

# 42 TRINITY PLACE (77 GREENWICH)

## PROJECT NO. 15028.L00

**TRINITY PLACE HOLDINGS**  
717 FIFTH AVENUE, SUITE 1303, NEW YORK, NY 10022  
T: 212.235.2191

**FXFOWLE ARCHITECTS, LLP**  
ARCHITECT  
22 WEST 19TH STREET, NEW YORK, NY 10011  
T: 212.627.1700 F: 212.463.8716

**LANGAN ENGINEERING**  
CIVIL ENGINEER  
21 PENN PLAZA, NEW YORK, NY 10001  
T: 212.479.5400

**VAN DEUSEN & ASSOCIATES (VDA)**  
VERTICAL TRANSPORTATION ENGINEER  
120 EAGLE ROCK AVENUE, SUITE 310, EAST HANOVER, NJ 10001  
T: 973.994.9220

**STANTEC**  
MTA CONSULTANT  
50 WEST 23RD STREET, 8TH FLOOR, NY 10010  
T: 212.366.5600

**LERCH-BATES, INC.**  
FACADE MAINTENANCE CONSULTANT  
1430 BROADWAY, SUITE 908, NEW YORK, NY 10018  
T: 973.763.3222

**ONE LUX STUDIO**  
LIGHTING DESIGNER  
158 WEST 29TH STREET, 10TH FLOOR, NEW YORK, NY 10001  
T: 212.201.5790

**DESIMONE CONSULTING ENGINEERS**  
STRUCTURAL ENGINEER  
18 WEST 18, 10TH FLOOR, NEW YORK, NY 10011  
T: 212.532.2211

**DAGHER ENGINEERING, PLLC**  
MEP ENGINEER  
29 BROADWAY, NEW YORK, NY 10006  
T: 212.480.2591

**EREMOS LLC**  
ACOUSTICAL ENGINEER  
1270 BROADWAY, SUITE 202, NEW YORK, NY 10001  
T: 212.658.1044

**DEBORAH BERKE PARTNERS**  
INTERIOR DESIGNER  
220 FIFTH AVENUE, 7TH FLOOR, NEW YORK, NY 10001  
T: 212.229.9211

**THORNTON TOMASETTI**  
BUILDING ENVELOPE CONSULTANT  
51 MADISON AVENUE, NEW YORK, NY 10010  
T: 917.661.7800

**STEVEN WINTERS ASSOCIATES, INC.**  
ACCESSIBILITY CONSULTANT  
61 WASHINGTON STREET, NORWALK, CT 06854  
T: 203.857.0200

**FUTURE GREEN STUDIO**  
18 BAY STREET  
BROOKLYN, NY 11231  
T: 718.855.8995



MATERIAL KEYING LEGEND:

Sheet No.	Sheet Name	Sheet No.	Sheet Name	Sheet No.	Sheet Name
A-296	BUILDING CORE SECTION	S-004.00	LOAD MAPS	M-108.00	8TH FLOOR MECHANICAL PLAN
A-297	SCHOOL STAIR SECTION	FO-101...	CELLAR REBAR PLAN (FOUNDATION PLAN)	M-109.00	9TH FLOOR MECHANICAL PLAN
A-298	SCHOOL STAIR SECTION	FO-111...	TYPICAL FOUNDATION DETAILS	M-110.00	10TH FLOOR MECHANICAL PLAN
A-299	SCHOOL STAIR SECTION	FO-121...	FOUNDATION SECTIONS & DETAILS	M-111.00	11TH-22ND TYPICAL FLOOR MECHANICAL PLAN
A-300	STAIR PLAN AND SECTION	FO-122...	FOUNDATION SECTIONS & DETAILS	M-112.00	23RD FLOOR MECHANICAL PLAN
A-301	SCHOOL ELEVATOR PLAN AND SECTION	FO-123...	FOUNDATION SECTIONS & DETAILS	M-113.00	24TH-30TH TYPICAL FLOOR MECHANICAL PLAN
A-302	RESIDENTIAL STAIR DETAILS	FO-131...	CRISSON CAP REINFORCEMENT PLAN	M-114.00	31ST FLOOR MECHANICAL PLAN
A-303	SCHOOL STAIR DETAILS	FO-141...	TRANSIT AUTHORITY GENERAL NOTES & INSURANCE CLAUSES	M-115.00	32ND-34TH TYPICAL FLOOR MECHANICAL PLAN
A-350	ENLARGED MASTER BATH	FO-142...	TRANSIT AUTHORITY SECTIONS	M-116.00	35TH FLOOR MECHANICAL PLAN
A-351	ENLARGED MASTER BATH AND POWDER ROOM	S-200.00	CELLAR FLOOR COORDINATE PLAN	M-117.00	36TH FLOOR MECHANICAL PLAN
A-352	ENLARGED SECONDARY BATH	S-201.00	1ST FLOOR COORDINATE PLAN	M-118.00	37TH FLOOR MECHANICAL PLAN
A-353	ENLARGED SECONDARY BATH	S-202.00	2ND FLOOR COORDINATE PLAN	M-119.00	38TH FLOOR MECHANICAL PLAN
A-354	ENLARGED PUBLIC BATHROOMS	S-203.00	3RD FLOOR COORDINATE PLAN	M-120.00	39TH FLOOR MECHANICAL PLAN
A-355	ENLARGED PUBLIC BATHROOMS	S-204.00	4TH FLOOR COORDINATE PLAN	M-121.00	40TH FLOOR MECHANICAL PLAN
A-360	ENLARGED KITCHEN PLANS & ELEVATIONS	S-205.00	5TH FLOOR COORDINATE PLAN	M-122.00	MECHANICAL SCHEDULES I
A-361	ENLARGED KITCHEN PLANS & ELEVATIONS	S-206.00	6TH FLOOR COORDINATE PLAN	M-123.00	MECHANICAL SCHEDULES II
A-362	ENLARGED KITCHEN PLANS & ELEVATIONS	S-207.00	7TH FLOOR COORDINATE PLAN	M-124.00	MECHANICAL SCHEDULES III
A-404	BUILDING ELEVATIONS	S-208.00	8TH FLOOR COORDINATE PLAN	M-125.00	MECHANICAL SCHEDULES IV
A-405	BUILDING ELEVATIONS	S-209.00	9TH FLOOR COORDINATE PLAN	M-126.00	MECHANICAL SCHEDULES V
A-406	WALL SYSTEM DIAGRAMS	S-210.00	10TH FLOOR COORDINATE PLAN	M-127.00	MECHANICAL WATER RISER DIAGRAM
A-407	BUILDING SECTIONS	S-211.00	11TH FLOOR COORDINATE PLAN (LOWRISE)	M-128.00	MECHANICAL AIR RISER DIAGRAM I
A-410.A	PART ELEVATIONS BUILDING BASE	S-212.00	12TH - 22ND FLOOR COORDINATE PLAN (LOWRISE)	M-129.00	MECHANICAL AIR RISER DIAGRAM II
A-410.B	PART ELEVATIONS BUILDING BASE	S-213.00	23RD FLOOR COORDINATE PLAN (LOWRISE)	M-130.00	MECHANICAL VRF RISER DIAGRAM I
A-410.C	PART ELEVATIONS BUILDING BASE	S-214.00	24TH - 31ST FLOOR COORDINATE PLAN (LOWRISE)	M-131.00	MECHANICAL VRF RISER DIAGRAM II
A-411.A	PART ELEVATIONS BUILDING MID	S-215.00	32ND - 35TH FLOOR COORDINATE PLAN (HIGHRISE)	M-132.00	MECHANICAL WATER RISER DIAGRAM
A-411.B	PART ELEVATIONS BUILDING MID	S-216.00	36TH FLOOR COORDINATE PLAN	M-133.00	MECHANICAL AIR RISER DIAGRAM I
A-411.C	PART ELEVATIONS BUILDING MID	S-217.00	37TH FLOOR COORDINATE PLAN (AMENITY)	M-134.00	MECHANICAL AIR RISER DIAGRAM II
A-412.A	PART ELEVATIONS BUILDING TOWER - LOWER	S-218.00	38TH FLOOR COORDINATE PLAN (AMENITY TERRACE)	M-135.00	MECHANICAL VRF RISER DIAGRAM I
A-412.B	PART ELEVATIONS BUILDING TOWER - LOWER	S-219.00	EMR 1 (39TH FLOOR COORDINATE PLAN)	M-136.00	MECHANICAL VRF RISER DIAGRAM II
A-412.C	PART ELEVATIONS BUILDING TOWER - LOWER	S-220.00	EMR 2 (40TH FLOOR COORDINATE PLAN)	M-137.00	MECHANICAL WATER RISER DIAGRAM
A-413.A	PART ELEVATIONS BUILDING TOP	S-221.00	ROOF OVER EMR 2 (41ST FLOOR COORDINATE PLAN)	M-138.00	MECHANICAL AIR RISER DIAGRAM I
A-413.B	PART ELEVATIONS BUILDING TOP	S-222.00	1ST FLOOR REBAR PLAN	M-139.00	MECHANICAL AIR RISER DIAGRAM II
A-413.C	PART ELEVATIONS BUILDING TOP	S-223.00	2ND FLOOR REBAR PLAN	M-140.00	MECHANICAL VRF RISER DIAGRAM I
A-413.D	PART ELEVATIONS BUILDING TOP	S-224.00	3RD FLOOR REBAR PLAN	M-141.00	MECHANICAL VRF RISER DIAGRAM II
A-421	TYPICAL WALL 3' DETAILS	S-300.00	4TH FLOOR REBAR PLAN	M-142.00	MECHANICAL WATER RISER DIAGRAM
A-422	TYPICAL WALL 3' DETAILS	S-301.00	5TH FLOOR REBAR PLAN	M-143.00	MECHANICAL AIR RISER DIAGRAM I
A-423	TYPICAL WALL 3' DETAILS	S-302.00	6TH FLOOR REBAR PLAN	M-144.00	MECHANICAL AIR RISER DIAGRAM II
A-424	TYPICAL WALL 3' DETAILS	S-303.00	7TH FLOOR REBAR PLAN	M-145.00	MECHANICAL VRF RISER DIAGRAM I
A-425	TYPICAL ROOF 3' DETAILS	S-304.00	8TH FLOOR REBAR PLAN	M-146.00	MECHANICAL VRF RISER DIAGRAM II
A-426	WINDOW TYPES	S-305.00	9TH FLOOR REBAR PLAN	M-147.00	MECHANICAL WATER RISER DIAGRAM
A-431	EXTERIOR WALL SYSTEM 1 - STOREFRONT	S-310.00	10TH FLOOR REBAR PLAN	M-148.00	MECHANICAL AIR RISER DIAGRAM I
A-432	EXTERIOR WALL SYSTEM 2 - SCHOOL	S-311.00	11TH FLOOR REBAR PLAN	M-149.00	MECHANICAL AIR RISER DIAGRAM II
A-433	EXTERIOR WALL SYSTEM 3 - TOWER	S-312.00	12TH - 22ND FLOOR REBAR PLAN (LOWRISE)	M-150.00	MECHANICAL VRF RISER DIAGRAM I
A-434	EXTERIOR WALL SYSTEM 3 - CORE WALLS & SHEARWALL	S-313.00	23RD FLOOR REBAR PLAN (LOWRISE)	M-151.00	MECHANICAL VRF RISER DIAGRAM II
A-435	EXTERIOR WALL SYSTEM 4 - CURTAIN WALL	S-314.00	24TH - 31ST FLOOR REBAR PLAN (MIDRISE)	M-152.00	MECHANICAL WATER RISER DIAGRAM
A-436	EXTERIOR WALL SYSTEM 5 - METAL PANEL CLADDING	S-315.00	32ND - 35TH FLOOR REBAR PLAN (HIGHRISE)	M-153.00	MECHANICAL AIR RISER DIAGRAM I
A-441	BUILDING BASE WALL SECTION DETAILS	S-316.00	36TH FLOOR REBAR PLAN	M-154.00	MECHANICAL AIR RISER DIAGRAM II
A-442	BUILDING BASE WALL SECTION DETAILS	S-317.00	37TH FLOOR REBAR PLAN (AMENITY)	M-155.00	MECHANICAL VRF RISER DIAGRAM I
A-443	BUILDING BASE WALL SECTION DETAILS	S-318.00	38TH FLOOR REBAR PLAN (AMENITY TERRACE)	M-156.00	MECHANICAL VRF RISER DIAGRAM II
A-444	BUILDING BASE WALL SECTION DETAILS	S-319.00	EMR 1 (39TH FLOOR REBAR PLAN)	M-157.00	MECHANICAL WATER RISER DIAGRAM
A-445	BUILDING BASE WALL SECTION DETAILS	S-320.00	EMR 2 (40TH FLOOR REBAR PLAN)	M-158.00	MECHANICAL AIR RISER DIAGRAM I
A-446	BUILDING BASE WALL SECTION DETAILS	S-321.00	ROOF OVER EMR 2 (41ST FLOOR REBAR PLAN)	M-159.00	MECHANICAL AIR RISER DIAGRAM II
A-447	BUILDING BASE WALL SECTION DETAILS	S-401.00	COLUMN SCHEDULE	M-160.00	MECHANICAL VRF RISER DIAGRAM I
A-448	BASE BUILDING WALL SECTION DETAILS	S-402.00	TYPICAL COLUMN DETAILS	M-161.00	MECHANICAL VRF RISER DIAGRAM II
A-449	BUILDING PODIUM TERRACE SECTION	S-421.00	SHEAR WALL REINFORCING PLANS	M-162.00	MECHANICAL WATER RISER DIAGRAM
A-450	PODIUM TERRACE WALL SECTION DETAILS	S-422.00	SHEAR WALL REINFORCING PLANS	M-163.00	MECHANICAL AIR RISER DIAGRAM I
A-461	PARTY WALL DETAILS	S-423.00	SHEAR WALL REINFORCING PLANS	M-164.00	MECHANICAL AIR RISER DIAGRAM II
A-462	PARTY WALL DETAILS	S-424.00	SHEAR WALL REINFORCING PLANS	M-165.00	MECHANICAL VRF RISER DIAGRAM I
A-501	BUILDING TOWER WALL SECTION & PLAN DETAILS	S-425.00	SHEAR WALL REINFORCING PLANS	M-166.00	MECHANICAL VRF RISER DIAGRAM II
A-502	BUILDING TOWER WALL SECTION & PLAN DETAILS	S-426.00	SHEAR WALL REINFORCING PLANS	M-167.00	MECHANICAL WATER RISER DIAGRAM
A-503	BUILDING TOWER WALL SECTION & PLAN DETAILS	S-427.00	SHEAR WALL REINFORCING PLANS	M-168.00	MECHANICAL AIR RISER DIAGRAM I
A-504	BUILDING TOWER WALL SECTION & PLAN DETAILS	S-428.00	SHEAR WALL REINFORCING PLANS	M-169.00	MECHANICAL AIR RISER DIAGRAM II
A-511	BUILDING TOP SECTIONS	S-429.00	SHEAR WALL REINFORCING PLANS	M-170.00	MECHANICAL VRF RISER DIAGRAM I
A-512	BUILDING TOP WALL SECTION DETAILS	S-430.00	SHEAR WALL REINFORCING PLANS	M-171.00	MECHANICAL VRF RISER DIAGRAM II
A-513	BUILDING TOP WALL SECTION DETAILS	S-431.00	SHEAR WALL REINFORCING PLANS	M-172.00	MECHANICAL WATER RISER DIAGRAM
A-514	BUILDING TOP WALL SECTION DETAILS	S-432.00	SHEAR WALL REINFORCING PLANS	M-173.00	MECHANICAL AIR RISER DIAGRAM I
A-515	BUILDING TOP WALL SECTION & PLAN DETAILS	S-433.00	SHEAR WALL REINFORCING PLANS	M-174.00	MECHANICAL AIR RISER DIAGRAM II
A-516	BUILDING TOP WALL SECTION & PLAN DETAILS	S-434.00	SHEAR WALL REINFORCING PLANS	M-175.00	MECHANICAL VRF RISER DIAGRAM I
A-517	11TH FLOOR PLAN	S-435.00	SHEAR WALL REINFORCING PLANS	M-176.00	MECHANICAL VRF RISER DIAGRAM II
A-112	12TH - 23RD FLOOR LOW RISE PLAN	EN-001...	ENERGY COMPLIANCE SHEET 1	S-436.00	SHEAR WALL REINFORCING PLANS
A-113	24TH - 31ST FLOOR MID RISE PLAN	EN-002...	ENERGY COMPLIANCE SHEET 2	S-437.00	SHEAR WALL REINFORCING PLANS
A-114	32ND - 35TH FLOOR HIGH RISE PLAN	EN-003...	ENERGY COMPLIANCE SHEET 3	S-438.00	SHEAR WALL REINFORCING PLANS
A-115	36TH FLOOR PLAN	EN-004...	ENERGY COMPLIANCE SHEET 4	S-439.00	SHEAR WALL REINFORCING PLANS
A-116	37TH FLOOR PLAN	EN-005...	ENERGY COMPLIANCE SHEET 5	S-440.00	SHEAR WALL REINFORCING PLANS
A-117	38TH FLOOR PLAN	EN-006...	ENERGY COMPLIANCE SHEET 6	S-441.00	COLUMN ELEVATIONS
A-118	39TH FLOOR PLAN	EN-007...	ENERGY COMPLIANCE SHEET 7	S-442.00	COLUMN ELEVATIONS
A-119	40TH MECHANICAL FLOOR PLAN	EN-008...	ENERGY COMPLIANCE SHEET 8	S-443.00	SHEAR WALL ELEVATIONS
A-200.A	ENLARGED CELLAR FLOOR PLAN - SOUTH	EN-101...	ENERGY COMPLIANCE SHEET 1	S-444.00	TYPICAL CONCRETE DETAILS
A-200.B	ENLARGED CELLAR FLOOR PLAN - NORTH	EN-102...	ENERGY COMPLIANCE SHEET 2	S-445.00	TYPICAL CONCRETE DETAILS
A-201.A	ENLARGED GROUND FLOOR PLAN - SOUTH	EN-103...	ENERGY COMPLIANCE SHEET 3	S-446.00	TYPICAL CONCRETE DETAILS
A-201.B	ENLARGED GROUND FLOOR PLAN - NORTH	EN-104...	ENERGY COMPLIANCE SHEET 4	S-447.00	TYPICAL CONCRETE DETAILS
A-202.A	ENLARGED 2ND FLOOR PLAN - SOUTH	EN-105...	ENERGY COMPLIANCE SHEET 5	S-448.00	TYPICAL CONCRETE DETAILS
A-202.B	ENLARGED 2ND FLOOR PLAN - NORTH	EN-200...	CELLAR FLOOR ENERGY LIGHTING PLAN	S-511.00	CONCRETE SECTIONS & DETAILS
A-203.A	ENLARGED 3RD FLOOR PLAN - SOUTH	EN-201...	GROUND FLOOR ENERGY LIGHTING PLAN	S-512.00	CONCRETE SECTIONS & DETAILS
A-203.B	ENLARGED 3RD FLOOR PLAN - NORTH	EN-202...	2ND FLOOR ENERGY LIGHTING PLAN	S-513.00	CONCRETE SECTIONS & DETAILS
A-204.A	ENLARGED 4TH FLOOR PLAN - SOUTH	EN-203...	3RD FLOOR ENERGY LIGHTING PLAN	S-514.00	CONCRETE SECTIONS & DETAILS
A-204.B	ENLARGED 4TH FLOOR PLAN - NORTH	EN-204...	4TH FLOOR ENERGY LIGHTING PLAN	S-515.00	TYPICAL STEEL DETAILS
A-205	ENLARGED 5TH FLOOR PLAN	EN-205...	5TH FLOOR ENERGY LIGHTING PLAN	S-516.00	TYPICAL STEEL DETAILS
A-206	ENLARGED 6TH FLOOR PLAN	EN-206...	6TH FLOOR ENERGY LIGHTING PLAN	S-517.00	STEEL SECTIONS & DETAILS
A-207	ENLARGED 7TH FLOOR PLAN	EN-207...	7TH FLOOR ENERGY LIGHTING PLAN	S-518.00	STEEL SECTIONS & DETAILS
A-208	ENLARGED 8TH FLOOR PLAN	EN-208...	8TH FLOOR ENERGY LIGHTING PLAN	S-519.00	PLATE GIRDER PENETRATION ELEVATIONS & DETAILS
A-209	ENLARGED 9TH FLOOR PLAN	EN-209...	9TH FLOOR ENERGY LIGHTING PLAN	S-520.00	STEEL SECTIONS & DETAILS
A-210	ENLARGED 10TH FLOOR PLAN	EN-210...	10TH FLOOR ENERGY LIGHTING PLAN	S-521.00	STEEL SECTIONS & DETAILS
A-211	ENLARGED 11TH FLOOR PLAN	EN-211...	11TH-22ND TYPICAL FLOOR ENERGY LIGHTING PLAN	S-522.00	STEEL SECTIONS & DETAILS
A-212	ENLARGED 12TH - 23RD FLOOR ENERGY LIGHTING PLAN	EN-212...	23RD FLOOR ENERGY LIGHTING PLAN	S-523.00	LANDMARKED FACADE SUPPORT PLANS
A-213	ENLARGED 24TH - 31ST FLOOR PLAN - MID RISE	EN-224...	24TH - 30TH FLOOR ENERGY LIGHTING PLAN	S-524.00	LANDMARKED FACADE SUPPORT BUILDING SECTIONS
A-214	ENLARGED 32ND - 35TH FLOOR PLAN - HIGH RISE	EN-231...	31ST FLOOR ENERGY LIGHTING PLAN	S-525.00	LANDMARKED FACADE SUPPORT DETAILS
A-215	ENLARGED 36TH FLOOR PLAN	EN-232...	32ND-34TH TYPICAL FLOOR ENERGY LIGHTING PLAN	S-526.00	LANDMARKED FACADE SUPPORT DETAILS
A-216	ENLARGED 37TH FLOOR PLAN	EN-235...	35TH FLOOR ENERGY LIGHTING PLAN	M-100.00	CELLAR FLOOR MECHANICAL PLAN
A-217	ENLARGED 38TH FLOOR PLAN	EN-236...	36TH FLOOR ENERGY LIGHTING PLAN	M-101.00	GROUND FLOOR MECHANICAL PLAN
A-218	ENLARGED 39TH MECHANICAL FLOOR PLAN	EN-237...	37TH FLOOR ENERGY LIGHTING PLAN	M-102.00	2ND FLOOR MECHANICAL PLAN
A-219	ENLARGED 40TH FLOOR PLAN	EN-238...	38TH FLOOR ENERGY LIGHTING PLAN	M-103.00	3RD FLOOR MECHANICAL PLAN
A-220	ENLARGED ROOF PLAN	EN-239...	39TH FLOOR ENERGY LIGHTING PLAN	M-104.00	4TH FLOOR MECHANICAL PLAN
A-290	BUILDING CORE SECTION AND TRASH ROOM	EN-240...	40TH FLOOR ENERGY LIGHTING PLAN	M-105.00	5TH FLOOR MECHANICAL PLAN
A-291	RESIDENTIAL CORRIDOR SECTIONS	M-001.00	MECHANICAL NOTES, SYMBOLS, ABBREVIATIONS & DRAWING LIST	M-106.00	6TH FLOOR MECHANICAL PLAN
A-292	MECHANICAL ROOM DETAILS	M-100.00	CELLAR FLOOR MECHANICAL PLAN	M-107.00	7TH FLOOR MECHANICAL PLAN
A-293	BUILDING CORE PLANS	S-001.00	GENERAL NOTES & DRAWING INDEX	M-108.00	8TH FLOOR MECHANICAL PLAN
A-294	BUILDING CORE SECTION	S-002.00	LOAD MAPS	M-109.00	9TH FLOOR MECHANICAL PLAN
A-295	BUILDING CORE SECTION	S-003.00	LOAD MAPS	M-110.00	10TH FLOOR MECHANICAL PLAN

"IN ACCORDANCE WITH THE STANDARD OF CARE, THE ENCLOSED DRAWINGS COMPLY WITH THE FAIR HOUSING ACT AND THE FAIR HOUSING ACT GUIDELINES."

DOB SUBMISSION 08.08.2016

NO. REVISIONS / SUBMISSIONS DATE

**FXFOWLE**

FXFOWLE ARCHITECTS, LLP | 22 WEST 19TH STREET, NEW YORK, NY 10011 | 212.627.1700 | 172.443.8716 | WWW.FXFOWLE.COM

**TRINITY PLACE HOLDINGS**  
717 FIFTH AVENUE, SUITE 1303, NEW YORK, NY 10022 212.235.2191

**DESIMONE CONSULTING ENGINEERS**  
18 WEST 18TH STREET, 10TH FLOOR, NEW YORK, NY 10011 212.532.2211

**DAGHER ENGINEERING, PLLC**  
29 BROADWAY, NEW YORK, NY 10006 212.480.2591

**LANGAN ENGINEERING**  
21 PENN PLAZA, NEW YORK, NY 10001 212.479.5400

**DEBORAH BERKE PARTNERS**  
220 FIFTH AVENUE, 7TH FLOOR, NEW YORK, NY 10001 212.229.9211

**VAN DEUSEN & ASSOCIATES (VDA)**  
120 EAGLE ROCK AVENUE, SUITE 310, EAST HANOVER, NJ 10001 973.994.9220

**STANTEC**  
50 WEST 23RD STREET, 8TH FLOOR, NEW YORK, NY 10010 212.366.5600

**THORNTON TOMASETTI**  
51 MADISON AVENUE, NEW YORK, NY 10010 917.661.7800

**EREMOS LLC**  
1270 BROADWAY, SUITE 202, NEW YORK, NY 10001 212.658.1044

**LERCH-BATES, INC.**  
1430 BROADWAY,



A.F.F. ABOVE FINISHED FLOOR  
 A.C. AIR CONDITIONING  
 A.D. ACCESS DOOR  
 ALUM ALUMINUM  
 ARCH. ARCHITECTURAL  
 @ AT  
 B BATHROOM  
 BET. BETWEEN  
 B.L. BUILDING LINE  
 BLDG. BUILDING  
 B.O. BOTTOM OF  
 BOTT. BOTTOM  
 BR. BEDROOM  
 C.E. COMBINATION ELEVATOR  
 C.G. CEILING  
 CEM. CEMENT  
 CER. CERAMIC  
 CL. CLOSET  
 G. CENTER LINE  
 C.M.U. CONCRETE MASONRY UNIT  
 COL. COLUMN  
 CONC. CONCRETE  
 COND. CONDUIT  
 CONT. CONTINUOUS  
 C.S. CORRIDOR SUPPLY  
 DTL. DETAIL



DIA. DIAMETER  
 DIM. DIMENSION  
 DN. DOWN  
 D.V. DRYER VENT  
 DW. DRYER WASH  
 DWG. DRAWING  
 EL. ELEVATION  
 ELEC. ELECTRICAL  
 ELEC. CL. ELECTRICAL CLOSET  
 ELEV. ELEVATOR  
 E.M.R. ELEVATOR MACHINE ROOM  
 ENCL. ENCLOSURE  
 E.O.S. EDGE OF SLAB  
 EQUIP. EQUIPMENT  
 EXH. EXHAUST  
 EXP. JT. EXPANSION JOINT  
 F.D. FLOOR DRAIN  
 F.E.C. FIRE EXTINGUISHER CABINET  
 F.H.C. FIRE HOSE CABINET  
 FIN. FL. FINISH FLOOR  
 FLR. FLOOR  
 F.P. FIREPROOFING  
 F.P.S.C. FIREPROOF SELF CLOSING  
 F.R. FIRE RETARDANT  
 F.S.P. FIRE STANDPIPE  
 GA. GAUGE

G.F. GROUND FLOOR  
 G.W.B. GYPSUM WALLBOARD  
 CL. GLASS  
 GYP. BD. GYPSUM BOARD  
 H.M. HOLLOW METAL  
 HORIZ. HORIZONTAL  
 H.P. HIGH POINT  
 HR. HOUR  
 H.V.A.C. HEATING, VENTILATING,  
 AND CONDITIONING  
 I.D. INSIDE DIAMETER  
 I.G.U. INSULATED GLASS UNIT  
 INSUL. INSULATION  
 I.U. INCREMENTAL UNIT  
 JAN. CL. JANITOR'S CLOSET  
 JT. JOINT  
 KE. KITCHEN EXHAUST  
 KIT. KITCHEN  
 K.D. KNOCK DOWN  
 K.V. KITCHEN VENT  
 LAM. LAMINATED  
 LE. LAUNDRY EXHAUST  
 LAV. LAVATORY  
 L.C. LINEN CLOSET  
 L.P. LOW POINT  
 MACH. MACHINE

MAX. MAXIMUM  
 M.B. MASTER BEDROOM  
 MECH. MECHANICAL  
 MEMB. W.P. MEMBRANE WATERPROOFING  
 MEZZ. MEZZANINE  
 MTL. METAL  
 M.F. METAL FURRING  
 MIN. MINIMUM  
 MISC. MISCELLANEOUS  
 M.O. MASONRY OPENING  
 N.I.C. NOT IN CONTRACT  
 O.A.I. OUTSIDE AIR INTAKE  
 O.C. ON CENTER  
 O.D. OUTSIDE DIAMETER  
 O.G. OCCUPANCY GROUP  
 O.P. OPPOSITE HAND  
 OPNG. OPENING  
 P.E. PASSENGER ELEVATOR  
 PL. PLATE  
 P. PROPERTY LINE  
 P.L.C. PLUMBING CHASE  
 PL. LAM. PLASTIC LAMINATE  
 PTD. PAINTED


R. RISERS  
 R.A. RETURN AIR  
 R.D. ROOF DRAIN  
 REF. REFERENCE  
 R.C.P. REFLECTED CEILING PLAN  
 REINF. REINFORCEMENT  
 REQ'D. REQUIRED  
 RM. ROOM  
 R.R. RETURN REGISTER  
 S.A. SLEEPING ALCOVE  
 S.E. SERVICE ELEVATOR  
 SEC. SECONDARY  
 S.E.C. SECTION  
 SH. SHOWER  
 SIM. SIMILAR  
 O.H. SLEEVE  
 S.O. SLAB OPENING  
 S.P. STARTING POINT  
 SPEC. SPECIFICATION  
 S.R. SUPPLY RISER  
 ST. STL. STAINLESS STEEL  
 STL. STEEL  
 STOR. STORAGE  
 STRUCT. STRUCTURAL  
 SUSP. CLG. SUSPENDED CEILING

T. TREADS  
 T.C. TRASH CHUTE  
 T.D. TOWEL DISPENSER  
 T.E. TOILET EXHAUST  
 TEL. TELEPHONE  
 T.O. TOP OF  
 T.O.S. TOP OF SLAB  
 T.O.W. TOP OF WALL  
 TEMP. TEMPORARY  
 T.R. TELEPHONE RISERS  
 T.R.E. TRASH ROOM EXHAUST  
 TYP. TYPICAL  
 U.O.N. UNLESS OTHERWISE NOTED  
 U.S.S. UNDER SIDE OF SOFFIT  
 VERT. VERTICAL  
 VEST. VESTIBULE  
 W.I.C. WALK IN CLOSET  
 W. WITH  
 WD. WASHER / DRYER  
 WO. WOOD  
 W.O. WHERE OCCURS  
 W.P. WATERPROOFING  
 W.R. WATER RESISTANT

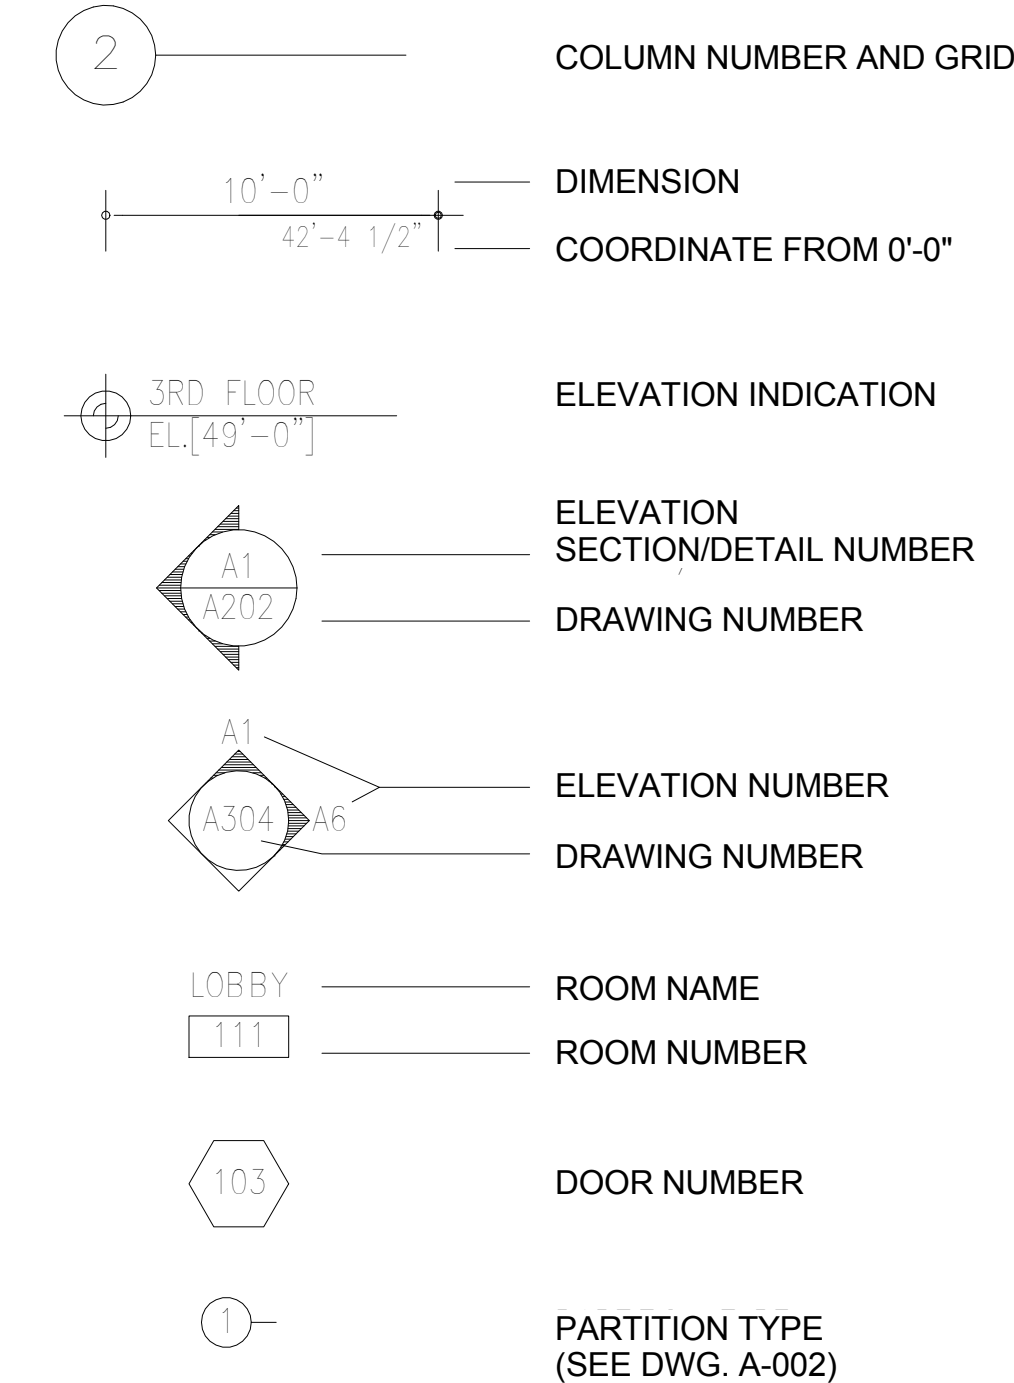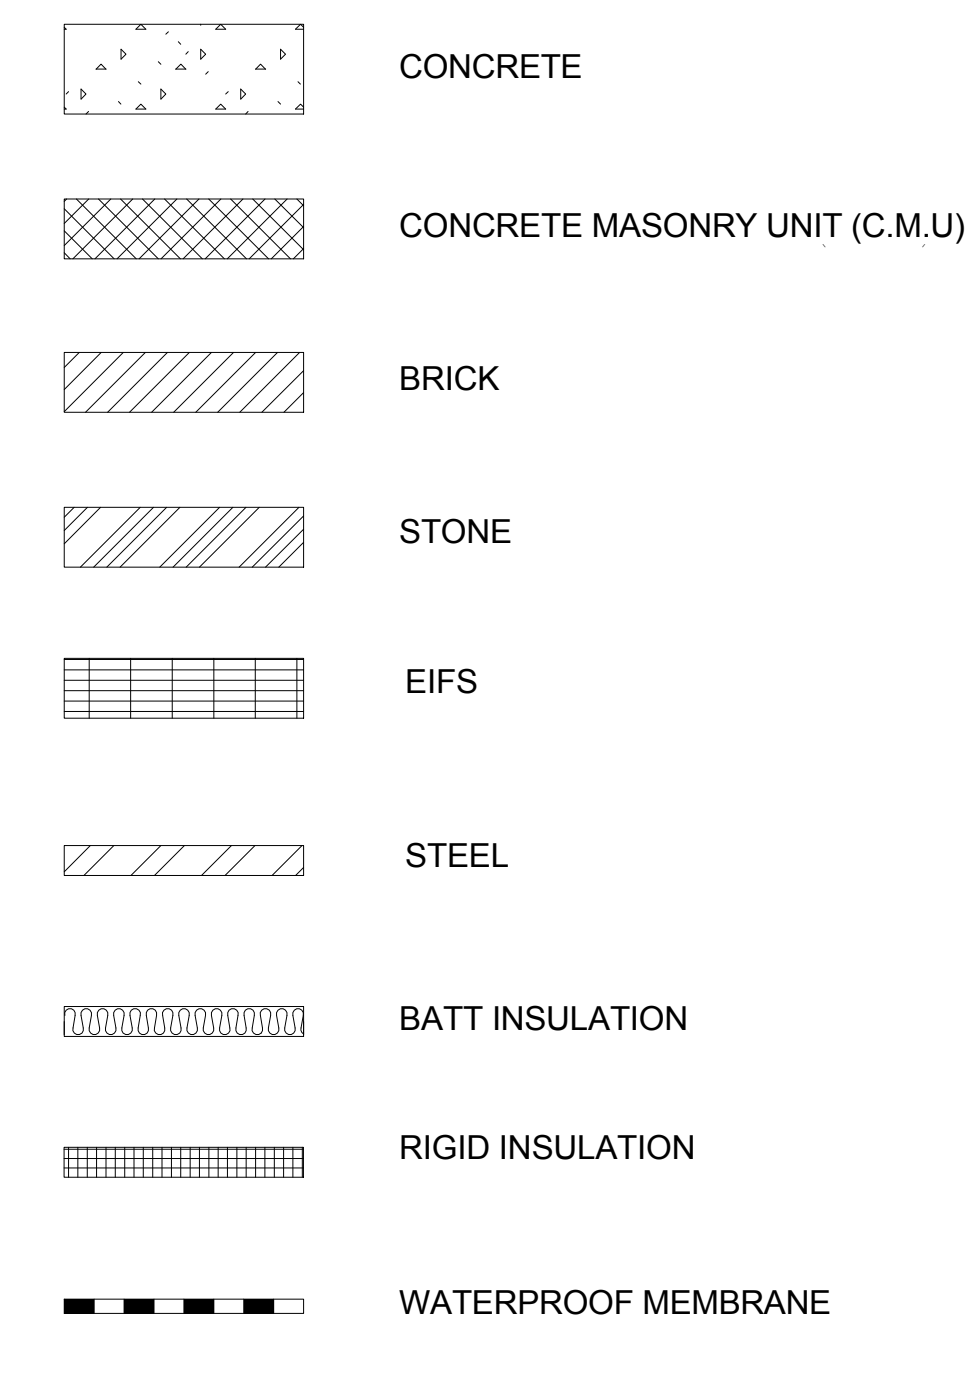

Q1 ABBREVIATIONS  
 1/16" = 1'-0"

Q15 MATERIALS AND SYMBOLS  
 3/16" = 1'-0"

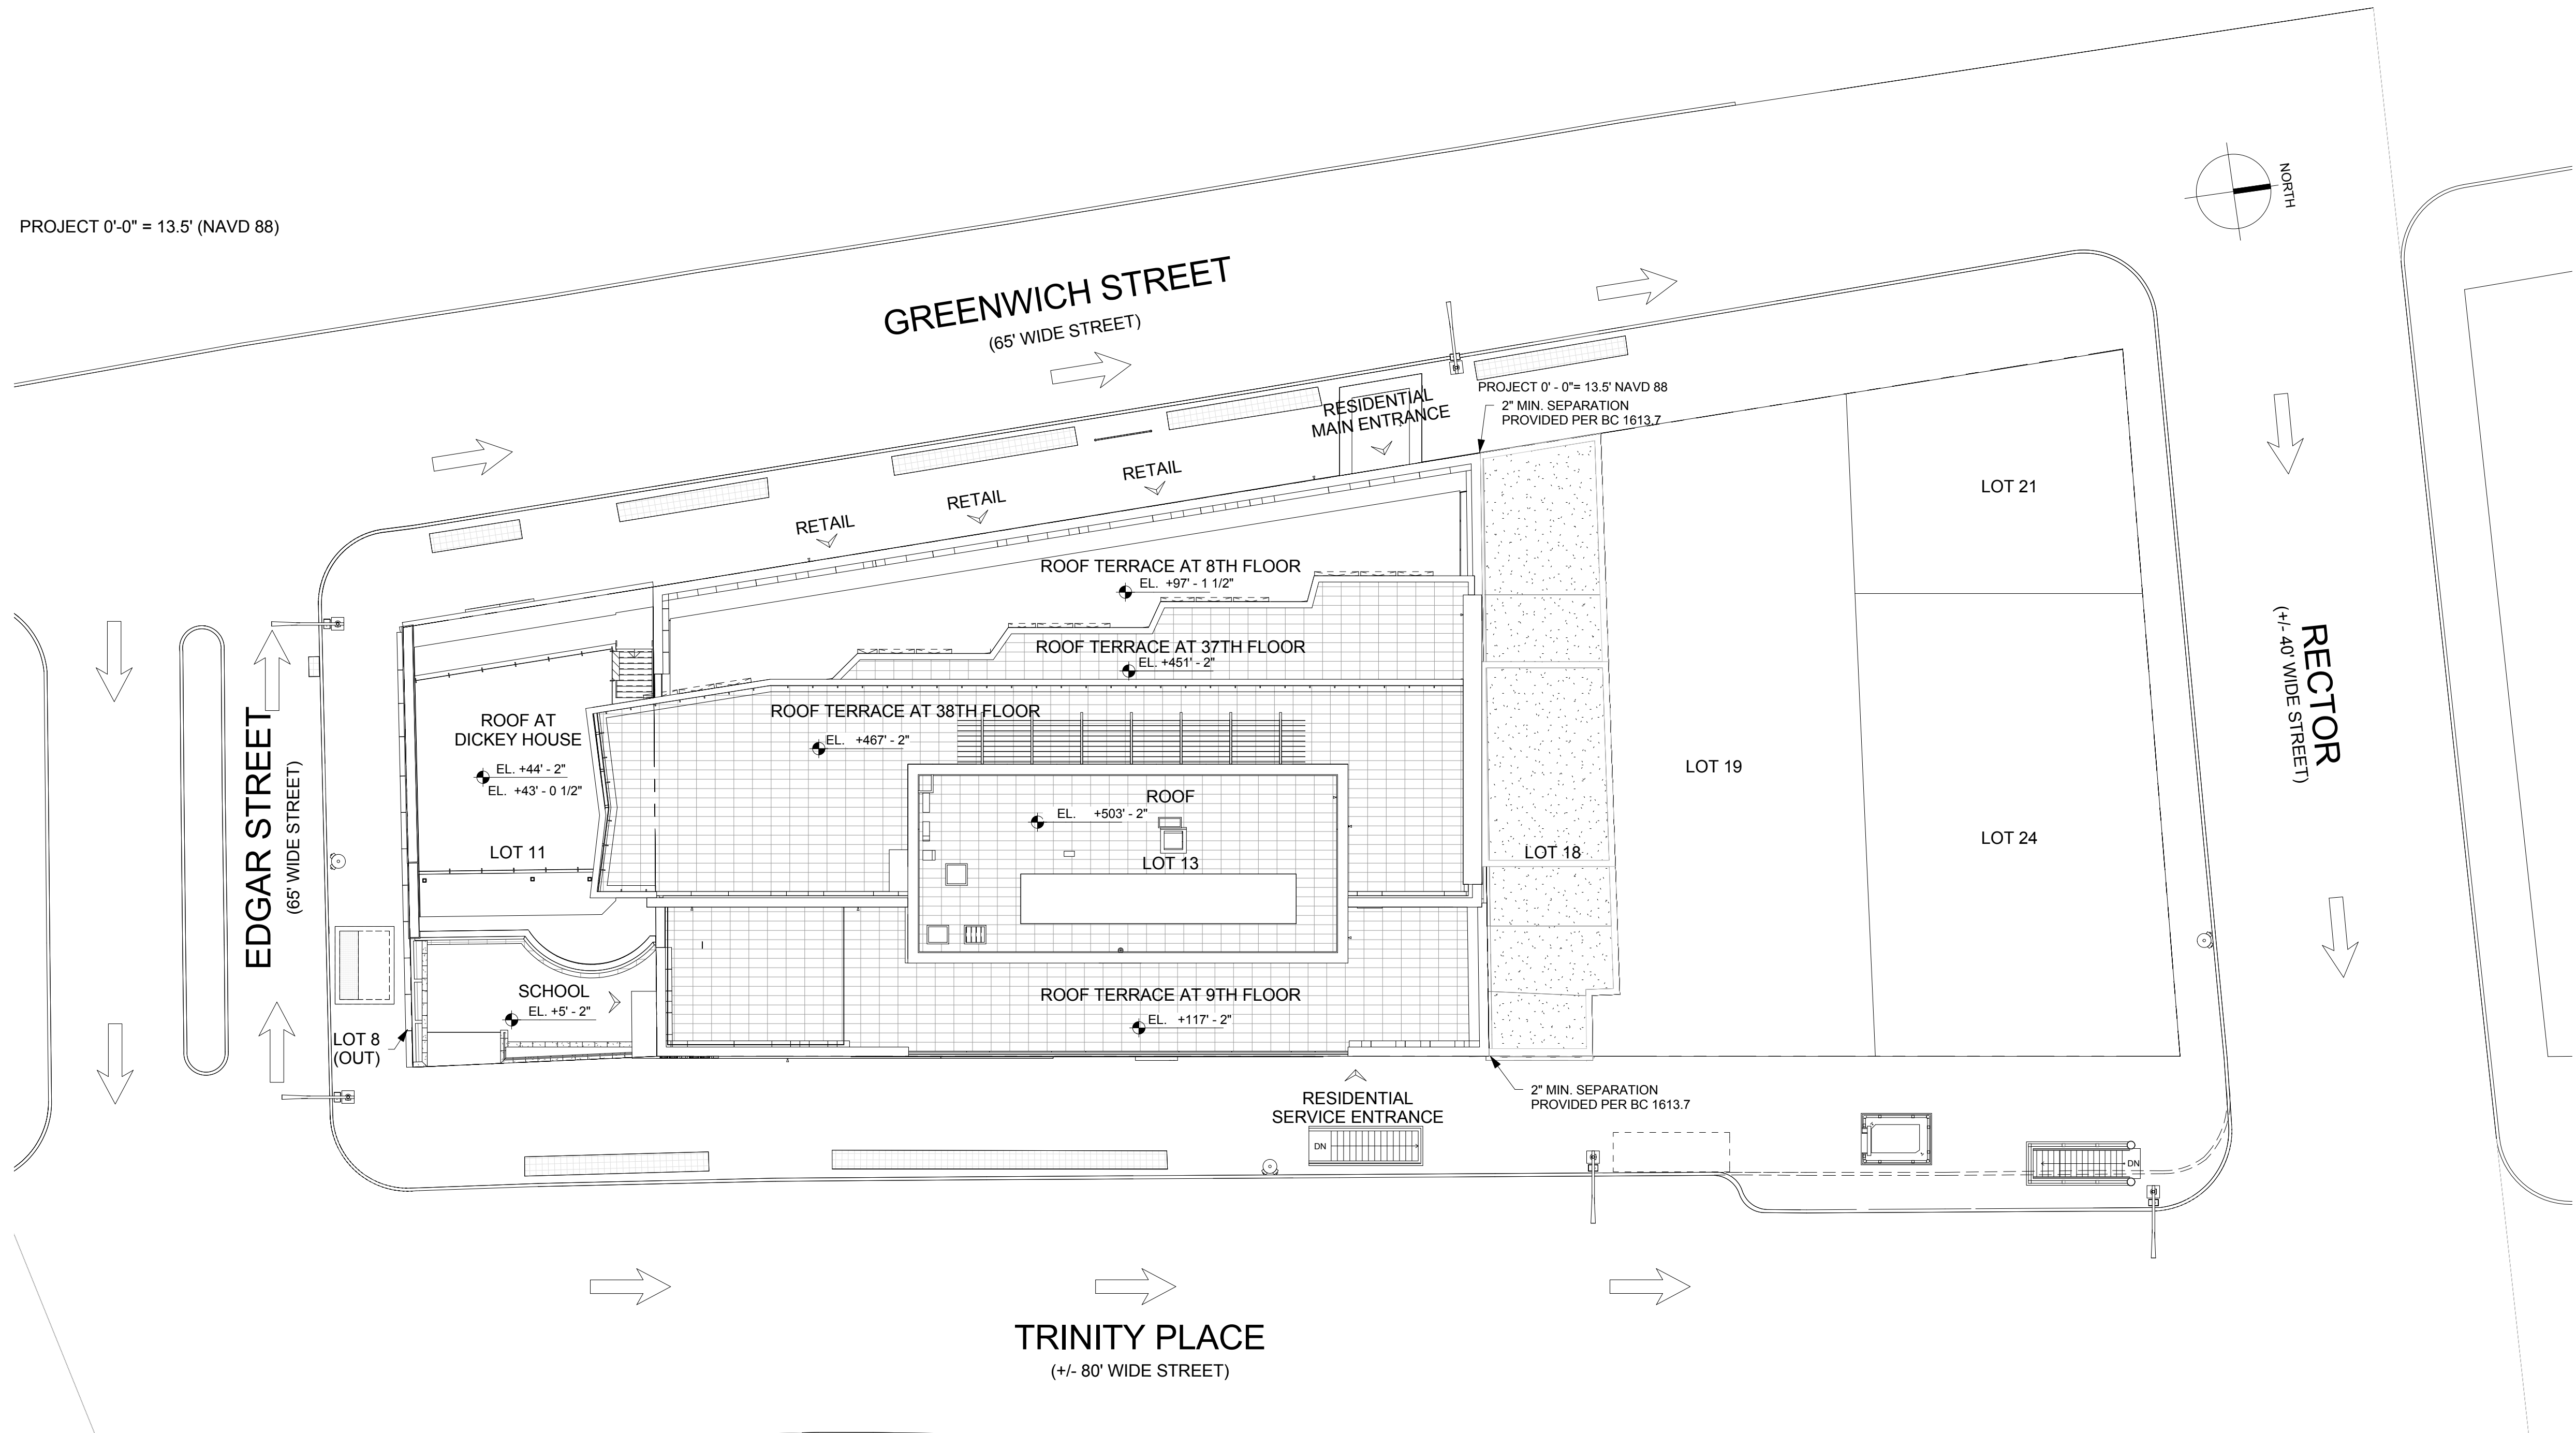

MATERIAL KEYING LEGEND:

NO.	REVISIONS / SUBMISSIONS	DATE
3	Revision 10	12.21.2016
2	ADDENDUM #3	09.09.2016
1	ADDENDUM #1	06.17.2016
	ISSUE FOR CONSTRUCTION	05.27.2016
	CD PROGRESS PACKAGE	03.04.2016
	50% CONSTRUCTION DOCUMENTS	12.04.2015
	DESIGN DEVELOPMENT	09.04.2015
	SCHEMATIC DESIGN	

**FX FOWLE**  
 FX FOWLE ARCHITECTS, LLP (22 WEST 60TH STREET, NEW YORK, NY 10011) (212) 627-1700 (F) 212-443-8716 | WWW.FXFOWLE.COM  
**TRINITY PLACE HOLDINGS**  
 717 Fifth Avenue, Suite 1303, New York, NY 10022 212-235-2191  
**DESIMONE CONSULTING ENGINEERS**  
 18 West 188th Street, 10th Floor, New York, NY 10111 212-532-2211  
**DAGHER ENGINEERING, PLLC**  
 29 Broadway, New York, NY 10006 212-480-2591  
**LANGAN ENGINEERING**  
 21 Bank Place, New York, NY 10001 212-479-6400  
**DEBORAH BERKE PARTNERS**  
 225 Fifth Avenue, 10th Floor, New York, NY 10001 212-233-8211  
**VAN DEUSEN & ASSOCIATES (VDA)**  
 120 Eagle Rock Avenue, Suite 315, East Hanover, NJ 10001 973-994-9220  
**STANTEC**  
 60 West 23rd Street, 8th Floor, New York, NY 10010 212-366-6600  
**THORNTON TOMASETTI**  
 51 Broadway, New York, NY 10010 917-661-7800  
**EREMOS LLC**  
 1275 Broadway, Suite 202, New York, NY 10001 212-658-1044  
**LERCH BATES, INC.**  
 1400 Broadway, Suite 905, New York, NY 10019 973-763-3222  
**STEVEN WINTERS ASSOCIATES, INC.**  
 81 West 42nd Street, New York, NY 10018 203-657-0200  
**ONE LUX STUDIO**  
 158 West 25th Street, 10th Floor, New York, NY 10001 212-201-5790

**42 TRINITY PLACE**  
 42 TRINITY PLACE | NEW YORK, NY  
 DRAWING TITLE:  
 NOTES, PROJECT DATA, SITE PLAN, KEY  
 TO SYMBOLS AND ABBREVIATIONS

Seal: [Professional Engineer Seal] Author: 15528 Project No.: A-001.00  
 Checked: [Signature] Checker File: [Signature] Drawing No.: [Signature]  
 Date: 09/30/15 Scale: As indicated Sheet of [Signature]



A1 SITE PLAN  
 1/16" = 1'-0"



BLOCK: 19  
 LOT: 11,13  
 LOT 11 AREA:  
 SQ. FT.: 2,912.35  
 ACRES: 0.0669  
 LOT 13 AREA:  
 SQ. FT.: 11,535.84  
 ACRES: 0.2648  
 TOTAL LOT AREA:  
 SQ. FT.: 14,448.19  
 ACRES: 0.3317

# ARCHITECTURAL SURVEY


TITLE NO.

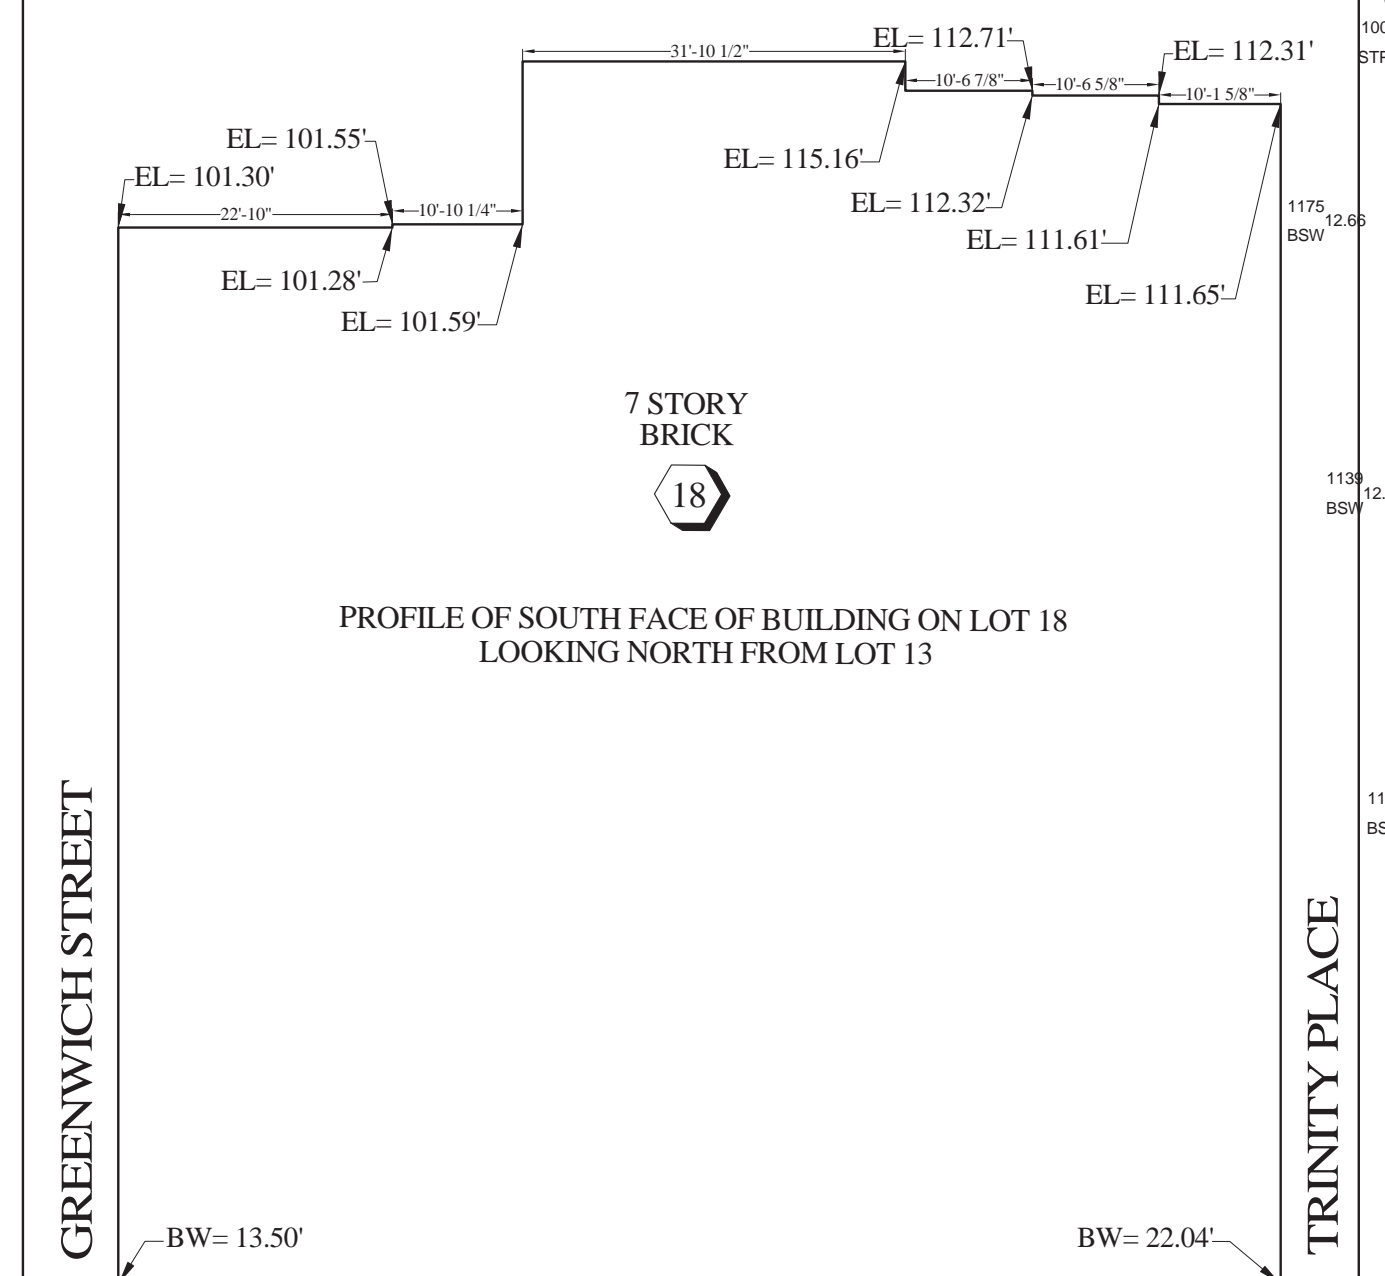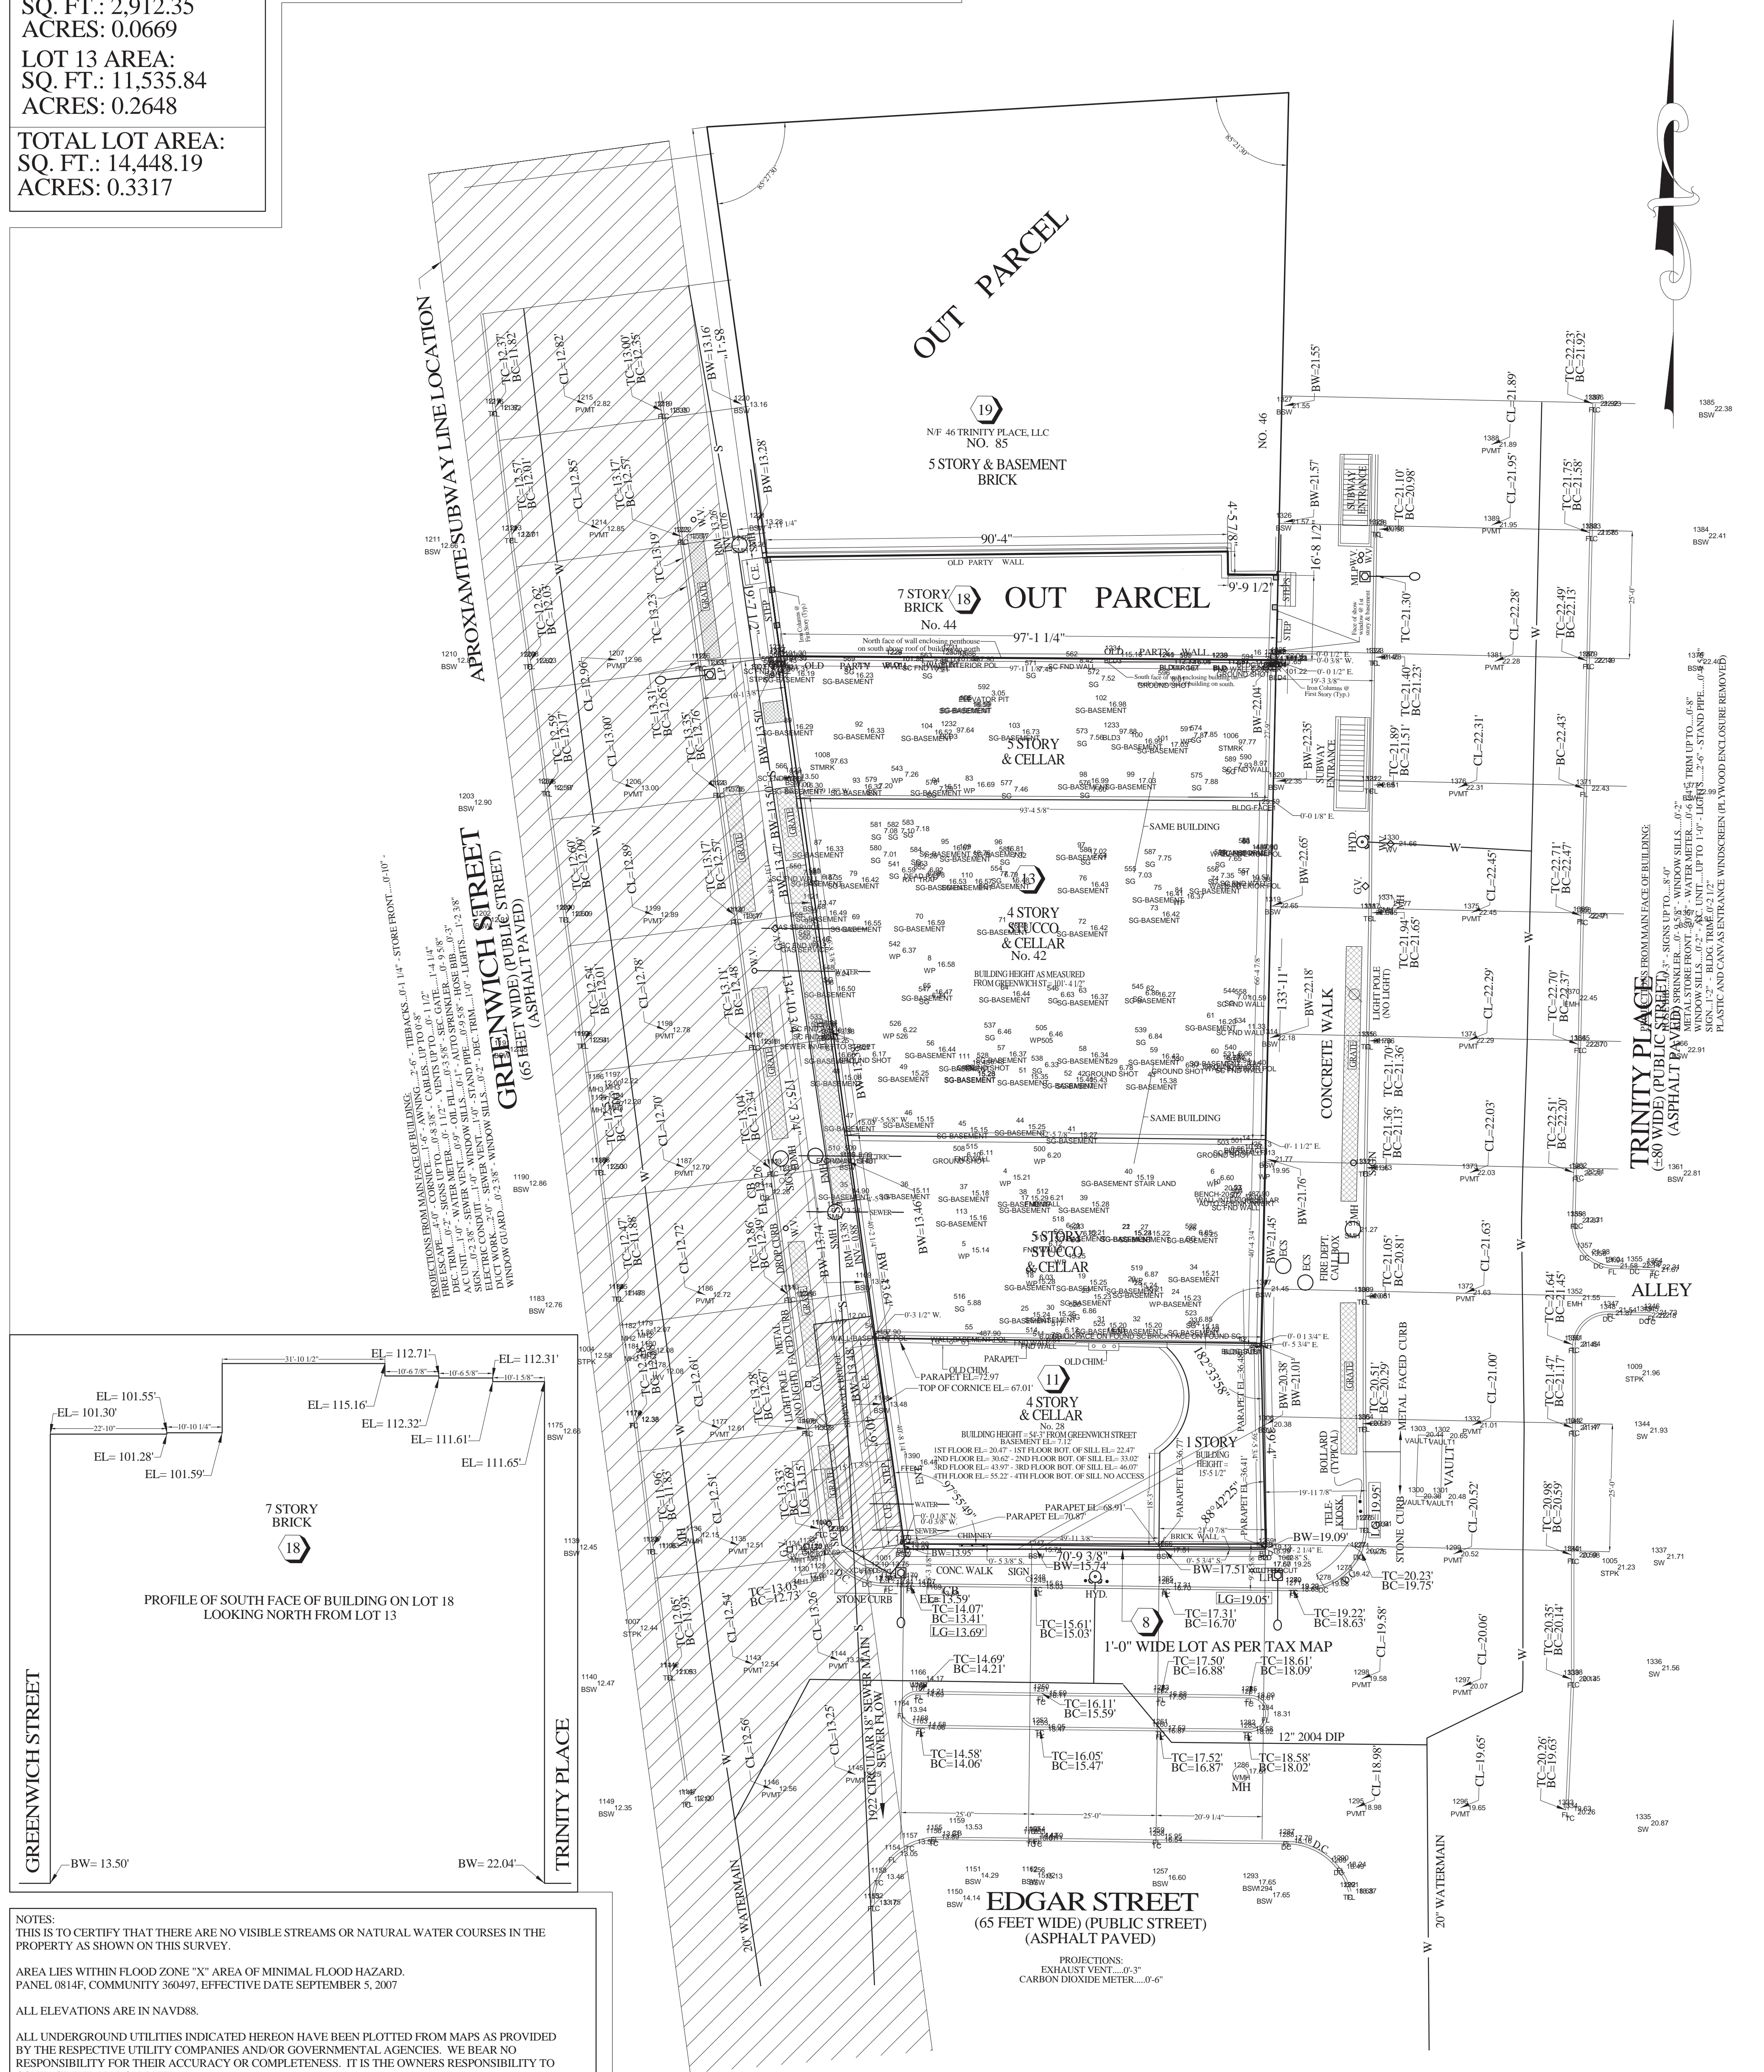

NOTES:  
 THIS IS TO CERTIFY THAT THERE ARE NO VISIBLE STREAMS OR NATURAL WATER COURSES IN THE PROPERTY AS SHOWN ON THIS SURVEY.  
 AREA LIES WITHIN FLOOD ZONE "X" AREA OF MINIMAL FLOOD HAZARD PANEL 0814F, COMMUNITY 360497, EFFECTIVE DATE SEPTEMBER 5, 2007  
 ALL ELEVATIONS ARE IN NAVD83.  
 ALL UNDERGROUND UTILITIES INDICATED HEREON HAVE BEEN PLOTTED FROM MAPS AS PROVIDED BY THE RESPECTIVE UTILITY COMPANIES AND/OR GOVERNMENTAL AGENCIES. WE BEAR NO RESPONSIBILITY FOR THEIR ACCURACY OR COMPLETENESS. IT IS THE OWNERS RESPONSIBILITY TO CONTACT THE APPROPRIATE UTILITY COMPANY PRIOR TO ANY EXCAVATION IN ORDER TO VERIFY ALL UTILITY LOCATIONS.  
 ALL MANHOLE COVERS PLOTTED FROM ACTUAL FIELD MEASUREMENTS INVERT ELEVATIONS FIELD VERIFIED.  
 CAUTION: BEFORE DOING ANY DIGGING OR DRILLING ON THIS SITE IT IS REQUIRED THAT SUB-SURFACE SERVICE INCLUDING THE UNDERGROUND MAINS, DUCTS & CABLES BE MARKED AND IDENTIFIED BY THE UTILITY INVOLVED. THIS SHOULD BE DONE BY PROVIDING THE AFFECTED UTILITY WITH THE NOTICE REFERRED TO IN THE STATE OF NEW YORK INDUSTRIAL CODE 6.53.

LEGEND			
BC	BOTTOM OF CURB	BW	BACK OF WALK
TC	TOP OF CURB	TL	TAX LOT
P.A.	PLANTED AREA	UW	OVERHEAD UTILITY WIRES
CM	CONCRETE MANHOLE COVER	UCP	UTILITY COMPANY POLE
E	ELECTRIC MANHOLE COVER	SL	STREET LIGHT
U	UNDERGROUND ELECTRIC DUCTS	MLP	METAL LIGHT POLE
W	DEPARTMENT OF WATER SUPPLY MANHOLE COVER	MLTP	METAL TRAFFIC LIGHT POLE
W	WATER MAIN	TSP	TRAFFIC SIGN POLE
S	SEWER MANHOLE COVER	HYD.	FIRE HYDRANT
SS	SANITARY SEWER	PM	PARKING METER
SM	STEAM MAIN	CB	CATCH BASIN
OW	DEPARTMENT OF WATER SUPPLY WATER GATE	OF	OIL FILL
OWV	WATER VALVE	PT	TREE PIT
G	GAS MAIN	DC	DROP CURB
GM	GAS CO. MANHOLE	SP	STAND PIPE
GV	GAS VALVE	CLF	CHAIN LINK FENCE
OC	CLEAN OUT MANHOLE COVER	WF	WROUGHT IRON FENCE
T	TELEPHONE MANHOLE COVER	WS	WOOD STOCKADE FENCE
TL	TELEPHONE LINES	RF	POST AND RAIL FENCE

SUBWAY LOCATION ON GREENWICH STREET AS PER: ROUTES No. 4 & 38 - SECTION No. 1 GREENWICH ST. - MORRIS TO RECTOR ST. STA. 83 + 51 TO STA. 90 + 11 STRUCTURAL PLANS RECTOR STREET STATION ROOF PLAN - NORTH END

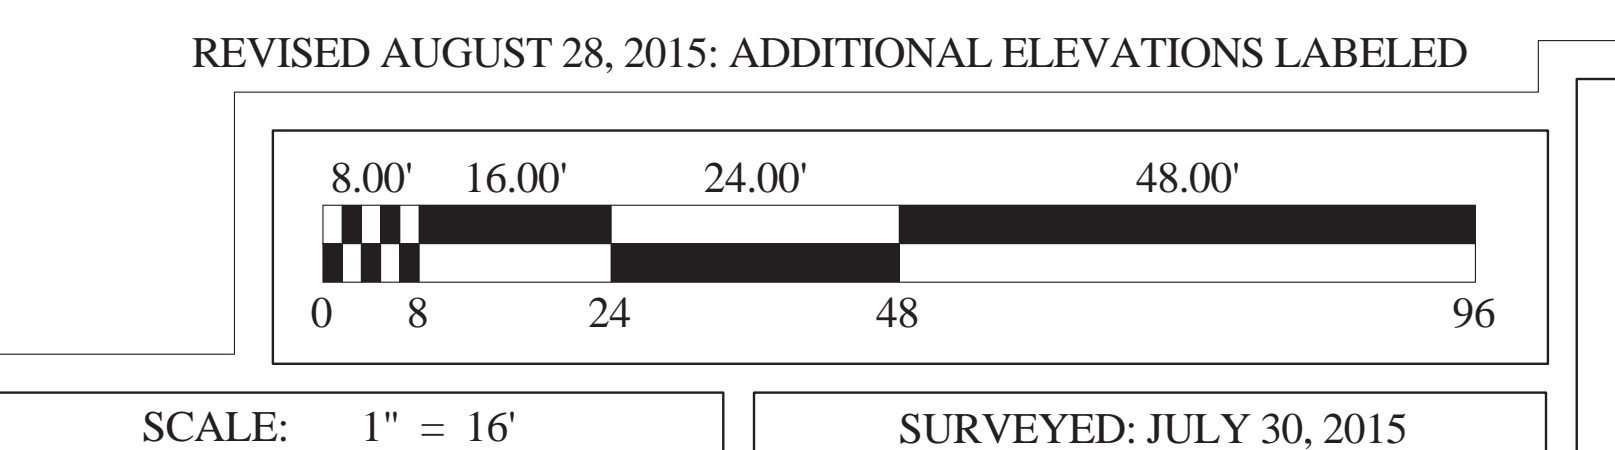

SURVEY OF PROPERTY SITUATED IN:  
 28-42 TRINITY PLACE  
 BOROUGH OF MANHATTAN  
 COUNTY OF NEW YORK  
 CITY OF NEW YORK  
 STATE OF NEW YORK

FEHRINGER SURVEYING, P.C.  
 ROBERT FEHRINGER  
 LICENSED LAND SURVEYOR  
 2200 JACKSON AVENUE  
 SEAFORD, N.Y. 11783  
 (516) 763-5515 FAX NO. (516) 763-5525

NOTE: SURVEY IS INCLUDED FOR REFERENCE ONLY. REQUEST ORIGINAL COPY FROM OWNER.

MATERIAL KEYING LEGEND:

NO.	REVISIONS / SUBMISSIONS	DATE
	DOB SUBMISSION	08.08.2016
	ISSUE FOR CONSTRUCTION	06.17.2016
	CD PROGRESS PACKAGE	05.27.2016
	50% CONSTRUCTION DOCUMENTS	03.04.2016
	DESIGN DEVELOPMENT	12.04.2015
	SCHEMATIC DESIGN	09.04.2015

**FX FOWLE**  
 FX FOWLE ARCHITECTS, LLP (22 WEST 14TH STREET, NEW YORK, NY 10011) (212) 627-1700 (F) 212-463-8716 | WWW.FXFWOLE.COM

TRINITY PLACE HOLDINGS  
 717 Fifth Avenue, Suite 1303, New York, NY 10022 212-235-2191

DESIMONE CONSULTING ENGINEERS  
 18 West 198 Street, 10th Floor, New York, NY 10011 212-532-2211

DAGHER ENGINEERING, PLLC  
 29 Broadway, New York, NY 10006 212-480-2291

LANGAN ENGINEERING  
 21 West Plaza, New York, NY 10001 212-479-5400

DEBORAH BERKE PARTNERS  
 225 Fifth Avenue, 20th Floor, New York, NY 10001 212-233-0211

VAN DEUSEN & ASSOCIATES (VDA)  
 120 Eagle Rock Avenue, Suite 310, East Hanover, NJ 10001 973-994-0220

STANTEC  
 50 West 23rd Street, 8th Floor, New York, NY 10010 212-366-6600

THORNTON TOMASETTI  
 51 Broadway, New York, NY 10001 917-469-7900

EREMOS LLC  
 1275 Broadway, Suite 202, New York, NY 10001 212-658-1044

LERCH BATES, INC.  
 1400 Broadway, Suite 908, New York, NY 10010 973-763-3222

STEVEN WINTERS ASSOCIATES, INC.  
 81 Franklin Street, New York, NY 10004 203-697-0200

ONE LUX STUDIO  
 158 West 25th Street, 10th Floor, New York, NY 10001 212-201-5790



42 TRINITY PLACE  
 42 TRINITY PLACE | NEW YORK, NY

DRAWING TITLE:  
**SITE SURVEY**

Scale: 1/16" = 1'-0"

Project No.: 15028  
 Checked: [Signature]  
 Drawing No.: A-002.00





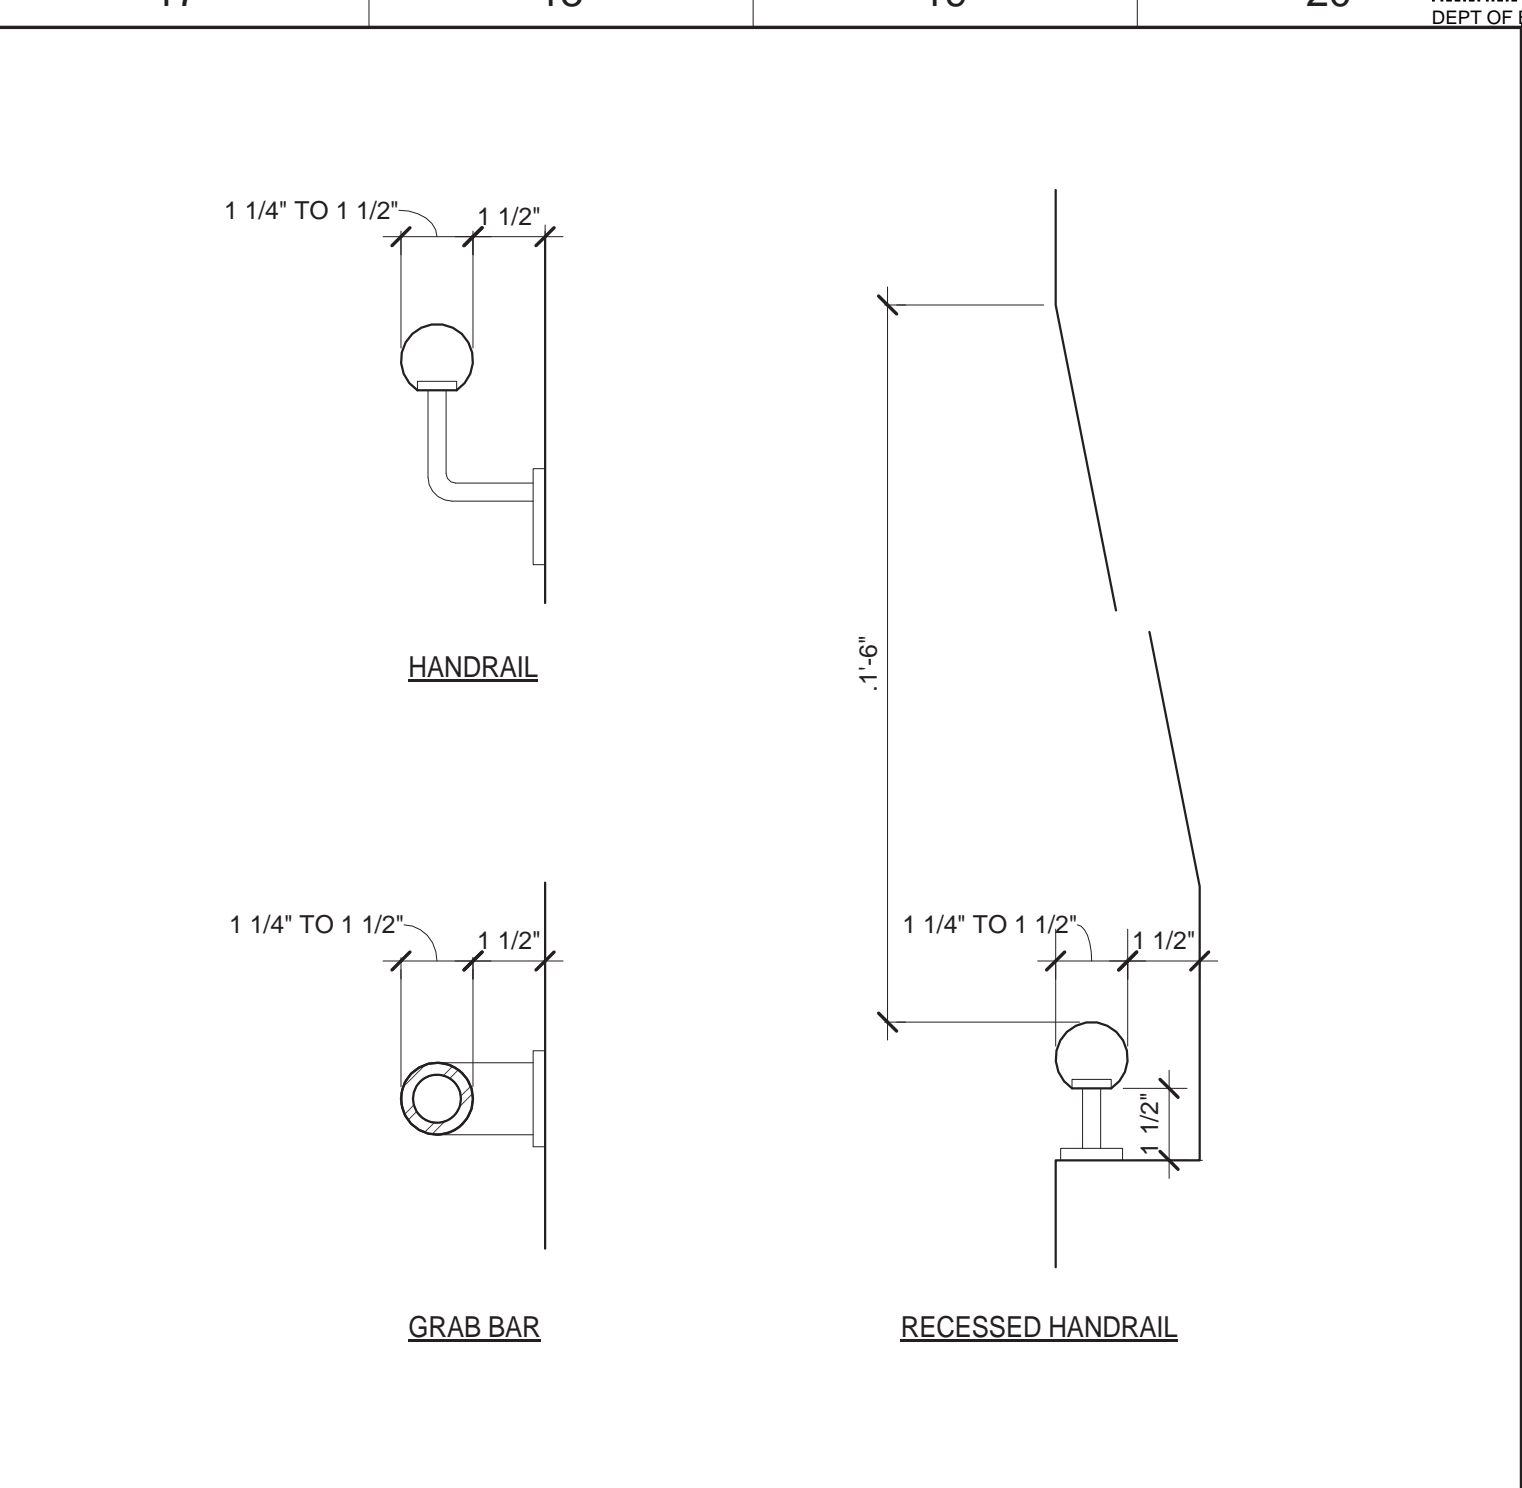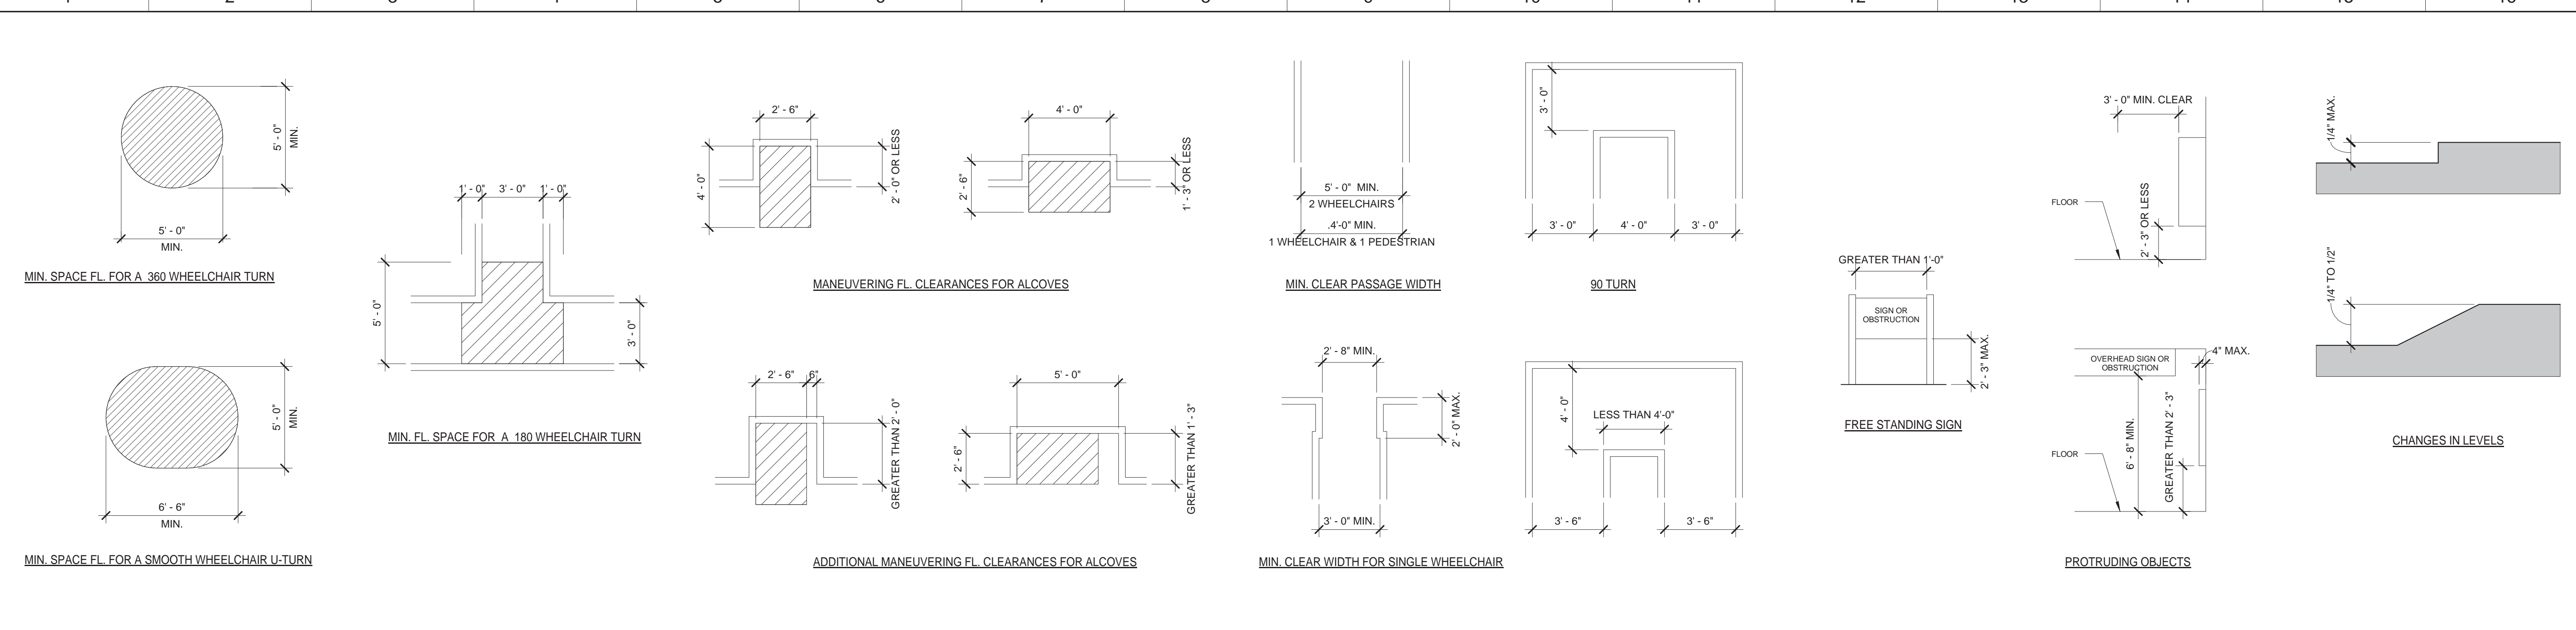

**MATERIAL KEYING LEGEND:**




**R1 ACCESSIBLE ROUTE, CLEAR FLOOR OR GROUND SPACE FOR THE DISABLED**  
1/4" = 1'-0"

**R17 HANDRAILS AND GRAB BARS**  
3" = 1'-0"

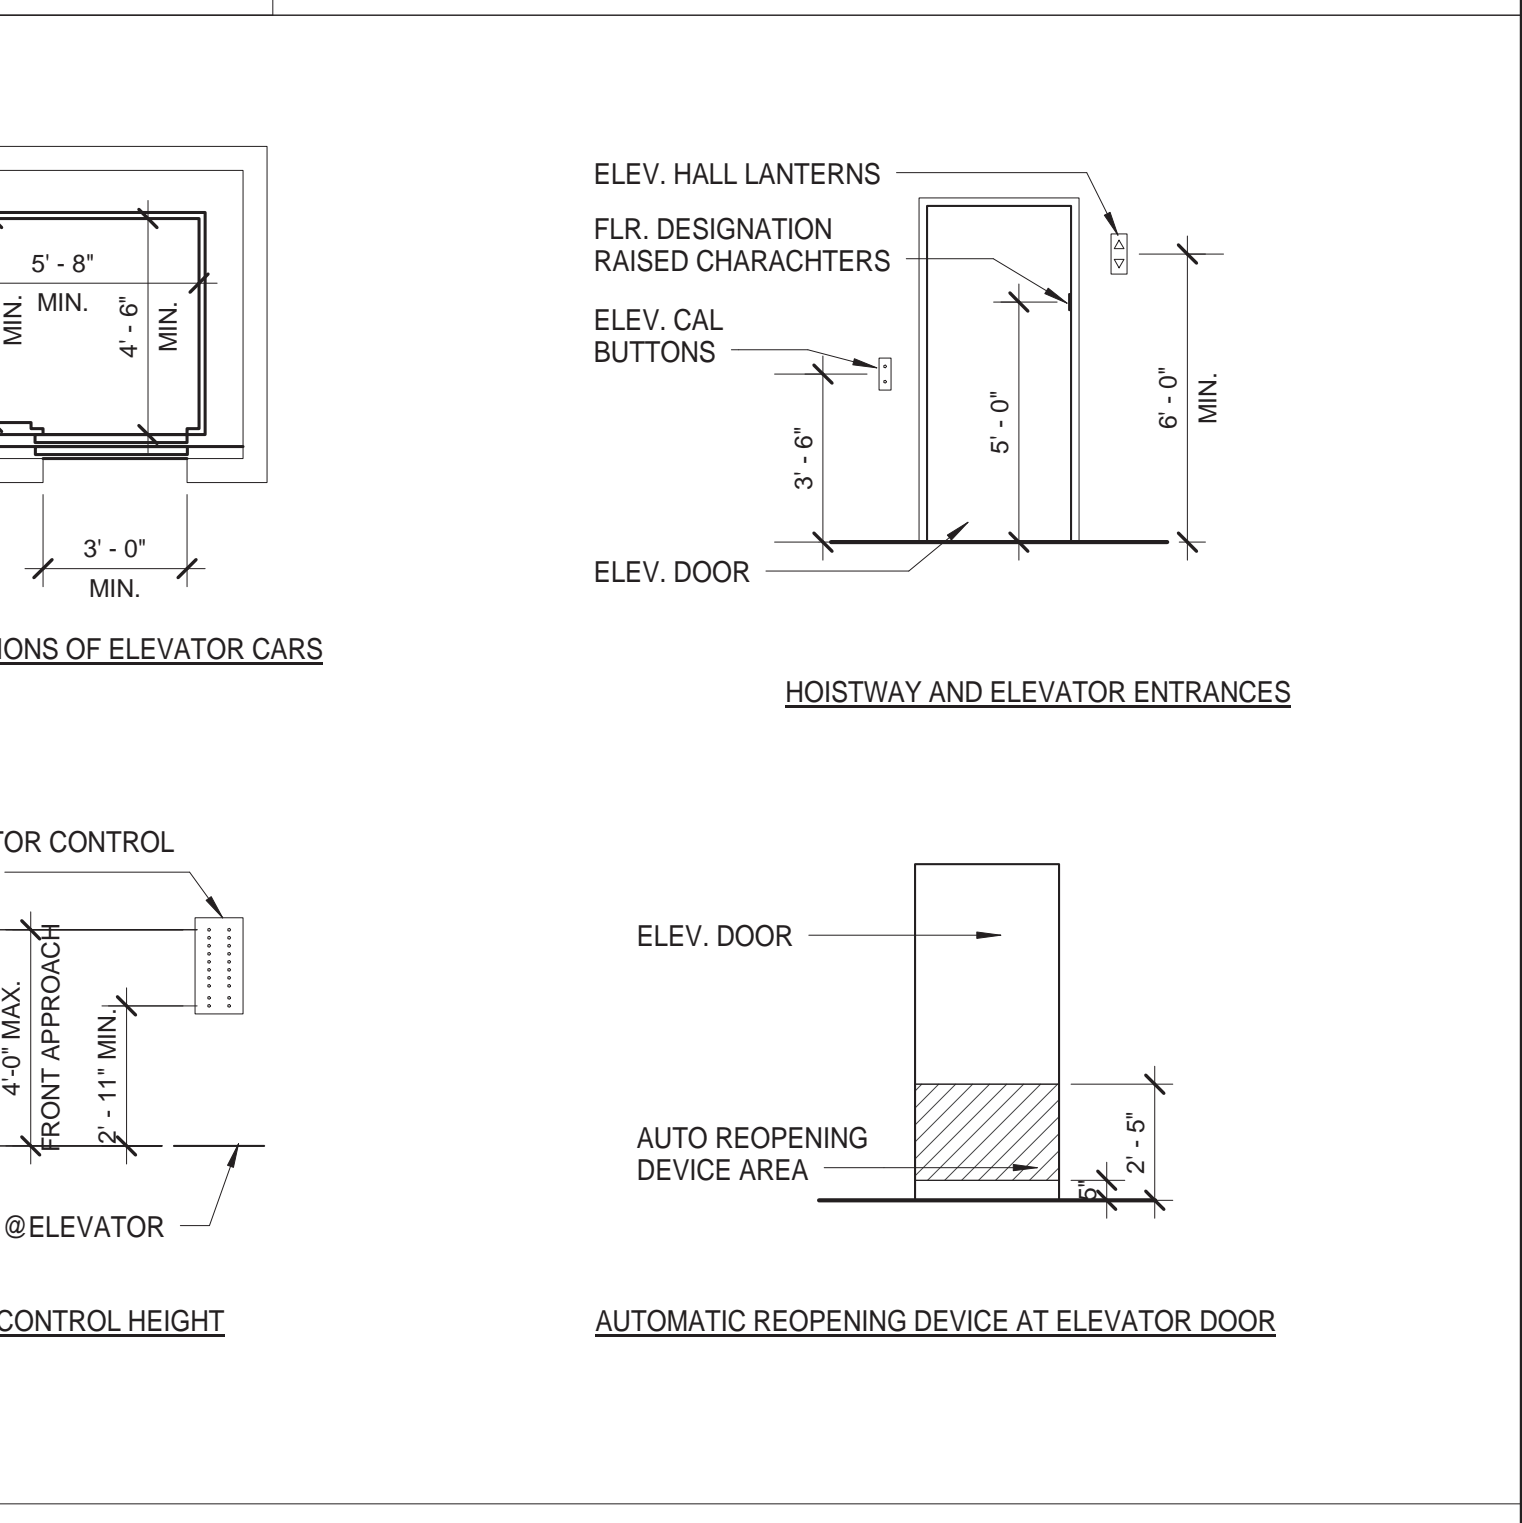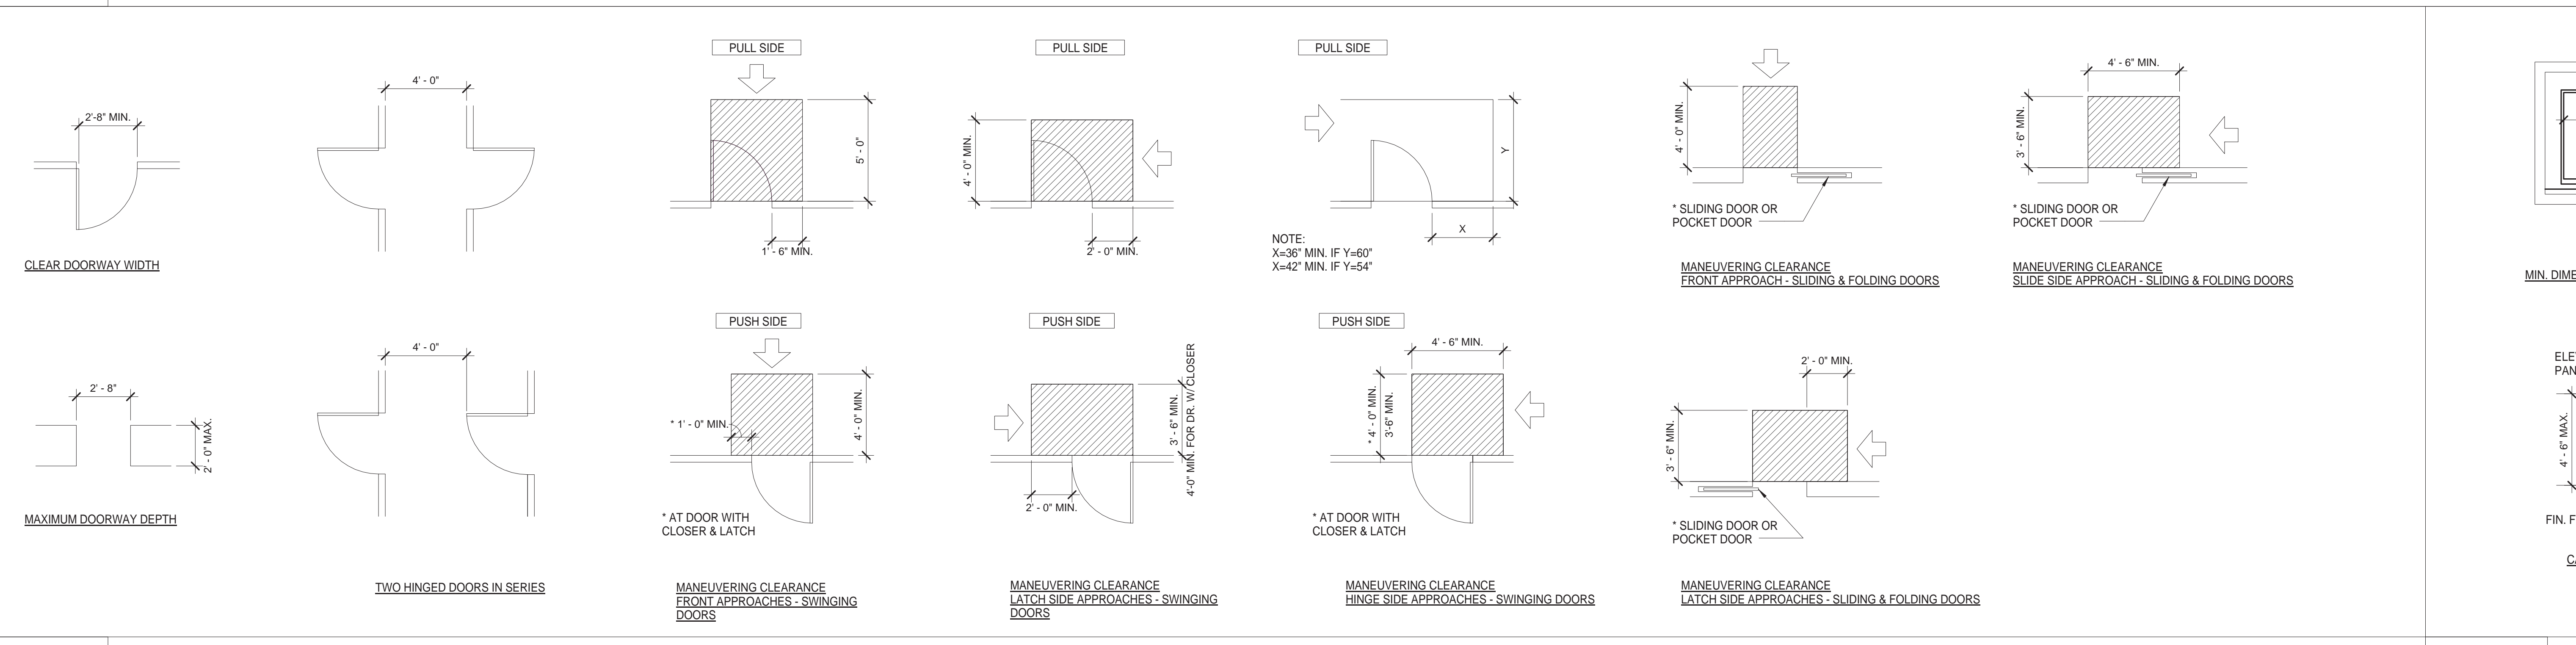

**L1 DOORS**  
1/4" = 1'-0"

**L16 ELEVATORS**  
1/4" = 1'-0"

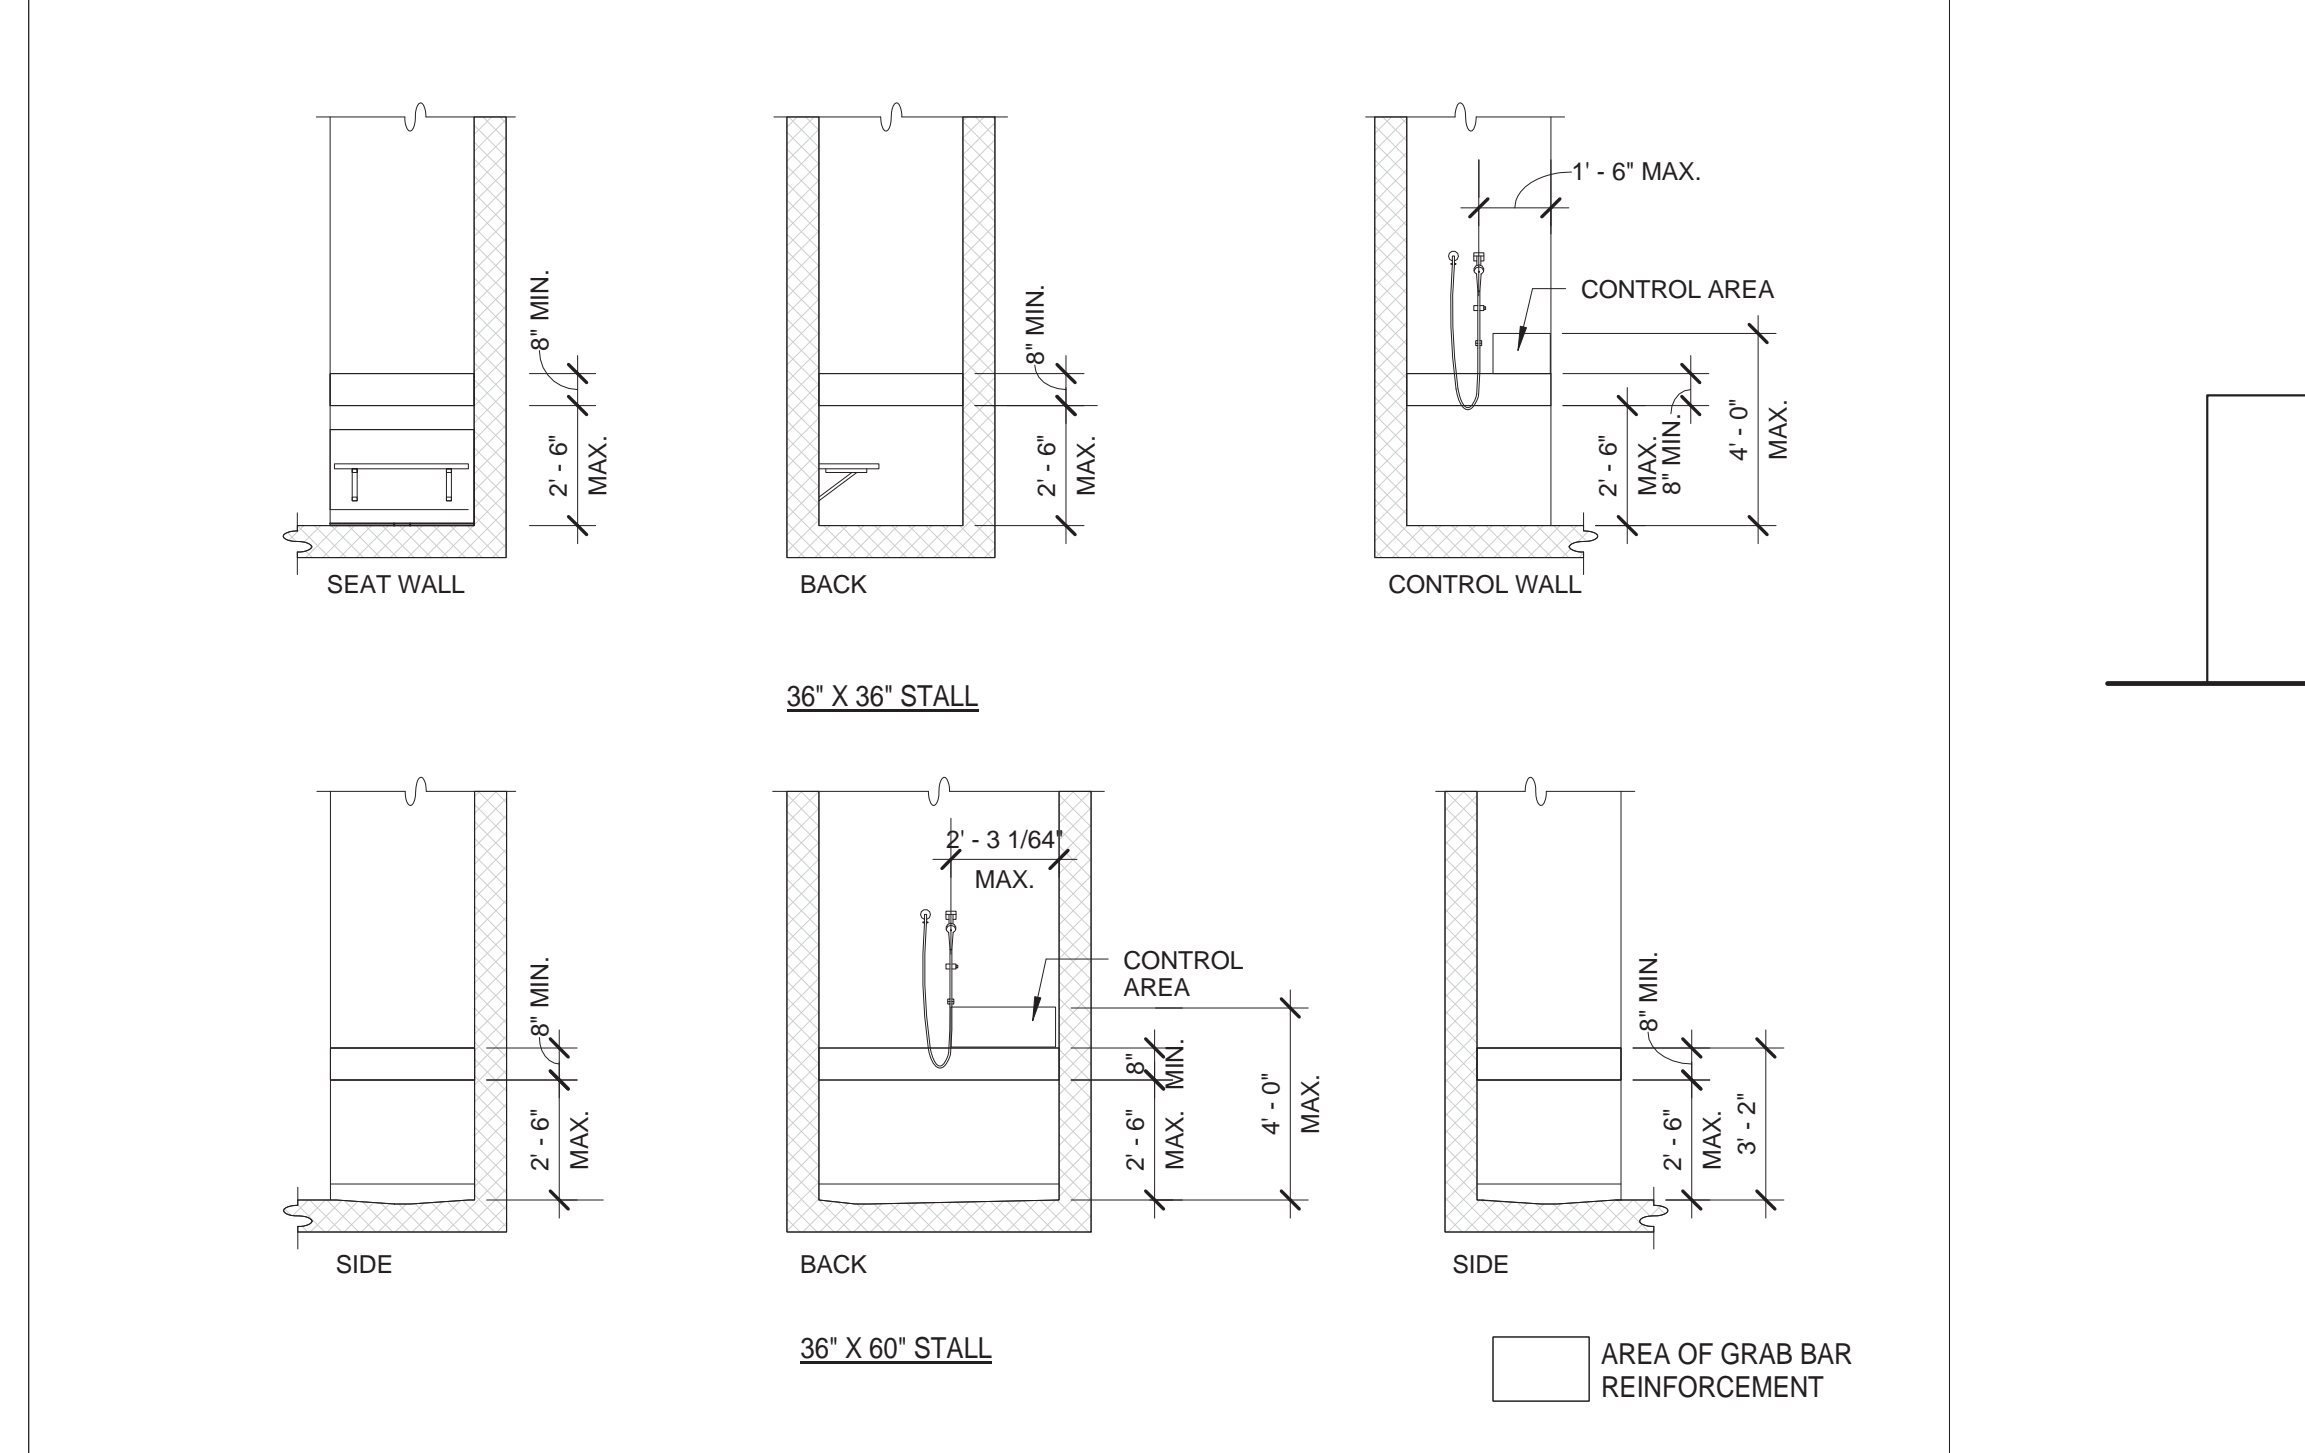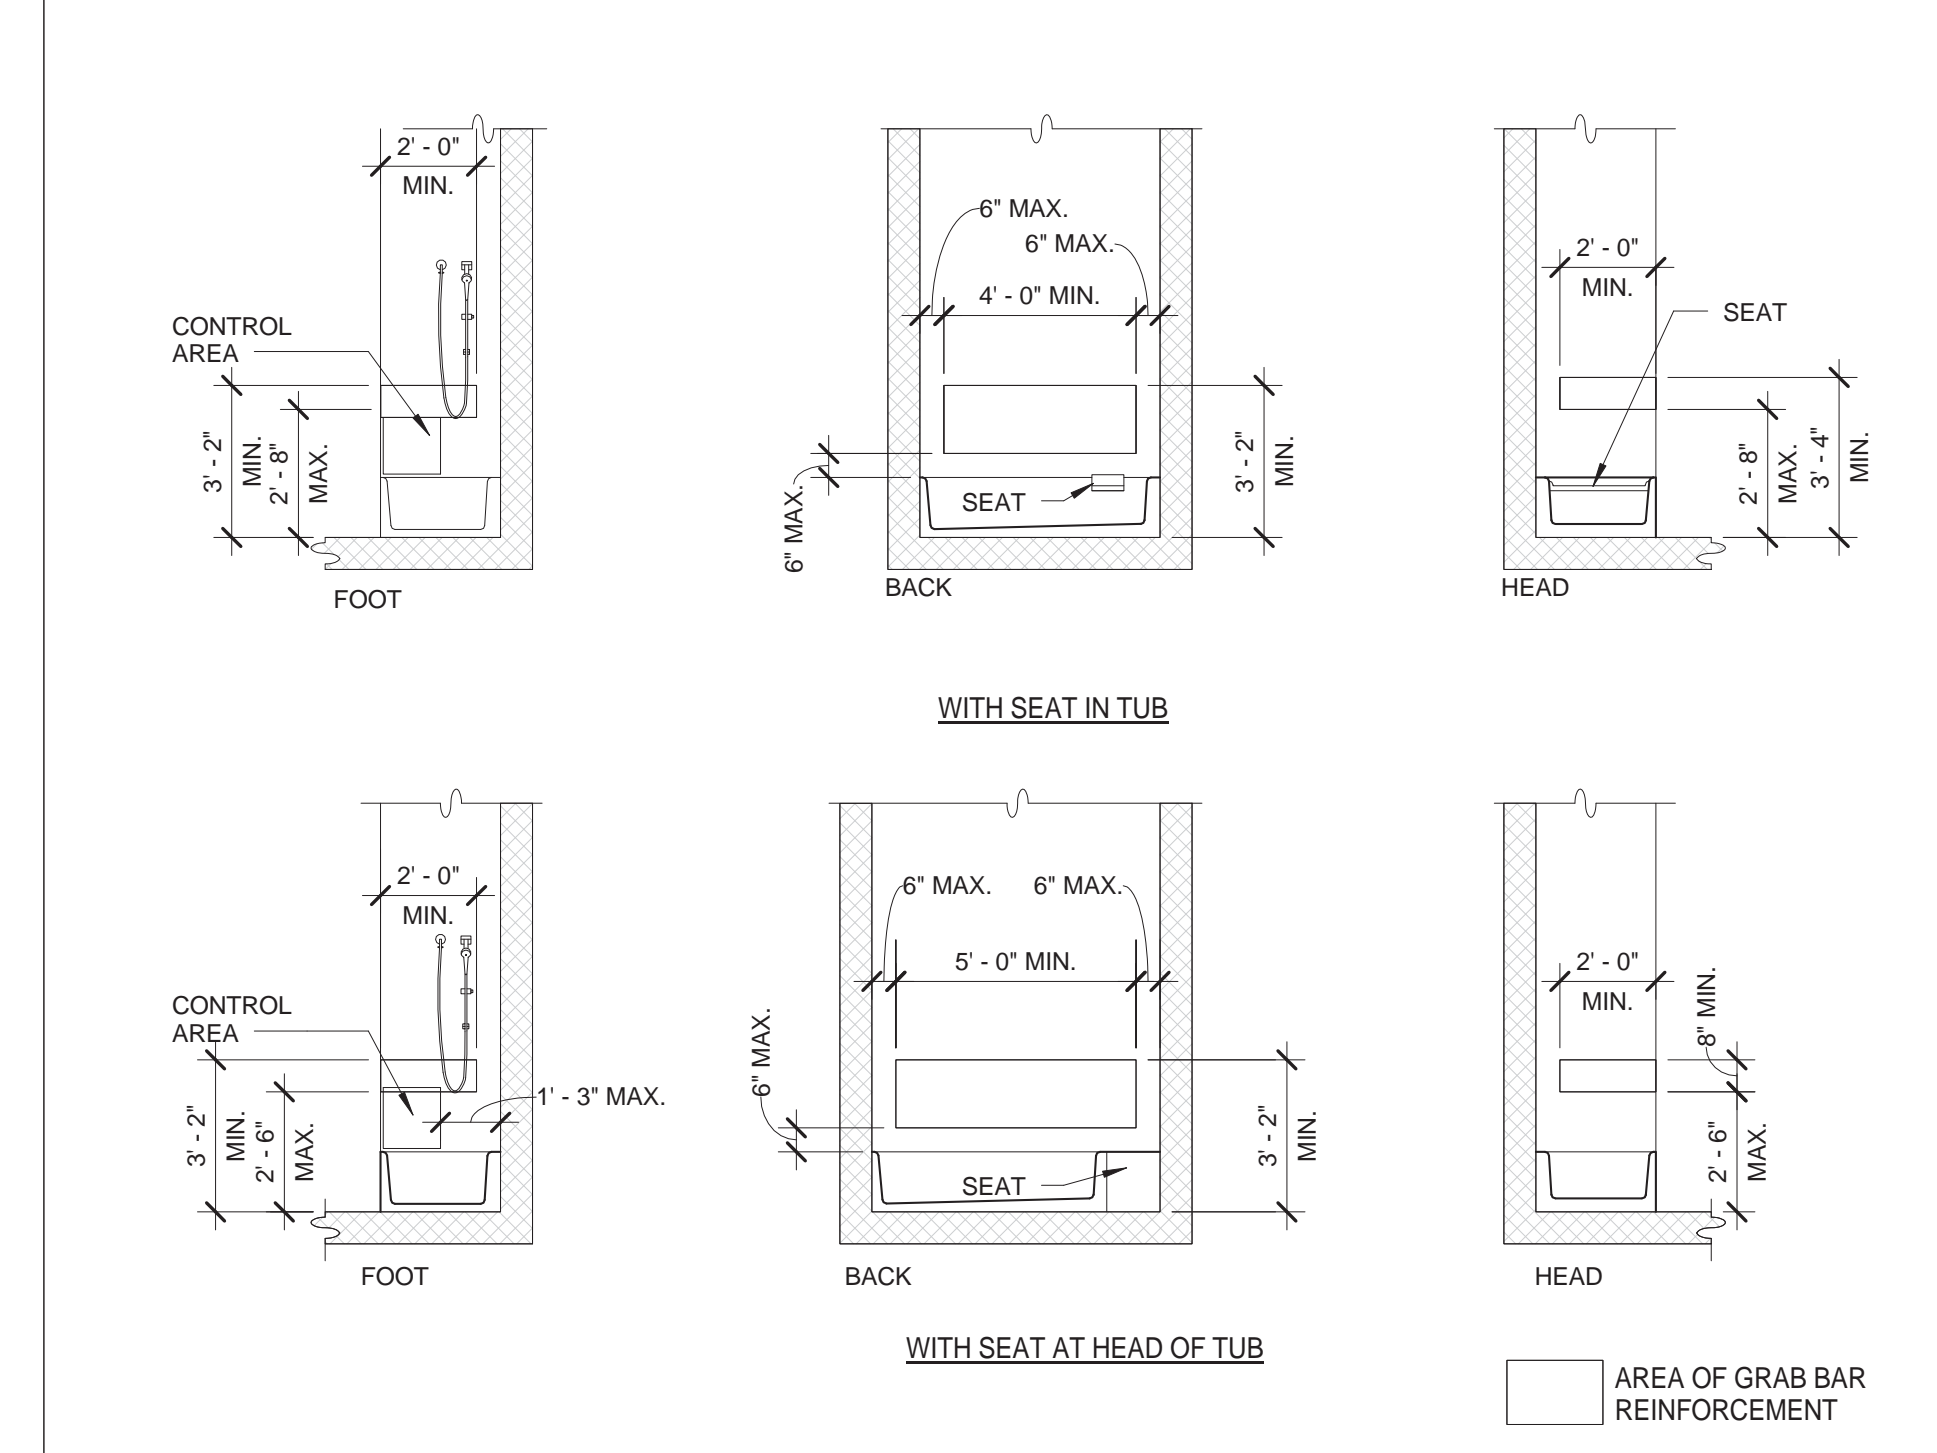
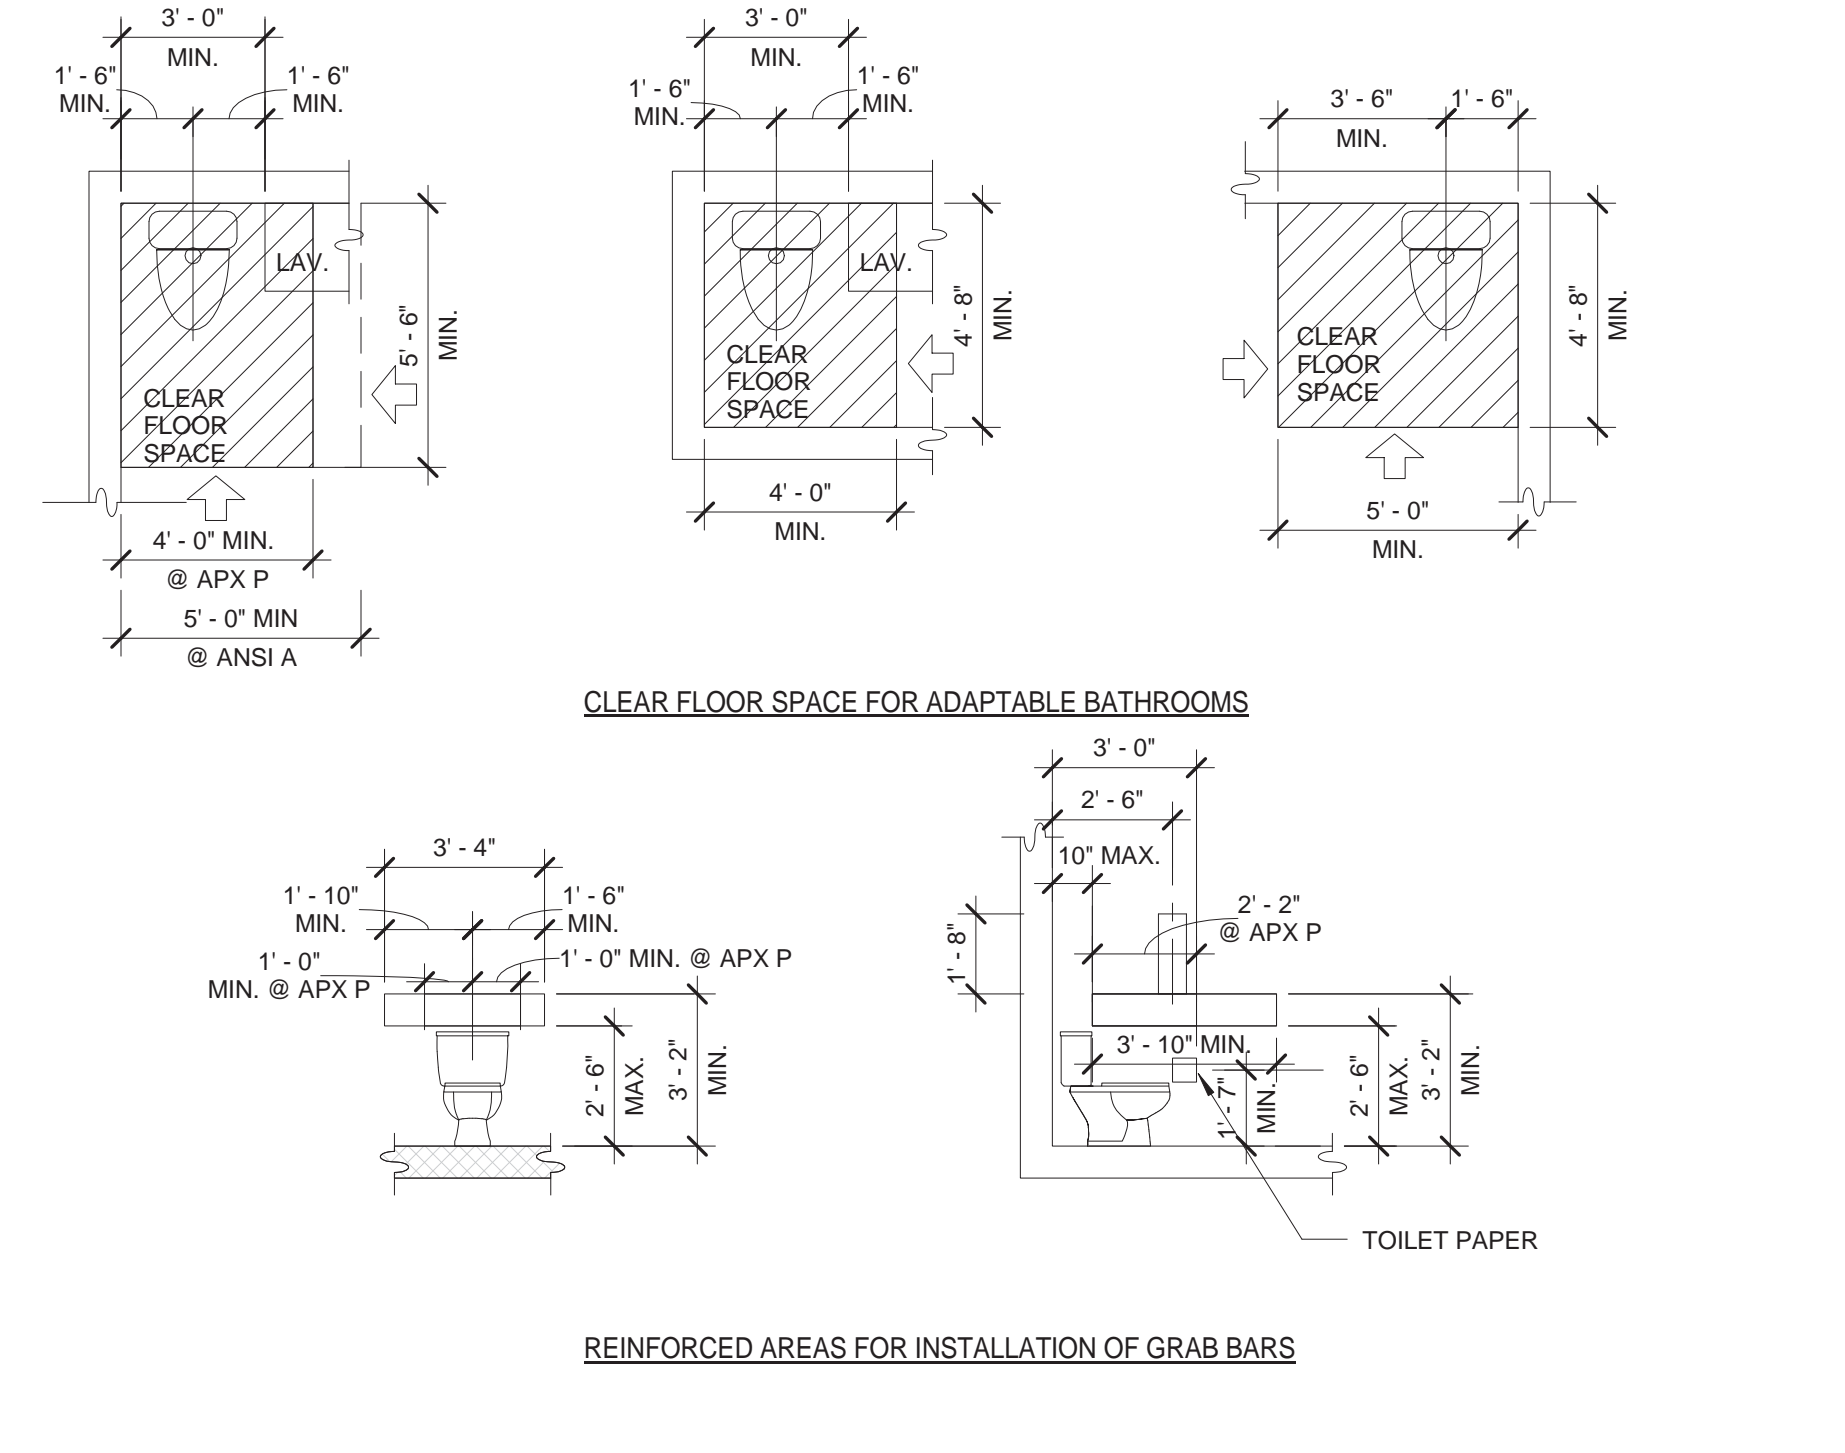


**F1 WATER CLOSETS**  
1/4" = 1'-0" @ ANSI A AND APX P BATHS

**F6 GRAB BAR REINFORCEMENTS AND CONTROLS - 1**  
1/4" = 1'-0" @ ANSI A AND APX P BATHTUBS


**F11 GRAB BAR REINFORCEMENTS AND CONTROLS - 2**  
1/4" = 1'-0" @ ANSI A AND APX P SHOWERS

**F16 LAUNDRY EQUIPMENT IN DWELLING UNITS**  
1/2" = 1'-0"

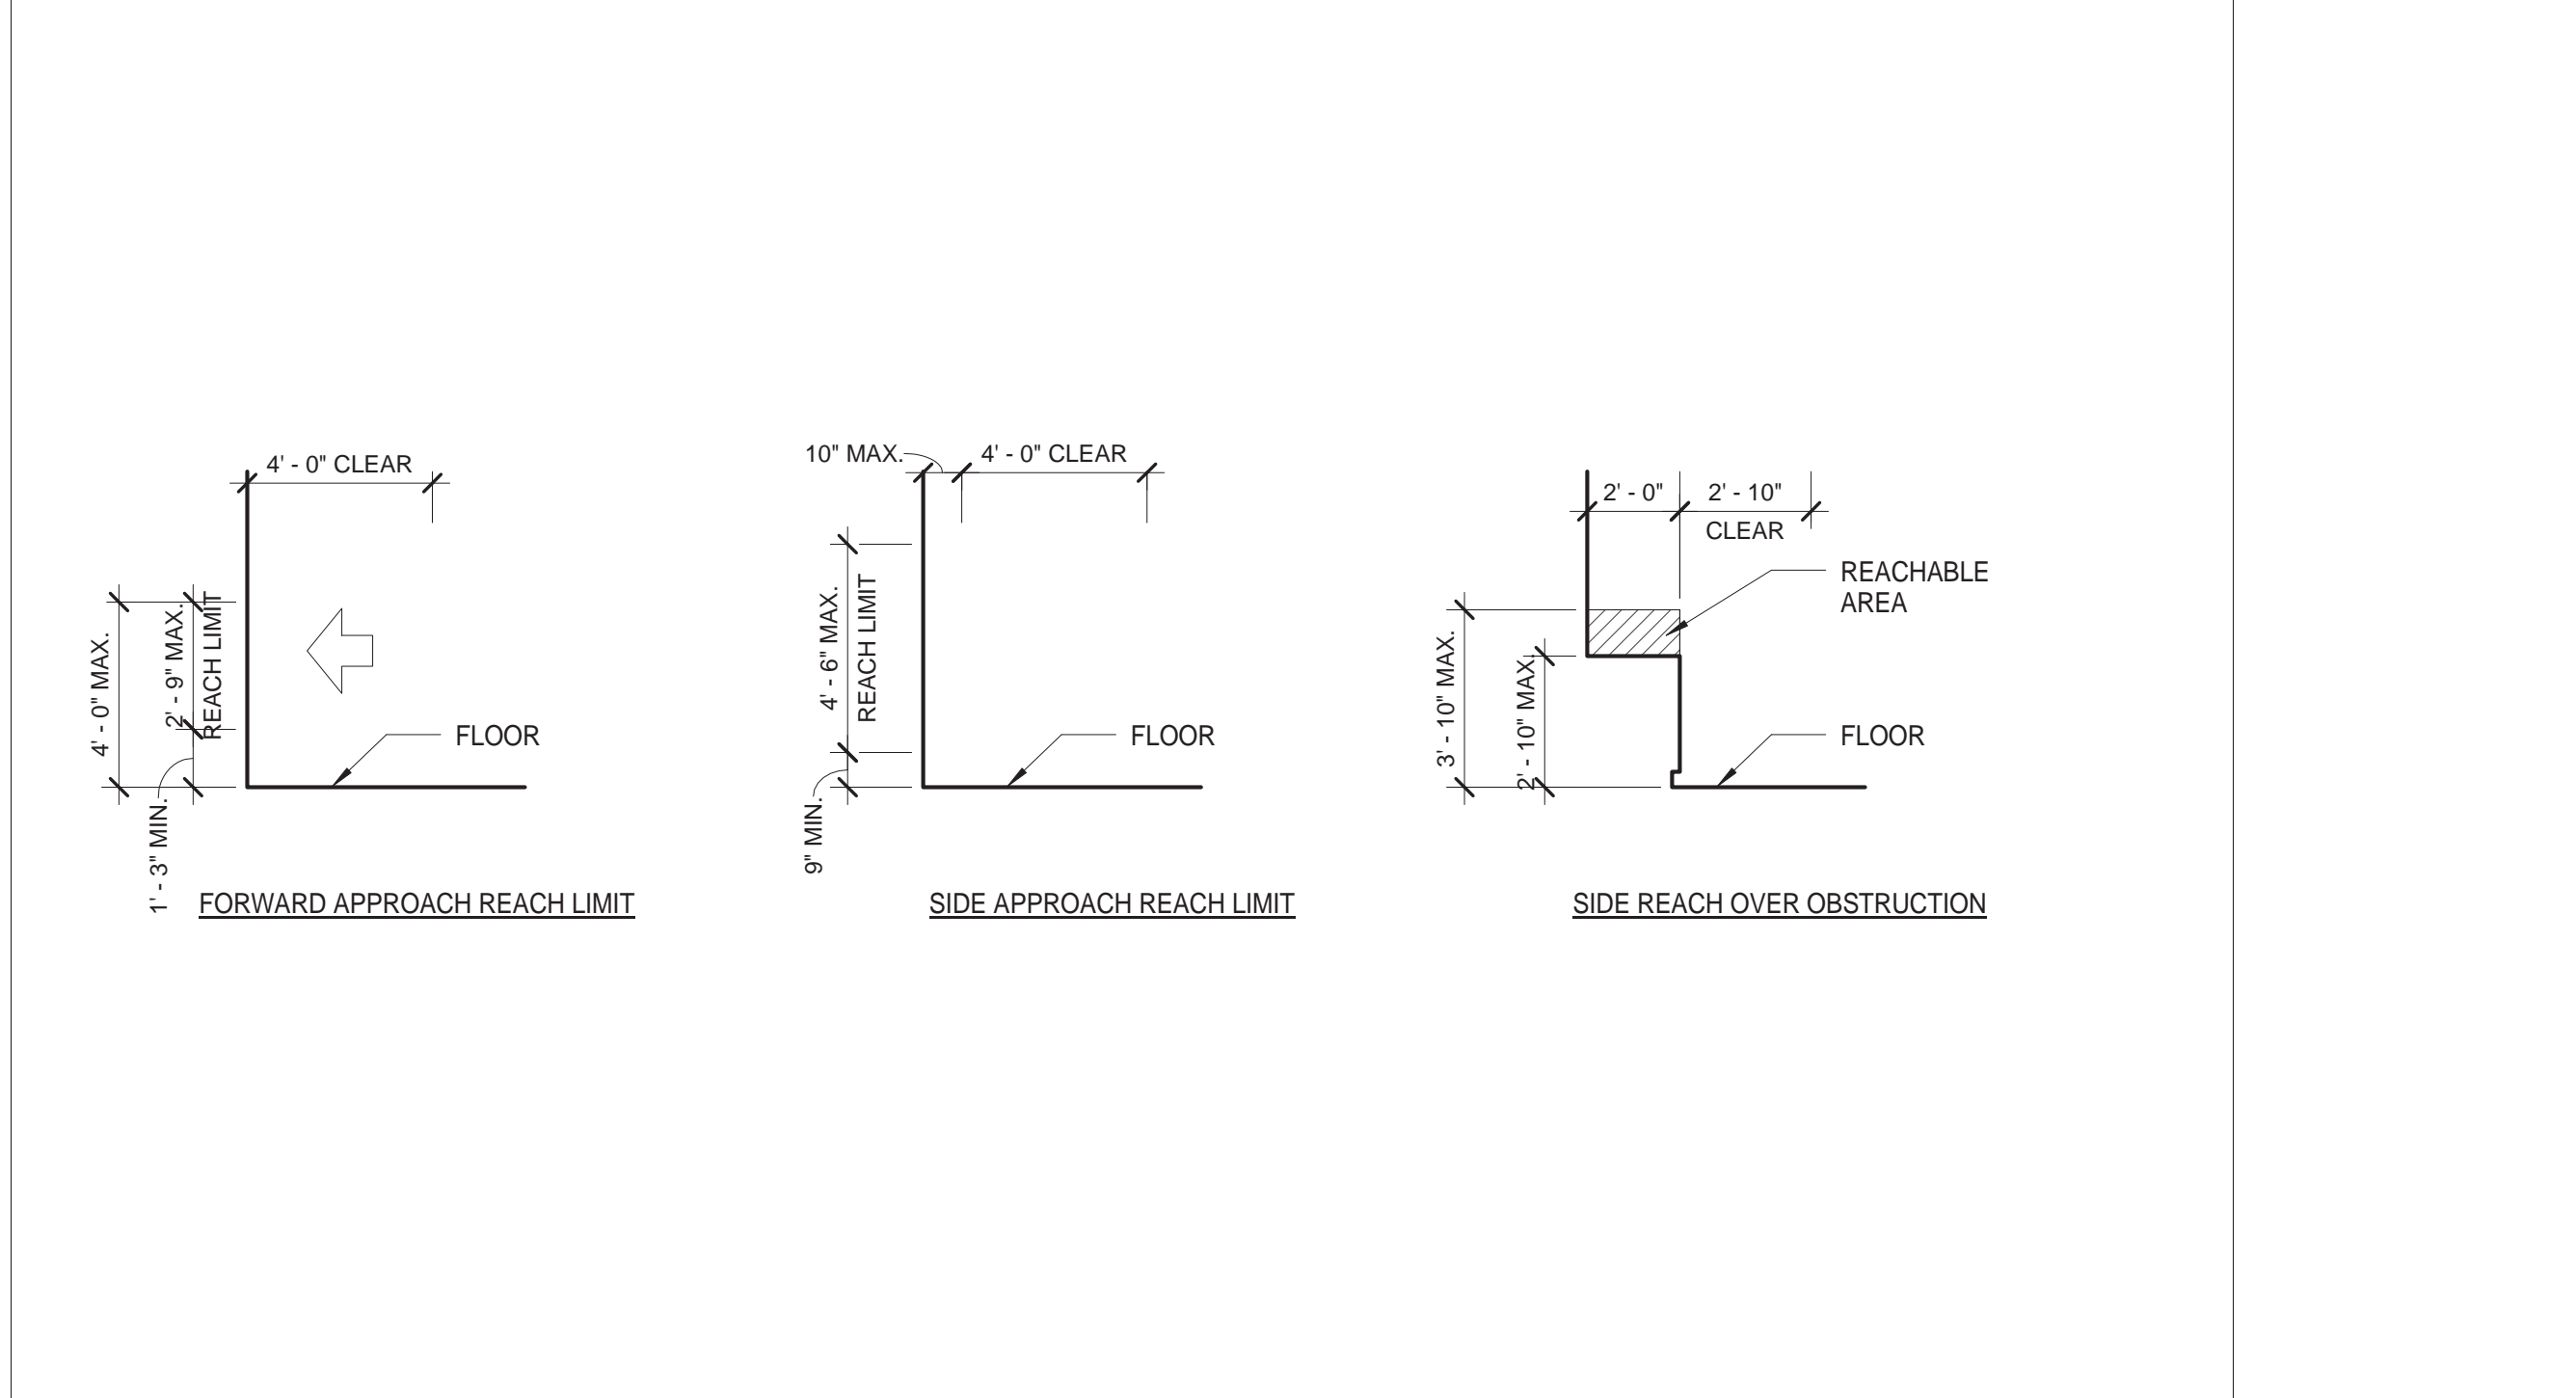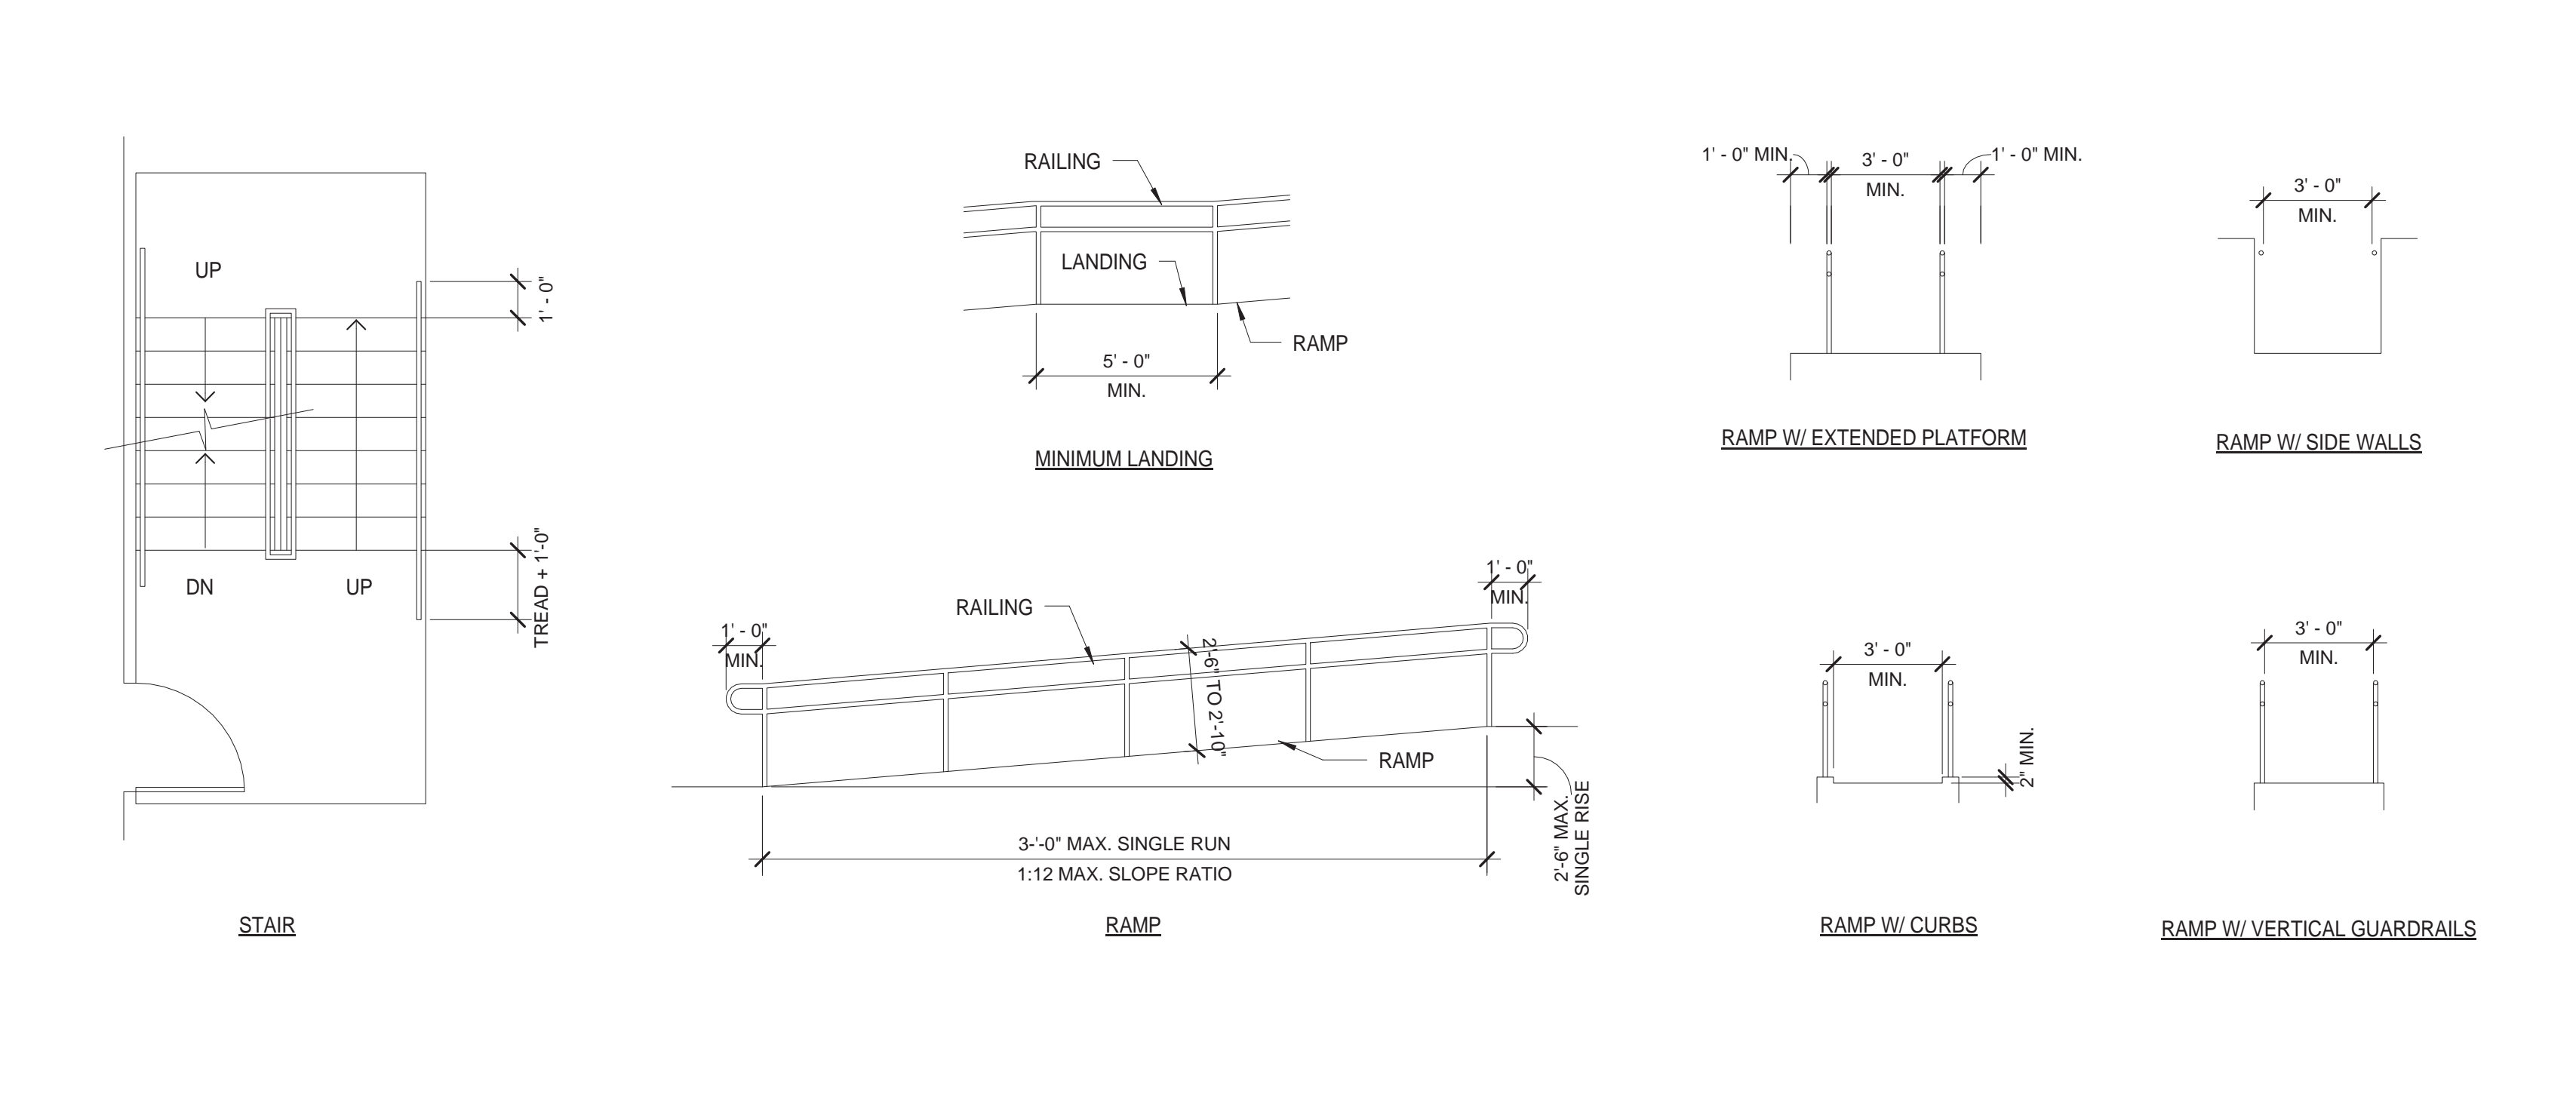

**A1 RAMPS & STAIRS**  
1/4" = 1'-0"

**A10 REACH LIMITS**  
1/4" = 1'-0"

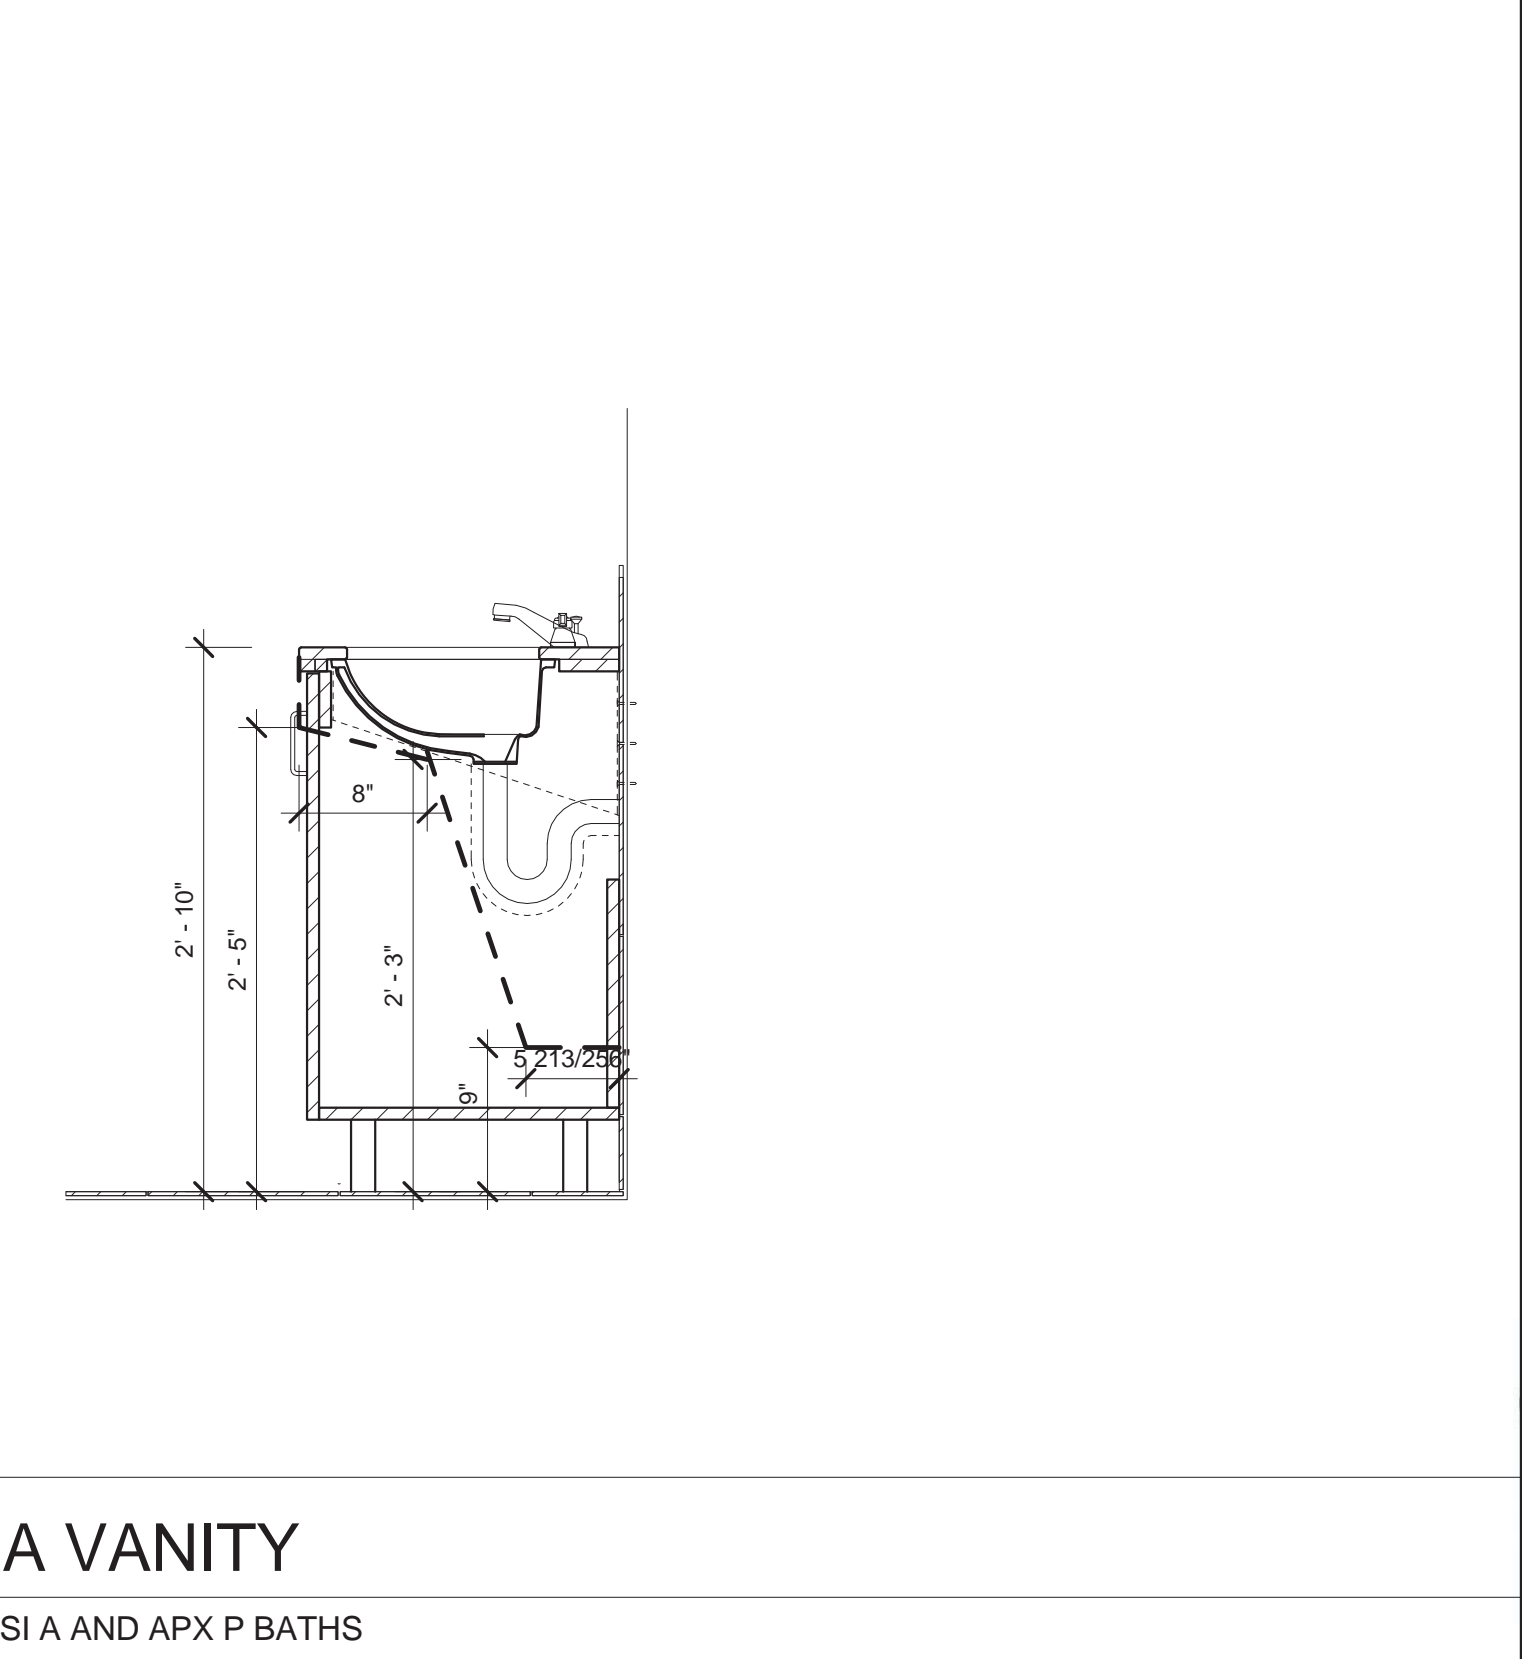

**A16 ADA VANITY**  
1" = 1'-0" @ ANSI A AND APX P BATHS

DOB SUBMISSION 08.08.2016  
ISSUE FOR CONSTRUCTION 06.17.2016  
CD PROGRESS PACKAGE 05.27.2016  
50% CONSTRUCTION DOCUMENTS 03.04.2016  
DESIGN DEVELOPMENT 12.04.2015  
SCHEMATIC DESIGN 09.04.2015

**FX FOWLE**  
FX FOWLE ARCHITECTS, LLP | 22 WEST 16TH STREET, NEW YORK, NY 10011 | 212.627.1700 | F 212.443.8716 | WWW.FX FOWLE.COM

**TRINITY PLACE HOLDINGS**  
717 Fifth Avenue, Suite 1303, New York, NY 10022 212-235-2191

**DESIMONE CONSULTING ENGINEERS**  
18 West 198 Street, 10th Floor, New York, NY 10111 212-532-2211

**DAGHER ENGINEERING, PLLC**  
29 Broadway, New York, NY 10006 212-480-2591

**LANGAN ENGINEERING**  
21 Bore Place, New York, NY 10003 212-479-6400

**DEBORAH BERKE PARTNERS**  
225 Fifth Avenue, 30th Floor, New York, NY 10001 212-233-0211

**VAN DEUSEN & ASSOCIATES (VDA)**  
120 Eagle Rock Avenue, Suite 315, East Hanover, NJ 10001 973-994-9220

**STANTEC**  
60 West 23rd Street, 8th Floor, New York, NY 10010 212-366-6600

**THORNTON TOMASETTI**  
51 Broadway, New York, NY 10010 917-661-7900

**EREMOS LLC**  
1275 Broadway, Suite 202, New York, NY 10001 973-763-1044

**LERCH BATES, INC.**  
1400 Broadway, Suite 905, New York, NY 10019 973-763-3222

**STEVEN WINTERS ASSOCIATES, INC.**  
81 Franklin Street, New Haven, CT 06504 203-67-0200

**ONE LUX STUDIO**  
158 West 25th Street, 10th Floor, New York, NY 10001 212-201-5790

**42 TRINITY PLACE**  
42 TRINITY PLACE | NEW YORK, NY

DRAWING TITLE:  
**MINIMUM ADA REQUIREMENTS DIAGRAMS**

Scale: As indicated

Project No.: 15028  
Author:  
Checked:  
Checker:  
Drawn By:  
Date: 10/12/15  
Scale: As indicated

**A-003.00**  
Sheet of

© 2015 FX FOWLE ARCHITECTS, LLP | ALL RIGHTS RESERVED







CELLAR													
DOOR NUMBER	ROOM	DOOR TYPE	DOOR MATERIAL	WIDTH	HEIGHT	FRAME TYPE	FRAME MATERIAL	JAMB DETAIL	HEAD DETAIL	FIRE RATING	HARDWARE TYPE	SADDLE DETAIL	REMARKS
C01	STAIR A	A2	HM	3'-0"	7'-0"		HM	J2	J2	1.5 HR	3A	S4	
C02	STAIR B	A2	HM	3'-0"	7'-0"		HM	J2	J2	1.5 HR	3A	S4	
C03A	ELECTRICAL ROOM SCHOOL	A2	HM	3'-0"	7'-0"		HM	J7	H1	1.5 HR	7A	S4	
C04	TELECOM	A2	HM	3'-0"	7'-0"		HM	J7	H1	1.5 HR	2A	S4	
C05	FIRE PUMP ROOM	A2	HM	3'-0"	7'-0"		HM	J7	H1	1.5 HR	2A	S4	
C06	PUMP ROOM	A2	HM	3'-0"	7'-0"		HM	J7	H1	1.5 HR	2A	S4	
C07	STORAGE	A2	HM	3'-0"	7'-0"		HM	J7	H1	1.5 HR	2A	S4	
C08	PUMP ROOM	A2	HM	3'-0"	7'-0"		HM	J7	H1	1.5 HR	2A	S4	
C09	PUMP ROOM	A2	HM	3'-0"	7'-0"		HM	J7	H1	1.5 HR	2A	S4	
C12	STORAGE	A2	HM	3'-0"	7'-0"		HM	J7	H1	1.5 HR	2A	S4	
C13	GAS ROOM	A2	HM	3'-0"	7'-0"		HM	J7	H1	1.5 HR	2A	S4	
C14B	ELECTRIC ROOM RESIDENTIAL	A2	HM	3'-0"	7'-0"		HM	J7	H1	1.5 HR	7A	S4	
C15	WATER & SEWER ROOM	A2	HM	3'-0"	7'-0"		HM	J8	H1	1.5 HR	2A	S4	
C16	REFUSE STORAGE	A2	HM	3'-0"	7'-0"		HM	J8	H1	1.5 HR	2A	S9	
C17	TRASH/RECYCLING	B2	HM	6'-0"	7'-0"	F3	HM	J8	H2	1.5 HR	6	S9	
C19	LAUNDRY	A2	HM	3'-0"	7'-0"	F1	HM	J8	H1	1.5 HR	E1	S9	
C20	BIKE STORAGE	B2	HM	6'-0"	7'-0"	F3	HM	J8	H2	1.5 HR	E2	S4	
C21	RESIDENTIAL STORAGE	B2	HM	6'-0"	7'-0"	F3	HM	J8	H2	1.5 HR	E2	S4	
C22	STORAGE	A2	HM	3'-0"	7'-0"		HM	J7	H1	1.5 HR	2A	S4	
C23	STAIR E	A2	HM	3'-0"	7'-0"		HM	J2	J2	1.5 HR	3A	S4	
C24	STAIR F	A2	HM	3'-0"	7'-0"		HM	J2	J2	1.5 HR	3A	S4	

GROUND FLOOR													
DOOR NUMBER	ROOM	DOOR TYPE	DOOR MATERIAL	WIDTH	HEIGHT	FRAME TYPE	FRAME MATERIAL	JAMB DETAIL	HEAD DETAIL	FIRE RATING	HARDWARE TYPE	SADDLE DETAIL	REMARKS
100	SCHOOL ENTRANCE VESTIBULE	GL	6'-0"	8'-9"									EXTERIOR DOOR
100A	SCHOOL ENTRANCE	GL	6'-0"	8'-9"									EXTERIOR DOOR
100C	STAIR C	B3	HM	6'-0"	7'-0"		HM	J7	H2	1.5 HR	9		
101	STAIR A	A2	HM	3'-0"	7'-6"		HM	J2	J2	1.5 HR	7D	S1	
102	STAIR B	A2	HM	3'-0"	7'-0"		F1					7D	
106	RESIDENTIAL LOBBY	GL	3'-6"	8'-3"						NR			
114	DICKEY HOUSE EGRESS		3'-6"	9'-3"			HM						INSULATED DOOR
115	DICKEY HOUSE ENTRANCE		5'-0"	8'-2"									EXTERIOR DOOR
116	RETAIL	GL	6'-0"	8'-9"									EXTERIOR DOOR
117	RETAIL	GL	6'-0"	8'-9"									EXTERIOR DOOR
118	RETAIL	GL	6'-0"	8'-9"									EXTERIOR DOOR
119	RETAIL	GL	6'-0"	8'-9"									EXTERIOR DOOR
120	STAIR E	A2	HM	3'-0"	7'-0"		F1					5A	
121	STAIR F	A2	HM	3'-0"	7'-0"		F1					5A	
122	RESIDENTIAL LOBBY ENTRANCE	GL	3'-6"	8'-9"			HM					7C	
123	STAIR D EGRESS TO GREENWICH ST.	A2	HM	3'-6"	7'-0"		HM	J8	H1	1.5 HR			EXTERIOR DOOR
124		A2	HM	6'-1"	7'-11"								STONE CLAD INSULATED DOOR SEE DWG A-444 FOR DETAILS
125	EGRESS TO TRINITY PL.	A2	HM	3'-0"	7'-0"		HM					7C	INSULATED DOOR

SCHOOL FLOORS - 2ND THRU 10TH FLOOR													
DOOR NUMBER	ROOM	DOOR TYPE	DOOR MATERIAL	WIDTH	HEIGHT	FRAME TYPE	FRAME MATERIAL	JAMB DETAIL	HEAD DETAIL	FIRE RATING	HARDWARE TYPE	SADDLE DETAIL	REMARKS
201	STAIR C	B3	HM	6'-0"	7'-0"		HM	J7	H2	1.5 HR	8		
201A	STAIR D	B3	HM	6'-0"	7'-0"		HM	J7	H2	1.5 HR	8		
301	STAIR C	B3	HM	6'-0"	7'-0"		HM	J7	H2	1.5 HR	8		
301A	STAIR D	B3	HM	6'-0"	7'-0"		HM	J7	H2	1.5 HR	8		
401	STAIR C	B3	HM	6'-0"	7'-0"		HM	J7	H2	1.5 HR	8		
401A	STAIR D	B3	HM	6'-0"	7'-0"		HM	J7	H2	1.5 HR	8		
402	SCHOOL PLAY ROOF		3'-6"	7'-3 3/4"									EXTERIOR DOOR
403	SCHOOL PLAY ROOF	GL	3'-6"	7'-3 3/4"									EXTERIOR DOOR
404	SCHOOL PLAY ROOF	GL	3'-2"	6'-9 1/4"									EXTERIOR DOOR
405	SCHOOL PLAY ROOF	GL	3'-2"	6'-9 1/4"									EXTERIOR DOOR
501	STAIR C	B3	HM	6'-0"	7'-0"		HM	J7	H2	1.5 HR	8		
501A	STAIR D	B3	HM	6'-0"	7'-0"		HM	J7	H2	1.5 HR	8		
601	STAIR C	B3	HM	6'-0"	7'-0"		HM	J7	H2	1.5 HR	8		
601A	STAIR D	B3	HM	6'-0"	7'-0"		HM	J7	H2	1.5 HR	8		
701	STAIR C	B3	HM	6'-0"	7'-0"		HM	J7	H2	1.5 HR	8		
701A	STAIR D	B3	HM	6'-0"	7'-0"		HM	J7	H2	1.5 HR	8		
800B	OUTDOOR CLASSROOM	HM	6'-0"	6'-10 1/2"									EXTERIOR DOOR
800B.1	OUTDOOR CLASSROOM	HM	6'-0"	6'-10 1/2"									EXTERIOR DOOR
801	STAIR C	B3	HM	6'-0"	7'-0"		HM	J7	H2	1.5 HR	8		
801A	STAIR D	B3	HM	6'-0"	7'-0"		HM	J7	H2	1.5 HR	8		
810	ROOF STORAGE	B2	HM	6'-0"	7'-0"		HM					6B	EXTERIOR DOOR
901	STAIR A	A2	HM	3'-0"	7'-10"		HM	J2	J2	1.5 HR	7A	S1	
902	STAIR B	A2	HM	3'-0"	7'-10"		HM	J2	J2	1.5 HR	7A	S1	
905	WC	A2	3'-0"	7'-10"								9	
907	MECH ROOM	B2	HM	6'-0"	7'-0"		HM	J8	H2	1.5 HR	E2	S5	
908A	GENERATOR	B2	HM	6'-0"	7'-0"	F3	HM	J7	H2	1.5 HR	4		
908B	GENERATOR	B2	HM	6'-0"	7'-0"	F3	HM	J7	H2	1.5 HR	4		
909	MECH ROOM	A2	HM	3'-0"	7'-0"	F1	HM	J7	H1	1.5 HR	E1		
910	STAIR D	A2	HM	3'-0"	7'-0"	F1	HM	J7	H1	1.5 HR	E1		
911	MECH ROOM	A2	HM	3'-0"	7'-0"	F1	HM	J7	H1	1.5 HR	E1		
912	MECH SHAFT ACCESS	A2	HM	2'-6"	7'-0"		HM	J2	J2	1.5 HR	6C	S5	
913	ELEC PANEL 1	A2	HM	4'-0"	7'-0"		HM	J2	J2	1.5 HR	6D	S5	
914	TELECOM & DATA	A2	HM	2'-0"	7'-0"		HM	J2	J2	1.5 HR	2A	S5	
915	ELEC PANEL 2	A2	HM	2'-6"	7'-0"		HM	J2	J2	1.5 HR	2A	S5	
916	MECH SHAFT ACCESS	A2	HM	2'-0"	7'-0"		HM	J2	J2	1.5 HR	2A	S5	
917	MECH ROOM	A2	HM	3'-0"	7'-10"		HM	J8	H1	1.5 HR	2B	S1	THERMALLY AND ACOUSTICALLY INSULATED DOOR STC 46
918	RESIDENTIAL TERRACE	GL	3'-0"	7'-6"								E3	EXTERIOR DOOR
920	RESIDENTIAL TERRACE	GL	3'-0"	7'-6"								E3	EXTERIOR DOOR
1001	STAIR A	A2	HM	3'-0"	7'-10"		HM	J2	J2	1.5 HR	3A	S1	
1002	STAIR B	A2	HM	3'-0"	7'-10"		HM	J2	J2	1.5 HR	3A	S1	
1004	MECH ROOM	A1	HM	3'-0"	6'-10"	F1	HM	J2	J2	1.5 HR	E4	S5	
1004A		A1	3'-0"	6'-10"	F1								
1005A	MECH ROOM	B2	HM	6'-0"	7'-0"		HM	J2	J2	1.5 HR	E2A	S5	
1005B	MECH ROOM	A2	HM	3'-0"	7'-0"		HM	J2	J2	1.5 HR	E4	S5	
1006	ELEC PANEL 1	A2	HM	4'-0"	7'-0"		HM	J2	J2	1.5 HR	6C	S5	
1007	TELECOM & DATA	A2	HM	2'-0"	7'-0"		HM	J2	J2	1.5 HR	2A	S5	
1008	ELEC PANEL 2	A2	HM	4'-0"	7'-0"		HM	J2	J2	1.5 HR	2A	S5	
1009	MECH SHAFT ACCESS	A2	HM	2'-0"	7'-0"		HM	J2	J2	1.5 HR	2A	S5	
1010	MECH SHAFT ACCESS	A2	HM	2'-6"	7'-0"		HM	J2	J2	1.5 HR	2A	S5	
1011	MECH ROOM	A2	HM	3'-0"	7'-10"		HM	J8	H1	1.5 HR	2B	S1	THERMALLY AND ACOUSTICALLY INSULATED DOOR STC 46

RESIDENTIAL FLOORS - 11ST THRU 23RD FLOOR - LOW RISE													
DOOR NUMBER	ROOM	DOOR TYPE	DOOR MATERIAL	WIDTH	HEIGHT	FRAME TYPE	FRAME MATERIAL	JAMB DETAIL	HEAD DETAIL	FIRE RATING	HARDWARE TYPE	SADDLE DETAIL	REMARKS
1101	STAIR	A2	HM	3'-0"	7'-10"		HM	J2	J2	1.5 HR	3	S1	
1102	STAIR	A2	HM	3'-0"	7'-10"		HM	J2	J2	1.5 HR	3	S1	
1103	TRASH/RECYCLING	A2	HM	3'-0"	7'-10"		HM	J2	J2	1.5 HR	3B	S8	
1104	ELEC PANEL 1	A2	HM	4'-0"	7'-0"		HM	J2	J2	1.5 HR	6D	S5	
1105	ELEC PANEL 2	A2	HM	4'-0"	7'-0"		HM	J2	J2	1.5 HR	6D	S5	
1106	MECH ROOM	A2	HM	3'-0"	7'-10"		HM	J8	H1	1.5 HR	2C	S1	THERMALLY AND ACOUSTICALLY INSULATED DOOR STC 46

RESIDENTIAL FLOORS - 24TH THRU 31ST FLOOR - MID RISE													
DOOR NUMBER	ROOM	DOOR TYPE	DOOR MATERIAL	WIDTH	HEIGHT	FRAME TYPE	FRAME MATERIAL	JAMB DETAIL	HEAD DETAIL	FIRE RATING	HARDWARE TYPE	SADDLE DETAIL	REMARKS
2401	STAIR	A2	WD	3'-0"	7'-10"		HM	J3	H1	1.5 HR		S1	
2402	STAIR	A2	WD	3'-0"	7'-10"		HM	J3	H1	1.5 HR		S1	
2403	TRASH/RECYCLING	A2	HM	3'-0"	7'-10"		HM	J2	J2	1.5 HR	3B	S8	
2404	ELEC CLOSET	A2	HM	2'-0"	7'-0"		HM	J2	J2	1.5 HR	2C	S5	
2405	ELEC PANEL 1	A2	HM	4'-0"	7'-0"		HM	J2	J2	1.5 HR	6D	S5	
2406	ELEC PANEL 2	A2	HM	4'-0"	7'-0"		HM	J2	J2	1.5 HR	6D	S5	
2407	MECH ROOM	A2	HM	3'-0"	7'-6"		HM	J3	H1	1.5 HR		S4	THERMALLY AND ACOUSTICALLY INSULATED DOOR STC 46

RESIDENTIAL FLOORS - 36TH FLOOR													
DOOR NUMBER	ROOM	DOOR TYPE	DOOR MATERIAL	WIDTH	HEIGHT	FRAME TYPE	FRAME MATERIAL	JAMB DETAIL	HEAD DETAIL	FIRE RATING	HARDWARE TYPE	SADDLE DETAIL	REMARKS
3601	STAIR	A2	HM	3'-0"	7'-10"		HM	J2	J2	1.5 HR	3	S1	
3602	STAIR	A2	HM	3'-0"	7'-10"		HM	J2	J2	1.5 HR	3	S1	
3603	TRASH/RECYCLING	A2	HM	3'-0"	7'-10"		HM	J2	J2	1.5 HR	3B	S8	
3604	ELEC PANEL 1	B2	HM	4'-0"	7'-0"		HM	J2	J2	1.5 HR	6D	S5	
3605	ELEC PANEL 2	B2	HM	4'-0"	7'-0"		HM	J2	J2	1.5 HR	6D	S5	
3606A	AMENITY GYM	A2	HM	3'-0"	7'-10"	F1	HM	J2	J2	1.5 HR	E5	S3	
3606B	AMENITY GYM	A2	HM	3'-0"	7'-10"	F1	HM	J2	J2	1.5 HR	E5	S3	
3607	MECH ROOM	A2	HM	3'-0"	7'-10"		HM	J8	H1	1.5 HR	2C	S1	THERMALLY AND ACOUSTICALLY INSULATED DOOR STC 46


### A1 DOOR SCHEDULE

37TH FLOOR													
DOOR NUMBER	ROOM	DOOR TYPE	DOOR MATERIAL	WIDTH	HEIGHT	FRAME TYPE	FRAME MATERIAL	JAMB DETAIL	HEAD DETAIL	FIRE RATING	HARDWARE TYPE	SADDLE TYPE	REMARKS
3701	STAIR	A2	HM	3'-0"	6'-10"		HM	J2	J2	1.5 HR	3	S1	
3702	STAIR	A2	HM	3'-0"	6'-10"		HM	J2	J2	1.5 HR	3	S1	
3703	TRASH/RECYCLING	A2	HM	3'-0"	7'-10"		HM	J7	H1	1.5 HR	7A	S4	
3704	ELEC												




**MATERIAL KEYING LEGEND:**


092116.A1	5/8" GYPSUM BOARD
092116.ASR	2 LAYERS 5/8" FIRE RATED GYPSUM BOARD
092116.ABR	3 LAYERS 5/8" FIRE RATED GYPSUM BOARD
092116.B	1" SHAFTHALL LINER
092116.D2A	2 1/2" METAL STUD (16 GAUGE, 16" O.C.)
092116.D7	METAL STUD BRACING
092116.E	SHAFTHALL STUD 2" O.C. SCHEDULED SIZE & GAUGE
092116.F2	METAL J RUNNER
092116.J	CONTINUOUS ACOUSTICAL SEALANT
092116.J3	CONT. TAPE AND JOINT COMPOUND
092116.M	METAL TRIM
092116.M2	METAL CORNER BEAD
092116.Q1	
092116.Q2	
092116.Q3	
092116.Q4	
095113.A	ACOUSTICAL LAY-IN TILE
095113.D	1" X 3/16" GALV. FLAT OR 1/4" GALV. ROD HANGERS PER NYC CODE
095113.E	1 1/2" STL. CHANNELS (BLACK IRON) 4'-0" O.C. MAX.
095113.G	MAIN "T" RUNNER
095113.H	SUPPORT CLIP FOR MAIN RUNNER
099000.D	

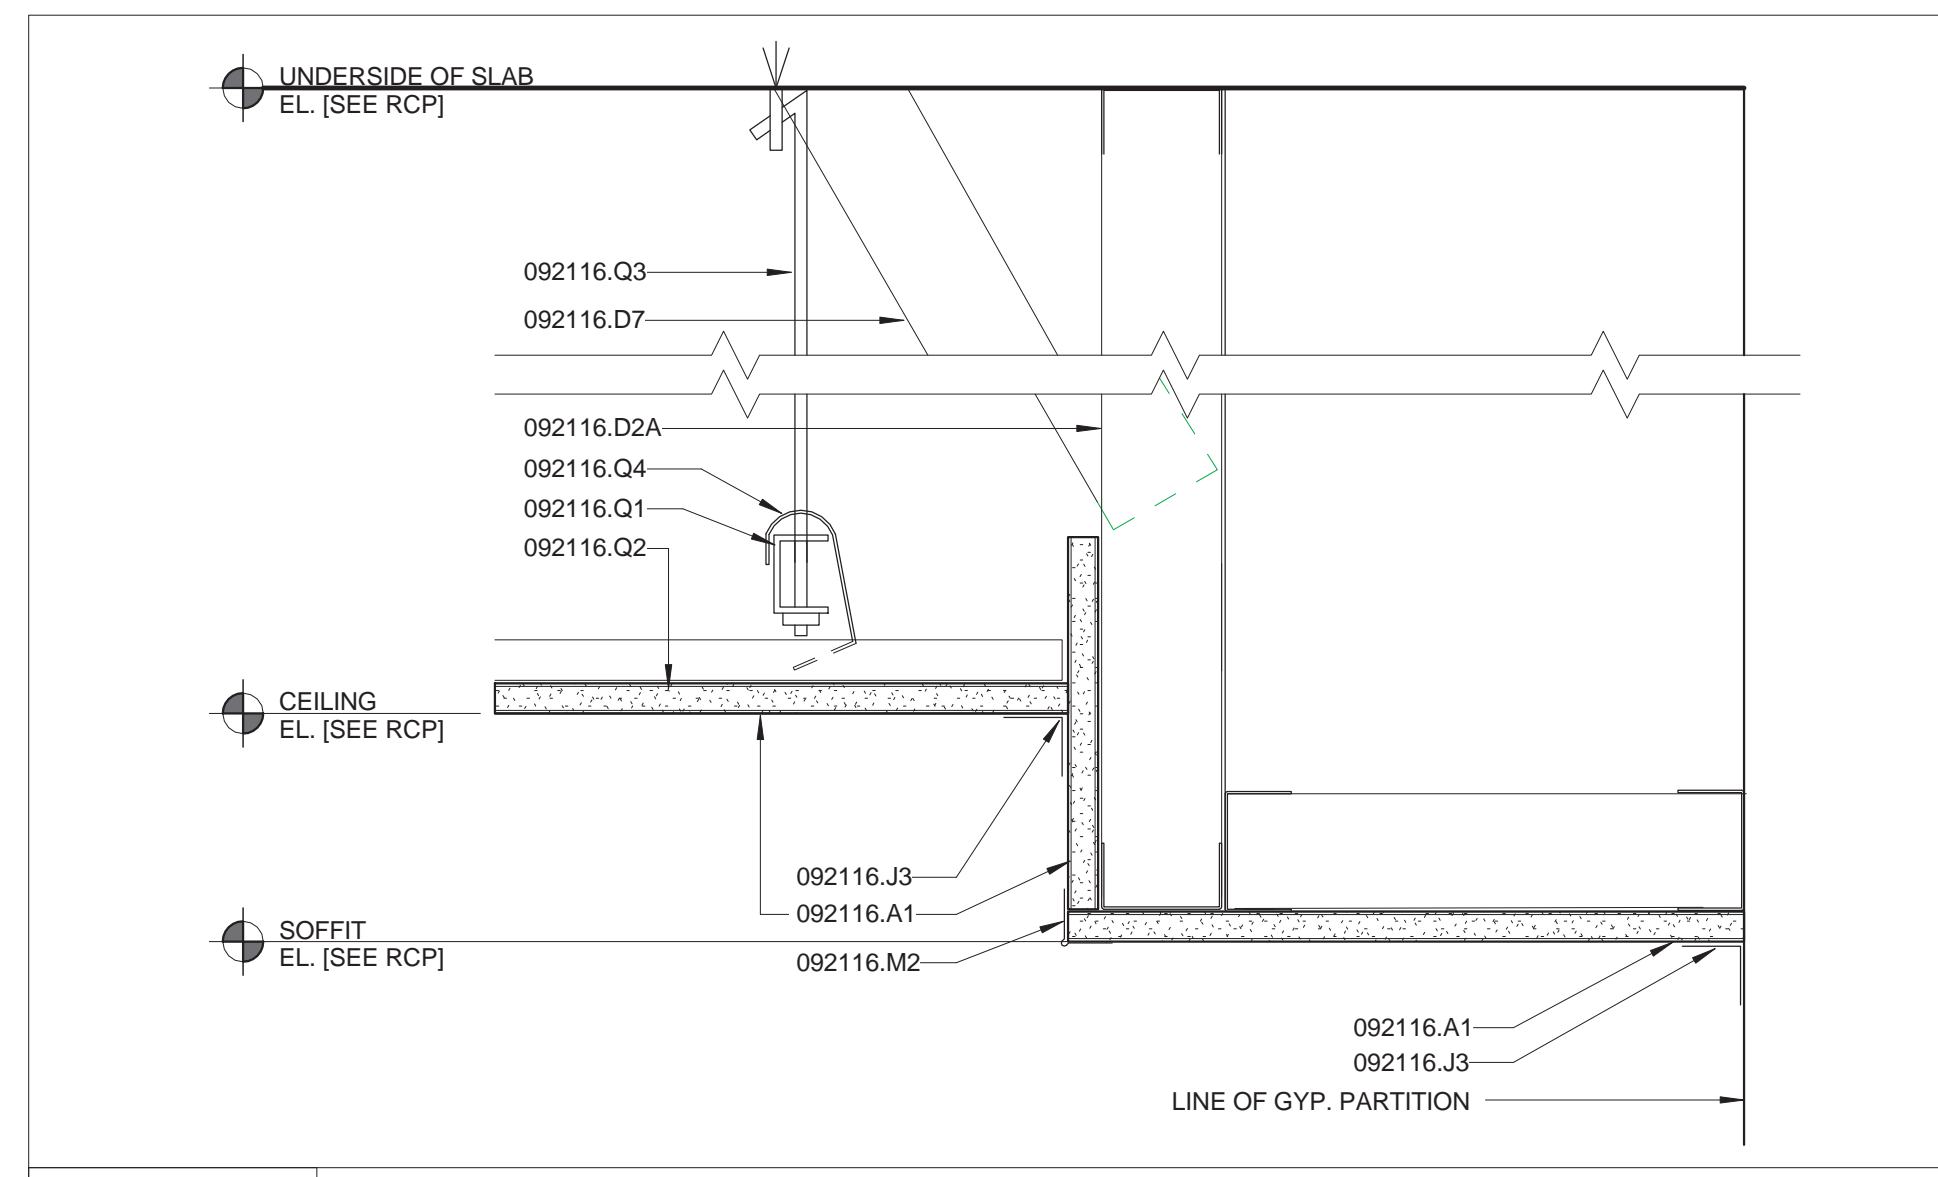


**M11 SECTION DETAIL**  
3" = 1'-0" @ SOFFIT TO DROPPED CEILING TRANSITION

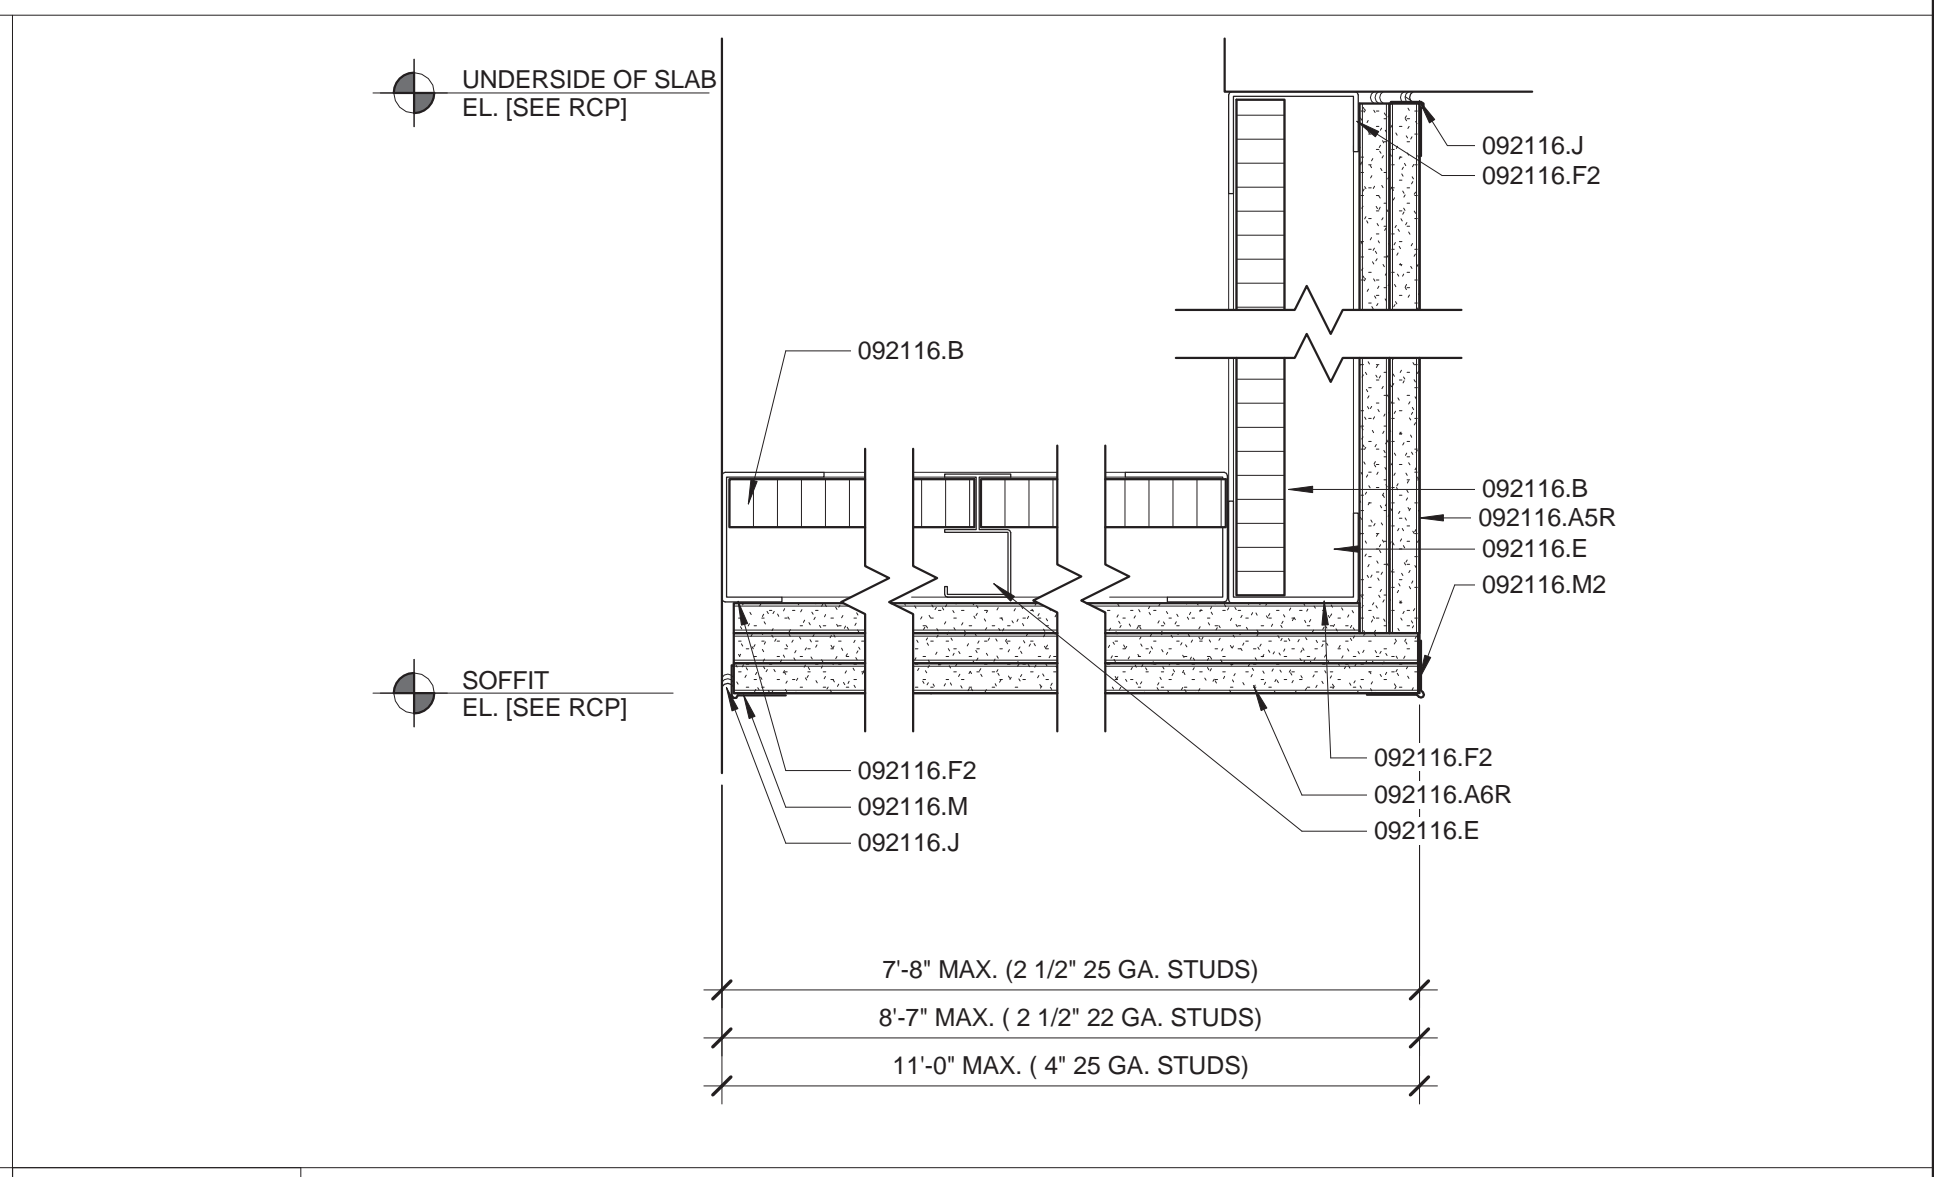


**M16 SECTION DETAIL**  
3" = 1'-0" @ 2 HR RATED ENCLOSURE

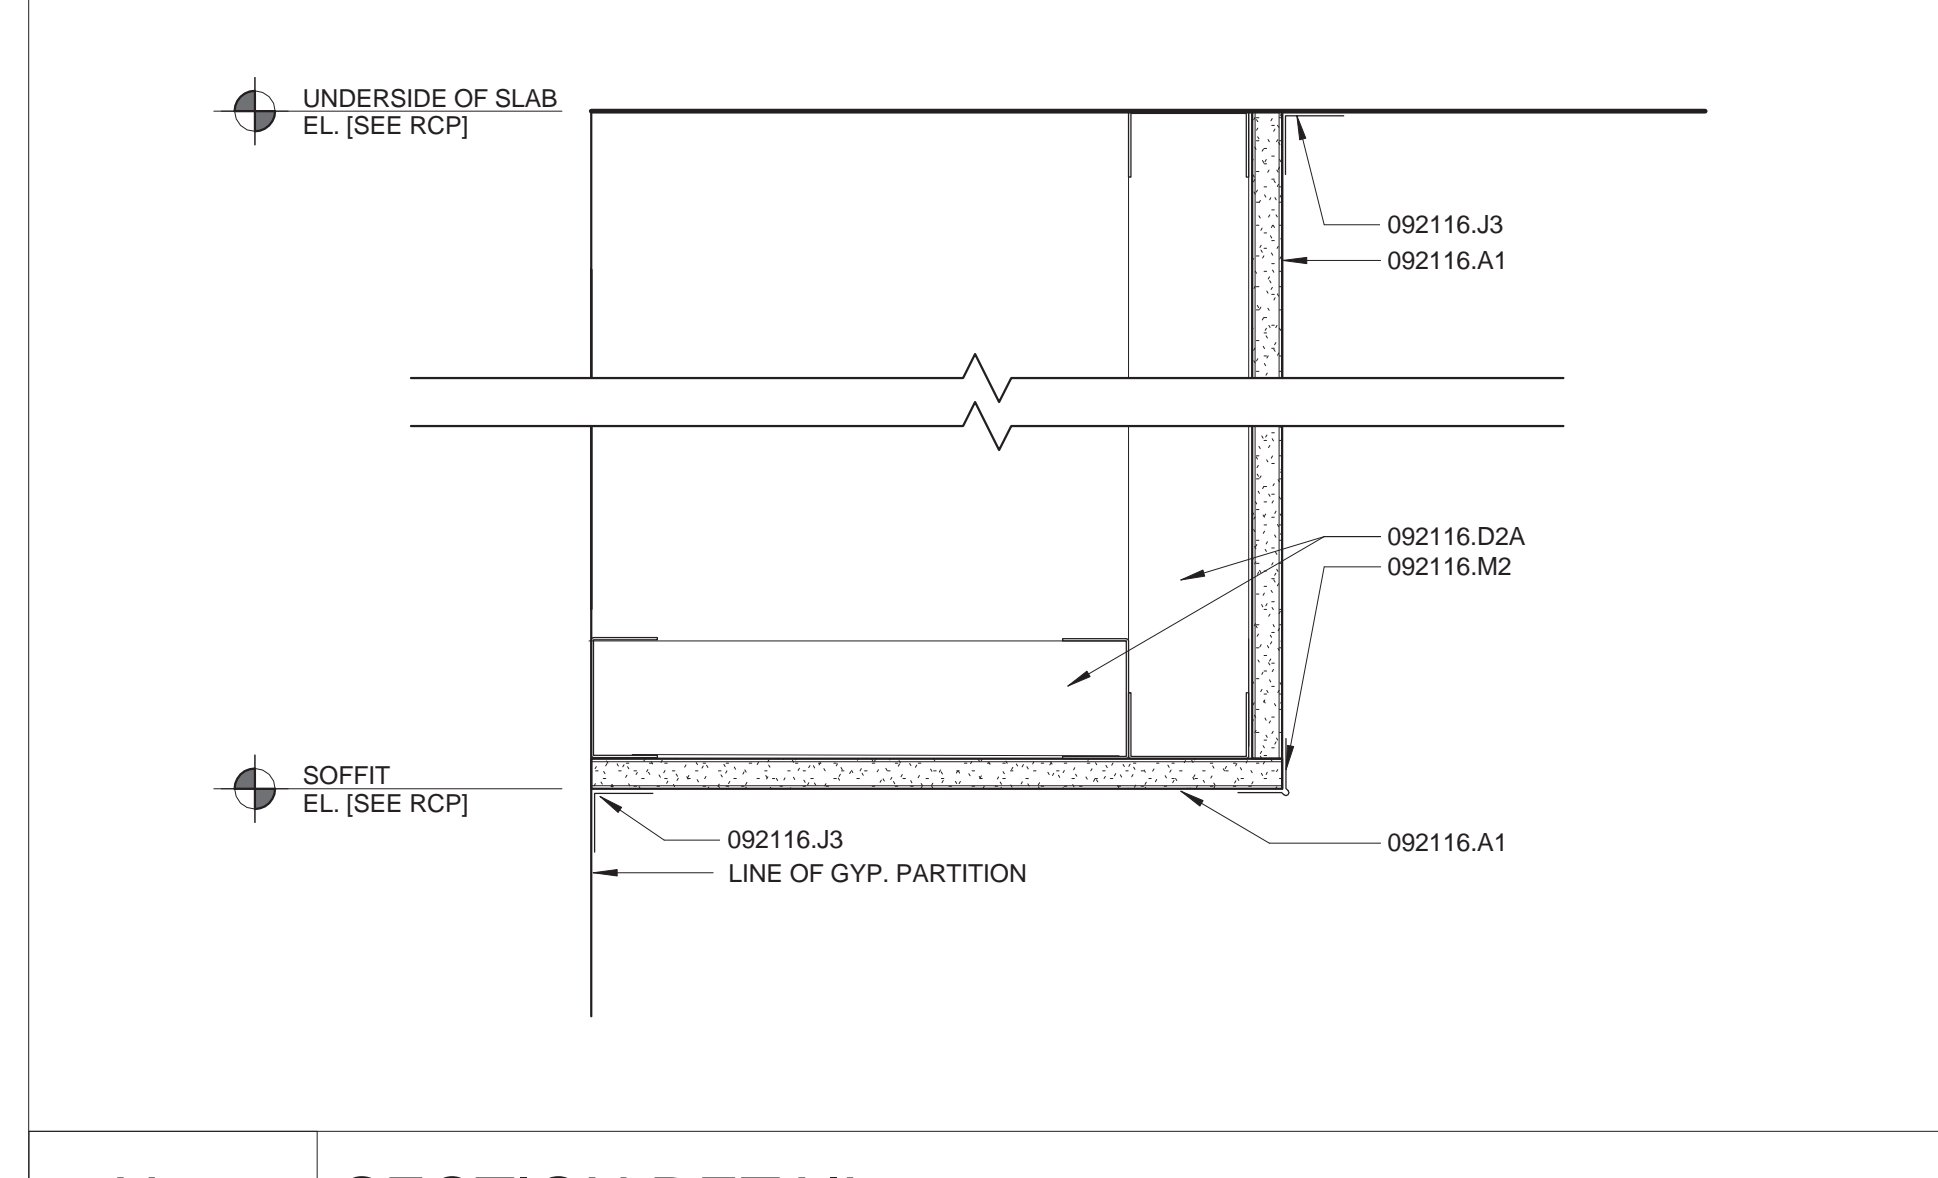



**H11 SECTION DETAIL**  
3" = 1'-0" @ TYPICAL SOFFIT

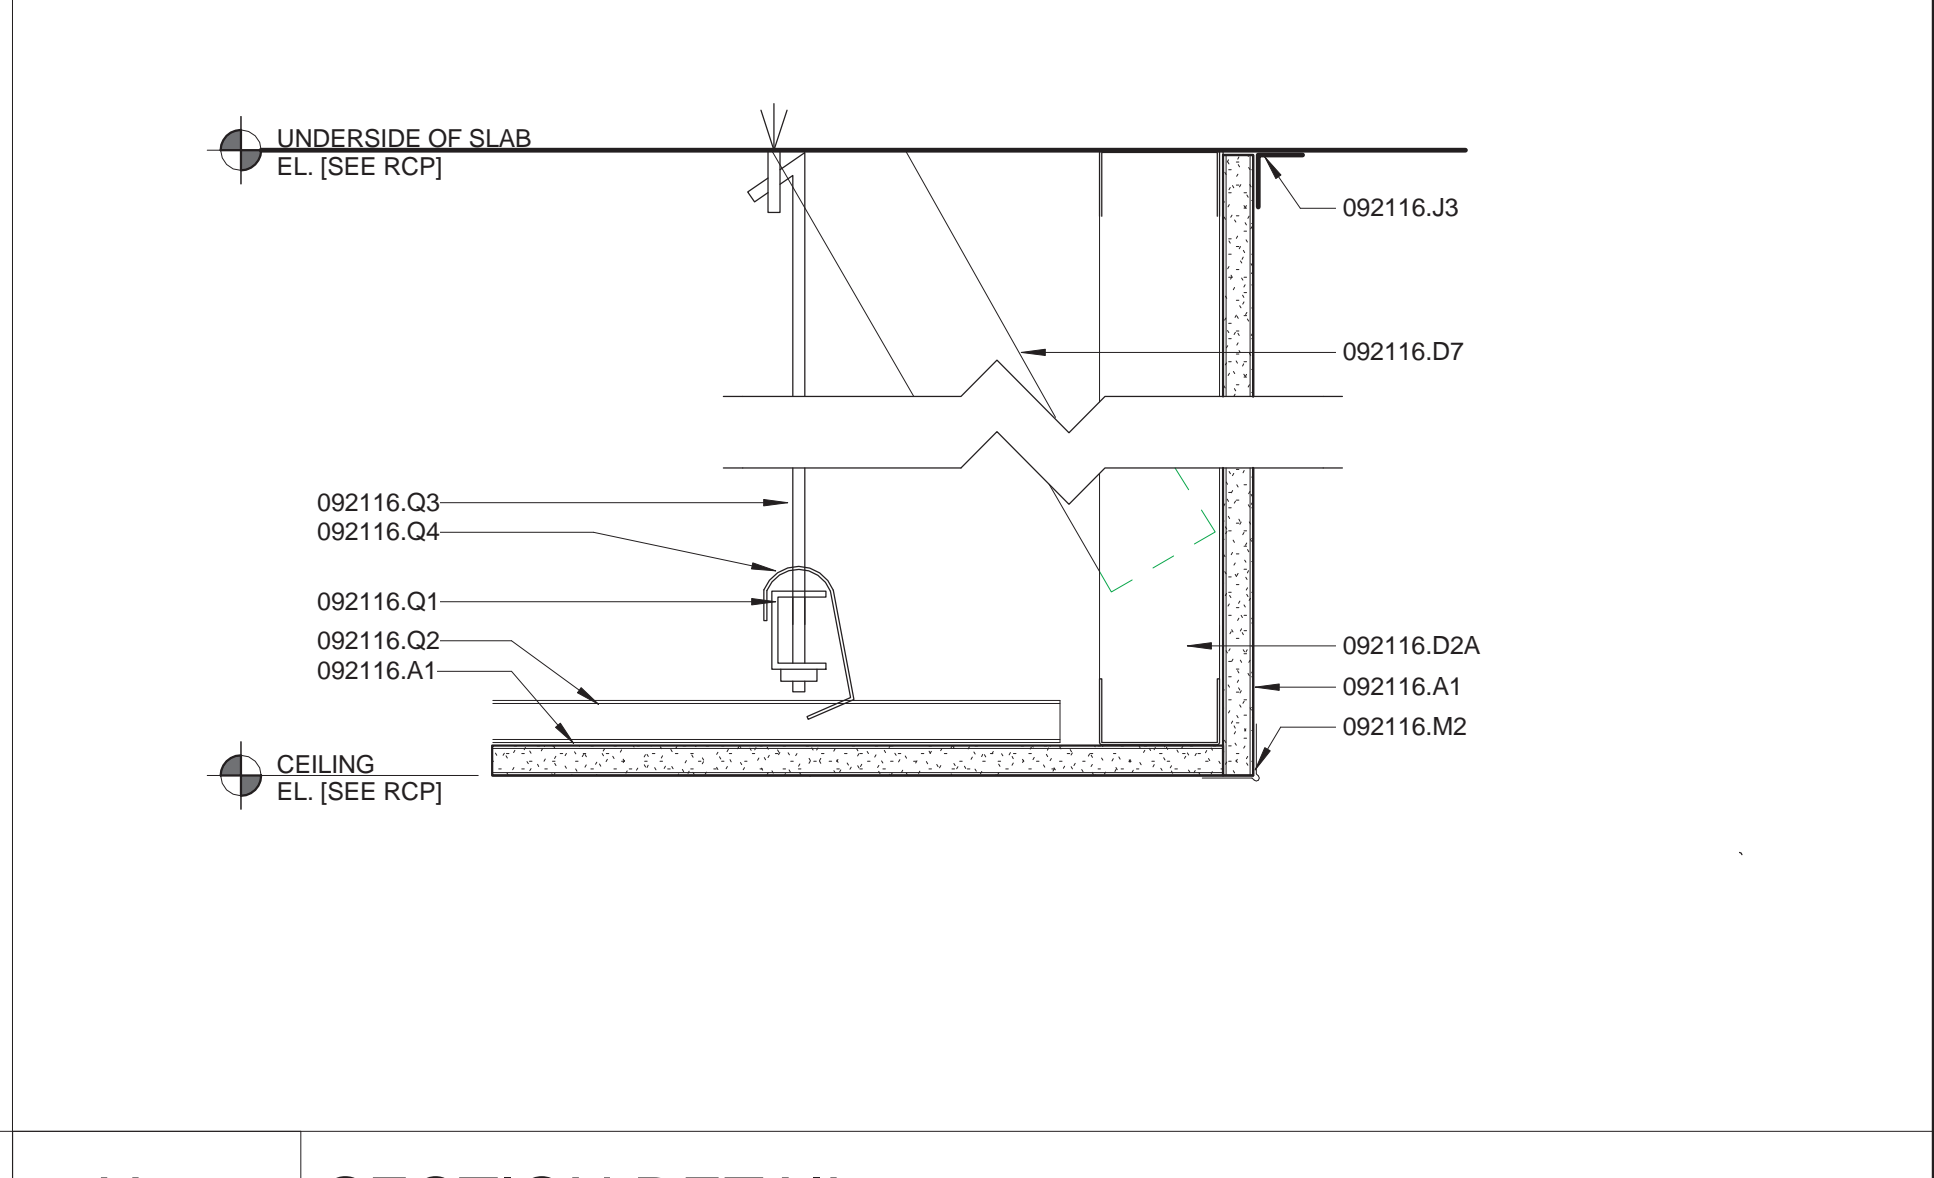

**H16 SECTION DETAIL**  
3" = 1'-0" @ FASCIA OF TYPICAL DROPPED CEILING

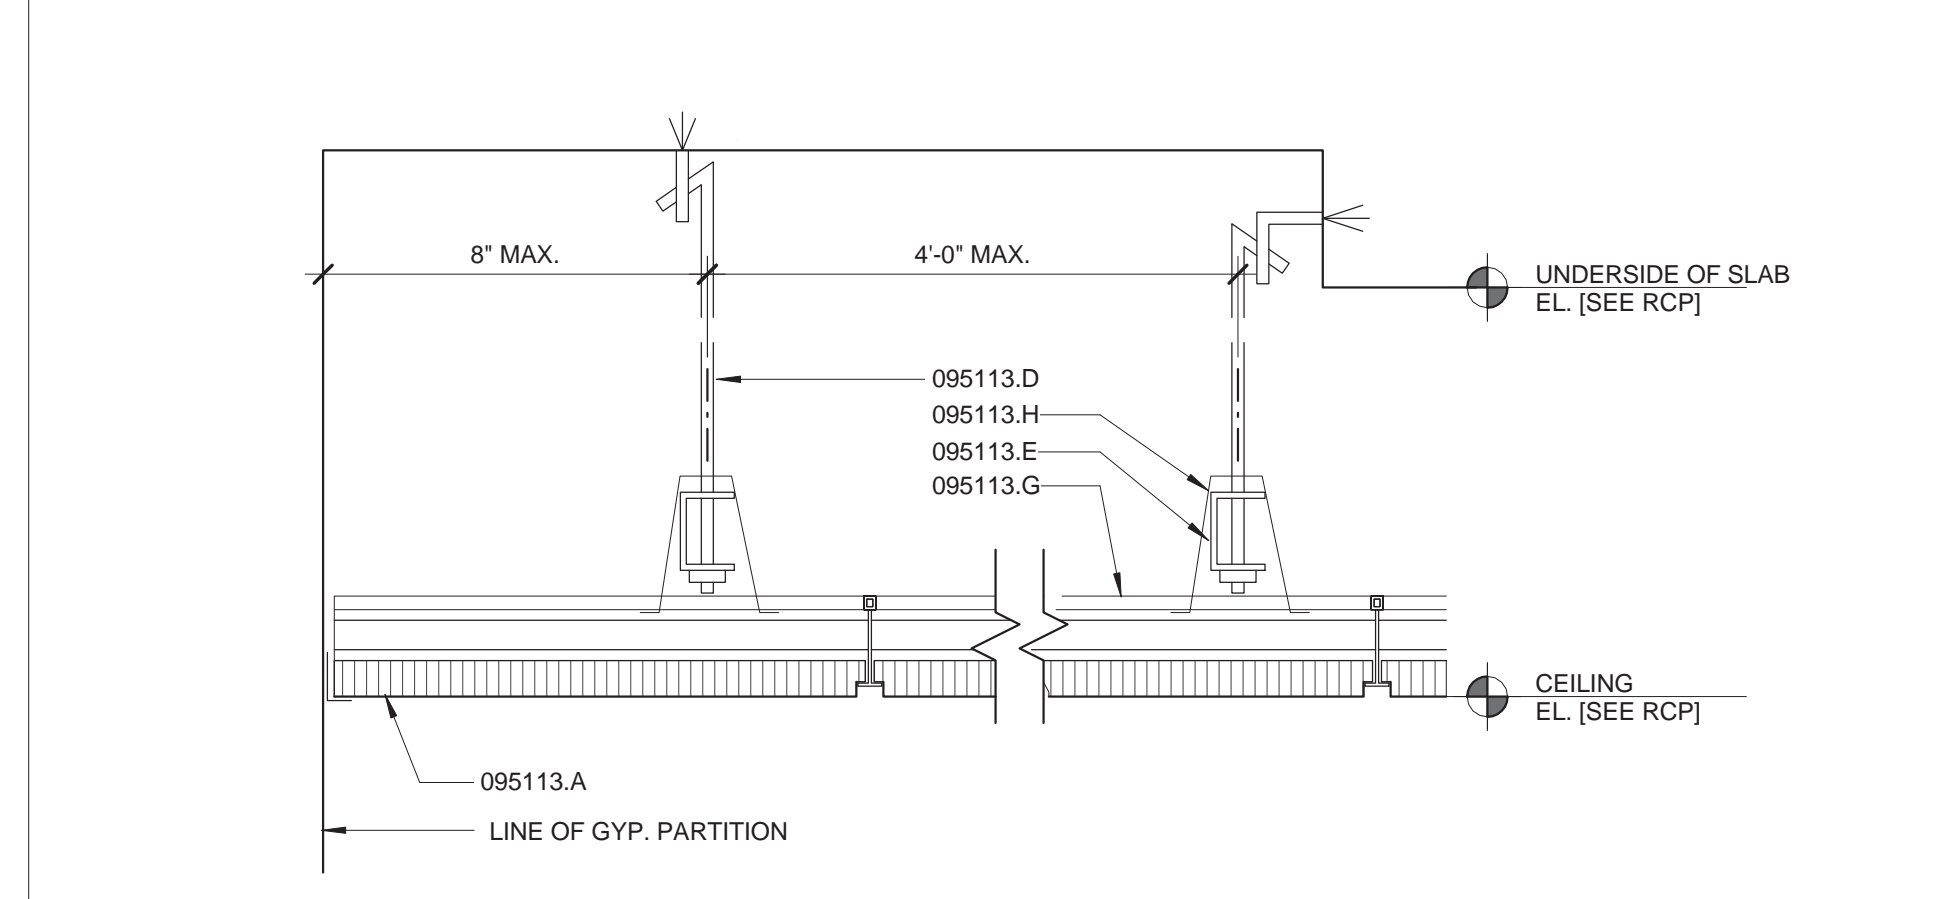

**A11 SECTION DETAILS**  
@ TYPICAL CEILING TYPES

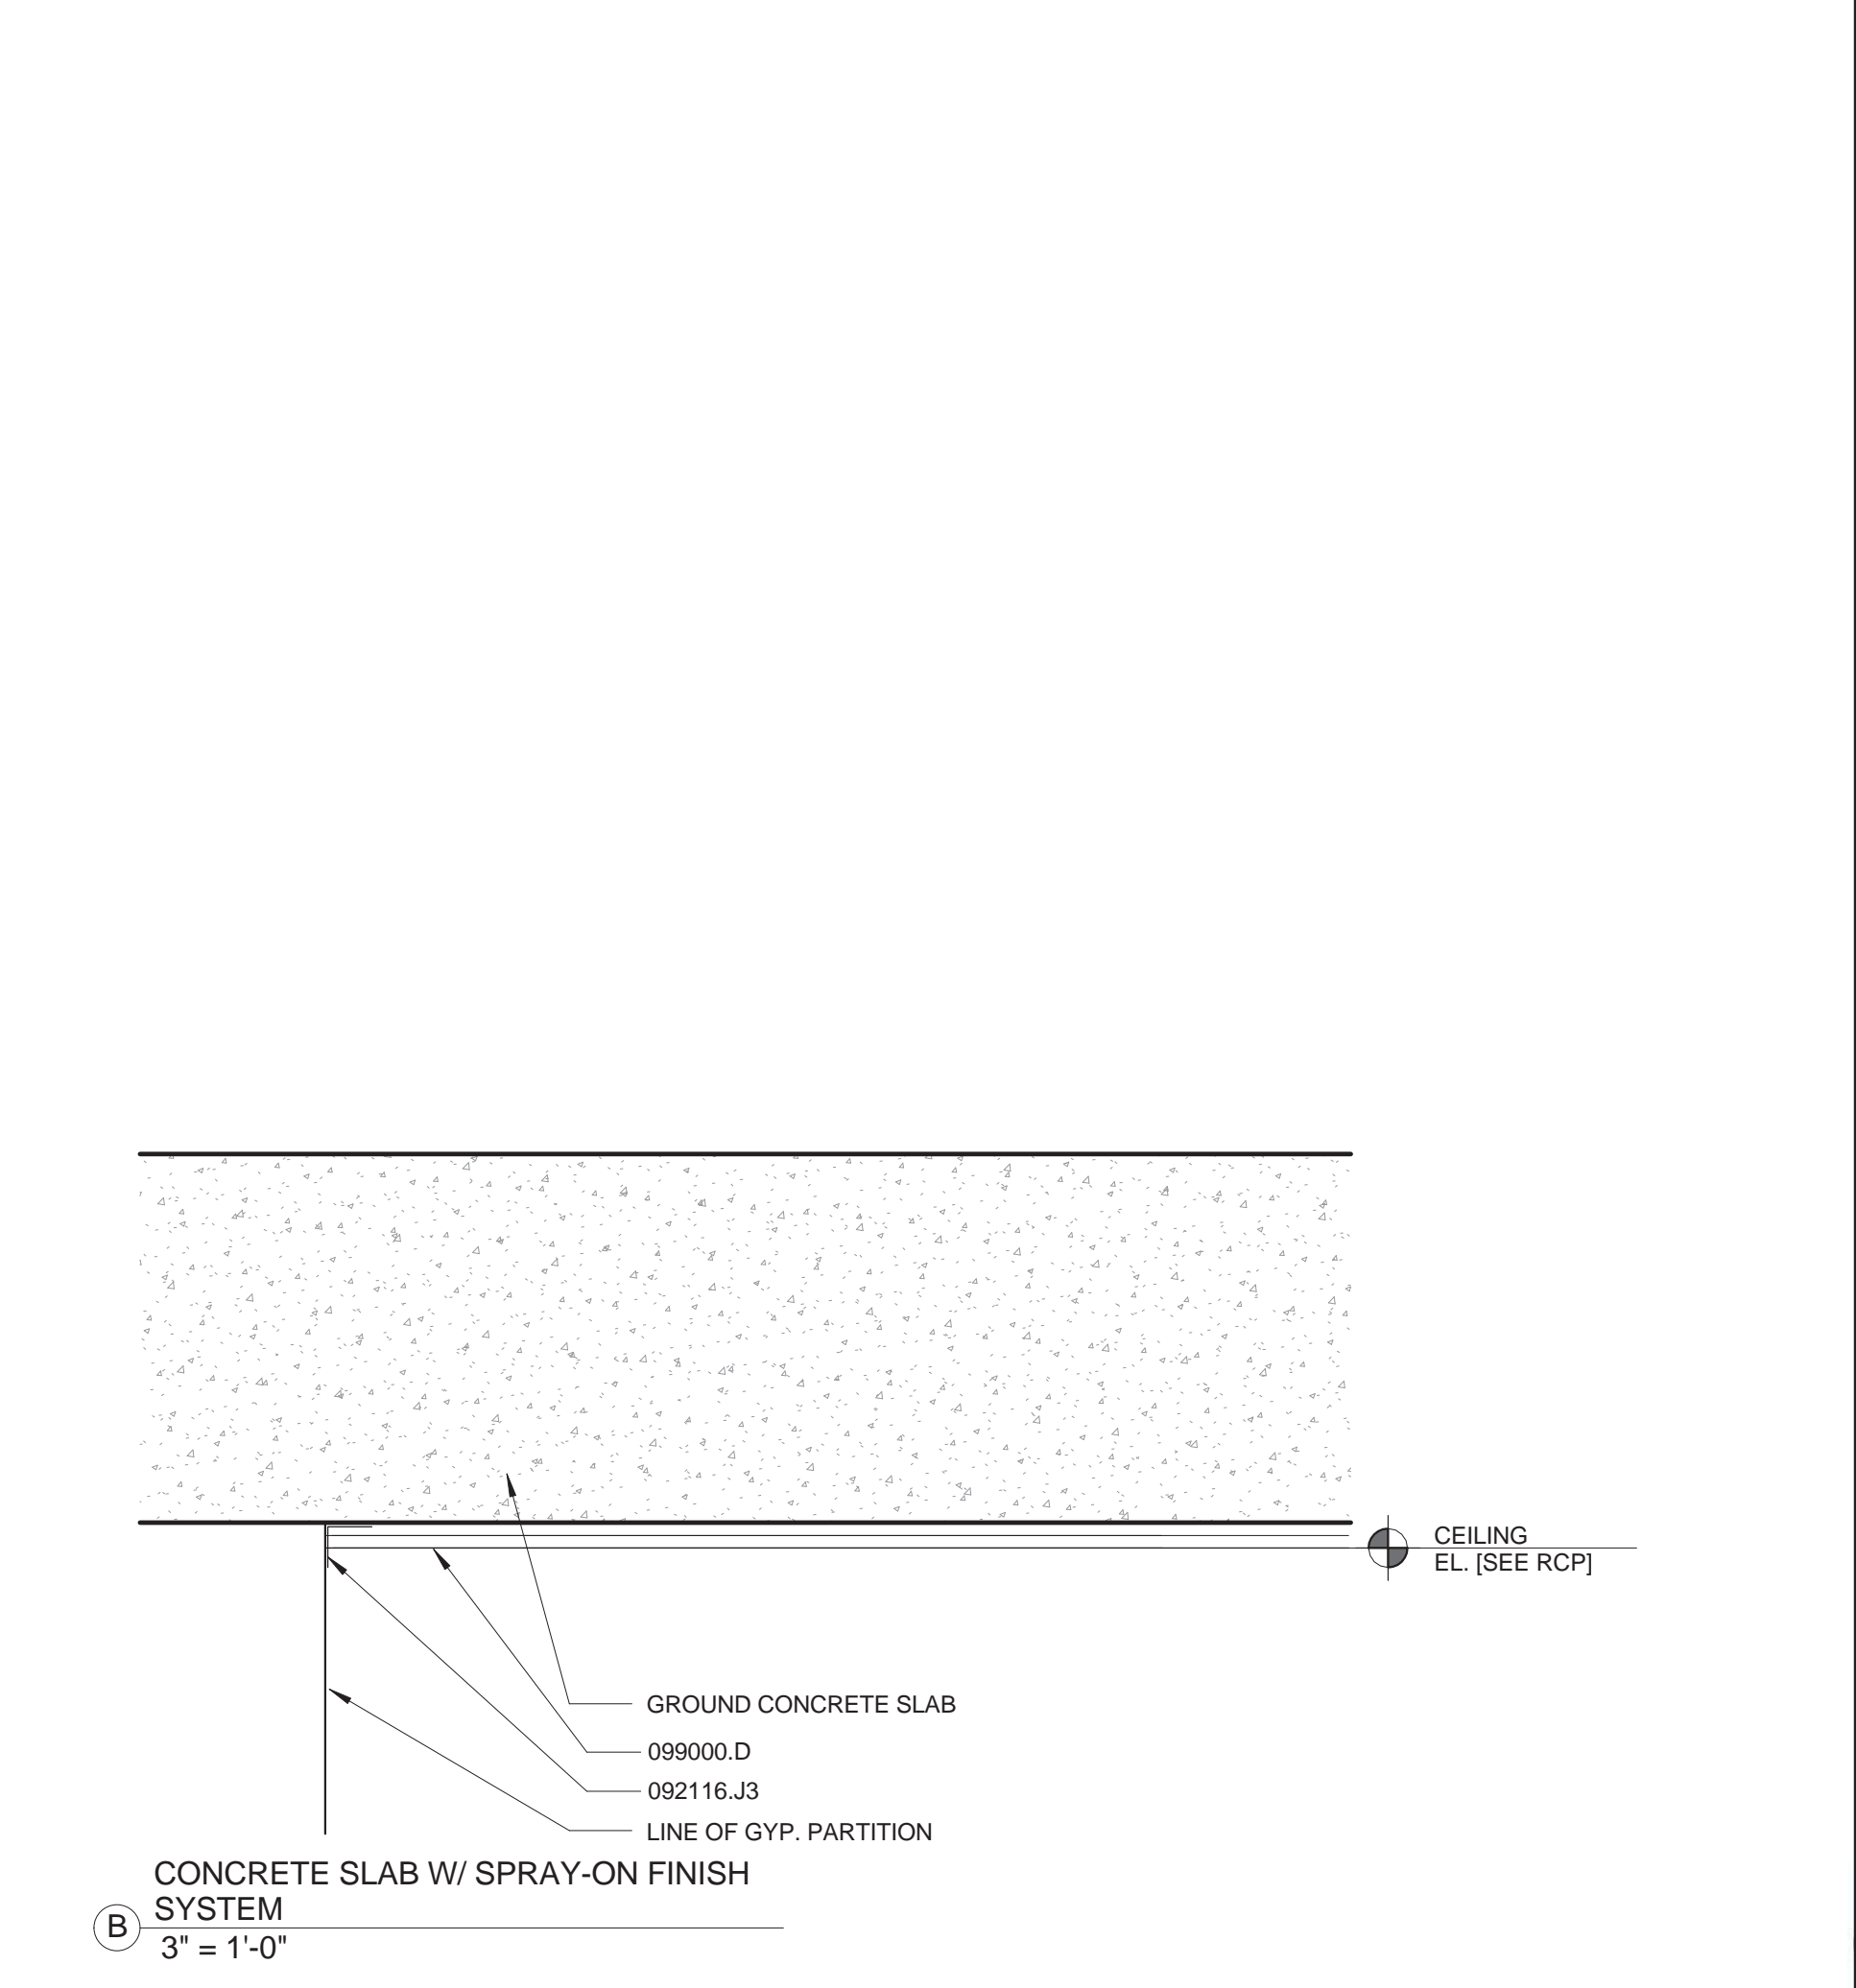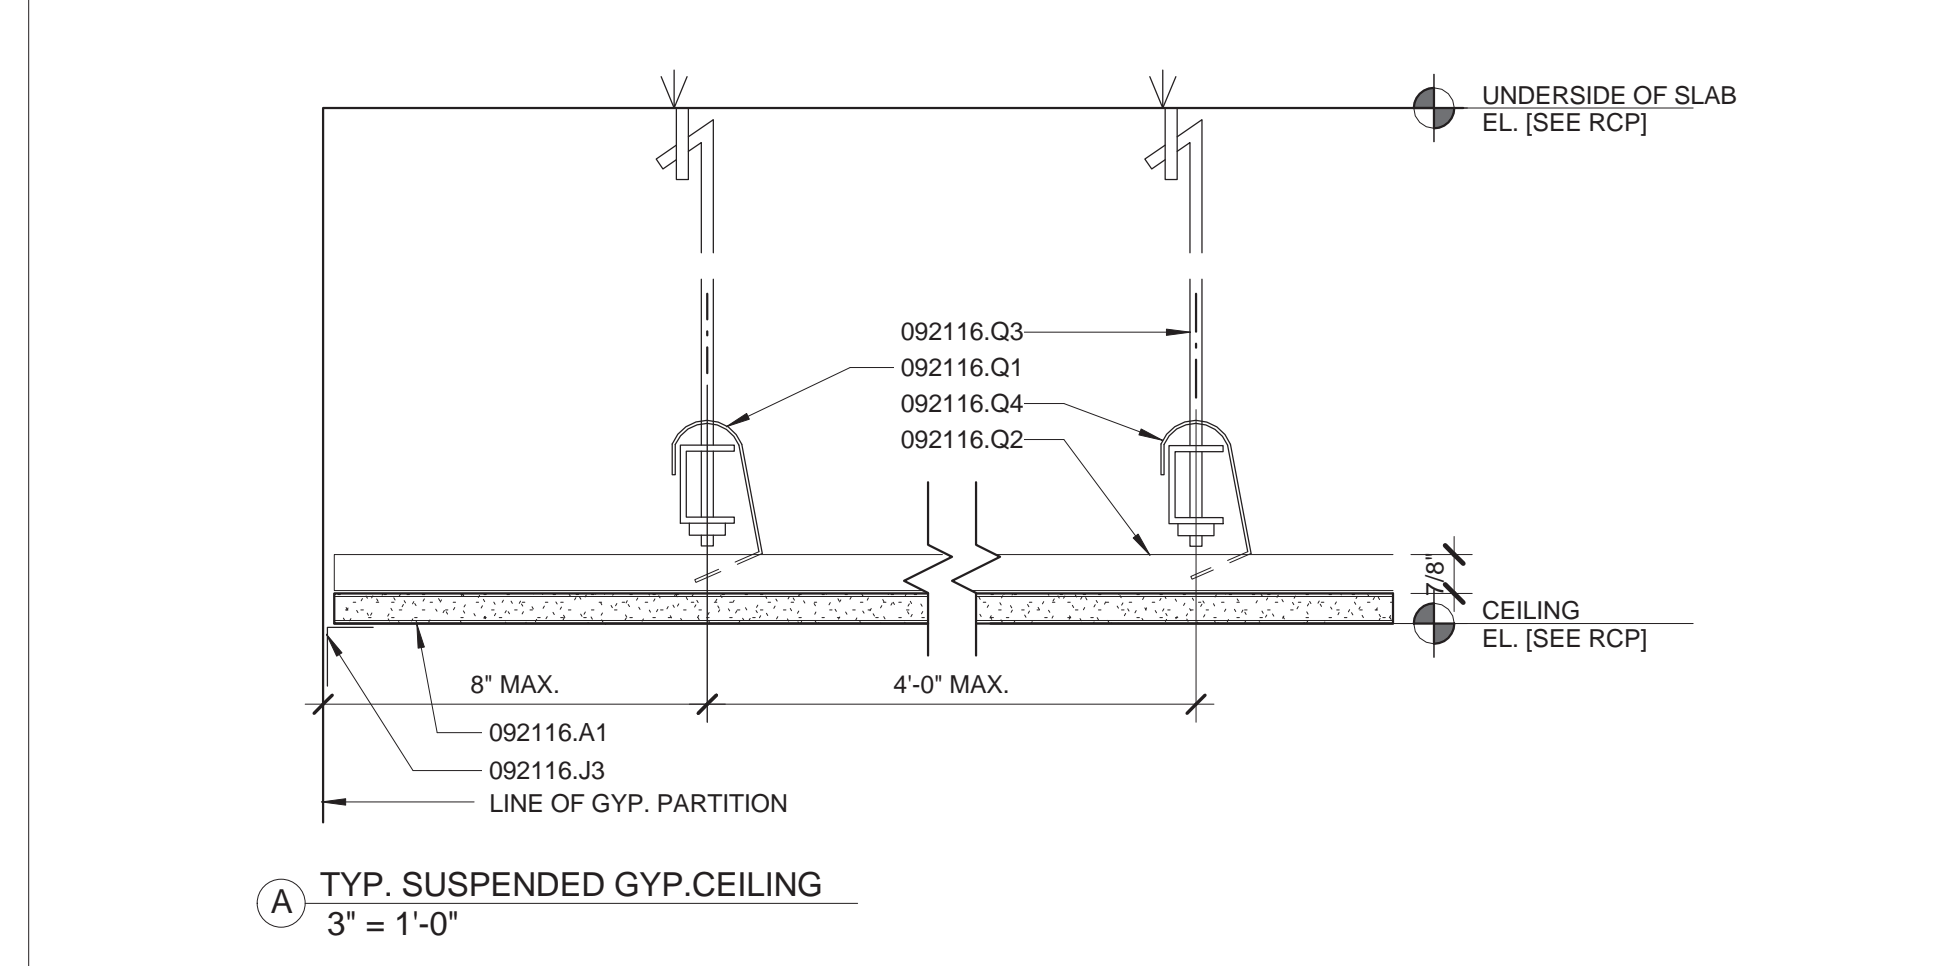

**B SECTION DETAIL**  
3" = 1'-0" @ CONCRETE SLAB W/ SPRAY-ON FINISH

NO.	REVISIONS / SUBMISSIONS	DATE
	DOB SUBMISSION	08.08.2016
	ISSUE FOR CONSTRUCTION	06.17.2016
	CD PROGRESS PACKAGE	05.27.2016
	50% CONSTRUCTION DOCUMENTS	03.04.2016
	DESIGN DEVELOPMENT	12.04.2015
	SCHEMATIC DESIGN	09.04.2015

**FX FOWLE**  
FX FOWLE ARCHITECTS, LLP | 22 WEST 46TH STREET, NEW YORK, NY 10011 | T 212 627 1700 | F 212 463 8716 | WWW.FX FOWLE.COM

**TRINITY PLACE HOLDINGS**  
717 FBN Avenue, Suite 1303, New York, NY 10022 212-235-2191

**DESMONE CONSULTING ENGINEERS**  
16 West 198 Street, 10th Floor, New York, NY 10011 212-532-2211

**DAGHER ENGINEERING, PLLC**  
29 Broadway, New York, NY 10006 212-480-2591

**LANGAN ENGINEERING**  
21 Bayside Plaza, New York, NY 10001 212-479-6400

**DEBORAH BERKE PARTNERS**  
225 FBN Avenue, 9th Floor, New York, NY 10001 212-235-0211

**VAN DEUSEN & ASSOCIATES (VDA)**  
120 Eagle Rock Avenue, Suite 315, East Hanover, NJ 10001 973-994-9220

**STANTEC**  
60 West 23rd Street, 8th Floor, New York, NY 10010 212-366-6000

**THORNTON TOMASETTI**  
51 Hudson Avenue, New York, NY 10010 917-461-7900

**EREMOS LLC**  
1270 Broadway, Suite 202, New York, NY 10001 212-658-1044

**LERCH BATES, INC.**  
1400 Broadway, Suite 305, New York, NY 10018 973-763-3222

**STEVEN WINTERS ASSOCIATES, INC.**  
81 Haverhill Street, Newbury, CT 06049 203-657-0200

**ONE LUX STUDIO**  
158 West 25th Street, 10th Floor, New York, NY 10001 212-201-5790

**42 TRINITY PLACE**  
42 TRINITY PLACE | NEW YORK, NY

DRAWING TITLE:  
**CEILING TYPES AND DETAILS + CLOSET DETAILS**

Scale: 3" = 1'-0"

Date: 09/30/15

Project No.: 15028

Author: [Signature]

Checked: [Signature]

Checker: [Signature]

Rev: [Signature]

Drawing No.: **A-006.00**

Sheet of [ ]







GENERAL NOTES

THE FOLLOWING NOTES SHALL APPLY THROUGHOUT. EXCEPTIONS ARE SPECIFICALLY NOTED ON EACH DRAWING.


- 1. ALL WORK OF THIS CONTRACT SHALL BE DONE IN ACCORDANCE WITH THE 2014 EDITION OF THE NEW YORK CITY BUILDING CODE AND REGULATIONS OF THE OTHER AGENCIES HAVING JURISDICTION ON THE WORK OF THIS CONTRACT.
2. ALL WORK SHOWN AND ASSUMED ON THE DRAWINGS MUST BE VERIFIED AT THE SITE BY THE CONTRACTOR BEFORE ORDERING ANY MATERIAL OR DOING ANY WORK.
3. ALL WORK ON THESE DRAWINGS SHALL BE CONSIDERED NEW WORK WHEREVER STATED OR NOT EXCEPT WHERE SPECIFICALLY NOTED AS "EXISTING TO REMAIN."
4. COORDINATION OF ALL WORK UNDER THIS CONTRACT SHALL BE MAINTAINED TO ENSURE THE QUALITY AND TIMELY COMPLETION OF THE WORK/PROJECT.
5. THE CONTRACTOR SHALL DISCONNECT AND/OR REMOVE ANY EXISTING PLUMBING, ELECTRICAL FIXTURES, WIRE CONDUIT, OR OTHER WORK WHICH MIGHT INTERFERE WITH THE WORK OF THIS CONTRACT.
6. THE CONTRACTOR SHALL PATCH AND REPAIR ALL DAMAGED OR EXPOSED SURFACES DUE TO CONTRACT WORK.
7. THE CONTRACTOR SHALL FURNISH AND INSTALL NEW MATERIALS AT NO ADDITIONAL COST TO THE OWNER FOR THE FOLLOWING CONDITIONS.
8. THE CONTRACTOR SHALL BE RESPONSIBLE FOR ADEQUATELY BRACING AND PROTECTING ALL WORK DURING CONSTRUCTION AGAINST DAMAGE, COLLAPSE, DISTORTIONS AND OFF ALIGNMENTS ACCORDING TO CODES AND STANDARDS OF GOOD PRACTICE.
9. THE CONTRACTOR SHALL INCLUDE ALL PREPARATORY AND ASSOCIATED SUPPLEMENTARY WORK TO PROVIDE A COMPLETE AND FINISHED INSTALLATION.
10. WHERE MANUFACTURER'S NAMES AND PRODUCT NUMBERS ARE INDICATED ON DRAWINGS, IT SHALL BE CONSTRUED TO MEAN THE ESTABLISHMENT OF QUALITY AND PERFORMANCE STANDARDS OF SUCH ITEMS.
11. ADDITIONAL NOTES WHICH ARE APPLICABLE TO THIS PROJECT MAY BE FOUND THROUGHOUT THE CONTRACT DOCUMENTS.
12. DIMENSIONS ON PLANS ARE INDICATED FROM SURFACE TO SURFACE BETWEEN WALLS, EDGES OF STEEL, AND OTHER ITEMS EXCLUSIVE OF FINISHES.
13. PROVIDE GUARDS, RAILS, BARRICADES, FENCES, SIDEWALK SHEDS, CATCH PLATFORMS, DECKING, NIGHT LIGHTING, ETC., AS REQUIRED BY THE NEW YORK CITY BUILDING CODE, SECTION 3303.1 AND AS REQUIRED TO PROVIDED ADEQUATE PROTECTION.
14. THE CONTRACTOR SHALL KEEP WORK SITE FREE FROM DEBRIS AND ACCUMULATED REFUSE, AND SHALL HAVE SOLE RESPONSIBILITY FOR PROTECTING ALL DANGEROUS AREAS FROM ENTRY BY UNAUTHORIZED PARTIES.
15. THE CONTRACTOR SHALL, UNLESS OTHERWISE PROVIDED IN THE CONTRACT DOCUMENTS, SECURE PAY FOR REQUIRED INSPECTIONS, PERMITS(S), FEES, LICENSE AND INSPECTIONS NECESSARY FOR THE PROPER EXECUTION OF THE WORK.

BUILDING DEPARTMENT NOTES

- THE FOLLOWING NOTES SHALL APPLY THROUGHOUT.
1. WORK SHALL BE EXECUTED IN FULL COMPLIANCE WITH THE APPLICABLE PROVISIONS OF ALL LAWS, BY-LAWS, STATUTES, ORDINANCES, CODES, RULES, REGULATIONS AND LAWFUL ORDERS OF PUBLIC AUTHORITIES BEARING ON THE PERFORMANCE AND EXECUTION OF THE WORK.
2. FOLLOW CHAPTER 33 OF THE 2014 NYC CONSTRUCTION CODE (NYCCC) FOR PROTECTION OF THE PUBLIC AND ADJACENT PROPERTIES.
3. ALL MATERIALS, ASSEMBLIES, FORMS METHODS OF CONSTRUCTION AND SERVICE EQUIPMENT SHALL MEET THE FOLLOWING REQUIREMENTS:
4. MATERIALS OR ASSEMBLIES REQUIRED TO HAVE A FIRE RESISTANCE RATING SHALL COMPLY WITH ONE OF THE FOLLOWING:
5. THESE DRAWINGS HAVE BEEN PREPARED BY OR AT THE DIRECTION OF THE UNDERSIGNED AND TO THE BEST OF THE UNDERSIGNED'S KNOWLEDGE, INFORMATION AND BELIEF MEET THE REQUIREMENTS OF THE BUILDING CODE.
6. THE CONTRACTOR IS RESPONSIBLE FOR FILING APPLICATION AND OBTAINING PERMITS FOR SCAFFOLDING, SIDEWALK BRIDGING, AND ANY OTHER CONSTRUCTION EQUIPMENT OR PUBLIC PROTECTIVES REQUIRED TO ENSURE SAFETY OF OPERATION AND THE PUBLIC AS PER NYC CONSTRUCTION CODE, CHAPTER 33, SECTION BC3307.
7. EMERGENCY POWER, IF REQUIRED, UNDER THIS CONTRACT SHALL BE INSTALLED AS PER SECTION 2702.
8. STRUCTURAL STABILITY PLAN ALONG WITH TR-1, AND SITE SAFETY PLANS SHALL BE SUBMITTED BY THE CONTRACTOR FOR CONSTRUCTION PERMITS.
9. FIRE ALARM:
A. BUILDING SHALL BE FULLY SPRINKLERED PER SECTION 903.2.8. IF FILED SEPARATELY, SPRINKLER APPLICATION TO BE FILED PRIOR PERMIT. AUTOMATIC SPRINKLER SYSTEM TO BE INSTALLED THROUGHOUT ENTIRE BUILDING.
B. A STANDPIPE SYSTEM PER SECTION 905 SHALL BE PROVIDED.
C. A FIRE ALARM SYSTEM SHALL BE PROVIDED PER SECTION 907.2.9, AND 907.2.11. SMOKE DETECTORS SHALL BE PROVIDED IN MECHANICAL, EQUIPMENT, ELECTRICAL AND ELEVATOR MACHINE ROOMS.
D. FIRE COMMUNICATION AND COMMAND SHALL BE PER SECTION 403 IN A LOCATION APPROVED BY THE FIRE DEPARTMENT.
E. EMERGENCY POWER LOAD TO COMPLY WITH 403.4.8.
F. THE AUTOMATIC SPRINKLER PROTECTION SHALL BE CONNECTED TO THE FIRE ALARM SYSTEM PER SECTION 907.4.3.1. SMOKE DETECTORS SHALL BE CONNECTED TO THE FIRE ALARM SYSTEM PER 907.2.13
G. STAIR & CORRIDOR VENTILATION SYSTEM IN COMPLIANCE WITH 916.3.1 & 916.3.2.
H. PROVIDE VENTILATION FOR PUBLIC HALLS AND STAIRS PER MDL 36.
I. ELEVATORS SHALL COMPLY WITH SECTION 403.6
J. STAIRWAYS SHALL BE PROVIDED WITH THE REQUIRED DOOR OPERATION BASED ON 403.5.3.
K. SMOKEPROOF ENCLOSURE PER 909.2, 1022.9 SHALL BE PROVIDED.
L. AN ARCS SYSTEM SHALL BE PROVIDED PER 907.2.13.2.

HOUSING MAINTENANCE CODE:

- THE FOLLOWING REPRESENTS A SUMMARY OF THE APPLICABLE PROVISIONS AND REQUIREMENTS OF THE HOUSING MAINTENANCE CODE IN EFFECT AS OF THE DATE OF THIS FILING. THE BUILDING OWNER AND THE CONTRACTOR SHOULD REFER TO THE CODE FOR FURTHER DETAILS OR CLARIFICATION AS REQUIRED.
SUBCHAPTER II
27-2012: THE OCCUPANT OF A DWELLING SHALL MAINTAIN IT IN A CLEAN AND SANITARY CONDITION.
27-2013: THE BUILDING OWNER SHALL MAINTAIN WALLS AND CEILINGS IN PUBLIC AREAS WITH PAINT OR WALLPAPER.
27-2014: WINDOW FRAMES AND SASHES SHALL BE PAINTED WITH ONE COAT OF EXTERIOR PAINT EVERY FIVE YEARS.
27-2015: COURTS AND SHAFTS, WHICH DO NOT OPEN DIRECTLY ONTO A STREET, SHALL BE WHITEWASHED, AND SHALL BE MAINTAINED IN A CLEAN AND PAINTED CONDITION.
27-2016: THE BUILDING OWNER SHALL KEEP THE PREMISES FREE FROM RODENTS AND OTHER INFESTATIONS OF INSECTS OR PESTS.
27-2021: THE BUILDING OWNER SHALL PROVIDE AND MAINTAIN APPROVED FACILITIES FOR COLLECTION OF WASTE.
27-2026: THE BUILDING OWNER SHALL MAINTAIN THE PLUMBING AND DRAINAGE SYSTEM.
27-2027: ROOFS, TERRACES, YARDS, AND OTHER OPEN AREAS SHALL BE PROPERLY PITCHED AND DRAINED TO CARRY STORM WATER INTO THE STREET STORM WATER DRAIN.
27-2028: EACH DWELLING UNIT SHALL BE PROVIDED WITH HEAT FROM A CENTRAL HEATING SYSTEM AT THE MINIMUM TEMPERATURE AND FOR THE HOURS AND DURATION SPECIFIED IN THIS ARTICLE.
27-2029: THE BUILDING TEMPERATURE SHALL BE MAINTAINED IN ACCORDANCE WITH THIS SECTION.
27-2031: HOT WATER SHALL BE SUPPLIED TO EACH UNIT AT A MINIMUM TEMPERATURE OF 120 DEGREES BETWEEN THE HOURS OF SIX A.M. AND MIDNIGHT.
27-2037: EVERY DWELLING UNIT SHALL BE EQUIPPED WITH ELECTRIC LIGHTING.
27-2038: PUBLIC HALLS AND STAIRWAYS SHALL BE EQUIPPED WITH ELECTRIC LIGHTING IN COMPLIANCE WITH THE REQUIREMENTS OF THIS SECTION.
27-2041: ENTRANCE DOORS SHALL BE PROVIDED WITH PEEPHOLES.
27-2042: THE ELEVATOR SHALL BE EQUIPPED WITH A MIRROR FOR SECURITY PURPOSES.
27-2043: EACH DWELLING UNIT SHALL BE EQUIPPED WITH A CHAIN DOOR GUARD AND KEY LOCK WITH A KEY OPERATED DEAD BOLT.
27-2045: EACH DWELLING UNIT SHALL BE EQUIPPED WITH ONE OR MORE APPROVED SMOKE DETECTORS IN COMPLIANCE WITH THIS SECTION AND OTHER APPLICABLE CODE AND REGULATIONS.
27-2047: THE BUILDING SHALL BE PROVIDED WITH APPROVED MAILBOXES.
27-2048: EACH FLOOR SHALL BE POSTED WITH A SIGN WHICH STATES THE NUMBER OF THE FLOOR.
27-2049: SPRINKLERS SHALL BE MAINTAINED AND TESTED IN ACCORDANCE WITH THE REQUIREMENTS OF THIS SECTION.
SUBCHAPTER III
ARTICLE 1: LIGHTING AND VENTILATION OF DWELLING UNITS SHALL COMPLY WITH THIS ARTICLE AND WITH ALL OTHER APPLICABLE CODES AND REGULATIONS.
ARTICLE 2: SANITARY FACILITIES
WATER CLOSETS SHALL BE LOCATED AND CONSTRUCTED IN COMPLIANCE WITH THIS ARTICLE AND WITH ALL OTHER APPLICABLE CODES AND REGULATIONS.
ARTICLE 3: KITCHENS AND KITCHENETTES
27-2070: EVERY DWELLING UNIT SHALL BE PROVIDED WITH A KITCHEN OR KITCHENETTE EQUIPPED WITH A SINK AND COOKING RANGE.
27-2071: EVERY KITCHEN OR KITCHENETTE SHALL BE PROVIDED WITH LIGHTING AND VENTILATION COMPLYING WITH THIS SECTION AND WITH ALL OTHER APPLICABLE CODES AND REGULATIONS.
ARTICLE 4: MINIMUM ROOM SIZES AND OCCUPANCY OF DWELLING UNITS SHALL COMPLY WITH THIS ARTICLE AND WITH ALL OTHER APPLICABLE CODES AND REGULATIONS.
SUBCHAPTER IV
THE BUILDING OWNER SHALL REGISTER THE BUILDING WITH CITY AGENCIES AS REQUIRED BY THIS ARTICLE PRIOR TO OBTAINING A CERTIFICATE OF OCCUPANCY.
GENERAL NOTES
1. ALL DOORS IN 2 HR FIRE RATED PARTITIONS TO BE 1.5 HR FPSC FIRE RATED DOORS. ALL DOORS IN 1 HR FIRE RATED PARTITIONS TO BE 3/4 HR FPSC FIRE RATED DOORS.
2. ALL EGRESS DOORS TO OUTSIDE AT GRADE MEET SIDEWALK ELEVATION FLUSH ACROSS ENTIRE OPENING.
3. ALL GXX, TX, DX AND KX SHAFTS TO BE 2 HR RATED, U.O.N.
4. ALL ROOF PARAPETS OR RAILINGS TO BE 3'-6" MIN. ABOVE FINISHED ROOF U.O.N.
5. 2014 SMOKE / CARBON MONOXIDE DETECTOR NOTES
a. CO/ SMOKE DETECTORS SHALL BE INSTALLED AS REQUIRED BY SECTION 907 AND 908.7.1.1 AND BY LOCAL LAW #7 OF 2004.
b. UNITS SHALL BE EITHER IONIZATION CHAMBER OR PHOTOELECTRIC TYPE.
c. UNITS TO BE HARD WIRED. ALL HARD WIRED CO/ SMOKE DETECTORS WITHIN THE SAME DWELLING UNIT SHALL BE INTERCONNECTED SO THAT THE ACTIVATION OF ONE ALARM OR DETECTOR WILL ACTIVATE ALL ALARMS OR DETECTORS IN THE INDIVIDUAL UNIT.
d. UNITS TO BE APPROVED BY BOARD OF STANDARDS AND APPEALS ACCEPTED TO RULES AND REGULATIONS PROMULGATED BY THE COMMISSIONER OR BE LISTED BY AN ACCEPTABLE TESTING LABORATORY SUCH AS UNDERWRITERS' LAB, NORTHBROOK, ILL. MEA LAB NO. 1-89-L AND UL 2034 STANDARD FOR SINGLE AND MULTIPLE STATION CARBON MONOXIDE DETECTORS, OCTOBER 29, 1996 THROUGH JUNE 2002. CANADIAN STANDARDS ASSOC. ONTARIO, CA, MEA LAB NO. 25-69-L. UNDERWRITERS' LAB OF CANADA, MEA LAB NO. 81-80-L.
e. PRIMARY POWER SHALL BE RECEIVED FROM A DEDICATED BRANCH CIRCUIT OR THE UNSWITCHED PORTION OF A BRANCH CIRCUIT ALSO USED FOR POWER AND LIGHTING, AND SHALL BE EQUIPPED WITH A BATTERY BACKUP. SMOKE ALARMS SHALL EMIT A SIGNAL WHEN BATTERIES ARE LOW. WIRING SHALL BE PERMANENT AND WITHOUT A DISCONNECTING SWITCH OTHER THAN AS REQUIRED FOR OVER-CURRENT PROTECTION.
f. UNITS SHALL BE INSTALLED IN AREAS DESIGNATED ON PLANS. THEY SHALL BE LOCATED ON THE CEILING OR WALL OUTSIDE OF EACH ROOM USED FOR SLEEPING PURPOSES WITHIN 12 FEET FROM THE DOOR TO SUCH ROOM AND IN EACH ROOM USED FOR SLEEPING PURPOSES. THEY SHALL BE LOCATED IN EACH STORY WITHIN A DWELLING UNIT.
g. CEILING MOUNT - CLOSEST EDGE OF UNIT SHALL BE A MINIMUM OF 4" FROM ANY WALLS.
h. WALL MOUNT - CLOSEST EDGE SHALL BE A MINIMUM OF 4" AND A MAXIMUM OF 12" FROM THE CEILING.
i. SMOKE ALARMS SHALL BE PROVIDED WITH THE CAPABILITY TO SUPPORT VISIBLE ALARM NOTIFICATION APPLIANCES WITH ICC/ANSI 117.1.

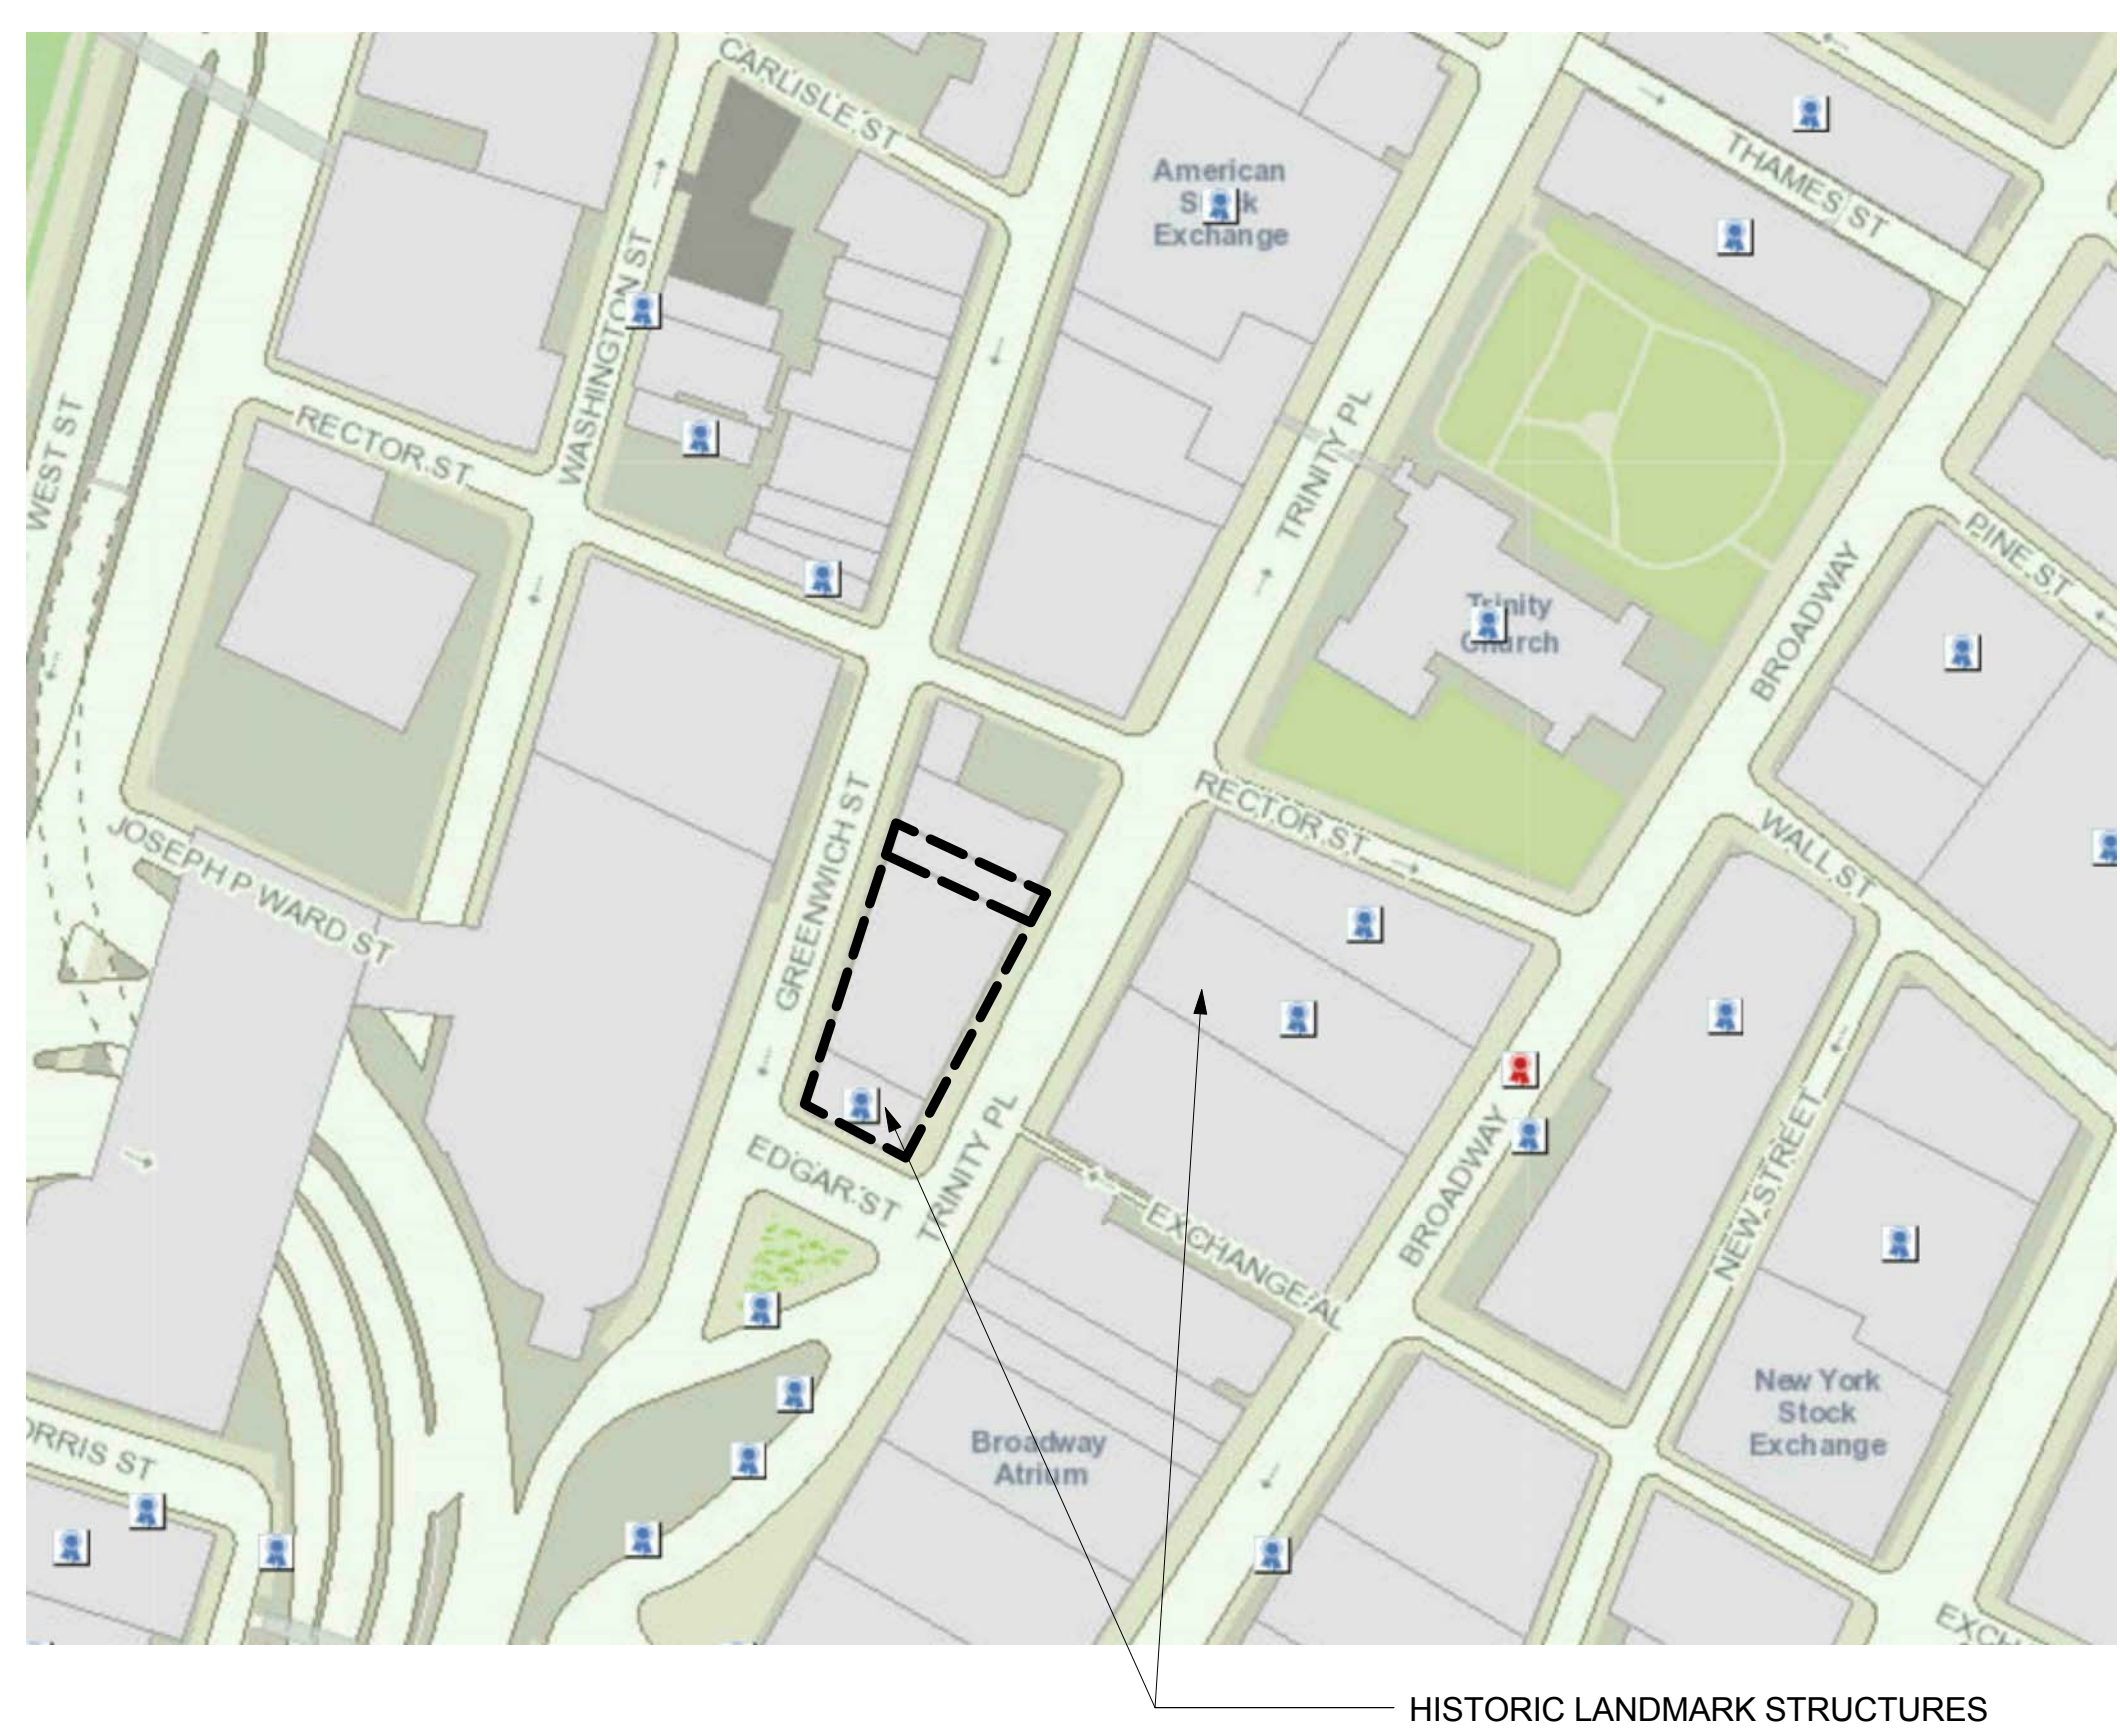

PROJECT SITE INCLUDES HISTORIC LANDMARK STRUCTURE AND TFPN 10/88 APPLIES. LANDMARK STRUCTURE SHALL BE MONITORED DURING THE CONSTRUCTION

LPC MAP

GENERAL INFORMATION
ADDRESS: 42 TRINITY PLACE NEW YORK, NY
BLOCK: 19 LOT: 11 & 13 WITH AIR RIGHTS FROM LOT 18
FIRE DISTRICT: BOROUGH OF MANHATTAN 2014 BUILDING CODE
PROPOSED WORK UNDER: RESIDENTIAL, COMMERCIAL, COMMUNITY FACILITY
PROPOSED USE GROUP: CLASS 1-A, 3 HOUR PROTECTED, FULLY SPRINKLERED
PROPOSED OCCUPANCY GROUP: 6 RETAIL, 3 SCHOOL
ALLOWABLE BUILDING AREA AND HEIGHT (PER BC TABLE 503)
CLASS 1A AREA: UNLIMITED PERMITTED: UNLIMITED PROPOSED: 233,220 SF
HEIGHT/STORIES: UNLIMITED CELLAR + GROUND FL + 7 SCHOOL, STORES + 2 MECHANICAL FLOORS 27 RESIDENTIAL STORIES + ROOF (MECH/EIM BULKHEAD) 503'-2" TO ROOF, 509'-2" TO TOP OF BULKHEAD PARAPET
THIS PROJECT SITE IS NOT IN A FLOOD ZONE AS PER FIRM NUMBER 360497 0184 F.
BUILDING SEISMIC SEPARATIONS HAVE BEEN PROVIDED IN ACCORDANCE TO 2014 NEW YORK BUILDING CODE, CHAPTER BC 1613.7. 2' SEISMIC SEPARATION REQUIRED.
THE PROJECT WILL COMPLY WITH RODENT PROOFING REQUIREMENT PER 2014 NEW YORK CITY BUILDING CODE APPENDIX F.

Table with 3 columns: OCCUPANCY, FIRE SEPARATION, FIRE RESISTANCE RATING REQUIRED. Rows include Residential, Mech, Community Facility School, Commercial, Fire Pump Room, Laundry Room, and School.

Table with 4 columns: OCCUPANCY, VERTICAL EXITS & EXIT PASSAGEWAYS, EXIT ACCESS CORRIDORS & OTHER EXITWAYS, ROOMS & ENCLOSED SPACES. Rows include R-2, E, B, M.

FIRE RESISTANCE RATING REQUIREMENTS FOR BUILDING ELEMENTS (PER TABLE 601 & 602) CONSTRUCTION CLASSIFICATION: TYPE 1-B NON COMBUSTIBLE CONSTRUCTION

Table with 3 columns: BUILDING ELEMENT, RATING IN HOURS REQUIRED, RATING IN HOURS PROVIDED. Rows include Structural Frame, Bearing Walls, Nonbearing Walls, Exterior Walls, Roof Construction, and Floor Construction.

TYPICAL DRYWALL PARTITION ASSEMBLIES:

Table with 2 columns: PARTITION TYPE, ASSEMBLY DESCRIPTION. Rows include Non-rated Partition, One Hour Rated Partition, Two Hour Rated Partition, and Two Hour Rated Shaftwall.

SEE FLOOR PLANS AND PARTITION WALL TYPE DWG (A-004) FOR SPECIFIC DETAILS. GYPSUM WALLBOARD TO HAVE BSA APPROVAL. SHEETROCK INTERIOR: BSA No 486-39-5M, BSA No 1226-65-5M. SHEETROCK FIRECODE "C".

THE DESIGN, DETAILS, AND NOTES INCLUDED HERE IN ARE IN COMPLIANCE WITH LOCAL LAW 1798 SECTION 27-560, R25-6, AND RS 10-5C.

MATERIAL KEYING LEGEND:



SAFETY NOTES

- 1. STRUCTURAL: CONTRACTOR TO PROVIDE ADEQUATE TEMPORARY BRACING AND SHORING WHEREVER ANY STRUCTURAL WORK IS INVOLVED.
2. FIRE SAFETY: ALL BUILDING MATERIALS STORED AT CONSTRUCTION AND/OR IN ANY AREA OF THE BUILDING ARE TO BE SECURED IN A LOCKED AREA, ACCESS TO SUCH AREAS TO BE CONTROLLED BY OWNER AND/OR CONTRACTOR.
3. DUST CONTROL: DEBRIS, DIRT, AND DUST TO BE KEPT TO A MINIMUM, AND BE CONFINED TO THE IMMEDIATE CONSTRUCTION AREA, AND TO BE CLEANED UP AND CLEARED FROM BUILDING PERIODICALLY TO AVOID EXCESSIVE ACCUMULATION.
4. NOISE AFTER HOURS: CONSTRUCTION OPERATIONS WILL BE CONFINED TO NORMAL WORKING HOURS: 7:00 AM TO 6:00 PM, MONDAYS THROUGH FRIDAYS, EXCEPT LEGAL HOLIDAYS AND PRIOR AUTHORIZED OVERTIME OR PREMIUM TIME WORK. AUTHORIZATION MUST BE REQUESTED IN WRITING AT LEAST 72 HOURS BEFORE SUCH WORK IS TO COMMENCE.

MULTIPLE DWELLING LAW

GENERAL PROVISIONS

- 1. LIGHTING AND VENTILATION OF ROOMS SHALL BE AS PER SECTION 30, MDL.
2. SIZE OF ROOMS SHALL BE AS PER SECTION 51, MDL.
3. BALCONIES SHALL BE AS PER SECTION 32, MDL.
4. BUILDING ENTRANCE DOORS AND LIGHTS SHALL BE AS PER SECTION 35, MDL.
5. WINDOWS AND SKYLIGHTS FOR PUBLIC HALLS AND STAIRS SHALL BE AS PER SECTION 36, MDL.
6. ENTRANCE HALLS TO BE AS PER SECTION 50, MDL.
7. ALL SHAFTS, ELEVATORS AND DUMBWAITERS SHALL BE AS PER SECTION 51, MDL.
8. MIRRORS IN SELF-SERVICE ELEVATORS SHALL BE AS PER SECTION 51-B, MDL.
9. STAIRS SHALL BE AS PER SECTION 52, MDL.
10. WAINSCOTING SHALL BE AS PER SECTION 55, MDL.
11. MAIL RECEPTACLES SHALL BE AS PER SECTION 57, MDL.
12. ALL INCOMBUSTIBLE MATERIALS SHALL BE AS PER SECTION 58, MDL.
13. PARAPETS AND GUARD RAILING SHALL BE AS PER SECTION 62, MDL.
14. SUB-CURB JESSES SHALL BE AS PER SECTION 63, MDL.
15. LIGHTING, GAS METERS, GAS AND OIL APPLIANCES SHALL BE AS PER SECTION 76, MDL.
16. BOILER ROOMS SHALL BE AS PER SECTION 65, MDL.
17. WATER SUPPLY SHALL BE AS PER SECTION 75, MDL.
18. WATER CLOSET AND BATH ACCOMMODATIONS SHALL BE AS PER SECTION 76, MDL.
19. PLUMBING AND DRAINAGE SHALL BE AS PER SECTION 77, MDL.
20. REPAIRS SHALL BE MADE AS PER SECTION 79, MDL.
21. HEAT SHALL BE PROVIDED AS PER SECTION 79, MDL.
22. CLEANLINESS SHALL BE AS PER SECTION 80, MDL.
23. RECEPTACLES FOR WASTE MATTER SHALL BE AS PER SECTION 81, MDL.
24. PRIVACY SHALL BE AS PER SECTION 62, MDL.
25. JANITORIAL SERVICES SHALL BE AS PER SECTION 83, MDL.
26. CONSTRUCTION STANDARDS FOR THE CONTROL OF NOISE SHALL BE AS PER SECTION 84, MDL.

PLUMBING AND DRAINAGE NOTES

- 1. ALL PLUMBING WORK SHALL BE PERFORMED BY A LICENSED MASTER PLUMBER IN ACCORDANCE WITH N.Y.C. BUILDING & PLUMBING CODES.
2. THE CONTRACTOR SHALL BE RESPONSIBLE FOR DAMAGE TO PIPING OCCURRING DURING CONSTRUCTION AND AFTER THE TESTING HAS BEEN COMPLETED.
3. ROOF DRAIN WORK SHALL COMPLY WITH PC 1105 OF THE BUILDING CODE.

TFPN 10/88 Project Site included Historic Landmark Structure and TFPN 10/88 applies. Landmark Structure shall be monitored during the construction.

NATURAL LIGHT & VENTILATION NOTES

- 1. 1203.4.1.2 - HABITABLE SPACES. ALL HABITABLE SPACES SHALL BE PROVIDED WITH NATURAL VENTILATION IN ACCORDANCE WITH SECTION 1203.4.1.2. OPENINGS PROVIDED REQUIRED NATURAL VENTILATION TO HABITABLE SPACES SHALL BE WINDOWS AND/OR GLAZED DOORS.
2. 1203.4.1.2.1 - MINIMUM OPENING. THE MINIMUM OPENABLE AREA TO THE OUTDOORS SHALL BE 5 PERCENT OF THE FLOOR AREA OF THE HABITABLE SPACE BEING VENTILATED. EVERY OPENING PROVIDING REQUIRED NATURAL VENTILATION SHALL BE AT LEAST 12 SQUARE FEET OF GLAZED AREA, PROVIDING A MINIMUM OF 6 SQUARE FEET OF OPENABLE AREA.
3. 1205.2 - NATURAL LIGHT. EVERY OPENING PROVIDING REQUIRED NATURAL LIGHT SHALL BE LOCATED SO AS TO PROPERLY ILLUMINATE ALL PORTIONS OF THE ROOM. PROVIDING REQUIRED NATURAL LIGHT SHALL BE WINDOWS AND/OR GLAZED DOORS.
4. 1205.2.1 - MINIMUM OPENING. THE MINIMUM NET GLAZED AREA SHALL NOT BE LESS THAN 10 PERCENT OF THE FLOOR AREA OF THE ROOM SERVED. EVERY OPENING PROVIDING REQUIRED NATURAL LIGHT SHALL BE AT LEAST 12 SQUARE FEET OF GLAZED AREA.
5. ROOM INDICATED ON THE FLOOR PLANS REPRESENT THE MOST RESTRICTIVE VENTILATING CONDITION. THE LARGEST ROOMS WITH THE LARGEST AREA OF VENTILATION OPENINGS, ROOMS AREAS ARE NOTED, COMPARED TO SIZE OF VENTILATION OPENINGS.

DOB NOTES.

42 TRINITY PLACE

42 TRINITY PLACE | NEW YORK, NY

DOB NOTES

Project No: 15528, Date: 06/23/16, Scale: 1/4" = 1'-0", Sheet of. Includes FFXOWLE logo and a professional seal for a Licensed Architect.







V  
U  
T  
S  
R  
Q  
P  
N  
M  
L  
K  
J  
H  
G  
F  
E  
D  
C  
B  
A

MATERIAL KEYING LEGEND:

DOE SUBMISSION 08.08.2016

NO. REVISIONS | SUBMISSIONS DATE

**FX FOWLE**

FX FOWLE ARCHITECTS, LLP | 22 WEST 16TH STREET NEW YORK, NY 10011 | 212.627.1001 | 212.463.8716 | WWW.FXFOWLE.COM

**TRINITY PLACE HOLDINGS**  
717 Fifth Avenue, Suite 1303, New York, NY 10022 212-255-2191

**DESIMONE CONSULTING ENGINEERS**  
16 West 18th Street, 10th Floor, New York, NY 10011 212-532-2211

**DAGHER ENGINEERING, PLLC**  
29 Broadway New York, NY 10006 212-483-2591

**LANGAN ENGINEERING**  
21 West 16th Street, New York, NY 10011 212-479-5400

**DEBORAH BERKE PARTNERS**  
225 Fifth Avenue, 18th Floor, New York, NY 10001 212-239-0211

**VAN DEUSEN & ASSOCIATES (VDA)**  
120 Eagle Rock Avenue, Suite 315, East Hanover, NJ 10001 973-994-8220

**STANTEC**  
50 West 25th Street, 8th Floor, New York, NY 10010 212-366-5600

**THORNTON TOMASETTI**  
51 Madison Avenue, New York, NY 10010 917-661-7600

**EREMOS LLC**  
1270 Broadway, Suite 202, New York, NY 10001 212-658-1044

**LERCH BATES, INC.**  
1400 Broadway, Suite 1903, New York, NY 10018 973-763-3222

**STEVEN WINTERS ASSOCIATES, INC.**  
41 Franklin Street, Meriden, CT 06044 203-637-0200

**ONE LUX STUDIO**  
158 West 25th Street, 10th Floor, New York, NY 10001 212-201-5790

**42 TRINITY PLACE**  
42 TRINITY PLACE | NEW YORK, NY

DRAWING TITLE:  
**CODE ANALYSIS**

Draw: [Signature] Project No.: 15028  
 Auth: [Signature] Checked: [Signature] Cas File:  
 Checker: [Signature] Drawing No.:  
 Date: 08/05/16  
 Scale: **A-061.00**  
 Sheet of

Seal: [Professional Engineer Seal]

© 2015 FXFOWLE ARCHITECTS, LLP | ALL RIGHTS RESERVED

**NYC PLUMBING CODE TABLE 403.1**

Class.	Occ.	Water Closets & Urinals			Lavatories	Drinking Fountains	Service Sinks
		Women	Men	Unisex			
Assembly A-3	1 per 35	first 210	1/70 occ	first 210	1/200 occupants	1 per 500	1 sink
	1 per 65	remainder above 210	1/125 occ	remainder above 210			
Educational E	1/50 occ		1/50 occ		1/50 occupants	1 per 100	1 sink

Notes:  
 403.3.2 Facilities must be located within one floor, w/ travel distance not to exceed 500 feet.  
 Minimum Plumbing Fixture Count Required by NY-SCA:  
 Staff fixtures: 1 WC/15 staff (exclude kitchen, custodial, health instructor, medical suite, and Principal's office.) Total fixtures must also satisfy NYC Plumbing Code.  
 Misc. Req'ns:  
 a. Population to be calculated based on net floor area allowance per NYC BC (eg. 20sf/student for classrooms)  
 b. Urinals may be substituted for max 50% of WC  
 c. Cafeterias must have min 3 WC's per gender  
 d. Fixture count shall comply with 2014 NYC Building/Plumbing Code

	E - REQUIRED (NYC 2014 Plumbing Code)	A3 - REQUIRED (NYC 2014 Plumbing Code)	TOTAL REQUIRED	PROVIDED	NOTE
Water closets: male	402 OCC./50 = 9	189 OCC./70 = 3 WC	9 + 3 = 12	12	In compliance
Water closets: female	402 OCC./50 = 9	189 OCC./70 = 3 WC	9 + 6 = 15	15	In compliance
Lavatories/ Gender	402 OCC./50 = 9	189 OCC./70 = 1 LAV.	9 + 1 = 10 LAV	11 & 13	In compliance
Drinking Fountains	804 OCC./100 = 8	377 OCC./500 = 1 DF	9 + 1 = 10 DF	16	In compliance

FLOOR	OCCUPANT LOAD			PROVIDED FIXTURES				D.F.
	E	A-3	A-3	WC	LAV	DF	DF	
Floor 1	2	-	-	0	0	0	0	0
Floor 2	164	-	-	5	5	0	0	0
Floor 3	58	-	-	1	1	0	0	0
Floor 4	297	-	-	1	1	0	0	2
Floor 5	63	-	-	1	1	0	0	0
Floor 6	67	240	-	0	0	0	0	0
Floor 7	123	-	-	0	0	0	0	0
Floor 8	30	137	-	1	1	0	0	2
TOTAL	804	377	-	0	0	0	0	0
Ea Gender	402	189	-	4	4	3	3	2
				2	2	0	0	4
				3	2	0	0	2
				2	2	0	0	2
				3	2	0	0	2
				5	3	0	0	2
				8	8	0	0	16
				12	11	0	0	16
				15	13	0	0	16

Note:  
 1. Floor 2 provides fixtures to Pre-K and K classrooms per Health code  
 2. Unisex bathroom noted, but not used toward satisfying code requirement fixtures

INCIDENTAL TO R2	NET AREA	OCCUPANCY	PLUMBING FIXTURES PROVIDED
CELLAR			1 WC & 1 LAV. PROVIDED
RES. STORAGE	831 SF	3 (300 SF/OCC.)	
BIKE STORAGE	491 SF	2 (300 SF/OCC.)	
STAFF ROOM	183 SF	1 (200 SF/OCC.)	
LAUNDRY	178 SF	2 (100 SF/OCC.)	
GROUND FLOOR			
LOBBY	855 SF	5 (200 SF/OCC.)	
PACKAGE ROOM	241 SF	2 (200 SF/OCC.)	

ACC. TO R2	NET AREA	OCCUPANCY	PLUMBING FIXTURES PROVIDED
9TH FLOOR TERRACE	1,041 SF	69 (15 SF/OCC.)	1 WC & 1 LAV. PROVIDED
36TH FLOOR FITNESS	1,264 SF	26 (50 SF/OCC.)	1 WC & 1 LAV. PROVIDED
37TH FLOOR			1 WC & 1 LAV. PROVIDED
LOUNGE	990 SF	66 (15 SF/OCC.)	
EVENT SPACE	447 SF	30 (15 SF/OCC.)	
KID'S ROOM	284 SF	19 (15 SF/OCC.)	
38TH FLOOR TERRACE	552 SF	37 (15 SF/OCC.)	2 WC & 2 LAV. PROVIDED
	139 SF	37 (15 SF/OCC.)	
	229 SF	15 (15 SF/OCC.)	
	166 SF	11 (15 SF/OCC.)	


A11 PLUMBING FIXTURE COUNT-RESIDENTIAL

A16 PLUMBING FIXTURE COUNT-SCHOOL



CONSTRUCTION CLASSIFICATION (PER TABLE 601)	
1-A	NON-COMBUSTIBLE
	FULLY SPRINKLERED

- CODE COMPLIANCE NOTES**
- FOR INDIVIDUAL ROOM CALCULATION AND TOTAL GROSS WITHIN UNITS SEE FLOOR PLAN.
  - ALL HABITABLE ROOMS ARE IN COMPLIANCE WITH CODE REQUIREMENTS FOR NATURAL VENTILATION AND TRANSMITTABLE LIGHT.
  - ALL KITCHENS AND BATHROOMS ARE ADAPTABLE. REFER TO DRAWING A-300 FOR MORE INFORMATION.
  - PER 1018.4 IN OCCUPANCIES IN GROUP R-2, THE DEAD END IN A CORRIDOR SHALL NOT EXCEED 40FT. HOWEVER, WHERE THE CORRIDORS ARE COMPLETELY ENCLOSED IN CONSTRUCTION HAVING A FIRE-RESISTANCE RATINGS OF 1 1/2 HOURS, THE LENGTH OF DEADEND CORRIDOR SHALL NOT EXCEED 80FT.
  - FOYER IS IN COMPLIANCE WITH SECTION 31 (5b) OF THE NY STATE MULTIPLE DWELLING LAW SECTION 31 (5b) EVERY ROOM IN SUCH APARTMENT EXCEEDS IN AREA THE MINIMUM REQUIRED AREA OF SUCH ROOM BY MORE THAN TWENTY PERCENT AND THE FLOOR AREA OF SUCH FOYER DOES NOT EXCEED TWENTY PERCENT OF THE FLOOR AREA OF SUCH APARTMENT.
  - HARDWARE CARBON MONOXIDE DETECTORS SHALL COMPLY WITH BC 907 AND BE INSTALLED IN ACCORDANCE WITH BC 907. THEY SHALL BE PROVIDED IN EVERY BEDROOM AND WITHIN FIFTEEN FEET OF THE PRIMARY ENTRANCE TO EACH BEDROOM.

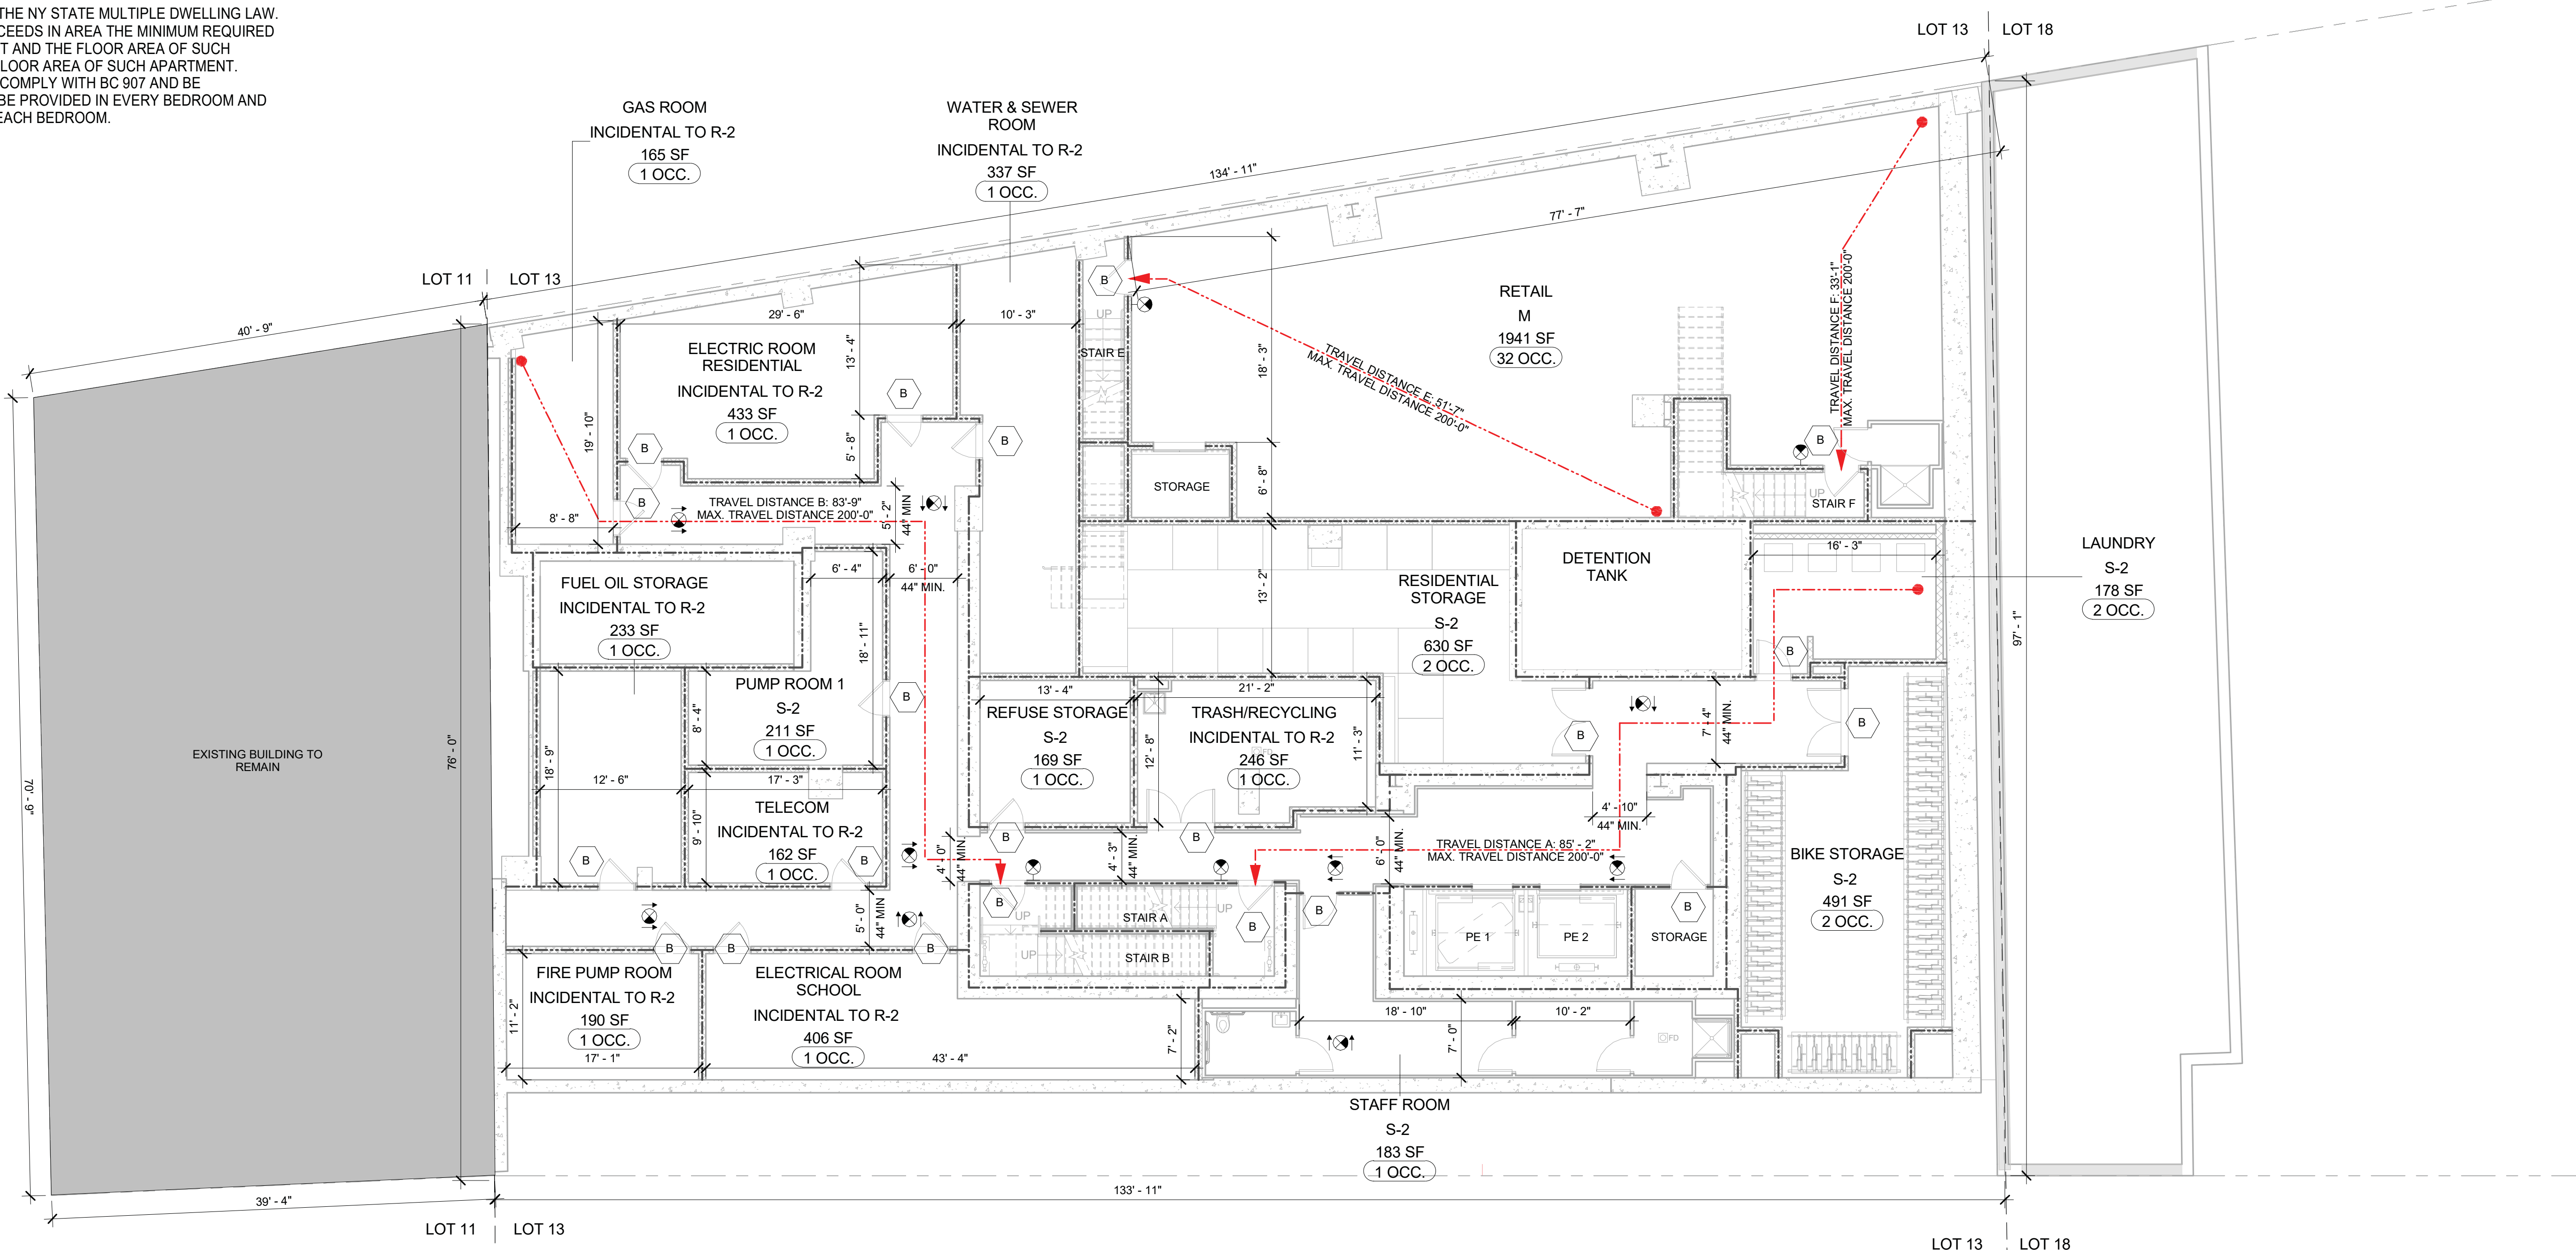

- MATERIAL KEYING LEGEND:**
- 3 HOUR FIRE-RATED WALL, U.O.N.
  - 2 HOUR FIRE-RATED WALL, U.O.N.
  - 1 HOUR FIRE-RATED WALL, U.O.N.
  - ACTUAL TRAVEL DISTANCE
  - CEILING MOUNTED EXIT SIGN
  - WALL MOUNTED EXIT SIGN
  - DOOR LABEL
  - FIRE-PROTECTION RATINGS:
    - B - CLASS B: 1 1/2 HOUR FPSC
    - C - CLASS C: 3/4 HOUR FPSC
    - NR - NON - RATED
  - ROOM No
  - ROOM No
  - R-1- OCCUPANCY GROUP
  - SF
  - # OCC. OCCUPANCY LOAD

**CODE COMPLIANCE RESIDENTIAL**

EGRESS DATA CELLAR - RESIDENTIAL			
Type	EXIT ROUTE	DISTANCE	
01 Start	Path of Travel A	12' - 9"	
02 Middle	Path of Travel A	11' - 3"	
02 Middle	Path of Travel A	32' - 4"	
02 Middle	Path of Travel A	13' - 8"	
02 Middle	Path of Travel A	11' - 10"	
03 End	Path of Travel A	3' - 4"	
Path of Travel A: 6		85' - 2"	
01 Start	Path of Travel B	15' - 10"	
02 Middle	Path of Travel B	28' - 10"	
02 Middle	Path of Travel B	30' - 0"	
02 Middle	Path of Travel B	6' - 9"	
03 End	Path of Travel B	2' - 4"	
Path of Travel B: 5		83' - 9"	

**OCCUPANCY LOAD @ CELLAR (PER TABLE 1004.1.1) - RESIDENTIAL**

OCCUPANCY GROUP	TOTAL GROSS (SF)	SQ. FT./OCC.	TOTAL OCCUPANCY
TELECOM	162 SF	300	1 OCC.
ELECTRIC ROOM RESIDENTIAL	433 SF	300	1 OCC.
GAS ROOM	165 SF	300	1 OCC.
TRASH/RECYCLING	246 SF	300	1 OCC.
WATER & SEWER ROOM	337 SF	300	1 OCC.
FUEL OIL STORAGE	233 SF	300	1 OCC.
ELECTRICAL ROOM SCHOOL	406 SF	300	1 OCC.
FIRE PUMP ROOM	190 SF	300	1 OCC.
INCIDENTAL TO R-2 TOTAL LOAD =	2,172 SF		8 OCC.
REFUSE STORAGE	169 SF	300	1 OCC.
RESIDENTIAL STORAGE	630 SF	300	2 OCC.
LAUNDRY	178 SF	100	2 OCC.
PUMP ROOM 1	211 SF	300	1 OCC.
STAFF ROOM	183 SF	200	1 OCC.
BIKE STORAGE	491 SF	300	2 OCC.
S-2 TOTAL LOAD =	1,862 SF		9 OCC.
CELLAR RESIDENTIAL TOTAL OCCUPANT LOAD =			17 OCC.

**OCCUPANCY GROUP ACC. TO R-2, S-2 AND INCIDENTAL TO R-2 EXIT ACCESS TRAVEL DISTANCE (PER TABLE 1016.1)**

OCCUPANCY GROUP	MAX. TRAVEL DIST.	CAPACITY (PER SECTION 1005.1)				CORRIDORS REQUIRED (PER 1018)			CORRIDORS PROVIDED		
		SPRINKLERED	DRS. TO OUTDOORS	ALL OTHER DRS.	STAIRS	MIN. WIDTH	MAX. DEAD END	WIDTH	DEAD END	WIDTH	DEAD END
ACC. TO R-2	200 FT.	0.2	0.2	0.3	0.3	44 IN.	80 FT. *	4'-1"	---	---	---
S-2	200 FT.	0.2	0.2	0.3	0.3	44 IN.	80 FT. *	4'-4"	---	---	---
INCIDENTAL TO R-2	200 FT.	0.2	0.2	0.3	0.3	44 IN.	80 FT. *	4'-0"	---	---	---

\*SEE COMPLIANCE NOTE 4

	FIRE RATING	WIDTH	REQUIRED MIN. WIDTH (PER 1009.1)	STAIR/DOOR CAPACITY (PER SECTION 1005.1)	PROPOSED EGRESS LOAD
STAIR A	STAIR	2 HR	45 IN.	44 IN.	45"W / 0.3 = 150
	DOOR	1 1/2 HR	36 IN.	32 IN.	36" Total (33.5" Clear) 33.5' / 0.2 = 167
STAIR B	STAIR	2 HR	45 IN.	44 IN.	45"W / 0.3 = 150
	DOOR	1 1/2 HR	36 IN.	32 IN.	36" Total (33.5" Clear) 33.5' / 0.2 = 167

**A1 CELLAR FLOOR EGRESS PLAN**

1/8" = 1'-0"

**CODE COMPLIANCE RETAIL**

EGRESS DATA CELLAR - RETAIL		
Type	EXIT ROUTE	DISTANCE
01 Start	Path of Travel E	48' - 1"
03 End	Path of Travel E	3' - 6"
Path of Travel E: 2		51' - 7"
01 Start	Path of Travel F	13' - 6"
02 Middle	Path of Travel F	16' - 7"
03 End	Path of Travel F	3' - 0"
Path of Travel F: 3		33' - 1"

**OCCUPANCY LOAD @ CELLAR (PER TABLE 1004.1.1) - RETAIL**

OCCUPANCY GROUP	TOTAL GROSS (SF)	SQ. FT./OCC.	TOTAL OCCUPANCY
RETAIL	1,941 SF	60	32 OCC.
MERCANTILE TOTAL LOAD =			32 OCC.
CELLAR MERCANTILE TOTAL OCCUPANT LOAD =			32 OCC.

**OCCUPANCY GROUP MERCANTILE EXIT ACCESS TRAVEL DISTANCE (PER TABLE 1016.1)**

OCCUPANCY GROUP	MAX. TRAVEL DIST.	CAPACITY (PER SECTION 1005.1)				CORRIDORS REQUIRED (PER 1018)			CORRIDORS PROVIDED		
		SPRINKLERED	DRS. TO OUTDOORS	ALL OTHER DRS.	STAIRS	MIN. WIDTH	MAX. DEAD END	WIDTH	DEAD END	WIDTH	DEAD END
M	200 FT.	0.2	0.2	0.3	0.3	44 IN.	80 FT. *	---	---	---	---

\*SEE COMPLIANCE NOTE 4

	FIRE RATING	WIDTH	REQUIRED MIN. WIDTH (PER 1009.1)	STAIR/DOOR CAPACITY (PER SECTION 1005.1)	PROPOSED EGRESS LOAD
STAIR E	STAIR	2 HR	44 IN.	44 IN.	44"W / 0.3 = 147
	DOOR	1 1/2 HR	36 IN.	32 IN.	36" Total (33.5" Clear) 33.5' / 0.2 = 167
STAIR F	STAIR	2 HR	48 IN.	44 IN.	48"W / 0.3 = 160
	DOOR	1 1/2 HR	36 IN.	32 IN.	36" Total (33.5" Clear) 33.5' / 0.2 = 167

DOB SUBMISSION 06.08.2016

NO. REVISIONS | SUBMISSIONS DATE



- TRINITY PLACE HOLDINGS  
717 Fifth Avenue, Suite 1003, New York, NY 10022 212-235-2131
- DESIMONE CONSULTING ENGINEERS  
18 West 18th Street, 10th Floor, New York, NY 10011 212-532-2211
- LANGAN ENGINEERING  
21 Penn Plaza, New York, NY 10001 212-479-9500
- DEBORAH BERKE PARTNERS  
220 Fifth Avenue, 7th Floor, New York, NY 10001 212-229-0211
- VAN DEUSEN & ASSOCIATES (VDA)  
125 East 85th Street, Suite 110, East River, NY 10001 973-694-8220
- STANTEC  
50 West 23rd Street, 8th Floor, NY 10010 212-368-9000
- THORNTON TOMASETTI  
51 Madison Avenue, New York, NY 10010 917-661-7800
- EREMOS LLC  
1213 Broadway, Suite 202, New York, NY 10001 212-658-1944
- LERCH BATES, INC.  
1400 Broadway, Suite 305, New York, NY 10018 973-763-3222
- STEVEN WINTERS ASSOCIATES, INC.  
61 Washington Street, Norwalk, CT 06854 203-857-0200
- ONE LUX STUDIO  
100 West 20th Street, 10th Floor, New York, NY 10011 212-201-5790

**42 TRINITY PLACE**  
42 TRINITY PLACE | NEW YORK, NY

**CELLAR FLOOR EGRESS PLAN**

Scale: 1/8" = 1'-0"

Date: 10/16/15

Scale: 1/8" = 1'-0"

Sheet of



**A-062.00**

© 2015 FX FOWLE ARCHITECTS, LLP | ALL RIGHTS RESERVED




CONSTRUCTION CLASSIFICATION (PER TABLE 601)	
1-A	NON-COMBUSTIBLE FULLY SPRINKLERED

- CODE COMPLIANCE NOTES**
- FOR INDIVIDUAL ROOM CALCULATION AND TOTAL GROSS WITHIN UNITS SEE FLOOR PLAN.
  - ALL HABITABLE ROOMS ARE IN COMPLIANCE WITH CODE REQUIREMENTS FOR NATURAL VENTILATION AND TRANSMITTABLE LIGHT.
  - ALL KITCHENS AND BATHROOMS ARE ADAPTABLE. REFER TO DRAWING A-300 FOR MORE INFORMATION.
  - PER 1018.4 IN OCCUPANCIES IN GROUP R-2, THE DEAD-END IN A CORRIDOR SHALL NOT EXCEED 40 FT. HOWEVER, WHERE THE CORRIDORS ARE COMPLETELY ENCLOSED IN CONSTRUCTION HAVING A FIRE-RESISTANCE RATING OF 1 1/2 HOURS, THE LENGTH OF DEAD-END CORRIDOR SHALL NOT EXCEED 80 FT.
  - FOYER IS IN COMPLIANCE WITH SECTION 31 (5b) OF THE NY STATE MULTIPLE DWELLING LAW, SECTION 31 (5b) EVERY ROOM IN SUCH APARTMENT EXCEEDS IN AREA THE MINIMUM REQUIRED AREA OF SUCH ROOM BY MORE THAN TWENTY PERCENT AND THE FLOOR AREA OF SUCH FOYER DOES NOT EXCEED TWENTY PERCENT OF THE FLOOR AREA OF EACH APARTMENT.
  - HARDWARE CARBON MONOXIDE DETECTORS SHALL COMPLY WITH BC 907 AND BE INSTALLED IN ACCORDANCE WITH BC 907. THEY SHALL BE PROVIDED IN EVERY BEDROOM AND WITHIN FIFTEEN FEET OF THE PRIMARY ENTRANCE TO EACH BEDROOM.

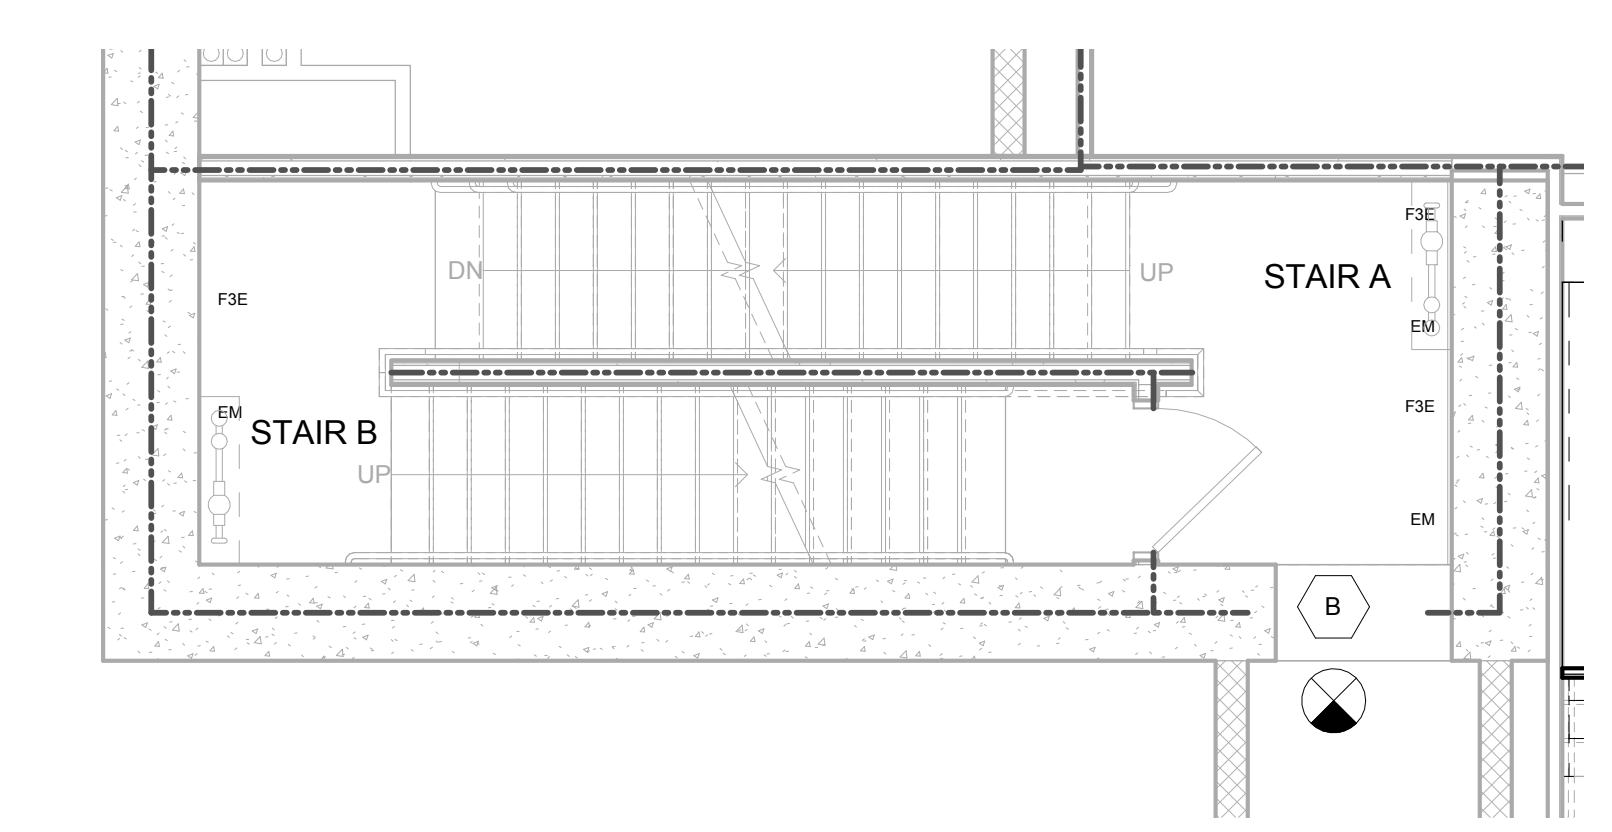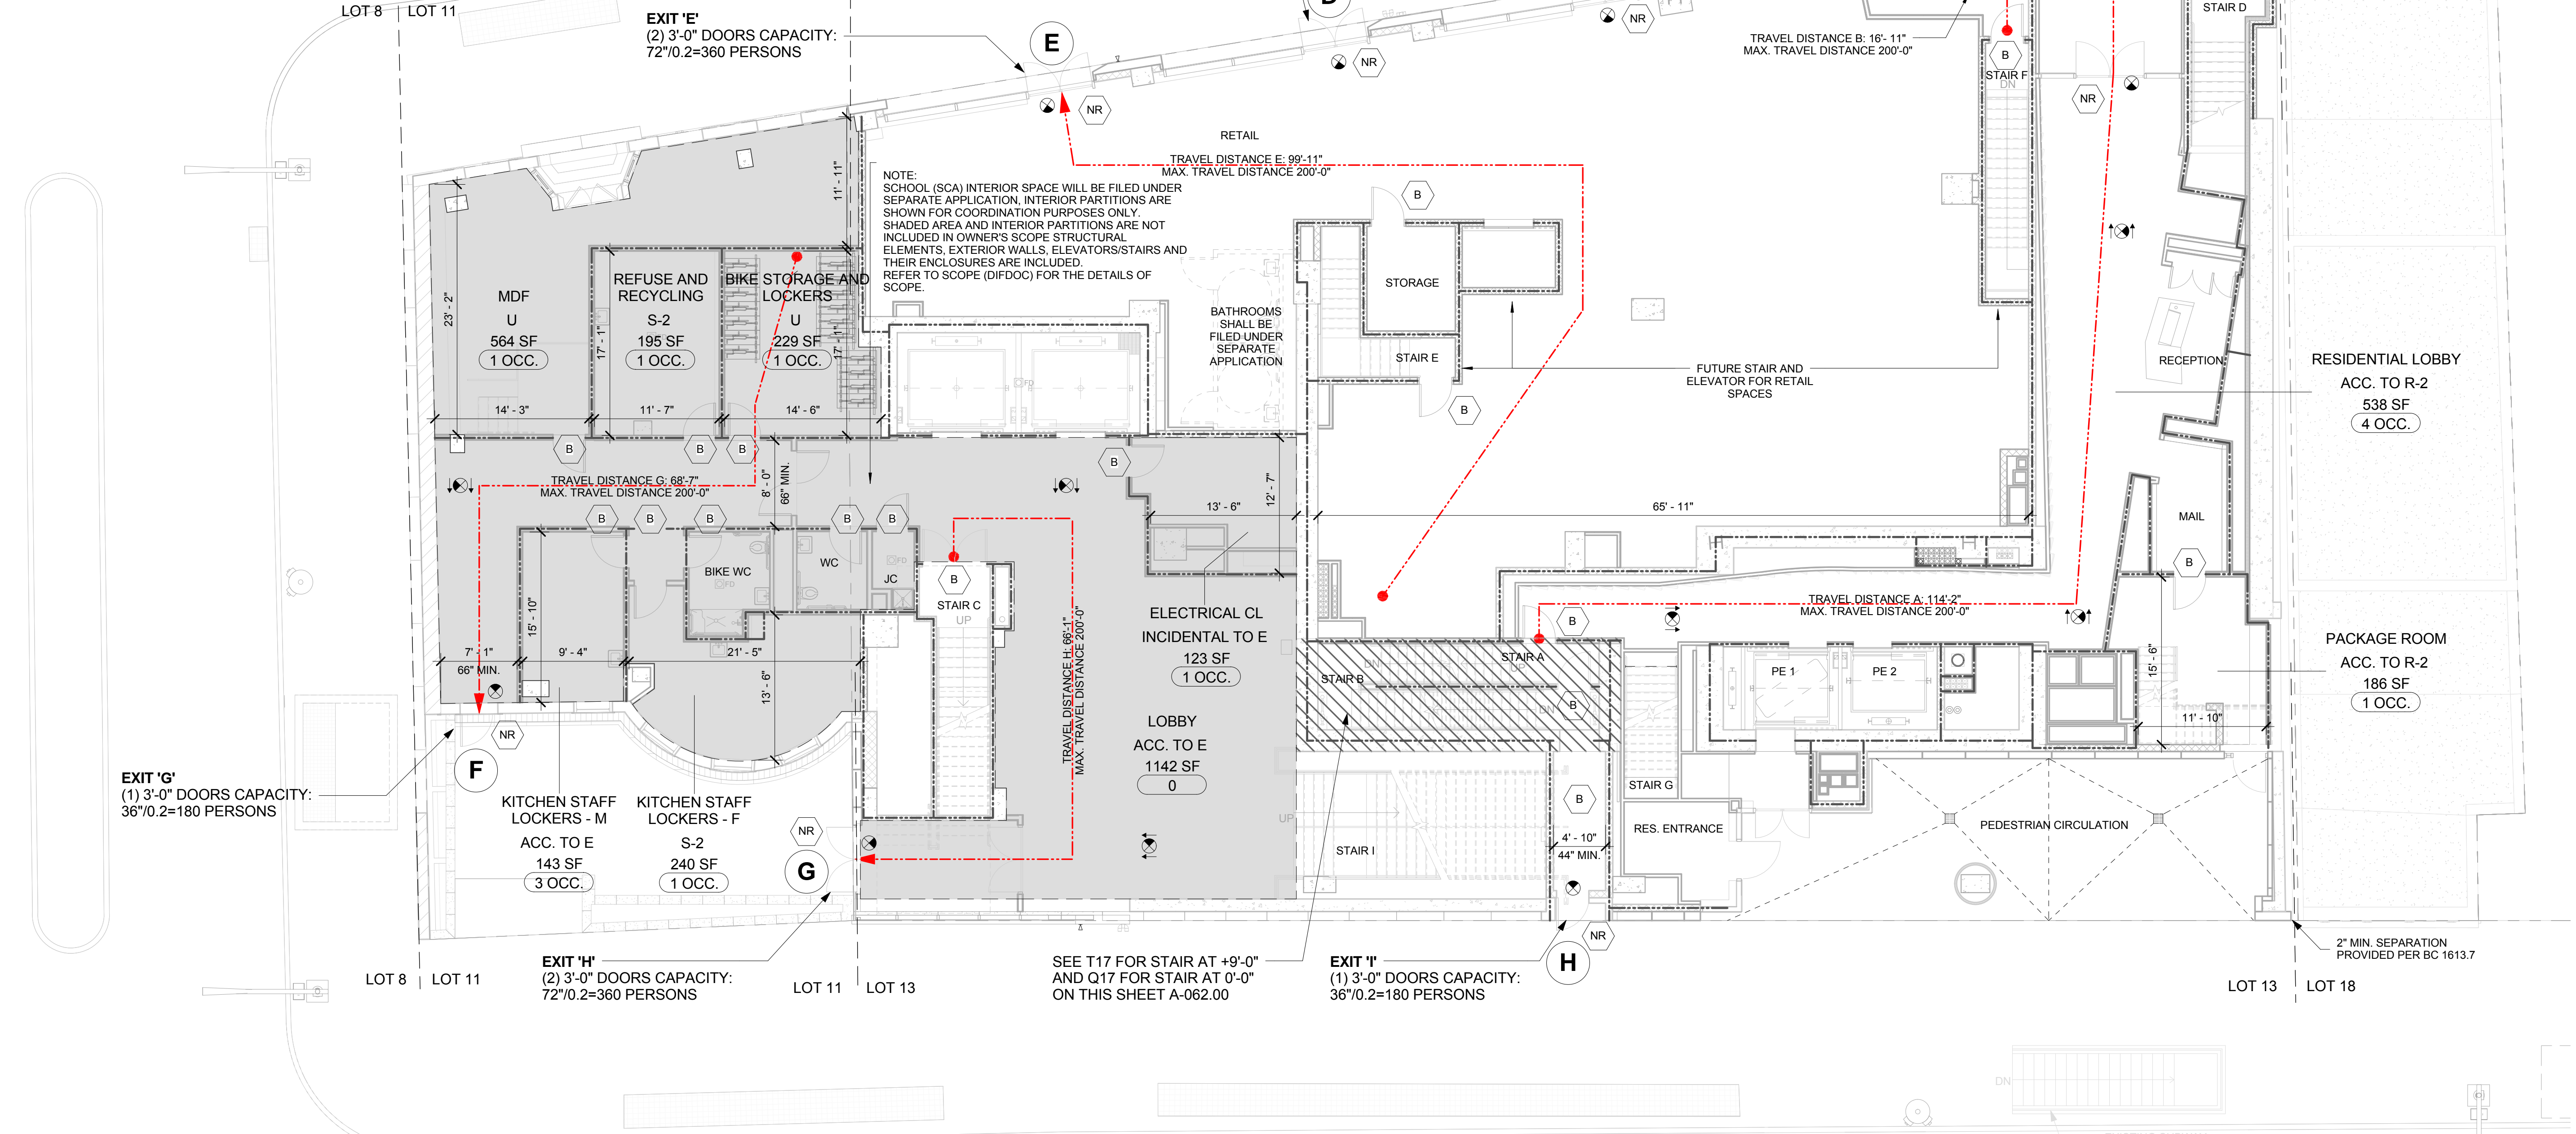

**T17 9'-0" FLOOR STAIR A & B PLAN**  
1/4" = 1'-0"

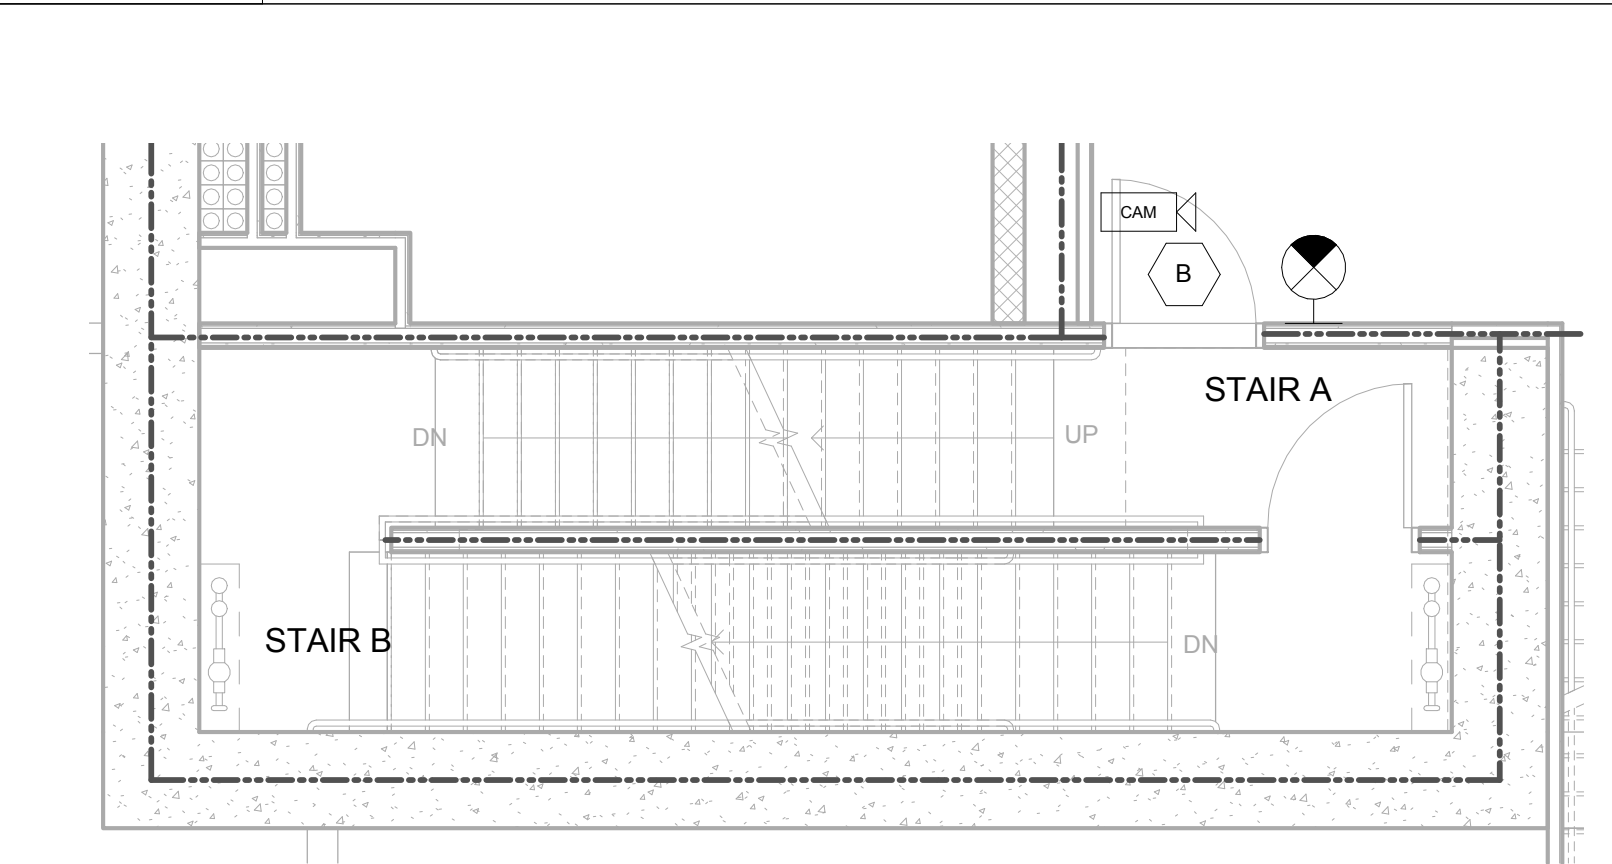

**P17 0'-0" FLOOR STAIR A & B PLAN**  
1/4" = 1'-0"

- MATERIAL KEYING LEGEND:**
- 3 HOUR FIRE-RATED WALL, U.O.N.
  - 2 HOUR FIRE-RATED WALL, U.O.N.
  - 1 HOUR FIRE-RATED WALL, U.O.N.
  - ACTUAL TRAVEL DISTANCE
  - CEILING MOUNTED EXIT SIGN
  - WALL MOUNTED EXIT SIGN
  - DOOR LABEL
  - FIRE PROTECTION RATINGS:  
B - CLASS B: 1 1/2 HOUR FPSC  
C - CLASS C: 3/4 HOUR FPSC  
NR - NON - RATED

- ROOM** — ROOM No  
**R-1** — OCCUPANCY GROUP  
**SF** — AREA  
**# OCC.** — OCCUPANCY LOAD

**CODE COMPLIANCE RESIDENTIAL**

EGRESS DATA 1ST FLOOR - RESIDENTIAL		
Type	EXIT ROUTE	DISTANCE
01 Start	Path of Travel A	3' - 3"
02 Middle	Path of Travel A	49' - 10"
02 Middle	Path of Travel A	49' - 8"
03 End	Path of Travel A	11' - 6"
Path of Travel A: 4		

**EXIT CAPACITY SCHEDULE**

EXIT LABEL	DOOR WIDTH	EGRESS CAPACITY	PROPOSED LOAD
A	76"	76" Total (71" Clear) 71" / 0.2 = 355	(TYP. RESID. FLR LOAD = 27/2 = 14) + (CELLAR FLR. = 26/2 = 13) = 27
G	72"	72" Total (67" Clear) 67" / 0.2 = 335	(TYP. RESID. FLR LOAD = 27/2 = 14) + (CELLAR FLR. = 26/2 = 13) = 27
H	36"	36" Total (33.5" Clear) 33.5" / 0.2 = 167.5	(TYP. RESID. FLR LOAD = 27/2 = 14) + (CELLAR FLR. = 26/2 = 13) = 27

**OCCUPANCY LOAD @ GROUND FLOOR (PER TABLE 1004.1.1) - RESIDENTIAL**

ROOM	OCCUPANCY GROUP	TOTAL GROSS (SF)	SQ. FT./OCC.	TOTAL OCCUPANCY
RESIDENTIAL LOBBY	ACC. TO R-2	538 SF	200	4 OCC.
PACKAGE ROOM	ACC. TO R-2	186 SF	200	1 OCC.
RESIDENTIAL LOBBY + PACKAGE ROOM	ACC. TO R-2	724 SF	200	5 OCC.

**OCCUPANCY GROUP ACC. TO R-2 EXIT ACCESS TRAVEL DISTANCE (PER TABLE 1016.1)**

OCCUPANCY GROUP	MAX. TRAVEL DIST.		CAPACITY (PER SECTION 1005.1)				CORRIDORS REQUIRED (PER 1018)		CORRIDORS PROVIDED	
	SPRINKLERED	DRS. TO OUTDOORS	ALL OTHER DRS.	STAIRS	MIN. WIDTH	MAX. DEAD END	WIDTH	DEAD END	WIDTH	DEAD END
ACC. TO R-2	200 FT.	0.2	0.2	0.3	44 IN.	80 FT. *	4'-10"	-	-	-

**\*SEE COMPLIANCE NOTE 4**

STAIR	FIRE RATING	WIDTH	REQUIRED MIN. WIDTH (PER 1009.1)	STAIR/DOOR CAPACITY (PER SECTION 1005.1)	PROPOSED EGRESS LOAD
STAIR A	2 HR	45 IN.	44 IN.	45"W / 0.3 = 150	TOTAL OCC. FROM TYP. RES. FLR.=27/2+14)+(FROM CELLAR = 26/2+13)=27
DOOR	1 1/2 HR	36 IN.	32 IN.	36" Total (33.5" Clear) 33.5" / 0.2 = 167	TOTAL OCC. FROM TYP. RES. FLR.=27/2+14)+(FROM CELLAR = 26/2+13)=27
STAIR B	2 HR	45 IN.	44 IN.	45"W / 0.3 = 150	TOTAL OCC. FROM TYP. RES. FLR.=27/2+14)+(FROM CELLAR = 26/2+13)=27
DOOR	1 1/2 HR	36 IN.	32 IN.	36" Total (33.5" Clear) 33.5" / 0.2 = 167	TOTAL OCC. FROM TYP. RES. FLR.=27/2+14)+(FROM CELLAR = 26/2+13)=27

**CODE COMPLIANCE SCHOOL**

EGRESS DATA 1ST FLOOR - SCHOOL		
Type	EXIT ROUTE	DISTANCE
01 Start	Path of Travel G	14' - 3"
02 Middle	Path of Travel G	7' - 6"
02 Middle	Path of Travel G	25' - 7"
03 End	Path of Travel G	21' - 3"
Path of Travel G: 4		

**EXIT CAPACITY SCHEDULE**

EXIT LABEL	DOOR WIDTH	EGRESS CAPACITY	PROPOSED LOAD
F	36"	36" (33.5" Clear) 33.5" / 0.2 = 167.5	GROUND FLOOR LOAD / 3 = 8 / 3 = 3
G	72"	72" (67" Clear) 67" / 0.2 = 335	GROUND FLOOR LOAD / 3 + 2ND FLOOR LOAD = 8/3 + 193/2 = 100
I	42"	42" (39.5" Clear) 39.5" / 0.2 = 197.5	2ND FLOOR LOAD / 2 = 193 / 2 = 97

**OCCUPANCY LOAD @ GROUND FLOOR (PER TABLE 1004.1.1) - SCHOOL**

ROOM	OCCUPANCY GROUP	TOTAL GROSS (SF)	SQ. FT./OCC.	TOTAL OCCUPANCY
KITCHEN STAFF LOCKERS - M	ACC. TO E	143 SF	50	3 OCC.
ELECTRICAL CL	INCIDENTAL TO E	123 SF	300	1 OCC.
RESIDENTIAL LOBBY	ACC. TO R-2	538 SF	200	4 OCC.
PACKAGE ROOM	ACC. TO R-2	186 SF	200	1 OCC.
RESIDENTIAL LOBBY + PACKAGE ROOM	ACC. TO R-2	724 SF	200	5 OCC.

**OCCUPANCY GROUP ACC. TO E, INCIDENTAL TO E EXIT ACCESS TRAVEL DISTANCE (PER TABLE 1016.1)**

OCCUPANCY GROUP	MAX. TRAVEL DIST.		CAPACITY (PER SECTION 1005.1)				CORRIDORS REQUIRED (PER 1018)		CORRIDORS PROVIDED	
	SPRINKLERED	DRS. TO OUTDOORS	ALL OTHER DRS.	STAIRS	MIN. WIDTH	MAX. DEAD END	WIDTH	DEAD END	WIDTH	DEAD END
ACC. TO E, INCIDENTAL TO E	200 FT.	0.2	0.2	0.3	66 IN.	50 IN. *	7'-1"	-	-	-

**\*SEE COMPLIANCE NOTE 4**

STAIR	FIRE RATING	WIDTH	REQUIRED MIN. WIDTH (PER 1009.1)	STAIR/DOOR CAPACITY (PER SECTION 1005.1)	PROPOSED EGRESS LOAD
STAIR C	2 HR	60 IN.	44 IN.	60"W / 0.3 = 200	TOTAL OCC. FROM 3RD FLOOR = 384 / 2 = 192
DOOR	1 1/2 HR	72 IN.	32 IN.	72" Total (67" Clear) 67" / 0.2 = 335	TOTAL OCC. FROM 3RD FLOOR = 384 / 2 = 192
STAIR D	2 HR	60 IN.	44 IN.	60"W / 0.3 = 200	TOTAL OCC. FROM 3RD FLOOR = 384 / 2 = 192
DOOR	1 1/2 HR	42 IN.	32 IN.	42" Total (39.5" Clear) 39.5" / 0.2 = 197	TOTAL OCC. FROM 3RD FLOOR = 384 / 2 = 192

**CODE COMPLIANCE RETAIL**

EGRESS DATA 1ST FLOOR - RETAIL		
Type	EXIT ROUTE	DISTANCE
01 Start	Path of Travel B	3' - 5"
02 Middle	Path of Travel B	10' - 2"
03 End	Path of Travel B	3' - 4"
Path of Travel B: 3		

**EXIT CAPACITY SCHEDULE**

EXIT LABEL	DOOR WIDTH	EGRESS CAPACITY	PROPOSED LOAD
B	72"	72" (67" Clear) 67" / 0.2 = 335	(GROUND FLR. RETAIL LOAD = 126) + (CELLAR LOAD = 35) / 4 = 41
C	72"	72" (67" Clear) 67" / 0.2 = 335	(GROUND FLR. RETAIL LOAD = 126) + (CELLAR LOAD = 35) / 4 = 41
D	72"	72" (67" Clear) 67" / 0.2 = 335	(GROUND FLR. RETAIL LOAD = 126) + (CELLAR LOAD = 35) / 4 = 41
E	72"	72" (67" Clear) 67" / 0.2 = 335	(GROUND FLR. RETAIL LOAD = 126) + (CELLAR LOAD = 35) / 4 = 41

**OCCUPANCY LOAD @ GROUND FLOOR (PER TABLE 1004.1.1) - RETAIL**

ROOM	OCCUPANCY GROUP	TOTAL GROSS (SF)	SQ. FT./OCC.	TOTAL OCCUPANCY
RESIDENTIAL LOBBY	ACC. TO R-2	538 SF	200	4 OCC.
PACKAGE ROOM	ACC. TO R-2	186 SF	200	1 OCC.
RESIDENTIAL LOBBY + PACKAGE ROOM	ACC. TO R-2	724 SF	200	5 OCC.

**MERCANTILE TOTAL LOAD = 126 OCC.**  
**RETAIL GROUND FLOOR TOTAL OCCUPANT LOAD = 126 OCC.**

**OCCUPANCY GROUP M EXIT ACCESS TRAVEL DISTANCE (PER TABLE 1016.1)**

OCCUPANCY GROUP	MAX. TRAVEL DIST.		CAPACITY (PER SECTION 1005.1)				CORRIDORS REQUIRED (PER 1018)		CORRIDORS PROVIDED	
	SPRINKLERED	DRS. TO OUTDOORS	ALL OTHER DRS.	STAIRS	MIN. WIDTH	MAX. DEAD END	WIDTH	DEAD END	WIDTH	DEAD END
M	200 FT.	0.2	0.2	0.3	44 IN.	80 FT. *	-	-	-	-

**\*SEE COMPLIANCE NOTE 4**

STAIR	FIRE RATING	WIDTH	REQUIRED MIN. WIDTH (PER 1009.1)	STAIR/DOOR CAPACITY (PER SECTION 1005.1)	PROPOSED EGRESS LOAD
STAIR E	2 HR	44 IN.	44 IN.	44"W / 0.3 = 147	TOTAL OCC. RETAIL FROM CELLAR = 35/2 = 18
DOOR	1 1/2 HR	36 IN.	32 IN.	36" Total (33.5" Clear) 33.5" / 0.2 = 167	TOTAL OCC. RETAIL FROM CELLAR = 35/2 = 18
STAIR F	2 HR	48 IN.	44 IN.	48"W / 0.3 = 160	TOTAL OCC. RETAIL FROM CELLAR = 35/2 = 18
DOOR	1 1/2 HR	36 IN.	32 IN.	36" Total (33.5" Clear) 33.5" / 0.2 = 167	TOTAL OCC. RETAIL FROM CELLAR = 35/2 = 18

**A1 GROUND FLOOR EGRESS PLAN**  
1/8" = 1'-0"

**FX FOWLE**

FAVORABLE ARCHITECTS, LLP (20 WEST 10TH STREET, NEW YORK, NY 10011) | 212.462.1700 | 212.443.8716 | WWW.FXFAVORABLE.COM

**TRINITY PLACE HOLDINGS**  
717 Fifth Avenue, Suite 1303, New York, NY 10022 212.235.2191

**DESIMONE CONSULTING ENGINEERS**  
18 West 108th Street, 10th Floor, New York, NY 10011 212.532.2211

**DAGHER ENGINEERING, PLLC**  
29 Broadway, New York, NY 10006 212.480.2591

**LANGAN ENGINEERING**  
21 Park Plaza, New York, NY 10001 212.479.6400

**DEBORAH BERKE PARTNERS**  
225 Fifth Avenue, 10th Floor, New York, NY 10001 212.235.0211

**VAN DEUSEN & ASSOCIATES (VDA)**  
120 Eagle Rock Avenue, Suite 315, East Hanover, NJ 10001 973.994.9220

**STANTEC**  
60 West 23rd Street, 8th Floor, New York, NY 10010 212.366.6600

**THORNTON TOMASETTI**  
51 Broadway, Suite 202, New York, NY 10010 212.658.1944

**EREMOS LLC**  
1275 Broadway, Suite 202, New York, NY 10011 212.658.1944

**LERCH BATES, INC.**  
1400 Broadway, Suite 600, New York, NY 10018 973.763.3222

**STEVEN WINTERS ASSOCIATES, INC.**  
41 Haverhill Street, New York, NY 10004 203.607.0200

**ONE LUX STUDIO**  
158 West 25th Street, 10th Floor, New York, NY 10001 212.201.5700

**42 TRINITY PLACE**  
42 TRINITY PLACE | NEW YORK, NY

**DRAWING TITLE**  
**GROUND FLOOR EGRESS PLAN**

Scale: 1/8" = 1'-0"

Project No.: 15028  
Drawing No.: A-063.00

Date: 11/02/15  
Scale: As indicated  
Sheet of




CONSTRUCTION CLASSIFICATION (PER TABLE 601)

1-A	NON-COMBUSTIBLE
	FULLY SPRINKLERED

CODE COMPLIANCE NOTES

- FOR INDIVIDUAL ROOM CALCULATION AND TOTAL GROSS WITHIN UNITS SEE FLOOR PLAN.
- ALL HABITABLE ROOMS ARE IN COMPLIANCE WITH CODE REQUIREMENTS FOR NATURAL VENTILATION AND TRANSMITTABLE LIGHT.
- ALL KITCHENS AND BATHROOMS ARE ADAPTABLE. REFER TO DRAWING A-300 FOR MORE INFORMATION.
- PER 1018.4 IN OCCUPANCIES IN GROUP E AND S, WHERE THE BUILDING IS EQUIPPED THROUGHOUT WITH AN AUTOMATIC SPRINKLER SYSTEM IN ACCORDANCE WITH SECTION 28.2-903.3.1.1, THE LENGTH OF DEAD-END CORRIDORS SHALL NOT EXCEED 50FT.

EGRESS DATA 2ND FLOOR		
Type	EXIT ROUTE	DISTANCE
01 Start	Path of Travel C	38' - 11"
02 Middle	Path of Travel C	29' - 11"
03 End	Path of Travel C	6' - 8"
Path of Travel C: 3		75' - 6"
01 Start	Path of Travel D_1	19' - 8"
02 Middle	Path of Travel D_1	21' - 3"
03 End	Path of Travel D_1	61' - 2"
Path of Travel D_1: 3		102' - 1"
01 Start	Path of Travel D_2	27' - 4"
03 End	Path of Travel D_2	40' - 10"
Path of Travel D_2: 2		68' - 2"

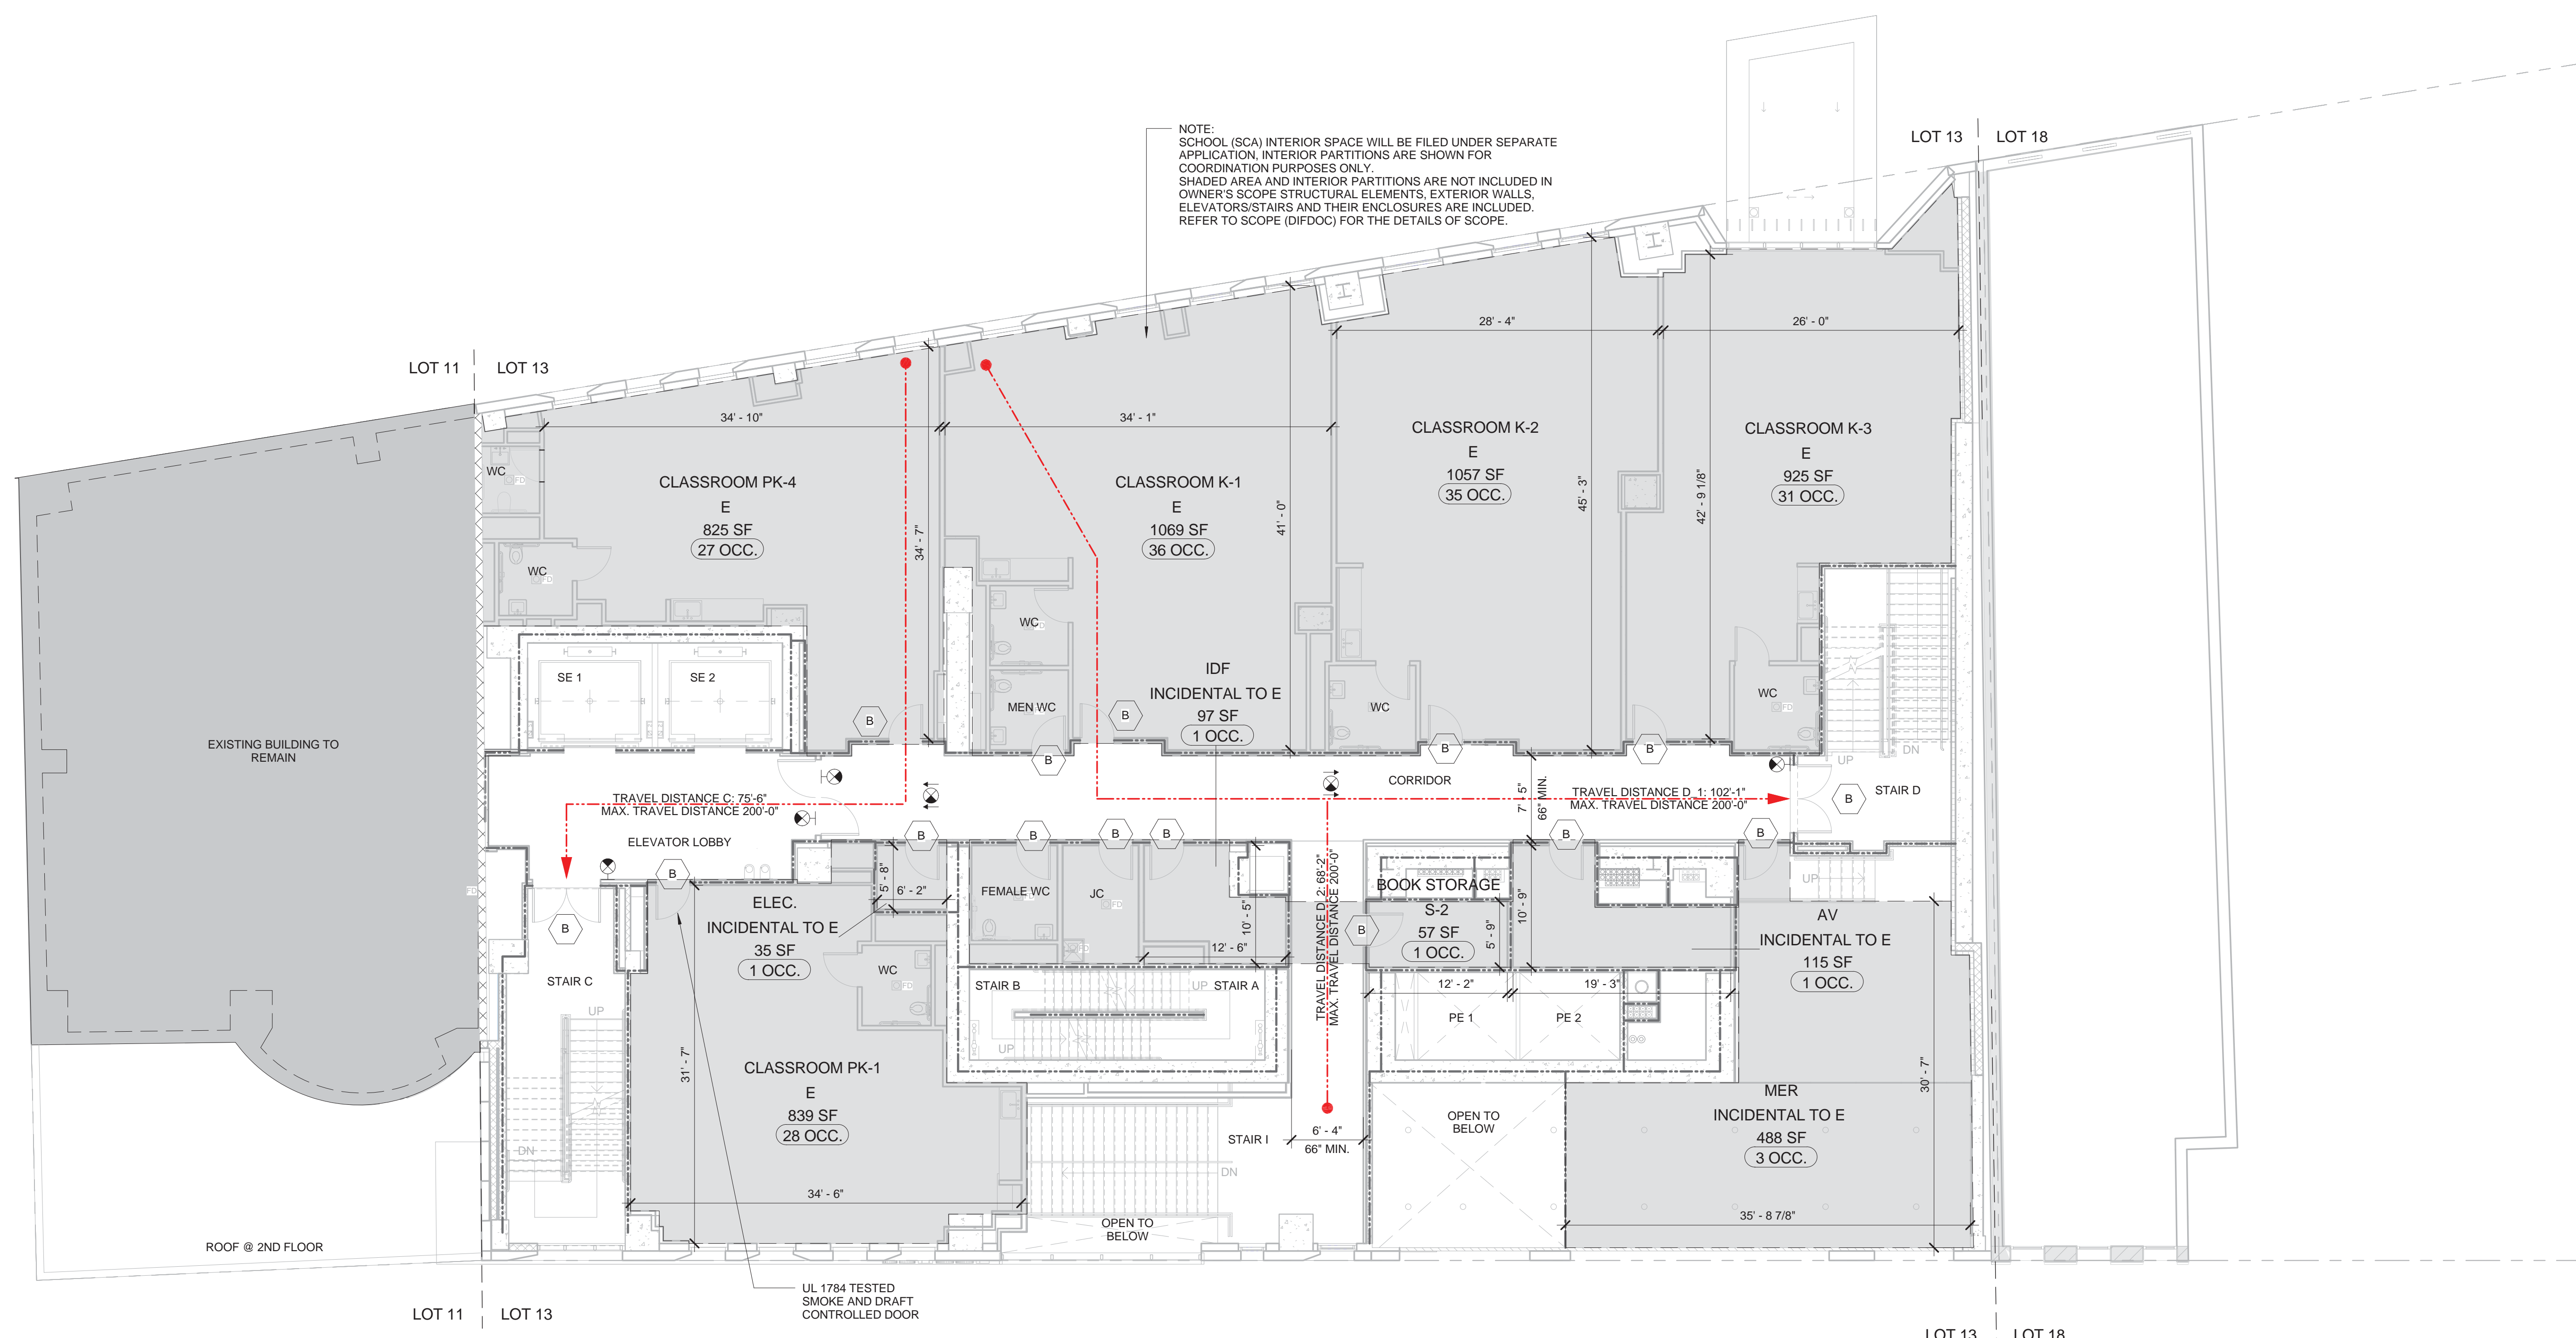

OCCUPANCY LOAD @ 2ND FLOOR (PER TABLE 1004.1.1)				
	OCCUPANCY GROUP	TOTAL GROSS (SF)	SQ. FT./OCC.	TOTAL OCCUPANCY
CLASSROOM K-1	E	1,069 SF	30	36 OCC.
CLASSROOM K-2	E	1,057 SF	30	35 OCC.
CLASSROOM K-3	E	925 SF	30	31 OCC.
CLASSROOM PK-1	E	839 SF	30	28 OCC.
CLASSROOM PK-4	E	825 SF	30	27 OCC.
E TOTAL LOAD =		4,716 SF		157 OCC.
AV	INCIDENTAL TO E	115 SF	300	1 OCC.
ELEC.	INCIDENTAL TO E	35 SF	300	1 OCC.
IDF	INCIDENTAL TO E	97 SF	300	1 OCC.
MER	INCIDENTAL TO E	488 SF	300	3 OCC.
INCIDENTAL TO E TOTAL LOAD =		734 SF		6 OCC.
BOOK STORAGE	S-2	57 SF	300	1 OCC.
S-2 TOTAL LOAD =		57 SF		1 OCC.
2ND FLOOR TOTAL OCCUPANT LOAD =				164 OCC.

OCCUPANCY GROUP E, S-2, INCIDENTAL TO E EXIT ACCESS TRAVEL DISTANCE (PER TABLE 1016.1)

OCCUPANCY GROUP	MAX. TRAVEL DIST.	CAPACITY (PER SECTION 1005.1)			CORRIDORS REQUIRED (PER 1018)		CORRIDORS PROVIDED	
		SPRINKLERED	DRS. TO OUTDOORS	ALL OTHER DRS.	STAIRS	MIN. WIDTH	MAX. DEAD END	WIDTH
E	200 FT.	0.2	0.2	0.3	66 IN.	50 FT. *	7'-5"	-
S-2	200 FT.	0.2	0.2	0.3	66 IN.	50 FT. *	6'-4"	-
INCIDENTAL TO E	200 FT.	0.2	0.2	0.3	66 IN.	50 FT. *	7'-5"	-


\*SEE COMPLIANCE NOTE 4

	FIRE RATING	WIDTH	REQUIRED MIN. WIDTH (PER 1009.1)	STAIR/DOOR CAPACITY (PER SECTION 1005.1)	PROPOSED EGRESS LOAD
STAIR C	2 HR	60 IN.	44 IN.	60"W / 0.3=200	TOTAL OCC. / 2 = 164 / 2 = 82
DOOR	1 1/2 HR	72 IN.	32 IN.	72" Total (67" Clear) 67" / 0.2 = 335	TOTAL OCC. / 2 = 164 / 2 = 82
STAIR D	2 HR	60 IN.	44 IN.	60"W / 0.3=200	TOTAL OCC. / 2 = 164 / 2 = 82
DOOR	1 1/2 HR	72 IN.	32 IN.	72" Total (67" Clear) 67" / 0.2 = 335	TOTAL OCC. / 2 = 164 / 2 = 82

A1 2ND FLOOR EGRESS PLAN  
1/8" = 1'-0"

MATERIAL KEYING LEGEND:

- 3 HOUR FIRE-RATED WALL, U.O.N.
- 2 HOUR FIRE-RATED WALL, U.O.N.
- 1 HOUR FIRE-RATED WALL, U.O.N.
- ACTUAL TRAVEL DISTANCE
- CEILING MOUNTED EXIT SIGN
- WALL MOUNTED EXIT SIGN
- DOOR LABEL
- FIRE-PROTECTION RATINGS:  
B - CLASS B: 1 1/2 HOUR FPSC  
C - CLASS C: 3/4 HOUR FPSC  
NR - NON - RATED
- ROOM No
- OCCUPANCY GROUP
- OCCUPANCY LOAD

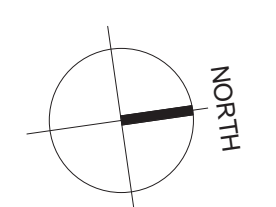

NOTE: SCHOOL (SCA) INTERIOR SPACE WILL BE FILED UNDER SEPARATE APPLICATION. INTERIOR PARTITIONS ARE SHOWN FOR COORDINATION PURPOSES ONLY. SHADED AREA AND INTERIOR PARTITIONS ARE NOT INCLUDED IN OWNER'S SCOPE. STRUCTURAL ELEMENTS, EXTERIOR WALLS, ELEVATORS, STAIRS AND THEIR ENCLOSURES ARE INCLUDED. REFER TO SCOPE (SIFDOC) FOR THE DETAILS OF SCOPE.

DOB SUBMISSION 08.08.2016

NO.	REVISIONS / SUBMISSIONS	DATE

**FXFOWLE**

FXFOWLE ARCHITECTS, LLP | 22 WEST 10TH STREET NEW YORK, NY 10011 | T 212.627.1700 | F 212.443.8716 | WWW.FXFOWLE.COM

- TRINITY PLACE HOLDINGS  
717 Fifth Avenue, Suite 1303, New York, NY 10022 212-235-2191
- DESIMONE CONSULTING ENGINEERS  
18 West 198 Street, 10th Floor, New York, NY 10011 212-532-2211
- DAGHER ENGINEERING, PLLC  
29 Broadway, New York, NY 10006 212-480-2591
- LANGAN ENGINEERING  
21 Bank Plaza, New York, NY 10001 212-479-6400
- DEBORAH BERKE PARTNERS  
225 Fifth Avenue, 19th Floor, New York, NY 10001 212-233-0211
- VAN DEUSEN & ASSOCIATES (VDA)  
120 Eagle Rock Avenue, Suite 310, East Hanover, NJ 10001 973-994-0220
- STANTEC  
50 West 29th Street, 8th Floor, New York, NY 10010 212-366-5600
- THORNTON TOMASETTI  
51 Broadway, New York, NY 10010 917-661-7500
- EREMOS LLC  
1275 Broadway, Suite 202, New York, NY 10001 212-658-1044
- LERCH BATES, INC.  
1400 Broadway, Suite 905, New York, NY 10019 973-763-3222
- STEVEN WINTERS ASSOCIATES, INC.  
81 West 10th Street, New York, NY 10011 212-201-5700
- ONE LUX STUDIO  
158 West 25th Street, 10th Floor, New York, NY 10001 212-201-5700

42 TRINITY PLACE  
42 TRINITY PLACE | NEW YORK, NY  
DRAWING TITLE:  
**2ND FLOOR EGRESS PLAN**

	Drawn: Author: Checked: Checker: Reviewed: Date: Scale: 1/8" = 1'-0"	Project No.: 15028 Sheet No.: Drawing No.: Date: 11/02/15 Scale: 1/8" = 1'-0"
--	---	--

A-064.00



CONSTRUCTION CLASSIFICATION (PER TABLE 601)

1-A	NON-COMBUSTIBLE
	FULLY SPRINKLERED



CODE COMPLIANCE NOTES

- FOR INDIVIDUAL ROOM CALCULATION AND TOTAL GROSS WITHIN UNITS SEE FLOOR PLAN.
- ALL HABITABLE ROOMS ARE IN COMPLIANCE WITH CODE REQUIREMENTS FOR NATURAL VENTILATION AND TRANSMITTABLE LIGHT.
- ALL KITCHENS AND BATHROOMS ARE ADAPTABLE. REFER TO DRAWING A-300 FOR MORE INFORMATION.
- PER 1018.4 IN OCCUPANCIES IN GROUP E AND S, WHERE THE BUILDING IS EQUIPPED THROUGHOUT WITH AN AUTOMATIC SPRINKLER SYSTEM IN ACCORDANCE WITH SECTION 28.2-903.3.1.1, THE LENGTH OF DEAD-END CORRIDORS SHALL NOT EXCEED 50FT.

EGRESS DATA 3RD FLOOR		
Type	EXIT ROUTE	DISTANCE
01 Start	Path of Travel C	10' - 6"
02 Middle	Path of Travel C	9' - 5"
02 Middle	Path of Travel C	53' - 0"
03 End	Path of Travel C	7' - 5"
Path of Travel C: 4		80' - 5"
01 Start	Path of Travel D	28' - 9"
02 Middle	Path of Travel D	28' - 11"
03 End	Path of Travel D	42' - 3"
Path of Travel D: 3		99' - 11"

MATERIAL KEYING LEGEND:

- 3 HOUR FIRE-RATED WALL, U.O.N.
- 2 HOUR FIRE-RATED WALL, U.O.N.
- 1 HOUR FIRE-RATED WALL, U.O.N.
- ACTUAL TRAVEL DISTANCE
- CEILING MOUNTED EXIT SIGN W/ DIRECTIONAL INDICATION
- WALL MOUNTED EXIT SIGN
- DOOR LABEL
- FIRE-PROTECTION RATINGS:  
B - CLASS B: 1 1/2 HOUR FPSC  
C - CLASS C: 3/4 HOUR FPSC  
NR - NON - RATED
- ROOM No
- R-1 OCCUPANCY GROUP
- SF SF
- # OCC OCCUPANCY LOAD

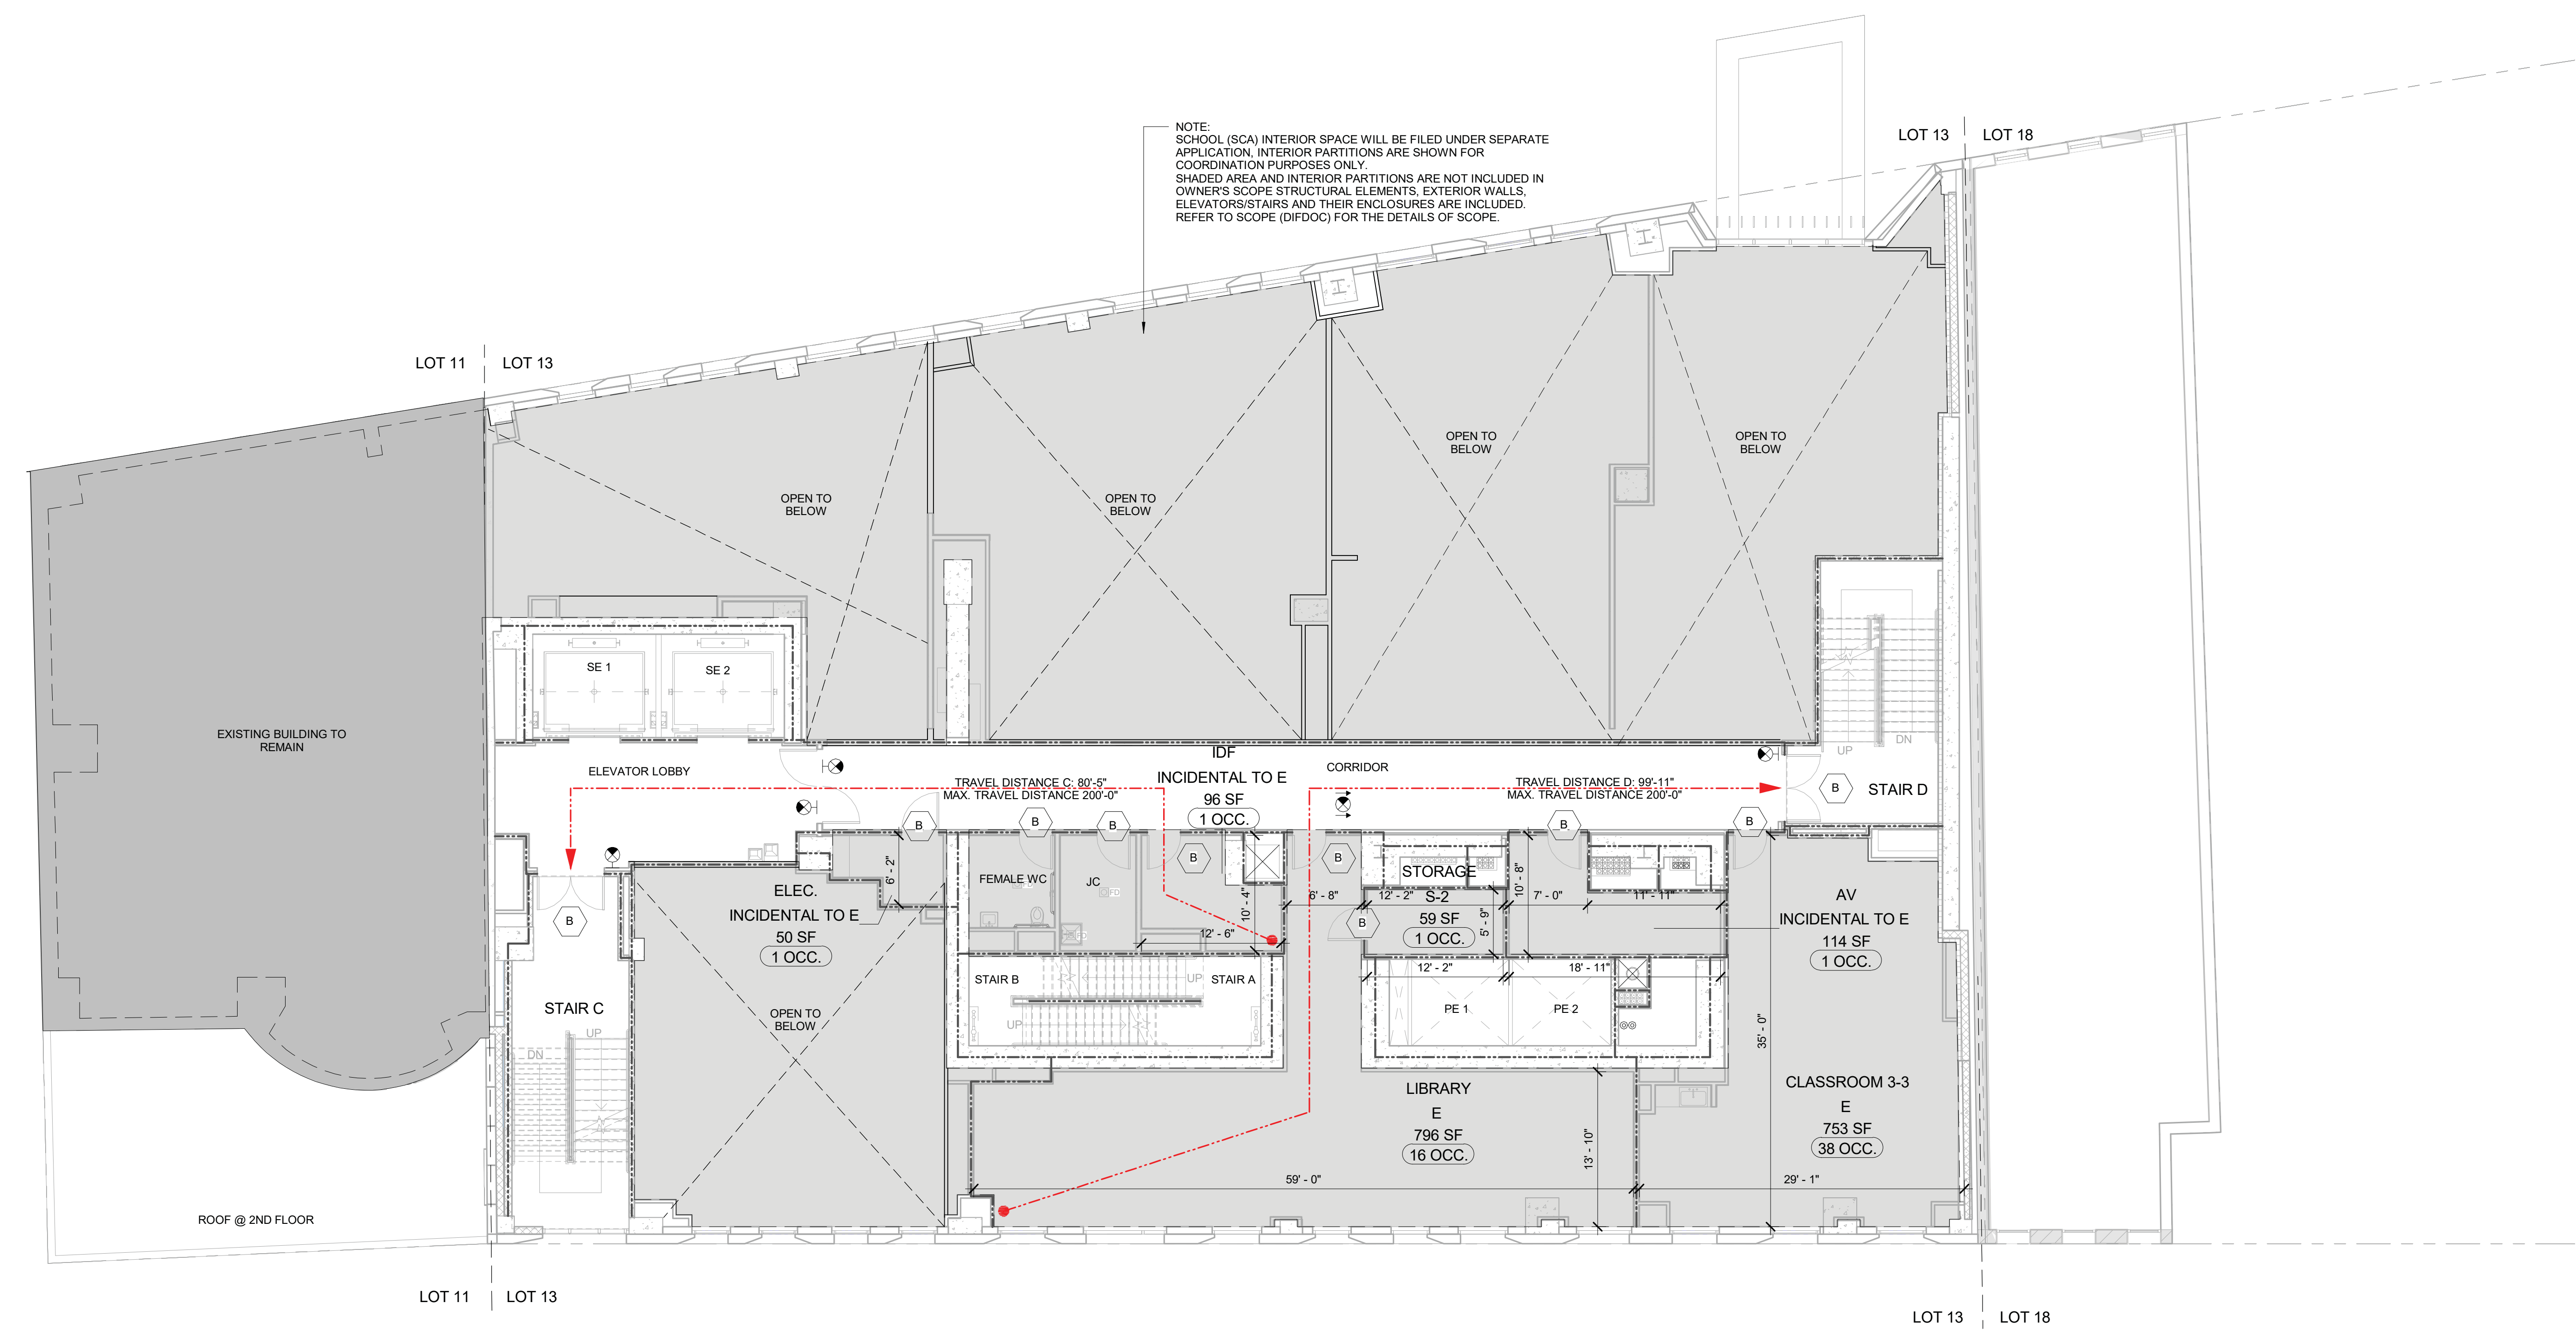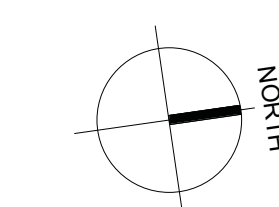

NOTE:  
SCHOOL (SCA) INTERIOR SPACE WILL BE FILED UNDER SEPARATE APPLICATION. INTERIOR PARTITIONS ARE SHOWN FOR COORDINATION PURPOSES ONLY.  
SHADED AREA AND INTERIOR PARTITIONS ARE NOT INCLUDED IN OWNER'S SCOPE. STRUCTURAL ELEMENTS, EXTERIOR WALLS, ELEVATORS/STAIRS AND THEIR ENCLOSURES ARE INCLUDED. REFER TO SCOPE (PDF/DOC) FOR THE DETAILS OF SCOPE.

OCCUPANCY LOAD @ 3RD FLOOR (PER TABLE 1004.1.1)				
	OCCUPANCY GROUP	TOTAL GROSS (SF)	SQ. FT./OCC.	TOTAL OCCUPANCY
CLASSROOM 3-3	E	753 SF	20	38 OCC.
LIBRARY	E	796 SF	50	16 OCC.
<b>E TOTAL LOAD =</b>		<b>1,549 SF</b>		<b>54 OCC.</b>
AV	INCIDENTAL TO E	114 SF	300	1 OCC.
ELEC.	INCIDENTAL TO E	50 SF	300	1 OCC.
IDF	INCIDENTAL TO E	96 SF	300	1 OCC.
<b>INCIDENTAL TO E TOTAL LOAD =</b>		<b>260 SF</b>		<b>3 OCC.</b>
STORAGE	S-2	59 SF	300	1 OCC.
<b>S-2 TOTAL LOAD =</b>		<b>59 SF</b>		<b>1 OCC.</b>
<b>3RD FLOOR TOTAL OCCUPANT LOAD =</b>				<b>58 OCC.</b>

OCCUPANCY GROUP E, S-2, INCIDENTAL TO E EXIT ACCESS TRAVEL DISTANCE (PER TABLE 1016.1)								
OCCUPANCY GROUP	MAX. TRAVEL DIST.	CAPACITY (PER SECTION 1005.1)			CORRIDORS REQUIRED (PER 1018)			
		SPRINKLERED	DRS. TO OUTDOORS	ALL OTHER DRS.	STAIRS	MIN. WIDTH	MAX. DEAD END	CORRIDORS PROVIDED
E	200 FT.	0.2	0.2	0.3	66 IN.	50 FT. *	7'-6"	-
S-2	200 FT.	0.2	0.2	0.3	66 IN.	50 FT. *	7'-6"	-
INCIDENTAL TO E	200 FT.	0.2	0.2	0.3	66 IN.	50 FT. *	7'-6"	-

		FIRE RATING	WIDTH	REQUIRED MIN. WIDTH (PER 1009.1)	STAIR/DOOR CAPACITY (PER SECTION 1005.1)	PROPOSED EGRESS LOAD
STAIR C	STAIR	2 HR	60 IN.	44 IN.	60"W / 0.3 = 200	TOTAL OCC. / 2 = 58 / 2 = 29
DOOR	DOOR	1 1/2 HR	72 IN.	32 IN.	72" Total (67" Clear) 67" / 0.2 = 335	TOTAL OCC. / 2 = 58 / 2 = 29
STAIR D	STAIR	2 HR	60 IN.	44 IN.	60"W / 0.3 = 200	TOTAL OCC. / 2 = 58 / 2 = 29
DOOR	DOOR	1 1/2 HR	72 IN.	32 IN.	72" Total (67" Clear) 67" / 0.2 = 335	TOTAL OCC. / 2 = 58 / 2 = 29

A1 3RD FLOOR EGRESS PLAN  
1/8" = 1'-0"

DOB SUBMISSION 08.08.2016

NO. REVISIONS | SUBMISSIONS DATE

# FX FOWLE

FX FOWLE ARCHITECTS, LLP | 20 WEST 10TH STREET NEW YORK, NY 10011 | 212.627.1001 | 212.483.8716 | WWW.FXFOWLE.COM

TRINITY PLACE HOLDINGS  
717 Fifth Avenue, Suite 1303, New York, NY 10022 212.235.2191

DESIMONE CONSULTING ENGINEERS  
18 West 10th Street, 10th Floor, New York, NY 10011 212.532.2211

DAGHER ENGINEERING, PLLC  
29 Broadway, New York, NY 10006 212.483.2591

LANGAN ENGINEERING  
21 West 25th Street, New York, NY 10001 212.479.5400

DEBORAH BERKE PARTNERS  
225 Fifth Avenue, 18th Floor, New York, NY 10001 212.279.0211

VAN DEUSEN & ASSOCIATES (VDA)  
120 Eagle Rock Avenue, Suite 315, East Hanover, NJ 10001 973.994.9220

STANTEC  
50 West 25th Street, 8th Floor, New York, NY 10010 212.366.5000

THORNTON TOMASETTI  
51 West 25th Street, New York, NY 10010 917.461.7500

EREMOS LLC  
1275 Broadway, Suite 202, New York, NY 10001 212.658.1044

LERCH BATES, INC.  
1400 Broadway, Suite 905, New York, NY 10018 973.763.3222

STEVEN WINTERS ASSOCIATES, INC.  
81 Franklin Street, Meriden, CT 06044 203.657.0200

ONE LUX STUDIO  
158 West 25th Street, 10th Floor, New York, NY 10001 212.201.5700

42 TRINITY PLACE  
42 TRINITY PLACE | NEW YORK, NY

DRAWING TITLE  
3RD FLOOR EGRESS PLAN

Scale: 1/8" = 1'-0"

Project No.: 15028  
Author: [Name]  
Checked: [Name]  
Drawing No.: A-065.00

Date: 11/02/15  
Scale: 1/8" = 1'-0"

Sheet of

© 2015 FX FOWLE ARCHITECTS, LLP | ALL RIGHTS RESERVED




CONSTRUCTION CLASSIFICATION (PER TABLE 601)		
1-A	NON-COMBUSTIBLE	
	FULLY SPRINKLERED	

CODE COMPLIANCE NOTES

- FOR INDIVIDUAL ROOM CALCULATION AND TOTAL GROSS WITHIN UNITS SEE FLOOR PLAN.
- ALL HABITABLE ROOMS ARE IN COMPLIANCE WITH CODE REQUIREMENTS FOR NATURAL VENTILATION AND TRANSMITTABLE LIGHT.
- ALL KITCHENS AND BATHROOMS ARE ADAPTABLE. REFER TO DRAWING A-300 FOR MORE INFORMATION.
- PER 1018.4 IN OCCUPANCIES IN GROUP E AND S, WHERE THE BUILDING IS EQUIPPED THROUGHOUT WITH AN AUTOMATIC SPRINKLER SYSTEM IN ACCORDANCE WITH SECTION 28.2-903.3.1.1, THE LENGTH OF DEAD-END CORRIDORS SHALL NOT EXCEED 50FT.

EGRESS DATA 4TH FLOOR		
Type	EXIT ROUTE	DISTANCE
01 Start	Path of Travel C	24' - 8"
02 Middle	Path of Travel C	22' - 6"
02 Middle	Path of Travel C	56' - 2"
03 End	Path of Travel C	7' - 6"
Path of Travel C: 4		110' - 10"
01 Start	Path of Travel D	29' - 9"
02 Middle	Path of Travel D	37' - 1"
03 End	Path of Travel D	40' - 11"
Path of Travel D: 3		107' - 9"

NOTE:  
SCHOOL (SCA) INTERIOR SPACE WILL BE FILED UNDER SEPARATE APPLICATION. INTERIOR PARTITIONS ARE SHOWN FOR COORDINATION PURPOSES ONLY.  
SHADED AREA AND INTERIOR PARTITIONS ARE NOT INCLUDED IN OWNER'S SCOPE. STRUCTURAL ELEMENTS, EXTERIOR WALLS, ELEVATORS/STAIRS AND THEIR ENCLOSURES ARE INCLUDED. REFER TO SCOPE (BIDDING) FOR THE DETAILS OF SCOPE.

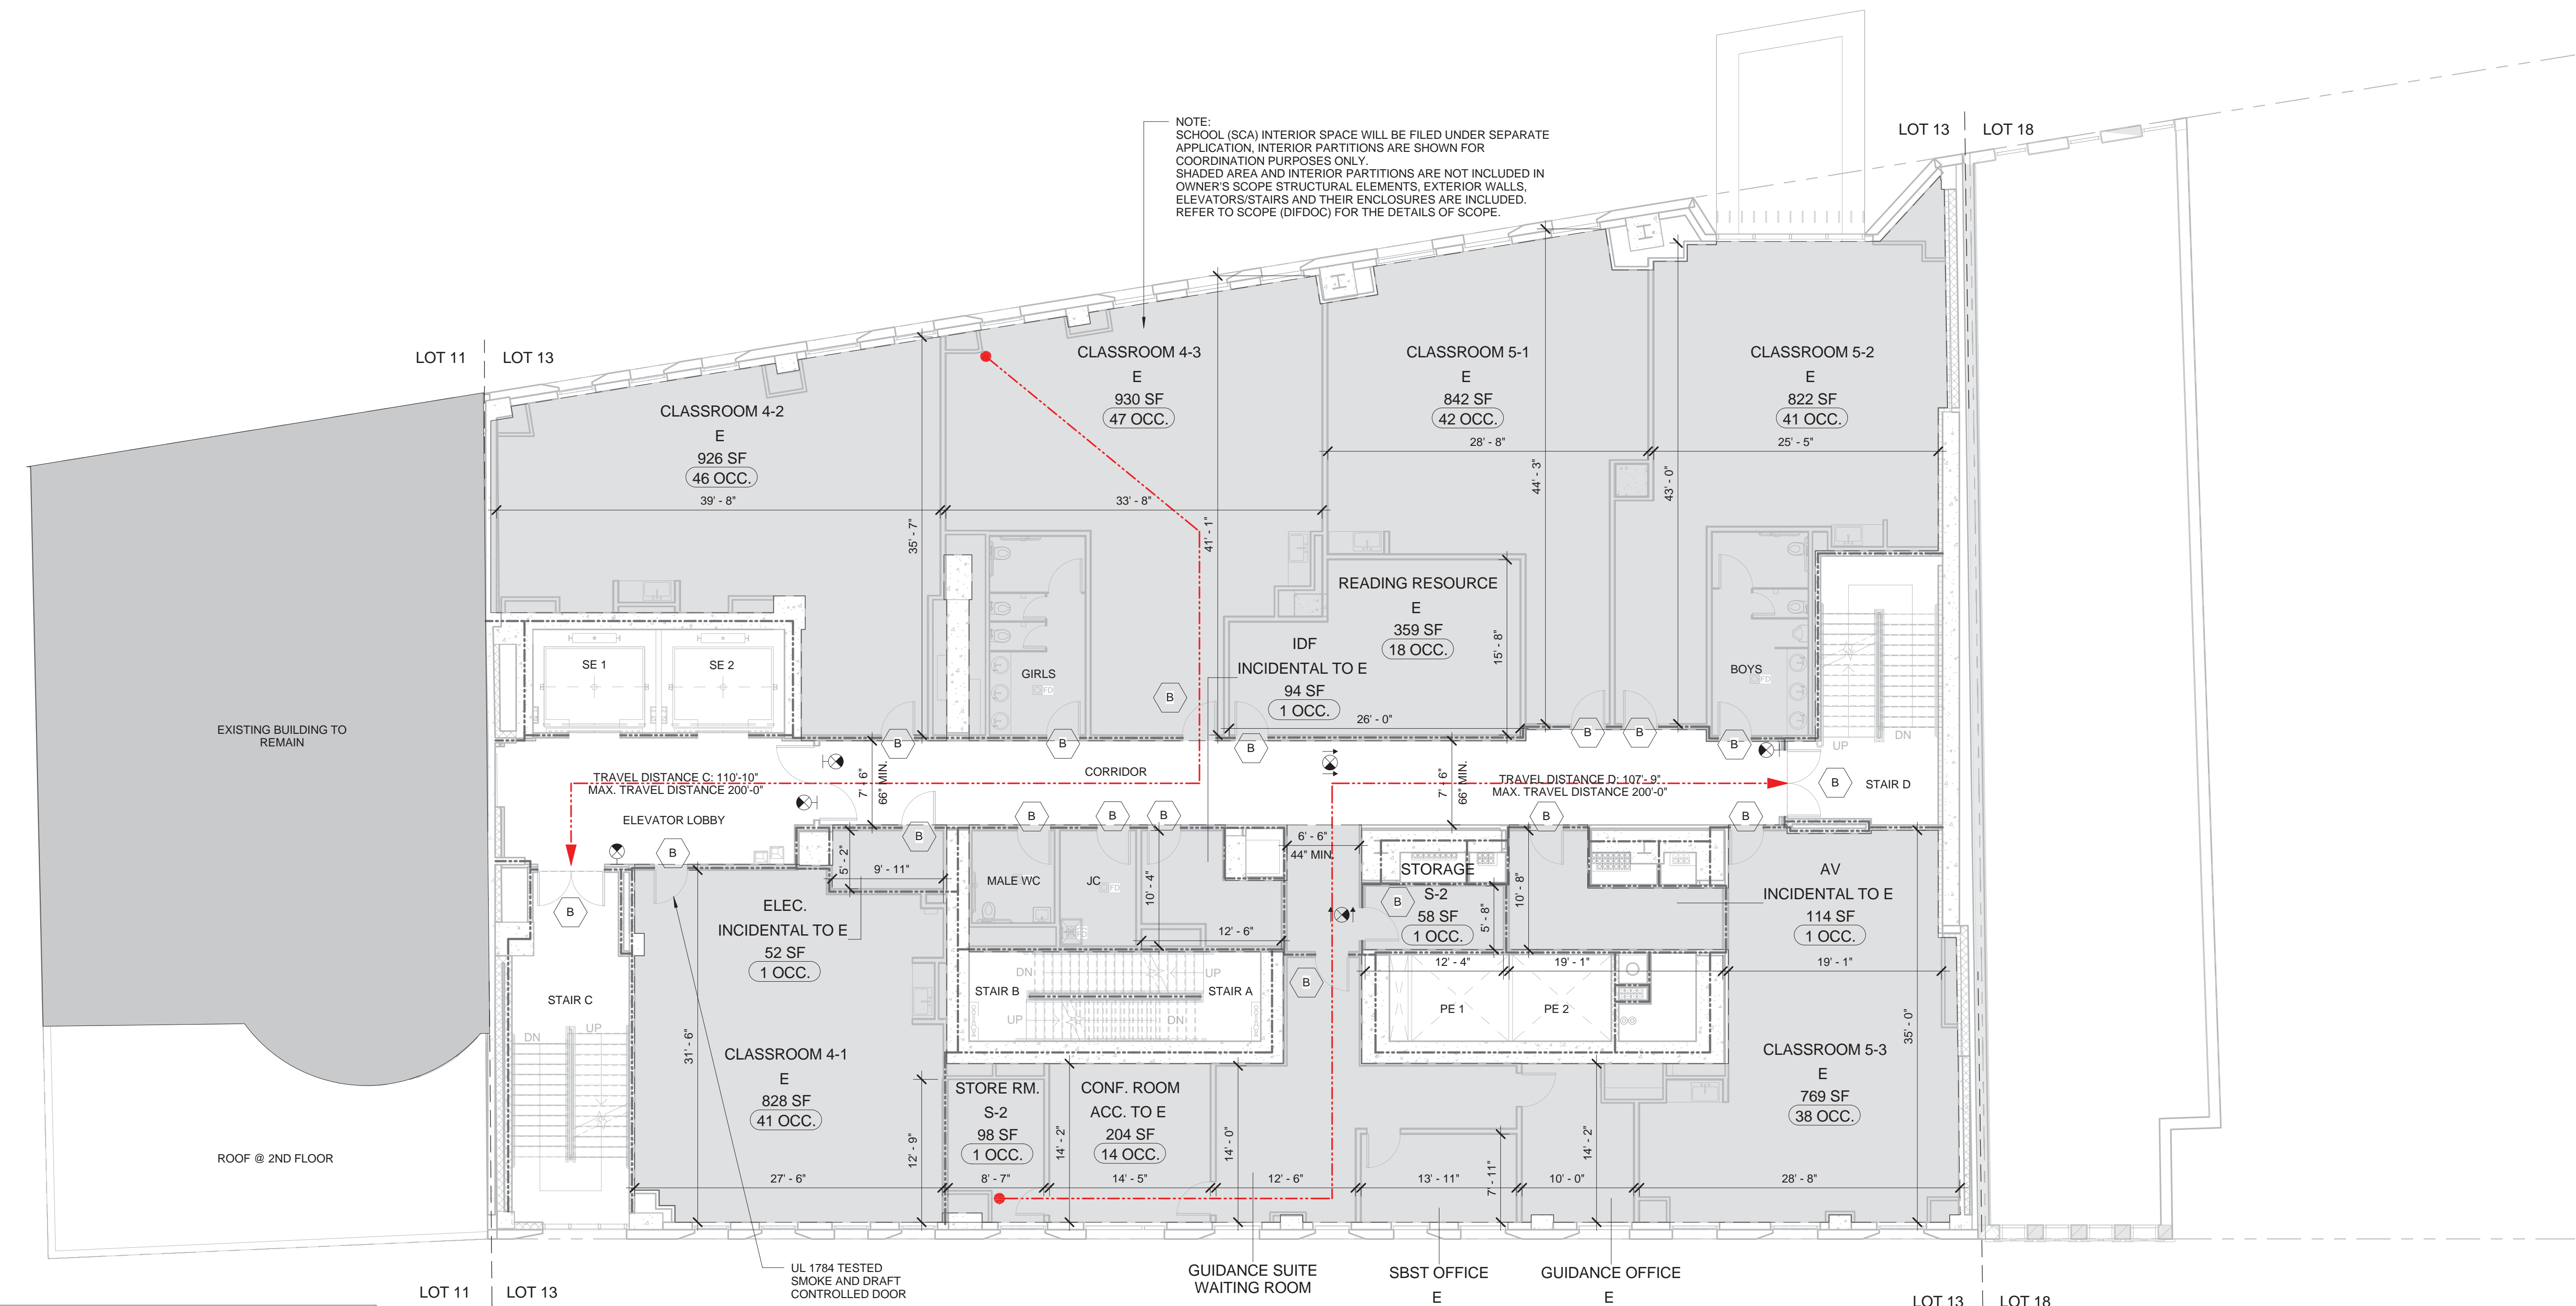

OCCUPANCY LOAD @ 4TH FLOOR (PER TABLE 1004.1.1)				
	OCCUPANCY GROUP	TOTAL GROSS (SF)	SQ. FT./OCC.	TOTAL OCCUPANCY
CONF. ROOM		204 SF	15	14 OCC.
ACC. TO E TOTAL LOAD =		204 SF		14 OCC.
CLASSROOM 4-1	E	828 SF	20	41 OCC.
CLASSROOM 4-2	E	926 SF	20	46 OCC.
CLASSROOM 4-3	E	930 SF	20	47 OCC.
CLASSROOM 5-1	E	842 SF	20	42 OCC.
CLASSROOM 5-2	E	822 SF	20	41 OCC.
CLASSROOM 5-3	E	769 SF	20	38 OCC.
GUIDANCE OFFICE	E	130 SF	100	1 OCC.
GUIDANCE SUITE WAITING ROOM	E	253 SF	100	3 OCC.
READING RESOURCE	E	359 SF	20	18 OCC.
SBST OFFICE	E	109 SF	100	1 OCC.
E TOTAL LOAD =		5,968 SF		278 OCC.
AV	INCIDENTAL TO E	114 SF	300	1 OCC.
ELEC.	INCIDENTAL TO E	52 SF	300	1 OCC.
IDF	INCIDENTAL TO E	94 SF	300	1 OCC.
INCIDENTAL TO E TOTAL LOAD =		260 SF		3 OCC.
STORAGE	S-2	58 SF	300	1 OCC.
STORE RM.	S-2	98 SF	300	1 OCC.
S-2 TOTAL LOAD =		156 SF		2 OCC.
4TH FLOOR TOTAL OCCUPANT LOAD =				297 OCC.


OCCUPANCY GROUP	MAX. TRAVEL DIST.	CAPACITY (PER SECTION 1005.1)			CORRIDORS REQUIRED (PER 1018)		CORRIDORS PROVIDED	
		SPRINKLERED	DRS. TO OUTDOORS	ALL OTHER DRS.	STAIRS	MIN. WIDTH	MAX. DEAD END	WIDTH
E	200 FT.	0.2	0.2	0.3	66 IN.	50 FT. *	6'-6"	-
S-2	200 FT.	0.2	0.2	0.3	66 IN.	50 FT. *	6'-6"	-
INCIDENTAL TO E	200 FT.	0.2	0.2	0.3	66 IN.	50 FT. *	7'-6"	-
ACC. TO E	200 FT.	0.2	0.2	0.3	66 IN.	50 FT. *	6'-6"	-

\*SEE COMPLIANCE NOTE 4

	FIRE RATING	WIDTH	REQUIRED MIN. WIDTH (PER 1009.1)	STAIR/DOOR CAPACITY (PER SECTION 1005.1)	PROPOSED EGRESS LOAD
STAIR C	STAIR	2 HR	60 IN.	44 IN.	60"W / 0.3 = 200
	DOOR	1 1/2 HR	72 IN.	32 IN.	72" Total (67" Clear) 67" / 0.2 = 335
STAIR D	STAIR	2 HR	60 IN.	44 IN.	60"W / 0.3 = 200
	DOOR	1 1/2 HR	72 IN.	32 IN.	72" Total (67" Clear) 67" / 0.2 = 335

A1 4TH FLOOR EGRESS PLAN  
1/8" = 1'-0"

- MATERIAL KEYING LEGEND:
- 3 HOUR FIRE-RATED WALL, U.O.N.
  - 2 HOUR FIRE-RATED WALL, U.O.N.
  - 1 HOUR FIRE-RATED WALL, U.O.N.
  - ACTUAL TRAVEL DISTANCE
  - CEILING MOUNTED EXIT SIGN W/DIRECTIONAL INDICATION
  - WALL MOUNTED EXIT SIGN
  - DOOR LABEL
  - FIRE-PROTECTION RATINGS:  
B - CLASS B: 1 1/2 HOUR FPSC  
C - CLASS C: 3/4 HOUR FPSC  
NR - NON - RATED
  - ROOM No
  - R-1 OCCUPANCY GROUP
  - SF
  - # OCC. OCCUPANCY LOAD

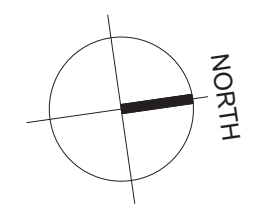

DOB SUBMISSION 08.08.2016

NO. REVISIONS / SUBMISSIONS DATE

**FX FOWLE**

- FX FOWLE ARCHITECTS, LLP | 22 WEST 10TH STREET, NEW YORK, NY 10011 | 212.627.1500 | www.fx-fowle.com
- TRINITY PLACE HOLDINGS  
717 Fifth Avenue, Suite 1303, New York, NY 10022 212.235.2191
- DESMONE CONSULTING ENGINEERS  
15 West 188 Street, 10th Floor, New York, NY 10011 212.625.0211
- DAGHER ENGINEERING, PLLC  
25 Broadway, New York, NY 10006 212.480.2591
- LANGAN ENGINEERING  
21 Penn Plaza, New York, NY 10001 212.479.5400
- DEBORAH BERKE PARTNERS  
220 Fifth Avenue, 20th Floor, New York, NY 10001 212.239.9211
- VAN DEUSEN & ASSOCIATES (VDA)  
120 Edge Rock Avenue, Suite 310, East Haven, NJ 10001 973.994.9220
- STANTEC  
50 West 23rd Street, 8th Floor, New York, NY 10010 212.366.5600
- THORNTON TOMASETTI  
51 Madison Avenue, New York, NY 10017 917.661.7800
- EREMOS LLC  
1275 Broadway, Suite 202, New York, NY 10011 212.658.1044
- LERCH BATES, INC.  
1430 Broadway, Suite 505, New York, NY 10018 973.763.3222
- STEVEN WINTERS ASSOCIATES, INC.  
60 Washington Street, New York, NY 10006 212.607.0200
- ONE LUX STUDIO  
158 West 29th Street, 10th Floor, New York, NY 10001 212.201.5790

42 TRINITY PLACE  
42 TRINITY PLACE | NEW YORK, NY

DRAWING TITLE:  
**4TH FLOOR EGRESS PLAN**

Scale: 1/8" = 1'-0"

Date: 11/02/15

Project No.: 15029

Author: [Signature]

Checked: [Signature]

Checker: [Signature]

Revised: [Signature]

Drawing No.: A-066.00

Sheet of [Total]



A-066.00



CONSTRUCTION CLASSIFICATION (PER TABLE 601)

1-A	NON-COMBUSTIBLE
	FULLY SPRINKLERED



CODE COMPLIANCE NOTES

- FOR INDIVIDUAL ROOM CALCULATION AND TOTAL GROSS WITHIN UNITS SEE FLOOR PLAN.
- ALL HABITABLE ROOMS ARE IN COMPLIANCE WITH CODE REQUIREMENTS FOR NATURAL VENTILATION AND TRANSMITTABLE LIGHT.
- ALL KITCHENS AND BATHROOMS ARE ADAPTABLE. REFER TO DRAWING A-300 FOR MORE INFORMATION.
- PER 1018.4 IN OCCUPANCIES IN GROUP E AND S, WHERE THE BUILDING IS EQUIPPED THROUGHOUT WITH AN AUTOMATIC SPRINKLER SYSTEM IN ACCORDANCE WITH SECTION 28.2-903.3.1.1, THE LENGTH OF DEAD-END CORRIDORS SHALL NOT EXCEED 50 FT.

EGRESS DATA 5TH FLOOR-Dummy		
Type	EXIT ROUTE	DISTANCE
01 Start	Path of Travel C	11' - 2"
02 Middle	Path of Travel C	8' - 4"
02 Middle	Path of Travel C	53' - 0"
03 End	Path of Travel C	7' - 5"
Path of Travel C: 4		79' - 11"
01 Start	Path of Travel D_2	31' - 5"
02 Middle	Path of Travel D_2	26' - 2"
03 End	Path of Travel D_2	43' - 1"
Path of Travel D_2: 3		100' - 6"

MATERIAL KEYING LEGEND:

- 3 HOUR FIRE-RATED WALL, U.O.N.
- 2 HOUR FIRE-RATED WALL, U.O.N.
- 1 HOUR FIRE-RATED WALL, U.O.N.
- ACTUAL TRAVEL DISTANCE
- CEILING MOUNTED EXIT SIGN
- WALL MOUNTED EXIT SIGN
- DOOR LABEL
- FIRE-PROTECTION RATINGS:  
B - CLASS B: 1 1/2 HOUR FPSC  
C - CLASS C: 3/4 HOUR FPSC  
NR - NON - RATED
- ROOM No - ROOM No
- R-1 - OCCUPANCY GROUP
- SF - OCCUPANCY LOAD

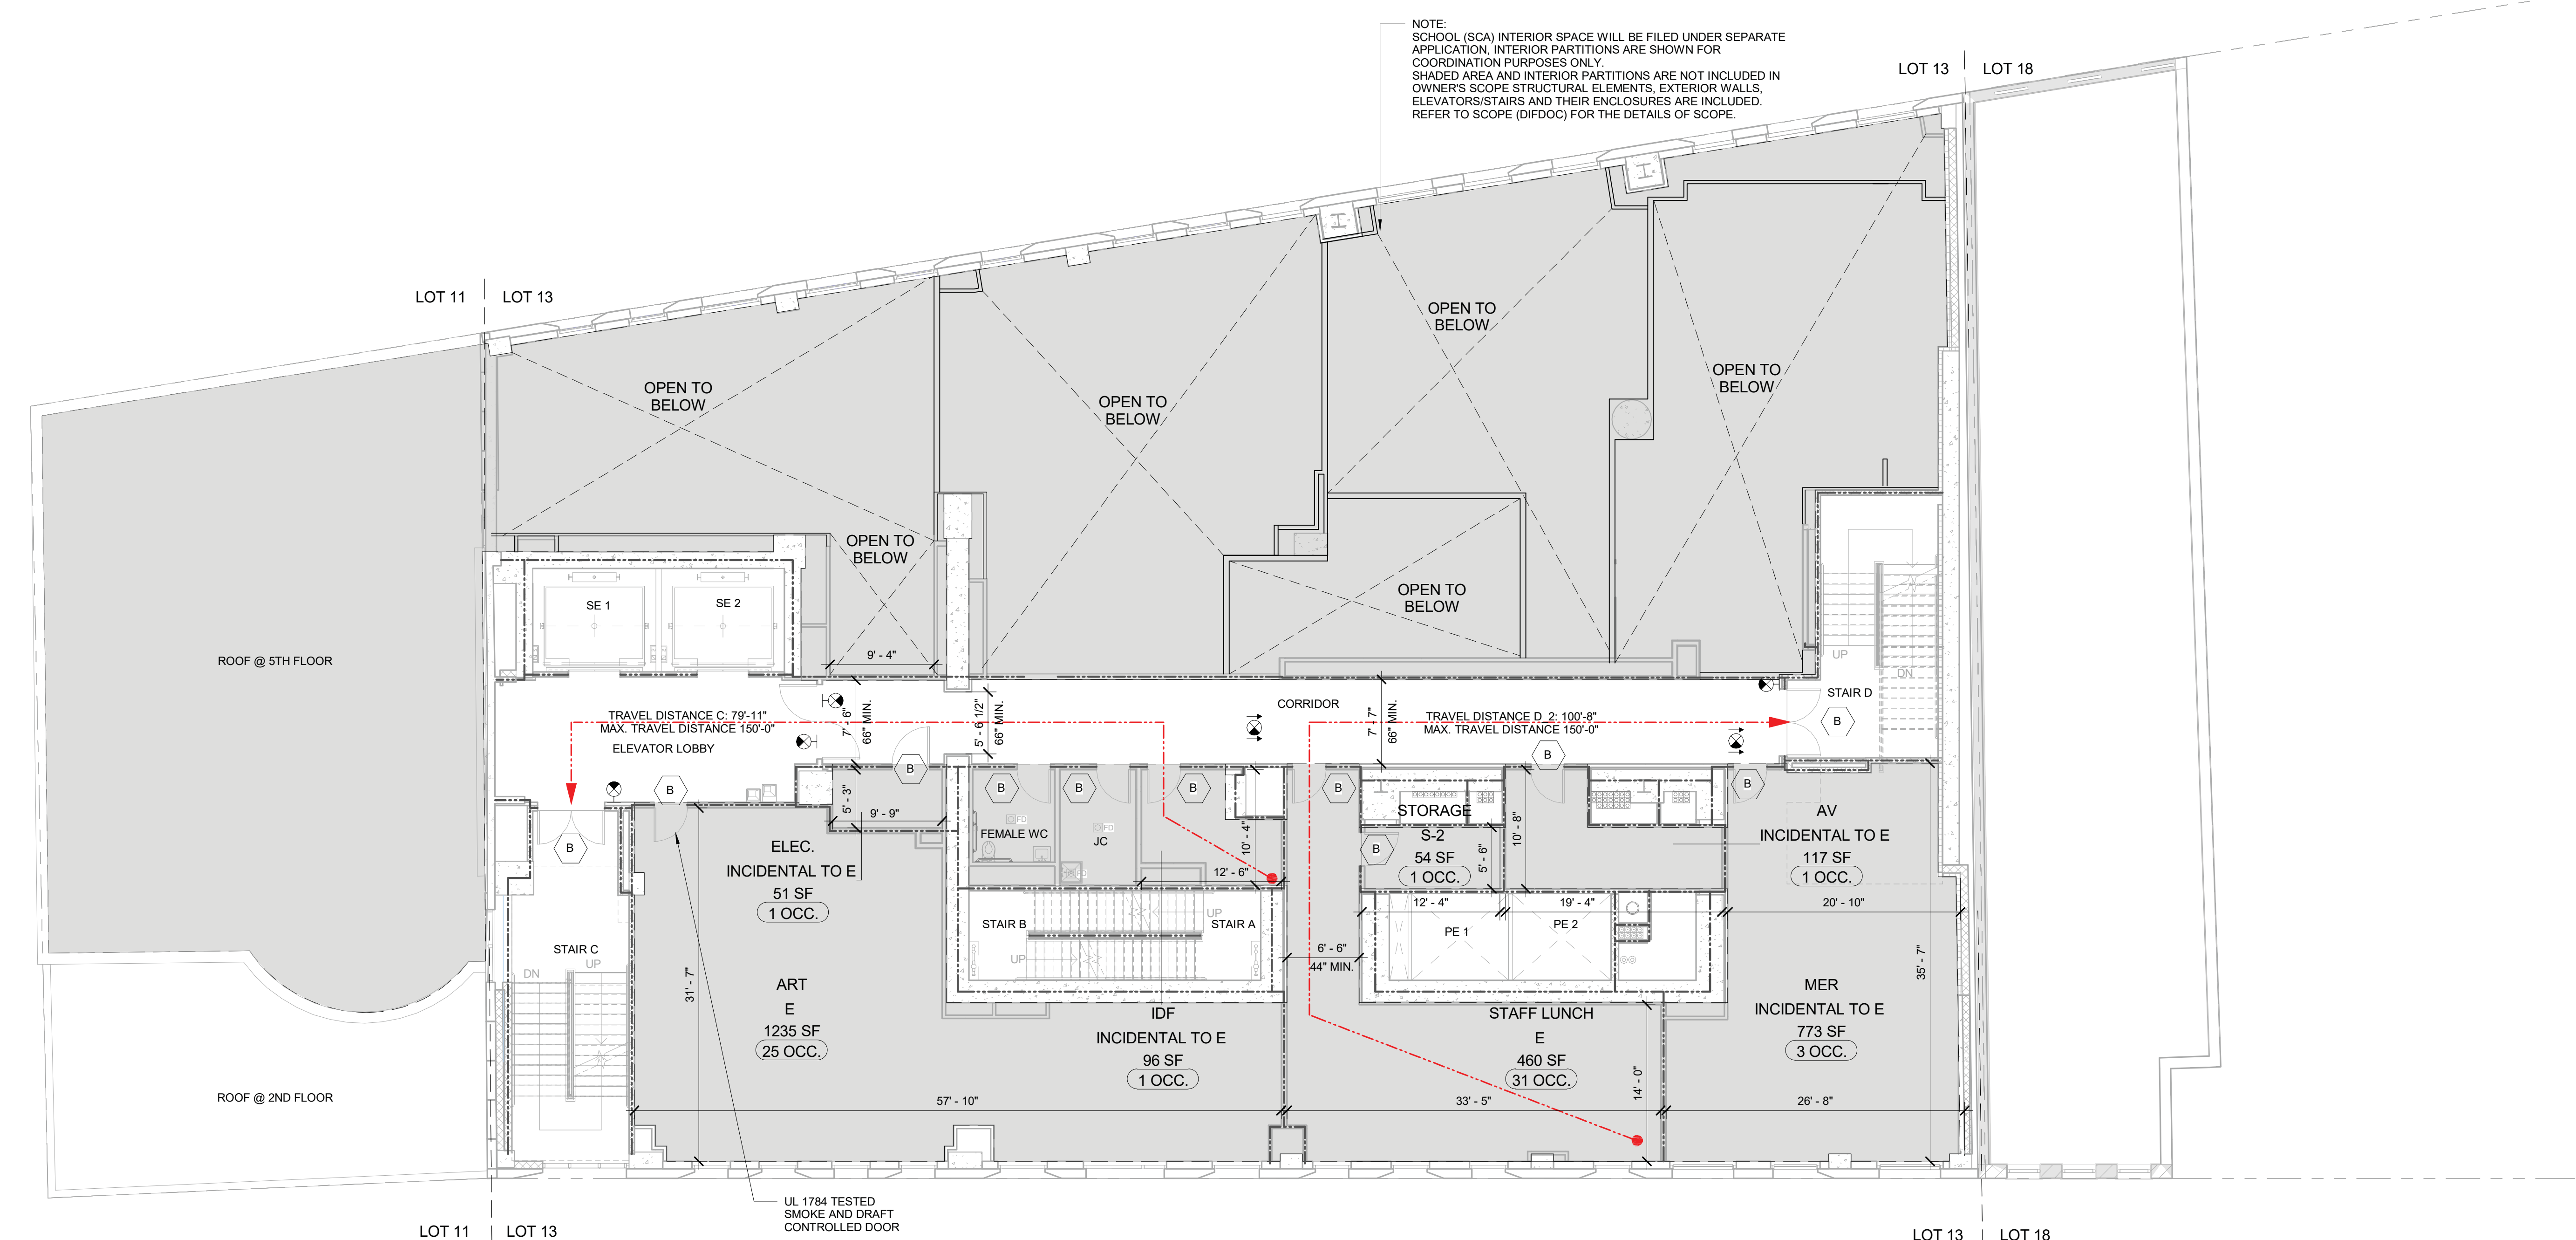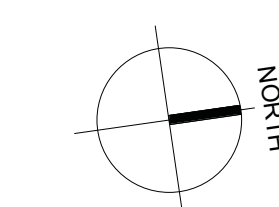

NOTE:  
SCHOOL (SCA) INTERIOR SPACE WILL BE FILED UNDER SEPARATE APPLICATION. INTERIOR PARTITIONS ARE SHOWN FOR COORDINATION PURPOSES ONLY. SHADED AREA AND INTERIOR PARTITIONS ARE NOT INCLUDED IN OWNER'S SCOPE. STRUCTURAL ELEMENTS, EXTERIOR WALLS, ELEVATOR SHAFTS AND THEIR ENCLOSURES ARE INCLUDED. REFER TO SCOPE (DIFDOC) FOR THE DETAILS OF SCOPE.

OCCUPANCY LOAD @ 5TH FLOOR (PER TABLE 1004.1.1)				
	OCCUPANCY GROUP	TOTAL GROSS (SF)	SQ. FT./OCC.	TOTAL OCCUPANCY
ART	E	1,235 SF	50	25 OCC.
STAFF LUNCH	E	460 SF	15	31 OCC.
E TOTAL LOAD =		1,694 SF		56 OCC.
AV	INCIDENTAL TO E	117 SF	300	1 OCC.
ELEC.	INCIDENTAL TO E	51 SF	300	1 OCC.
IDF	INCIDENTAL TO E	96 SF	300	1 OCC.
MER	INCIDENTAL TO E	773 SF	300	3 OCC.
INCIDENTAL TO E TOTAL LOAD =		1,036 SF		6 OCC.
STORAGE	S-2	54 SF	300	1 OCC.
S-2 TOTAL LOAD =		54 SF		1 OCC.
5TH FLOOR TOTAL OCCUPANT LOAD =				63 OCC.

OCCUPANCY GROUP E, INCIDENTAL TO E, A-3, S-2, ACC. TO E EXIT ACCESS TRAVEL DISTANCE (PER TABLE 1016.1)

OCCUPANCY GROUP	MAX. TRAVEL DIST.	CAPACITY (PER SECTION 1005.1)			CORRIDORS REQUIRED (PER 1016)		CORRIDORS PROVIDED	
		SPRINKLERED	DRS. TO OUTDOORS	ALL OTHER DRS.	STAIRS	MIN. WIDTH	MAX. DEAD END	WIDTH
E	200 FT.	0.2	0.2	0.3	66 IN.	50 FT. *	5-7"	-
A-3	150 FT.	0.2	0.2	0.3	66 IN.	50 FT. *	5-7"	-
S-2	200 FT.	0.2	0.2	0.3	66 IN.	50 FT. *	5-7"	-
INCIDENTAL TO E	200 FT.	0.2	0.2	0.3	66 IN.	50 FT. *	5-7"	-
ACC. TO E	200 FT.	0.2	0.2	0.3	66 IN.	50 FT. *	5-7"	-

\*SEE COMPLIANCE NOTE 4

	FIRE RATING	WIDTH	REQUIRED MIN. WIDTH (PER 1009.1)	STAIR/DOOR CAPACITY (PER SECTION 1005.1)	PROPOSED EGRESS LOAD
STAIR C	STAIR	2 HR	60 IN.	44 IN.	60"W / 0.3 = 200
DOOR	DOOR	1 1/2 HR	72 IN.	32 IN.	72" Total (67" Clear) 67" / 0.2 = 335
STAIR D	STAIR	2 HR	60 IN.	44 IN.	60"W / 0.3 = 200
DOOR	DOOR	1 1/2 HR	72 IN.	32 IN.	72" Total (67" Clear) 67" / 0.2 = 335

A1 5TH FLOOR EGRESS PLAN

1/8" = 1'-0"

DOB SUBMISSION 08.08.2016

NO. REVISIONS | SUBMISSIONS DATE

- FX FOWLE**
- FX FOWLE ARCHITECTS, LLP | 20 WEST 10TH STREET NEW YORK, NY 10011 | 212.627.1001 | 212.483.8716 | WWW.FXFOWLE.COM
- TRINITY PLACE HOLDINGS  
717 Fifth Avenue, Suite 1303, New York, NY 10022 212.235-2191
- DESMONE CONSULTING ENGINEERS  
18 West 108th Street, 10th Floor, New York, NY 10011 212.532-2211
- DAGHER ENGINEERING, PLLC  
29 Broadway, New York, NY 10006 212.483-2591
- LANGAN ENGINEERING  
21 West Plaza, New York, NY 10001 212.479-5400
- DEBORAH BERKE PARTNERS  
225 Fifth Avenue, 18th Floor, New York, NY 10001 212.239-0211
- VAN DEUSEN & ASSOCIATES (VDA)  
120 Eagle Rock Avenue, Suite 310, East Hanover, NJ 10001 973.994-9220
- STANTEC  
50 West 23rd Street, 8th Floor, New York, NY 10010 212.366-5000
- THORNTON TOMASETTI  
51 Madison Avenue, New York, NY 10010 917.661-7900
- EREMOS LLC  
1270 Broadway, Suite 202, New York, NY 10001 212.658-1944
- LERCH BATES, INC.  
1400 Broadway, Suite 905, New York, NY 10018 973.763-3222
- STEVEN WINTERS ASSOCIATES, INC.  
81 Franklin Street, Meriden, CT 06044 203.657-0200
- ONE LUX STUDIO  
158 West 25th Street, 10th Floor, New York, NY 10001 212.201-5790

42 TRINITY PLACE  
42 TRINITY PLACE | NEW YORK, NY

DRAWING TITLE  
5TH FLOOR EGRESS PLAN

Author: 15028  
Checked: [Signature]  
Date: 11/02/15  
Scale: 1/8" = 1'-0"

Project No.: 15028  
Sheet of: A-067.00



A-067.00



CONSTRUCTION CLASSIFICATION (PER TABLE 601)



1-A	NON-COMBUSTIBLE
	FULLY SPRINKLERED

CODE COMPLIANCE NOTES

- FOR INDIVIDUAL ROOM CALCULATION AND TOTAL GROSS WITHIN UNITS SEE FLOOR PLAN.
- ALL HABITABLE ROOMS ARE IN COMPLIANCE WITH CODE REQUIREMENTS FOR NATURAL VENTILATION AND TRANSMITTABLE LIGHT.
- ALL KITCHENS AND BATHROOMS ARE ADAPTABLE. REFER TO DRAWING A-300 FOR MORE INFORMATION.
- PER 1018.4 IN OCCUPANCIES IN GROUP E AND S, WHERE THE BUILDING IS EQUIPPED THROUGHOUT WITH AN AUTOMATIC SPRINKLER SYSTEM IN ACCORDANCE WITH SECTION 28.2-903.3.1.1, THE LENGTH OF DEAD-END CORRIDORS SHALL NOT EXCEED 50FT.

EGRESS DATA 6TH FLOOR		
Type	EXIT ROUTE	DISTANCE
01 Start	Path of Travel C	7' - 0"
02 Middle	Path of Travel C	31' - 5"
02 Middle	Path of Travel C	35' - 0"
02 Middle	Path of Travel C	49' - 9"
03 End	Path of Travel C	2' - 2"
Path of Travel C: 5		125' - 5"
01 Start	Path of Travel D1	52' - 11"
02 Middle	Path of Travel D1	22' - 5"
03 End	Path of Travel D1	21' - 5"
Path of Travel D1: 3		96' - 9"
01 Start	Path of Travel D2	12' - 8"
02 Middle	Path of Travel D2	11' - 7"
02 Middle	Path of Travel D2	18' - 11"
02 Middle	Path of Travel D2	5' - 5"
02 Middle	Path of Travel D2	24' - 10"
03 End	Path of Travel D2	43' - 0"
Path of Travel D2: 6		116' - 5"

- MATERIAL KEYING LEGEND:
- 3 HOUR FIRE-RATED WALL, U.O.N.
  - 2 HOUR FIRE-RATED WALL, U.O.N.
  - 1 HOUR FIRE-RATED WALL, U.O.N.
  - ACTUAL TRAVEL DISTANCE
  - CEILING MOUNTED EXIT SIGN W/DIRECTIONAL INDICATION
  - WALL MOUNTED EXIT SIGN
  - DOOR LABEL
  - FIRE-PROTECTION RATINGS:  
B - CLASS B: 1 1/2 HOUR FPSC  
C - CLASS C: 3/4 HOUR FPSC  
NR - NON - RATED
  - ROOM No
  - R-1 OCCUPANCY GROUP
  - SF OCCUPANCY LOAD
  - # OCC. OCCUPANCY LOAD

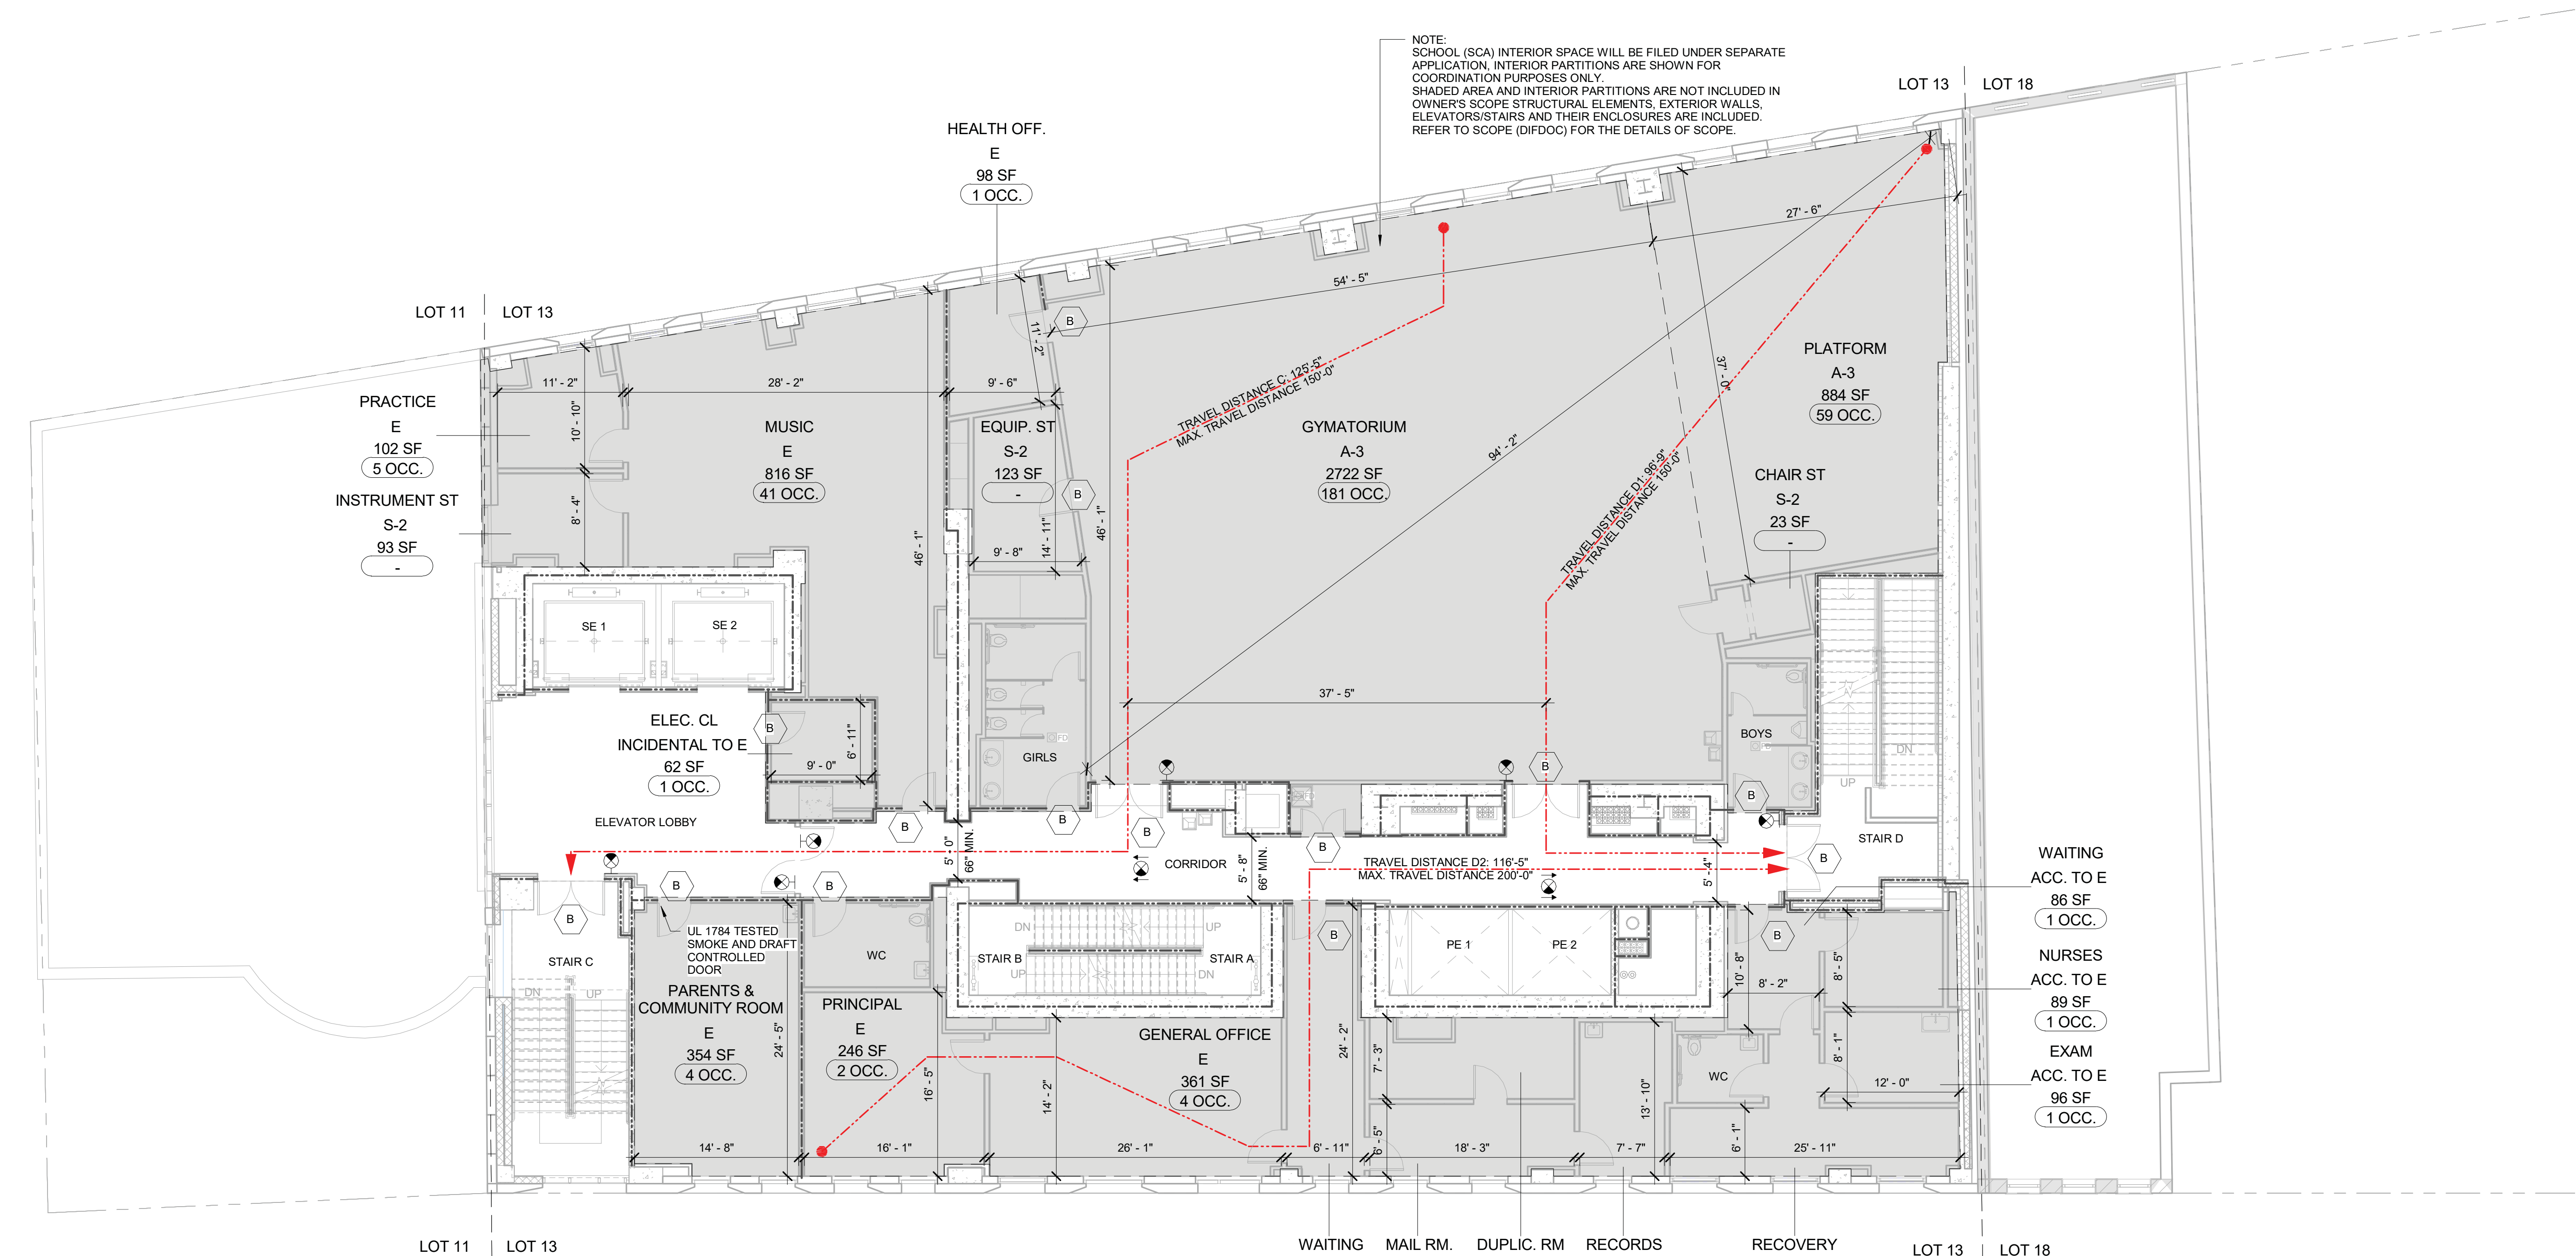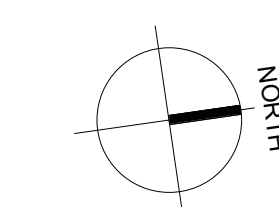

OCCUPANCY LOAD @ 6TH FLOOR (PER TABLE 1004.1.1)				
	OCCUPANCY GROUP	TOTAL GROSS (SF)	SQ. FT./OCC.	TOTAL OCCUPANCY
GYMNASIUM	A-3	2,722 SF	15	181 OCC.
PLATFORM	A-3	884 SF	15	59 OCC.
A-3 TOTAL LOAD =		3,606 SF		240 OCC.
DUP. RM	ACC. TO E	120 SF	100	1 OCC.
EXAM	ACC. TO E	98 SF	100	1 OCC.
MAIL RM.	ACC. TO E	113 SF	100	1 OCC.
NURSES	ACC. TO E	89 SF	100	1 OCC.
RECORDS	ACC. TO E	109 SF	300	1 OCC.
RECOVERY	ACC. TO E	182 SF	100	2 OCC.
WAITING	ACC. TO E	97 SF	100	1 OCC.
WAITING	ACC. TO E	86 SF	100	1 OCC.
ACC. TO E TOTAL LOAD =		892 SF		9 OCC.
GENERAL OFFICE	E	361 SF	100	4 OCC.
HEALTH OFF.	E	98 SF	100	1 OCC.
MUSIC	E	816 SF	20	41 OCC.
PARENTS & COMMUNITY ROOM	E	354 SF	100	4 OCC.
PRACTICE	E	102 SF	20	5 OCC.
PRINCIPAL	E	246 SF	100	2 OCC.
E TOTAL LOAD =		1,977 SF		57 OCC.
ELEC. CL	INCIDENTAL TO E	62 SF	300	1 OCC.
INCIDENTAL TO E TOTAL LOAD =		62 SF		1 OCC.
CHAIR ST	S-2	23 SF		-
EQUIP. ST	S-2	123 SF		-
INSTRUMENT ST	S-2	93 SF		-
S-2 TOTAL LOAD =		238 SF		0 OCC.
6TH FLOOR TOTAL OCCUPANT LOAD =				307 OCC.
* ROUND-UP TO MAX. OCCUPATION				

OCCUPANCY GROUP	MAX. TRAVEL DIST.	CAPACITY (PER SECTION 1005.1)			CORRIDORS REQUIRED (PER 1018)		CORRIDORS PROVIDED	
		SPRINKLERED	DRS. TO OUTDOORS	ALL OTHER DRS.	STAIRS	MIN. WIDTH	MAX. DEAD END	WIDTH
E	200 FT.	0.2	0.2	0.3	66 IN.	50 FT. *	5'-0"	-
A-3	150 FT.	0.2	0.2	0.3	66 IN.	50 FT. *	5'-0"	-
S-2	200 FT.	0.2	0.2	0.3	66 IN.	50 FT. *	5'-0"	-
INCIDENTAL TO E	200 FT.	0.2	0.2	0.3	66 IN.	50 FT. *	5'-0"	-
ACC. TO E	200 FT.	0.2	0.2	0.3	66 IN.	50 FT. *	5'-4"	-

		FIRE RATING	WIDTH	REQUIRED MIN. WIDTH (PER 1009.1)	STAIR/DOOR CAPACITY (PER SECTION 1005.1)	PROPOSED EGRESS LOAD
STAIR C	STAIR	2 HR	60 IN.	44 IN.	60"W / 0.3 = 200	TOTAL OCC. / 2 = 307 / 2 = 154
DOOR	DOOR	1 1/2 HR	72 IN.	32 IN.	72" Total (67" Clear) 67" / 0.2 = 335	TOTAL OCC. / 2 = 307 / 2 = 154
STAIR D	STAIR	2 HR	60 IN.	44 IN.	60"W / 0.3 = 200	TOTAL OCC. / 2 = 307 / 2 = 154
DOOR	DOOR	1 1/2 HR	72 IN.	32 IN.	72" Total (67" Clear) 67" / 0.2 = 335	TOTAL OCC. / 2 = 307 / 2 = 154

A1 6TH FLOOR EGRESS PLAN

\*SEE COMPLIANCE NOTE 4

DOB SUBMISSION 08.08.2016

NO. REVISIONS | SUBMISSIONS DATE

# FX FOWLE

FAWOLE ARCHITECTS, LLP | 20 WEST 18TH STREET NEW YORK, NY 10011 | 212.627.1000 | 212.483.8716 | WWW.FXFWOLE.COM

TRINITY PLACE HOLDINGS  
717 Fifth Avenue, Suite 1303, New York, NY 10022 212.235.2191  
18 West 18th Street, 10th Floor, New York, NY 10011 212.532.2211

DESIMONE CONSULTING ENGINEERS  
250 Fifth Avenue, 10th Floor, New York, NY 10011 212.239.0211

DAGHER ENGINEERING, PLLC  
29 Broadway, New York, NY 10006 212.480.2591

LANGAN ENGINEERING  
21 West 20th Street, New York, NY 10011 212.479.6400

DEBORAH BERKE PARTNERS  
225 Fifth Avenue, 10th Floor, New York, NY 10011 212.239.0211

VAN DEUSEN & ASSOCIATES (VDA)  
120 Eighth Avenue, Suite 315, East Haven, NJ 10001 973.994.9220

STANTEC  
50 West 23rd Street, 8th Floor, New York, NY 10010 212.366.5600

THORNTON TOMASETTI  
51 West 23rd Street, New York, NY 10010 917.661-7600

EREMOS LLC  
1270 Broadway, Suite 202, New York, NY 10001 212.658.1944

LERCH BATES, INC.  
1400 Broadway, Suite 905, New York, NY 10018 973.763.3222

STEVEN WINTERS ASSOCIATES, INC.  
81 Franklin Street, Meriden, CT 06044 203.637-0200

ONE LUX STUDIO  
158 West 25th Street, 10th Floor, New York, NY 10001 212.201.5790

42 TRINITY PLACE

42 TRINITY PLACE | NEW YORK, NY

DRAWING TITLE

## 6TH FLOOR EGRESS PLAN

Scale: 1/8" = 1'-0"

Project No.: 15028  
Author: Cef File  
Checked: RetE2/bb  
Drawing No.:  
Date: 11/02/15  
Scale: 1/8" = 1'-0"

# A-068.00

Sheet of

© 2015 FX FOWLE ARCHITECTS, LLP | ALL RIGHTS RESERVED



CONSTRUCTION CLASSIFICATION (PER TABLE 601)

1-A	NON-COMBUSTIBLE
	FULLY SPRINKLERED

CODE COMPLIANCE NOTES



- FOR INDIVIDUAL ROOM CALCULATION AND TOTAL GROSS WITHIN UNITS SEE FLOOR PLAN.
- ALL HABITABLE ROOMS ARE IN COMPLIANCE WITH CODE REQUIREMENTS FOR NATURAL VENTILATION AND TRANSMITTABLE LIGHT.
- ALL KITCHENS AND BATHROOMS ARE ADAPTABLE. REFER TO DRAWING A-300 FOR MORE INFORMATION.
- PER 1018.4 IN OCCUPANCIES IN GROUP E AND S, WHERE THE BUILDING IS EQUIPPED THROUGHOUT WITH AN AUTOMATIC SPRINKLER SYSTEM IN ACCORDANCE WITH SECTION 28.2-903.3.1.1, THE LENGTH OF DEAD-END CORRIDORS SHALL NOT EXCEED 50 FT.

EGRESS DATA 7TH FLOOR

Type	EXIT ROUTE	DISTANCE
01 Start	Path of Travel C	51' - 8"
02 Middle	Path of Travel C	8' - 9"
02 Middle	Path of Travel C	6' - 0"
02 Middle	Path of Travel C	56' - 4"
03 End	Path of Travel C	3' - 0"
Path of Travel C: 5		125' - 9"
01 Start	Path of Travel D	32' - 10"
02 Middle	Path of Travel D	26' - 8"
03 End	Path of Travel D	20' - 10"
Path of Travel D: 3		80' - 3"

MATERIAL KEYING LEGEND:

- 3 HOUR FIRE-RATED WALL, U.O.N.
- 2 HOUR FIRE-RATED WALL, U.O.N.
- 1 HOUR FIRE-RATED WALL, U.O.N.
- ACTUAL TRAVEL DISTANCE
- CEILING MOUNTED EXIT SIGN W/DIRECTIONAL INDICATION
- WALL MOUNTED EXIT SIGN
- DOOR LABEL
- FIRE-PROTECTION RATINGS:  
B - CLASS B: 1 1/2 HOUR FFSC  
C - CLASS C: 3/4 HOUR FFSC  
NR - NON - RATED
- ROOM No - ROOM No
- R-1 - OCCUPANCY GROUP
- SF - OCCUPANCY LOAD

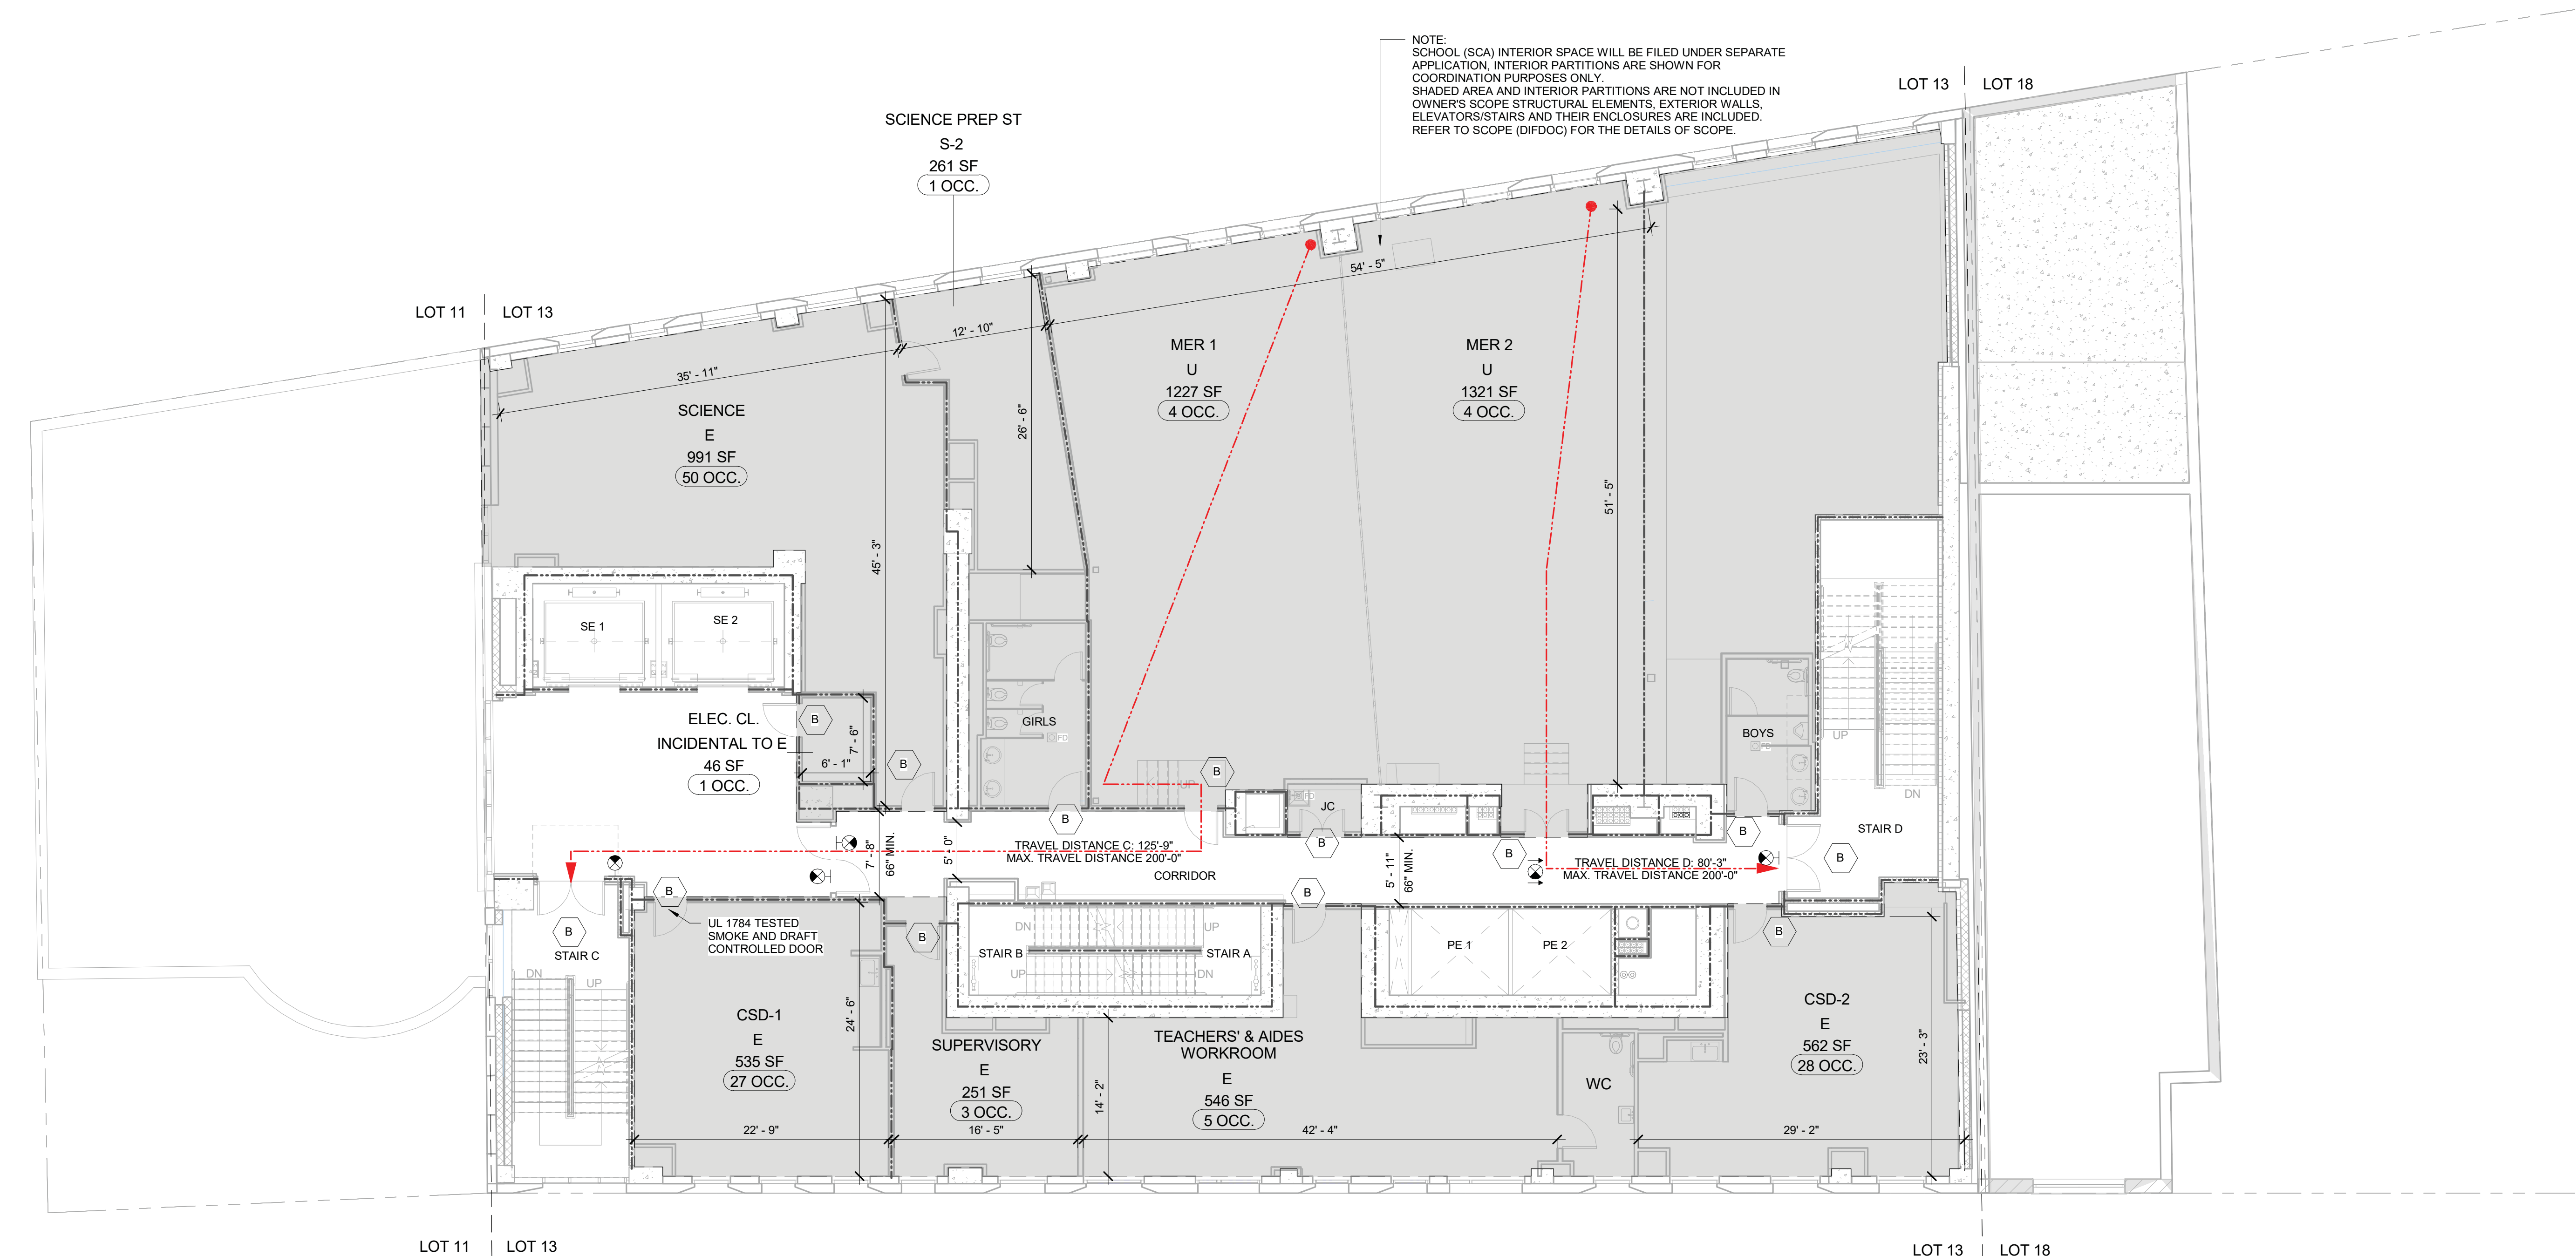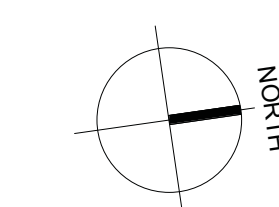

NOTE: SCHOOL (SCA) INTERIOR SPACE WILL BE FILED UNDER SEPARATE APPLICATION. INTERIOR PARTITIONS ARE SHOWN FOR COORDINATION PURPOSES ONLY. SHADED AREA AND INTERIOR PARTITIONS ARE NOT INCLUDED IN OWNER'S SCOPE. STRUCTURAL ELEMENTS, EXTERIOR WALLS, ELEVATOR SHAFTS AND THEIR ENCLOSURES ARE INCLUDED. REFER TO SCOPE (DIFDOC) FOR THE DETAILS OF SCOPE.

OCCUPANCY LOAD @ 7TH FLOOR (PER TABLE 1004.1.1)

OCCUPANCY GROUP	TOTAL GROSS (SF)	SQ. FT./OCC.	TOTAL OCCUPANCY
CSD-1	535 SF	20	27 OCC.
CSD-2	562 SF	20	28 OCC.
SCIENCE	991 SF	20	50 OCC.
SUPERVISORY	251 SF	100	3 OCC.
TEACHERS' & AIDES WORKROOM	546 SF	100	5 OCC.
E TOTAL LOAD =		2,885 SF	113 OCC.
ELEC. CL. INCIDENTAL TO E	46 SF	300	1 OCC.
INCIDENTAL TO E TOTAL LOAD =		46 SF	1 OCC.
SCIENCE PREP ST	261 SF	300	1 OCC.
S-2 TOTAL LOAD =		261 SF	1 OCC.
MER 1	1,227 SF	300	4 OCC.
MER 2	1,321 SF	300	4 OCC.
U TOTAL LOAD =		2,548 SF	8 OCC.
7TH FLOOR TOTAL OCCUPANT LOAD =			123 OCC.

OCCUPANCY GROUP E, S-2, INCIDENTAL TO E EXIT ACCESS TRAVEL DISTANCE (PER TABLE 1016.1)

OCCUPANCY GROUP	MAX. TRAVEL DIST.	CAPACITY (PER SECTION 1005.1)			CORRIDORS REQUIRED (PER 1018)		CORRIDORS PROVIDED	
		SPRINKLERED	DRS. TO OUTDOORS	ALL OTHER DRS.	STAIRS	MIN. WIDTH	MAX. DEAD END	WIDTH
E	200 FT.	0.2	0.2	0.3	66 IN.	50 FT. *	5'-0"	-
S-2	200 FT.	0.2	0.2	0.3	66 IN.	50 FT. *	-	-
INCIDENTAL TO E	200 FT.	0.2	0.2	0.3	66 IN.	50 FT. *	5'-0"	-

\*SEE COMPLIANCE NOTE 4

	FIRE RATING	WIDTH	REQUIRED MIN. WIDTH (PER 1009.1)	STAIR/DOOR CAPACITY (PER SECTION 1005.1)	PROPOSED EGRESS LOAD
STAIR C	DOOR	2 HR	60 IN.	44 IN.	60"W / 0.3 = 200
	STAIR	1 1/2 HR	72 IN.	32 IN.	72" Total (67" Clear) 67" / 0.2 = 335
STAIR D	DOOR	2 HR	60 IN.	44 IN.	60"W / 0.3 = 200
	STAIR	1 1/2 HR	72 IN.	32 IN.	72" Total (67" Clear) 67" / 0.2 = 335

A1 7TH FLOOR EGRESS PLAN

1/8" = 1'-0"

DOB SUBMISSION 08.08.2016

NO. REVISIONS / SUBMISSIONS DATE



- FAWOLE ARCHITECTS, LLP | 20 WEST 10TH STREET NEW YORK, NY 10011 | 212.627.1001 | 212.483.8716 | WWW.FXFOWLE.COM
- TRINITY PLACE HOLDINGS  
717 Fifth Avenue, Suite 1303, New York, NY 10022 212-255-2191
- DESIMONE CONSULTING ENGINEERS  
18 West 108 Street, 10th Floor, New York, NY 10011 212-532-2211
- DAGHER ENGINEERING, PLLC  
29 Broadway, New York, NY 10006 212-480-2591
- LANGAN ENGINEERING  
21 West 20th Street, New York, NY 10011 212-479-5400
- DEBORAH BERKE PARTNERS  
220 Fifth Avenue, 18th Floor, New York, NY 10001 212-239-0211
- VAN DEUSEN & ASSOCIATES (VDA)  
120 Eagle Rock Avenue, Suite 315, East Hanover, NJ 10001 973-994-9220
- STANTEC  
50 West 20th Street, 8th Floor, New York, NY 10011 212-366-5600
- THORNTON TOMASETTI  
51 West 20th Street, New York, NY 10011 917-661-7600
- EREMOS LLC  
1270 Broadway, Suite 202, New York, NY 10001 212-658-1044
- LERCH BATES, INC.  
1400 Broadway, Suite 190, New York, NY 10019 973-763-3222
- STEVEN WINTERS ASSOCIATES, INC.  
81 Franklin Street, Meriden, CT 06044 203-637-0200
- ONE LUX STUDIO  
158 West 25th Street, 10th Floor, New York, NY 10001 212-201-5790

42 TRINITY PLACE  
42 TRINITY PLACE | NEW YORK, NY  
DRAWING TITLE  
7TH FLOOR EGRESS PLAN

	Drawn: Author: Checked: Checker: Reviewed:	Project No.: 15028 Date: 11/02/15 Scale: 1/8" = 1'-0"	Sheet of <b>A-069.00</b>
--	--	--	-----------------------------




CONSTRUCTION CLASSIFICATION (PER TABLE 601)

1-A	NON-COMBUSTIBLE
	FULLY SPRINKLERED

CODE COMPLIANCE NOTES

- FOR INDIVIDUAL ROOM CALCULATION AND TOTAL GROSS WITHIN UNITS SEE FLOOR PLAN.
- ALL HABITABLE ROOMS ARE IN COMPLIANCE WITH CODE REQUIREMENTS FOR NATURAL VENTILATION AND TRANSMITTABLE LIGHT.
- ALL KITCHENS AND BATHROOMS ARE ADAPTABLE. REFER TO DRAWING A-300 FOR MORE INFORMATION.
- PER 1018.4 IN OCCUPANCIES IN GROUP E AND S, WHERE THE BUILDING IS EQUIPPED THROUGHOUT WITH AN AUTOMATIC SPRINKLER SYSTEM IN ACCORDANCE WITH SECTION 28.2-903.3.1.1, THE LENGTH OF DEAD-END CORRIDORS SHALL NOT EXCEED 50 FT.

EGRESS DATA 8TH FLOOR		
Type	EXIT ROUTE	DISTANCE
01 Start	Path of Travel C	39' - 5"
02 Middle	Path of Travel C	22' - 11"
03 End	Path of Travel C	27' - 8"
03 End	Path of Travel C	7' - 6"
Path of Travel C: 4		
01 Start	Path of Travel D	41' - 1"
02 Middle	Path of Travel D	19' - 9"
03 End	Path of Travel D	19' - 0"
Path of Travel D: 3		

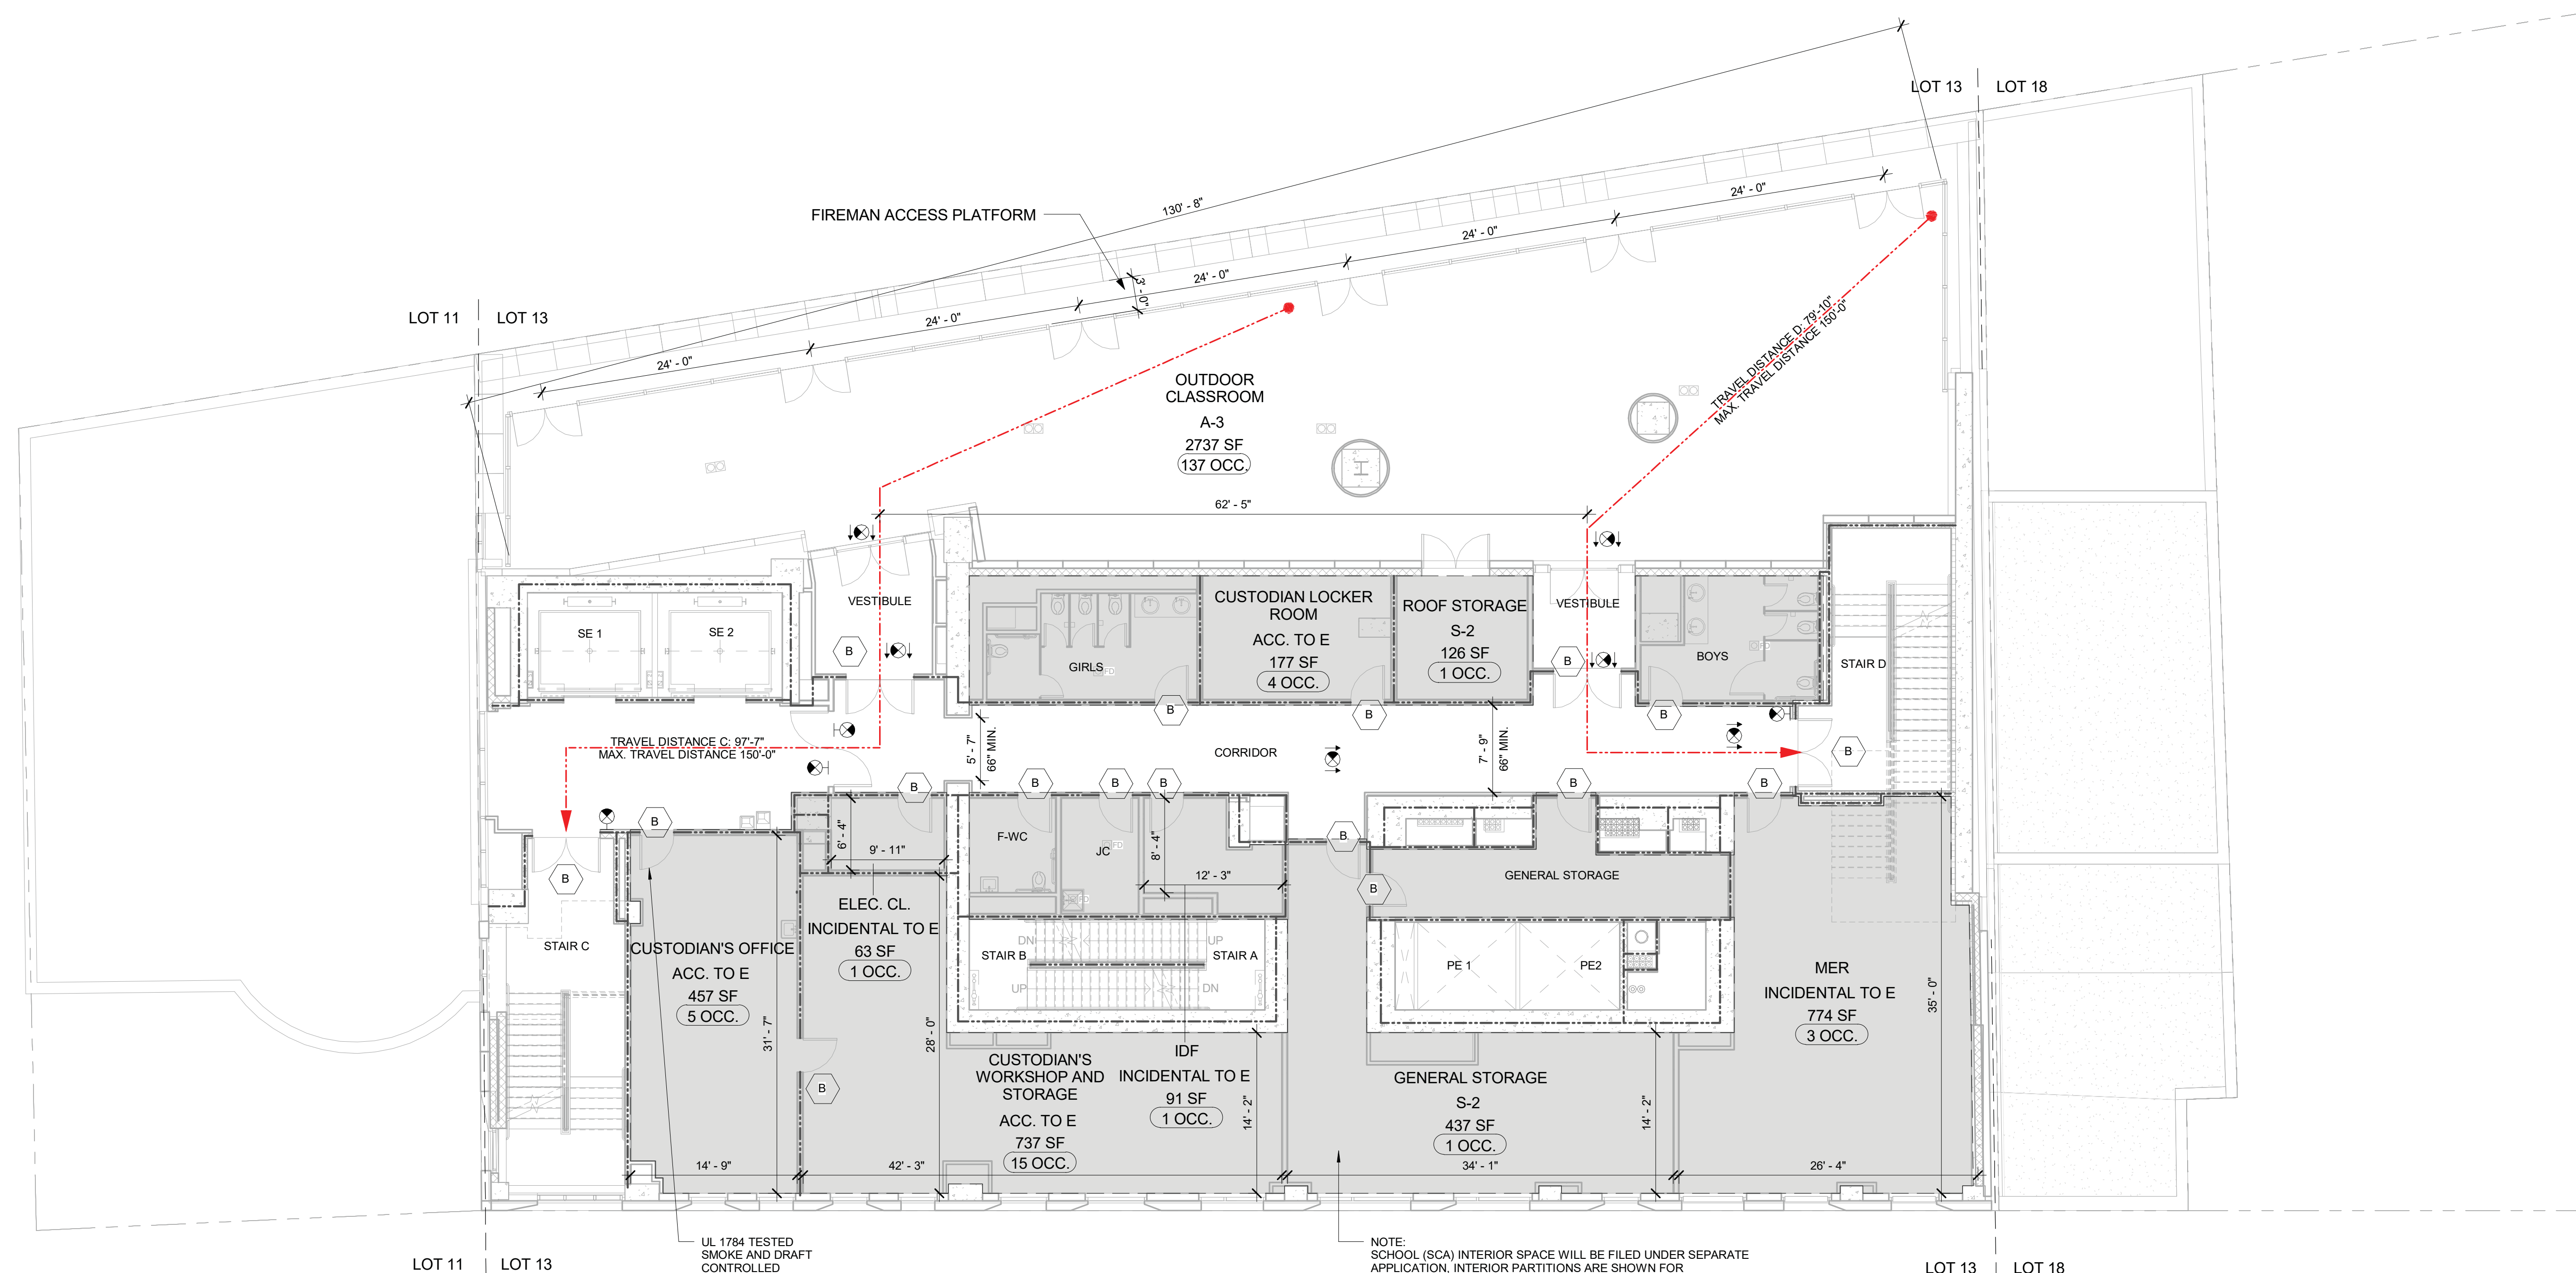

NOTE: SCHOOL (SCA) INTERIOR SPACE WILL BE FILED UNDER SEPARATE APPLICATION. INTERIOR PARTITIONS ARE SHOWN FOR COORDINATION PURPOSES ONLY. SHADDED AREA AND INTERIOR PARTITIONS ARE NOT INCLUDED IN OWNER'S SCOPE. STRUCTURAL ELEMENTS, EXTERIOR WALLS, ELEVATORS/STAIRS AND THEIR ENCLOSURES ARE INCLUDED. REFER TO SCOPE (D/DOO) FOR THE DETAILS OF SCOPE.


OCCUPANCY LOAD @ 8TH FLOOR (PER TABLE 1004.1.1)				
	OCCUPANCY GROUP	TOTAL GROSS (SF)	SQ. FT./OCC.	TOTAL OCCUPANCY
OUTDOOR CLASSROOM	A-3	2,737 SF	20	137 OCC.
A-3 TOTAL LOAD =		2,737 SF		137 OCC.
CUSTODIAN'S OFFICE	ACC. TO E	457 SF	100	5 OCC.
CUSTODIAN'S WORKSHOP AND STORAGE	ACC. TO E	737 SF	50	15 OCC.
CUSTODIAN LOCKER ROOM	ACC. TO E	177 SF	50	4 OCC.
ACC. TO E TOTAL LOAD =		1,371 SF		24 OCC.
ELEC. CL.	INCIDENTAL TO E	63 SF	300	1 OCC.
MER	INCIDENTAL TO E	774 SF	300	3 OCC.
IDF	INCIDENTAL TO E	91 SF	300	1 OCC.
INCIDENTAL TO E TOTAL LOAD =		929 SF		5 OCC.
GENERAL STORAGE	S-2	437 SF	300	1 OCC.
ROOF STORAGE	S-2	126 SF	300	1 OCC.
S-2 TOTAL LOAD =		563 SF		2 OCC.
8TH FLOOR TOTAL OCCUPANT LOAD =				167 OCC.
* ROUND-UP TO MAX. OCCUPATION				

OCCUPANCY GROUP A-3, S-2, ACC. TO E, INCIDENTAL TO E EXIT ACCESS TRAVEL DISTANCE (PER TABLE 1016.1)									
OCCUPANCY GROUP	MAX. TRAVEL DIST.	CAPACITY (PER SECTION 1005.1)			CORRIDORS REQUIRED (PER 1018)			CORRIDORS PROVIDED	
		SPRINKLERED	DRS. TO OUTDOORS	ALL OTHER DRS.	STAIRS	MIN. WIDTH	MAX. DEAD END		WIDTH
A-3	150 FT.	0.2	0.2	0.2	0.3	66 IN.	50 FT. *	5-7"	-
S-2	200 FT.	0.2	0.2	0.2	0.3	66 IN.	50 FT. *	5-7"	-
INCIDENTAL TO E	200 FT.	0.2	0.2	0.2	0.3	66 IN.	50 FT. *	5-7"	-
ACC. TO E	200 FT.	0.2	0.2	0.2	0.3	66 IN.	50 FT. *	5-7"	-

STAIR	FIRE RATING	WIDTH	REQUIRED MIN. WIDTH (PER 1003.1)	STAIR/DOOR CAPACITY (PER SECTION 1005.1)	PROPOSED EGRESS LOAD	
					TOTAL OCC. / 2 = 167 / 2 = 84	TOTAL OCC. / 2 = 167 / 2 = 84
STAIR C	2 HR	60 IN.	44 IN.	60"W / 0.3 = 200	TOTAL OCC. / 2 = 167 / 2 = 84	TOTAL OCC. / 2 = 167 / 2 = 84
DOOR	1 1/2 HR	72 IN.	32 IN.	72" Total (67" Clear) 67" / 0.2 = 335	TOTAL OCC. / 2 = 167 / 2 = 84	TOTAL OCC. / 2 = 167 / 2 = 84
STAIR D	2 HR	60 IN.	44 IN.	60"W / 0.3 = 200	TOTAL OCC. / 2 = 167 / 2 = 84	TOTAL OCC. / 2 = 167 / 2 = 84
DOOR	1 1/2 HR	72 IN.	32 IN.	72" Total (67" Clear) 67" / 0.2 = 335	TOTAL OCC. / 2 = 167 / 2 = 84	TOTAL OCC. / 2 = 167 / 2 = 84

A1 8TH FLOOR EGRESS PLAN

- MATERIAL KEYING LEGEND:
- 3 HOUR FIRE-RATED WALL, U.O.N.
  - 2 HOUR FIRE-RATED WALL, U.O.N.
  - 1 HOUR FIRE-RATED WALL, U.O.N.
  - ACTUAL TRAVEL DISTANCE
  - CEILING MOUNTED EXIT SIGN
  - WIDIRECTIONAL INDICATION
  - WALL MOUNTED EXIT SIGN
  - DOOR LABEL
  - FIRE-PROTECTION RATINGS:
    - B - CLASS B: 1 1/2 HOUR FPSC
    - C - CLASS C: 3/4 HOUR FPSC
    - NR - NON - RATED
  - ROOM No
  - R-1 OCCUPANCY GROUP
  - SF
  - # OCC. OCCUPANCY LOAD

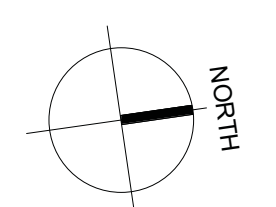

DOB SUBMISSION 08.08.2016

- NO. REVISIONS | SUBMISSIONS DATE
- FXFOWLE**
- FXFOWLE ARCHITECTS, LLP | 22 WEST 16TH STREET NEW YORK, NY 10011 | 212.627.1001 | 212.483.8716 | WWW.FXFOWLE.COM
- TRINITY PLACE HOLDINGS  
717 Fifth Avenue, Suite 1303, New York, NY 10022 212.255.2191
- DESMONE CONSULTING ENGINEERS  
18 West 18th Street, 10th Floor, New York, NY 10011 212.532.2211
- DAGHER ENGINEERING, PLLC  
29 Broadway New York, NY 10006 212.483.2591
- LANGAN ENGINEERING  
21 West 29th Street, New York, NY 10001 212.479.5400
- DEBORAH BERKE PARTNERS  
225 Fifth Avenue, 10th Floor, New York, NY 10001 212.239.0211
- VAN DEUSEN & ASSOCIATES (VDA)  
120 Eagle Rock Avenue, Suite 315, East Hanover, NJ 10001 973.994.9220
- STANTEC  
50 West 29th Street, 8th Floor, NY 10010 212.366.9800
- THORNTON TOMASETTI  
51 Madison Avenue, New York, NY 10010 917.461.7600
- EREMOS LLC  
1275 Broadway, Suite 202, New York, NY 10001 212.658.1044
- LERCH BATES, INC.  
1400 Broadway, Suite 915, New York, NY 10018 973.763.3222
- STEVEN WINTERS ASSOCIATES, INC.  
81 Franklin Street, Meriden, CT 06848 203.637.0200
- ONE LUX STUDIO  
158 West 25th Street, 10th Floor, New York, NY 10001 212.201.5700

42 TRINITY PLACE  
42 TRINITY PLACE | NEW YORK, NY

DRAWING TITLE  
**8TH FLOOR EGRESS PLAN**

Scale: 1/8" = 1'-0"

Project No.: 15028  
Author: [Name]  
Checked: [Name]  
Drawing No.: A-070.00

Date: 11/02/15  
Scale: 1/8" = 1'-0"

Sheet of

REGISTERED ARCHITECT  
STATE OF NEW YORK




CONSTRUCTION CLASSIFICATION (PER TABLE 601)

1-A	NON-COMBUSTIBLE
	FULLY SPRINKLERED

CODE COMPLIANCE NOTES

- FOR INDIVIDUAL ROOM CALCULATION AND TOTAL GROSS WITHIN UNITS SEE FLOOR PLAN.
- ALL HABITABLE ROOMS ARE IN COMPLIANCE WITH CODE REQUIREMENTS FOR NATURAL VENTILATION AND TRANSMITTABLE LIGHT.
- ALL KITCHENS AND BATHROOMS ARE ADAPTABLE. REFER TO DRAWING A-300 FOR MORE INFORMATION.
- PER 1018.4 IN OCCUPANCIES IN GROUP R-2, THE DEAD END IN A CORRIDOR SHALL NOT EXCEED 40 FT. HOWEVER, WHERE THE CORRIDORS ARE COMPLETELY ENCLOSED IN CONSTRUCTION HAVING A FIRE-RESISTANCE RATING OF 1 1/2 HOURS, THE LENGTH OF DEAD-END CORRIDOR SHALL NOT EXCEED 80 FT.
- FOYER IS IN COMPLIANCE WITH SECTION 311 (5b) OF THE NY STATE MULTIPLE DWELLING LAW SECTION 31 (5b) EVERY ROOM IN SUCH APARTMENT EXCEEDS IN AREA THE MINIMUM REQUIRED AREA OF SUCH ROOM BY MORE THAN TWENTY PERCENT AND THE FLOOR AREA OF SUCH FOYER DOES NOT EXCEED TWENTY PERCENT OF THE FLOOR AREA OF SUCH APARTMENT.
- HARDWARE CARBON MONOXIDE DETECTORS SHALL COMPLY WITH BC 907 AND BE INSTALLED IN ACCORDANCE WITH BC 907. THEY SHALL BE PROVIDED IN EVERY BEDROOM AND WITHIN FIFTEEN FEET OF THE PRIMARY ENTRANCE TO EACH BEDROOM.

EGRESS DATA 9TH FLOOR			
Type	EXIT ROUTE	DISTANCE	
01 Start	Path of Travel A	6' - 0"	
02 Middle	Path of Travel A	25' - 8"	
02 Middle	Path of Travel A	46' - 10"	
02 Middle	Path of Travel A	34' - 0"	
03 End	Path of Travel A	3' - 9"	
Path of Travel A: 5		116' - 3"	
01 Start	Path of Travel B	34' - 0"	
02 Middle	Path of Travel B	6' - 10"	
02 Middle	Path of Travel B	8' - 5"	
03 End	Path of Travel B	2' - 5"	
Path of Travel B: 4		51' - 8"	
01 Start	Path of Travel C_1	10' - 10"	
02 Middle	Path of Travel C_1	15' - 8"	
02 Middle	Path of Travel C_1	6' - 11"	
03 End	Path of Travel C_1	4' - 4"	
Path of Travel C_1: 4		37' - 8"	
01 Start	Path of Travel C_2	42' - 9"	
02 Middle	Path of Travel C_2	6' - 1"	
02 Middle	Path of Travel C_2	7' - 2"	
02 Middle	Path of Travel C_2	17' - 3"	
03 End	Path of Travel C_2	4' - 4"	
Path of Travel C_2: 5		79' - 8"	
01 Start	Path of Travel D	22' - 9"	
02 Middle	Path of Travel D	15' - 1"	
03 End	Path of Travel D	6' - 9"	
Path of Travel D: 3		44' - 7"	

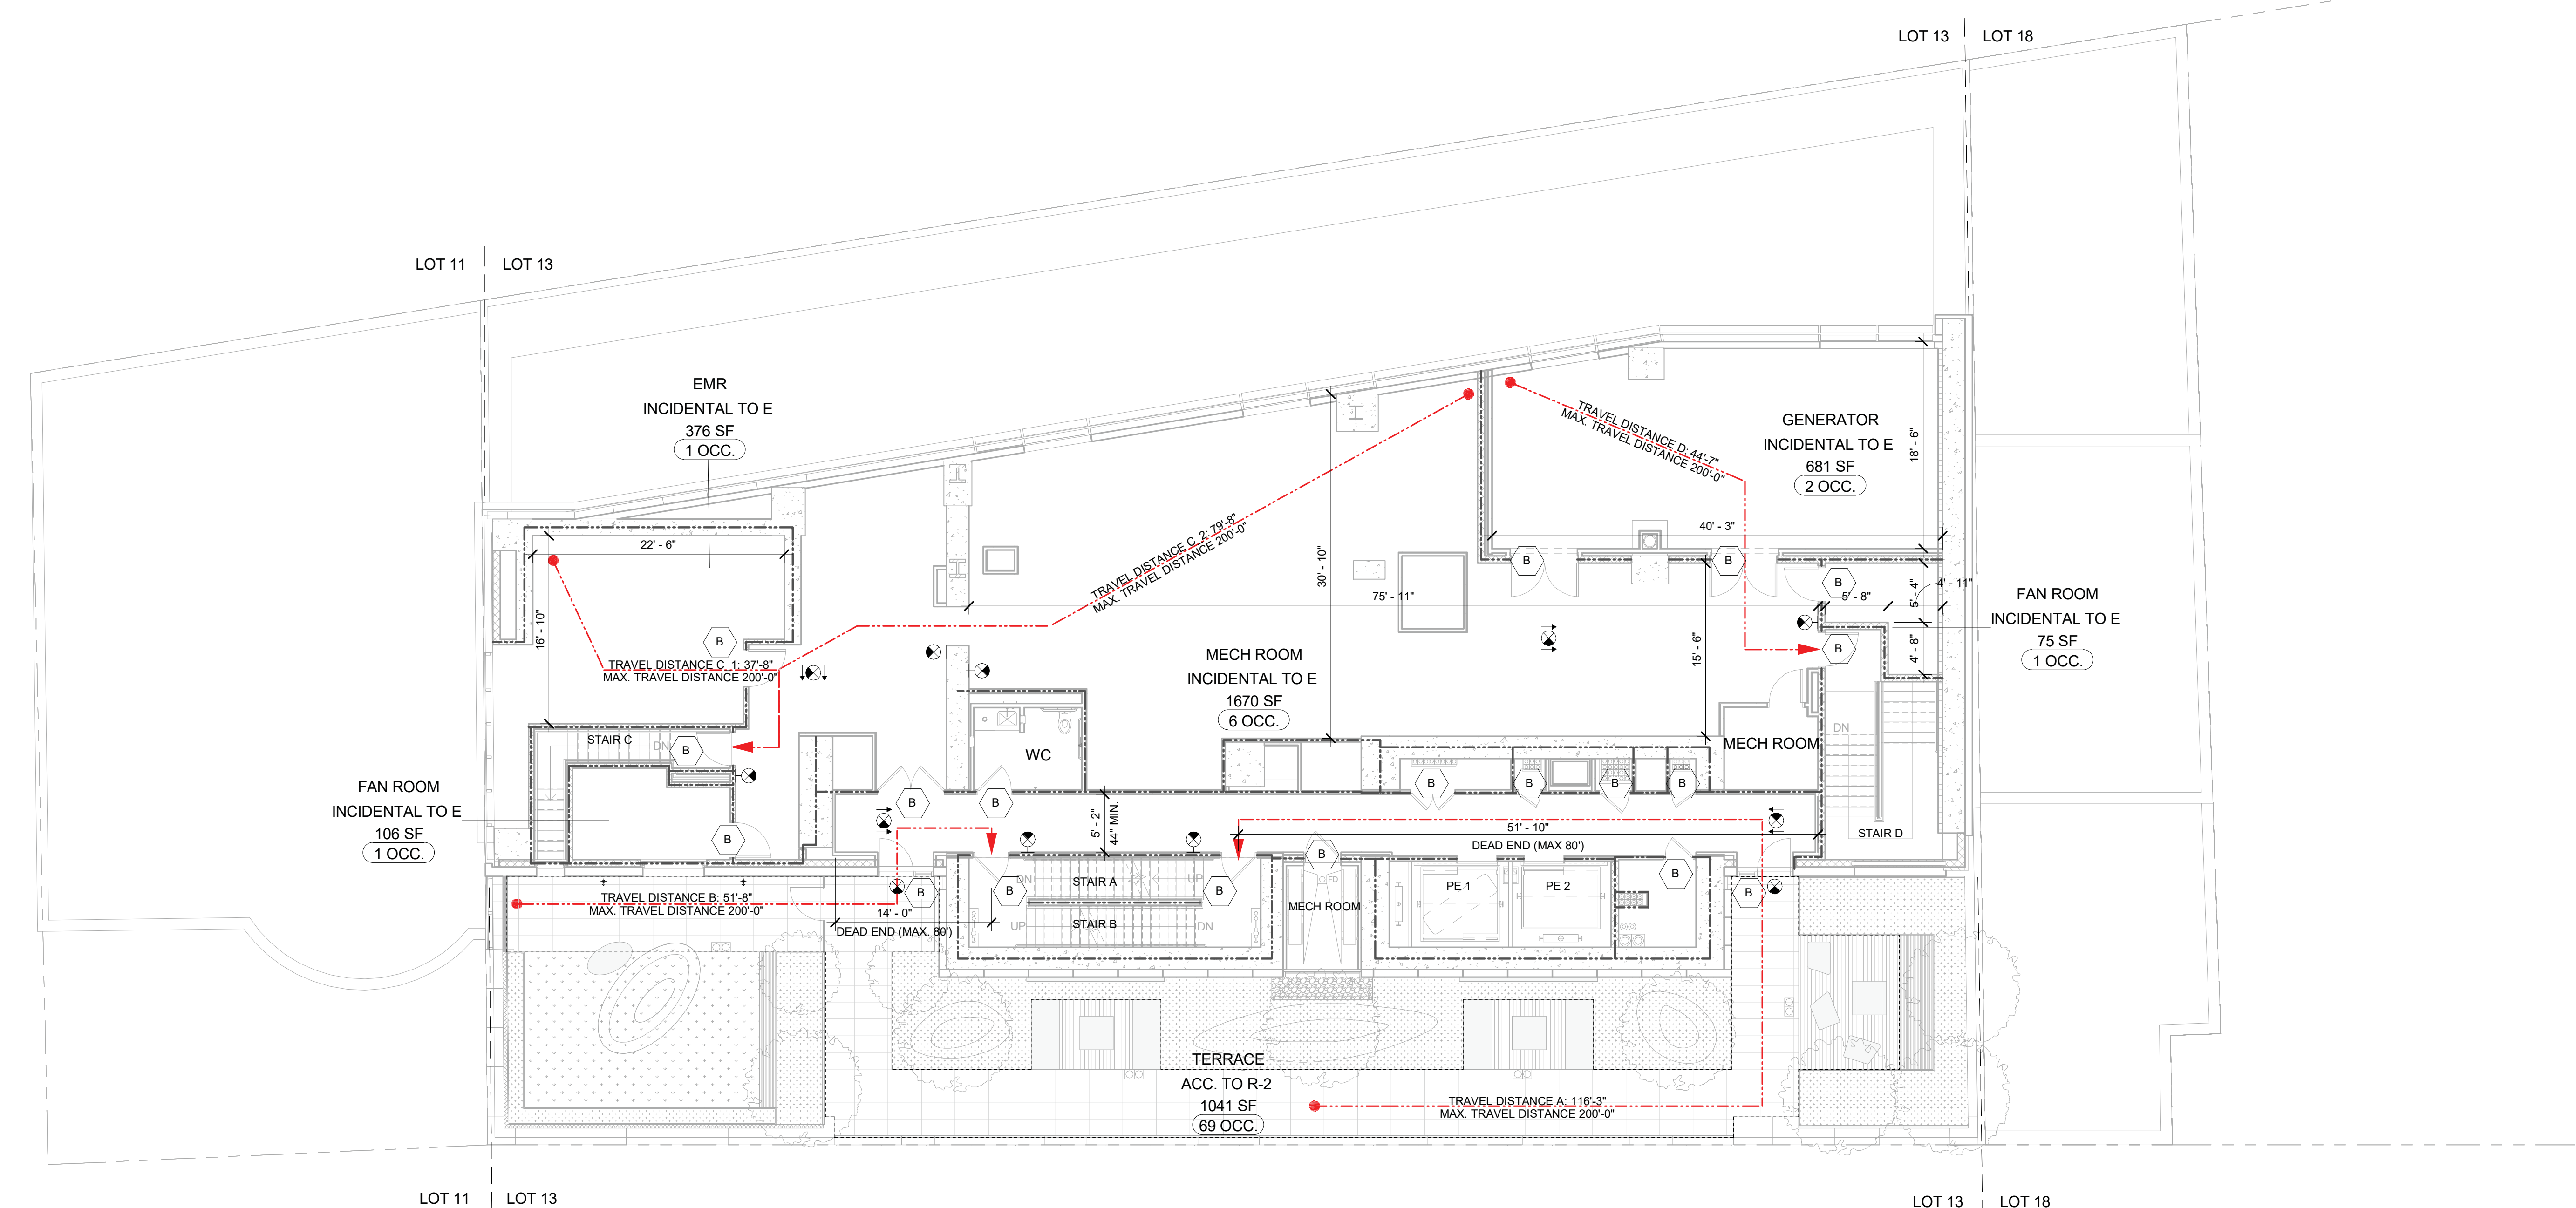

OCCUPANCY LOAD @ 9TH FLOOR (PER TABLE 1004.1.1)				
	OCCUPANCY GROUP	TOTAL GROSS (SF)	SQ. FT/OCC.	TOTAL OCCUPANCY
TERRACE	ACC. TO R-2	1,041 SF	15	69 OCC.
ACC TO R-2 TOTAL LOAD =		1,041 SF		69 OCC.
GENERATOR	INCIDENTAL TO E	681 SF	300	2 OCC.
EMR	INCIDENTAL TO E	376 SF	300	1 OCC.
MECH ROOM	INCIDENTAL TO E	1,670 SF	300	6 OCC.
FAN ROOM	INCIDENTAL TO E	106 SF	300	1 OCC.
FAN ROOM	INCIDENTAL TO E	75 SF	300	1 OCC.
INCIDENTAL TO E TOTAL LOAD =		2,907 SF		11 OCC.
9TH FLOOR TOTAL OCCUPANT LOAD =				80 OCC.

OCCUPANCY GROUP AND ACCESSORY TO R-2, INCIDENTAL TO E EXIT ACCESS TRAVEL DISTANCE (PER TABLE 1016.1)									
OCCUPANCY GROUP	MAX. TRAVEL DIST.	CAPACITY (PER SECTION 1005.1)				CORRIDORS REQUIRED (PER 1018)		CORRIDORS PROVIDED	
		SPRINKLERED	DRS. TO OUTDOORS	ALL OTHER DRS.	STAIRS	MIN. WIDTH	MAX. DEAD END	WIDTH	DEAD END
ACC TO R-2	200 FT.	0.2	0.2	0.2	0.3	44 IN.	80 FT. *	5' - 2"	51' - 10"
INCIDENTAL TO E	200 FT.	0.2	0.2	0.2	0.3	44 IN.	80 FT. *	5' - 2"	14' - 0"


\*SEE COMPLIANCE NOTE 4

OCCUPANCY GROUP ACCESSORY TO R-2 TERRACE PROPOSED EGRESS LOAD									
	FIRE RATING	WIDTH	REQUIRED MIN. WIDTH (PER 1009.1)	STAIR/DOOR CAPACITY (PER SECTION 1005.1)	PROPOSED EGRESS LOAD				
STAIR A	STAIR	2 HR	45 IN.	44 IN.	45"W / 0.3 = 150	TOTAL OCC. / 2 = 69 / 2 = 35			
	DOOR	1 1/2 HR	36 IN.	32 IN.	36" Total (33.5" Clear) 33.5" / 0.2 = 167	TOTAL OCC. / 2 = 69 / 2 = 35			
STAIR B	STAIR	2 HR	45 IN.	44 IN.	45"W / 0.3 = 150	TOTAL OCC. / 2 = 69 / 2 = 35			
	DOOR	1 1/2 HR	36 IN.	32 IN.	36" Total (33.5" Clear) 33.5" / 0.2 = 167	TOTAL OCC. / 2 = 69 / 2 = 35			

OCCUPANCY GROUP INCIDENTAL TO E MECHANICAL PROPOSED EGRESS LOAD									
	FIRE RATING	WIDTH	REQUIRED MIN. WIDTH (PER 1009.1)	STAIR/DOOR CAPACITY (PER SECTION 1005.1)	PROPOSED EGRESS LOAD				
STAIR C	STAIR	2 HR	36 IN.	44 IN.	36"W / 0.3 = 120	TOTAL OCC. / 2 = 11 / 2 = 6			
	DOOR	1 1/2 HR	36 IN.	32 IN.	36" Total (33.5" Clear) 33.5" / 0.2 = 167	TOTAL OCC. / 2 = 11 / 2 = 6			
STAIR D	STAIR	2 HR	60 IN.	44 IN.	60"W / 0.3 = 200	TOTAL OCC. / 2 = 11 / 2 = 6			
	DOOR	1 1/2 HR	36 IN.	32 IN.	36" Total (33.5" Clear) 33.5" / 0.2 = 167	TOTAL OCC. / 2 = 11 / 2 = 6			

A1 9TH FLOOR EGRESS PLAN  
1/8" = 1'-0"

- MATERIAL KEYING LEGEND:
- 3 HOUR FIRE-RATED WALL, U.O.N.
  - 2 HOUR FIRE-RATED WALL, U.O.N.
  - 1 HOUR FIRE-RATED WALL, U.O.N.
  - ACTUAL TRAVEL DISTANCE
  - CEILING MOUNTED EXIT SIGN W/DIRECTIONAL INDICATION
  - WALL MOUNTED EXIT SIGN
  - DOOR LABEL
  - FIRE-PROTECTION RATINGS:  
B - CLASS B: 1 1/2 HOUR FPSC  
C - CLASS C: 3/4 HOUR FPSC  
NR - NON - RATED
  - ROOM No
  - OCCUPANCY GROUP
  - OCCUPANCY LOAD

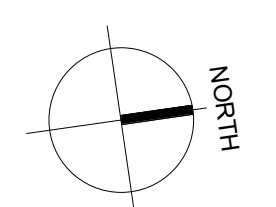

DOB SUBMISSION 08.08.2016

**FX FOWLE**

TRINITY PLACE HOLDINGS  
717 Fifth Avenue, Suite 1303, New York, NY 10022 212-255-2191

DESIMONE CONSULTING ENGINEERS  
18 West 18th Street, 10th Floor, New York, NY 10011 212-532-2211

DAGHER ENGINEERING, PLLC  
29 Broadway, New York, NY 10006 212-480-2591

LANGAN ENGINEERING  
21 West Plaza, New York, NY 10001 212-479-5400

DEBORAH BERKE PARTNERS  
220 Fifth Avenue, 18th Floor, New York, NY 10001 212-239-0211

VAN DEUSEN & ASSOCIATES (VDA)  
120 Eagle Rock Avenue, Suite 315, East Hanover, NJ 10001 973-994-9220

STANTEC  
50 West 23rd Street, 8th Floor, New York, NY 10010 212-366-5600

THORNTON TOMASETTI  
51 Madison Avenue, New York, NY 10010 917-661-7600

EREMOS LLC  
1270 Broadway, Suite 202, New York, NY 10001 212-658-1044

LERCH BATES, INC.  
1400 Broadway, Suite 910, New York, NY 10018 973-763-3222

STEVEN WINTERS ASSOCIATES, INC.  
81 Franklin Street, Meriden, CT 06044 203-637-0200

ONE LUX STUDIO  
158 West 25th Street, 10th Floor, New York, NY 10001 212-201-5700

42 TRINITY PLACE  
42 TRINITY PLACE | NEW YORK, NY

DRAWING TITLE:  
**9TH FLOOR EGRESS PLAN**

Author: 15028  
Checked:  
Checked:  
Date: 11/02/15  
Scale: 1/8" = 1'-0"

Project No.:  
15028  
Drawing No.:  
A-071.00  
Sheet of




CONSTRUCTION CLASSIFICATION (PER TABLE 601)

1-A	NON-COMBUSTIBLE
	FULLY SPRINKLERED

CODE COMPLIANCE NOTES

- FOR INDIVIDUAL ROOM CALCULATION AND TOTAL GROSS WITHIN UNITS SEE FLOOR PLAN.
  - ALL HABITABLE ROOMS ARE IN COMPLIANCE WITH CODE REQUIREMENTS FOR NATURAL VENTILATION AND TRANSMITTABLE LIGHT.
  - ALL KITCHENS AND BATHROOMS ARE ADAPTABLE. REFER TO DRAWING A-300 FOR MORE INFORMATION.
  - PER 1018.4 IN OCCUPANCIES IN GROUP R-2, THE DEAD END IN A CORRIDOR SHALL NOT EXCEED 40 FT. HOWEVER, WHERE THE CORRIDORS ARE COMPLETELY ENCLOSED IN CONSTRUCTION HAVING A FIRE-RESISTANCE RATING OF 1 1/2 HOURS, THE LENGTH OF DEADEND CORRIDOR SHALL NOT EXCEED 80 FT.
  - FOYER IS IN COMPLIANCE WITH SECTION 31 (5b) OF THE NY STATE MULTIPLE DWELLING LAW. SECTION 31 (5b) EVERY ROOM IN SUCH APARTMENT EXCEEDS IN AREA THE MINIMUM REQUIRED AREA OF SUCH ROOM BY MORE THAN TWENTY PERCENT AND THE FLOOR AREA OF SUCH FOYER DOES NOT EXCEED TWENTY PERCENT OF THE FLOOR AREA OF SUCH APARTMENT.
- UNIT A  
TOTAL APT. AREA = 1,185 SF  
FOYER AREA = 23 SF  
FOYER IS 1.94% < 20%

EGRESS DATA 10TH FLOOR		
Type	EXIT ROUTE	DISTANCE
01 Start	Path of Travel A	17' - 9"
02 Middle	Path of Travel A	4' - 0"
02 Middle	Path of Travel A	45' - 10"
03 End	Path of Travel A	4' - 4"
Path of Travel A: 4		
01 Start	Path of Travel B	15' - 11"
02 Middle	Path of Travel B	19' - 4"
02 Middle	Path of Travel B	12' - 2"
02 Middle	Path of Travel B	12' - 7"
03 End	Path of Travel B	3' - 1"
Path of Travel B: 5		

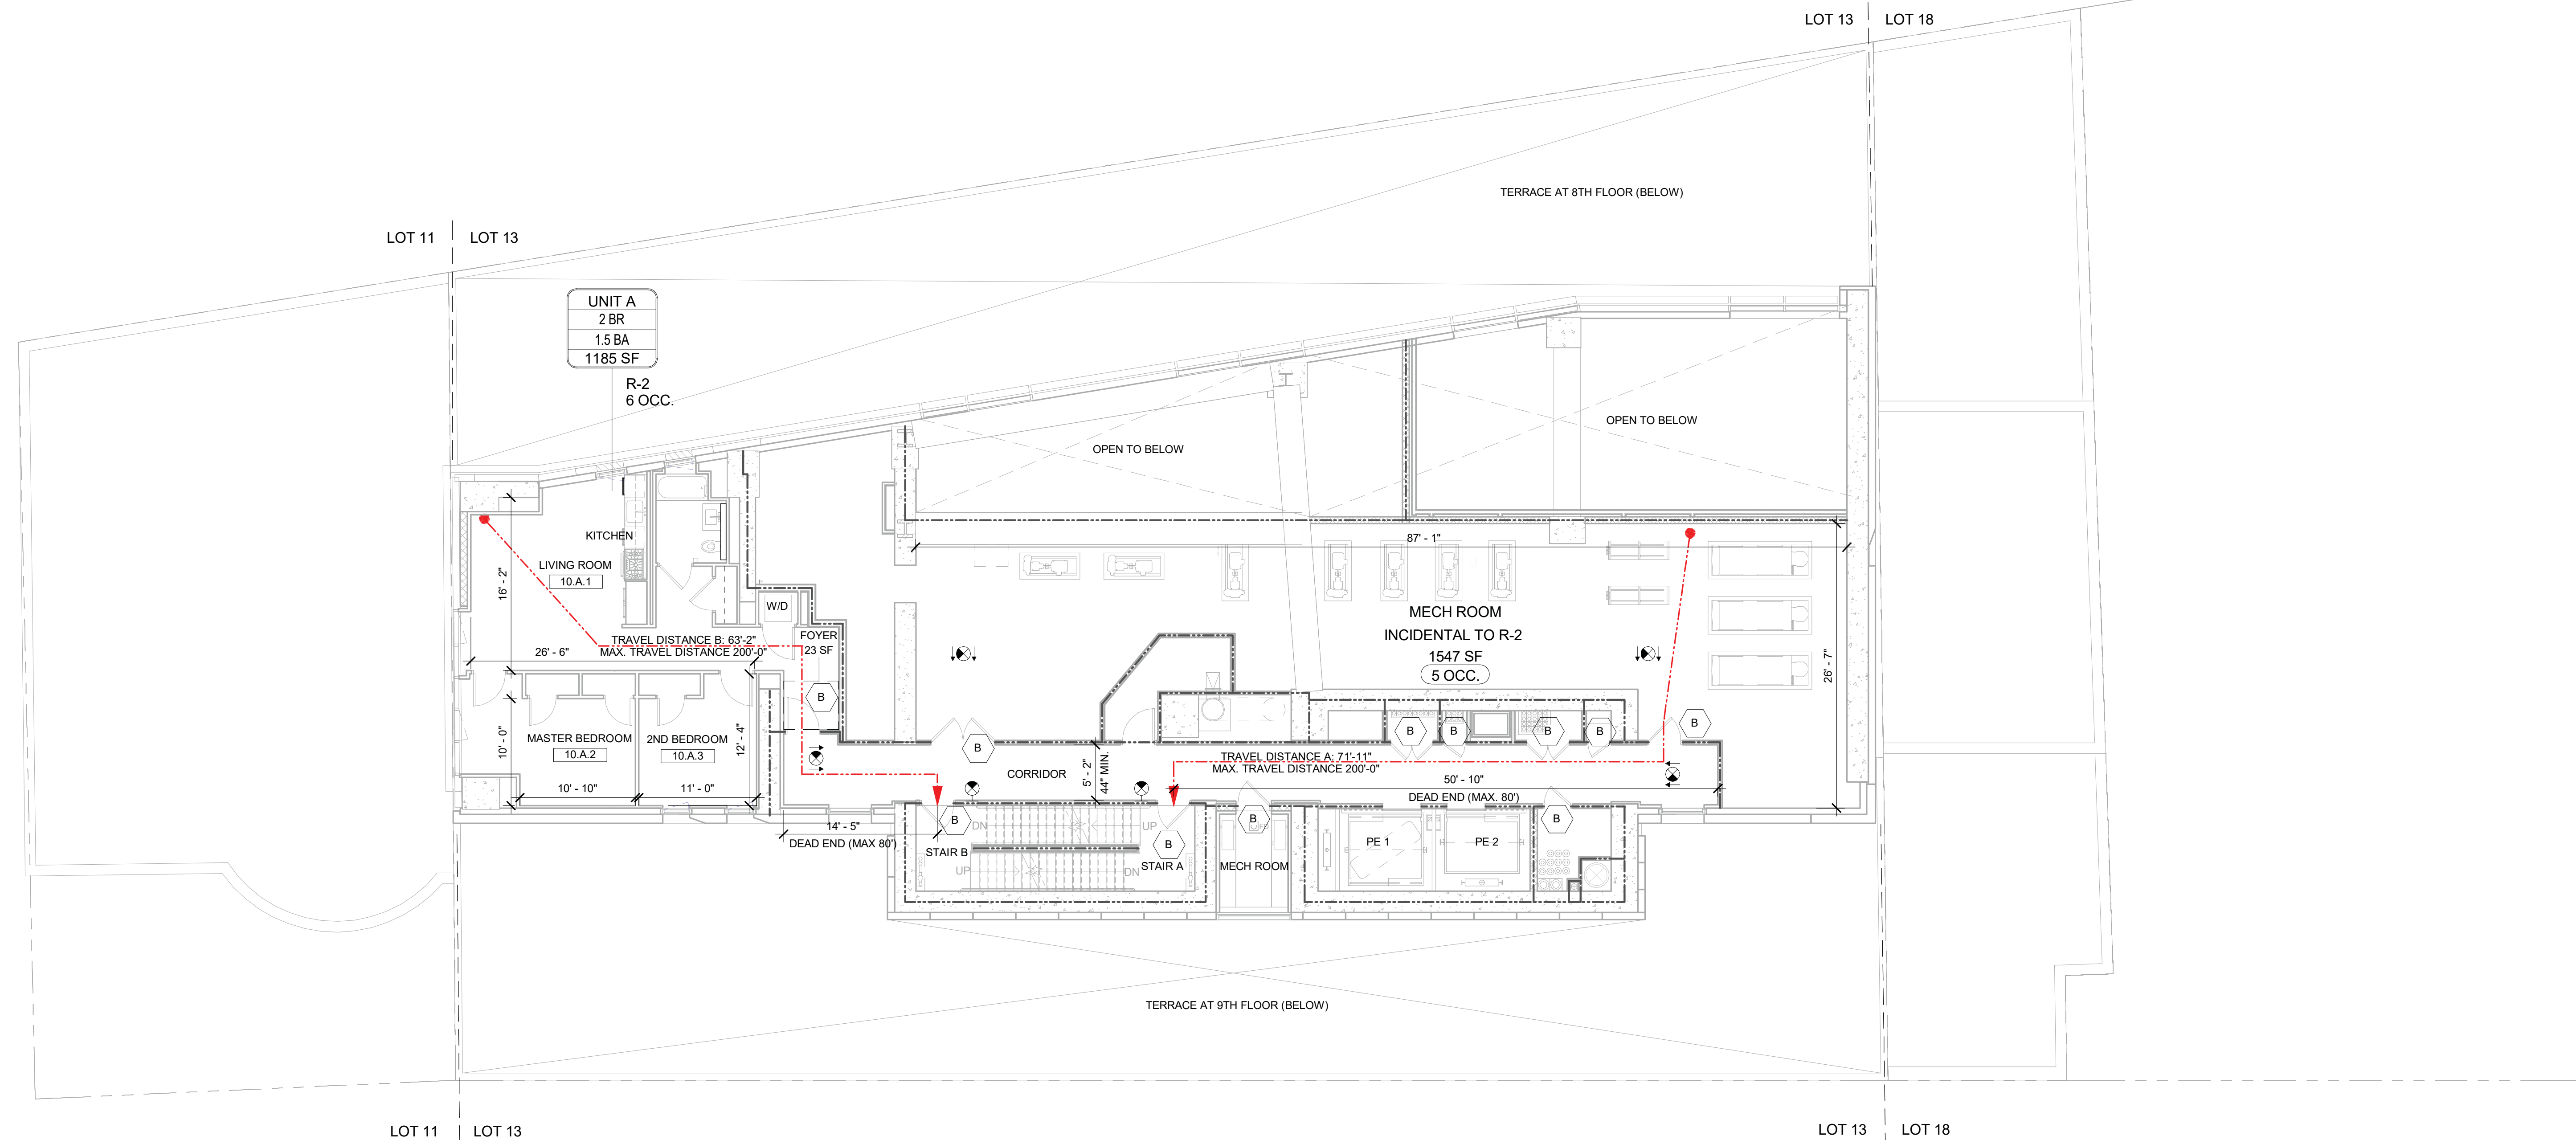

OCCUPANCY LOAD @ 10TH FLOOR (PER TABLE 1004.1.1)				
ROOM	OCCUPANCY GROUP	TOTAL GROSS (SF)	SQ. SF/OCC.	TOTAL OCCUPANCY
UNIT A	R-2	1,185 SF	200	6
RESIDENTIAL TOTAL LOAD =		1,185 SF		6
MECH ROOM	INCIDENTAL TO R-2	1,547 SF	300	5 OCC.
INCIDENTAL TO R-2 TOTAL LOAD =		1,547 SF		5 OCC.
10TH FLOOR TOTAL OCCUPANT LOAD =				11 OCC.

LIGHT & AIR @ 10TH FLOOR								
ROOM NUMBER	ROOM NAME	ROOM AREA	VENTILATION AREA REQUIRED	VENTILATION AREA PROVIDED	VENTILATION EXCEEDED	LIGHT REQUIRED	LIGHT AREA PROVIDED	LIGHT EXCEEDED
10.A.1	LIVING ROOM	Redundant Room		41 SF			52 SF	
10.A.2	MASTER BEDROOM	159 SF	8 SF	61 SF	Yes	16 SF	147 SF	Yes
10.A.3	2ND BEDROOM	123 SF	6 SF	22 SF	Yes	12 SF	25 SF	Yes

OCCUPANCY GROUP	MAX. TRAVEL DIST.	CAPACITY (PER SECTION 1005.1)			CORRIDORS REQUIRED (PER 1018)		CORRIDORS PROVIDED	
		SPRINKLERED	DRS. TO OUTDOORS	ALL OTHER DRS.	STAIRS	MIN. WIDTH	MAX. DEAD END	WIDTH
R-2	200 FT.	0.2	0.2	0.3	44 IN.	80 FT. *	5'-2"	14'-5"
INCIDENTAL TO R-2	200 FT.	0.2	0.2	0.3	44 IN.	80 FT. *	5'-2"	50'-10"

\*SEE COMPLIANCE NOTE 4

	FIRE RATING	WIDTH	REQUIRED MIN. WIDTH (PER 1009.1)	STAIR/DOOR CAPACITY (PER SECTION 1005.1)	PROPOSED EGRESS LOAD
STAIR A	STAIR	2 HR	45 IN.	44 IN.	45'W / 0.3 = 150
	DOOR	1 1/2 HR	36 IN.	36" Total (33.5" Clear) 33.5' / 0.2 = 167	TOTAL OCC. / 2 = 11 / 2 = 6
STAIR B	STAIR	2 HR	45 IN.	44 IN.	45'W / 0.3 = 150
	DOOR	1 1/2 HR	36 IN.	36" Total (33.5" Clear) 33.5' / 0.2 = 167	TOTAL OCC. / 2 = 11 / 2 = 6

A1 10TH FLOOR EGRESS PLAN  
1/8" = 1'-0"

- MATERIAL KEYING LEGEND:
- 3 HOUR FIRE-RATED WALL, U.O.N.
  - 2 HOUR FIRE-RATED WALL, U.O.N.
  - 1 HOUR FIRE-RATED WALL, U.O.N.
  - ACTUAL TRAVEL DISTANCE
  - CEILING MOUNTED EXIT SIGN W/DIRECTIONAL INDICATION
  - WALL MOUNTED EXIT SIGN
  - DOOR LABEL
  - FIRE-PROTECTION RATINGS:  
B - CLASS B: 1 1/2 HOUR FPSC  
C - CLASS C: 3/4 HOUR FPSC  
NR - NON - RATED
  - ROOM No
  - R-1 - OCCUPANCY GROUP
  - SF
  - # OCC. - OCCUPANCY LOAD

DOB SUBMISSION 08.08.2016  
NO. REVISIONS / SUBMISSIONS DATE

**FX FOWLE**  
FX FOWLE ARCHITECTS, LLP | 20 WEST 10TH STREET NEW YORK, NY 10011 | 212.627.1900 | 212.483.8716 | WWW.FXFWOLE.COM

TRINITY PLACE HOLDINGS  
717 Fifth Avenue, Suite 1303, New York, NY 10022 212.235-2191

DESIMONE CONSULTING ENGINEERS  
16 West 18th Street, 10th Floor, New York, NY 10011 212.532-2211

DAGHER ENGINEERING, PLLC  
29 Broadway, New York, NY 10006 212.483-2591

LANGAN ENGINEERING  
21 Bore Place, New York, NY 10003 212.479-5400

DEBORAH BERKE PARTNERS  
225 Fifth Avenue, 18th Floor, New York, NY 10001 212.233-0211

VAN DEUSEN & ASSOCIATES (VDA)  
120 Eagle Rock Avenue, Suite 315, East Hanover, NJ 10001 973-994-9220

STANTEC  
50 West 23rd Street, 8th Floor, New York, NY 10010 212-366-5600

THORNTON TOMASETTI  
51 Madison Avenue, New York, NY 10010 917-661-7600

EREMOS LLC  
1270 Broadway, Suite 202, New York, NY 10001 212-658-1044

LERCH BATES, INC.  
1400 Broadway, Suite 195, New York, NY 10018 973-763-3222

STEVEN WINTERS ASSOCIATES, INC.  
61 Franklin Street, New York, NY 10002 212-697-0200

ONE LUX STUDIO  
158 West 25th Street, 10th Floor, New York, NY 10001 212-201-5790

42 TRINITY PLACE  
42 TRINITY PLACE | NEW YORK, NY

DRAWING TITLE  
10TH FLOOR EGRESS PLAN

Seal: Registered Architect, State of New York  
Drawn: Author  
Checked: Checker  
Date: 12/15/15  
Scale: 1/8" = 1'-0"

Project No.: 15028  
Drawing No.: A-072.00  
Sheet of


© 2015 FX FOWLE ARCHITECTS, LLP | ALL RIGHTS RESERVED



CONSTRUCTION CLASSIFICATION (PER TABLE 601)	
1-A	NON-COMBUSTIBLE
	FULLY SPRINKLERED

- CODE COMPLIANCE NOTES**
- FOR INDIVIDUAL ROOM CALCULATION AND TOTAL GROSS WITHIN UNITS SEE FLOOR PLAN.
  - ALL HABITABLE ROOMS ARE IN COMPLIANCE WITH CODE REQUIREMENTS FOR NATURAL VENTILATION AND TRANSMITTABLE LIGHT.
  - ALL KITCHENS AND BATHROOMS ARE ADAPTABLE. REFER TO DRAWING A-300 FOR MORE INFORMATION.
  - PER 1018.4 IN OCCUPANCIES IN GROUP R-2, THE DEAD END IN A CORRIDOR SHALL NOT EXCEED 40FT. HOWEVER, WHERE THE CORRIDORS ARE COMPLETELY ENCLOSED IN CONSTRUCTION HAVING A FIRE-RESISTANCE RATING OF 1 1/2 HOURS, THE LENGTH OF DEADEND CORRIDOR SHALL NOT EXCEED 80FT.
  - FOYER IS IN COMPLIANCE WITH SECTION 31 (5b) OF THE NY STATE MULTIPLE DWELLING LAW. SECTION 31 (5b) EVERY ROOM IN SUCH APARTMENT EXCEEDS IN AREA THE MINIMUM REQUIRED AREA OF SUCH ROOM BY MORE THAN TWENTY PERCENT AND THE FLOOR AREA OF SUCH FOYER DOES NOT EXCEED TWENTY PERCENT OF THE FLOOR AREA OF SUCH APARTMENT.
- UNIT A  
TOTAL APT. AREA = 1,703 SF  
FOYER AREA = 68 SF  
FOYER IS 4% < 20%

EGRESS DATA 11TH - 23RD		
Type	EXIT ROUTE	DISTANCE
01 Start	Path of Travel A	15' - 0"
02 Middle	Path of Travel A	6' - 3"
02 Middle	Path of Travel A	4' - 9"
02 Middle	Path of Travel A	26' - 11"
02 Middle	Path of Travel A	48' - 4"
03 End	Path of Travel A	2' - 10"
Path of Travel A: 6		104' - 2"
01 Start	Path of Travel B	22' - 7"
02 Middle	Path of Travel B	7' - 9"
02 Middle	Path of Travel B	15' - 10"
02 Middle	Path of Travel B	11' - 2"
03 End	Path of Travel B	2' - 6"
Path of Travel B: 5		59' - 10"

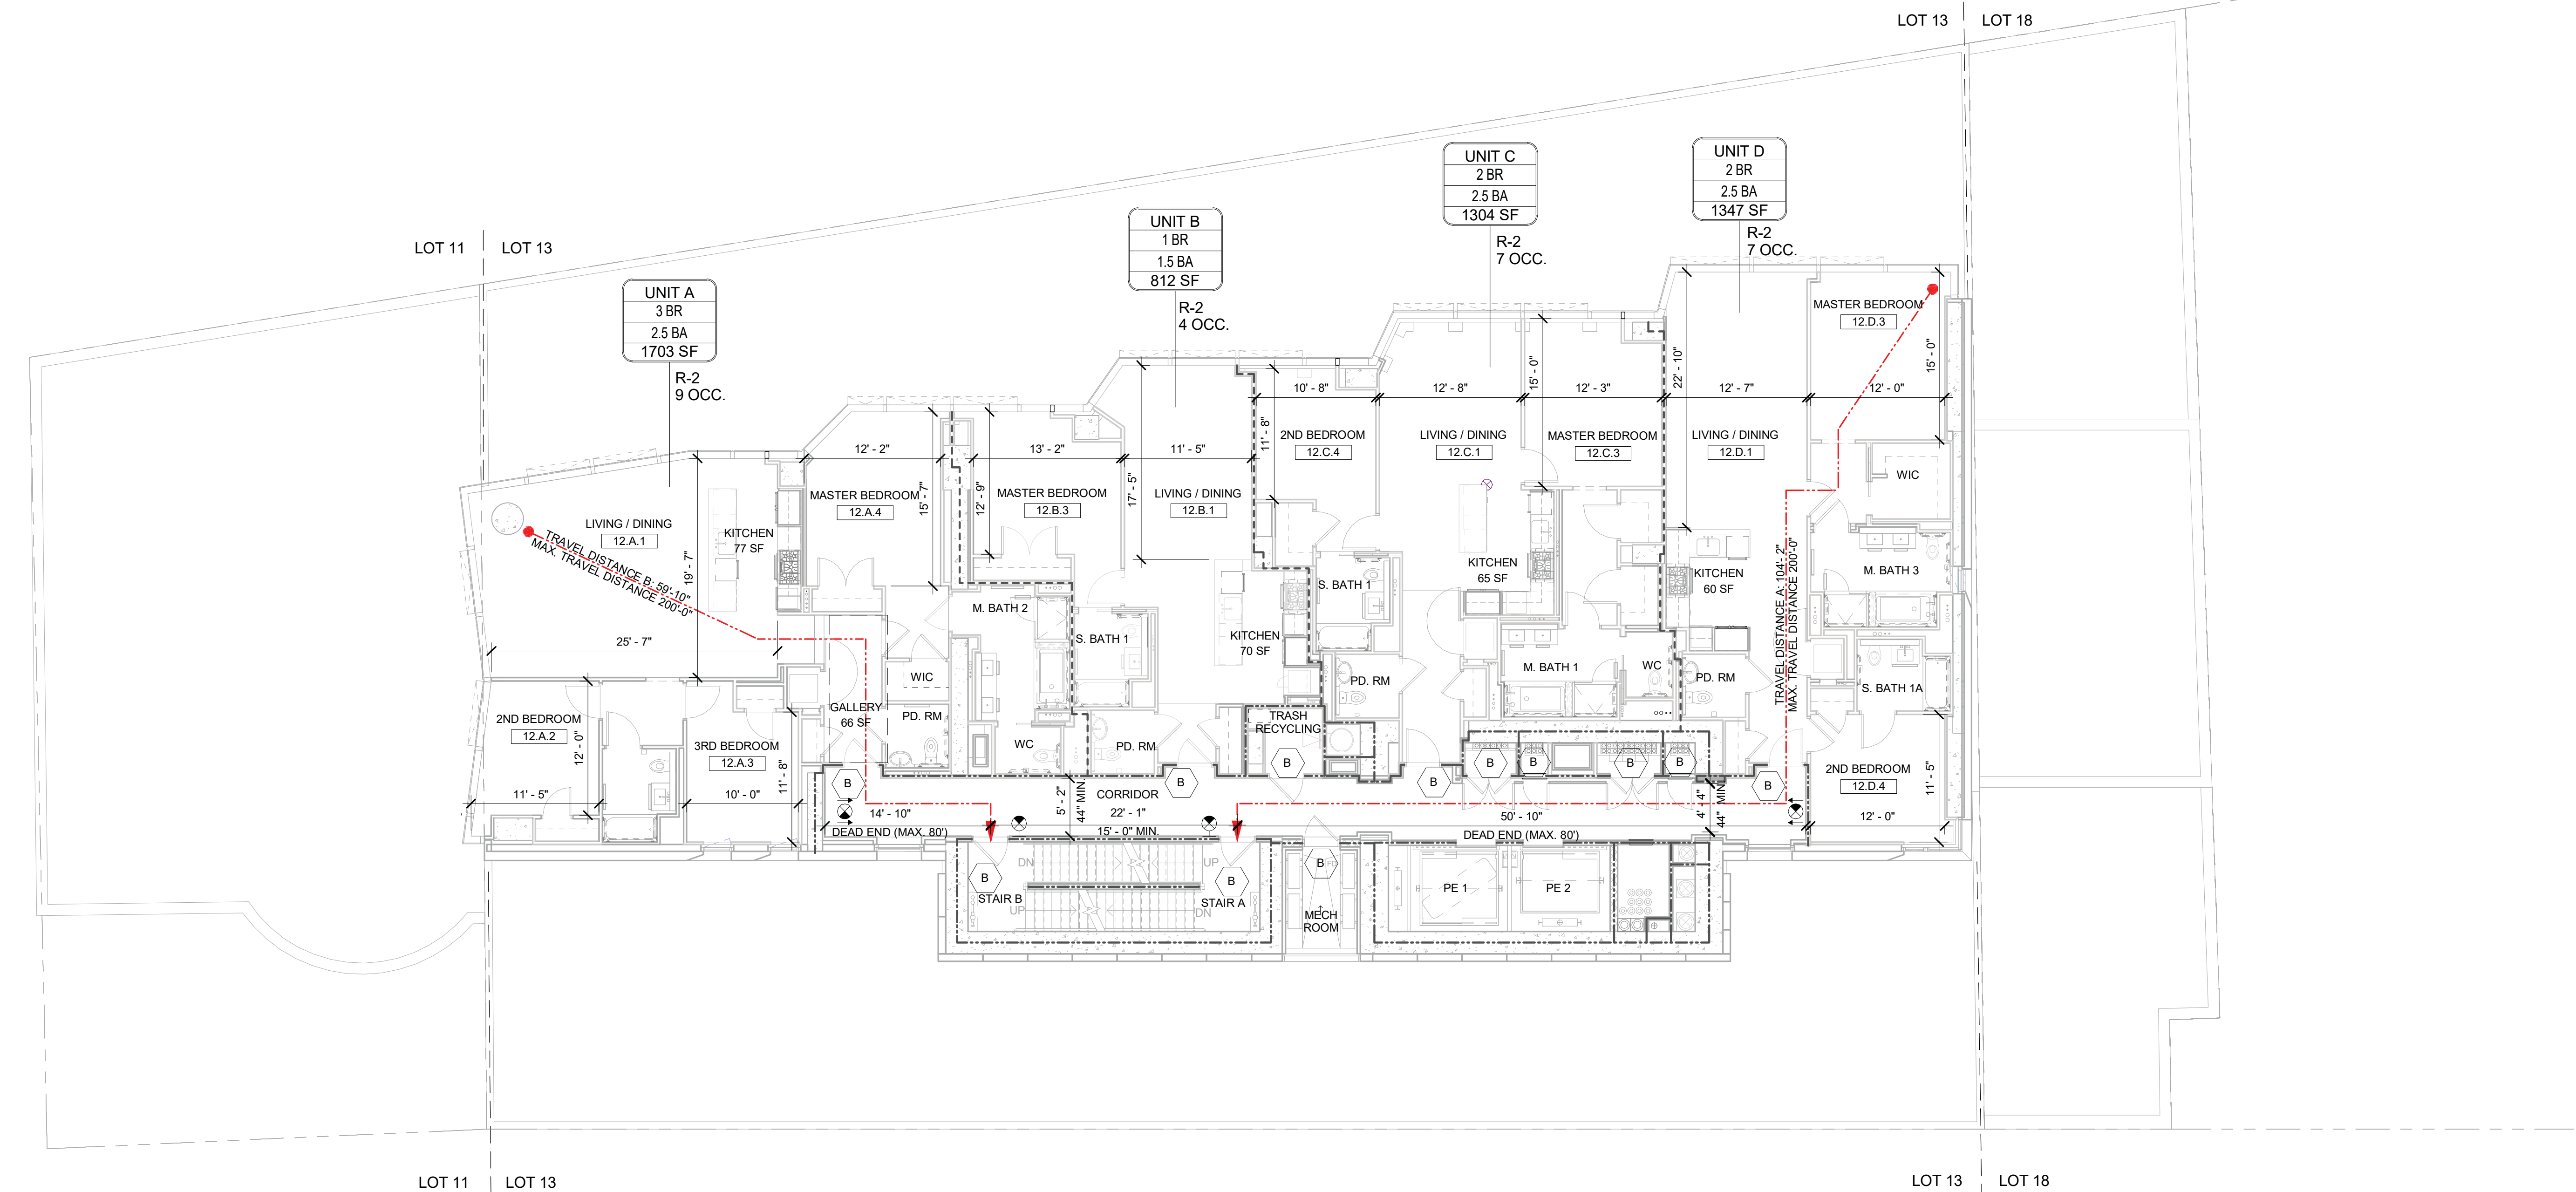

OCCUPANCY LOAD @ 11TH TO 23RD FLOOR (PER TABLE 1004.1.1)		
UNIT	TOTAL GROSS WITHIN UNITS	TOTAL OCCUPANCY AT 200 SF PER PERSON
UNIT A	1,703 SF	9
UNIT B	812 SF	4
UNIT C	1,304 SF	7
UNIT D	1,347 SF	7
TOTAL	5,167 SF	26

TOTAL GROSS FLOOR AREA WITHIN UNITS= 5,167 SF / 200 SF  
PER PERSON = 26 PERSONS PER FLOOR

OCCUPANCY GROUP R-2  
EXIT ACCESS TRAVEL DISTANCE (PER TABLE 1016.1)


OCCUPANCY GROUP	MAX. TRAVEL DIST.	CAPACITY (PER SECTION 1005.1)			CORRIDORS REQUIRED (PER 1016)		CORRIDORS PROVIDED	
		SPRINKLERED	DRS. TO OUTDOORS	ALL OTHER DRS.	STAIRS	MIN. WIDTH	MAX. DEAD END	WIDTH
R-2	200 FT.	0.2	0.2	0.3	44 IN.	80 FT. *	4' - 4"	50'-10" *

\*SEE COMPLIANCE NOTE 4

	FIRE RATING	WIDTH	REQUIRED MIN. WIDTH (PER 1009.1)	STAIR/DOOR CAPACITY (PER SECTION 1005.1)	PROPOSED EGRESS LOAD	
STAIR A	STAIR	2 HR	45 IN.	44 IN.	45"W / 0.3 = 150	TOTAL OCC. / 2 = 26 / 2 = 13
	DOOR	1 1/2 HR	36 IN.	32 IN.	36" Total (33.5" Clear) 33.5" / 0.2 = 167	TOTAL OCC. / 2 = 26 / 2 = 13
STAIR B	STAIR	2 HR	45 IN.	44 IN.	45"W / 0.3 = 150	TOTAL OCC. / 2 = 26 / 2 = 13
	DOOR	1 1/2 HR	36 IN.	32 IN.	36" Total (33.5" Clear) 33.5" / 0.2 = 167	TOTAL OCC. / 2 = 26 / 2 = 13

LIGHT & AIR @ 11TH - 23RD FLOOR									
ROOM NUMBER	ROOM NAME	ROOM AREA	VENTILATION AREA REQUIRED	VENTILATION AREA PROVIDED	VENTILATION EXCEEDED	LIGHT REQUIRED	LIGHT AREA PROVIDED	LIGHT EXCEEDED	
12.A.1	LIVING / DINING	410 SF	21 SF	33 SF	Yes	41 SF	304 SF	Yes	
12.A.2	2ND BEDROOM	128 SF	6 SF	14 SF	Yes	13 SF	112 SF	Yes	
12.A.3	3RD BEDROOM	123 SF	6 SF	25 SF	Yes	13 SF	58 SF	Yes	
12.A.4	MASTER BEDROOM	179 SF	9 SF	17 SF	Yes	18 SF	63 SF	Yes	
12.B.1	LIVING / DINING	215 SF	11 SF	20 SF	Yes	22 SF	105 SF	Yes	
12.B.3	MASTER BEDROOM	156 SF	8 SF	11 SF	Yes	16 SF	59 SF	Yes	
12.C.1	LIVING / DINING	247 SF	12 SF	22 SF	Yes	25 SF	109 SF	Yes	
12.C.3	MASTER BEDROOM	176 SF	9 SF	11 SF	Yes	18 SF	59 SF	Yes	
12.C.4	2ND BEDROOM	120 SF	6 SF	11 SF	Yes	12 SF	59 SF	Yes	
12.D.1	LIVING / DINING	287 SF	14 SF	25 SF	Yes	29 SF	119 SF	Yes	
12.D.3	MASTER BEDROOM	180 SF	9 SF	11 SF	Yes	18 SF	104 SF	Yes	
12.D.4	2ND BEDROOM	138 SF	7 SF	10 SF	Yes	14 SF	47 SF	Yes	

- MATERIAL KEYING LEGEND:**
- 3 HOUR FIRE-RATED WALL, U.O.N.
  - 2 HOUR FIRE-RATED WALL, U.O.N.
  - 1 HOUR FIRE-RATED WALL, U.O.N.
  - ACTUAL TRAVEL DISTANCE
  - CEILING MOUNTED EXIT SIGN W/ DIRECTIONAL INDICATION
  - WALL MOUNTED EXIT SIGN
  - DOOR LABEL
  - FIRE-PROTECTION RATINGS:  
B - CLASS B: 1 1/2 HOUR FPSC  
C - CLASS C: 3/4 HOUR FPSC  
NR - NON - RATED
  - ROOM No
  - R-1 - OCCUPANCY GROUP
  - SF - OCCUPANCY LOAD
  - # OCC. - OCCUPANCY LOAD

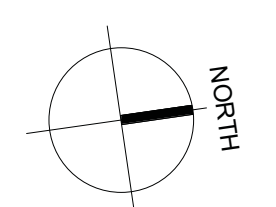

**A1 11TH - 23RD FLOORS LOW RISE EGRESS PLANS**  
1/8" = 1'-0"

DOB SUBMISSION 08.08.2016

NO. REVISIONS / SUBMISSIONS DATE

**FX FOWLE**  
FX FOWLE ARCHITECTS, LLP | 20 WEST 10TH STREET NEW YORK, NY 10011 | 212.627.1000 | 212.483.8716 | WWW.FXFOWLE.COM

**TRINITY PLACE HOLDINGS**  
717 Fifth Avenue, Suite 1303, New York, NY 10022 212.255-2191

**DESIMONE CONSULTING ENGINEERS**  
18 West 18th Street, 10th Floor, New York, NY 10011 212.532-2211

**DAGHER ENGINEERING, PLLC**  
29 Broadway, New York, NY 10006 212.483-2591

**LANGAN ENGINEERING**  
21 West 10th Street, New York, NY 10003 212.479-5400

**DEBORAH BERKE PARTNERS**  
225 Fifth Avenue, 19th Floor, New York, NY 10001 212.279-0211

**VAN DEUSEN & ASSOCIATES (VDA)**  
120 Eagle Rock Avenue, Suite 315, East Hanover, NJ 10001 973-994-9220

**STANTEC**  
50 West 23rd Street, 8th Floor, New York, NY 10010 212.366-5600

**THORNTON TOMASETTI**  
51 West 10th Street, New York, NY 10010 917-661-7900

**EREMOS LLC**  
1270 Broadway, Suite 202, New York, NY 10001 212.658-1944

**LERCH BATES, INC.**  
1400 Broadway, Suite 1905, New York, NY 10018 973-763-3222

**STEVEN WINTERS ASSOCIATES, INC.**  
81 Washington Street, Meriden, CT 06044 203-637-0200

**ONE LUX STUDIO**  
158 West 25th Street, 10th Floor, New York, NY 10001 212.201-5790

**42 TRINITY PLACE**  
42 TRINITY PLACE | NEW YORK, NY

DRAWING TITLE  
**11TH - 23RD FLOORS LOW RISE EGRESS PLANS**

Seal: Registered Architect, State of New York  
Author: 15028  
Checked: [Signature]  
Drawing No.: A-073.00  
Date: 11/02/15  
Scale: 1/8" = 1'-0"

Project No.: 15028  
Sheet of: [Blank]


© 2015 FX FOWLE ARCHITECTS, LLP | ALL RIGHTS RESERVED



CONSTRUCTION CLASSIFICATION (PER TABLE 601)		
1-A	NON-COMBUSTIBLE	
	FULLY SPRINKLERED	

- CODE COMPLIANCE NOTES**
- FOR INDIVIDUAL ROOM CALCULATION AND TOTAL GROSS WITHIN UNITS SEE FLOOR PLAN.
  - ALL HABITABLE ROOMS ARE IN COMPLIANCE WITH CODE REQUIREMENTS FOR NATURAL VENTILATION AND TRANSMITTABLE LIGHT.
  - ALL KITCHENS AND BATHROOMS ARE ADAPTABLE. REFER TO DRAWING A-300 FOR MORE INFORMATION.
  - PER 1018.4 IN OCCUPANCIES IN GROUP R-2, THE DEAD END IN A CORRIDOR SHALL NOT EXCEED 40 FT. HOWEVER, WHERE THE CORRIDORS ARE COMPLETELY ENCLOSED IN CONSTRUCTION HAVING A FIRE-RESISTANCE RATING OF 1 1/2 HOURS, THE LENGTH OF DEAD-END CORRIDOR SHALL NOT EXCEED 80 FT.
  - FOYER IS IN COMPLIANCE WITH SECTION 31 (5b) OF THE NY STATE MULTIPLE DWELLING LAW. SECTION 31 (5b) EVERY ROOM IN SUCH APARTMENT EXCEEDS IN AREA THE MINIMUM REQUIRED AREA OF SUCH ROOM BY MORE THAN TWENTY PERCENT AND THE FLOOR AREA OF SUCH FOYER DOES NOT EXCEED TWENTY PERCENT OF THE FLOOR AREA OF SUCH APARTMENT.
- UNIT A  
TOTAL APT. AREA = 1,935 SF  
FOYER AREA = 80 SF  
FOYER IS 4% < 20%

EGRESS DATA 24TH - 31ST		
Type	EXIT ROUTE	DISTANCE
01 Start	Path of Travel A	13' - 5"
02 Middle	Path of Travel A	5' - 3"
02 Middle	Path of Travel A	35' - 0"
02 Middle	Path of Travel A	48' - 11"
03 End	Path of Travel A	2' - 10"
Path of Travel A: 5		105' - 6"
01 Start	Path of Travel B	15' - 11"
02 Middle	Path of Travel B	26' - 6"
02 Middle	Path of Travel B	14' - 11"
02 Middle	Path of Travel B	12' - 0"
03 End	Path of Travel B	3' - 0"
Path of Travel B: 5		72' - 5"

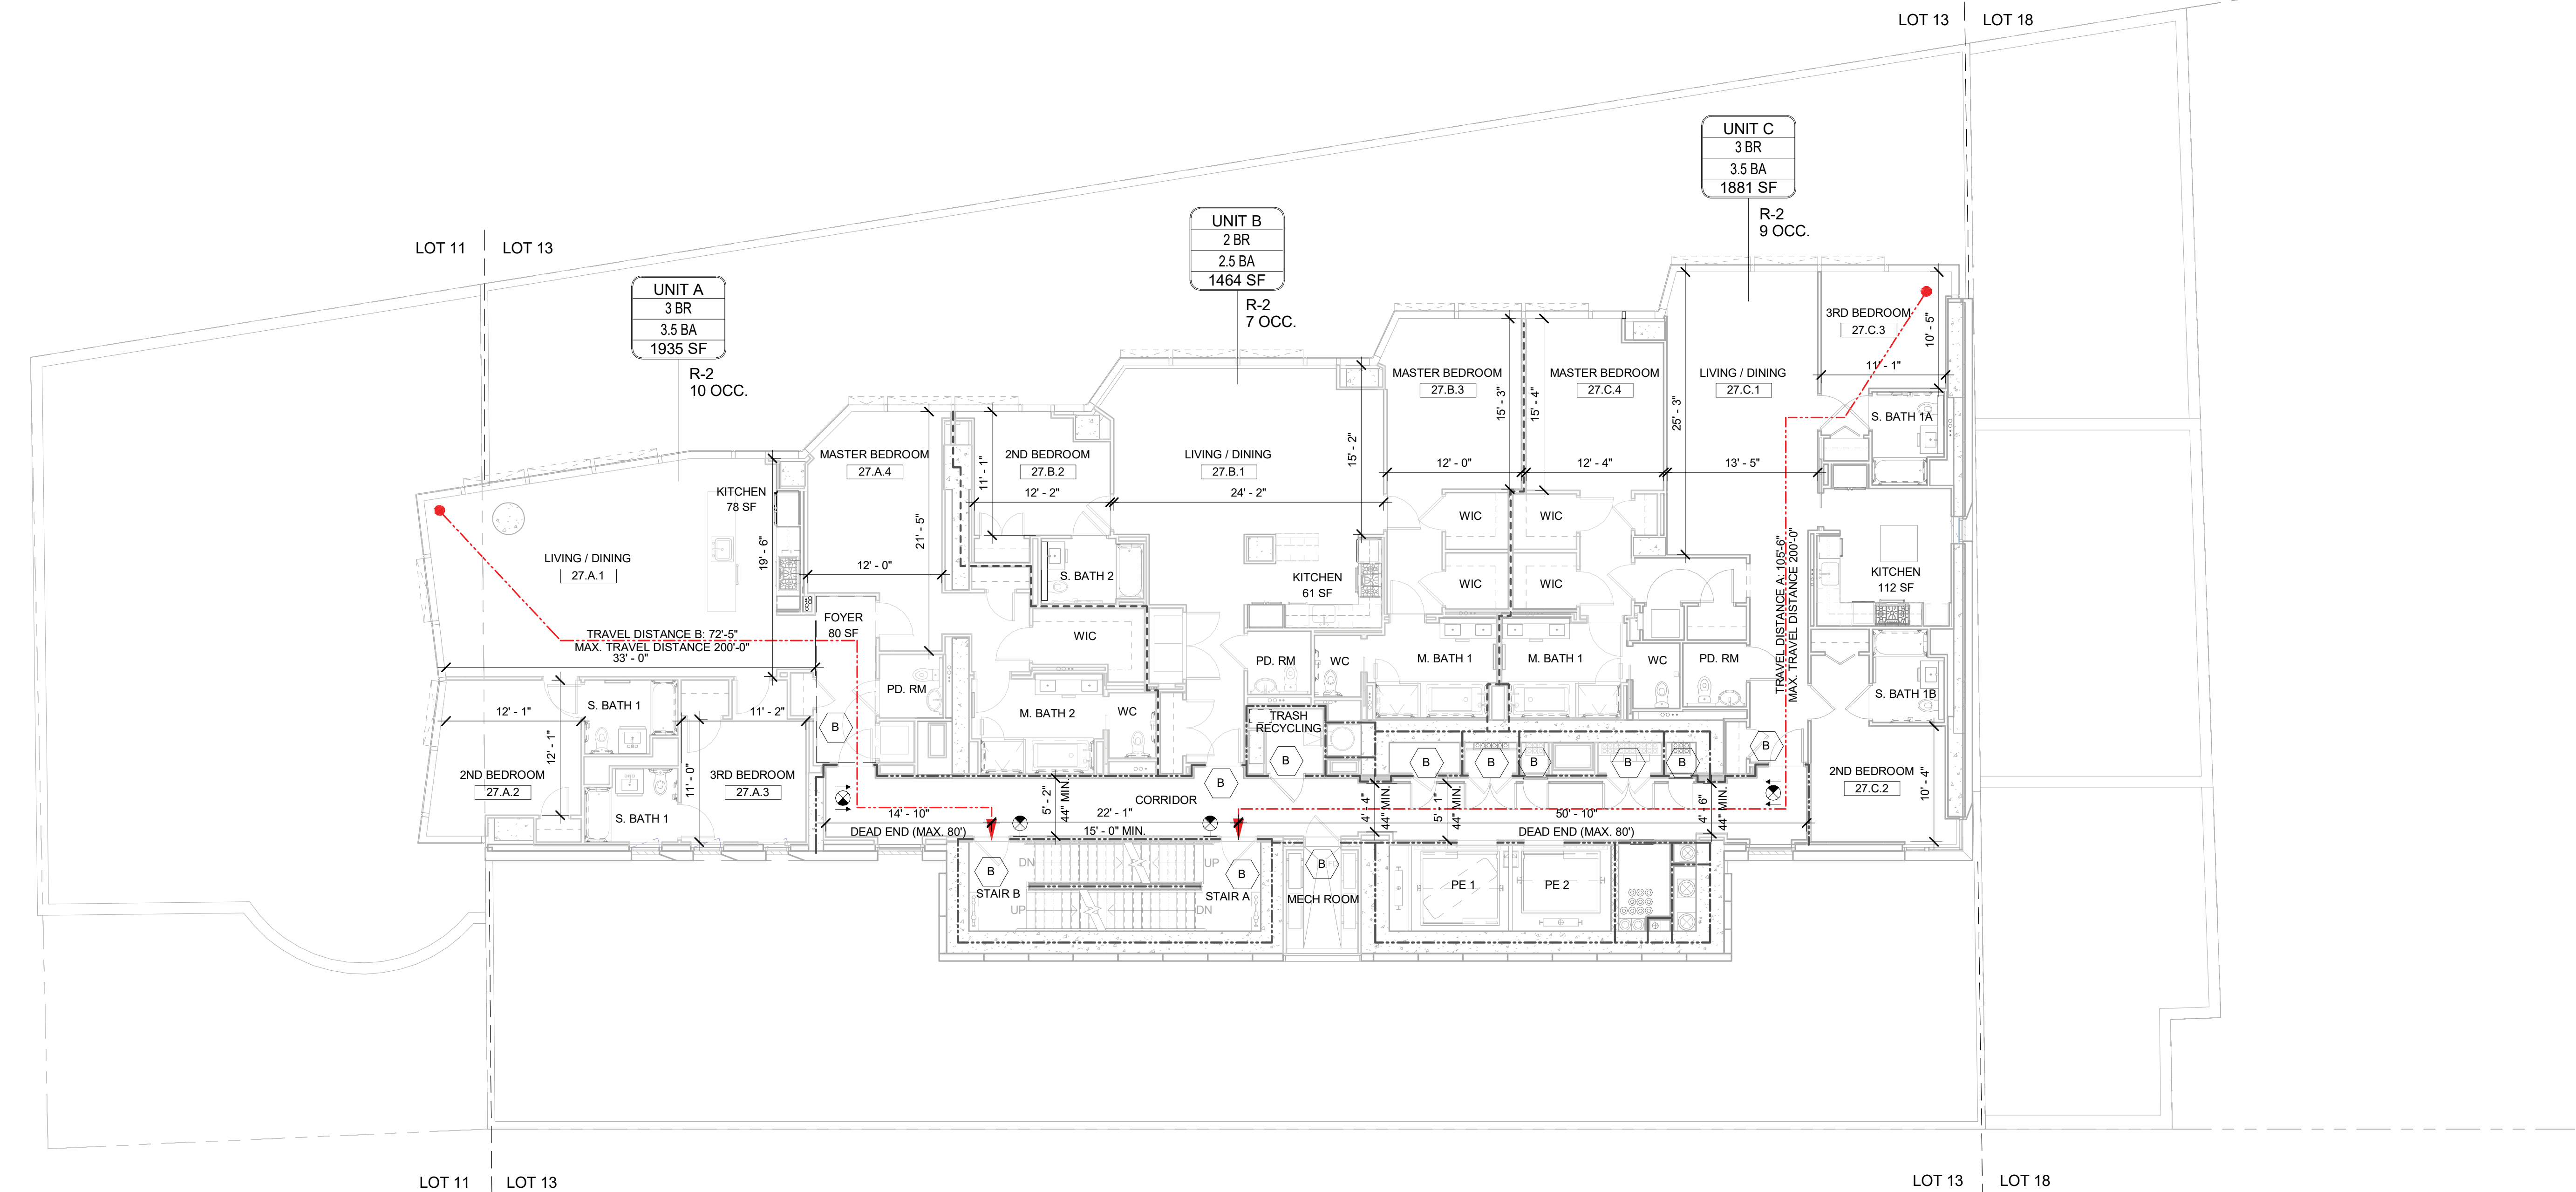

OCCUPANCY LOAD @ 24TH TO 31ST FLOOR (PER TABLE 1004.1.1)		
UNIT	TOTAL GROSS WITHIN UNITS	TOTAL OCCUPANCY AT 200 SF PER PERSON
UNIT A	1,935 SF	10
UNIT B	1,464 SF	7
UNIT C	1,881 SF	9
TOTAL	5,280 SF	26

TOTAL GROSS FLOOR AREA WITHIN UNITS = 5,280 SF / 200 SF PER PERSON = 26 PERSONS PER FLOOR

OCCUPANCY GROUP R-2 EXIT ACCESS TRAVEL DISTANCE (PER TABLE 1016.1)								
OCCUPANCY GROUP	MAX. TRAVEL DIST.	CAPACITY (PER SECTION 1005.1)		CORRIDORS REQUIRED (PER 1018)		CORRIDORS PROVIDED		
	SPRINKLERED	DRS. TO OUTDOORS	ALL OTHER DRS.	STAIRS	MIN. WIDTH	MAX. DEAD END	WIDTH	DEAD END
R-2	200 FT.	0.2	0.2	0.3	44 IN.	80 FT. *	4'-4"	50'-10" *

\*SEE COMPLIANCE NOTE 4

	FIRE RATING	WIDTH	REQUIRED MIN. WIDTH (PER 1009.1)	STAIR/DOOR CAPACITY (PER SECTION 1005.1)	PROPOSED EGRESS LOAD
STAIR A	STAIR 2 HR	45 IN.	44 IN.	45'W / 0.3 = 150	TOTAL OCC. / 2 = 26 / 2 = 13
	DOOR 1 1/2 HR	36 IN.	32 IN.	36" Total (33.5" Clear) 33.5' / 0.2 = 167	TOTAL OCC. / 2 = 26 / 2 = 13
STAIR B	STAIR 2 HR	45 IN.	44 IN.	45'W / 0.3 = 150	TOTAL OCC. / 2 = 26 / 2 = 13
	DOOR 1 1/2 HR	36 IN.	32 IN.	36" Total (33.5" Clear) 33.5' / 0.2 = 167	TOTAL OCC. / 2 = 26 / 2 = 13

LIGHT & AIR @ 24TH - 31ST FLOOR								
ROOM NUMBER	ROOM NAME	ROOM AREA	VENTILATION AREA REQUIRED	VENTILATION AREA PROVIDED	VENTILATION EXCEEDED	LIGHT REQUIRED	LIGHT AREA PROVIDED	LIGHT EXCEEDED
27.A.1	LIVING / DINING	486 SF	24 SF	44 SF	Yes	49 SF	280 SF	Yes
27.A.2	2ND BEDROOM	164 SF	8 SF	11 SF	Yes	16 SF	147 SF	Yes
27.A.3	3RD BEDROOM	140 SF	7 SF	23 SF	Yes	14 SF	65 SF	Yes
27.A.4	MASTER BEDROOM	215 SF	11 SF	17 SF	Yes	22 SF	63 SF	Yes
27.B.1	LIVING / DINING	360 SF	18 SF	31 SF	Yes	36 SF	165 SF	Yes
27.B.2	2ND BEDROOM	124 SF	6 SF	11 SF	Yes	12 SF	59 SF	Yes
27.B.3	MASTER BEDROOM	183 SF	9 SF	22 SF	Yes	18 SF	109 SF	Yes
27.C.1	LIVING / DINING	337 SF	17 SF	25 SF	Yes	34 SF	119 SF	Yes
27.C.2	2ND BEDROOM	127 SF	6 SF	10 SF	Yes	13 SF	47 SF	Yes
27.C.3	3RD BEDROOM	117 SF	6 SF	11 SF	Yes	12 SF	104 SF	Yes
27.C.4	MASTER BEDROOM	181 SF	9 SF	11 SF	Yes	18 SF	60 SF	Yes

- MATERIAL KEYING LEGEND:**
- 3 HOUR FIRE-RATED WALL, U.O.N.
  - 2 HOUR FIRE-RATED WALL, U.O.N.
  - 1 HOUR FIRE-RATED WALL, U.O.N.
  - ACTUAL TRAVEL DISTANCE
  - CEILING MOUNTED EXIT SIGN
  - WALL MOUNTED EXIT SIGN
  - DOOR LABEL
  - FIRE-PROTECTION RATINGS:  
B - CLASS B: 1 1/2 HOUR FPSC  
C - CLASS C: 3/4 HOUR FPSC  
NR - NON - RATED
  - ROOM No
  - R-1 OCCUPANCY GROUP
  - SF
  - # OCC. OCCUPANCY LOAD

DOB SUBMISSION 08.08.2016

**FX FOWLE**

FAWOLE ARCHITECTS, LLP | 20 WEST 16TH STREET | NEW YORK, NY 10011 | 212.627.1000 | 212.483.8716 | WWW.FXFWOLE.COM

TRINITY PLACE HOLDINGS  
717 Fifth Avenue, Suite 1303, New York, NY 10022 212.235-2191

DESMONE CONSULTING ENGINEERS  
18 West 18th Street, 10th Floor, New York, NY 10011 212.532-2211

DAGHER ENGINEERING, PLLC  
29 Broadway, New York, NY 10006 212.483-2591

LANGAN ENGINEERING  
21 West 20th Street, New York, NY 10011 212.479-5400

DEBORAH BERKE PARTNERS  
225 Fifth Avenue, 16th Floor, New York, NY 10011 212.239-0211

VAN DEUSEN & ASSOCIATES (VDA)  
120 Eagle Rock Avenue, Suite 315, East Hanover, NJ 10001 973-994-9220

STANTEC  
50 West 23rd Street, 8th Floor, New York, NY 10010 212-366-5600

THORNTON TOMASETTI  
51 West 23rd Street, New York, NY 10010 917-661-7600

EREMOS LLC  
1270 Broadway, Suite 202, New York, NY 10001 212-658-1944

LERCH BATES, INC.  
1400 Broadway, Suite 905, New York, NY 10018 973-763-3222

STEVEN WINTERS ASSOCIATES, INC.  
61 Franklin Street, Meriden, CT 06044 203-637-0200

ONE LUX STUDIO  
158 West 25th Street, 10th Floor, New York, NY 10001 212-201-5700

**42 TRINITY PLACE**

42 TRINITY PLACE | NEW YORK, NY

DRAWING TITLE  
**24TH - 31ST FLOORS MID RISE EGRESS PLANS**

Author: 15028  
Checked: 15028  
Checked: 15028  
Drawing No.:  
Date: 11/24/15  
Scale: 1/8" = 1'-0"  
Sheet of  
**A-074.00**




CONSTRUCTION CLASSIFICATION (PER TABLE 601)	
1-A	NON-COMBUSTIBLE
	FULLY SPRINKLERED

**CODE COMPLIANCE NOTES**

- FOR INDIVIDUAL ROOM CALCULATION AND TOTAL GROSS WITHIN UNITS SEE FLOOR PLAN.
- ALL HABITABLE ROOMS ARE IN COMPLIANCE WITH CODE REQUIREMENTS FOR NATURAL VENTILATION AND TRANSMITTABLE LIGHT.
- ALL KITCHENS AND BATHROOMS ARE ADAPTABLE. REFER TO DRAWING A-300 FOR MORE INFORMATION.
- PER 1018.4 IN OCCUPANCIES IN GROUP R-2, THE DEAD END IN A CORRIDOR SHALL NOT EXCEED 40 FT. HOWEVER, WHERE THE CORRIDORS ARE COMPLETELY ENCLOSED IN CONSTRUCTION HAVING A FIRE-RESISTANCE RATING OF 1 1/2 HOURS, THE LENGTH OF DEADEND CORRIDOR SHALL NOT EXCEED 80 FT.
- FOYER IS IN COMPLIANCE WITH SECTION 31 (5b) OF THE NY STATE MULTIPLE DWELLING LAW. SECTION 31 (5b) EVERY ROOM IN SUCH APARTMENT EXCEEDS IN AREA THE MINIMUM REQUIRED AREA OF SUCH ROOM BY MORE THAN TWENTY PERCENT AND THE FLOOR AREA OF SUCH FOYER DOES NOT EXCEED TWENTY PERCENT OF THE FLOOR AREA OF SUCH APARTMENT.

UNIT A  
TOTAL APT. AREA = 2,229 SF  
FOYER AREA = 68 SF  
FOYER IS 3% < 20%

EGRESS DATA - 32ND - 35TH FLOOR		
Type	EXIT ROUTE	DISTANCE
01 Start	Path of Travel A	13' - 0"
02 Middle	Path of Travel A	5' - 7"
02 Middle	Path of Travel A	35' - 0"
02 Middle	Path of Travel A	48' - 11"
03 End	Path of Travel A	3' - 7"
	Path of Travel A: 5	106' - 0"
01 Start	Path of Travel B	18' - 2"
02 Middle	Path of Travel B	25' - 11"
02 Middle	Path of Travel B	14' - 0"
02 Middle	Path of Travel B	12' - 3"
03 End	Path of Travel B	2' - 10"
	Path of Travel B: 5	73' - 1"

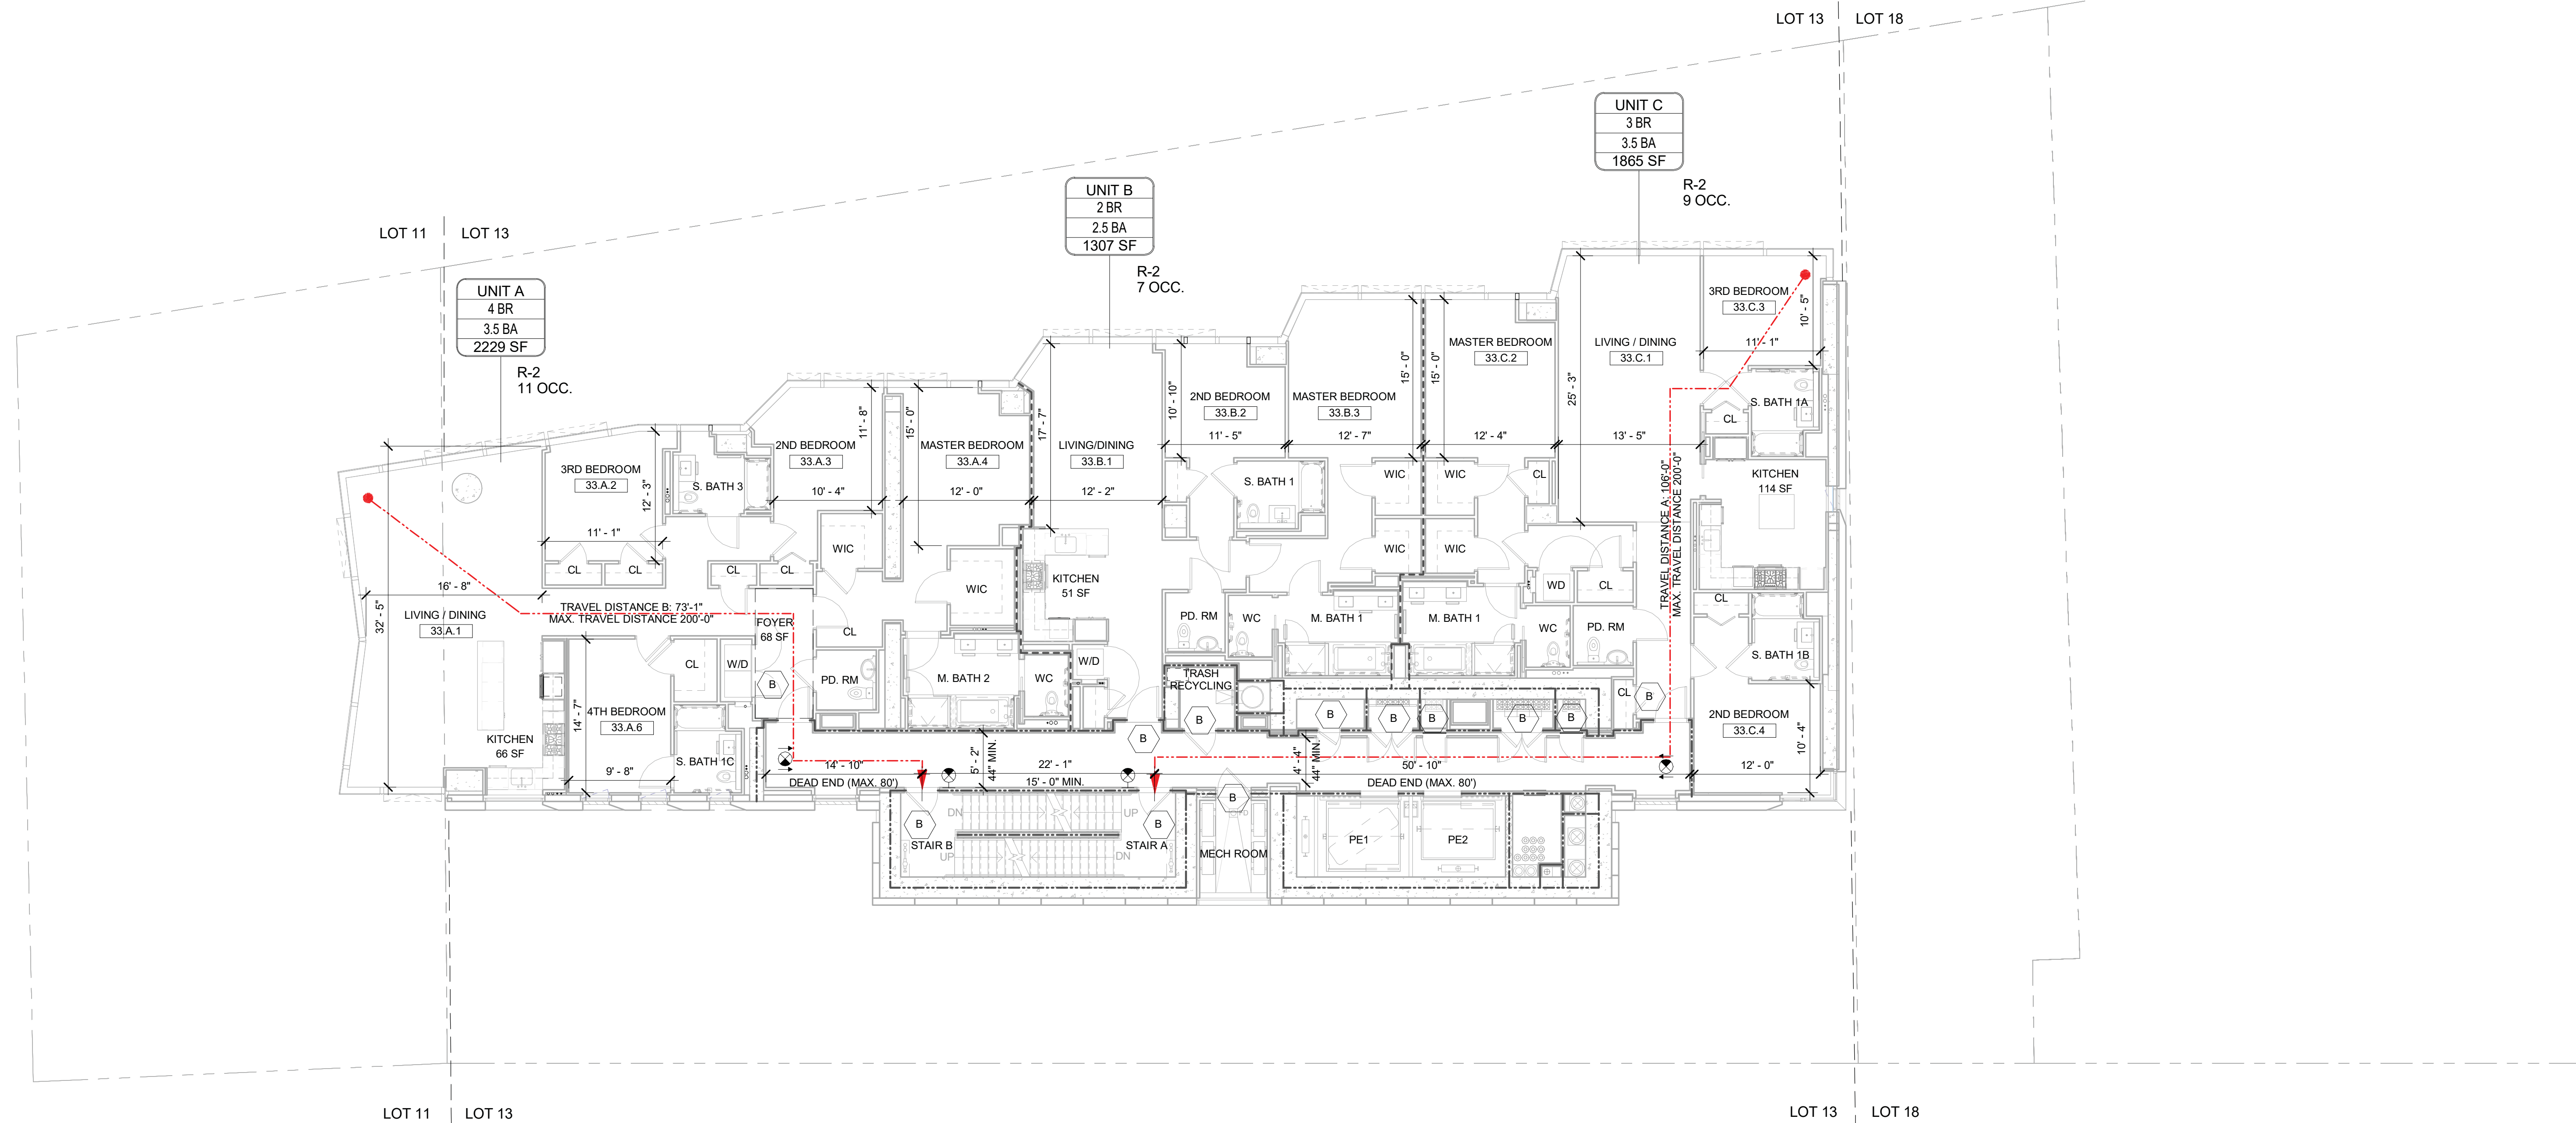

OCCUPANCY LOAD @ 32ND TO 35TH FLOOR (PER TABLE 1004.1.1)		
UNIT	TOTAL GROSS WITHIN UNITS	TOTAL OCCUPANCY AT 200 SF PER PERSON
UNIT A	2,229 SF	11
UNIT B	1,307 SF	7
UNIT C	1,865 SF	9
<b>TOTAL</b>	<b>5,401 SF</b>	<b>27</b>

TOTAL GROSS FLOOR AREA WITHIN UNITS = 5,401 SF / 200 SF  
PER PERSON = 27 PERSONS PER FLOOR

OCCUPANCY GROUP R-2 EXIT ACCESS TRAVEL DISTANCE (PER TABLE 1016.1)								
OCCUPANCY GROUP	MAX. TRAVEL DIST.	CAPACITY (PER SECTION 1005.1)			CORRIDORS REQUIRED (PER 1016)		CORRIDORS PROVIDED	
		SPRINKLERED	DRS. TO OUTDOORS	ALL OTHER DRS.	STAIRS	MIN. WIDTH	MAX. DEAD END	WIDTH
R-2	200 FT.	0.2	0.2	0.3	44 IN.	80 FT. *	4'-4"	50'-10" *

\*SEE COMPLIANCE NOTE 4

	FIRE RATING	WIDTH	REQUIRED MIN. WIDTH (PER 1009.1)	STAIR/DOOR CAPACITY (PER SECTION 1005.1)	PROPOSED EGRESS LOAD
STAIR A	2 HR	45 IN.	44 IN.	45'W / 0.3 = 150	TOTAL OCC. / 2 = 27 / 2 = 14
	DOOR	1 1/2 HR	36 IN.	36" Total (33.5" Clear) 33.5' / 0.2 = 167	TOTAL OCC. / 2 = 27 / 2 = 14
STAIR B	2 HR	45 IN.	44 IN.	45'W / 0.3 = 150	TOTAL OCC. / 2 = 27 / 2 = 14
	DOOR	1 1/2 HR	36 IN.	36" Total (33.5" Clear) 33.5' / 0.2 = 167	TOTAL OCC. / 2 = 27 / 2 = 14

LIGHT & AIR @ 32ND - 35TH FLOOR								
ROOM NUMBER	ROOM NAME	ROOM AREA	VENTILATION AREA REQUIRED	VENTILATION AREA PROVIDED	VENTILATION EXCEEDED	LIGHT REQUIRED	LIGHT AREA PROVIDED	LIGHT EXCEEDED
33.A.1	LIVING / DINING	457 SF	23 SF	44 SF	Yes	46 SF	381 SF	Yes
33.A.2	3RD BEDROOM	132 SF	7 SF	11 SF	Yes	13 SF	85 SF	Yes
33.A.3	2ND BEDROOM	125 SF	6 SF	17 SF	Yes	12 SF	63 SF	Yes
33.A.4	MASTER BEDROOM	165 SF	8 SF	11 SF	Yes	17 SF	90 SF	Yes
33.A.6	4TH BEDROOM	141 SF	7 SF	25 SF	Yes	14 SF	28 SF	Yes
33.B.1	LIVING/DINING	214 SF	11 SF	20 SF	Yes	21 SF	105 SF	Yes
33.B.2	2ND BEDROOM	115 SF	6 SF	11 SF	Yes	12 SF	60 SF	Yes
33.B.3	MASTER BEDROOM	186 SF	9 SF	22 SF	Yes	19 SF	109 SF	Yes
33.C.1	LIVING / DINING	337 SF	17 SF	25 SF	Yes	34 SF	119 SF	Yes
33.C.2	MASTER BEDROOM	177 SF	9 SF	11 SF	Yes	13 SF	60 SF	Yes
33.C.3	3RD BEDROOM	134 SF	7 SF	11 SF	Yes	13 SF	105 SF	Yes
33.C.4	2ND BEDROOM	159 SF	8 SF	10 SF	Yes	16 SF	47 SF	Yes

- MATERIAL KEYING LEGEND:**
- 3 HOUR FIRE-RATED WALL, U.O.N.
  - 2 HOUR FIRE-RATED WALL, U.O.N.
  - 1 HOUR FIRE-RATED WALL, U.O.N.
  - ACTUAL TRAVEL DISTANCE
  - CEILING MOUNTED EXIT SIGN W/DIRECTIONAL INDICATION
  - WALL MOUNTED EXIT SIGN
  - DOOR LABEL
  - FIRE-PROTECTION RATINGS:  
B - CLASS B: 1 1/2 HOUR FPSC  
C - CLASS C: 3/4 HOUR FPSC  
NR - NON - RATED
  - ROOM No
  - OCCUPANCY GROUP
  - OCCUPANCY LOAD

DOB SUBMISSION 08.08.2016

NO. REVISIONS | SUBMISSIONS DATE

# FX FOWLE

FX FOWLE ARCHITECTS, LLP | 22 WEST 58TH STREET NEW YORK, NY 10011 | 212.627.1001 | 212.483.8716 | WWW.FXFOWLE.COM

**TRINITY PLACE HOLDINGS**  
717 Fifth Avenue, Suite 1303, New York, NY 10022 212.235.2191

**DESIMONE CONSULTING ENGINEERS**  
18 West 188 Street, 10th Floor, New York, NY 10011 212.532.2211

**DAGHER ENGINEERING, PLLC**  
29 Broadway New York, NY 10006 212.483.2591

**LANGAN ENGINEERING**  
21 West 188 Street, New York, NY 10011 212.479.5400

**DEBORAH BERKE PARTNERS**  
225 Fifth Avenue, 15th Floor, New York, NY 10011 212.239.0211

**VAN DEUSEN & ASSOCIATES (VDA)**  
120 Eagle Rock Avenue, Suite 315, East Hanover, NJ 10001 973.994.9220

**STANTEC**  
50 West 23rd Street, 8th Floor, New York, NY 10010 212.366.5600

**THORNTON TOMASETTI**  
51 West 23rd Street, New York, NY 10010 917.661.7600

**EREMOS LLC**  
1270 Broadway, Suite 202, New York, NY 10001 212.658.1944

**LERCH BATES, INC.**  
1400 Broadway, Suite 1905, New York, NY 10018 973.763.3222

**STEVEN WINTERS ASSOCIATES, INC.**  
81 Washington Street, Meriden, CT 06044 203.637.0200

**ONE LUX STUDIO**  
158 West 25th Street, 10th Floor, New York, NY 10001 212.201.5700

**42 TRINITY PLACE**  
42 TRINITY PLACE | NEW YORK, NY

DRAWING TITLE:  
**32ND - 35TH FLOORS HIGH RISE EGRESS PLANS**

Seal: Drawn: 15028  
Author: Checked:  
Checked: Drawing No.:  
Rev: Date: 11/02/15  
Scale: 1/8" = 1'-0" Sheet of

**A-075.00**

© 2015 FX FOWLE ARCHITECTS, LLP | ALL RIGHTS RESERVED




CONSTRUCTION CLASSIFICATION (PER TABLE 601)	
1-A	NON-COMBUSTIBLE
	FULLY SPRINKLERED

**CODE COMPLIANCE NOTES**

- FOR INDIVIDUAL ROOM CALCULATION AND TOTAL GROSS WITHIN UNITS SEE FLOOR PLAN.
- ALL HABITABLE ROOMS ARE IN COMPLIANCE WITH CODE REQUIREMENTS FOR NATURAL VENTILATION AND TRANSMITTABLE LIGHT.
- ALL KITCHENS AND BATHROOMS ARE ADAPTABLE. REFER TO DRAWING A-300 FOR MORE INFORMATION.
- PER 1018.4 IN OCCUPANCIES IN GROUP R-2, THE DEAD END IN A CORRIDOR SHALL NOT EXCEED 40FT. HOWEVER, WHERE THE CORRIDORS ARE COMPLETELY ENCLOSED IN CONSTRUCTION HAVING A FIRE-RESISTANCE RATING OF 1 1/2 HOURS, THE LENGTH OF DEADEND CORRIDOR SHALL NOT EXCEED 80FT.
- FOYER IS IN COMPLIANCE WITH SECTION 31 (5b) OF THE NY STATE MULTIPLE DWELLING LAW. SECTION 31 (5b) EVERY ROOM IN SUCH APARTMENT EXCEEDS IN AREA THE MINIMUM REQUIRED AREA OF SUCH ROOM BY MORE THAN TWENTY PERCENT AND THE FLOOR AREA OF SUCH FOYER DOES NOT EXCEED TWENTY PERCENT OF THE FLOOR AREA OF SUCH APARTMENT.

UNIT A  
TOTAL APT. AREA = 3,483 SF  
FOYER AREA = 100 SF  
FOYER IS 3% < 20%

EGRESS DATA - 36TH FLOOR		
Type	EXIT ROUTE	DISTANCE
01 Start	Path of Travel A	29' - 3"
02 Middle	Path of Travel A	51' - 8"
02 Middle	Path of Travel A	18' - 4"
03 End	Path of Travel A	2' - 11"
Path of Travel A: 4		102' - 2"
01 Start	Path of Travel B	20' - 2"
02 Middle	Path of Travel B	5' - 10"
02 Middle	Path of Travel B	12' - 2"
02 Middle	Path of Travel B	44' - 7"
02 Middle	Path of Travel B	13' - 8"
03 End	Path of Travel B	3' - 3"
Path of Travel B: 6		99' - 9"

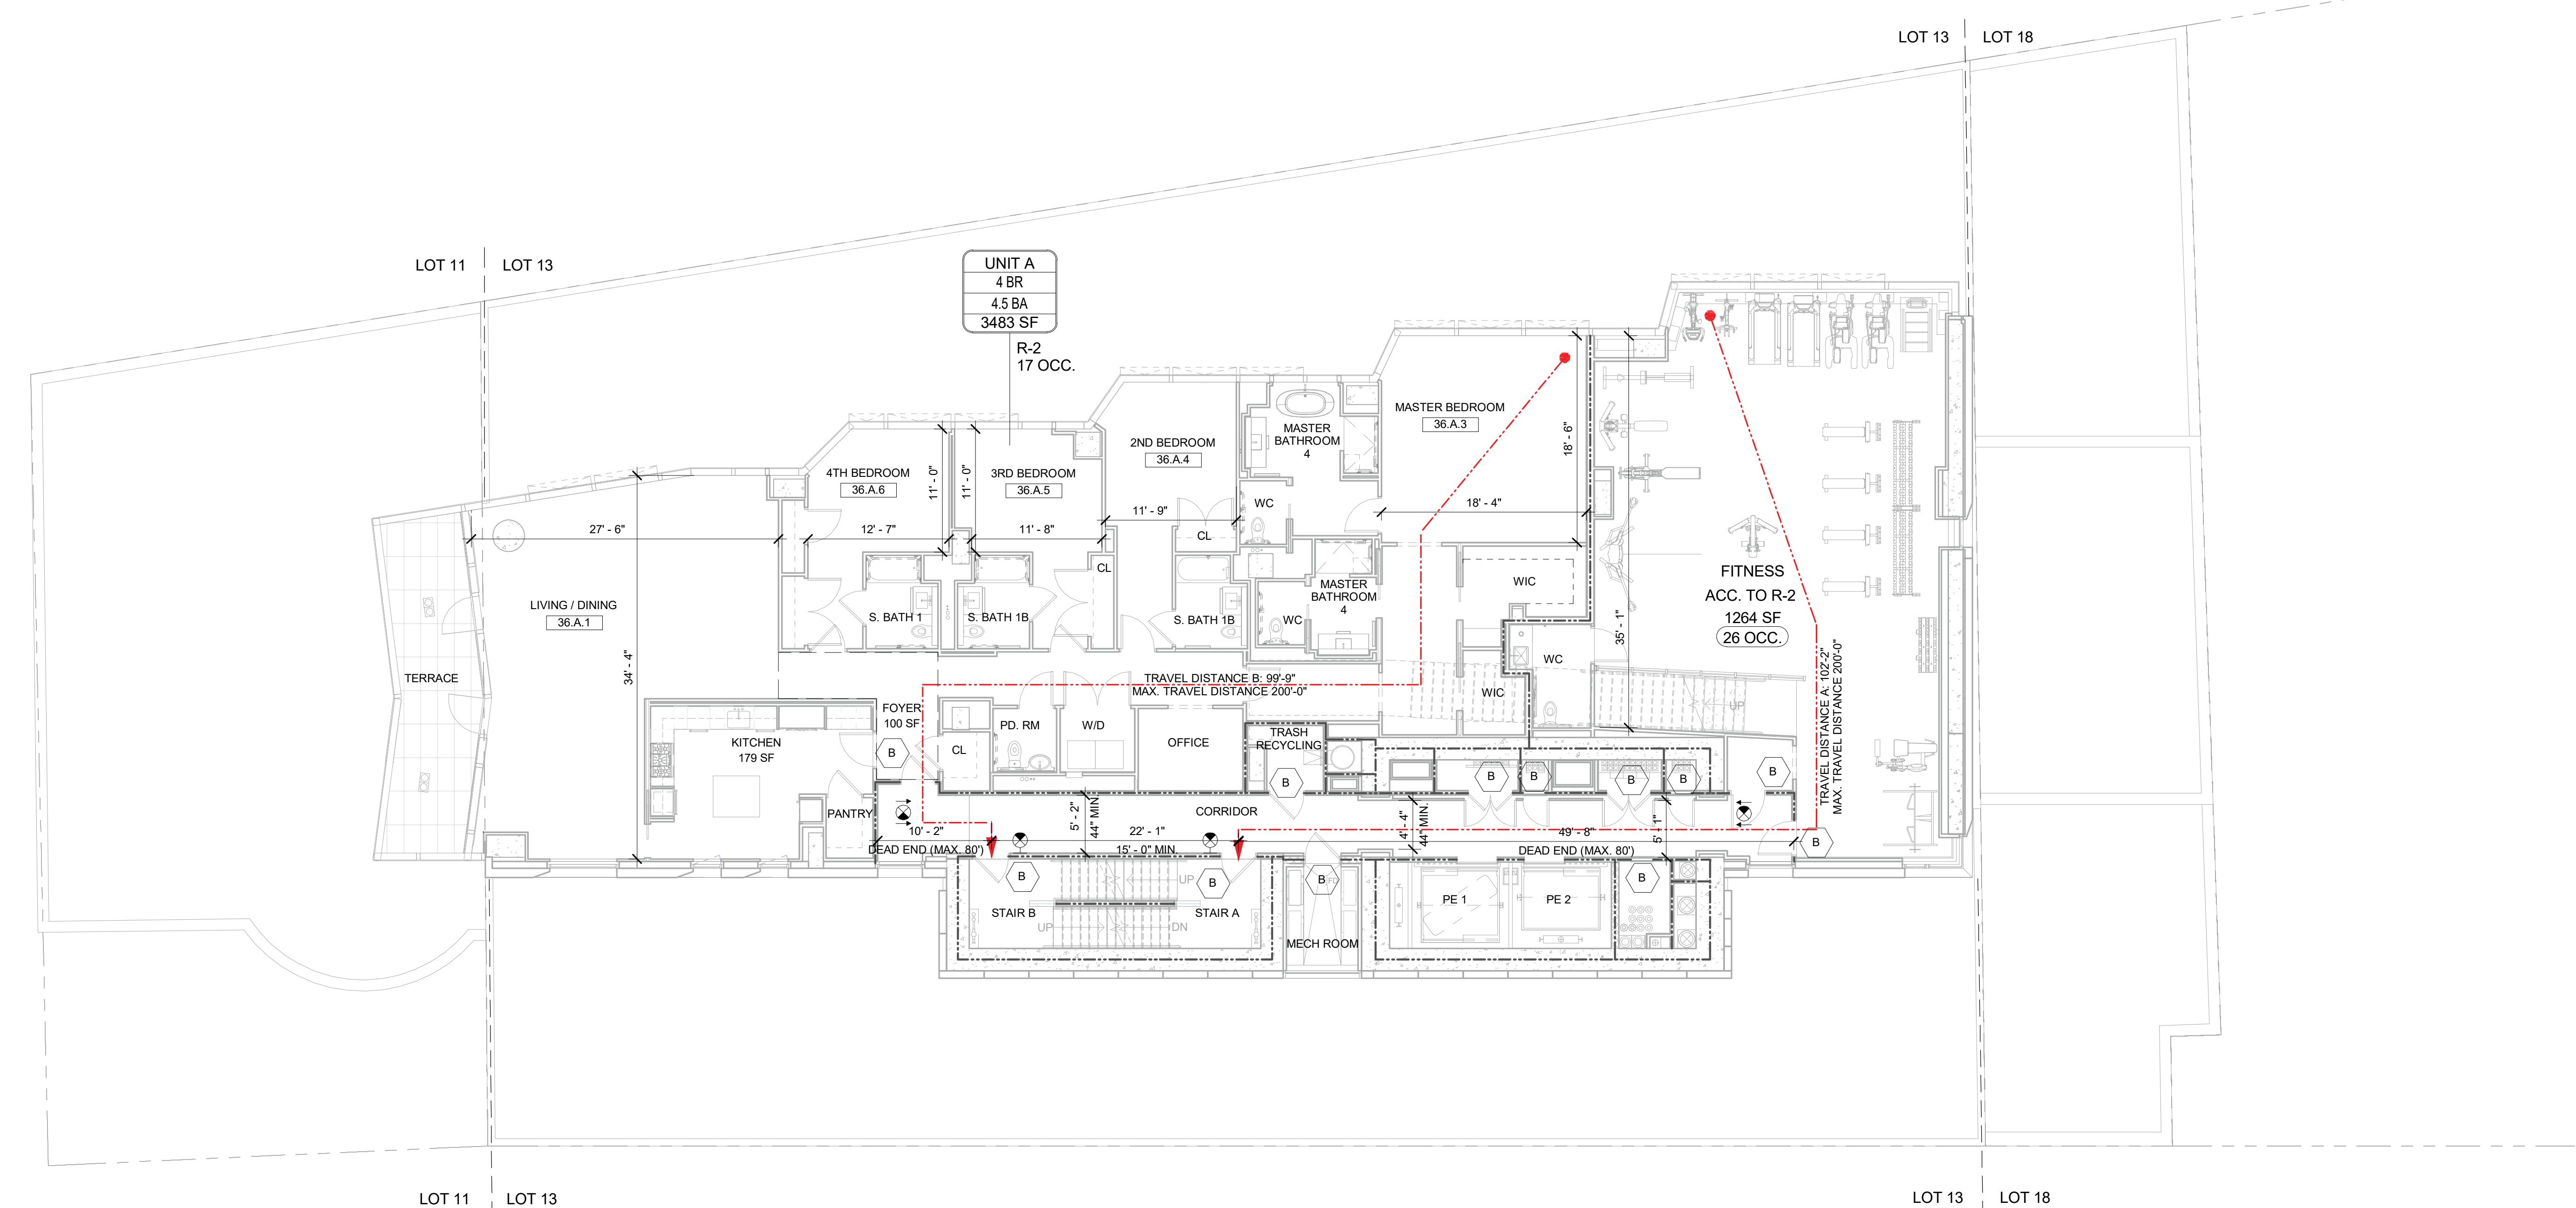

OCCUPANCY LOAD @ 36TH FLOOR (PER TABLE 1004.1.1)				
UNIT	OCCUPANCY GROUP	TOTAL GROSS (SF)	SQ. SF/OCC.	TOTAL OCCUPANCY
UNIT A	R-2	3,483 SF	200	17
RESIDENTIAL TOTAL LOAD =		3,483 SF		17
FITNESS	ACC. TO R-2	1,264 SF	50	26 OCC.
ACC TO R-2 TOTAL LOAD =		1,264 SF		26 OCC.
36TH FLOOR TOTAL OCCUPANT LOAD =				43 OCC.

LIGHT & AIR @ 36TH FLOOR								
ROOM NUMBER	ROOM NAME	ROOM AREA	VENTILATION AREA REQUIRED	VENTILATION AREA PROVIDED	VENTILATION EXCEEDED	LIGHT REQUIRED	LIGHT AREA PROVIDED	LIGHT EXCEEDED
36.A.1	LIVING / DINING	693 SF	35 SF	86 SF	Yes	69 SF	565 SF	Yes
36.A.3	MASTER BEDROOM	336 SF	17 SF	29 SF	Yes	34 SF	142 SF	Yes
36.A.4	2ND BEDROOM	203 SF	10 SF	27 SF	Yes	20 SF	137 SF	Yes
36.A.5	3RD BEDROOM	134 SF	7 SF	15 SF	Yes	13 SF	78 SF	Yes
36.A.6	4TH BEDROOM	131 SF	7 SF	23 SF	Yes	13 SF	133 SF	Yes

OCCUPANCY GROUP R-2 AND ACC TO R-2 EXIT ACCESS TRAVEL DISTANCE (PER TABLE 1016.1)									
OCCUPANCY GROUP	MAX. TRAVEL DIST.	CAPACITY (PER SECTION 1005.1)			CORRIDORS REQUIRED (PER 1018)				
		SPRINKLERED	DRS. TO OUTDOORS	ALL OTHER DRS.	STAIRS	MIN. WIDTH	MAX. DEAD END	WIDTH	DEAD END
R-2	200 FT.	0.2	0.3	0.2	44 IN.	80 FT. *	5'-2"	10'-2"	
ACC TO R-2	150 FT.	0.2	0.2	0.3	44 IN.	80 FT. *	4'-4"	49'-8"	

		FIRE RATING	WIDTH	REQUIRED MIN. WIDTH (PER 1009.1)	STAIR/DOOR CAPACITY (PER SECTION 1005.1)	PROPOSED EGRESS LOAD	
						TOTAL OCC. / 2 = 43/ 2 = 22	TOTAL OCC. / 2 = 43/ 2 = 22
STAIR A	STAIR	2 HR	45 IN.	44 IN.	45"W / 0.3 = 150	TOTAL OCC. / 2 = 43/ 2 = 22	
	DOOR	1 1/2 HR	36 IN.	32 IN.	36" Total (33.5" Clear) 33.5" / 0.2 = 167	TOTAL OCC. / 2 = 43/ 2 = 22	
STAIR B	STAIR	2 HR	45 IN.	44 IN.	45"W / 0.3 = 150	TOTAL OCC. / 2 = 43/ 2 = 22	
	DOOR	1 1/2 HR	36 IN.	32 IN.	36" Total (33.5" Clear) 33.5" / 0.2 = 167	TOTAL OCC. / 2 = 43/ 2 = 22	

**A1 36TH FLOOR HIGH RISE EGRESS PLAN**  
1/8" = 1'-0"

- MATERIAL KEYING LEGEND:**
- 3 HOUR FIRE-RATED WALL, U.O.N.
  - 2 HOUR FIRE-RATED WALL, U.O.N.
  - 1 HOUR FIRE-RATED WALL, U.O.N.
  - ACTUAL TRAVEL DISTANCE
  - CEILING MOUNTED EXIT SIGN W/DIRECTIONAL INDICATION
  - WALL MOUNTED EXIT SIGN
  - DOOR LABEL
  - FIRE-PROTECTION RATINGS:  
B - CLASS B: 1 1/2 HOUR FPSC  
C - CLASS C: 3/4 HOUR FPSC  
NR - NON - RATED
  - ROOM No - ROOM No  
R-1 - OCCUPANCY GROUP  
SF - OCCUPANCY LOAD  
# OCC. - OCCUPANCY LOAD

DOB SUBMISSION 08.08.2016

NO. REVISIONS / SUBMISSIONS DATE

**FX FOWLE**

FX FOWLE ARCHITECTS, LLP | 22 WEST 10TH STREET | NEW YORK, NY 10011 | 212.627.1000 | 212.483.8716 | WWW.FXFOWLE.COM

**TRINITY PLACE HOLDINGS**  
717 Fifth Avenue, Suite 1303, New York, NY 10022 212.235.2191

**DESIMONE CONSULTING ENGINEERS**  
18 West 18th Street, 10th Floor, New York, NY 10011 212.532.2211

**DAGHER ENGINEERING, PLLC**  
29 Broadway, New York, NY 10006 212.483.2591

**LANGAN ENGINEERING**  
21 West 29th Street, New York, NY 10001 212.479.5400

**DEBORAH BERKE PARTNERS**  
225 Fifth Avenue, 18th Floor, New York, NY 10001 212.239.0211

**VAN DEUSEN & ASSOCIATES (VDA)**  
120 Eagle Rock Avenue, Suite 315, East Hanover, NJ 10001 973.994.9220

**STANTEC**  
50 West 23rd Street, 8th Floor, New York, NY 10010 212.366.5000

**THORNTON TOMASETTI**  
51 West 23rd Street, New York, NY 10010 917.461.7900

**EREMOS LLC**  
1270 Broadway, Suite 202, New York, NY 10001 212.658.1944

**LERCH BATES, INC.**  
1400 Broadway, Suite 190, New York, NY 10019 973.763.3222

**STEVEN WINTERS ASSOCIATES, INC.**  
81 Franklin Street, Meriden, CT 06044 203.637.0200

**ONE LUX STUDIO**  
158 West 25th Street, 10th Floor, New York, NY 10001 212.201.5700

**42 TRINITY PLACE**

42 TRINITY PLACE | NEW YORK, NY

DRAWING TITLE:  
**36TH FLOOR HIGH RISE EGRESS PLAN**

Scale: 1/8" = 1'-0"

Project No.: 15028  
Author: [Name]  
Checked: [Name]  
Checked: [Name]  
Drawing No.: [Number]

Date: 11/24/15  
Scale: 1/8" = 1'-0"

**A-076.00**

Sheet of [Number]

© 2015 FX FOWLE ARCHITECTS, LLP | ALL RIGHTS RESERVED




CONSTRUCTION CLASSIFICATION (PER TABLE 601)

1-A	NON-COMBUSTIBLE
	FULLY SPRINKLERED

CODE COMPLIANCE NOTES

- FOR INDIVIDUAL ROOM CALCULATION AND TOTAL GROSS WITHIN UNITS SEE FLOOR PLAN.
- ALL HABITABLE ROOMS ARE IN COMPLIANCE WITH CODE REQUIREMENTS FOR NATURAL VENTILATION AND TRANSMITTABLE LIGHT.
- ALL KITCHENS AND BATHROOMS ARE ADAPTABLE. REFER TO DRAWING A-300 FOR MORE INFORMATION.
- PER 1018.4 IN OCCUPANCIES IN GROUP R-2, THE DEAD END IN A CORRIDOR SHALL NOT EXCEED 40FT. HOWEVER, WHERE THE CORRIDORS ARE COMPLETELY ENCLOSED IN CONSTRUCTION HAVING A FIRE-RESISTANCE RATING OF 1 1/2 HOURS, THE LENGTH OF DEADEND CORRIDOR SHALL NOT EXCEED 80FT.
- FOYER IS IN COMPLIANCE WITH SECTION 31 (5b) OF THE NY STATE MULTIPLE DWELLING LAW. SECTION 31 (5b) EVERY ROOM IN SUCH APARTMENT EXCEEDS IN AREA THE MINIMUM REQUIRED AREA OF SUCH ROOM BY MORE THAN TWENTY PERCENT AND THE FLOOR AREA OF SUCH FOYER DOES NOT EXCEED TWENTY PERCENT OF THE FLOOR AREA OF SUCH APARTMENT.
- HARDWARE CARBON MONOXIDE DETECTORS SHALL COMPLY WITH BC 907 AND BE INSTALLED IN ACCORDANCE WITH BC 907. THEY SHALL BE PROVIDED IN EVERY BEDROOM AND WITHIN FIFTEEN FEET OF THE PRIMARY ENTRANCE TO EACH BEDROOM.

EGRESS DATA - 37TH FLOOR		
Type	EXIT ROUTE	DISTANCE
01 Start	Path of Travel A_1	17' - 4"
02 Middle	Path of Travel A_1	47' - 1"
03 End	Path of Travel A_1	3' - 4"
Path of Travel A_1: 3		67' - 10"
01 Start	Path of Travel A_2	26' - 7"
02 Middle	Path of Travel A_2	16' - 0"
02 Middle	Path of Travel A_2	27' - 8"
02 Middle	Path of Travel A_2	3' - 1"
02 Middle	Path of Travel A_2	11' - 7"
03 End	Path of Travel A_2	3' - 4"
Path of Travel A_2: 6		88' - 3"
01 Start	Path of Travel B	27' - 3"
02 Middle	Path of Travel B	22' - 3"
02 Middle	Path of Travel B	7' - 8"
03 End	Path of Travel B	4' - 6"
Path of Travel B: 4		61' - 7"

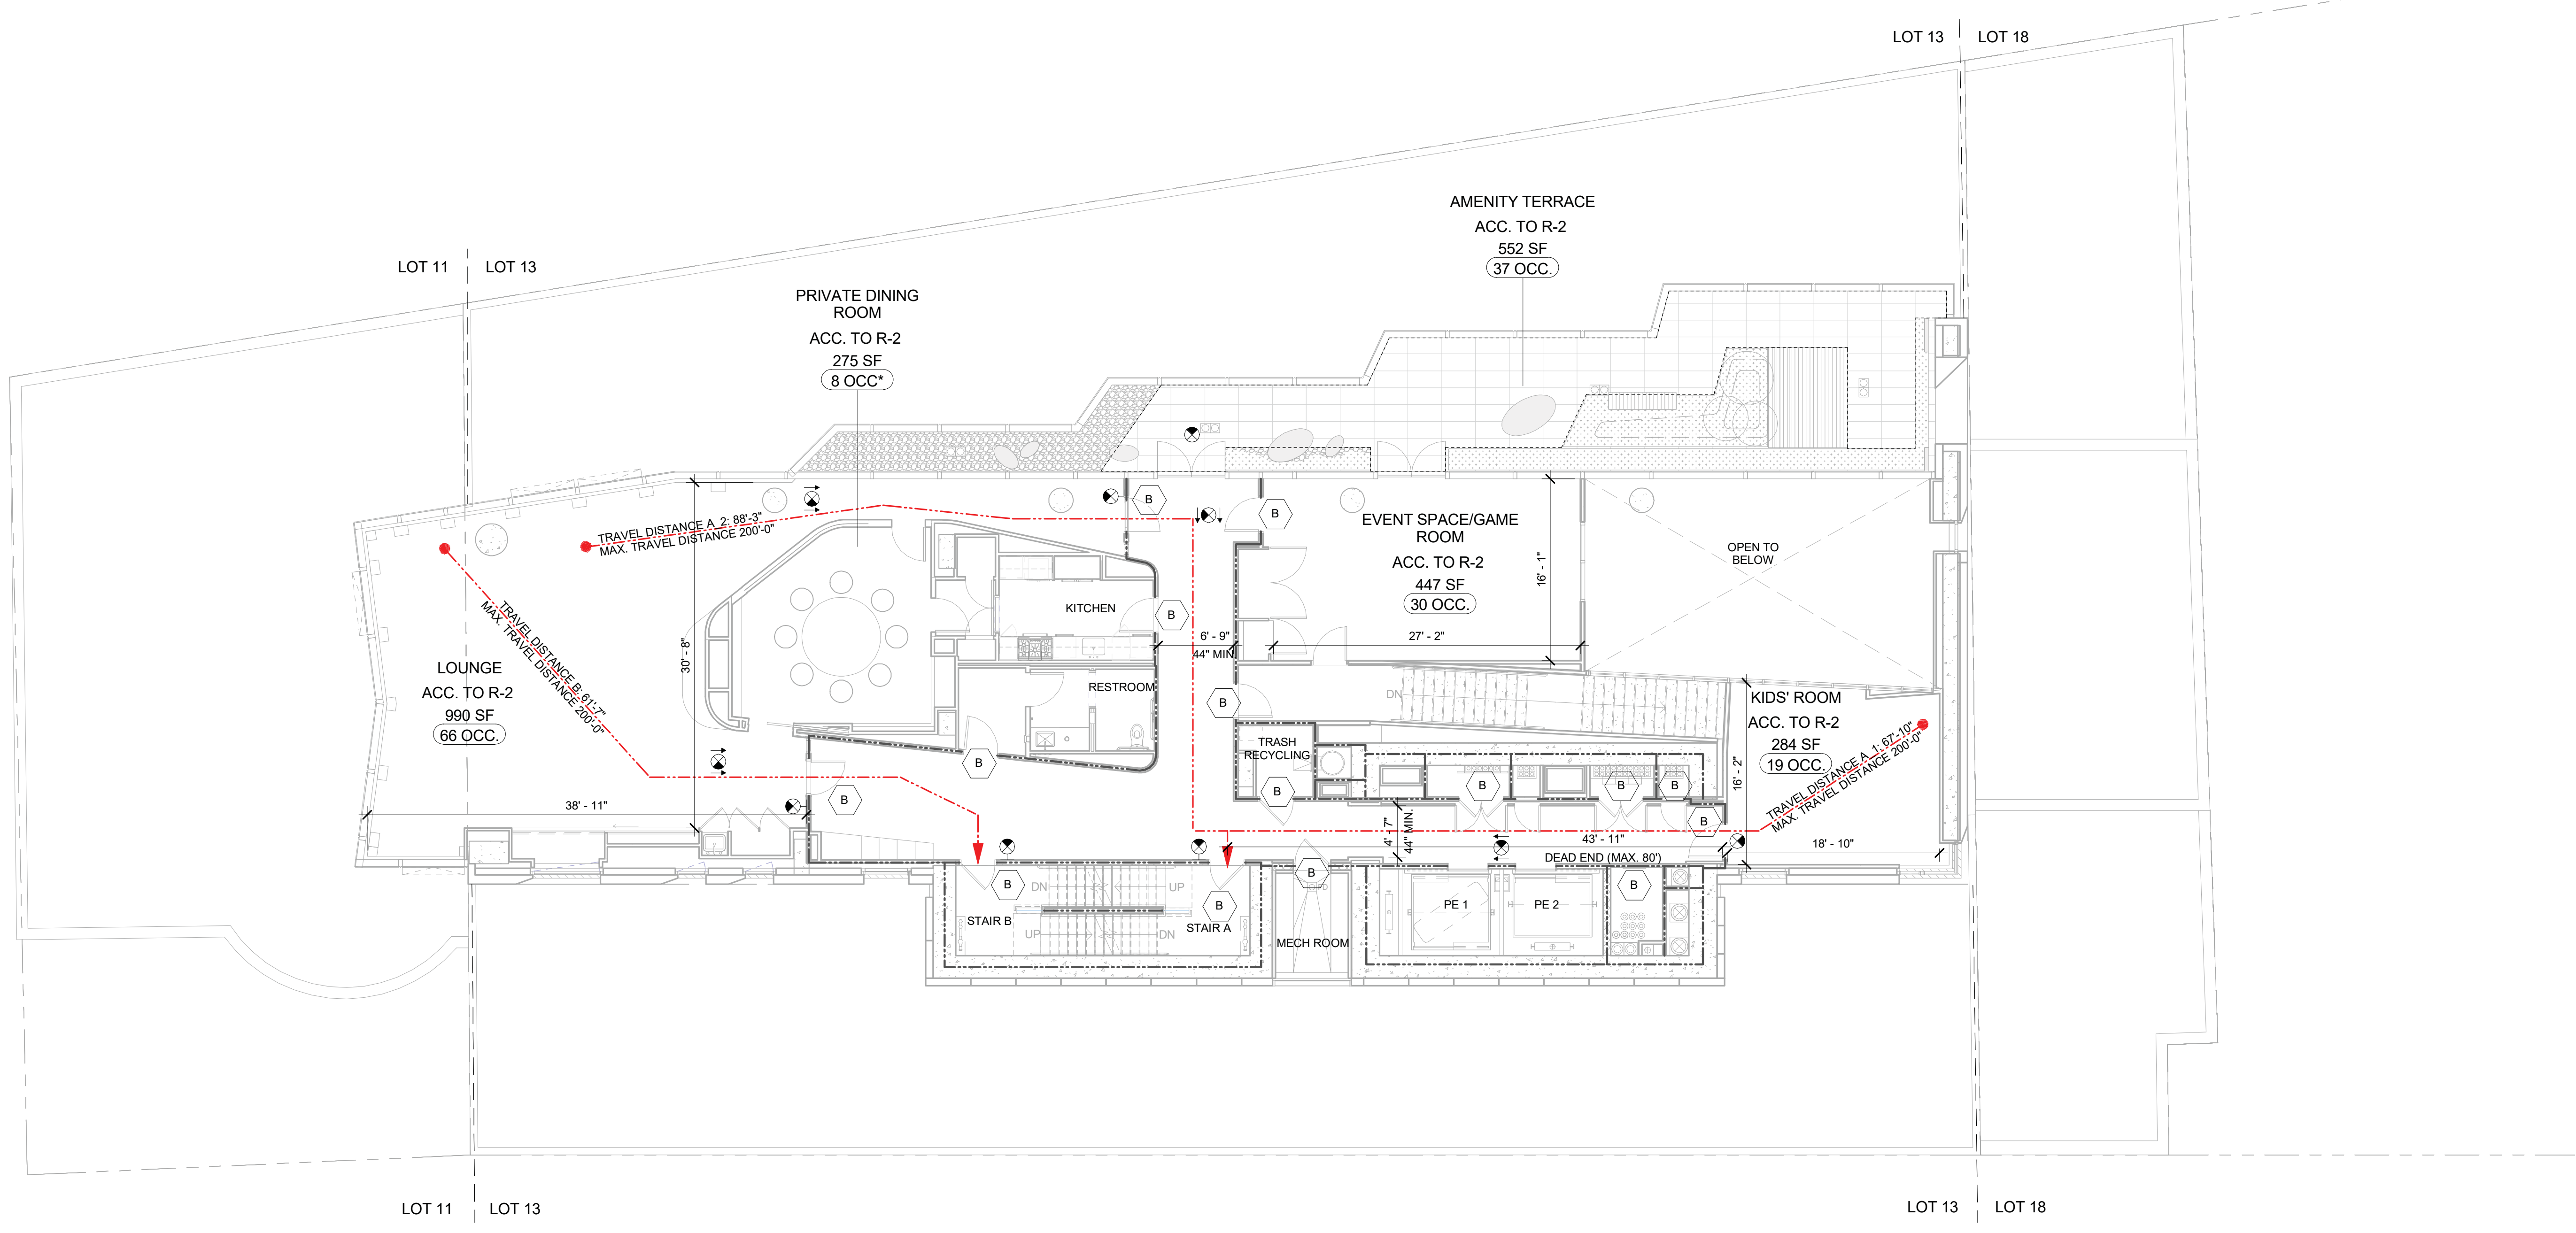

OCCUPANCY LOAD @ 37TH FLOOR (PER TABLE 1004.1.1)				
ROOM	OCCUPANCY GROUP	TOTAL GROSS (SF)	SQ. FT./OCC.	TOTAL OCCUPANCY
LOUNGE	ACC. TO R-2	990 SF	15	66 OCC.
PRIVATE DINING ROOM	ACC. TO R-2	275 SF	0	8 OCC*
EVENT SPACE/GAME ROOM	ACC. TO R-2	447 SF	15	30 OCC.
KIDS' ROOM	ACC. TO R-2	284 SF	15	19 OCC.
AMENITY TERRACE	ACC. TO R-2	552 SF	15	37 OCC.
ACC. TO R2 TOTAL LOAD =		2,548 SF		160 OCC.
37TH FLOOR TOTAL OCCUPANT LOAD =				160 OCC.

\*OCCUPANCY CALCULATION BASED ON FURNITURE & SEATS PROVIDED

OCCUPANCY GROUP	MAX. TRAVEL DIST.	CAPACITY (PER SECTION 1005.1)			CORRIDORS REQUIRED (PER 1018)		CORRIDORS PROVIDED	
		SPRINKLERED	DRS. TO OUTDOORS	ALL OTHER DRS.	STAIRS	MIN. WIDTH	MAX. DEAD END	WIDTH
ACC TO R-2	200 FT.	0.2	0.2	0.3	44 IN.	80 FT. *	4'-7"	43'-11"


\*SEE COMPLIANCE NOTE 4

	FIRE RATING	WIDTH	REQUIRED MIN. WIDTH (PER 1009.1)	STAIR/DOOR CAPACITY (PER SECTION 1005.1)	PROPOSED EGRESS LOAD
STAIR A	STAIR	2 HR	45 IN.	44 IN.	45'W / 0.3 = 150
DOOR	1 1/2 HR	36 IN.	32 IN.	36" Total (33.5" Clear) 33.5' / 0.2 = 167	TOTAL OCC. / 2 = 160 / 2 = 80
STAIR B	STAIR	2 HR	45 IN.	44 IN.	45'W / 0.3 = 150
DOOR	1 1/2 HR	36 IN.	32 IN.	36" Total (33.5" Clear) 33.5' / 0.2 = 167	TOTAL OCC. / 2 = 160 / 2 = 80

A1 37TH FLOOR EGRESS PLAN

1/8" = 1'-0"

- MATERIAL KEYING LEGEND:
- 3 HOUR FIRE-RATED WALL, U.O.N.
  - 2 HOUR FIRE-RATED WALL, U.O.N.
  - 1 HOUR FIRE-RATED WALL, U.O.N.
  - ACTUAL TRAVEL DISTANCE
  - CEILING MOUNTED EXIT SIGN WIDIRECTIONAL INDICATION
  - WALL MOUNTED EXIT SIGN
  - DOOR LABEL
  - FIRE-PROTECTION RATINGS:
    - B - CLASS B: 1 1/2 HOUR FPSC
    - C - CLASS C: 3/4 HOUR FPSC
    - NR - NON - RATED
  - ROOM No
  - R-1 - OCCUPANCY GROUP
  - SF - OCCUPANCY LOAD
  - # OCC - OCCUPANCY LOAD

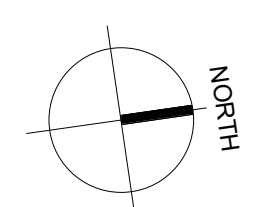

DOB SUBMISSION 08.08.2016

NO. REVISIONS | SUBMISSIONS DATE

- FX FOWLE**
- FX FOWLE ARCHITECTS, LLP | 20 WEST 10TH STREET NEW YORK, NY 10011 | 212.627.1900 | 212.483.8716 | WWW.FXFOWLE.COM
- TRINITY PLACE HOLDINGS  
717 Fifth Avenue, Suite 1303, New York, NY 10022 212.255.2191
- DESMONE CONSULTING ENGINEERS  
16 West 108 Street, 10th Floor, New York, NY 10011 212.532.2211
- DAGHER ENGINEERING, PLLC  
29 Broadway, New York, NY 10006 212.483.2591
- LANGAN ENGINEERING  
21 Bore Place, New York, NY 10003 212.479.6400
- DEBORAH BERKE PARTNERS  
220 Fifth Avenue, 18th Floor, New York, NY 10001 212.239.0211
- VAN DEUSEN & ASSOCIATES (VDA)  
120 Eagle Rock Avenue, Suite 315, East Hanover, NJ 10001 973.994.9220
- STANTEC  
50 West 23rd Street, 8th Floor, New York, NY 10010 212.366.6000
- THORNTON TOMASETTI  
51 Madison Avenue, New York, NY 10010 917.661.7600
- EREMOS LLC  
1270 Broadway, Suite 202, New York, NY 10001 212.658.1044
- LERCH BATES, INC.  
1400 Broadway, Suite 905, New York, NY 10018 973.763.3222
- STEVEN WINTERS ASSOCIATES, INC.  
81 Franklin Street, Meriden, CT 06044 203.637.0200
- ONE LUX STUDIO  
158 West 25th Street, 10th Floor, New York, NY 10001 212.201.5790

42 TRINITY PLACE  
42 TRINITY PLACE | NEW YORK, NY

DRAWING TITLE  
37TH FLOOR EGRESS PLAN

Scale: 1/8" = 1'-0"

Project No.: 15028  
Author: [Name]  
Checked: [Name]  
Checked: [Name]  
Checked: [Name]  
Drawing No.: A-077.00

Date: 11/02/15  
Scale: 1/8" = 1'-0"


Sheet of



CONSTRUCTION CLASSIFICATION (PER TABLE 601)		
1-A	NON-COMBUSTIBLE	
	FULLY SPRINKLERED	

- CODE COMPLIANCE NOTES**
- FOR INDIVIDUAL ROOM CALCULATION AND TOTAL GROSS WITHIN UNITS SEE FLOOR PLAN
  - ALL HABITABLE ROOMS ARE IN COMPLIANCE WITH CODE REQUIREMENTS FOR NATURAL VENTILATION AND TRANSMITTABLE LIGHT.
  - ALL KITCHENS AND BATHROOMS ARE ADAPTABLE. REFER TO DRAWING A-300 FOR MORE INFORMATION.
  - PER 1018.4 IN OCCUPANCIES IN GROUP R-2, THE DEAD END IN A CORRIDOR SHALL NOT EXCEED 40FT. HOWEVER, WHERE THE CORRIDORS ARE COMPLETELY ENCLOSED IN CONSTRUCTION HAVING A FIRE-RESISTANCE RATING OF 1 1/2 HOURS, THE LENGTH OF DEADEND CORRIDOR SHALL NOT EXCEED 80FT.
  - FOYER IS IN COMPLIANCE WITH SECTION 31 (5b) OF THE NY STATE MULTIPLE DWELLING LAW. SECTION 31 (5b) EVERY ROOM IN SUCH APARTMENT EXCEEDS IN AREA THE MINIMUM REQUIRED AREA OF SUCH ROOM BY MORE THAN TWENTY PERCENT AND THE FLOOR AREA OF SUCH FOYER DOES NOT EXCEED TWENTY PERCENT OF THE FLOOR AREA OF SUCH APARTMENT.
  - HARDWARE CARBON MONOXIDE DETECTORS SHALL COMPLY WITH BC 907 AND BE INSTALLED IN ACCORDANCE WITH BC 907. THEY SHALL BE PROVIDED IN EVERY BEDROOM AND WITHIN FIFTEEN FEET OF THE PRIMARY ENTRANCE TO EACH BEDROOM.

EGRESS DATA - 38TH FLOOR		
Type	EXIT ROUTE	DISTANCE
01 Start	Path of Travel A	39' - 6"
02 Middle	Path of Travel A	27' - 3"
02 Middle	Path of Travel A	48' - 3"
03 End	Path of Travel A	2' - 11"
Path of Travel A: 4		117' - 11"
01 Start	Path of Travel B	23' - 9"
02 Middle	Path of Travel B	50' - 1"
03 End	Path of Travel B	2' - 11"
Path of Travel B: 3		76' - 9"

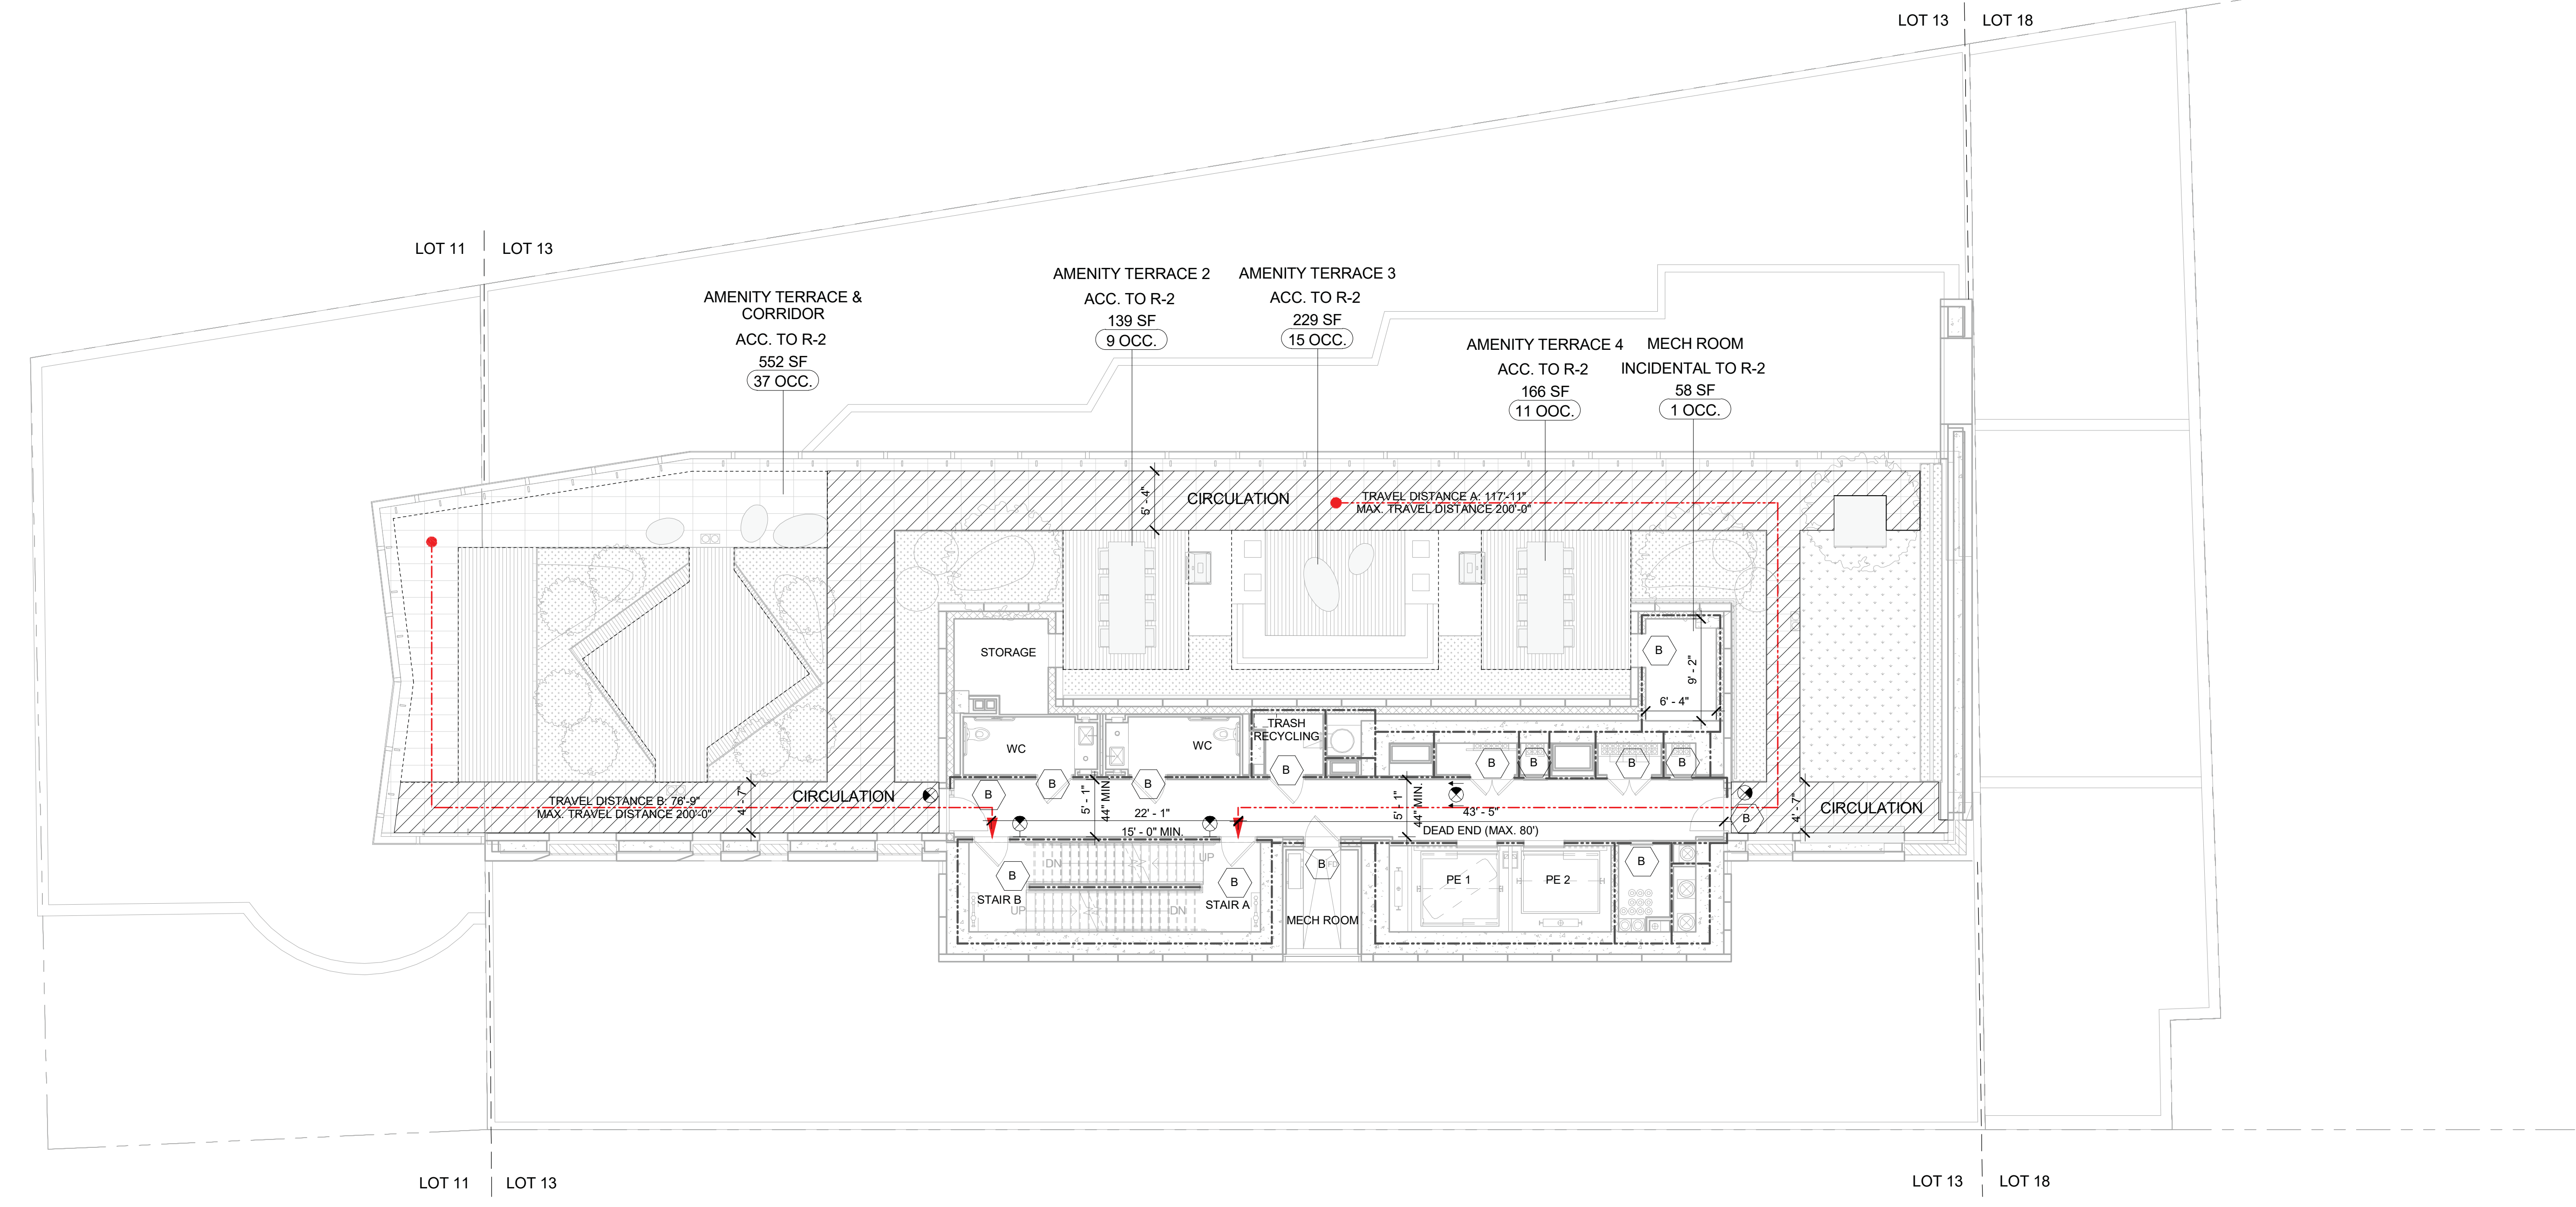


OCCUPANCY LOAD @ 38TH FLOOR (PER TABLE 1004.1.1)				
	OCCUPANCY GROUP	TOTAL GROSS (SF)	SQ. FT./OCC.	TOTAL OCCUPANCY
AMENITY TERRACE & CORRIDOR	ACC. TO R-2	552 SF	15	37 OCC.
AMENITY TERRACE 2	ACC. TO R-2	139 SF	15	9 OCC.
AMENITY TERRACE 3	ACC. TO R-2	229 SF	15	15 OCC.
AMENITY TERRACE 4	ACC. TO R-2	166 SF	15	11 OCC.
TERRACE TOTAL LOAD =		1,087 SF		72 OCC.
MECH ROOM	INCIDENTAL TO R-2	58 SF	300	1 OCC.
INCIDENTAL TO R-2 TOTAL LOAD =		58 SF		1 OCC.
38TH FLOOR TOTAL OCCUPANT LOAD =				73 OCC.

OCCUPANCY GROUP ACCESSORY TO R-2 AND INCIDENTAL TO R-2 EXIT ACCESS TRAVEL DISTANCE (PER TABLE 1016.1)										
OCCUPANCY GROUP	MAX. TRAVEL DIST.	CAPACITY (PER SECTION 1005.1)				CORRIDORS REQUIRED (PER 1018)			CORRIDORS PROVIDED	
		SPRINKLERED	DRS. TO OUTDOORS	ALL OTHER DRS.	STAIRS	MIN. WIDTH	MAX. DEAD END	WIDTH	DEAD END	
ACC. TO R-2	200 FT.	0.2	0.2	0.3	44 IN.	80 FT. *	5'-1"	43'-5"		
INCIDENTAL TO R-2	200 FT.	0.2	0.2	0.3	44 IN.	80 FT. *	5'-1"	43'-5"		

	FIRE RATING	WIDTH	REQUIRED MIN. WIDTH (PER 1009.1)	STAIR/DOOR CAPACITY (PER SECTION 1005.1)	PROPOSED EGRESS LOAD
STAIR A	STAIR 2 HR	45 IN.	44 IN.	45"W / 0.3 = 150	TOTAL OCC. / 2 = 73 / 2 = 37
DOOR	1 1/2 HR	36 IN.	32 IN.	36" Total (33.5" Clear) 33.5" / 0.2 = 167	TOTAL OCC. / 2 = 73 / 2 = 37
STAIR B	STAIR 2 HR	45 IN.	44 IN.	45"W / 0.3 = 150	TOTAL OCC. / 2 = 73 / 2 = 37
DOOR	1 1/2 HR	36 IN.	32 IN.	36" Total (33.5" Clear) 33.5" / 0.2 = 167	TOTAL OCC. / 2 = 73 / 2 = 37

**A1 38TH MECHANICAL FLOOR EGRESS PLAN**  
1/8" = 1'-0"

- MATERIAL KEYING LEGEND:**
- 3 HOUR FIRE-RATED WALL, U.O.N.
  - 2 HOUR FIRE-RATED WALL, U.O.N.
  - 1 HOUR FIRE-RATED WALL, U.O.N.
  - ACTUAL TRAVEL DISTANCE
  - CEILING MOUNTED EXIT SIGN W/DIRECTIONAL INDICATION
  - WALL MOUNTED EXIT SIGN
  - DOOR LABEL
  - FIRE-PROTECTION RATINGS:  
B - CLASS B: 1 1/2 HOUR FPSC  
C - CLASS C: 3/4 HOUR FPSC  
NR - NON - RATED
  - ROOM No
  - R-1 OCCUPANCY GROUP
  - SF
  - # OCC OCCUPANCY LOAD

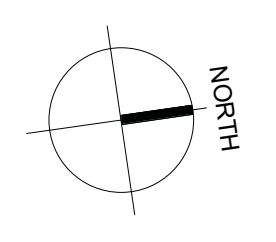

DOB SUBMISSION 08.08.2016  
NO. REVISIONS | SUBMISSIONS DATE

**FX FOWLE**  
FX FOWLE ARCHITECTS, LLP | 20 WEST 18TH STREET | NEW YORK, NY 10011 | 212.627.1000 | 212.483.8716 | WWW.FXFOWLE.COM

**TRINITY PLACE HOLDINGS**  
717 Fifth Avenue, Suite 1303, New York, NY 10022 212.235.2191

**DESMONE CONSULTING ENGINEERS**  
16 West 18th Street, 10th Floor, New York, NY 10011 212.532.2211

**DAGHER ENGINEERING, PLLC**  
29 Broadway, New York, NY 10006 212.483.2591

**LANGAN ENGINEERING**  
21 West 25th Street, New York, NY 10001 212.479.5400

**DEBORAH BERKE PARTNERS**  
225 Fifth Avenue, 18th Floor, New York, NY 10001 212.239.0211

**VAN DEUSEN & ASSOCIATES (VDA)**  
120 Eagle Rock Avenue, Suite 315, East Hanover, NJ 10001 973.994.9220

**STANTEC**  
50 West 25th Street, 8th Floor, New York, NY 10010 212.366.5000

**THORNTON TOMASETTI**  
51 West 25th Street, New York, NY 10010 917.661.7800

**EREMOS LLC**  
1270 Broadway, Suite 202, New York, NY 10001 212.658.1044

**LERCH BATES, INC.**  
1400 Broadway, Suite 1910, New York, NY 10019 973.763.3222

**STEVEN WINTERS ASSOCIATES, INC.**  
81 Franklin Street, Meriden, CT 06044 203.697.0200

**ONE LUX STUDIO**  
158 West 25th Street, 10th Floor, New York, NY 10001 212.201.5790

**42 TRINITY PLACE**  
42 TRINITY PLACE | NEW YORK, NY

DRAWING TITLE:  
**38TH MECHANICAL FLOOR EGRESS PLAN**

Seal: [Professional Engineer Seal]  
Drawn: [Name]  
Author: [Name]  
Checked: [Name]  
Checker: [Name]  
Revised: [Name]

Date: 12/11/15  
Scale: 1/8" = 1'-0"  
Project No.: 15028  
Sheet of: A-078.00




CONSTRUCTION CLASSIFICATION (PER TABLE 601)	
1-A	NON-COMBUSTIBLE
	FULLY SPRINKLERED

**CODE COMPLIANCE NOTES**

- FOR INDIVIDUAL ROOM CALCULATION AND TOTAL GROSS WITHIN UNITS SEE FLOOR PLAN.
- ALL HABITABLE ROOMS ARE IN COMPLIANCE WITH CODE REQUIREMENTS FOR NATURAL VENTILATION AND TRANSMITTABLE LIGHT.
- ALL KITCHENS AND BATHROOMS ARE ADAPTABLE. REFER TO DRAWING A-300 FOR MORE INFORMATION.
- PER 1018.4 IN OCCUPANCIES IN GROUP R-2, THE DEAD END IN A CORRIDOR SHALL NOT EXCEED 40 FT. HOWEVER, WHERE THE CORRIDORS ARE COMPLETELY ENCLOSED IN CONSTRUCTION HAVING A FIRE-RESISTANCE RATING OF 1 1/2 HOURS, THE LENGTH OF DEAD-END CORRIDOR SHALL NOT EXCEED 80 FT.
- FOYER IS IN COMPLIANCE WITH SECTION 31 (5b) OF THE NY STATE MULTIPLE DWELLING LAW. SECTION 31 (5b) EVERY ROOM IN SUCH APARTMENT EXCEEDS IN AREA THE MINIMUM REQUIRED AREA OF SUCH ROOM BY MORE THAN TWENTY PERCENT AND THE FLOOR AREA OF SUCH FOYER DOES NOT EXCEED TWENTY PERCENT OF THE FLOOR AREA OF SUCH APARTMENT.
- HARDWARE CARBON MONOXIDE DETECTORS SHALL COMPLY WITH BC 907 AND BE INSTALLED IN ACCORDANCE WITH BC 907. THEY SHALL BE PROVIDED IN EVERY BEDROOM AND WITHIN FIFTEEN FEET OF THE PRIMARY ENTRANCE TO EACH BEDROOM.

EGRESS DATA - 39TH FLOOR		
Type	EXIT ROUTE	DISTANCE
01 Start	Path of Travel A	33' - 5"
02 Middle	Path of Travel A	9' - 1"
02 Middle	Path of Travel A	5' - 5"
03 End	Path of Travel A	3' - 0"
Path of Travel A: 4		50' - 11"

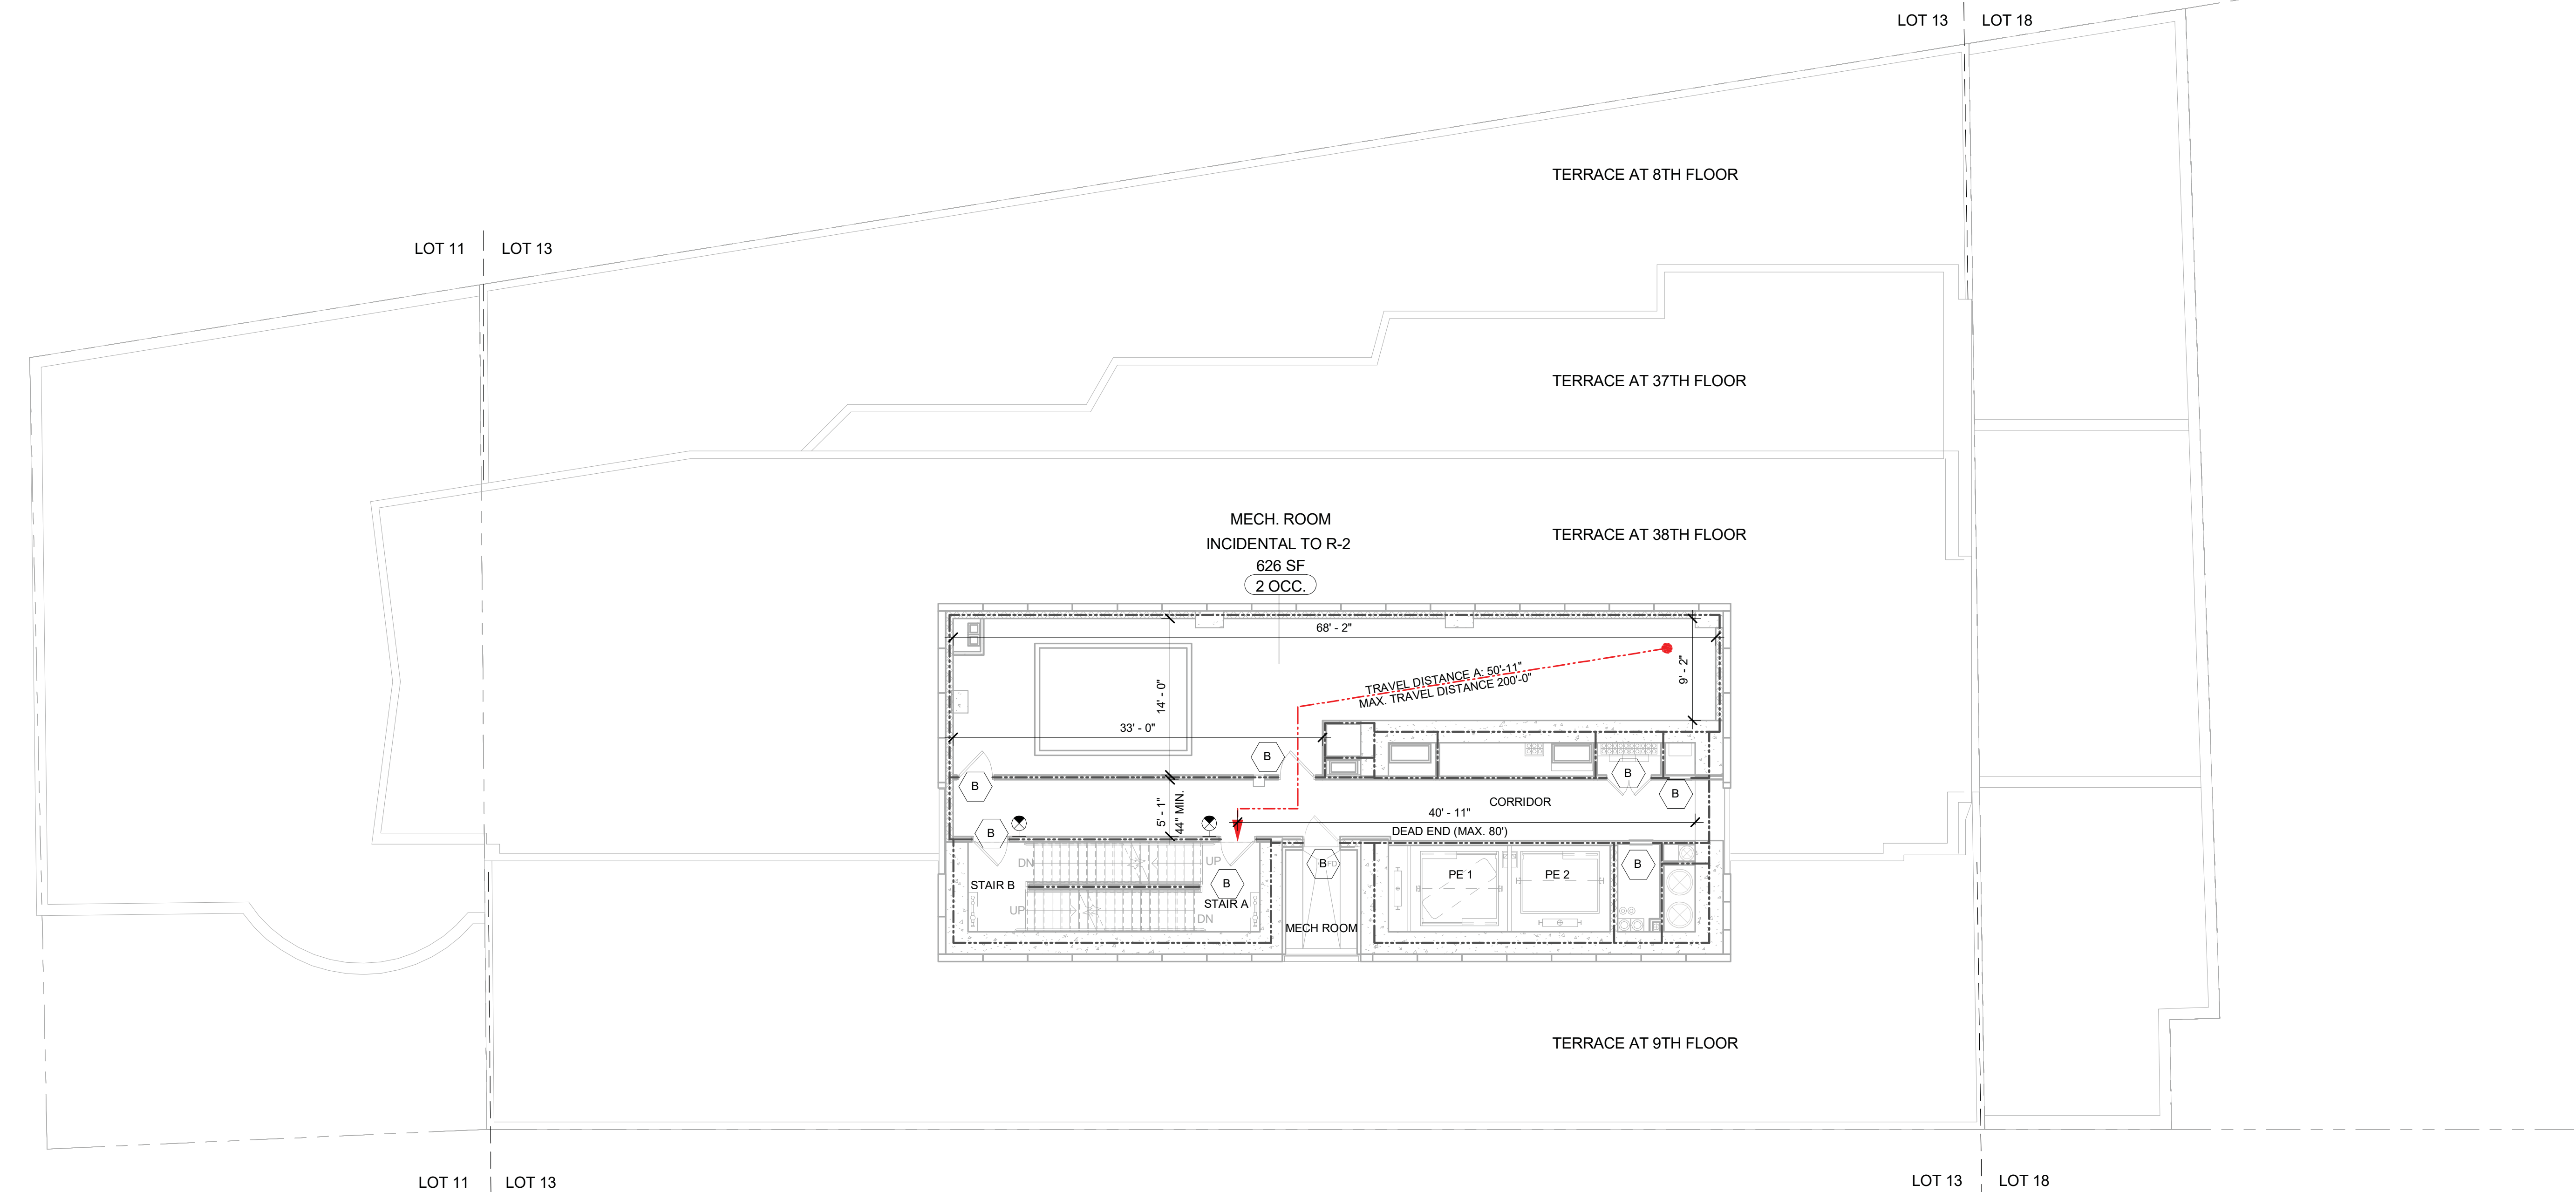

OCCUPANCY LOAD @ 39TH FLOOR (PER TABLE 1004.1.1)				
	OCCUPANCY GROUP	TOTAL GROSS (SF)	SQ. FT/OCC.	TOTAL OCCUPANCY
MECH. ROOM	INCIDENTAL TO R-2	626 SF	300	2 OCC.
INCIDENTAL TO R-2 TOTAL LOAD =		626 SF		2 OCC.
39TH FLOOR TOTAL OCCUPANT LOAD =				2 OCC.

OCCUPANCY GROUP INCIDENTAL TO R-2		EXIT ACCESS TRAVEL DISTANCE (PER TABLE 1016.1)				CAPACITY (PER SECTION 1005.1)				CORRIDORS REQUIRED (PER 1018)		CORRIDORS PROVIDED	
OCCUPANCY GROUP	MAX. TRAVEL DIST.	DRS. TO OUTDOORS		ALL OTHER DRS.	STAIRS	MIN. WIDTH	MAX. DEAD END	WIDTH	DEAD END	MIN. WIDTH	MAX. DEAD END	WIDTH	DEAD END
		SPRINKLERED	DRS.	DRS.									
INCIDENTAL TO R-2	200 FT.	0.2	0.2	0.2	0.3	44 IN.	80 FT. *	5'-1"	40'-11"				

		FIRE RATING	WIDTH	REQUIRED MIN. WIDTH (PER 1009.1)	STAIR/DOOR CAPACITY (PER SECTION 1005.1)	PROPOSED EGRESS LOAD
STAIR A	STAIR	2 HR	45 IN.	44 IN.	45"W / 0.3 = 150	TOTAL OCC. / 2 = 2 / 2 = 1
DOOR	DOOR	1 1/2 HR	36 IN.	32 IN.	36" Total (33.5" Clear) 33.5" / 0.2 = 167	TOTAL OCC. / 2 = 2 / 2 = 1
STAIR B	STAIR	2 HR	45 IN.	44 IN.	45"W / 0.3 = 150	TOTAL OCC. / 2 = 2 / 2 = 1
DOOR	DOOR	1 1/2 HR	36 IN.	32 IN.	36" Total (33.5" Clear) 33.5" / 0.2 = 167	TOTAL OCC. / 2 = 2 / 2 = 1

**A1 39TH MECHANICAL FLOOR EGRESS PLAN**  
1/8" = 1'-0"

**MATERIAL KEYING LEGEND:**

- 3 HOUR FIRE-RATED WALL, U.O.N.
- 2 HOUR FIRE-RATED WALL, U.O.N.
- 1 HOUR FIRE-RATED WALL, U.O.N.
- ACTUAL TRAVEL DISTANCE
- CEILING MOUNTED EXIT SIGN W/DIRECTIONAL INDICATION
- WALL MOUNTED EXIT SIGN
- DOOR LABEL
- FIRE-PROTECTION RATINGS:  
B - CLASS B: 1 1/2 HOUR FPSC  
C - CLASS C: 3/4 HOUR FPSC  
NR - NON-RATED
- ROOM No
- R-1 OCCUPANCY GROUP
- SF
- # OCC. OCCUPANCY LOAD

DOB SUBMISSION 08.08.2016

**FX FOWLE**

TRINITY PLACE HOLDINGS  
717 Fifth Avenue, Suite 1303, New York, NY 10022 212-255-2191

DESMONE CONSULTING ENGINEERS  
18 West 18th Street, 10th Floor, New York, NY 10011 212-532-2211

DAGHER ENGINEERING, PLLC  
29 Broadway, New York, NY 10006 212-480-2591

LANGAN ENGINEERING  
21 West 29th Street, New York, NY 10001 212-479-6400

DEBORAH BERKE PARTNERS  
225 Fifth Avenue, 18th Floor, New York, NY 10001 212-279-0211

VAN DEUSEN & ASSOCIATES (VDA)  
120 Eagle Rock Avenue, Suite 315, East Hanover, NJ 10001 973-994-9220

STANTEC  
50 West 23rd Street, 8th Floor, New York, NY 10010 212-366-5600

THORNTON TOMASETTI  
51 Madison Avenue, New York, NY 10010 917-461-7600

EREMOS LLC  
1275 Broadway, Suite 202, New York, NY 10001 212-658-1044

LERCH BATES, INC.  
1400 Broadway, Suite 905, New York, NY 10018 973-763-3222

STEVEN WINTERS ASSOCIATES, INC.  
81 Washington Street, Meriden, CT 06044 203-637-0200

ONE LUX STUDIO  
158 West 25th Street, 10th Floor, New York, NY 10001 212-201-5790

**42 TRINITY PLACE**  
42 TRINITY PLACE | NEW YORK, NY

DRAWING TITLE:  
**39TH MECHANICAL FLOOR EGRESS PLAN**

Seal: [Professional Engineer Seal]  
Drawn: [Name]  
Author: 15028  
Checked: [Name]  
Checker: [Name]  
Reviewed: [Name]

Date: 11/02/15  
Scale: 1/8" = 1'-0"  
Project No.: 15028  
Sheet of: A-079.00

© 2015 FX FOWLE ARCHITECTS, LLP | ALL RIGHTS RESERVED



CONSTRUCTION CLASSIFICATION (PER TABLE 601)		
1-A	NON-COMBUSTIBLE	
	FULLY SPRINKLERED	

**CODE COMPLIANCE NOTES**

- FOR INDIVIDUAL ROOM CALCULATION AND TOTAL GROSS WITHIN UNITS SEE FLOOR PLAN.
- ALL HABITABLE ROOMS ARE IN COMPLIANCE WITH CODE REQUIREMENTS FOR NATURAL VENTILATION AND TRANSMITTABLE LIGHT.
- ALL KITCHENS AND BATHROOMS ARE ADAPTABLE. REFER TO DRAWING A-300 FOR MORE INFORMATION.
- PER 1018.4 IN OCCUPANCIES IN GROUP R-2, THE DEAD END IN A CORRIDOR SHALL NOT EXCEED 40FT. HOWEVER, WHERE THE CORRIDORS ARE COMPLETELY ENCLOSED IN CONSTRUCTION HAVING A FIRE-RESISTANCE RATING OF 1 1/2 HOURS, THE LENGTH OF DEADEND CORRIDOR SHALL NOT EXCEED 80FT.
- FOYER IS IN COMPLIANCE WITH SECTION 31 (5b) OF THE NY STATE MULTIPLE DWELLING LAW. SECTION 31 (5b) EVERY ROOM IN SUCH APARTMENT EXCEEDS IN AREA THE MINIMUM REQUIRED AREA OF SUCH ROOM BY MORE THAN TWENTY PERCENT AND THE FLOOR AREA OF SUCH FOYER DOES NOT EXCEED TWENTY PERCENT OF THE FLOOR AREA OF SUCH APARTMENT.
- HARDWARE CARBON MONOXIDE DETECTORS SHALL COMPLY WITH BC 907 AND BE INSTALLED IN ACCORDANCE WITH BC 907. THEY SHALL BE PROVIDED IN EVERY BEDROOM AND WITHIN FIFTEEN FEET OF THE PRIMARY ENTRANCE TO EACH BEDROOM.

EGRESS DATA - EMR FLOOR		
Type	EXIT ROUTE	DISTANCE
01 Start	Path of Travel A	5' - 8"
02 Middle	Path of Travel A	34' - 5"
03 End	Path of Travel A	3' - 2"
Path of Travel A: 3		43' - 2"

OCCUPANCY LOAD @ EMR FLOOR (PER TABLE 1004.1.1)				
OCCUPANCY GROUP	TOTAL GROSS (SF)	SQ. FT./OCC.	TOTAL OCCUPANCY	
EMR ROOM	INCIDENTAL TO R-2	382 SF	300	1 OCC.
INCIDENTAL TO R-2 TOTAL LOAD =		382 SF		1 OCC.
EMR FLOOR TOTAL OCCUPANT LOAD =				1 OCC.

OCCUPANCY GROUP INCIDENTAL TO R-2 EXIT ACCESS TRAVEL DISTANCE (PER TABLE 1016.1)								
OCCUPANCY GROUP	MAX. TRAVEL DIST.	CAPACITY (PER SECTION 1005.1)			CORRIDORS REQUIRED (PER 1018)		CORRIDORS PROVIDED	
		SPRINKLERED	DRS. TO OUTDOORS	ALL OTHER DRS.	STAIRS	MIN. WIDTH	MAX. DEAD END	WIDTH
INCIDENTAL TO R-2	200 FT.	0.2	0.2	0.3	44 IN.	80 FT. *	5'-0"	-


\*SEE COMPLIANCE NOTE 4

		FIRE RATING	WIDTH	REQUIRED MIN. WIDTH (PER 1009.1)	STAIR/DOOR CAPACITY (PER SECTION 1005.1)	PROPOSED EGRESS LOAD
STAIR A	STAIR	2 HR	45 IN.	44 IN.	45"W / 0.3 = 150	(TOTAL EMR OCC. + MECH. ROOF OCC) / 2 = (1 + 7) / 2 = 4
	DOOR	1 1/2 HR	36 IN.	32 IN.	36" Total (33.5" Clear) 33.5" / 0.2 = 167	(TOTAL EMR OCC. + MECH. ROOF OCC) / 2 = (1 + 7) / 2 = 4
STAIR B	STAIR	2 HR	45 IN.	44 IN.	45"W / 0.3 = 150	(TOTAL EMR OCC. + MECH. ROOF OCC) / 2 = (1 + 7) / 2 = 4
	DOOR	1 1/2 HR	36 IN.	32 IN.	36" Total (33.5" Clear) 33.5" / 0.2 = 167	(TOTAL EMR OCC. + MECH. ROOF OCC) / 2 = (1 + 7) / 2 = 4

**L1 EMR FLOOR EGRESS PLAN (39TH FLOOR)**

1/8" = 1'-0"

CONSTRUCTION CLASSIFICATION (PER TABLE 601)		
1-A	NON-COMBUSTIBLE	
	FULLY SPRINKLERED	

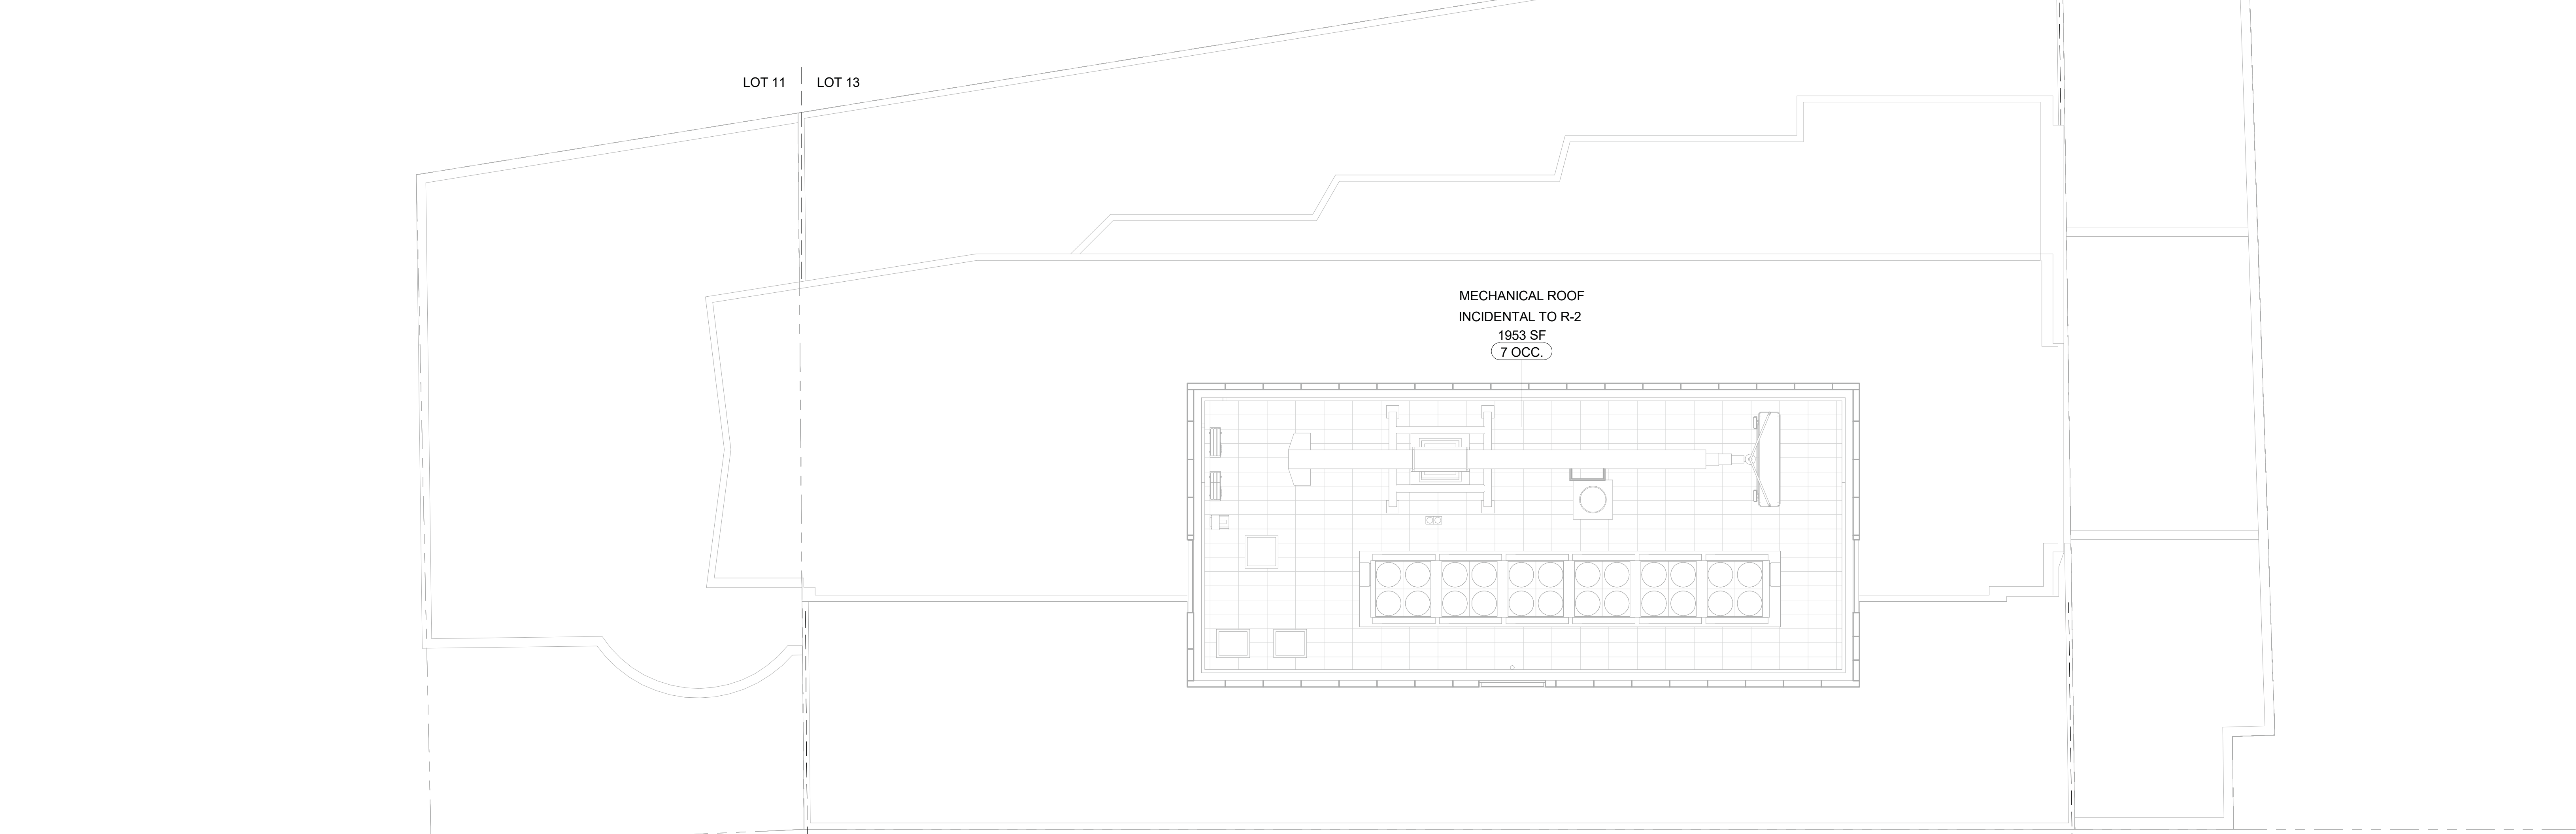

OCCUPANCY LOAD @ ROOF PLAN (PER TABLE 1004.1.1)				
OCCUPANCY GROUP	TOTAL GROSS (SF)	SQ. FT./OCC.	TOTAL OCCUPANCY	
MECHANICAL ROOF	INCIDENTAL TO R-2	1953 SF	300	7 OCC.
UTILITY TOTAL LOAD =		1953 SF		7 OCC.
EMR FLOOR TOTAL OCCUPANT LOAD =				7 OCC.

**A1 ROOF PLAN**

1/8" = 1'-0"

**MATERIAL KEYING LEGEND:**

- 3 HOUR FIRE-RATED WALL, U.O.N.
- 2 HOUR FIRE-RATED WALL, U.O.N.
- 1 HOUR FIRE-RATED WALL, U.O.N.
- ACTUAL TRAVEL DISTANCE
- CEILING MOUNTED EXIT SIGN W/DIRECTIONAL INDICATION
- WALL MOUNTED EXIT SIGN
- DOOR LABEL

**FIRE-PROTECTION RATINGS:**  
 B - CLASS B: 1 1/2 HOUR FPSC  
 C - CLASS C: 3/4 HOUR FPSC  
 NR - NON - RATED

**ROOM # OCC.**  
 ROOM No  
 R-1 - OCCUPANCY GROUP  
 SF - OCCUPANCY LOAD

DOB SUBMISSION 08.08.2016

**FX FOWLE**

FX FOWLE ARCHITECTS, LLP | 20 WEST 18TH STREET NEW YORK, NY 10011 | 212.627.1900 | 212.483.8716 | WWW.FXFOWLE.COM

**TRINITY PLACE HOLDINGS**  
 717 Fifth Avenue, Suite 1303, New York, NY 10022 212.235.2191

**DESMONE CONSULTING ENGINEERS**  
 18 West 18th Street, 10th Floor, New York, NY 10011 212.532.2211

**DAGHER ENGINEERING, PLLC**  
 29 Broadway New York, NY 10006 212.483.2591

**LANGAN ENGINEERING**  
 21 West 20th Street, New York, NY 10011 212.479.5400

**DEBORAH BERKE PARTNERS**  
 225 Fifth Avenue, 18th Floor, New York, NY 10001 212.239.0211

**VAN DEUSEN & ASSOCIATES (VDA)**  
 120 Eagle Rock Avenue, Suite 315, East Hanover, NJ 10001 973.994.9220

**STANTEC**  
 50 West 20th Street, 8th Floor, New York, NY 10011 212.366.5600

**THORNTON TOMASETTI**  
 51 West 20th Street, New York, NY 10011 917.461.7500

**EREMOS LLC**  
 1270 Broadway, Suite 202, New York, NY 10001 212.658.1944

**LERCH BATES, INC.**  
 1400 Broadway, Suite 195, New York, NY 10018 973.763.3222

**STEVEN WINTERS ASSOCIATES, INC.**  
 81 Washington Street, Meriden, CT 06049 203.637.0200

**ONE LUX STUDIO**  
 158 West 25th Street, 10th Floor, New York, NY 10001 212.201.5790

**42 TRINITY PLACE**  
 42 TRINITY PLACE | NEW YORK, NY

DRAWING TITLE:  
**EMR AND ROOF EGRESS PLAN**


Seal: [Professional Engineer Seal]

Drawn: [Name]  
 Author: 15028  
 Checked: [Name]  
 Checker: [Name]  
 Rechecked: [Name]

Project No.: [Number]  
 Date: 12/30/15  
 Scale: 1/8" = 1'-0"

Sheet of **A-080.00**



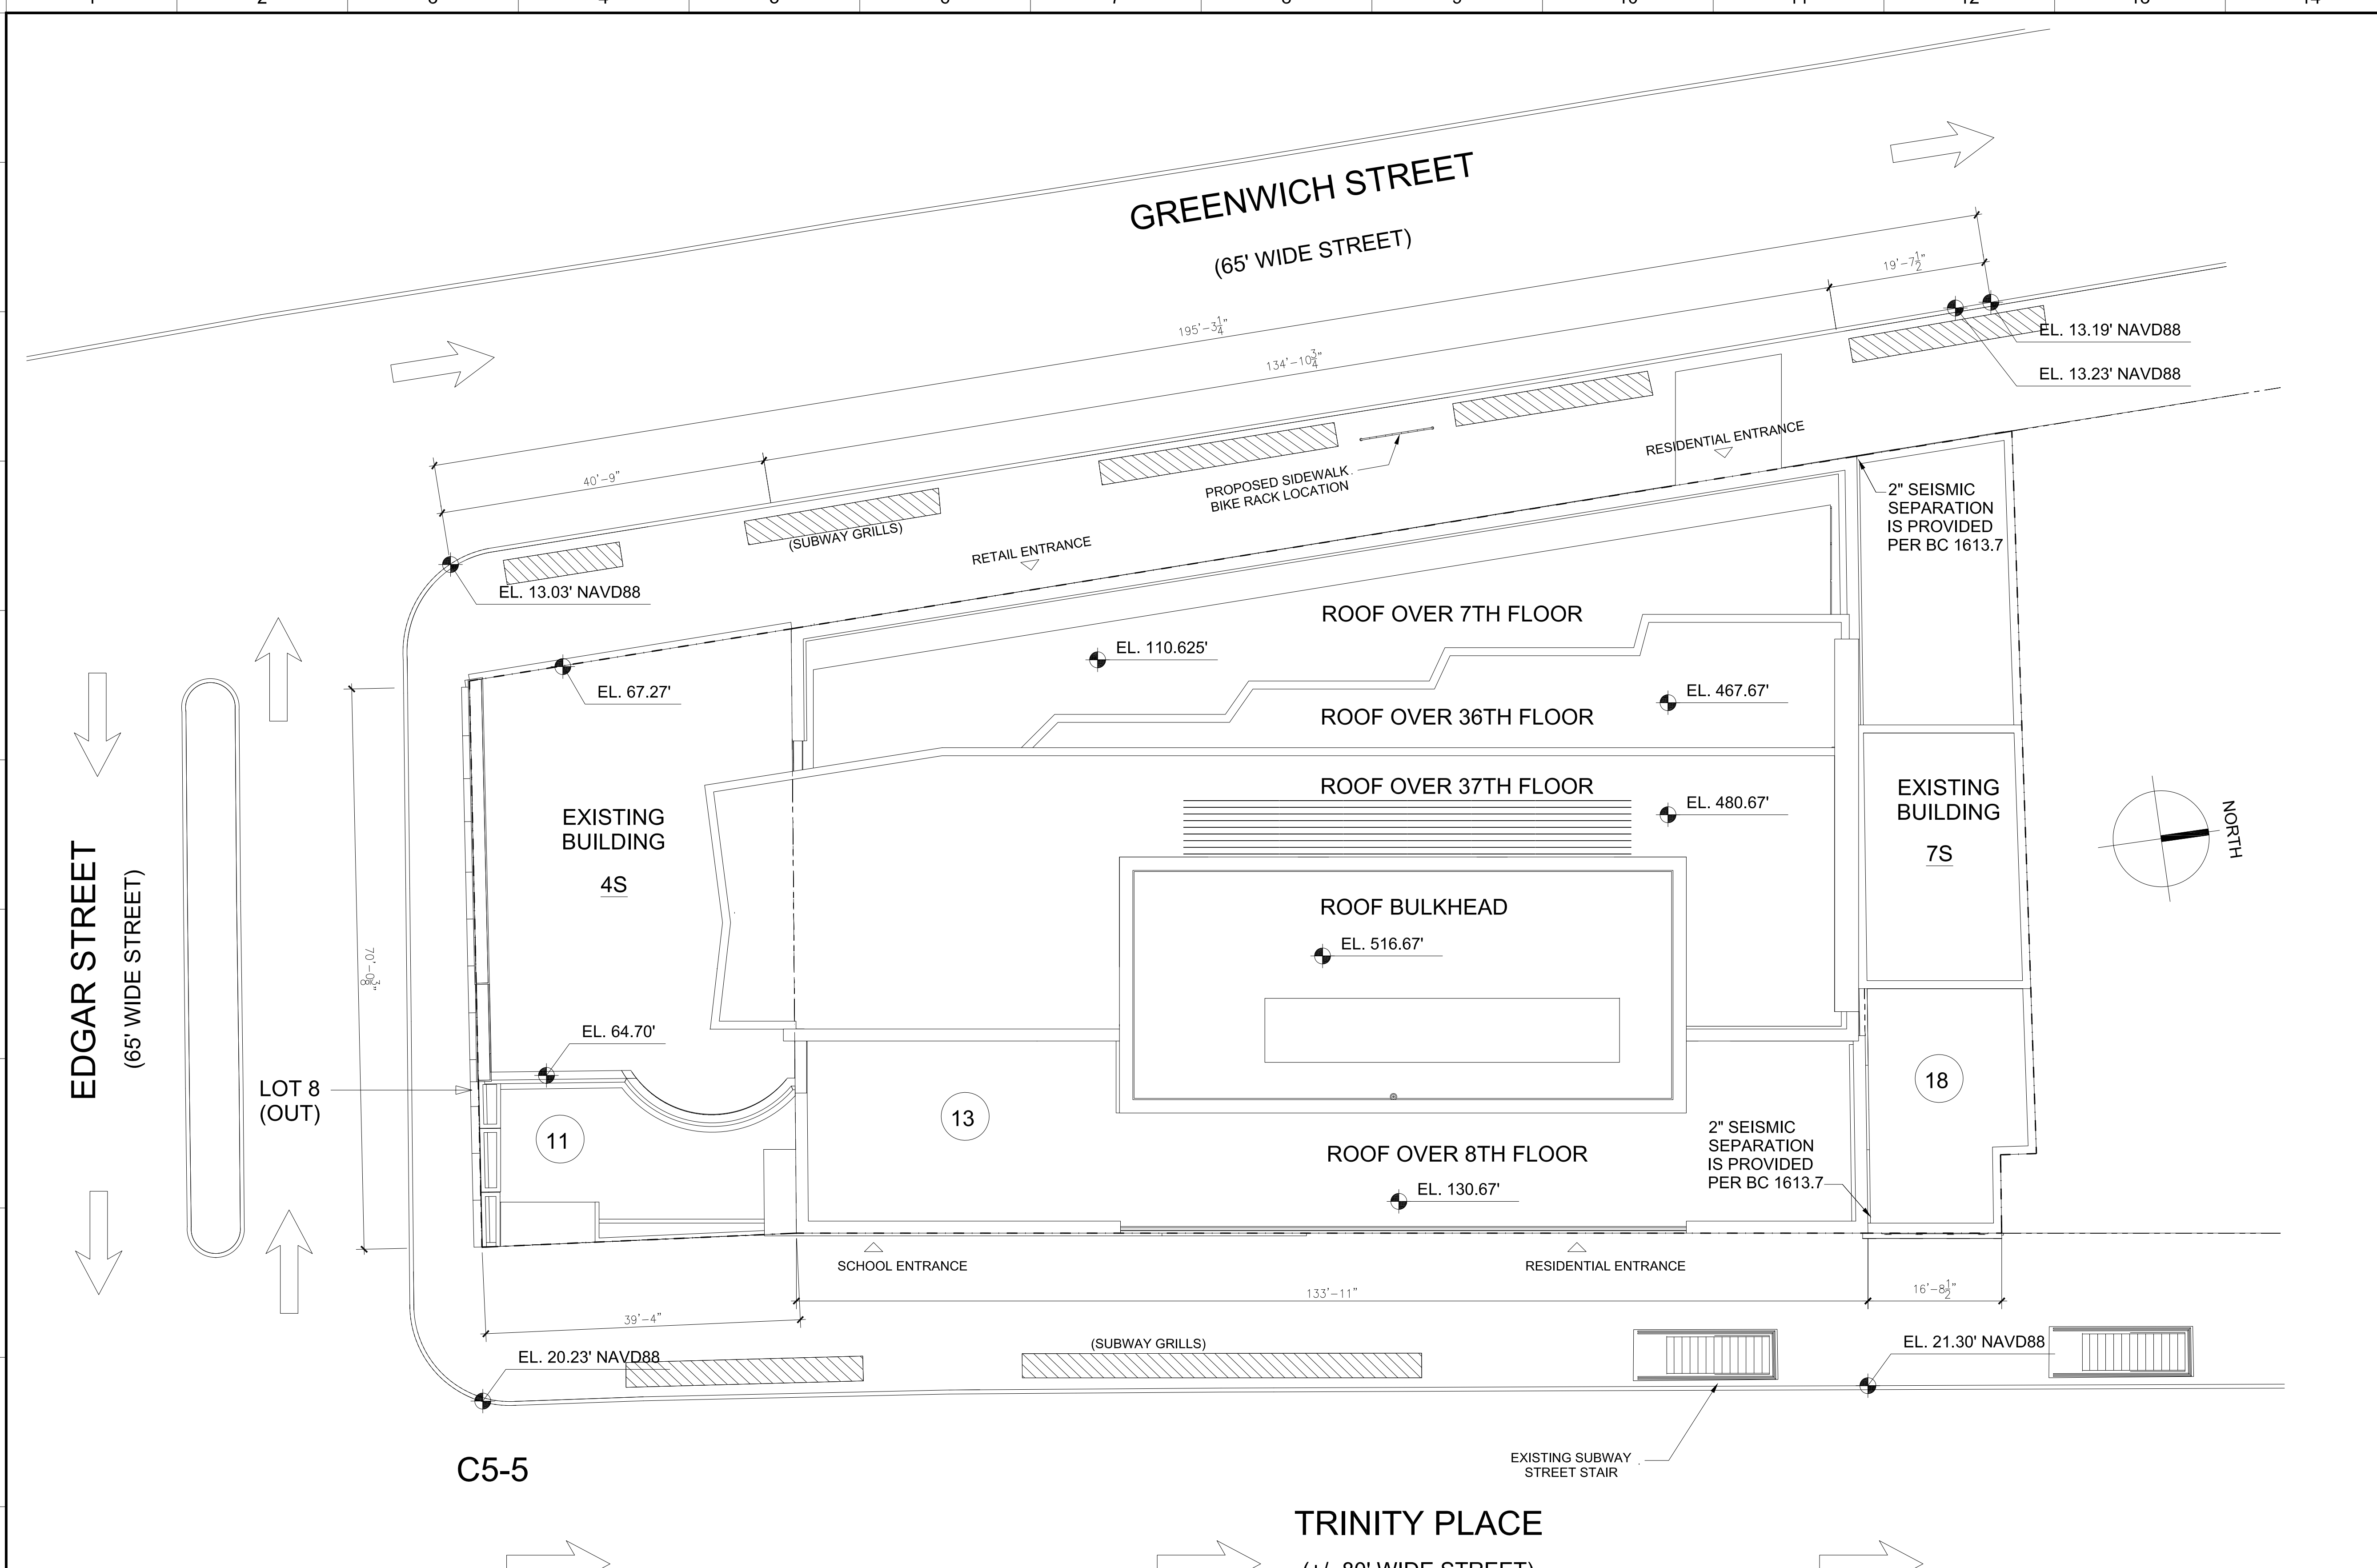

**42 TRINITY PLACE**

**APPLICABLE SECTION** ZONING CALCULATION

**ZONING LOT** BLOCK: 19  
LOT 11 & 13 WITH AIR RIGHTS FROM LOT 18

**MAP:** 12B

**ZONING DISTRICT** C5-5 (R10 EQUIVALENT)  
LOWER MANHATTAN SPECIAL DISTRICT

**PER ARTICLE 9, CHAPTER 1, APPENDIX A, MAP 1**  
PROJECT IS LOCATED IN SPECIAL LOWER MANHATTAN DISTRICT.

**LOT AREA**

LOT 11	2,912.35 SF
LOT 13	11,535.84 SF
LOT 18	1,969.30 SF
<b>TOTAL ZONING LOT AREA</b>	<b>16,417.49 SF</b>

**USE GROUPS**

**PERMITTED:**

USE 1-5, 6 (EXCEPT 6B & 6E), 7B, 7E, 8A, 8B, 8E, 12A, 12B, 12C, 12E

**PROVIDED:**

**EXISTING USE GROUPS:**

COMMERCIAL - USE GROUP 6A RETAIL ..... COMPLIES  
RESIDENTIAL - USE GROUP 2 ..... COMPLIES

**PROPOSED USE GROUPS**

COMMERCIAL - USE GROUP 6A RETAIL ..... COMPLIES  
RESIDENTIAL - USE GROUP 2 ..... COMPLIES  
COMMUNITY FACILITY - USE GROUP 3 SCHOOL ..... COMPLIES

**35-01**

BULK REGULATIONS OF THIS CHAPTER APPLY TO ANY MIXED BUILDING IN ANY COMMERCIAL DISTRICT. SPECIAL REGULATIONS APPLYING ONLY IN SPECIAL PURPOSE DISTRICTS ARE SET FORTH IN ARTICLES 8-13. PROPERTY IS LOCATED IN SPECIAL LOWER MANHATTAN SPECIAL PURPOSE DISTRICT. ALL BULK REGULATIONS ARE OUTLINED IN CHAPTER 1 OF ARTICLE 9, ACCORDINGLY 35-01 IS NOT APPLICABLE.

**91-22**

**A- FAR PERMITTED**

COMMERCIAL/COMMUNITY FACILITY	15
RESIDENTIAL	10
RESIDENTIAL WITH REC. SPACE	12
MAXIMUM	15

**B- FLOOR AREA PERMITTED**

COMMERCIAL/COMMUNITY FACILITY	15 FAR x 16,417.49 SF = 246,262.35 SF
RESIDENTIAL	10 FAR x 16,417.49 SF = 164,174.90 SF
RESIDENTIAL WITH REC. SPACE	12 FAR x 16,417.49 SF = 197,009.88 SF
MAXIMUM	15 FAR x 16,417.49 SF = 246,262.35 SF

**C- FLOOR AREA PROPOSED (SEE FLOOR AREA CHART DWG. Z-003.00)**

EXISTING RETAIL AT LOT 11	2,923.20 SF
EXISTING RETAIL AT LOT 18	1,069.60 SF
NEW RETAIL AT LOT 13	4,805.00 SF
NEW SCHOOL AT LOT 13	55,945.00 SF
<b>TOTAL COMMERCIAL/COMMUNITY FACILITY</b>	<b>64,742.80 SF</b>
EXISTING RESIDENTIAL AT LOT 11	6,644 SF
EXISTING RESIDENTIAL AT LOT 18	12,063 SF
NEW RESIDENTIAL AT LOT 13	162,127 SF
<b>TOTAL RESIDENTIAL</b>	<b>180,834 SF</b>
<b>TOTAL COMMERCIAL/COMMUNITY FACILITY</b>	<b>64,742.80 SF</b>
<b>TOTAL RESIDENTIAL</b>	<b>180,834 SF</b>
<b>TOTAL</b>	<b>245,576.80 SF</b>

**23-22**

**DENSITY**

NEW RESIDENTIAL FLOOR AREA	162,127 SF
DU FACTOR	680 SF / DU
DU PERMITTED	162,113 SF / 680 = 238.4 DU
DU PROPOSED	90 DWELLING UNITS

**23-53**

SPECIAL PROVISIONS FOR THROUGH LOTS  
NO REAR YARD REGULATIONS SHALL APPLY TO ANY THROUGH LOTS THAT EXTEND LESS THAN 110' ..... COMPLIES

**91-23**

FLOOR AREA INCREASE FOR PROVISION OF RECREATION SPACE  
RESIDENTIAL FLOOR AREA RATIO MAY BE INCREASED TO 12  
RECREATION SPACE TO BE PROVIDED 16.25 SF FOR EACH DWELLING UNIT OR TOTAL 5,000 SF (WHICHEVER IS GREATER)

5,000 SF RECREATION SPACE PROVIDED ..... COMPLIES (SEE DWG. Z-004.00)

**91-30**

HEIGHT AND SETBACK AND LOT COVERAGE REGULATIONS

**91-31**

STREET WALL AND SETBACK REGULATIONS ..... COMPLIES (SEE DWG. Z-005.00)

**91-32**

LOT COVERAGE REGULATIONS ..... COMPLIES (SEE DWG. Z-005.00)

**91-33**

MAX. HORIZONTAL DIMENSIONS FOR TALL BUILDINGS ..... COMPLIES (SEE DWG. Z-005.00)

**13-41**

ACCESSORY OFF STREET PARKING  
REQUIRED: NONE  
PROVIDED: NONE ..... COMPLIES

**36-62**

ACCESSORY OFF STREET LOADING ..... COMPLIES

**91-411**

LOCATION OF REQUIRED RETAIL SPACE

APPENDIX A, MAP 5: REQUIRED RETAIL USE ON GREENWICH STREET  
RETAIL USE IS PROPOSED ON GREENWICH STREET ..... COMPLIES (SEE DWG. Z-007.00)

**91-412**

ACCESS AND GLAZING OF REQUIRED RETAIL SPACE ..... COMPLIES (SEE DWG. Z-007.00)

**91-42**

PEDESTRIAN CIRCULATION SPACE ..... COMPLIES (SEE DWG. Z-007.00)

**91-43**

OFF-STREET RELOCATION OR RENOVATION OF A SUBWAY STAIR ..... COMPLIES (SEE DWG. Z-007.00)

**26-41**

**33-03**

**STREET TREES**

REQUIRED NUMBER OF TREES: 1 PER 25' OF STREET FRONTAGE  
173.56' LINEAR FEET FRONTAGE AT GREENWICH ST / 25 = 7 TREES  
174' LINEAR FEET FRONTAGE AT TRINITY PLACE / 25 = 7 TREES

TOTAL TREES REQUIRED = 14 TREES

TREES TO BE DONATED TO NYC PARK TREE FUND

**36-70**

BICYCLE PARKING ..... COMPLIES (SEE DWG. Z-006.00)

**28-00**

**23-011 (c) (2)**

QUALITY HOUSING ..... COMPLIES (SEE DWG. Z-004.00)

**91-05**

**MATERIAL KEYING LEGEND:**

**2** DOB SUBMISSION 11.21.2016

**1** DOB SUBMISSION 08.08.2016

**NO.** REVISIONS | SUBMISSIONS | DATE

**FXFOWLE**

FXFOWLE ARCHITECTS, LLP | 12 WEST 16TH STREET NEW YORK, NY 10011 | 212.627.1763 | 212.483.8716 | WWW.FXFOWLE.COM

**TRINITY PLACE HOLDINGS**  
717 Fifth Avenue, Suite 1303, New York, NY 10022 212.256-2191

**DESIMONE CONSULTING ENGINEERS**  
18 West 108 Street, 10th Floor, New York, NY 10011 212.532-2211

**DAGHER ENGINEERING, PLLC**  
29 Broadway, New York, NY 10006 212.483-2291

**LANGAN ENGINEERING**  
21 Park Place, New York, NY 10001 212.479-5400

**DEBORAH BERKE PARTNERS**  
225 Fifth Avenue, 18th Floor, New York, NY 10011 212.239-9211

**VAN DEUSEN & ASSOCIATES (VDA)**  
120 Eagle Rock Avenue, Suite 310, East Hanover, NJ 10001 973.964-9220

**STANTEC**  
50 West 23rd Street, 8th Floor, New York, NY 10010 212.366-5600

**THORNTON TOMASETTI**  
51 East 63rd Street, New York, NY 10010 917.461-7000

**EREMOS LLC**  
1270 Broadway, Suite 202, New York, NY 10001 212.658-1044

**LERCH BATES, INC.**  
1400 Broadway, Suite 1905, New York, NY 10018 973-763-3222

**STEVEN WINTERS ASSOCIATES, INC.**  
81 Washington Street, Meriden, CT 06849 203.657-0200

**ONE LUX STUDIO**  
158 West 29th Street, 10th Floor, New York, NY 10001 212.201-5700

**42 TRINITY PLACE**

42 TRINITY PLACE NEW YORK, NY

**DRAWING TITLE:**  
ZONING ANALYSIS  
SITE PLAN

**Scale:** Drawn: AL, Project No.: 15028.L00  
Checked: CAJ, Date: 01.08.2016, Drawing No.: Z-001.00  
Reviewed: FA, Date: 01.08.2016, Scale: Scale

© 2016 FXFOWLE ARCHITECTS, LLP | ALL RIGHTS RESERVED

**LEGEND:**

**C5-5** ZONING DISTRICT

**11** LOT NUMBER

**4S** BUILDING HEIGHT (STORIES)


--- ZONING LOT BOUNDARY

→ TRAFFIC DIRECTION

EL. 13.5' ELEVATIONS SHOWN REFER TO NAVD88

**H1 SITE PLAN**

3/32" = 1'-0"

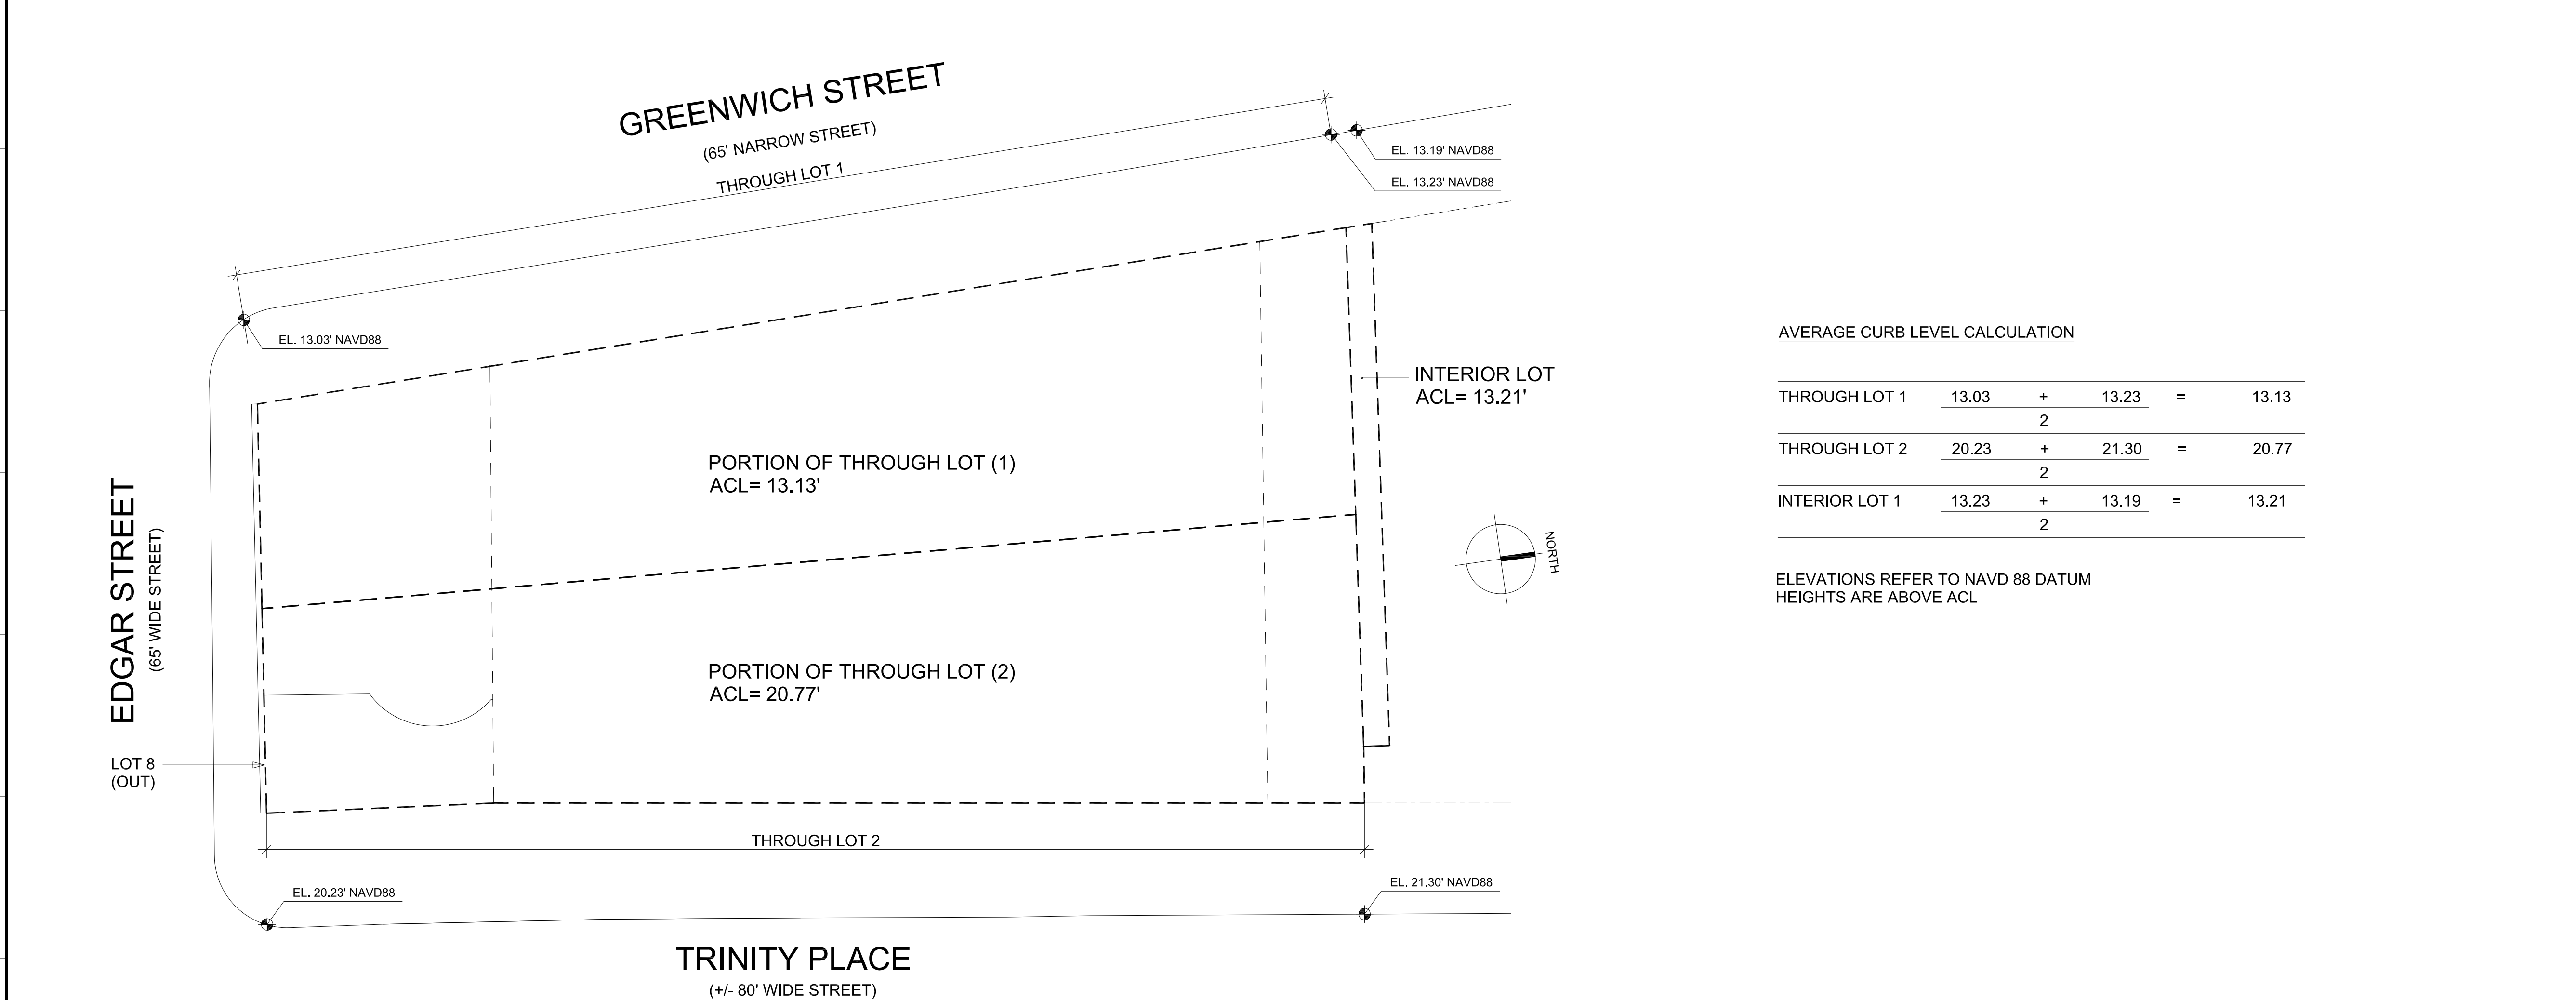

**A1 AVERAGE CURB LEVEL CALCULATIONS**

1/16" = 1'-0"


**A15 ZONING ANALYSIS**





# ARCHITECTURAL SURVEY SHEET 1 OF 2

**BLOCK: 19**  
**LOT: 11, 13**  
**LOT 11 AREA:**  
**SO. FT.: 2,912.35**  
**ACRES: 0.0669**  
**LOT 13 AREA:**  
**SO. FT.: 11,535.84**  
**ACRES: 0.2648**  
**TOTAL LOT AREA:**  
**SO. FT.: 14,448.19**  
**ACRES: 0.3317**

**LOT 18 AREA:**  
**SO. FT.: 1,969.30**  
**ACRES: 0.0452**

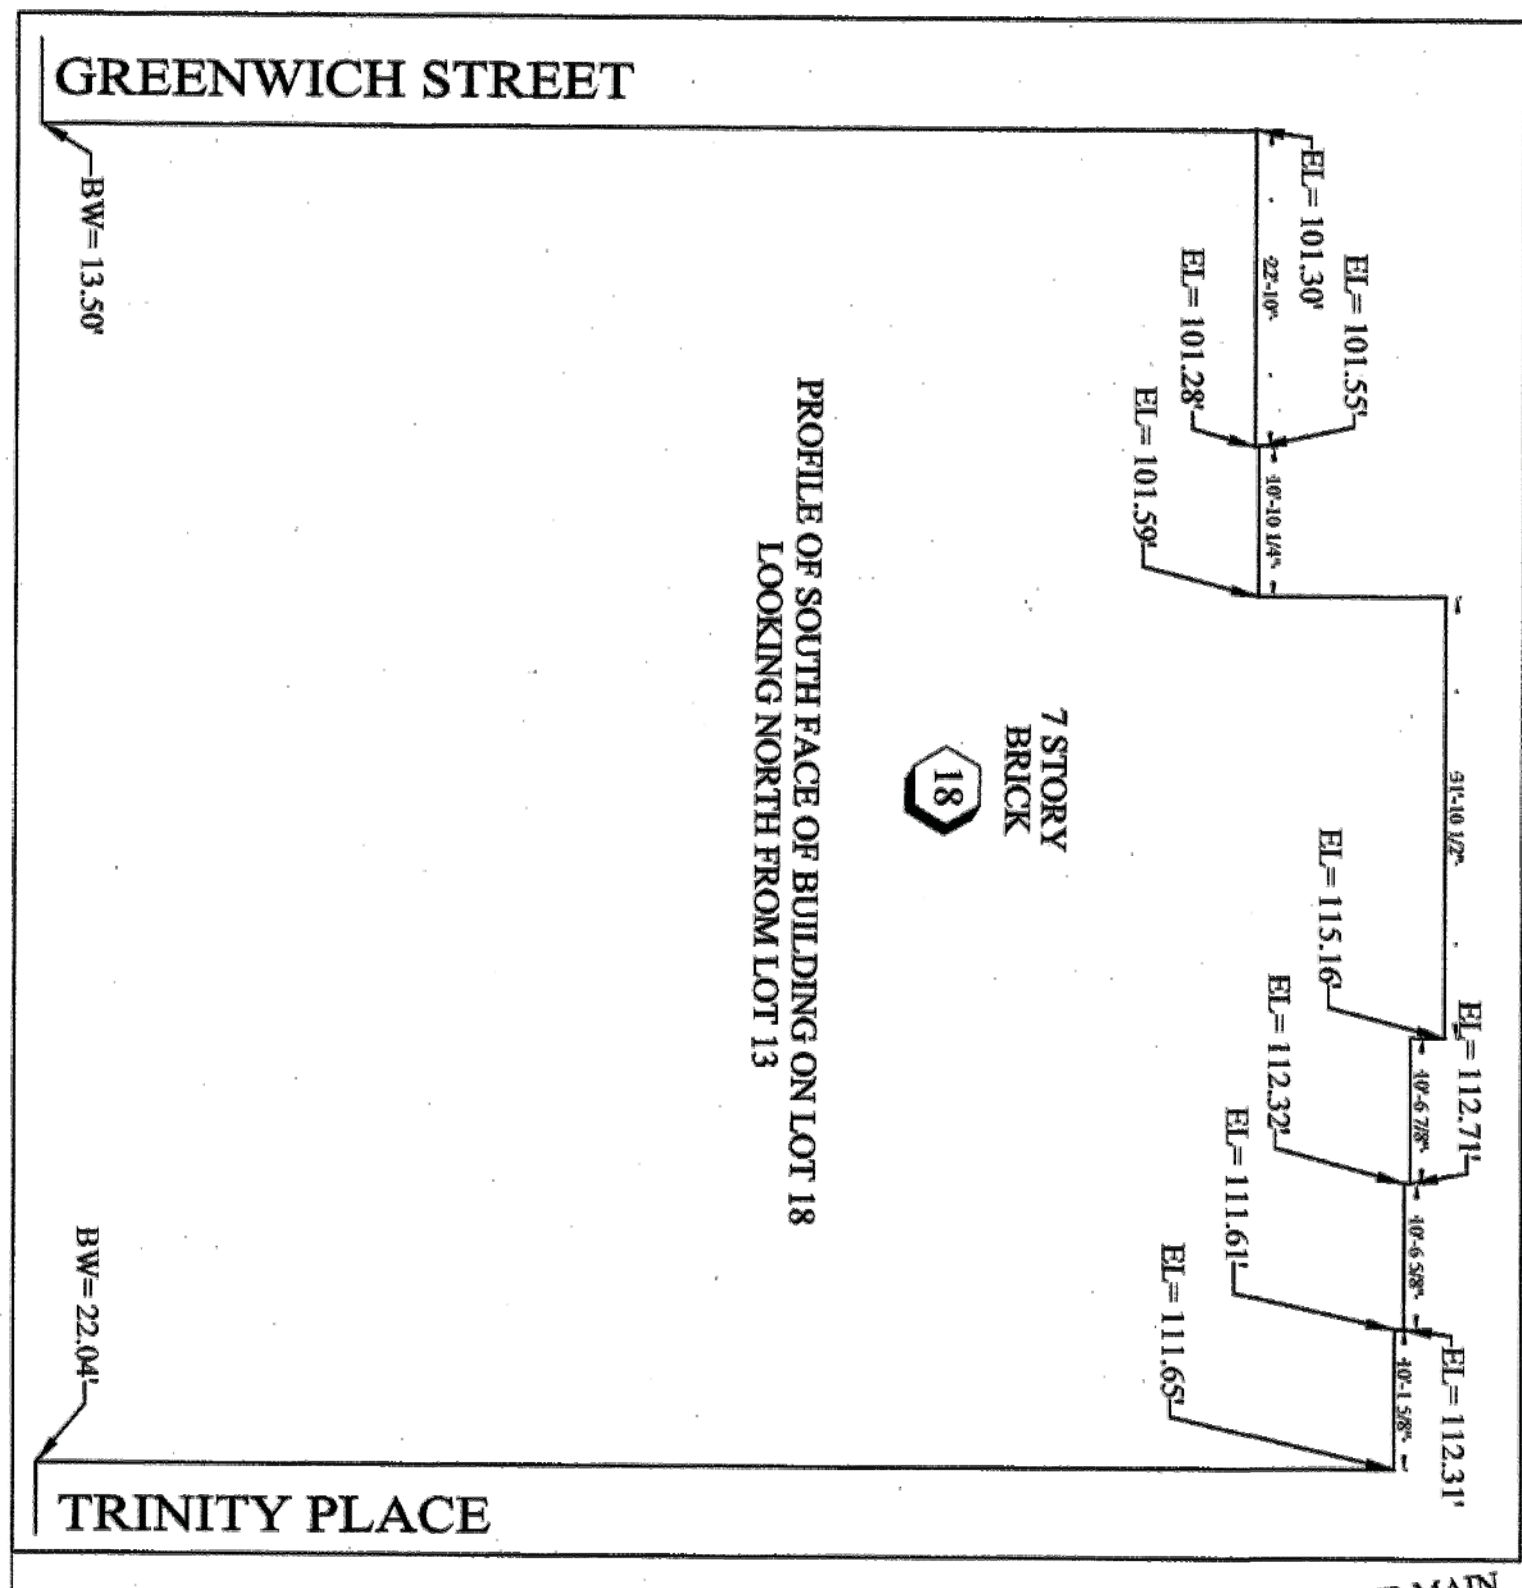

**NOTES:**  
 1. REFER TO CERTIFY THAT THERE ARE NO VISIBLE STRAINS OR NATURAL WATER COURSES IN THE AREA LIES WITHIN FLOOD ZONE "X" AREA OF NATURAL HAZARD PAVEMENT AS SHOWN ON THIS SHEET.  
 2. ALL ELEVATIONS ARE IN NAVD83.  
 3. ALL UNDERGROUND UTILITIES INDICATED HEREON HAVE BEEN PLOTTED FROM MAPS AS PROVIDED BY THE RESPECTIVE UTILITY COMPANIES AND/OR GOVERNMENTAL AGENCIES. WE BEAR NO RESPONSIBILITY FOR THE ACCURACY OR COMPLETENESS. IT IS THE OWNER'S RESPONSIBILITY TO CONTACT THE APPROPRIATE UTILITY COMPANIES IN ORDER TO VERIFY ALL UTILITY LOCATIONS.  
 4. ALL MANHOLE COVERS PLOTTED FROM ACTUAL FIELD MEASUREMENTS INVERT ELEVATIONS FIELD VERIFIED.  
 5. CAUTION: BEFORE DOING ANY DIGGING OR DRILLING ON THIS SITE IT IS REQUIRED THAT SURFACE SERVICE INCLUDING THE UNDERGROUND MAPS, PICTS & CABLES BE MARKED AND DISTRIBUTED BY THE APPROPRIATE UTILITY COMPANIES AND/OR GOVERNMENTAL AGENCIES. THE OWNERS RESPONSIBILITY TO CONTACT THE APPROPRIATE UTILITY COMPANIES IN ORDER TO VERIFY ALL UTILITY LOCATIONS.  
 6. NOTICES REFERRED TO IN THE STATE OF NEW YORK AND/OR FEDERAL AGENCIES.

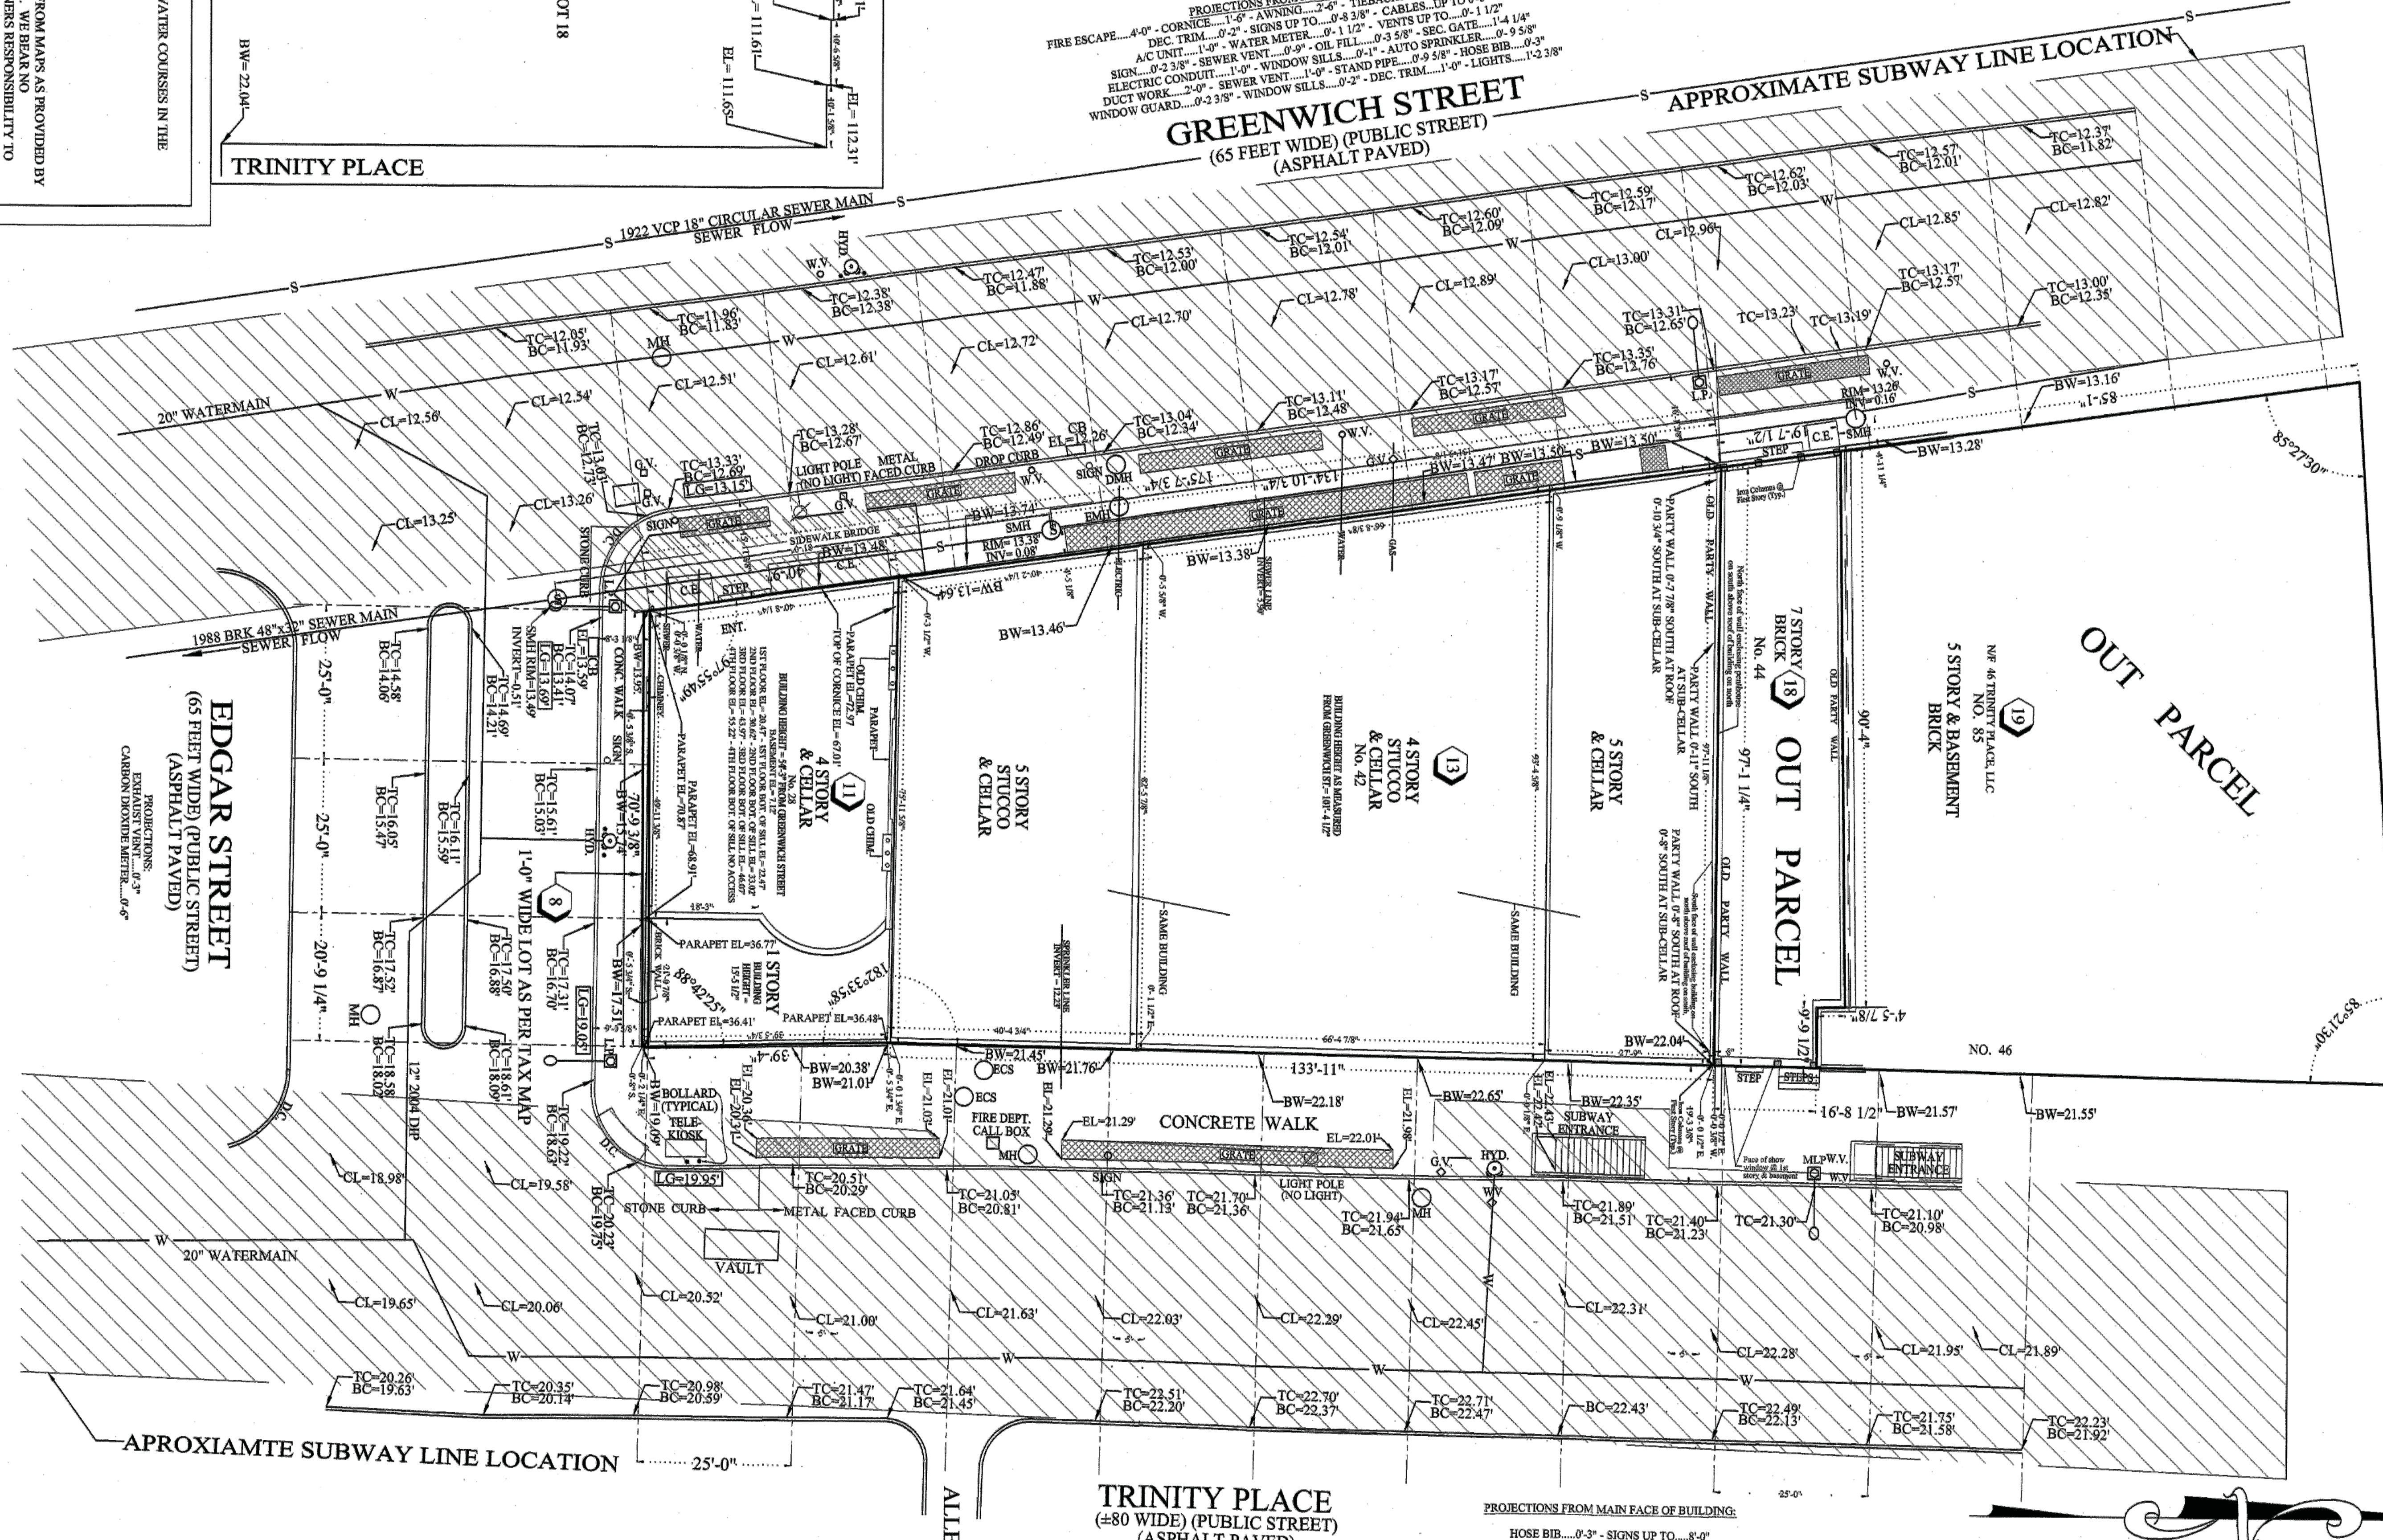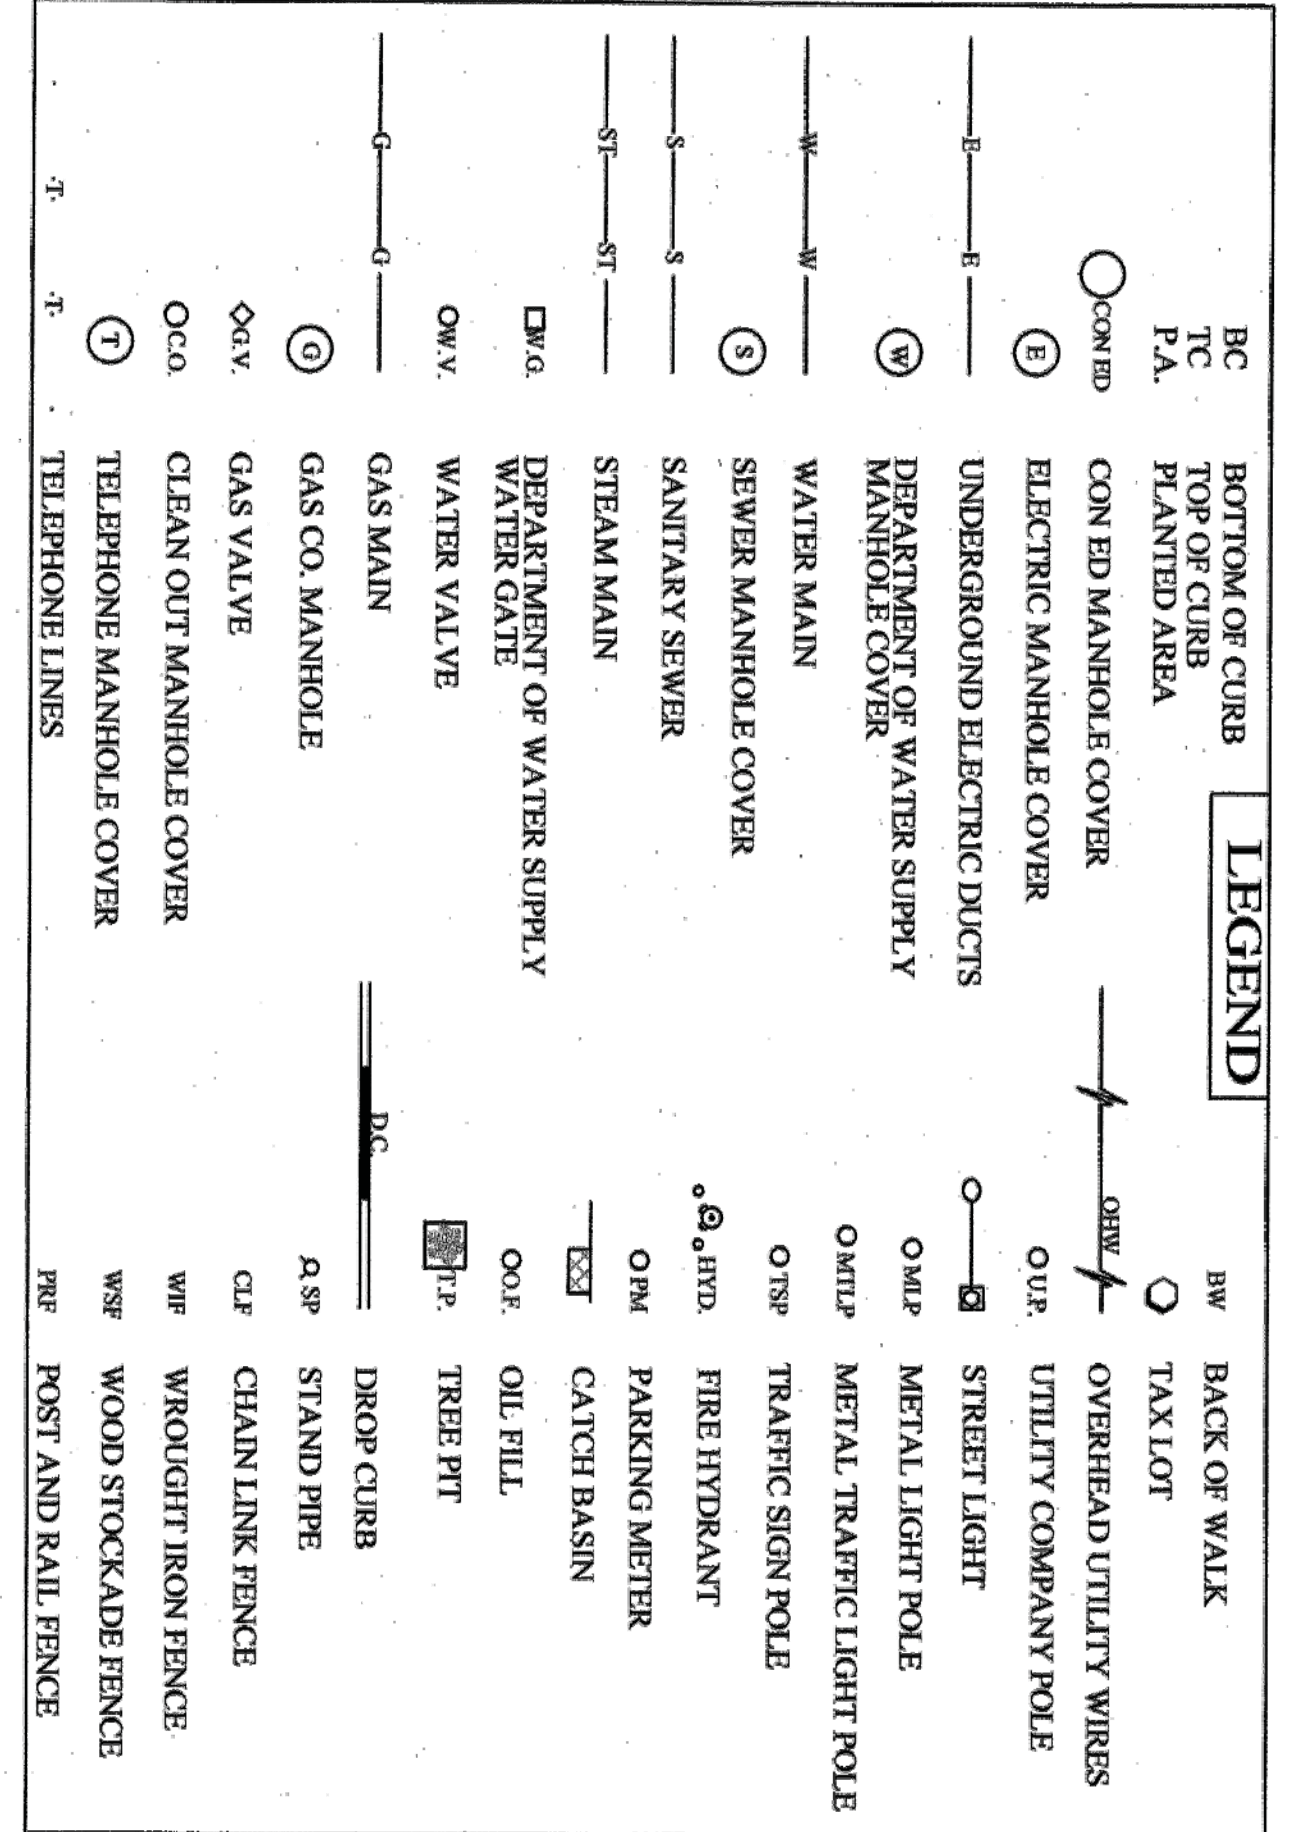

TITLE NO.

1 DOB SUBMISSION 08.08.2016  
 NO. REVISIONS | SUBMISSIONS DATE

**FXFOWLE**  
 FOWLE ARCHITECTS, LLP 12 WEST 57TH STREET NEW YORK, NY 10011 212.627.1100 | 212.463.8716 WWW.FXFOWLE.COM

TRINITY PLACE HOLDINGS  
 717 Fifth Avenue, Suite 1303, New York, NY 10022 212.255-2191

DESMONE CONSULTING ENGINEERS  
 19 West 108 Street, 10th Floor, New York, NY 10011 212.532-2211

DAGHER ENGINEERING, PLLC  
 29 Broadway, New York, NY 10005 212.485-2591

LANGAN ENGINEERING  
 21 West 108 Street, New York, NY 10001 212.479-5400

DEBORAH BERKE PARTNERS  
 225 Fifth Avenue, 10th Floor, New York, NY 10011 212.239-0211

VAN DEUSEN & ASSOCIATES (VDA)  
 120 Eagle Rock Avenue, Suite 310, East Hanover, NJ 10001 973.664-6220

STANTEC  
 60 West 23rd Street, 8th Floor, New York, NY 10010 212.366-9000

THORNTON TOMASETTI  
 51 Madison Avenue, New York, NY 10010 914.661-7000

EREMOS LLC  
 1270 Broadway, Suite 202, New York, NY 10001 212.658-1044

LERCH BATES, INC.  
 1400 Broadway, Suite 195, New York, NY 10011 973.763-3222

STEVEN WINTERS ASSOCIATES, INC.  
 81 Washington Street, New Britain, CT 06049 203.657-0200

ONE LUX STUDIO  
 158 West 29th Street, 10th Floor, New York, NY 10001 212.201-5700

SURVEY INCLUDED FOR REFERENCE ONLY. REQUEST ORIGINAL COPY FROM OWNER

UPDATED: NOVEMBER 19, 2015  
 REVISED AUGUST 28, 2013 - ADDITIONAL ELEVATIONS LABELLED

SCALE: 1" = 16'

0 8 24 48 96

SURVEYED: JULY 30, 2015

SURVEY OF PROPERTY SITUATED IN:  
 28-42 TRINITY PLACE  
 BOROUGH OF MANHATTAN  
 COUNTY OF NEW YORK  
 STATE OF NEW YORK


FEHRINGER SURVEYING, P.C.  
 ROBERT FEHRINGER  
 LICENSED LAND SURVEYOR  
 280 JACKSON AVENUE  
 NEW YORK, NY 10001  
 (212) 675-5515 FAX NO. (212) 763-5525








COPY OF RECREATION SPACE REQUIREMENTS SHALL BE POSTED PERMANENTLY

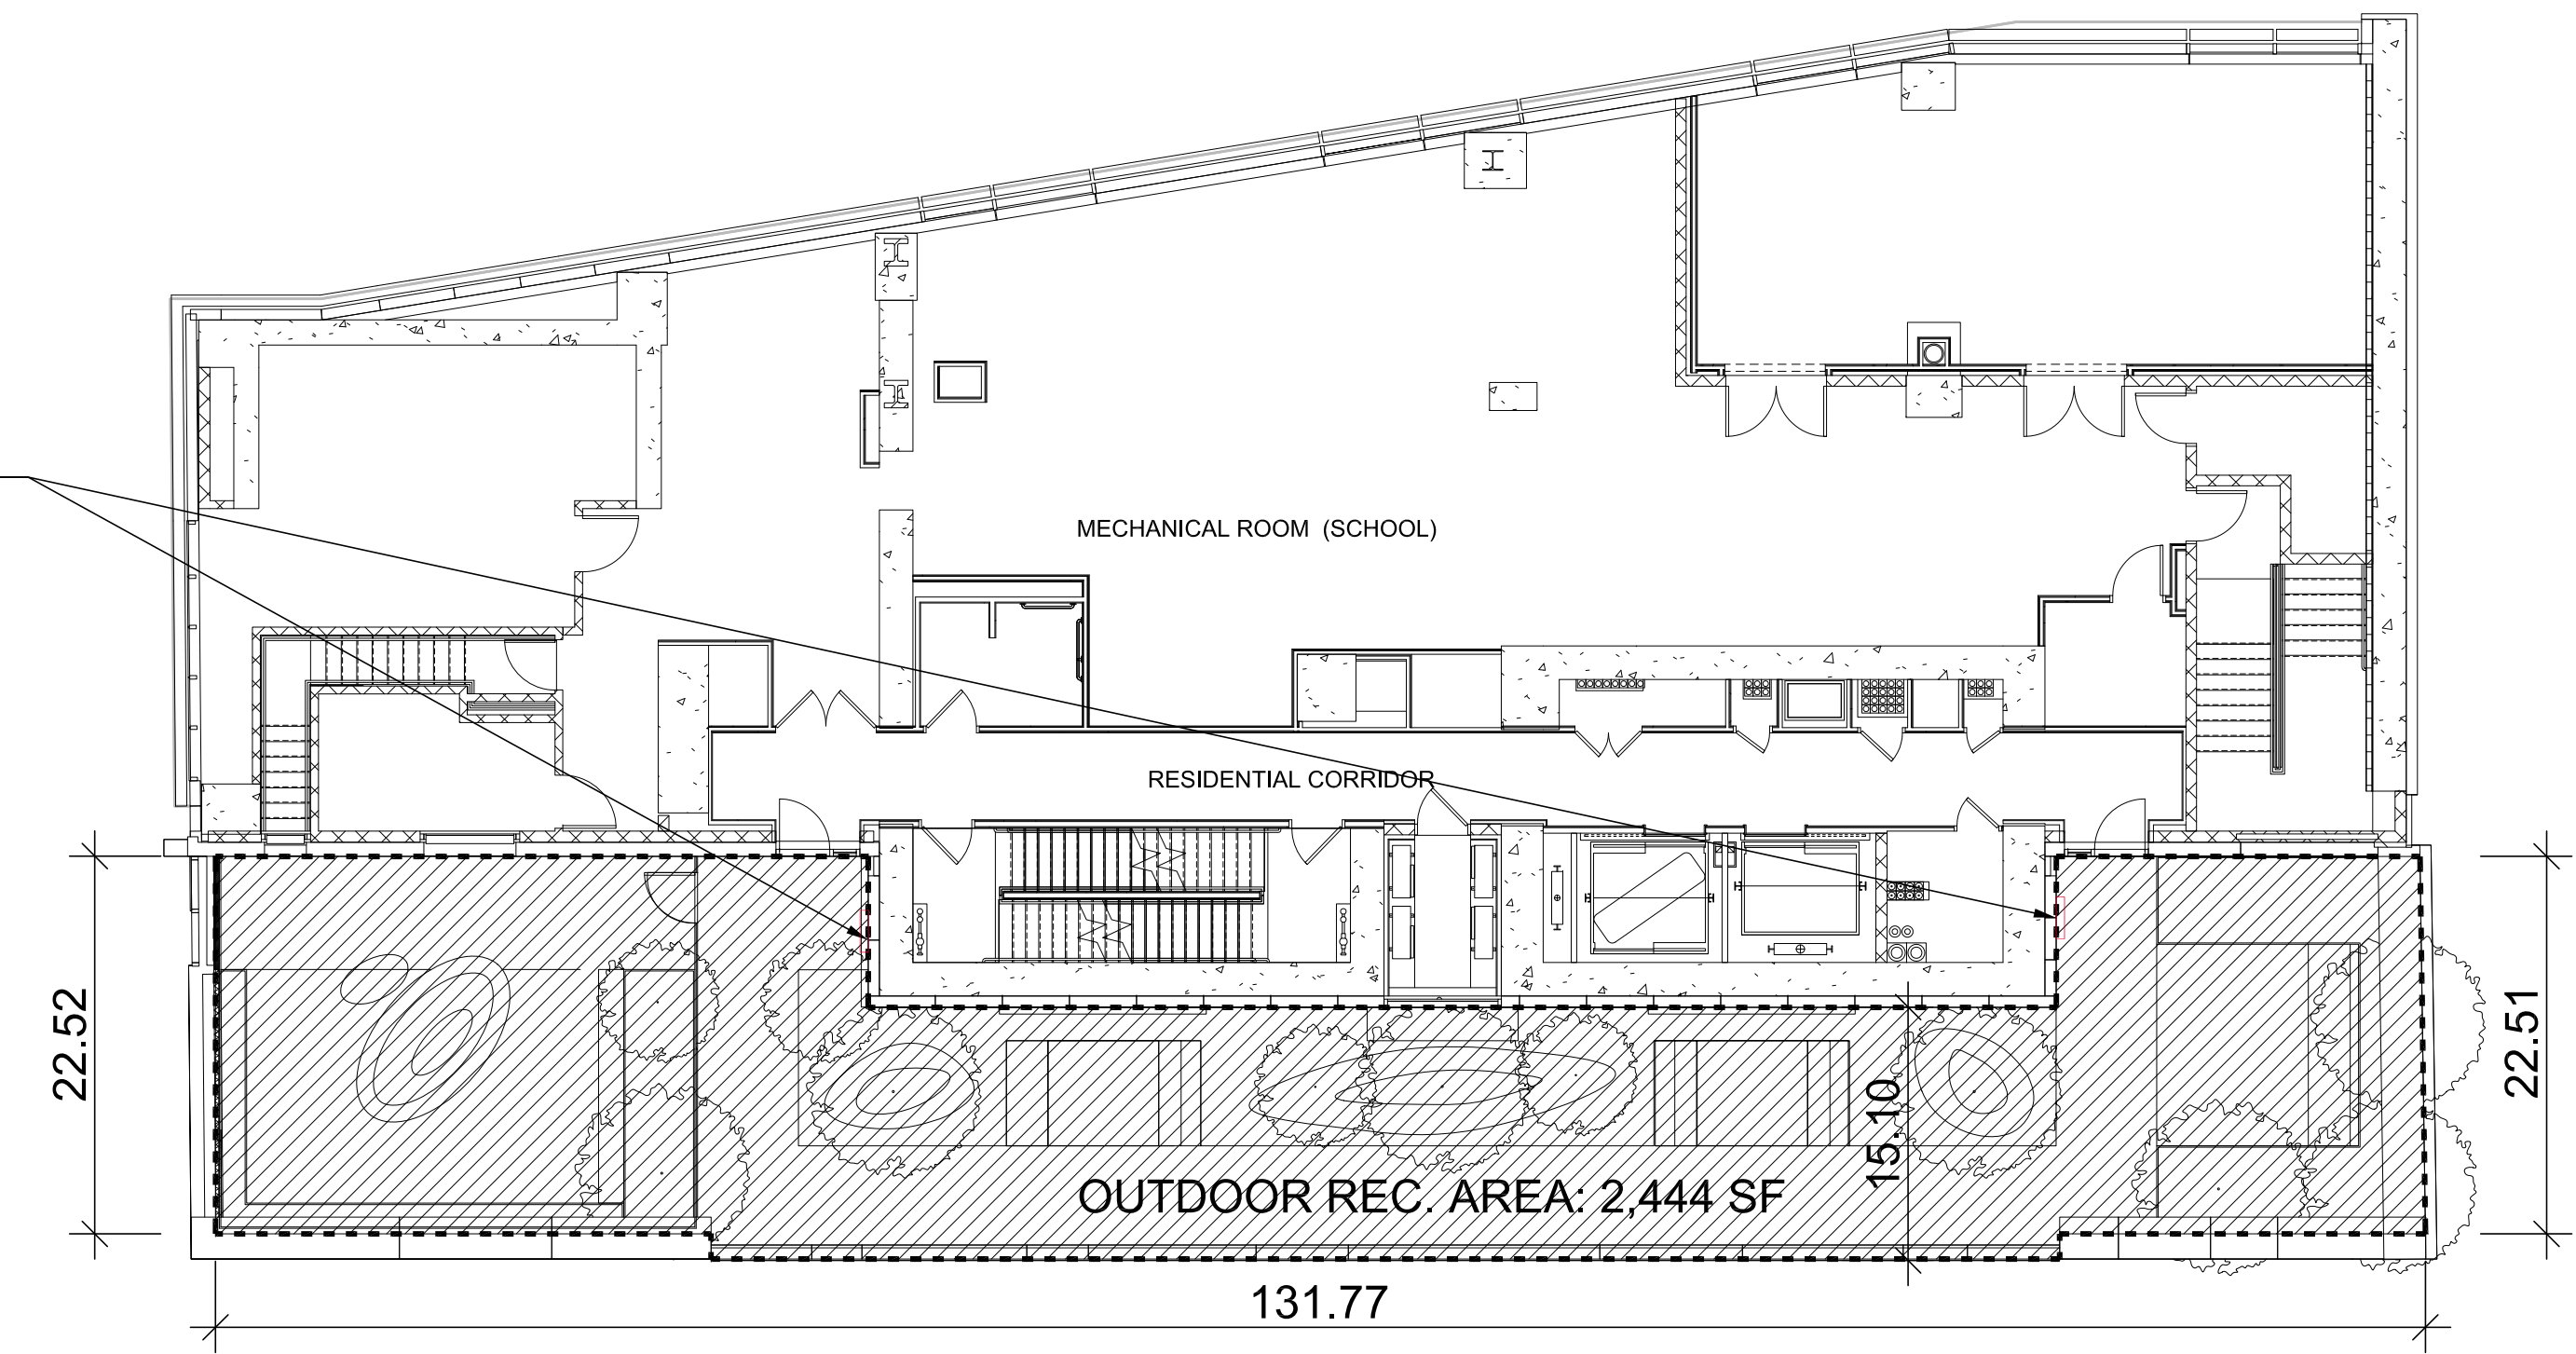

9TH FLOOR PLAN

COPY OF RECREATION SPACE REQUIREMENTS SHALL BE POSTED PERMANENTLY

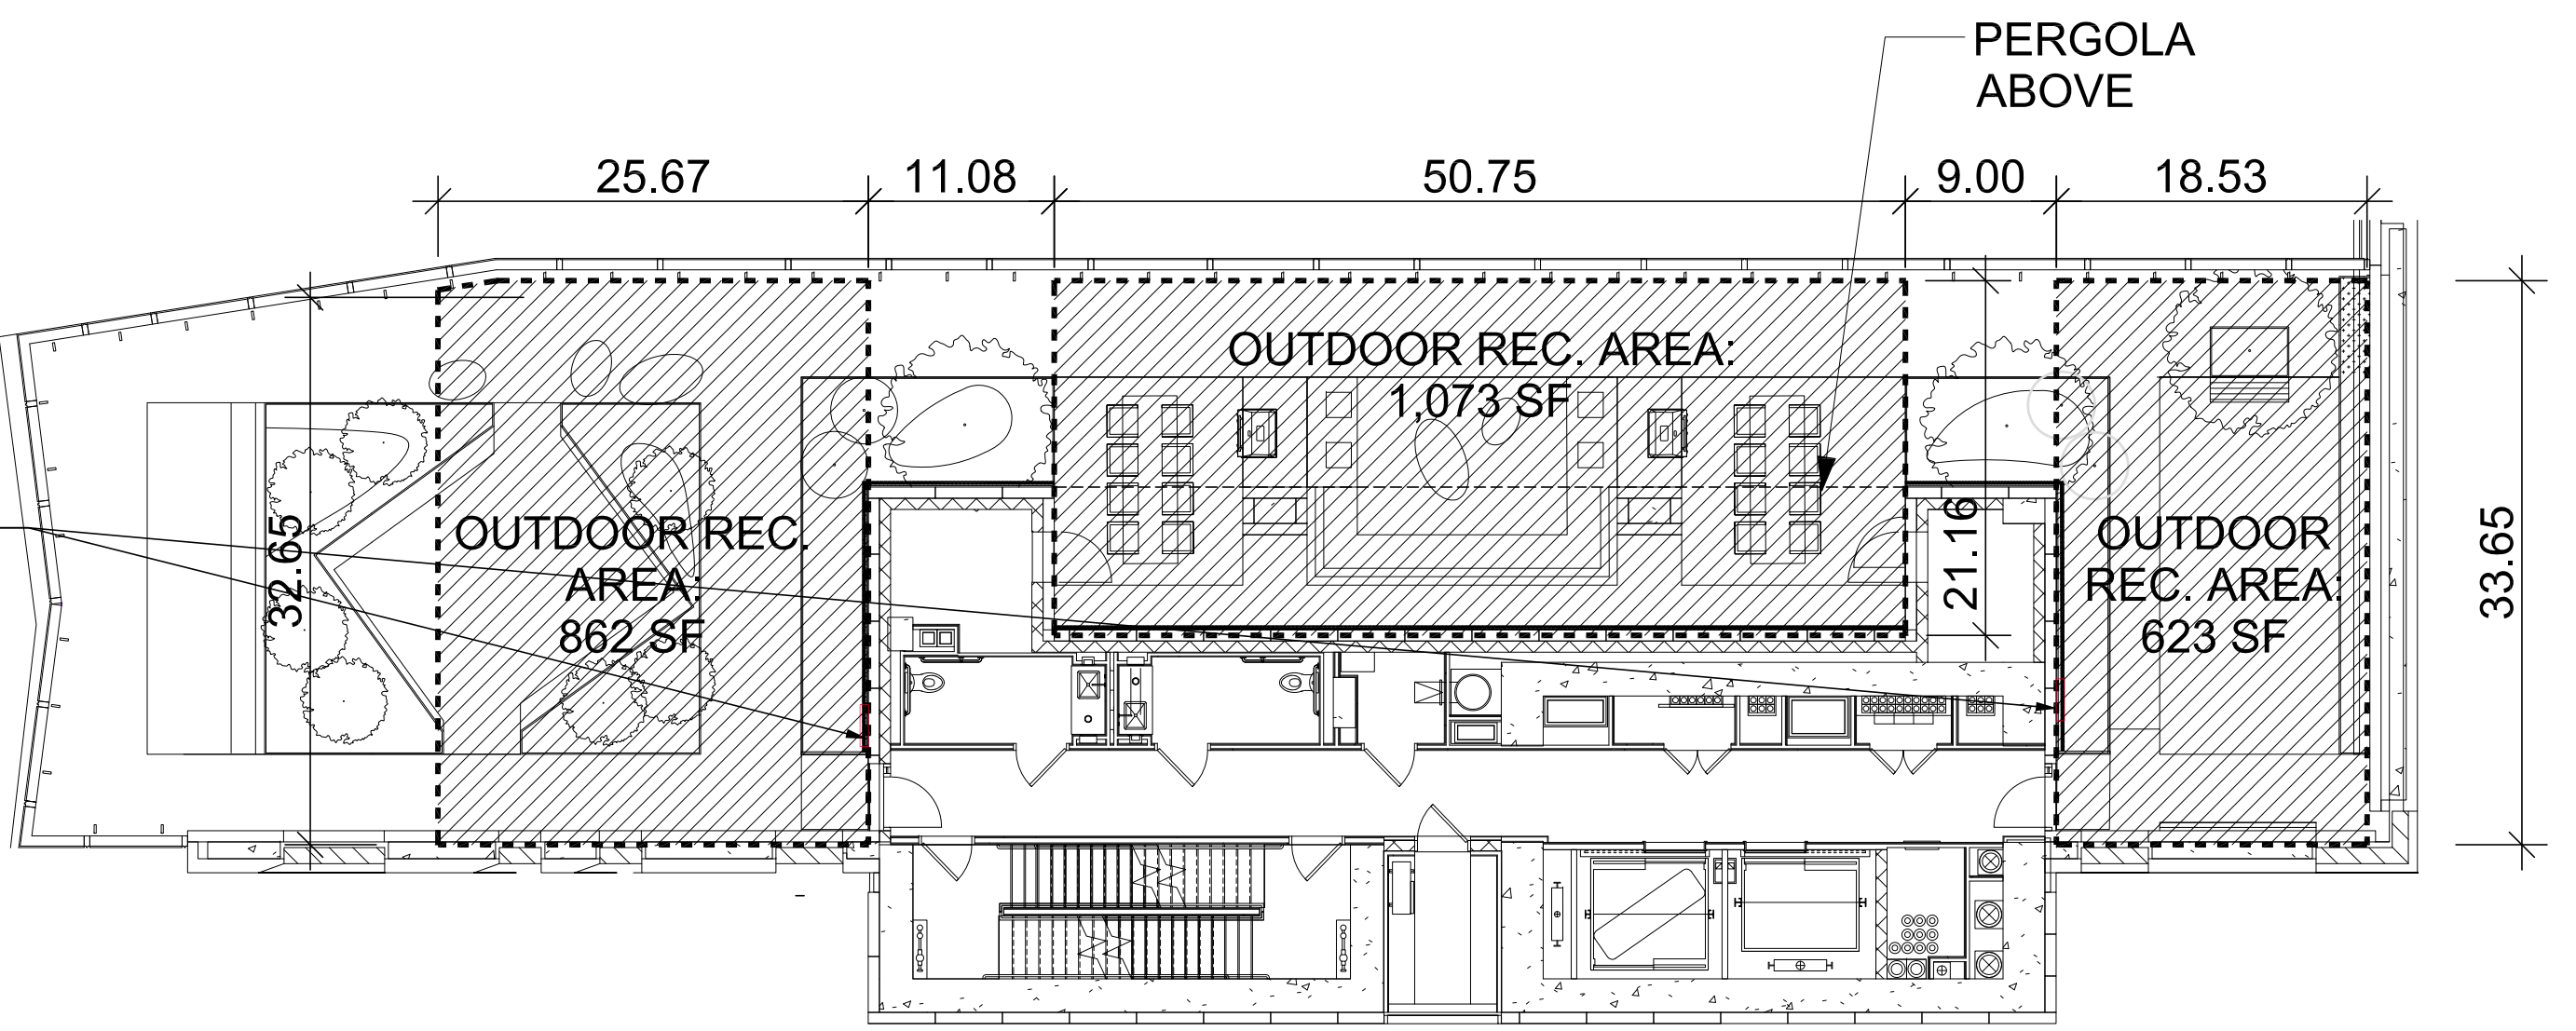

38TH FLOOR PLAN

91-23 FLOOR AREA INCREASE FOR PROVISION OF RECREATION SPACE

PERMITTED:  
RESIDENTIAL FLOOR AREA MAY BE INCREASED TO 12 FAR, PROVIDED THAT RECREATION SPACE IS PROVIDED IN AN AMOUNT NOT LESS THAN 16.25 SF FOR EACH DWELLING UNIT OR A TOTAL AREA OF AT LEAST 5,000 SF WHICHEVER IS GREATER.

16.25 SF x 90 DWELLING UNITS = 1,462.50 SF RECREATION SPACE  
OR  
TOTAL OF 5,000 SF RECREATION SPACE WHICHEVER IS GREATER

PROVIDED:  
9TH FLOOR RECREATION SPACE PROVIDED: 2,444 SF  
38TH FLOOR RECREATION SPACE PROVIDED: 2,558 SF (862 SF + 1,073 SF + 623 SF)


TOTAL RECREATION SPACE PROVIDED: 5,002 SF ..... COMPLIES

RECREATION SPACE:  
BE RESTRICTED TO RESIDENTIAL OCCUPANTS ..... COMPLIES  
BE DIRECTLY ACCESSIBLE FROM LOBBY ..... COMPLIES  
BE LANDSCAPED EXCEPT WHERE COVERED OR SEATING ..... COMPLIES  
CONTAIN NO LESS THAN 500 SF OF CONTINUOUS AREA ON A SINGLE LEVEL WITH NO DIMENSION OF LESS THAN 15 FEET ..... COMPLIES  
HAVE NOT LESS THAN 50 PERCENT OF THE AREA OPEN FROM ITS LOWEST LEVEL TO THE SKY ..... COMPLIES

NOTE: RECREATION SPACE REQUIRED BY SECTION 91-23 CANNOT ALSO BE COUNTED AS QUALITY HOUSING RECREATION SPACE.


A1 RESIDENTIAL FLOOR AREA INCREASE FOR PROVISION OF RECREATION SPACE

3/32" = 1'-0"

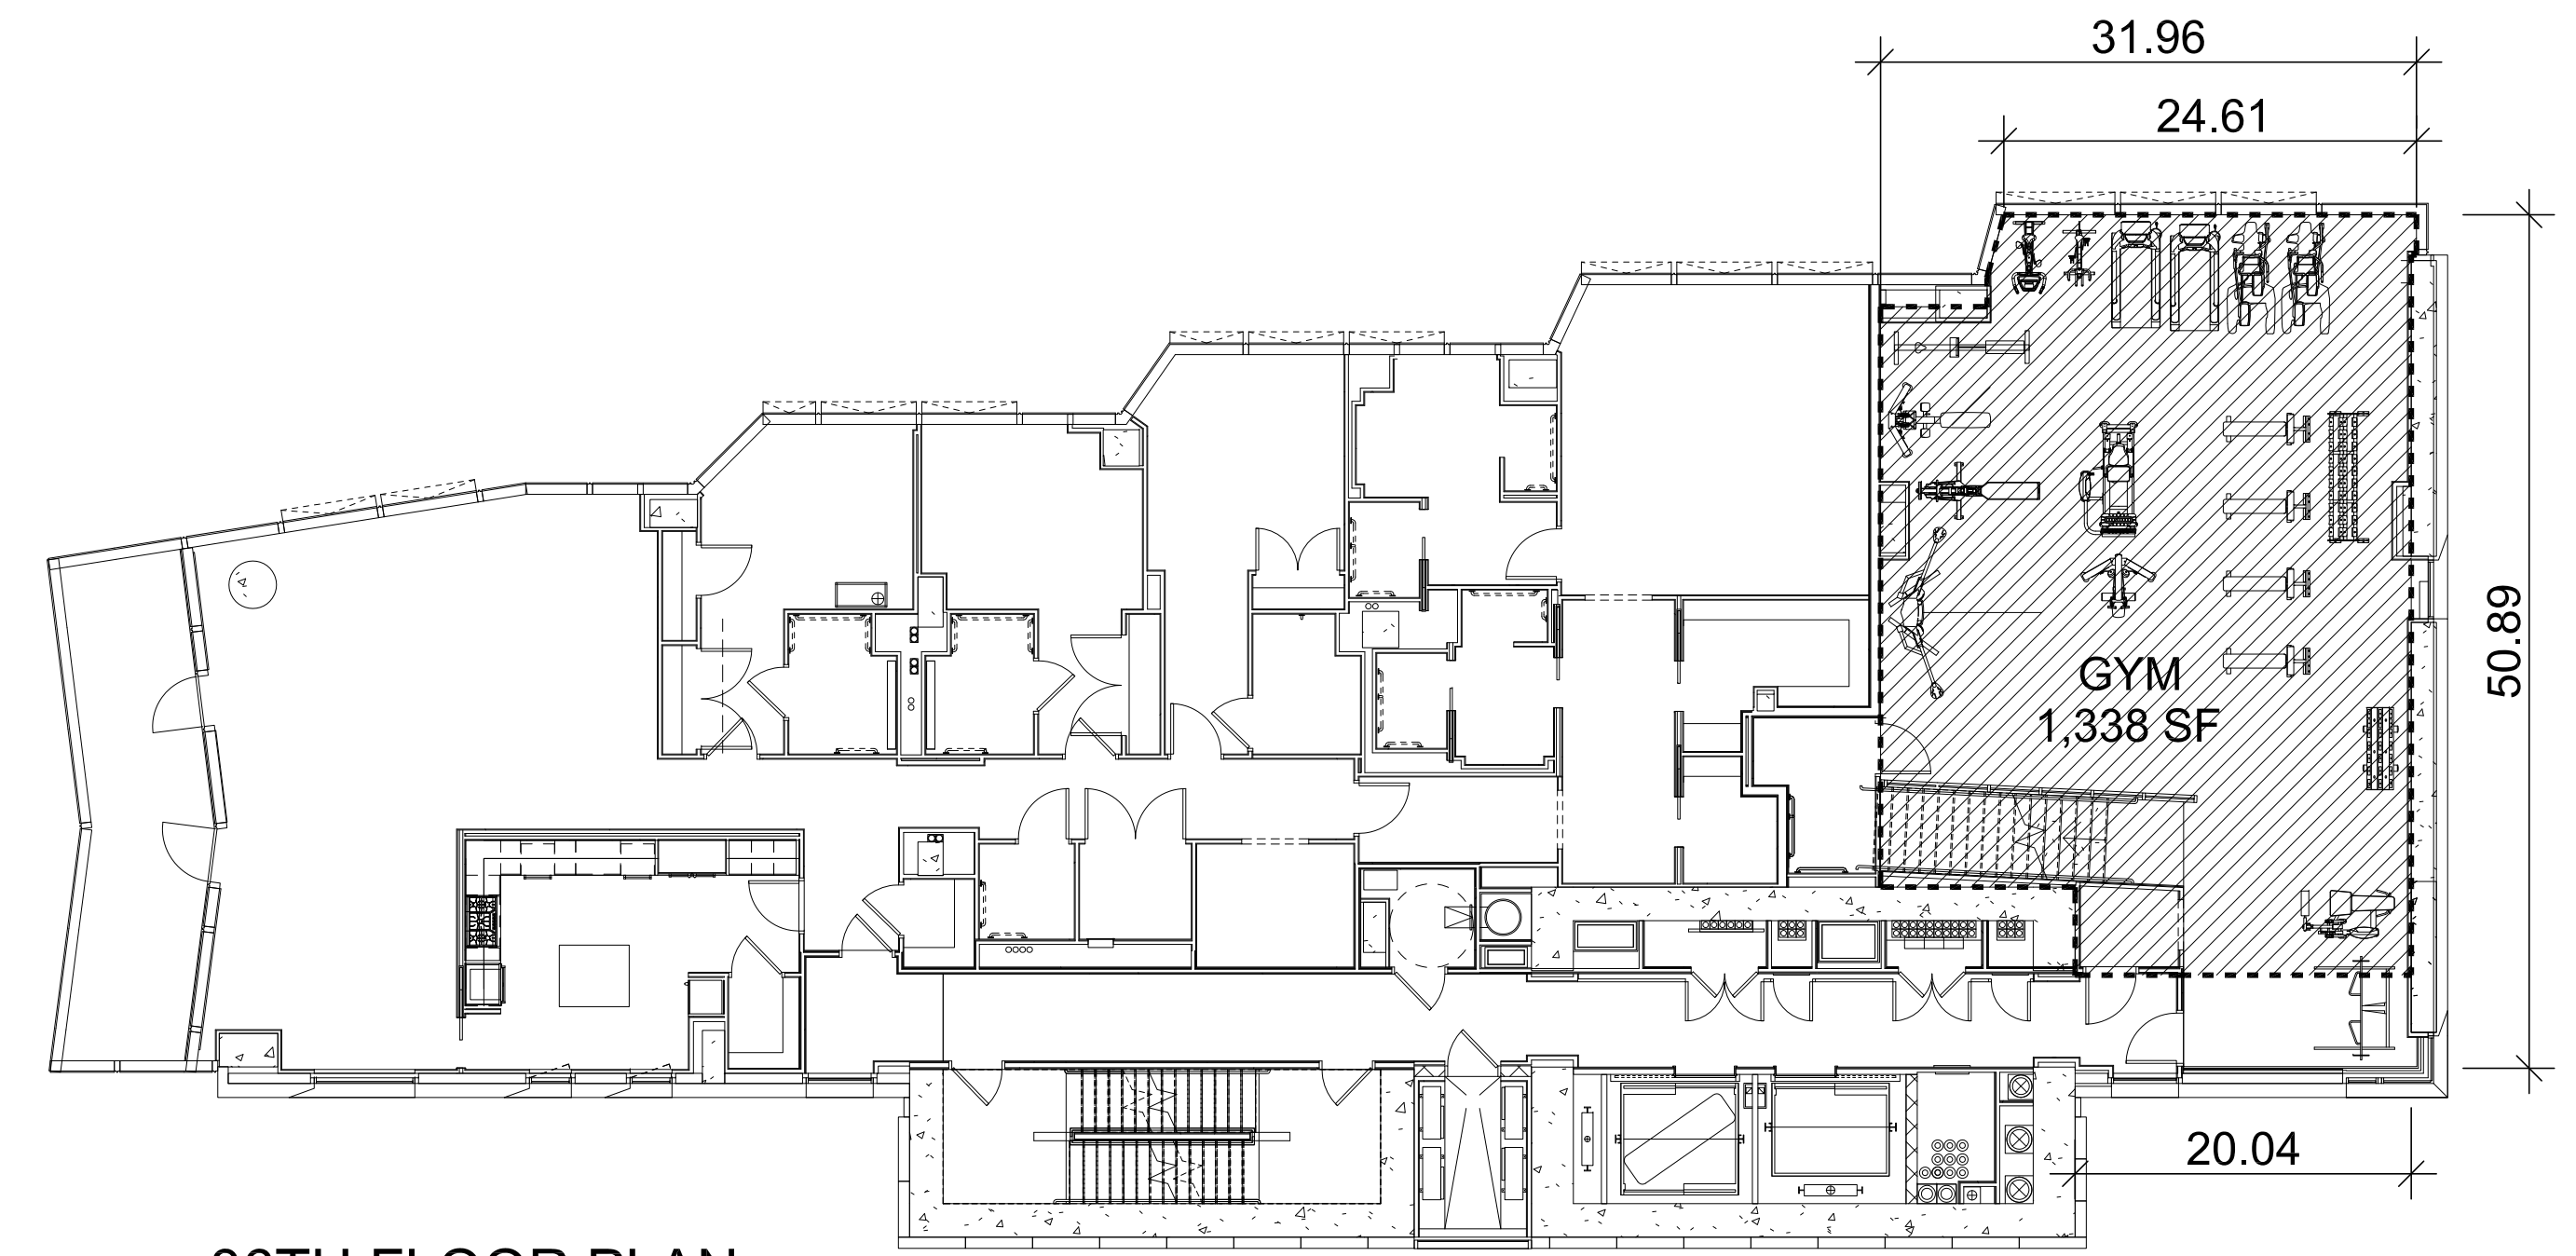

36TH FLOOR PLAN

36TH FLOOR INDOOR RECREATION SPACE  
WINDOWS REQUIRED:  
1,338 SF x 0.095 = 127.11 SF  
WINDOWS PROVIDED:  
31 LINEAR FEET x 9 FEET (HEIGHT) = 279 SF ..... COMPLIES

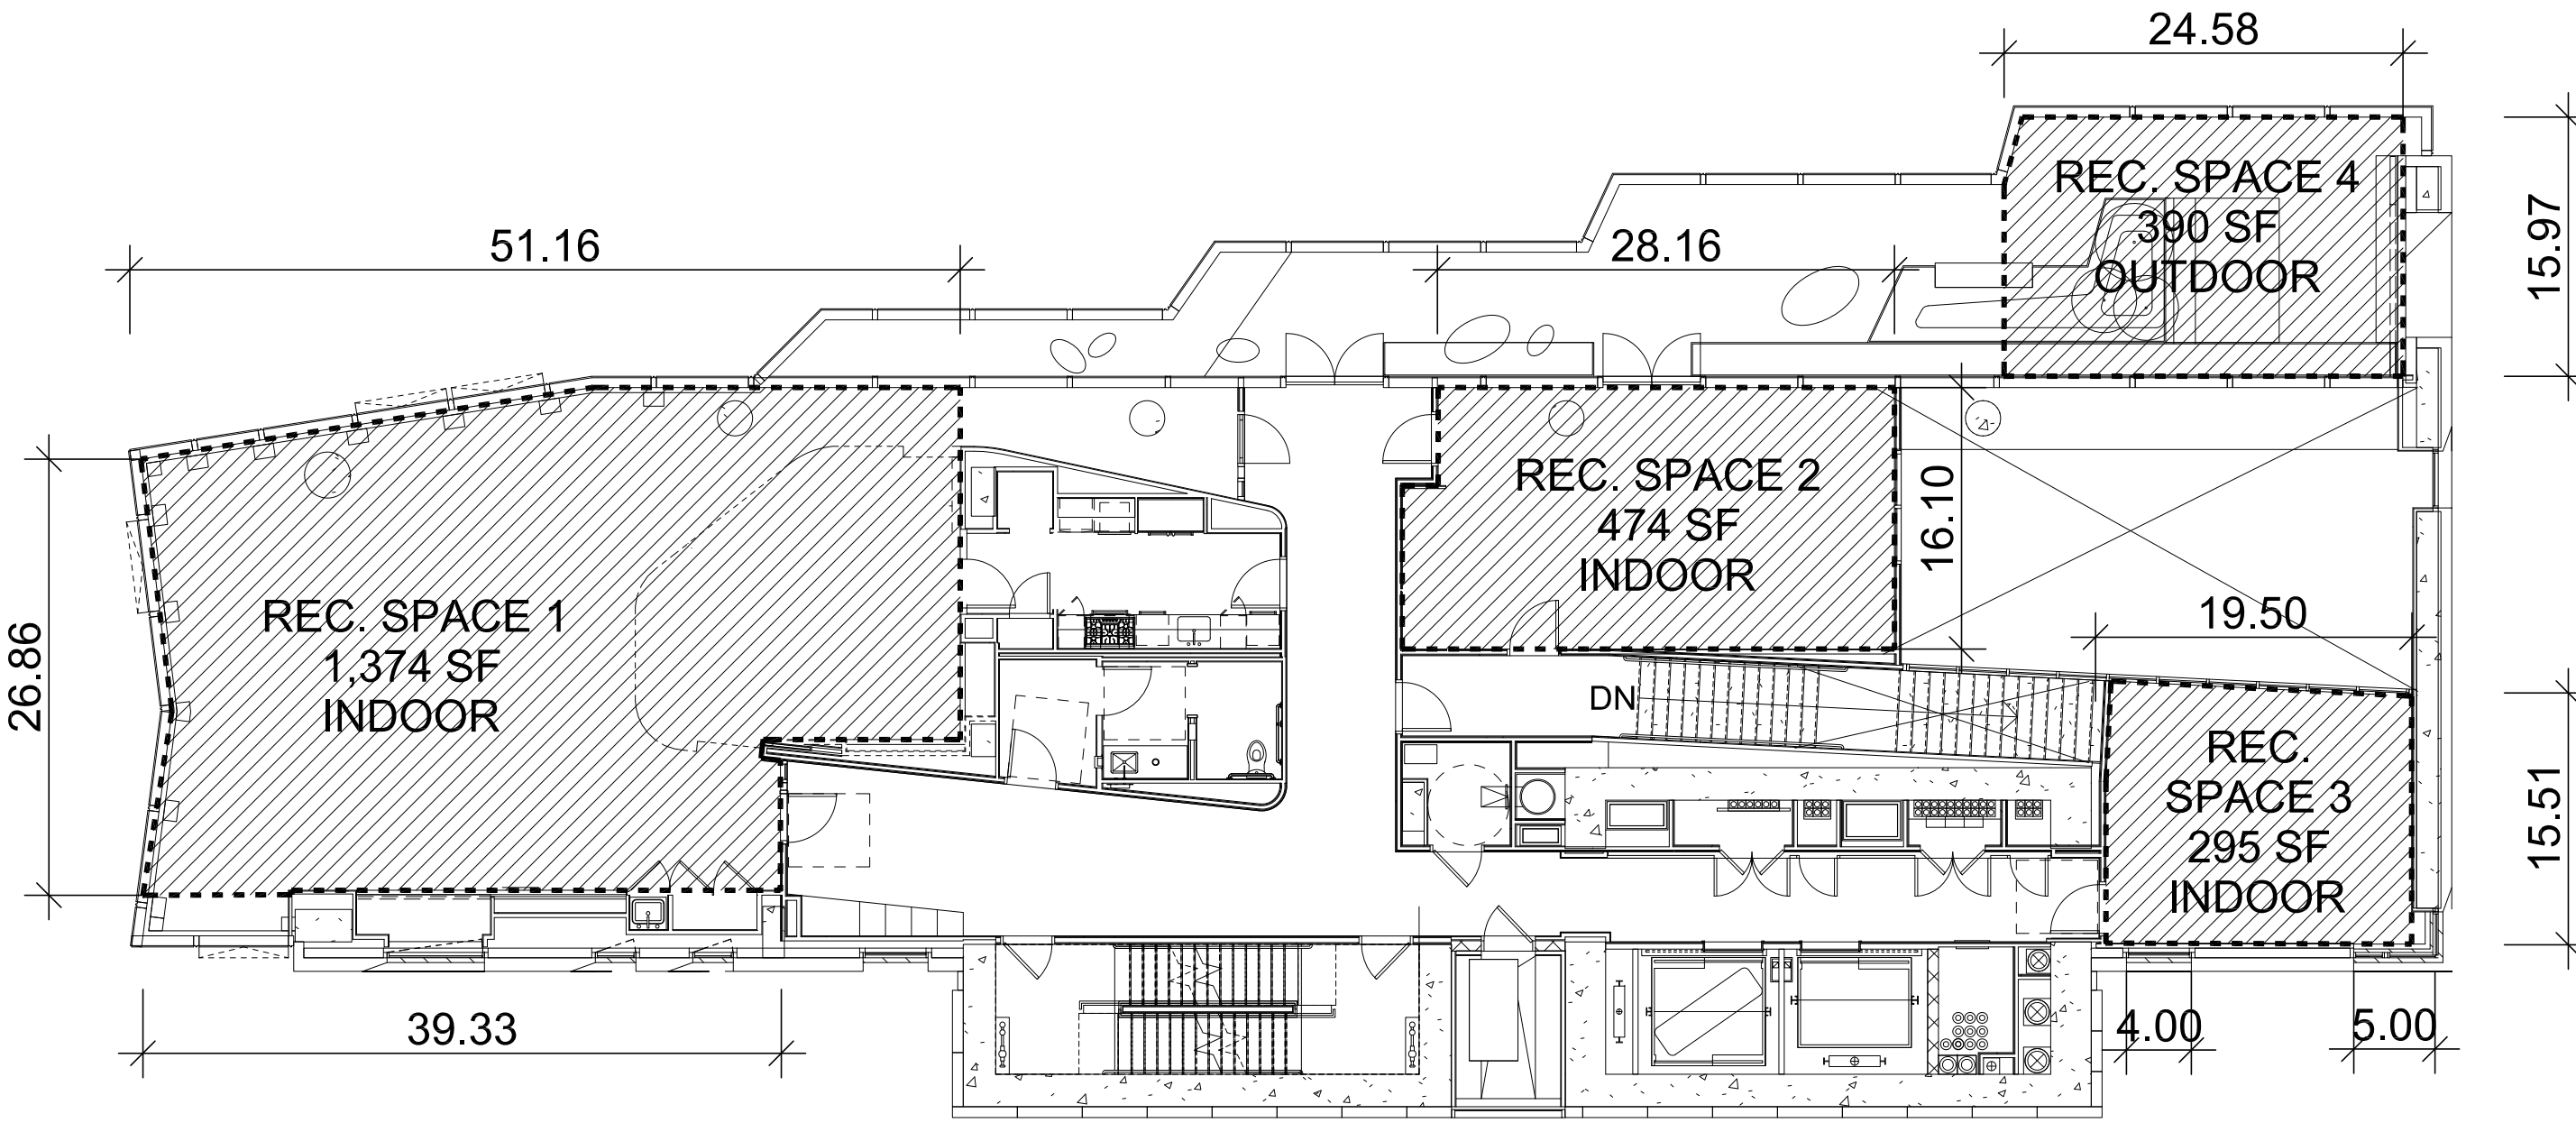


37TH FLOOR PLAN

37TH FLOOR INDOOR RECREATION SPACE 1  
WINDOWS REQUIRED:  
1,374 SF x 0.095 = 130.53 SF  
WINDOWS PROVIDED:  
51 LINEAR FEET + 26 LINEAR FEET = 77 FEET x 11 FEET (HEIGHT) = 857 SF ..... COMPLIES

37TH FLOOR INDOOR RECREATION SPACE 2  
WINDOWS REQUIRED:  
474 SF x 0.095 = 45.03 SF  
WINDOWS PROVIDED:  
28 LINEAR FEET x 11 FEET (HEIGHT) = 308 SF ..... COMPLIES

37TH FLOOR INDOOR RECREATION SPACE 3  
WINDOWS REQUIRED:  
295 SF x 0.095 = 28.02 SF  
WINDOWS PROVIDED:  
4 LINEAR FEET + 5 LINEAR FEET = 9 FEET x 7 FEET (HEIGHT) = 63 SF ..... COMPLIES

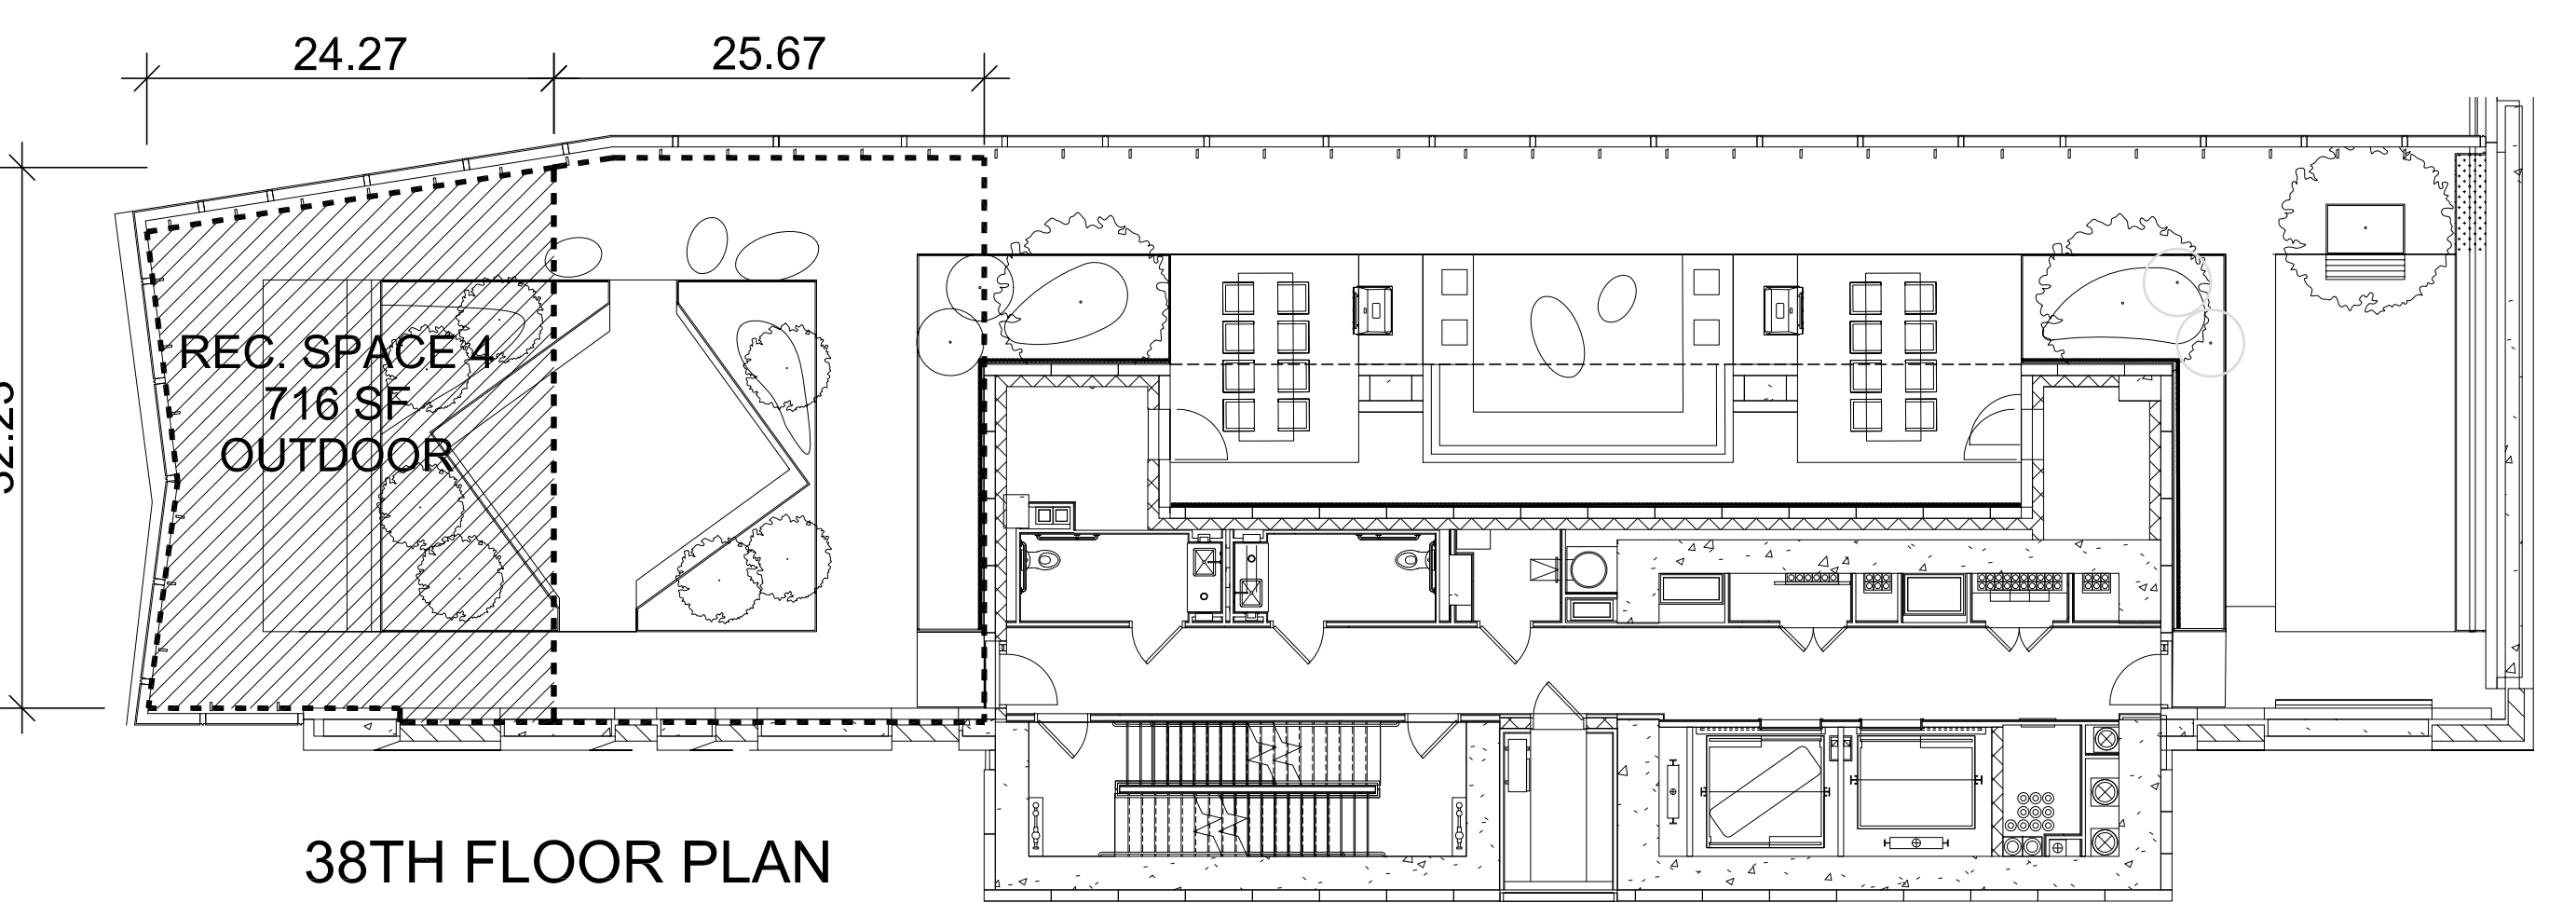

38TH FLOOR PLAN

28-21 REQUIRED RECREATION SPACE

THE AMOUNT OF RECREATION SPACE (INDOOR AND OUTDOOR) REQUIRED IS 2.8% OF THE TOTAL RESIDENTIAL FLOOR AREA

NEW RESIDENTIAL FLOOR AREA = 162,127 SF x 0.028 = 4,539.5 SF RECREATION SPACE IS REQUIRED

RECREATION SPACE PROVIDED

INDOOR RECREATION SPACE AT 36TH FLOOR =	1,338 SF
INDOOR AND OUTDOOR RECREATION SPACE AT 37TH FLOOR =	2,533 SF (1,374+474+295+390)
OUTDOOR RECREATION SPACE AT 38TH FLOOR =	716 SF
TOTAL RECREATION SPACE PROVIDED =	4,587 SF ..... COMPLIES

28-22 STANDARDS FOR RECREATION SPACE

A- ALL RECREATION SPACE SHALL BE ACCESSIBLE TO THE RESIDENTS OF THE BUILDING ..... COMPLIES

B- MINIMUM DIMENSION SHALL BE 15 FEET  
MINIMUM SIZE OF ANY OUTDOOR REC. SPACE SHALL BE 225 SF  
MINIMUM SIZE OF ANY INDOOR REC. SPACE SHALL BE 300 SF ..... COMPLIES

C- OUTDOOR RECREATION SPACE SHALL BE OPEN TO SKY EXCEPT THAT THE BUILDING PROJECTIONS NOT EXCEED SEVEN FEET IN DEPTH ..... COMPLIES

D- INDOOR RECREATION SPACE SHALL HAVE WINDOWS THAT MEASURE NOT LESS THAN 9.5% OF THE TOTAL FLOOR SPACE OF THE ROOM AND MEET REQUIREMENTS OF SECTION 24-60 ..... COMPLIES

NOTE: QUALITY HOUSING RECREATION SPACE CANNOT ALSO BE COUNTED AS SECTION 91-23 LOWER MANHATTAN RECREATION SPACE.

A11 QUALITY HOUSING RECREATION SPACE

3/32" = 1'-0"

MATERIAL KEYING LEGEND:

2	DOB SUBMISSION	11.21.2016
1	DOB SUBMISSION	08.08.2016
NO.	REVISIONS   SUBMISSIONS	DATE


- FXFOWLE**
- FXFOWLE ARCHITECTS, LLP 132 WEST 16TH STREET NEW YORK, NY 10011 212-627-1700 F 212-463-8716 WWW.FXFOWLE.COM
- TRINITY PLACE HOLDINGS  
717 Fifth Avenue, Suite 1303, New York, NY 10022 212-255-2191
- DESIMONE CONSULTING ENGINEERS  
18 West 108 Street, 10th Floor, New York, NY 10011 212-532-2211
- DAGHER ENGINEERING, PLLC  
29 Broadway, New York, NY 10006 212-480-2291
- LANGAN ENGINEERING  
21 Foye Place, New York, NY 10001 212-479-5400
- DEBORAH BERKE PARTNERS  
225 Fifth Avenue, 18th Floor, New York, NY 10011 212-239-0211
- VAN DEUSEN & ASSOCIATES (VDA)  
120 Eagle Rock Avenue, Suite 310, East Hanover, NJ 10001 973-984-9220
- STANTEC  
50 West 23rd Street, 8th Floor, New York, NY 10010 212-366-9000
- THORNTON TOMASETTI  
51 East 68th Street, New York, NY 10021 917-461-7500
- EREMOS LLC  
1270 Broadway, Suite 202, New York, NY 10001 212-658-1044
- LERCH BATES, INC.  
1400 Broadway, Suite 1905, New York, NY 10018 973-763-3222
- STEVEN WINTERS ASSOCIATES, INC.  
81 Washington Street, Meriden, CT 06849 203-657-0200
- ONE LUX STUDIO  
158 West 29th Street, 10th Floor, New York, NY 10001 212-201-5700

42 TRINITY PLACE  
42 TRINITY PLACE NEW YORK, NY


DRAWING TITLE:  
RECREATION SPACE DIAGRAM

Scale:	Drawn: AL	Project No.: 15029.L00
Checked:	Reviewed: FA	Date: 01.08.2016
Scale:	Scale:	Drawing No.: Z-004.00



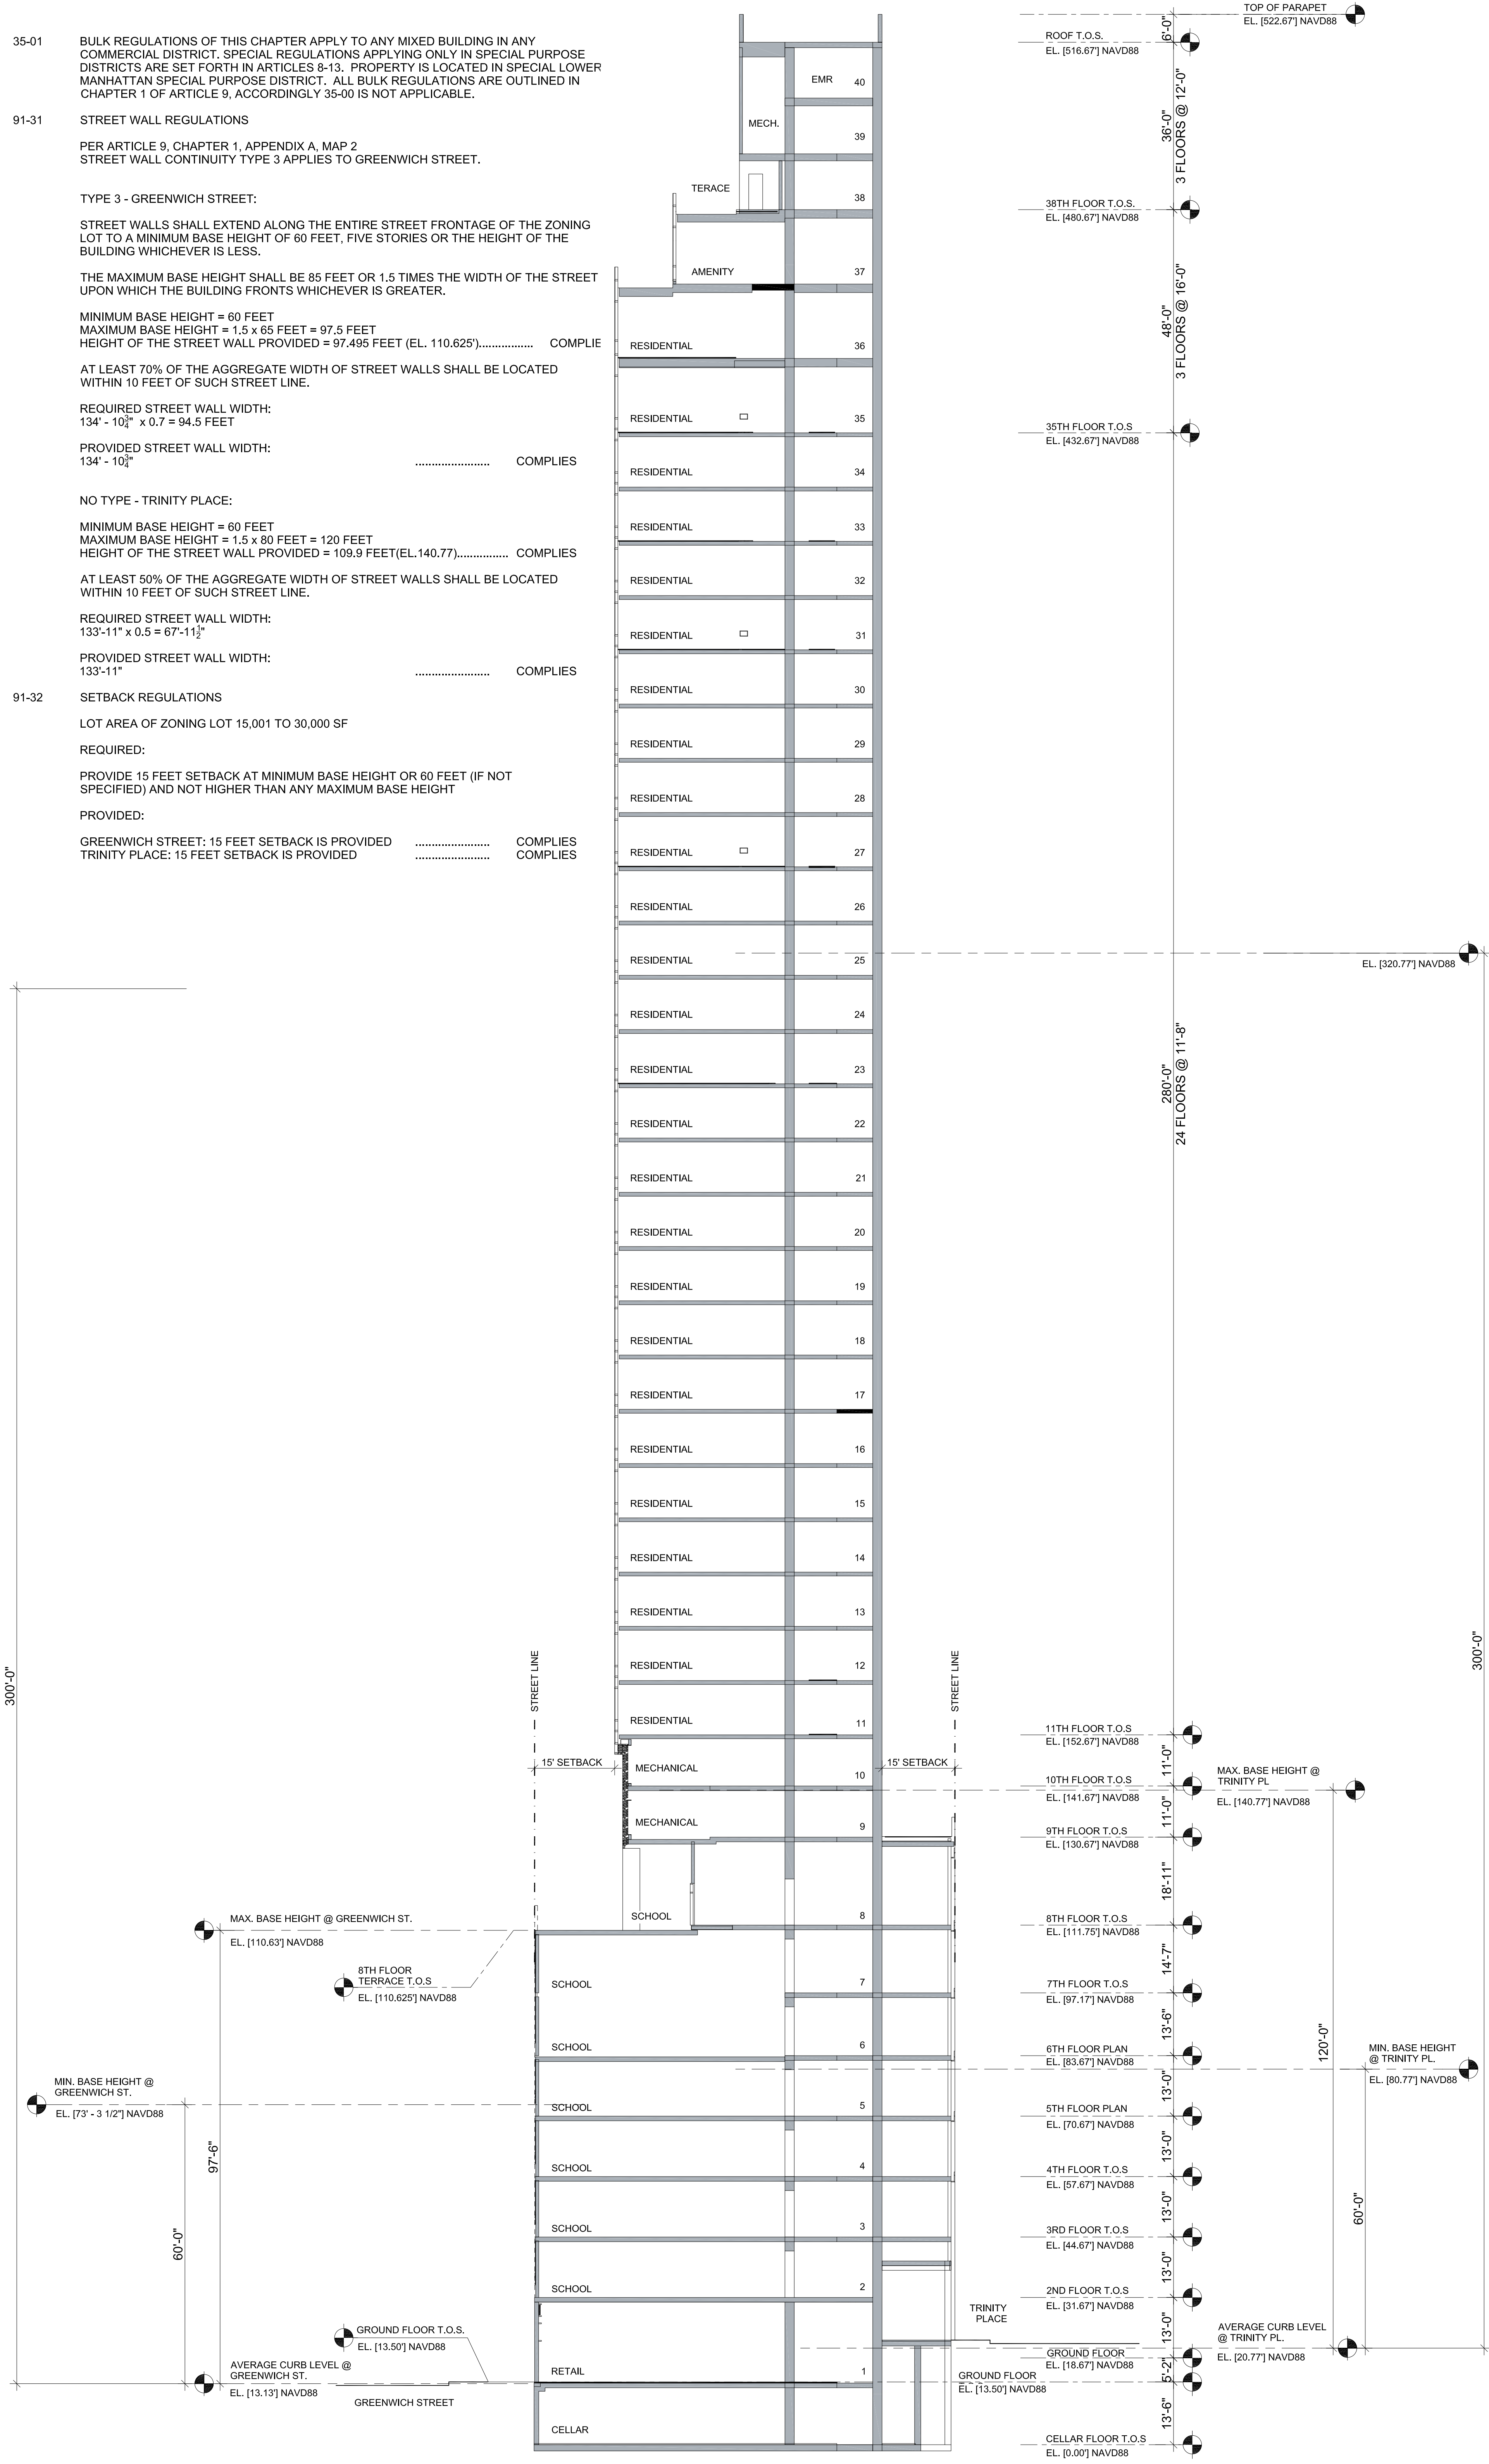

**A1 HEIGHT AND SETBACK DIAGRAM**  
 1/16" = 1'-0"

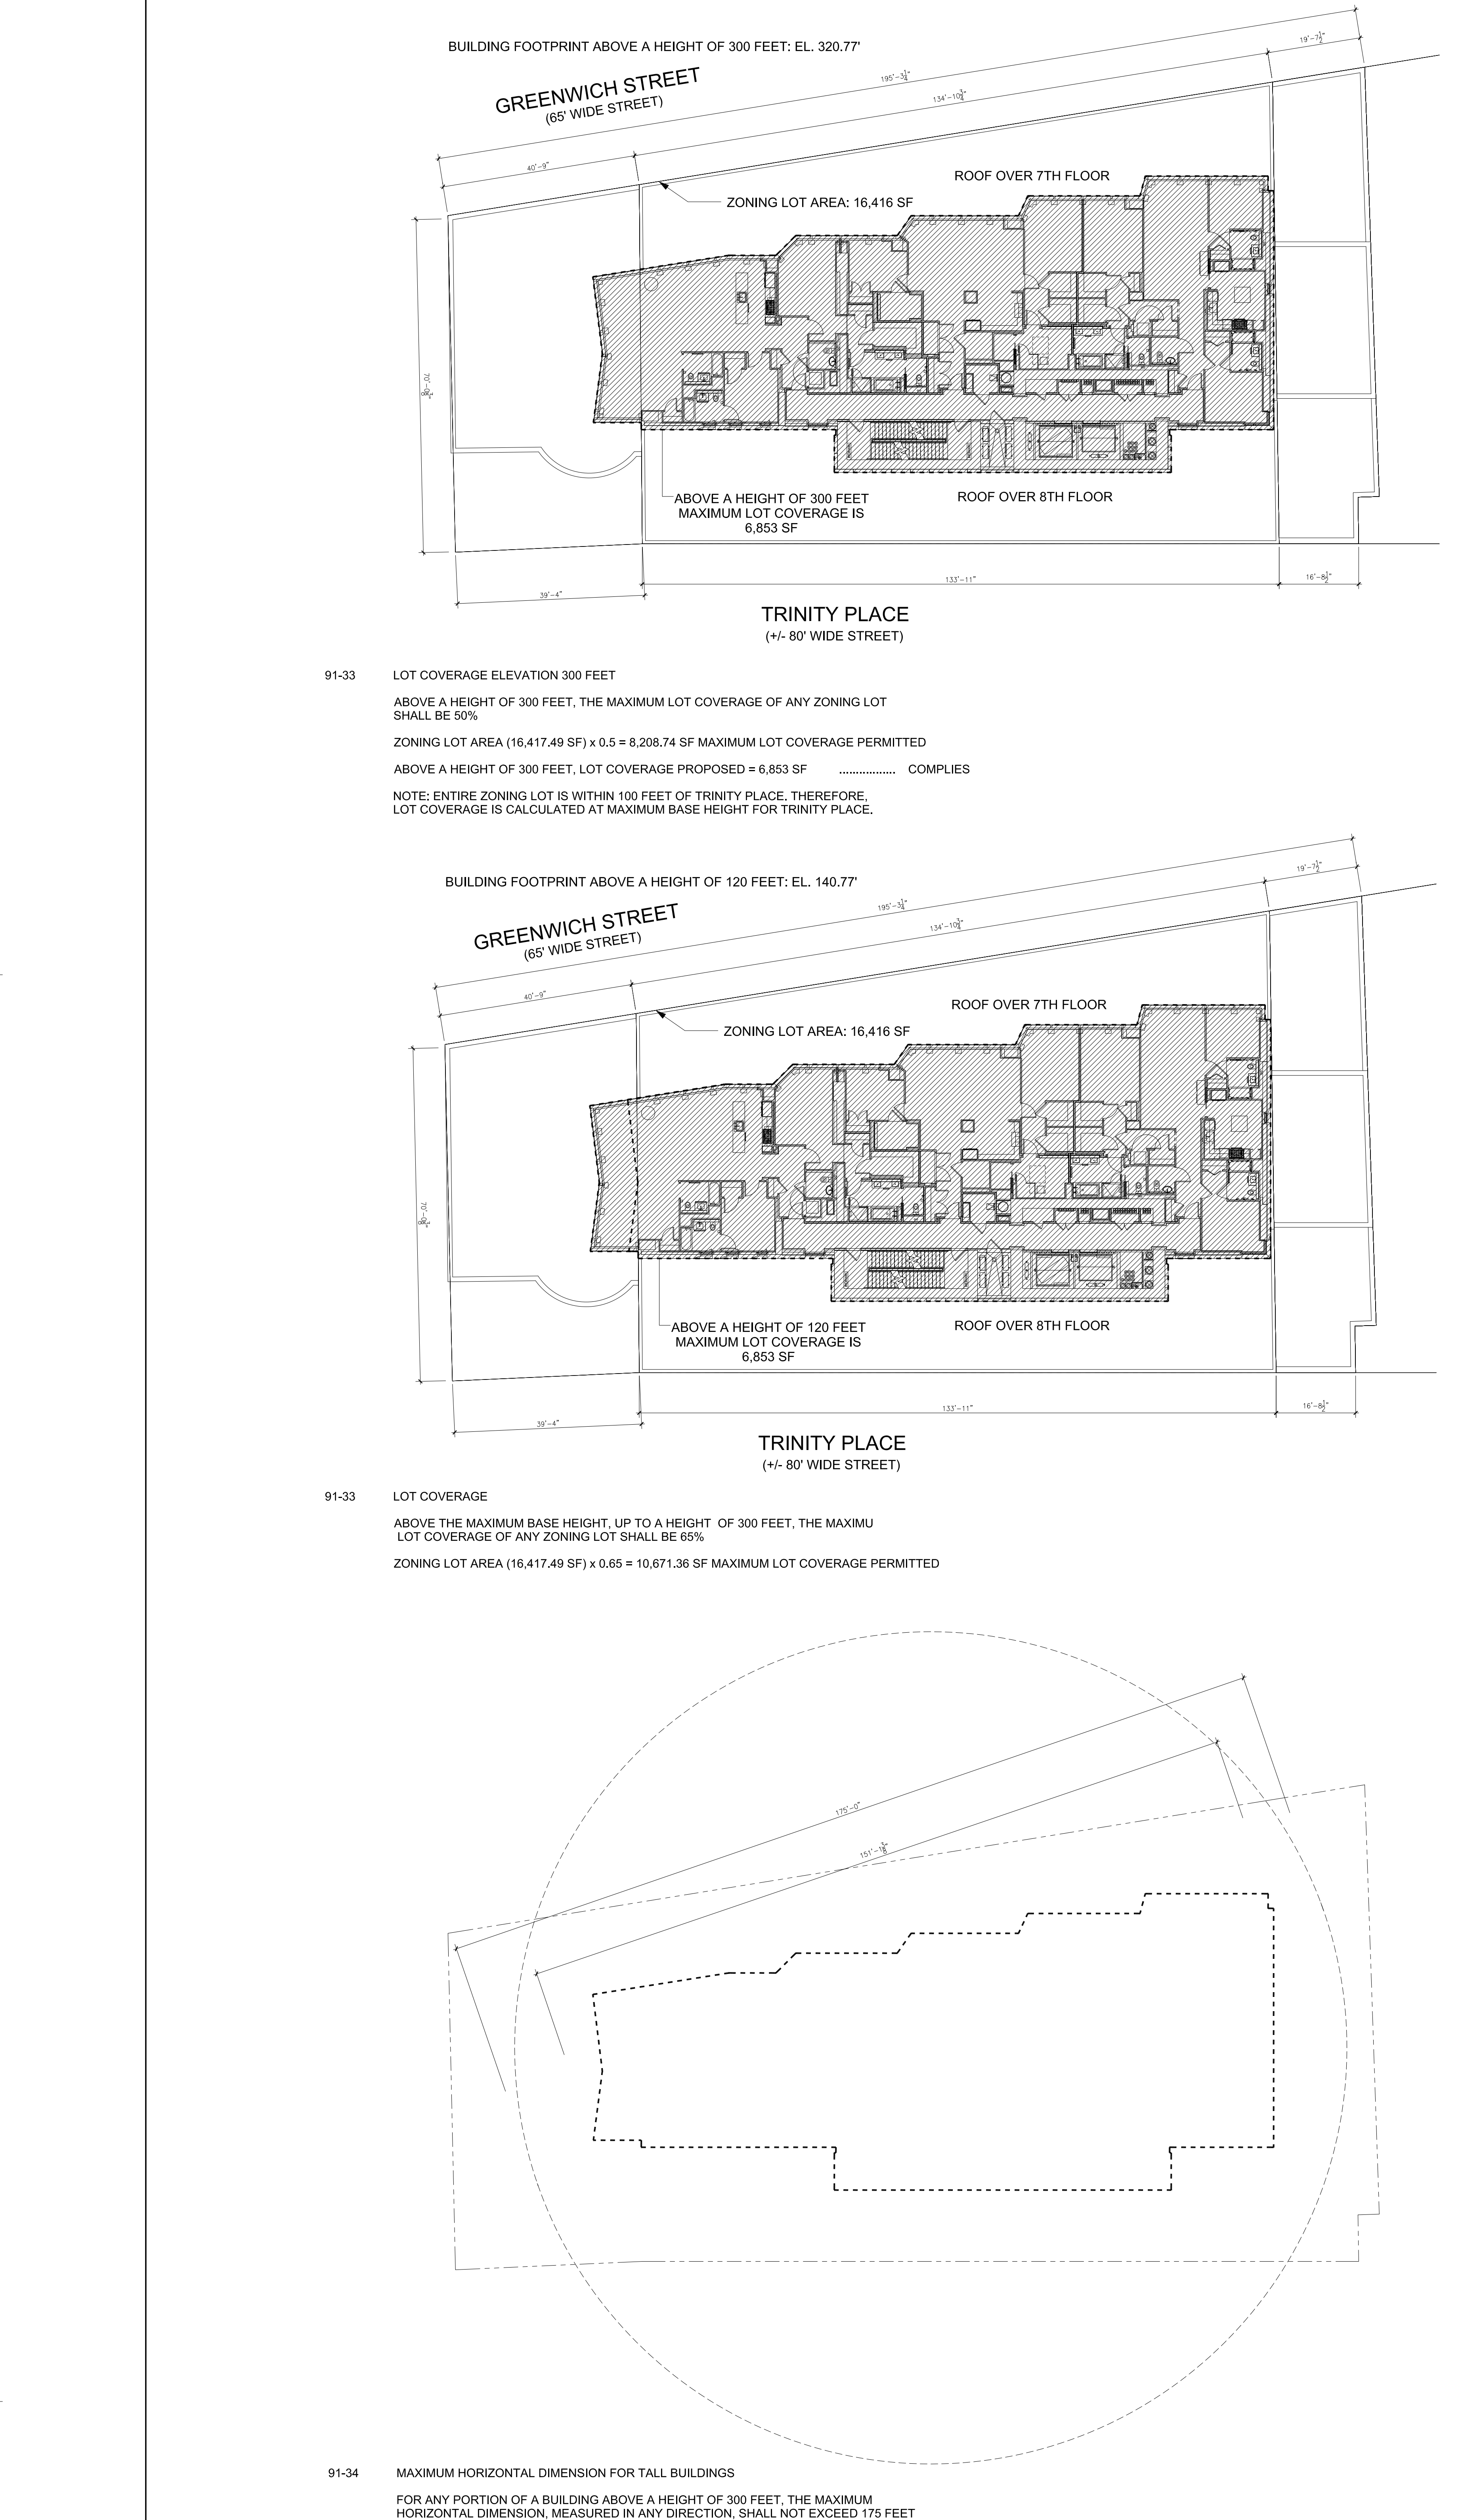

**A12 LOT COVERAGE DIAGRAMS**  
 1/16" = 1'-0"

**MATERIAL KEYING LEGEND:**

**2** DOB SUBMISSION 11.21.2016  
**1** DOB SUBMISSION 08.08.2016

**NO.** REVISIONS | SUBMISSIONS **DATE**

**FXFOWLE**  
 FXFOWLE ARCHITECTS, LLP | 12 WEST 16TH STREET NEW YORK, NY 10011 | 212.627.1700 | F | 212.483.8716 | WWW.FXFOWLE.COM

**TRINITY PLACE HOLDINGS**  
 717 Fifth Avenue, Suite 1303, New York, NY 10022 212.255-2191

**DESIMONE CONSULTING ENGINEERS**  
 19 West 108 Street, 10th Floor, New York, NY 10011 212.532-2211

**DAGHER ENGINEERING, PLLC**  
 29 Broadway, New York, NY 10006 212.483-2291

**LANGAN ENGINEERING**  
 21 Pine Plaza, New York, NY 10001 212.479-5400

**DEBORAH BERKE PARTNERS**  
 225 Fifth Avenue, 18th Floor, New York, NY 10011 212.239-0211

**VAN DEUSEN & ASSOCIATES (VDA)**  
 120 Eagle Rock Avenue, Suite 310, East Hanover, NJ 10001 973.964-9220

**STANTEC**  
 50 West 23rd Street, 8th Floor, NY 10010 212.366-5000

**THORNTON TOMASETTI**  
 51 East 68th Street, New York, NY 10010 917.461-7000

**EREMOS LLC**  
 1270 Broadway, Suite 202, New York, NY 10001 212.658-1044

**LERCH BATES, INC.**  
 1400 Broadway, Suite 190, New York, NY 10018 973.763-3222

**STEVEN WINTERS ASSOCIATES, INC.**  
 81 Washington Street, Meriden, CT 06049 203.657-0200

**ONE LUX STUDIO**  
 158 West 29th Street, 10th Floor, New York, NY 10001 212.201-5700


**42 TRINITY PLACE**  
 42 TRINITY PLACE NEW YORK, NY

**DRAWING TITLE:**  
 HEIGHT, SETBACK  
 AND LOT COVERAGE DIAGRAMS


Scale: Drawn: Project No.:  
 AL 15022.L00  
 Checked: Cad File:  
 Reviewed: Drawing No.:  
 FA 01.08.2016  
 Date: Scale: **Z-005.00**

© 2016 FXFOWLE ARCHITECTS, LLP | ALL RIGHTS RESERVED



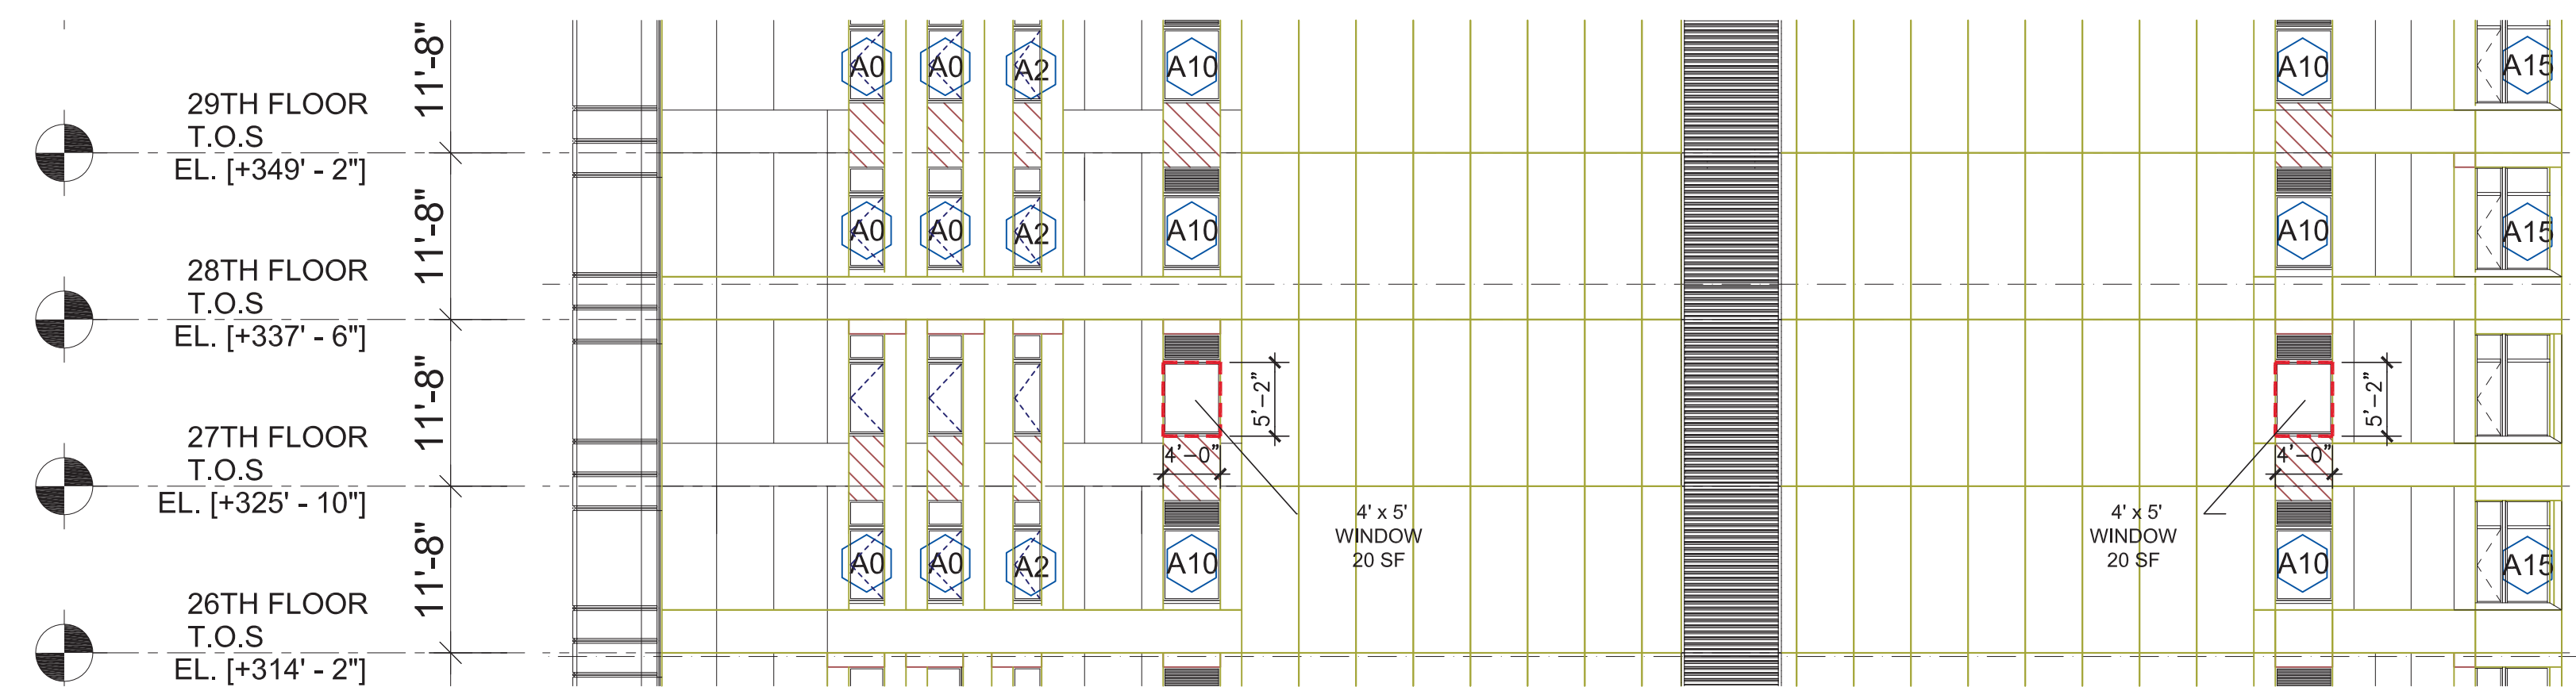

PARTIAL EAST ELEVATION

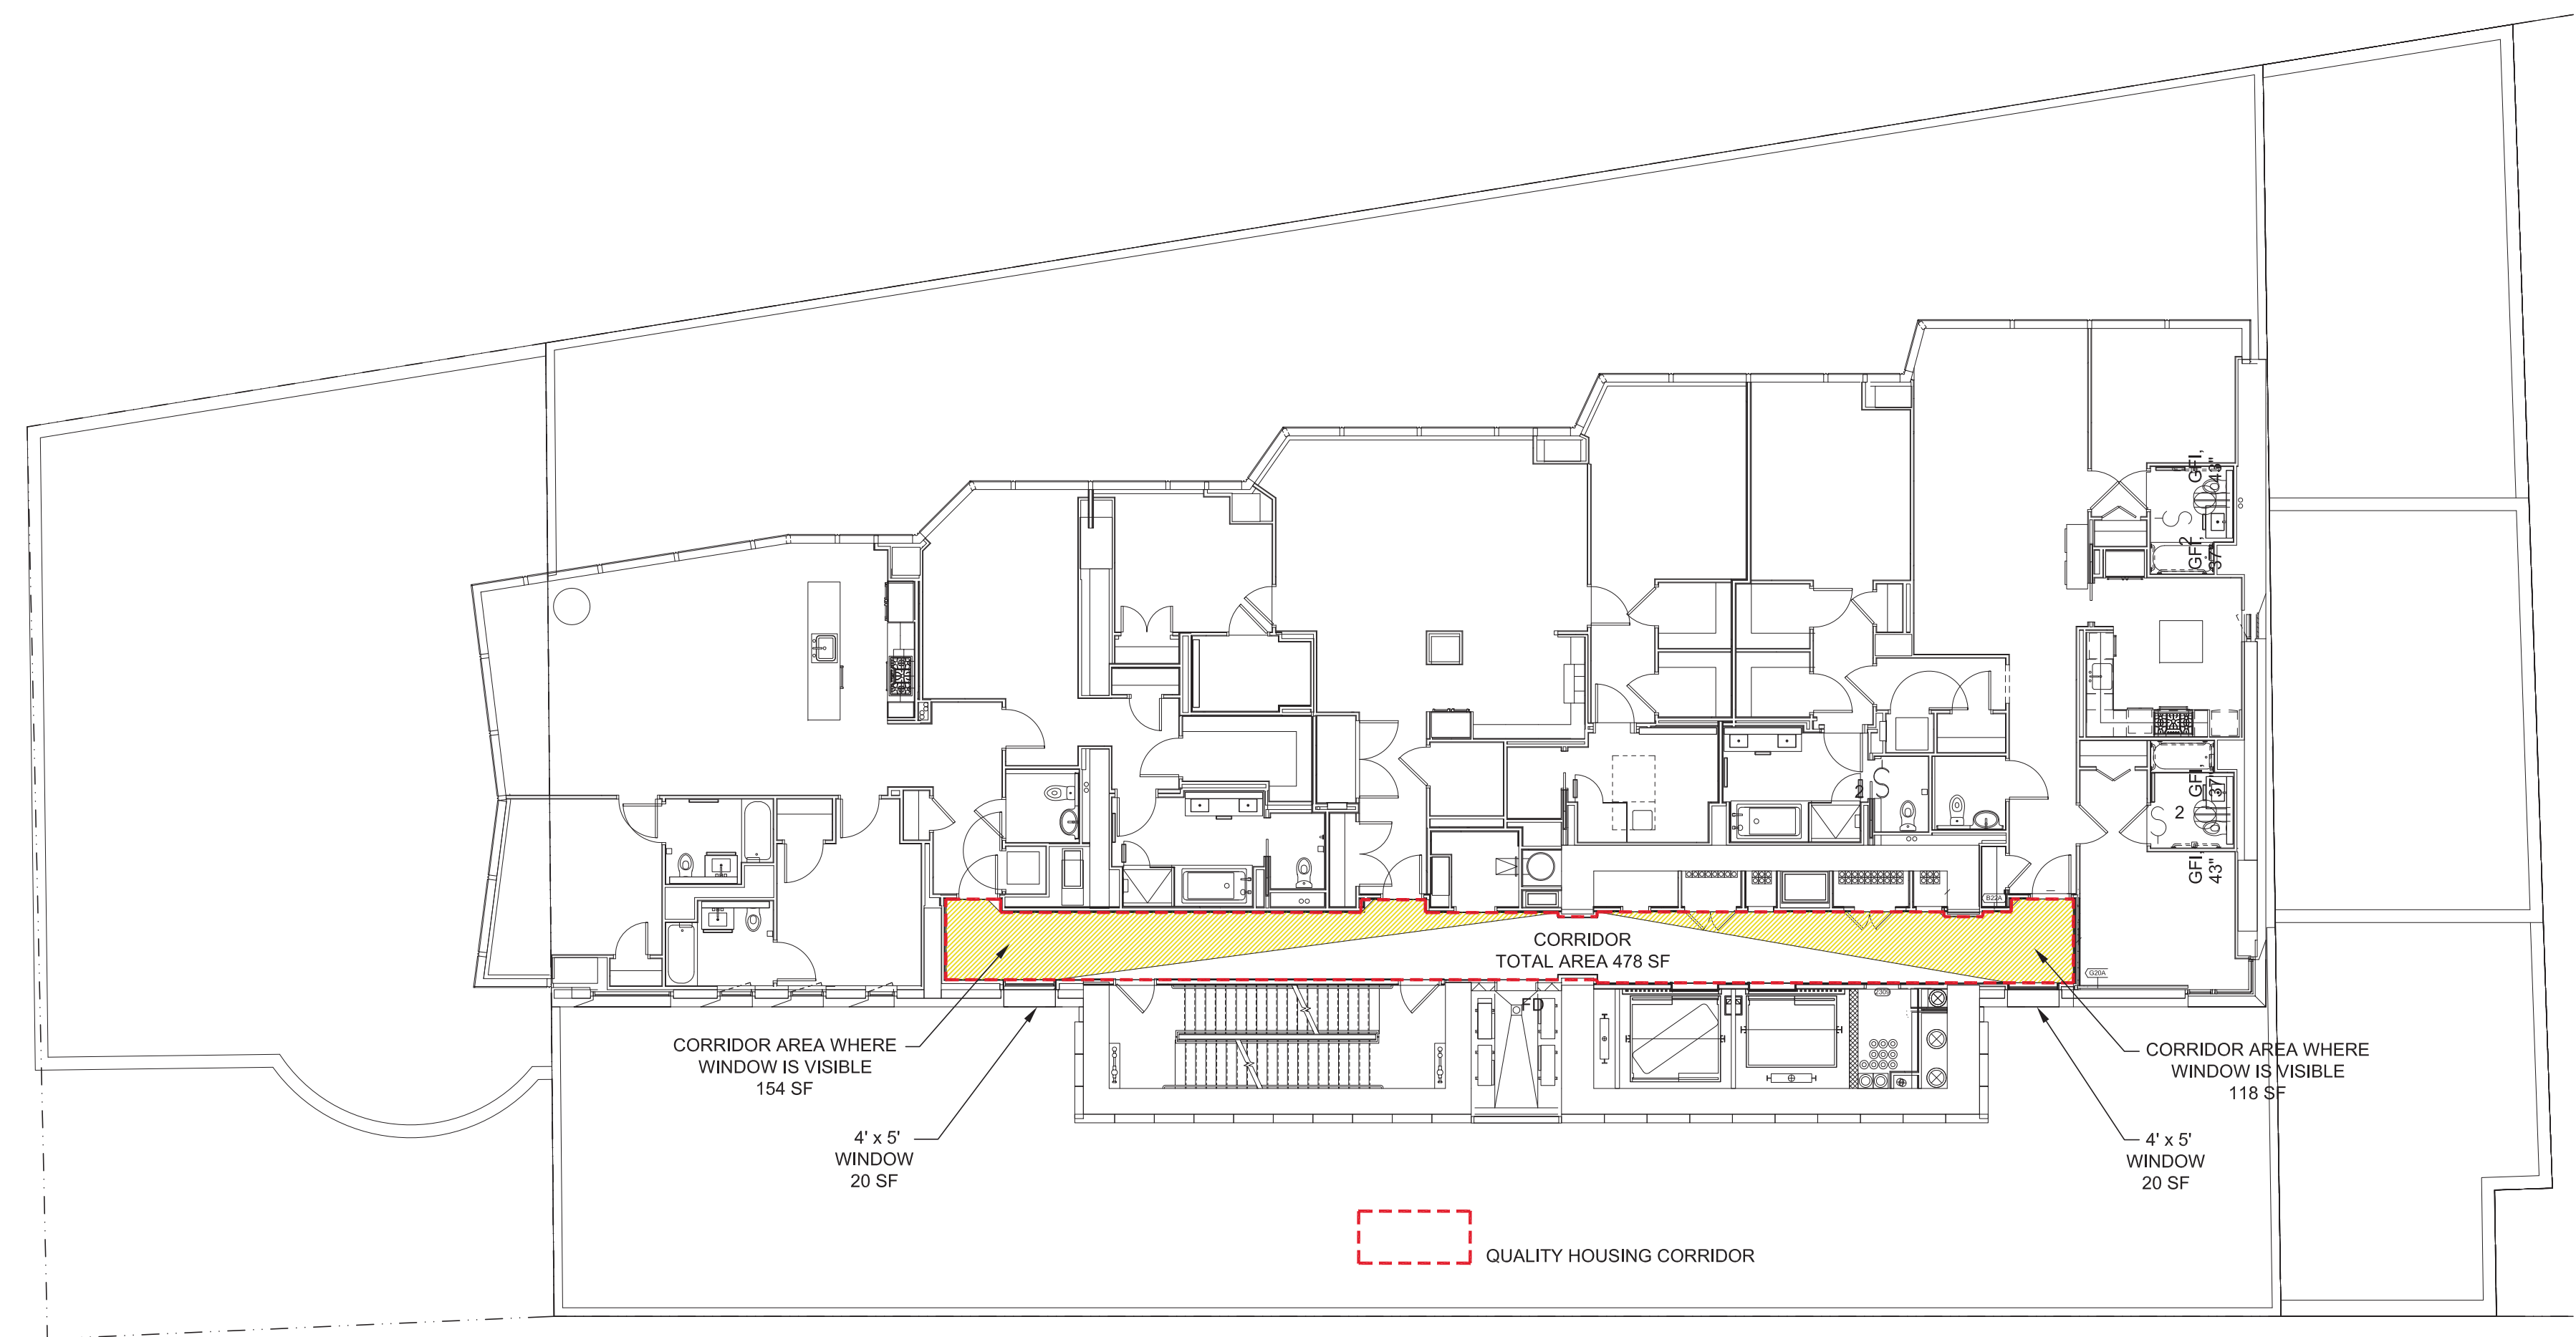

TYPICAL RESIDENTIAL FLOOR PLAN

28-14 DAYLIGHT IN CORRIDORS  
 50% OF THE SQUARE FOOTAGE OF A CORRIDOR MAY BE EXCLUDED FROM THE DEFINITION OF FLOOR AREA IF A WINDOW WITH CLEAR, NON-TINTED, GLAZED AREA OF AT LEAST 20 SQUARE FEET IS PROVIDED IN SUCH CORRIDOR, PROVIDED THAT SUCH WINDOW  
 A- SHALL BE DIRECTLY VISIBLE FROM AT LEAST 50% OF THE CORRIDOR OR FROM FROM THE VERTICAL CIRCULATION CORE.  
 B- IS 20' FROM A WALL OR SIDE OR REAR LOT LINE.

TOTAL CORRIDOR AREA IS 478 SF  
 REQUIRED:  
 478 x 0.5 = 239 SF CORRIDOR SPACE WITH DIRECT DAYLIGHT IS REQUIRED


PROVIDED:  
 154 SF + 118 SF = 272 SF CORRIDOR SPACE WITH DIRECT DAYLIGHT IS PROVIDED ..... COMPLIES

28-31 DENSITY PER CORRIDOR  
 IF THE NUMBER OF DWELLING UNITS SERVED BY A VERTICAL CIRCULATION CORE AND CORRIDOR ON EACH STORY DOES NOT EXCEED 8.50 PERCENT OF THE SQUARE FEET OF THE CORRIDOR SERVING SUCH DWELLING UNITS ON SUCH STORY MAY BE EXCLUDED FROM THE DEFINITION OF FLOOR AREA.


MAXIMUM 4 UNITS PER FLOOR IS PROPOSED. (SEE TABLE BELOW) ..... COMPLIES

FLOOR	UNITS					TOTAL NUMBER OF UNITS PER FLOOR
	1 BDR/0.5 B	2 BDR/0.5 B	3 BDR/0.5 B	4 BDR/0.5 B	PERF/0.5 B	
29						
28						
27						
26						
25						
24						
23						
22						
21						
20						
19						
18						
17						
16						
15						
14						
13						
12						
11						
10						
9						
8						
7						
6						
5						
4						
3						
2						
1						
TOTAL						88

A1 QUALITY HOUSING, DAYLIGHT AND DENSITY IN CORRIDORS  
 3/32" = 1'-0"

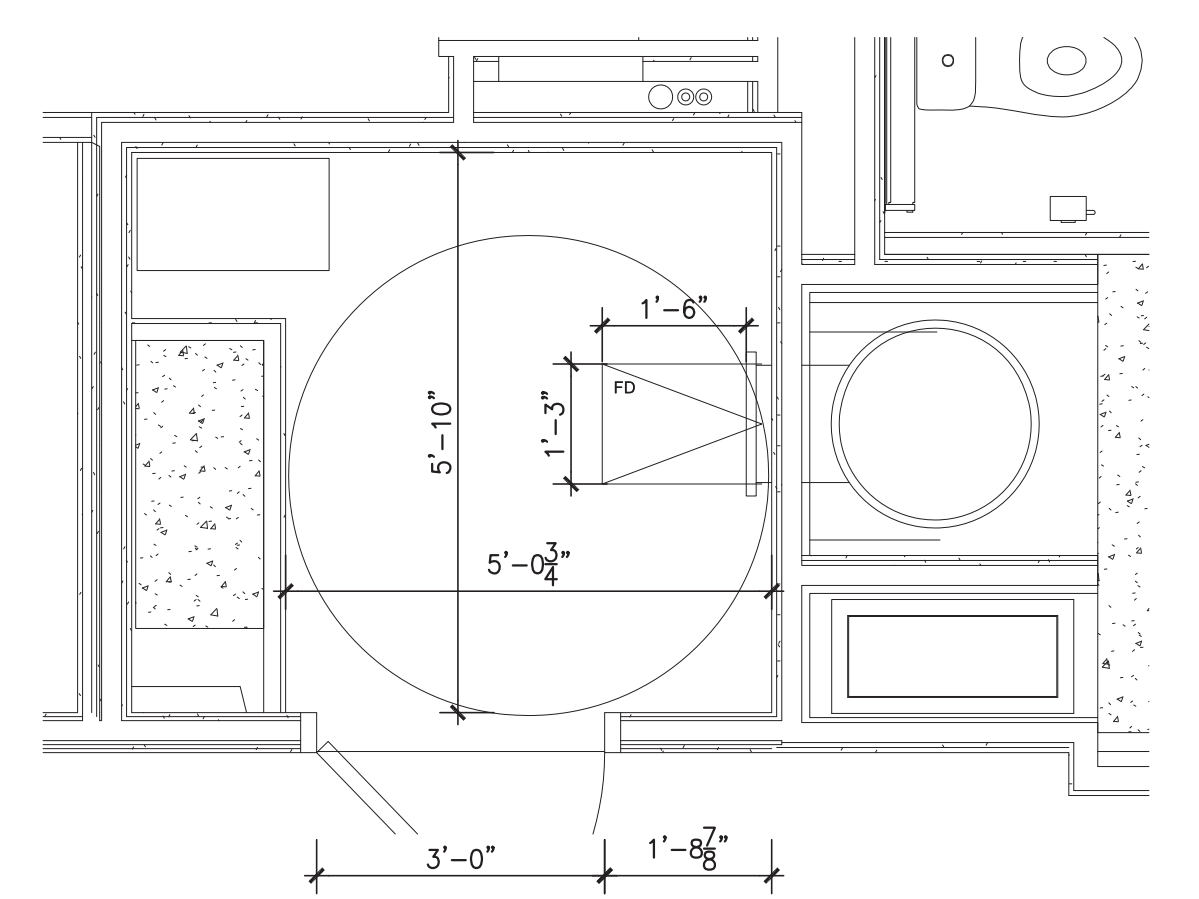


REFUSE DISPOSAL ROOM AT TYPICAL RESIDENTIAL FLOORS: 34 SF

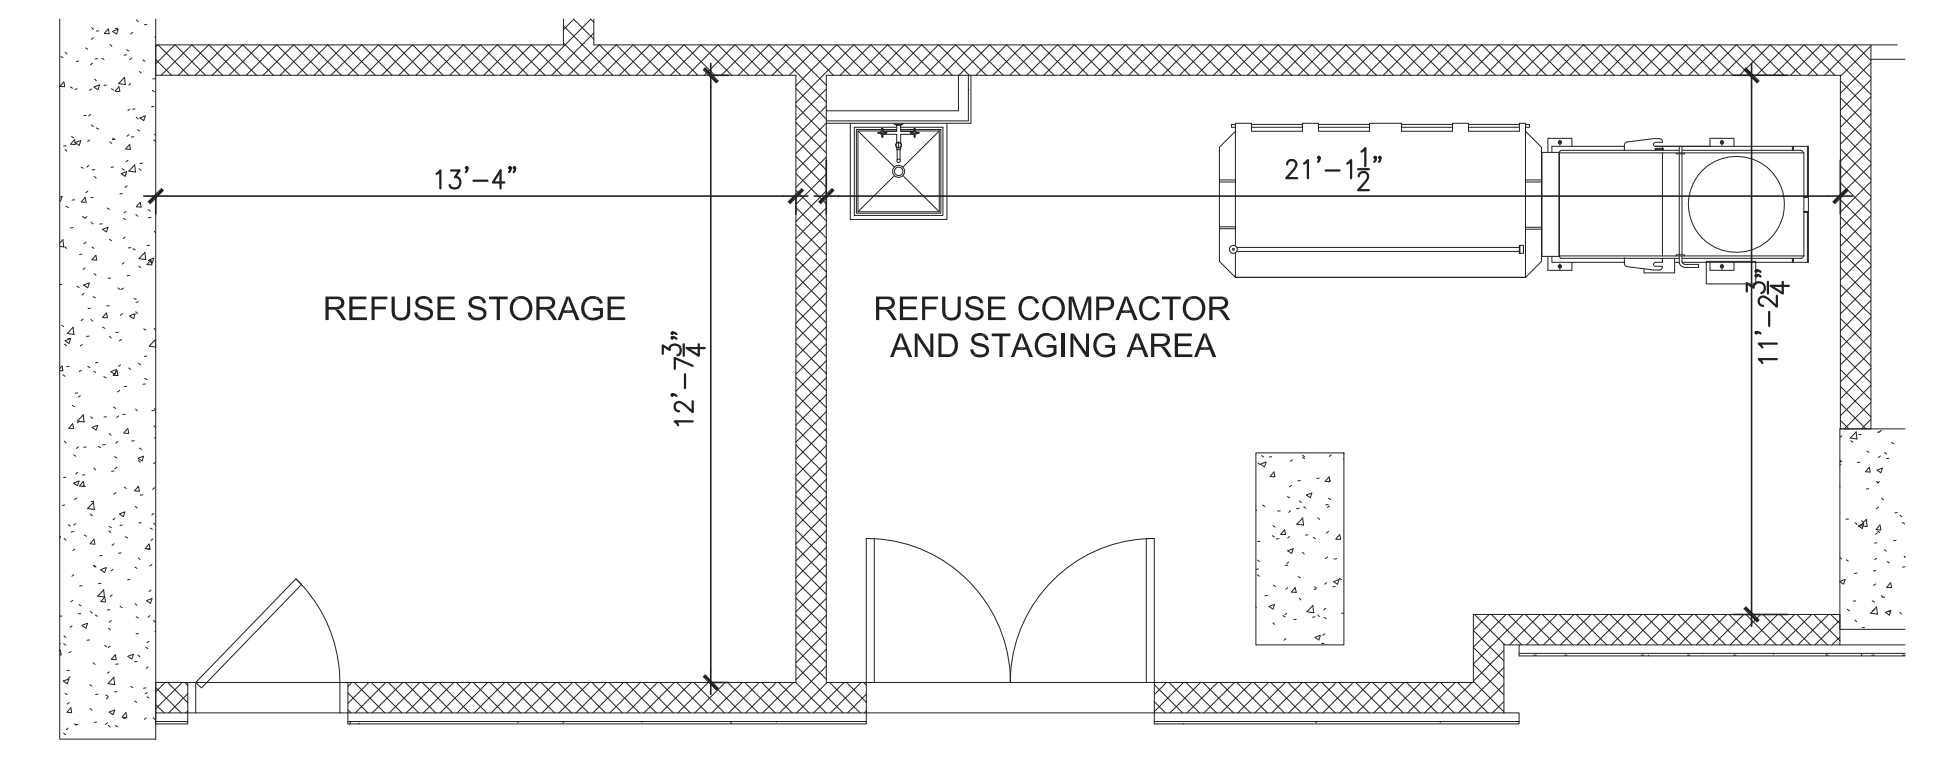


REFUSE STORAGE ROOM AT CELLAR: 169 SF + 256 SF = 425 SF

28-12 REFUSE STORAGE AND DISPOSAL  
 AT LEAST ONE FOR RESIDENTIAL USE AND AT LEAST ONE FOR OTHER COMMUNITY FACILITY AND COMMERCIAL USES TO BE PROVIDED.  
 RESIDENTIAL STORAGE AND REMOVAL LOCATIONS SHALL BE PROVIDED AT THE RATE OF 2.9 CUBIC FEET PER DWELLING UNIT.  
 90 UNITS X 2.9 CUBIC FEET = 261 CUBIC FEET OF SPACE REQUIRED  
 425 SF X 12 FEET (HEIGHT) = 5,100 CUBIC FEET OF SPACE PROVIDED ..... COMPLIES  
 A REFUSE DISPOSAL ROOM OF NOT LESS THAN 12 SQUARE FEET WITH NO DIMENSION LESS THAN 3 FEET SHALL BE PROVIDED ON EACH STORY THAT HAS ENTRANCES TO DWELLING UNITS. 12 SQUARE FEET OF FLOOR SPACE ALLOCATED TO SUCH REFUSE DISPOSAL ROOM SHALL BE EXCLUDED FROM THE DEFINITION OF FLOOR AREA PER STORY.  
 34 SF REFUSE DISPOSAL ROOM WITH MIN. 5' DIMENSION IS PROVIDED ON EACH STORY ..... COMPLIES

M11 REFUSE STORAGE AND DISPOSAL DIAGRAMS  
 3/32" = 1'-0"

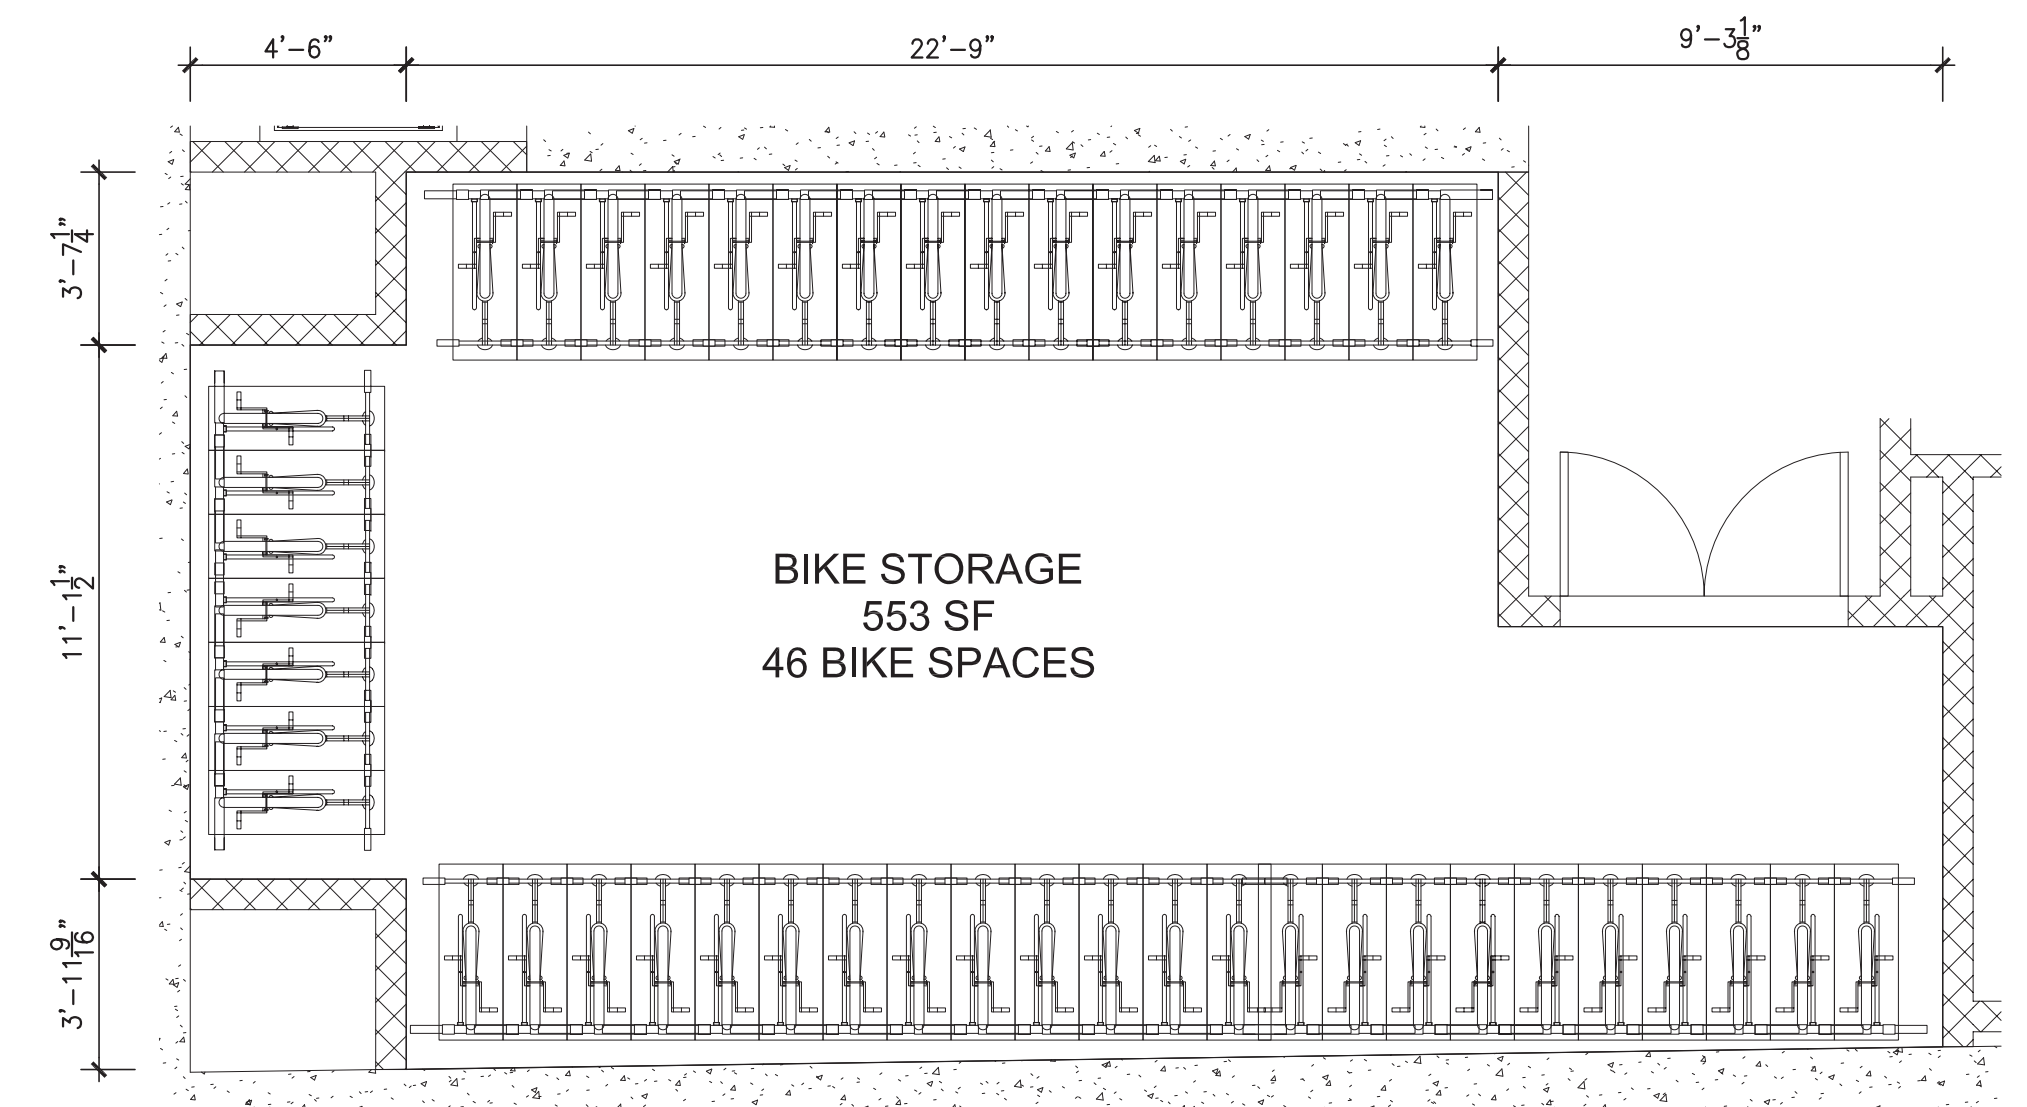

RESIDENTIAL BIKE STORAGE PLAN - CELLAR

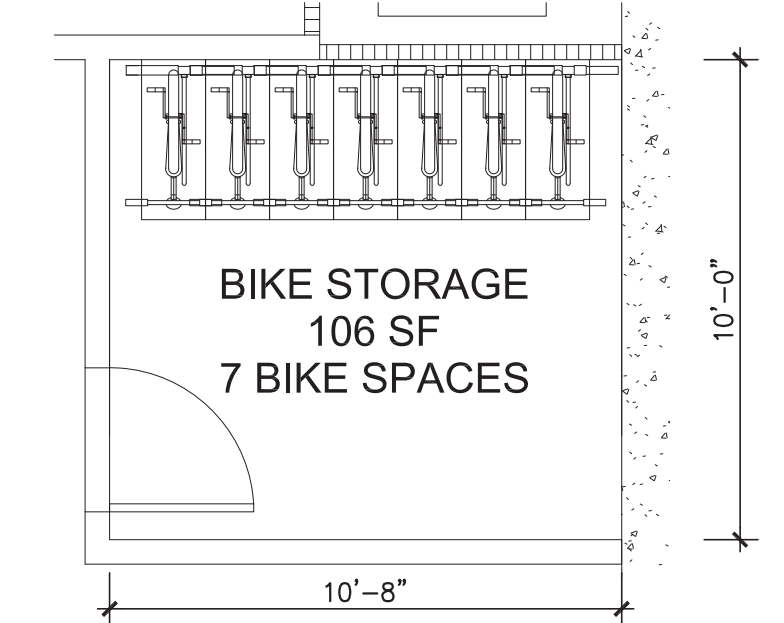

SCHOOL BIKE STORAGE PLAN - GROUND FLOOR

36-711 ENCLOSED BICYCLE PARKING SPACES  
 FOR RESIDENTIAL (R2) USE  
 REQUIRED:  
 1 BIKE PER 2 DWELLING UNITS AT 15 SF PER BIKE  
 90 DWELLING UNITS / 2 = 45 BIKE SPACES AND 675 SF TOTAL SPACE IS REQUIRED  
 PROVIDED:  
 45 BIKE SPACES ARE PROVIDED ..... COMPLIES  
 553 SF BIKE STORAGE IS PROVIDED ..... DOES NOT COMPLY (ZRD-1 HAS BEEN FILED)

FOR COMMERCIAL USE (6A-6B)  
 REQUIRED:  
 1 BIKE PER 7,500 SF OF FLOOR AREA AT 15 SF PER BIKE  
 1 BIKE SPACE IS REQUIRED FOR 7,450 SF COMMERCIAL SPACE  
 PROVIDED:  
 1 BIKE SPACE IS PROVIDED ..... COMPLIES

FOR COMMUNITY FACILITY USE  
 REQUIRED:  
 1 BIKE PER 10,000 SF OF FLOOR AREA AT 15 SF PER BIKE  
 55,948 SF / 10,000 = 5.6 BIKE SPACE AND 90 SF TOTAL SPACE IS REQUIRED  
 PROVIDED:  
 7 BIKE SPACES ARE PROVIDED ..... COMPLIES  
 106 SF BIKE STORAGE IS PROVIDED ..... COMPLIES

A11 BICYCLE PARKING  
 3/32" = 1'-0"

**ULTRA SPACE SAVER**  
 Submittal Sheet

**CAPACITY** Modular construction  
 1 Bike per arm

**MATERIALS** Hanger is 1" diameter tube with 1/2" steel rod and retaining disk at each end.  
 Upright is 2" square tube.  
 Feet are AISC C12 x 4.1 galvanized steel channel.  
 Crossbraces are 1 1/2" x 1/4" x 40 galvanized pipe (0.667" OD).  
 Spacers are 2.00" x 1/2" galvanized tubes with 20" wall thickness.

**FINISHES** Black powder coat  
 Cross brace: hot dipped galvanized  
 Hanger rods: rubber coated  
 Spacers: plastic

**INSTALLATION OPTIONS**  
 Powder Coat  
 Our powder coat finish ensures a high level of adhesion and durability by following these steps:  
 1. Sandblast  
 2. Epoxy primer electrostatically applied (exterior only)  
 3. Final thick TGIC polyester powder coat

Floor Mount  
 Ultra Space Savers have steel channel feet (30" for single sided and 56" for double sided units) which must be anchored to the floor.

Wall Mount  
 A wall mounted unit which contains special brackets is also available.

Include optional wheelstops

**Estimating Your Bike Capacity**  
 Estimating the maximum number of bikes you can park using an Ultra Space Saver in a typical rectangular space is easily done by using the following formula:  
 "The Ultra Space Saver comes one bike every 15" with a typical bike extending out 47" from the wall where a 30" aisle between rows. Add an 8" buffer on each end of a run to allow enough space for wheelstops."  
 If you have a large space, you may be able to fit in double rows of Ultra Space Savers.  
 Let us help! As a free service, Dero will provide a complete CAD layout of your space. Just send us the dimensions of your room, being sure to note the location of doors, columns, etc. and we'll maximize your bike storage capacity.

www.dero.com | 1-888-337-6729

MATERIAL KEYING LEGEND:

1 DOB SUBMISSION 08.08.2016  
 NO. REVISIONS | SUBMISSIONS DATE

**FXFOWLE**  
 FOWLE ARCHITECTS, LLP 12 WEST 16TH STREET NEW YORK, NY 10011 212.527.1161 F 212.483.6176 WWW.FXFOWLE.COM

TRINITY PLACE HOLDINGS  
 717 Fifth Avenue, Suite 103, New York, NY 10022 212.255.2191

DESMONE CONSULTING ENGINEERS  
 19 West 108 Street, 10th Floor, New York, NY 10011 212.532.2211

DAGHER ENGINEERING, PLLC  
 29 Broadway, New York, NY 10006 212.485.2591

LANGAN ENGINEERING  
 225 Fifth Avenue, 18th Floor, New York, NY 10001 212.239.9211

DEBORAH BERKE PARTNERS  
 111 West 42nd Street, New York, NY 10018 212.239.9211

VAN DEUSEN & ASSOCIATES (VDA)  
 120 Eagle Rock Avenue, Suite 310, East Hanover, NJ 10001 973.964.9220

STANTEC  
 51 East 23rd Street, 8th Floor, New York, NY 10010 212.366.5600

THORNTON TOMASETTI  
 1400 Broadway, New York, NY 10018 212.658.1044

EREMOS LLC  
 1270 Broadway, Suite 202, New York, NY 10001 212.658.1044

LERCH BATES, INC.  
 1400 Broadway, New York, NY 10018 973.763.3222

STEVEN WINTERS ASSOCIATES, INC.  
 81 West 42nd Street, New York, NY 10018 212.239.9211


ONE LUX STUDIO  
 158 West 29th Street, 10th Floor, New York, NY 10001 212.201.5700

42 TRINITY PLACE  
 42 TRINITY PLACE NEW YORK, NY  
 DRAWING TITLE: QUALITY HOUSING DIAGRAMS


Scale: Drawn: Project No.:  
 AL 15028.L00  
 Checked: Cad File:  
 Reviewed: Drawing No.:  
 FA  
 Date: 01.08.2016  
 Scale: **Z-006.00**

© 2016 FOWLE ARCHITECTS, LLP | ALL RIGHTS RESERVED



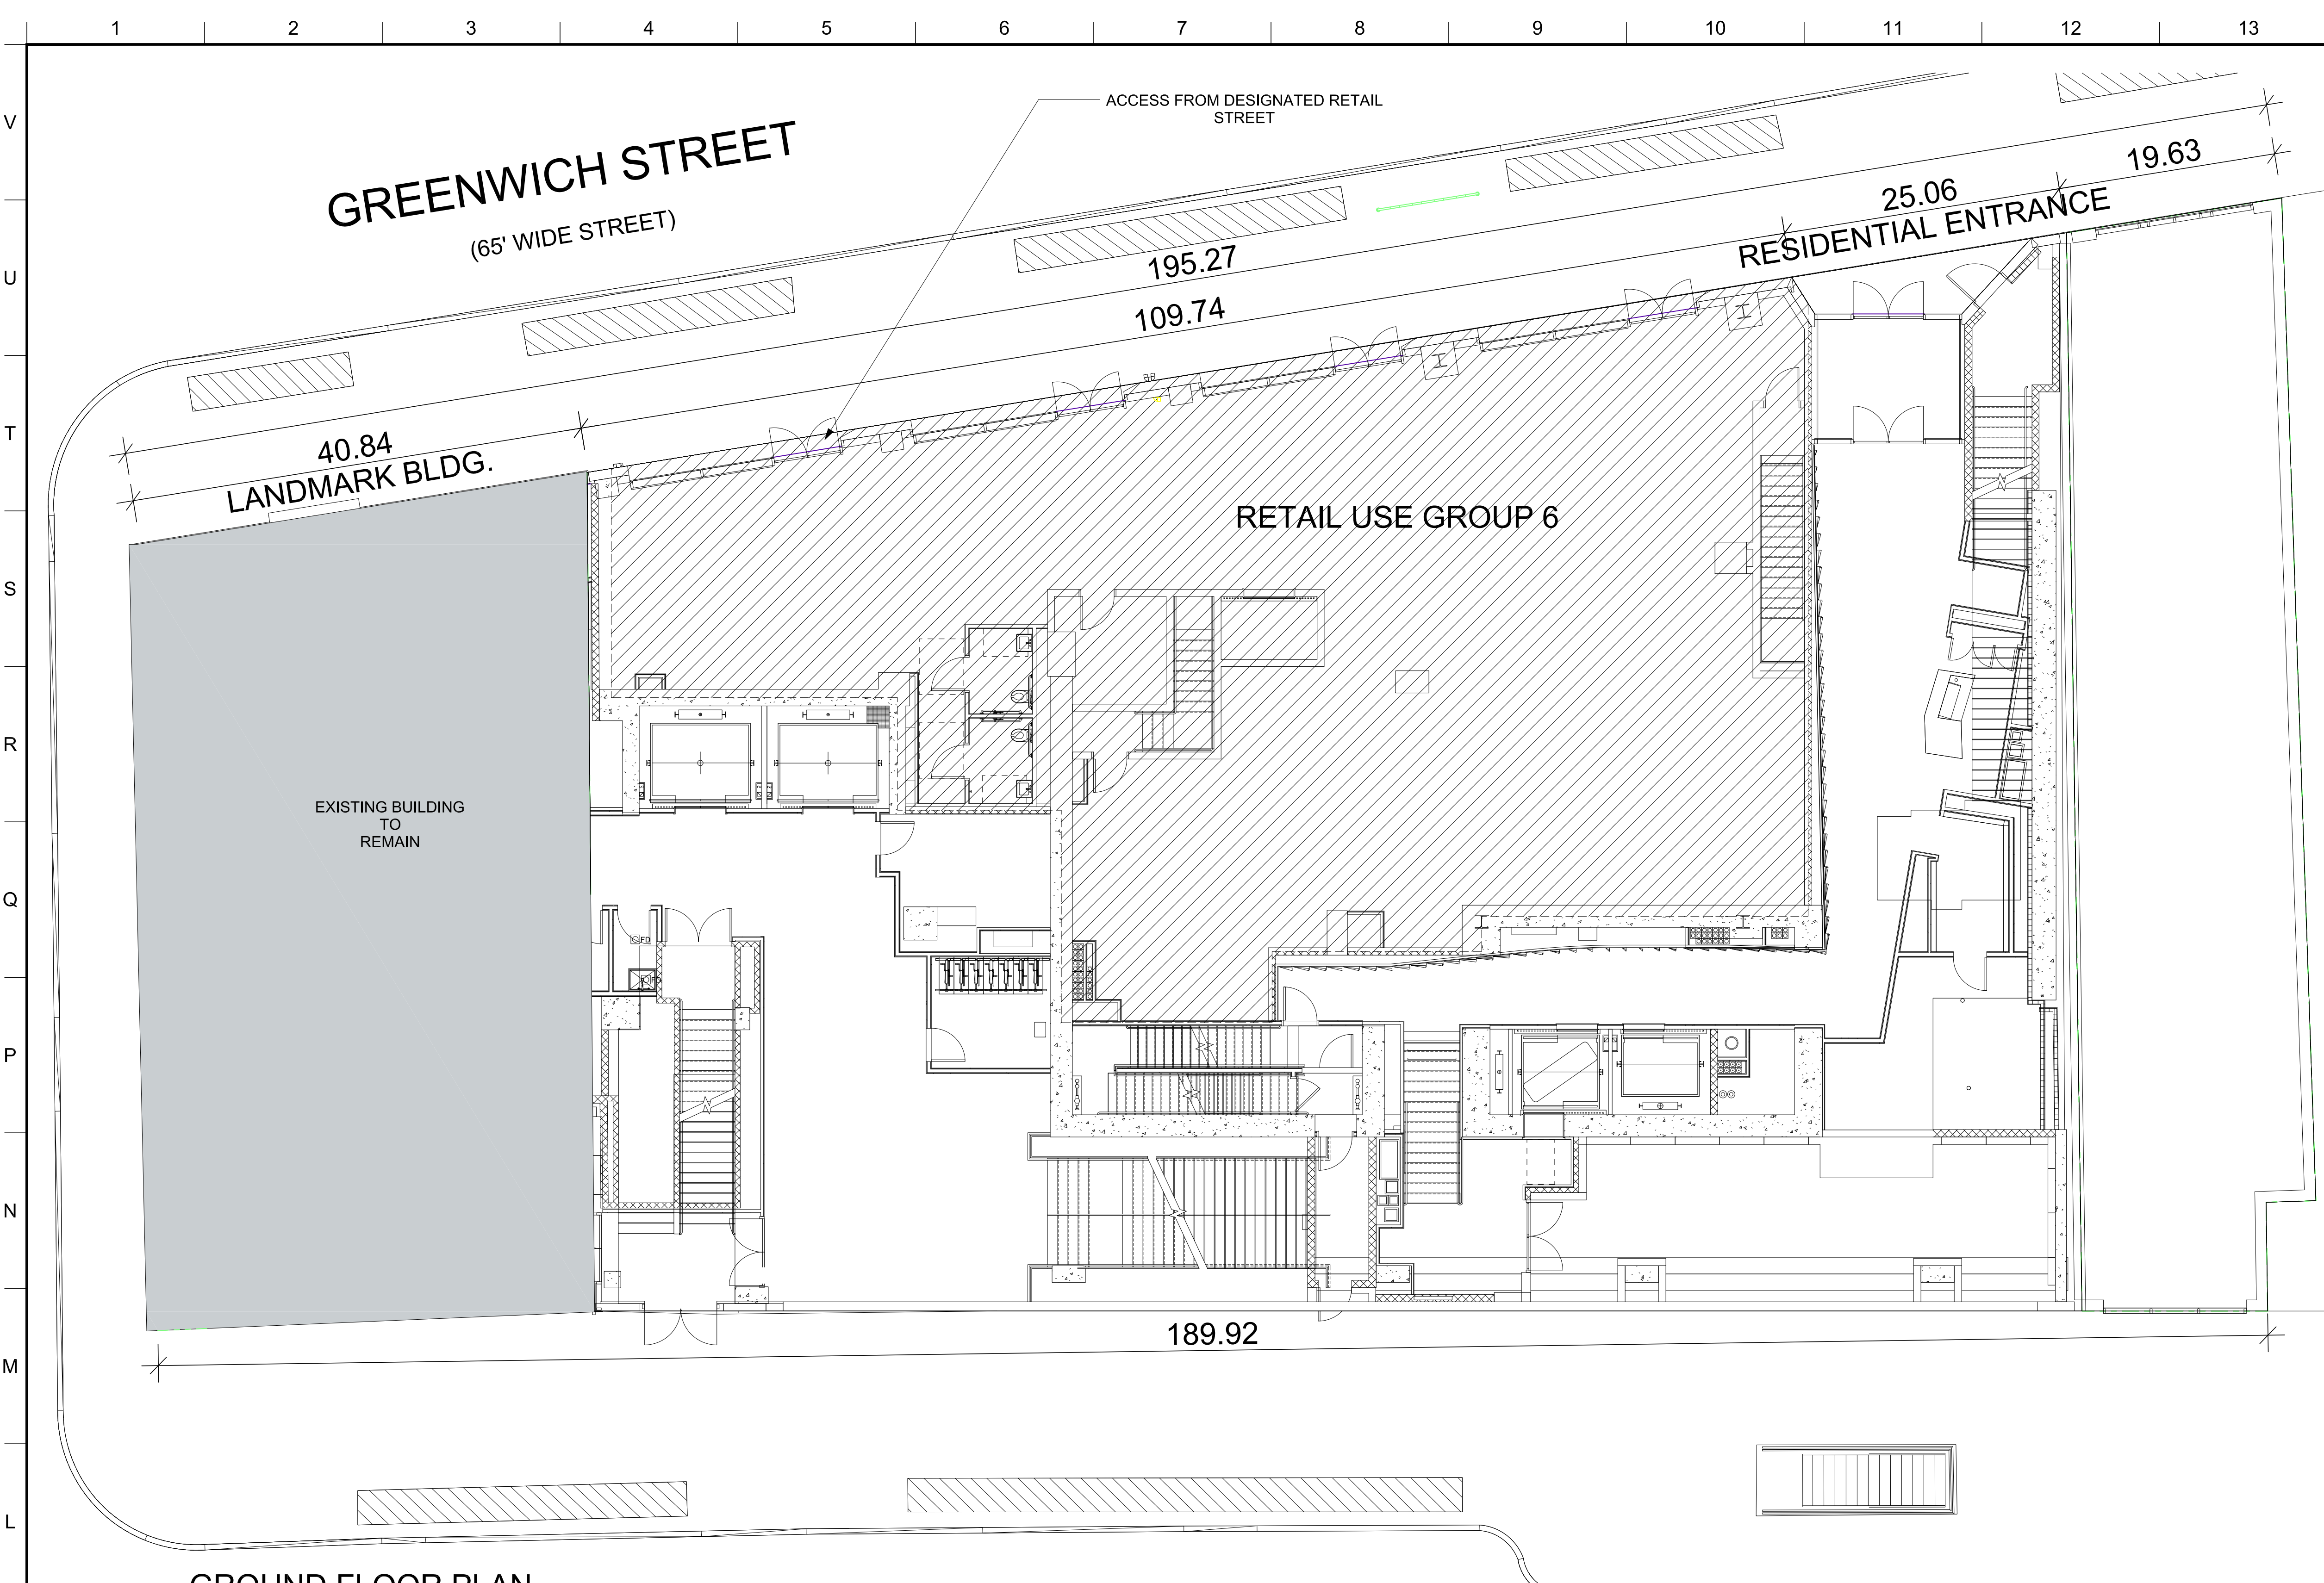

GROUND FLOOR PLAN

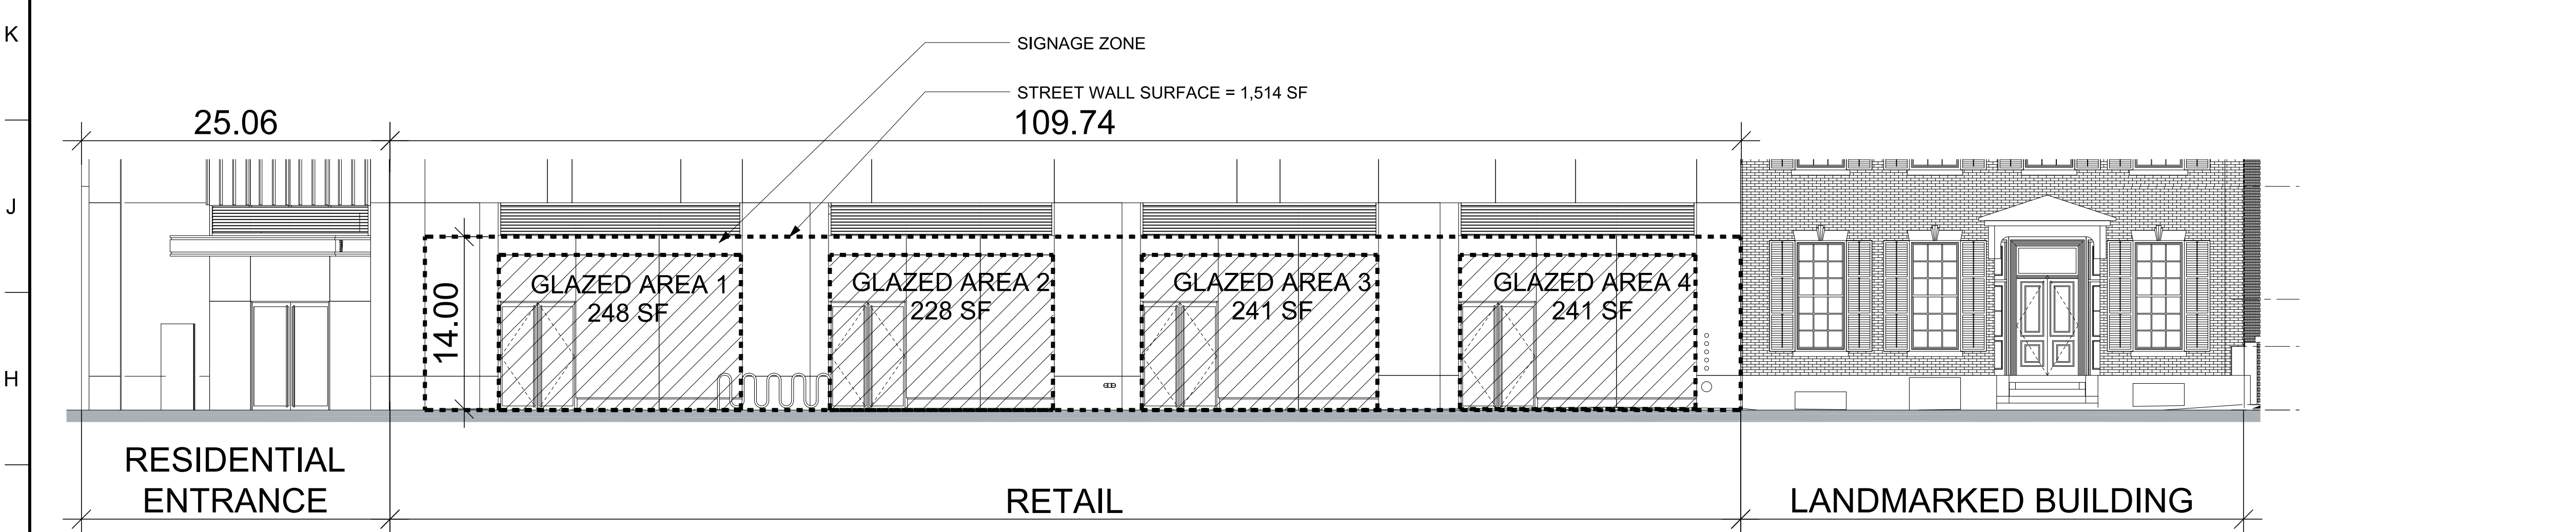


PARTIAL ELEVATION - GREENWICH STREET

- 91-41 DESIGNATED RETAIL STREET  
PER ARTICLE 9, CHAPTER 1, APPENDIX A, MAP 4  
GREENWICH STREET IS A DESIGNATED RETAIL STREET.
- 91-411 LOCATION OF REQUIRED RETAIL SPACE  
GREENWICH STREET IS A DESIGNATED RETAIL STREET  
USES ON GROUND FLOOR ARE LIMITED TO RETAIL AND RESIDENTIAL ENTRANCE ..... COMPLIES  
ENTRANCE LOBBY SPACE AND BUILDING ENTRANCE RECESS SHALL  
NOT EXCEED IN TOTAL 40 LINEAR FEET OR 25% OF THE BUILDING'S  
TOTAL STREET FRONTAGE, WHICHEVER IS LESS.  
GREENWICH STREET FRONTAGE = 195 FEET x 0.25 = 49 FEET  
25 FEET RESIDENTIAL ENTRANCE IS PROPOSED < 40 FT  
STOREFRONT PROPOSED IS WITHIN 10 FEET OF STREET LINE ..... COMPLIES  
91-412 ACCESS AND GLAZING OF REQUIRED RETAIL SPACE  
ACCESS TO EACH PERMITTED ESTABLISHMENT OR USE SHALL BE PROVIDED  
DIRECTLY FROM THE DESIGNATED RETAIL STREET ..... COMPLIES  
AT LEAST 50% OF THE STREET WALL SURFACE OF EACH PERMITTED  
ESTABLISHMENT OR USE SHALL BE GLAZED WITH CLEAR UNTINTED  
TRANSPARENT MATERIAL AND NOT MORE THAN 50% OF SUCH  
TRANSPARENT SURFACE SHALL BE PAINTED OR OBSTRUCTED  
WITH SIGNS.  
FOR THE PURPOSES OF THIS GLAZING REQUIREMENT, THE STREET WALL  
SURFACE OF EACH PERMITTED ESTABLISHMENT SHALL BE MEASURED  
FROM THE FLOOR TO THE HEIGHT OF THE CEILING OR 14 FEET ABOVE  
GRADE WHICHEVER IS LESS.  
REQUIRED:  
AREA OF STREET WALL OF RETAIL SPACE = 109.74 FEET x 14 FEET = 1,536.36 SF  
1,536.36 x 0.5 = 768 SF GLAZED AREA IS REQUIRED  
PROVIDED:  
AREA OF STREET WALL OF RETAIL SPACE = 1,514 SF  
248 SF + 228 SF + 241 SF + 241 SF = 958 SF GLAZED AREA IS PROVIDED ..... COMPLIES

A1 DESIGNATED RETAIL STREET DIAGRAMS

1/8" = 1'-0"

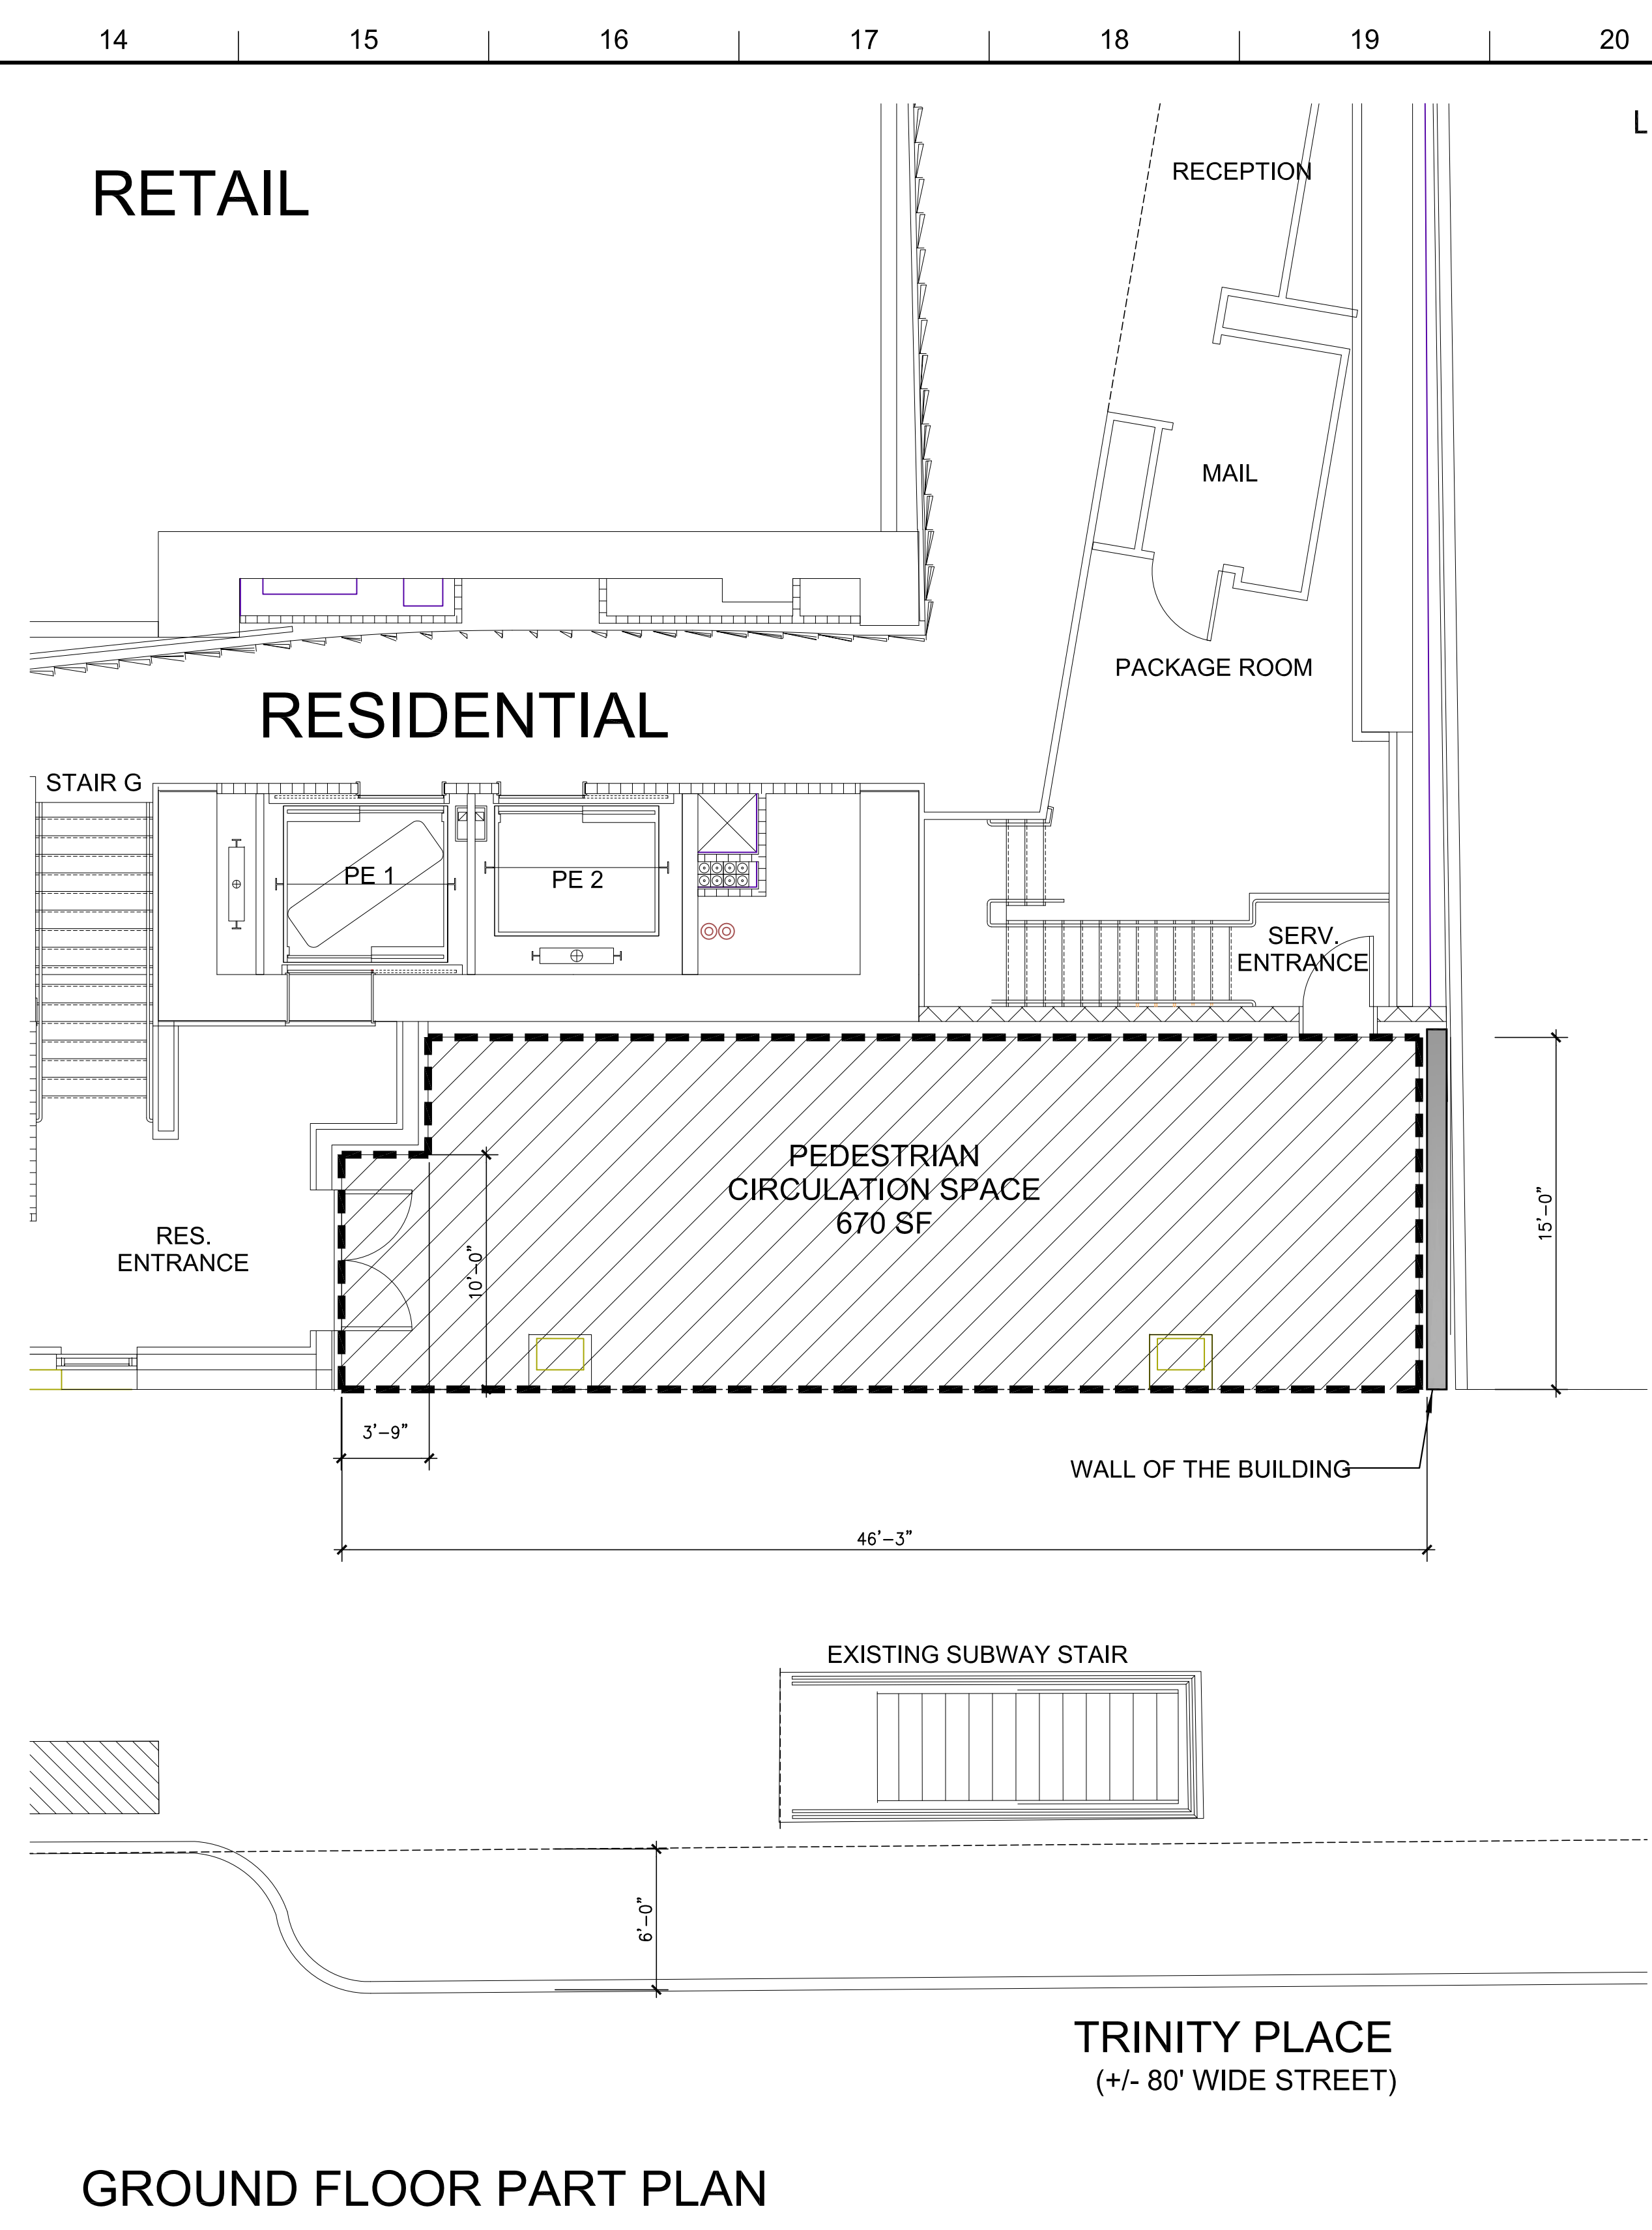

GROUND FLOOR PART PLAN

- 91-43 OFF-STREET RELOCATION OR RENOVATION OF A SUBWAY STAIR  
EXISTING STAIRWAY ENTRANCE OR ENTRANCE INTO SUBWAY STATION  
SHALL BE RELOCATED FROM THE STREET ONTO THE ZONING LOT. THE  
NEW ENTRANCES SHALL BE PROVIDED IN ACCORDANCE WITH THE  
PROVISIONS OF SECTION 37-40 ..... DOES NOT COMPLY
- 37-44 WAIVER REQUIREMENTS  
THE PROVISIONS OF SECTION 37-40 MAY BE WAIVED BY JOINT CERTIFICATION  
OF NYC TRANSIT AND THE CHAIRPERSON OF THE CITY PLANNING COMMISSION  
THAT MAJOR CONSTRUCTION PROBLEMS OR OPERATING DESIGN  
CONSIDERATIONS RENDER THE STAIR RELOCATION INFEASIBLE. IN SUCH EVENT,  
THE STAIR RELOCATION REQUIREMENT MAY BE SATISFIED BY RETENTION  
OF THE EXISTING STAIR AND THE PROVISION ON THE ZONING LOT OF AN OPEN  
AREA, QUALIFYING UNDER THE PROVISIONS OF SECTION 37-50, THAT  
ACCOMMODATES PEDESTRIAN TRAFFIC PASSING THE EXISTING STAIR ENTRANCE
- 37-50 REQUIREMENTS FOR PEDESTRIAN CIRCULATION SPACE  
37-51 AMOUNT OF PEDESTRIAN CIRCULATION SPACE  
REQUIRED:  
1 SQUARE FEET PER 350 SF OF NEW FLOOR AREA  
TOTAL NEW FLOOR AREA = 233,220 SF / 350 = 666.34 SF PEDESTRIAN CIRCULATION SPACE IS REQUIRED  
PROVIDED:  
670 SQUARE FEET PEDESTRIAN CIRCULATION SPACE IS PROVIDED ..... COMPLIES
- 37-52 TYPE OF PEDESTRIAN CIRCULATION SPACE  
'BUILDING ENTRANCE RECESS AREA' IS PROVIDED ..... COMPLIES
- 37-53 DESIGN STANDARDS FOR PEDESTRIAN CIRCULATION SPACE  
b- BUILDING ENTRANCE RECESS AREA  
BUILDING ENTRANCE RECESS AREA SHALL MEET THE FOLLOWING REQUIREMENTS  
SHALL HAVE A MINIMUM LENGTH OF 50 FEET AT A BUILDING'S LOBBY ENTRANCE ..... COMPLIES  
SHALL HAVE A MAXIMUM DEPTH OF 15 FEET AND A MINIMUM DEPTH OF 10 FEET ..... COMPLIES  
ANY PORTION OF A BUILDING ENTRANCE RECESS AREA UNDER AN OVERHANGING  
PORTION OF THE BUILDING SHALL HAVE A MINIMUM CLEAR HEIGHT OF 15 FEET ..... COMPLIES

A12 PEDESTRIAN CIRCULATION SPACE

1/16" = 1'-0"

MATERIAL KEYING LEGEND:

2	DOB SUBMISSION	11.21.2016
1	DOB SUBMISSION	08.08.2016
NO.	REVISIONS   SUBMISSIONS	DATE

**FXFOWLE**

- TRINITY PLACE HOLDINGS  
717 Fifth Avenue, Suite 1303, New York, NY 10022 212-255-2191
- DESIMONE CONSULTING ENGINEERS  
19 West 108 Street, 10th Floor, New York, NY 10011 212-532-2211
- DAGHER ENGINEERING, PLLC  
29 Broadway, New York, NY 10006 212-483-2291
- LANGAN ENGINEERING  
21 Fifth Place, New York, NY 10003 212-479-5400
- DEBORAH BERKE PARTNERS  
100 West 29th Street, New York, NY 10001 212-201-5700
- VAN DEUSEN & ASSOCIATES (VDA)  
120 Eagle Rock Avenue, Suite 310, East Hanover, NJ 10001 973-984-9220
- STANTEC  
50 West 23rd Street, 8th Floor, New York, NY 10010 212-366-5600
- THORNTON TOMASETTI  
51 East 60th Street, New York, NY 10010 917-661-7000
- EREMOS LLC  
1270 Broadway, Suite 202, New York, NY 10001 212-658-1044
- LERCH BATES, INC.  
1400 Broadway, Suite 1905, New York, NY 10018 973-793-3222
- STEVEN WINTERS ASSOCIATES, INC.  
81 Washington Street, Meriden, CT 06864 203-657-0200
- ONE LUX STUDIO  
158 West 29th Street, 10th Floor, New York, NY 10001 212-201-5700

42 TRINITY PLACE  
42 TRINITY PLACE NEW YORK, NY

DRAWING TITLE:  
DESIGNATED RETAIL STREET AND  
PEDESTRIAN CIRCULATION SPACE DIAGRAM

Scale:	Drawn: AL	Project No.: 15028.L00
	Checked: FA	Client File:
	Reviewed: FA	Drawing No.: Z-007.00
	Date: 01.08.2016	Scale:






DEVELOPMENT RIGHTS SURVEY

BLOCK: 19  
LOT: 11

**GREENWICH STREET**  
(65 FEET WIDE) (PUBLIC STREET)  
(ASPHALT PAVED)

**EDGAR STREET**  
(65 FEET WIDE) (PUBLIC STREET)  
(ASPHALT PAVED)

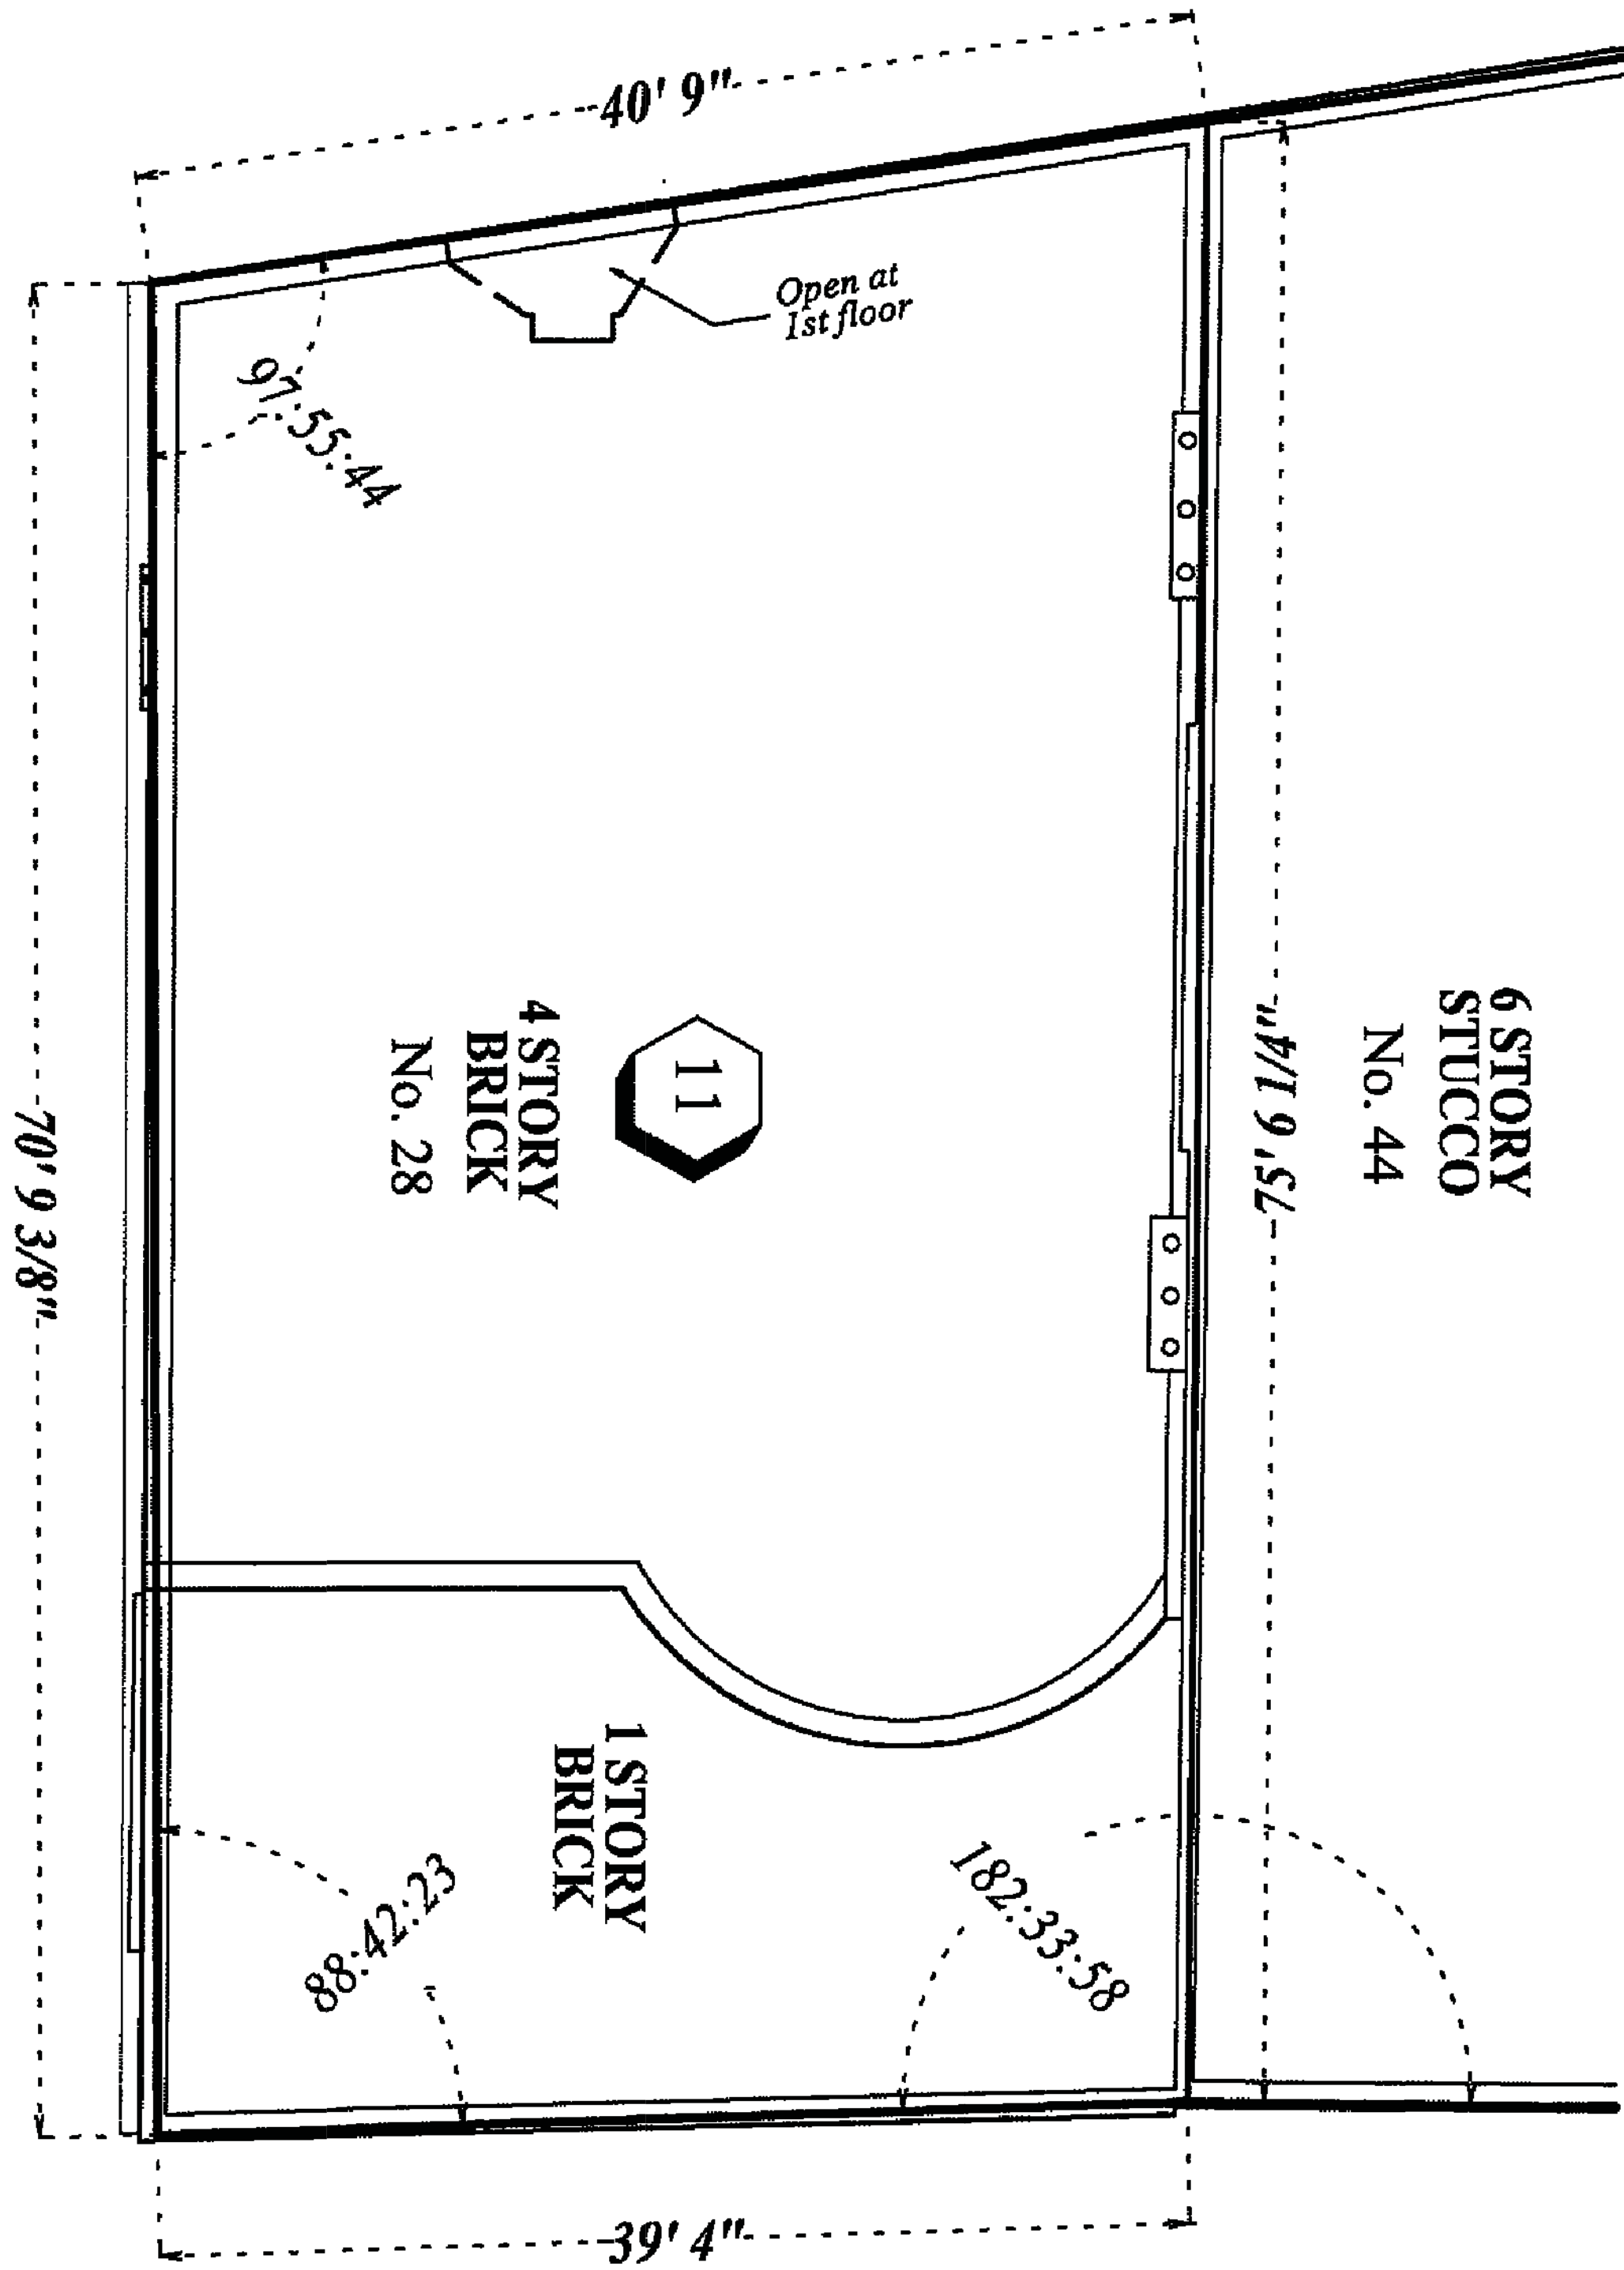

**GROSS FLOOR AREA:**

1st FLOOR = 2,923.20 SQ. FT.  
2nd FLOOR = 2,214.59  
3rd FLOOR = 2,214.59  
4th FLOOR = 2,214.59

TOTAL GROSS FLOOR AREA = 9,566.97 SQFT

**TRINITY PLACE**  
(VARYING WIDTH) (PUBLIC STREET)  
(ASPHALT PAVED)

REVISED: MAY 17, 2012; SHOWING TOTAL AREA


SCALE: 1" = 10'

SURVEYED: APRIL 19, 2012

**SURVEY OF PROPERTY SITUATED IN:**  
28 TRINITY PLACE  
BOROUGH OF MANHATTAN  
COUNTY OF NEW YORK  
CITY OF NEW YORK  
STATE OF NEW YORK

UNAUTHORIZED ALTERATION OR ADDITION TO THIS SURVEY IS A VIOLATION OF SECTION 7209 OF THE NEW YORK STATE EDUCATION LAW. COPIES OF THIS SURVEY MAP NOT BEARING THE LAND SURVEYOR'S INKED SEAL OR EMBOSSED SEAL SHALL NOT BE CONSIDERED TO BE A VALID TRUE COPY. GUARANTEES INDICATED HEREON SHALL RUN ONLY TO THE PERSON FOR WHOM THE SURVEY IS PREPARED, AND ON HIS BEHALF TO THE TITLE COMPANY, GOVERNMENTAL AGENCY AND LENDING INSTITUTION LISTED HEREON, AND TO THE ASSIGNEES OF THE LENDING INSTITUTION. GUARANTEES ARE NOT TRANSFERABLE TO ADDITIONAL INSTITUTIONS OR SUBSEQUENT OWNERS.

**FEHRINGER SURVEYING, P.C.**  
**ROBERT FEHRINGER**  
LICENSED LAND SURVEYOR  
2200 JACKSON AVENUE  
SEAFORD, N.Y. 11783  
(516) 763 - 5515 FAX NO. (516) 763 - 5525

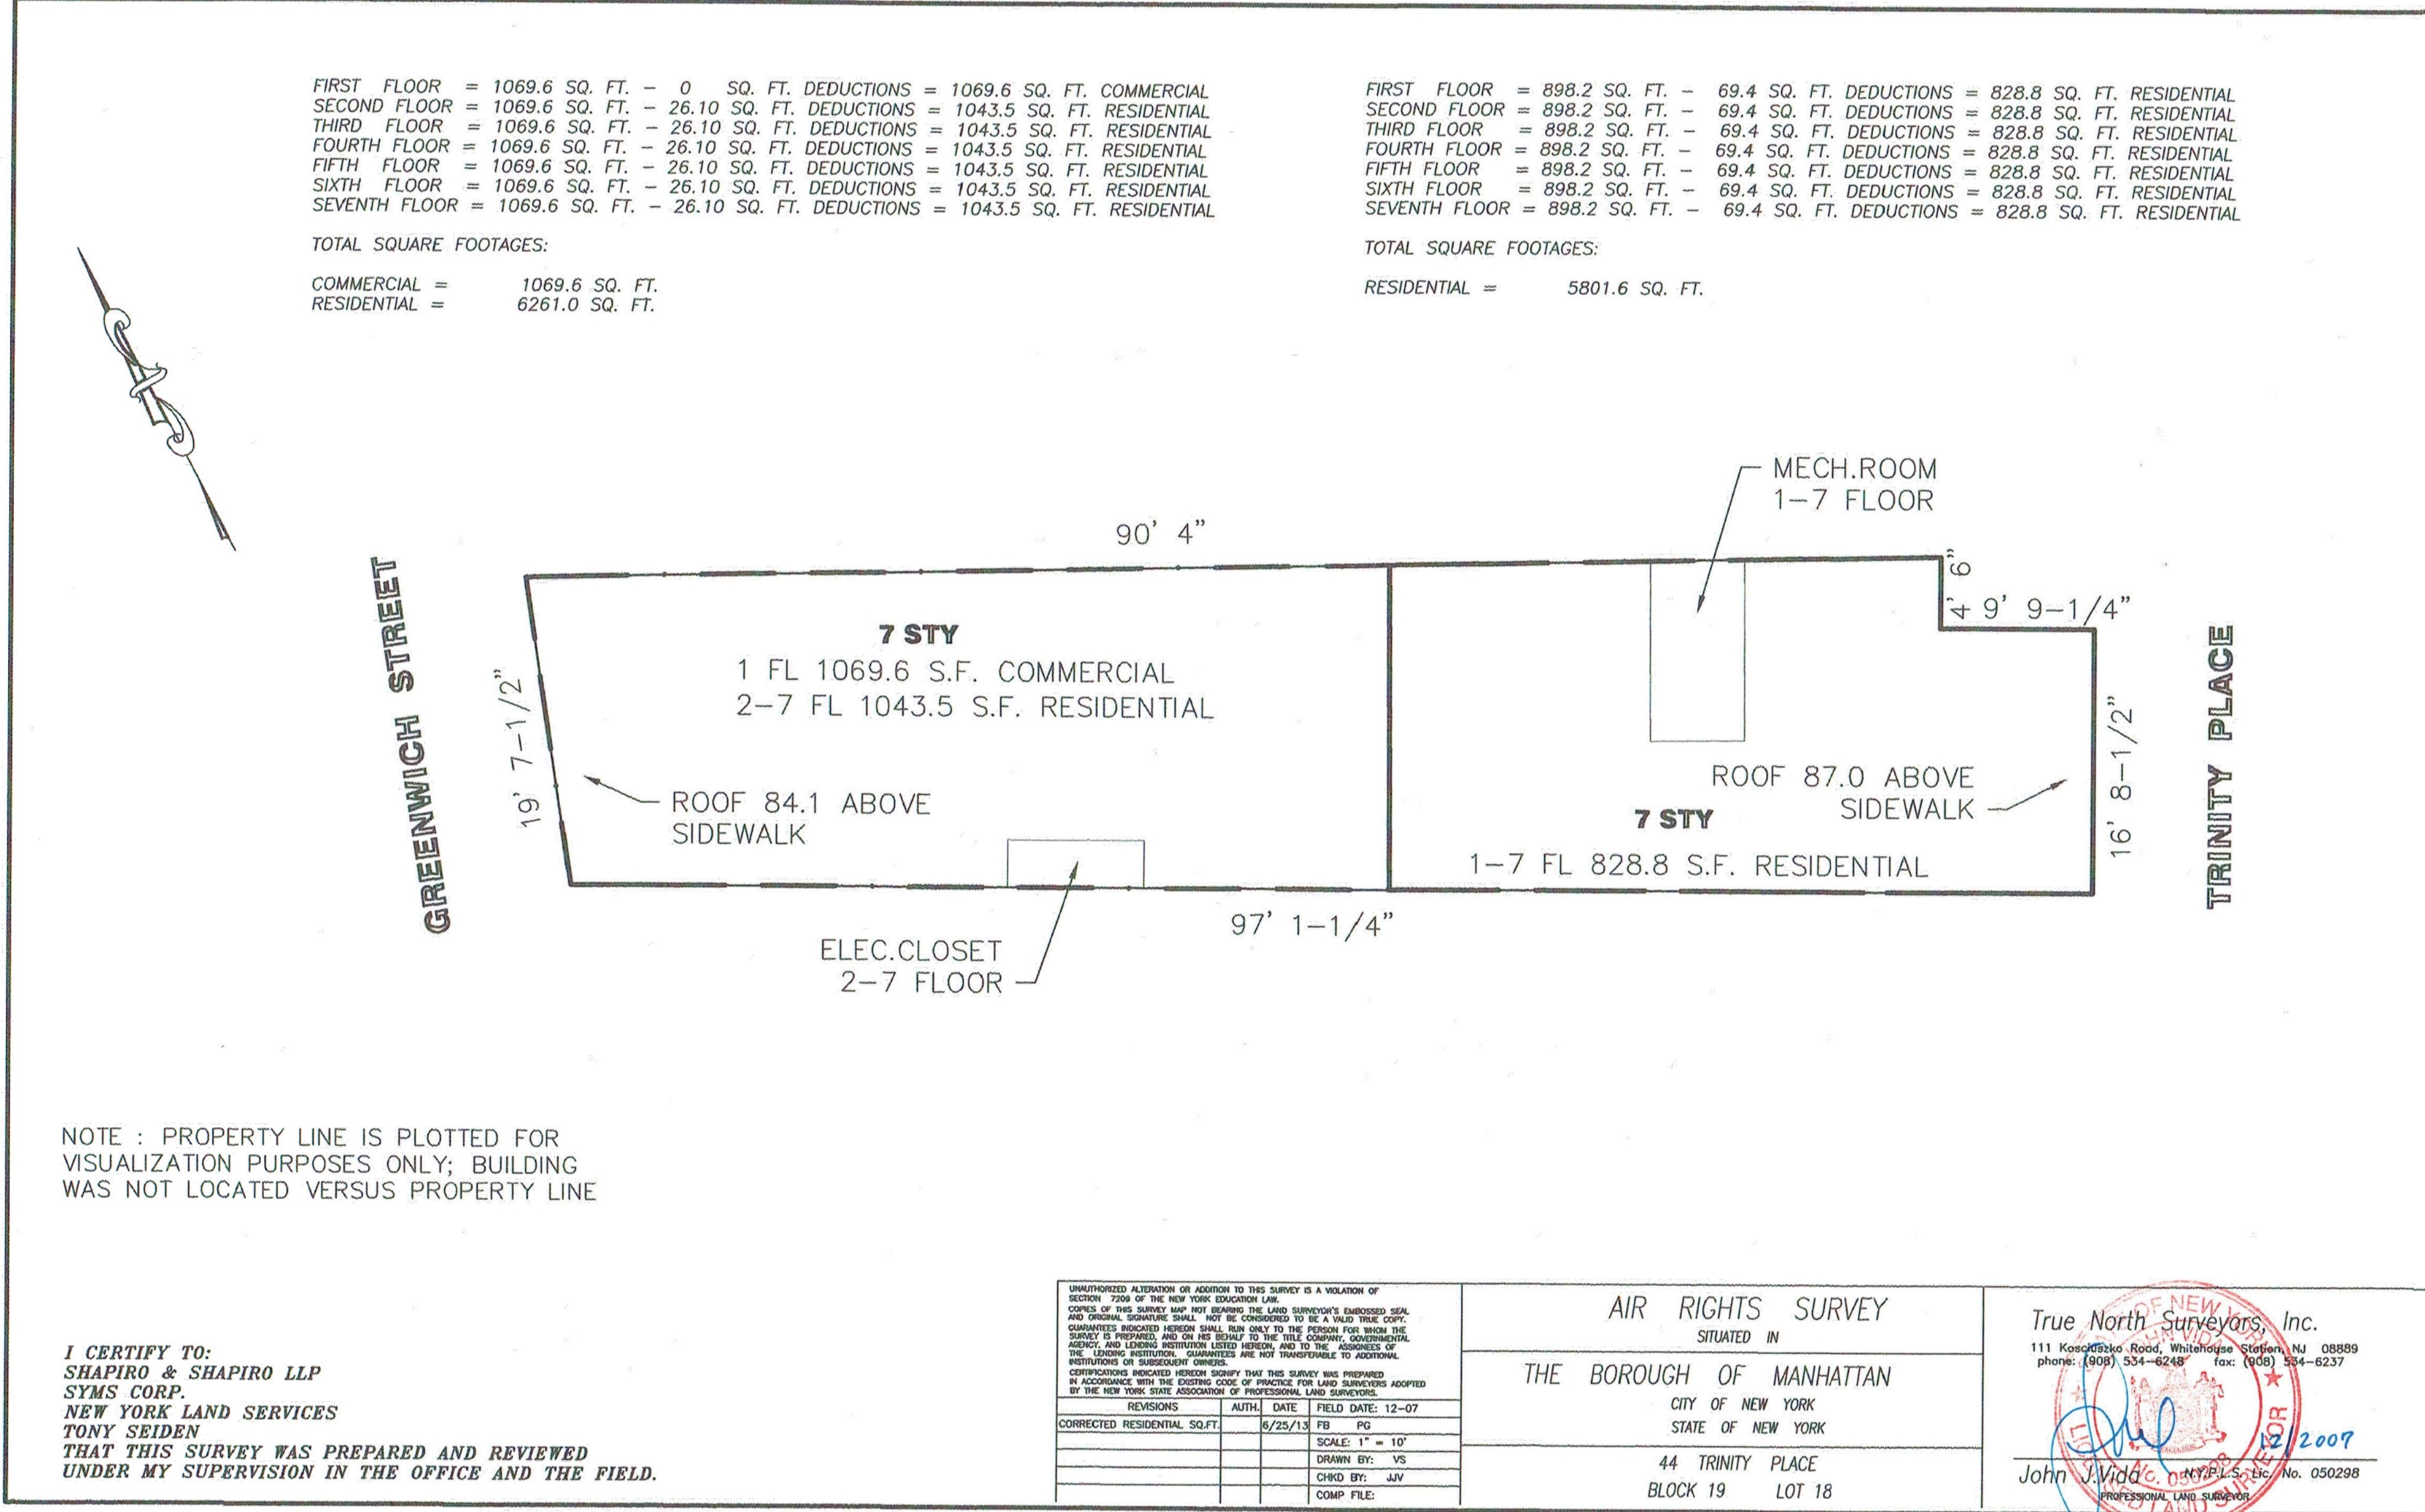

FIRST FLOOR = 1069.6 SQ. FT. - 0 SQ. FT. DEDUCTIONS = 1069.6 SQ. FT. COMMERCIAL  
SECOND FLOOR = 1069.6 SQ. FT. - 26.10 SQ. FT. DEDUCTIONS = 1043.5 SQ. FT. RESIDENTIAL  
THIRD FLOOR = 1069.6 SQ. FT. - 26.10 SQ. FT. DEDUCTIONS = 1043.5 SQ. FT. RESIDENTIAL  
FOURTH FLOOR = 1069.6 SQ. FT. - 26.10 SQ. FT. DEDUCTIONS = 1043.5 SQ. FT. RESIDENTIAL  
FIFTH FLOOR = 1069.6 SQ. FT. - 26.10 SQ. FT. DEDUCTIONS = 1043.5 SQ. FT. RESIDENTIAL  
SIXTH FLOOR = 1069.6 SQ. FT. - 26.10 SQ. FT. DEDUCTIONS = 1043.5 SQ. FT. RESIDENTIAL  
SEVENTH FLOOR = 1069.6 SQ. FT. - 26.10 SQ. FT. DEDUCTIONS = 1043.5 SQ. FT. RESIDENTIAL

TOTAL SQUARE FOOTAGES:  
COMMERCIAL = 1069.6 SQ. FT.  
RESIDENTIAL = 6261.0 SQ. FT.

FIRST FLOOR = 898.2 SQ. FT. - 69.4 SQ. FT. DEDUCTIONS = 828.8 SQ. FT. RESIDENTIAL  
SECOND FLOOR = 898.2 SQ. FT. - 69.4 SQ. FT. DEDUCTIONS = 828.8 SQ. FT. RESIDENTIAL  
THIRD FLOOR = 898.2 SQ. FT. - 69.4 SQ. FT. DEDUCTIONS = 828.8 SQ. FT. RESIDENTIAL  
FOURTH FLOOR = 898.2 SQ. FT. - 69.4 SQ. FT. DEDUCTIONS = 828.8 SQ. FT. RESIDENTIAL  
FIFTH FLOOR = 898.2 SQ. FT. - 69.4 SQ. FT. DEDUCTIONS = 828.8 SQ. FT. RESIDENTIAL  
SIXTH FLOOR = 898.2 SQ. FT. - 69.4 SQ. FT. DEDUCTIONS = 828.8 SQ. FT. RESIDENTIAL  
SEVENTH FLOOR = 898.2 SQ. FT. - 69.4 SQ. FT. DEDUCTIONS = 828.8 SQ. FT. RESIDENTIAL

TOTAL SQUARE FOOTAGES:  
RESIDENTIAL = 5801.6 SQ. FT.

NOTE: PROPERTY LINE IS PLOTTED FOR VISUALIZATION PURPOSES ONLY; BUILDING WAS NOT LOCATED VERSUS PROPERTY LINE

I CERTIFY TO:  
SHAPIRO & SHAPIRO LLP  
SYMS CORP.  
NEW YORK LAND SERVICES  
TONY SEIDEN  
THAT THIS SURVEY WAS PREPARED AND REVIEWED UNDER MY SUPERVISION IN THE OFFICE AND THE FIELD.

AIR RIGHTS SURVEY		True North Surveyors, Inc. 111 West 125th Street, New York, NY 10019 Phone: (212) 354-4242 Fax: (212) 354-4237
SITUATED IN		
THE BOROUGH OF MANHATTAN		
CITY OF NEW YORK		
STATE OF NEW YORK		
44 TRINITY PLACE BLOCK 19 LOT 18		

MATERIAL KEYING LEGEND:

1	DOB SUBMISSION	08.08.2016
NO.	REVISIONS   SUBMISSIONS	DATE

- FXFOWLE**
- FXFOWLE ARCHITECTS, LLP | 12 WEST 16TH STREET | NEW YORK, NY 10011 | 212.627.1700 | F 212.463.8716 | WWW.FXFOWLE.COM
- TRINITY PLACE HOLDINGS  
717 Fifth Avenue, Suite 1303, New York, NY 10022 212.255-2191
  - DESIMONE CONSULTING ENGINEERS  
19 West 108 Street, 10th Floor, New York, NY 10011 212.532-2211
  - DAGHER ENGINEERING, PLLC  
29 Broadway, New York, NY 10006 212.485-2591
  - LANGAN ENGINEERING  
21 Fleet Place, New York, NY 10001 212.479-5400
  - DEBORAH BERKE PARTNERS  
225 Fifth Avenue, 18th Floor, New York, NY 10011 212.239-0211
  - VAN DEUSEN & ASSOCIATES (VDA)  
120 Eagle Rock Avenue, Suite 310, East Haven, NJ 10001 973.664-9220
  - STANTEC  
50 West 23rd Street, 8th Floor, New York, NY 10010 212.366-5600
  - THORNTON TOMASETTI  
51 East 68th Street, New York, NY 10021 917.461-7500
  - EREMOS LLC  
1270 Broadway, Suite 202, New York, NY 10001 212.658-1044
  - LERCH BATES, INC.  
1400 Broadway, Suite 190, New York, NY 10018 973.763-3222
  - STEVEN WINTERS ASSOCIATES, INC.  
81 Washington Street, New Haven, CT 06894 203.657-0200
  - ONE LUX STUDIO  
158 West 29th Street, 10th Floor, New York, NY 10001 212.201-5700


42 TRINITY PLACE  
42 TRINITY PLACE NEW YORK, NY  
DRAWING TITLE:  
EXISTING BUILDING SURVEY

Scale: Drawn: Project No.:  
AL 15028.L00  
Checked: Cad File:  
Reviewed: Drawing No.:  
FA  
Date: 01.08.2016  
Scale: **Z-008.00**

A1 LOT 11 EXISTING BUILDING SURVEY

A10 LOT 18 EXISTING BUILDING SURVEY



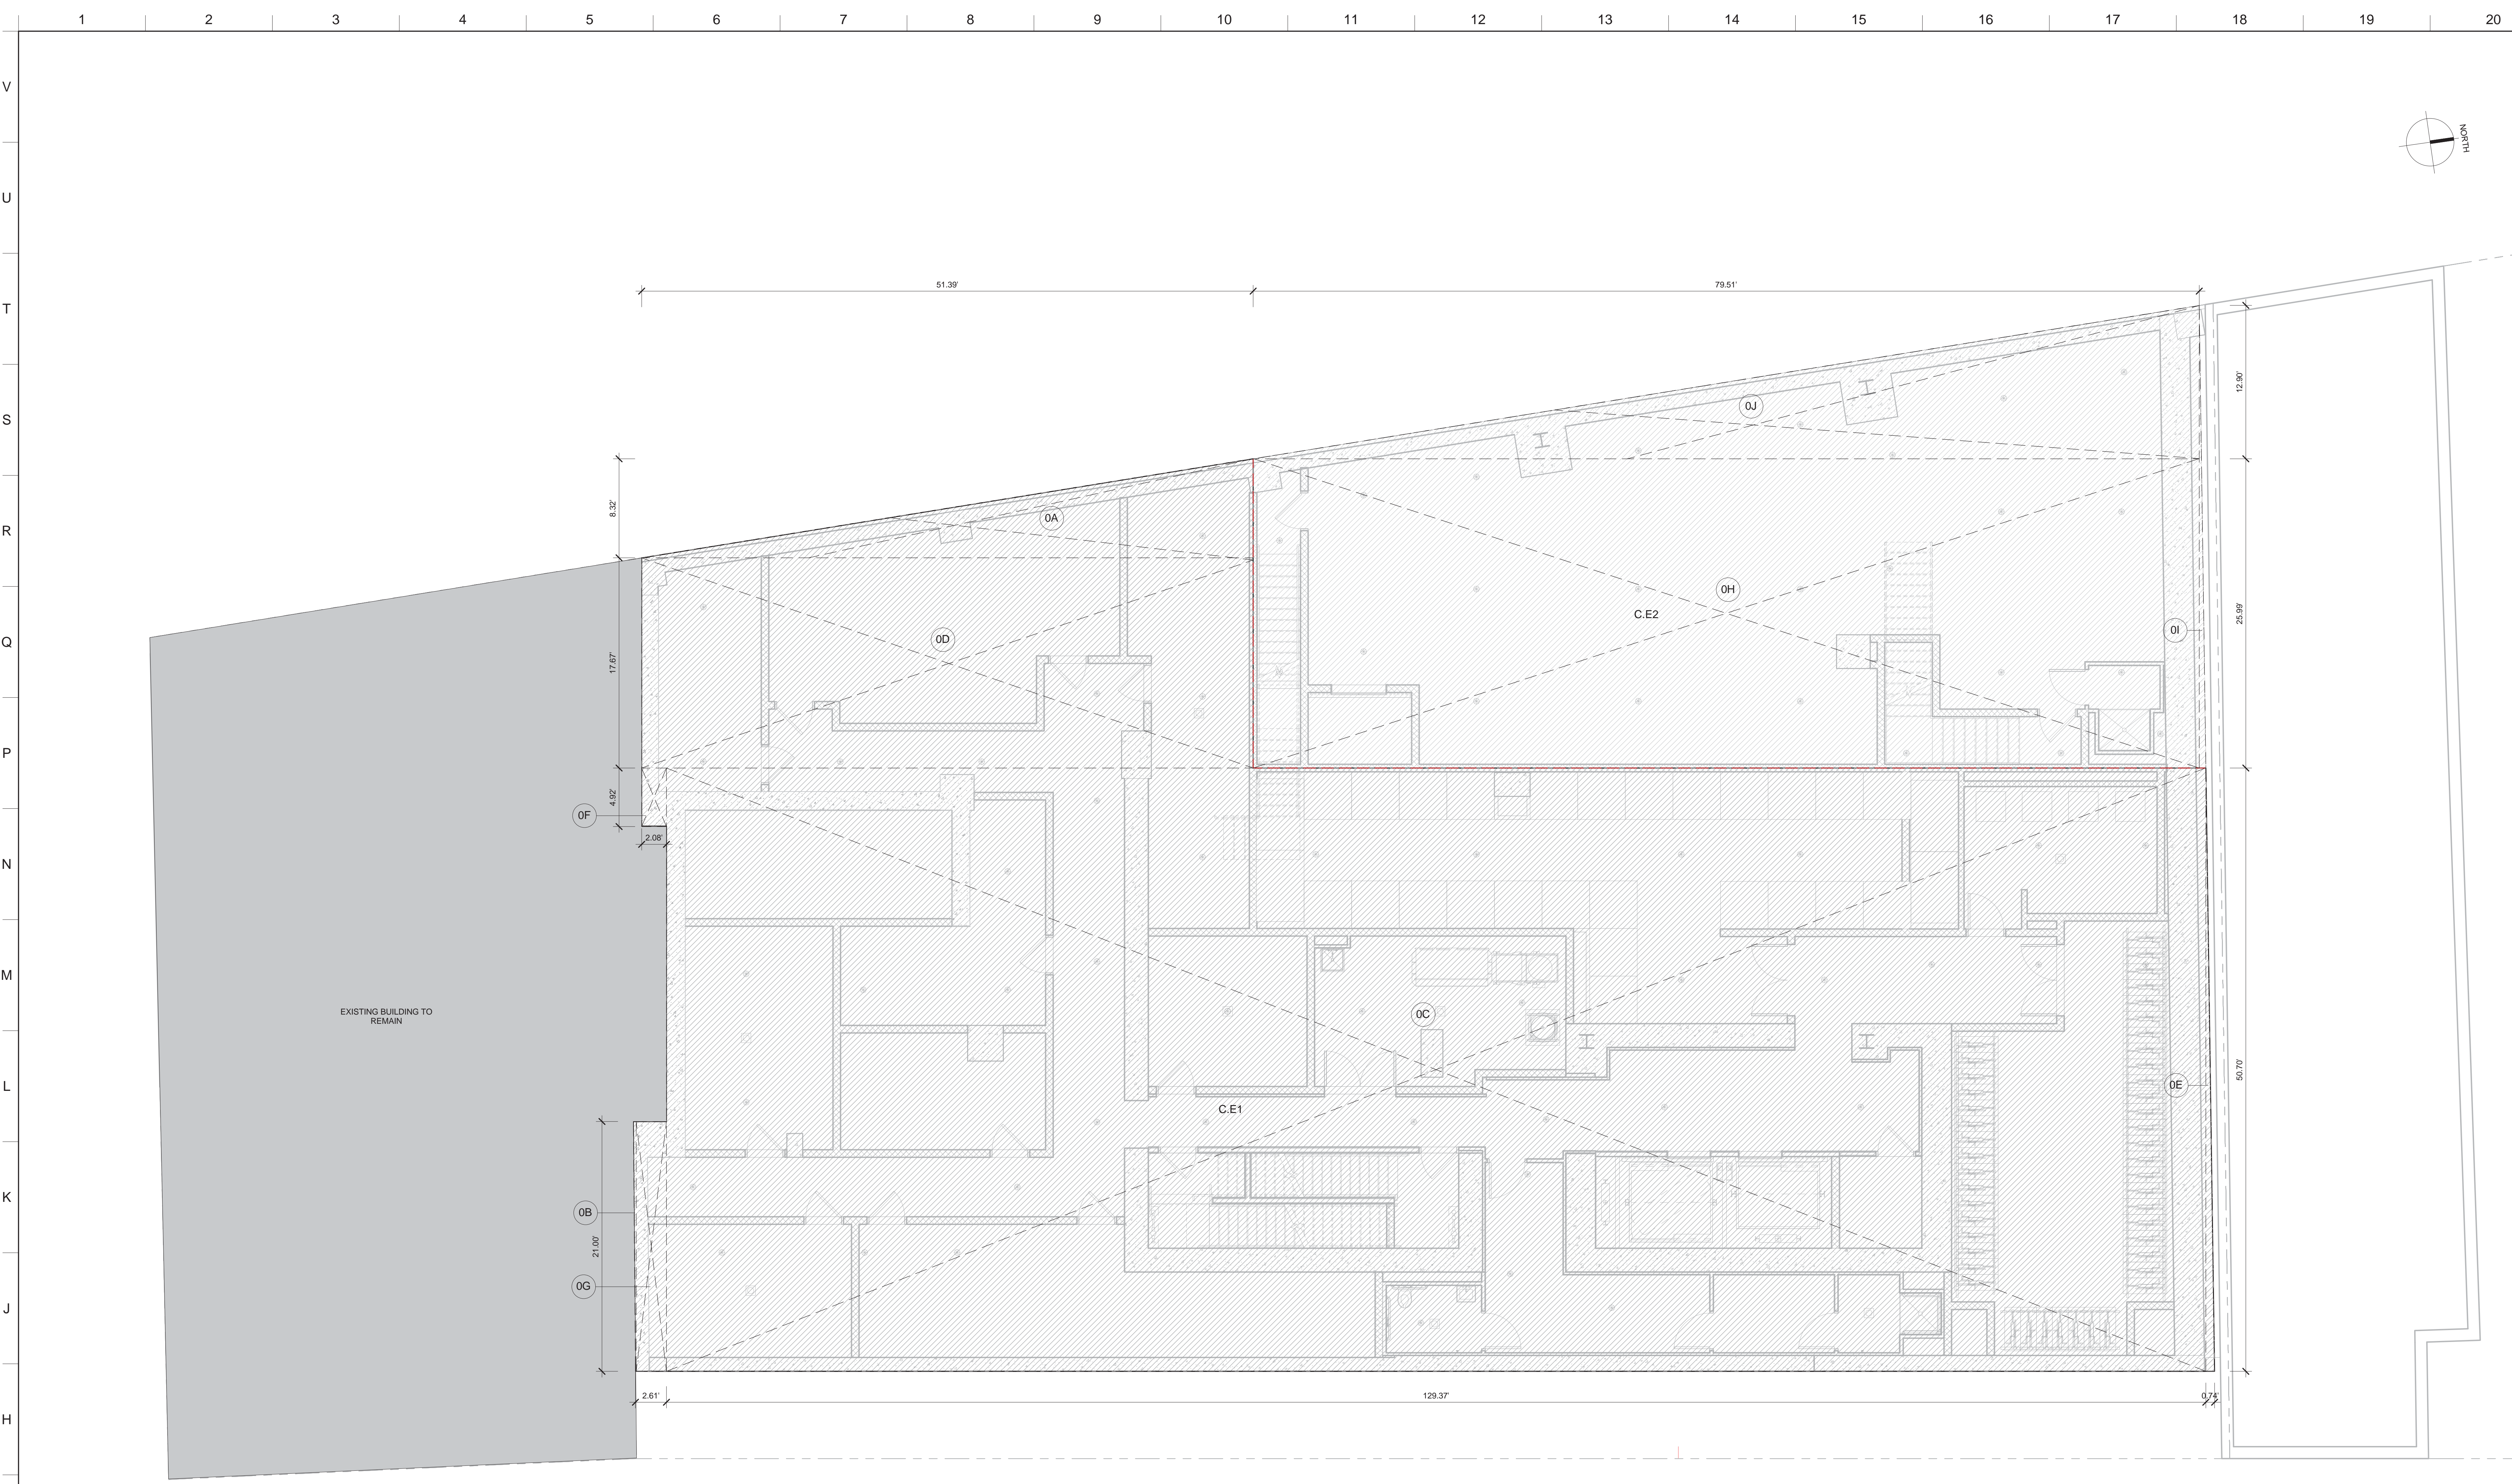

- MATERIAL KEYING LEGEND:**
- ZONING LOT BOUNDARY
  - - - DIVISION LINE BETWEEN USES
  - DEDUCTION
  - 8' ZONE GREEN DEDUCTION
  - 5' ZONE GREEN DEDUCTION
  - PARKING AREA AND BICYCLE STORAGE
  - EQUIPMENT CLEARANCE
  - COMMUNITY FACILITY

**ZONING CALCULATIONS  
RESIDENTIAL USE**

TOTAL GROSS AREA CELLAR FLOOR RESIDENTIAL USE		DEDUCTIONS			
DA	214 SF	MECHANICAL / STAIR	QUALITY HOUSING	ZONE GREEN	
DB	3 SF	OTHER			
DC	6,559 SF	C.E1	7,767 SF	Total Deductions (QH)	0 SF
DD	908 SF	Total Deductions (E)	7,767 SF	Total Deductions (ZG)	0 SF
DE	19 SF				
DF	10 SF				
DG	53 SF				
<b>Total Gross Area</b>	<b>7,767 SF</b>				

**TOTAL DEDUCTIONS FOR RESIDENTIAL USE**  
= MECHANICAL / STAIR DEDUCTIONS  
= 7,767 SF

**TOTAL ZONING FLOOR AREA FOR RESIDENTIAL USE**  
= TOTAL GROSS AREA - TOTAL DEDUCTIONS  
= 7,767 - 7,767  
= 0 SF

**ZONING CALCULATIONS  
RETAIL USE**

TOTAL GROSS AREA CELLAR FLOOR RETAIL USE		DEDUCTIONS			
OH	2,067 SF	MECHANICAL & OTHER DEDUCTIONS	QUALITY HOUSING	ZONE GREEN	
OI	11 SF	OTHER			
OJ	513 SF	C.E2	2,590 SF	Total Deductions (QH)	0 SF
<b>Total Gross Area</b>	<b>2,590 SF</b>	Total Deductions (E)	2,590 SF	Total Deductions (ZG)	0 SF

**TOTAL DEDUCTIONS FOR RETAIL USE**  
= DEDUCTIONS  
= 2,590 SF

**TOTAL ZONING FLOOR AREA FOR RETAIL USE**  
= TOTAL GROSS AREA - TOTAL DEDUCTIONS  
= 2,590 - 2,590  
= 0 SF

**TOTAL FLOOR CALCULATIONS**

TOTAL GROSS FL AREA FOR RESIDENTIAL USE=	7,767 SF
TOTAL GROSS FL AREA FOR RETAIL USE=	2,590 SF
<b>TOTAL GROSS FLOOR AREA=</b>	<b>10,357 SF</b>
TOTAL ZONING FL AREA FOR RESIDENTIAL USE=	0 SF
TOTAL ZONING FL AREA FOR RETAIL USE=	0 SF
<b>TOTAL ZONING FLOOR AREA=</b>	<b>0 SF</b>

DOB SUBMISSION 08.08.2016  
NO. REVISIONS / SUBMISSIONS DATE

**FX FOWLE**  
FX FOWLE ARCHITECTS, LLP | 22 WEST 64TH STREET, NEW YORK, NY 10011 | F 212.627.1700 | F 212.463.8716 | WWW.FXFOWLE.COM

**TRINITY PLACE HOLDINGS**  
717 Fifth Avenue, Suite 1303, New York, NY 10022 212.235.2191

**DESMONE CONSULTING ENGINEERS**  
18 West 158th Street, 10th Floor, New York, NY 10011 212.532.2211

**DAGHER ENGINEERING, PLLC**  
29 Broadway, New York, NY 10006 212.480.2591

**LANGAN ENGINEERING**  
21 Bannockburn, New York, NY 10001 212.479.6400

**DEBORAH BERKE PARTNERS**  
225 Fifth Avenue, 30th Floor, New York, NY 10001 212.233.0211

**VAN DEUSEN & ASSOCIATES (VDA)**  
120 Eagle Rock Avenue, Suite 315, East Hanover, NJ 10001 973.994.0220

**STANTEC**  
60 West 23rd Street, 8th Floor, New York, NY 10010 212.366.6000

**THORNTON TOMASETTI**  
51 Broadway, New York, NY 10010 917.461.7900

**EREMOS LLC**  
1275 Broadway, Suite 202, New York, NY 10001 212.658.1044

**LERCH BATES, INC.**  
1400 Broadway, Suite 905, New York, NY 10019 973.763.3222

**STEVEN WINTERS ASSOCIATES, INC.**  
81 West 125th Street, Newark, NJ 07102 201.987.0200

**ONE LUX STUDIO**  
158 West 25th Street, 10th Floor, New York, NY 10001 212.201.5790


**42 TRINITY PLACE**  
42 TRINITY PLACE | NEW YORK, NY

DRAWING TITLE:  
**CELLAR FLOOR ZONING PLAN**

Seal: Drawn: Author  
Project No.: 15028  
Checked: Checker  
Date: 07/23/16  
Scale: As indicated  
Sheet of: Z-101.00

© 2015 FX FOWLE ARCHITECTS, LLP | ALL RIGHTS RESERVED



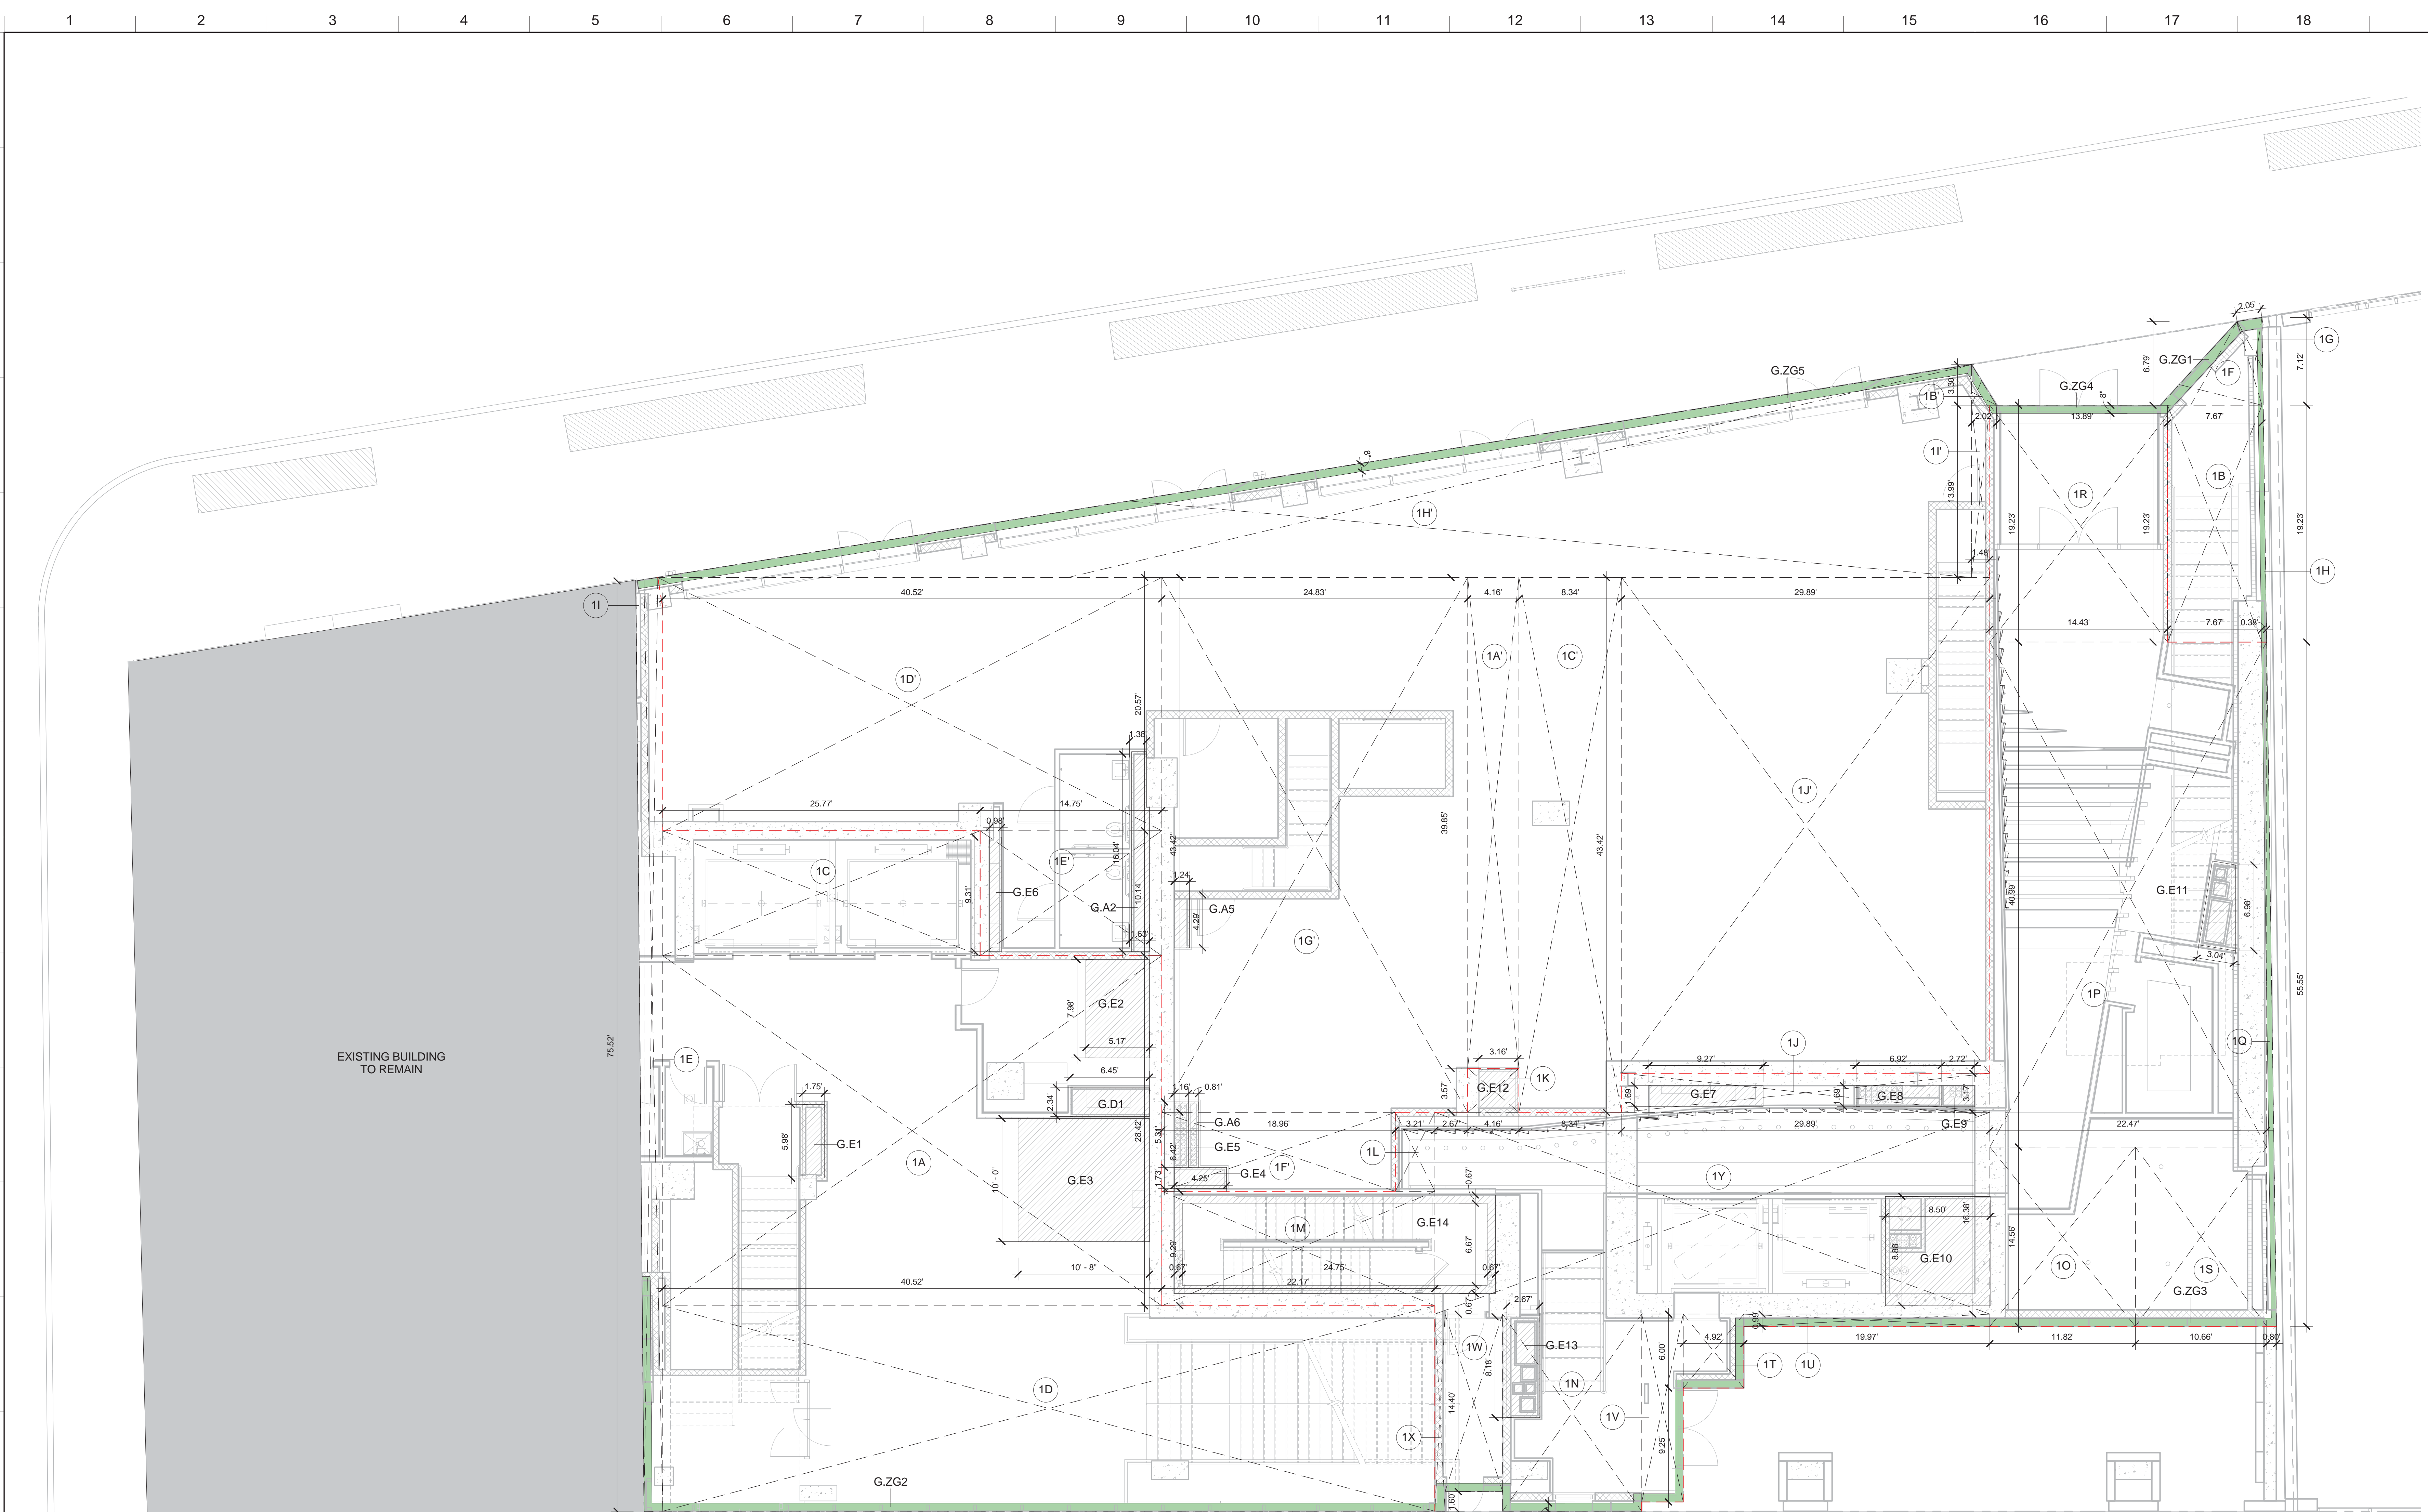

**MATERIAL KEYING LEGEND:**

- ZONING LOT BOUNDARY
- - - DIVISION LINE BETWEEN USES
- DEDUCTION
- ▨ 6' ZONE GREEN DEDUCTION
- ▩ 5' ZONE GREEN DEDUCTION
- PARKING AREA AND BICYCLE STORAGE
- EQUIPMENT CLEARANCE
- COMMUNITY FACILITY

**ZONING CALCULATIONS EDUCATIONAL USE**

Zone	Area (SF)
1A	1,152 SF
1B	135 SF
1C	261 SF
1D	1,045 SF
1E	115 SF
1F	28 SF
1G	7 SF
1H	5 SF
1I	24 SF
<b>Total Gross Area</b>	<b>2,773 SF</b>

DEDUCTIONS		QUALITY HOUSING	ZONE GREEN
<b>MECHANICAL</b>			
COMMON AREA SHAFTS	OTHER		
G.D1 15 SF	G.E1 10.45 SF		G.ZG1 19.41 SF
	G.E2 41.23 SF		G.ZG2 56.69 SF
	G.E3 106.67 SF		
<b>Total Deductions (D)</b> 15 SF	<b>Total Deductions (E)</b> 158.34 SF	<b>Total Deductions (QH)</b> 0 SF	<b>Total Deductions (ZG)</b> 76.10 SF
<b>TOTAL MECHANICAL DEDUCTIONS</b> 173.34 SF			

**TOTAL DEDUCTIONS FOR EDUCATIONAL USE**  
 = MECHANICAL / DEDUCTIONS + ZG DEDUCTIONS  
 = 173.34 + 76.10  
 = **249.44 SF**

**TOTAL ZONING FLOOR AREA FOR EDUCATIONAL USE**  
 = TOTAL GROSS AREA - TOTAL DEDUCTIONS  
 = 2,773 - 249.44  
 = **2,523.56 SF**

**ZONING CALCULATIONS RETAIL USE**

Zone	Area (SF)
1A'	166 SF
1B'	3 SF
1C'	362 SF
1D'	834 SF
1E'	150 SF
1F'	122 SF
1G'	1,078 SF
1H'	922 SF
1I'	21 SF
1J'	1,203 SF
<b>Total Gross Area</b>	<b>4,860 SF</b>

DEDUCTIONS		QUALITY HOUSING	ZONE GREEN
<b>MECHANICAL</b>			
BATHROOM/KITCHEN/WASHER/DRYER	OTHER		
G.A2 834 SF	G.E4 7 SF		G.ZG5 75.32 SF
G.A5 5 SF	G.E5 6 SF		
G.A6 4 SF	G.E6 9 SF		
<b>Total Deductions (A)</b> 32 SF	<b>Total Deductions (E)</b> 23 SF	<b>Total Deductions (QH)</b> 0 SF	<b>Total Deductions (ZG)</b> 75.32 SF
<b>TOTAL MECHANICAL DEDUCTIONS</b> 55 SF			

**TOTAL DEDUCTIONS FOR RETAIL USE**  
 = MECHANICAL DEDUCTIONS + ZG DEDUCTIONS  
 = 55 + 75.32  
 = **130.32 SF**

**TOTAL ZONING FLOOR AREA FOR RETAIL USE**  
 = TOTAL GROSS AREA - TOTAL DEDUCTIONS  
 = 4,860 - 130.32  
 = **4,729.68 SF**

**ZONING CALCULATIONS RESIDENTIAL USE**

Zone	Area (SF)
1J	95 SF
1K	15 SF
1L	21 SF
1M	206 SF
1N	181 SF
1O	172 SF
1P	921 SF
1Q	22 SF
1R	290 SF
1S	155 SF
1T	30 SF
1U	20 SF
1V	51 SF
1W	67 SF
1X	13 SF
1Y	738 SF
<b>Total Gross Area</b>	<b>2,997 SF</b>

DEDUCTIONS		QUALITY HOUSING	ZONE GREEN
<b>MECHANICAL / STAIR</b>			
OTHER			
G.E7 16 SF			G.ZG3 78.94 SF
G.E8 12 SF			G.ZG4 9.79 SF
G.E9 5 SF			
G.E10 75 SF			
G.E11 17 SF			
G.E12 11 SF			
G.E13 22 SF			
G.E14 44 SF			
<b>Total Deductions (E)</b> 201 SF	<b>Total Deductions (QH)</b> 0 SF	<b>Total Deductions (ZG)</b> 88.73 SF	

**TOTAL DEDUCTIONS FOR RESIDENTIAL USE**  
 = MECHANICAL / STAIR DEDUCTIONS + ZG DEDUCTIONS  
 = 201 + 88.73  
 = **289.73 SF**

**TOTAL ZONING FLOOR AREA FOR RESIDENTIAL USE**  
 = TOTAL GROSS AREA - TOTAL DEDUCTIONS  
 = 2,997 - 289.73  
 = **2,707.27 SF**

**TOTAL FLOOR CALCULATIONS**

TOTAL GROSS FL AREA FOR EDUCATIONAL USE=	2,773 SF
TOTAL GROSS FL AREA FOR RESIDENTIAL USE=	2,997 SF
TOTAL GROSS FL AREA FOR RETAIL USE=	4,860 SF
<b>TOTAL GROSS FLOOR AREA=</b>	<b>10,630 SF</b>

TOTAL ZONING FL AREA FOR EDUCATIONAL USE= 2,523.56 SF  
 TOTAL ZONING FL AREA FOR RESIDENTIAL USE= 2,707.27 SF  
 TOTAL ZONING FL AREA FOR RETAIL USE= 4,729.68 SF  
**TOTAL ZONING FLOOR AREA= 9,960.51 SF**

ZONE GREEN DEDUCTIONS ARE NOT TAKEN AT THIS POINT.

TOTAL ZONING FLOOR AREA WITHOUT ZONE GREEN DEDUCTIONS:  
 EDUCATIONAL USE= 2,523.56 + 76.10= **2,599.66 SF**  
 RESIDENTIAL USE= 2,707.27 + 88.73= **2,796 SF**  
 RETAIL USE= 4,729.68 + 75.32= **4,805 SF**  
**Total = 10,200.66 SF**

**A1 GROUND FLOOR ZONING PLAN**

3/16" = 1'-0"

DOB SUBMISSION 08.08.2016

NO. REVISIONS / SUBMISSIONS DATE

**FXFOWLE**

FXFOWLE ARCHITECTS, LLP | 20 WEST 64TH STREET, NEW YORK, NY 10011 | 212.627.1700 | F 212.443.8716 | WWW.FXFOWLE.COM

**TRINITY PLACE HOLDINGS**  
 717 Fifth Avenue, Suite 1303, New York, NY 10022 212.235.2191

**DESIMONE CONSULTING ENGINEERS**  
 18 West 198 Street, 10th Floor, New York, NY 10111 212.532.2211

**DAGHER ENGINEERING, PLLC**  
 29 Broadway, New York, NY 10006 212.480.2591

**LANGAN ENGINEERING**  
 21 Bore Place, New York, NY 10003 212.479.6400

**DEBORAH BERKE PARTNERS**  
 225 Fifth Avenue, 10th Floor, New York, NY 10001 212.233.0211

**VAN DEUSEN & ASSOCIATES (VDA)**  
 120 Eagle Rock Avenue, Suite 310, East Hanover, NJ 10001 973.994.0220

**STANTEC**  
 60 West 23rd Street, 8th Floor, New York, NY 10010 212.366.9600

**THORNTON TOMASETTI**  
 51 Broadway, New York, NY 10010 917.469.7900

**EREMOS LLC**  
 1275 Broadway, Suite 202, New York, NY 10001 212.658.1044

**LERCH BATES, INC.**  
 1400 Broadway, Suite 905, New York, NY 10019 973.763.3222

**STEVEN WINTERS ASSOCIATES, INC.**  
 41 West 40th Street, New York, NY 10018 203.657.0200

**ONE LUX STUDIO**  
 158 West 25th Street, 10th Floor, New York, NY 10001 212.201.5790

**42 TRINITY PLACE**  
 42 TRINITY PLACE | NEW YORK, NY

DRAWING TITLE:  
**GROUND FLOOR ZONING PLAN**

Seal: [Professional Engineer Seal]


Draw: [Name]  
 Author: [Name]  
 Checked: [Name]  
 Checker: [Name]  
 Rev: [Name]

Project No.: 15028  
 Coord File:  
 Drawing No.:  
 Date: 07/23/16  
 Scale: As indicated  
 Sheet of

**Z-102.00**

© 2015 FXFOWLE ARCHITECTS, LLP | ALL RIGHTS RESERVED



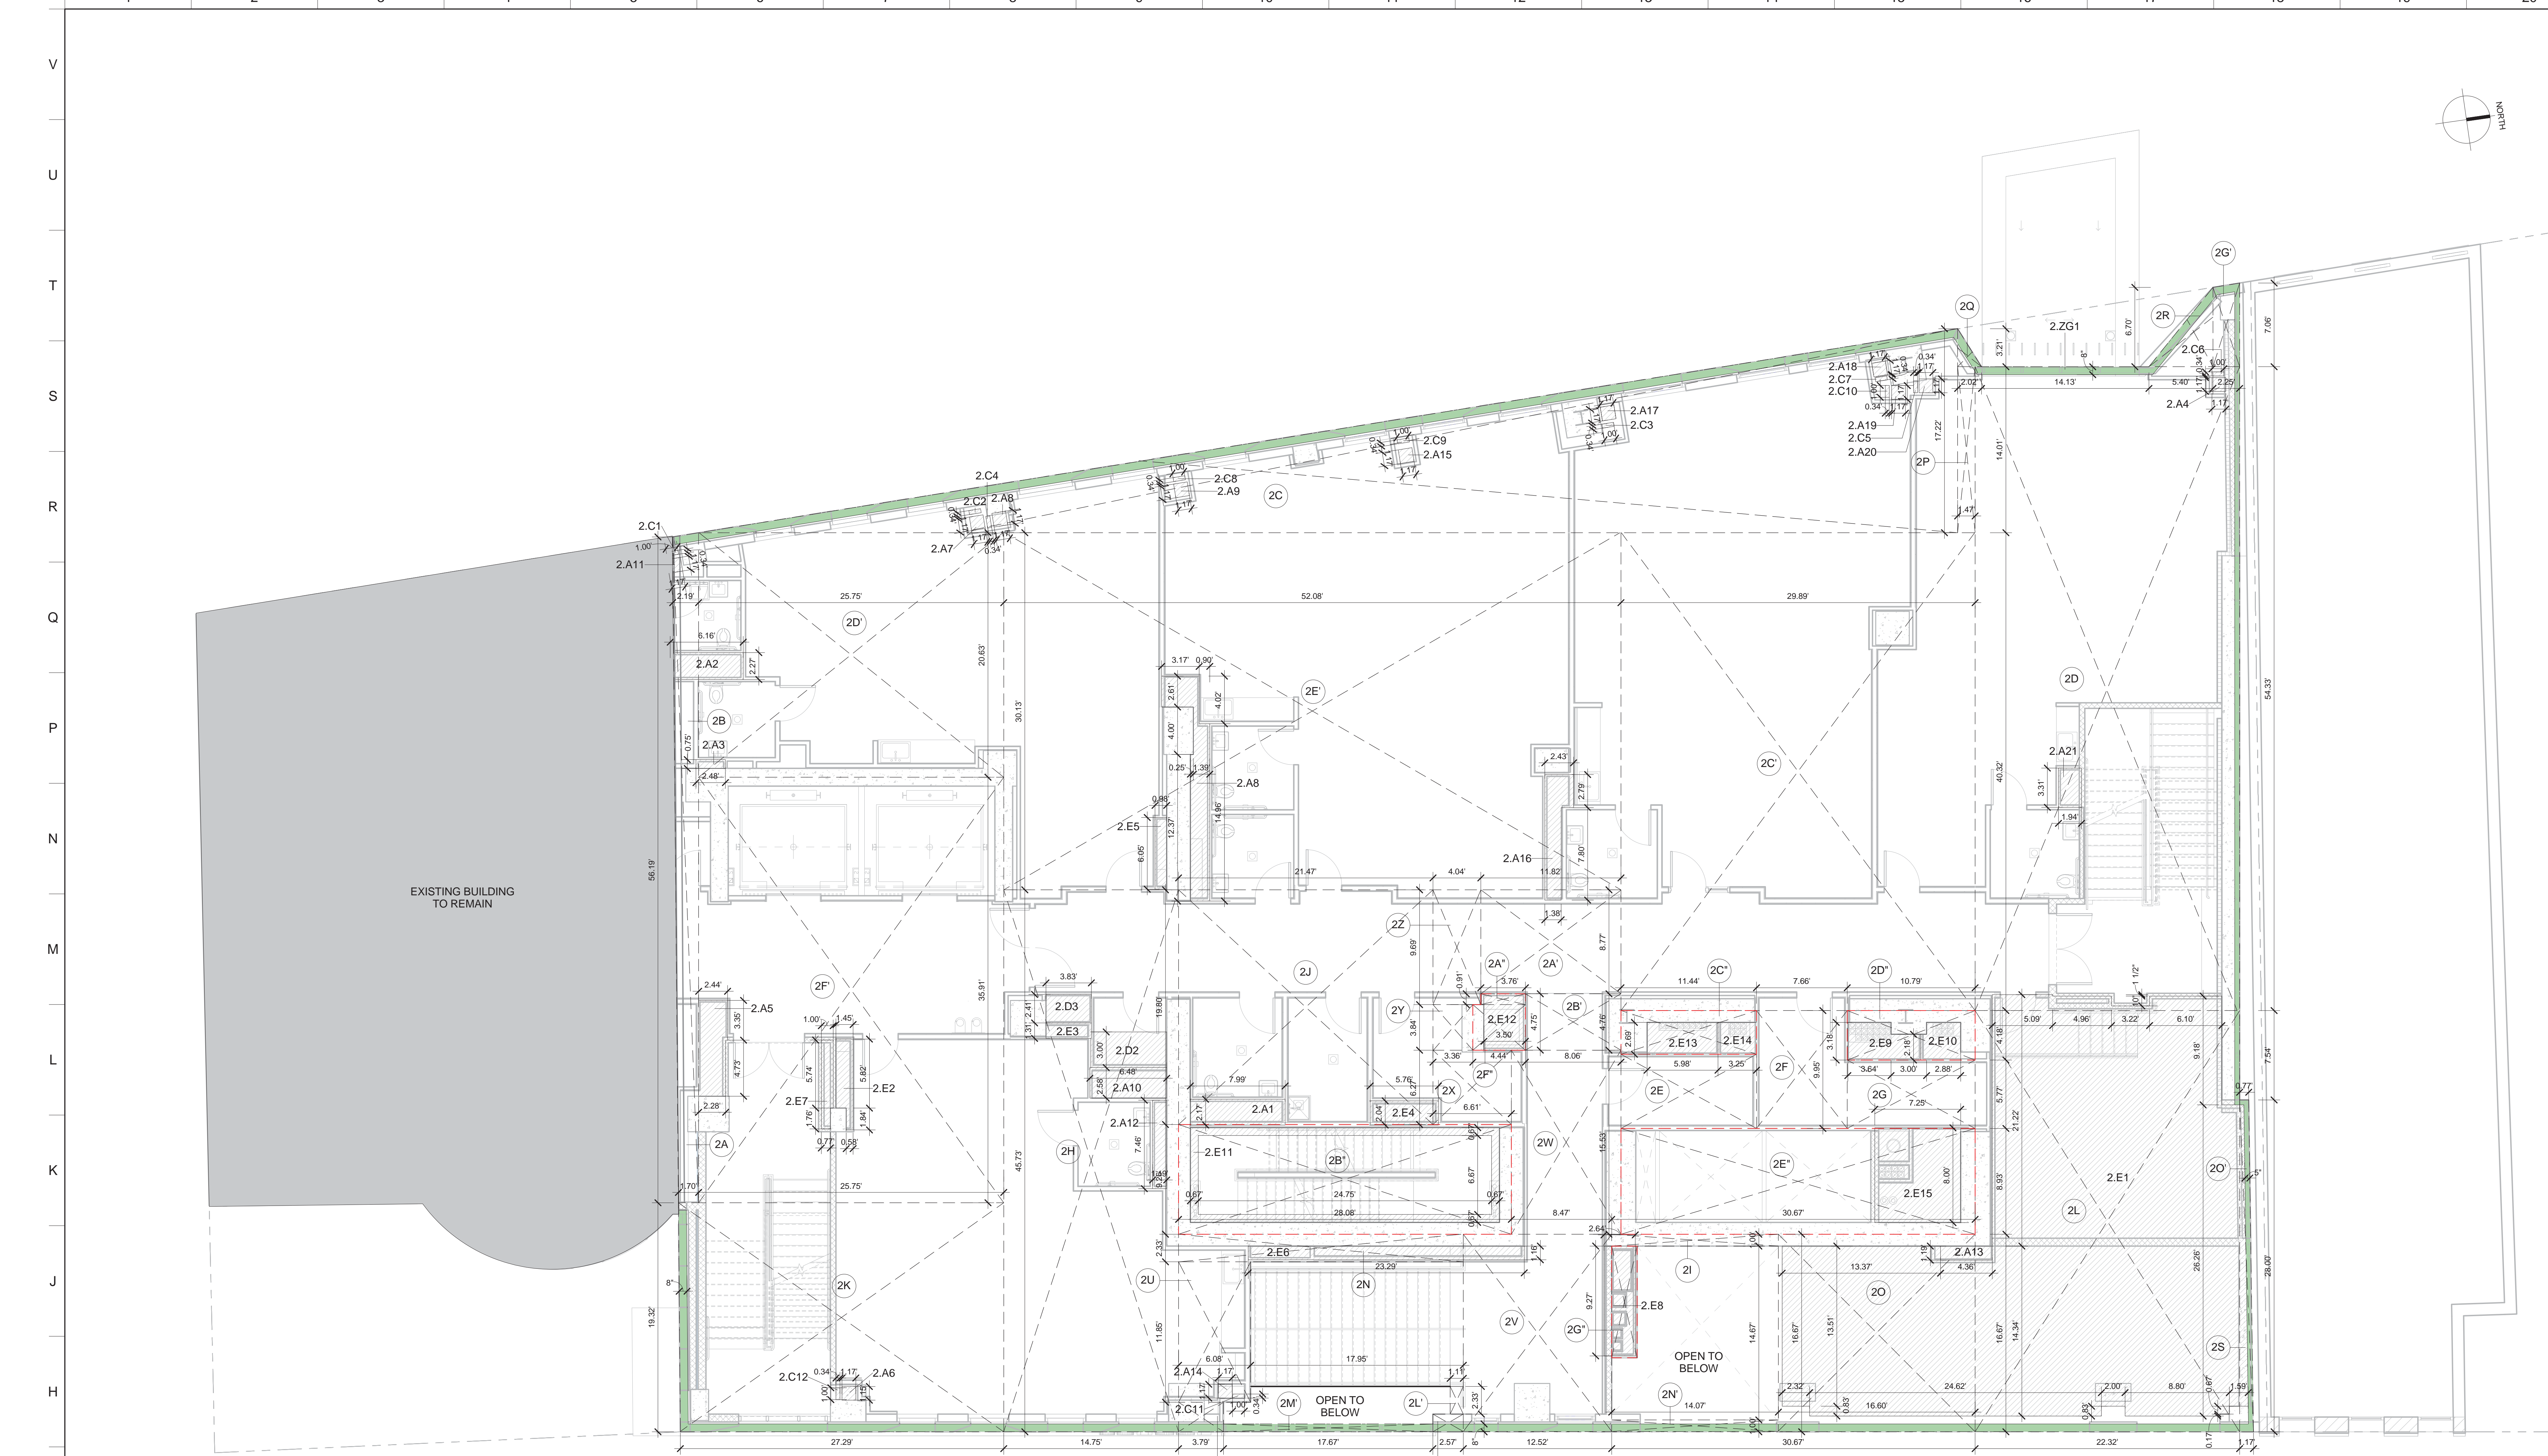

- MATERIAL KEYING LEGEND:**
- ZONING LOT BOUNDARY
  - - - DIVISION LINE BETWEEN USES
  - ▬ DEDUCTION
  - ▨ 8' ZONE GREEN DEDUCTION
  - ▩ 5' ZONE GREEN DEDUCTION
  - ▭ PARKING AREA AND BYCYCLE STORAGE
  - EQUIPMENT CLEARANCE
  - COMMUNITY FACILITY

**ZONING CALCULATIONS EDUCATIONAL USE**

TOTAL GROSS AREA 2ND FLOOR EDUCATIONAL USE	
2A	48 SF
2A'	104 SF
2B	62 SF
2B'	38 SF
2C	914 SF
2C'	1,205 SF
2D	1,213 SF
2D'	531 SF
2E	72 SF
2E'	1,560 SF
2F	76 SF
2F'	925 SF
2G	62 SF
2G'	15 SF
2H	675 SF
2I	14 SF
2J	425 SF
2K	529 SF
2L	793 SF
2L'	3 SF
2M	4 SF
2M'	12 SF
2N	56 SF
2N'	14 SF
2O	277 SF
2O'	11 SF
2P	21 SF
2Q	3 SF
2R	18 SF
2S	16 SF
2T	9 SF
2U	72 SF
2V	209 SF
2W	144 SF
2X	41 SF
2Y	13 SF
2Z	39 SF
<b>Total Gross Area</b>	<b>10,233 SF</b>

DEDUCTIONS		MECHANICAL		HEATING CHASES		COMMON AREA SHAFTS		OTHER		QUALITY HOUSING		ZONE GREEN	
BATHROOM/KITCHEN/WASHER/DRYER CHASES		2.A1	17.39 SF	2.C2	0.34 SF	2.D2	19.22 SF	2.E1	982.33 SF			2.ZG1	233.00 SF
2.A2	14.00 SF	2.C3	0.34 SF	2.D3	0.34 SF	2.E2	9.22 SF	2.E3	9.51 SF				
2.A3	1.86 SF	2.C4	0.34 SF	2.E4	11.73 SF	2.E5	5.95 SF	2.E6	26.93 SF				
2.A4	1.39 SF	2.C5	0.34 SF	2.E7	7.09 SF								
2.A5	18.97 SF	2.C6	0.34 SF										
2.A6	1.35 SF	2.C7	0.34 SF										
2.A7	1.36 SF	2.C8	0.34 SF										
2.A8	32.76 SF	2.C9	0.34 SF										
2.A9	1.36 SF	2.C10	0.34 SF										
2.A10	16.71 SF	2.C11	0.34 SF										
2.A11	1.36 SF	2.C12	0.34 SF										
2.A12	8.90 SF												
2.A13	5.18 SF												
2.A14	1.36 SF												
2.A15	1.36 SF												
2.A16	17.56 SF												
2.A17	1.36 SF												
2.A18	1.36 SF												
2.A19	1.36 SF												
2.A20	1.36 SF												
2.A21	6.44 SF												
<b>Total Deductions (A)</b>	<b>154.72 SF</b>	<b>Total Deductions (C)</b>	<b>4.08 SF</b>	<b>Total Deductions (D)</b>	<b>28.44 SF</b>	<b>Total Deductions (E)</b>	<b>1,048.54 SF</b>	<b>Total Deductions (QH)</b>	<b>0 SF</b>	<b>Total Deductions (ZG)</b>	<b>233.00 SF</b>		
<b>TOTAL MECHANICAL DEDUCTIONS</b>													<b>1,235.78 SF</b>
<b>TOTAL DEDUCTIONS FOR EDUCATIONAL USE</b>													<b>= MECHANICAL DEDUCTIONS + ZG DEDUCTIONS</b>
													<b>= 1,235.78 + 233</b>
													<b>= 1,468.78 SF</b>
<b>TOTAL ZONING FLOOR AREA FOR EDUCATIONAL USE</b>													<b>= TOTAL GROSS AREA - TOTAL DEDUCTIONS</b>
													<b>= 10,233 - 1,468.78</b>
													<b>= 8,764.22 SF</b>

**ZONING CALCULATIONS RESIDENTIAL USE**

TOTAL GROSS AREA 2ND FLOOR RESIDENTIAL USE	
2A"	3 SF
2B"	260 SF
2C"	42 SF
2D"	45 SF
2E"	267 SF
2F"	17 SF
2G"	20 SF
<b>Total Gross Area</b>	<b>655 SF</b>

DEDUCTIONS		MECHANICAL / STAIR		QUALITY HOUSING		ZONE GREEN	
OTHER	24.46 SF						
2.E8	17.02 SF						
2.E9	10.22 SF						
2.E10	43.67 SF						
2.E11	16.82 SF						
2.E12	16.07 SF						
2.E13	8.73 SF						
2.E14	58.00 SF						
2.E15							
<b>Total Deductions (E)</b>	<b>195.00 SF</b>	<b>Total Deductions (QH)</b>	<b>0 SF</b>	<b>Total Deductions (ZG)</b>	<b>0 SF</b>		

**TOTAL DEDUCTIONS FOR RESIDENTIAL USE**  
 = MECHANICAL / STAIR DEDUCTIONS  
 = 195 SF

**TOTAL ZONING FLOOR AREA FOR RESIDENTIAL USE**  
 = TOTAL GROSS AREA - TOTAL DEDUCTIONS  
 = 655 - 195  
 = 460 SF

**TOTAL FLOOR CALCULATIONS**

TOTAL GROSS FL AREA FOR EDUCATIONAL USE= 10,233 SF  
 TOTAL GROSS FL AREA FOR RESIDENTIAL USE= 655 SF  
 TOTAL GROSS FLOOR AREA= 10,888 SF

TOTAL ZONING FL AREA FOR EDUCATIONAL USE= 8,764.22 SF  
 TOTAL ZONING FL AREA FOR RESIDENTIAL USE= 460.00 SF  
 TOTAL ZONING FLOOR AREA= 9,224.22 SF

ZONE GREEN DEDUCTIONS ARE NOT TAKEN AT THIS POINT.

TOTAL ZONING FLOOR AREA WITHOUT ZONE GREEN DEDUCTIONS:  
 EDUCATIONAL USE= 8,764.22 + 233= 8,997.22 SF  
 RESIDENTIAL USE= 460 SF  
 TOTAL = 9,457.22 SF

DOB SUBMISSION 08.08.2016

NO.	REVISIONS / SUBMISSIONS	DATE

**FX FOWLE**

FX FOWLE ARCHITECTS, LLP | 22 WEST 46TH STREET, NEW YORK, NY 10011 | 212.627.1700 | F 212.443.8716 | WWW.FXFWOLE.COM

**TRINITY PLACE HOLDINGS**  
 717 Fifth Avenue, Suite 1303, New York, NY 10022 212-235-2191  
 18 West 108th Street, 10th Floor, New York, NY 10011 212-532-2211

**DESIMONE CONSULTING ENGINEERS**  
 220 Fifth Avenue, 9th Floor, New York, NY 10001 212-233-0211

**DAGHER ENGINEERING, PLLC**  
 29 Broadway, New York, NY 10006 212-480-2591

**LANGAN ENGINEERING**  
 21 Bannockburn, New York, NY 10001 212-479-6400

**DEBORAH BERKE PARTNERS**  
 220 Fifth Avenue, 9th Floor, New York, NY 10001 212-233-0211

**VAN DEUSEN & ASSOCIATES (VDA)**  
 120 Eagle Rock Avenue, Suite 315, East Hanover, NJ 10001 973-994-9220

**STANTEC**  
 60 West 23rd Street, 8th Floor, New York, NY 10010 212-366-6000

**THORNTON TOMASETTI**  
 51 Broadway, New York, NY 10001 917-461-7900

**EREMOS LLC**  
 1275 Broadway, Suite 202, New York, NY 10001 973-763-1044

**LERCH BATES, INC.**  
 1400 Broadway, Suite 905, New York, NY 10019 973-763-3222

**STEVEN WINTERS ASSOCIATES, INC.**  
 41 Hingham Street, New Britain, CT 06044 203-607-0200

**ONE LUX STUDIO**  
 158 West 25th Street, 10th Floor, New York, NY 10001 212-201-5700

**42 TRINITY PLACE**

42 TRINITY PLACE | NEW YORK, NY

DRAWING TITLE  
**2ND FLOOR ZONING PLAN**


Scale: 3/16" = 1'-0"

Drawn: [Name] Project No.: [Number]  
 Author: [Name] Checked: [Name]  
 Checker: [Name] Drawing No.: [Number]  
 Date: 07/23/16  
 Scale: As indicated Sheet of [Number]

**Z-103.00**

© 2015 FX FOWLE ARCHITECTS, LLP | ALL RIGHTS RESERVED



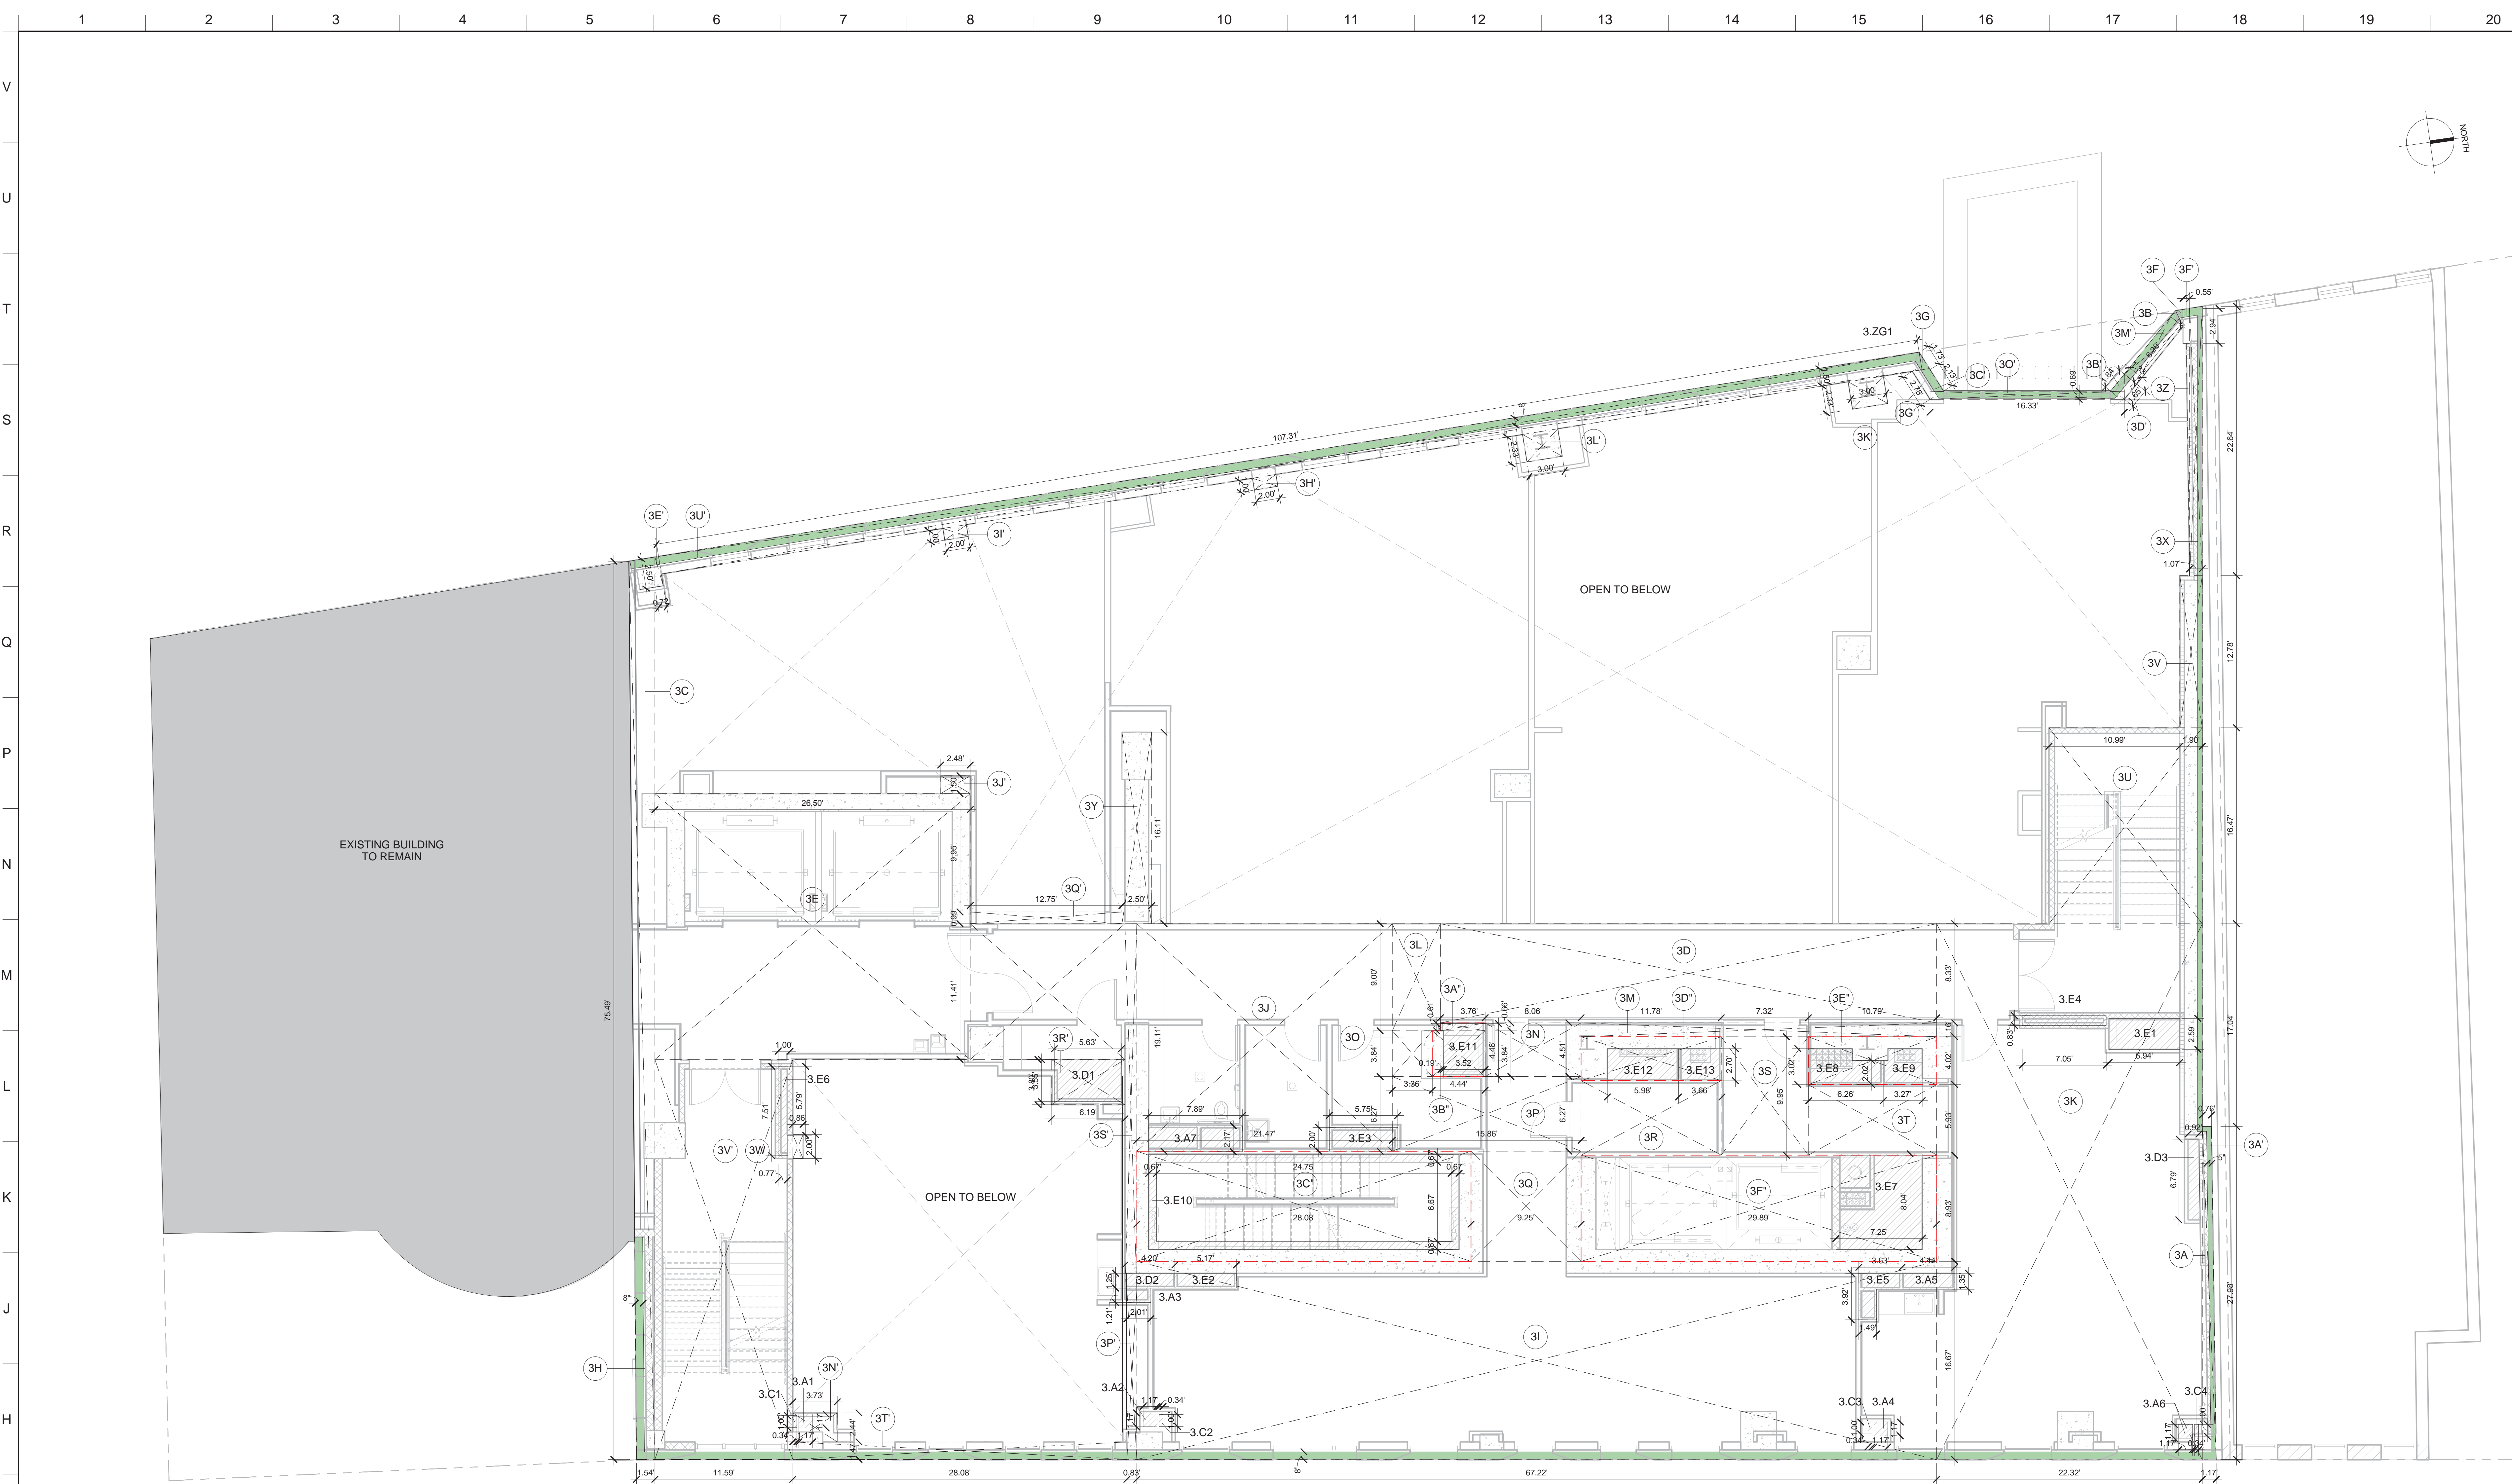

**MATERIAL KEYING LEGEND:**

- ZONING LOT BOUNDARY
- DIVISION LINE BETWEEN USES
- DEDUCTION
- 8' ZONE GREEN DEDUCTION
- 5' ZONE GREEN DEDUCTION
- PARKING AREA AND BICYCLE STORAGE
- EQUIPMENT CLEARANCE
- COMMUNITY FACILITY

**ZONING CALCULATIONS EDUCATIONAL USE**

3A	16.33 SF
3A'	10.72 SF
3B	0.43 SF
3B'	0.83 SF
3C	82.93 SF
3C'	1.02 SF
3D	347.58 SF
3D'	1.10 SF
3E	592.24 SF
3E'	1.29 SF
3F	0.45 SF
3F'	1.59 SF
3G	0.47 SF
3G'	1.92 SF
3H	58.10 SF
3H'	2.00 SF
3I	1,118.83 SF
3I'	2.00 SF
3J	410.42 SF
3J'	3.72 SF
3K	1,004.88 SF
3K'	7.00 SF
3L	36.34 SF
3L'	7.01 SF
3M	34.79 SF
3M'	8.26 SF
3N	36.34 SF
3N'	9.10 SF
3O	12.92 SF
3O'	11.23 SF
3P	99.50 SF
3P'	11.87 SF
3Q	85.64 SF
3Q'	12.62 SF
3R	73.73 SF
3R'	23.53 SF
3S	72.80 SF
3S'	30.75 SF
3T	63.96 SF

**TOTAL GROSS AREA 3RD FLOOR EDUCATIONAL USE**

3A	41.21 SF
3U	212.24 SF
3U'	160.97 SF
3V	24.23 SF
3V'	389.55 SF
3W	1.73 SF
3X	24.10 SF
3Y	40.27 SF
3Z	2.74 SF
<b>Total Gross Area</b>	<b>5,193.26 SF</b>

**DEDUCTIONS**

MECHANICAL	HEATING CHASES	COMMON AREA SHAFTS	OTHER	QUALITY HOUSING	ZONE GREEN
BATHROOM/KITCHEN/WASHER/DRYER CHASES	3.C1	3.D1	3.E1		
3.A1	0.34 SF	3.D2	3.E2	15.40 SF	
3.A2	1.36 SF	3.C3	3.E3	6.45 SF	
3.A3	2.44 SF	3.C4	3.E4	11.50 SF	
3.A4	1.36 SF		3.E5	5.80 SF	
3.A5	6.00 SF		3.E6	8.74 SF	
3.A6	1.36 SF			7.11 SF	
3.A7	17.16 SF				
<b>Total Deductions (A)</b>	<b>31.04 SF</b>	<b>Total Deductions (C)</b>	<b>1.36 SF</b>	<b>Total Deductions (D)</b>	<b>31.76 SF</b>
<b>Total Deductions (E)</b>	<b>55.06 SF</b>	<b>Total Deductions (QH)</b>	<b>0 SF</b>	<b>Total Deductions (ZG)</b>	<b>233.00 SF</b>
<b>TOTAL MECHANICAL DEDUCTIONS</b>	<b>119.22 SF</b>				

**TOTAL DEDUCTIONS FOR EDUCATIONAL USE**  
 = MECHANICAL DEDUCTIONS + ZONE GREEN  
 = 119.22 + 233  
 = **352.22 SF**

**TOTAL ZONING FLOOR AREA FOR EDUCATIONAL USE**  
 = TOTAL GROSS AREA - TOTAL DEDUCTIONS  
 = 5,193.26 - 352.22  
 = **4,841.04 SF**

**ZONING CALCULATIONS RESIDENTIAL USE**

3A''	2 SF
3B''	17 SF
3C''	260 SF
3D''	43 SF
3E''	43 SF
3F''	267 SF
<b>Total Gross Area</b>	<b>633 SF</b>

**DEDUCTIONS**

MECHANICAL / STAIR	QUALITY HOUSING	ZONE GREEN	
OTHER			
3.E7	58.30 SF		
3.E8	16.30 SF		
3.E9	9.48 SF		
3.E10	43.87 SF		
3.E11	15.80 SF		
3.E12	16.13 SF		
3.E13	9.86 SF		
<b>Total Deductions (E)</b>	<b>169.56 SF</b>	<b>Total Deductions (QH)</b>	<b>0 SF</b>
<b>Total Deductions (ZG)</b>	<b>0 SF</b>		

**TOTAL DEDUCTIONS FOR RESIDENTIAL USE**  
 = MECHANICAL / STAIR DEDUCTIONS  
 = 169.56 SF

**TOTAL ZONING FLOOR AREA FOR RESIDENTIAL USE**  
 = TOTAL GROSS AREA - TOTAL DEDUCTIONS  
 = 633 - 169.56  
 = **463.44 SF**

**TOTAL FLOOR CALCULATIONS**

TOTAL GROSS FL AREA FOR EDUCATIONAL USE=	5,193.26 SF
TOTAL GROSS FL AREA FOR RESIDENTIAL USE=	633.00 SF
<b>TOTAL GROSS FLOOR AREA=</b>	<b>5,826.26 SF</b>
<b>TOTAL ZONING FL AREA FOR EDUCATIONAL USE=</b>	<b>4,841.04 SF</b>
<b>TOTAL ZONING FL AREA FOR RESIDENTIAL USE=</b>	<b>463.44 SF</b>
<b>TOTAL ZONING FLOOR AREA=</b>	<b>5,304.48 SF</b>

ZONE GREEN DEDUCTIONS ARE NOT TAKEN AT THIS POINT.

**TOTAL ZONING FLOOR AREA WITHOUT ZONE GREEN DEDUCTIONS:**  
 EDUCATIONAL USE= 4,841.04 + 233= **5,074.04 SF**  
 RESIDENTIAL USE= **463.44 SF**  
**TOTAL = 5,537.48 SF**

DOB SUBMISSION 08.08.2016

NO. REVISIONS / SUBMISSIONS DATE

**FXFOWLE**

FXFOWLE ARCHITECTS, LLP | 20 WEST 46TH STREET NEW YORK, NY 10011 | 212.627.1700 | 212.443.8716 | WWW.FXFOWLE.COM

**TRINITY PLACE HOLDINGS**  
 717 Fifth Avenue, Suite 1303, New York, NY 10022 212-235-2191

**DESIMONE CONSULTING ENGINEERS**  
 18 West 188th Street, 10th Floor, New York, NY 10111 212-532-2211

**DAGHER ENGINEERING, PLLC**  
 29 Broadway, New York, NY 10006 212-480-2591

**LANGAN ENGINEERING**  
 21 Barge Canal, New York, NY 10012 212-479-6400

**DEBORAH BERKE PARTNERS**  
 225 Fifth Avenue, 30th Floor, New York, NY 10001 212-233-0211

**VAN DEUSEN & ASSOCIATES (VDA)**  
 120 Eagle Rock Avenue, Suite 315, East Hanover, NJ 10001 973-994-9220

**STANTEC**  
 60 West 23rd Street, 8th Floor, New York, NY 10010 212-366-6000

**THORNTON TOMASETTI**  
 51 Broadway, New York, NY 10001 212-658-1044

**EREMOS LLC**  
 1275 Broadway, Suite 202, New York, NY 10001 212-658-1044

**LERCH BATES, INC.**  
 1400 Broadway, Suite 905, New York, NY 10017 973-763-3322

**STEVEN WINTERS ASSOCIATES, INC.**  
 41 West 42nd Street, New York, NY 10018 203-607-0200

**ONE LUX STUDIO**  
 158 West 25th Street, 10th Floor, New York, NY 10001 212-201-5790

**42 TRINITY PLACE**

42 TRINITY PLACE | NEW YORK, NY

DRAWING TITLE:  
**3RD FLOOR ZONING PLAN**

Scale: 3/16" = 1'-0"


Project No.: 15528  
 Checked:  
 Checker:  
 Drawing No.: Z-104.00

Date: 10/30/15  
 Scale: As indicated  
 Sheet of







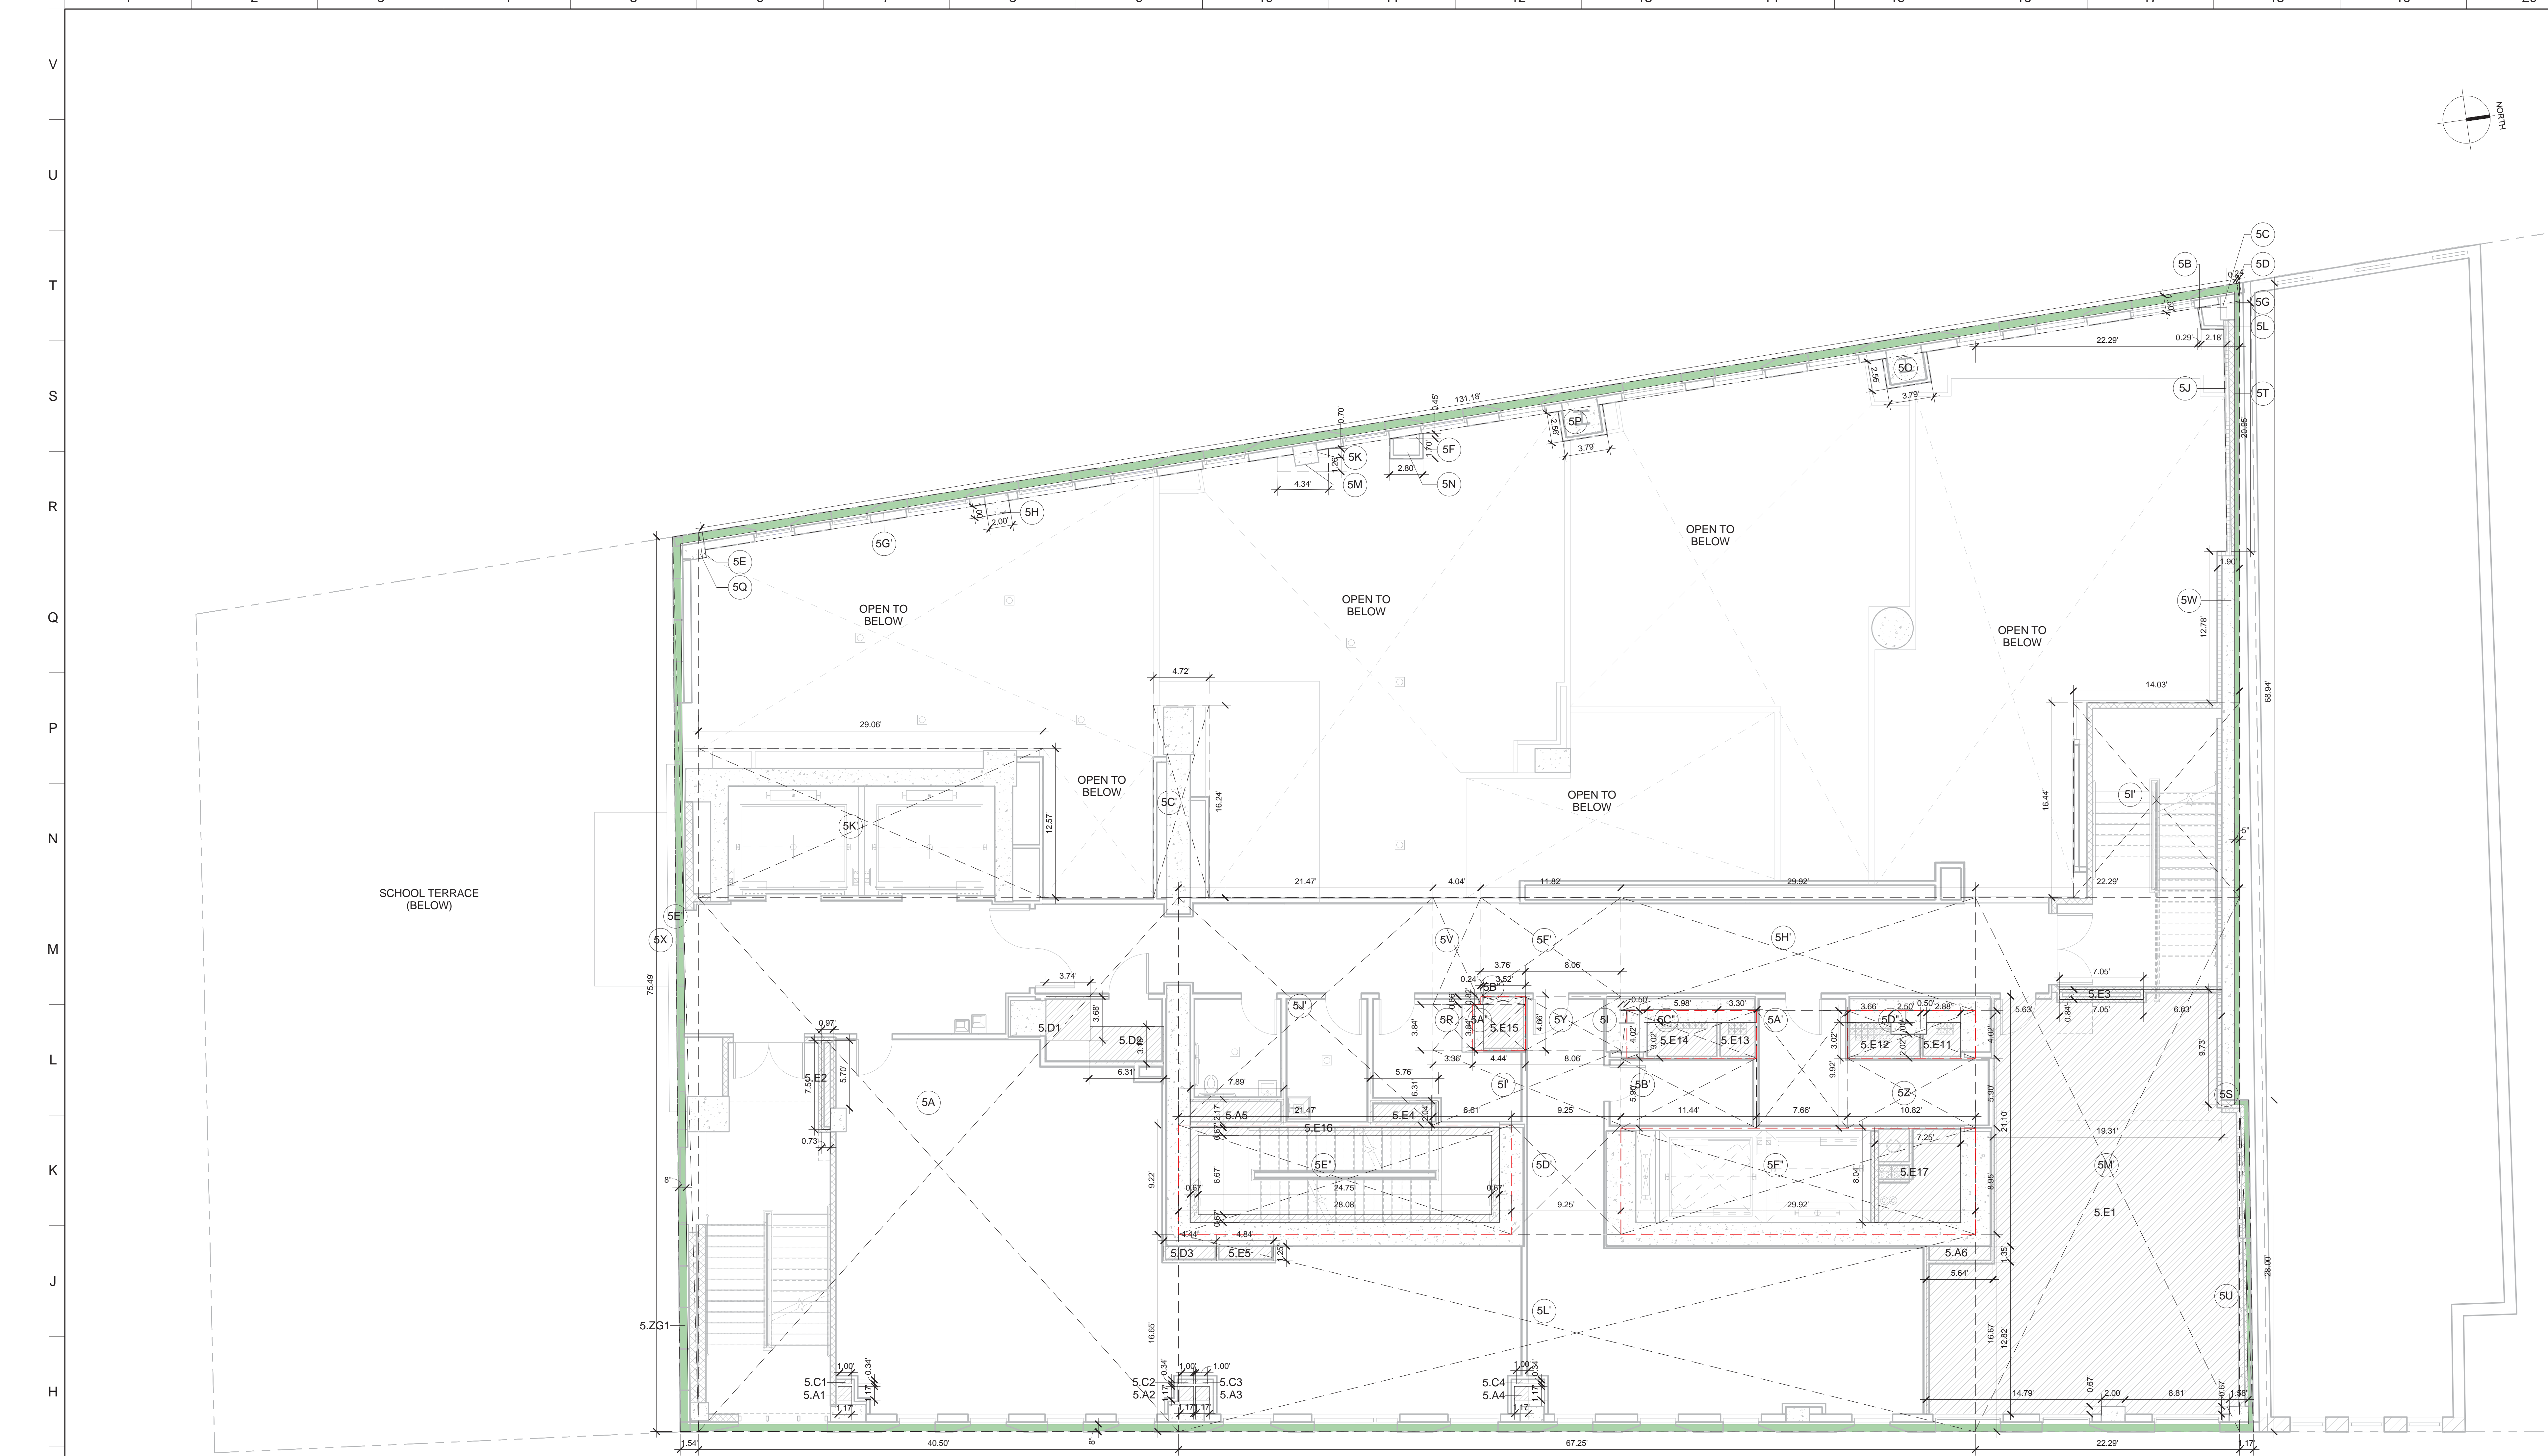

**MATERIAL KEYING LEGEND:**

- ZONING LOT BOUNDARY
- DIVISION LINE BETWEEN USES
- DEDUCTION
- 8' ZONE GREEN DEDUCTION
- 5' ZONE GREEN DEDUCTION
- PARKING AREA AND BICYCLE STORAGE
- EQUIPMENT CLEARANCE
- COMMUNITY FACILITY

**ZONING CALCULATIONS EDUCATIONAL USE**

5A	1,824.78 SF
5A'	75.96 SF
5B	0.27 SF
5B'	67.50 SF
5C	0.38 SF
5C'	76.63 SF
5D	0.18 SF
5D'	85.27 SF
5E	0.68 SF
5E'	82.93 SF
5F	0.63 SF
5F'	98.92 SF
5G	0.09 SF
5G'	196.62 SF
5H	2.00 SF
5H'	285.13 SF
5I	2.01 SF
5I'	100.13 SF
5J	230.63 SF
5J'	2.53 SF
5K	411.98 SF
5K'	1.52 SF
5L	365.42 SF
5L'	4.05 SF
5M	1,120.57 SF
5M'	5.44 SF
5N	1,004.90 SF
5N'	4.75 SF
5O	9.72 SF
5P	9.72 SF
5Q	0.38 SF
5R	12.92 SF
5S	10.71 SF
5T	22.37 SF
5U	16.36 SF
5V	36.47 SF
5W	24.23 SF
5X	58.10 SF
5Y	36.34 SF
5Z	63.86 SF
<b>Total Gross Area</b>	<b>6,353.09 SF</b>

MECHANICAL		HEATING CHASES		COMMON AREA SHAFTS		OTHER		QUALITY HOUSING		ZONE GREEN	
BATHROOM/KITCHEN/WASHER/DRYER CHASES		C1	0.34 SF	D1	13.75 SF	E1	806.07 SF			5.ZG1	268.45 SF
5.A1	1.36 SF	C2	0.34 SF	D2	19.81 SF	E2	6.85 SF				
5.A2	1.36 SF	C3	0.34 SF	D3	5.54 SF	E3	5.91 SF				
5.A3	1.36 SF	C4	0.34 SF			E4	11.77 SF				
5.A4	1.36 SF					E5	6.03 SF				
5.A5	17.16 SF										
5.A6	7.63 SF										
<b>Total Deductions (A)</b>	<b>30.23 SF</b>	<b>Total Deductions (C)</b>	<b>1.36 SF</b>	<b>Total Deductions (D)</b>	<b>39.10 SF</b>	<b>Total Deductions (E)</b>	<b>836.65 SF</b>	<b>Total Deductions (QH)</b>	<b>0 SF</b>	<b>Total Deductions (ZG)</b>	<b>268.45 SF</b>
<b>TOTAL MECHANICAL DEDUCTIONS = 907.34 SF</b>											

**TOTAL DEDUCTIONS FOR EDUCATIONAL USE**  
 = MECHANICAL DEDUCTIONS + ZG DEDUCTIONS  
 = 907.34 + 268.45  
 = **1,175.79 SF**

**TOTAL ZONING FLOOR AREA FOR EDUCATIONAL USE**  
 = TOTAL GROSS AREA - TOTAL DEDUCTIONS  
 = 6,353.09 - 1,175.79  
 = **5,177.30 SF**

**ZONING CALCULATIONS RESIDENTIAL USE**

5A'	17 SF
5B'	2 SF
5C'	44 SF
5D'	44 SF
5E'	269 SF
5F'	268 SF
<b>Total Gross Area</b>	<b>634 SF</b>

MECHANICAL / STAIR		QUALITY HOUSING		ZONE GREEN	
OTHER					
5.E11	9.70 SF				
5.E12	16.09 SF				
5.E13	9.98 SF				
5.E14	18.07 SF				
5.E15	16.62 SF				
5.E16	43.67 SF				
5.E17	58.30 SF				
<b>Total Deductions (E)</b>	<b>172.42 SF</b>	<b>Total Deductions (QH)</b>	<b>0 SF</b>	<b>Total Deductions (ZG)</b>	<b>0 SF</b>

**TOTAL DEDUCTIONS FOR RESIDENTIAL USE**  
 = MECHANICAL / STAIR DEDUCTIONS  
 = **172.42 SF**

**TOTAL ZONING FLOOR AREA FOR RESIDENTIAL USE**  
 = TOTAL GROSS AREA - TOTAL DEDUCTIONS  
 = 634 - 172.42  
 = **461.58 SF**

**TOTAL FLOOR CALCULATIONS**

TOTAL GROSS FL AREA FOR EDUCATIONAL USE=	6,353.09 SF
TOTAL GROSS FL AREA FOR RESIDENTIAL USE=	634 SF
<b>TOTAL GROSS FLOOR AREA=</b>	<b>6,987.09 SF</b>
TOTAL ZONING FL AREA FOR EDUCATIONAL USE=	5,177.30 SF
TOTAL ZONING FL AREA FOR RESIDENTIAL USE=	461.58 SF
<b>TOTAL ZONING FLOOR AREA=</b>	<b>5,638.88 SF</b>

ZONE GREEN DEDUCTIONS ARE NOT TAKEN AT THIS POINT.

TOTAL ZONING FLOOR AREA WITHOUT ZONE GREEN DEDUCTIONS:  
 EDUCATIONAL USE= 5,177.30 + 268.45= **5,445.75 SF**  
 RESIDENTIAL USE= **461.58 SF**  
 TOTAL = **5,907.33 SF**

DOB SUBMISSION 08.08.2016

NO. REVISIONS / SUBMISSIONS DATE

**FXFOWLE**

FXFOWLE ARCHITECTS, LLP | 20 WEST 46TH STREET, NEW YORK, NY 10011 | 212.627.1700 | F 212.443.8716 | WWW.FXFOWLE.COM

TRINITY PLACE HOLDINGS  
 717 Fifth Avenue, Suite 1303, New York, NY 10022 212-235-2191

DESIMONE CONSULTING ENGINEERS  
 18 West 188 Street, 10th Floor, New York, NY 10011 212-532-2211

DAGHER ENGINEERING, PLLC  
 29 Broadway, New York, NY 10006 212-480-2591

LANGAN ENGINEERING  
 21 Bannockburn, New York, NY 10001 212-479-6400

DEBORAH BERKE PARTNERS  
 220 Fifth Avenue, 9th Floor, New York, NY 10001 212-233-0211

VAN DEUSEN & ASSOCIATES (VDA)  
 120 Eagle Rock Avenue, Suite 315, East Hanover, NJ 10001 973-994-9220

STANTEC  
 60 West 23rd Street, 8th Floor, New York, NY 10010 212-366-6600

THORNTON TOMASETTI  
 51 Broadway, New York, NY 10010 917-661-7800

EREMOS LLC  
 1275 Broadway, Suite 202, New York, NY 10001 212-658-1044

LERCH BATES, INC.  
 51 Broadway, New York, NY 10011 973-763-3222

STEVEN WINTERS ASSOCIATES, INC.  
 41 West 42nd Street, New York, NY 10018 203-607-0200

ONE LUX STUDIO  
 158 West 25th Street, 10th Floor, New York, NY 10011 212-201-5790

**42 TRINITY PLACE**  
 42 TRINITY PLACE | NEW YORK, NY


DRAWING TITLE:  
**5TH FLOOR ZONING PLAN**

Scale: 3/16" = 1'-0"

Project No.: 15028  
 Author: [Name]  
 Checked: [Name]  
 Checker: [Name]  
 Date: 10/30/15  
 Scale: As indicated  
 Sheet of: **Z-106.00**

© 2015 FXFOWLE ARCHITECTS, LLP | ALL RIGHTS RESERVED



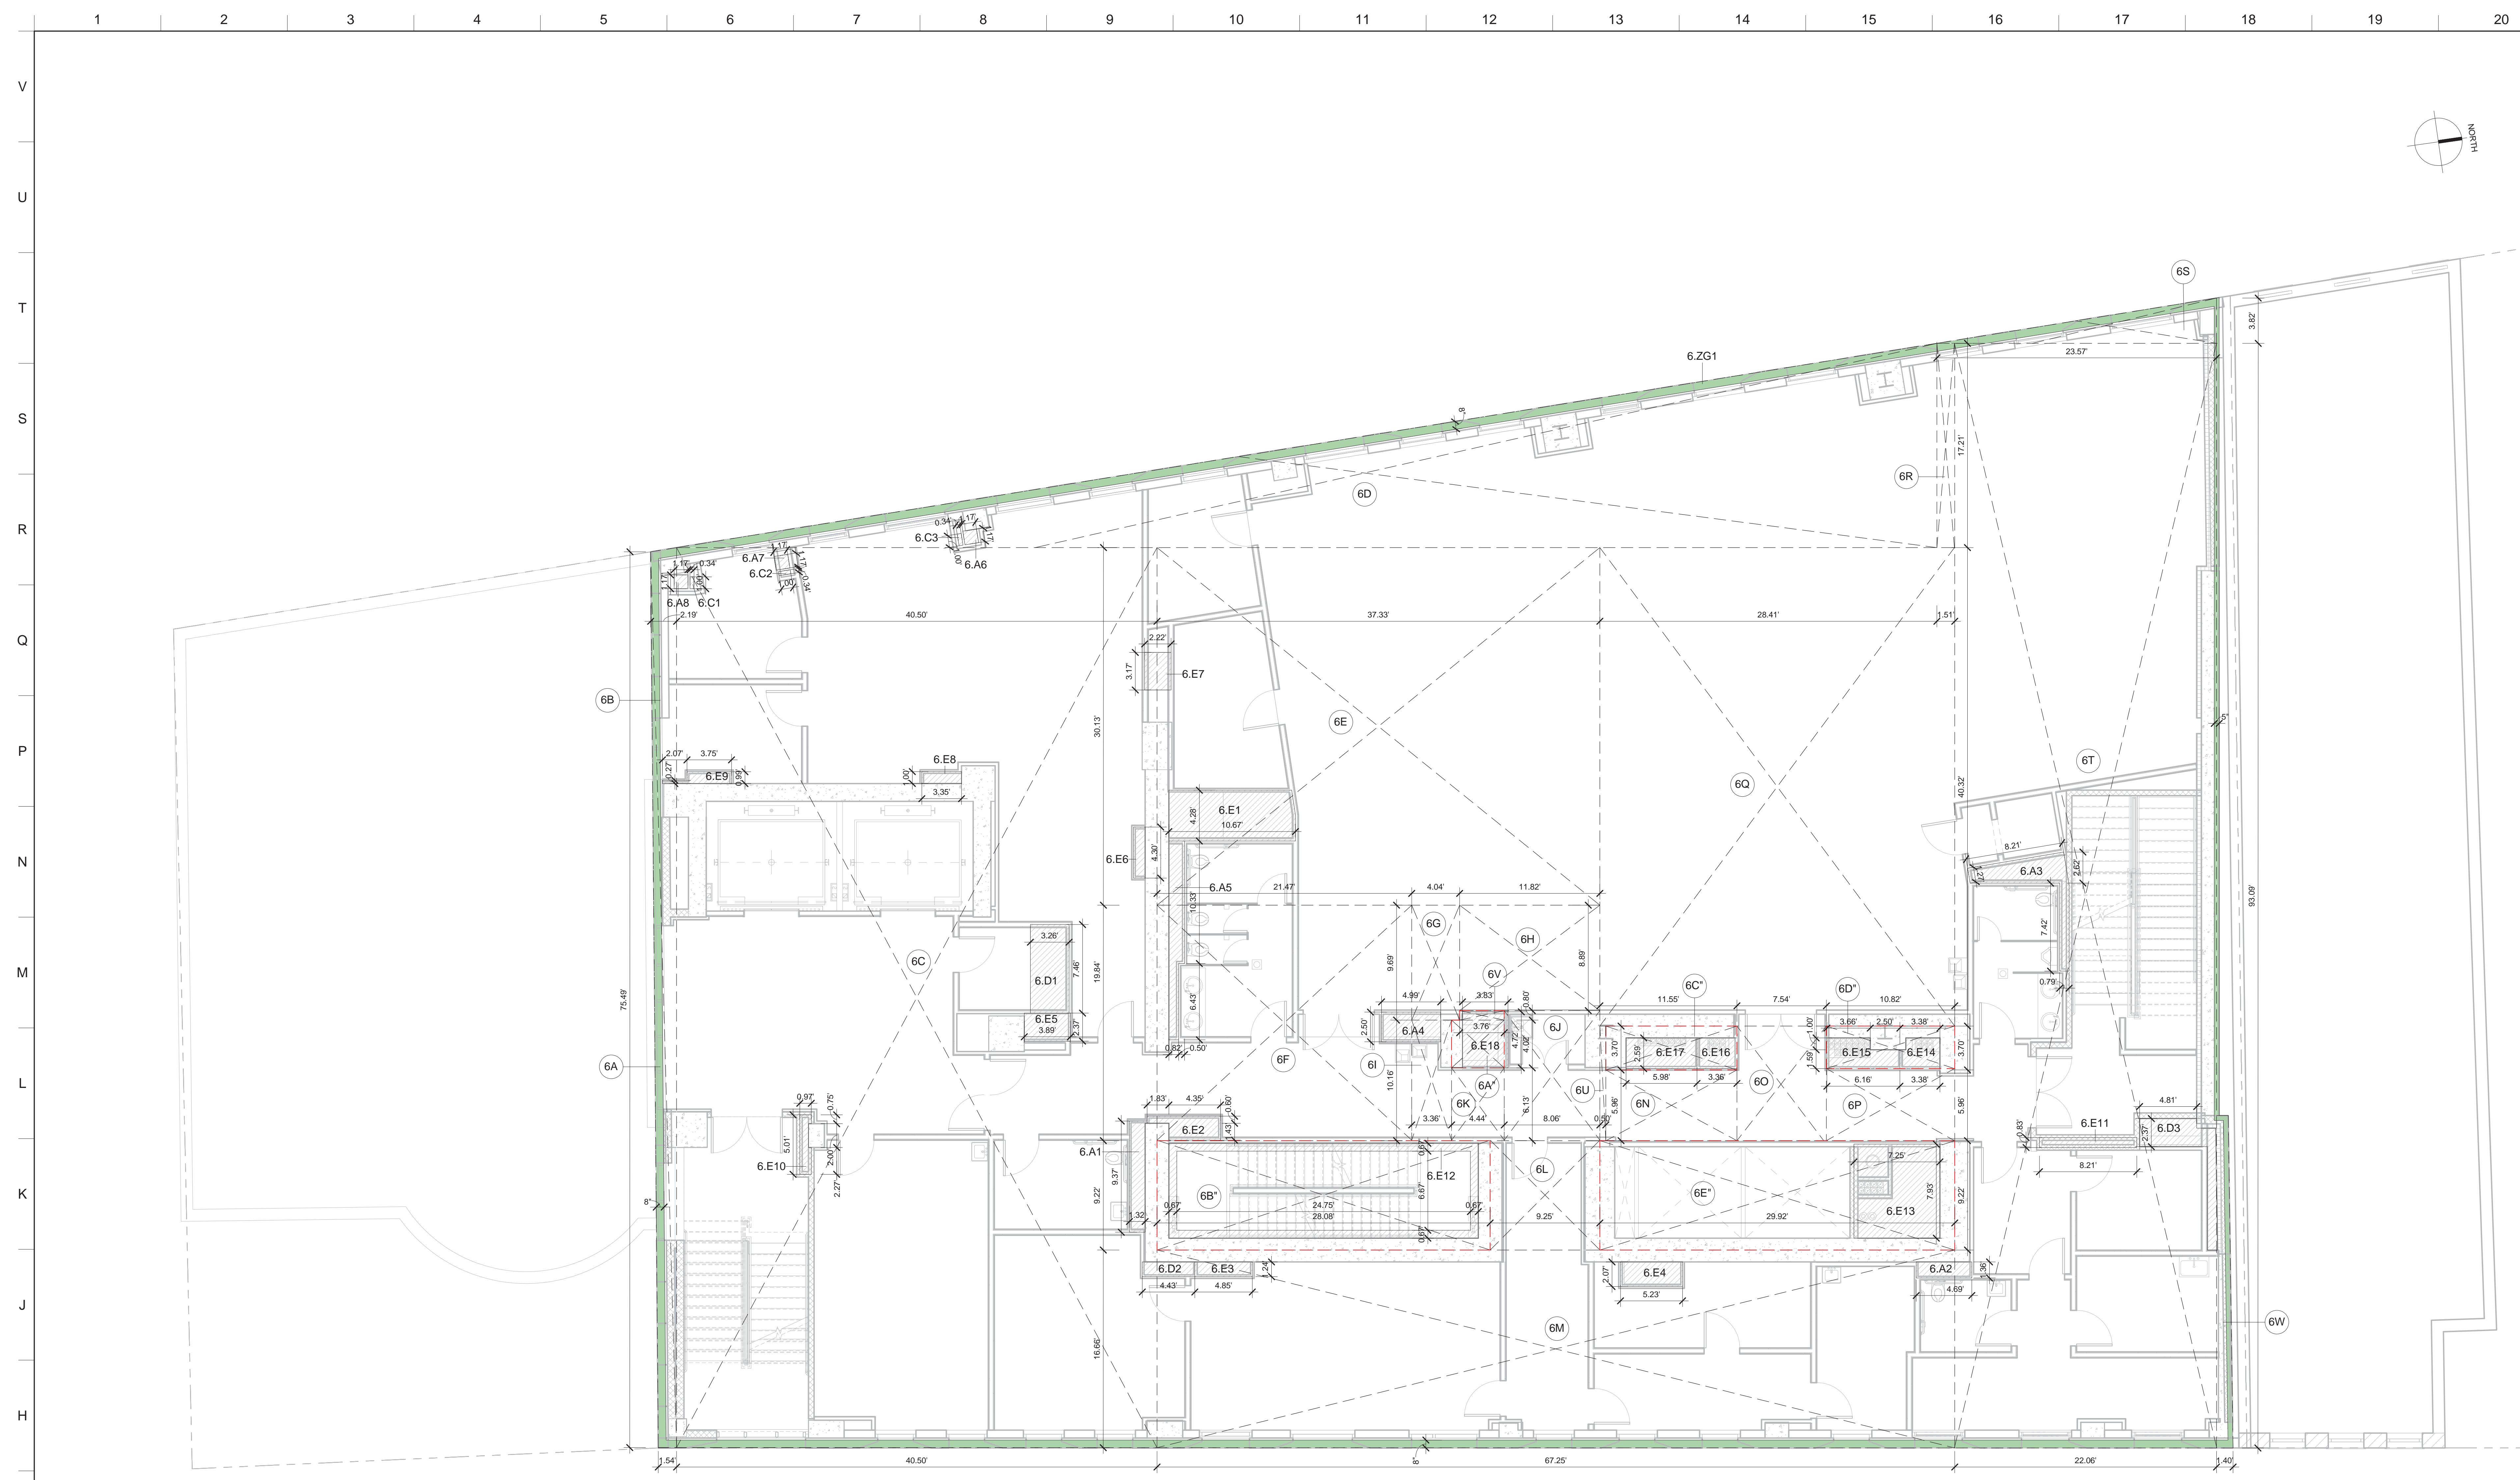

- MATERIAL KEYING LEGEND:**
- ZONING LOT BOUNDARY
  - - - DIVISION LINE BETWEEN USES
  - ▨ DEDUCTION
  - ▨ 8' ZONE GREEN DEDUCTION
  - ▨ 5' ZONE GREEN DEDUCTION
  - PARKING AREA AND BYCYCLE STORAGE
  - EQUIPMENT CLEARANCE
  - COMMUNITY FACILITY

**ZONING CALCULATIONS EDUCATIONAL USE**

TOTAL GROSS AREA 6TH FLOOR EDUCATIONAL USE	
6A	59 SF
6B	83 SF
6C	3,072 SF
6D	914 SF
6E	1,125 SF
6F	426 SF
6G	39 SF
6H	105 SF
6I	34 SF
6J	88 SF
6K	27 SF
6L	85 SF
6M	1,121 SF
6N	66 SF
6O	73 SF
6P	66 SF
6Q	1,206 SF
6R	26 SF
6S	45 SF
6T	2,054 SF
6U	5 SF
6V	3 SF
6W	33 SF
<b>Total Gross Area</b>	<b>10,755 SF</b>

DEDUCTIONS		MECHANICAL		HEATING CHASES		COMMON AREA SHAFTS		OTHER		QUALITY HOUSING		ZONE GREEN	
BATHROOM/KITCHEN/WASHER/DRYER CHASES		6.A1	12.42 SF	6.C1	0.34 SF	6.D1	24.32 SF	6.E1	45.35 SF			6.ZG1	267.43 SF
6.A2	6.36 SF	6.C2	0.34 SF	6.D2	5.49 SF	6.E2	9.92 SF	6.F1	6.01 SF				
6.A3	21.98 SF	6.C3	0.34 SF	6.D3	20.83 SF	6.E3	6.01 SF	6.G1	10.84 SF				
6.A4	12.47 SF							6.H1	9.19 SF				
6.A5	18.95 SF							6.I1	4.24 SF				
6.A6	1.36 SF							6.J1	7.04 SF				
6.A7	1.36 SF							6.K1	3.34 SF				
6.A8	1.36 SF							6.L1	4.28 SF				
								6.M1	4.39 SF				
								6.N1	6.84 SF				
<b>Total Deductions (A)</b>	<b>76.27 SF</b>	<b>Total Deductions (C)</b>	<b>1.02 SF</b>	<b>Total Deductions (D)</b>	<b>50.64 SF</b>	<b>Total Deductions (E)</b>	<b>111.43 SF</b>	<b>Total Deductions (QH)</b>	<b>0 SF</b>	<b>Total Deductions (ZG)</b>	<b>267.43 SF</b>		
<b>TOTAL MECHANICAL DEDUCTIONS</b>													<b>239.36 SF</b>

**TOTAL DEDUCTIONS FOR EDUCATIONAL USE**  
 = MECHANICAL DEDUCTIONS + ZG DEDUCTIONS  
 = 239.36 + 267.43  
 = **506.79 SF**

**TOTAL ZONING FLOOR AREA FOR EDUCATIONAL USE**  
 = TOTAL GROSS AREA - TOTAL DEDUCTIONS  
 = 10,755 - 506.79  
 = **10,248.21 SF**

**ZONING CALCULATIONS RESIDENTIAL USE**

TOTAL GROSS AREA 6TH FLOOR RESIDENTIAL USE	
6A*	18 SF
6B*	259 SF
6C*	41 SF
6D*	39 SF
6E*	276 SF
<b>Total Gross Area</b>	<b>632 SF</b>

DEDUCTIONS		MECHANICAL / STAIR		QUALITY HOUSING		ZONE GREEN	
6.E12	43.67 SF						
6.E13	57.47 SF						
6.E14	8.23 SF						
6.E15	13.42 SF						
6.E16	8.70 SF						
6.E17	15.47 SF						
6.E18	18.10 SF						
<b>Total Deductions (E)</b>	<b>165.07 SF</b>	<b>Total Deductions (QH)</b>	<b>0 SF</b>	<b>Total Deductions (ZG)</b>	<b>0 SF</b>		

**TOTAL DEDUCTIONS FOR RESIDENTIAL USE**  
 = MECHANICAL / STAIR DEDUCTIONS  
 = **165.07 SF**

**TOTAL ZONING FLOOR AREA FOR RESIDENTIAL USE**  
 = TOTAL GROSS AREA - TOTAL DEDUCTIONS  
 = 632 - 165.07  
 = **466.93 SF**

**TOTAL FLOOR CALCULATIONS**

TOTAL GROSS FL AREA FOR EDUCATIONAL USE= 10,755 SF  
 TOTAL GROSS FL AREA FOR RESIDENTIAL USE= 632 SF  
 TOTAL GROSS FLOOR AREA= 11,387 SF

TOTAL ZONING FL AREA FOR EDUCATIONAL USE= 10,248.21 SF  
 TOTAL ZONING FL AREA FOR RESIDENTIAL USE= 466.93 SF  
 TOTAL ZONING FLOOR AREA= 10,715.14 SF

ZONE GREEN DEDUCTIONS ARE NOT TAKEN AT THIS POINT.

TOTAL ZONING FLOOR AREA WITHOUT ZONE GREEN DEDUCTIONS:  
 EDUCATIONAL USE= 10,248.21 + 267.43= **10,515.64 SF**  
 RESIDENTIAL USE= **466.93 SF**  
 TOTAL = **10,982.57 SF**

DOB SUBMISSION 08.08.2016

NO.	REVISIONS / SUBMISSIONS	DATE

**FXFOWLE**

FXFOWLE ARCHITECTS, LLP | 22 WEST 6TH STREET, NEW YORK, NY 10011 | 212.627.1700 | 212.443.8716 | WWW.FXFOWLE.COM

**TRINITY PLACE HOLDINGS**  
 717 Fifth Avenue, Suite 1303, New York, NY 10022 212-235-2191

**DESIMONE CONSULTING ENGINEERS**  
 18 West 188 Street, 10th Floor, New York, NY 10011 212-532-2211

**DAGHER ENGINEERING, PLLC**  
 29 Broadway, New York, NY 10006 212-480-2591

**LANGAN ENGINEERING**  
 21 Bantock Place, New York, NY 10003 212-479-6400

**DEBORAH BERKE PARTNERS**  
 225 Fifth Avenue, 10th Floor, New York, NY 10001 212-233-0211

**VAN DEUSEN & ASSOCIATES (VDA)**  
 120 Eagle Rock Avenue, Suite 310, East Hanover, NJ 10001 973-994-0220

**STANTEC**  
 60 West 23rd Street, 8th Floor, New York, NY 10010 212-366-6000

**THORNTON TOMASETTI**  
 51 Boulevard des Capucines, New York, NY 10010 917-661-7800

**EREMOS LLC**  
 1275 Broadway, Suite 202, New York, NY 10001 212-658-1044

**LERCH BATES, INC.**  
 1400 Broadway, Suite 908, New York, NY 10018 973-763-3222

**STEVEN WINTERS ASSOCIATES, INC.**  
 61 West 42nd Street, New York, NY 10018 212-697-0200

**ONE LUX STUDIO**  
 158 West 25th Street, 10th Floor, New York, NY 10001 212-201-5790

**42 TRINITY PLACE**  
 42 TRINITY PLACE | NEW YORK, NY


DRAWING TITLE:  
**6TH FLOOR ZONING PLAN**

Seal: [Professional Engineer Seal] Drawn: [Name] Project No.: [Number]  
 Author: [Name] Checked: [Name] Coord File:  
 Checker: [Name] Drawing No.: [Number]  
 Date: 07/23/16 Scale: [Scale]  
 As indicated Sheet of [Total Sheets]

**Z-107.00**

© 2015 FXFOWLE ARCHITECTS, LLP | ALL RIGHTS RESERVED



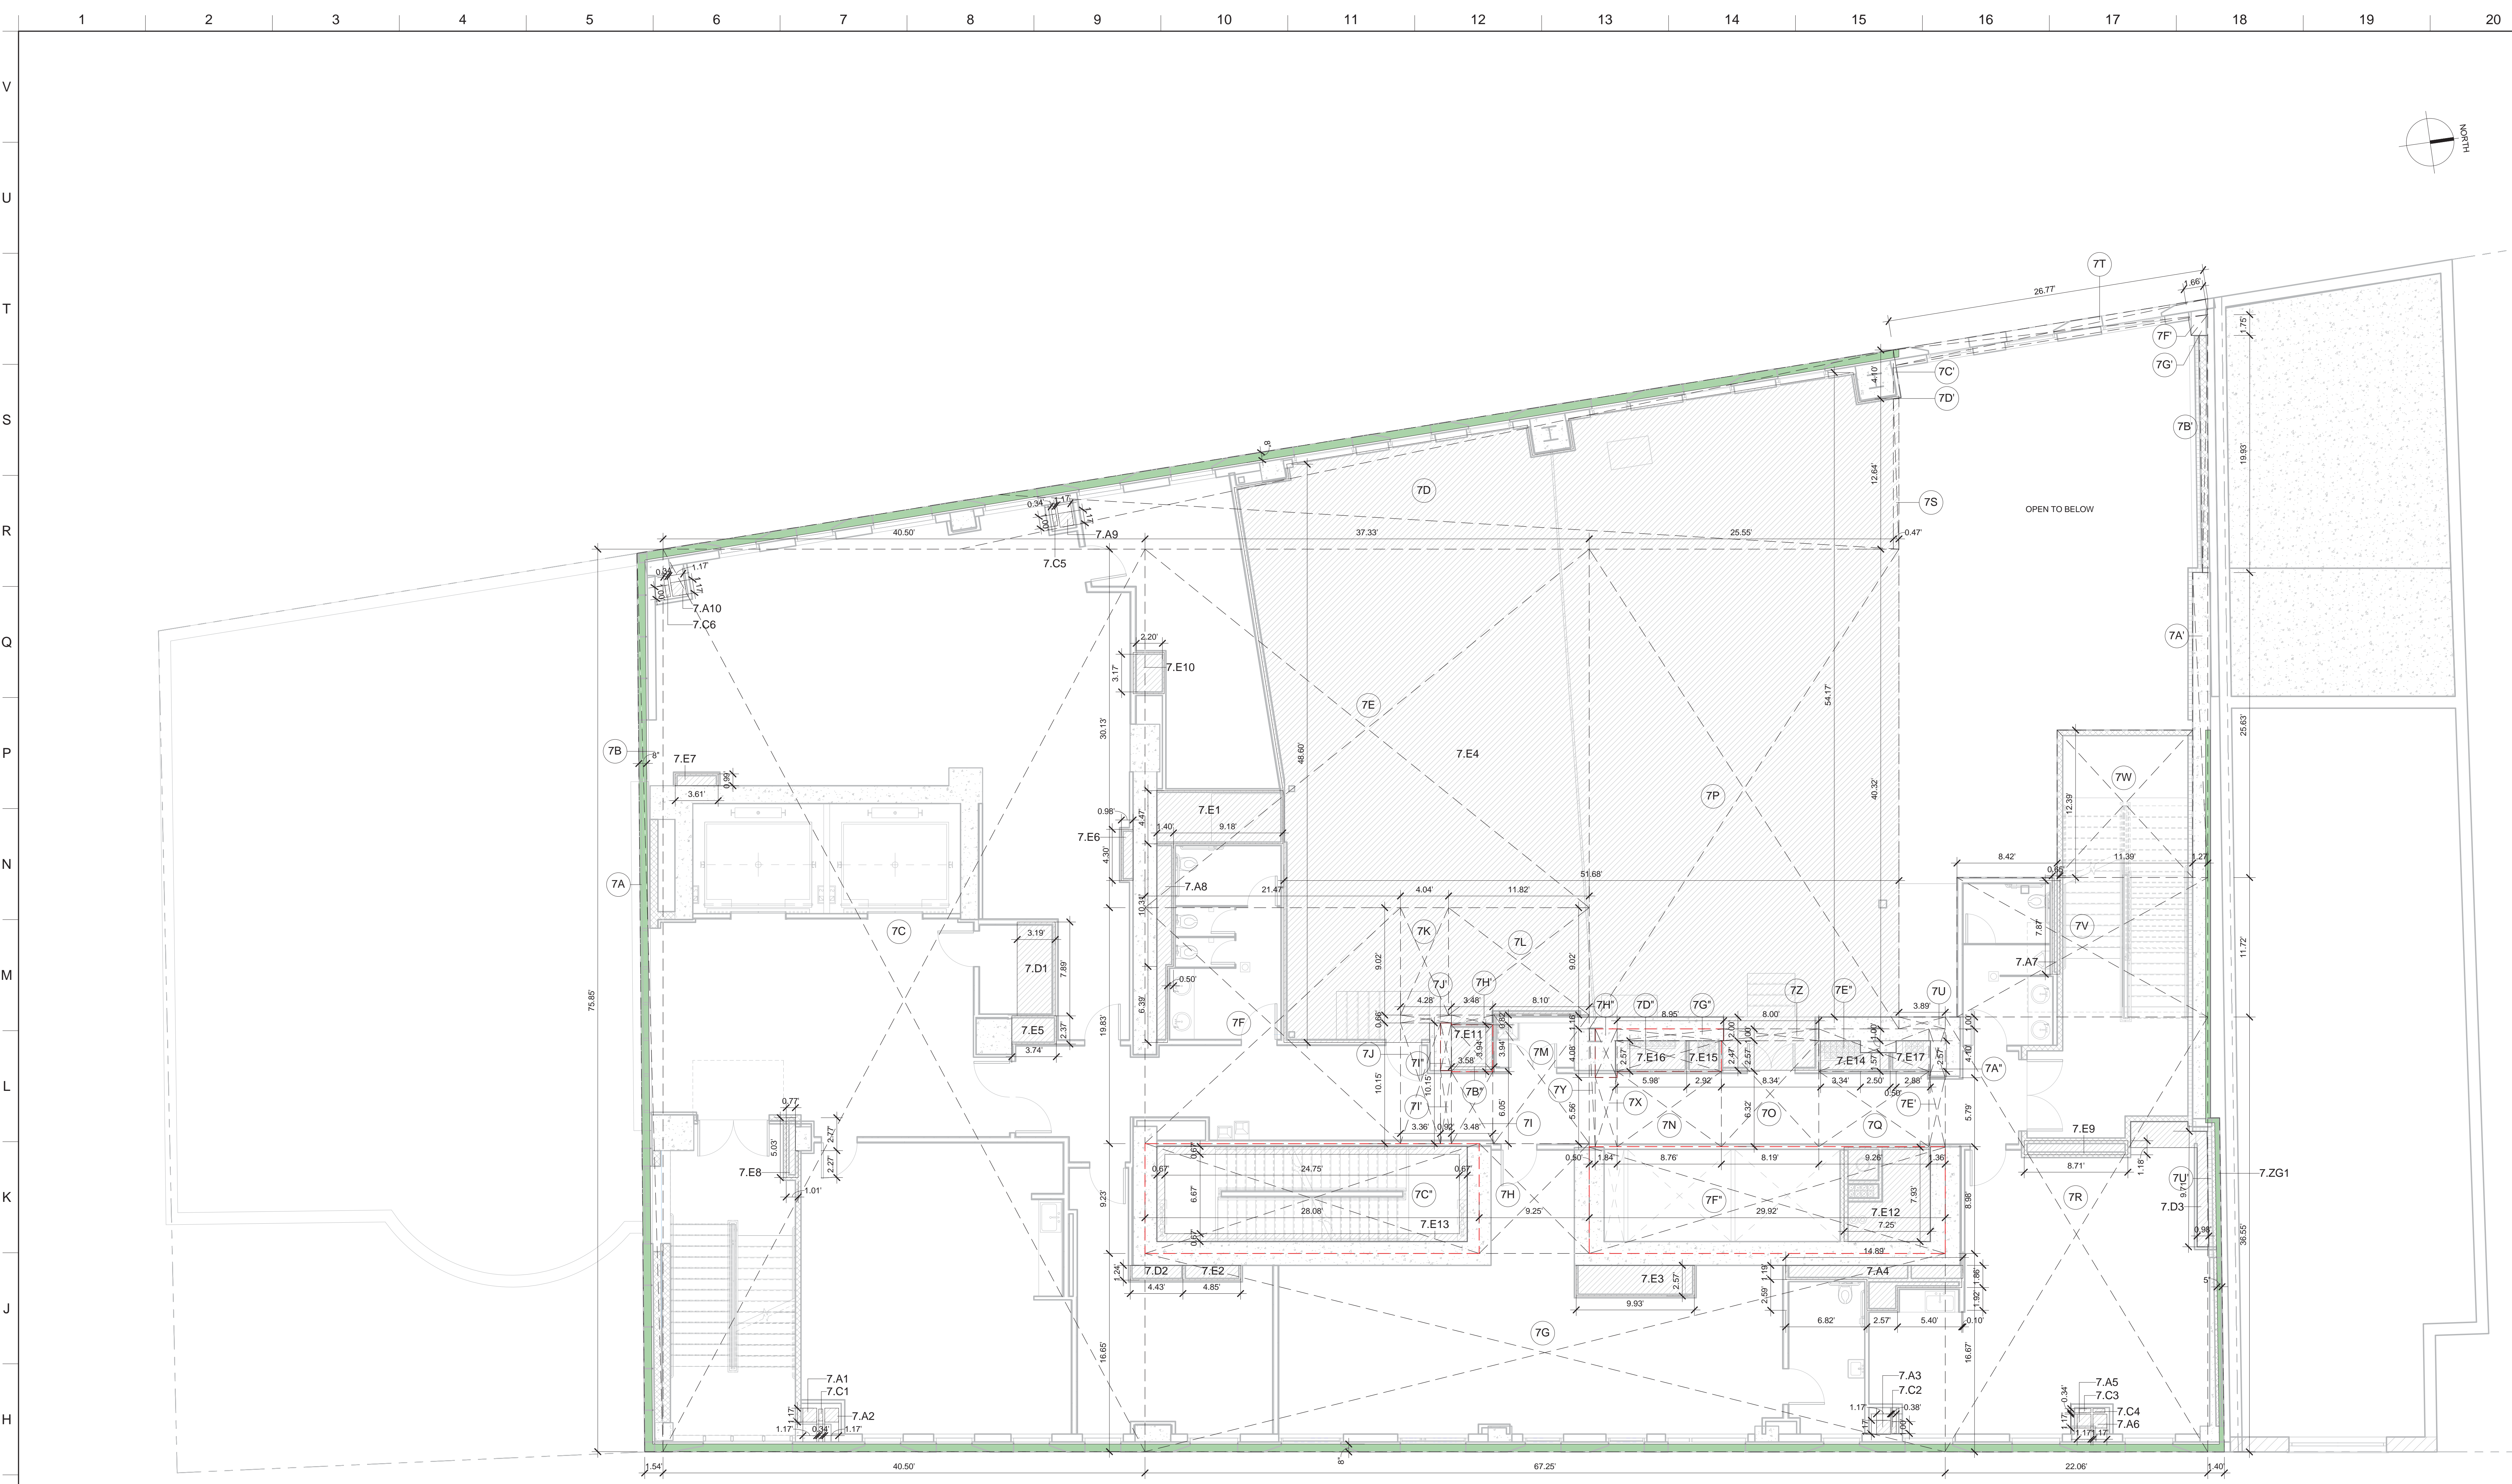

- MATERIAL KEYING LEGEND:**
- ZONING LOT BOUNDARY
  - DIVISION LINE BETWEEN USES
  - DEDUCTION
  - 8' ZONE GREEN DEDUCTION
  - 5' ZONE GREEN DEDUCTION
  - PARKING AREA AND BICYCLE STORAGE
  - EQUIPMENT CLEARANCE
  - COMMUNITY FACILITY

**ZONING CALCULATIONS  
EDUCATIONAL USE**

TOTAL GROSS AREA 7TH FLOOR EDUCATIONAL USE	
7A	58.10 SF
7A'	32.63 SF
7B	82.93 SF
7B'	11.62 SF
7C	3,071.79 SF
7C'	1.35 SF
7D	865.96 SF
7D'	0.02 SF
7E	1,124.97 SF
7E'	7.90 SF
7F	425.86 SF
7F'	1.24 SF
7G	1,120.56 SF
7G'	1.22 SF
7H	85.37 SF
7H'	2.85 SF
7I	21.06 SF
7I'	5.63 SF
7J	34.11 SF
7J'	2.84 SF
7K	36.44 SF
7L	106.68 SF
7M	87.60 SF
7N	55.39 SF
7O	72.83 SF
7P	1,049.48 SF
7Q	58.54 SF
7R	806.43 SF
7S	5.99 SF
7T	35.01 SF
7U	3.89 SF
7U'	33.49 SF
7V	247.07 SF
7W	141.10 SF
7X	10.72 SF
7Y	4.95 SF
7Z	8.00 SF
<b>Total Gross Area</b>	<b>9,721.65 SF</b>

DEDUCTIONS		MECHANICAL		HEATING CHASES		COMMON AREA SHAFTS		OTHER		QUALITY HOUSING		ZONE GREEN	
BATHROOM/KITCHEN/WASHER/DRYER CHASES		7.C1	0.34 SF	7.D1	25.19 SF	7.E1	47.33 SF	7.F1	4.73 SF	7.G1	234.06 SF		
7.A1	1.36 SF	7.C2	0.38 SF	7.D2	5.49 SF	7.E2	6.01 SF	7.F2	6.01 SF				
7.A2	1.36 SF	7.C3	0.34 SF	7.D3	20.41 SF	7.E3	25.54 SF	7.F3	25.54 SF				
7.A3	1.36 SF	7.C4	0.34 SF			7.E4	2,716.99 SF	7.F4	2,716.99 SF				
7.A4	27.95 SF	7.C5	0.34 SF			7.E5	8.84 SF	7.F5	8.84 SF				
7.A5	1.36 SF	7.C6	0.34 SF			7.E6	4.23 SF	7.F6	4.23 SF				
7.A6	1.36 SF					7.E7	3.58 SF	7.F7	3.58 SF				
7.A7	5.12 SF					7.E8	4.41 SF	7.F8	4.41 SF				
7.A8	20.11 SF					7.E9	10.30 SF	7.F9	10.30 SF				
7.A9	1.36 SF					7.E10	9.05 SF	7.F10	9.05 SF				
7.A10	1.36 SF												
<b>Total Deductions (A)</b>	<b>62.72 SF</b>	<b>Total Deductions (C)</b>	<b>2.08 SF</b>	<b>Total Deductions (D)</b>	<b>51.10 SF</b>	<b>Total Deductions (E)</b>	<b>2,836.28 SF</b>	<b>Total Deductions (F)</b>	<b>2,836.28 SF</b>	<b>Total Deductions (G)</b>	<b>0 SF</b>	<b>Total Deductions (H)</b>	<b>234.06 SF</b>
<b>TOTAL MECHANICAL DEDUCTIONS = 2,952.18 SF</b>													

**TOTAL DEDUCTIONS FOR EDUCATIONAL USE**  
 = MECHANICAL DEDUCTIONS + ZG DEDUCTIONS  
 = 2,952.18 + 234.06  
 = **3,186.24 SF**

**TOTAL ZONING FLOOR AREA FOR EDUCATIONAL USE**  
 = TOTAL GROSS AREA - TOTAL DEDUCTIONS  
 = 9,721.65 - 3,186.24  
 = **6,535.41 SF**

**ZONING CALCULATIONS  
RESIDENTIAL USE**

TOTAL GROSS AREA 7TH FLOOR RESIDENTIAL USE	
7A'	6 SF
7B'	14 SF
7C'	259 SF
7D'	23 SF
7E'	33 SF
7F'	269 SF
7G'	9 SF
7H'	8 SF
7I'	4 SF
<b>Total Gross Area</b>	<b>623 SF</b>

DEDUCTIONS		MECHANICAL / STAIR		QUALITY HOUSING		ZONE GREEN	
7.A1	14.10 SF						
7.E12	57.47 SF						
7.E13	43.67 SF						
7.E14	12.54 SF						
7.E15	7.51 SF						
7.E16	15.39 SF						
7.E17	8.19 SF						
<b>Total Deductions (E)</b>	<b>158.86 SF</b>	<b>Total Deductions (G)</b>	<b>0 SF</b>	<b>Total Deductions (Z)</b>	<b>0 SF</b>		

**TOTAL DEDUCTIONS FOR RESIDENTIAL USE**  
 = MECHANICAL / STAIR DEDUCTIONS  
 = **158.86 SF**

**TOTAL ZONING FLOOR AREA FOR RESIDENTIAL USE**  
 = TOTAL GROSS AREA - TOTAL DEDUCTIONS  
 = 623 - 158.86  
 = **464.14 SF**

**TOTAL FLOOR CALCULATIONS**

TOTAL GROSS FL AREA FOR EDUCATIONAL USE= 9,721.65 SF  
 TOTAL GROSS FL AREA FOR RESIDENTIAL USE= 623 SF  
 TOTAL GROSS FLOOR AREA= 10,344.65 SF

TOTAL ZONING FL AREA FOR EDUCATIONAL USE= 6,535.41 SF  
 TOTAL ZONING FL AREA FOR RESIDENTIAL USE= 464.14 SF  
 TOTAL ZONING FLOOR AREA= 6,999.55 SF

ZONE GREEN DEDUCTIONS ARE NOT TAKEN AT THIS POINT.

TOTAL ZONING FLOOR AREA WITHOUT ZONE GREEN DEDUCTIONS:  
 EDUCATIONAL USE= 6,535.41 + 234.06= **6,769.47 SF**  
 RESIDENTIAL USE= **464.14 SF**  
 TOTAL = **7,233.61 SF**

DOB SUBMISSION 08.08.2016

NO. REVISIONS / SUBMISSIONS DATE

**FXFOWLE**

FXFOWLE ARCHITECTS, LLP | 22 WEST 46TH STREET, NEW YORK, NY 10018 | 212.627.1700 | 212.443.8716 | WWW.FXFOWLE.COM

TRINITY PLACE HOLDINGS  
 717 Fifth Avenue, Suite 1303, New York, NY 10022 212-235-2191

DESIMONE CONSULTING ENGINEERS  
 18 West 188th Street, 10th Floor, New York, NY 10011 212-532-2211

DAGHER ENGINEERING, PLLC  
 29 Broadway, New York, NY 10006 212-480-2591

LANGAN ENGINEERING  
 21 Bantock Place, New York, NY 10001 212-479-6400

DEBORAH BERKE PARTNERS  
 225 Fifth Avenue, 9th Floor, New York, NY 10001 212-233-0211

VAN DEUSEN & ASSOCIATES (VDA)  
 120 Eagle Rock Avenue, Suite 310, East Hanover, NJ 10001 973-994-9220

STANTEC  
 60 West 23rd Street, 8th Floor, New York, NY 10010 212-366-6000

THORNTON TOMASETTI  
 51 Broadway, New York, NY 10001 917-461-7900

EREMOS LLC  
 1275 Broadway, Suite 202, New York, NY 10001 212-658-1044

LERCH BATES, INC.  
 1400 Broadway, Suite 905, New York, NY 10018 973-763-3222

STEVEN WINTERS ASSOCIATES, INC.  
 41 Westcote Street, New Britain, CT 06044 203-607-0200

ONE LUX STUDIO  
 158 West 25th Street, 10th Floor, New York, NY 10001 212-201-5790

42 TRINITY PLACE  
 42 TRINITY PLACE | NEW YORK, NY

DRAWING TITLE  
**7TH FLOOR ZONING PLAN**


Scale: 3/16" = 1'-0"

Project No.: 15028  
 Checked:  
 Checker:  
 Date: 07/23/16  
 Scale: As indicated

Sheet of  
**Z-108.00**

© 2015 FXFOWLE ARCHITECTS, LLP | ALL RIGHTS RESERVED



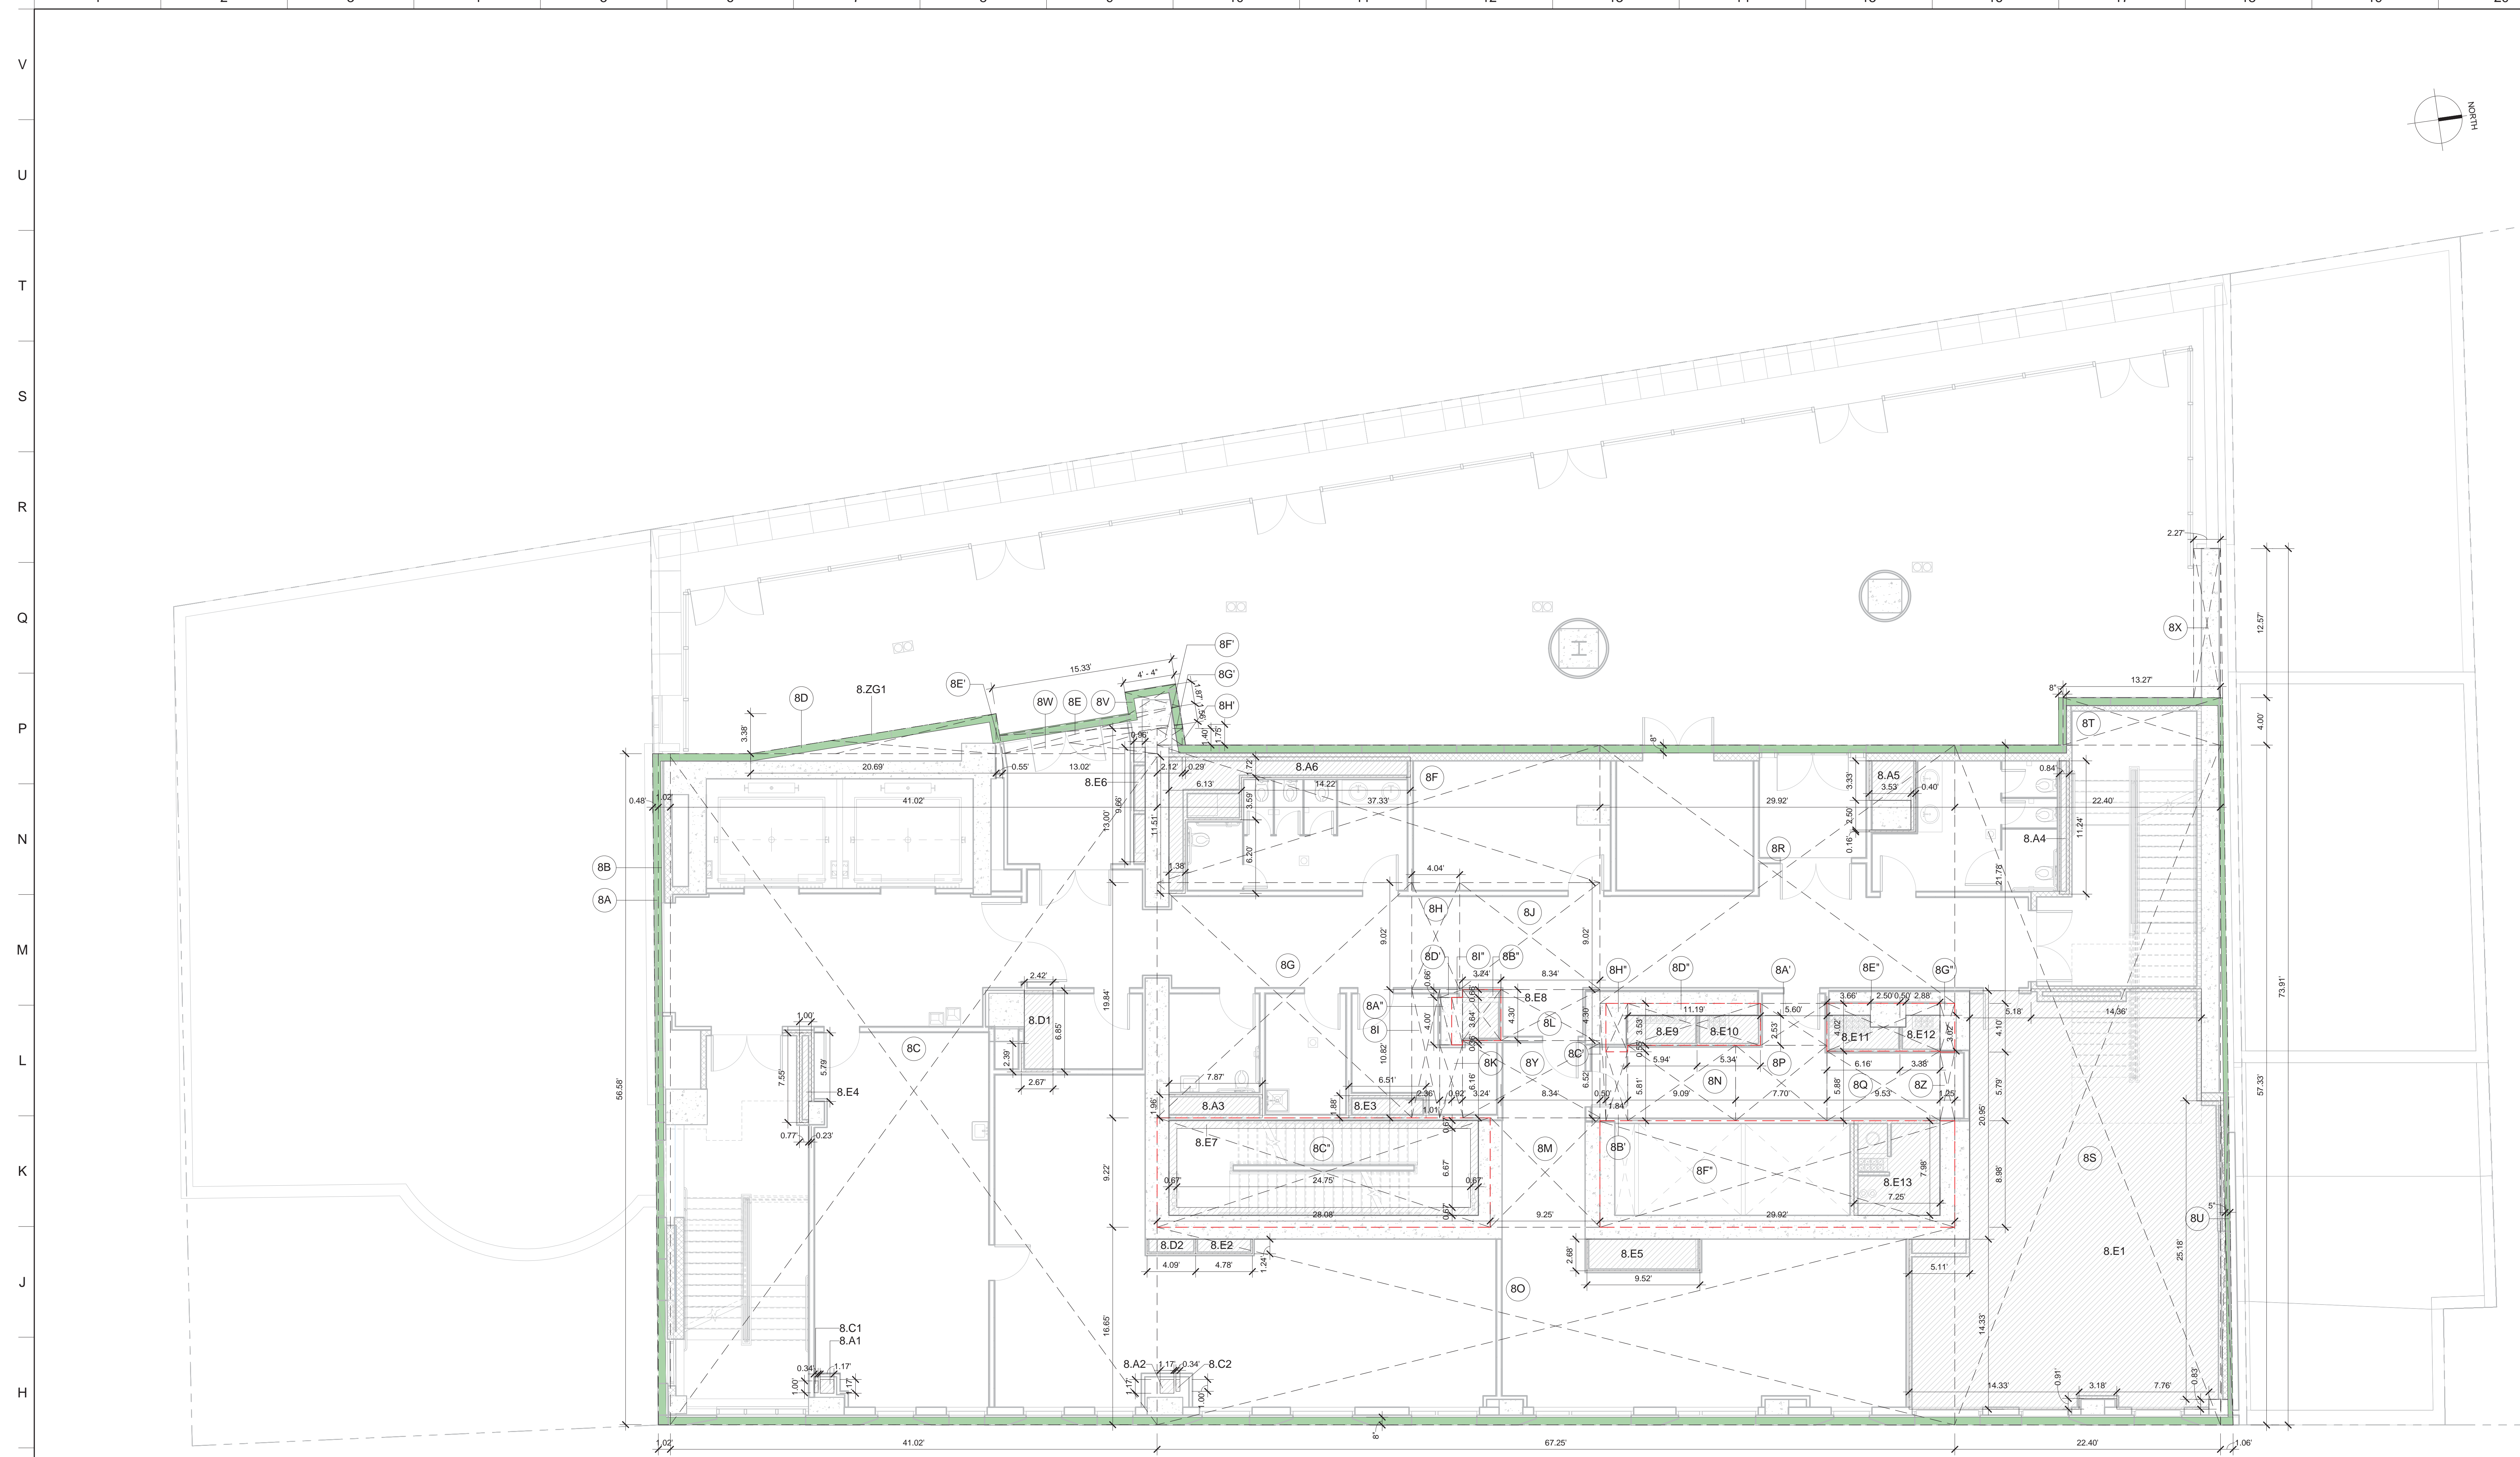

- MATERIAL KEYING LEGEND:**
- ZONING LOT BOUNDARY
  - - - DIVISION LINE BETWEEN USES
  - DEDUCTION
  - 6' ZONE GREEN DEDUCTION
  - 5' ZONE GREEN DEDUCTION
  - PARKING AREA AND BICYCLE STORAGE
  - EQUIPMENT CLEARANCE
  - COMMUNITY FACILITY

**ZONING CALCULATIONS  
EDUCATIONAL USE**

TOTAL GROSS AREA 8TH FLOOR EDUCATIONAL USE	
8A	13.73 SF
8A'	19.73 SF
8B	57.54 SF
8B'	10.72 SF
8C	2,321.14 SF
8C'	4.95 SF
8D	35.05 SF
8D'	1.28 SF
8E	23.85 SF
8E'	0.93 SF
8F	432.86 SF
8F'	2.97 SF
8G	426.08 SF
8G'	0.36 SF
8H	36.44 SF
8H'	0.24 SF
8I	25.50 SF
8J	106.68 SF
8K	11.83 SF
8L	35.87 SF
8M	85.27 SF
8N	57.88 SF
8O	1,120.56 SF
8P	48.99 SF
8Q	55.99 SF
8R	651.64 SF
8S	1,283.97 SF
8T	53.08 SF
8U	39.33 SF
8V	8.13 SF
8W	13.82 SF
8X	28.55 SF
8Y	75.53 SF
8Z	7.24 SF
<b>Total Gross Area</b>	<b>7,097.80 SF</b>

DEDUCTIONS											
MECHANICAL		HEATING CHASES		COMMON AREA SHAFTS		OTHER		QUALITY HOUSING		ZONE GREEN	
BATHROOM/KITCHEN/WASHER/DRYER CHASES	8.C1	0.34 SF	8.D1	17.15 SF	8.E1	814.01 SF			8.ZG1	245.69 SF	
8.A1	1.36 SF	8.C2	0.34 SF	8.D2	5.08 SF	8.E2	5.94 SF				
8.A2	1.36 SF				8.E3	12.22 SF					
8.A3	15.41 SF				8.E4	7.14 SF					
8.A4	9.43 SF				8.E5	25.49 SF					
8.A5	14.69 SF				8.E6	9.26 SF					
8.A6	65.51 SF										
<b>Total Deductions (A)</b>	<b>107.76 SF</b>	<b>Total Deductions (C)</b>	<b>0.68 SF</b>	<b>Total Deductions (D)</b>	<b>22.24 SF</b>	<b>Total Deductions (E)</b>	<b>874.06 SF</b>	<b>Total Deductions (QH)</b>	<b>0 SF</b>	<b>Total Deductions (ZG)</b>	<b>245.69 SF</b>
<b>TOTAL MECHANICAL DEDUCTIONS</b>						<b>1,004.74 SF</b>					

**TOTAL DEDUCTIONS FOR EDUCATIONAL USE**  
 = MECHANICAL DEDUCTIONS + ZG DEDUCTIONS  
 = 1,004.74 + 245.69  
 = **1,250.43 SF**

**TOTAL ZONING FLOOR AREA FOR EDUCATIONAL USE**  
 = TOTAL GROSS AREA - TOTAL DEDUCTIONS  
 = 7,097.80 - 1,250.43  
 = **5,847.37 SF**

**ZONING CALCULATIONS  
RESIDENTIAL USE**

TOTAL GROSS AREA 8TH FLOOR RESIDENTIAL USE	
8A'	4 SF
8B'	14 SF
8C'	259 SF
8D'	40 SF
8E'	38 SF
8F'	269 SF
8G'	5 SF
8H'	8 SF
8I'	4 SF
<b>Total Gross Area</b>	<b>640 SF</b>

DEDUCTIONS					
MECHANICAL / STAIR	QUALITY HOUSING	ZONE GREEN			
OTHER					
8.E7	43.67 SF				
8.E8	13.94 SF				
8.E9	15.03 SF				
8.E10	13.53 SF				
8.E11	16.09 SF				
8.E12	9.70 SF				
8.E13	57.85 SF				
<b>Total Deductions (E)</b>	<b>169.80 SF</b>	<b>Total Deductions (QH)</b>	<b>0 SF</b>	<b>Total Deductions (ZG)</b>	<b>0 SF</b>

**TOTAL DEDUCTIONS FOR RESIDENTIAL USE**  
 = MECHANICAL / STAIR DEDUCTIONS  
 = **169.80 SF**

**TOTAL ZONING FLOOR AREA FOR RESIDENTIAL USE**  
 = TOTAL GROSS AREA - TOTAL DEDUCTIONS  
 = 640 - 169.80  
 = **470.20 SF**

**TOTAL FLOOR CALCULATIONS**

TOTAL GROSS FL AREA FOR EDUCATIONAL USE= 7,097.80 SF  
 TOTAL GROSS FL AREA FOR RESIDENTIAL USE= 640.00 SF  
 TOTAL GROSS FLOOR AREA= 7,737.80 SF

TOTAL ZONING FL AREA FOR EDUCATIONAL USE= 5,847.37 SF  
 TOTAL ZONING FL AREA FOR RESIDENTIAL USE= 470.20 SF  
 TOTAL ZONING FLOOR AREA= 6,317.57 SF

ZONE GREEN DEDUCTIONS ARE NOT TAKEN AT THIS POINT.

TOTAL ZONING FLOOR AREA WITHOUT ZONE GREEN DEDUCTIONS:  
 EDUCATIONAL USE= 5,847.37 + 245.69= **6,093.06 SF**  
 RESIDENTIAL USE= **470.20 SF**  
 TOTAL = **6,563.26 SF**

**A1 8TH FLOOR ZONING PLAN**  
 3/16" = 1'-0"

DOB SUBMISSION 08.08.2016

NO. REVISIONS / SUBMISSIONS DATE

**FXFOWLE**

FXFOWLE ARCHITECTS, LLP | 20 WEST 60TH STREET, NEW YORK, NY 10011 | 212.627.1700 | F 212.483.8716 | WWW.FXFOWLE.COM

TRINITY PLACE HOLDINGS  
 717 Fifth Avenue, Suite 1303, New York, NY 10022 212-235-2191  
 18 West 198 Street, 10th Floor, New York, NY 10011 212-532-2211

DESIMONE CONSULTING ENGINEERS  
 225 Fifth Avenue, 9th Floor, New York, NY 10001 212-233-0211

DAGHER ENGINEERING, PLLC  
 29 Broadway, New York, NY 10006 212-480-2591

LANGAN ENGINEERING  
 23 Bannockburn, New York, NY 10001 212-479-6400

DEBORAH BERKE PARTNERS  
 225 Fifth Avenue, 9th Floor, New York, NY 10001 212-233-0211

VAN DEUSEN & ASSOCIATES (VDA)  
 120 Eagle Rock Avenue, Suite 310, East Hanover, NJ 10001 973-994-0220

STANTEC  
 60 West 23rd Street, 8th Floor, New York, NY 10010 212-366-6000

THORNTON TOMASETTI  
 51 Broadway, New York, NY 10001 917-661-7900

EREMOS LLC  
 1270 Broadway, Suite 202, New York, NY 10019 973-763-3222

LERCH BATES, INC.  
 81 Franklin Street, New York, NY 10004 203-607-0200

STEVEN WINTERS ASSOCIATES, INC.  
 120 Eagle Rock Avenue, Suite 310, East Hanover, NJ 10001 973-994-0220

ONE LUX STUDIO  
 158 West 25th Street, 10th Floor, New York, NY 10001 212-201-5790

**42 TRINITY PLACE**  
 42 TRINITY PLACE | NEW YORK, NY

DRAWING TITLE  
**8TH FLOOR ZONING PLAN**

Seal: Drawn: Project No.:  
 Author: 15028  
 Checked: Cad File:  
 Checker: Rev#02b  
 Drawing No.:

Date: 07/23/16  
 Scale: As indicated  
 Sheet of


**Z-109.00**

© 2015 FXFOWLE ARCHITECTS, LLP | ALL RIGHTS RESERVED







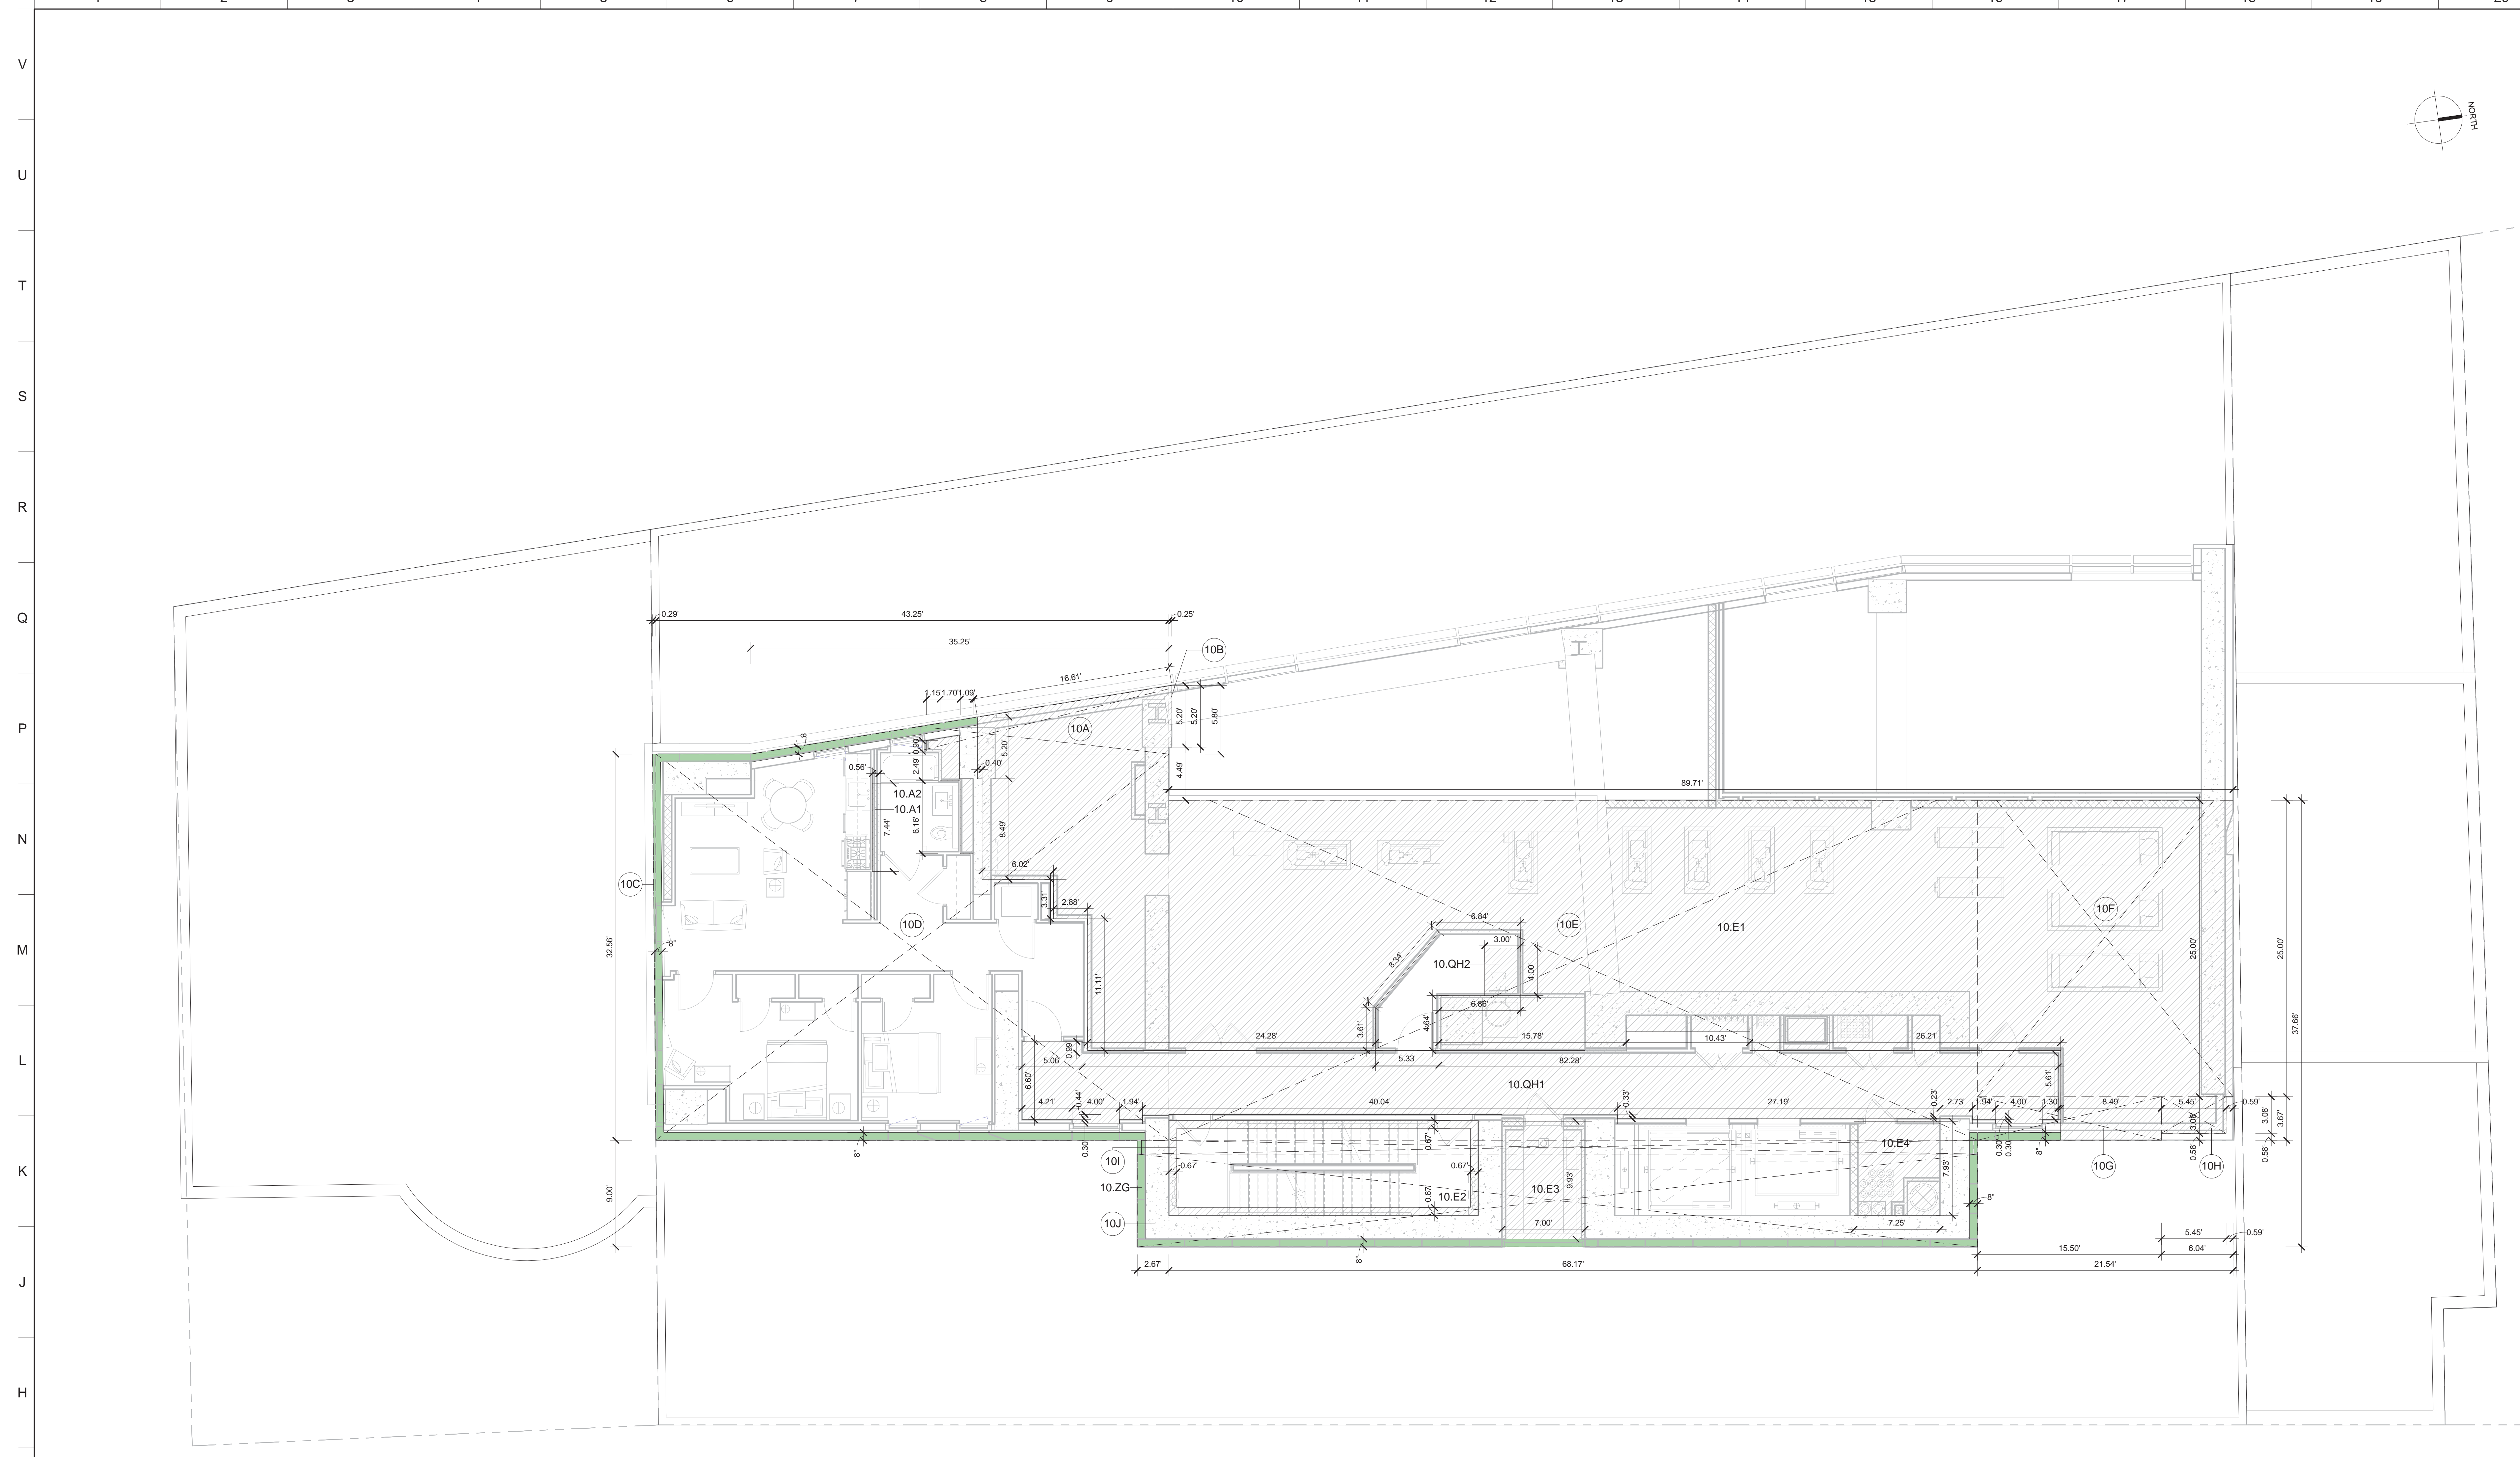

- MATERIAL KEYING LEGEND:**
- ZONING LOT BOUNDARY
  - DIVISION LINE BETWEEN USES
  - DEDUCTION
  - 8' ZONE GREEN DEDUCTION
  - 5' ZONE GREEN DEDUCTION
  - PARKING AREA AND BYCICLE STORAGE
  - EQUIPMENT CLEARANCE
  - COMMUNITY FACILITY

**ZONING CALCULATIONS  
RESIDENTIAL USE**

TOTAL GROSS AREA 10TH FLOOR RESIDENTIAL USE	SF
10A	101 SF
10B	5 SF
10C	5 SF
10D	1,408 SF
10E	1,954 SF
10F	538 SF
10G	57 SF
10H	17 SF
10I	82 SF
10J	555 SF
<b>Total Gross Area</b>	<b>4,719 SF</b>

DEDUCTIONS		MECHANICAL / STAIR		QUALITY HOUSING		ZONE GREEN	
BATHROOM/KITCHEN/WASHER/DRYER CHASES	OTHER	10.E1	10.E2	10.QH1	10.QH2	10.ZG	
10.A1	4.15 SF	10.E1	43.67 SF	10.QH1	477.92 SF	10.ZG	130.18 SF
10.A2	14.13 SF	10.E2	69.53 SF	10.QH2	12.00 SF		
		10.E3	57.47 SF				
		10.E4					
<b>Total Deductions (A)</b>	<b>18.28 SF</b>	<b>Total Deductions (E)</b>	<b>2,427.57 SF</b>	<b>Total Deductions (QH)</b>	<b>489.92 SF</b>	<b>Total Deductions (ZG)</b>	<b>130.18 SF</b>
<b>TOTAL MECHANICAL / STAIR DEDUCTIONS</b>		<b>2,445.85 SF</b>					

**TOTAL DEDUCTIONS FOR RESIDENTIAL USE**  
 = MECHANICAL / STAIR DEDUCTIONS + QH DEDUCTIONS + ZG DEDUCTIONS  
 = 2,445.85 + 489.92 + 130.18  
 = **3,065.95 SF**

**TOTAL ZONING FLOOR AREA FOR RESIDENTIAL USE**  
 = TOTAL GROSS AREA - TOTAL DEDUCTIONS  
 = 4,719 - 3,065.95  
 = **1,653.05 SF**

**TOTAL FLOOR CALCULATIONS**

TOTAL GROSS FL AREA FOR RESIDENTIAL USE= 4,719 SF  
 TOTAL GROSS FLOOR AREA= 4,719 SF

TOTAL ZONING FL AREA FOR RESIDENTIAL USE= 1,653.05 SF  
 TOTAL ZONING FLOOR AREA= 1,653.05 SF

ZONE GREEN DEDUCTIONS ARE NOT TAKEN AT THIS POINT.  
 TOTAL ZONING FLOOR AREA WITHOUT ZONE GREEN DEDUCTIONS:  
 RESIDENTIAL USE= 1,653.05 + 130.18= **1,783.23 SF**

NO.	REVISIONS / SUBMISSIONS	DATE
	DOB SUBMISSION	08.08.2016

**FXFOWLE**  
 FXFOWLE ARCHITECTS, LLP | 22 WEST 46TH STREET, NEW YORK, NY 10011 | T 212.627.1700 | F 212.463.8716 | WWW.FXFOWLE.COM

**TRINITY PLACE HOLDINGS**  
 717 Fifth Avenue, Suite 1303, New York, NY 10022 212-235-2191

**DESIMONE CONSULTING ENGINEERS**  
 18 West 188 Street, 10th Floor, New York, NY 10111 212-532-2211

**DAGHER ENGINEERING, PLLC**  
 29 Broadway, New York, NY 10006 212-480-2591

**LANGAN ENGINEERING**  
 21 Bang Place, New York, NY 10003 212-479-6400

**DEBORAH BERKE PARTNERS**  
 225 Fifth Avenue, 30th Floor, New York, NY 10001 212-233-0211

**VAN DEUSEN & ASSOCIATES (VDA)**  
 120 Eagle Rock Avenue, Suite 310, East Hanover, NJ 10001 973-994-0220

**STANTEC**  
 60 West 23rd Street, 8th Floor, New York, NY 10010 212-366-6000

**THORNTON TOMASETTI**  
 51 Madison Avenue, New York, NY 10010 917-461-7900

**EREMOS LLC**  
 1275 Broadway, Suite 202, New York, NY 10001 212-658-1044

**LERCH BATES, INC.**  
 1400 Broadway, Suite 905, New York, NY 10019 973-763-3222

**STEVEN WINTERS ASSOCIATES, INC.**  
 81 Westcote Street, Norwalk, CT 06854 203-857-0200

**ONE LUX STUDIO**  
 158 West 25th Street, 10th Floor, New York, NY 10001 212-201-5790


**42 TRINITY PLACE**  
 42 TRINITY PLACE | NEW YORK, NY

DRAWING TITLE:  
**10TH FLOOR ZONING PLAN**

Seal: Drawn: Author  
 Checked: Checker  
 Project No.: 15528  
 Date: 07/29/16  
 Scale: As indicated  
 Drawing No.: Z-111.00  
 Sheet of

**A1 10TH FLOOR ZONING PLAN**  
 3/16" = 1'-0"



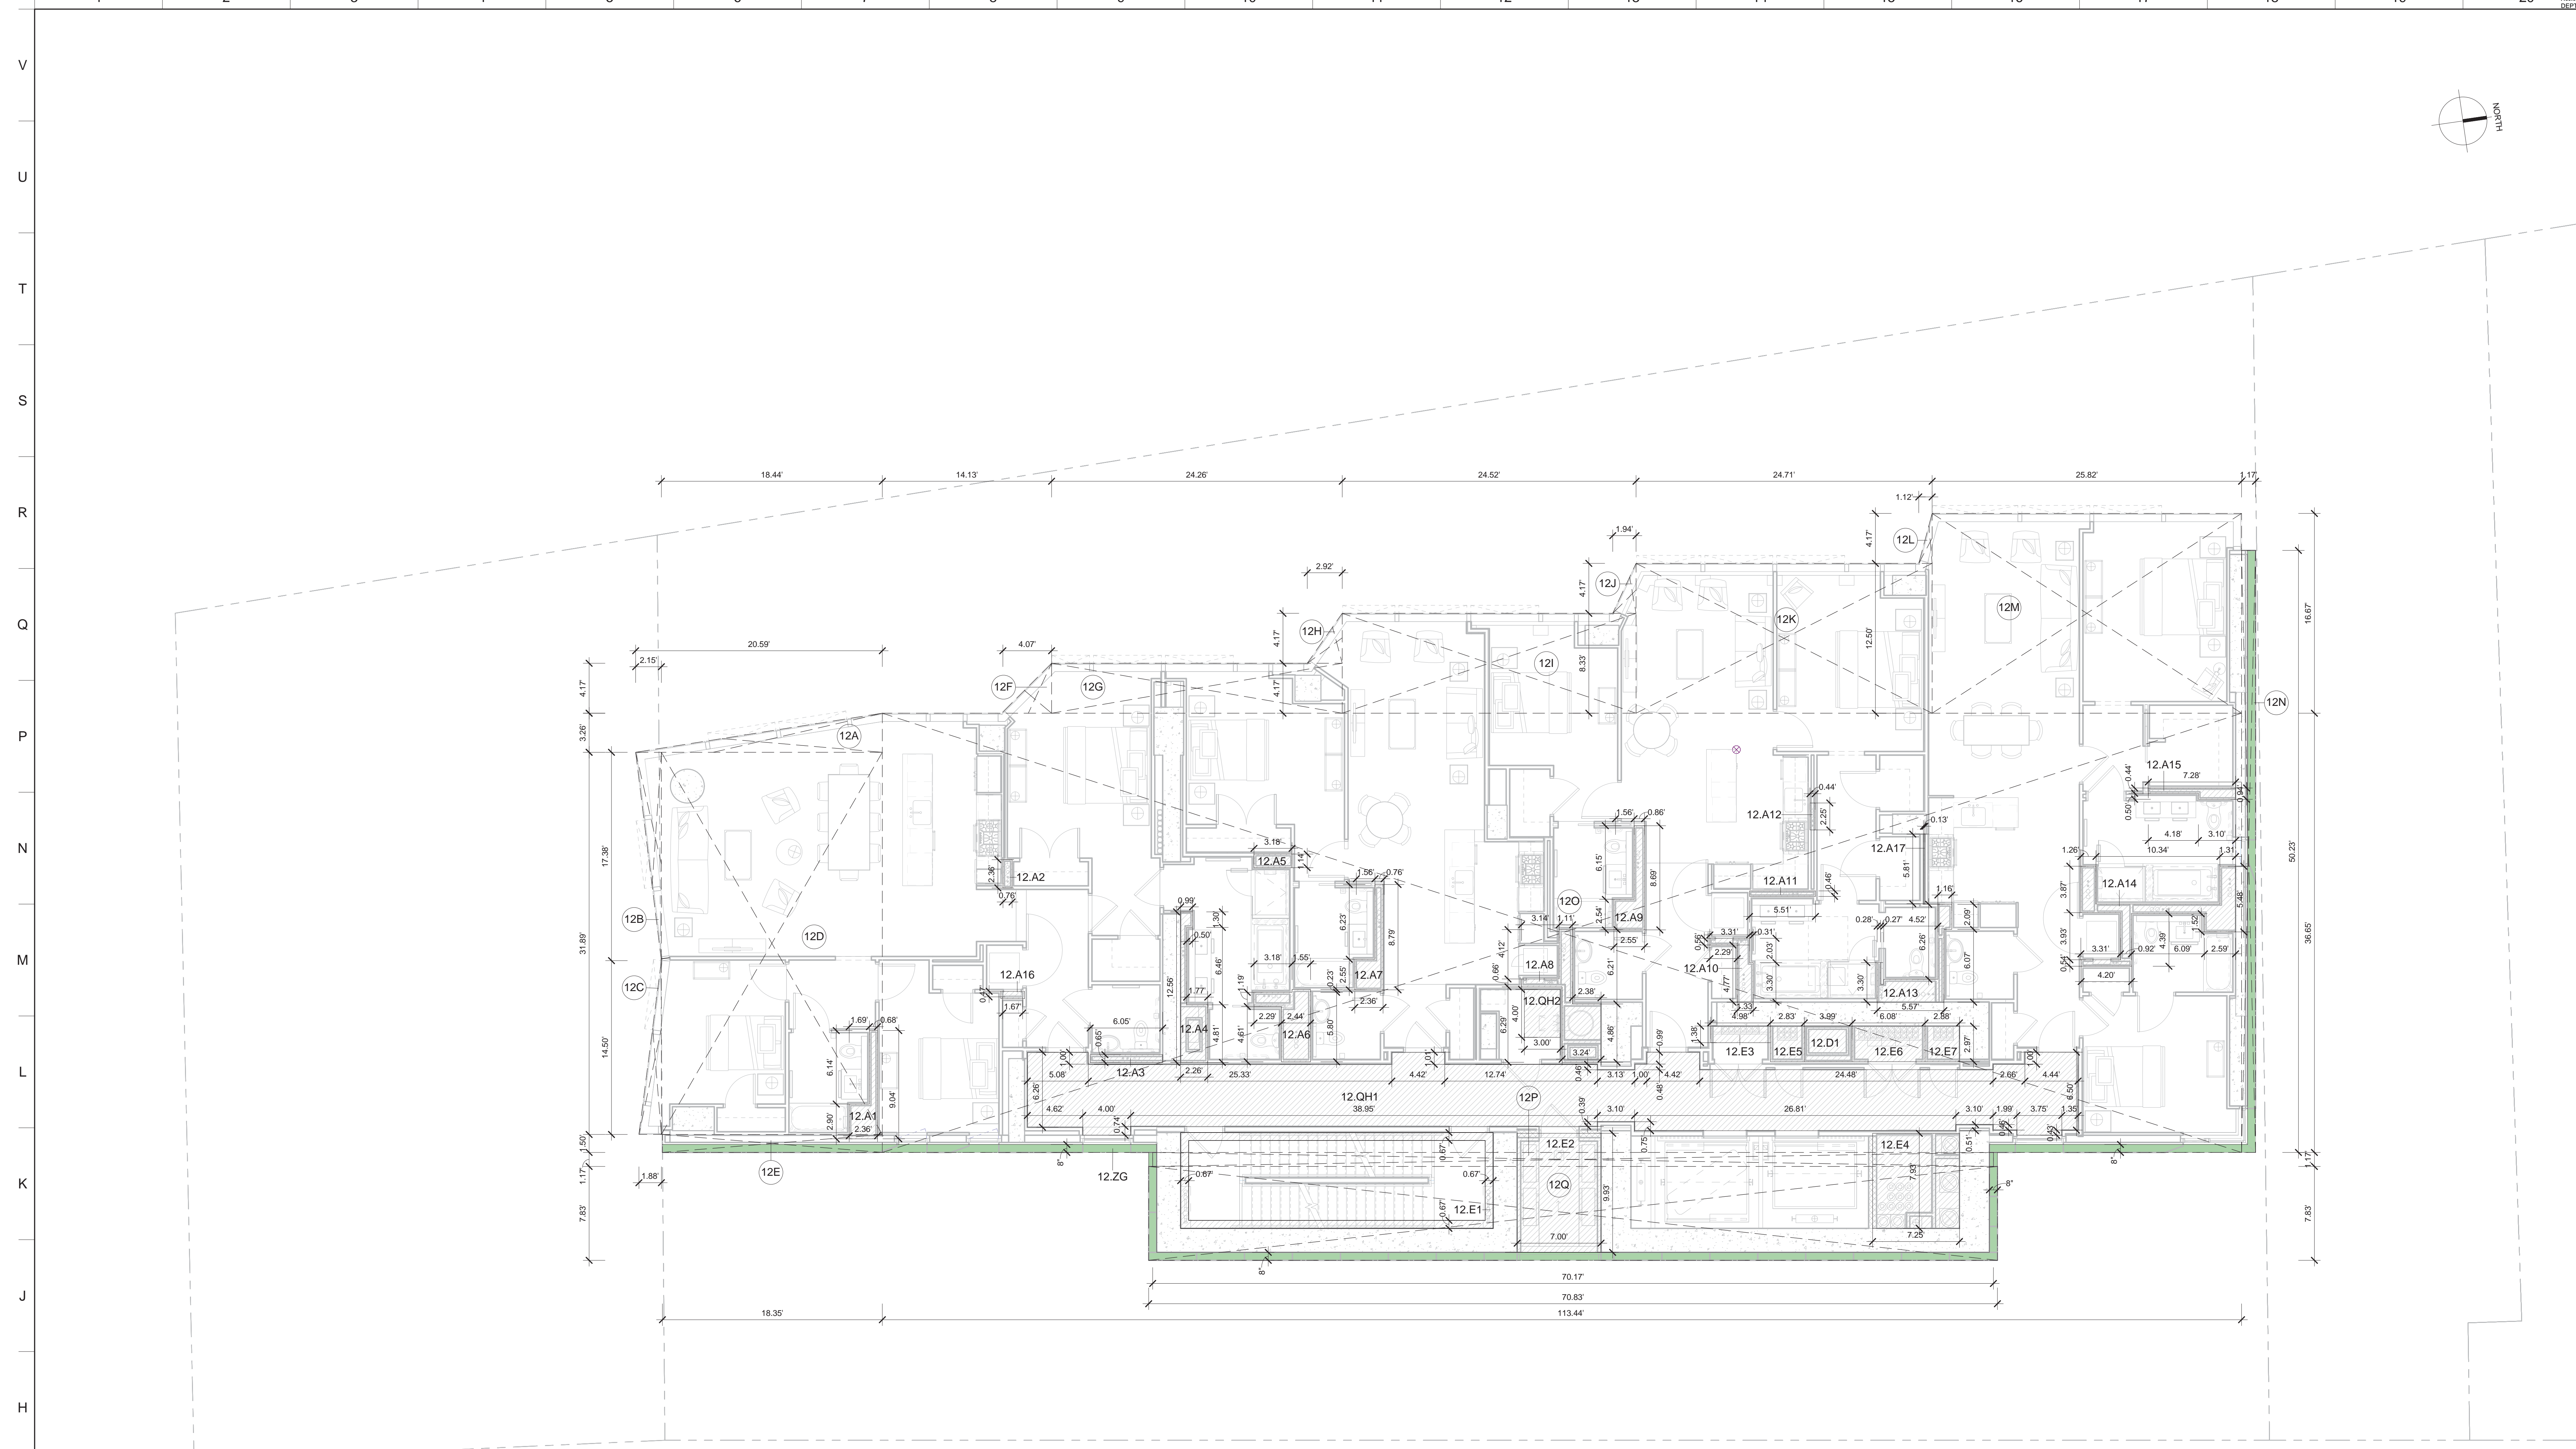

- MATERIAL KEYING LEGEND:**
- ZONING LOT BOUNDARY
  - - - DIVISION LINE BETWEEN USES
  - DEDUCTION
  - ▨ 6' ZONE GREEN DEDUCTION
  - ▩ 5' ZONE GREEN DEDUCTION
  - PARKING AREA AND BICYCLE STORAGE
  - EQUIPMENT CLEARANCE
  - COMMUNITY FACILITY

**ZONING CALCULATIONS  
RESIDENTIAL USE**

TOTAL GROSS AREA 12TH FLOOR RESIDENTIAL USE	
12A	34 SF
12B	19 SF
12C	14 SF
12D	588 SF
12E	28 SF
12F	9 SF
12G	101 SF
12H	6 SF
12I	204 SF
12J	4 SF
12K	309 SF
12L	2 SF
12M	430 SF
12N	59 SF
12O	4,157 SF
12P	82 SF
12Q	555 SF
<b>Total Gross Area</b>	<b>6,599 SF</b>

DEDUCTIONS		QUALITY HOUSING		ZONE GREEN	
MECHANICAL / STAIR		COMMON AREA SHAFTS		OTHER	
12A1	11.01 SF	12.D1	11.84 SF	12.E1	43.67 SF
12A2	1.80 SF	12.E2		12.E2	69.52 SF
12A3	3.91 SF	12.E3		12.E3	6.87 SF
12A4	16.35 SF	12.E4		12.E4	57.47 SF
12A5	3.61 SF	12.E5		12.E5	8.41 SF
12A6	17.21 SF	12.E6		12.E6	18.06 SF
12A7	10.20 SF	12.E7		12.E7	8.54 SF
12A8	24.40 SF				
12A9	11.80 SF				
12A10	7.76 SF				
12A11	2.52 SF				
12A12	0.98 SF				
12A13	15.40 SF				
12A14	27.98 SF				
12A15	4.77 SF				
12A16	1.23 SF				
12A17	0.73 SF				
<b>Total Deductions (A)</b>	<b>160.68 SF</b>	<b>Total Deductions (D)</b>	<b>11.84 SF</b>	<b>Total Deductions (E)</b>	<b>212.54 SF</b>
<b>TOTAL MECHANICAL / STAIR DEDUCTIONS</b>		<b>TOTAL DEDUCTION (QH)</b>		<b>TOTAL DEDUCTION (ZG)</b>	
		<b>487.30 SF</b>		<b>133.68 SF</b>	
		<b>TOTAL DEDUCTIONS (E) 385.06 SF</b>			

**TOTAL DEDUCTIONS FOR RESIDENTIAL USE**  
 = MECHANICAL / STAIR DEDUCTIONS + QH DEDUCTIONS + ZG DEDUCTIONS  
 = 385.06 + 487.30 + 133.68  
 = **1,006.04 SF**

**TOTAL ZONING FLOOR AREA FOR RESIDENTIAL USE**  
 = TOTAL GROSS AREA - TOTAL DEDUCTIONS  
 = 6,599 - 1,006.04  
 = **5,592.96 SF**

**TOTAL FLOOR CALCULATIONS**

TOTAL GROSS FL AREA FOR RESIDENTIAL USE= 6,599 SF  
 TOTAL GROSS FLOOR AREA= 6,599 SF

TOTAL ZONING FL AREA FOR RESIDENTIAL USE= 5,592.96 SF  
 TOTAL ZONING FLOOR AREA= 5,592.96 SF

ZONE GREEN DEDUCTIONS ARE NOT TAKEN AT THIS POINT.  
 TOTAL ZONING FLOOR AREA WITHOUT ZONE GREEN DEDUCTIONS:  
 RESIDENTIAL USE= 5,592.96 + 133.68= **5,726.64 SF**

DOB SUBMISSION 08.08.2016

NO. REVISIONS / SUBMISSIONS DATE

**FXFOWLE**

FXFOWLE ARCHITECTS, LLP | 22 WEST 16TH STREET, NEW YORK, NY 10011 | T 212.627.1700 | F 212.443.8716 | WWW.FXFOWLE.COM

**TRINITY PLACE HOLDINGS**  
 717 Fifth Avenue, Suite 1303, New York, NY 10022 212.235.2191

**DESIMONE CONSULTING ENGINEERS**  
 18 West 18th Street, 10th Floor, New York, NY 10011 212.532.2211

**DAGHER ENGINEERING, PLLC**  
 29 Broadway, New York, NY 10006 212.480.2591

**LANGAN ENGINEERING**  
 21 Bank Place, New York, NY 10002 212.479.6400

**DEBORAH BERKE PARTNERS**  
 225 Fifth Avenue, 30th Floor, New York, NY 10001 212.233.0211

**VAN DEUSEN & ASSOCIATES (VDA)**  
 120 Eagle Rock Avenue, Suite 310, East Hanover, NJ 10001 973.994.9220

**STANTEC**  
 60 West 23rd Street, 8th Floor, New York, NY 10010 212.366.6000

**THORNTON TOMASETTI**  
 51 Broadway, New York, NY 10010 917.469.7900

**EREMOS LLC**  
 1275 Broadway, Suite 202, New York, NY 10001 212.658.1044

**LERCH BATES, INC.**  
 1400 Broadway, New York, NY 10017 973.763.3322

**STEVEN WINTERS ASSOCIATES, INC.**  
 41 West 42nd Street, New York, NY 10018 203.607.0200

**ONE LUX STUDIO**  
 158 West 25th Street, 10th Floor, New York, NY 10001 212.201.5700


**42 TRINITY PLACE**  
 42 TRINITY PLACE | NEW YORK, NY

DRAWING TITLE:  
**11TH THRU 23RD ZONING PLAN**

Seal: [Professional Engineer Seal] Drawn: [Name] Project No.: [Number]  
 Author: [Name] 15028  
 Checked: [Name] Cwd File:  
 Checker: [Name] Drawing No.:  
 Date: 07/23/16  
 Scale: As indicated Sheet of  
**Z-112.00**

© 2015 FXFOWLE ARCHITECTS, LLP | ALL RIGHTS RESERVED



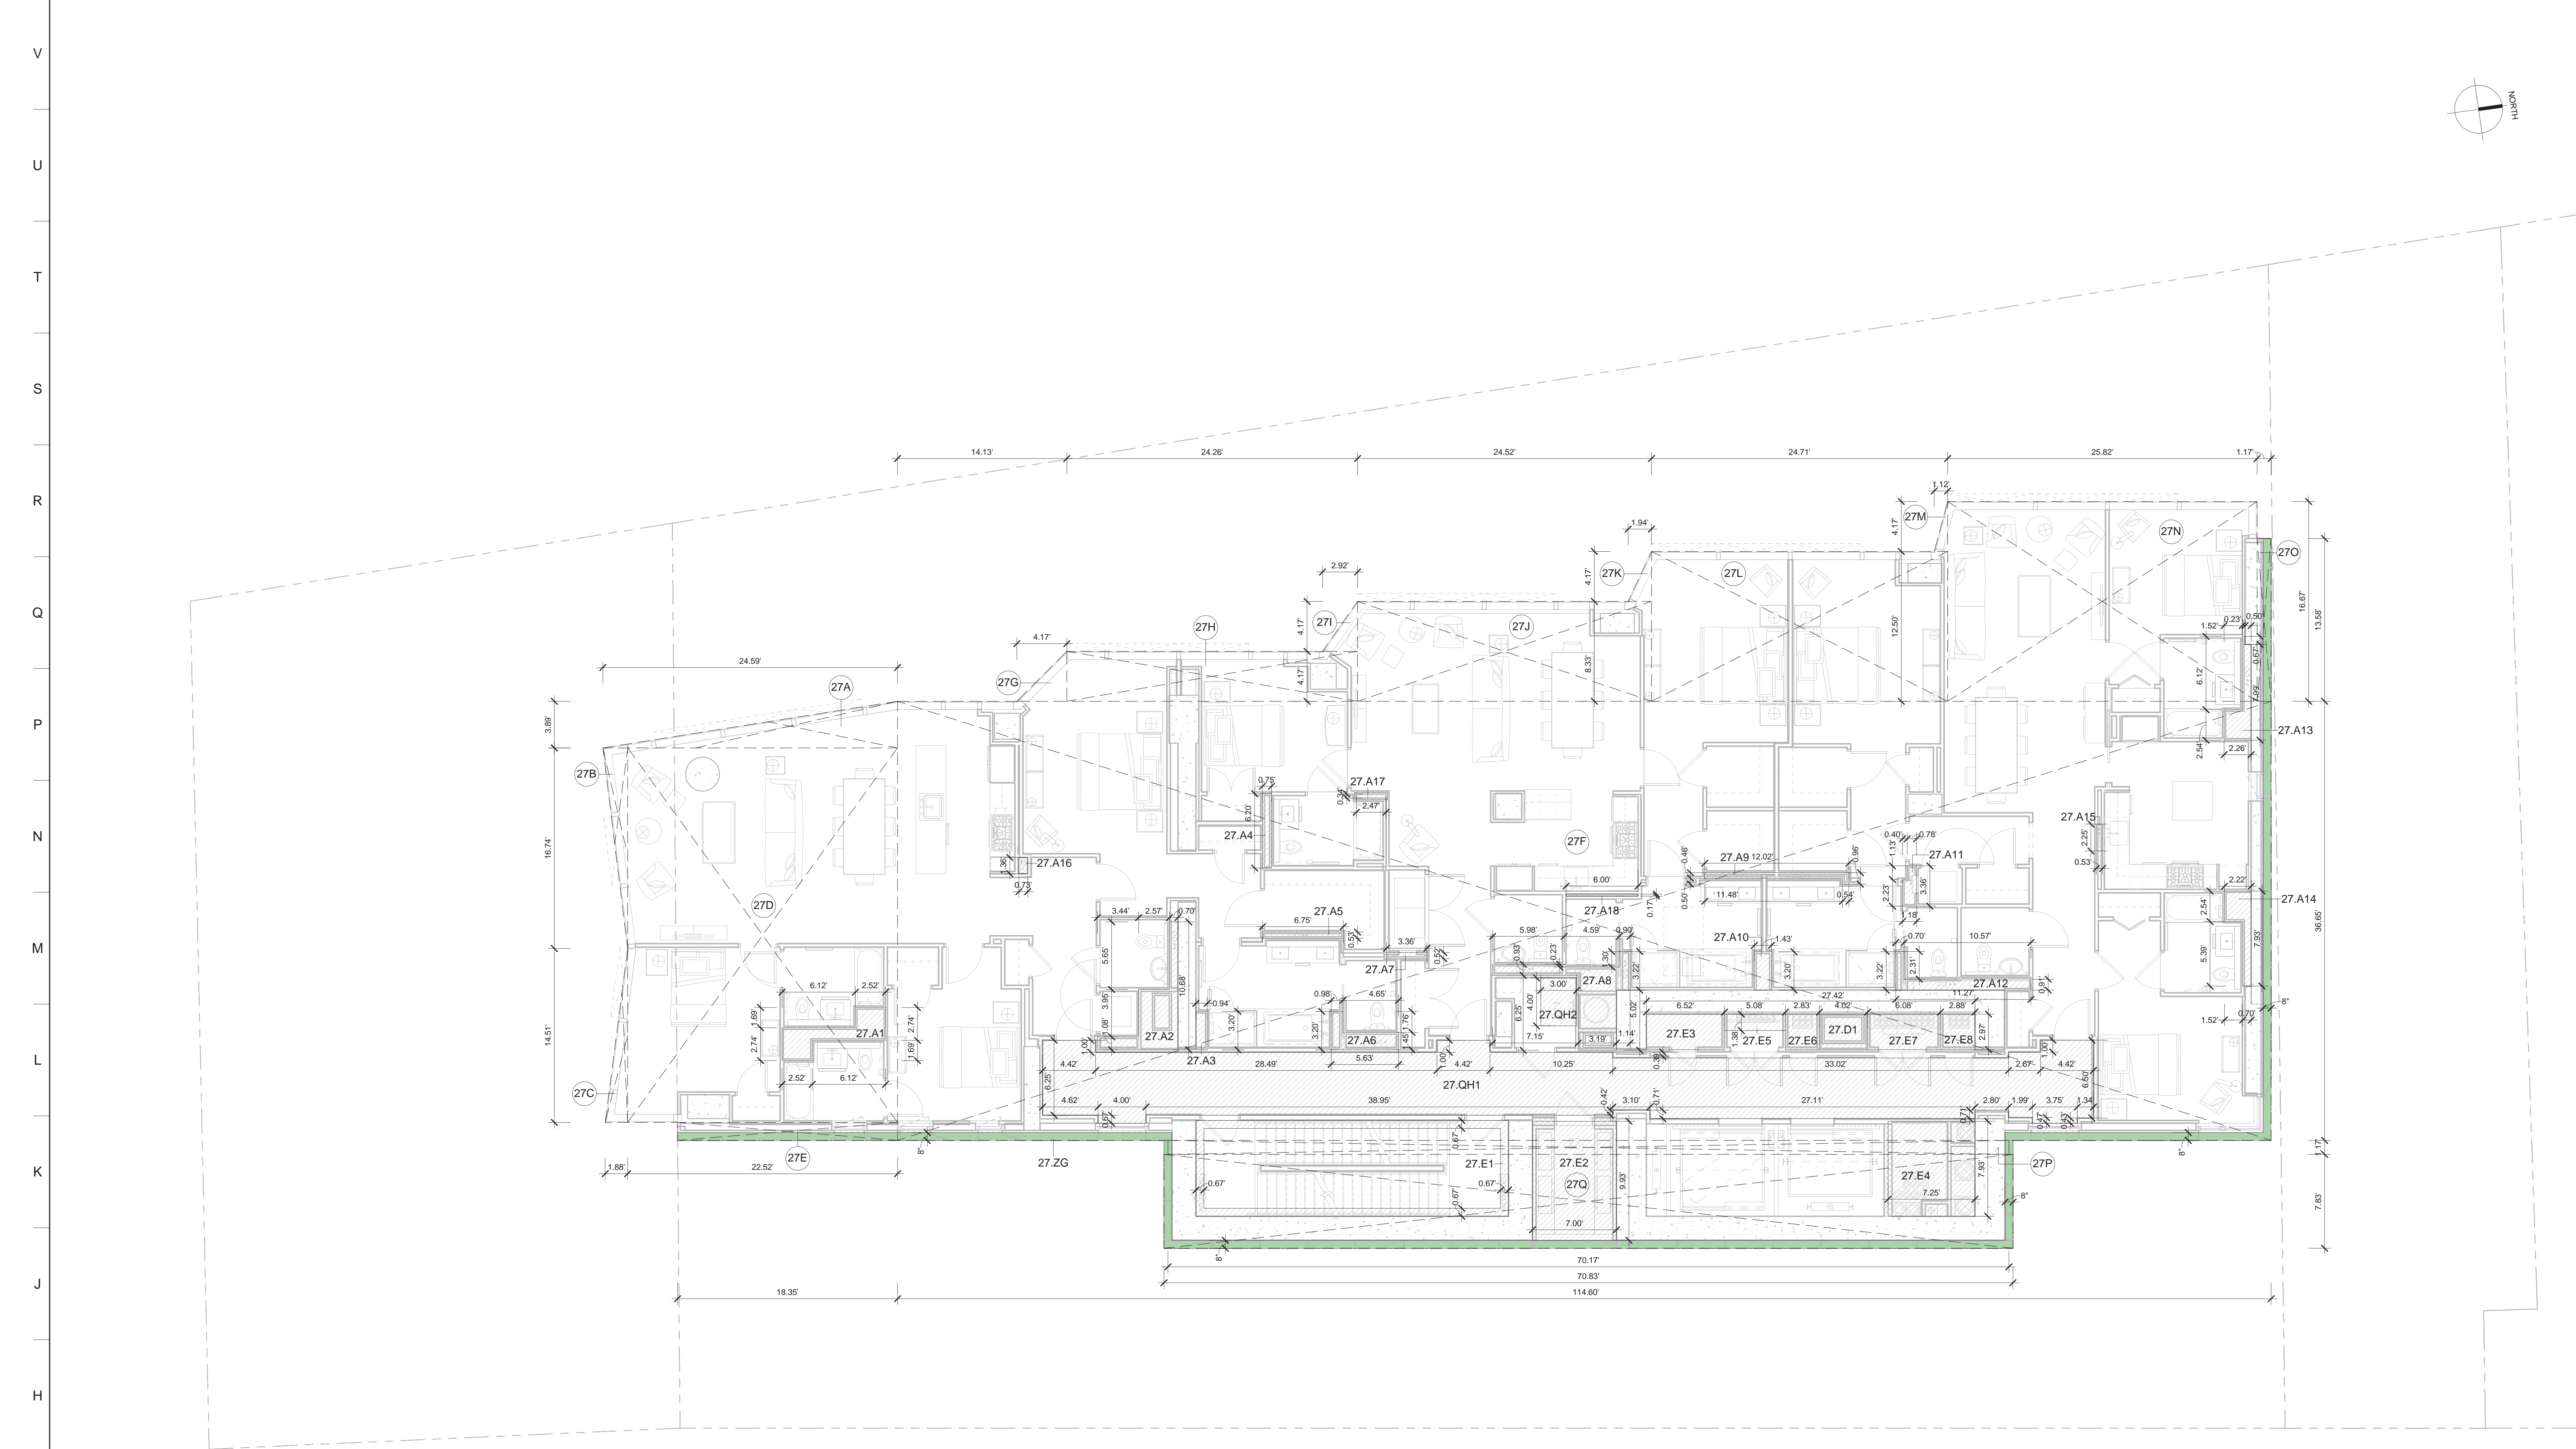

- MATERIAL KEYING LEGEND:**
- ZONING LOT BOUNDARY
  - DIVISION LINE BETWEEN USES
  - DEDUCTION
  - 8' ZONE GREEN DEDUCTION
  - 5' ZONE GREEN DEDUCTION
  - PARKING AREA AND BYCYCLE STORAGE
  - EQUIPMENT CLEARANCE
  - COMMUNITY FACILITY

**ZONING CALCULATIONS  
RESIDENTIAL USE**

TOTAL GROSS AREA 27TH FLOOR RESIDENTIAL USE	
27A	48 SF
27B	17 SF
27C	14 SF
27D	704 SF
27E	28 SF
27F	4,200 SF
27G	9 SF
27H	101 SF
27I	6 SF
27J	204 SF
27K	4 SF
27L	309 SF
27M	2 SF
27N	430 SF
27O	16 SF
27P	82 SF
27Q	555 SF
<b>Total Gross Area</b>	<b>6,728 SF</b>

DEDUCTIONS		QUALITY HOUSING		ZONE GREEN	
<b>MECHANICAL / STAIR</b>					
<b>BATHROOM/KITCHEN/WASHER/DRYER CHASES</b>		<b>COMMON AREA SHAFTS</b>		<b>OTHER</b>	
27.A1	17.58 SF	27.D1	11.94 SF	27.E1	43.67 SF
27.A2	24.16 SF			27.E2	69.53 SF
27.A3	3.00 SF			27.E3	19.36 SF
27.A4	4.65 SF			27.E4	57.47 SF
27.A5	3.58 SF			27.E5	7.02 SF
27.A6	9.86 SF			27.E6	8.41 SF
27.A7	1.75 SF			27.E7	18.06 SF
27.A8	31.90 SF			27.E8	8.54 SF
27.A9	5.78 SF				
27.A10	4.57 SF				
27.A11	3.51 SF				
27.A12	12.89 SF				
27.A13	9.89 SF				
27.A14	9.44 SF				
27.A15	1.18 SF				
27.A16	1.00 SF				
27.A17	1.65 SF				
27.A18	1.00 SF				
<b>Total Deductions (A)</b>	<b>147.41 SF</b>	<b>Total Deductions (D)</b>	<b>11.94 SF</b>	<b>Total Deductions (E)</b>	<b>232.05 SF</b>
<b>TOTAL MECHANICAL / STAIR DEDUCTIONS</b>				<b>Total Deductions (QH)</b>	<b>481.48 SF</b>
				<b>Total Deductions (ZN)</b>	<b>133.68 SF</b>

**TOTAL DEDUCTIONS FOR RESIDENTIAL USE**  
 = MECHANICAL / STAIR DEDUCTIONS + QH DEDUCTIONS + ZG DEDUCTIONS  
 = 391.40 + 481.48 + 133.68  
 = **1,006.56 SF**

**TOTAL ZONING FLOOR AREA FOR RESIDENTIAL USE**  
 = TOTAL GROSS AREA - TOTAL DEDUCTIONS  
 = 6,728 - 1,006.56  
 = **5,721.44 SF**

**TOTAL FLOOR CALCULATIONS**

TOTAL GROSS FL AREA FOR RESIDENTIAL USE= 6,728 SF  
 TOTAL GROSS FLOOR AREA= 6,728 SF

TOTAL ZONING FL AREA FOR RESIDENTIAL USE= 5,721.44 SF  
 TOTAL ZONING FLOOR AREA= 5,721.44 SF

ZONE GREEN DEDUCTIONS ARE NOT TAKEN AT THIS POINT.  
 TOTAL ZONING FLOOR AREA WITHOUT ZONE GREEN DEDUCTIONS:  
 RESIDENTIAL USE= 5,721.44 + 133.68= **5,855.12 SF**

DOB SUBMISSION 08.08.2016  
 NO. REVISIONS / SUBMISSIONS DATE

**FXFOWLE**  
 FXFOWLE ARCHITECTS, LLP | 22 WEST 16TH STREET, NEW YORK, NY 10011 | T 212.627.1700 | F 212.443.8716 | WWW.FXFOWLE.COM

**TRINITY PLACE HOLDINGS**  
 717 Fifth Avenue, Suite 1303, New York, NY 10022 212-235-2191

**DESIMONE CONSULTING ENGINEERS**  
 18 West 198 Street, 10th Floor, New York, NY 10011 212-532-2211

**DAGHER ENGINEERING, PLLC**  
 29 Broadway, New York, NY 10006 212-480-2591

**LANGAN ENGINEERING**  
 21 Bann Place, New York, NY 10001 212-479-5400

**DEBORAH BERKE PARTNERS**  
 225 Fifth Avenue, 30th Floor, New York, NY 10001 212-233-0211

**VAN DEUSEN & ASSOCIATES (VDA)**  
 120 Eagle Rock Avenue, Suite 310, East Hanover, NJ 10001 973-994-0220

**STANTEC**  
 60 West 23rd Street, 8th Floor, NY 10010 212-366-5600

**THORNTON TOMASETTI**  
 51 Broadway, New York, NY 10010 917-461-7800

**EREMOS LLC**  
 1275 Broadway, Suite 202, New York, NY 10001 973-763-3222

**LERCH BATES, INC.**  
 1400 Broadway, Suite 908, New York, NY 10019 212-658-1044


**STEVEN WINTERS ASSOCIATES, INC.**  
 81 West 42nd Street, New York, NY 10018 212-687-0200

**ONE LUX STUDIO**  
 158 West 25th Street, 10th Floor, New York, NY 10001 212-201-5700

**42 TRINITY PLACE**  
 42 TRINITY PLACE | NEW YORK, NY  
 DRAWING TITLE:  
**24TH THRU 31ST FLOOR ZONING PLAN**

Seal: [Professional Engineer Seal]  
 Drawn: [Name]  
 Author: [Name]  
 Checked: [Name]  
 Checker: [Name]  
 Project No.: 15028  
 Date: 07/23/16  
 Scale: As indicated  
 Drawing No.: Z-113.00  
 Sheet of [Total Sheets]



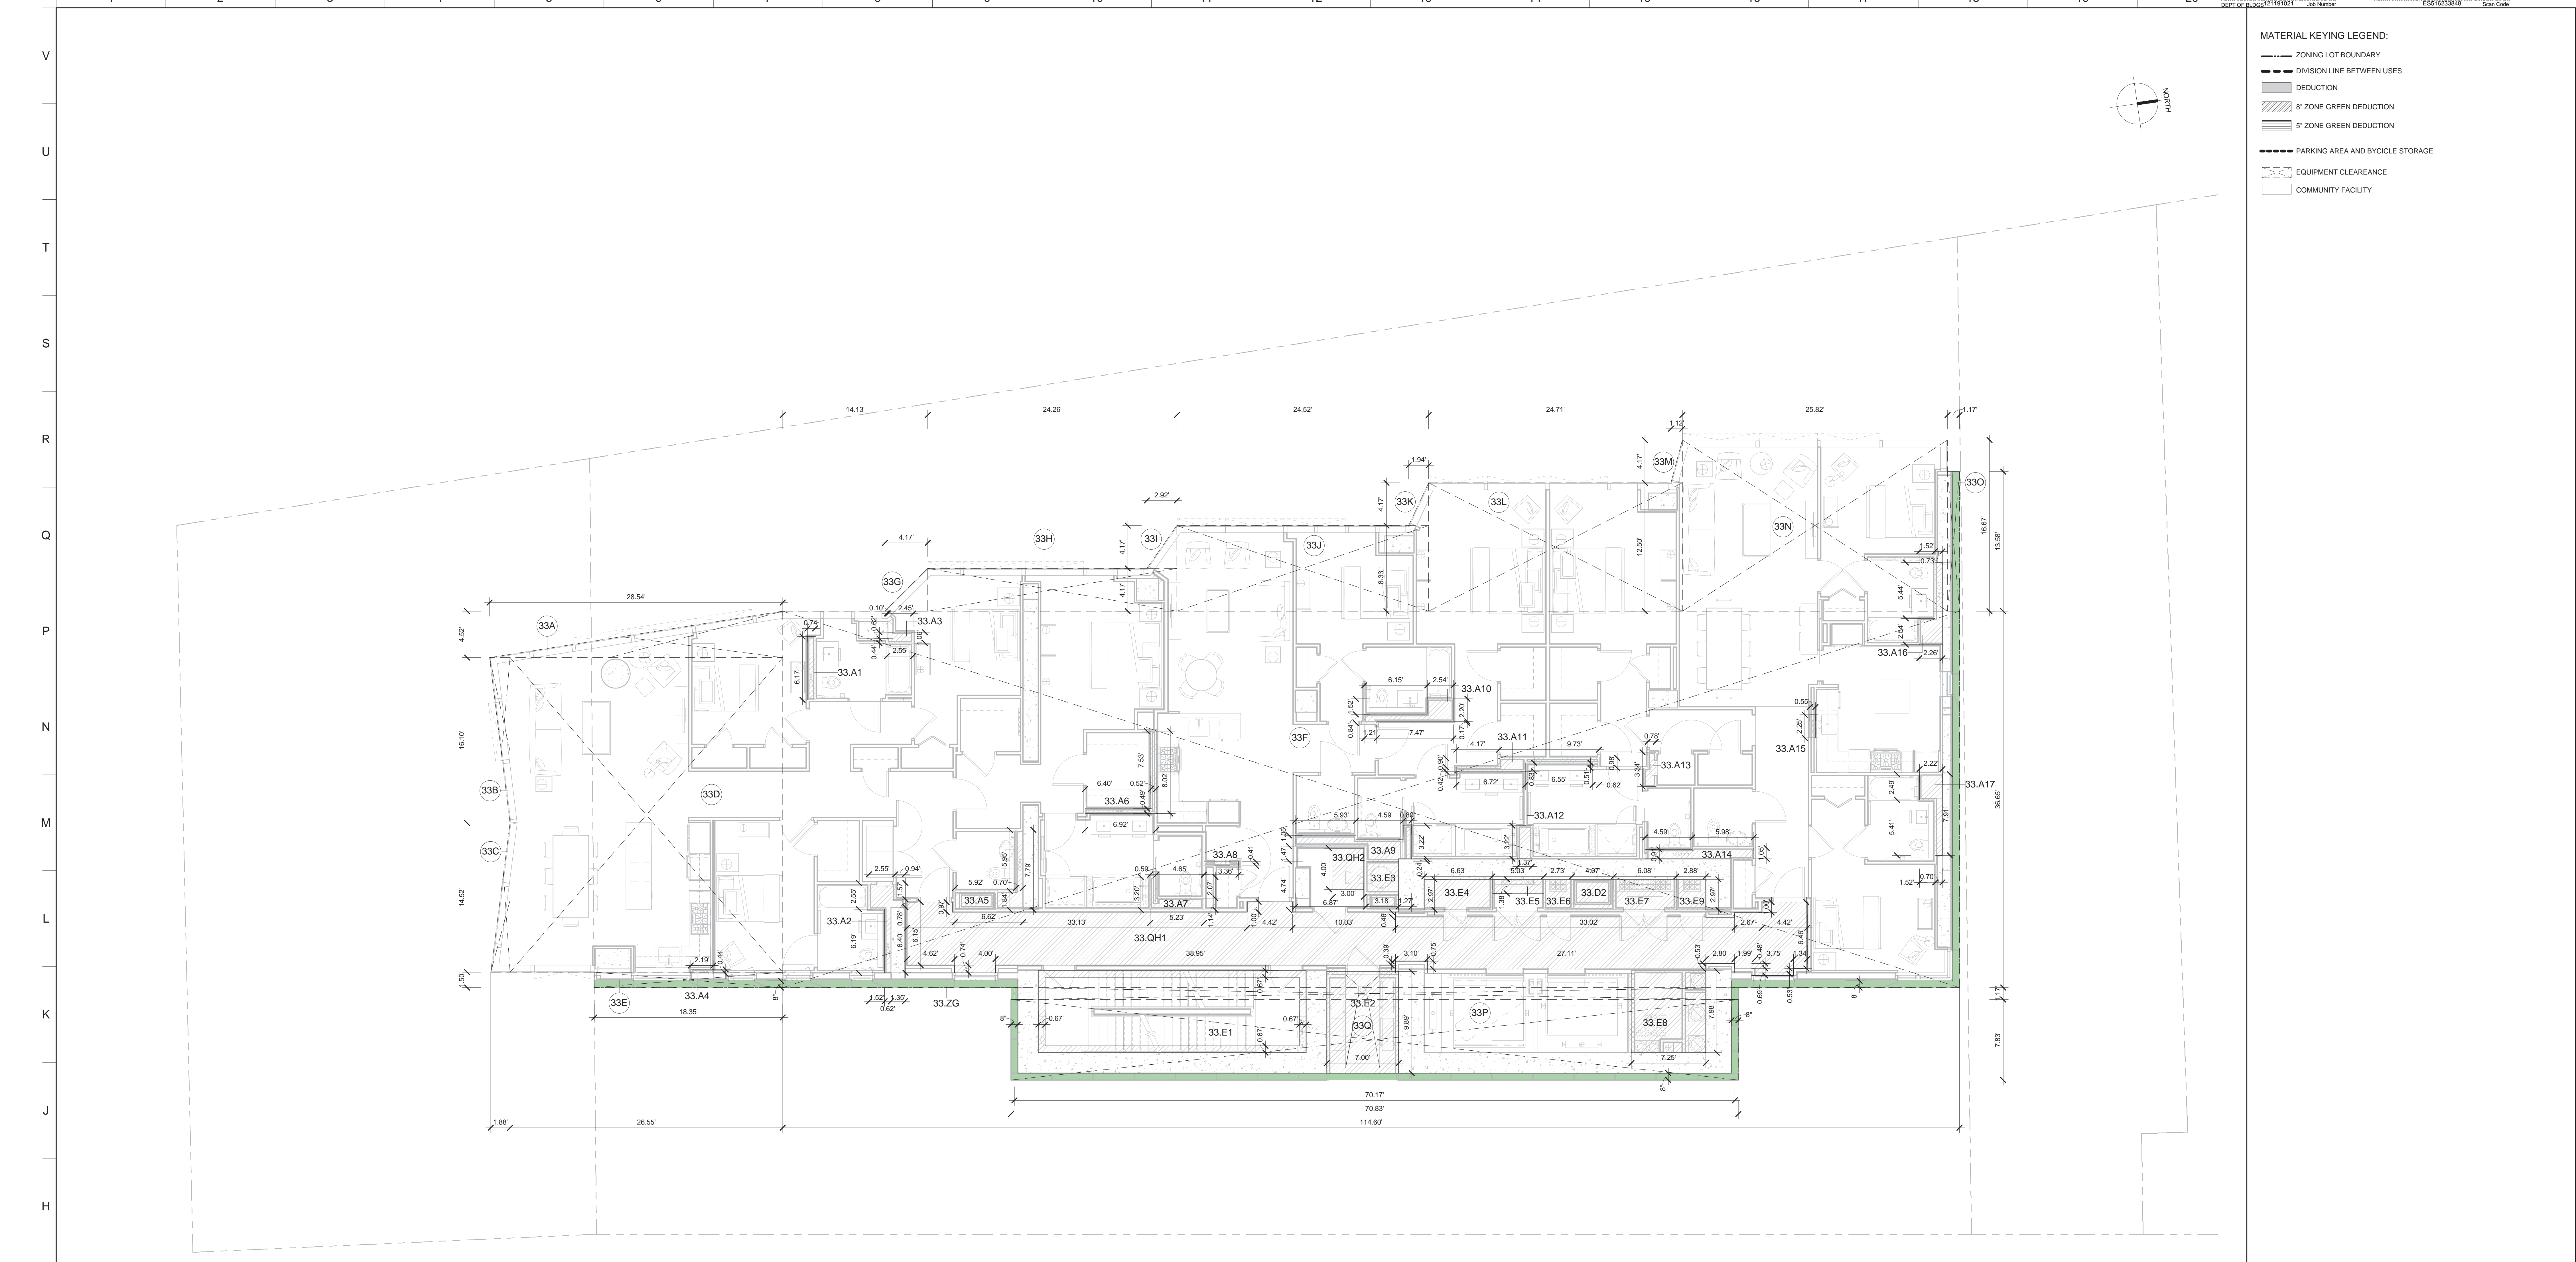

- MATERIAL KEYING LEGEND:**
- ZONING LOT BOUNDARY
  - DIVISION LINE BETWEEN USES
  - DEDUCTION
  - 6' ZONE GREEN DEDUCTION
  - 5' ZONE GREEN DEDUCTION
  - PARKING AREA AND BICYCLE STORAGE
  - EQUIPMENT CLEARANCE
  - COMMUNITY FACILITY

**ZONING CALCULATIONS  
RESIDENTIAL USE**

TOTAL GROSS AREA 33RD FLOOR RESIDENTIAL USE	
33A	65 SF
33B	16 SF
33C	14 SF
33D	813 SF
33E	28 SF
33F	4,200 SF
33G	9 SF
33H	101 SF
33I	6 SF
33J	204 SF
33K	4 SF
33L	309 SF
33M	2 SF
33N	430 SF
33O	16 SF
33P	82 SF
33Q	555 SF
<b>Total Gross Area</b>	<b>6,853 SF</b>

DEDUCTIONS		MECHANICAL / STAIR		OTHER		COMMON AREA SHAFTS		QUALITY HOUSING		ZONE GREEN	
33A1	4.56 SF	33E1	43.67 SF	33D2	12.09 SF	33QH1	467.39 SF	33ZG	133.68 SF		
33A2	11.00 SF	33E2	69.23 SF			33QH2	12.00 SF				
33A3	2.65 SF	33E3	15.06 SF								
33A4	0.97 SF	33E4	19.67 SF								
33A5	16.37 SF	33E5	6.94 SF								
33A6	7.31 SF	33E6	8.10 SF								
33A7	7.16 SF	33E7	18.06 SF								
33A8	1.37 SF	33E8	57.85 SF								
33A9	16.98 SF	33E9	8.54 SF								
33A10	9.95 SF										
33A11	8.84 SF										
33A12	4.42 SF										
33A13	3.33 SF										
33A14	10.48 SF										
33A15	1.24 SF										
33A16	9.73 SF										
33A17	9.35 SF										
<b>Total Deductions (A)</b>	<b>125.71 SF</b>	<b>Total Deductions (E)</b>	<b>247.12 SF</b>	<b>Total Deductions (D)</b>	<b>12.09 SF</b>	<b>Total Deductions (QH)</b>	<b>479.39 SF</b>	<b>Total Deductions (ZG)</b>	<b>133.68 SF</b>		
<b>TOTAL MECHANICAL / STAIR DEDUCTIONS</b>		<b>384.92 SF</b>									

**TOTAL DEDUCTIONS FOR RESIDENTIAL USE**  
 = MECHANICAL / STAIR DEDUCTIONS + QH DEDUCTIONS + ZG DEDUCTIONS  
 = 384.92 + 479.39 + 133.68  
 = **997.99 SF**

**TOTAL ZONING FLOOR AREA FOR RESIDENTIAL USE**  
 = TOTAL GROSS AREA - TOTAL DEDUCTIONS  
 = 6,853 - 997.99  
 = **5,855.01 SF**

**TOTAL FLOOR CALCULATIONS**

TOTAL GROSS FL AREA FOR RESIDENTIAL USE= 6,853 SF

TOTAL GROSS FLOOR AREA= 6,853 SF

TOTAL ZONING FL AREA FOR RESIDENTIAL USE= 5,855.01 SF

TOTAL ZONING FLOOR AREA= 5,855.01 SF

ZONE GREEN DEDUCTIONS ARE NOT TAKEN AT THIS POINT.

TOTAL ZONING FLOOR AREA WITHOUT ZONE GREEN DEDUCTIONS:  
 RESIDENTIAL USE= 5,855.01 + 133.68= **5,988.69 SF**

DOB SUBMISSION 08.08.2016

NO. REVISIONS / SUBMISSIONS DATE

**FXFOWLE**

FXFOWLE ARCHITECTS, LLP | 20 WEST 64TH STREET, NEW YORK, NY 10011 | T 212.627.1700 | F 212.463.8716 | WWW.FXFOWLE.COM

TRINITY PLACE HOLDINGS  
 717 Fifth Avenue, Suite 1303, New York, NY 10022 212.235.2191

DESIMONE CONSULTING ENGINEERS  
 18 West 18th Street, 10th Floor, New York, NY 10011 212.532.2211

DAGHER ENGINEERING, PLLC  
 29 Broadway, New York, NY 10006 212.460.2591

LANGAN ENGINEERING  
 21 Bank Place, New York, NY 10002 212.479.6400

DEBORAH BERKE PARTNERS  
 225 Fifth Avenue, 30th Floor, New York, NY 10001 212.232.0211

VAN DEUSEN & ASSOCIATES (VDA)  
 120 Eagle Rock Avenue, Suite 315, East Hanover, NJ 10001 973.994.0220

STANTEC  
 60 West 23rd Street, 8th Floor, New York, NY 10010 212.366.6000

THORNTON TOMASETTI  
 51 Broadway, New York, NY 10010 917.461.7900

EREMOS LLC  
 1275 Broadway, Suite 202, New York, NY 10001 212.658.1044

LERCH BATES, INC.  
 1400 Broadway, Suite 908, New York, NY 10017 973.763.3222

STEVEN WINTERS ASSOCIATES, INC.  
 41 West 42nd Street, New York, NY 10018 203.607.0200

ONE LUX STUDIO  
 158 West 25th Street, 10th Floor, New York, NY 10001 212.201.5790

**42 TRINITY PLACE**


42 TRINITY PLACE | NEW YORK, NY

DRAWING TITLE:  
**32ND THRU 35TH FLOOR ZONING PLAN**


Seal: Drawn: Project No.:  
 Author: 15028  
 Checked: Cad File:  
 Checker: Rev: 02/16  
 Date: 07/23/16  
 Scale: As indicated  
 Drawing No.: Z-114.00  
 Sheet of

© 2015 FXFOWLE ARCHITECTS, LLP | ALL RIGHTS RESERVED



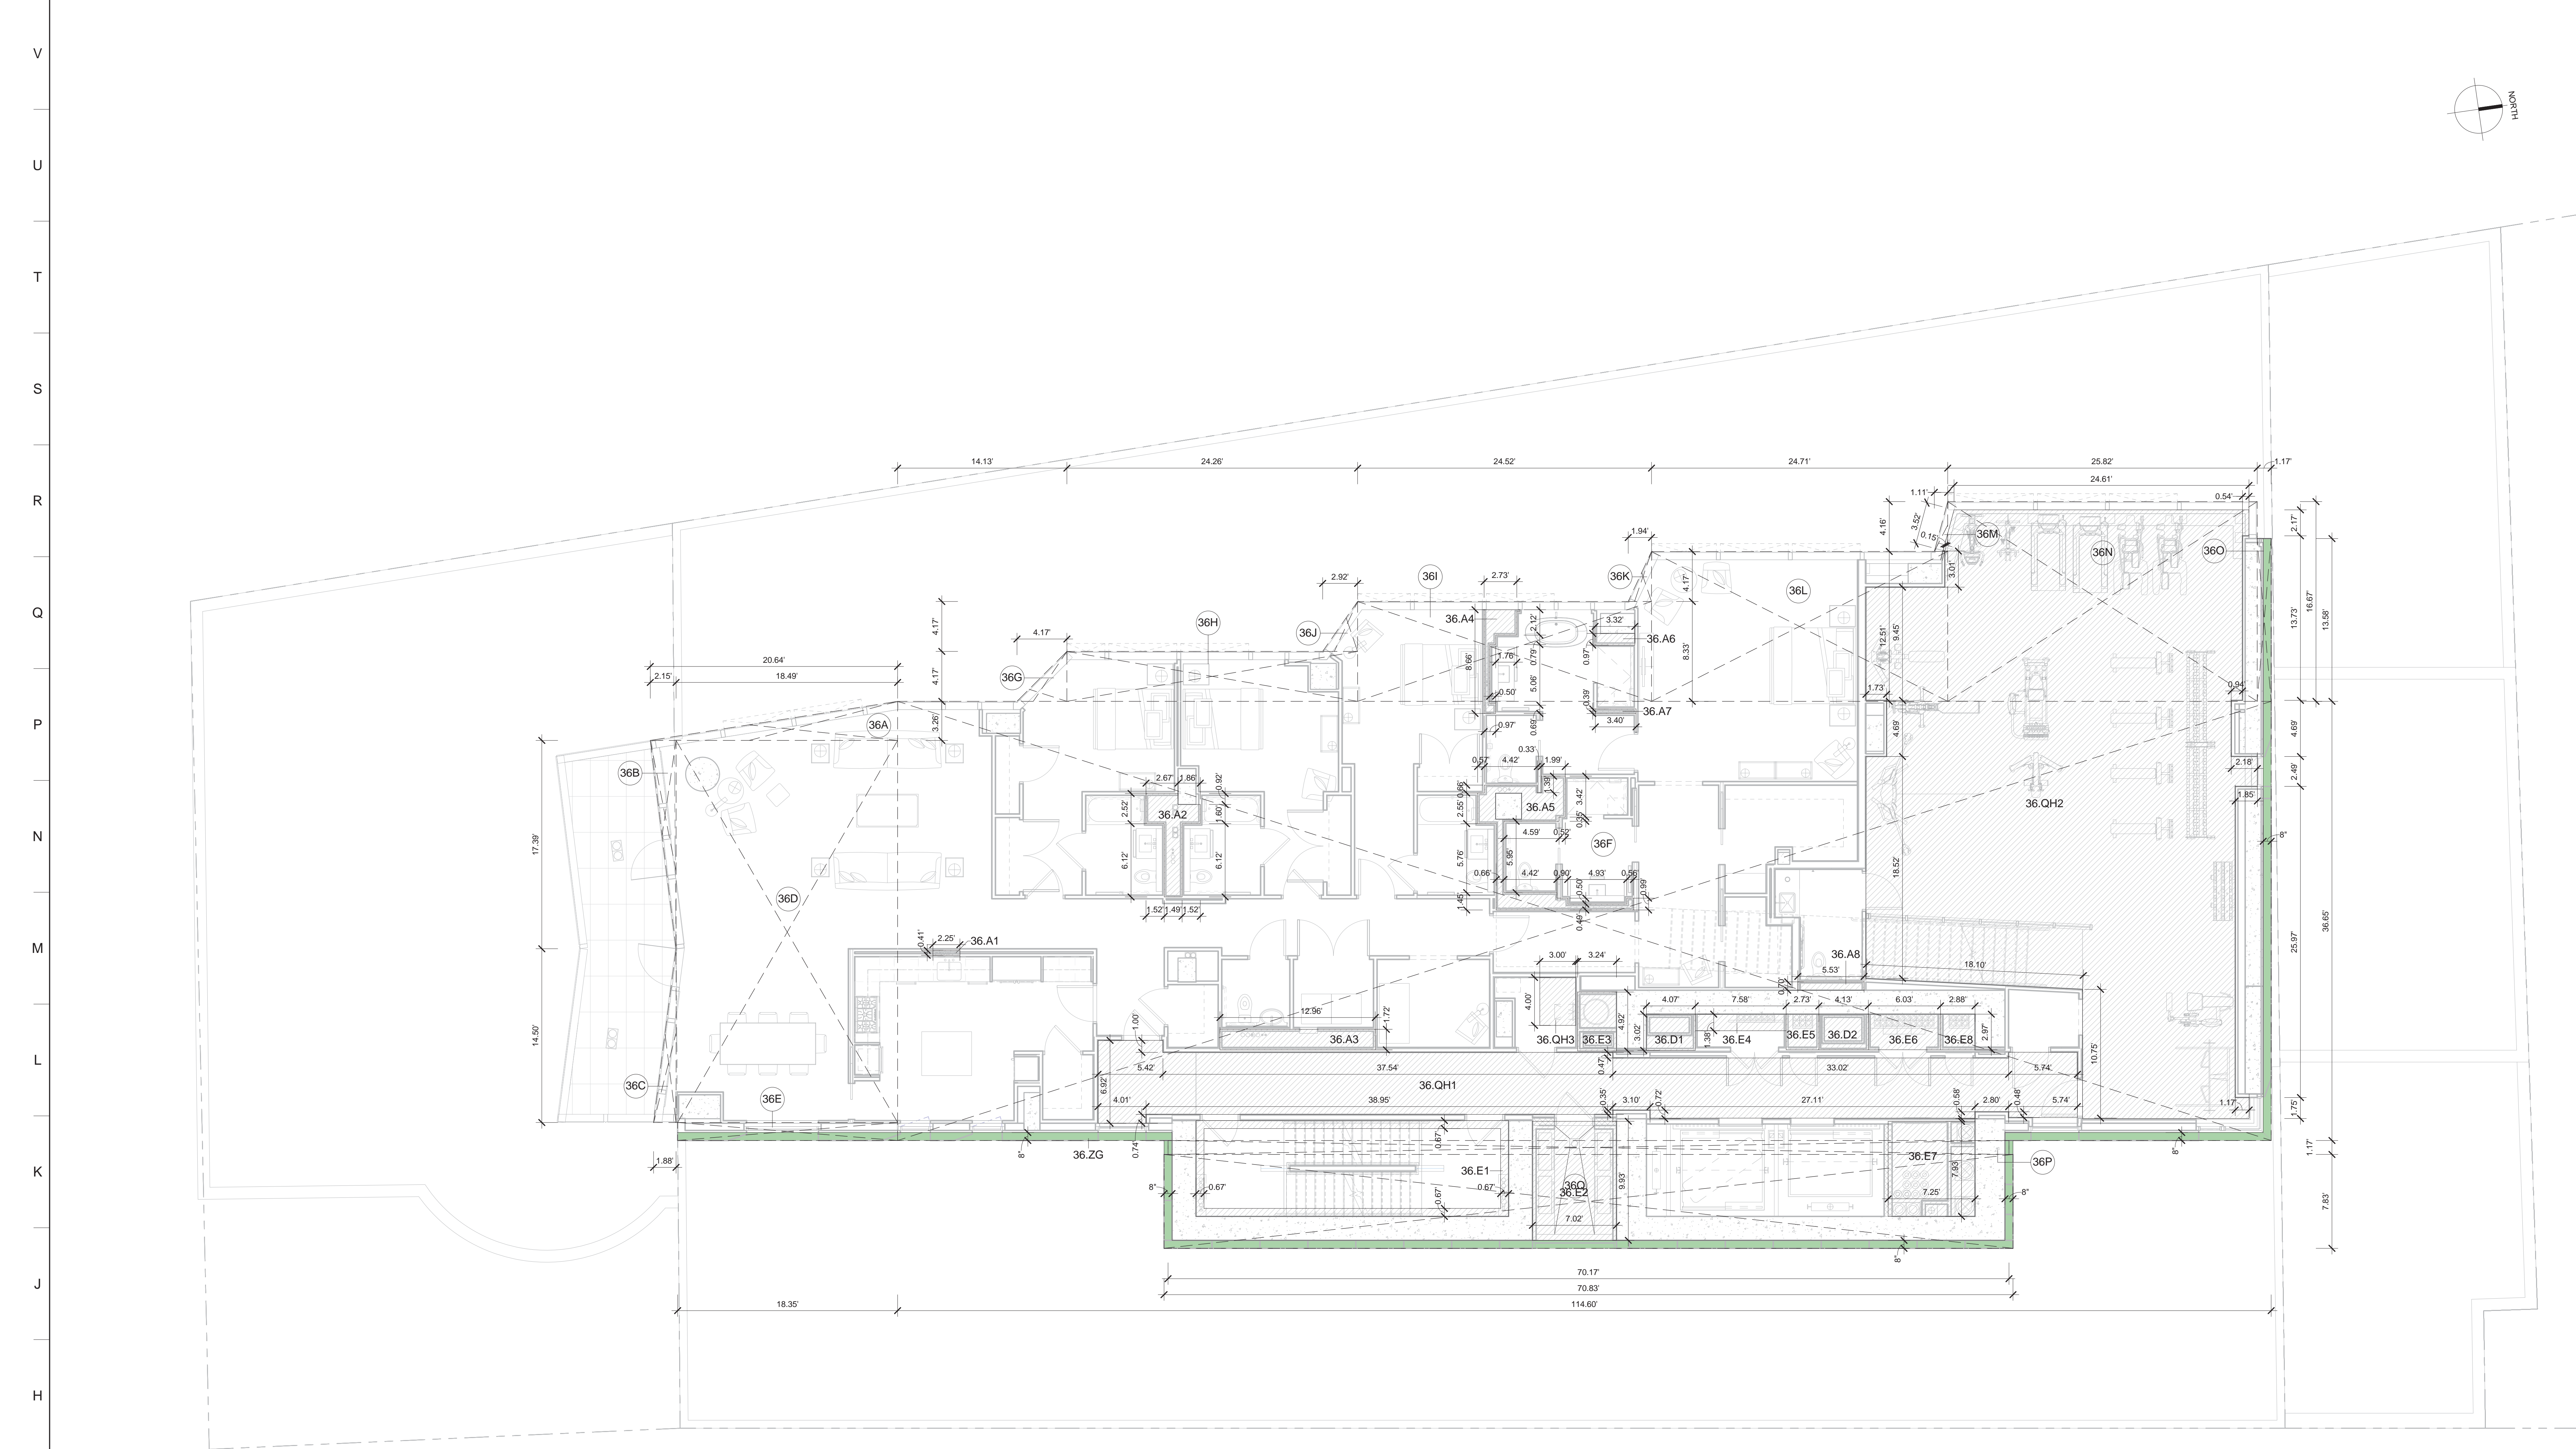

- MATERIAL KEYING LEGEND:**
- ZONING LOT BOUNDARY
  - - - DIVISION LINE BETWEEN USES
  - ▨ DEDUCTION
  - ▨ 6' ZONE GREEN DEDUCTION
  - ▨ 5' ZONE GREEN DEDUCTION
  - PARKING AREA AND BICYCLE STORAGE
  - EQUIPMENT CLEARANCE
  - COMMUNITY FACILITY

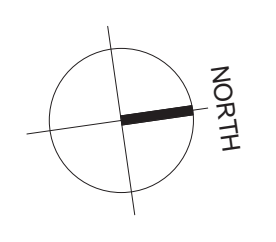

**ZONING CALCULATIONS  
RESIDENTIAL USE**

TOTAL GROSS AREA 36TH FLOOR RESIDENTIAL USE	
36A	34 SF
36B	19 SF
36C	14 SF
36D	589 SF
36E	23 SF
36F	4,200 SF
36G	9 SF
36H	101 SF
36I	204 SF
36J	6 SF
36K	4 SF
36L	309 SF
36M	2 SF
36N	430 SF
36O	16 SF
36P	82 SF
36Q	555 SF
<b>Total Area Gross</b>	<b>6,601 SF</b>

DEDUCTIONS				QUALITY HOUSING		ZONE GREEN			
MECHANICAL / STAIR									
BATHROOM/KITCHEN/WASHER/DRYER CHASES	COMMON AREA SHAFTS	OTHER							
36.A1 0.92 SF	36.D1 12.30 SF	36.E1 43.67 SF	36.QH1 424.28 SF	36.ZG 133.68 SF					
36.A2 18.81 SF	36.D2 12.25 SF	36.E2 69.73 SF	36.QH2 1,326.21 SF						
36.A3 22.27 SF		36.E3 15.93 SF	36.QH3 12.00 SF						
36.A4 9.70 SF		36.E4 10.47 SF							
36.A5 33.52 SF		36.E5 8.10 SF							
36.A6 3.23 SF		36.E6 17.91 SF							
36.A7 1.31 SF		36.E7 57.47 SF							
36.A8 3.86 SF		36.E8 8.54 SF							
<b>Total Deductions (A)</b>	<b>93.63 SF</b>	<b>Total Deductions (D)</b>	<b>24.55 SF</b>	<b>Total Deductions (E)</b>	<b>231.81 SF</b>	<b>Total Deductions (QH)</b>	<b>1,762.50 SF</b>	<b>Total Deductions (ZG)</b>	<b>133.68 SF</b>
<b>TOTAL MECHANICAL / STAIR DEDUCTIONS</b>								<b>349.99 SF</b>	

**TOTAL DEDUCTIONS FOR RESIDENTIAL USE**  
= MECHANICAL / STAIR DEDUCTIONS + QH DEDUCTIONS + ZG DEDUCTIONS  
= 349.99 + 1,762.50 + 133.68  
= **2,246.17 SF**

**TOTAL ZONING FLOOR AREA FOR RESIDENTIAL USE**  
= TOTAL GROSS AREA - TOTAL DEDUCTIONS  
= 6,601 - 2,246.17  
= **4,354.83 SF**

**TOTAL FLOOR CALCULATIONS**

TOTAL GROSS FL AREA FOR RESIDENTIAL USE= 6,601 SF

TOTAL GROSS FLOOR AREA= 6,601 SF

TOTAL ZONING FL AREA FOR RESIDENTIAL USE= 4,354.83 SF

TOTAL ZONING FLOOR AREA= 4,354.83 SF

ZONE GREEN DEDUCTIONS ARE NOT TAKEN AT THIS POINT.

TOTAL ZONING FLOOR AREA WITHOUT ZONE GREEN DEDUCTIONS:  
RESIDENTIAL USE= 4,354.83 + 133.68= **4,488.51 SF**

DOB SUBMISSION 08.08.2016

NO. REVISIONS / SUBMISSIONS DATE

**FXFOWLE**

FXFOWLE ARCHITECTS, LLP | 22 WEST 60TH STREET | NEW YORK, NY 10011 | P: 212.627.1700 | F: 212.463.8716 | WWW.FXFOWLE.COM

**TRINITY PLACE HOLDINGS**  
717 Fifth Avenue, Suite 1303, New York, NY 10022 212.235.2191

**DESIMONE CONSULTING ENGINEERS**  
18 West 188th Street, 10th Floor, New York, NY 10011 212.532.2211

**DAGHER ENGINEERING, PLLC**  
29 Broadway, New York, NY 10006 212.480.2591

**LANGAN ENGINEERING**  
21 Bannockburn, New York, NY 10001 212.479.6400

**DEBORAH BERKE PARTNERS**  
225 Fifth Avenue, 30th Floor, New York, NY 10001 212.233.0211

**VAN DEUSEN & ASSOCIATES (VDA)**  
120 Eagle Rock Avenue, Suite 315, East Hanover, NJ 10001 973.994.9220

**STANTEC**  
50 West 23rd Street, 8th Floor, NY 10010 212.366.6000

**THORNTON TOMASETTI**  
51 Broadway, New York, NY 10010 917.469.1900

**EREMOS LLC**  
1275 Broadway, Suite 202, New York, NY 10001 212.658.1044

**LERCH BATES, INC.**  
1400 Broadway, Suite 908, New York, NY 10019 973.763.3222

**STEVEN WINTERS ASSOCIATES, INC.**  
81 West 40th Street, New York, NY 10018 203.607.0200

**ONE LUX STUDIO**  
158 West 25th Street, 10th Floor, New York, NY 10001 212.201.5790

**42 TRINITY PLACE**

42 TRINITY PLACE | NEW YORK, NY

DRAWING TITLE:  
**36TH FLOOR ZONING PLAN**

Seal: [Professional Engineer Seal]


Drawn: [Name]  
Author: [Name]  
Checked: [Name]  
Checker: [Name]  
Rev: [Name]

Project No.: 15528  
Case File:  
Drawing No.:  
Date: 07/23/16  
Scale: As indicated  
Sheet of

**Z-115.00**

© 2015 FXFOWLE ARCHITECTS, LLP | ALL RIGHTS RESERVED



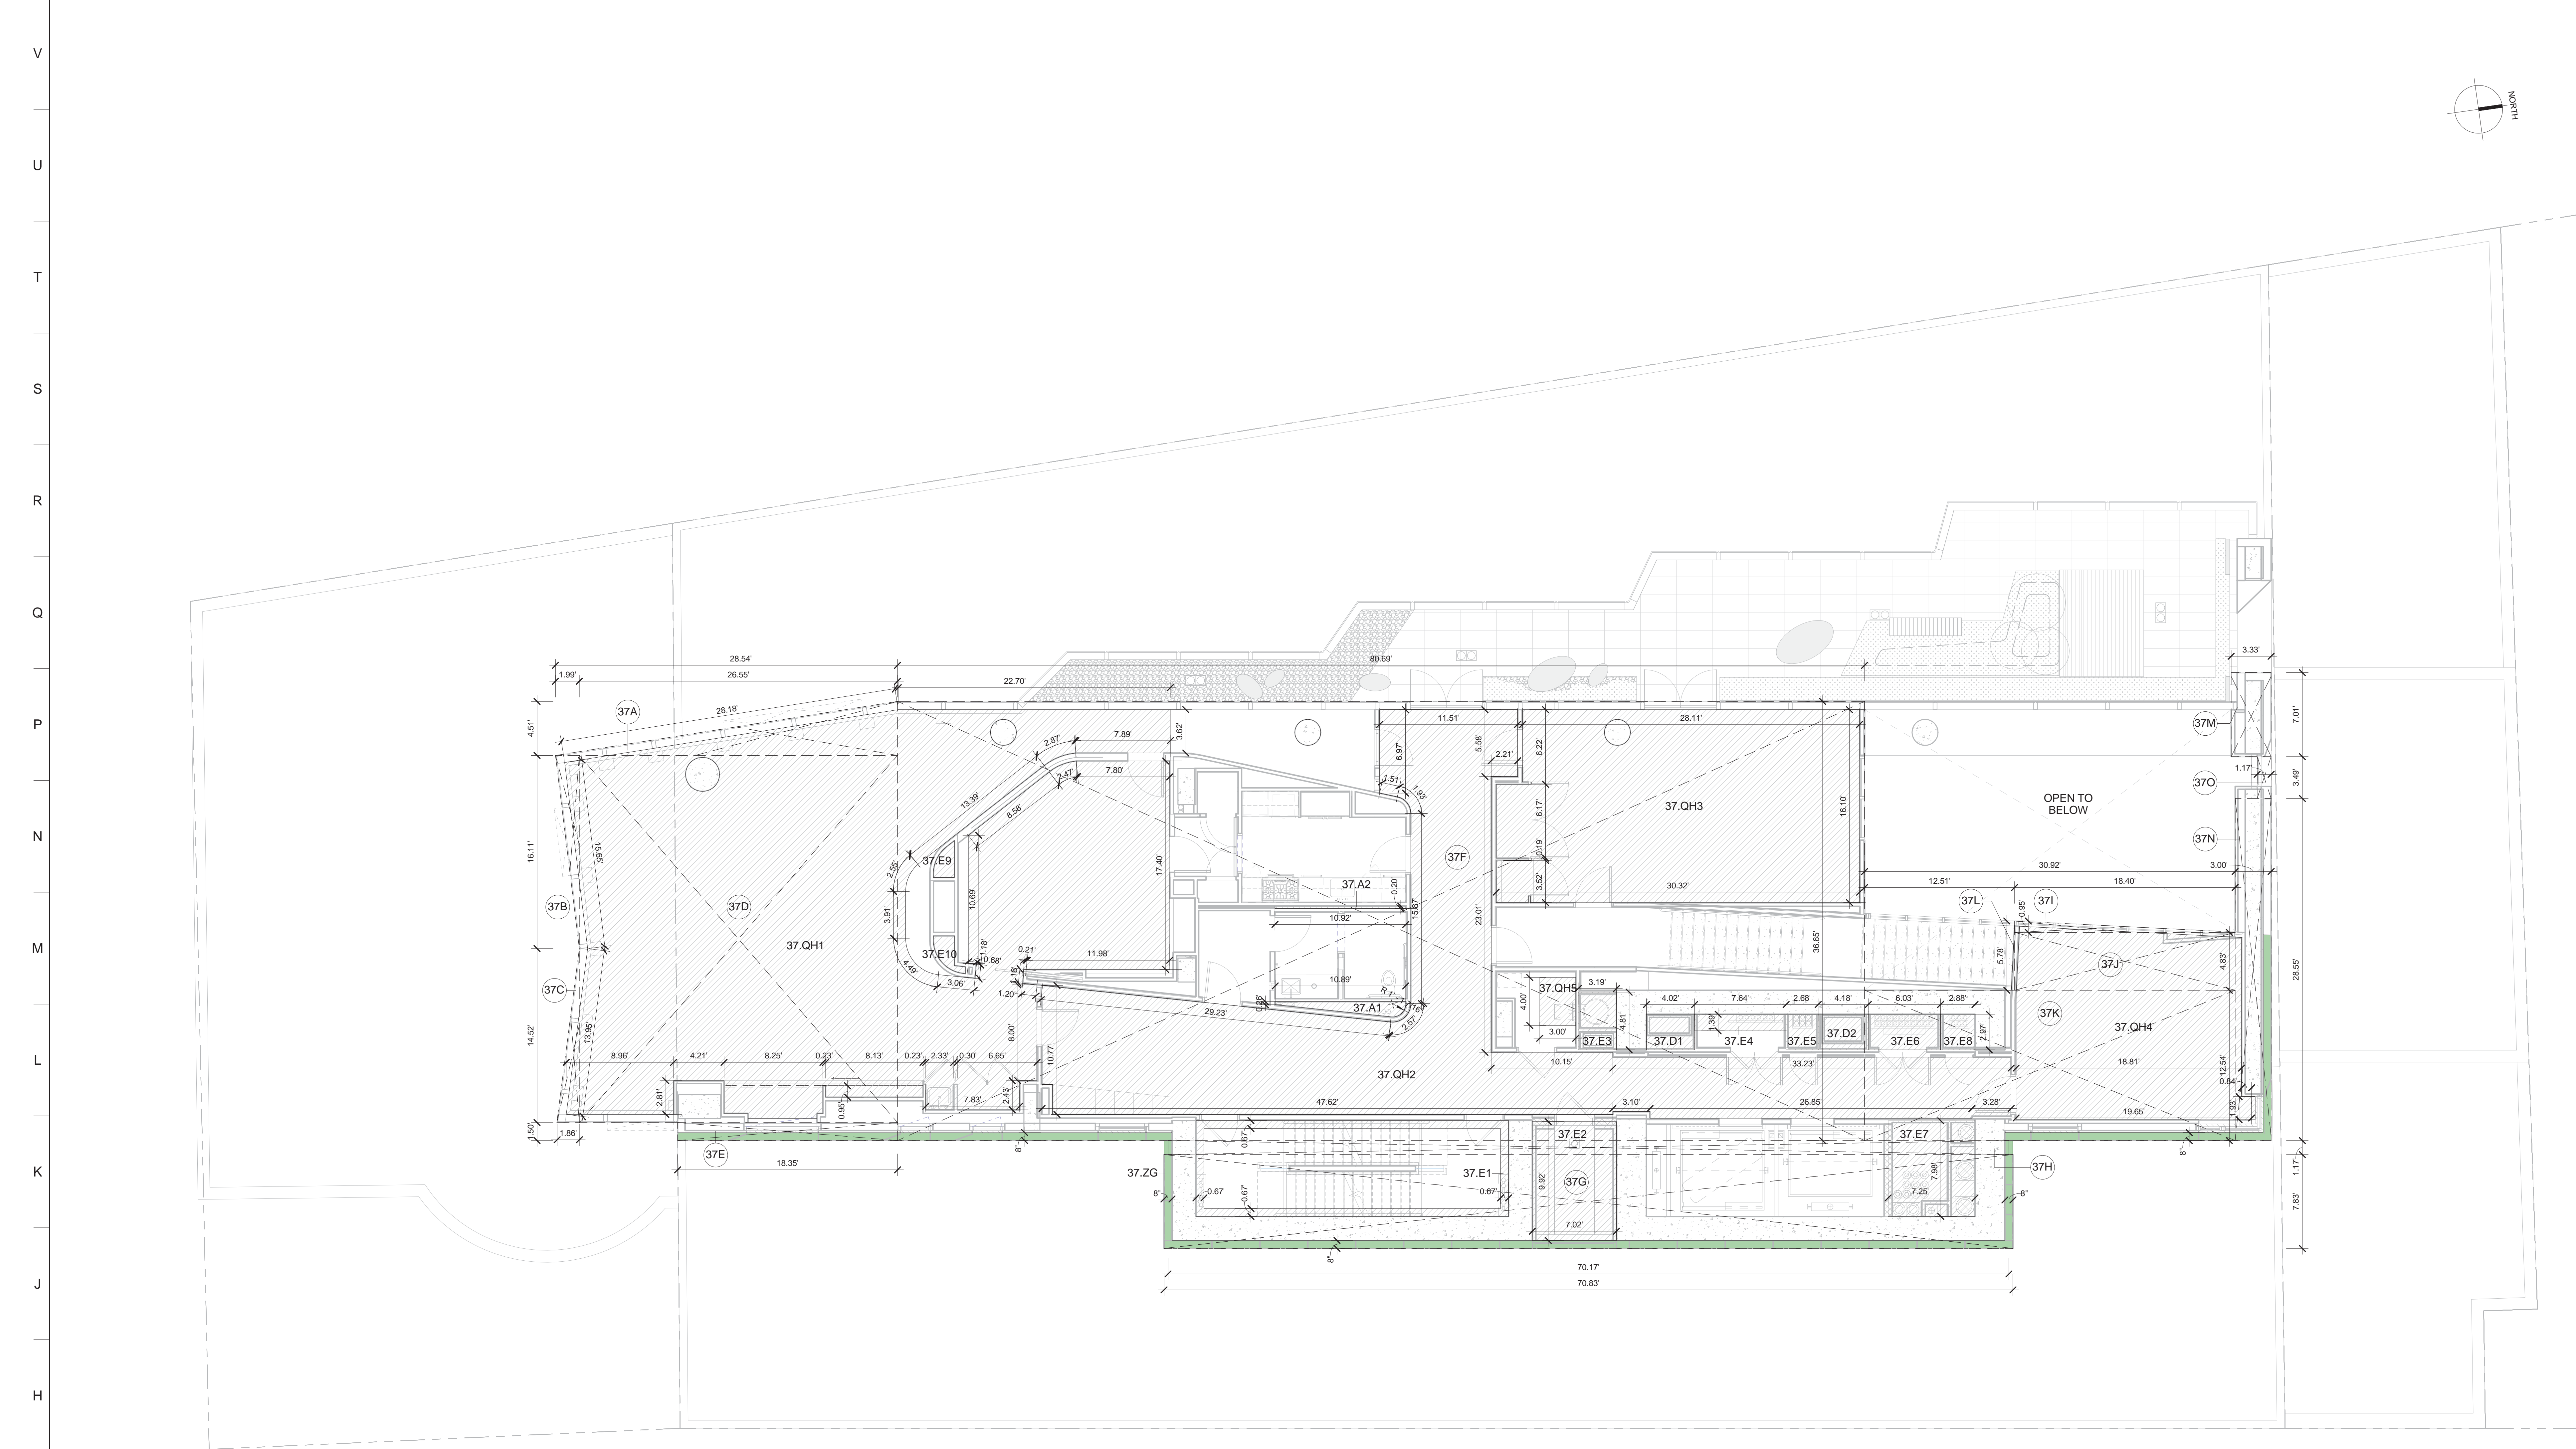

- MATERIAL KEYING LEGEND:**
- ZONING LOT BOUNDARY
  - - - DIVISION LINE BETWEEN USES
  - ▬ DEDUCTION
  - ▨ 8' ZONE GREEN DEDUCTION
  - ▩ 5' ZONE GREEN DEDUCTION
  - PARKING AREA AND BYCYCLE STORAGE
  - EQUIPMENT CLEARANCE
  - COMMUNITY FACILITY

**ZONING CALCULATIONS  
RESIDENTIAL USE**

TOTAL GROSS AREA 37TH FLOOR RESIDENTIAL USE	
37A	64.20 SF
37B	16.06 SF
37C	13.64 SF
37D	813.44 SF
37E	27.53 SF
37F	2,956.86 SF
37G	554.82 SF
37H	81.86 SF
37I	9.00 SF
37J	88.85 SF
37K	387.75 SF
37L	0.74 SF
37M	23.37 SF
37N	85.66 SF
37O	4.07 SF
<b>Total Gross Area</b>	<b>5,127.84 SF</b>

DEDUCTIONS		MECHANICAL / STAIR		COMMON AREA SHAFTS		OTHER		QUALITY HOUSING		ZONE GREEN	
BATHROOM/KITCHEN/WASH ER/DRYER CHASES	37.D1 37.D2	11.94 SF	12.40 SF	37.E1 37.E2 37.E3 37.E4 37.E5 37.E6 37.E7 37.E8 37.E9 37.E10	43.67 SF 69.62 SF 15.34 SF 10.58 SF 7.95 SF 17.91 SF 57.85 SF 8.54 SF 3.92 SF 4.41 SF	37.QH1 37.QH2 37.QH3 37.QH4 37.QH5	1,373.53 SF 388.07 SF 470.19 SF 296.37 SF 12.00 SF	37.ZG	111.62 SF		
<b>Total Deductions (C)</b>	<b>10.87 SF</b>	<b>Total Deductions (D)</b>	<b>24.34 SF</b>	<b>Total Deductions (E)</b>	<b>239.78 SF</b>	<b>Total Deductions (QH)</b>	<b>2,533.20 SF</b>	<b>Total Deductions (ZG)</b>	<b>111.62 SF</b>		
<b>TOTAL MECHANICAL / STAIR DEDUCTIONS</b>		<b>274.99 SF</b>									

**TOTAL DEDUCTIONS FOR RESIDENTIAL USE**  
= MECHANICAL / STAIR DEDUCTIONS + QH DEDUCTIONS + ZG DEDUCTIONS  
= 274.99 + 2,533.20 + 111.62  
= **2,919.81 SF**

**TOTAL ZONING FLOOR AREA FOR RESIDENTIAL USE**  
= TOTAL GROSS AREA - TOTAL DEDUCTIONS  
= 5,127.84 - 2,919.81  
= **2,208.03 SF**

**TOTAL FLOOR CALCULATIONS**

TOTAL GROSS FL AREA FOR RESIDENTIAL USE= 5,127.84 SF  
TOTAL GROSS FLOOR AREA= 5,127.84 SF

TOTAL ZONING FL AREA FOR RESIDENTIAL USE= 2,208.03 SF  
TOTAL ZONING FLOOR AREA= 2,208.03 SF

ZONE GREEN DEDUCTIONS ARE NOT TAKEN AT THIS POINT.  
TOTAL ZONING FLOOR AREA WITHOUT ZONE GREEN DEDUCTIONS:  
RESIDENTIAL USE= 2,208.03 + 111.62= **2,319.65 SF**

A1 37TH FLOOR ZONING PLAN  
3/16" = 1'-0"

DOB SUBMISSION 08.08.2016

NO. REVISIONS / SUBMISSIONS DATE

**FXFOWLE**  
FXFOWLE ARCHITECTS, LLP | 22 WEST 16TH STREET, NEW YORK, NY 10011 | 212.627.1700 | F 212.443.8716 | WWW.FXFOWLE.COM

TRINITY PLACE HOLDINGS  
717 Fifth Avenue, Suite 1303, New York, NY 10022 212-235-2191

DESIMONE CONSULTING ENGINEERS  
18 West 198 Street, 10th Floor, New York, NY 10011 212-532-2211

DAGHER ENGINEERING, PLLC  
29 Broadway, New York, NY 10006 212-480-2591

LANGAN ENGINEERING  
23 Bank Place, New York, NY 10001 212-479-5400

DEBORAH BERKE PARTNERS  
225 Fifth Avenue, 30th Floor, New York, NY 10001 212-233-0211

VAN DEUSEN & ASSOCIATES (VDA)  
120 Eagle Rock Avenue, Suite 310, East Hanover, NJ 10001 973-994-0220

STANTEC  
50 West 23rd Street, 8th Floor, New York, NY 10010 212-366-5800

THORNTON TOMASETTI  
51 Boulevard des Capucines, New York, NY 10010 917-661-7900

EREMOS LLC  
1275 Broadway, Suite 202, New York, NY 10001 212-658-1044

LERCH BATES, INC.  
1400 Broadway, Suite 908, New York, NY 10019 973-763-3222

STEVEN WINTERS ASSOCIATES, INC.  
81 West 42nd Street, New York, NY 10018 203-607-0200

ONE LUX STUDIO  
158 West 25th Street, 10th Floor, New York, NY 10001 212-201-5790


42 TRINITY PLACE  
42 TRINITY PLACE | NEW YORK, NY

DRAWING TITLE:  
**37TH FLOOR ZONING PLAN**

Seal: Drawn: Project No.:  
Author: 15028  
Checked: Conf File:  
Checker: Rev: Drawing No.:  
Date: 07/23/16  
Scale: As indicated Sheet of  
**Z-116.00**

© 2015 FXFOWLE ARCHITECTS, LLP | ALL RIGHTS RESERVED



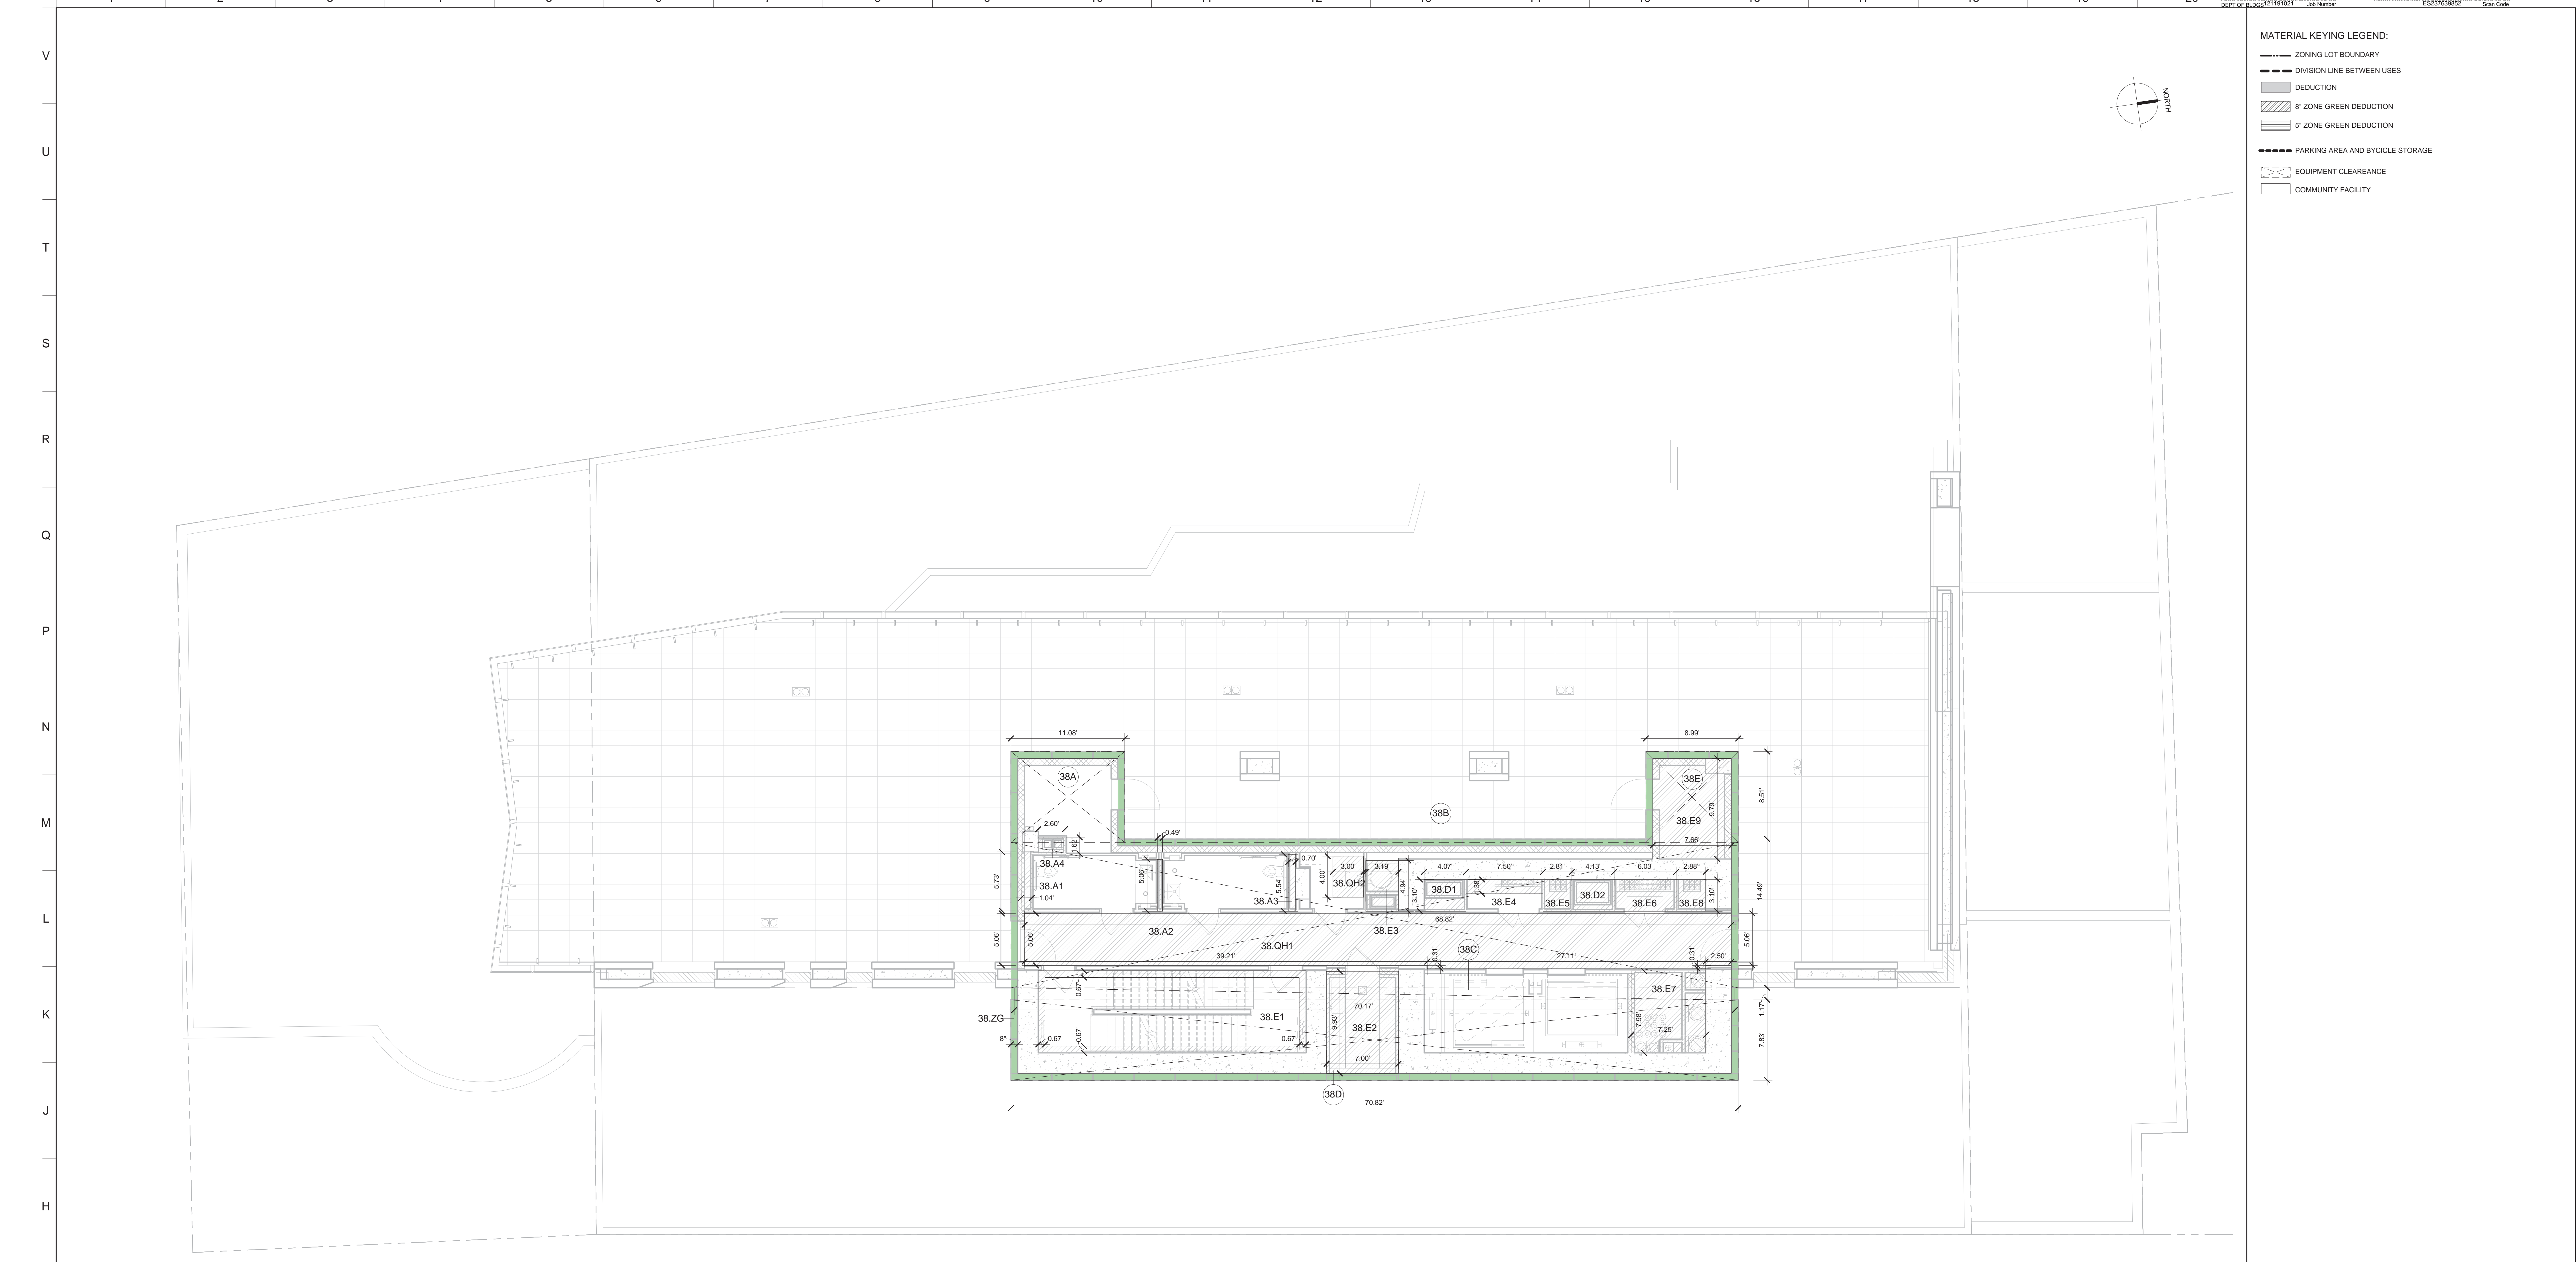

- MATERIAL KEYING LEGEND:**
- ZONING LOT BOUNDARY
  - - - DIVISION LINE BETWEEN USES
  - DEDUCTION
  - ▨ 6' ZONE GREEN DEDUCTION
  - ▩ 5' ZONE GREEN DEDUCTION
  - PARKING AREA AND BICYCLE STORAGE
  - EQUIPMENT CLEARANCE
  - COMMUNITY FACILITY

**ZONING CALCULATIONS  
RESIDENTIAL USE**

TOTAL GROSS AREA 38TH FLOOR RESIDENTIAL USE	
38A	94 SF
38B	1,026 SF
38C	82 SF
38D	555 SF
38E	77 SF
<b>Total Gross Area</b>	<b>1,834 SF</b>

DEDUCTIONS		MECHANICAL / STAIR		COMMON AREA SHAFTS		OTHER		QUALITY HOUSING		ZONE GREEN	
38.A1	5.94 SF	38.D1	12.61 SF	38.E1	43.67 SF	38.QH1	358.50 x 50%	179.25 SF	38.ZG	146.67 SF	
38.A2	2.48 SF	38.D2	12.77 SF	38.E2	69.52 SF	38.QH2		12.00 SF			
38.A3	3.30 SF			38.E3	15.75 SF						
38.A4	4.23 SF			38.E4	10.35 SF						
				38.E5	8.71 SF						
				38.E6	18.67 SF						
				38.E7	57.85 SF						
				38.E8	8.90 SF						
				38.E9	74.96 SF						
<b>Total Deductions (A)</b>		<b>Total Deductions (D)</b>		<b>Total Deductions (E)</b>		<b>Total Deductions (QH)</b>		<b>Total Deductions (ZG)</b>			
16.54 SF		25.38 SF		308.38 SF		191.25 SF		146.67 SF			
<b>TOTAL MECHANICAL / STAIR DEDUCTIONS</b>				<b>350.30 SF</b>							

**TOTAL DEDUCTIONS FOR RESIDENTIAL USE**  
= MECHANICAL / STAIR DEDUCTIONS + QH DEDUCTIONS + ZG DEDUCTIONS  
= 350.30 + 191.25 + 146.67  
= **688.22 SF**

**TOTAL ZONING FLOOR AREA FOR RESIDENTIAL USE**  
= TOTAL GROSS AREA - TOTAL DEDUCTIONS  
= 1,834 - 688.22  
= **1,128.78 SF**

**TOTAL FLOOR CALCULATIONS**

TOTAL GROSS FL AREA FOR RESIDENTIAL USE= 1,817 SF  
TOTAL GROSS FLOOR AREA= 1,817 SF

TOTAL ZONING FL AREA FOR RESIDENTIAL USE= 1,128.78 SF  
TOTAL ZONING FLOOR AREA= 1,128.78 SF

ZONE GREEN DEDUCTIONS ARE NOT TAKEN AT THIS POINT.  
TOTAL ZONING FLOOR AREA WITHOUT ZONE GREEN DEDUCTIONS:  
RESIDENTIAL USE= 1,128.78 + 146.67= **1,275.45 SF**

DOB SUBMISSION 08.08.2016

NO. REVISIONS | SUBMISSIONS DATE

**FXFOWLE**

FXFOWLE ARCHITECTS, LLP | 22 WEST 64TH STREET | NEW YORK, NY 10011 | T 212.627.1700 | F 212.443.8716 | WWW.FXFOWLE.COM

TRINITY PLACE HOLDINGS  
717 Fifth Avenue, Suite 1303, New York, NY 10022 212-235-2191

DESIMONE CONSULTING ENGINEERS  
18 West 188 Street, 10th Floor, New York, NY 10111 212-532-2211

DAGHER ENGINEERING, PLLC  
29 Broadway, New York, NY 10006 212-480-2591

LANGAN ENGINEERING  
21 Bank Place, New York, NY 10002 212-479-6400

DEBORAH BERKE PARTNERS  
225 Fifth Avenue, 30th Floor, New York, NY 10011 212-233-0211

VAN DEUSEN & ASSOCIATES (VDA)  
120 Eagle Rock Avenue, Suite 315, East Hanover, NJ 10001 973-994-0220

STANTEC  
60 West 23rd Street, 8th Floor, New York, NY 10010 212-366-6000

THORNTON TOMASETTI  
51 Boulevard des Capucines, New York, NY 10010 917-661-7900

EREMOS LLC  
1275 Broadway, Suite 202, New York, NY 10001 212-658-1044

LERCH BATES, INC.  
1400 Broadway, Suite 908, New York, NY 10019 973-763-3222

STEVEN WINTERS ASSOCIATES, INC.  
81 Westinghouse Street, Norwalk, CT 06854 203-857-0200

ONE LUX STUDIO  
158 West 25th Street, 10th Floor, New York, NY 10001 212-201-5790

**42 TRINITY PLACE**

42 TRINITY PLACE | NEW YORK, NY

DRAWING TITLE:  
**38TH FLOOR ZONING PLAN**

Seal: [Professional Engineer Seal] Drawn: Author Project No.: 15528  
Checked: Checker  
Reviewed: Rev/02/16 Date: 07/23/16  
Scale: As indicated Sheet of

**Z-117.00**

© 2015 FXFOWLE ARCHITECTS, LLP | ALL RIGHTS RESERVED





- MATERIAL KEYING LEGEND:**
- ZONING LOT BOUNDARY
  - - - DIVISION LINE BETWEEN USES
  - ▒ DEDUCTION
  - ▒ 6' ZONE GREEN DEDUCTION
  - ▒ 5' ZONE GREEN DEDUCTION
  - PARKING AREA AND BICYCLE STORAGE
  - EQUIPMENT CLEARANCE
  - COMMUNITY FACILITY

**ZONING CALCULATIONS  
RESIDENTIAL USE**

TOTAL GROSS AREA 39TH FLOOR RESIDENTIAL USE	
39A	2,267 SF
<b>Total Gross Area</b>	<b>2,267 SF</b>

DEDUCTIONS			
MECHANICAL / STAIR	QUALITY HOUSING	ZONE GREEN	
OTHER 39.E	2,267 SF		
<b>Total Deductions (E)</b>	<b>2,267 SF</b>	<b>Total Deductions (QH)</b>	<b>0 SF</b>
<b>TOTAL MECHANICAL /STAIR DEDUCTIONS 2,267 SF</b>		<b>Total Deductions (ZG)</b>	<b>0 SF</b>

**TOTAL DEDUCTIONS FOR RESIDENTIAL USE**  
= MECHANICAL / STAIR DEDUCTIONS + QH DEDUCTIONS + ZG DEDUCTIONS  
= **2,267 SF**

**TOTAL ZONING FLOOR AREA FOR RESIDENTIAL USE**  
= TOTAL GROSS AREA - TOTAL DEDUCTIONS  
= 2,267 - 2,267  
= **0 SF**

**TOTAL FLOOR CALCULATIONS**

TOTAL GROSS FL AREA FOR RESIDENTIAL USE= 2,267 SF  
 TOTAL GROSS FLOOR AREA= 2,267 SF  
 TOTAL ZONING FL AREA FOR RESIDENTIAL USE= 0 SF  
 TOTAL ZONING FLOOR AREA= 0 SF

DOB SUBMISSION		08.08.2016	
NO.	REVISIONS / SUBMISSIONS	DATE	




- FXFOWLE ARCHITECTS, LLP | 22 WEST 46TH STREET, NEW YORK, NY 10011 | T 212 627-1700 | F 212 463-8716 | WWW.FXFOWLE.COM
- TRINITY PLACE HOLDINGS**  
717 FBN Avenue, Suite 1303, New York, NY 10022 212-235-2191
- DESIMONE CONSULTING ENGINEERS**  
18 West 188 Street, 10th Floor, New York, NY 10111 212-532-2211
- DAGHER ENGINEERING, PLLC**  
29 Broadway, New York, NY 10006 212-480-2591
- LANGAN ENGINEERING**  
21 Barge Place, New York, NY 10002 212-479-6400
- DEBORAH BERKE PARTNERS**  
225 FBN Avenue, 9th Floor, New York, NY 10001 212-232-0211
- VAN DEUSEN & ASSOCIATES (VDA)**  
120 Eagle Rock Avenue, Suite 310, East Hanover, NJ 10001 973-994-0220
- STANTEC**  
60 West 23rd Street, 8th Floor, New York, NY 10010 212-366-6000
- THORNTON TOMASETTI**  
51 Madison Avenue, New York, NY 10010 917-461-7900
- EREMOS LLC**  
1270 Broadway, Suite 202, New York, NY 10001 212-658-1044
- LERCH BATES, INC.**  
1400 Broadway, Suite 900, New York, NY 10019 973-763-3222
- STEVEN WINTERS ASSOCIATES, INC.**  
81 West 125th Street, New York, NY 10034 203-657-0200
- ONE LUX STUDIO**  
158 West 25th Street, 10th Floor, New York, NY 10001 212-201-6790

**42 TRINITY PLACE**  
42 TRINITY PLACE | NEW YORK, NY  
DRAWING TITLE:  
**39TH FLOOR ZONING PLAN**

Seal:	Drawn:	Project No.:
	Author	15028
	Checked:	Carl Fife
	Checker:	
	Rev/Date:	
	Date:	07/23/16
	Scale:	As indicated
	Sheet No.:	Z-118.00
	Sheet of:	

**A1** 39TH FLOOR ZONING PLAN  
3/16" = 1'-0"



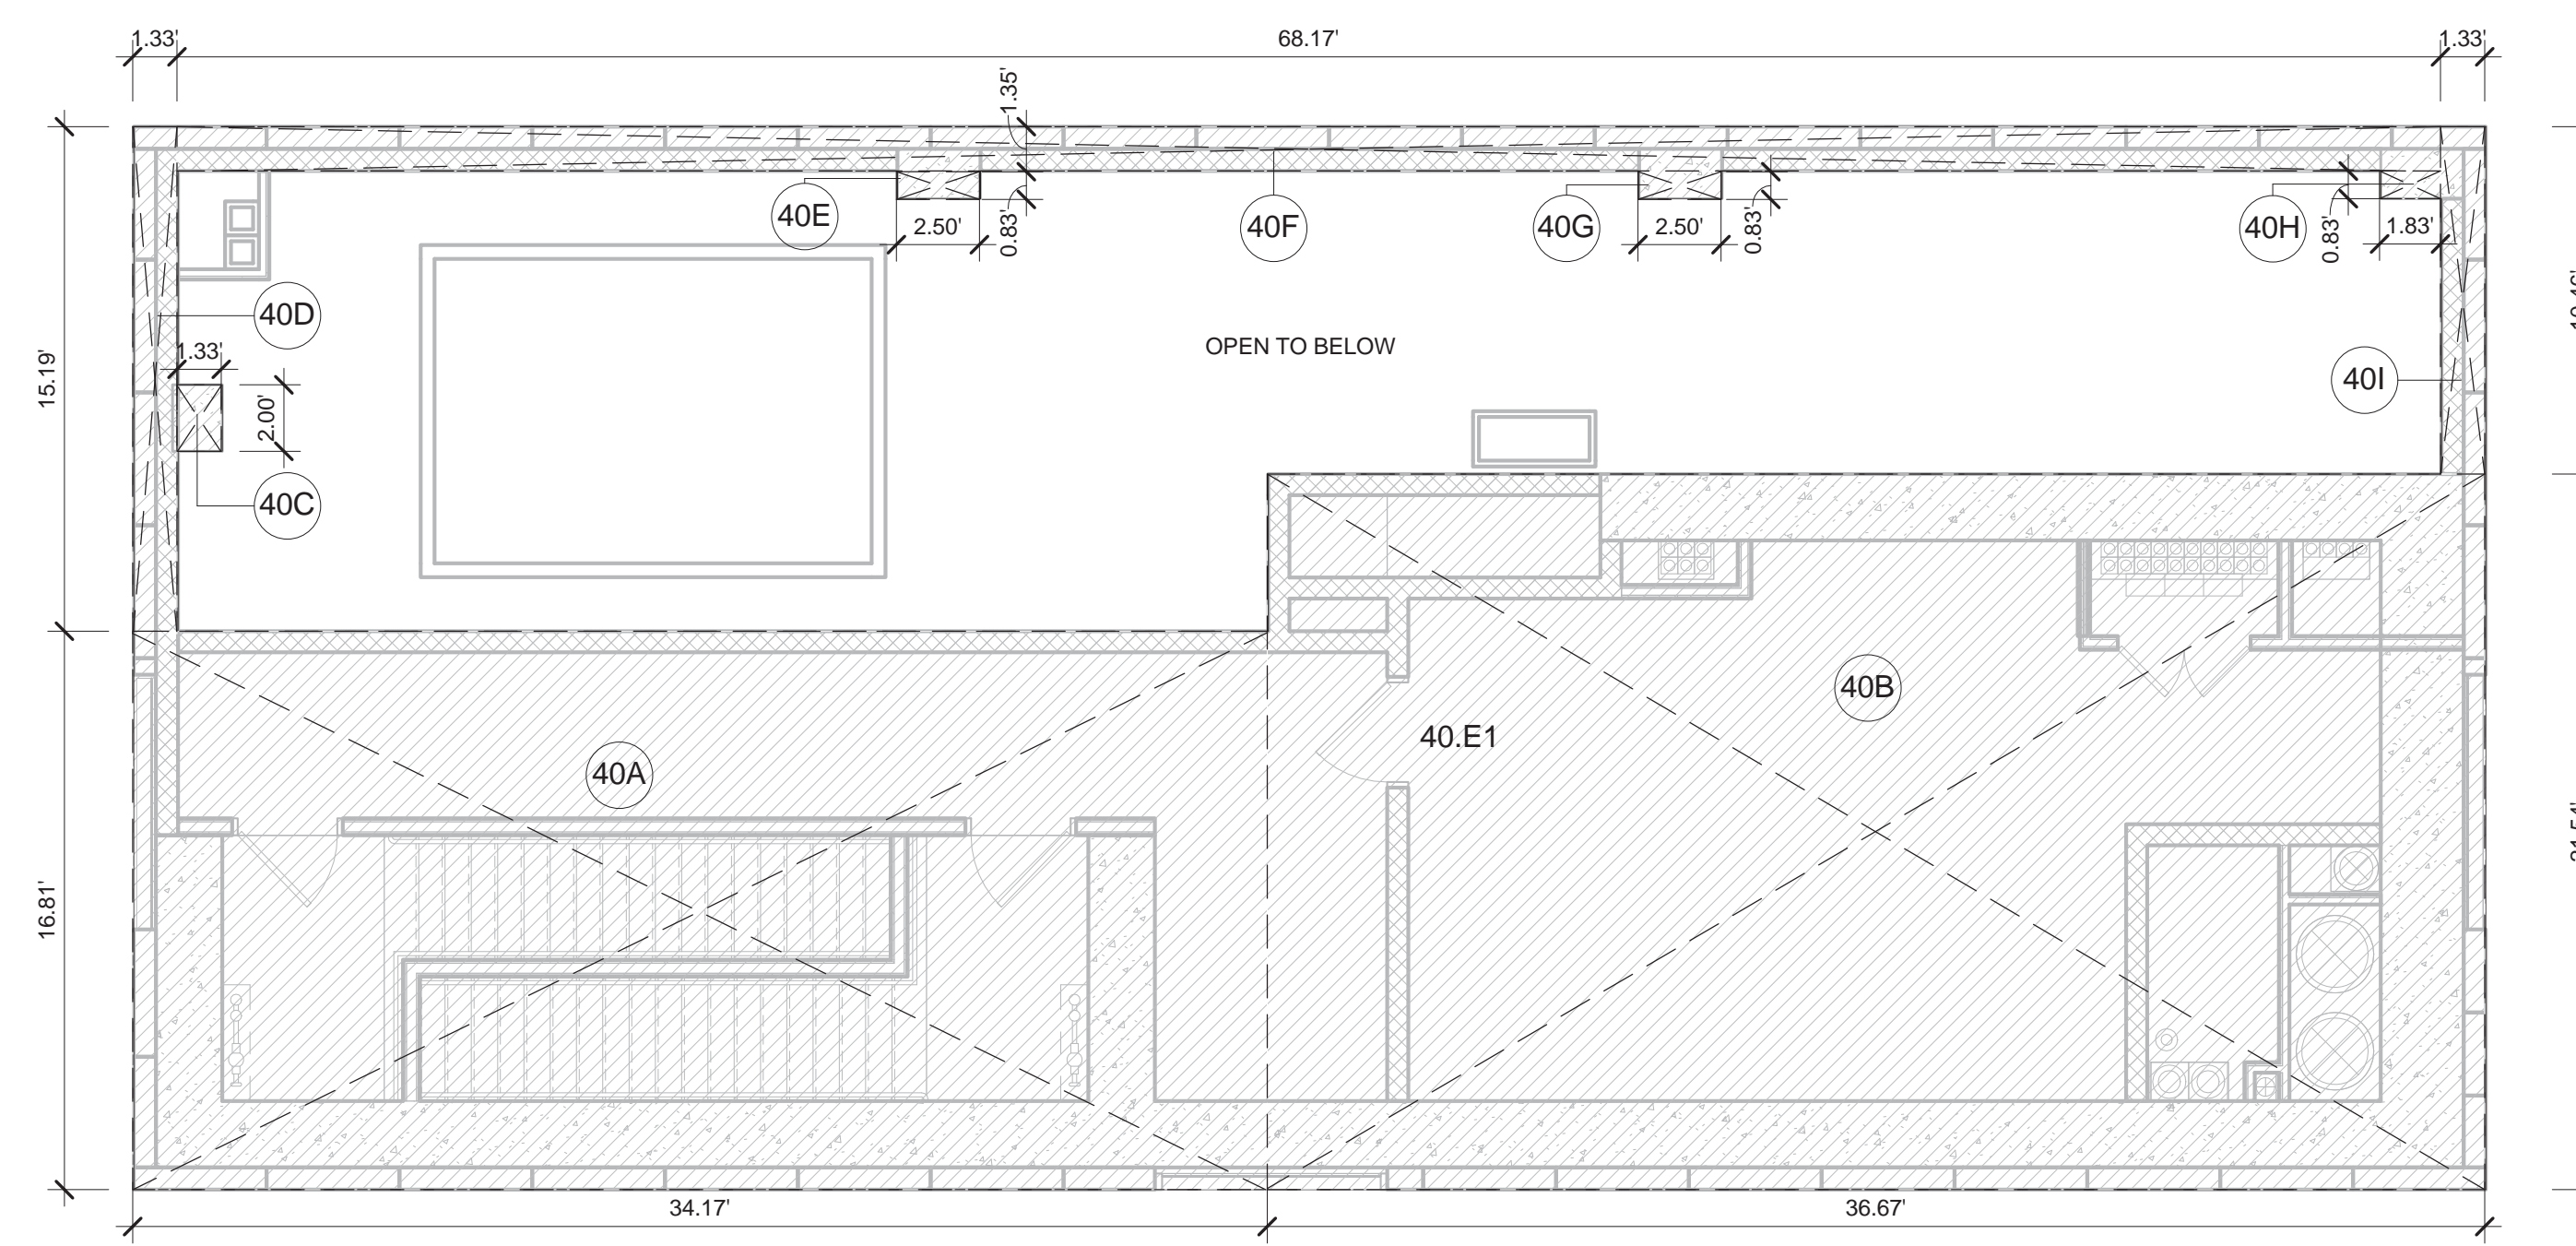

**ZONING CALCULATIONS  
RESIDENTIAL USE**

TOTAL GROSS AREA 40TH FLOOR RESIDENTIAL USE		DEDUCTIONS		
40A	574 SF	MECHANICAL / STAIR	QUALITY HOUSING	ZONE GREEN
40B	790 SF	OTHER		
40C	3 SF	40.E1	1,498 SF	
40D	20 SF			
40E	2 SF			
40F	91 SF			
40G	2 SF			
40H	2 SF			
40I	14 SF			
<b>Total Gross Area</b>	<b>1,498 SF</b>			
		<b>Total Deductions (E)</b>	<b>1,498 SF</b>	<b>Total Deductions (QH)</b>
				<b>0 SF</b>
				<b>Total Deductions (ZG)</b>
				<b>0 SF</b>
		<b>TOTAL MECHANICAL/STAIR DEDUCTIONS 1,498 SF</b>		

**TOTAL DEDUCTIONS FOR RESIDENTIAL USE**  
= MECHANICAL / STAIR DEDUCTIONS  
= 1,498  
= 1,498 SF

**TOTAL ZONING FLOOR AREA FOR RESIDENTIAL USE**  
= TOTAL GROSS AREA - TOTAL DEDUCTIONS  
= 1,498 - 1,498  
= 0 SF

**TOTAL FLOOR CALCULATIONS**

TOTAL GROSS FL AREA FOR RESIDENTIAL USE= 1,498 SF


TOTAL GROSS FLOOR AREA= 1,498 SF

TOTAL ZONING FL AREA FOR RESIDENTIAL USE= 0 SF

TOTAL ZONING FLOOR AREA= 0 SF

**L1 40TH FLOOR ZONING PLAN**

3/16" = 1'-0"

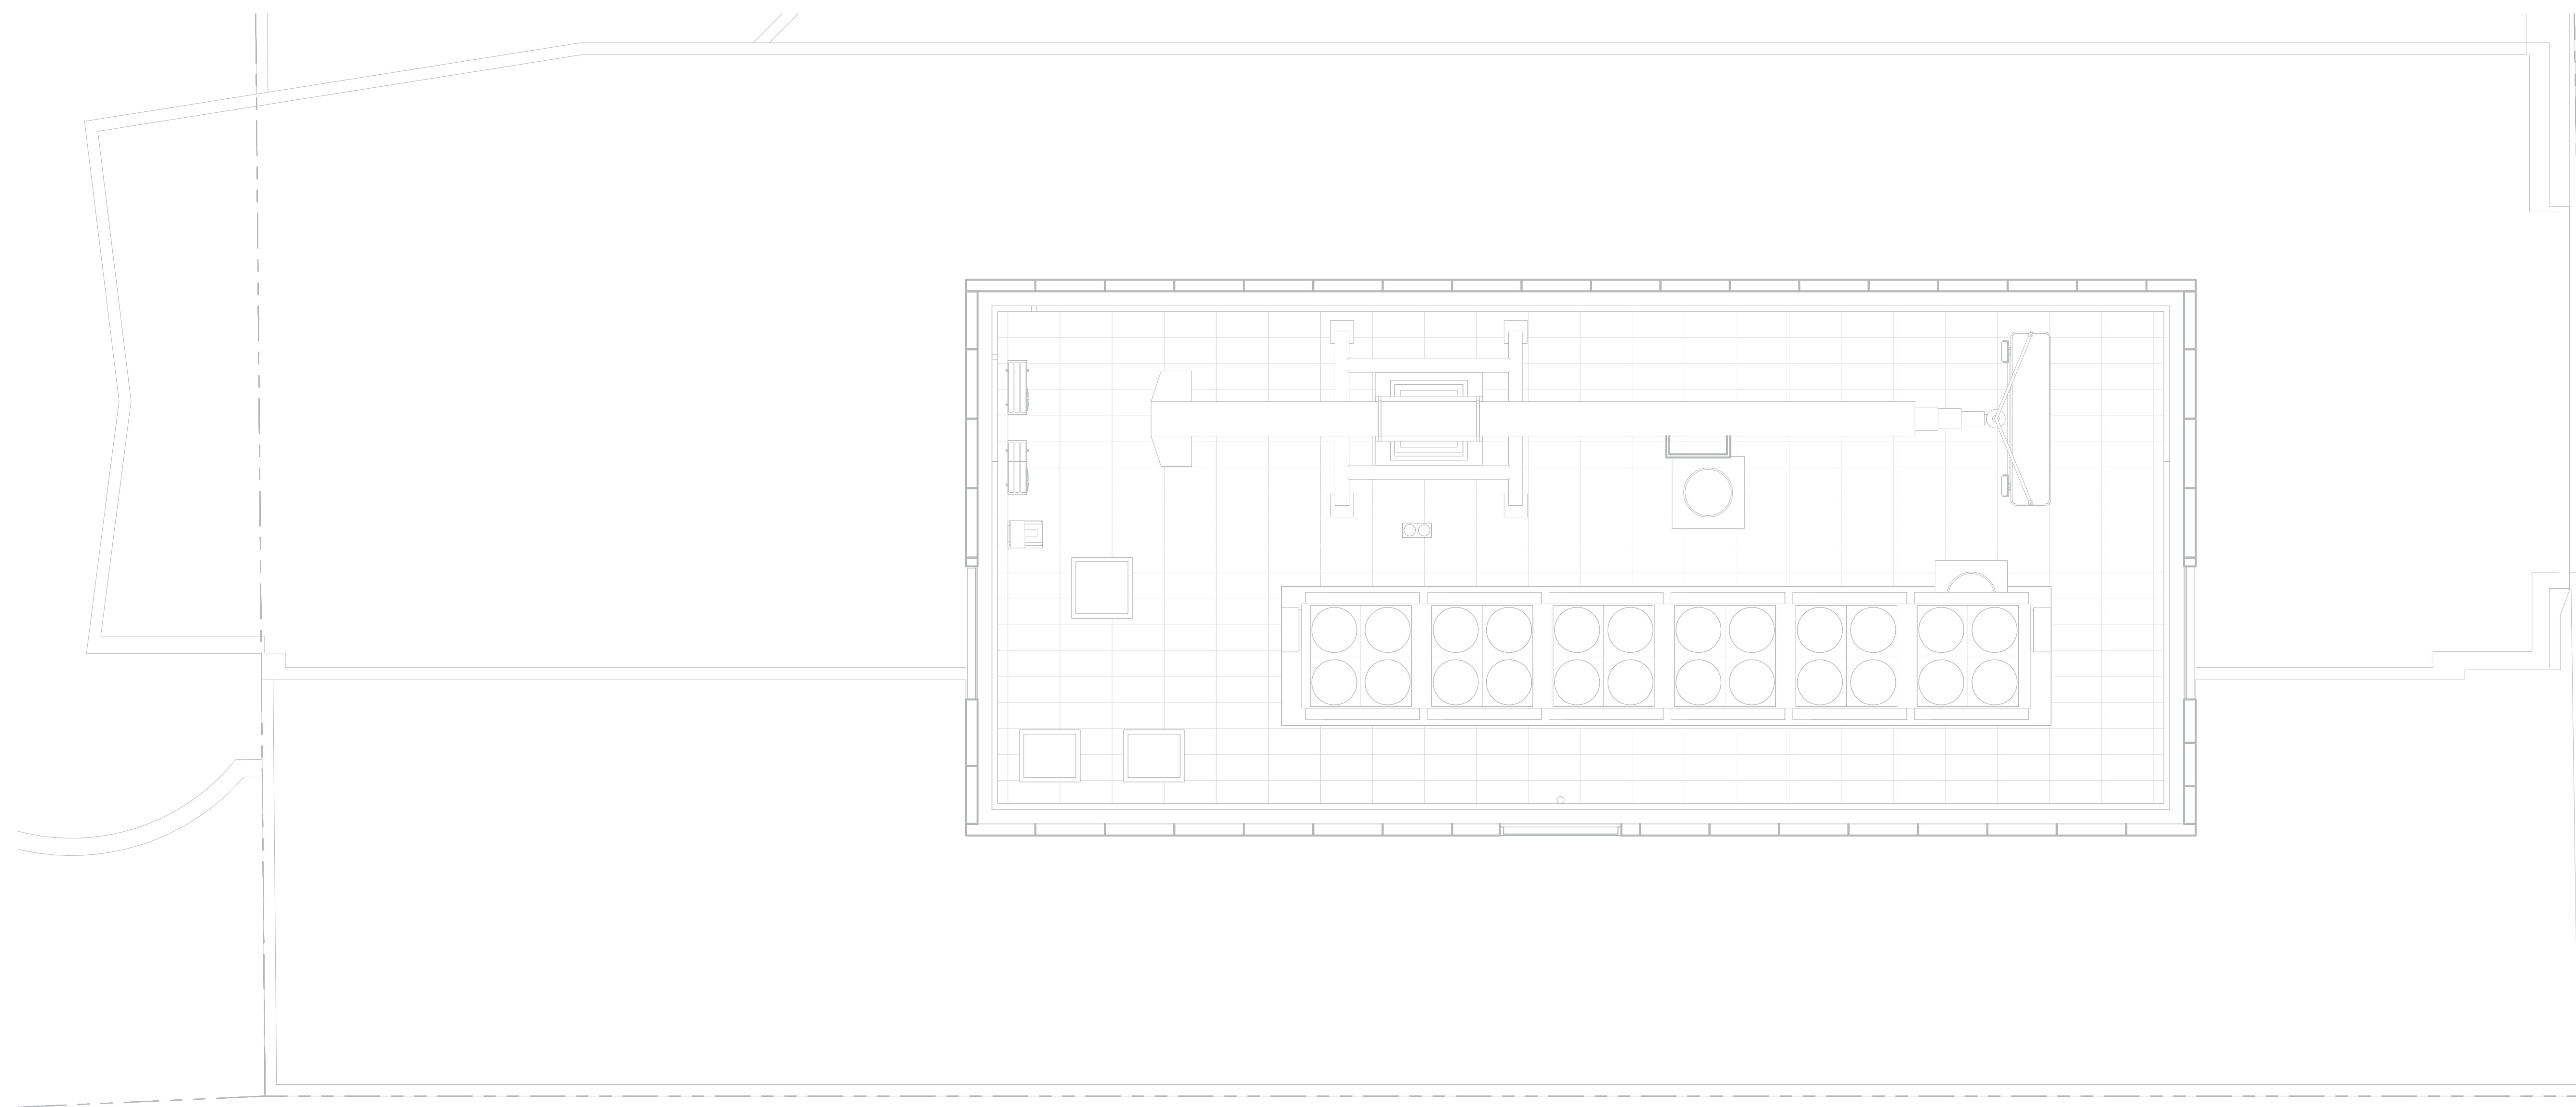

**A1 ROOF ZONING PLAN**

3/16" = 1'-0"

- MATERIAL KEYING LEGEND:**
- ZONING LOT BOUNDARY
  - DIVISION LINE BETWEEN USES
  - DEDUCTION
  - 8' ZONE GREEN DEDUCTION
  - 6' ZONE GREEN DEDUCTION
  - PARKING AREA AND BYCICLE STORAGE
  - EQUIPMENT CLEARANCE
  - COMMUNITY FACILITY

DOB SUBMISSION 08.08.2016

NO. REVISIONS / SUBMISSIONS DATE

**FX FOWLE**

FX FOWLE ARCHITECTS, LLP | 22 WEST 45TH STREET, NEW YORK, NY 10011 | T 212 627 1700 | F 212 463 8716 | WWW.FXFOWLE.COM

**TRINITY PLACE HOLDINGS**  
717 Fifth Avenue, Suite 1303, New York, NY 10022 212-235-2191

**DESIMONE CONSULTING ENGINEERS**  
18 West 198 Street, 10th Floor, New York, NY 10111 212-532-2211

**DAGHER ENGINEERING, PLLC**  
29 Broadway, New York, NY 10006 212-480-2591

**LANGAN ENGINEERING**  
21 Bore Place, New York, NY 10001 212-479-6400

**DEBORAH BERKE PARTNERS**  
225 Fifth Avenue, 9th Floor, New York, NY 10001 212-233-0211

**VAN DEUSEN & ASSOCIATES (VDA)**  
120 Eagle Rock Avenue, Suite 315, East Hanover, NJ 10001 973-994-0220

**STANTEC**  
60 West 23rd Street, 8th Floor, New York, NY 10010 212-366-6000

**THORNTON TOMASETTI**  
51 Madison Avenue, New York, NY 10010 917-661-7900

**EREMOS LLC**  
1275 Broadway, Suite 202, New York, NY 10001 212-658-1044

**LERCH BATES, INC.**  
1400 Broadway, Suite 905, New York, NY 10019 973-763-3222

**STEVEN WINTERS ASSOCIATES, INC.**  
81 West 42nd Street, New York, NY 10018 203-607-0200

**ONE LUX STUDIO**  
158 West 25th Street, 10th Floor, New York, NY 10001 212-201-6790

**42 TRINITY PLACE**


42 TRINITY PLACE | NEW YORK, NY

DRAWING TITLE:  
**ROOF ZONING PLAN**

Seal: Drawn: Project No.:  
Author: 15028  
Checked: Cad File:  
Checker: Rev: Drawing No.:  
Date: 07/23/16  
Scale: As indicated Sheet of  
**Z-119.00**





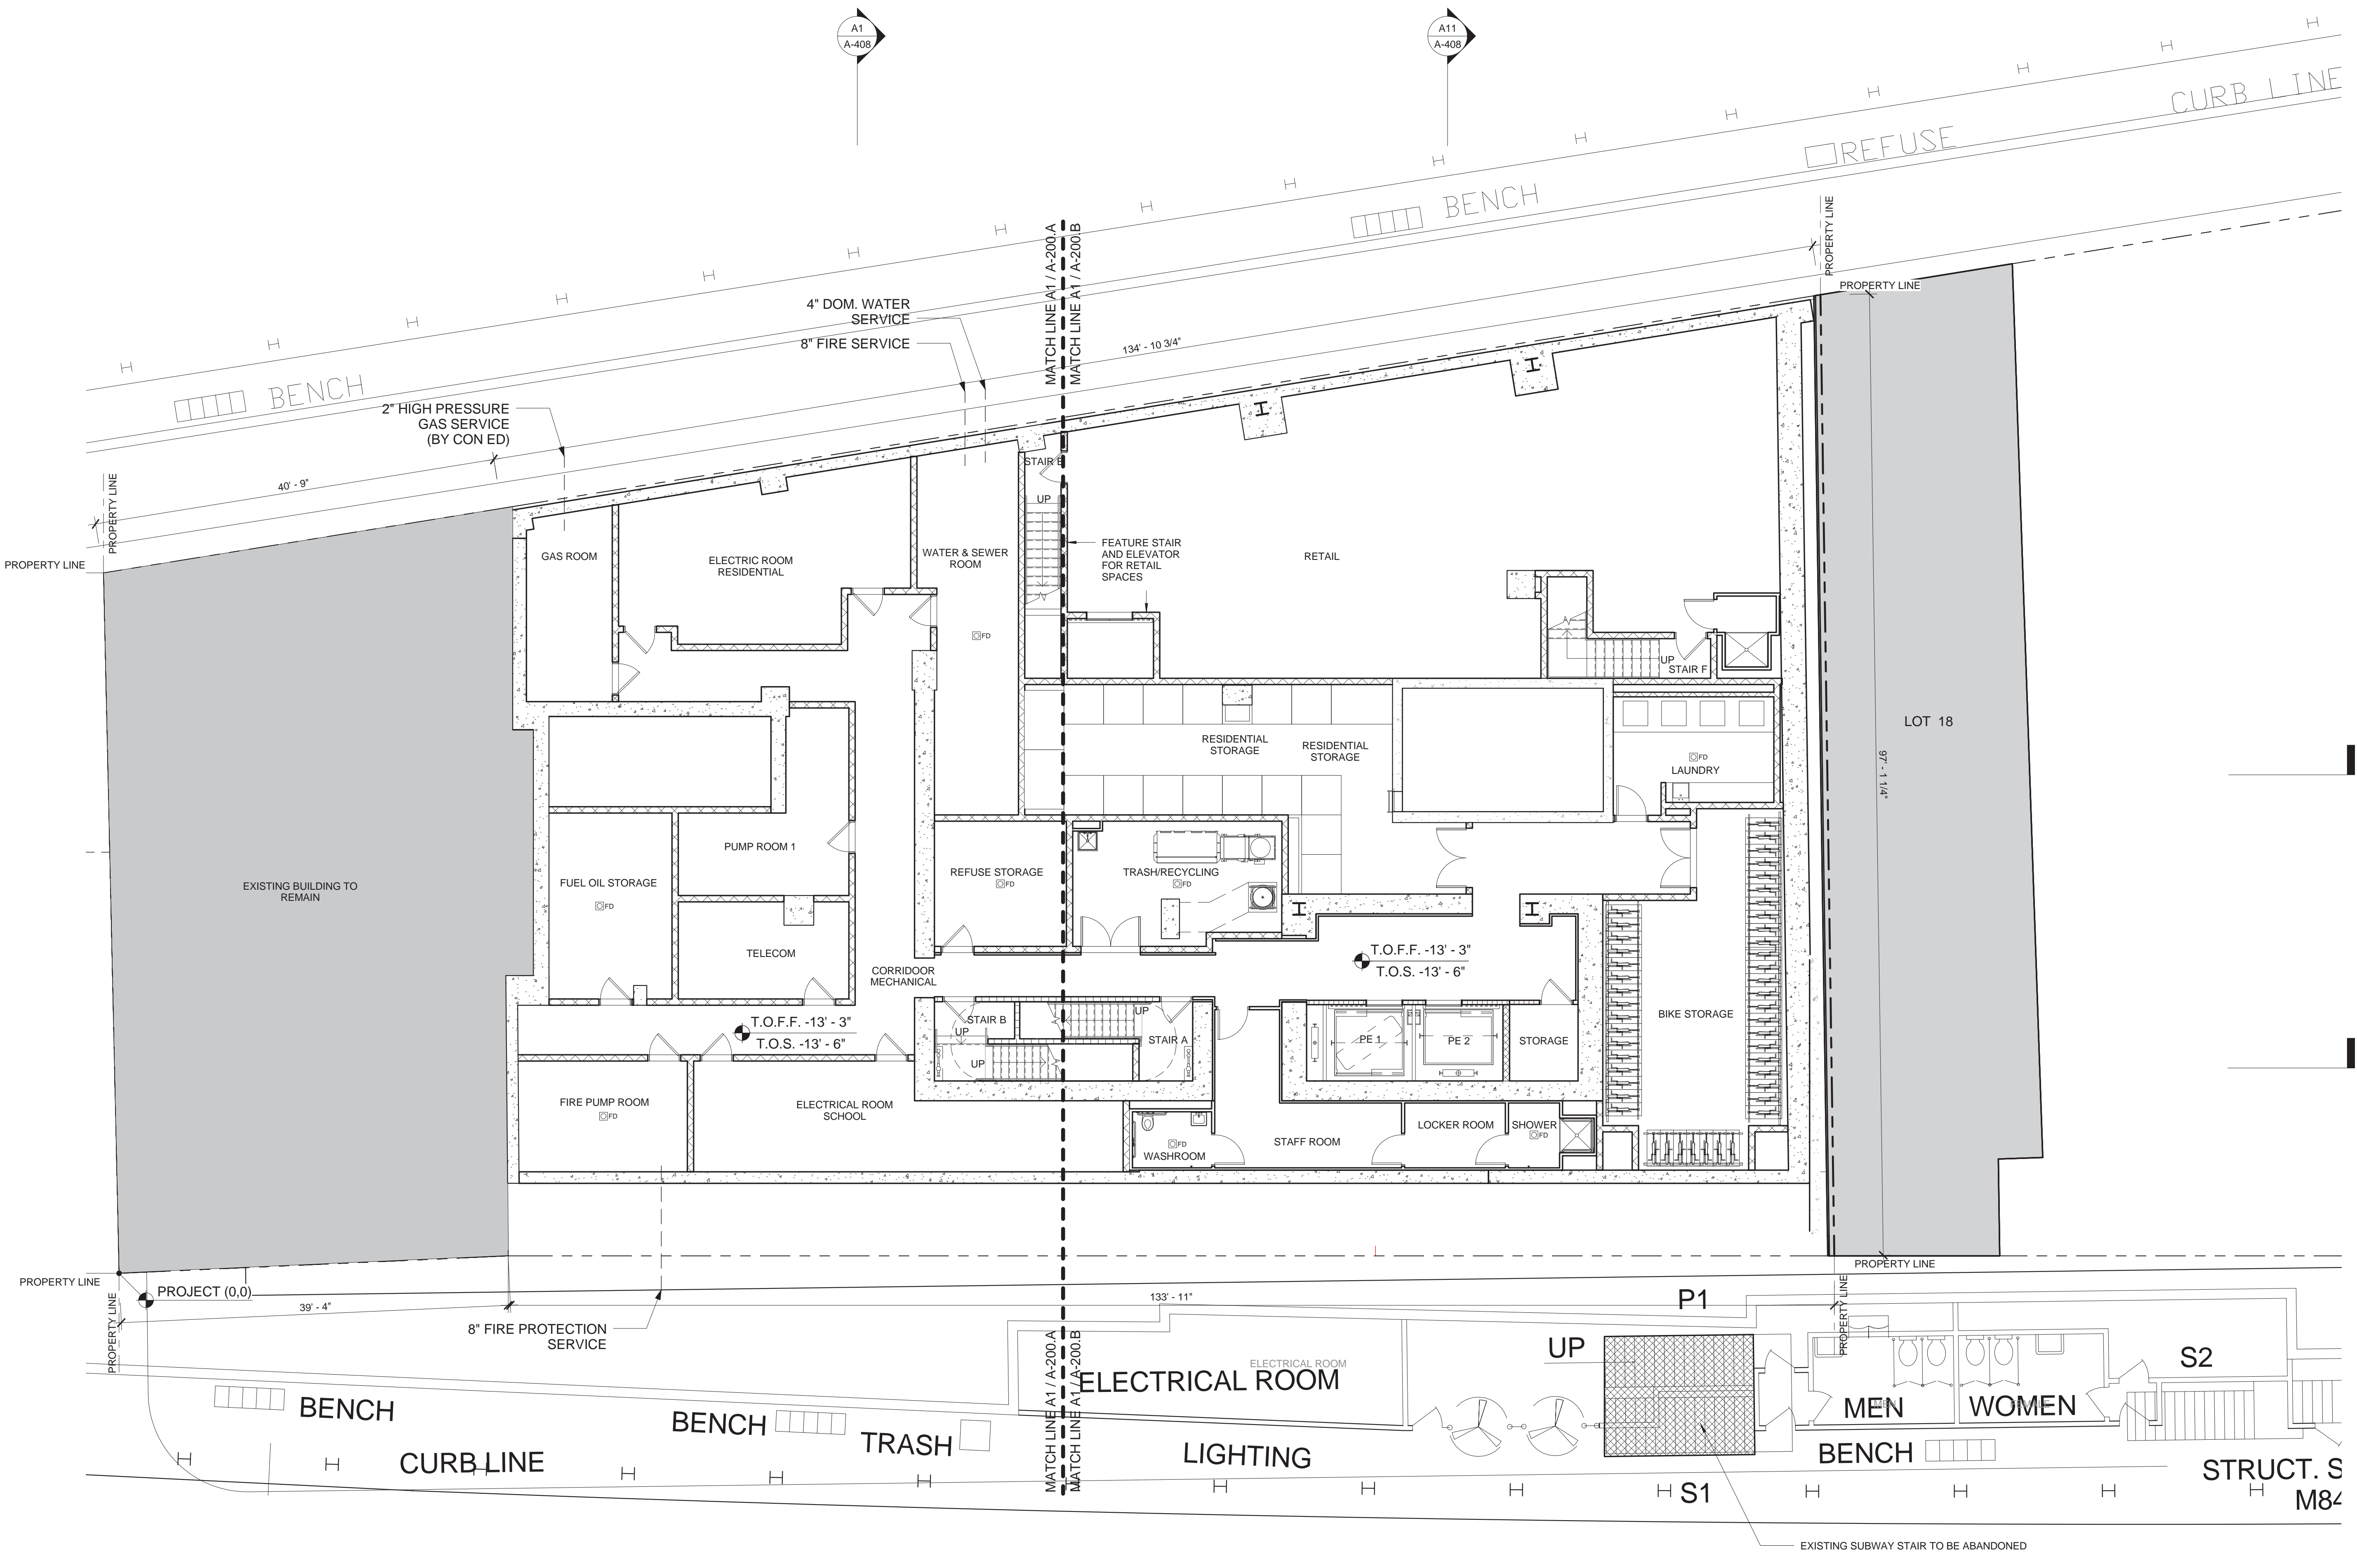

- MATERIAL KEYING LEGEND:**
- GENERAL NOTES:**
- FOR LIST OF DRAWINGS SEE COVER SHEET.
  - FOR ABBREVIATIONS AND SYMBOLS SEE A-001.
  - FOR PARTITION TYPES AND DETAILS SEE A-004.
  - FOR DOOR TYPES AND DETAILS SEE A-005.00.
  - FOR CEILING TYPES AND DETAILS SEE A-006.
  - ALL ELEVATIONS GIVEN THUS ( ) ARE GIVEN IN RELATION TO THE BUILDING CONSTRUCTION DATUM EL (0'-0") (+/-13.50') WHICH IS ACTUAL AND REFERS TO THE NORTH AMERICAN VERTICAL DATUM OF 1988 (NAVD88).
  - ALL INTERIOR DIMENSIONS ARE GIVEN TO FINISHED FACE OF G.W.B. PARTITION, C.M.U. OR EXPOSED STRUCTURE.
  - SEE A-200 SERIES FOR ENLARGED CORE PLANS.
  - SEE A-400 SERIES FOR ELEVATIONS.
  - SEE MECHANICAL, PLUMBING AND ELECTRICAL DRAWINGS FOR EQUIPMENT LAYOUT AND COORDINATION OF SLAB AND WALL OPENINGS.
  - SEE STRUCTURAL DRAWINGS FOR FOUNDATION, CONCRETE SLAB, SHEAR WALLS, COLUMNS AND COLUMN ENCLOSURES, AND STRUCTURAL DETAILING.
  - SEE INTERIOR DESIGN DRAWINGS FOR KITCHEN & BATHROOM PLANS, ELEVATIONS, DETAILS & ALL FINISH DETAILS INSIDE THE APARTMENTS AND TYPICAL RESIDENTIAL CORRIDORS.
  - ALL ELECTRICAL CLOSET PIPING SHALL BE FIRE-STOP (FLOOR-TO-FLOOR) AND PROVIDED WITH 1 1/2 HR. FRISC DOORS.
  - REFER TO BPP DRAWINGS FOR SIDEWALK AND CORRESPONDING SITE WORK SCOPE OF WORK.
  - REFERENCE MTA DRAWINGS AND SURVEY OF AMTRAK AREA FOR LOCATION AND COORDINATION WITH ADJACENT CONDITIONS.
  - SEE A-003 FOR MINIMUM ACCESSIBILITY REQUIREMENTS.

NO.	REVISIONS / SUBMISSIONS	DATE
	DOB SUBMISSION	08.08.2016
	ISSUE FOR CONSTRUCTION	06.17.2016
	CD PROGRESS PACKAGE	05.27.2016
	50% CONSTRUCTION DOCUMENTS	03.04.2016
	DESIGN DEVELOPMENT	12.04.2015
	SCHEMATIC DESIGN	09.04.2015

**FX FOWLE**  
 FX FOWLE ARCHITECTS, LLP | 22 WEST 46TH STREET | NEW YORK, NY 10011 | T 212 627 1700 | F 212 463 8716 | WWW.FXFOWLE.COM

**TRINITY PLACE HOLDINGS**  
 717 Fifth Avenue, Suite 1303, New York, NY 10022 212-235-2191

**DESIMONE CONSULTING ENGINEERS**  
 18 West 198 Street, 10th Floor, New York, NY 10111 212-532-2211

**DAGHER ENGINEERING, PLLC**  
 29 Broadway, New York, NY 10006 212-480-2591

**LANGAN ENGINEERING**  
 21 Bank Plaza, New York, NY 10001 212-479-6400

**DEBORAH BERKE PARTNERS**  
 225 Fifth Avenue, 30th Floor, New York, NY 10001 212-239-0211

**VAN DEUSEN & ASSOCIATES (VDA)**  
 120 Eagle Rock Avenue, Suite 315, East Hanover, NJ 10001 973-994-9220

**STANTEC**  
 60 West 23rd Street, 8th Floor, New York, NY 10010 212-366-6000

**THORNTON TOMASETTI**  
 51 Broadway, New York, NY 10010 917-461-7900

**EREMOS LLC**  
 1275 Broadway, Suite 202, New York, NY 10001 212-658-1044

**LERCH BATES, INC.**  
 1400 Broadway, Suite 908, New York, NY 10019 973-763-3222

**STEVEN WINTERS ASSOCIATES, INC.**  
 81 West 42nd Street, New York, NY 10018 203-607-0200

**ONE LUX STUDIO**  
 158 West 25th Street, 10th Floor, New York, NY 10001 212-201-6790

**42 TRINITY PLACE**  
 42 TRINITY PLACE | NEW YORK, NY

DRAWING TITLE:  
**CELLAR PLAN**


Scale: 1/8" = 1'-0"

Project No.: 15028  
 Author: [Name]  
 Checked: [Name]  
 Checker: [Name]  
 Date: 07/26/16  
 Scale: 1/8" = 1'-0"

Sheet of A-100

**A1 CELLAR FLOOR PLAN**  
 1/8" = 1'-0"



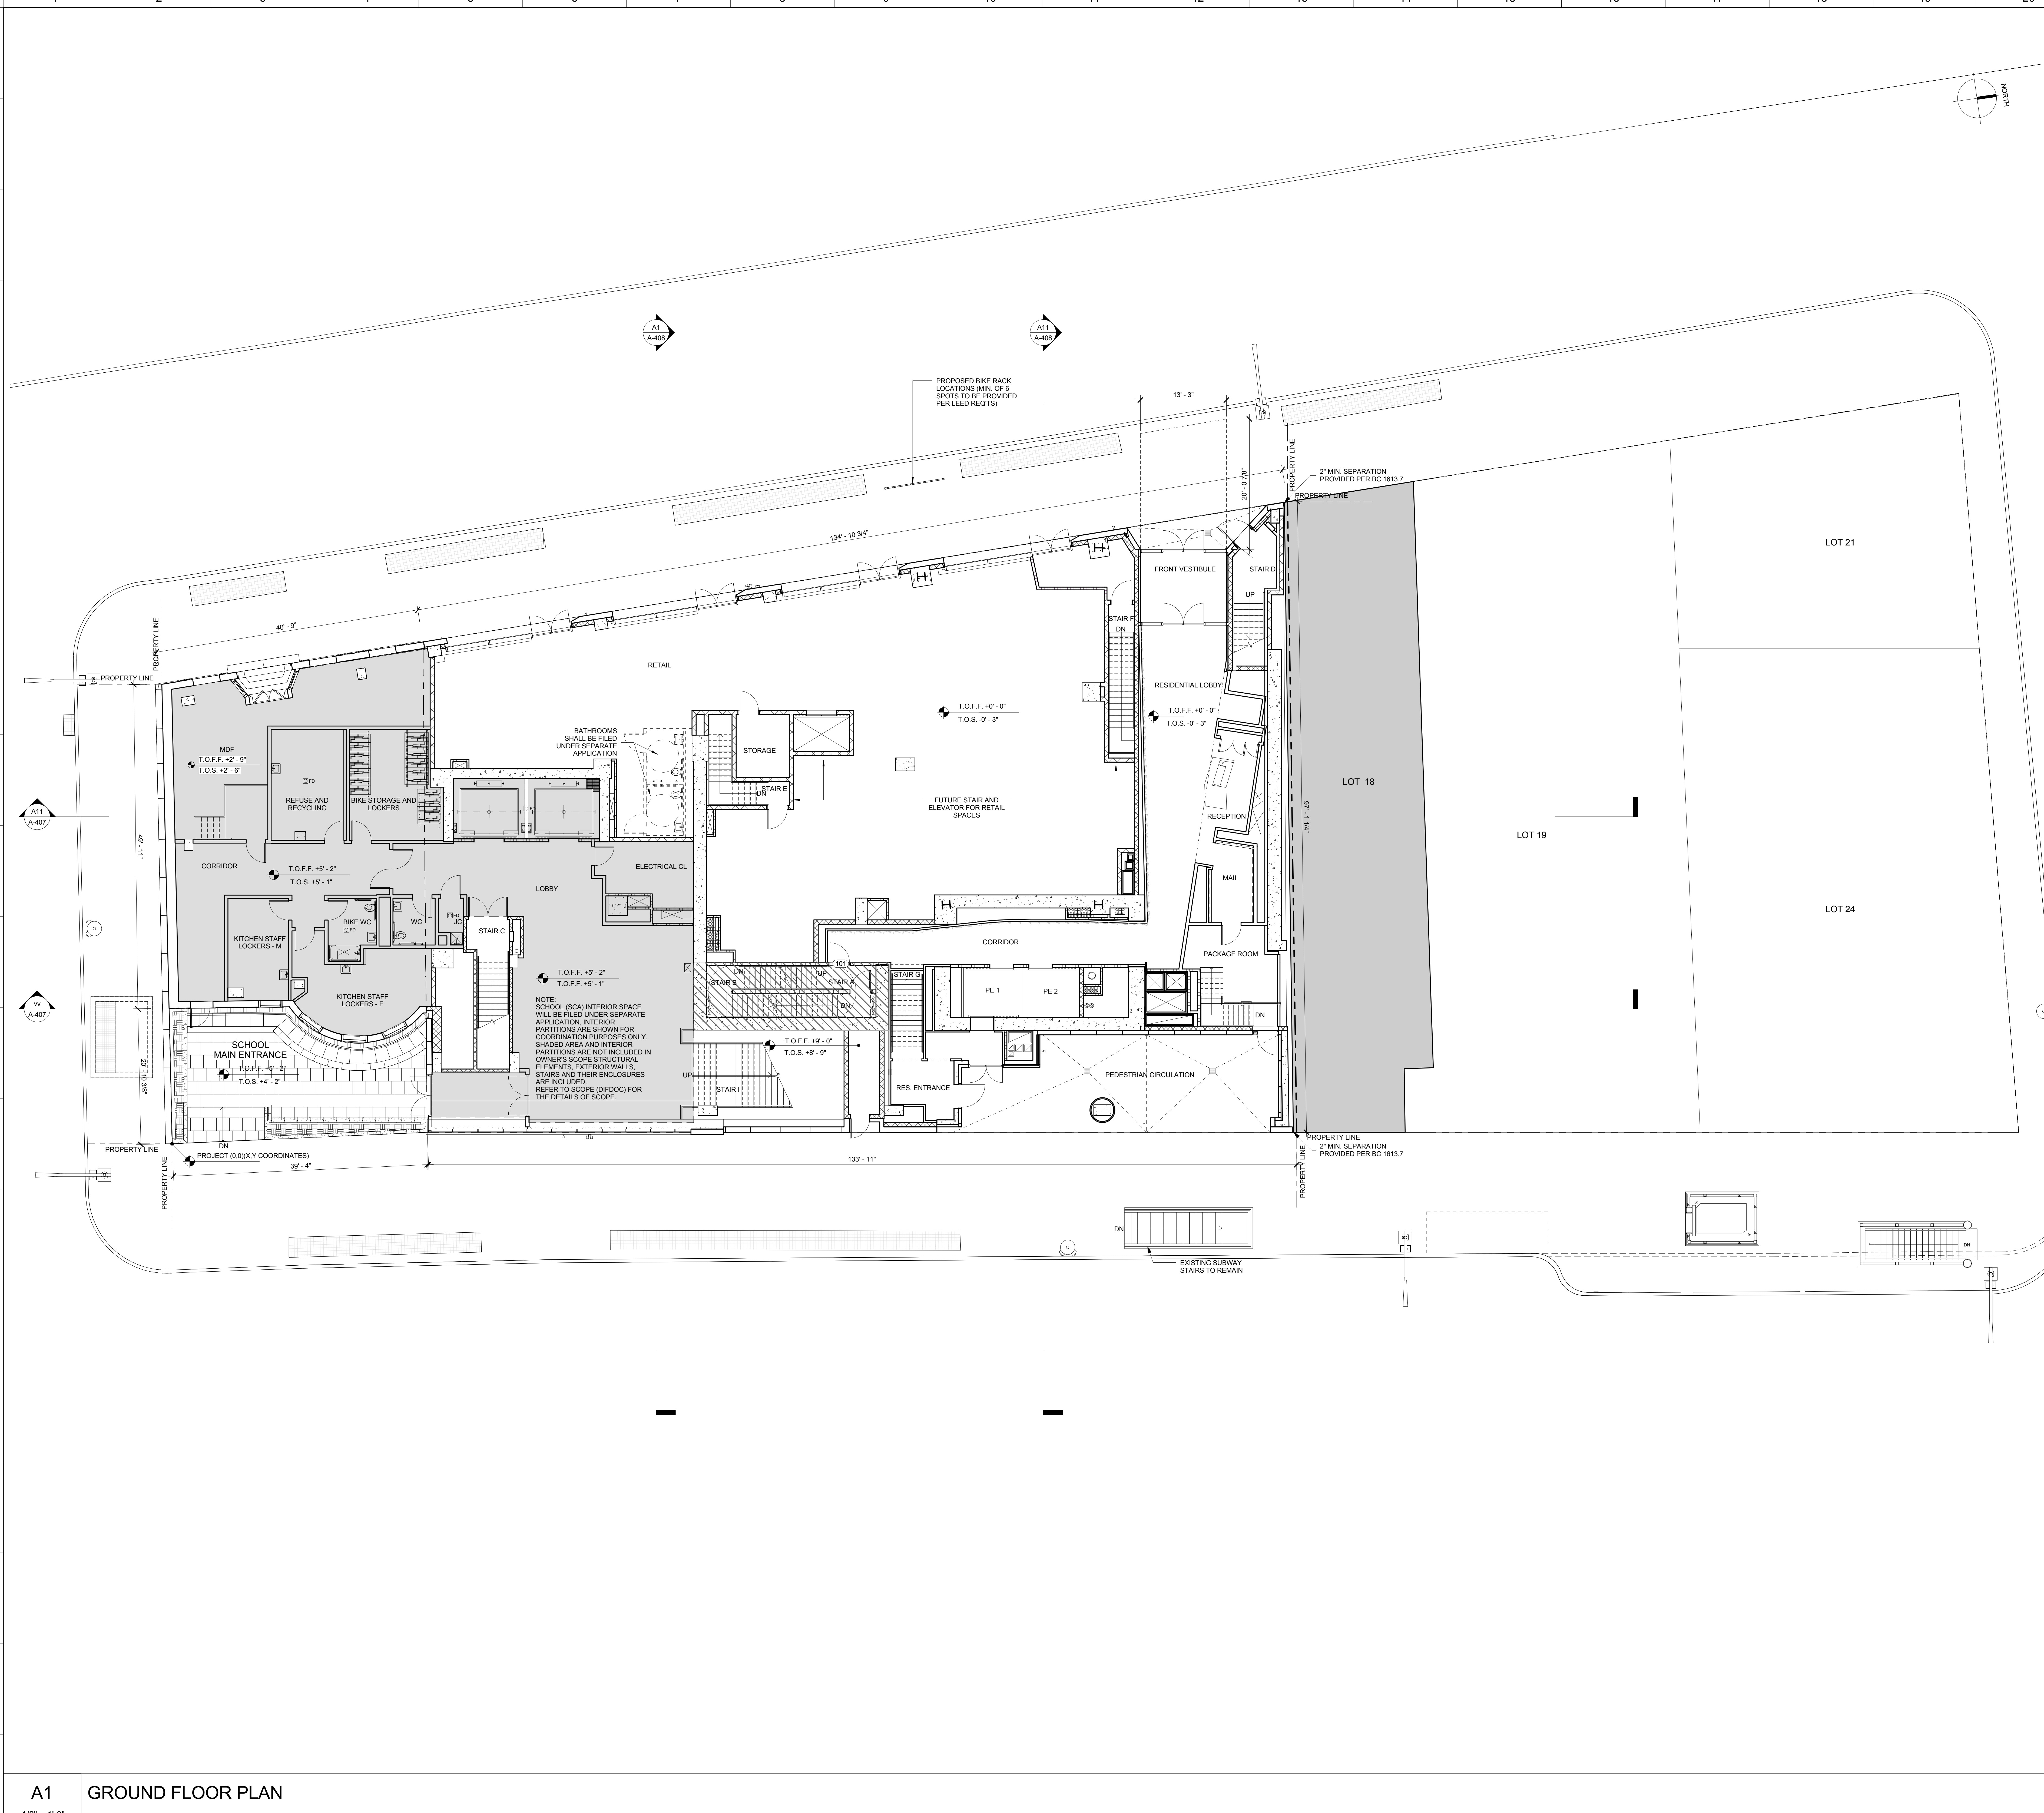

- MATERIAL KEYING LEGEND:**
- GENERAL NOTES:**
- FOR LIST OF DRAWINGS SEE COVER SHEET.
  - FOR ABBREVIATIONS AND SYMBOLS SEE A-001.
  - FOR PARTITION TYPES AND DETAILS SEE A-004.
  - FOR DOOR TYPES AND DETAILS SEE A-005.00.
  - FOR CEILING TYPES AND DETAILS SEE A-006.
  - ALL ELEVATIONS GIVEN THUS ( ) ARE GIVEN IN RELATION TO THE BUILDING CONSTRUCTION DATUM EL. @ -071' (+13.50') WHICH IS ACTUAL AND REFERS TO THE NORTH AMERICAN VERTICAL DATUM OF 1988 (NAVD88).
  - ALL INTERIOR DIMENSIONS ARE GIVEN TO FINISHED FACE OF G.W.B PARTITION, C.M.U. OR EXPOSED STRUCTURE.
  - SEE A-200 SERIES FOR ENLARGED CORE PLANS.
  - SEE A-400 SERIES FOR ELEVATIONS.
  - SEE MECHANICAL, PLUMBING, AND ELECTRICAL DRAWINGS FOR EQUIPMENT LAYOUT AND COORDINATION OF SLAB AND WALL OPENINGS.
  - SEE STRUCTURAL DRAWINGS FOR FOUNDATION, CONCRETE SLAB, SHEAR WALLS, COLUMNS AND COLUMN ENCLOSURES, AND STRUCTURAL DETAILING.
  - SEE INTERIOR DESIGN DRAWINGS FOR KITCHEN & BATHROOM PLANS, ELEVATIONS, DETAILS & ALL FINISH DETAILS & DOORS INSIDE THE APARTMENTS AND TYPICAL RESIDENTIAL CORRIDORS.
  - ALL ELECTRICAL CLOSET PIPING SHALL BE FIRE-STOP (FLOOR-TO-FLOOR) AND PROVIDED WITH 1 1/2 HR. FPIC DOORS.
  - REFER TO SPP DRAWINGS FOR SIDEWALK AND CORRESPONDING SITE WORK SCOPE OF WORK.
  - REFERENCE MTA DRAWINGS AND SURVEY OF AMTRAK AREA FOR LOCATION AND COORDINATION WITH ADJACENT CONDITIONS.
  - SEE A-003 FOR MINIMUM ACCESSIBILITY REQUIREMENTS.

NO.	REVISIONS / SUBMISSIONS	DATE
3	Revision 10	12.21.2016
2	ADDENDUM #3	09-09-2016
1	ADDENDUM #1	06-17-2016
	ISSUE FOR CONSTRUCTION	05-27-2016
	CD PROGRESS PACKAGE	03-04-2016
	50% CONSTRUCTION DOCUMENTS	12-04-2015
	DESIGN DEVELOPMENT	09-04-2015
	SCHEMATIC DESIGN	

**FX FOWLE**  
 FX FOWLE ARCHITECTS, LLP | 20 WEST 16TH STREET | NEW YORK, NY 10011 | T: 212 627 1700 | F: 212 443 8716 | WWW.FXFWOLE.COM

**TRINITY PLACE HOLDINGS**  
 717 Fifth Avenue, Suite 1303, New York, NY 10022 212-235-2191

**DESMONE CONSULTING ENGINEERS**  
 16 West 18th Street, 10th Floor, New York, NY 10011 212-532-2211

**DAGHER ENGINEERING, PLLC**  
 29 Broadway, New York, NY 10006 212-480-2591

**LANGAN ENGINEERING**  
 21 Bank Place, New York, NY 10001 212-479-6400

**DEBORAH BERKE PARTNERS**  
 220 Fifth Avenue, 10th Floor, New York, NY 10001 212-235-0211

**VAN DEUSEN & ASSOCIATES (VDA)**  
 120 Eagle Rock Avenue, Suite 310, East Hanover, NJ 10001 973-994-9220

**STANTEC**  
 60 West 23rd Street, 8th Floor, New York, NY 10010 212-366-5600

**THORNTON TOMASETTI**  
 51 Hudson Avenue, New York, NY 10010 917-661-7800

**EREMOS LLC**  
 1275 Broadway, Suite 202, New York, NY 10001 212-658-1044

**LERCH BATES, INC.**  
 1400 Broadway, Suite 908, New York, NY 10019 973-763-3222

**STEVEN WINTERS ASSOCIATES, INC.**  
 81 Franklin Street, New Haven, CT 06504 203-567-0200

**ONE LUX STUDIO**  
 158 West 25th Street, 10th Floor, New York, NY 10001 212-201-5700

**42 TRINITY PLACE**  
 42 TRINITY PLACE | NEW YORK, NY

DRAWING TITLE:  
**GROUND FLOOR PLAN**

Scale: 1/8" = 1'-0"


Project No.: 15528  
 Author:  
 Checked:  
 Checker:  
 Reviewed:  
 Date: 11/25/08  
 Scale: 1/8" = 1'-0"

Sheet of **A-101.00**

© 2015 FX FOWLE ARCHITECTS, LLP | ALL RIGHTS RESERVED

**A1 GROUND FLOOR PLAN**  
 1/8" = 1'-0"



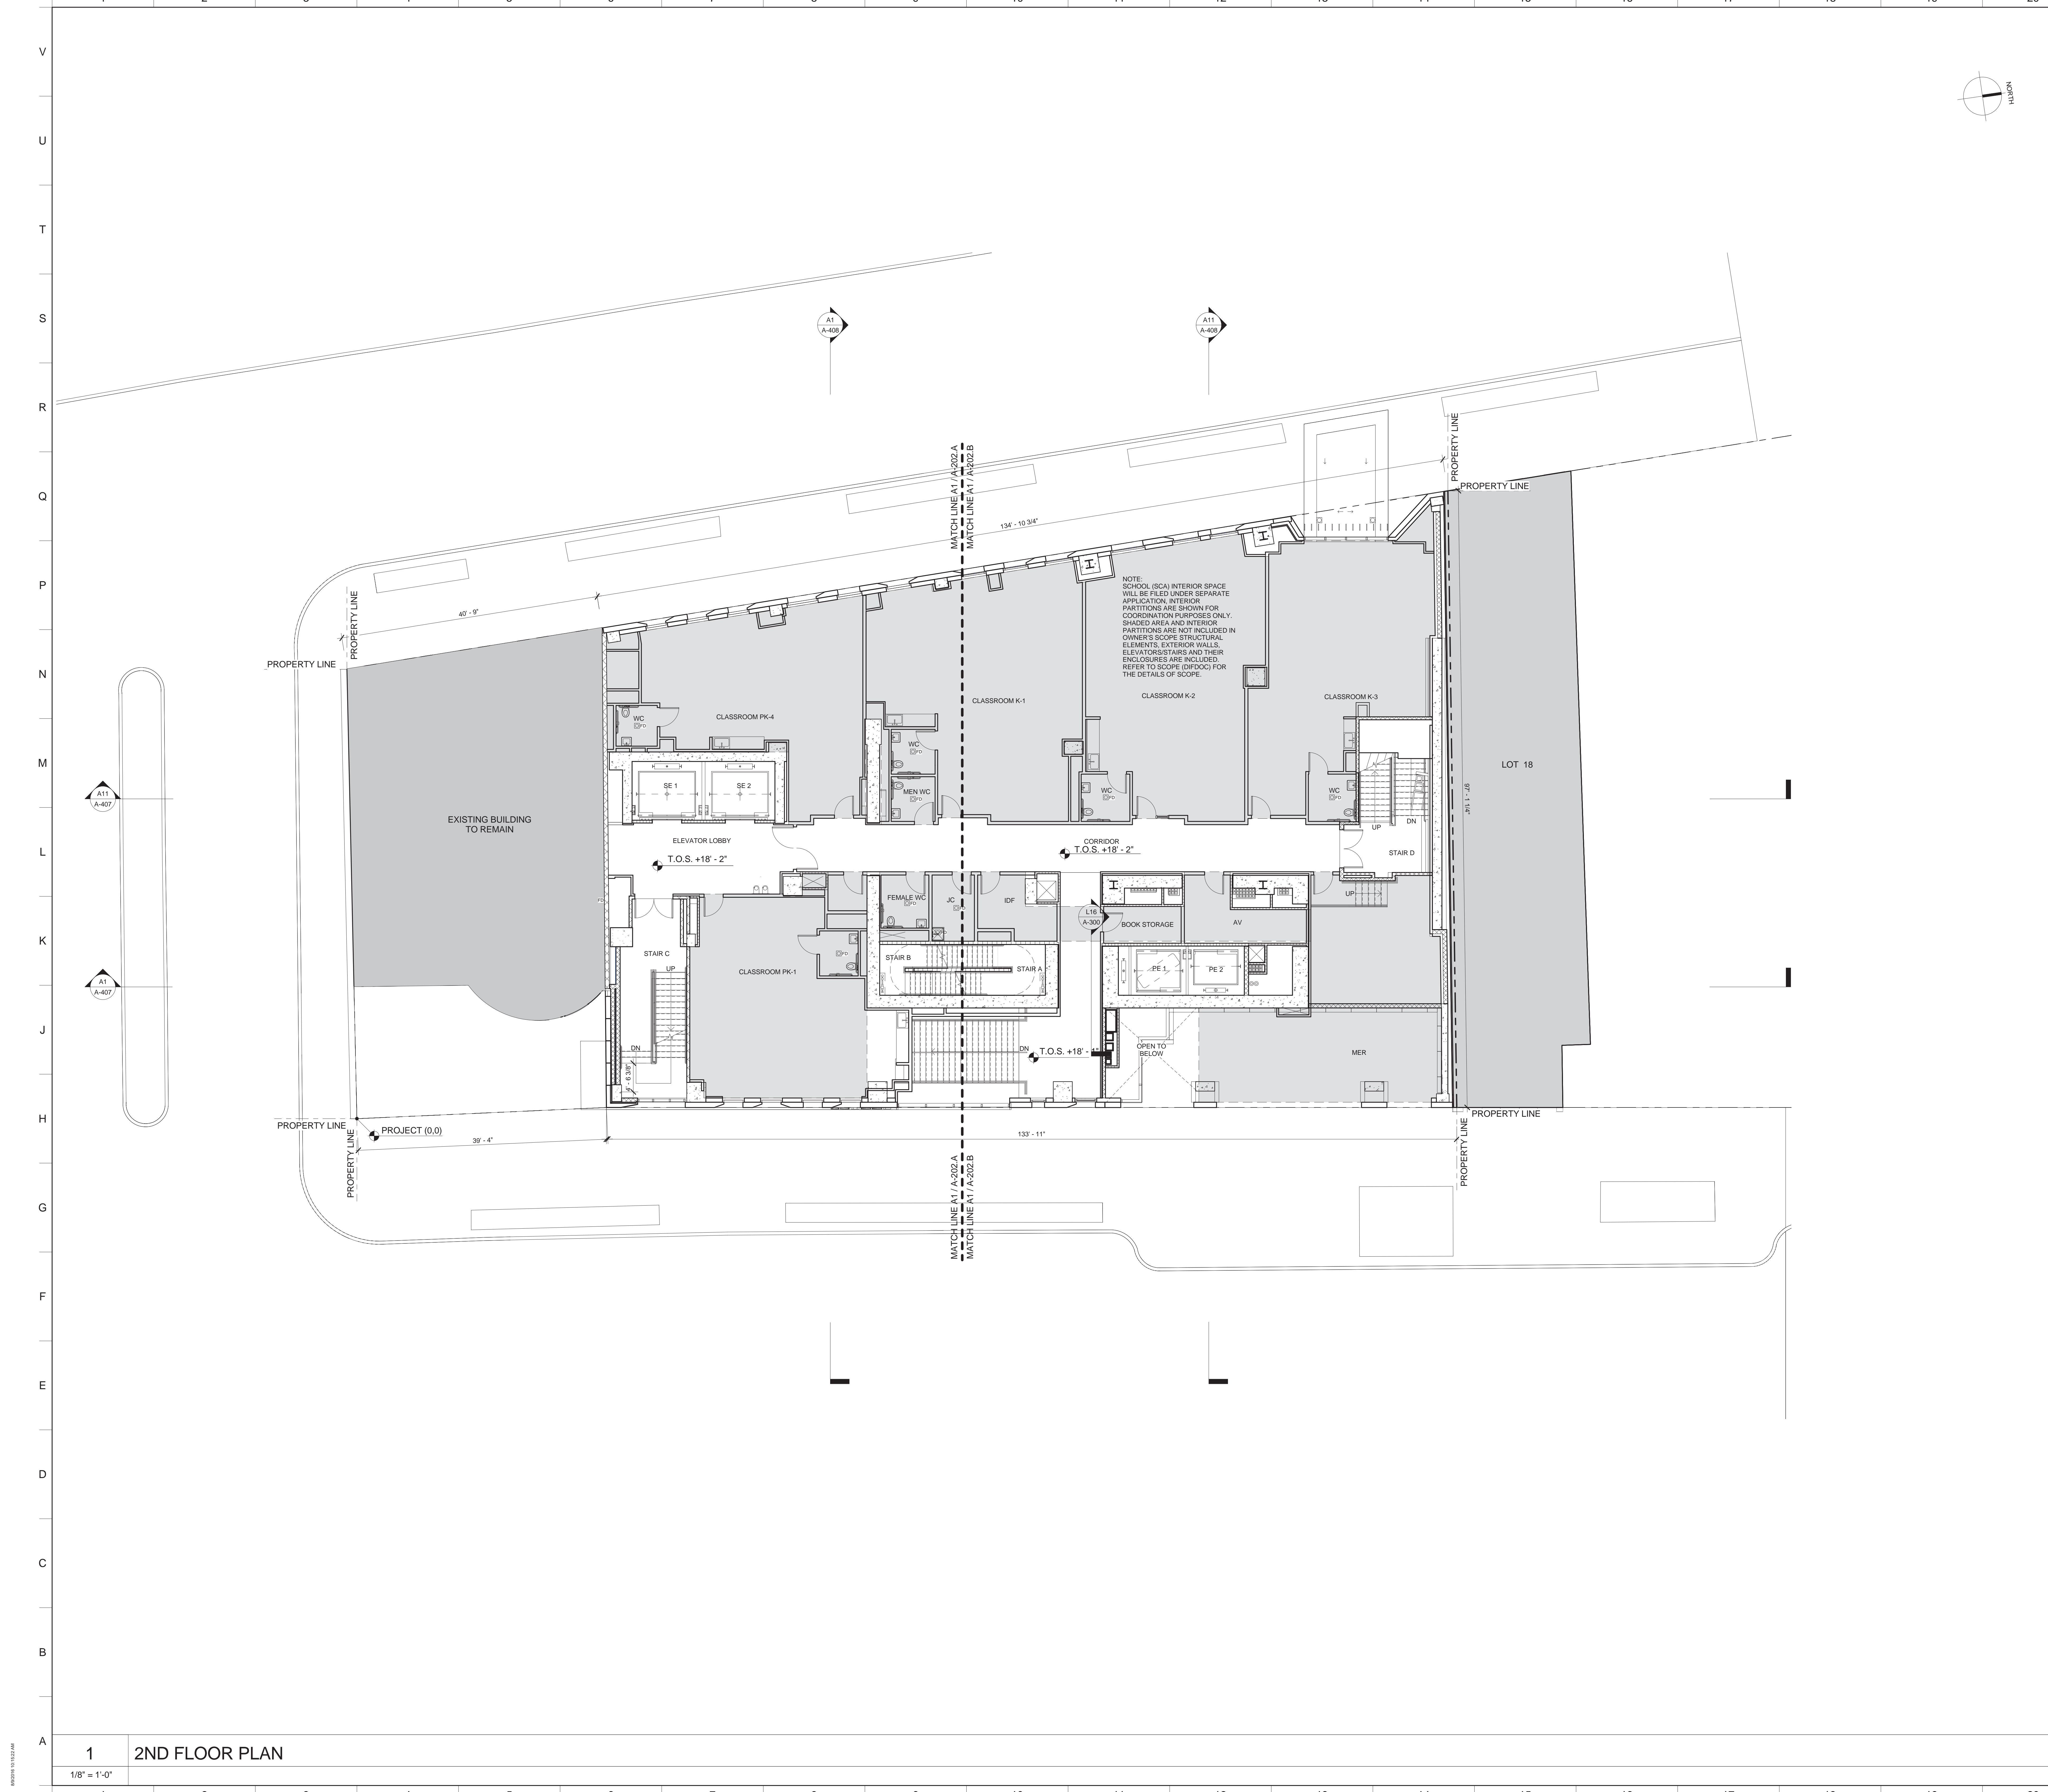

- MATERIAL KEYING LEGEND:**
- GENERAL NOTES:**
1. FOR LIST OF DRAWINGS SEE COVER SHEET.
  2. FOR ABBREVIATIONS AND SYMBOLS SEE A-001.
  3. FOR PARTITION TYPES AND DETAILS SEE A-004.
  4. FOR DOOR TYPES AND DETAILS SEE A-005.00.
  5. FOR CEILING TYPES AND DETAILS SEE A-006.
  6. ALL ELEVATIONS GIVEN THUS ( ) ARE GIVEN IN RELATION TO THE BUILDING CONSTRUCTION DATUM EL (0'-0") (+/-13.50) WHICH IS ACTUAL AND REFERS TO THE NORTH AMERICAN VERTICAL DATUM OF 1988 (NAVD88).
  7. ALL INTERIOR DIMENSIONS ARE GIVEN TO FINISHED FACE OF G.W.B PARTITION, C.M.U. OR EXPOSED STRUCTURE.
  8. SEE A-200 SERIES FOR ENLARGED CORE PLANS.
  9. SEE A-400 SERIES FOR ELEVATIONS.
  10. SEE MECHANICAL, PLUMBING AND ELECTRICAL DRAWINGS FOR EQUIPMENT LAYOUT AND COORDINATION OF SLAB AND WALL OPENINGS.
  11. SEE STRUCTURAL DRAWINGS FOR FOUNDATION, CONCRETE SLAB, SHEAR WALLS, COLUMNS AND COLUMN ENCLOSURES, AND STRUCTURAL DETAILING.
  12. SEE INTERIOR DESIGN DRAWINGS FOR KITCHEN & BATHROOM PLANS, ELEVATIONS, DETAILS & ALL FINISH DETAILS INSIDE THE APARTMENTS AND TYPICAL RESIDENTIAL CORRIDORS.
  13. ALL ELECTRICAL CLOSEST PIPING SHALL BE FIRE-STOP (FLOOR-TO-FLOOR) AND PROVIDED WITH 1 1/2 HR. FRISC DOORS.
  14. REFER TO BPP DRAWINGS FOR SIDEWALK AND CORRESPONDING SITE WORK SCOPE OF WORK.
  15. REFERENCE MTA DRAWINGS AND SURVEY OF AMTRAK AREA FOR LOCATION AND COORDINATION WITH ADJACENT CONDITIONS.
  16. SEE A-003 FOR MINIMUM ACCESSIBILITY REQUIREMENTS.

NO.	REVISIONS / SUBMISSIONS	DATE
	DOB SUBMISSION	08.08.2016
	ISSUE FOR CONSTRUCTION	06.17.2016
	CD PROGRESS PACKAGE	05.27.2016
	50% CONSTRUCTION DOCUMENTS	03.04.2016
	DESIGN DEVELOPMENT	12.04.2015
	SCHEMATIC DESIGN	09.04.2015

**FXFOWLE**  
 FXFOWLE ARCHITECTS, LLP | 22 WEST 46TH STREET | NEW YORK, NY 10011 | T 212 627 1700 | F 212 463 8716 | WWW.FXFOWLE.COM

**TRINITY PLACE HOLDINGS**  
 717 Fifth Avenue, Suite 1303, New York, NY 10022 212-235-2191

**DESMONE CONSULTING ENGINEERS**  
 18 West 198 Street, 10th Floor, New York, NY 10117 212-532-2211

**DAGHER ENGINEERING, PLLC**  
 29 Broadway, New York, NY 10006 212-480-2591

**LANGAN ENGINEERING**  
 21 Bank Place, New York, NY 10001 212-479-6400

**DEBORAH BERKE PARTNERS**  
 225 Fifth Avenue, 30th Floor, New York, NY 10011 212-233-0211

**VAN DEUSEN & ASSOCIATES (VDA)**  
 120 Eagle Rock Avenue, Suite 315, East Hanover, NJ 10001 973-994-9220

**STANTEC**  
 60 West 23rd Street, 8th Floor, New York, NY 10010 212-366-6000

**THORNTON TOMASETTI**  
 51 Broadway, New York, NY 10010 917-661-7900

**EREMOS LLC**  
 1275 Broadway, Suite 202, New York, NY 10001 212-658-1044

**LERCH BATES, INC.**  
 1400 Broadway, Suite 908, New York, NY 10019 973-763-3222

**STEVEN WINTERS ASSOCIATES, INC.**  
 81 West 42nd Street, New York, NY 10018 203-607-0200

**ONE LUX STUDIO**  
 158 West 25th Street, 10th Floor, New York, NY 10001 212-201-6790

**42 TRINITY PLACE**  
 42 TRINITY PLACE | NEW YORK, NY


DRAWING TITLE:  
**2ND FLOOR PLAN**

Seal:	Drawn: Author	Project No.:
	Checked:	15028
	Checker:	Carl Pfe
	Rev: 02/01	Drawn No.:
	Date:	07/26/16
	Scale:	1/8" = 1'-0"
		Sheet of

**A-102**

**1 2ND FLOOR PLAN**  
 1/8" = 1'-0"



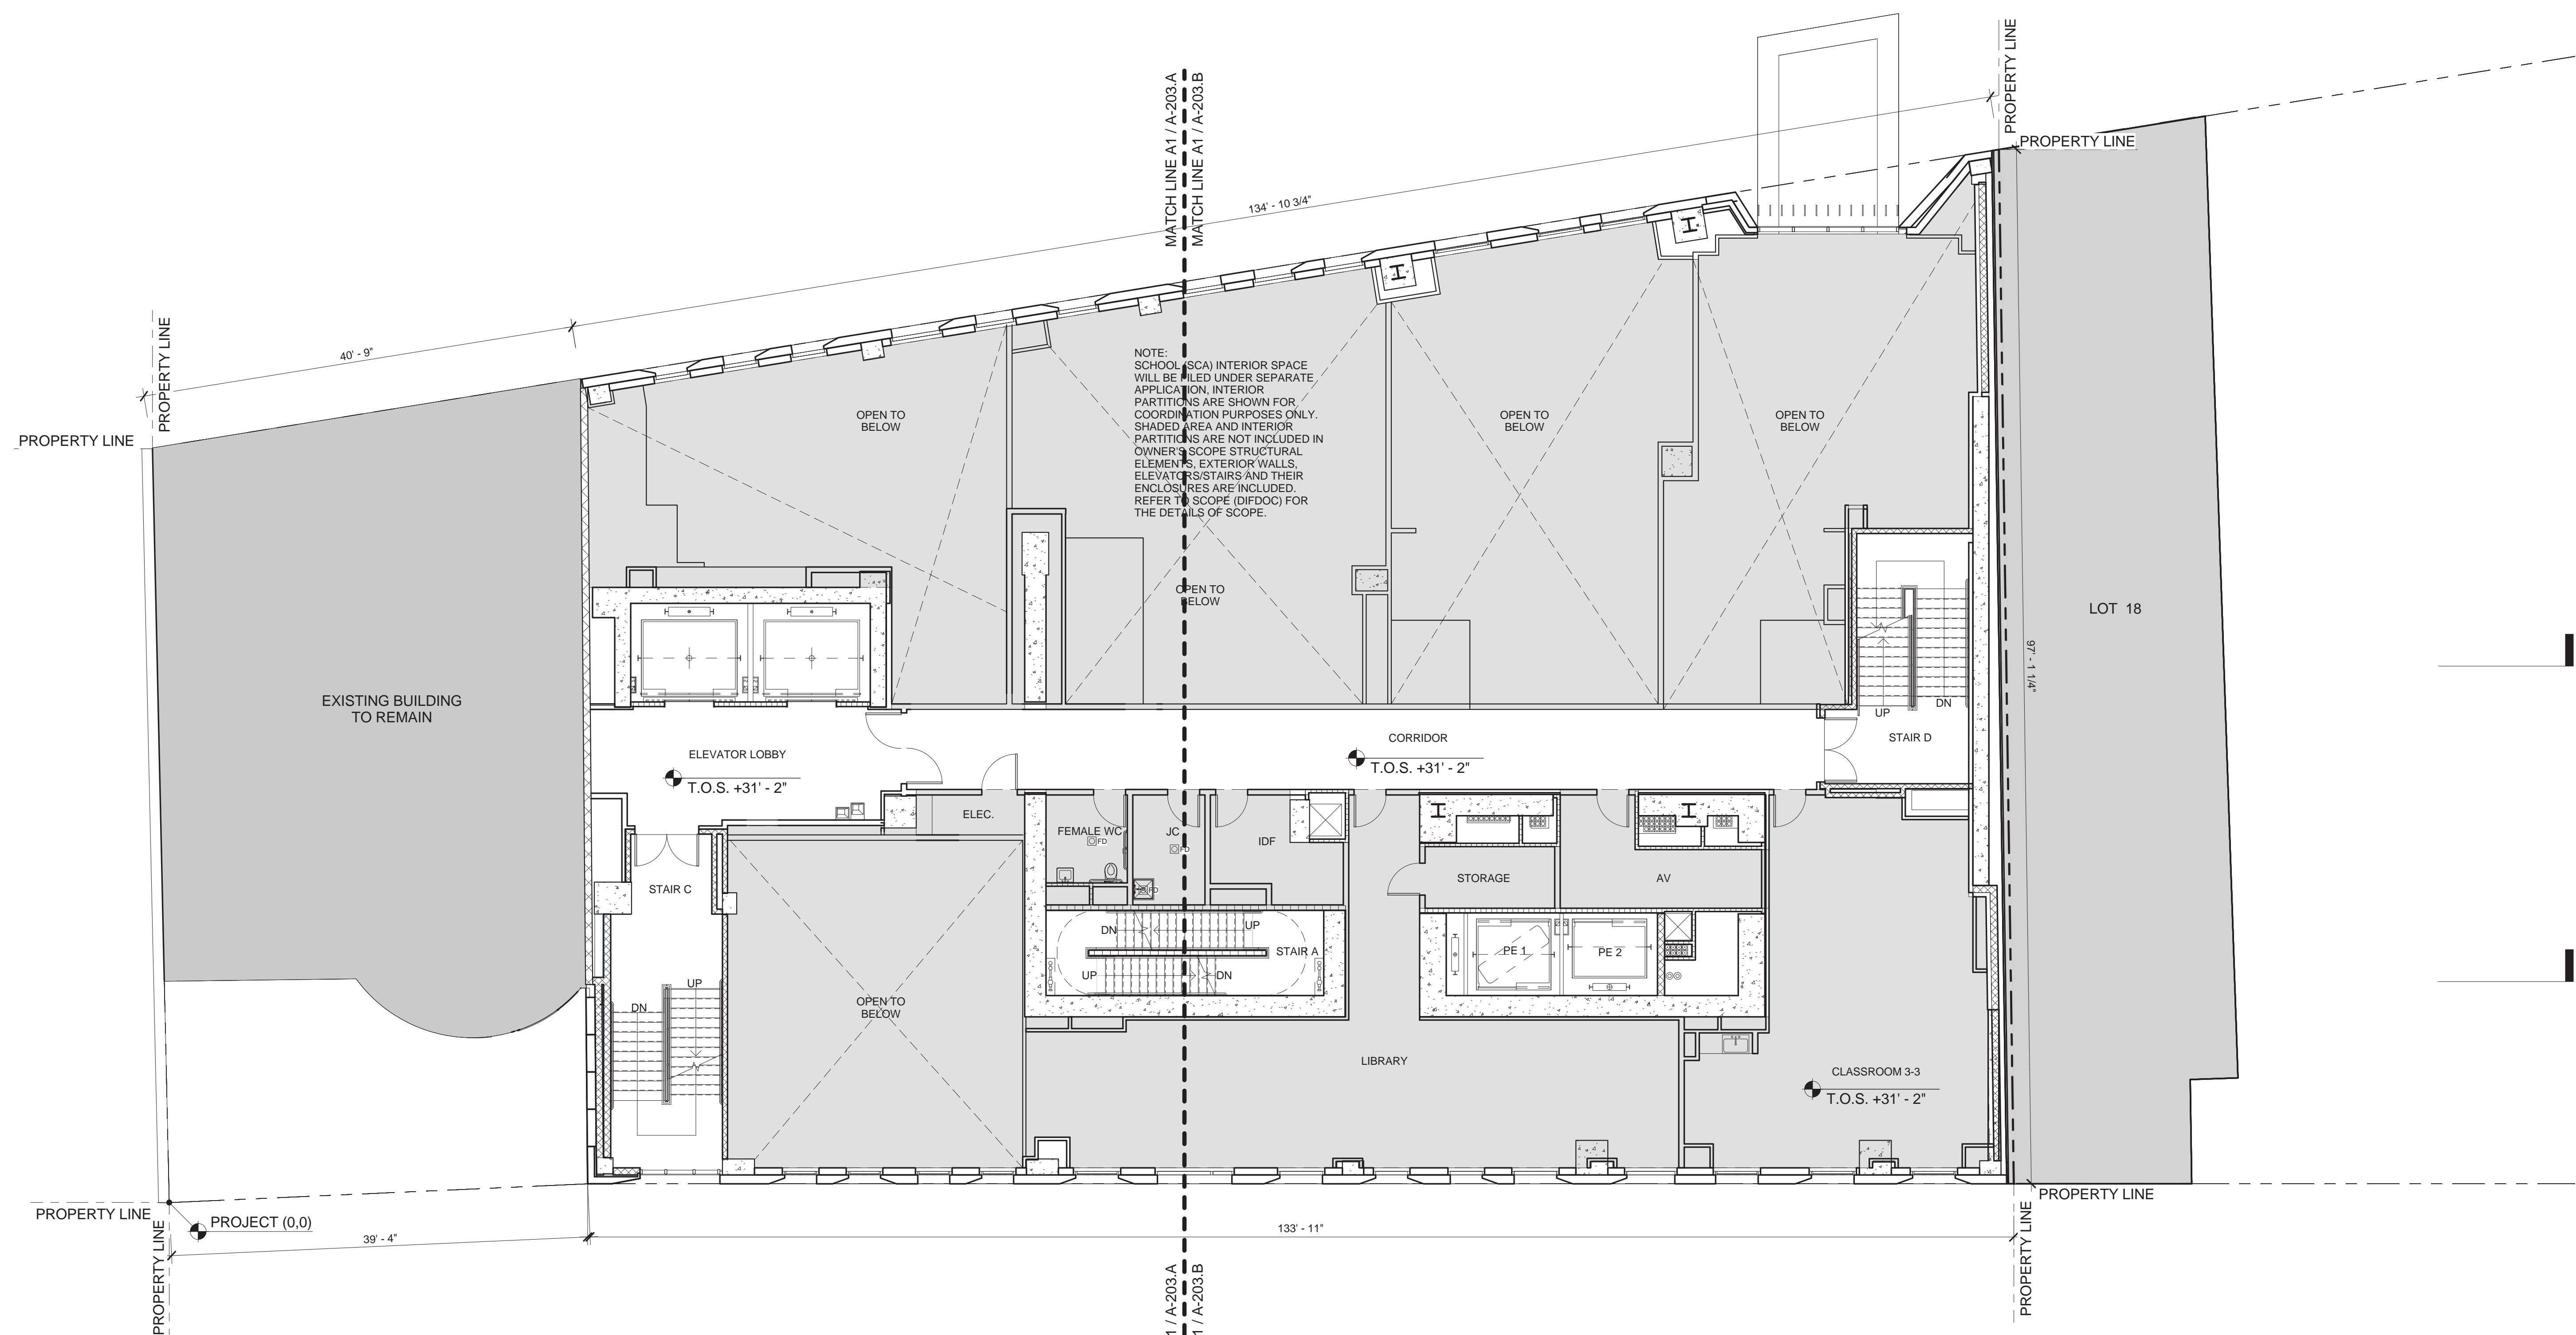

NOTE:  
SCHOOL/SCA INTERIOR SPACE  
WILL BE FILED UNDER SEPARATE  
APPLICATION. INTERIOR  
PARTITIONS ARE SHOWN FOR  
COORDINATION PURPOSES ONLY.  
SHADED AREA AND INTERIOR  
PARTITIONS ARE NOT INCLUDED IN  
OWNER'S SCOPE. STRUCTURAL  
ELEMENTS, EXTERIOR WALLS,  
ELEVATOR STAIRS AND THEIR  
ENCLOSURES ARE INCLUDED.  
REFER TO SCOPE (DIFFOC) FOR  
THE DETAILS OF SCOPE.

- MATERIAL KEYING LEGEND:**
- GENERAL NOTES:**
- FOR LIST OF DRAWINGS SEE COVER SHEET.
  - FOR ABBREVIATIONS AND SYMBOLS SEE A-001.
  - FOR PARTITION TYPES AND DETAILS SEE A-004.
  - FOR DOOR TYPES AND DETAILS SEE A-005.00.
  - FOR CEILING TYPES AND DETAILS SEE A-006.
  - ALL ELEVATIONS GIVEN THUS ( ) ARE GIVEN IN RELATION TO THE BUILDING CONSTRUCTION DATUM EL (0'-0") (+/-13.50') WHICH IS ACTUAL AND REFERS TO THE NORTH AMERICAN VERTICAL DATUM OF 1988 (NAVD88).
  - ALL INTERIOR DIMENSIONS ARE GIVEN TO FINISHED FACE OF G.W.B PARTITION, C.M.U. OR EXPOSED STRUCTURE.
  - SEE A-200 SERIES FOR ENLARGED CORE PLANS.
  - SEE A-400 SERIES FOR ELEVATIONS.
  - SEE MECHANICAL, PLUMBING AND ELECTRICAL DRAWINGS FOR EQUIPMENT LAYOUT AND COORDINATION OF SLAB AND WALL OPENINGS.
  - SEE STRUCTURAL DRAWINGS FOR FOUNDATION, CONCRETE SLAB, SHEAR WALLS, COLUMNS AND COLUMN ENCLOSURES, AND STRUCTURAL DETAILING.
  - SEE INTERIOR DESIGN DRAWINGS FOR KITCHEN & BATHROOM PLANS, ELEVATIONS, DETAILS & ALL FINISH DETAILS INSIDE THE APARTMENTS AND TYPICAL RESIDENTIAL CORRIDORS.
  - ALL ELECTRICAL CLOSET PIPING SHALL BE FIRE-STOP (FLOOR-TO-FLOOR) AND PROVIDED WITH 1 1/2" RIR FIRE DOORS.
  - REFER TO BPP DRAWINGS FOR SIDEWALK AND CORRESPONDING SITE WORK SCOPE OF WORK.
  - REFERENCE MTA DRAWINGS AND SURVEY OF AMTRAK AREA FOR LOCATION AND COORDINATION WITH ADJACENT CONDITIONS.
  - SEE A-003 FOR MINIMUM ACCESSIBILITY REQUIREMENTS.

NO.	REVISIONS / SUBMISSIONS	DATE
	DOB SUBMISSION	08.08.2016
	ISSUE FOR CONSTRUCTION	06.17.2016
	CD PROGRESS PACKAGE	05.27.2016
	50% CONSTRUCTION DOCUMENTS	03.04.2016
	DESIGN DEVELOPMENT	12.04.2015
	SCHEMATIC DESIGN	09.04.2015

**FX FOWLE**  
FX FOWLE ARCHITECTS, LLP | 22 WEST 46TH STREET, NEW YORK, NY 10011 | T 212 627 1700 | F 212 463 8716 | WWW.FXFOWLE.COM

**TRINITY PLACE HOLDINGS**  
717 Fifth Avenue, Suite 1303, New York, NY 10022 212-235-2191

**DESIMONE CONSULTING ENGINEERS**  
18 West 198 Street, 10th Floor, New York, NY 10111 212-532-2211

**DAGHER ENGINEERING, PLLC**  
29 Broadway, New York, NY 10006 212-480-2591

**LANGAN ENGINEERING**  
21 Bore Place, New York, NY 10001 212-479-6400

**DEBORAH BERKE PARTNERS**  
220 Fifth Avenue, 9th Floor, New York, NY 10001 212-239-0211

**VAN DEUSEN & ASSOCIATES (VDA)**  
120 Eagle Rock Avenue, Suite 315, East Hanover, NJ 10001 973-994-9220

**STANTEC**  
60 West 23rd Street, 8th Floor, New York, NY 10010 212-366-6000

**THORNTON TOMASETTI**  
51 Hudson Street, New York, NY 10010 917-469-7900

**EREMOS LLC**  
1275 Broadway, Suite 202, New York, NY 10001 212-658-1044

**LERCH BATES, INC.**  
1400 Broadway, Suite 918, New York, NY 10019 973-763-3222

**STEVEN WINTERS ASSOCIATES, INC.**  
81 Franklin Street, New Haven, CT 06504 203-657-0200

**ONE LUX STUDIO**  
158 West 25th Street, 10th Floor, New York, NY 10001 212-201-6790


**42 TRINITY PLACE**  
42 TRINITY PLACE | NEW YORK, NY  
DRAWING TITLE:  
**3RD FLOOR PLAN**

Seal:	Drawn: Author	Project No.:
	Checked:	15528
	Checker:	07/26/16
	Rev/Date:	Scale:
		1/8" = 1'-0"
		Sheet of

**A-103**

**1 3RD FLOOR PLAN**  
1/8" = 1'-0"



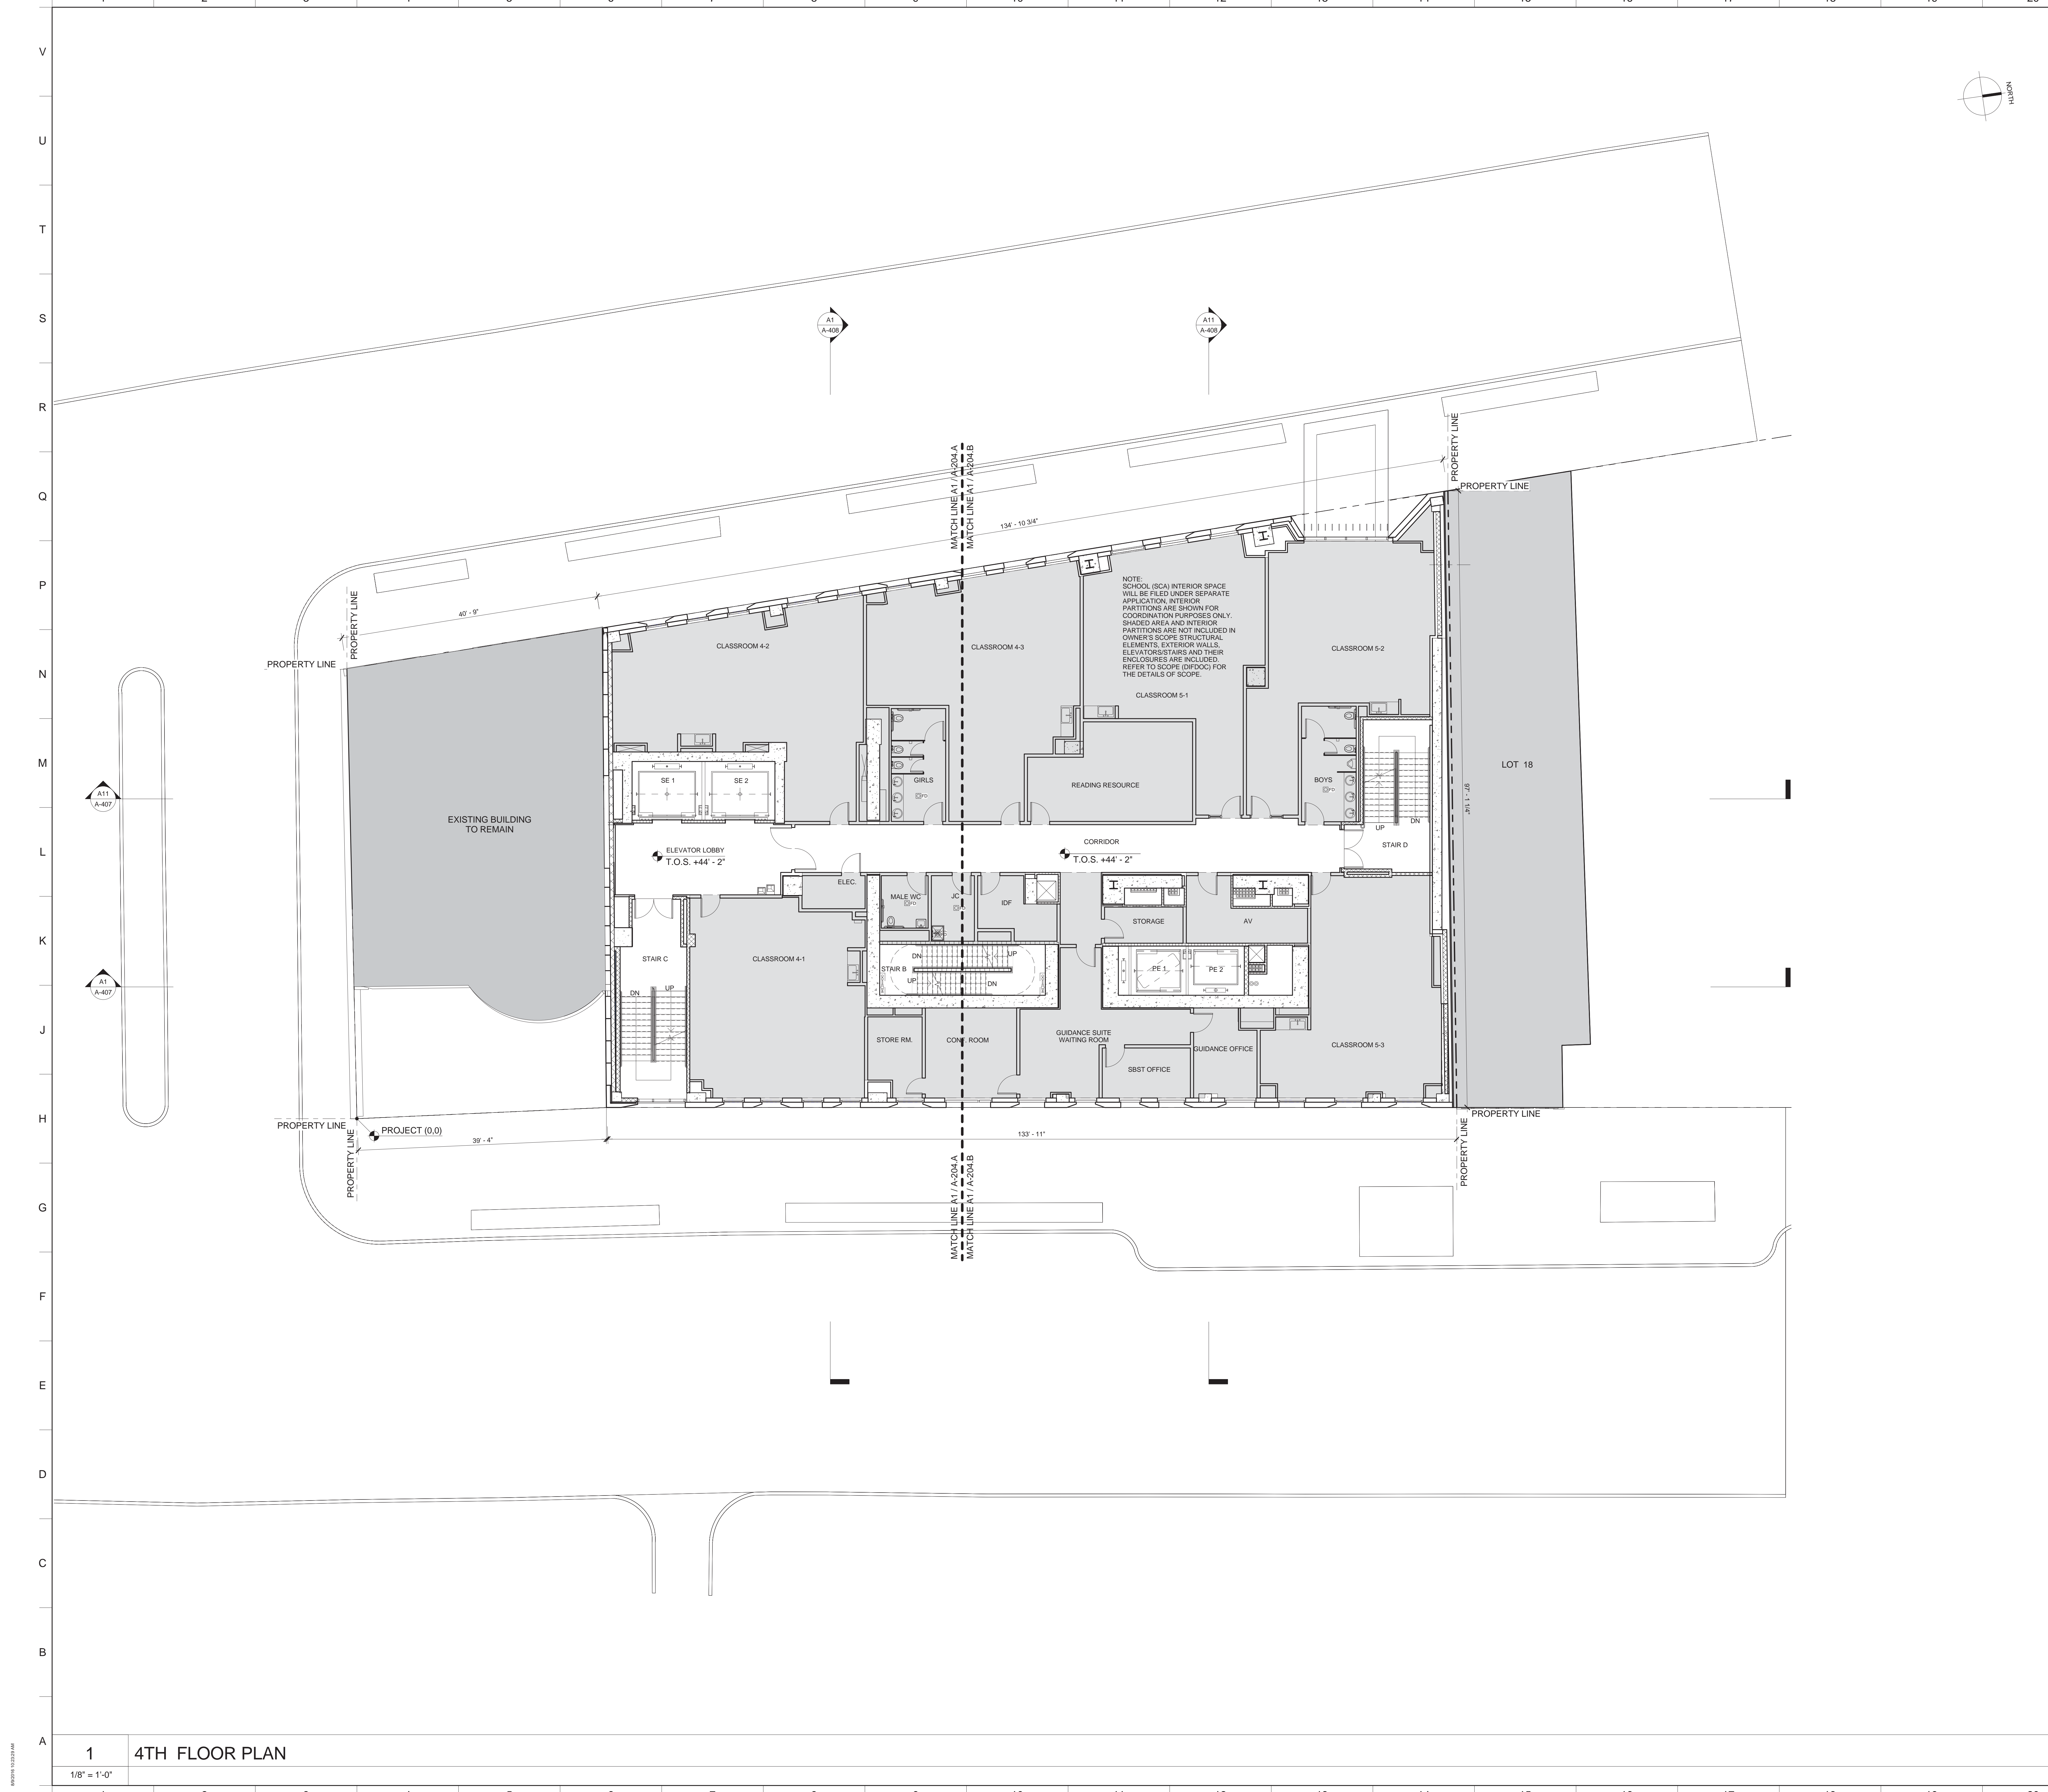

- MATERIAL KEYING LEGEND:**
- GENERAL NOTES:**
1. FOR LIST OF DRAWINGS SEE COVER SHEET.
  2. FOR ABBREVIATIONS AND SYMBOLS SEE A-001.
  3. FOR PARTITION TYPES AND DETAILS SEE A-004.
  4. FOR DOOR TYPES AND DETAILS SEE A-005.00.
  5. FOR CEILING TYPES AND DETAILS SEE A-006.
  6. ALL ELEVATIONS GIVEN THUS ( ) ARE GIVEN IN RELATION TO THE BUILDING CONSTRUCTION DATUM EL [0'-0"] (= +13.50') WHICH IS ACTUAL AND REFERS TO THE NORTH AMERICAN VERTICAL DATUM OF 1988 (NAVD88).
  7. ALL INTERIOR DIMENSIONS ARE GIVEN TO FINISHED FACE OF G.W.B. PARTITION, C.M.U. OR EXPOSED STRUCTURE.
  8. SEE A-200 SERIES FOR ENLARGED CORE PLANS.
  9. SEE A-400 SERIES FOR ELEVATIONS.
  10. SEE MECHANICAL, PLUMBING AND ELECTRICAL DRAWINGS FOR EQUIPMENT LAYOUT AND COORDINATION OF SLAB AND WALL OPENINGS.
  11. SEE STRUCTURAL DRAWINGS FOR FOUNDATION, CONCRETE SLAB, SHEAR WALLS, COLUMNS AND COLUMN ENCLOSURES, AND STRUCTURAL DETAILING.
  12. SEE INTERIOR DESIGN DRAWINGS FOR KITCHEN & BATHROOM PLANS, ELEVATIONS, DETAILS & ALL FINISH DETAILS INSIDE THE APARTMENTS AND TYPICAL RESIDENTIAL CORRIDORS.
  13. ALL ELECTRICAL CLOSEST PIPING SHALL BE FIRE-STOP (FLOOR-TO-FLOOR) AND PROVIDED WITH 1 1/2 HR. FRISC DOORS.
  14. REFER TO BPP DRAWINGS FOR SIDEWALK AND CORRESPONDING SITE WORK SCOPE OF WORK.
  15. REFERENCE MTA DRAWINGS AND SURVEY OF AMTRAK AREA FOR LOCATION AND COORDINATION WITH ADJACENT CONDITIONS.
  16. SEE A-003 FOR MINIMUM ACCESSIBILITY REQUIREMENTS.

NOTE: SCHOOL (SCA) INTERIOR SPACE WILL BE FILED UNDER SEPARATE APPLICATION. INTERIOR PARTITIONS ARE SHOWN FOR COORDINATION PURPOSES ONLY. SHADED AREA AND INTERIOR PARTITIONS ARE NOT INCLUDED IN OWNER'S SCOPE. STRUCTURAL ELEMENTS, EXTERIOR WALLS, ELEVATORS/STAIRS AND THEIR ENCLOSURES ARE INCLUDED. REFER TO SCOPE (DPOC) FOR THE DETAILS OF SCOPE.

NO.	REVISIONS / SUBMISSIONS	DATE
	DOB SUBMISSION	08.08.2016
	ISSUE FOR CONSTRUCTION	06.17.2016
	CD PROGRESS PACKAGE	05.27.2016
	50% CONSTRUCTION DOCUMENTS	03.04.2016
	DESIGN DEVELOPMENT	12.04.2015
	SCHEMATIC DESIGN	09.04.2015

**FX FOWLE**  
 FX FOWLE ARCHITECTS, LLP | 20 WEST 46TH STREET | NEW YORK, NY 10011 | T 212 627 1700 | F 212 463 8716 | WWW.FXFOWLE.COM

**TRINITY PLACE HOLDINGS**  
 717 Fifth Avenue, Suite 1303, New York, NY 10022 212-235-2191

**DESMONE CONSULTING ENGINEERS**  
 18 West 198 Street, 10th Floor, New York, NY 10011 212-532-2211

**DAGHER ENGINEERING, PLLC**  
 29 Broadway, New York, NY 10006 212-480-2591

**LANGAN ENGINEERING**  
 21 Bank Place, New York, NY 10001 212-479-6400

**DEBORAH BERKE PARTNERS**  
 220 Fifth Avenue, 30th Floor, New York, NY 10001 212-239-0211

**VAN DEUSEN & ASSOCIATES (VDA)**  
 120 Eagle Rock Avenue, Suite 315, East Hanover, NJ 10001 973-994-9220

**STANTEC**  
 60 West 23rd Street, 8th Floor, New York, NY 10010 212-366-6000

**THORNTON TOMASETTI**  
 51 Hudson Street, New York, NY 10010 917-461-7900

**EREMOS LLC**  
 1270 Broadway, Suite 202, New York, NY 10001 212-658-1044

**LERCH BATES, INC.**  
 1400 Broadway, Suite 908, New York, NY 10019 973-763-3222

**STEVEN WINTERS ASSOCIATES, INC.**  
 81 Franklin Street, New Haven, CT 06504 203-67-0200

**ONE LUX STUDIO**  
 158 West 25th Street, 10th Floor, New York, NY 10001 212-201-6790


**42 TRINITY PLACE**  
 42 TRINITY PLACE | NEW YORK, NY

DRAWING TITLE:  
**4TH FLOOR PLAN**

Seal:	Drawn: Author	Project No.:
	Checked:	15528
	Checker:	Carl Pfeiffer
	Rev/Date:	
	Drawn No.:	
	Date:	07/26/16
	Scale:	1/8" = 1'-0"
	Sheet of:	A-104

**1 4TH FLOOR PLAN**  
 1/8" = 1'-0"



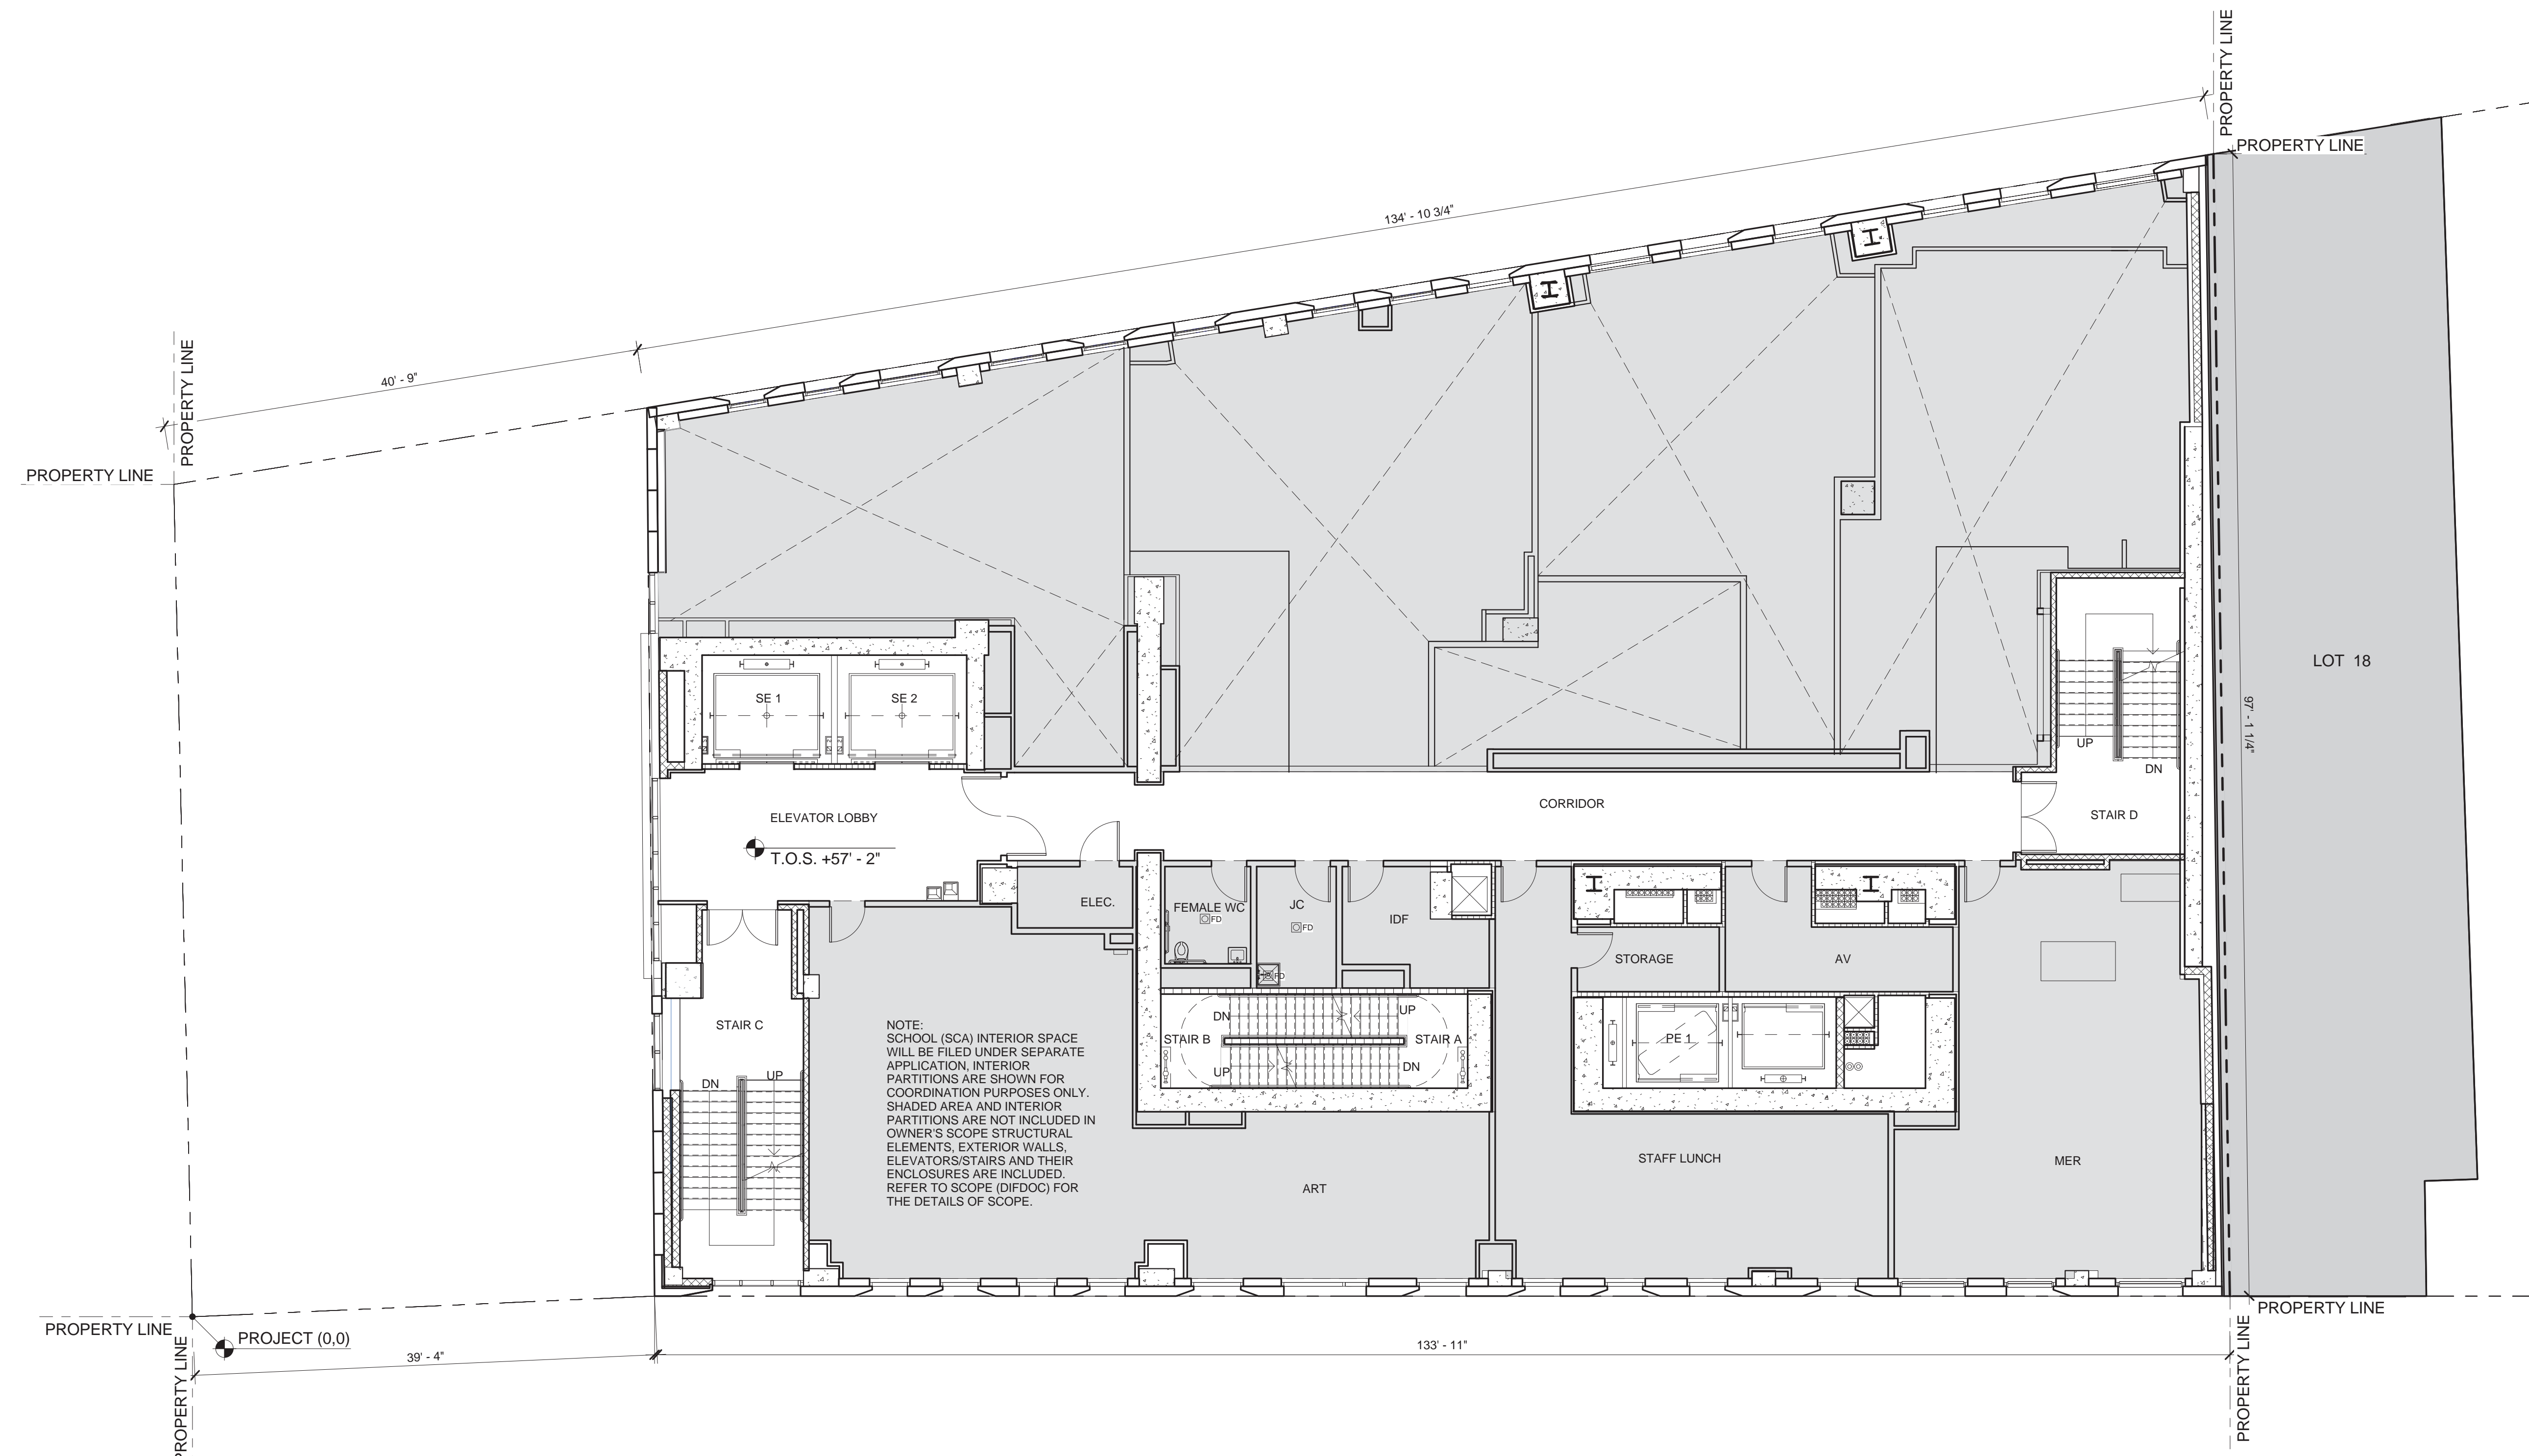

MATERIAL KEYING LEGEND:

**GENERAL NOTES:**

1. FOR LIST OF DRAWINGS SEE COVER SHEET.
2. FOR ABBREVIATIONS AND SYMBOLS SEE A-001.
3. FOR PARTITION TYPES AND DETAILS SEE A-004.
4. FOR DOOR TYPES AND DETAILS SEE A-005.00.
5. FOR CEILING TYPES AND DETAILS SEE A-006.
6. ALL ELEVATIONS GIVEN THESE ( ) ARE GIVEN IN RELATION TO THE BUILDING CONSTRUCTION DATUM EL (+13.50) WHICH IS ACTUAL AND REFERS TO THE NORTH AMERICAN VERTICAL DATUM OF 1988 (NAVD88).
7. ALL INTERIOR DIMENSIONS ARE GIVEN TO FINISHED FACE OF G.W.B PARTITION, C.M.U. OR EXPOSED STRUCTURE.
8. SEE A-200 SERIES FOR ENLARGED CORE PLANS.
9. SEE A-400 SERIES FOR ELEVATIONS.
10. SEE MECHANICAL, PLUMBING AND ELECTRICAL DRAWINGS FOR EQUIPMENT LAYOUT AND COORDINATION OF SLAB AND WALL OPENINGS.
11. SEE STRUCTURAL DRAWINGS FOR FOUNDATION, CONCRETE SLAB, SHEAR WALLS, COLUMNS AND COLUMN ENCLOSURES, AND STRUCTURAL DETAILING.
12. SEE INTERIOR DESIGN DRAWINGS FOR KITCHEN & BATHROOM PLANS, ELEVATIONS, DETAILS & ALL FINISH DETAILS INSIDE THE APARTMENTS AND TYPICAL RESIDENTIAL CORRIDORS.
13. ALL ELECTRICAL CLOSET PIPING SHALL BE FIRE-STOP (FLOOR-TO-FLOOR) AND PROVIDED WITH 1 1/2 HR. FRSC DOORS.
14. REFER TO BPP DRAWINGS FOR SIDEWALK AND CORRESPONDING SITE WORK SCOPE OF WORK.
15. REFERENCE MTA DRAWINGS AND SURVEY OF AMTRAK AREA FOR LOCATION AND COORDINATION WITH ADJACENT CONDITIONS.
16. SEE A-003 FOR MINIMUM ACCESSIBILITY REQUIREMENTS.

NO.	REVISIONS / SUBMISSIONS	DATE
	DOB SUBMISSION	08.08.2016
	ISSUE FOR CONSTRUCTION	06.17.2016
	CD PROGRESS PACKAGE	05.27.2016
	DESIGN DEVELOPMENT	12.04.2015
	SCHEMATIC DESIGN	09.04.2015

**FX FOWLE**  
 FX FOWLE ARCHITECTS, LLP | 22 WEST 46TH STREET, NEW YORK, NY 10011 | T 212 627 1700 | F 212 463 8716 | WWW.FXFOWLE.COM

**TRINITY PLACE HOLDINGS**  
 717 Fifth Avenue, Suite 1303, New York, NY 10022 212-235-2191

**DESIMONE CONSULTING ENGINEERS**  
 18 West 198 Street, 10th Floor, New York, NY 10111 212-532-2211

**DAGHER ENGINEERING, PLLC**  
 29 Broadway, New York, NY 10006 212-480-2591

**LANGAN ENGINEERING**  
 21 Bore Place, New York, NY 10001 212-479-6400

**DEBORAH BERKE PARTNERS**  
 220 Fifth Avenue, 18th Floor, New York, NY 10001 212-239-0211

**VAN DEUSEN & ASSOCIATES (VDA)**  
 120 Eagle Rock Avenue, Suite 310, East Hanover, NJ 10001 973-994-9220

**STANTEC**  
 60 West 29th Street, 8th Floor, New York, NY 10010 212-366-6000

**THORNTON TOMASETTI**  
 51 Boulevard des Capucines, New York, NY 10010 917-461-7900

**EREMOS LLC**  
 1270 Broadway, Suite 202, New York, NY 10001 212-658-1044

**LERCH BATES, INC.**  
 1400 Broadway, Suite 908, New York, NY 10019 973-763-3222

**STEVEN WINTERS ASSOCIATES, INC.**  
 81 Franklin Street, 2nd Floor, New York, NY 10004 203-607-0200


**ONE LUX STUDIO**  
 158 West 25th Street, 10th Floor, New York, NY 10001 212-201-6790

**42 TRINITY PLACE**  
 42 TRINITY PLACE | NEW YORK, NY

DRAWING TITLE:  
**5TH FLOOR PLAN**

Seal:	Drawn:	Project No.:
	Author:	15028
	Checked:	Card File:
	Checker:	
	Rev/Date:	Drawing No.:
	Date:	<b>A-105</b>
	Scale:	Sheet of
	1/8" = 1'-0"	



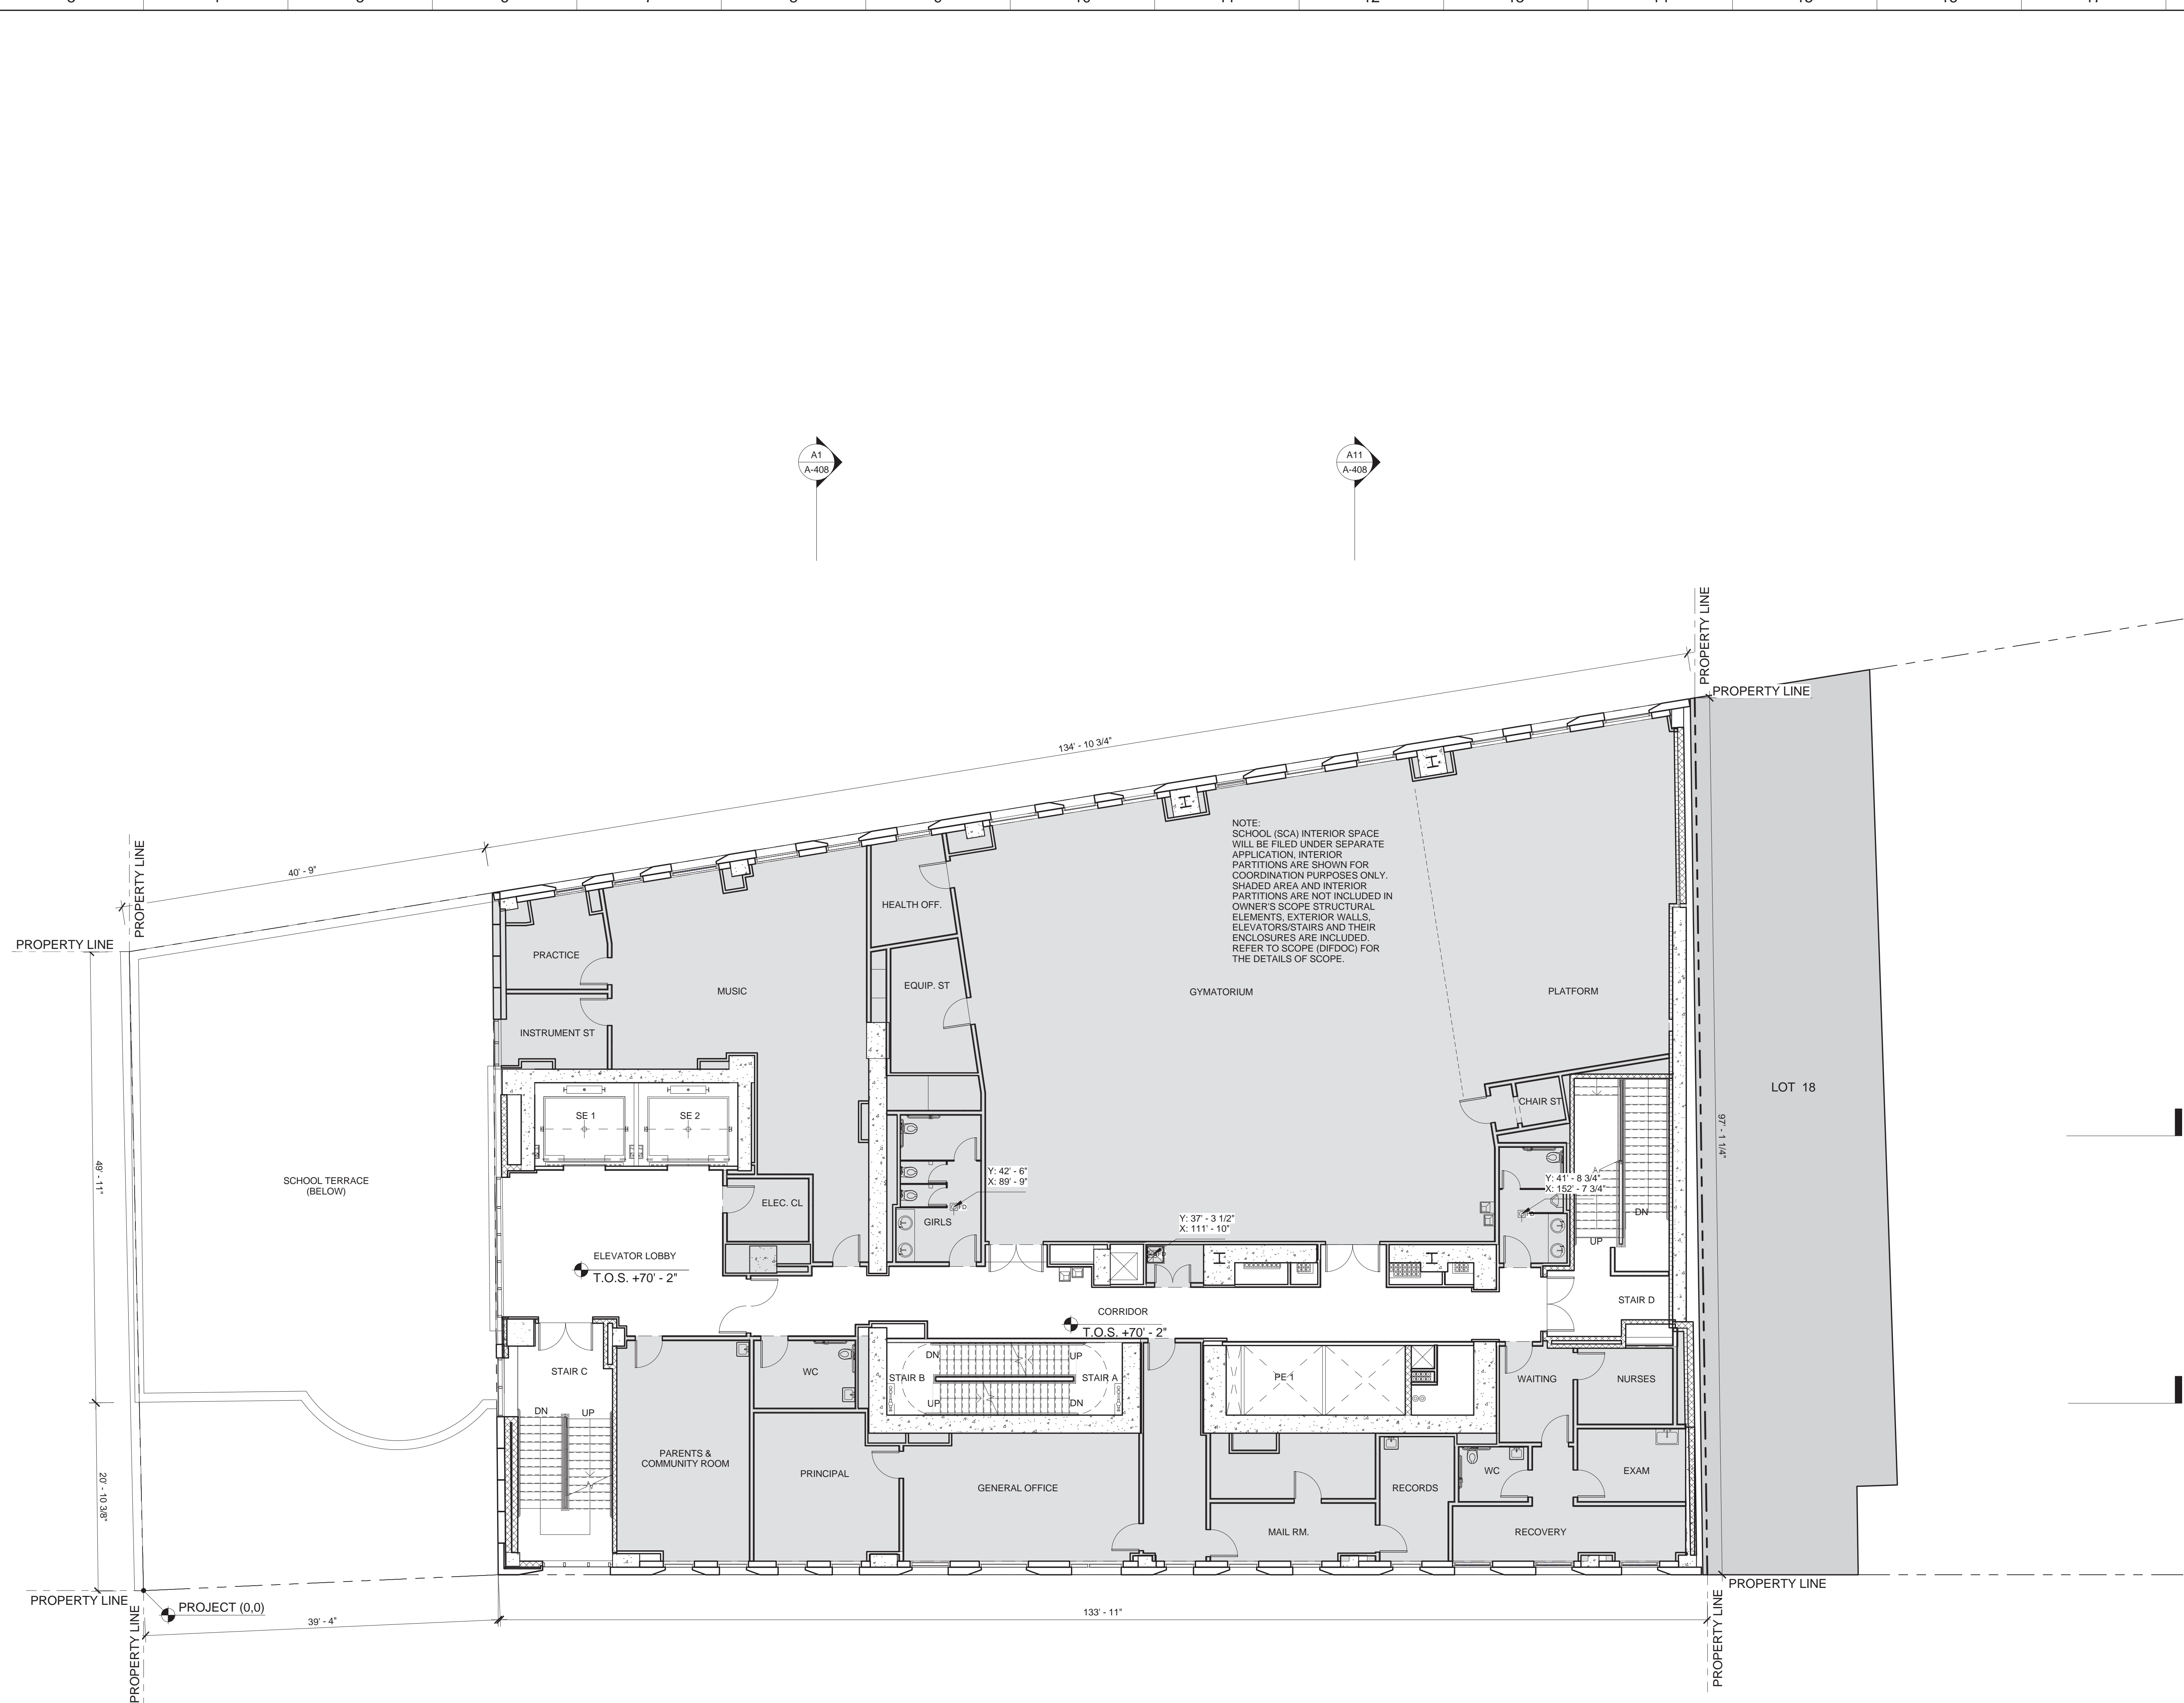

**MATERIAL KEYING LEGEND:**

**GENERAL NOTES:**

- FOR LIST OF DRAWINGS SEE COVER SHEET.
- FOR ABBREVIATIONS AND SYMBOLS SEE A-001.
- FOR PARTITION TYPES AND DETAILS SEE A-004.
- FOR DOOR TYPES AND DETAILS SEE A-005.00.
- FOR CEILING TYPES AND DETAILS SEE A-006.
- ALL ELEVATIONS GIVEN THUS ( ) ARE GIVEN IN RELATION TO THE BUILDING CONSTRUCTION DATUM EL. (0'-0") (+13.50') WHICH IS ACTUAL AND REFERS TO THE NORTH AMERICAN VERTICAL DATUM OF 1988 (NAVD88).
- ALL INTERIOR DIMENSIONS ARE GIVEN TO FINISHED FACE OF G.W.B PARTITION, C.M.I. OR EXPOSED STRUCTURE.
- SEE A-200 SERIES FOR ENLARGED CORE PLANS.
- SEE A-400 SERIES FOR ELEVATIONS.
- SEE MECHANICAL, PLUMBING, AND ELECTRICAL DRAWINGS FOR EQUIPMENT LAYOUT AND COORDINATION OF SLAB AND WALL OPENINGS.
- SEE STRUCTURAL DRAWINGS FOR FOUNDATION, CONCRETE SLAB, SHEAR WALLS, COLUMNS AND COLUMN ENCLOSURES, AND STRUCTURAL DETAILING.
- SEE INTERIOR DESIGN DRAWINGS FOR KITCHEN & BATHROOM PLANS, ELEVATIONS, DETAILS & ALL FINISH DETAILS INSIDE THE APARTMENTS AND TYPICAL RESIDENTIAL CORRIDORS.
- ALL ELECTRICAL CLOSET PIPING SHALL BE FIRE-FLOOR (FLOOR-TO-FLOOR) AND PROVIDED WITH 1 1/2 HR. FPSC DOORS.
- REFER TO SPP DRAWINGS FOR SIDEWALK AND CORRESPONDING SITE WORK SCOPE OF WORK.
- REFERENCE MTA DRAWINGS AND SURVEY OF AMTRAK AREA FOR LOCATION AND COORDINATION WITH ADJACENT CONDITIONS.
- SEE A-003 FOR MINIMUM ACCESSIBILITY REQUIREMENTS.

NO.	REVISIONS / SUBMISSIONS	DATE
	DOB SUBMISSION	08.08.2016
	ISSUE FOR CONSTRUCTION	06.17.2016
	CD PROGRESS PACKAGE	05.27.2016
	DESIGN DEVELOPMENT	12.04.2015
	SCHEMATIC DESIGN	09.04.2015

**FX FOWLE**  
 FX FOWLE ARCHITECTS, LLP | 20 WEST 46TH STREET, NEW YORK, NY 10011 | T: 212.627.1700 | F: 212.443.8716 | WWW.FXFOWLE.COM

**TRINITY PLACE HOLDINGS**  
 717 Fifth Avenue, Suite 1303, New York, NY 10022 212-235-2191

**DESIMONE CONSULTING ENGINEERS**  
 18 West 198 Street, 10th Floor, New York, NY 10011 212-532-2211

**DAGHER ENGINEERING, PLLC**  
 29 Broadway, New York, NY 10006 212-480-2591

**LANGAN ENGINEERING**  
 21 Bank Plaza, New York, NY 10001 212-479-6400

**DEBORAH BERKE PARTNERS**  
 220 Fifth Avenue, 10th Floor, New York, NY 10001 212-239-0211

**VAN DEUSEN & ASSOCIATES (VDA)**  
 120 Eagle Rock Avenue, Suite 315, East Hanover, NJ 10001 973-994-0220

**STANTEC**  
 60 West 23rd Street, 8th Floor, New York, NY 10010 212-366-6000

**THORNTON TOMASETTI**  
 51 Hudson Avenue, New York, NY 10010 917-661-7900

**EREMOS LLC**  
 1270 Broadway, Suite 202, New York, NY 10001 212-658-1044

**LERCH BATES, INC.**  
 1400 Broadway, Suite 908, New York, NY 10019 973-763-3222

**STEVEN WINTERS ASSOCIATES, INC.**  
 81 West 12th Street, New York, CT 06894 203-607-0200

**ONE LUX STUDIO**  
 158 West 25th Street, 10th Floor, New York, NY 10001 212-201-6790


**42 TRINITY PLACE**  
 42 TRINITY PLACE | NEW YORK, NY  
 DRAWING TITLE:  
**6TH FLOOR PLAN**

Seal:	Drawn: Author	Project No.:
	Checked:	15028
	Checker:	Card File
	Rev: 02/01	Drawn No.:
	Date:	08/30/15
	Scale:	1/8" = 1'-0"
		Sheet of

**A-106.00**

**A1 6TH FLOOR PLAN**  
 1/8" = 1'-0"



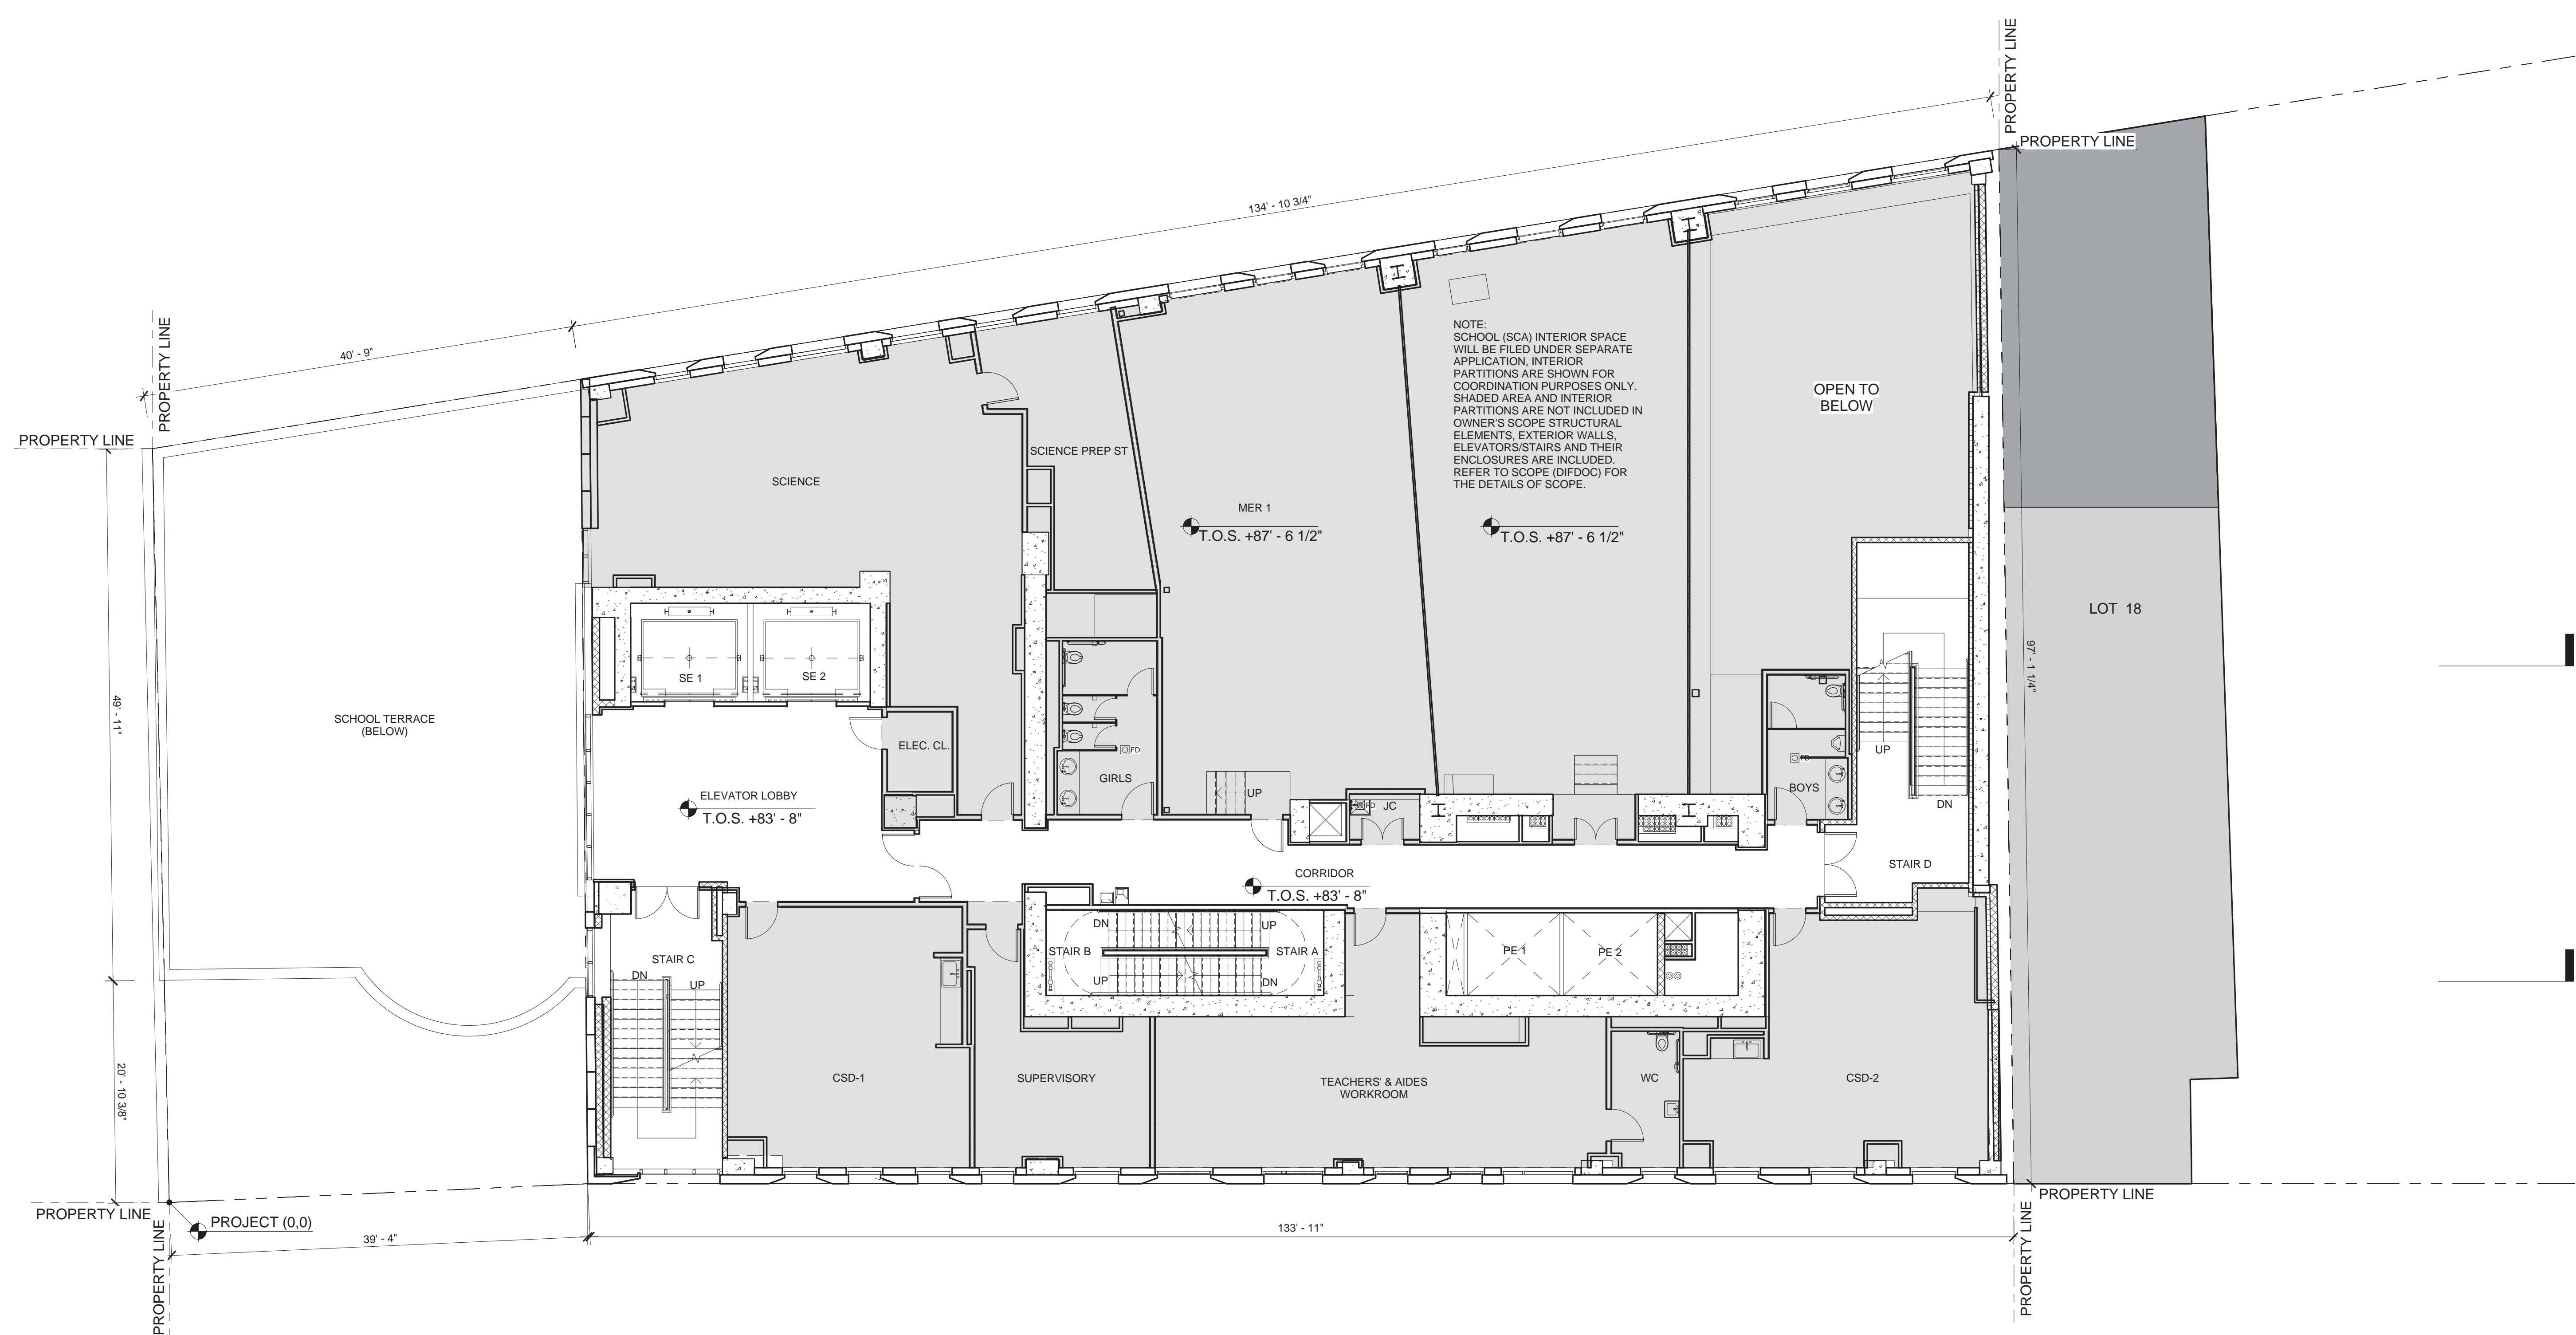

- MATERIAL KEYING LEGEND:**
- GENERAL NOTES:**
- FOR LIST OF DRAWINGS SEE COVER SHEET.
  - FOR ABBREVIATIONS AND SYMBOLS SEE A-001.
  - FOR PARTITION TYPES AND DETAILS SEE A-004.
  - FOR DOOR TYPES AND DETAILS SEE A-005.00.
  - FOR CEILING TYPES AND DETAILS SEE A-006.
  - ALL ELEVATIONS GIVEN THUS ( ) ARE GIVEN IN RELATION TO THE BUILDING CONSTRUCTION DATUM EL. (0'-0") (+13.50') WHICH IS ACTUAL AND REFERS TO THE NORTH AMERICAN VERTICAL DATUM OF 1988 (NAVD88).
  - ALL INTERIOR DIMENSIONS ARE GIVEN TO FINISHED FACE OF G.W.B PARTITION, C.M.I. OR EXPOSED STRUCTURE.
  - SEE A-200 SERIES FOR ENLARGED CORE PLANS.
  - SEE A-400 SERIES FOR ELEVATIONS.
  - SEE MECHANICAL, PLUMBING, AND ELECTRICAL DRAWINGS FOR EQUIPMENT LAYOUT AND COORDINATION OF SLAB AND WALL OPENINGS.
  - SEE STRUCTURAL DRAWINGS FOR FOUNDATION, CONCRETE SLAB, SHEAR WALLS, COLUMNS AND COLUMN ENCLOSURES, AND STRUCTURAL DETAILING.
  - SEE INTERIOR DESIGN DRAWINGS FOR KITCHEN & BATHROOM PLANS, ELEVATIONS, DETAILS & ALL FINISH DETAILS INSIDE THE APARTMENTS AND TYPICAL RESIDENTIAL CORRIDORS.
  - ALL ELECTRICAL CLOSET PIPING SHALL BE FIRE-STOP (FLOOR-TO-FLOOR) AND PROVIDED WITH 1 1/2 HR. FPSC DOORS.
  - REFER TO SPP DRAWINGS FOR SIDEWALK AND CORRESPONDING SITE WORK SCOPE OF WORK.
  - REFERENCE MTA DRAWINGS AND SURVEY OF AMTRAK AREA FOR LOCATION AND COORDINATION WITH ADJACENT CONDITIONS.
  - SEE A-003 FOR MINIMUM ACCESSIBILITY REQUIREMENTS.

NO.	REVISIONS / SUBMISSIONS	DATE
	DOB SUBMISSION	08.08.2016
	ISSUE FOR CONSTRUCTION	06.17.2016
	CD PROGRESS PACKAGE	05.27.2016
	DESIGN DEVELOPMENT	12.04.2015
	SCHEMATIC DESIGN	09.04.2015

**FXFOWLE**

FXFOWLE ARCHITECTS, LLP | 20 WEST 46TH STREET, NEW YORK, NY 10011 | T 212 627 1700 | F 212 443 8716 | WWW.FXFOWLE.COM

**TRINITY PLACE HOLDINGS**  
717 Fifth Avenue, Suite 1303, New York, NY 10022 212-235-2191

**DESIMONE CONSULTING ENGINEERS**  
18 West 198 Street, 10th Floor, New York, NY 10111 212-532-2211

**DAGHER ENGINEERING, PLLC**  
29 Broadway, New York, NY 10006 212-480-2591

**LANGAN ENGINEERING**  
21 Bank Plaza, New York, NY 10001 212-479-6400

**DEBORAH BERKE PARTNERS**  
220 Fifth Avenue, 10th Floor, New York, NY 10001 212-233-0211

**VAN DEUSEN & ASSOCIATES (VDA)**  
120 Eagle Rock Avenue, Suite 315, East Hanover, NJ 10001 973-994-9220

**STANTEC**  
60 West 23rd Street, 8th Floor, New York, NY 10010 212-366-6000

**THORNTON TOMASETTI**  
51 Hudson Street, New York, NY 10010 917-461-7900

**EREMOS LLC**  
1275 Broadway, Suite 202, New York, NY 10001 212-658-1044

**LERCH BATES, INC.**  
1400 Broadway, Suite 908, New York, NY 10019 973-763-3222

**STEVEN WINTERS ASSOCIATES, INC.**  
81 West 125th Street, New York, NY 10034 203-657-0200

**ONE LUX STUDIO**  
158 West 25th Street, 10th Floor, New York, NY 10001 212-201-6790

**42 TRINITY PLACE**

42 TRINITY PLACE | NEW YORK, NY

DRAWING TITLE:

**7TH FLOOR PLAN**

Seal:

Drawn: Author  
Checked: Checker  
Checked: Checker  
Reviewed: Reviewer

Project No.: 15028  
Card File:  
Drawing No.:  
Date: 09/30/15  
Scale: 1/8" = 1'-0"


**A-107.00**

Sheet of

**A1** 7TH FLOOR PLAN

1/8" = 1'-0"



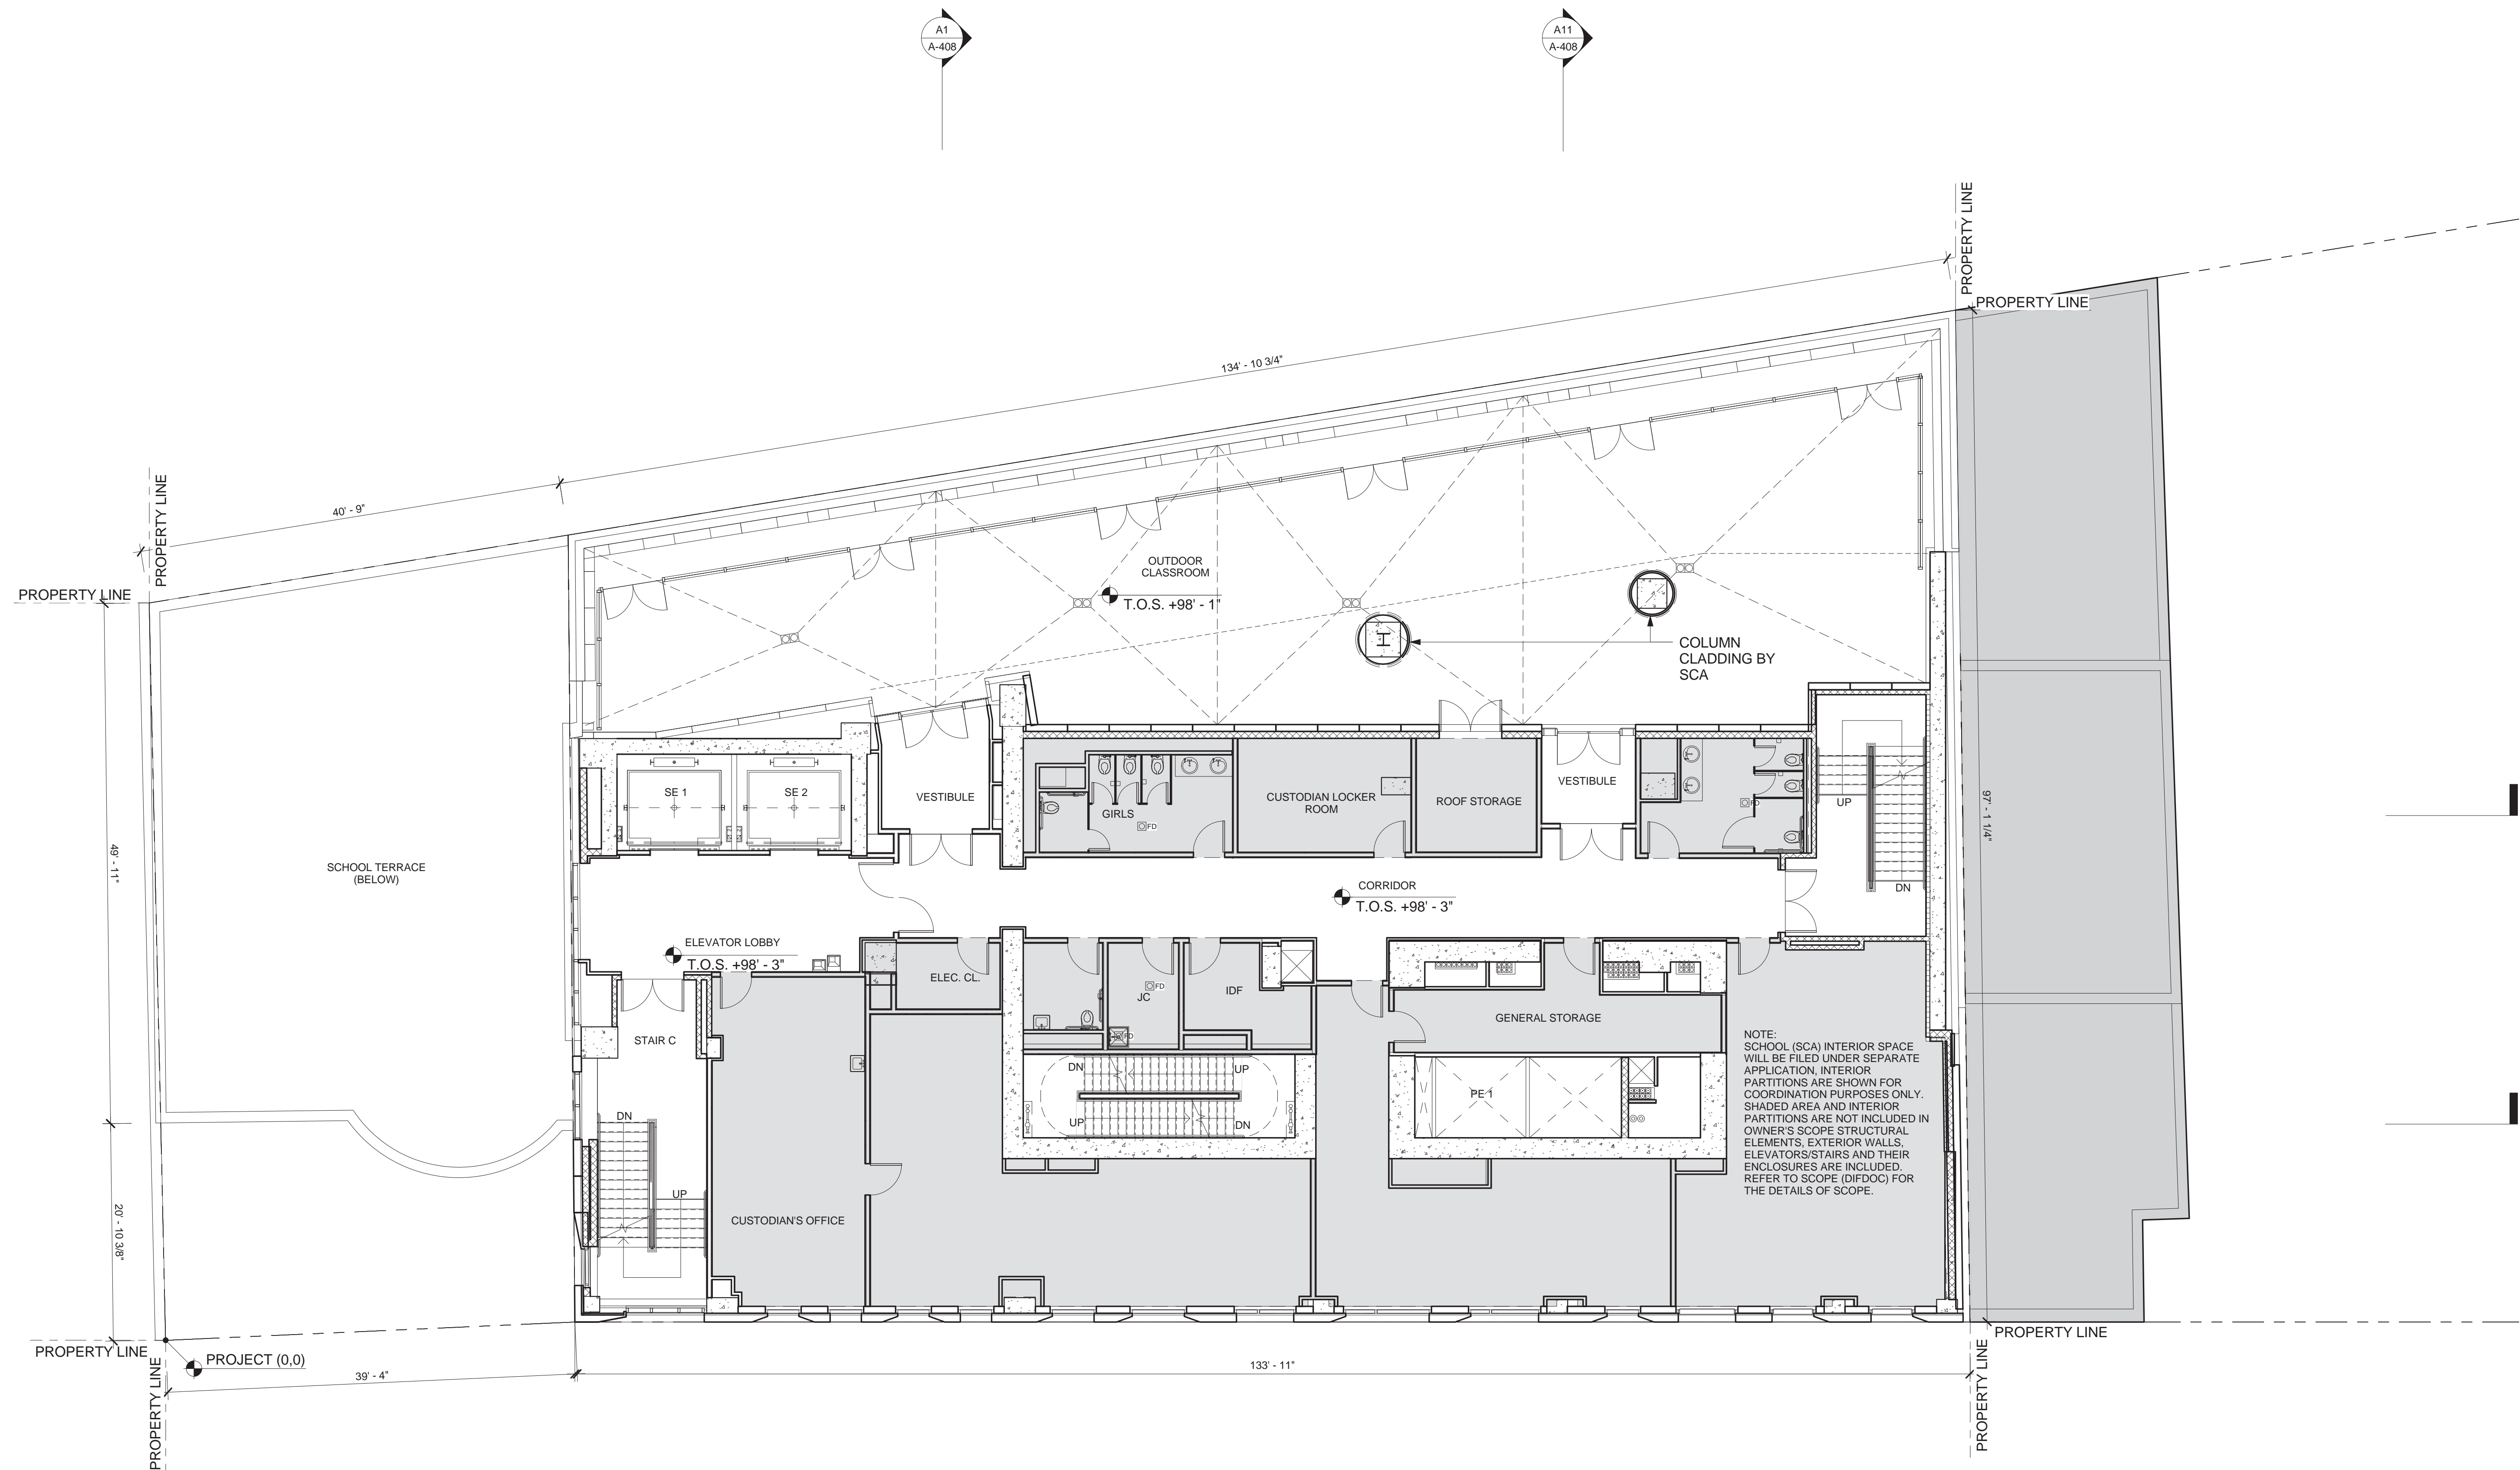

**MATERIAL KEYING LEGEND:**

**GENERAL NOTES:**

- FOR LIST OF DRAWINGS SEE COVER SHEET.
- FOR ABBREVIATIONS AND SYMBOLS SEE A-001.
- FOR PARTITION TYPES AND DETAILS SEE A-004.
- FOR DOOR TYPES AND DETAILS SEE A-005.00.
- FOR CEILING TYPES AND DETAILS SEE A-006.
- ALL ELEVATIONS GIVEN THUS ( ) ARE GIVEN IN RELATION TO THE BUILDING CONSTRUCTION DATUM EL. (0'-0") (+13.50') WHICH IS ACTUAL AND REFERS TO THE NORTH AMERICAN VERTICAL DATUM OF 1988 (NAVD88).
- ALL INTERIOR DIMENSIONS ARE GIVEN TO FINISHED FACE OF G.W.B PARTITION, C.M.I. OR EXPOSED STRUCTURE.
- SEE A-200 SERIES FOR ENLARGED CORE PLANS.
- SEE A-400 SERIES FOR ELEVATIONS.
- SEE MECHANICAL, PLUMBING, AND ELECTRICAL DRAWINGS FOR EQUIPMENT LAYOUT AND COORDINATION OF SLAB AND WALL OPENINGS.
- SEE STRUCTURAL DRAWINGS FOR FOUNDATION, CONCRETE SLAB, SHEAR WALLS, COLUMNS AND COLUMN ENCLOSURES, AND STRUCTURAL DETAILING.
- SEE INTERIOR DESIGN DRAWINGS FOR KITCHEN & BATHROOM PLANS, ELEVATIONS, DETAILS & ALL FINISH DETAILS INSIDE THE APARTMENTS AND TYPICAL RESIDENTIAL CORRIDORS.
- ALL ELECTRICAL CLOSET PIPING SHALL BE FIRE-STOP (FLOOR-TO-FLOOR) AND PROVIDED WITH 1 1/2 HR. FPSC DOORS.
- REFER TO SPP DRAWINGS FOR SIDEWALK AND CORRESPONDING SITE WORK SCOPE OF WORK.
- REFERENCE MTA DRAWINGS AND SURVEY OF AMTRAK AREA FOR LOCATION AND COORDINATION WITH ADJACENT CONDITIONS.
- SEE A-003 FOR MINIMUM ACCESSIBILITY REQUIREMENTS.

NO.	REVISIONS / SUBMISSIONS	DATE
	DOB SUBMISSION	08.08.2016
	ISSUE FOR CONSTRUCTION	06.17.2016
	CD PROGRESS PACKAGE	05.27.2016
	DESIGN DEVELOPMENT	12.04.2015
	SCHEMATIC DESIGN	09.04.2015

**FX FOWLE**  
 FX FOWLE ARCHITECTS, LLP | 20 WEST 46TH STREET, NEW YORK, NY 10011 | T 212 627 1700 | F 212 443 8716 | WWW.FXFOWLE.COM

**TRINITY PLACE HOLDINGS**  
 717 Fifth Avenue, Suite 1303, New York, NY 10022 212-235-2191

**DESIMONE CONSULTING ENGINEERS**  
 18 West 198th Street, 10th Floor, New York, NY 10111 212-532-2211

**DAGHER ENGINEERING, PLLC**  
 29 Broadway, New York, NY 10006 212-480-2591

**LANGAN ENGINEERING**  
 21 Bank Plaza, New York, NY 10001 212-479-6400

**DEBORAH BERKE PARTNERS**  
 220 Fifth Avenue, 30th Floor, New York, NY 10001 212-239-0211

**VAN DEUSEN & ASSOCIATES (VDA)**  
 120 Eagle Rock Avenue, Suite 315, East Hanover, NJ 10001 973-994-9220

**STANTEC**  
 60 West 23rd Street, 8th Floor, New York, NY 10010 212-366-6000

**THORNTON TOMASETTI**  
 51 Hudson Street, New York, NY 10010 917-461-7900

**EREMOS LLC**  
 1270 Broadway, Suite 202, New York, NY 10001 212-658-1044

**LERCH BATES, INC.**  
 1400 Broadway, Suite 908, New York, NY 10019 973-763-3222

**STEVEN WINTERS ASSOCIATES, INC.**  
 81 West 12th Street, Norwich, CT 06854 203-657-0200


**ONE LUX STUDIO**  
 158 West 25th Street, 10th Floor, New York, NY 10001 212-201-6790

**42 TRINITY PLACE**  
 42 TRINITY PLACE | NEW YORK, NY  
 DRAWING TITLE:  
**8TH FLOOR PLAN**

Seal:	Drawn: Author	Project No.: 15028
	Checked: Checker	Coord File:
	Reviewed: Reviewer	Drawing No.:
	Date: 08/30/15	Scale: 1/8" = 1'-0"
		Sheet of <b>A-108.00</b>

**A1 8TH FLOOR PLAN**  
 1/8" = 1'-0"



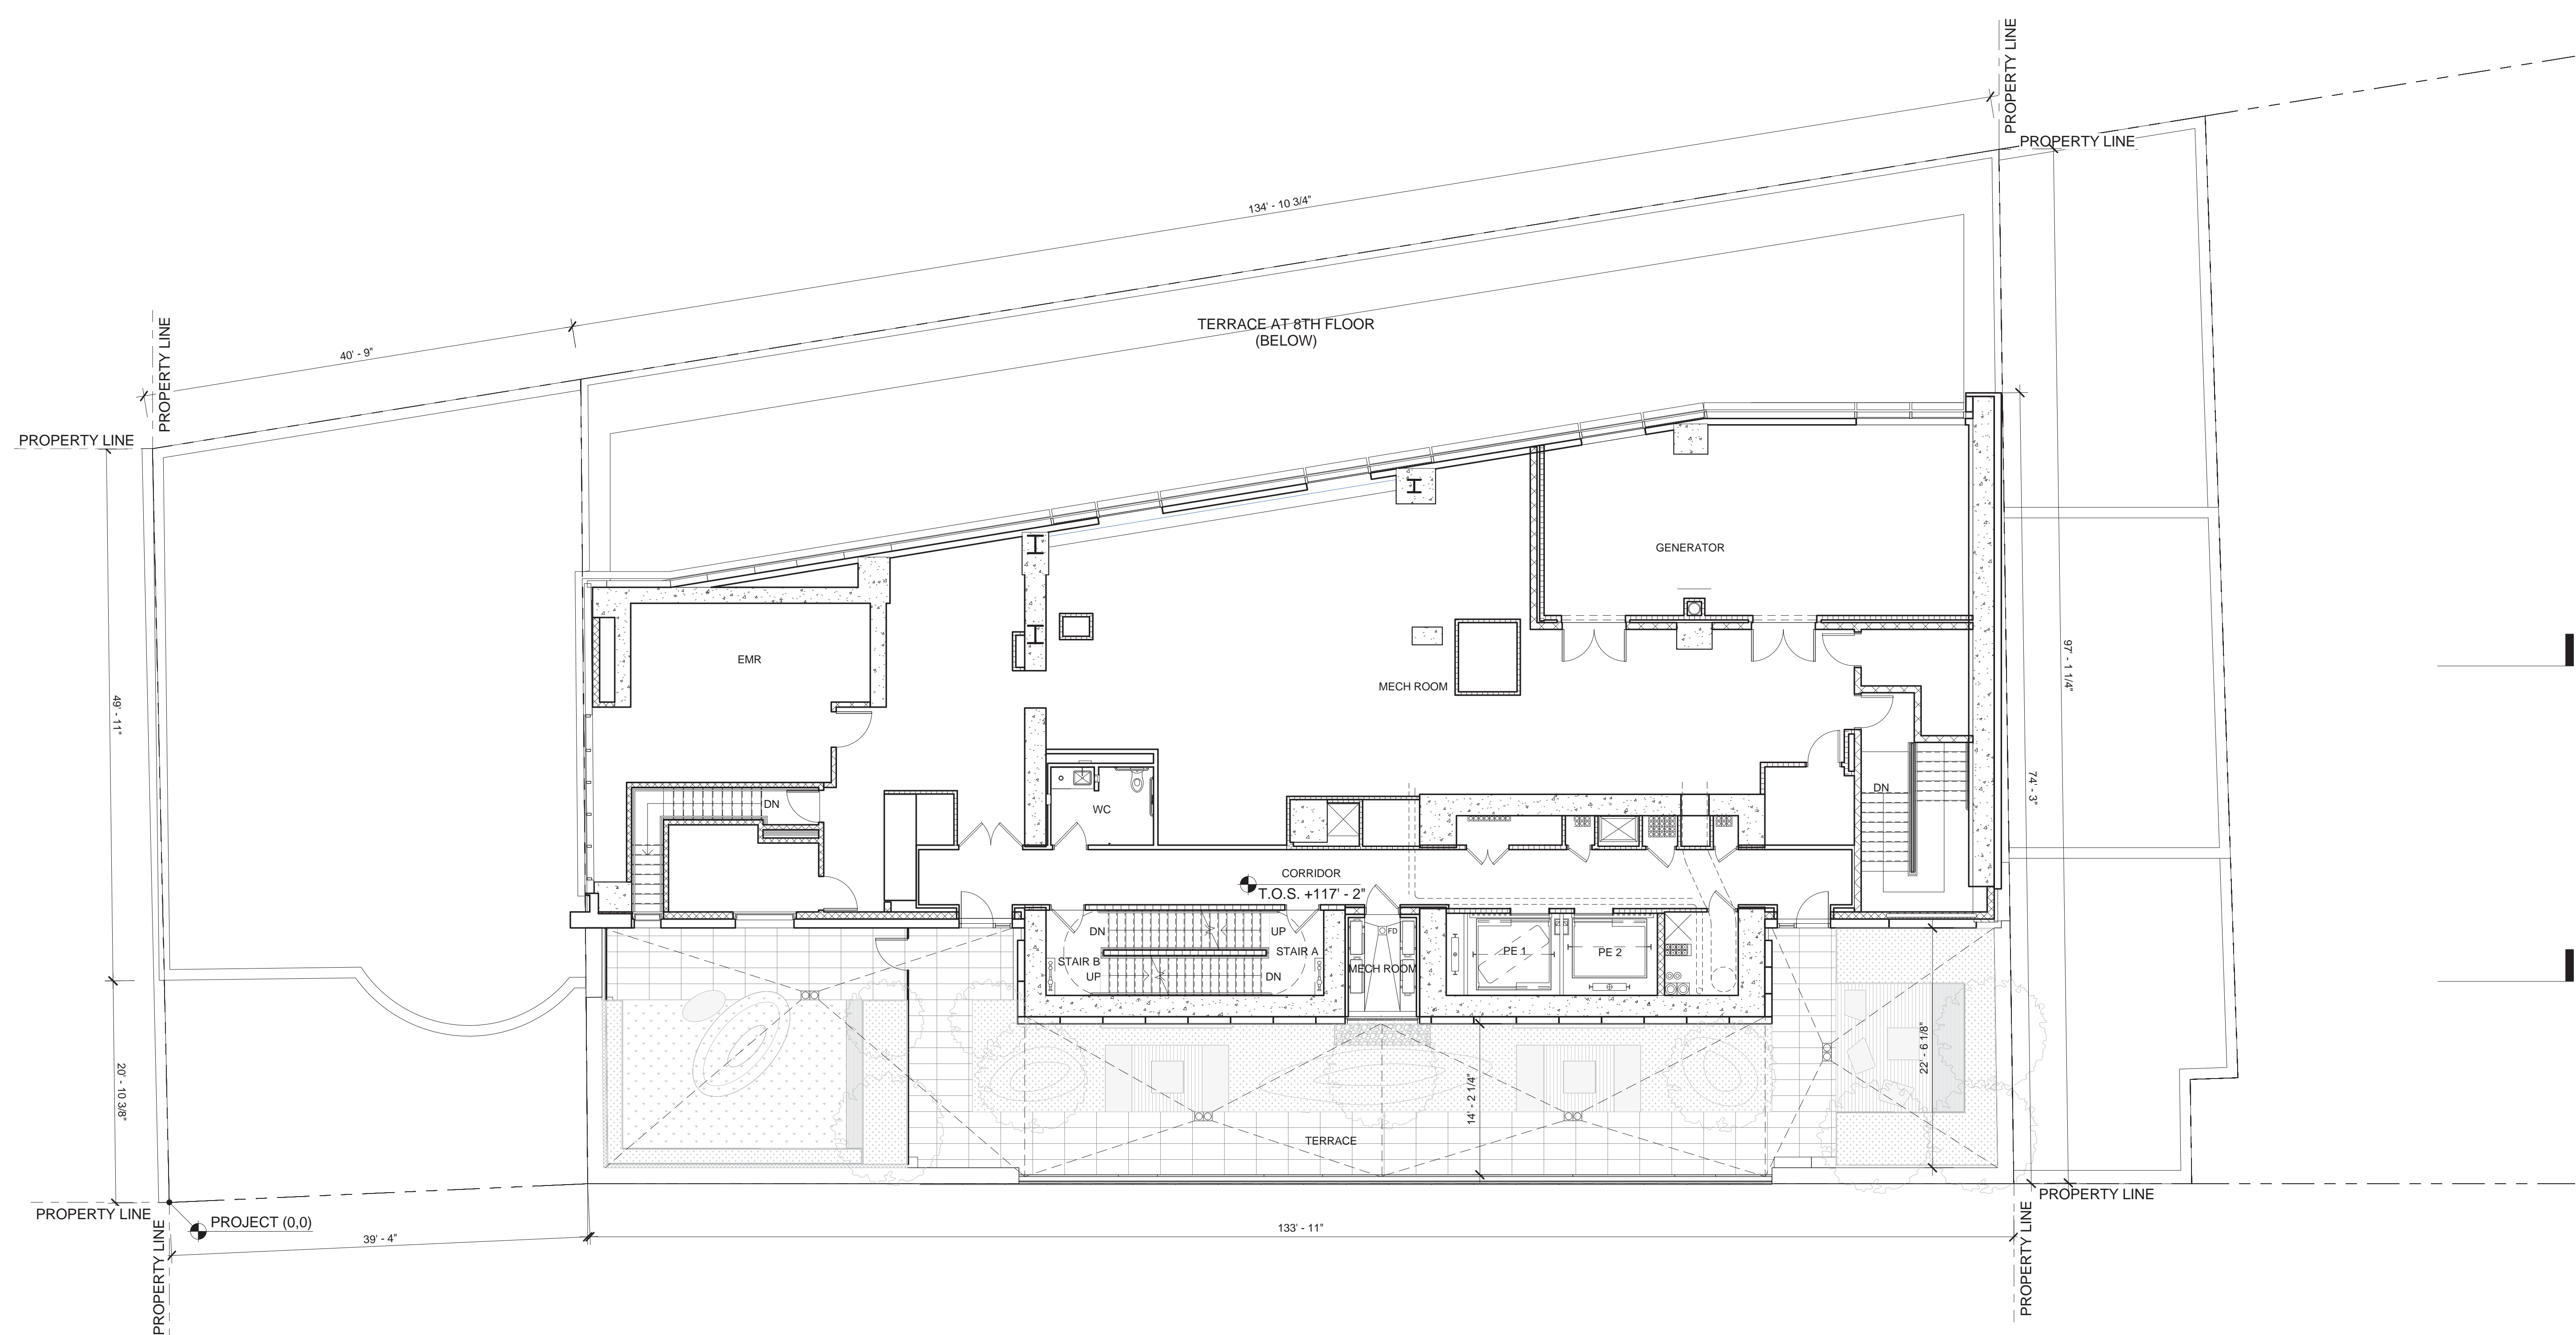

**MATERIAL KEYING LEGEND:**

**GENERAL NOTES:**

1. FOR LIST OF DRAWINGS SEE COVER SHEET.
2. FOR ABBREVIATIONS AND SYMBOLS SEE A-001.
3. FOR PARTITION TYPES AND DETAILS SEE A-004.
4. FOR DOOR TYPES AND DETAILS SEE A-005.00.
5. FOR CEILING TYPES AND DETAILS SEE A-006.
6. ALL ELEVATIONS GIVEN THUS ( ) ARE GIVEN IN RELATION TO THE BUILDING CONSTRUCTION DATUM EL. (0'-0") (+13.50') WHICH IS ACTUAL AND REFERS TO THE NORTH AMERICAN VERTICAL DATUM OF 1988 (NAVD88).
7. ALL INTERIOR DIMENSIONS ARE GIVEN TO FINISHED FACE OF G.W.B PARTITION, C.M.I. OR EXPOSED STRUCTURE.
8. SEE A-200 SERIES FOR ENLARGED CORE PLANS.
9. SEE A-400 SERIES FOR ELEVATIONS.
10. SEE MECHANICAL, PLUMBING, AND ELECTRICAL DRAWINGS FOR EQUIPMENT LAYOUT AND COORDINATION OF SLAB AND WALL OPENINGS.
11. SEE STRUCTURAL DRAWINGS FOR FOUNDATION, CONCRETE SLAB, SHEAR WALLS, COLUMNS AND COLUMN ENCLOSURES, AND STRUCTURAL DETAILING.
12. SEE INTERIOR DESIGN DRAWINGS FOR KITCHEN & BATHROOM PLANS, ELEVATIONS, DETAILS & ALL FINISH DETAILS INSIDE THE APARTMENTS AND TYPICAL RESIDENTIAL CORRIDORS.
13. ALL ELECTRICAL CLOSET PIPING SHALL BE FIRE-STOP (FLOOR-TO-FLOOR) AND PROVIDED WITH 1.52 HR FIRC DOORS.
14. REFER TO SPP DRAWINGS FOR SIDEWALK AND CORRESPONDING SITE WORK SCOPE OF WORK.
15. REFERENCE MTA DRAWINGS AND SURVEY OF AMTRAK AREA FOR LOCATION AND COORDINATION WITH ADJACENT CONDITIONS.
16. SEE A-003 FOR MINIMUM ACCESSIBILITY REQUIREMENTS.

NO.	REVISIONS / SUBMISSIONS	DATE
	DOB SUBMISSION	08.08.2016
	ISSUE FOR CONSTRUCTION	06.17.2016
	CD PROGRESS PACKAGE	05.27.2016
	DESIGN DEVELOPMENT	12.04.2015
	SCHEMATIC DESIGN	09.04.2015

NO.	REVISIONS / SUBMISSIONS	DATE

**FX FOWLE**

FX FOWLE ARCHITECTS, LLP | 20 WEST 46TH STREET | NEW YORK, NY 10011 | T 212 627 1700 | F 212 463 8716 | WWW.FXFOWLE.COM

**TRINITY PLACE HOLDINGS**  
717 Fifth Avenue, Suite 1303, New York, NY 10022 212-235-2191

**DESIMONE CONSULTING ENGINEERS**  
16 West 198 Street, 10th Floor, New York, NY 10111 212-532-2211

**DAGHER ENGINEERING, PLLC**  
29 Broadway, New York, NY 10006 212-480-2591

**LANGAN ENGINEERING**  
21 Bank Plaza, New York, NY 10001 212-479-6400

**DEBORAH BERKE PARTNERS**  
220 Fifth Avenue, 30th Floor, New York, NY 10001 212-239-0211

**VAN DEUSEN & ASSOCIATES (VDA)**  
120 Eagle Rock Avenue, Suite 315, East Hanover, NJ 10001 973-994-9220

**STANTEC**  
60 West 23rd Street, 8th Floor, New York, NY 10010 212-366-6000

**THORNTON TOMASETTI**  
51 Rockefeller Plaza, New York, NY 10010 917-461-7900

**EREMOS LLC**  
1275 Broadway, Suite 202, New York, NY 10001 212-658-1044


**LERCH BATES, INC.**  
1400 Broadway, Suite 908, New York, NY 10019 973-763-3222

**STEVEN WINTERS ASSOCIATES, INC.**  
81 West 42nd Street, New York, NY 10018 203-607-0200

**ONE LUX STUDIO**  
158 West 25th Street, 10th Floor, New York, NY 10001 212-201-6790

**42 TRINITY PLACE**  
42 TRINITY PLACE | NEW YORK, NY

DRAWING TITLE:  
**9TH FLOOR PLAN**


<p>Seal:</p> 	<p>Drawn: Author: Checked: Checker: Rev: 02/15</p>	<p>Project No.: 15028 Card File:  Drawing No.:  Date: 09/30/15 Scale: 1/8" = 1'-0"</p>
--	--	--

**A-109.00**

Sheet of

**A1 9TH FLOOR PLAN**  
1/8" = 1'-0"



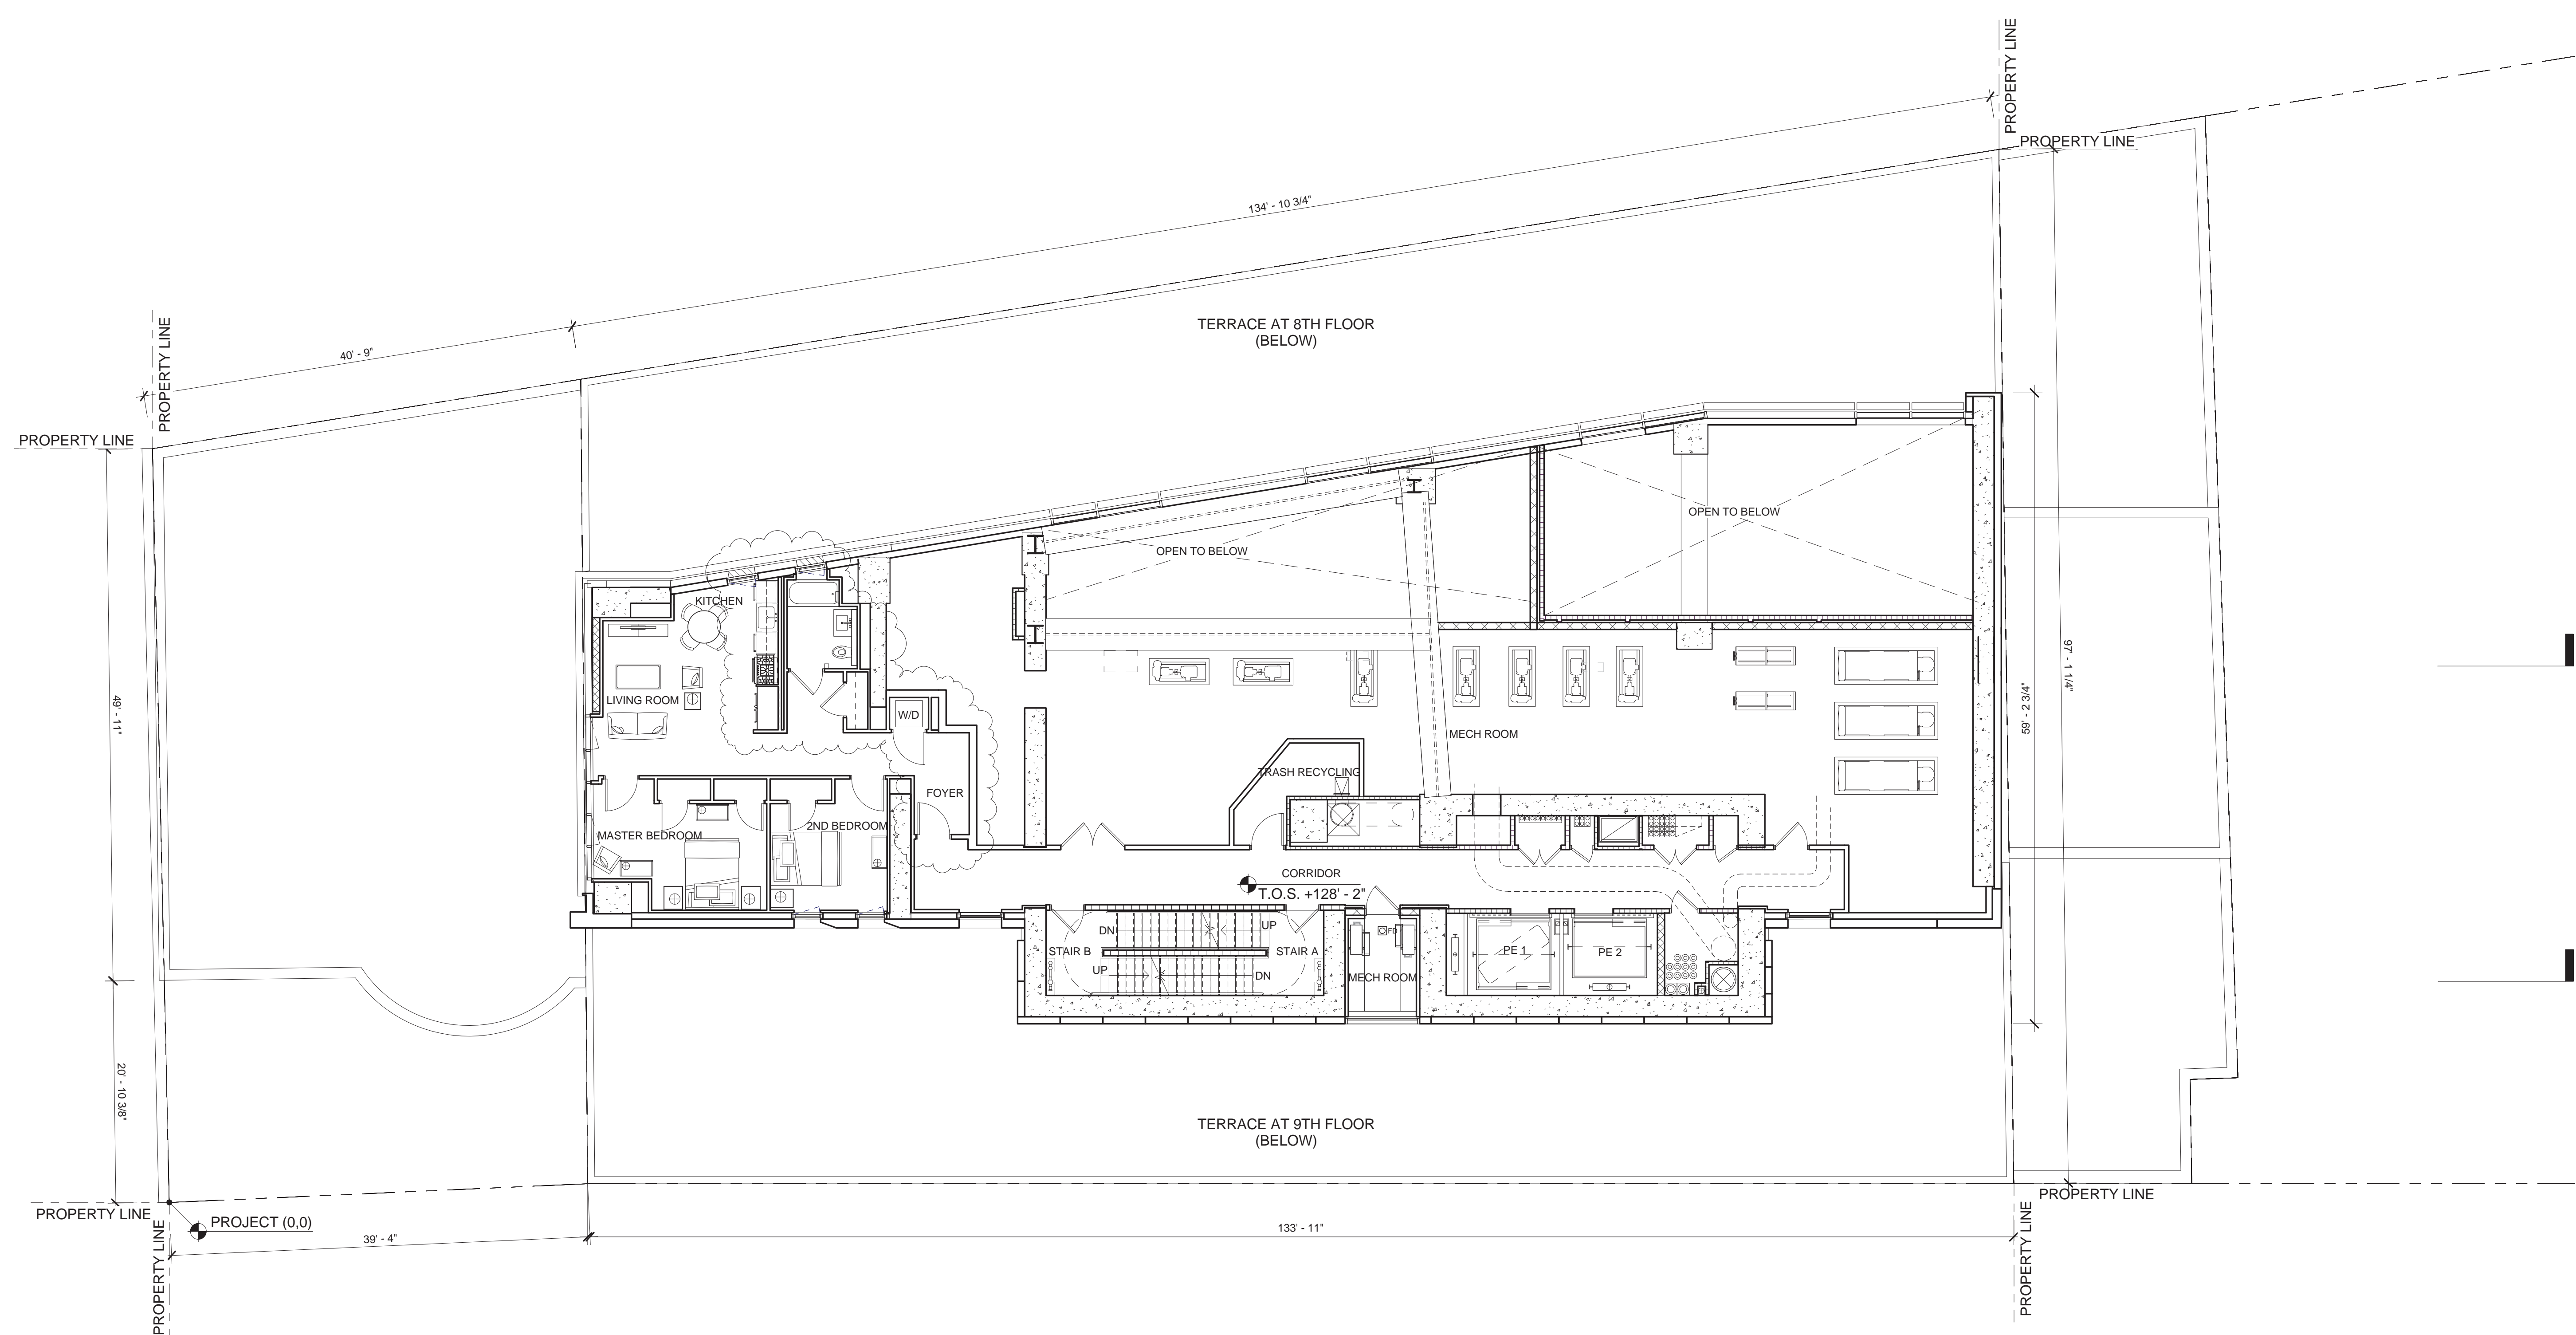

**MATERIAL KEYING LEGEND:**

**GENERAL NOTES:**

1. FOR LIST OF DRAWINGS SEE COVER SHEET.
2. FOR ABBREVIATIONS AND SYMBOLS SEE A-001.
3. FOR PARTITION TYPES AND DETAILS SEE A-004.
4. FOR DOOR TYPES AND DETAILS SEE A-005.00.
5. FOR CEILING TYPES AND DETAILS SEE A-006.
6. ALL ELEVATIONS GIVEN THUS ( ) ARE GIVEN IN RELATION TO THE BUILDING CONSTRUCTION DATUM EL. (0'-0") = (+13.50') WHICH IS ACTUAL AND REFERS TO THE NORTH AMERICAN VERTICAL DATUM OF 1988 (NAVD88).
7. ALL INTERIOR DIMENSIONS ARE GIVEN TO FINISHED FACE OF G.W.B PARTITION, C.M.I. OR EXPOSED STRUCTURE.
8. SEE A-200 SERIES FOR ENLARGED CORE PLANS.
9. SEE A-400 SERIES FOR ELEVATIONS.
10. SEE MECHANICAL, PLUMBING, AND ELECTRICAL DRAWINGS FOR EQUIPMENT LAYOUT AND COORDINATION OF SLAB AND WALL OPENINGS.
11. SEE STRUCTURAL DRAWINGS FOR FOUNDATION, CONCRETE SLAB, SHEAR WALLS, COLUMNS AND COLUMN ENCLOSURES, AND STRUCTURAL DETAILING.
12. SEE INTERIOR DESIGN DRAWINGS FOR KITCHEN & BATHROOM PLANS, ELEVATIONS, DETAILS & ALL FINISH DETAILS INSIDE THE APARTMENTS AND TYPICAL RESIDENTIAL CORRIDORS.
13. ALL ELECTRICAL CLOSET PIPING SHALL BE FIRE-STOP (FLOOR-TO-FLOOR) AND PROVIDED WITH 1 1/2 HR. FPSC DOORS.
14. REFER TO SPP DRAWINGS FOR SIDEWALK AND CORRESPONDING SITE WORK SCOPE OF WORK.
15. REFERENCE MTA DRAWINGS AND SURVEY OF AMTRAK AREA FOR LOCATION AND COORDINATION WITH ADJACENT CONDITIONS.
16. SEE A-003 FOR MINIMUM ACCESSIBILITY REQUIREMENTS.

NO.	REVISIONS / SUBMISSIONS	DATE
	DOB SUBMISSION	08.08.2016
	ISSUE FOR CONSTRUCTION	06.17.2016
	CD PROGRESS PACKAGE	05.27.2016
	DESIGN DEVELOPMENT	12.04.2015
	SCHEMATIC DESIGN	09.04.2015

**FXFOWLE**


- FXFOWLE ARCHITECTS, LLP | 20 WEST 40TH STREET | NEW YORK, NY 10018 | T 212 627 1700 | F 212 463 8716 | WWW.FXFOWLE.COM
- TRINITY PLACE HOLDINGS**  
717 Fifth Avenue, Suite 1303, New York, NY 10022 212-235-2191
- DESIMONE CONSULTING ENGINEERS**  
18 West 198 Street, 10th Floor, New York, NY 10011 212-532-2211
- DAGHER ENGINEERING, PLLC**  
29 Broadway, New York, NY 10006 212-480-2591
- LANGAN ENGINEERING**  
21 Bank Plaza, New York, NY 10001 212-479-6400
- DEBORAH BERKE PARTNERS**  
220 Fifth Avenue, 30th Floor, New York, NY 10001 212-239-0211
- VAN DEUSEN & ASSOCIATES (VDA)**  
120 Eagle Rock Avenue, Suite 310, East Hanover, NJ 10001 973-994-9220
- STANTEC**  
60 West 29th Street, 8th Floor, New York, NY 10010 212-366-6000
- THORNTON TOMASETTI**  
51 Hudson Avenue, New York, NY 10010 917-461-7900
- EREMOS LLC**  
1270 Broadway, Suite 202, New York, NY 10001 212-658-1044
- LERCH BATES, INC.**  
1400 Broadway, Suite 908, New York, NY 10019 973-763-3222
- STEVEN WINTERS ASSOCIATES, INC.**  
81 West 42nd Street, New York, NY 10018 203-607-0200
- ONE LUX STUDIO**  
158 West 25th Street, 10th Floor, New York, NY 10001 212-201-6790

**42 TRINITY PLACE**  
42 TRINITY PLACE | NEW YORK, NY  
DRAWING TITLE:  
**10TH FLOOR PLAN**

Seal:	Drawn: Author	Project No.:
	Checked: Checker	15028
	Reviewed: Reviewer	Cast File:
		Drawing No.:
	Date: 10/08/15	<b>A-110.00</b>
	Scale: 1/8" = 1'-0"	Sheet of

**A1** 10TH FLOOR PLAN  
1/8" = 1'-0"



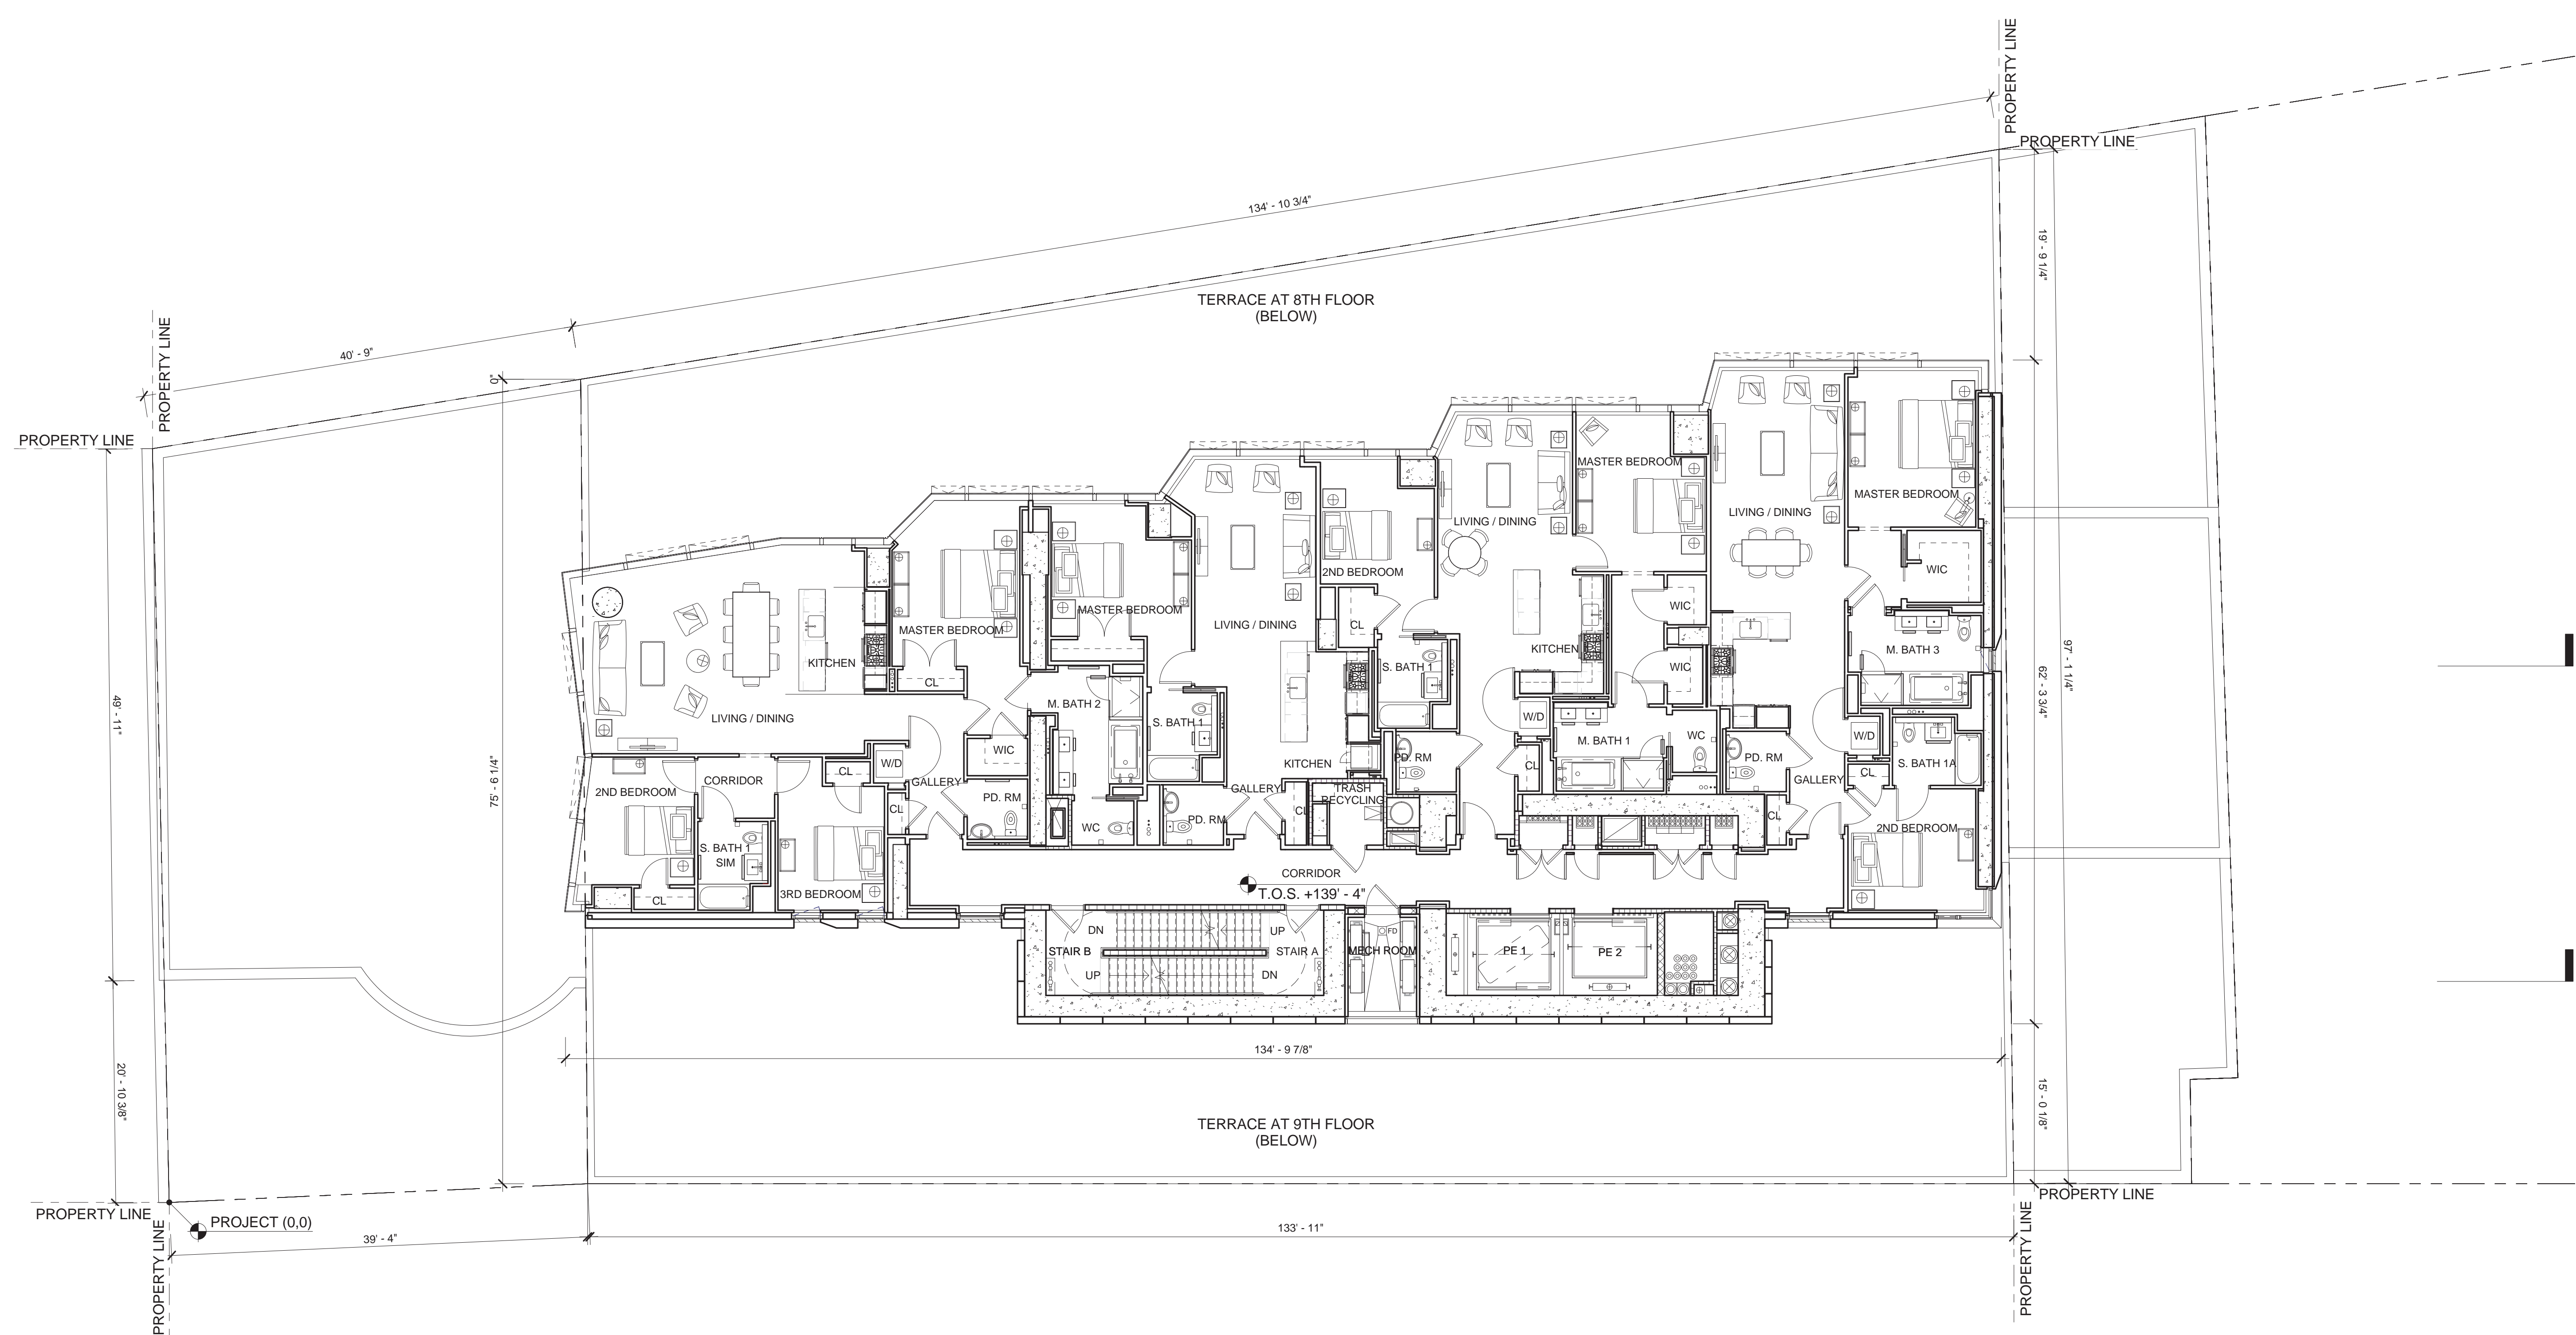

**MATERIAL KEYING LEGEND:**

**GENERAL NOTES:**

1. FOR LIST OF DRAWINGS SEE COVER SHEET.
2. FOR ABBREVIATIONS AND SYMBOLS SEE A-001.
3. FOR PARTITION TYPES AND DETAILS SEE A-004.
4. FOR DOOR TYPES AND DETAILS SEE A-005.00.
5. FOR CEILING TYPES AND DETAILS SEE A-006.
6. ALL ELEVATIONS GIVEN THUS ( ) ARE GIVEN IN RELATION TO THE BUILDING CONSTRUCTION DATUM EL. (0'-0") = (+13.50') WHICH IS ACTUAL AND REFERS TO THE NORTH AMERICAN VERTICAL DATUM OF 1988 (NAVD88).
7. ALL INTERIOR DIMENSIONS ARE GIVEN TO FINISHED FACE OF G.W.B PARTITION, C.M.U. OR EXPOSED STRUCTURE.
8. SEE A-200 SERIES FOR ENLARGED CORE PLANS.
9. SEE A-400 SERIES FOR ELEVATIONS.
10. SEE MECHANICAL, PLUMBING, AND ELECTRICAL DRAWINGS FOR EQUIPMENT LAYOUT AND COORDINATION OF SLAB AND WALL OPENINGS.
11. SEE STRUCTURAL DRAWINGS FOR FOUNDATION, CONCRETE SLAB, SHEAR WALLS, COLUMNS AND COLUMN ENCLOSURES, AND STRUCTURAL DETAILING.
12. SEE INTERIOR DESIGN DRAWINGS FOR KITCHEN & BATHROOM PLANS, ELEVATIONS, DETAILS & ALL FINISH DETAILS & DOORS INSIDE THE APARTMENTS AND TYPICAL RESIDENTIAL CORRIDORS.
13. ALL ELECTRICAL CLOSET PIPING SHALL BE FIRE-STOP (FLOOR-TO-FLOOR) AND PROVIDED WITH 1 1/2 HR. FPSC DOORS.
14. REFER TO SPP DRAWINGS FOR SIDEWALK AND CORRESPONDING SITE WORK SCOPE OF WORK.
15. REFERENCE MTA DRAWINGS AND SURVEY OF AMTRAK AREA FOR LOCATION AND COORDINATION WITH ADJACENT CONDITIONS.
16. SEE A-003 FOR MINIMUM ACCESSIBILITY REQUIREMENTS.

DOB SUBMISSION	06.08.2016
ISSUE FOR CONSTRUCTION	06.17.2016
CD PROGRESS PACKAGE	05.27.2016

NO.	REVISIONS / SUBMISSIONS	DATE

**FX FOWLE**  
 FX FOWLE ARCHITECTS, LLP | 20 WEST 46TH STREET, NEW YORK, NY 10018 | T: 212 627 1700 | F: 212 443 8716 | WWW.FXFOWLE.COM

**TRINITY PLACE HOLDINGS**  
 717 Fifth Avenue, Suite 1303, New York, NY 10022 212-235-2191

**DESIMONE CONSULTING ENGINEERS**  
 16 West 198 Street, 10th Floor, New York, NY 10111 212-532-2211

**DAGHER ENGINEERING, PLLC**  
 29 Broadway, New York, NY 10006 212-480-2591

**LANGAN ENGINEERING**  
 21 Bore Place, New York, NY 10003 212-479-6400

**DEBORAH BERKE PARTNERS**  
 220 Fifth Avenue, 10th Floor, New York, NY 10001 212-233-0211

**VAN DEUSEN & ASSOCIATES (VDA)**  
 120 Eagle Rock Avenue, Suite 310, East Hanover, NJ 10001 973-994-9220

**STANTEC**  
 60 West 23rd Street, 8th Floor, New York, NY 10010 212-366-6000

**THORNTON TOMASETTI**  
 51 Hudson Street, New York, NY 10010 917-461-7900

**EREMOS LLC**  
 1270 Broadway, Suite 202, New York, NY 10001 212-658-1044

**LERCH BATES, INC.**  
 1400 Broadway, Suite 905, New York, NY 10019 973-763-3222

**STEVEN WINTERS ASSOCIATES, INC.**  
 81 Franklin Street, New Haven, CT 06504 203-607-0200


**ONE LUX STUDIO**  
 158 West 25th Street, 10th Floor, New York, NY 10001 212-201-6790

**42 TRINITY PLACE**  
 42 TRINITY PLACE | NEW YORK, NY  
 DRAWING TITLE:  
**11TH FLOOR PLAN**

Seal:	Drawn:	Project No.:
	Author:	15028
	Checked:	Carl Pfeiffer
	Checker:	
	Rev:	
	Date:	02/04/16
	Scale:	1/8" = 1'-0"
	Sheet No.:	A-111.00
	Sheet of:	

**A1** 11TH FLOOR PLAN  
 1/8" = 1'-0"



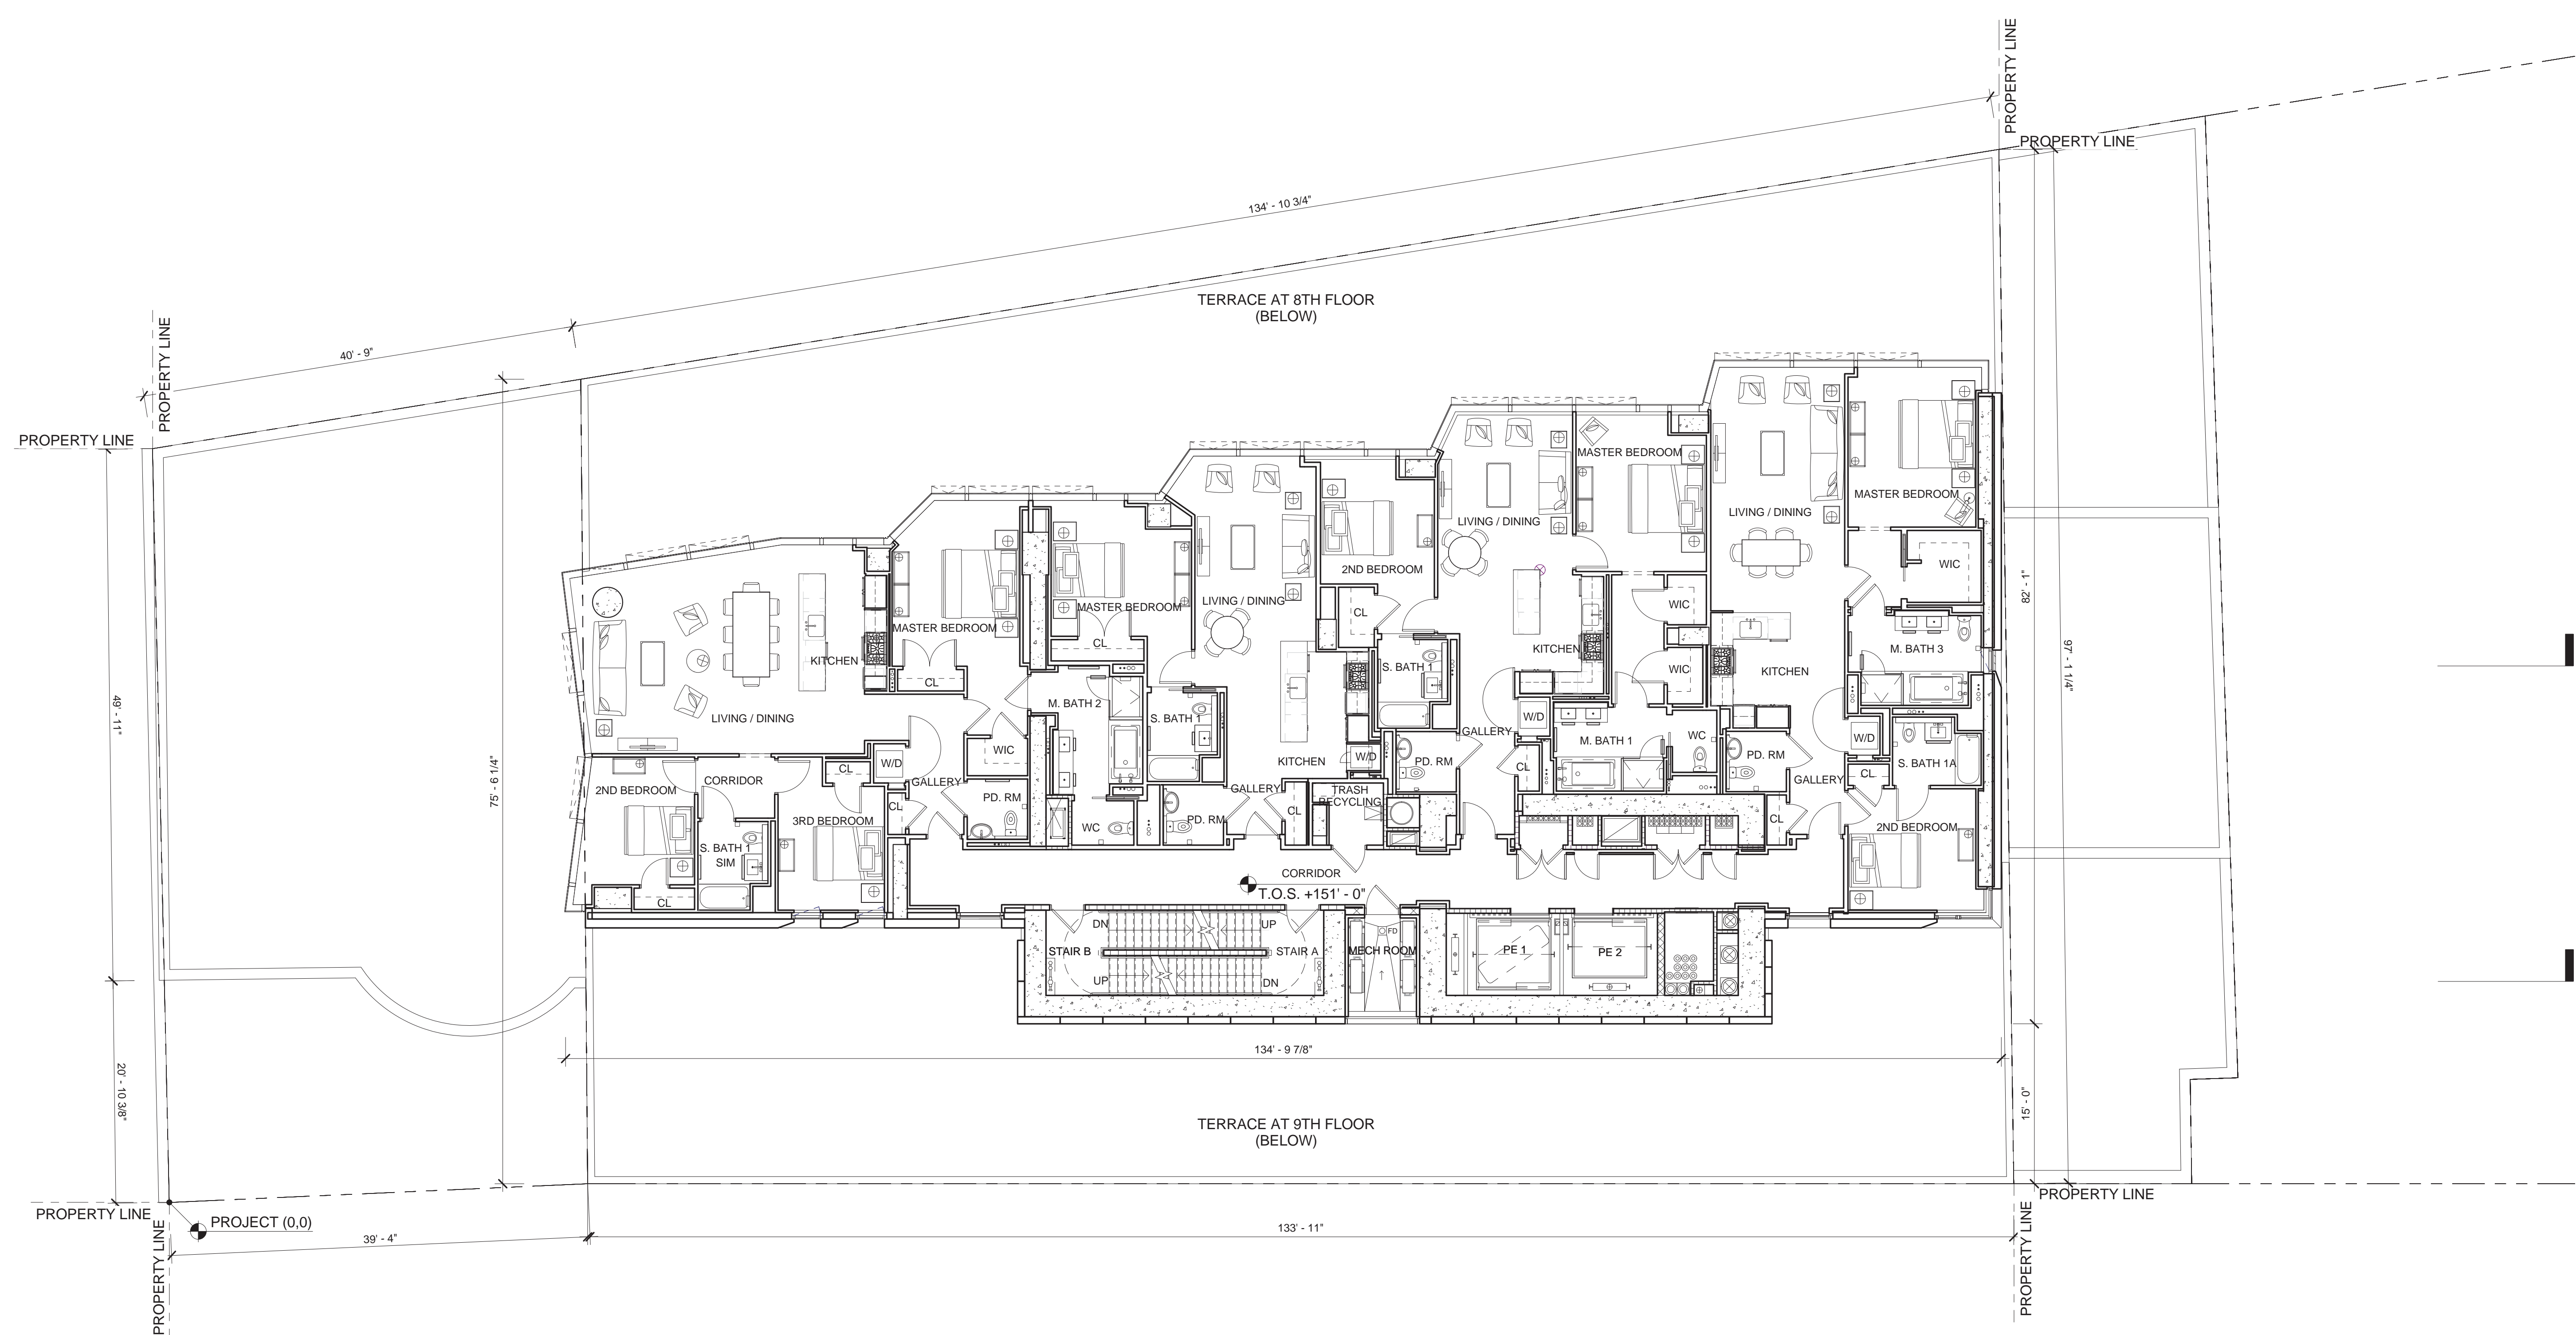

**MATERIAL KEYING LEGEND:**

**GENERAL NOTES:**

1. FOR LIST OF DRAWINGS SEE COVER SHEET.
2. FOR ABBREVIATIONS AND SYMBOLS SEE A-001.
3. FOR PARTITION TYPES AND DETAILS SEE A-004.
4. FOR DOOR TYPES AND DETAILS SEE A-005.00.
5. FOR CEILING TYPES AND DETAILS SEE A-006.
6. ALL ELEVATIONS GIVEN THUS ( ) ARE GIVEN IN RELATION TO THE BUILDING CONSTRUCTION DATUM EL. (0'-0") = (+13.50') WHICH IS ACTUAL AND REFERS TO THE NORTH AMERICAN VERTICAL DATUM OF 1988 (NAVD88).
7. ALL INTERIOR DIMENSIONS ARE GIVEN TO FINISHED FACE OF G.W.B PARTITION, C.M.U. OR EXPOSED STRUCTURE.
8. SEE A-200 SERIES FOR ENLARGED CORE PLANS.
9. SEE A-400 SERIES FOR ELEVATIONS.
10. SEE MECHANICAL, PLUMBING, AND ELECTRICAL DRAWINGS FOR EQUIPMENT LAYOUT AND COORDINATION OF SLAB AND WALL OPENINGS.
11. SEE STRUCTURAL DRAWINGS FOR FOUNDATION, CONCRETE SLAB, SHEAR WALLS, COLUMNS AND COLUMN ENCLOSURES, AND STRUCTURAL DETAILING.
12. SEE INTERIOR DESIGN DRAWINGS FOR KITCHEN & BATHROOM PLANS, ELEVATIONS, DETAILS & ALL FINISH DETAILS & DOORS INSIDE THE APARTMENTS AND TYPICAL RESIDENTIAL CORRIDORS.
13. ALL ELECTRICAL CLOSET PIPING SHALL BE FIRE-STOP (FLOOR-TO-FLOOR) AND PROVIDED WITH 1 1/2 HR. FPSC DOORS.
14. REFER TO SPP DRAWINGS FOR SIDEWALK AND CORRESPONDING SITE WORK SCOPE OF WORK.
15. REFERENCE MTA DRAWINGS AND SURVEY OF AMTRAK AREA FOR LOCATION AND COORDINATION WITH ADJACENT CONDITIONS.
16. SEE A-003 FOR MINIMUM ACCESSIBILITY REQUIREMENTS.

NO.	REVISIONS / SUBMISSIONS	DATE
	DOB SUBMISSION	08.08.2016
	ISSUE FOR CONSTRUCTION	06.17.2016
	CD PROGRESS PACKAGE	05.27.2016
	DESIGN DEVELOPMENT	12.04.2015
	SCHEMATIC DESIGN	09.04.2015

**FX FOWLE**  
 FX FOWLE ARCHITECTS, LLP | 20 WEST 46TH STREET, NEW YORK, NY 10011 | T: 212 627 1700 | F: 212 463 8716 | WWW.FXFOWLE.COM

**TRINITY PLACE HOLDINGS**  
 717 Fifth Avenue, Suite 1303, New York, NY 10022 212-235-2191

**DESIMONE CONSULTING ENGINEERS**  
 18 West 198 Street, 10th Floor, New York, NY 10111 212-532-2211

**DAGHER ENGINEERING, PLLC**  
 29 Broadway, New York, NY 10006 212-480-2591

**LANGAN ENGINEERING**  
 21 Bank Place, New York, NY 10001 212-479-6400

**DEBORAH BERKE PARTNERS**  
 220 Fifth Avenue, 10th Floor, New York, NY 10001 212-233-0211

**VAN DEUSEN & ASSOCIATES (VDA)**  
 120 Eagle Rock Avenue, Suite 315, East Hanover, NJ 10001 973-994-9220

**STANTEC**  
 60 West 29th Street, 8th Floor, New York, NY 10010 212-366-6000

**THORNTON TOMASETTI**  
 51 Hudson Street, New York, NY 10010 917-461-7900

**EREMOS LLC**  
 1275 Broadway, Suite 202, New York, NY 10001 212-658-1044

**LERCH BATES, INC.**  
 1400 Broadway, Suite 905, New York, NY 10019 973-763-3222

**STEVEN WINTERS ASSOCIATES, INC.**  
 81 Franklin Street, New York, NY 10004 203-607-0200


**ONE LUX STUDIO**  
 158 West 25th Street, 10th Floor, New York, NY 10001 212-201-6790

**42 TRINITY PLACE**  
 42 TRINITY PLACE | NEW YORK, NY  
 DRAWING TITLE:  
**12TH - 23RD FLOOR LOW RISE PLAN**

Seal:	Drawn: Author	Project No.:
	Checked:	15028
	Checker:	Carl Pfe
	Rev/Date:	
	Drawn:	Project No.:
	08/30/15	15028
	Scale:	Sheet of
	1/8" = 1'-0"	A-112.00

**A1** 12TH - 23RD FLOOR LOW RISE PLAN  
 1/8" = 1'-0"



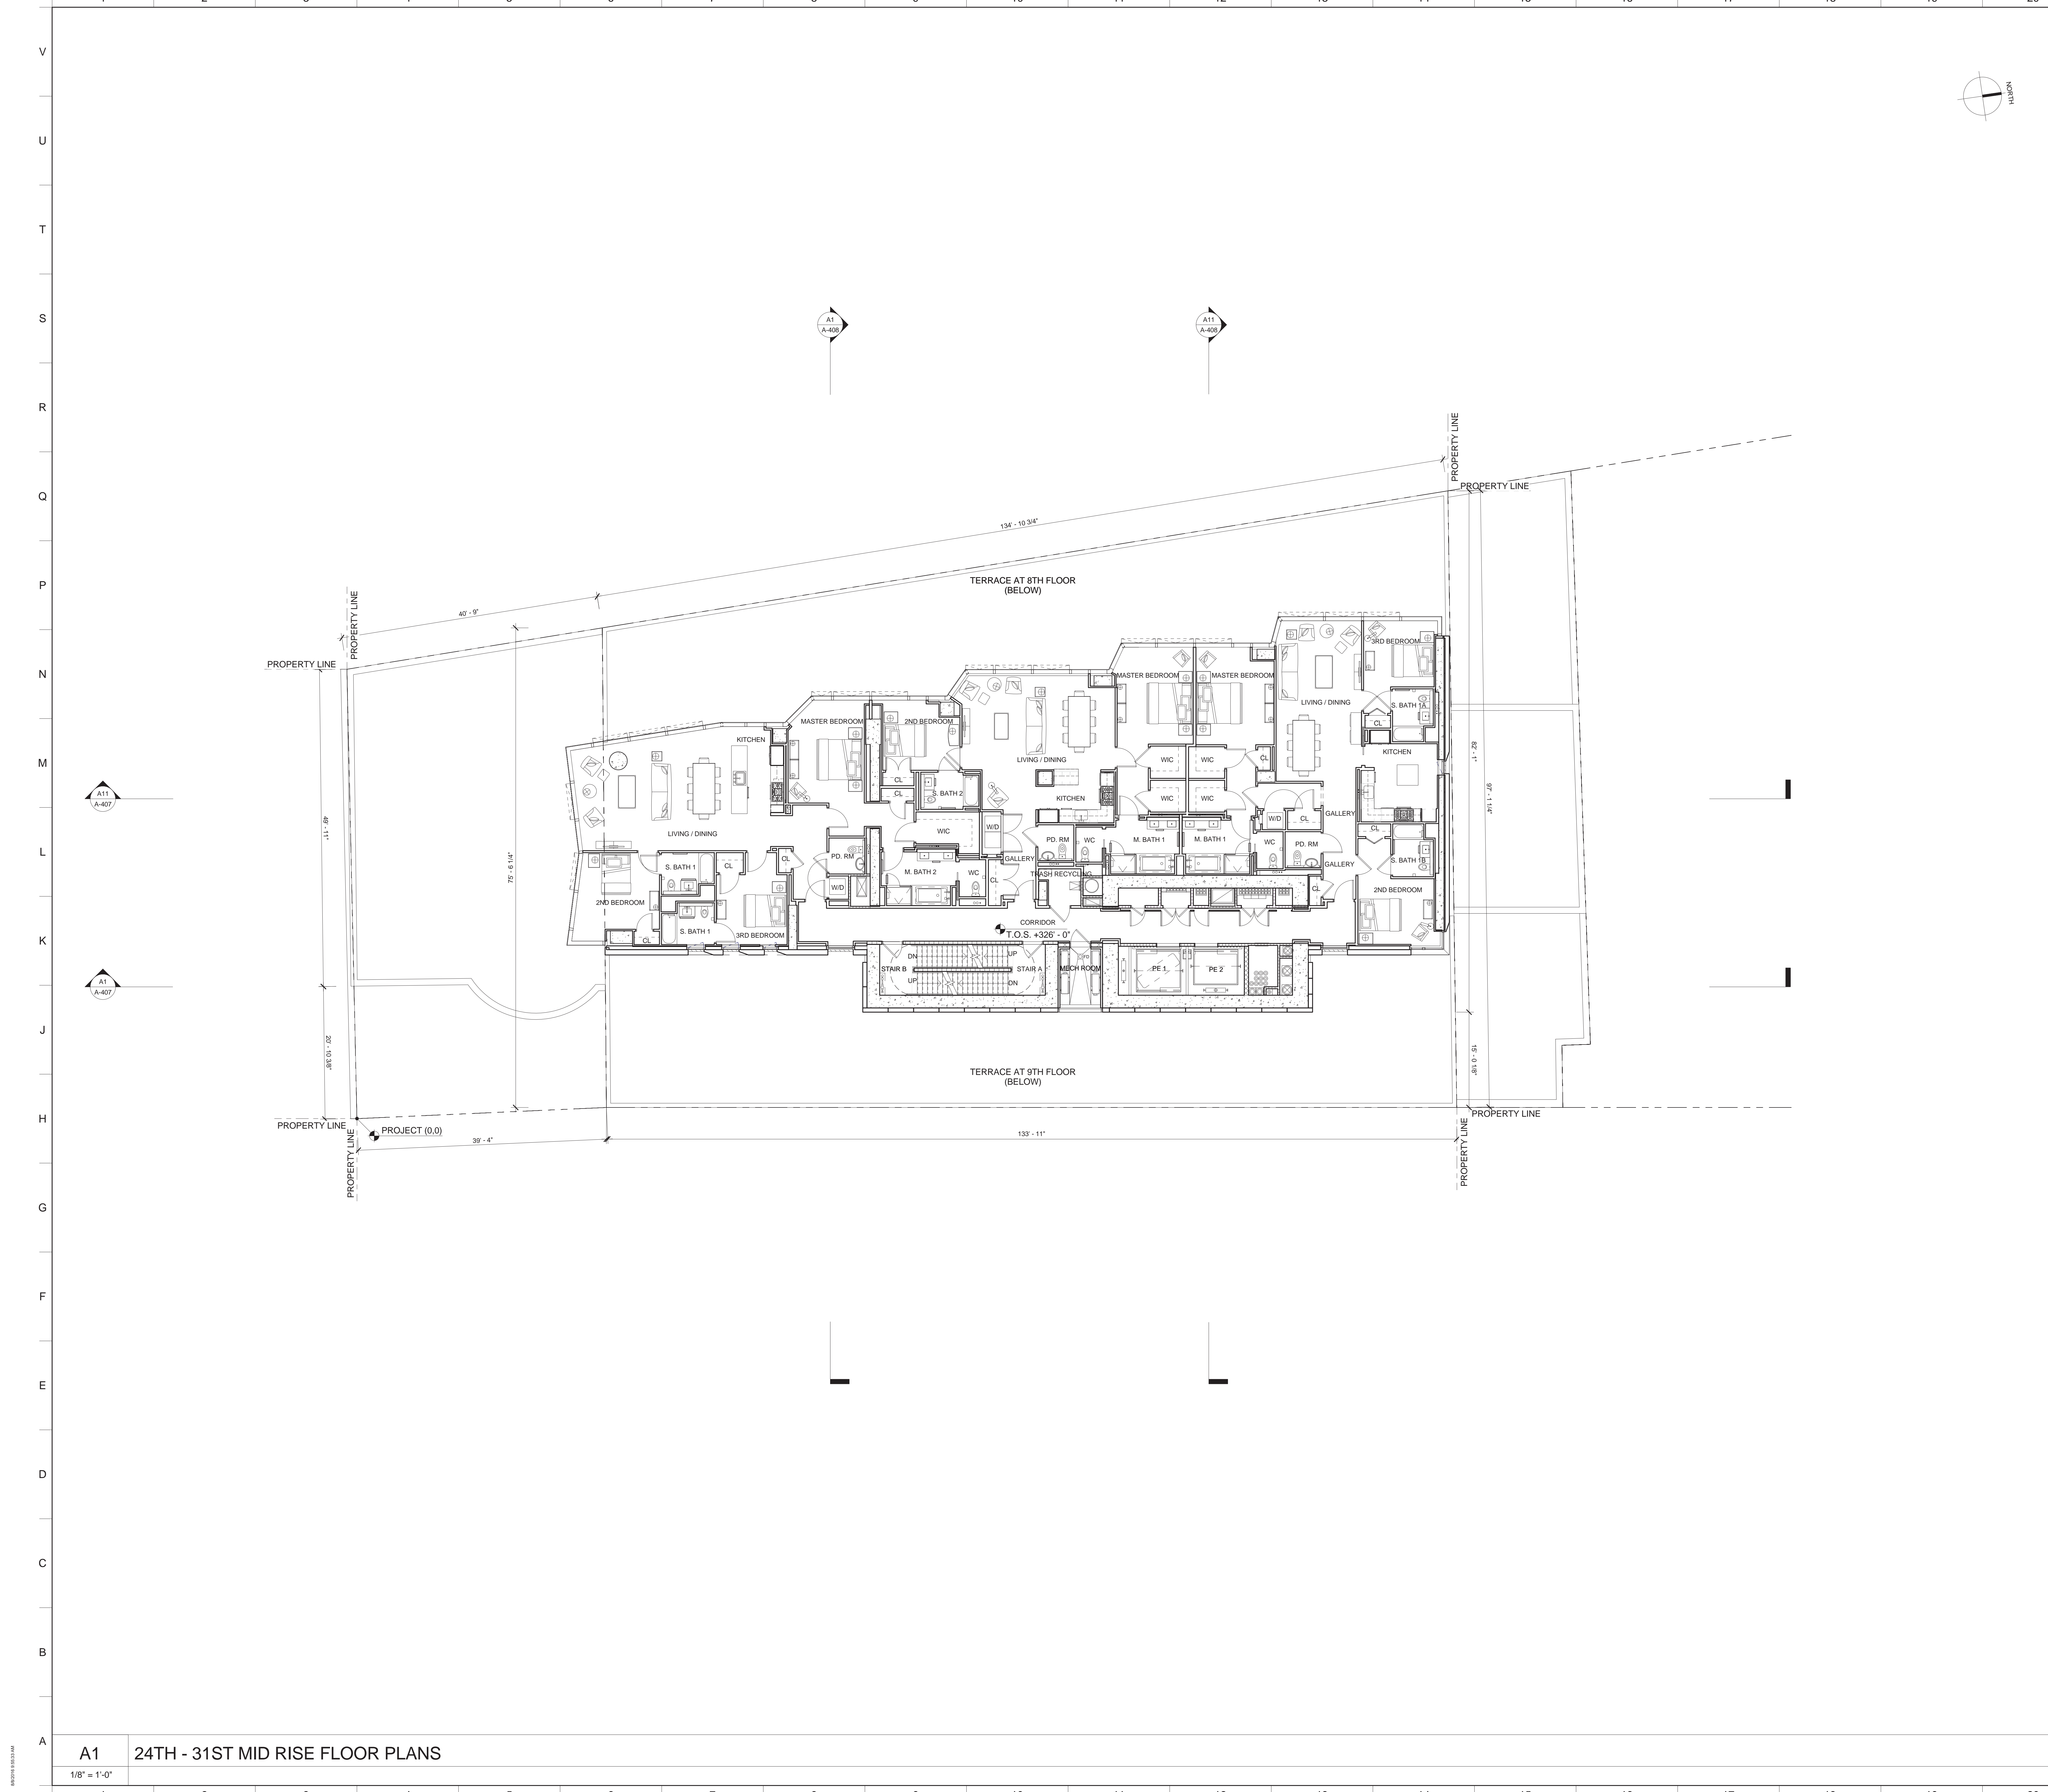

**MATERIAL KEYING LEGEND:**

- GENERAL NOTES:**
1. FOR LIST OF DRAWINGS SEE COVER SHEET.
  2. FOR ABBREVIATIONS AND SYMBOLS SEE A-001.
  3. FOR PARTITION TYPES AND DETAILS SEE A-004.
  4. FOR DOOR TYPES AND DETAILS SEE A-005.00.
  5. FOR CEILING TYPES AND DETAILS SEE A-006.
  6. ALL ELEVATIONS GIVEN THUS ( ) ARE GIVEN IN RELATION TO THE BUILDING CONSTRUCTION DATUM EL. (0'-0") = (+13.50') WHICH IS ACTUAL AND REFERS TO THE NORTH AMERICAN VERTICAL DATUM OF 1988 (NAVD88).
  7. ALL INTERIOR DIMENSIONS ARE GIVEN TO FINISHED FACE OF G.W.B PARTITION, C.M.U. OR EXPOSED STRUCTURE.
  8. SEE A-200 SERIES FOR ENLARGED CORE PLANS.
  9. SEE A-400 SERIES FOR ELEVATIONS.
  10. SEE MECHANICAL, PLUMBING, AND ELECTRICAL DRAWINGS FOR EQUIPMENT LAYOUT AND COORDINATION OF SLAB AND WALL OPENINGS.
  11. SEE STRUCTURAL DRAWINGS FOR FOUNDATION, CONCRETE SLAB, SHEAR WALLS, COLUMNS AND COLUMN ENCLOSURES, AND STRUCTURAL DETAILING.
  12. SEE INTERIOR DESIGN DRAWINGS FOR KITCHEN & BATHROOM PLANS, ELEVATIONS, DETAILS & ALL FINISH DETAILS & DOORS INSIDE THE APARTMENTS AND TYPICAL RESIDENTIAL CORRIDORS.
  13. ALL ELECTRICAL CLOSET PIPING SHALL BE FIRE-STOP (FLOOR-TO-FLOOR) AND PROVIDED WITH 1 1/2 HR. FPSC DOORS.
  14. REFER TO SPP DRAWINGS FOR SIDEWALK AND CORRESPONDING SITE WORK SCOPE OF WORK.
  15. REFERENCE MTA DRAWINGS AND SURVEY OF AMTRAK AREA FOR LOCATION AND COORDINATION WITH ADJACENT CONDITIONS.
  16. SEE A-003 FOR MINIMUM ACCESSIBILITY REQUIREMENTS.

NO.	REVISIONS / SUBMISSIONS	DATE
	DOB SUBMISSION	08.08.2016
	ISSUE FOR CONSTRUCTION	06.17.2016
	CD PROGRESS PACKAGE	05.27.2016
	DESIGN DEVELOPMENT	12.04.2015
	SCHEMATIC DESIGN	09.04.2015

**FX FOWLE**  
 FX FOWLE ARCHITECTS, LLP | 22 WEST 46TH STREET, NEW YORK, NY 10011 | T 212 627 1700 | F 212 463 8716 | WWW.FXFWOLE.COM

**TRINITY PLACE HOLDINGS**  
 717 Fifth Avenue, Suite 1303, New York, NY 10022 212-235-2191

**DESIMONE CONSULTING ENGINEERS**  
 16 Street 198 Street, 10th Floor, New York, NY 10011 212-532-2211

**DAGHER ENGINEERING, PLLC**  
 29 Broadway, New York, NY 10006 212-480-2591

**LANGAN ENGINEERING**  
 21 Bank Plaza, New York, NY 10001 212-479-6400

**DEBORAH BERKE PARTNERS**  
 225 Fifth Avenue, 30th Floor, New York, NY 10001 212-239-0211

**VAN DEUSEN & ASSOCIATES (VDA)**  
 120 Eagle Rock Avenue, Suite 315, East Hanover, NJ 10001 973-994-9220

**STANTEC**  
 60 West 29th Street, 8th Floor, New York, NY 10010 212-366-6000

**THORNTON TOMASETTI**  
 51 Hudson Street, New York, NY 10010 917-461-7900

**EREMOS LLC**  
 1275 Broadway, Suite 202, New York, NY 10001 212-658-1044

**LERCH BATES, INC.**  
 1400 Broadway, Suite 908, New York, NY 10019 973-763-3222


**STEVEN WINTERS ASSOCIATES, INC.**  
 81 Park Avenue, 20th Floor, New York, NY 10004 203-657-0200

**ONE LUX STUDIO**  
 158 West 25th Street, 10th Floor, New York, NY 10001 212-201-5790

**42 TRINITY PLACE**  
 42 TRINITY PLACE | NEW YORK, NY  
 DRAWING TITLE:  
**24TH - 31ST FLOOR MID RISE PLAN**

	Drawn:	Project No.:
	Author:	15028
	Checked:	CSF/PL
	Checker:	
Date:	09/30/15	Sheet of
Scale:	1/8" = 1'-0"	<b>A-113.00</b>



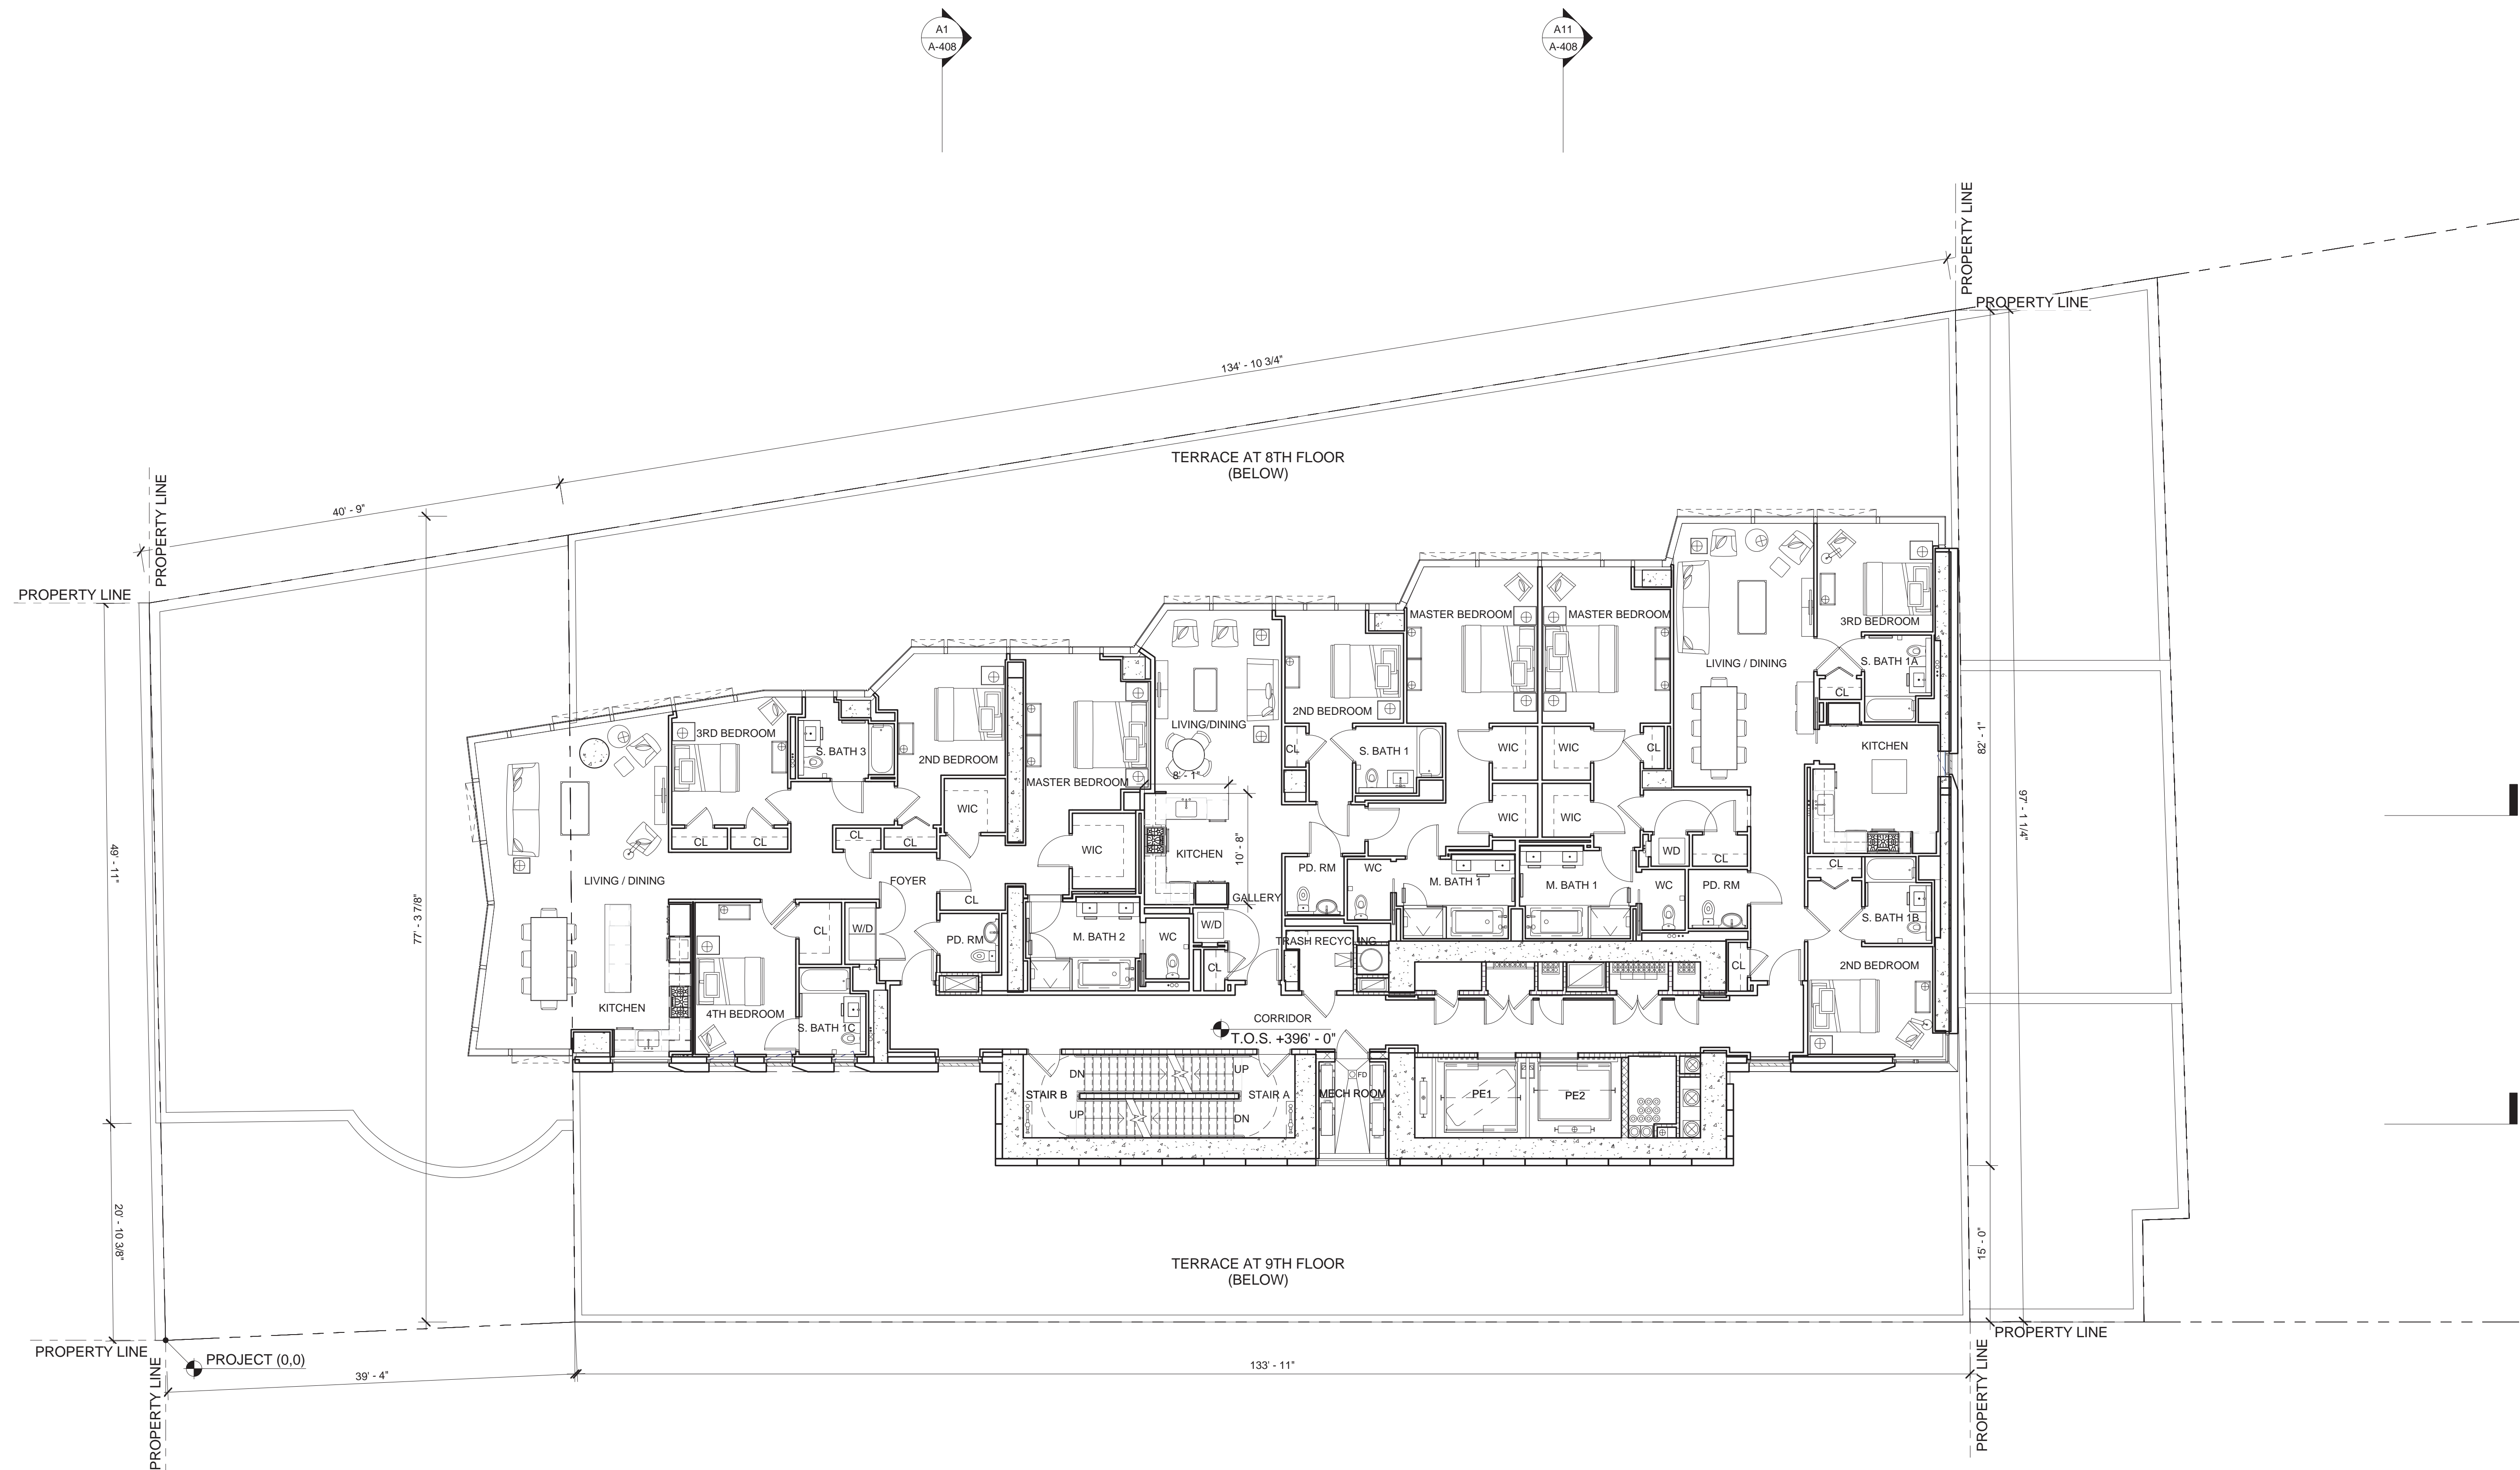

**MATERIAL KEYING LEGEND:**

**GENERAL NOTES:**

1. FOR LIST OF DRAWINGS SEE COVER SHEET.
2. FOR ABBREVIATIONS AND SYMBOLS SEE A-001.
3. FOR PARTITION TYPES AND DETAILS SEE A-004.
4. FOR DOOR TYPES AND DETAILS SEE A-005.00.
5. FOR CEILING TYPES AND DETAILS SEE A-006.
6. ALL ELEVATIONS GIVEN THUS ( ) ARE GIVEN IN RELATION TO THE BUILDING CONSTRUCTION DATUM EL. (0'-0") = (+13.50') WHICH IS ACTUAL AND REFERS TO THE NORTH AMERICAN VERTICAL DATUM OF 1988 (NAVD88).
7. ALL INTERIOR DIMENSIONS ARE GIVEN TO FINISHED FACE OF G.W.B PARTITION, C.M.U. OR EXPOSED STRUCTURE.
8. SEE A-200 SERIES FOR ENLARGED CORE PLANS.
9. SEE A-400 SERIES FOR ELEVATIONS.
10. SEE MECHANICAL, PLUMBING, AND ELECTRICAL DRAWINGS FOR EQUIPMENT LAYOUT AND COORDINATION OF SLAB AND WALL OPENINGS.
11. SEE STRUCTURAL DRAWINGS FOR FOUNDATION, CONCRETE SLAB, SHEAR WALLS, COLUMNS AND COLUMN ENCLOSURES, AND STRUCTURAL DETAILING.
12. SEE INTERIOR DESIGN DRAWINGS FOR KITCHEN & BATHROOM PLANS, ELEVATIONS, DETAILS & ALL FINISH DETAILS & DOORS INSIDE THE APARTMENTS AND TYPICAL RESIDENTIAL CORRIDORS.
13. ALL ELECTRICAL CLOSET PIPING SHALL BE FIRE-STOP (FLOOR-TO-FLOOR) AND PROVIDED WITH 1 1/2 HR. FPSC DOORS.
14. REFER TO SPP DRAWINGS FOR SIDEWALK AND CORRESPONDING SITE WORK SCOPE OF WORK.
15. REFERENCE MTA DRAWINGS AND SURVEY OF AMTRAK AREA FOR LOCATION AND COORDINATION WITH ADJACENT CONDITIONS.
16. SEE A-003 FOR MINIMUM ACCESSIBILITY REQUIREMENTS.

NO.	REVISIONS / SUBMISSIONS	DATE
	DOB SUBMISSION	08.08.2016
	ISSUE FOR CONSTRUCTION	06.17.2016
	CD PROGRESS PACKAGE	05.27.2016
	DESIGN DEVELOPMENT	12.04.2015
	SCHEMATIC DESIGN	09.04.2015

**FX FOWLE**

FX FOWLE ARCHITECTS, LLP | 22 WEST 46TH STREET, NEW YORK, NY 10011 | T 212 627 1700 | F 212 463 8716 | WWW.FX FOWLE.COM

**TRINITY PLACE HOLDINGS**  
717 Fifth Avenue, Suite 1303, New York, NY 10022 212-235-2191

**DESIMONE CONSULTING ENGINEERS**  
18 West 198 Street, 10th Floor, New York, NY 10111 212-532-2211

**DAGHER ENGINEERING, PLLC**  
29 Broadway, New York, NY 10006 212-480-2591

**LANGAN ENGINEERING**  
21 Bank Place, New York, NY 10001 212-479-6400

**DEBORAH BERKE PARTNERS**  
225 Fifth Avenue, 30th Floor, New York, NY 10001 212-239-0211

**VAN DEUSEN & ASSOCIATES (VDA)**  
120 Eagle Rock Avenue, Suite 315, East Hanover, NJ 10001 973-994-9220

**STANTEC**  
60 West 29th Street, 8th Floor, New York, NY 10010 212-366-6000

**THORNTON TOMASETTI**  
51 Hudson Street, New York, NY 10010 917-461-7900

**EREMOS LLC**  
1275 Broadway, Suite 202, New York, NY 10001 212-658-1044

**LERCH BATES, INC.**  
1400 Broadway, Suite 908, New York, NY 10019 973-763-3222

**STEVEN WINTERS ASSOCIATES, INC.**  
81 Parkville Street, Norwalk, CT 06894 203-857-0200


**ONE LUX STUDIO**  
158 West 25th Street, 10th Floor, New York, NY 10001 212-201-5790

**42 TRINITY PLACE**  
42 TRINITY PLACE | NEW YORK, NY  
DRAWING TITLE:  
**32ND - 35TH FLOOR HIGH RISE PLAN**

Seal:	Drawn: Author	Project No.:
	Checked:	15528
	Checker	Carl Pfe
	Rev/Date:	
	Date:	09/30/15
	Scale:	1/8" = 1'-0"
	Sheet:	A-114.00

**A1 32ND -35TH HIGH RISE FLOOR PLANS**  
1/8" = 1'-0"



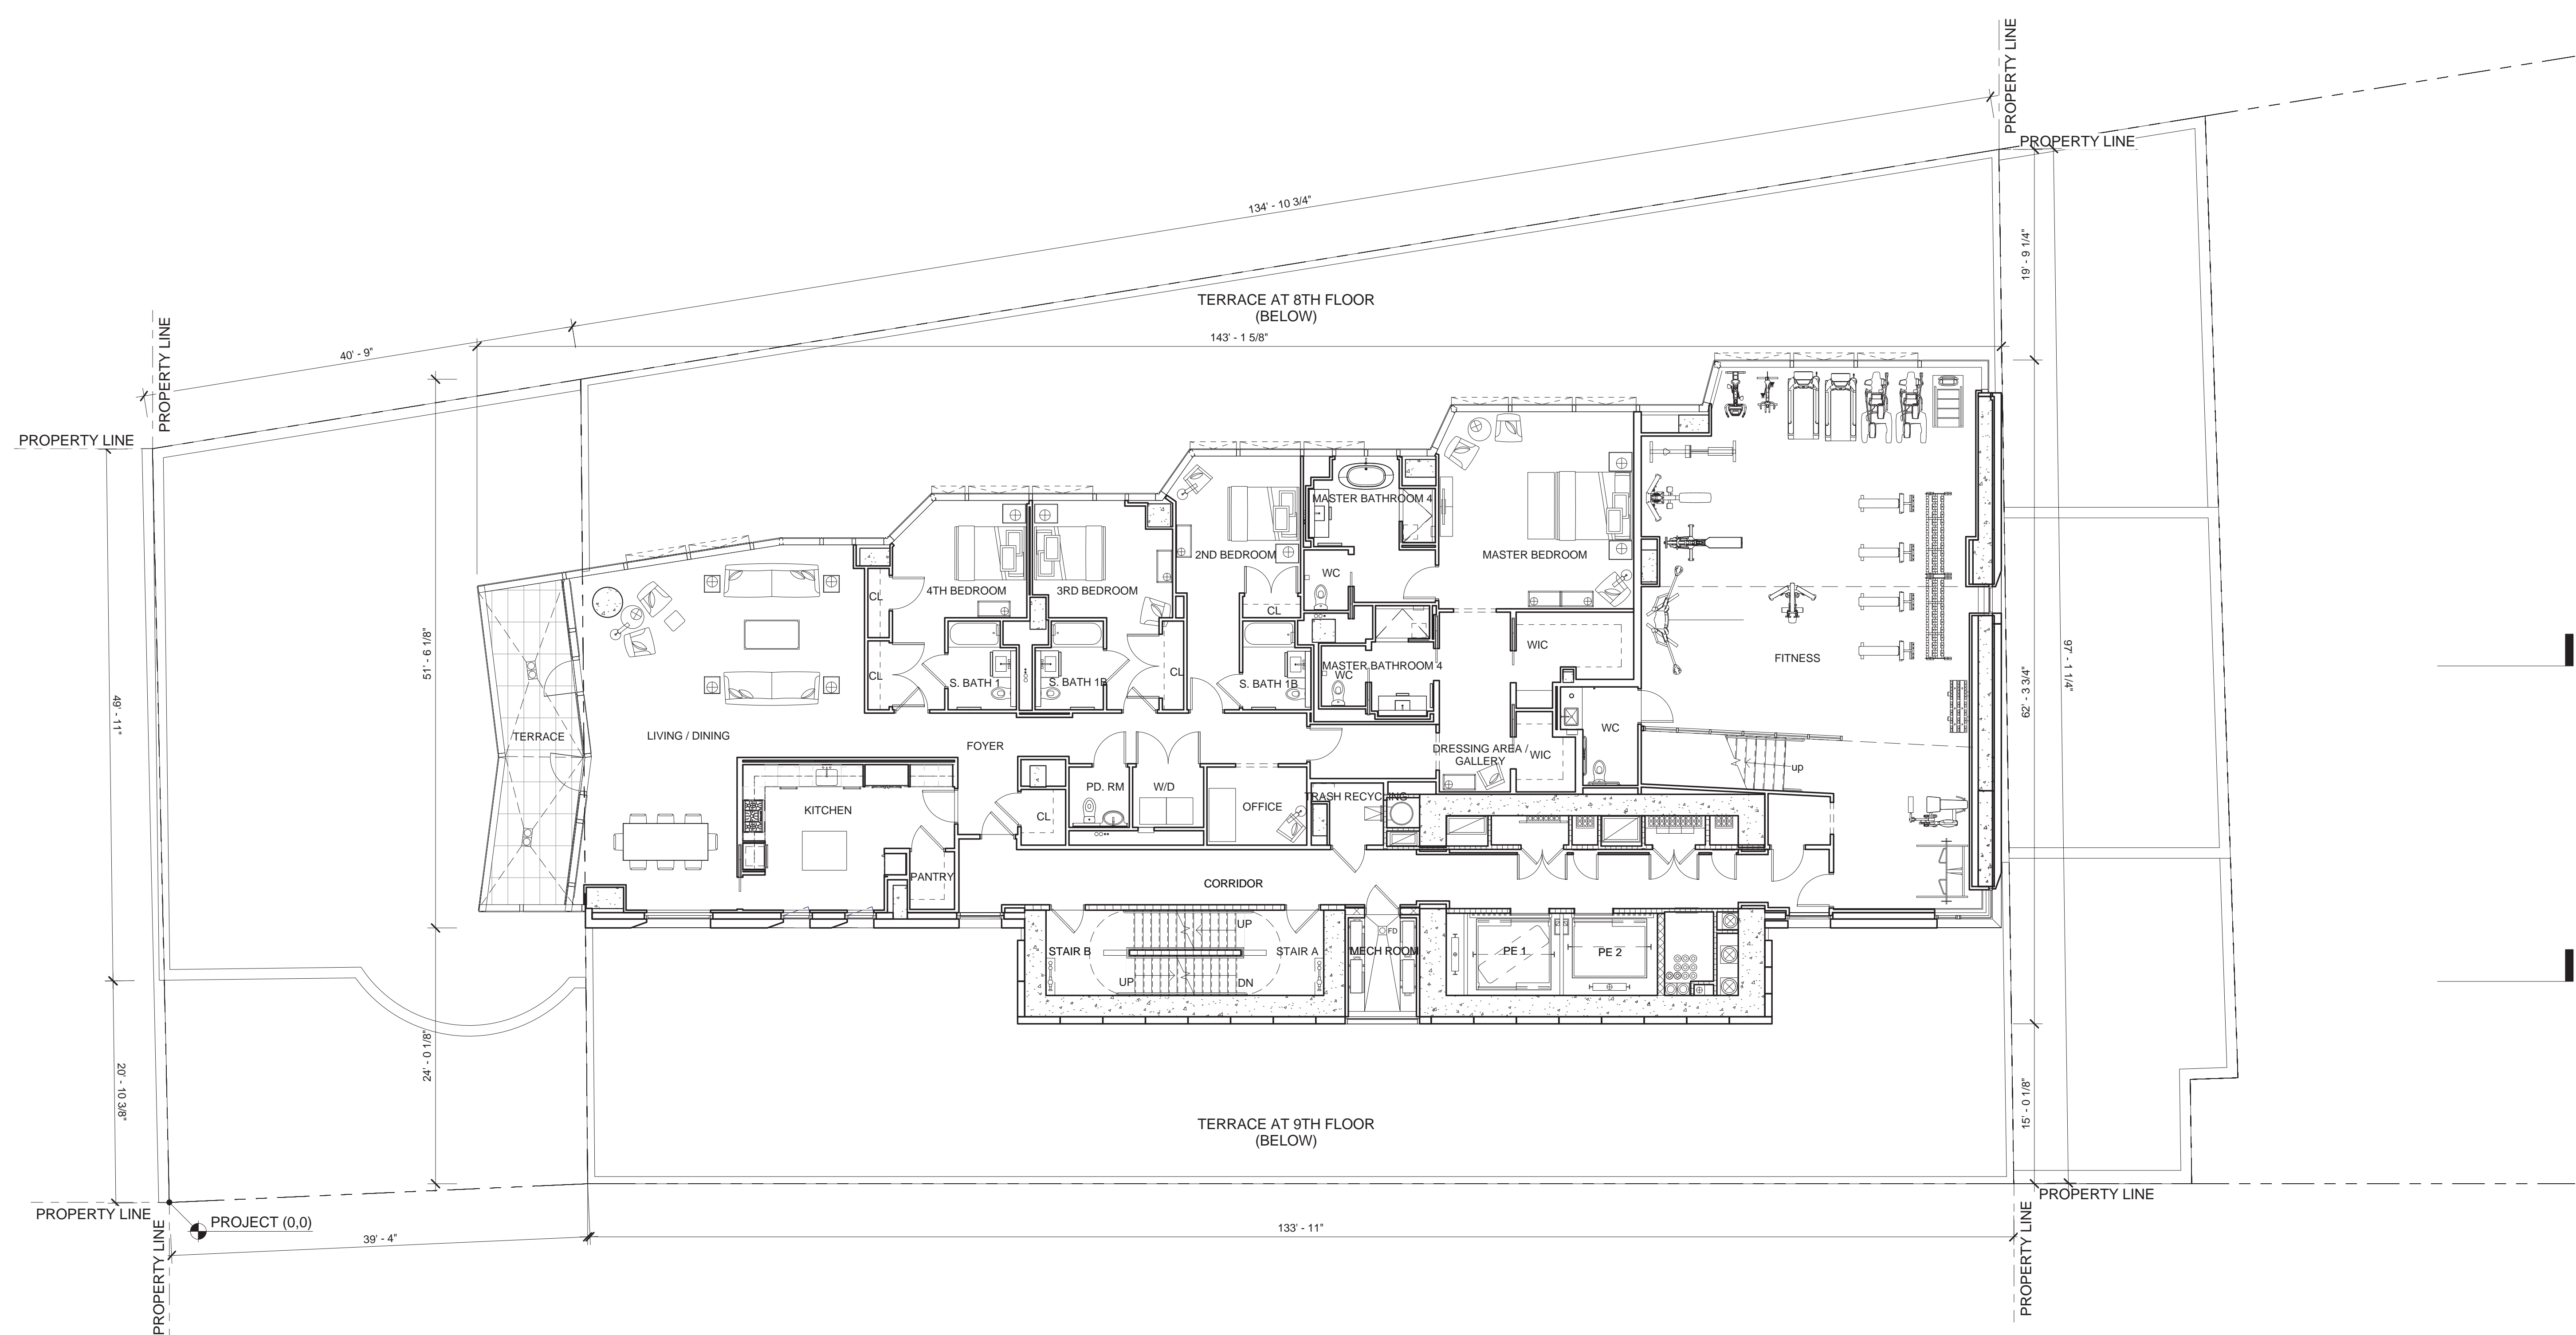

**MATERIAL KEYING LEGEND:**

**GENERAL NOTES:**

1. FOR LIST OF DRAWINGS SEE COVER SHEET.
2. FOR ABBREVIATIONS AND SYMBOLS SEE A-001.
3. FOR PARTITION TYPES AND DETAILS SEE A-004.
4. FOR DOOR TYPES AND DETAILS SEE A-005.00.
5. FOR CEILING TYPES AND DETAILS SEE A-006.
6. ALL ELEVATIONS GIVEN THUS ( ) ARE GIVEN IN RELATION TO THE BUILDING CONSTRUCTION DATUM EL. (0'-0") = (+13.50') WHICH IS ACTUAL AND REFERS TO THE NORTH AMERICAN VERTICAL DATUM OF 1988 (NAVD88).
7. ALL INTERIOR DIMENSIONS ARE GIVEN TO FINISHED FACE OF G.W.B PARTITION, C.M.U. OR EXPOSED STRUCTURE.
8. SEE A-200 SERIES FOR ENLARGED CORE PLANS.
9. SEE A-400 SERIES FOR ELEVATIONS.
10. SEE MECHANICAL, PLUMBING, AND ELECTRICAL DRAWINGS FOR EQUIPMENT LAYOUT AND COORDINATION OF SLAB AND WALL OPENINGS.
11. SEE STRUCTURAL DRAWINGS FOR FOUNDATION, CONCRETE SLAB, SHEAR WALLS, COLUMNS AND COLUMN ENCLOSURES, AND STRUCTURAL DETAILING.
12. SEE INTERIOR DESIGN DRAWINGS FOR KITCHEN & BATHROOM PLANS, ELEVATIONS, DETAILS & ALL FINISH DETAILS & DOORS INSIDE THE APARTMENTS AND TYPICAL RESIDENTIAL CORRIDORS.
13. ALL ELECTRICAL CLOSET PIPING SHALL BE FIRE-STOP (FLOOR-TO-FLOOR) AND PROVIDED WITH 1 1/2 HR FPSC DOORS.
14. REFER TO SPP DRAWINGS FOR SIDEWALK AND CORRESPONDING SITE WORK SCOPE OF WORK.
15. REFERENCE MTA DRAWINGS AND SURVEY OF AMTRAK AREA FOR LOCATION AND COORDINATION WITH ADJACENT CONDITIONS.
16. SEE A-003 FOR MINIMUM ACCESSIBILITY REQUIREMENTS.

NO.	REVISIONS / SUBMISSIONS	DATE
	DOB SUBMISSION	08.08.2016
	ISSUE FOR CONSTRUCTION	06.17.2016
	CD PROGRESS PACKAGE	05.27.2016
	DESIGN DEVELOPMENT	12.04.2015
	SCHEMATIC DESIGN	09.04.2015

**FX FOWLE**  
 FX FOWLE ARCHITECTS, LLP | 20 WEST 46TH STREET, NEW YORK, NY 10011 | T 212 627 1700 | F 212 463 8716 | WWW.FXFOWLE.COM

**TRINITY PLACE HOLDINGS**  
 717 Fifth Avenue, Suite 1303, New York, NY 10022 212-235-2191

**DESIMONE CONSULTING ENGINEERS**  
 18 West 198 Street, 10th Floor, New York, NY 10111 212-532-2211

**DAGHER ENGINEERING, PLLC**  
 29 Broadway, New York, NY 10006 212-480-2591

**LANGAN ENGINEERING**  
 21 Bank Place, New York, NY 10001 212-479-6400

**DEBORAH BERKE PARTNERS**  
 220 Fifth Avenue, 10th Floor, New York, NY 10001 212-233-0211

**VAN DEUSEN & ASSOCIATES (VDA)**  
 120 Eagle Rock Avenue, Suite 315, East Hanover, NJ 10001 973-994-9220

**STANTEC**  
 60 West 29th Street, 8th Floor, New York, NY 10010 212-366-6000

**THORNTON TOMASETTI**  
 51 Hudson Avenue, New York, NY 10010 917-461-7900

**EREMOS LLC**  
 1275 Broadway, Suite 202, New York, NY 10001 212-658-1044

**LERCH BATES, INC.**  
 1400 Broadway, Suite 905, New York, NY 10019 973-763-3222

**STEVEN WINTERS ASSOCIATES, INC.**  
 81 Franklin Street, New York, NY 10004 203-657-0200

**ONE LUX STUDIO**  
 158 West 25th Street, 10th Floor, New York, NY 10001 212-201-5790


**42 TRINITY PLACE**  
 42 TRINITY PLACE | NEW YORK, NY  
 DRAWING TITLE:  
**36TH FLOOR PLAN**

Seal:	Drawn: Author	Project No.:
	Checked:	15528
	Checker	Card File:
	Rev/Date:	Drawing No.:
	Date:	09/30/15
	Scale:	1/8" = 1'-0"
		Sheet of

**A1** 36TH FLOOR PLAN  
 1/8" = 1'-0"

**A-115.00**



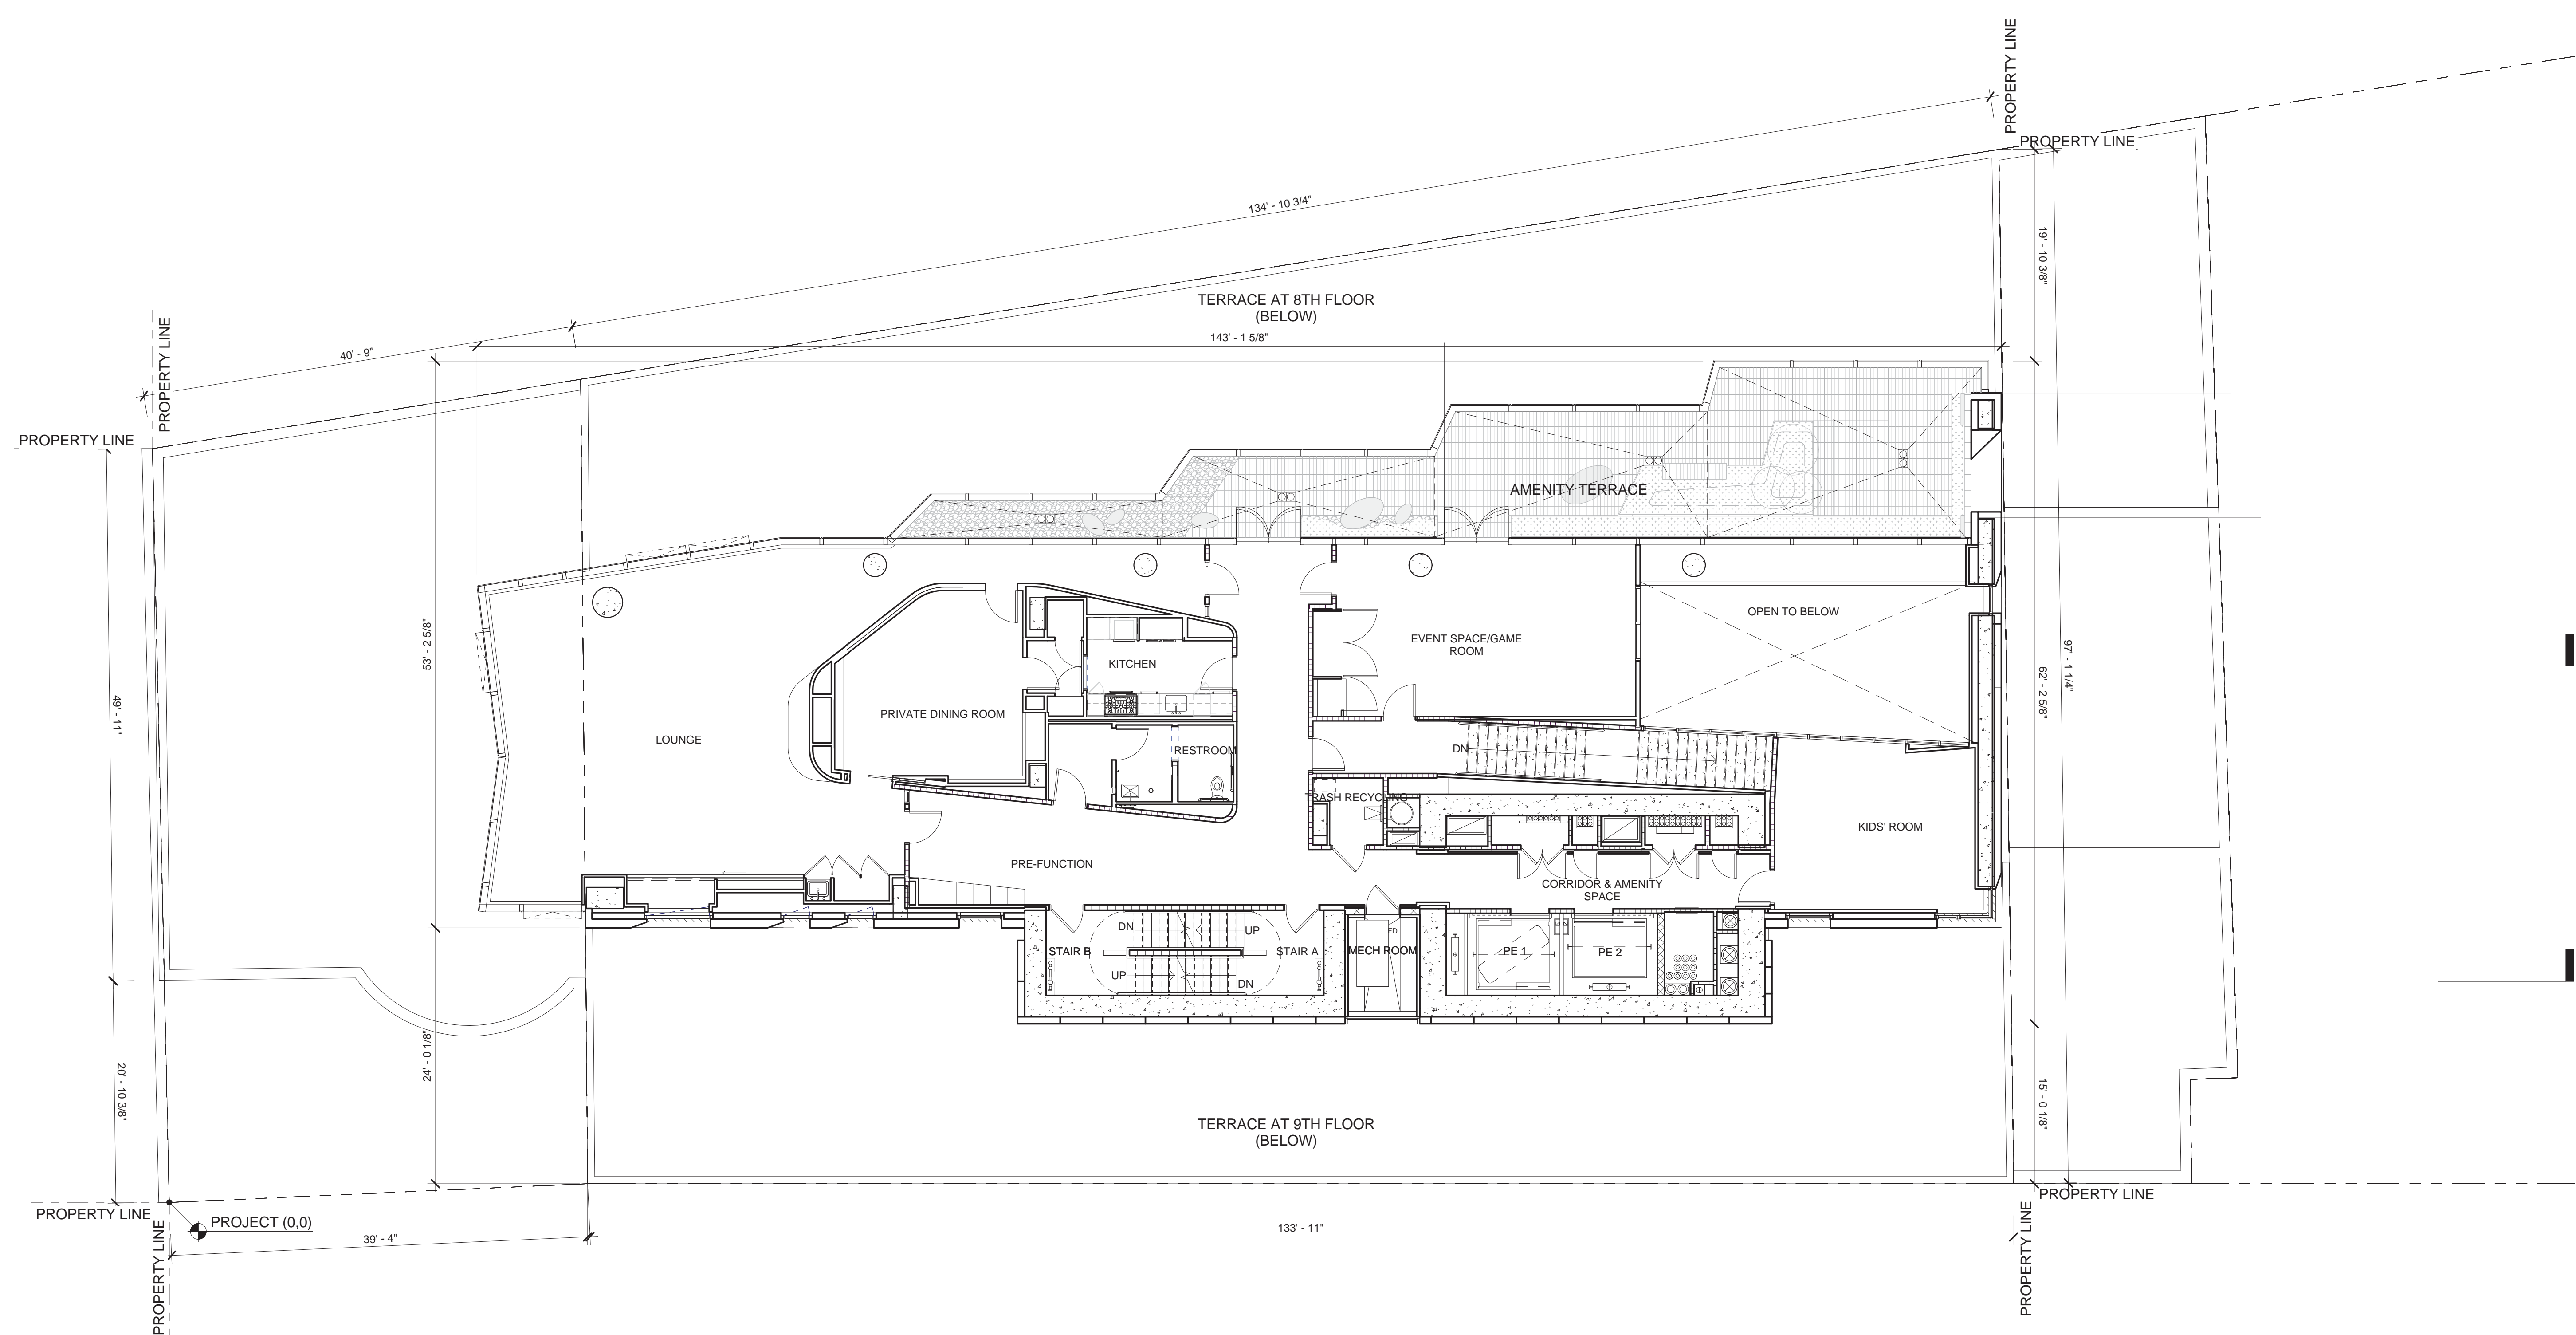

MATERIAL KEYING LEGEND:

GENERAL NOTES:

1. FOR LIST OF DRAWINGS SEE COVER SHEET.
2. FOR ABBREVIATIONS AND SYMBOLS SEE A-001.
3. FOR PARTITION TYPES AND DETAILS SEE A-004.
4. FOR DOOR TYPES AND DETAILS SEE A-005.00.
5. FOR CEILING TYPES AND DETAILS SEE A-006.
6. ALL ELEVATIONS GIVEN THUS ( ) ARE GIVEN IN RELATION TO THE BUILDING CONSTRUCTION DATUM EL. (0'-0") = (+13.50') WHICH IS ACTUAL AND REFERS TO THE NORTH AMERICAN VERTICAL DATUM OF 1988 (NAVD88).
7. ALL INTERIOR DIMENSIONS ARE GIVEN TO FINISHED FACE OF G.W.B PARTITION, C.M.U. OR EXPOSED STRUCTURE.
8. SEE A-200 SERIES FOR ENLARGED CORE PLANS.
9. SEE A-400 SERIES FOR ELEVATIONS.
10. SEE MECHANICAL, PLUMBING, AND ELECTRICAL DRAWINGS FOR EQUIPMENT LAYOUT AND COORDINATION OF SLAB AND WALL OPENINGS.
11. SEE STRUCTURAL DRAWINGS FOR FOUNDATION, CONCRETE SLAB, SHEAR WALLS, COLUMNS AND COLUMN ENCLOSURES, AND STRUCTURAL DETAILING.
12. SEE INTERIOR DESIGN DRAWINGS FOR KITCHEN & BATHROOM PLANS, ELEVATIONS, DETAILS & ALL FINISH DETAILS & DOORS INSIDE THE APARTMENTS AND TYPICAL RESIDENTIAL CORRIDORS.
13. ALL ELECTRICAL CLOSET PIPING SHALL BE FIRE-STOP (FLOOR-TO-FLOOR) AND PROVIDED WITH 1.52 HR. FPSC DOORS.
14. REFER TO SPP DRAWINGS FOR SIDEWALK AND CORRESPONDING SITE WORK SCOPE OF WORK.
15. REFERENCE MTA DRAWINGS AND SURVEY OF AMTRAK AREA FOR LOCATION AND COORDINATION WITH ADJACENT CONDITIONS.
16. SEE A-003 FOR MINIMUM ACCESSIBILITY REQUIREMENTS.

NO.	REVISIONS / SUBMISSIONS	DATE
	DOB SUBMISSION	08.08.2016
	ISSUE FOR CONSTRUCTION	06.17.2016
	CD PROGRESS PACKAGE	05.27.2016
	DESIGN DEVELOPMENT	12.04.2015
	SCHEMATIC DESIGN	09.04.2015

**FXFOWLE**  
 FXFOWLE ARCHITECTS, LLP | 20 WEST 46TH STREET | NEW YORK, NY 10011 | T: 212.627.1700 | F: 212.443.8716 | WWW.FXFOWLE.COM

**TRINITY PLACE HOLDINGS**  
 717 Fifth Avenue, Suite 1303, New York, NY 10022 212-235-2191

**DESIMONE CONSULTING ENGINEERS**  
 18 West 198 Street, 10th Floor, New York, NY 10111 212-532-2211

**DAGHER ENGINEERING, PLLC**  
 29 Broadway, New York, NY 10006 212-480-2591

**LANGAN ENGINEERING**  
 21 Bank Plaza, New York, NY 10001 212-479-6400

**DEBORAH BERKE PARTNERS**  
 220 Fifth Avenue, 30th Floor, New York, NY 10001 212-233-0211

**VAN DEUSEN & ASSOCIATES (VDA)**  
 120 Eagle Rock Avenue, Suite 315, East Hanover, NJ 10001 973-994-9220

**STANTEC**  
 60 West 23rd Street, 8th Floor, NY 10010 212-366-6000

**THORNTON TOMASETTI**  
 51 Hudson Avenue, New York, NY 10010 917-461-7900

**EREMOS LLC**  
 1275 Broadway, Suite 202, New York, NY 10001 212-658-1044

**LERCH BATES, INC.**  
 1400 Broadway, Suite 905, New York, NY 10019 973-763-3222

**STEVEN WINTERS ASSOCIATES, INC.**  
 81 Parkville Street, Norwalk, CT 06894 203-857-0200


**ONE LUX STUDIO**  
 158 West 25th Street, 10th Floor, New York, NY 10001 212-201-5790

**42 TRINITY PLACE**  
 42 TRINITY PLACE | NEW YORK, NY  
 DRAWING TITLE:  
**37TH FLOOR PLAN**

Seal:	Drawn: Author	Project No.:
	Checked:	15528
	Checker:	Carl Pfe
	Rev: 02/15	
	Date:	09/30/15
	Scale:	1/8" = 1'-0"
	Sheet:	A-116.00
	of:	

**A1** 37TH FLOOR PLAN  
 1/8" = 1'-0"



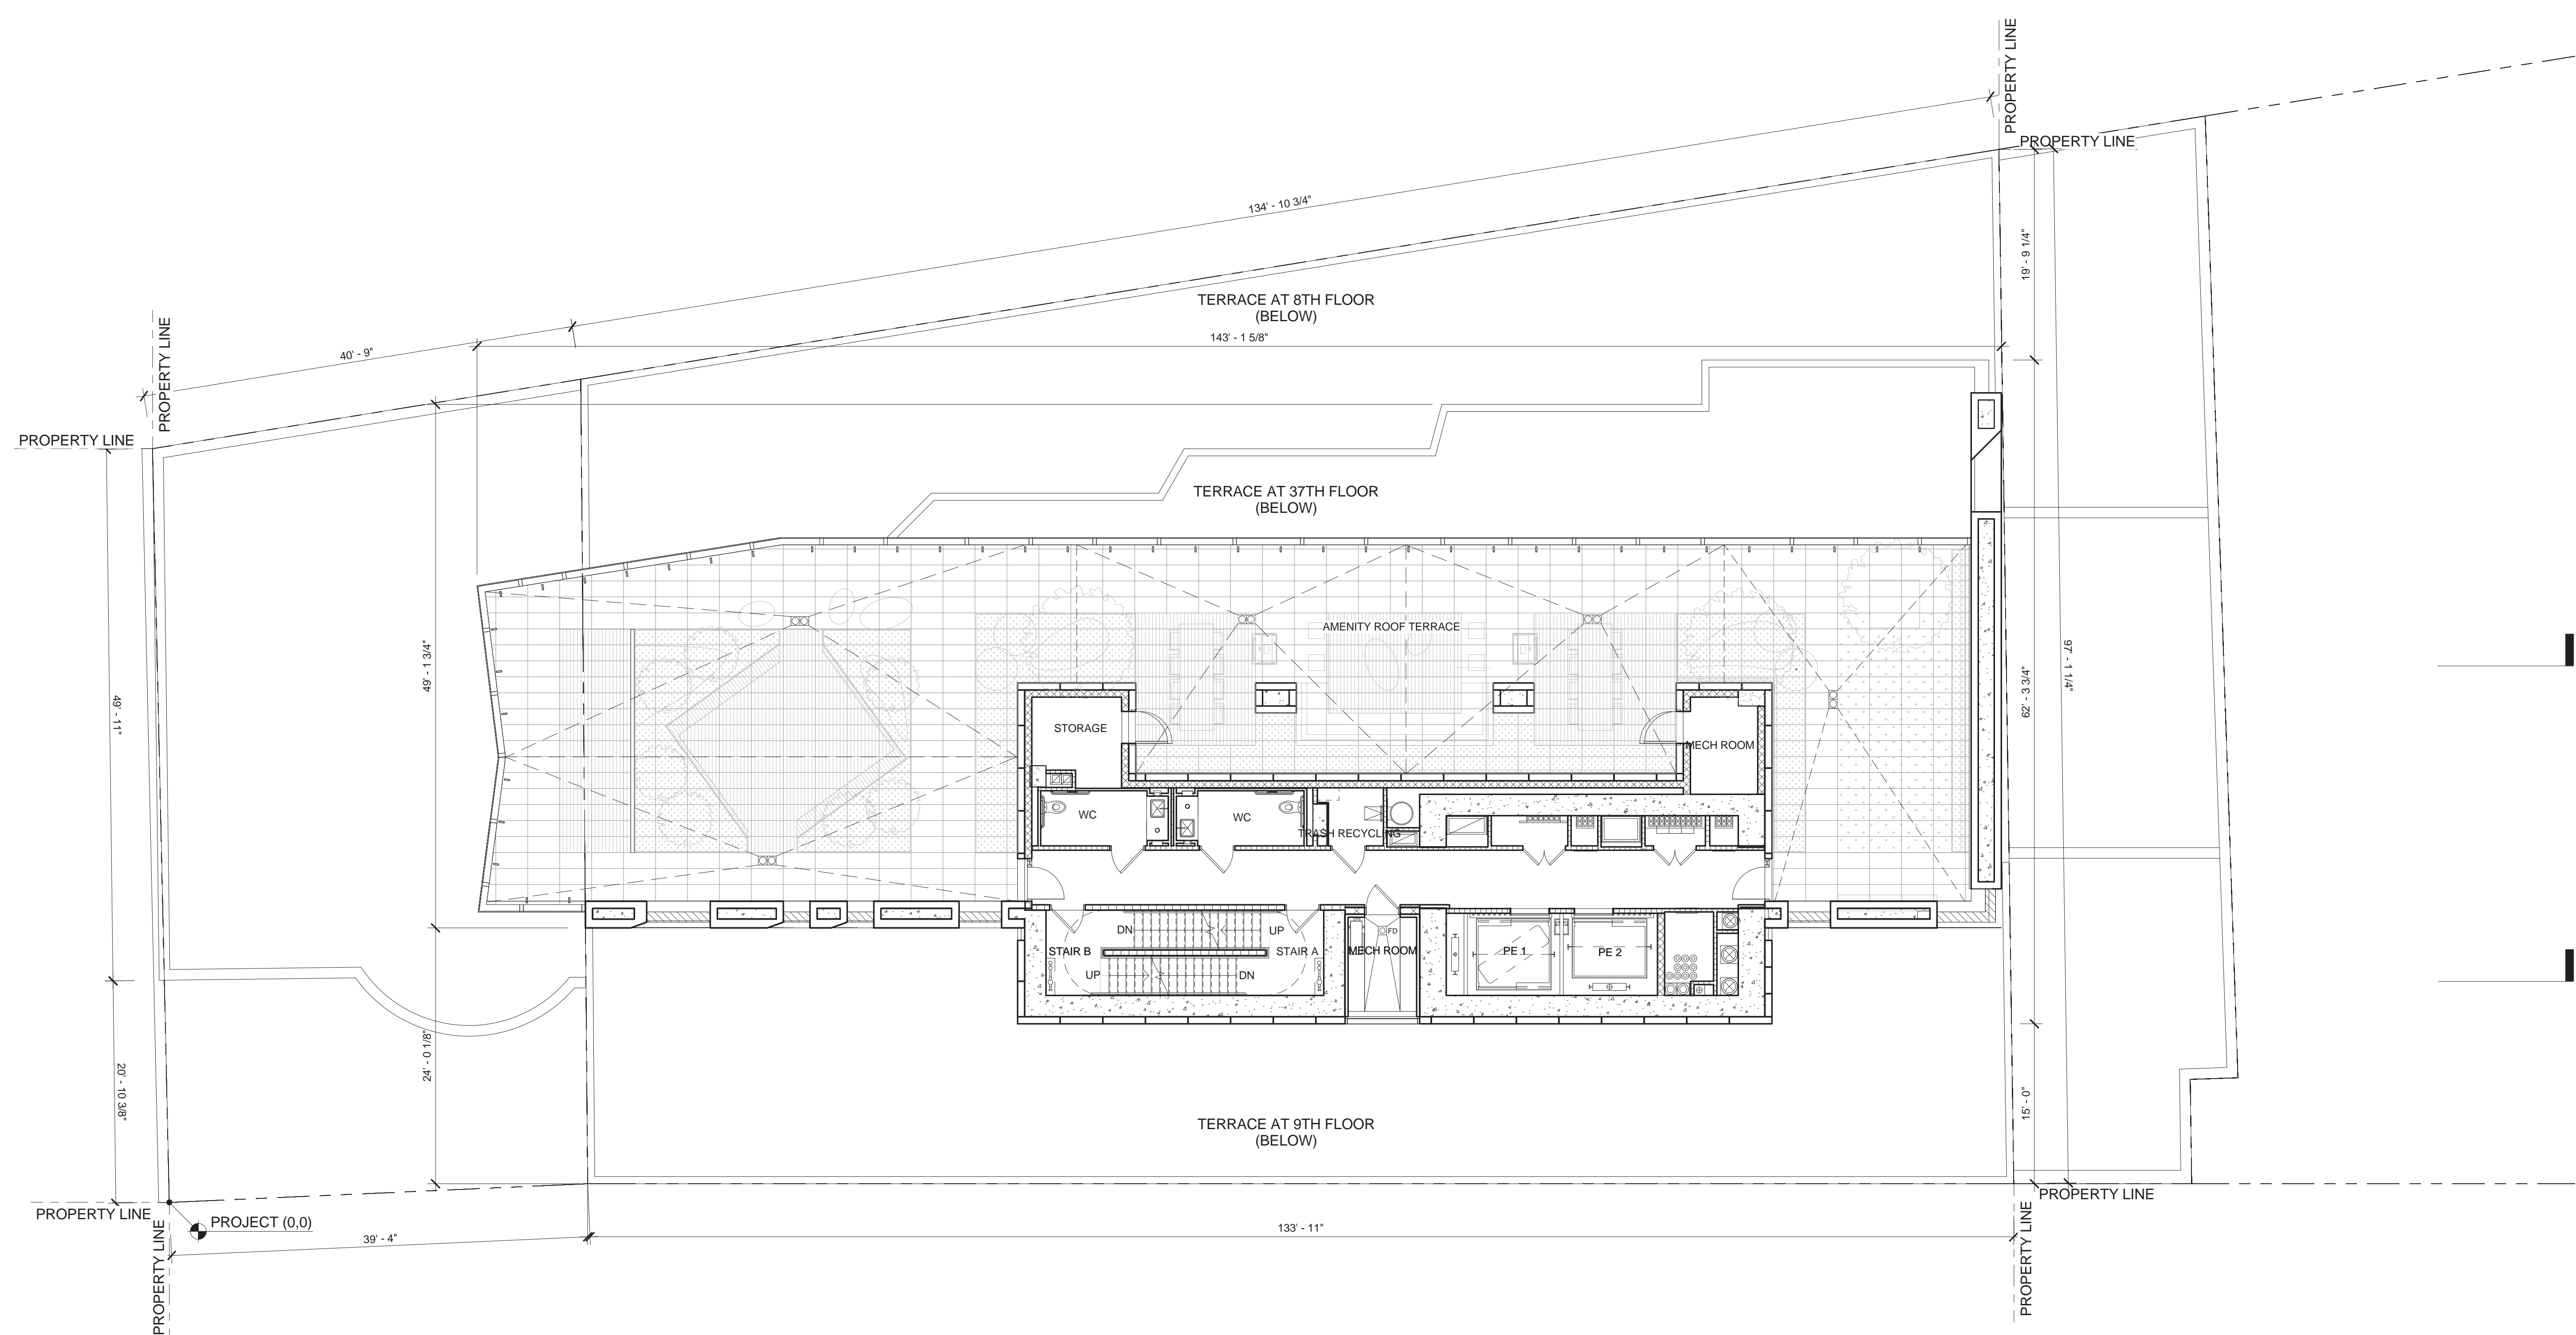

**MATERIAL KEYING LEGEND:**

**GENERAL NOTES:**

1. FOR LIST OF DRAWINGS SEE COVER SHEET.
2. FOR ABBREVIATIONS AND SYMBOLS SEE A-001.
3. FOR PARTITION TYPES AND DETAILS SEE A-004.
4. FOR DOOR TYPES AND DETAILS SEE A-005.00.
5. FOR CEILING TYPES AND DETAILS SEE A-006.
6. ALL ELEVATIONS GIVEN THUS ( ) ARE GIVEN IN RELATION TO THE BUILDING CONSTRUCTION DATUM EL. (0'-0") = (+13.50') WHICH IS ACTUAL AND REFERS TO THE NORTH AMERICAN VERTICAL DATUM OF 1988 (NAVD88).
7. ALL INTERIOR DIMENSIONS ARE GIVEN TO FINISHED FACE OF G.W.B PARTITION, C.M.U. OR EXPOSED STRUCTURE.
8. SEE A-200 SERIES FOR ENLARGED CORE PLANS.
9. SEE A-400 SERIES FOR ELEVATIONS.
10. SEE MECHANICAL, PLUMBING, AND ELECTRICAL DRAWINGS FOR EQUIPMENT LAYOUT AND COORDINATION OF SLAB AND WALL OPENINGS.
11. SEE STRUCTURAL DRAWINGS FOR FOUNDATION, CONCRETE SLAB, SHEAR WALLS, COLUMNS AND COLUMN ENCLOSURES, AND STRUCTURAL DETAILING.
12. SEE INTERIOR DESIGN DRAWINGS FOR KITCHEN & BATHROOM PLANS, ELEVATIONS, DETAILS & ALL FINISH DETAILS & DOORS INSIDE THE APARTMENTS AND TYPICAL RESIDENTIAL CORRIDORS.
13. ALL ELECTRICAL CLOSET PIPING SHALL BE FIRE-STOP (FLOOR-TO-FLOOR) AND PROVIDED WITH 1.52 HR. FPSC DOORS.
14. REFER TO SPP DRAWINGS FOR SIDEWALK AND CORRESPONDING SITE WORK SCOPE OF WORK.
15. REFERENCE MTA DRAWINGS AND SURVEY OF AMTRAK AREA FOR LOCATION AND COORDINATION WITH ADJACENT CONDITIONS.
16. SEE A-003 FOR MINIMUM ACCESSIBILITY REQUIREMENTS.

NO.	REVISIONS / SUBMISSIONS	DATE
	DOB SUBMISSION	08.08.2016
	ISSUE FOR CONSTRUCTION	06.17.2016
	CD PROGRESS PACKAGE	05.27.2016
	DESIGN DEVELOPMENT	12.04.2015
	SCHEMATIC DESIGN	09.04.2015

**FXFOWLE**

FXFOWLE ARCHITECTS, LLP | 20 WEST 46TH STREET | NEW YORK, NY 10011 | T 212 627 1700 | F 212 463 8716 | WWW.FXFOWLE.COM

**TRINITY PLACE HOLDINGS**  
717 Fifth Avenue, Suite 1303, New York, NY 10022 212-235-2191

**DESMONE CONSULTING ENGINEERS**  
18 West 198 Street, 10th Floor, New York, NY 10111 212-532-2211

**DAGHER ENGINEERING, PLLC**  
29 Broadway, New York, NY 10006 212-480-2591

**LANGAN ENGINEERING**  
21 Bank Plaza, New York, NY 10001 212-479-6400

**DEBORAH BERKE PARTNERS**  
225 Fifth Avenue, 10th Floor, New York, NY 10001 212-233-0211

**VAN DEUSEN & ASSOCIATES (VDA)**  
120 Eagle Rock Avenue, Suite 315, East Hanover, NJ 10001 973-994-9220

**STANTEC**  
60 West 23rd Street, 8th Floor, New York, NY 10010 212-366-6000

**THORNTON TOMASETTI**  
51 Hudson Avenue, New York, NY 10010 917-461-7900

**EREMOS LLC**  
1275 Broadway, Suite 202, New York, NY 10001 212-658-1044

**LERCH BATES, INC.**  
1400 Broadway, Suite 908, New York, NY 10019 973-763-3222

**STEVEN WINTERS ASSOCIATES, INC.**  
81 West 42nd Street, New York, NY 10018 203-607-0200

**ONE LUX STUDIO**  
158 West 25th Street, 10th Floor, New York, NY 10001 212-201-6790

**42 TRINITY PLACE**  
42 TRINITY PLACE | NEW YORK, NY


DRAWING TITLE:  
**38TH FLOOR PLAN**

	Drawn:	Author:	Project No.:
	Checked:	Checker:	Card File:
	Reviewed:	Checker:	Drawing No.:
	Date:	Scale:	Sheet of

**A-117.00**

**A1 38TH MECHANICAL FLOOR PLAN**  
1/8" = 1'-0"



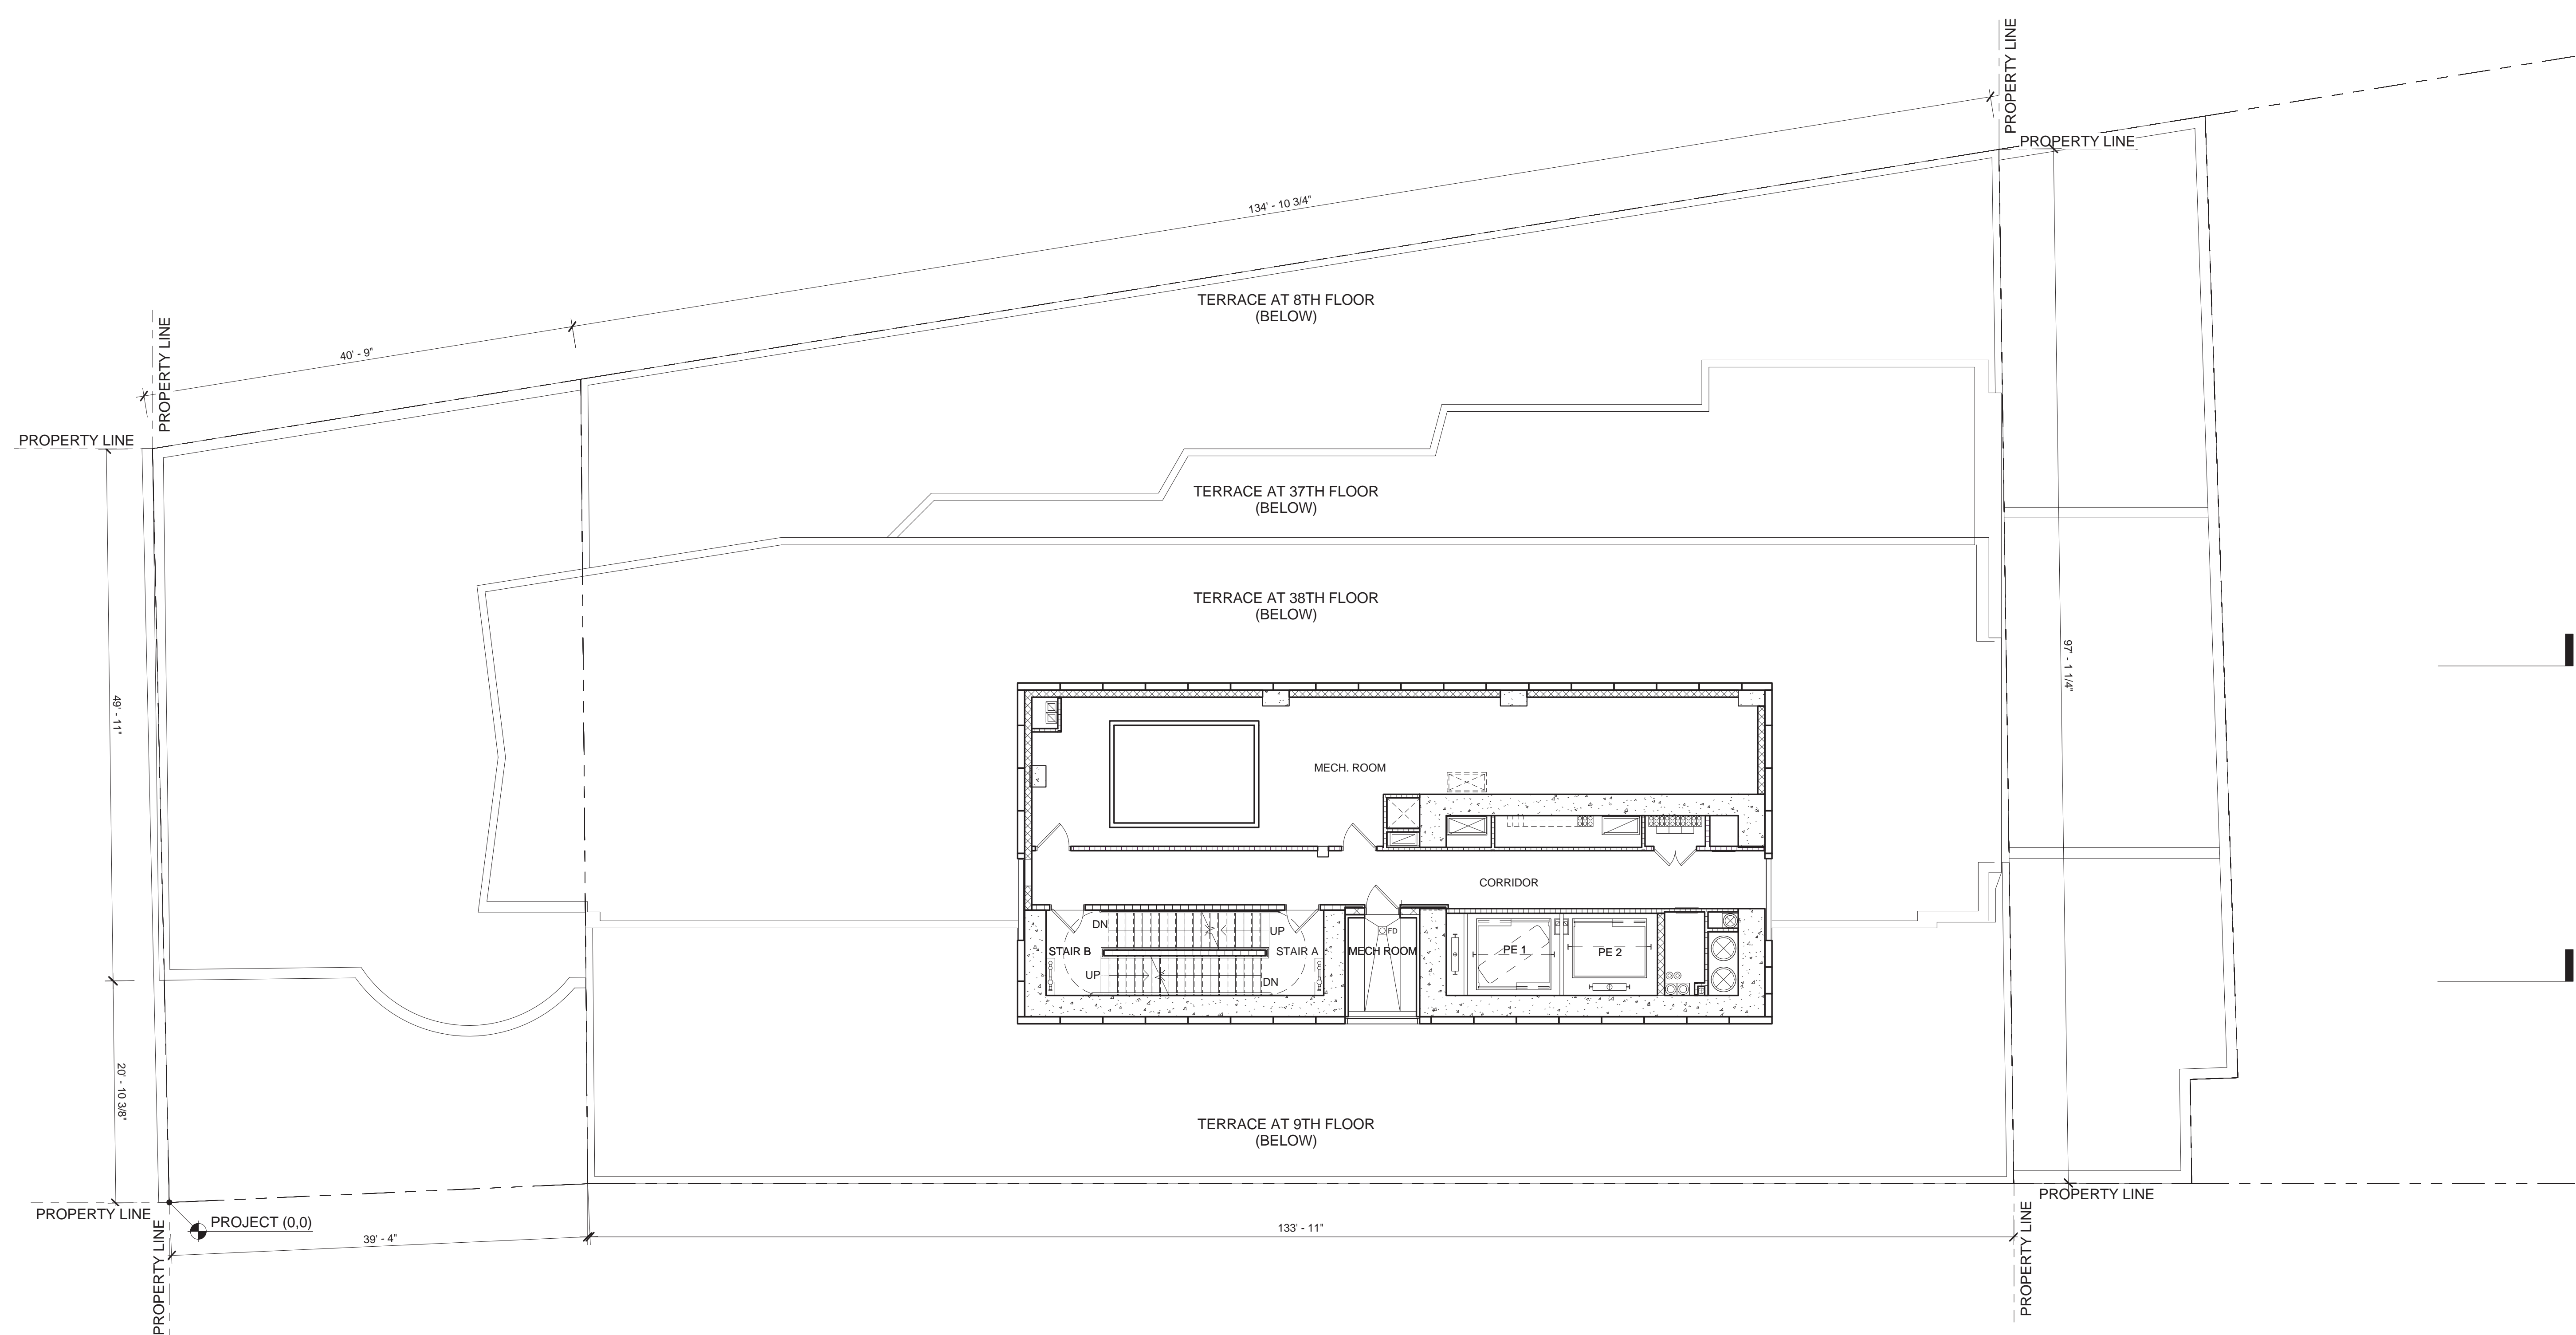

**MATERIAL KEYING LEGEND:**

**GENERAL NOTES:**

1. FOR LIST OF DRAWINGS SEE COVER SHEET.
2. FOR ABBREVIATIONS AND SYMBOLS SEE A-001.
3. FOR PARTITION TYPES AND DETAILS SEE A-004.
4. FOR DOOR TYPES AND DETAILS SEE A-005.00.
5. FOR CEILING TYPES AND DETAILS SEE A-006.
6. ALL ELEVATIONS GIVEN THUS ( ) ARE GIVEN IN RELATION TO THE BUILDING CONSTRUCTION DATUM EL. (0'-0") = (+13.50') WHICH IS ACTUAL AND REFERS TO THE NORTH AMERICAN VERTICAL DATUM OF 1988 (NAVD88).
7. ALL INTERIOR DIMENSIONS ARE GIVEN TO FINISHED FACE OF G.W.B PARTITION, C.M.I. OR EXPOSED STRUCTURE.
8. SEE A-200 SERIES FOR ENLARGED CORE PLANS.
9. SEE A-400 SERIES FOR ELEVATIONS.
10. SEE MECHANICAL, PLUMBING, AND ELECTRICAL DRAWINGS FOR EQUIPMENT LAYOUT AND COORDINATION OF SLAB AND WALL OPENINGS.
11. SEE STRUCTURAL DRAWINGS FOR FOUNDATION, CONCRETE SLAB, SHEAR WALLS, COLUMNS AND COLUMN ENCLOSURES, AND STRUCTURAL DETAILING.
12. SEE INTERIOR DESIGN DRAWINGS FOR KITCHEN & BATHROOM PLANS, ELEVATIONS, DETAILS & ALL FINISH DETAILS INSIDE THE APARTMENTS AND TYPICAL RESIDENTIAL CORRIDORS.
13. ALL ELECTRICAL CLOSET PIPING SHALL BE FIRE-STOP (FLOOR-TO-FLOOR) AND PROVIDED WITH 1 1/2 HR FPSC DOORS.
14. REFER TO SPP DRAWINGS FOR SIDEWALK AND CORRESPONDING SITE WORK SCOPE OF WORK.
15. REFERENCE MTA DRAWINGS AND SURVEY OF AMTRAK AREA FOR LOCATION AND COORDINATION WITH ADJACENT CONDITIONS.
16. SEE A-003 FOR MINIMUM ACCESSIBILITY REQUIREMENTS.

NO.	REVISIONS / SUBMISSIONS	DATE
	DOB SUBMISSION	08.08.2016
	ISSUE FOR CONSTRUCTION	06.17.2016
	CD PROGRESS PACKAGE	05.27.2016
	DESIGN DEVELOPMENT	12.04.2015
	SCHEMATIC DESIGN	09.04.2015

**FX FOWLE**  
 FX FOWLE ARCHITECTS, LLP | 20 WEST 46TH STREET, NEW YORK, NY 10011 | T 212 627 1700 | F 212 443 8716 | WWW.FXFOWLE.COM

**TRINITY PLACE HOLDINGS**  
 717 Fifth Avenue, Suite 1303, New York, NY 10022 212-235-2191

**DESMONE CONSULTING ENGINEERS**  
 16 West 198 Street, 10th Floor, New York, NY 10111 212-532-2211

**DAGHER ENGINEERING, PLLC**  
 29 Broadway, New York, NY 10006 212-480-2591

**LANGAN ENGINEERING**  
 21 Bank Plaza, New York, NY 10001 212-479-6400

**DEBORAH BERKE PARTNERS**  
 220 Fifth Avenue, 30th Floor, New York, NY 10001 212-239-0211

**VAN DEUSEN & ASSOCIATES (VDA)**  
 120 Eagle Rock Avenue, Suite 315, East Hanover, NJ 10001 973-994-9220

**STANTEC**  
 60 West 29th Street, 8th Floor, NY 10010 212-366-6000

**THORNTON TOMASETTI**  
 51 Hudson Avenue, New York, NY 10010 917-461-7900

**EREMOS LLC**  
 1275 Broadway, Suite 202, New York, NY 10001 212-658-1044

**LERCH BATES, INC.**  
 1400 Broadway, Suite 908, New York, NY 10019 973-763-3222

**STEVEN WINTERS ASSOCIATES, INC.**  
 81 Westcote Street, Norwalk, CT 06894 203-857-0200

**ONE LUX STUDIO**  
 158 West 25th Street, 10th Floor, New York, NY 10001 212-201-6790


**42 TRINITY PLACE**  
 42 TRINITY PLACE | NEW YORK, NY  
 DRAWING TITLE:  
**39TH FLOOR PLAN**

Seal:	Drawn:	Project No.:
	Author:	15028
Checked:	Checked:	Card File:
	Checker:	
Revised:	Checker:	Drawing No.:
	Revised:	
Date:	08/30/15	
Scale:	1/8" = 1'-0"	
		Sheet of

**A-118.00**

**A1** 39TH FLOOR PLAN  
 1/8" = 1'-0"



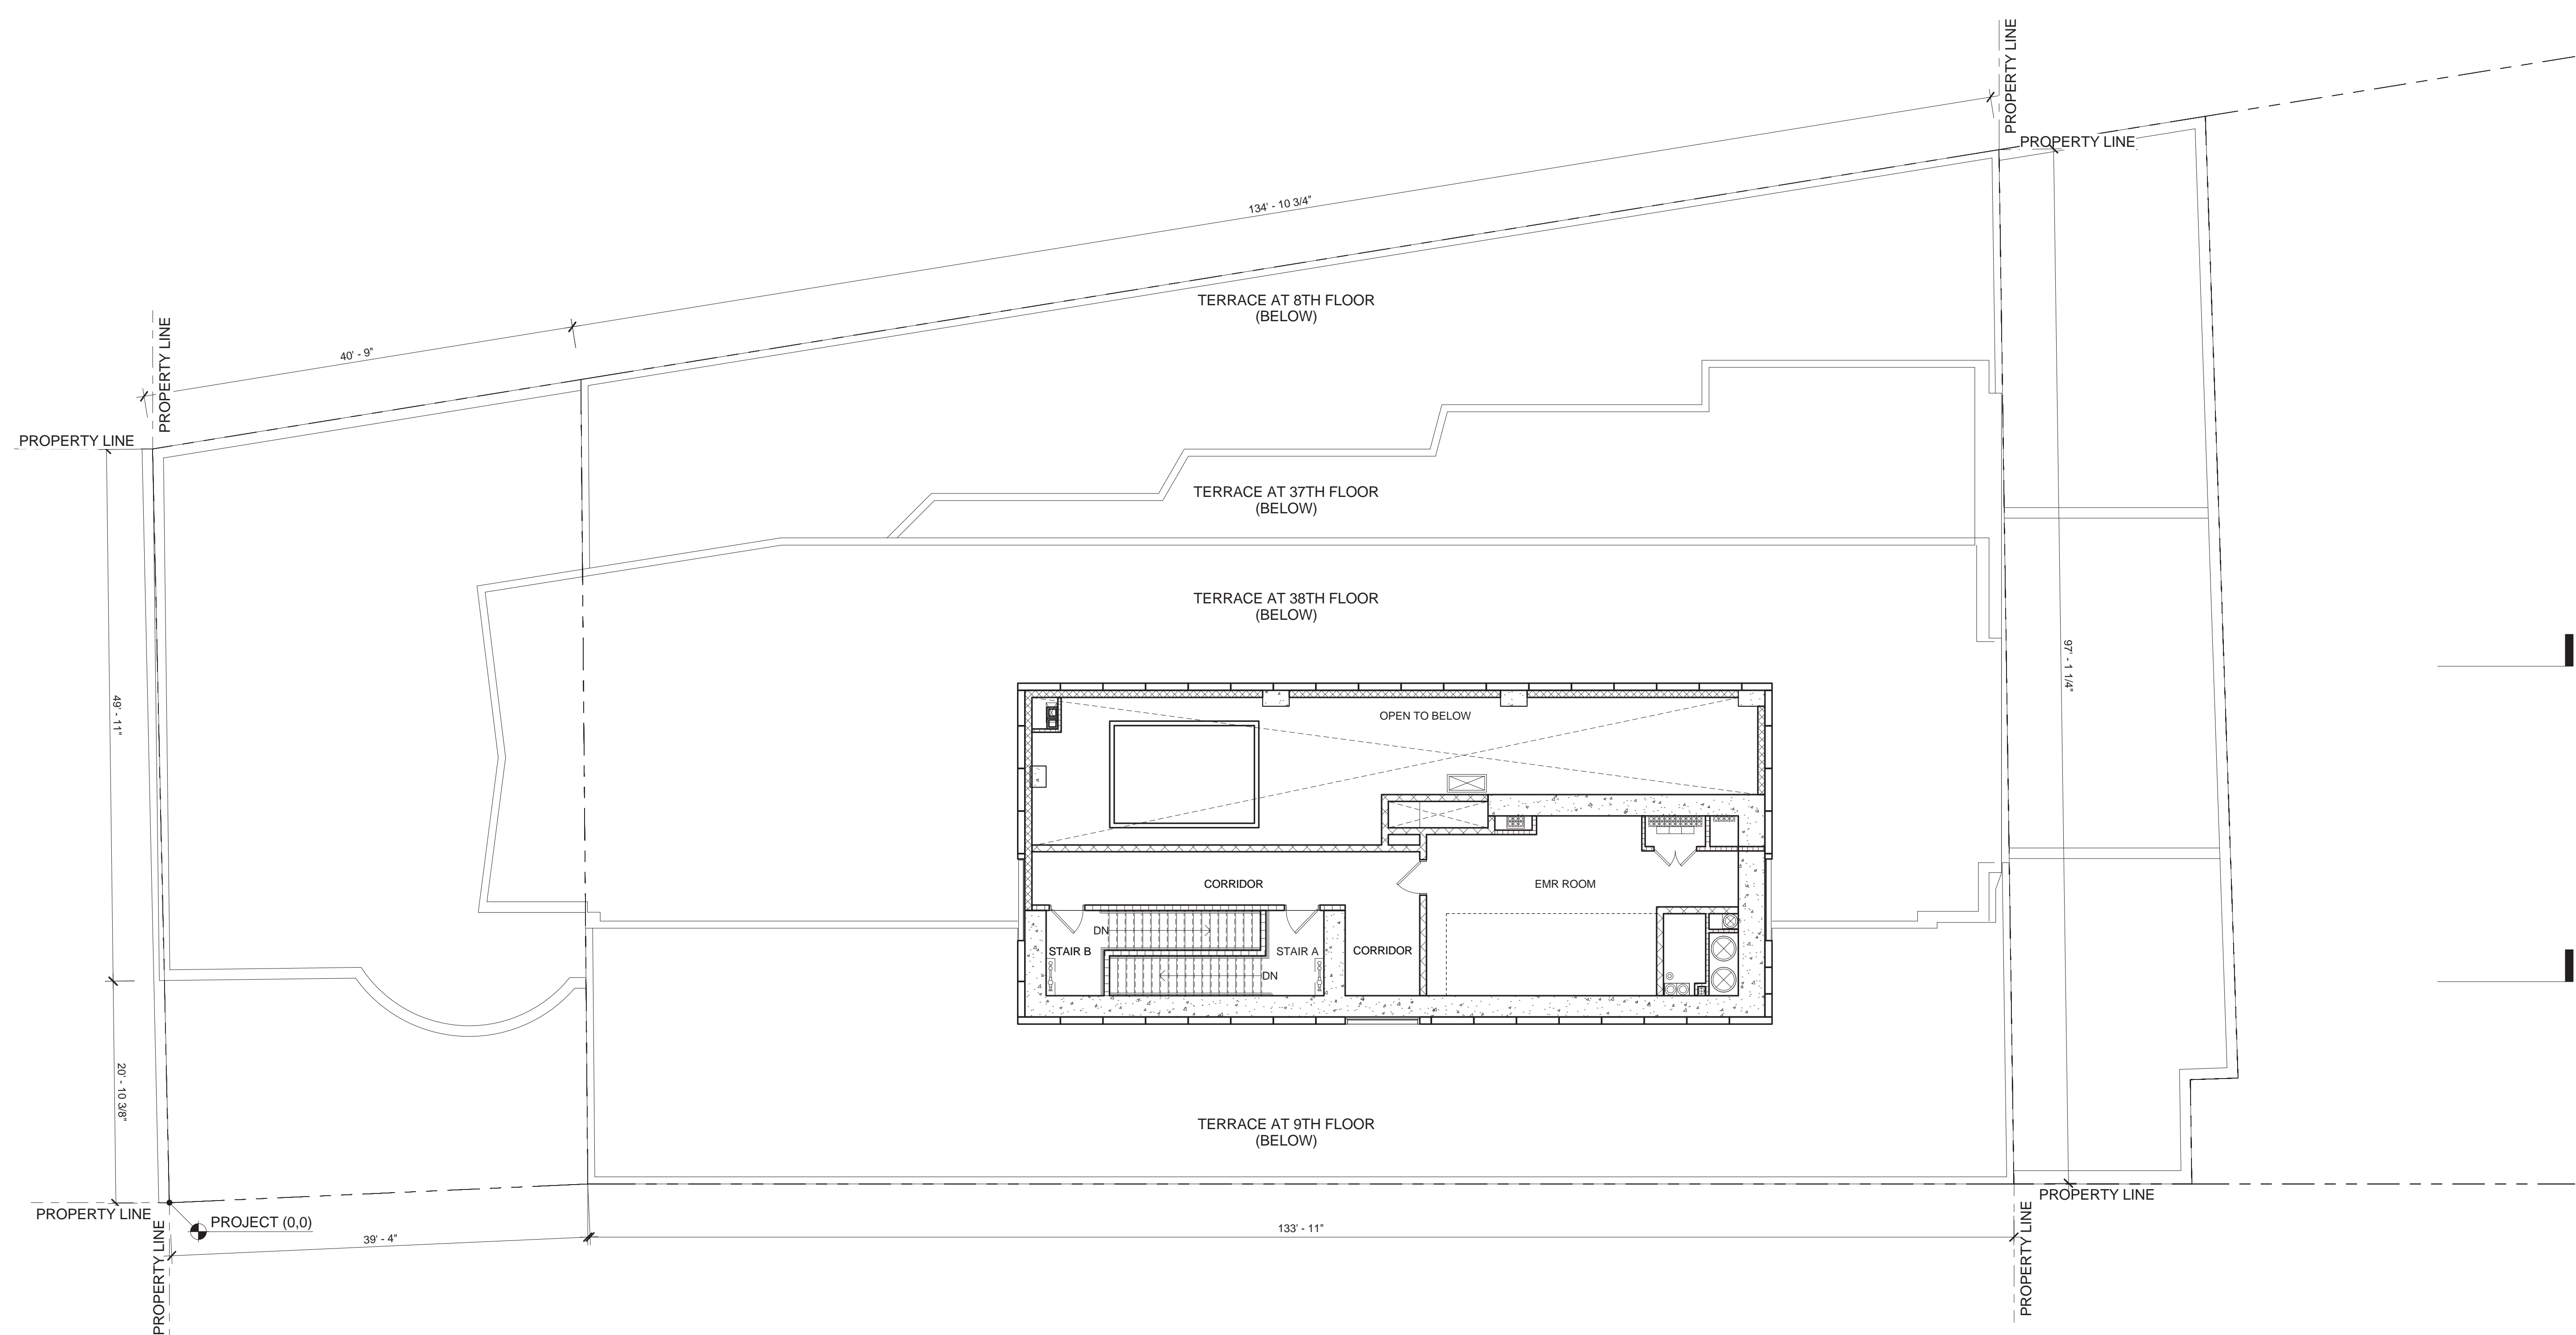

**MATERIAL KEYING LEGEND:**

**GENERAL NOTES:**

1. FOR LIST OF DRAWINGS SEE COVER SHEET.
2. FOR ABBREVIATIONS AND SYMBOLS SEE A-001.
3. FOR PARTITION TYPES AND DETAILS SEE A-004.
4. FOR DOOR TYPES AND DETAILS SEE A-005.00.
5. FOR CEILING TYPES AND DETAILS SEE A-006.
6. ALL ELEVATIONS GIVEN THUS ( ) ARE GIVEN IN RELATION TO THE BUILDING CONSTRUCTION DATUM EL. (0'-0") (+13.50') WHICH IS ACTUAL AND REFERS TO THE NORTH AMERICAN VERTICAL DATUM OF 1988 (NAVD88).
7. ALL INTERIOR DIMENSIONS ARE GIVEN TO FINISHED FACE OF G.W.B PARTITION, C.M.I. OR EXPOSED STRUCTURE.
8. SEE A-200 SERIES FOR ENLARGED CORE PLANS.
9. SEE A-400 SERIES FOR ELEVATIONS.
10. SEE MECHANICAL, PLUMBING, AND ELECTRICAL DRAWINGS FOR EQUIPMENT LAYOUT AND COORDINATION OF SLAB AND WALL OPENINGS.
11. SEE STRUCTURAL DRAWINGS FOR FOUNDATION, CONCRETE SLAB, SHEAR WALLS, COLUMNS AND COLUMN ENCLOSURES, AND STRUCTURAL DETAILING.
12. SEE INTERIOR DESIGN DRAWINGS FOR KITCHEN & BATHROOM PLANS, ELEVATIONS, DETAILS & ALL FINISH DETAILS INSIDE THE APARTMENTS AND TYPICAL RESIDENTIAL CORRIDORS.
13. ALL ELECTRICAL CLOSET PIPING SHALL BE FIRE-STOP (FLOOR-TO-FLOOR) AND PROVIDED WITH 1 1/2 HR. FPSC DOORS.
14. REFER TO SPP DRAWINGS FOR SIDEWALK AND CORRESPONDING SITE WORK SCOPE OF WORK.
15. REFERENCE MTA DRAWINGS AND SURVEY OF AMTRAK AREA FOR LOCATION AND COORDINATION WITH ADJACENT CONDITIONS.
16. SEE A-003 FOR MINIMUM ACCESSIBILITY REQUIREMENTS.

NO.	REVISIONS / SUBMISSIONS	DATE
	DOB SUBMISSION	06.08.2016
	ISSUE FOR CONSTRUCTION	06.17.2016
	CD PROGRESS PACKAGE	05.27.2016




- FXFOWLE ARCHITECTS, LLP | 20 WEST 40TH STREET, NEW YORK, NY 10018 | T: 212 627 1700 | F: 212 443 8716 | WWW.FXFOWLE.COM
- TRINITY PLACE HOLDINGS**  
717 Fifth Avenue, Suite 1303, New York, NY 10022 212-235-2191
- DESMONE CONSULTING ENGINEERS**  
16 West 198 Street, 10th Floor, New York, NY 10011 212-532-2211
- DAGHER ENGINEERING, PLLC**  
29 Broadway, New York, NY 10006 212-480-2591
- LANGAN ENGINEERING**  
21 Barge Canal, New York, NY 10001 212-479-6400
- DEBORAH BERKE PARTNERS**  
220 Fifth Avenue, 30th Floor, New York, NY 10001 212-239-0211
- VAN DEUSEN & ASSOCIATES (VDA)**  
120 Eagle Rock Avenue, Suite 310, East Hanover, NJ 10001 973-994-9220
- STANTEC**  
60 West 23rd Street, 8th Floor, New York, NY 10010 212-366-6000
- THORNTON TOMASETTI**  
51 Hudson Street, New York, NY 10010 917-461-7900
- EREMOS LLC**  
1270 Broadway, Suite 202, New York, NY 10001 212-658-1044
- LERCH BATES, INC.**  
1400 Broadway, Suite 908, New York, NY 10019 973-763-3222
- STEVEN WINTERS ASSOCIATES, INC.**  
81 West 12th Street, Norwich, CT 06854 203-657-0200
- ONE LUX STUDIO**  
158 West 25th Street, 10th Floor, New York, NY 10001 212-201-6790

**42 TRINITY PLACE**  
42 TRINITY PLACE | NEW YORK, NY  
DRAWING TITLE:  
**40TH MECHANICAL FLOOR PLAN**

Seal:	Drawn: Author	Project No.:
	Checked:	15028
	Checker:	Carl Pfeiffer
	Revised:	
	Drawn By:	
	Date:	12/04/15
	Scale:	1/8" = 1'-0"
	Sheet:	A-119.00
		of

**A1** 40TH MECHANICAL FLOOR PLAN  
1/8" = 1'-0"



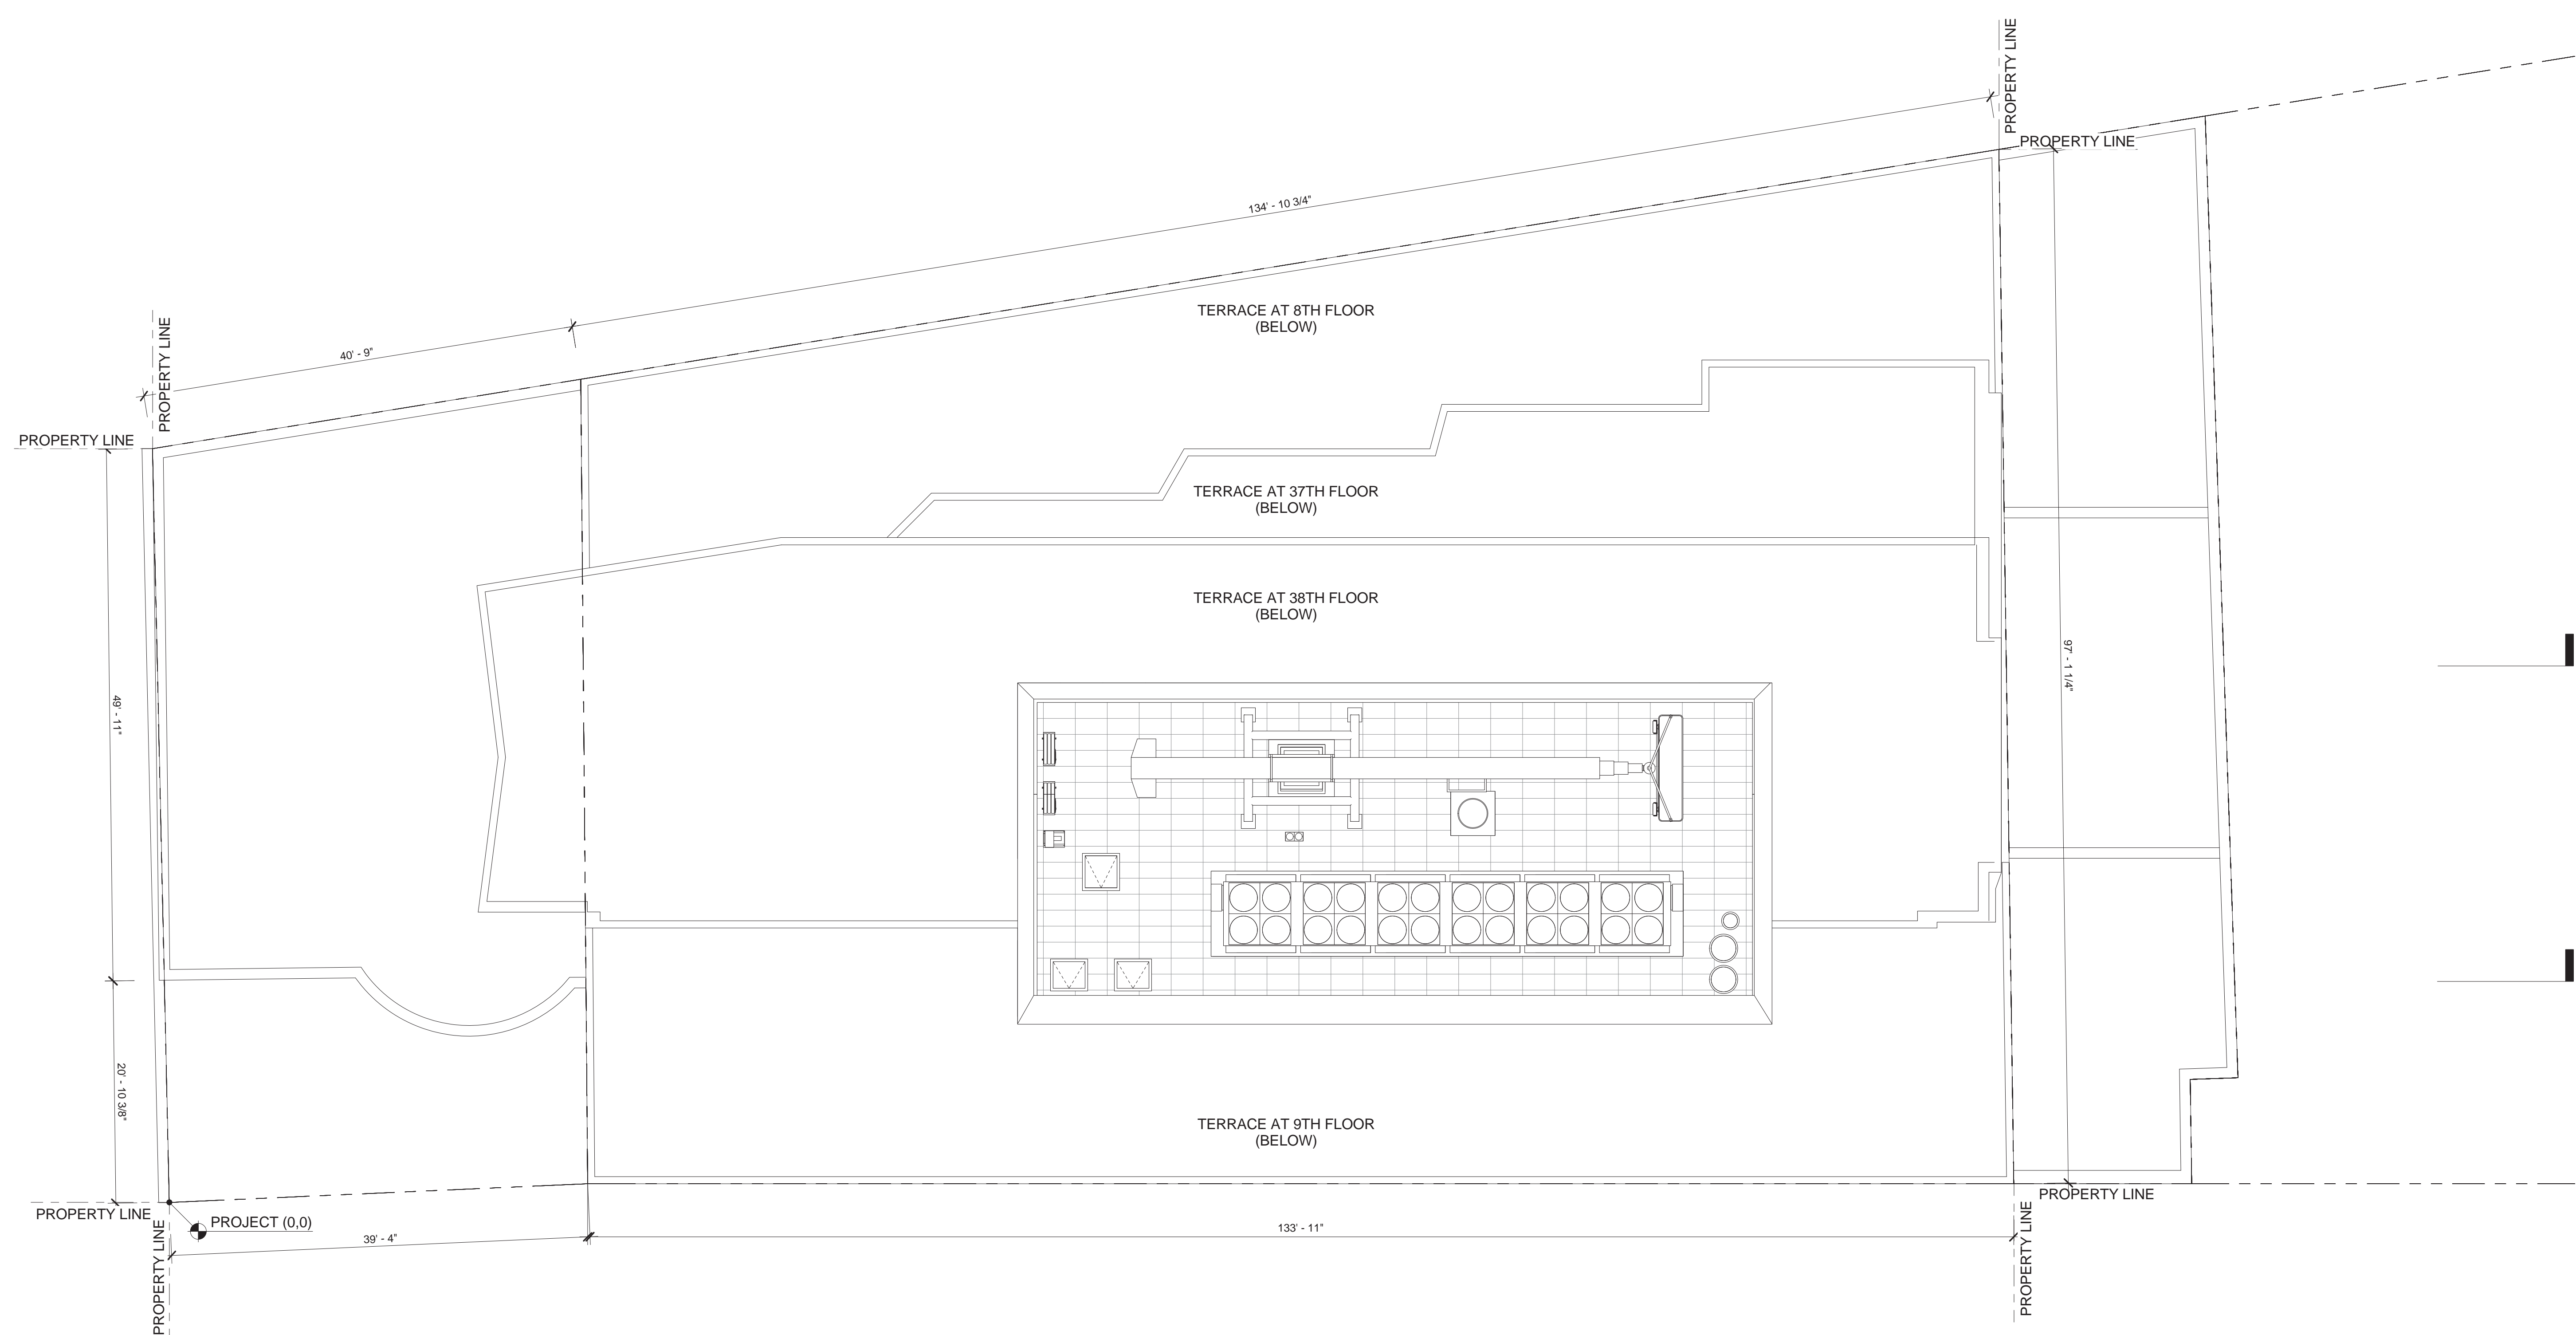

**MATERIAL KEYING LEGEND:**

**GENERAL NOTES:**

1. FOR LIST OF DRAWINGS SEE COVER SHEET.
2. FOR ABBREVIATIONS AND SYMBOLS SEE A-001.
3. FOR PARTITION TYPES AND DETAILS SEE A-004.
4. FOR DOOR TYPES AND DETAILS SEE A-005.00.
5. FOR CEILING TYPES AND DETAILS SEE A-006.
6. ALL ELEVATIONS GIVEN THUS ( ) ARE GIVEN IN RELATION TO THE BUILDING CONSTRUCTION DATUM EL. (0'-0") (+13.50') WHICH IS ACTUAL AND REFERS TO THE NORTH AMERICAN VERTICAL DATUM OF 1988 (NAVD88).
7. ALL INTERIOR DIMENSIONS ARE GIVEN TO FINISHED FACE OF G.W.B PARTITION, C.M.I. OR EXPOSED STRUCTURE.
8. SEE A-200 SERIES FOR ENLARGED CORE PLANS.
9. SEE A-400 SERIES FOR ELEVATIONS.
10. SEE MECHANICAL PLUMBING AND ELECTRICAL DRAWINGS FOR EQUIPMENT LAYOUT AND COORDINATION OF SLAB AND WALL OPENINGS.
11. SEE STRUCTURAL DRAWINGS FOR FOUNDATION, CONCRETE SLAB, SHEAR WALLS, COLUMNS AND COLUMN ENCLOSURES, AND STRUCTURAL DETAILING.
12. SEE INTERIOR DESIGN DRAWINGS FOR KITCHEN & BATHROOM PLANS, ELEVATIONS, DETAILS & ALL FINISH DETAILS INSIDE THE APARTMENTS AND TYPICAL RESIDENTIAL CORRIDORS.
13. ALL ELECTRICAL CLOSET PIPING SHALL BE FIRE-STOP (FLOOR-TO-FLOOR) AND PROVIDED WITH 1.5 HR FPIC DOORS.
14. REFER TO SPP DRAWINGS FOR SIDEWALK AND CORRESPONDING SITE WORK SCOPE OF WORK.
15. REFERENCE MTA DRAWINGS AND SURVEY OF AMTRAK AREA FOR LOCATION AND COORDINATION WITH ADJACENT CONDITIONS.
16. SEE A-003 FOR MINIMUM ACCESSIBILITY REQUIREMENTS.

NO.	REVISIONS / SUBMISSIONS	DATE
	DOB SUBMISSION	08.08.2016
	ISSUE FOR CONSTRUCTION	06.17.2016
	CD PROGRESS PACKAGE	05.27.2016
	DESIGN DEVELOPMENT	12.04.2015
	SCHEMATIC DESIGN	09.04.2015


FX FOWLE	
FX FOWLE ARCHITECTS, LLP   20 WEST 46TH STREET   NEW YORK, NY 10011   T 212 627 1700   F 212 463 8716   WWW.FXFOWLE.COM	
<b>TRINITY PLACE HOLDINGS</b> 717 Fifth Avenue, Suite 1303, New York, NY 10022 212-235-2191	
<b>DESMONE CONSULTING ENGINEERS</b> 18 West 198 Street, 10th Floor, New York, NY 10011 212-532-2211	
<b>DAGHER ENGINEERING, PLLC</b> 29 Broadway, New York, NY 10006 212-480-2591	
<b>LANGAN ENGINEERING</b> 21 Barge Place, New York, NY 10001 212-479-6400	
<b>DEBORAH BERKE PARTNERS</b> 220 Fifth Avenue, 30th Floor, New York, NY 10001 212-239-0211	
<b>VAN DEUSEN &amp; ASSOCIATES (VDA)</b> 120 Eagle Rock Avenue, Suite 315, East Hanover, NJ 10001 973-994-9220	
<b>STANTEC</b> 60 West 29th Street, 8th Floor, New York, NY 10010 212-366-6000	
<b>THORNTON TOMASETTI</b> 51 Hudson Avenue, New York, NY 10010 917-461-7900	
<b>EREMOS LLC</b> 1270 Broadway, Suite 202, New York, NY 10001 212-658-1044	
<b>LERCH BATES, INC.</b> 1400 Broadway, Suite 908, New York, NY 10019 973-763-3222	
<b>STEVEN WINTERS ASSOCIATES, INC.</b> 81 Franklin Street, New York, NY 10004 203-607-0200	
<b>ONE LUX STUDIO</b> 158 West 25th Street, 10th Floor, New York, NY 10001 212-201-6790	

**42 TRINITY PLACE**  
42 TRINITY PLACE | NEW YORK, NY  
DRAWING TITLE:  
**ROOF PLAN**

Seal:	Drawn: Author	Project No.:
	Checked:	15028
	Checker:	Carl F.
	Rev: 02	Drawn No.:
	Date:	08/30/15
	Scale:	1/8" = 1'-0"
		Sheet of

**A1 ROOF PLAN**  
1/8" = 1'-0"



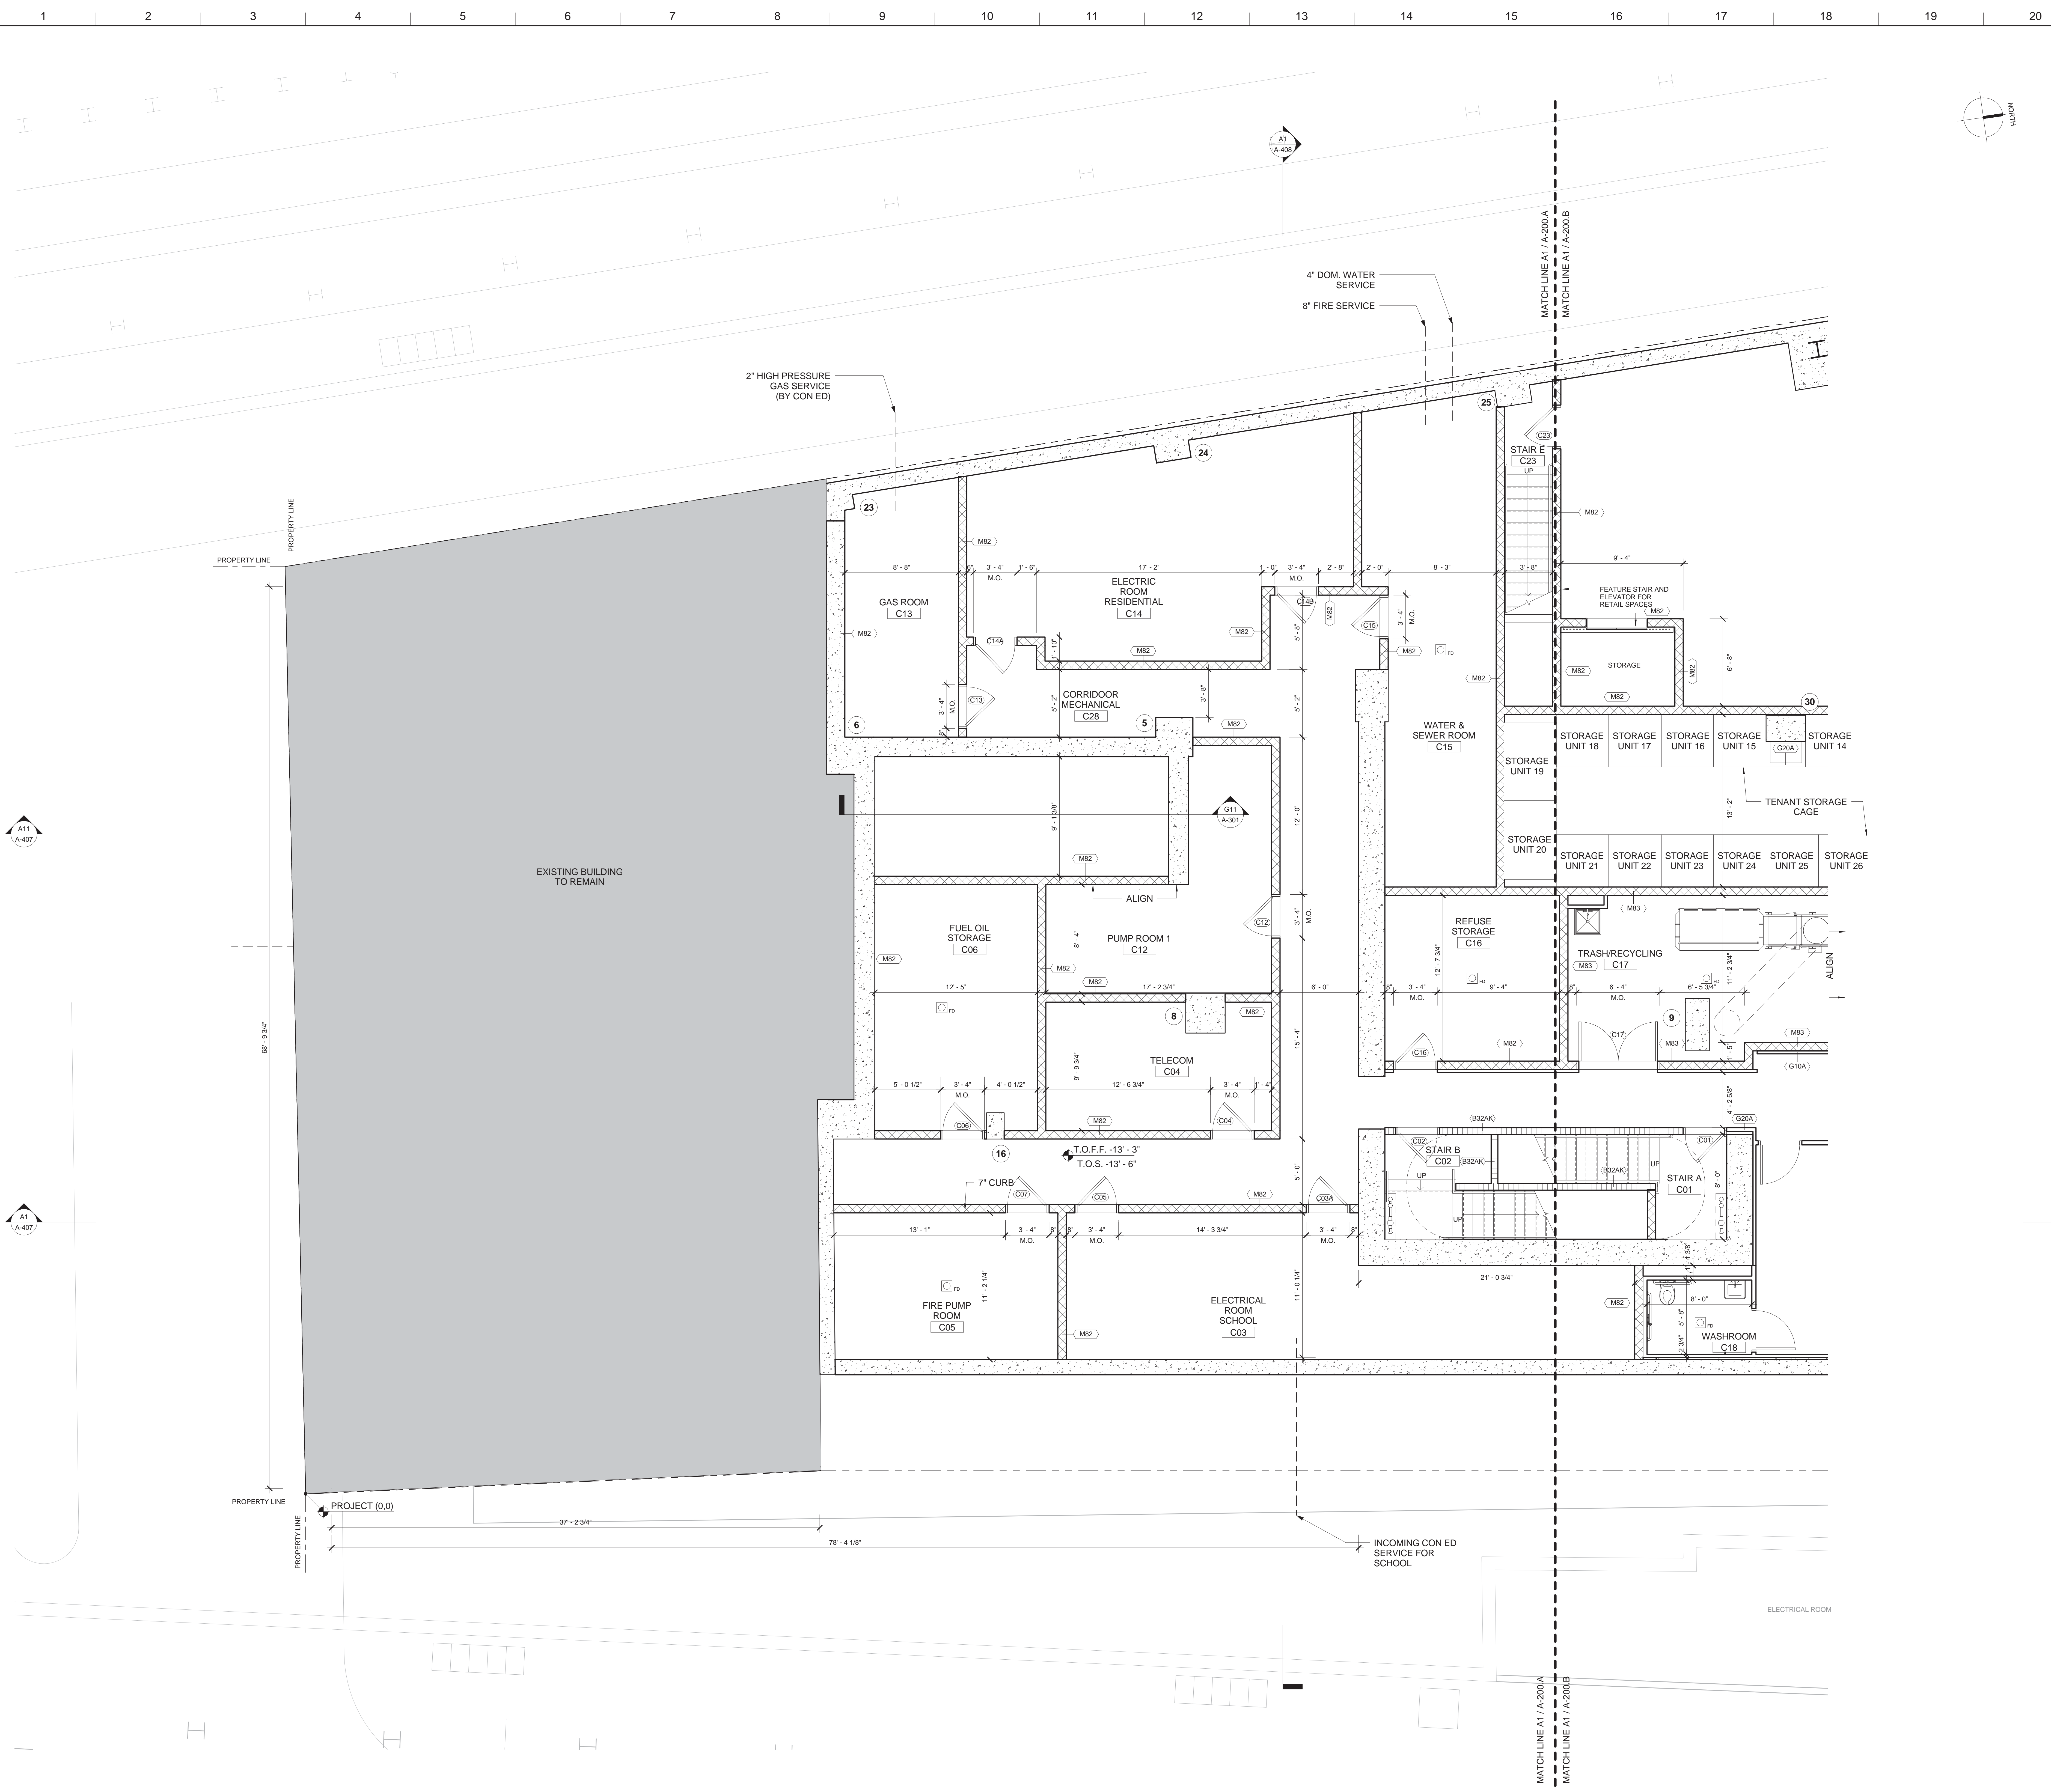

- MATERIAL KEYING LEGEND:**
- GENERAL NOTES:**
- FOR LIST OF DRAWINGS SEE COVER SHEET.
  - FOR ABBREVIATIONS AND SYMBOLS SEE A-001.
  - FOR PARTITION TYPES AND DETAILS SEE A-004.
  - FOR DOOR TYPES AND DETAILS SEE A-005.00.
  - FOR CEILING TYPES AND DETAILS SEE A-006.
  - ALL ELEVATIONS GIVEN THUS ( ) ARE GIVEN IN RELATION TO THE BUILDING CONSTRUCTION DATUM EL (0'-0") = (+13.50') WHICH IS ACTUAL AND REFERS TO THE NORTH AMERICAN VERTICAL DATUM OF 1988 (NAVD88).
  - ALL INTERIOR DIMENSIONS ARE GIVEN TO FINISHED FACE OF G.W.B PARTITION, C.M.U. OR EXPOSED STRUCTURE.
  - SEE A-200 SERIES FOR ENLARGED CORE PLANS.
  - SEE A-400 SERIES FOR ELEVATIONS.
  - SEE MECHANICAL, PLUMBING AND ELECTRICAL DRAWINGS FOR EQUIPMENT LAYOUT AND COORDINATION OF SLAB AND WALL OPENINGS.
  - SEE STRUCTURAL DRAWINGS FOR FOUNDATION, CONCRETE SLAB, SHEAR WALLS, COLUMNS AND COLUMN ENCLOSURES, AND STRUCTURAL DETAILING.
  - SEE INTERIOR DESIGN DRAWINGS FOR KITCHEN & BATHROOM PLANS, ELEVATIONS, DETAILS & ALL FINISH DETAILS INSIDE THE APARTMENTS AND TYPICAL RESIDENTIAL CORRIDORS.
  - ALL ELECTRICAL CLOSET PIPING SHALL BE FIRE-STOP (FLOOR-TO-FLOOR) AND PROVIDED WITH 1 1/2 HR. FRIG. DOORS.
  - REFER TO BPP DRAWINGS FOR SIDEWALK AND CORRESPONDING SITE WORK SCOPE OF WORK.
  - REFERENCE MTA DRAWINGS AND SURVEY OF AMTRAK AREA FOR LOCATION AND COORDINATION WITH ADJACENT CONDITIONS.
  - SEE A-003 FOR MINIMUM ACCESSIBILITY REQUIREMENTS.

NO.	REVISIONS / SUBMISSIONS	DATE
	DOB SUBMISSION	08.08.2016
	ISSUE FOR CONSTRUCTION	06.17.2016
	CD PROGRESS PACKAGE	05.27.2016
	50% CONSTRUCTION DOCUMENTS	03.04.2016
	DESIGN DEVELOPMENT	12.04.2015
	SCHEMATIC DESIGN	09.04.2015

**FXFOWLE**  
 FXFOWLE ARCHITECTS, LLP | 22 WEST 46TH STREET, NEW YORK, NY 10018 | T: 212 627 1700 | F: 212 463 8716 | WWW.FXFOWLE.COM

**TRINITY PLACE HOLDINGS**  
 717 Fifth Avenue, Suite 1303, New York, NY 10022 212-235-2191

**DESMONE CONSULTING ENGINEERS**  
 18 West 198 Street, 10th Floor, New York, NY 10011 212-532-2211

**DAGHER ENGINEERING, PLLC**  
 29 Broadway, New York, NY 10006 212-480-2591

**LANGAN ENGINEERING**  
 21 Bore Place, New York, NY 10003 212-479-6400

**DEBORAH BERKE PARTNERS**  
 225 Fifth Avenue, 18th Floor, New York, NY 10001 212-233-0211

**VAN DEUSEN & ASSOCIATES (VDA)**  
 120 Eagle Rock Avenue, Suite 315, East Hanover, NJ 10001 973-994-9220

**STANTEC**  
 50 West 23rd Street, 8th Floor, New York, NY 10010 212-366-6000

**THORNTON TOMASETTI**  
 51 Broadway, New York, NY 10010 917-661-7900

**EREMOS LLC**  
 1275 Broadway, Suite 202, New York, NY 10001 212-658-1044

**LERCH BATES, INC.**  
 1400 Broadway, Suite 908, New York, NY 10019 973-763-3222

**STEVEN WINTERS ASSOCIATES, INC.**  
 81 Franklin Street, New York, NY 10004 203-607-0200

**ONE LUX STUDIO**  
 158 West 25th Street, 10th Floor, New York, NY 10001 212-201-5790


**42 TRINITY PLACE**  
 42 TRINITY PLACE | NEW YORK, NY

DRAWING TITLE:  
**ENLARGED CELLAR FLOOR PLAN - SOUTH**

Seal:	Drawn:	Project No.:
	Author:	15528
	Checked:	
	Checker:	
	Rev/Date:	Drawing No.:
	Date:	07/27/16
	Scale:	As indicated
	Sheet of:	A-200A.00

**A1 ENLARGED CELLAR FLOOR PLAN - SOUTH**  
 1/4" = 1'-0"



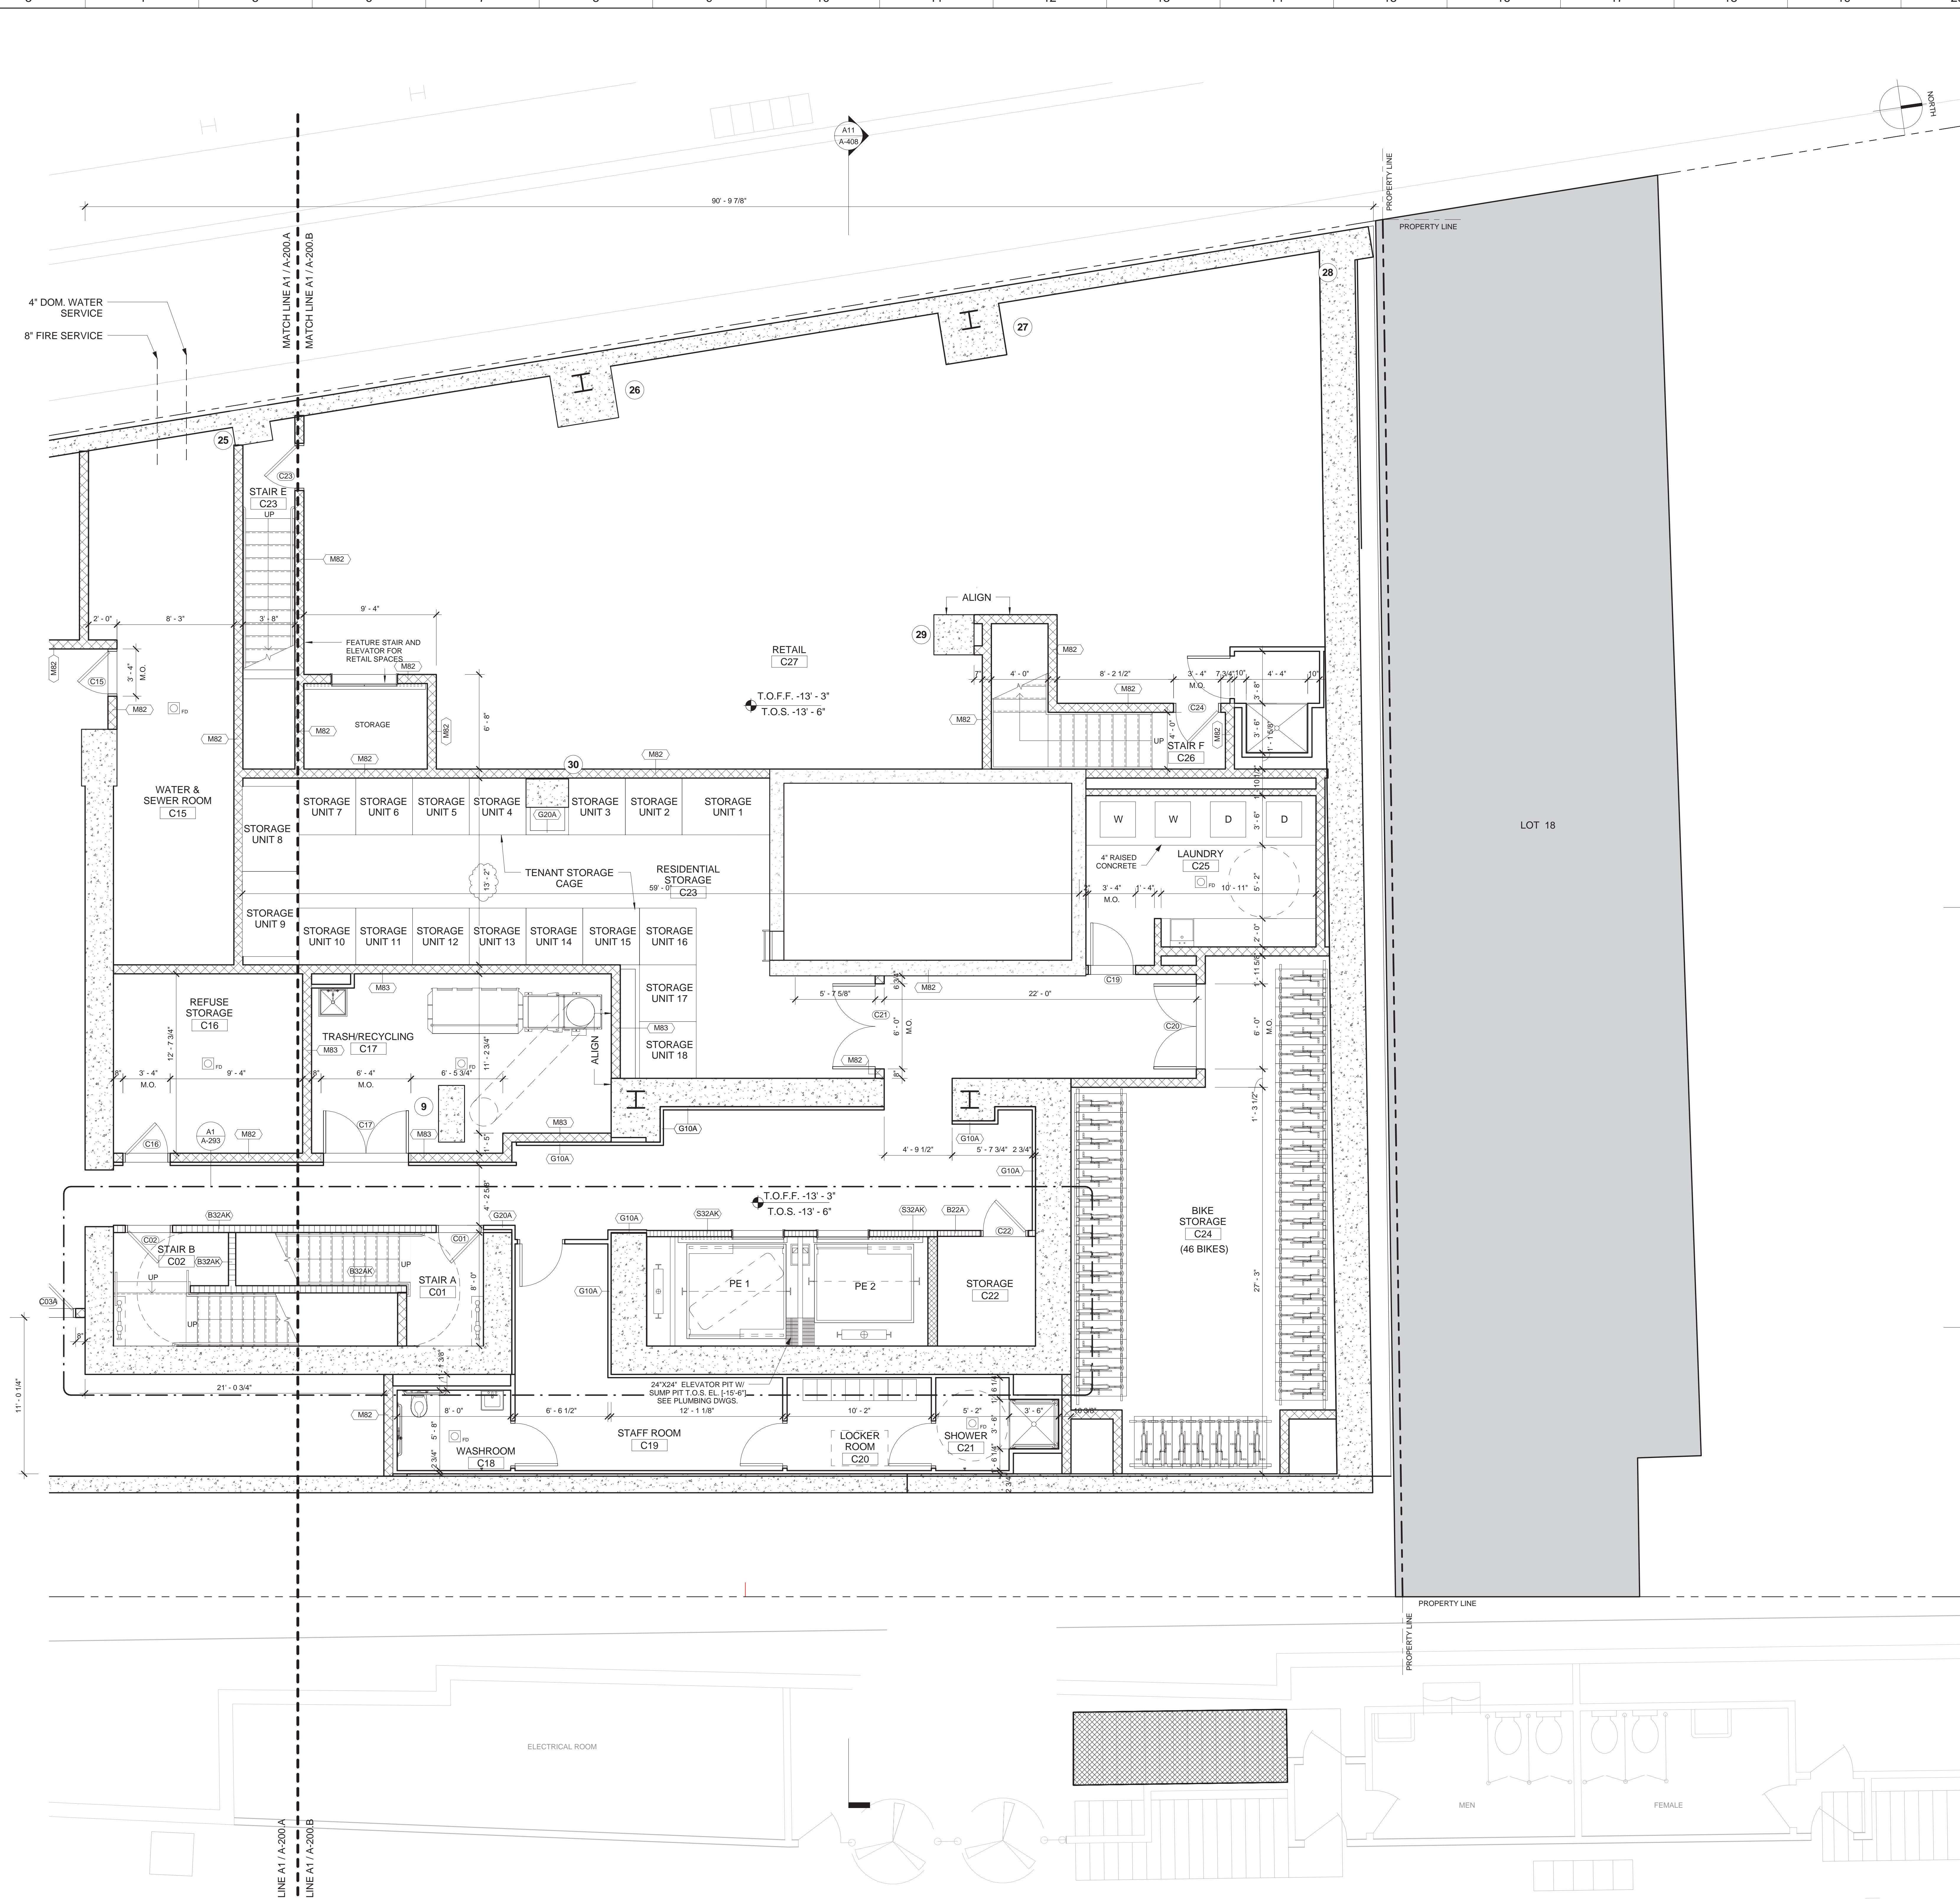

- MATERIAL KEYING LEGEND:**
- GENERAL NOTES:**
- FOR LIST OF DRAWINGS SEE COVER SHEET.
  - FOR ABBREVIATIONS AND SYMBOLS SEE A-001.
  - FOR PARTITION TYPES AND DETAILS SEE A-004.
  - FOR DOOR TYPES AND DETAILS SEE A-005.00.
  - FOR CEILING TYPES AND DETAILS SEE A-006.
  - ALL ELEVATIONS GIVEN THUS ( ) ARE GIVEN IN RELATION TO THE BUILDING CONSTRUCTION DATUM EL. (0'-0") = (+13.50') WHICH IS ACTUAL AND REFERS TO THE NORTH AMERICAN VERTICAL DATUM OF 1988 (NAVD83).
  - ALL INTERIOR DIMENSIONS ARE GIVEN TO FINISHED FACE OF G.W.B PARTITION, C.M.I. OR EXPOSED STRUCTURE.
  - SEE A-200 SERIES FOR ENLARGED CORE PLANS.
  - SEE A-400 SERIES FOR ELEVATIONS.
  - SEE MECHANICAL, PLUMBING, AND ELECTRICAL DRAWINGS FOR EQUIPMENT LAYOUT AND COORDINATION OF SLAB AND WALL OPENINGS.
  - SEE STRUCTURAL DRAWINGS FOR FOUNDATION, CONCRETE SLAB, SHEAR WALLS, COLUMNS AND COLUMN ENCLOSURES, AND STRUCTURAL DETAILING.
  - SEE INTERIOR DESIGN DRAWINGS FOR KITCHEN & BATHROOM PLANS, ELEVATIONS, DETAILS & ALL FINISH DETAILS INSIDE THE APARTMENTS AND TYPICAL RESIDENTIAL CORRIDORS.
  - ALL ELECTRICAL CLOSET PIPING SHALL BE FIRE-STOP (FLOOR-TO-FLOOR) AND PROVIDED WITH 1 1/2 HR. FPSC DOORS.
  - REFER TO BPP DRAWINGS FOR SIDEWALK AND CORRESPONDING SITE WORK SCOPE OF WORK.
  - REFERENCE MTA DRAWINGS AND SURVEY OF AMTRAK AREA FOR LOCATION AND COORDINATION WITH ADJACENT CONDITIONS.
  - SEE A-003 FOR MINIMUM ACCESSIBILITY REQUIREMENTS.

NO.	REVISIONS / SUBMISSIONS	DATE
	DOE SUBMISSION	08.08.2016
	ISSUE FOR CONSTRUCTION	06.17.2016
	CD PROGRESS PACKAGE	05.27.2016
	DESIGN DEVELOPMENT	12.04.2015
	SCHEMATIC DESIGN	09.04.2015

**FXFOWLE**  
FXFOWLE ARCHITECTS, LLP | 22 WEST 64TH STREET, NEW YORK, NY 10011 | T: 212.627.1700 | F: 212.443.8716 | WWW.FXFOWLE.COM

**TRINITY PLACE HOLDINGS**  
717 Fifth Avenue, Suite 1303, New York, NY 10022 212-235-2191

**DESIMONE CONSULTING ENGINEERS**  
18 West 198th Street, 10th Floor, New York, NY 10111 212-532-2211

**DAGHER ENGINEERING, PLLC**  
29 Broadway, New York, NY 10006 212-480-2591

**LANGAN ENGINEERING**  
21 Bank Plaza, New York, NY 10001 212-479-6400

**DEBORAH BERKE PARTNERS**  
220 Fifth Avenue, 10th Floor, New York, NY 10001 212-233-0211

**VAN DEUSEN & ASSOCIATES (VDA)**  
120 Eagle Rock Avenue, Suite 315, East Hanover, NJ 10001 973-994-9220

**STANTEC**  
60 West 23rd Street, 8th Floor, New York, NY 10010 212-366-6000

**THORNTON TOMASETTI**  
51 Broadway, New York, NY 10010 917-661-7900

**EREMOS LLC**  
1275 Broadway, Suite 202, New York, NY 10001 212-658-1044

**LERCH BATES, INC.**  
1400 Broadway, Suite 908, New York, NY 10019 973-763-3222

**STEVEN WINTERS ASSOCIATES, INC.**  
81 West 42nd Street, New York, NY 10018 203-607-0200

**ONE LUX STUDIO**  
158 West 25th Street, 10th Floor, New York, NY 10001 212-201-5700

**42 TRINITY PLACE**  
42 TRINITY PLACE | NEW YORK, NY

DRAWING TITLE:  
**ENLARGED CELLAR FLOOR PLAN - NORTH**

Scale: 1/4" = 1'-0"


Date: 09/30/15  
Scale: As indicated

Project No.: 15028  
Author: [Name]  
Checked: [Name]  
Drawing No.: A-200B.00

© 2015 FXFOWLE ARCHITECTS, LLP | ALL RIGHTS RESERVED

**A1 ENLARGED CELLAR FLOOR PLAN - NORTH**  
1/4" = 1'-0"



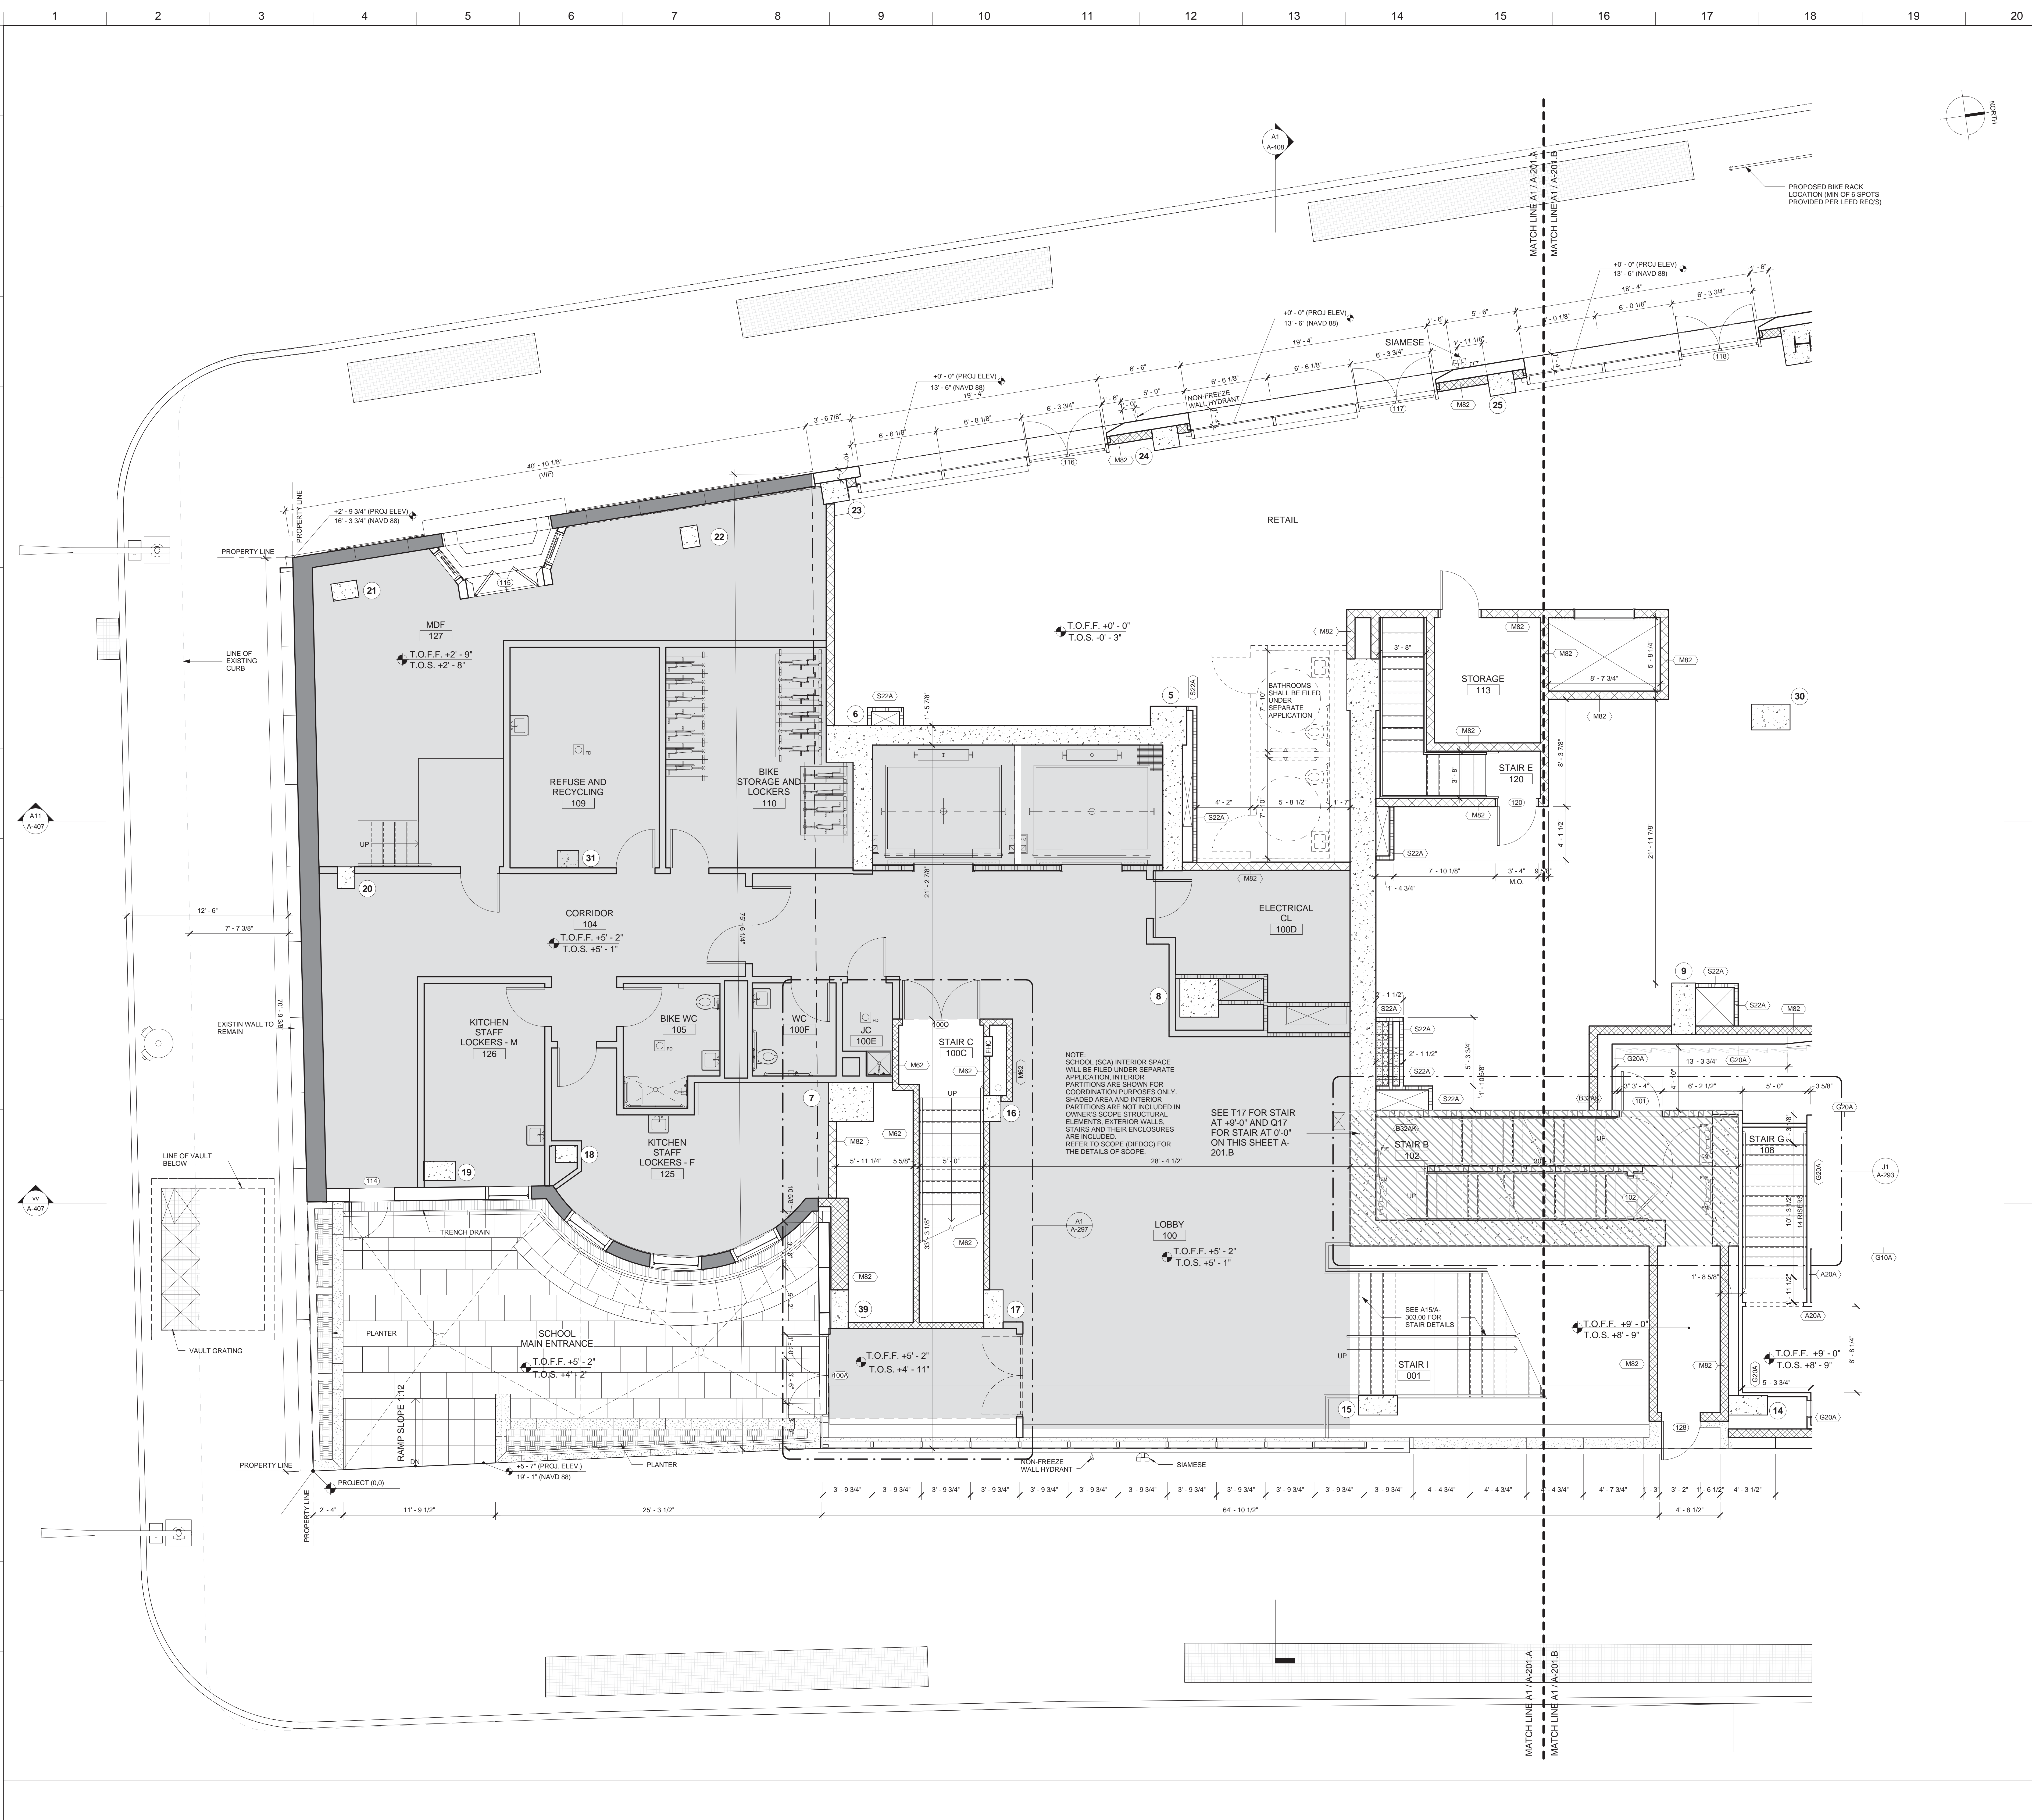

- MATERIAL KEYING LEGEND:**
- GENERAL NOTES:**
- FOR LIST OF DRAWINGS SEE COVER SHEET.
  - FOR ABBREVIATIONS AND SYMBOLS SEE A-001.
  - FOR PARTITION TYPES AND DETAILS SEE A-004.
  - FOR DOOR TYPES AND DETAILS SEE A-005.00.
  - FOR CEILING TYPES AND DETAILS SEE A-006.
  - ALL ELEVATIONS GIVEN THUS ( ) ARE GIVEN IN RELATION TO THE BUILDING CONSTRUCTION DATUM EL. (0'-0") (+13.50) WHICH IS ACTUAL AND REFERS TO THE NORTH AMERICAN VERTICAL DATUM OF 1988 (NAVD88).
  - ALL INTERIOR DIMENSIONS ARE GIVEN TO FINISHED FACE OF G.W.B PARTITION, C.M.U. OR EXPOSED STRUCTURE.
  - SEE A-200 SERIES FOR ENLARGED CORE PLANS.
  - SEE A-400 SERIES FOR ELEVATIONS.
  - SEE MECHANICAL, PLUMBING, AND ELECTRICAL DRAWINGS FOR EQUIPMENT LAYOUT AND COORDINATION OF SLAB AND WALL OPENINGS.
  - SEE STRUCTURAL DRAWINGS FOR FOUNDATION, CONCRETE SLAB, SHEAR WALLS, COLUMNS AND COLUMN ENCLLOSURES, AND STRUCTURAL DETAILING.
  - SEE INTERIOR DESIGN DRAWINGS FOR KITCHEN & BATHROOM PLANS, ELEVATIONS, DETAILS & ALL FINISH DETAILS & DOORS INSIDE THE APARTMENTS AND TYPICAL RESIDENTIAL CORRIDORS.
  - ALL ELECTRICAL CLOSET PIPING SHALL BE FIRE-STOP (FLOOR-TO-FLOOR) AND PROVIDED WITH 1.5 HR FPIC DOORS.
  - REFER TO BPP DRAWINGS FOR SIDEWALK AND CORRESPONDING SITE WORK SCOPE OF WORK.
  - REFERENCE MTA DRAWINGS AND SURVEY OF AMTRAK AREA FOR LOCATION AND COORDINATION WITH ADJACENT CONDITIONS.
  - SEE A-003 FOR MINIMUM ACCESSIBILITY REQUIREMENTS.

NO.	REVISIONS / SUBMISSIONS	DATE
3	Revision 10	Date 10
2	ADDENDUM #3	12.21.2016
1	ADDENDUM #1	09.09.2016
	ISSUE FOR CONSTRUCTION	06.17.2016
	CD PROGRESS PACKAGE	05.27.2016
	DESIGN DEVELOPMENT	12.04.2015
	SCHEMATIC DESIGN	09.04.2015

**FXFOWLE**  
 FAVORABLE ARCHITECTS, LLP | 20 WEST 16TH STREET, NEW YORK, NY 10011 | P: 212.627.1700 | F: 212.443.8716 | WWW.FXFOWLE.COM

**TRINITY PLACE HOLDINGS**  
 717 Fifth Avenue, Suite 1303, New York, NY 10022 212-235-2191

**DESMONE CONSULTING ENGINEERS**  
 18 West 198 Street, 10th Floor, New York, NY 10011 212-532-2211

**DAGHER ENGINEERING, PLLC**  
 29 Broadway, New York, NY 10006 212-480-2591

**LANGAN ENGINEERING**  
 21 Bank Place, New York, NY 10002 212-479-5400

**DEBORAH BERKE PARTNERS**  
 225 Fifth Avenue, 10th Floor, New York, NY 10001 212-233-0211

**VAN DEUSEN & ASSOCIATES (VDA)**  
 120 Eagle Rock Avenue, Suite 315, East Hanover, NJ 10001 973-994-0220

**STANTEC**  
 60 West 23rd Street, 8th Floor, New York, NY 10010 212-366-6600

**THORNTON TOMASETTI**  
 51 Broadway, New York, NY 10001 917-461-7900

**EREMOS LLC**  
 1275 Broadway, Suite 202, New York, NY 10001 212-658-1044

**LERCH BATES, INC.**  
 1400 Broadway, Suite 905, New York, NY 10019 973-763-3222

**STEVEN WINTERS ASSOCIATES, INC.**  
 81 West 42nd Street, New York, NY 10018 203-607-0200

**ONE LUX STUDIO**  
 158 West 25th Street, 10th Floor, New York, NY 10001 212-201-6790

**42 TRINITY PLACE**  
 42 TRINITY PLACE | NEW YORK, NY

DRAWING TITLE:  
**ENLARGED GROUND FLOOR PLAN - SOUTH**

Scale: As indicated





Project No.: 15528  
 Author: [Name]  
 Checked: [Name]  
 Checker: [Name]  
 Reviewed: [Name]

Date: 09/30/15  
 Scale: As indicated

Sheet of: **A-201A.00**

© 2015 FXFOWLE ARCHITECTS, LLP | ALL RIGHTS RESERVED



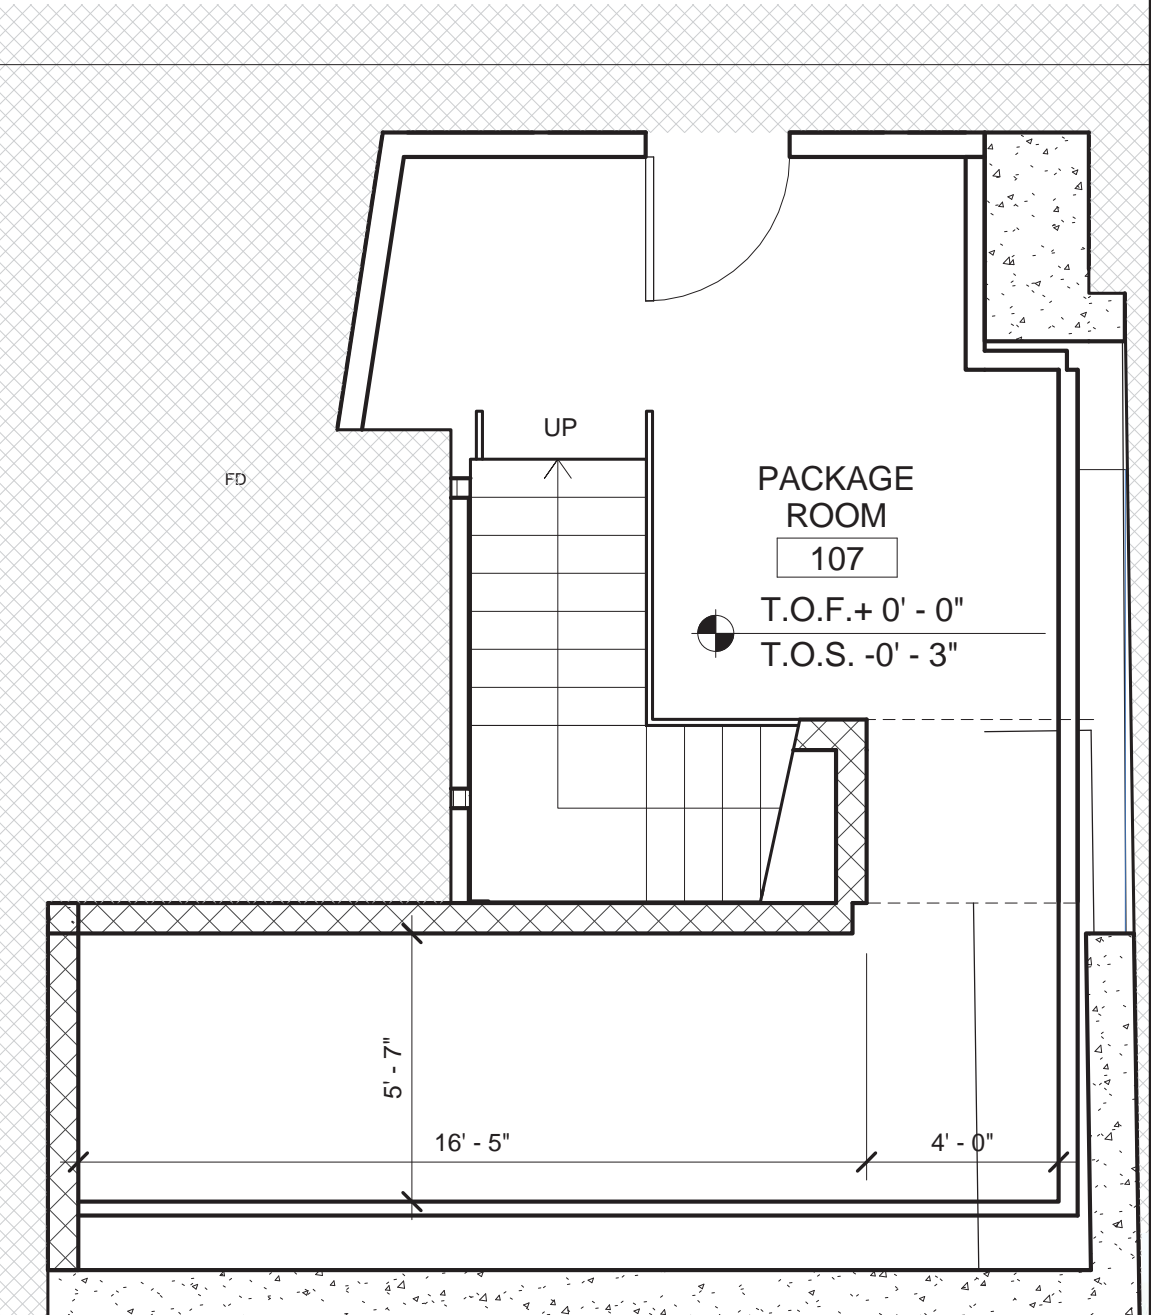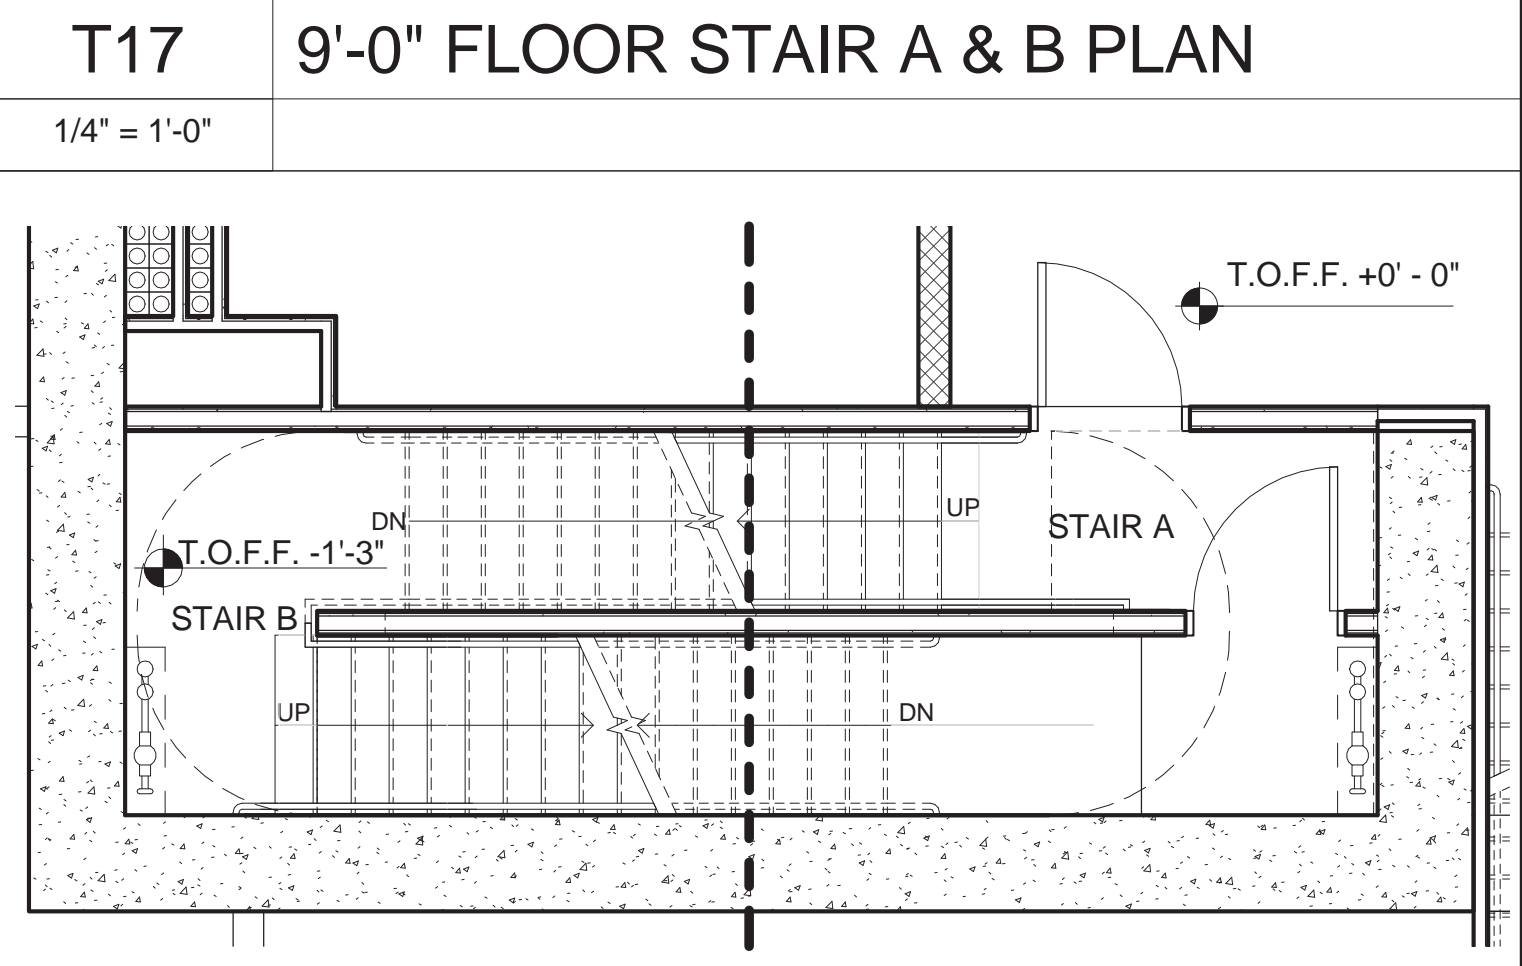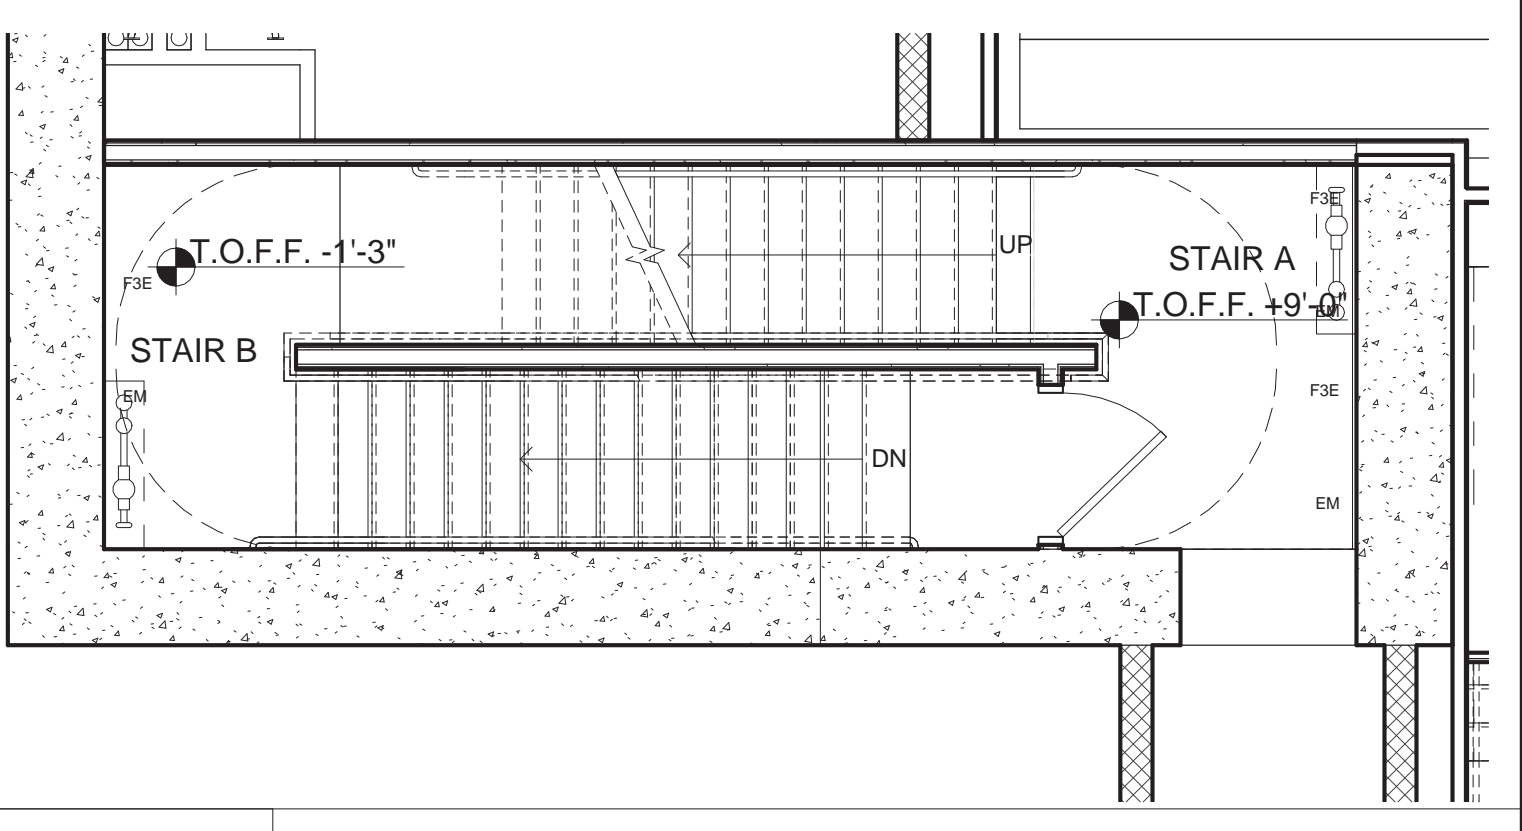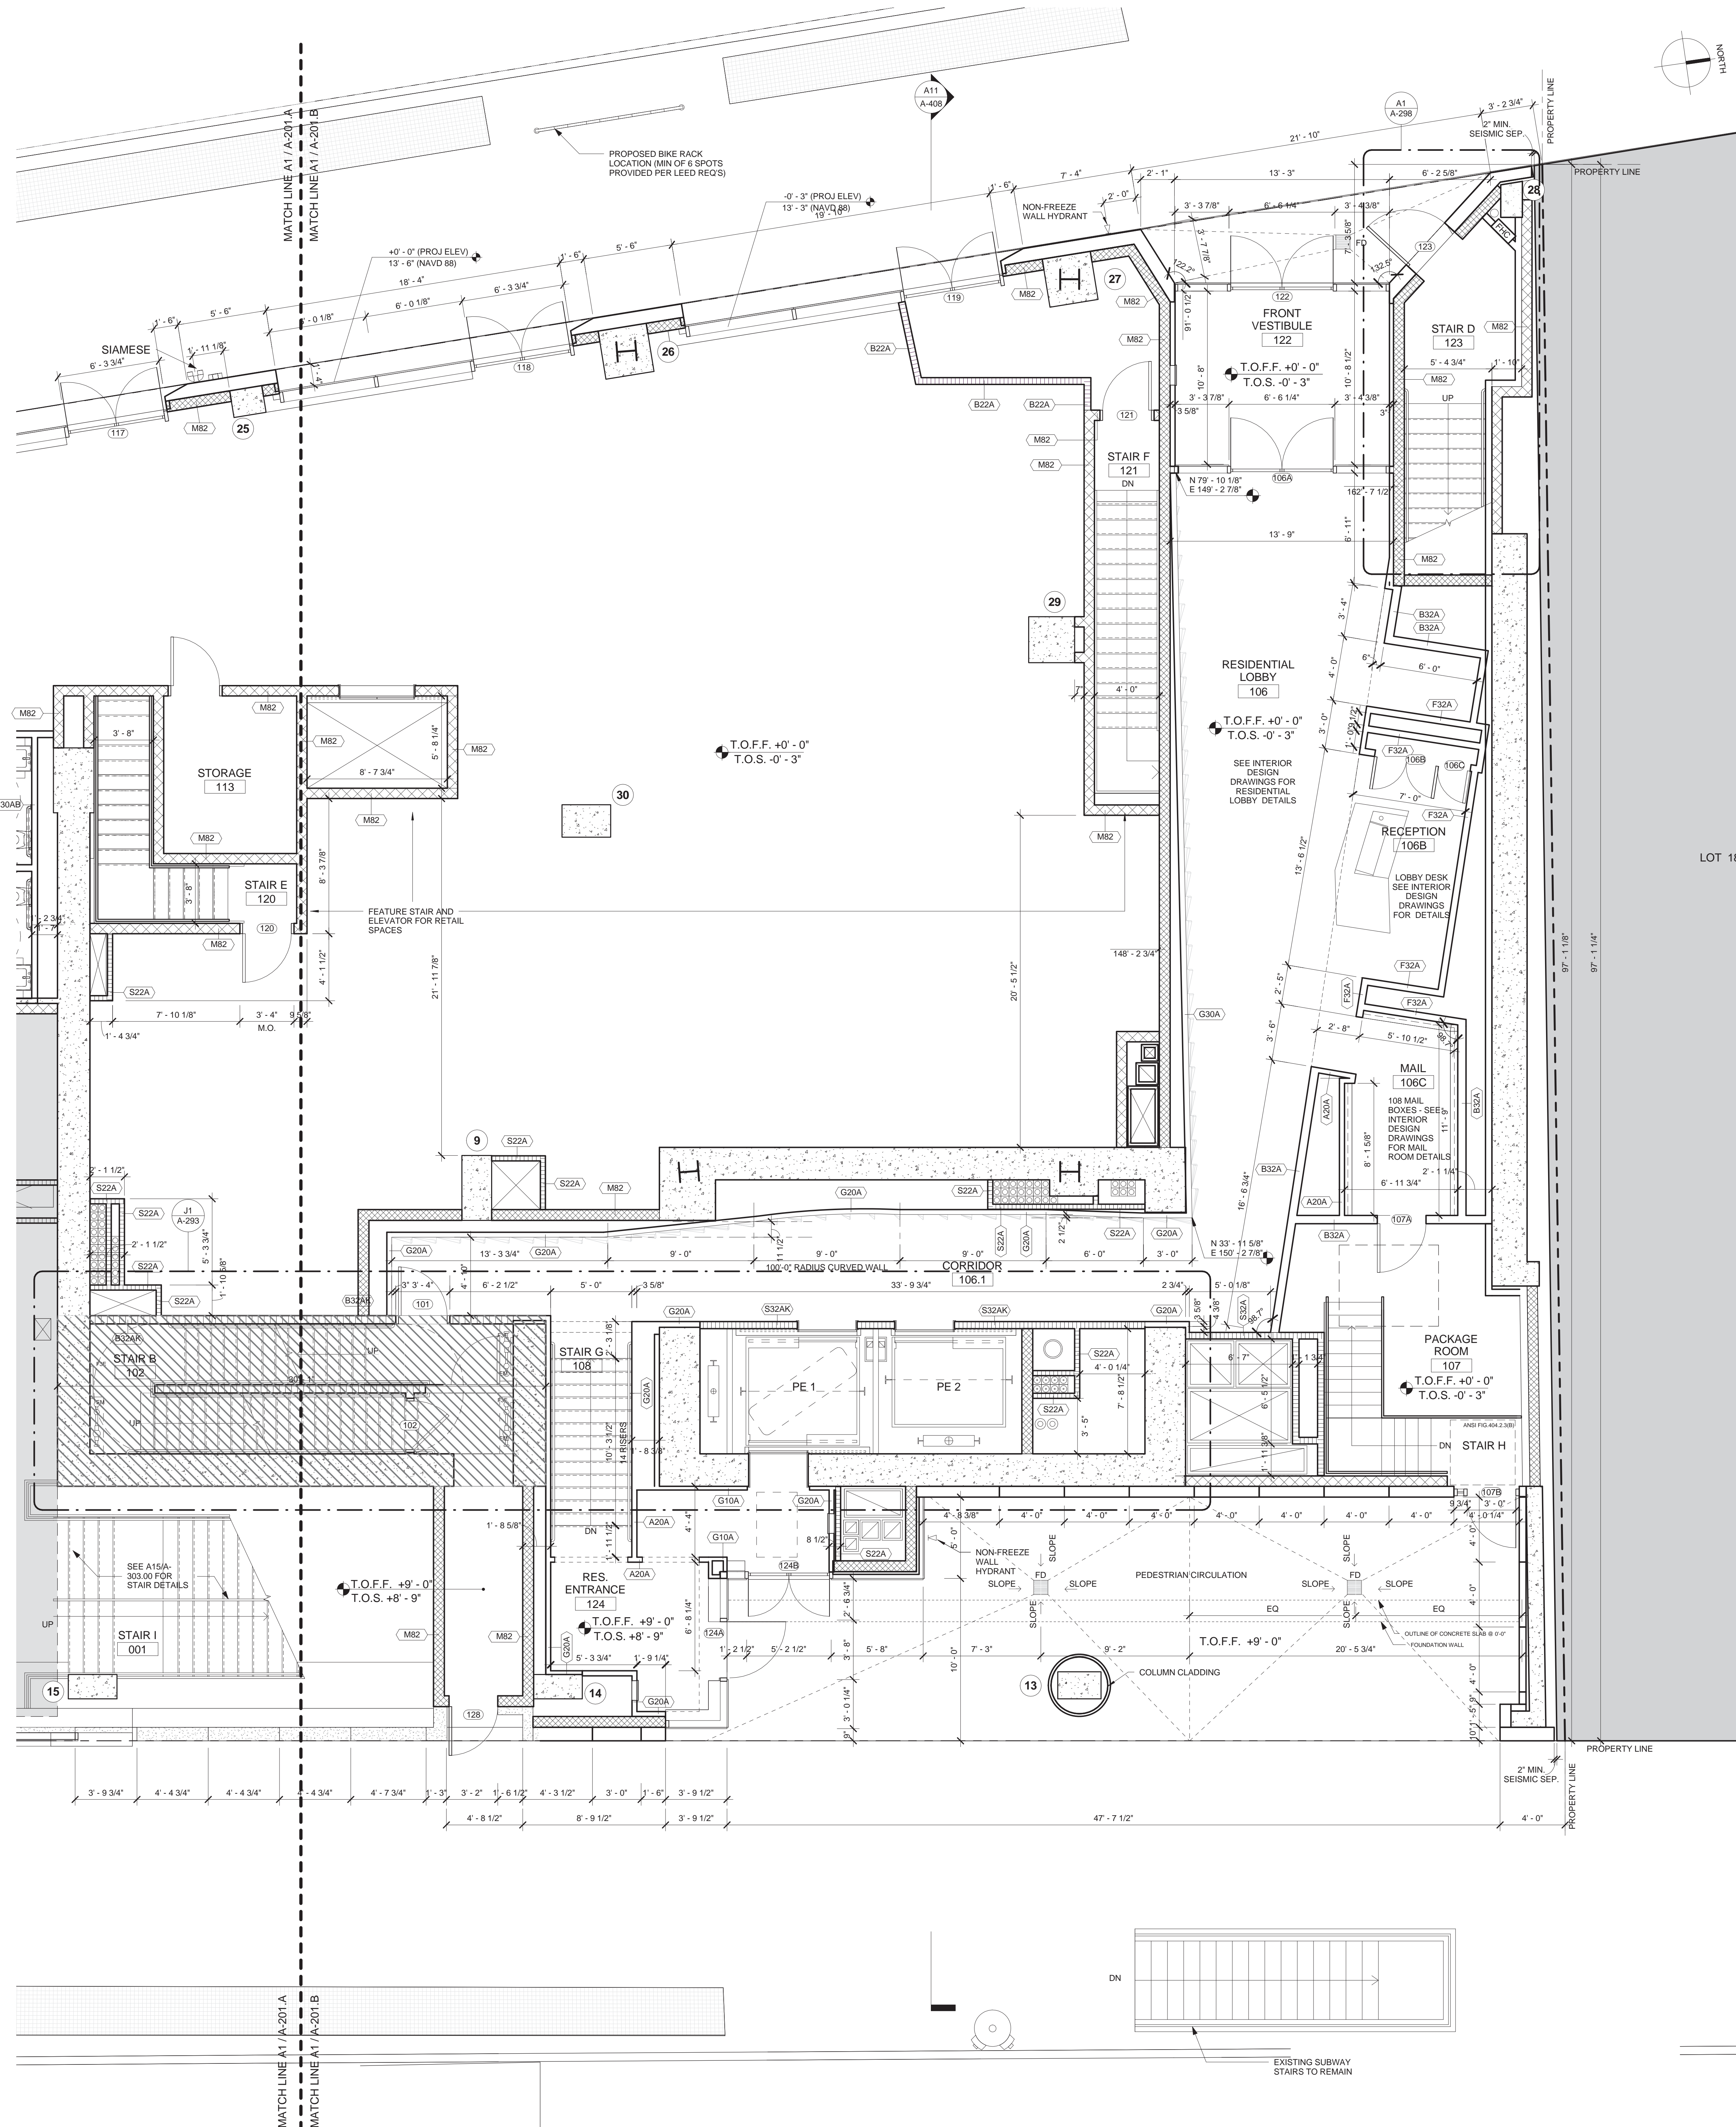

MATERIAL KEYING LEGEND:

- GENERAL NOTES:**
- FOR LIST OF DRAWINGS SEE COVER SHEET.
  - FOR ABBREVIATIONS AND SYMBOLS SEE A-001.
  - FOR PARTITION TYPES AND DETAILS SEE A-004.
  - FOR DOOR TYPES AND DETAILS SEE A-005-00.
  - FOR CEILING TYPES AND DETAILS SEE A-006.
  - ALL ELEVATIONS GIVEN THUS ( ) ARE GIVEN IN RELATION TO THE BUILDING CONSTRUCTION DATUM EL. (0'-0") (+13.50) WHICH IS ACTUAL AND REFERS TO THE NORTH AMERICAN VERTICAL DATUM OF 1988 (NAVD88).
  - ALL INTERIOR DIMENSIONS ARE GIVEN TO FINISHED FACE OF G.W.B PARTITION, C.M.U. OR EXPOSED STRUCTURE.
  - SEE A-200 SERIES FOR ENLARGED CORE PLANS.
  - SEE A-400 SERIES FOR ELEVATIONS.
  - SEE MECHANICAL, PLUMBING, AND ELECTRICAL DRAWINGS FOR EQUIPMENT LAYOUT AND COORDINATION OF SLAB AND WALL OPENINGS.
  - SEE STRUCTURAL DRAWINGS FOR FOUNDATION, CONCRETE SLAB, SHEAR WALLS, COLUMNS AND COLUMN ENCLOSURES, AND STRUCTURAL DETAILING.
  - SEE INTERIOR DESIGN DRAWINGS FOR KITCHEN & BATHROOM PLANS, ELEVATIONS, DETAILS & ALL FINISH DETAILS & DOORS INSIDE THE APARTMENTS AND TYPICAL RESIDENTIAL CORRIDORS.
  - ALL ELECTRICAL CLOSET PIPING SHALL BE FIRE-STOP (FLOOR-TO-FLOOR) AND PROVIDED WITH 1.52 HR FIBC DOORS.
  - REFER TO RPP DRAWINGS FOR SIDEWALK AND CORRESPONDING SITE WORK SCOPE OF WORK.
  - REFERENCE MTA DRAWINGS AND SURVEY OF AMTRAK AREA FOR LOCATION AND COORDINATION WITH ADJACENT CONDITIONS.
  - SEE A-003 FOR MINIMUM ACCESSIBILITY REQUIREMENTS.

NO.	REVISIONS / SUBMISSIONS	DATE
2	ADDENDUM #3	12.21.2016
1	ADDENDUM #1	09.09.2016
	ISSUE FOR CONSTRUCTION	06.17.2016
	CD PROGRESS PACKAGE	05.27.2016
	DESIGN DEVELOPMENT	12.04.2015
	SCHEMATIC DESIGN	09.04.2015

**FXFOWLE**  
 FXFOWLE ARCHITECTS, LLP | 20 WEST 16TH STREET, NEW YORK, NY 10011 | P: 212.627.1700 | F: 212.463.8716 | WWW.FXFOWLE.COM

**TRINITY PLACE HOLDINGS**  
 717 Fifth Avenue, Suite 1303, New York, NY 10022 212-235-2191

**DESIMONE CONSULTING ENGINEERS**  
 16 West 198 Street, 10th Floor, New York, NY 10011 212-532-2211

**DAGHER ENGINEERING, PLLC**  
 25 Broadway, New York, NY 10006 212-480-2591

**LANGAN ENGINEERING**  
 21 Park Plaza, New York, NY 10001 212-479-5400

**DEBORAH BERKE PARTNERS**  
 220 Fifth Avenue, 10th Floor, New York, NY 10001 212-233-0211

**VAN DEUSEN & ASSOCIATES (VDA)**  
 120 Eagle Rock Avenue, Suite 315, East Hanover, NJ 10001 973-994-9220

**STANTEC**  
 60 West 23rd Street, 8th Floor, New York, NY 10010 212-366-5600

**THORNTON TOMASETTI**  
 51 Boulevard des Capucines, New York, NY 10010 917-661-7900

**EREMOS LLC**  
 1275 Broadway, Suite 202, New York, NY 10001 212-658-1044

**LERCH BATES, INC.**  
 1400 Broadway, Suite 905, New York, NY 10019 973-763-3222

**STEVEN WINTERS ASSOCIATES, INC.**  
 81 Franklin Street, New Haven, CT 06504 203-567-0200

**ONE LUX STUDIO**  
 158 West 25th Street, 10th Floor, New York, NY 10001 212-201-6790

**42 TRINITY PLACE**  
 42 TRINITY PLACE | NEW YORK, NY

DRAWING TITLE:  
**ENLARGED GROUND FLOOR PLAN - NORTH**

Scale: As indicated

Date: 09/30/15

Author: 15528

Checked: [ ]

Checker: [ ]

Reviewed: [ ]

Project No.: 15528

Case File: [ ]

Drawing No.: A-201B.00


Sheet of [ ]

**A1 ENLARGED GROUND FLOOR PLAN - NORTH**  
 1/4" = 1'-0"

**A 18 0'-0" FLOOR PACKAGING ROOM**  
 1/4" = 1'-0"

**A-201B.00**



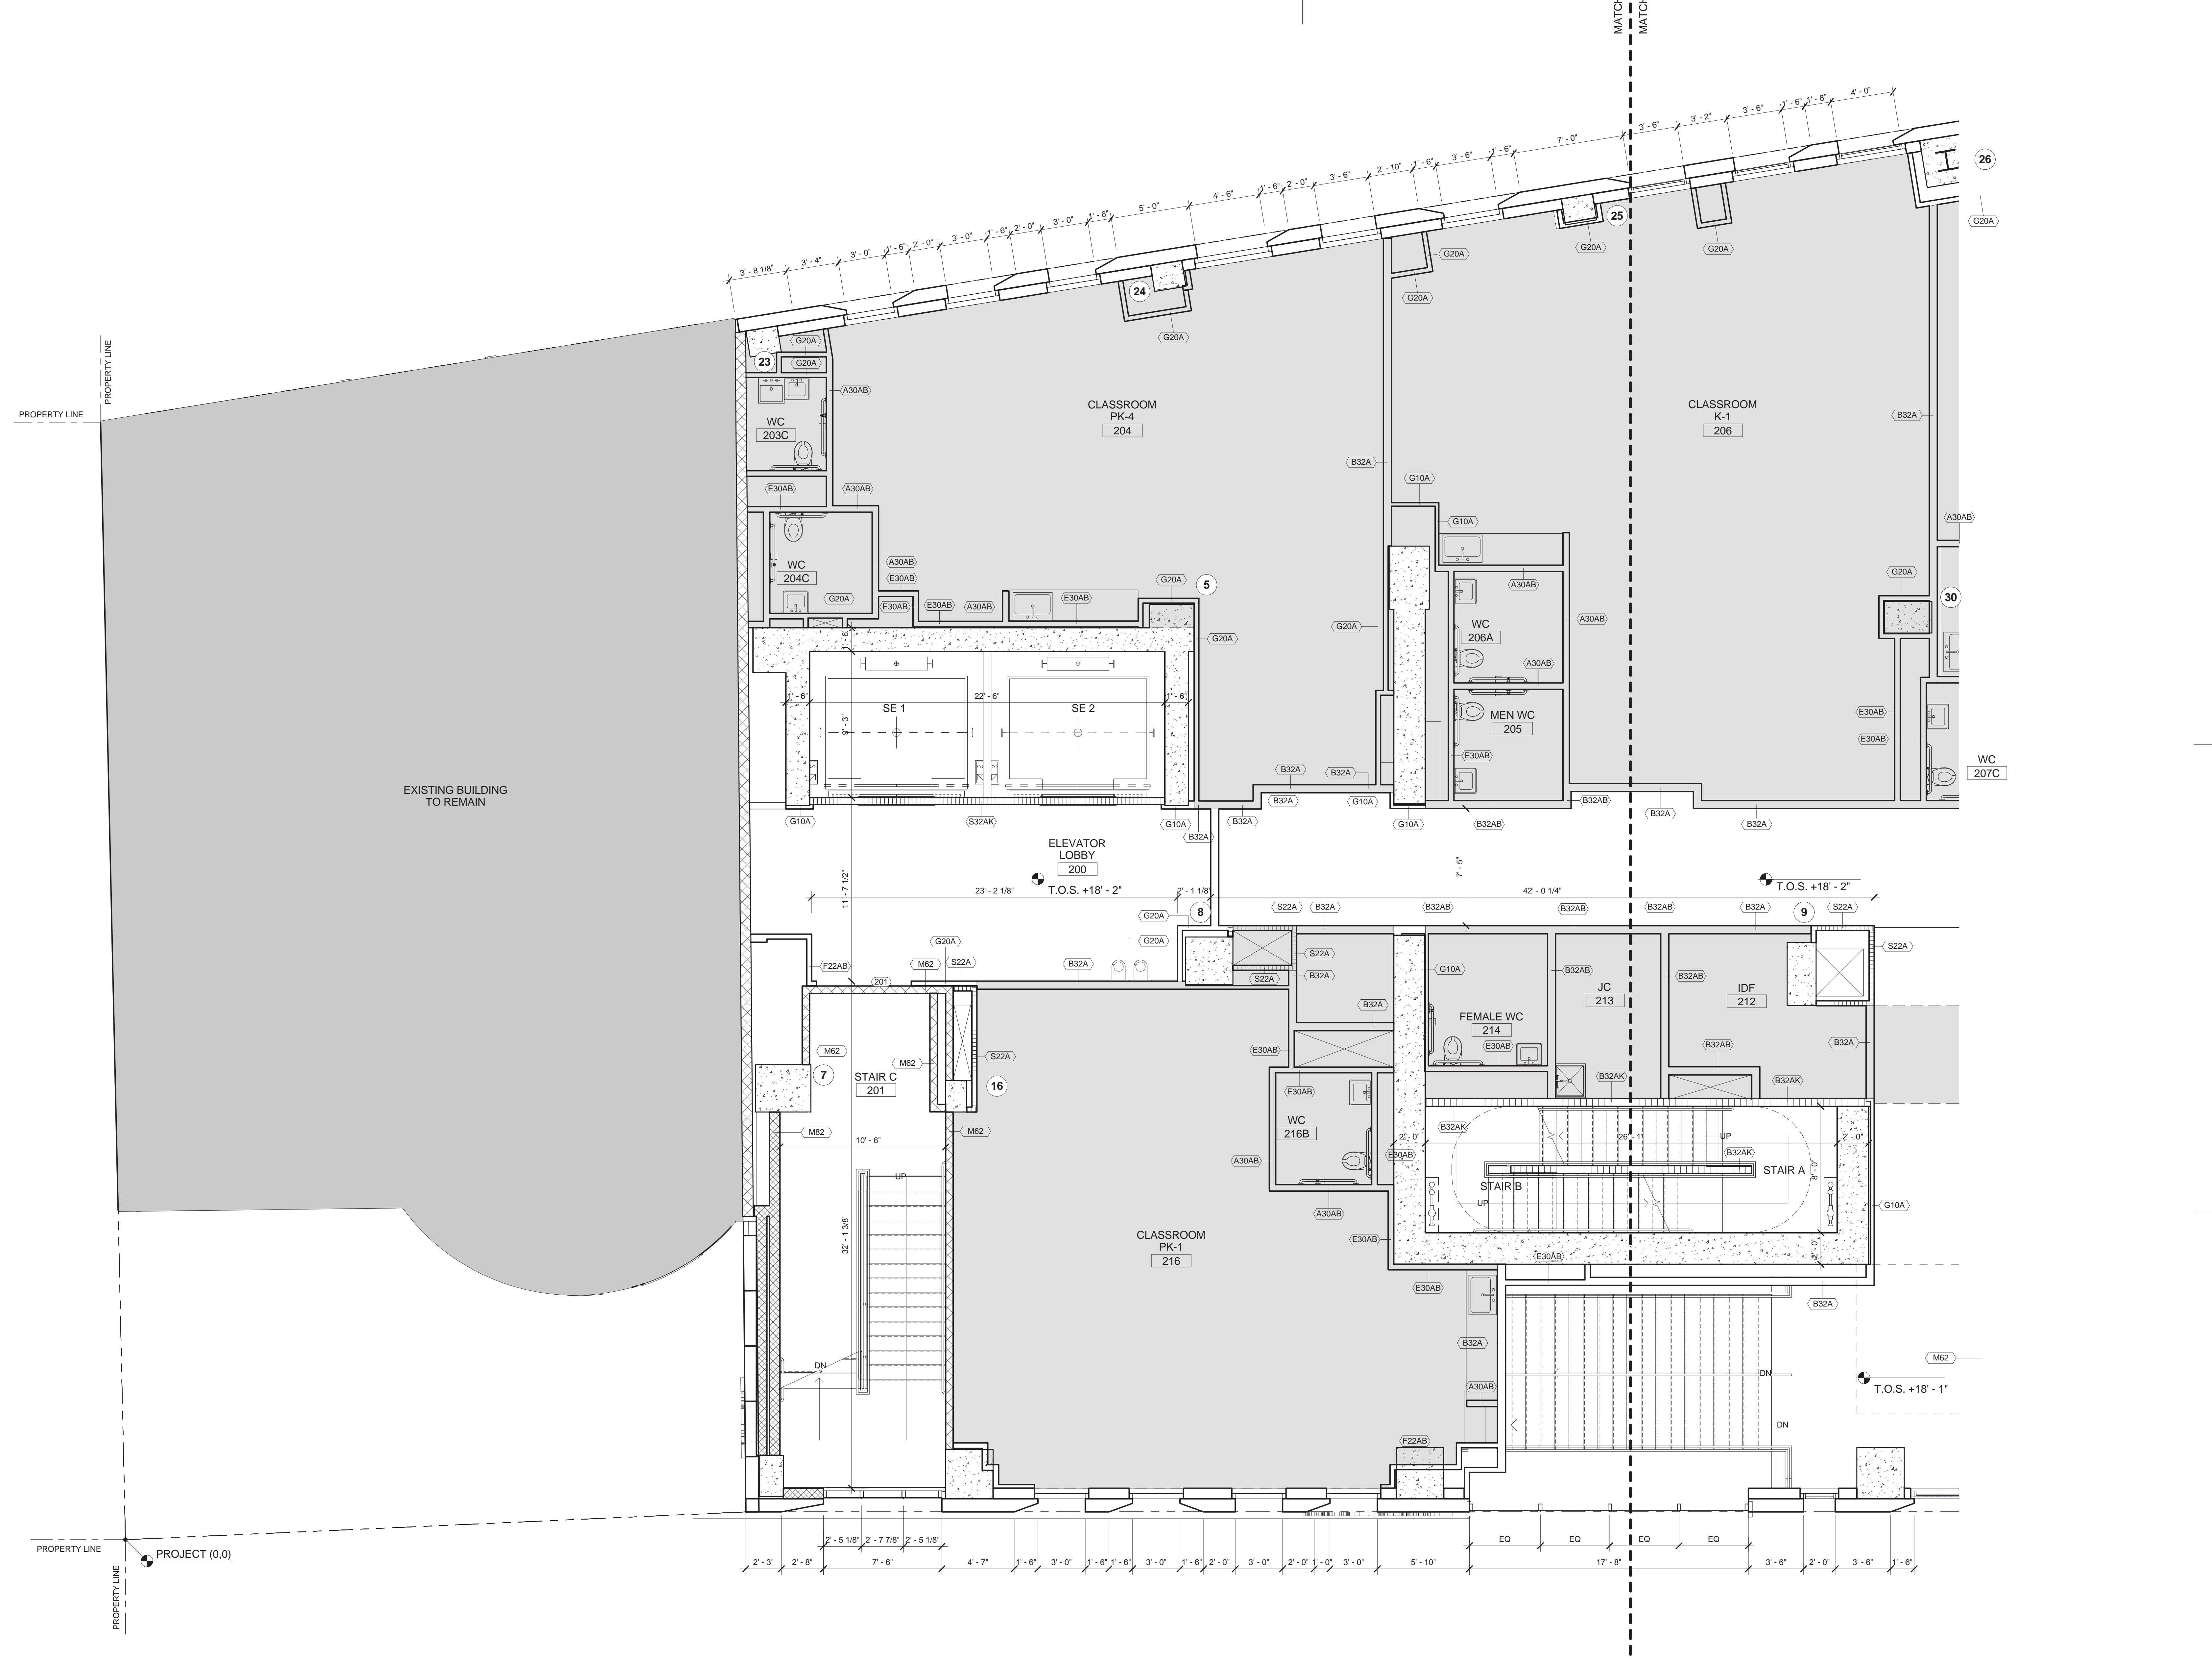

- MATERIAL KEYING LEGEND:**
- GENERAL NOTES:**
- FOR LIST OF DRAWINGS SEE COVER SHEET.
  - FOR ABBREVIATIONS AND SYMBOLS SEE A-001.
  - FOR PARTITION TYPES AND DETAILS SEE A-004.
  - FOR DOOR TYPES AND DETAILS SEE A-005.00.
  - FOR CEILING TYPES AND DETAILS SEE A-006.
  - ALL ELEVATIONS GIVEN THUS ( ) ARE GIVEN IN RELATION TO THE BUILDING CONSTRUCTION DATUM EL (0'-0") = (+13.50') WHICH IS ACTUAL AND REFERS TO THE NORTH AMERICAN VERTICAL DATUM OF 1988 (NAVD88).
  - ALL INTERIOR DIMENSIONS ARE GIVEN TO FINISHED FACE OF G.W.B. PARTITION, C.M.U. OR EXPOSED STRUCTURE.
  - SEE A-200 SERIES FOR ENLARGED CORE PLANS.
  - SEE A-400 SERIES FOR ELEVATIONS.
  - SEE MECHANICAL, PLUMBING AND ELECTRICAL DRAWINGS FOR EQUIPMENT LAYOUT AND COORDINATION OF SLAB AND WALL OPENINGS.
  - SEE STRUCTURAL DRAWINGS FOR FOUNDATION, CONCRETE SLAB, SHEAR WALLS, COLUMNS AND COLUMN ENCLOSURES, AND STRUCTURAL DETAILING.
  - SEE INTERIOR DESIGN DRAWINGS FOR KITCHEN & BATHROOM PLANS, ELEVATIONS, DETAILS & ALL FINISH DETAILS INSIDE THE APARTMENTS AND TYPICAL RESIDENTIAL CORRIDORS.
  - ALL ELECTRICAL CLOSET PIPING SHALL BE FIRE-STOP (FLOOR-TO-FLOOR) AND PROVIDED WITH 1 1/2 HR. FRIC DOORS.
  - REFER TO BPP DRAWINGS FOR SIDEWALK AND CORRESPONDING SITE WORK SCOPE OF WORK.
  - REFERENCE MTA DRAWINGS AND SURVEY OF AMTRAK AREA FOR LOCATION AND COORDINATION WITH ADJACENT CONDITIONS.
  - SEE A-003 FOR MINIMUM ACCESSIBILITY REQUIREMENTS.

NO.	REVISIONS / SUBMISSIONS	DATE
	DOB SUBMISSION	08.08.2016
	ISSUE FOR CONSTRUCTION	06.17.2016
	CD PROGRESS PACKAGE	05.27.2016
	50% CONSTRUCTION DOCUMENTS	03.04.2016
	DESIGN DEVELOPMENT	12.04.2015
	SCHEMATIC DESIGN	09.04.2015

**FXFOWLE**  
 FXFOWLE ARCHITECTS, LLP | 22 WEST 64TH STREET, NEW YORK, NY 10011 | T: 212.627.1700 | F: 212.443.8716 | WWW.FXFOWLE.COM

**TRINITY PLACE HOLDINGS**  
 717 Fifth Avenue, Suite 1303, New York, NY 10022 212-235-2191

**DESIMONE CONSULTING ENGINEERS**  
 18 West 198 Street, 10th Floor, New York, NY 10011 212-532-2211

**DAGHER ENGINEERING, PLLC**  
 29 Broadway, New York, NY 10006 212-480-2591

**LANGAN ENGINEERING**  
 21 Bank Place, New York, NY 10001 212-479-5400

**DEBORAH BERKE PARTNERS**  
 220 Fifth Avenue, 10th Floor, New York, NY 10001 212-233-0211

**VAN DEUSEN & ASSOCIATES (VDA)**  
 120 Eagle Rock Avenue, Suite 315, East Hanover, NJ 10001 973-994-9220

**STANTEC**  
 60 West 23rd Street, 8th Floor, New York, NY 10010 212-366-5600

**THORNTON TOMASETTI**  
 51 Rockefeller Plaza, New York, NY 10010 917-661-7900

**EREMOS LLC**  
 1275 Broadway, Suite 202, New York, NY 10001 212-658-1044

**LERCH BATES, INC.**  
 1400 Broadway, Suite 908, New York, NY 10019 973-763-3222

**STEVEN WINTERS ASSOCIATES, INC.**  
 81 West 42nd Street, New York, NY 10018 212-677-0200

**ONE LUX STUDIO**  
 158 West 25th Street, 10th Floor, New York, NY 10001 212-201-5700

**42 TRINITY PLACE**  
 42 TRINITY PLACE | NEW YORK, NY


DRAWING TITLE:  
**ENLARGED 2ND FLOOR PLAN - SOUTH**

Scale: As indicated

Project No.: 15028  
 Author: [Name]  
 Checker: [Name]  
 Date: 07/27/16  
 Sheet of: A-202A.00

**A1 ENLARGED 2ND FLOOR PLAN - SOUTH**  
 1/4" = 1'-0"



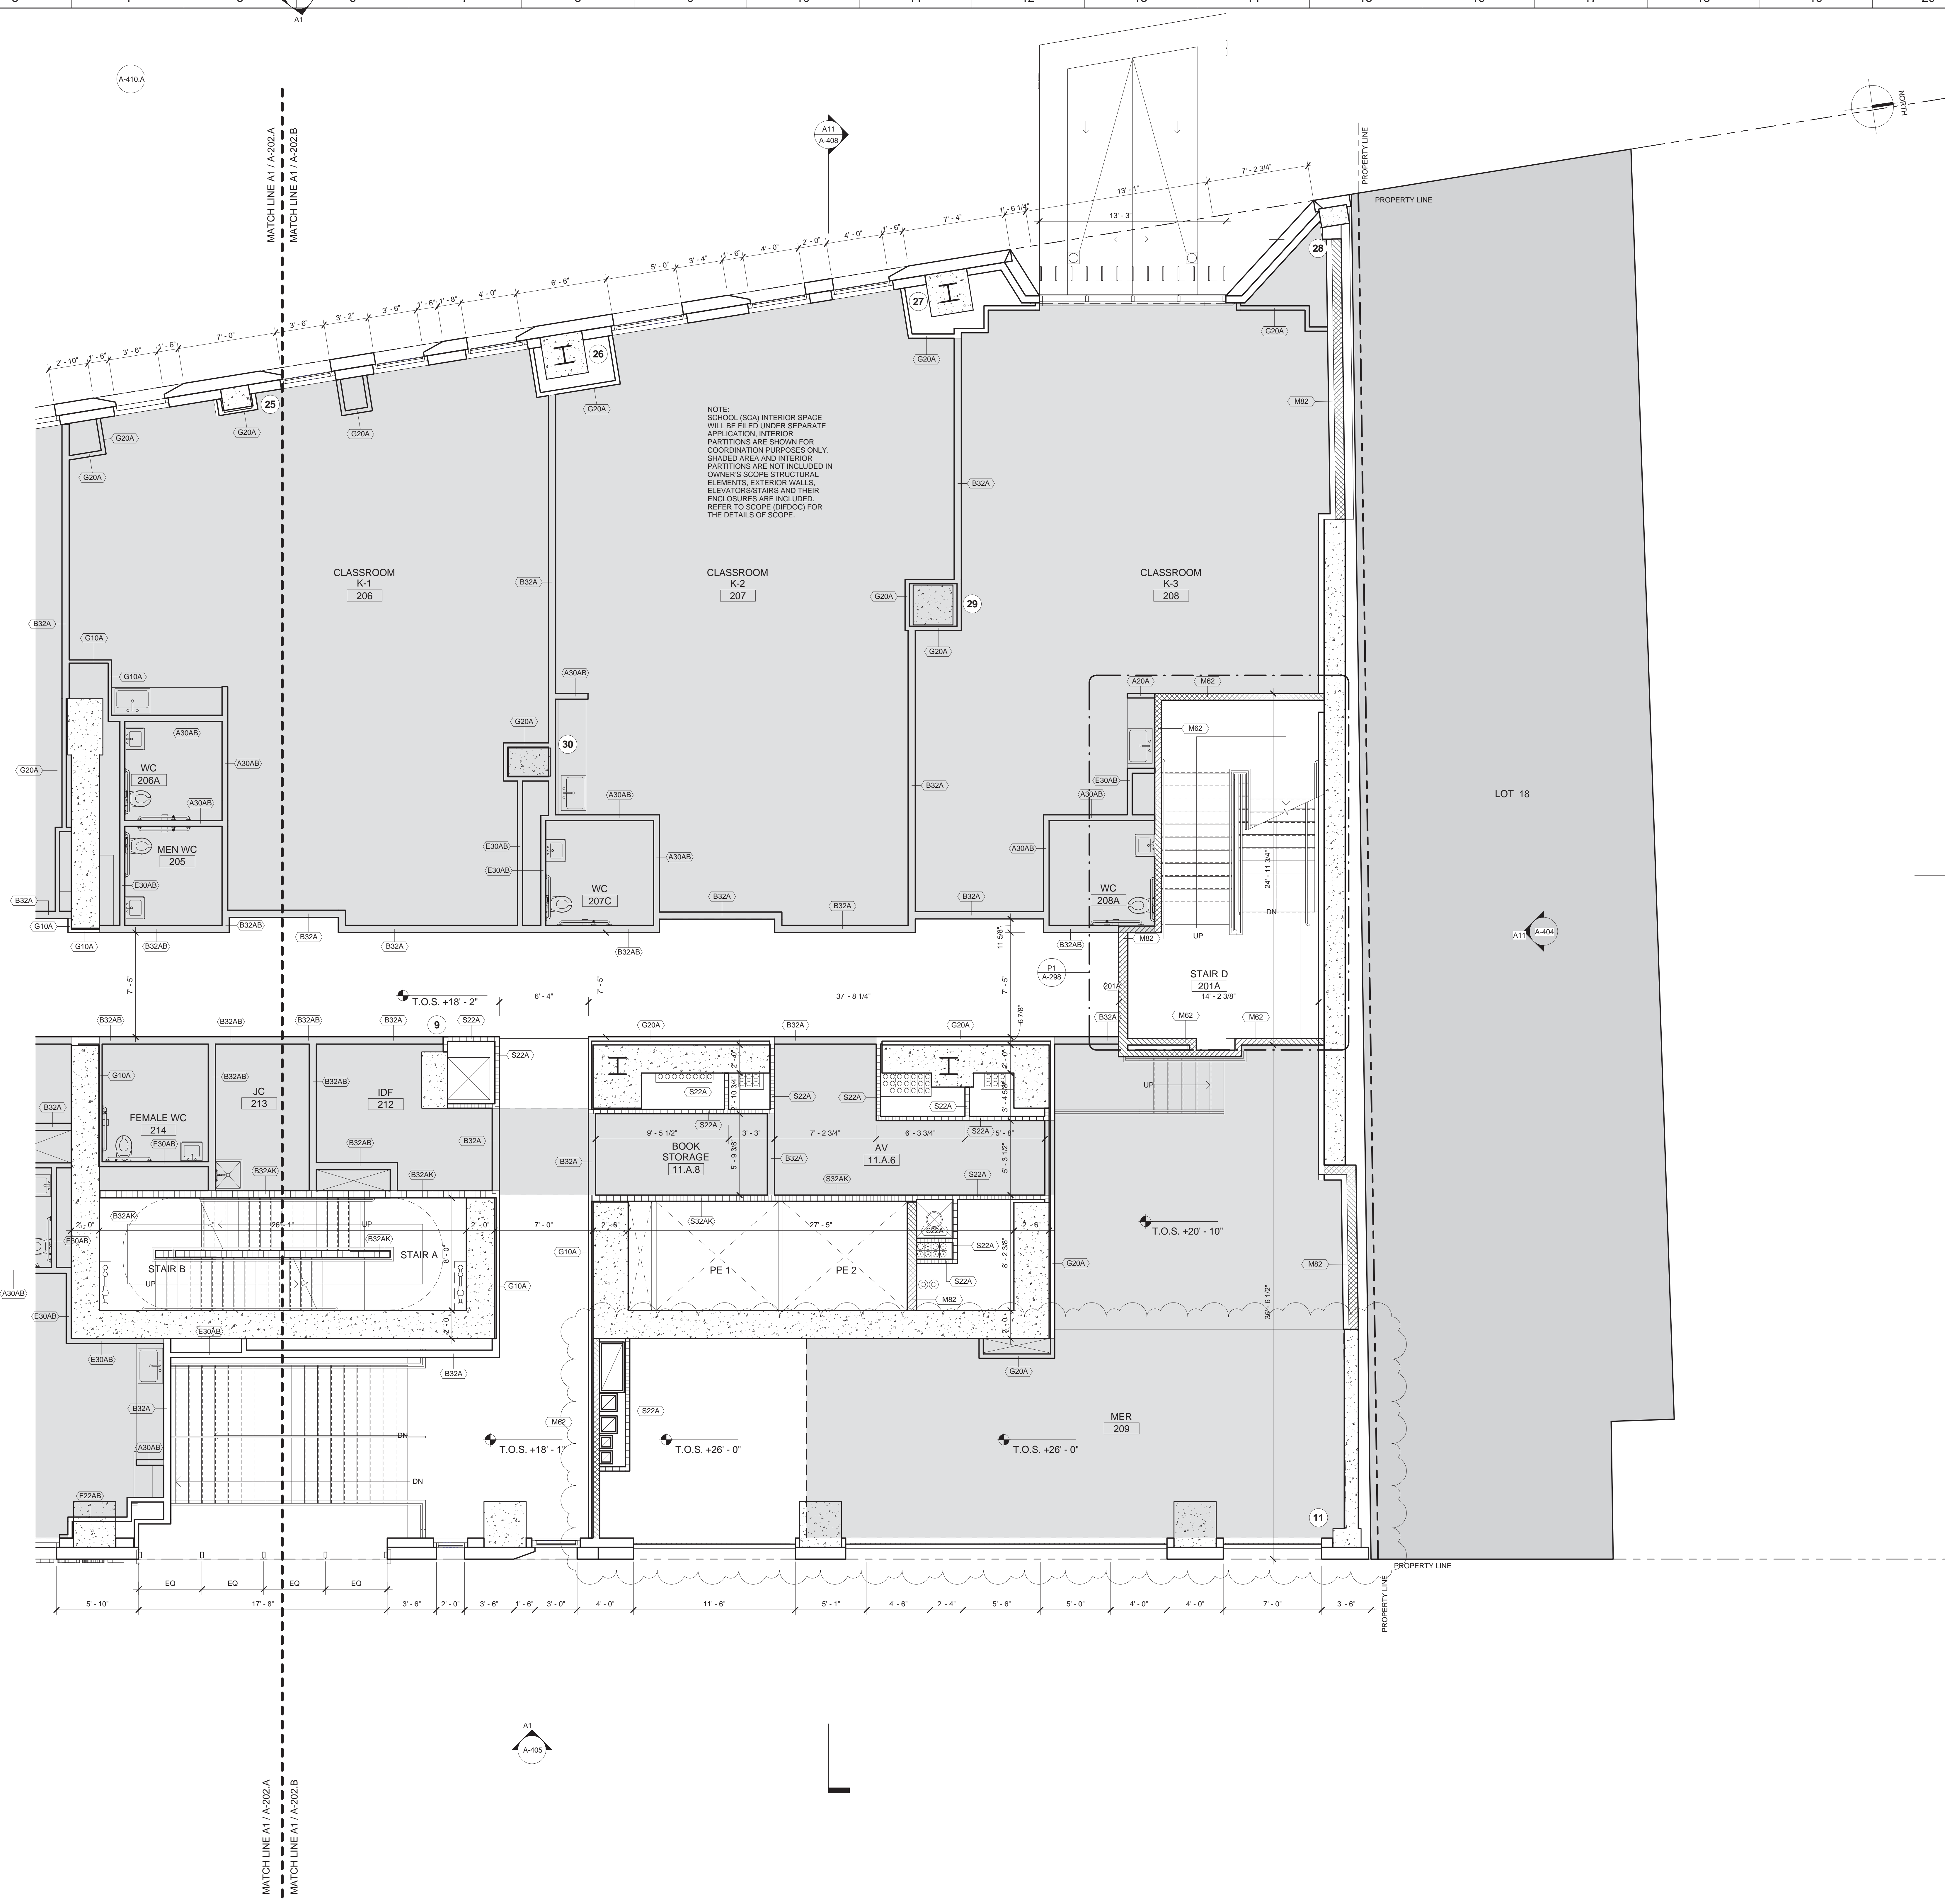

- MATERIAL KEYING LEGEND:**
- GENERAL NOTES:**
- FOR LIST OF DRAWINGS SEE COVER SHEET.
  - FOR ABBREVIATIONS AND SYMBOLS SEE A-001.
  - FOR PARTITION TYPES AND DETAILS SEE A-004.
  - FOR DOOR TYPES AND DETAILS SEE A-005.00.
  - FOR CEILING TYPES AND DETAILS SEE A-006.
  - ALL ELEVATIONS GIVEN THUS ( ) ARE GIVEN IN RELATION TO THE BUILDING CONSTRUCTION DATUM EL. (0'-0") (+13.50) WHICH IS ACTUAL AND REFERS TO THE NORTH AMERICAN VERTICAL DATUM OF 1988 (NAVD88).
  - ALL INTERIOR DIMENSIONS ARE GIVEN TO FINISHED FACE OF G.W.B PARTITION, C.M.I. OR EXPOSED STRUCTURE.
  - SEE A-200 SERIES FOR ENLARGED CORE PLANS.
  - SEE A-400 SERIES FOR ELEVATIONS.
  - SEE MECHANICAL, PLUMBING, AND ELECTRICAL DRAWINGS FOR EQUIPMENT LAYOUT AND COORDINATION OF SLAB AND WALL OPENINGS.
  - SEE STRUCTURAL DRAWINGS FOR FOUNDATION, CONCRETE SLAB, SHEAR WALLS, COLUMNS AND COLUMN ENCLOSURES, AND STRUCTURAL DETAILING.
  - SEE INTERIOR DESIGN DRAWINGS FOR KITCHEN & BATHROOM PLANS, ELEVATIONS, DETAILS & ALL FINISH DETAILS INSIDE THE APARTMENTS AND TYPICAL RESIDENTIAL CORRIDORS.
  - ALL ELECTRICAL CLOSET PIPING SHALL BE FIRE-STOP (FLOOR-TO-FLOOR) AND PROVIDED WITH 1 1/2 HR FPSC DOORS.
  - REFER TO SPP DRAWINGS FOR SIDEWALK AND CORRESPONDING SITE WORK SCOPE OF WORK.
  - REFERENCE MTA DRAWINGS AND SURVEY OF AMTRAK AREA FOR LOCATION AND COORDINATION WITH ADJACENT CONDITIONS.
  - SEE A-003 FOR MINIMUM ACCESSIBILITY REQUIREMENTS.

NO.	REVISIONS / SUBMISSIONS	DATE
	DOE SUBMISSION	08.08.2016
	ISSUE FOR CONSTRUCTION	06.17.2016
	CD PROGRESS PACKAGE	05.27.2016
	DESIGN DEVELOPMENT	12.04.2015
	SCHEMATIC DESIGN	09.04.2015

**FXFOWLE**  
 FXFOWLE ARCHITECTS, LLP | 22 WEST 46TH STREET, NEW YORK, NY 10011 | T 212 627 1700 | F 212 463 8716 | WWW.FXFOWLE.COM

**TRINITY PLACE HOLDINGS**  
 717 Fifth Avenue, Suite 1303, New York, NY 10022 212-235-2191

**DESIMONE CONSULTING ENGINEERS**  
 18 West 198 Street, 10th Floor, New York, NY 10111 212-532-2211

**DAGHER ENGINEERING, PLLC**  
 29 Broadway, New York, NY 10006 212-480-2591

**LANGAN ENGINEERING**  
 21 Bore Place, New York, NY 10001 212-479-5400

**DEBORAH BERKE PARTNERS**  
 220 Fifth Avenue, 10th Floor, New York, NY 10001 212-233-0211

**VAN DEUSEN & ASSOCIATES (VDA)**  
 120 Eagle Rock Avenue, Suite 315, East Hanover, NJ 10001 973-994-9220

**STANTEC**  
 60 West 23rd Street, 8th Floor, New York, NY 10010 212-366-6000

**THORNTON TOMASETTI**  
 51 Broadway, New York, NY 10001 917-661-7900

**EREMOS LLC**  
 1275 Broadway, Suite 202, New York, NY 10001 212-658-1044

**LERCH BATES, INC.**  
 1400 Broadway, Suite 908, New York, NY 10019 973-763-3222

**STEVEN WINTERS ASSOCIATES, INC.**  
 81 Franklin Street, New York, NY 10004 203-607-0200

**ONE LUX STUDIO**  
 158 West 25th Street, 10th Floor, New York, NY 10001 212-201-5700

**42 TRINITY PLACE**  
 42 TRINITY PLACE | NEW YORK, NY

DRAWING TITLE:  
**ENLARGED 2ND FLOOR PLAN - NORTH**

Scale: 1/4" = 1'-0"

Author: 15528  
 Checker: 15528  
 Date: 10/27/15  
 Scale: As indicated


Project No.: 15528  
 Card File:  
 Drawing No.:  
 Sheet of

**A-202B.00**

© 2015 FXFOWLE ARCHITECTS, LLP | ALL RIGHTS RESERVED

**A1 ENLARGED 2ND FLOOR PLAN - NORTH**  
 1/4" = 1'-0"



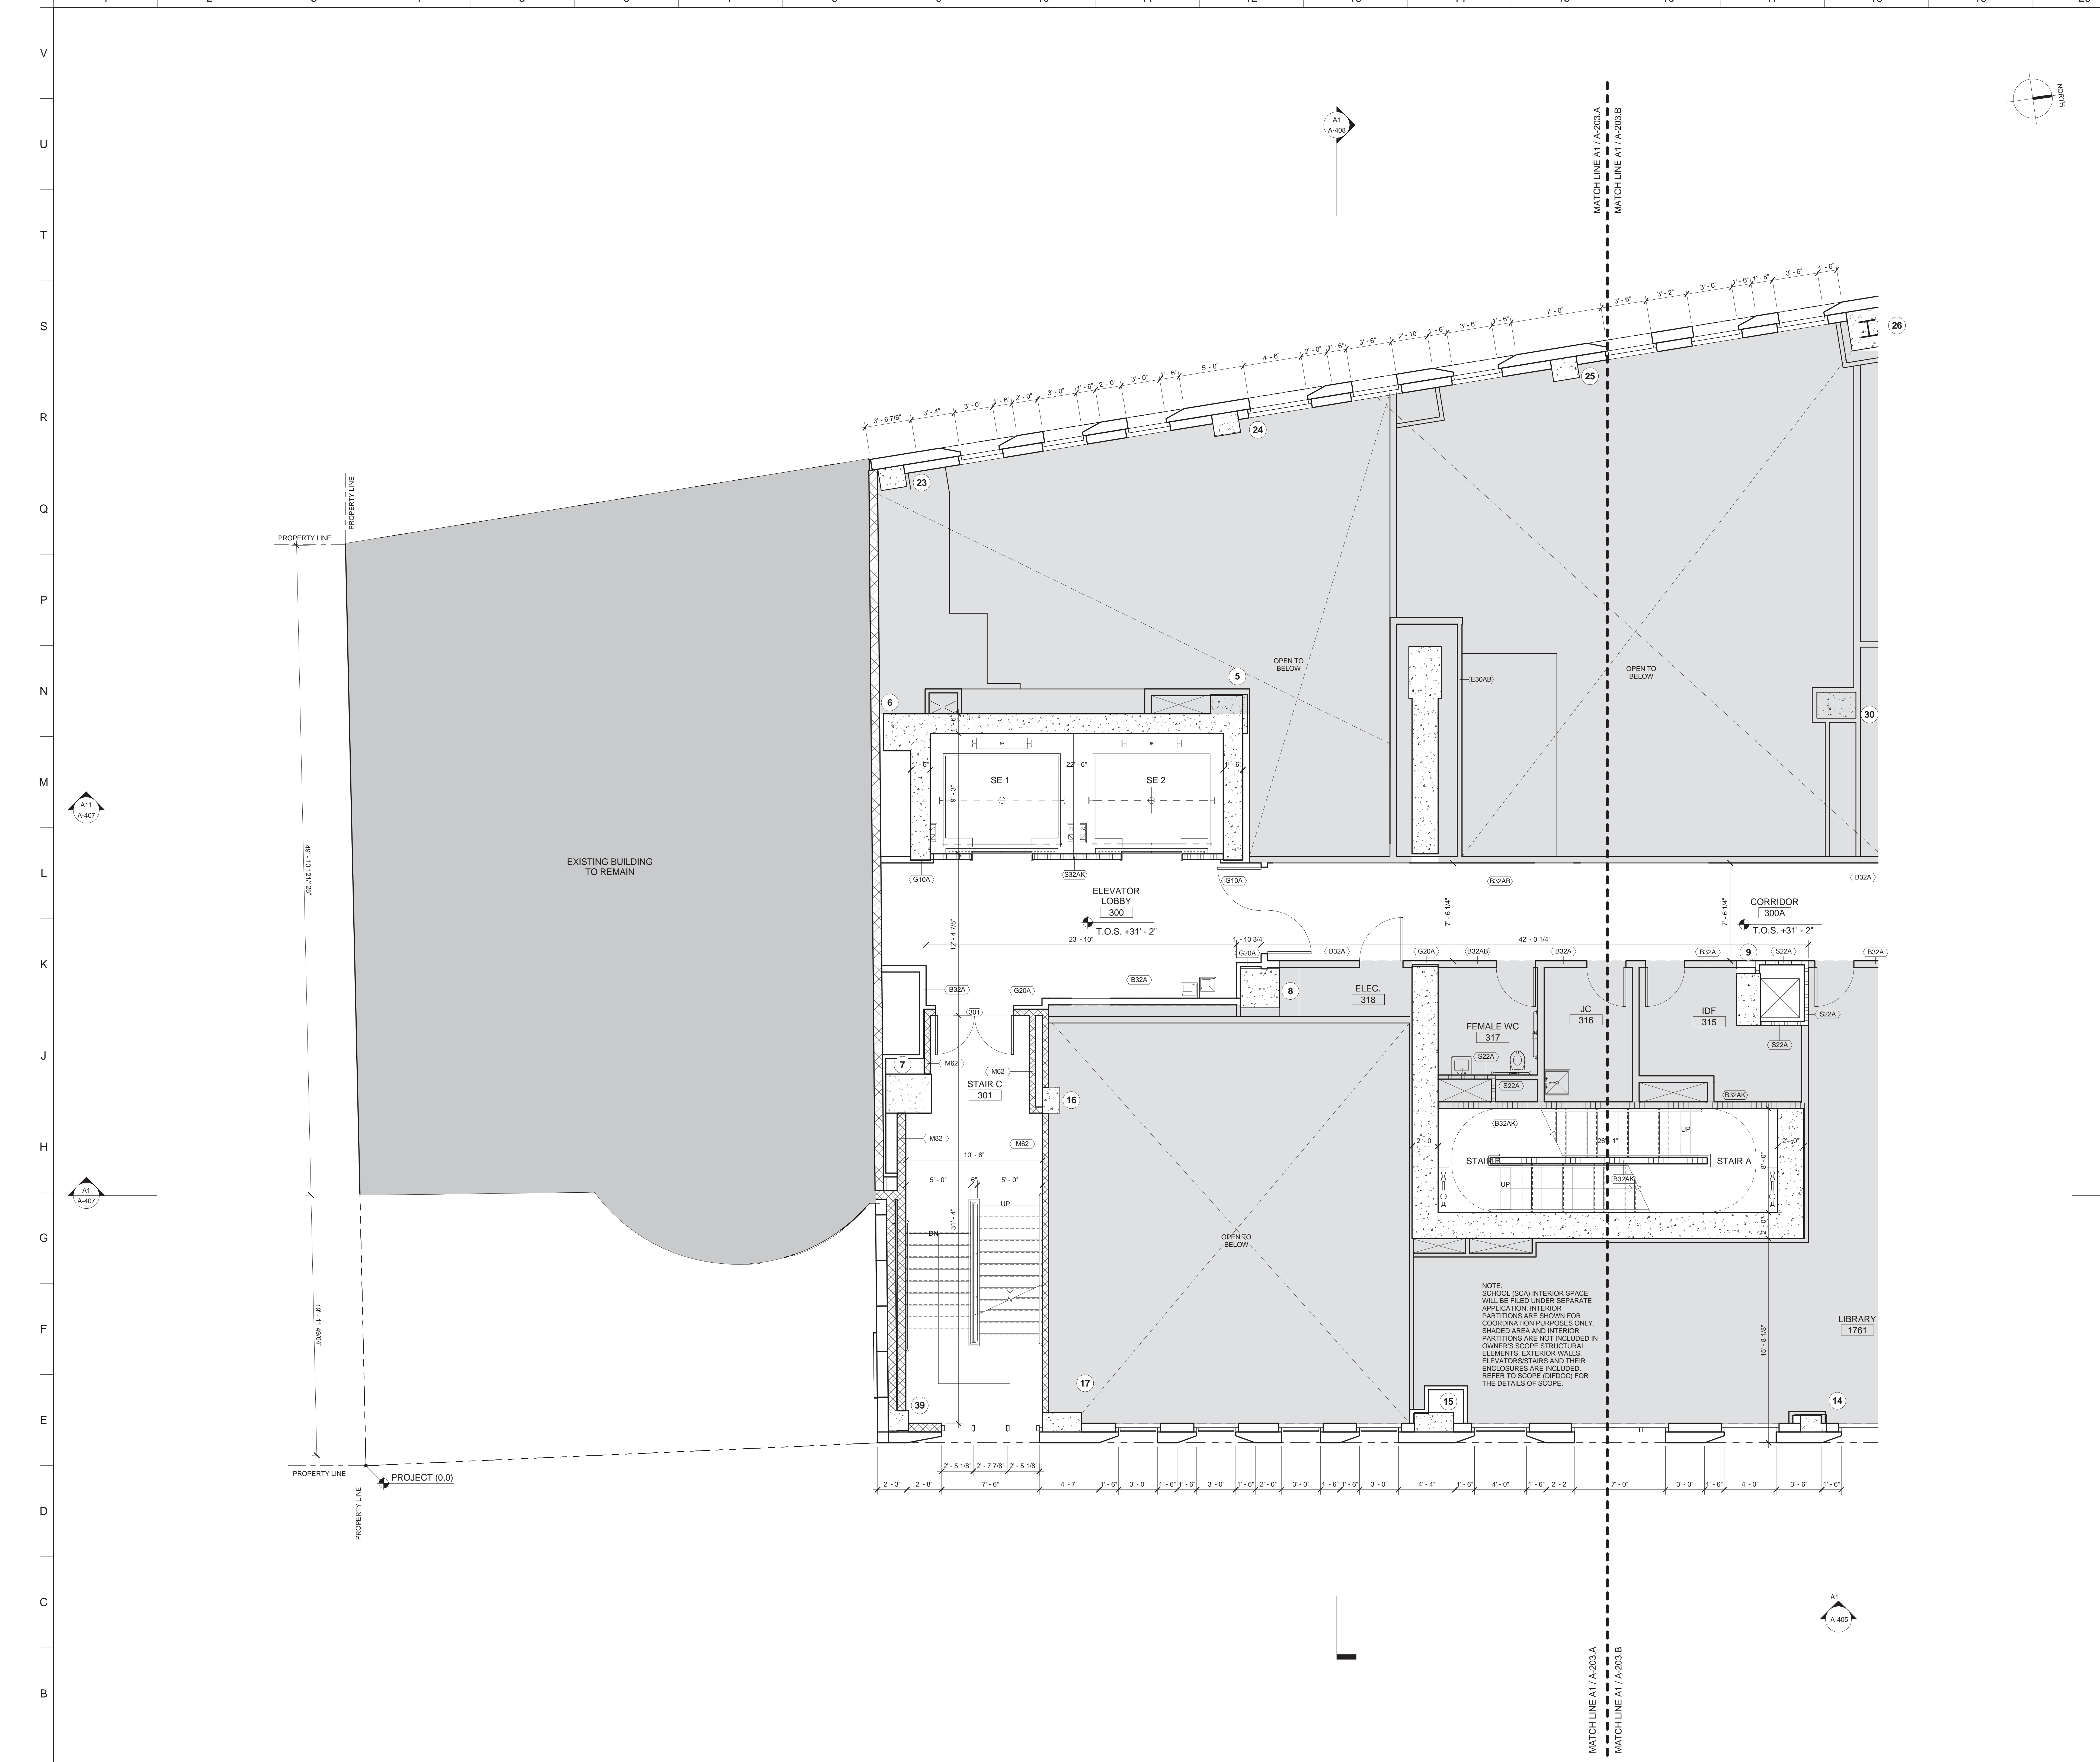

- MATERIAL KEYING LEGEND:**
- GENERAL NOTES:**
1. FOR LIST OF DRAWINGS SEE COVER SHEET.
  2. FOR ABBREVIATIONS AND SYMBOLS SEE A-001.
  3. FOR PARTITION TYPES AND DETAILS SEE A-004.
  4. FOR DOOR TYPES AND DETAILS SEE A-005.00.
  5. FOR CEILING TYPES AND DETAILS SEE A-006.
  6. ALL ELEVATIONS GIVEN THIS (1) ARE GIVEN IN RELATION TO THE BUILDING CONSTRUCTION DATUM EL (0'-0") (+/-13.50') WHICH IS ACTUAL AND REFERS TO THE NORTH AMERICAN VERTICAL DATUM OF 1988 (NAVD88).
  7. ALL INTERIOR DIMENSIONS ARE GIVEN TO FINISHED FACE OF G.W.B. PARTITION, C.M.U. OR EXPOSED STRUCTURE.
  8. SEE A-200 SERIES FOR ENLARGED CORE PLANS.
  9. SEE A-400 SERIES FOR ELEVATIONS.
  10. SEE MECHANICAL, PLUMBING AND ELECTRICAL DRAWINGS FOR EQUIPMENT LAYOUT AND COORDINATION OF SLAB AND WALL OPENINGS.
  11. SEE STRUCTURAL DRAWINGS FOR FOUNDATION, CONCRETE SLAB, SHEAR WALLS, COLUMNS AND COLUMN ENCLOSURES, AND STRUCTURAL DETAILING.
  12. SEE INTERIOR DESIGN DRAWINGS FOR KITCHEN & BATHROOM PLANS, ELEVATIONS, DETAILS & ALL FINISH DETAILS INSIDE THE APARTMENTS AND TYPICAL RESIDENTIAL CORRIDORS.
  13. ALL ELECTRICAL CLOSET PIPING SHALL BE FIRE-STOP (FLOOR-TO-FLOOR) AND PROVIDED WITH 1 1/2 HR. FRSC DOORS.
  14. REFER TO BPP DRAWINGS FOR SIDEWALK AND CORRESPONDING SITE WORK SCOPE OF WORK.
  15. REFERENCE MTA DRAWINGS AND SURVEY OF AMTRAK AREA FOR LOCATION AND COORDINATION WITH ADJACENT CONDITIONS.
  16. SEE A-003 FOR MINIMUM ACCESSIBILITY REQUIREMENTS.

NO.	REVISIONS / SUBMISSIONS	DATE
	DOB SUBMISSION	08.08.2016
	ISSUE FOR CONSTRUCTION	06.17.2016
	CD PROGRESS PACKAGE	05.27.2016
	DESIGN DEVELOPMENT	12.04.2015
	SCHEMATIC DESIGN	09.04.2015

**FXFOWLE**  
 FXFOWLE ARCHITECTS, LLP | 212 WEST 46TH STREET, NEW YORK, NY 10018 | T 212 627 1700 | F 212 463 8716 | WWW.FXFOWLE.COM

**TRINITY PLACE HOLDINGS**  
 717 Fifth Avenue, New York, NY 10022 212-235-2191

**DESMONE CONSULTING ENGINEERS**  
 16 West 198 Street, 10th Floor, New York, NY 10011 212-532-2211

**DAGHER ENGINEERING, PLLC**  
 29 Broadway, New York, NY 10006 212-480-2591

**LANGAN ENGINEERING**  
 21 Bank Place, New York, NY 10001 212-479-6400

**DEBORAH BERKE PARTNERS**  
 220 Fifth Avenue, 10th Floor, New York, NY 10001 212-233-0211

**VAN DEUSEN & ASSOCIATES (VDA)**  
 120 Eagle Rock Avenue, Suite 315, East Hanover, NJ 10001 973-994-9220

**STANTEC**  
 60 West 23rd Street, 8th Floor, New York, NY 10010 212-366-6000

**THORNTON TOMASETTI**  
 51 Hudson Street, New York, NY 10010 917-661-7900

**EREMOS LLC**  
 1275 Broadway, Suite 202, New York, NY 10001 212-658-1044

**LERCH BATES, INC.**  
 1400 Broadway, Suite 905, New York, NY 10019 973-763-3222

**STEVEN WINTERS ASSOCIATES, INC.**  
 81 West 42nd Street, New York, NY 10018 203-607-0200

**ONE LUX STUDIO**  
 158 West 25th Street, 10th Floor, New York, NY 10001 212-201-5700

**42 TRINITY PLACE**  
 42 TRINITY PLACE | NEW YORK, NY


DRAWING TITLE:  
**ENLARGED 3RD FLOOR PLAN - SOUTH**

Seal:	Drawn:	Project No.:
	Author:	15028
	Checked:	Card File:
	Checker:	
	Rev/Ed:	Drawn No.:
	Date:	07/27/16
	Scale:	As indicated
	Sheet:	of

**A-203A.00**

**A1 ENLARGED 3RD FLOOR PLAN - SOUTH**  
 1/4" = 1'-0"



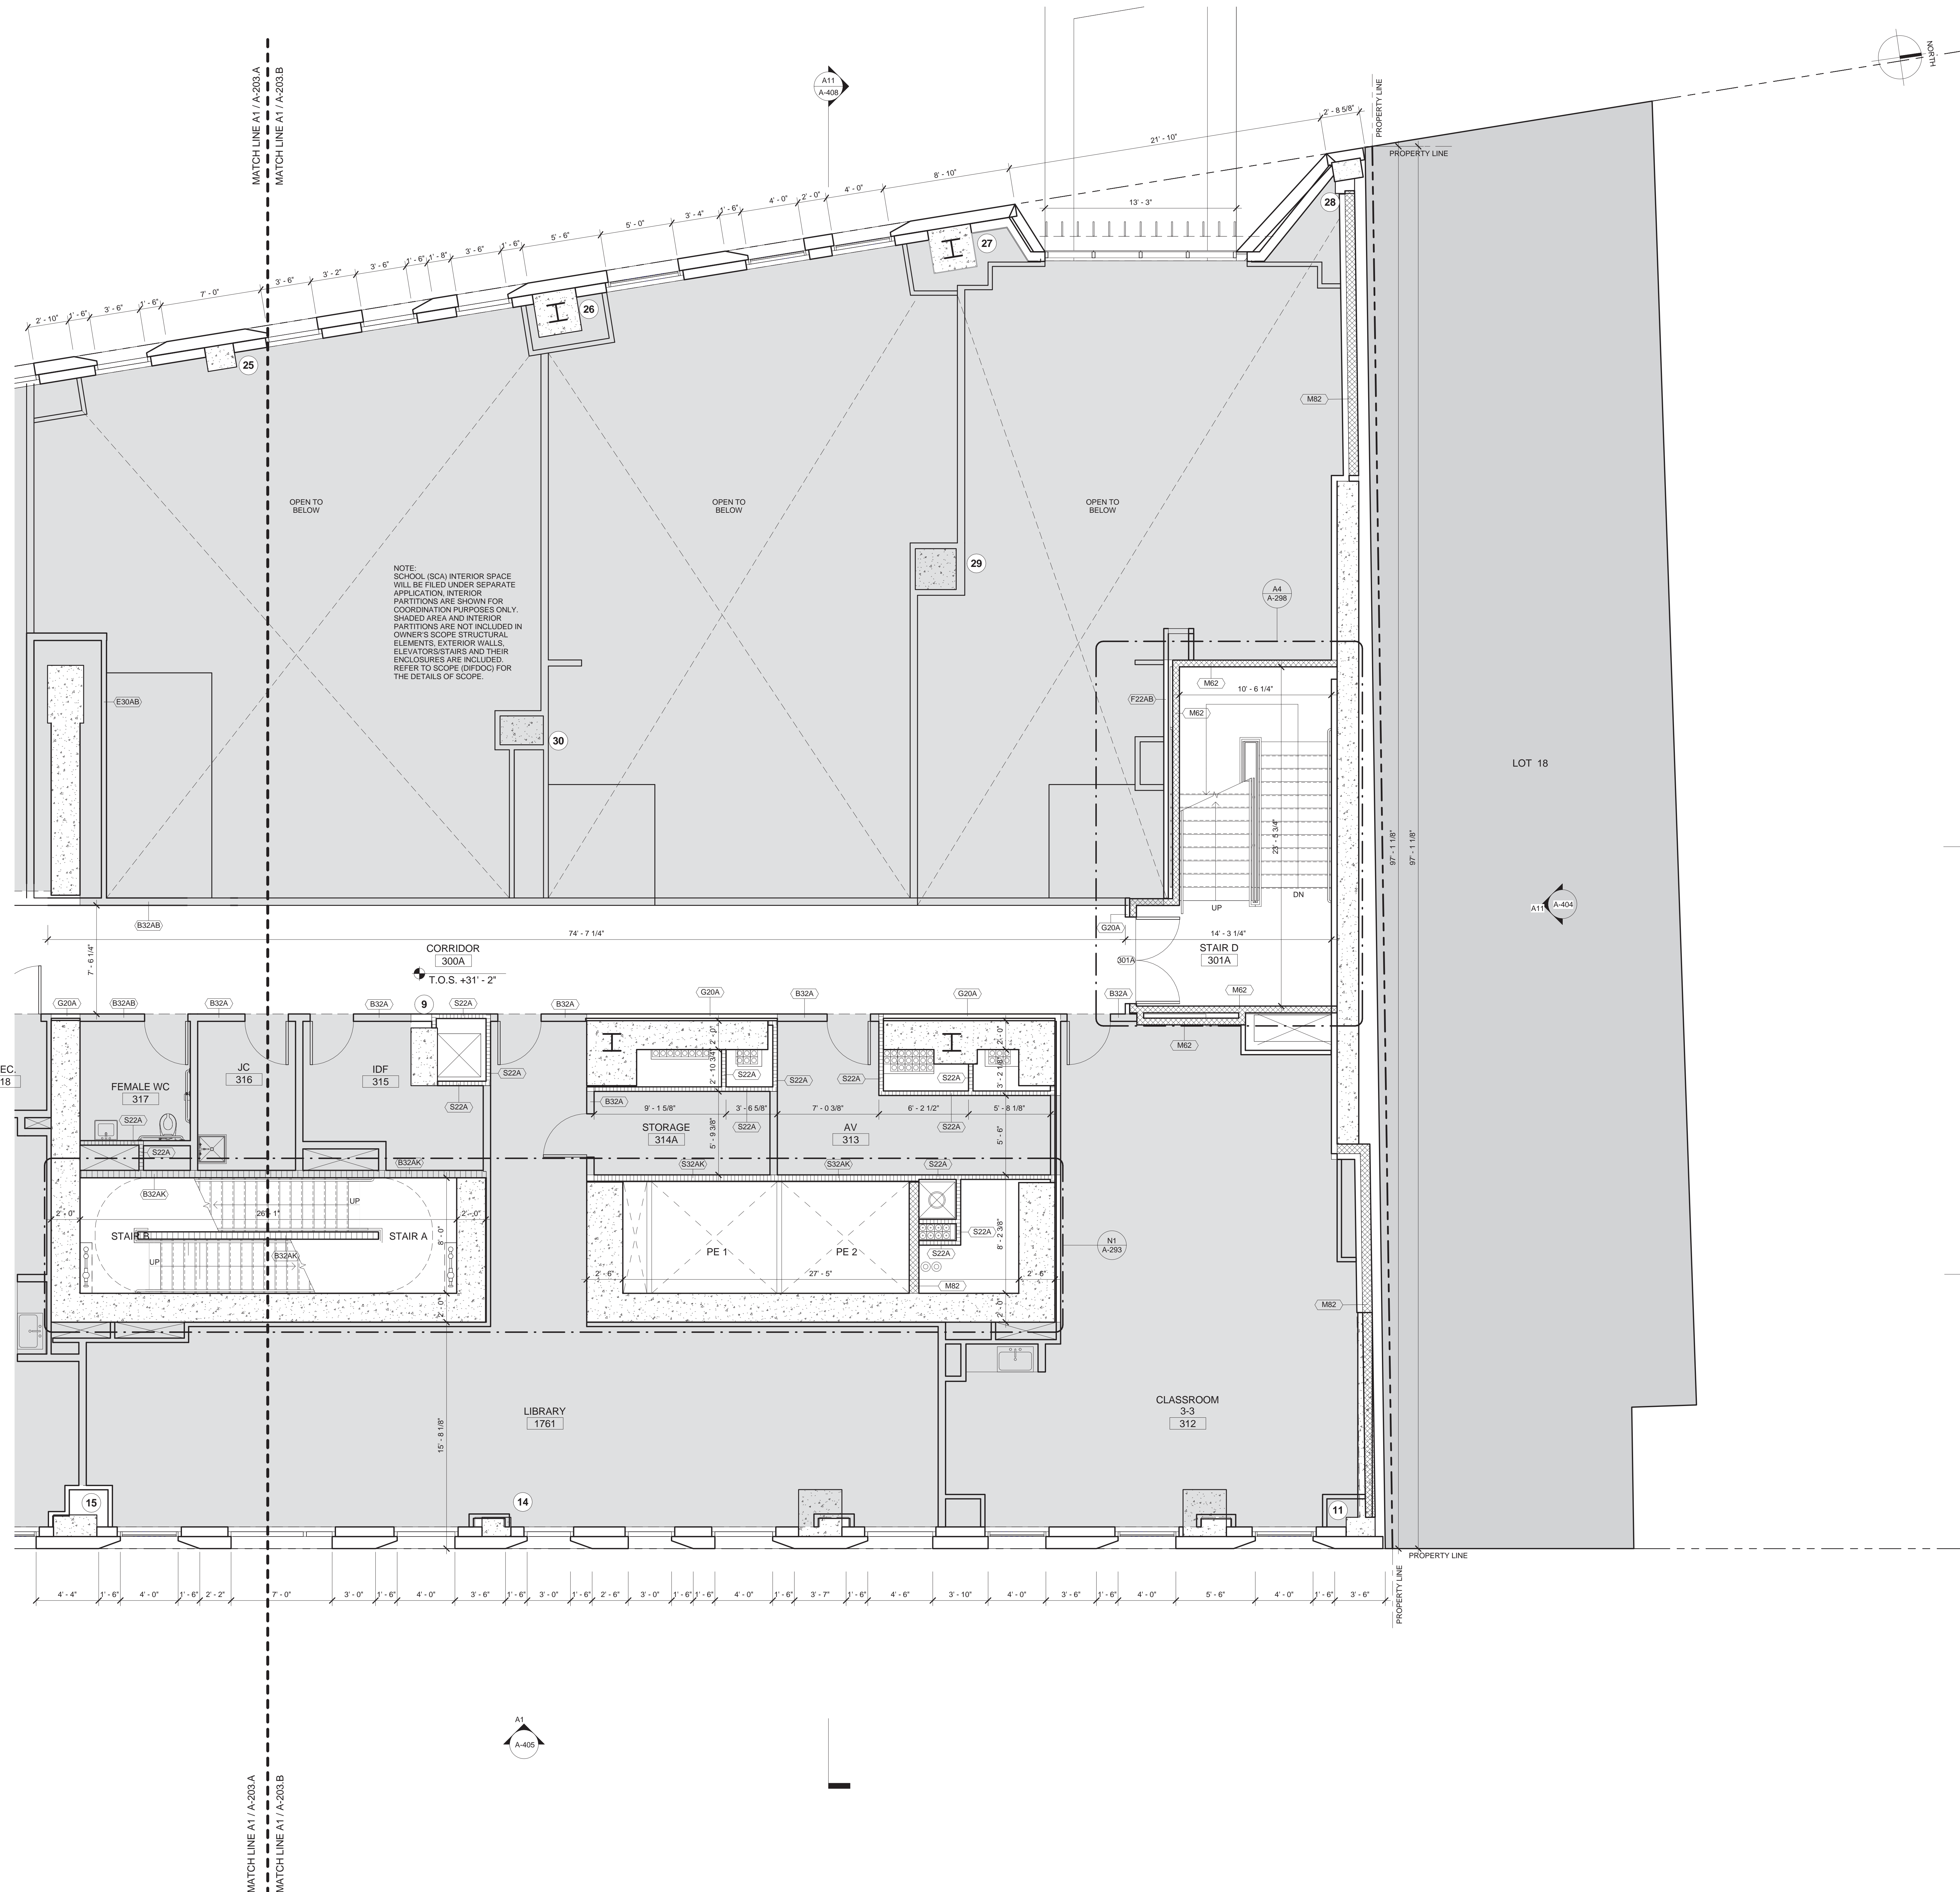

**MATERIAL KEYING LEGEND:**

**GENERAL NOTES:**

1. FOR LIST OF DRAWINGS SEE COVER SHEET.
2. FOR ABBREVIATIONS AND SYMBOLS SEE A-001.
3. FOR PARTITION TYPES AND DETAILS SEE A-004.
4. FOR DOOR TYPES AND DETAILS SEE A-005.00.
5. FOR CEILING TYPES AND DETAILS SEE A-006.
6. ALL ELEVATIONS GIVEN THUS ( ) ARE GIVEN IN RELATION TO THE BUILDING CONSTRUCTION DATUM EL. (0'-0") (+13.50) WHICH IS ACTUAL AND REFERS TO THE NORTH AMERICAN VERTICAL DATUM OF 1988 (NAVD88).
7. ALL INTERIOR DIMENSIONS ARE GIVEN TO FINISHED FACE OF G.W.B PARTITION, C.M.I. OR EXPOSED STRUCTURE.
8. SEE A-200 SERIES FOR ENLARGED CORE PLANS.
9. SEE A-400 SERIES FOR ELEVATIONS.
10. SEE MECHANICAL, PLUMBING, AND ELECTRICAL DRAWINGS FOR EQUIPMENT LAYOUT AND COORDINATION OF SLAB AND WALL OPENINGS.
11. SEE STRUCTURAL DRAWINGS FOR FOUNDATION, CONCRETE SLAB, SHEAR WALLS, COLUMNS AND COLUMN ENCLOSURES, AND STRUCTURAL DETAILING.
12. SEE INTERIOR DESIGN DRAWINGS FOR KITCHEN & BATHROOM PLANS, ELEVATIONS, DETAILS & ALL FINISH DETAILS INSIDE THE APARTMENTS AND TYPICAL RESIDENTIAL CORRIDORS.
13. ALL ELECTRICAL CLOSET PIPING SHALL BE FIRE-STOP (FLOOR-TO-FLOOR) AND PROVIDED WITH 1 1/2 HR FPSC DOORS.
14. REFER TO SPP DRAWINGS FOR SIDEWALK AND CORRESPONDING SITE WORK SCOPE OF WORK.
15. REFERENCE MTA DRAWINGS AND SURVEY OF AMTRAK AREA FOR LOCATION AND COORDINATION WITH ADJACENT CONDITIONS.
16. SEE A-003 FOR MINIMUM ACCESSIBILITY REQUIREMENTS.

NOTE:  
SCHOOL (SCA) INTERIOR SPACE WILL BE FILED UNDER SEPARATE APPLICATION. INTERIOR PARTITIONS ARE SHOWN FOR COORDINATION PURPOSES ONLY. SHADED AREA AND INTERIOR PARTITIONS ARE NOT INCLUDED IN OWNER'S SCOPE. STRUCTURAL ELEMENTS, EXTERIOR WALLS, ELEVATORS/STAIRS AND THEIR ENCLOSURES ARE INCLUDED. REFER TO SCOPE (PERIOD) FOR THE DETAILS OF SCOPE.

NO.	REVISIONS / SUBMISSIONS	DATE
	DOB SUBMISSION	08.08.2016
	ISSUE FOR CONSTRUCTION	06.17.2016
	CD PROGRESS PACKAGE	05.27.2016
	DESIGN DEVELOPMENT	12.04.2015
	SCHEMATIC DESIGN	09.04.2015

**FXFOWLE**  
FXFOWLE ARCHITECTS, LLP | 20 WEST 46TH STREET, NEW YORK, NY 10018 | T: 212 627 1700 | F: 212 463 8716 | WWW.FXFOWLE.COM

**TRINITY PLACE HOLDINGS**  
717 Fifth Avenue, Suite 1303, New York, NY 10022 212-235-2191

**DESIMONE CONSULTING ENGINEERS**  
18 West 198th Street, 10th Floor, New York, NY 10111 212-532-2211

**DAGHER ENGINEERING, PLLC**  
29 Broadway, New York, NY 10006 212-460-2591

**LANGAN ENGINEERING**  
21 Bore Place, New York, NY 10001 212-479-6400

**DEBORAH BERKE PARTNERS**  
220 Fifth Avenue, 10th Floor, New York, NY 10001 212-233-0211

**VAN DEUSEN & ASSOCIATES (VDA)**  
120 Eagle Rock Avenue, Suite 315, East Hanover, NJ 10001 973-994-9220

**STANTEC**  
60 West 23rd Street, 8th Floor, New York, NY 10010 212-366-6000

**THORNTON TOMASETTI**  
51 Hudson Avenue, New York, NY 10010 917-661-7900

**EREMOS LLC**  
1275 Broadway, Suite 202, New York, NY 10001 212-658-1044

**LERCH BATES, INC.**  
1400 Broadway, Suite 908, New York, NY 10019 973-763-3222

**STEVEN WINTERS ASSOCIATES, INC.**  
81 West 125th Street, New York, NY 10034 203-657-0200

**ONE LUX STUDIO**  
158 West 25th Street, 10th Floor, New York, NY 10001 212-201-5700


**42 TRINITY PLACE**  
42 TRINITY PLACE | NEW YORK, NY  
DRAWING TITLE:  
**ENLARGED 3RD FLOOR PLAN - NORTH**

Seal:	Drawn: Author:	Project No.:
	Checked:	15528
	Checker:	
	Rev/Date:	
	Date:	10/27/15
	Scale:	As indicated
	Sheet:	of

**A-203B.00**

**A1 ENLARGED 3RD FLOOR PLAN - NORTH**  
1/4" = 1'-0"



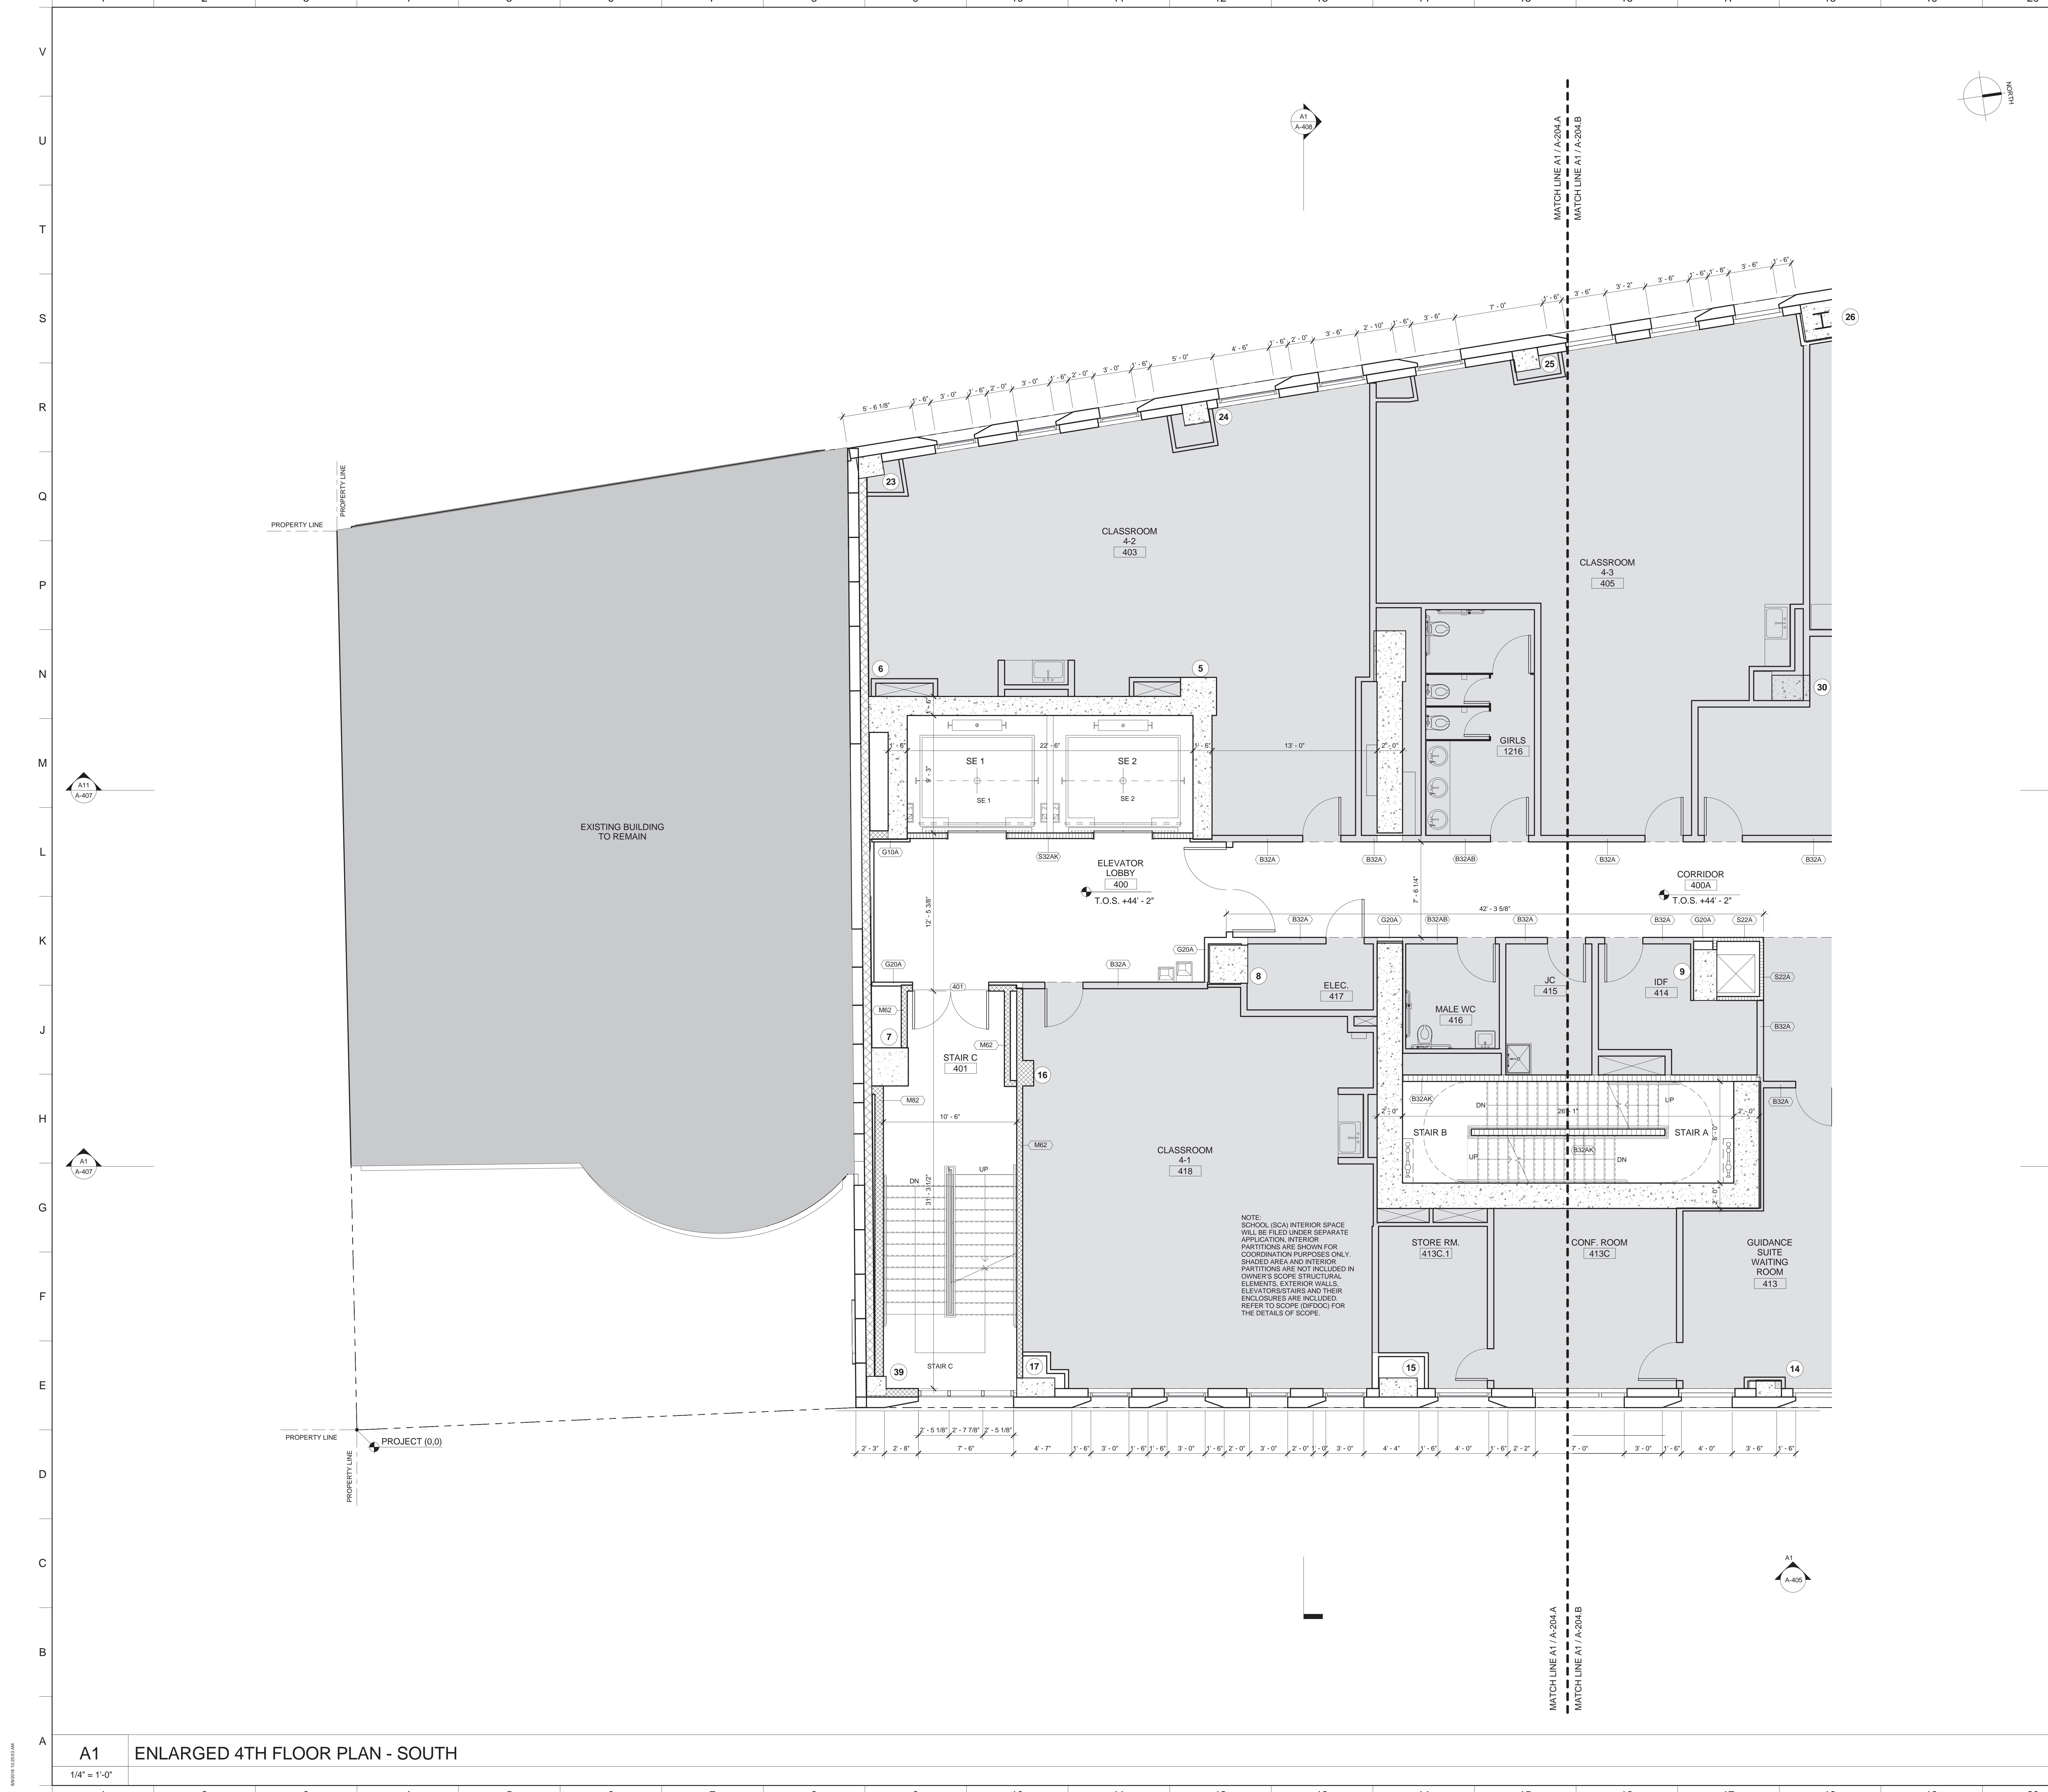

- MATERIAL KEYING LEGEND:**
- GENERAL NOTES:**
- FOR LIST OF DRAWINGS SEE COVER SHEET.
  - FOR ABBREVIATIONS AND SYMBOLS SEE A-001.
  - FOR PARTITION TYPES AND DETAILS SEE A-004.
  - FOR DOOR TYPES AND DETAILS SEE A-005.00.
  - FOR CEILING TYPES AND DETAILS SEE A-006.
  - ALL ELEVATIONS GIVEN THUS ( ) ARE GIVEN IN RELATION TO THE BUILDING CONSTRUCTION DATUM EL (0'-0") (+/-13.50') WHICH IS ACTUAL AND REFERS TO THE NORTH AMERICAN VERTICAL DATUM OF 1988 (NAVD88).
  - ALL INTERIOR DIMENSIONS ARE GIVEN TO FINISHED FACE OF G.W.B PARTITION, C.M.U. OR EXPOSED STRUCTURE.
  - SEE A-200 SERIES FOR ENLARGED CORE PLANS.
  - SEE A-400 SERIES FOR ELEVATIONS.
  - SEE MECHANICAL, PLUMBING AND ELECTRICAL DRAWINGS FOR EQUIPMENT LAYOUT AND COORDINATION OF SLAB AND WALL OPENINGS.
  - SEE STRUCTURAL DRAWINGS FOR FOUNDATION, CONCRETE SLAB, SHEAR WALLS, COLUMNS AND COLUMN ENCLOSURES, AND STRUCTURAL DETAILING.
  - SEE INTERIOR DESIGN DRAWINGS FOR KITCHEN & BATHROOM PLANS, ELEVATIONS, DETAILS & ALL FINISH DETAILS INSIDE THE APARTMENTS AND TYPICAL RESIDENTIAL CORRIDORS.
  - ALL ELECTRICAL CLOSET PIPING SHALL BE FIRE-STOP (FLOOR-TO-FLOOR) AND PROVIDED WITH 1/2" MIN. FRP DOORS.
  - REFER TO BPP DRAWINGS FOR SIDEWALK AND CORRESPONDING SITE WORK SCOPE OF WORK.
  - REFERENCE MTA DRAWINGS AND SURVEY OF AMTRAK AREA FOR LOCATION AND COORDINATION WITH ADJACENT CONDITIONS.
  - SEE A-003 FOR MINIMUM ACCESSIBILITY REQUIREMENTS.

NO.	REVISIONS / SUBMISSIONS	DATE
	DOB SUBMISSION	08.08.2016
	ISSUE FOR CONSTRUCTION	06.17.2016
	CD PROGRESS PACKAGE	05.27.2016
	DESIGN DEVELOPMENT	12.04.2015
	SCHEMATIC DESIGN	09.04.2015

**FXFOWLE**  
 FXFOWLE ARCHITECTS, LLP | 22 WEST 64TH STREET | NEW YORK, NY 10011 | T: 212 627 1700 | F: 212 443 8716 | WWW.FXFOWLE.COM

**TRINITY PLACE HOLDINGS**  
 717 Fifth Avenue, Suite 1303, New York, NY 10022 212-235-2191

**DESIMONE CONSULTING ENGINEERS**  
 16 West 198 Street, 10th Floor, New York, NY 10011 212-532-2211

**DAGHER ENGINEERING, PLLC**  
 29 Broadway, New York, NY 10006 212-480-2591

**LANGAN ENGINEERING**  
 21 Bank Plaza, New York, NY 10001 212-479-5400

**DEBORAH BERKE PARTNERS**  
 225 Fifth Avenue, 10th Floor, New York, NY 10001 212-233-0211

**VAN DEUSEN & ASSOCIATES (VDA)**  
 120 Eagle Rock Avenue, Suite 315, East Hanover, NJ 10001 973-994-9220

**STANTEC**  
 60 West 23rd Street, 8th Floor, New York, NY 10010 212-366-5600

**THORNTON TOMASETTI**  
 51 Hudson Street, New York, NY 10010 917-661-7900

**EREMOS LLC**  
 1275 Broadway, Suite 202, New York, NY 10001 212-658-1044

**LERCH BATES, INC.**  
 1400 Broadway, Suite 905, New York, NY 10019 973-763-3222

**STEVEN WINTERS ASSOCIATES, INC.**  
 81 Franklin Street, New York, CT 06894 203-607-0200

**ONE LUX STUDIO**  
 158 West 25th Street, 10th Floor, New York, NY 10001 212-201-5700

**42 TRINITY PLACE**  
 42 TRINITY PLACE | NEW YORK, NY

DRAWING TITLE:  
**ENLARGED 4TH FLOOR PLAN - SOUTH**

Scale:	Drawn:	Project No.:
1/4" = 1'-0"	Author:	15028
	Checked:	Card File:
	Checker:	
	Rev/Issued:	Drawing No.:
	Date:	07/27/16
	Scale:	As indicated
	Sheet of	



**A-204A.00**





- MATERIAL KEYING LEGEND:**
- GENERAL NOTES:**
1. FOR LIST OF DRAWINGS SEE COVER SHEET.
  2. FOR ABBREVIATIONS AND SYMBOLS SEE A-001.
  3. FOR PARTITION TYPES AND DETAILS SEE A-004.
  4. FOR DOOR TYPES AND DETAILS SEE A-005.00.
  5. FOR CEILING TYPES AND DETAILS SEE A-006.
  6. ALL ELEVATIONS GIVEN THUS (1) ARE GIVEN IN RELATION TO THE BUILDING CONSTRUCTION DATUM EL. (0'-0") (+13.50) WHICH IS ACTUAL AND REFERS TO THE NORTH AMERICAN VERTICAL DATUM OF 1988 (NAVD88).
  7. ALL INTERIOR DIMENSIONS ARE GIVEN TO FINISHED FACE OF G.W.B PARTITION, C.M.I. OR EXPOSED STRUCTURE.
  8. SEE A-200 SERIES FOR ENLARGED CORE PLANS.
  9. SEE A-400 SERIES FOR ELEVATIONS.
  10. SEE MECHANICAL, PLUMBING, AND ELECTRICAL DRAWINGS FOR EQUIPMENT LAYOUT AND COORDINATION OF SLAB AND WALL OPENINGS.
  11. SEE STRUCTURAL DRAWINGS FOR FOUNDATION, CONCRETE SLAB, SHEAR WALLS, COLUMNS AND COLUMN ENCLOSURES, AND STRUCTURAL DETAILING.
  12. SEE INTERIOR DESIGN DRAWINGS FOR KITCHEN & BATHROOM PLANS, ELEVATIONS, DETAILS & ALL FINISH DETAILS INSIDE THE APARTMENTS AND TYPICAL RESIDENTIAL CORRIDORS.
  13. ALL ELECTRICAL CLOSET PIPING SHALL BE FIRE-STOP (FLOOR-TO-FLOOR) AND PROVIDED WITH 1 1/2 HR. FPIC DOORS.
  14. REFER TO BPP DRAWINGS FOR SIDEWALK AND CORRESPONDING SITE WORK SCOPE OF WORK.
  15. REFERENCE MTA DRAWINGS AND SURVEY OF AMTRAK AREA FOR LOCATION AND COORDINATION WITH ADJACENT CONDITIONS.
  16. SEE A-003 FOR MINIMUM ACCESSIBILITY REQUIREMENTS.

NO.	REVISIONS / SUBMISSIONS	DATE
	DOB SUBMISSION	08.08.2016
	ISSUE FOR CONSTRUCTION	06.17.2016
	CD PROGRESS PACKAGE	05.27.2016
	DESIGN DEVELOPMENT	12.04.2015
	SCHEMATIC DESIGN	09.04.2015

**FXFOWLE**  
 FXFOWLE ARCHITECTS, LLP | 22 WEST 46TH STREET, NEW YORK, NY 10018 | T: 212 627 1300 | F: 212 463 8716 | WWW.FXFOWLE.COM

**TRINITY PLACE HOLDINGS**  
 717 Fifth Avenue, Suite 1303, New York, NY 10022 212-235-2191

**DESIMONE CONSULTING ENGINEERS**  
 18 West 198 Street, 10th Floor, New York, NY 10111 212-532-2211

**DAGHER ENGINEERING, PLLC**  
 29 Broadway, New York, NY 10006 212-480-2591

**LANGAN ENGINEERING**  
 21 Bank Plaza, New York, NY 10001 212-479-6400

**DEBORAH BERKE PARTNERS**  
 220 Fifth Avenue, 10th Floor, New York, NY 10001 212-233-0211

**VAN DEUSEN & ASSOCIATES (VDA)**  
 120 Eagle Rock Avenue, Suite 315, East Hanover, NJ 10001 973-994-9220

**STANTEC**  
 60 West 29th Street, 8th Floor, New York, NY 10010 212-366-6000

**THORNTON TOMASETTI**  
 51 Boulevard Unisphere, New York, NY 10010 917-661-7900

**EREMOS LLC**  
 1270 Broadway, Suite 202, New York, NY 10001 212-658-1044

**LERCH BATES, INC.**  
 1400 Broadway, Suite 908, New York, NY 10019 973-763-3222

**STEVEN WINTERS ASSOCIATES, INC.**  
 81 West 42nd Street, New York, NY 10018 212-677-0200

**ONE LUX STUDIO**  
 158 West 25th Street, 10th Floor, New York, NY 10001 212-201-5790

**42 TRINITY PLACE**  
 42 TRINITY PLACE | NEW YORK, NY


DRAWING TITLE:  
**ENLARGED 4TH FLOOR PLAN - NORTH**

Seal:	Drawn:	Project No.:
	Author:	15528
	Checked:	
	Checker:	
	Rev/Date:	
	Date:	10/27/15
	Scale:	As indicated
	Sheet:	of

**A-204B.00**

**A1 ENLARGED 4TH FLOOR PLAN - NORTH**  
 1/4" = 1'-0"



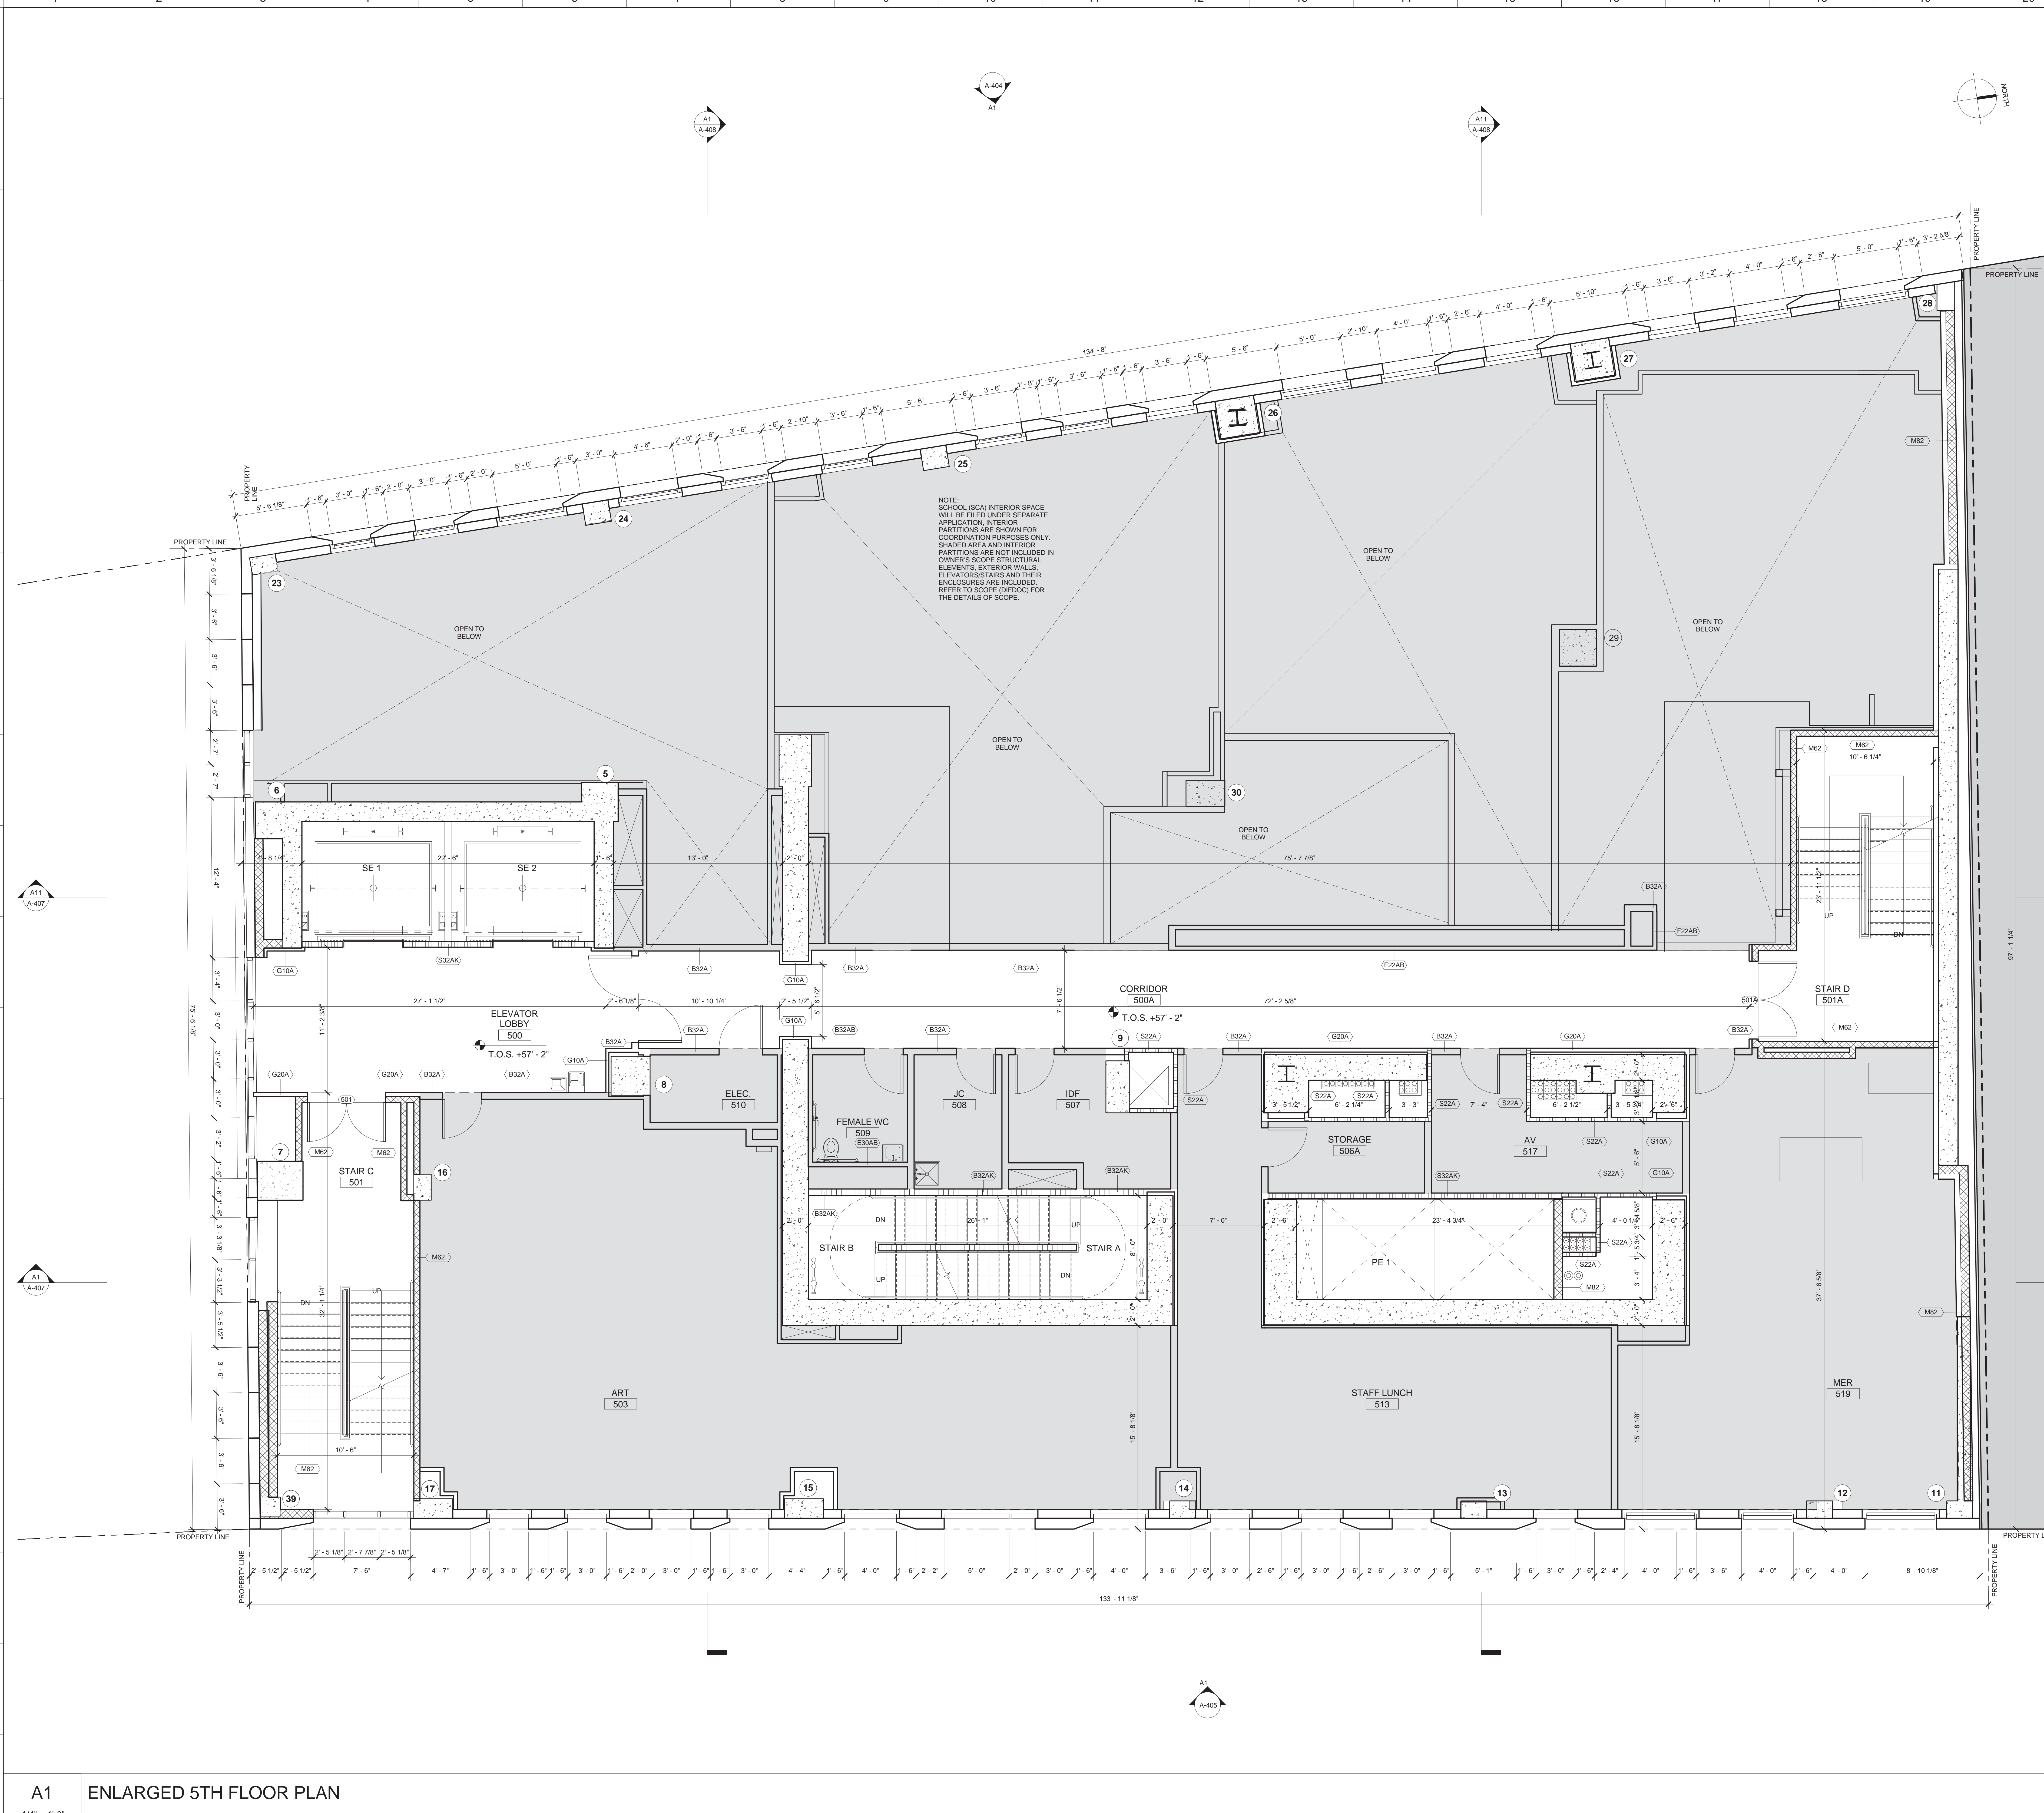

- MATERIAL KEYING LEGEND:**
- GENERAL NOTES:**
- FOR LIST OF DRAWINGS SEE COVER SHEET.
  - FOR ABBREVIATIONS AND SYMBOLS SEE A-001.
  - FOR PARTITION TYPES AND DETAILS SEE A-004.
  - FOR DOOR TYPES AND DETAILS SEE A-005.00.
  - FOR CEILING TYPES AND DETAILS SEE A-006.
  - ALL ELEVATIONS GIVEN THUS ( ) ARE GIVEN IN RELATION TO THE BUILDING CONSTRUCTION DATUM EL [0'-0"] (+13.50') WHICH IS ACTUAL AND REFERS TO THE NORTH AMERICAN VERTICAL DATUM OF 1988 (NAVD88).
  - ALL INTERIOR DIMENSIONS ARE GIVEN TO FINISHED FACE OF G.W.B PARTITION, C.M.U. OR EXPOSED STRUCTURE.
  - SEE A-200 SERIES FOR ENLARGED CORE PLANS.
  - SEE A-400 SERIES FOR ELEVATIONS.
  - SEE MECHANICAL, PLUMBING AND ELECTRICAL DRAWINGS FOR EQUIPMENT LAYOUT AND COORDINATION OF SLAB AND WALL OPENINGS.
  - SEE STRUCTURAL DRAWINGS FOR FOUNDATION, CONCRETE SLAB, SHEAR WALLS, COLUMNS AND COLUMN ENCLOSURES, AND STRUCTURAL DETAILING.
  - SEE INTERIOR DESIGN DRAWINGS FOR KITCHEN & BATHROOM PLANS, ELEVATIONS, DETAILS & ALL FINISH DETAILS INSIDE THE APARTMENTS AND TYPICAL RESIDENTIAL CORRIDORS.
  - ALL ELECTRICAL CLOSET PIPING SHALL BE FIRE-STOP (FLOOR-TO-FLOOR) AND PROVIDED WITH 1 1/2 HR FRPC DOORS.
  - REFER TO BPP DRAWINGS FOR SIDEWALK AND CORRESPONDING SITE WORK SCOPE OF WORK.
  - REFERENCE MTA DRAWINGS AND SURVEY OF AMTRAK AREA FOR LOCATION AND COORDINATION WITH ADJACENT CONDITIONS.
  - SEE A-003 FOR MINIMUM ACCESSIBILITY REQUIREMENTS.

NO.	REVISIONS / SUBMISSIONS	DATE
	DOB SUBMISSION	08.08.2016
	ISSUE FOR CONSTRUCTION	06.17.2016
	CD PROGRESS PACKAGE	05.27.2016
	50% CONSTRUCTION DOCUMENTS	03.04.2016
	DESIGN DEVELOPMENT	12.04.2015
	SCHEMATIC DESIGN	09.04.2015

**FXFOWLE**

FXFOWLE ARCHITECTS, LLP | 22 WEST 46TH STREET, NEW YORK, NY 10011 | T 212 627 1700 | F 212 463 8716 | WWW.FXFOWLE.COM

**TRINITY PLACE HOLDINGS**  
717 Fifth Avenue, Suite 1303, New York, NY 10022 212-235-2191

**DESMONE CONSULTING ENGINEERS**  
18 West 198 Street, 10th Floor, New York, NY 10111 212-532-2211

**DAGHER ENGINEERING, PLLC**  
29 Broadway, New York, NY 10005 212-480-2591

**LANGAN ENGINEERING**  
21 Bore Place, New York, NY 10001 212-479-6400

**DEBORAH BERKE PARTNERS**  
220 Fifth Avenue, 10th Floor, New York, NY 10011 212-233-8211

**VAN DEUSEN & ASSOCIATES (VDA)**  
120 Eagle Rock Avenue, Suite 315, East Hanover, NJ 10001 973-994-9220

**STANTEC**  
60 West 23rd Street, 8th Floor, New York, NY 10010 212-366-6600

**THORNTON TOMASETTI**  
51 Broadway, New York, NY 10010 917-661-7900

**EREMOS LLC**  
1275 Broadway, Suite 202, New York, NY 10001 212-658-1044

**LERCH BATES, INC.**  
1400 Broadway, Suite 905, New York, NY 10019 973-763-3222

**STEVEN WINTERS ASSOCIATES, INC.**  
81 West 42nd Street, 10th Floor, New York, NY 10018 203-607-0200

**ONE LUX STUDIO**  
158 West 25th Street, 10th Floor, New York, NY 10001 212-201-5790

**42 TRINITY PLACE**

42 TRINITY PLACE | NEW YORK, NY


DRAWING TITLE:  
**ENLARGED 5TH FLOOR PLAN**

Scale: 1/4" = 1'-0"

Project No.: 15528  
Author: [Name]  
Checked: [Name]  
Drawing No.: A-205.00

Date: 07/27/16  
Scale: As indicated  
Sheet of [Total]



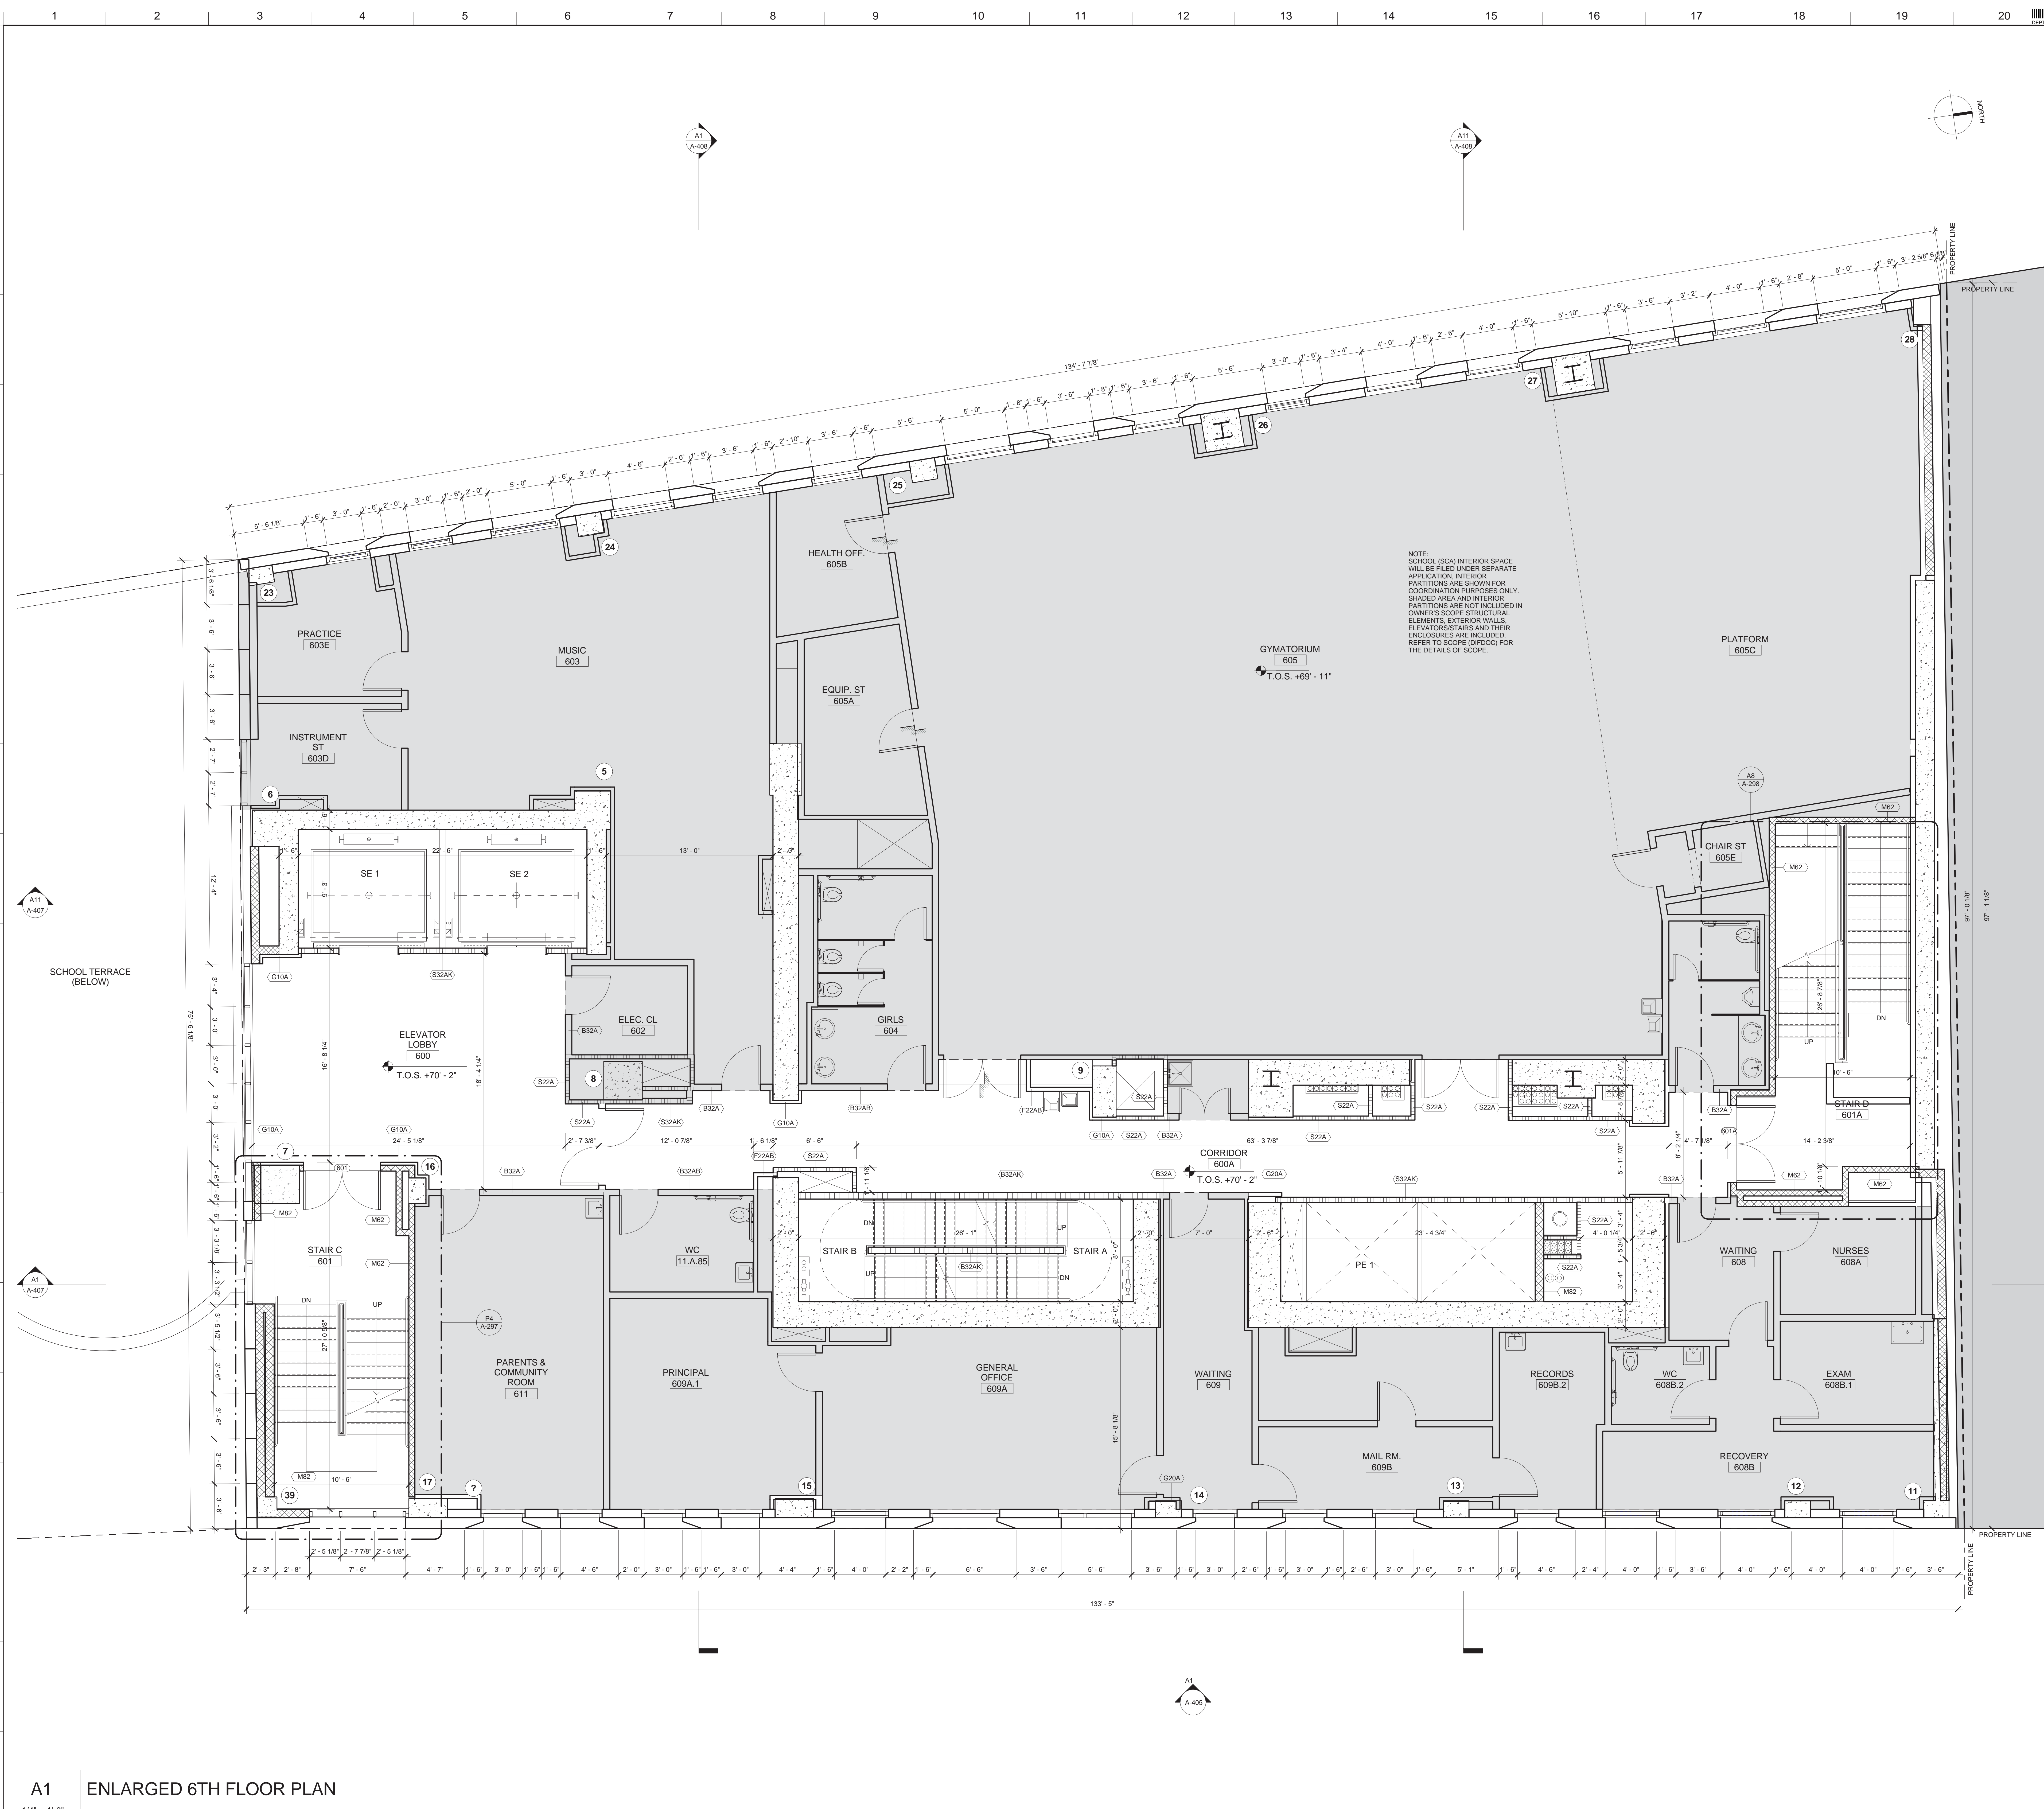

- MATERIAL KEYING LEGEND:**
- GENERAL NOTES:**
1. FOR LIST OF DRAWINGS SEE COVER SHEET.
  2. FOR ABBREVIATIONS AND SYMBOLS SEE A-001.
  3. FOR PARTITION TYPES AND DETAILS SEE A-004.
  4. FOR DOOR TYPES AND DETAILS SEE A-005.00.
  5. FOR CEILING TYPES AND DETAILS SEE A-006.
  6. ALL ELEVATIONS GIVEN THUS ( ) ARE GIVEN IN RELATION TO THE BUILDING CONSTRUCTION DATUM EL. (0'-0") (+13.50') WHICH IS ACTUAL AND REFERS TO THE NORTH AMERICAN VERTICAL DATUM OF 1988 (NAVD88).
  7. ALL INTERIOR DIMENSIONS ARE GIVEN TO FINISHED FACE OF G.W.B PARTITION, C.M.I. OR EXPOSED STRUCTURE.
  8. SEE A-200 SERIES FOR ENLARGED CORE PLANS.
  9. SEE A-400 SERIES FOR ELEVATIONS.
  10. SEE MECHANICAL, PLUMBING, AND ELECTRICAL DRAWINGS FOR EQUIPMENT LAYOUT AND COORDINATION OF SLAB AND WALL OPENINGS.
  11. SEE STRUCTURAL DRAWINGS FOR FOUNDATION, CONCRETE SLAB, SHEAR WALLS, COLUMNS AND COLUMN ENCLOSURES, AND STRUCTURAL DETAILING.
  12. SEE INTERIOR DESIGN DRAWINGS FOR KITCHEN & BATHROOM PLANS, ELEVATIONS, DETAILS & ALL FINISH DETAILS INSIDE THE APARTMENTS AND TYPICAL RESIDENTIAL CORRIDORS.
  13. ALL ELECTRICAL CLOSET PIPING SHALL BE FIRE-STOP (FLOOR-TO-FLOOR) AND PROVIDED WITH 1 1/2 HR. FPSC DOORS.
  14. REFER TO BPP DRAWINGS FOR SIDEWALK AND CORRESPONDING SITE WORK SCOPE OF WORK.
  15. REFERENCE MTA DRAWINGS AND SURVEY OF AMTRAK AREA FOR LOCATION AND COORDINATION WITH ADJACENT CONDITIONS.
  16. SEE A-003 FOR MINIMUM ACCESSIBILITY REQUIREMENTS.

NOTE:  
SCHOOL (SCA) INTERIOR SPACE WILL BE FILED UNDER SEPARATE APPLICATION. INTERIOR PARTITIONS ARE SHOWN FOR COORDINATION PURPOSES ONLY. SHADED AREA AND INTERIOR PARTITIONS ARE NOT INCLUDED IN OWNER'S SCOPE. STRUCTURAL ELEMENTS, EXTERIOR WALLS, ELEVATORS/STAIRS AND THEIR ENCLOSURES ARE INCLUDED. REFER TO SCOPE (DIFD00) FOR THE DETAILS OF SCOPE.

NO.	REVISIONS / SUBMISSIONS	DATE
	DOB SUBMISSION	08.08.2016
	ISSUE FOR CONSTRUCTION	06.17.2016
	CD PROGRESS PACKAGE	05.27.2016
	DESIGN DEVELOPMENT	12.04.2015
	SCHEMATIC DESIGN	09.04.2015

**FXFOWLE**  
FXFOWLE ARCHITECTS, LLP | 22 WEST 46TH STREET, NEW YORK, NY 10011 | P: 212.627.1700 | F: 212.463.8716 | WWW.FXFOWLE.COM

**TRINITY PLACE HOLDINGS**  
717 Fifth Avenue, Suite 1303, New York, NY 10022 212-235-2191

**DESMONE CONSULTING ENGINEERS**  
18 West 108th Street, 10th Floor, New York, NY 10011 212-532-2211

**DAGHER ENGINEERING, PLLC**  
29 Broadway, New York, NY 10006 212-480-2591

**LANGAN ENGINEERING**  
21 Bank Plaza, New York, NY 10001 212-479-5400

**DEBORAH BERKE PARTNERS**  
220 Fifth Avenue, 10th Floor, New York, NY 10001 212-233-9211

**VAN DEUSEN & ASSOCIATES (VDA)**  
120 Eagle Rock Avenue, Suite 315, East Hanover, NJ 10001 973-994-9220

**STANTEC**  
60 West 23rd Street, 8th Floor, New York, NY 10010 212-366-6600

**THORNTON TOMASETTI**  
51 Broadway, New York, NY 10010 917-661-7800

**EREMOS LLC**  
1275 Broadway, Suite 202, New York, NY 10001 212-658-1044

**LERCH BATES, INC.**  
1400 Broadway, Suite 916, New York, NY 10019 973-763-3222

**STEVEN WINTERS ASSOCIATES, INC.**  
41 West 42nd Street, New York, NY 10018 203-697-0200

**ONE LUX STUDIO**  
158 West 25th Street, 10th Floor, New York, NY 10001 212-201-5790

**42 TRINITY PLACE**  
42 TRINITY PLACE | NEW YORK, NY

DRAWING TITLE:  
**ENLARGED 6TH FLOOR PLAN**


Scale: 1/4" = 1'-0"

Project No.: 15028  
Author: [Name]  
Checked: [Name]  
Drawing No.: A-206.00

© 2015 FXFOWLE ARCHITECTS, LLP | ALL RIGHTS RESERVED

**A1 ENLARGED 6TH FLOOR PLAN**  
1/4" = 1'-0"



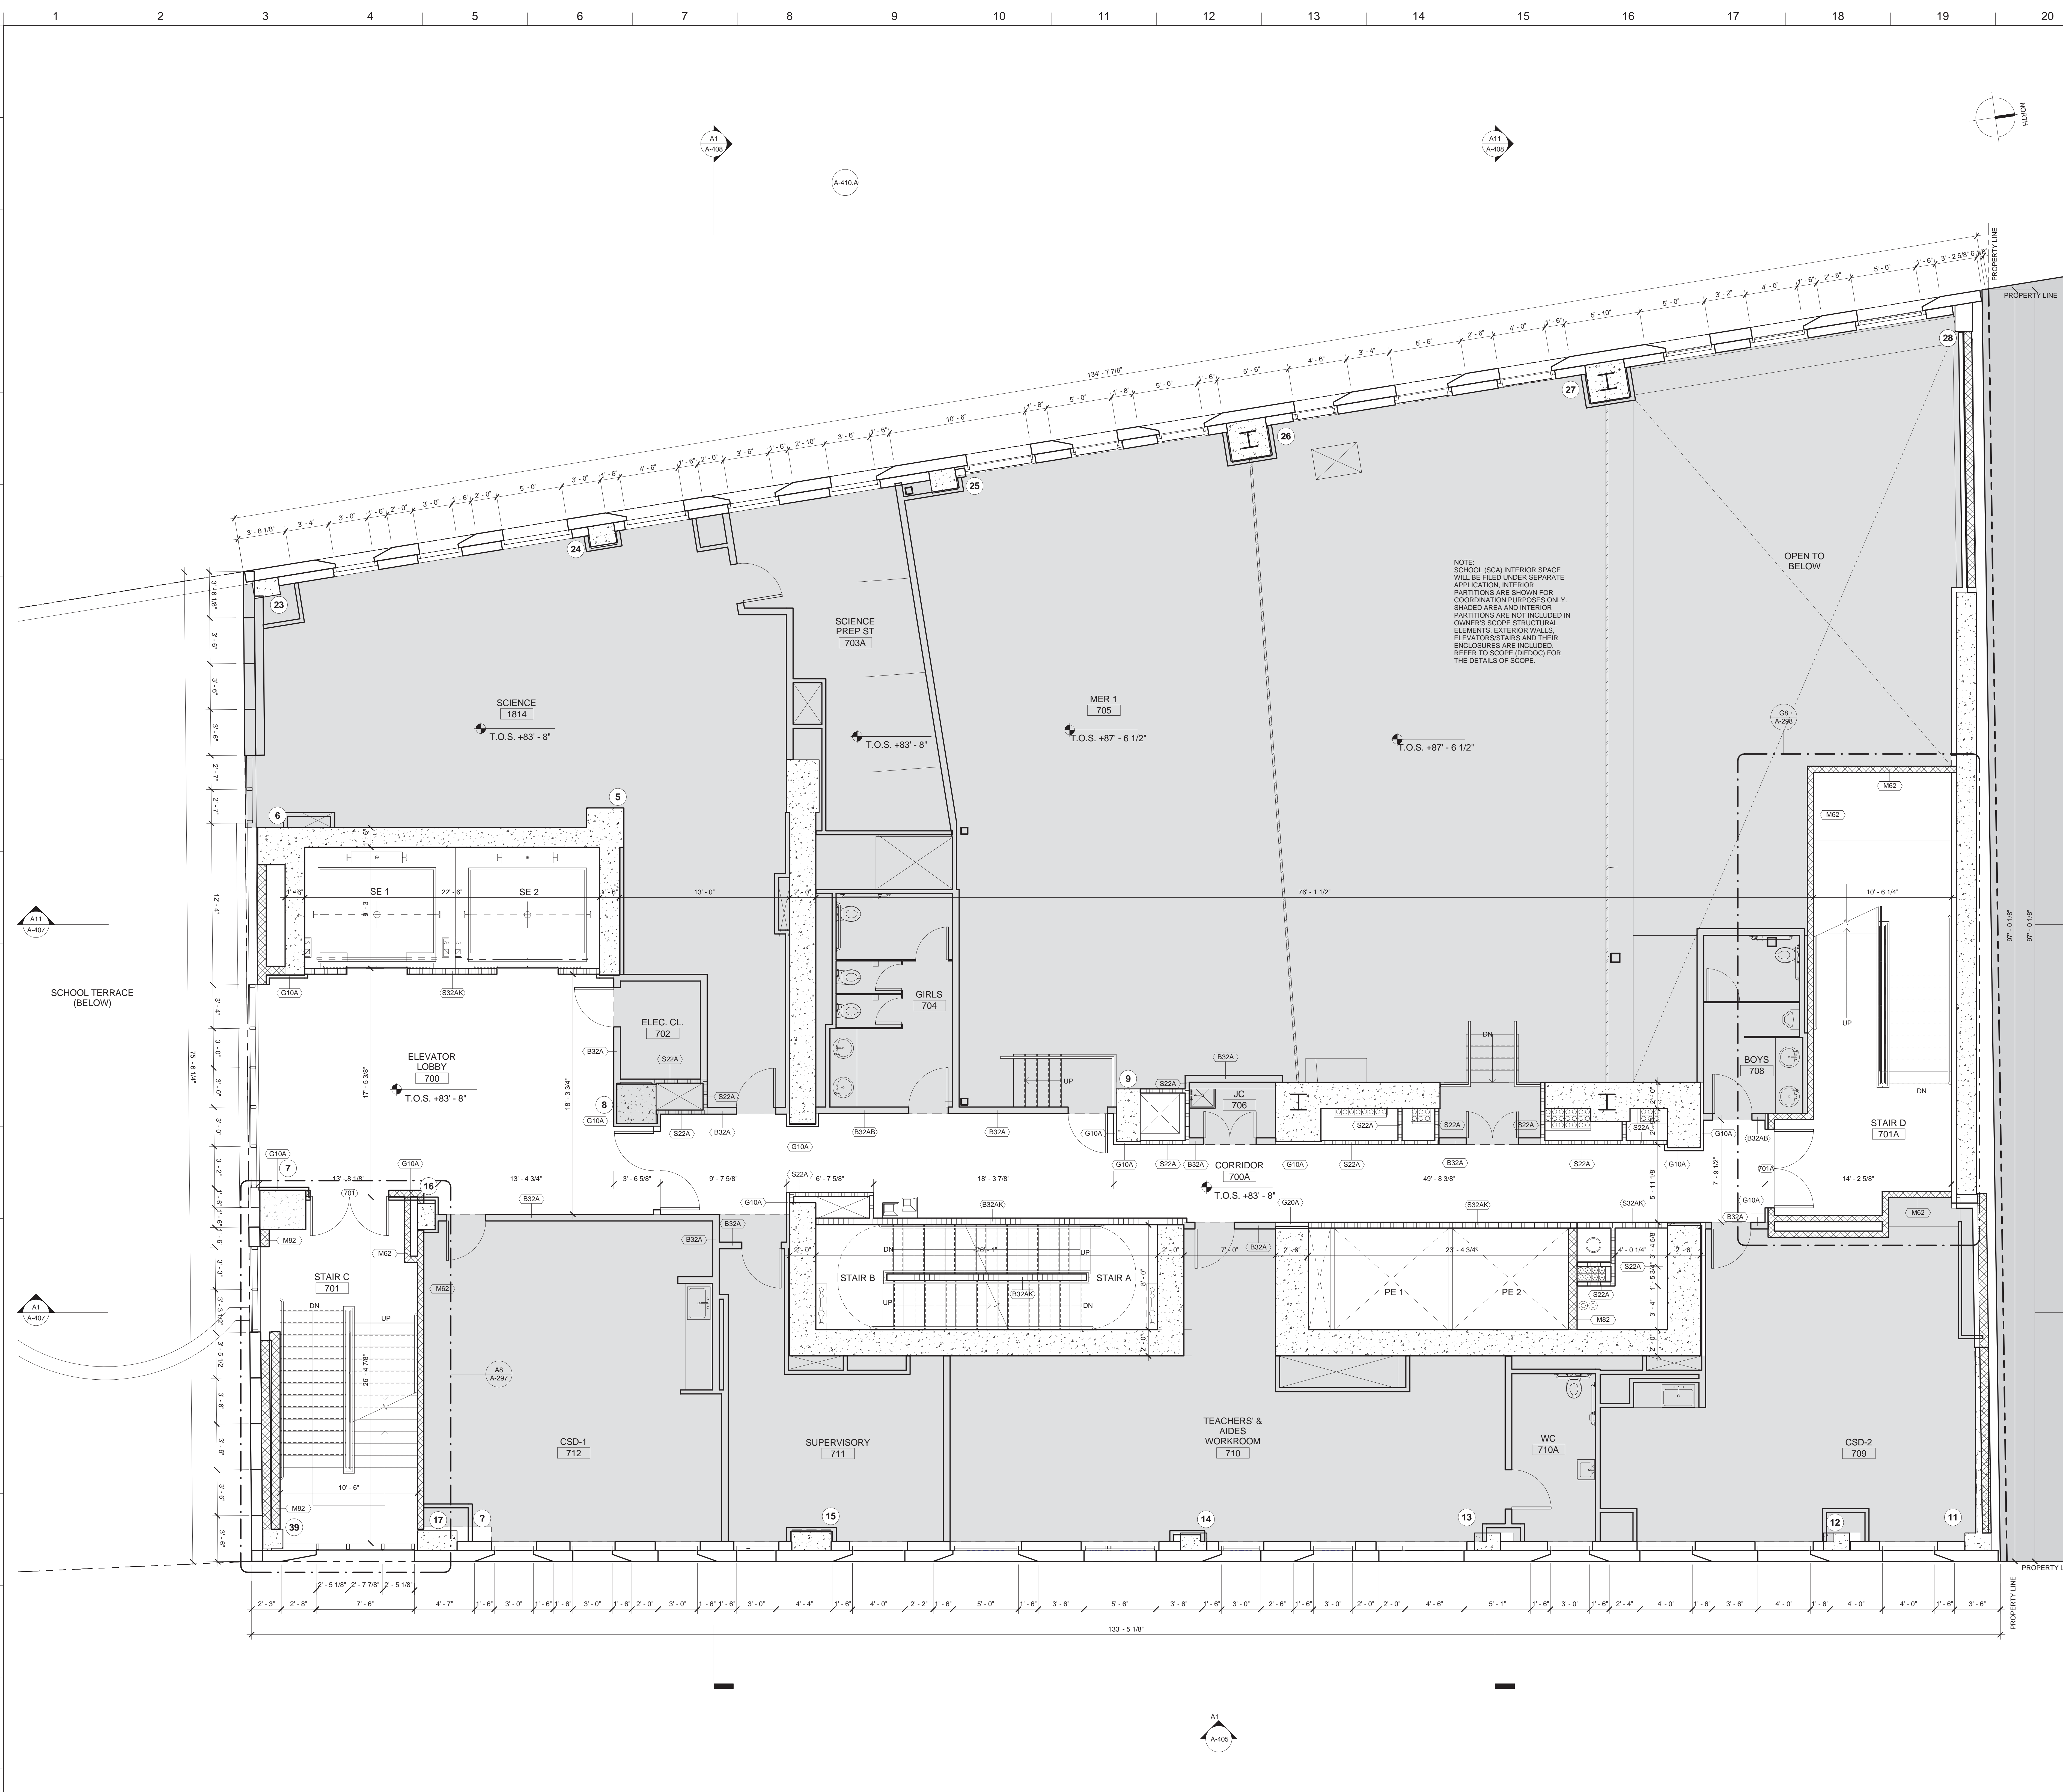

**MATERIAL KEYING LEGEND:**

- GENERAL NOTES:**
1. FOR LIST OF DRAWINGS SEE COVER SHEET.
  2. FOR ABBREVIATIONS AND SYMBOLS SEE A-001.
  3. FOR PARTITION TYPES AND DETAILS SEE A-004.
  4. FOR DOOR TYPES AND DETAILS SEE A-005.00.
  5. FOR CEILING TYPES AND DETAILS SEE A-006.
  6. ALL ELEVATIONS GIVEN THUS ( ) ARE GIVEN IN RELATION TO THE BUILDING CONSTRUCTION DATUM EL. (0'-0") = (+13.50') WHICH IS ACTUAL AND REFERS TO THE NORTH AMERICAN VERTICAL DATUM OF 1988 (NAVD88).
  7. ALL INTERIOR DIMENSIONS ARE GIVEN TO FINISHED FACE OF G.W.B. PARTITION, C.M.I. OR EXPOSED STRUCTURE.
  8. SEE A-200 SERIES FOR ENLARGED CORE PLANS.
  9. SEE A-400 SERIES FOR ELEVATIONS.
  10. SEE MECHANICAL, PLUMBING, AND ELECTRICAL DRAWINGS FOR EQUIPMENT LAYOUT AND COORDINATION OF SLAB AND WALL OPENINGS.
  11. SEE STRUCTURAL DRAWINGS FOR FOUNDATION, CONCRETE SLAB, SHEAR WALLS, COLUMNS AND COLUMN ENCLOSURES, AND STRUCTURAL DETAILING.
  12. SEE INTERIOR DESIGN DRAWINGS FOR KITCHEN & BATHROOM PLANS, ELEVATIONS, DETAILS & ALL FINISH DETAILS INSIDE THE APARTMENTS AND TYPICAL RESIDENTIAL CORRIDORS.
  13. ALL ELECTRICAL CLOSET PIPING SHALL BE FIRE-STOP (FLOOR-TO-FLOOR) AND PROVIDED WITH 1 1/2 HR. FPSC DOORS.
  14. REFER TO BPP DRAWINGS FOR SIDEWALK AND CORRESPONDING SITE WORK SCOPE OF WORK.
  15. REFERENCE MTA DRAWINGS AND SURVEY OF AMTRAK AREA FOR LOCATION AND COORDINATION WITH ADJACENT CONDITIONS.
  16. SEE A-003 FOR MINIMUM ACCESSIBILITY REQUIREMENTS.

NOTE: SCHOOL (SCA) INTERIOR SPACE WILL BE FILED UNDER SEPARATE APPLICATION. INTERIOR PARTITIONS ARE SHOWN FOR COORDINATION PURPOSES ONLY. SHADED AREA AND INTERIOR PARTITIONS ARE NOT INCLUDED IN OWNER'S SCOPE. STRUCTURAL ELEMENTS, EXTERIOR WALLS, ELEVATORS/STAIRS AND THEIR ENCLOSURES ARE INCLUDED. REFER TO SCOPE (DIFDCI) FOR THE DETAILS OF SCOPE.

OPEN TO BELOW

PROPERTY LINE

PROPERTY LINE

NO.	REVISIONS / SUBMISSIONS	DATE
	DOB SUBMISSION	08.08.2016
	ISSUE FOR CONSTRUCTION	06.17.2016
	CD PROGRESS PACKAGE	05.27.2016
	DESIGN DEVELOPMENT	12.04.2015
	SCHEMATIC DESIGN	09.04.2015

**FXFOWLE**  
 FXFOWLE ARCHITECTS, LLP | 22 WEST 64TH STREET, NEW YORK, NY 10011 | T: 212.627.1700 | F: 212.463.8716 | WWW.FXFOWLE.COM

**TRINITY PLACE HOLDINGS**  
 717 Fifth Avenue, Suite 1303, New York, NY 10022 212-235-2191

**DESIMONE CONSULTING ENGINEERS**  
 18 West 198th Street, 10th Floor, New York, NY 10111 212-532-2211

**DAGHER ENGINEERING, PLLC**  
 29 Broadway, New York, NY 10006 212-480-2591

**LANGAN ENGINEERING**  
 21 Bank Place, New York, NY 10001 212-479-5400

**DEBORAH BERKE PARTNERS**  
 220 Fifth Avenue, 18th Floor, New York, NY 10001 212-233-0211

**VAN DEUSEN & ASSOCIATES (VDA)**  
 120 Eagle Rock Avenue, Suite 315, East Hanover, NJ 10001 973-994-9220

**STANTEC**  
 60 West 23rd Street, 8th Floor, New York, NY 10010 212-366-6000

**THORNTON TOMASETTI**  
 51 Hudson Avenue, New York, NY 10010 917-661-7900

**EREMOS LLC**  
 1275 Broadway, Suite 202, New York, NY 10001 212-658-1044

**LERCH BATES, INC.**  
 1400 Broadway, Suite 905, New York, NY 10019 973-763-3222

**STEVEN WINTERS ASSOCIATES, INC.**  
 81 West 42nd Street, New York, NY 10018 203-607-0200

**ONE LUX STUDIO**  
 158 West 25th Street, 10th Floor, New York, NY 10001 212-201-5790

**42 TRINITY PLACE**  
 42 TRINITY PLACE | NEW YORK, NY

DRAWING TITLE:  
**ENLARGED 7TH FLOOR PLAN**

Scale: 1/4" = 1'-0"

Seal: [Professional Engineer Seal]


Author: [Name]  
 Checked: [Name]  
 Checker: [Name]  
 Rev: [Name]

Project No.: 15028  
 Drawing No.: A-207.00

Date: 10/27/15  
 Scale: As indicated

**A1 ENLARGED 7TH FLOOR PLAN**  
 1/4" = 1'-0"



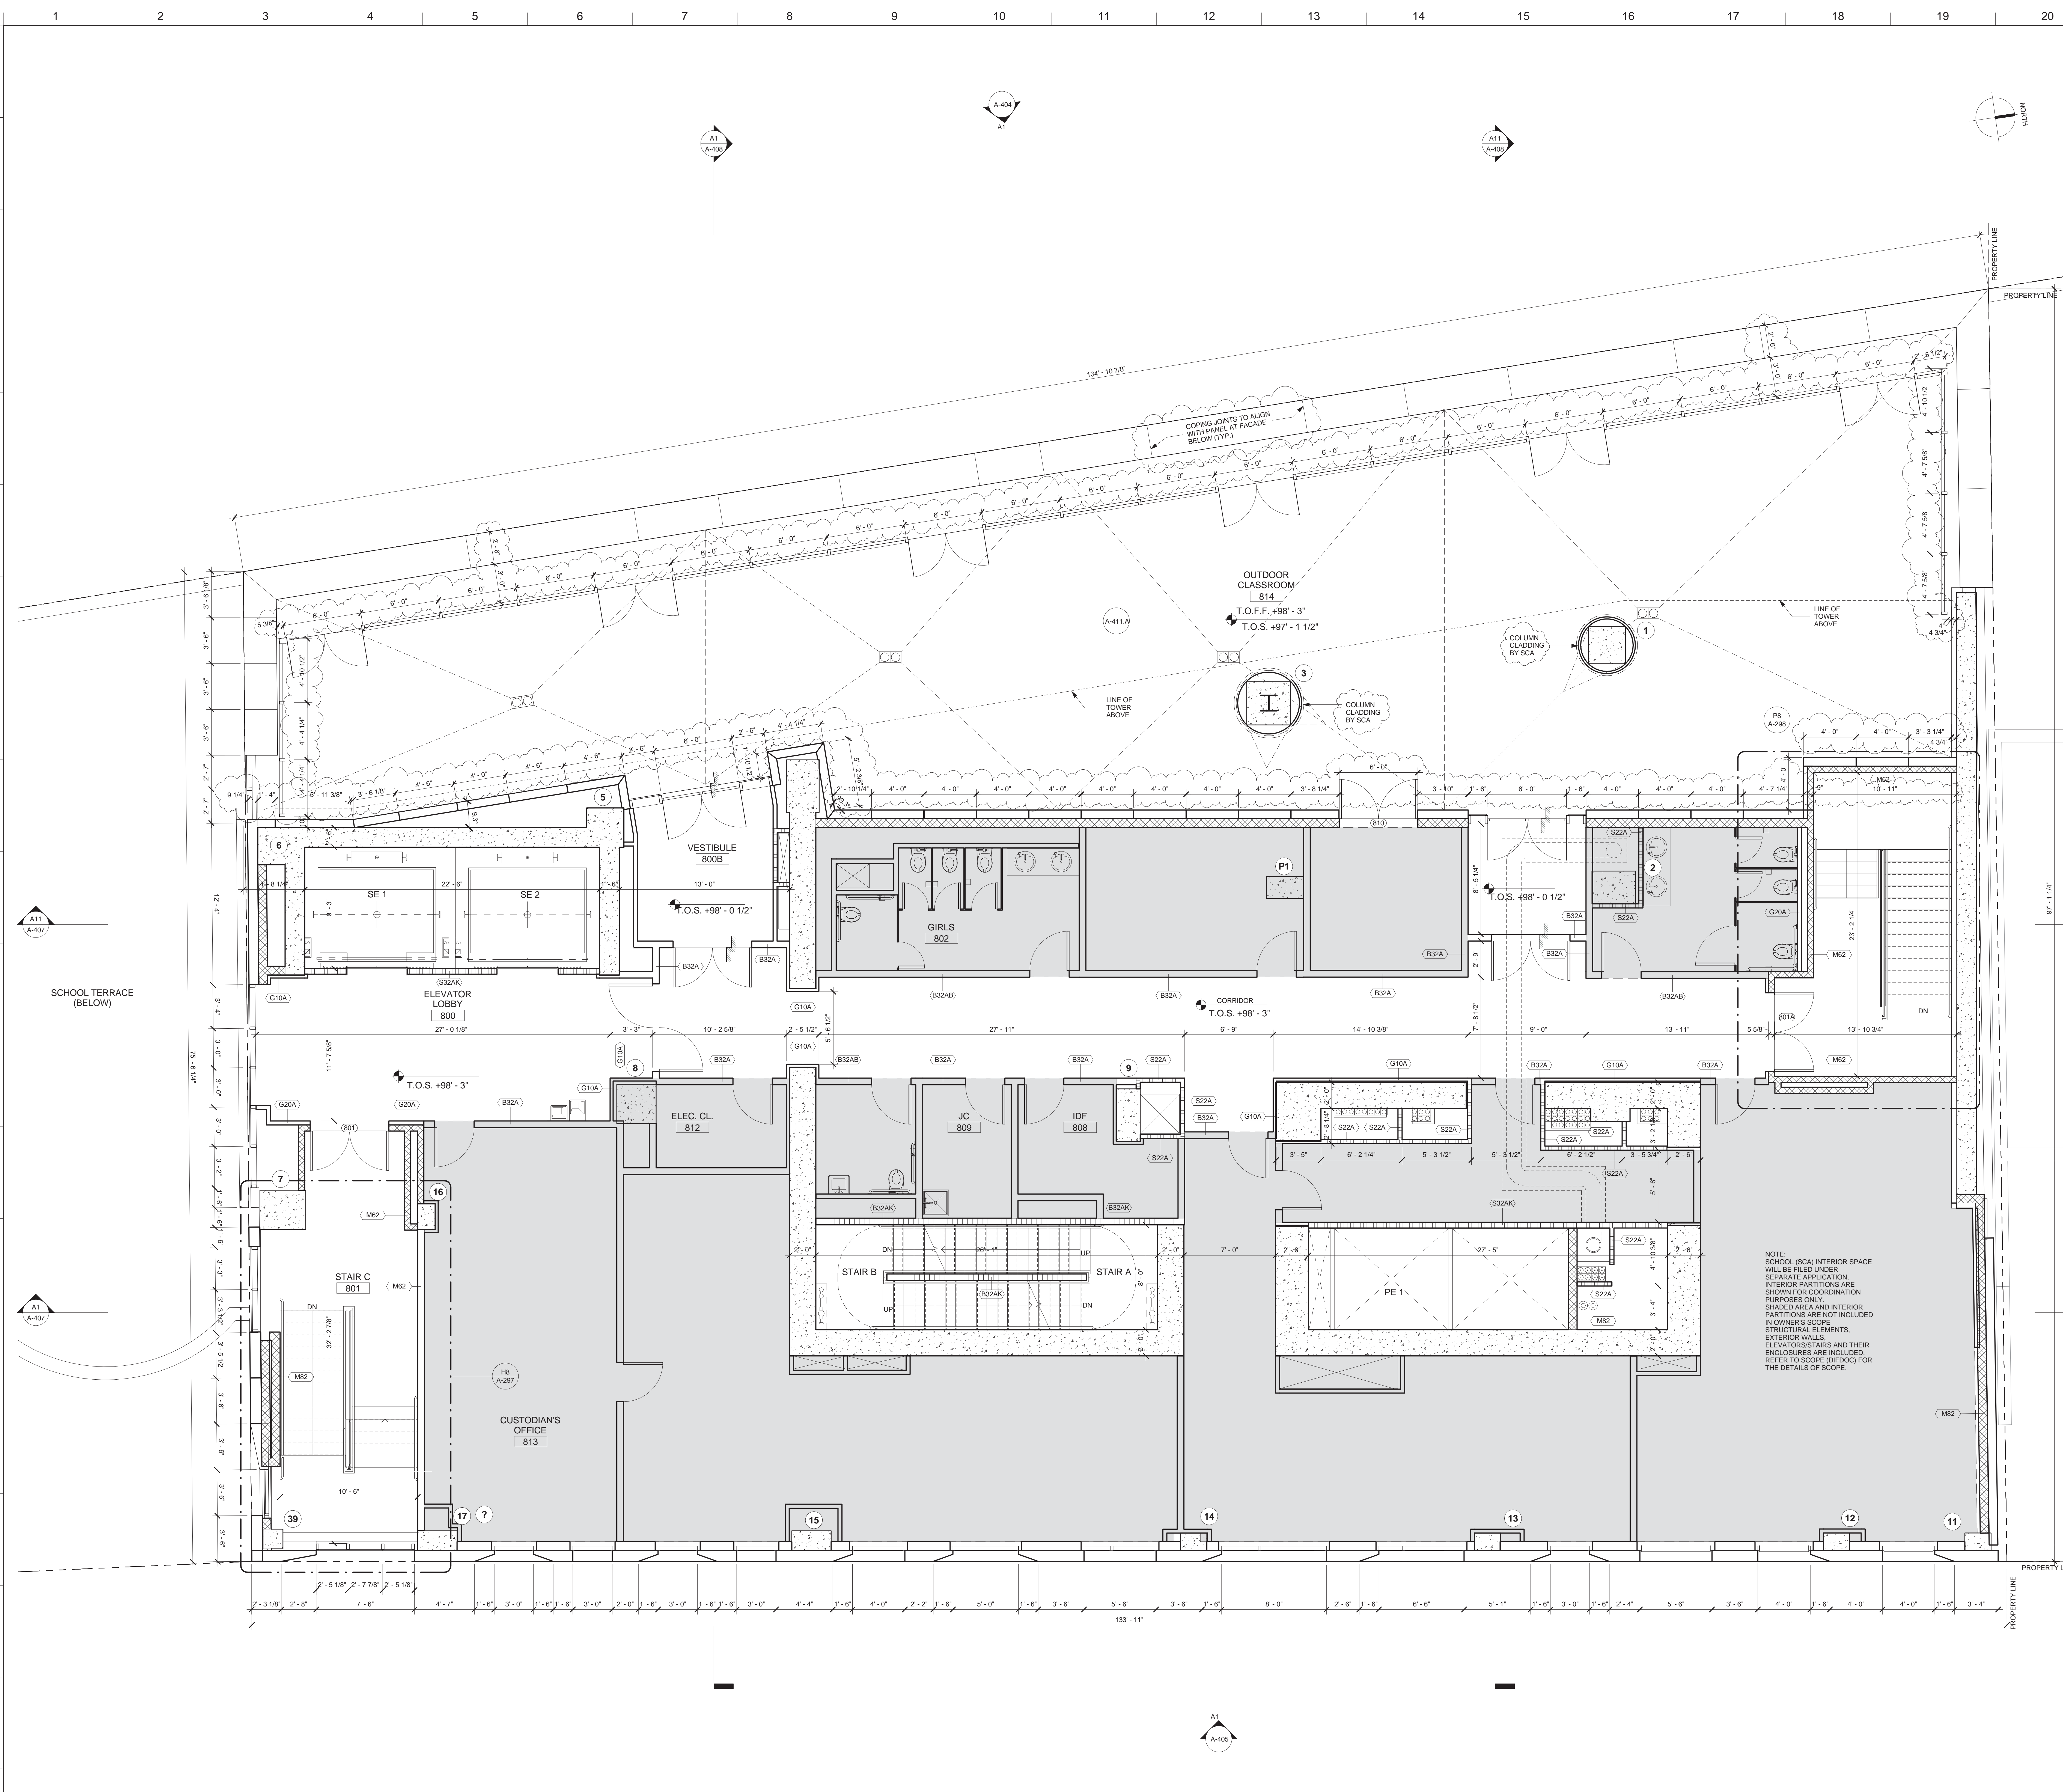

- MATERIAL KEYING LEGEND:**
- GENERAL NOTES:**
- FOR LIST OF DRAWINGS SEE COVER SHEET.
  - FOR ABBREVIATIONS AND SYMBOLS SEE A-001.
  - FOR PARTITION TYPES AND DETAILS SEE A-004.
  - FOR DOOR TYPES AND DETAILS SEE A-005.00.
  - FOR CEILING TYPES AND DETAILS SEE A-006.
  - ALL ELEVATIONS GIVEN THUS ( ) ARE GIVEN IN RELATION TO THE BUILDING CONSTRUCTION DATUM EL. (0'-0") (+13.50') WHICH IS ACTUAL AND REFERS TO THE NORTH AMERICAN VERTICAL DATUM OF 1988 (NAVD88).
  - ALL INTERIOR DIMENSIONS ARE GIVEN TO FINISHED FACE OF G.W.B PARTITION, C.M.I. OR EXPOSED STRUCTURE.
  - SEE A-200 SERIES FOR ENLARGED CORE PLANS.
  - SEE A-400 SERIES FOR ELEVATIONS.
  - SEE MECHANICAL, PLUMBING, AND ELECTRICAL DRAWINGS FOR EQUIPMENT LAYOUT AND COORDINATION OF SLAB AND WALL OPENINGS.
  - SEE STRUCTURAL DRAWINGS FOR FOUNDATION, CONCRETE SLAB, SHEAR WALLS, COLUMNS AND COLUMN ENCLOSURES, AND STRUCTURAL DETAILING.
  - SEE INTERIOR DESIGN DRAWINGS FOR KITCHEN & BATHROOM PLANS, ELEVATIONS, DETAILS & ALL FINISH DETAILS INSIDE THE APARTMENTS AND TYPICAL RESIDENTIAL CORRIDORS.
  - ALL ELECTRICAL CLOSET PIPING SHALL BE FIRE-STOP (FLOOR-TO-FLOOR) AND PROVIDED WITH 1 1/2 HR FPSC DOORS.
  - REFER TO SPP DRAWINGS FOR SIDEWALK AND CORRESPONDING SITE WORK SCOPE OF WORK.
  - REFERENCE MTA DRAWINGS AND SURVEY OF AMTRAK AREA FOR LOCATION AND COORDINATION WITH ADJACENT CONDITIONS.
  - SEE A-003 FOR MINIMUM ACCESSIBILITY REQUIREMENTS.

NOTE: SCHOOL (SCA) INTERIOR SPACE WILL BE FILED UNDER SEPARATE APPLICATION. INTERIOR PARTITIONS ARE SHOWN FOR COORDINATION PURPOSES ONLY. SHADED AREA AND INTERIOR PARTITIONS ARE NOT INCLUDED IN OWNER'S SCOPE. STRUCTURAL ELEMENTS, EXTERIOR WALLS, ELEVATORS/STAIRS AND THEIR ENCLOSURES ARE INCLUDED. REFER TO SCOPE (DIFDOC) FOR THE DETAILS OF SCOPE.

NO.	REVISIONS / SUBMISSIONS	DATE
	DOB SUBMISSION	08.08.2016
	ISSUE FOR CONSTRUCTION	06.17.2016
	CD PROGRESS PACKAGE	05.27.2016
	DESIGN DEVELOPMENT	12.04.2015
	SCHEMATIC DESIGN	09.04.2015

**FXFOWLE**  
 FXFOWLE ARCHITECTS, LLP | 20 WEST 64TH STREET, NEW YORK, NY 10011 | T 212 627 1700 | F 212 443 8716 | WWW.FXFOWLE.COM

**TRINITY PLACE HOLDINGS**  
 717 Fifth Avenue, Suite 1303, New York, NY 10022 212-235-2191

**DESMONE CONSULTING ENGINEERS**  
 18 West 198 Street, 10th Floor, New York, NY 10011 212-532-2211

**DAGHER ENGINEERING, PLLC**  
 29 Broadway, New York, NY 10006 212-480-2291

**LANGAN ENGINEERING**  
 21 Bank Place, New York, NY 10001 212-479-6400

**DEBORAH BERKE PARTNERS**  
 220 Fifth Avenue, 10th Floor, New York, NY 10001 212-233-0211

**VAN DEUSEN & ASSOCIATES (VDA)**  
 120 Eagle Rock Avenue, Suite 315, East Hanover, NJ 10001 973-994-9220

**STANTEC**  
 60 West 23rd Street, 8th Floor, New York, NY 10010 212-366-6600

**THORNTON TOMASETTI**  
 51 Broadway, New York, NY 10001 917-661-7800

**EREMOS LLC**  
 1275 Broadway, Suite 202, New York, NY 10001 212-658-1044

**LERCH BATES, INC.**  
 1400 Broadway, Suite 916, New York, NY 10018 973-763-3222

**STEVEN WINTERS ASSOCIATES, INC.**  
 41 Haverhill Street, New York, CT 06894 203-607-0200

**ONE LUX STUDIO**  
 158 West 25th Street, 10th Floor, New York, NY 10001 212-201-6790

**42 TRINITY PLACE**  
 42 TRINITY PLACE | NEW YORK, NY

DRAWING TITLE:  
**ENLARGED 8TH FLOOR PLAN**

Scale: 1/4" = 1'-0"

Project No.: 15028  
 Author: [Name]  
 Checked: [Name]  
 Checker: [Name]  
 Date: 10/27/15  
 Scale: As indicated

Sheet of: **A-208.00**


© 2015 FXFOWLE ARCHITECTS, LLP | ALL RIGHTS RESERVED

**A1 ENLARGED 8TH FLOOR PLAN**  
 1/4" = 1'-0"







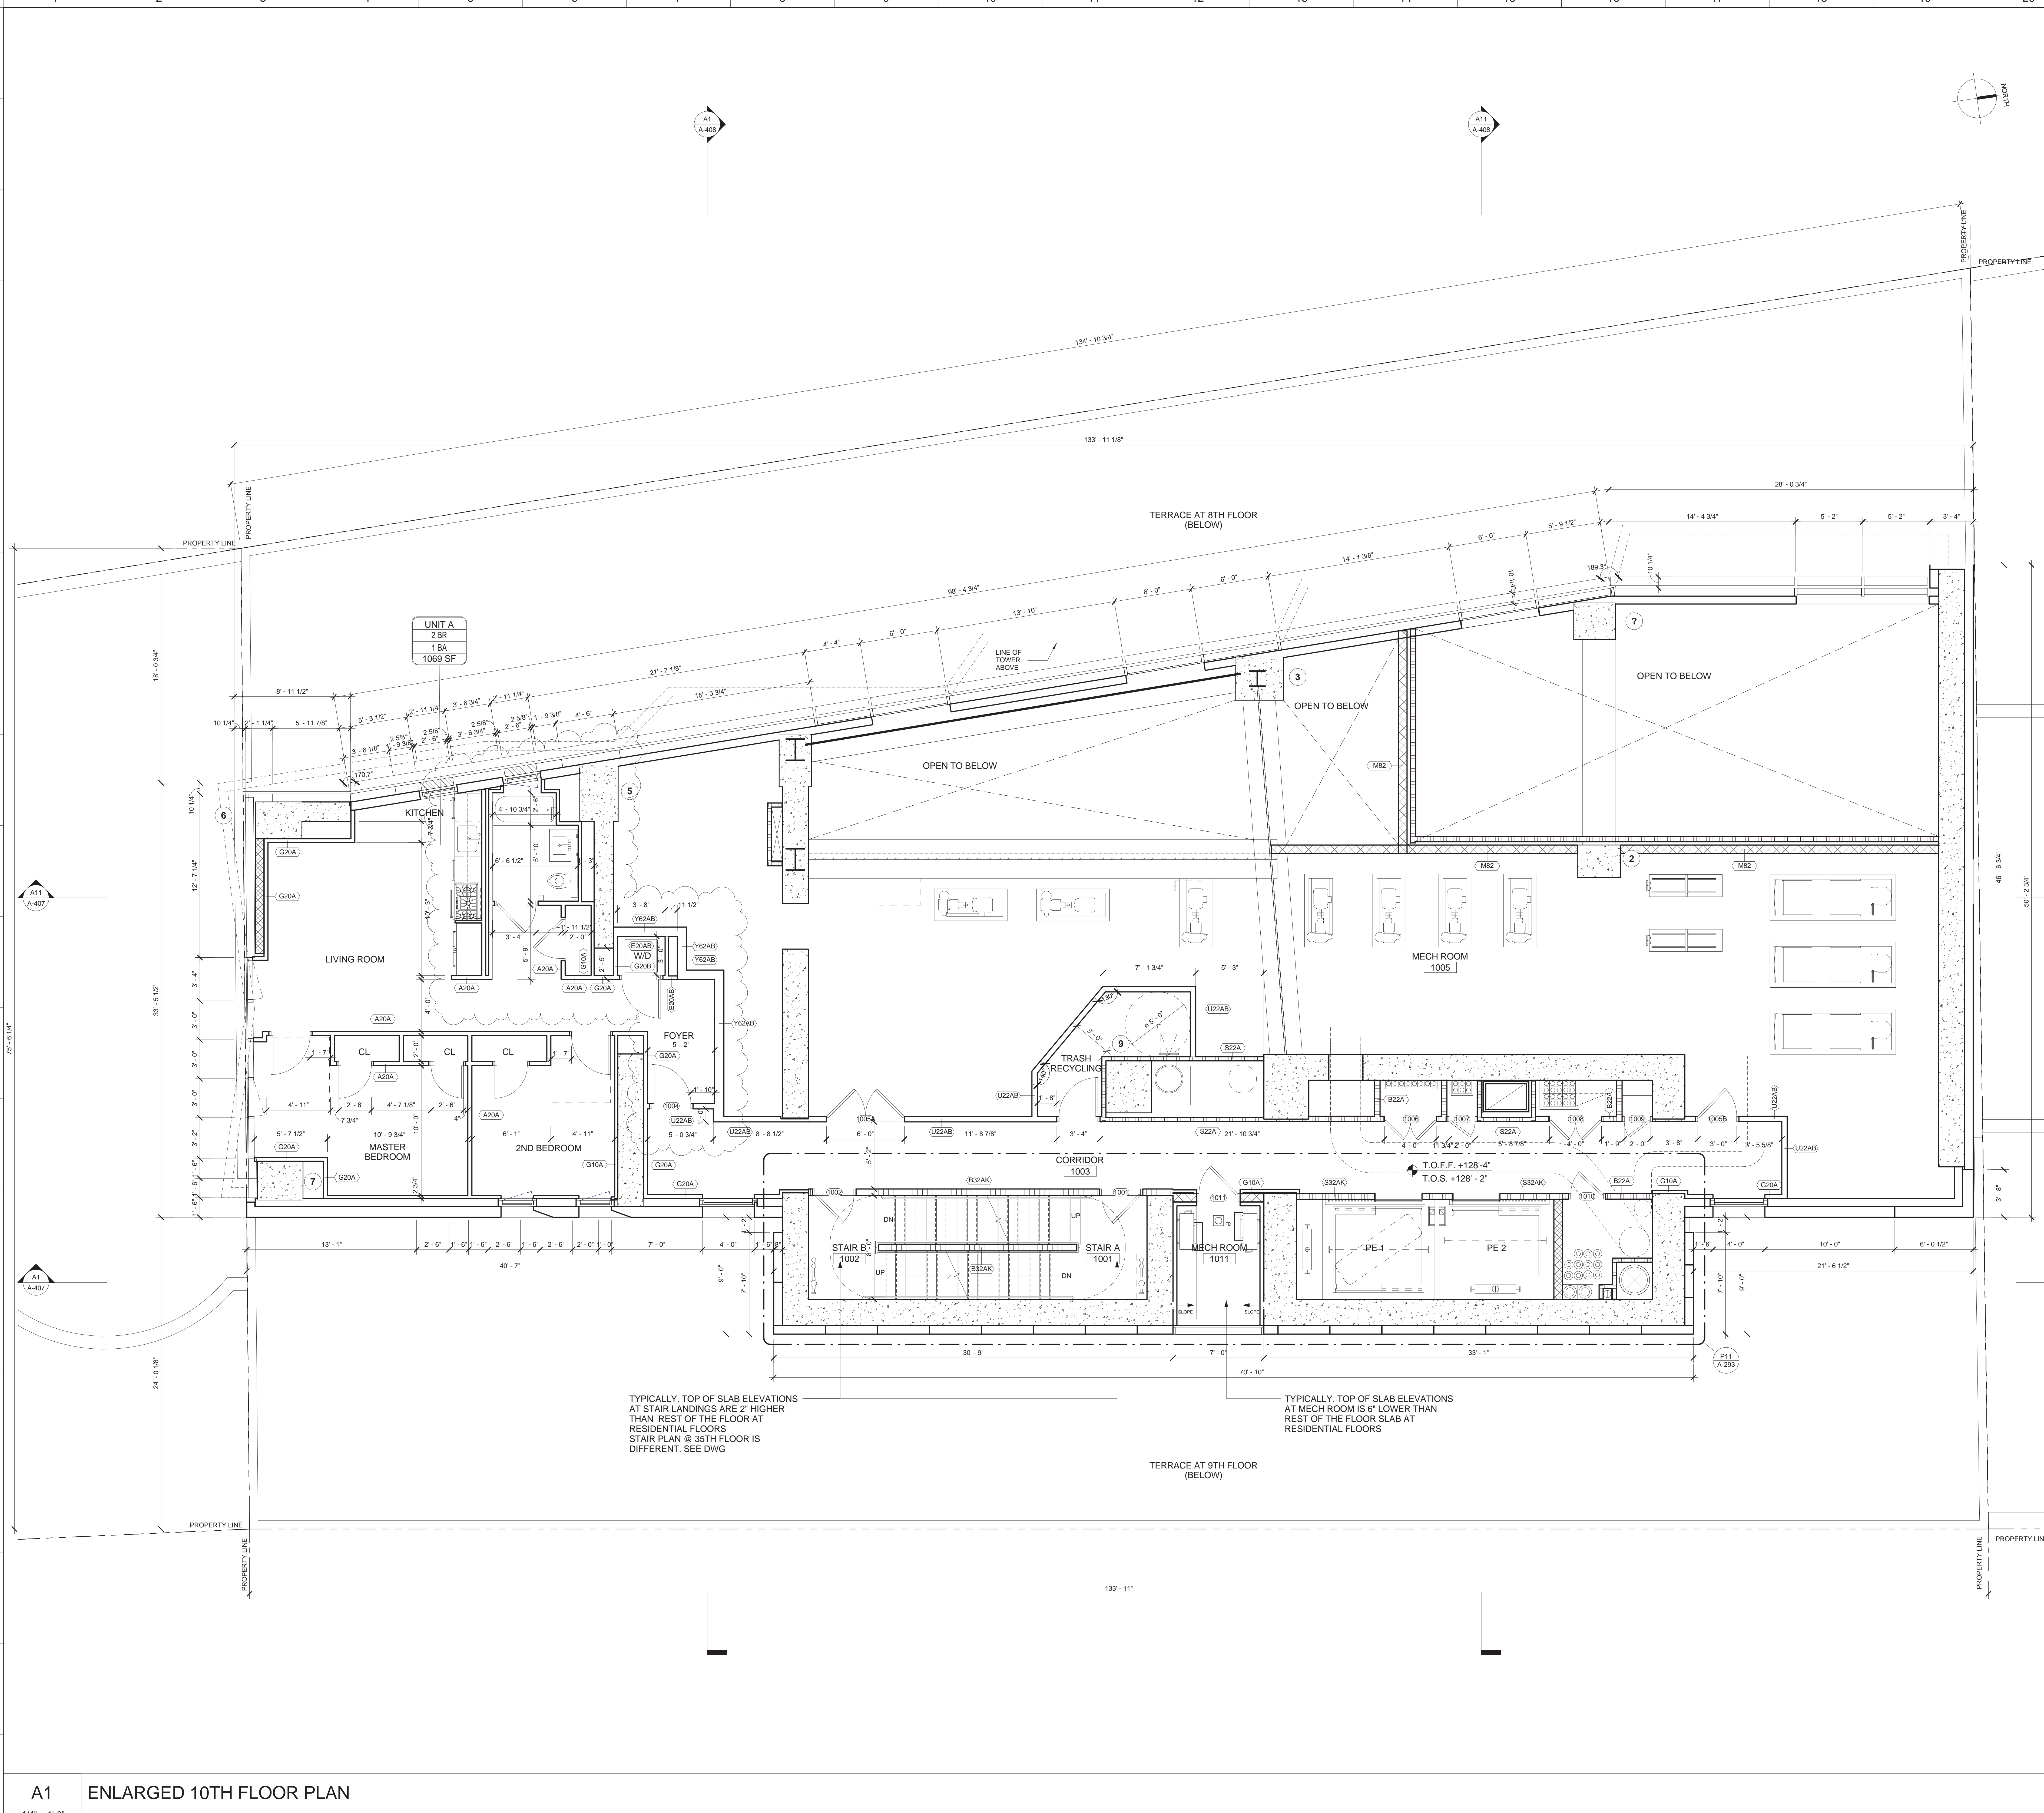

- MATERIAL KEYING LEGEND:**
- GENERAL NOTES:**
- FOR LIST OF DRAWINGS SEE COVER SHEET.
  - FOR ABBREVIATIONS AND SYMBOLS SEE A-001.
  - FOR PARTITION TYPES AND DETAILS SEE A-004.
  - FOR DOOR TYPES AND DETAILS SEE A-005.00.
  - FOR CEILING TYPES AND DETAILS SEE A-006.
  - ALL ELEVATIONS GIVEN THUS ( ) ARE GIVEN IN RELATION TO THE BUILDING CONSTRUCTION DATUM EL. (0'-0") (+13.50') WHICH IS ACTUAL AND REFERS TO THE NORTH AMERICAN VERTICAL DATUM OF 1988 (NAVD88).
  - ALL INTERIOR DIMENSIONS ARE GIVEN TO FINISHED FACE OF G.W.B PARTITION, C.M.I. OR EXPOSED STRUCTURE.
  - SEE A-200 SERIES FOR ENLARGED CORE PLANS.
  - SEE A-400 SERIES FOR ELEVATIONS.
  - SEE MECHANICAL, PLUMBING, AND ELECTRICAL DRAWINGS FOR EQUIPMENT LAYOUT AND COORDINATION OF SLAB AND WALL OPENINGS.
  - SEE STRUCTURAL DRAWINGS FOR FOUNDATION, CONCRETE SLAB, SHEAR WALLS, COLUMNS AND COLUMN ENCLOSURES, AND STRUCTURAL DETAILING.
  - SEE INTERIOR DESIGN DRAWINGS FOR KITCHEN & BATHROOM PLANS, ELEVATIONS, DETAILS & ALL FINISH DETAILS INSIDE THE APARTMENTS AND TYPICAL RESIDENTIAL CORRIDORS.
  - ALL ELECTRICAL CLOSET PIPING SHALL BE FIRE-STOP (FLOOR-TO-FLOOR) AND PROVIDED WITH 1 1/2 HR FPSC DOORS.
  - REFER TO SPP DRAWINGS FOR SIDEWALK AND CORRESPONDING SITE WORK SCOPE OF WORK.
  - REFERENCE MTA DRAWINGS AND SURVEY OF AMTRAK AREA FOR LOCATION AND COORDINATION WITH ADJACENT CONDITIONS.
  - SEE A-003 FOR MINIMUM ACCESSIBILITY REQUIREMENTS.

NO.	REVISIONS / SUBMISSIONS	DATE
	DOB SUBMISSION	08.08.2016
	ISSUE FOR CONSTRUCTION	06.17.2016
	CD PROGRESS PACKAGE	05.27.2016
	DESIGN DEVELOPMENT	12.04.2015
	SCHEMATIC DESIGN	09.04.2015

**FXFOWLE**

FXFOWLE ARCHITECTS, LLP | 20 WEST 46TH STREET, NEW YORK, NY 10018 | T: 212.627.1300 | F: 212.463.8716 | WWW.FXFOWLE.COM

**TRINITY PLACE HOLDINGS**  
717 Fifth Avenue, Suite 1303, New York, NY 10022 212-235-2191

**DESIMONE CONSULTING ENGINEERS**  
18 West 198 Street, 10th Floor, New York, NY 10011 212-532-2211

**DAGHER ENGINEERING, PLLC**  
29 Broadway, New York, NY 10006 212-480-2291

**LANGAN ENGINEERING**  
21 Bore Place, New York, NY 10001 212-479-5400

**DEBORAH BERKE PARTNERS**  
220 Fifth Avenue, 10th Floor, New York, NY 10001 212-233-0211

**VAN DEUSEN & ASSOCIATES (VDA)**  
120 Eagle Rock Avenue, Suite 315, East Hanover, NJ 10001 973-994-9220

**STANTEC**  
60 West 23rd Street, 8th Floor, New York, NY 10010 212-366-6800

**THORNTON TOMASETTI**  
51 Hudson Street, New York, NY 10010 917-461-7800

**EREMOS LLC**  
1275 Broadway, Suite 202, New York, NY 10001 212-658-1044

**LERCH BATES, INC.**  
1400 Broadway, Suite 905, New York, NY 10019 973-763-3222

**STEVEN WINTERS ASSOCIATES, INC.**  
81 Westcote Street, Meriden, CT 06044 203-657-0200

**ONE LUX STUDIO**  
158 West 25th Street, 10th Floor, New York, NY 10001 212-201-5700

TYPICALLY, TOP OF SLAB ELEVATIONS AT STAIR LANDINGS ARE 2" HIGHER THAN REST OF THE FLOOR AT RESIDENTIAL FLOORS STAIR PLAN @ 35TH FLOOR IS DIFFERENT. SEE DWG

TYPICALLY, TOP OF SLAB ELEVATIONS AT MECH ROOM IS 6" LOWER THAN REST OF THE FLOOR SLAB AT RESIDENTIAL FLOORS

**A1 ENLARGED 10TH FLOOR PLAN**  
1/4" = 1'-0"

**42 TRINITY PLACE**  
42 TRINITY PLACE | NEW YORK, NY


DRAWING TITLE:  
**ENLARGED 10TH FLOOR PLAN**

Seal:	Drawn: Author	Project No.:
	Checked: Checker	15528
	Reviewed: Reviewer	As Indicated
Date:	10/27/15	Scale:
	As indicated	Sheet of

**A-210.00**

© 2015 FXFOWLE ARCHITECTS, LLP | ALL RIGHTS RESERVED



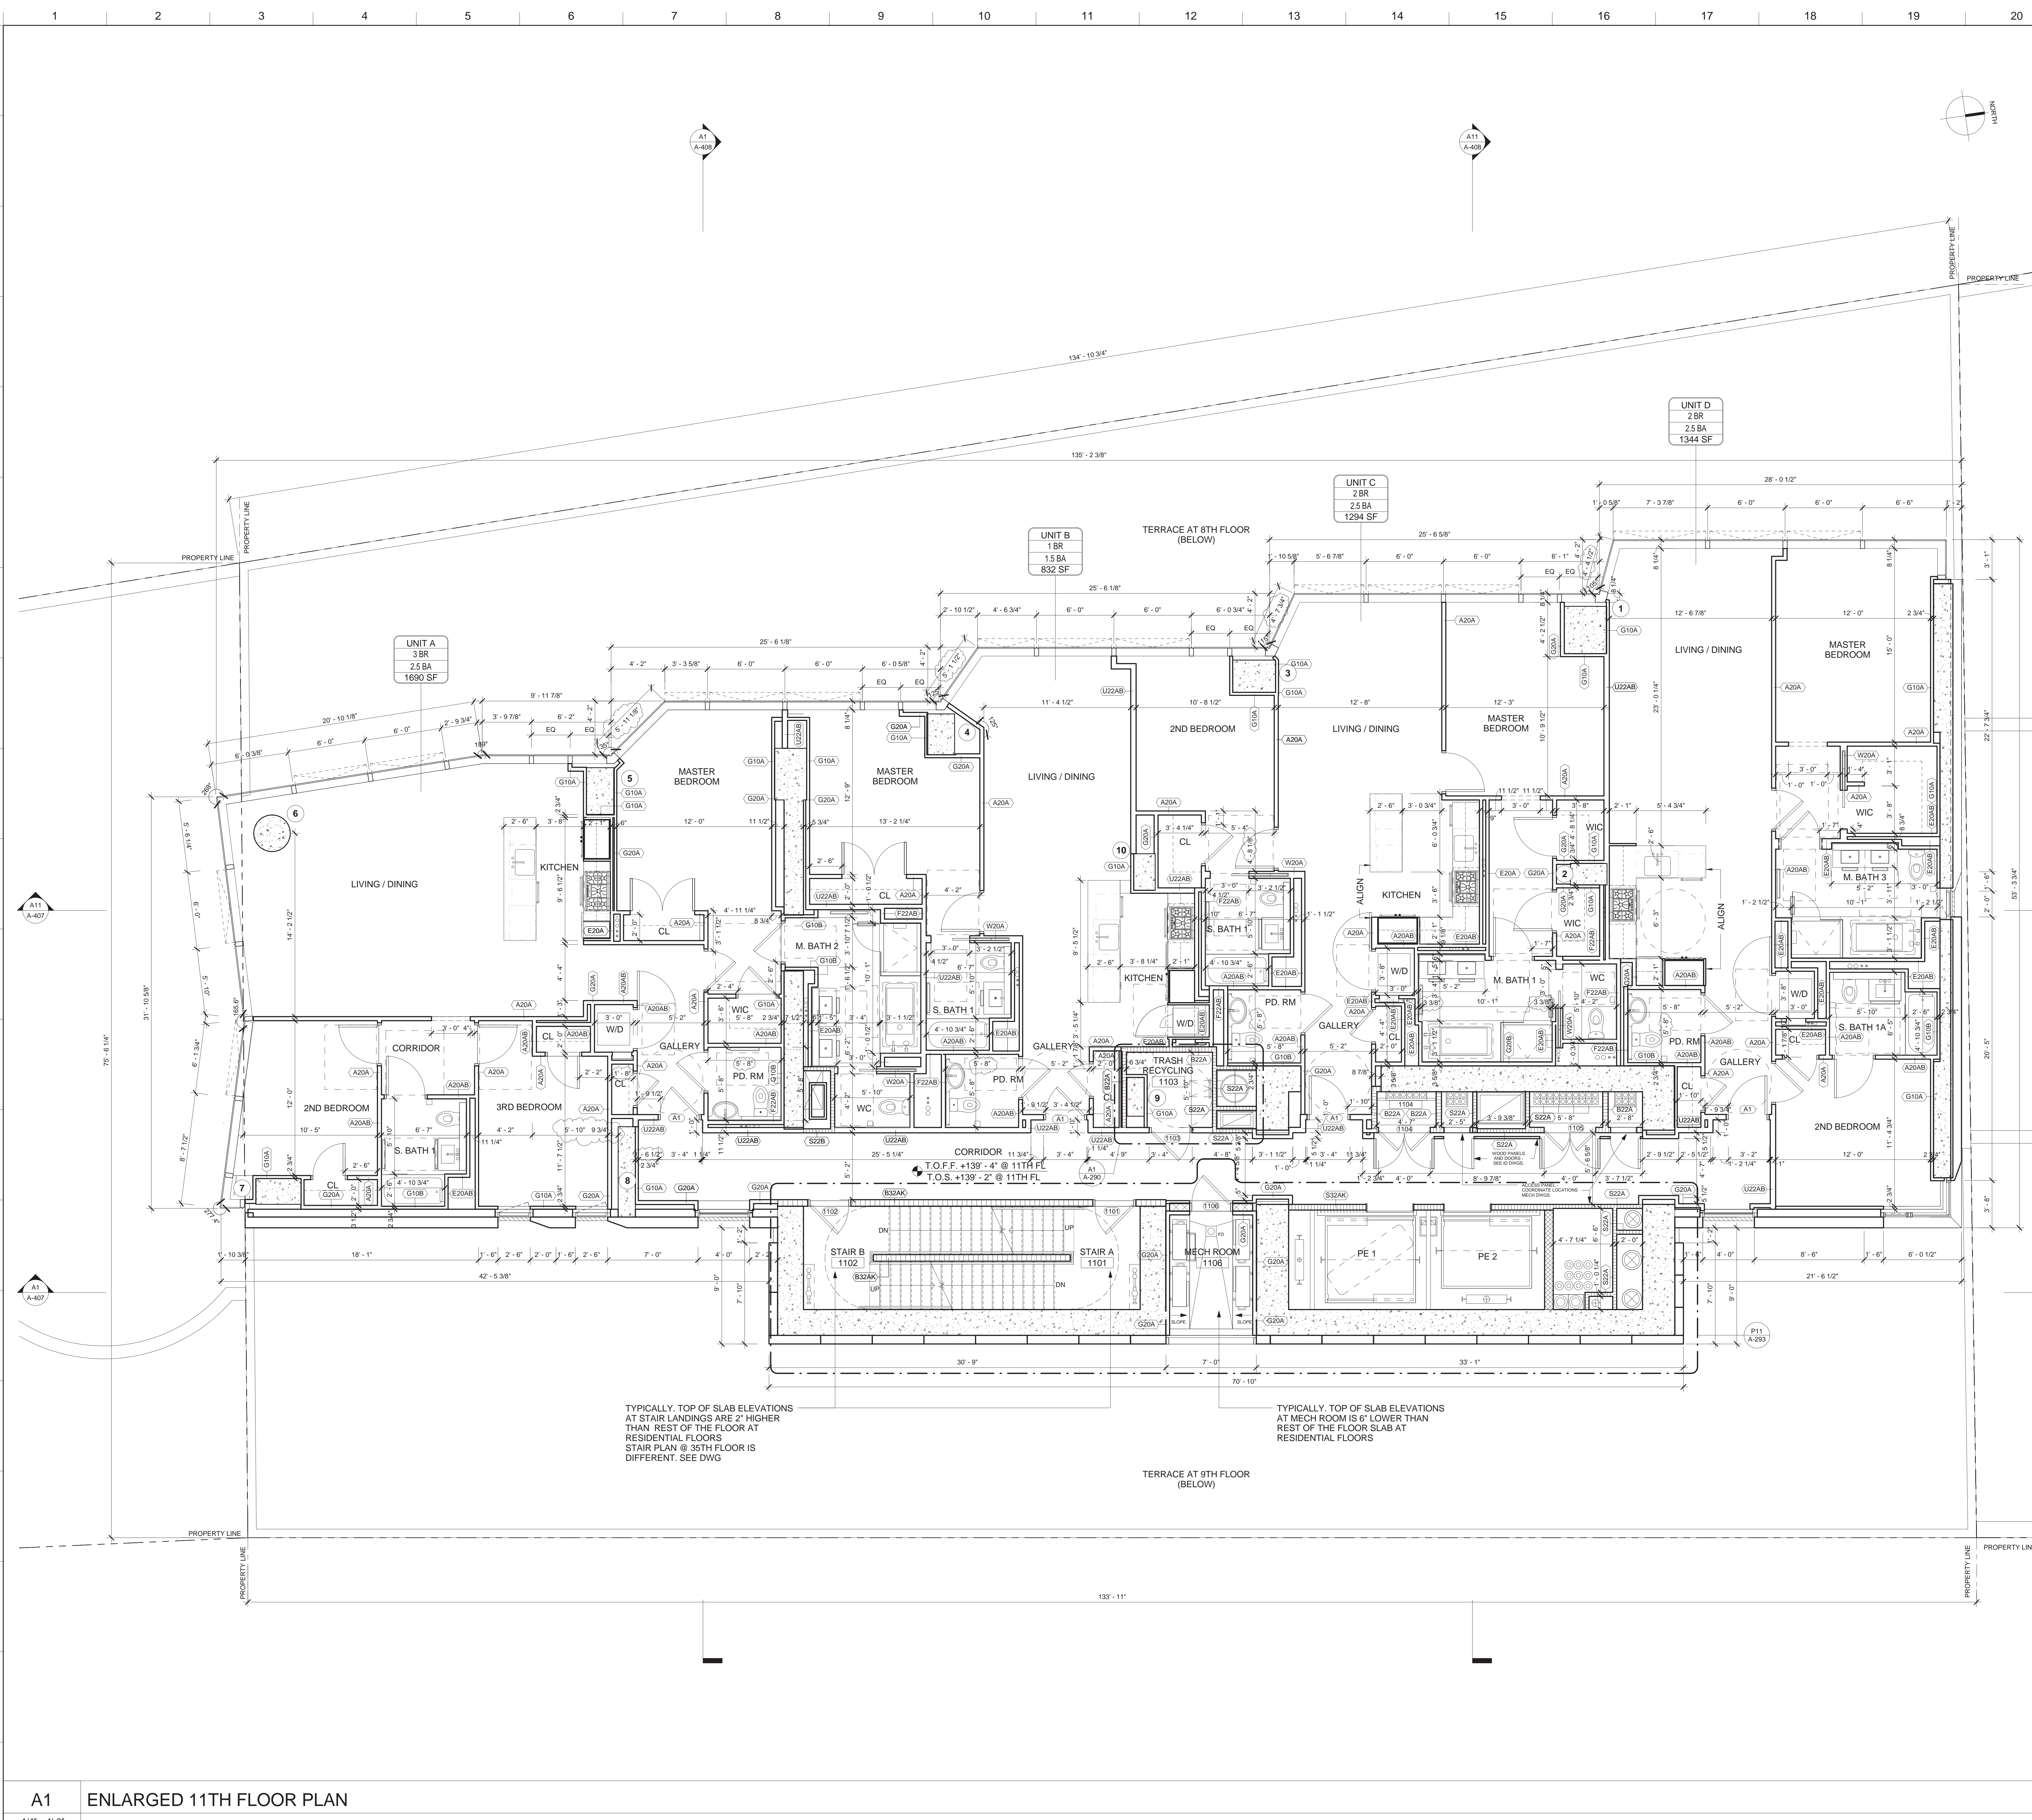

MATERIAL KEYING LEGEND:

- GENERAL NOTES:**
1. FOR LIST OF DRAWINGS SEE COVER SHEET.
  2. FOR ABBREVIATIONS AND SYMBOLS SEE A-001.
  3. FOR PARTITION TYPES AND DETAILS SEE A-004.
  4. FOR DOOR TYPES AND DETAILS SEE A-005.00.
  5. FOR CEILING TYPES AND DETAILS SEE A-006.
  6. ALL ELEVATIONS GIVEN THUS ( ) ARE GIVEN IN RELATION TO THE BUILDING CONSTRUCTION DATUM EL. (0'-7") = (+13.50') WHICH IS ACTUAL AND REFERS TO THE NORTH AMERICAN VERTICAL DATUM OF 1988 (NAVD88).
  7. ALL INTERIOR DIMENSIONS ARE GIVEN TO FINISHED FACE OF G.W.B PARTITION, C.M.U. OR EXPOSED STRUCTURE.
  8. SEE A-000 SERIES FOR ENLARGED CORE PLANS.
  9. SEE A-000 SERIES FOR ELEVATIONS.
  10. SEE MECHANICAL, PLUMBING, AND ELECTRICAL DRAWINGS FOR EQUIPMENT LAYOUT AND COORDINATION OF SLAB AND WALL OPENINGS.
  11. SEE STRUCTURAL DRAWINGS FOR FOUNDATION, CONCRETE SLAB, SHEAR WALLS, COLUMNS AND COLUMN ENCLOSURES, AND STRUCTURAL DETAILING.
  12. SEE INTERIOR DESIGN DRAWINGS FOR KITCHEN & BATHROOM PLANS, ELEVATIONS, DETAILS & ALL FINISH DETAILS & DOORS INSIDE THE APARTMENTS AND TYPICAL RESIDENTIAL CORRIDORS.
  13. ALL ELECTRICAL CLOSET PIPING SHALL BE FIRE-STOP (FLOOR-TO-FLOOR) AND PROVIDED WITH 1.0 HR FPSC DOORS.
  14. REFER TO BPP DRAWINGS FOR SIDEWALK AND CORRESPONDING SITE WORK SCOPE OF WORK.
  15. REFERENCE MTA DRAWINGS AND SURVEY OF AMTRAK AREA FOR LOCATION AND COORDINATION WITH ADJACENT CONDITIONS.
  16. SEE A-003 FOR MINIMUM ACCESSIBILITY REQUIREMENTS.

NO.	REVISIONS / SUBMISSIONS	DATE
00	DOB SUBMISSION	08.08.2016
01	ISSUE FOR CONSTRUCTION	06.17.2016
02	CD PROGRESS PACKAGE	05.27.2016

**FXFOWLE**  
 FXFOWLE ARCHITECTS, LLP | 20 WEST 45TH STREET, NEW YORK, NY 10011 | 212.627.1300 | 212.403.8716 | WWW.FXFOWLE.COM

**TRINITY PLACE HOLDINGS**  
 717 Fifth Avenue, Suite 1303, New York, NY 10022 212.235.2191

**DESMONE CONSULTING ENGINEERS**  
 18 West 198 Street, 10th Floor, New York, NY 10011 212.532.2111

**DAGHER ENGINEERING, PLLC**  
 29 Broadway, New York, NY 10006 212.480.2591

**LANGAN ENGINEERING**  
 21 Bank Place, New York, NY 10001 212.479.5400

**DEBORAH BERKE PARTNERS**  
 225 Fifth Avenue, 10th Floor, New York, NY 10001 212.233.0211

**VAN DEUSEN & ASSOCIATES (VDA)**  
 120 Eagle Rock Avenue, Suite 310, East Hanover, NJ 10001 973.994.9220

**STANTEC**  
 60 West 23rd Street, 8th Floor, New York, NY 10010 212.366.6000

**THORNTON TOMASETTI**  
 51 Hudson Avenue, New York, NY 10010 917.469.7900

**EREMOS LLC**  
 1275 Broadway, Suite 202, New York, NY 10001 212.658.1044

**LERCH BATES, INC.**  
 1400 Broadway, Suite 905, New York, NY 10019 973.763.3222

**STEVEN WINTERS ASSOCIATES, INC.**  
 81 Plainville Street, Meriden, CT 06044 203.657.0200

**ONE LUX STUDIO**  
 158 West 25th Street, 10th Floor, New York, NY 10001 212.201.5790

TYPICALLY, TOP OF SLAB ELEVATIONS AT STAIR LANDINGS ARE 2' HIGHER THAN REST OF THE FLOOR AT RESIDENTIAL FLOORS. STAIR PLAN @ 35TH FLOOR IS DIFFERENT. SEE DWG.

TYPICALLY, TOP OF SLAB ELEVATIONS AT MECH ROOM IS 6' LOWER THAN REST OF THE FLOOR SLAB AT RESIDENTIAL FLOORS.

**A1 ENLARGED 11TH FLOOR PLAN**  
 1/4" = 1'-0"


**42 TRINITY PLACE**  
 42 TRINITY PLACE | NEW YORK, NY

DRAWING TITLE:  
**ENLARGED 11TH FLOOR PLAN**

Scale:	Drawn:	Project No.:
As indicated	Author	15028
	Checked:	
	Checker	
	Rev/Date:	Drawing No.:
		A-211.00
	Date:	Sheet of
	02/09/16	

© 2015 FXFOWLE ARCHITECTS, LLP | ALL RIGHTS RESERVED



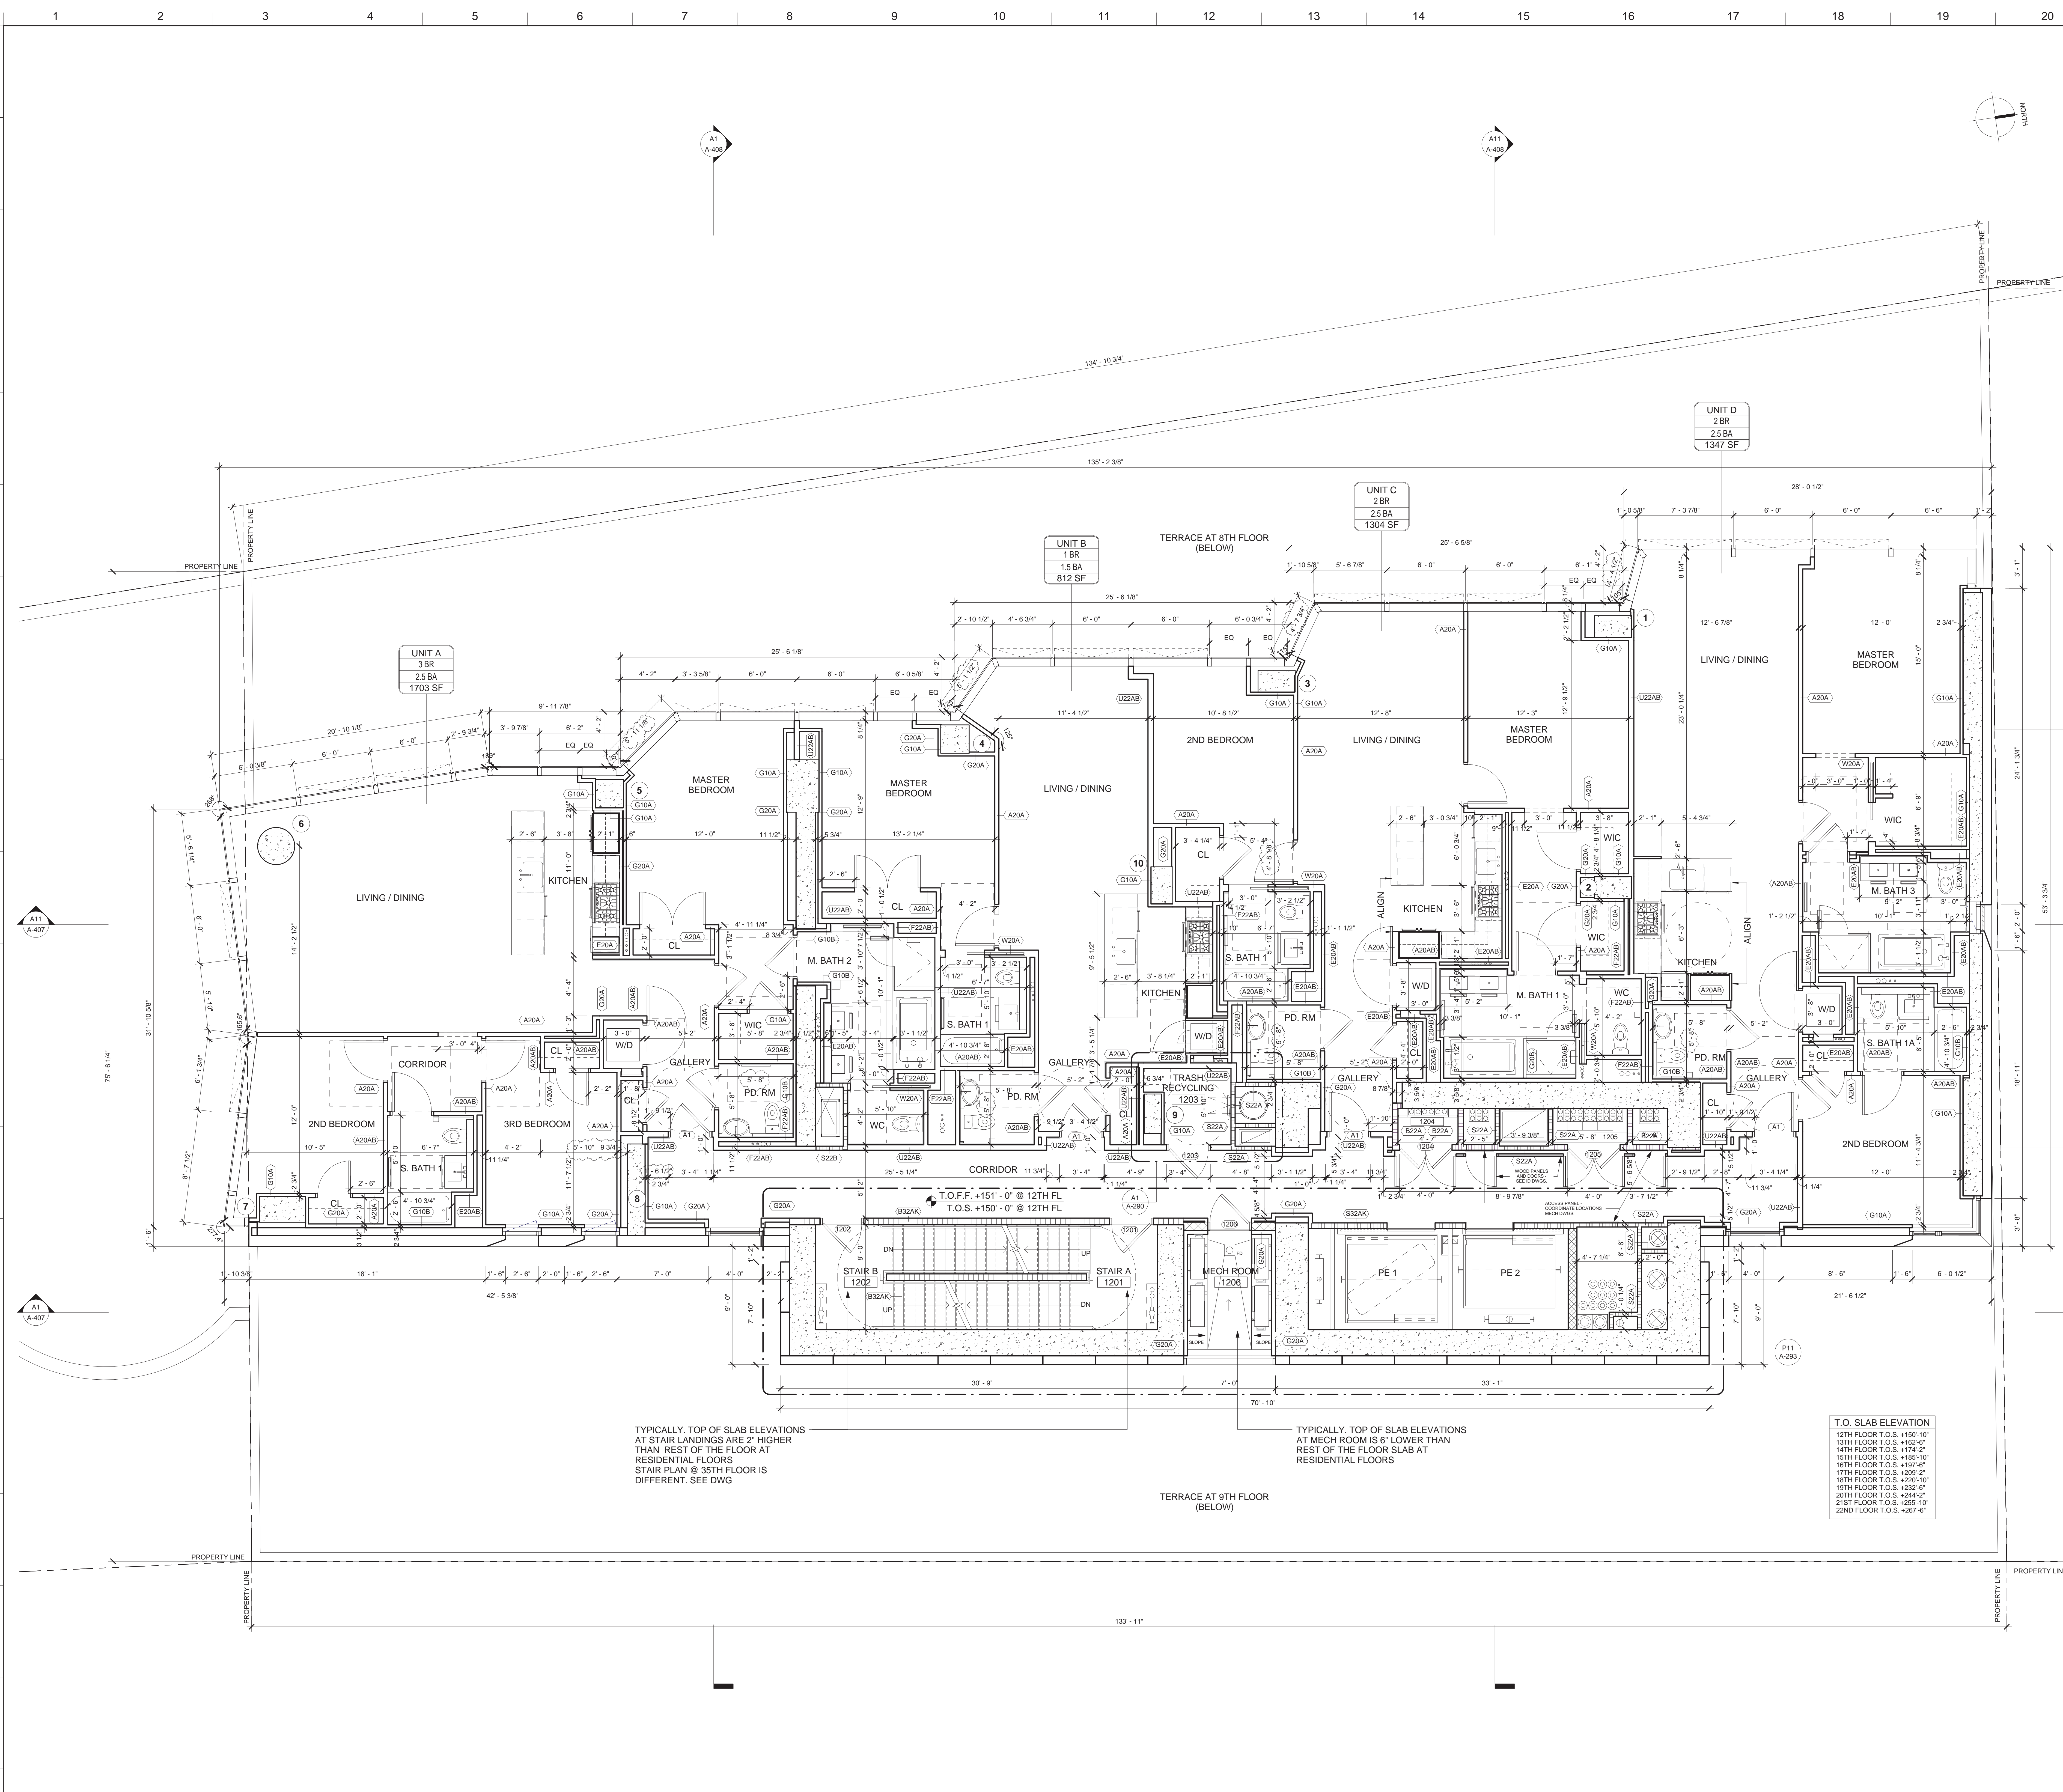

MATERIAL KEYING LEGEND:

- GENERAL NOTES:**
- FOR LIST OF DRAWINGS SEE COVER SHEET.
  - FOR ABBREVIATIONS AND SYMBOLS SEE A-001.
  - FOR PARTITION TYPES AND DETAILS SEE A-004.
  - FOR DOOR TYPES AND DETAILS SEE A-005.00.
  - FOR CEILING TYPES AND DETAILS SEE A-006.
  - ALL ELEVATIONS GIVEN THUS ( ) ARE GIVEN IN RELATION TO THE BUILDING CONSTRUCTION DATUM EL. (0'-0") = (+13.50') WHICH IS ACTUAL AND REFERS TO THE NORTH AMERICAN VERTICAL DATUM OF 1988 (NAVD88).
  - ALL INTERIOR DIMENSIONS ARE GIVEN TO FINISHED FACE OF G.W.B PARTITION, C.M.U. OR EXPOSED STRUCTURE.
  - SEE A-200 SERIES FOR ENLARGED CORE PLANS.
  - SEE A-200 SERIES FOR ELEVATIONS.
  - SEE MECHANICAL, PLUMBING, AND ELECTRICAL DRAWINGS FOR EQUIPMENT LAYOUT AND COORDINATION OF SLAB AND WALL OPENINGS.
  - SEE STRUCTURAL DRAWINGS FOR FOUNDATION, CONCRETE SLAB, SHEAR WALLS, COLUMNS AND COLUMN ENCLOSURES, AND STRUCTURAL DETAILING.
  - SEE INTERIOR DESIGN DRAWINGS FOR KITCHEN & BATHROOM PLANS, ELEVATIONS, DETAILS & ALL FINISH DETAILS & DOORS INSIDE THE APARTMENTS AND TYPICAL RESIDENTIAL CORRIDORS.
  - ALL ELECTRICAL CLOSET PIPING SHALL BE FIRE-STOP (FLOOR-TO-FLOOR) AND PROVIDED WITH 1.5 HR FPSC DOORS.
  - REFER TO BPP DRAWINGS FOR SIDEWALK AND CORRESPONDING SITE WORK SCOPE OF WORK.
  - REFERENCE MTA DRAWINGS AND SURVEY OF AMTRAK AREA FOR LOCATION AND COORDINATION WITH ADJACENT CONDITIONS.
  - SEE A-003 FOR MINIMUM ACCESSIBILITY REQUIREMENTS.

NO.	REVISIONS / SUBMISSIONS	DATE
	DOE SUBMISSION	08.08.2016
	ISSUE FOR CONSTRUCTION	06.17.2016
	CD PROGRESS PACKAGE	05.27.2016
	DESIGN DEVELOPMENT	12.04.2015
	SCHEMATIC DESIGN	09.04.2015

**FXFOWLE**  
 ARCHITECTS, LLP | 20 WEST 46TH STREET, NEW YORK, NY 10011 | 212.627.1300 | 212.443.8716 | WWW.FXFOWLE.COM

**TRINITY PLACE HOLDINGS**  
 717 Fifth Avenue, Suite 1303, New York, NY 10022 212-235-2191

**DESMONE CONSULTING ENGINEERS**  
 18 West 198 Street, 10th Floor, New York, NY 10011 212-532-2111

**DAGHER ENGINEERING, PLLC**  
 29 Broadway, New York, NY 10006 212-480-2591

**LANGAN ENGINEERING**  
 21 Bank Plaza, New York, NY 10001 212-479-6400

**DEBORAH BERKE PARTNERS**  
 225 Fifth Avenue, 10th Floor, New York, NY 10001 212-233-8211

**VAN DEUSEN & ASSOCIATES (VDA)**  
 120 Eagle Rock Avenue, Suite 315, East Hanover, NJ 10001 973-994-9220

**STANTEC**  
 60 West 23rd Street, 8th Floor, New York, NY 10010 212-366-6600

**THORNTON TOMASETTI**  
 51 Hudson Avenue, New York, NY 10010 917-661-7800

**EREMOS LLC**  
 1275 Broadway, Suite 202, New York, NY 10001 212-658-1044

**LERCH BATES, INC.**  
 1400 Broadway, Suite 905, New York, NY 10018 973-763-3222

**STEVEN WINTERS ASSOCIATES, INC.**  
 81 Washington Street, New York, NY 10004 203-607-0200

**ONE LUX STUDIO**  
 158 West 25th Street, 10th Floor, New York, NY 10001 212-201-5170

TYPICALLY, TOP OF SLAB ELEVATIONS AT STAIR LANDINGS ARE 2" HIGHER THAN REST OF THE FLOOR AT RESIDENTIAL FLOORS. STAIR PLAN @ 35TH FLOOR IS DIFFERENT. SEE DWG.

TYPICALLY, TOP OF SLAB ELEVATIONS AT MECH ROOM IS 6" LOWER THAN REST OF THE FLOOR SLAB AT RESIDENTIAL FLOORS.

**T.O. SLAB ELEVATION**

12TH FLOOR T.O.S.	+150'-10"
13TH FLOOR T.O.S.	+152'-6"
14TH FLOOR T.O.S.	+154'-2"
15TH FLOOR T.O.S.	+155'-10"
16TH FLOOR T.O.S.	+157'-6"
17TH FLOOR T.O.S.	+159'-2"
18TH FLOOR T.O.S.	+160'-10"
19TH FLOOR T.O.S.	+162'-6"
20TH FLOOR T.O.S.	+164'-2"
21ST FLOOR T.O.S.	+165'-10"
22ND FLOOR T.O.S.	+167'-6"

**A1 ENLARGED RESIDENTIAL LOW RISE PLAN**  
 1/4" = 1'-0"

**42 TRINITY PLACE**  
 42 TRINITY PLACE | NEW YORK, NY


DRAWING TITLE:  
**ENLARGED 12TH - 23ND FLOOR PLAN - LOW RISE**

Scale:	Drawn:	Project No.:
As indicated	Author	15528
	Checked:	15528
	Checker:	15528
	Rev/Date:	15528
	Date:	09/30/15
	Scale:	As indicated

**A-212.00**

© 2015 FXFOWLE ARCHITECTS, LLP | ALL RIGHTS RESERVED



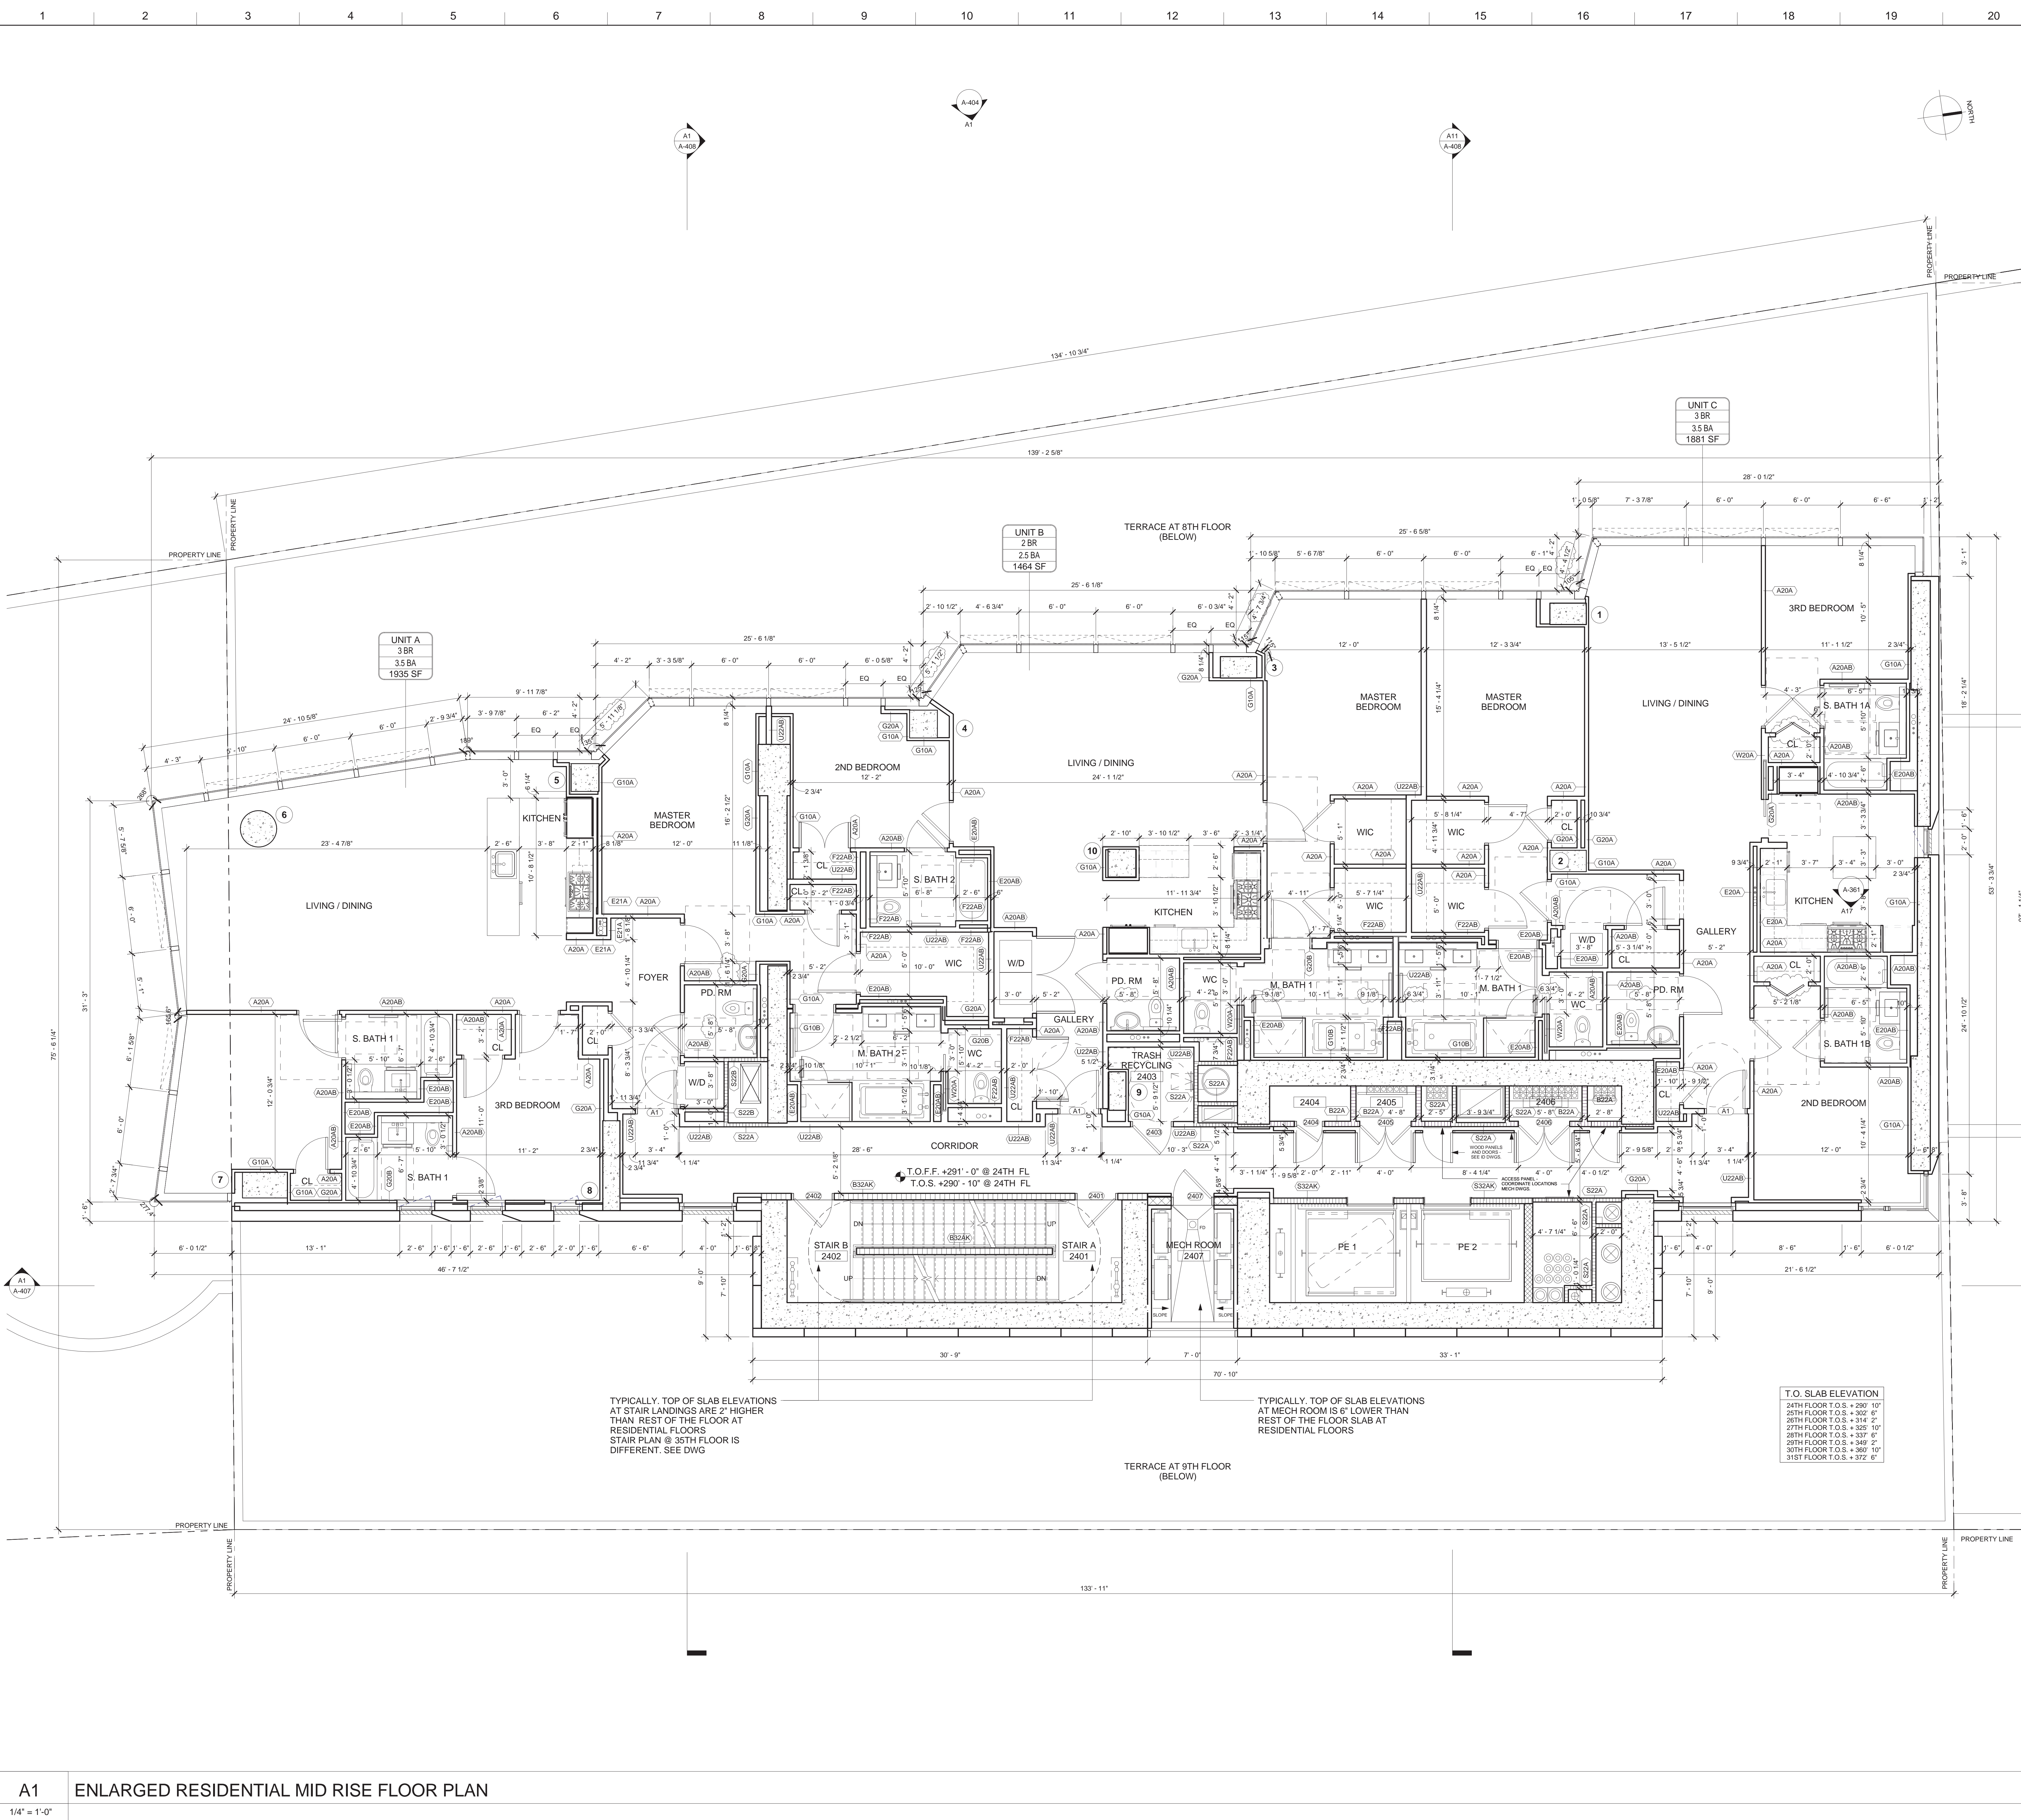

- MATERIAL KEYING LEGEND:**
- GENERAL NOTES:**
- FOR LIST OF DRAWINGS SEE COVER SHEET.
  - FOR ABBREVIATIONS AND SYMBOLS SEE A-001.
  - FOR PARTITION TYPES AND DETAILS SEE A-004.
  - FOR DOOR TYPES AND DETAILS SEE A-005.00.
  - FOR CEILING TYPES AND DETAILS SEE A-006.
  - ALL ELEVATIONS GIVEN THUS ( ) ARE GIVEN IN RELATION TO THE BUILDING CONSTRUCTION DATUM EL. (0'-0") = (+13.50') WHICH IS ACTUAL AND REFERS TO THE NORTH AMERICAN VERTICAL DATUM OF 1988 (NAVD88).
  - ALL INTERIOR DIMENSIONS ARE GIVEN TO FINISHED FACE OF G.W.B PARTITION, C.M.U. OR EXPOSED STRUCTURE.
  - SEE A-200 SERIES FOR ENLARGED CORE PLANS.
  - SEE A-200 SERIES FOR ELEVATIONS.
  - SEE MECHANICAL, PLUMBING, AND ELECTRICAL DRAWINGS FOR EQUIPMENT LAYOUT AND COORDINATION OF SLAB AND WALL OPENINGS.
  - SEE STRUCTURAL DRAWINGS FOR FOUNDATION, CONCRETE SLAB, SHEAR WALLS, COLUMNS AND COLUMN ENCLOSURES, AND STRUCTURAL DETAILING.
  - SEE INTERIOR DESIGN DRAWINGS FOR KITCHEN & BATHROOM PLANS, ELEVATIONS, DETAILS & ALL FINISH DETAILS & DOORS INSIDE THE APARTMENTS AND TYPICAL RESIDENTIAL CORRIDORS.
  - ALL ELECTRICAL CLOSET PIPING SHALL BE FIRE-STOP (FLOOR-TO-FLOOR) AND PROVIDED WITH 1 1/2 HR. FPSC DOORS.
  - REFER TO RPP DRAWINGS FOR SIDEWALK AND CORRESPONDING SITE WORK SCOPE OF WORK.
  - REFERENCE MTA DRAWINGS AND SURVEY OF AMTRAK AREA FOR LOCATION AND COORDINATION WITH ADJACENT CONDITIONS.
  - SEE A-003 FOR MINIMUM ACCESSIBILITY REQUIREMENTS.

NO.	REVISIONS / SUBMISSIONS	DATE
	DOB SUBMISSION	08.08.2016
	ISSUE FOR CONSTRUCTION	06.17.2016
	CD PROGRESS PACKAGE	05.27.2016
	DESIGN DEVELOPMENT	12.04.2015
	SCHEMATIC DESIGN	09.04.2015

**FX FOWLE**

FX FOWLE ARCHITECTS, LLP | 20 WEST 46TH STREET, NEW YORK, NY 10018 | T 212 627 1700 | F 212 463 8716 | WWW.FXFWOLE.COM

**TRINITY PLACE HOLDINGS**  
717 Fifth Avenue, Suite 1303, New York, NY 10022 212-235-2191

**DESMONE CONSULTING ENGINEERS**  
18 West 198th Street, 10th Floor, New York, NY 10111 212-532-2211

**DAGHER ENGINEERING, PLLC**  
29 Broadway, New York, NY 10006 212-480-2591

**LANGAN ENGINEERING**  
21 Bore Place, New York, NY 10001 212-479-5400

**DEBORAH BERKE PARTNERS**  
225 Fifth Avenue, 10th Floor, New York, NY 10001 212-233-8211

**VAN DEUSEN & ASSOCIATES (VDA)**  
120 Eagle Rock Avenue, Suite 315, East Hanover, NJ 10001 973-994-9220

**STANTEC**  
60 West 23rd Street, 8th Floor, New York, NY 10010 212-366-6600

**THORNTON TOMASETTI**  
51 Hudson Street, New York, NY 10010 917-661-7900

**EREMOS LLC**  
1275 Broadway, Suite 202, New York, NY 10001 212-658-1044

**LERCH BATES, INC.**  
1400 Broadway, Suite 905, New York, NY 10018 973-763-3222

**STEVEN WINTERS ASSOCIATES, INC.**  
81 Plainville Street, Meriden, CT 06044 203-657-0200

**ONE LUX STUDIO**  
158 West 25th Street, 10th Floor, New York, NY 10001 212-201-5790

**42 TRINITY PLACE**

42 TRINITY PLACE | NEW YORK, NY

DRAWING TITLE:  
**ENLARGED 24TH - 31ST FLOOR PLAN - MID RISE**

Scale: 1/4" = 1'-0"

Author: 15528  
Checked:  
Checked:  
Per: EWB  
Date: 09/30/15  
Scale: As indicated

Project No.: 15528  
Sheet No.:  
Drawing No.:  
Date: 09/30/15  
Scale: As indicated


**A-213.00**

© 2015 FX FOWLE ARCHITECTS, LLP | ALL RIGHTS RESERVED

**A1 ENLARGED RESIDENTIAL MID RISE FLOOR PLAN**

1/4" = 1'-0"



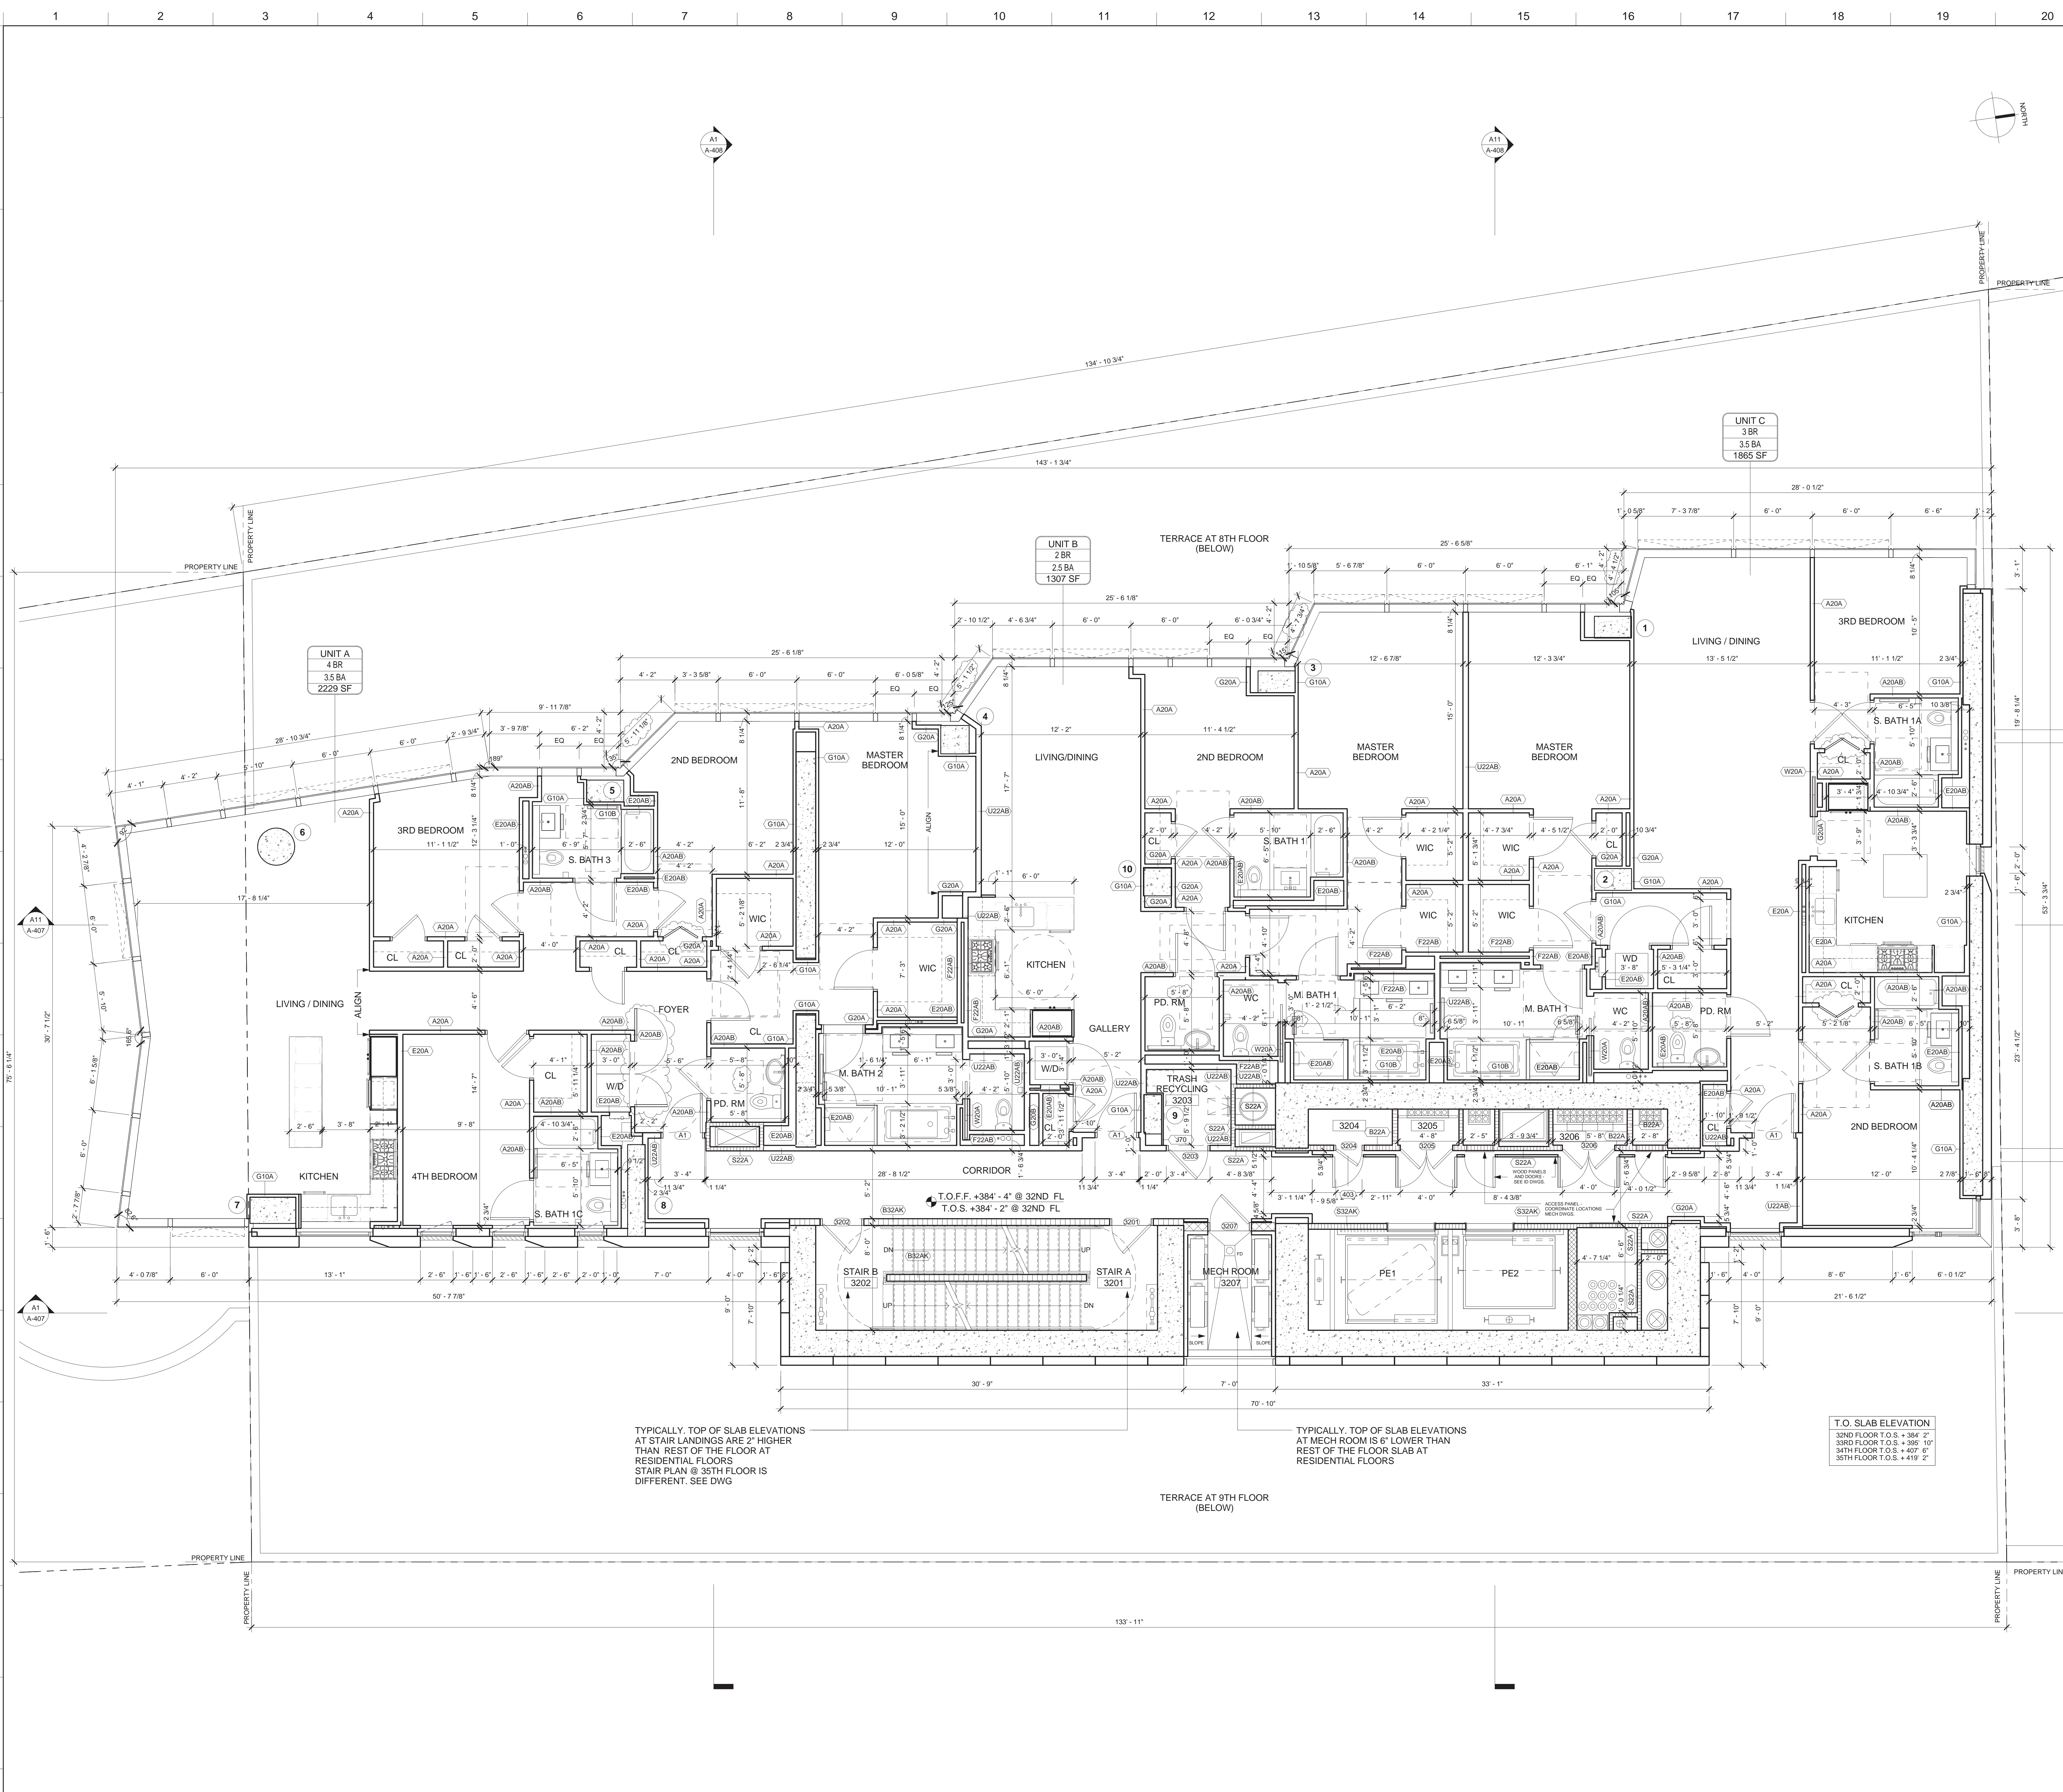

MATERIAL KEYING LEGEND:

- GENERAL NOTES:**
- FOR LIST OF DRAWINGS SEE COVER SHEET.
  - FOR ABBREVIATIONS AND SYMBOLS SEE A-001.
  - FOR PARTITION TYPES AND DETAILS SEE A-004.
  - FOR DOOR TYPES AND DETAILS SEE A-005.00.
  - FOR CEILING TYPES AND DETAILS SEE A-006.
  - ALL ELEVATIONS GIVEN THUS ( ) ARE GIVEN IN RELATION TO THE BUILDING CONSTRUCTION DATUM EL. (0'-0") = (+13.50') WHICH IS ACTUAL AND REFERS TO THE NORTH AMERICAN VERTICAL DATUM OF 1988 (NAVD88).
  - ALL INTERIOR DIMENSIONS ARE GIVEN TO FINISHED FACE OF G.W.B. PARTITION, C.M.U. OR EXPOSED STRUCTURE.
  - SEE A-000 SERIES FOR ENLARGED CORE PLANS.
  - SEE A-000 SERIES FOR ELEVATIONS.
  - SEE MECHANICAL, PLUMBING, AND ELECTRICAL DRAWINGS FOR EQUIPMENT LAYOUT AND COORDINATION OF SLAB AND WALL OPENINGS.
  - SEE STRUCTURAL DRAWINGS FOR FOUNDATION, CONCRETE SLAB, SHEAR WALLS, COLUMNS AND COLUMN ENCLOSURES, AND STRUCTURAL DETAILING.
  - SEE INTERIOR DESIGN DRAWINGS FOR KITCHEN & BATHROOM PLANS, ELEVATIONS, DETAILS & ALL FINISH DETAILS & DOORS INSIDE THE APARTMENTS AND TYPICAL RESIDENTIAL CORRIDORS.
  - ALL ELECTRICAL CLOSET PIPING SHALL BE FIRE-STOP (FLOOR-TO-FLOOR) AND PROVIDED WITH 1.0 HR. FPSC DOORS.
  - REFER TO BPP DRAWINGS FOR SIDEWALK AND CORRESPONDING SITE WORK SCOPE OF WORK.
  - REFERENCE MTA DRAWINGS AND SURVEY OF AMTRAK AREA FOR LOCATION AND COORDINATION WITH ADJACENT CONDITIONS.
  - SEE A-003 FOR MINIMUM ACCESSIBILITY REQUIREMENTS.

NO.	REVISIONS / SUBMISSIONS	DATE
	DOB SUBMISSION	08.08.2016
	ISSUE FOR CONSTRUCTION	06.17.2016
	CD PROGRESS PACKAGE	05.27.2016
	DESIGN DEVELOPMENT	12.04.2015
	SCHEMATIC DESIGN	09.04.2015

**FXFOWLE**  
 FXFOWLE ARCHITECTS, LLP | 20 WEST 46TH STREET, NEW YORK, NY 10011 | T: 212.627.1300 | F: 212.463.8716 | WWW.FXFOWLE.COM

**TRINITY PLACE HOLDINGS**  
 717 Fifth Avenue, Suite 1303, New York, NY 10022 212-235-2191

**DESMONE CONSULTING ENGINEERS**  
 18 West 198 Street, 10th Floor, New York, NY 10011 212-533-2211

**DAGHER ENGINEERING, PLLC**  
 29 Broadway, New York, NY 10006 212-480-2291

**LANGAN ENGINEERING**  
 21 Bore Place, New York, NY 10001 212-479-5400

**DEBORAH BERKE PARTNERS**  
 225 Fifth Avenue, 10th Floor, New York, NY 10001 212-233-0211

**VAN DEUSEN & ASSOCIATES (VDA)**  
 120 Eagle Rock Avenue, Suite 315, East Hanover, NJ 10001 973-994-9220

**STANTEC**  
 60 West 23rd Street, 8th Floor, New York, NY 10010 212-366-5600

**THORNTON TOMASETTI**  
 51 Broadway, New York, NY 10001 212-658-1044

**EREMOS LLC**  
 1275 Broadway, Suite 202, New York, NY 10001 212-658-1044

**LERCH BATES, INC.**  
 1400 Broadway, Suite 905, New York, NY 10019 973-763-3222

**STEVEN WINTERS ASSOCIATES, INC.**  
 61 Franklin Street, New Haven, CT 06504 203-607-0200

**ONE LUX STUDIO**  
 158 West 25th Street, 10th Floor, New York, NY 10001 212-201-5790

**42 TRINITY PLACE**  
 42 TRINITY PLACE | NEW YORK, NY

DRAWING TITLE:  
**ENLARGED 32ND - 35TH FLOOR PLAN - HIGH RISE**


Scale: 1/4" = 1'-0"

Project No.: 15528  
 Author: [Name]  
 Checker: [Name]  
 Date: 09/30/15  
 Scale: As indicated

Sheet of: **A-214.00**

**A1 ENLARGED RESIDENTIAL HIGH RISE FLOOR PLAN**  
 1/4" = 1'-0"



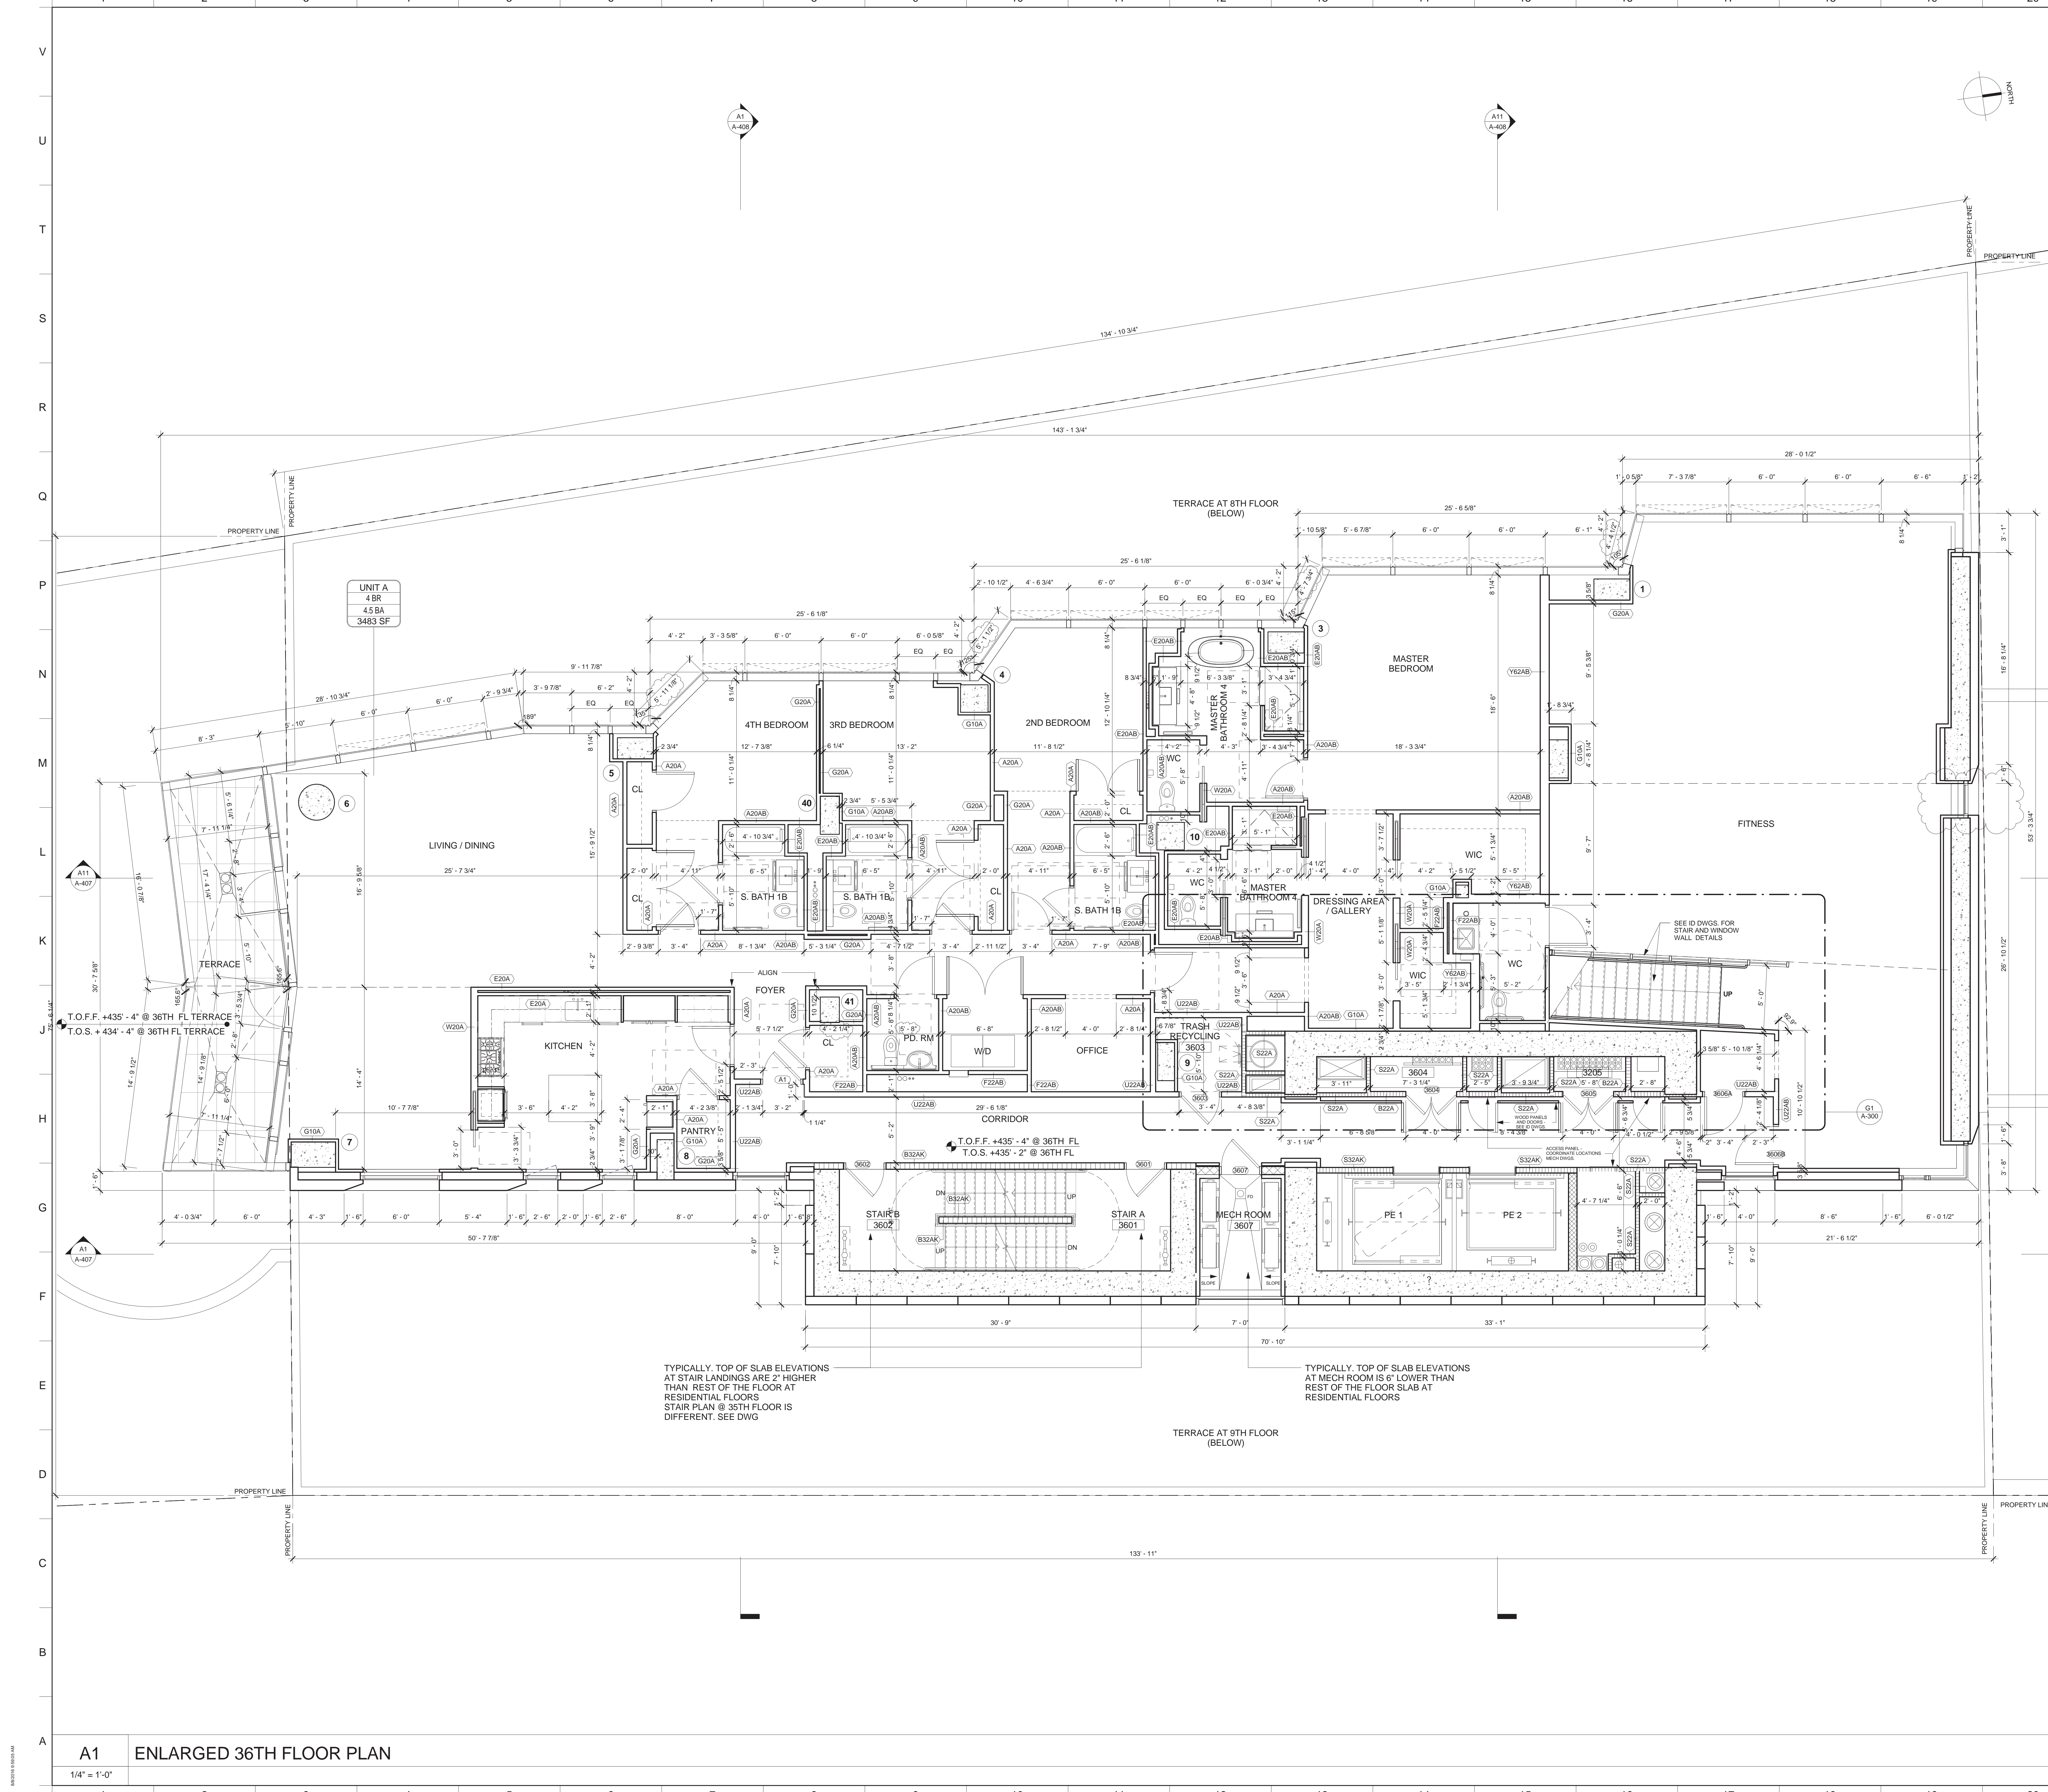

UNIT A  
4 BR  
4.5 BA  
3483 SF

LIVING / DINING

T.O.F.F. +435'-4" @ 36TH FL  
T.O.S. +434'-4" @ 36TH FL TERRACE

T.O.F.F. +435'-4" @ 36TH FL  
T.O.S. +435'-2" @ 36TH FL

TYPICALLY, TOP OF SLAB ELEVATIONS  
AT STAIR LANDINGS ARE 2" HIGHER  
THAN REST OF THE FLOOR AT  
RESIDENTIAL FLOORS  
STAIR PLAN @ 35TH FLOOR IS  
DIFFERENT. SEE DWG

TYPICALLY, TOP OF SLAB ELEVATIONS  
AT MECH ROOM IS 6" LOWER THAN  
REST OF THE FLOOR SLAB AT  
RESIDENTIAL FLOORS

A1 ENLARGED 36TH FLOOR PLAN  
1/4" = 1'-0"

MATERIAL KEYING LEGEND:

GENERAL NOTES:

- FOR LIST OF DRAWINGS SEE COVER SHEET.
- FOR ABBREVIATIONS AND SYMBOLS SEE A-001.
- FOR PARTITION TYPES AND DETAILS SEE A-004.
- FOR DOOR TYPES AND DETAILS SEE A-005.00.
- FOR CEILING TYPES AND DETAILS SEE A-006.
- ALL ELEVATIONS GIVEN THUS ( ) ARE GIVEN IN RELATION TO THE BUILDING CONSTRUCTION DATUM EL. (0'-0") = (+13.50) WHICH IS ACTUAL AND REFERS TO THE NORTH AMERICAN VERTICAL DATUM OF 1988 (NAVD88).
- ALL INTERIOR DIMENSIONS ARE GIVEN TO FINISHED FACE OF G.W.B PARTITION, C.M.U. OR EXPOSED STRUCTURE.
- SEE A-200 SERIES FOR ENLARGED CORE PLANS.
- SEE A-400 SERIES FOR ELEVATIONS.
- SEE MECHANICAL, PLUMBING, AND ELECTRICAL DRAWINGS FOR EQUIPMENT LAYOUT AND COORDINATION OF SLAB AND WALL OPENINGS.
- SEE STRUCTURAL DRAWINGS FOR FOUNDATION, CONCRETE SLAB, SHEAR WALLS, COLUMNS AND COLUMN ENCLOSURES, AND STRUCTURAL DETAILING.
- SEE INTERIOR DESIGN DRAWINGS FOR KITCHEN & BATHROOM PLANS, ELEVATIONS, DETAILS & ALL FINISH DETAILS & DOORS INSIDE THE APARTMENTS AND TYPICAL RESIDENTIAL CORRIDORS.
- ALL ELECTRICAL CLOSET PIPING SHALL BE FIRE-STOP (FLOOR-TO-FLOOR) AND PROVIDED WITH 1.02 HR FPIC DOORS.
- REFER TO RPP DRAWINGS FOR SIDEWALK AND CORRESPONDING SITE WORK SCOPE OF WORK.
- REFERENCE MTA DRAWINGS AND SURVEY OF AMTRAK AREA FOR LOCATION AND COORDINATION WITH ADJACENT CONDITIONS.
- SEE A-003 FOR MINIMUM ACCESSIBILITY REQUIREMENTS.

NO.	REVISIONS / SUBMISSIONS	DATE
	DOB SUBMISSION	08.08.2016
	ISSUE FOR CONSTRUCTION	06.17.2016
	CD PROGRESS PACKAGE	05.27.2016
	DESIGN DEVELOPMENT	12.04.2015
	SCHEMATIC DESIGN	09.04.2015

**FXFOWLE**  
FXFOWLE ARCHITECTS, LLP | 20 WEST 64TH STREET, NEW YORK, NY 10011 | T: 212.627.1700 | F: 212.463.8716 | WWW.FXFOWLE.COM

**TRINITY PLACE HOLDINGS**  
717 Fifth Avenue, Suite 1303, New York, NY 10022 212-235-2191

**DESMONE CONSULTING ENGINEERS**  
18 West 198 Street, 10th Floor, New York, NY 10011 212-532-2211

**DAGHER ENGINEERING, PLLC**  
29 Broadway, New York, NY 10006 212-480-2291

**LANGAN ENGINEERING**  
21 Bank Plaza, New York, NY 10001 212-479-5400

**DEBORAH BERKE PARTNERS**  
225 Fifth Avenue, 18th Floor, New York, NY 10001 212-233-0211

**VAN DEUSEN & ASSOCIATES (VDA)**  
120 Eagle Rock Avenue, Suite 315, East Hanover, NJ 10001 973-994-9220

**STANTEC**  
60 West 23rd Street, 8th Floor, New York, NY 10010 212-366-6600

**THORNTON TOMASETTI**  
51 Broadway, New York, NY 10001 212-658-1044

**EREMOS LLC**  
1275 Broadway, Suite 202, New York, NY 10001 212-658-1044

**LERCH BATES, INC.**  
1400 Broadway, Suite 908, New York, NY 10019 973-763-3222


**STEVEN WINTERS ASSOCIATES, INC.**  
81 West 42nd Street, New York, NY 10018 203-607-0200

**ONE LUX STUDIO**  
158 West 25th Street, 10th Floor, New York, NY 10001 212-201-5790

42 TRINITY PLACE  
42 TRINITY PLACE | NEW YORK, NY  
DRAWING TITLE:  
ENLARGED 36TH FLOOR PLAN

Seal: 	Drawn: Author	Project No.:
	Checked: Checker	15028
	Reviewed: Reviewer	Client File:
	Date:	Drawing No.:
	09/30/15	A-215.00
	Scale:	Sheet of
	As indicated	



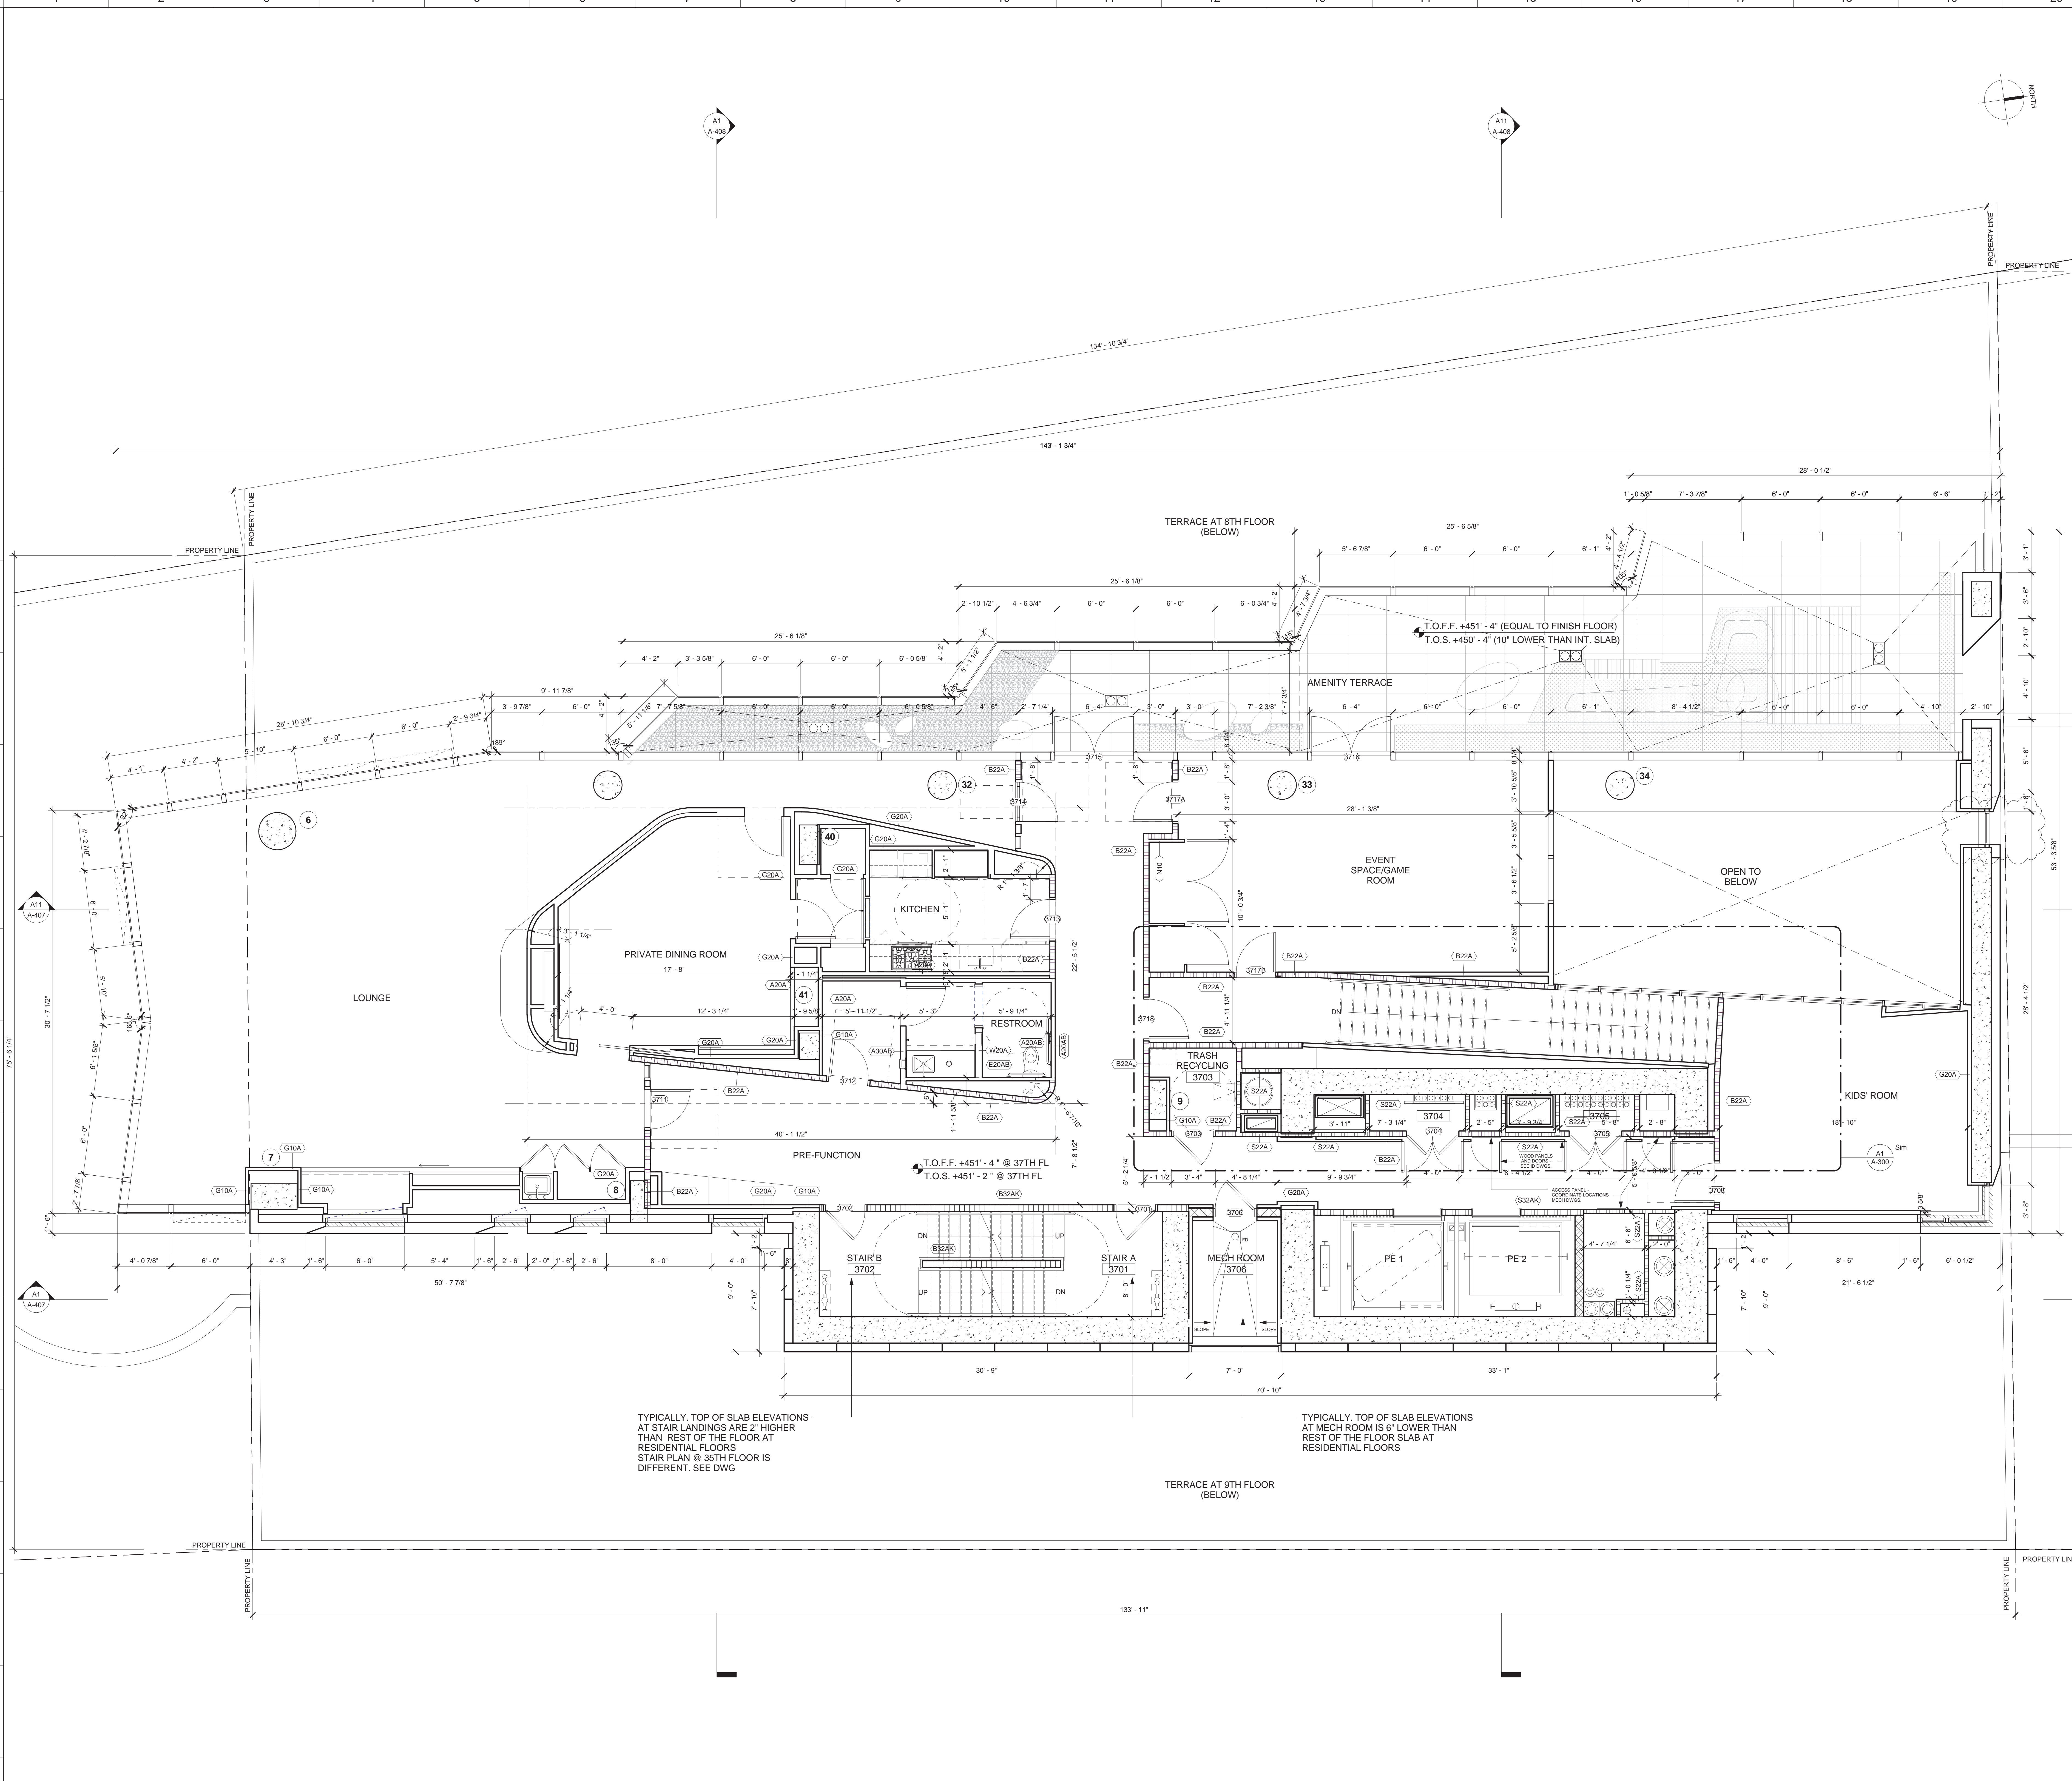

- MATERIAL KEYING LEGEND:**
- GENERAL NOTES:**
- FOR LIST OF DRAWINGS SEE COVER SHEET.
  - FOR ABBREVIATIONS AND SYMBOLS SEE A-001.
  - FOR PARTITION TYPES AND DETAILS SEE A-004.
  - FOR DOOR TYPES AND DETAILS SEE A-005.00.
  - FOR CEILING TYPES AND DETAILS SEE A-006.
  - ALL ELEVATIONS GIVEN THUS ( ) ARE GIVEN IN RELATION TO THE BUILDING CONSTRUCTION DATUM EL. (0'-0") = (+13.50') WHICH IS ACTUAL AND REFERS TO THE NORTH AMERICAN VERTICAL DATUM OF 1988 (NAVD88).
  - ALL INTERIOR DIMENSIONS ARE GIVEN TO FINISHED FACE OF G.W.B PARTITION, C.M.U. OR EXPOSED STRUCTURE.
  - SEE A-200 SERIES FOR ENLARGED CORE PLANS.
  - SEE A-400 SERIES FOR ELEVATIONS.
  - SEE MECHANICAL, PLUMBING, AND ELECTRICAL DRAWINGS FOR EQUIPMENT LAYOUT AND COORDINATION OF SLAB AND WALL OPENINGS.
  - SEE STRUCTURAL DRAWINGS FOR FOUNDATION, CONCRETE SLAB, SHEAR WALLS, COLUMNS AND COLUMN ENCLOSURES, AND STRUCTURAL DETAILING.
  - SEE INTERIOR DESIGN DRAWINGS FOR KITCHEN & BATHROOM PLANS, ELEVATIONS, DETAILS & ALL FINISH DETAILS & DOORS INSIDE THE APARTMENTS AND TYPICAL RESIDENTIAL CORRIDORS.
  - ALL ELECTRICAL CLOSET PIPING SHALL BE FIRE-STOP (FLOOR-TO-FLOOR) AND PROVIDED WITH 1.52 HR FPC DOORS.
  - REFER TO BPP DRAWINGS FOR SIDEWALK AND CORRESPONDING SITE WORK SCOPE OF WORK.
  - REFERENCE MTA DRAWINGS AND SURVEY OF AMTRAK AREA FOR LOCATION AND COORDINATION WITH ADJACENT CONDITIONS.
  - SEE A-003 FOR MINIMUM ACCESSIBILITY REQUIREMENTS.

NO.	REVISIONS / SUBMISSIONS	DATE
	DOB SUBMISSION	08.08.2016
	ISSUE FOR CONSTRUCTION	06.17.2016
	CD PROGRESS PACKAGE	05.27.2016
	DESIGN DEVELOPMENT	12.04.2015
	SCHEMATIC DESIGN	09.04.2015

**FXFOWLE**  
 FXFOWLE ARCHITECTS, LLP | 22 WEST 46TH STREET, NEW YORK, NY 10011 | T: 212.627.1700 | F: 212.463.8716 | WWW.FXFOWLE.COM

**TRINITY PLACE HOLDINGS**  
 717 Fifth Avenue, Suite 1303, New York, NY 10022 212-235-2191

**DESIMONE CONSULTING ENGINEERS**  
 18 West 198 Street, 10th Floor, New York, NY 10011 212-533-2211

**DAGHER ENGINEERING, PLLC**  
 29 Broadway, New York, NY 10006 212-480-2291

**LANGAN ENGINEERING**  
 21 Bank Plaza, New York, NY 10001 212-479-5400

**DEBORAH BERKE PARTNERS**  
 225 Fifth Avenue, 10th Floor, New York, NY 10001 212-233-0211

**VAN DEUSEN & ASSOCIATES (VDA)**  
 120 Eagle Rock Avenue, Suite 315, East Hanover, NJ 10001 973-994-9220

**STANTEC**  
 60 West 23rd Street, 8th Floor, New York, NY 10010 212-366-6800

**THORNTON TOMASETTI**  
 51 Broadway, New York, NY 10001 917-461-7800

**EREMOS LLC**  
 1275 Broadway, Suite 202, New York, NY 10001 212-658-1044

**LERCH BATES, INC.**  
 1400 Broadway, Suite 905, New York, NY 10019 973-763-3222

**STEVEN WINTERS ASSOCIATES, INC.**  
 81 Franklin Street, New York, NY 10004 203-607-0200

**ONE LUX STUDIO**  
 158 West 25th Street, 10th Floor, New York, NY 10001 212-201-5790

TYPICALLY, TOP OF SLAB ELEVATIONS AT STAIR LANDINGS ARE 2" HIGHER THAN REST OF THE FLOOR AT RESIDENTIAL FLOORS. STAIR PLAN @ 35TH FLOOR IS DIFFERENT. SEE DWG

TYPICALLY, TOP OF SLAB ELEVATIONS AT MECH ROOM IS 6" LOWER THAN REST OF THE FLOOR SLAB AT RESIDENTIAL FLOORS

**A1 ENLARGED 37TH FLOOR PLAN**  
 1/4" = 1'-0"


**42 TRINITY PLACE**  
 42 TRINITY PLACE | NEW YORK, NY

DRAWING TITLE:  
**ENLARGED 37TH FLOOR PLAN**

Seal:	Drawn:	Project No.:
	Author:	15028
	Checked:	Card File:
	Checker:	
	Rev/Date:	Drawing No.:
	Date:	09/30/15
	Scale:	As indicated
	Sheet of:	<b>A-216.00</b>

© 2015 FXFOWLE ARCHITECTS, LLP | ALL RIGHTS RESERVED



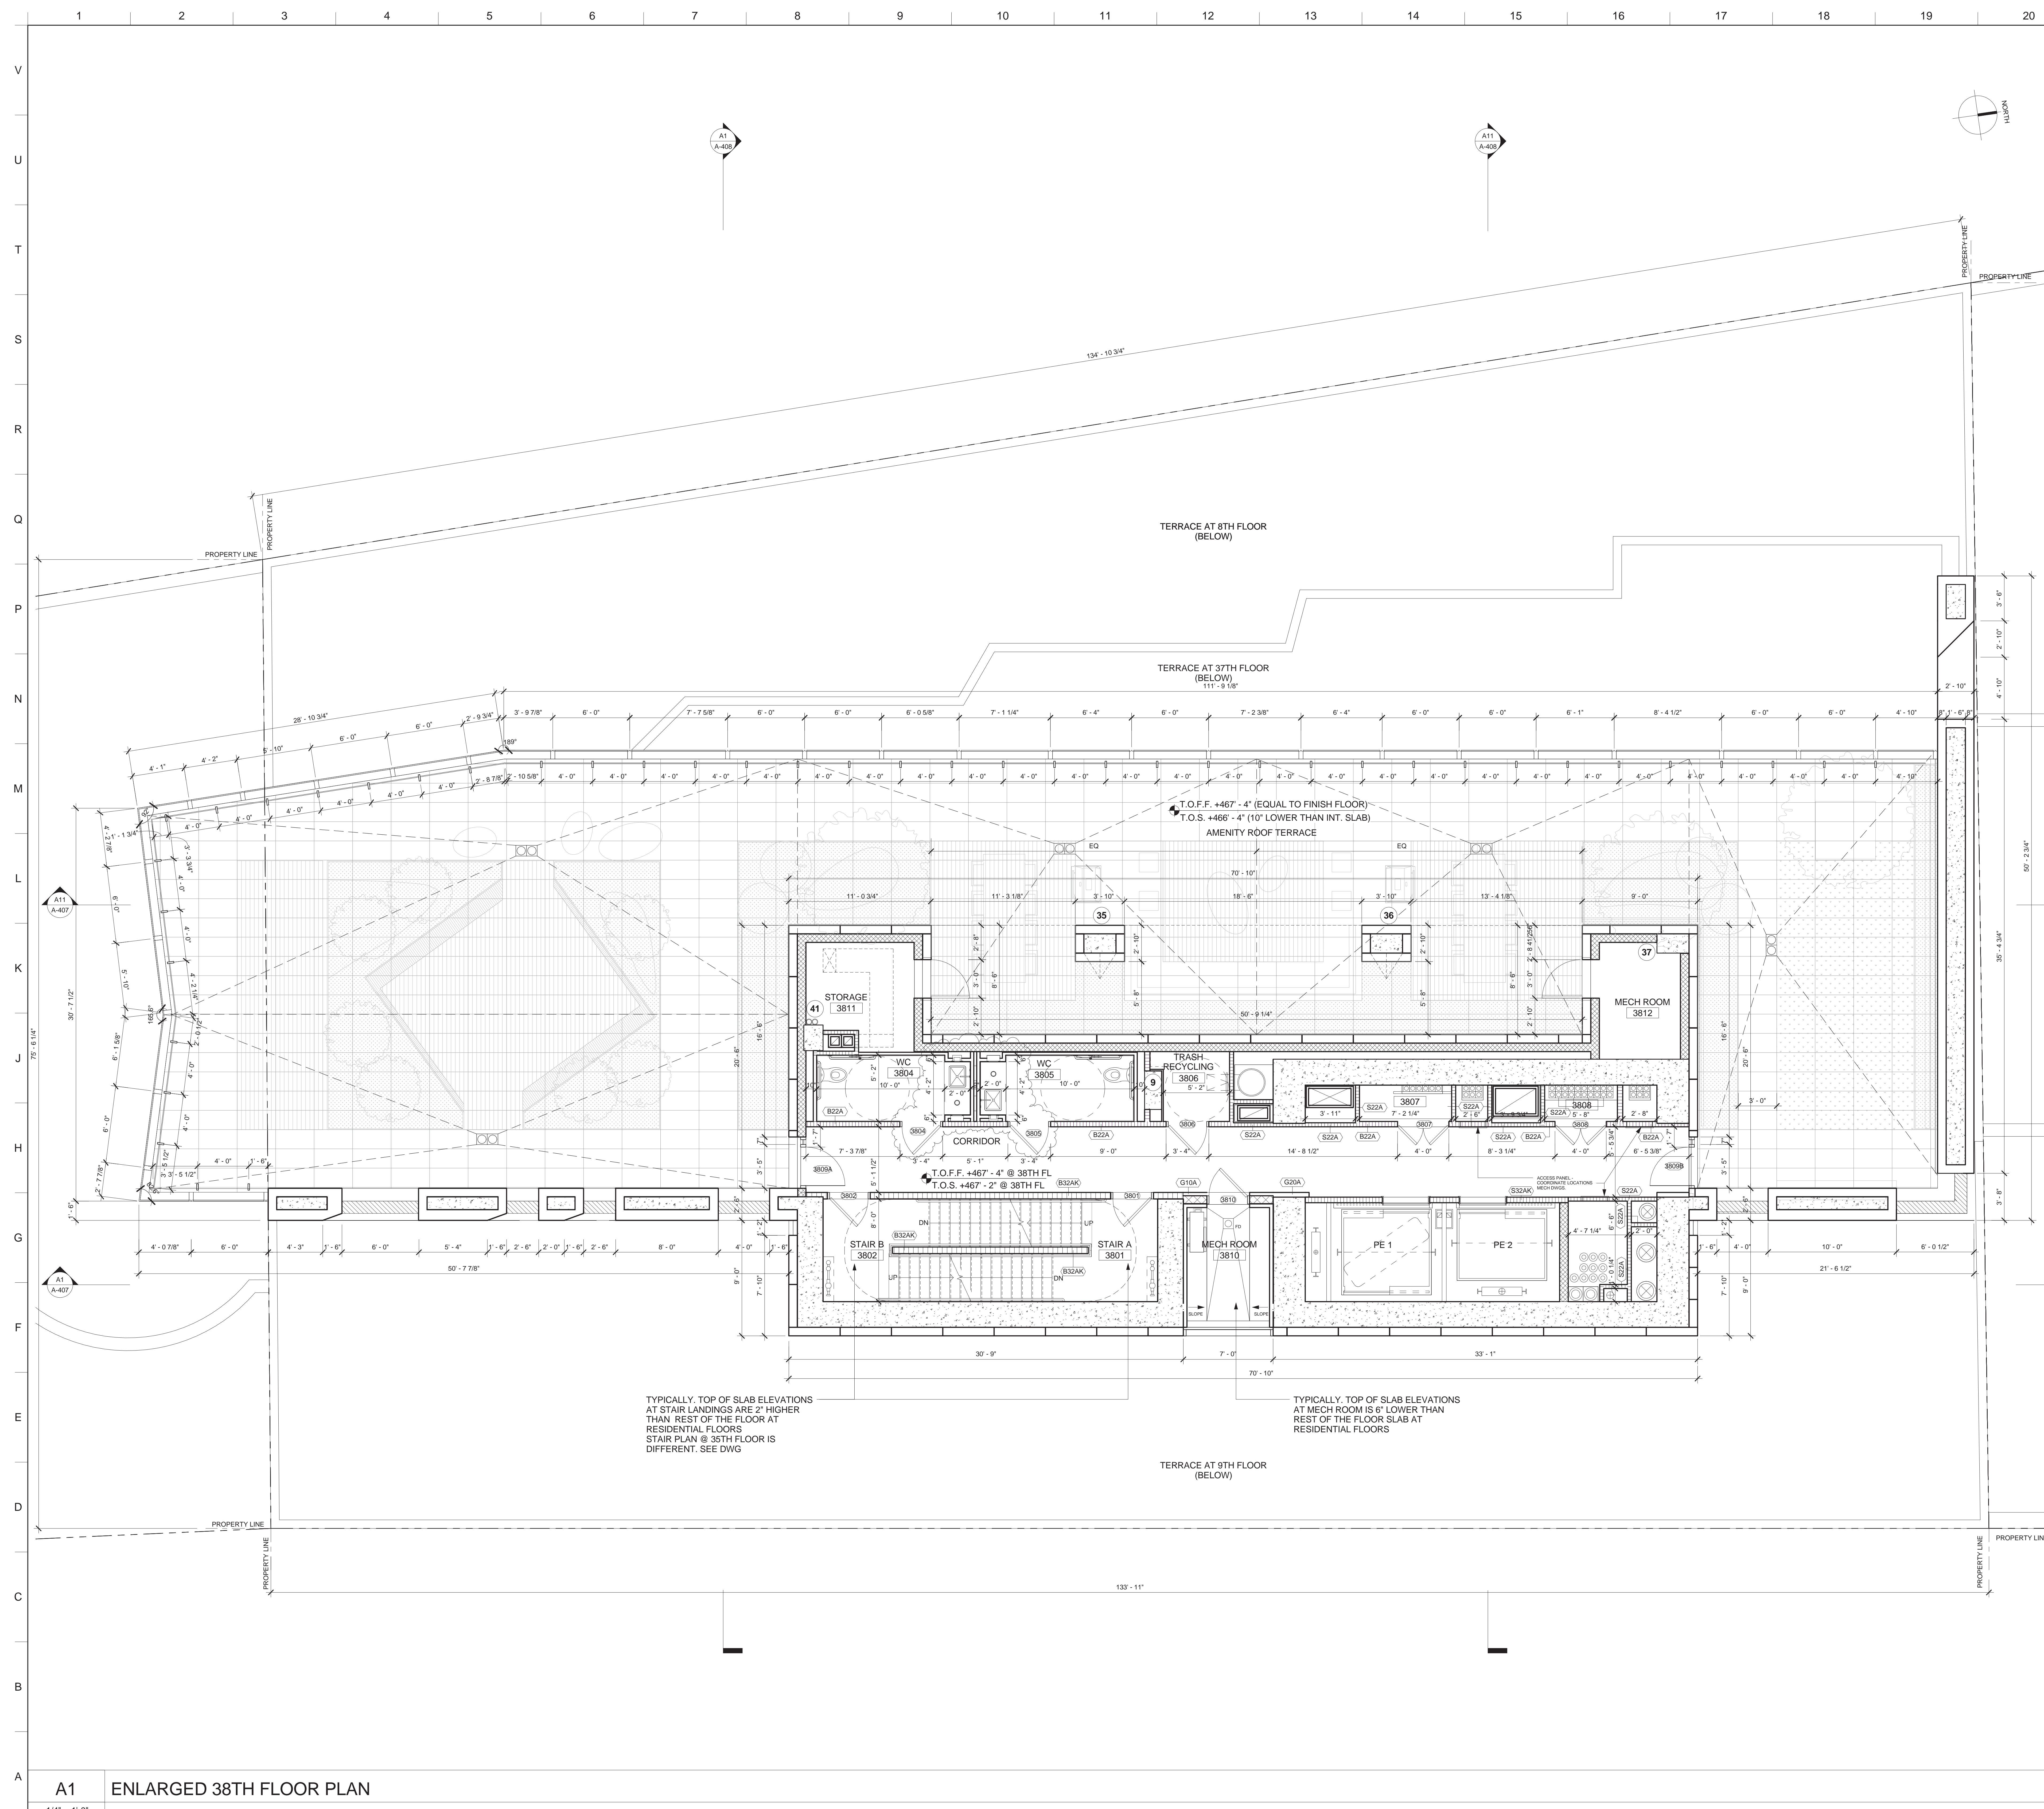

- MATERIAL KEYING LEGEND:**
- GENERAL NOTES:**
1. FOR LIST OF DRAWINGS SEE COVER SHEET.
  2. FOR ABBREVIATIONS AND SYMBOLS SEE A-001.
  3. FOR PARTITION TYPES AND DETAILS SEE A-004.
  4. FOR DOOR TYPES AND DETAILS SEE A-005.00.
  5. FOR CEILING TYPES AND DETAILS SEE A-006.
  6. ALL ELEVATIONS GIVEN THUS ( ) ARE GIVEN IN RELATION TO THE BUILDING CONSTRUCTION DATUM EL @ 21' ± (+13.50') WHICH IS ACTUAL AND REFERS TO THE NORTH AMERICAN VERTICAL DATUM OF 1988 (NAVD88).
  7. ALL INTERIOR DIMENSIONS ARE GIVEN TO FINISHED FACE OF G.W.B. PARTITION, C.M.U. OR EXPOSED STRUCTURE.
  8. SEE A-000 SERIES FOR ENLARGED CORE PLANS.
  9. SEE A-000 SERIES FOR ELEVATIONS.
  10. SEE MECHANICAL, PLUMBING, AND ELECTRICAL DRAWINGS FOR EQUIPMENT LAYOUT AND COORDINATION OF SLAB AND WALL OPENINGS.
  11. SEE STRUCTURAL DRAWINGS FOR FOUNDATION, CONCRETE SLAB, SHEAR WALLS, COLUMNS AND COLUMN ENCLOSURES, AND STRUCTURAL DETAILING.
  12. SEE INTERIOR DESIGN DRAWINGS FOR KITCHEN & BATHROOM PLANS, ELEVATIONS, DETAILS & ALL FINISH DETAILS & DOORS INSIDE THE APARTMENTS AND TYPICAL RESIDENTIAL CORRIDORS.
  13. ALL ELECTRICAL CLOSET PIPING SHALL BE FIRE-STOP (FLOOR-TO-FLOOR) AND PROVIDED WITH 1 1/2 HR FPSC DOORS.
  14. REFER TO BPP DRAWINGS FOR SIDEWALK AND CORRESPONDING SITE WORK SCOPE OF WORK.
  15. REFERENCE MTA DRAWINGS AND SURVEY OF AMTRAK AREA FOR LOCATION AND COORDINATION WITH ADJACENT CONDITIONS.
  16. SEE A-003 FOR MINIMUM ACCESSIBILITY REQUIREMENTS.

NO.	REVISIONS / SUBMISSIONS	DATE
	DOB SUBMISSION	08.08.2016
	ISSUE FOR CONSTRUCTION	06.17.2016
	CD PROGRESS PACKAGE	05.27.2016
	DESIGN DEVELOPMENT	12.04.2015
	SCHEMATIC DESIGN	09.04.2015

**FX FOWLE**

FX FOWLE ARCHITECTS, LLP | 20 WEST 46TH STREET, NEW YORK, NY 10018 | 212.627.1700 | F 212.443.8716 | WWW.FXFWOLE.COM

**TRINITY PLACE HOLDINGS**  
717 Fifth Avenue, Suite 1303, New York, NY 10022 212.235.2191

**DESMONE CONSULTING ENGINEERS**  
18 West 198 Street, 10th Floor, New York, NY 10011 212.532.2211

**DAGHER ENGINEERING, PLLC**  
29 Broadway, New York, NY 10006 212.480.2591

**LANGAN ENGINEERING**  
21 Bank Plaza, New York, NY 10001 212.479.6400

**DEBORAH BERKE PARTNERS**  
225 Fifth Avenue, 30th Floor, New York, NY 10001 212.233.8211

**VAN DEUSEN & ASSOCIATES (VDA)**  
120 Eagle Rock Avenue, Suite 315, East Hanover, NJ 10001 973.994.9220

**STANTEC**  
50 West 23rd Street, 8th Floor, New York, NY 10010 212.366.6000

**THORNTON TOMASETTI**  
51 Broadway, New York, NY 10010 917.461.7900

**EREMOS LLC**  
1275 Broadway, Suite 202, New York, NY 10001 212.658.1044

**LERCH BATES, INC.**  
1400 Broadway, Suite 905, New York, NY 10019 973.763.3222

**STEVEN WINTERS ASSOCIATES, INC.**  
61 Westcote Street, New Britain, CT 06044 203.607.0200

**ONE LUX STUDIO**  
158 West 25th Street, 10th Floor, New York, NY 10001 212.201.6790

**42 TRINITY PLACE**

42 TRINITY PLACE | NEW YORK, NY

DRAWING TITLE:  
**ENLARGED 38TH FLOOR PLAN**

Scale: 1/4" = 1'-0"

Author: 15028  
Checked: [Signature]  
Drawing No.: A-217.00

Project No.: [Blank]  
Date: 08/30/15  
Scale: As indicated


Sheet of [Blank]

© 2015 FX FOWLE ARCHITECTS, LLP | ALL RIGHTS RESERVED

**A1 ENLARGED 38TH FLOOR PLAN**

1/4" = 1'-0"



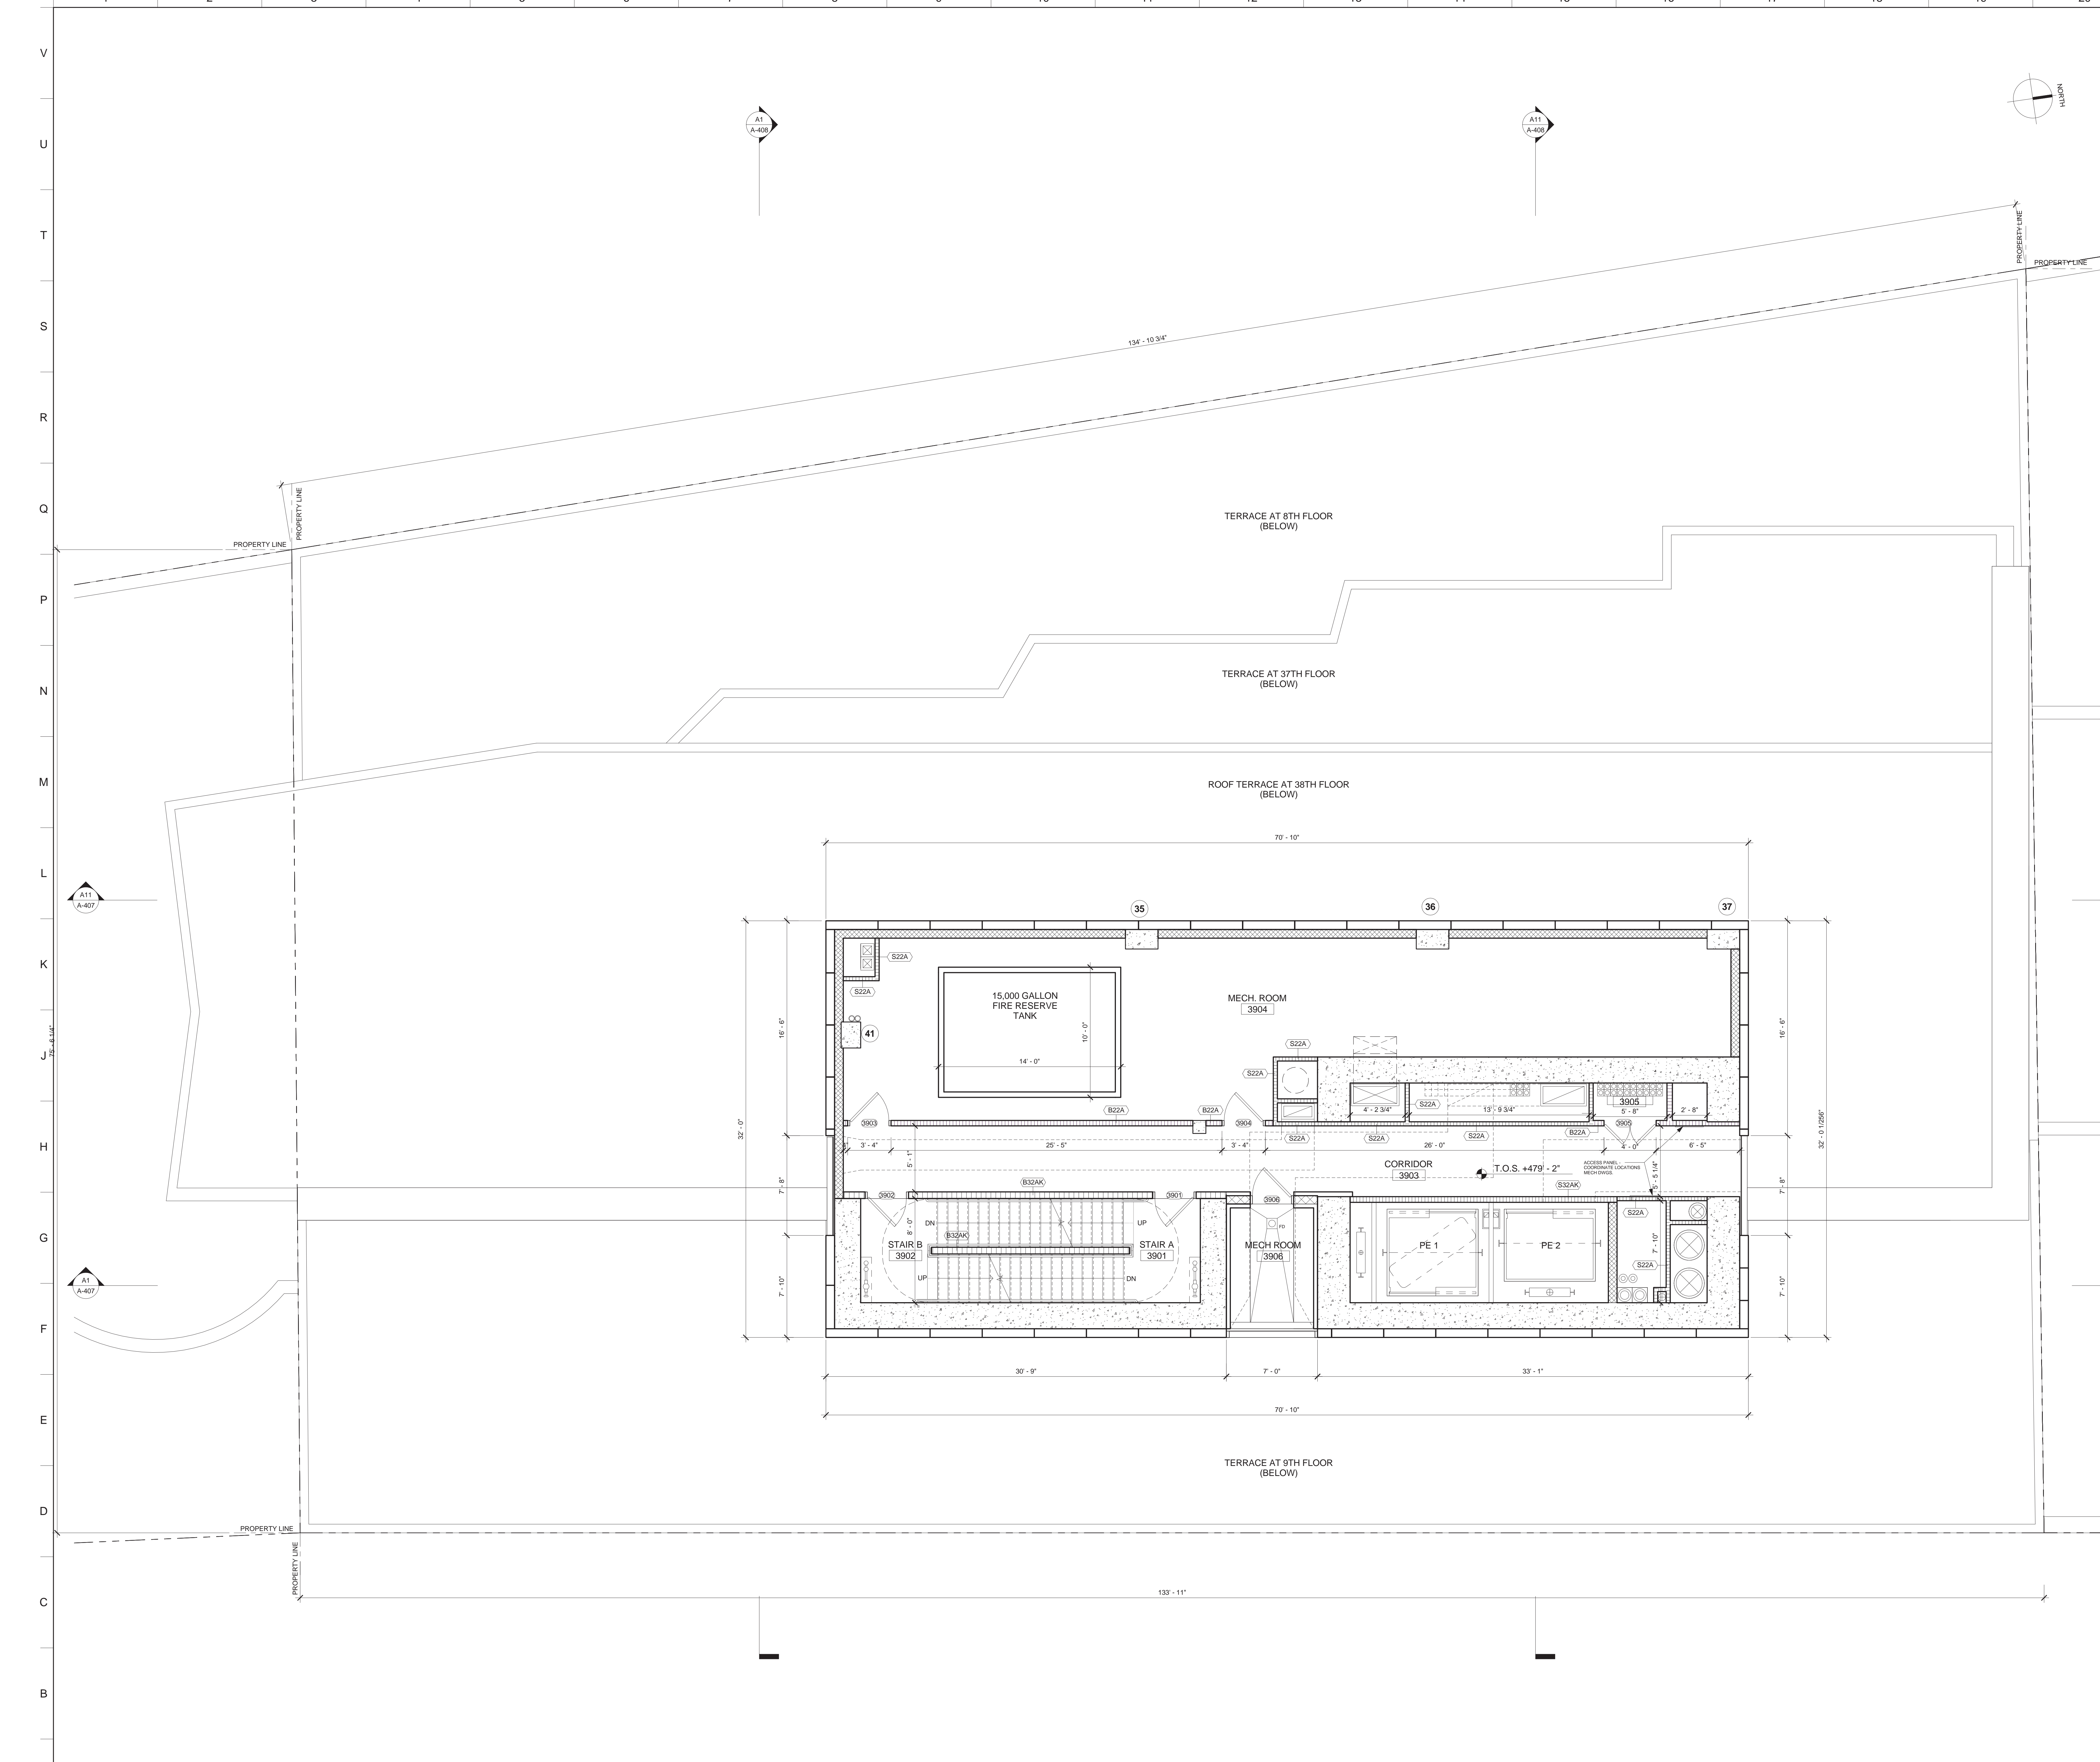

- MATERIAL KEYING LEGEND:**
- GENERAL NOTES:**
1. FOR LIST OF DRAWINGS SEE COVER SHEET.
  2. FOR ABBREVIATIONS AND SYMBOLS SEE A-001.
  3. FOR PARTITION TYPES AND DETAILS SEE A-004.
  4. FOR DOOR TYPES AND DETAILS SEE A-005.00.
  5. FOR CEILING TYPES AND DETAILS SEE A-006.
  6. ALL ELEVATIONS GIVEN THUS ( ) ARE GIVEN IN RELATION TO THE BUILDING CONSTRUCTION DATUM EL. (0'-0") (+13.50') WHICH IS ACTUAL AND REFERS TO THE NORTH AMERICAN VERTICAL DATUM OF 1988 (NAVD83).
  7. ALL INTERIOR DIMENSIONS ARE GIVEN TO FINISHED FACE OF G.W.B PARTITION, C.M.I. OR EXPOSED STRUCTURE.
  8. SEE A-200 SERIES FOR ENLARGED CORE PLANS.
  9. SEE A-400 SERIES FOR ELEVATIONS.
  10. SEE MECHANICAL, PLUMBING, AND ELECTRICAL DRAWINGS FOR EQUIPMENT LAYOUT AND COORDINATION OF SLAB AND WALL OPENINGS.
  11. SEE STRUCTURAL DRAWINGS FOR FOUNDATION, CONCRETE SLAB, SHEAR WALLS, COLUMNS AND COLUMN ENCLOSURES, AND STRUCTURAL DETAILING.
  12. SEE INTERIOR DESIGN DRAWINGS FOR KITCHEN & BATHROOM PLANS, ELEVATIONS, DETAILS & ALL FINISH DETAILS INSIDE THE APARTMENTS AND TYPICAL RESIDENTIAL CORRIDORS.
  13. ALL ELECTRICAL CLOSET PIPING SHALL BE FIRE-STOP (FLOOR-TO-FLOOR) AND PROVIDED WITH 1.5 HR FPSC DOORS.
  14. REFER TO SPP DRAWINGS FOR SIDEWALK AND CORRESPONDING SITE WORK SCOPE OF WORK.
  15. REFERENCE MTA DRAWINGS AND SURVEY OF AMTRAK AREA FOR LOCATION AND COORDINATION WITH ADJACENT CONDITIONS.
  16. SEE A-003 FOR MINIMUM ACCESSIBILITY REQUIREMENTS.

NO.	REVISIONS / SUBMISSIONS	DATE
	DOB SUBMISSION	08.08.2016
	ISSUE FOR CONSTRUCTION	06.17.2016
	CD PROGRESS PACKAGE	05.27.2016
	DESIGN DEVELOPMENT	12.04.2015
	SCHEMATIC DESIGN	09.04.2015

**FXFOWLE**

FXFOWLE ARCHITECTS, LLP | 20 WEST 46TH STREET | NEW YORK, NY 10018 | T 212 627 1700 | F 212 443 8716 | WWW.FXFOWLE.COM

**TRINITY PLACE HOLDINGS**  
717 Fifth Avenue, Suite 1303, New York, NY 10022 212-235-2191

**DESMONE CONSULTING ENGINEERS**  
18 West 198 Street, 10th Floor, New York, NY 10011 212-532-2211

**DAGHER ENGINEERING, PLLC**  
29 Broadway, New York, NY 10006 212-480-2591

**LANGAN ENGINEERING**  
21 Bank Plaza, New York, NY 10001 212-479-6400

**DEBORAH BERKE PARTNERS**  
225 Fifth Avenue, 30th Floor, New York, NY 10001 212-233-0211

**VAN DEUSEN & ASSOCIATES (VDA)**  
120 Eagle Rock Avenue, Suite 315, East Hanover, NJ 10001 973-994-9220

**STANTEC**  
60 West 23rd Street, 8th Floor, New York, NY 10010 212-366-6000

**THORNTON TOMASETTI**  
51 Rockefeller Plaza, New York, NY 10010 917-461-7900

**EREMOS LLC**  
1275 Broadway, Suite 202, New York, NY 10001 212-658-1044

**LERCH BATES, INC.**  
1400 Broadway, Suite 905, New York, NY 10019 973-763-3222

**STEVEN WINTERS ASSOCIATES, INC.**  
81 West 42nd Street, New York, NY 10018 203-607-0200

**ONE LUX STUDIO**  
158 West 25th Street, 10th Floor, New York, NY 10001 212-201-5700

**42 TRINITY PLACE**

42 TRINITY PLACE | NEW YORK, NY

DRAWING TITLE:  
**ENLARGED 39TH MECHANICAL FLOOR PLAN**

Seal:	Drawn: Author:	Project No.:
	Checked:	15028
	Checker:	Carl File
	Rev: 02/15	Drawing No.:
	Date:	09/30/15
	Scale:	As indicated
	Sheet:	of


**A-218.00**

© 2015 FXFOWLE ARCHITECTS, LLP | ALL RIGHTS RESERVED

**A1 ENLARGED 39TH FLOOR PLAN**

1/4" = 1'-0"



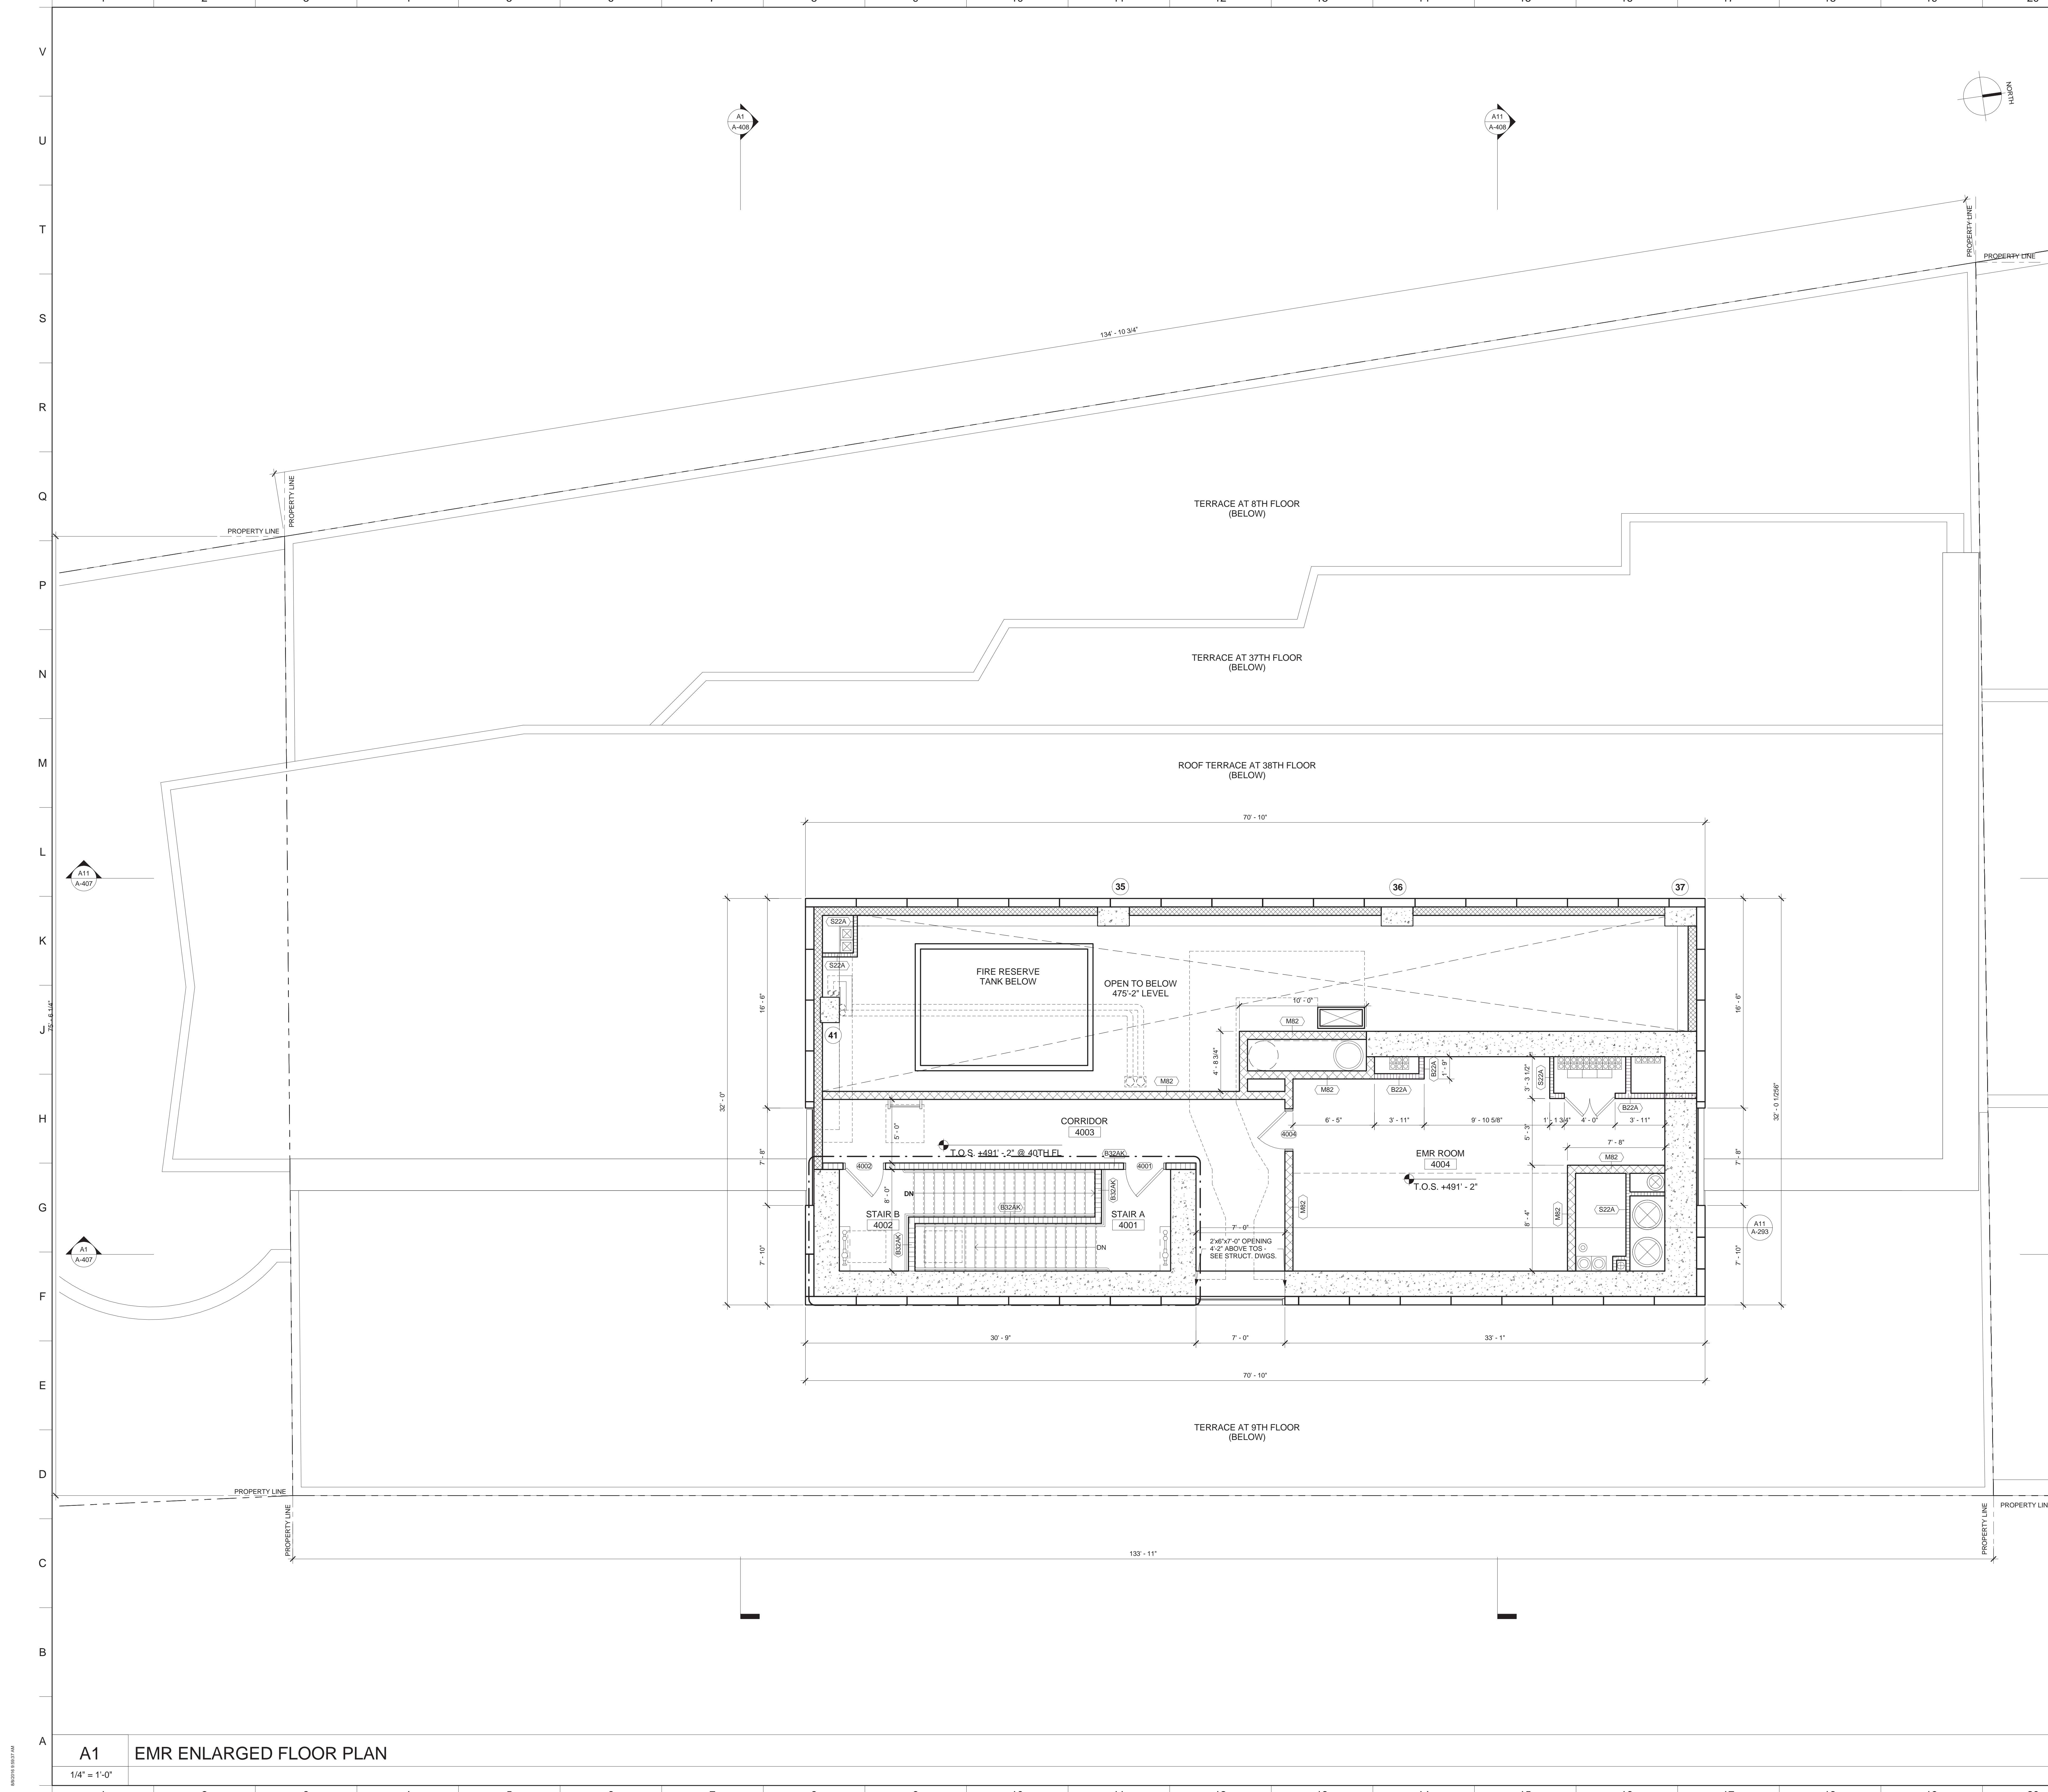

- MATERIAL KEYING LEGEND:**
- GENERAL NOTES:**
1. FOR LIST OF DRAWINGS SEE COVER SHEET.
  2. FOR ABBREVIATIONS AND SYMBOLS SEE A-001.
  3. FOR PARTITION TYPES AND DETAILS SEE A-004.
  4. FOR DOOR TYPES AND DETAILS SEE A-005.00.
  5. FOR CEILING TYPES AND DETAILS SEE A-006.
  6. ALL ELEVATIONS GIVEN THUS ( ) ARE GIVEN IN RELATION TO THE BUILDING CONSTRUCTION DATUM EL. (0'-0") = (+13.50') WHICH IS ACTUAL AND REFERS TO THE NORTH AMERICAN VERTICAL DATUM OF 1988 (NAVD88).
  7. ALL INTERIOR DIMENSIONS ARE GIVEN TO FINISHED FACE OF G.W.B PARTITION, C.M.I. OR EXPOSED STRUCTURE.
  8. SEE A-200 SERIES FOR ENLARGED CORE PLANS.
  9. SEE A-400 SERIES FOR ELEVATIONS.
  10. SEE MECHANICAL, PLUMBING, AND ELECTRICAL DRAWINGS FOR EQUIPMENT LAYOUT AND COORDINATION OF SLAB AND WALL OPENINGS.
  11. SEE STRUCTURAL DRAWINGS FOR FOUNDATION, CONCRETE SLAB, SHEAR WALLS, COLUMNS AND COLUMN ENCLOSURES, AND STRUCTURAL DETAILING.
  12. SEE INTERIOR DESIGN DRAWINGS FOR KITCHEN & BATHROOM PLANS, ELEVATIONS, DETAILS & ALL FINISH DETAILS INSIDE THE APARTMENTS AND TYPICAL RESIDENTIAL CORRIDORS.
  13. ALL ELECTRICAL CLOSET PIPING SHALL BE FIRE-STOP (FLOOR-TO-FLOOR) AND PROVIDED WITH 1.52 HR. FPSC DOORS.
  14. REFER TO SPP DRAWINGS FOR SIDEWALK AND CORRESPONDING SITE WORK SCOPE OF WORK.
  15. REFERENCE MTA DRAWINGS AND SURVEY OF AMTRAK AREA FOR LOCATION AND COORDINATION WITH ADJACENT CONDITIONS.
  16. SEE A-003 FOR MINIMUM ACCESSIBILITY REQUIREMENTS.

NO.	REVISIONS / SUBMISSIONS	DATE
	DOB SUBMISSION	06.08.2016
	ISSUE FOR CONSTRUCTION	06.17.2016
	CD PROGRESS PACKAGE	05.27.2016

**FXFOWLE**  
 FXFOWLE ARCHITECTS, LLP | 20 WEST 46TH STREET, NEW YORK, NY 10018 | T: 212.627.1700 | F: 212.463.8716 | WWW.FXFOWLE.COM

**TRINITY PLACE HOLDINGS**  
 717 Fifth Avenue, Suite 1303, New York, NY 10022 212-235-2191

**DESMONE CONSULTING ENGINEERS**  
 18 West 198th Street, 10th Floor, New York, NY 10111 212-532-2211

**DAGHER ENGINEERING, PLLC**  
 29 Broadway, New York, NY 10006 212-480-2591

**LANGAN ENGINEERING**  
 21 Bank Place, New York, NY 10001 212-479-6400

**DEBORAH BERKE PARTNERS**  
 225 Fifth Avenue, 10th Floor, New York, NY 10001 212-233-0211

**VAN DEUSEN & ASSOCIATES (VDA)**  
 120 Eagle Rock Avenue, Suite 315, East Hanover, NJ 10001 973-994-9220

**STANTEC**  
 60 West 23rd Street, 8th Floor, New York, NY 10010 212-366-6600

**THORNTON TOMASETTI**  
 51 Hudson Street, New York, NY 10010 917-469-7800

**EREMOS LLC**  
 1275 Broadway, Suite 202, New York, NY 10001 212-658-1044

**LERCH BATES, INC.**  
 1400 Broadway, Suite 908, New York, NY 10018 973-763-3222

**STEVEN WINTERS ASSOCIATES, INC.**  
 81 West 42nd Street, New York, NY 10018 203-607-0200

**ONE LUX STUDIO**  
 158 West 25th Street, 10th Floor, New York, NY 10001 212-201-5790

**42 TRINITY PLACE**  
 42 TRINITY PLACE | NEW YORK, NY


DRAWING TITLE:  
**ENLARGED 40TH FLOOR PLAN**

Seal:	Drawn:	Project No.:
	Author:	15028
	Checked:	Carl F.
	Checker:	
	Rev:	
	Drawn No.:	
	Date:	12/04/15
	Scale:	As indicated
	Sheet of	<b>A-219.00</b>

© 2015 FXFOWLE ARCHITECTS, LLP | ALL RIGHTS RESERVED

**A1** EMR ENLARGED FLOOR PLAN  
 1/4" = 1'-0"



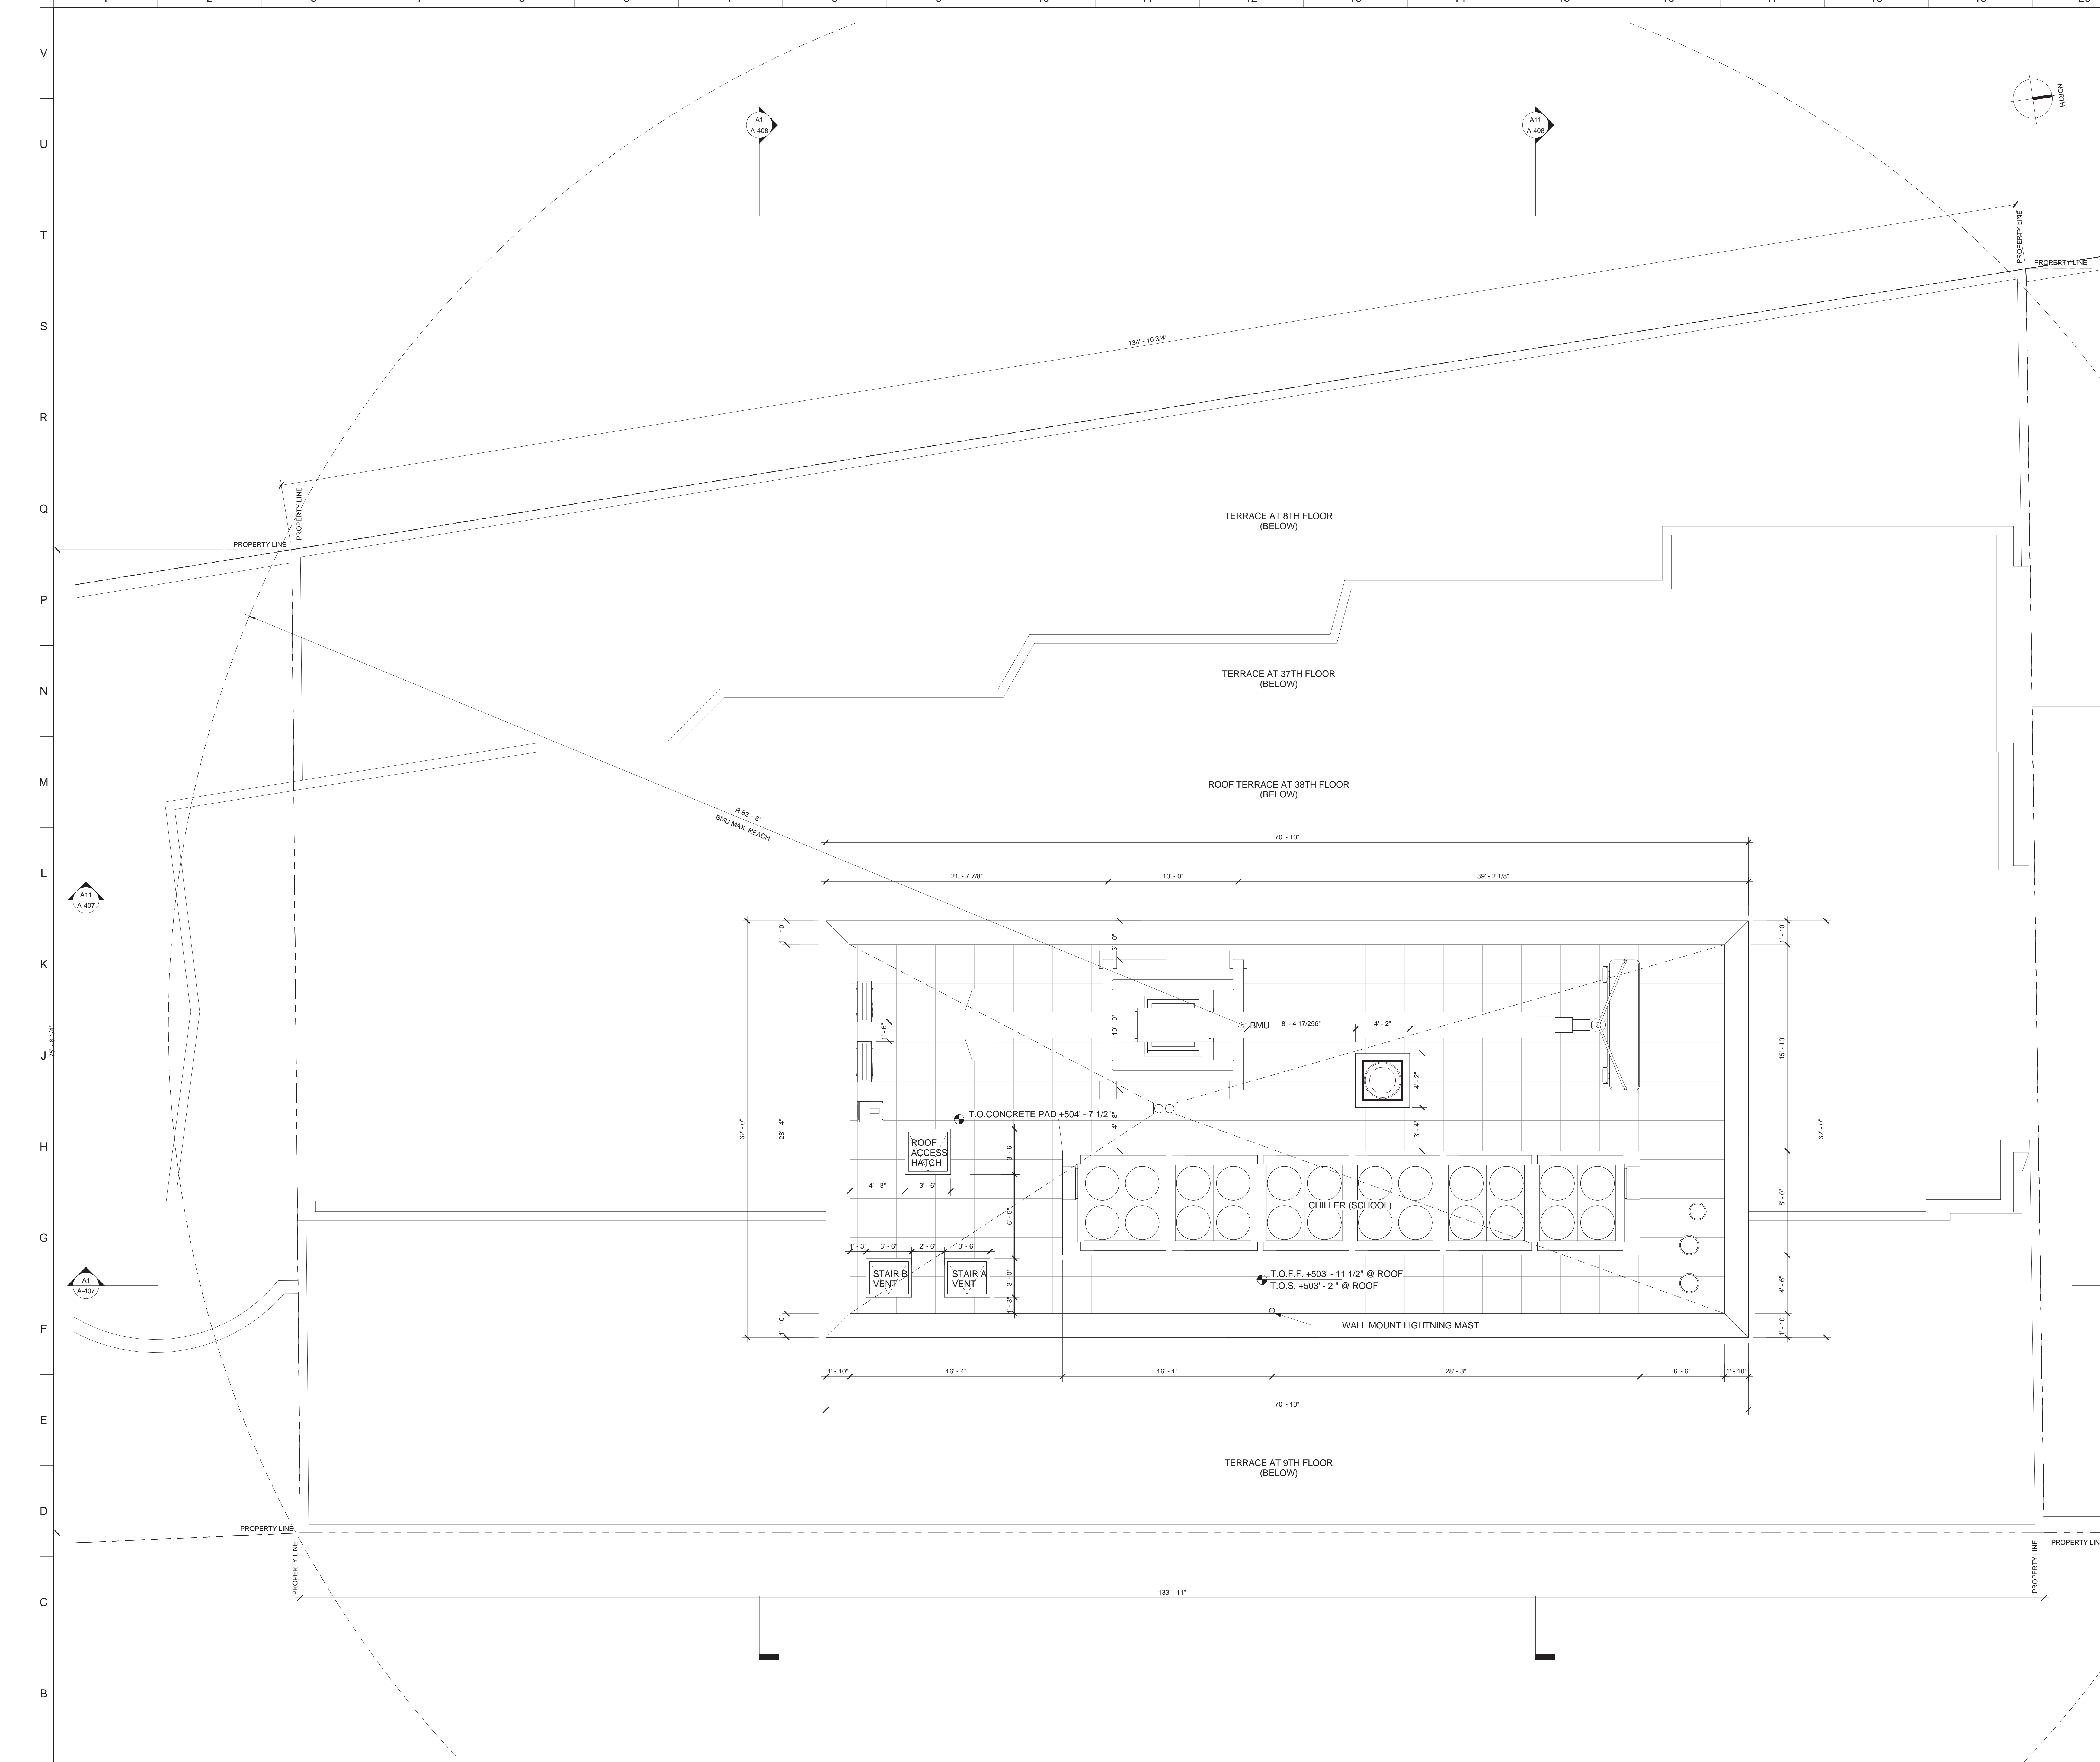

- MATERIAL KEYING LEGEND:**
- GENERAL NOTES:**
- FOR LIST OF DRAWINGS SEE COVER SHEET.
  - FOR ABBREVIATIONS AND SYMBOLS SEE A-001.
  - FOR PARTITION TYPES AND DETAILS SEE A-004.
  - FOR DOOR TYPES AND DETAILS SEE A-005.00.
  - FOR CEILING TYPES AND DETAILS SEE A-006.
  - ALL ELEVATIONS GIVEN THUS ( ) ARE GIVEN IN RELATION TO THE BUILDING CONSTRUCTION DATUM EL. (0'-0") (+13.50) WHICH IS ACTUAL AND REFERS TO THE NORTH AMERICAN VERTICAL DATUM OF 1988 (NAVD88).
  - ALL INTERIOR DIMENSIONS ARE GIVEN TO FINISHED FACE OF G.W.B PARTITION, C.M.I. OR EXPOSED STRUCTURE.
  - SEE A-200 SERIES FOR ENLARGED CORE PLANS.
  - SEE A-400 SERIES FOR ELEVATIONS.
  - SEE MECHANICAL, PLUMBING, AND ELECTRICAL DRAWINGS FOR EQUIPMENT LAYOUT AND COORDINATION OF SLAB AND WALL OPENINGS.
  - SEE STRUCTURAL DRAWINGS FOR FOUNDATION, CONCRETE SLAB, SHEAR WALLS, COLUMNS AND COLUMN ENCLOSURES, AND STRUCTURAL DETAILING.
  - SEE INTERIOR DESIGN DRAWINGS FOR KITCHEN & BATHROOM PLANS, ELEVATIONS, DETAILS & ALL FINISH DETAILS INSIDE THE APARTMENTS AND TYPICAL RESIDENTIAL CORRIDORS.
  - ALL ELECTRICAL CLOSET PIPING SHALL BE FIRE-STOP (FLOOR-TO-FLOOR) AND PROVIDED WITH 1 1/2 HR FPSC DOORS.
  - REFER TO BPP DRAWINGS FOR SIDEWALK AND CORRESPONDING SITE WORK SCOPE OF WORK.
  - REFERENCE MTA DRAWINGS AND SURVEY OF AMTRAK AREA FOR LOCATION AND COORDINATION WITH ADJACENT CONDITIONS.
  - SEE A-003 FOR MINIMUM ACCESSIBILITY REQUIREMENTS.

NO.	REVISIONS / SUBMISSIONS	DATE
	DOB SUBMISSION	08.08.2016
	ISSUE FOR CONSTRUCTION	06.17.2016
	CD PROGRESS PACKAGE	05.27.2016
	DESIGN DEVELOPMENT	12.04.2015
	SCHEMATIC DESIGN	09.04.2015

**FXFOWLE**  
 FXFOWLE ARCHITECTS, LLP | 22 WEST 46TH STREET, NEW YORK, NY 10011 | T 212 627 1700 | F 212 463 8716 | WWW.FXFOWLE.COM

**TRINITY PLACE HOLDINGS**  
 717 Fifth Avenue, Suite 1303, New York, NY 10022 212-235-2191

**DESIMONE CONSULTING ENGINEERS**  
 16 West 198 Street, 10th Floor, New York, NY 10111 212-532-2211

**DAGHER ENGINEERING, PLLC**  
 29 Broadway, New York, NY 10006 212-480-2591

**LANGAN ENGINEERING**  
 23 Bank Place, New York, NY 10001 212-479-6400

**DEBORAH BERKE PARTNERS**  
 225 Fifth Avenue, 10th Floor, New York, NY 10001 212-233-9211

**VAN DEUSEN & ASSOCIATES (VDA)**  
 120 Eagle Rock Avenue, Suite 315, East Hanover, NJ 10001 973-994-9220

**STANTEC**  
 60 West 23rd Street, 8th Floor, New York, NY 10010 212-366-6000

**THORNTON TOMASETTI**  
 51 West 23rd Street, New York, NY 10010 917-661-7900

**EREMOS LLC**  
 1275 Broadway, Suite 202, New York, NY 10001 212-658-1044

**LERCH BATES, INC.**  
 1400 Broadway, Suite 905, New York, NY 10019 973-763-3222

**STEVEN WINTERS ASSOCIATES, INC.**  
 81 West 42nd Street, New York, NY 10018 203-607-0200

**ONE LUX STUDIO**  
 158 West 25th Street, 10th Floor, New York, NY 10001 212-201-5700

**42 TRINITY PLACE**  
 42 TRINITY PLACE | NEW YORK, NY

DRAWING TITLE:  
**ENLARGED ROOF PLAN**




Seal: Drawn: Author  
 Checked: Checker  
 Date: 09/30/15  
 Scale: As indicated

Project No.: 15028  
 Card File:  
 Drawing No.: **A-220.00**  
 Sheet of

© 2015 FXFOWLE ARCHITECTS, LLP | ALL RIGHTS RESERVED

**A1 ENLARGED ROOF PLAN**  
 1/4" = 1'-0"





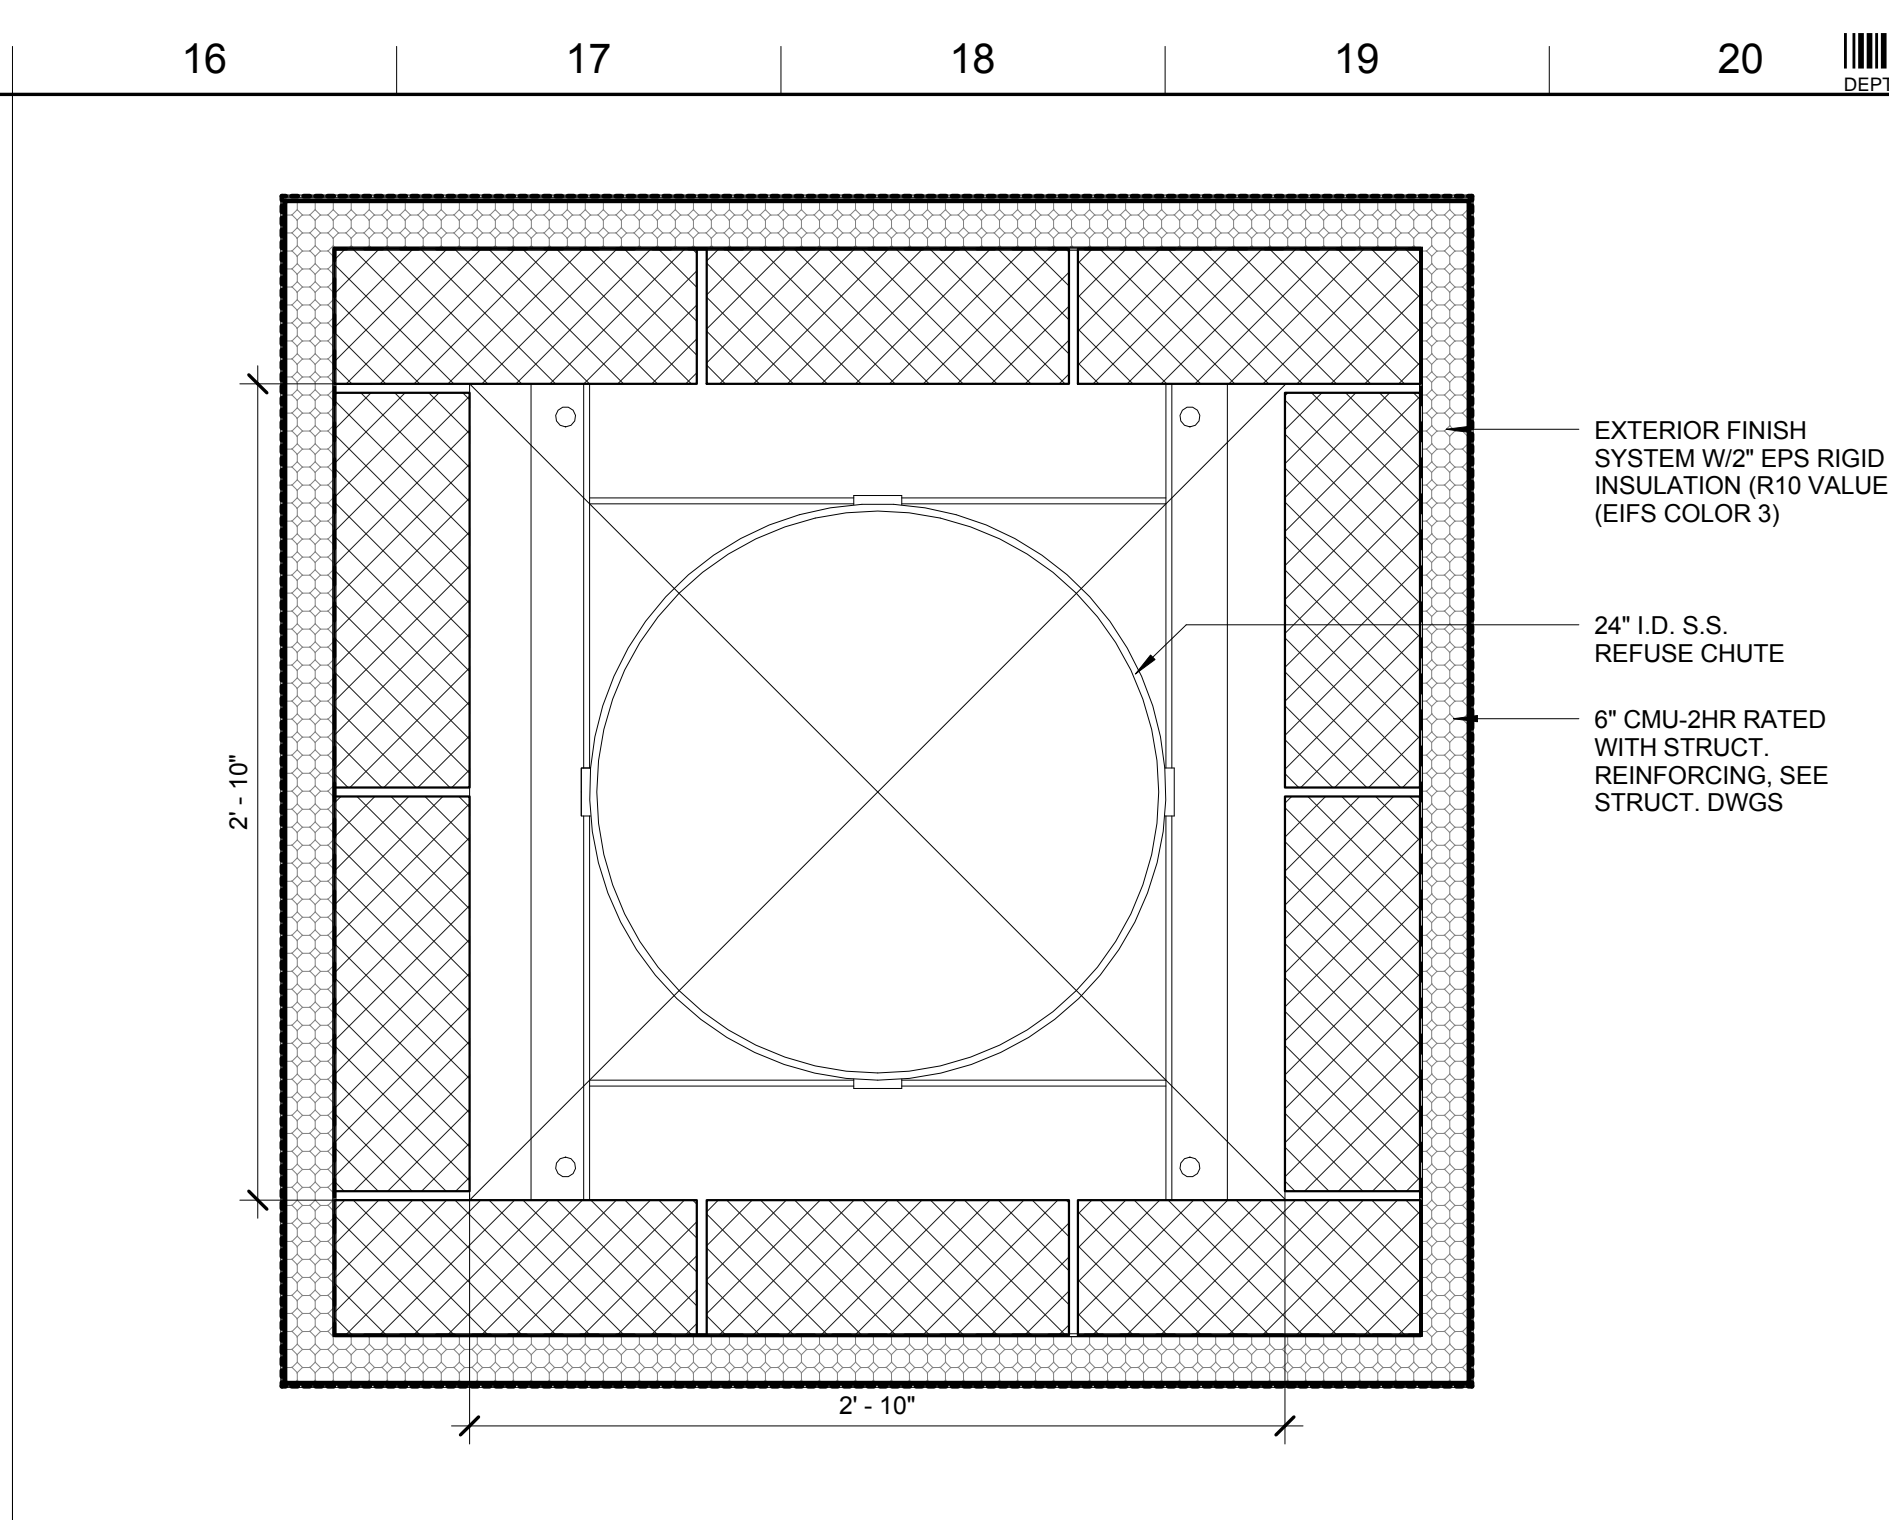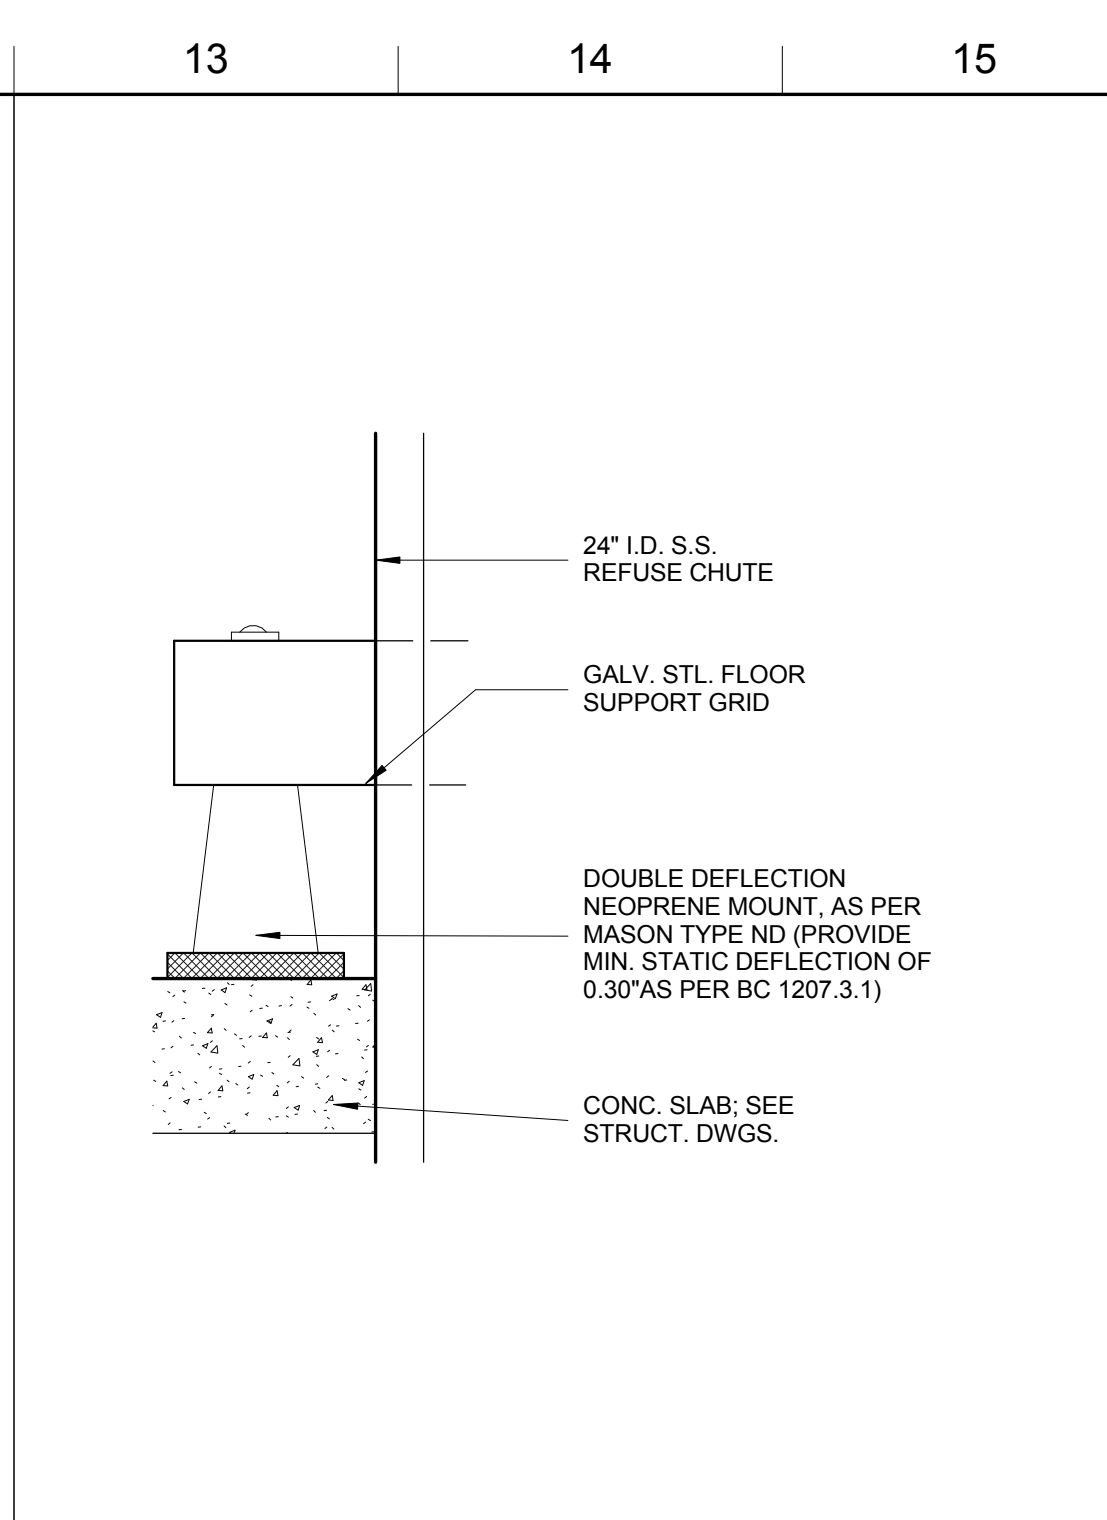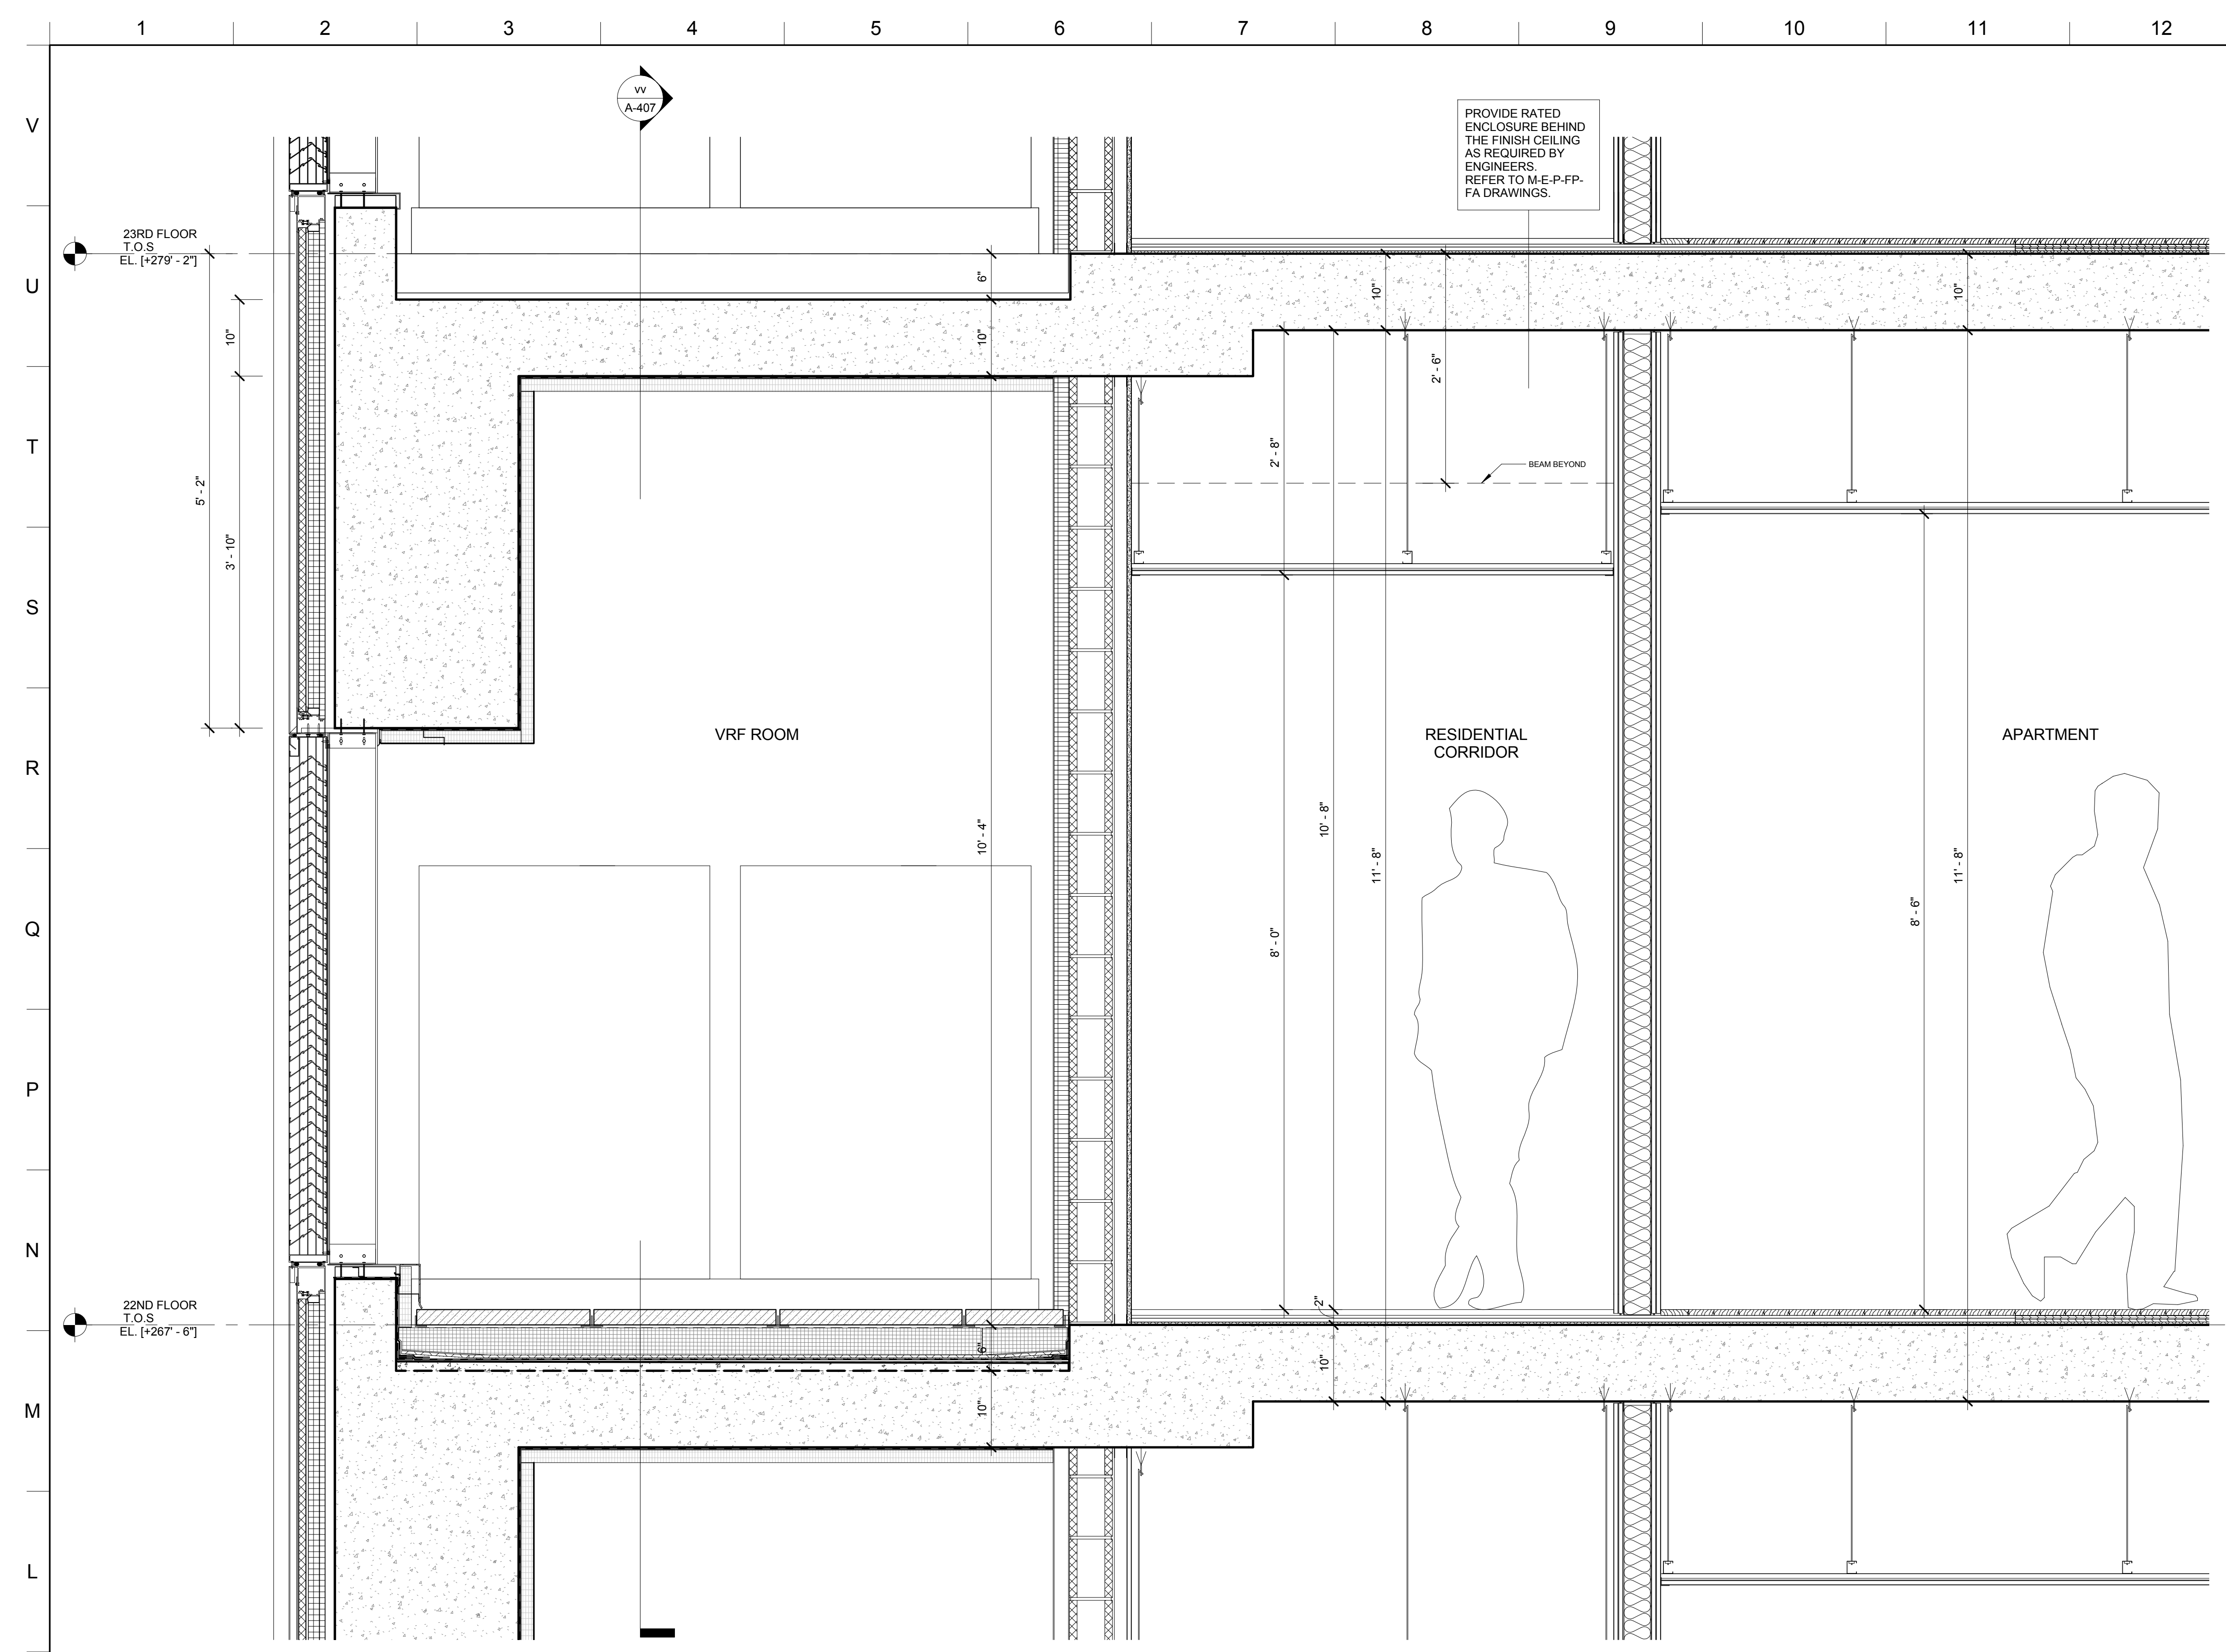

**MATERIAL KEYING LEGEND:**






- EXTERIOR FINISH SYSTEM W/ EPS RIGID INSULATION (R10 VALUE) (EFS COLOR 3)
- 24" I.D. S.S. REFUSE CHUTE
- 6" CMU 2HR RATED WITH STRUCT. REINFORCING. SEE STRUCT. DWGS.

**K1 TYPICAL RESIDENTIAL CORRIDOR SECTION**  
1" = 1'-0"

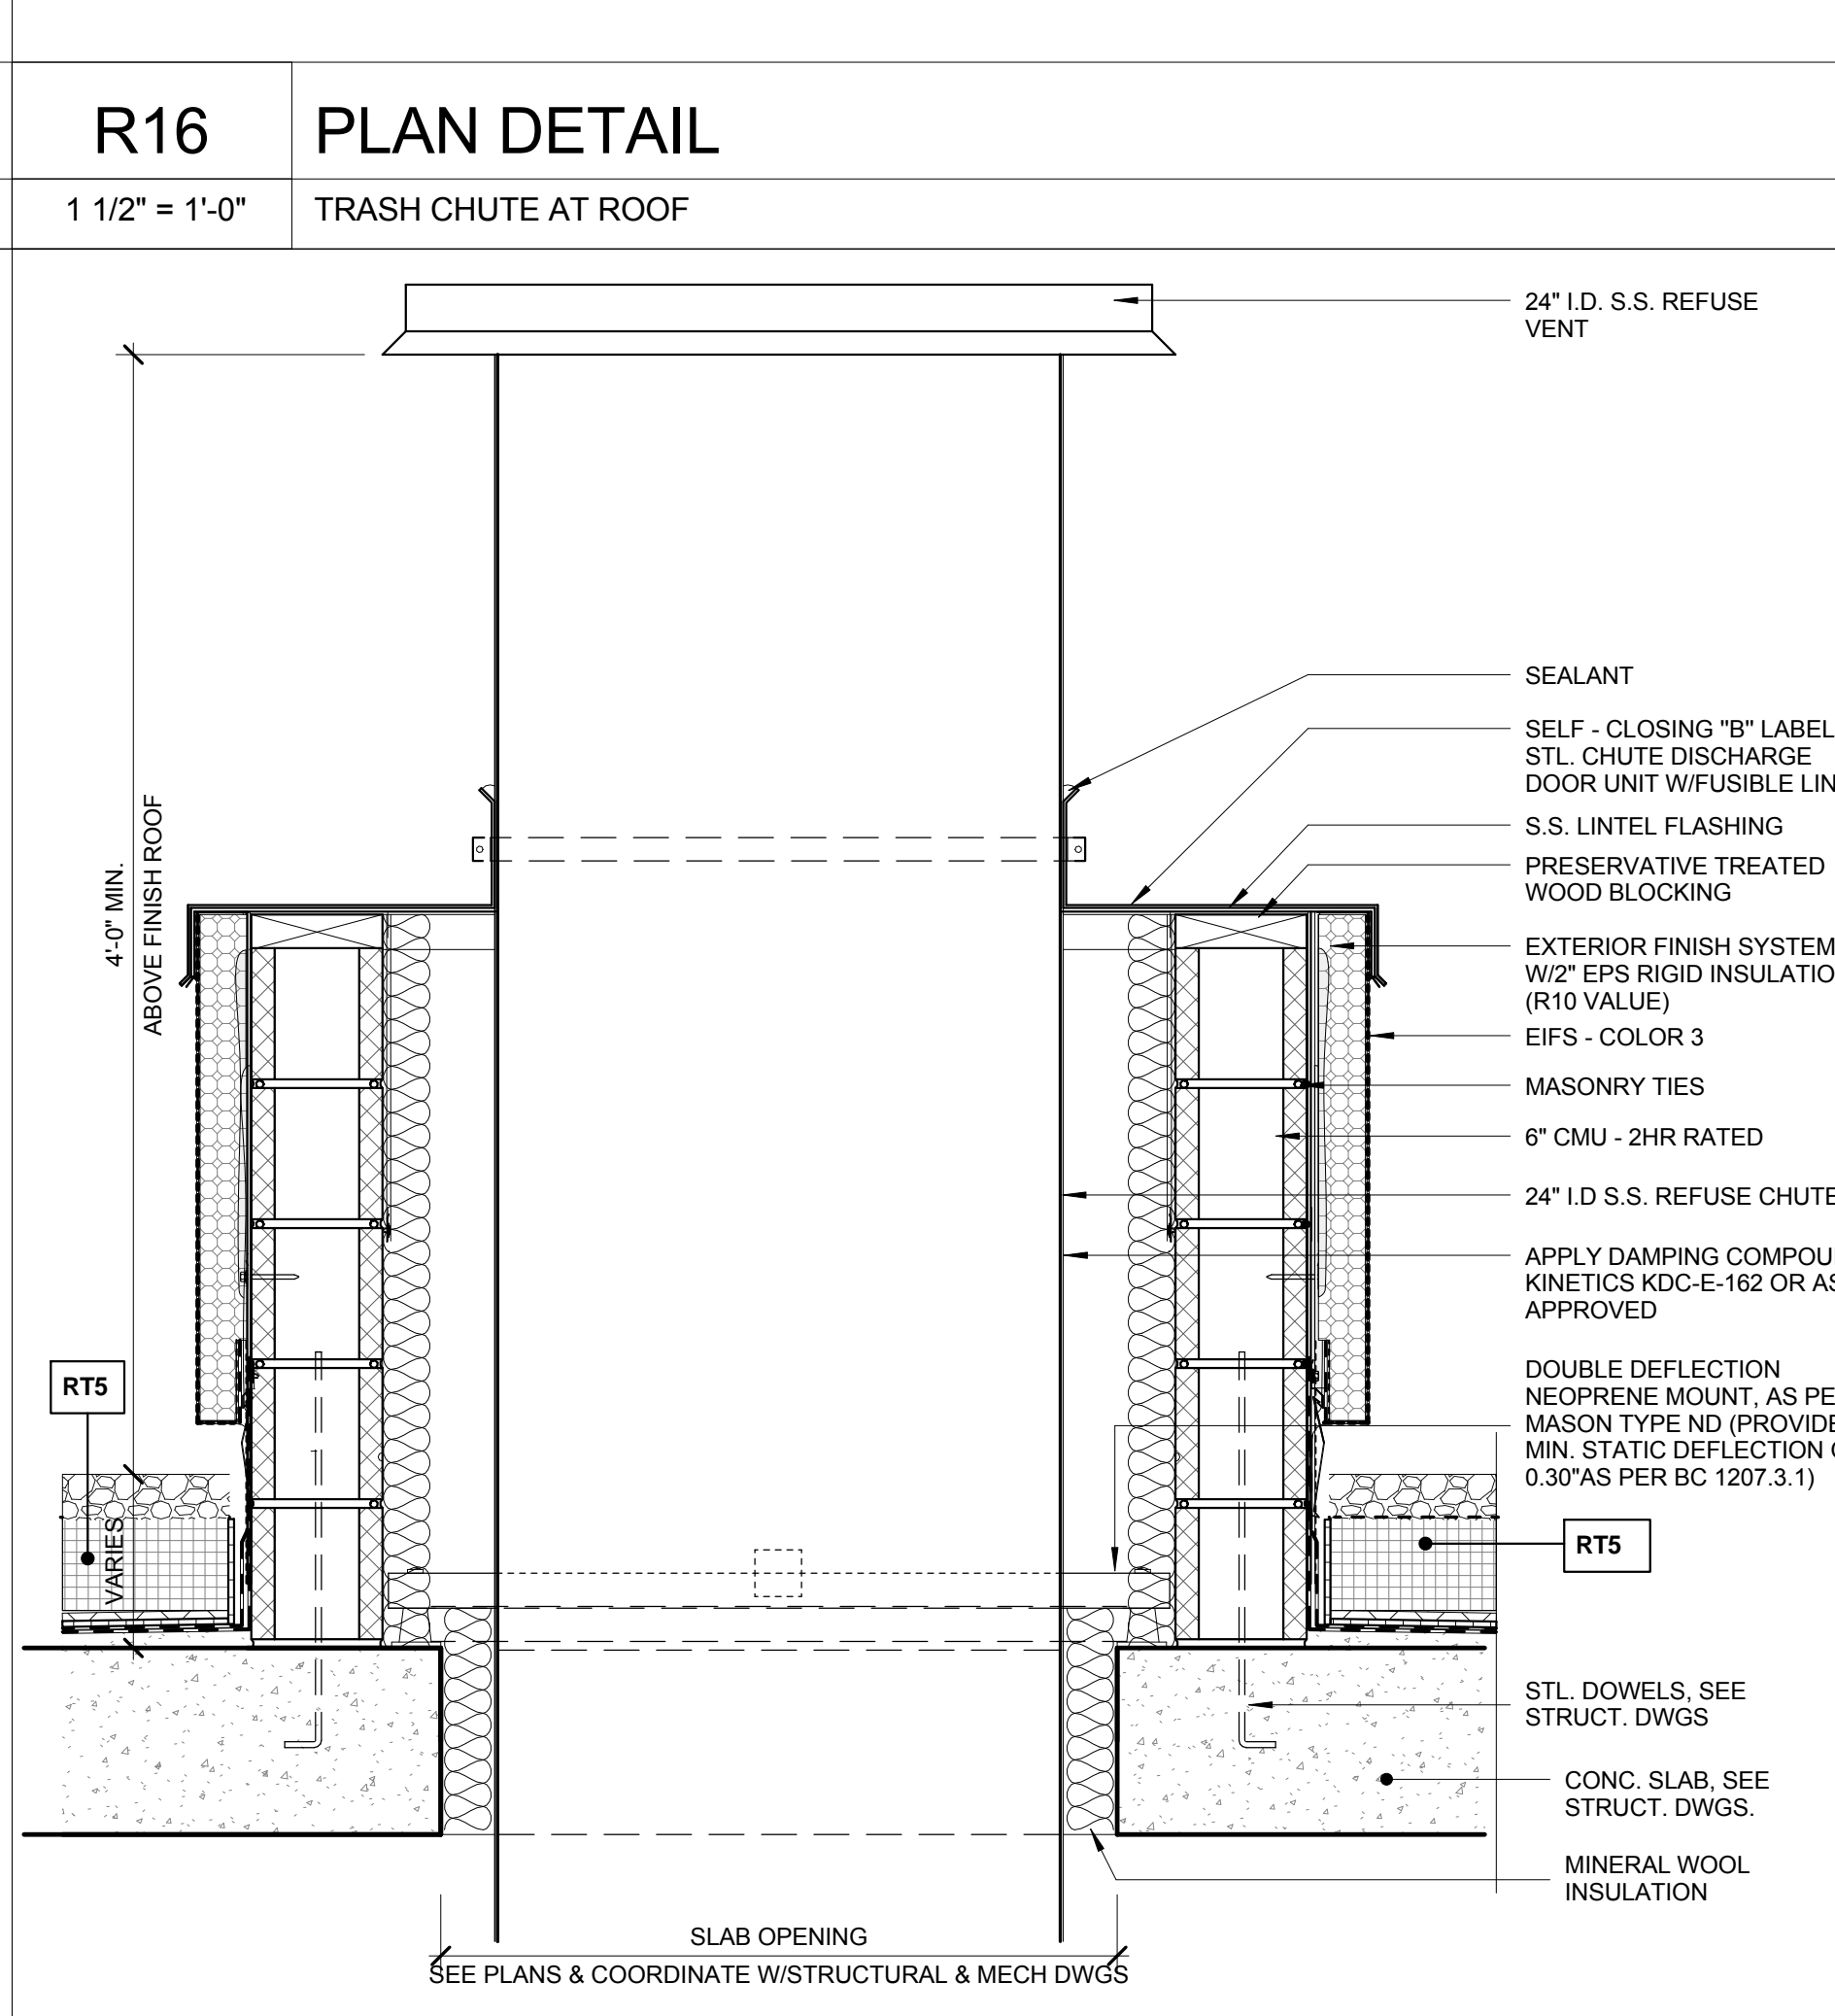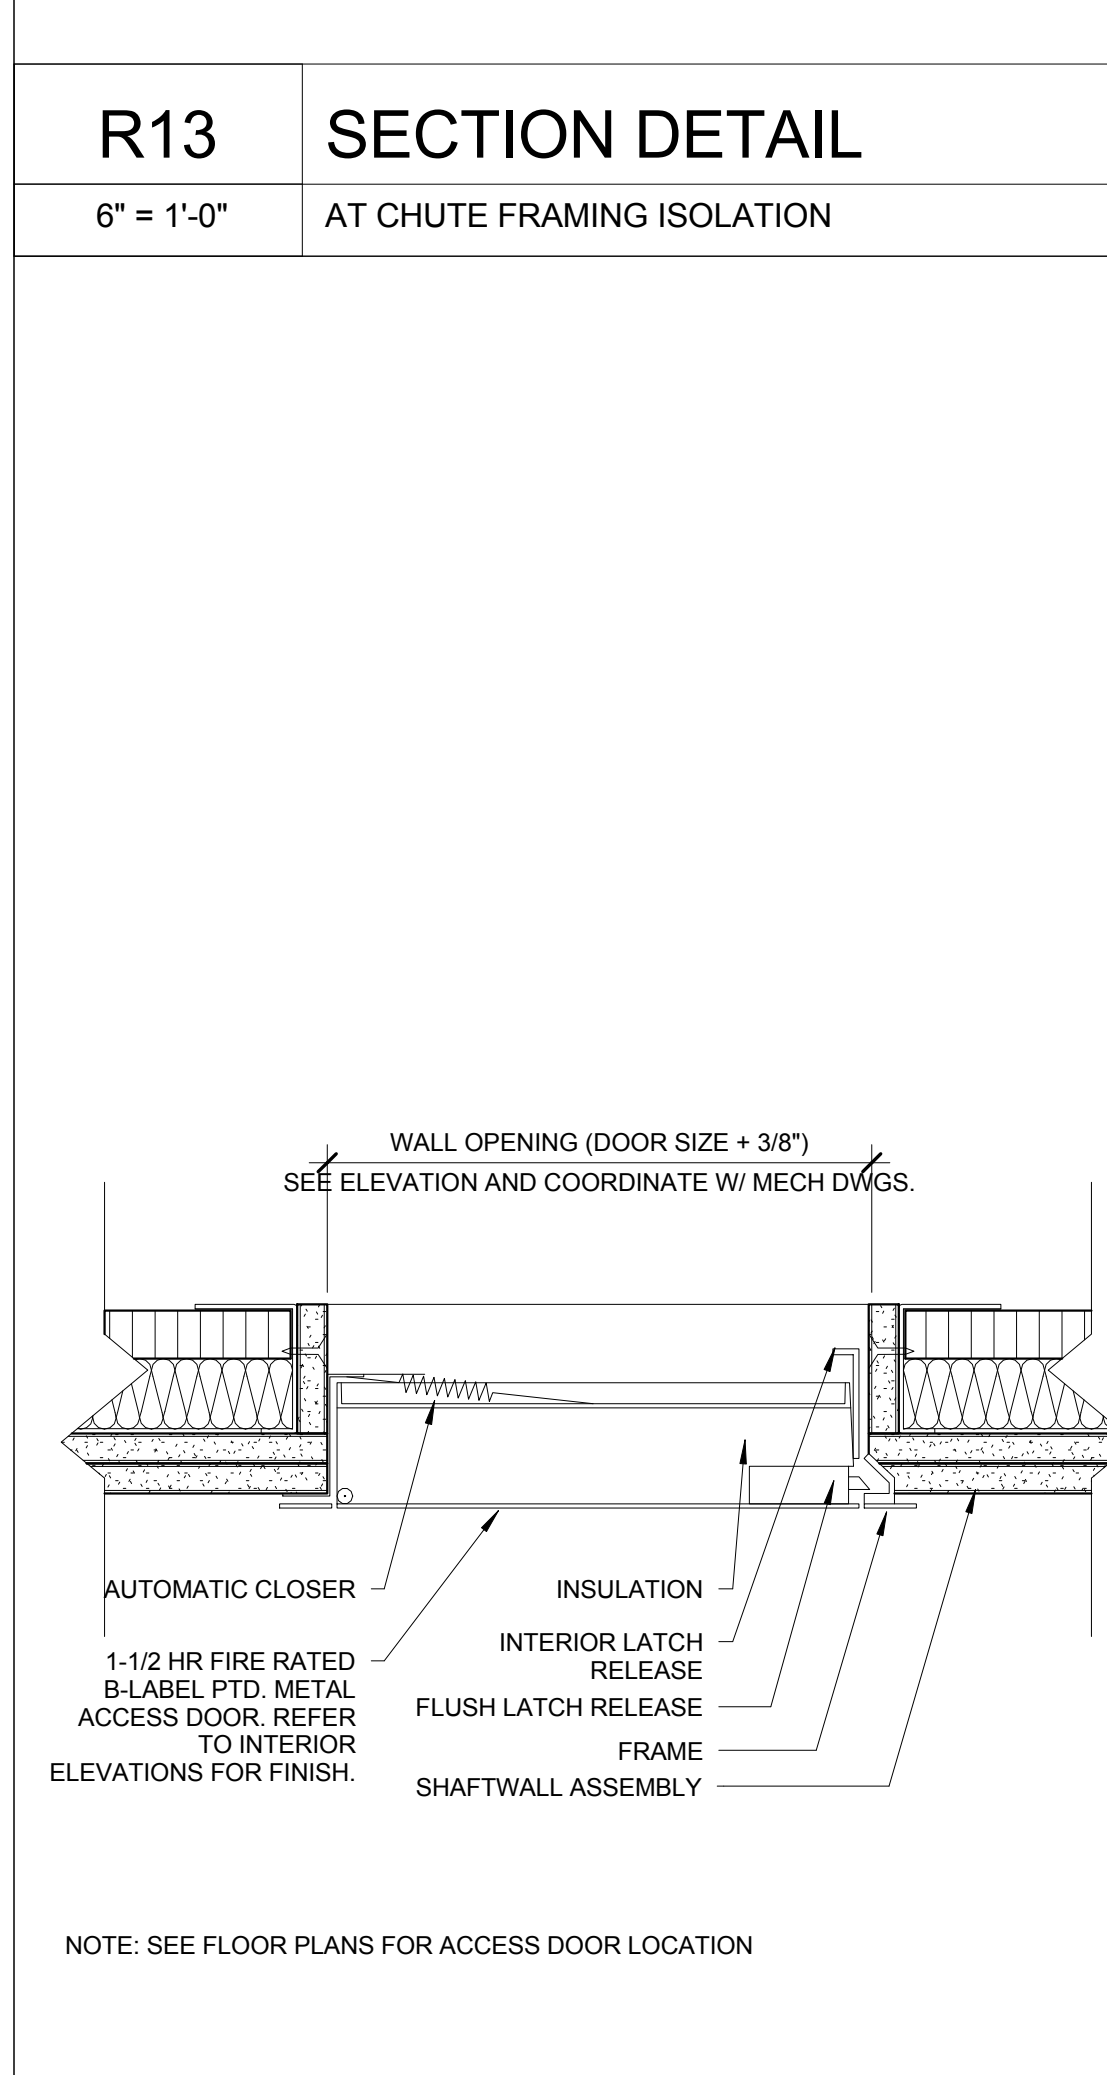

**K13 PLAN DETAIL**  
3" = 1'-0"  
ACCESS DOOR AT KITCHEN EXHAUST SHAFT

**K16 SECTION DETAIL**  
1 1/2" = 1'-0"  
TRASH CHUTE AT ROOF

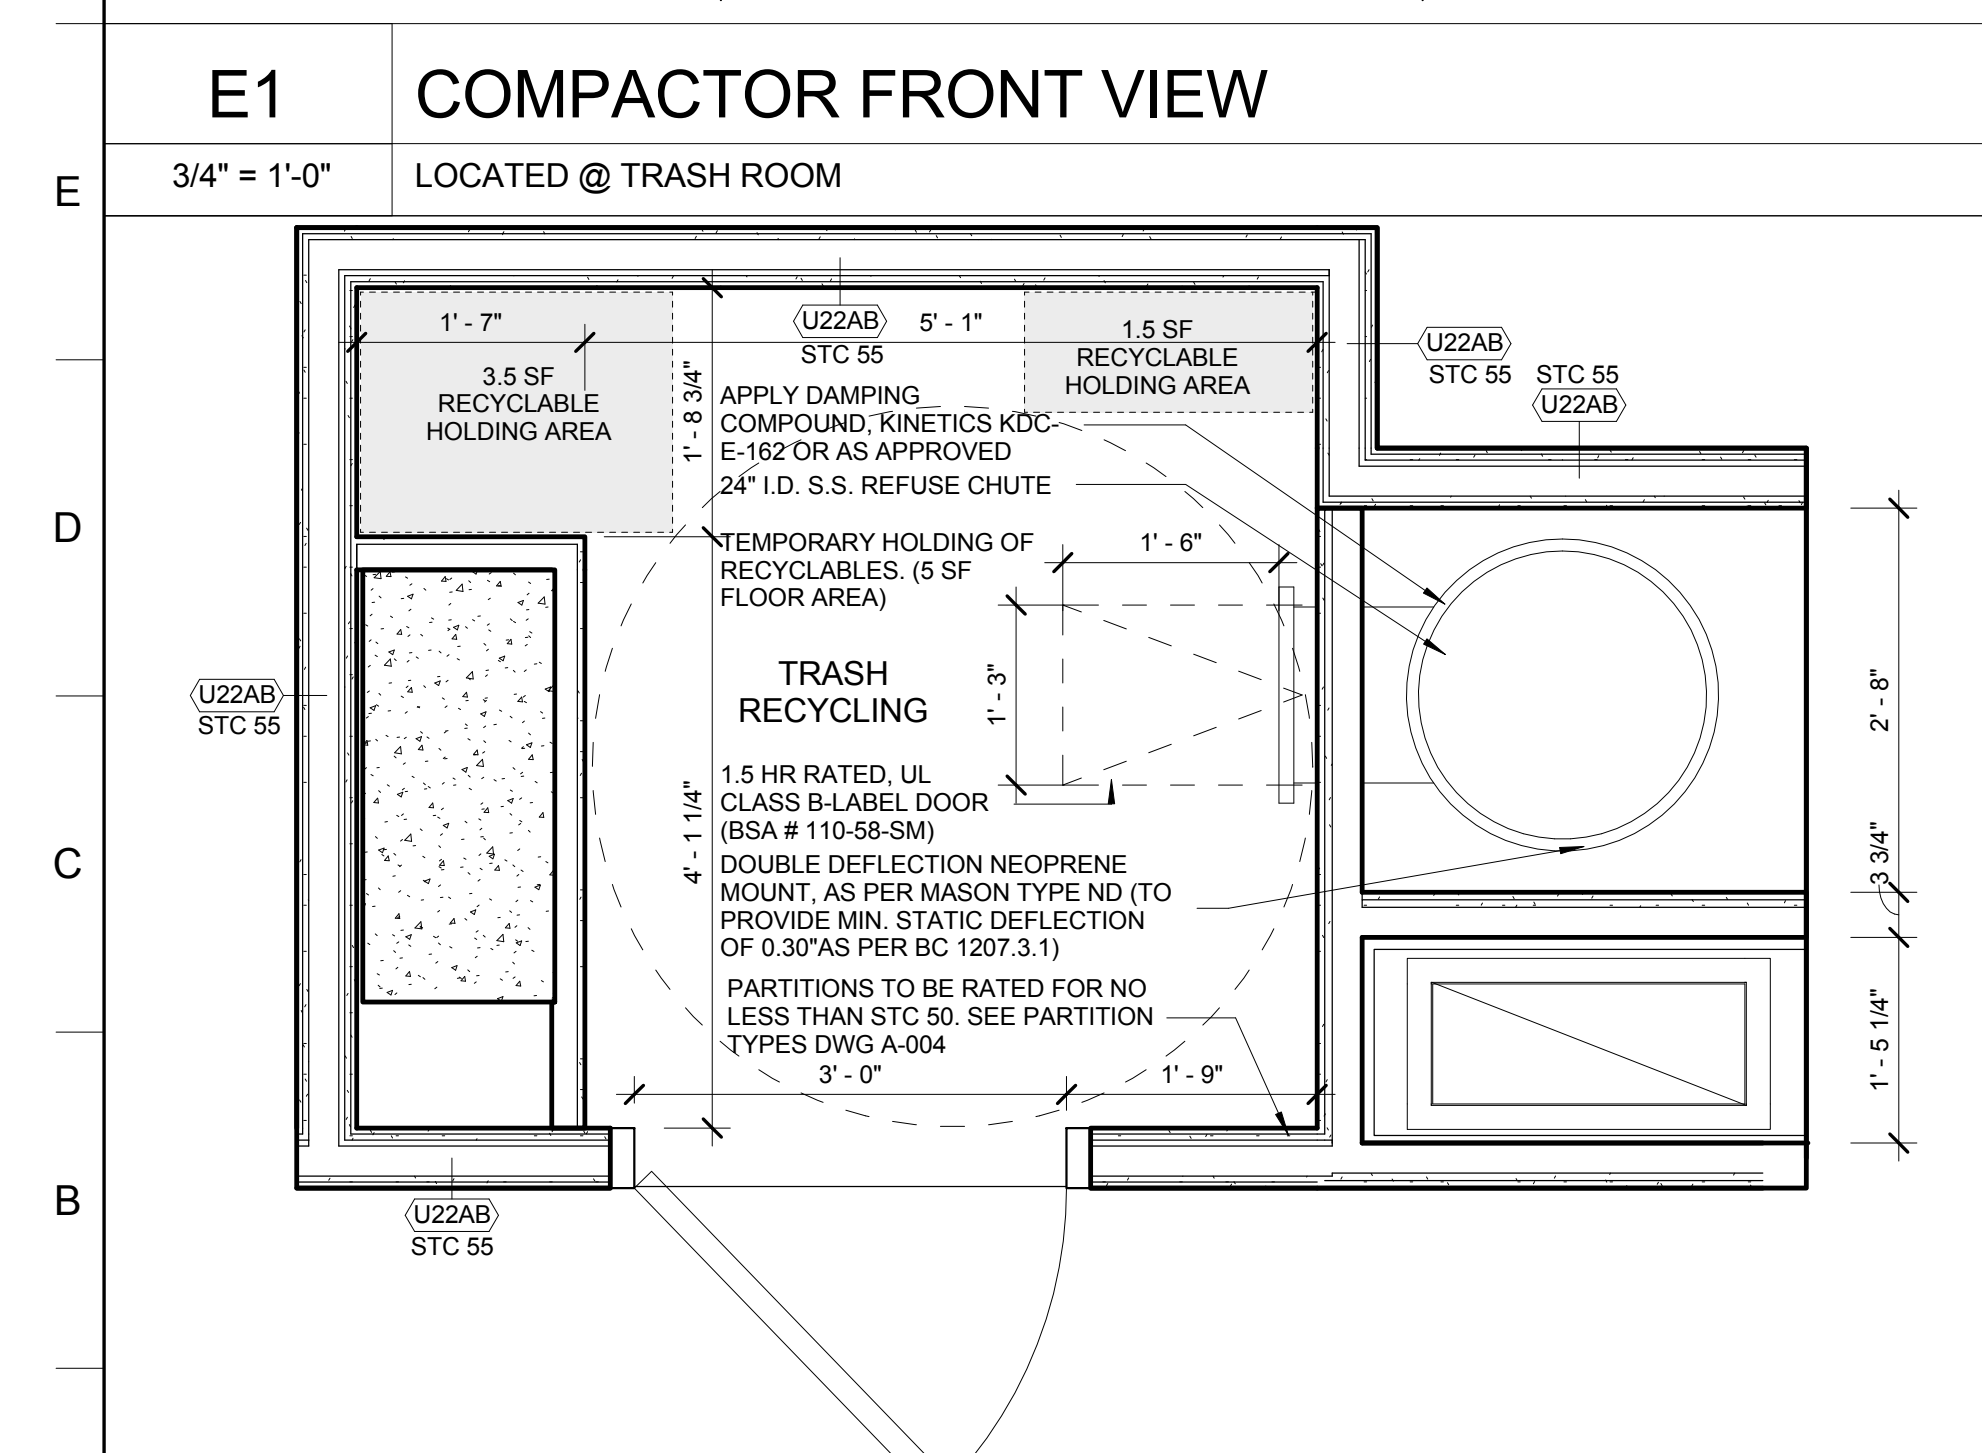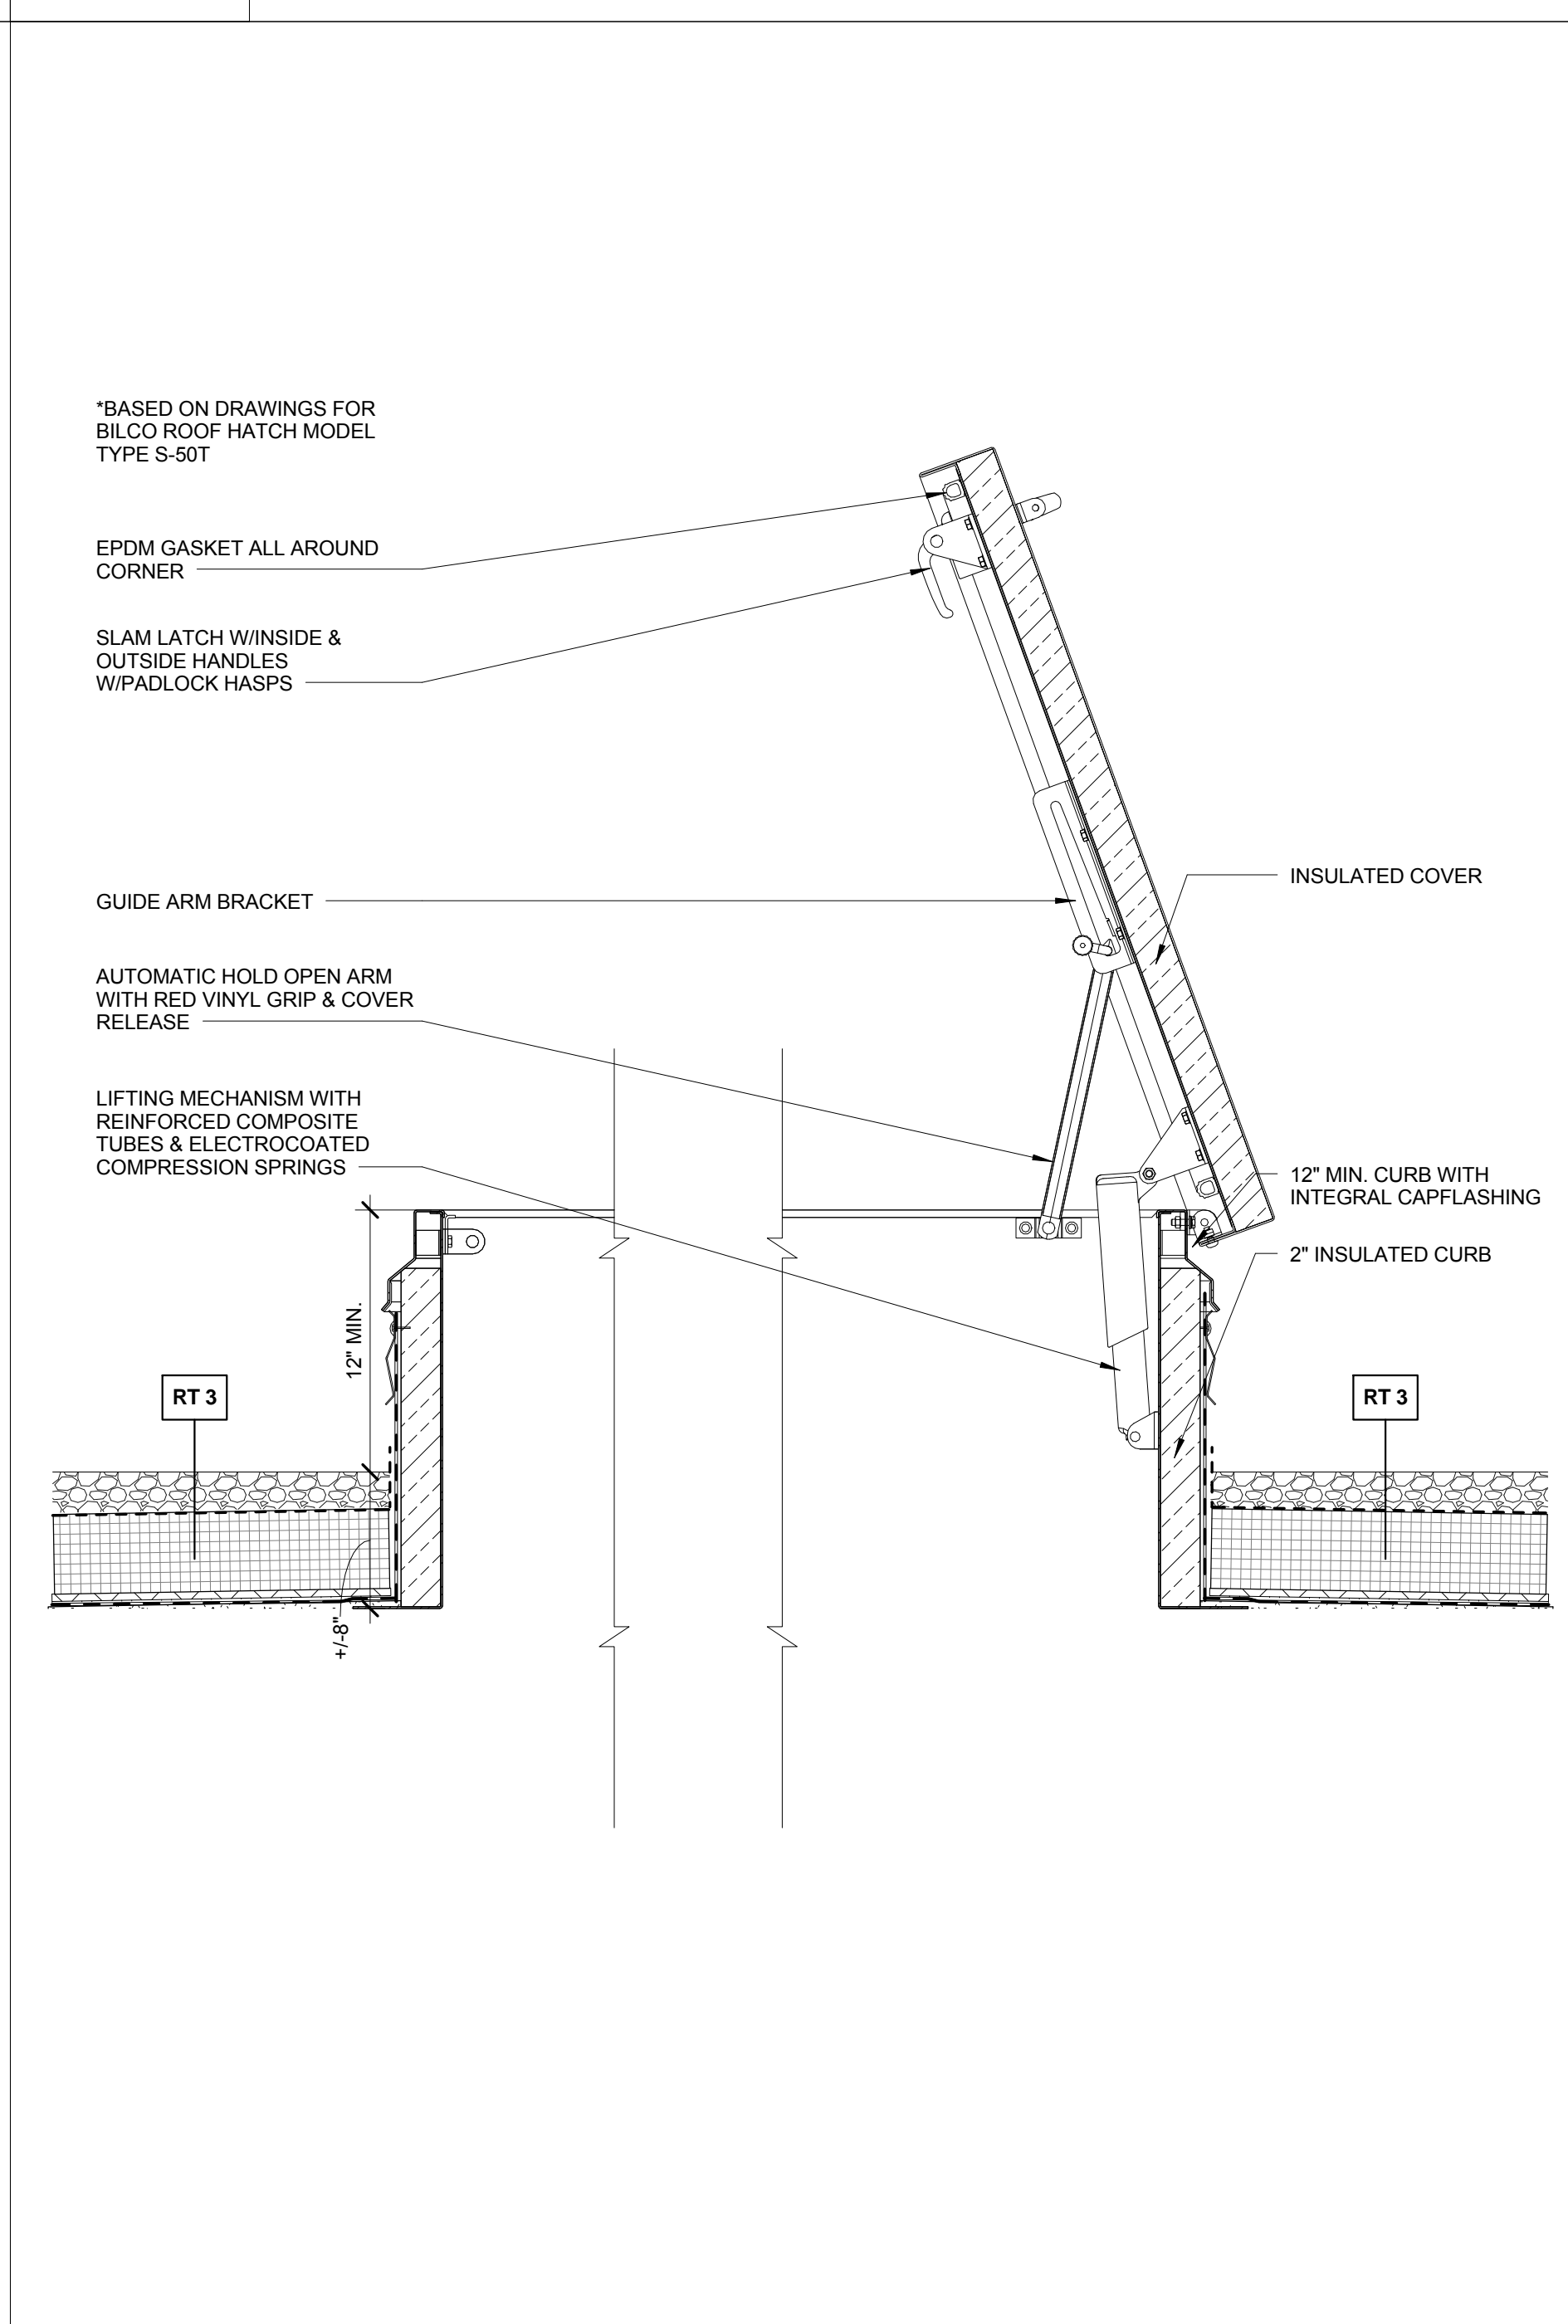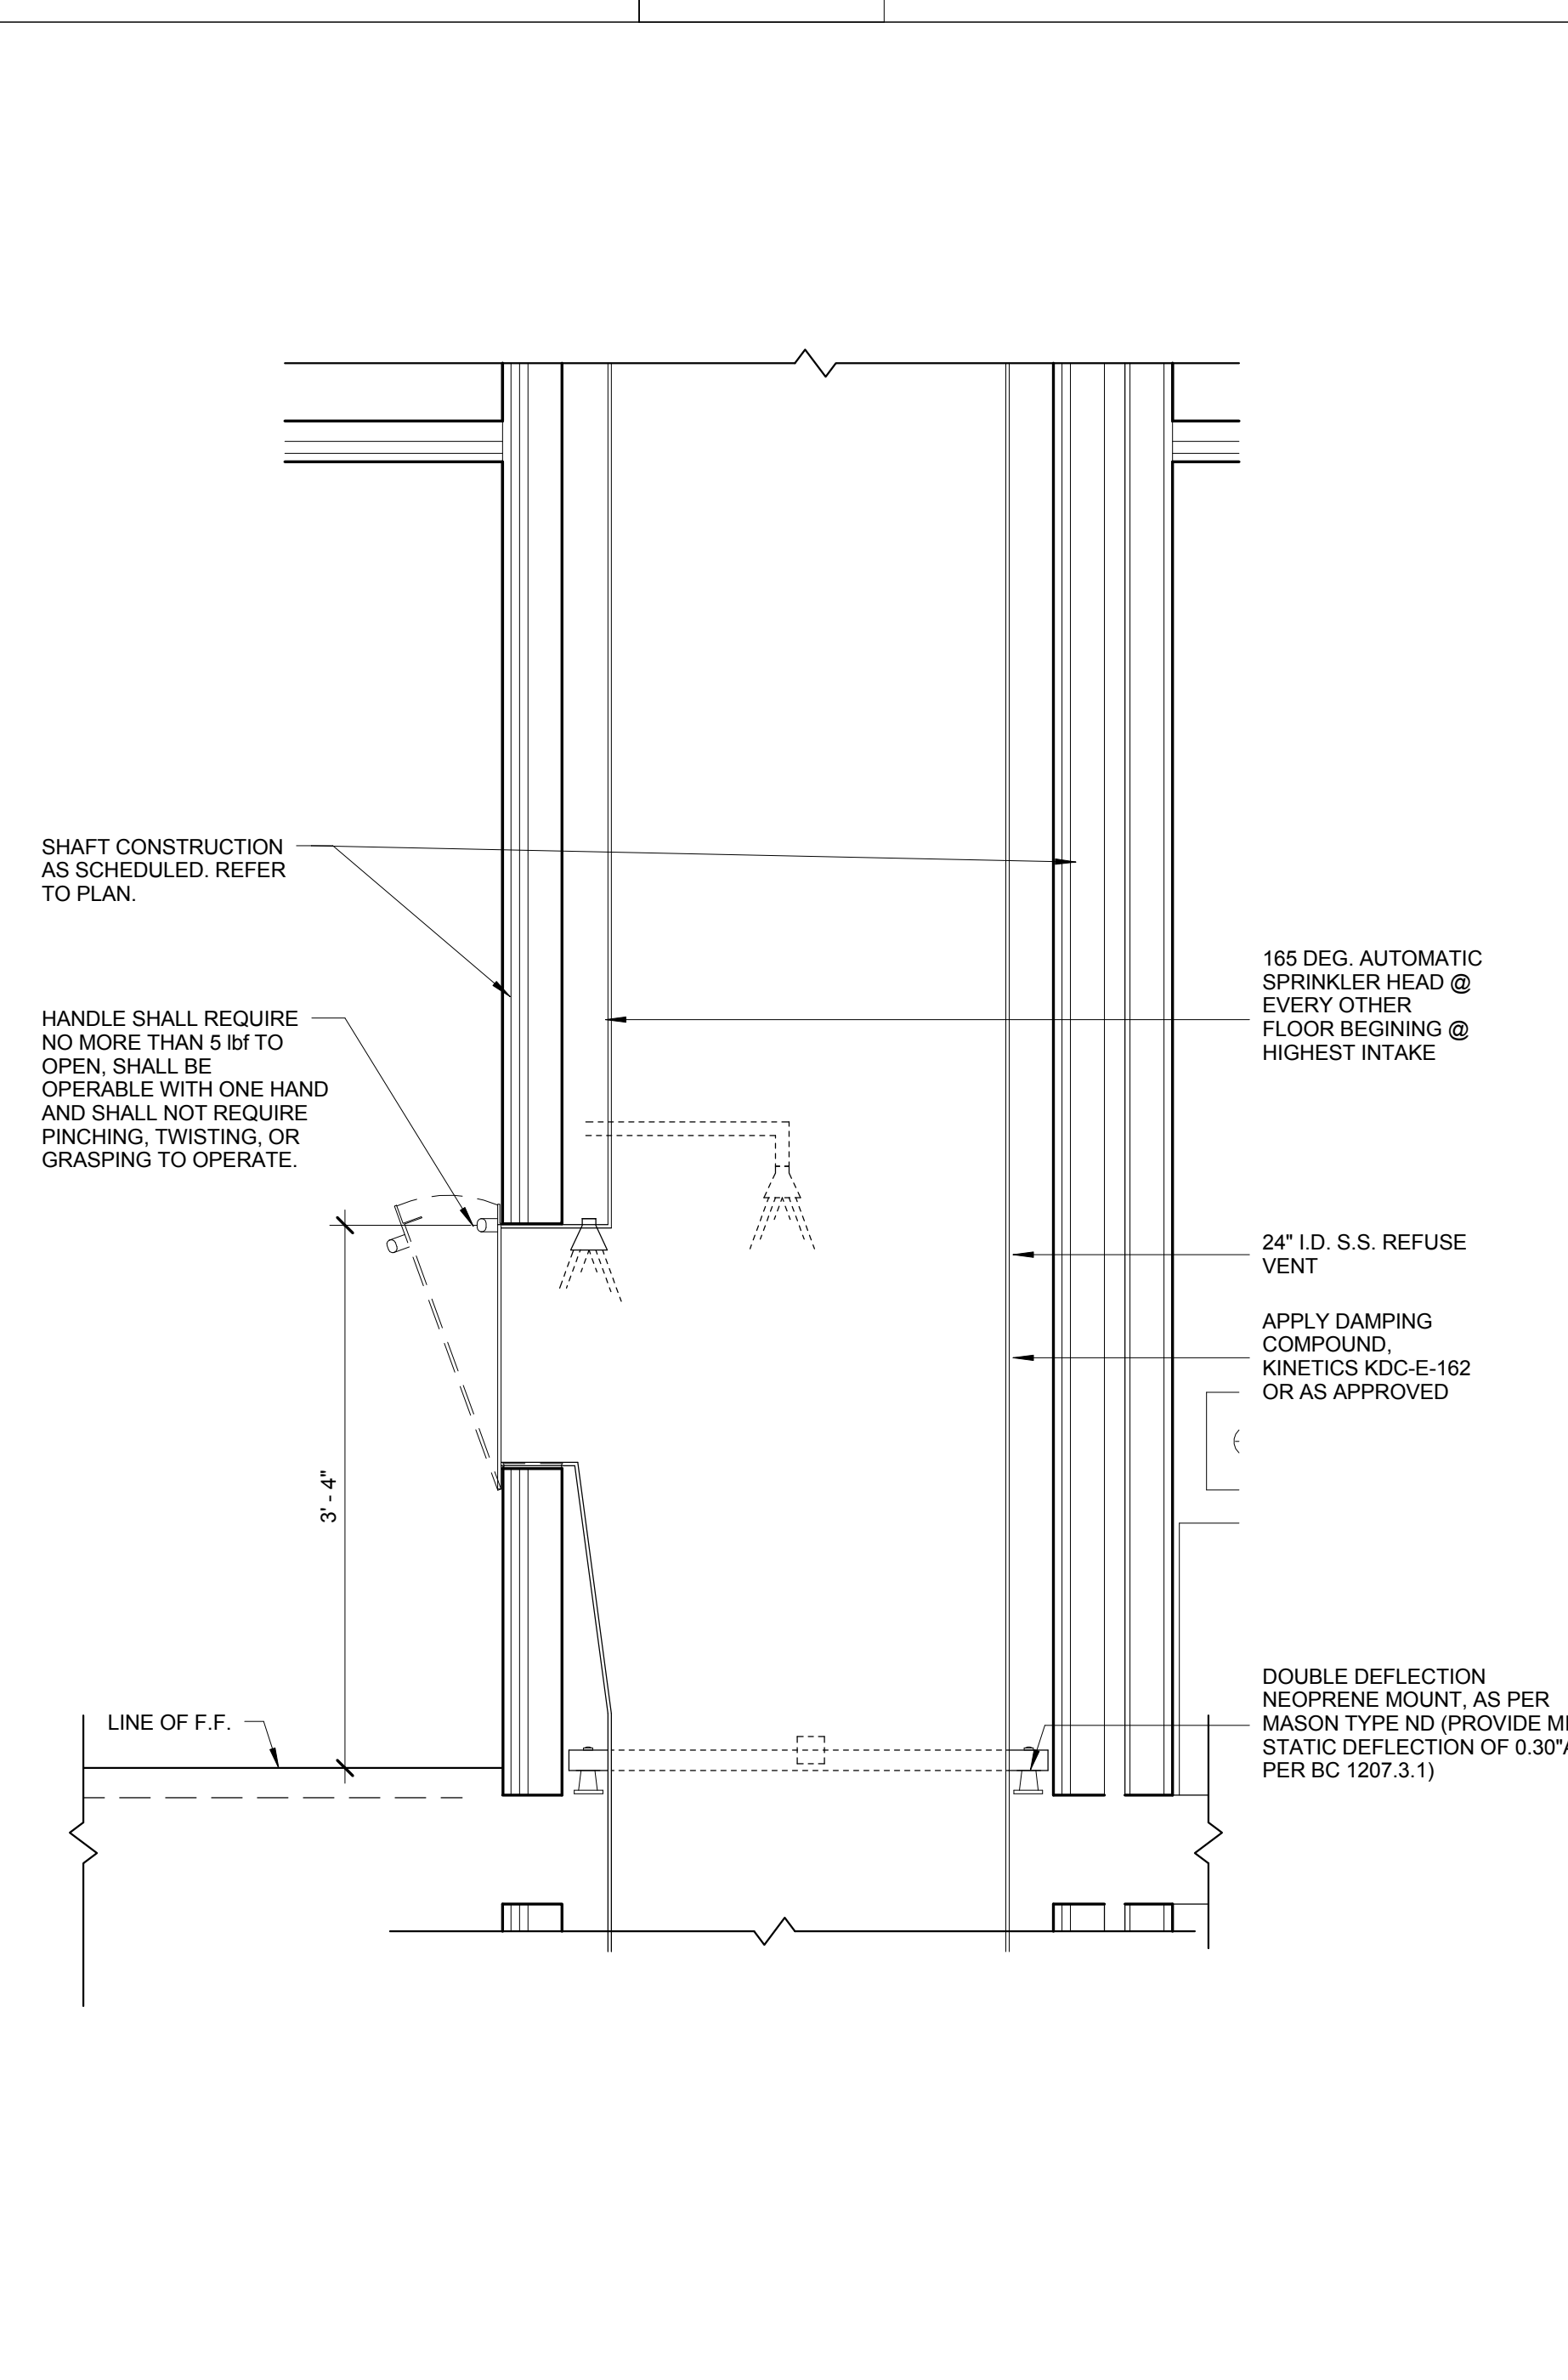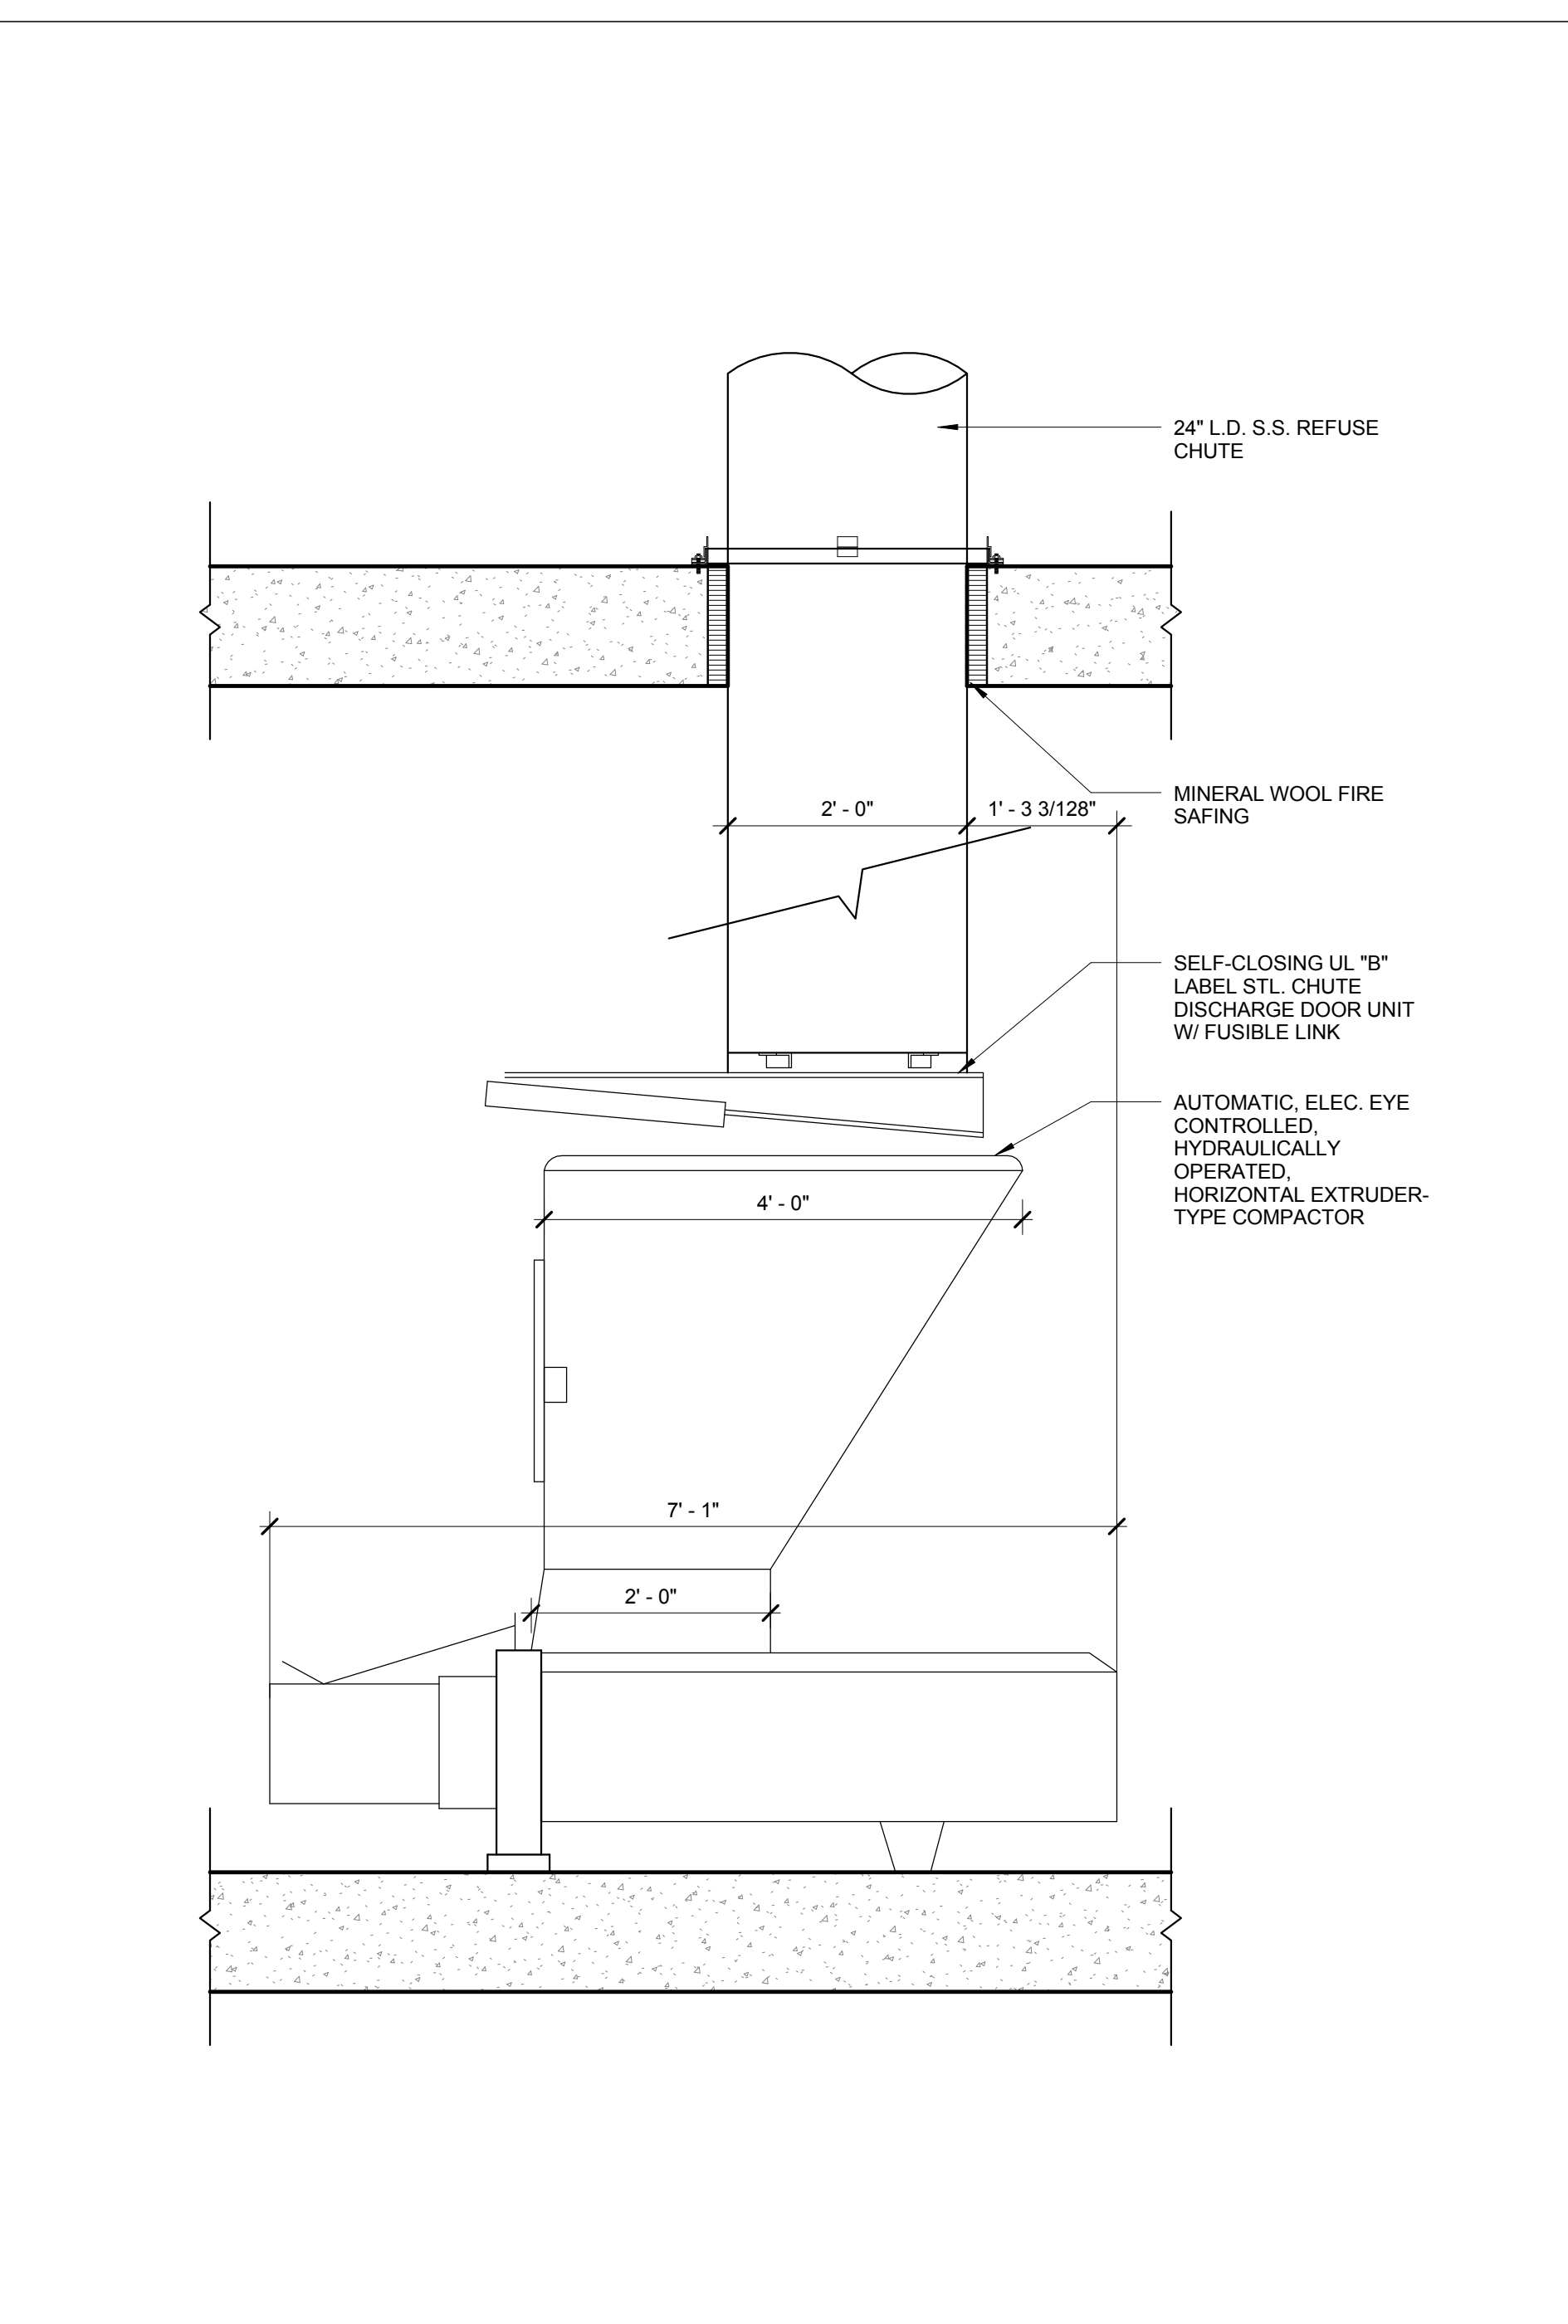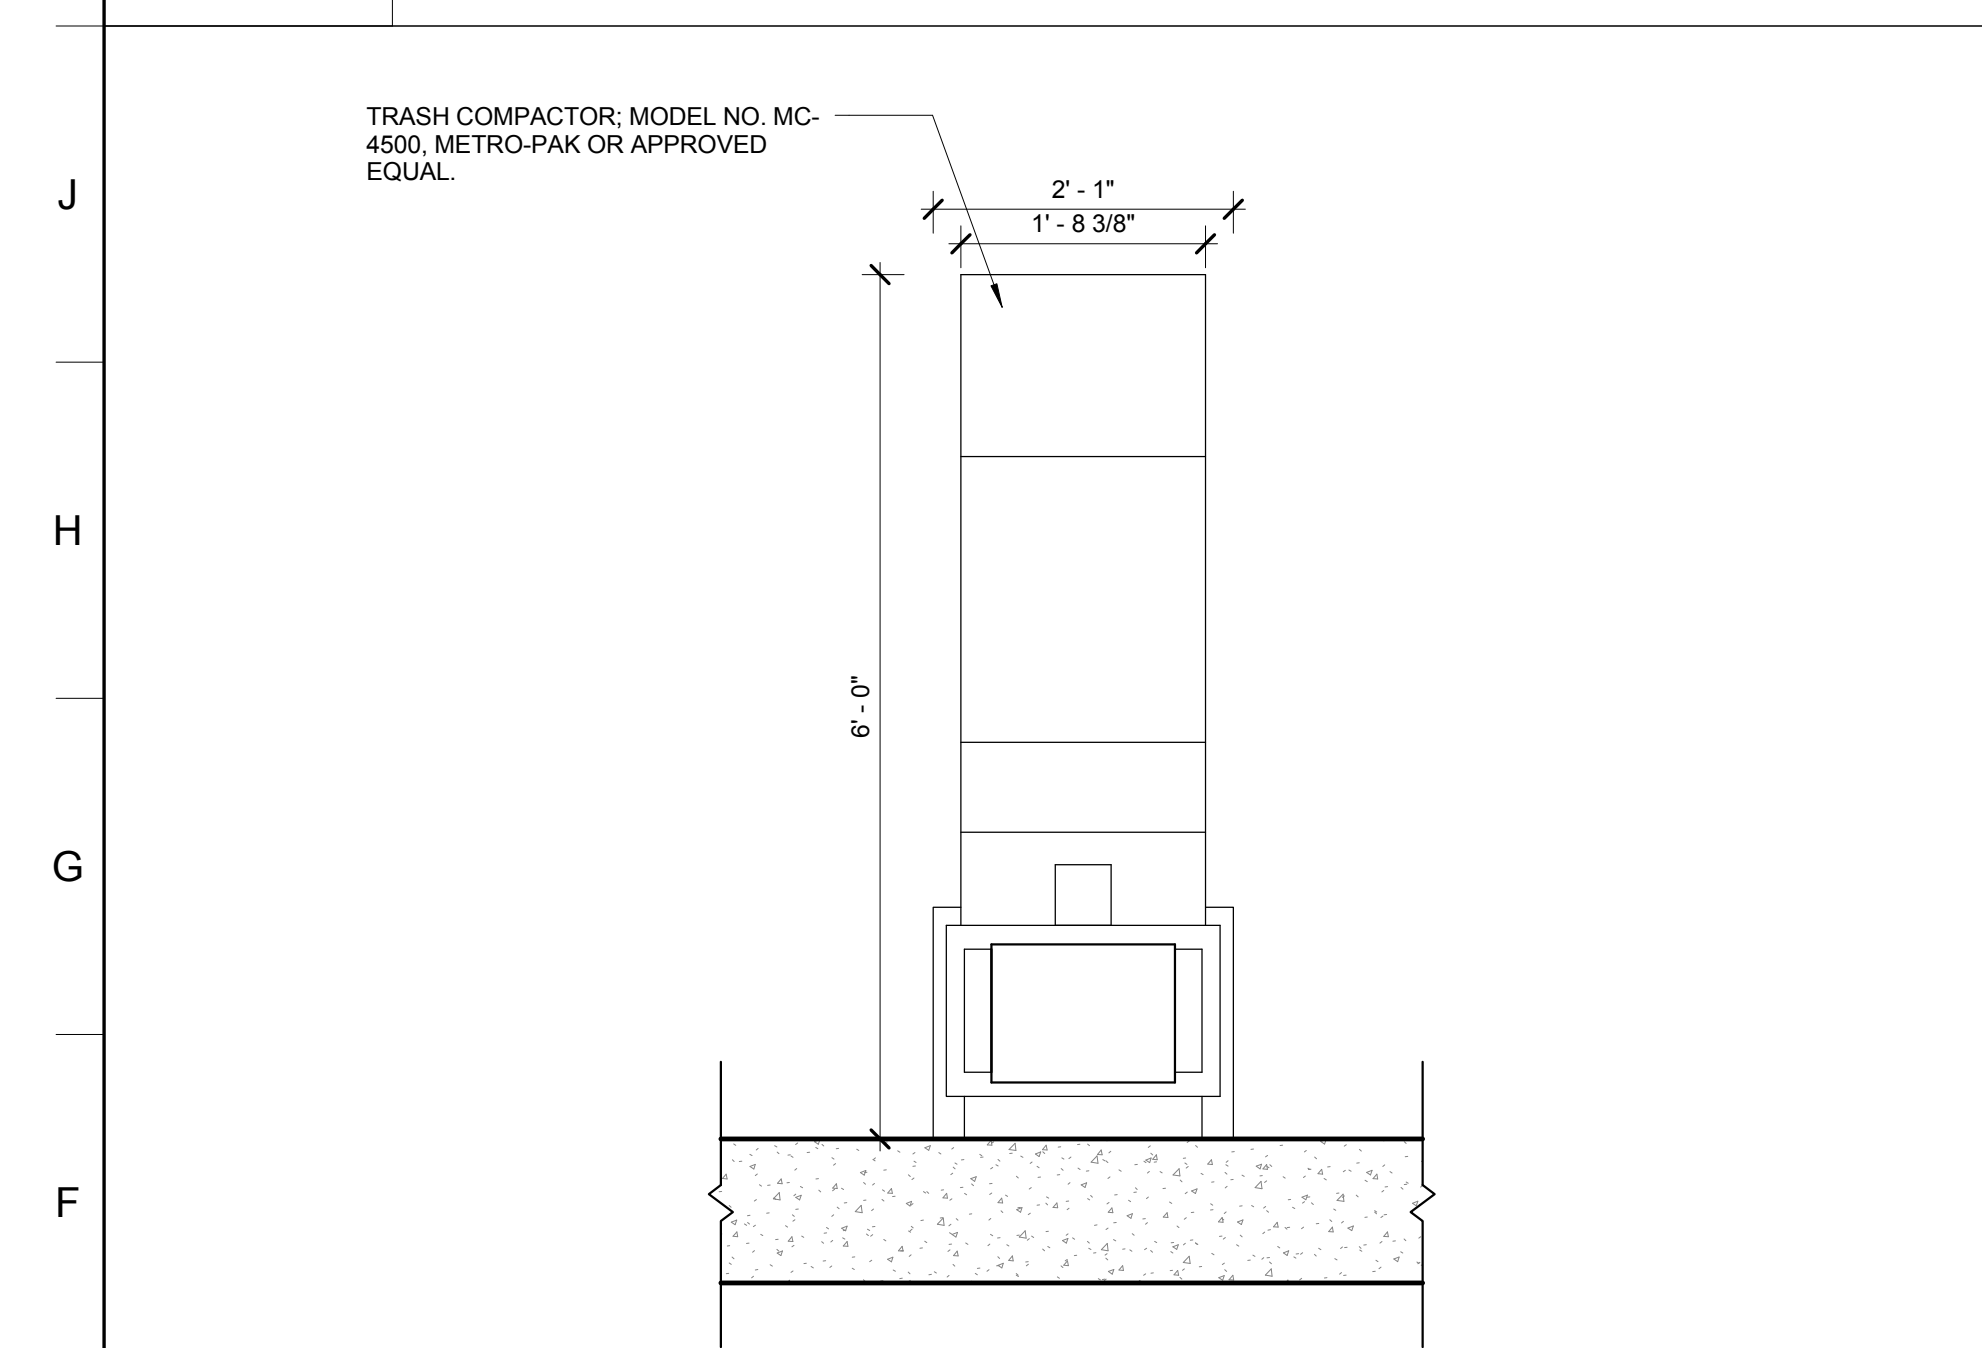

**A6 SECTION DETAIL**  
3/4" = 1'-0"  
COMPACTOR ROOM @ CELLAR

**A11 SECTION DETAIL @ TRASH CHUTE**  
1" = 1'-0"

**A16 SECTION DETAIL @ ROOF ACCESS HATCH**  
1 1/2" = 1'-0"

**A1 TRASH ROOM PLAN**  
3/4" = 1'-0"

2	ADDENDUM #3	12.21.2016
1	ADDENDUM #1	09.09.2016
	ISSUE FOR CONSTRUCTION	06.17.2016
	CD PROGRESS PACKAGE	05.27.2016
	50% DEVELOPMENT DOCUMENTS	03.04.2016
	DESIGN DEVELOPMENT	12.04.2015
	SCHEMATIC DESIGN	09.04.2015

NO. REVISIONS / SUBMISSIONS DATE

**FX FOWLE**  
FX FOWLE ARCHITECTS, LLP | 22 WEST 56TH STREET NEW YORK, NY 10019 | 212.627.1700 | 212.443.8716 | WWW.FXFWOLE.COM

**TRINITY PLACE HOLDINGS**  
717 Fifth Avenue, Suite 1303, New York, NY 10022 212.235.2191

**DESIMONE CONSULTING ENGINEERS**  
18 West 158th Street, 10th Floor, New York, NY 10031 212.532.2211

**DAGHER ENGINEERING, PLLC**  
29 Broadway, New York, NY 10005 212.480.2591

**LANGAN ENGINEERING**  
21 West Plaza, New York, NY 10001 212.479.6400

**DEBORAH BERKE PARTNERS**  
225 Fifth Avenue, 10th Floor, New York, NY 10001 212.235.0211

**VAN DEUSEN & ASSOCIATES (VDA)**  
120 Eighth Rock Avenue, Suite 310, East Hanover, NJ 10001 973.994.9220

**STANTEC**  
60 West 23rd Street, 8th Floor, New York, NY 10010 212.366.9600

**THORNTON TOMASETTI**  
51 Broadway, New York, NY 10010 917.661.7800

**EREMOS LLC**  
1275 Broadway, Suite 202, New York, NY 10001 212.658.1044

**LERCH BATES, INC.**  
1400 Broadway, Suite 905, New York, NY 10019 973.763.3222

**STEVEN WINTERS ASSOCIATES, INC.**  
41 West 42nd Street, 10th Floor, New York, NY 10018 212.697.0200

**ONE LUX STUDIO**  
158 West 25th Street, 10th Floor, New York, NY 10001 212.201.5700

**42 TRINITY PLACE**  
42 TRINITY PLACE | NEW YORK, NY


DRAWING TITLE:  
**BUILDING CORE SECTION AND TRASH ROOM**

Scale: 10/16/15  
As indicated

Project No.: 15028  
Author:  
Checked:  
Drawing No.:  
Date: 10/16/15  
Scale: As indicated


**A-290.00**  
Sheet of



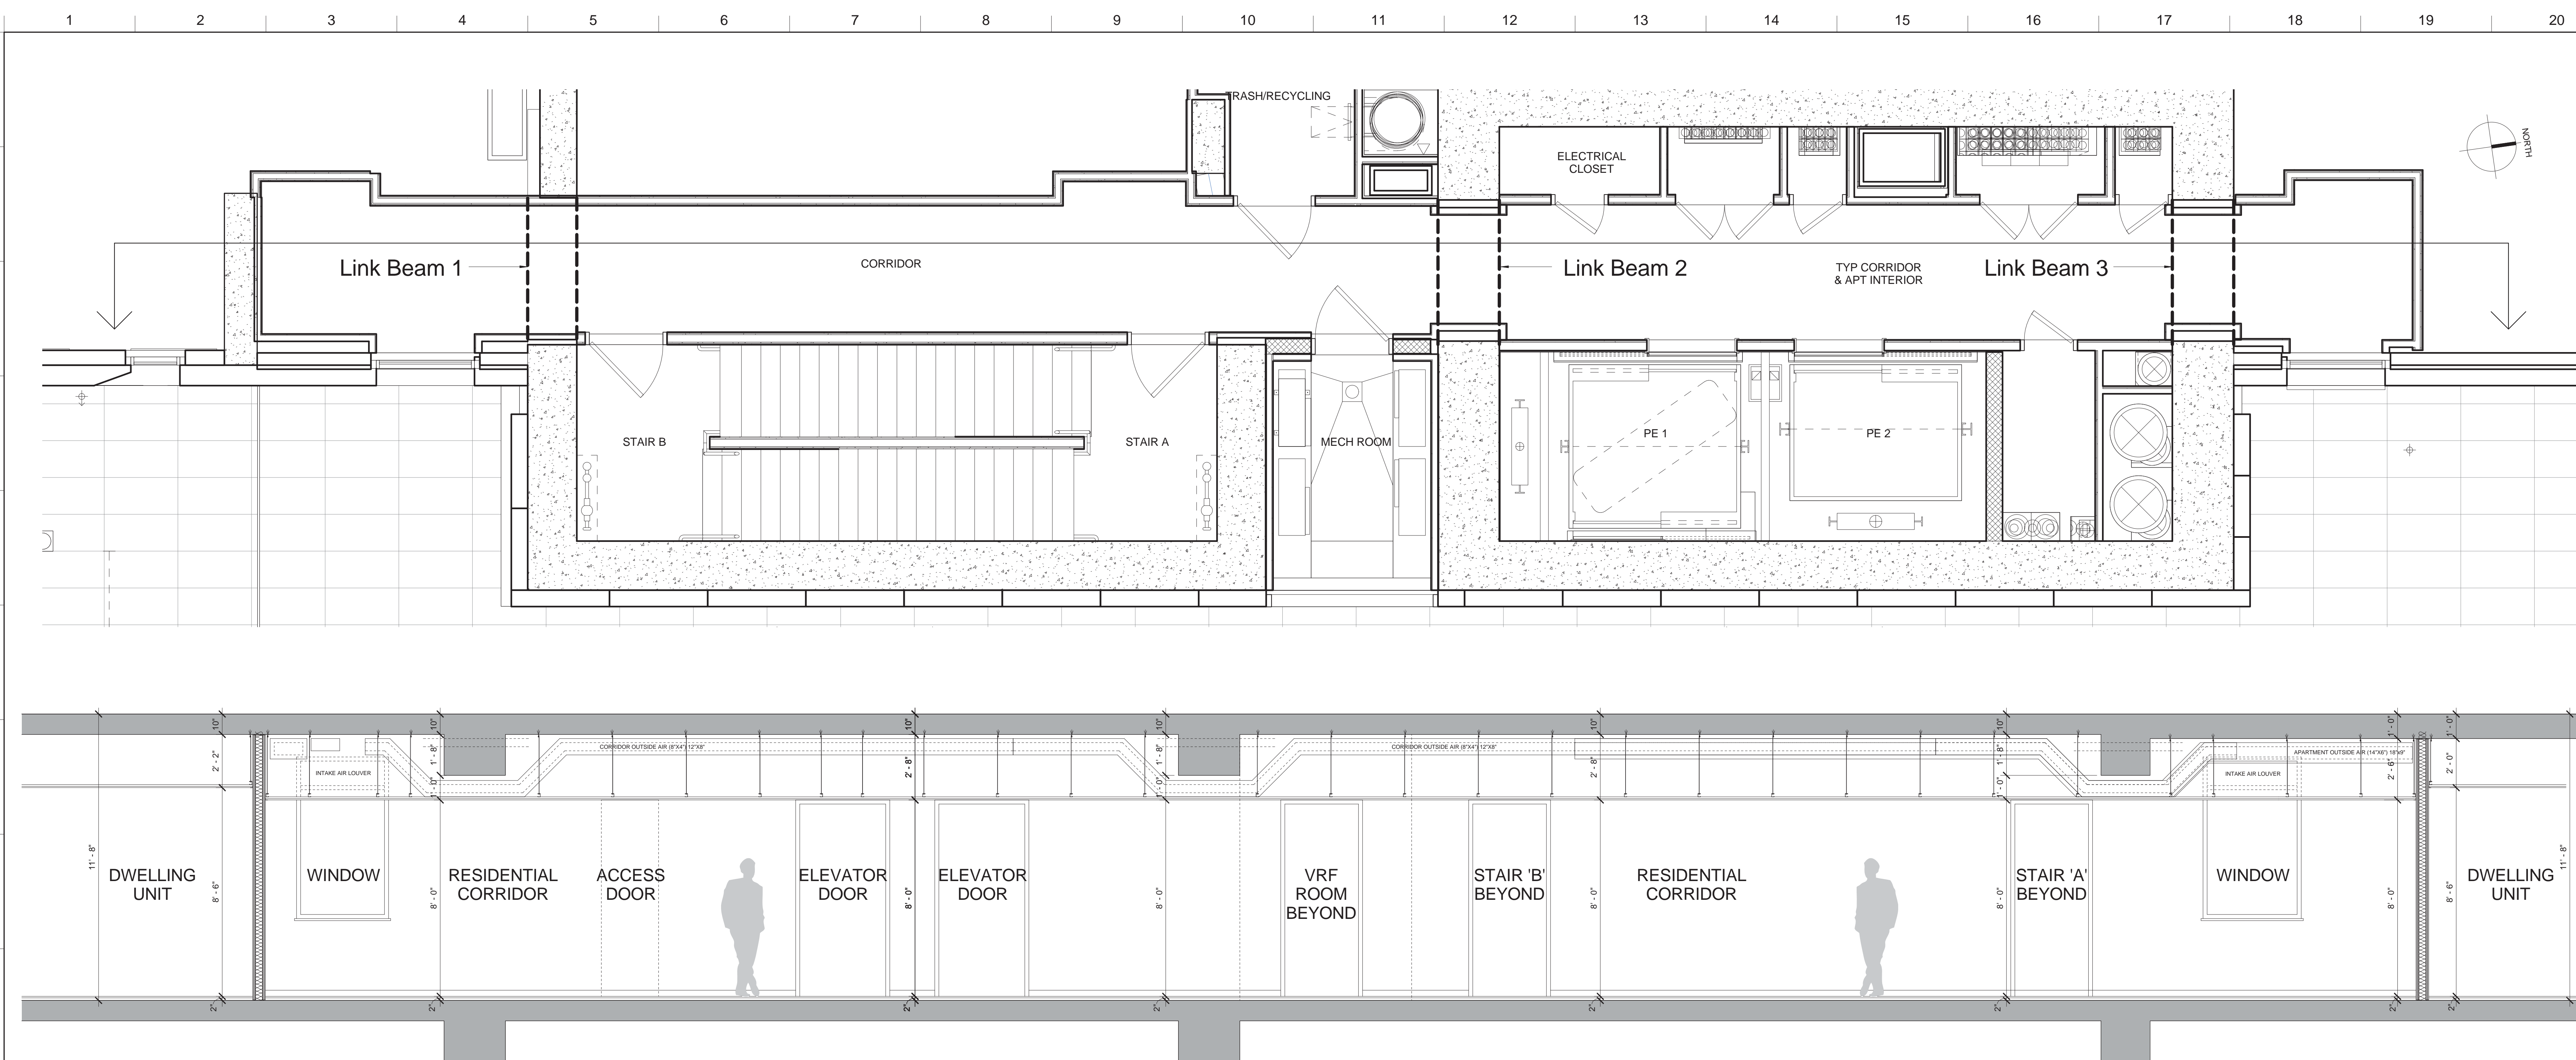


MATERIAL KEYING LEGEND:

L1 TYPICAL RESIDENTIAL FLOOR, PLAN AND SECTION  
3/8" = 1'-0"

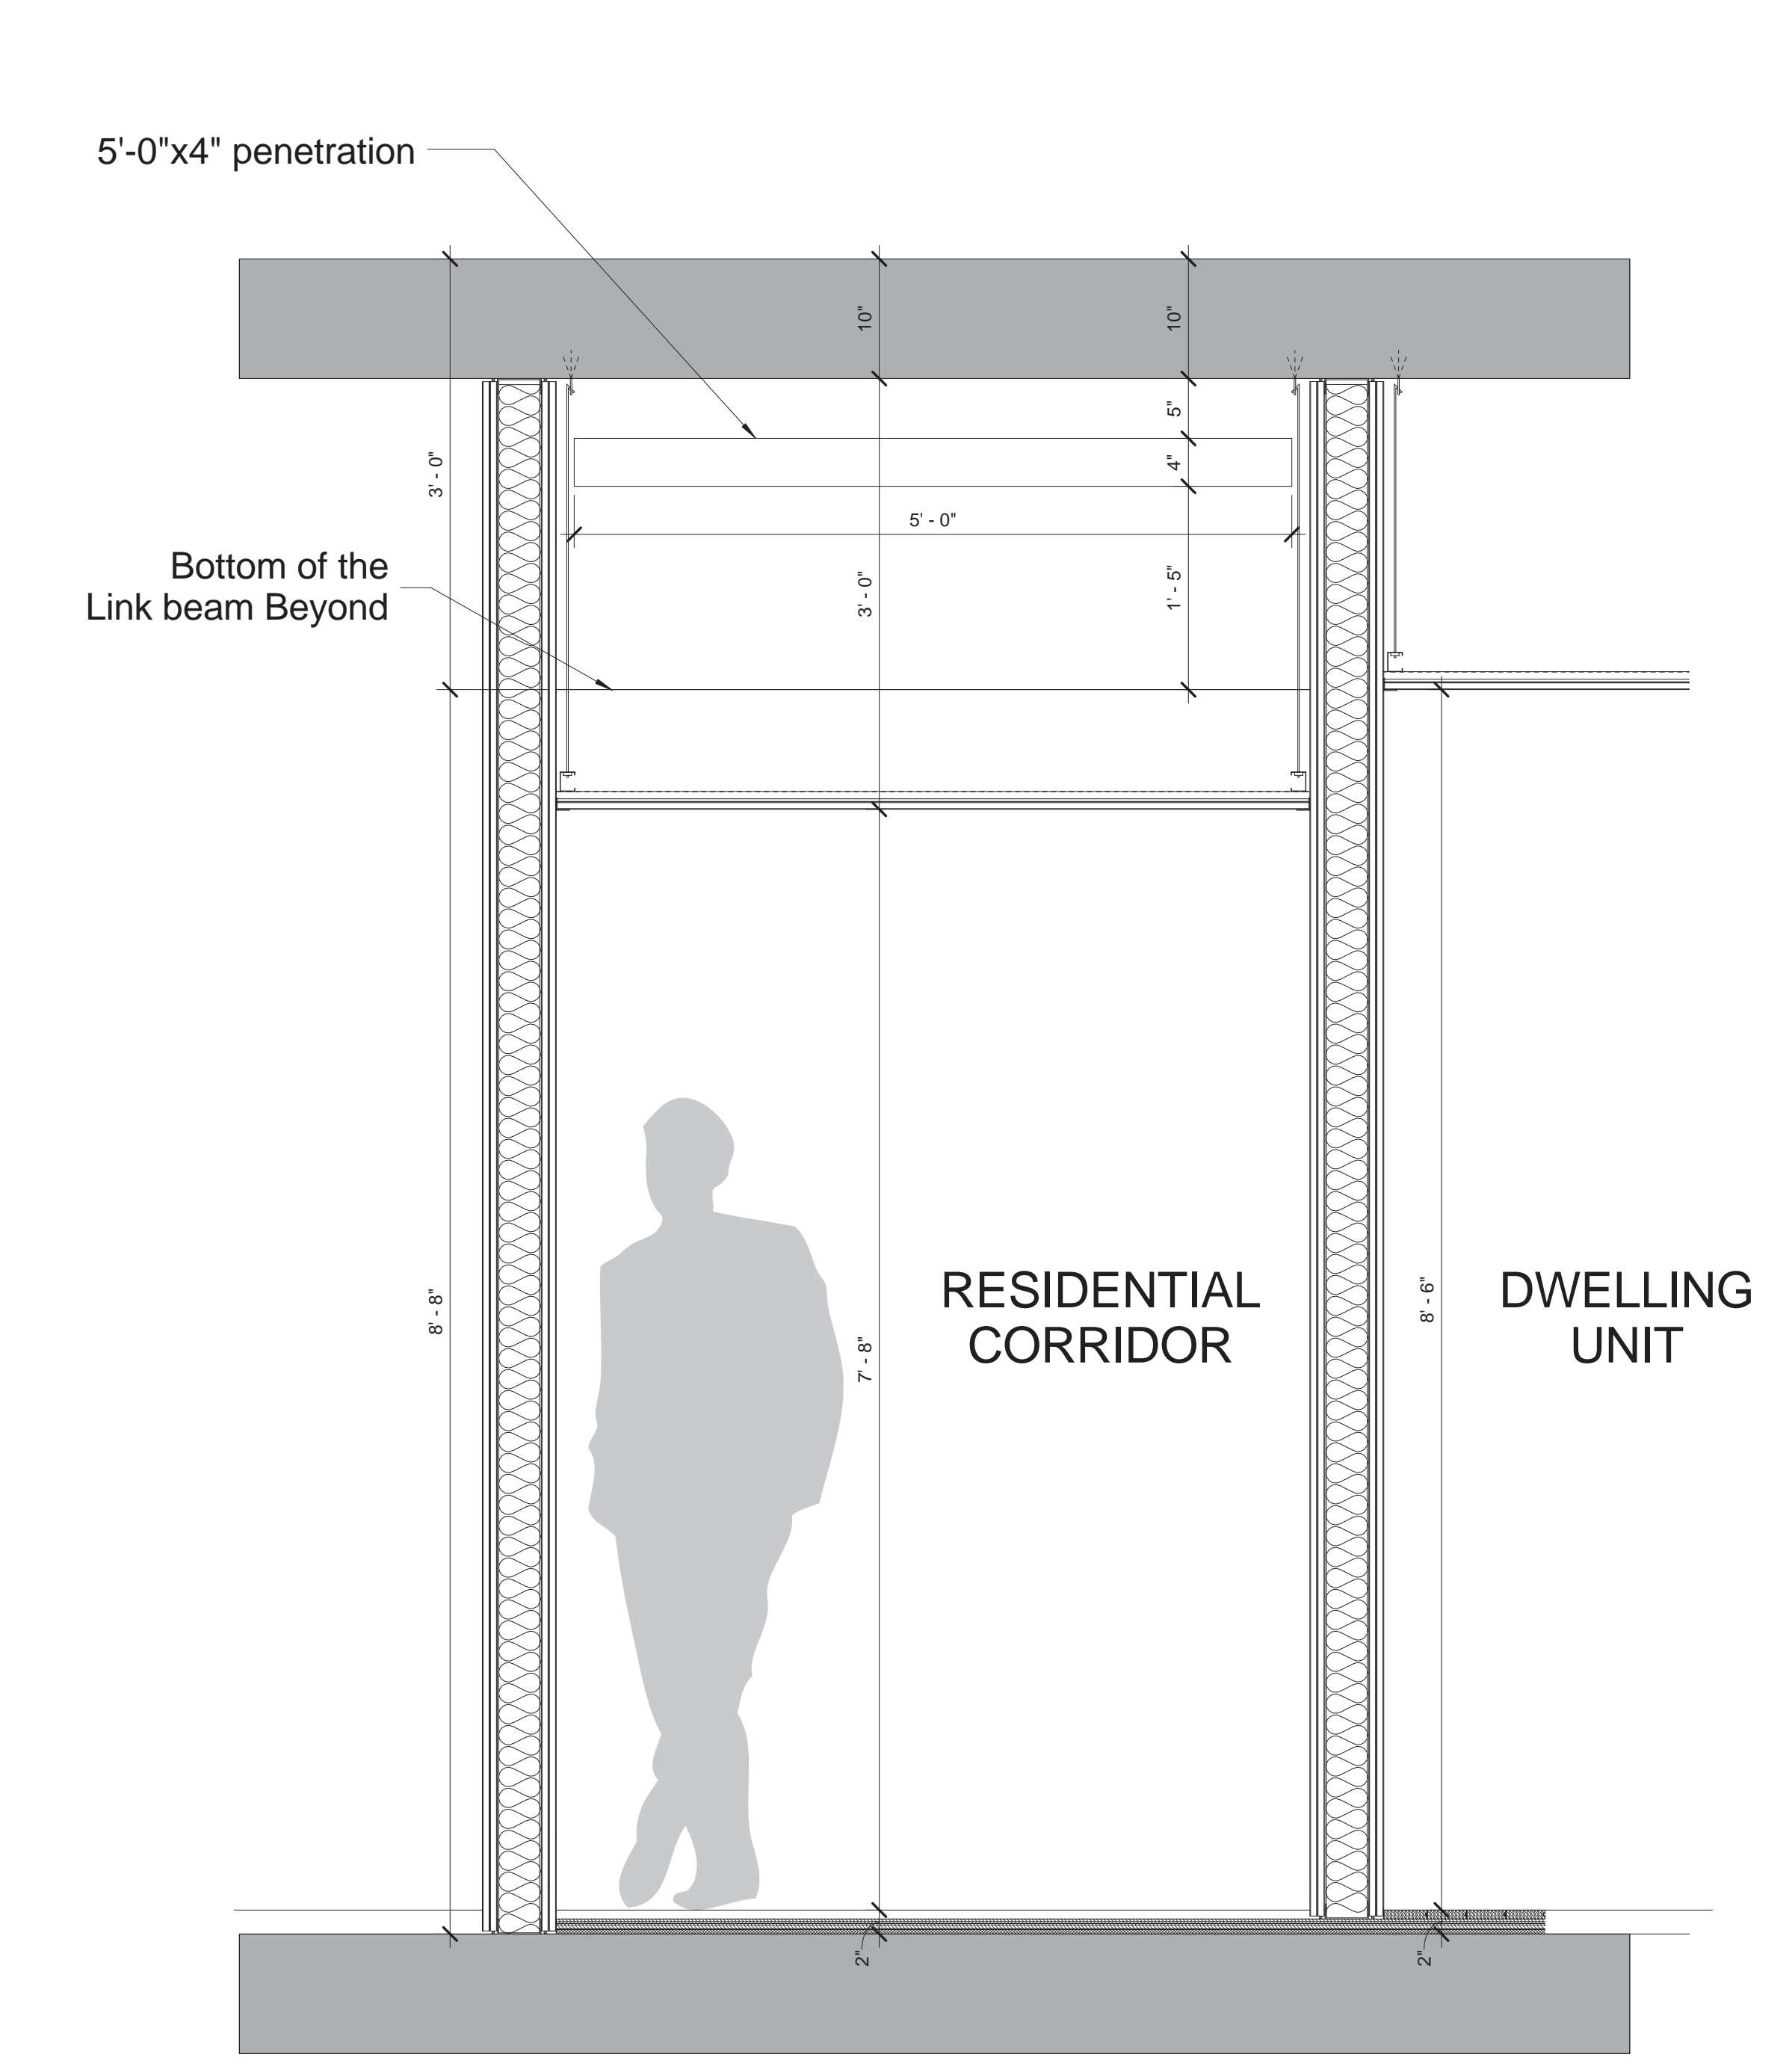

TYPICAL SECTION AT LINK BEAMS 02,04&05 at Floors 10th, 16th, 23rd and 31st

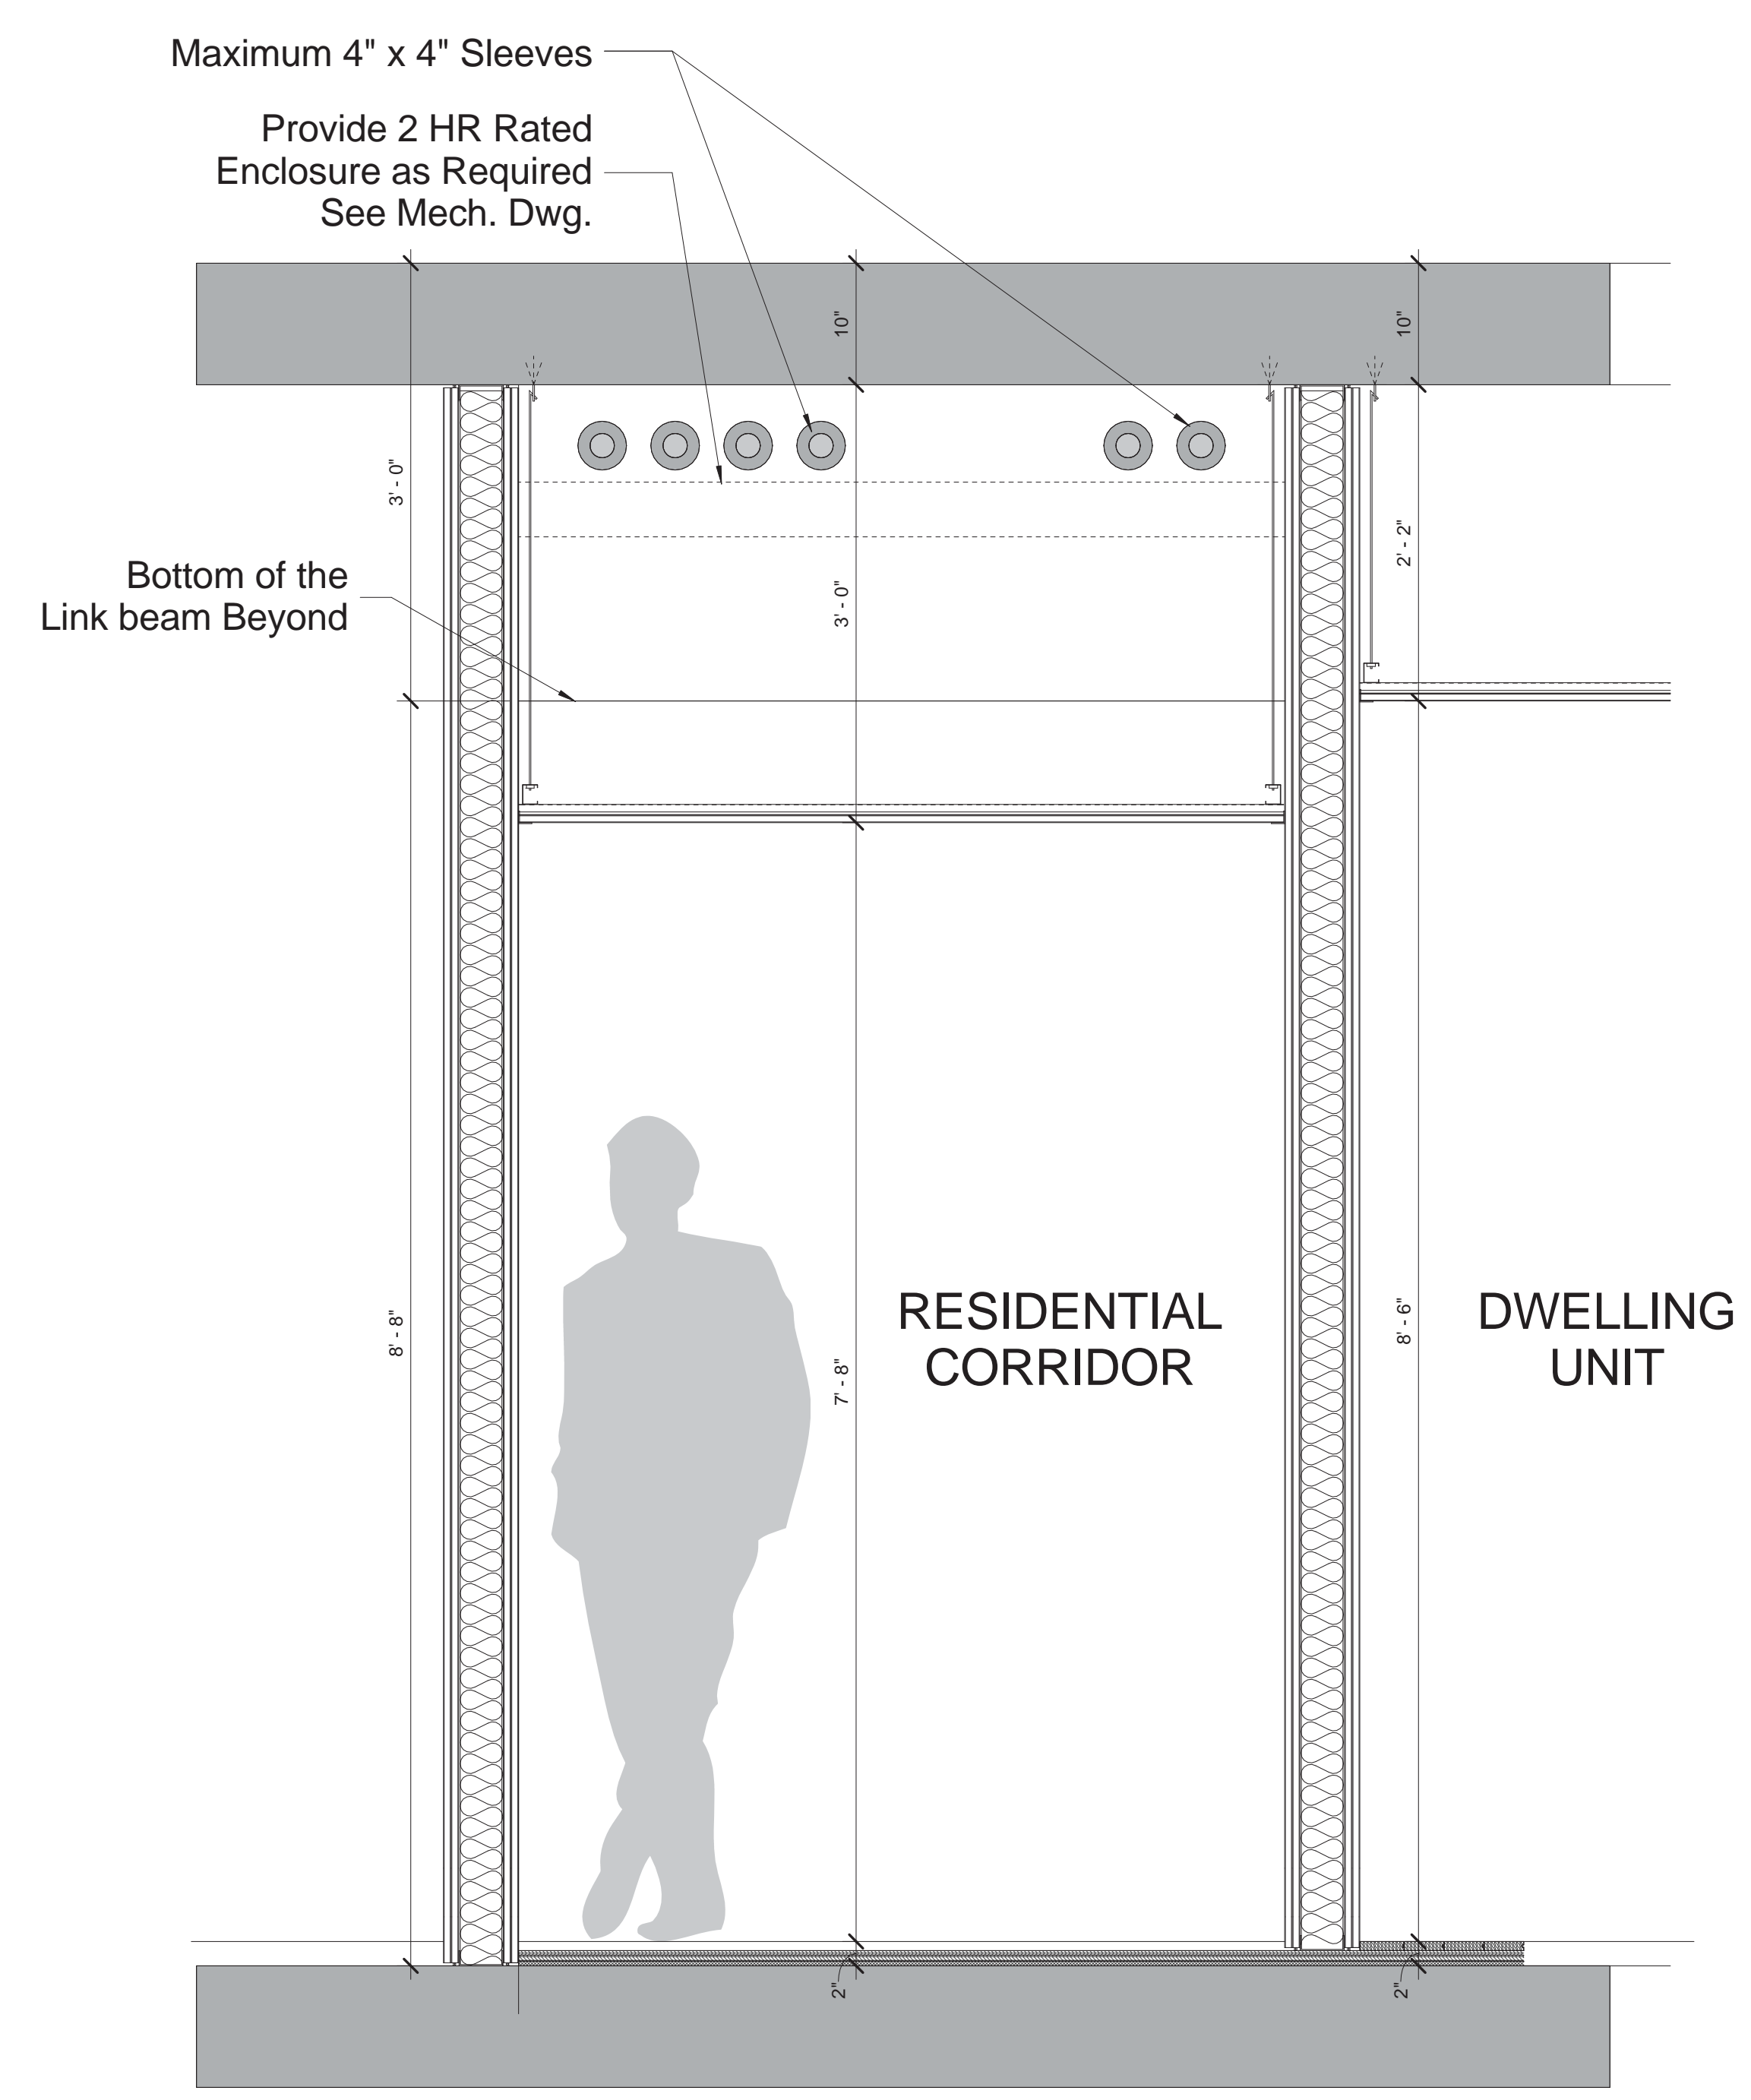

TYPICAL SECTION AT LINK BEAMS 02,04&05 at other Residential Floors

A1 TYPICAL RESIDENTIAL FLOOR, CORRIDOR SECTION DETAILS  
1" = 1'-0"

NO.	REVISIONS / SUBMISSIONS	DATE
	DOB SUBMISSION	08.08.2016
	ISSUE FOR CONSTRUCTION	06.17.2016
	CD PROGRESS PACKAGE	05.27.2016
	90% CONSTRUCTION DOCUMENTS	03.04.2016

**FX FOWLE**  
 FX FOWLE ARCHITECTS, LLP | 20 WEST 46TH STREET | NEW YORK, NY 10011 | T 212 627 1700 | F 212 443 8716 | WWW.FXFOWLE.COM

**TRINITY PLACE HOLDINGS**  
 717 Fifth Avenue, Suite 1303, New York, NY 10022 212-235-2191

**DESIMONE CONSULTING ENGINEERS**  
 18 West 198 Street, 10th Floor, New York, NY 10111 212-532-2211

**DAGHER ENGINEERING, PLLC**  
 29 Broadway, New York, NY 10006 212-480-2591

**LANGAN ENGINEERING**  
 21 Bank Place, New York, NY 10001 212-479-6400

**DEBORAH BERKE PARTNERS**  
 220 Fifth Avenue, 18th Floor, New York, NY 10001 212-233-0211

**VAN DEUSEN & ASSOCIATES (VDA)**  
 120 Eagle Rock Avenue, Suite 310, East Hanover, NJ 10001 973-994-0220

**STANTEC**  
 60 West 23rd Street, 8th Floor, New York, NY 10010 212-366-6000

**THORNTON TOMASETTI**  
 51 Rockefeller Plaza, New York, NY 10010 917-461-7900

**EREMOS LLC**  
 1270 Broadway, Suite 202, New York, NY 10001 212-658-1044

**LERCH BATES, INC.**  
 1400 Broadway, Suite 905, New York, NY 10019 973-763-3222

**STEVEN WINTERS ASSOCIATES, INC.**  
 81 Franklin Street, New Haven, CT 06504 203-627-0200

**ONE LUX STUDIO**  
 158 West 25th Street, 10th Floor, New York, NY 10001 212-201-6790

**42 TRINITY PLACE**  
 42 TRINITY PLACE | NEW YORK, NY


DRAWING TITLE:  
**RESIDENTIAL CORRIDOR SECTIONS**

Seal:	Drawn:	Project No.:
	Author:	15028
	Checked:	
	Checker:	
	Rev/Date:	
	Date:	03/03/16
	Scale:	As indicated
	Sheet No.:	A-291
	Sheet of:	



© 2015 FX FOWLE ARCHITECTS, LLP | ALL RIGHTS RESERVED




MATERIAL KEYING LEGEND:

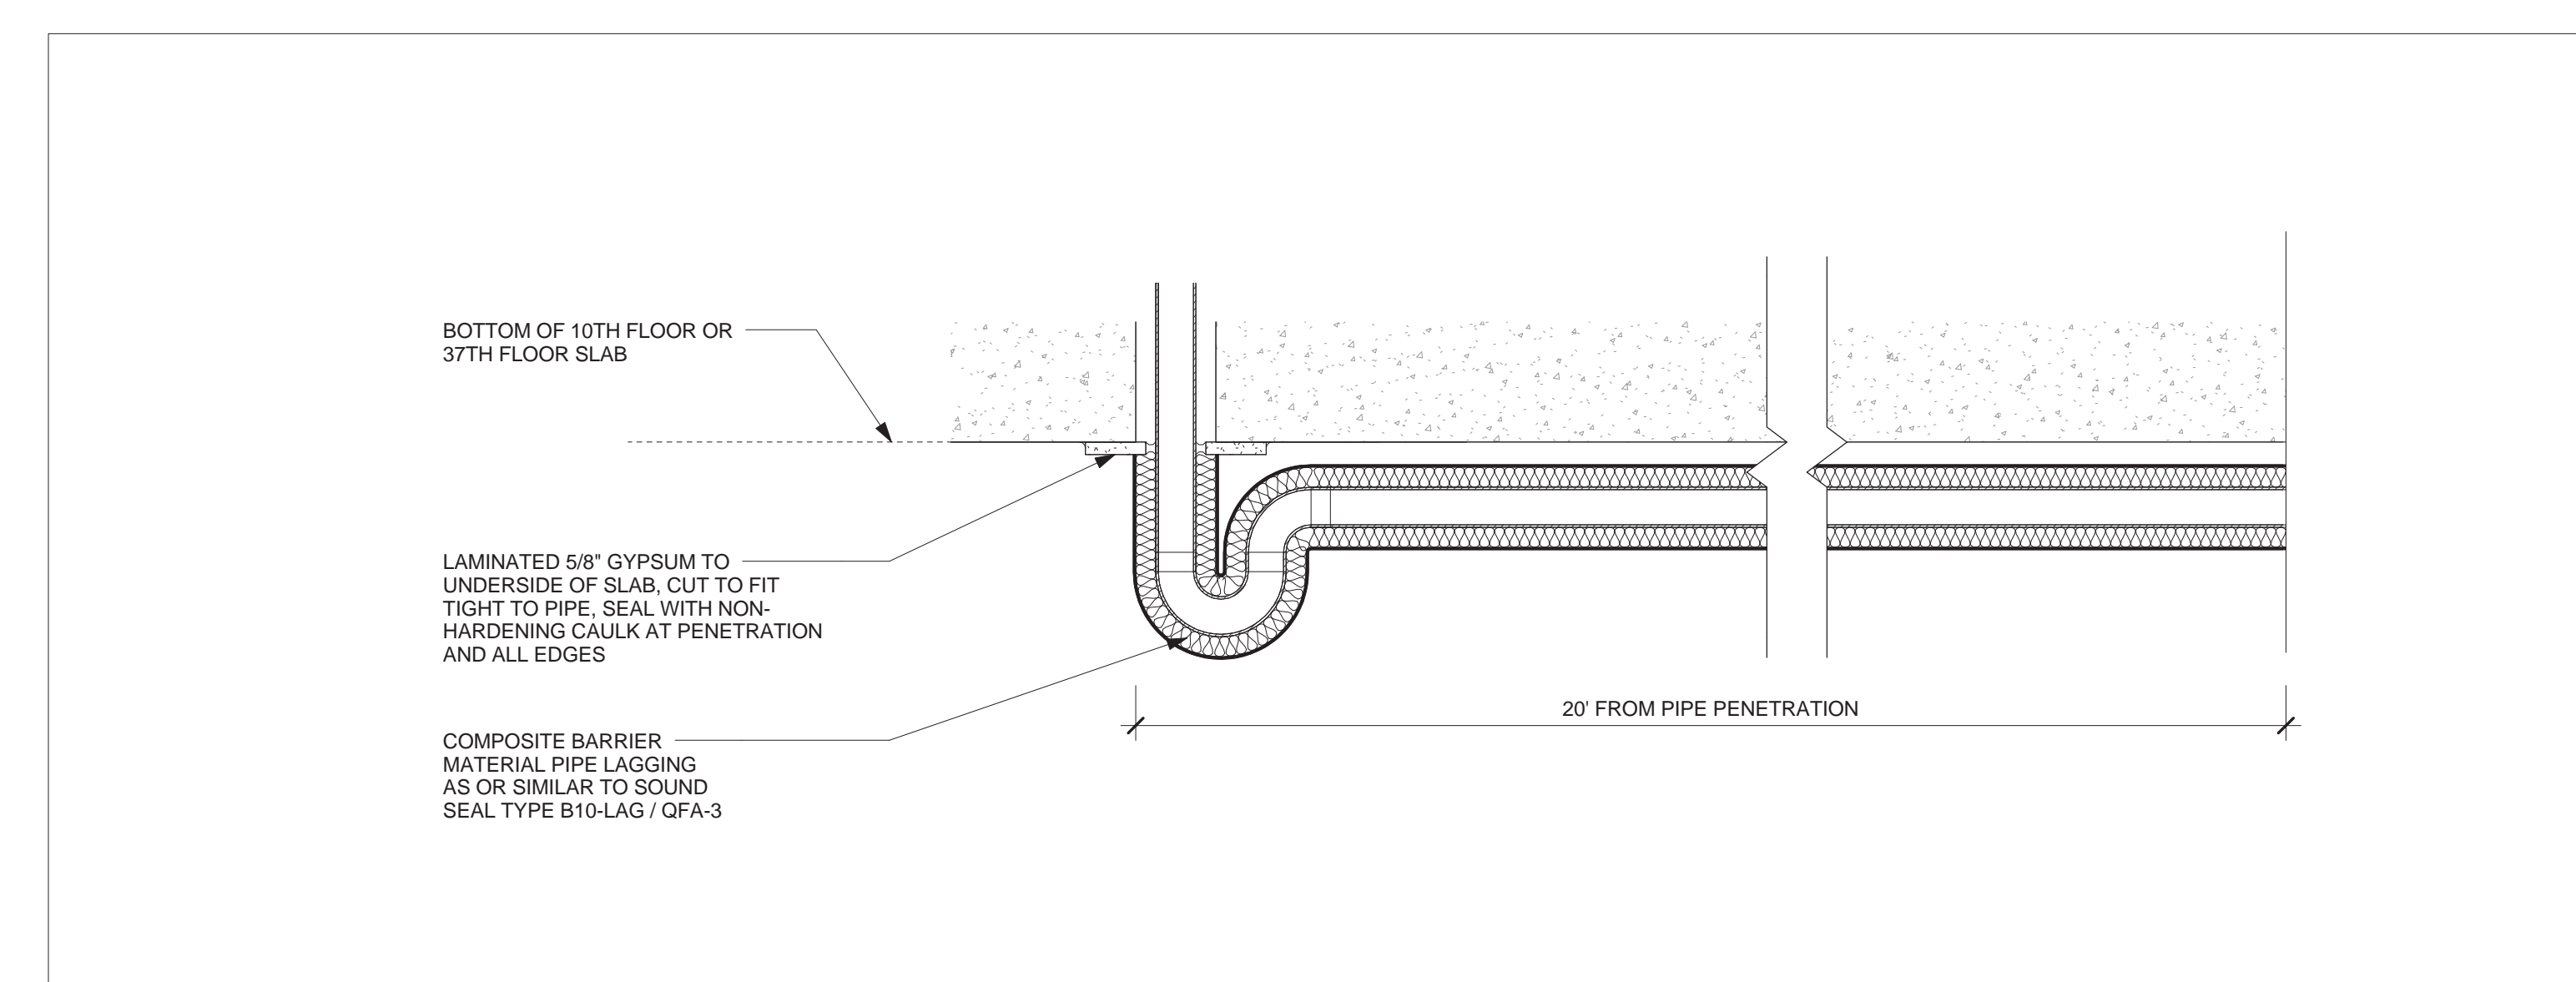


**L13** ACUSTICAL INSULATION , PIPE LAGGING FOR ALL PIPE AND DUCT PENETRATIONS  
1 1/2" = 1'-0" @ BOTTOM OF 2ND, 10TH AND 36TH FLOOR SLABS

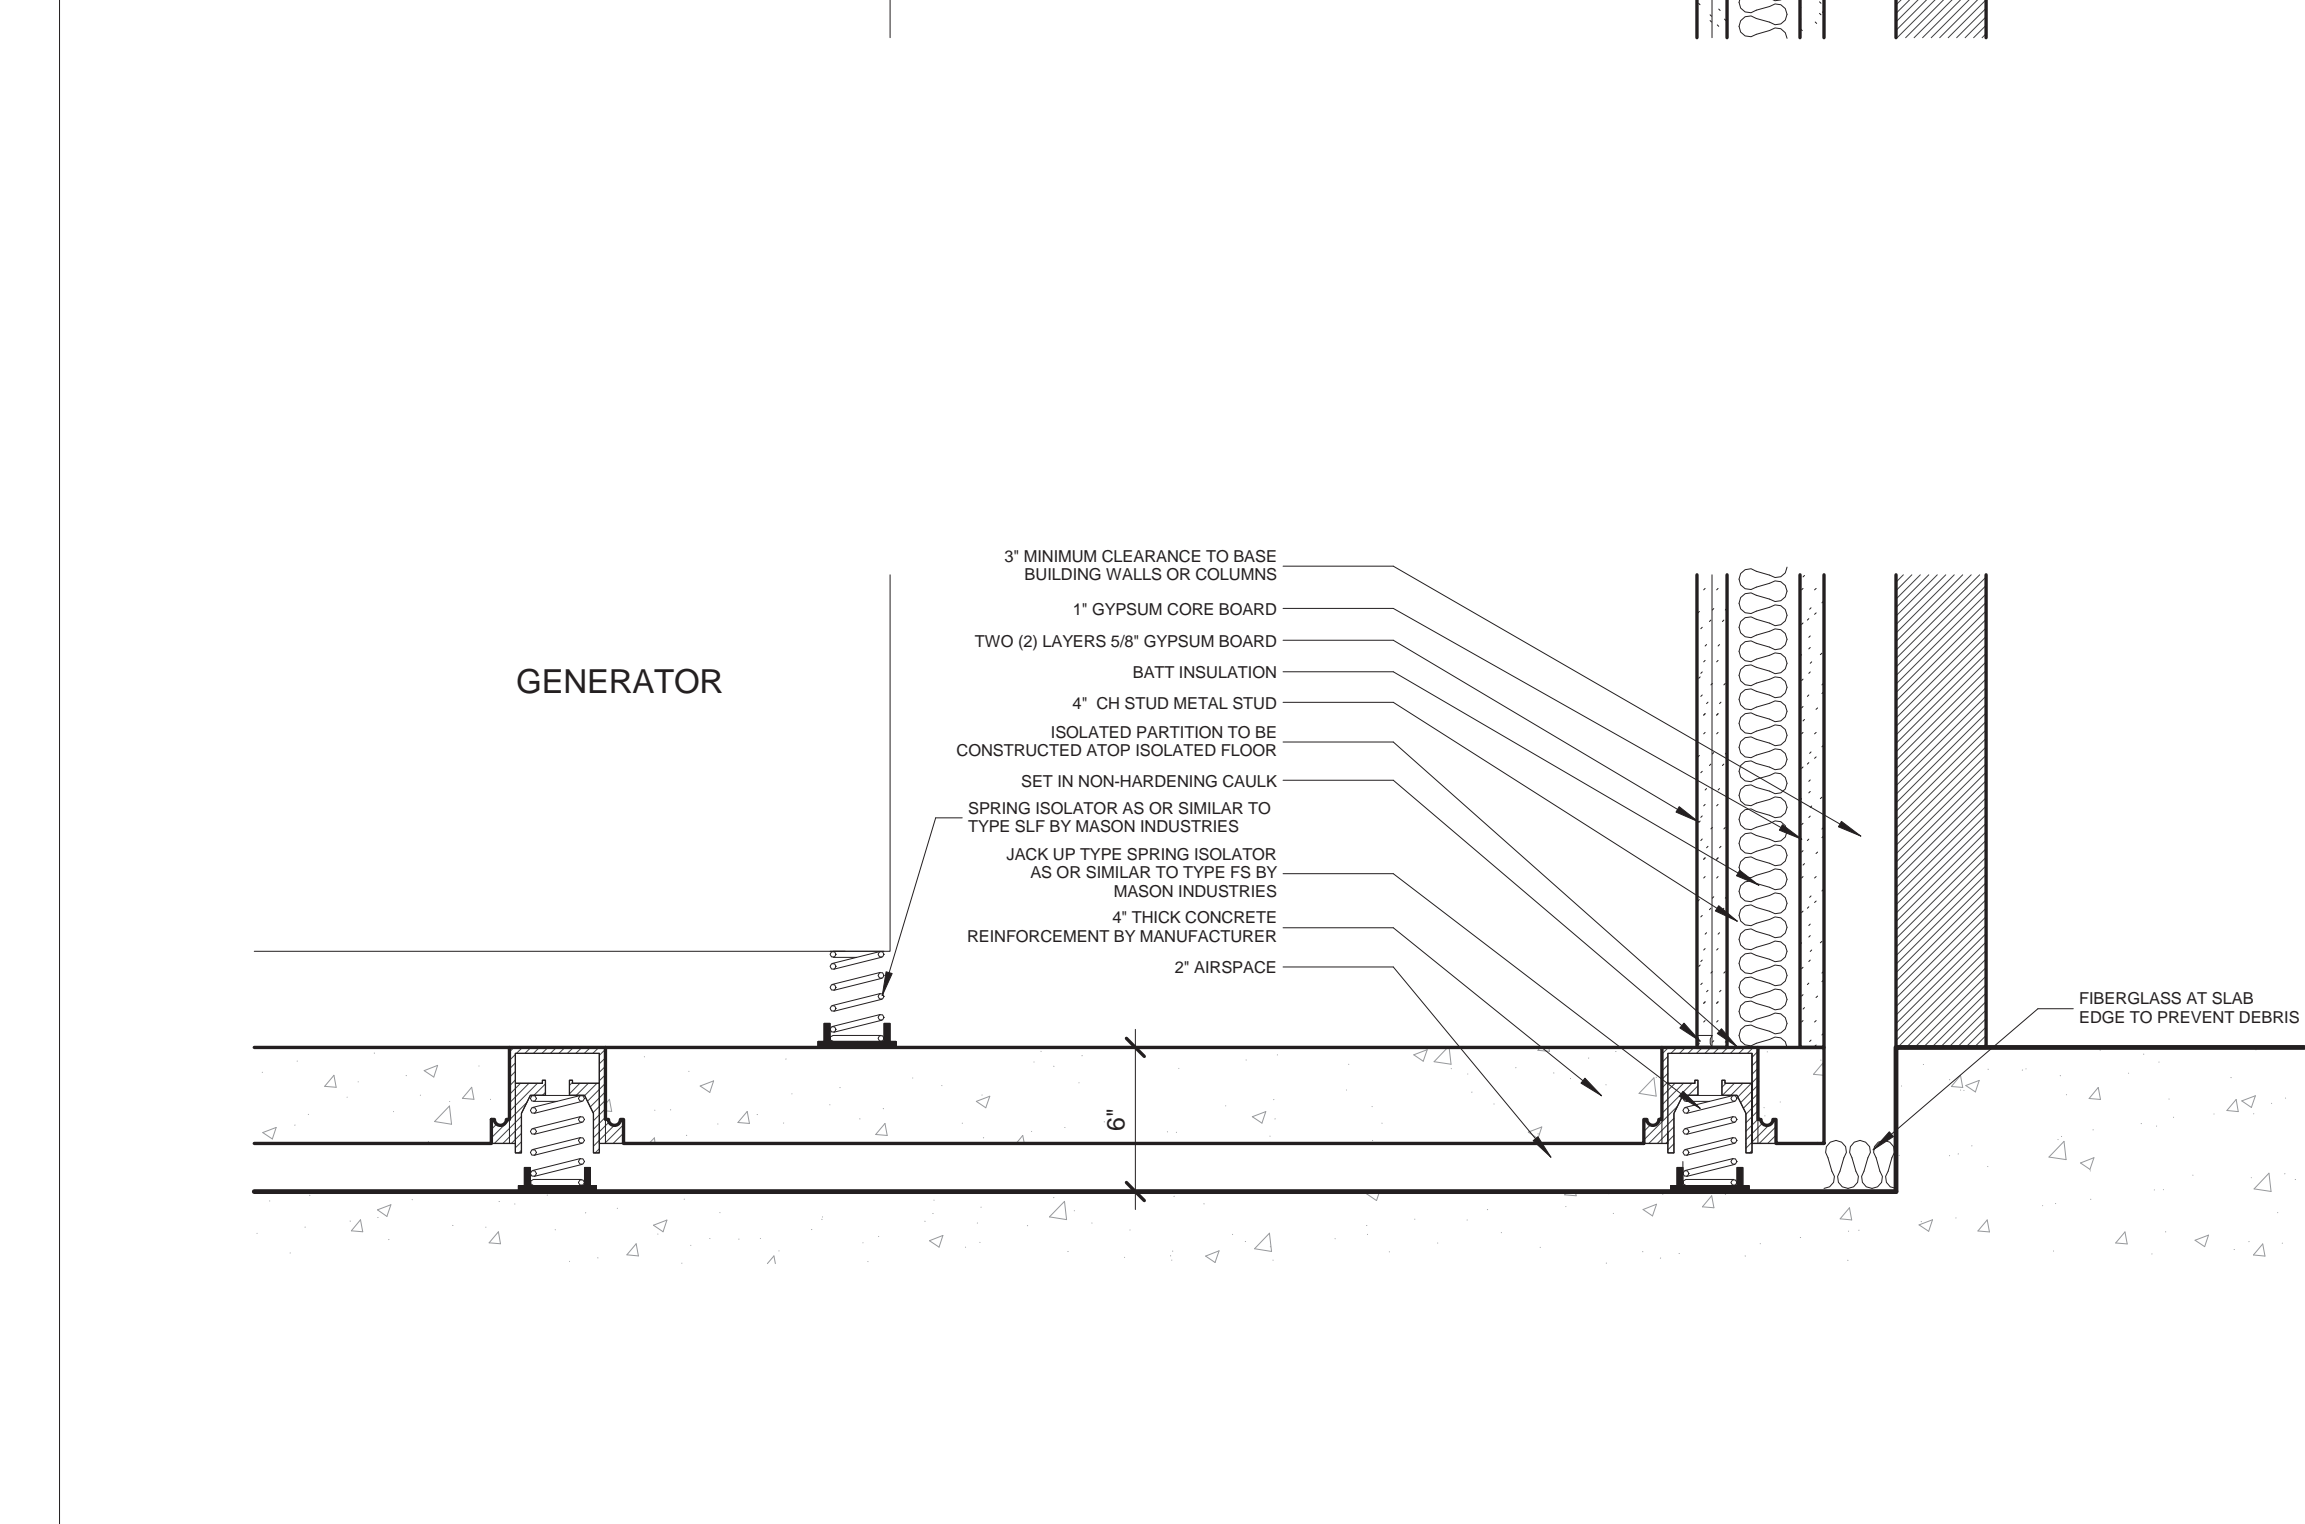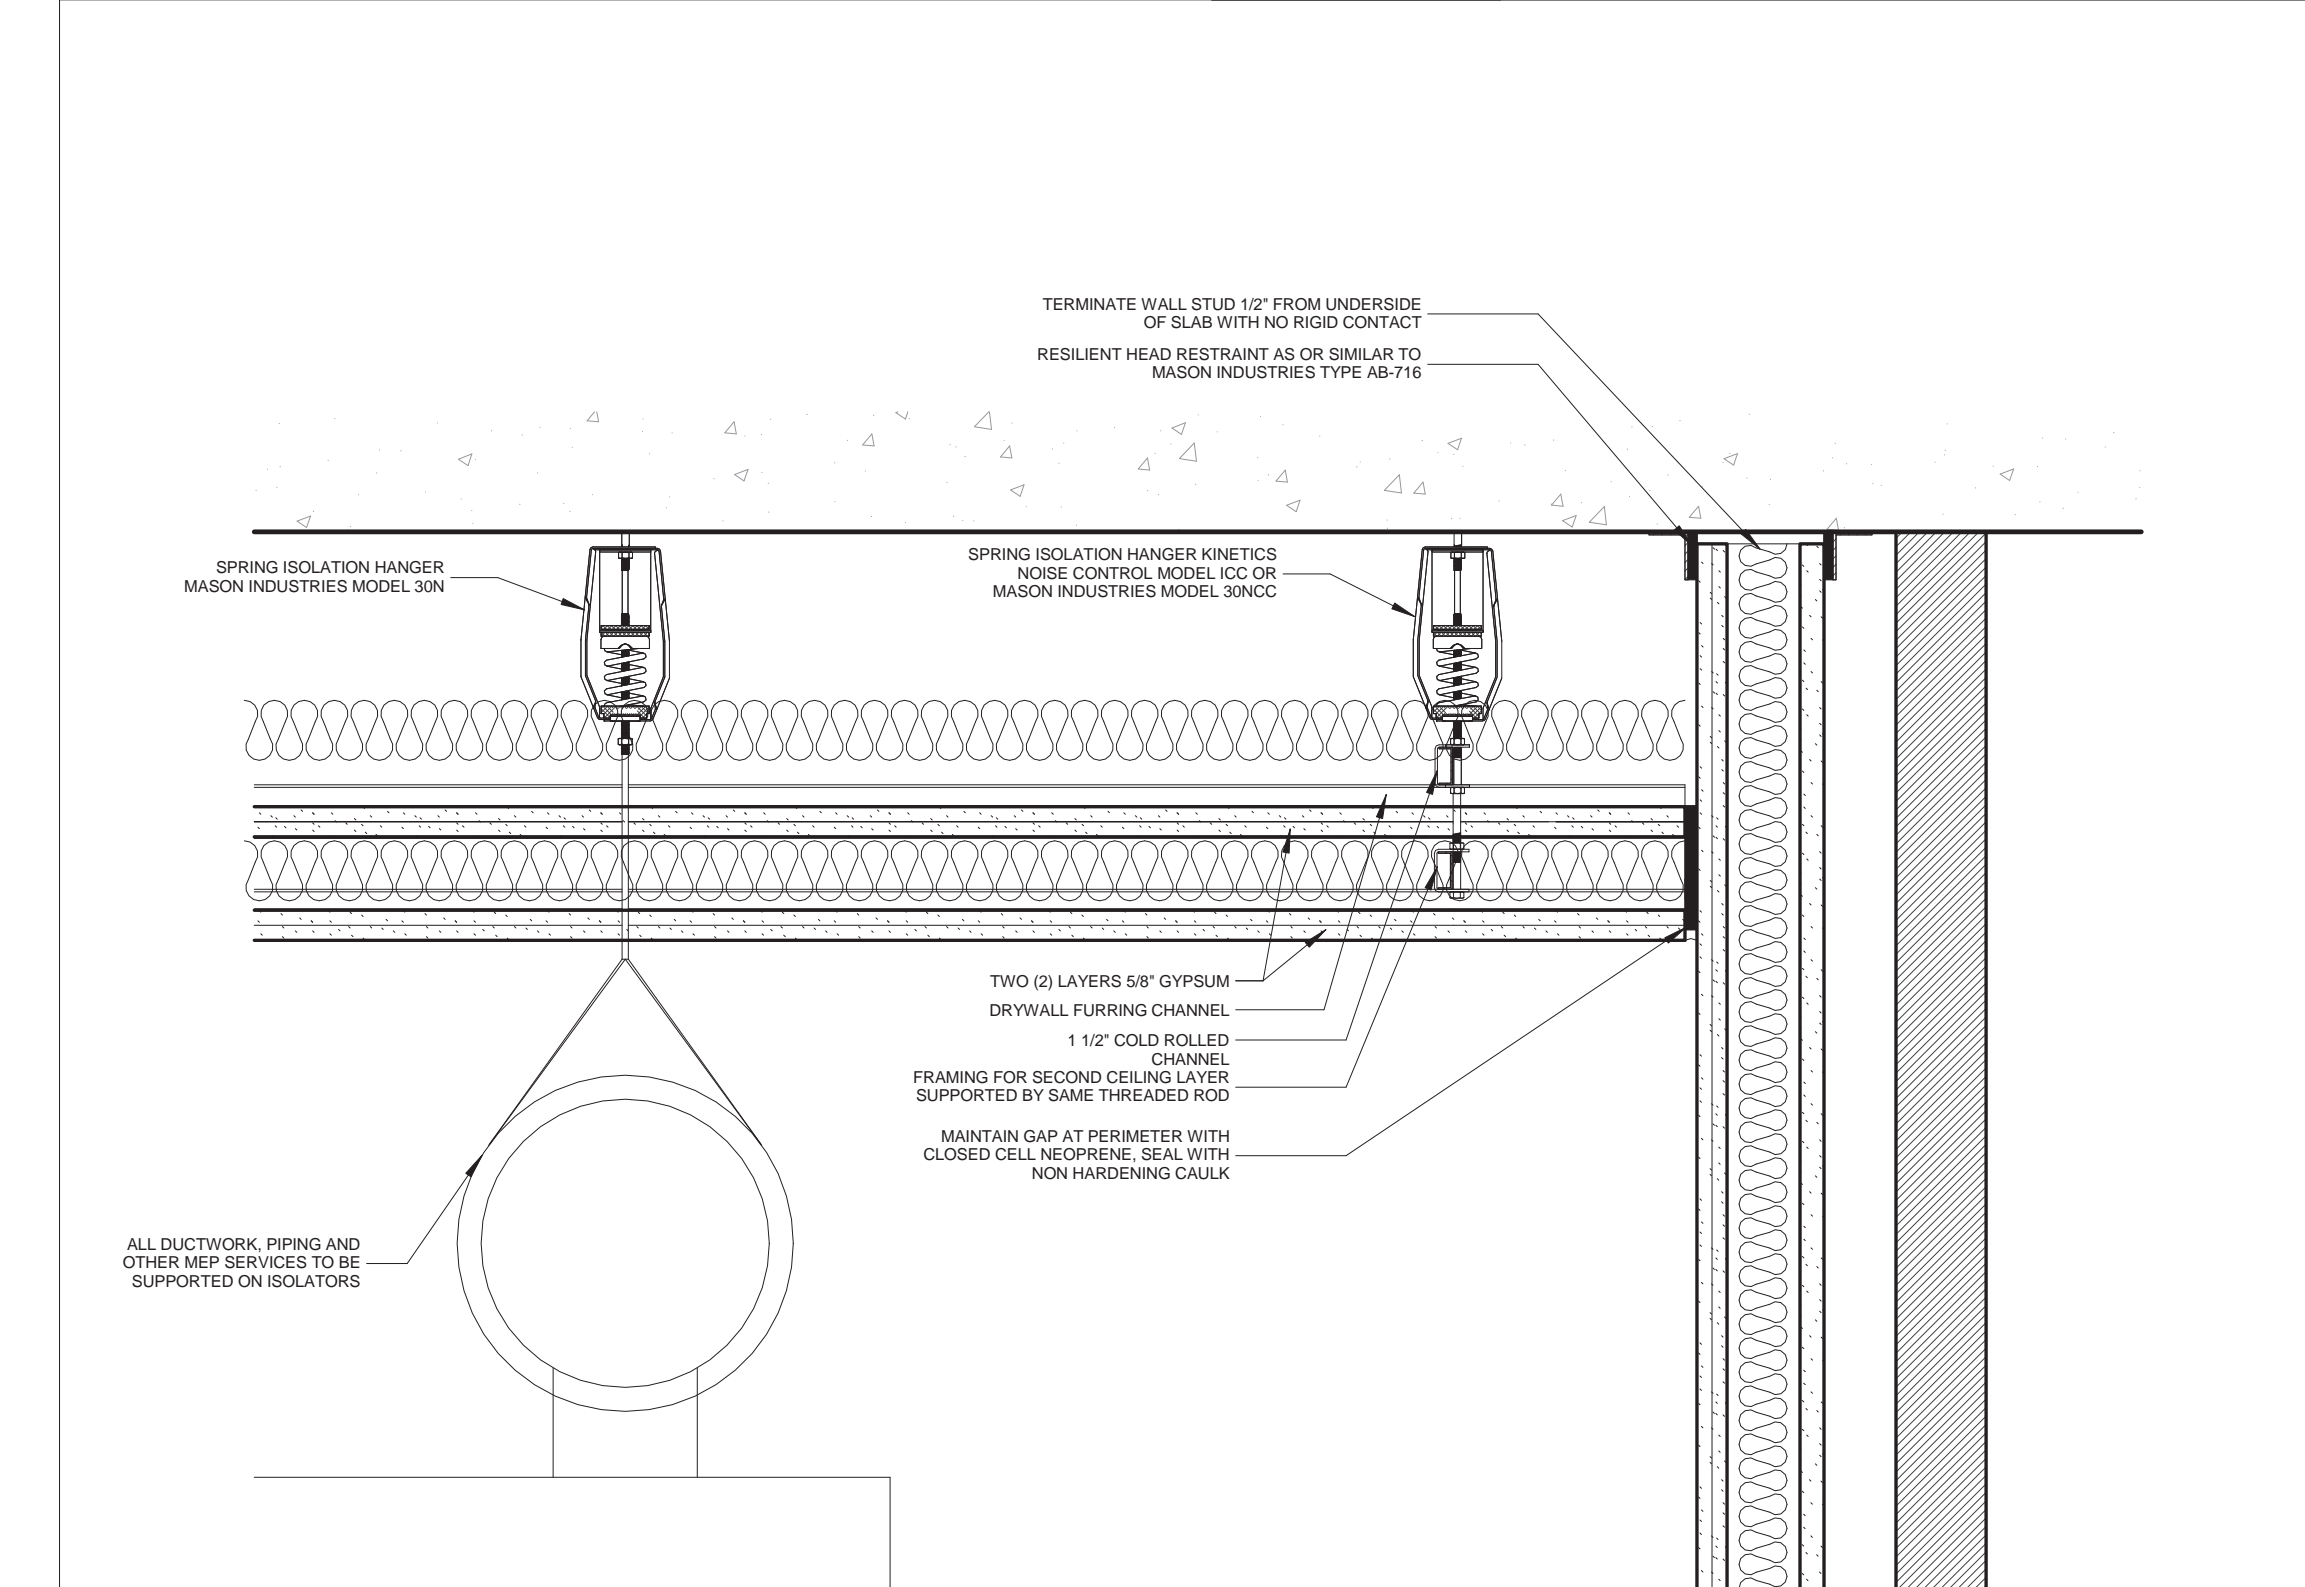

**A10** GENERATOR ROOM TO BASE BUILDING OR COLUMN  
1 1/2" = 1'-0"

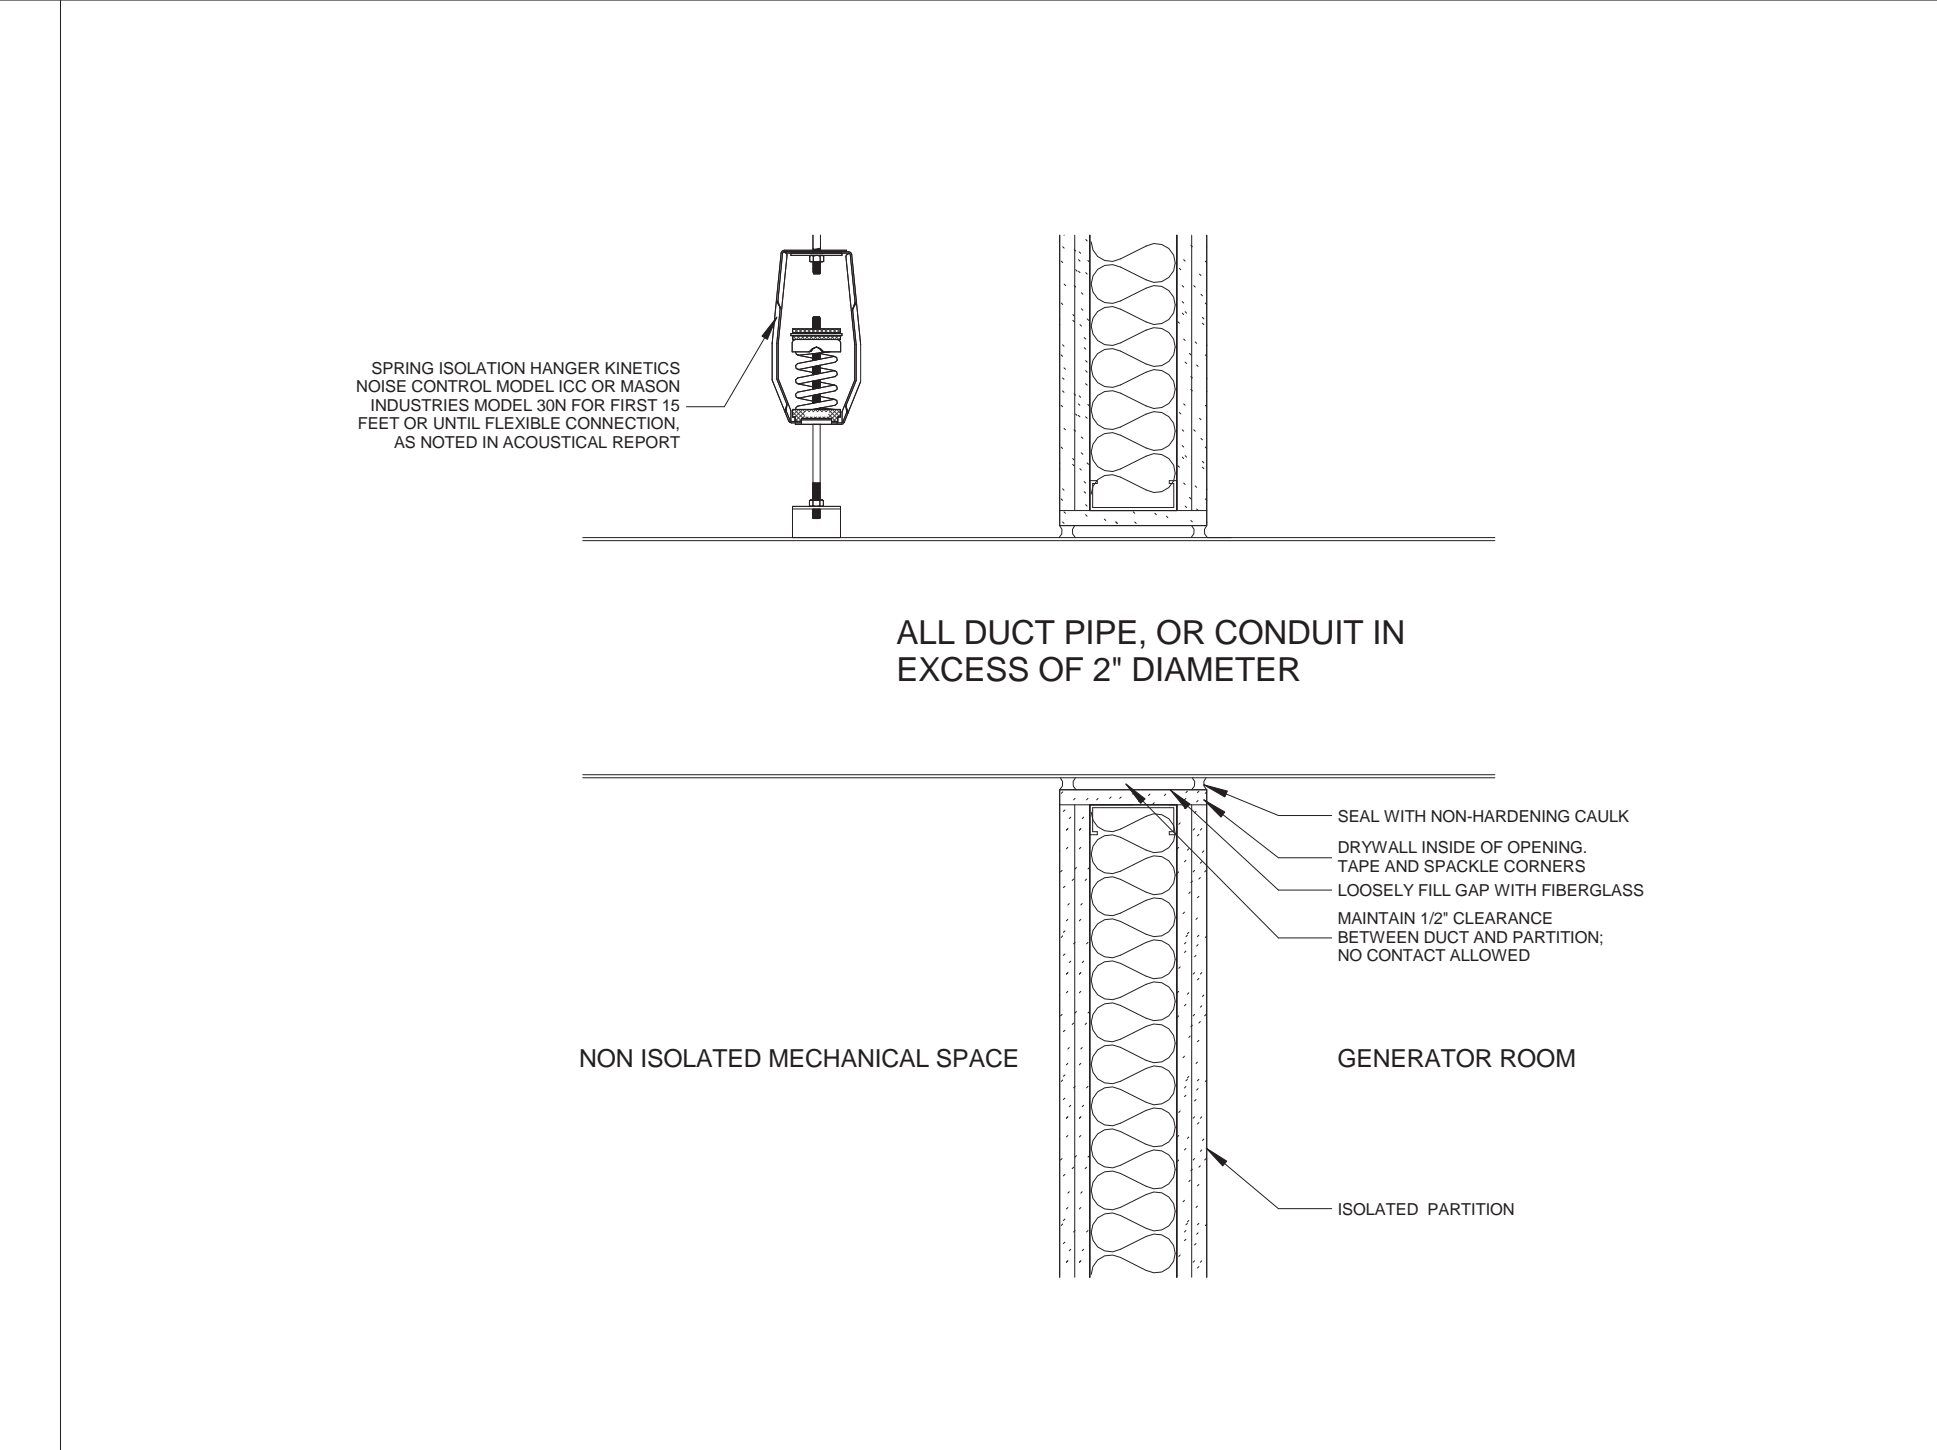

**F16** LARGE PENETRATIONS INTO ISOLATED WALLS  
1 1/2" = 1'-0"

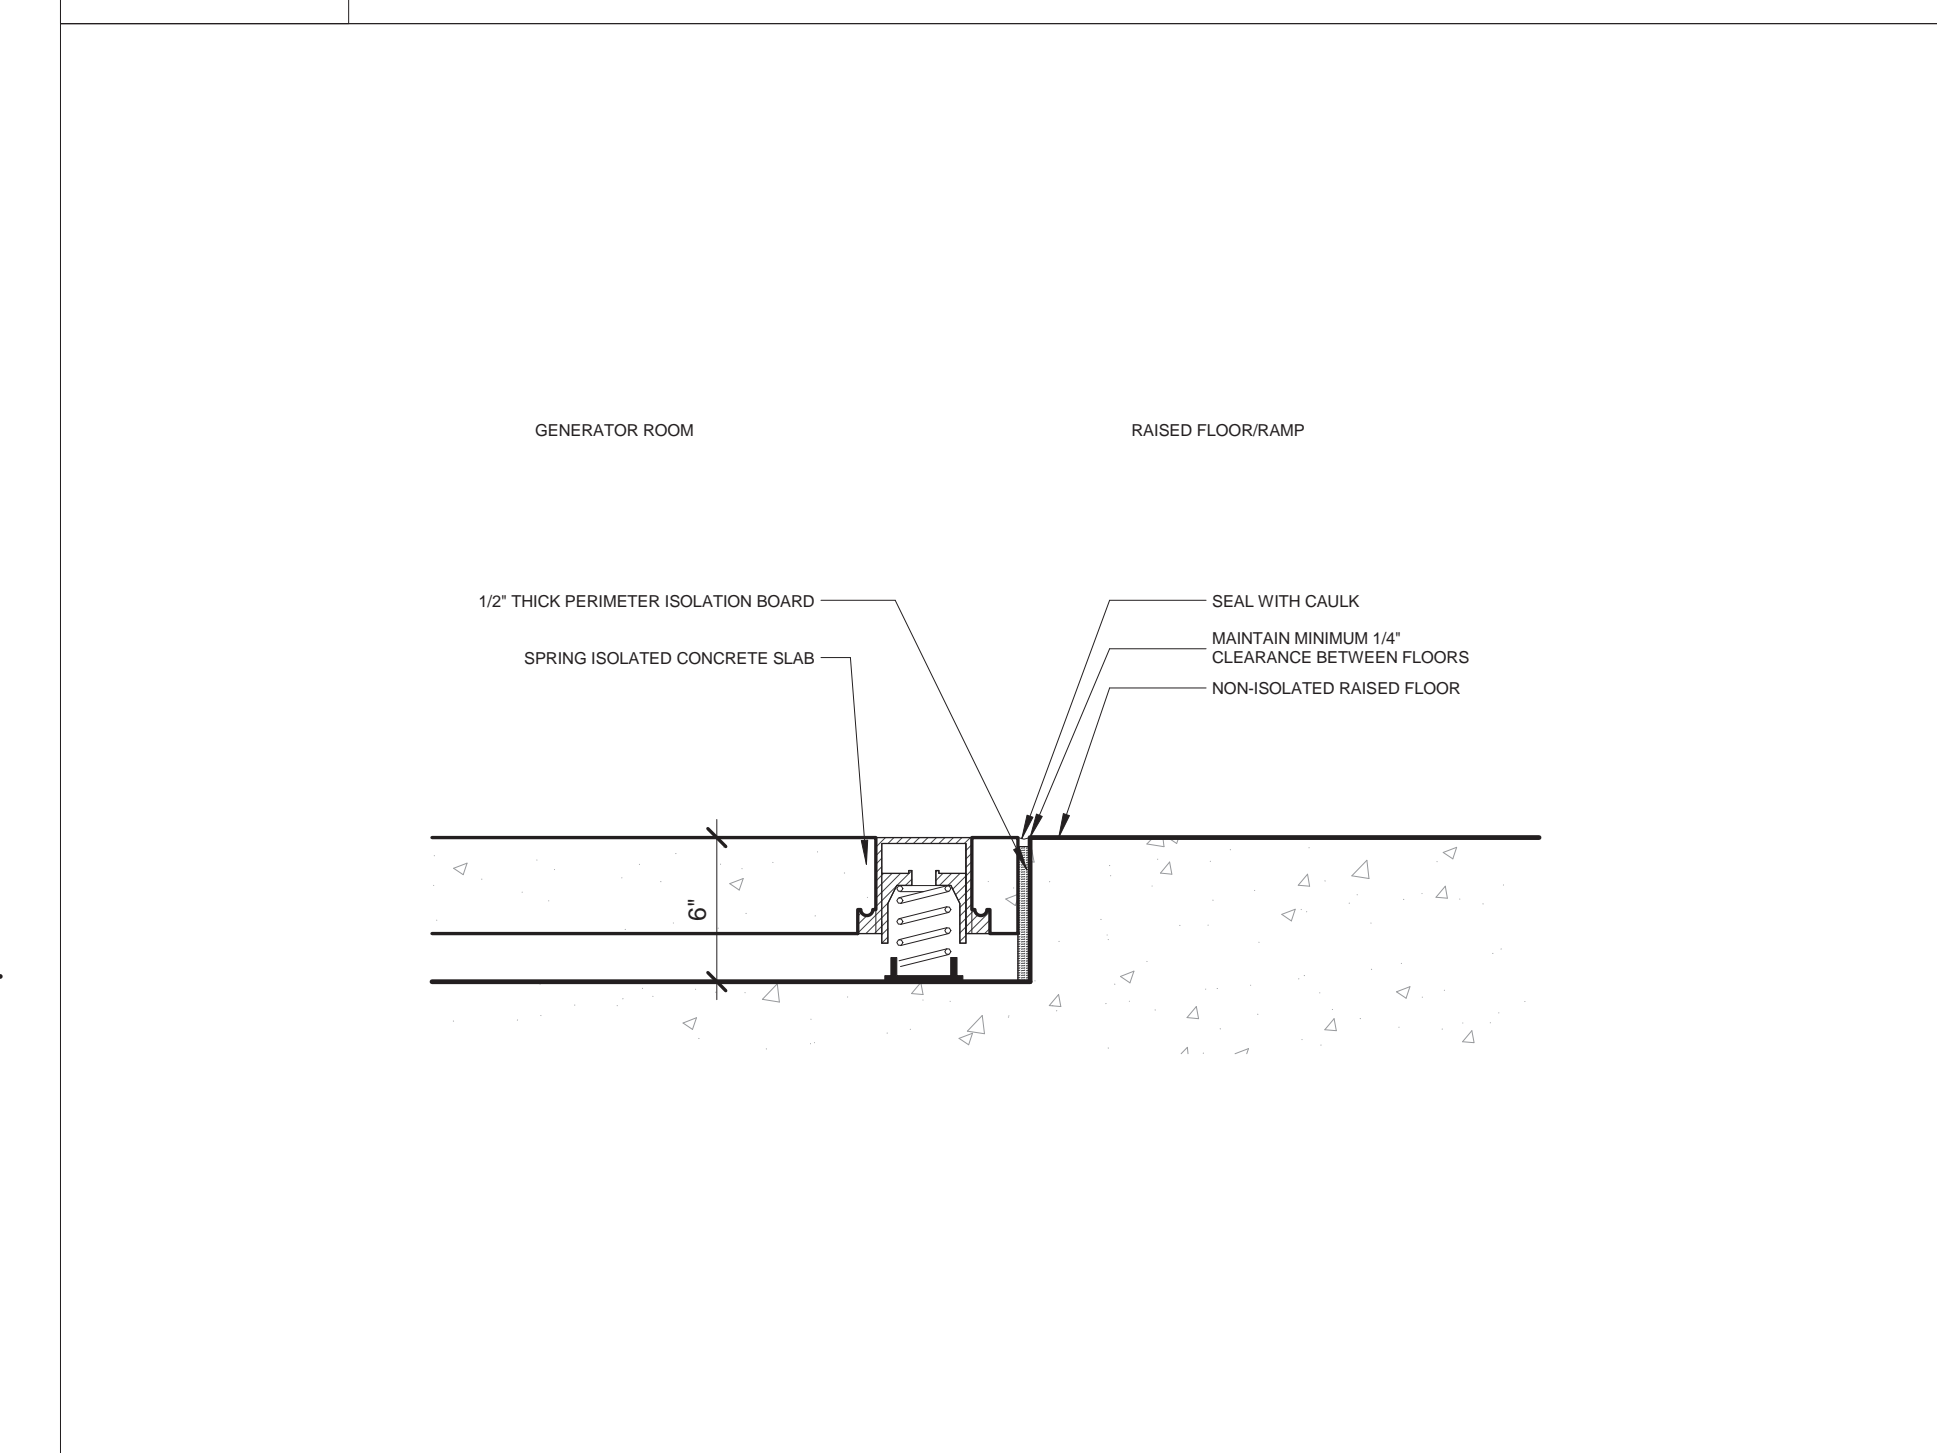

**A16** GENERATOR ROOM (SIMILAR @36TH FLOOR GYM) TO DEPRESSED FLOOR TO DOOR  
1 1/2" = 1'-0"

NO.	REVISIONS / SUBMISSIONS	DATE
	DOB SUBMISSION	06.08.2016
	ISSUE FOR CONSTRUCTION	06.17.2016
	CD PROGRESS PACKAGE	05.27.2016

**FX FOWLE**  
FX FOWLE ARCHITECTS, LLP | 20 WEST 46TH STREET, NEW YORK, NY 10011 | T 212 627 1700 | F 212 443 8716 | WWW.FXFOWLE.COM

**TRINITY PLACE HOLDINGS**  
717 Fifth Avenue, Suite 1303, New York, NY 10022 212-235-2191

**DESMONE CONSULTING ENGINEERS**  
18 Street 188 Street, 10th Floor, New York, NY 10011 212-532-2211

**DAGHER ENGINEERING, PLLC**  
29 Broadway, New York, NY 10006 212-480-2591

**LANGAN ENGINEERING**  
21 Bank Plaza, New York, NY 10001 212-479-6400

**DEBORAH BERKE PARTNERS**  
225 Fifth Avenue, 30th Floor, New York, NY 10001 212-239-0211

**VAN DEUSEN & ASSOCIATES (VDA)**  
120 Eagle Rock Avenue, Suite 310, East Hanover, NJ 10001 973-994-9220

**STANTEC**  
60 West 29th Street, 8th Floor, New York, NY 10010 212-366-6600

**THORNTON TOMASETTI**  
51 Hudson Avenue, New York, NY 10010 917-661-7800

**EREMOS LLC**  
1270 Broadway, Suite 202, New York, NY 10001 212-658-1044

**LERCH BATES, INC.**  
1400 Broadway, Suite 905, New York, NY 10019 973-763-3322

**STEVEN WINTERS ASSOCIATES, INC.**  
81 Franklin Avenue, Stamford, CT 06904 203-357-0200

**ONE LUX STUDIO**  
158 West 25th Street, 10th Floor, New York, NY 10001 212-201-5790


**42 TRINITY PLACE**  
42 TRINITY PLACE | NEW YORK, NY

DRAWING TITLE:  
**MECHANICAL ROOM DETAILS**

Seal: Drawn: Author  
Project No.: 15028  
Checked: Checker  
Date: 05/10/16  
Scale: 1 1/2" = 1'-0"  
Sheet of **A-292**


© 2015 FX FOWLE ARCHITECTS, LLP | ALL RIGHTS RESERVED



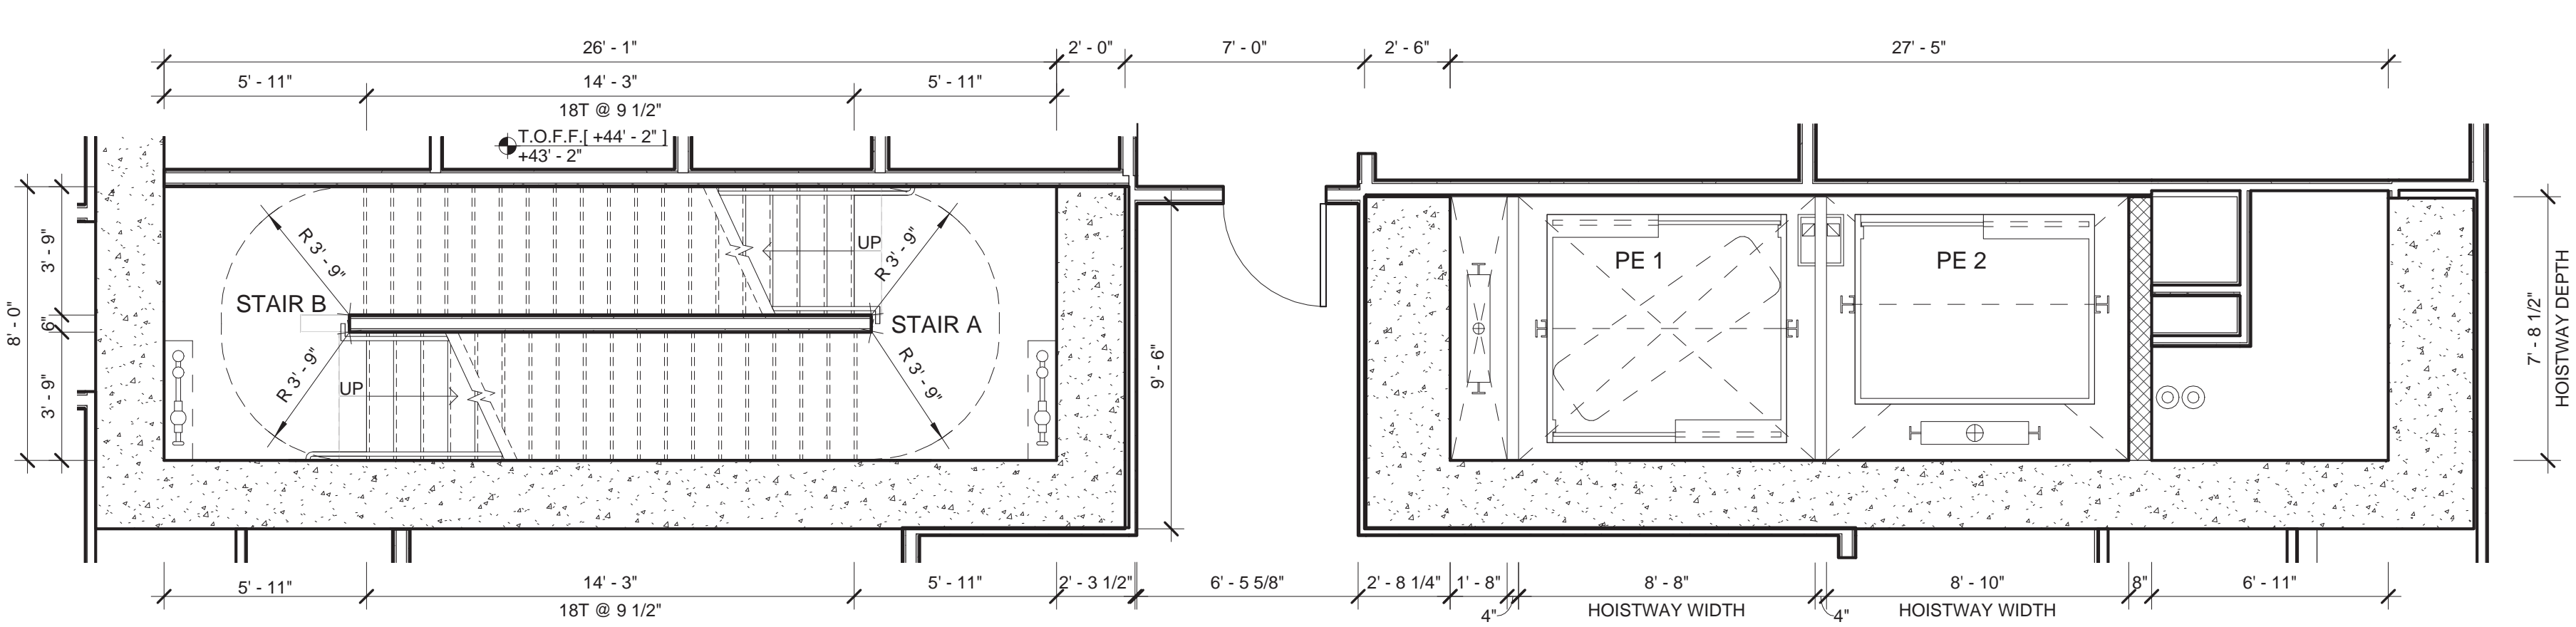


**S1 4TH - 8TH FLOOR CORE PLAN**

1/4" = 1'-0"

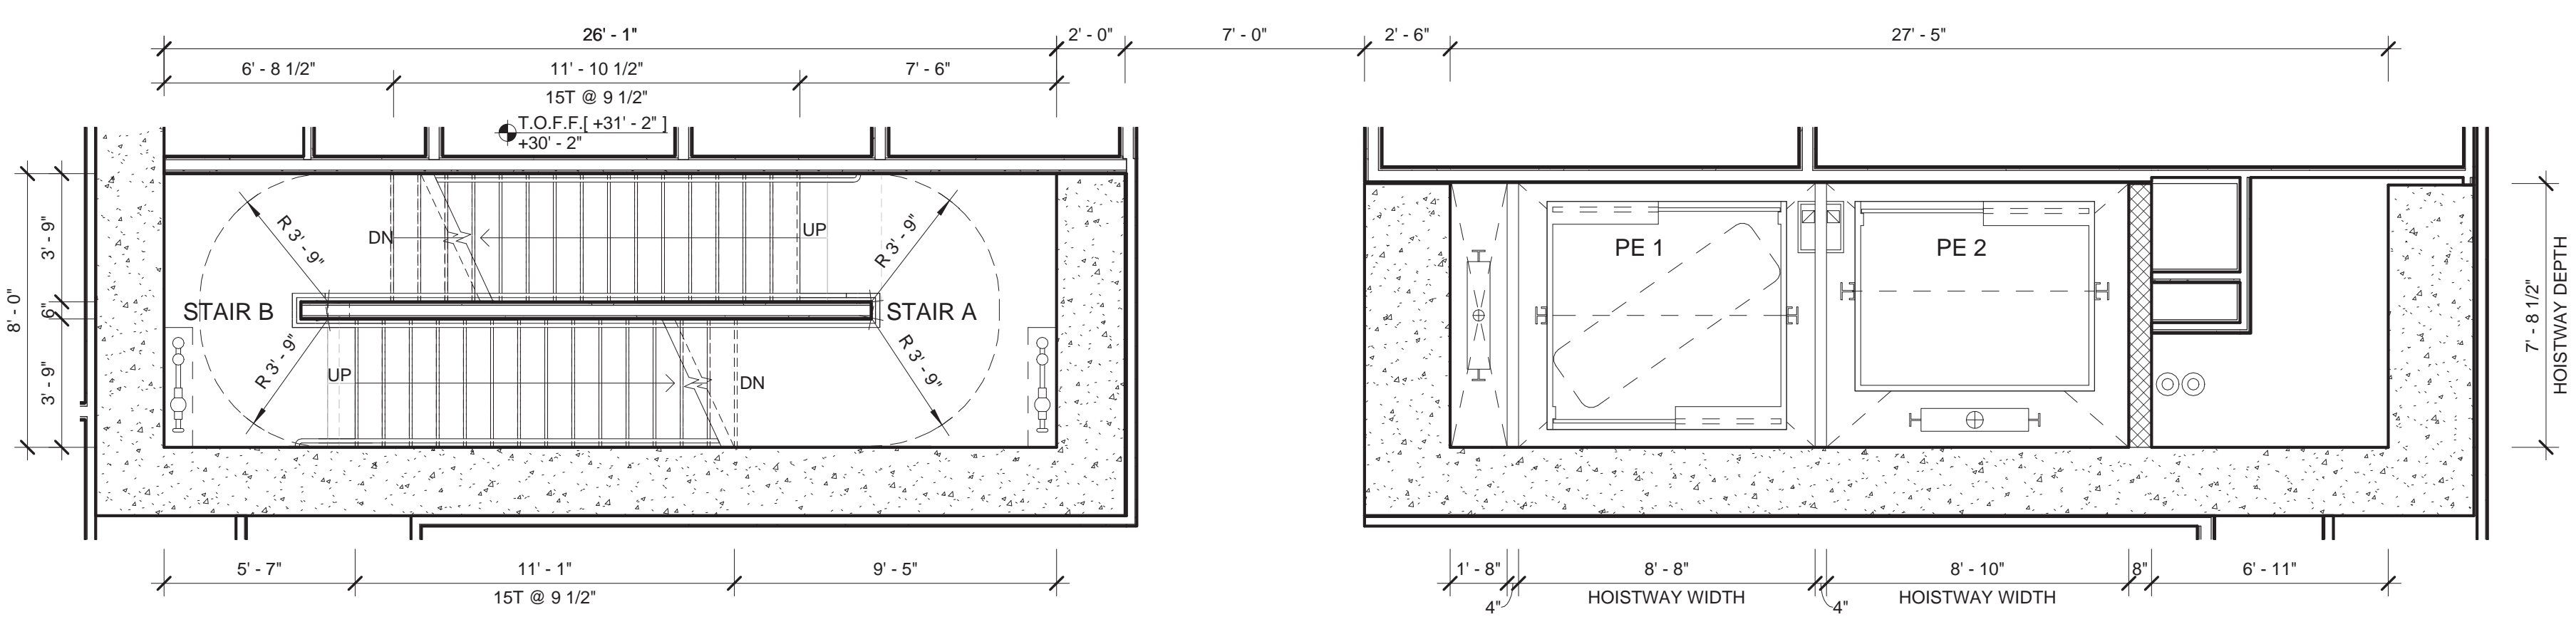


**N1 3RD FLOOR CORE PLAN**

1/4" = 1'-0"

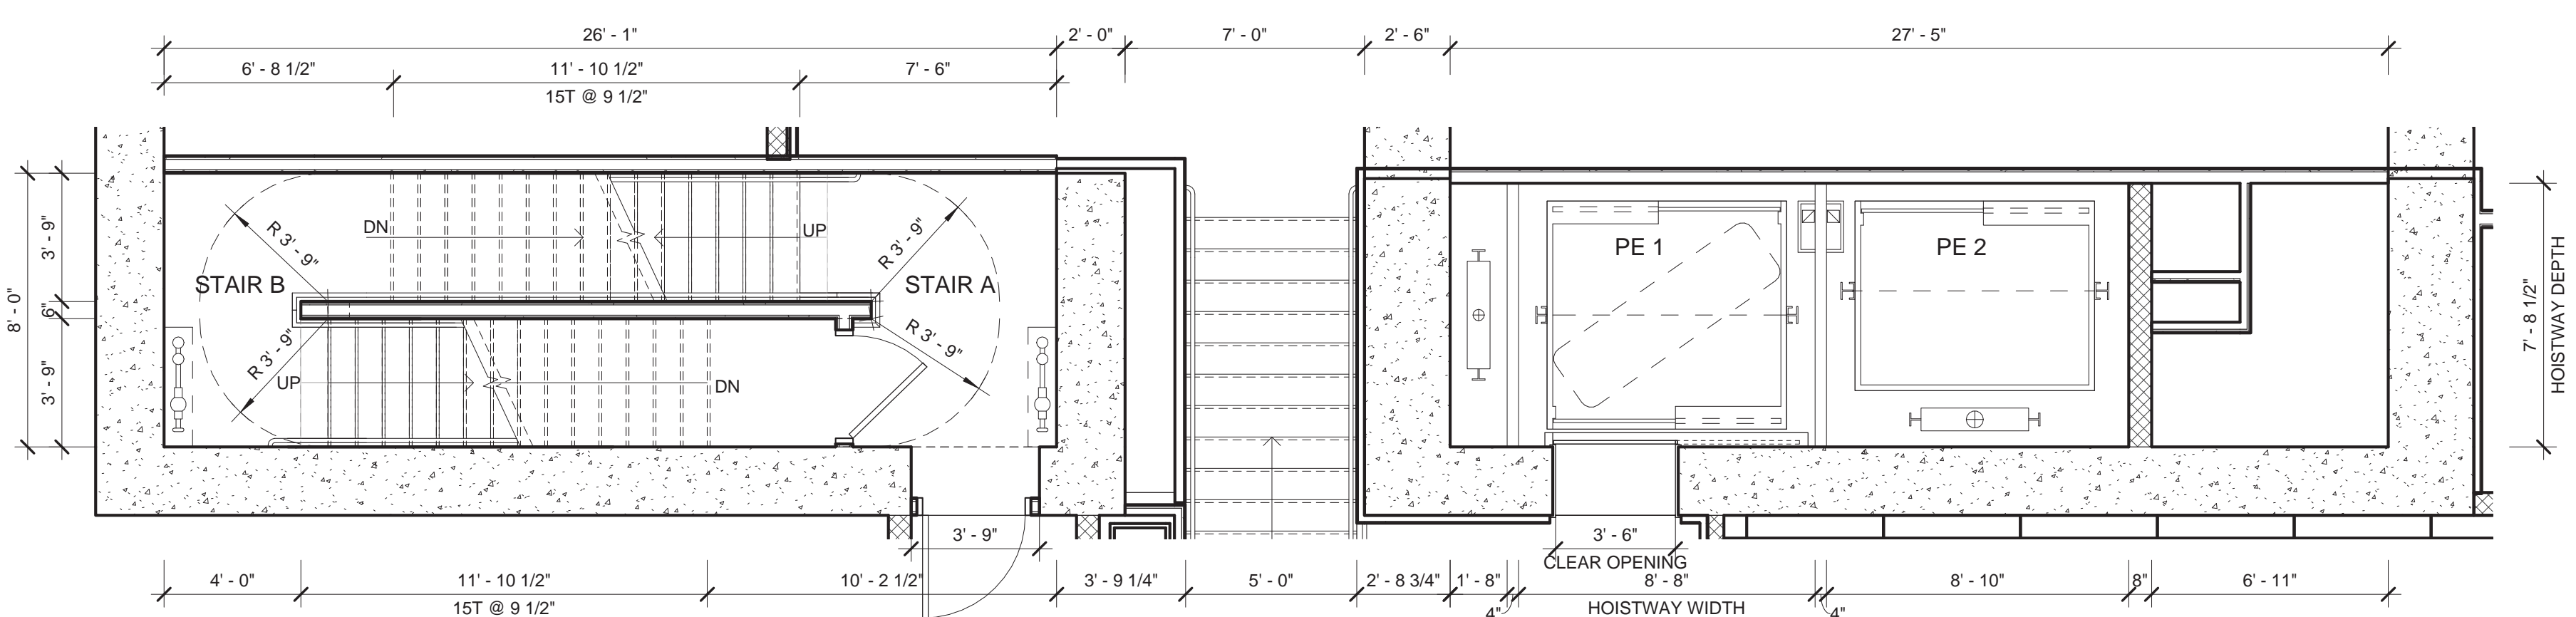


**J1 GROUND FLOOR CORE PLAN @ 9' 0"**

1/4" = 1'-0"

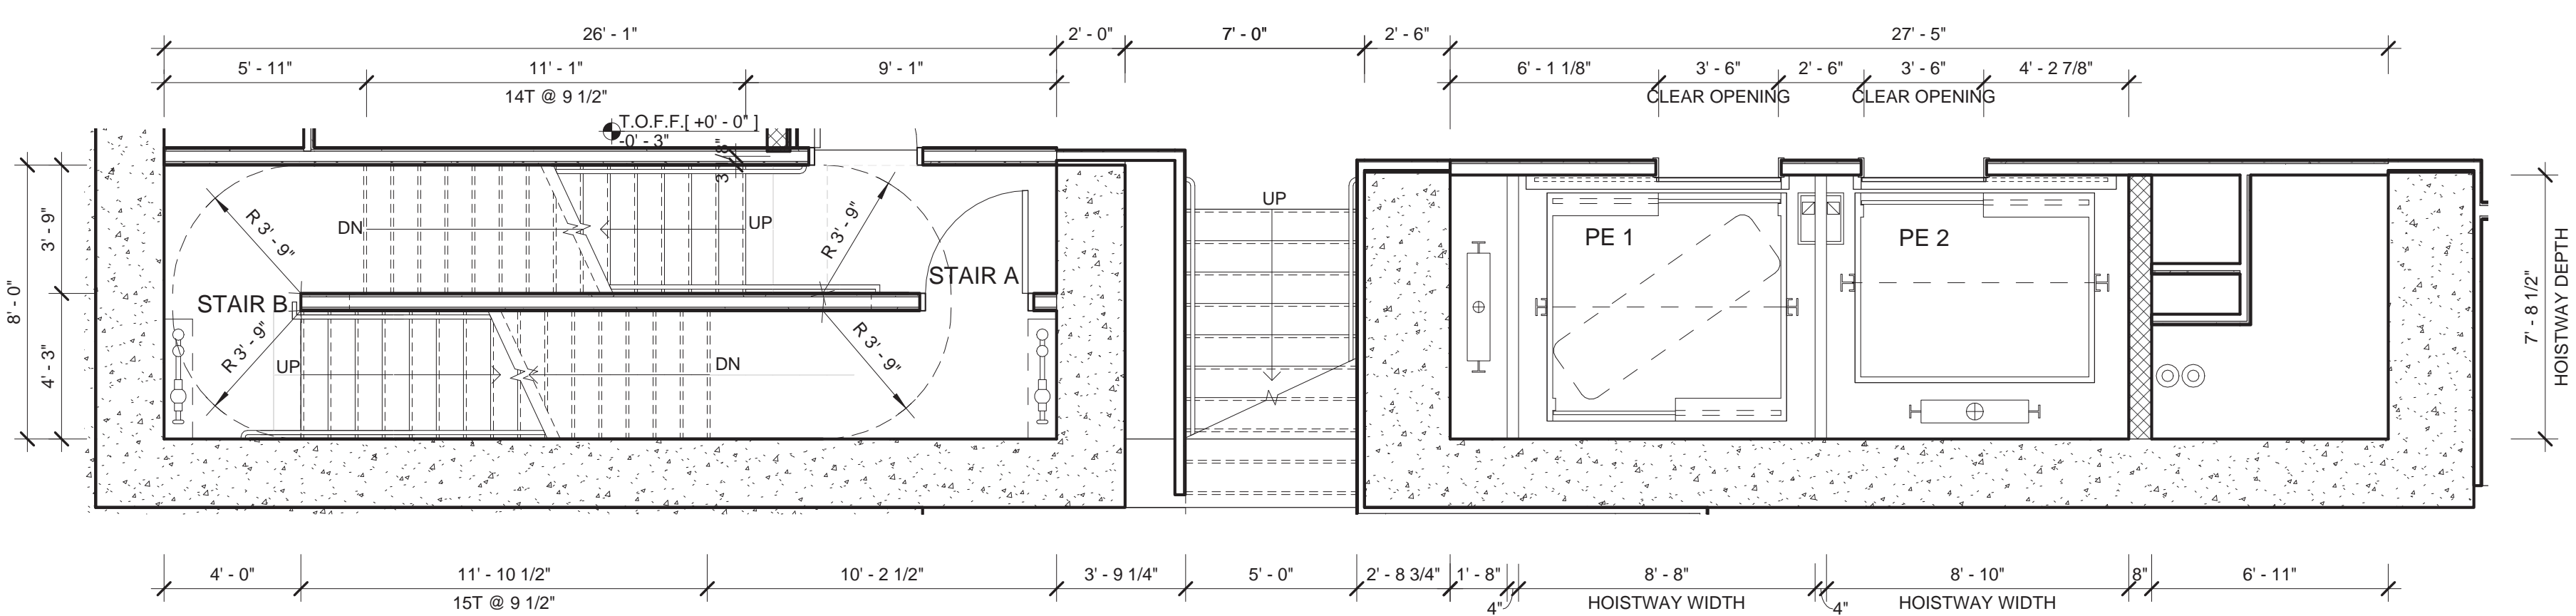


**E1 GROUND FLOOR CORE PLAN @ 0' 0"**

1/4" = 1'-0"

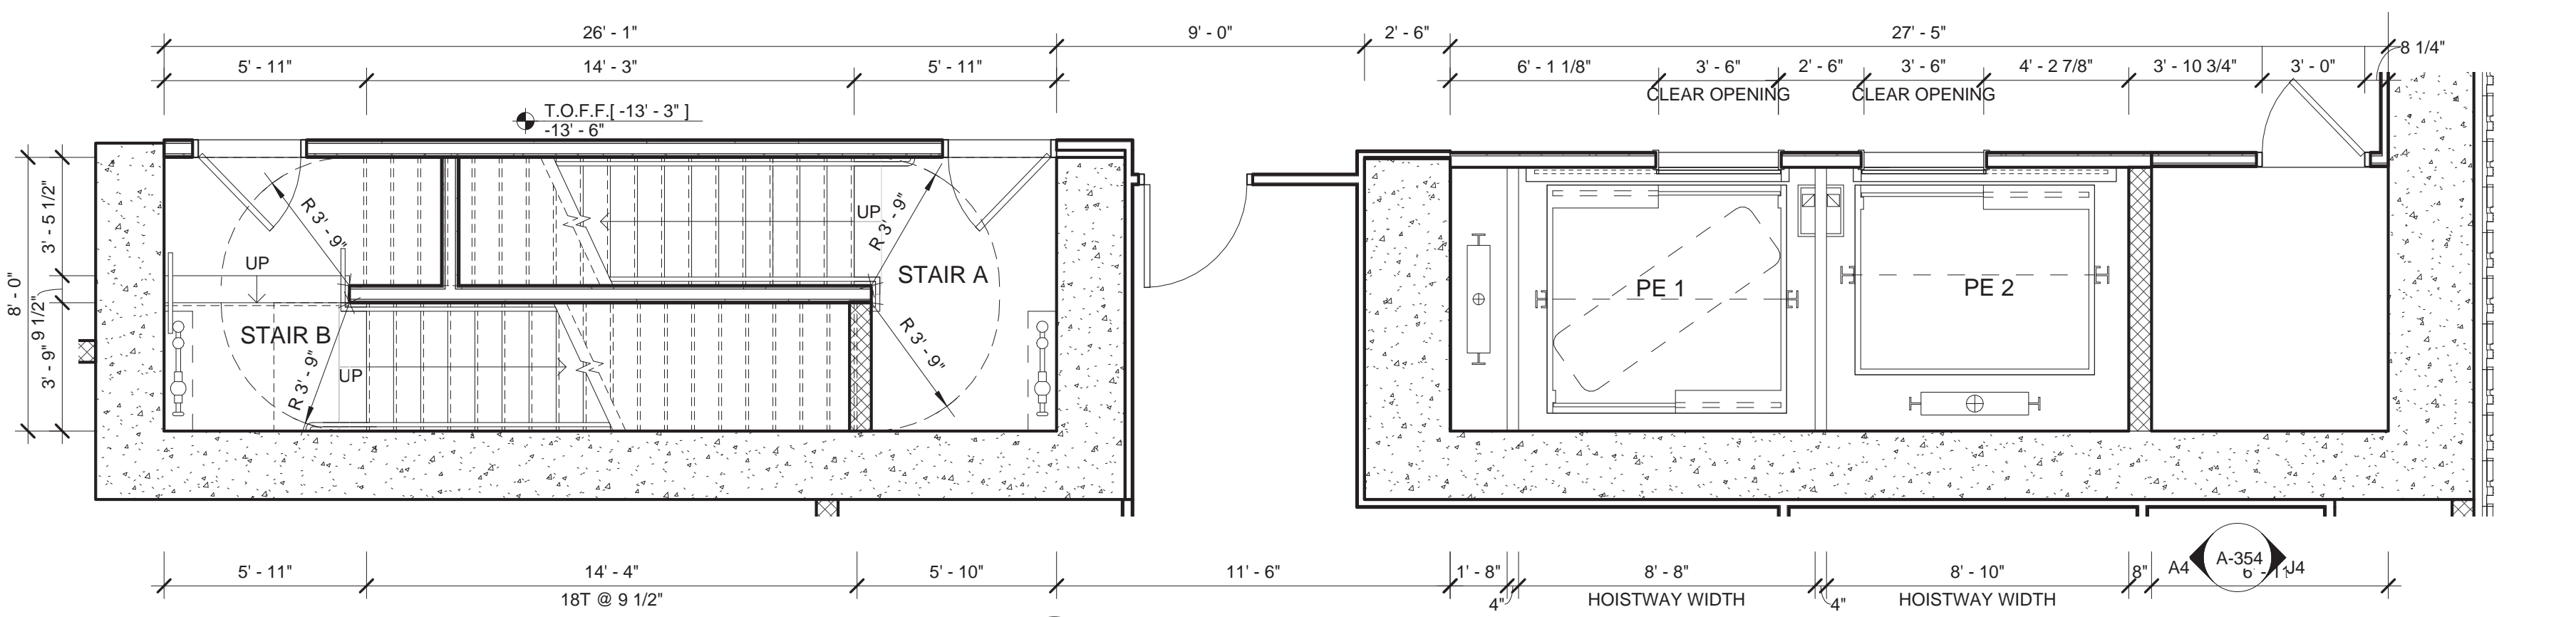


**A1 CELLAR FLOOR CORE PLAN**

1/4" = 1'-0"

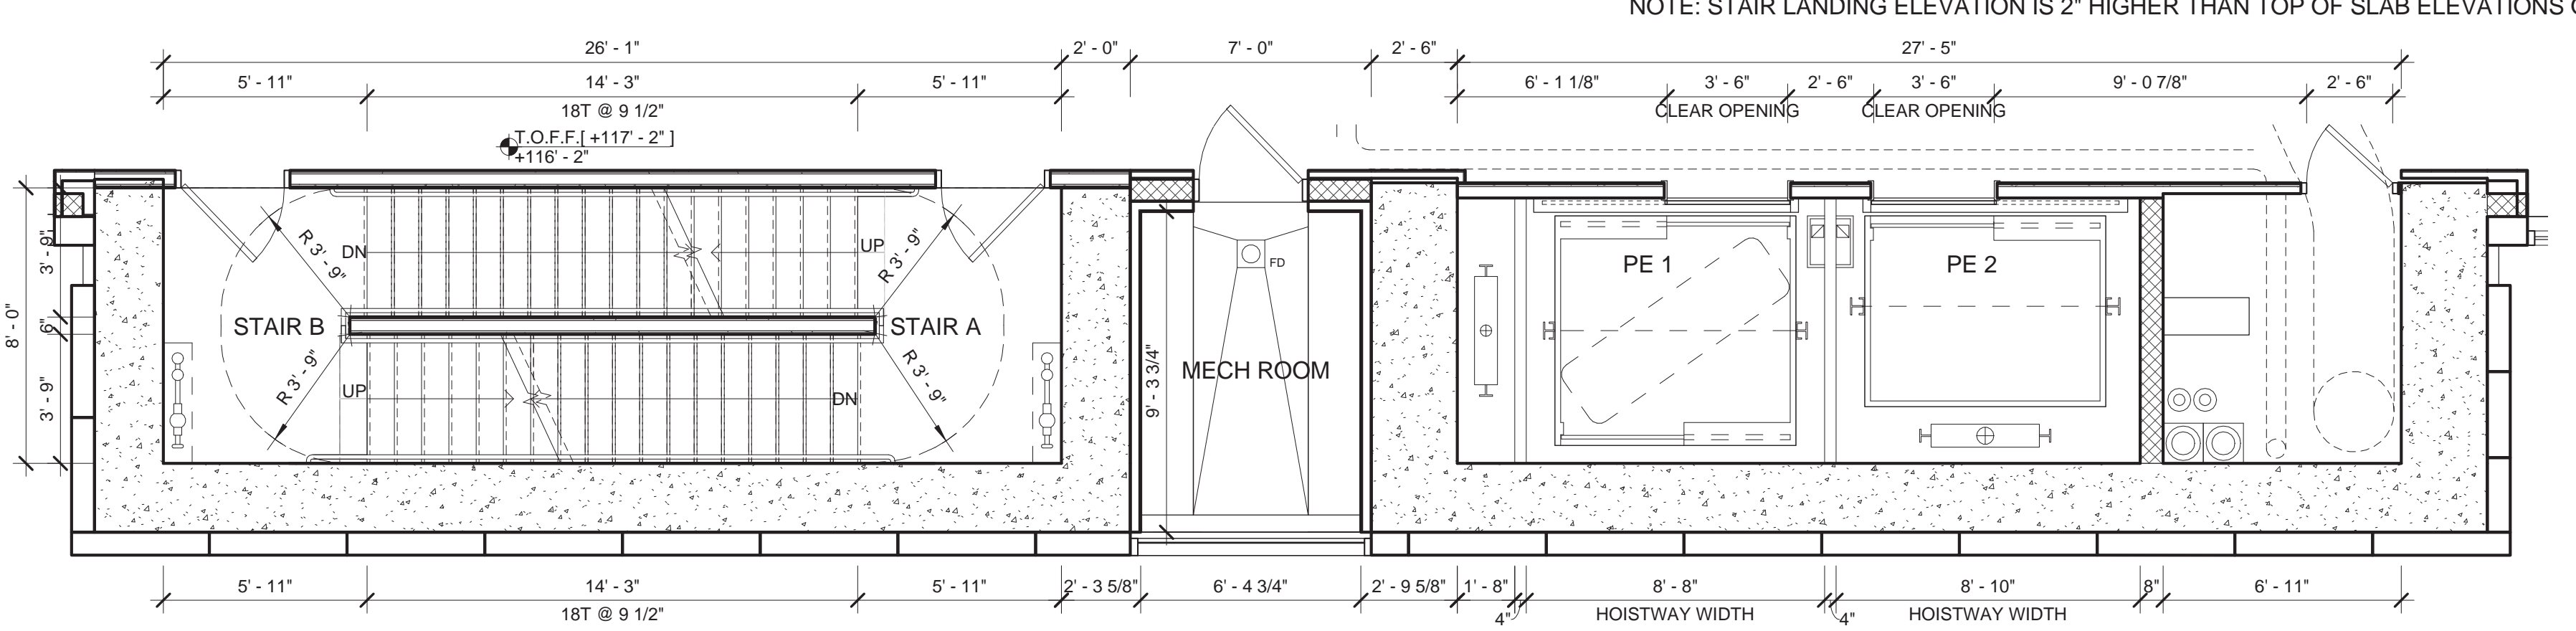


**S11 9TH - 10TH FLOOR CORE PLAN**

1/4" = 1'-0"

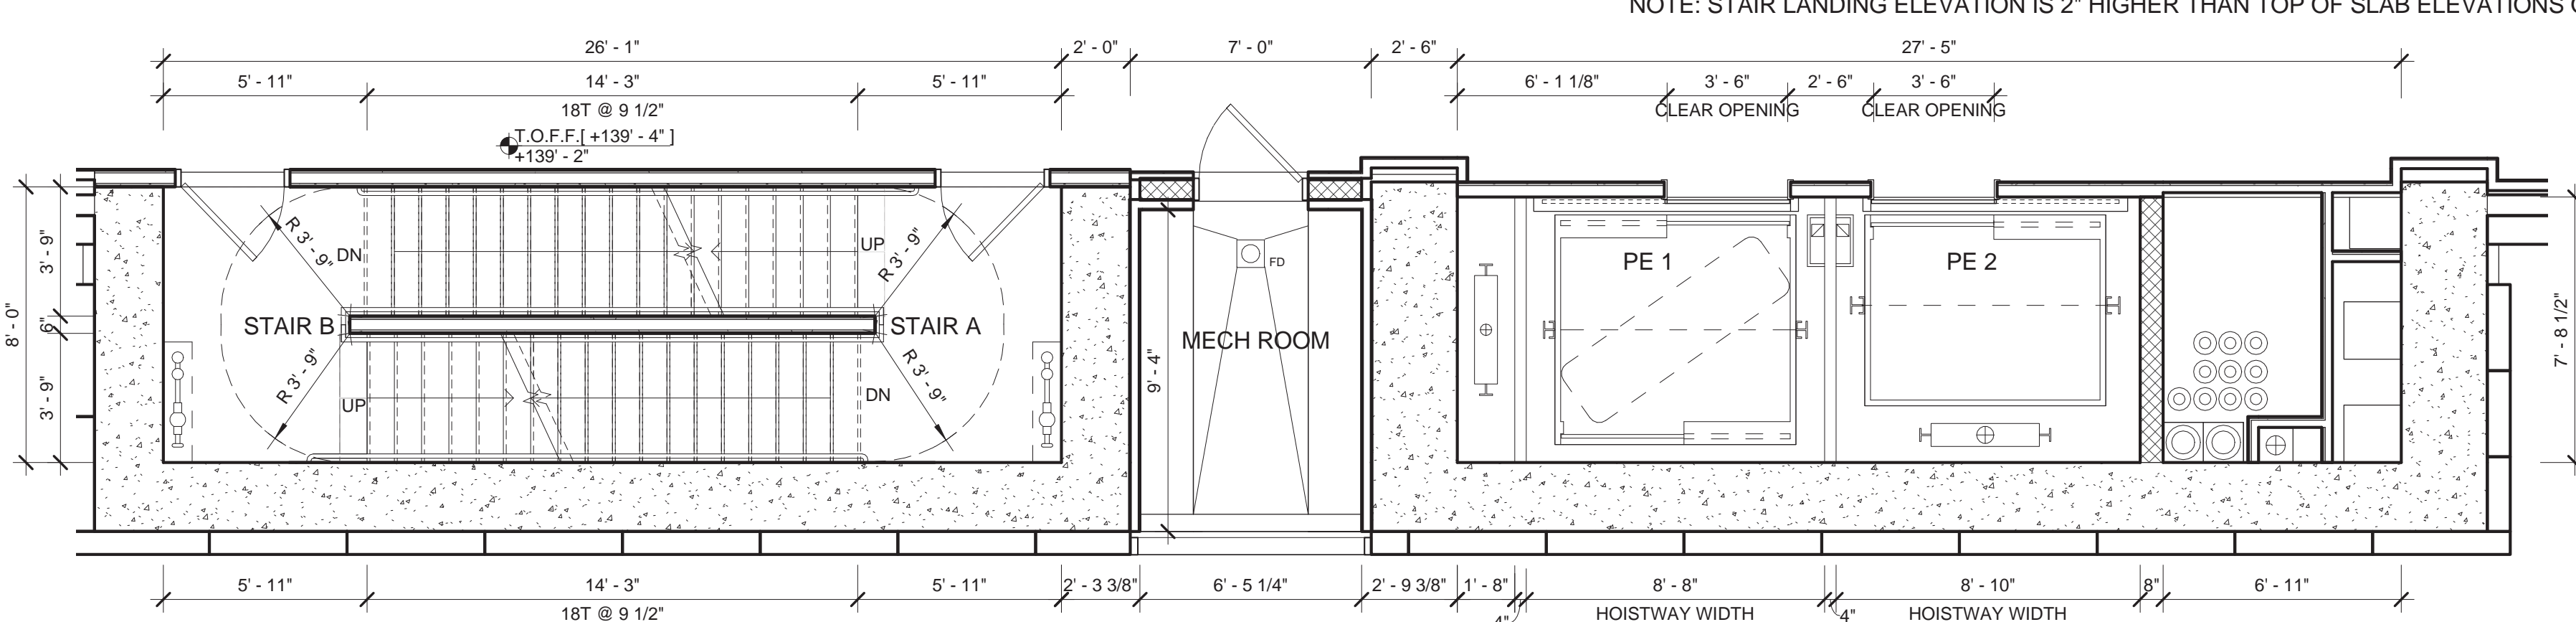


**P11 11TH - 34TH FLOOR CORE PLAN**

1/4" = 1'-0"

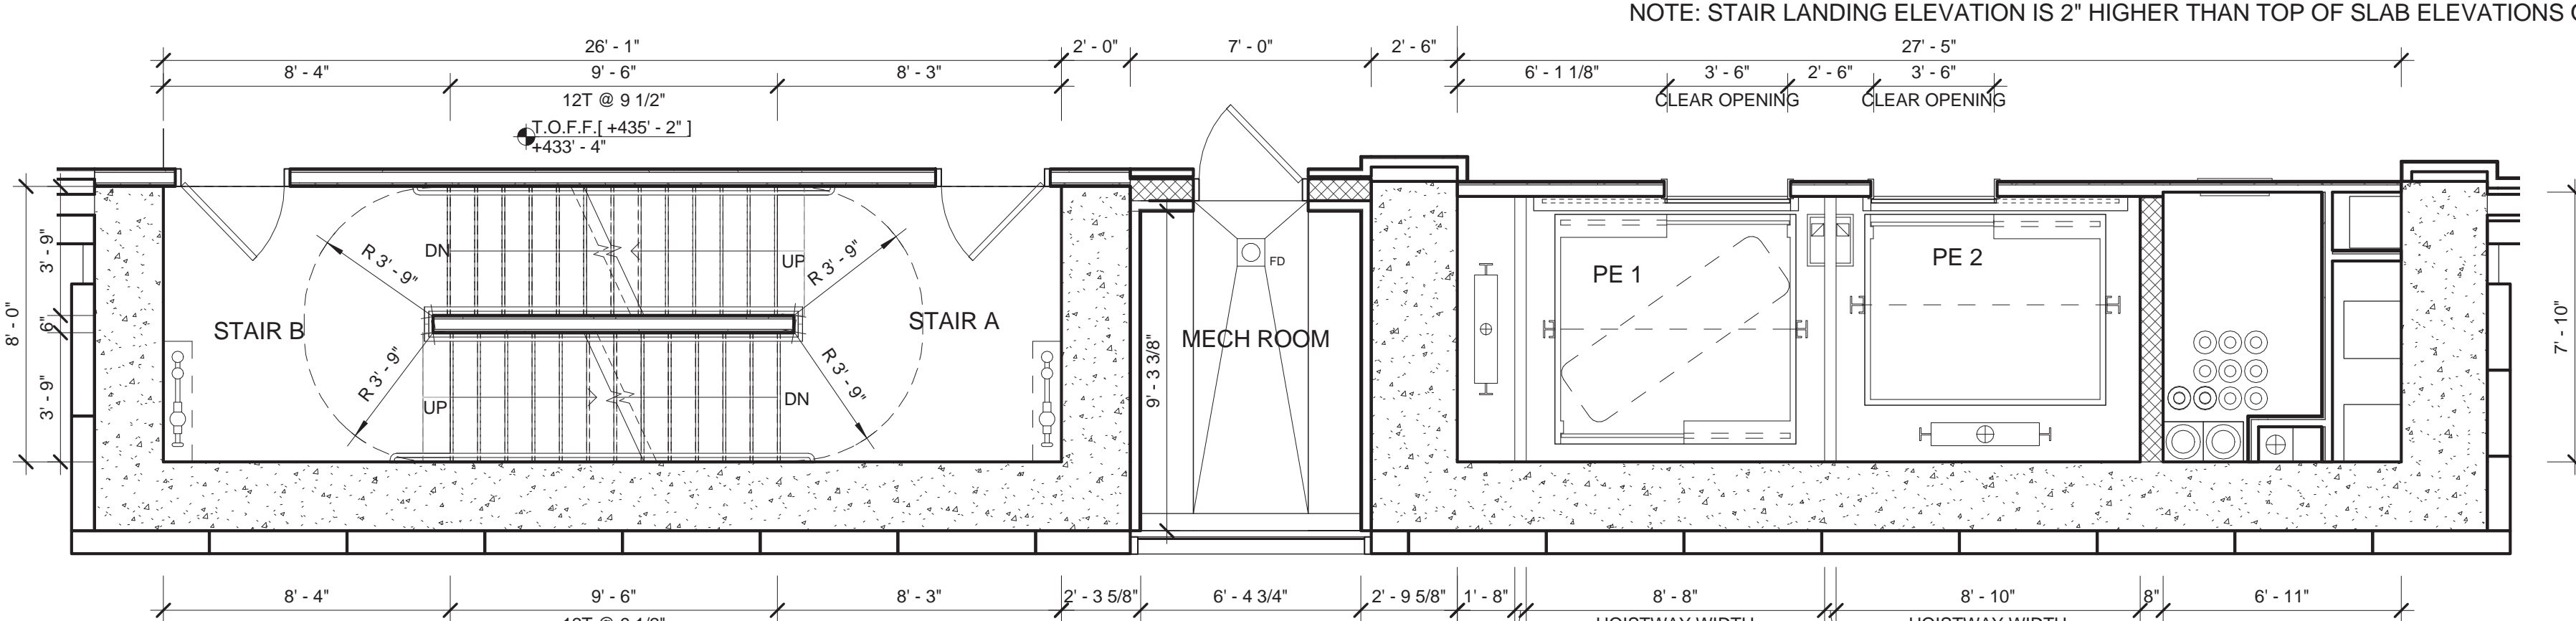


**K11 35TH - 37TH FLOOR CORE PLAN**

1/4" = 1'-0"

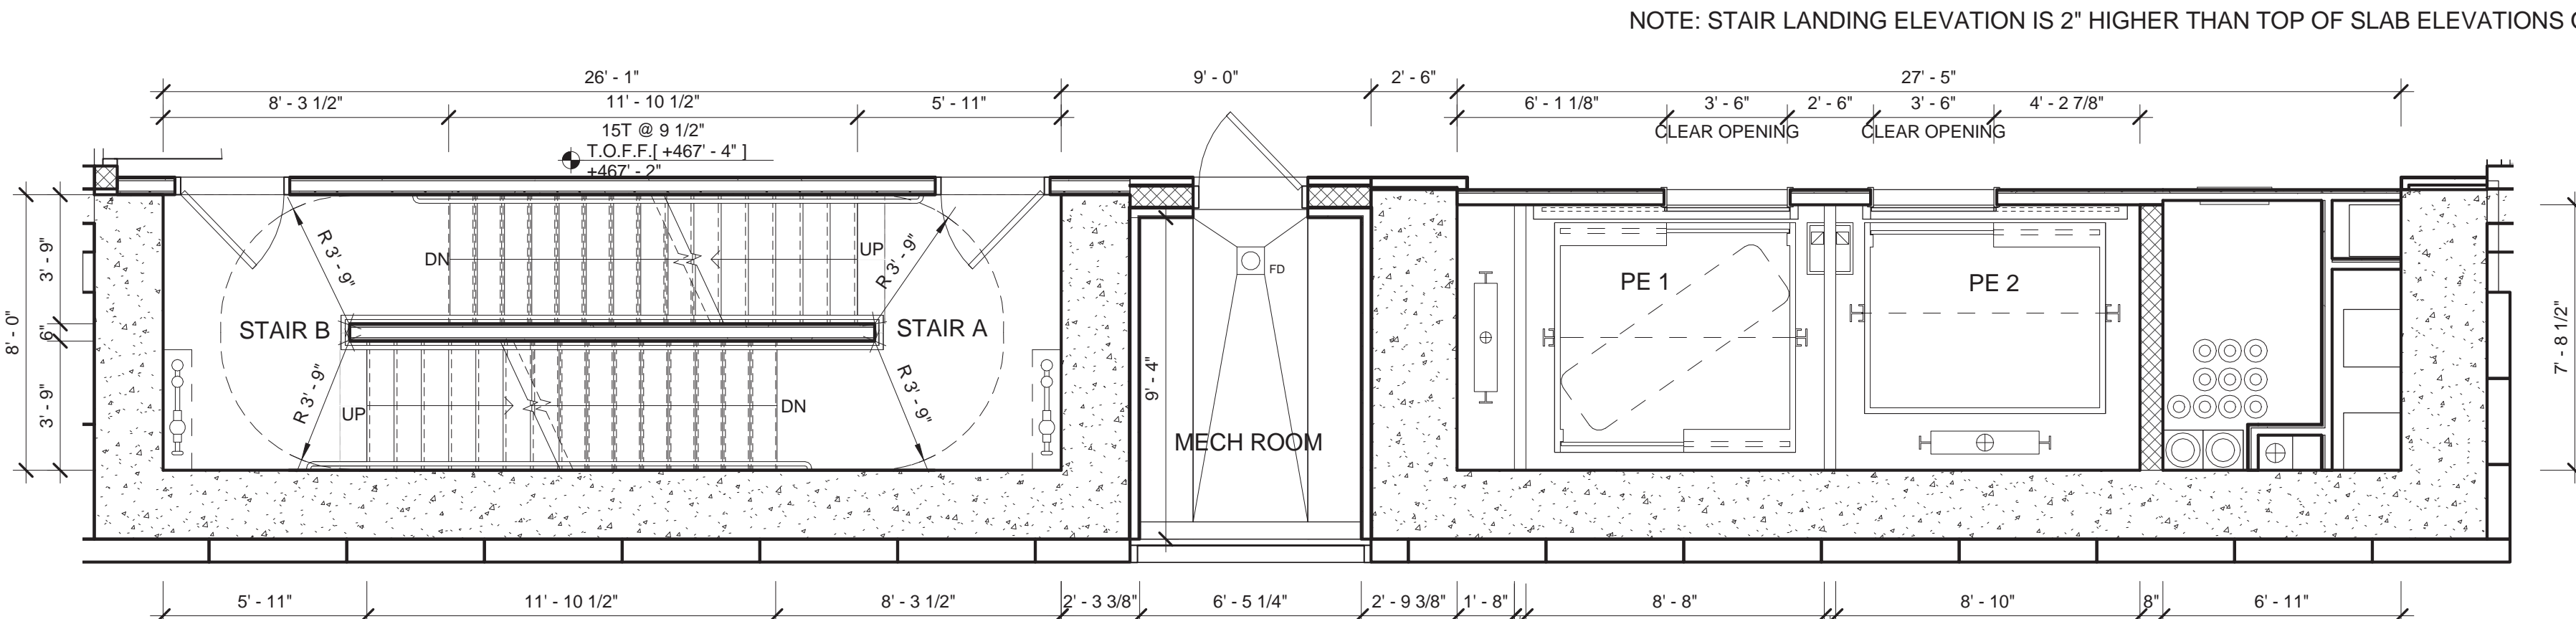


**G11 38TH FLOOR CORE PLAN, AMENITY ROOF TERRACE**

1/4" = 1'-0"

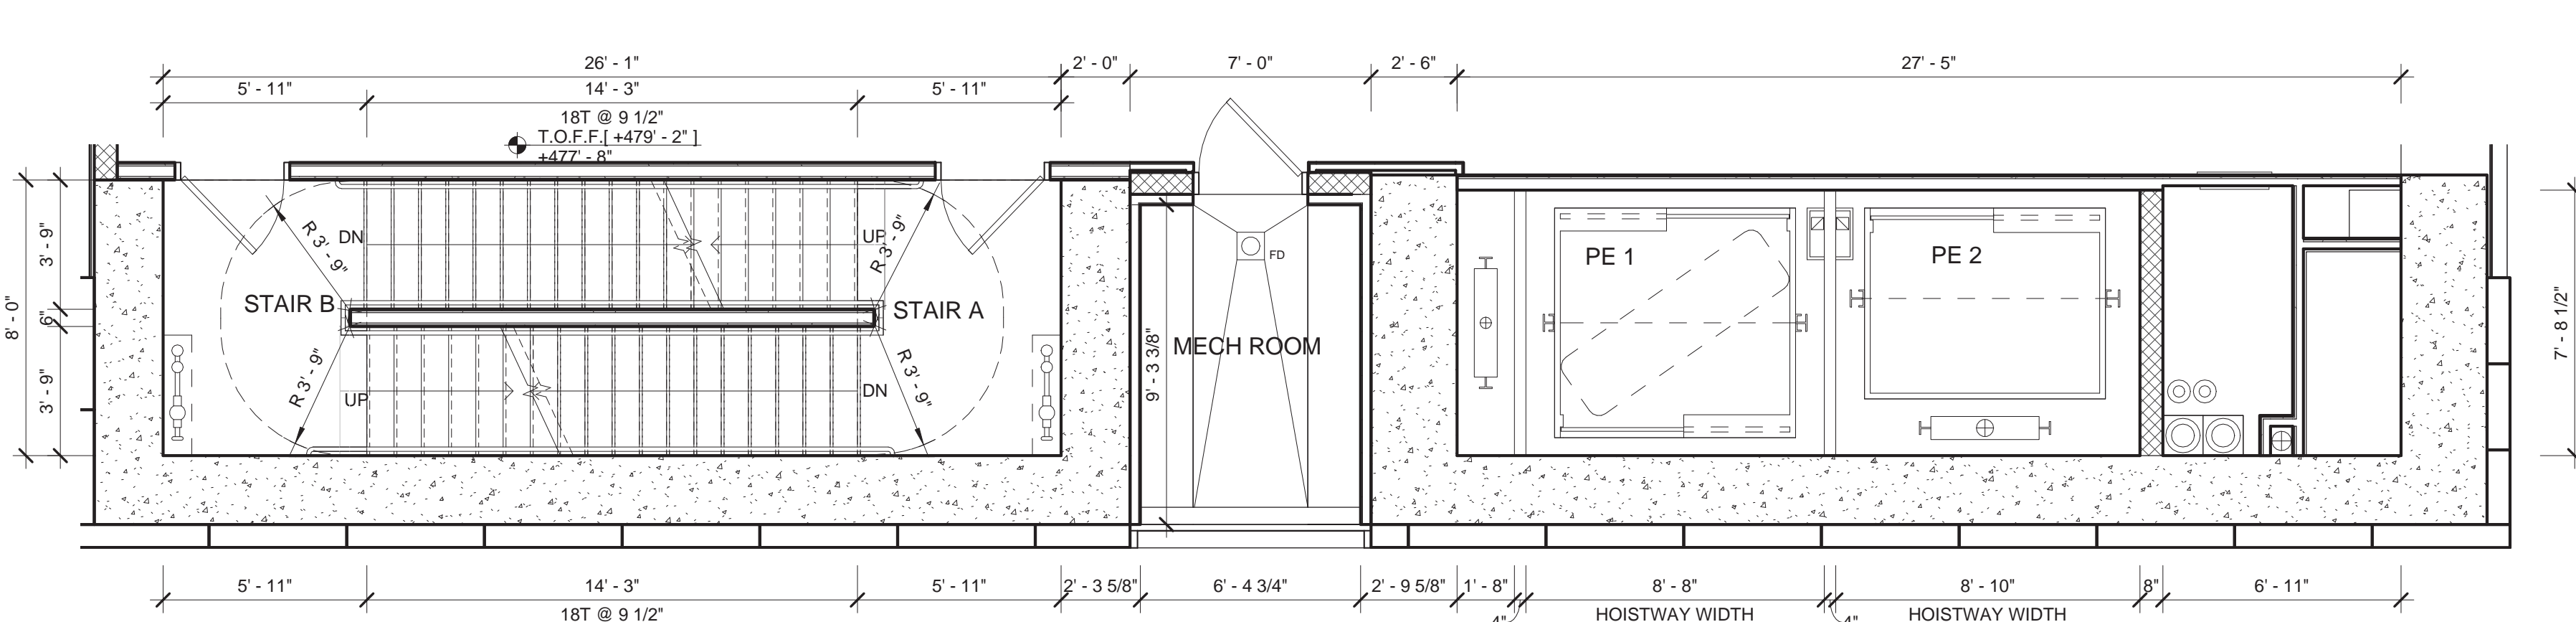

**C11 39TH FLOOR CORE PLAN**

1/4" = 1'-0"

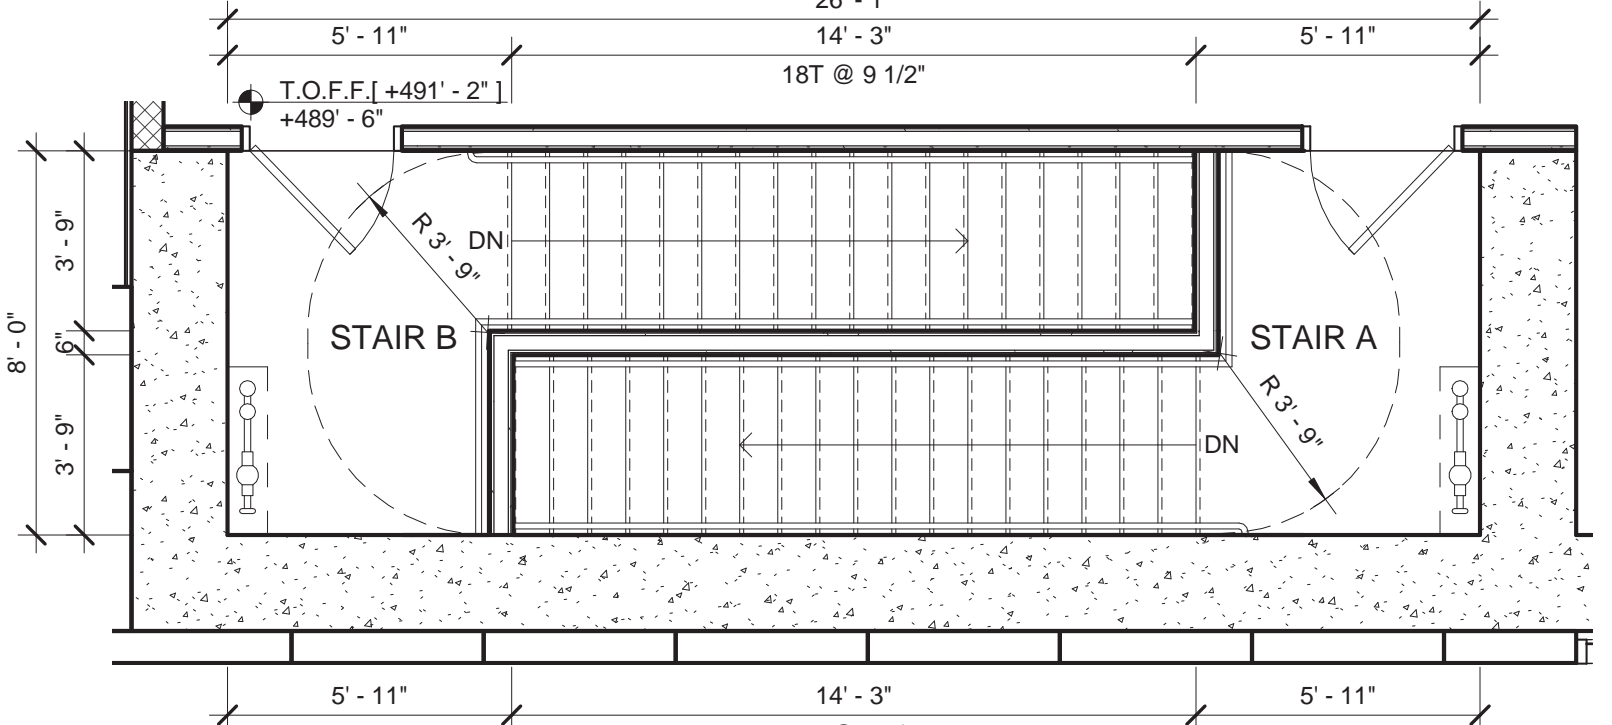

**A11 EMR FLOOR CORE PLAN**

1/4" = 1'-0"

MATERIAL KEYING LEGEND:

NO.	REVISIONS / SUBMISSIONS	DATE
	DOB SUBMISSION	08.08.2016
	ISSUE FOR CONSTRUCTION	06.17.2016
	CD PROGRESS PACKAGE	05.27.2016
	50% CONSTRUCTION DOCUMENTS	03.04.2016
	DESIGN DEVELOPMENT	12.04.2015
	SCHEMATIC DESIGN	09.04.2015

**FX FOWLE**

- FX FOWLE ARCHITECTS, LLP | 20 WEST 16TH STREET, NEW YORK, NY 10011 | 212.463.1700 | 212.463.8716 | WWW.FXFOWLE.COM
- TRINITY PLACE HOLDINGS  
717 Fifth Avenue, Suite 1303, New York, NY 10022 212.235.2191
- DESIMONE CONSULTING ENGINEERS  
18 West 198 Street, 10th Floor, New York, NY 10011 212.533.2211
- DAGHER ENGINEERING, PLLC  
29 Broadway, New York, NY 10006 212.460.2591
- LANGAN ENGINEERING  
21 Bore Place, New York, NY 10001 212.479.5400
- DEBORAH BERKE PARTNERS  
225 Fifth Avenue, 10th Floor, New York, NY 10001 212.233.0211
- VAN DEUSEN & ASSOCIATES (VDA)  
120 Eagle Rock Avenue, Suite 315, East Hanover, NJ 10001 973.994.9220
- STANTEC  
60 West 23rd Street, 8th Floor, New York, NY 10010 212.366.6600
- THORNTON TOMASETTI  
51 Hudson Avenue, New York, NY 10010 917.661.7900
- EREMOS LLC  
1270 Broadway, Suite 202, New York, NY 10001 212.658.1044
- LERCH BATES, INC.  
1400 Broadway, Suite 900, New York, NY 10019 973.763.3222
- STEVEN WINTERS ASSOCIATES, INC.  
41 Franklin Street, New Haven, CT 06504 203.607.0200
- ONE LUX STUDIO  
158 West 25th Street, 10th Floor, New York, NY 10001 212.201.5700

**42 TRINITY PLACE**  
42 TRINITY PLACE | NEW YORK, NY

DRAWING TITLE: **BUILDING CORE PLANS**

Scale: 1/4" = 1'-0"

Date: 10/16/15

Project No.: 15028

Author: [Name]

Checker: [Name]

Checker: [Name]

Rev: [Name]

Drawing No.: A-293.00


Sheet of [Total]







**A1 CORE SECTION AT BASE TO 19TH FLOOR**  
1/8" = 1'-0"

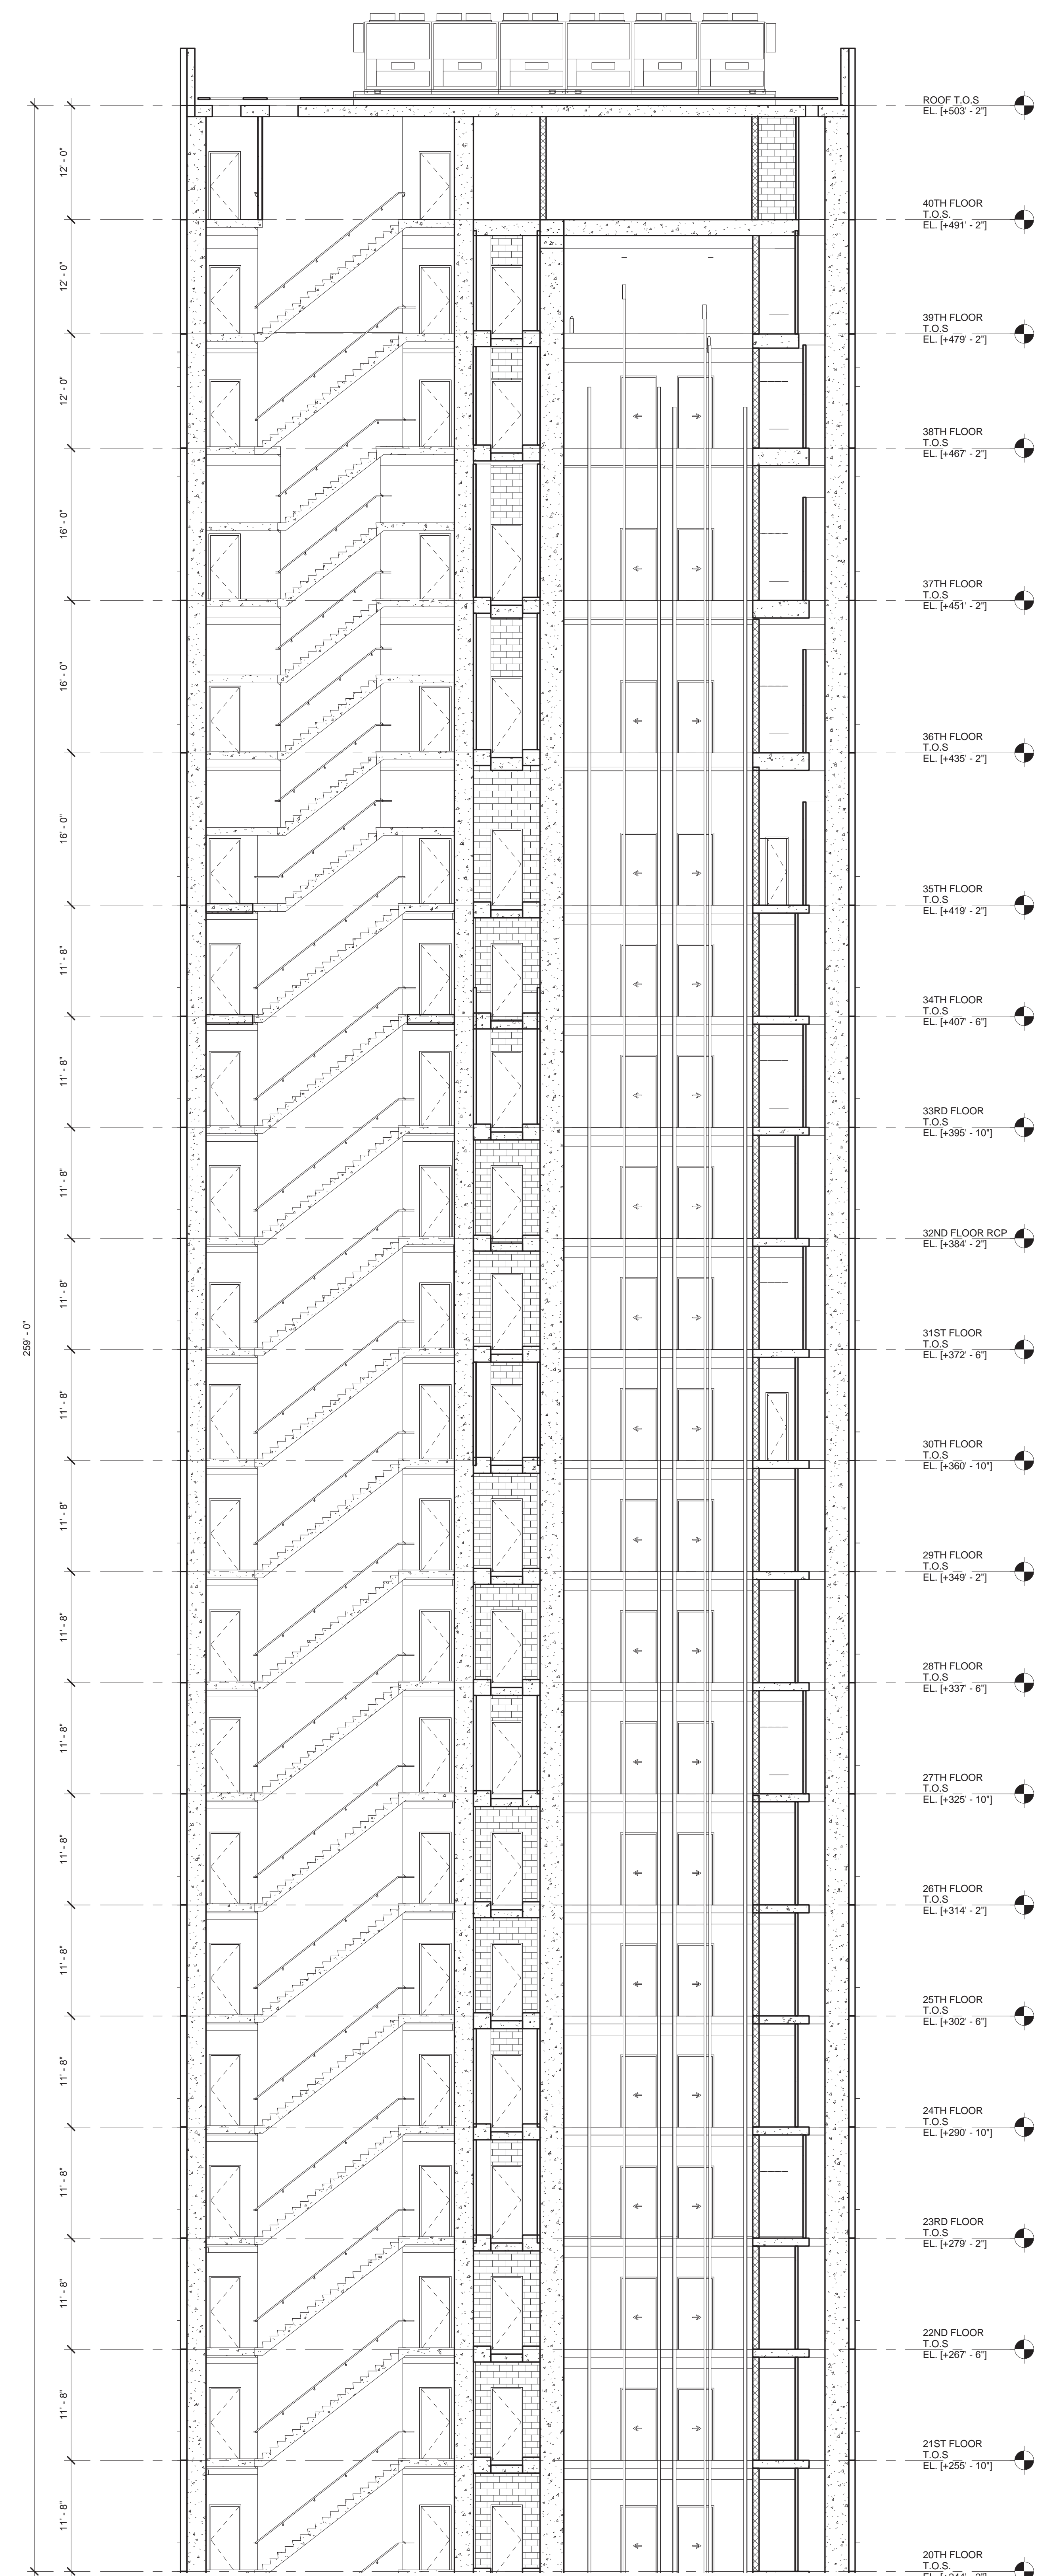

**A11 CORE SECTION AT 20TH TO TOP FLOOR**  
1/8" = 1'-0"

MATERIAL KEYING LEGEND:

NO.	REVISIONS / SUBMISSIONS	DATE
1	DOB SUBMISSION	08.08.2016
2	ISSUE FOR CONSTRUCTION	06.17.2016
3	CD PROGRESS PACKAGE	05.27.2016
4	50% CONSTRUCTION DOCUMENTS	03.04.2016
5	DESIGN DEVELOPMENT	12.04.2015
6	SCHEMATIC DESIGN	09.04.2015

**FXFOWLE**  
FXFOWLE ARCHITECTS, LLP | 22 WEST 46TH STREET, NEW YORK, NY 10011 | 212.627.1700 | F 212.463.8116 | WWW.FXFOWLE.COM

**TRINITY PLACE HOLDINGS**  
717 Fifth Avenue, Suite 1303, New York, NY 10022 212.235.2191

**DESIMONE CONSULTING ENGINEERS**  
18 West 198 Street, 10th Floor, New York, NY 10111 212.532.2211

**DAGHER ENGINEERING, PLLC**  
29 Broadway, New York, NY 10006 212.480.2591

**LANGAN ENGINEERING**  
21 Bank Plaza, New York, NY 10005 212.479.5400

**DEBORAH BERKE PARTNERS**  
220 Fifth Avenue, 18th Floor, New York, NY 10001 212.233.8211

**VAN DEUSEN & ASSOCIATES (VDA)**  
120 Eagle Rock Avenue, Suite 315, East Hanover, NJ 10001 973.994.9220

**STANTEC**  
60 West 23rd Street, 8th Floor, New York, NY 10010 212.366.5600

**THORNTON TOMASETTI**  
51 Broadway, New York, NY 10010 917.469.7900

**EREMOS LLC**  
1275 Broadway, Suite 202, New York, NY 10011 212.658.1044

**LERCH BATES, INC.**  
1400 Broadway, Suite 915, New York, NY 10017 973.763.3222


**STEVEN WINTERS ASSOCIATES, INC.**  
41 West 42nd Street, 10th Floor, New York, NY 10018 203.657.0200

**ONE LUX STUDIO**  
158 West 25th Street, 10th Floor, New York, NY 10001 212.201.5790


**42 TRINITY PLACE**  
42 TRINITY PLACE | NEW YORK, NY  
DRAWING TITLE:  
**BUILDING CORE SECTION**

Seal: Author: 15528  
Checked: \_\_\_\_\_  
Checked: \_\_\_\_\_  
Checked: \_\_\_\_\_  
Date: 10/16/15  
Scale: 1/8" = 1'-0"  
Project No.: \_\_\_\_\_  
Sheet No.: \_\_\_\_\_  
Drawing No.: \_\_\_\_\_  
**A-294**  
Sheet of \_\_\_\_\_



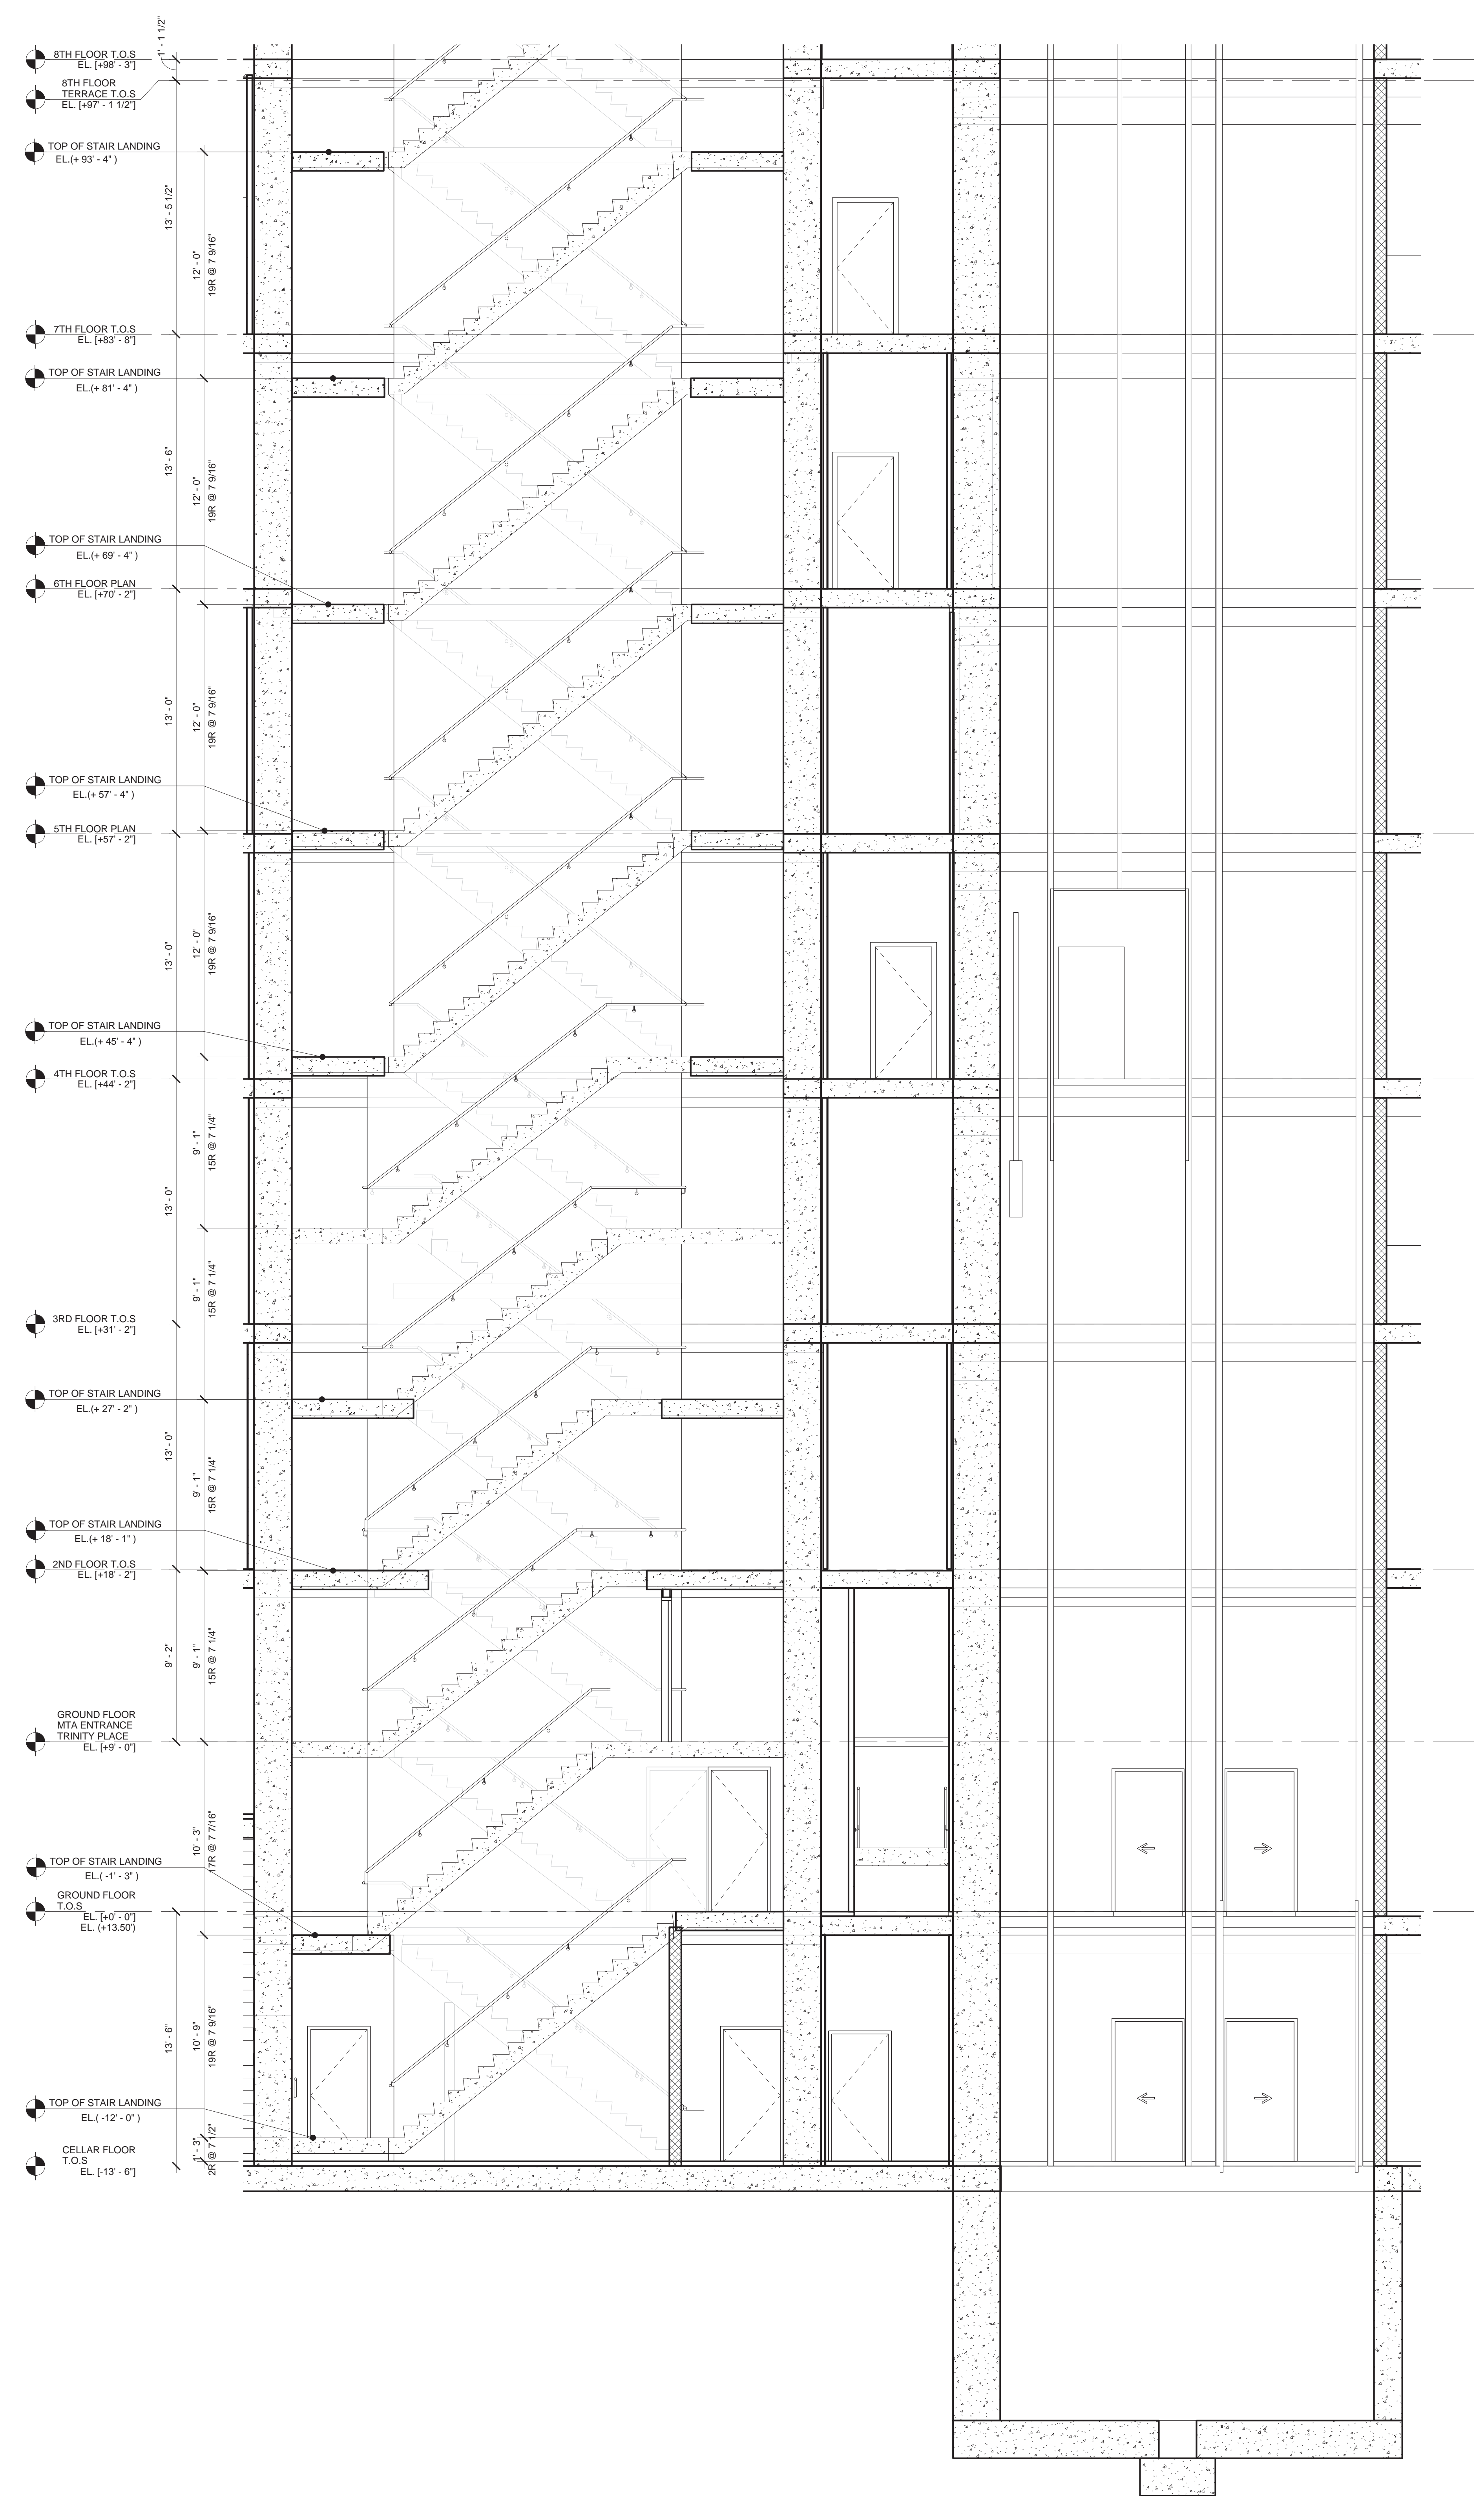

**A1 CORE SECTION AT BASE TO 8TH FLOOR**  
 1/4" = 1'-0"

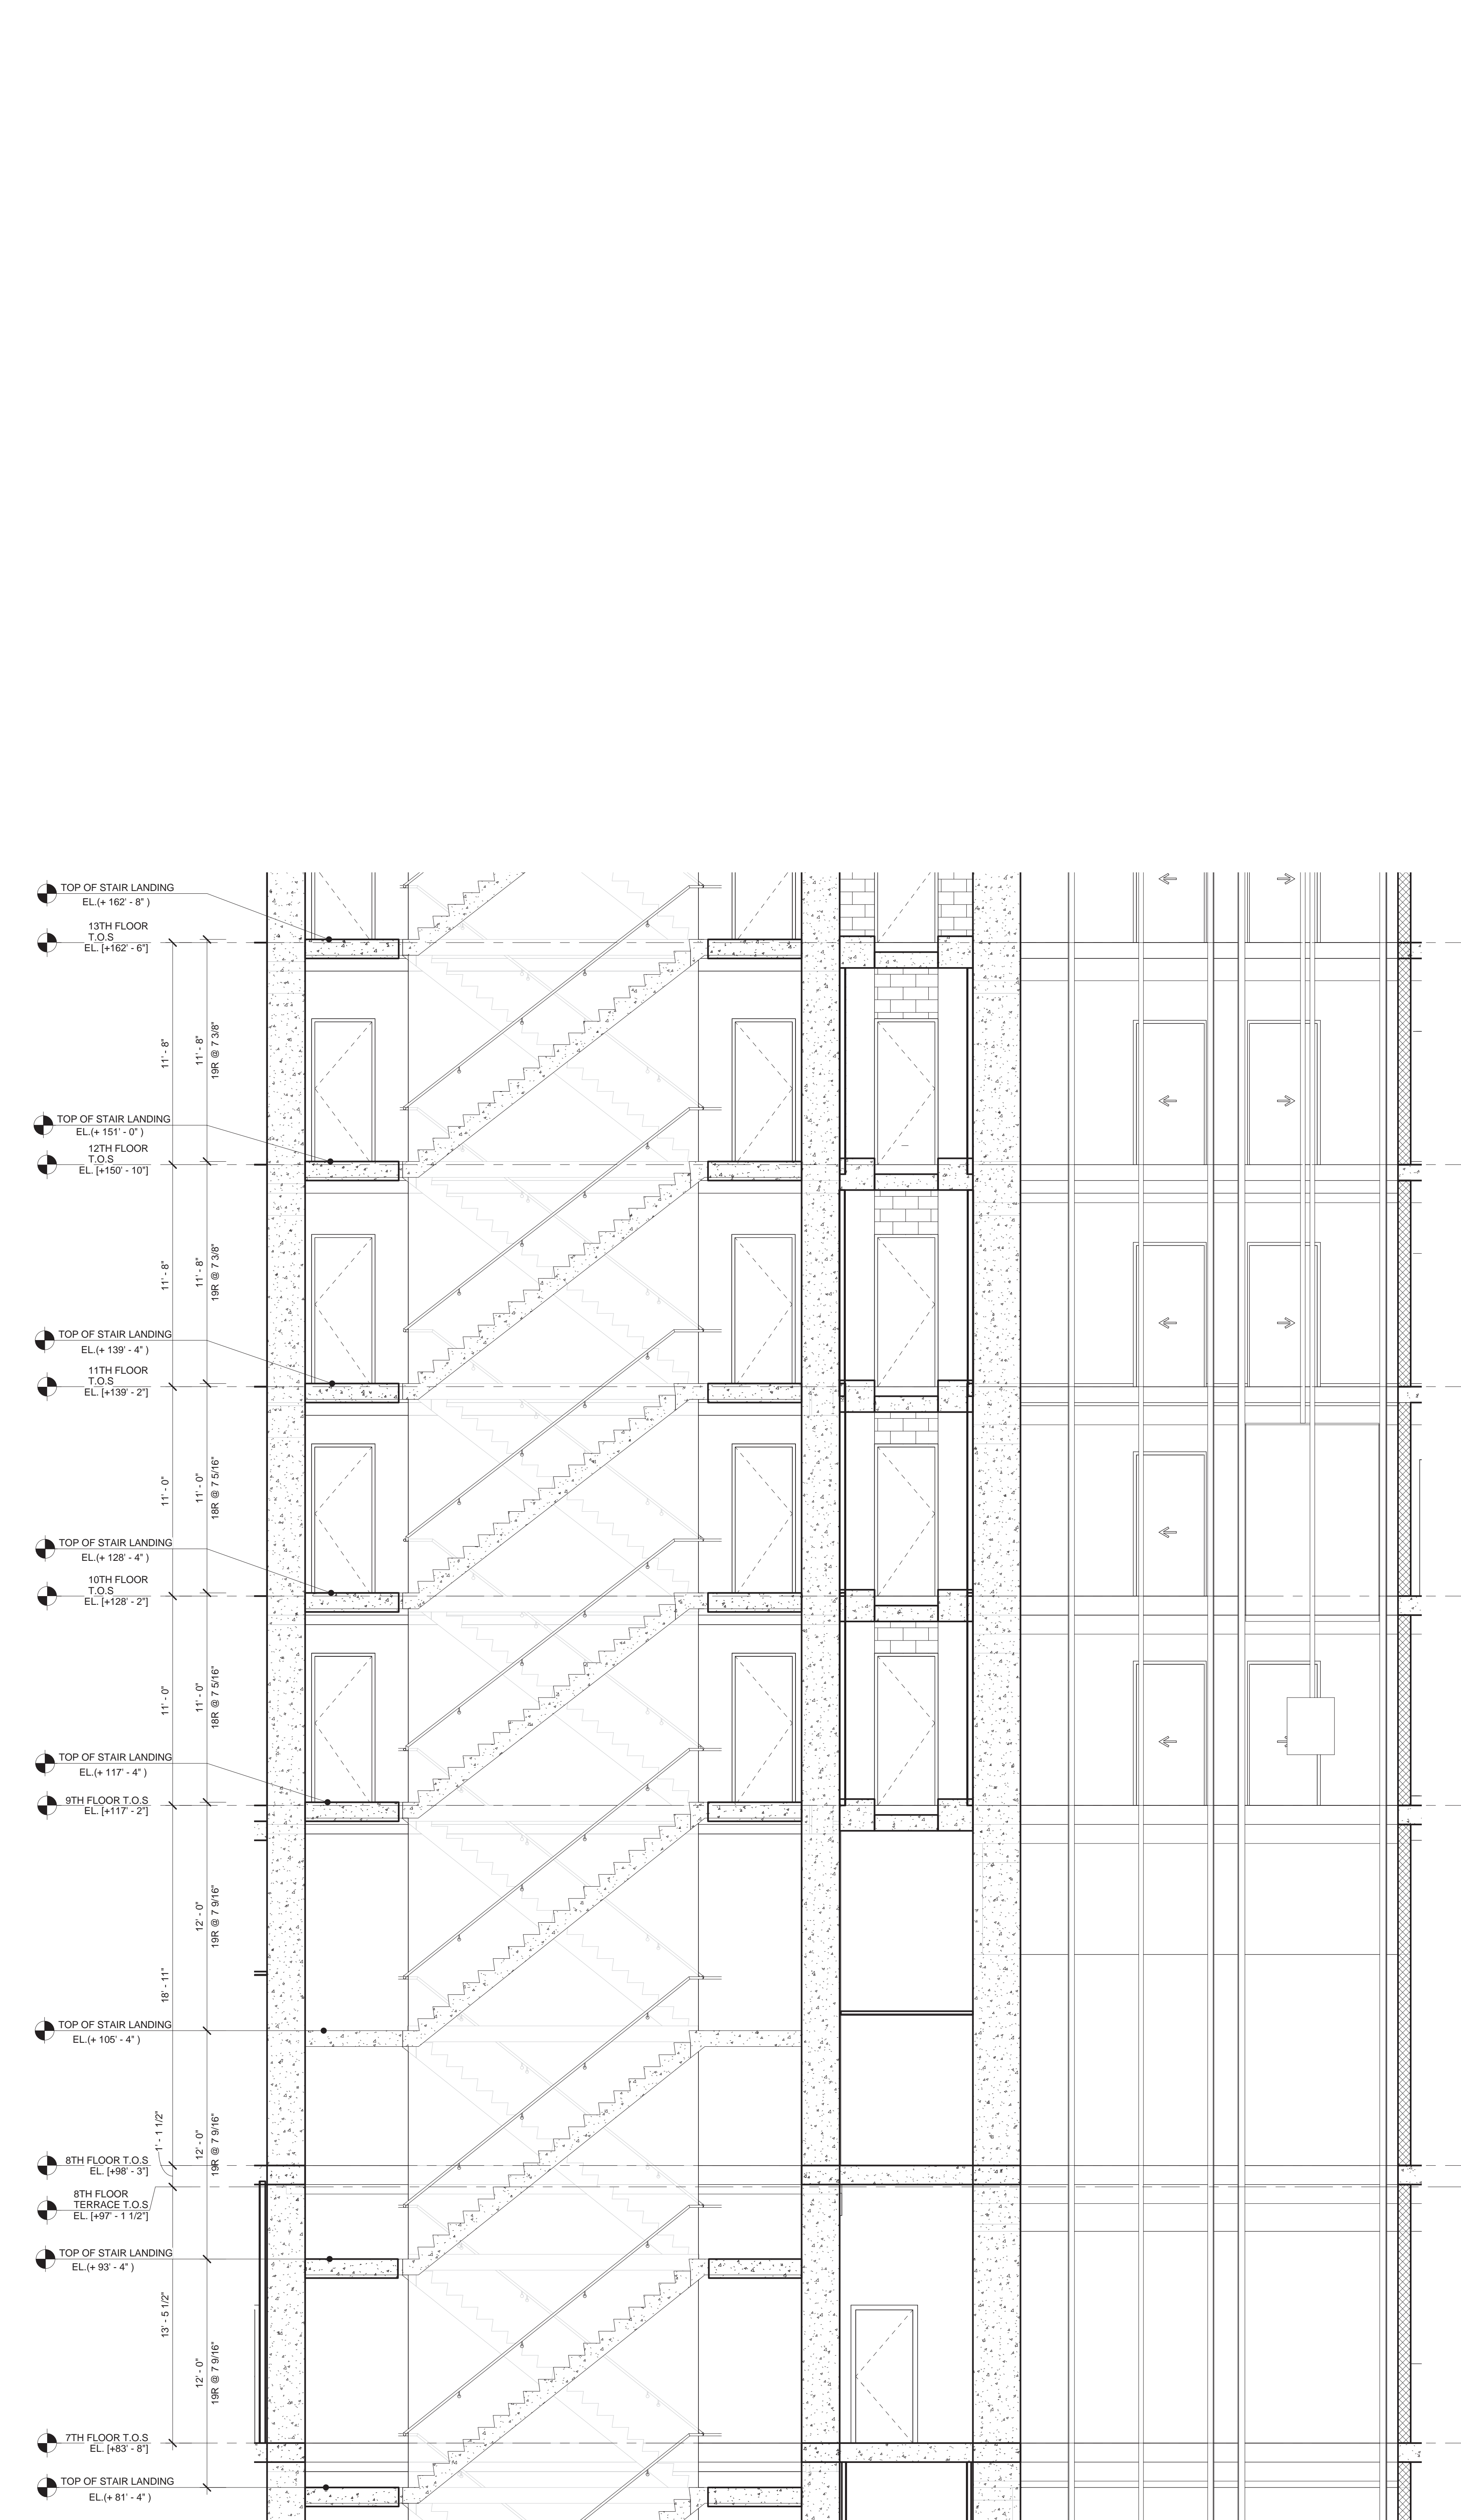

**A11 CORE SECTION AT 8TH FLOOR & ABOVE**  
 1/4" = 1'-0"

MATERIAL KEYING LEGEND:

NO.	REVISIONS / SUBMISSIONS	DATE
	DOB SUBMISSION	08.08.2016
	ISSUE FOR CONSTRUCTION	06.17.2016
	CD PROGRESS PACKAGE	05.27.2016
	90% CONSTRUCTION DOCUMENTS	03.04.2016

**FXFOWLE**  
 FXFOWLE ARCHITECTS, LLP | 22 WEST 16TH STREET NEW YORK, NY 10011 | 212.627.1700 | F 212.443.8716 | WWW.FXFOWLE.COM

**TRINITY PLACE HOLDINGS**  
 717 Fifth Avenue, Suite 1303, New York, NY 10022 212.235.2191

**DESIMONE CONSULTING ENGINEERS**  
 18 West 188 Street, 10th Floor, New York, NY 10011 212.533.2211

**DAGHER ENGINEERING, PLLC**  
 29 Broadway, New York, NY 10006 212.480.2591

**LANGAN ENGINEERING**  
 21 Bore Place, New York, NY 10003 212.479.6400

**DEBORAH BERKE PARTNERS**  
 225 Fifth Avenue, 30th Floor, New York, NY 10001 212.233.8211

**VAN DEUSEN & ASSOCIATES (VDA)**  
 120 Eagle Rock Avenue, Suite 315, East Hanover, NJ 10001 973.994.9220

**STANTEC**  
 60 West 23rd Street, 8th Floor, New York, NY 10010 212.366.6000

**THORNTON TOMASETTI**  
 51 Boulevard des Capucines, New York, NY 10010 917.469.7900

**EREMOS LLC**  
 1270 Broadway, Suite 202, New York, NY 10001 212.658.1044

**LERCH BATES, INC.**  
 1400 Broadway, Suite 905, New York, NY 10018 973.763.3222

**STEVEN WINTERS ASSOCIATES, INC.**  
 81 West High Street, Meriden, CT 06044 203.657.0200

**ONE LUX STUDIO**  
 158 West 25th Street, 10th Floor, New York, NY 10001 212.201.6700


**42 TRINITY PLACE**  
 42 TRINITY PLACE | NEW YORK, NY

DRAWING TITLE:  
**BUILDING CORE SECTION**

	Drawn:	Author:	Project No.:
	Checked:	Checker:	15028
	Reviewed:	Reviewer:	02/25/16
	Date:	Scale:	1/4" = 1'-0"

**A-295**  
 Sheet of



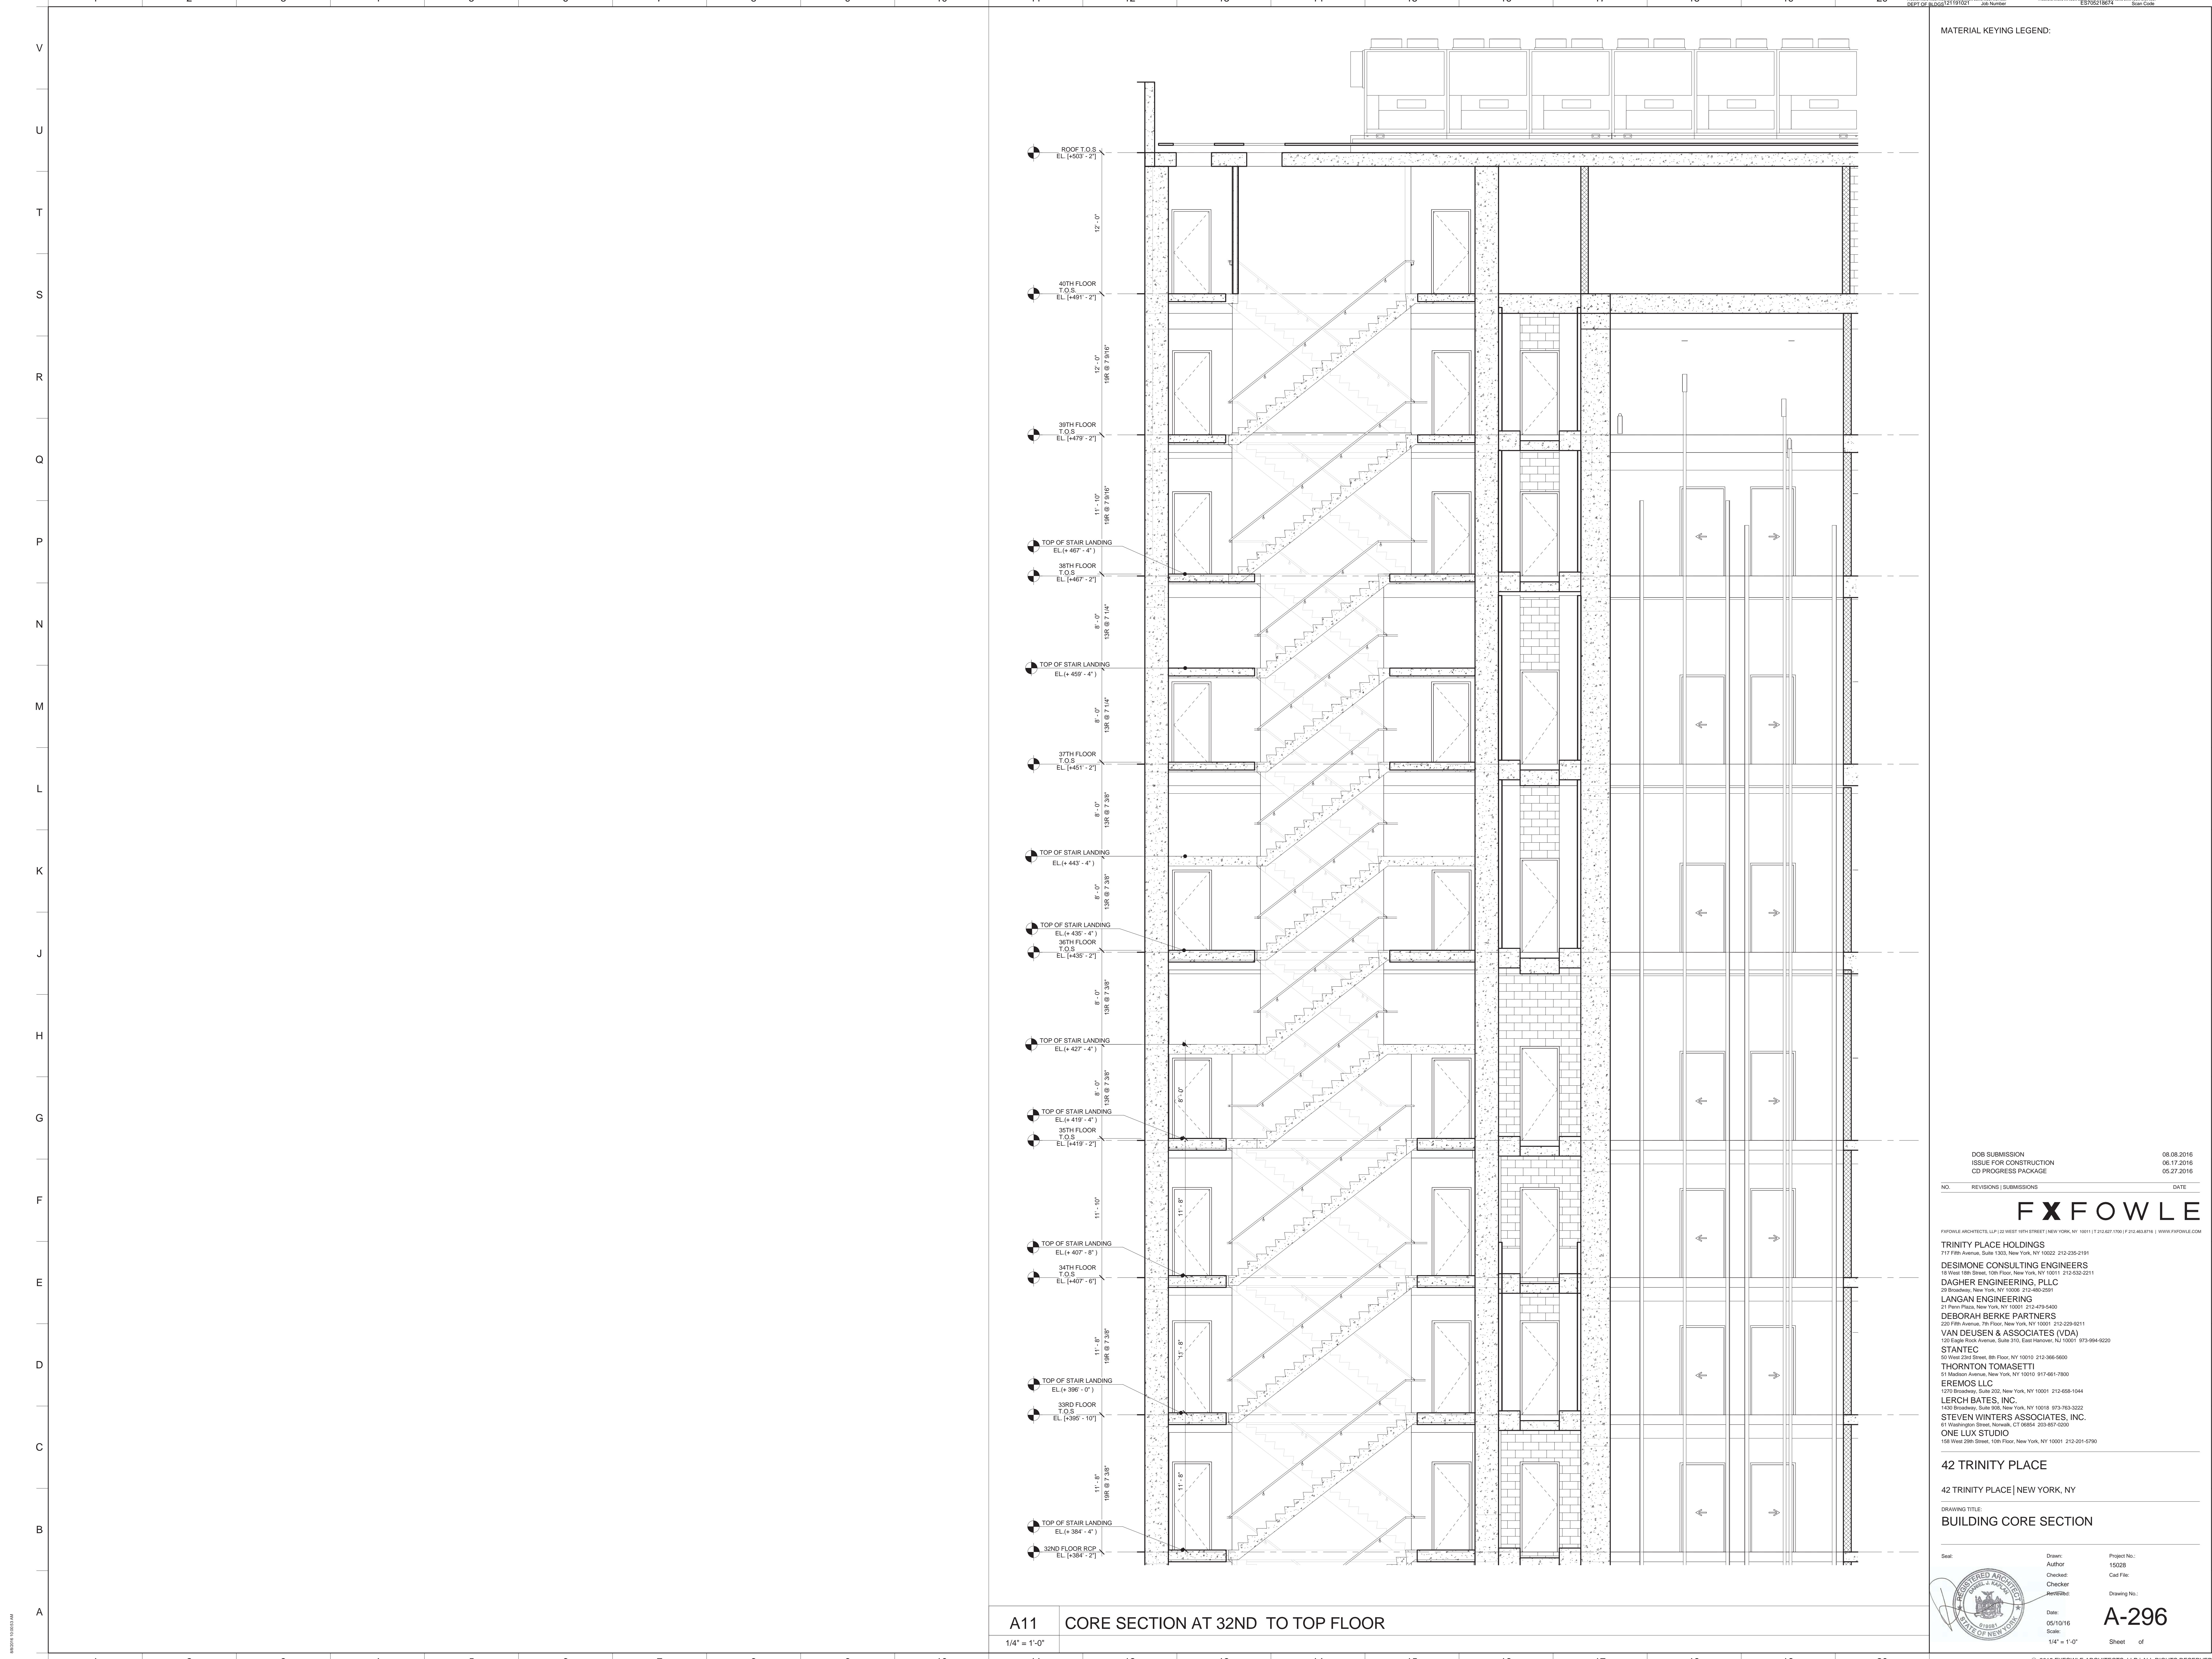

MATERIAL KEYING LEGEND:

NO.	REVISIONS / SUBMISSIONS	DATE
	DOB SUBMISSION	06.08.2016
	ISSUE FOR CONSTRUCTION	06.17.2016
	CD PROGRESS PACKAGE	05.27.2016

**FX FOWLE**  
 FX FOWLE ARCHITECTS, LLP | 20 WEST 64TH STREET, NEW YORK, NY 10011 | T 212 627 1700 | F 212 463 8716 | WWW.FXFOWLE.COM

**TRINITY PLACE HOLDINGS**  
 717 Fifth Avenue, Suite 1303, New York, NY 10022 212-235-2191

**DESIMONE CONSULTING ENGINEERS**  
 16 West 198 Street, 10th Floor, New York, NY 10111 212-532-2211

**DAGHER ENGINEERING, PLLC**  
 29 Broadway, New York, NY 10006 212-480-2591

**LANGAN ENGINEERING**  
 21 Bank Place, New York, NY 10001 212-479-6400

**DEBORAH BERKE PARTNERS**  
 225 Fifth Avenue, 7th Floor, New York, NY 10001 212-233-0211

**VAN DEUSEN & ASSOCIATES (VDA)**  
 120 Eagle Rock Avenue, Suite 310, East Hanover, NJ 10001 973-994-0220

**STANTEC**  
 60 West 23rd Street, 8th Floor, New York, NY 10010 212-366-6000

**THORNTON TOMASETTI**  
 51 Hudson Avenue, New York, NY 10010 917-661-7900

**EREMOS LLC**  
 1275 Broadway, Suite 202, New York, NY 10001 212-658-1044

**LERCH BATES, INC.**  
 1400 Broadway, Suite 905, New York, NY 10019 973-763-3222

**STEVEN WINTERS ASSOCIATES, INC.**  
 41 West 42nd Street, 10th Floor, New York, NY 10018 203-607-0200

**ONE LUX STUDIO**  
 158 West 25th Street, 10th Floor, New York, NY 10001 212-201-5700


**42 TRINITY PLACE**  
 42 TRINITY PLACE | NEW YORK, NY

DRAWING TITLE:  
**BUILDING CORE SECTION**

Drawn:	Author:	Project No.:
Checked:	Checker:	15028
Reviewed:	Client File:	
Date:	05/10/16	Sheet of
Scale:	1/4" = 1'-0"	<b>A-296</b>


**A11 CORE SECTION AT 32ND TO TOP FLOOR**  
 1/4" = 1'-0"



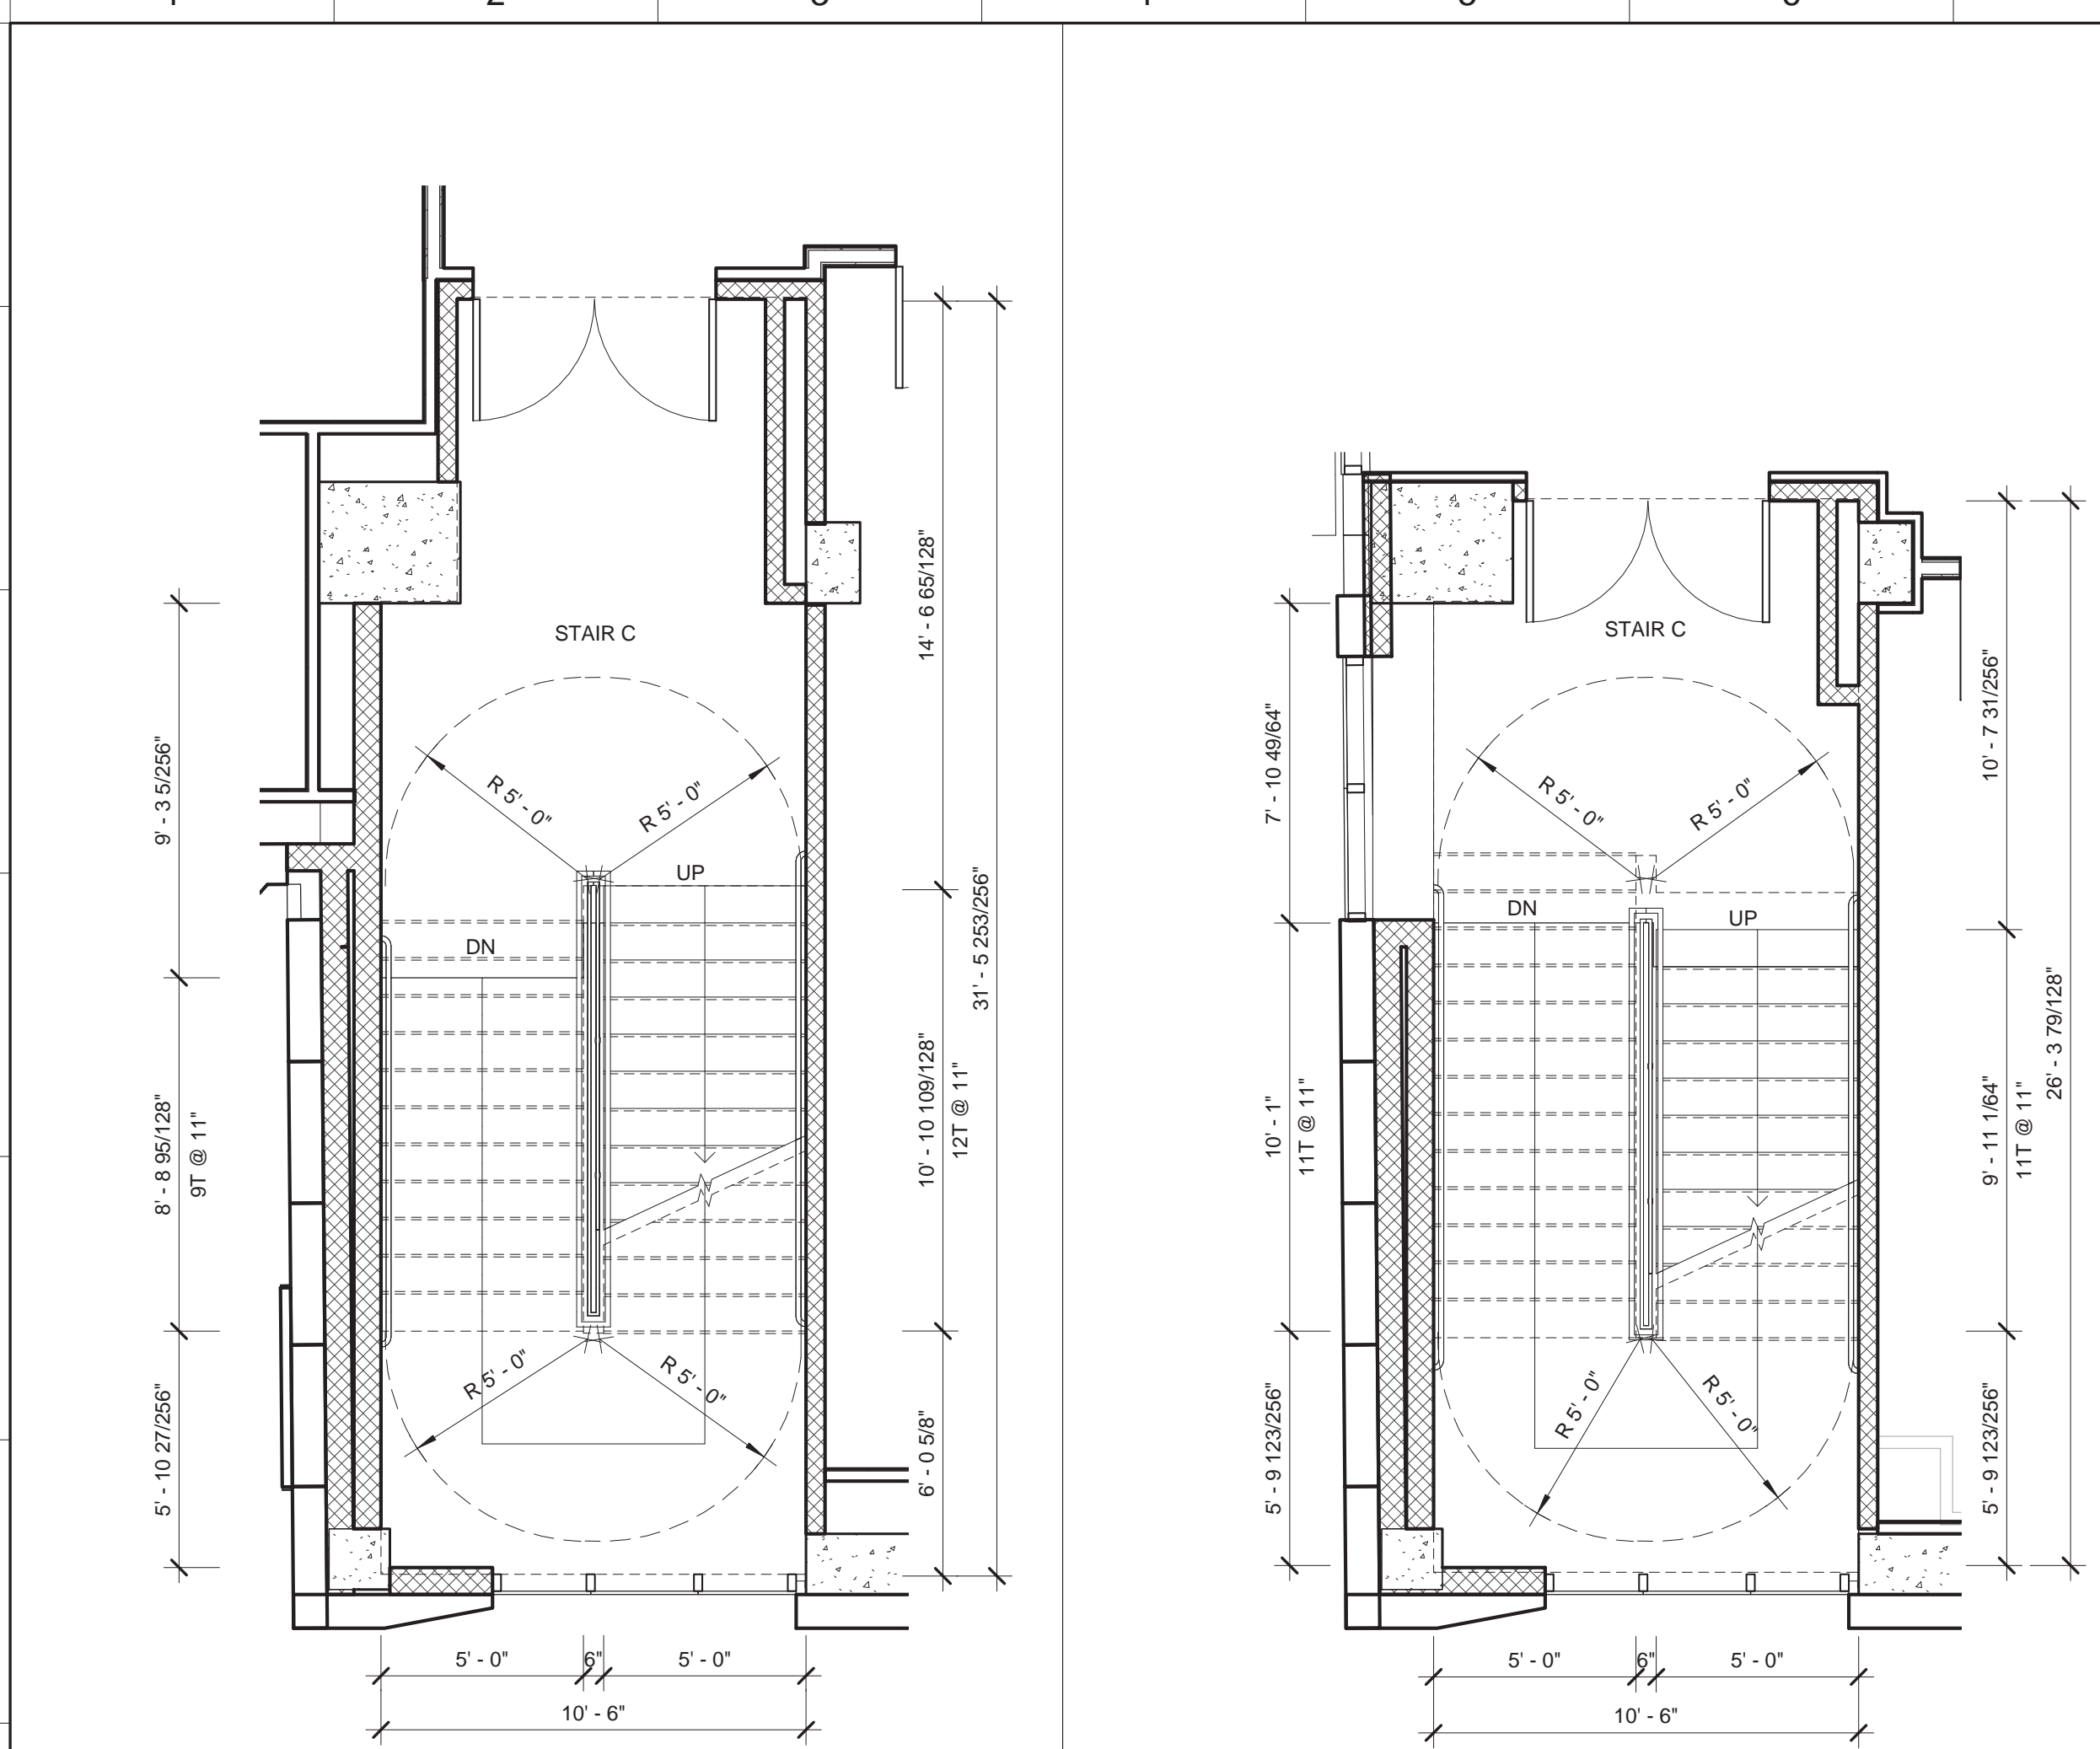


**P1 3RD FLOOR STAIR C PLAN**  
1/4" = 1'-0"


**P4 6TH FLOOR STAIR C PLAN**  
1/4" = 1'-0"

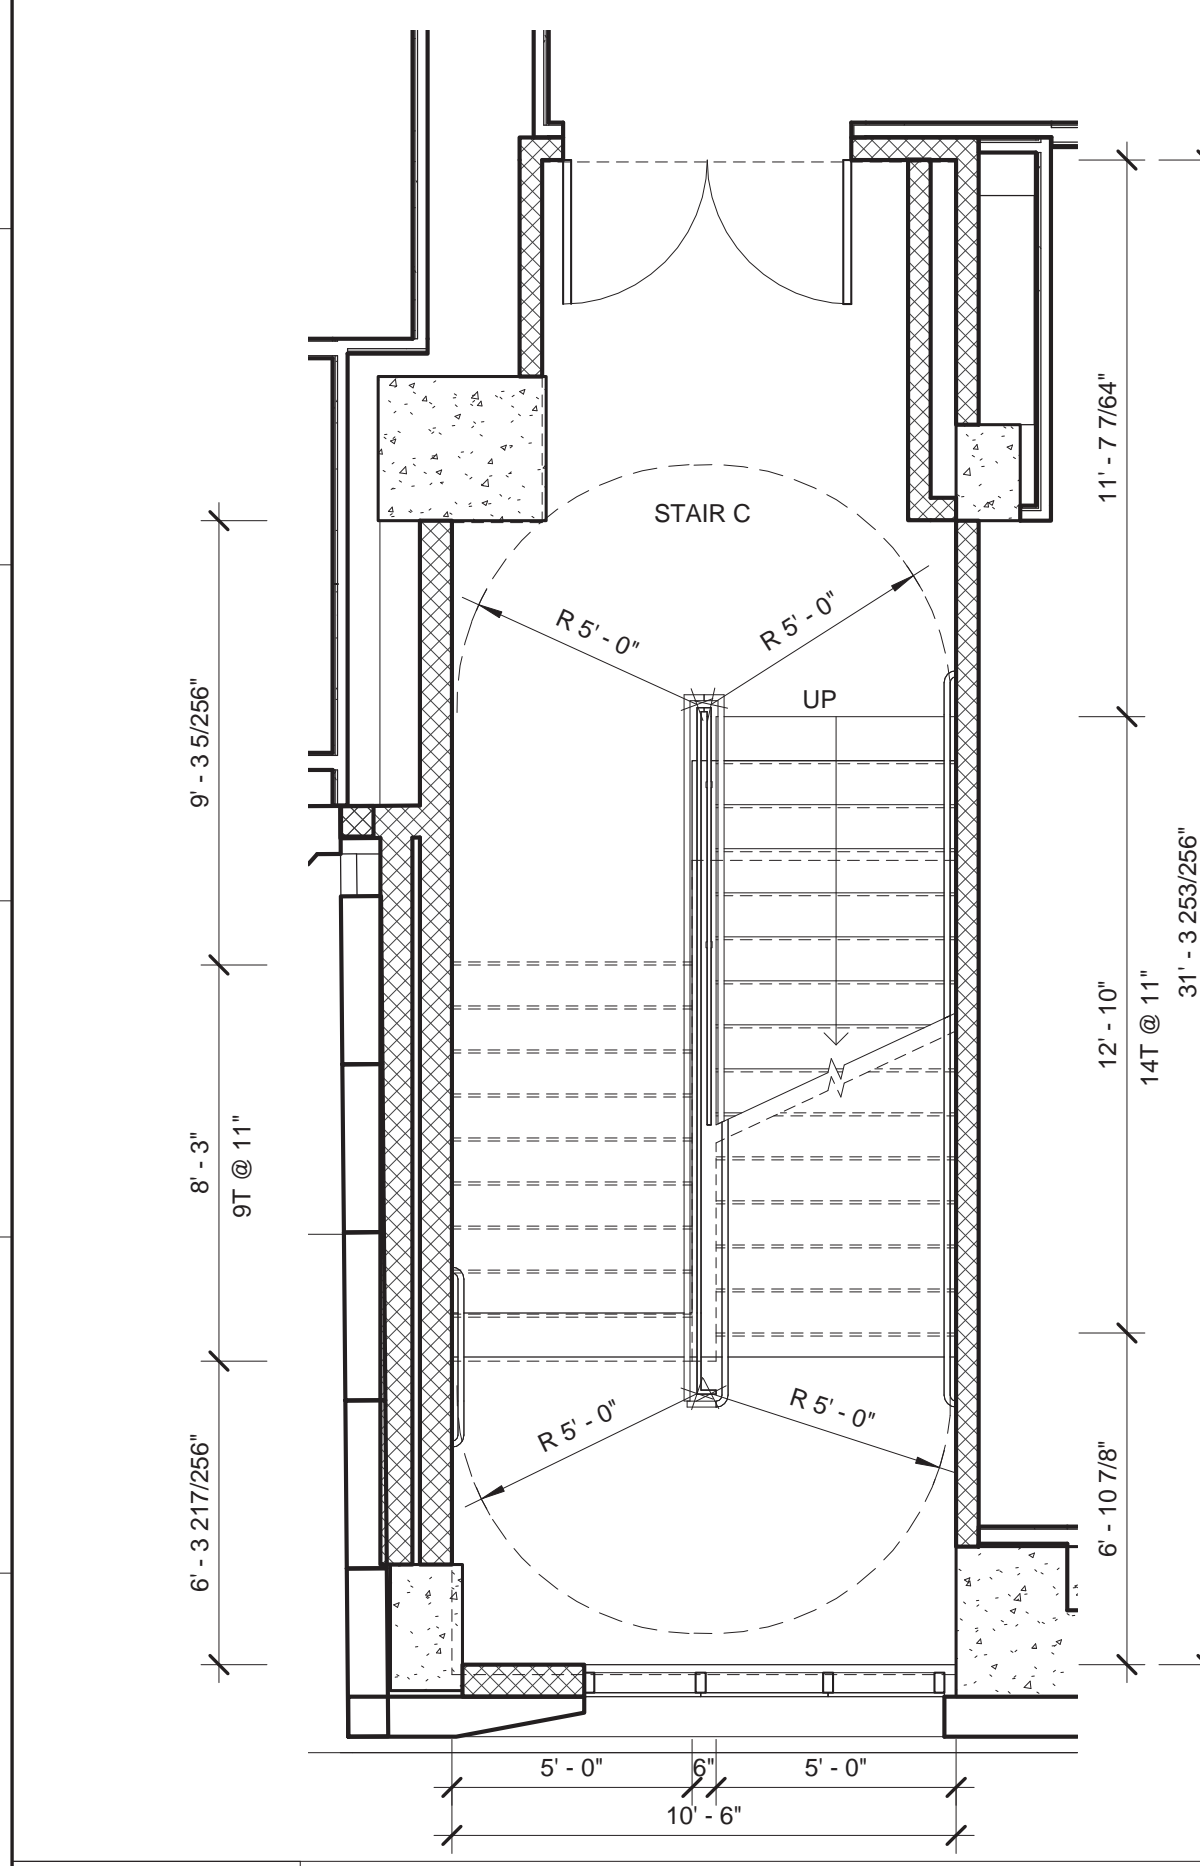


**H1 2ND FLOOR STAIR C PLAN**  
1/4" = 1'-0"

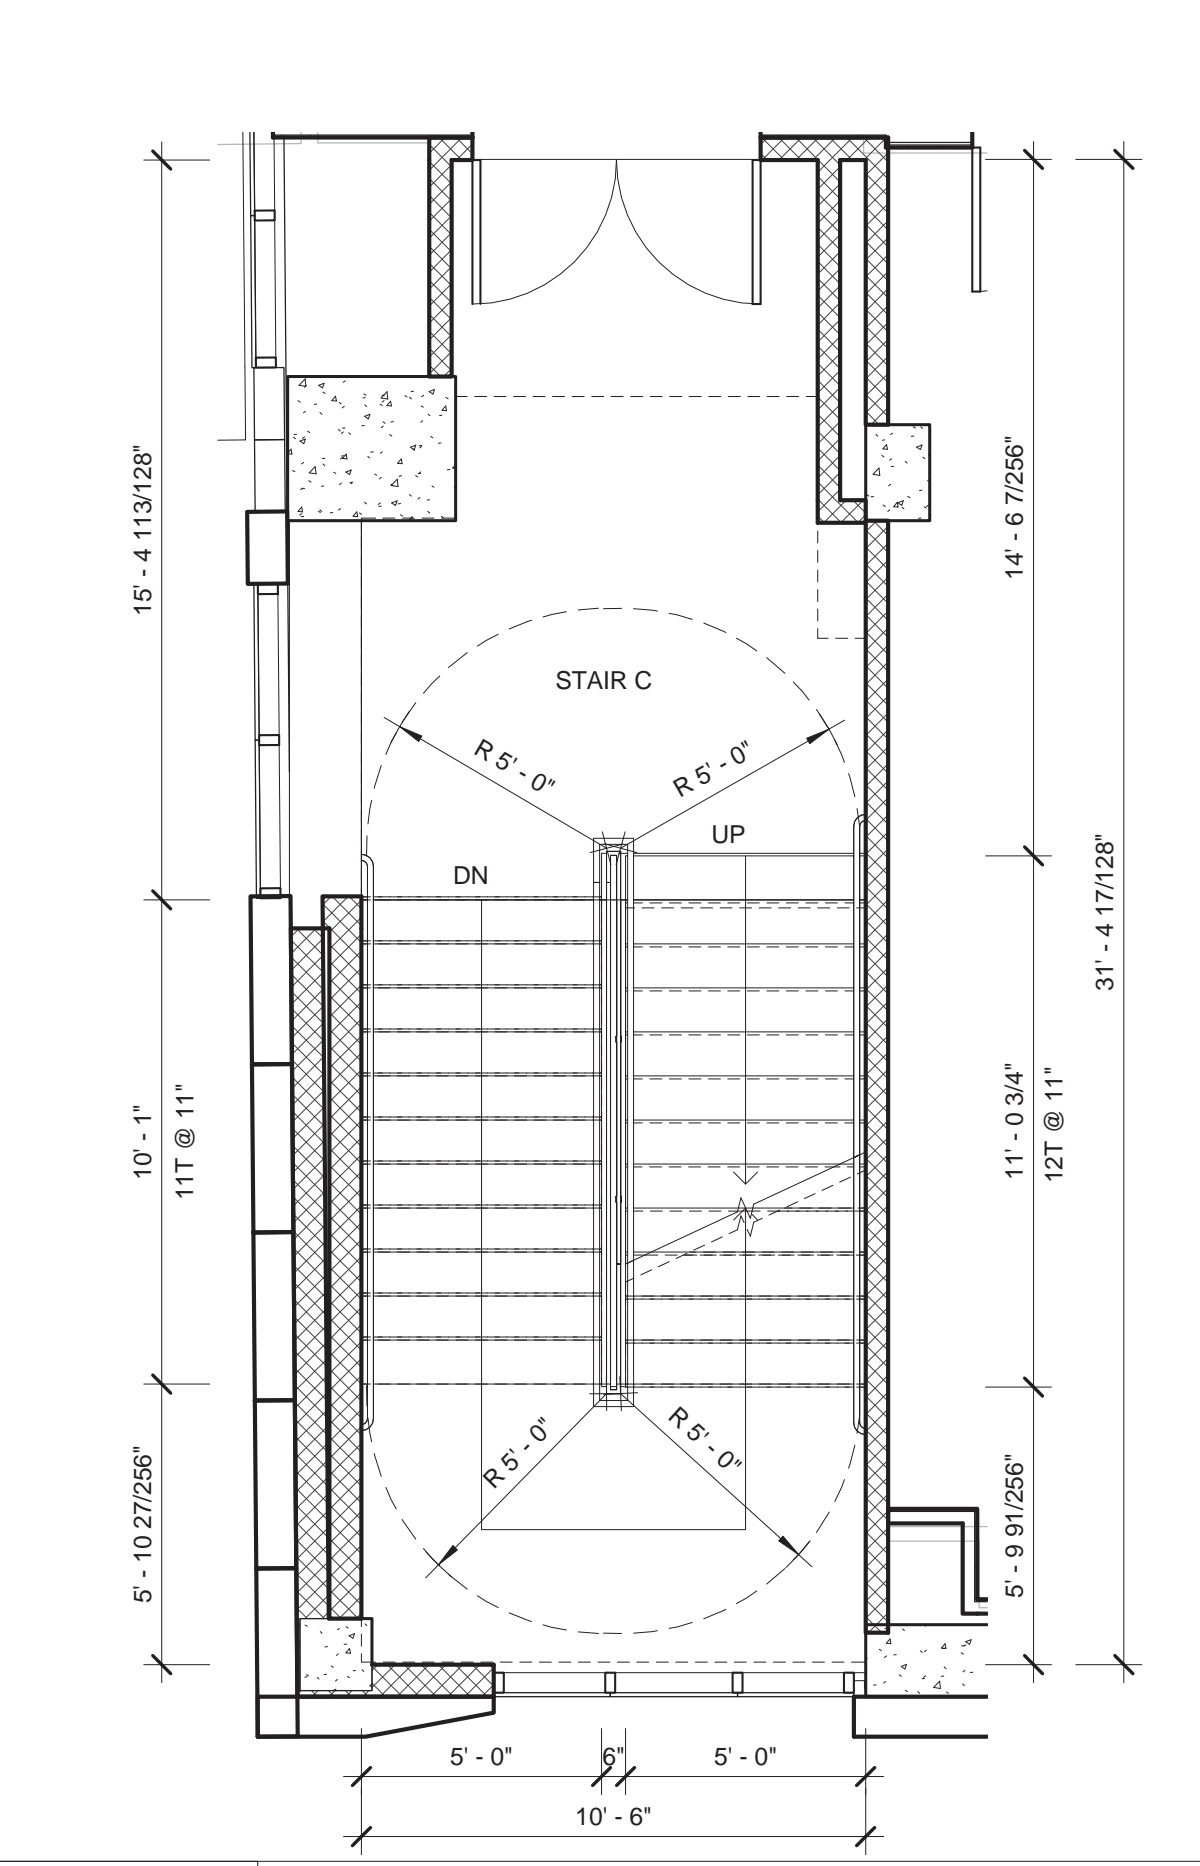


**H4 5TH FLOOR STAIR C PLAN**  
1/4" = 1'-0"

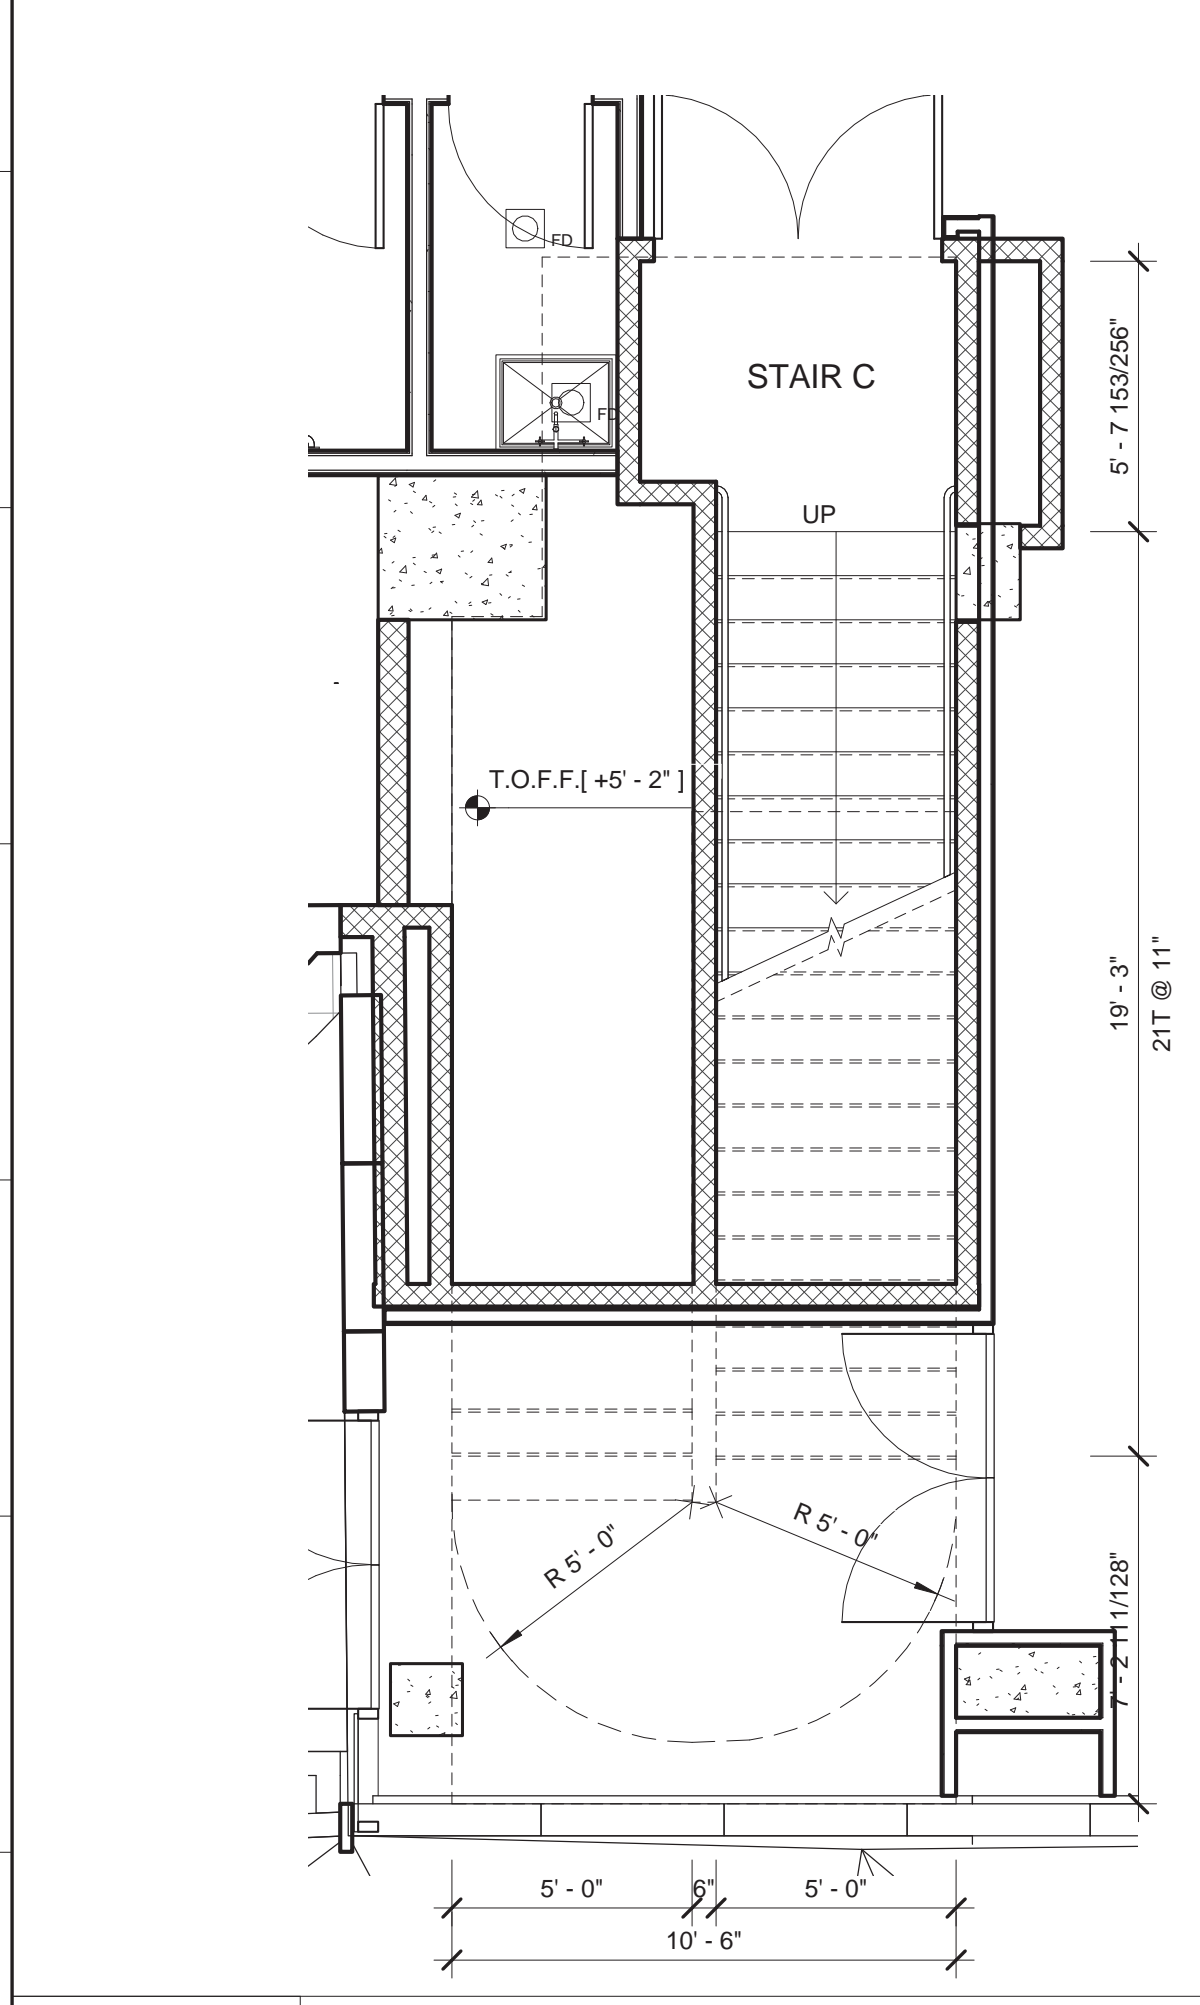


**A1 GROUND FL STAIR C PLAN**  
1/4" = 1'-0"

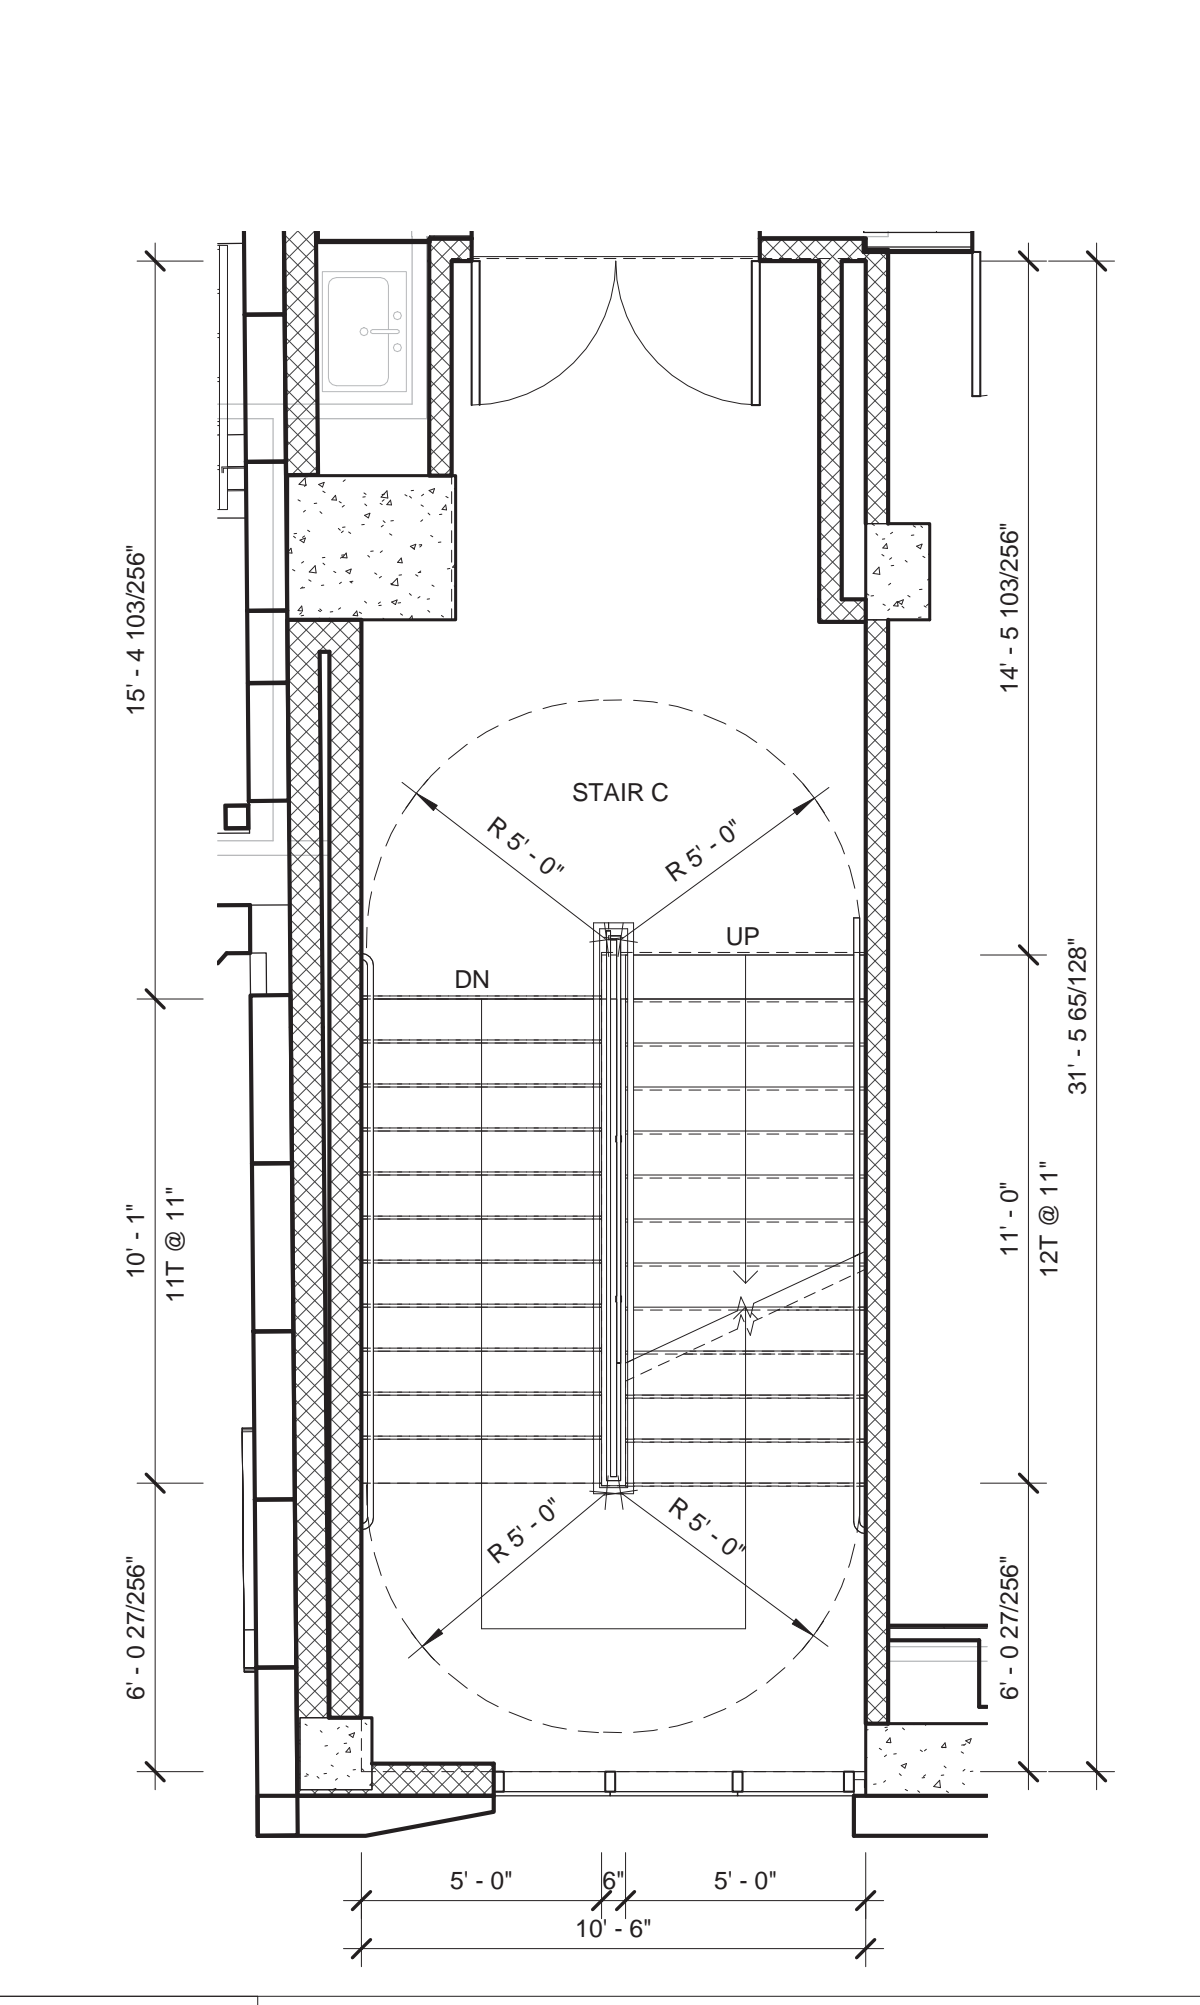


**A4 4TH FLOOR STAIR C PLAN**  
1/4" = 1'-0"

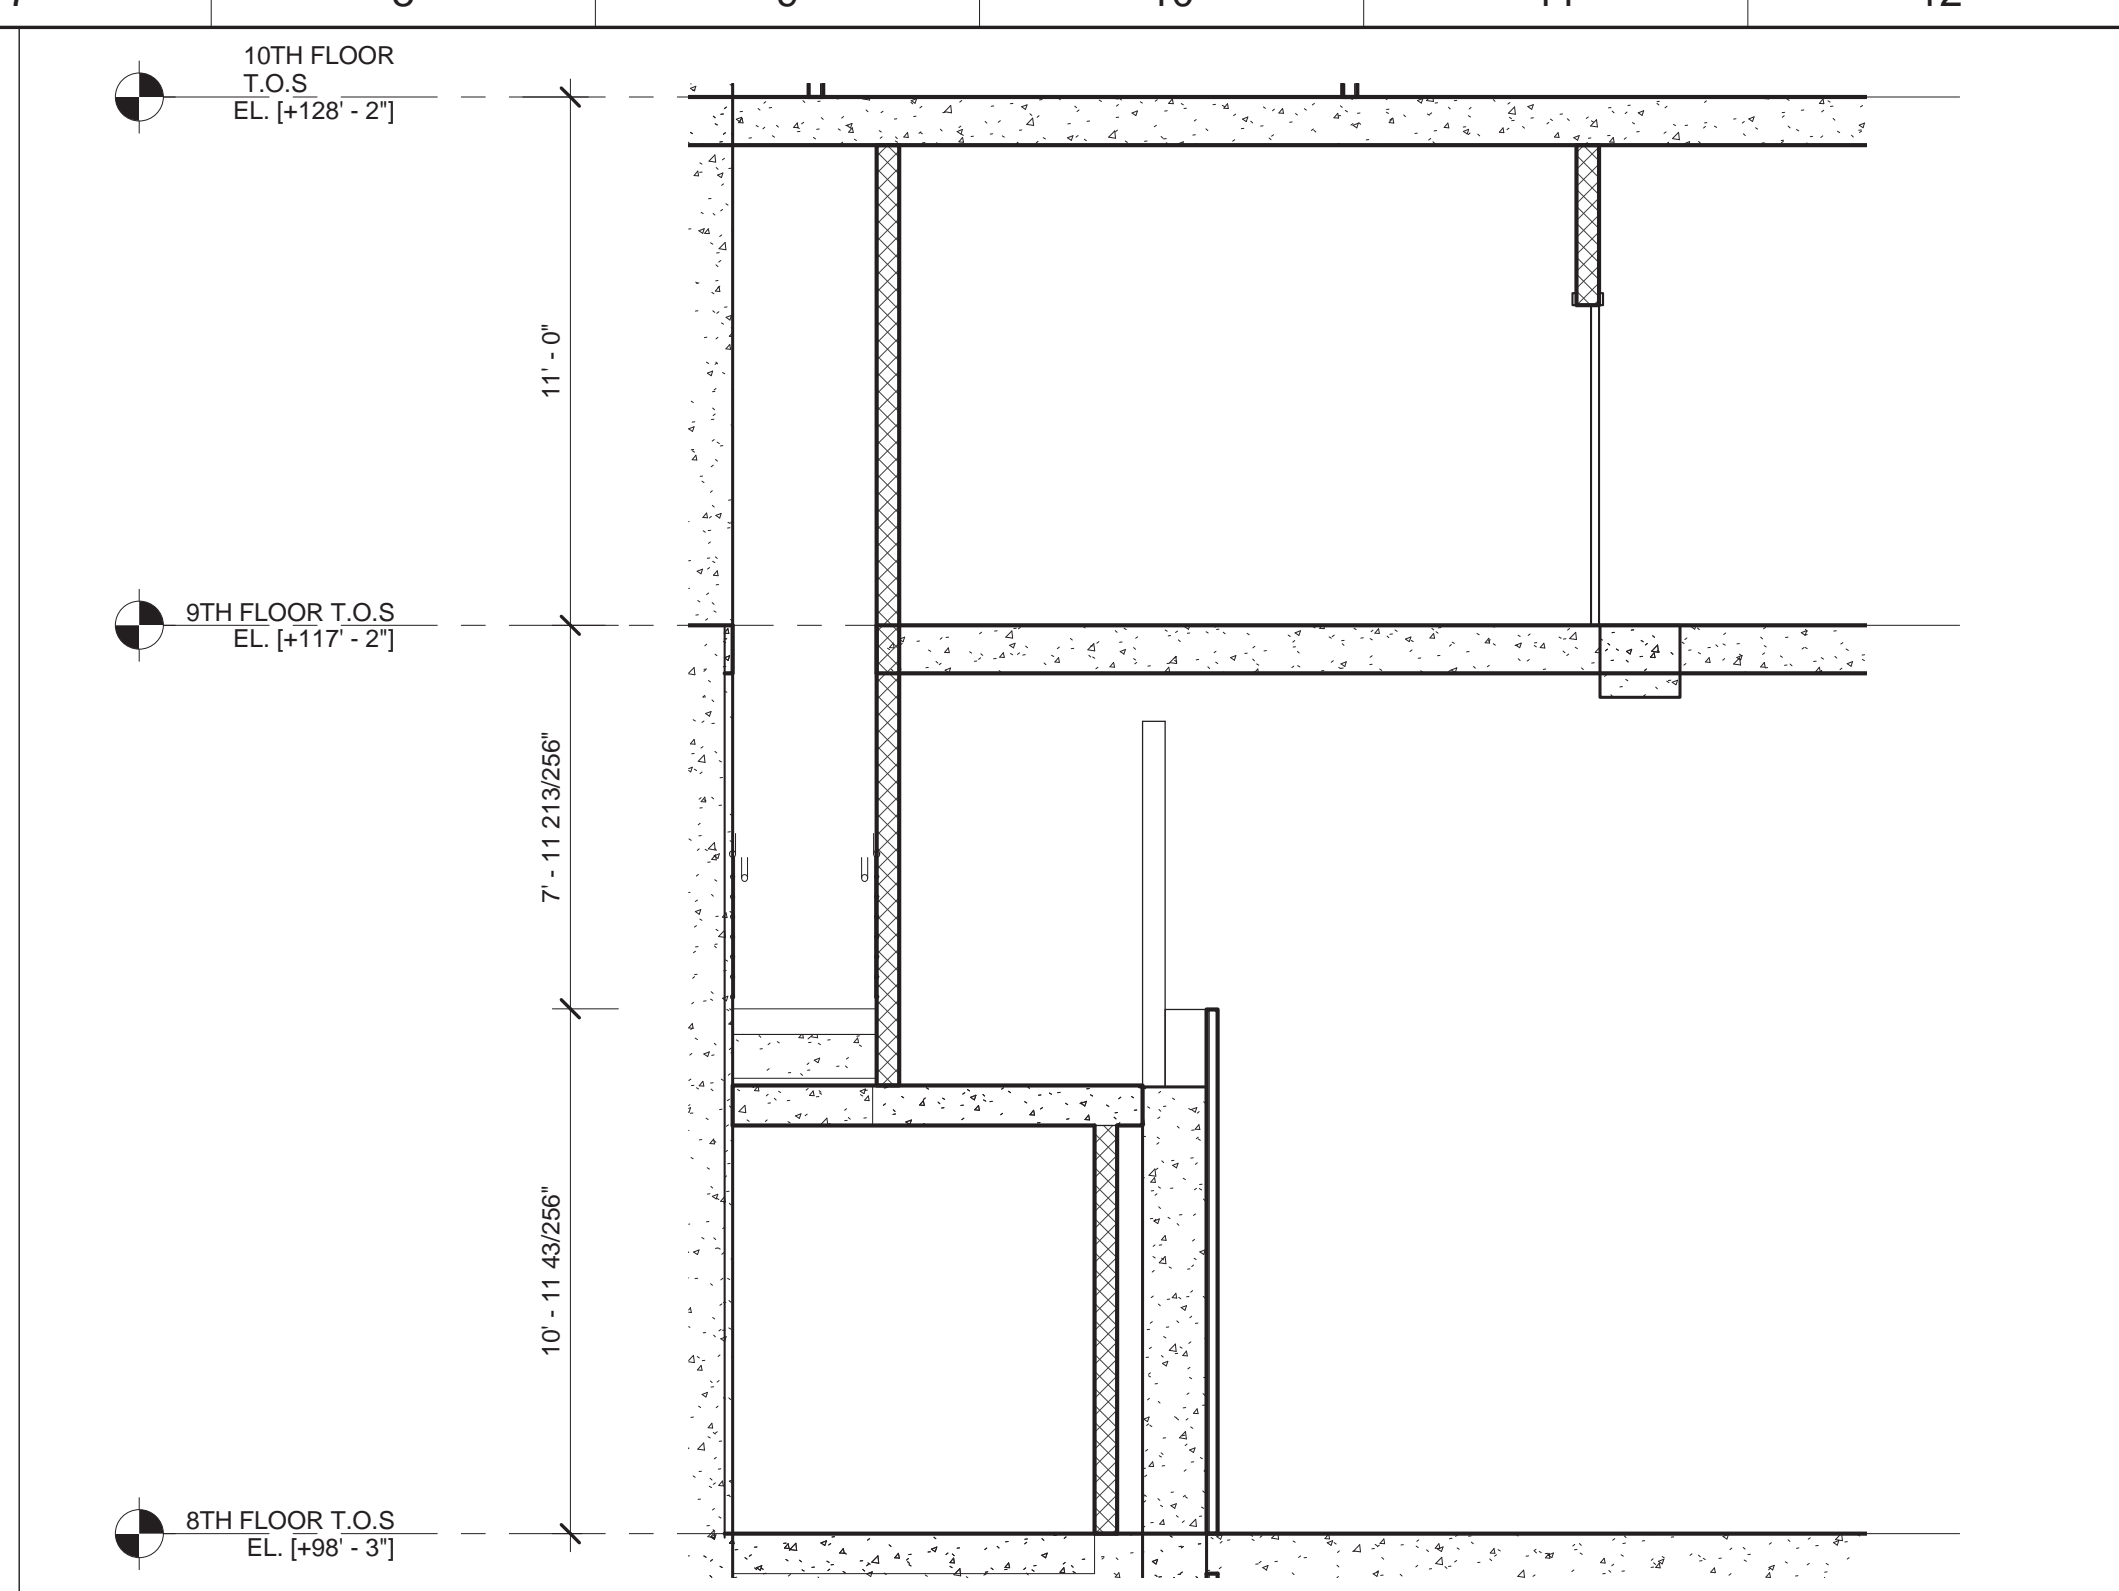


**Q8 STAIR C SECTION - B**  
1/4" = 1'-0"

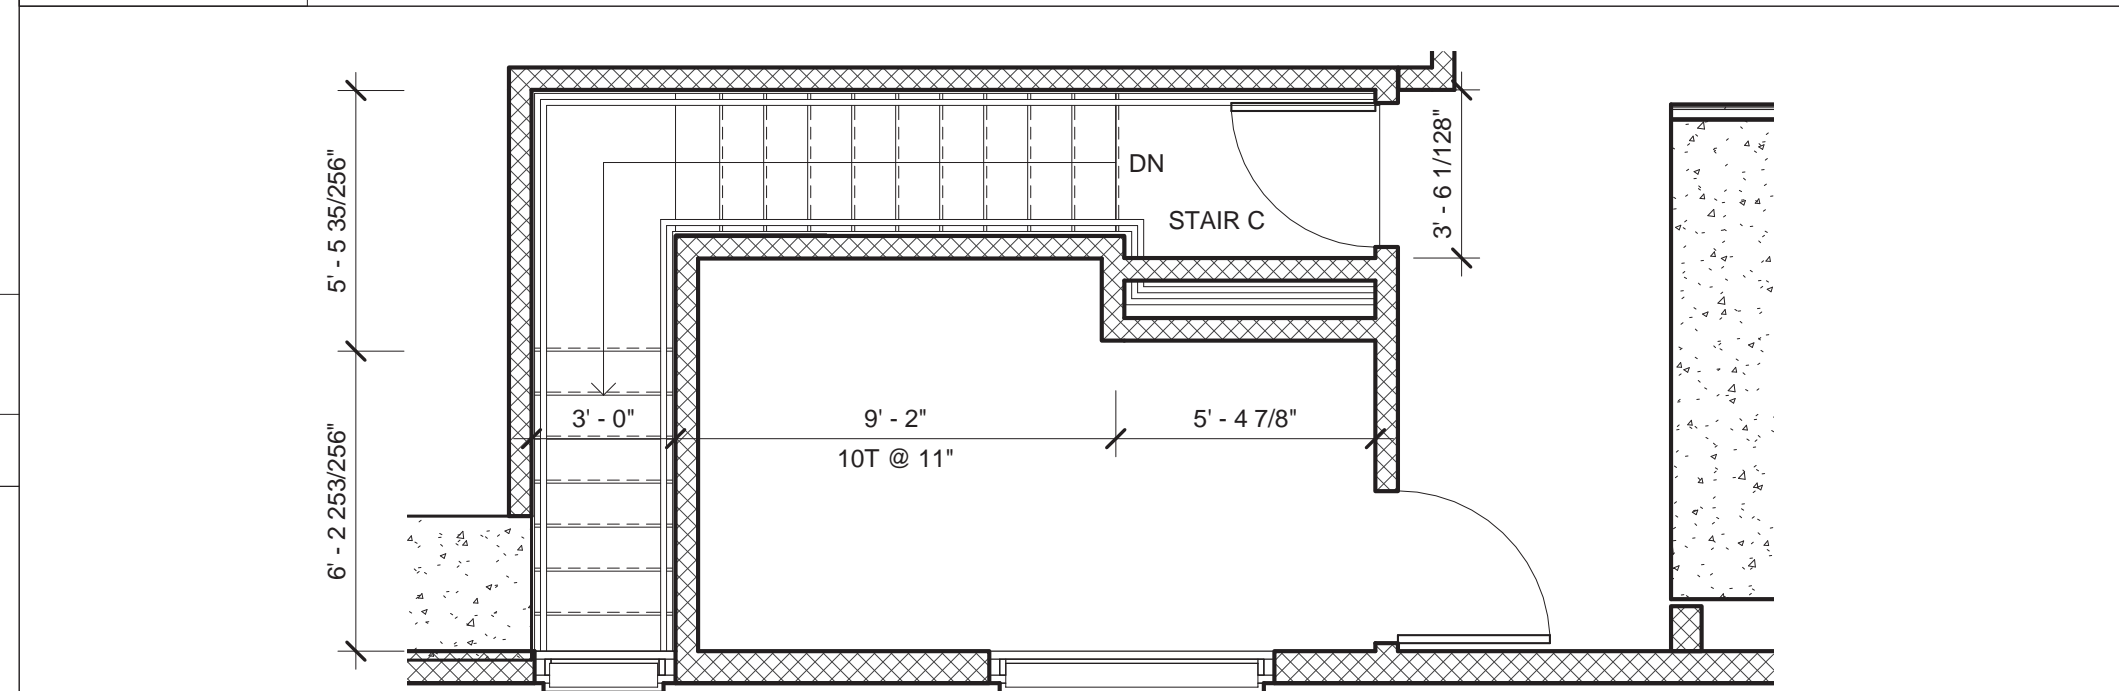


**N8 9TH FLOOR STAIR C PLAN**  
1/4" = 1'-0"

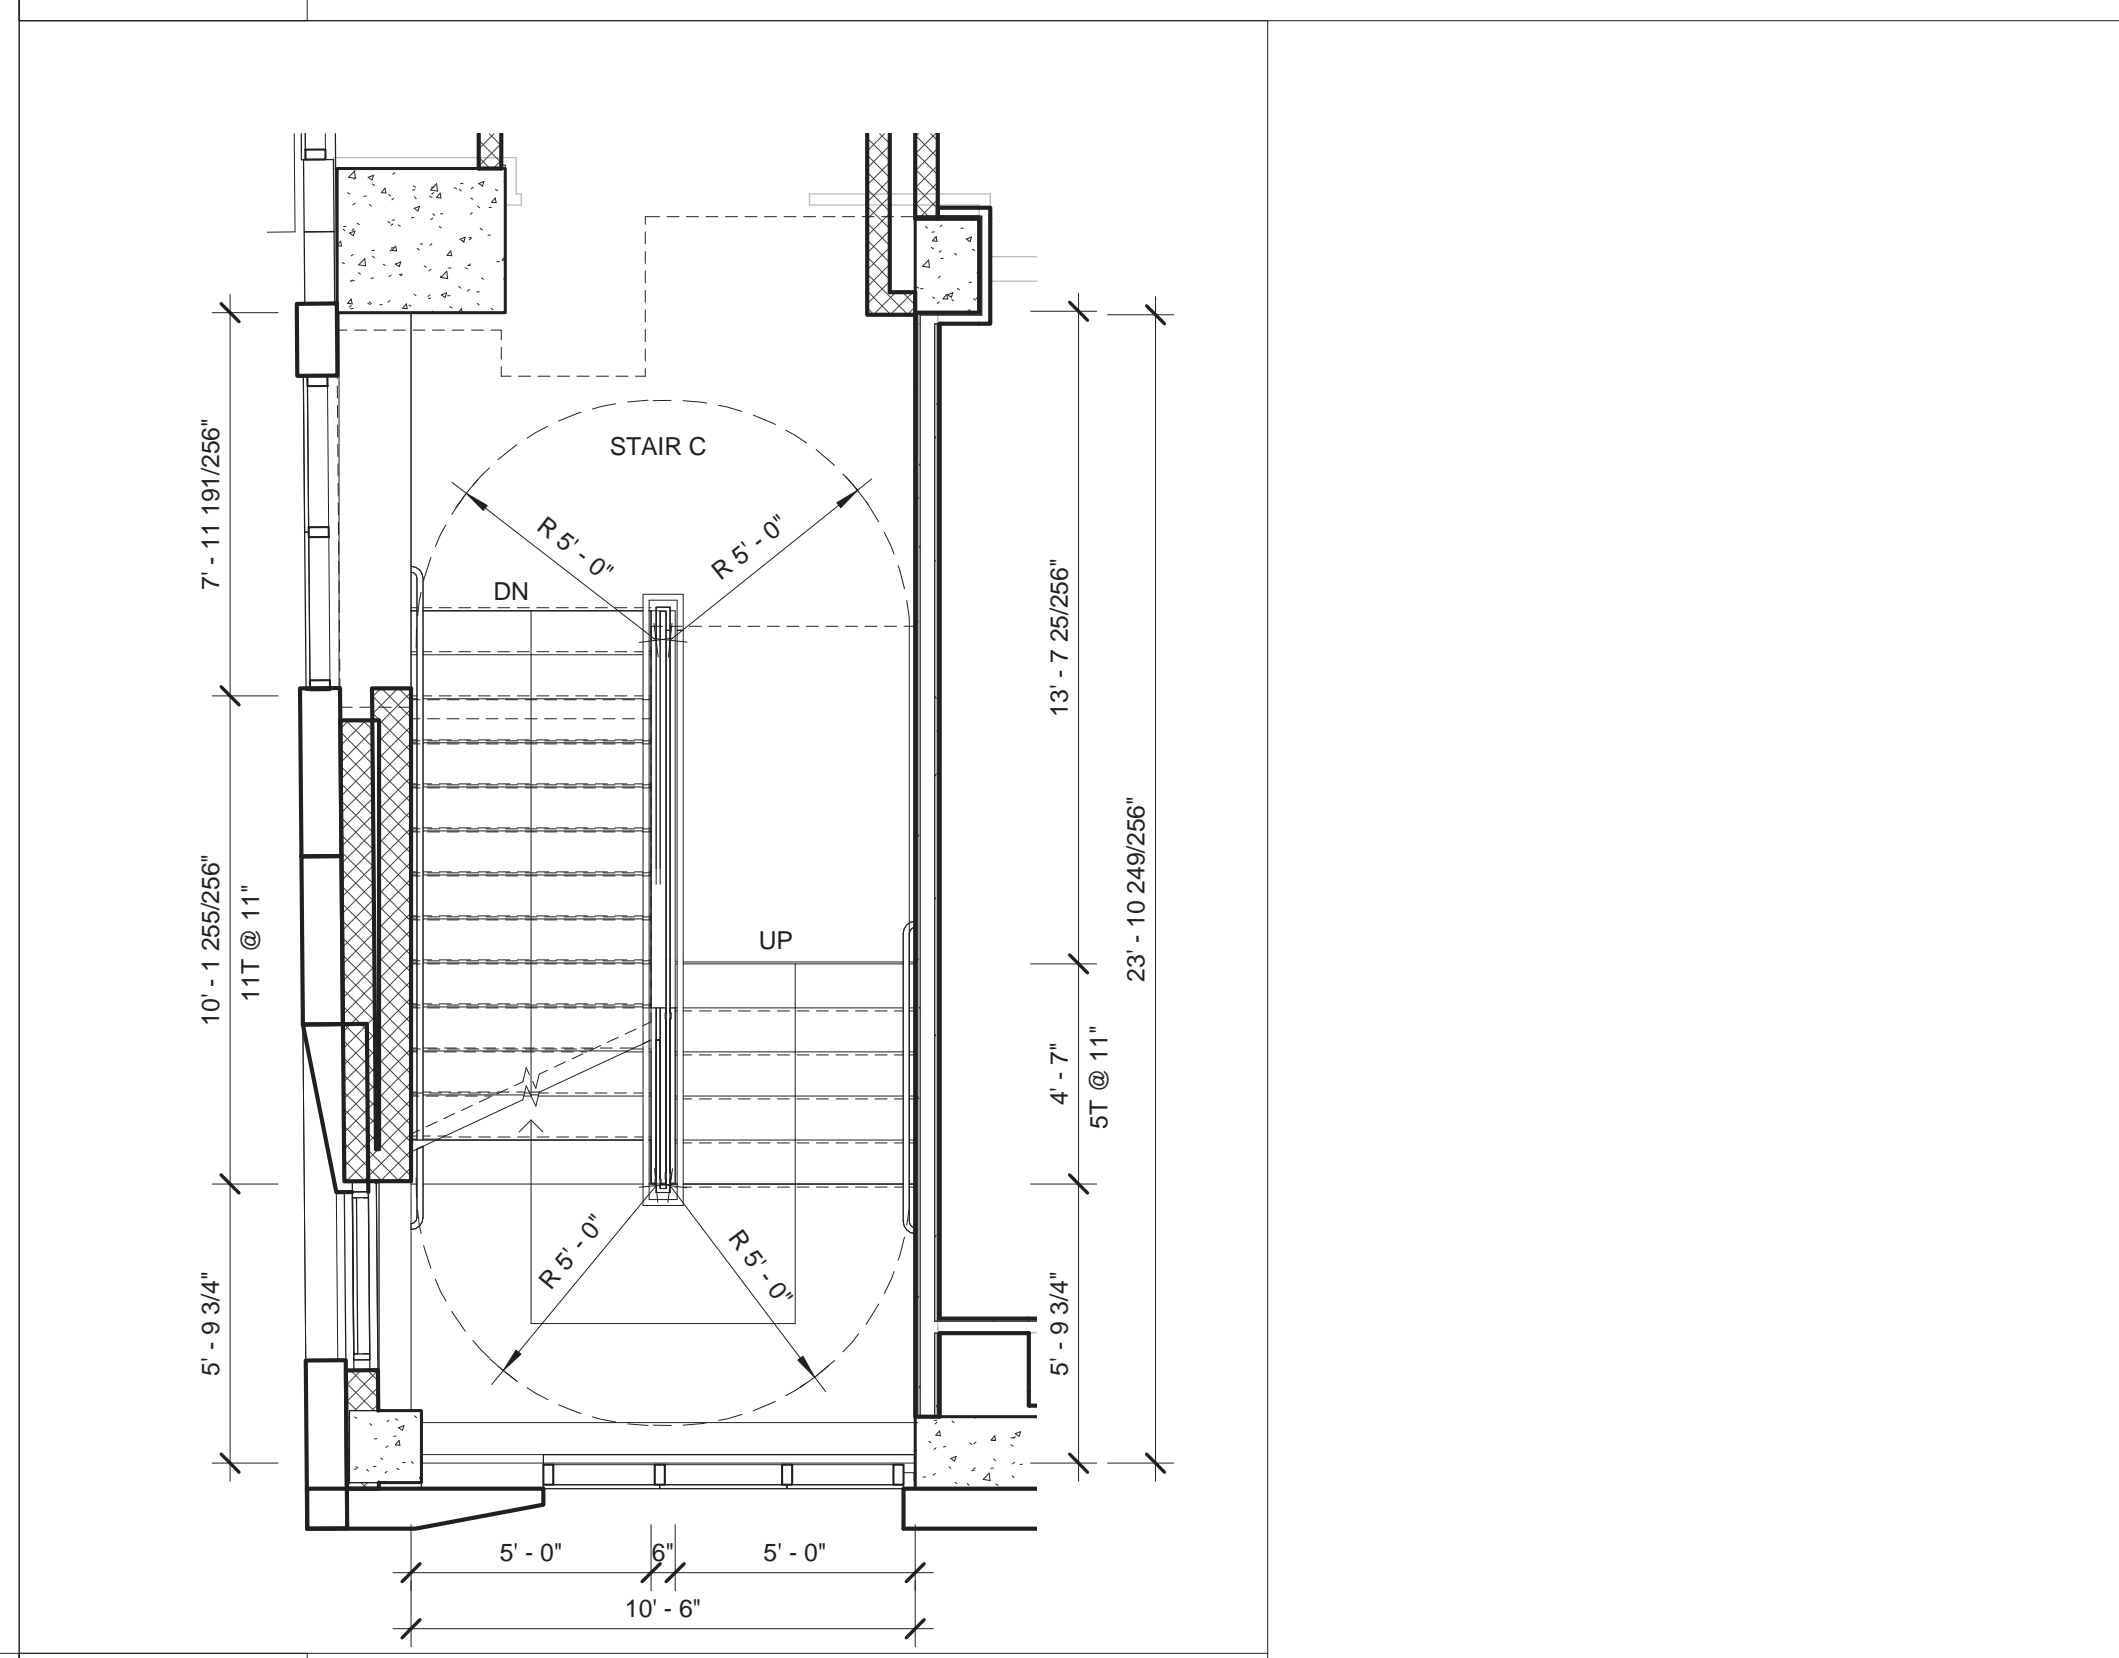

**H8 8TH FLOOR STAIR C PLAN**  
1/4" = 1'-0"

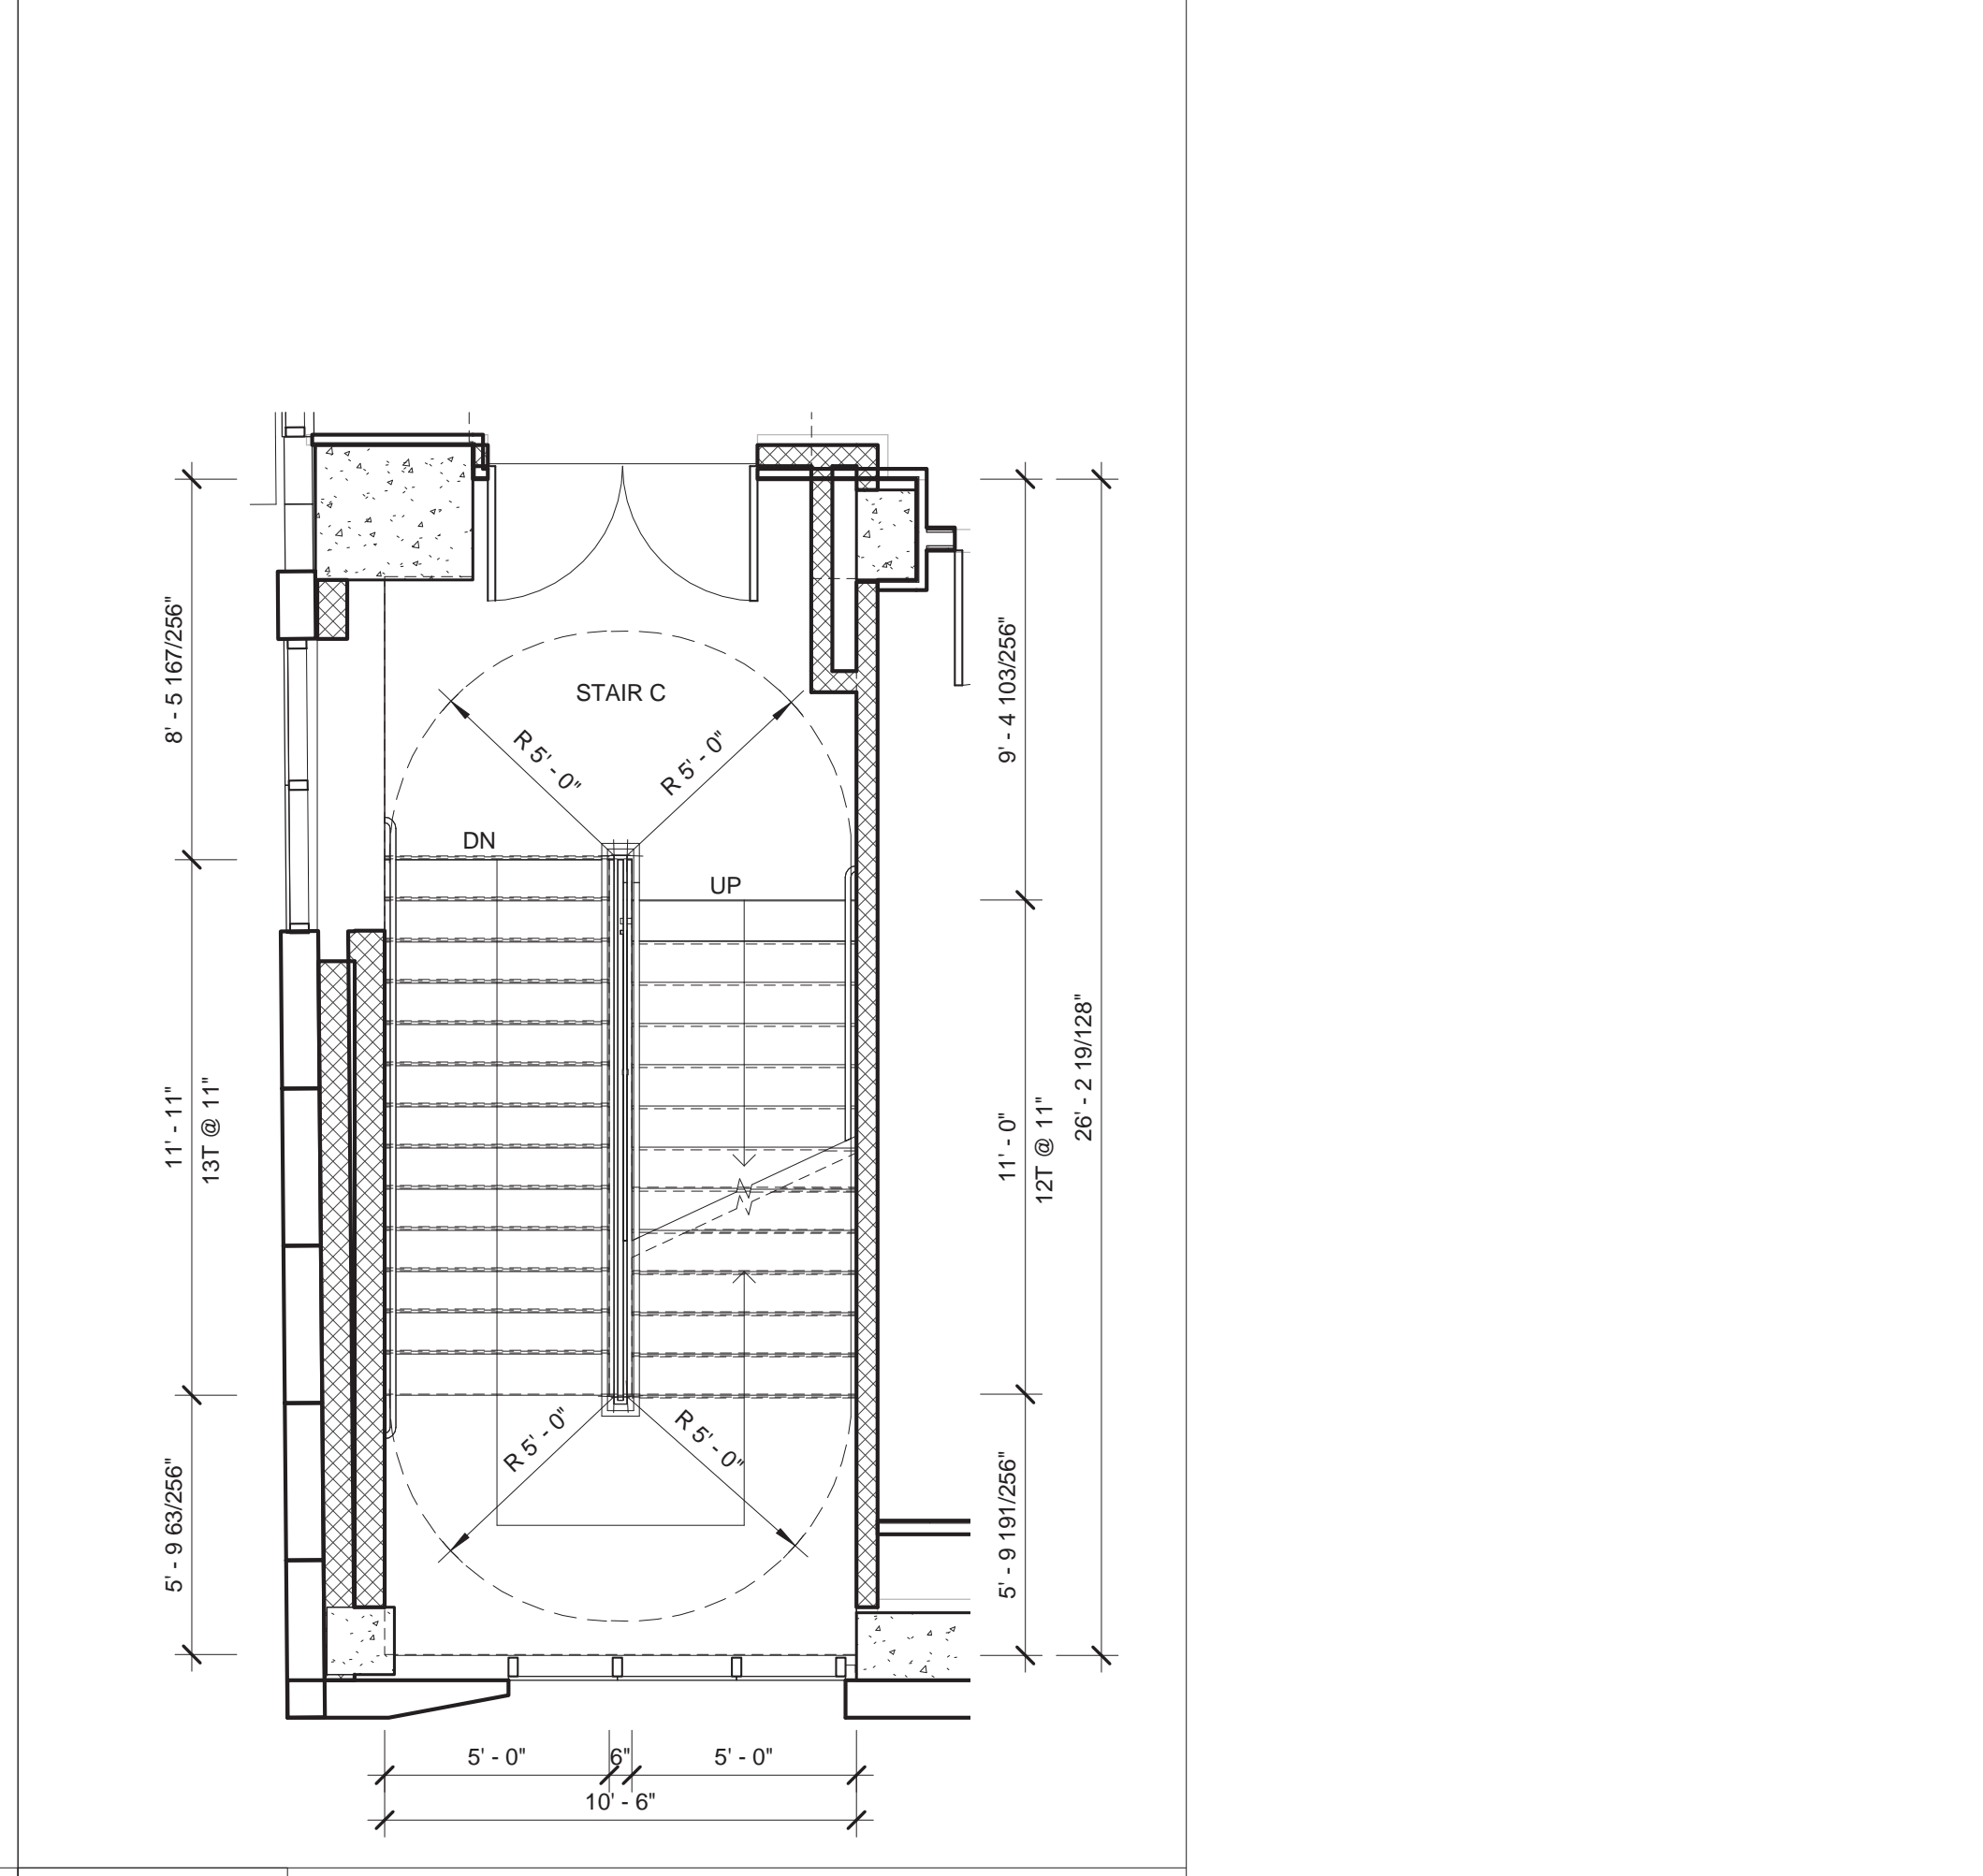

**A8 7TH FLOOR STAIR C PLAN**  
1/4" = 1'-0"

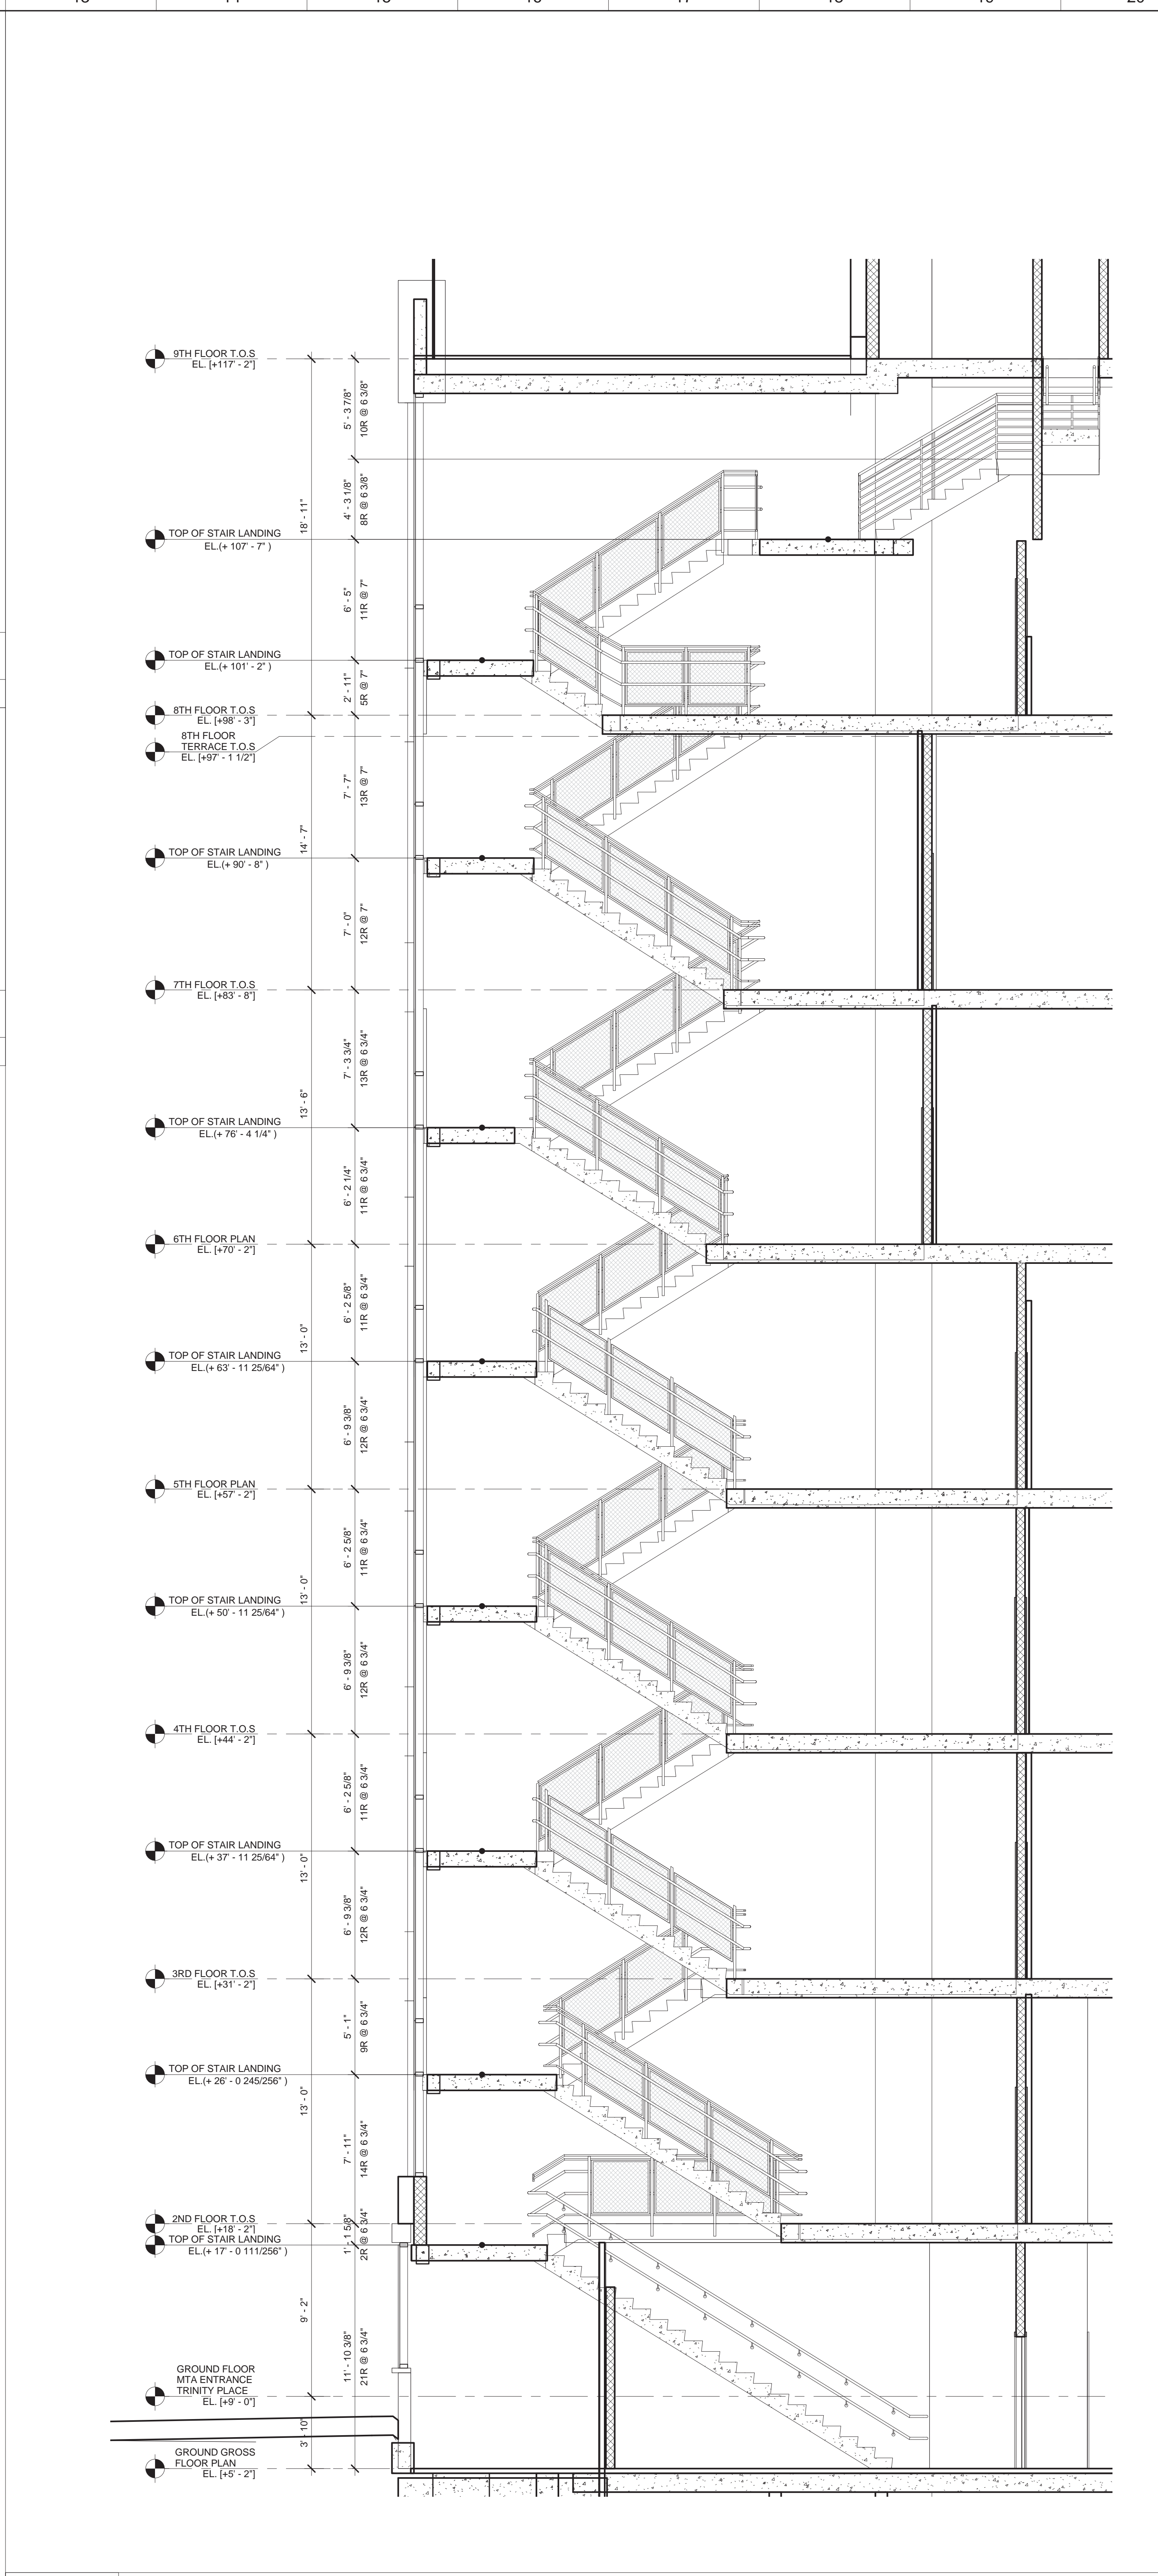

**A14 STAIR C SECTION**  
1/4" = 1'-0"

MATERIAL KEYING LEGEND:

NO.	REVISIONS / SUBMISSIONS	DATE
	DOE SUBMISSION	08.08.2016
	ISSUE FOR CONSTRUCTION	06.17.2016
	CD PROGRESS PACKAGE	05.27.2016
	50% CONSTRUCTION DOCUMENTS	03.04.2016

**FXFOWLE**  
FXFOWLE ARCHITECTS, LLP | 22 WEST 46TH STREET, NEW YORK, NY 10011 | 212.627.1300 | 212.443.8716 | WWW.FXFOWLE.COM

**TRINITY PLACE HOLDINGS**  
717 Fifth Avenue, Suite 1303, New York, NY 10022 212.235.2191

**DESIMONE CONSULTING ENGINEERS**  
18 West 198th Street, 10th Floor, New York, NY 10111 212.532.2211

**DAGHER ENGINEERING, PLLC**  
29 Broadway, New York, NY 10006 212.480.2591

**LANGAN ENGINEERING**  
21 Bank Place, New York, NY 10002 212.479.6400

**DEBORAH BERKE PARTNERS**  
225 Fifth Avenue, 9th Floor, New York, NY 10001 212.233.8211

**VAN DEUSEN & ASSOCIATES (VDA)**  
120 Eagle Rock Avenue, Suite 310, East Hanover, NJ 10001 973.994.9220

**STANTEC**  
60 West 23rd Street, 8th Floor, New York, NY 10010 212.366.6600

**THORNTON TOMASETTI**  
51 Broadway, New York, NY 10010 917.661.7900

**EREMOS LLC**  
1275 Broadway, Suite 202, New York, NY 10011 212.658.1044

**LERCH BATES, INC.**  
1400 Brookline, Suite 300, New York, NY 10019 973.763.3222

**STEVEN WINTERS ASSOCIATES, INC.**  
41 West 40th Street, New York, NY 10018 203.607.0200

**ONE LUX STUDIO**  
158 West 25th Street, 10th Floor, New York, NY 10001 212.201.6700

**42 TRINITY PLACE**  
42 TRINITY PLACE | NEW YORK, NY

DRAWING TITLE:  
**SCHOOL STAIR SECTION**

Scale: 1/4" = 1'-0"




Project No.: 15028  
Author: [Name]  
Checked: [Name]  
Drawing No.: A-297



Scale: 1/4" = 1'-0"

Project No.: 15028  
Author: [Name]  
Checked: [Name]  
Drawing No.: A-297






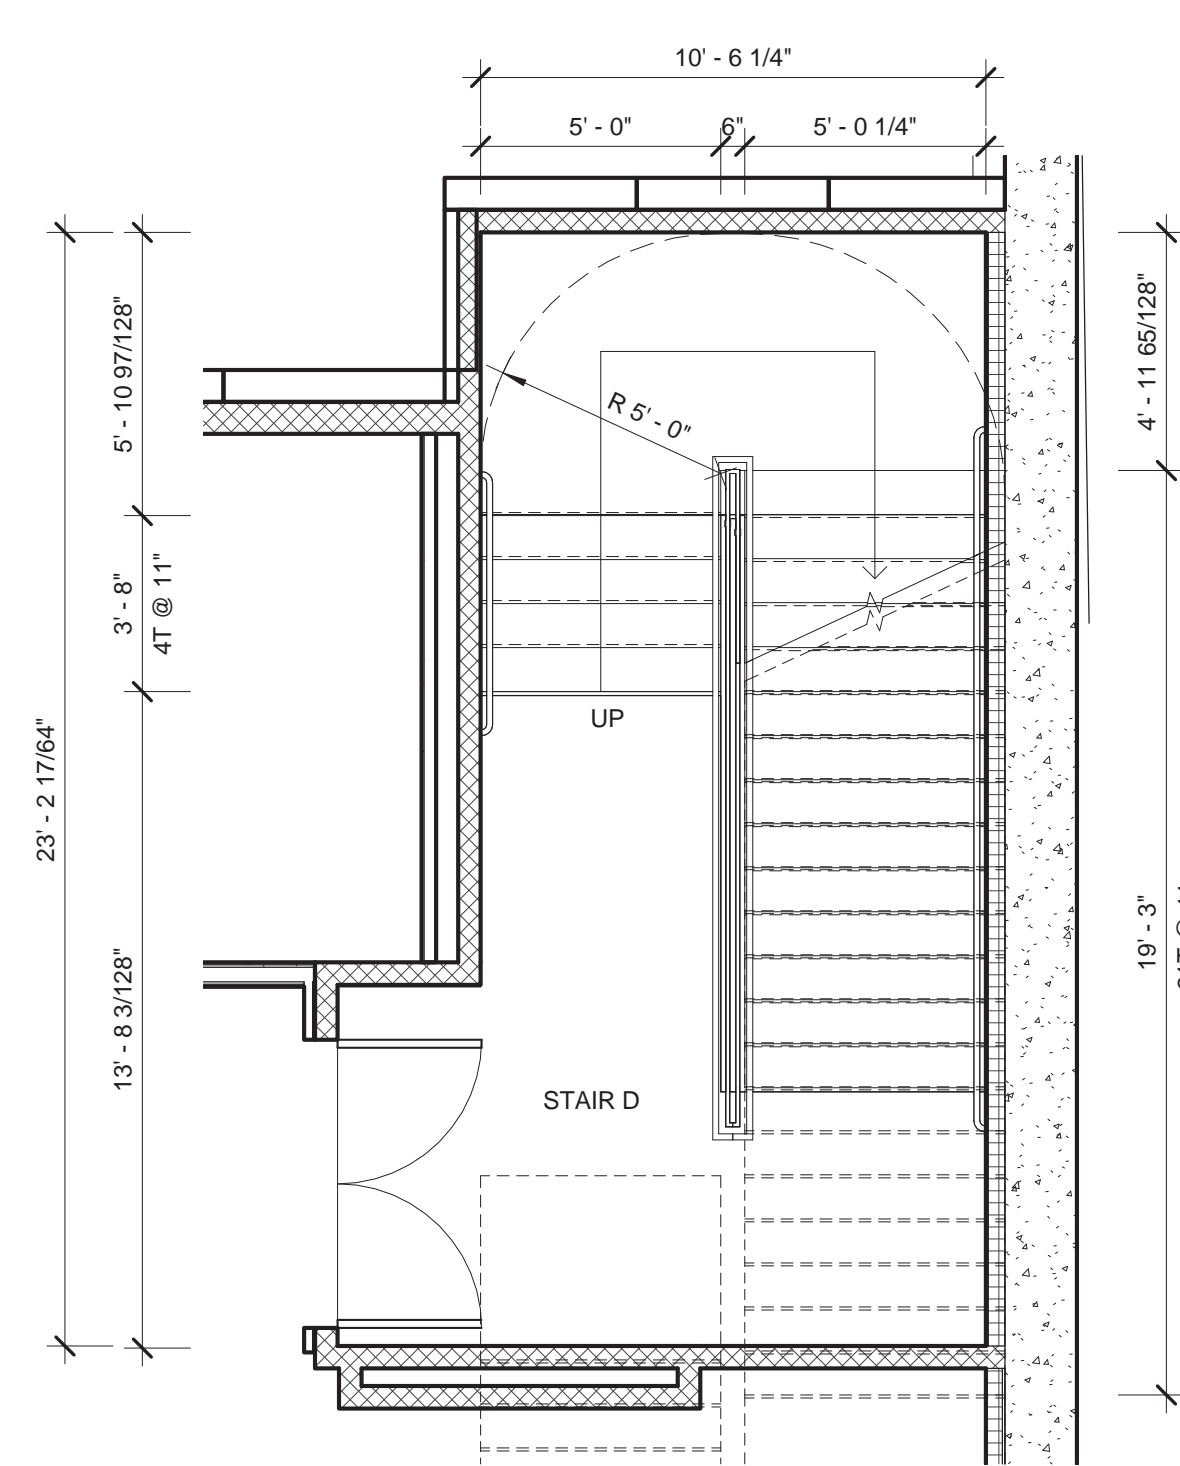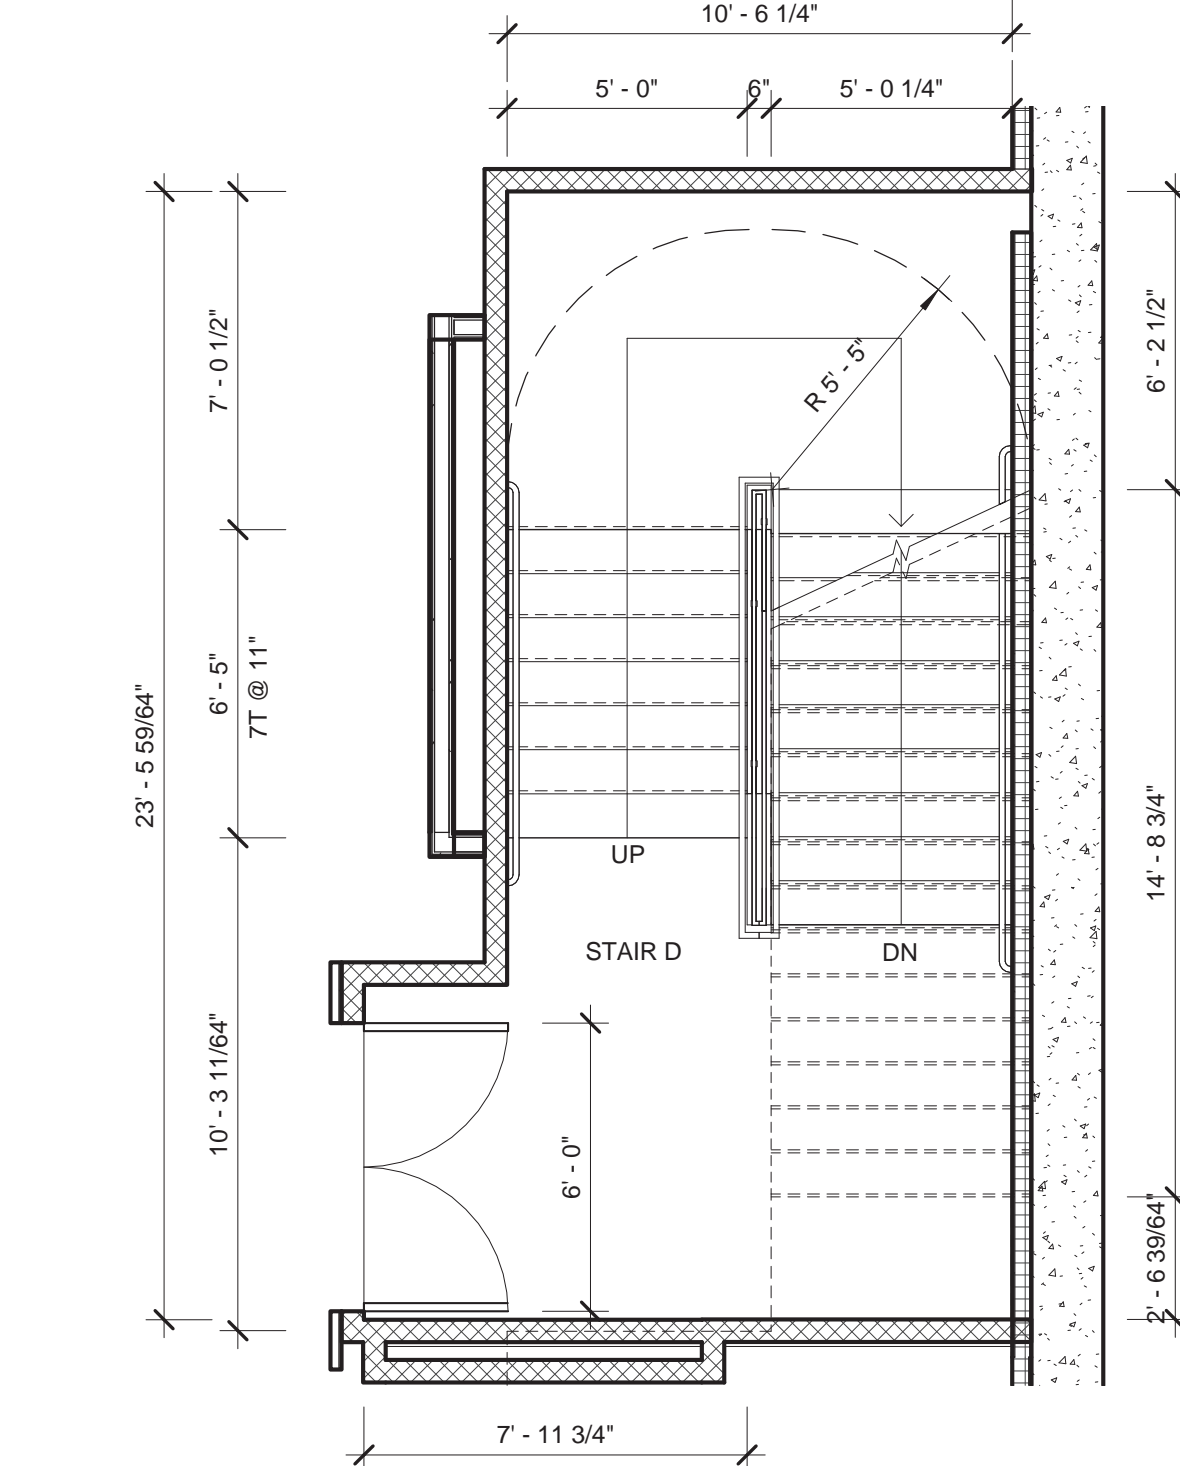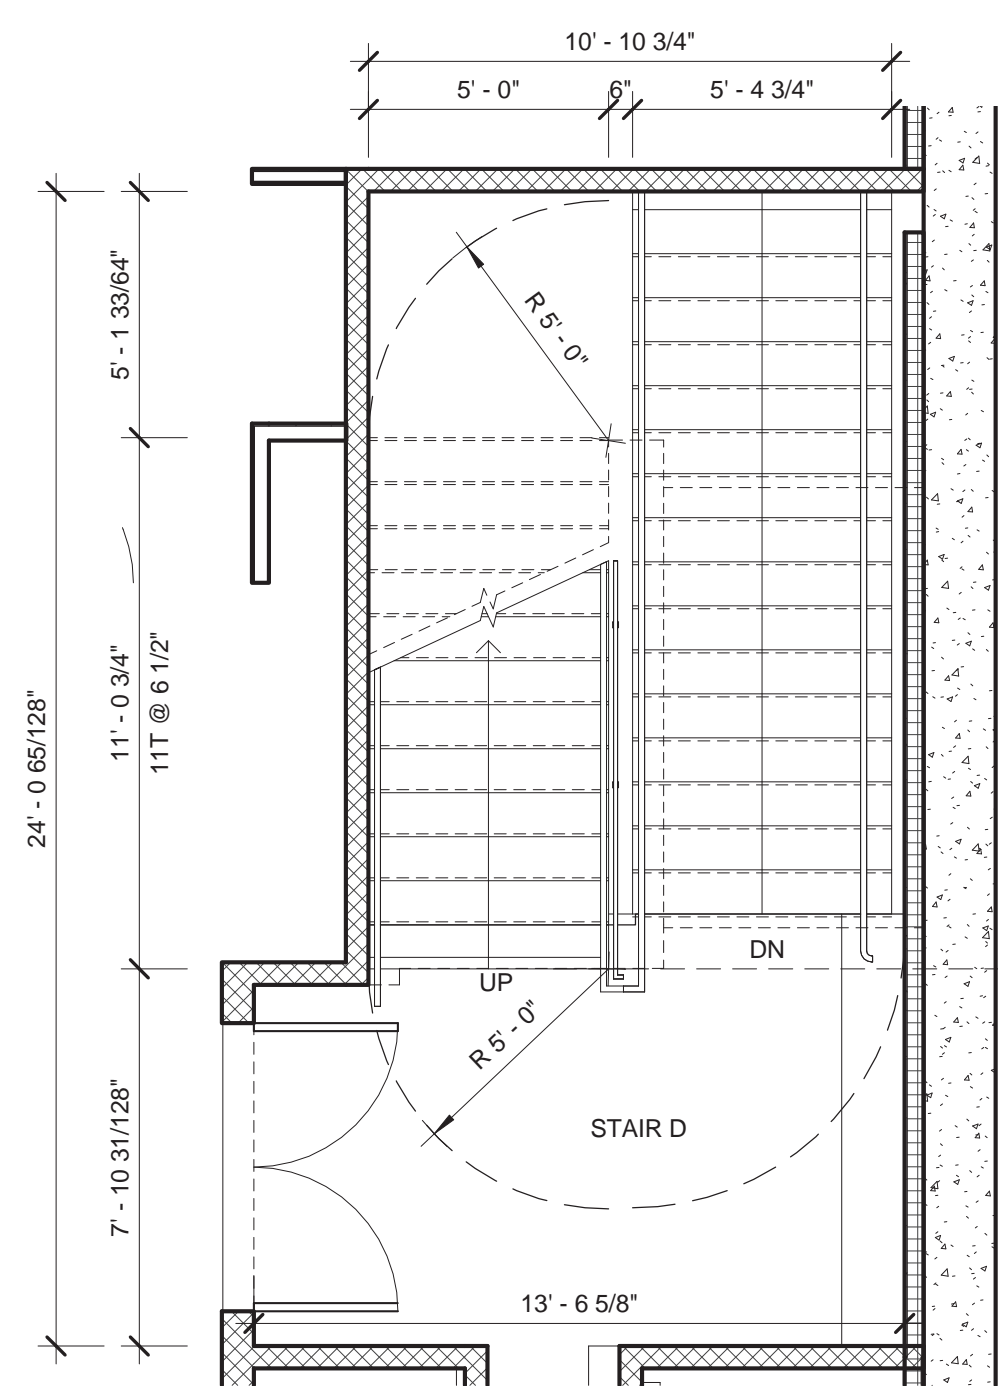

**P1** 2ND FLOOR STAIR D PLAN  
1/4" = 1'-0"



**P4** 5TH FLOOR STAIR D PLAN  
1/4" = 1'-0"

**P8** 8TH FLOOR STAIR D PLAN  
1/4" = 1'-0"

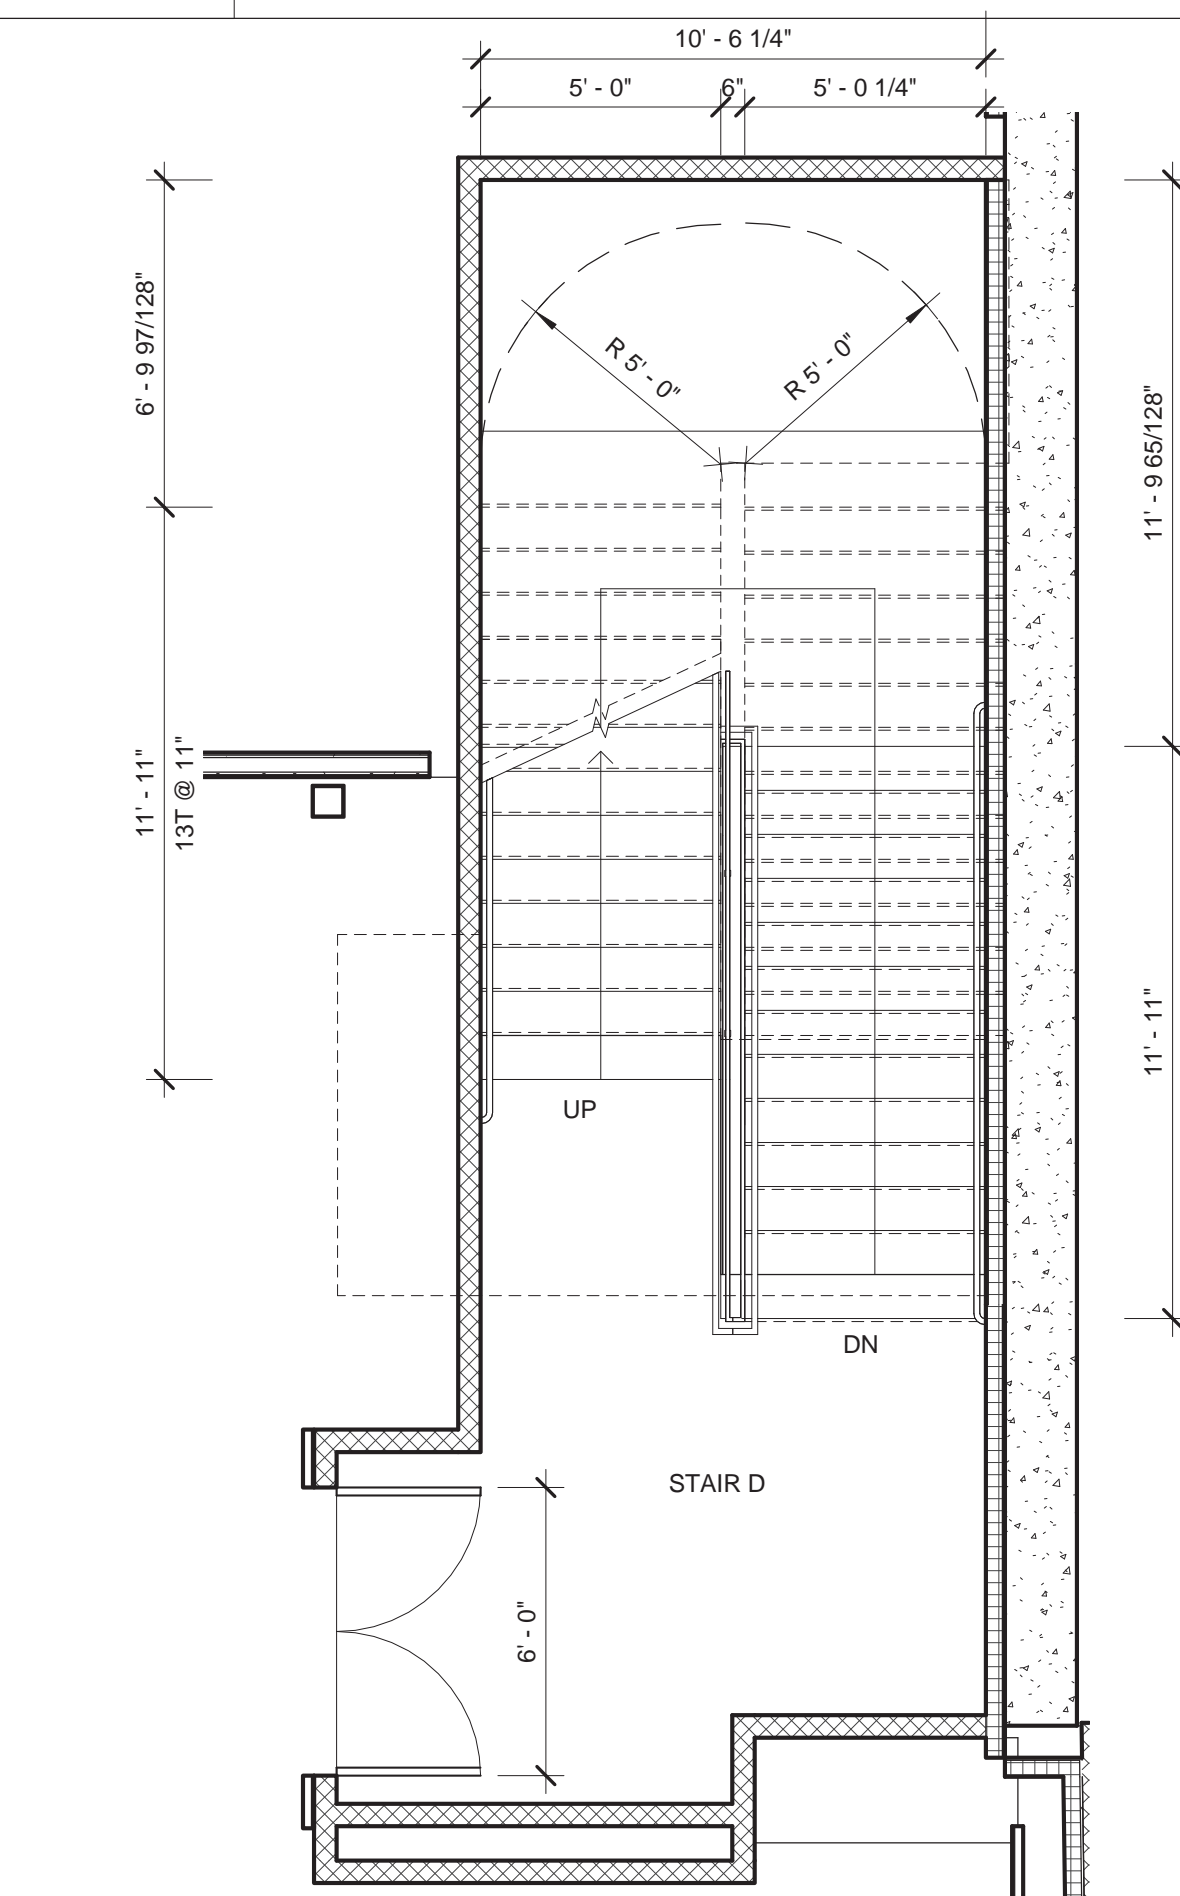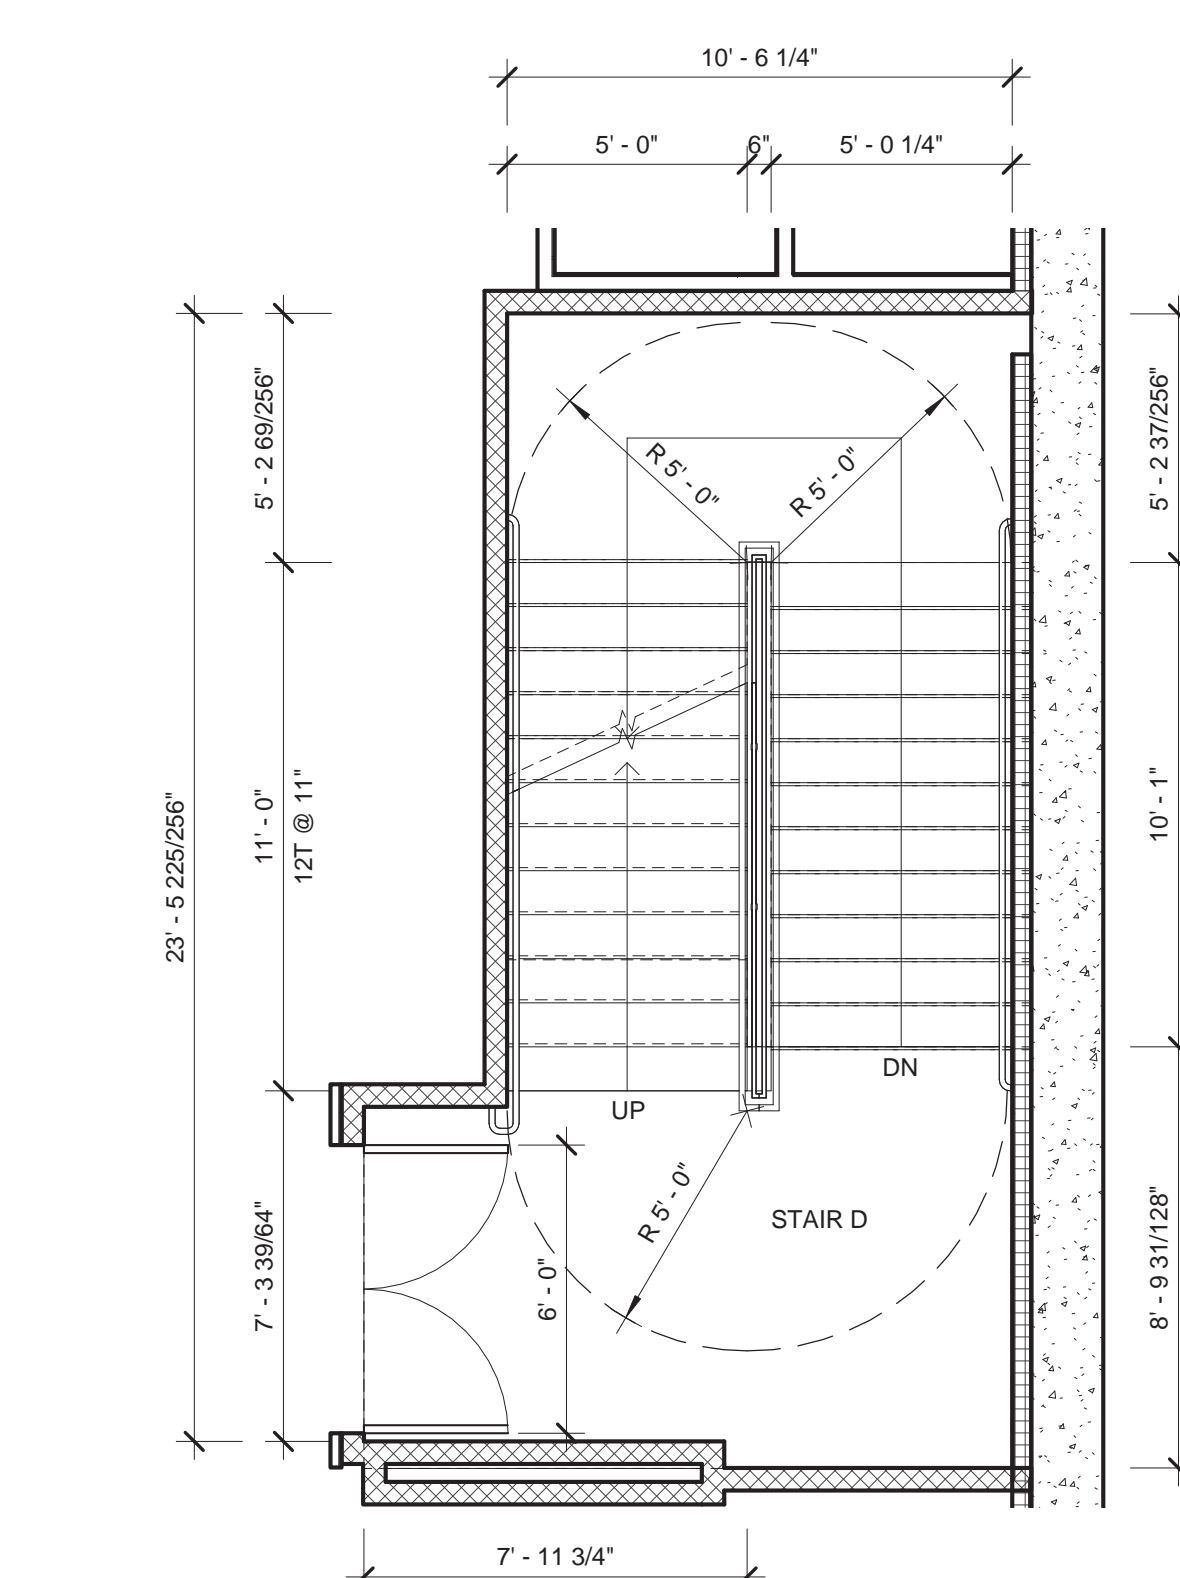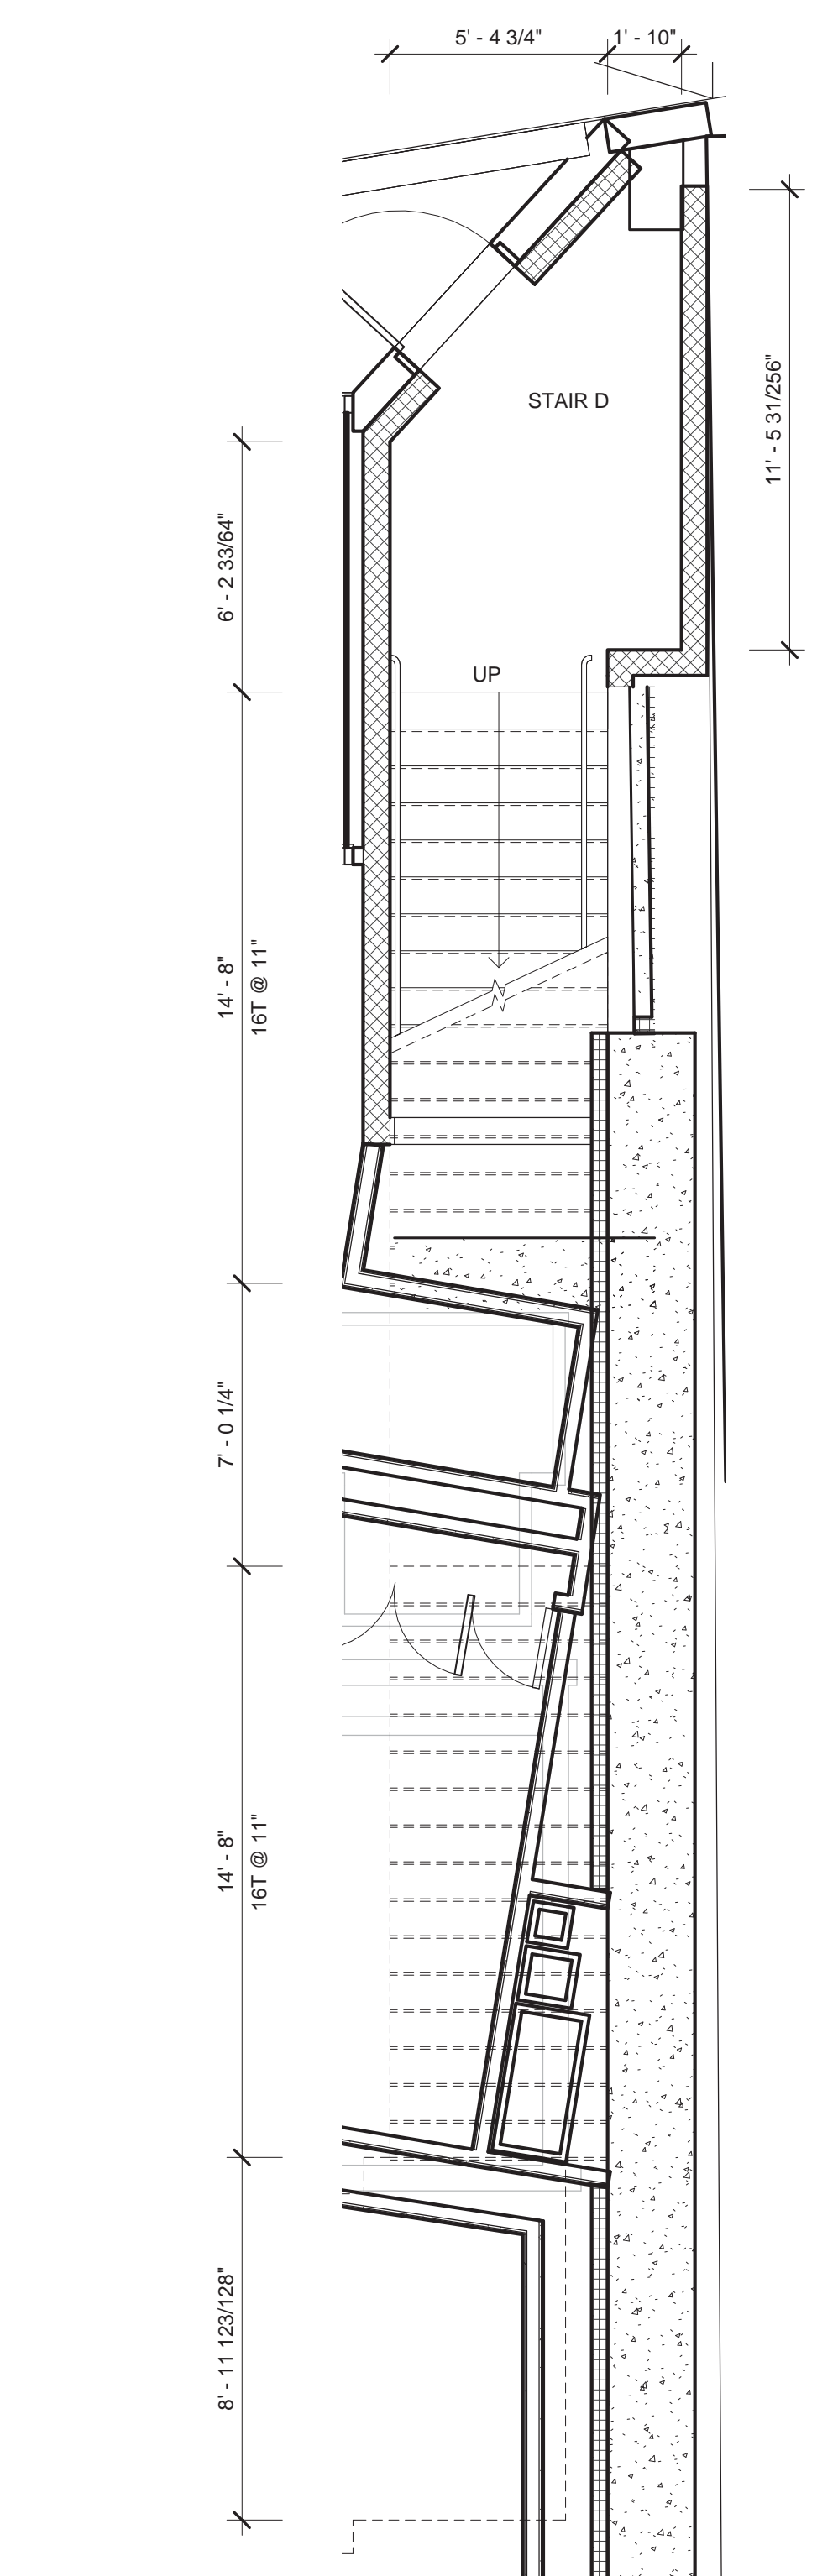


**G4** 4TH FLOOR STAIR D PLAN  
1/4" = 1'-0"

**G8** 7TH FLOOR STAIR D PLAN  
1/4" = 1'-0"

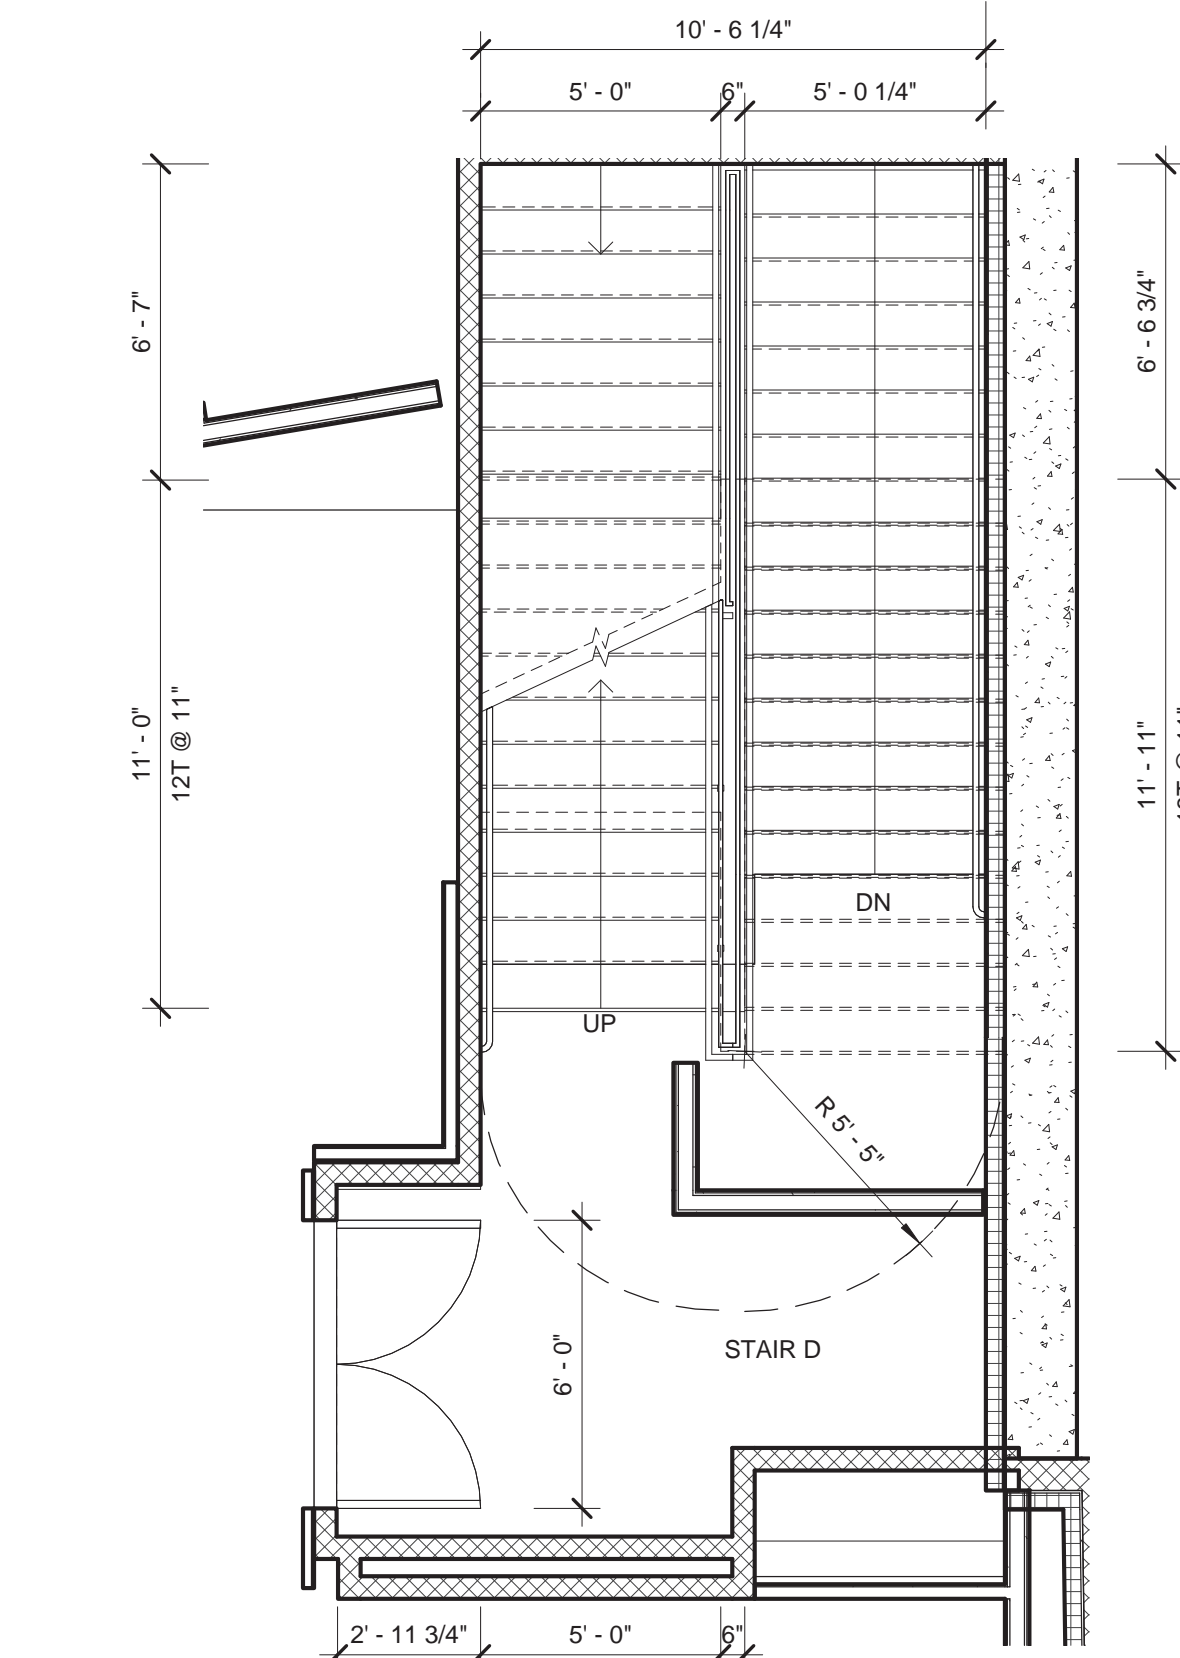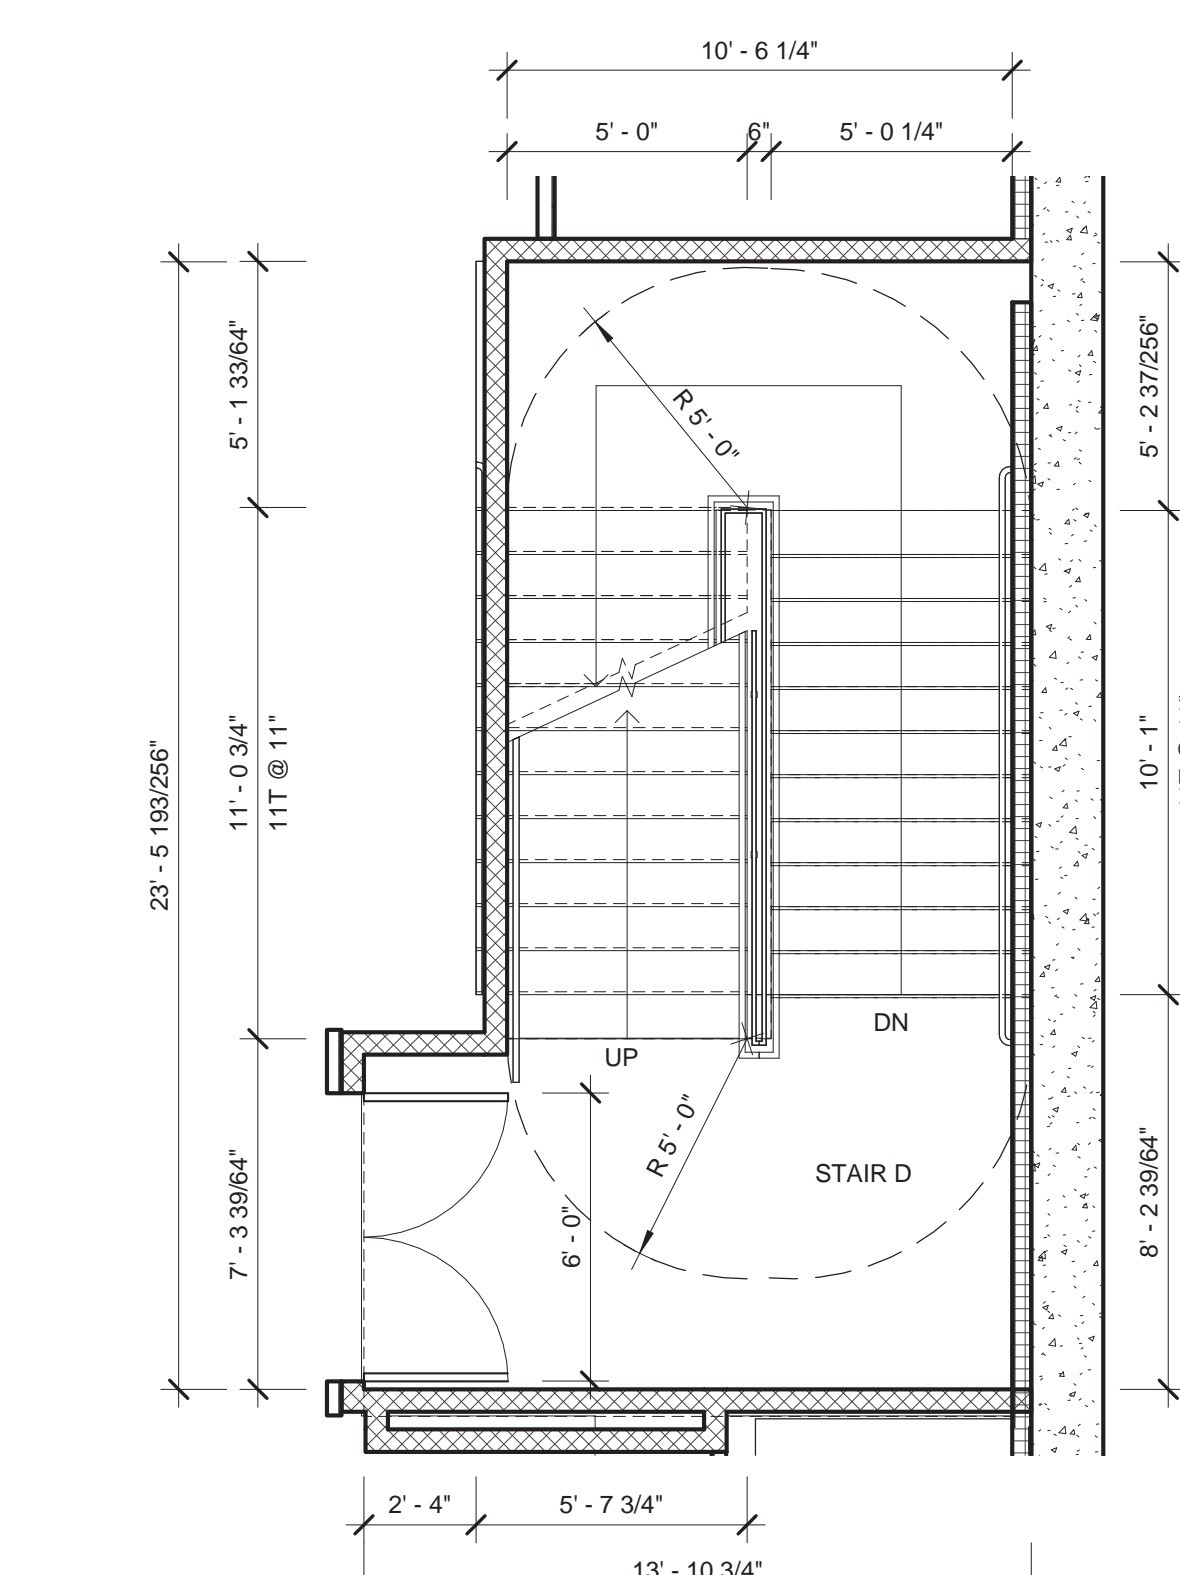

**A4** 3RD FLOOR STAIR D PLAN  
1/4" = 1'-0"

**A8** 6TH FLOOR STAIR D PLAN  
1/4" = 1'-0"

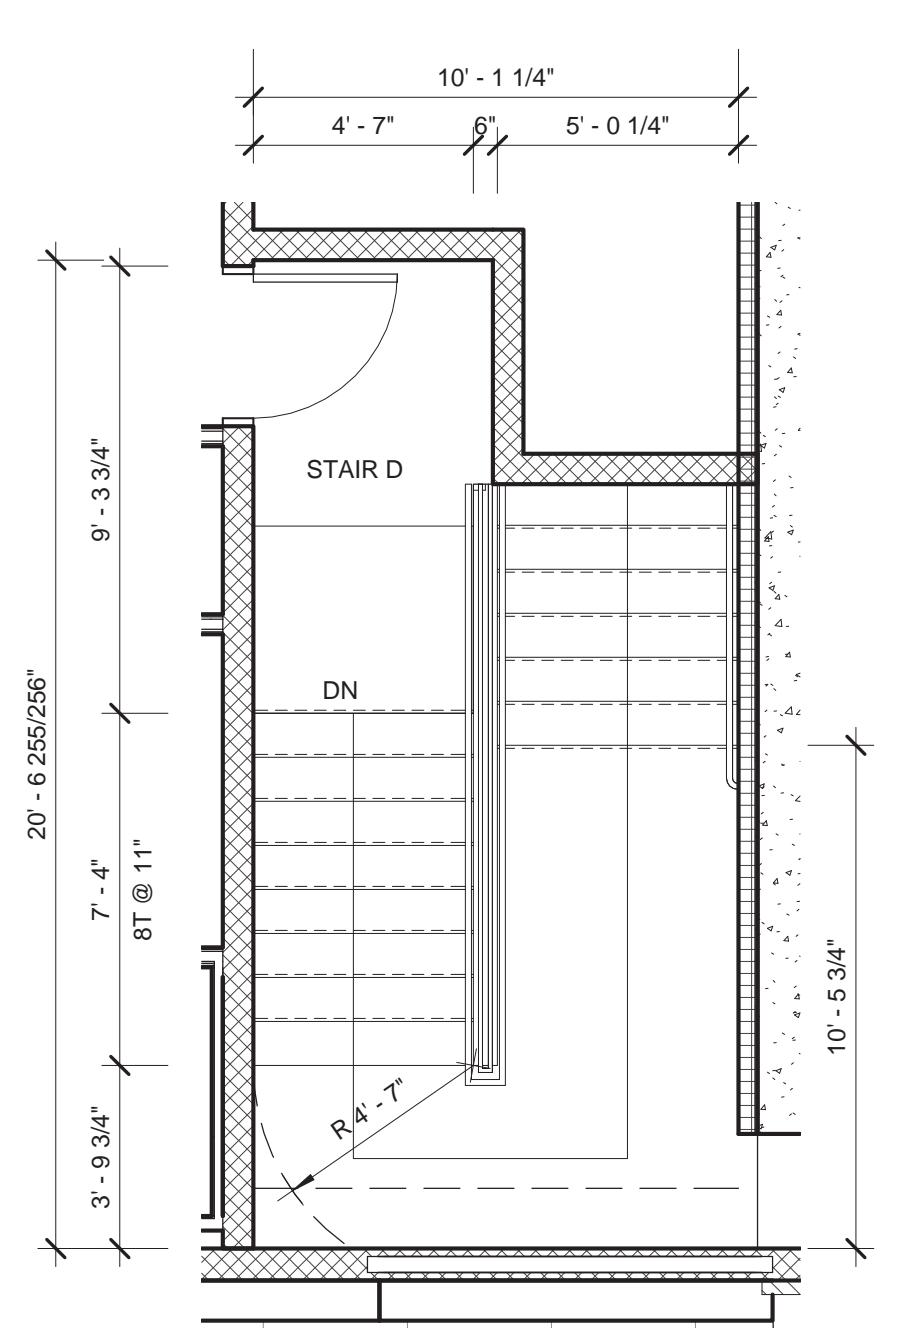

**A11** 9TH FLOOR STAIR D PLAN  
1/4" = 1'-0"

**A1** STAIR D - GROUND FLOOR PLAN  
1/4" = 1'-0"

MATERIAL KEYING LEGEND:

DOB SUBMISSION 08.08.2016  
ISSUE FOR CONSTRUCTION 06.17.2016  
CD PROGRESS PACKAGE 05.27.2016  
50% CONSTRUCTION DOCUMENTS 03.04.2016

NO. REVISIONS / SUBMISSIONS DATE

**FXFOWLE**

FXFOWLE ARCHITECTS, LLP | 22 WEST 16TH STREET, NEW YORK, NY 10011 | T 212 627 1700 | F 212 443 8716 | WWW.FXFOWLE.COM

- TRINITY PLACE HOLDINGS  
717 Fifth Avenue, Suite 1303, New York, NY 10022 212-235-2191
- DESIMONE CONSULTING ENGINEERS  
18 West 188 Street, 10th Floor, New York, NY 10011 212-532-2211
- DAGHER ENGINEERING, PLLC  
29 Broadway, New York, NY 10006 212-480-2591
- LANGAN ENGINEERING  
21 Barge Place, New York, NY 10003 212-479-6400
- DEBORAH BERKE PARTNERS  
225 Fifth Avenue, 19th Floor, New York, NY 10001 212-233-0211
- VAN DEUSEN & ASSOCIATES (VDA)  
120 Eagle Rock Avenue, Suite 315, East Hanover, NJ 10001 973-994-9220
- STANTEC  
60 West 23rd Street, 8th Floor, New York, NY 10010 212-366-6000
- THORNTON TOMASETTI  
51 Broadway, New York, NY 10010 212-658-7900
- EREMOS LLC  
1275 Broadway, Suite 202, New York, NY 10001 212-658-1044
- LERCH BATES, INC.  
1400 Broadway, Suite 905, New York, NY 10018 973-763-3222
- STEVEN WINTERS ASSOCIATES, INC.  
81 West 42nd Street, New York, NY 10018 203-697-0200
- ONE LUX STUDIO  
158 West 25th Street, 10th Floor, New York, NY 10001 212-201-6790

**42 TRINITY PLACE**  
42 TRINITY PLACE | NEW YORK, NY  
DRAWING TITLE:  
**SCHOOL STAIR SECTION**

Drawn: Author  
Checked: Checker  
Reviewed: Revit/2016  
Date: 12/10/15  
Scale: 1/4" = 1'-0"


Project No.: 15028  
Coord File:  
Drawing No.:  
**A-298**  
Sheet of










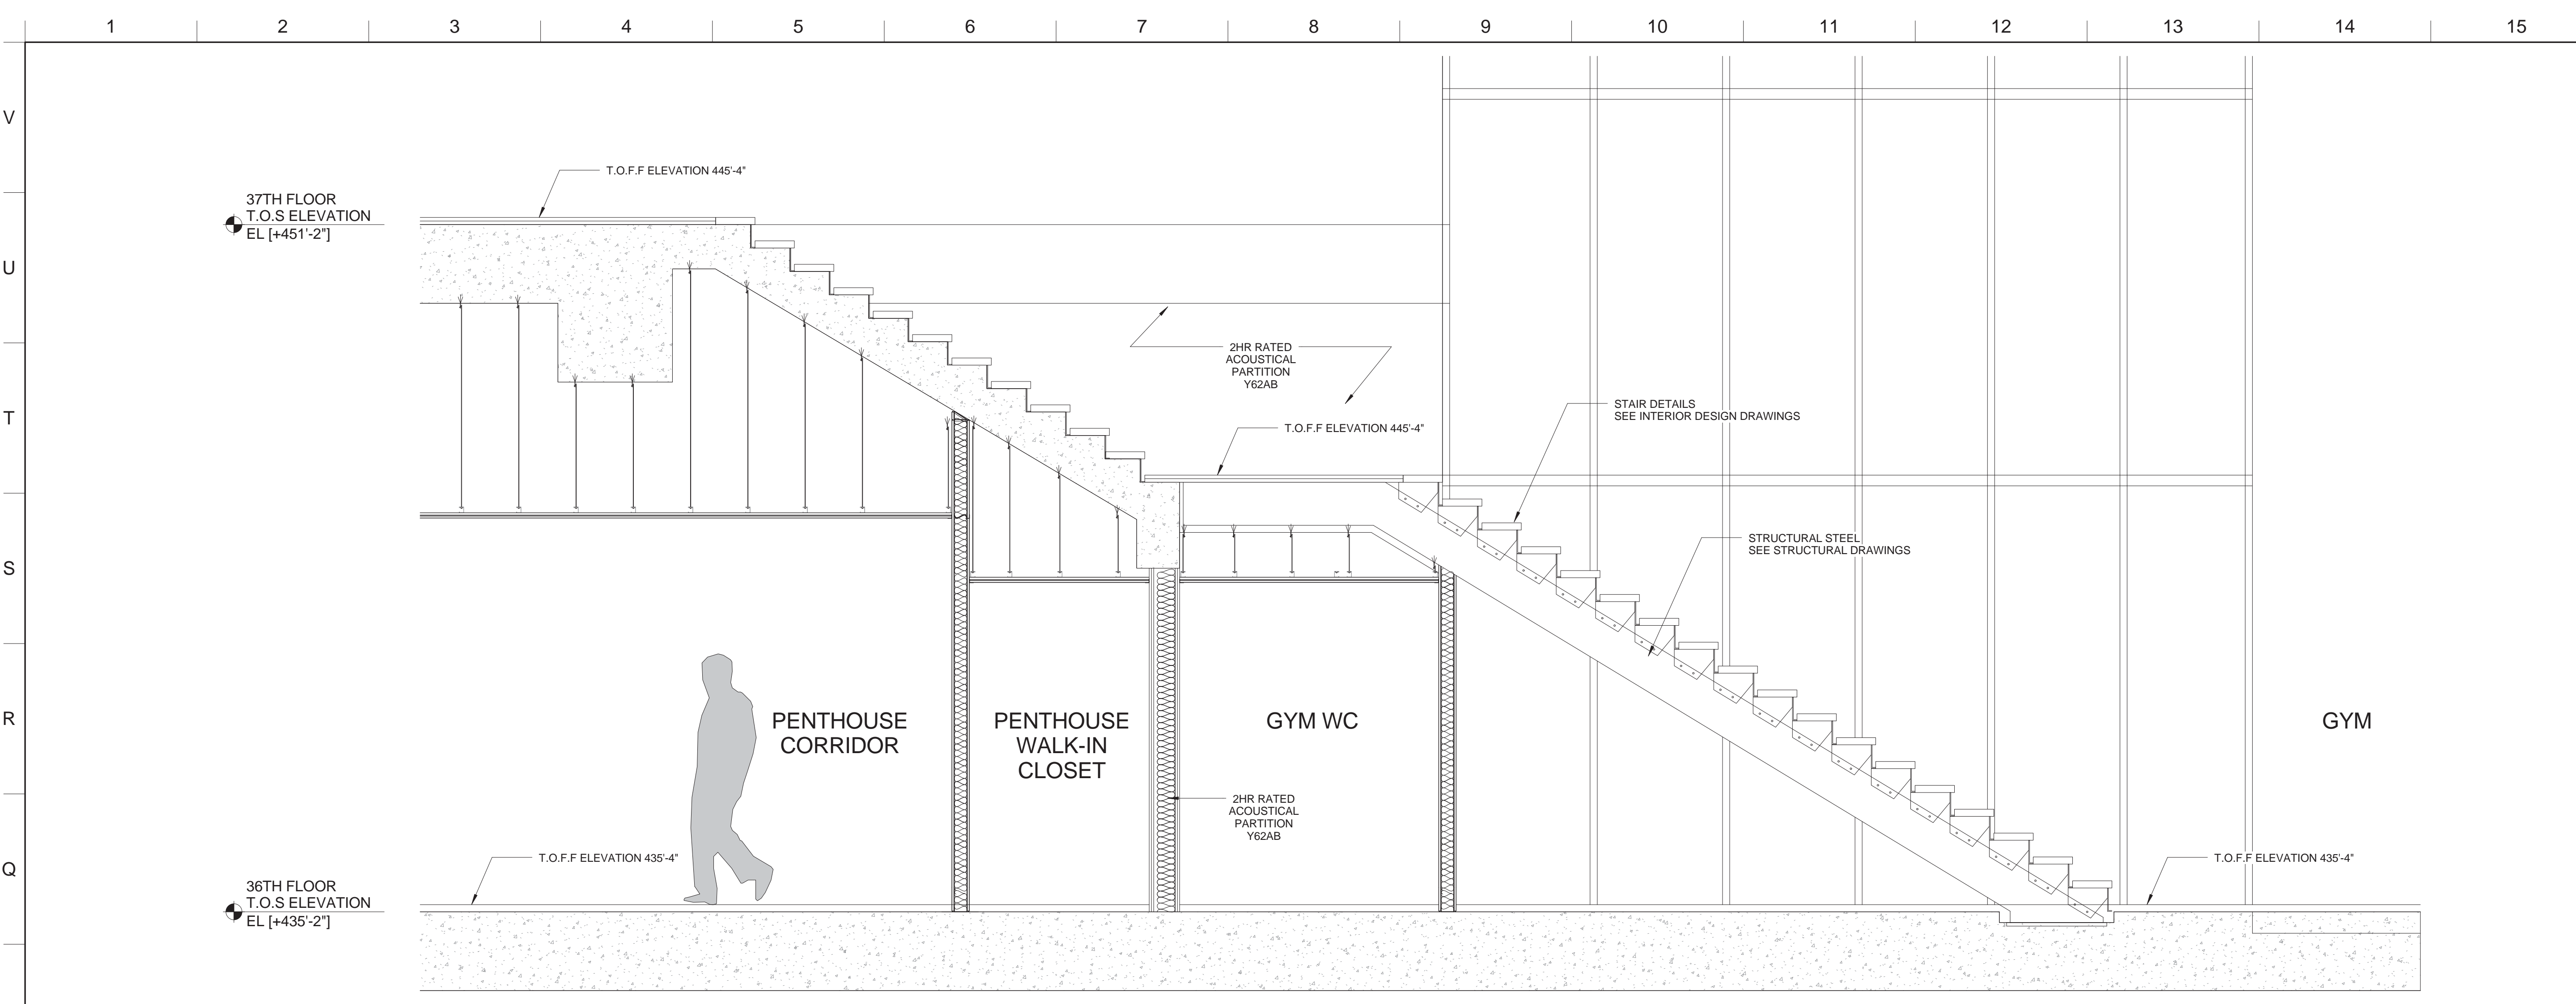


**P1 GYM AMENITY STAIR SECTION**

1/2" = 1'-0" 36TH AND 37TH FLOOR

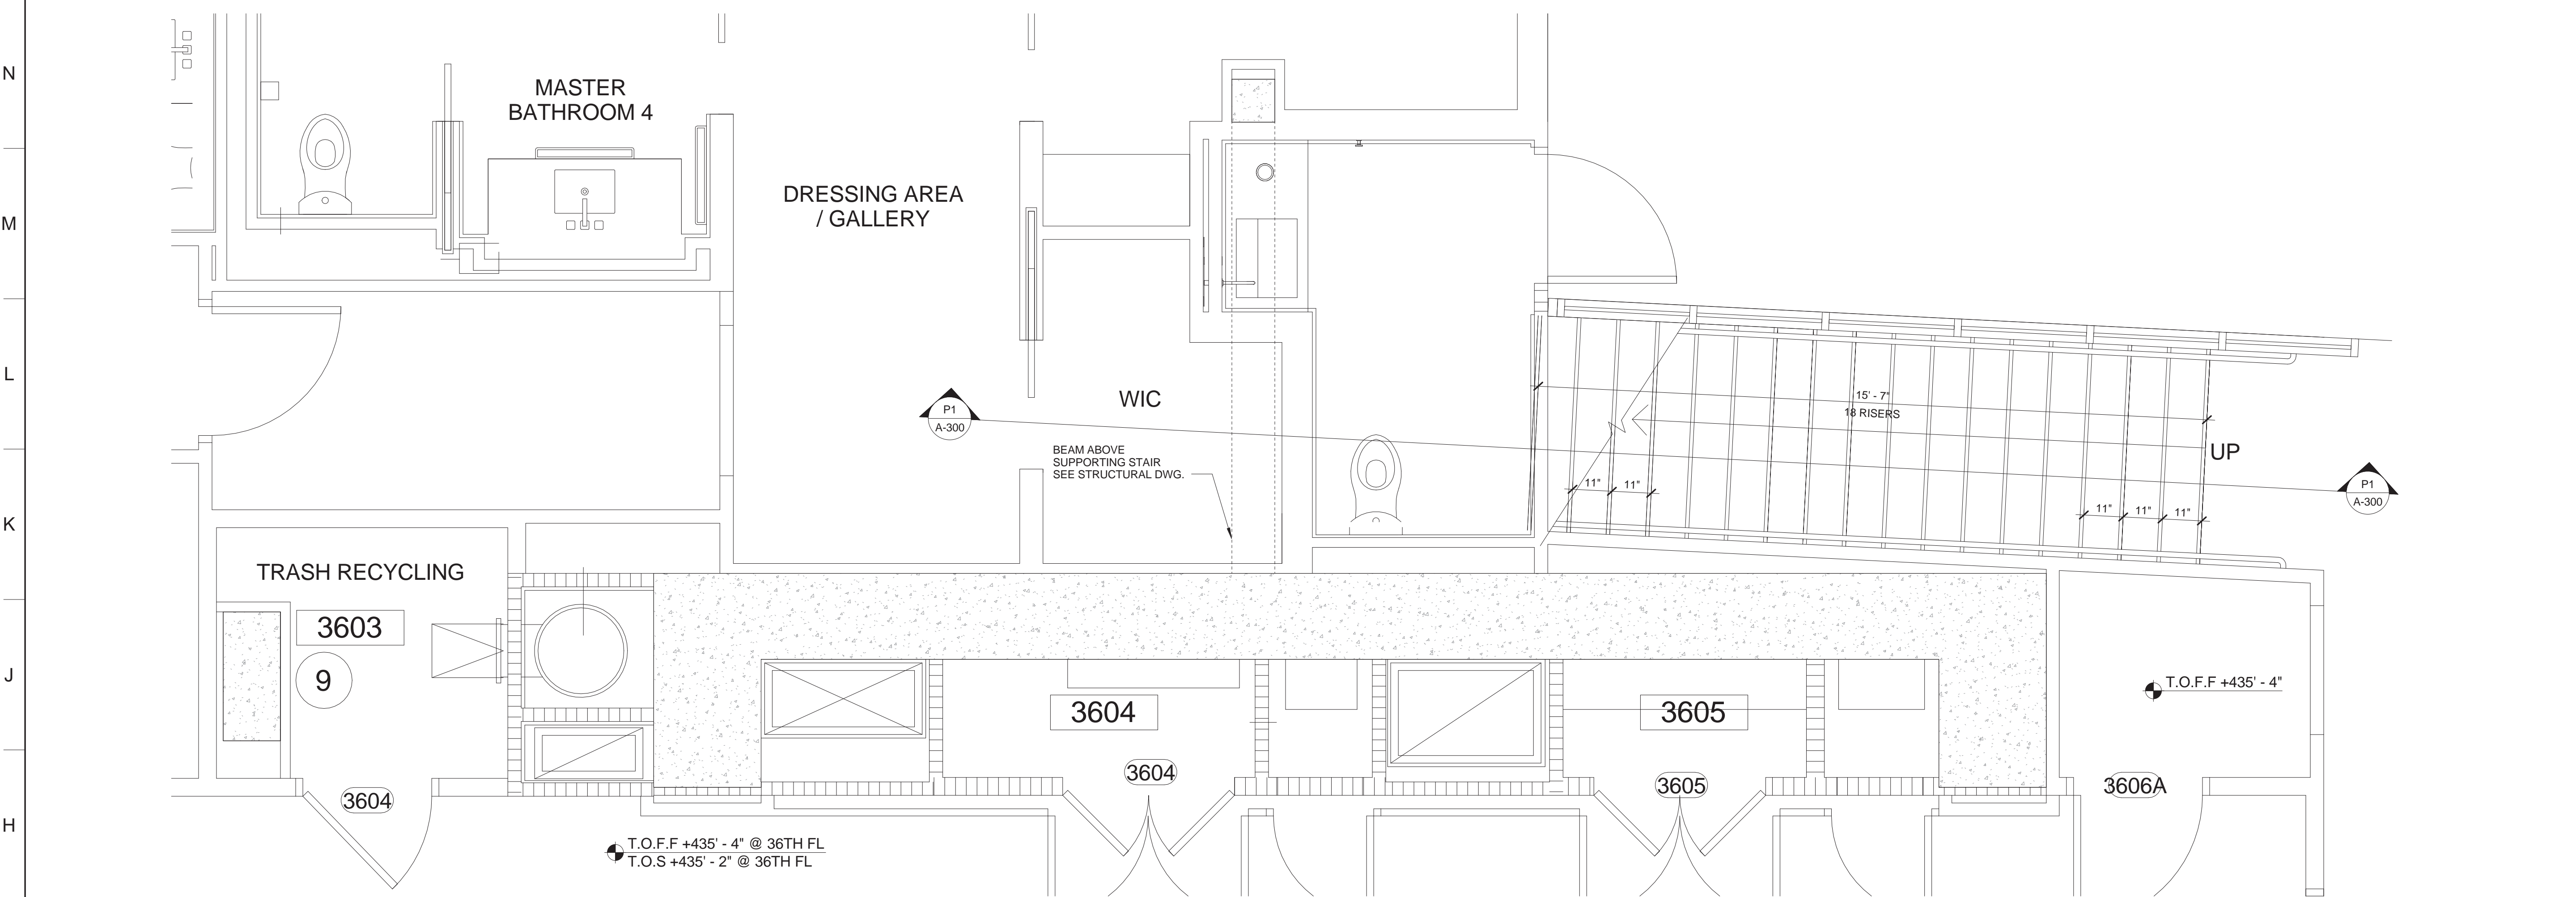


**G1 GYM AMENITY STAIR PLAN**

1/2" = 1'-0" 36TH FLOOR

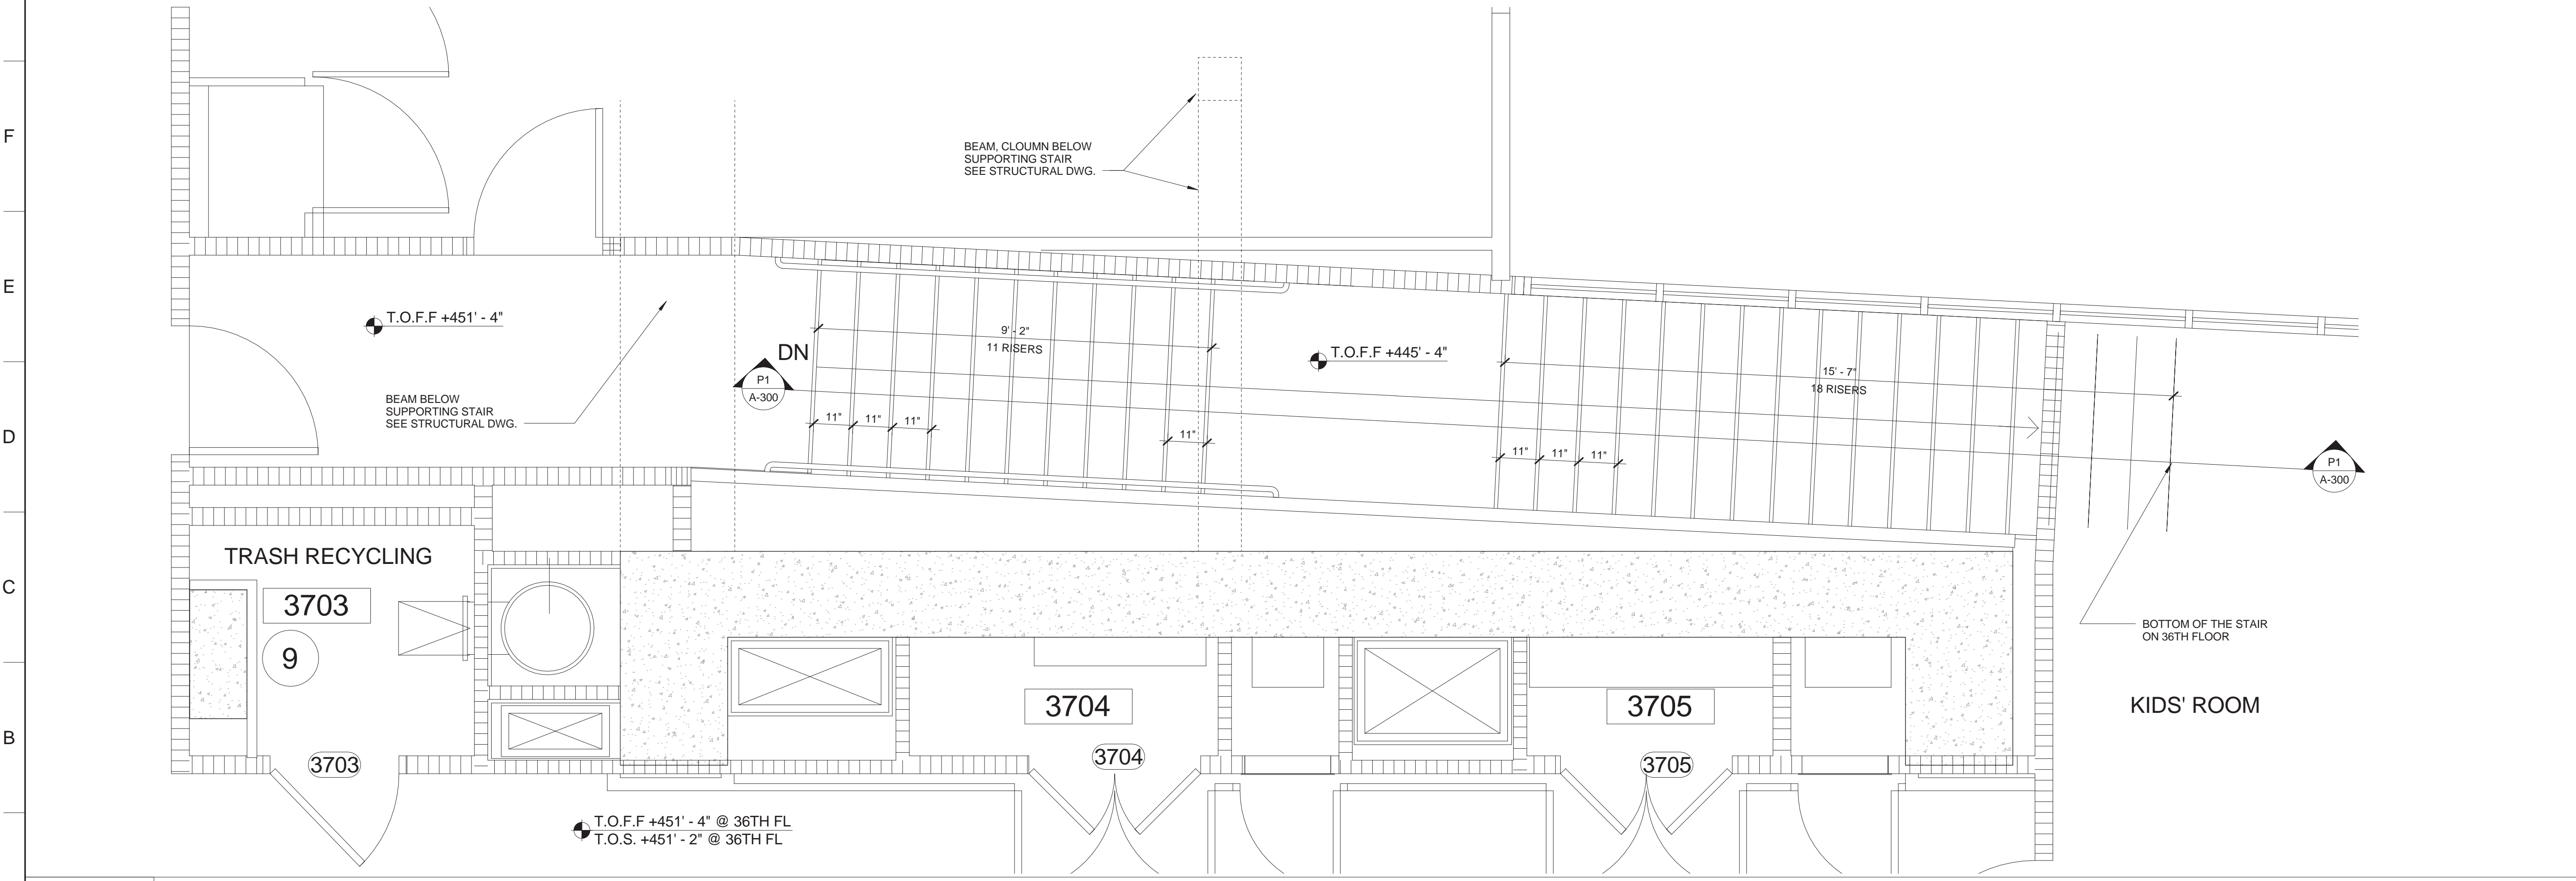


**A1 GYM AMENITY STAIR PLAN**

1/2" = 1'-0" 37TH FLOOR

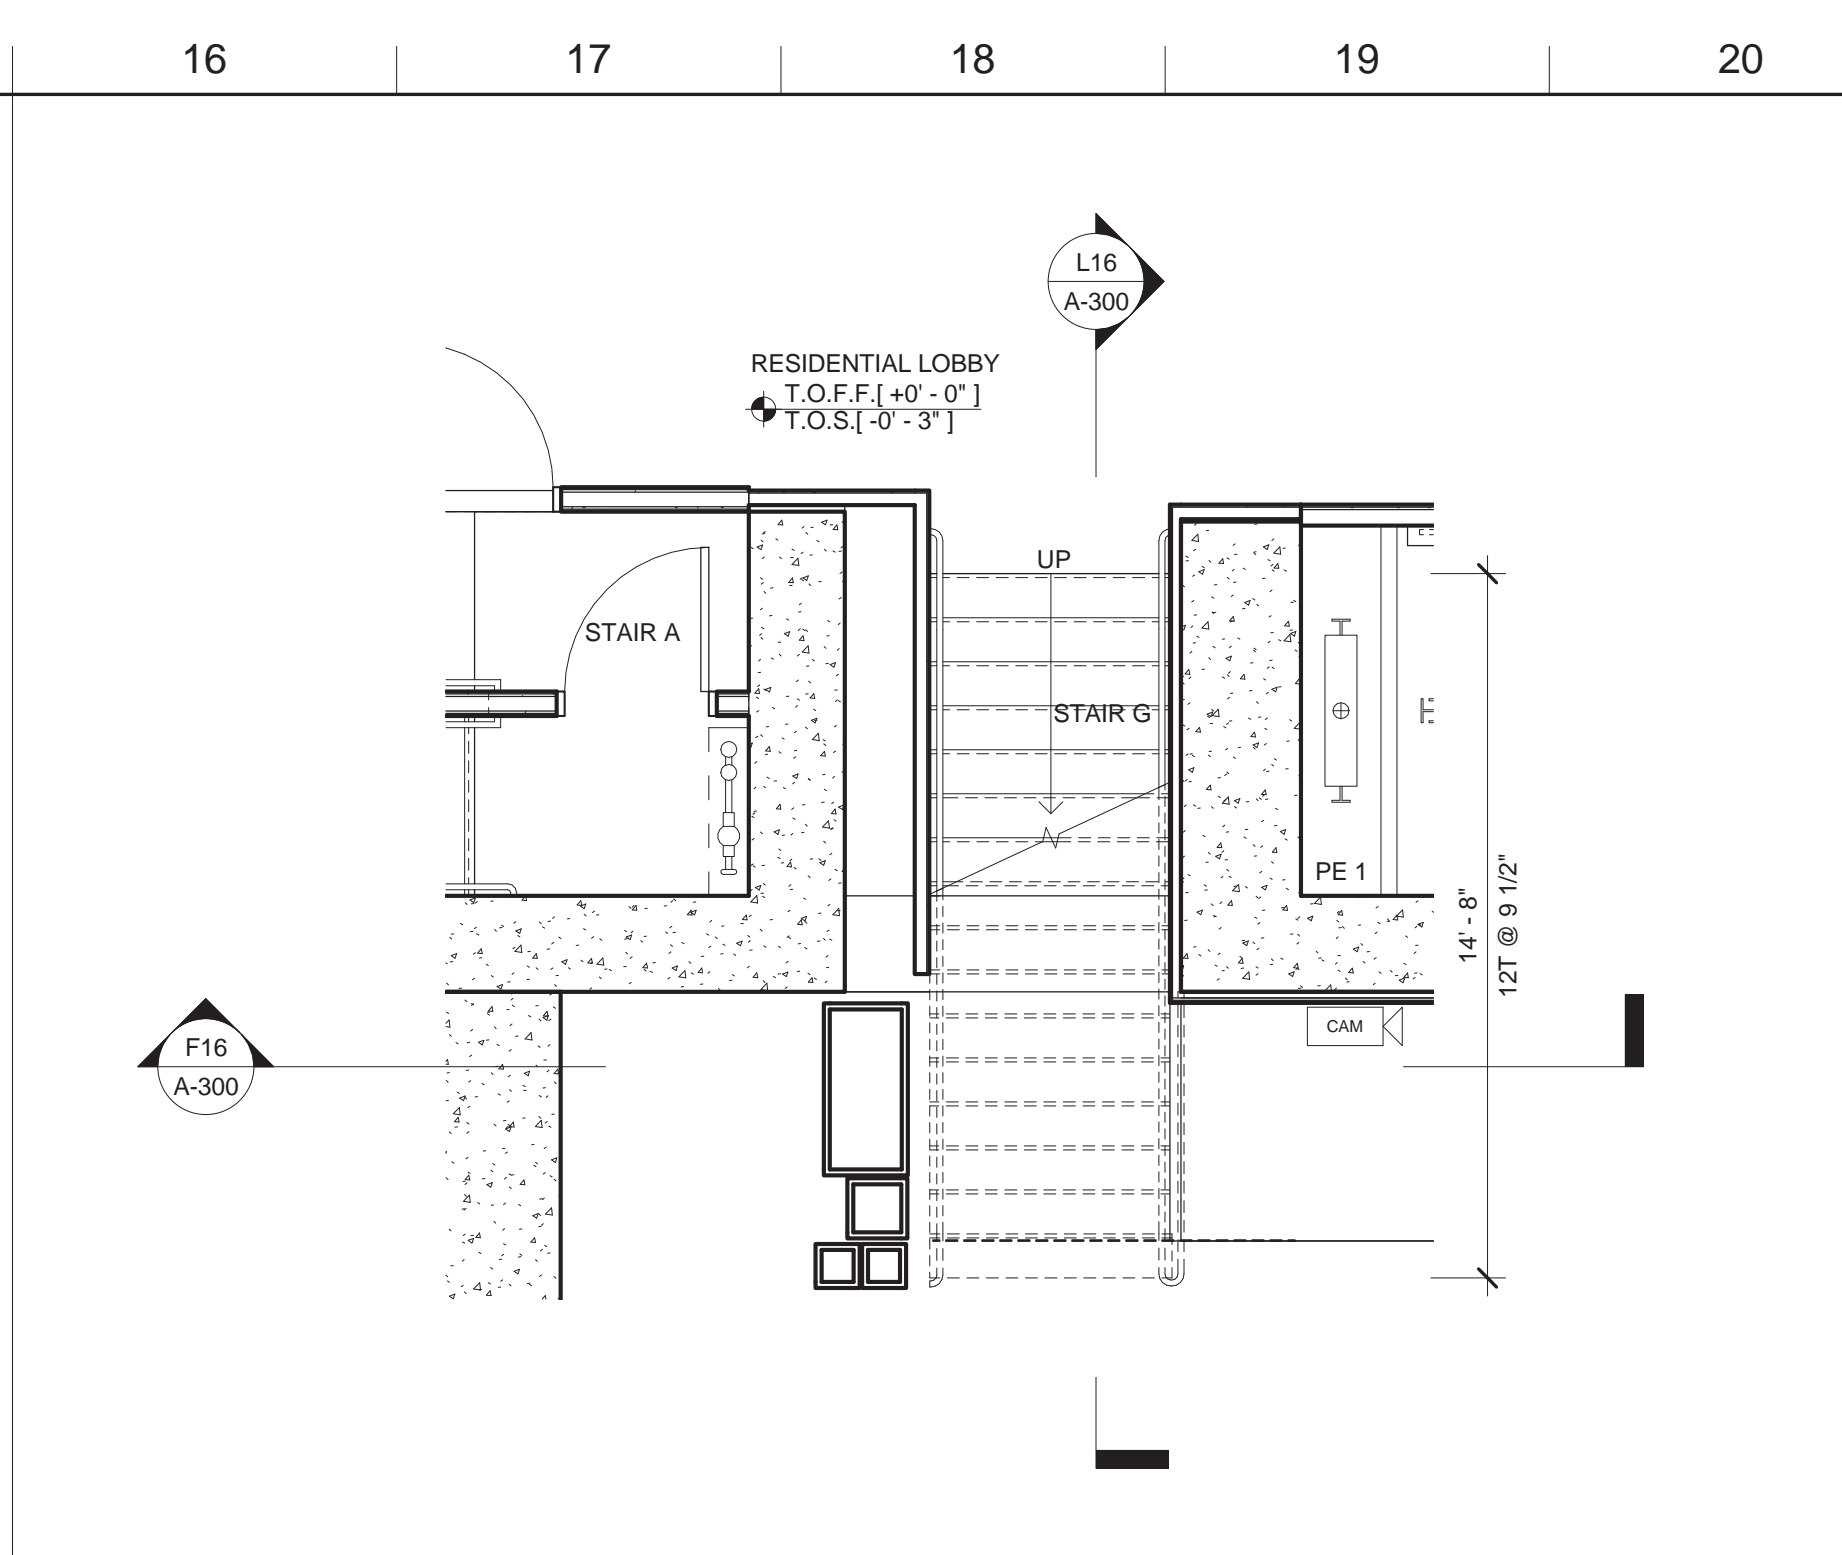


**R16 STAIR PLAN - GROUND FLOOR**

1/4" = 1'-0"

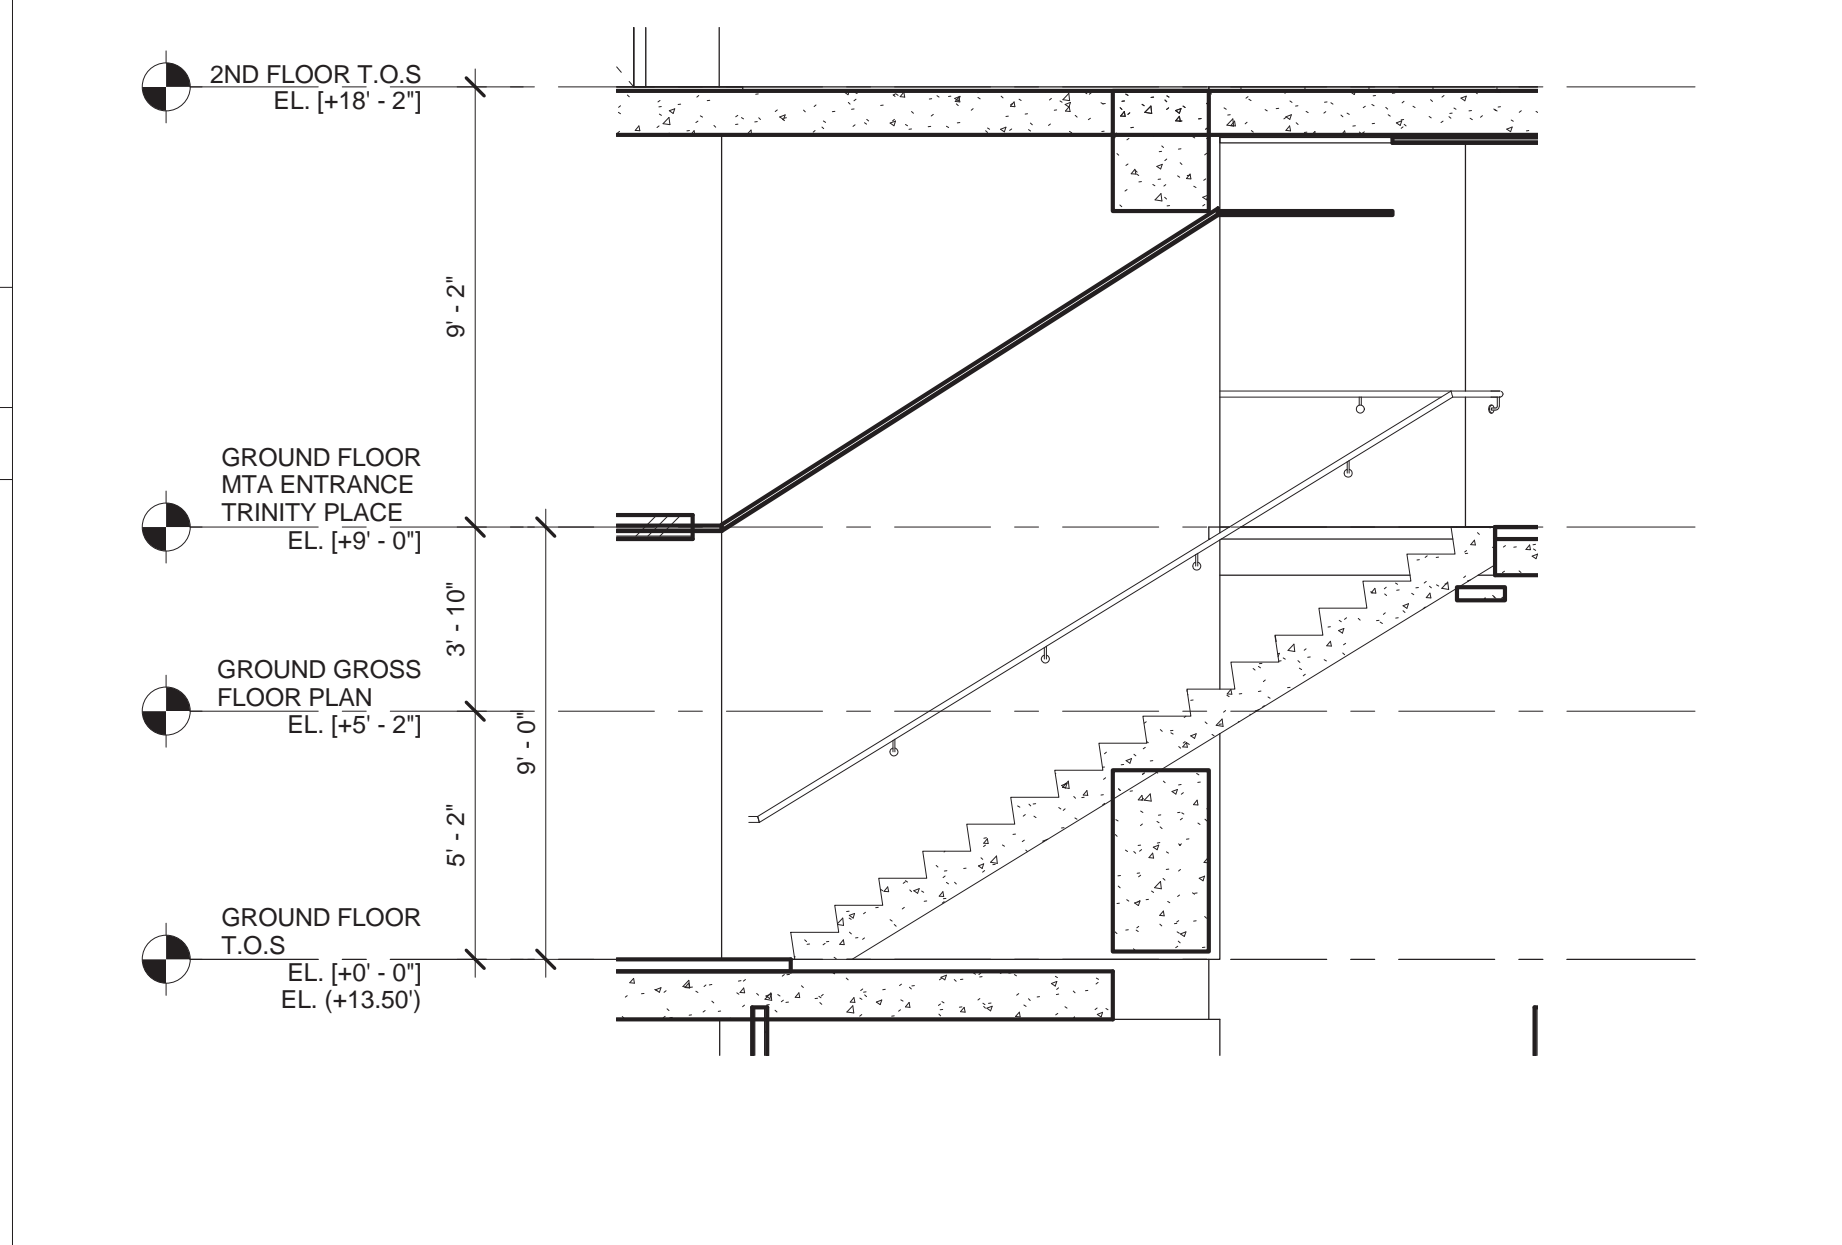

**L16 STAIR - SECTION 1 - GROUND FLOOR**

1/4" = 1'-0"

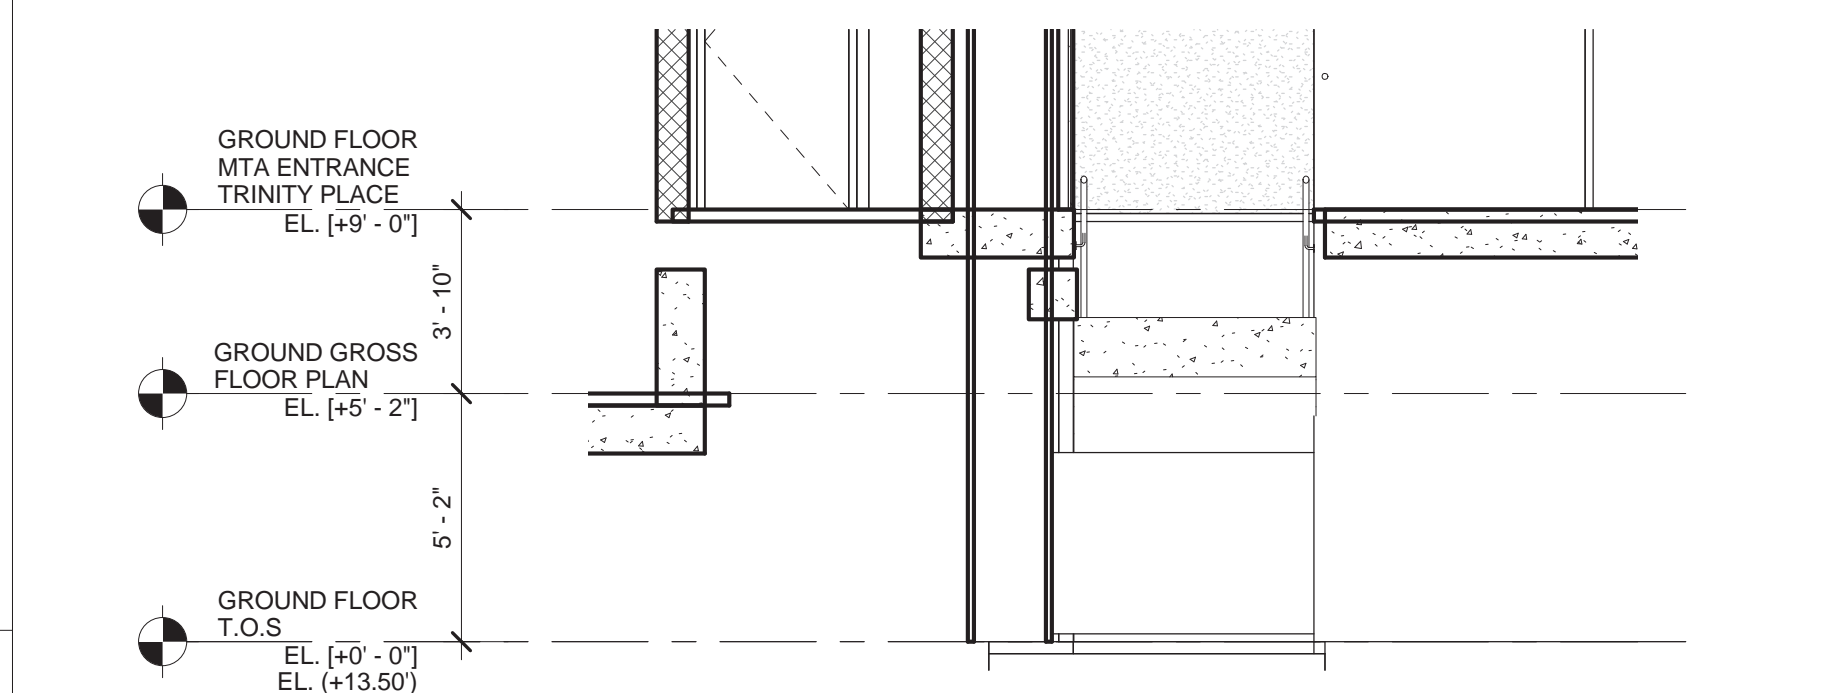

**F16 STAIR - SECTION 2 - GROUND FLOOR**

1/4" = 1'-0"

MATERIAL KEYING LEGEND:


NO.	REVISIONS / SUBMISSIONS	DATE
	DOB SUBMISSION	08.08.2016
	ISSUE FOR CONSTRUCTION	06.17.2016
	CD PROGRESS PACKAGE	05.27.2016
	50% CONSTRUCTION DOCUMENTS	03.04.2016
	DESIGN DEVELOPMENT	12.04.2015
	SCHEMATIC DESIGN	09.04.2015

- FXFOWLE**  
 FXFOWLE ARCHITECTS, LLP | 20 WEST 46TH STREET, NEW YORK, NY 10011 | P: 212.627.1700 | F: 212.463.8716 | WWW.FXFOWLE.COM
- TRINITY PLACE HOLDINGS  
717 Fifth Avenue, Suite 1303, New York, NY 10022 212-235-2191
  - DESMONE CONSULTING ENGINEERS  
18 West 198 Street, 10th Floor, New York, NY 10111 212-532-2211
  - DAGHER ENGINEERING, PLLC  
29 Broadway, New York, NY 10006 212-480-2591
  - LANGAN ENGINEERING  
21 Bank Place, New York, NY 10001 212-479-6400
  - DEBORAH BERKE PARTNERS  
225 Fifth Avenue, 18th Floor, New York, NY 10011 212-233-0211
  - VAN DEUSEN & ASSOCIATES (VDA)  
120 Eagle Rock Avenue, Suite 315, East Hanover, NJ 10001 973-994-0220
  - STANTEC  
60 West 23rd Street, 8th Floor, New York, NY 10011 212-366-6800
  - THORNTON TOMASETTI  
51 Broadway, New York, NY 10010 917-661-7800
  - EREMOS LLC  
1270 Broadway, Suite 202, New York, NY 10001 212-658-1044
  - LERCH BATES, INC.  
1400 Broadway, Suite 305, New York, NY 10019 973-763-3222
  - STEVEN WINTERS ASSOCIATES, INC.  
41 West 42nd Street, New York, NY 10018 203-607-0200
  - ONE LUX STUDIO  
158 West 25th Street, 10th Floor, New York, NY 10001 212-201-6790

**42 TRINITY PLACE**  
 42 TRINITY PLACE | NEW YORK, NY  
 DRAWING TITLE:  
**STAIR PLAN AND SECTION**


	Drawn: Author: Checked: Checker: Rev: 02/16	Project No.: 15028 Date: 10/16/15 Scale: As indicated	Drawing No.: <b>A-300</b> Sheet of
--	---	--	--



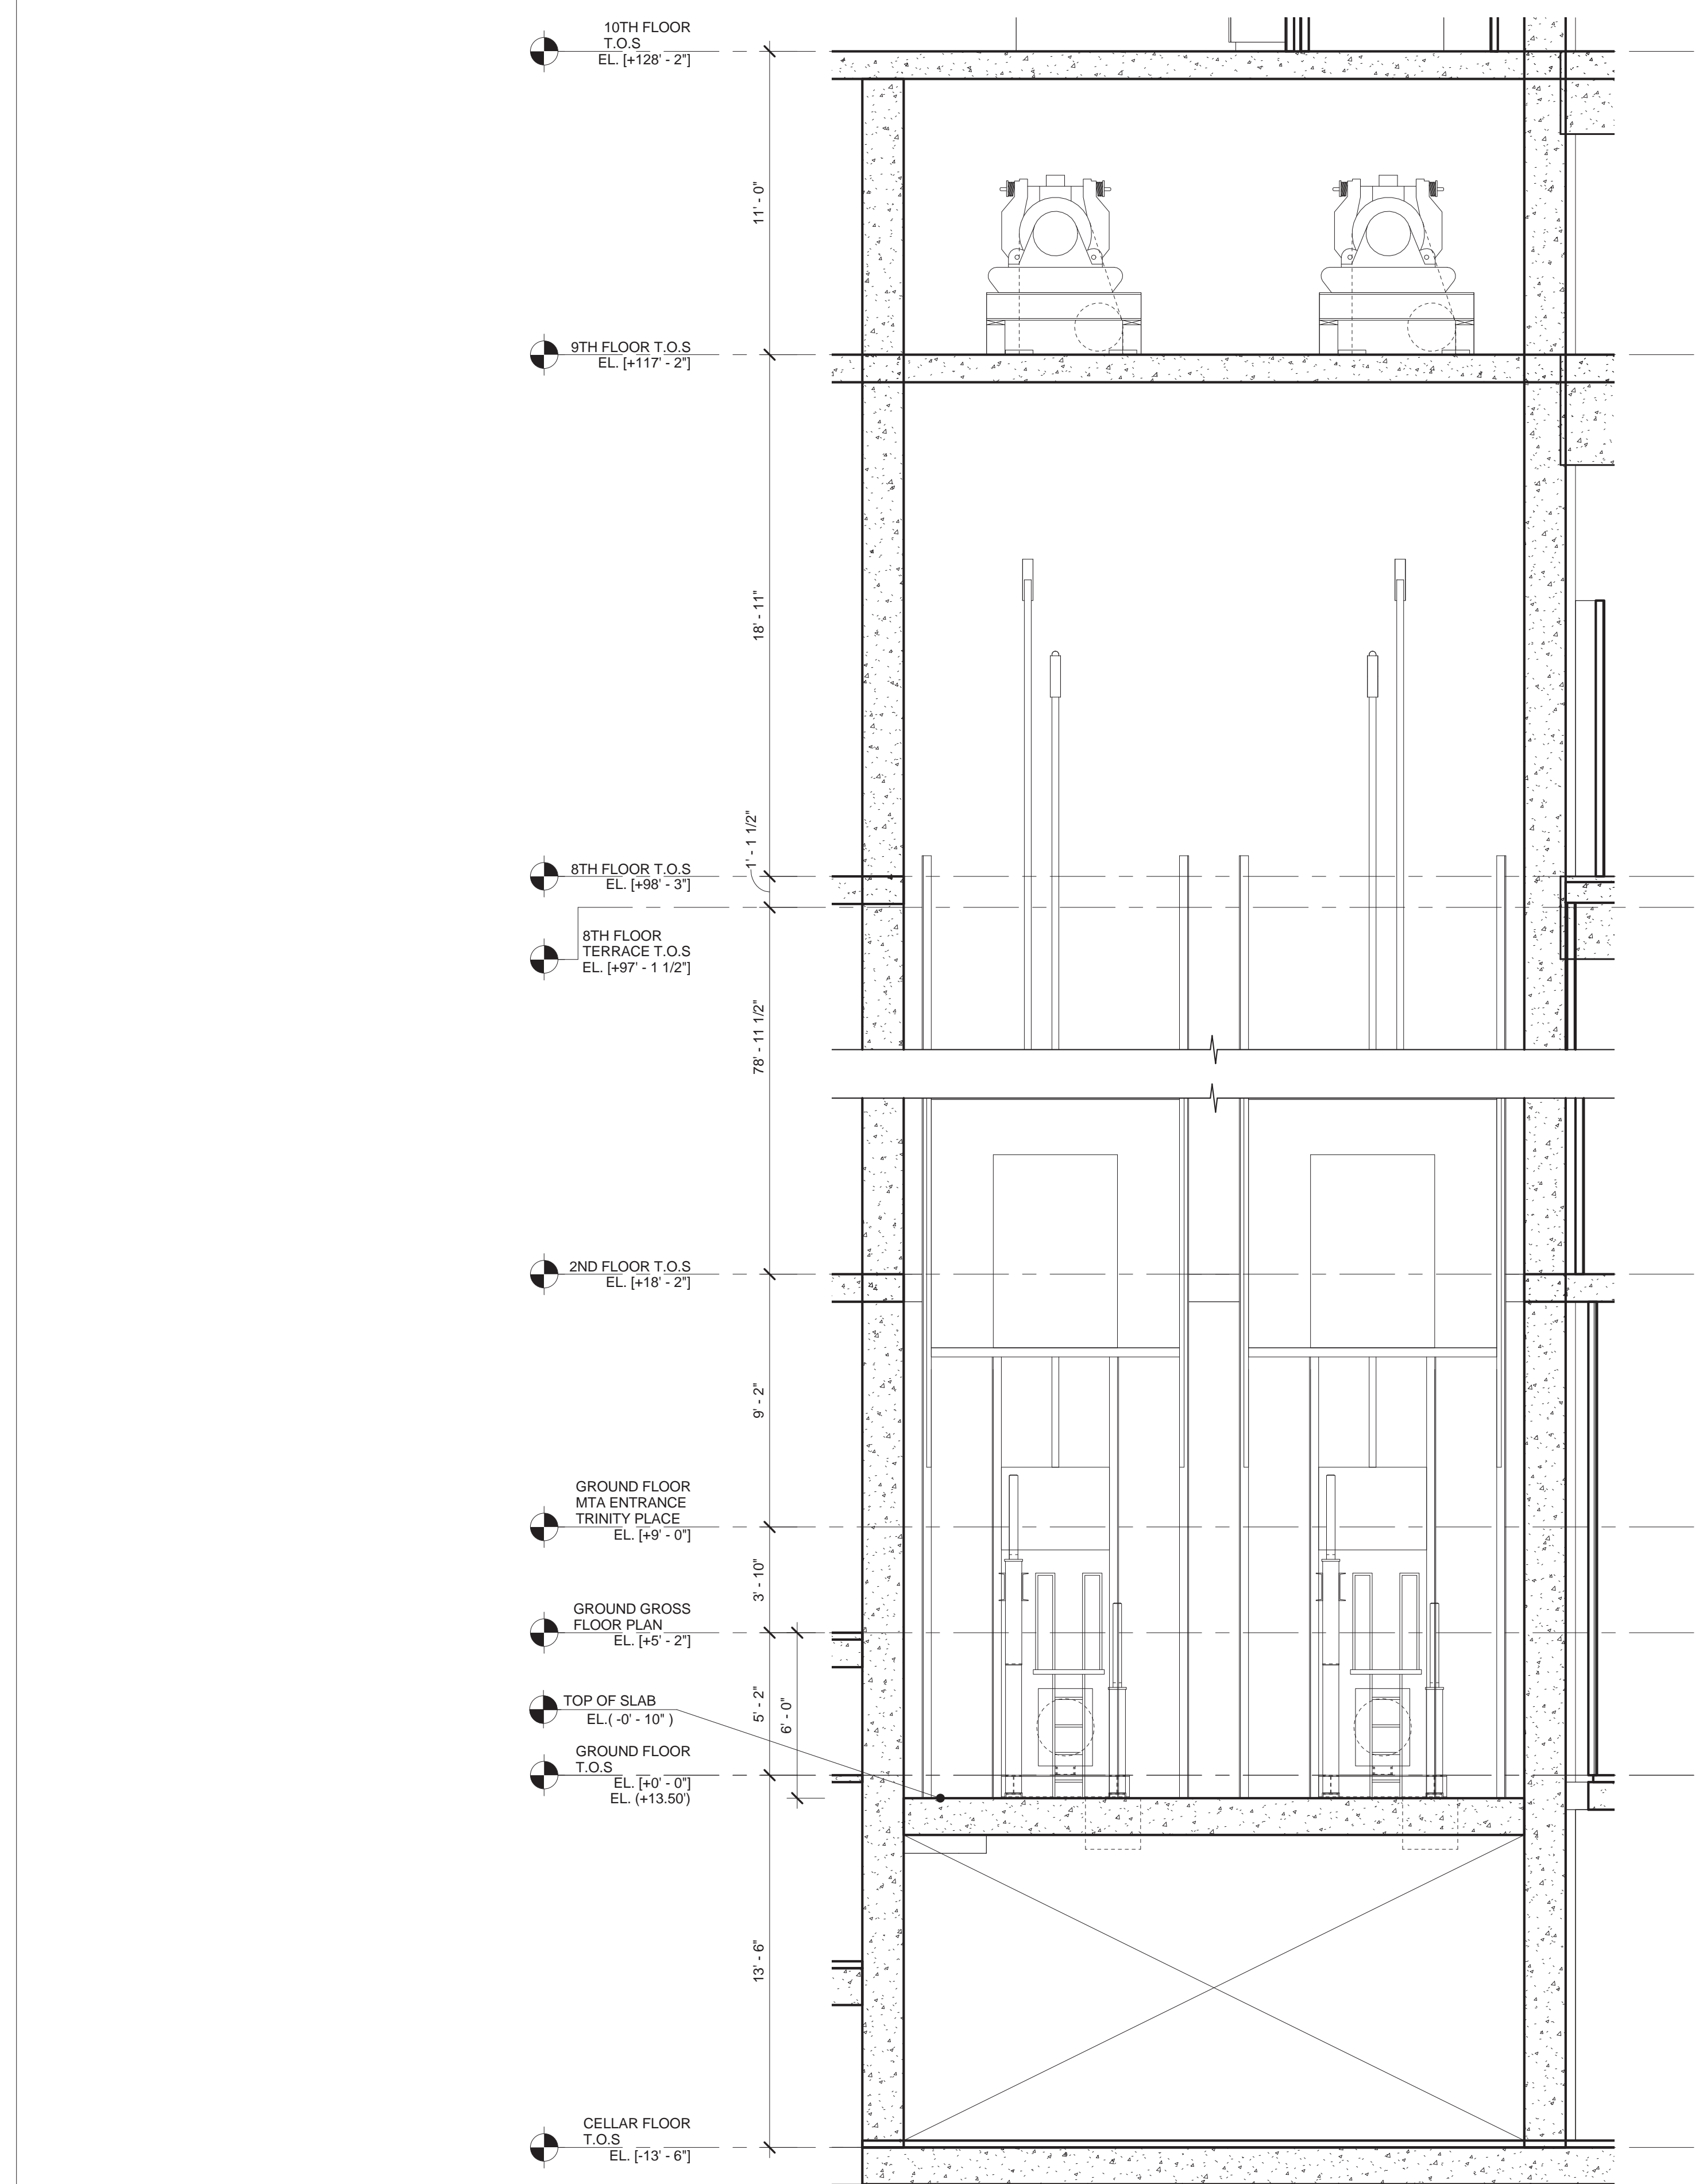

**G11 SCHOOL ELEVATOR CORE SECTION**

1/4" = 1'-0"

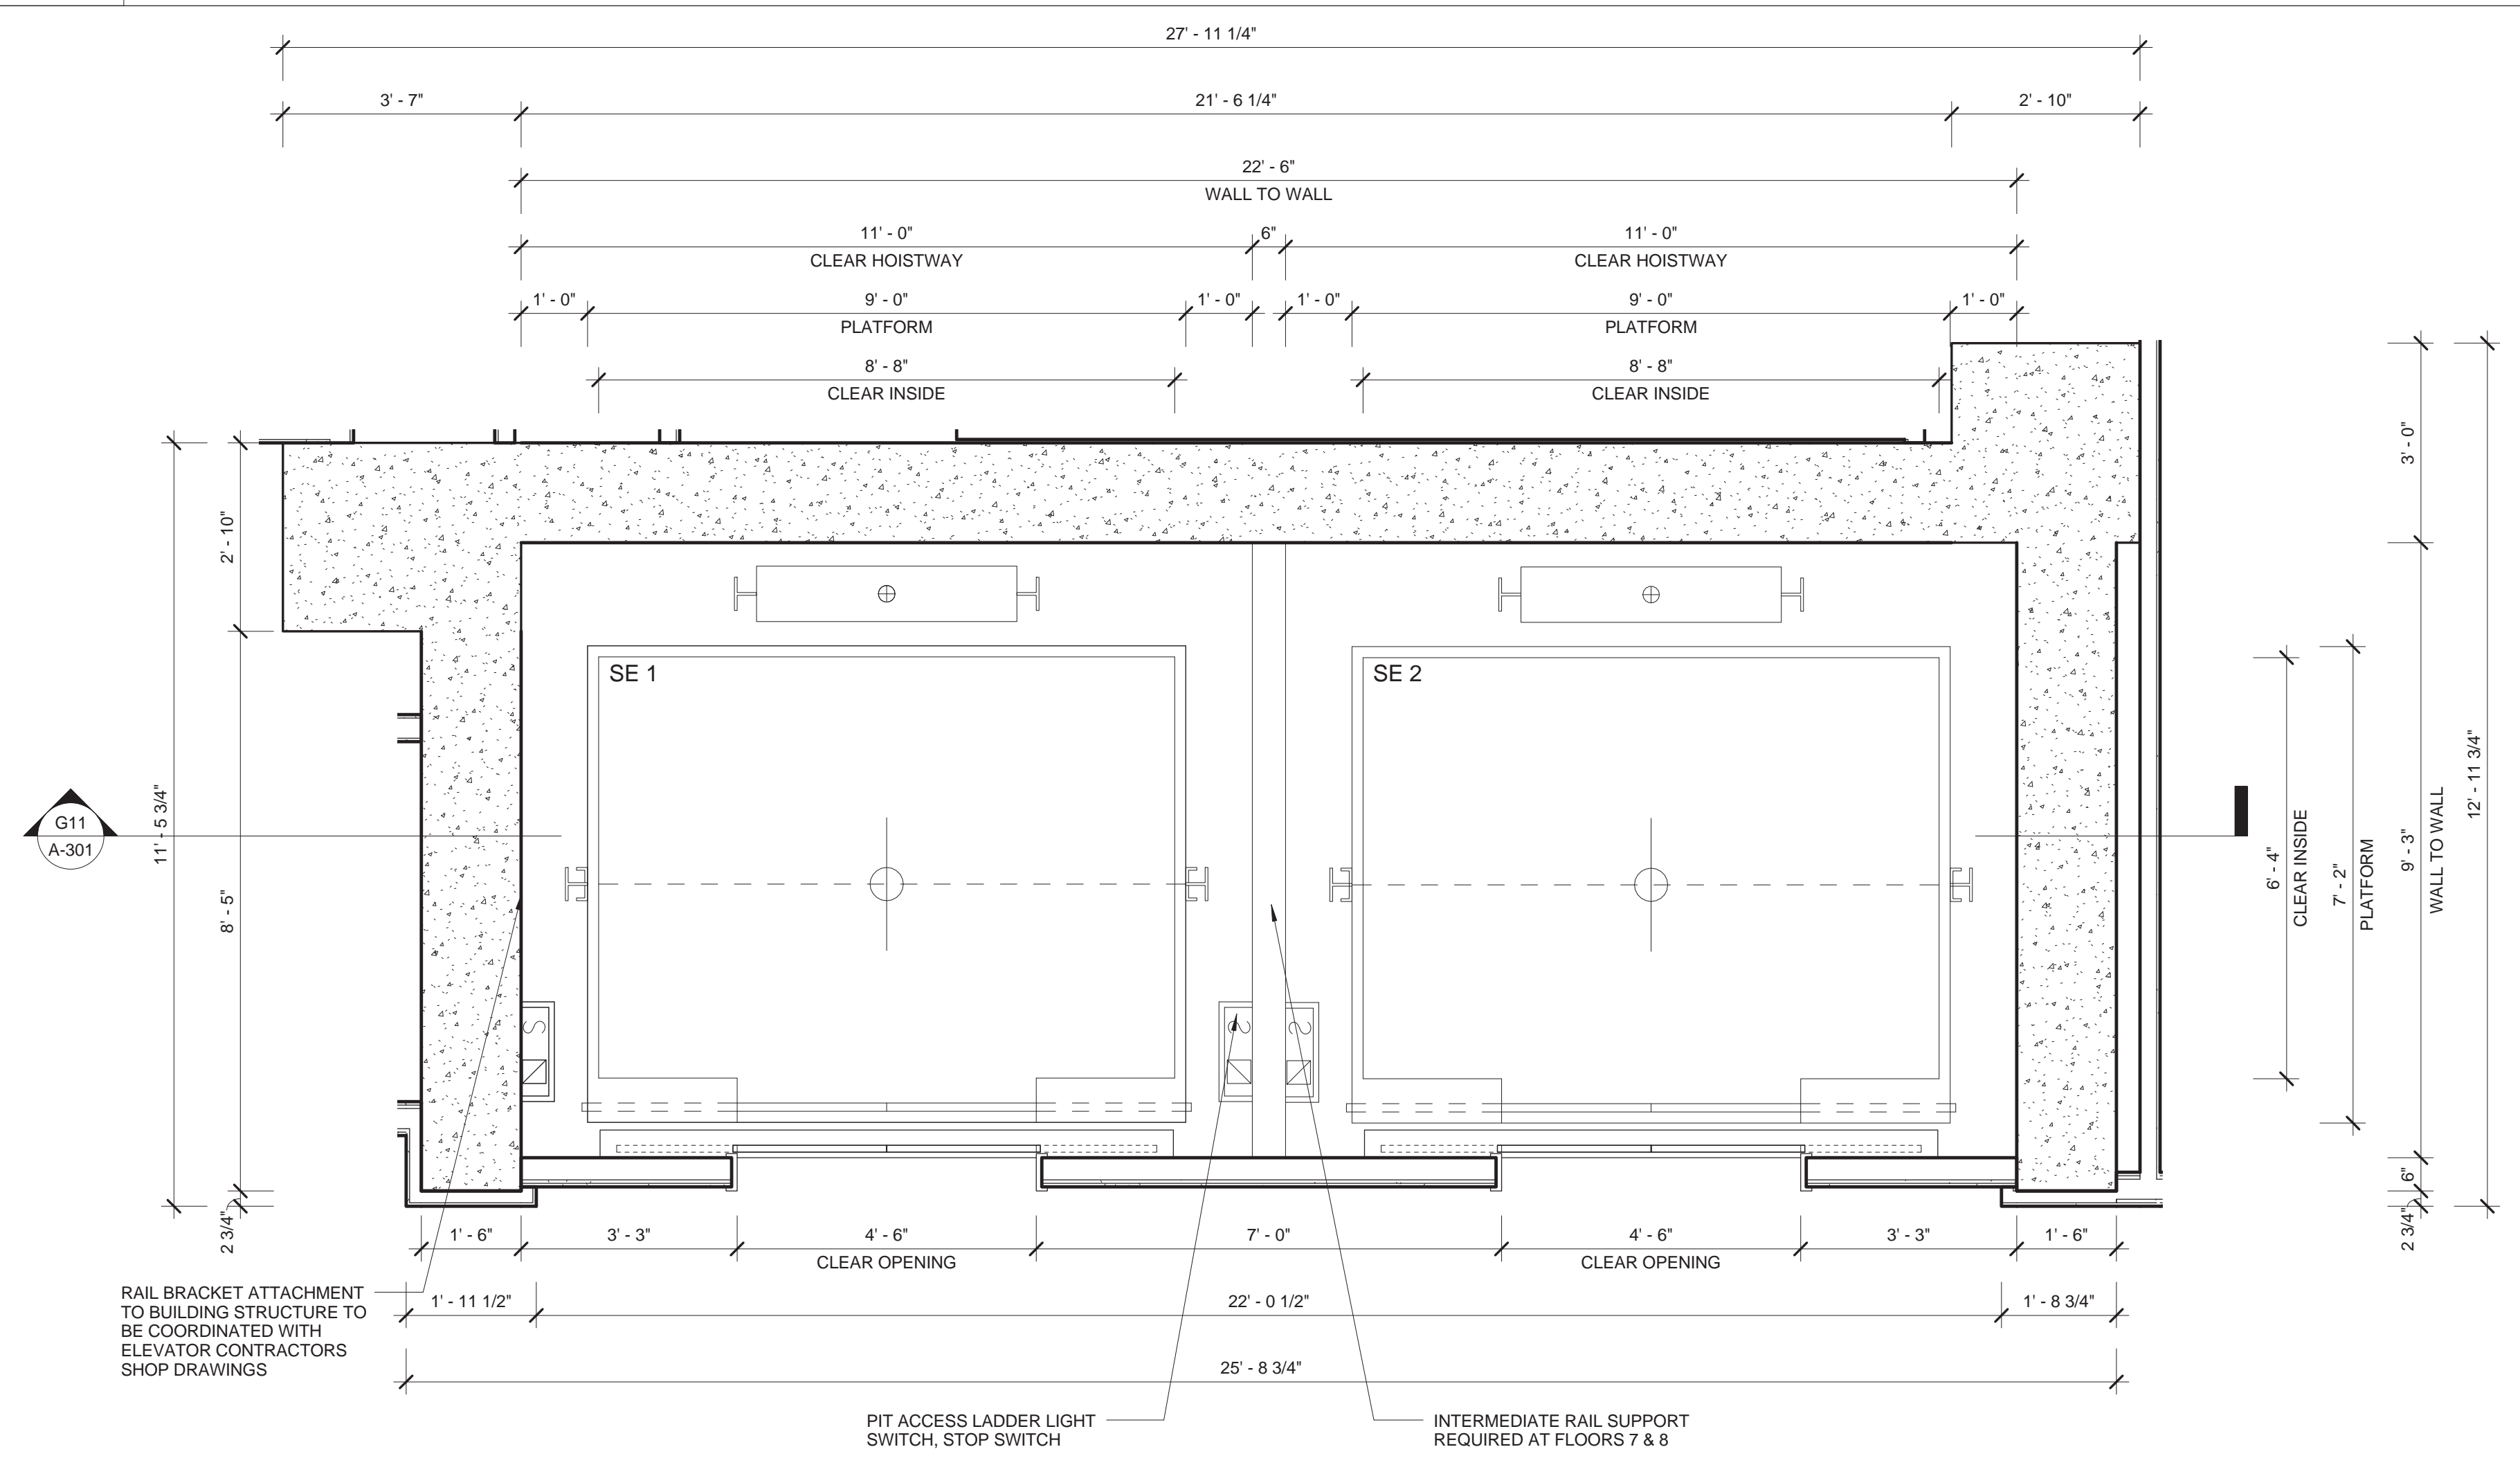

**A11 SCHOOL ELEVATOR CORE PLAN**

1/2" = 1'-0"

MATERIAL KEYING LEGEND:

NO.	REVISIONS / SUBMISSIONS	DATE
	DOB SUBMISSION	08.08.2016
	ISSUE FOR CONSTRUCTION	06.17.2016
	CD PROGRESS PACKAGE	05.27.2016
	50% CONSTRUCTION DOCUMENTS	03.04.2016
	DESIGN DEVELOPMENT	12.04.2015
	SCHEMATIC DESIGN	09.04.2015

**FX FOWLE**  
 FX FOWLE ARCHITECTS, LLP | 22 WEST 46TH STREET | NEW YORK, NY 10011 | T 212 627 1700 | F 212 463 8716 | WWW.FXFOWLE.COM

**TRINITY PLACE HOLDINGS**  
 717 Fifth Avenue, Suite 1303, New York, NY 10022 212-235-2191

**DESIMONE CONSULTING ENGINEERS**  
 18 West 188 Street, 10th Floor, New York, NY 10011 212-532-2211

**DAGHER ENGINEERING, PLLC**  
 29 Broadway, New York, NY 10006 212-480-2291

**LANGAN ENGINEERING**  
 21 Bore Place, New York, NY 10003 212-479-6400

**DEBORAH BERKE PARTNERS**  
 225 Fifth Avenue, 30th Floor, New York, NY 10001 212-233-0211

**VAN DEUSEN & ASSOCIATES (VDA)**  
 120 Eagle Rock Avenue, Suite 310, East Hanover, NJ 10001 973-994-0220

**STANTEC**  
 60 West 23rd Street, 8th Floor, NY 10010 212-366-6000

**THORNTON TOMASETTI**  
 51 Broadway, New York, NY 10010 917-461-7800

**EREMOS LLC**  
 1275 Broadway, Suite 202, New York, NY 10001 973-658-1044

**LERCH BATES, INC.**  
 1400 Broadway, Suite 905, New York, NY 10019 973-763-3222

**STEVEN WINTERS ASSOCIATES, INC.**  
 81 West 42nd Street, New York, NY 10018 212-677-0200

**ONE LUX STUDIO**  
 158 West 25th Street, 10th Floor, New York, NY 10001 212-201-5790

**42 TRINITY PLACE**  
 42 TRINITY PLACE | NEW YORK, NY

DRAWING TITLE:  
**SCHOOL ELEVATOR PLAN AND SECTION**

Scale: As indicated

Date: 10/16/15

Project No.: 15028

Author: [Signature]

Checked: [Signature]


Checker: [Signature]

Revised: [Signature]

Drawing No.: **A-301**

Sheet of [ ]



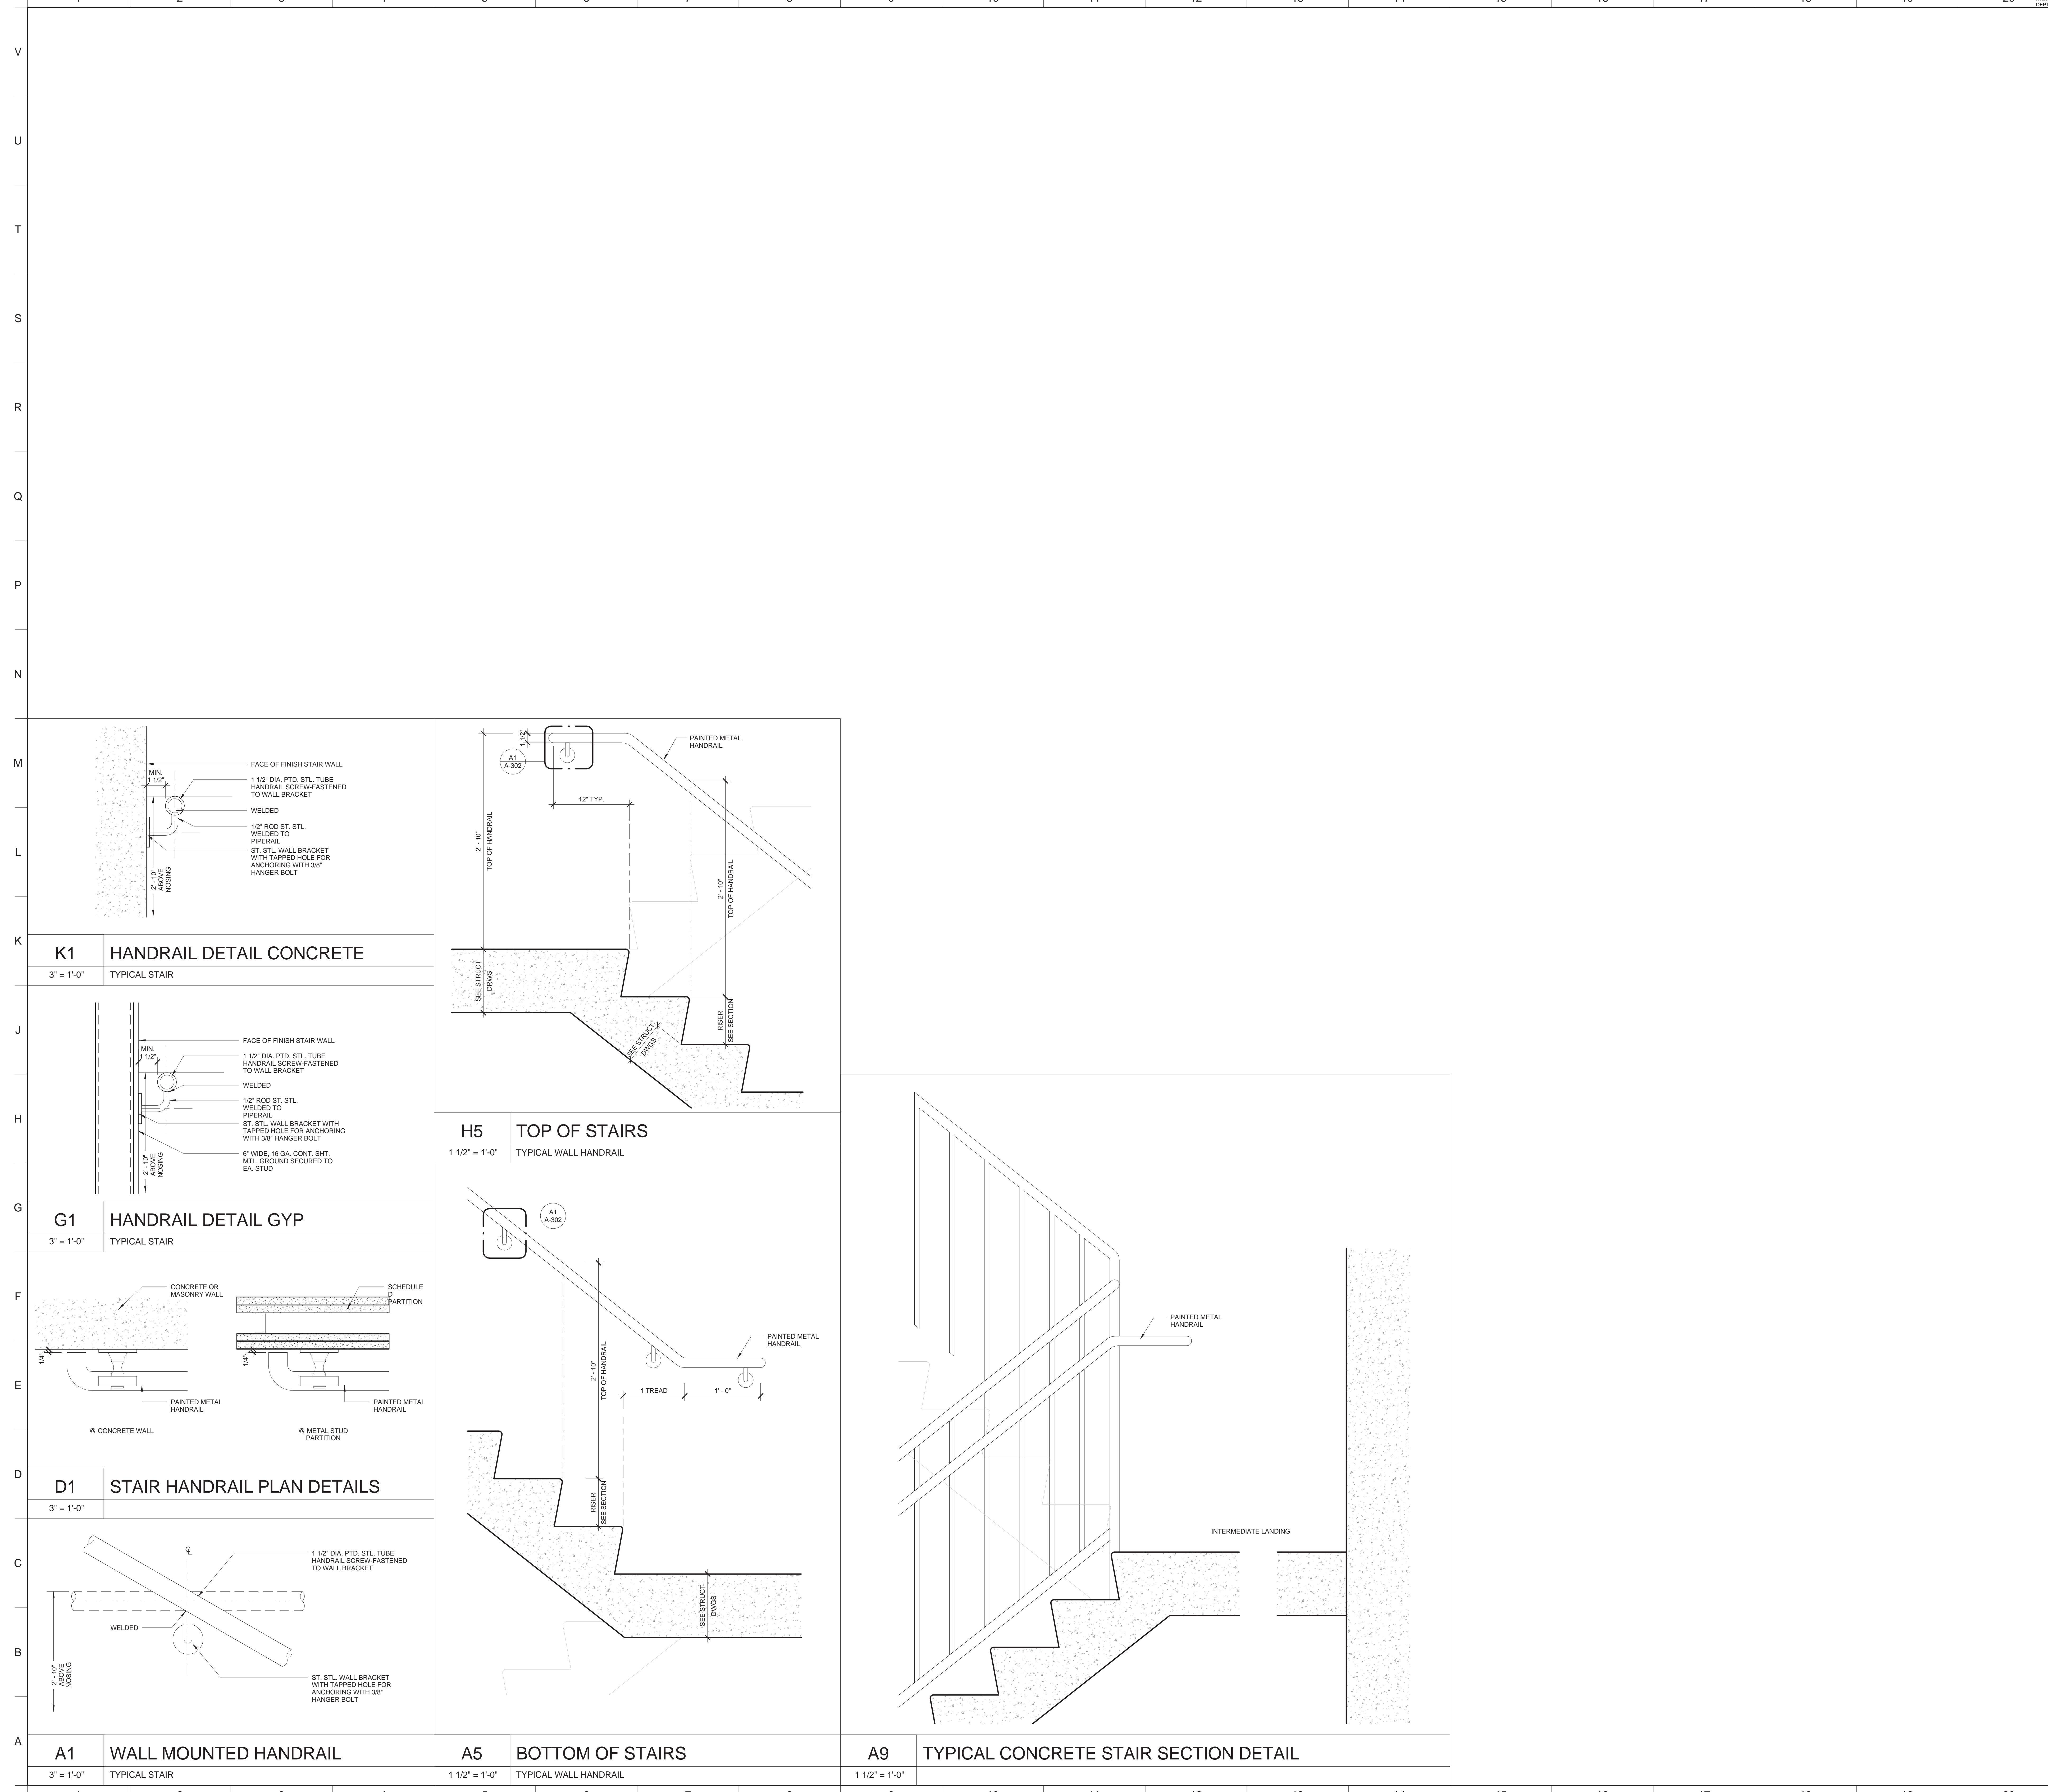

MATERIAL KEYING LEGEND:

NO.	REVISIONS / SUBMISSIONS	DATE
	DOB SUBMISSION	06.08.2016
	ISSUE FOR CONSTRUCTION	06.17.2016
	CD PROGRESS PACKAGE	05.27.2016

**FXFOWLE**  
 FXFOWLE ARCHITECTS, LLP | 22 WEST 46TH STREET, NEW YORK, NY 10011 | T 212 627 1700 | F 212 463 8716 | WWW.FXFOWLE.COM

**TRINITY PLACE HOLDINGS**  
 717 Fifth Avenue, Suite 1303, New York, NY 10022 212-235-2191

**DESIMONE CONSULTING ENGINEERS**  
 18 West 198th Street, 10th Floor, New York, NY 10111 212-532-2211

**DAGHER ENGINEERING, PLLC**  
 29 Broadway, New York, NY 10006 212-460-2591

**LANGAN ENGINEERING**  
 21 Bank Place, New York, NY 10001 212-479-6400

**DEBORAH BERKE PARTNERS**  
 225 Fifth Avenue, 30th Floor, New York, NY 10001 212-233-0211

**VAN DEUSEN & ASSOCIATES (VDA)**  
 120 Eagle Rock Avenue, Suite 315, East Hanover, NJ 10001 973-994-0220

**STANTEC**  
 60 West 23rd Street, 8th Floor, New York, NY 10010 212-366-6000

**THORNTON TOMASETTI**  
 51 Hudson Street, New York, NY 10010 917-461-7800

**EREMOS LLC**  
 1275 Broadway, Suite 202, New York, NY 10001 212-658-1044

**LERCH BATES, INC.**  
 1400 Broadway, Suite 905, New York, NY 10019 973-763-3222

**STEVEN WINTERS ASSOCIATES, INC.**  
 41 West 42nd Street, New York, NY 10018 203-607-0200


**ONE LUX STUDIO**  
 158 West 25th Street, 10th Floor, New York, NY 10001 212-201-6790

**42 TRINITY PLACE**  
 42 TRINITY PLACE | NEW YORK, NY


DRAWING TITLE:  
**RESIDENTIAL STAIR DETAILS**

	Drawn:	Project No.:
	Author:	15028
	Checked:	
	Checker:	
Revised:		Sheet of:
Date:	05/05/16	<b>A-302</b>
Scale:	As indicated	




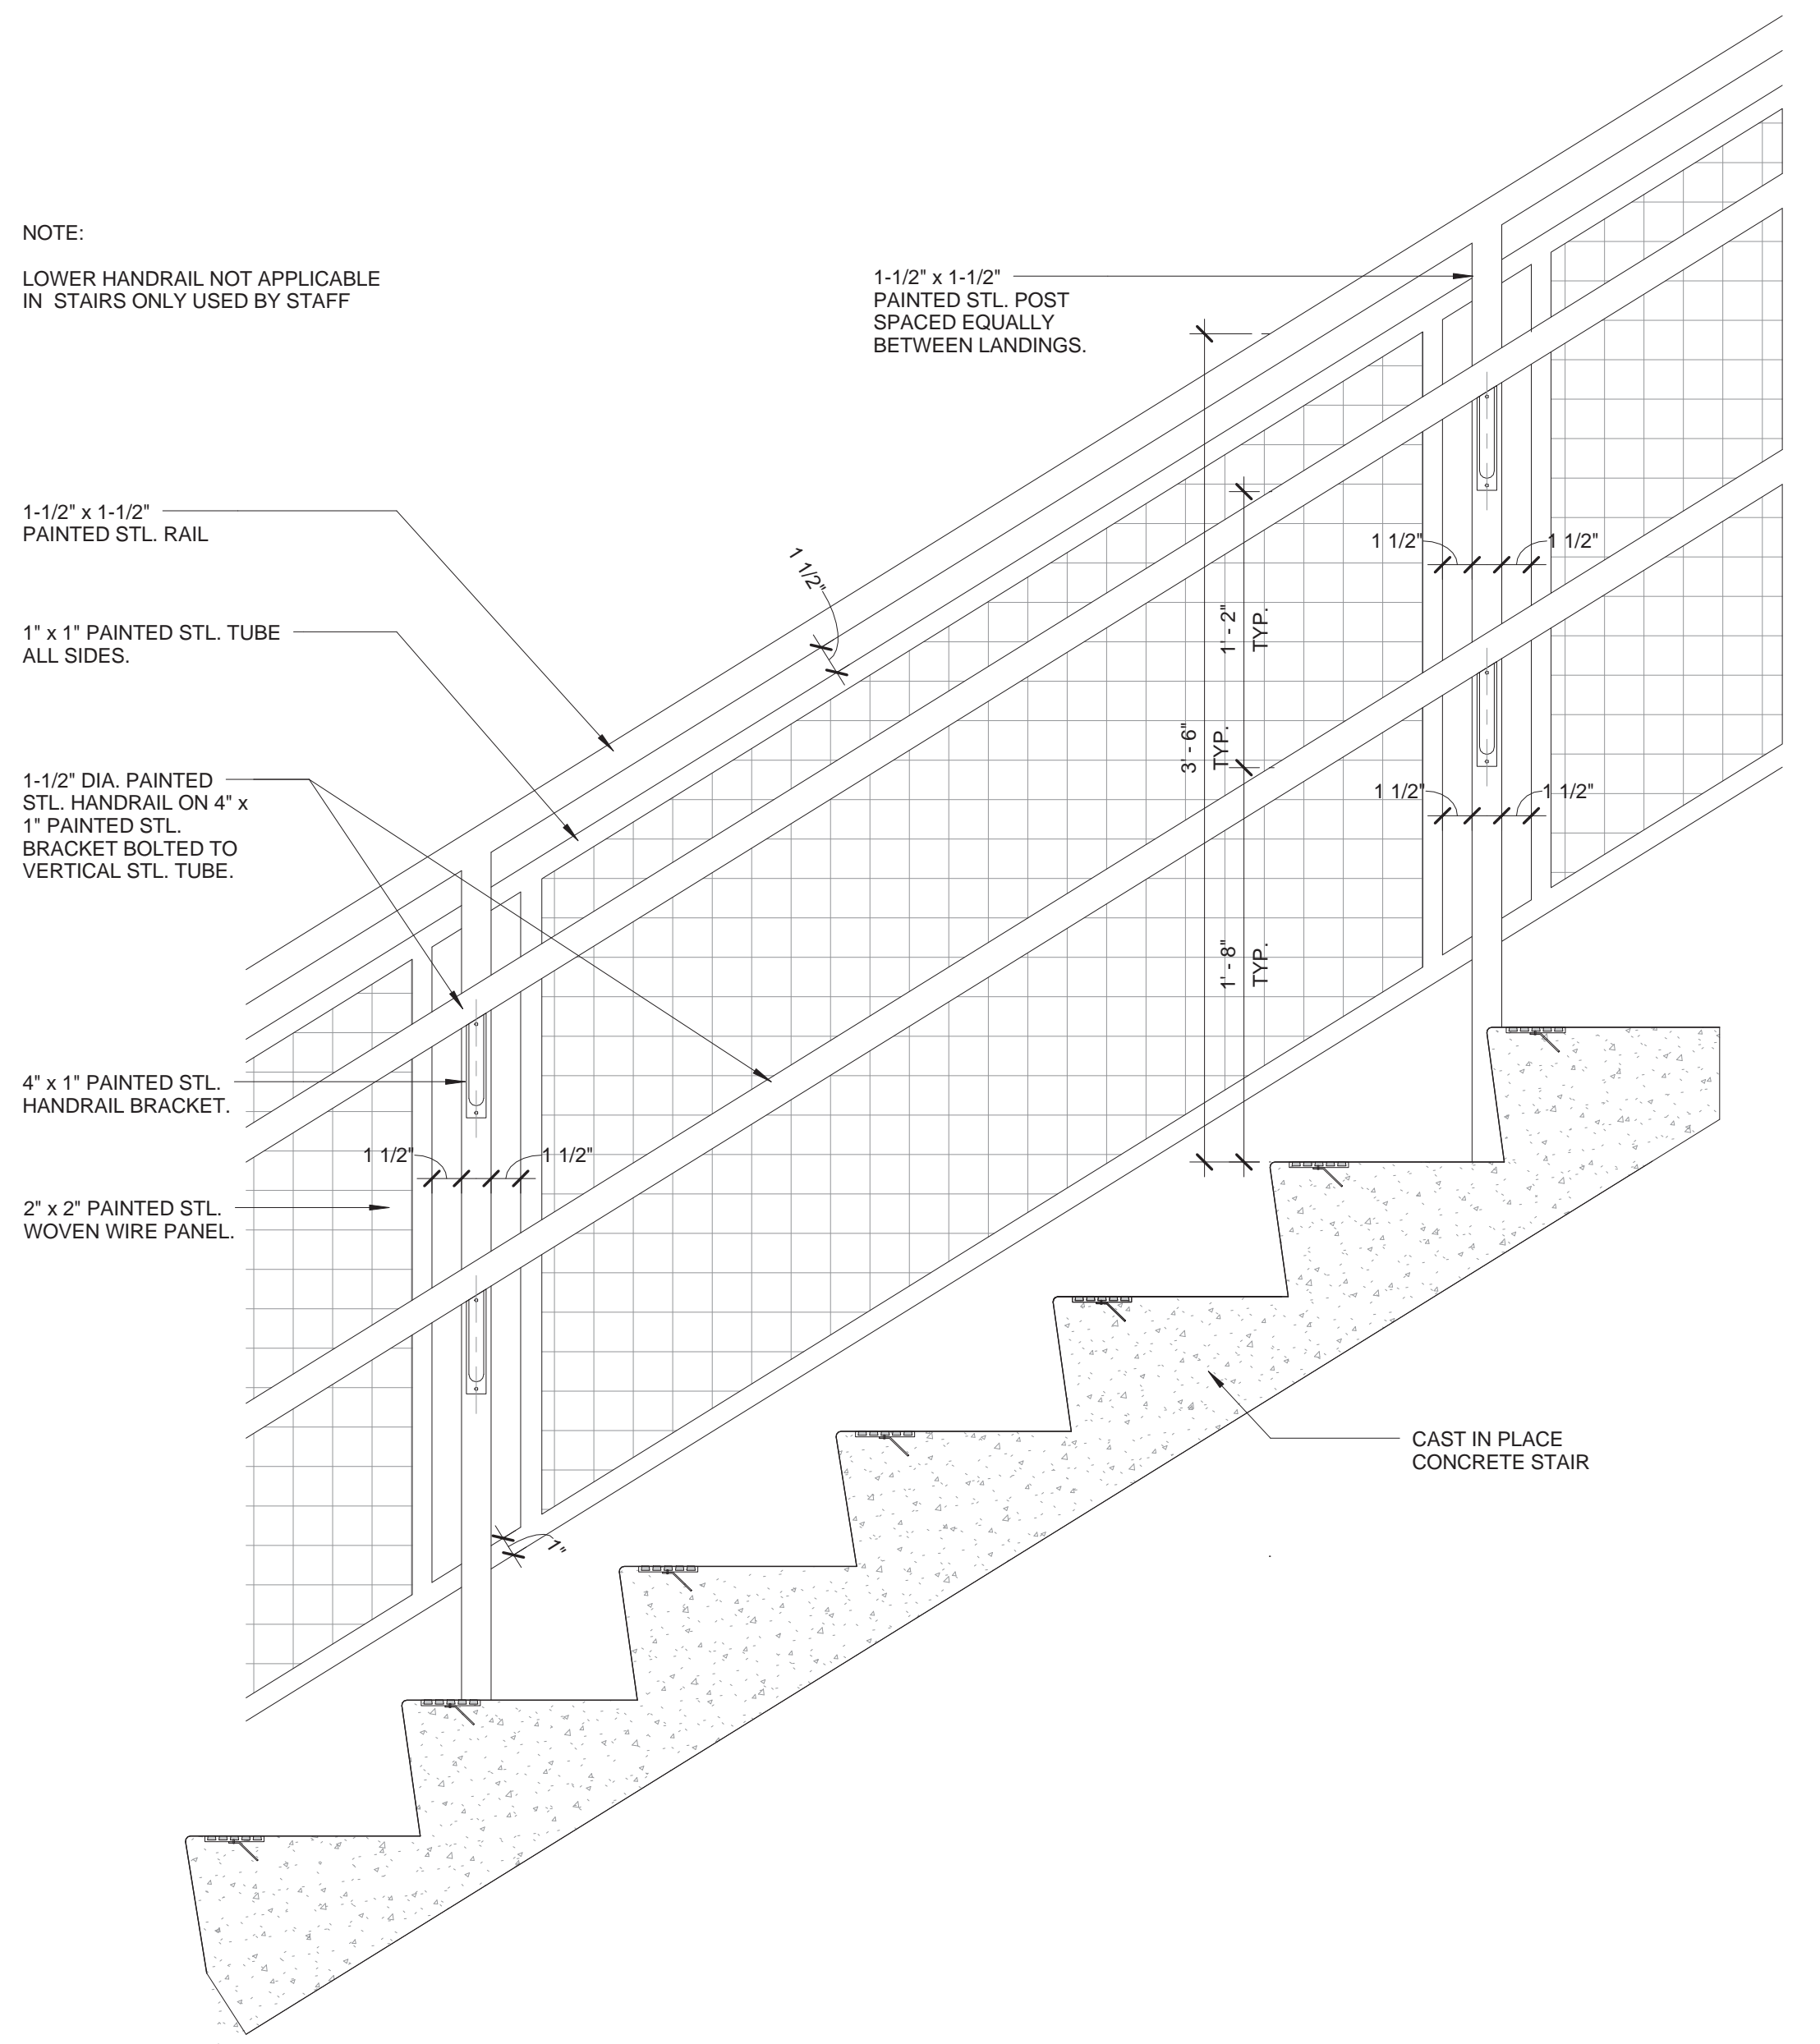


**N1 STAIR C & D - RAILING DETAIL ELEVATION**  
1 1/2" = 1'-0"

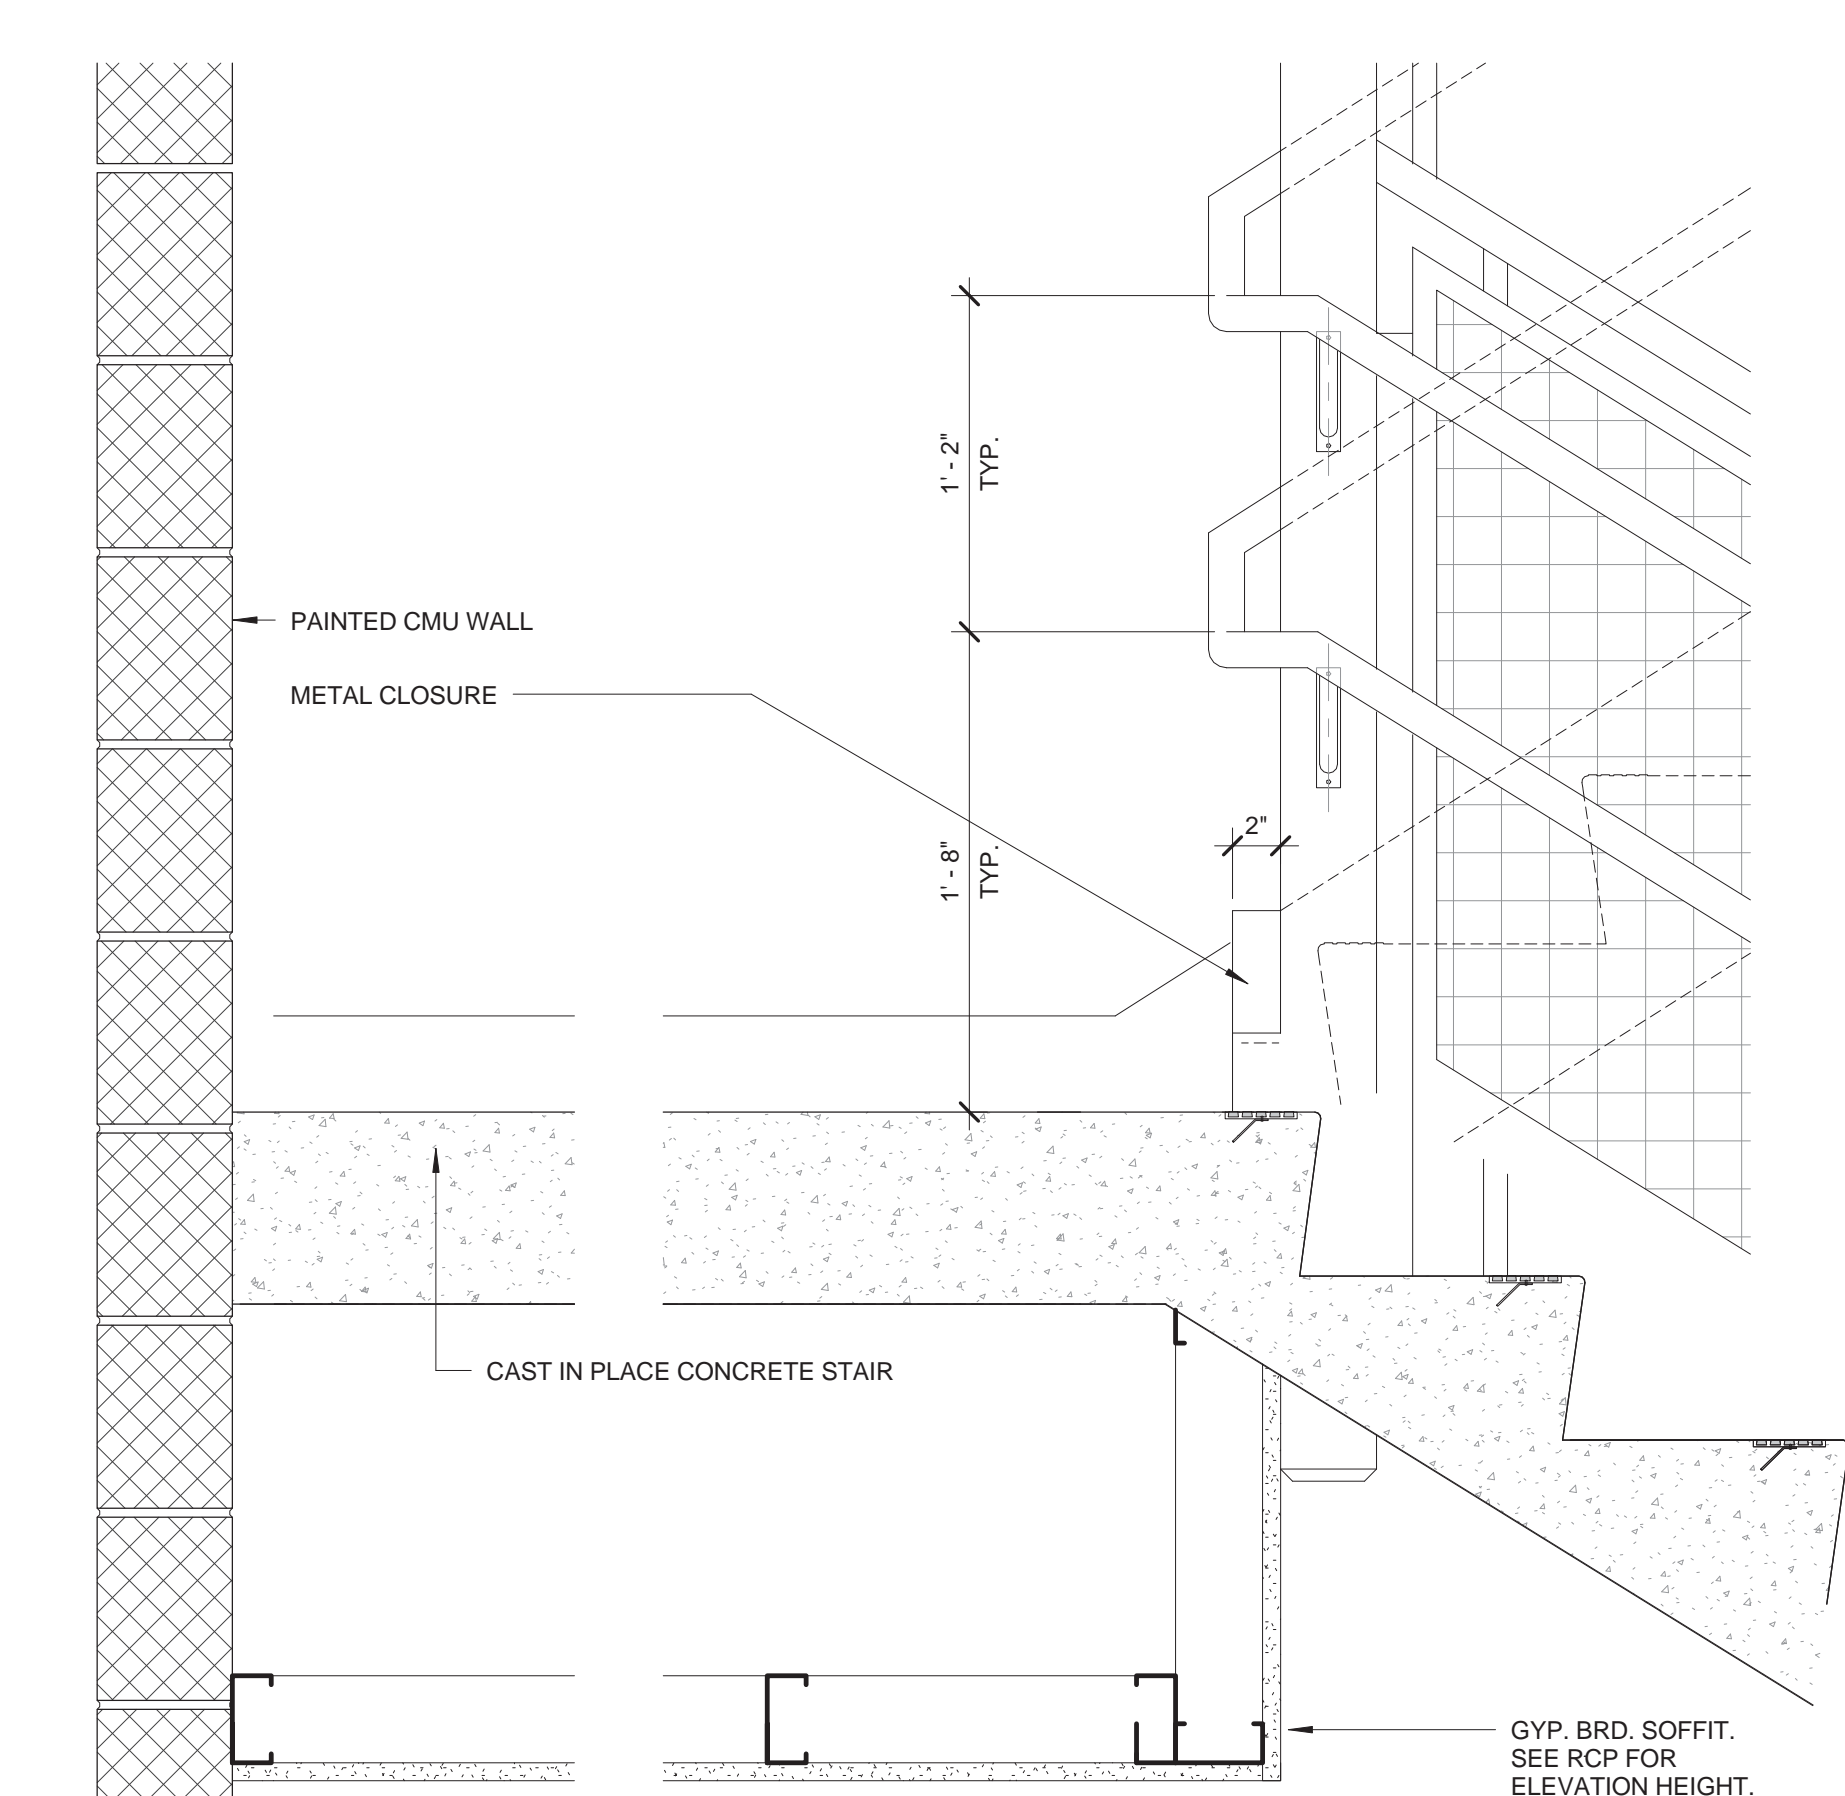


**Q7 STAIR C & D - INTERMEDIATE LANDING TOP**  
1 1/2" = 1'-0" TYP. STAIR DETAIL

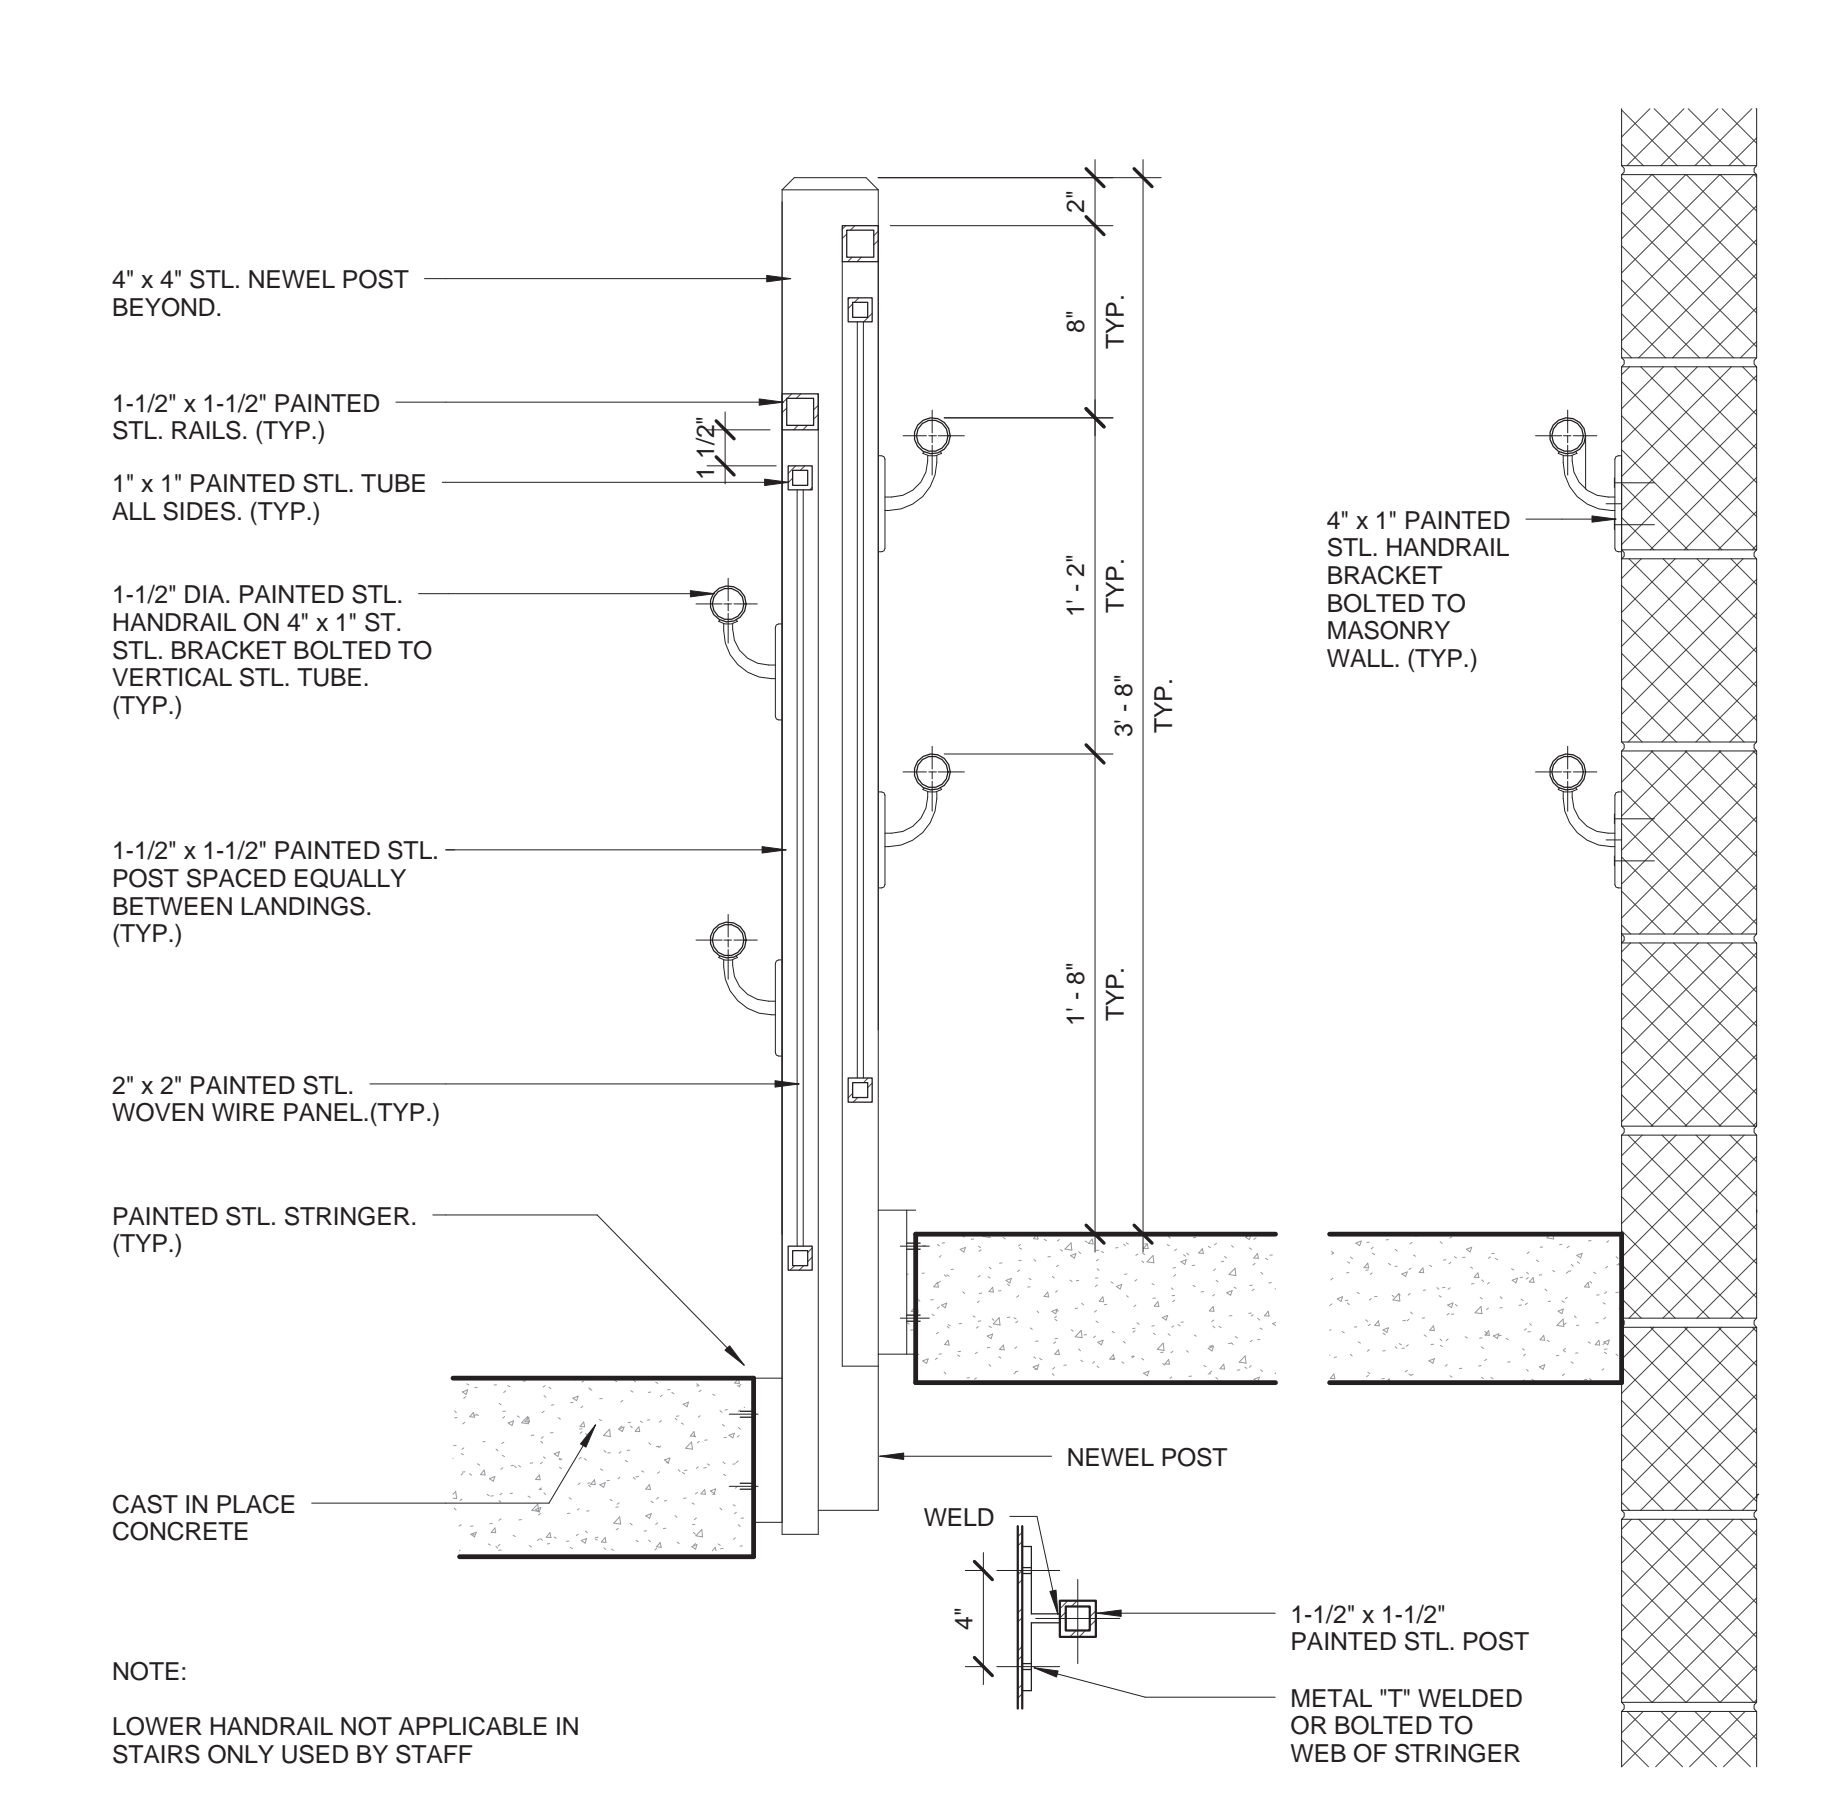


**Q12 STAIR C & D - TYP. STAIR SECTION AT HANDRAIL**  
1 1/2" = 1'-0"

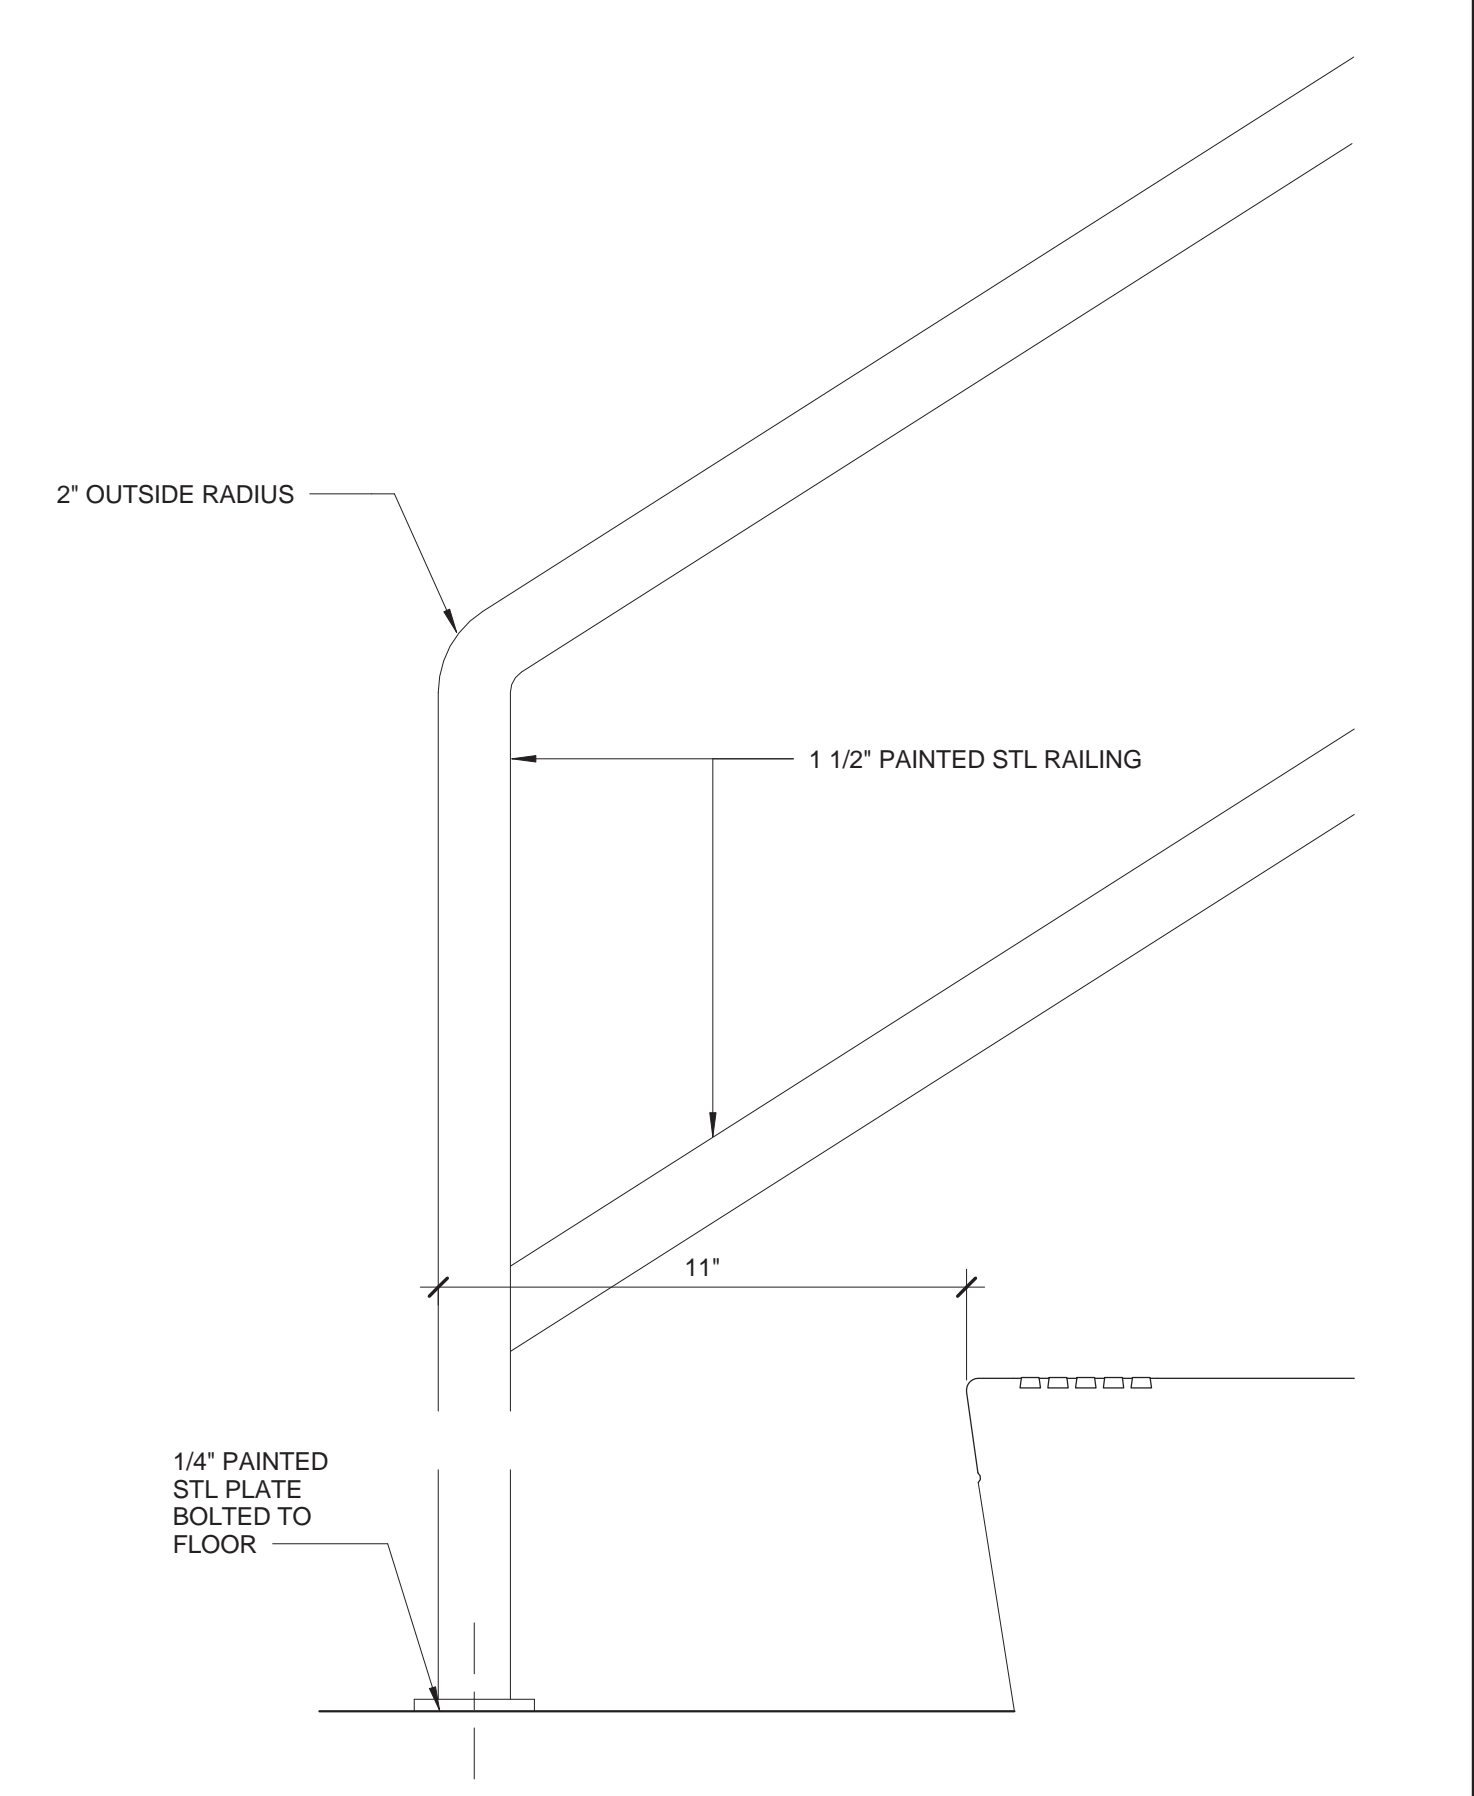


**Q17 RAILING RETURN TO FLOOR**  
3" = 1'-0" STAIR C & D - TYP. DETAIL

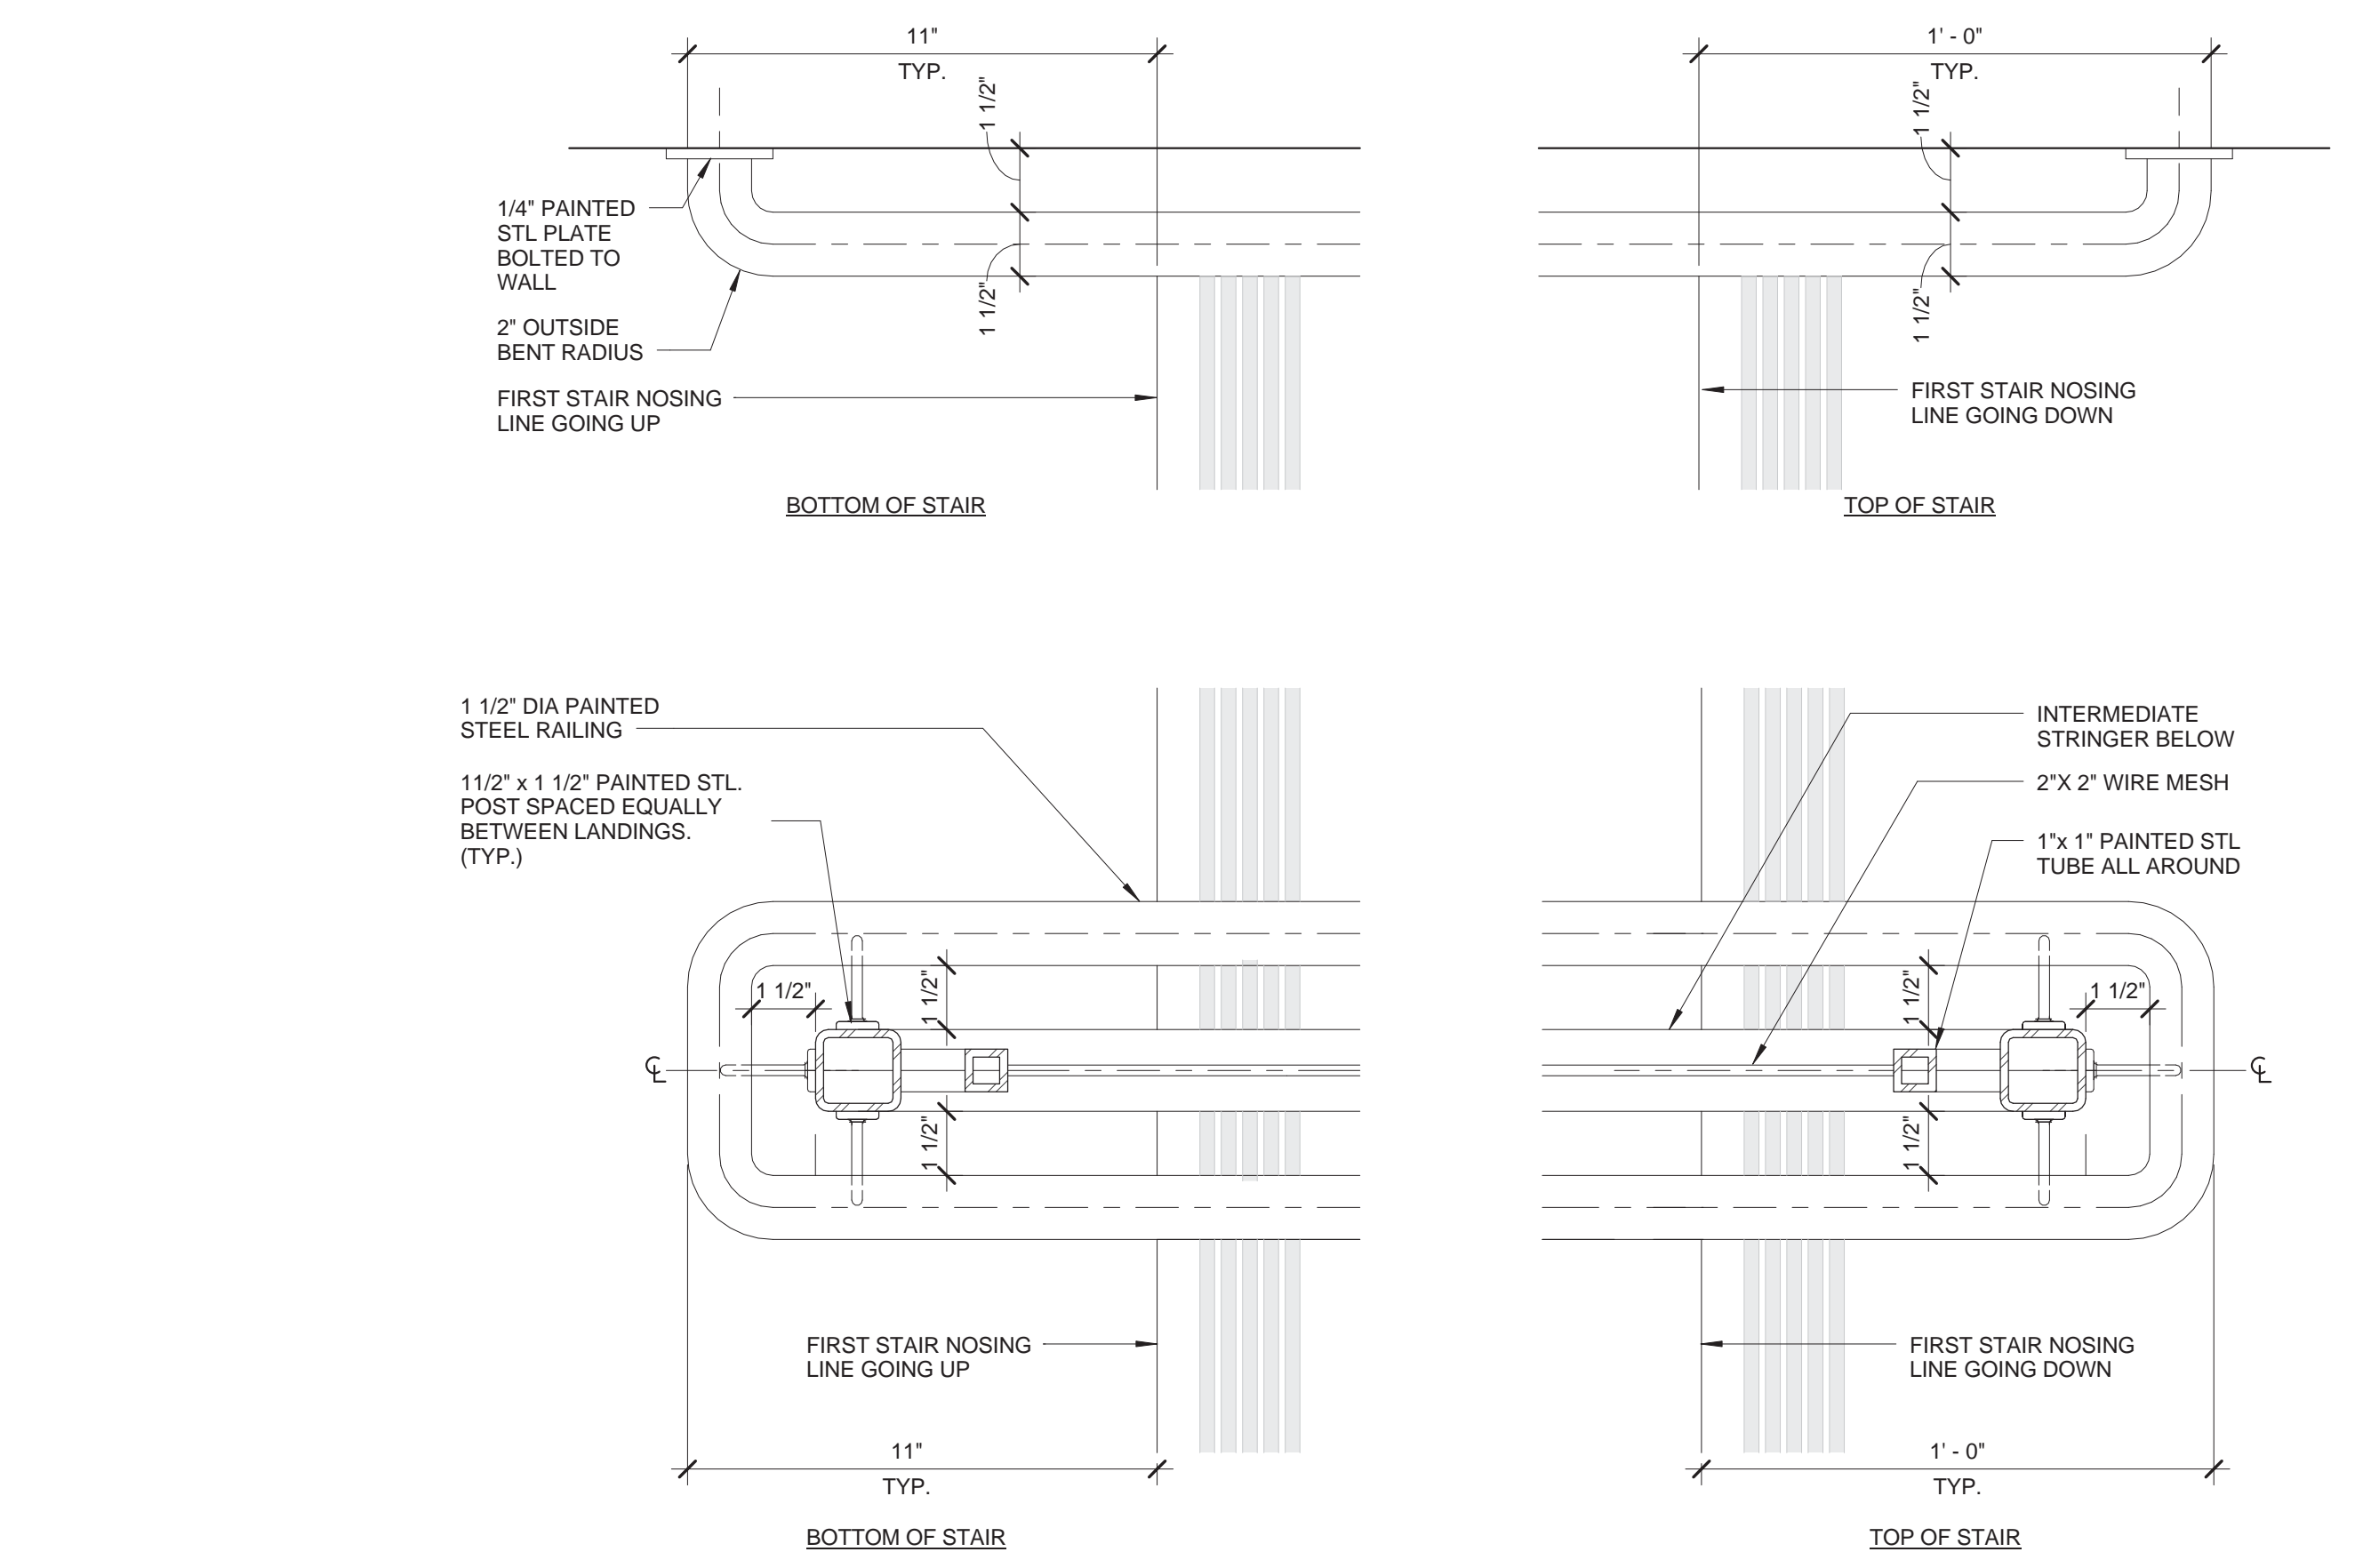

**J9 HANDRAIL RETURN TO WALL & INTERMEDIATE RAILING PLAN DETAIL**  
3" = 1'-0" STAIR C & D

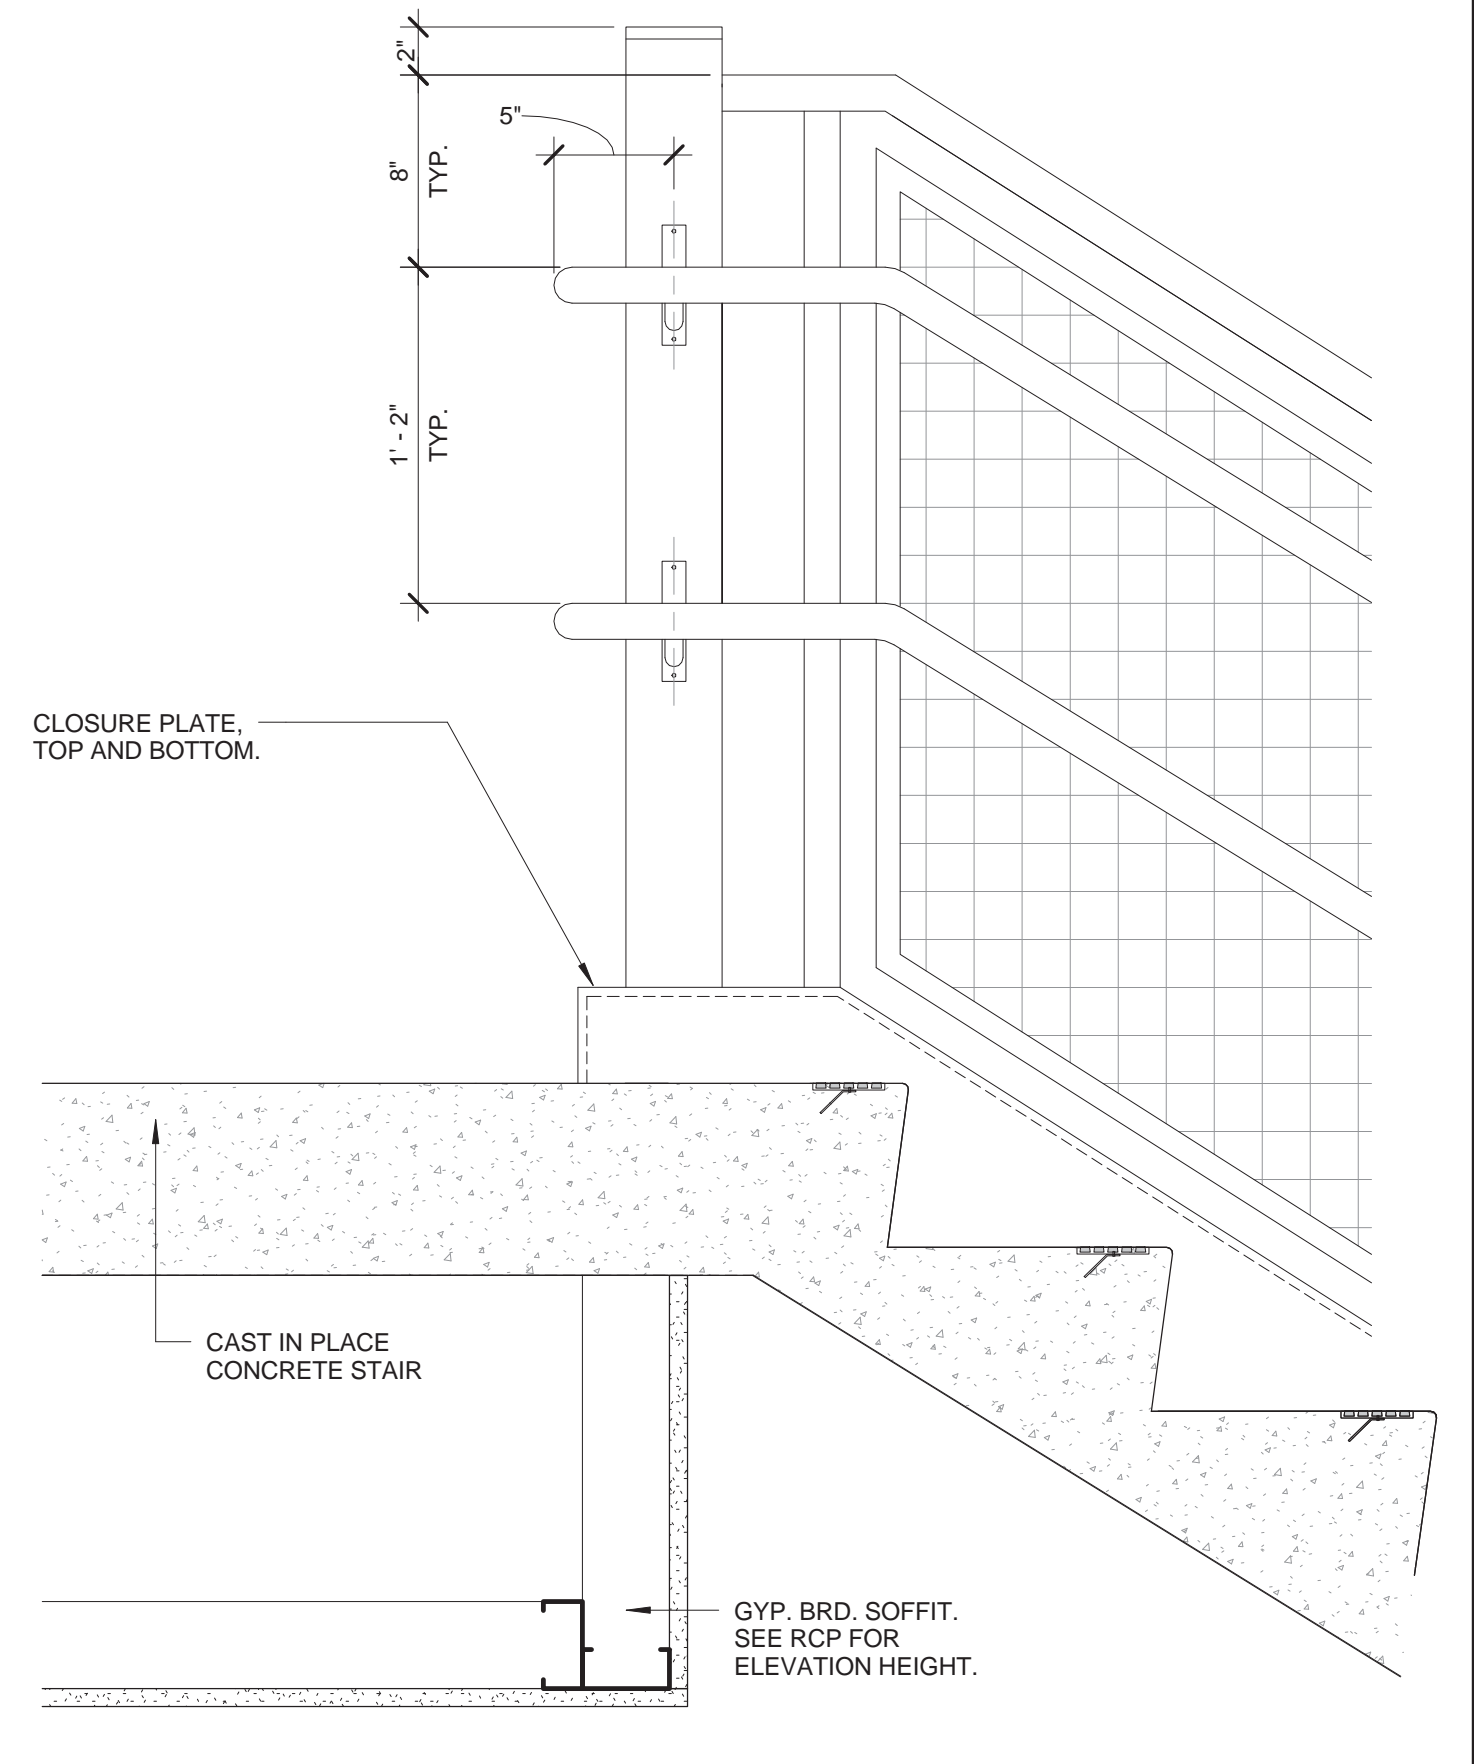

**J17 STAIR C & D - FLOOR LANDING TOP**  
1 1/2" = 1'-0" TYP. STAIR DETAIL

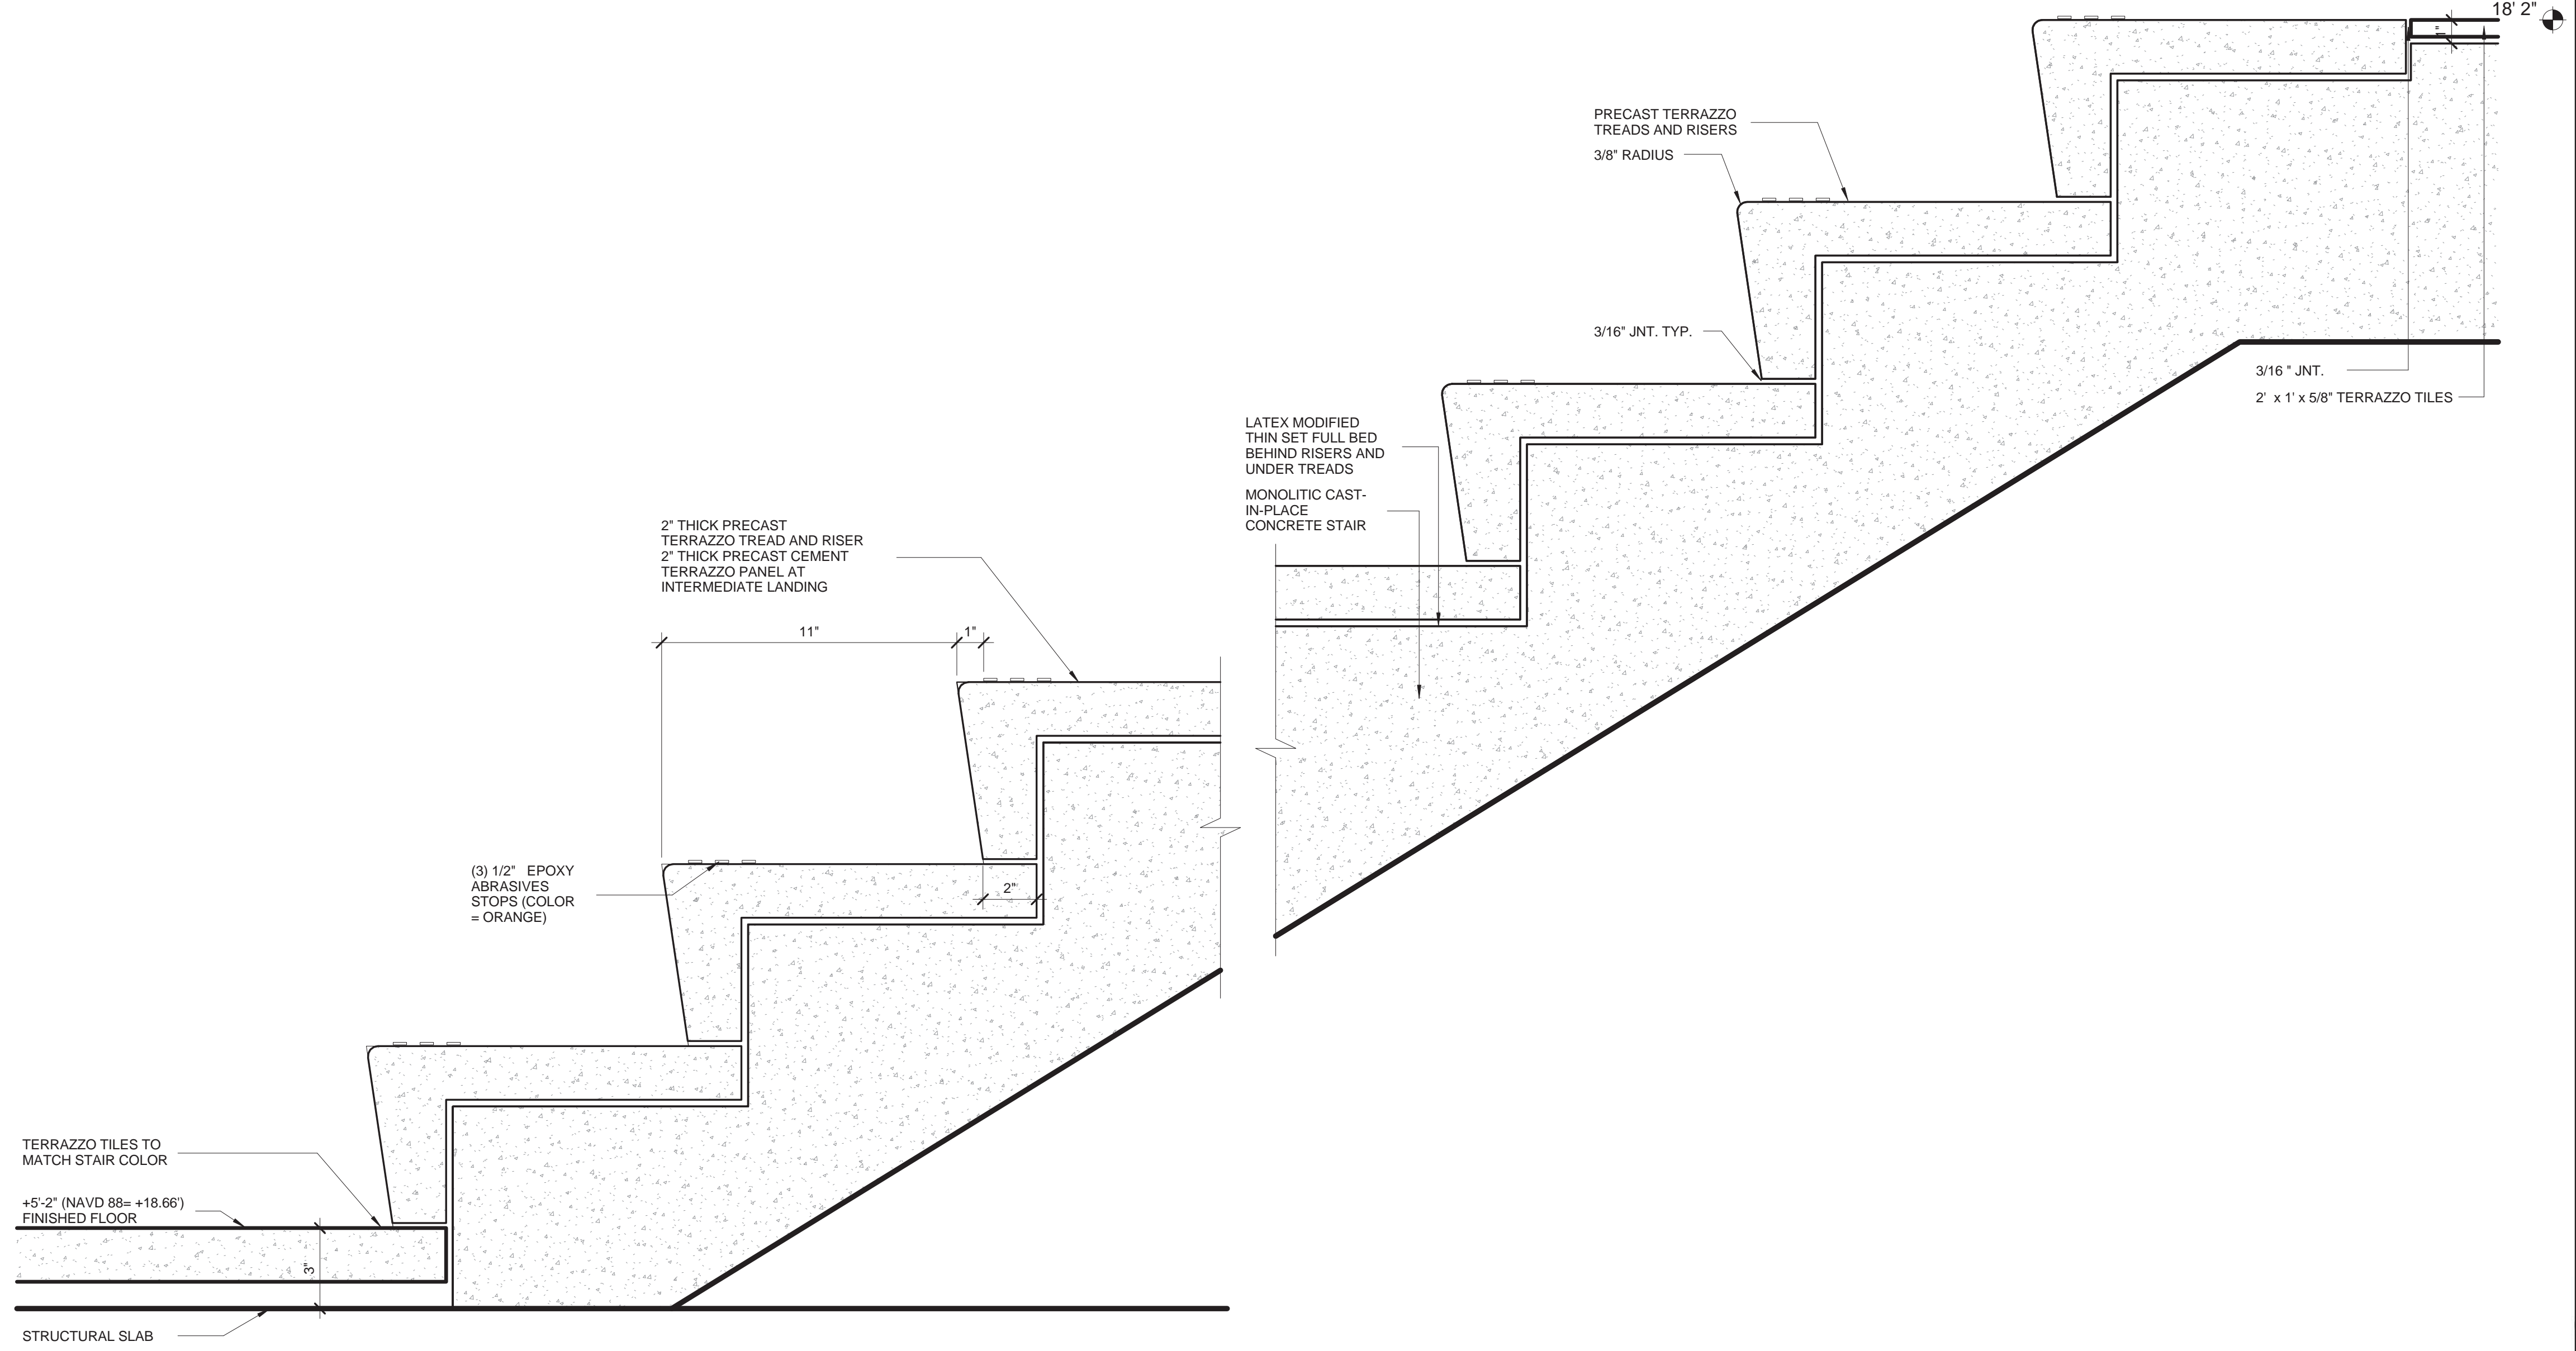

**A15 STAIR-I DETAIL SECTION**  
3" = 1'-0"

MATERIAL KEYING LEGEND:

NO.	REVISIONS / SUBMISSIONS	DATE
	DOB SUBMISSION	08.08.2016
	ISSUE FOR CONSTRUCTION	06.17.2016
	CD PROGRESS PACKAGE	05.27.2016
	50% CONSTRUCTION DOCUMENTS	03.04.2016

**FXFOWLE**  
FXFOWLE ARCHITECTS, LLP | 22 WEST 46TH STREET | NEW YORK, NY 10011 | T 212 627 1700 | F 212 443 8716 | WWW.FXFOWLE.COM

**TRINITY PLACE HOLDINGS**  
717 Fifth Avenue, Suite 1303, New York, NY 10022 212-235-2191

**DESIMONE CONSULTING ENGINEERS**  
18 West 198th Street, 10th Floor, New York, NY 10111 212-532-2211

**DAGHER ENGINEERING, PLLC**  
29 Broadway, New York, NY 10006 212-480-2591

**LANGAN ENGINEERING**  
21 Bank Plaza, New York, NY 10001 212-479-6400

**DEBORAH BERKE PARTNERS**  
220 Fifth Avenue, 30th Floor, New York, NY 10001 212-233-0211

**VAN DEUSEN & ASSOCIATES (VDA)**  
120 Eagle Rock Avenue, Suite 310, East Hanover, NJ 10001 973-994-0220

**STANTEC**  
60 West 23rd Street, 8th Floor, New York, NY 10010 212-366-6000

**THORNTON TOMASETTI**  
51 Broadway, New York, NY 10010 917-661-7900

**EREMOS LLC**  
1270 Broadway, Suite 202, New York, NY 10001 212-658-1044

**LERCH BATES, INC.**  
1400 Broadway, Suite 905, New York, NY 10019 973-763-3222

**STEVEN WINTERS ASSOCIATES, INC.**  
81 West 42nd Street, New York, NY 10018 203-657-0200


**ONE LUX STUDIO**  
158 West 25th Street, 10th Floor, New York, NY 10001 212-201-5700

**42 TRINITY PLACE**  
42 TRINITY PLACE | NEW YORK, NY

DRAWING TITLE:  
**SCHOOL STAIR DETAILS**

	Drawn: Author Checked: Checker Rev'd:	Project No.: 15028 Drawing No.: A-303 Date: 01/04/16 Scale: As indicated
--	---	---




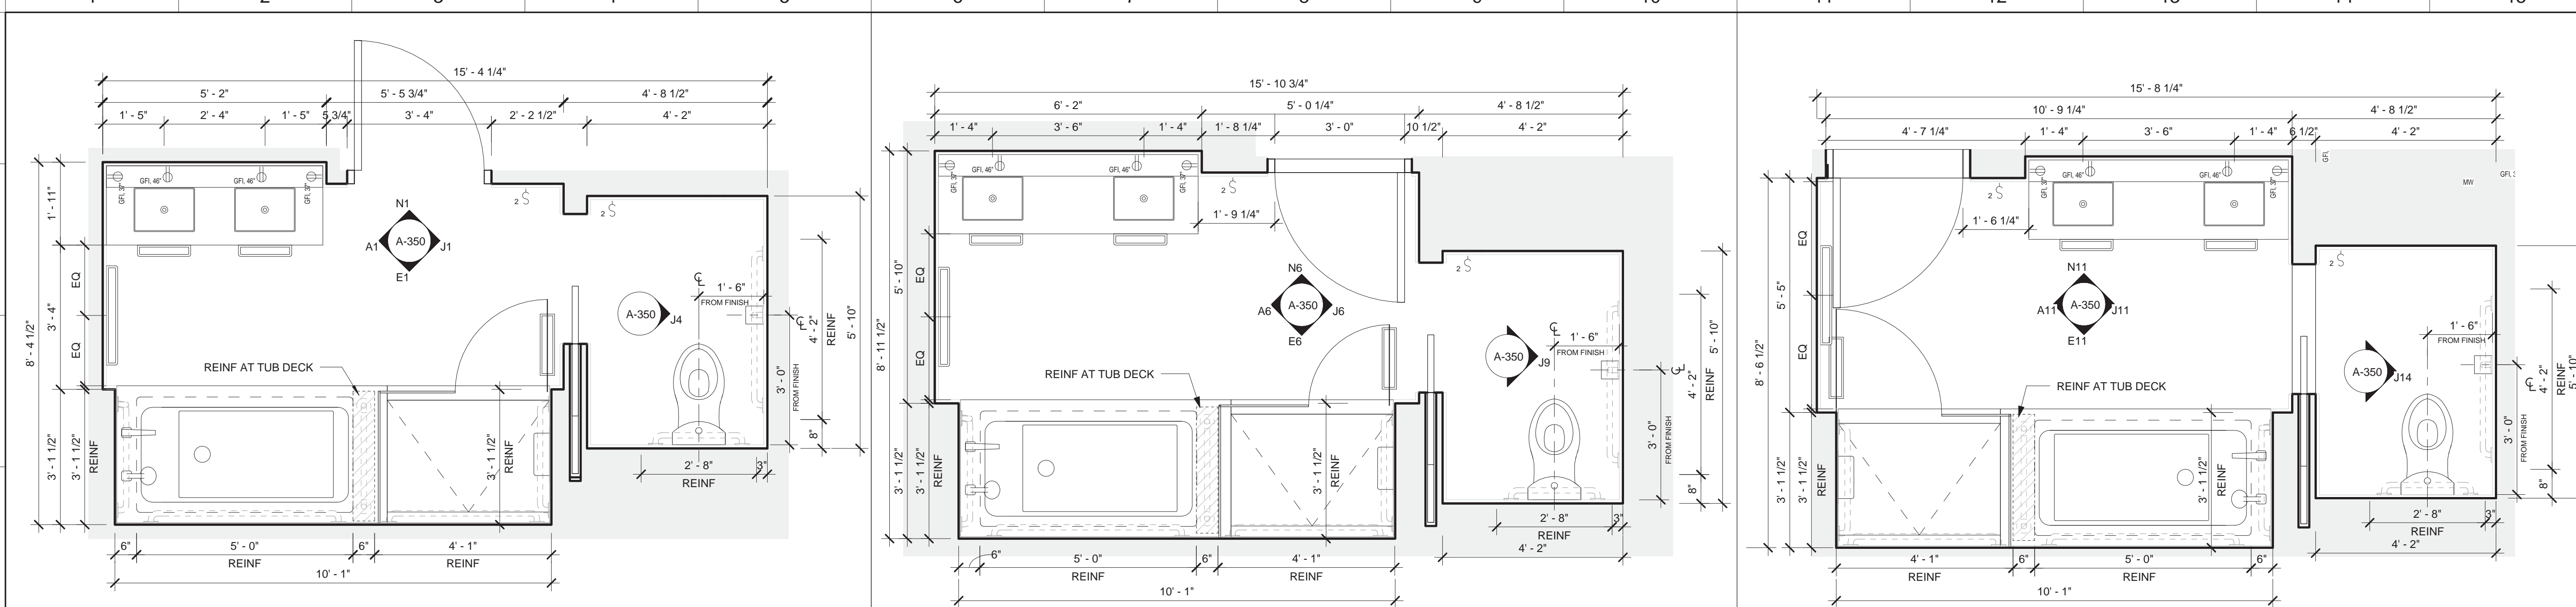

**R1 M.BATH-1**  
UNIT C-LR  
1/2" = 1'-0"

**R6 M. BATH - 1**  
UNIT B-MR, UNIT C-MR, UNIT B-HR & UNIT C-HR  
1/2" = 1'-0"


**R11 M.BATH - 2**  
UNIT A-MR & UNIT A-HR  
1/2" = 1'-0"

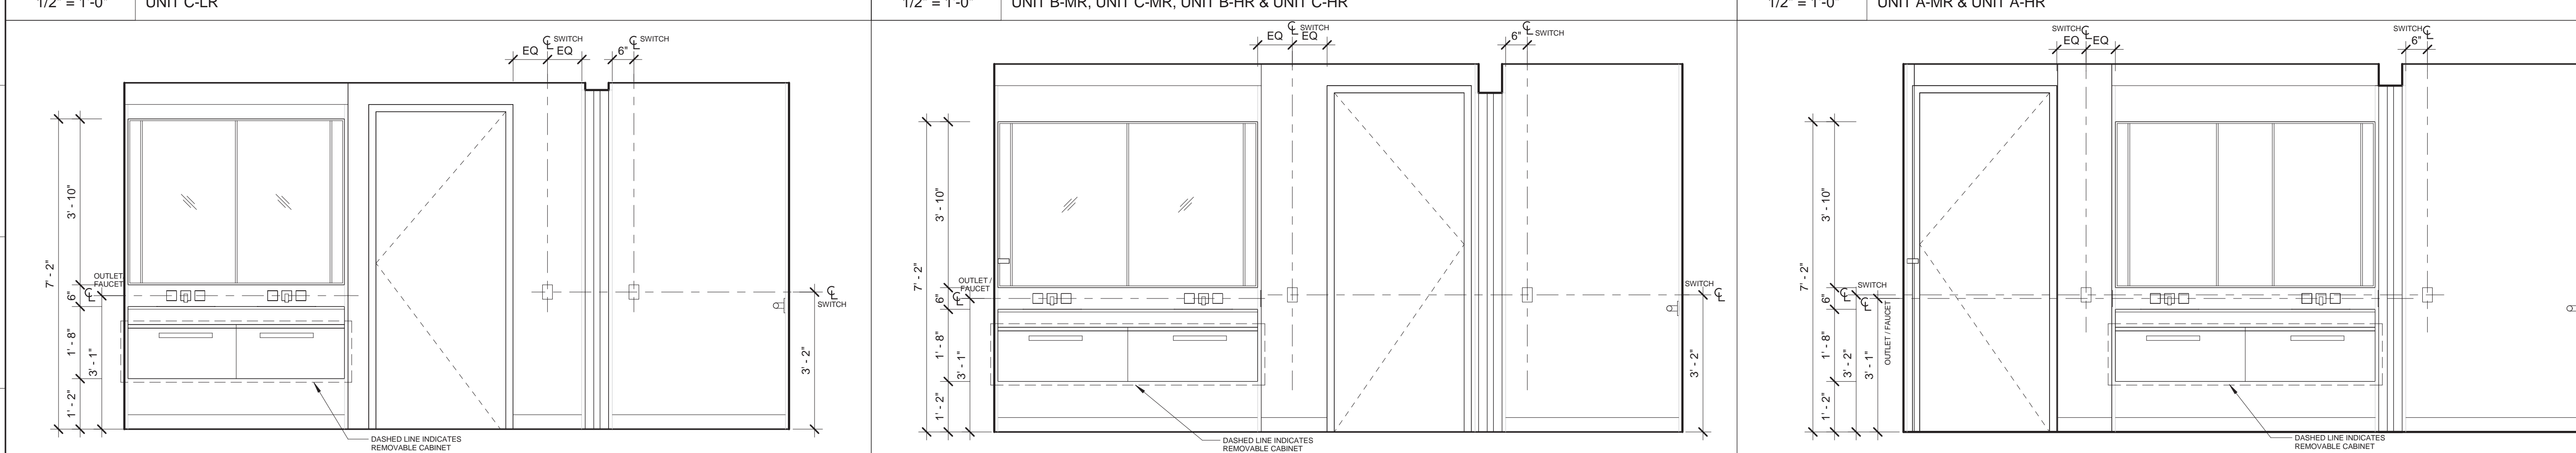

**N1 M.BATH-1 ELEVATION N**  
UNIT C-LR  
1/2" = 1'-0"

**N6 M.BATH-1 ELEVATION N**  
UNIT B-MR, UNIT C-MR, UNIT B-HR & UNIT C-HR  
1/2" = 1'-0"

**N11 M.BATH-2 ELEVATION N**  
UNIT A-MR & UNIT A-HR  
1/2" = 1'-0"

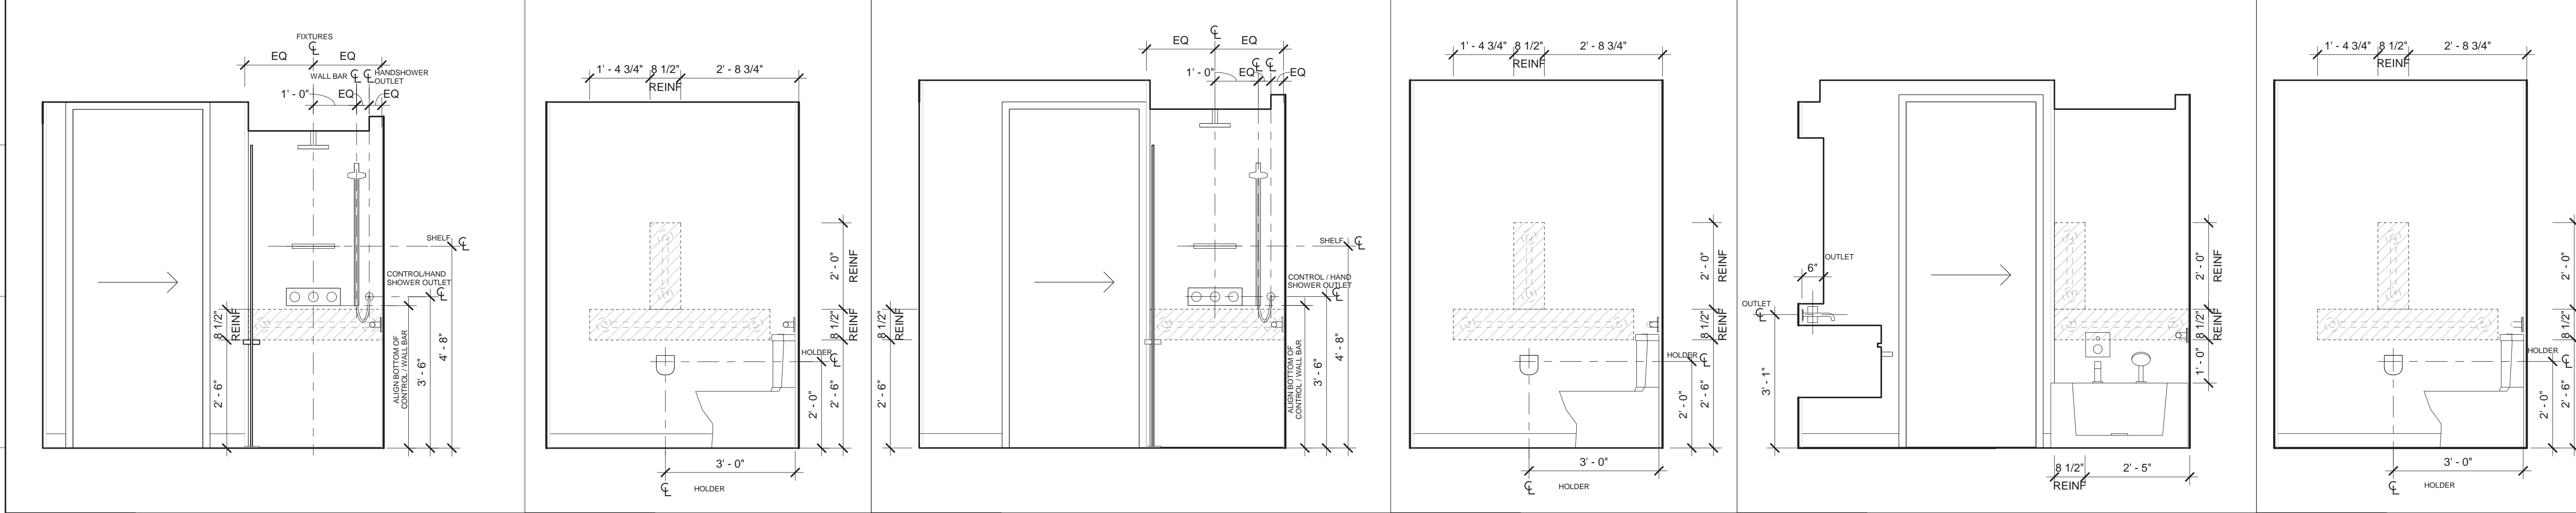

**J1 M.BATH-1 ELEV E**  
UNIT C-LR  
1/2" = 1'-0"


**J4 M.B-1 ELEV E1**  
UNIT C-LR  
1/2" = 1'-0"

**J6 M.BATH - 1 ELEV E**  
UNIT B-MR, UNIT C-MR, UNIT B-HR & UNIT C-HR  
1/2" = 1'-0"

**J9 M.B-1 ELEV E1**  
1/2" = 1'-0"

**J11 M.BATH-2 ELEV E**  
UNIT A-MR & UNIT A-HR  
1/2" = 1'-0"

**J14 M.B-2 ELEV E1**  
1/2" = 1'-0"

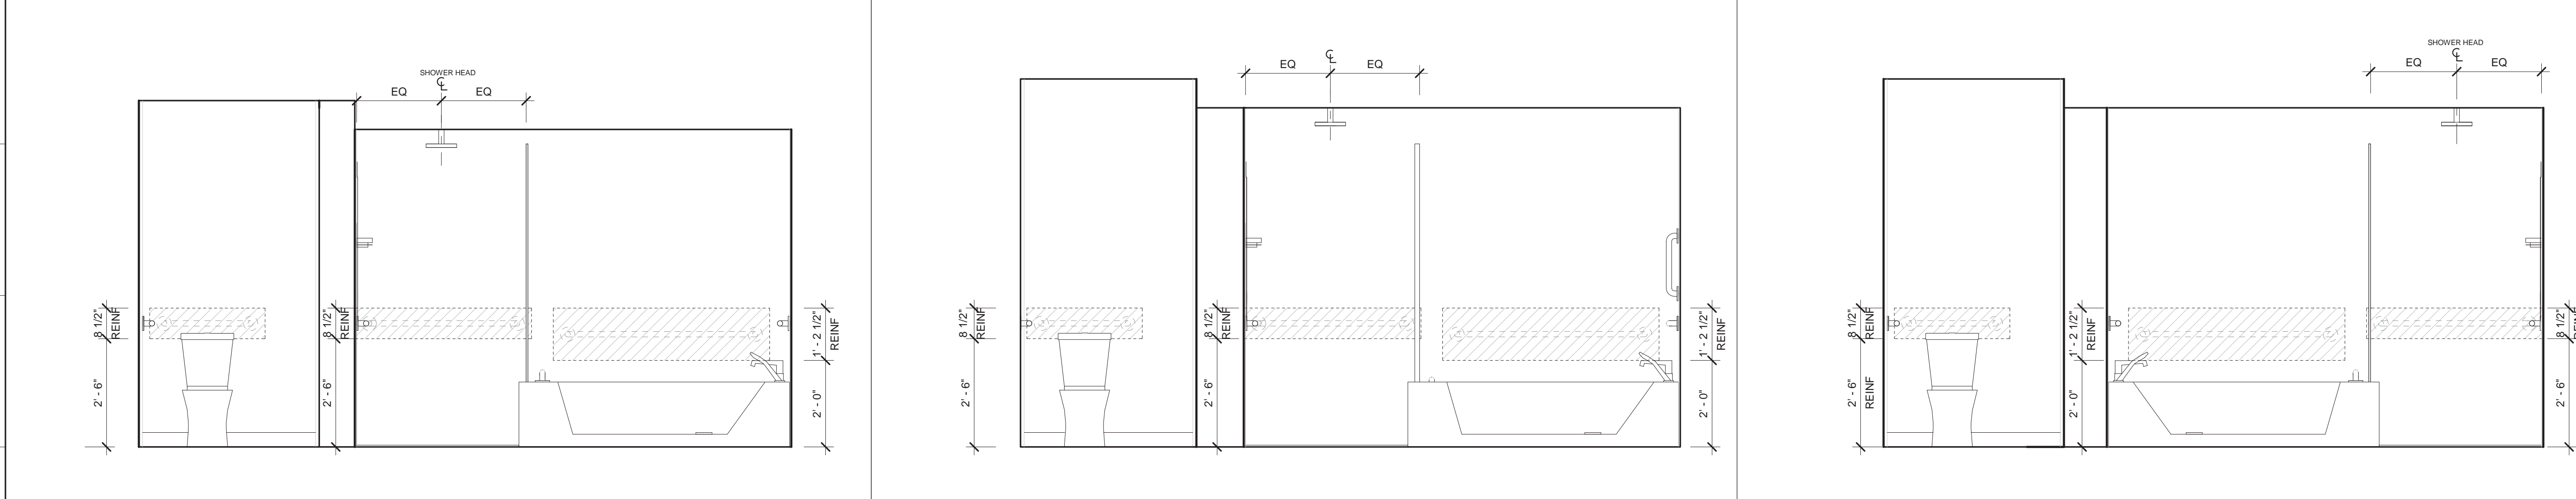


**E1 M.BATH-1 ELEVATION S**  
UNIT C-LR  
1/2" = 1'-0"

**E6 M.BATH-1 ELEVATION S**  
UNIT B-MR, UNIT C-MR, UNIT B-HR & UNIT C-HR  
1/2" = 1'-0"

**E11 M.BATH-2 ELEVATION S**  
UNIT A-MR & UNIT A-HR  
1/2" = 1'-0"

**E16 M.BATH - 2 ELEVATION S**  
UNIT A - LR  
1/2" = 1'-0"

**J19 M.B-1 ELEV E1**  
UNIT A - LR  
1/2" = 1'-0"

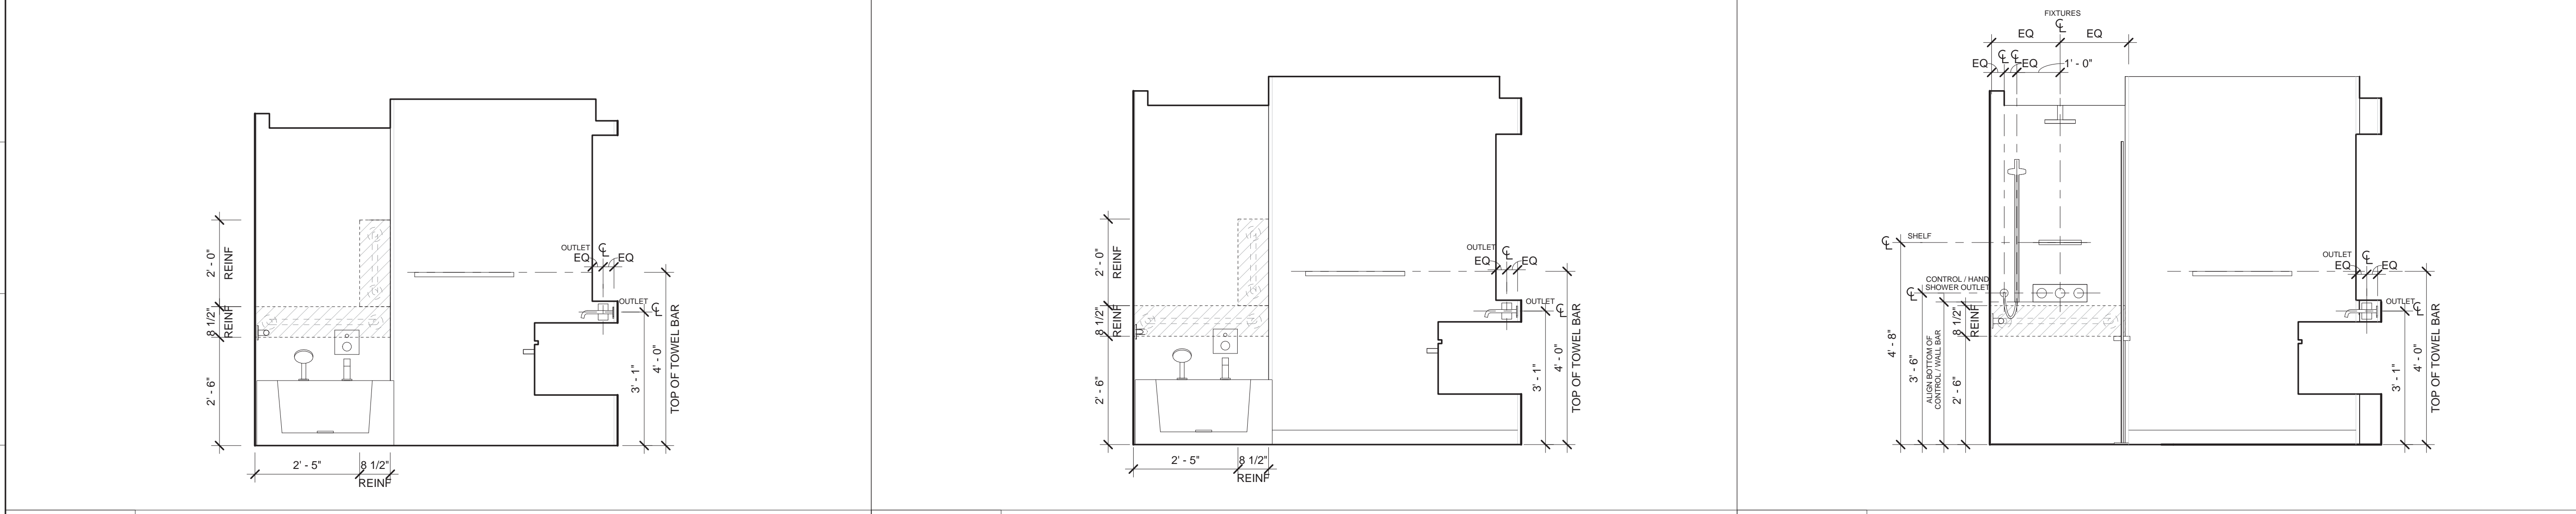


**A1 M.BATH-1 ELEVATION W**  
UNIT C-LR  
1/2" = 1'-0"


**A6 M.BATH-1 ELEVATION W**  
UNIT B-MR, UNIT C-MR, UNIT B-HR & UNIT C-HR  
1/2" = 1'-0"

**A11 M.BATH-2 ELEVATION W**  
UNIT A-MR & UNIT A-HR  
1/2" = 1'-0"


**A16 M.BATH - 2 ELEVATION W**  
UNIT A - LR  
1/2" = 1'-0"

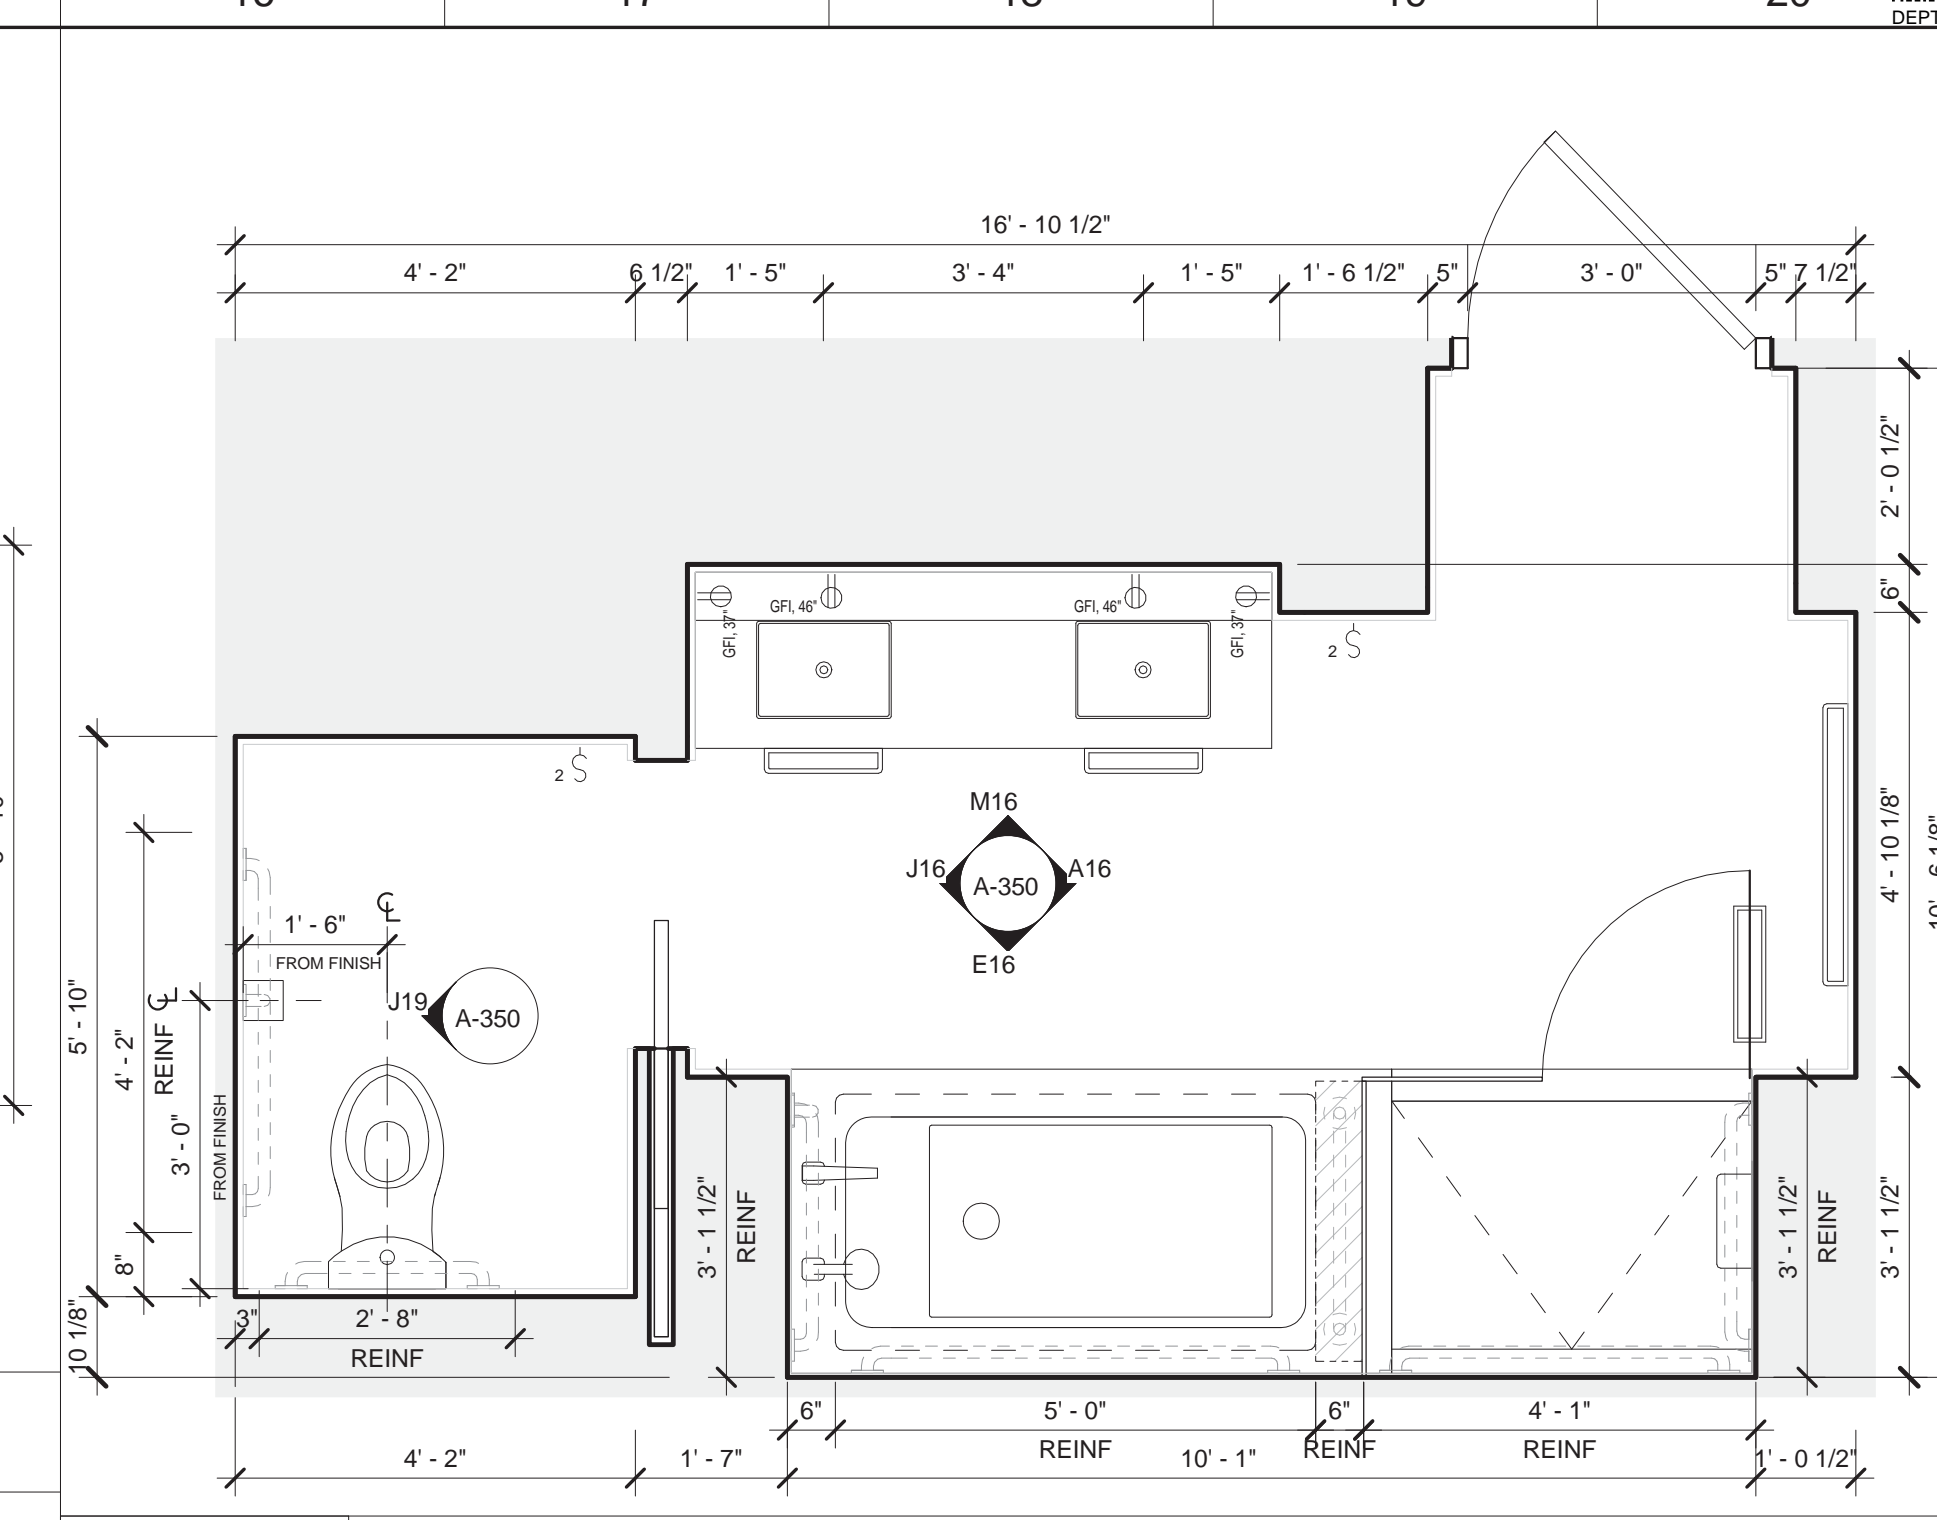

**R16 M.BATH - 2**  
UNIT A - LR  
1/2" = 1'-0"

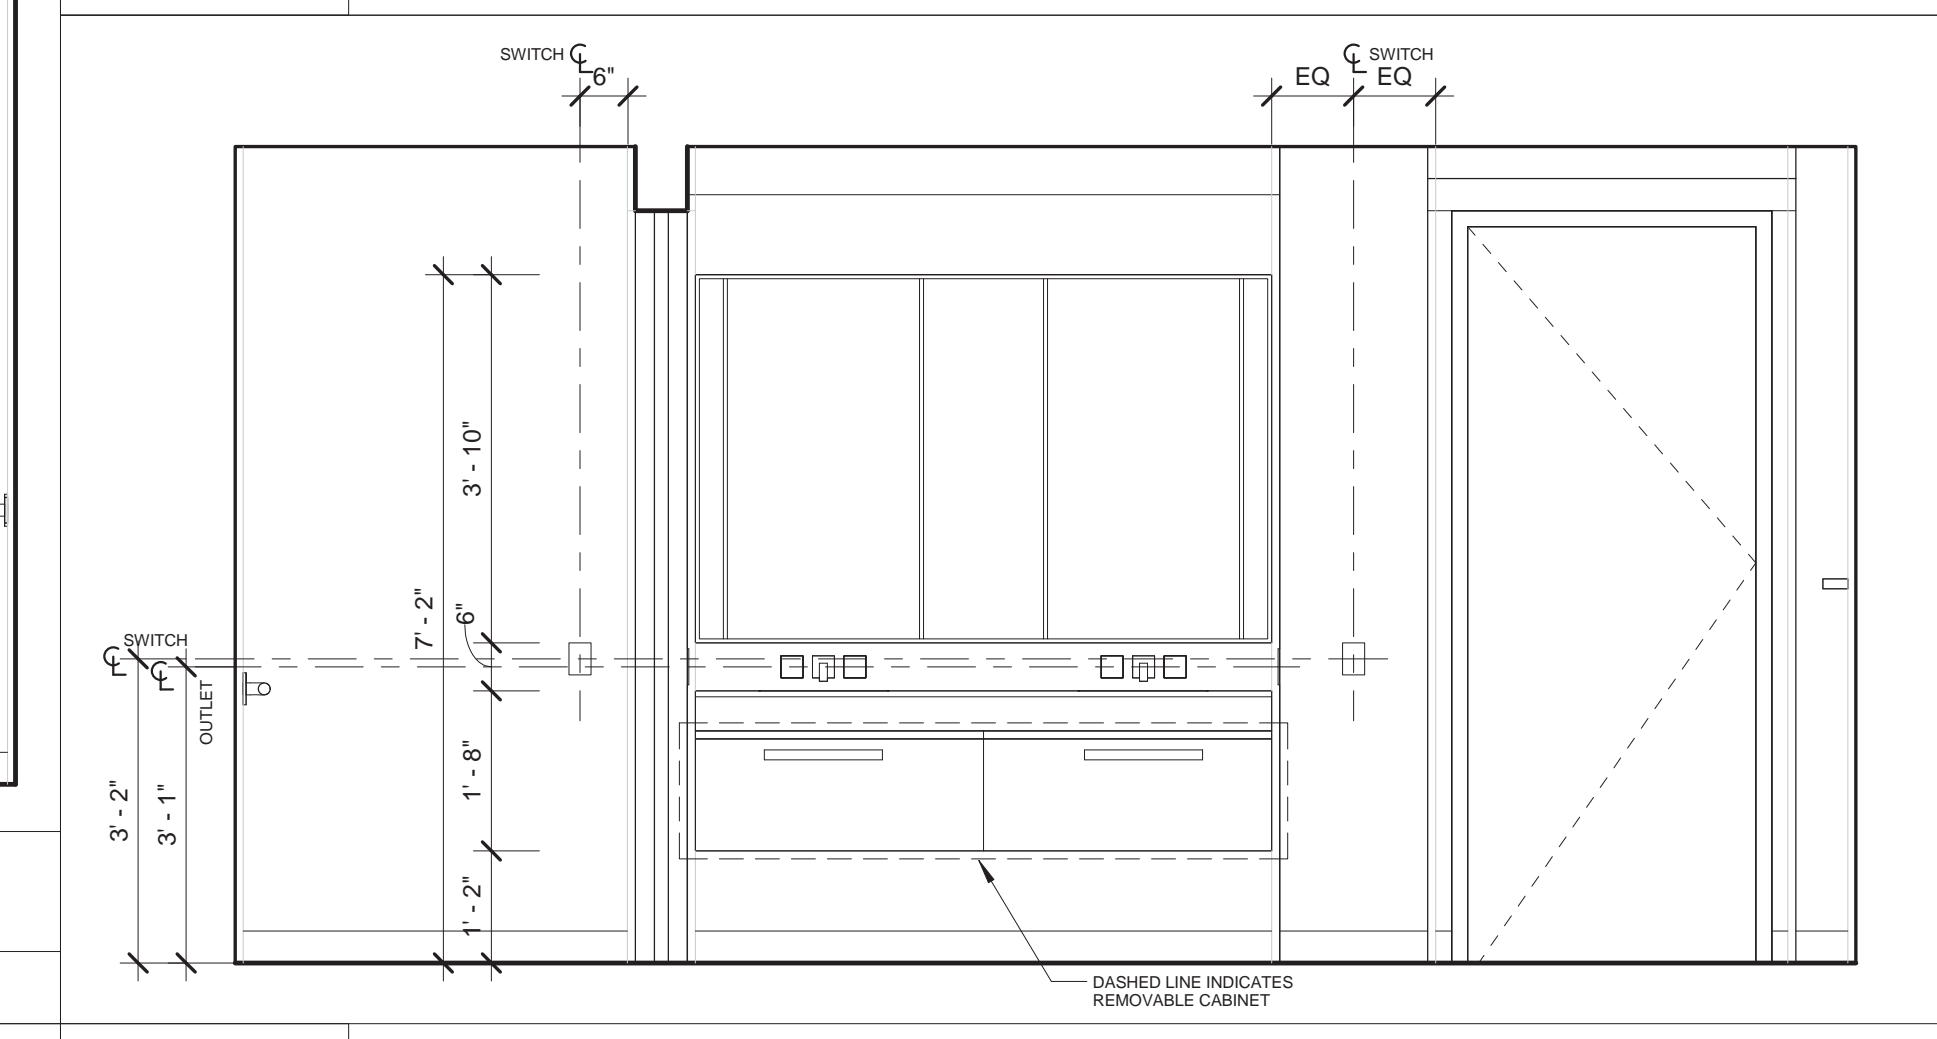


**M16 M.BATH - 2 ELEVATION N**  
UNIT A - LR  
1/2" = 1'-0"

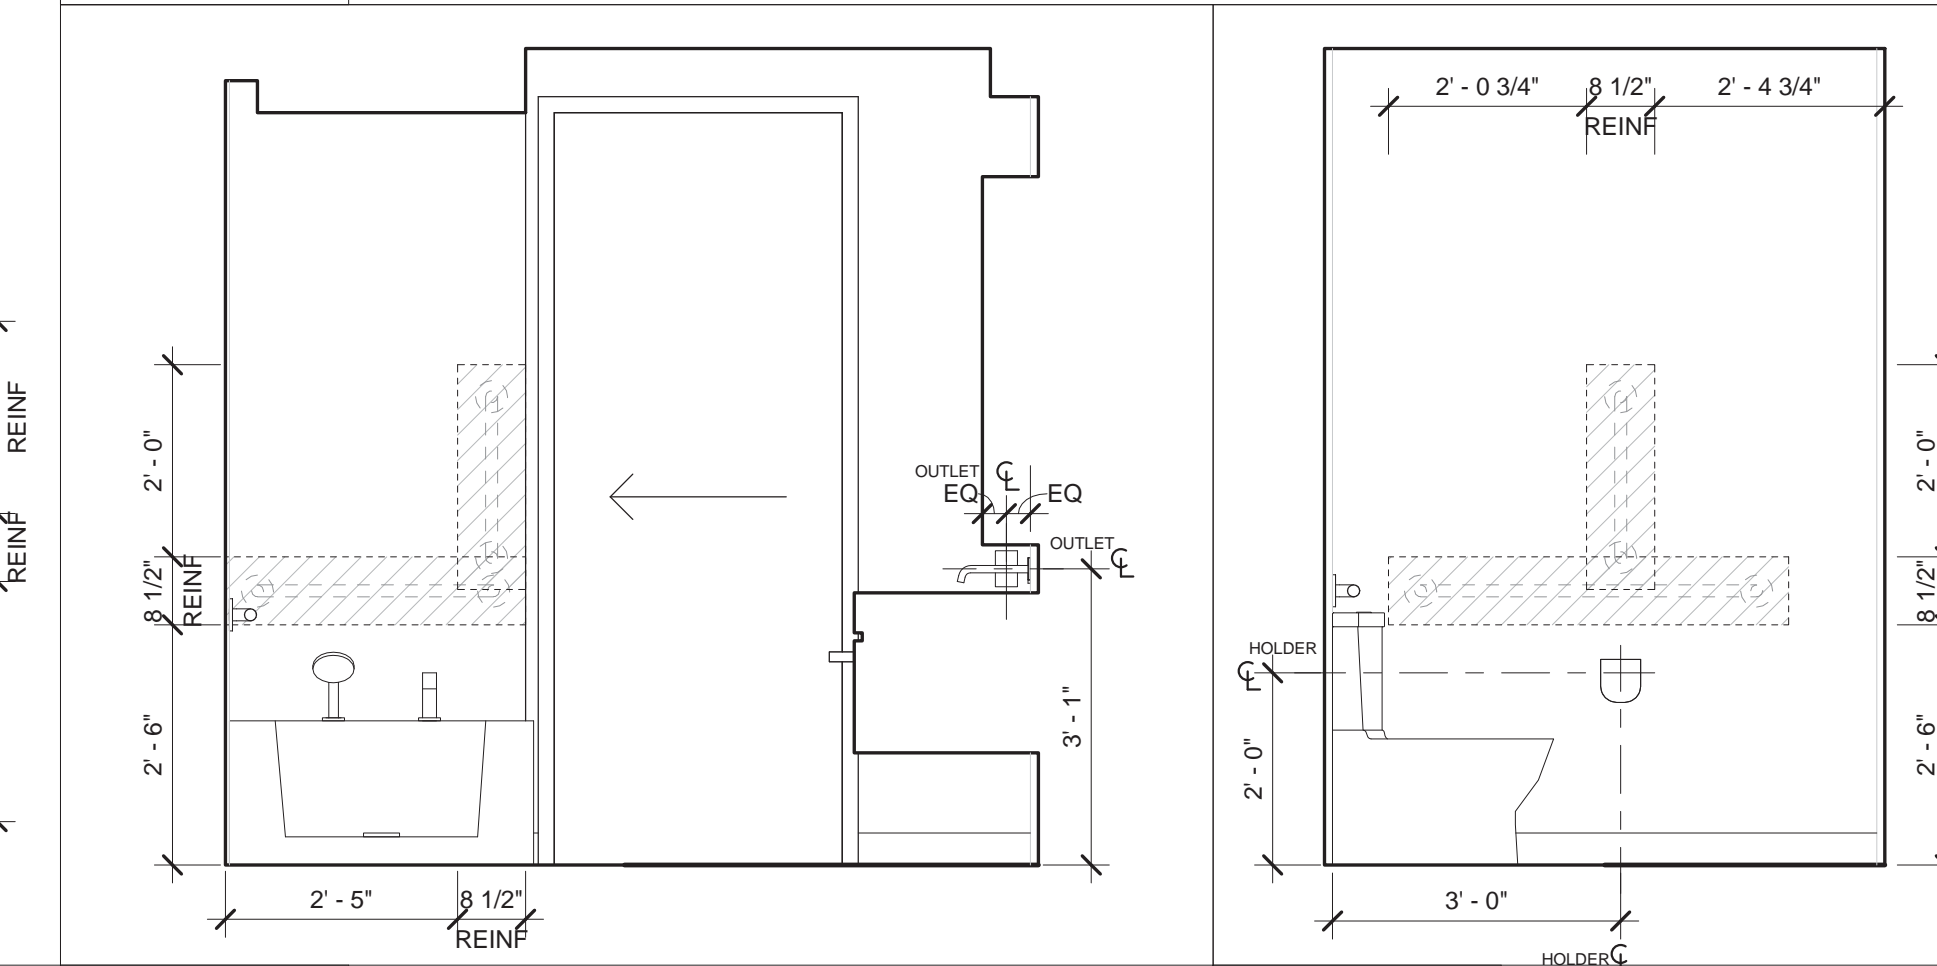


**J16 M.BATH - 2 ELEVATION E**  
UNIT A - LR  
1/2" = 1'-0"

**J19 M.B-1 ELEV E1**  
UNIT A - LR  
1/2" = 1'-0"

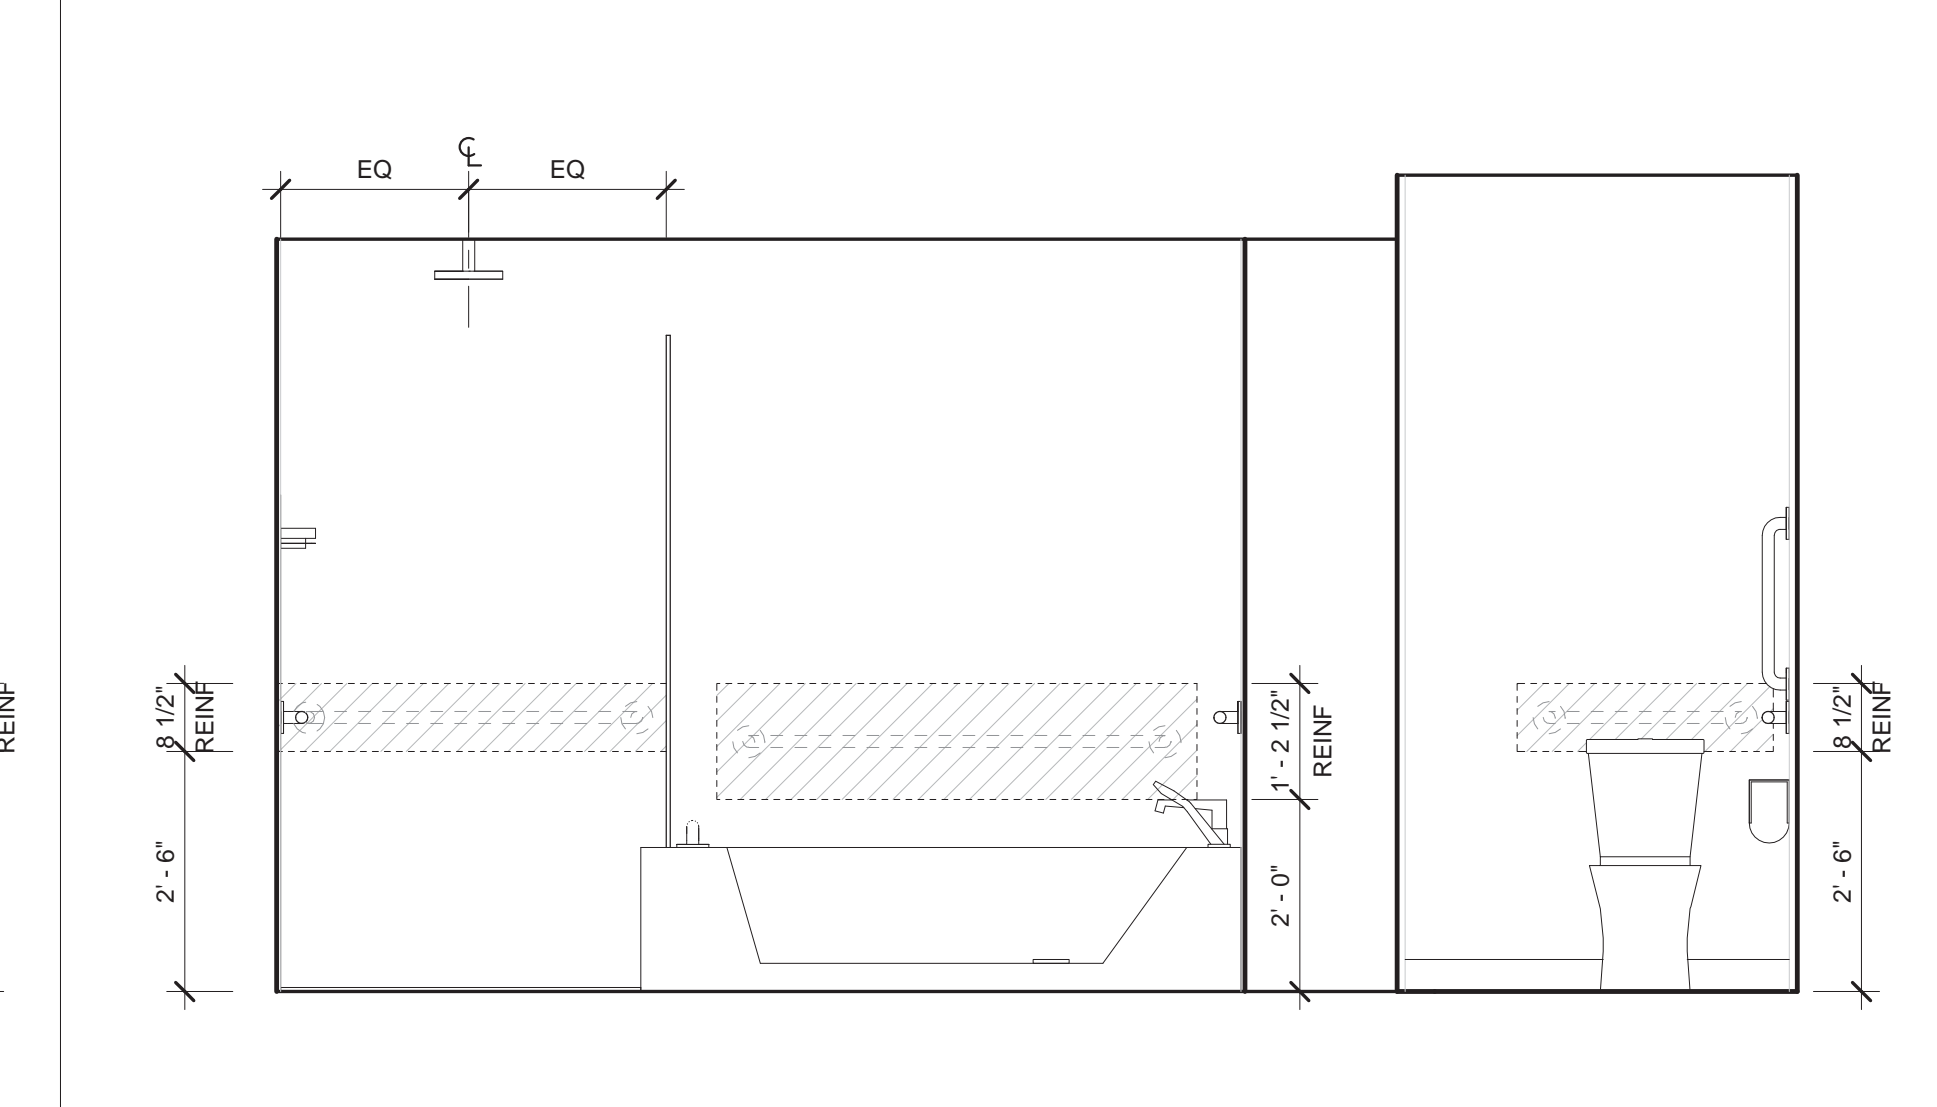

**E16 M.BATH - 2 ELEVATION S**  
UNIT A - LR  
1/2" = 1'-0"

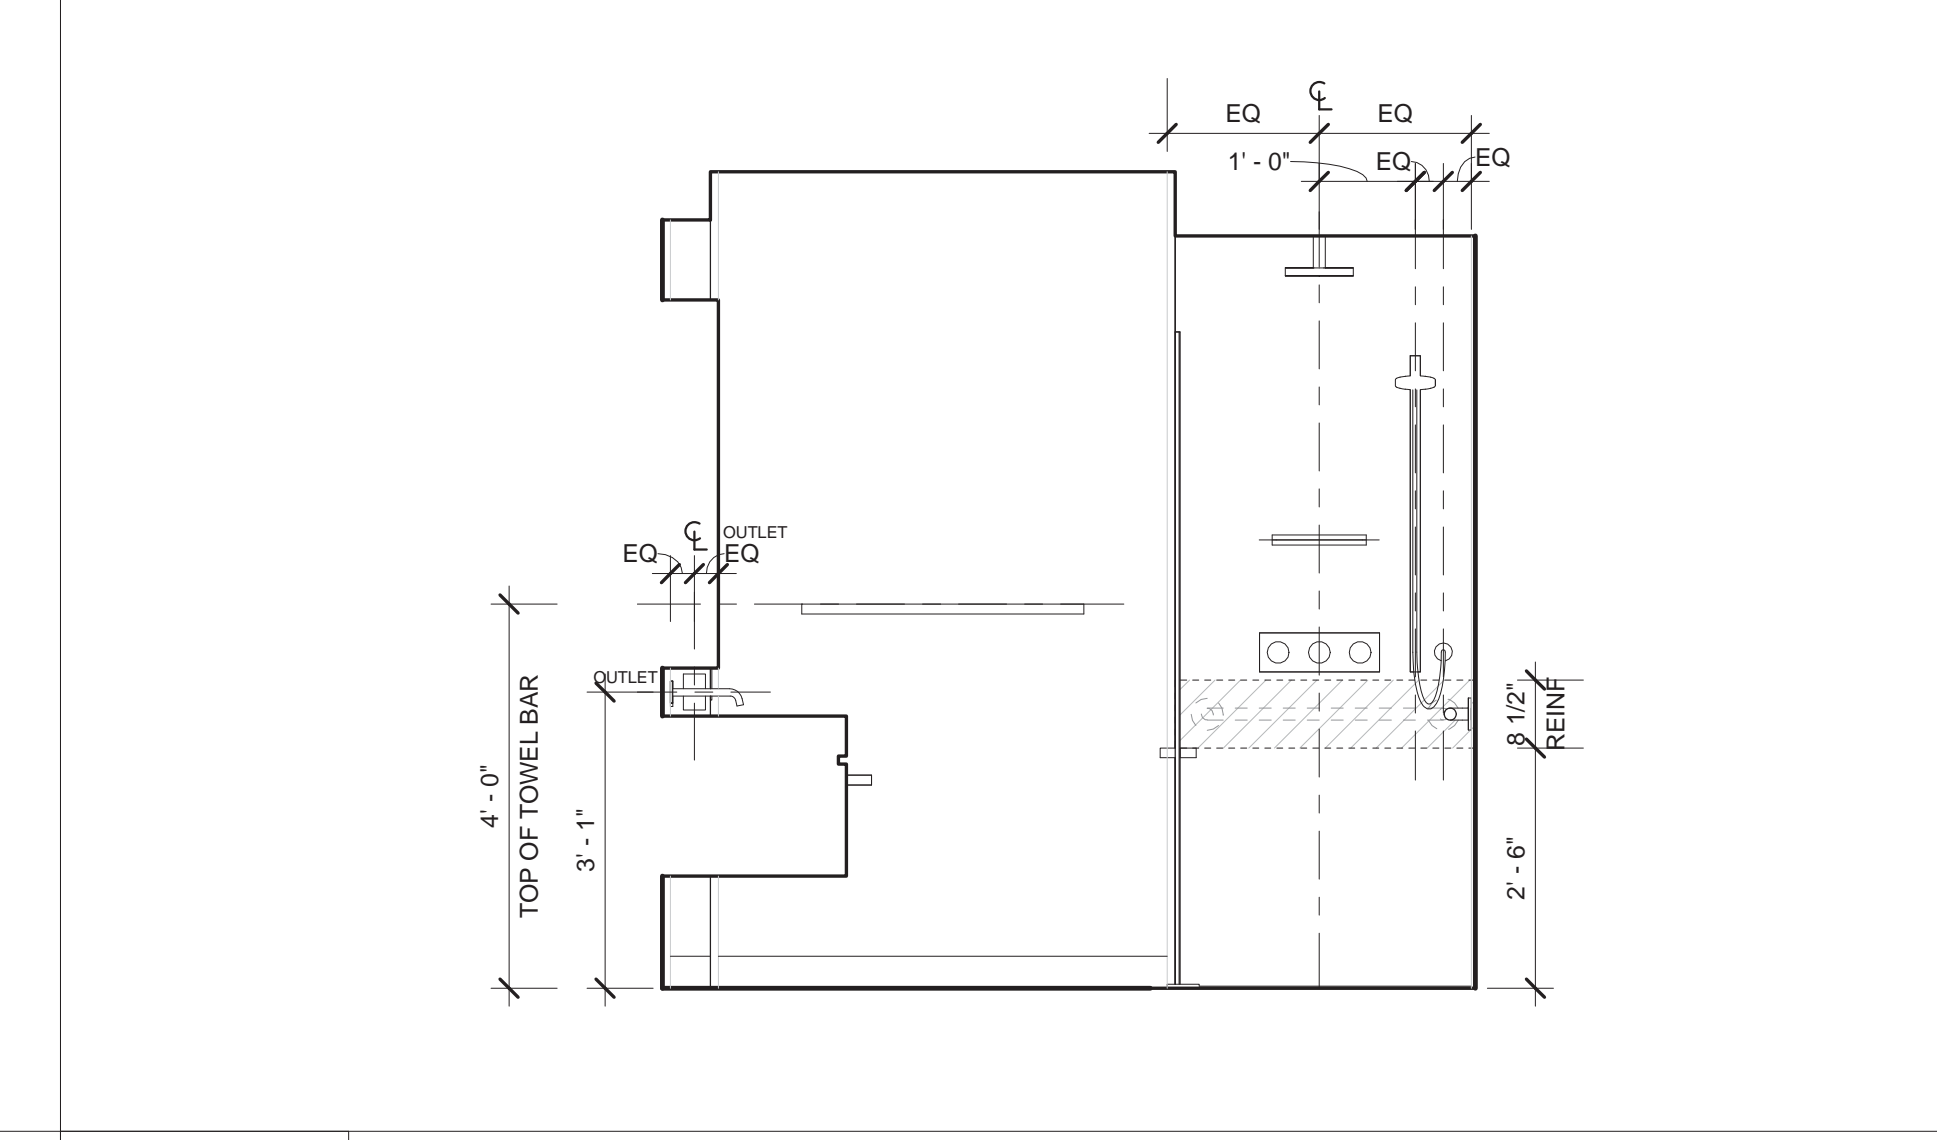

**A16 M.BATH - 2 ELEVATION W**  
UNIT A - LR  
1/2" = 1'-0"

**MATERIAL KEYING LEGEND:**

DOB SUBMISSION 06.08.2016  
ISSUE FOR CONSTRUCTION 06.17.2016  
CD PROGRESS PACKAGE 05.27.2016

NO. REVISIONS (SUBMISSIONS) DATE

**FXFOWLE**

FXFOWLE ARCHITECTS, LLP | 20 WEST 16TH STREET, NEW YORK, NY 10011 | 212.627.1300 | F 212.443.8716 | WWW.FXFOWLE.COM

**TRINITY PLACE HOLDINGS**  
717 Fifth Avenue, Suite 1303, New York, NY 10022 212.235.2191

**DESIMONE CONSULTING ENGINEERS**  
18 West 18th Street, 10th Floor, New York, NY 10011 212.533.2211

**DAGHER ENGINEERING, PLLC**  
29 Broadway, New York, NY 10006 212.480.2591

**LANGAN ENGINEERING**  
21 Bore Place, New York, NY 10003 212.479.5400

**DEBORAH BERKE PARTNERS**  
225 Fifth Avenue, 10th Floor, New York, NY 10001 212.233.0211

**VAN DEUSEN & ASSOCIATES (VDA)**  
120 Eagle Rock Avenue, Suite 315, East Hanover, NJ 10001 973.994.9220

**STANTEC**  
60 West 23rd Street, 8th Floor, New York, NY 10010 212.366.6000

**THORNTON TOMASETTI**  
51 Broadway, New York, NY 10010 917.661.7900

**EREMOS LLC**  
1275 Broadway, Suite 202, New York, NY 10001 212.658.1044

**LERCH BATES, INC.**  
1400 Broadway, Suite 905, New York, NY 10019 973.763.3322

**STEVEN WINTERS ASSOCIATES, INC.**  
81 Franklin Street, New Haven, CT 06504 203.627.0200

**ONE LUX STUDIO**  
158 West 25th Street, 10th Floor, New York, NY 10001 212.201.6790

**42 TRINITY PLACE**  
42 TRINITY PLACE | NEW YORK, NY

DRAWING TITLE:  
**ENLARGED MASTER BATH**

Scale: 1/2" = 1'-0"


Project No.: 15528  
Author: CWB  
Checked: CWB  
Drawing No.: A-350

Date: 04/12/16  
Scale: 1/2" = 1'-0"

Sheet of

© 2015 FXFOWLE ARCHITECTS, LLP | ALL RIGHTS RESERVED




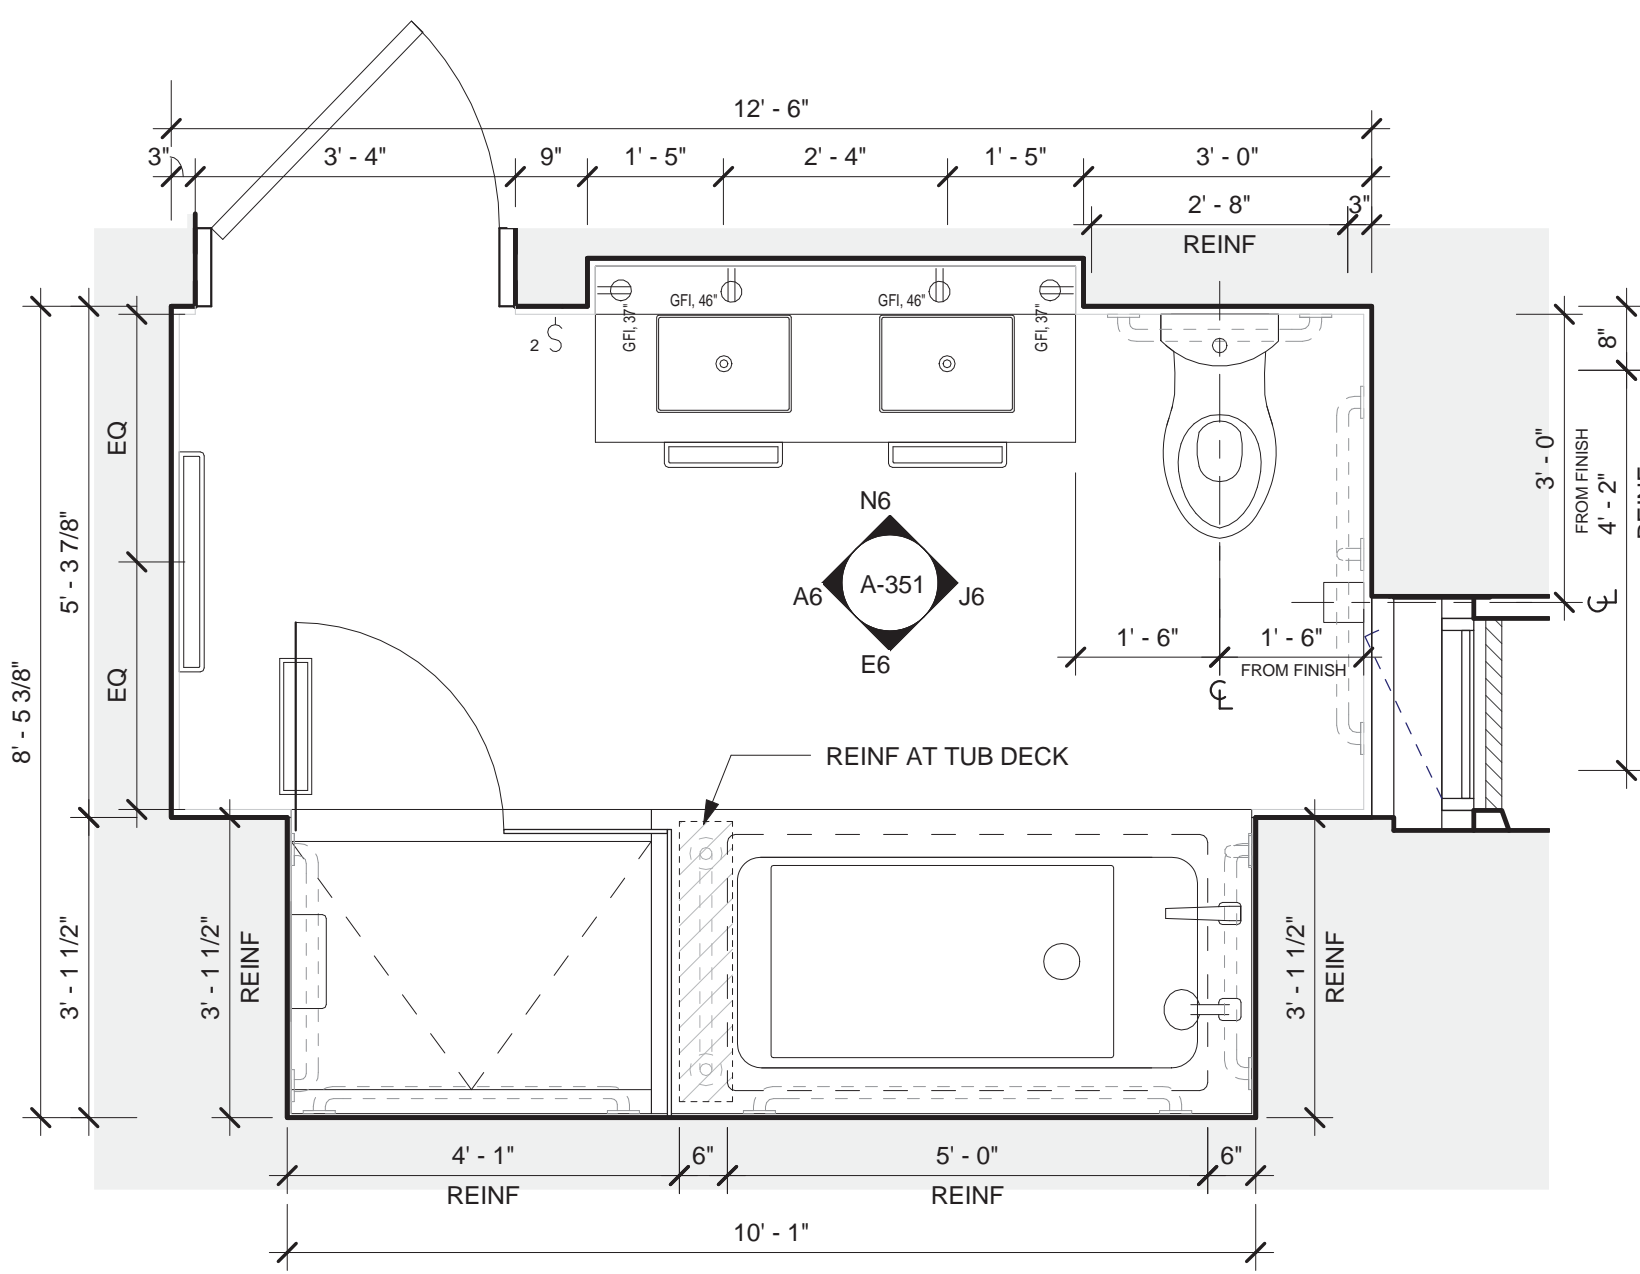

**R6** M.BATH - 3

1/2" = 1'-0"


UNIT D-LR

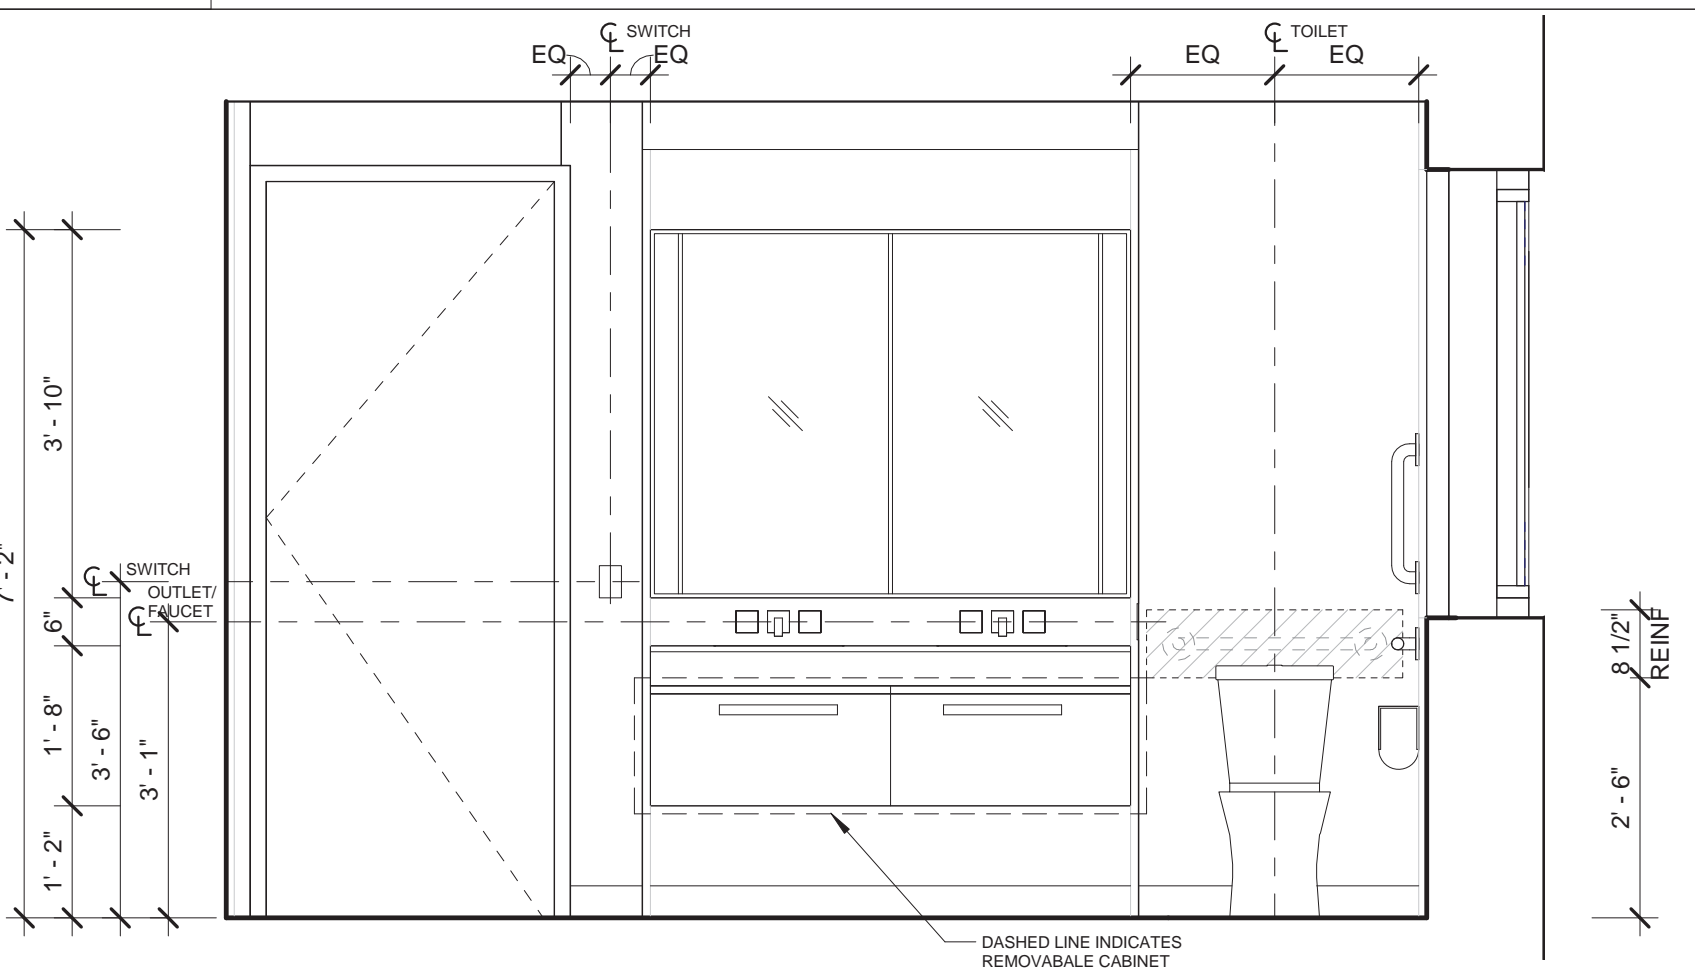

**N6** M.BATH-3 ELEVATION N

1/2" = 1'-0"


UNIT D-LR

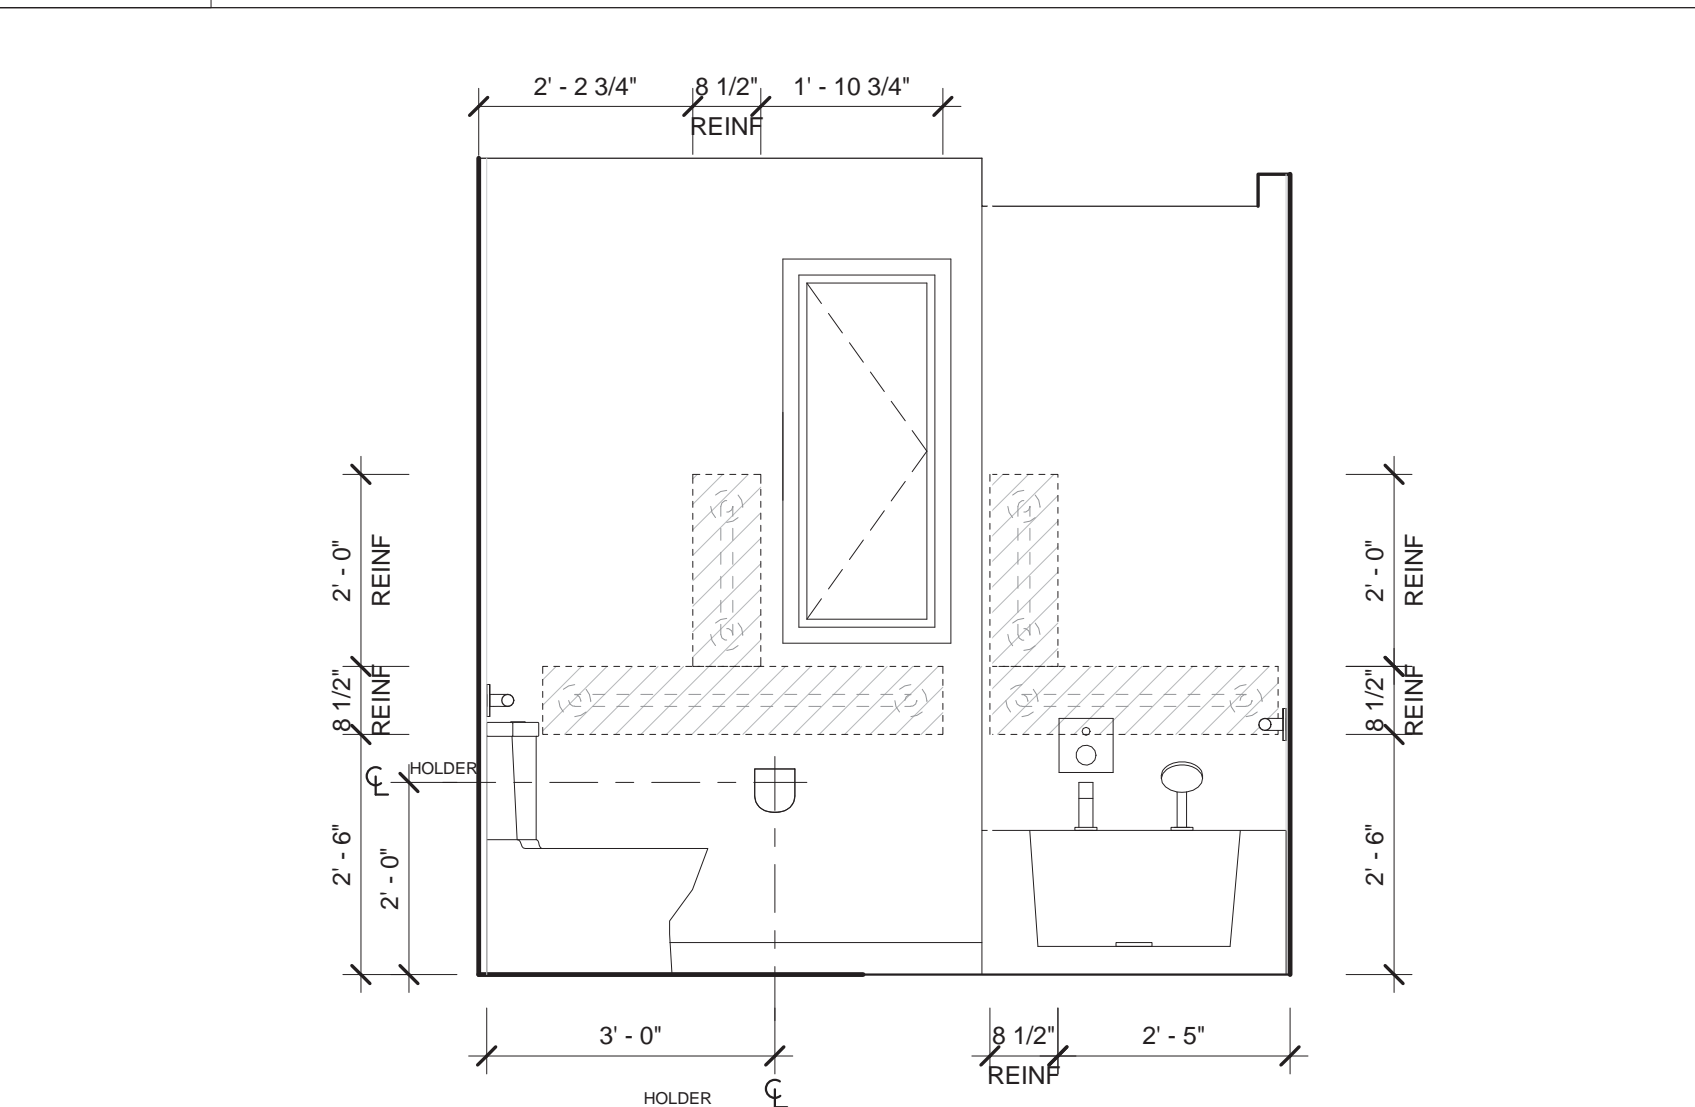

**J6** M.BATH-3 ELEVATION E

1/2" = 1'-0"


UNIT D-LR

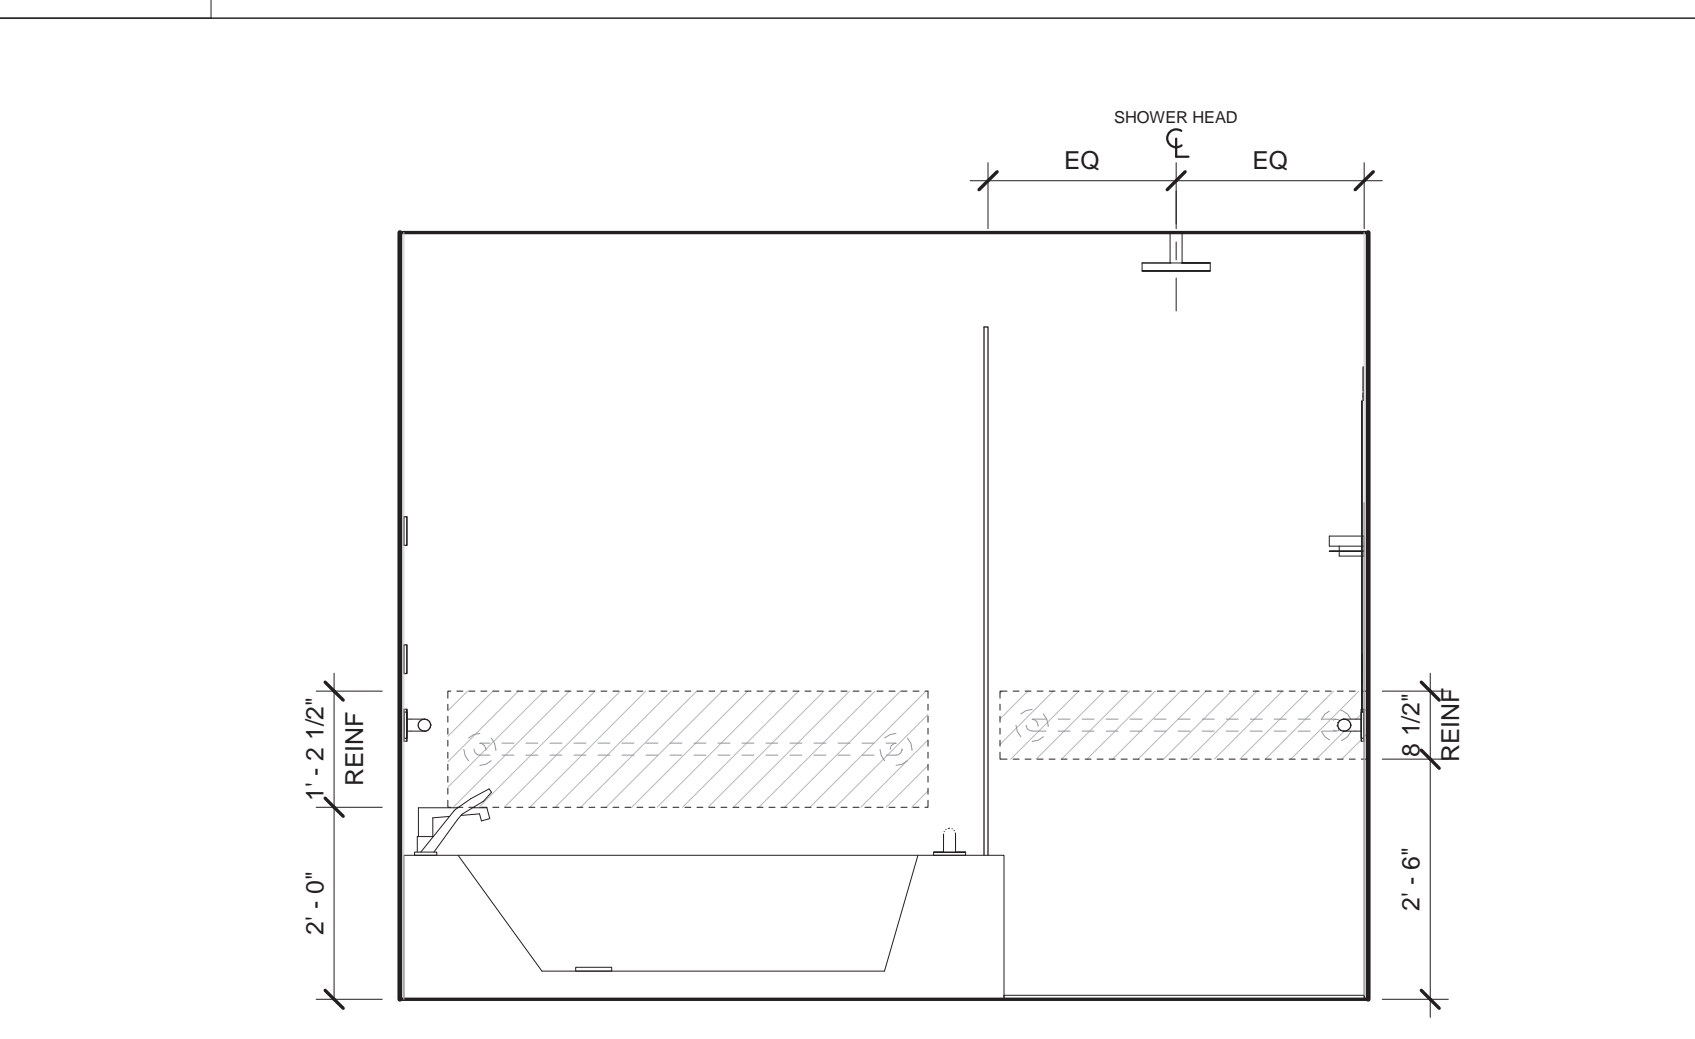

**E6** M.BATH-3 ELEVATION S

1/2" = 1'-0"


UNIT D-LR

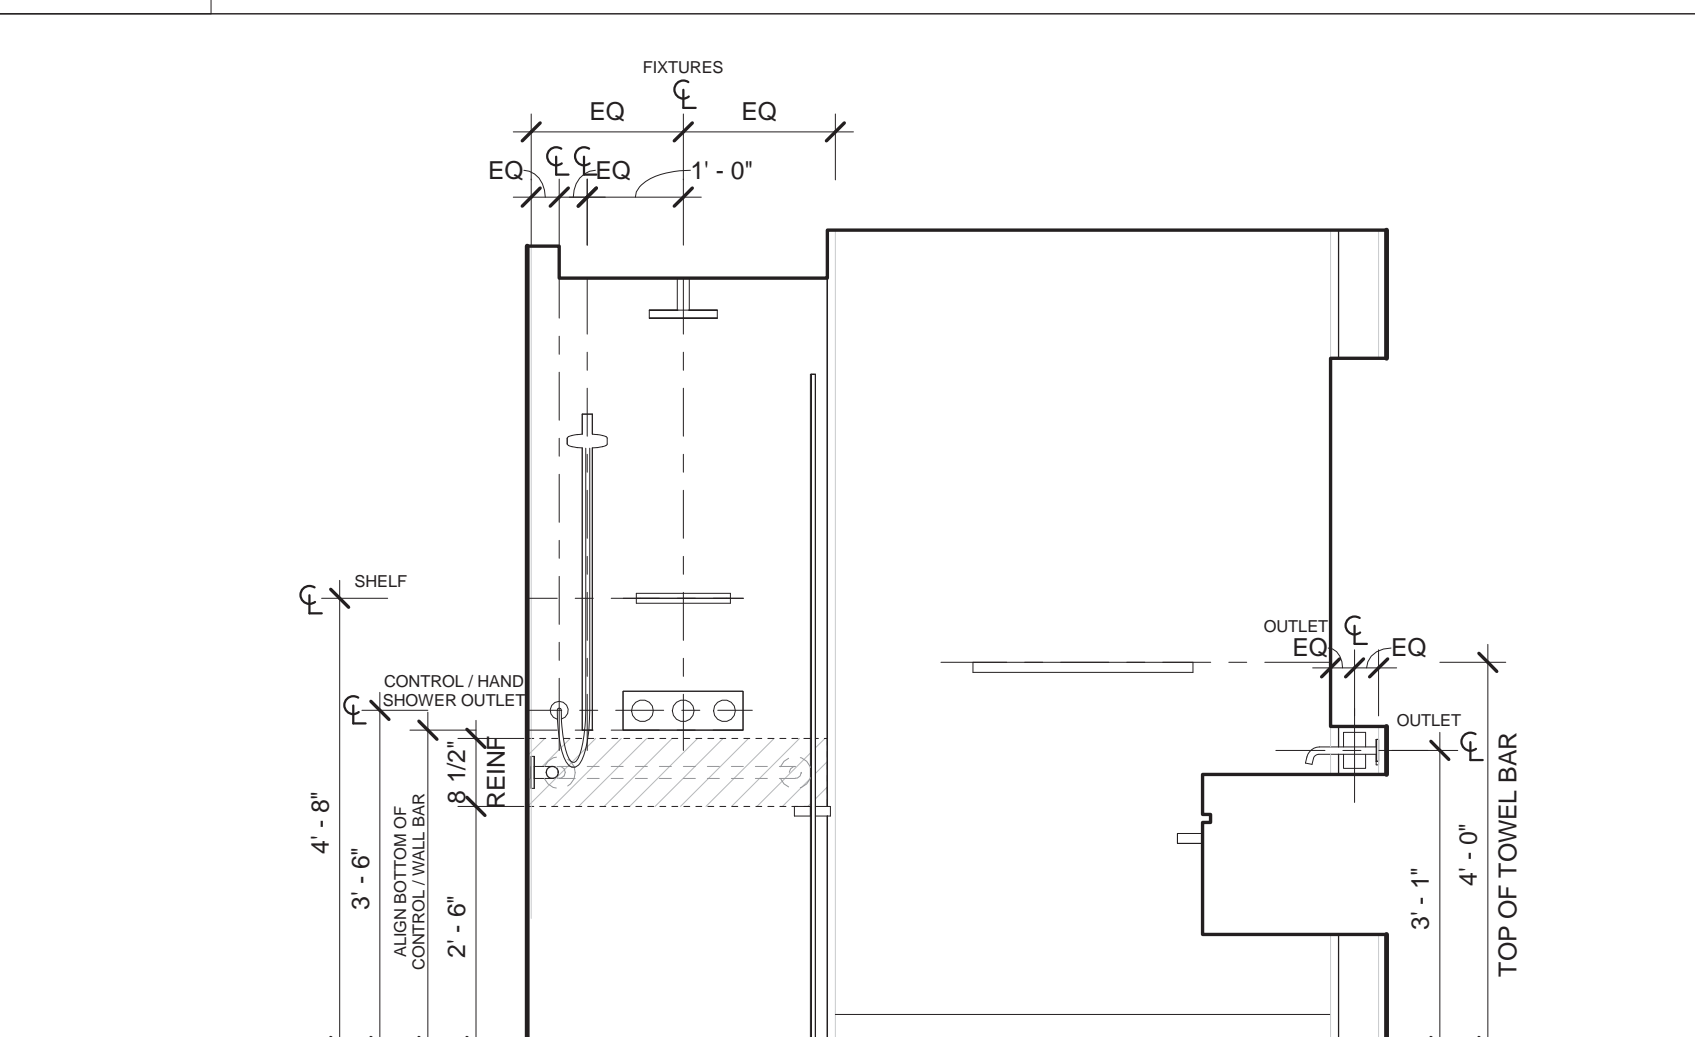

**A6** M.BATH-3 ELEVATION W

1/2" = 1'-0"


UNIT D-LR

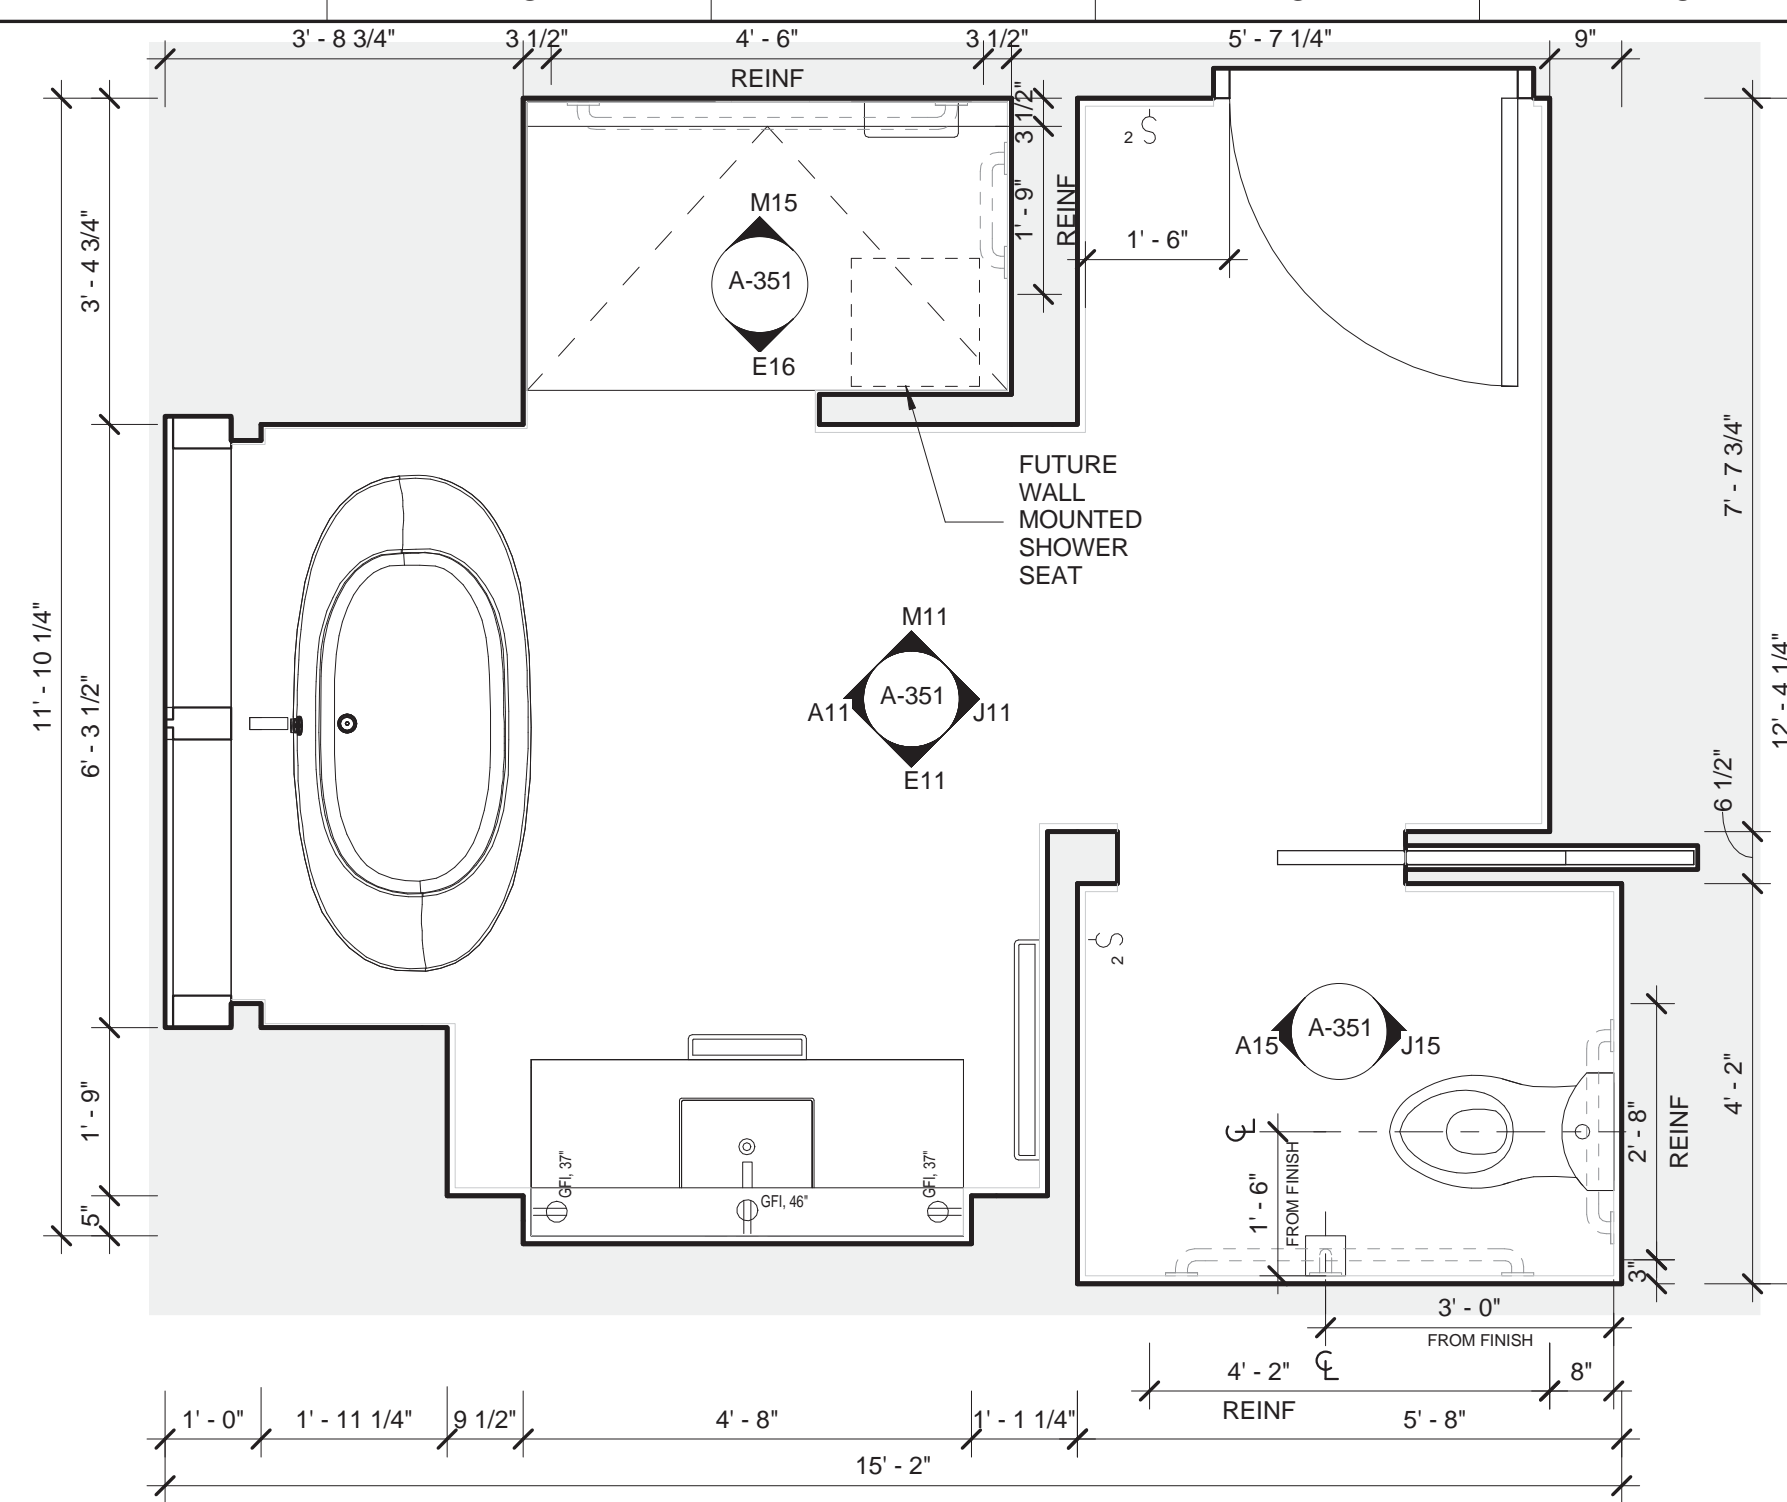

**R11** M.BATH - 4

1/2" = 1'-0"


PENTHOUSE

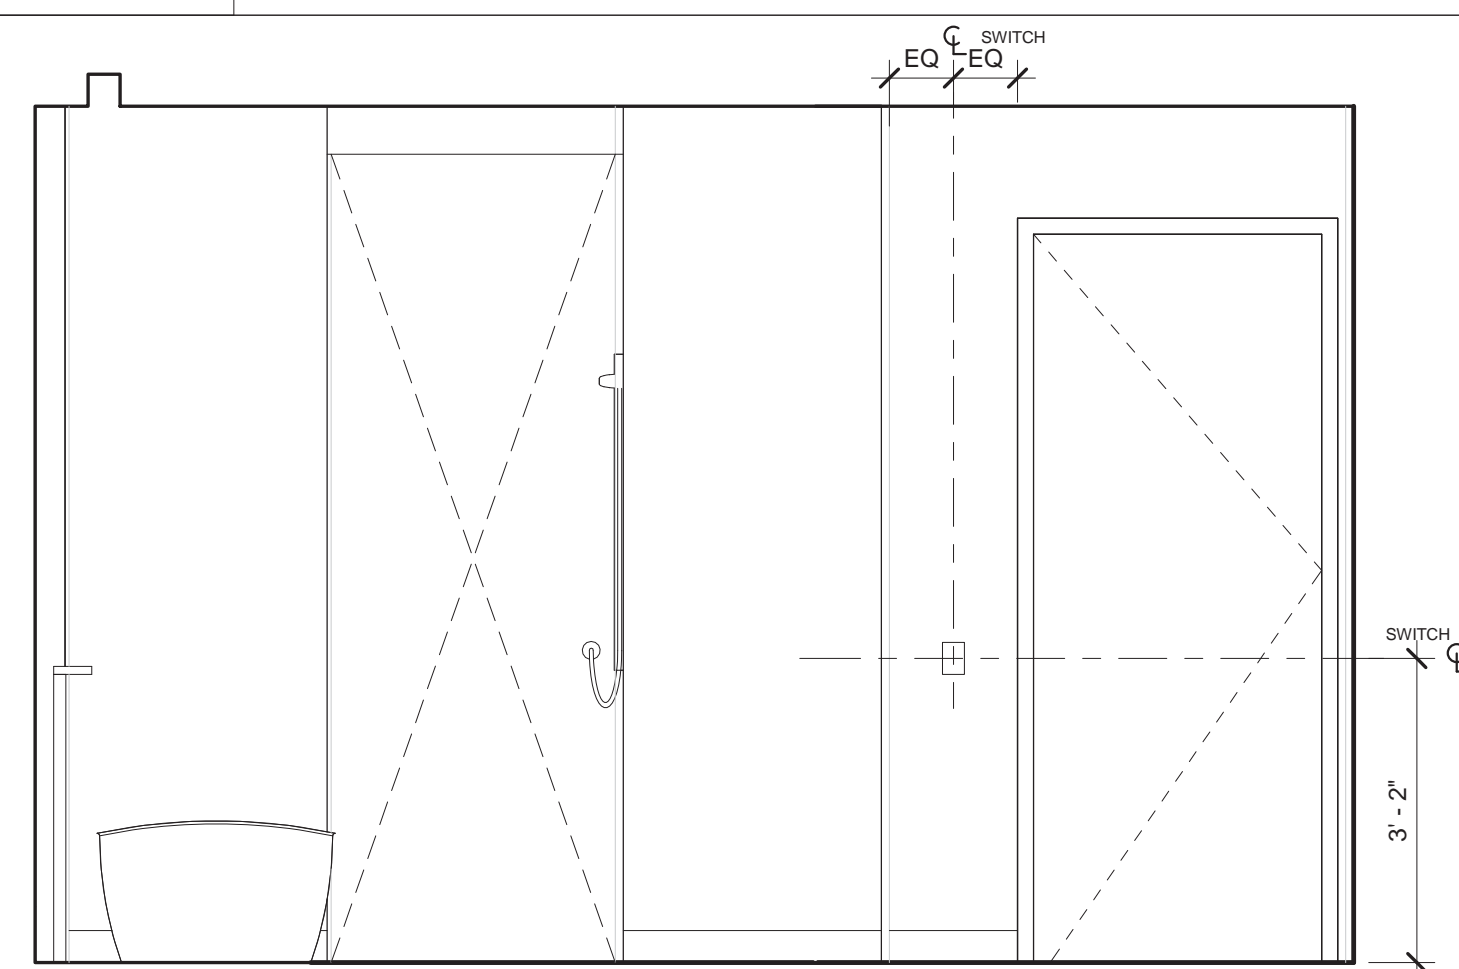

**M11** M.BATH - 4 ELEVATION N

1/2" = 1'-0"


PENTHOUSE

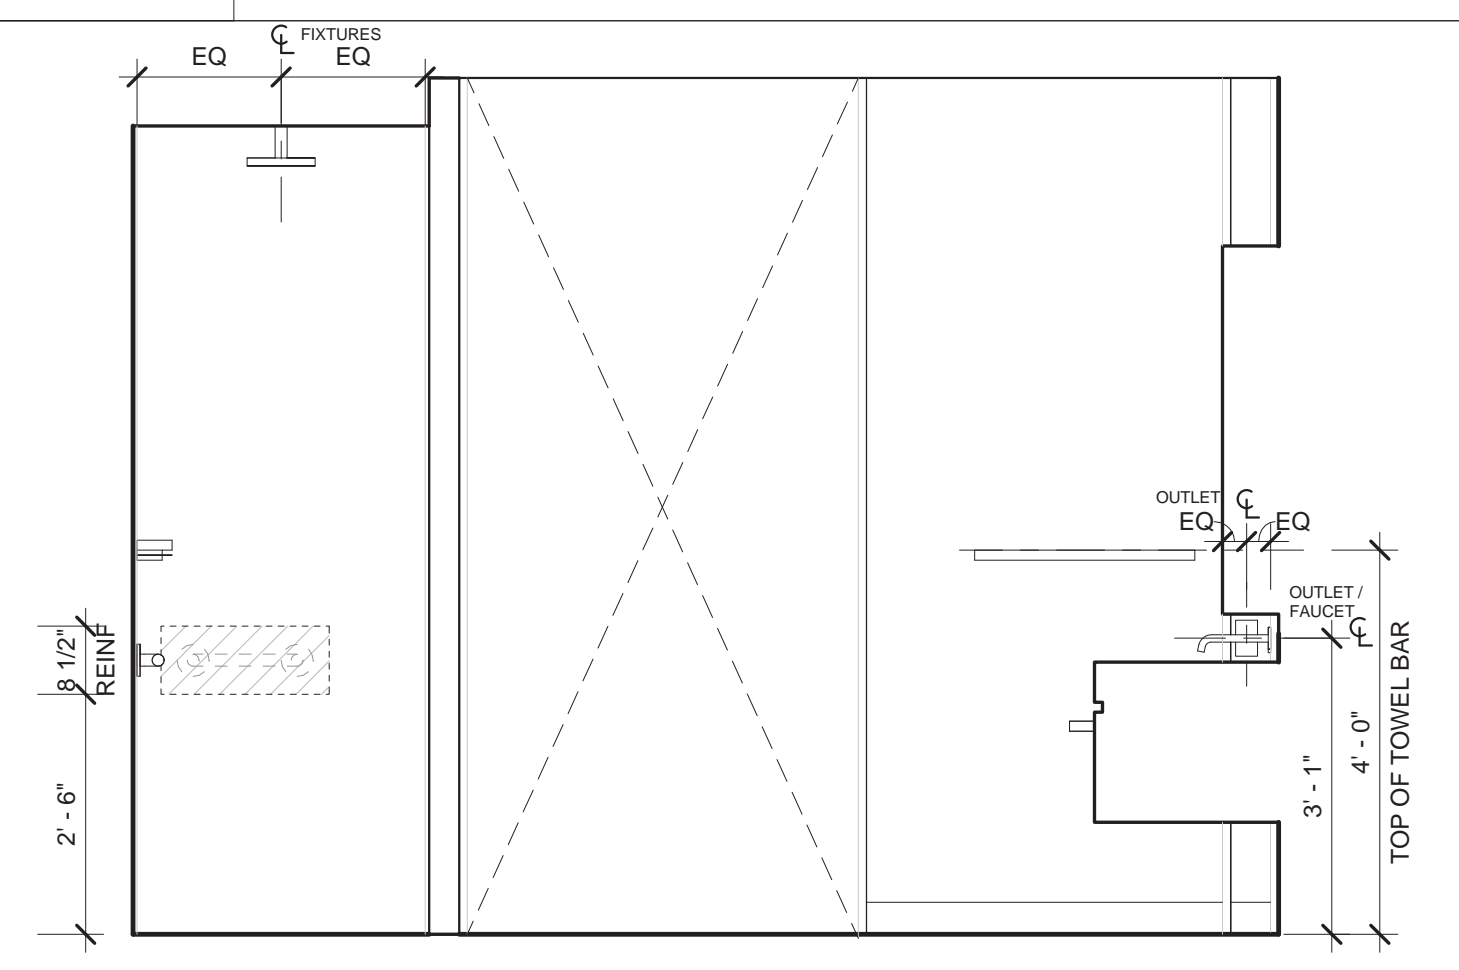

**J11** M.BATH - 4 ELEVATION E

1/2" = 1'-0"


PENTHOUSE

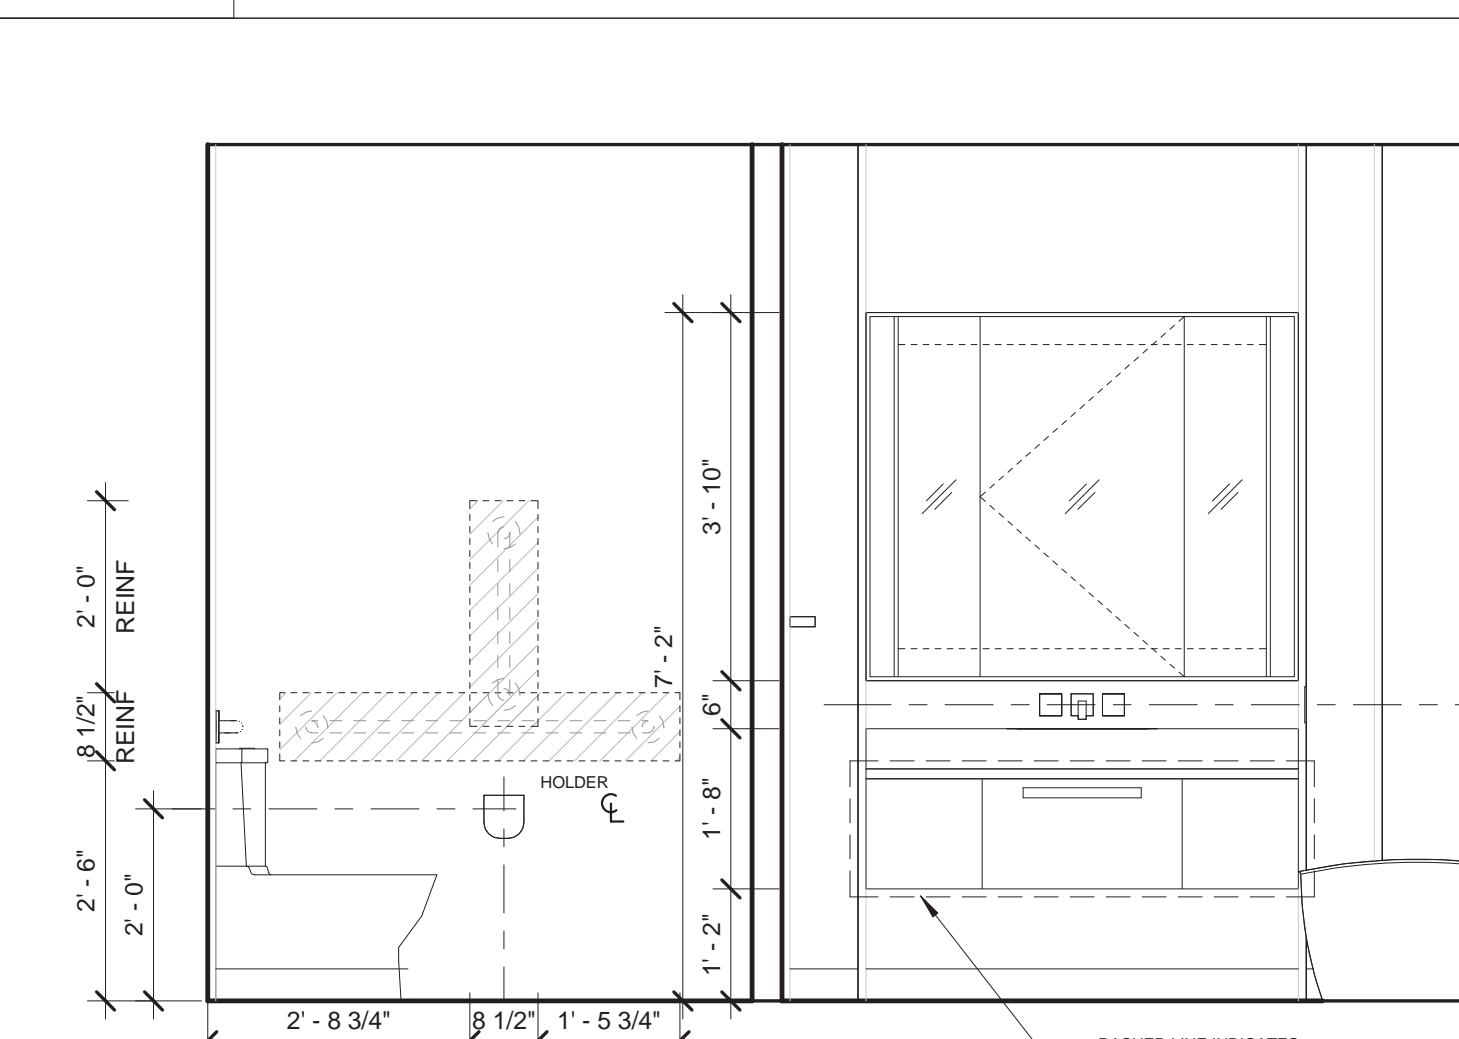

**E11** M.BATH - 4 ELEVATION S

1/2" = 1'-0"


PENTHOUSE

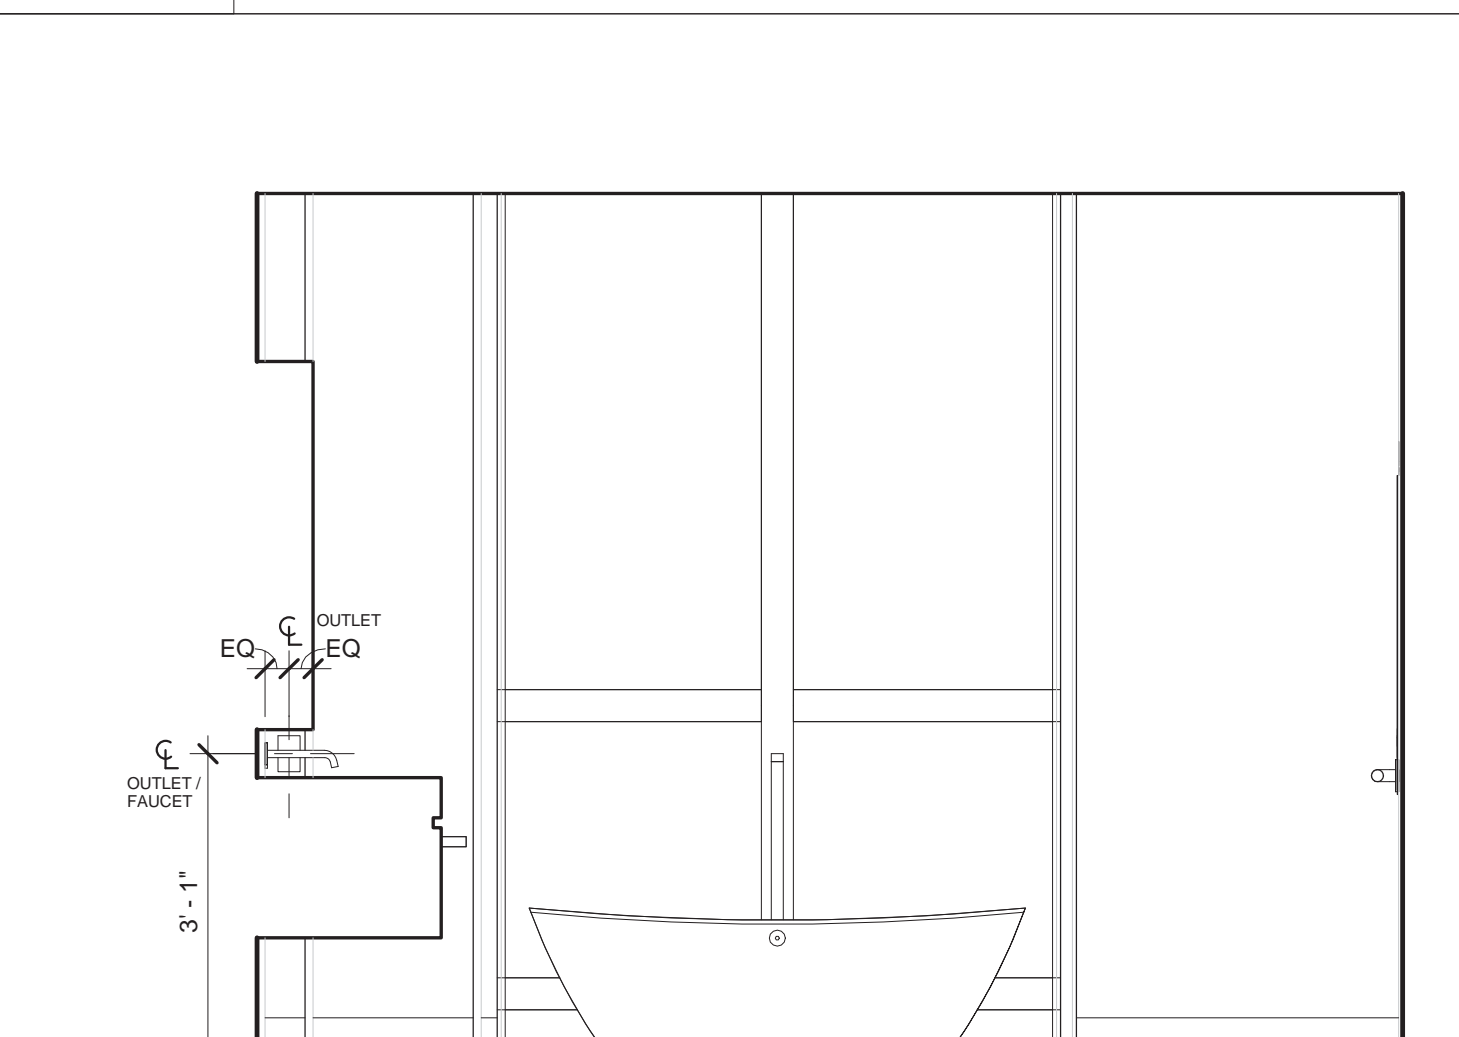

**A11** M.BATH - 4 ELEVATION W

1/2" = 1'-0"


PENTHOUSE

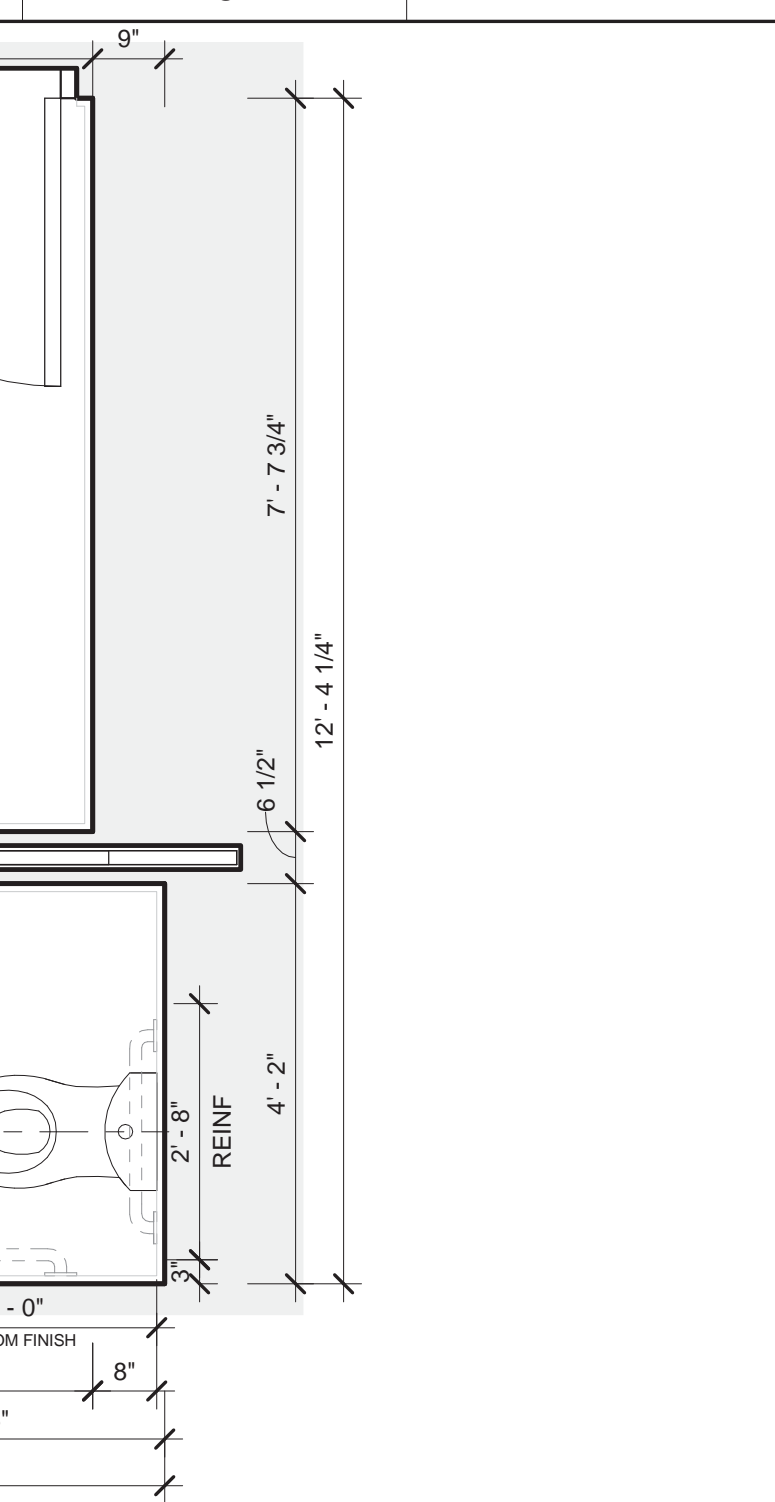

**M15** M.BATH - 4 ELEVATION N1

1/2" = 1'-0"


PENTHOUSE

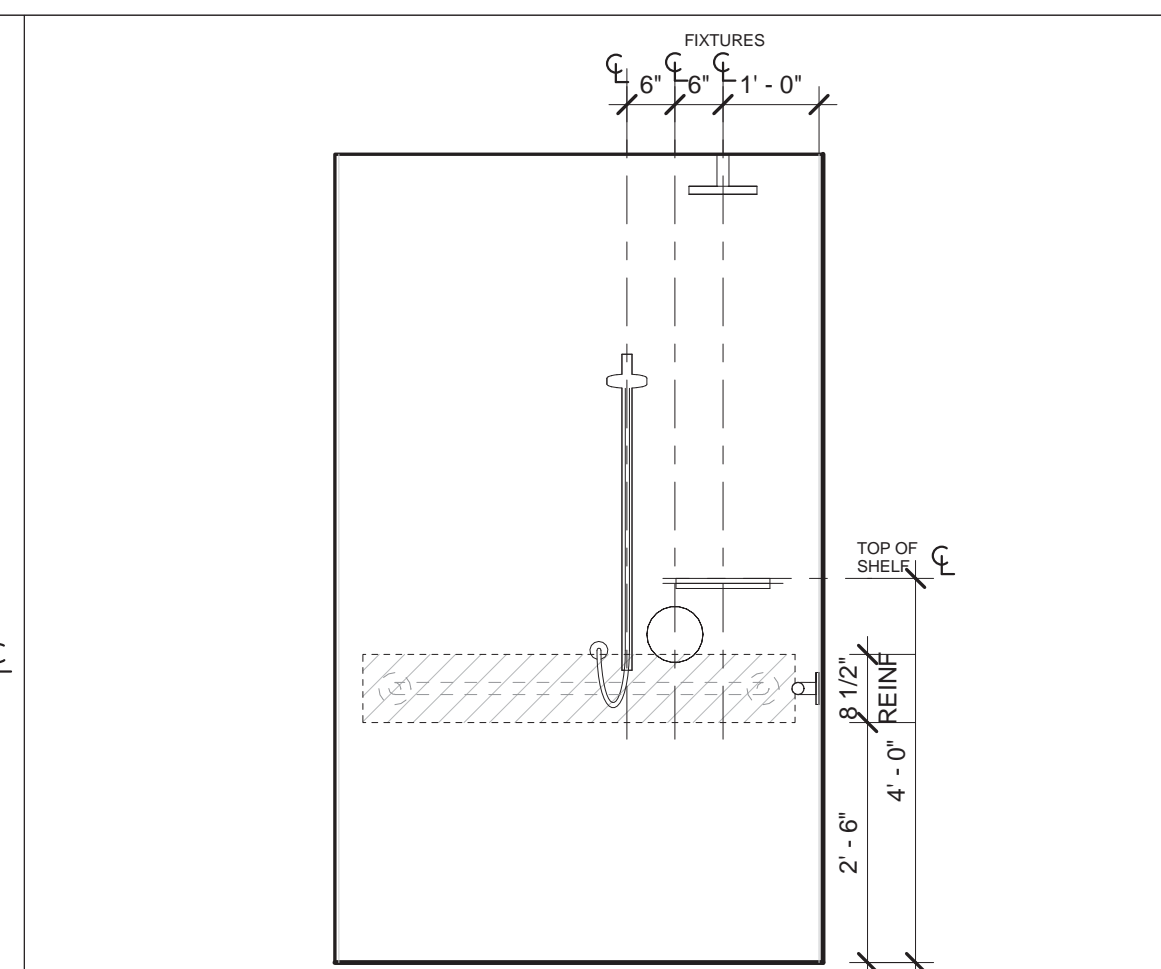

**M15** M.BATH - 4 ELEVATION N1

1/2" = 1'-0"


PENTHOUSE

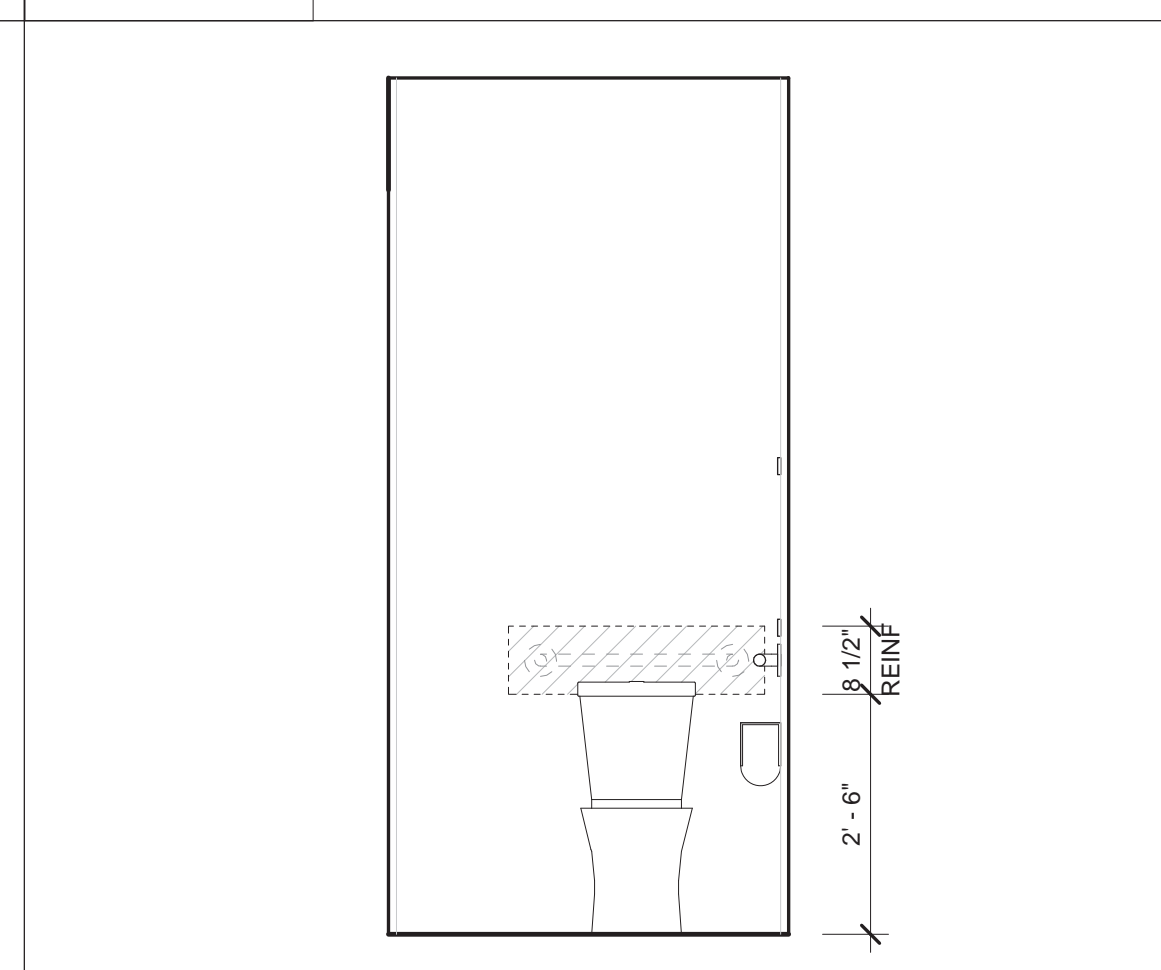

**J15** M.BATH - 4 ELEVATION E1

1/2" = 1'-0"


PENTHOUSE

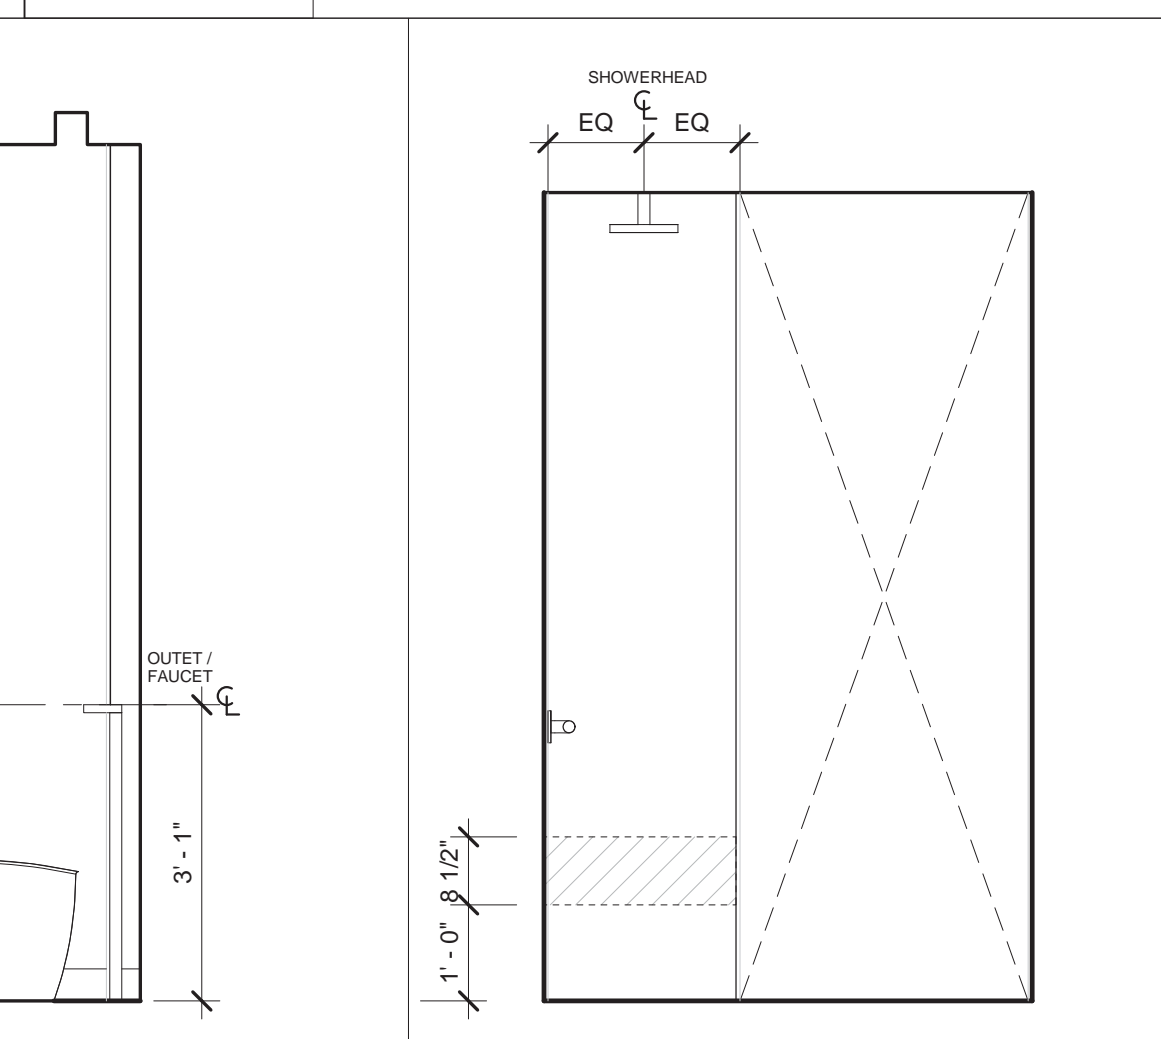

**E16** M.B-4 ELEV S1

1/2" = 1'-0"


PENTHOUSE

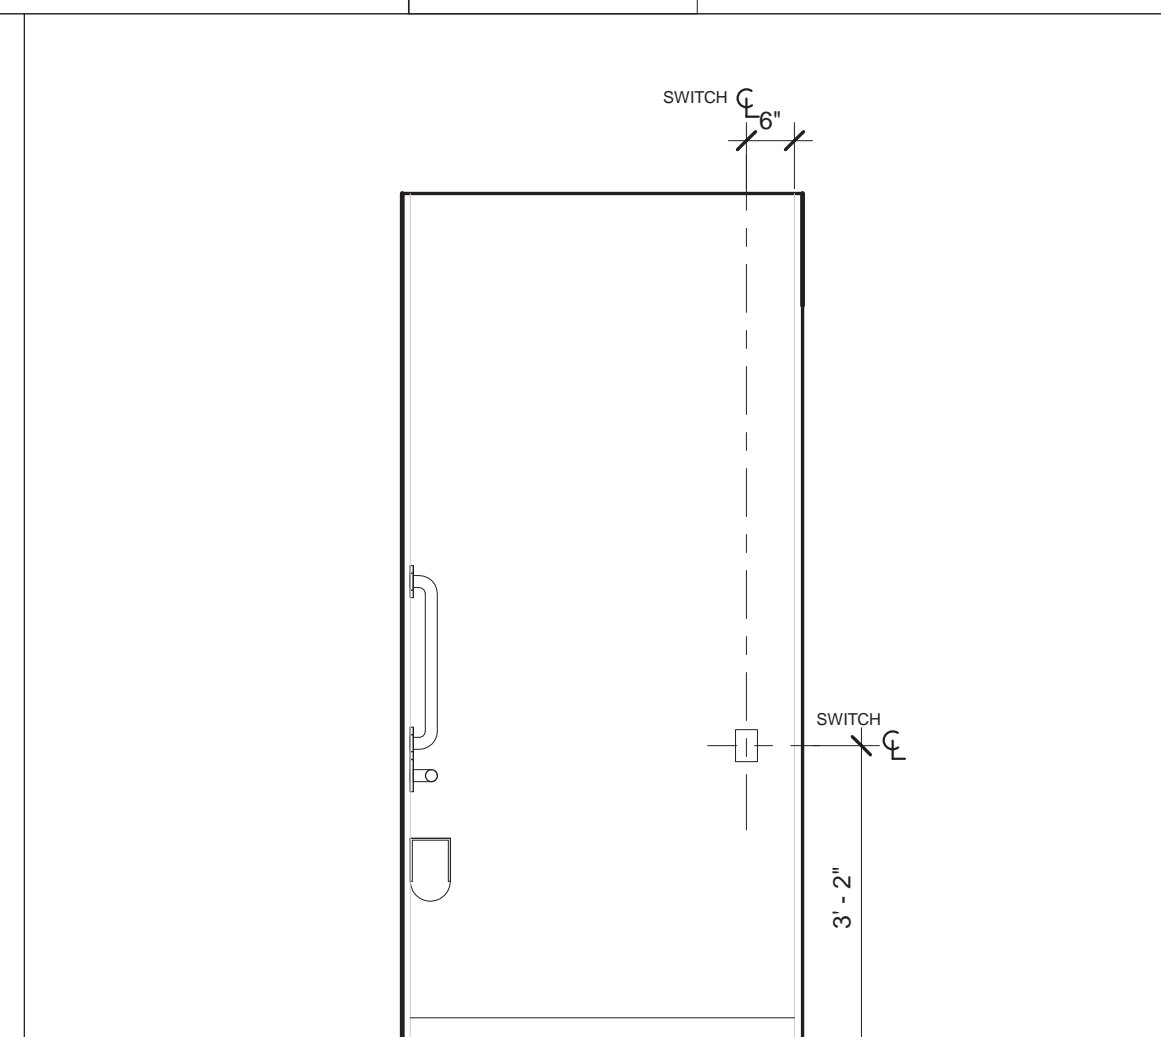

**A15** M.BATH - 4 ELEVATION W1

1/2" = 1'-0"


PENTHOUSE

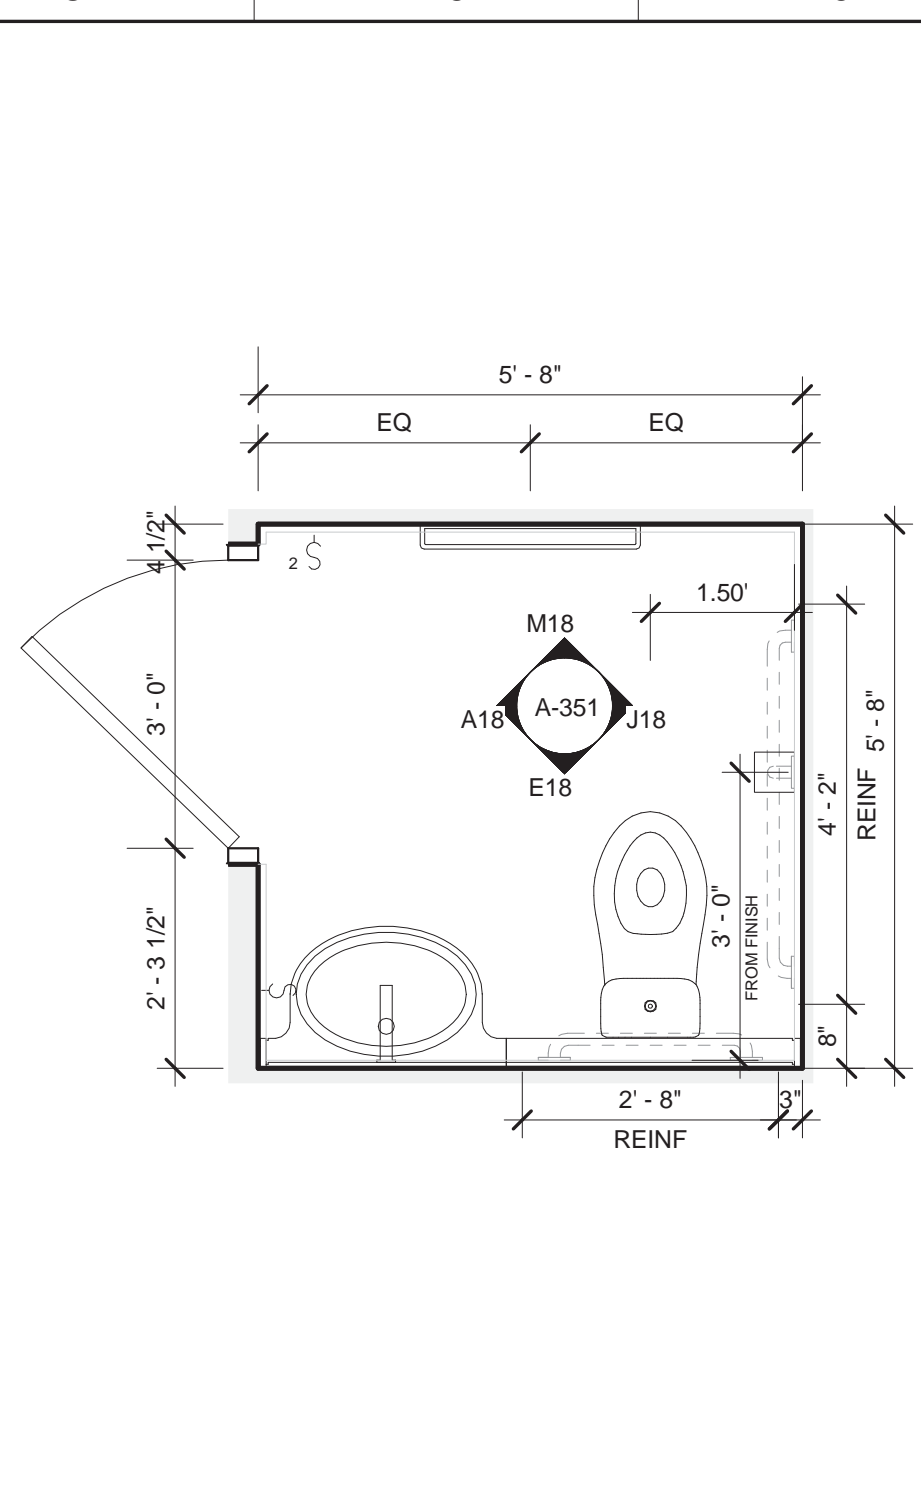

**R18** POWDER ROOM - 1

1/2" = 1'-0"


ALL UNITS & PENTHOUSE

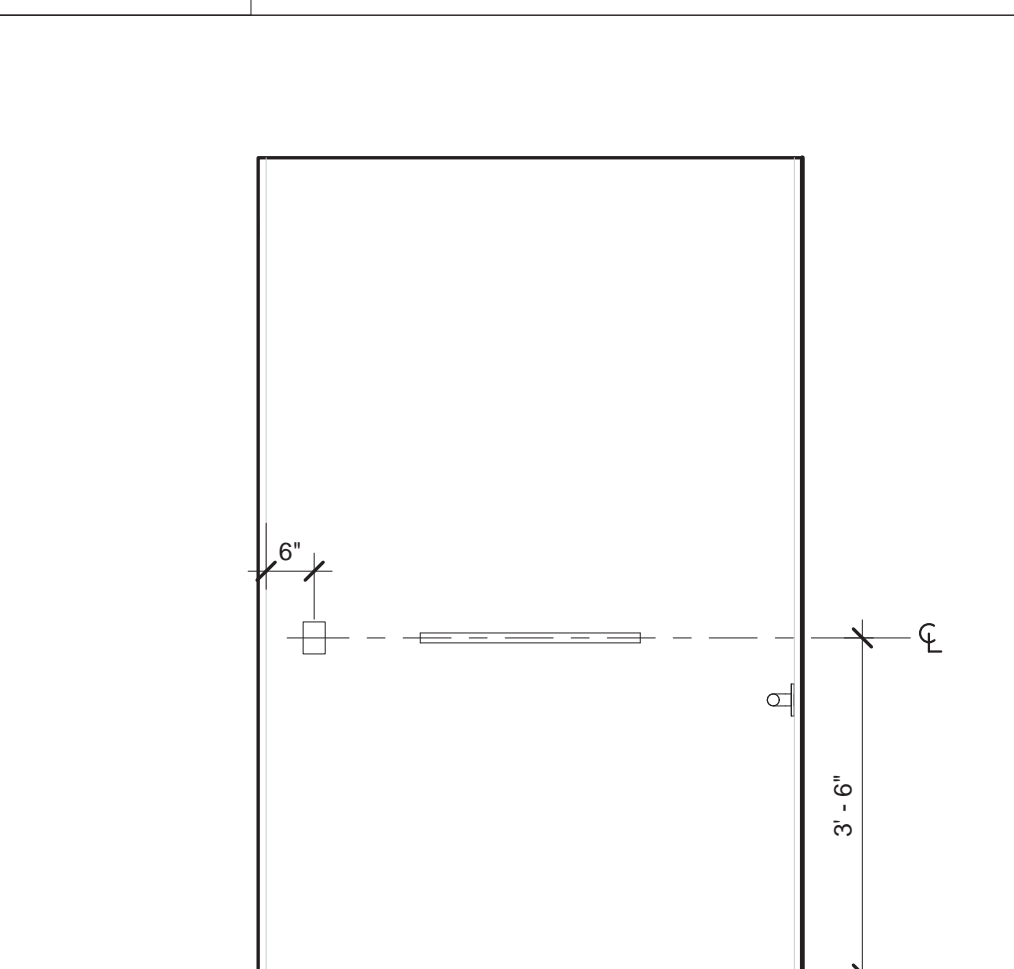

**M18** POWDER ROOM 1 - N

1/2" = 1'-0"


ALL UNITS & PENTHOUSE

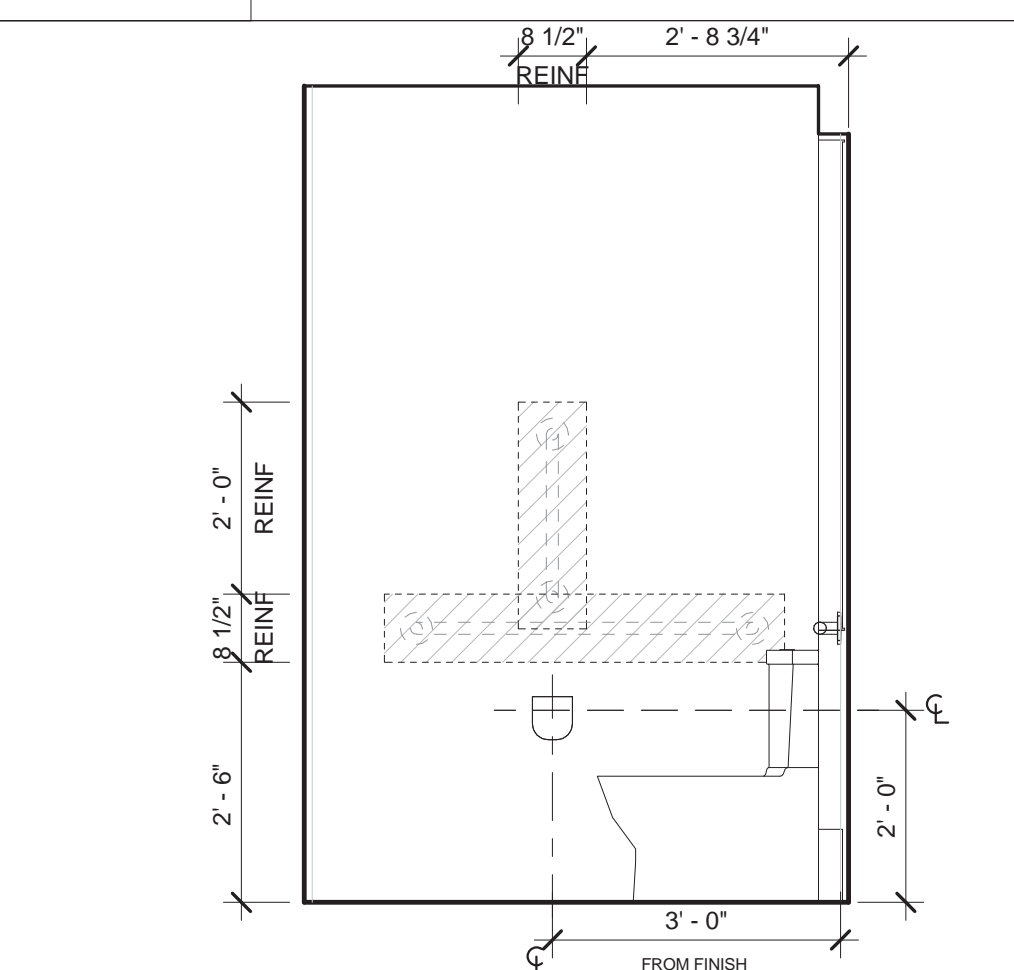

**J18** POWDER ROOM 1 - E

1/2" = 1'-0"


ALL UNITS & PENTHOUSE

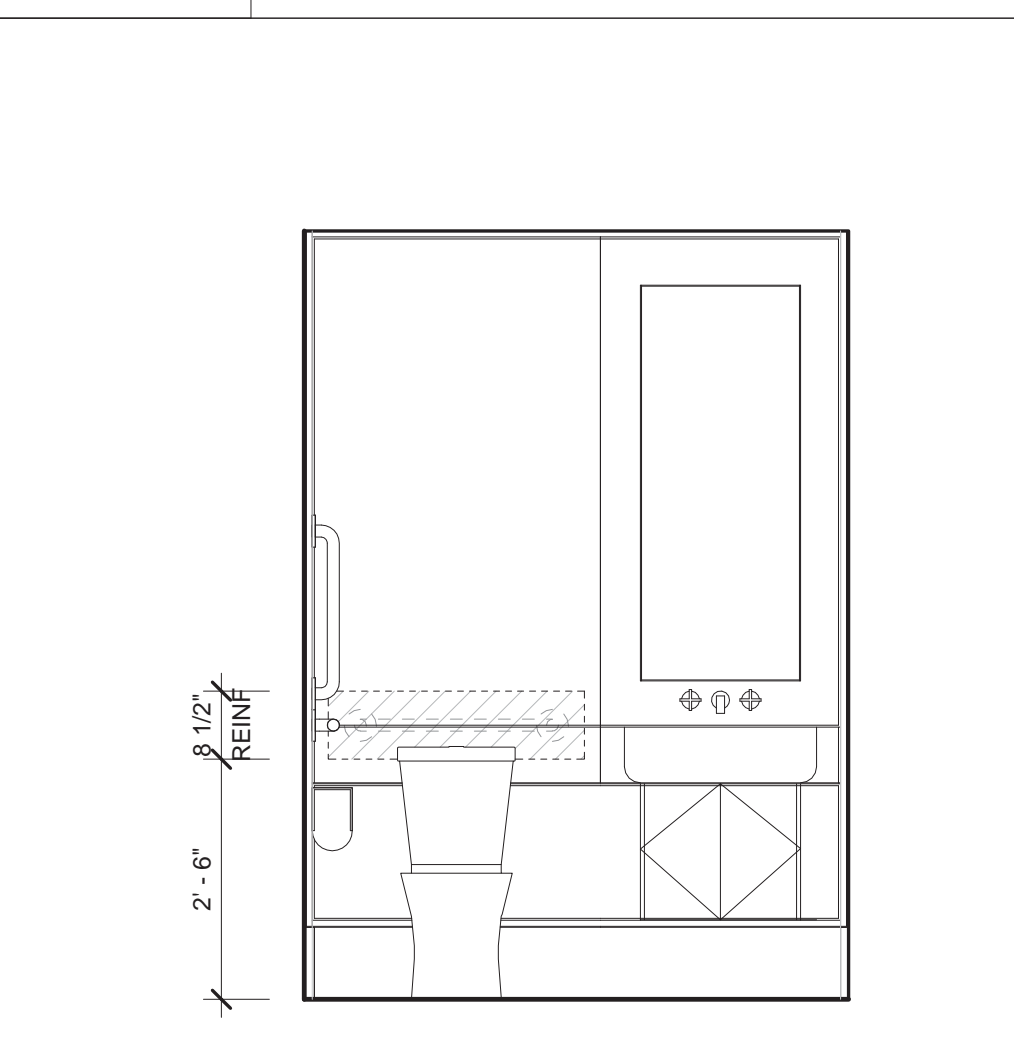

**E18** POWDER ROOM 1 - S

1/2" = 1'-0"

ALL UNITS & PENTHOUSE

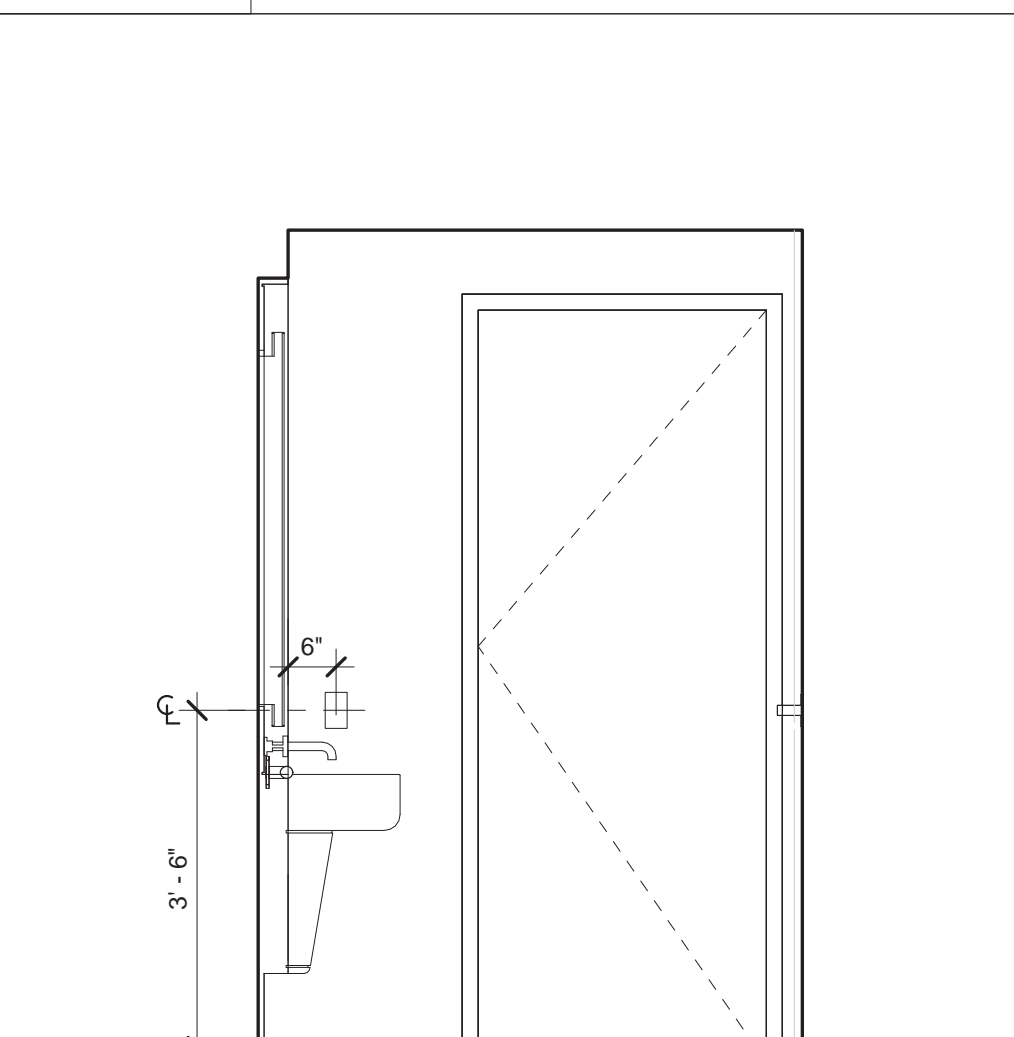

**A18** POWDER ROOM 1 - W

1/2" = 1'-0"

ALL UNITS & PENTHOUSE

MATERIAL KEYING LEGEND:

DOB SUBMISSION 06.08.2016  
 ISSUE FOR CONSTRUCTION 06.17.2016  
 CD PROGRESS PACKAGE 05.27.2016

NO. REVISIONS / SUBMISSIONS DATE

**FX FOWLE**

TRINITY PLACE HOLDINGS  
 717 Fifth Avenue, Suite 1303, New York, NY 10022 212-235-2191

DESIMONE CONSULTING ENGINEERS  
 18 West 198th Street, 10th Floor, New York, NY 10111 212-532-2211

DAGHER ENGINEERING, PLLC  
 29 Broadway, New York, NY 10006 212-460-2591

LANGAN ENGINEERING  
 23 Bank Plaza, New York, NY 10001 212-479-6400

DEBORAH BERKE PARTNERS  
 225 Fifth Avenue, 30th Floor, New York, NY 10001 212-239-0211

VAN DEUSEN & ASSOCIATES (VDA)  
 120 Eagle Rock Avenue, Suite 315, East Hanover, NJ 10001 973-994-9220

STANTEC  
 60 West 23rd Street, 8th Floor, New York, NY 10010 212-366-6000

THORNTON TOMASETTI  
 51 Broadway, New York, NY 10010 917-661-7900

EREMOS LLC  
 1275 Broadway, Suite 202, New York, NY 10001 212-658-1044

LERCH BATES, INC.  
 1400 Broadway, Suite 905, New York, NY 10018 973-763-3322


STEVEN WINTERS ASSOCIATES, INC.  
 41 West 42nd Street, New York, NY 10018 212-697-0200

ONE LUX STUDIO  
 158 West 25th Street, 10th Floor, New York, NY 10001 212-201-6790

42 TRINITY PLACE  
 42 TRINITY PLACE | NEW YORK, NY

DRAWING TITLE  
 ENLARGED MASTER BATH AND POWDER ROOM

Scale: 1/2" = 1'-0"

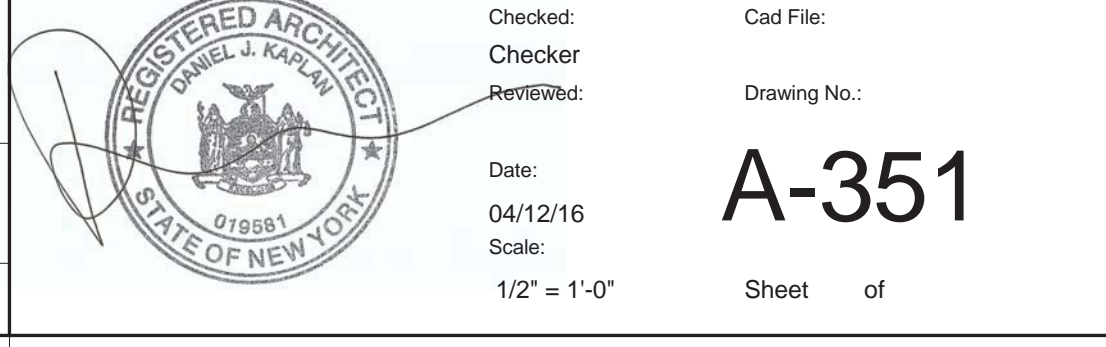


Drawn: Author  
 Checked: Checker  
 Project No.: 15028  
 Date: 04/12/16  
 Scale: 1/2" = 1'-0"


Sheet of  
**A-351**

© 2015 FXFOWLE ARCHITECTS, LLP | ALL RIGHTS RESERVED




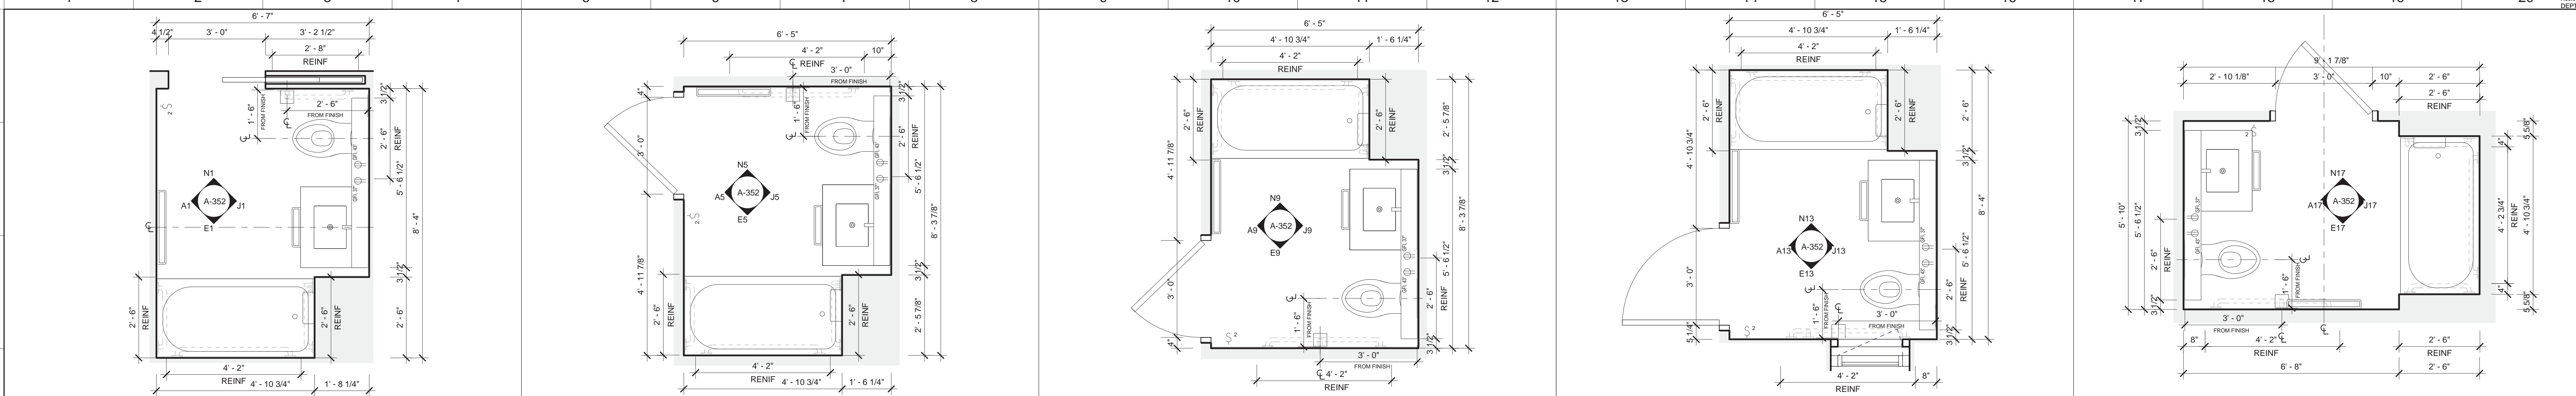


<b>S1</b>	<b>S. BATH 1</b>	<b>S5</b>	<b>S. BATH 1A</b>	<b>S9</b>	<b>S. BATH 1B</b>	<b>S13</b>	<b>S. BATH 1C</b>	<b>S17</b>	<b>S. BATH 2</b>
1/2" = 1'-0"	LR-A(2B),B(2B),C(2B),MR-A(2B&3B) & HR-B(2B)	1/2" = 1'-0"	LR-D(2B),MR-C(3B) & HR-C(2B&3B) - SIM	1/2" = 1'-0"	MR-C(2B) & PENTHOUSE(2B,3B & 4B) - SIM	1/2" = 1'-0"	HR-A(4B) - SIM	1/2" = 1'-0"	MR-B(2B)

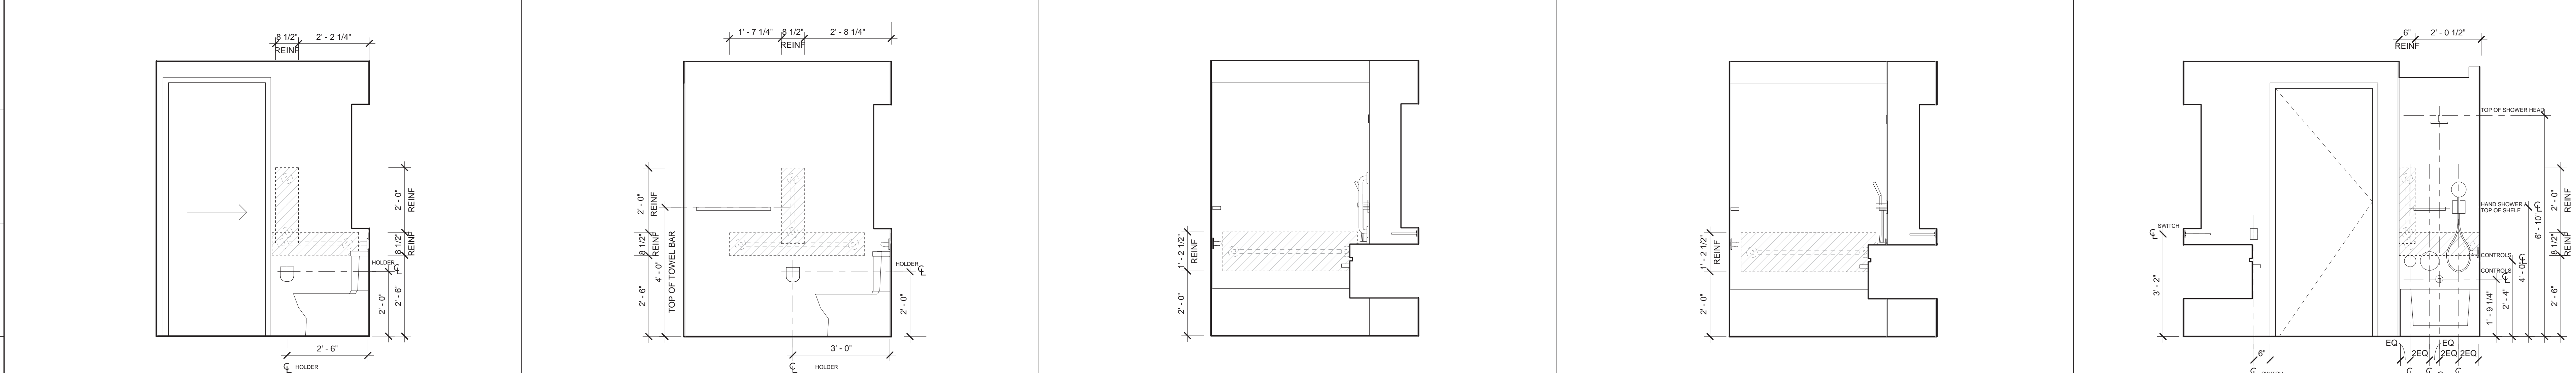


<b>N1</b>	<b>S. BATH 1 ELEVATION N</b>	<b>N5</b>	<b>S. BATH 1A ELEVATION N</b>	<b>N9</b>	<b>S. BATH 1B ELEVATION N</b>	<b>N13</b>	<b>S. BATH 1C ELEVATION N</b>	<b>N17</b>	<b>S. BATH 2 ELEVATION N</b>
1/2" = 1'-0"	LR-A(2B),B(2B),C(2B),MR-A(2B&3B) & HR-B(2B)	1/2" = 1'-0"	LR-D(2B),MR-C(3B) & HR-C(2B&3B) - SIM	1/2" = 1'-0"	MR-C(2B) & PENTHOUSE(2B,3B & 4B) - SIM	1/2" = 1'-0"	HR-A(4B) - SIM	1/2" = 1'-0"	MR-B(2B)

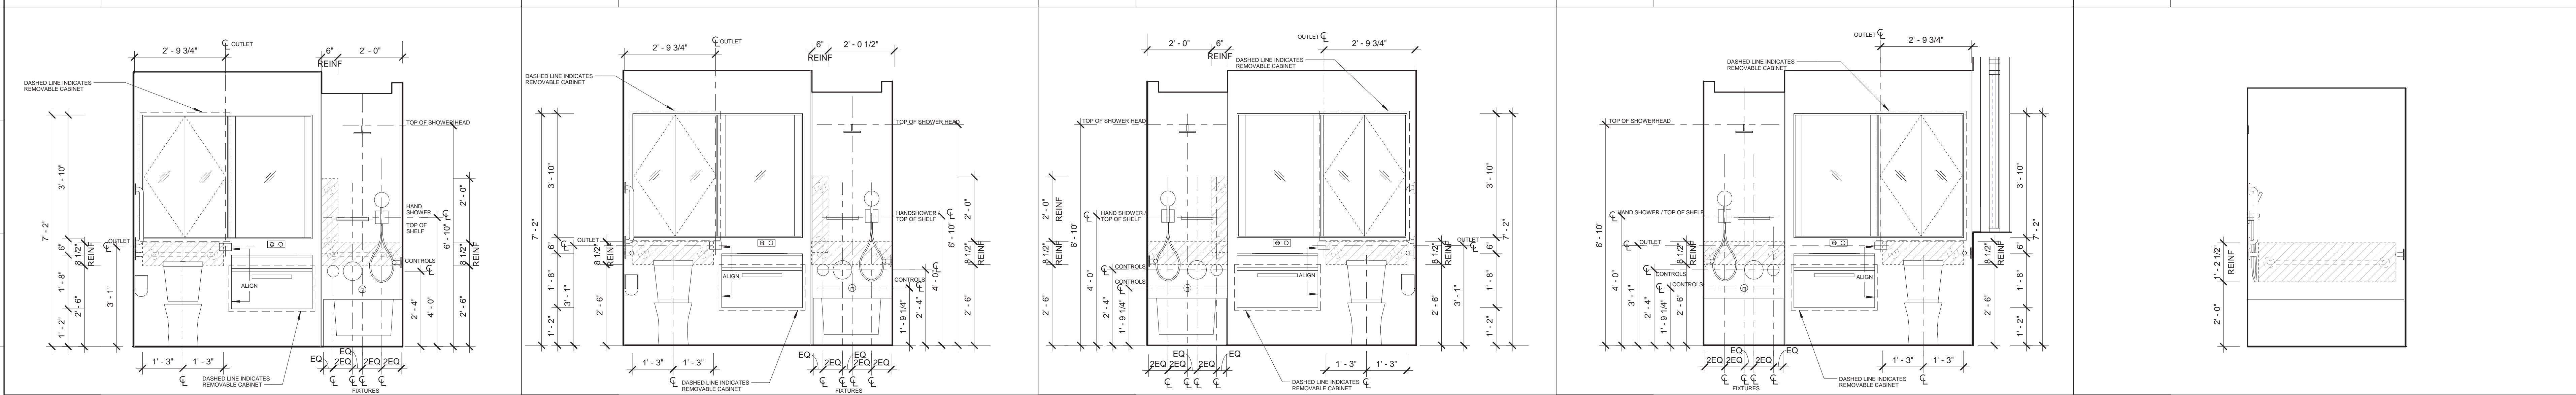

<b>J1</b>	<b>S. BATH 1 ELEVATION E</b>	<b>J5</b>	<b>S. BATH 1A ELEVATION E</b>	<b>J9</b>	<b>S. BATH 1B ELEVATION E</b>	<b>J13</b>	<b>S. BATH 1C ELEVATION E</b>	<b>J17</b>	<b>S. BATH 2 ELEVATION E</b>
1/2" = 1'-0"	LR-A(2B),B(2B),C(2B),MR-A(2B&3B) & HR-B(2B)	1/2" = 1'-0"	LR-D(2B),MR-C(3B) & HR-C(2B&3B) - SIM	1/2" = 1'-0"	MR-C(2B) & PENTHOUSE(2B,3B & 4B) - SIM	1/2" = 1'-0"	HR-A(4B) - SIM	1/2" = 1'-0"	MR-B(2B)

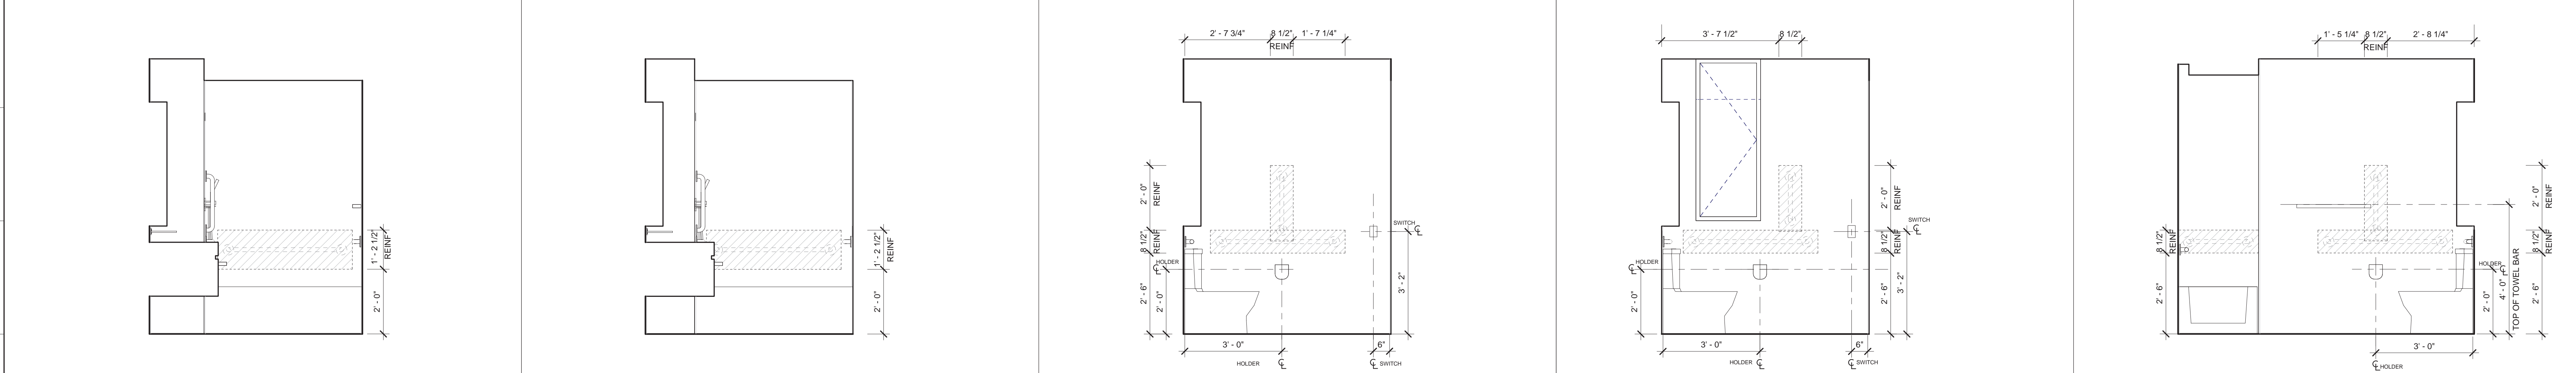

<b>E1</b>	<b>S. BATH 1 ELEVATION S</b>	<b>E5</b>	<b>S. BATH 1A ELEVATION S</b>	<b>E9</b>	<b>S. BATH 1B ELEVATION S</b>	<b>E13</b>	<b>S. BATH 1C ELEVATION S</b>	<b>E17</b>	<b>S. BATH 2 ELEVATION S</b>
1/2" = 1'-0"	LR-A(2B),B(2B),C(2B),MR-A(2B&3B) & HR-B(2B)	1/2" = 1'-0"	LR-D(2B),MR-C(3B) & HR-C(2B&3B) - SIM	1/2" = 1'-0"	MR-C(2B) & PENTHOUSE(2B,3B & 4B) - SIM	1/2" = 1'-0"	HR-A(4B) - SIM	1/2" = 1'-0"	MR-B(2B)

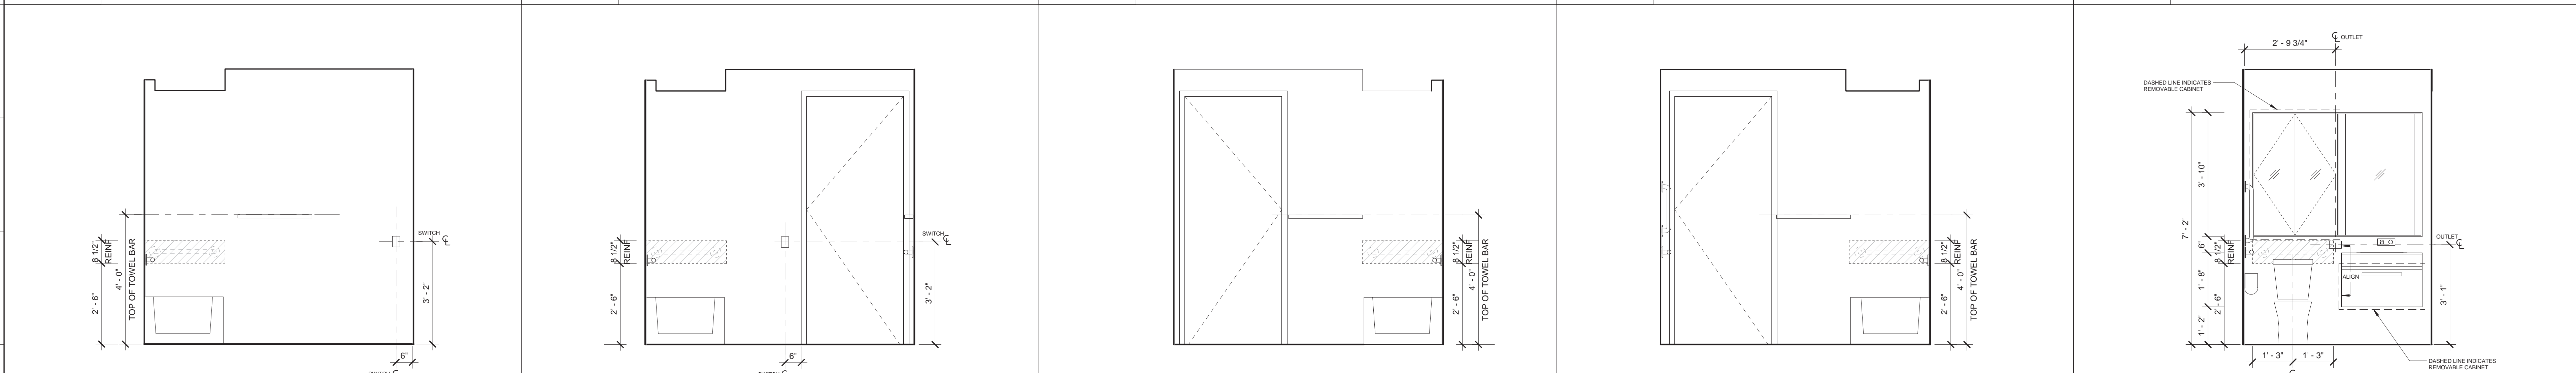

<b>A1</b>	<b>S. BATH 1 ELEVATION W</b>	<b>A5</b>	<b>S. BATH 1A ELEVATION W</b>	<b>A9</b>	<b>S. BATH 1B ELEVATION W</b>	<b>A13</b>	<b>S. BATH 1C ELEVATION W</b>	<b>A17</b>	<b>S. BATH 2 ELEVATION W</b>
1/2" = 1'-0"	LR-A(2B),B(2B),C(2B),MR-A(2B&3B) & HR-B(2B)	1/2" = 1'-0"	LR-D(2B),MR-C(3B) & HR-C(2B&3B) - SIM	1/2" = 1'-0"	MR-C(2B) & PENTHOUSE(2B,3B & 4B) - SIM	1/2" = 1'-0"	HR-A(4B) - SIM	1/2" = 1'-0"	MR-B(2B)

MATERIAL KEYING LEGEND:



DOB SUBMISSION  
ISSUE FOR CONSTRUCTION  
CD PROGRESS PACKAGE

NO. REVISIONS / SUBMISSIONS DATE

06.08.2016  
06.17.2016  
05.27.2016

**FXFOWLE**

FXFOWLE ARCHITECTS, LLP | 20 WEST 10TH STREET NEW YORK, NY 10011 | P 212.627.1700 | F 212.483.8716 | WWW.FXFOWLE.COM

TRINITY PLACE HOLDINGS  
717 FIFTH AVENUE, SUITE 1303, NEW YORK, NY 10022 212.235.2191

DESIMONE CONSULTING ENGINEERS  
18 WEST 198 STREET, 10TH FLOOR, NEW YORK, NY 10011 212.480.2591

DAGHER ENGINEERING, PLLC  
29 BROADWAY, NEW YORK, NY 10006 212.480.2591

LANGAN ENGINEERING  
21 BAY PLAZA, NEW YORK, NY 10001 212.479.6400

DEBORAH BERKE PARTNERS  
225 FIFTH AVENUE, SUITE 905, NEW YORK, NY 10001 212.239.0211

VAN DEUSEN & ASSOCIATES (VDA)  
120 EIGHTH AVENUE, SUITE 315, EAST HAVEN, NJ 10001 973.994.9220

STANTEC  
50 WEST 23RD STREET, 8TH FLOOR, NEW YORK, NY 10010 212.366.6600

THORNTON TOMASETTI  
51 BROADWAY, NEW YORK, NY 10010 917.661.7900

EREMOS LLC  
1275 BROADWAY, SUITE 202, NEW YORK, NY 10001 212.658.1044

LERCH BATES, INC.  
1400 BROADWAY, SUITE 905, NEW YORK, NY 10019 973.763.3222

STEVEN WINTERS ASSOCIATES, INC.  
81 FRANKLIN STREET, NEWARK, CT 06894 203.957.0200

ONE LUX STUDIO  
158 WEST 25TH STREET, 10TH FLOOR, NEW YORK, NY 10001 212.201.6790

42 TRINITY PLACE  
42 TRINITY PLACE | NEW YORK, NY

DRAWING TITLE  
ENLARGED SECONDARY BATH

Scale: 1/2" = 1'-0"

Project No.: 15528  
Author: CWB  
Checker: JWB  
Drawing No.: A-352

Date: 04/12/16  
Scale: 1/2" = 1'-0"


Sheet of

© 2015 FXFOWLE ARCHITECTS, LLP | ALL RIGHTS RESERVED









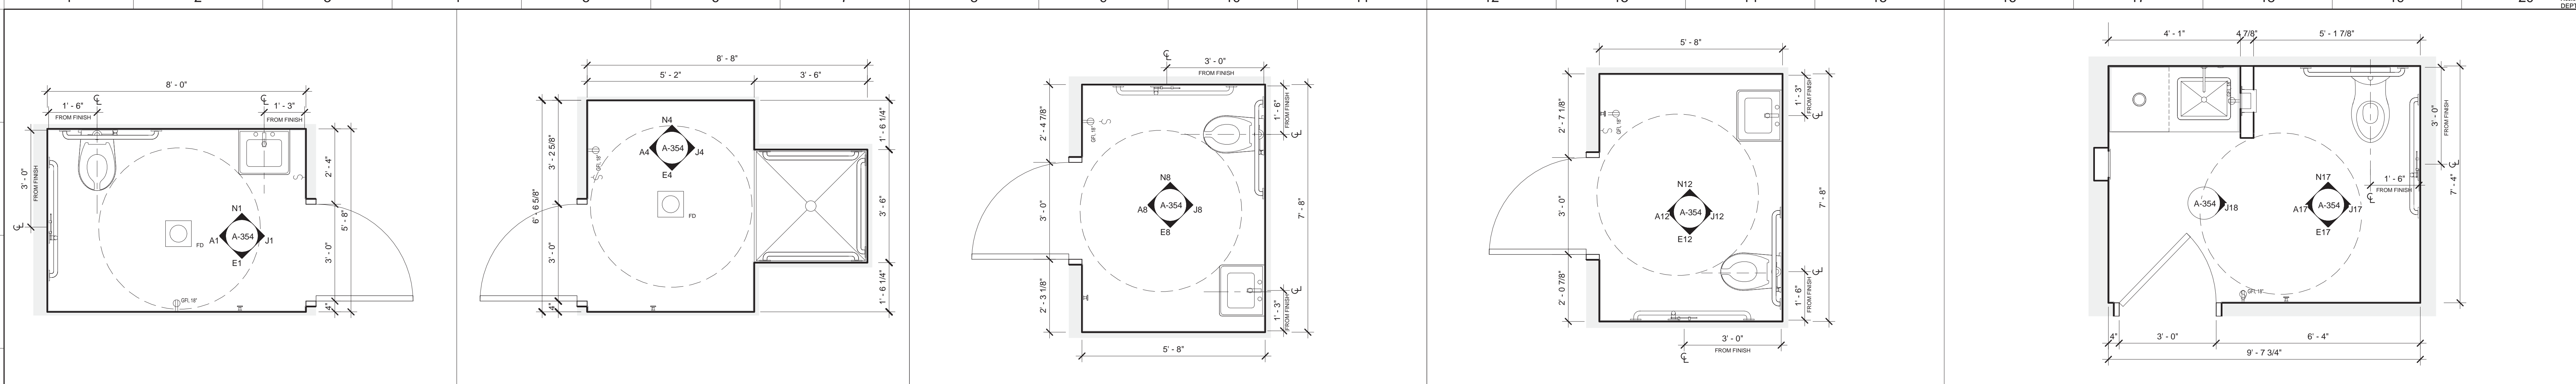


**S1 P. WASHROOM @ CELLAR** 1/2" = 1'-0"  
**S4 SHOWER ROOM @ CELLAR** 1/2" = 1'-0"  
**S8 PUBLIC WASHROOM @ GF - MALE** 1/2" = 1'-0"  
**S12 PUBLIC WASHROOM @ GF - FEMALE** 1/2" = 1'-0"  
**S17 PUBLIC WASHROOM @ 9TH FLOOR** 1/2" = 1'-0"

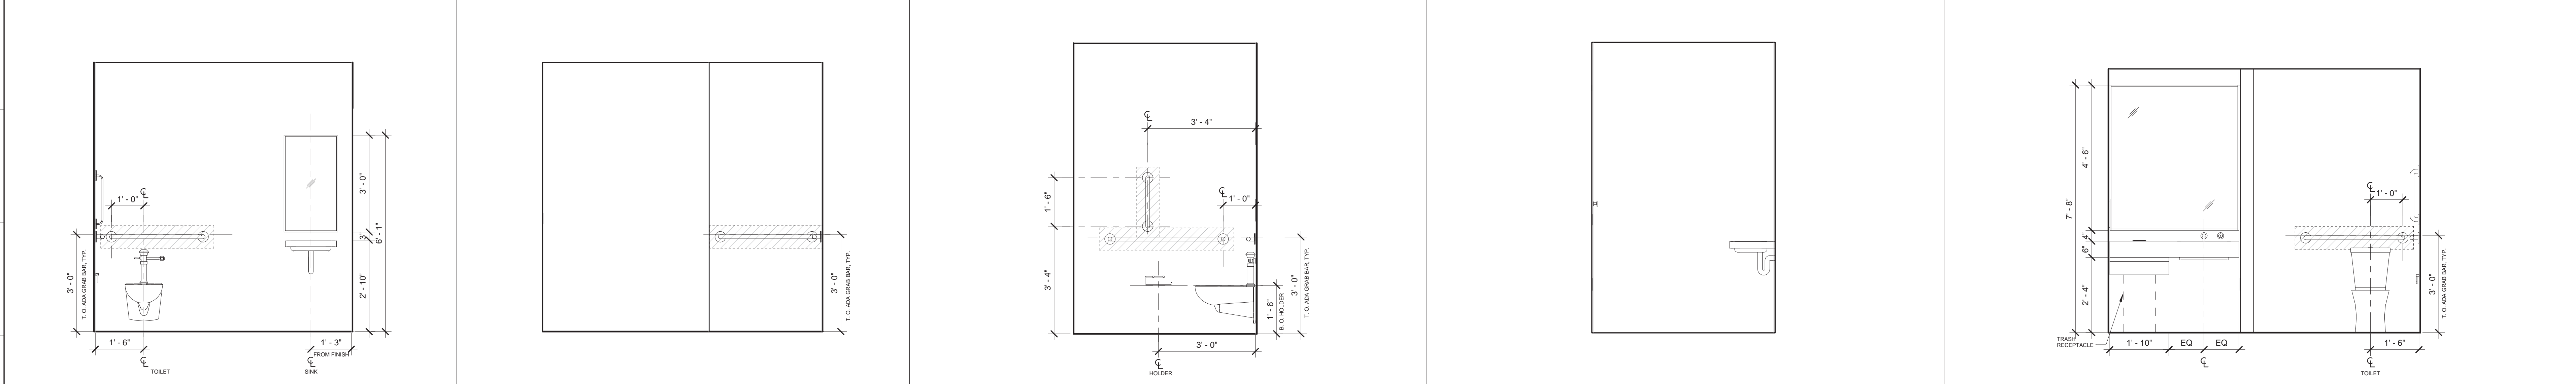


**N1 PW 1 - N** 1/2" = 1'-0"  
**N4 SR 1 - N** 1/2" = 1'-0"  
**N8 PW 2 - N** 1/2" = 1'-0"  
**N12 PW 3 - N** 1/2" = 1'-0"  
**N17 PW 4 - N** 1/2" = 1'-0"  
**J1 PW 1 - E** 1/2" = 1'-0"  
**J4 SR 1 - E** 1/2" = 1'-0"  
**J8 PW 2 - E** 1/2" = 1'-0"  
**J12 PW 3 - E** 1/2" = 1'-0"  
**J17 PW 4 - E** 1/2" = 1'-0"  
**J18 PW 4 - E1** 1/2" = 1'-0"

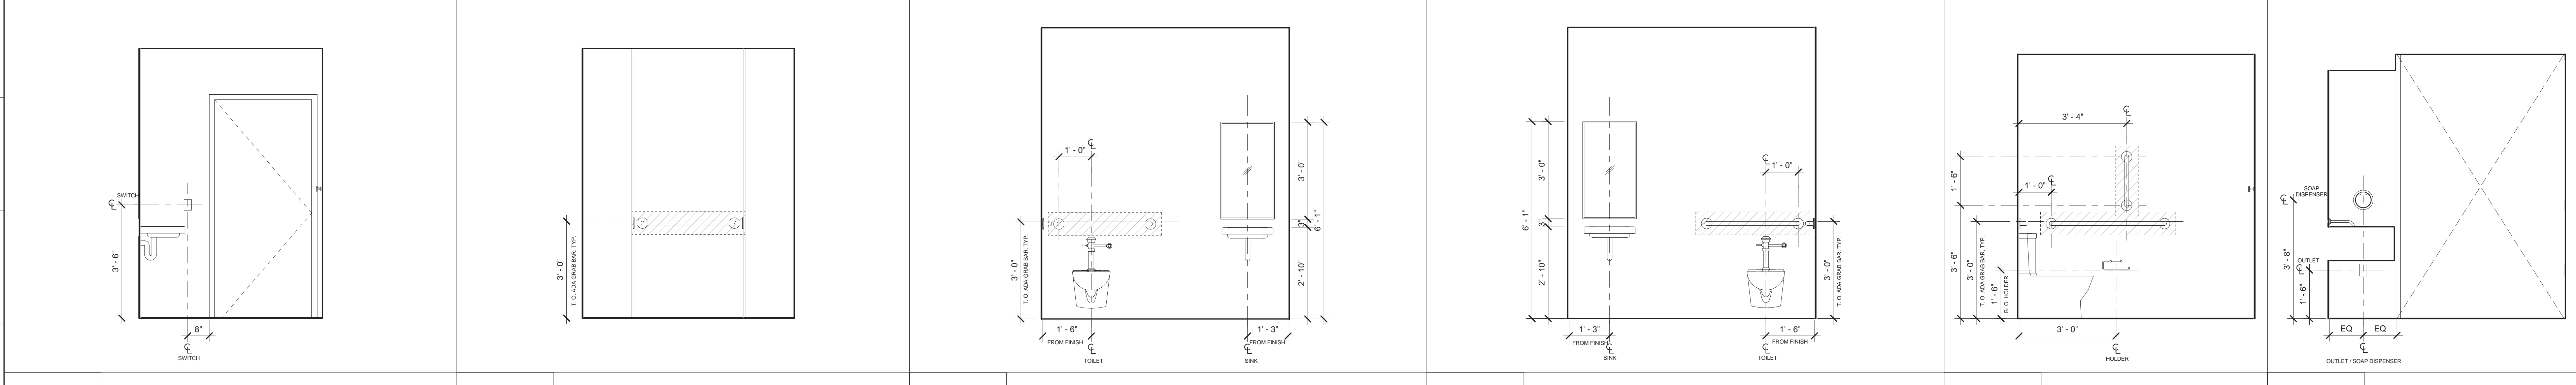

**E1 PW 1 - S** 1/2" = 1'-0"  
**E4 SR 1 - S** 1/2" = 1'-0"  
**E8 PW 2 - S** 1/2" = 1'-0"  
**E12 PW 3 - S** 1/2" = 1'-0"  
**E17 PW 4 - S** 1/2" = 1'-0"  
**A1 PW 1 - W** 1/2" = 1'-0"  
**A4 SR 1 - W** 1/2" = 1'-0"  
**A8 PW 2 - W** 1/2" = 1'-0"  
**A12 PW 3 - W** 1/2" = 1'-0"  
**A17 PW 4 - W** 1/2" = 1'-0"

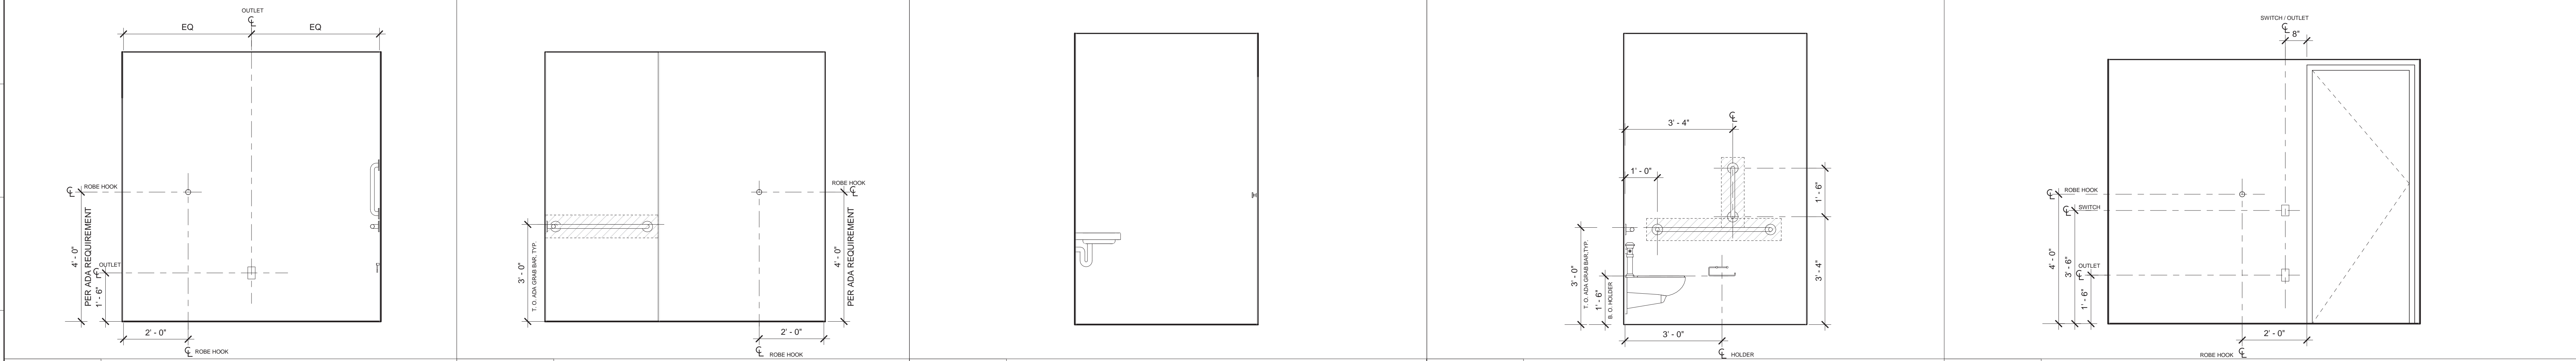

**A1 PW 1 - W** 1/2" = 1'-0"  
**A4 SR 1 - W** 1/2" = 1'-0"  
**A8 PW 2 - W** 1/2" = 1'-0"  
**A12 PW 3 - W** 1/2" = 1'-0"  
**A17 PW 4 - W** 1/2" = 1'-0"

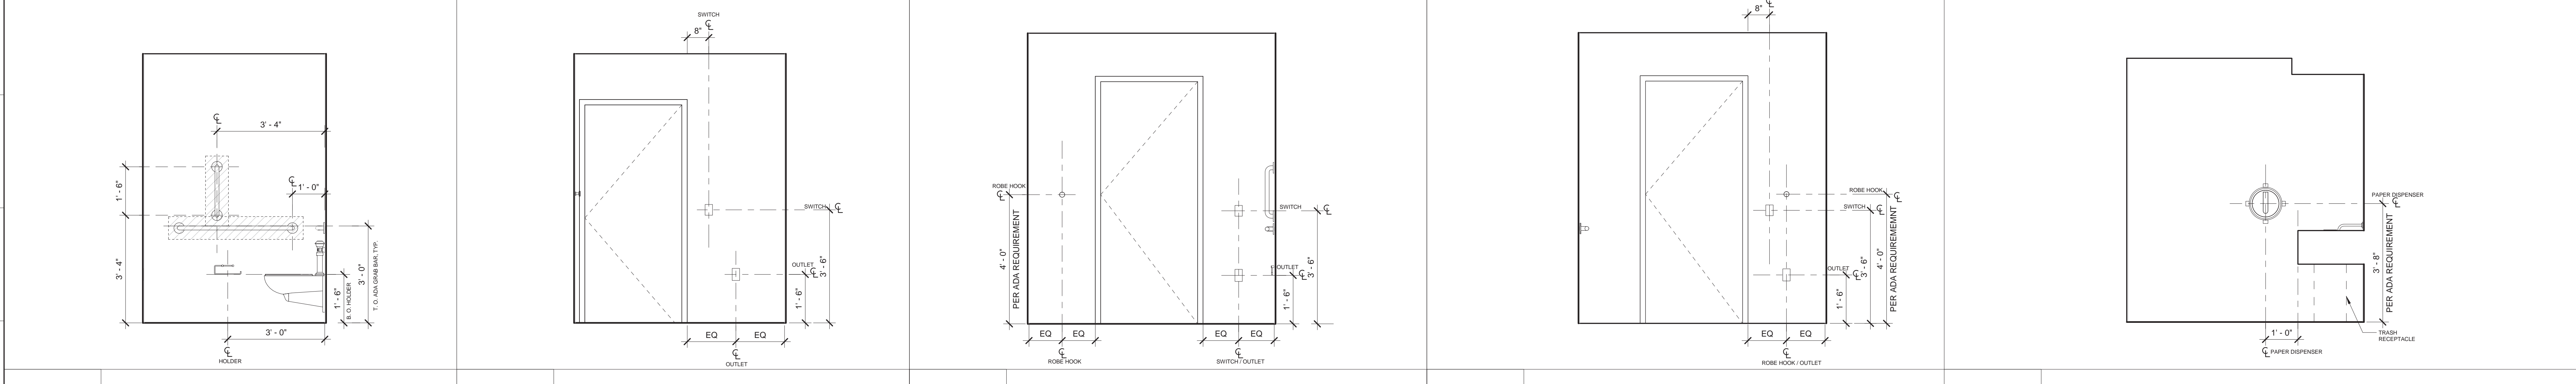

**A1 PW 1 - W** 1/2" = 1'-0"  
**A4 SR 1 - W** 1/2" = 1'-0"  
**A8 PW 2 - W** 1/2" = 1'-0"  
**A12 PW 3 - W** 1/2" = 1'-0"  
**A17 PW 4 - W** 1/2" = 1'-0"

MATERIAL KEYING LEGEND:

DOB SUBMISSION 08.08.2016  
 ISSUE FOR CONSTRUCTION 06.17.2016  
 CD PROGRESS PACKAGE 05.27.2016

NO. REVISIONS / SUBMISSIONS DATE

**FXFOWLE**  
 FAVORABLE ARCHITECTS, LLP | 22 WEST 46TH STREET | NEW YORK, NY 10011 | 212.627.1700 | F212.443.8716 | WWW.FXFOWLE.COM

TRINITY PLACE HOLDINGS  
 717 Fifth Avenue, Suite 1303, New York, NY 10022 212.235.2191

DESMONE CONSULTING ENGINEERS  
 18 West 198 Street, 10th Floor, New York, NY 10111 212.532.2211

DAGHER ENGINEERING, PLLC  
 29 Broadway, New York, NY 10006 212.480.2591

LANGAN ENGINEERING  
 21 Bore Place, New York, NY 10003 212.479.6400

DEBORAH BERKE PARTNERS  
 225 Fifth Avenue, 20th Floor, New York, NY 10011 212.233.0211

VAN DEUSEN & ASSOCIATES (VDA)  
 120 Eagle Rock Avenue, Suite 315, East Hanover, NJ 10001 973.994.9220

STANTEC  
 60 West 23rd Street, 8th Floor, NY 10010 212.366.5600

THORNTON TOMASETTI  
 51 Broadway, New York, NY 10010 917.661.7900

EREMOS LLC  
 1275 Broadway, Suite 202, New York, NY 10001 212.658.1044

LERCH BATES, INC.  
 1400 Broadway, Suite 905, New York, NY 10019 973.763.3222

STEVEN WINTERS ASSOCIATES, INC.  
 81 West 46th Street, New York, CT 06894 203.607.0200

ONE LUX STUDIO  
 158 West 25th Street, 10th Floor, New York, NY 10001 212.201.6790

**42 TRINITY PLACE**  
 42 TRINITY PLACE | NEW YORK, NY


DRAWING TITLE:  
**ENLARGED PUBLIC BATHROOMS**

Scale: 1/2" = 1'-0"

Project No.: 15528  
 Author: [Blank]  
 Checker: [Blank]  
 Drawing No.: A-354


© 2015 FXFOWLE ARCHITECTS, LLP | ALL RIGHTS RESERVED



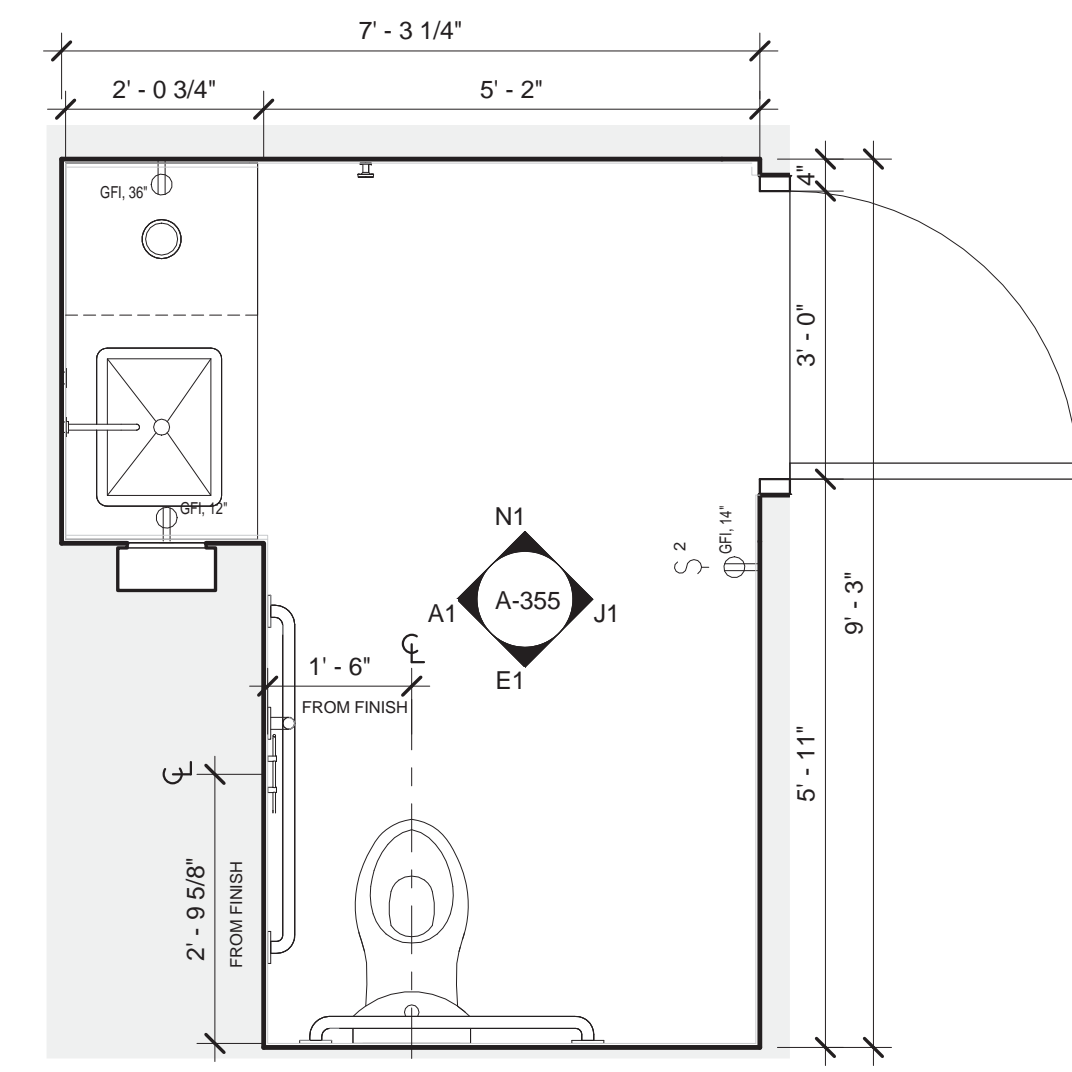


**S1 PUBLIC WASHROOM @ 36TH FLOOR**

1/2" = 1'-0"

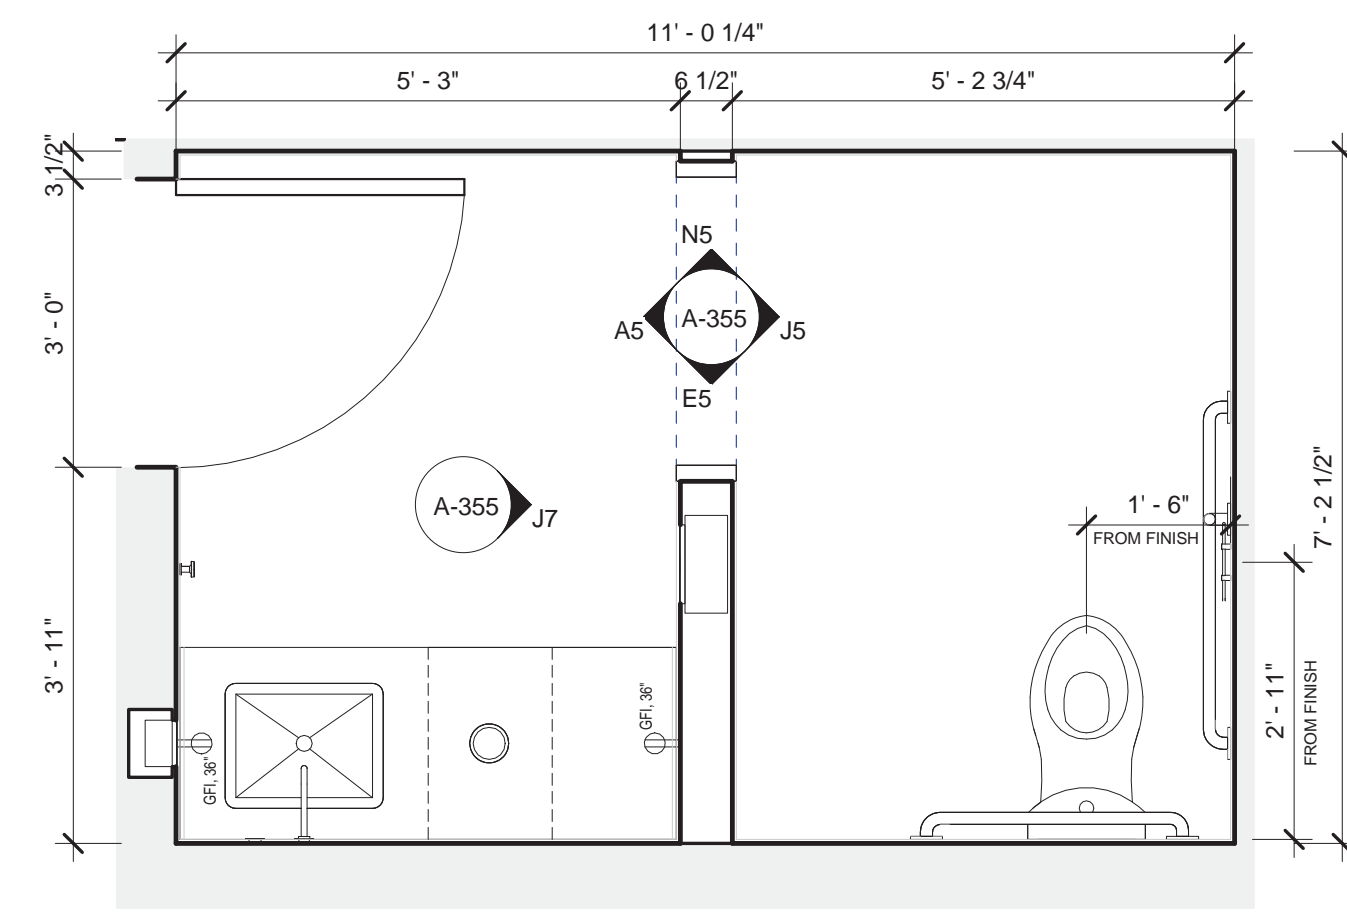


**S5 PUBLIC WASHROOM @ 37TH FLOOR**

1/2" = 1'-0"

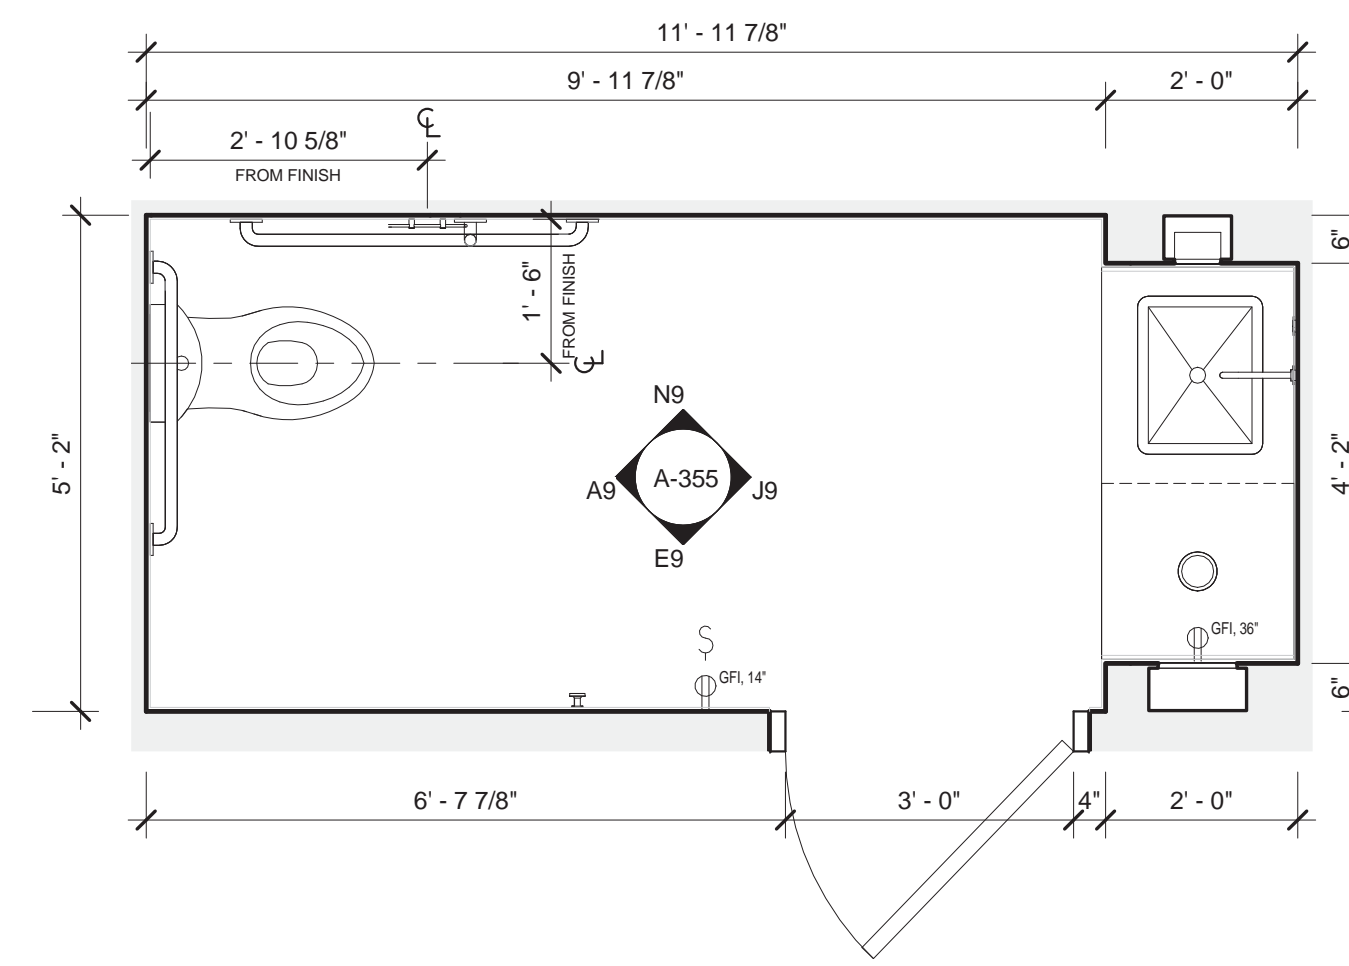

**S9 PUBLIC WASHROOM F @ 38TH FL**


1/2" = 1'-0"

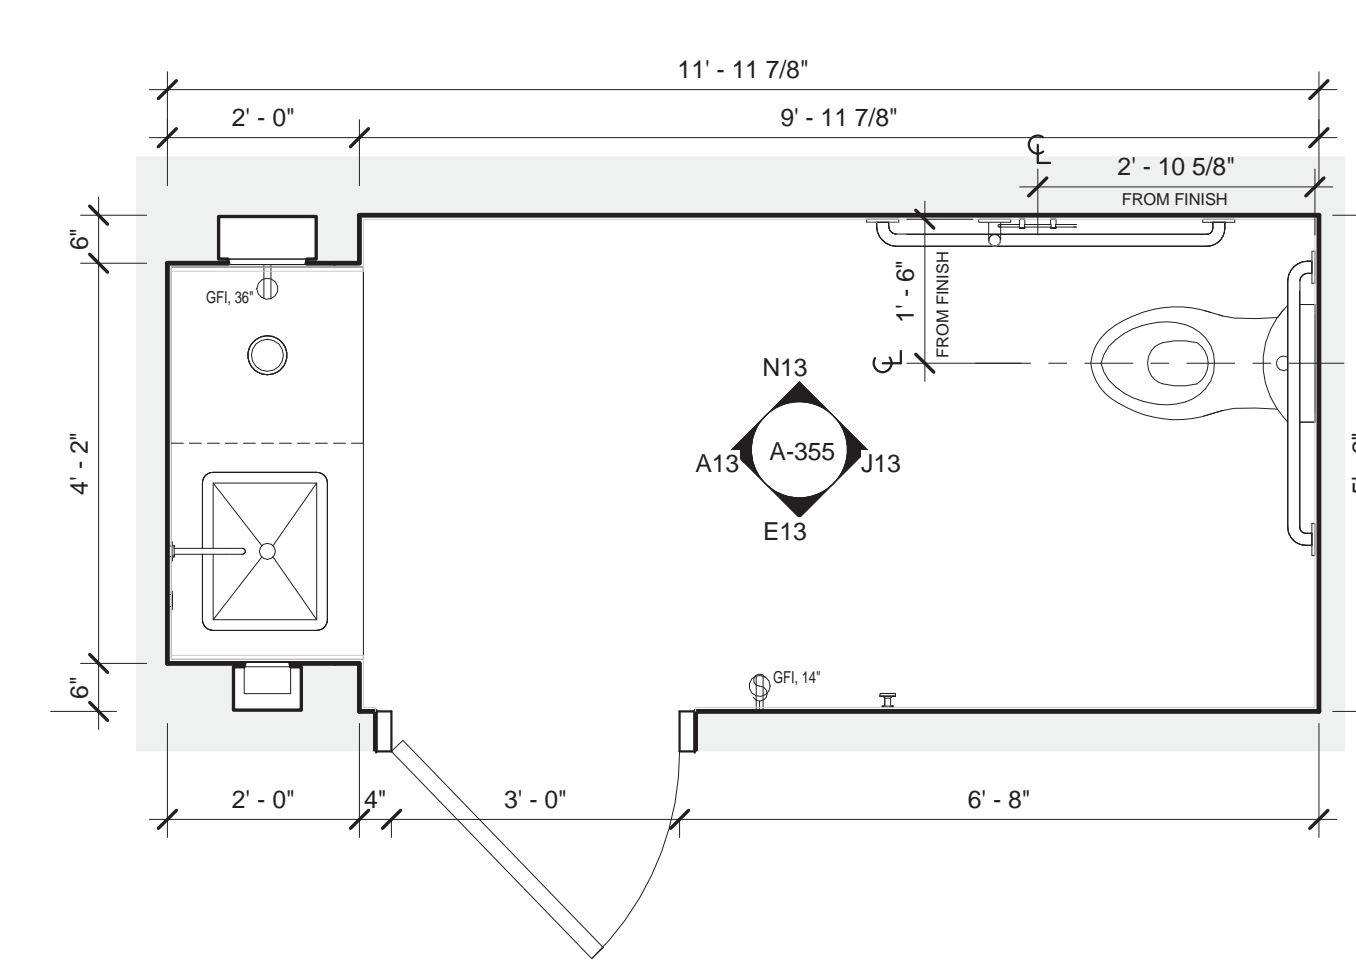

**S13 PUBLIC WASHROOM M @ 38TH FL**


1/2" = 1'-0"

MATERIAL KEYING LEGEND:

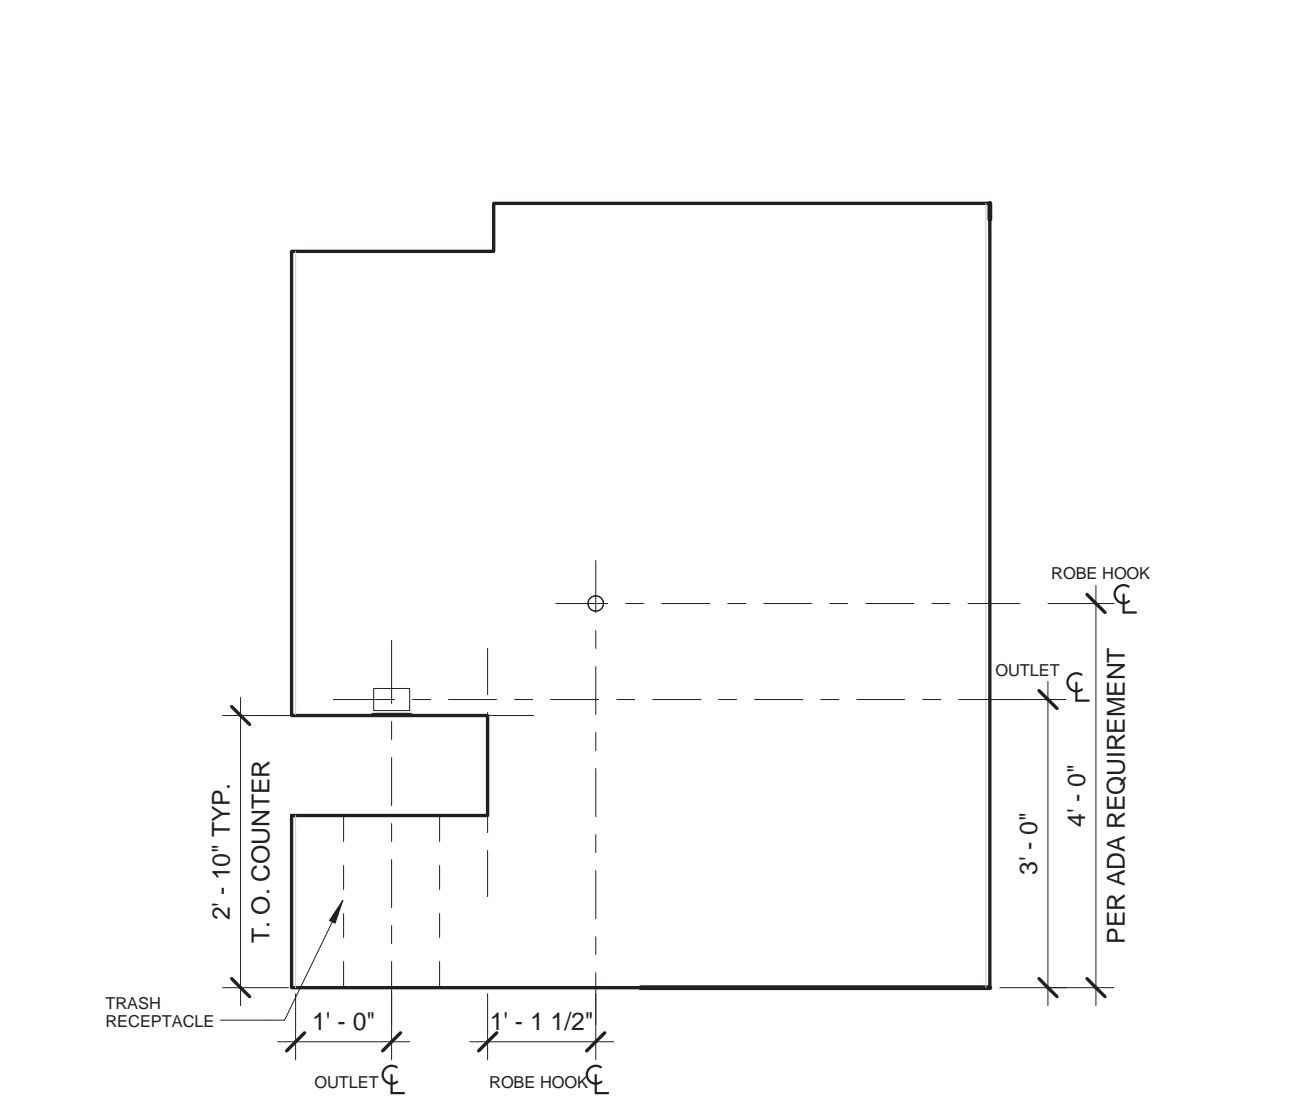


**N1 PW 5 - N**

1/2" = 1'-0"

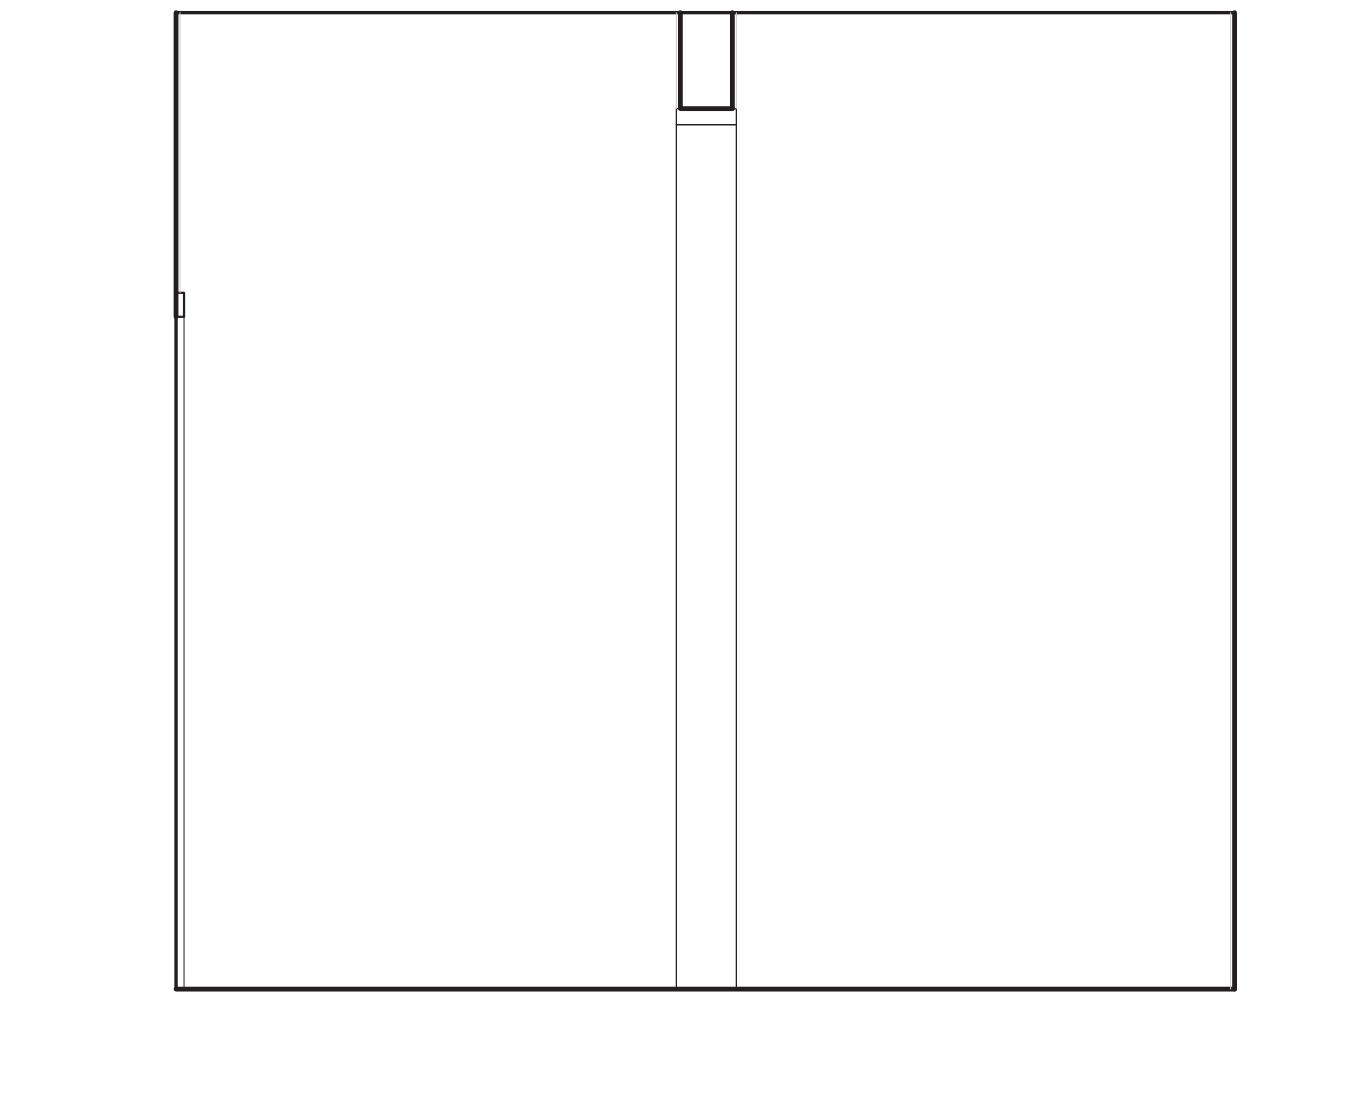


**N5 PW 6 - N**

1/2" = 1'-0"

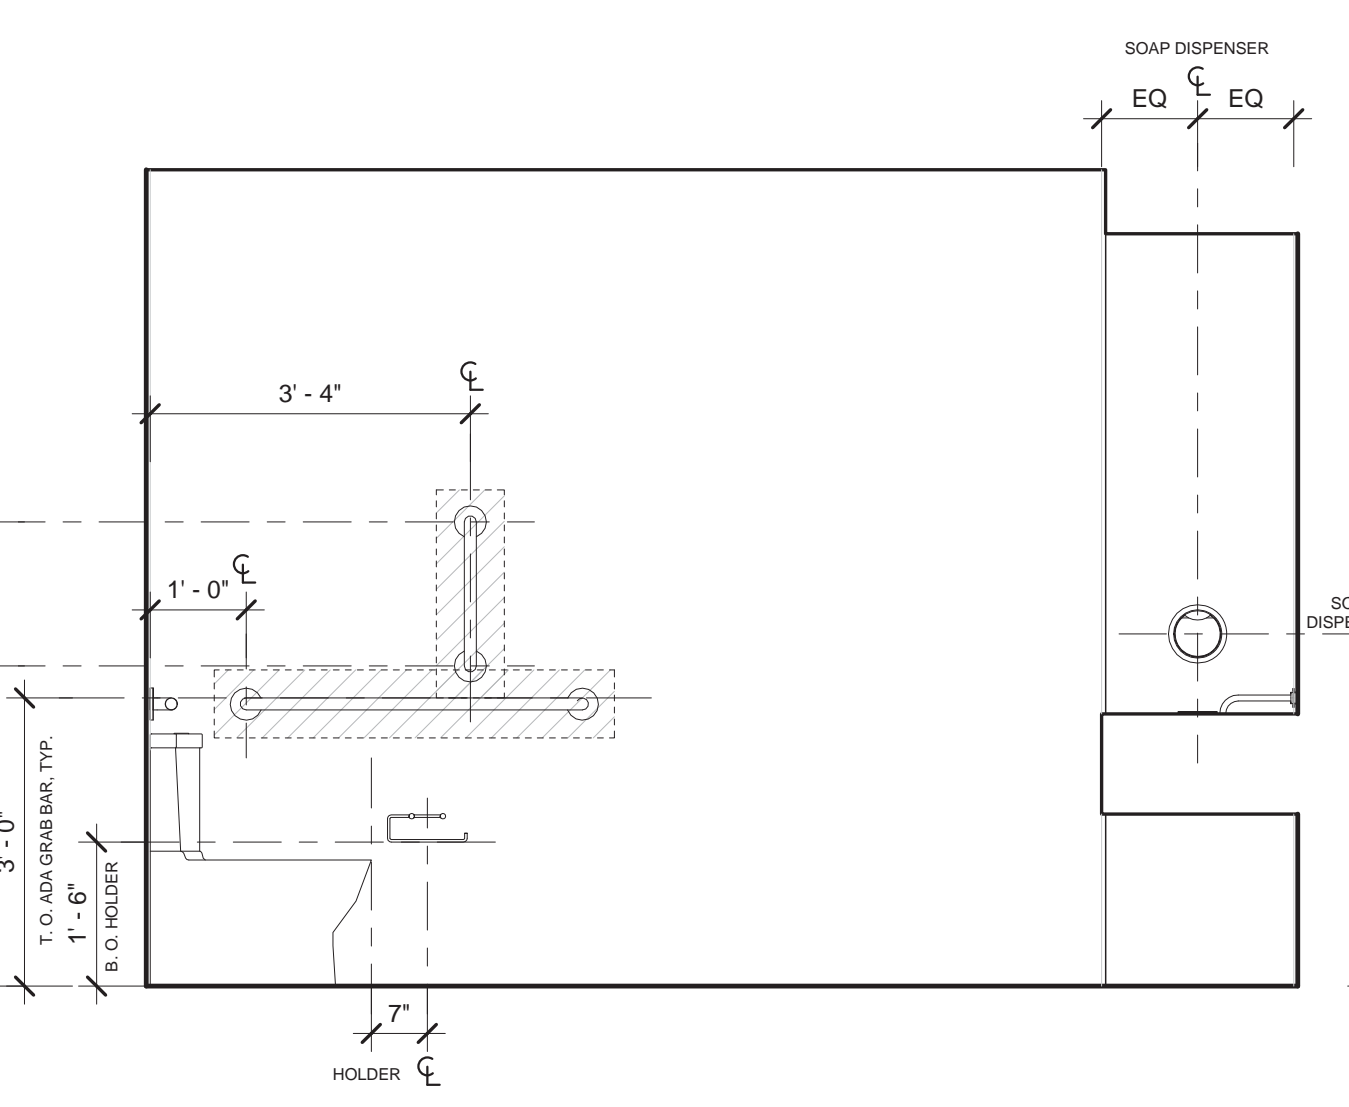


**N9 PW 7 - N**

1/2" = 1'-0"

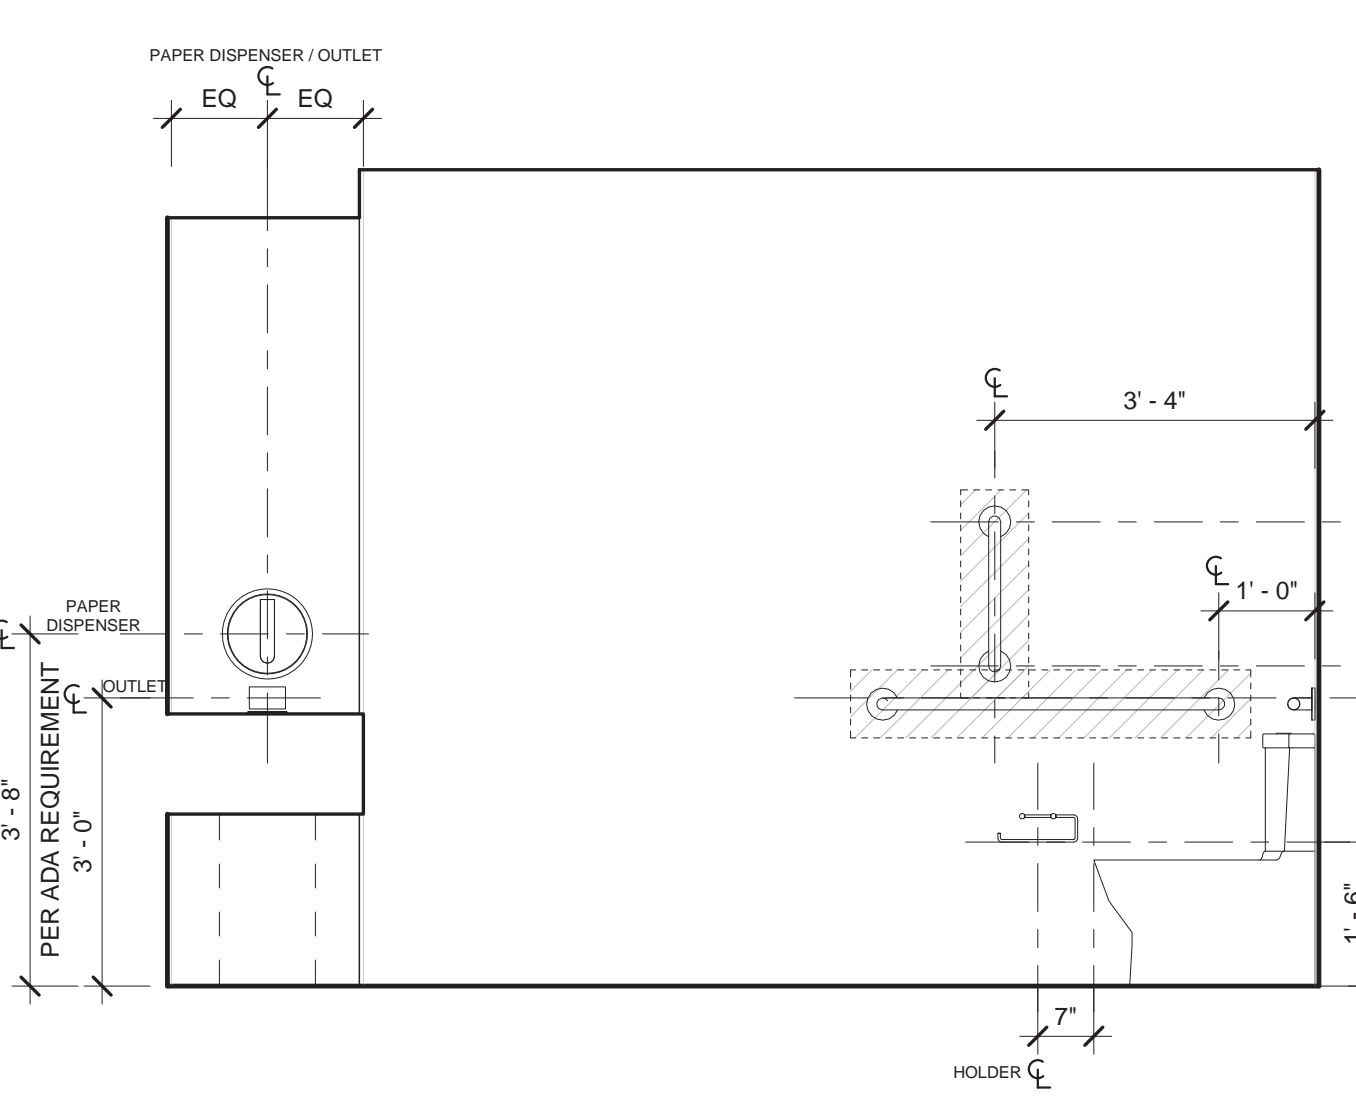


**N13 PW 8 - N**

1/2" = 1'-0"

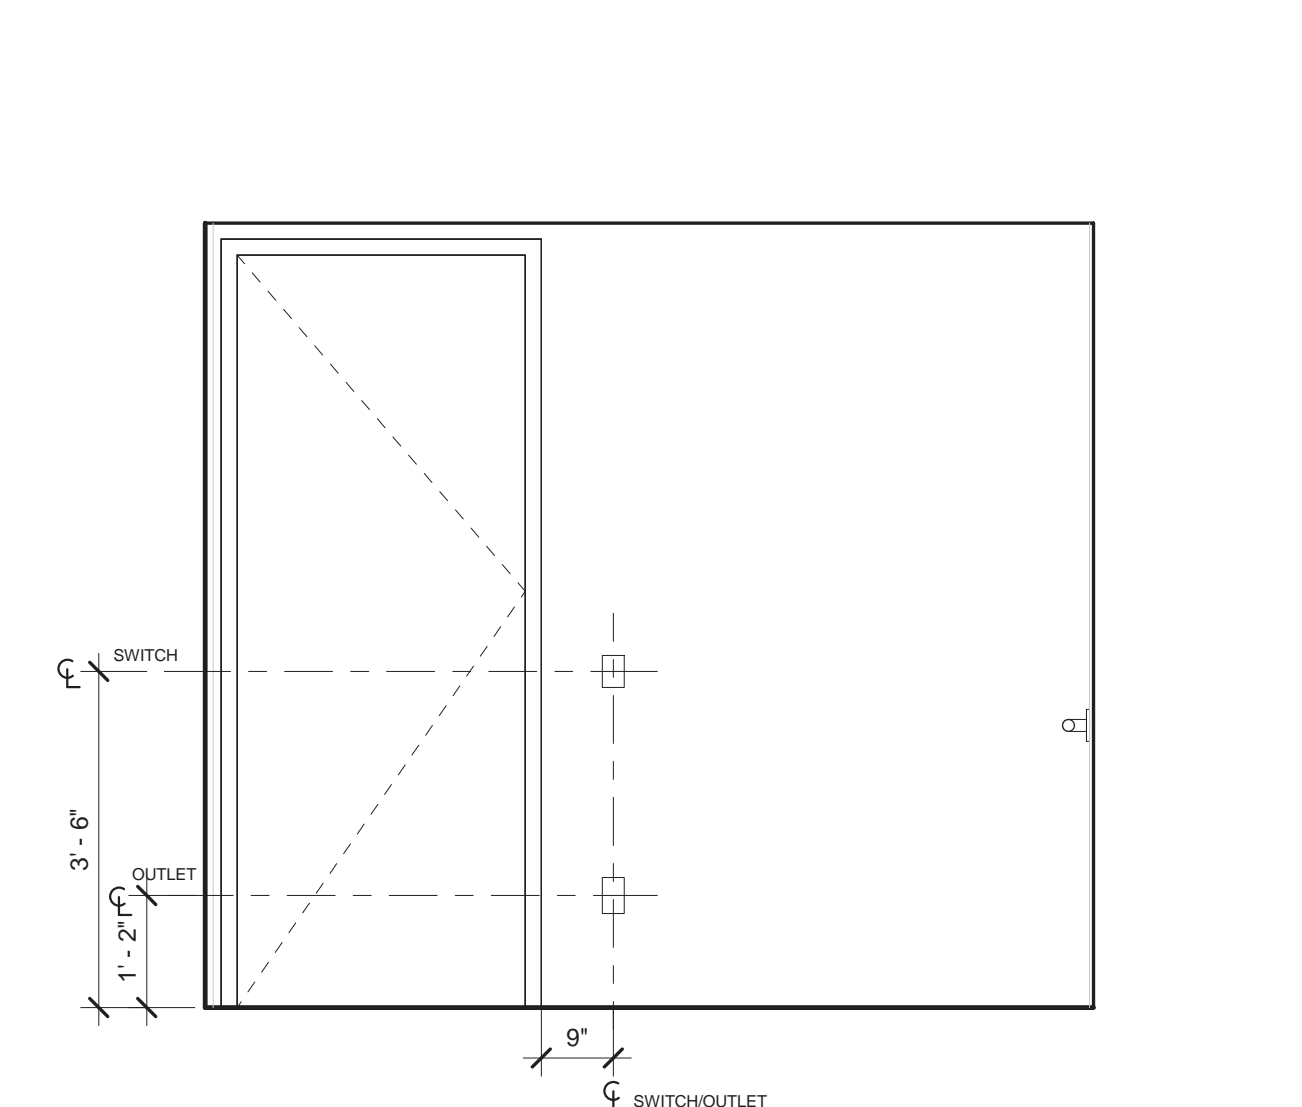

**J1 PW 5 - E**

1/2" = 1'-0"

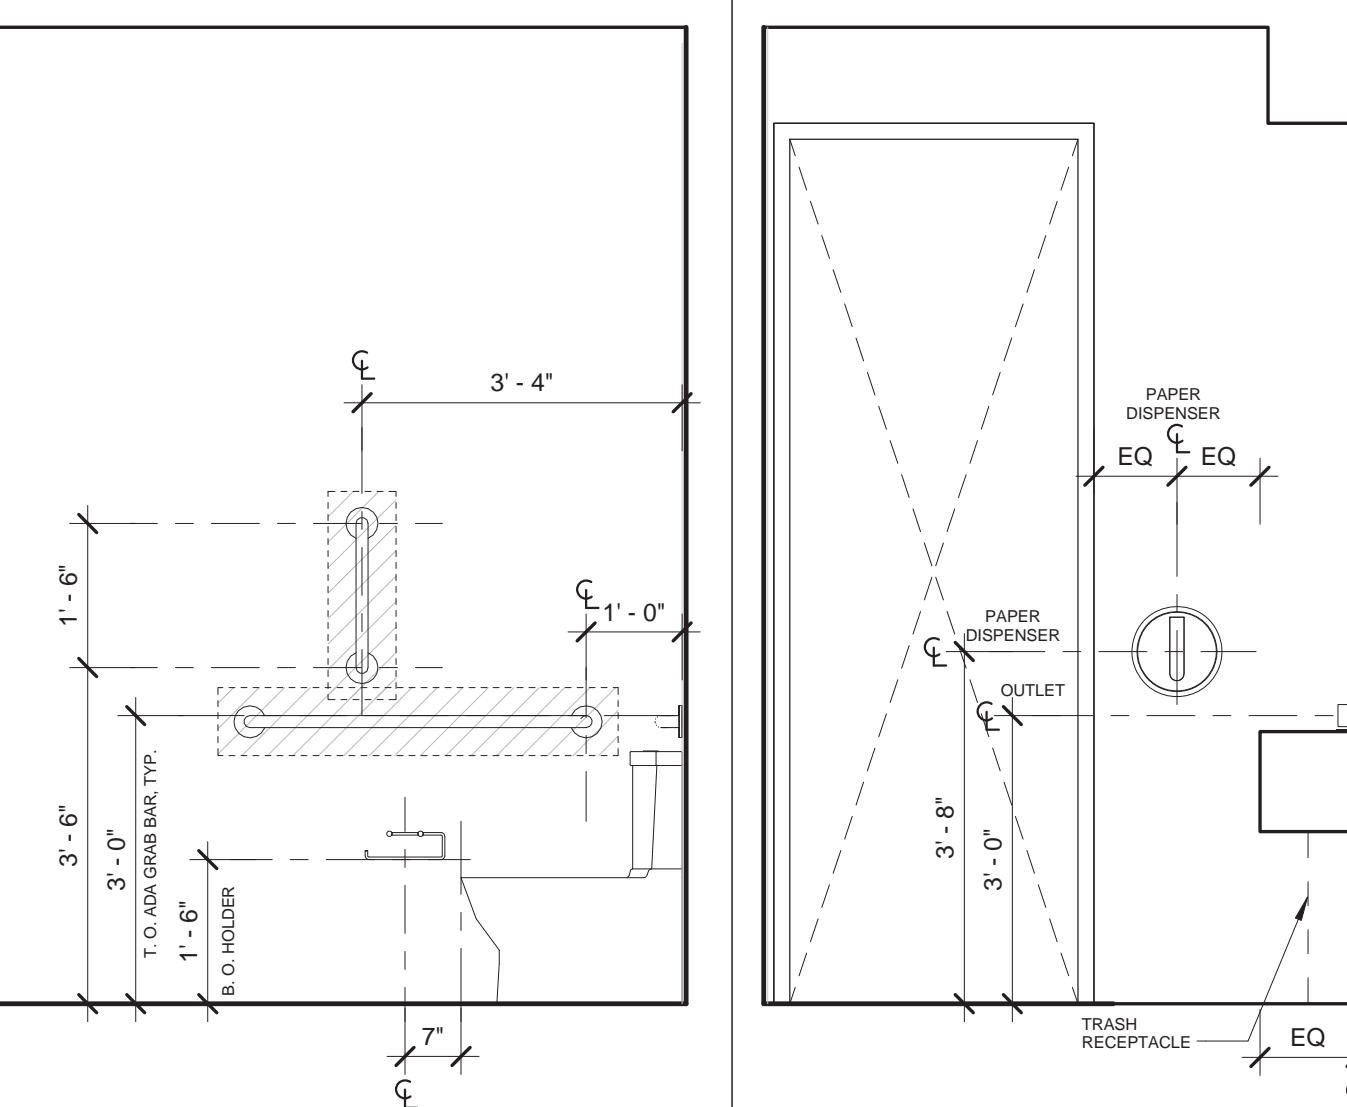


**J5 PW 6 - E**

1/2" = 1'-0"


**J7 PW 6 - E1**

1/2" = 1'-0"

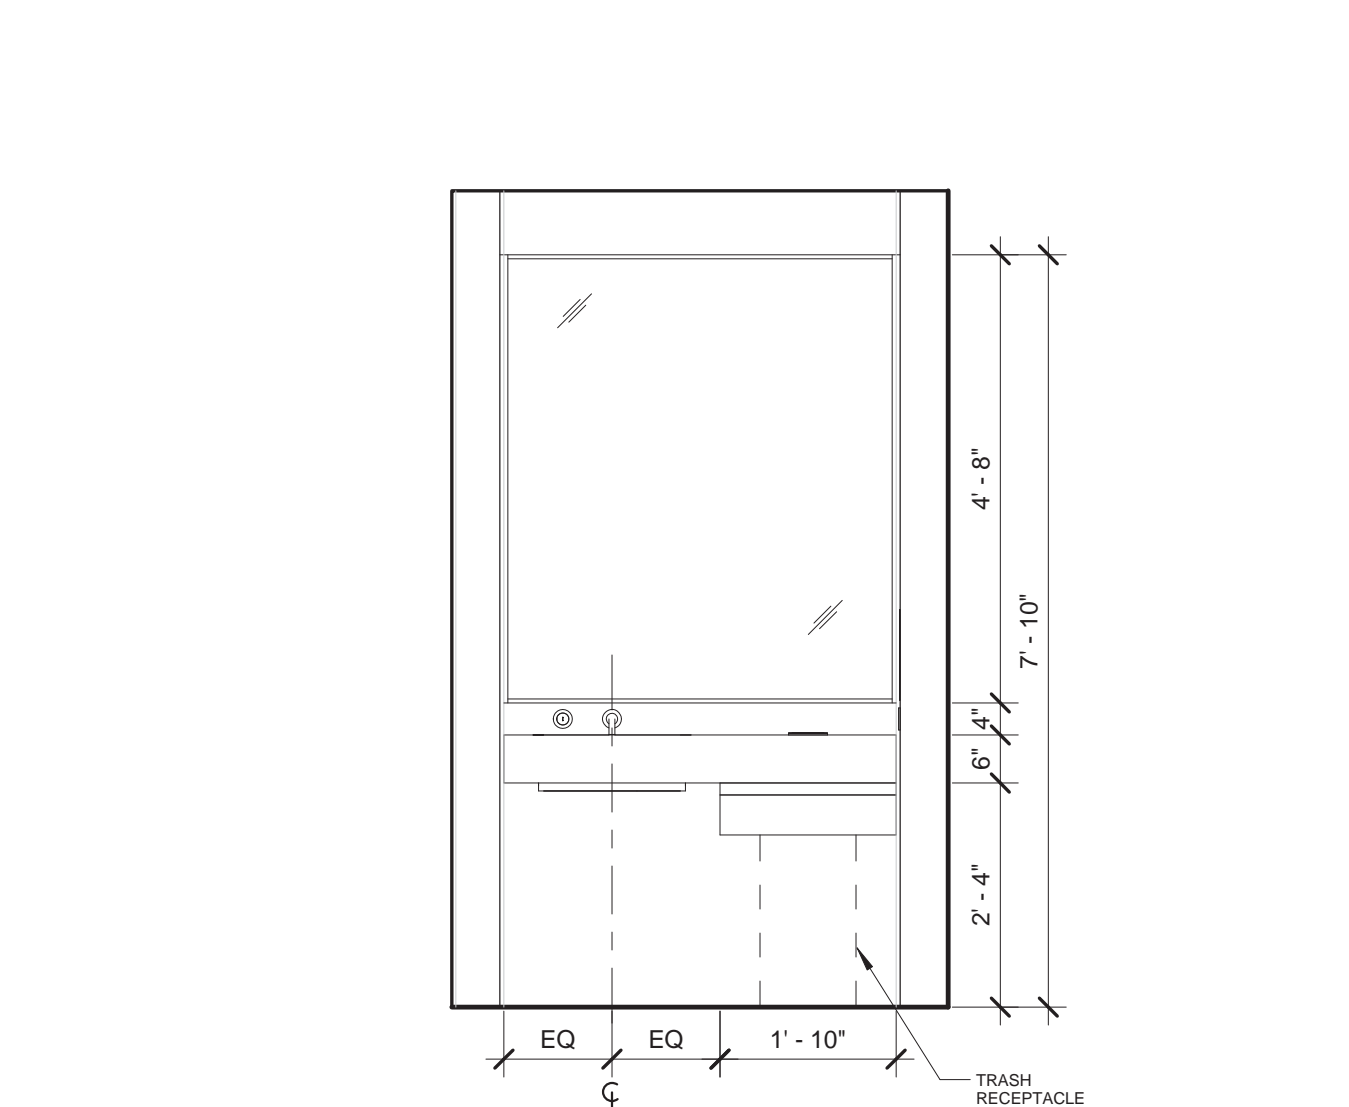


**J9 PW 7 - E**

1/2" = 1'-0"

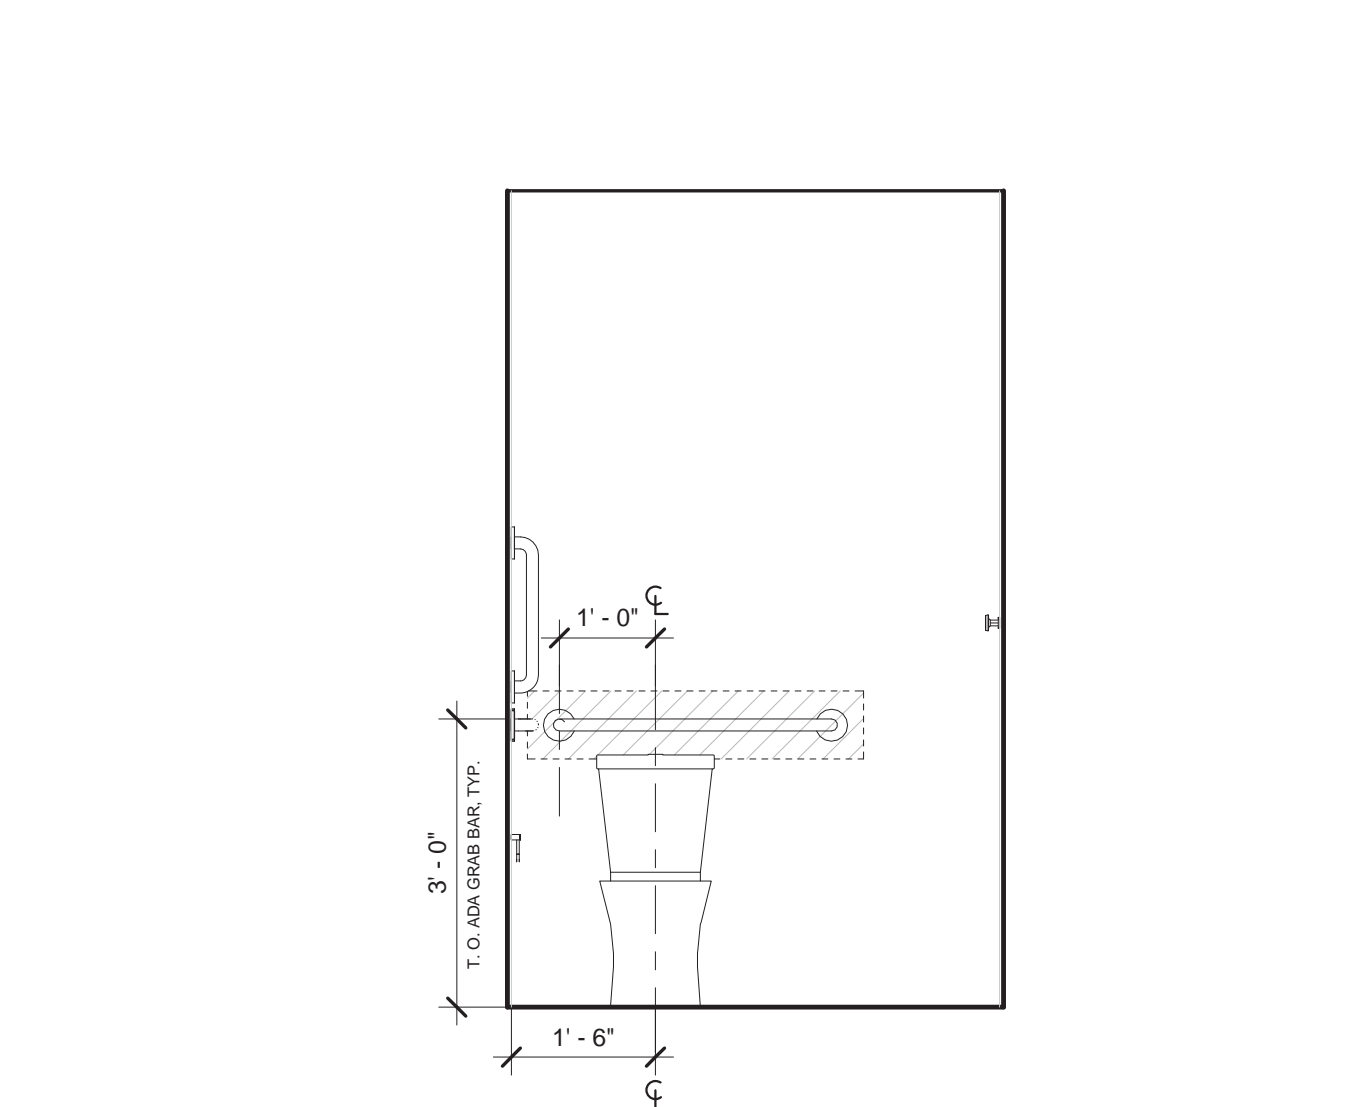


**J13 PW 8 - E**

1/2" = 1'-0"

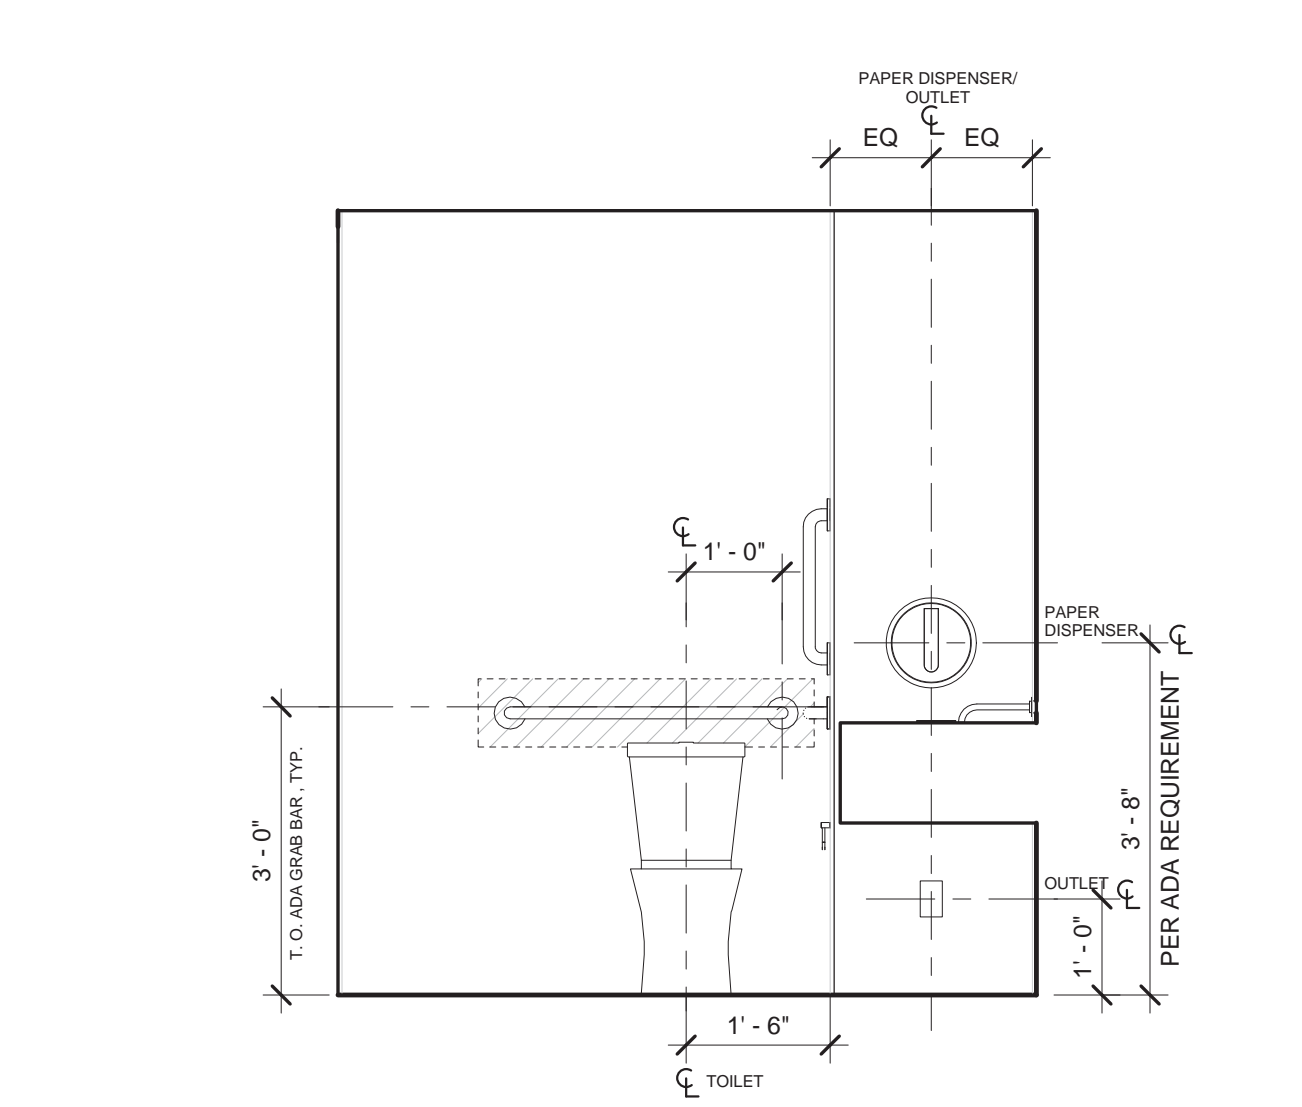


**E1 PW 5 - S**

1/2" = 1'-0"

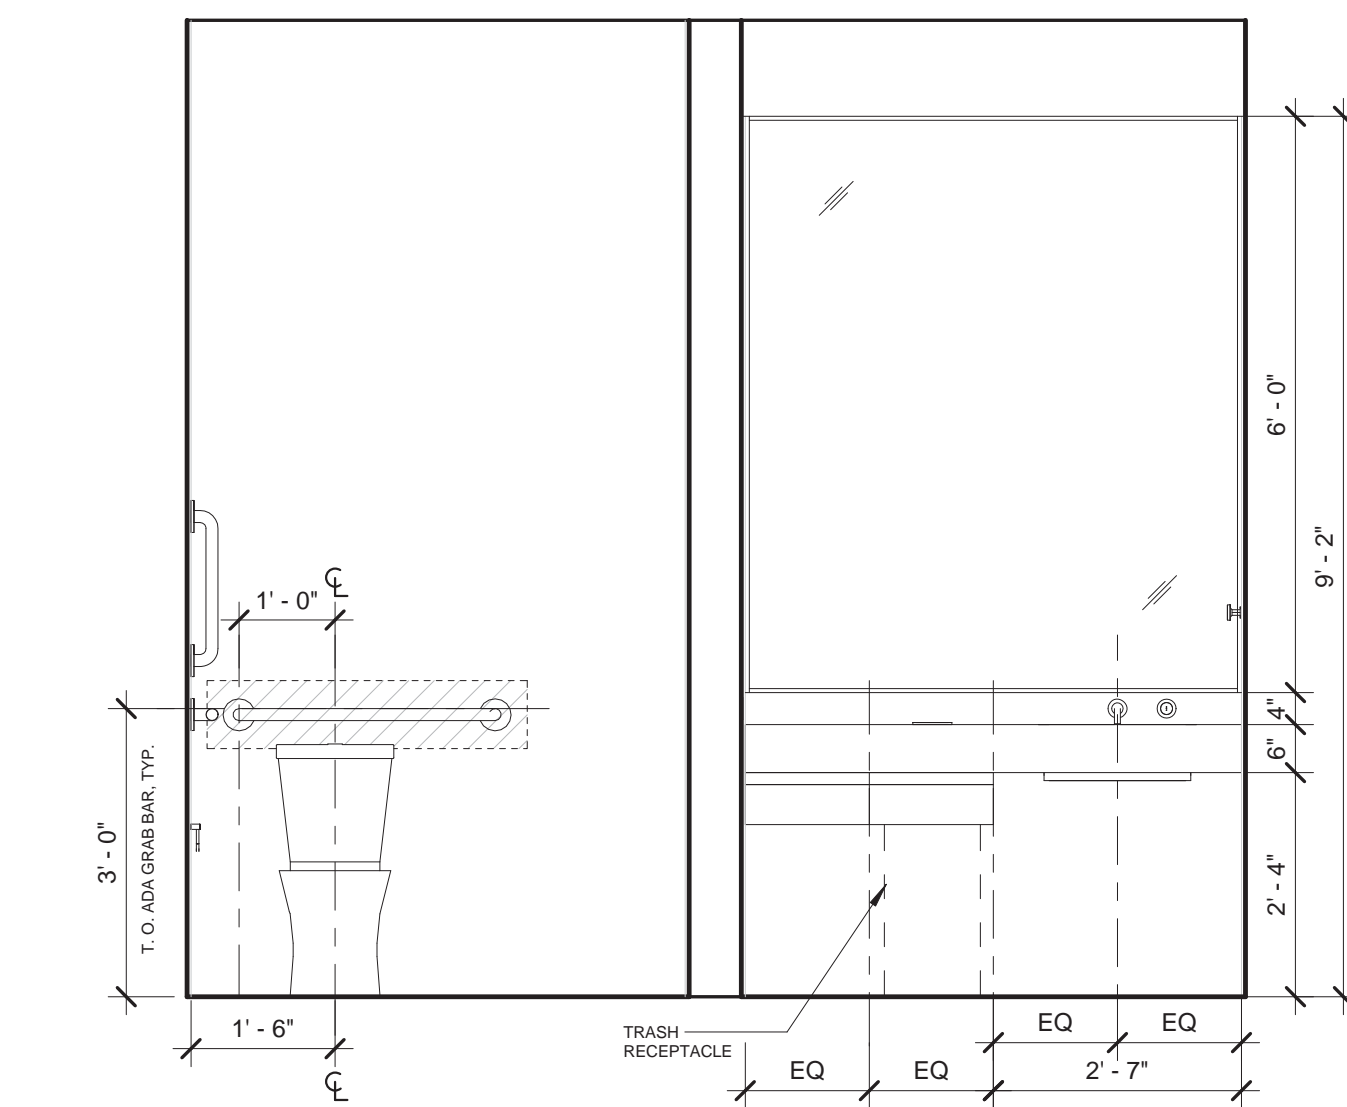


**E5 PW 6 - S**

1/2" = 1'-0"

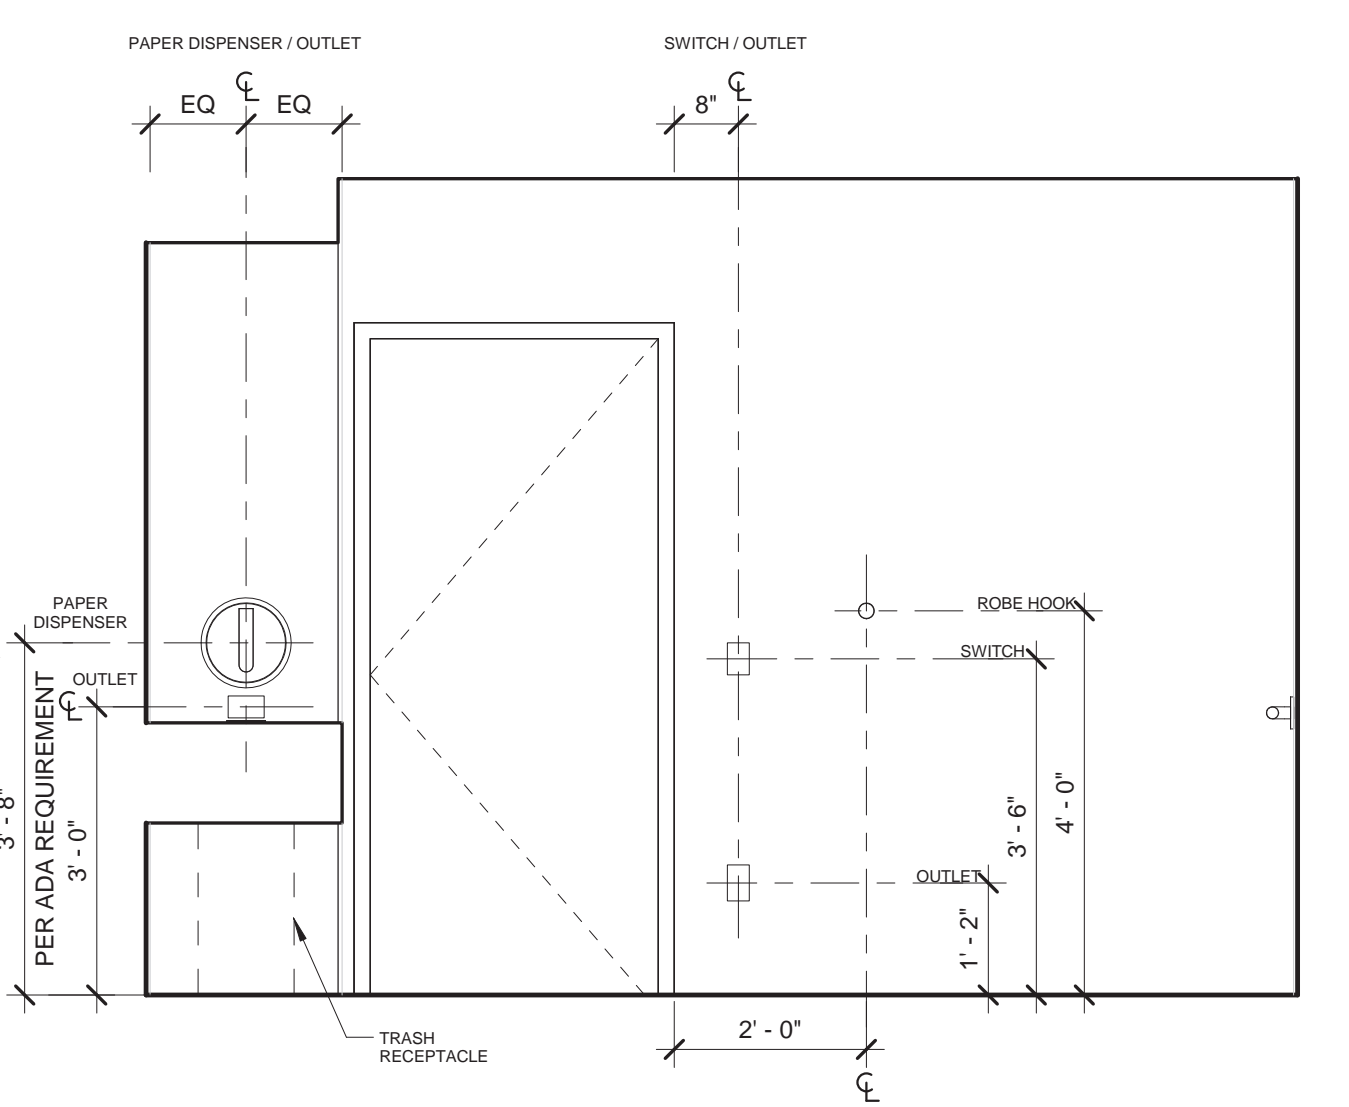


**E9 PW 7 - S**

1/2" = 1'-0"

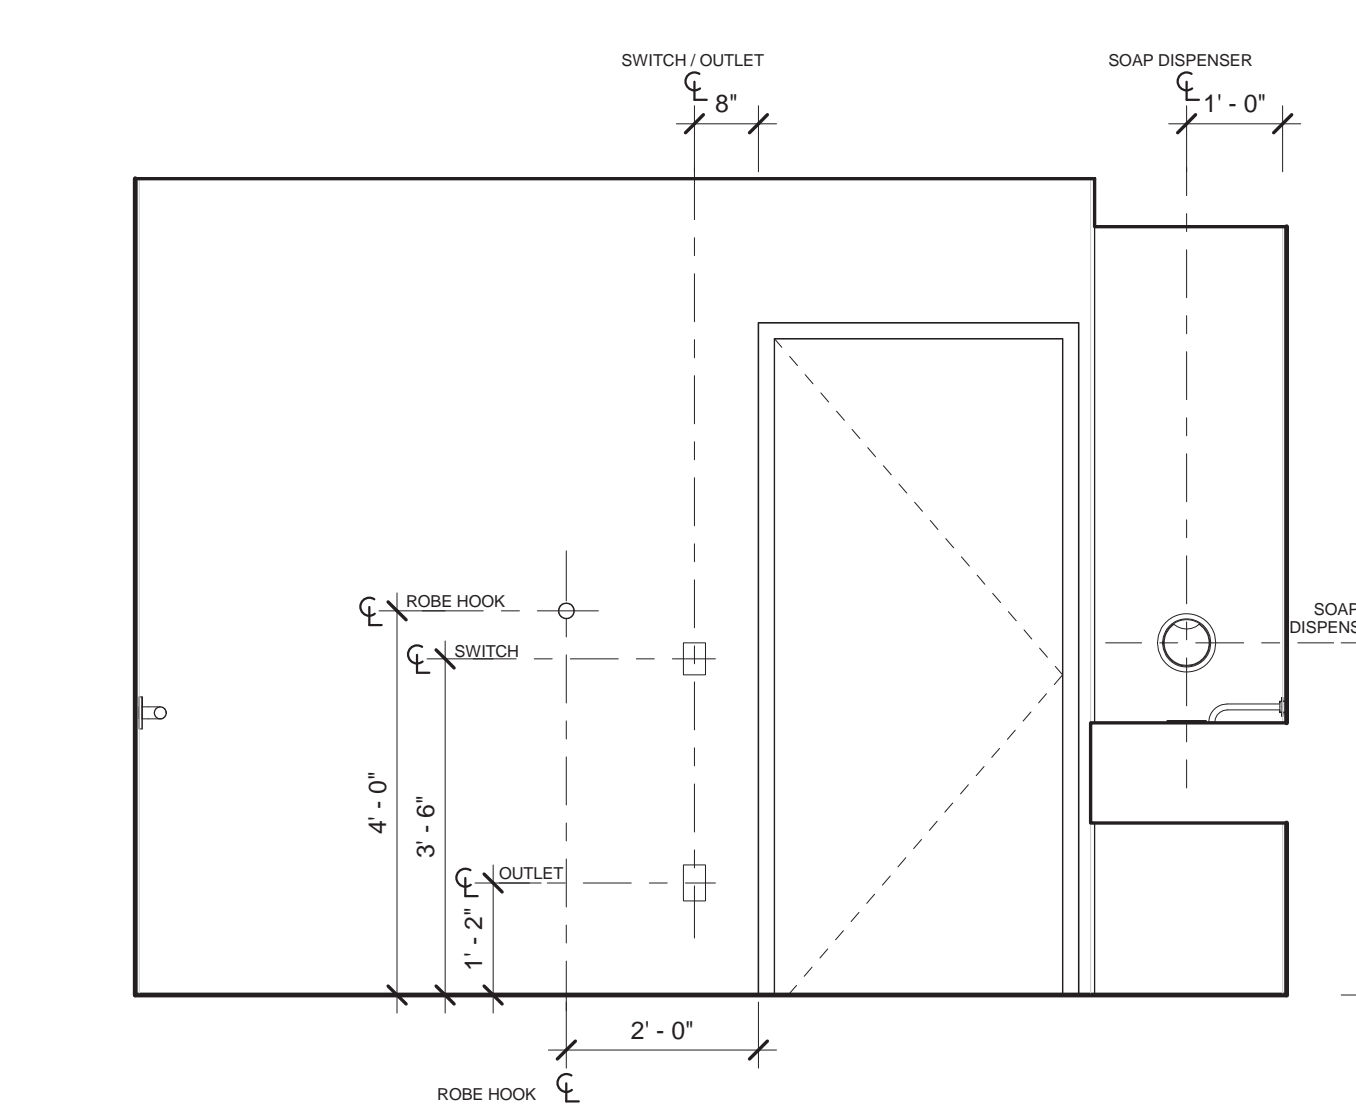


**E13 PW 8 - S**

1/2" = 1'-0"

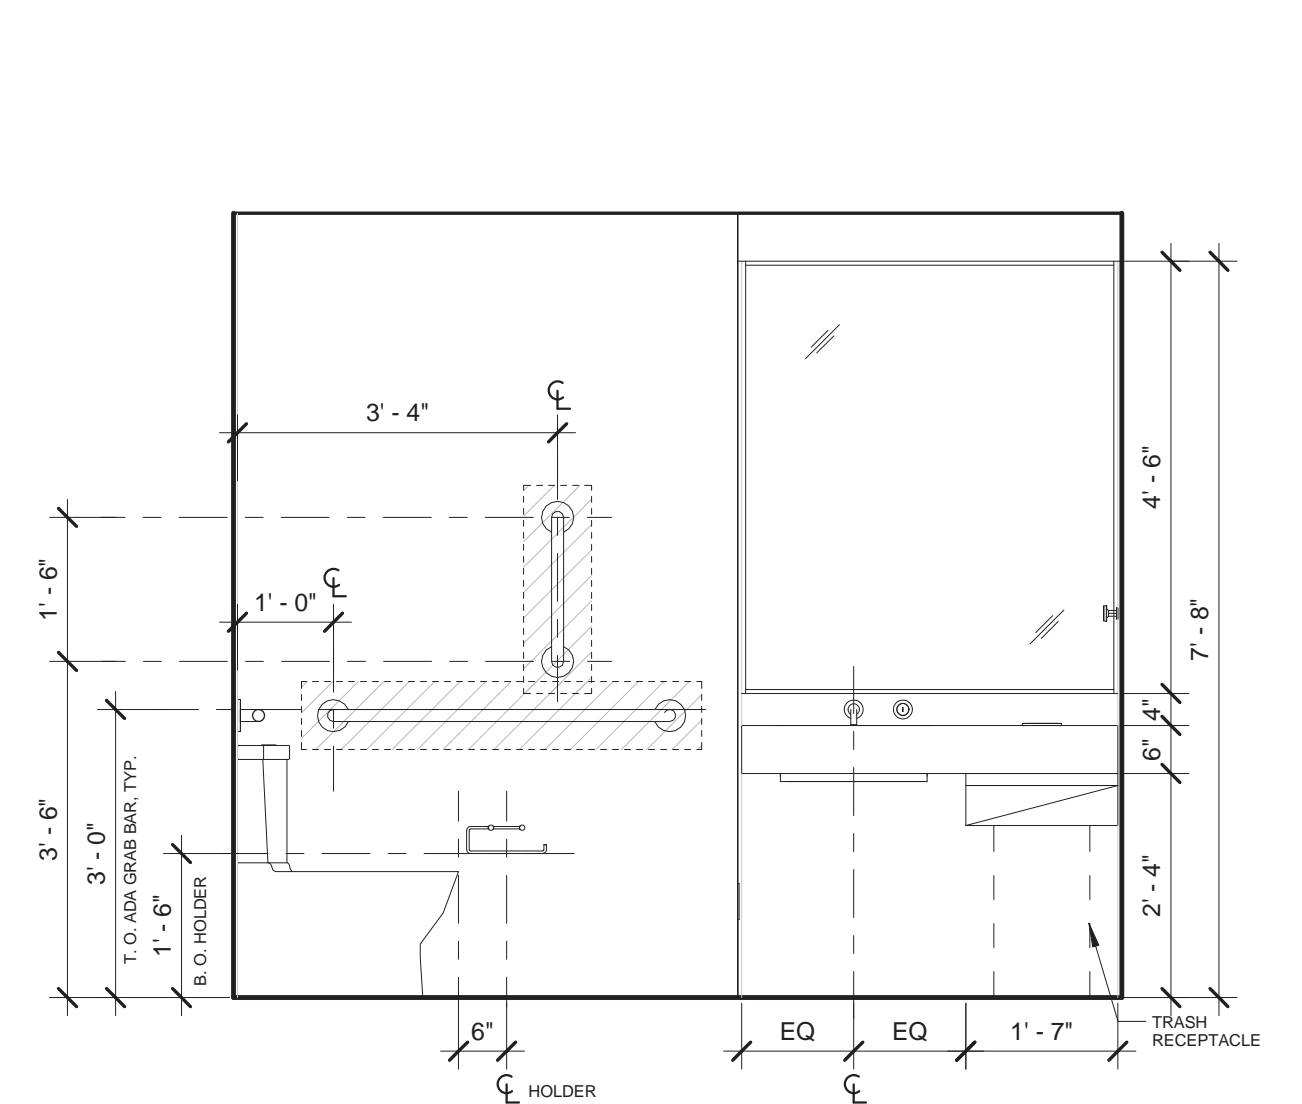


**A1 PW 5 - W**

1/2" = 1'-0"

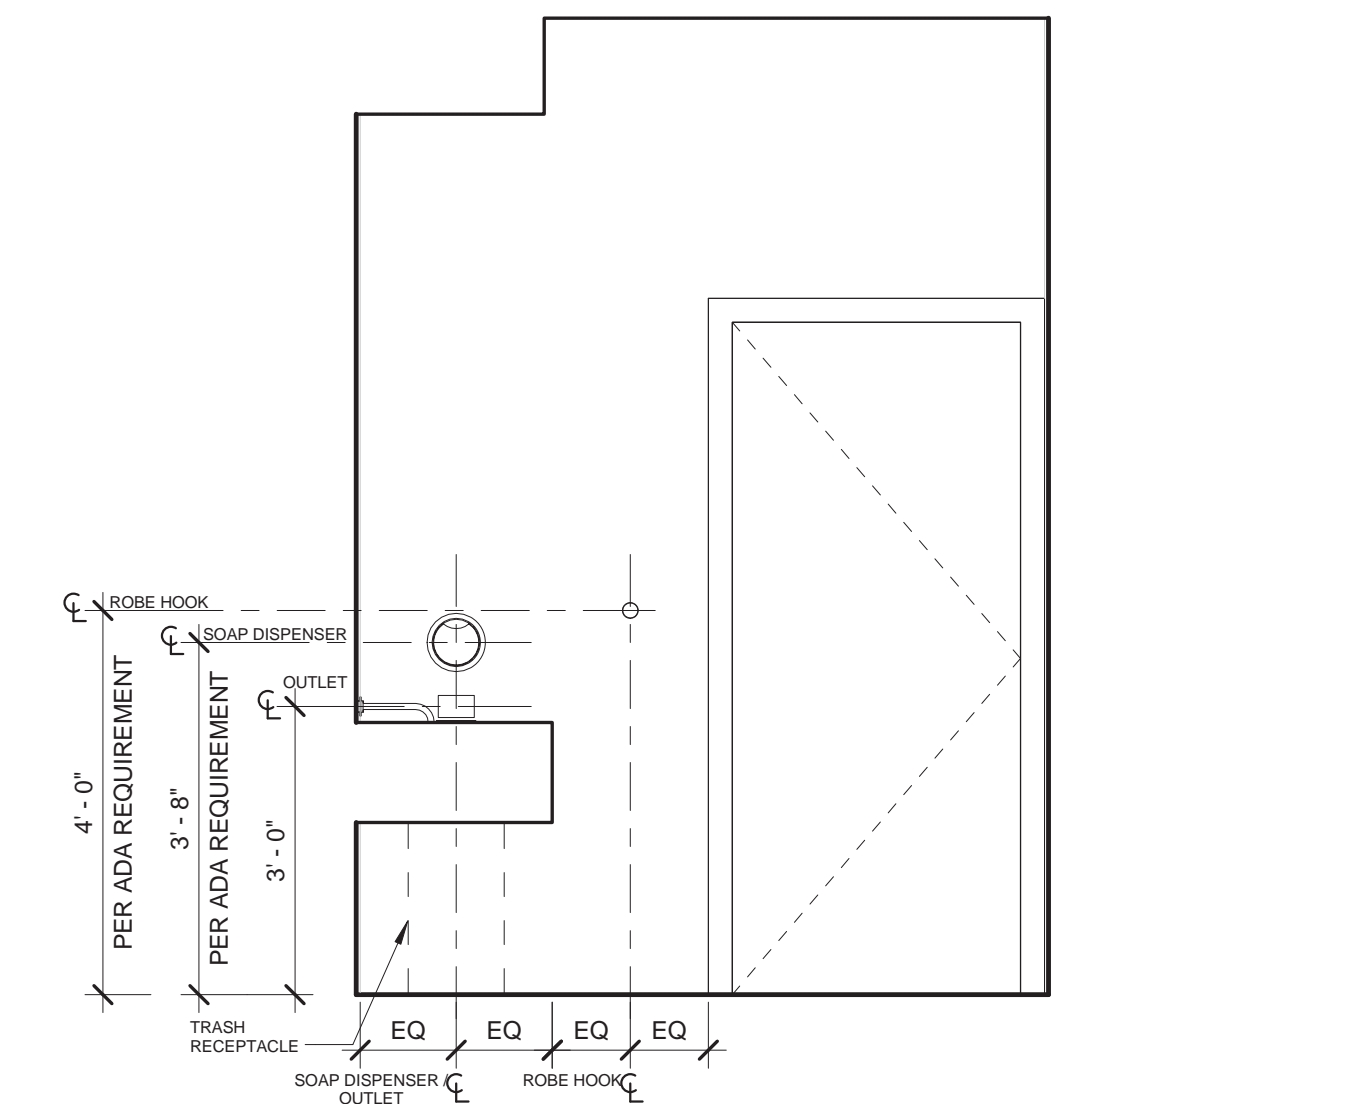


**A5 PW 6 - W**

1/2" = 1'-0"

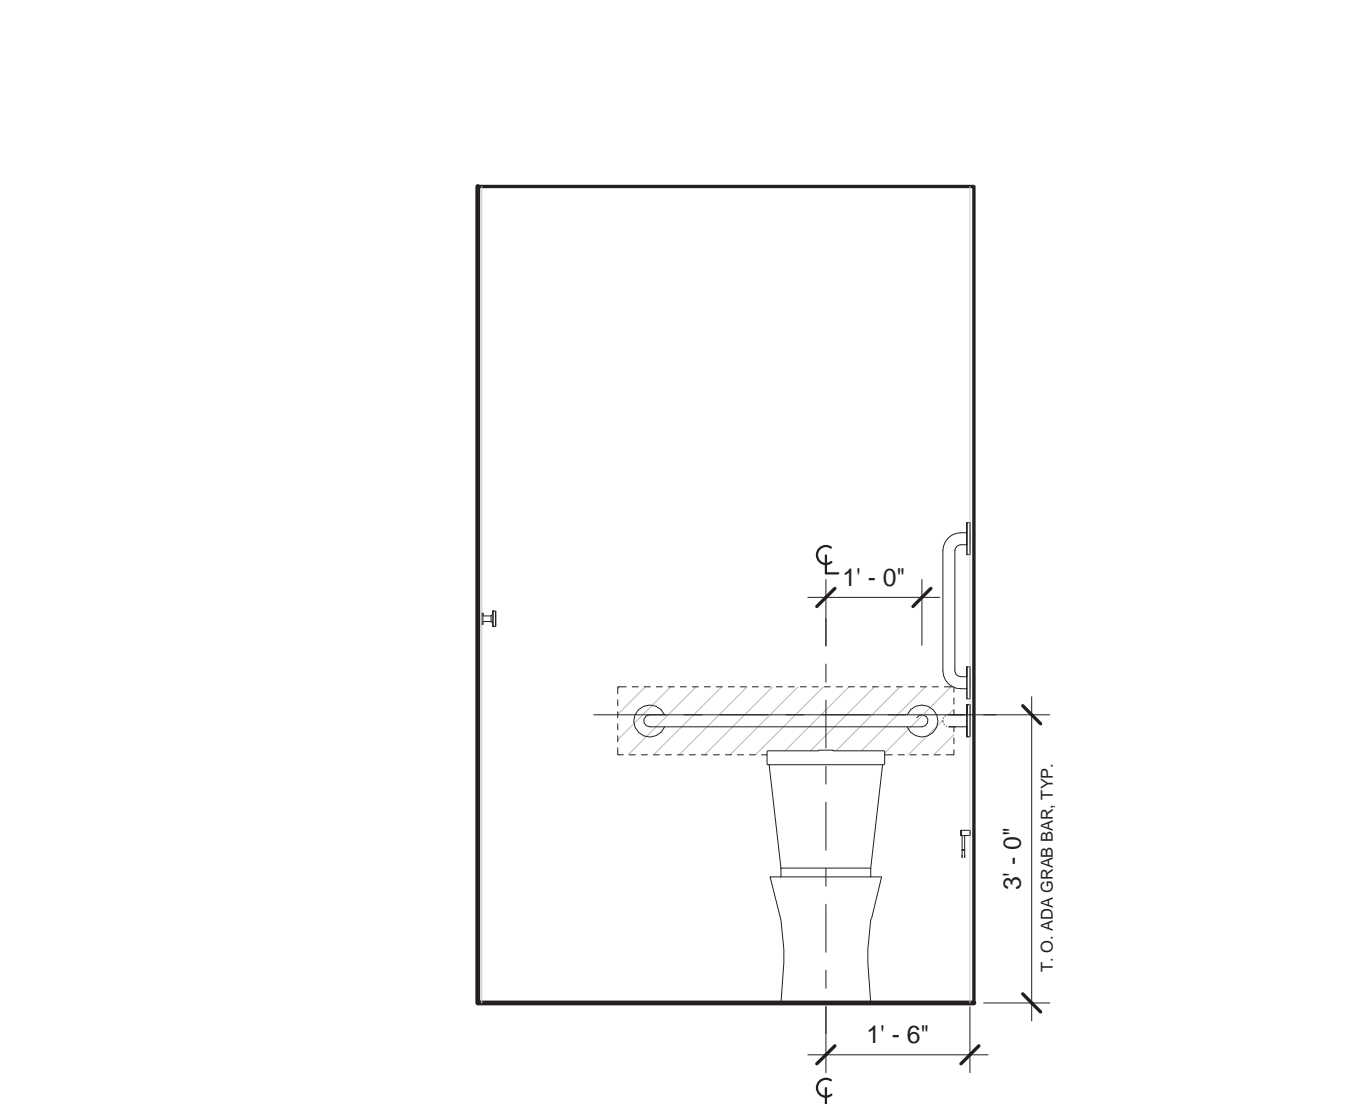

**A9 PW 7 - W**

1/2" = 1'-0"

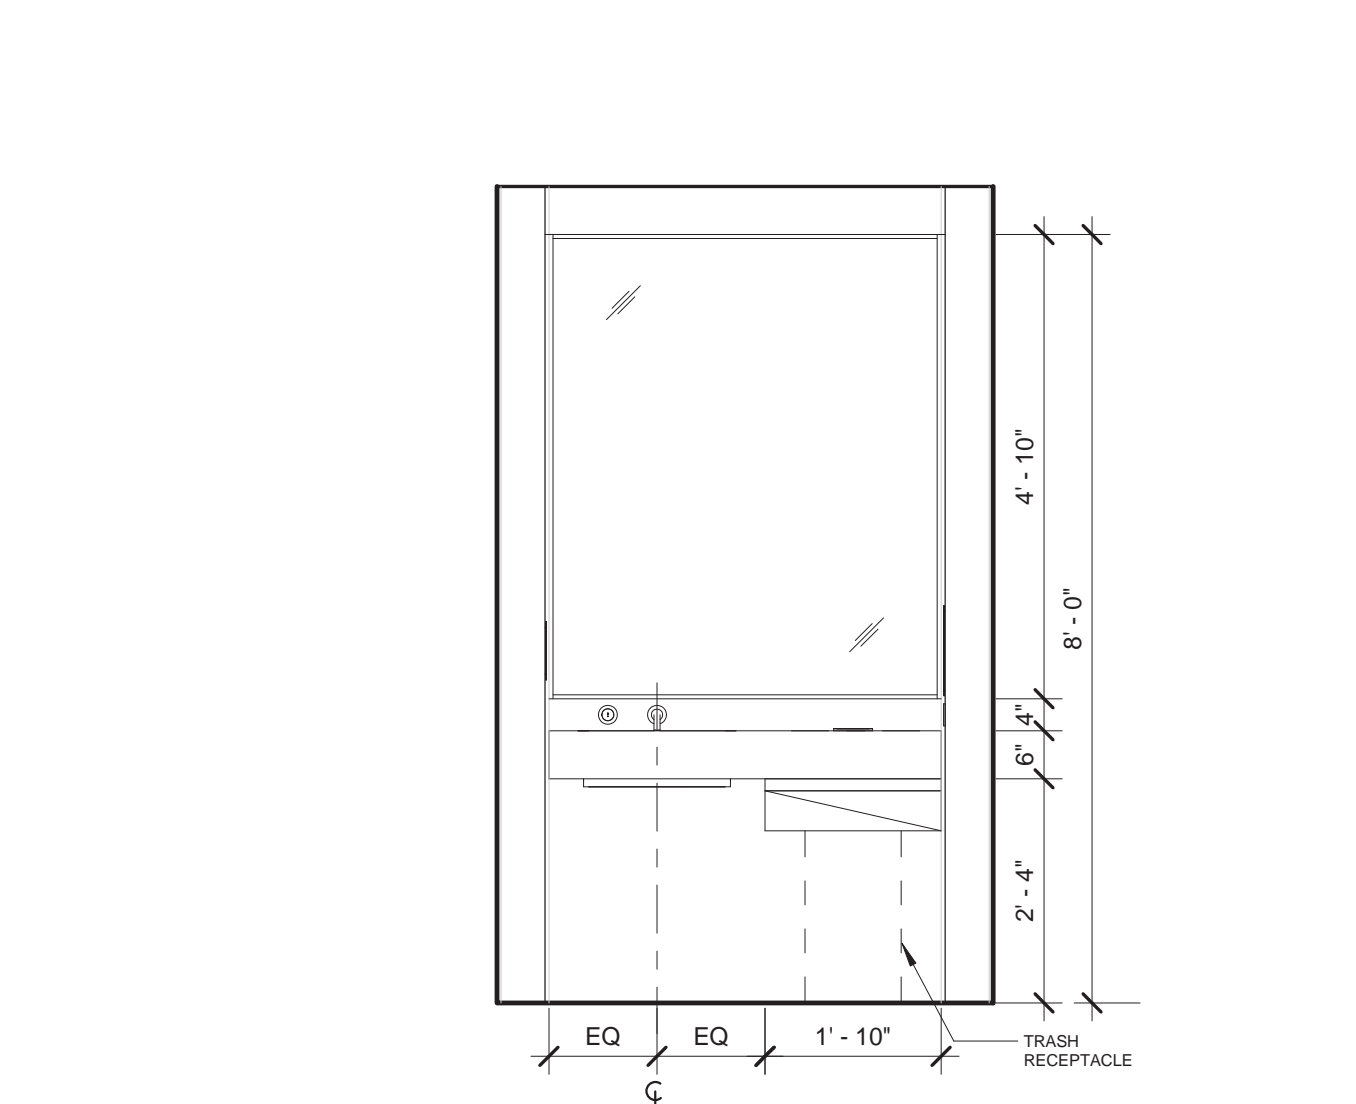

**A13 PW 8 - W**

1/2" = 1'-0"

DOB SUBMISSION 08.08.2016  
CD PROVISIONS PACKAGE 05.27.2016

NO. REVISIONS | SUBMISSIONS | DATE

**FXFOWLE**

FXFOWLE ARCHITECTS, LLP | 22 WEST 40TH STREET NEW YORK, NY 10018 | 212.627.1700 | F 212.463.6716 | WWW.FXFOWLE.COM

TRINITY PLACE HOLDINGS  
717 Fifth Avenue, Suite 1303, New York, NY 10022 212.235.2191

DESIMONE CONSULTING ENGINEERS  
18 West 198 Street, 10th Floor, New York, NY 10111 212.532.2211

DAGHER ENGINEERING, PLLC  
29 Broadway, New York, NY 10006 212.480.2591

LANGAN ENGINEERING  
21 Park Place, New York, NY 10001 212.479.6400

DEBORAH BERKE PARTNERS  
225 Fifth Avenue, 30th Floor, New York, NY 10001 212.232.0211

VAN DEUSEN & ASSOCIATES (VDA)  
120 Eagle Rock Avenue, Suite 315, East Hanover, NJ 10001 973.994.9220

STANTEC  
60 West 23rd Street, 8th Floor, New York, NY 10010 212.366.6000

THORNTON TOMASETTI  
51 Broadway, New York, NY 10010 917.461.7900

EREMOS LLC  
1270 Broadway, Suite 202, New York, NY 10001 212.658.1044

LERCH BATES, INC.  
1400 Broadway, Suite 905, New York, NY 10019 973.763.3222

STEVEN WINTERS ASSOCIATES, INC.  
81 West 40th Street, New York, NY 10018 203.607.0200

ONE LUX STUDIO  
158 West 25th Street, 10th Floor, New York, NY 10001 212.201.6790

**42 TRINITY PLACE**

42 TRINITY PLACE | NEW YORK, NY

DRAWING TITLE:  
**ENLARGED PUBLIC BATHROOMS**

Scale: 1/2" = 1'-0"

Author: 15028  
Checked: 15028  
Checked: 15028  
Checked: 15028

Date: 04/26/16  
Scale: 1/2" = 1'-0"

Project No.: 15028  
Sheet of

**A-355**

























Sheet of

© 2015 FXFOWLE ARCHITECTS, LLP | ALL RIGHTS RESERVED







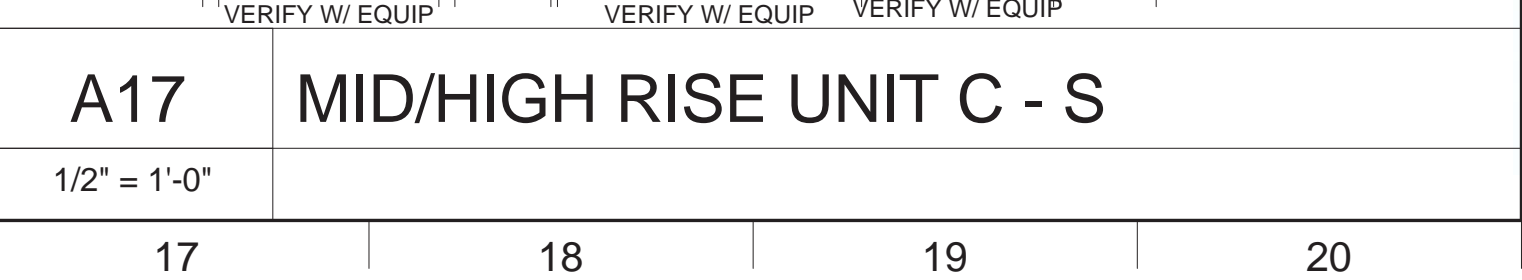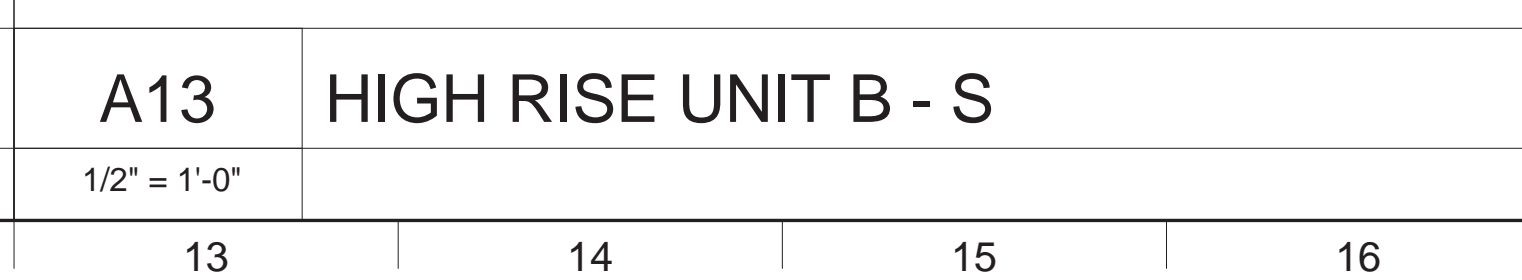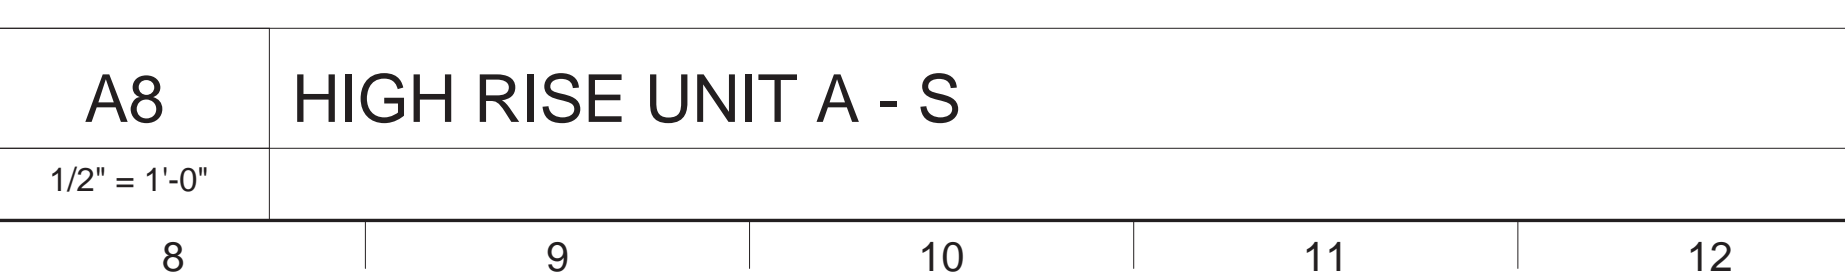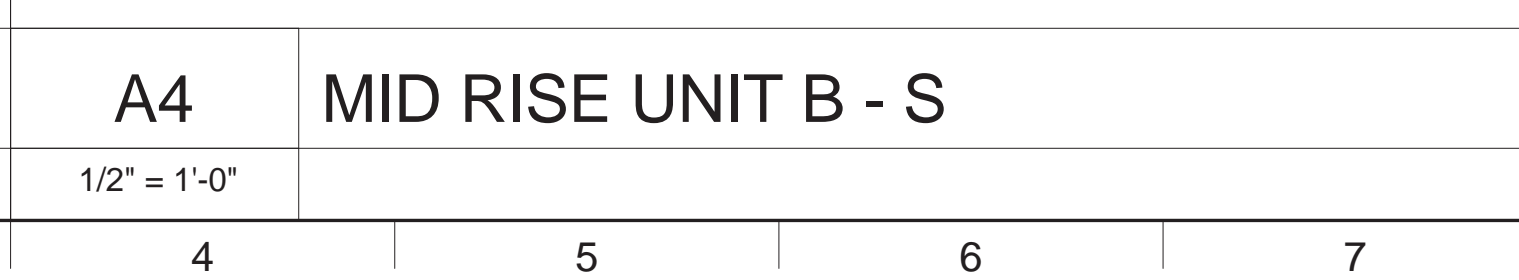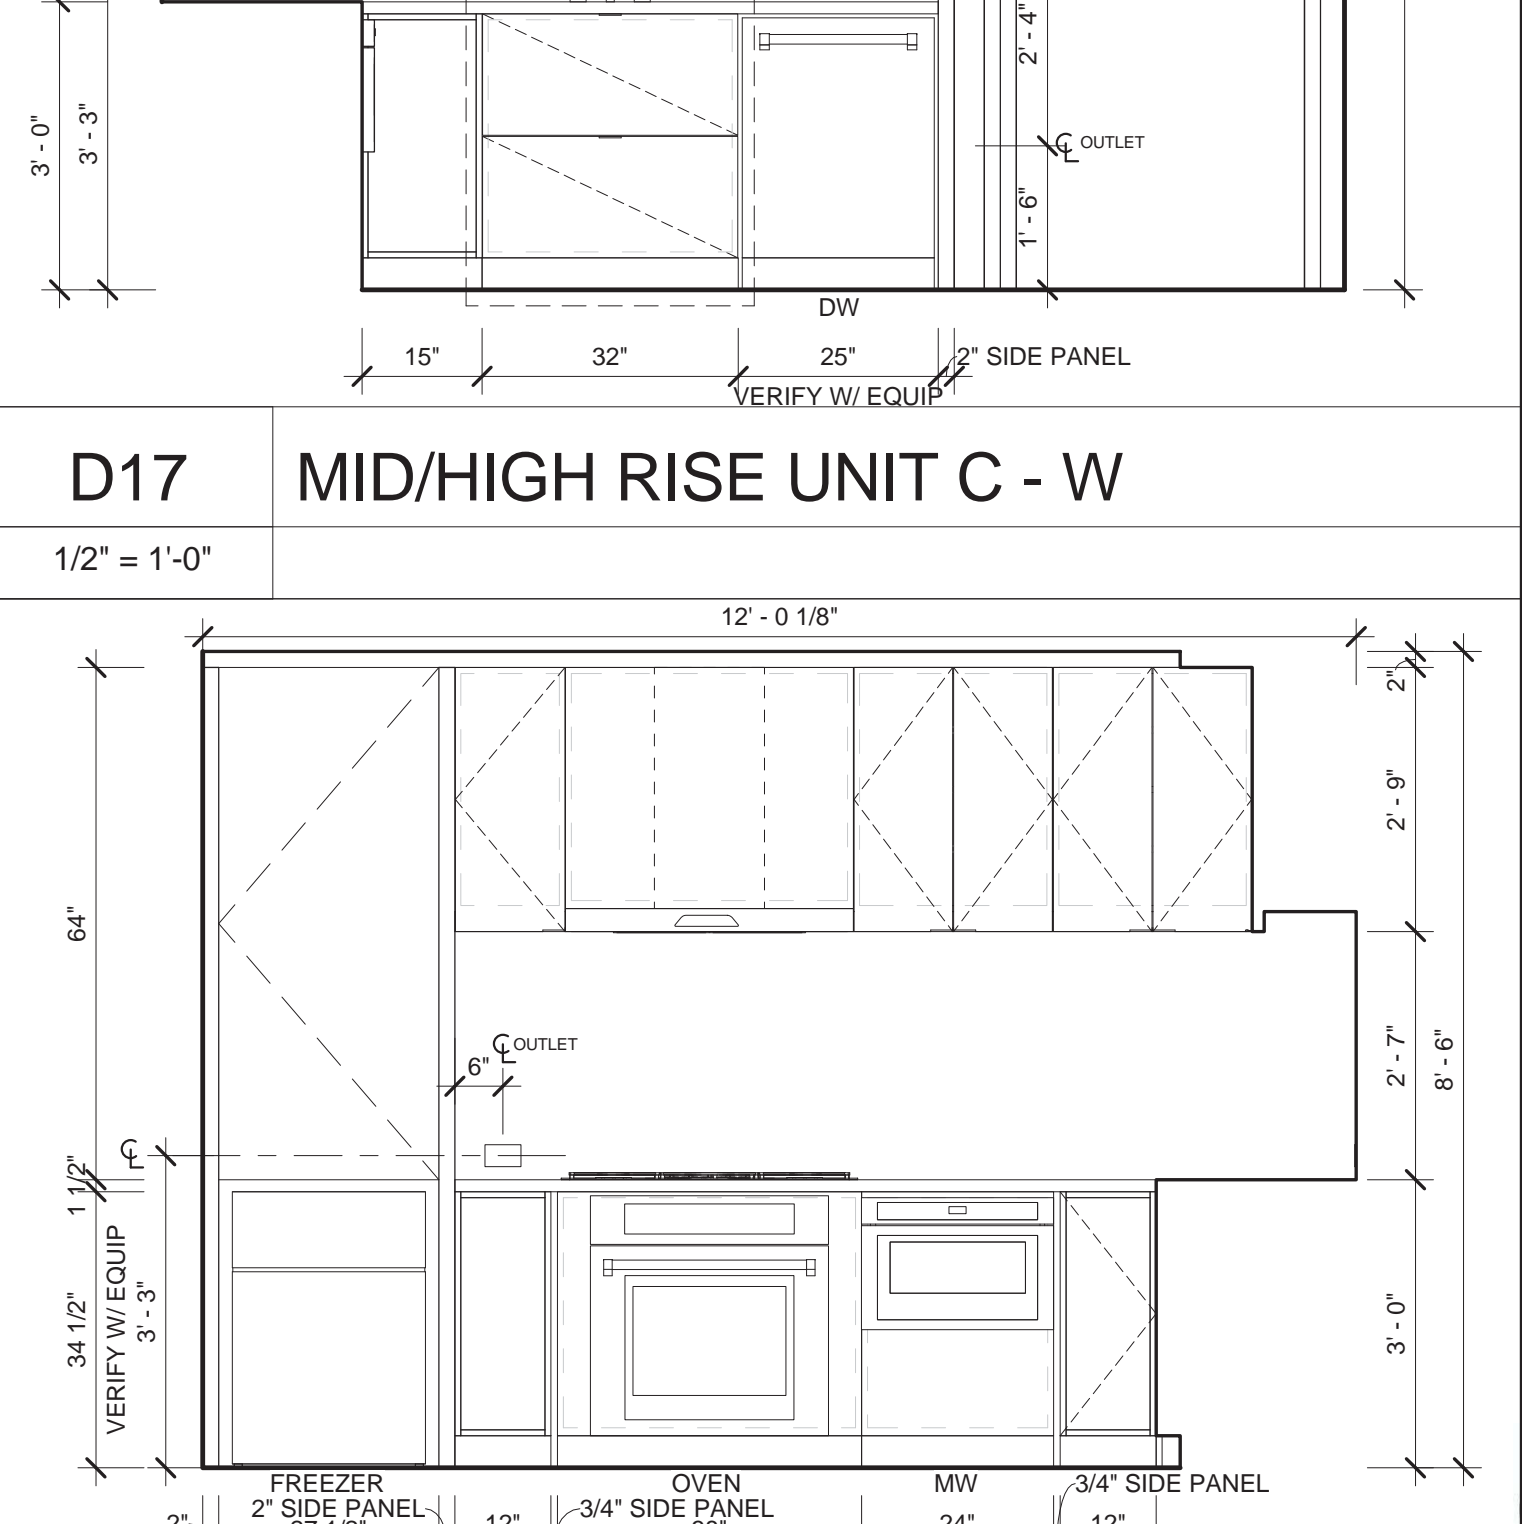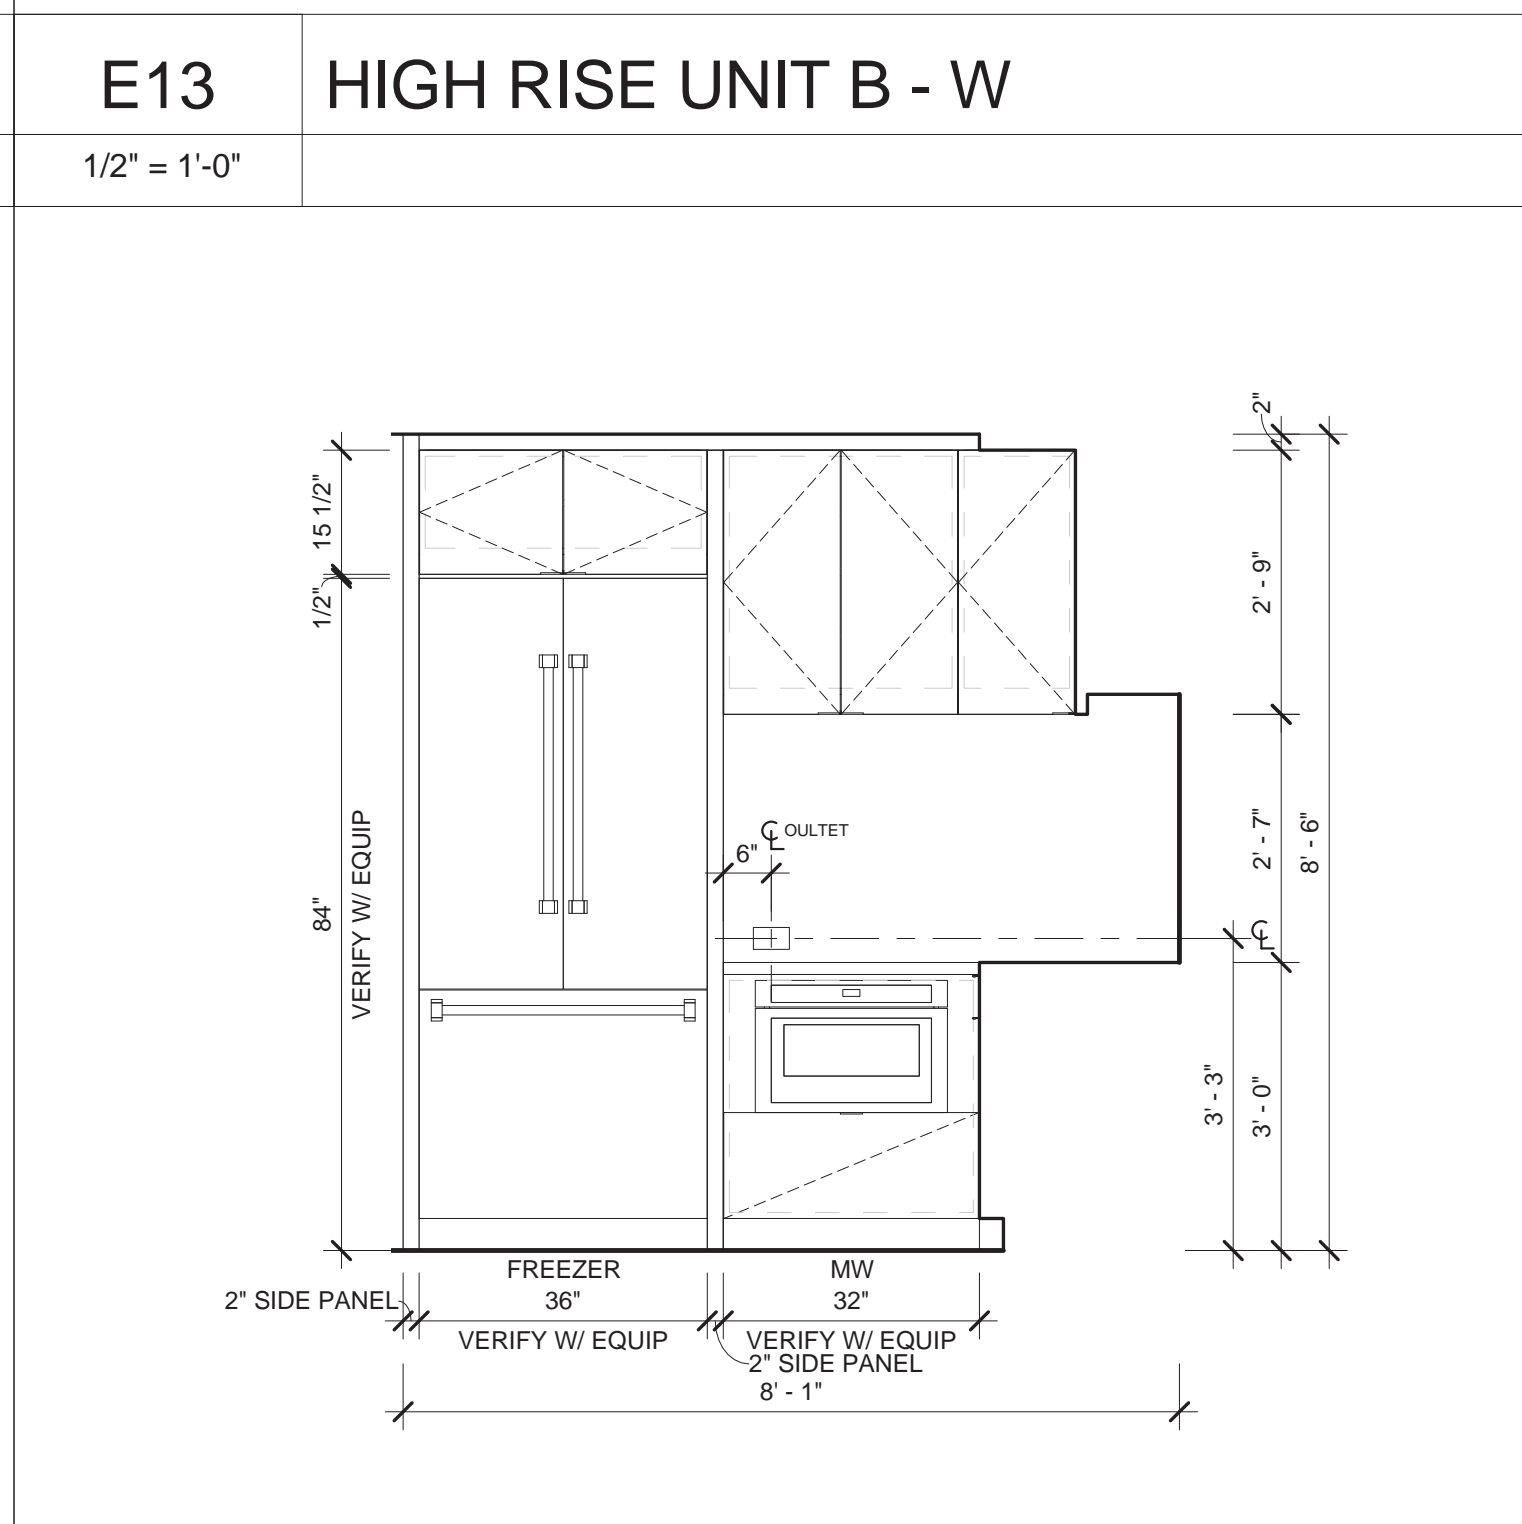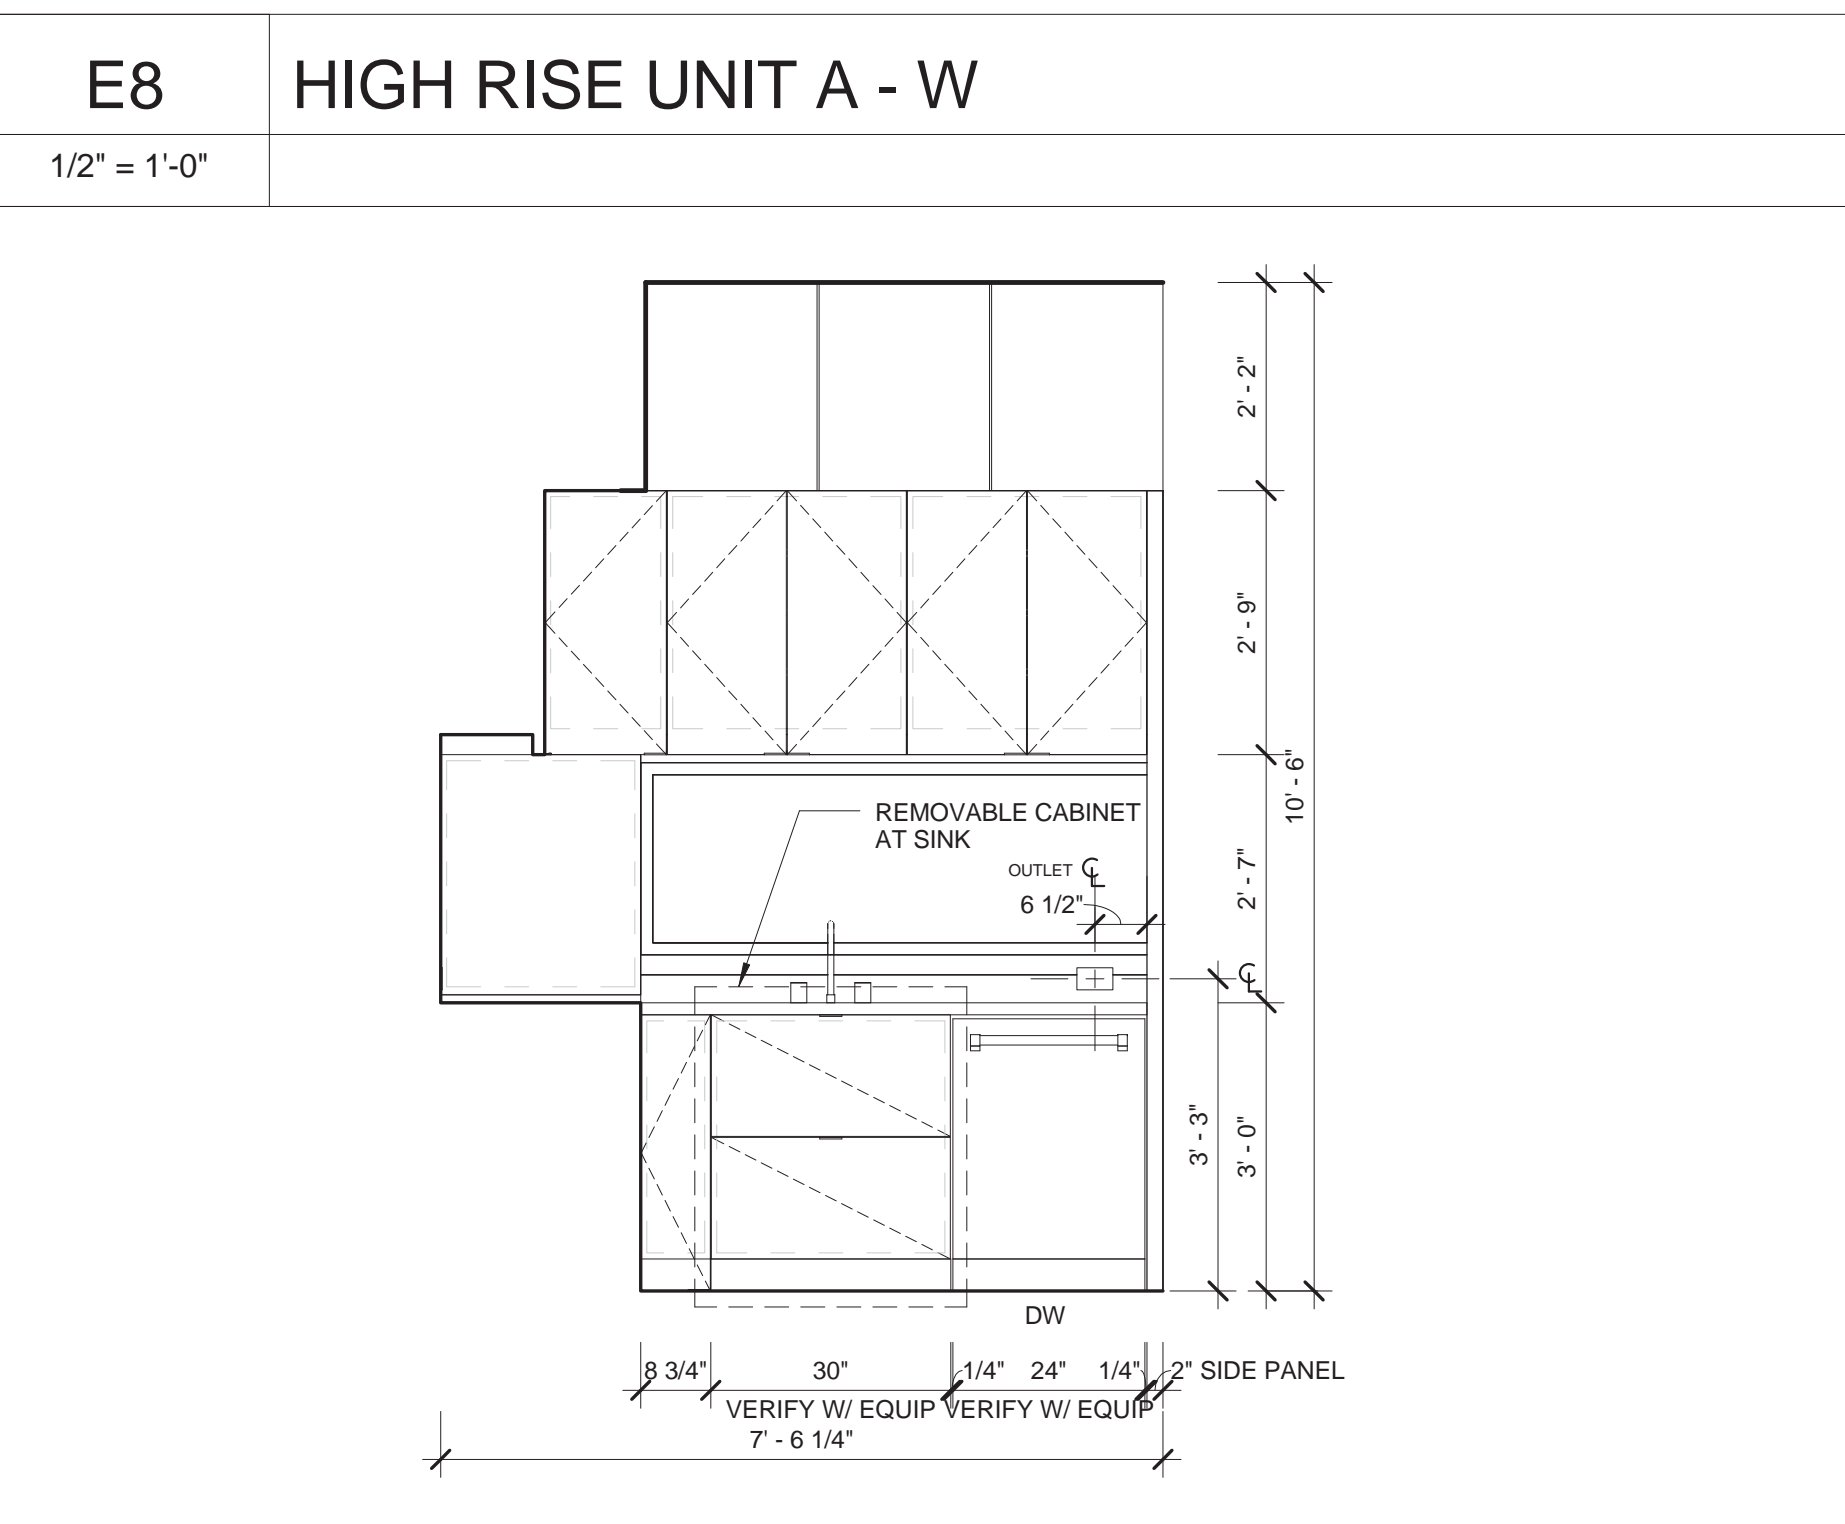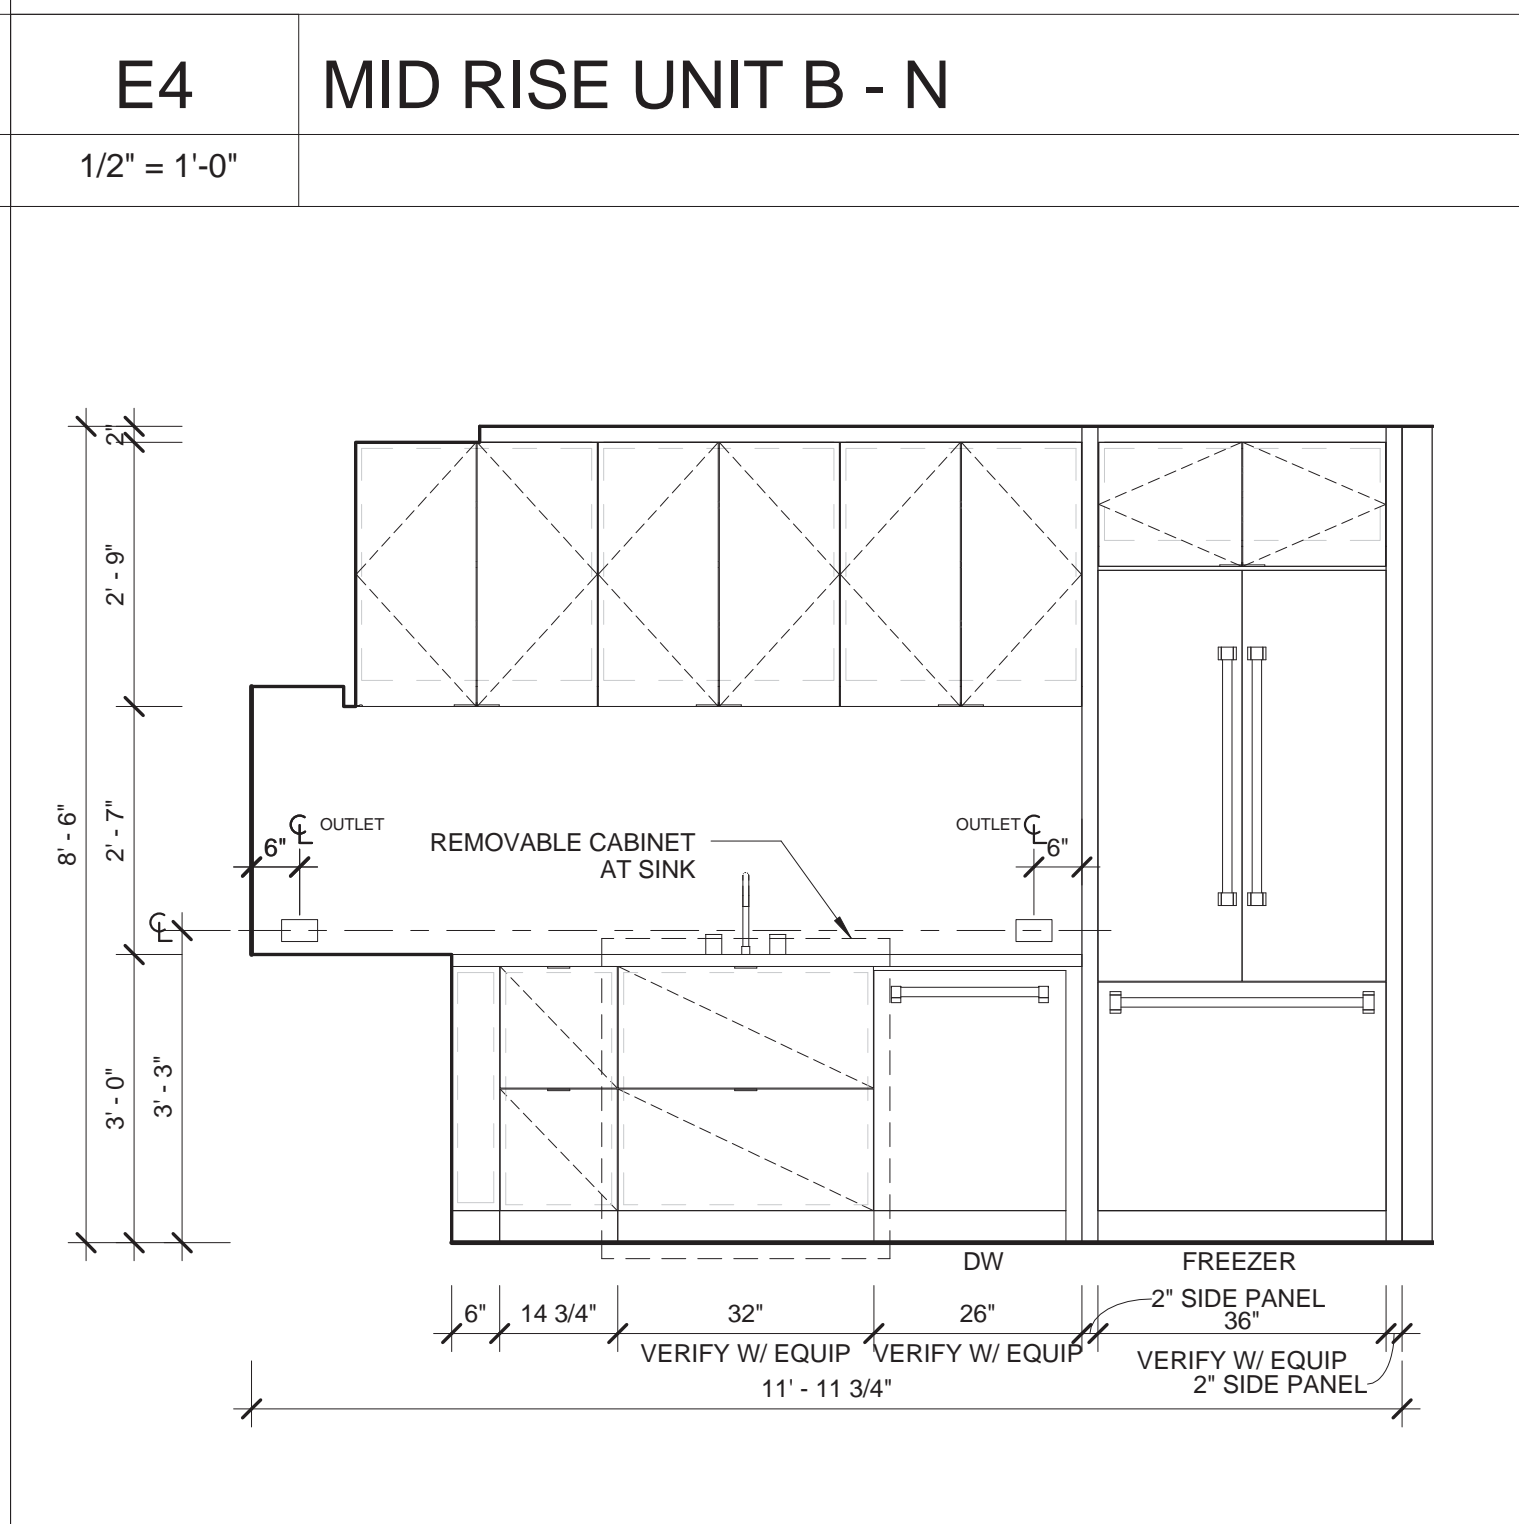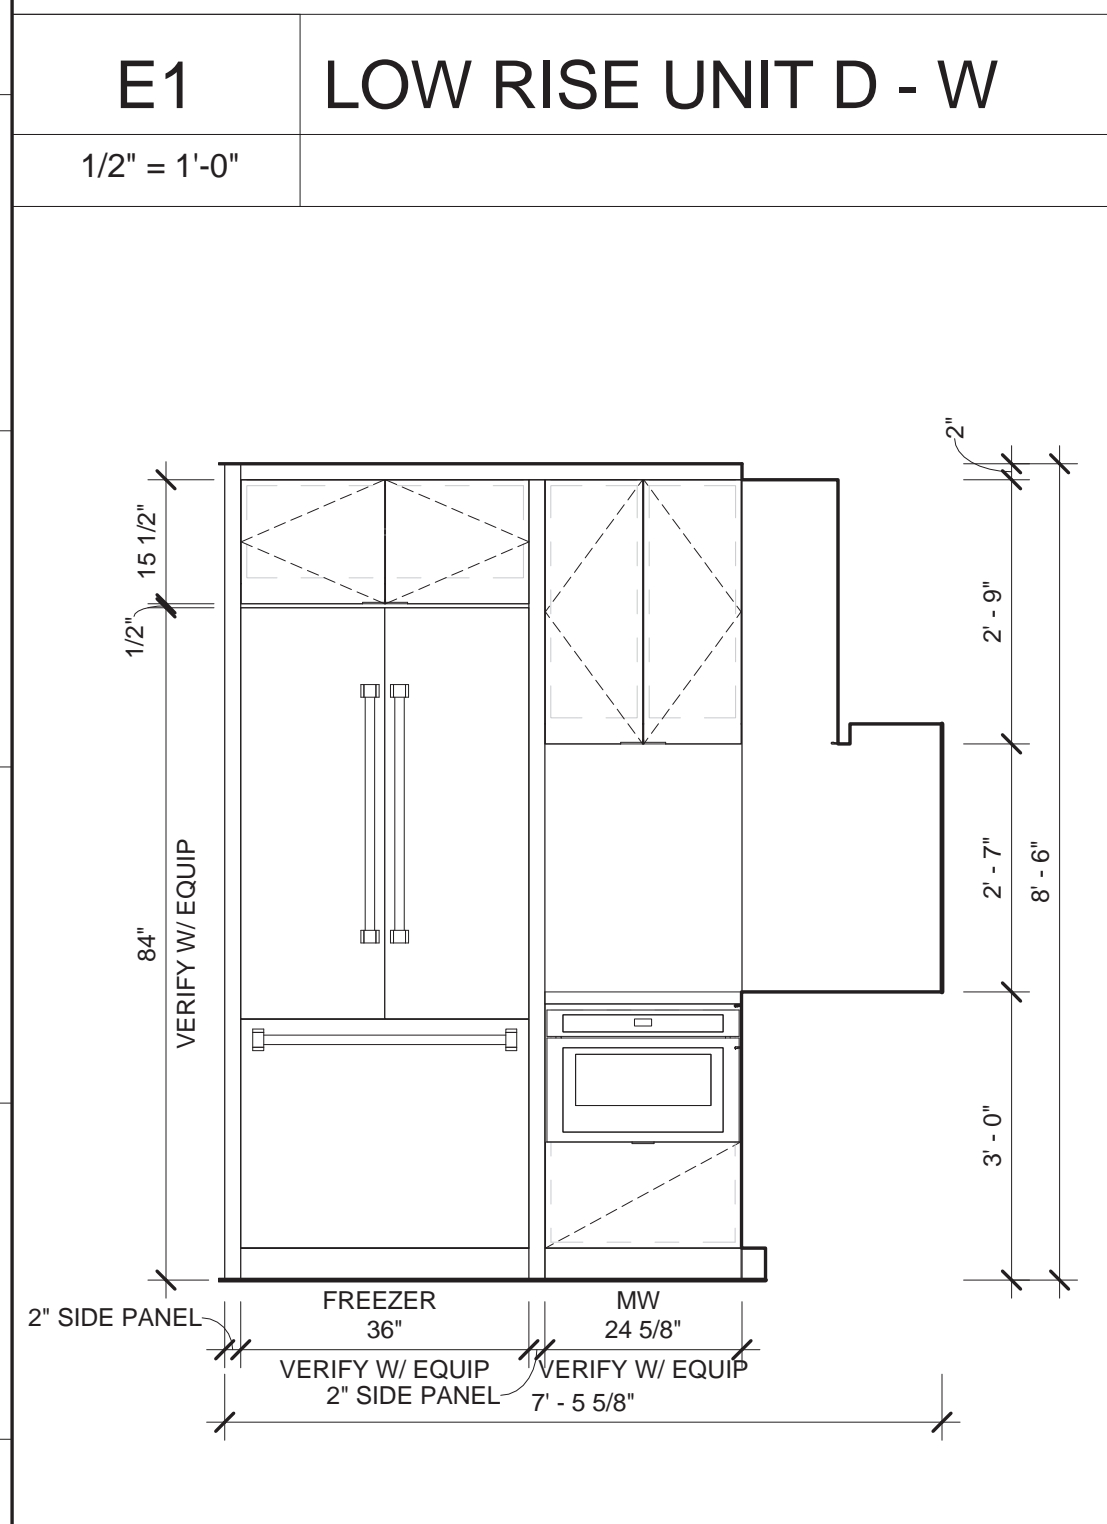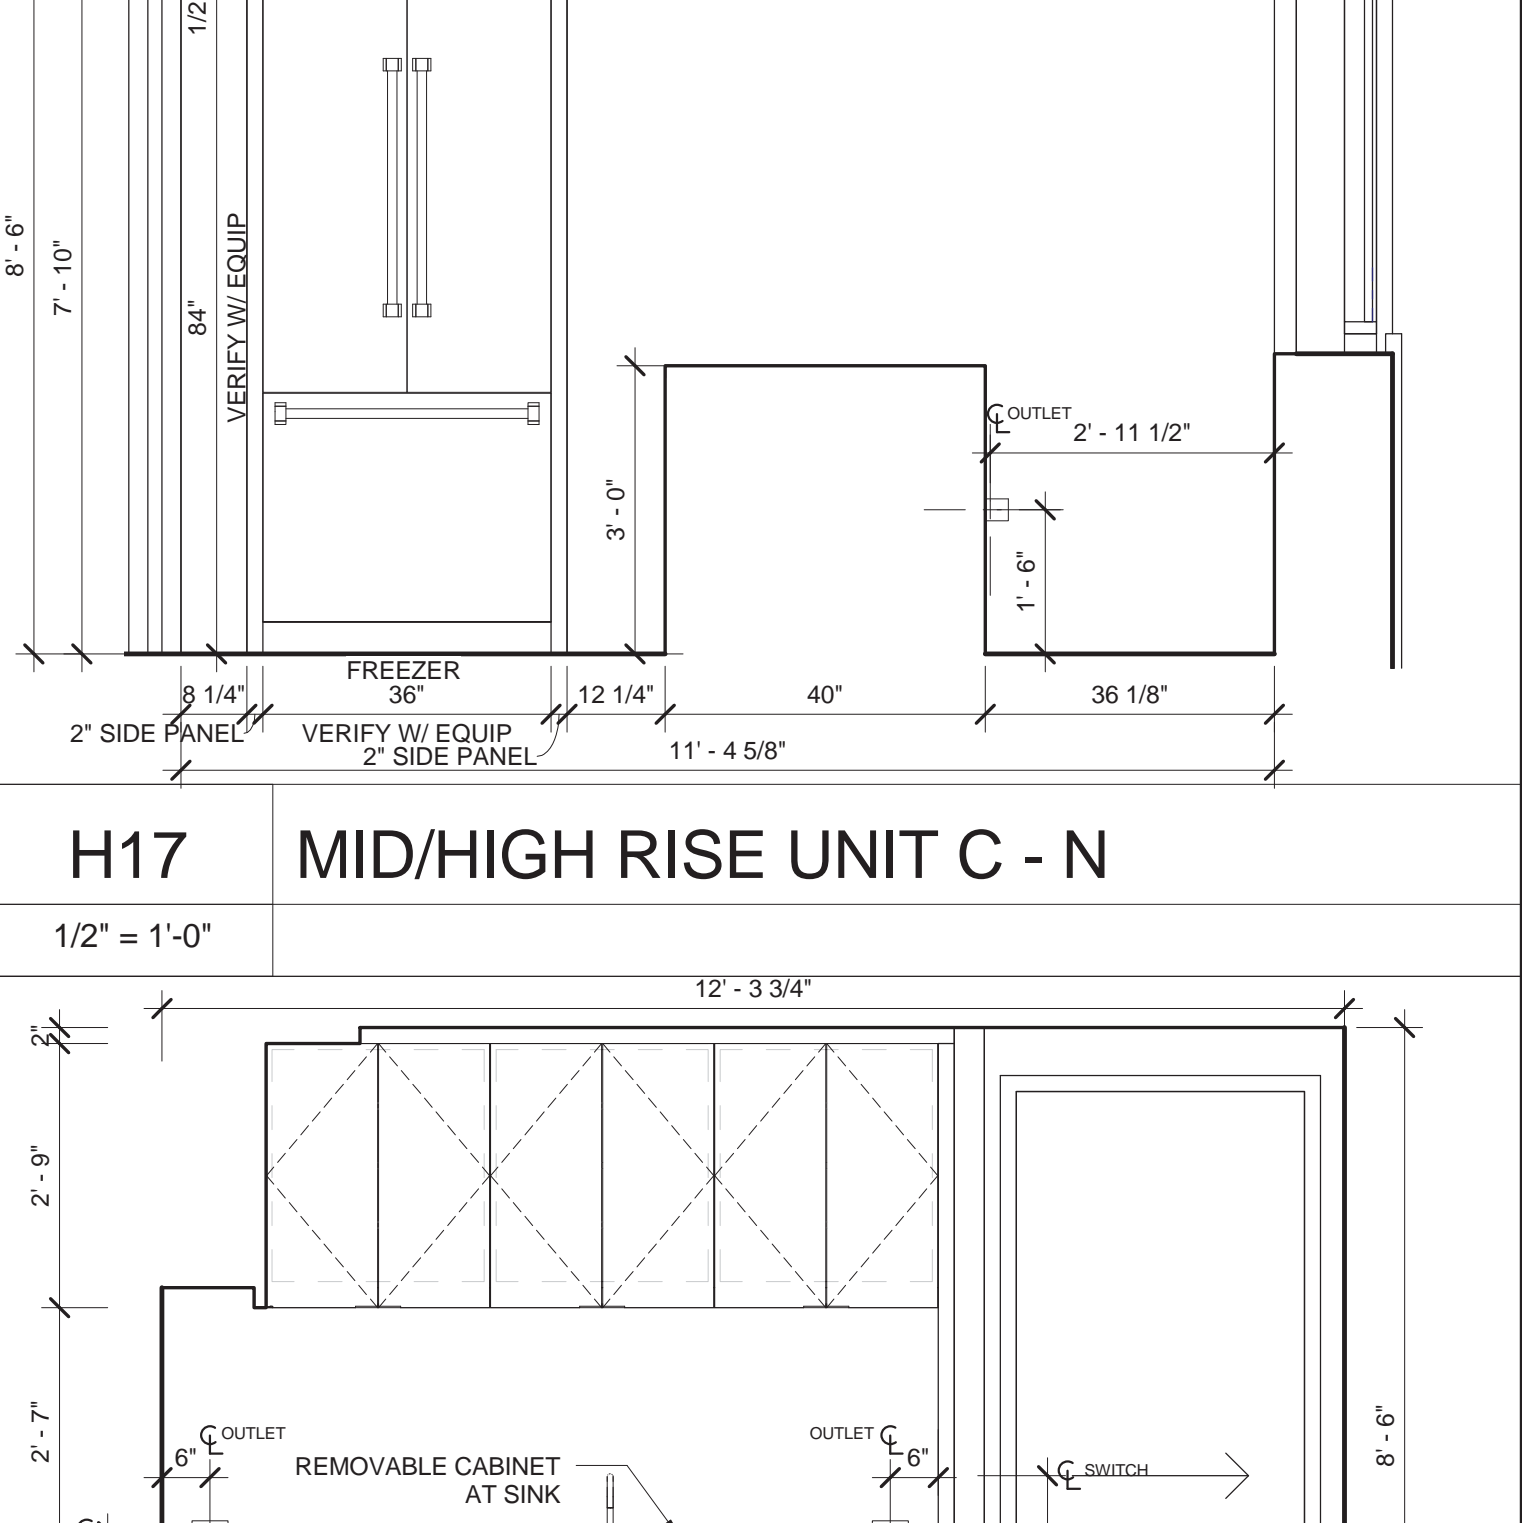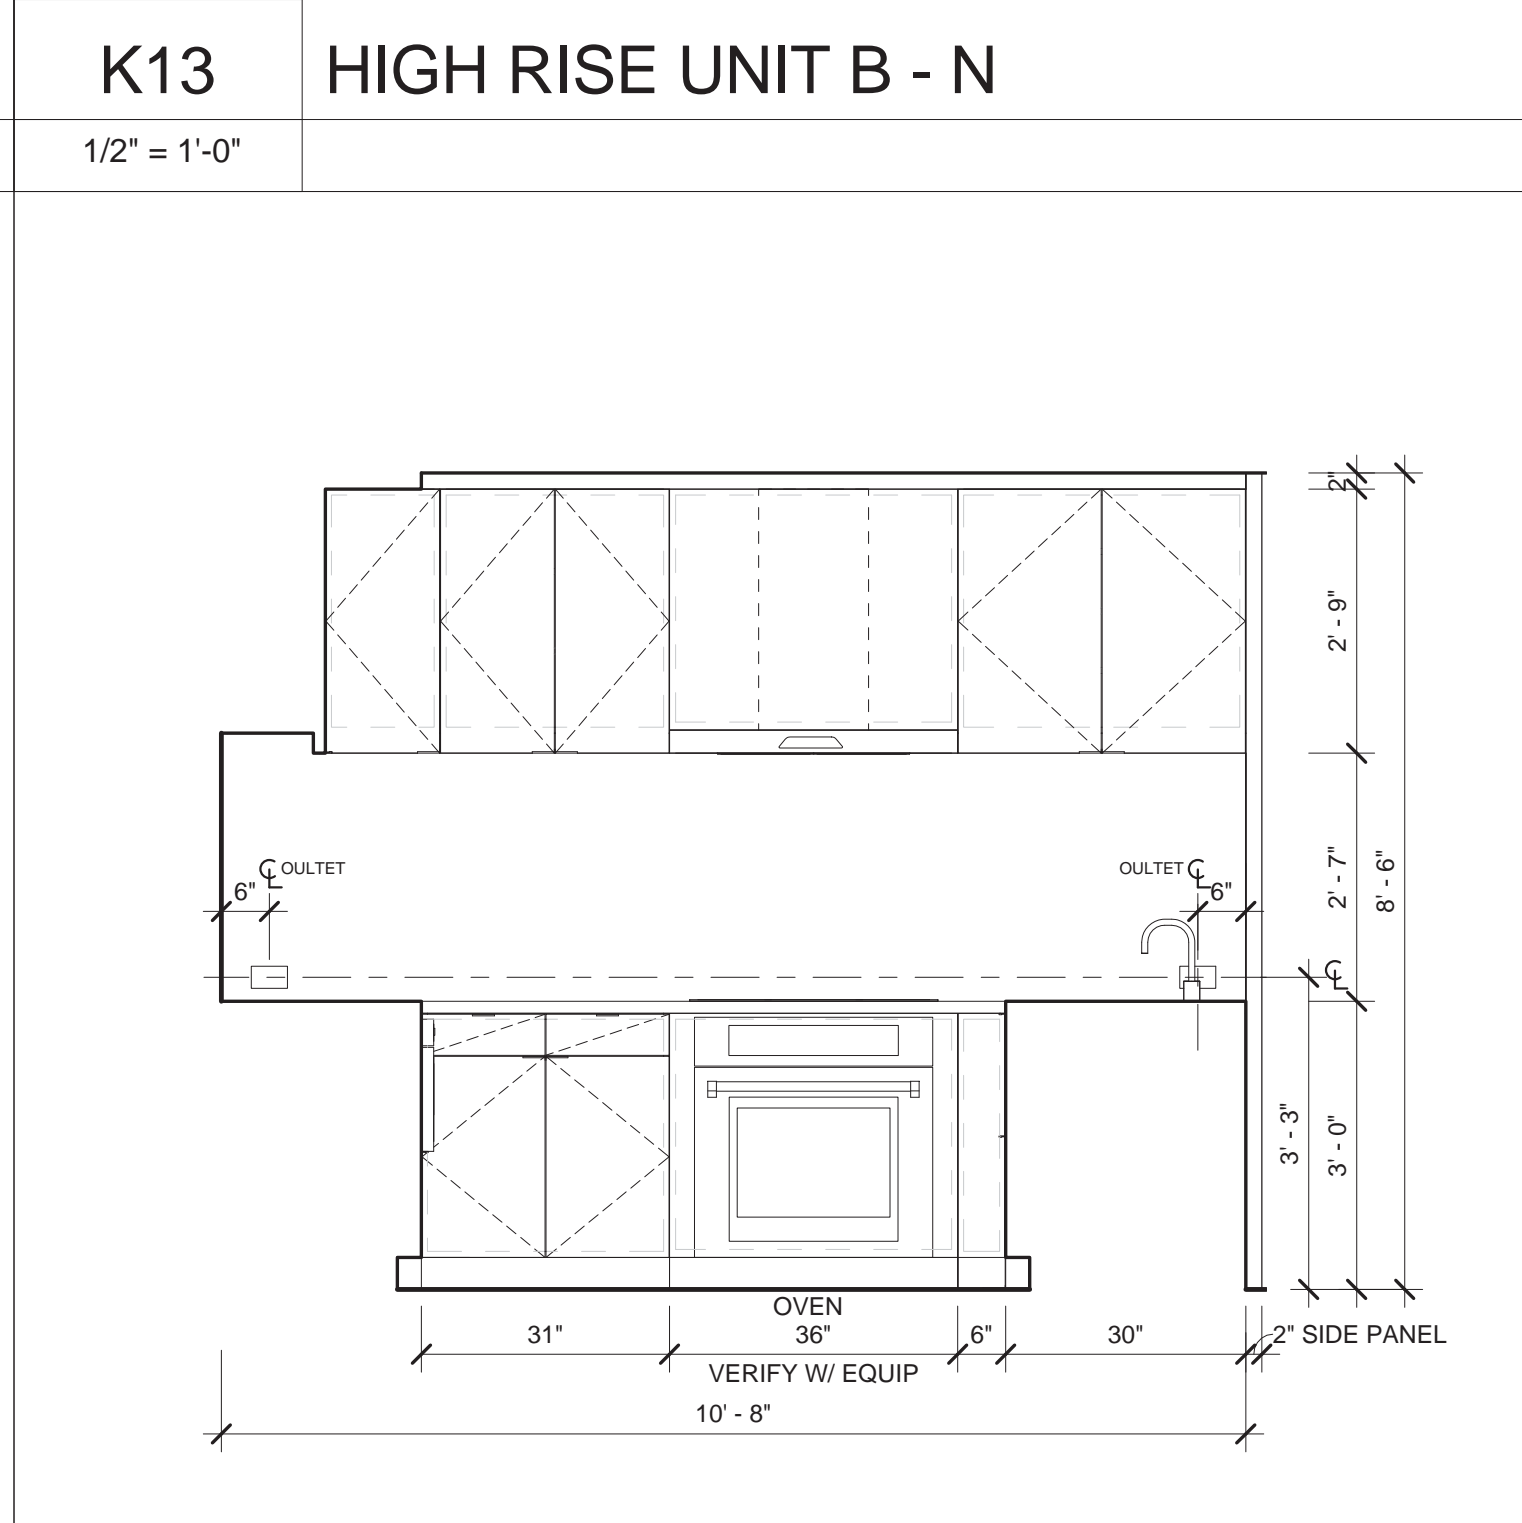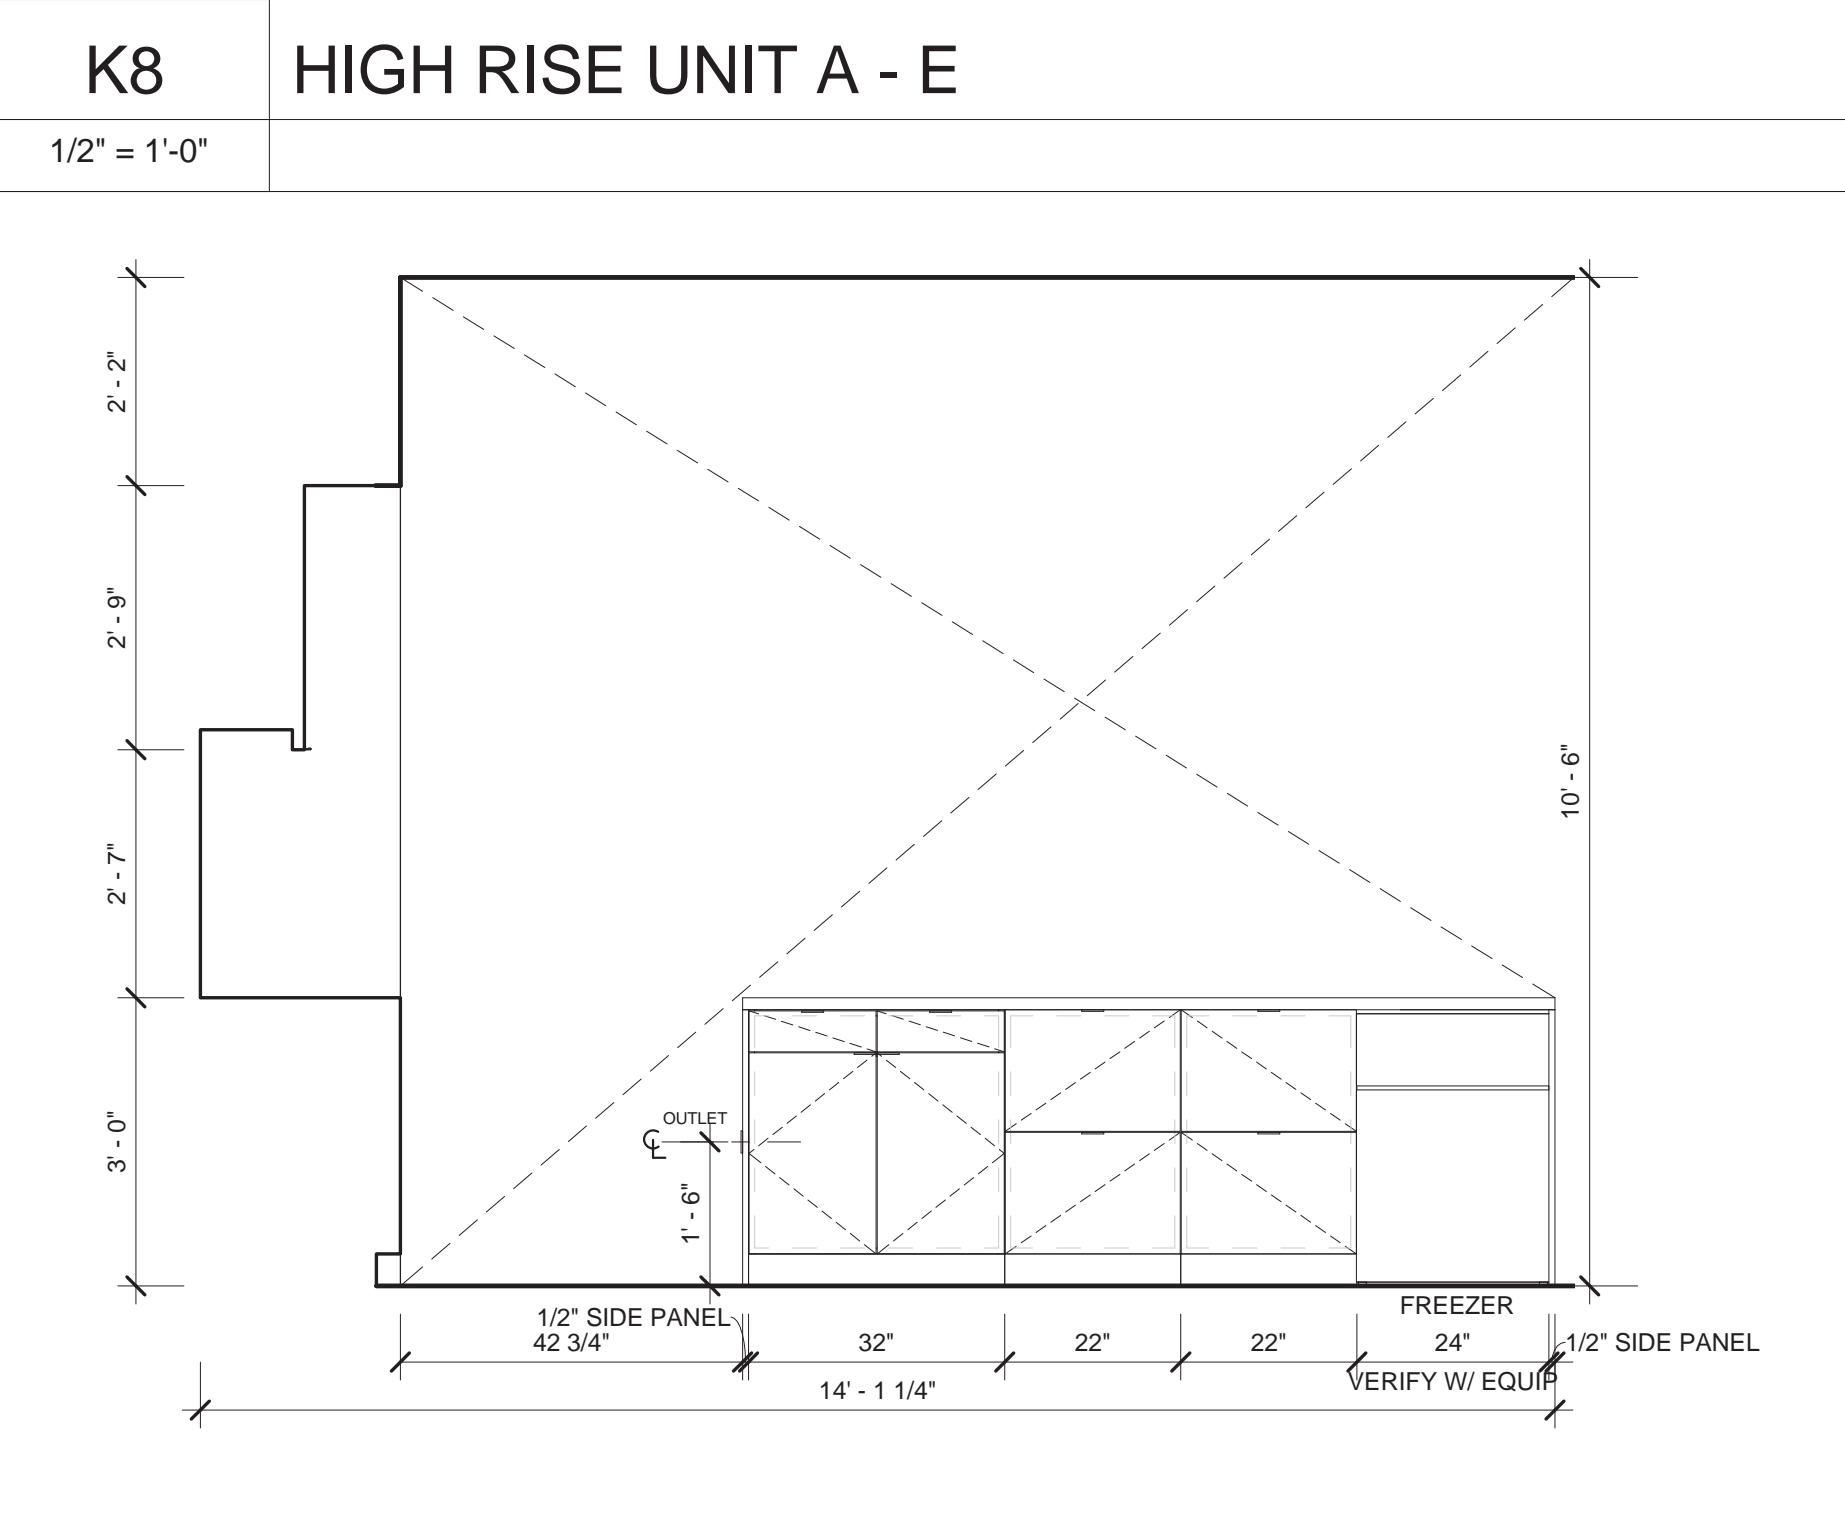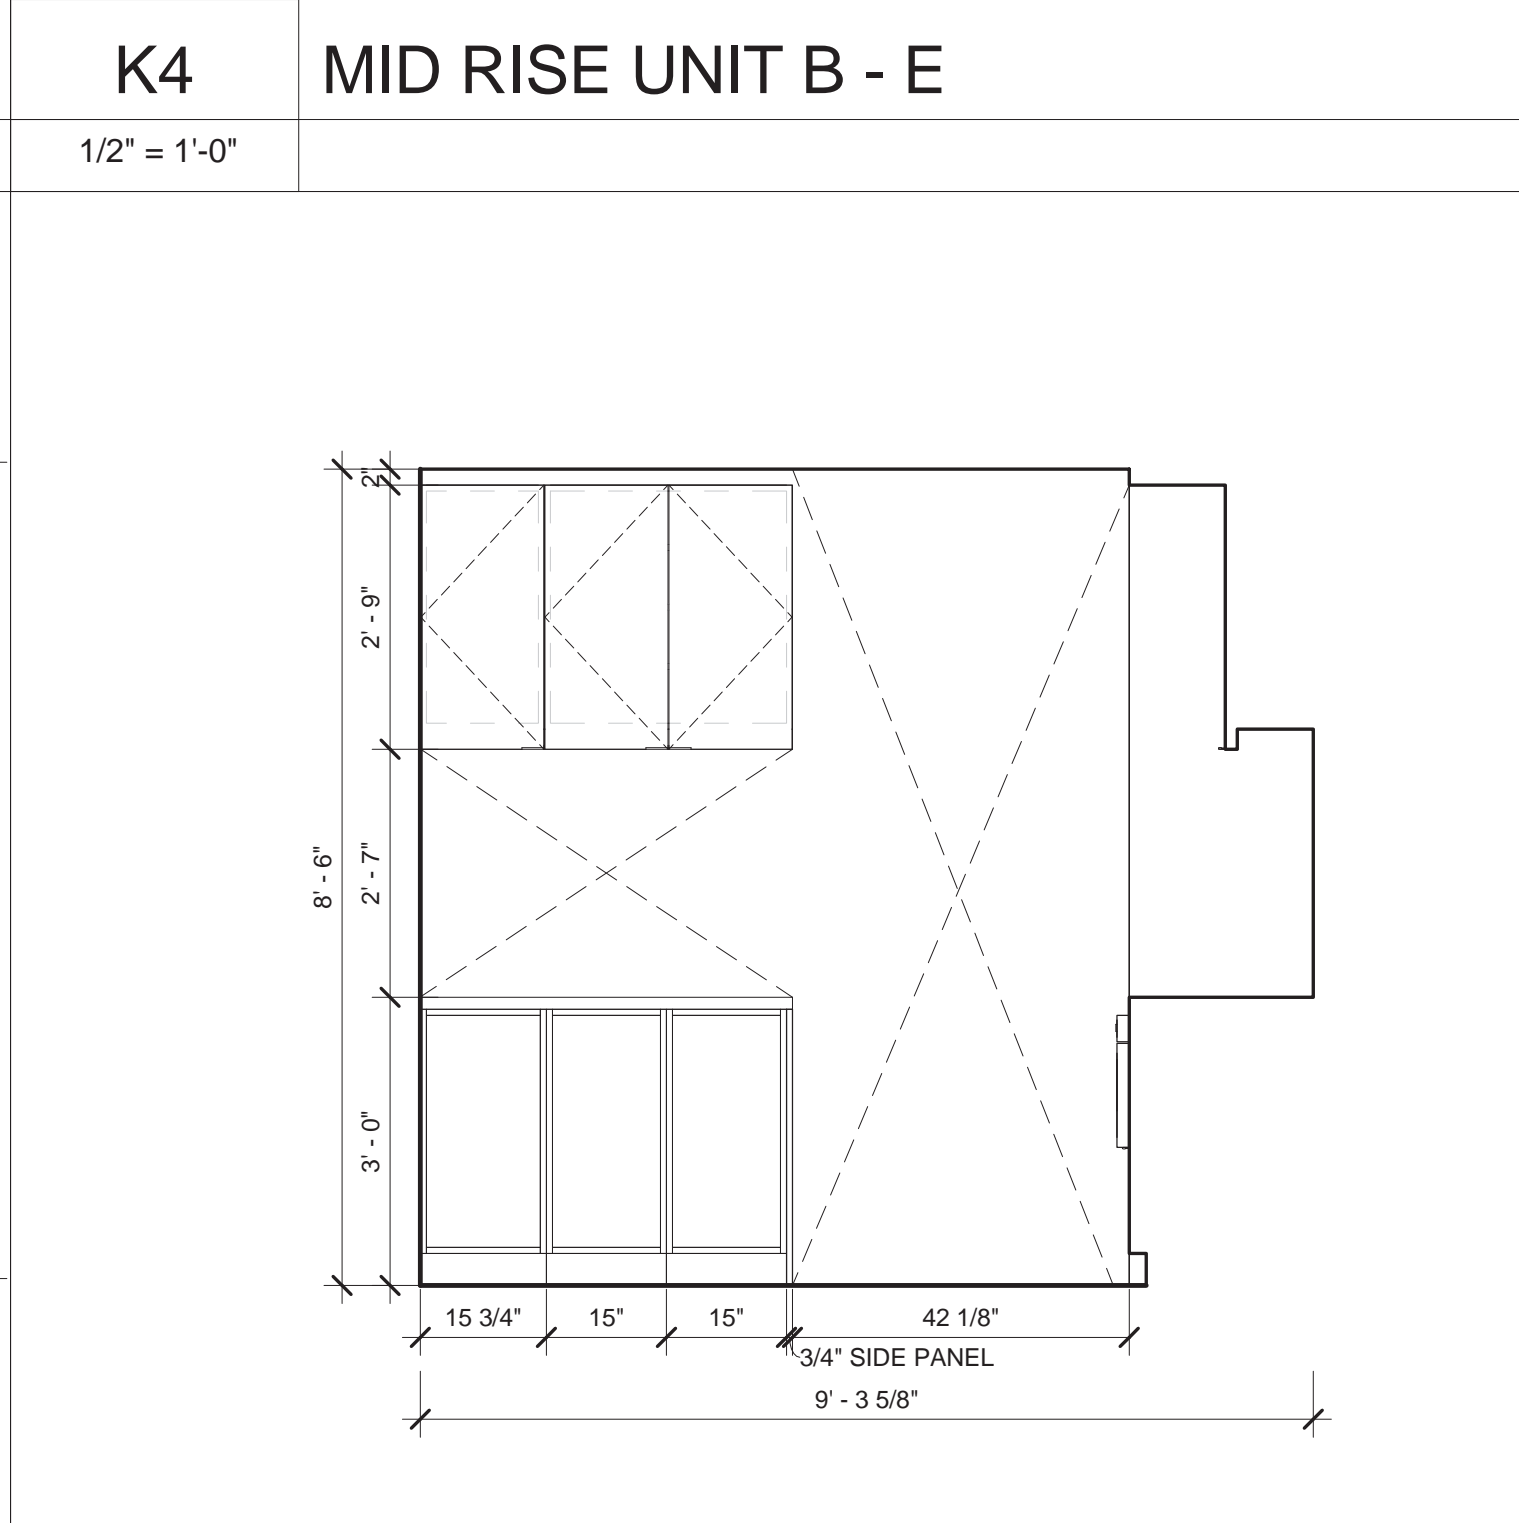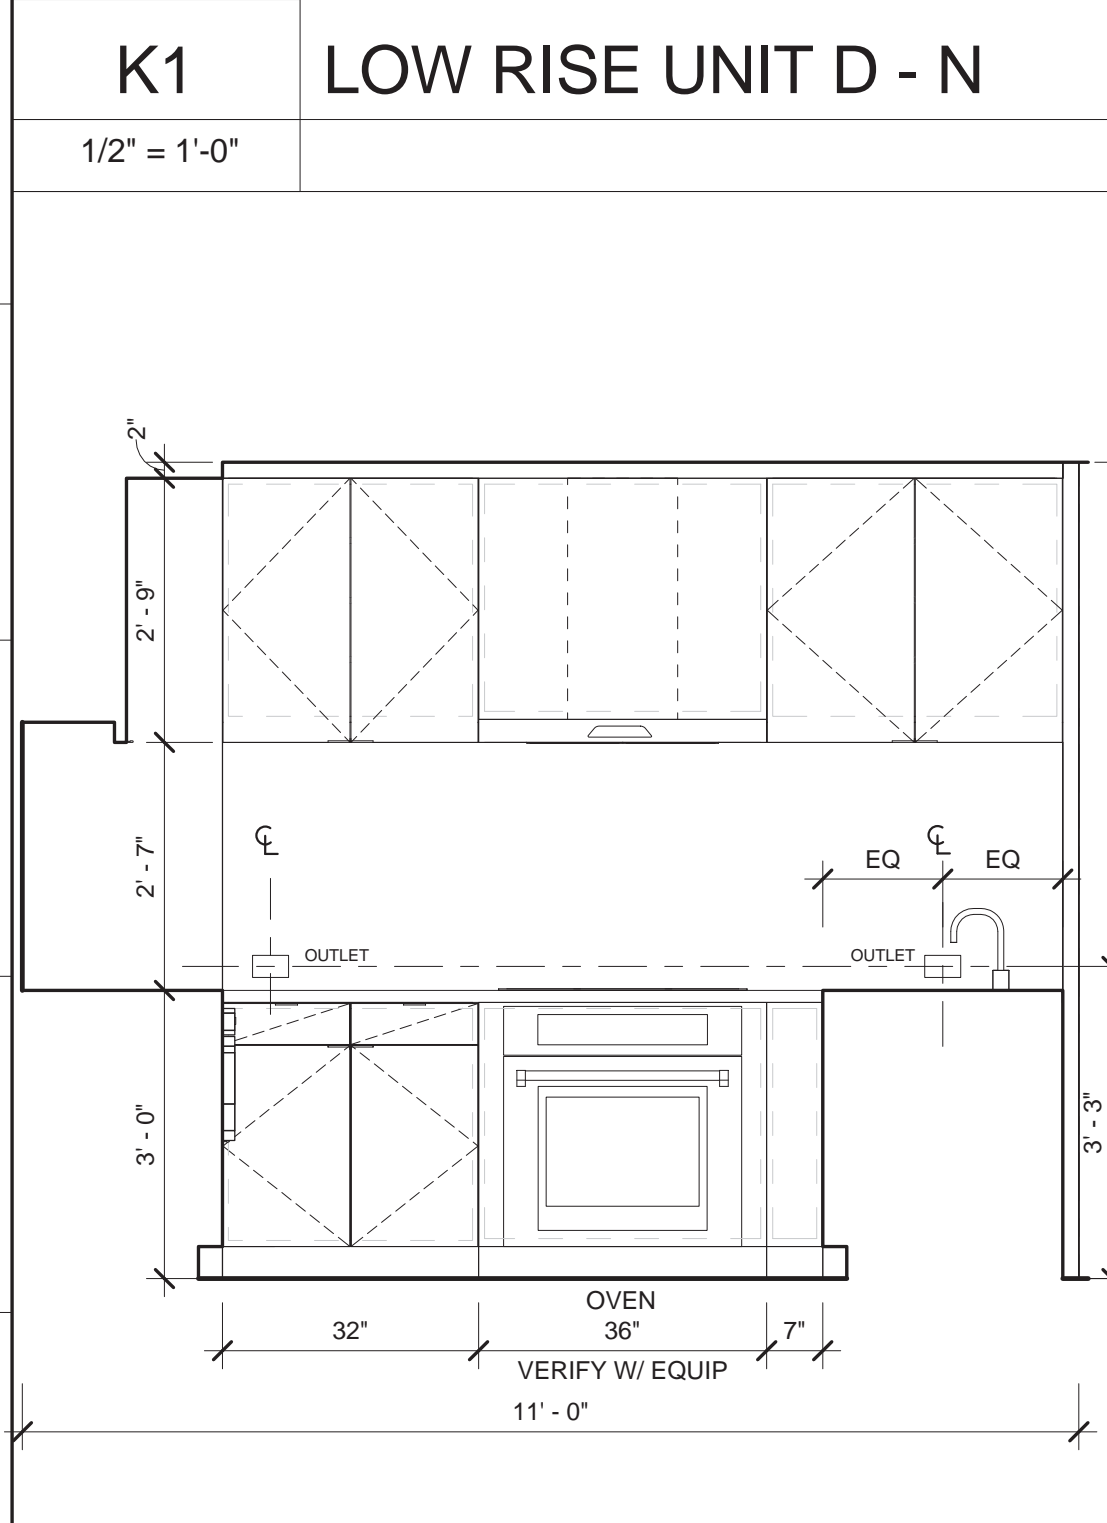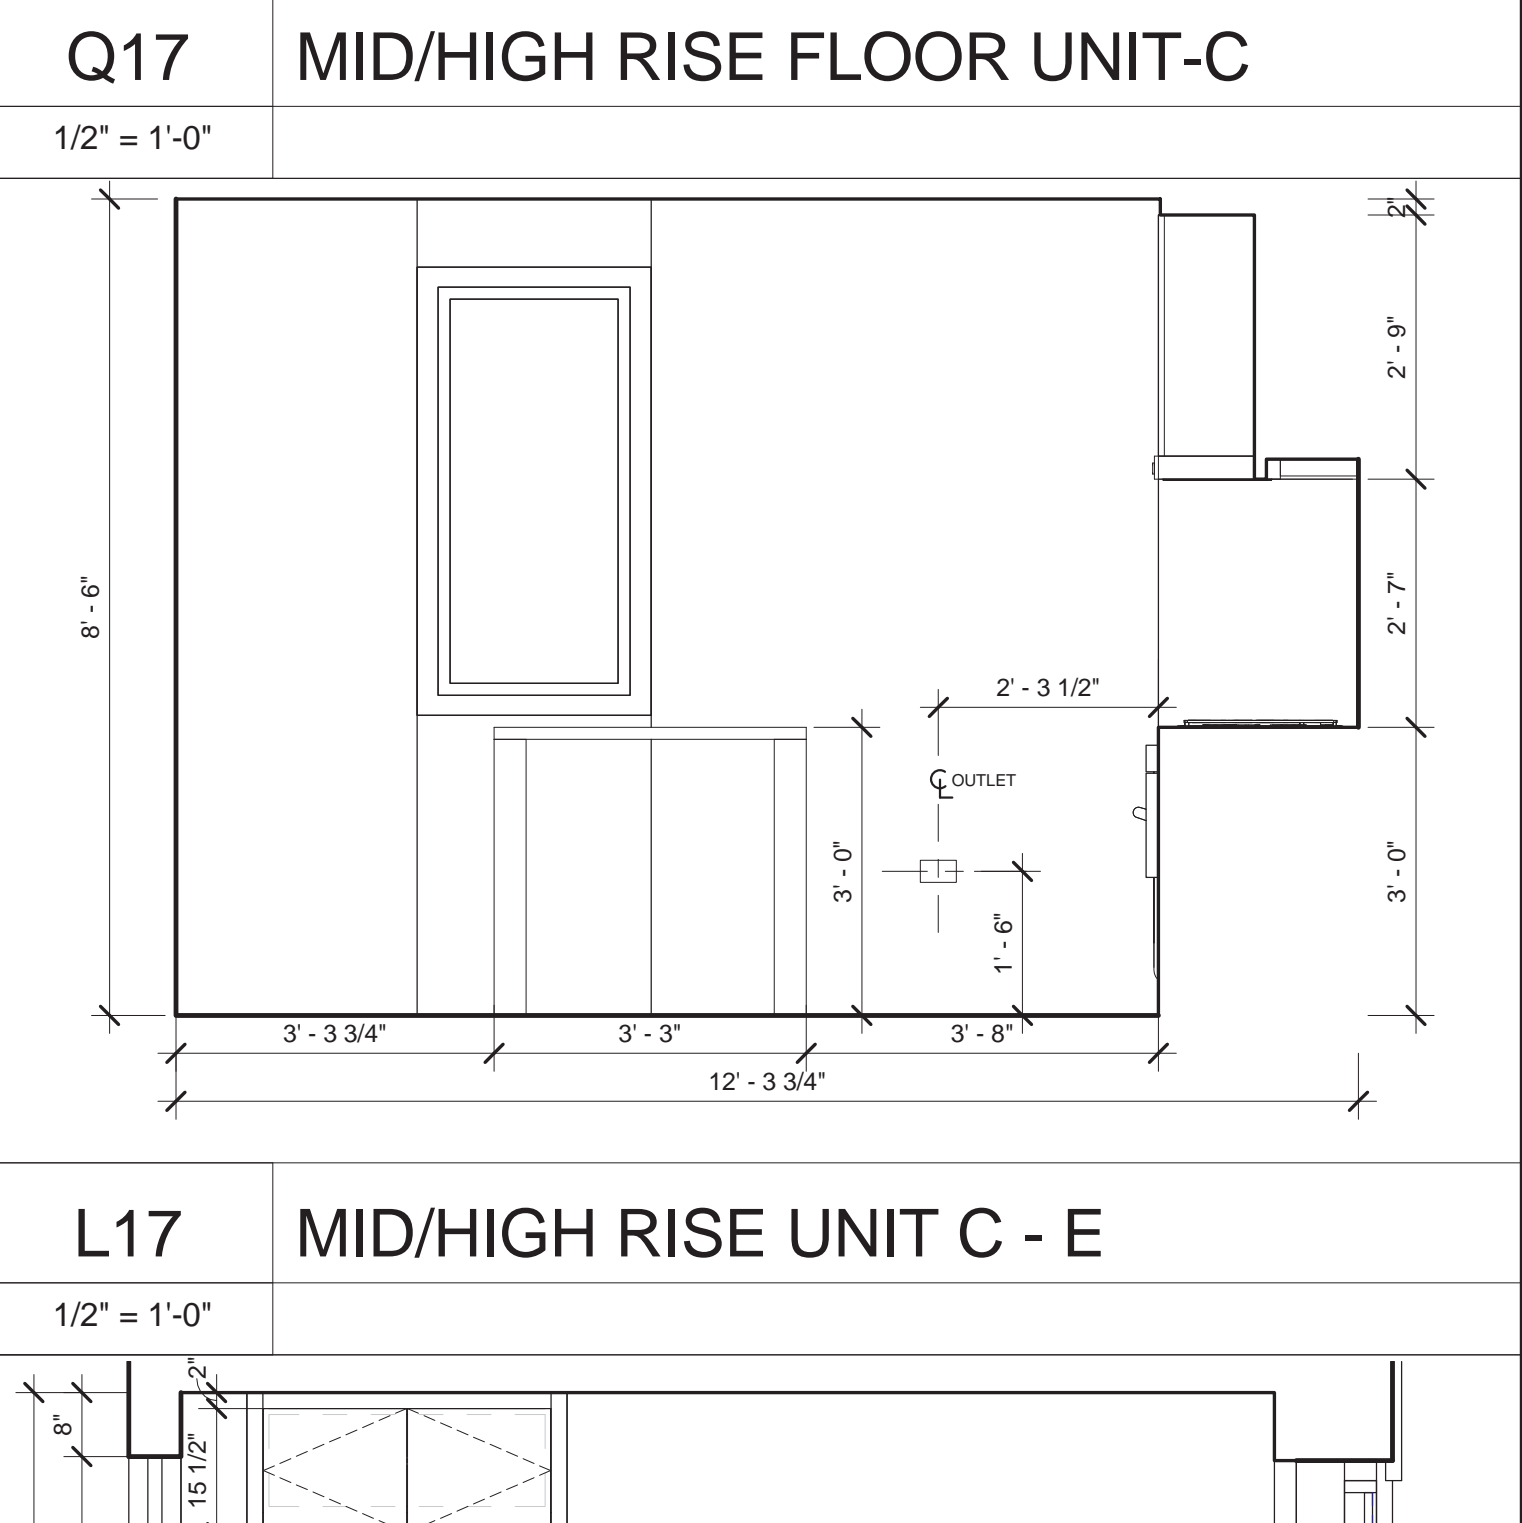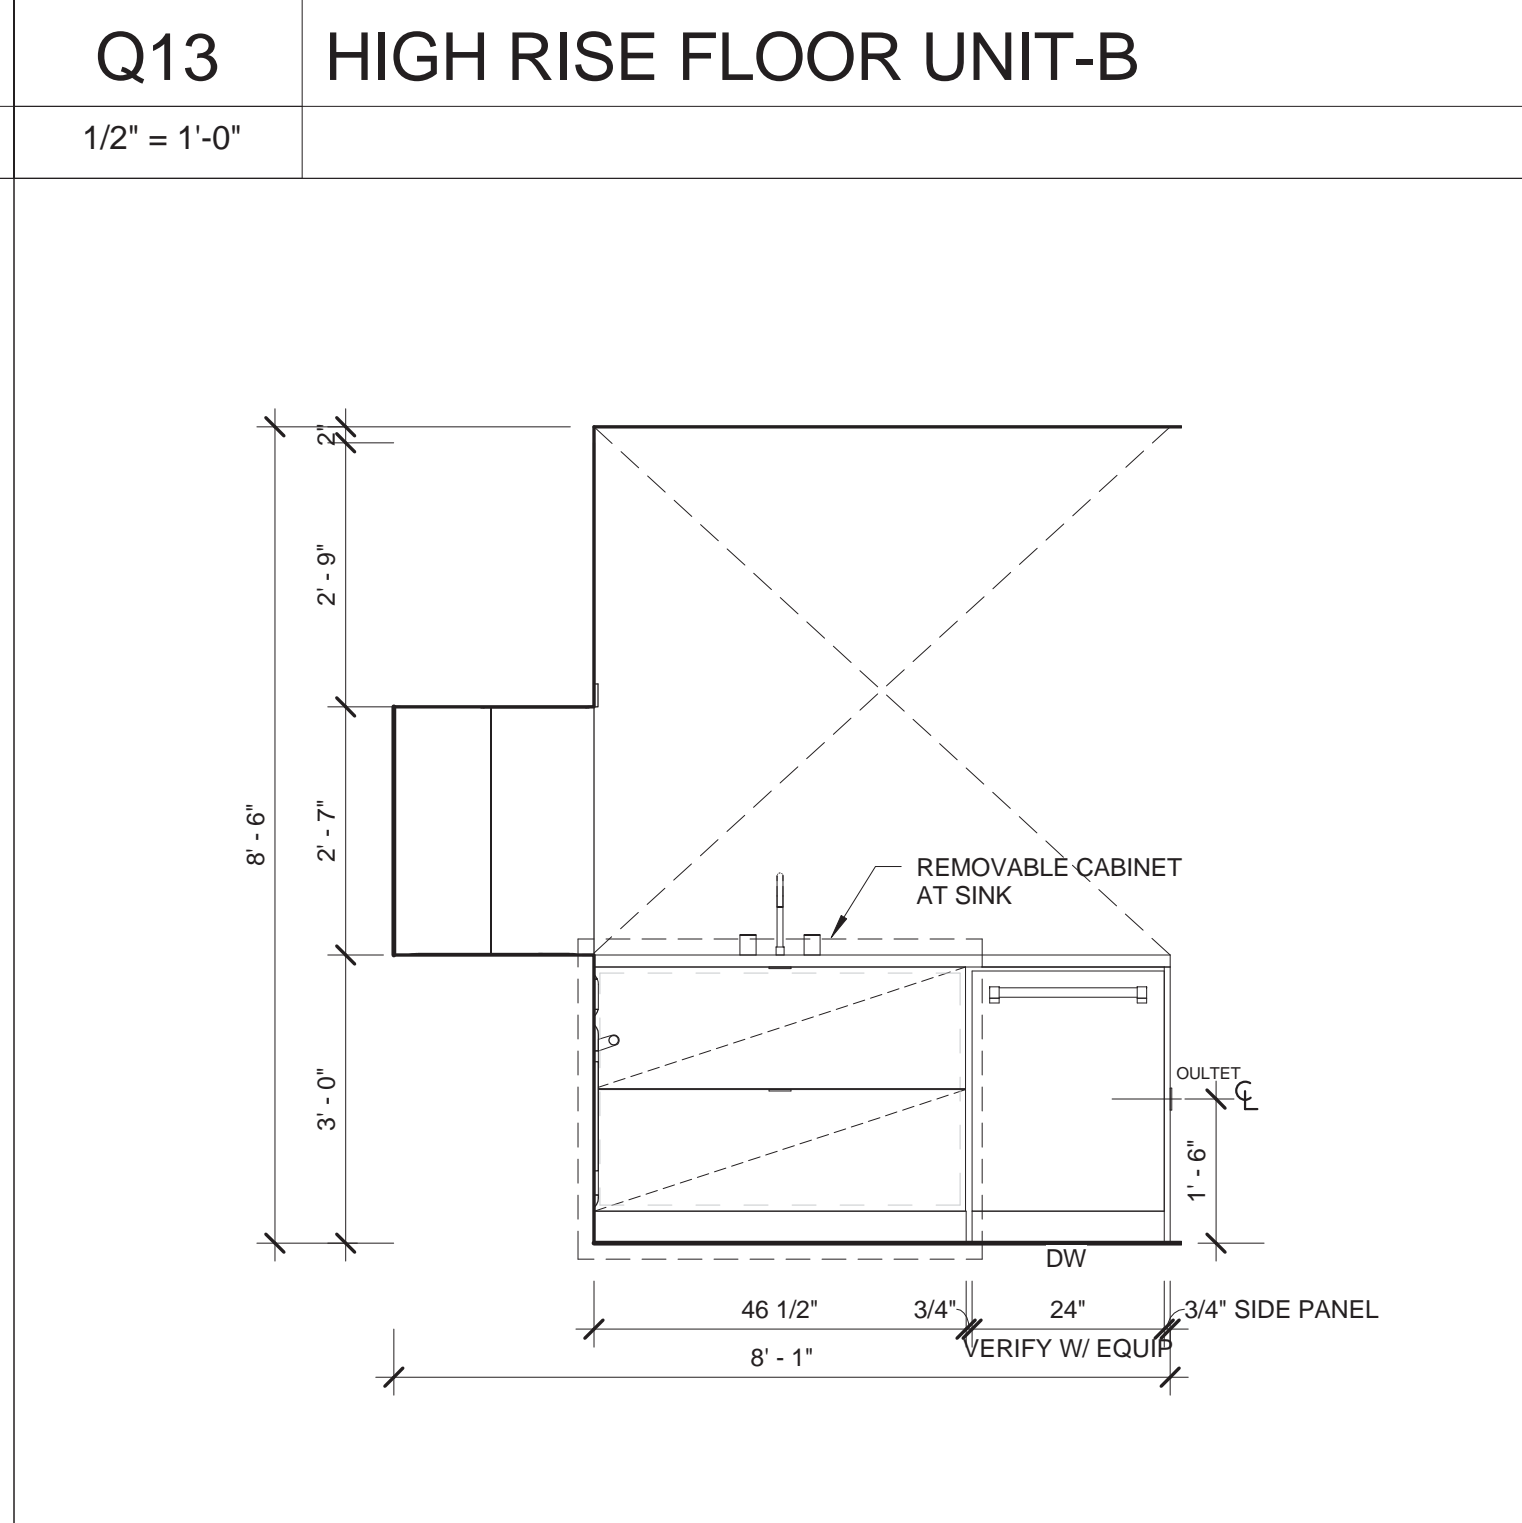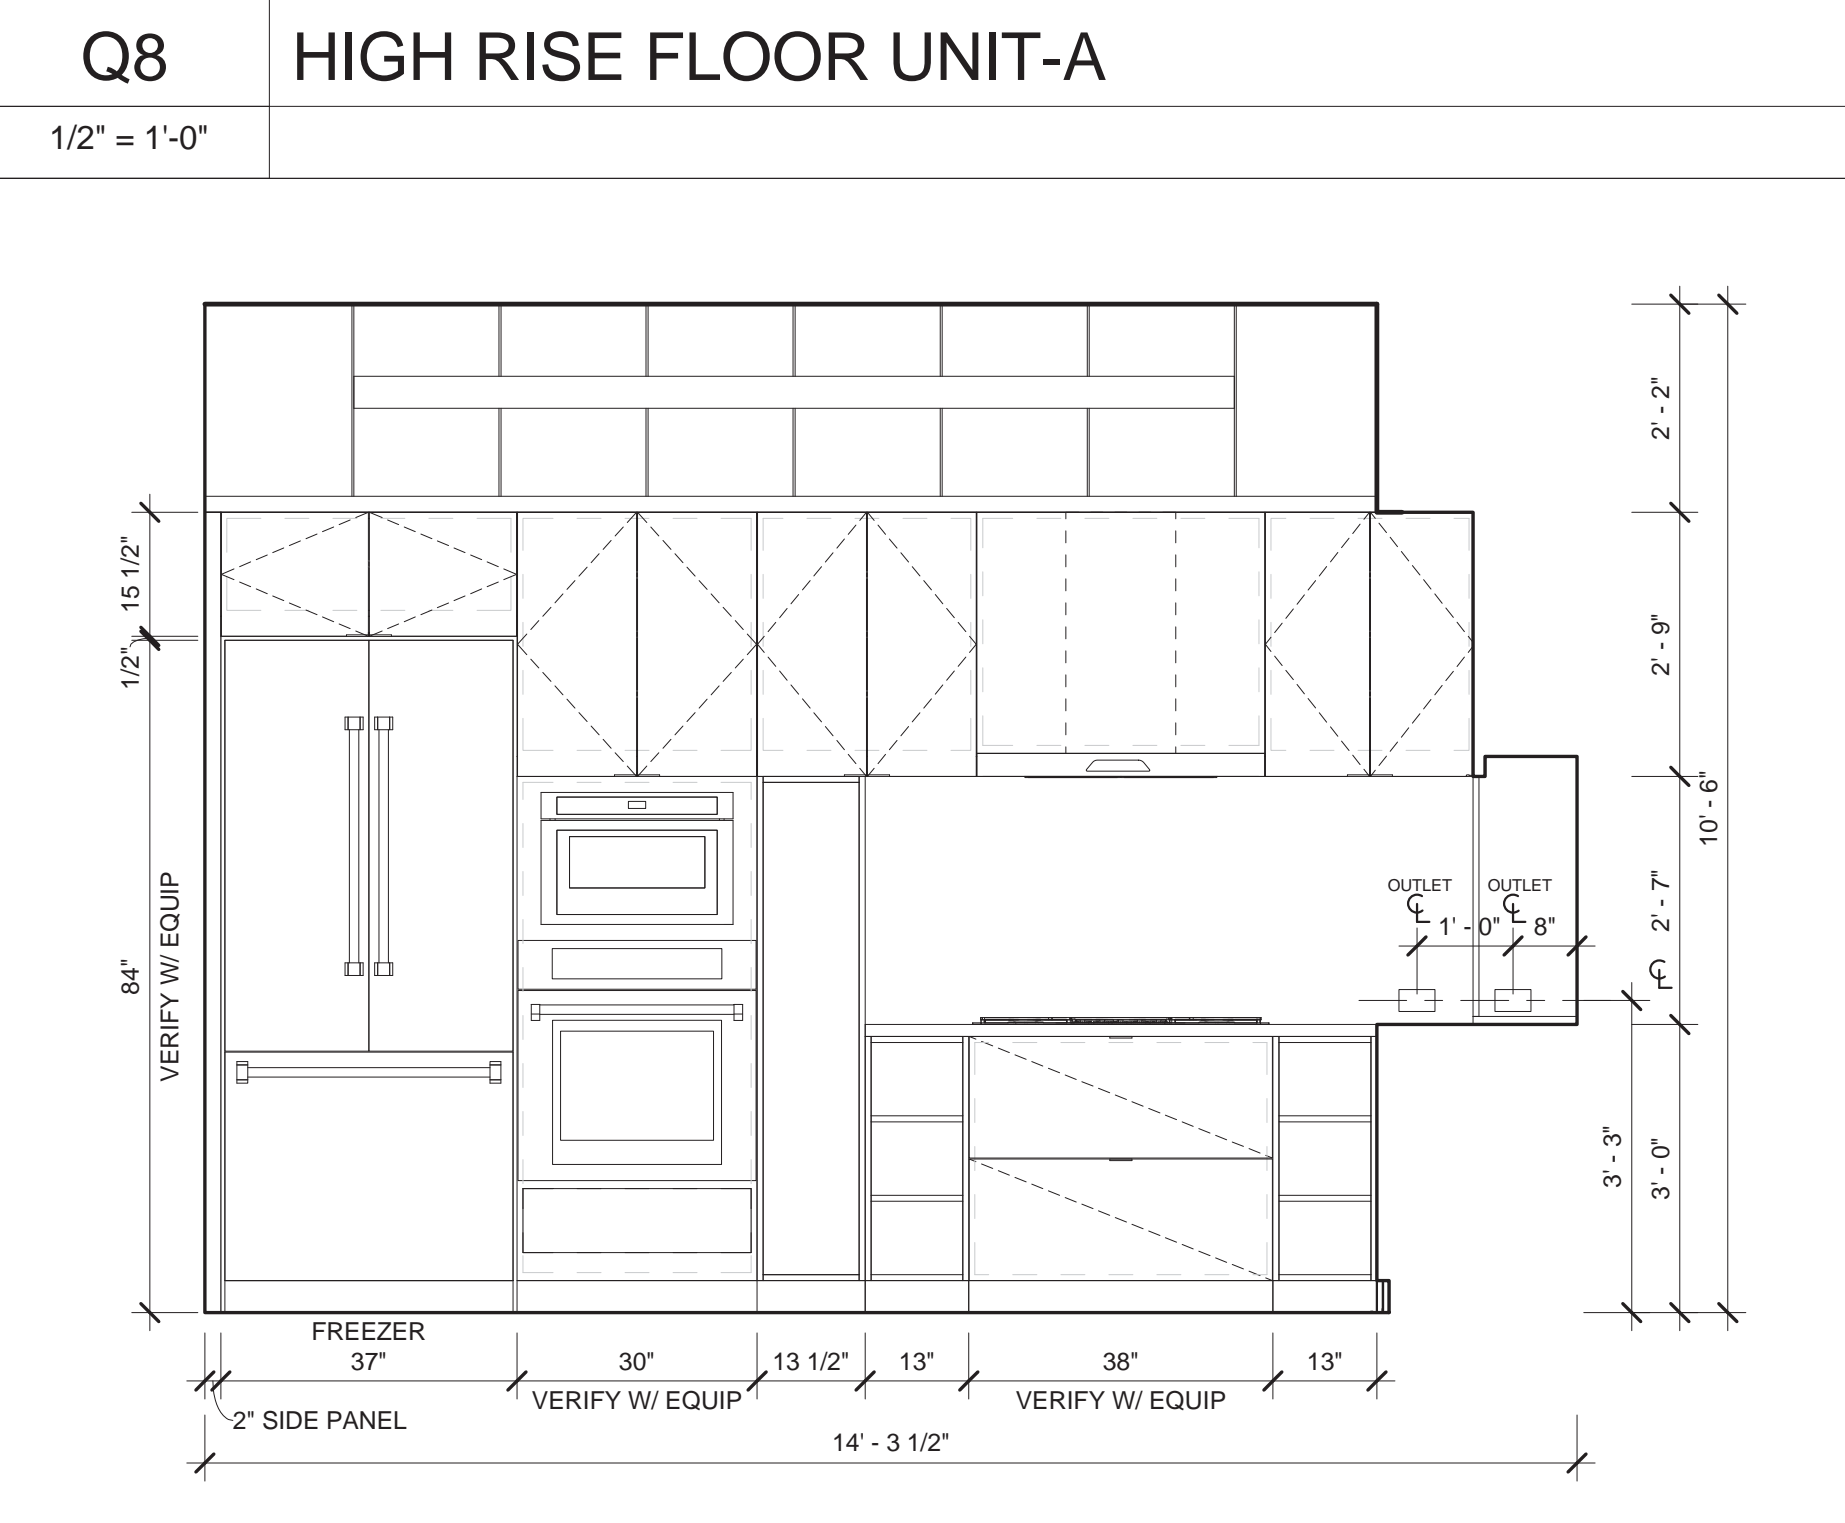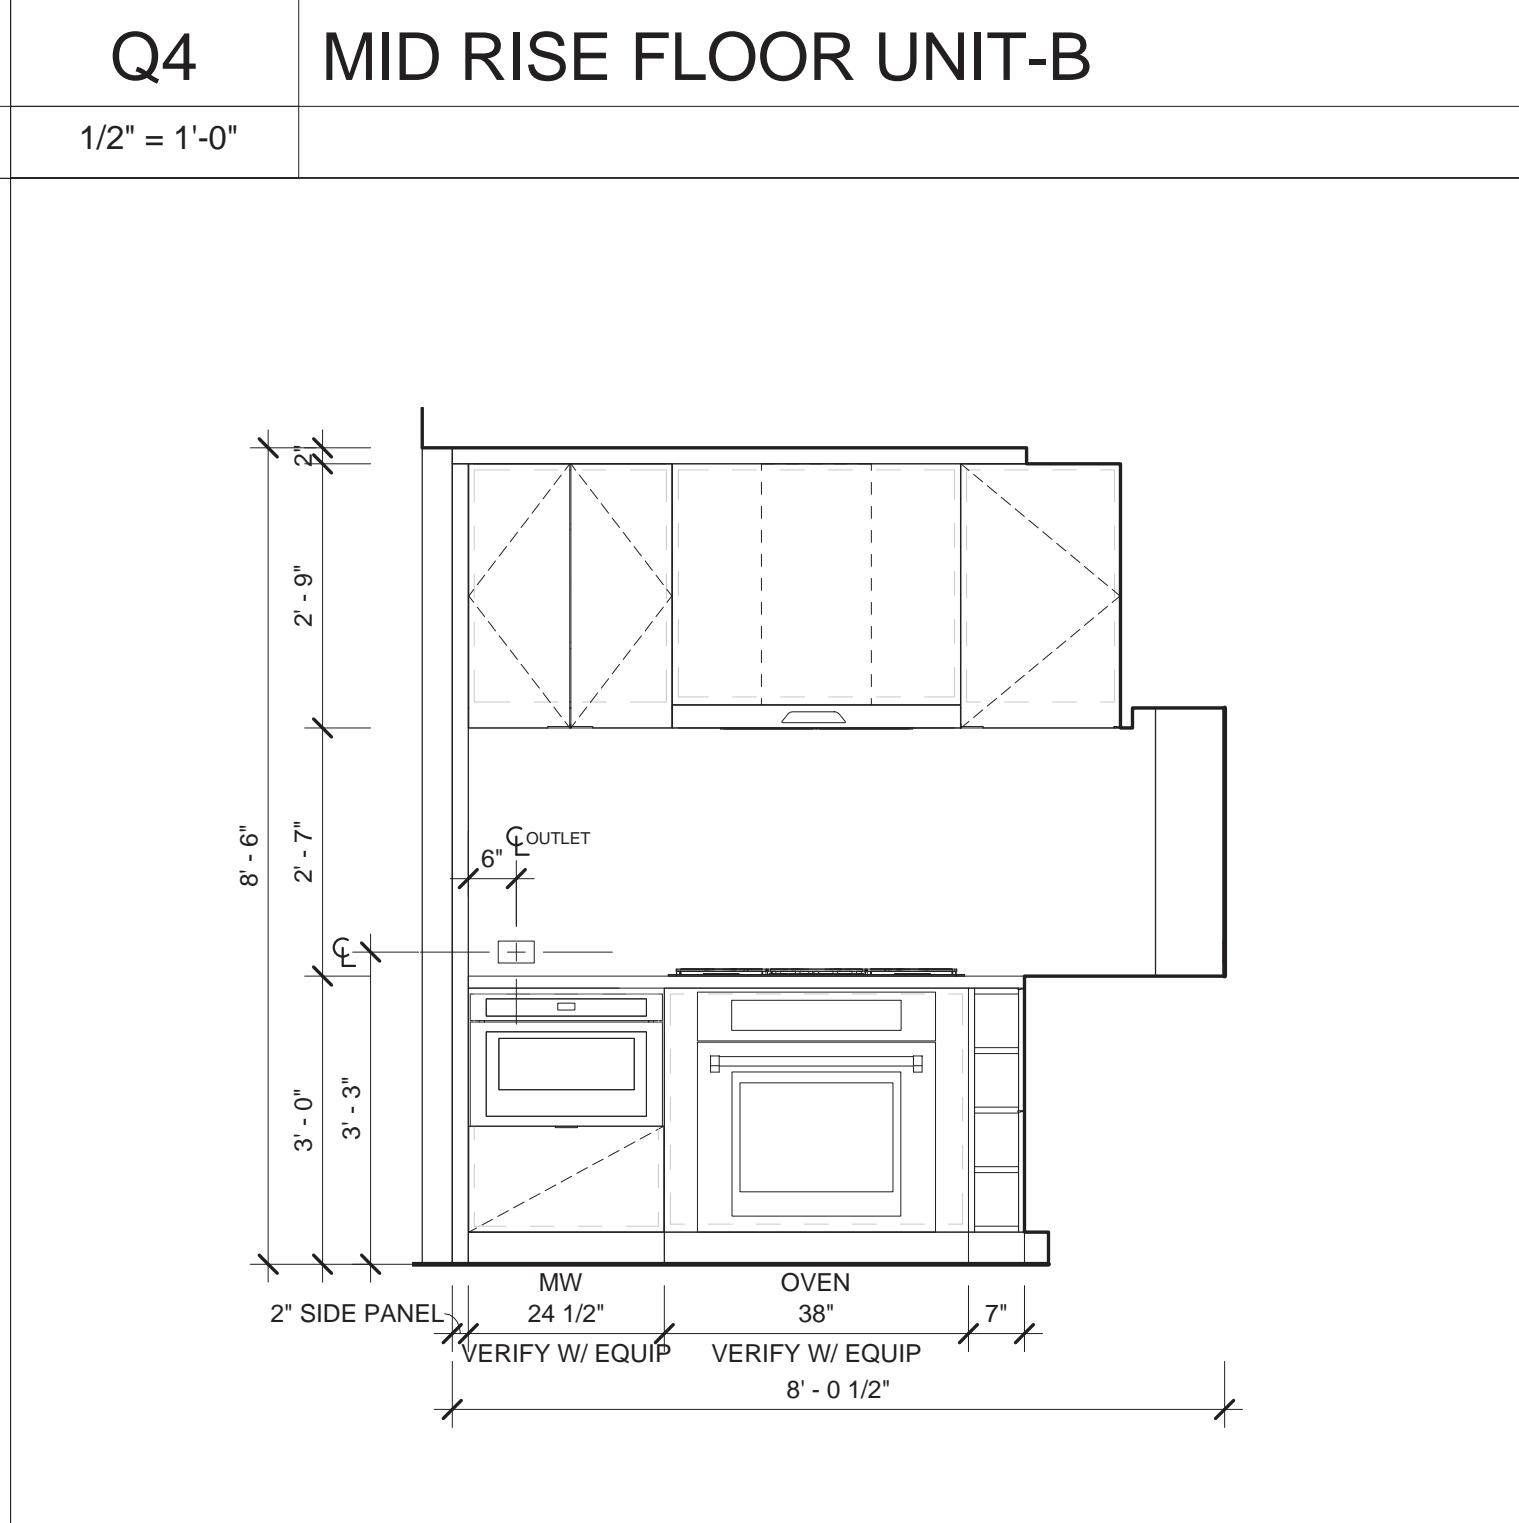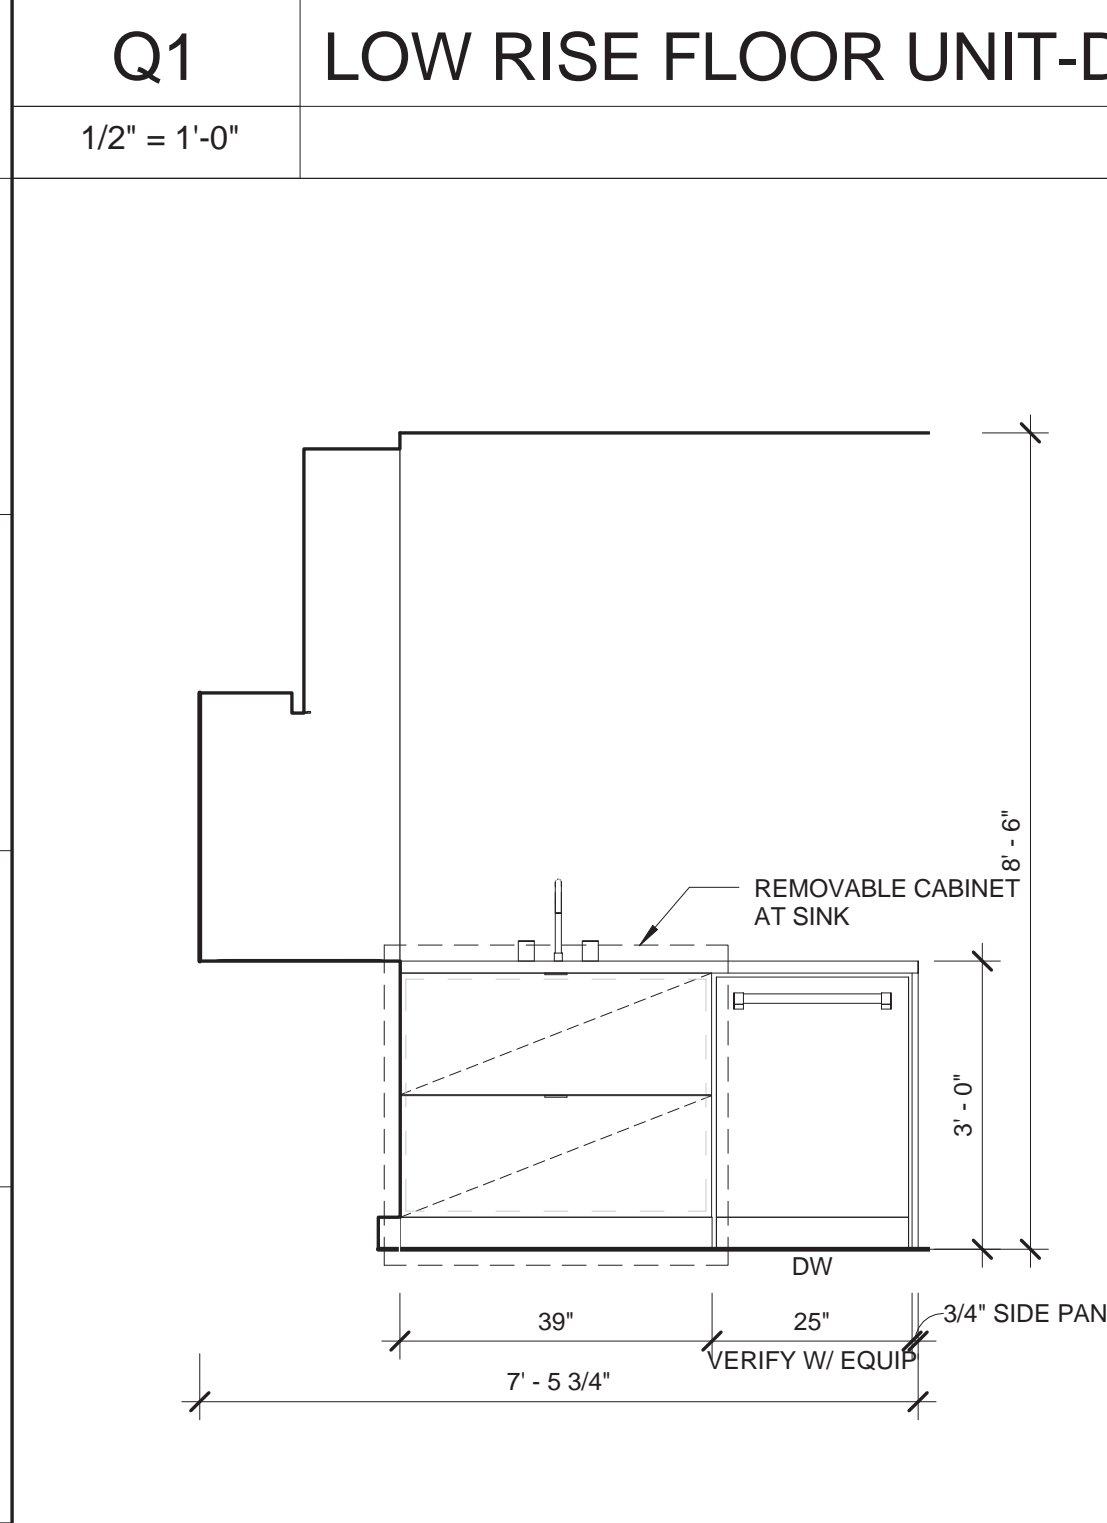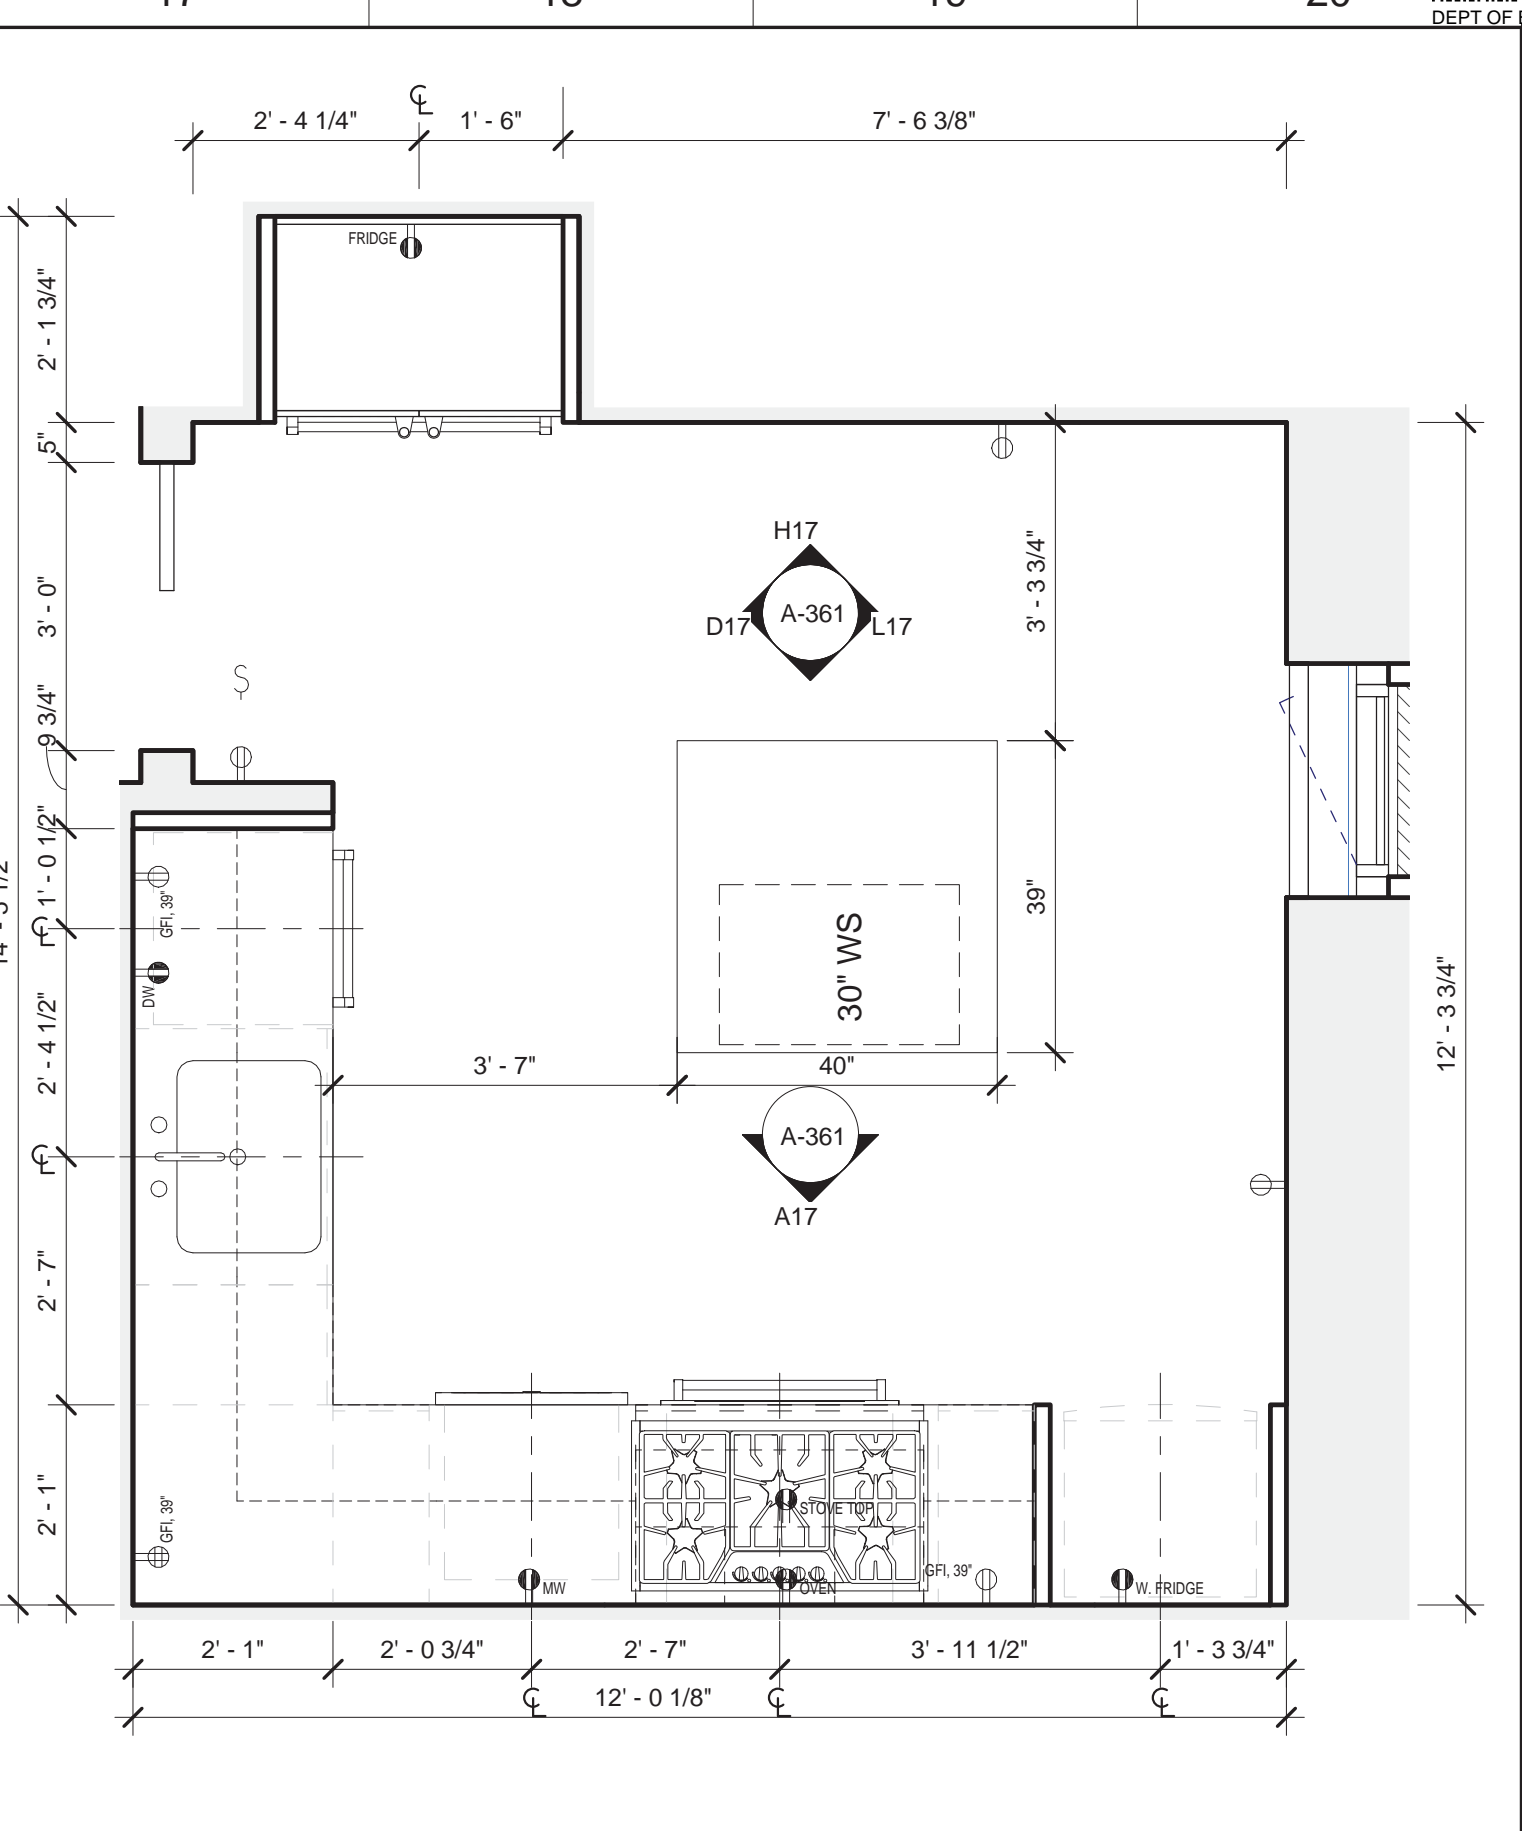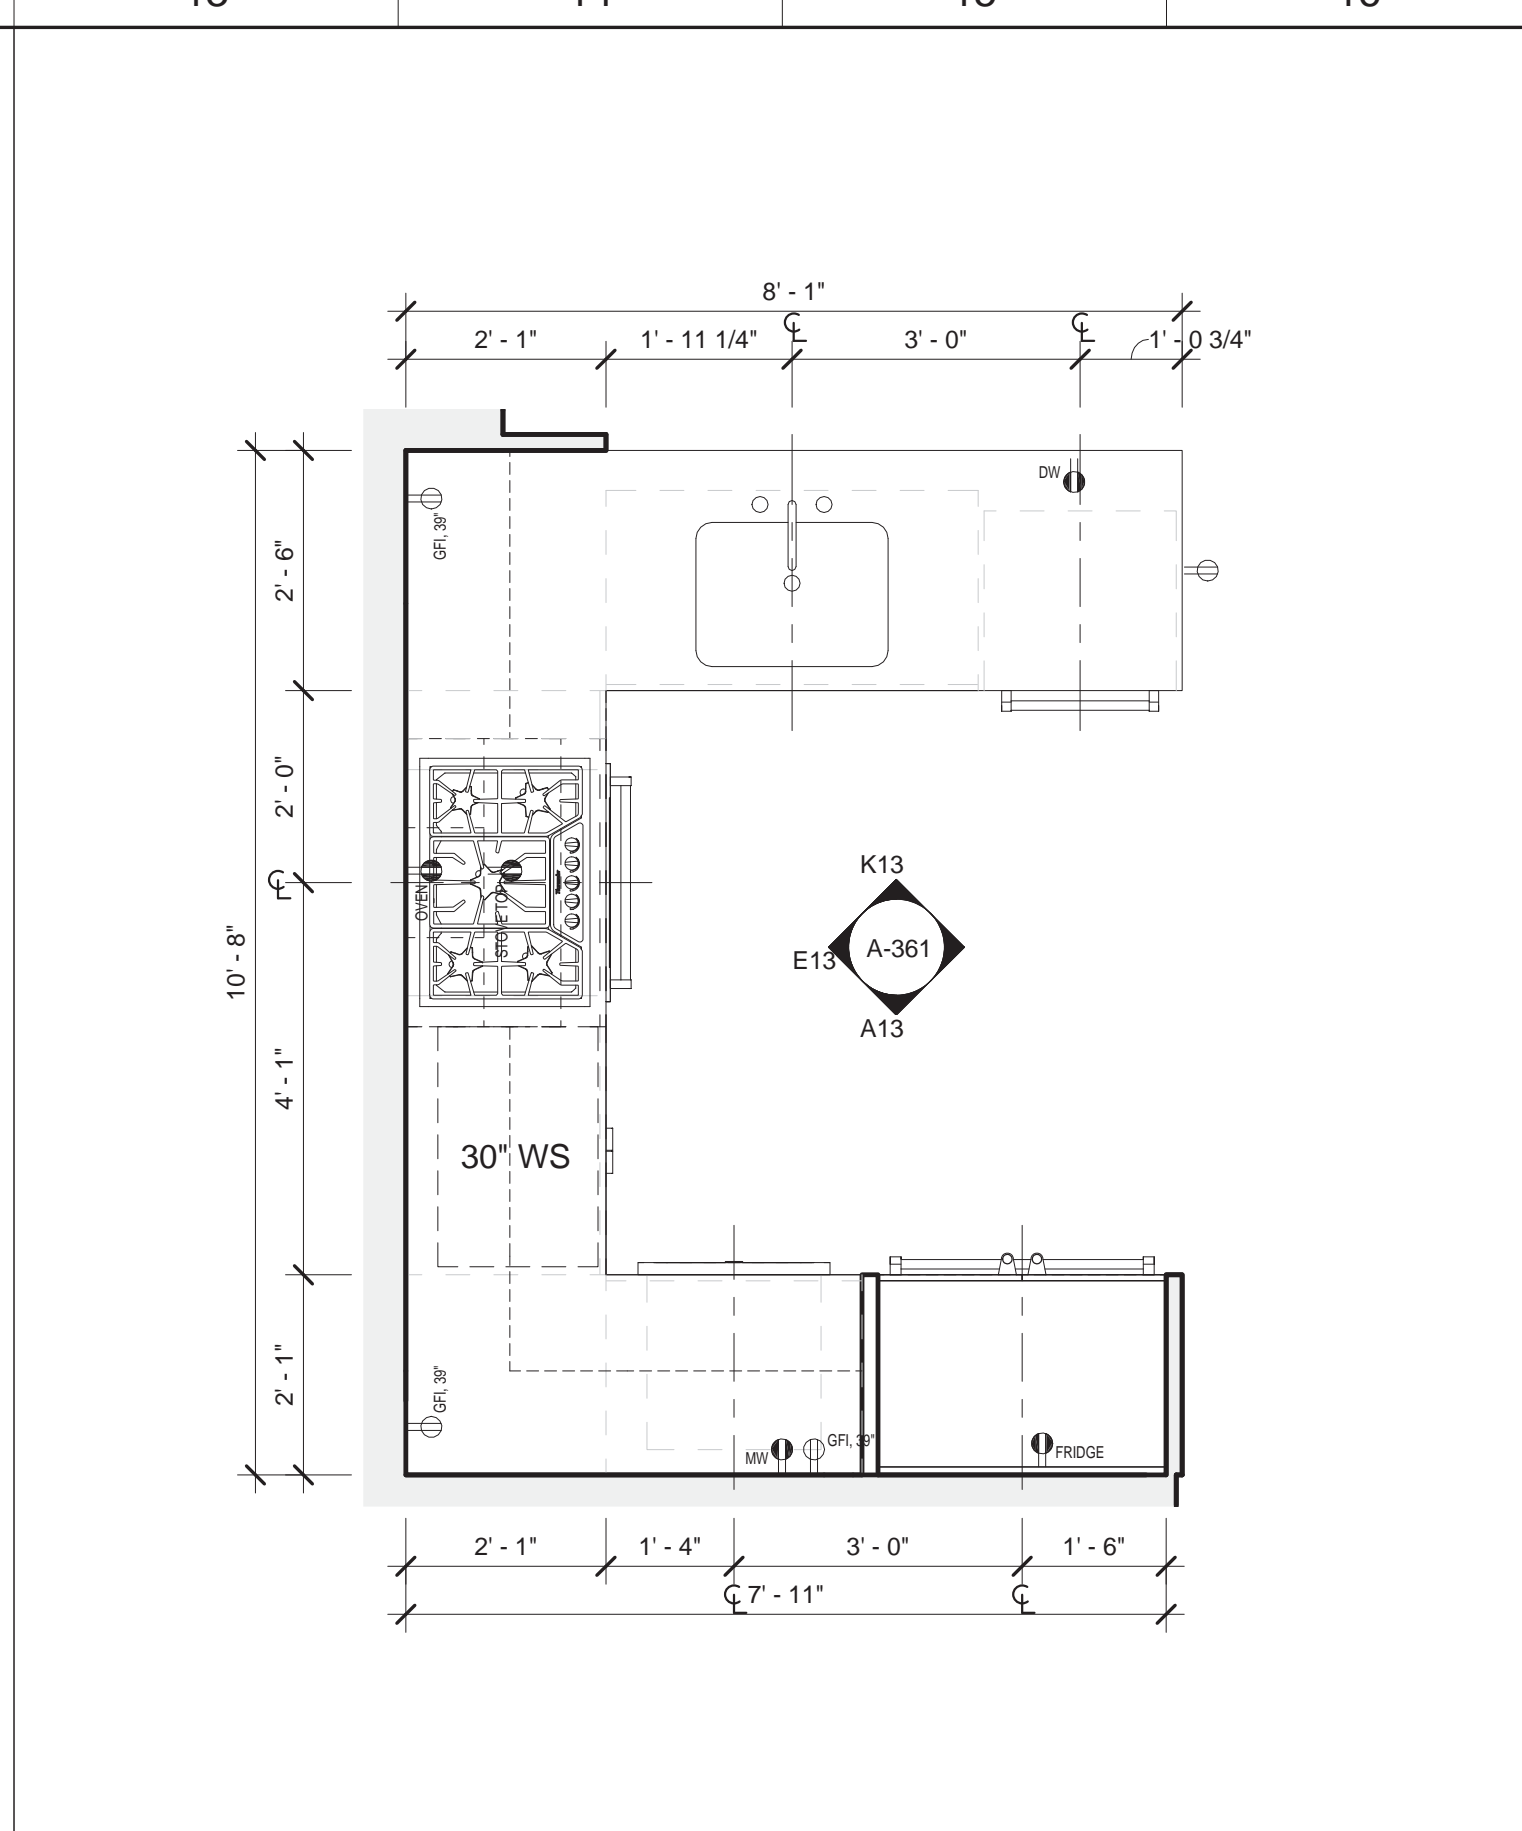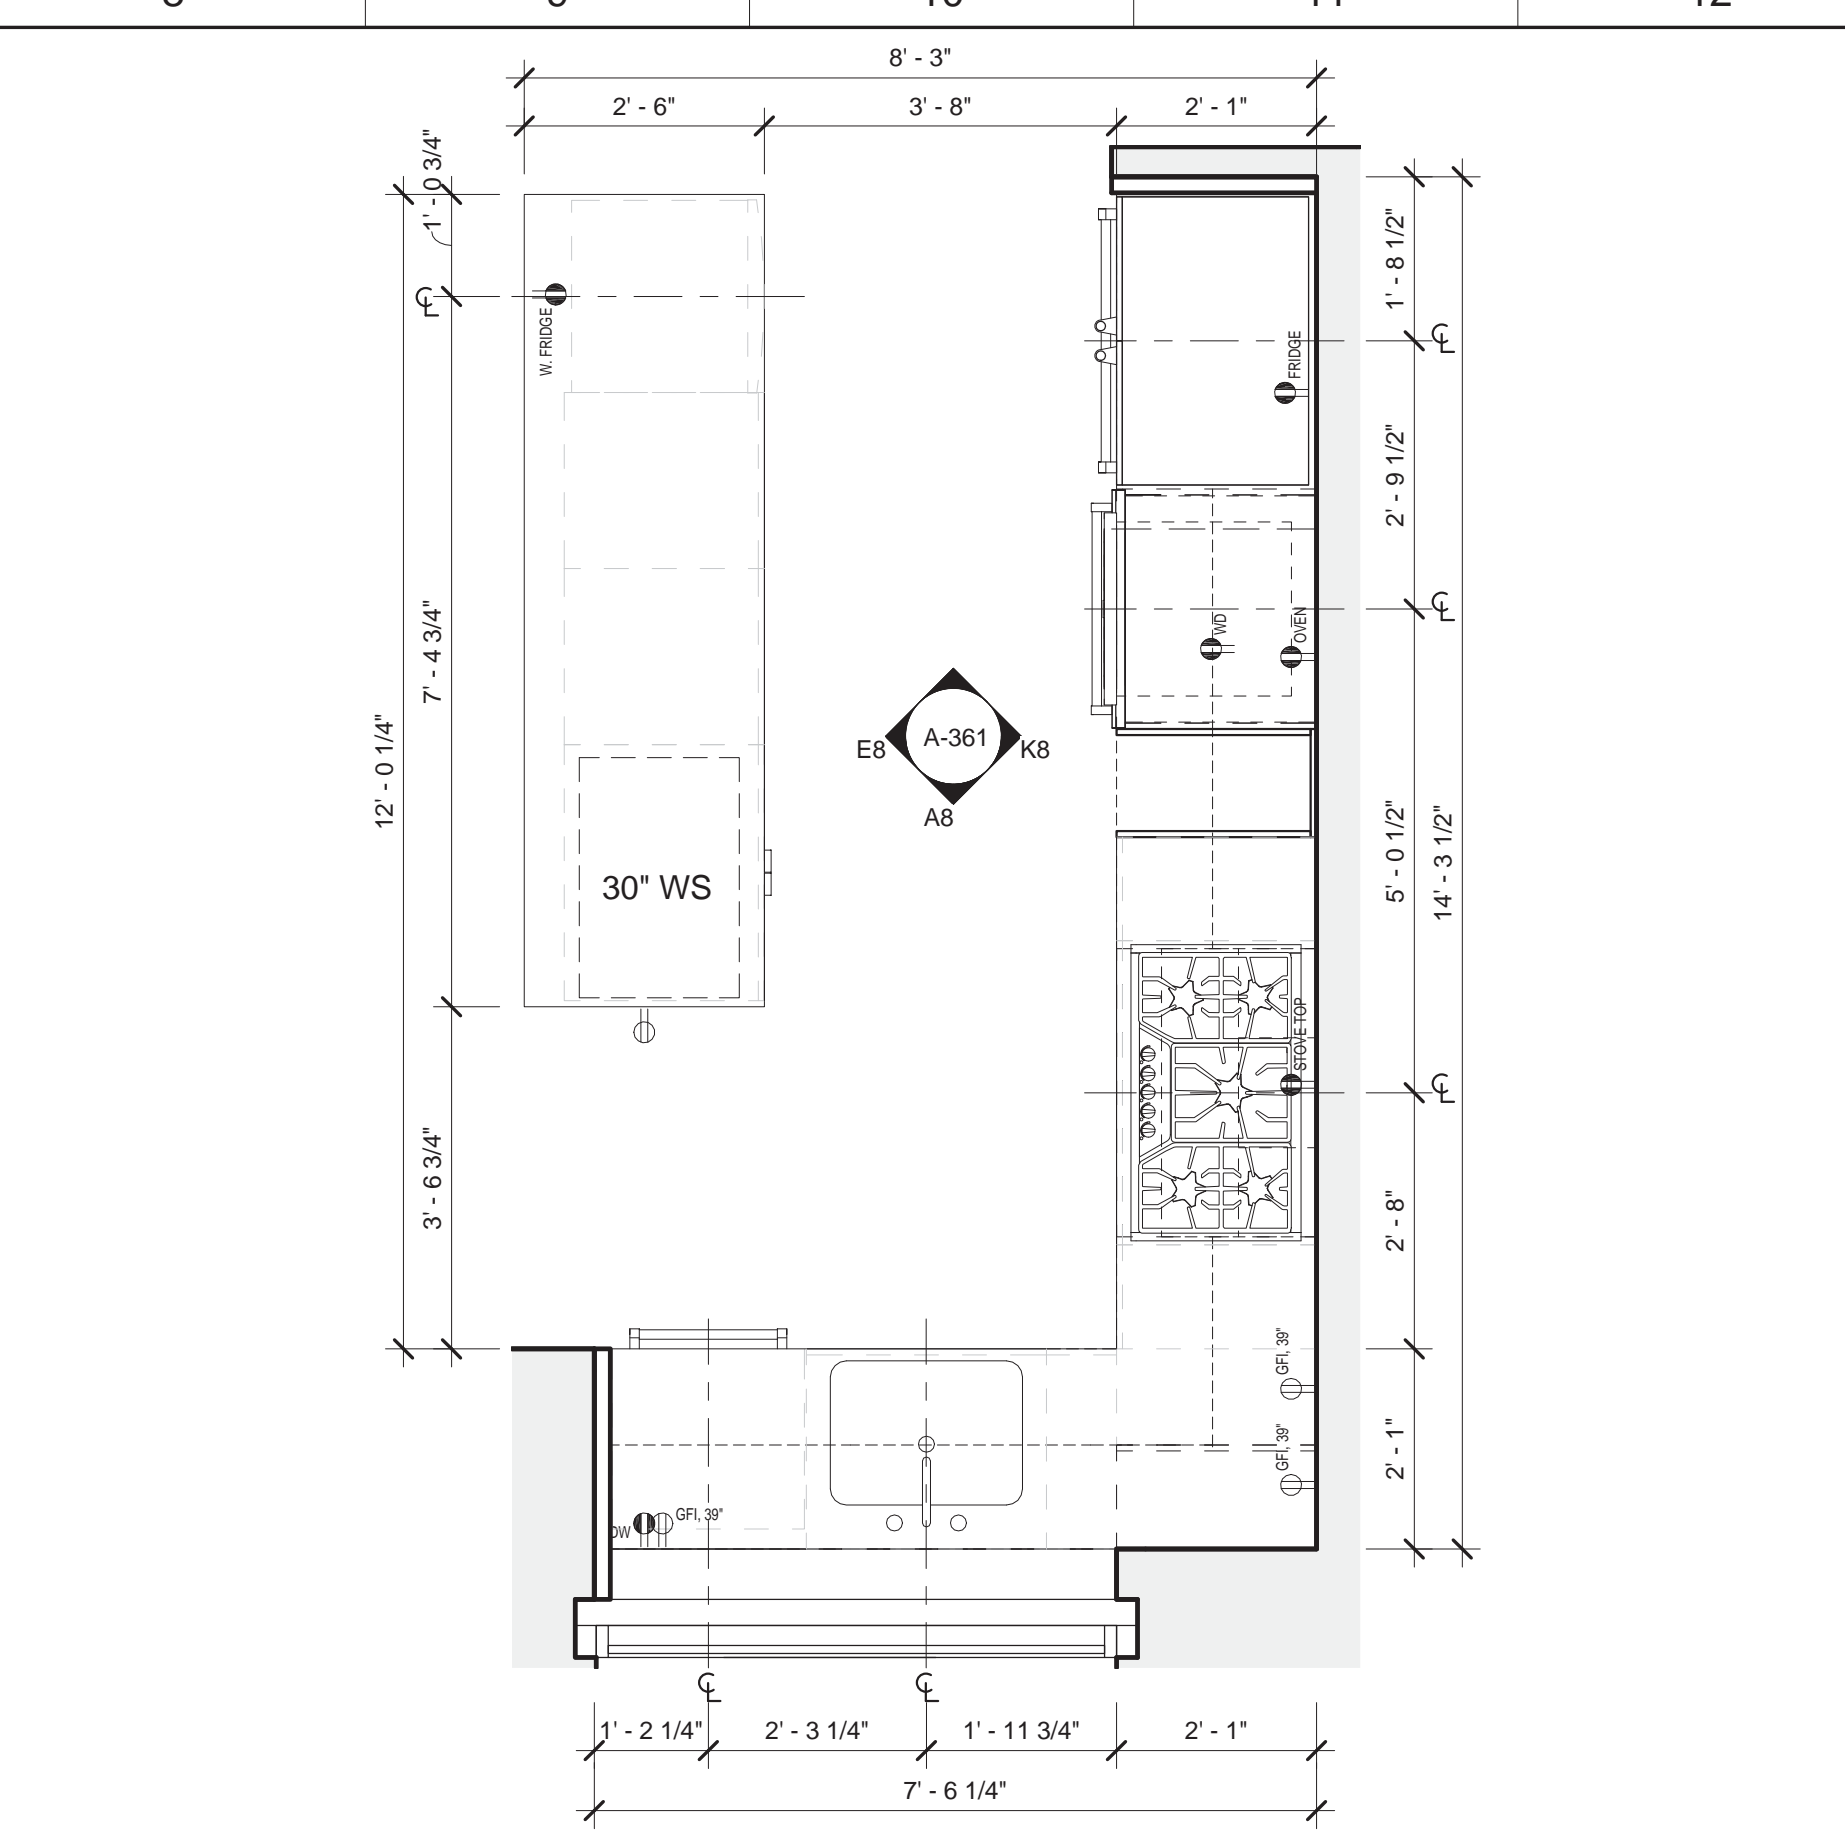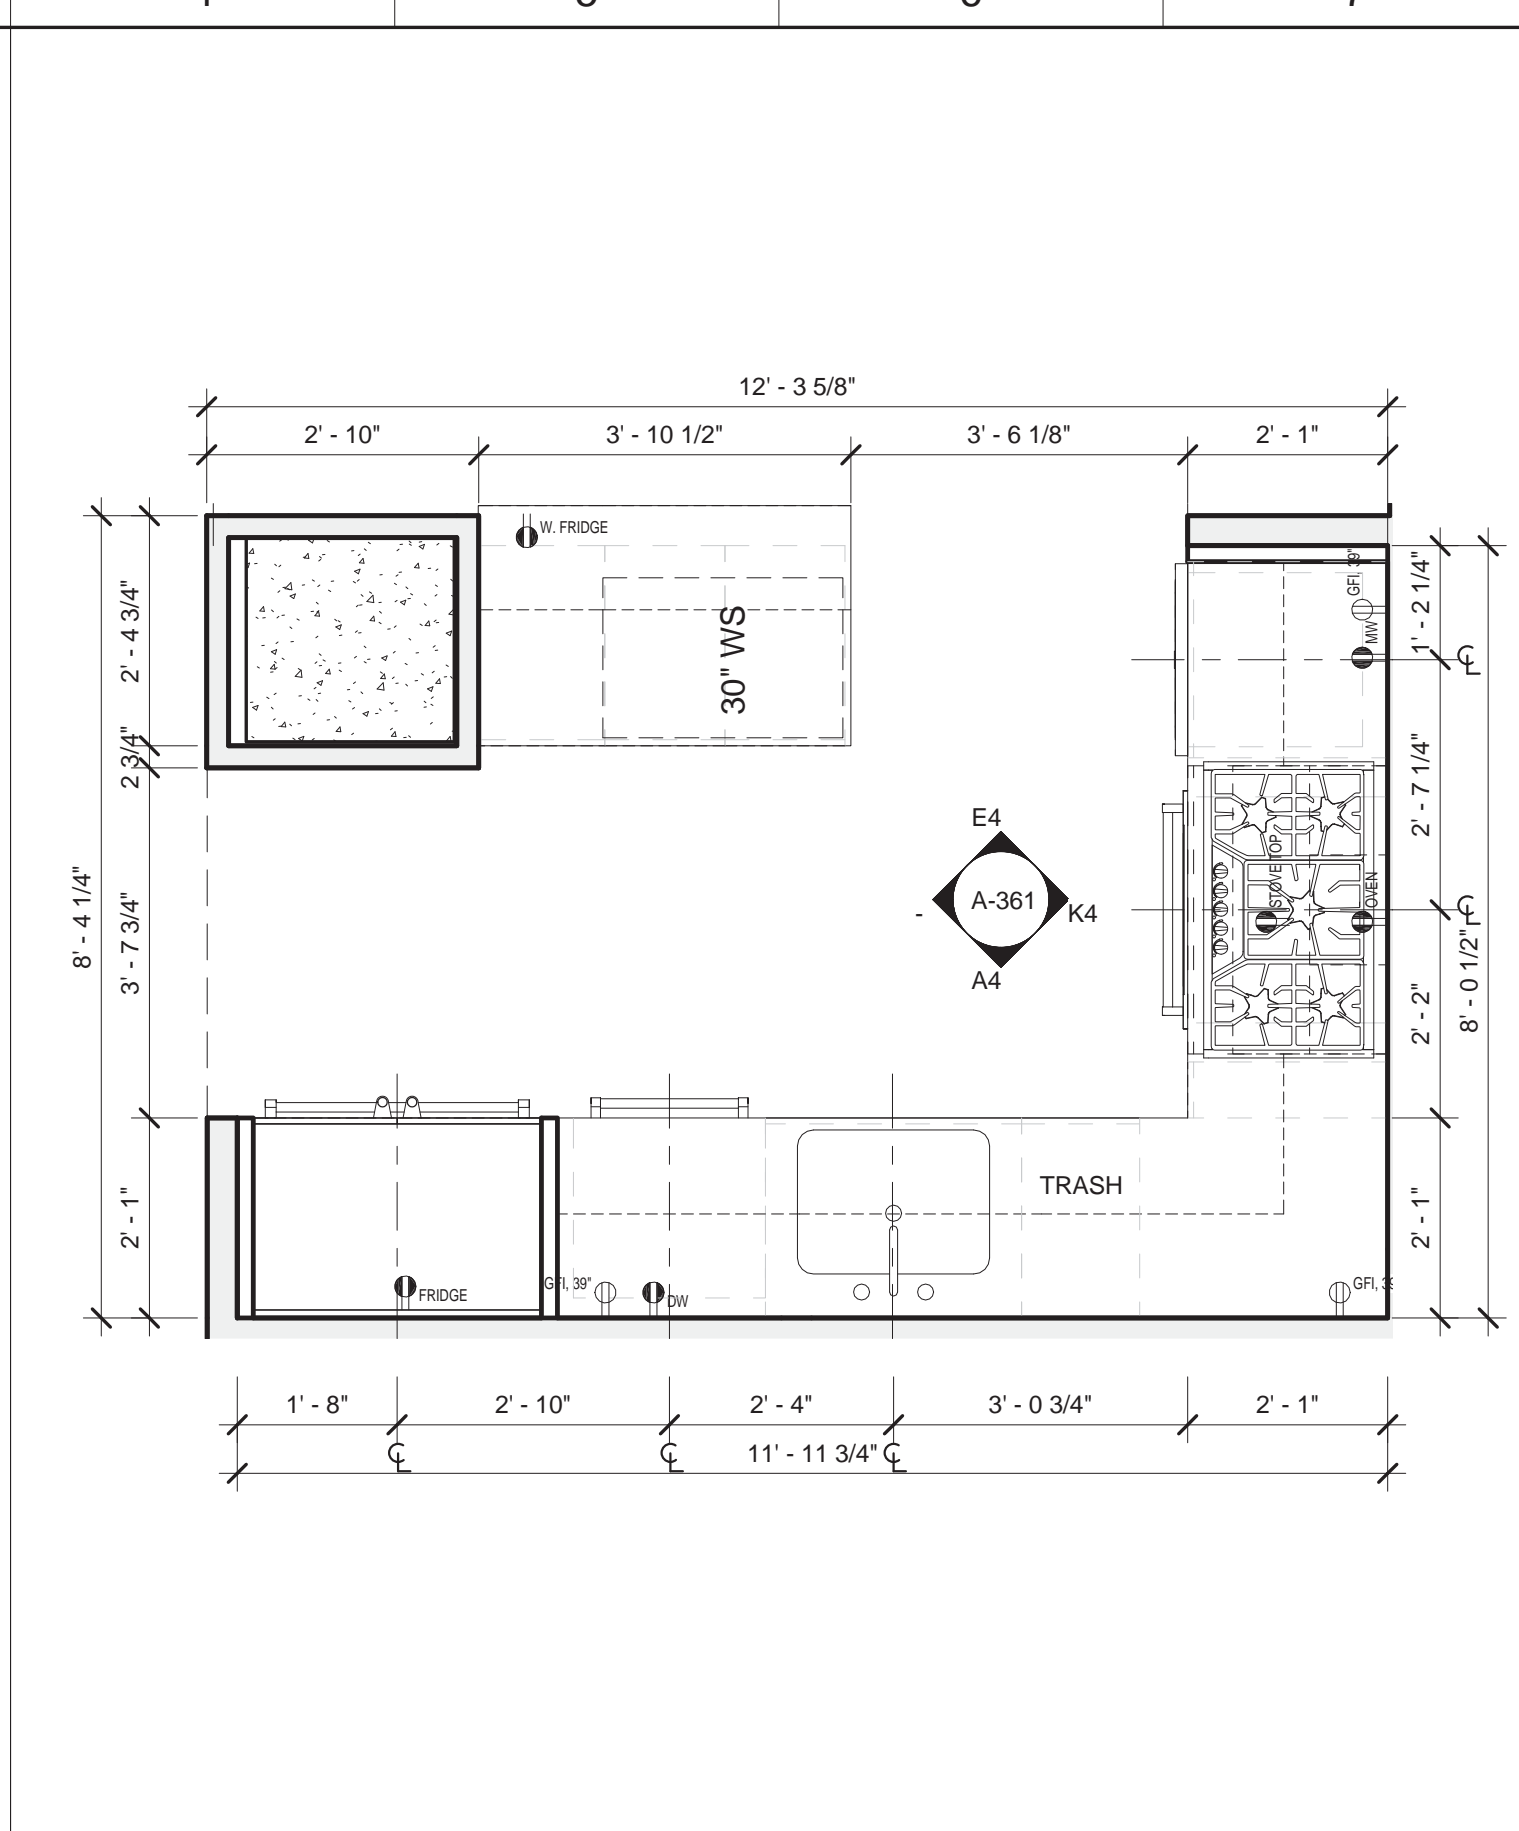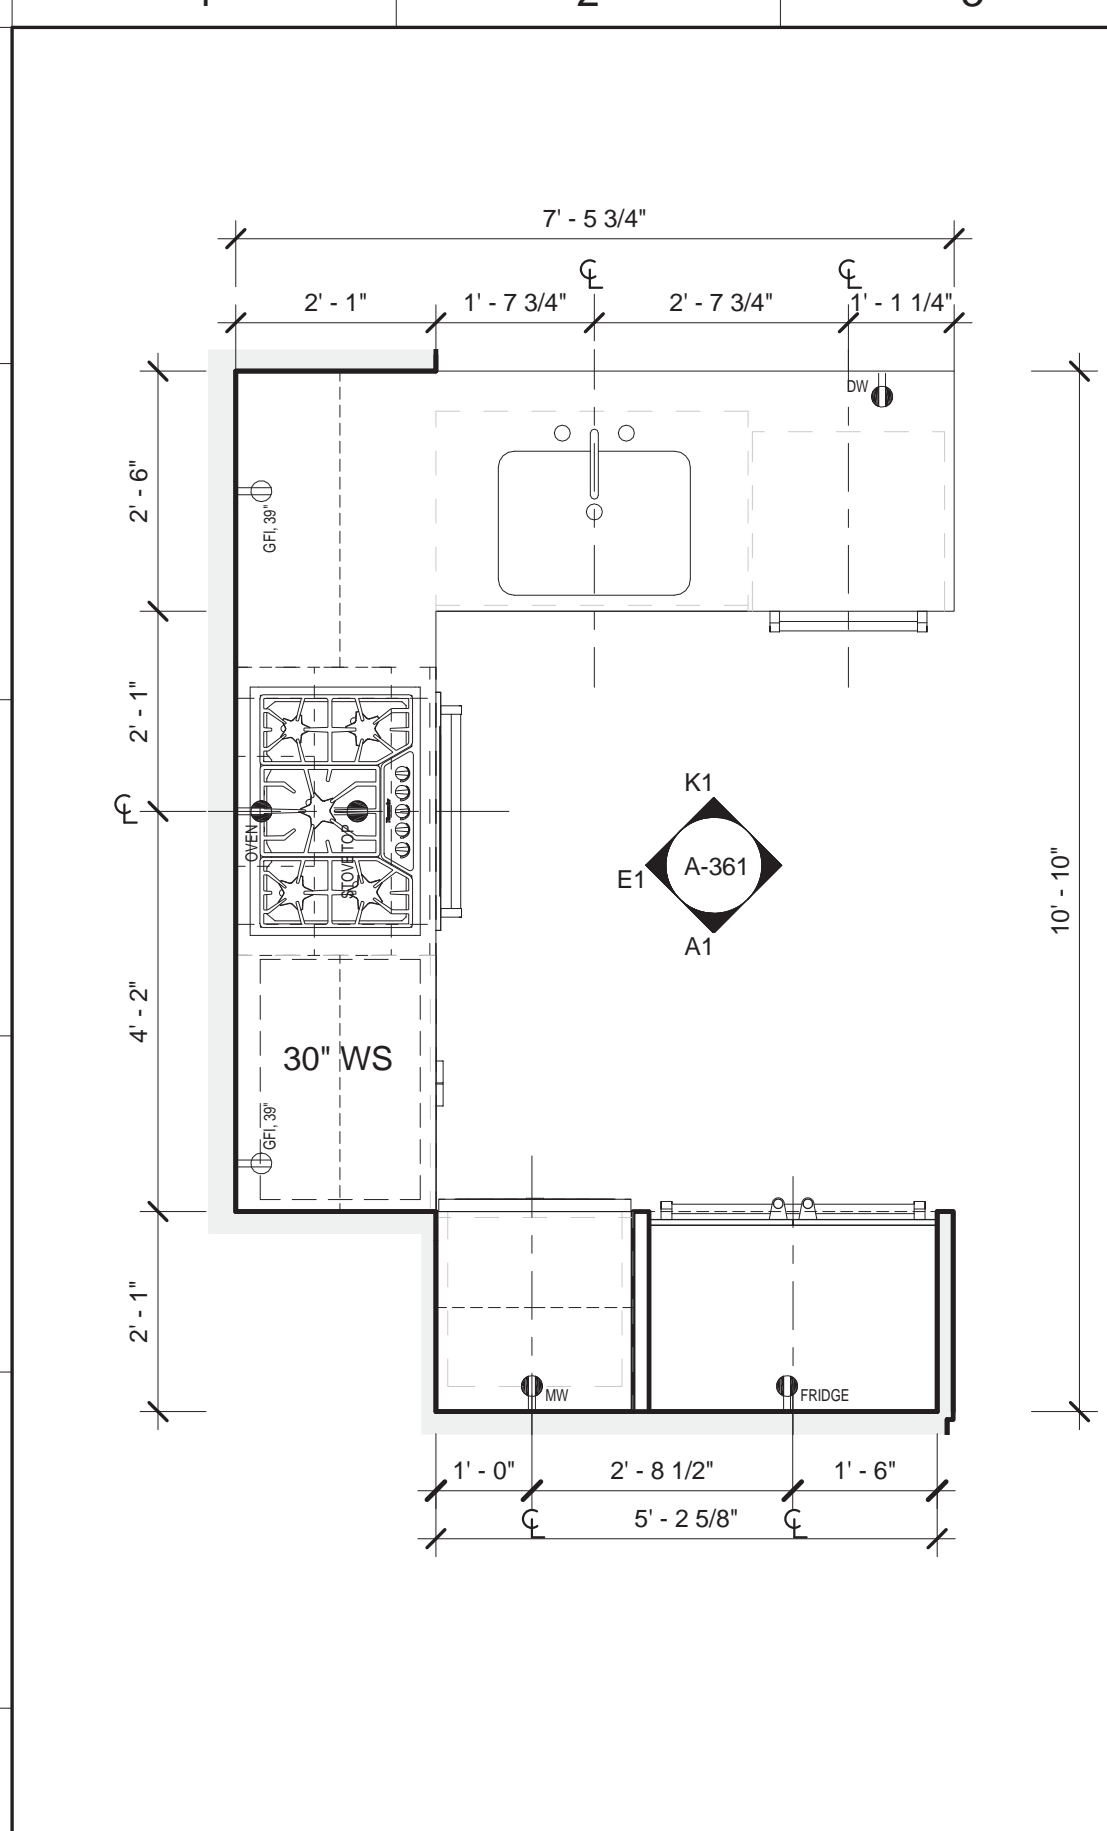

**MATERIAL KEYING LEGEND:**

DOB SUBMISSION 08.08.2016

NO. REVISIONS / SUBMISSIONS DATE

**FXFOWLE**

FXFOWLE ARCHITECTS, LLP | 20 WEST 46TH STREET, NEW YORK, NY 10011 | T 212 627 1700 | F 212 443 8716 | WWW.FXFOWLE.COM

TRINITY PLACE HOLDINGS  
717 Fifth Avenue, Suite 1303, New York, NY 10022 212-235-2191

DESMONE CONSULTING ENGINEERS  
18 West 198 Street, 10th Floor, New York, NY 10111 212-532-2211

DAGHER ENGINEERING, PLLC  
29 Broadway, New York, NY 10006 212-480-2591

LANGAN ENGINEERING  
21 Bank Plaza, New York, NY 10001 212-479-6400

DEBORAH BERKE PARTNERS  
225 Fifth Avenue, New York, NY 10001 212-233-0211

VAN DEUSEN & ASSOCIATES (VDA)  
120 Eagle Rock Avenue, Suite 310, East Hanover, NJ 10001 973-994-9220

STANTEC  
60 West 25th Street, 8th Floor, New York, NY 10010 212-366-9600

THORNTON TOMASETTI  
51 Broadway, New York, NY 10010 917-661-7900

EREMOS LLC  
1275 Broadway, Suite 202, New York, NY 10001 212-658-1044

LERCH BATES, INC.  
1400 Broadway, Suite 908, New York, NY 10019 973-763-3222

STEVEN WINTERS ASSOCIATES, INC.  
41 West 47th Street, New York, NY 10019 203-697-0200

ONE LUX STUDIO  
158 West 25th Street, 10th Floor, New York, NY 10001 212-201-6790

**42 TRINITY PLACE**  
42 TRINITY PLACE | NEW YORK, NY

DRAWING TITLE  
**ENLARGED KITCHEN PLANS & ELEVATIONS**




Scale: 1/2" = 1'-0"

Project No.: 15028  
Author: CWL  
Checked: JWB  
Drawing No.: A-361  
Date: 06/23/16  
Scale: 1/2" = 1'-0"

Sheet of

© 2015 FXFOWLE ARCHITECTS, LLP. ALL RIGHTS RESERVED.






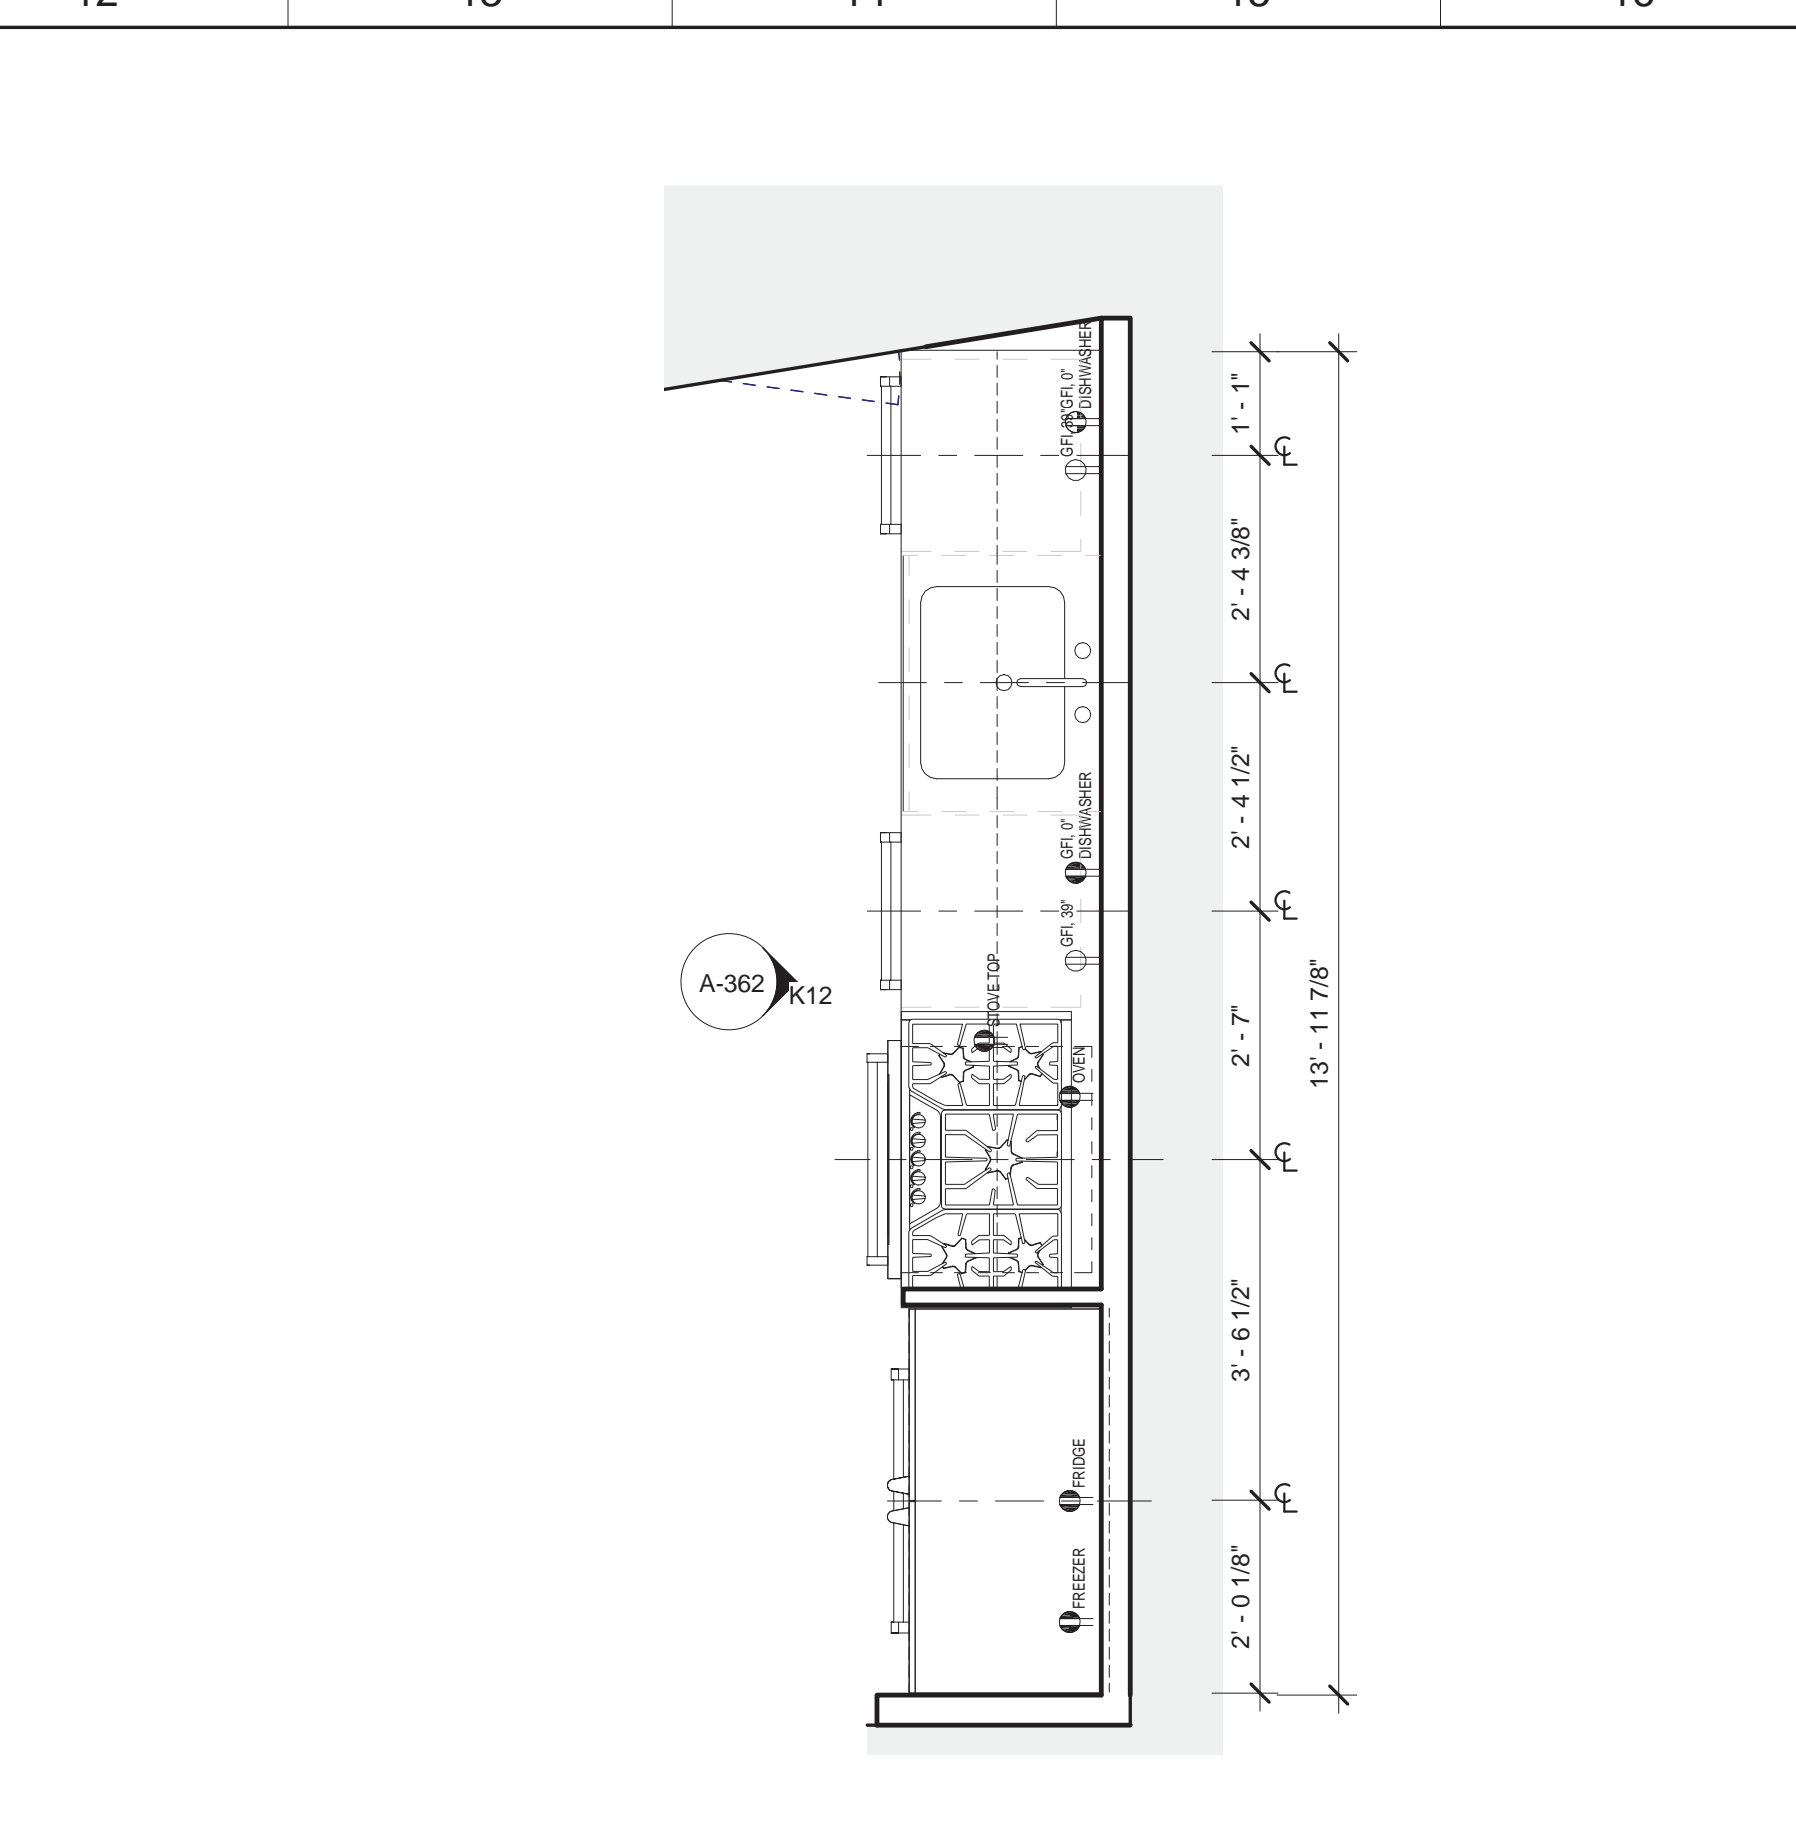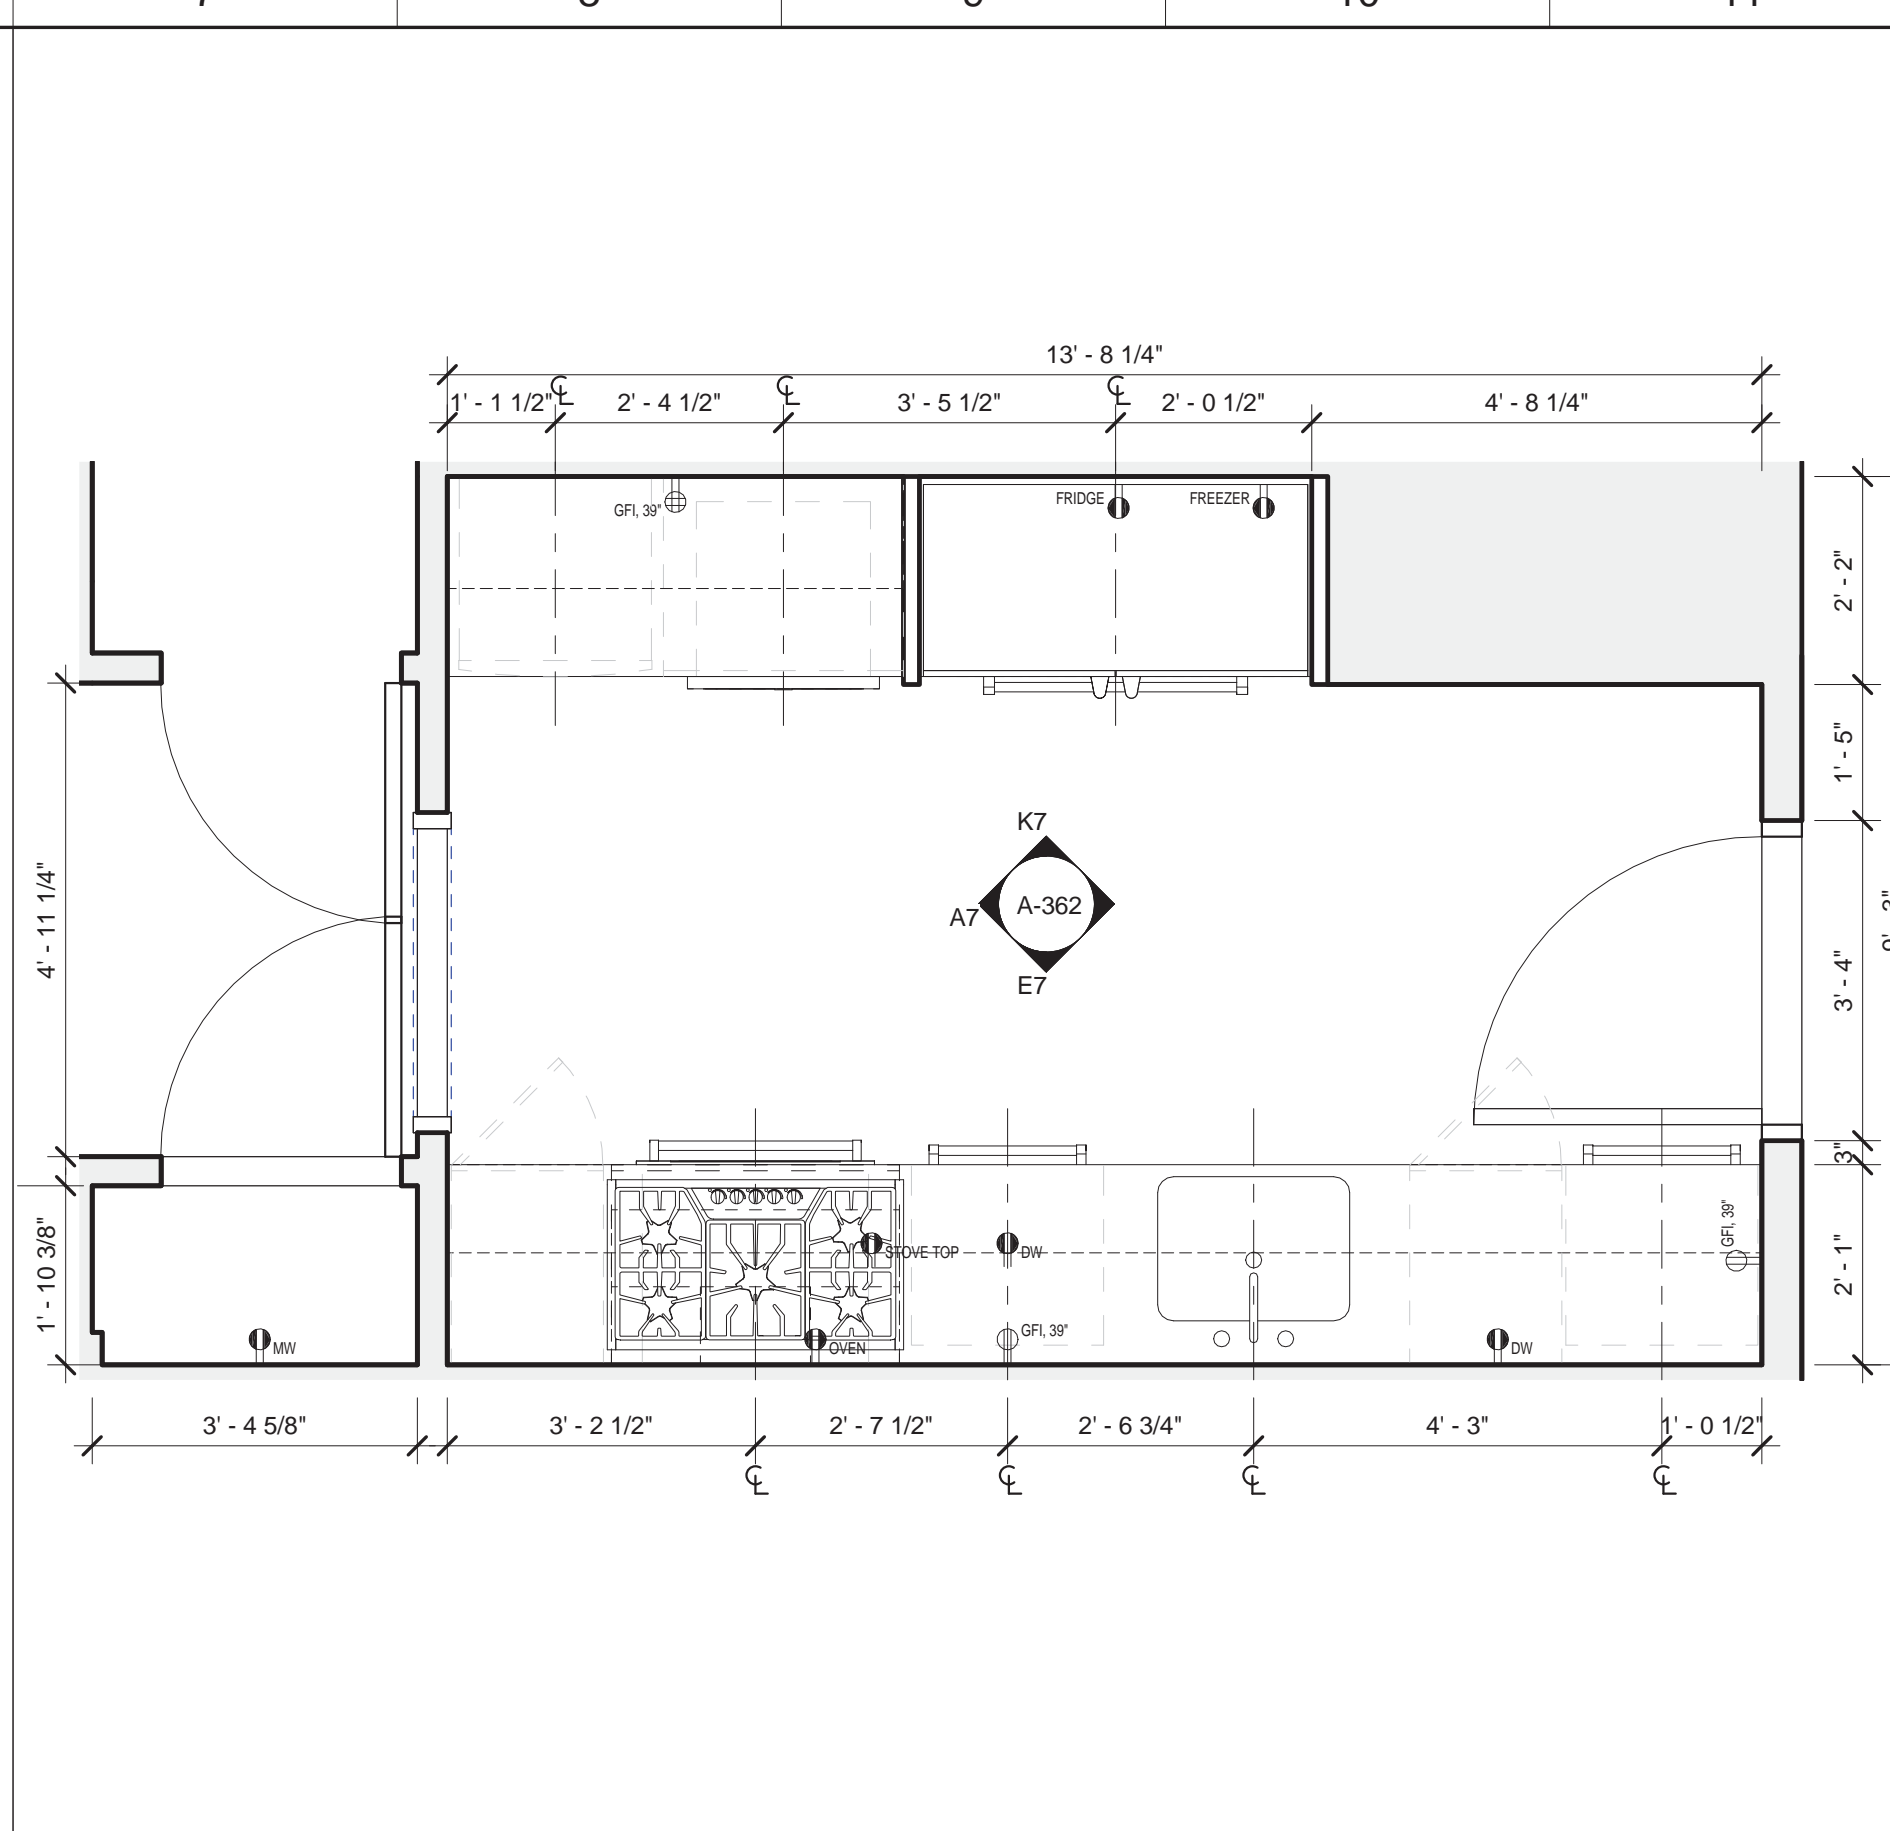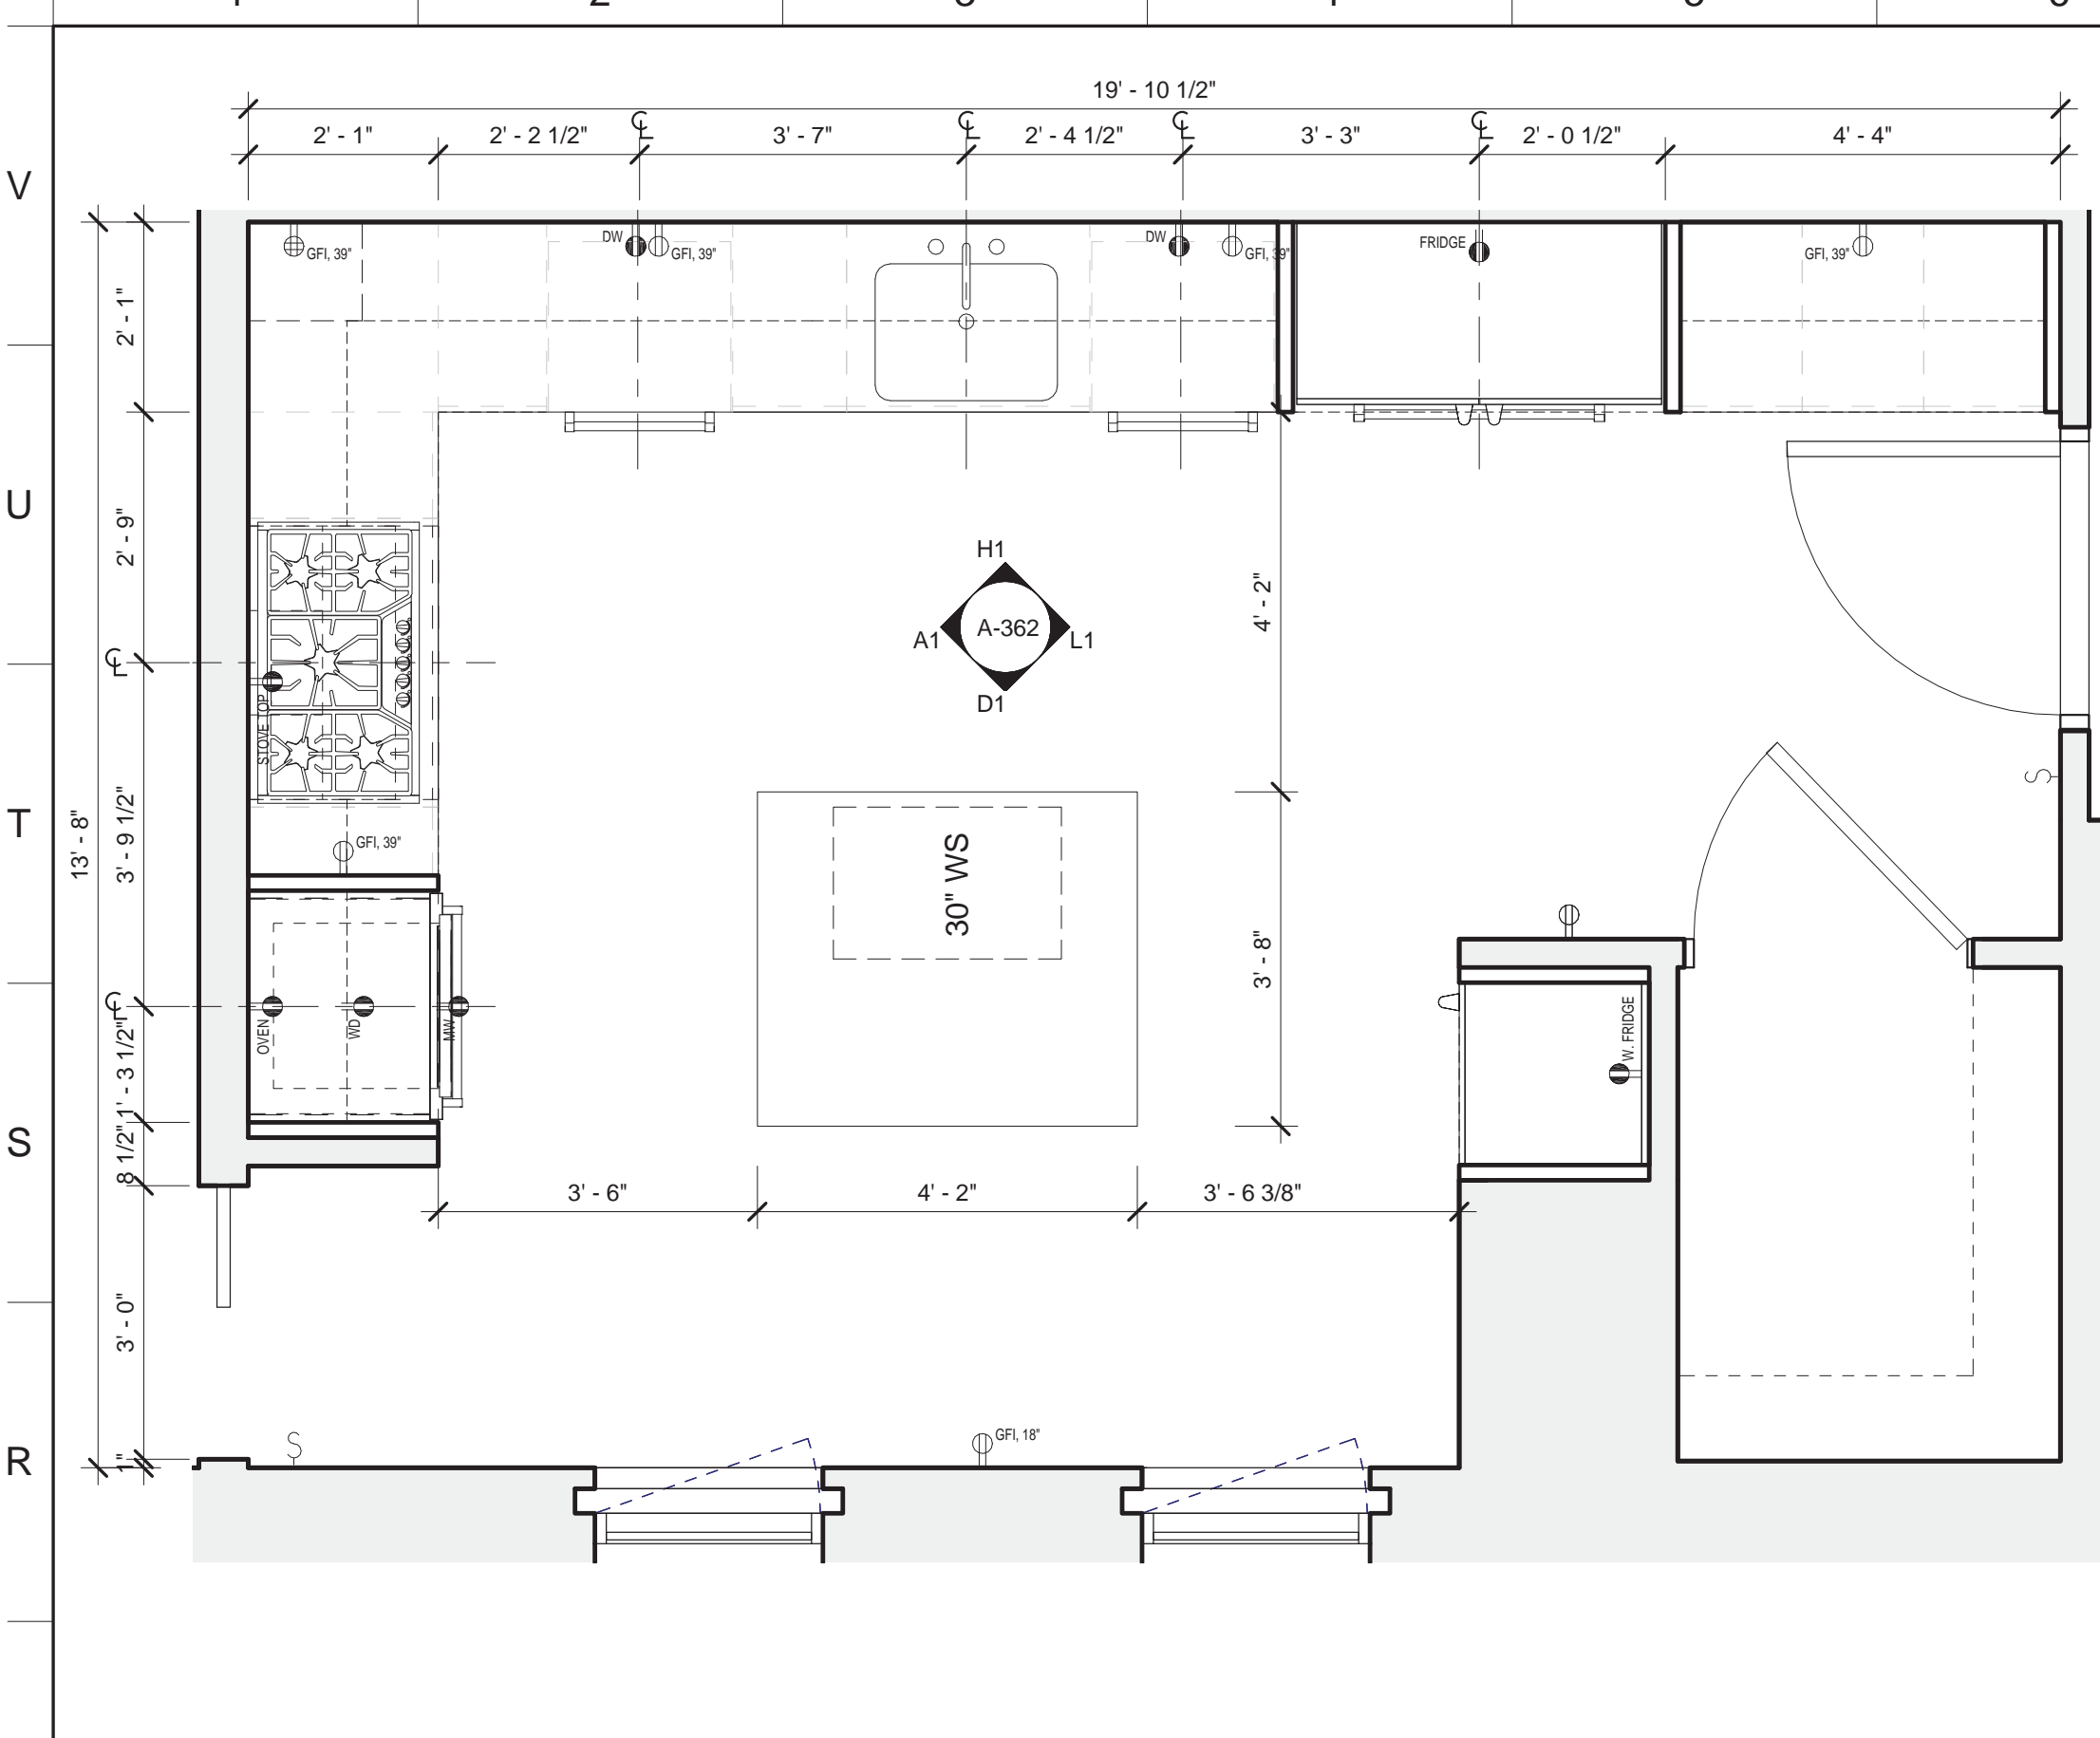

**Q1 36TH FLOOR**  
1/2" = 1'-0"

**Q7 37TH FLOOR**  
1/2" = 1'-0"



**Q12 10TH FLOOR**  
1/2" = 1'-0"

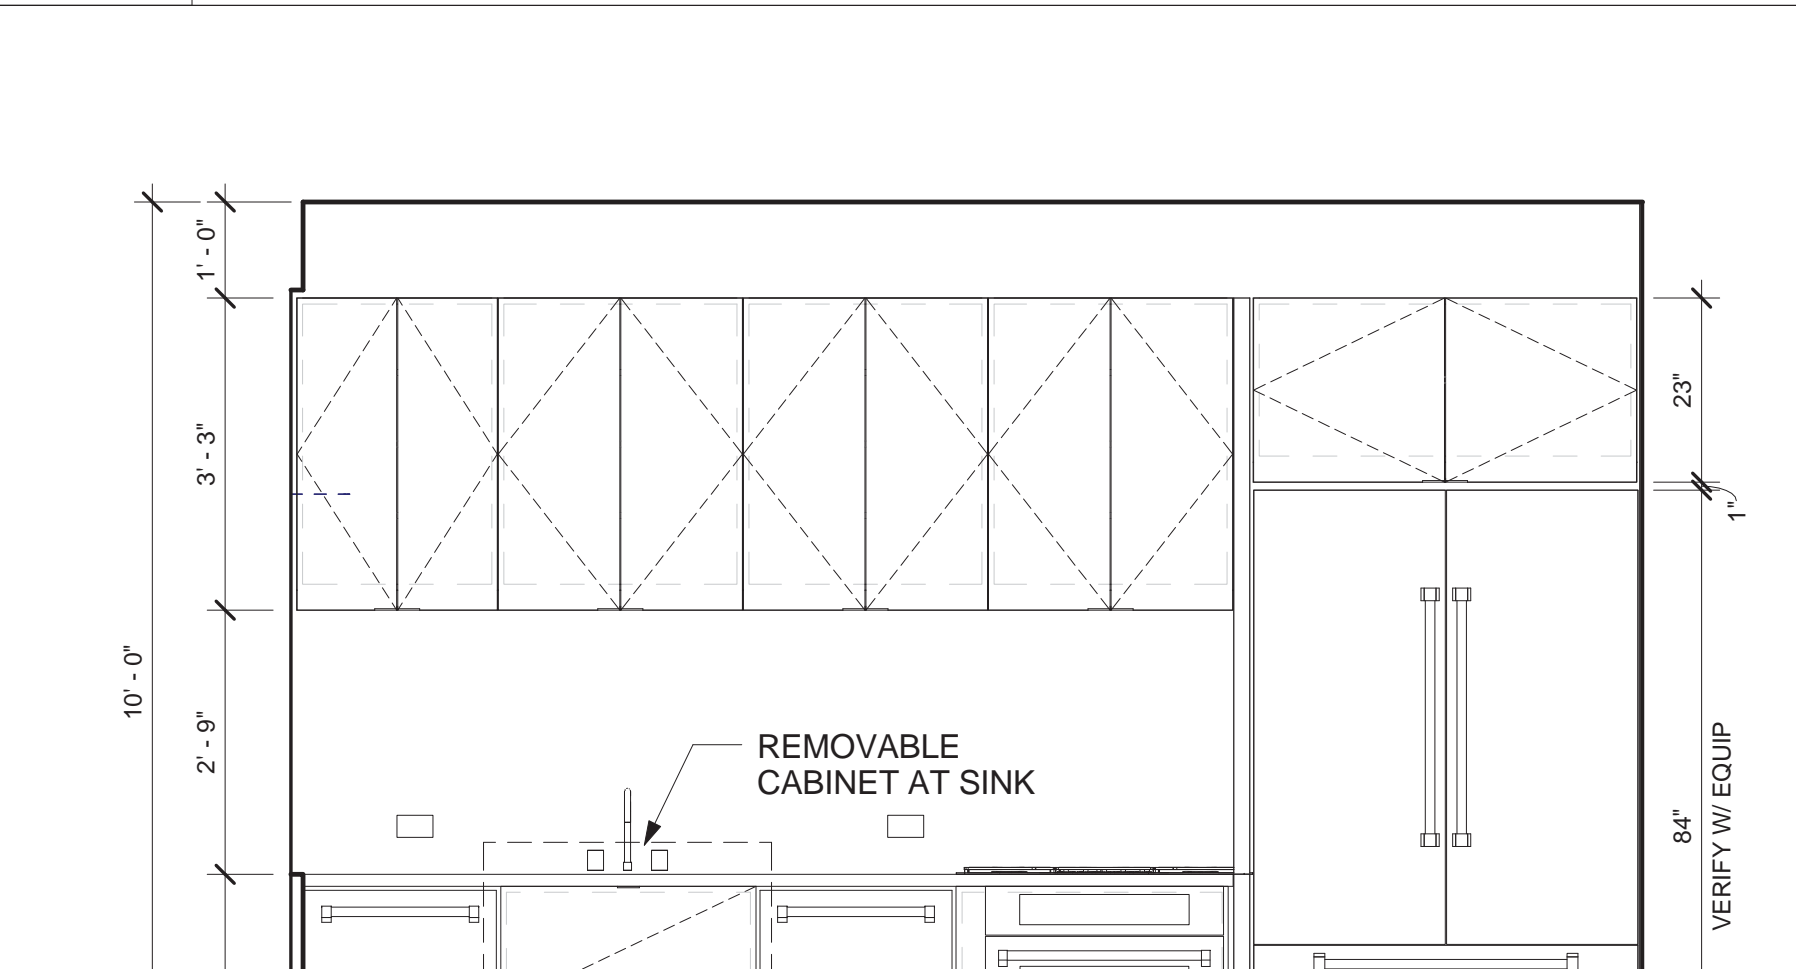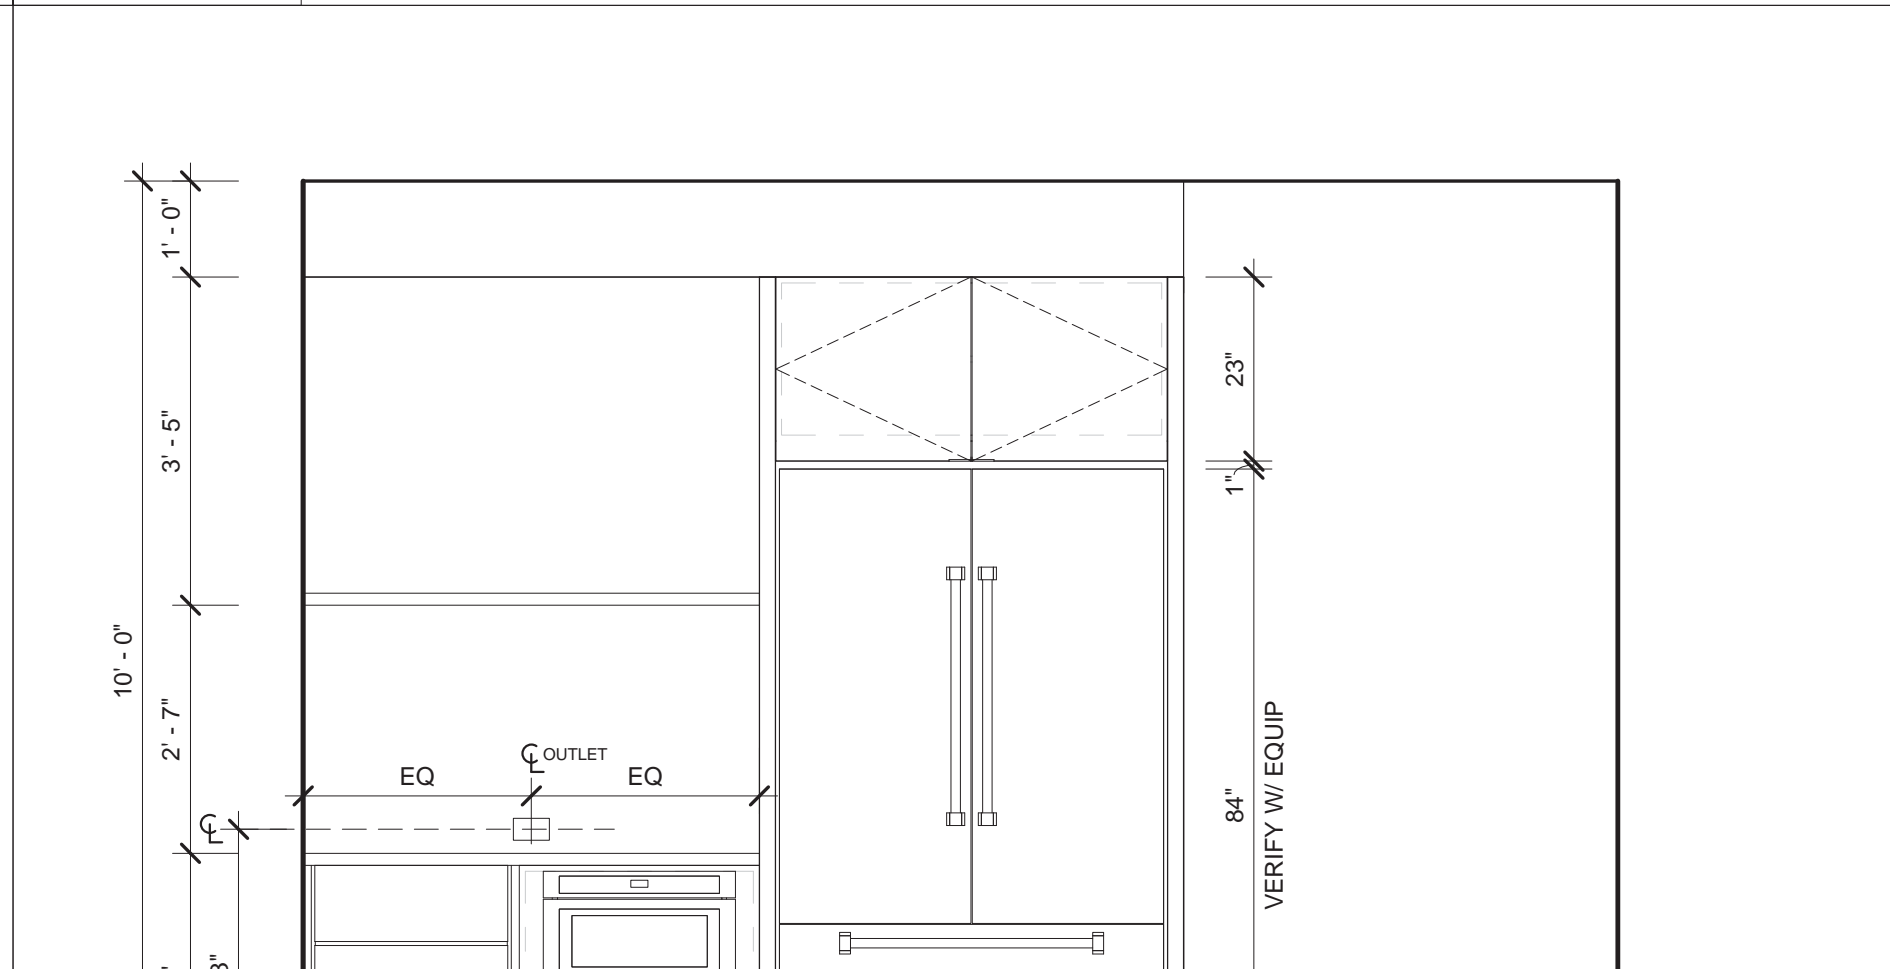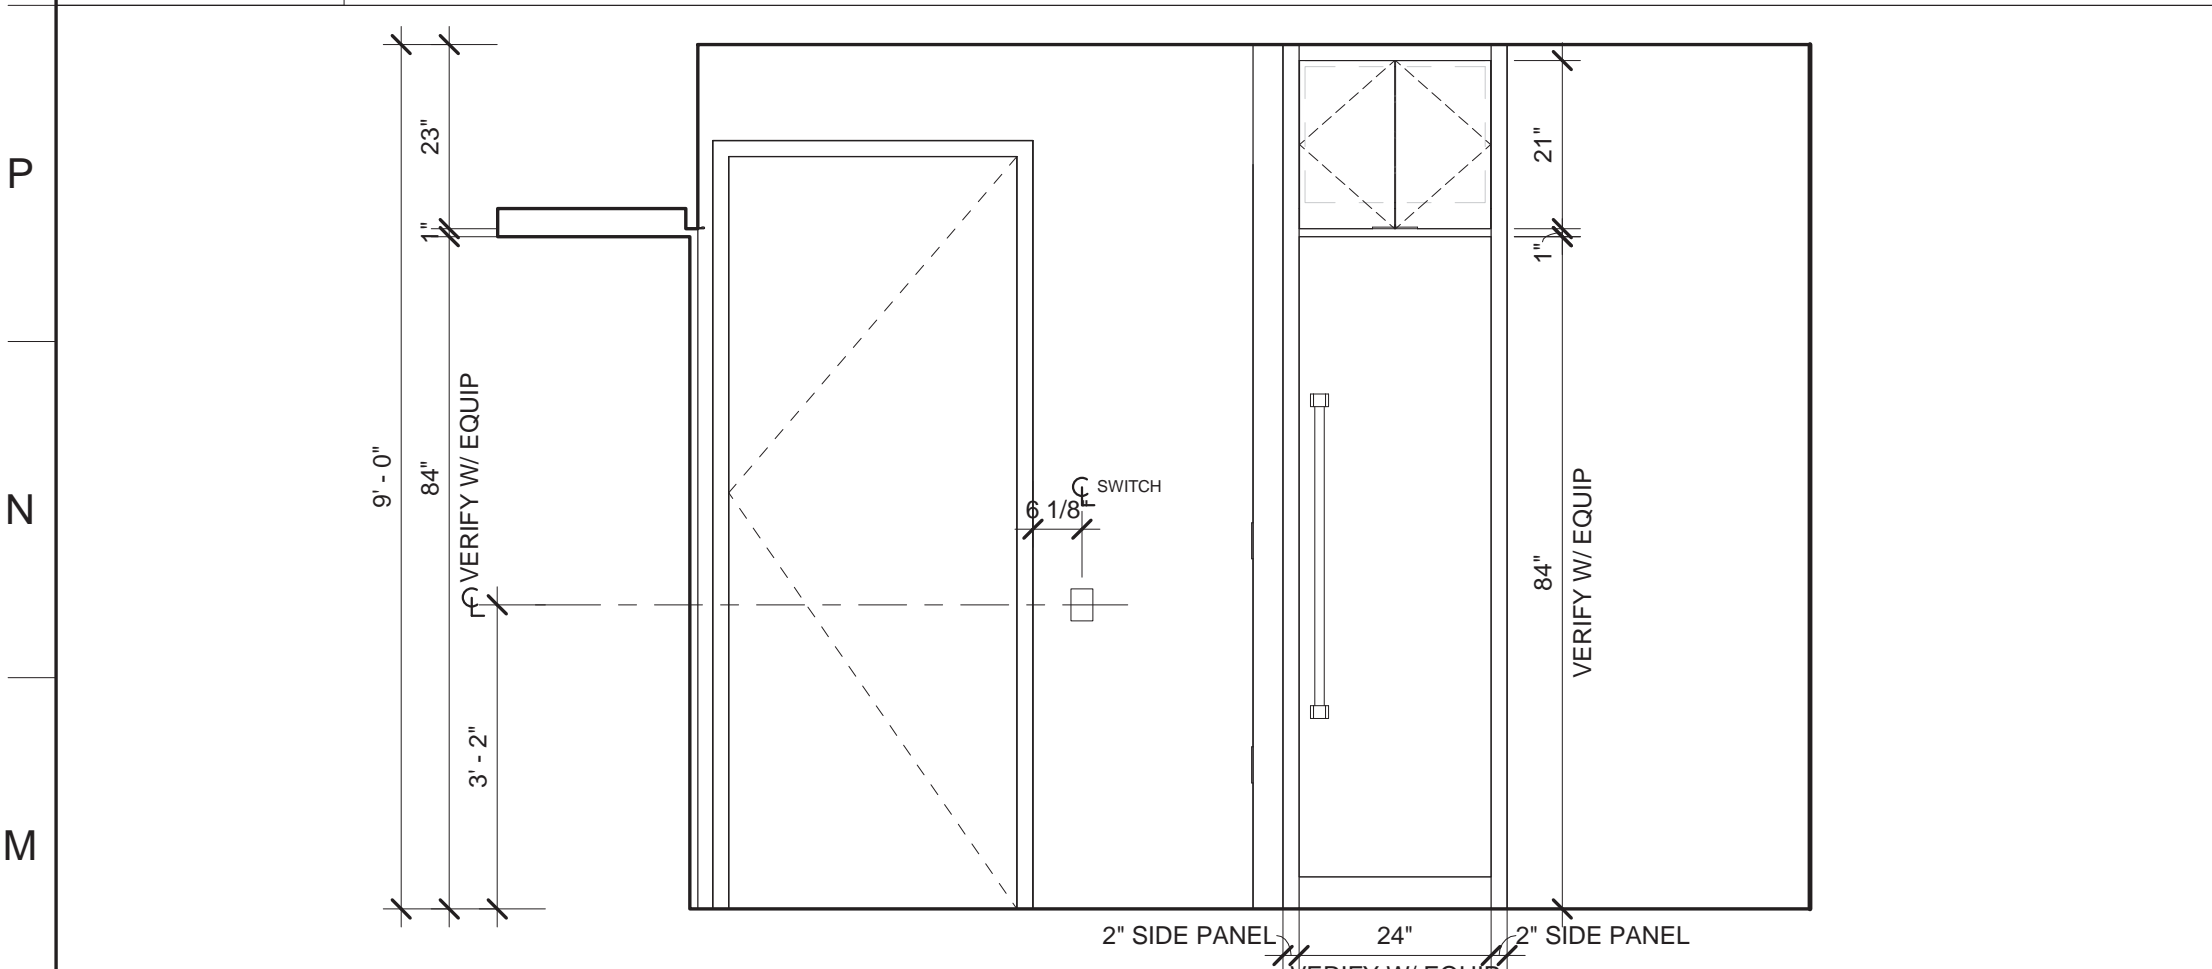

**L1 36TH KITCHEN - E**  
1/2" = 1'-0"



**K7 37TH KITCHEN - N**  
1/2" = 1'-0"

**K12 10TH KITCHEN - E**  
1/2" = 1'-0"

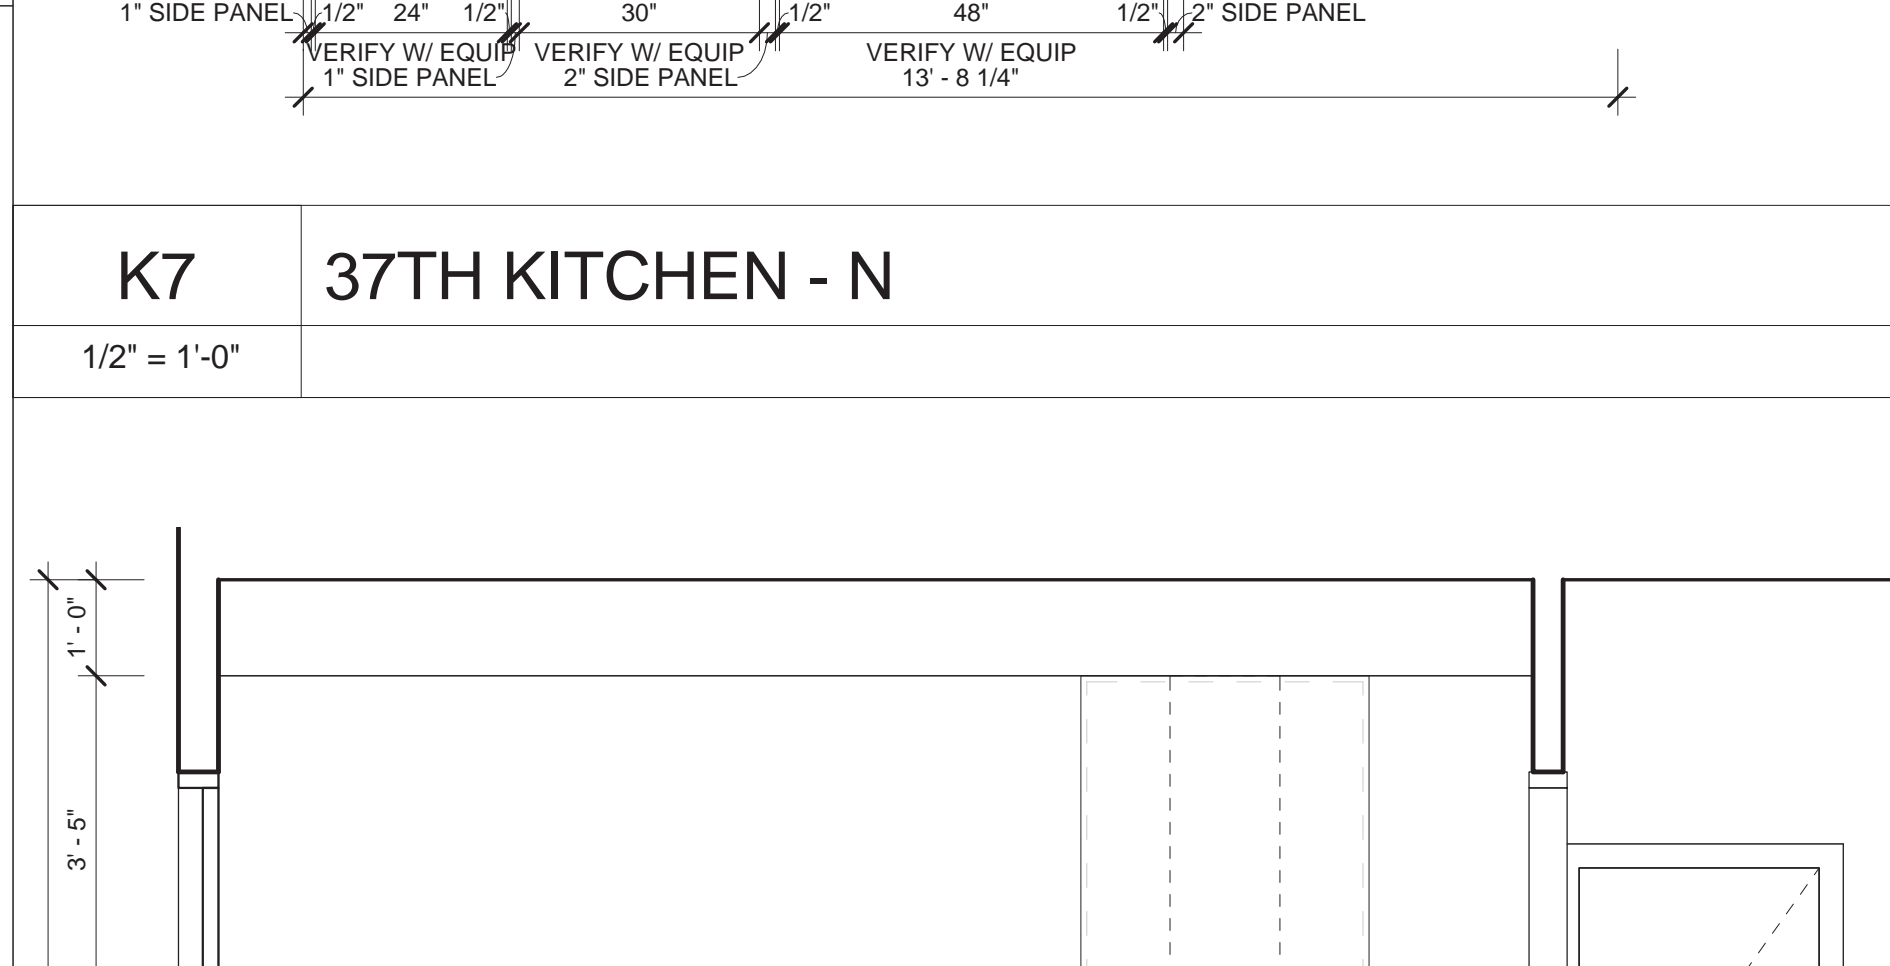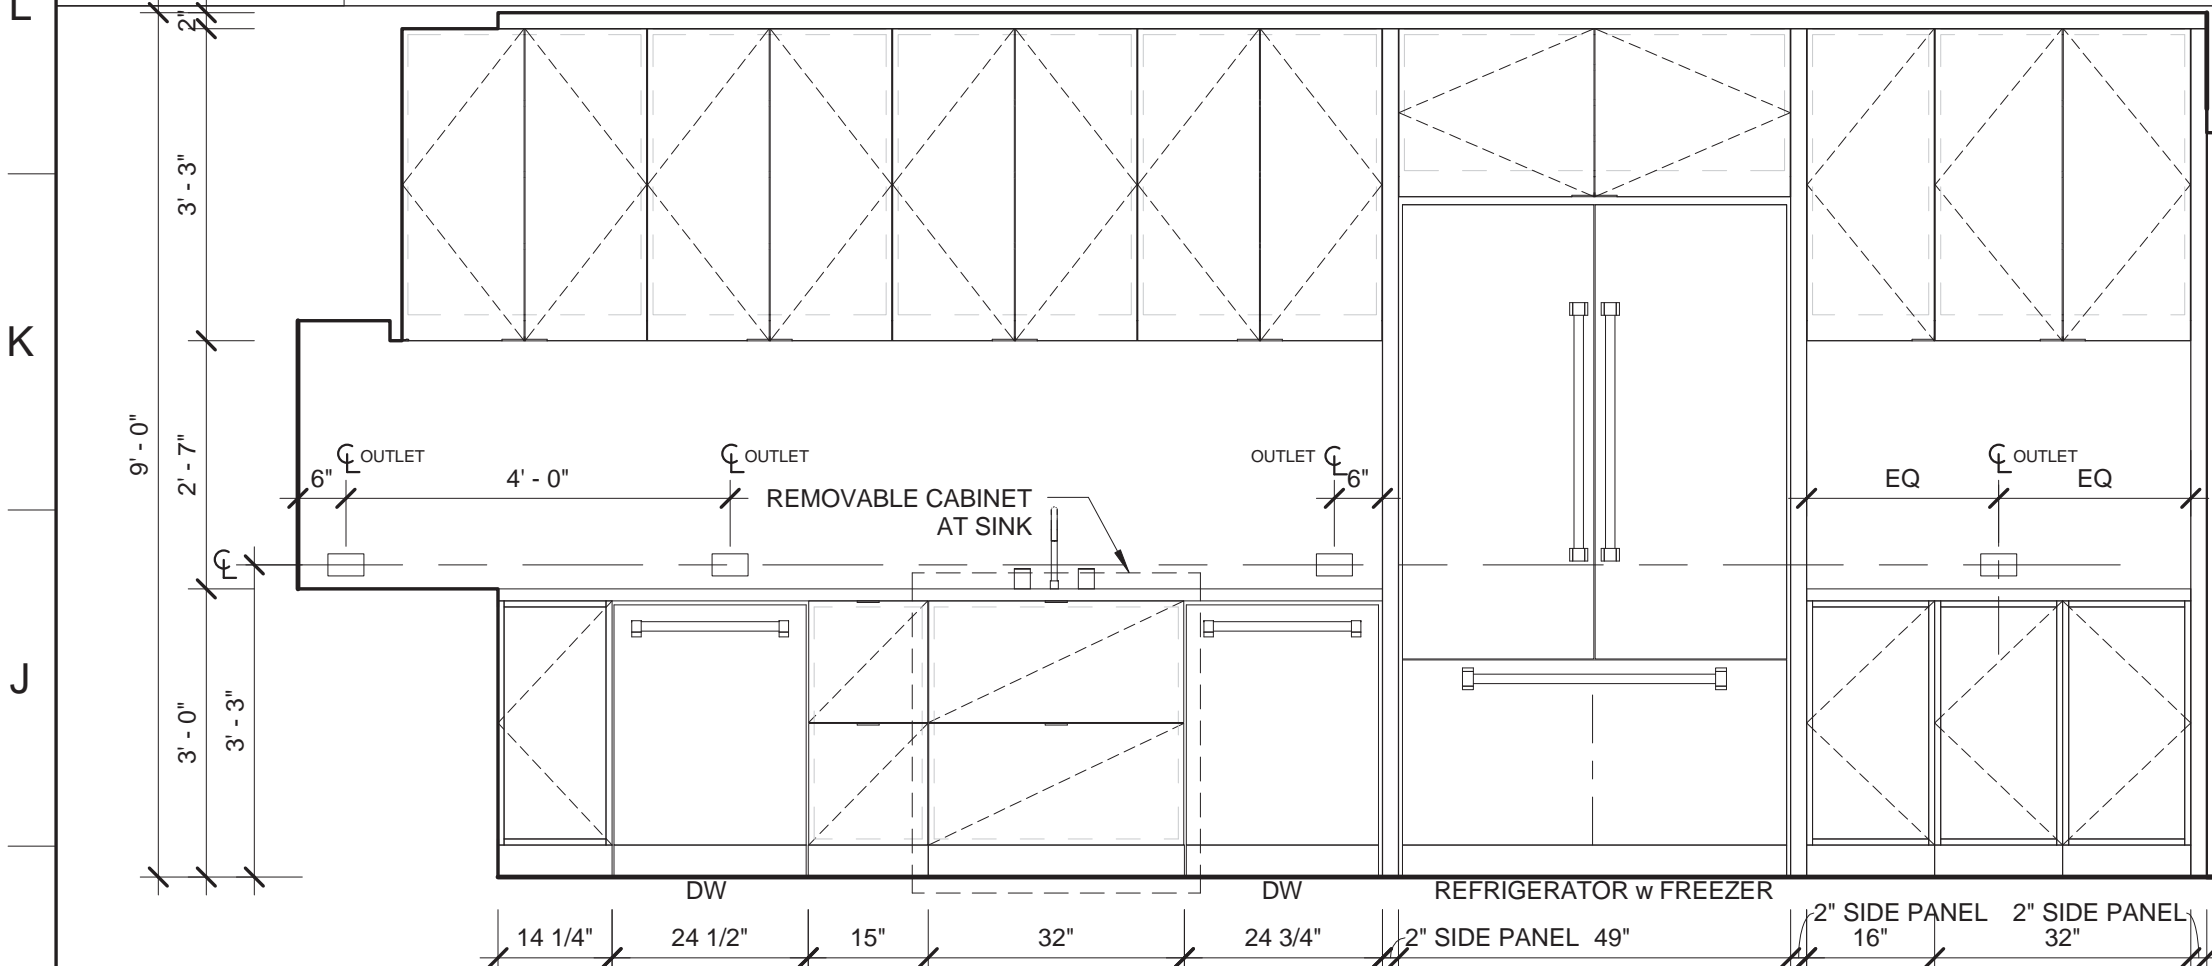



**H1 36TH KITCHEN - N**  
1/2" = 1'-0"

**E7 37TH KITCHEN - S**  
1/2" = 1'-0"

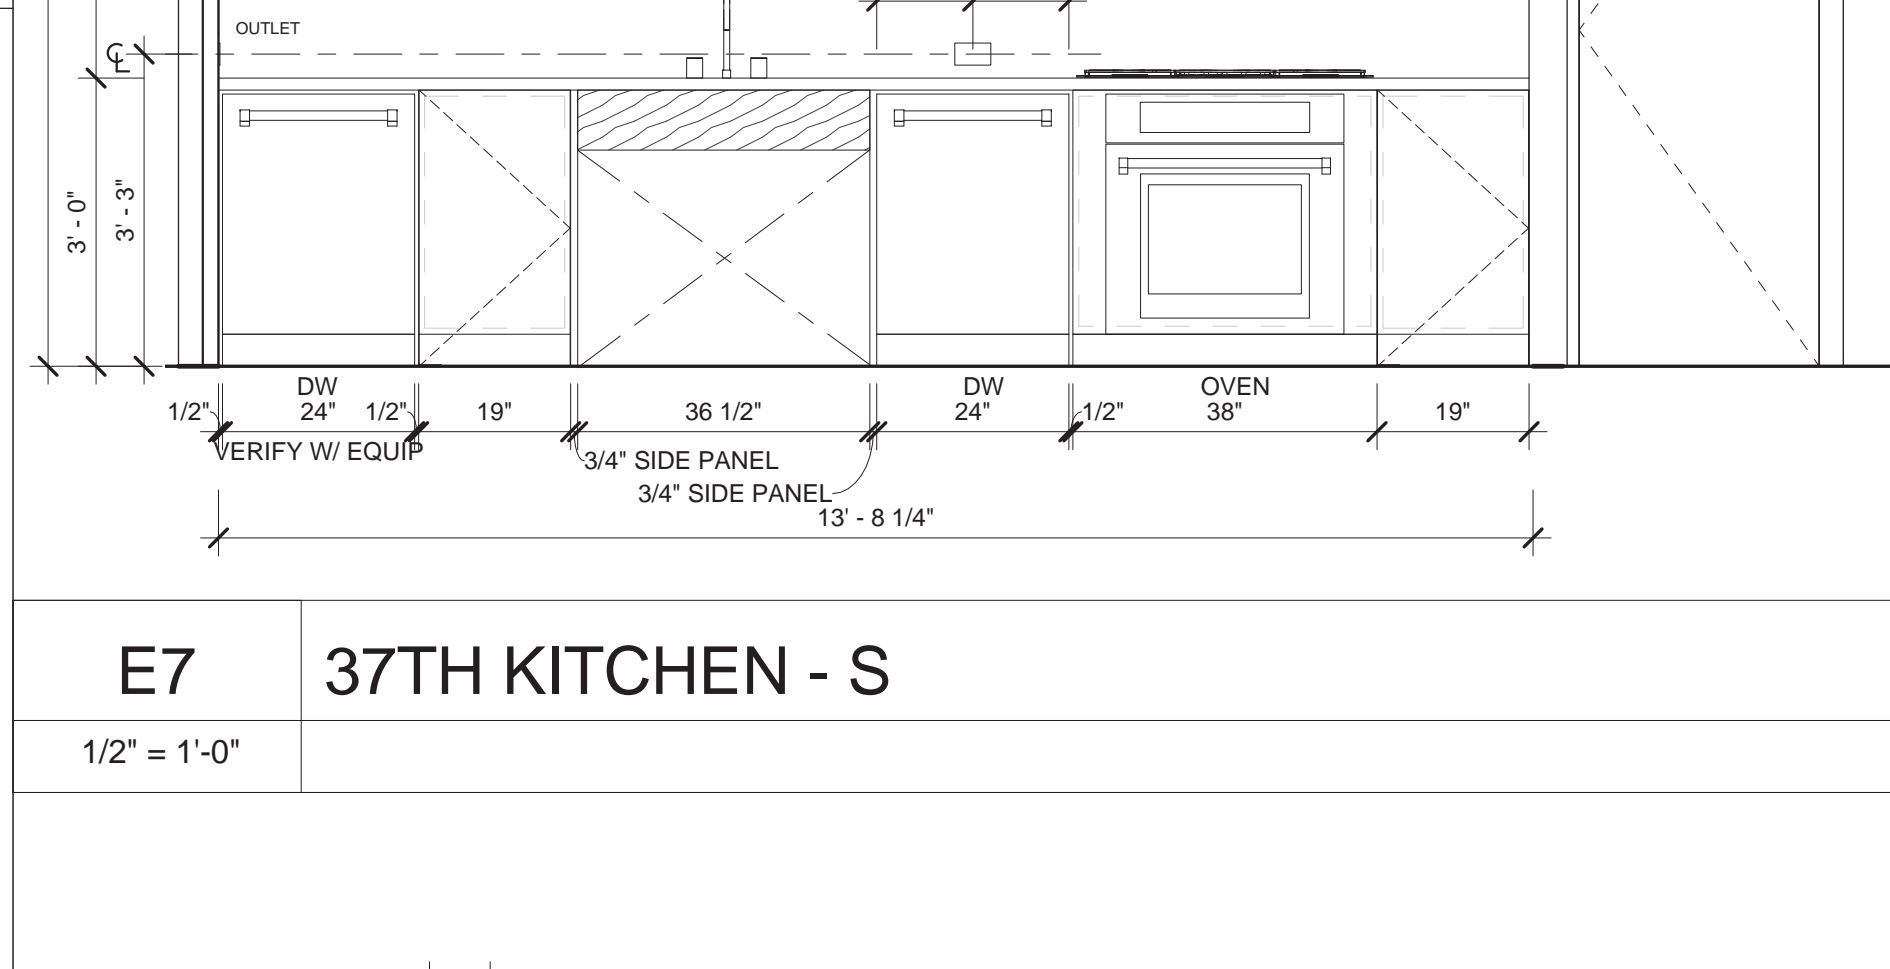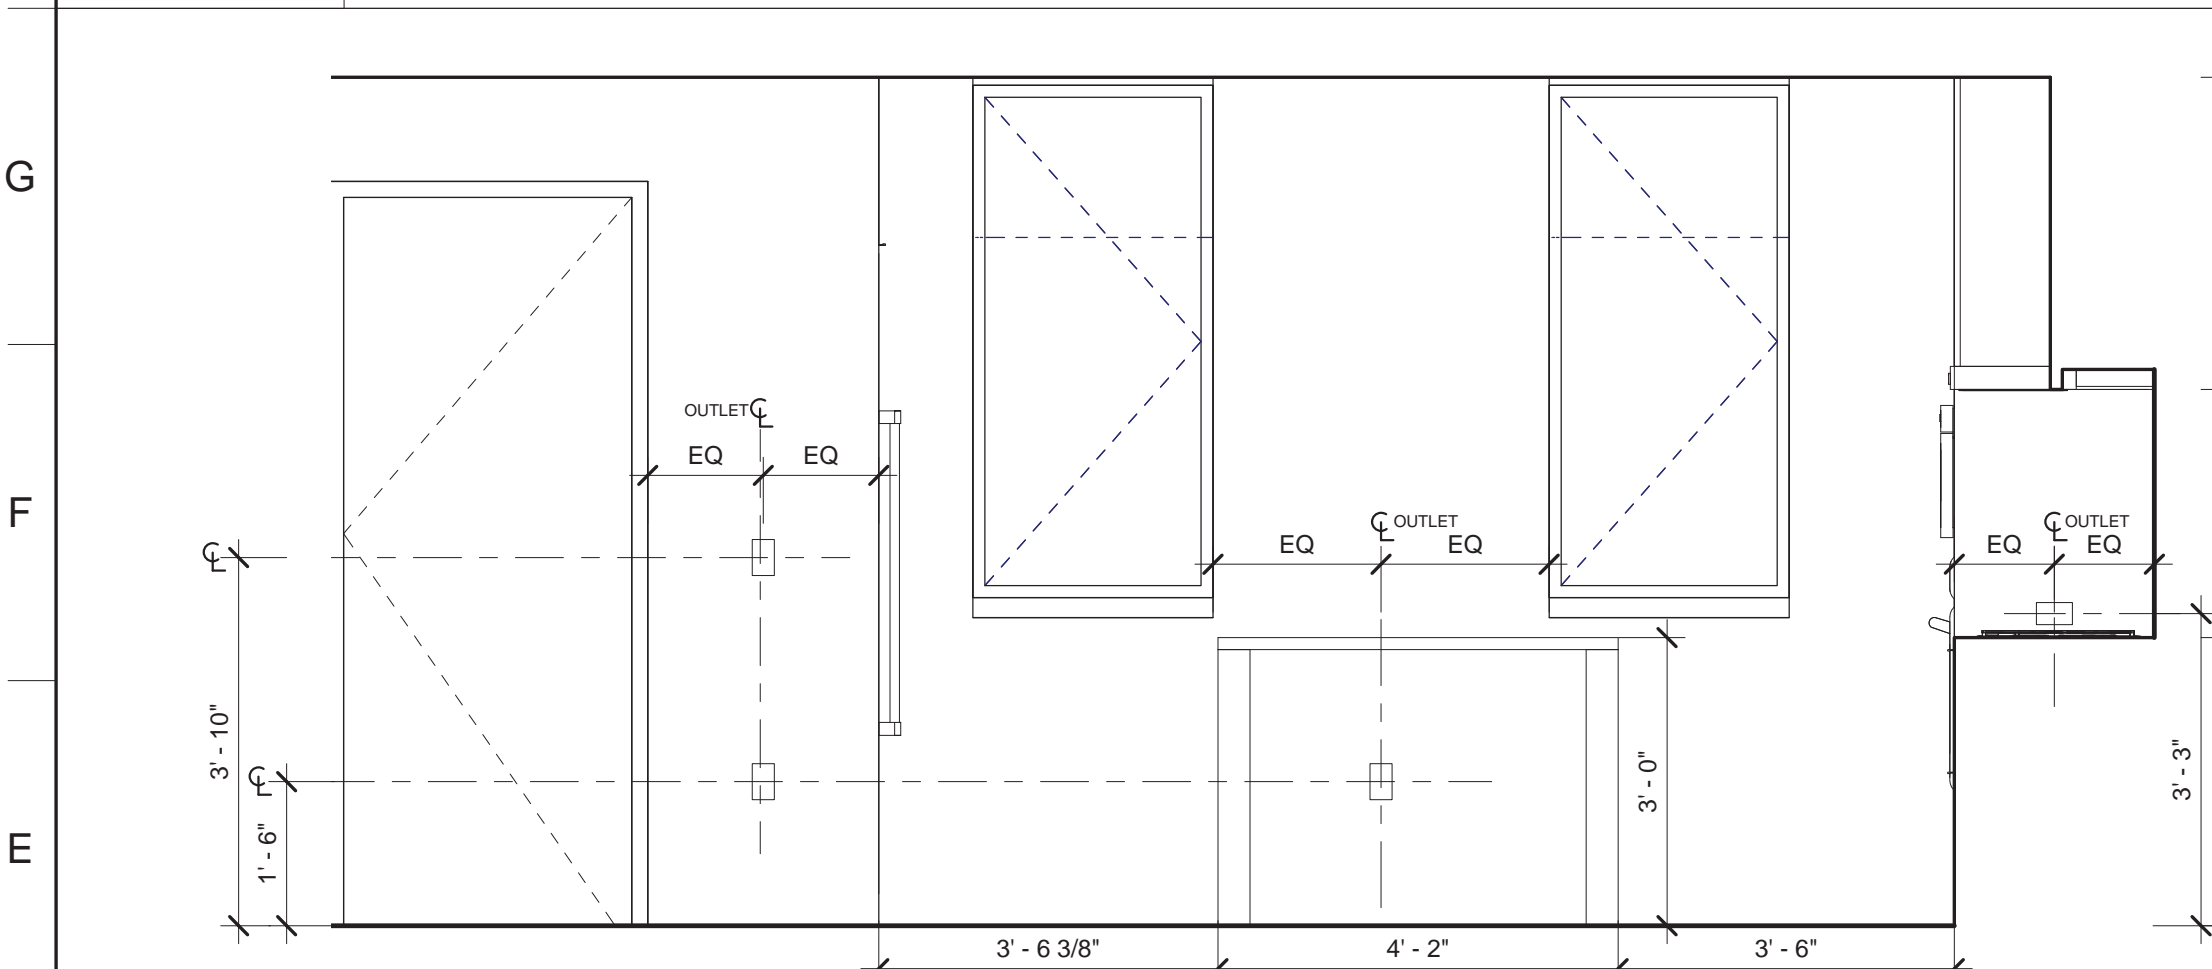

**D1 36TH KITCHEN - S**  
1/2" = 1'-0"

**A7 37TH KITCHEN - W**  
1/2" = 1'-0"

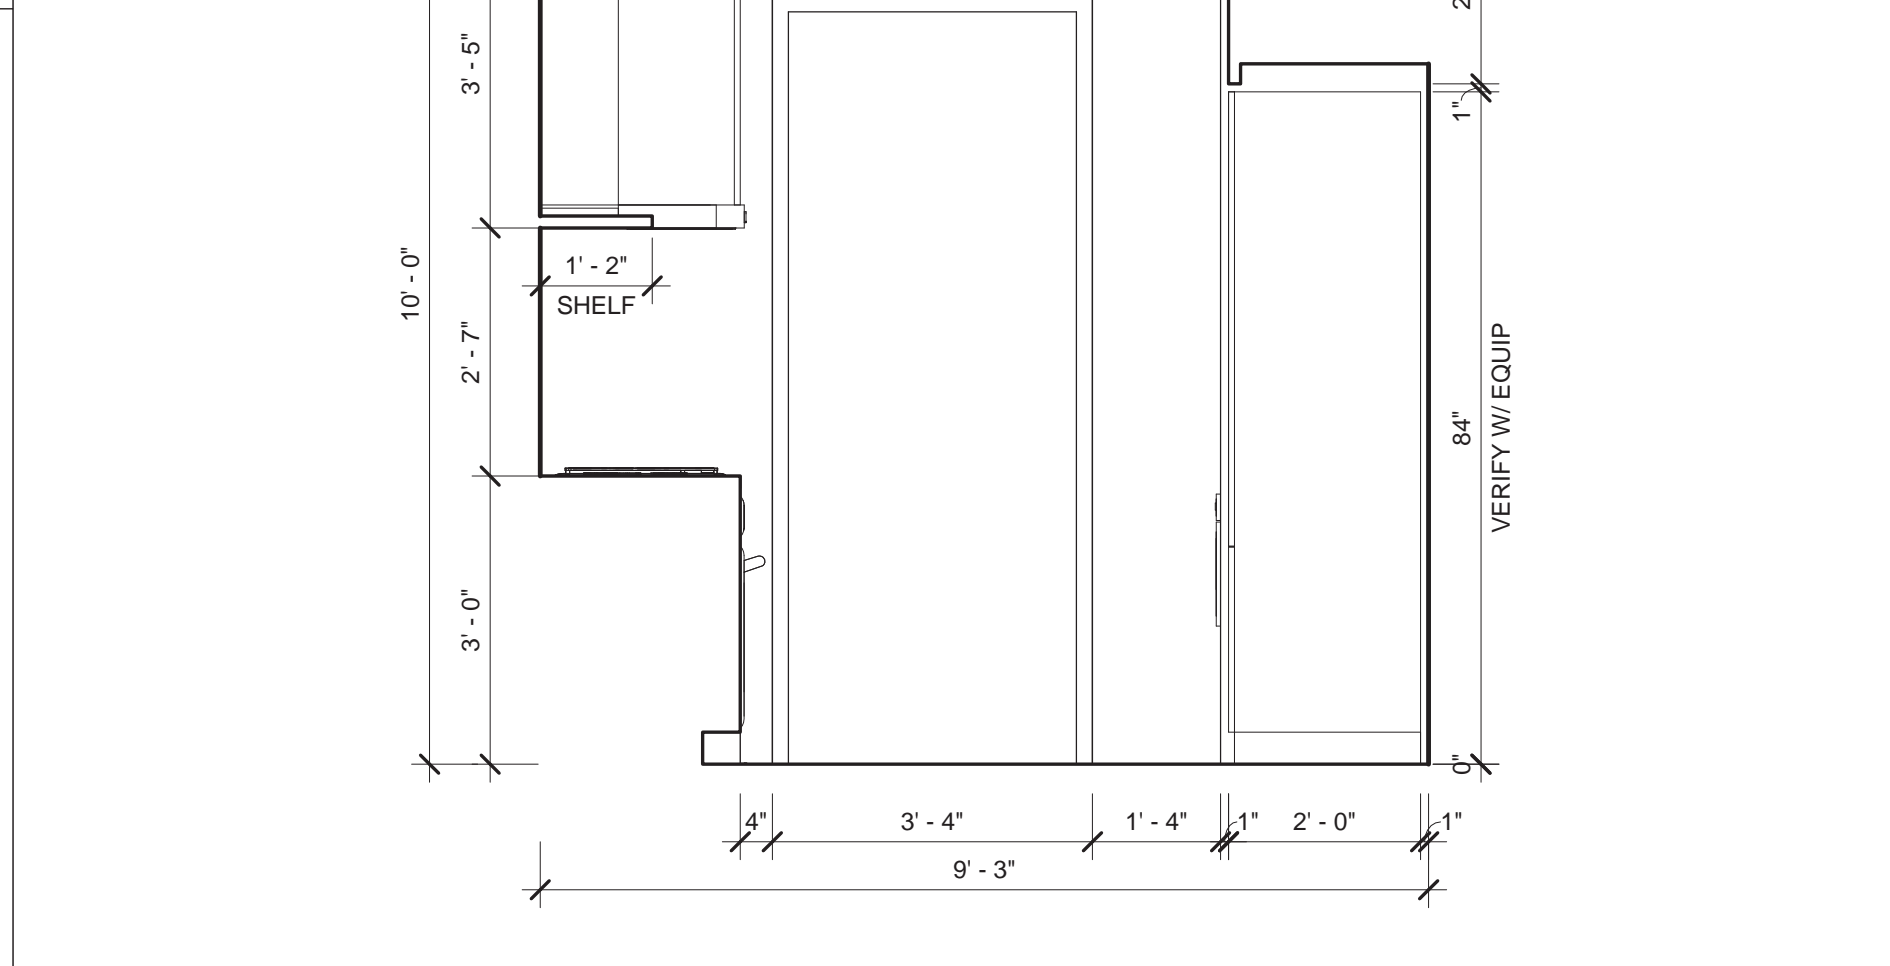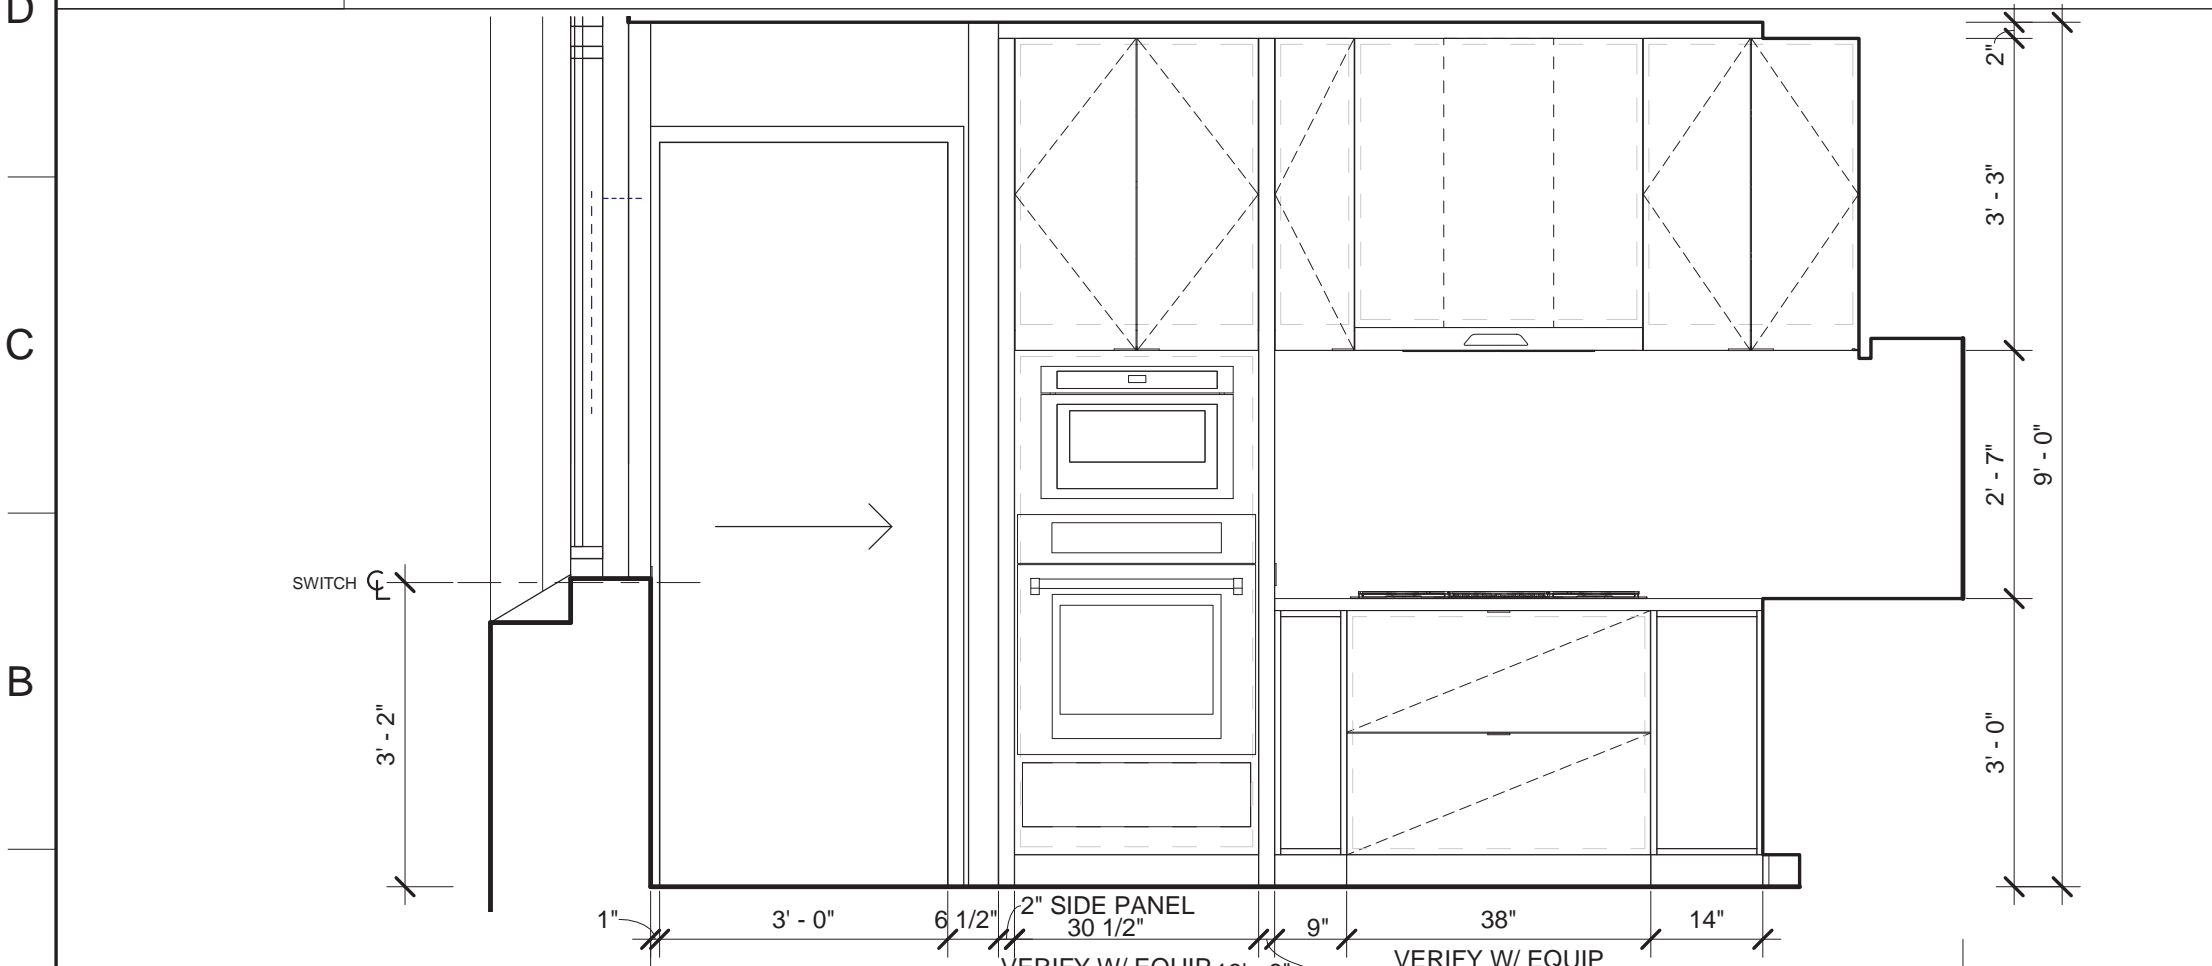

**A1 36TH KITCHEN - W**  
1/2" = 1'-0"

**A7 37TH KITCHEN - W**  
1/2" = 1'-0"

MATERIAL KEYING LEGEND:

DOB SUBMISSION 08.08.2016

NO. REVISIONS / SUBMISSIONS DATE


**FXFOWLE**  
FXFOWLE ARCHITECTS, LLP | 20 WEST 46TH STREET, NEW YORK, NY 10018 | T 212 627 1700 | F 212 463 8716 | WWW.FXFOWLE.COM  
TRINITY PLACE HOLDINGS  
717 Fifth Avenue, Suite 1303, New York, NY 10022 212-235-2191  
DESIMONE CONSULTING ENGINEERS  
18 West 198 Street, 10th Floor, New York, NY 10111 212-532-2211  
DAGHER ENGINEERING, PLLC  
29 Broadway, New York, NY 10006 212-480-2591  
LANGAN ENGINEERING  
21 Bore Place, New York, NY 10003 212-479-6400  
DEBORAH BERKE PARTNERS  
225 Fifth Avenue, 10th Floor, New York, NY 10001 212-233-0211  
VAN DEUSEN & ASSOCIATES (VDA)  
120 Eagle Rock Avenue, Suite 315, East Hanover, NJ 10001 973-994-9220  
STANTEC  
60 West 23rd Street, 8th Floor, NY 10010 212-366-6000  
THORNTON TOMASETTI  
51 Boulevard des Capucines, New York, NY 10010 917-661-7900  
EREMOS LLC  
1275 Broadway, Suite 202, New York, NY 10001 212-658-1044  
LERCH BATES, INC.  
1400 Broadway, Suite 905, New York, NY 10018 973-763-3222  
STEVEN WINTERS ASSOCIATES, INC.  
81 Westcote Street, Norwalk, CT 06894 203-857-0200  
ONE LUX STUDIO  
158 West 25th Street, 10th Floor, New York, NY 10001 212-201-5790

**42 TRINITY PLACE**  
42 TRINITY PLACE | NEW YORK, NY  
DRAWING TITLE:  
**ENLARGED KITCHEN PLANS & ELEVATIONS**  
Scale: 1/2" = 1'-0"  
Project No.: 15528  
Author: [Redacted]  
Checked: [Redacted]  
Checker: [Redacted]  
Drawing No.: A-362  
Date: 06/23/16  
Scale: 1/2" = 1'-0"  
Sheet of [Redacted]




Seal: [Redacted]  
Author: [Redacted]  
Checked: [Redacted]  
Checker: [Redacted]  
Drawing No.: A-362  
Date: 06/23/16  
Scale: 1/2" = 1'-0"  
Sheet of [Redacted]



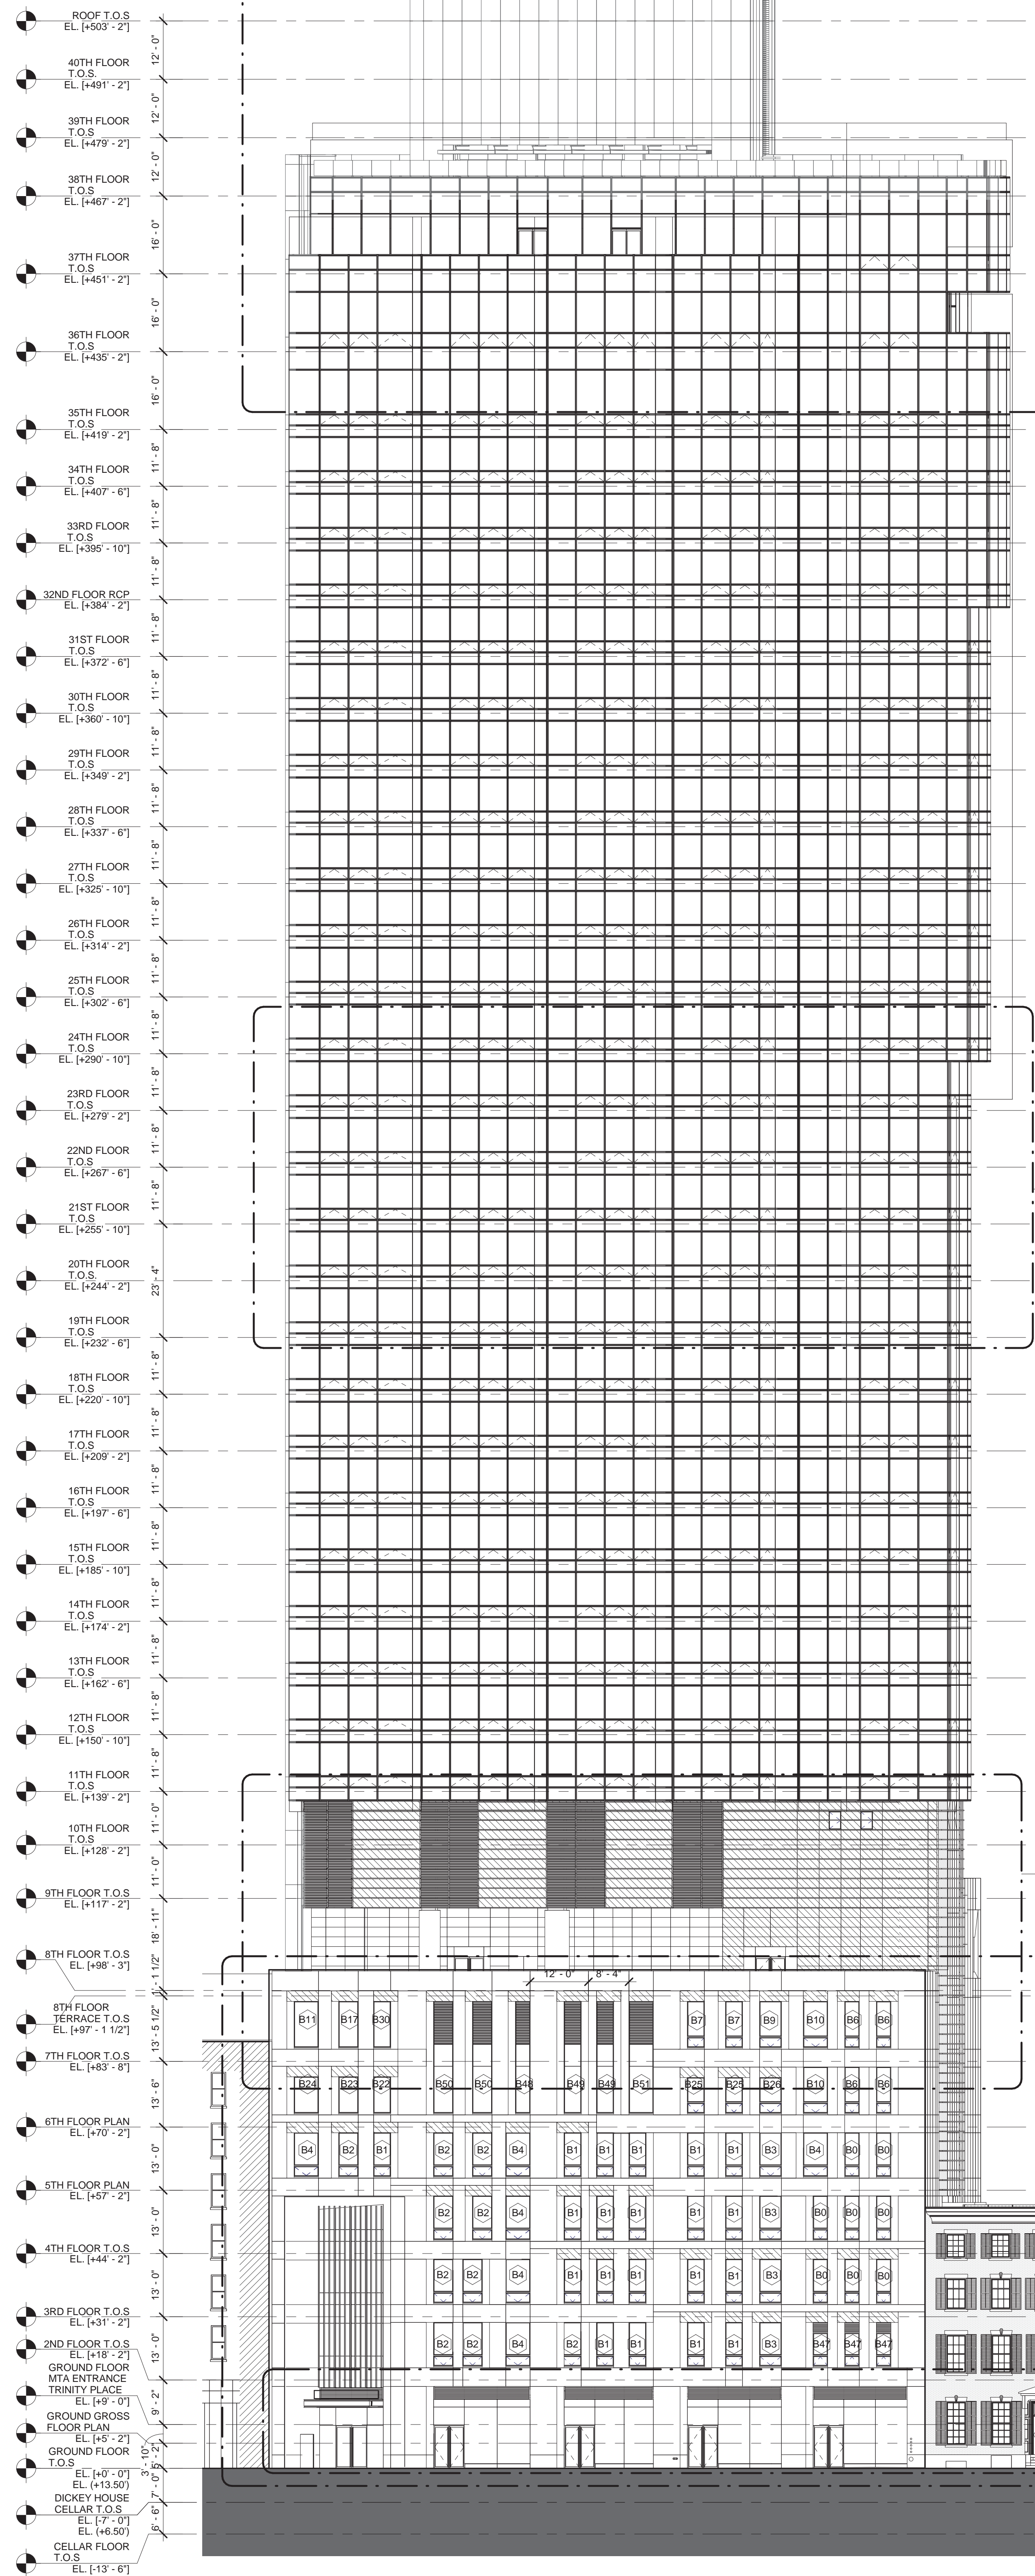

**A1 WEST ELEVATION - 1/16"**  
1/16" = 1'-0"

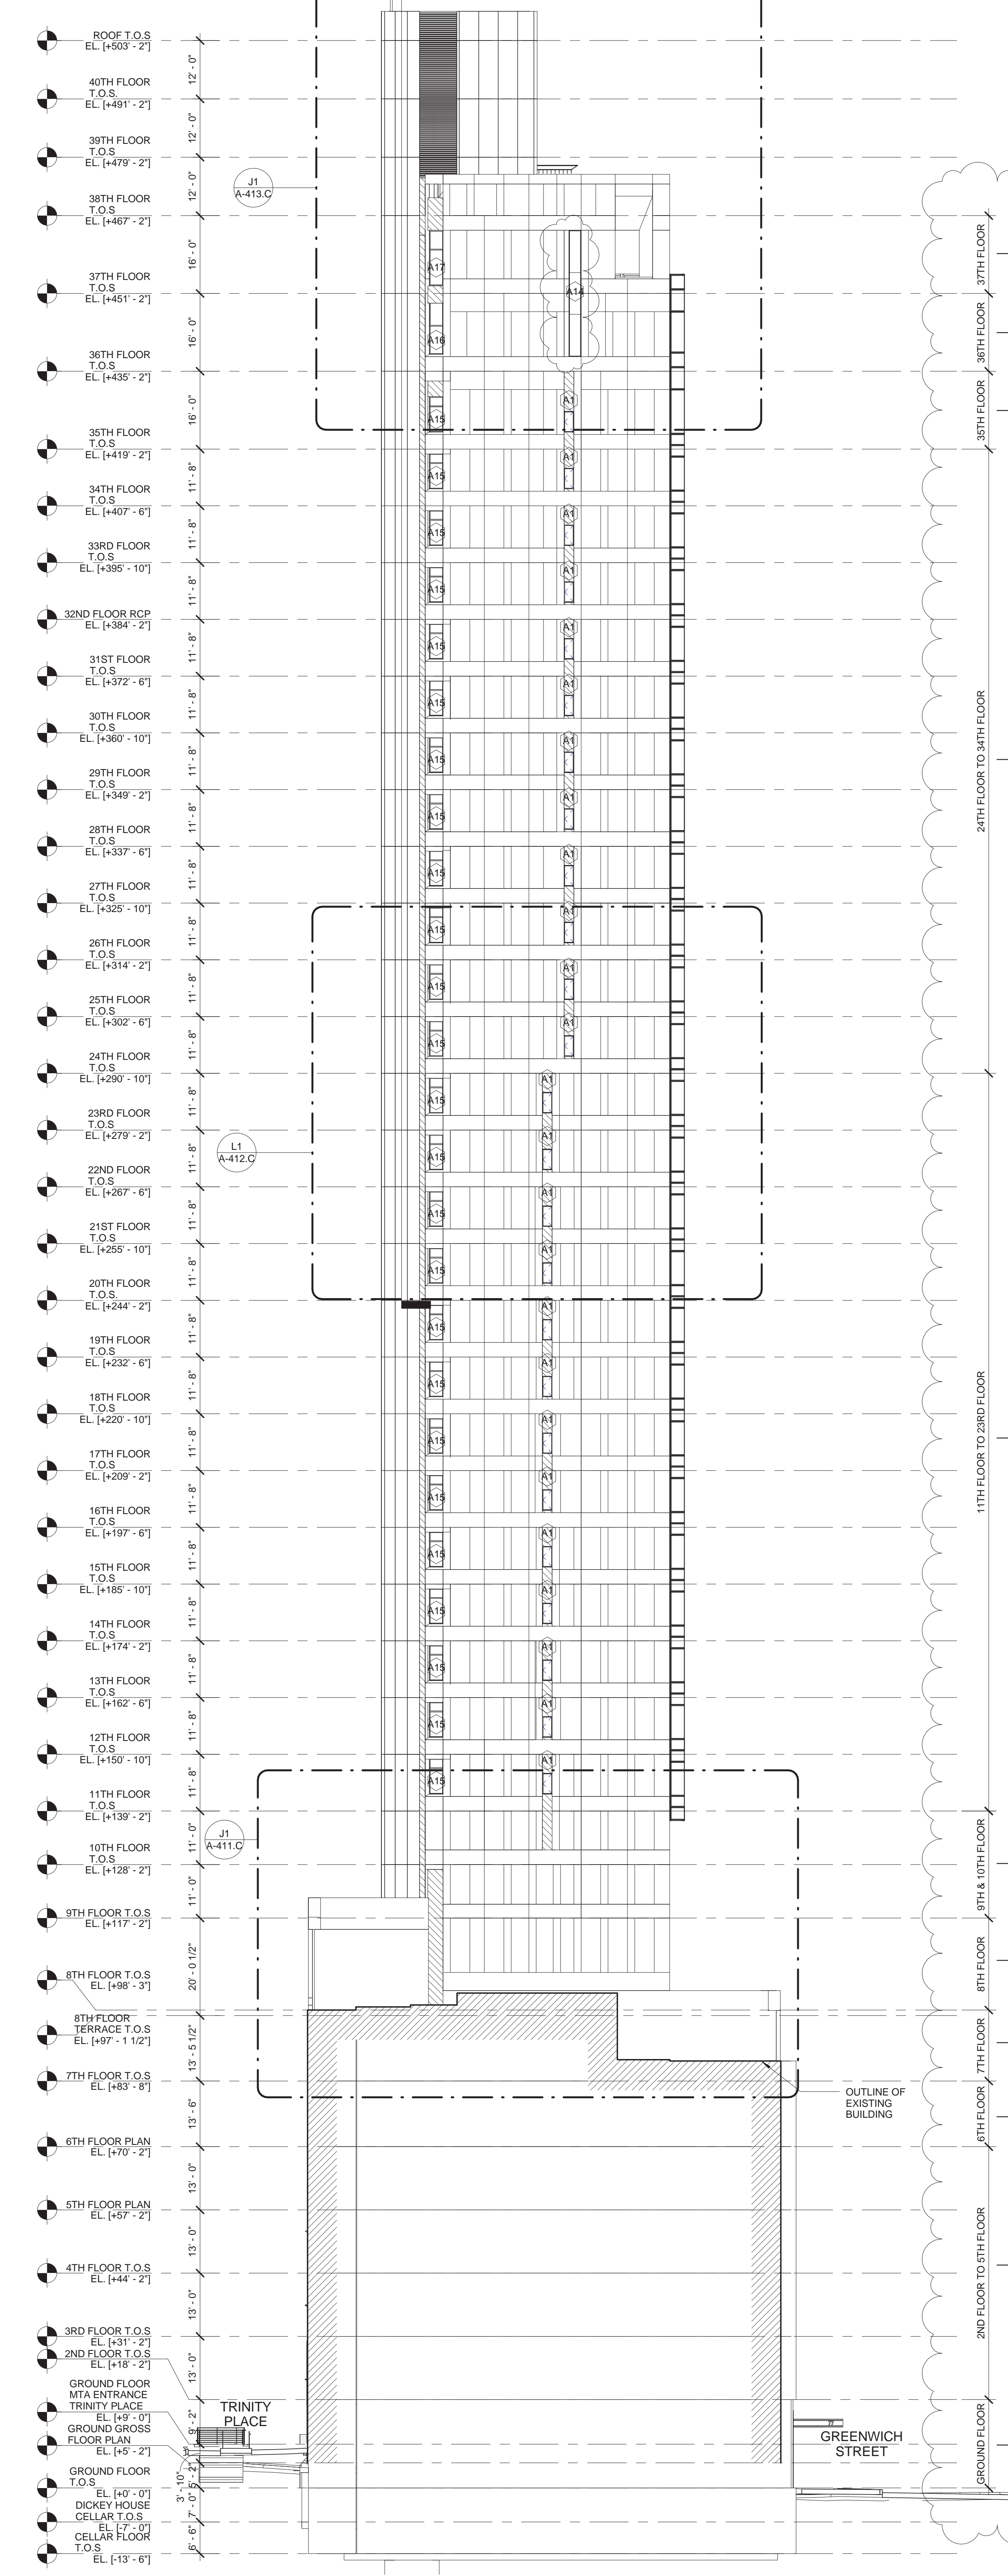


**A11 NORTH ELEVATION - 1/16"**  
1/16" = 1'-0"

**MATERIAL KEYING LEGEND:**

**LOT LINE WINDOW AREA RATIO**

FLOOR	FACADE AREA	WINDOW AREA	RATIO PER FL.
37TH FL.	625.18 SF	47 SF	7.5%
36TH FL.	853.33 SF	73.83 SF	8.7%
35TH FL.	853.33 SF	64.75 SF	7.6%
24TH TO 34TH FL.	621.98 SF	57.14 SF	9.2%
11TH TO 23RD FL.	621.98 SF	57.14 SF	9.2%
9TH & 10TH FL.	552.52 SF	0 SF	0%
8TH FL.	1404.36 SF	0 SF	0%
7TH FL.	1414.38 SF	0 SF	0%
6TH FL.	1309.32 SF	0 SF	0%
2ND TO 5TH FL.	1260.82 SF	0 SF	0%
GROND FL.	1761.92 SF	0 SF	0%

**LOT LINE WINDOW NOTES**  
1. ALL LOT LINE CONDITIONS ARE LESS THAN THE MAXIMUM AREA OF EXTERIOR WALL OPENINGS BASED ON FIRE SEPARATION DISTANCE AND DEGREE OF OPENING PROTECTION, PER TABLE 28.2-705.6.1.

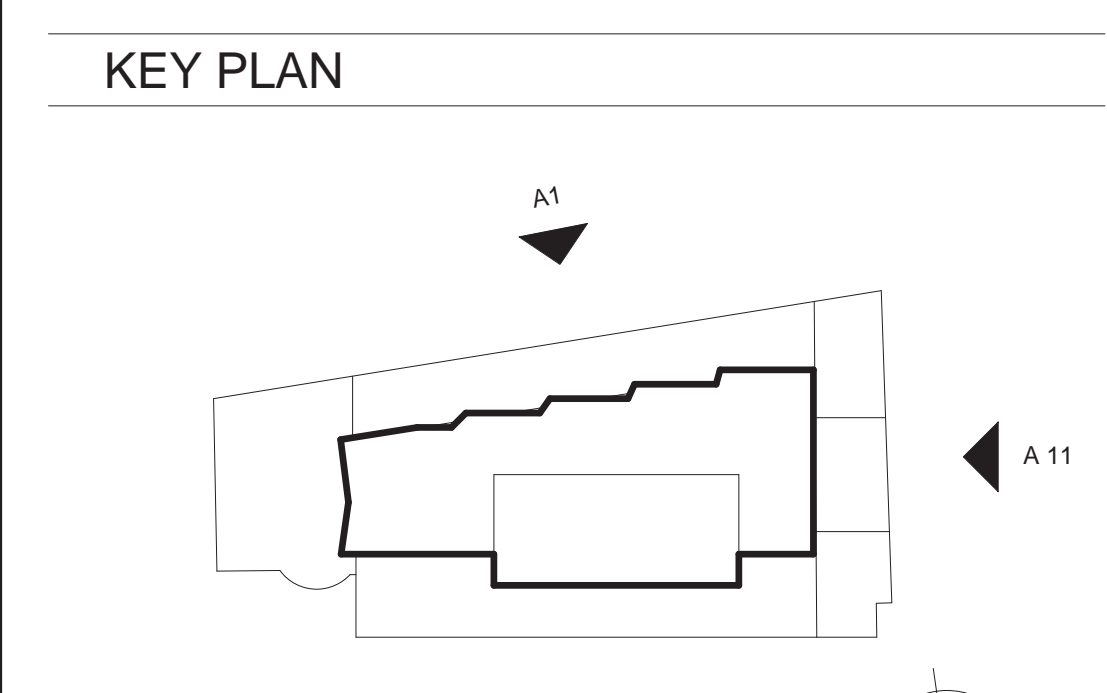

**DOCS SUBMISSION**

ISSUE FOR CONSTRUCTION	DATE
CD PROGRESS PACKAGE	05.27.2016
50% CONSTRUCTION DOCUMENTS	03.04.2015
DESIGN DEVELOPMENT	12.04.2015
SCHEMATIC DESIGN	09.04.2015

**FXFOWLE**  
717 Fifth Avenue, Suite 1303, New York, NY 10022 212-235-2191  
18 West 19th Street, 10th Floor, New York, NY 10011 212-533-2211  
www.fxfofle.com

**TRINITY PLACE HOLDINGS**  
717 Fifth Avenue, Suite 1303, New York, NY 10022 212-235-2191

**DESIMONE CONSULTING ENGINEERS**  
18 West 19th Street, 10th Floor, New York, NY 10011 212-533-2211

**DAGHER ENGINEERING, PLLC**  
29 Broadway, New York, NY 10005 212-480-2391

**LANGAN ENGINEERING**  
21 Bore Place, New York, NY 10001 212-479-5400

**DEBORAH BERKE PARTNERS**  
225 Fifth Avenue, 30th Floor, New York, NY 10001 212-233-8211

**VAN DEUSEN & ASSOCIATES (VDA)**  
120 Eagle Rock Avenue, Suite 315, East Rutherford, NJ 10001 973-994-9220

**STANTEC**  
60 West 23rd Street, 8th Floor, New York, NY 10010 212-366-5600

**THORNTON TOMASETTI**  
51 Broadway, New York, NY 10001 917-661-7900

**EREMOS LLC**  
1275 Broadway, Suite 202, New York, NY 10001 212-658-1044

**LERCH BATES, INC.**  
1400 Broadway, New York, NY 10019 973-763-3222

**STEVEN WINTERS ASSOCIATES, INC.**  
81 Franklin Street, New Haven, CT 06504 203-567-0200

**ONE LUX STUDIO**  
158 West 25th Street, 10th Floor, New York, NY 10001 212-201-5700

**42 TRINITY PLACE**  
42 TRINITY PLACE | NEW YORK, NY

**BUILDING ELEVATIONS**


Drawn: [Name]  
Author: [Name]  
Checked: [Name]  
Checked: [Name]  
Date: 09/30/15  
Scale: 1/16" = 1'-0"

Project No.: 15028  
Case File:  
Drawing No.:  
Sheet of


**A-404.00**

© 2015 FXFOWLE ARCHITECTS, LLP | ALL RIGHTS RESERVED



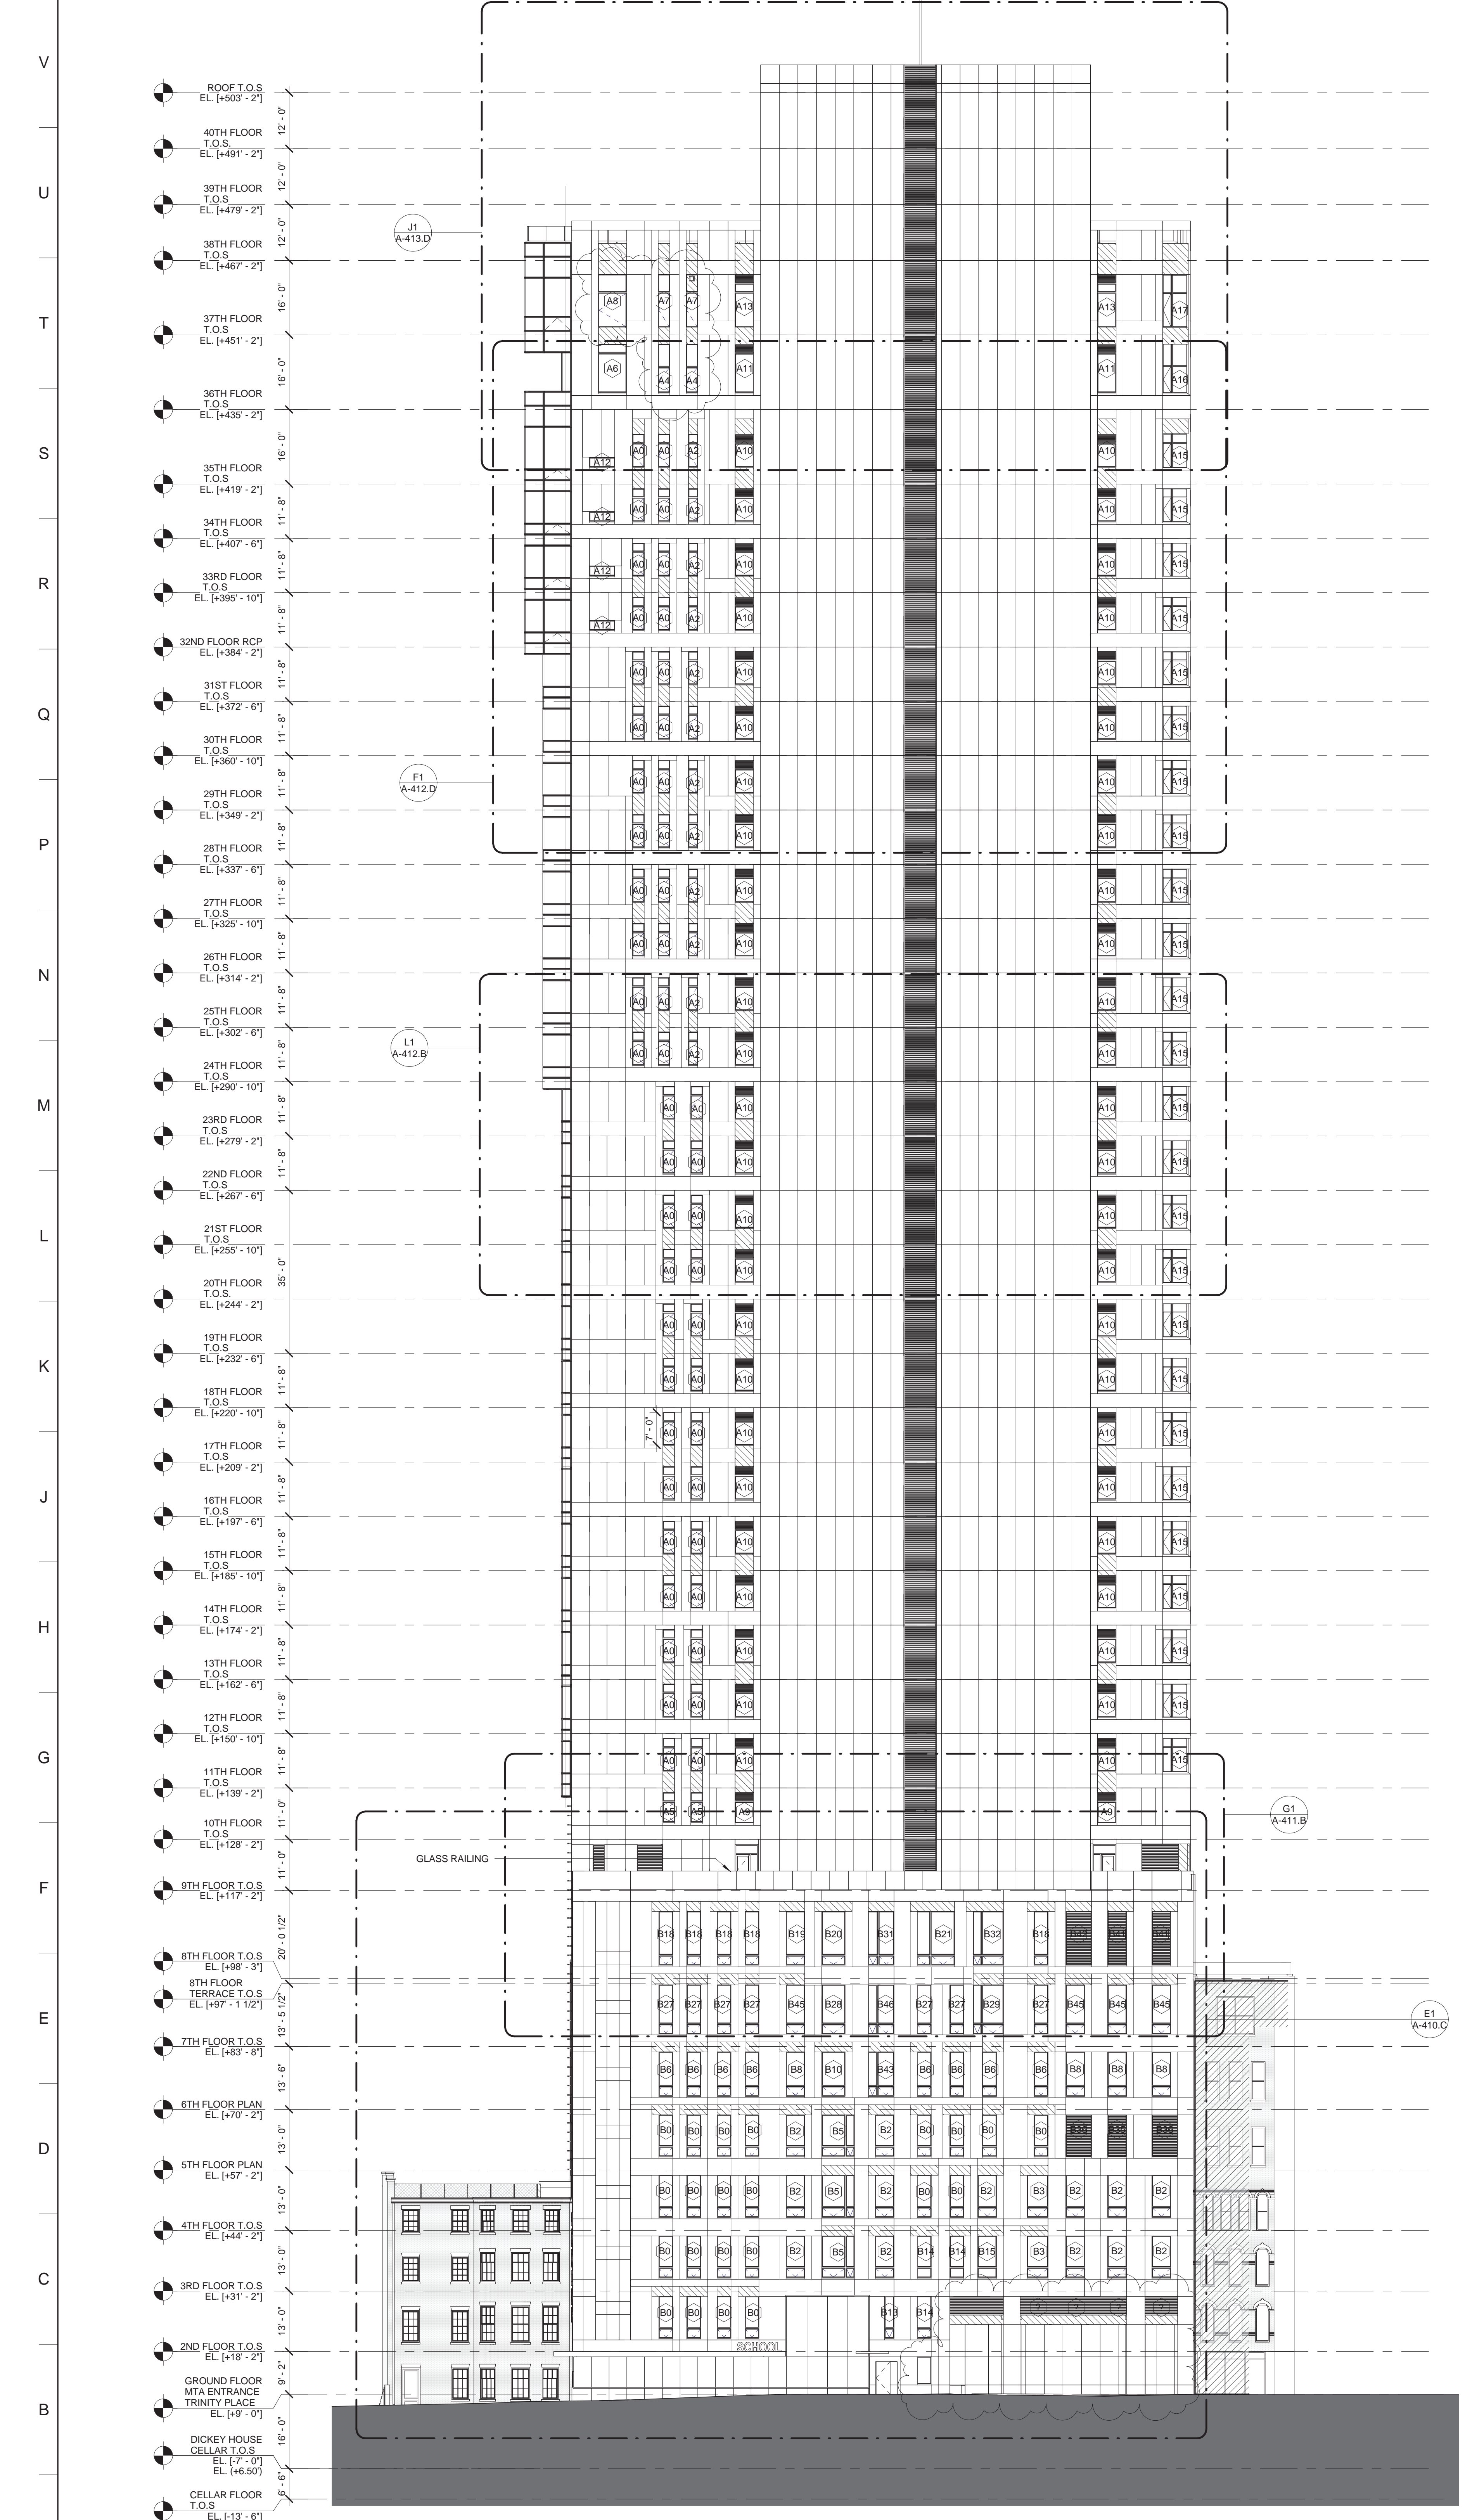


A1 EAST ELEVATION - 1/16"  
1/16" = 1'-0"

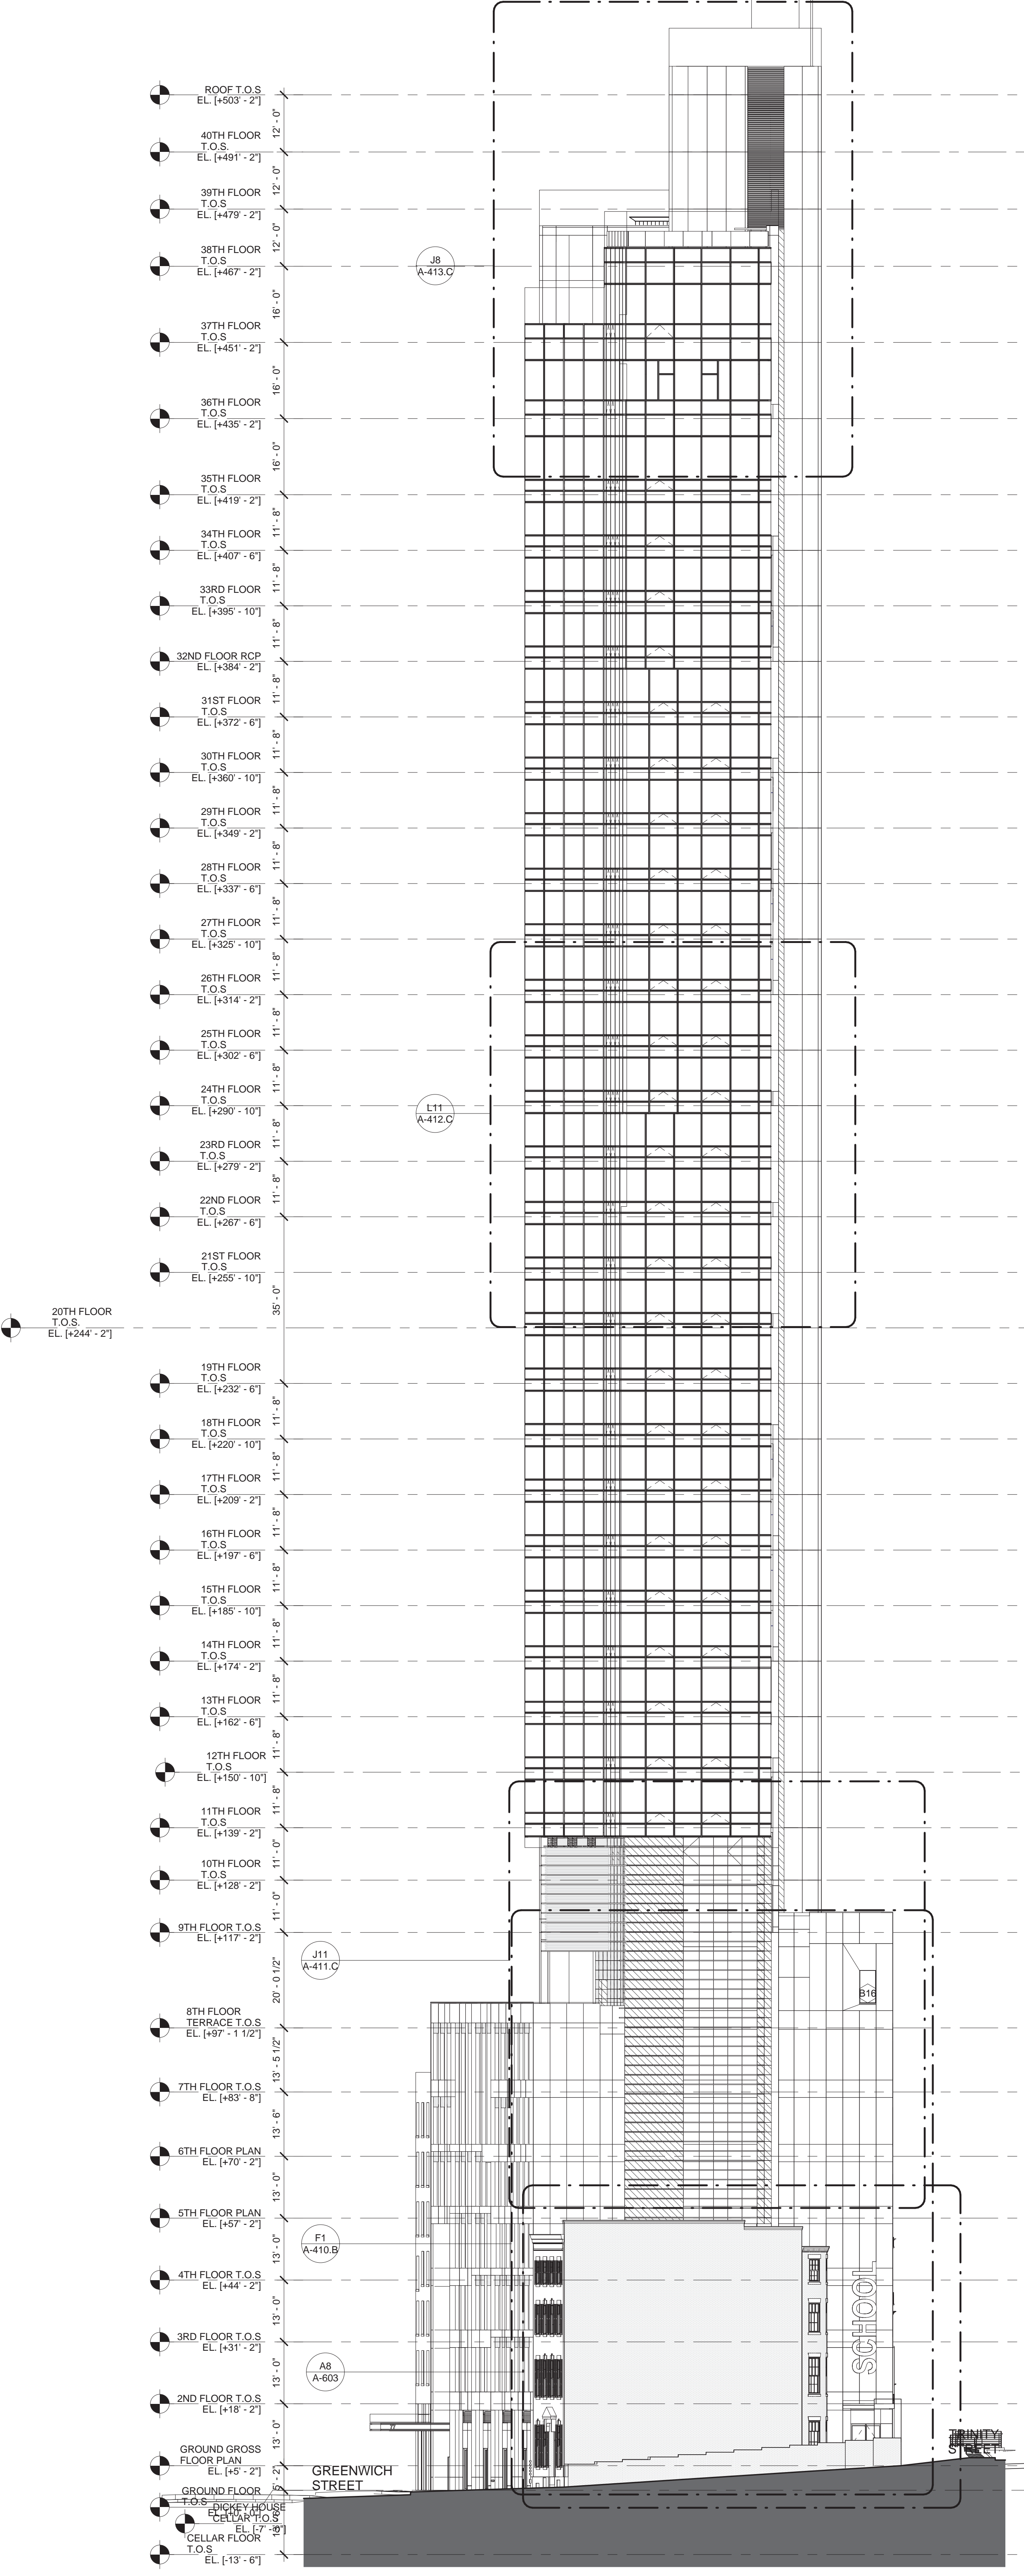

A11 SOUTH ELEVATION - 1/16"  
1/16" = 1'-0"

MATERIAL KEYING LEGEND:

KEY PLAN

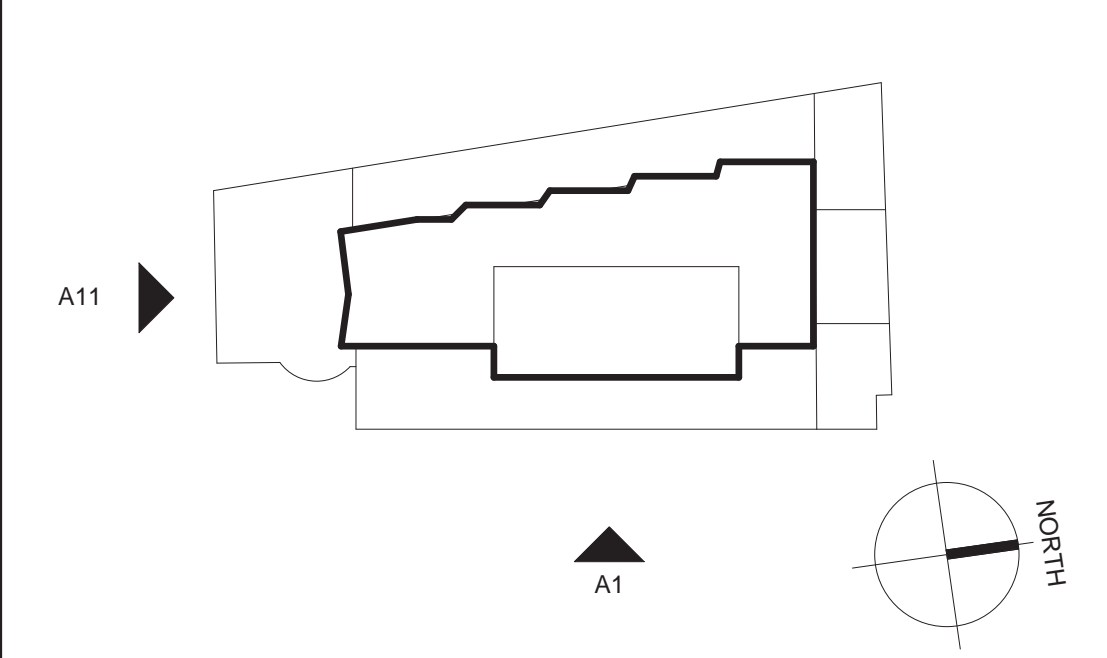

NO.	REVISIONS / SUBMISSIONS	DATE
	DOB SUBMISSION	08.08.2016
	ISSUE FOR CONSTRUCTION	06.17.2016
	CD PROGRESS PACKAGE	05.27.2016
	DESIGN DEVELOPMENT	12.04.2015
	SCHEMATIC DESIGN	09.04.2015

**FXFOWLE**  
FXFOWLE ARCHITECTS, LLP | 20 WEST 60TH STREET, NEW YORK, NY 10011 | 212.627.1300 | 212.443.8716 | WWW.FXFOWLE.COM

**TRINITY PLACE HOLDINGS**  
717 Fifth Avenue, Suite 1303, New York, NY 10022 212.235.2191

**DESIMONE CONSULTING ENGINEERS**  
18 West 198 Street, 10th Floor, New York, NY 10111 212.532.2211

**DAGHER ENGINEERING, PLLC**  
29 Broadway, New York, NY 10006 212.480.2591

**LANGAN ENGINEERING**  
21 Bank Plaza, New York, NY 10001 212.479.6400

**DEBORAH BERKE PARTNERS**  
225 Fifth Avenue, 30th Floor, New York, NY 10001 212.232.0211

**VAN DEUSEN & ASSOCIATES (VDA)**  
120 Eagle Rock Avenue, Suite 315, East Hanover, NJ 10001 973.994.9220

**STANTEC**  
60 West 23rd Street, 8th Floor, New York, NY 10010 212.366.6600

**THORNTON TOMASETTI**  
51 Broadway, New York, NY 10010 917.661.7900

**EREMOS LLC**  
1275 Broadway, Suite 202, New York, NY 10001 212.658.1044

**LERCH BATES, INC.**  
1400 Broadway, Suite 305, New York, NY 10011 973.763.3222

**STEVEN WINTERS ASSOCIATES, INC.**  
41 Franklin Street, New York, NY 10014 203.607.0200

**ONE LUX STUDIO**  
158 West 25th Street, 10th Floor, New York, NY 10001 212.201.5700

42 TRINITY PLACE  
42 TRINITY PLACE | NEW YORK, NY  
DRAWING TITLE:  
**BUILDING ELEVATIONS**





Seal: [Professional Engineer Seal] Date: 09/30/15 Scale: 1/16" = 1'-0"

Author: 15528  
Checked: [Blank]  
Drawing No.: A-405.00

Project No.: 15528  
Client: [Blank]  
Sheet of [Blank]

© 2015 FXFOWLE ARCHITECTS, LLP | ALL RIGHTS RESERVED



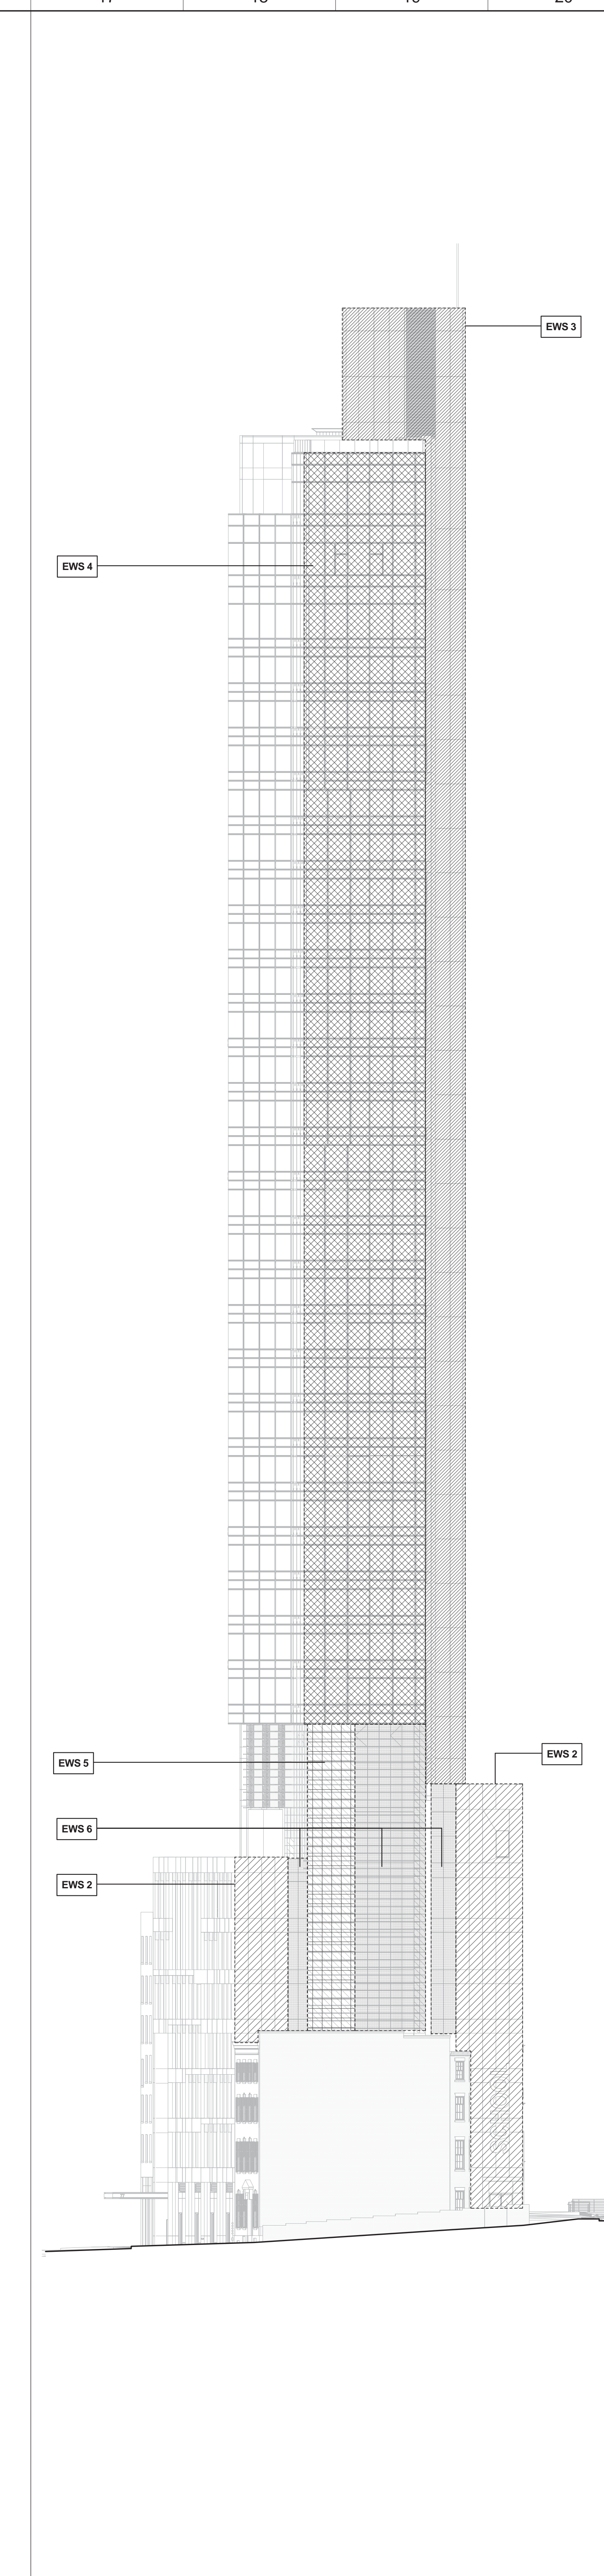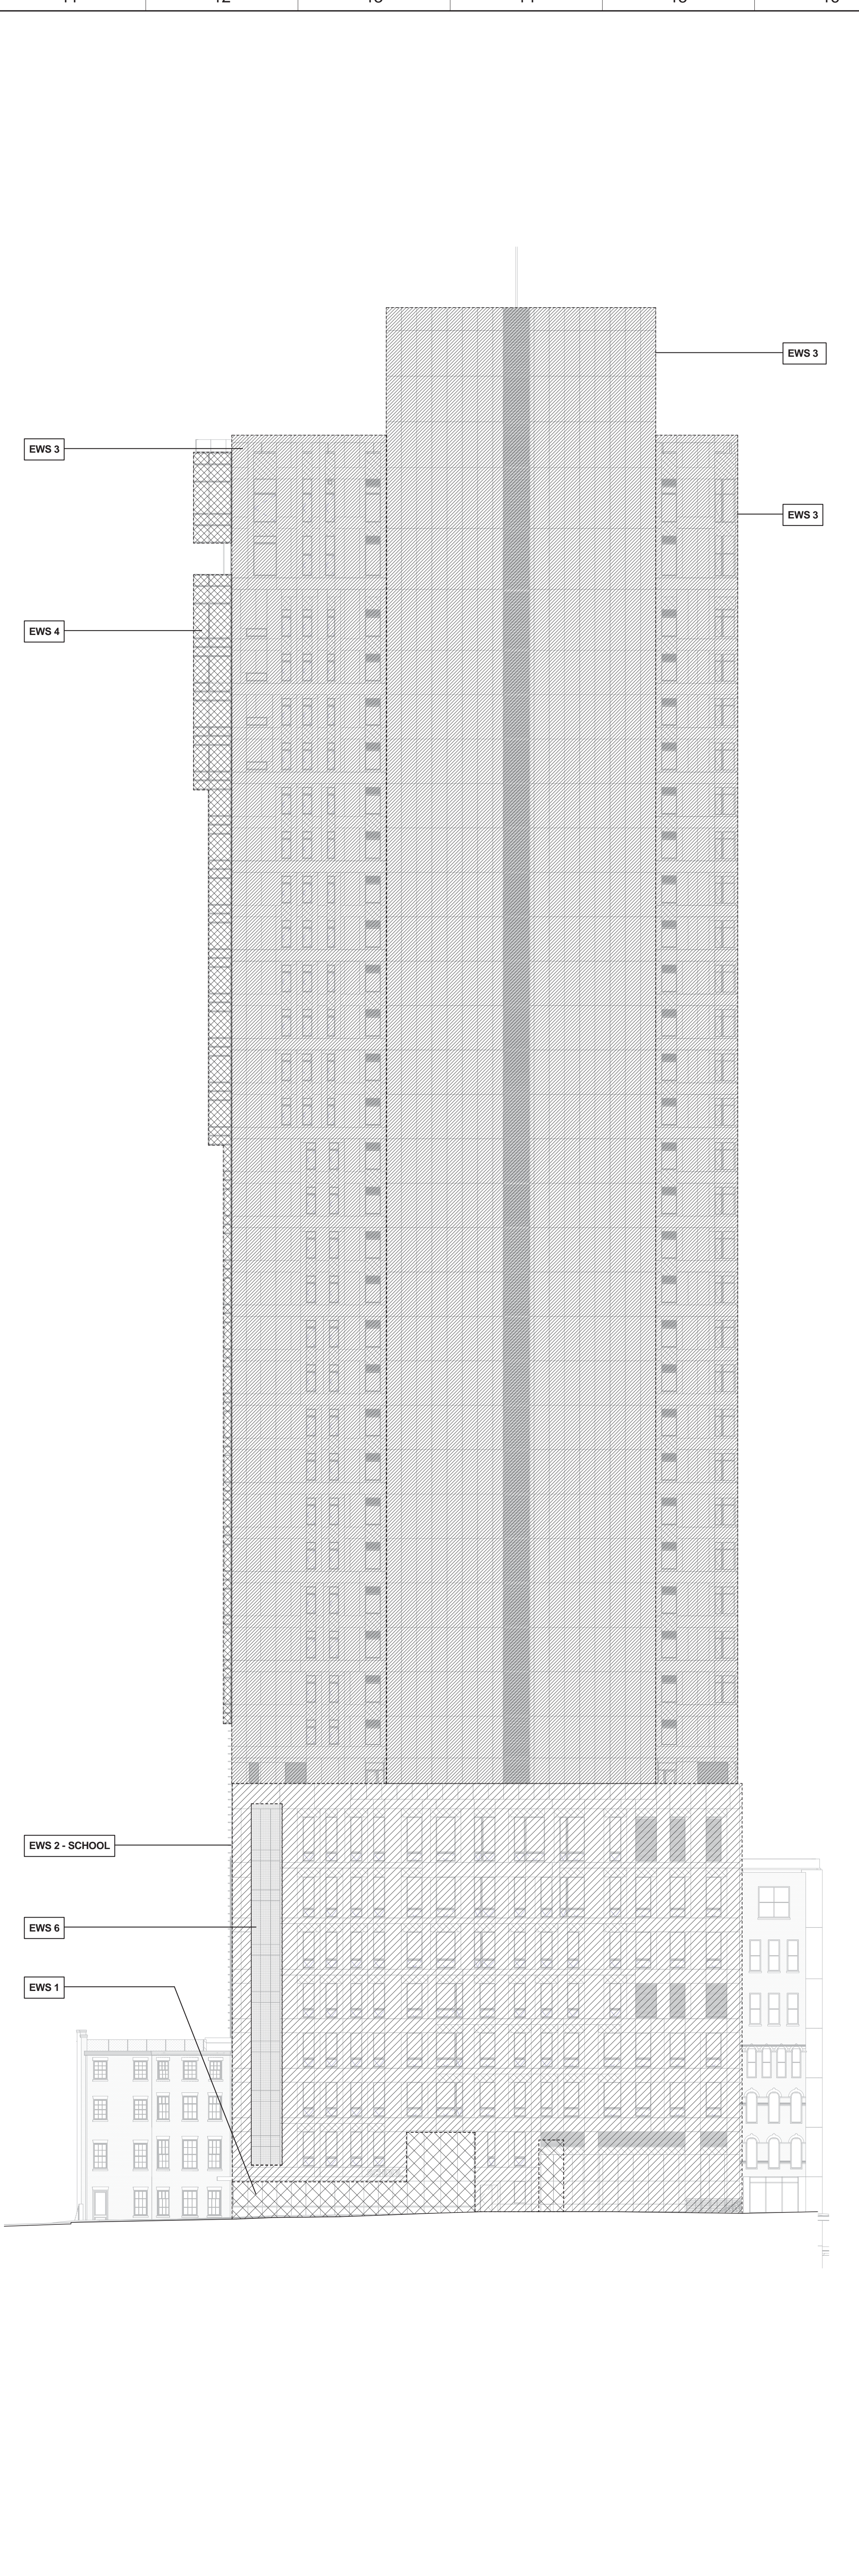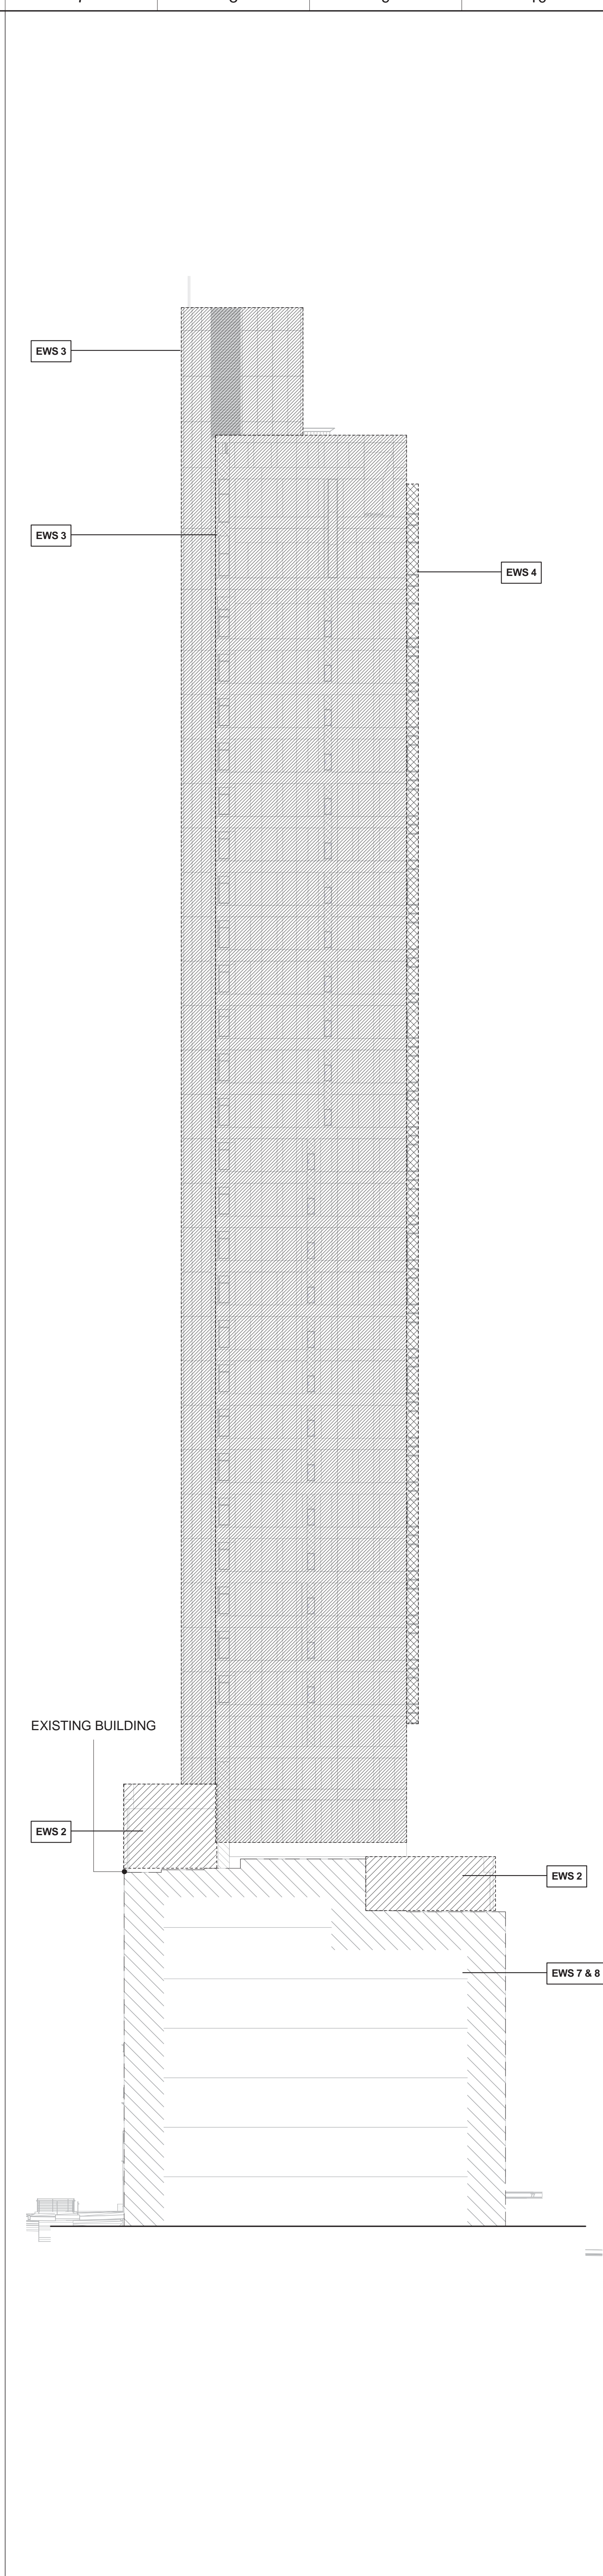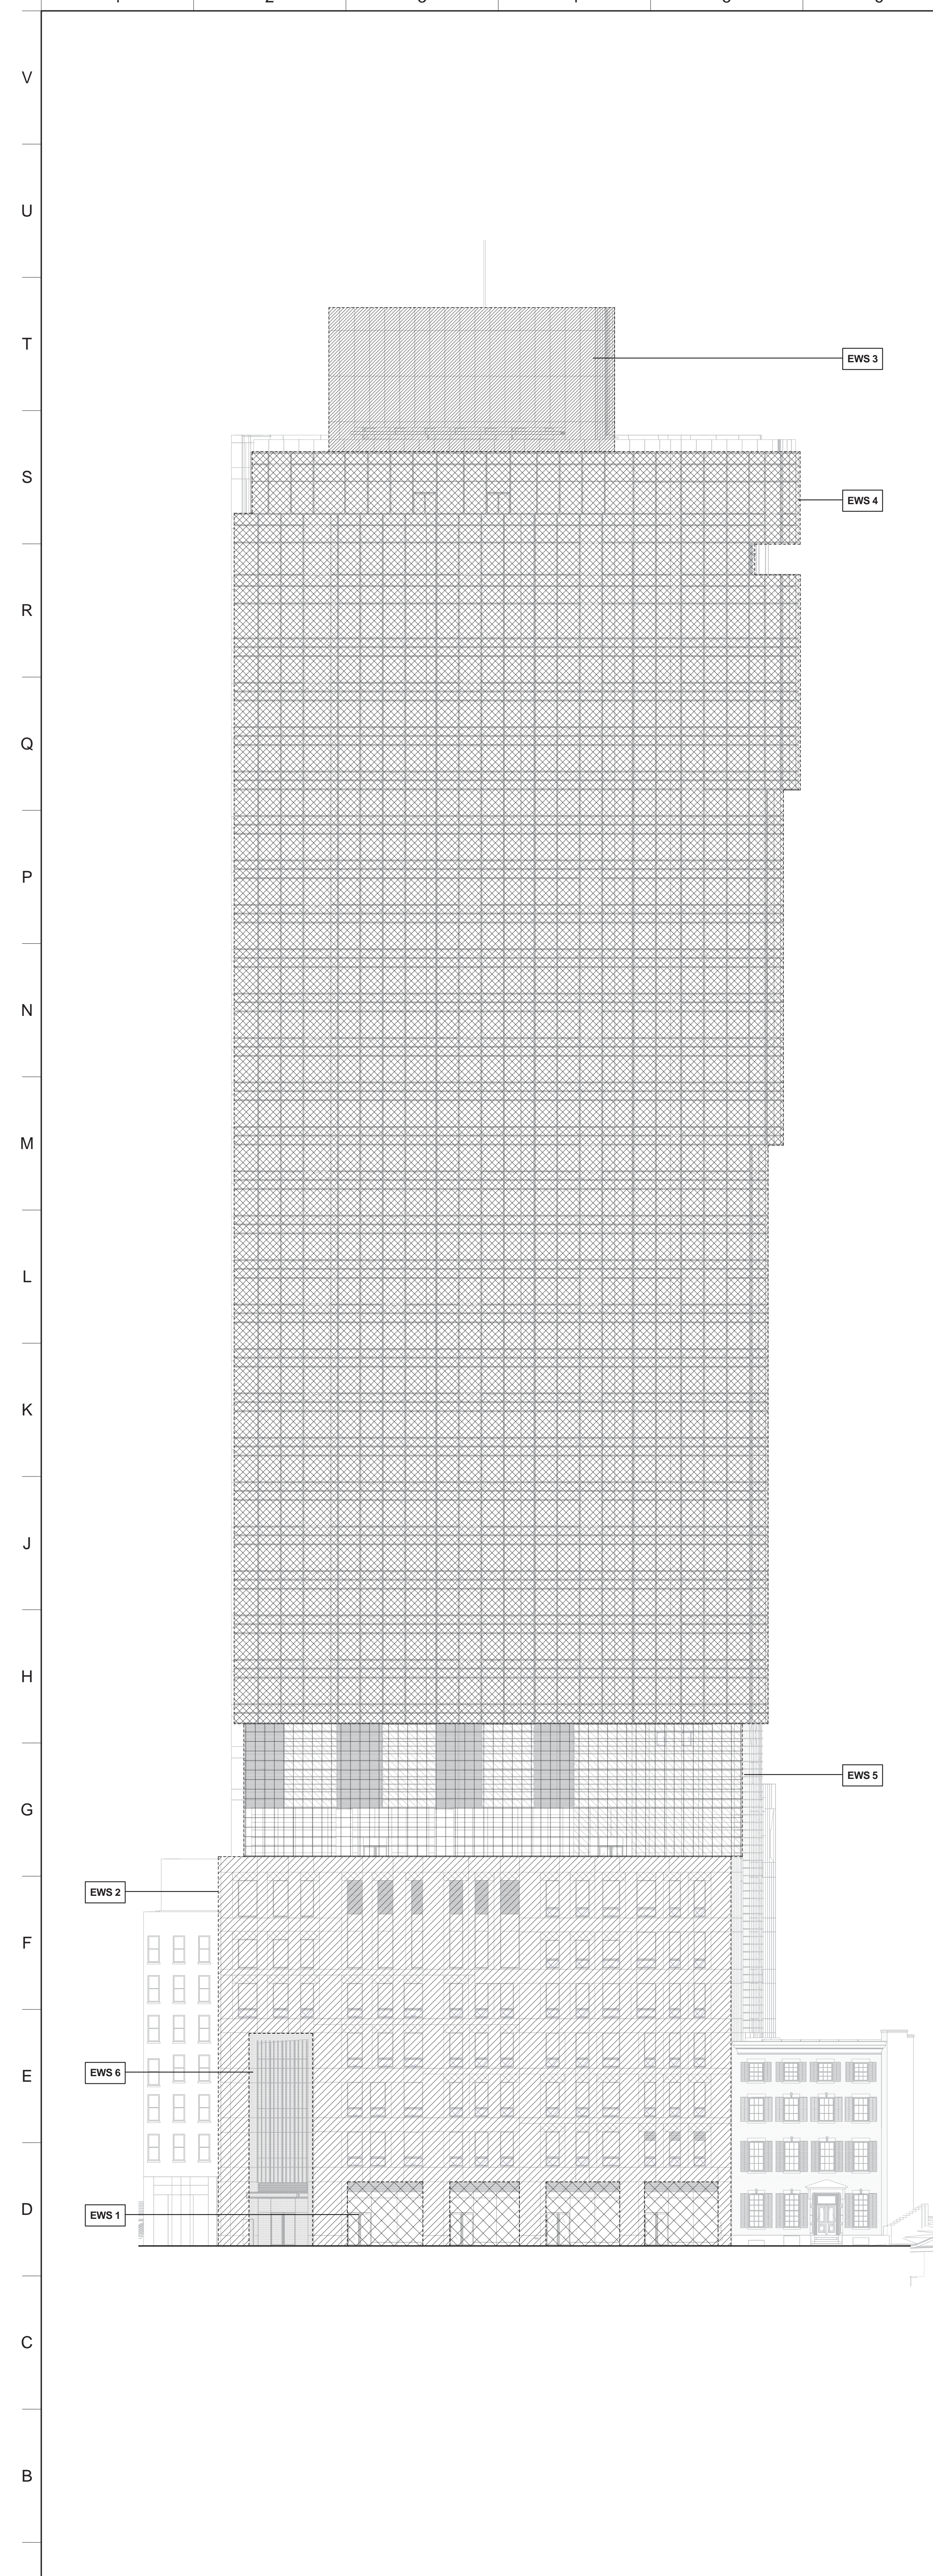

**MATERIAL KEYING LEGEND:**

EW1 STONE FRONT (REFER TO A-401, A-403)	
EW2 HORNBOLD BACKUP STONE PANELS (REFER TO A-401, A-402)	
EW3 TOWER STONE PANELS (REFER TO A-402, A-403, A-404)	
EW4 TOWER CURTAIN WALL (REFER TO A-402, A-403)	
EW5 METAL PANEL (REFER TO A-402, A-403)	
EW6 STONE BLOCK CURTAIN WALL (REFER TO A-402)	
EW7 NOTCHOUT LINE WALL (REFER TO A-402)	

DOB SUBMISSION 08.08.2016  
 ISSUE FOR CONSTRUCTION 06.17.2016  
 CD PROGRESS PACKAGE 05.27.2016  
 90% CONSTRUCTION DOCUMENTS 03.04.2016

NO.	REVISIONS / SUBMISSIONS	DATE

**FXFOWLE**  
 FXFOWLE ARCHITECTS, LLP | 20 WEST 4TH STREET, NEW YORK, NY 10011 | T 212 627 1700 | F 212 463 8716 | WWW.FXFOWLE.COM

**TRINITY PLACE HOLDINGS**  
 717 FIBR Avenue, Suite 1303, New York, NY 10022 212-235-2191

**DESIMONE CONSULTING ENGINEERS**  
 18 West 108 Street, 10th Floor, New York, NY 10011 212-532-2211

**DAGHER ENGINEERING, PLLC**  
 29 Broadway, New York, NY 10006 212-480-2591

**LANGAN ENGINEERING**  
 21 Bore Place, New York, NY 10001 212-479-6400

**DEBORAH BERKE PARTNERS**  
 220 FIBR Avenue, 10th Floor, New York, NY 10001 212-235-0211

**VAN DEUSEN & ASSOCIATES (VDA)**  
 120 Eagle Rock Avenue, Suite 310, East Hanover, NJ 10001 973-994-0220

**STANTEC**  
 60 West 25th Street, 8th Floor, New York, NY 10010 212-366-6000

**THORNTON TOMASETTI**  
 51 Hudson Avenue, New York, NY 10010 917-461-7900

**EREMOS LLC**  
 1270 Broadway, Suite 202, New York, NY 10001 212-658-1044

**LERCH BATES, INC.**  
 1400 Broadway, Suite 916, New York, NY 10019 973-763-3222

**STEVEN WINTERS ASSOCIATES, INC.**  
 81 West 12th Street, Newark, CT 06894 203-937-0200


**ONE LUX STUDIO**  
 158 West 25th Street, 10th Floor, New York, NY 10001 212-201-6790

**42 TRINITY PLACE**  
 42 TRINITY PLACE | NEW YORK, NY

DRAWING TITLE:  
**WALL SYSTEM DIAGRAMS**

Seal:	Drawn: Author	Project No.: 15028
	Checked: Checker	Card File:
	Reviewed: Reviewer	Drawing No.:
	Date: 11/23/15	Scale: As indicated
		Sheet of <b>A-406.00</b>



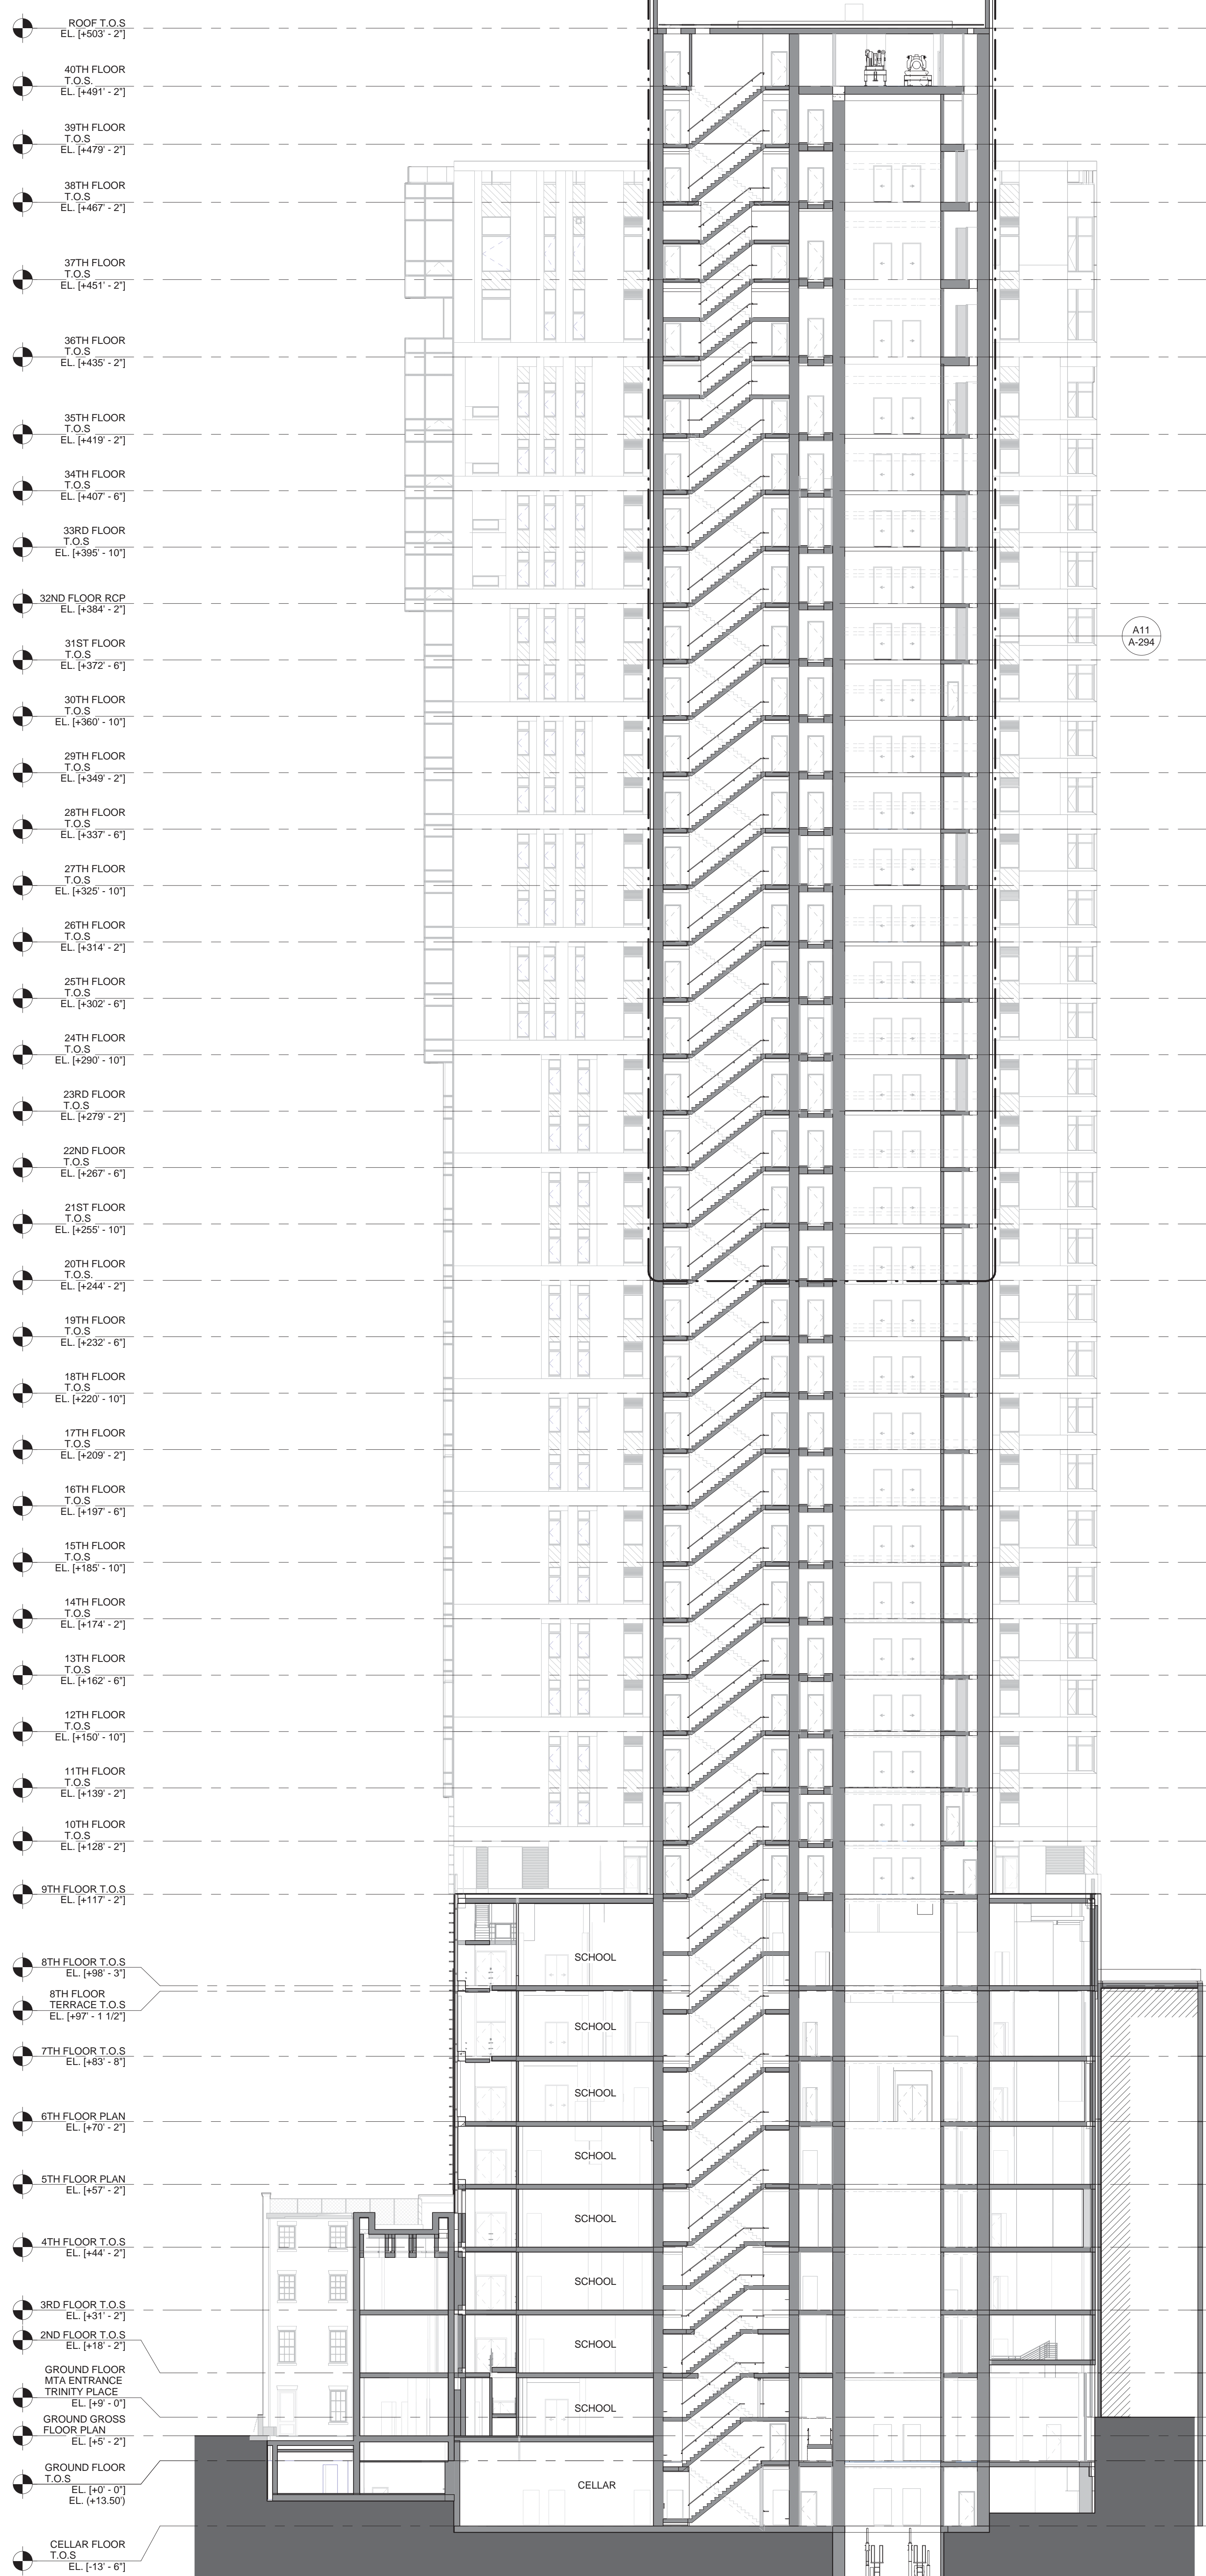


**A1 Core Section**  
1/16" = 1'-0"



**A11 SECTION A-A**  
1/16" = 1'-0"

MATERIAL KEYING LEGEND:

KEY PLAN

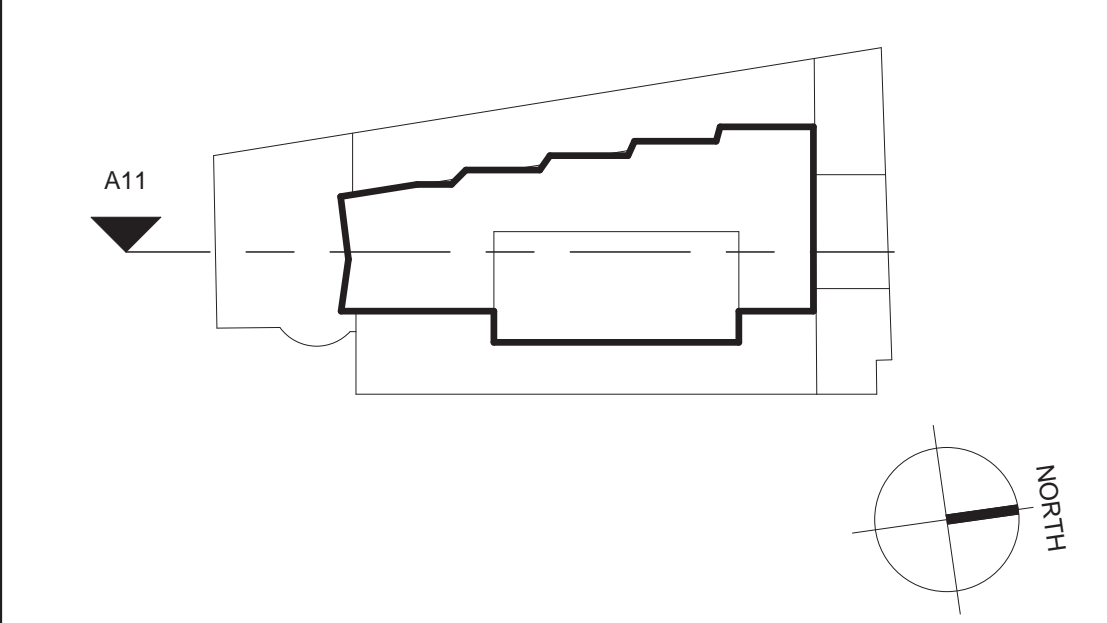

NO.	REVISIONS / SUBMISSIONS	DATE
	DOB SUBMISSION	08.08.2016
	ISSUE FOR CONSTRUCTION	06.17.2016
	CD PROGRESS PACKAGE	05.27.2016
	50% CONSTRUCTION DOCUMENTS	03.04.2016
	DESIGN DEVELOPMENT	12.04.2015
	SCHEMATIC DESIGN	09.04.2015

**FX FOWLE**  
FX FOWLE ARCHITECTS, LLP | 12 WEST 64TH STREET, NEW YORK, NY 10021 | 212.627.1700 | F212.643.8116 | WWW.FXFWOLE.COM

**TRINITY PLACE HOLDINGS**  
717 Fifth Avenue, Suite 1303, New York, NY 10022 212.235.2191

**DESIMONE CONSULTING ENGINEERS**  
18 West 198th Street, 10th Floor, New York, NY 10111 212.532.2211

**DAGHER ENGINEERING, PLLC**  
29 Broadway, New York, NY 10006 212.480.2591

**LANGAN ENGINEERING**  
21 Bank Plaza, New York, NY 10001 212.479.5400

**DEBORAH BERKE PARTNERS**  
225 Fifth Avenue, 30th Floor, New York, NY 10001 212.232.0211

**VAN DEUSEN & ASSOCIATES (VDA)**  
120 Eagle Rock Avenue, Suite 310, East Hanover, NJ 10001 973.994.9220

**STANTEC**  
60 West 23rd Street, 8th Floor, New York, NY 10010 212.366.5600

**THORNTON TOMASETTI**  
51 Boulevard Unisphere, New York, NY 10010 917.661.7800

**EREMOS LLC**  
1270 Broadway, Suite 202, New York, NY 10001 212.658.1044

**LERCH BATES, INC.**  
1400 Broadway, Suite 908, New York, NY 10018 973.763.3222

**STEVEN WINTERS ASSOCIATES, INC.**  
41 West 42nd Street, New York, NY 10018 212.687.0200

**ONE LUX STUDIO**  
158 West 25th Street, 10th Floor, New York, NY 10001 212.201.6790

**42 TRINITY PLACE**  
42 TRINITY PLACE | NEW YORK, NY

DRAWING TITLE:  
**BUILDING SECTIONS**

Scale: 1/16" = 1'-0"


Date: 09/30/15

Author: [Signature]  
Checked: [Signature]  
Checker: [Signature]  
Rev: [Signature]

Project No.: 15028  
Case File:  
Drawing No.: **A-407.00**


Sheet of



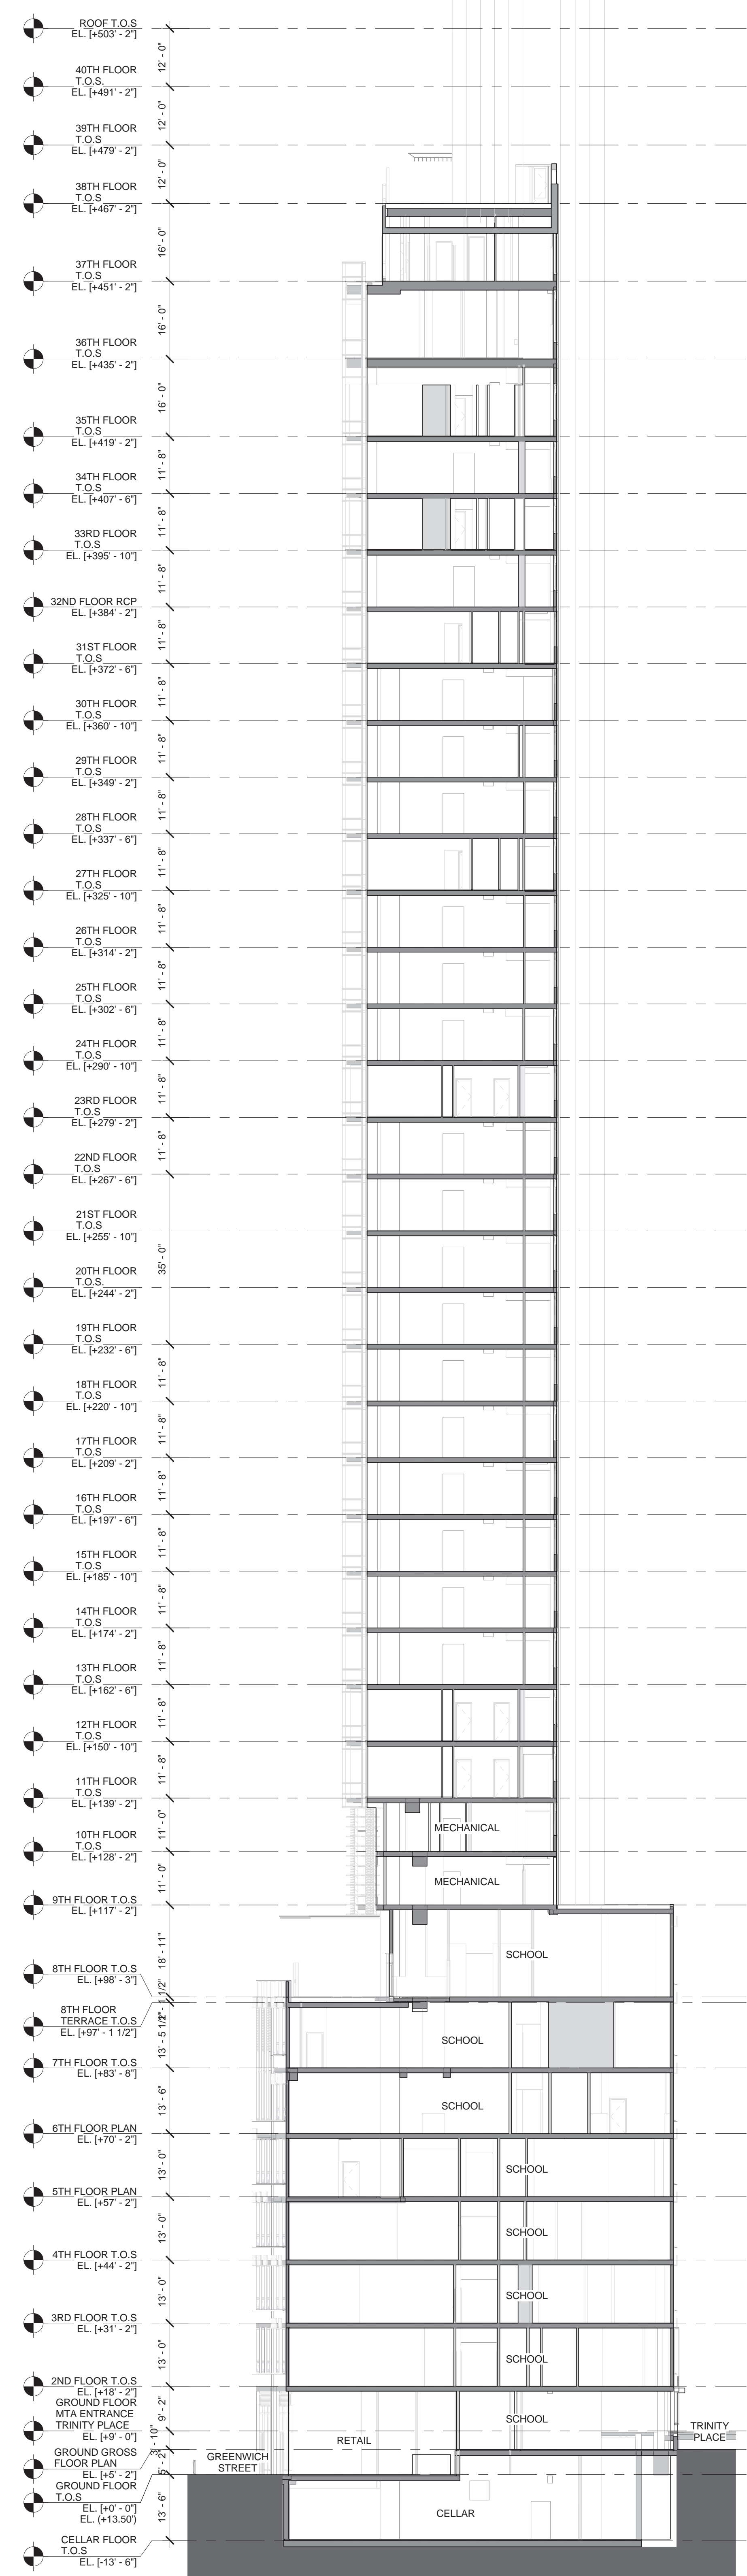

ROOF T.O.S. EL. (+53'-2")  
 40TH FLOOR T.O.S. EL. (+491'-2")  
 38TH FLOOR T.O.S. EL. (+479'-2")  
 35TH FLOOR T.O.S. EL. (+467'-2")  
 37TH FLOOR T.O.S. EL. (+451'-2")  
 36TH FLOOR T.O.S. EL. (+435'-2")  
 35TH FLOOR T.O.S. EL. (+419'-2")  
 34TH FLOOR T.O.S. EL. (+407'-6")  
 33RD FLOOR T.O.S. EL. (+395'-10")  
 32ND FLOOR RCP EL. (+384'-2")  
 31ST FLOOR T.O.S. EL. (+372'-6")  
 30TH FLOOR T.O.S. EL. (+360'-10")  
 29TH FLOOR T.O.S. EL. (+349'-2")  
 28TH FLOOR T.O.S. EL. (+337'-6")  
 27TH FLOOR T.O.S. EL. (+325'-10")  
 25TH FLOOR T.O.S. EL. (+314'-2")  
 25TH FLOOR T.O.S. EL. (+302'-6")  
 24TH FLOOR T.O.S. EL. (+290'-10")  
 23RD FLOOR T.O.S. EL. (+279'-2")  
 22ND FLOOR T.O.S. EL. (+267'-6")  
 21ST FLOOR T.O.S. EL. (+255'-10")  
 20TH FLOOR T.O.S. EL. (+244'-2")  
 19TH FLOOR T.O.S. EL. (+232'-6")  
 18TH FLOOR T.O.S. EL. (+220'-10")  
 17TH FLOOR T.O.S. EL. (+209'-2")  
 16TH FLOOR T.O.S. EL. (+197'-6")  
 15TH FLOOR T.O.S. EL. (+185'-10")  
 14TH FLOOR T.O.S. EL. (+174'-2")  
 13TH FLOOR T.O.S. EL. (+162'-6")  
 12TH FLOOR T.O.S. EL. (+150'-10")  
 11TH FLOOR T.O.S. EL. (+139'-2")  
 10TH FLOOR T.O.S. EL. (+128'-2")  
 9TH FLOOR T.O.S. EL. (+117'-2")  
 8TH FLOOR T.O.S. EL. (+98'-8")  
 8TH FLOOR TERRACE T.O.S. EL. (+97'-1 1/2")  
 7TH FLOOR T.O.S. EL. (+83'-8")  
 6TH FLOOR PLAN EL. (+70'-2")  
 5TH FLOOR PLAN EL. (+57'-2")  
 4TH FLOOR T.O.S. EL. (+44'-2")  
 3RD FLOOR T.O.S. EL. (+31'-2")  
 2ND FLOOR T.O.S. EL. (+19'-2")  
 GROUND FLOOR MTA ENTRANCE TRINITY PLACE EL. (+0'-0")  
 GROUND GROSS FLOOR PLAN EL. (+0'-2")  
 GROUND FLOOR T.O.S. EL. (+0'-0")  
 CELLAR FLOOR T.O.S. EL. (+13.50')  
 CELLAR FLOOR T.O.S. EL. (-13'-6")

**A1 SECTION C-C**  
1/16" = 1'-0"

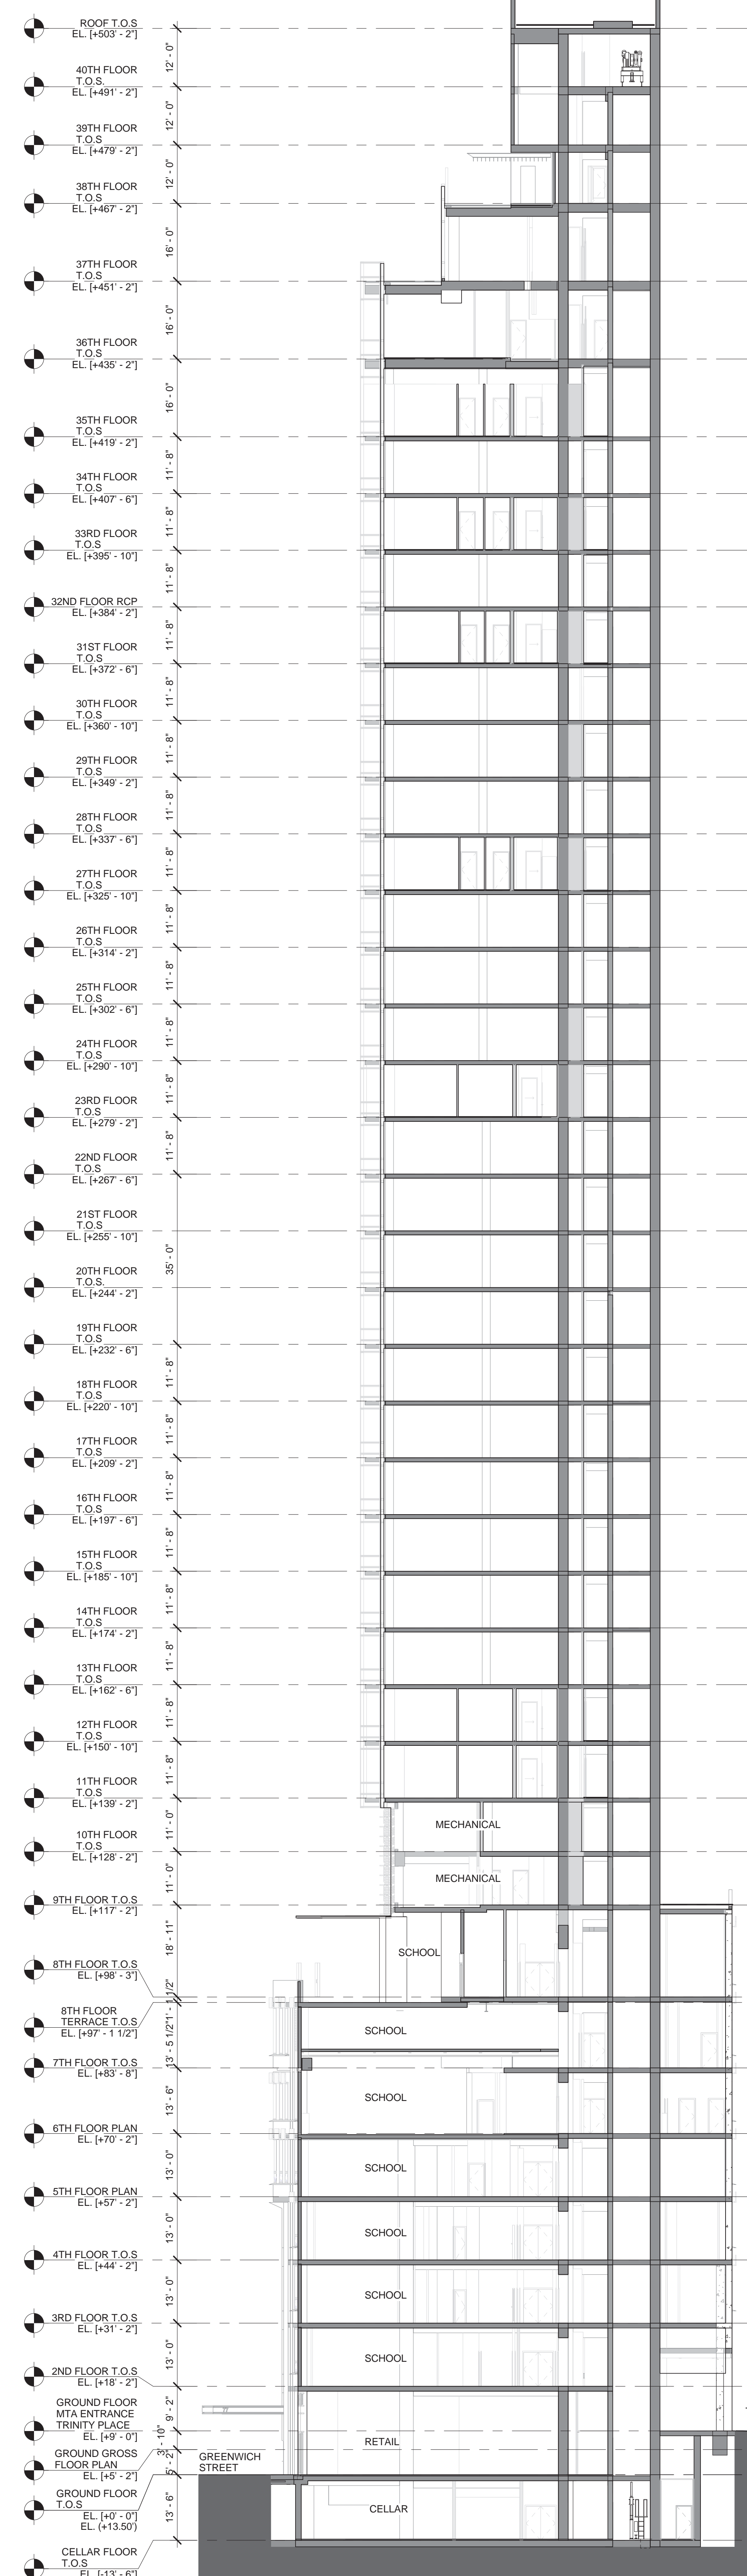


ROOF T.O.S. EL. (+53'-2")  
 40TH FLOOR T.O.S. EL. (+491'-2")  
 38TH FLOOR T.O.S. EL. (+479'-2")  
 35TH FLOOR T.O.S. EL. (+467'-2")  
 37TH FLOOR T.O.S. EL. (+451'-2")  
 36TH FLOOR T.O.S. EL. (+435'-2")  
 35TH FLOOR T.O.S. EL. (+419'-2")  
 34TH FLOOR T.O.S. EL. (+407'-6")  
 33RD FLOOR T.O.S. EL. (+395'-10")  
 32ND FLOOR RCP EL. (+384'-2")  
 31ST FLOOR T.O.S. EL. (+372'-6")  
 30TH FLOOR T.O.S. EL. (+360'-10")  
 29TH FLOOR T.O.S. EL. (+349'-2")  
 28TH FLOOR T.O.S. EL. (+337'-6")  
 27TH FLOOR T.O.S. EL. (+325'-10")  
 25TH FLOOR T.O.S. EL. (+314'-2")  
 25TH FLOOR T.O.S. EL. (+302'-6")  
 24TH FLOOR T.O.S. EL. (+290'-10")  
 23RD FLOOR T.O.S. EL. (+279'-2")  
 22ND FLOOR T.O.S. EL. (+267'-6")  
 21ST FLOOR T.O.S. EL. (+255'-10")  
 20TH FLOOR T.O.S. EL. (+244'-2")  
 19TH FLOOR T.O.S. EL. (+232'-6")  
 18TH FLOOR T.O.S. EL. (+220'-10")  
 17TH FLOOR T.O.S. EL. (+209'-2")  
 16TH FLOOR T.O.S. EL. (+197'-6")  
 15TH FLOOR T.O.S. EL. (+185'-10")  
 14TH FLOOR T.O.S. EL. (+174'-2")  
 13TH FLOOR T.O.S. EL. (+162'-6")  
 12TH FLOOR T.O.S. EL. (+150'-10")  
 11TH FLOOR T.O.S. EL. (+139'-2")  
 10TH FLOOR T.O.S. EL. (+128'-2")  
 9TH FLOOR T.O.S. EL. (+117'-2")  
 8TH FLOOR T.O.S. EL. (+98'-8")  
 8TH FLOOR TERRACE T.O.S. EL. (+97'-1 1/2")  
 7TH FLOOR T.O.S. EL. (+83'-8")  
 6TH FLOOR PLAN EL. (+70'-2")  
 5TH FLOOR PLAN EL. (+57'-2")  
 4TH FLOOR T.O.S. EL. (+44'-2")  
 3RD FLOOR T.O.S. EL. (+31'-2")  
 2ND FLOOR T.O.S. EL. (+19'-2")  
 GROUND FLOOR MTA ENTRANCE TRINITY PLACE EL. (+0'-0")  
 GROUND GROSS FLOOR PLAN EL. (+0'-2")  
 GROUND FLOOR T.O.S. EL. (+0'-0")  
 CELLAR FLOOR T.O.S. EL. (+13.50')  
 CELLAR FLOOR T.O.S. EL. (-13'-6")

**A11 SECTION B-B**  
1/16" = 1'-0"

MATERIAL KEYING LEGEND:

**KEY PLAN**

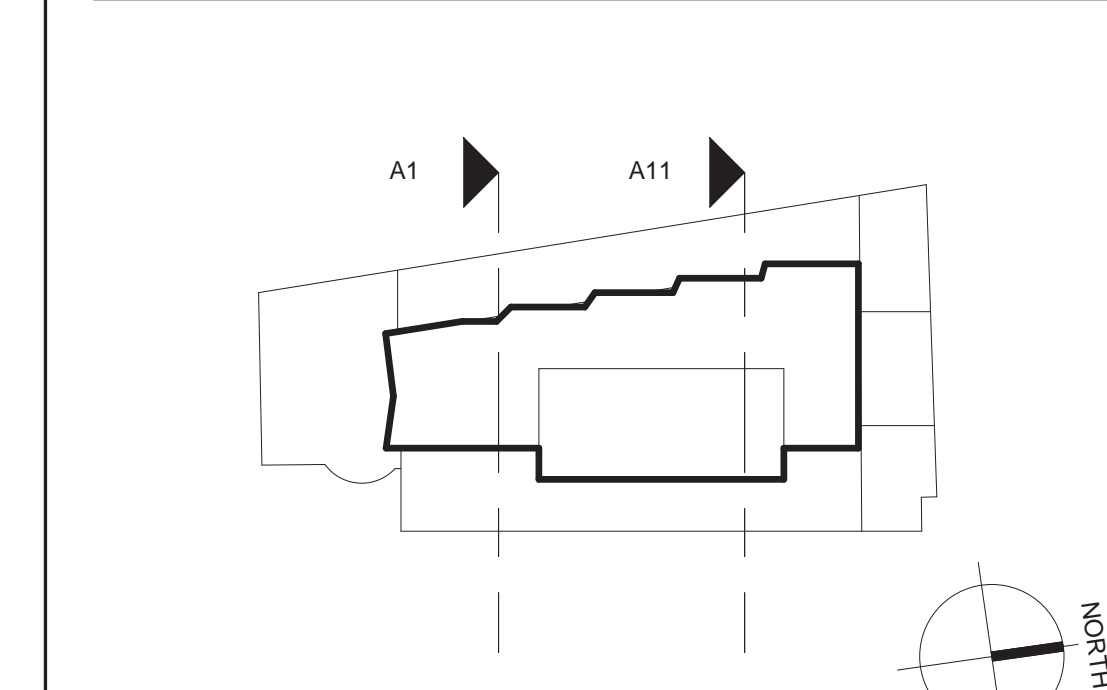

NO.	REVISIONS / SUBMISSIONS	DATE
	DOB SUBMISSION	08.08.2016
	ISSUE FOR CONSTRUCTION	06.17.2016
	CD PROGRESS PACKAGE	05.27.2016
	50% CONSTRUCTION DOCUMENTS	03.04.2016
	DESIGN DEVELOPMENT	12.04.2015
	SCHEMATIC DESIGN	09.04.2015

**FXFOWLE**  
 FXFOWLE ARCHITECTS, LLP | 22 WEST 64TH STREET, NEW YORK, NY 10011 | 212.627.1700 | F 212.463.8716 | WWW.FXFOWLE.COM

**TRINITY PLACE HOLDINGS**  
 717 Fifth Avenue, Suite 1303, New York, NY 10022 212.235.2191

**DESMONE CONSULTING ENGINEERS**  
 18 West 198 Street, 10th Floor, New York, NY 10111 212.533.2211

**DAGHER ENGINEERING, PLLC**  
 29 Broadway, New York, NY 10006 212.480.2591

**LANGAN ENGINEERING**  
 21 Bore Place, New York, NY 10003 212.479.6400

**DEBORAH BERKE PARTNERS**  
 225 7th Avenue, 9th Floor, New York, NY 10013 212.239.9211

**VAN DEUSEN & ASSOCIATES (VDA)**  
 120 Eagle Rock Avenue, Suite 310, East Hanover, NJ 10001 973.994.9220

**STANTEC**  
 60 West 23rd Street, 8th Floor, New York, NY 10010 212.366.6000

**THORNTON TOMASETTI**  
 51 Broadway, New York, NY 10010 917.469.7900

**EREMOS LLC**  
 1275 Broadway, Suite 202, New York, NY 10001 212.658.1044

**LERCH BATES, INC.**  
 1400 Broadway, Suite 905, New York, NY 10018 973.763.3222

**STEVEN WINTERS ASSOCIATES, INC.**  
 81 Plainville Street, Meriden, CT 06044 203.657.0200

**ONE LUX STUDIO**  
 158 West 25th Street, 10th Floor, New York, NY 10001 212.201.6700

**42 TRINITY PLACE**  
 42 TRINITY PLACE | NEW YORK, NY

DRAWING TITLE:  
**BUILDING SECTIONS**


Seal: [Professional Engineer Seal]  
 Drawn: [Name]  
 Author: [Name]  
 Checked: [Name]  
 Checker: [Name]  
 Rev: [Name]

Project No.: 15028  
 Date: 09/30/15  
 Scale: 1/16" = 1'-0"  
 Drawing No.: A-408.00  
 Sheet of





- MATERIAL KEYING LEGEND:**
- EWS 1 STORE FRONT (REFER TO A-421 & A-431)
  - EWS 2 SCHOOL PANEL - LIMESTONE WITH HONEYCOMB BACKUP (REFER TO A-421 & A-432)
  - EWS 3 TOWER PANEL - GFRC (REFER TO A-422, A-433 & A-434)
  - EWS 4 TOWER CURTAIN WALL (REFER TO A-423 & A-435)
  - EWS 5 TOWER MECHANICAL / METAL PANEL (REFER TO A-424 & A-436)
  - EWS 6 STICK BUILT CURTAIN WALL (REFER TO A-434)
  - EWS 7 CMU LOT LINE WALL (REFER TO A-424)
  - EWS 8 CONCRETE LOT LINE WALL (REFER TO A-424)
  - EWS 9 DIMENSIONAL STONE CLADDING (REFER TO A-421)
- \*FOR ROOF TYPE (RT), REFER TO A-425

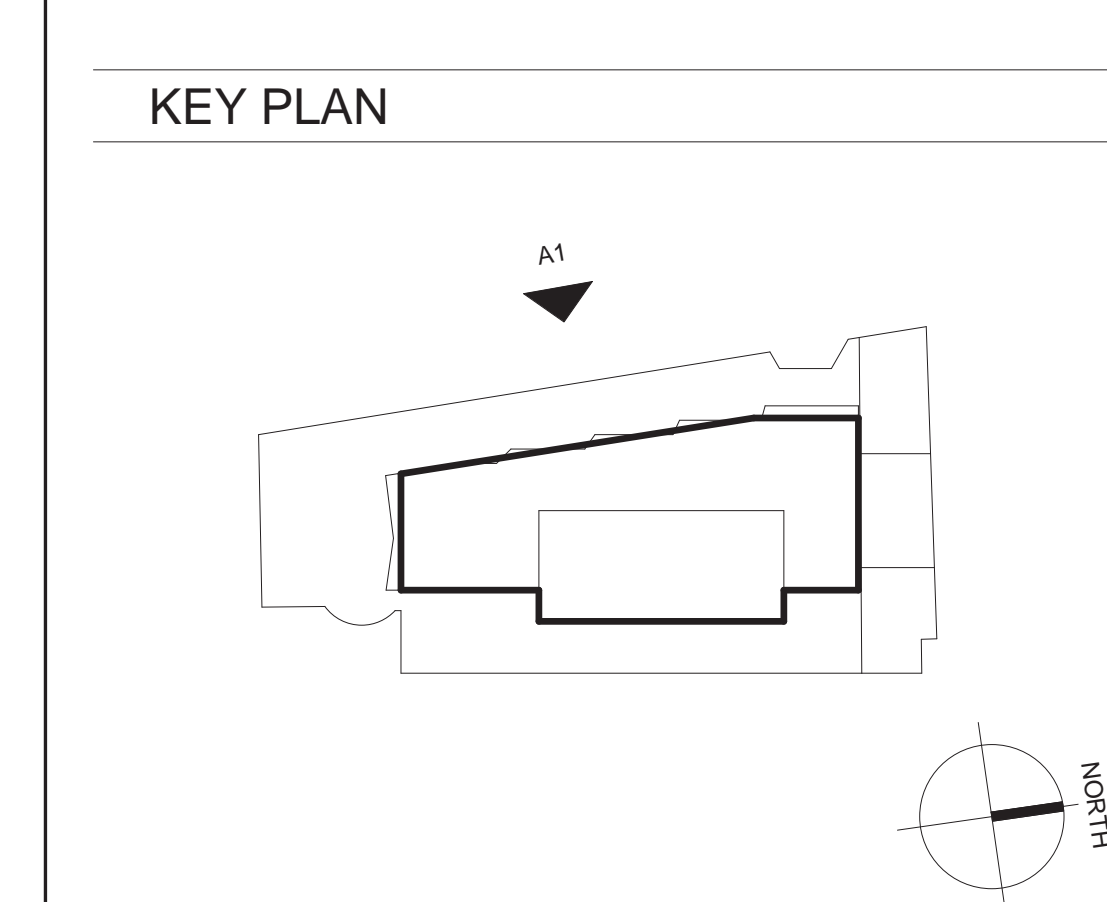

NO.	REVISIONS / SUBMISSIONS	DATE
	DOB SUBMISSION	08.08.2016
	ISSUE FOR CONSTRUCTION	06.17.2016
	CD PROGRESS PACKAGE	05.27.2016
	DESIGN DEVELOPMENT	12.04.2015
	SCHEMATIC DESIGN	09.04.2015

**FX FOWLE**  
 FX FOWLE ARCHITECTS, LLP | 22 WEST 45TH STREET, NEW YORK, NY 10011 | P: 212.627.1700 | F: 212.463.8716 | WWW.FXFOWLE.COM

**TRINITY PLACE HOLDINGS**  
 717 FIFTH AVENUE, SUITE 1303, NEW YORK, NY 10022 212.235.2191

**DESMONE CONSULTING ENGINEERS**  
 18 WEST 108TH STREET, 10th FLOOR, NEW YORK, NY 10011 212.532.2211

**DAGHER ENGINEERING, PLLC**  
 29 BROADWAY, NEW YORK, NY 10006 212.480.2591

**LANGAN ENGINEERING**  
 225 FIFTH AVENUE, 7th FLOOR, NEW YORK, NY 10011 212.233.0211

**DEBORAH BERKE PARTNERS**  
 21 BROADWAY, NEW YORK, NY 10001 212.479.6400

**VAN DEUSEN & ASSOCIATES (VDA)**  
 120 EIGHTH AVENUE, SUITE 315, EAST HANOVER, NJ 10001 973.994.9220

**STANTEC**  
 60 WEST 23RD STREET, 8th FLOOR, NEW YORK, NY 10010 212.366.6000

**THORNTON TOMASETTI**  
 51 BROADWAY, NEW YORK, NY 10010 917.469.7900


**EREMOS LLC**  
 1275 BROADWAY, SUITE 202, NEW YORK, NY 10001 212.658.1044

**LERCH BATES, INC.**  
 1400 BROADWAY, SUITE 305, NEW YORK, NY 10019 973.763.3222

**STEVEN WINTERS ASSOCIATES, INC.**  
 81 WESTFIELD STREET, NEWARK, CT 06604 203.627.0200

**ONE LUX STUDIO**  
 158 WEST 25th STREET, 10th FLOOR, NEW YORK, NY 10001 212.201.6790

**E1 PARTIAL WEST ELEVATION**  
 3/16" = 1'-0" @ BASE BUILDING

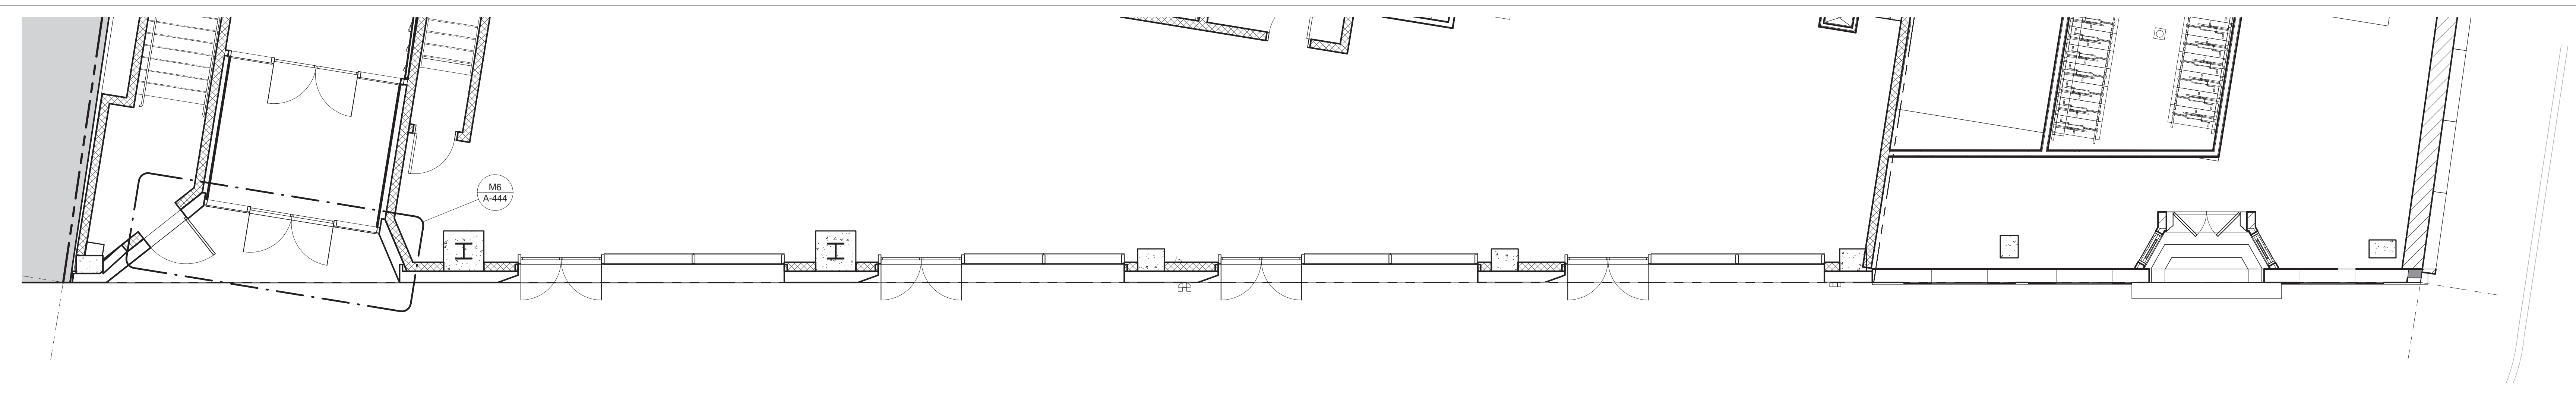

**A1 ENLARGED GROUND FLOOR PLAN - NORTH**  
 3/16" = 1'-0"

**42 TRINITY PLACE**  
 42 TRINITY PLACE | NEW YORK, NY


DRAWING TITLE:  
**PART ELEVATIONS BUILDING BASE**

Seal:	Drawn:	Project No.:
Author:	15528	
Checked:		
Checker:		
Rev/Date:		
Date:	11/09/15	Sheet of
Scale:	3/16" = 1'-0"	


**A-410.A**

© 2015 FX FOWLE ARCHITECTS, LLP | ALL RIGHTS RESERVED




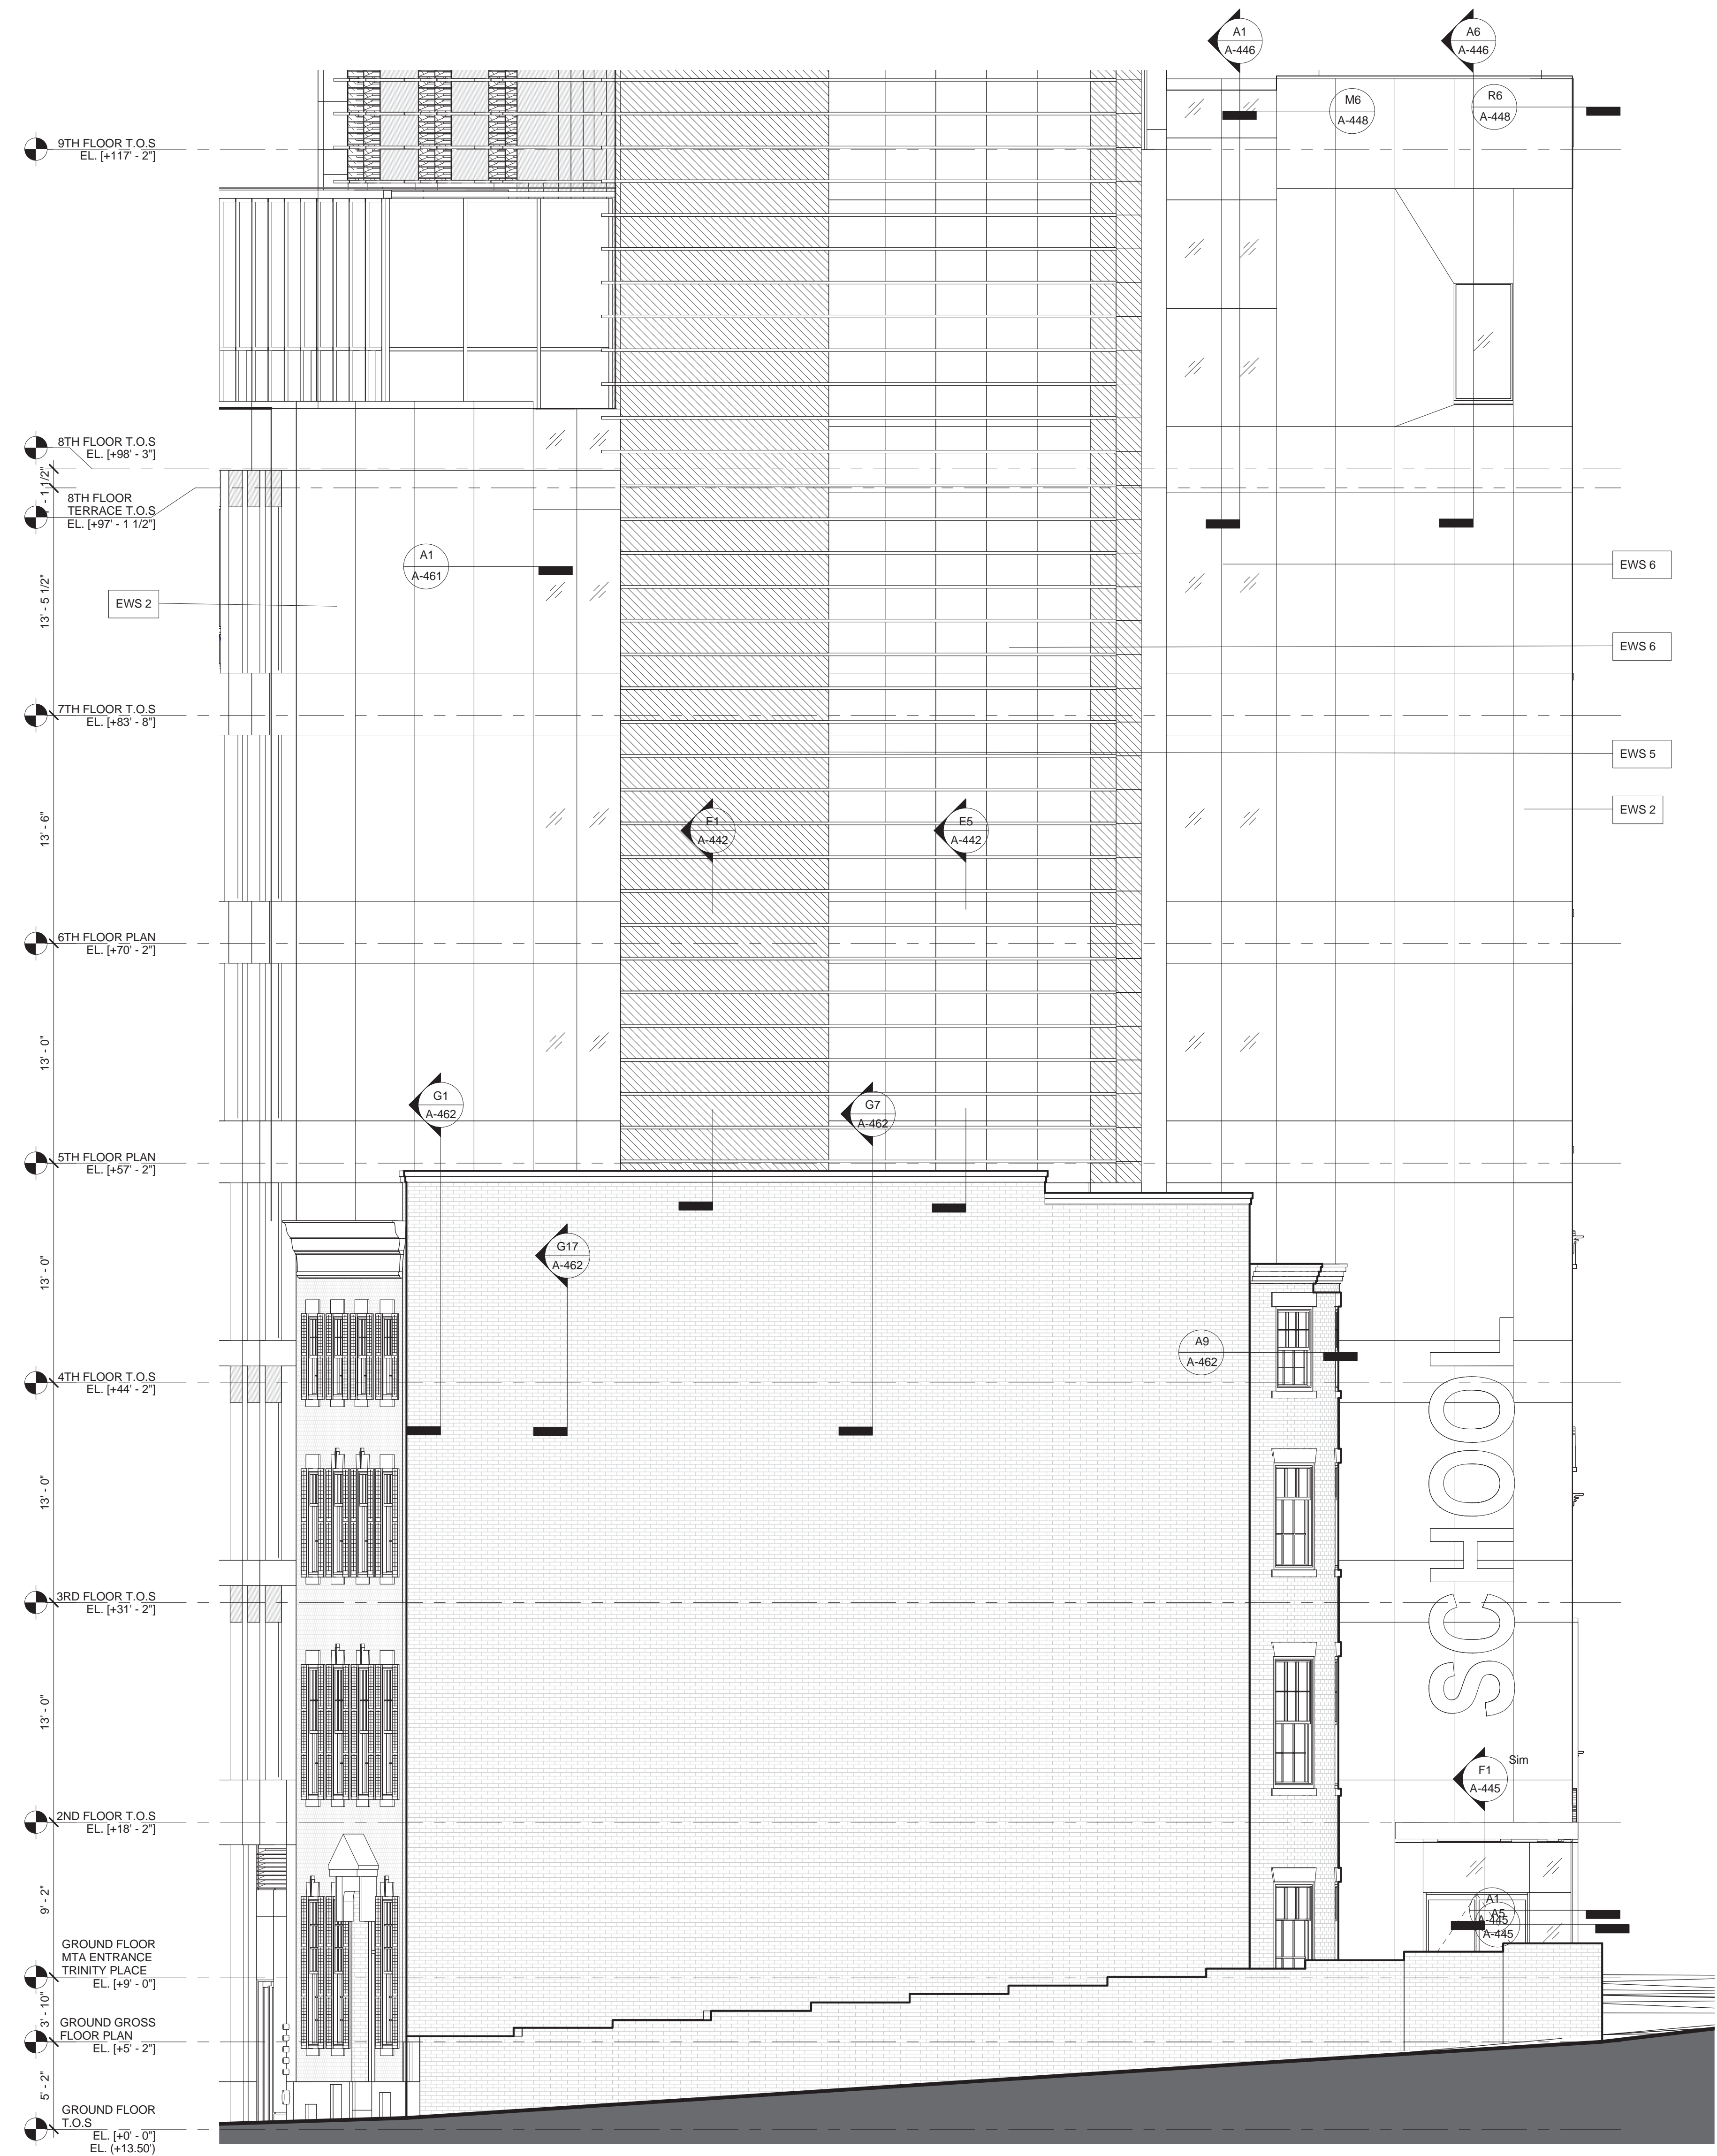


**F1 PART ELEVATION**  
 3/16" = 1'-0" @ BASE BUILDING SOUTH ELEVATION OF DICKEY HOUSE

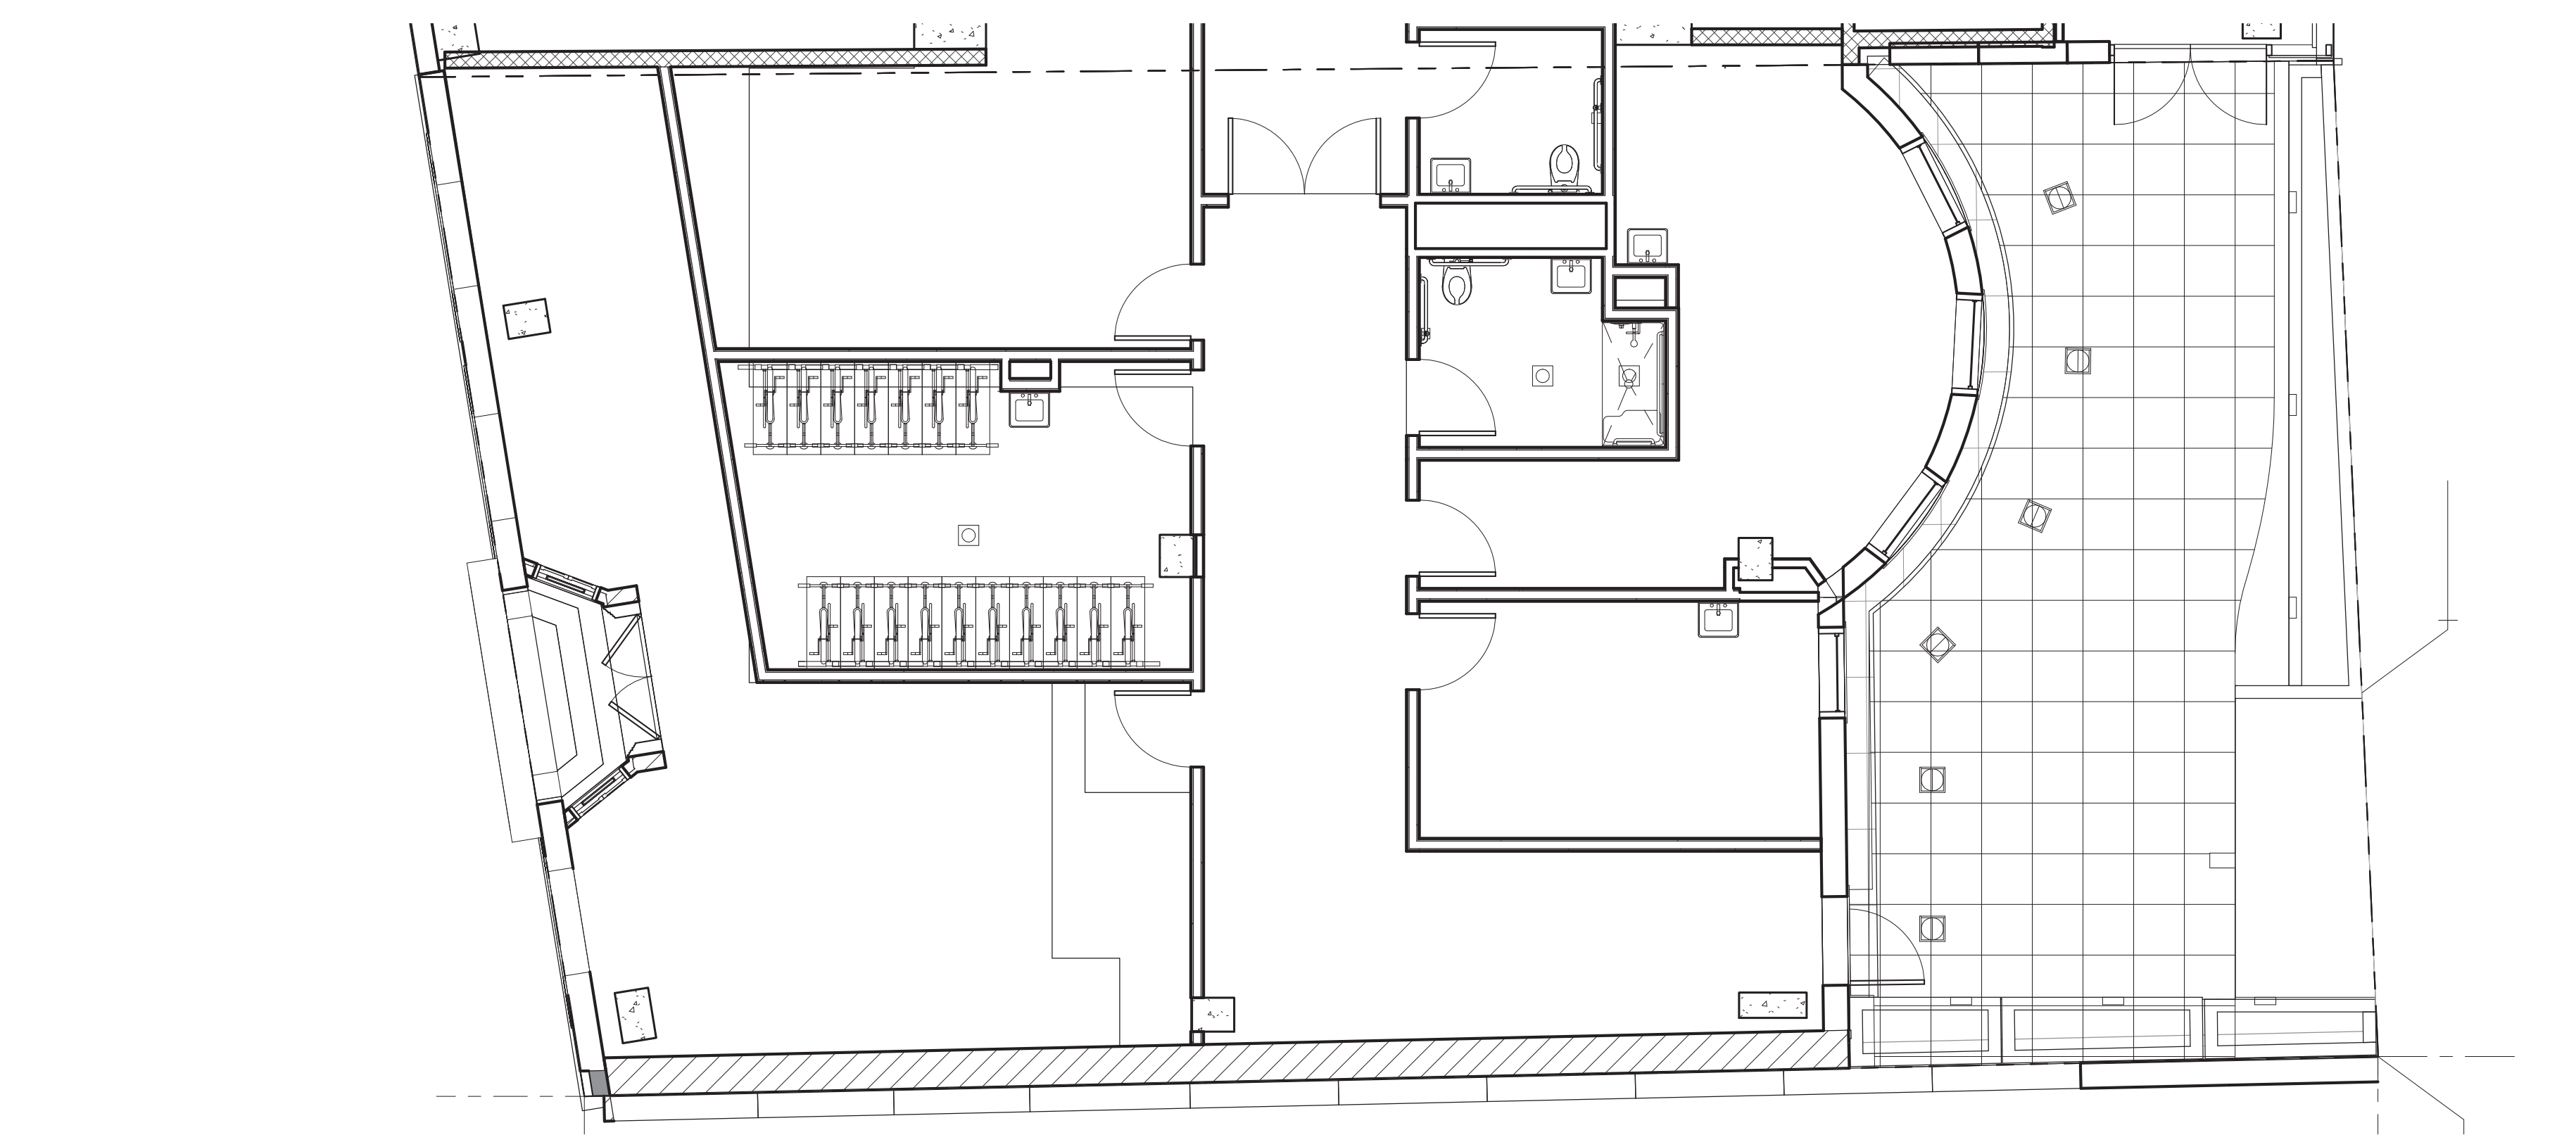

**A1 ENLARGED GROUND FLOOR PLAN - SOUTH**  
 3/16" = 1'-0"

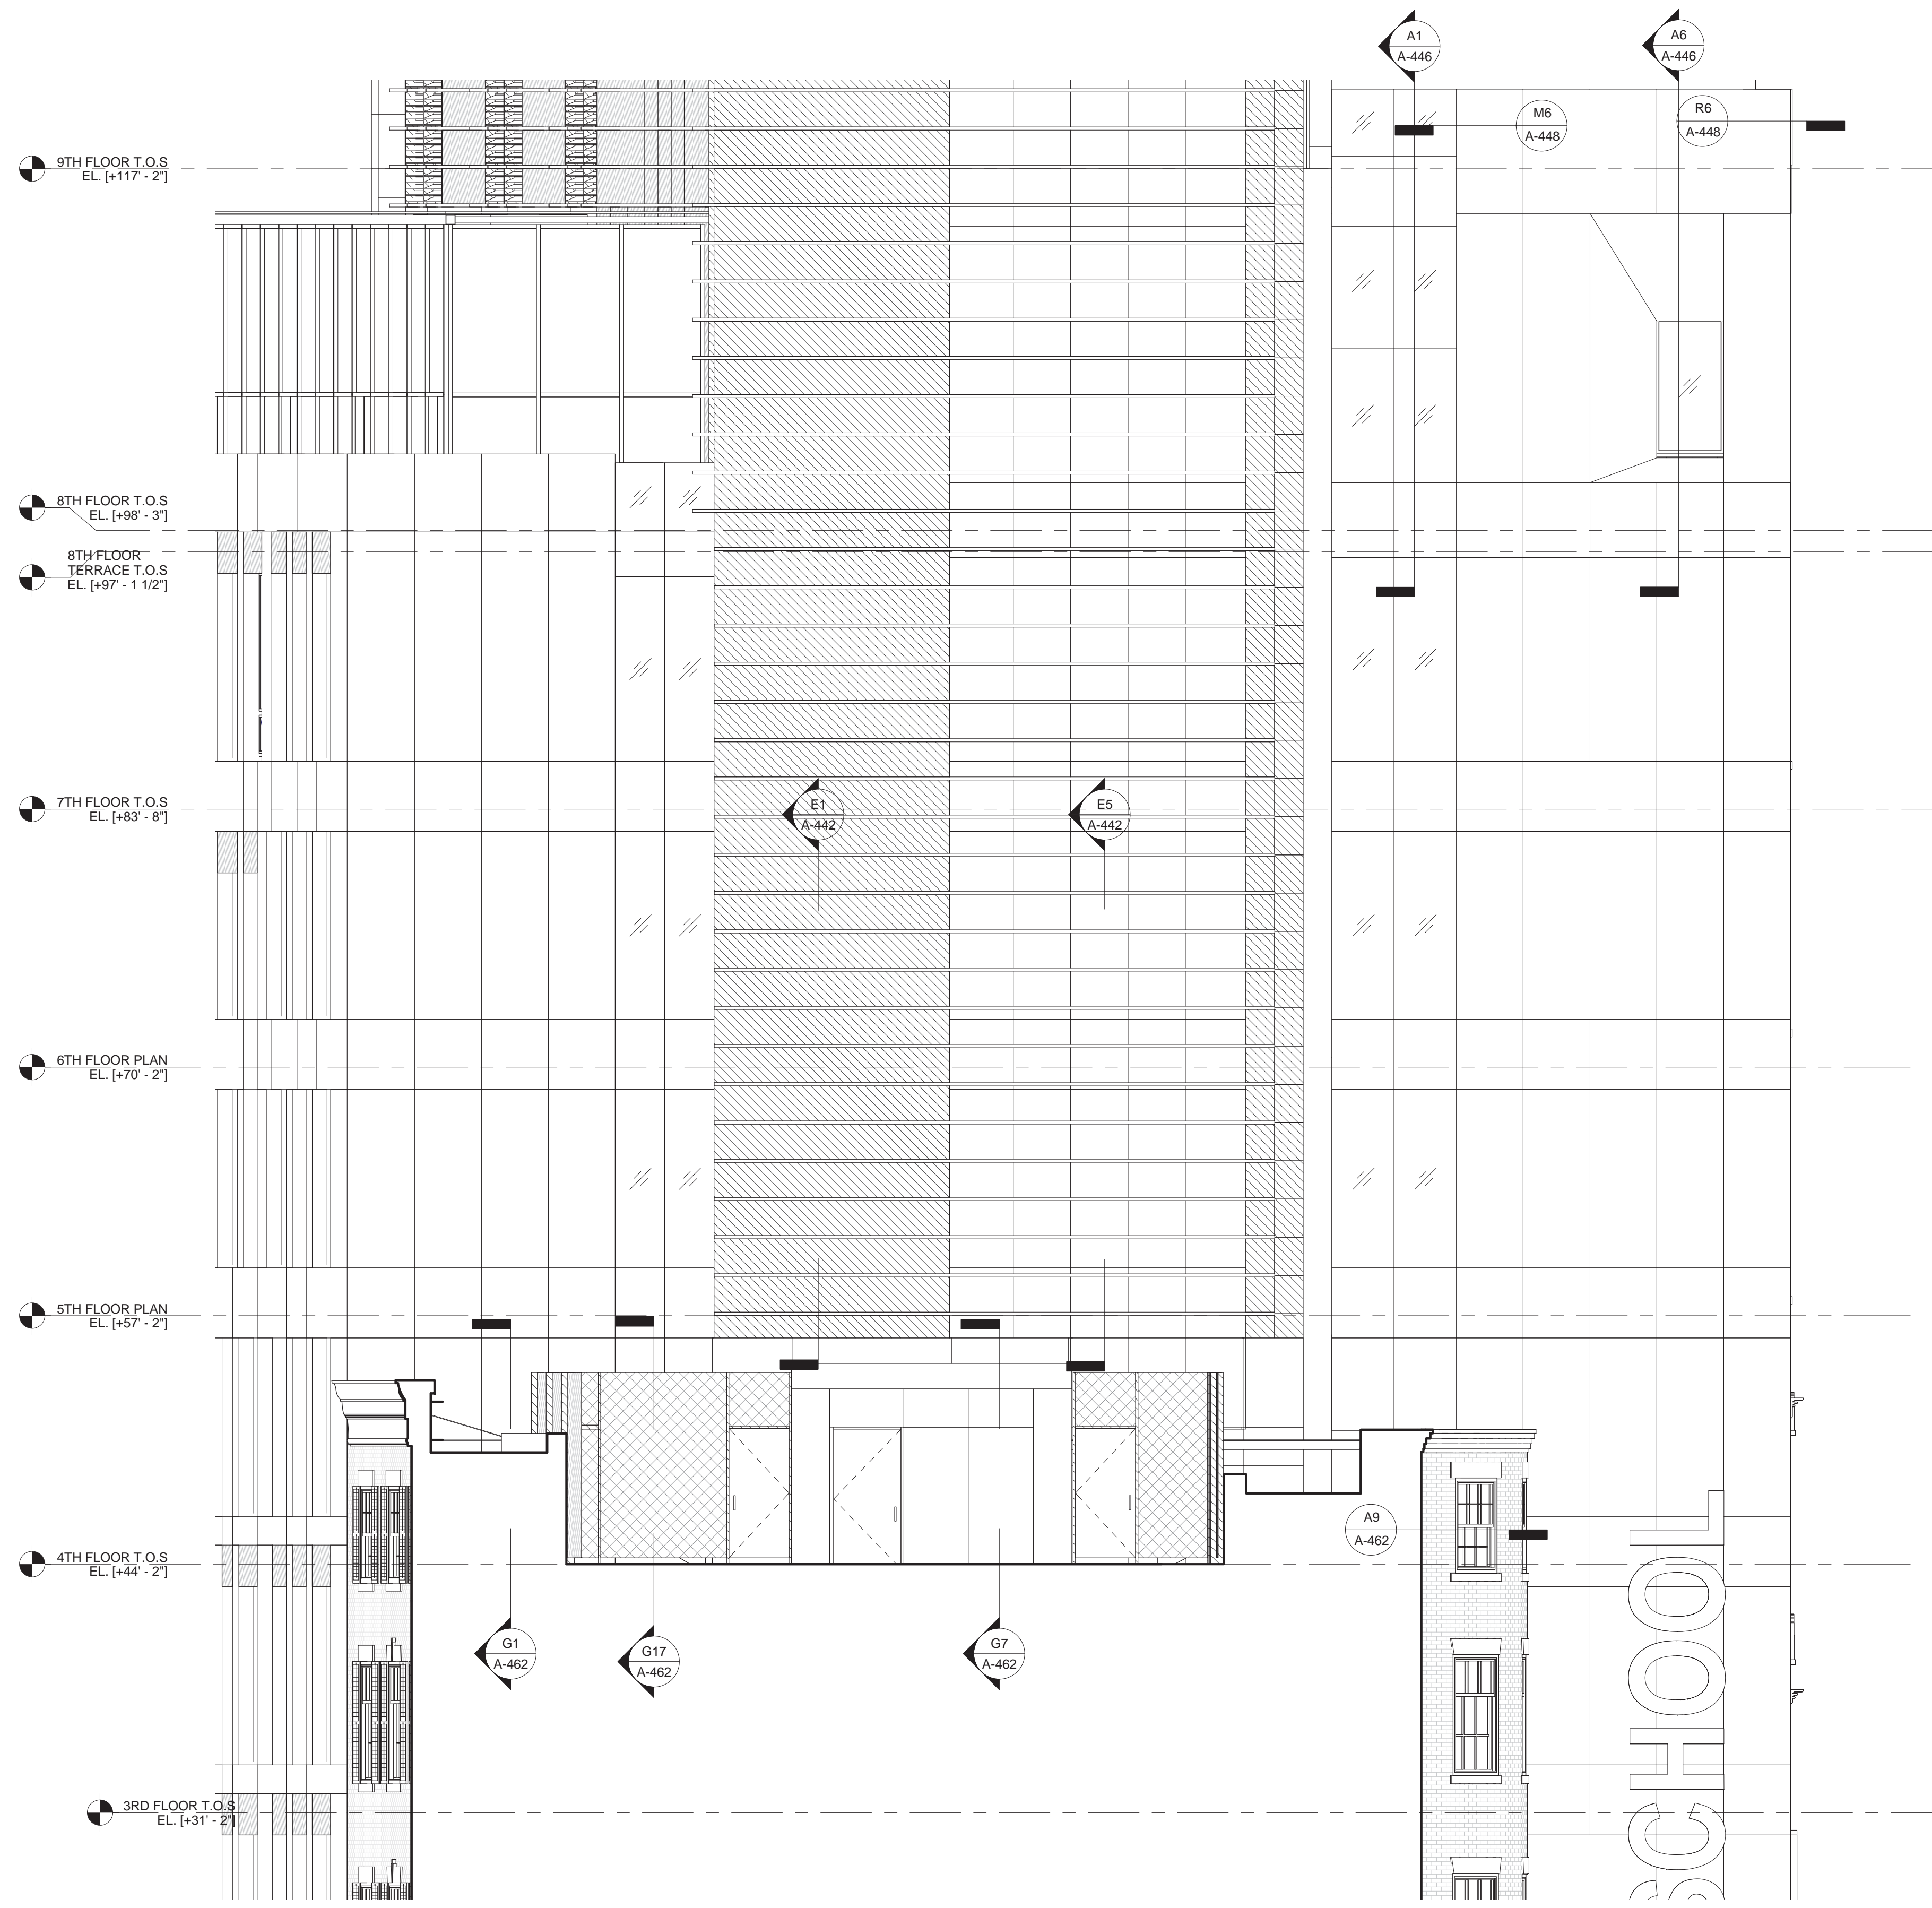

**J11 PART ELEVATION**  
 3/16" = 1'-0" @ SOUTH ELEVATION FROM DICKEY HOUSE ROOF

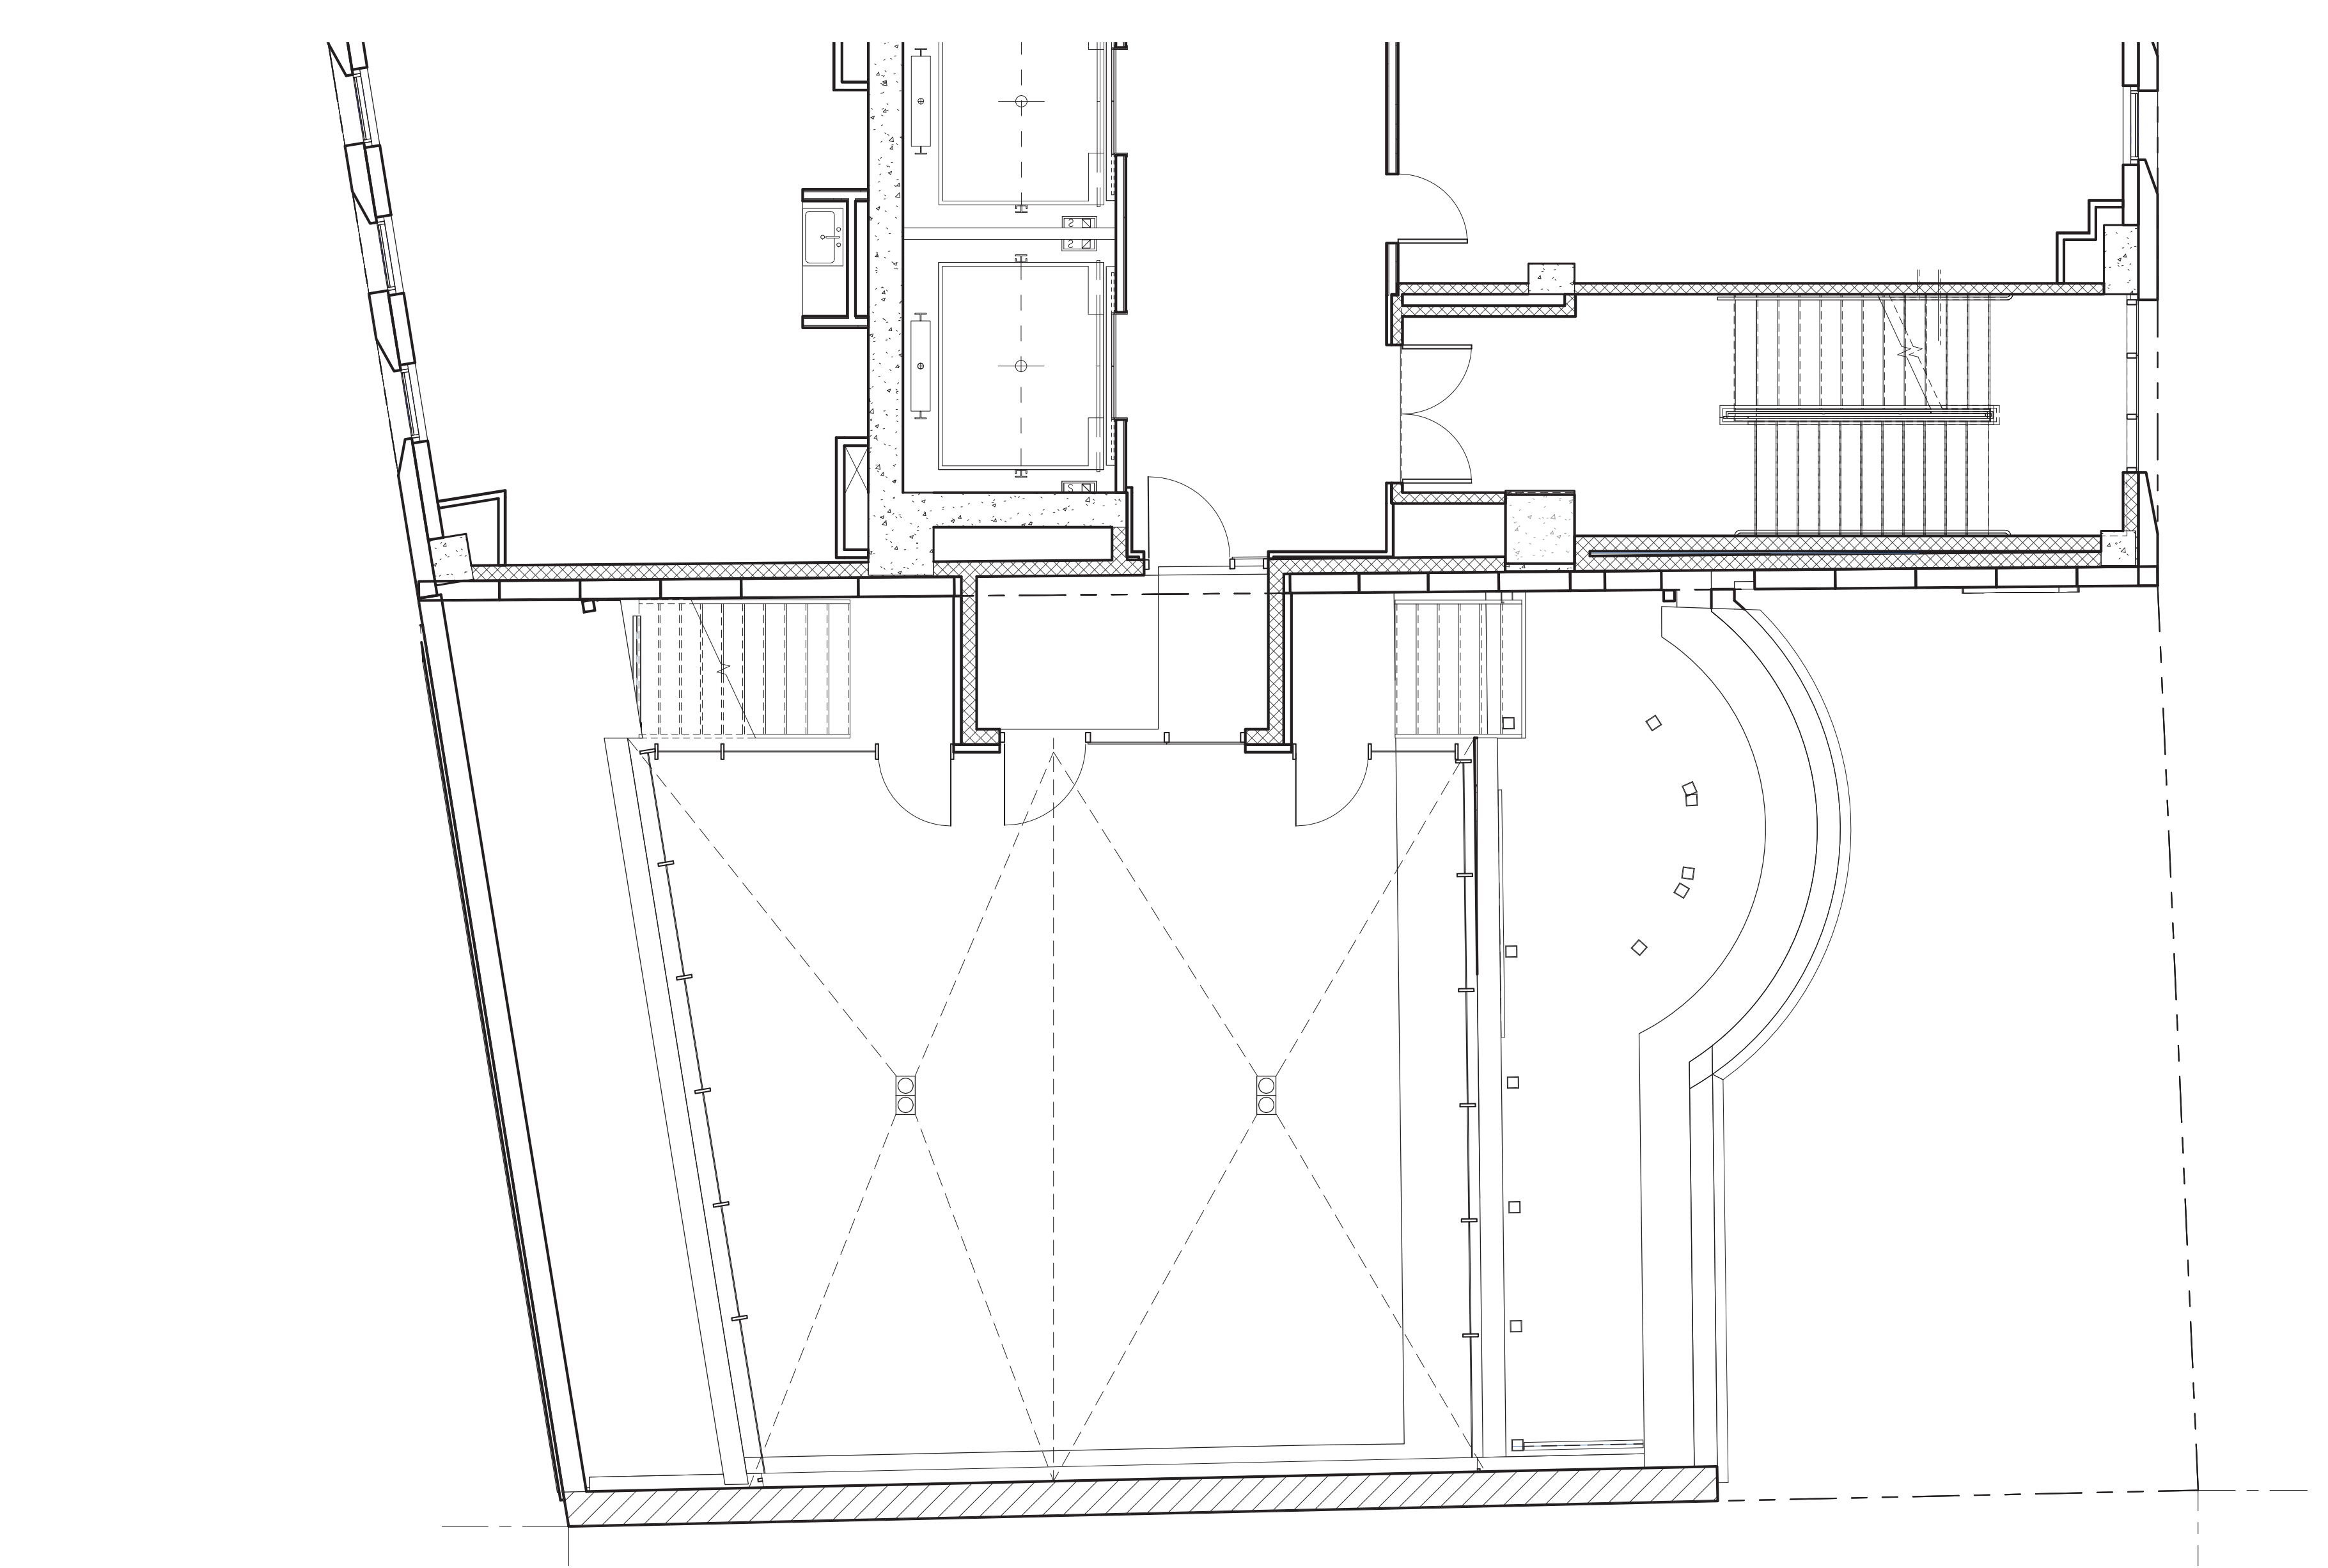


**A11 ENLARGED 4TH FLOOR PLAN - SOUTH**  
 3/16" = 1'-0"

**MATERIAL KEYING LEGEND:**

**EXTERIOR WALL SYSTEM (EWS) LEGEND**

- EWS 1 STORE FRONT (REFER TO A-421 & A-431)
- EWS 2 SCHOOL PANEL - LIMESTONE WITH HONEYCOMB BACKUP (REFER TO A-421 & A-432)
- EWS 3 TOWER PANEL - GFRC (REFER TO A-422, A-433 & A-434)
- EWS 4 TOWER CURTAIN WALL (REFER TO A-423 & A-435)
- EWS 5 TOWER MECHANICAL / METAL PANEL (REFER TO A-424 & A-436)
- EWS 6 STICK BUILT CURTAIN WALL (REFER TO A-434)
- EWS 7 CMU LOT LINE WALL (REFER TO A-424)
- EWS 8 CONCRETE LOT LINE WALL (REFER TO A-424)
- EWS 9 DIMENSIONAL STONE CLADDING (REFER TO A-421)

\*FOR ROOF TYPE (RT), REFER TO A-425

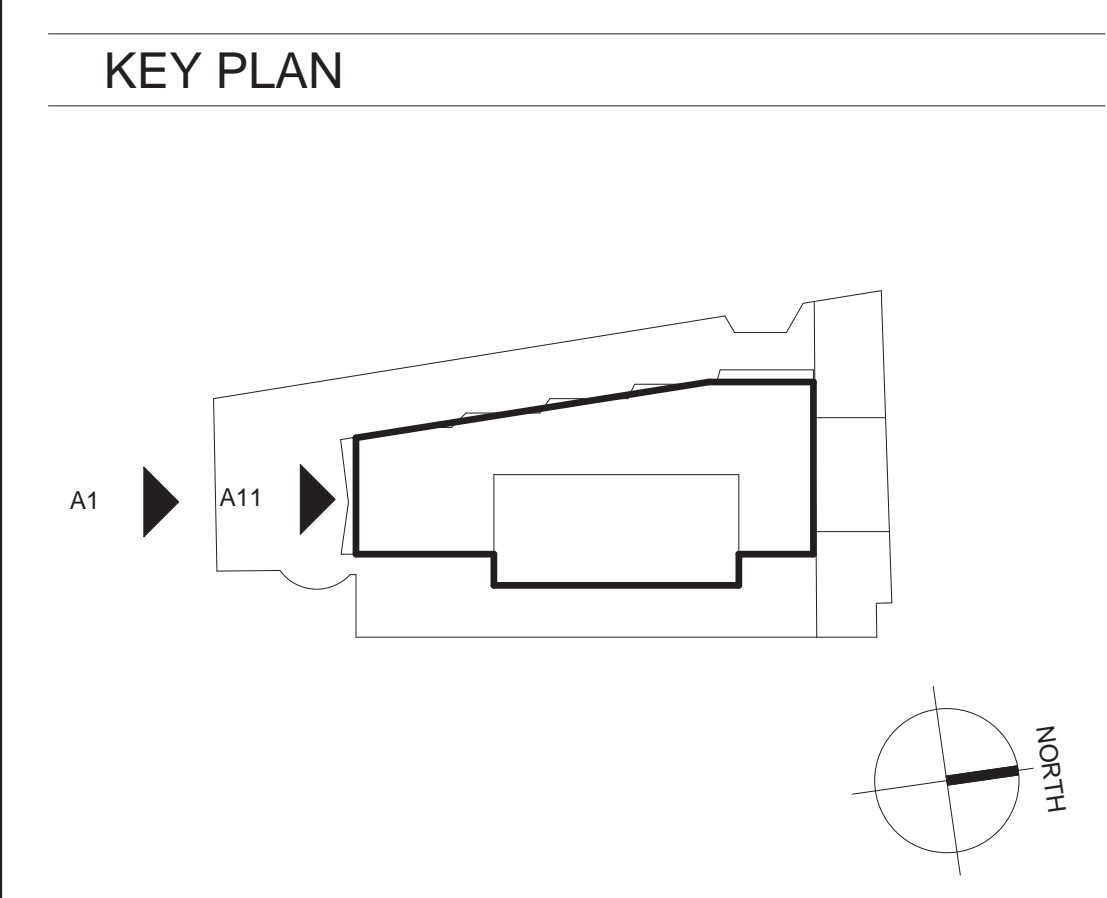

DOE SUBMISSION 08.08.2016  
 ISSUE FOR CONSTRUCTION 06.17.2016  
 CD PROGRESS PACKAGE 05.27.2016  
 DESIGN DEVELOPMENT 12.04.2015  
 SCHEMATIC DESIGN 09.04.2015

**FX FOWLE**  
 FX FOWLE ARCHITECTS, LLP | 20 WEST 6TH STREET | NEW YORK, NY 10011 | T 212 627 1700 | F 212 443 8716 | WWW.FXFOWLE.COM

**TRINITY PLACE HOLDINGS**  
 717 Fifth Avenue, Suite 1303, New York, NY 10022 212-235-2191

**DESMONE CONSULTING ENGINEERS**  
 18 West 198 Street, 10th Floor, New York, NY 10011 212-532-2111

**DAGHER ENGINEERING, PLLC**  
 29 Broadway, New York, NY 10006 212-480-2591

**LANGAN ENGINEERING**  
 21 Bank Place, New York, NY 10001 212-479-6400

**DEBORAH BERKE PARTNERS**  
 225 Fifth Avenue, 30th Floor, New York, NY 10001 212-233-8211

**VAN DEUSEN & ASSOCIATES (VDA)**  
 120 Eagle Rock Avenue, Suite 315, East Hanover, NJ 10001 973-994-9220

**STANTEC**  
 60 West 23rd Street, 8th Floor, New York, NY 10010 212-366-5600

**THORNTON TOMASETTI**  
 51 Hudson Street, New York, NY 10010 917-661-7900

**EREMOS LLC**  
 1275 Broadway, Suite 202, New York, NY 10001 212-658-1044

**LERCH BATES, INC.**  
 1400 Broadway, Suite 905, New York, NY 10019 973-763-3222

**STEVEN WINTERS ASSOCIATES, INC.**  
 81 West 30th Street, New York, NY 10001 203-607-0200

**ONE LUX STUDIO**  
 158 West 25th Street, 10th Floor, New York, NY 10001 212-201-6790

**42 TRINITY PLACE**  
 42 TRINITY PLACE | NEW YORK, NY

DRAWING TITLE:  
**PART ELEVATIONS BUILDING BASE**

Scale: 3/16" = 1'-0"

Project No.: 15028  
 Author:  
 Checker:  
 Date: 11/10/15  
 Scale: 3/16" = 1'-0"


**A-410.B**  
 Sheet of

8/20/16 10:52 AM





- MATERIAL KEYING LEGEND:**
- EXTERIOR WALL SYSTEM (EWS) LEGEND**
- EWS 1 STORE FRONT (REFER TO A-421 & A-431)
  - EWS 2 SCHOOL PANEL - LIMESTONE WITH HONEYCOMB BACKUP (REFER TO A-421 & A-432)
  - EWS 3 TOWER PANEL - GFRC (REFER TO A-422, A-433 & A-434)
  - EWS 4 TOWER CURTAIN WALL (REFER TO A-423 & A-435)
  - EWS 5 TOWER MECHANICAL/METAL PANEL (REFER TO A-424 & A-436)
  - EWS 6 STICK BUILT CURTAIN WALL (REFER TO A-425)
  - EWS 7 CMU LOT LINE WALL (REFER TO A-426)
  - EWS 8 CONCRETE LOT LINE WALL (REFER TO A-424)
  - EWS 9 DIMENSIONAL STONE CLADDING (REFER TO A-421)
- \*FOR ROOF TYPE (RT), REFER TO A-425

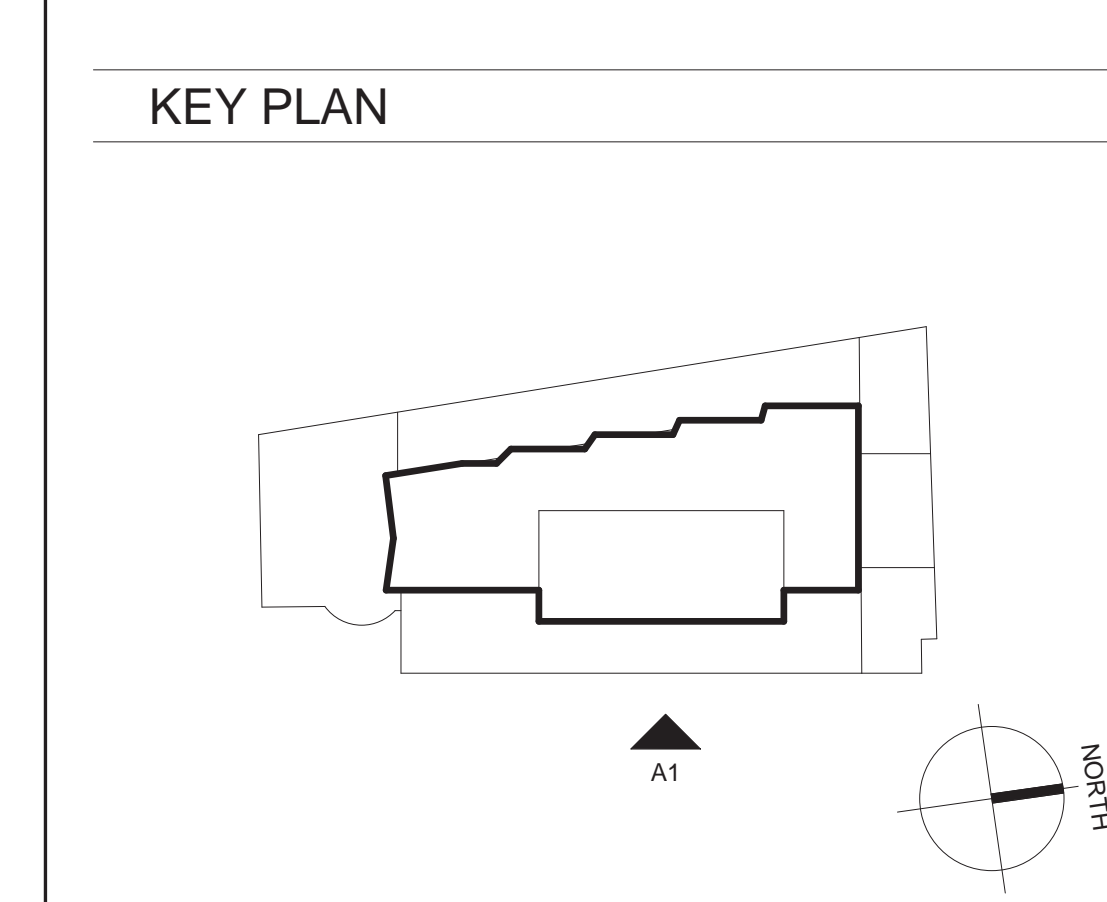

NO.	REVISIONS / SUBMISSIONS	DATE
	DOB SUBMISSION	08.08.2016
	ISSUE FOR CONSTRUCTION	06.17.2016
	CD PROGRESS PACKAGE	05.27.2016
	DESIGN DEVELOPMENT	12.04.2015
	SCHEMATIC DESIGN	09.04.2015

**FX FOWLE**  
 FX FOWLE ARCHITECTS, LLP | 22 WEST 46TH STREET, NEW YORK, NY 10011 | T 212 627 1700 | F 212 463 8716 | WWW.FXFOWLE.COM

**TRINITY PLACE HOLDINGS**  
 717 Fifth Avenue, Suite 1303, New York, NY 10022 212-235-2191

**DESMONE CONSULTING ENGINEERS**  
 18 West 198 Street, 10th Floor, New York, NY 10111 212-532-2211

**DAGHER ENGINEERING, PLLC**  
 29 Broadway, New York, NY 10006 212-460-2591

**LANGAN ENGINEERING**  
 21 Bank Place, New York, NY 10002 212-479-6400

**DEBORAH BERKE PARTNERS**  
 225 Fifth Avenue, 10th Floor, New York, NY 10011 212-233-0211

**VAN DEUSEN & ASSOCIATES (VDA)**  
 120 Eagle Rock Avenue, Suite 315, East Hanover, NJ 10001 973-994-9220

**STANTEC**  
 60 West 23rd Street, 8th Floor, New York, NY 10010 212-366-6000

**THORNTON TOMASETTI**  
 51 Hudson Avenue, New York, NY 10010 917-661-7900


**EREMOS LLC**  
 1270 Broadway, Suite 202, New York, NY 10001 212-658-1044

**LERCH BATES, INC.**  
 1400 Broadway, Suite 305, New York, NY 10019 973-763-3222

**STEVEN WINTERS ASSOCIATES, INC.**  
 81 West 46th Street, New York, NY 10019 203-697-0200

**ONE LUX STUDIO**  
 158 West 25th Street, 10th Floor, New York, NY 10001 212-201-6790

**E1 PARTIAL EAST ELEVATION**  
 3/16" = 1'-0" @ BASE BUILDING

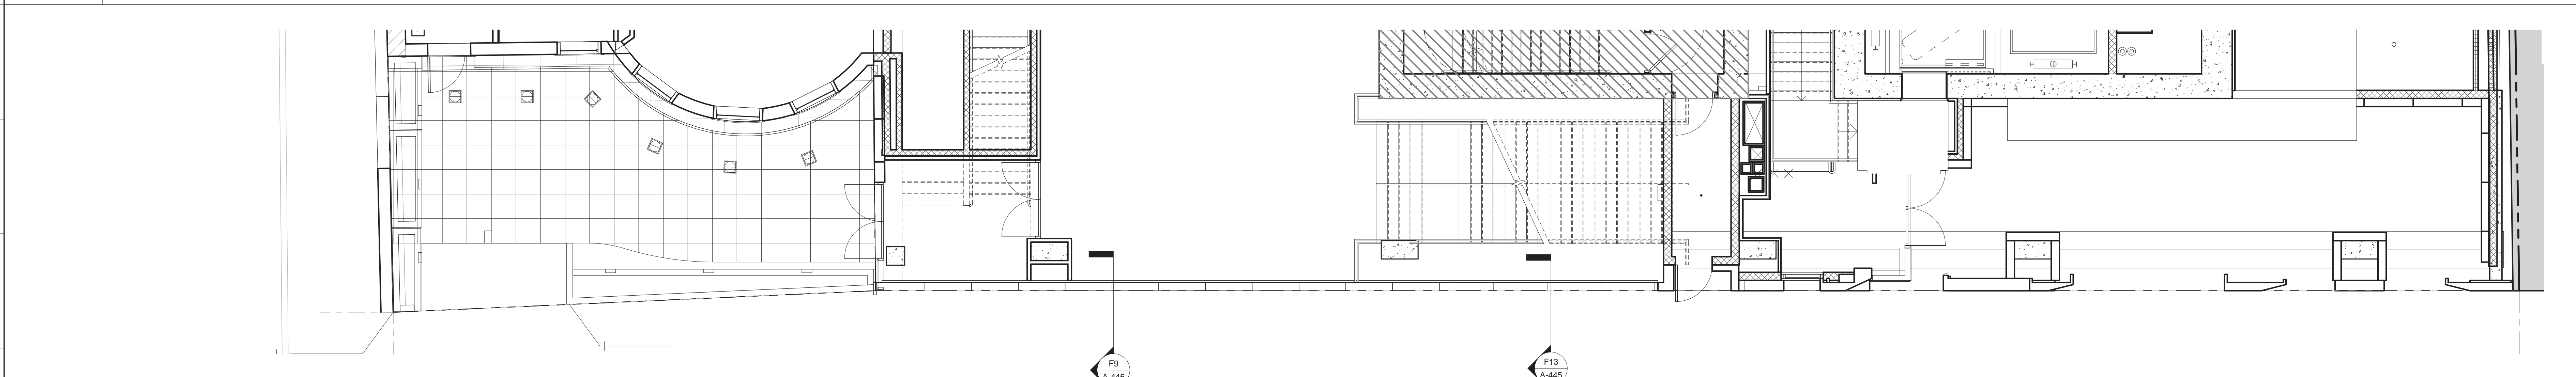


**A1 ENLARGED GROUND FLOOR PLAN - NORTH**  
 3/16" = 1'-0"

**42 TRINITY PLACE**  
 42 TRINITY PLACE | NEW YORK, NY

DRAWING TITLE:  
**PART ELEVATIONS BUILDING BASE**

Scale: 3/16" = 1'-0"


Project No.: 15028  
 Author: [Name]  
 Checker: [Name]  
 Date: 11/09/15  
 Drawing No.: A-410.C

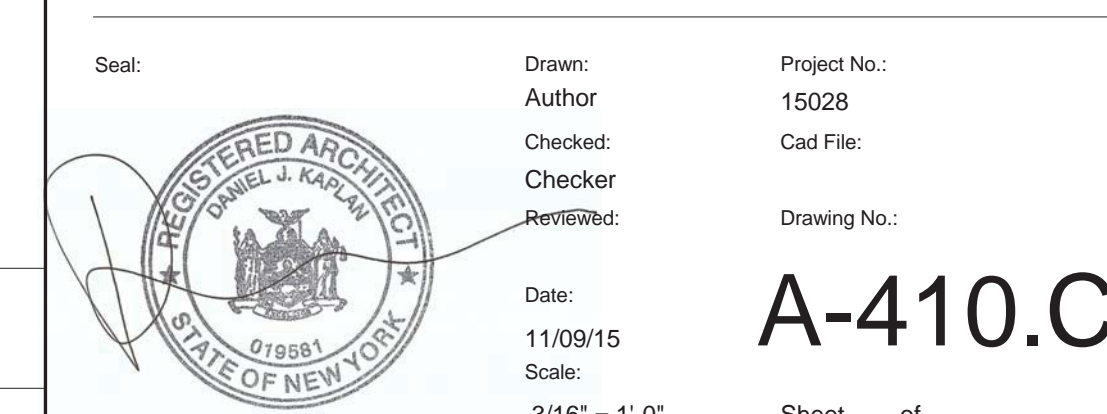








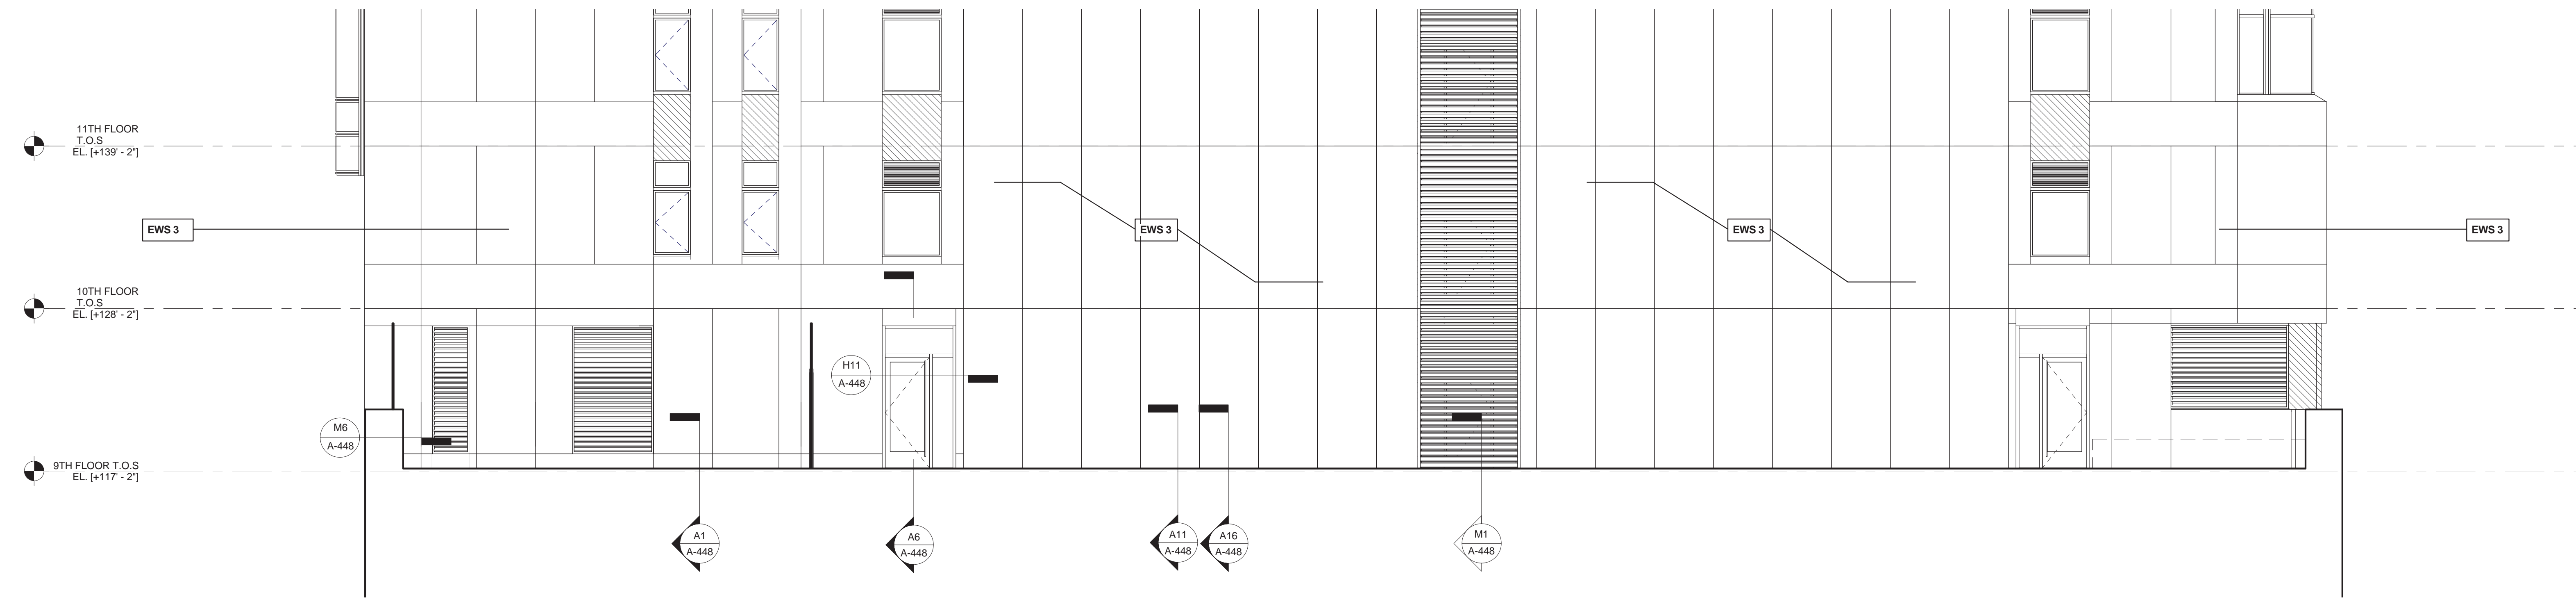


**Q1 PARTIAL EAST ELEVATION**

3/16" = 1'-0"

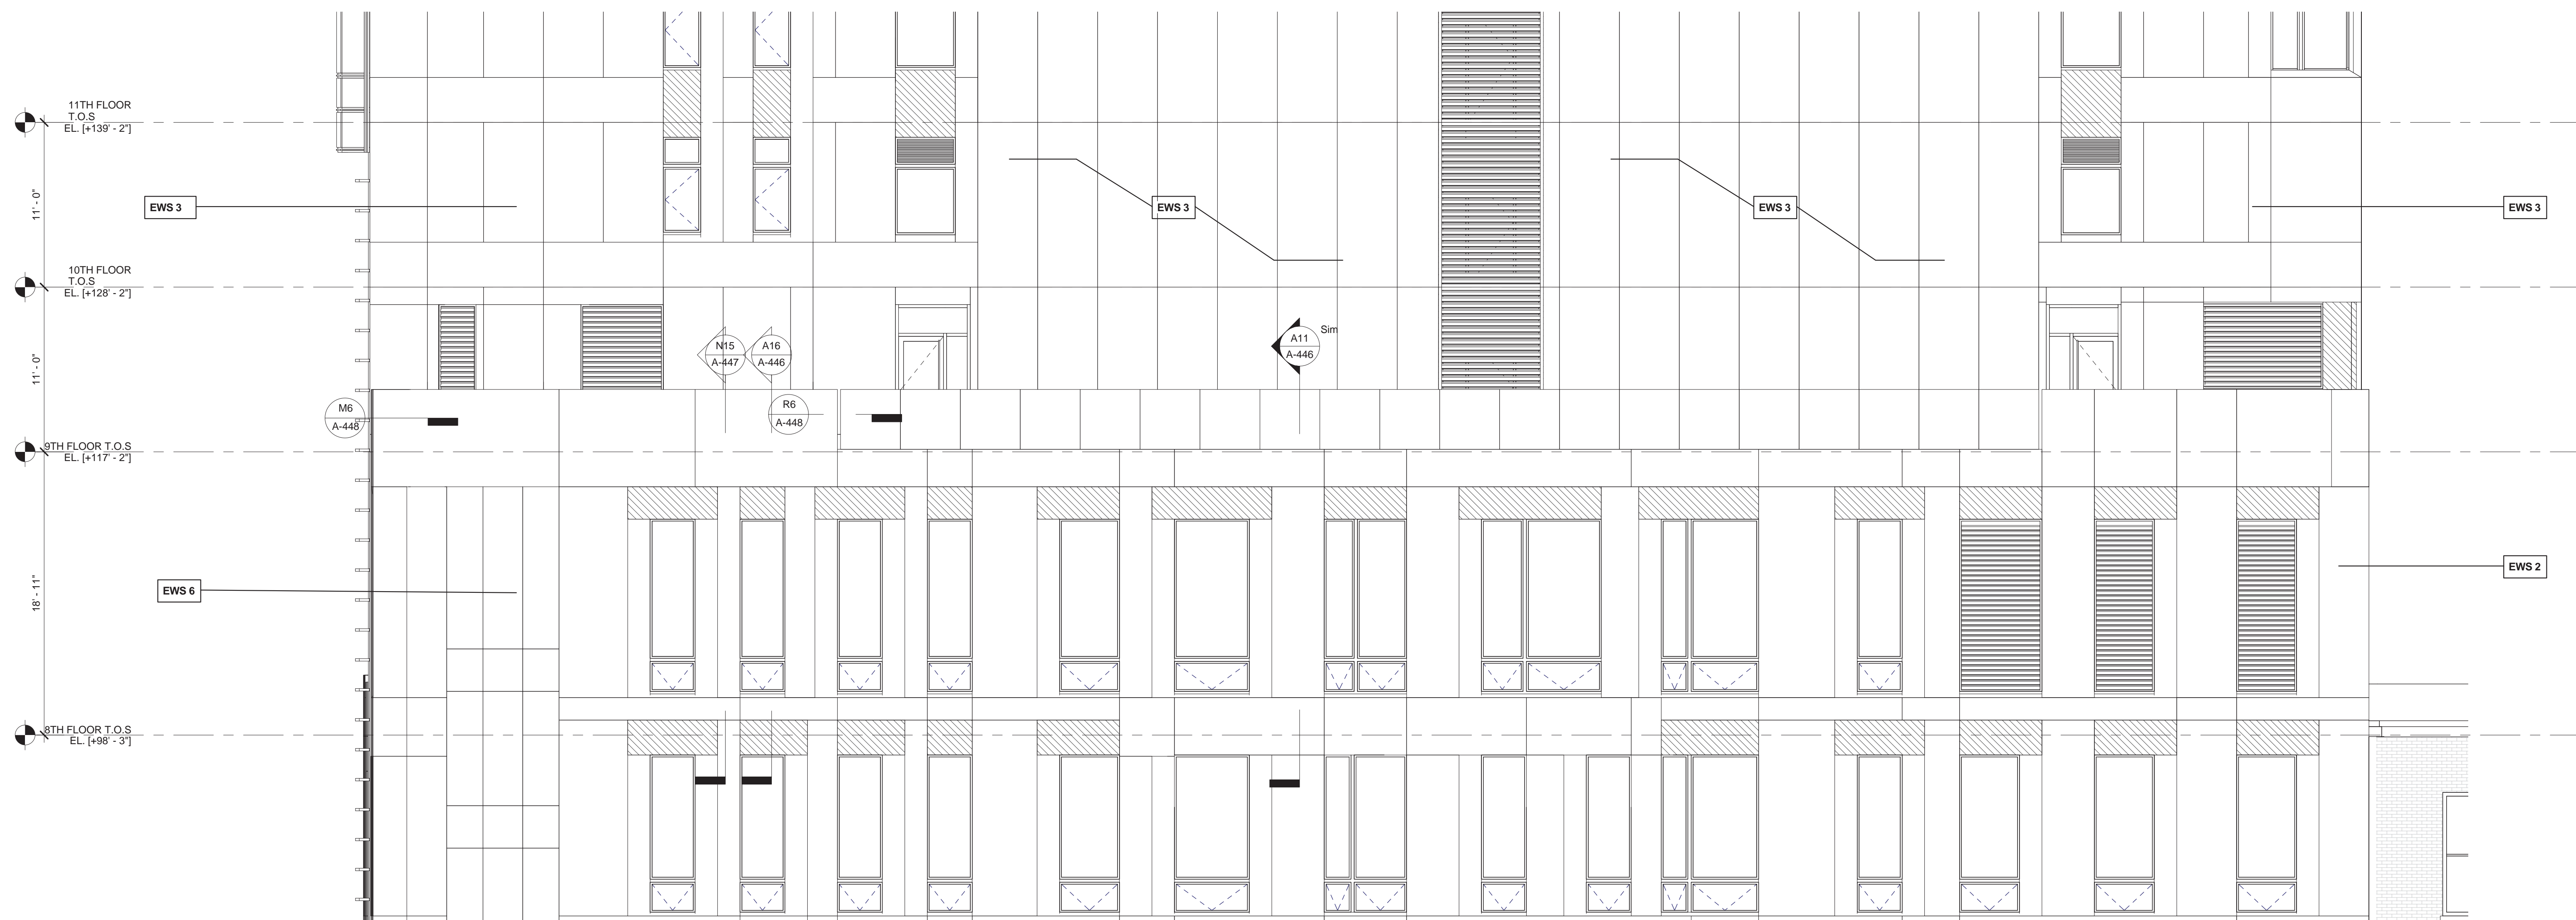

**G1 PARTIAL EAST ELEVATION**

3/16" = 1'-0" @ 9TH FLOOR TERRACE / MECHANICAL

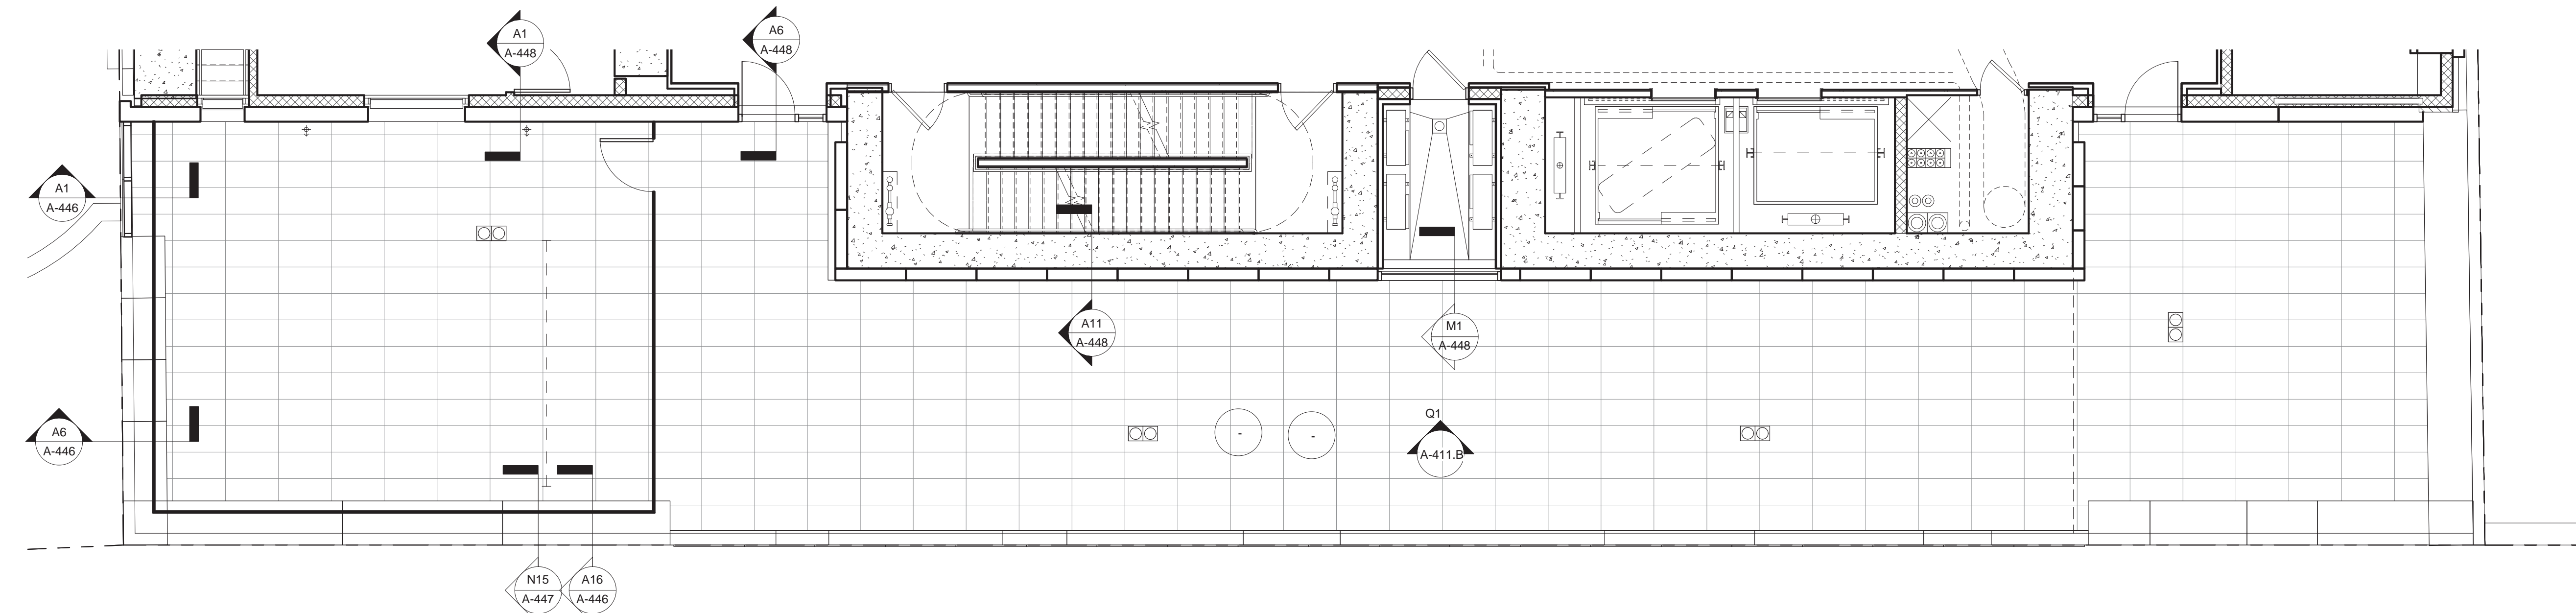

**A1 ENLARGED 9TH FLOOR PLAN**

3/16" = 1'-0"

**MATERIAL KEYING LEGEND:**

**EXTERIOR WALL SYSTEM (EWS) LEGEND**

- EWS 1 STORE FRONT (REFER TO A-421 & A-431)
  - EWS 2 SCHOOL PANEL - LIMESTONE WITH HONEYCOMB BACKUP (REFER TO A-421 & A-432)
  - EWS 3 TOWER PANEL - GFRC (REFER TO A-422, A-433 & A-434)
  - EWS 4 TOWER CURTAIN WALL (REFER TO A-423 & A-435)
  - EWS 5 TOWER MECHANICAL / METAL PANEL (REFER TO A-424 & A-436)
  - EWS 6 STICK BUILT CURTAIN WALL (REFER TO A-434)
  - EWS 7 CMU LOT LINE WALL (REFER TO A-424)
  - EWS 8 CONCRETE LOT LINE WALL (REFER TO A-424)
  - EWS 9 DIMENSIONAL STONE CLADDING (REFER TO A-421)
- \*FOR ROOF TYPE (RT), REFER TO A-425

NO.	REVISIONS / SUBMISSIONS	DATE
	DOB SUBMISSION	06.08.2016
	ISSUE FOR CONSTRUCTION	06.17.2016
	CD PROGRESS PACKAGE	05.27.2016

**FX FOWLE**

FX FOWLE ARCHITECTS, LLP | 20 WEST 10TH STREET, NEW YORK, NY 10011 | T 212 627 1700 | F 212 463 8716 | WWW.FX FOWLE.COM

**TRINITY PLACE HOLDINGS**  
717 Fifth Avenue, Suite 1303, New York, NY 10022 212-235-2191

**DESIMONE CONSULTING ENGINEERS**  
16 West 198 Street, 10th Floor, New York, NY 10111 212-532-2211

**DAGHER ENGINEERING, PLLC**  
29 Broadway, New York, NY 10006 212-480-2591

**LANGAN ENGINEERING**  
21 Bank Plaza, New York, NY 10002 212-479-6400

**DEBORAH BERKE PARTNERS**  
220 Fifth Avenue, 10th Floor, New York, NY 10001 212-233-0211

**VAN DEUSEN & ASSOCIATES (VDA)**  
120 Eagle Rock Avenue, Suite 310, East Hanover, NJ 10001 973-994-9220

**STANTEC**  
60 West 23rd Street, 8th Floor, New York, NY 10010 212-366-6000

**THORNTON TOMASETTI**  
51 Hudson Street, New York, NY 10010 917-469-7900

**EREMOS LLC**  
1270 Broadway, Suite 202, New York, NY 10001 212-658-1044

**LERCH BATES, INC.**  
1400 Broadway, Suite 905, New York, NY 10019 973-763-3222

**STEVEN WINTERS ASSOCIATES, INC.**  
81 West 40th Street, New York, NY 10018 203-607-0200

**ONE LUX STUDIO**  
158 West 25th Street, 10th Floor, New York, NY 10001 212-201-6790

**42 TRINITY PLACE**  
42 TRINITY PLACE | NEW YORK, NY


DRAWING TITLE:  
**PART ELEVATIONS BUILDING MID**

Seal:	Drawn: Author:	Project No.: 15028
	Checked: Checker:	Card File:
	Revised: Rev:	Drawing No.:
	Date: 03/15/16	Scale: 3/16" = 1'-0"
		Sheet of


**A-411.B**






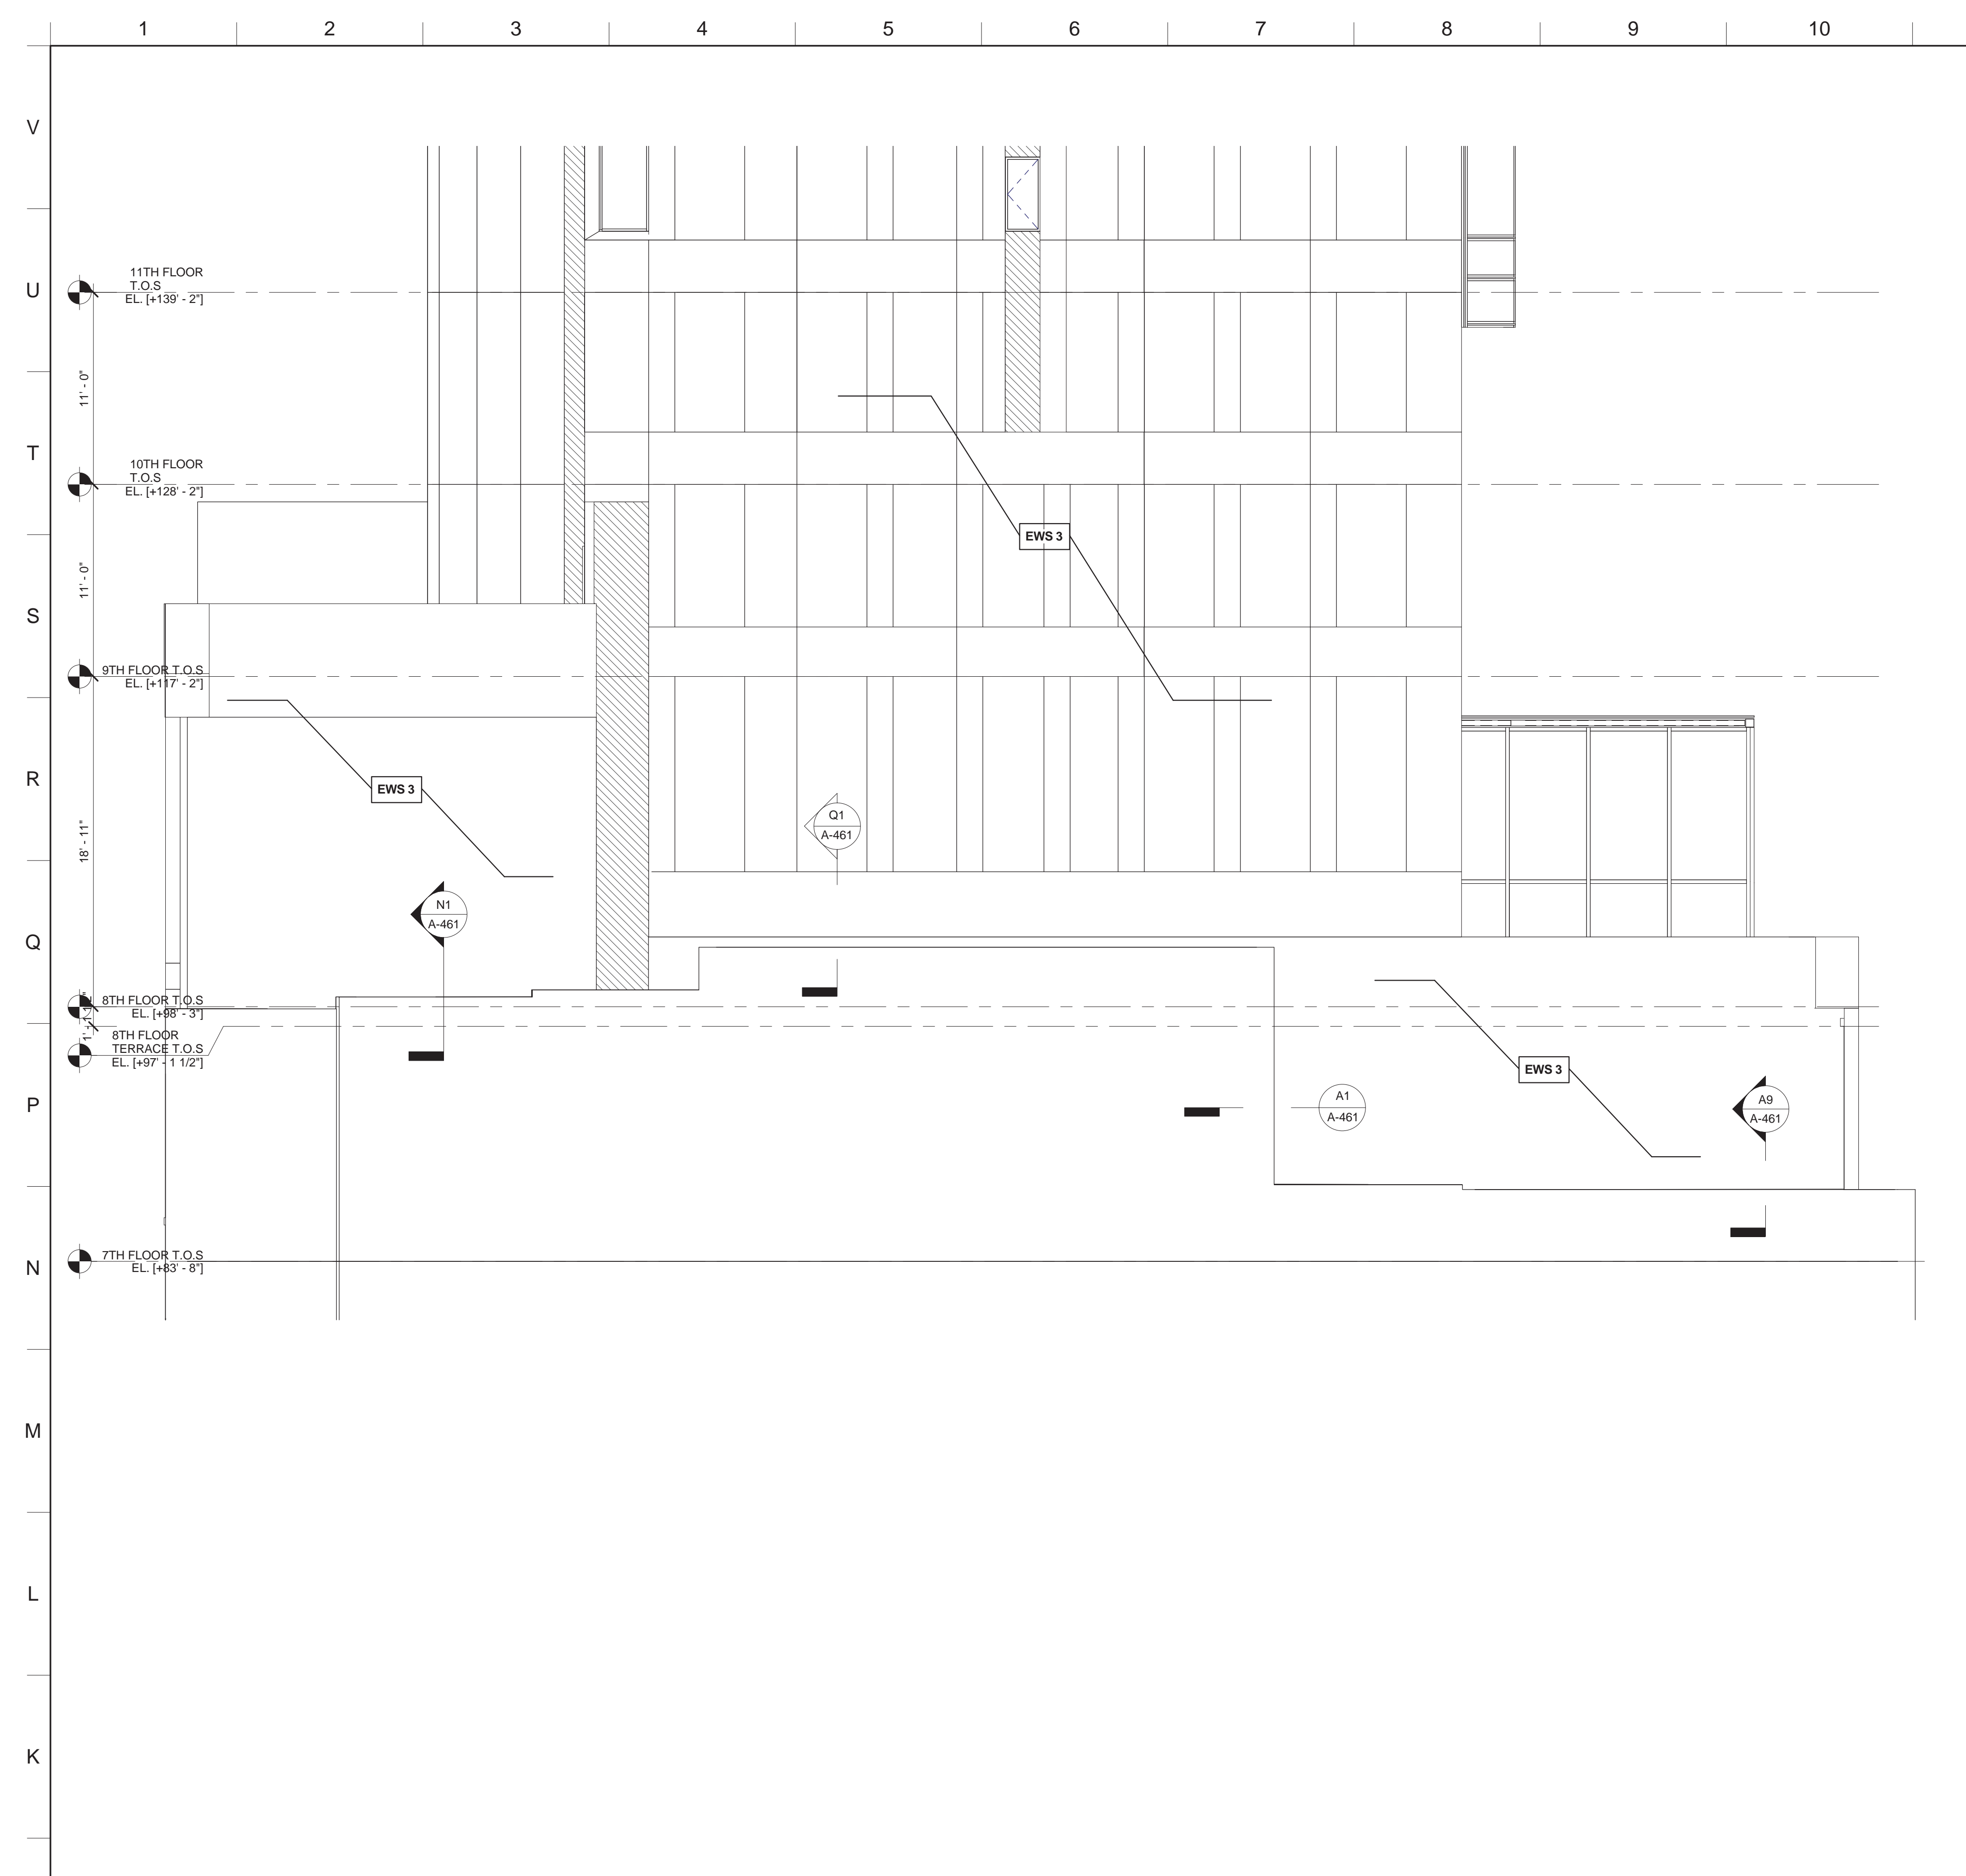


**J1 PARTIAL NORTH ELEVATION**  
3/16" = 1'-0" @ 8TH FLOOR TERRACE / MECHANICAL

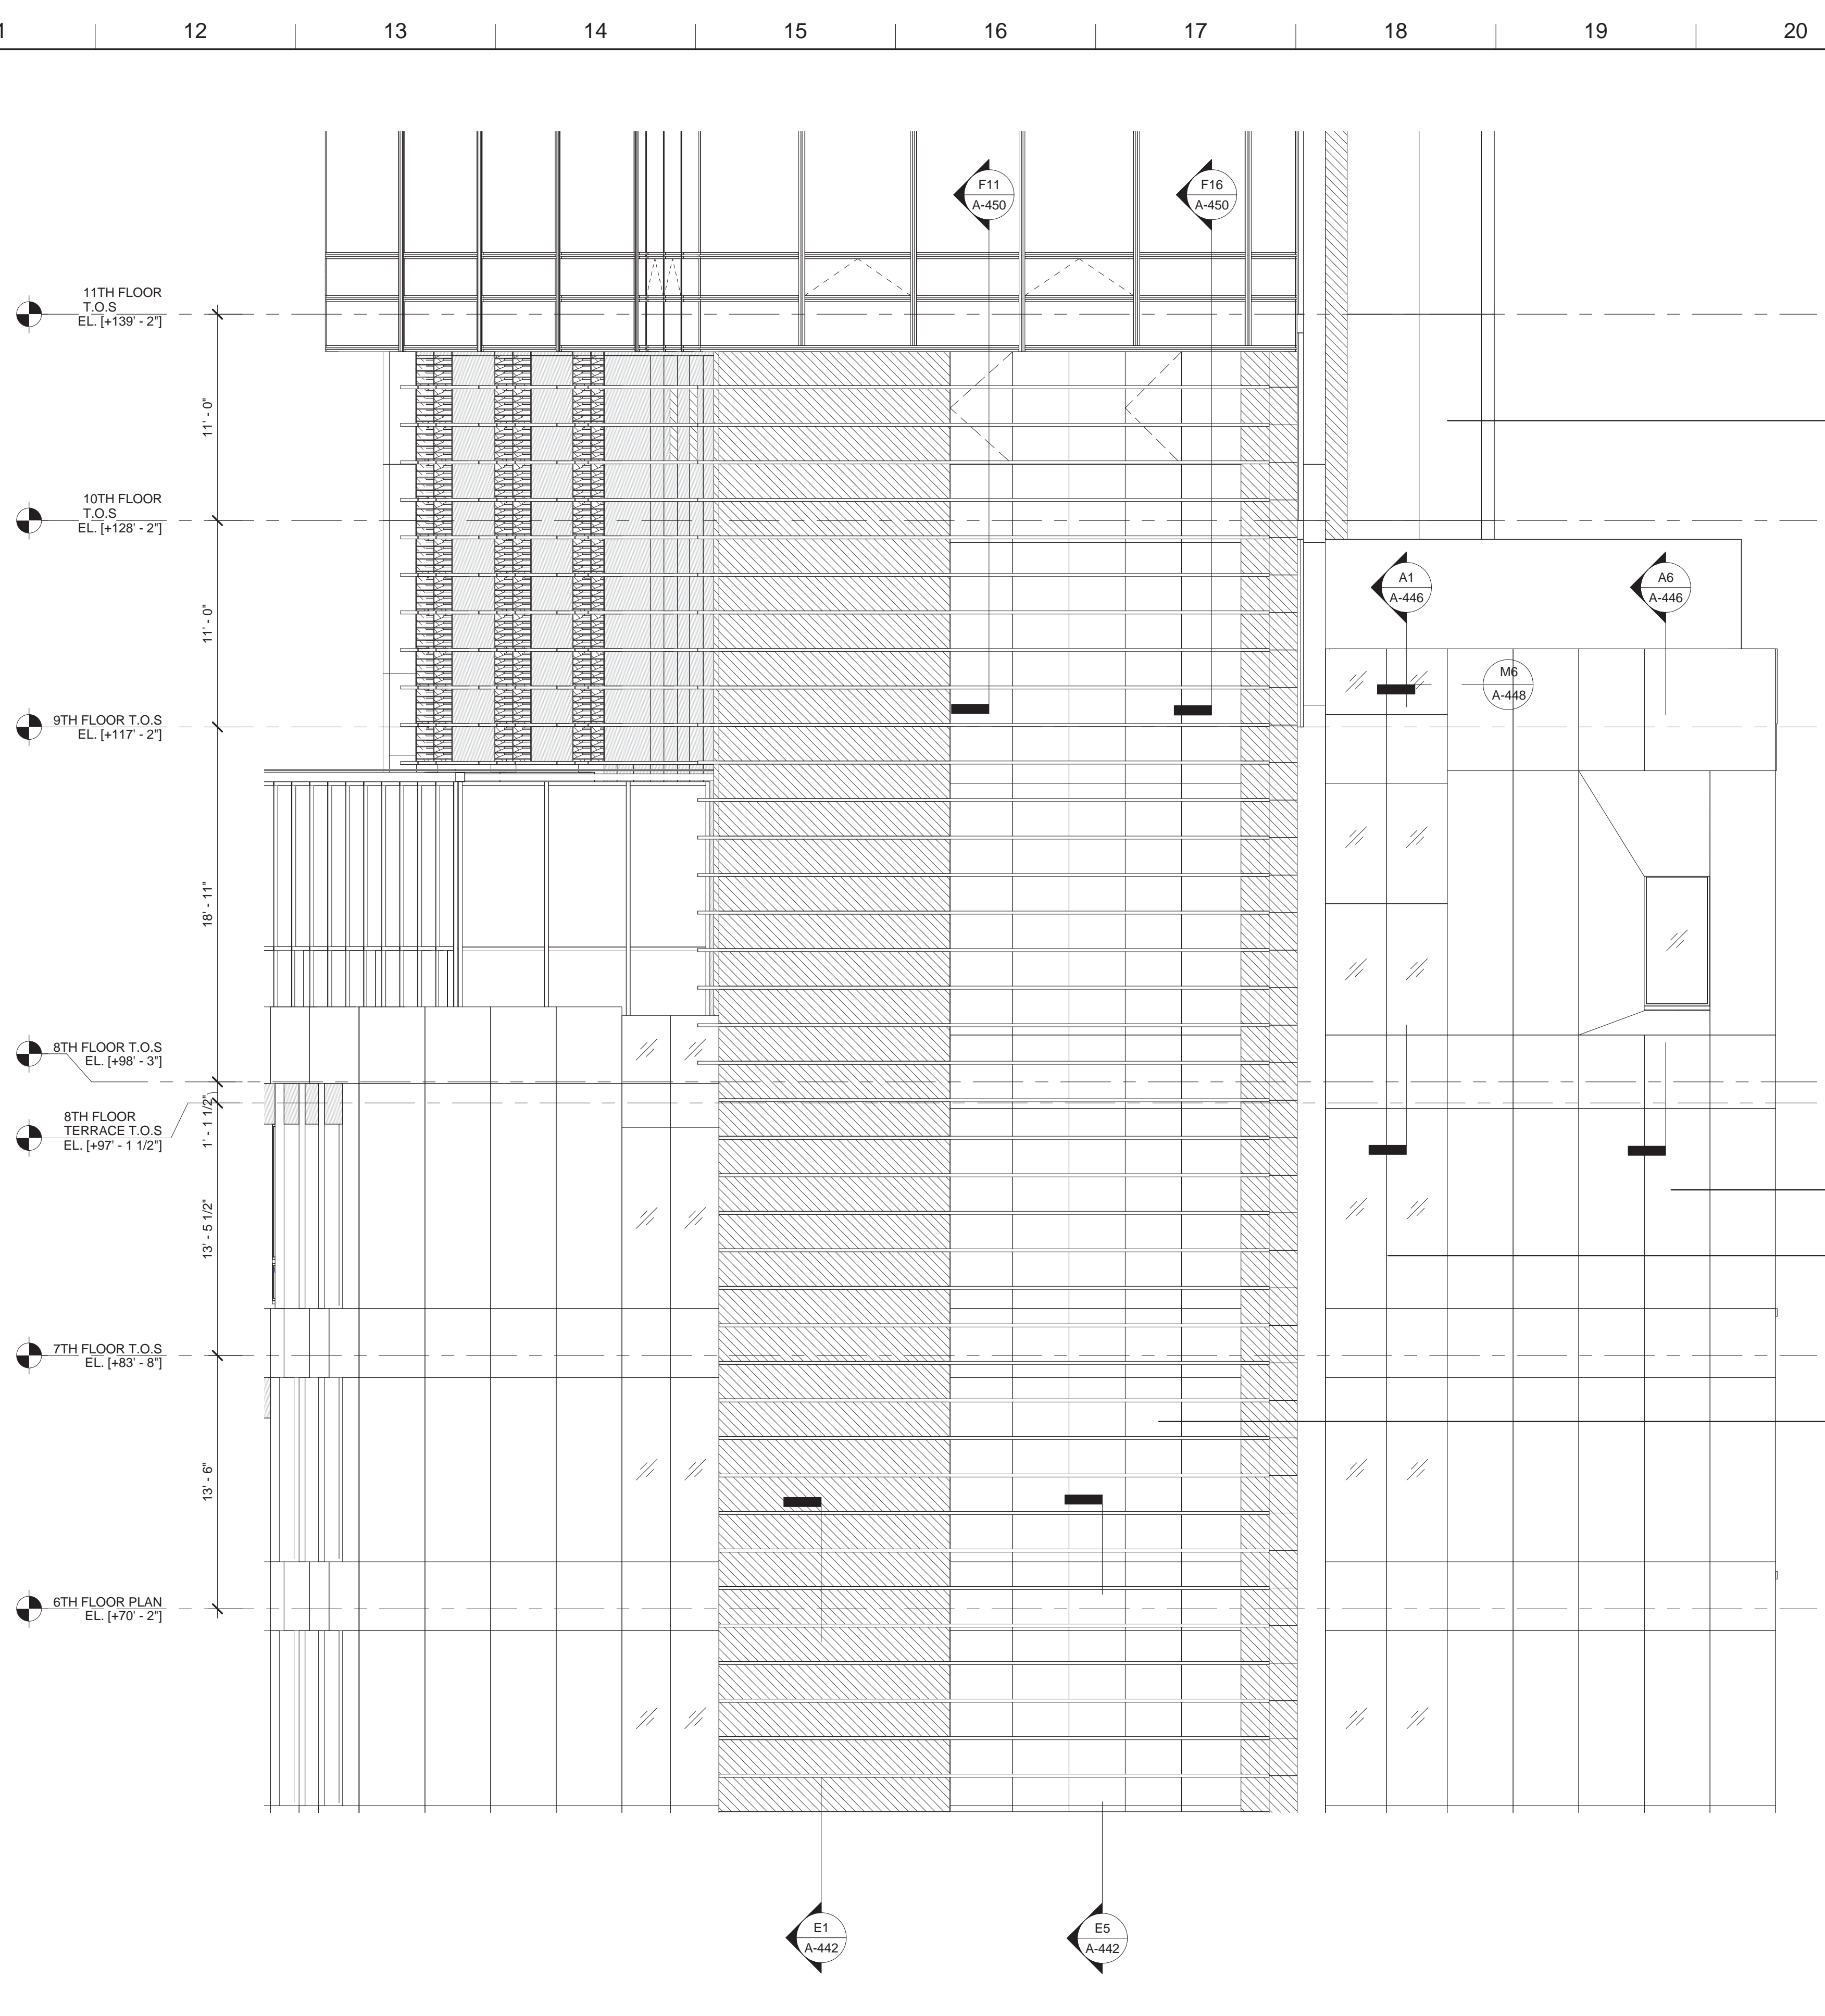


**J11 PARTIAL SOUTH ELEVATION**  
3/16" = 1'-0" @ 8TH FLOOR TERRACE / MECHANICAL

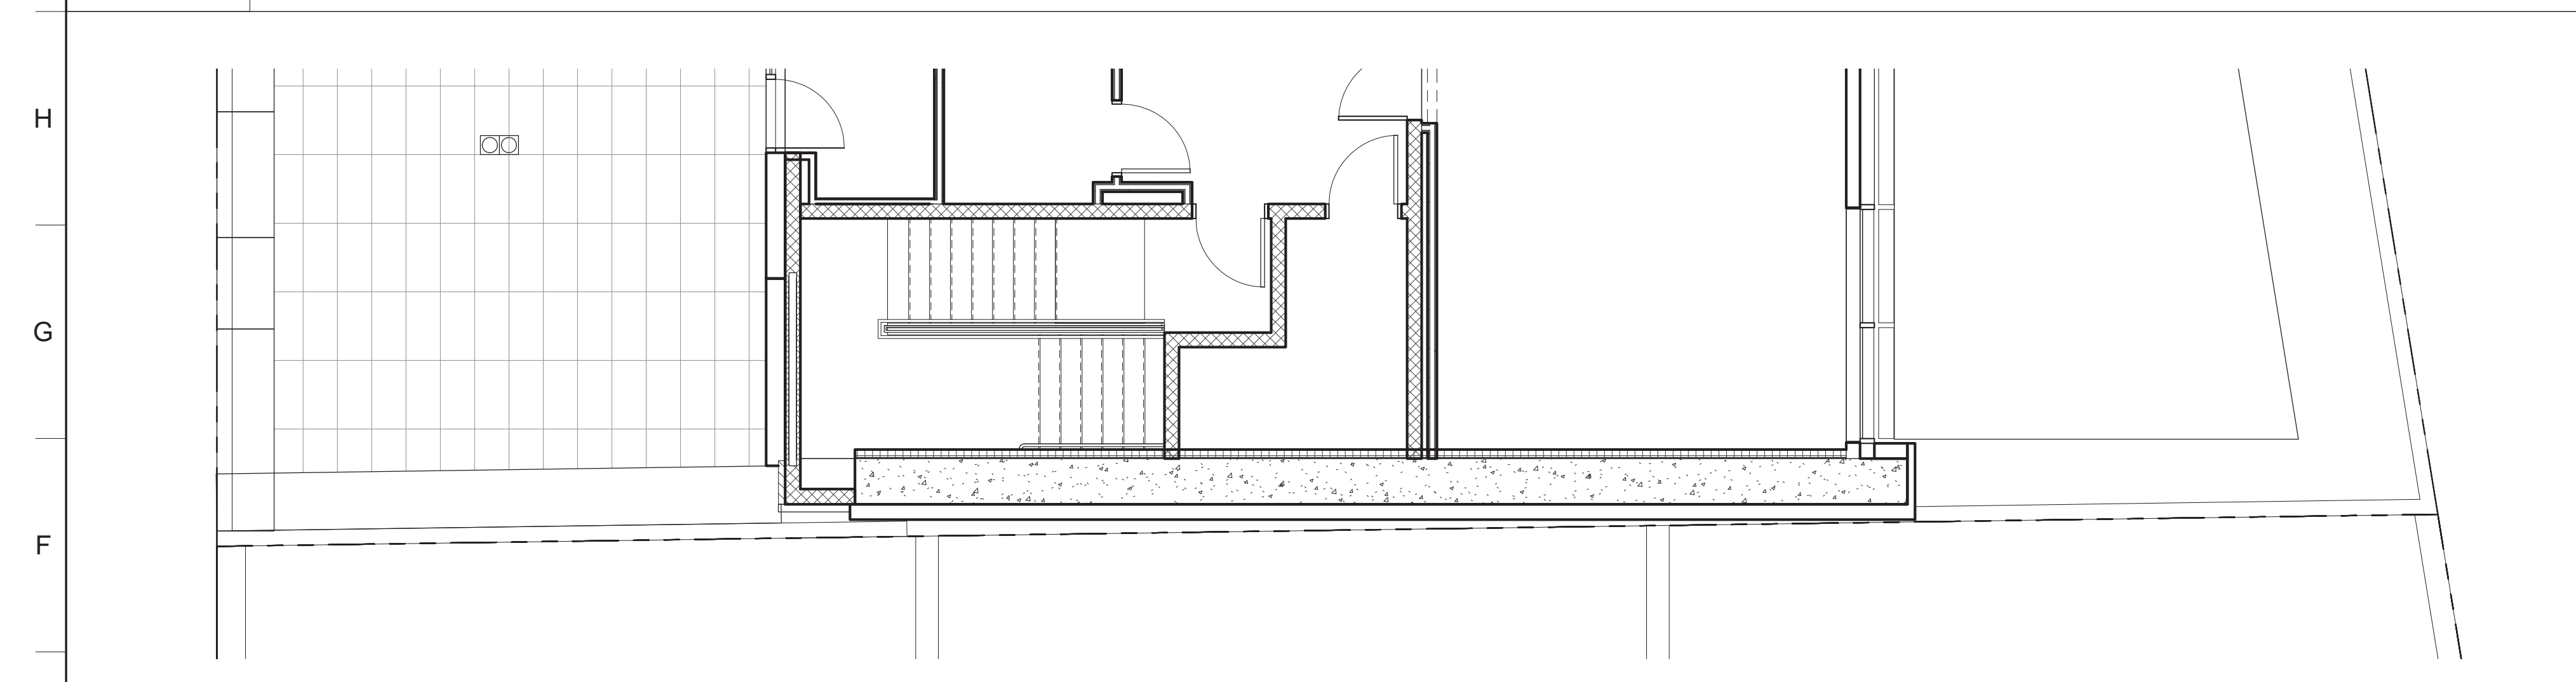


**E1 ENLARGED 9TH FLOOR PLAN**  
3/16" = 1'-0"

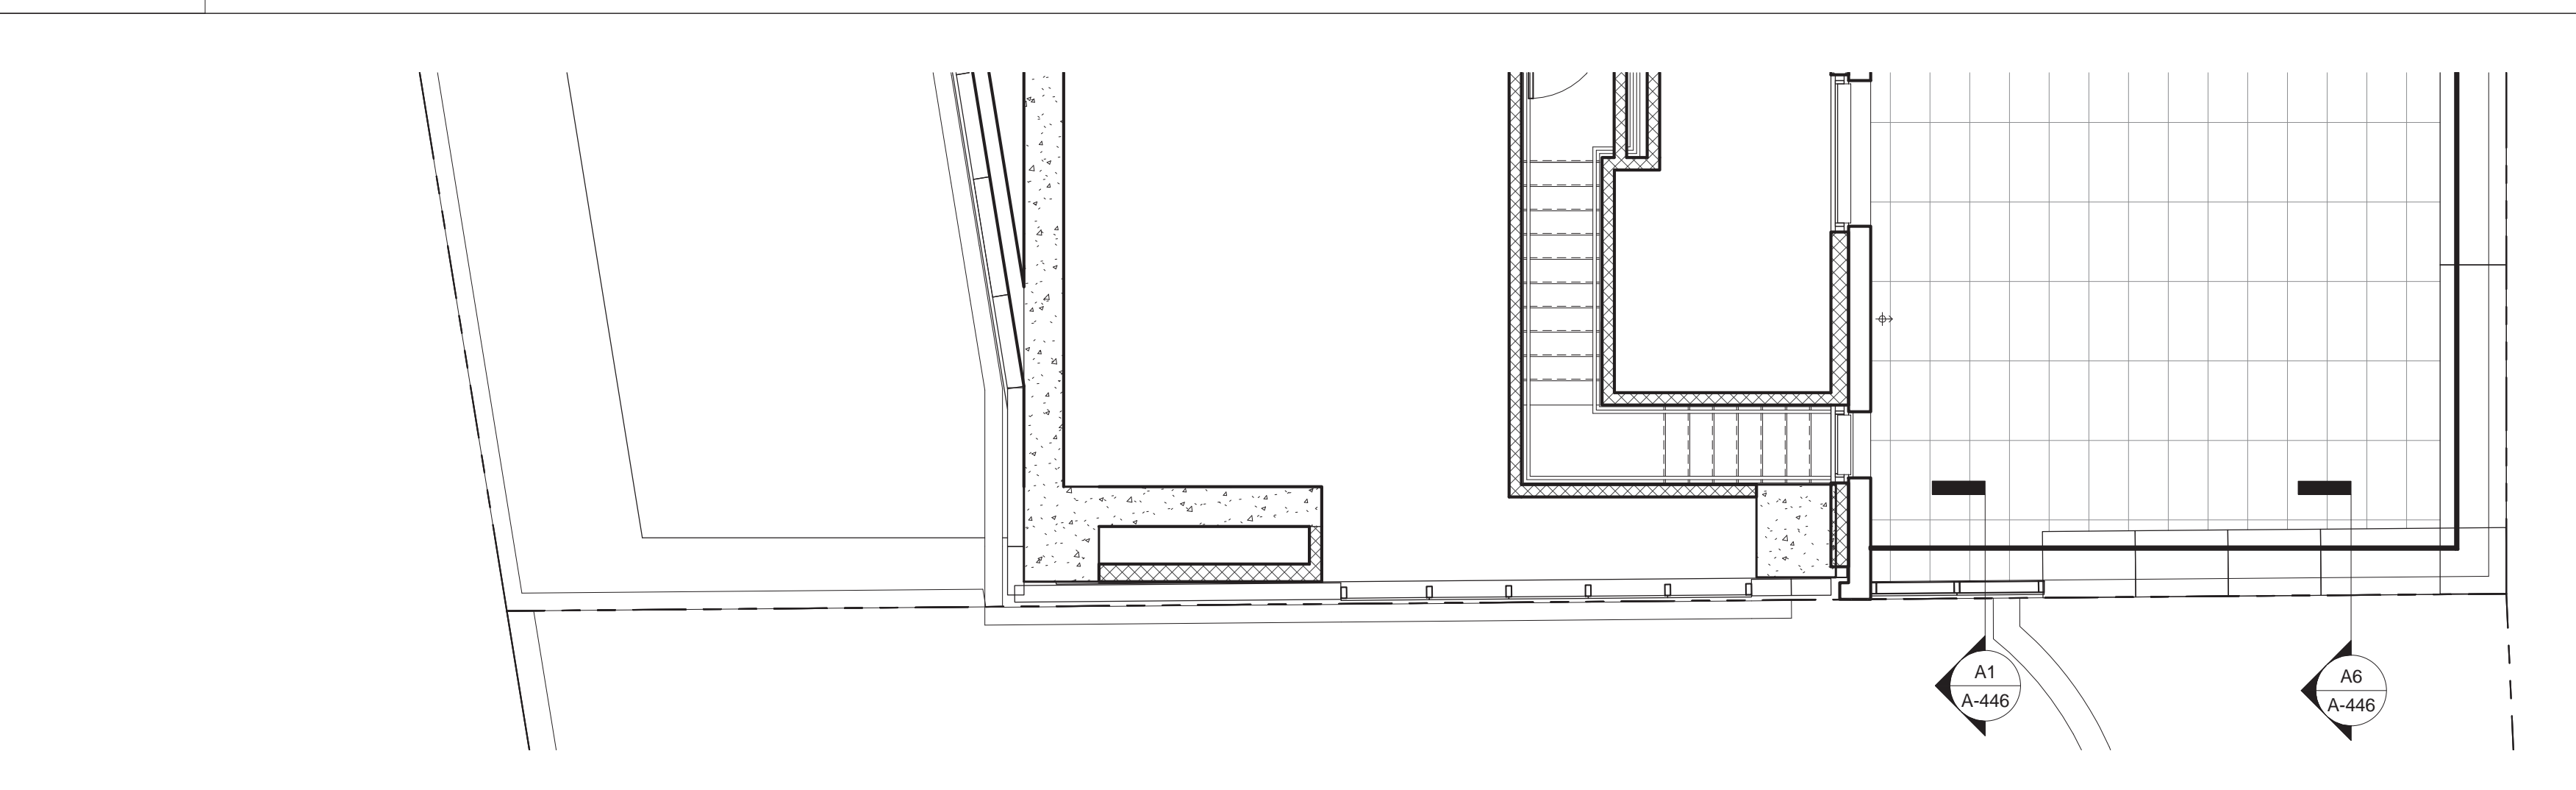

**E11 ENLARGED 9TH FLOOR PLAN**  
3/16" = 1'-0"

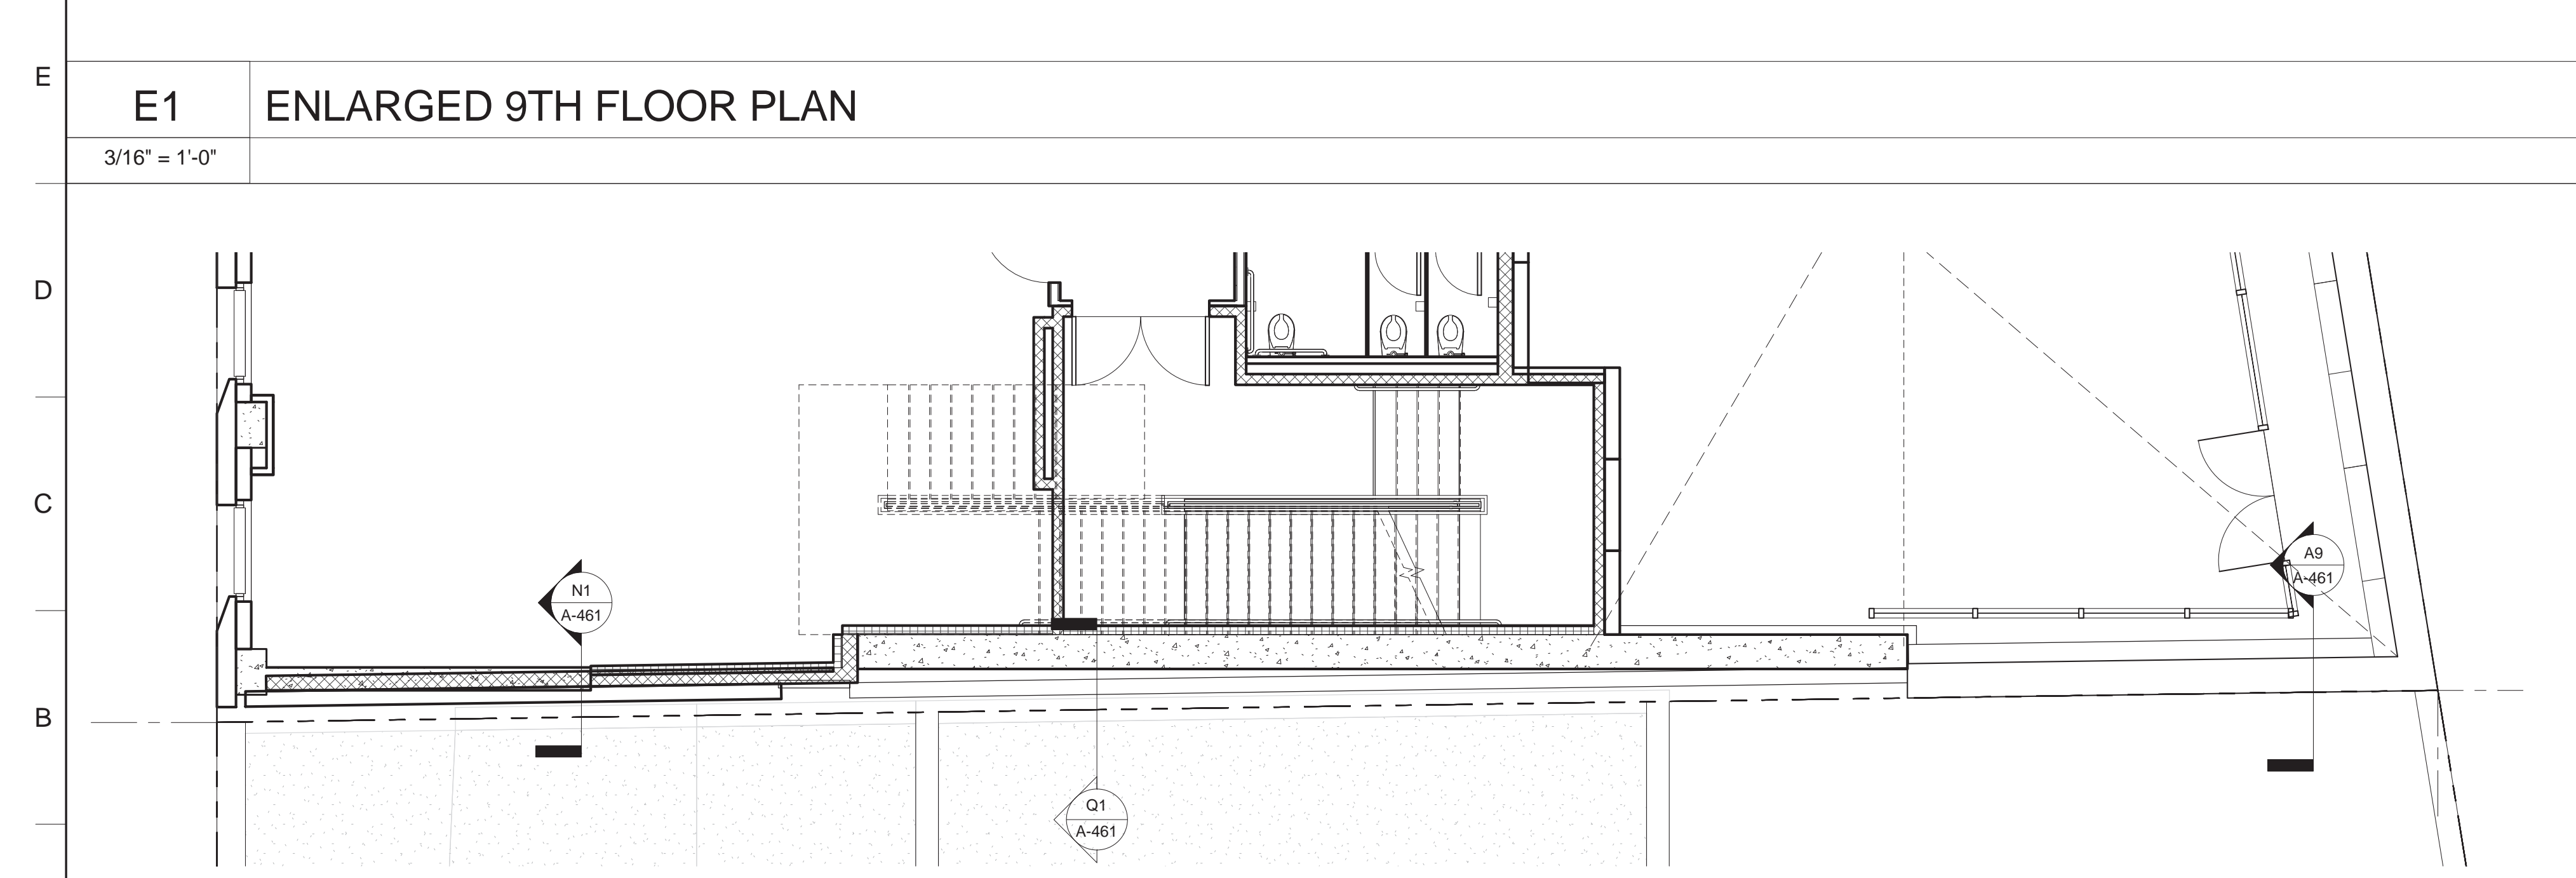

**A1 ENLARGED 8TH FLOOR PLAN**  
3/16" = 1'-0"

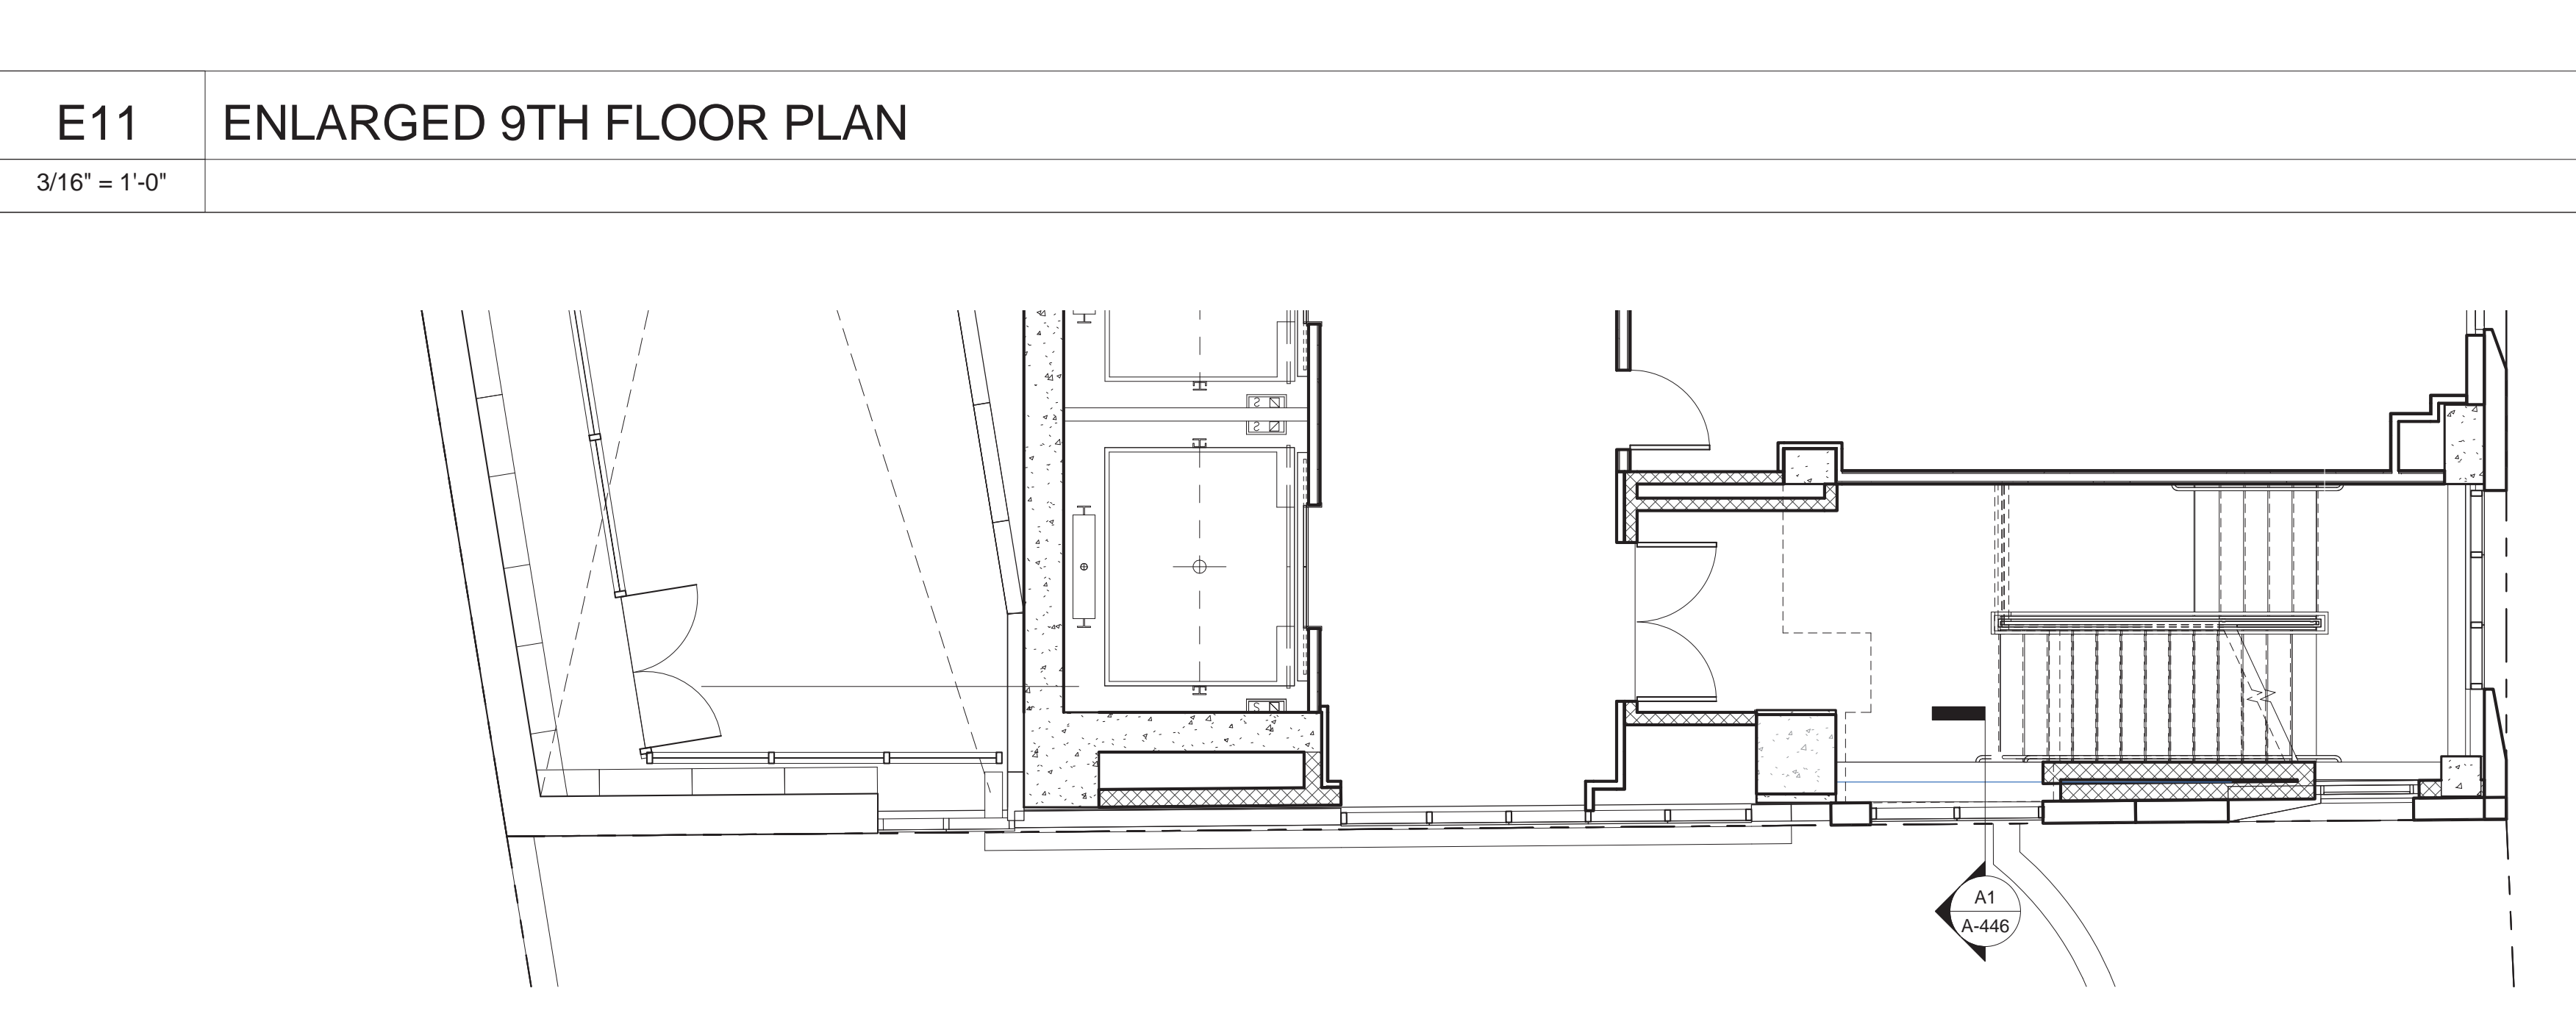

**A11 ENLARGED PARTIAL 8TH FLOOR PLAN**  
3/16" = 1'-0"

- MATERIAL KEYING LEGEND:**
- EWS 1 STORE FRONT (REFER TO A-421 & A-431)
  - EWS 2 SCHOOL PANEL - LIMESTONE WITH HONEYCOMB BACKUP (REFER TO A-421 & A-432)
  - EWS 3 TOWER PANEL - GFRC (REFER TO A-422, A-433 & A-434)
  - EWS 4 TOWER CURTAIN WALL (REFER TO A-423 & A-436)
  - EWS 5 TOWER MECHANICAL / METAL PANEL (REFER TO A-424 & A-436)
  - EWS 6 STICK BUILT CURTAIN WALL (REFER TO A-424)
  - EWS 7 CMU LOT LINE WALL (REFER TO A-424)
  - EWS 8 CONCRETE LOT LINE WALL (REFER TO A-424)
  - EWS 9 DIMENSIONAL STONE CLADDING (REFER TO A-421)
- \*FOR ROOF TYPE (RT), REFER TO A-425

**EXTERIOR WALL SYSTEM (EWS) LEGEND**

NO.	REVISIONS / SUBMISSIONS	DATE
	DOB SUBMISSION	06.08.2016
	ISSUE FOR CONSTRUCTION	06.17.2016
	CD PROGRESS PACKAGE	05.27.2016

**FXFOWLE**

FXFOWLE ARCHITECTS, LLP | 22 WEST 45TH STREET, NEW YORK, NY 10011 | T 212 627 1700 | F 212 443 8716 | WWW.FXFOWLE.COM

**TRINITY PLACE HOLDINGS**  
717 Fifth Avenue, Suite 1303, New York, NY 10022 212-235-2191

**DESMONE CONSULTING ENGINEERS**  
18 West 198 Street, 10th Floor, New York, NY 10111 212-533-2211

**DAGHER ENGINEERING, PLLC**  
29 Broadway, New York, NY 10006 212-480-2591

**LANGAN ENGINEERING**  
21 Bank Place, New York, NY 10002 212-479-6400

**DEBORAH BERKE PARTNERS**  
225 Fifth Avenue, 7th Floor, New York, NY 10011 212-233-0211

**VAN DEUSEN & ASSOCIATES (VDA)**  
120 Eagle Rock Avenue, Suite 315, East Hanover, NJ 10001 973-994-9220

**STANTEC**  
60 West 23rd Street, 8th Floor, New York, NY 10011 212-366-6000

**THORNTON TOMASETTI**  
51 Broadway, New York, NY 10010 917-661-7900

**EREMOS LLC**  
1275 Broadway, Suite 202, New York, NY 10001 212-658-1044

**LERCH BATES, INC.**  
1400 Broadway, Suite 906, New York, NY 10018 973-763-3222

**STEVEN WINTERS ASSOCIATES, INC.**  
81 West 45th Street, New York, NY 10014 203-607-0200

**ONE LUX STUDIO**  
158 West 25th Street, 10th Floor, New York, NY 10001 212-201-5790

---


**42 TRINITY PLACE**  
42 TRINITY PLACE | NEW YORK, NY

DRAWING TITLE:  
**PART ELEVATIONS BUILDING MID**

Seal:	Drawn:	Project No.:
	Author:	15528
	Checked:	
	Checker:	
	Rev/Date:	
	Date:	03/15/16
	Scale:	3/16" = 1'-0"
	Sheet:	A-411.C

© 2015 FXFOWLE ARCHITECTS, LLP | ALL RIGHTS RESERVED



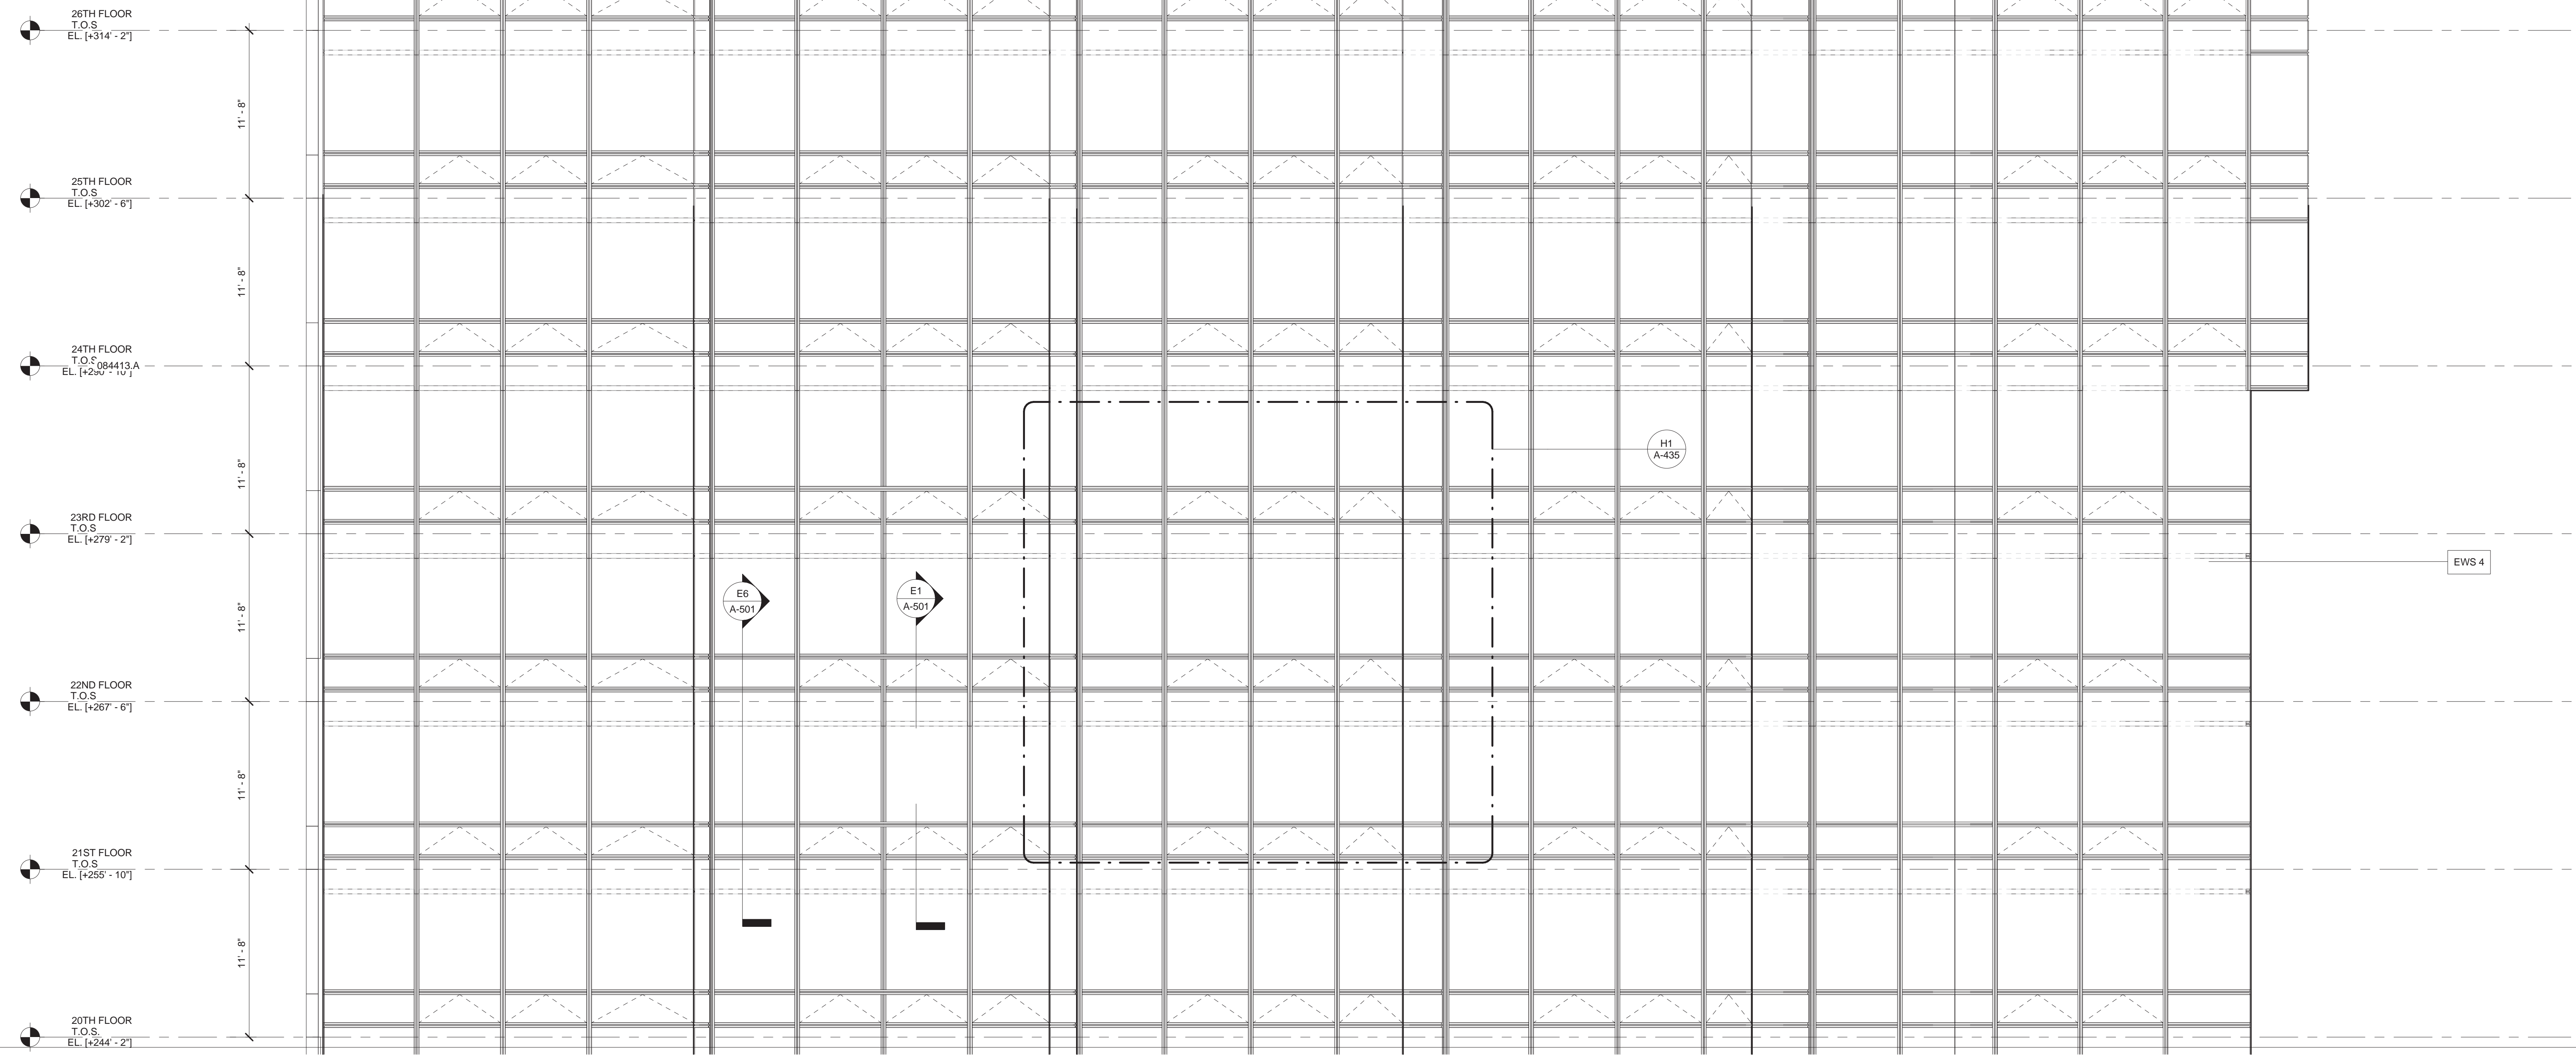



MATERIAL KEYING LEGEND:

EXTERIOR WALL SYSTEM (EWS) LEGEND

- EWS 1 STORE FRONT (REFER TO A-421 & A-431)
  - EWS 2 SCHOOL PANEL - LIMESTONE WITH HONEYCOMB BACKUP (REFER TO A-421 & A-432)
  - EWS 3 TOWER PANEL - GFRC (REFER TO A-422, A-433 & A-434)
  - EWS 4 TOWER CURTAIN WALL (REFER TO A-423 & A-435)
  - EWS 5 TOWER MECHANICAL / METAL PANEL (REFER TO A-424 & A-436)
  - EWS 6 STICK BUILT CURTAIN WALL (REFER TO A-434)
  - EWS 7 CMU LOT LINE WALL (REFER TO A-424)
  - EWS 8 CONCRETE LOT LINE WALL (REFER TO A-424)
  - EWS 9 DIMENSIONAL STONE CLADDING (REFER TO A-421)
- \*FOR ROOF TYPE (RT), REFER TO A-425


**A9 PART WEST ELEVATION**  
3/16" = 1'-0" @ WEST ELEVATION / MID-RISE PLAN

KEY PLAN

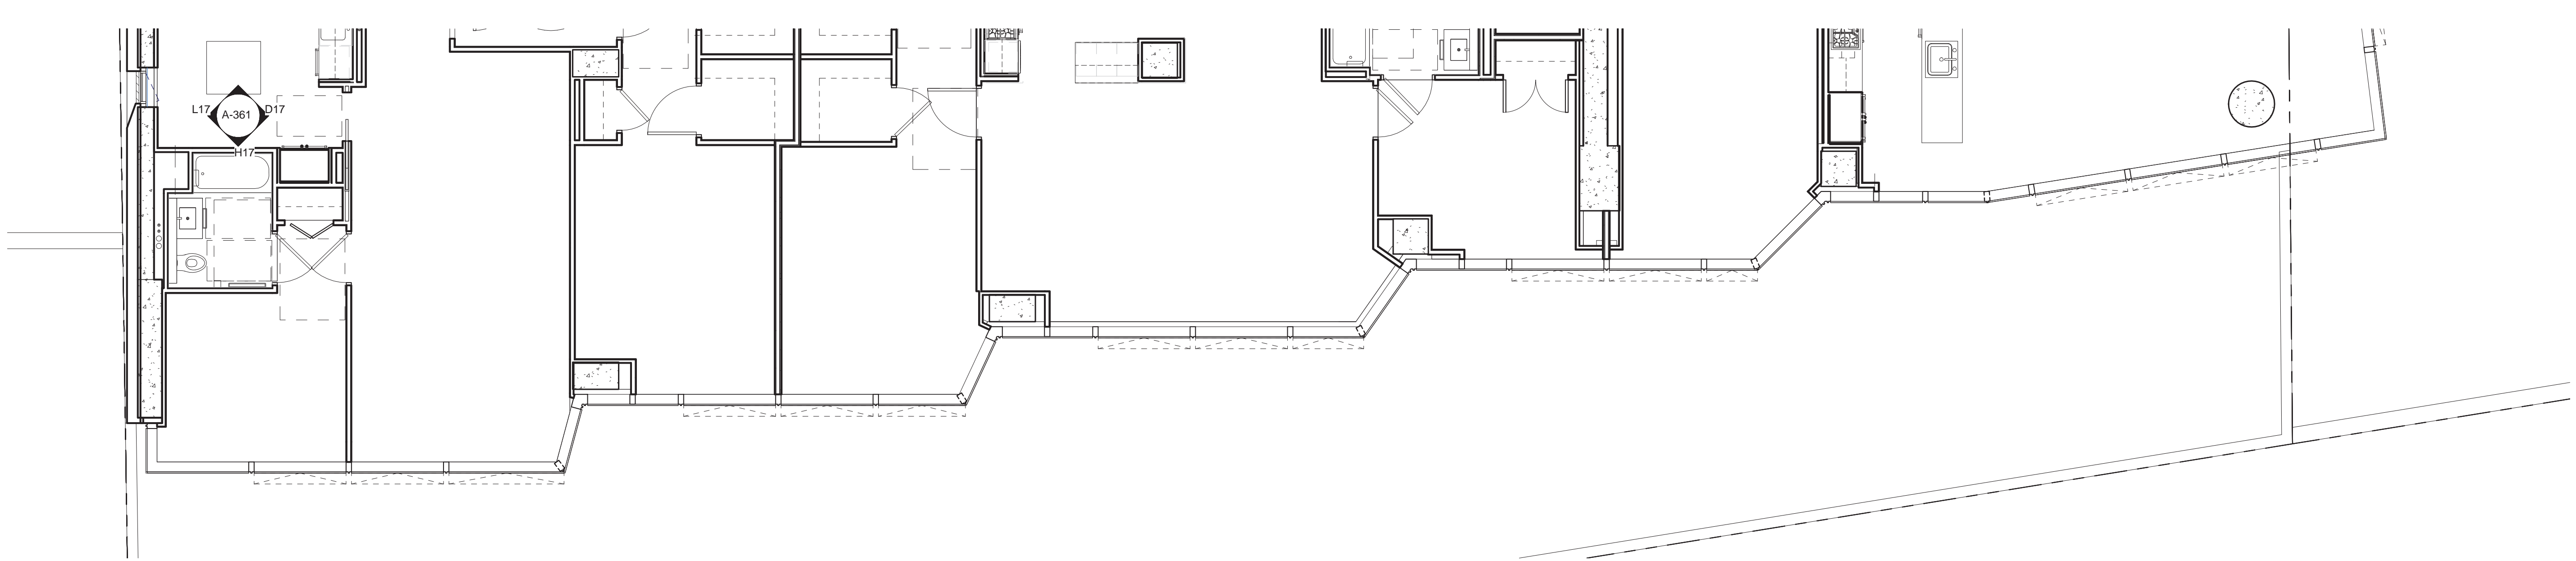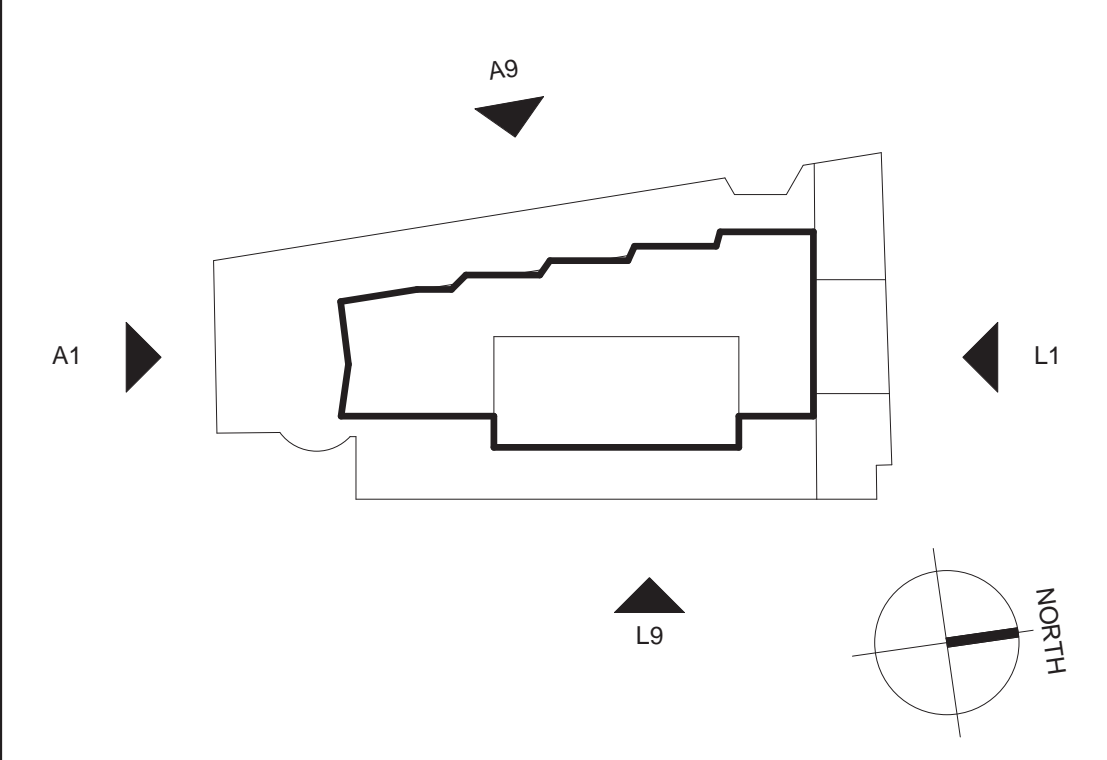

**F1 ENLARGED RESIDENTIAL MID RISE FLOOR PLAN**  
3/16" = 1'-0"

NO.	REVISIONS / SUBMISSIONS	DATE
	DOB SUBMISSION	08.08.2016
	ISSUE FOR CONSTRUCTION	06.17.2016
	CD PROGRESS PACKAGE	05.27.2016
	DESIGN DEVELOPMENT	12.04.2015
	SCHEMATIC DESIGN	09.04.2015

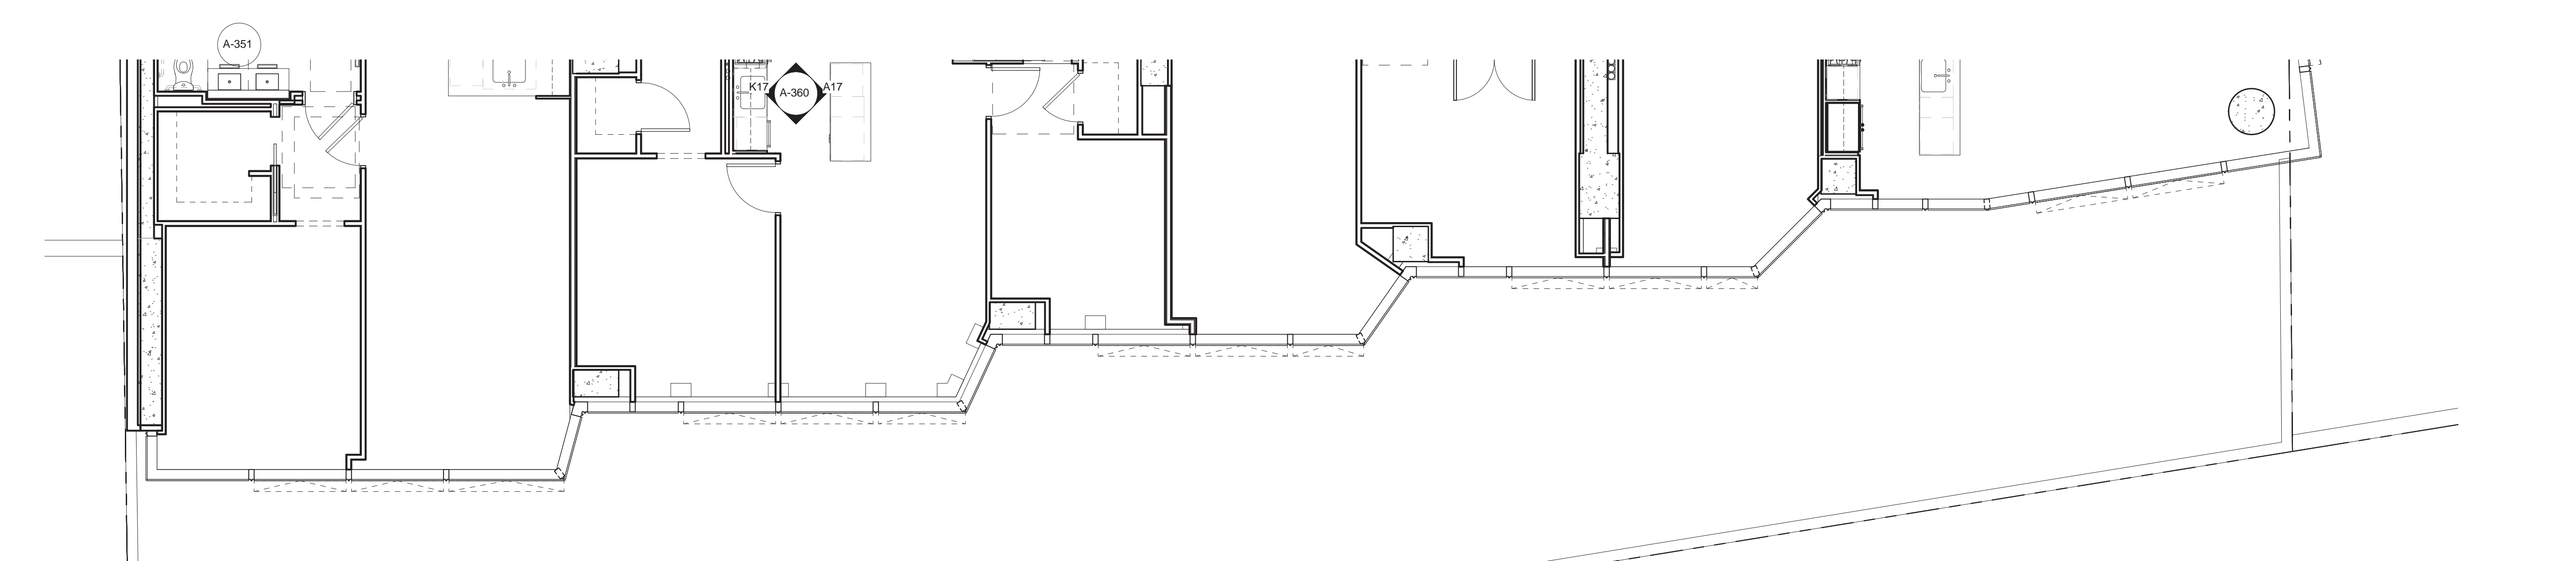

**2 ENLARGED RESIDENTIAL LOW RISE PLAN**  
3/16" = 1'-0"

**FX FOWLE**  
FX FOWLE ARCHITECTS, LLP | 20 WEST 46TH STREET, NEW YORK, NY 10011 | P: 212.627.1700 | F: 212.463.8716 | WWW.FXFOWLE.COM

**TRINITY PLACE HOLDINGS**  
717 Fifth Avenue, Suite 1303, New York, NY 10022 212-235-2191

**DESMONE CONSULTING ENGINEERS**  
18 West 198 Street, 10th Floor, New York, NY 10111 212-532-2211

**DAGHER ENGINEERING, PLLC**  
29 Broadway, New York, NY 10006 212-480-2591

**LANGAN ENGINEERING**  
21 Bank Plaza, New York, NY 10001 212-479-6400

**DEBORAH BERKE PARTNERS**  
225 Fifth Avenue, 18th Floor, New York, NY 10001 212-233-0211

**VAN DEUSEN & ASSOCIATES (VDA)**  
120 Eagle Rock Avenue, Suite 315, East Hanover, NJ 10001 973-994-9220

**STANTEC**  
60 West 29th Street, 8th Floor, New York, NY 10010 212-366-6000

**THORNTON TOMASETTI**  
51 Hudson Yards, New York, NY 10010 917-661-7900

**EREMOS LLC**  
1275 Broadway, Suite 202, New York, NY 10001 212-658-1044

**LERCH BATES, INC.**  
1400 Broadway, Suite 918, New York, NY 10019 973-763-3222

**STEVEN WINTERS ASSOCIATES, INC.**  
81 West 46th Street, New York, NY 10014 203-607-0200

**ONE LUX STUDIO**  
158 West 25th Street, 10th Floor, New York, NY 10001 212-201-6790


**42 TRINITY PLACE**  
42 TRINITY PLACE | NEW YORK, NY

DRAWING TITLE:  
**PART ELEVATIONS BUILDING TOWER - LOWER**

Seal:	Drawn: Author:	Project No.:
	Checked:	15028
	Checker:	
	Rev: 02/01	
	Date:	11/09/15
	Scale:	3/16" = 1'-0"
	Sheet:	A-412.A


© 2015 FX FOWLE ARCHITECTS, LLP | ALL RIGHTS RESERVED



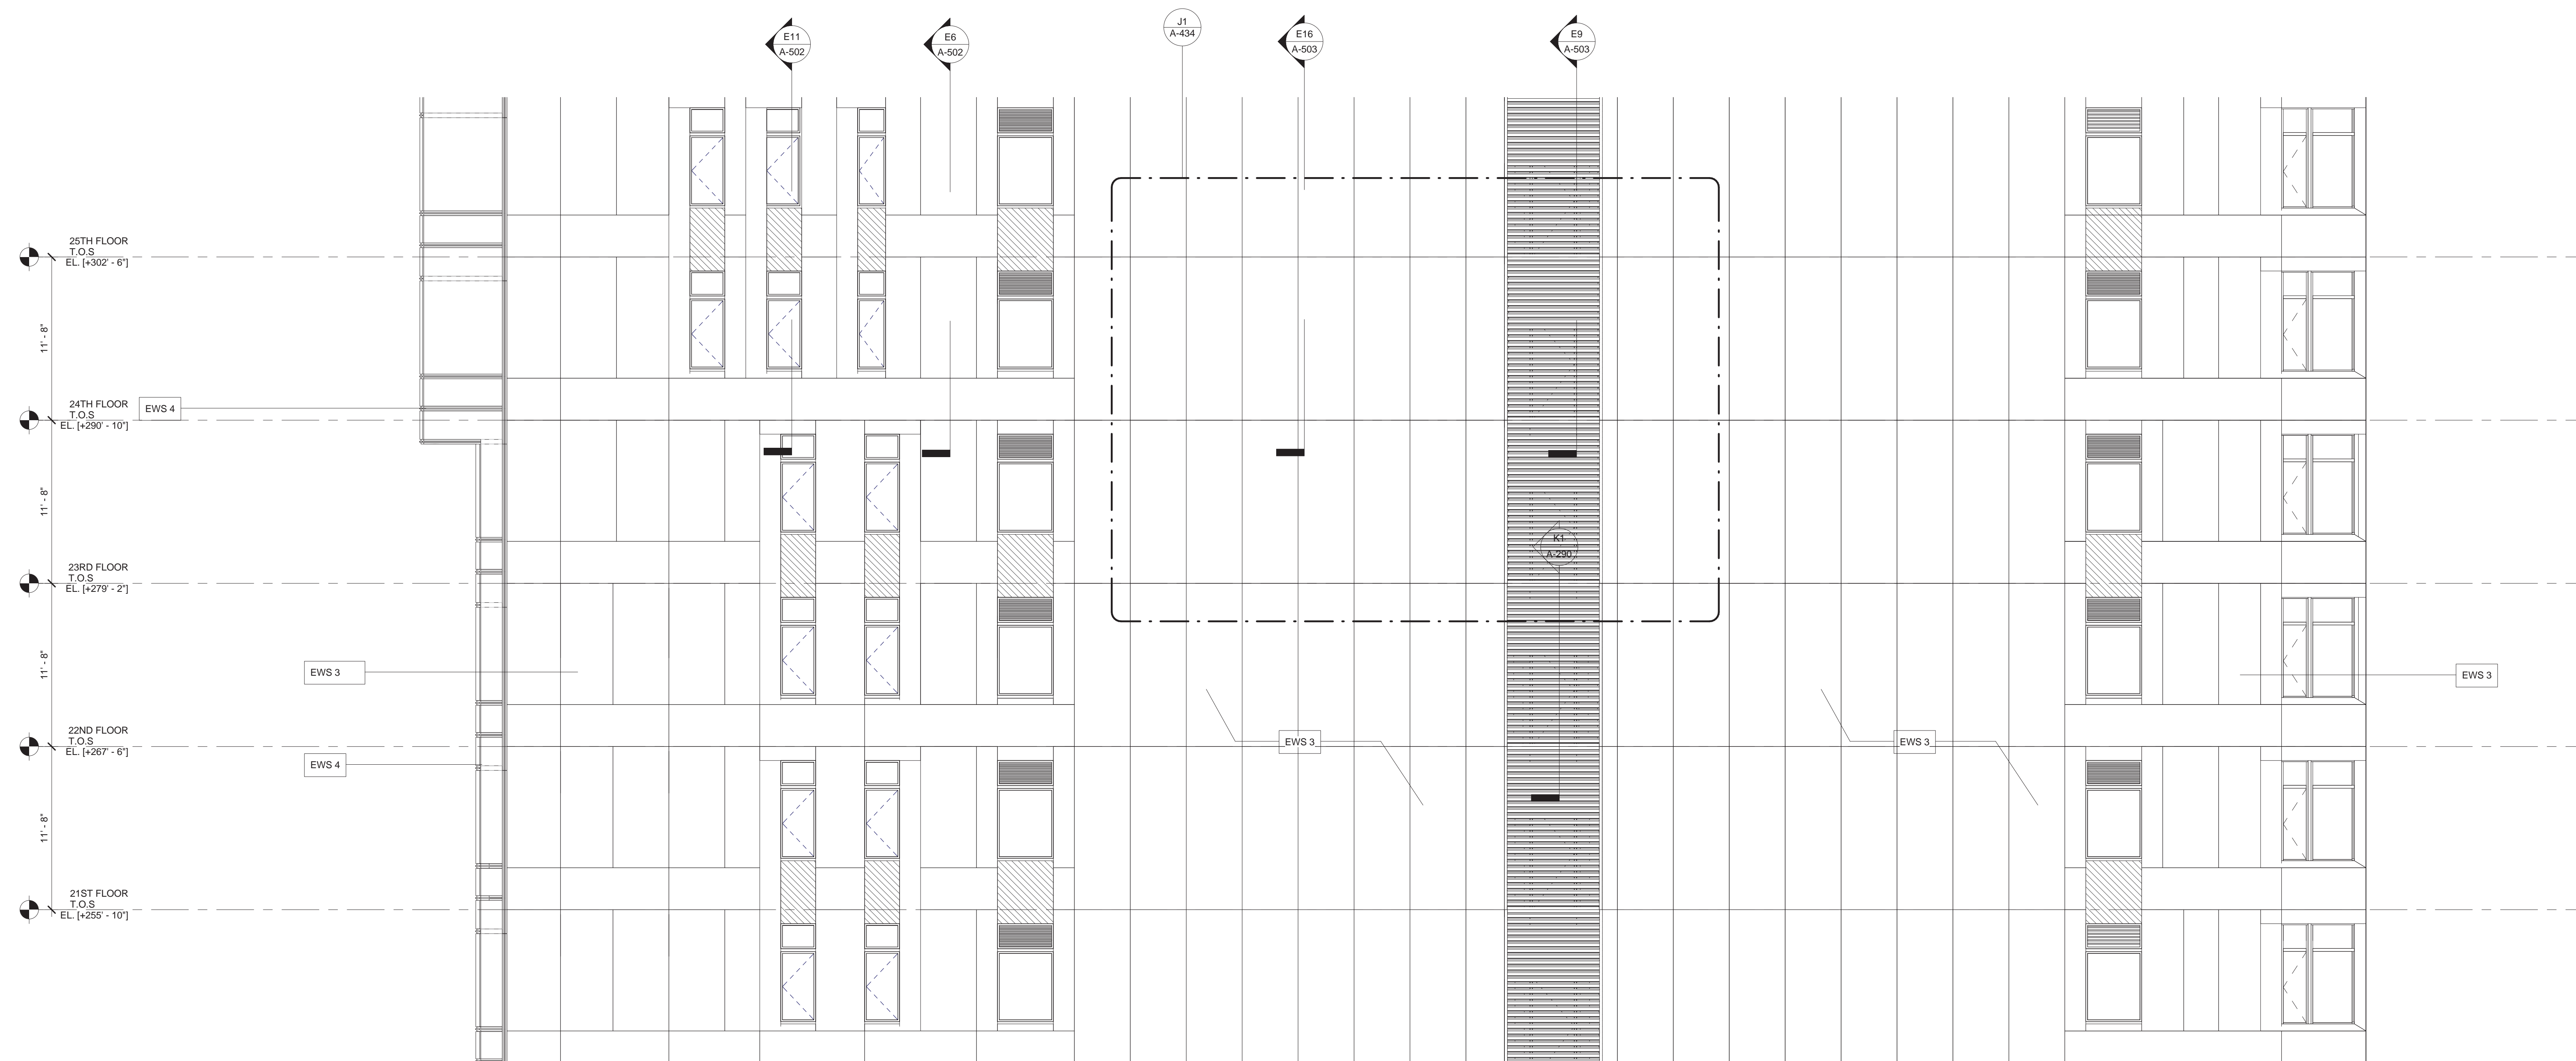


**L1 PART EAST ELEVATION**

3/16" = 1'-0" @ BUILDING TOWER / MID-RISE PLAN

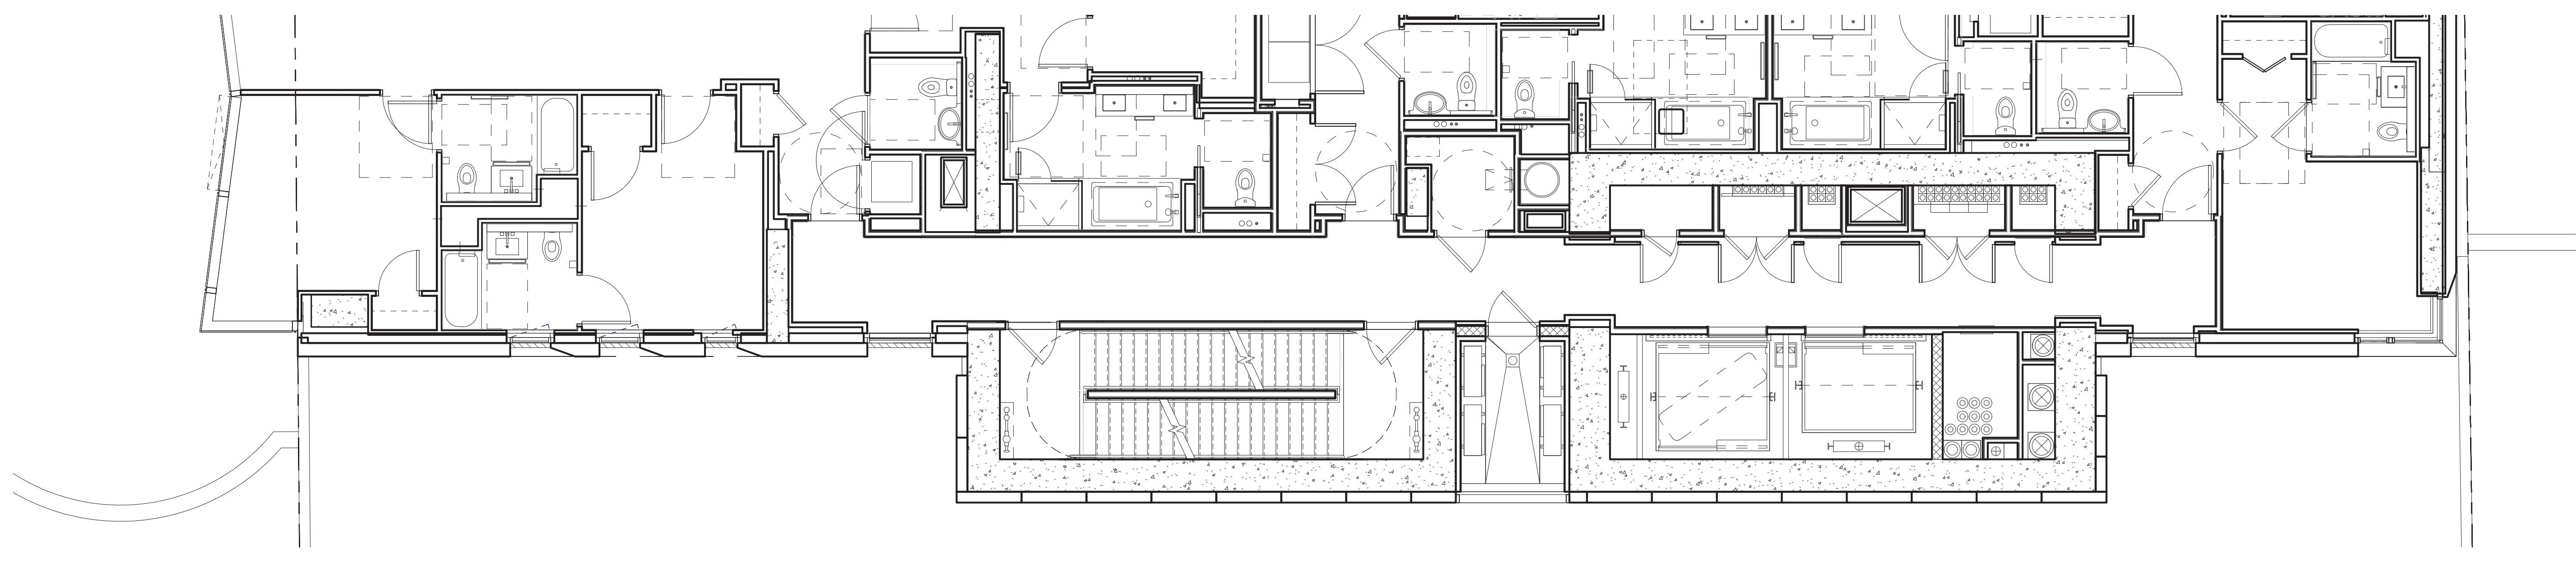

**F1 ENLARGED RESIDENTIAL MID RISE FLOOR PLAN**

3/16" = 1'-0"

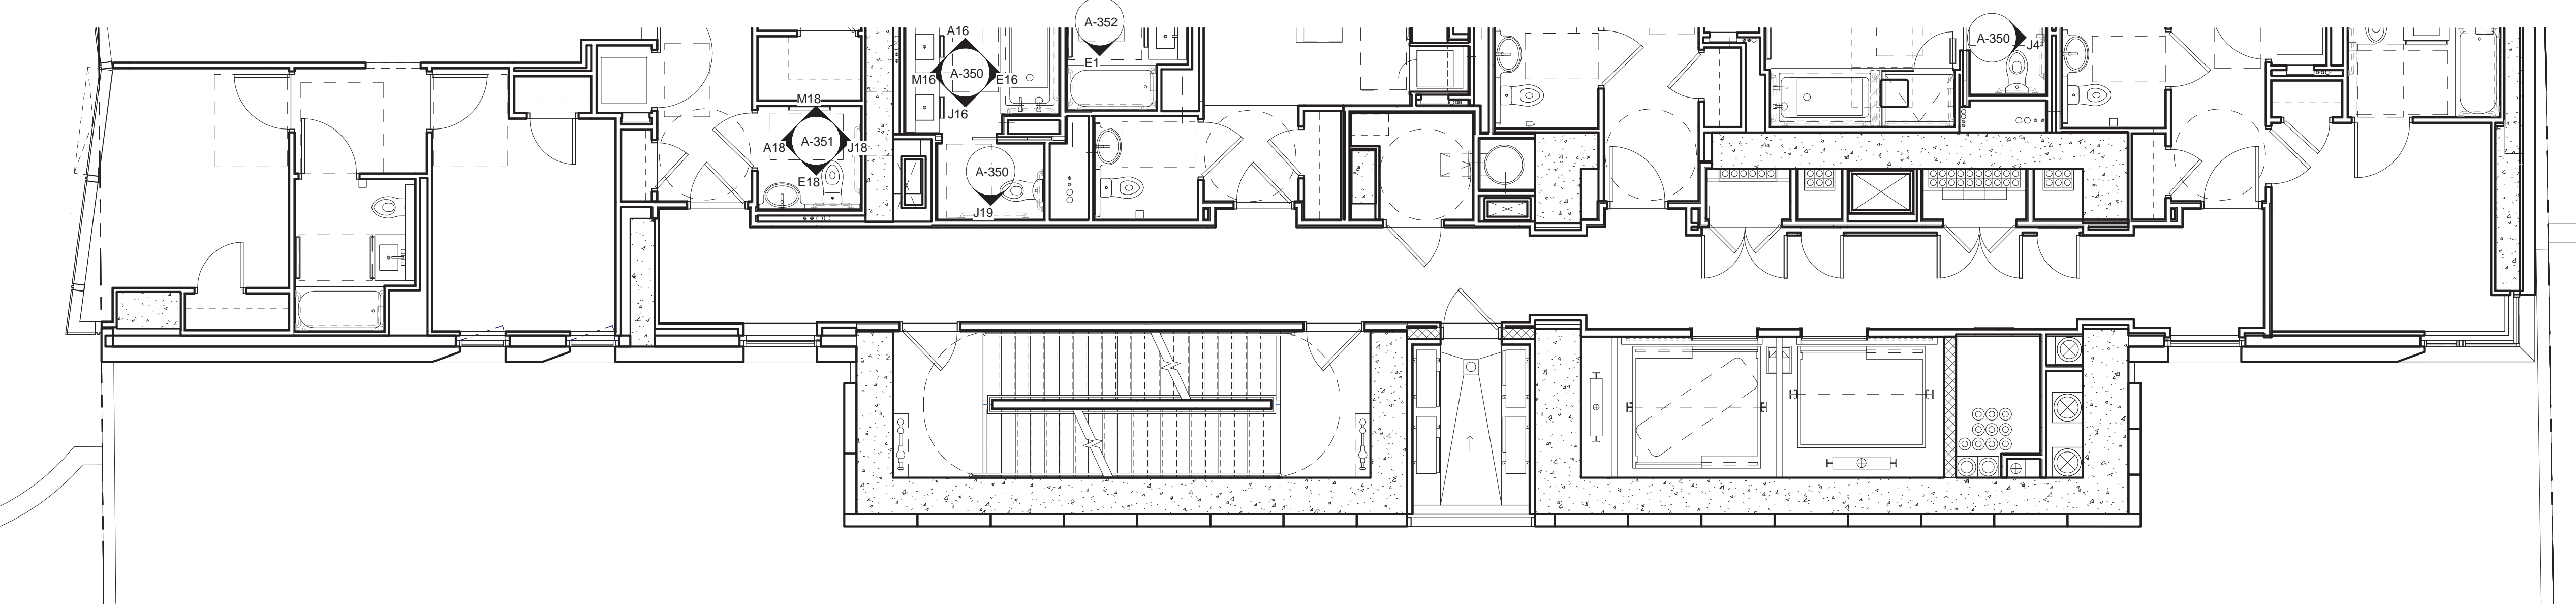

**A1 ENLARGED RESIDENTIAL LOW RISE PLAN**

3/16" = 1'-0"

**MATERIAL KEYING LEGEND:**

**EXTERIOR WALL SYSTEM (EWS) LEGEND**

- EWS 1 STORE FRONT (REFER TO A-421 & A-431)
  - EWS 2 SCHOOL PANEL - LIMESTONE WITH HONEYCOMB BACKUP (REFER TO A-421 & A-432)
  - EWS 3 TOWER PANEL - GFRC (REFER TO A-422, A-433 & A-434)
  - EWS 4 TOWER CURTAIN WALL (REFER TO A-423 & A-435)
  - EWS 5 TOWER MECHANICAL / METAL PANEL (REFER TO A-424 & A-436)
  - EWS 6 STICK BUILT CURTAIN WALL (REFER TO A-434)
  - EWS 7 CMU LOT LINE WALL (REFER TO A-424)
  - EWS 8 CONCRETE LOT LINE WALL (REFER TO A-424)
  - EWS 9 DIMENSIONAL STONE CLADDING (REFER TO A-421)
- \*FOR ROOF TYPE (RT), REFER TO A-425

NO.	REVISIONS / SUBMISSIONS	DATE
	DOB SUBMISSION	06.08.2016
	ISSUE FOR CONSTRUCTION	06.17.2016
	CD PROGRESS PACKAGE	05.27.2016

**FX FOWLE**


- FX FOWLE ARCHITECTS, LLP | 22 WEST 46TH STREET, NEW YORK, NY 10011 | T 212 627 1700 | F 212 463 8716 | WWW.FXFOWLE.COM
- TRINITY PLACE HOLDINGS**  
717 Fifth Avenue, Suite 1303, New York, NY 10022 212-235-2191
- DESIMONE CONSULTING ENGINEERS**  
18 West 198 Street, 10th Floor, New York, NY 10111 212-532-2211
- DAGHER ENGINEERING, PLLC**  
29 Broadway, New York, NY 10006 212-480-2591
- LANGAN ENGINEERING**  
21 Bank Place, New York, NY 10001 212-479-6400
- DEBORAH BERKE PARTNERS**  
220 Fifth Avenue, 18th Floor, New York, NY 10001 212-233-0211
- VAN DEUSEN & ASSOCIATES (VDA)**  
120 Eagle Rock Avenue, Suite 315, East Hanover, NJ 10001 973-994-9220
- STANTEC**  
60 West 23rd Street, 8th Floor, New York, NY 10010 212-366-6000
- THORNTON TOMASETTI**  
51 Hudson Street, New York, NY 10010 917-469-7900
- EREMOS LLC**  
1275 Broadway, Suite 202, New York, NY 10001 212-658-1044
- LERCH BATES, INC.**  
1400 Broadway, Suite 305, New York, NY 10018 973-763-3222
- STEVEN WINTERS ASSOCIATES, INC.**  
61 West 42nd Street, New York, NY 10018 203-607-0200
- ONE LUX STUDIO**  
158 West 25th Street, 10th Floor, New York, NY 10001 212-201-6790

**42 TRINITY PLACE**  
42 TRINITY PLACE | NEW YORK, NY


DRAWING TITLE:  
**PART ELEVATIONS BUILDING TOWER - LOWER**

Seal	Drawn	Project No.
	Author	15528
	Checked	
	Checker	
	Rev/Date	03/21/16
	Date	03/21/16
	Scale	3/16" = 1'-0"
	Sheet	A-412.B



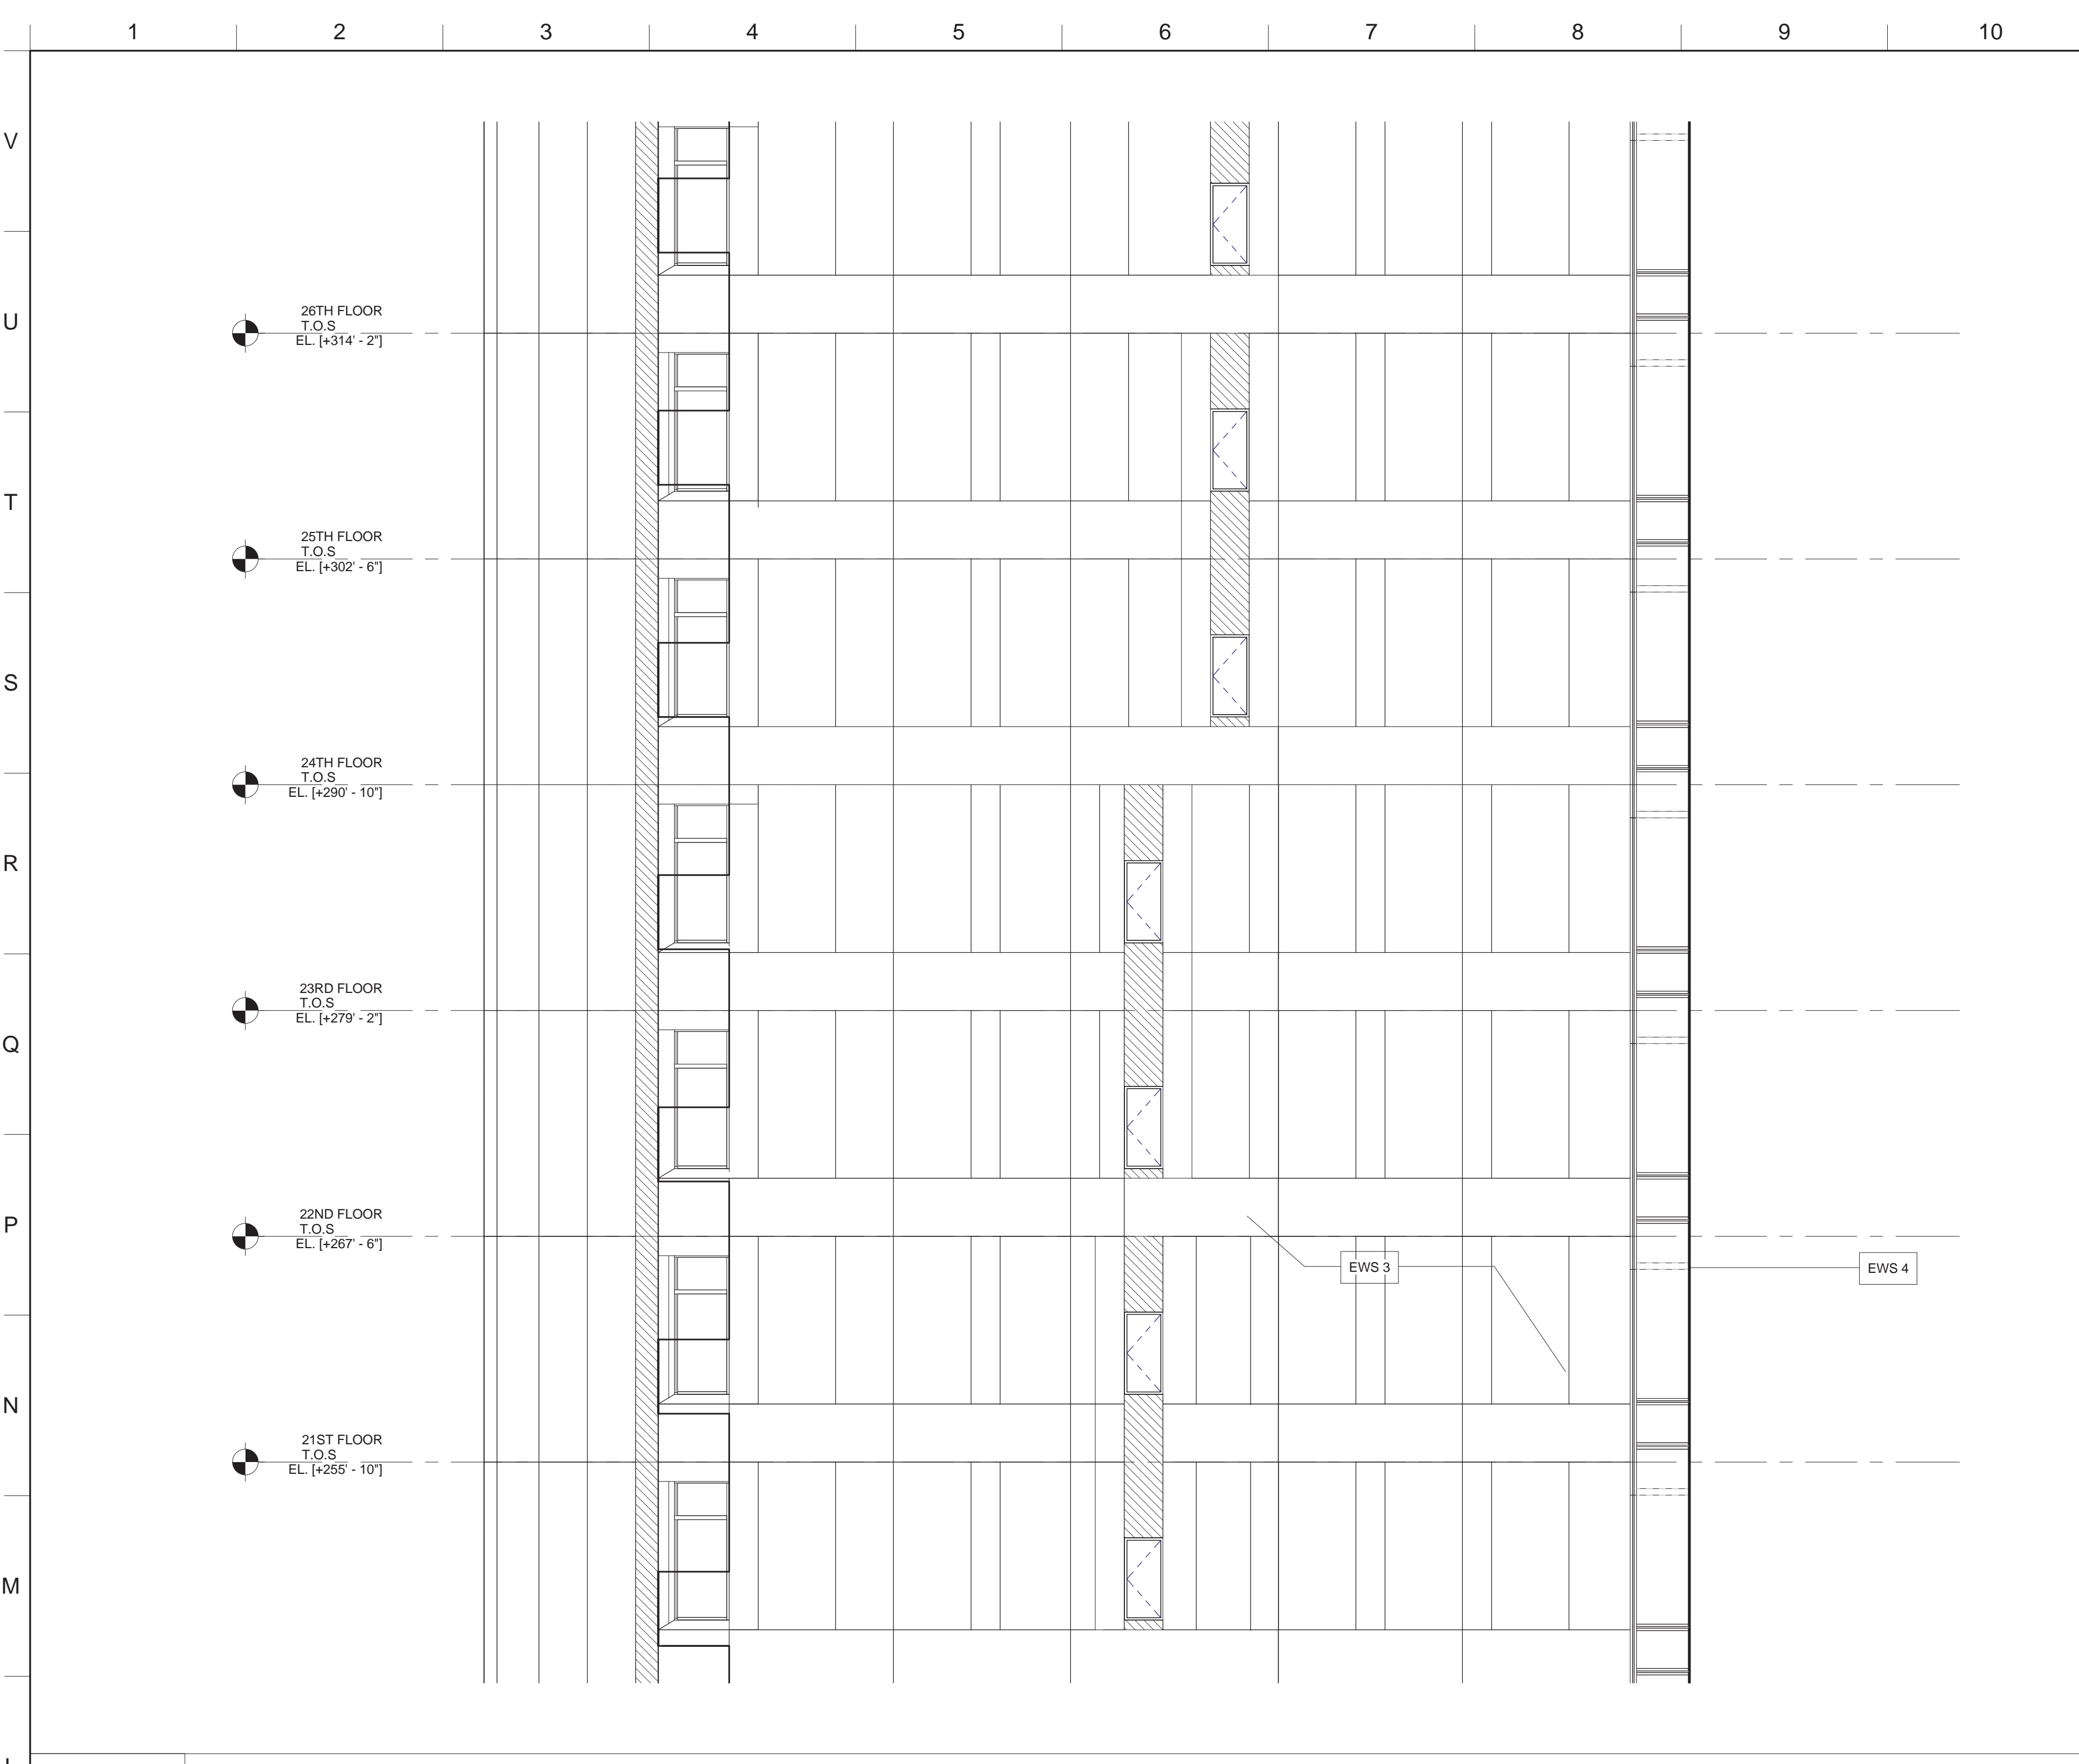


**L1 PART NORTH ELEVATION**  
 3/16" = 1'-0" @ BUILDING TOWER / MID-RISE PLAN

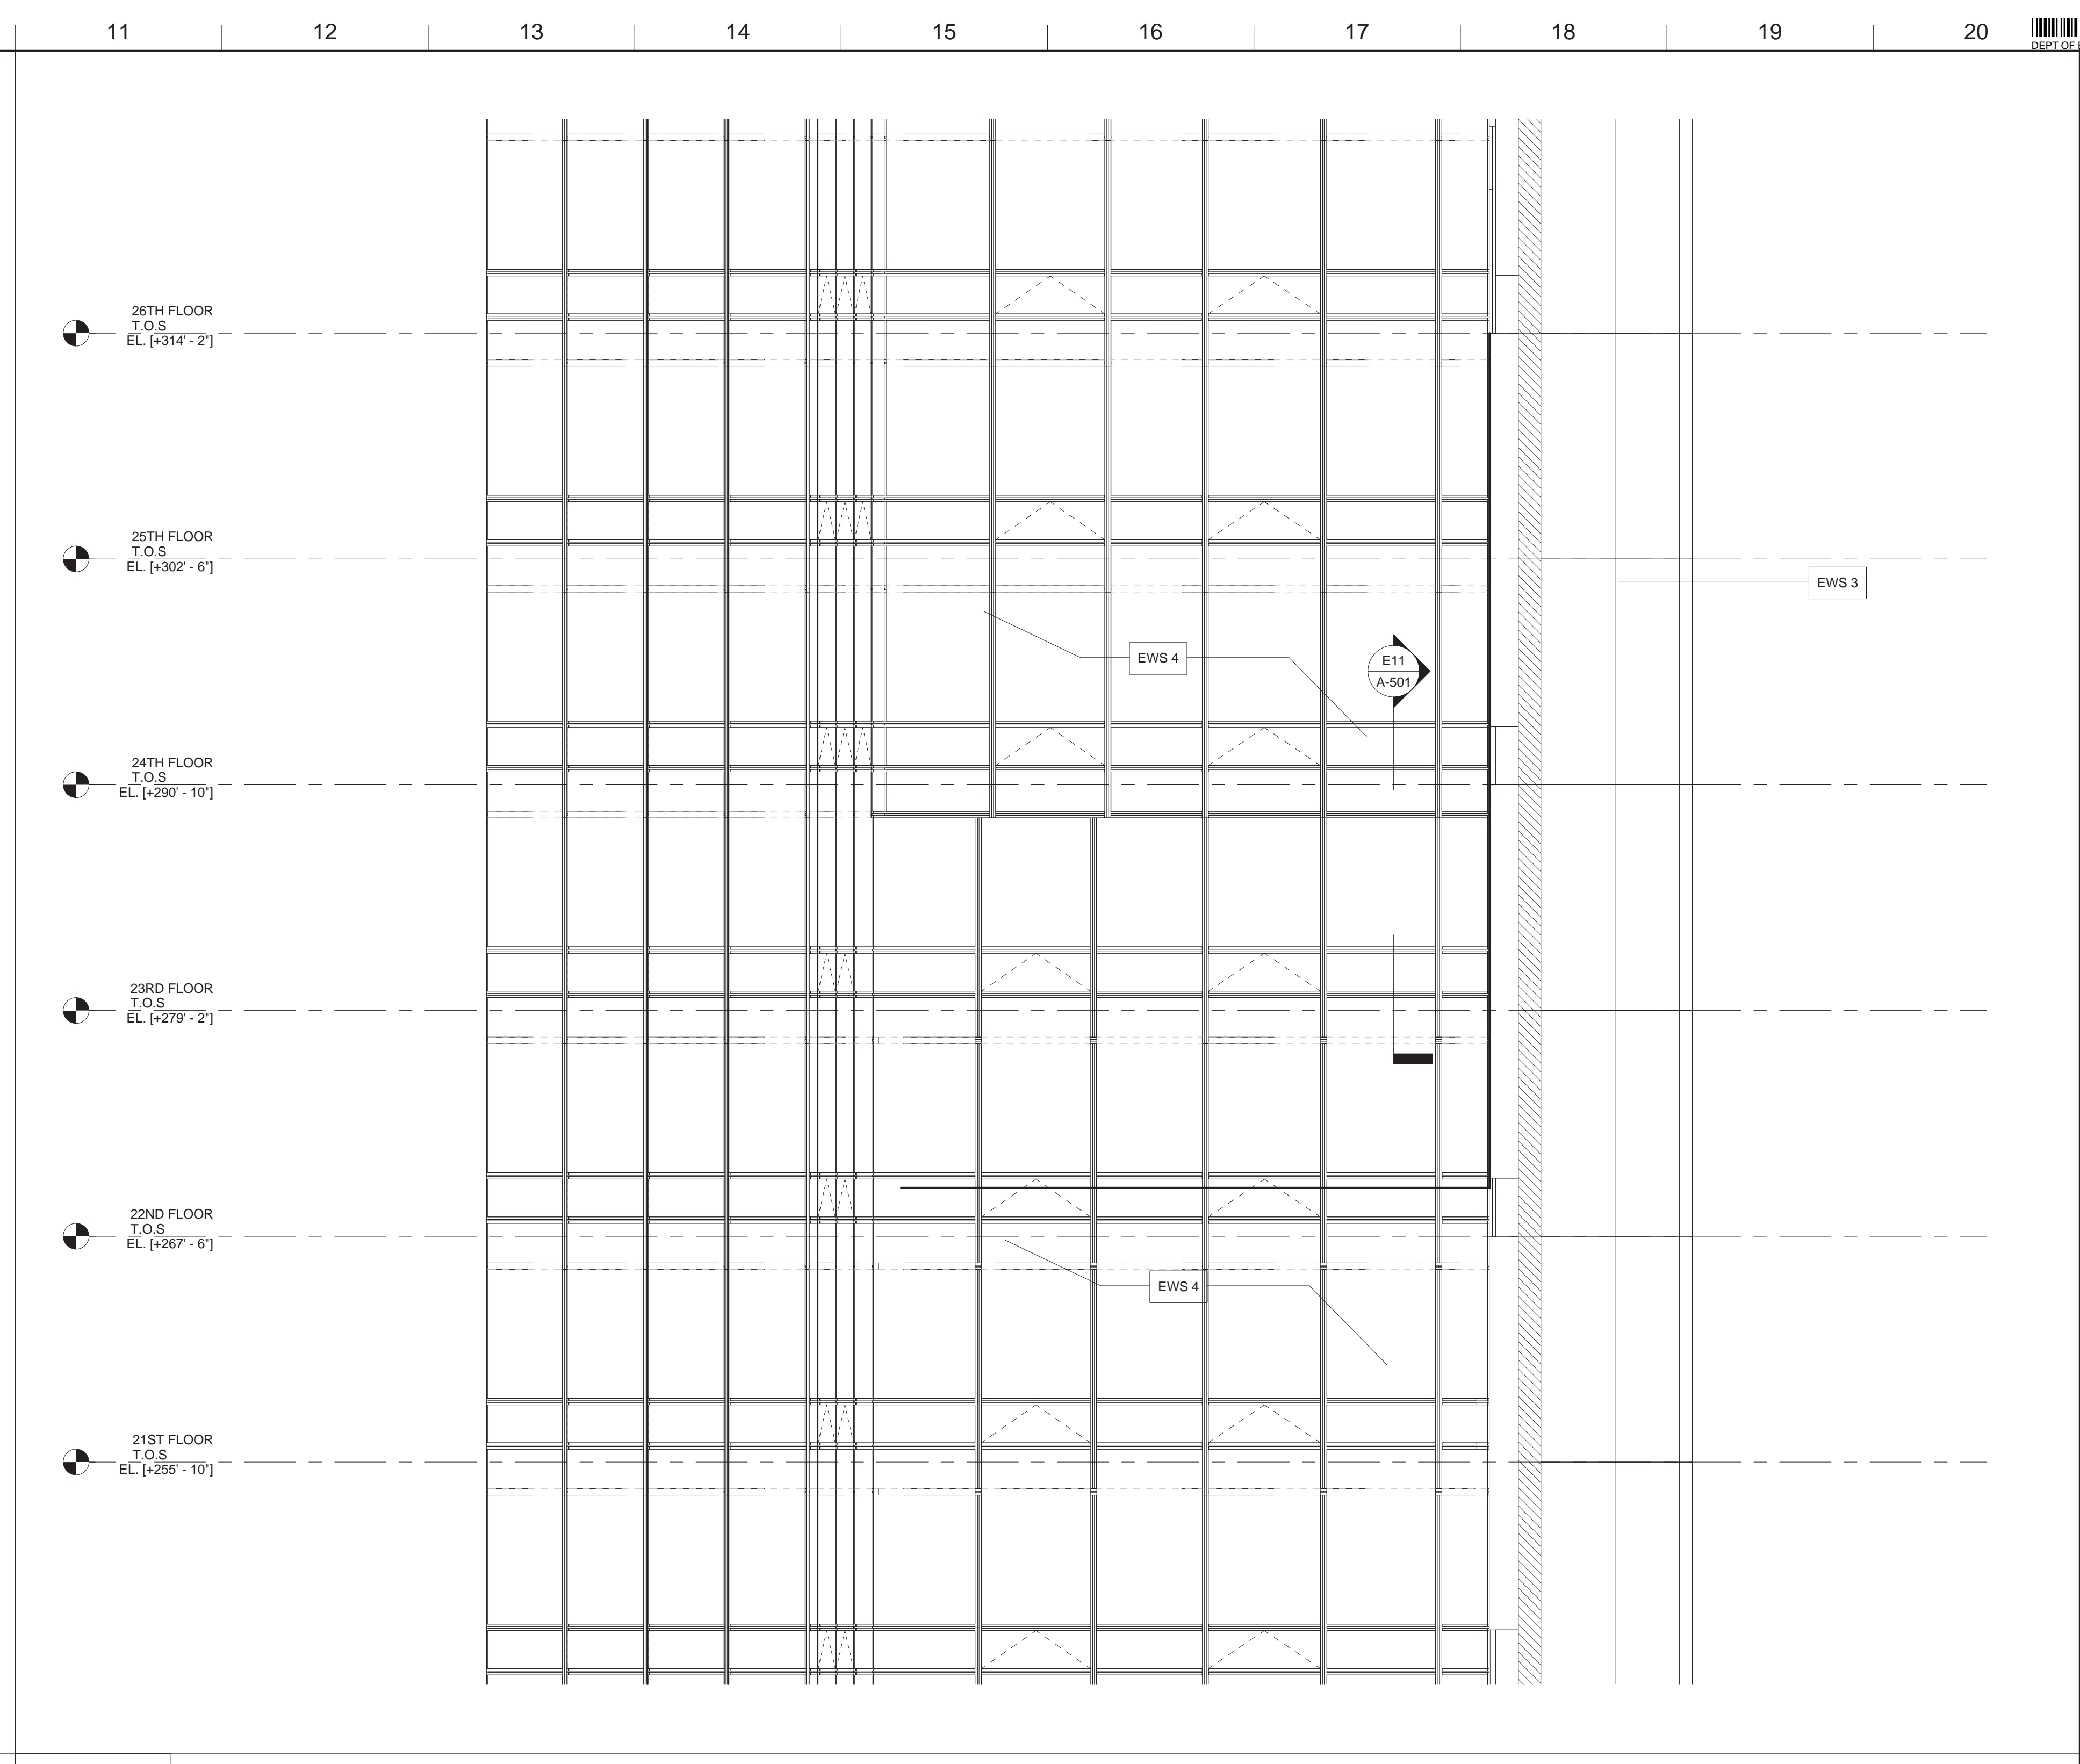


**L11 PART SOUTH ELEVATION**  
 3/16" = 1'-0" @ BUILDING TOWER / MID-RISE PLAN

- MATERIAL KEYING LEGEND:**
- EXTERIOR WALL SYSTEM (EWS) LEGEND**
- EWS 1 STORE FRONT (REFER TO A-421 & A-431)
  - EWS 2 SCHOOL PANEL - LIMESTONE WITH HONEYCOMB BACKUP (REFER TO A-421 & A-432)
  - EWS 3 TOWER PANEL - GFRC (REFER TO A-422, A-433 & A-434)
  - EWS 4 TOWER CURTAIN WALL (REFER TO A-423 & A-435)
  - EWS 5 TOWER MECHANICAL / METAL PANEL (REFER TO A-424 & A-436)
  - EWS 6 STICK BUILT CURTAIN WALL (REFER TO A-434)
  - EWS 7 CMU LOT LINE WALL (REFER TO A-424)
  - EWS 8 CONCRETE LOT LINE WALL (REFER TO A-424)
  - EWS 9 DIMENSIONAL STONE CLADDING (REFER TO A-421)
- \*FOR ROOF TYPE (RT), REFER TO A-425

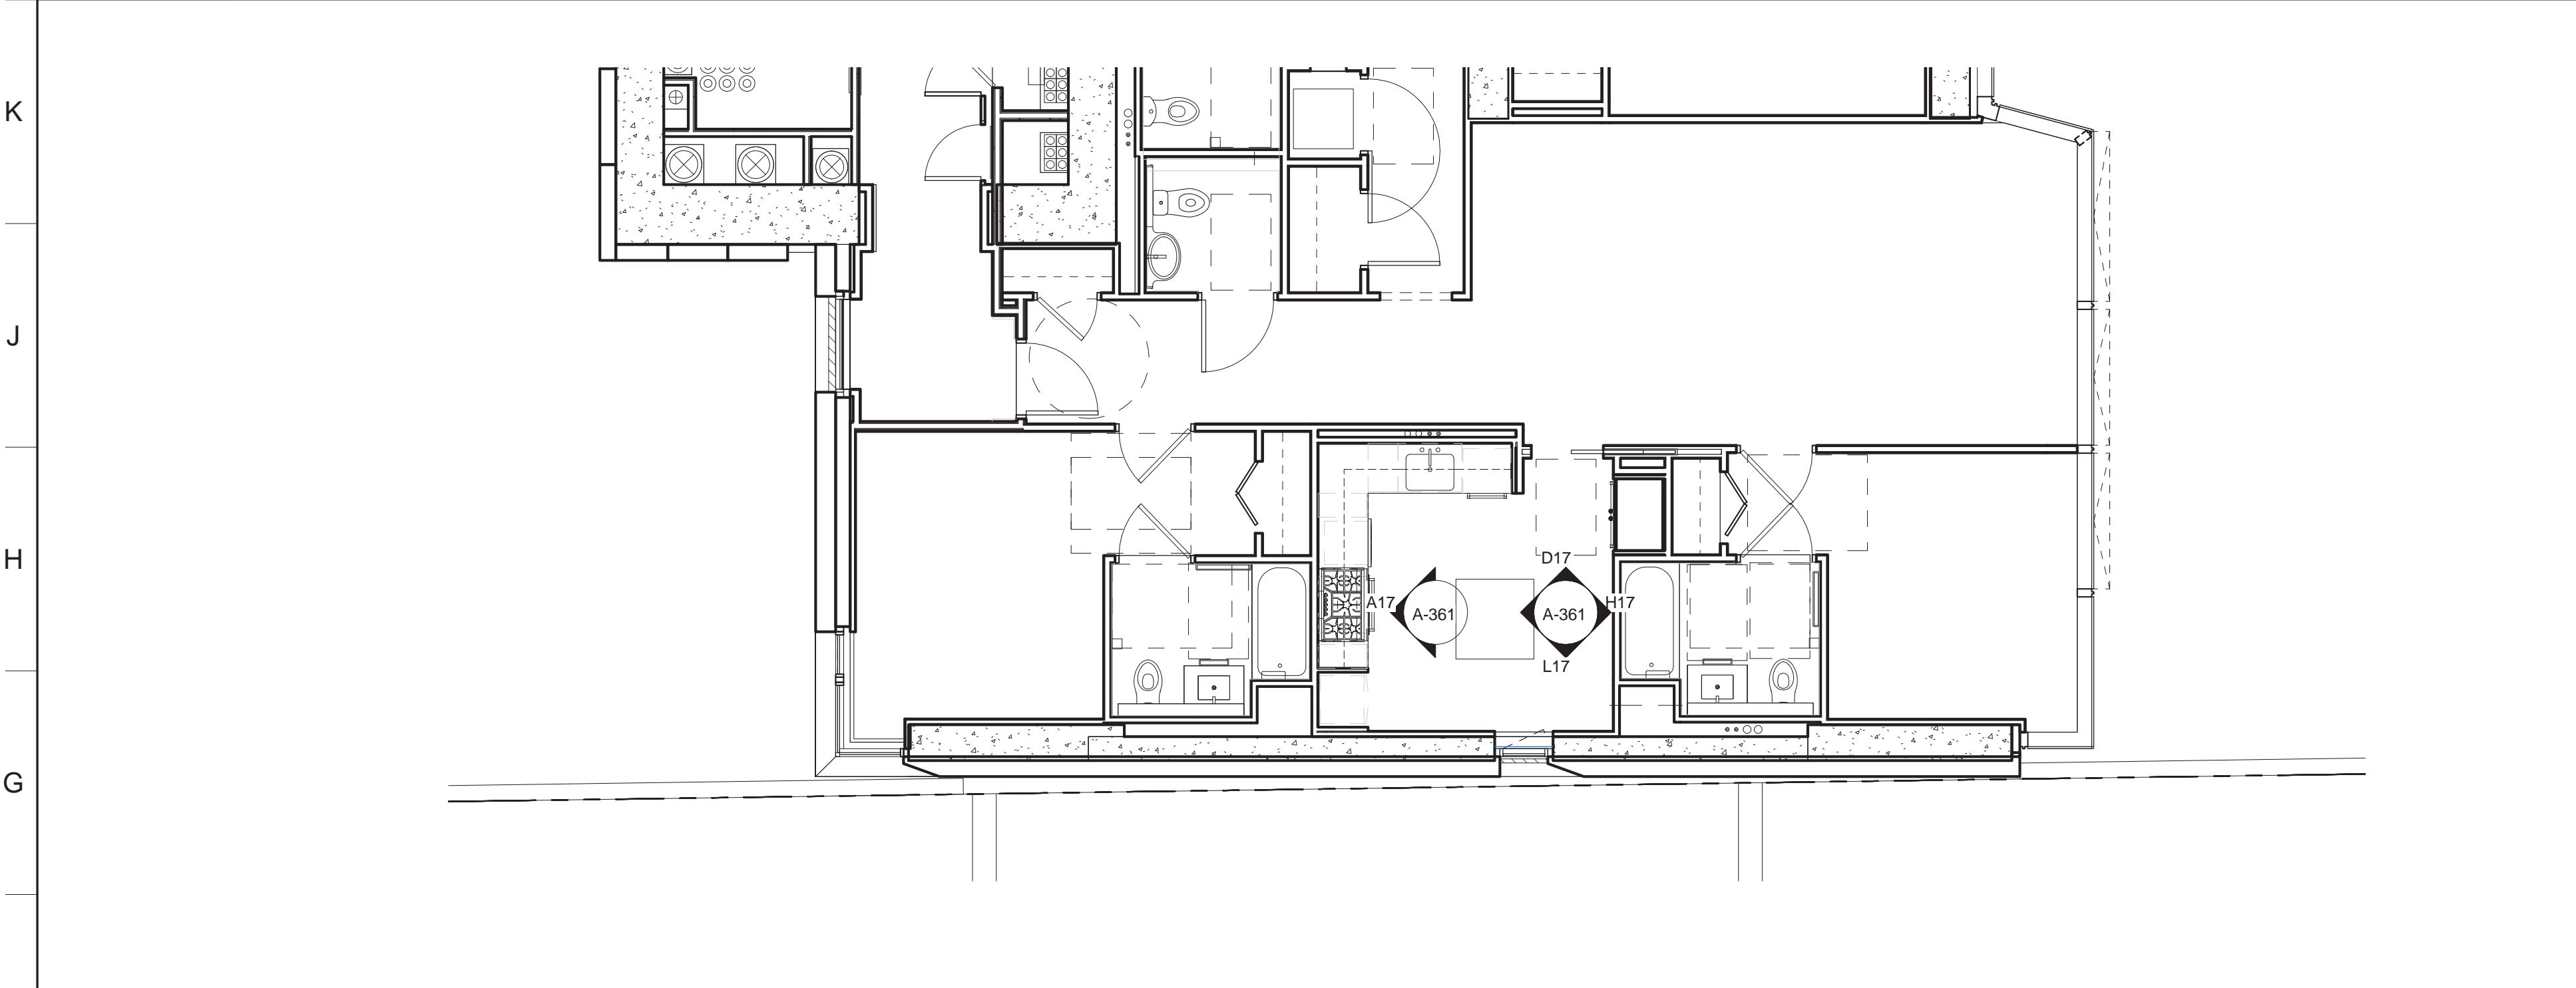

**F1 ENLARGED RESIDENTIAL MID RISE FLOOR PLAN**  
 3/16" = 1'-0"

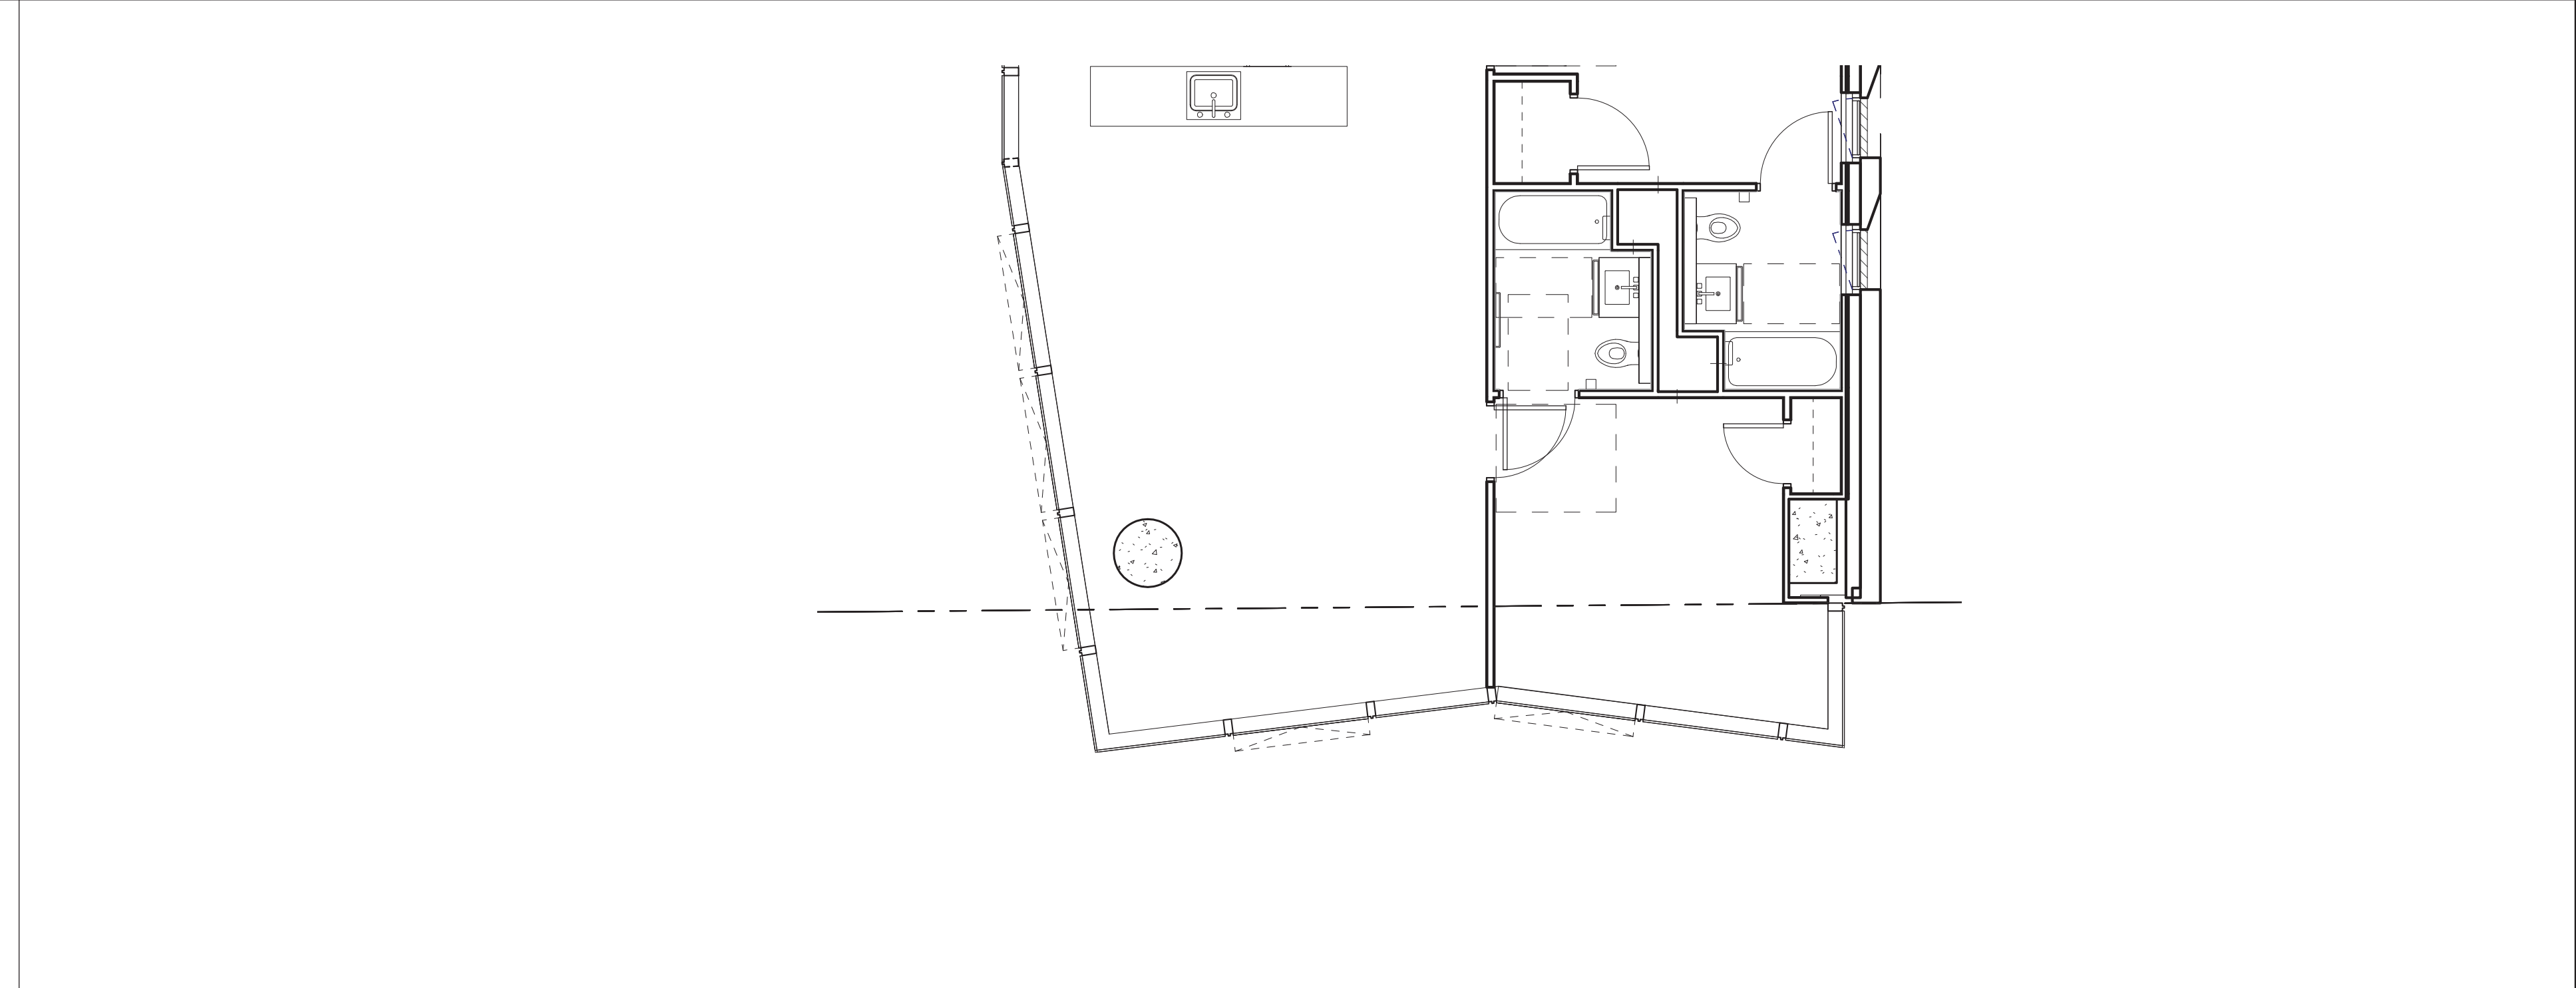

**F11 ENLARGED RESIDENTIAL MID RISE FLOOR PLAN**  
 3/16" = 1'-0"

NO.	REVISIONS / SUBMISSIONS	DATE
	DOB SUBMISSION	06.08.2016
	ISSUE FOR CONSTRUCTION	06.17.2016
	CD PROGRESS PACKAGE	05.27.2016

**FX FOWLE**  
 FX FOWLE ARCHITECTS, LLP | 22 WEST 46TH STREET, NEW YORK, NY 10011 | T 212 627 1700 | F 212 463 8716 | WWW.FXFOWLE.COM

**TRINITY PLACE HOLDINGS**  
 717 Fifth Avenue, Suite 1303, New York, NY 10022 212-235-2191

**DESMONE CONSULTING ENGINEERS**  
 18 West 198 Street, 10th Floor, New York, NY 10111 212-532-2211

**DAGHER ENGINEERING, PLLC**  
 29 Broadway, New York, NY 10006 212-480-2591

**LANGAN ENGINEERING**  
 21 Bank Place, New York, NY 10002 212-479-6400

**DEBORAH BERKE PARTNERS**  
 225 Fifth Avenue, 18th Floor, New York, NY 10001 212-233-0211

**VAN DEUSEN & ASSOCIATES (VDA)**  
 120 Eagle Rock Avenue, Suite 315, East Hanover, NJ 10001 973-994-9220

**STANTEC**  
 60 West 23rd Street, 8th Floor, New York, NY 10010 212-366-6000

**THORNTON TOMASETTI**  
 51 Hudson Street, New York, NY 10010 917-461-7900

**EREMOS LLC**  
 1275 Broadway, Suite 202, New York, NY 10001 212-658-1044


**LERCH BATES, INC.**  
 1400 Broadway, Suite 905, New York, NY 10019 973-763-3222

**STEVEN WINTERS ASSOCIATES, INC.**  
 41 West 42nd Street, New York, NY 10018 203-607-0200


**ONE LUX STUDIO**  
 158 West 25th Street, 10th Floor, New York, NY 10001 212-201-6790

**42 TRINITY PLACE**  
 42 TRINITY PLACE | NEW YORK, NY

**DRAWING TITLE:**  
 PART ELEVATIONS BUILDING TOWER - LOWER

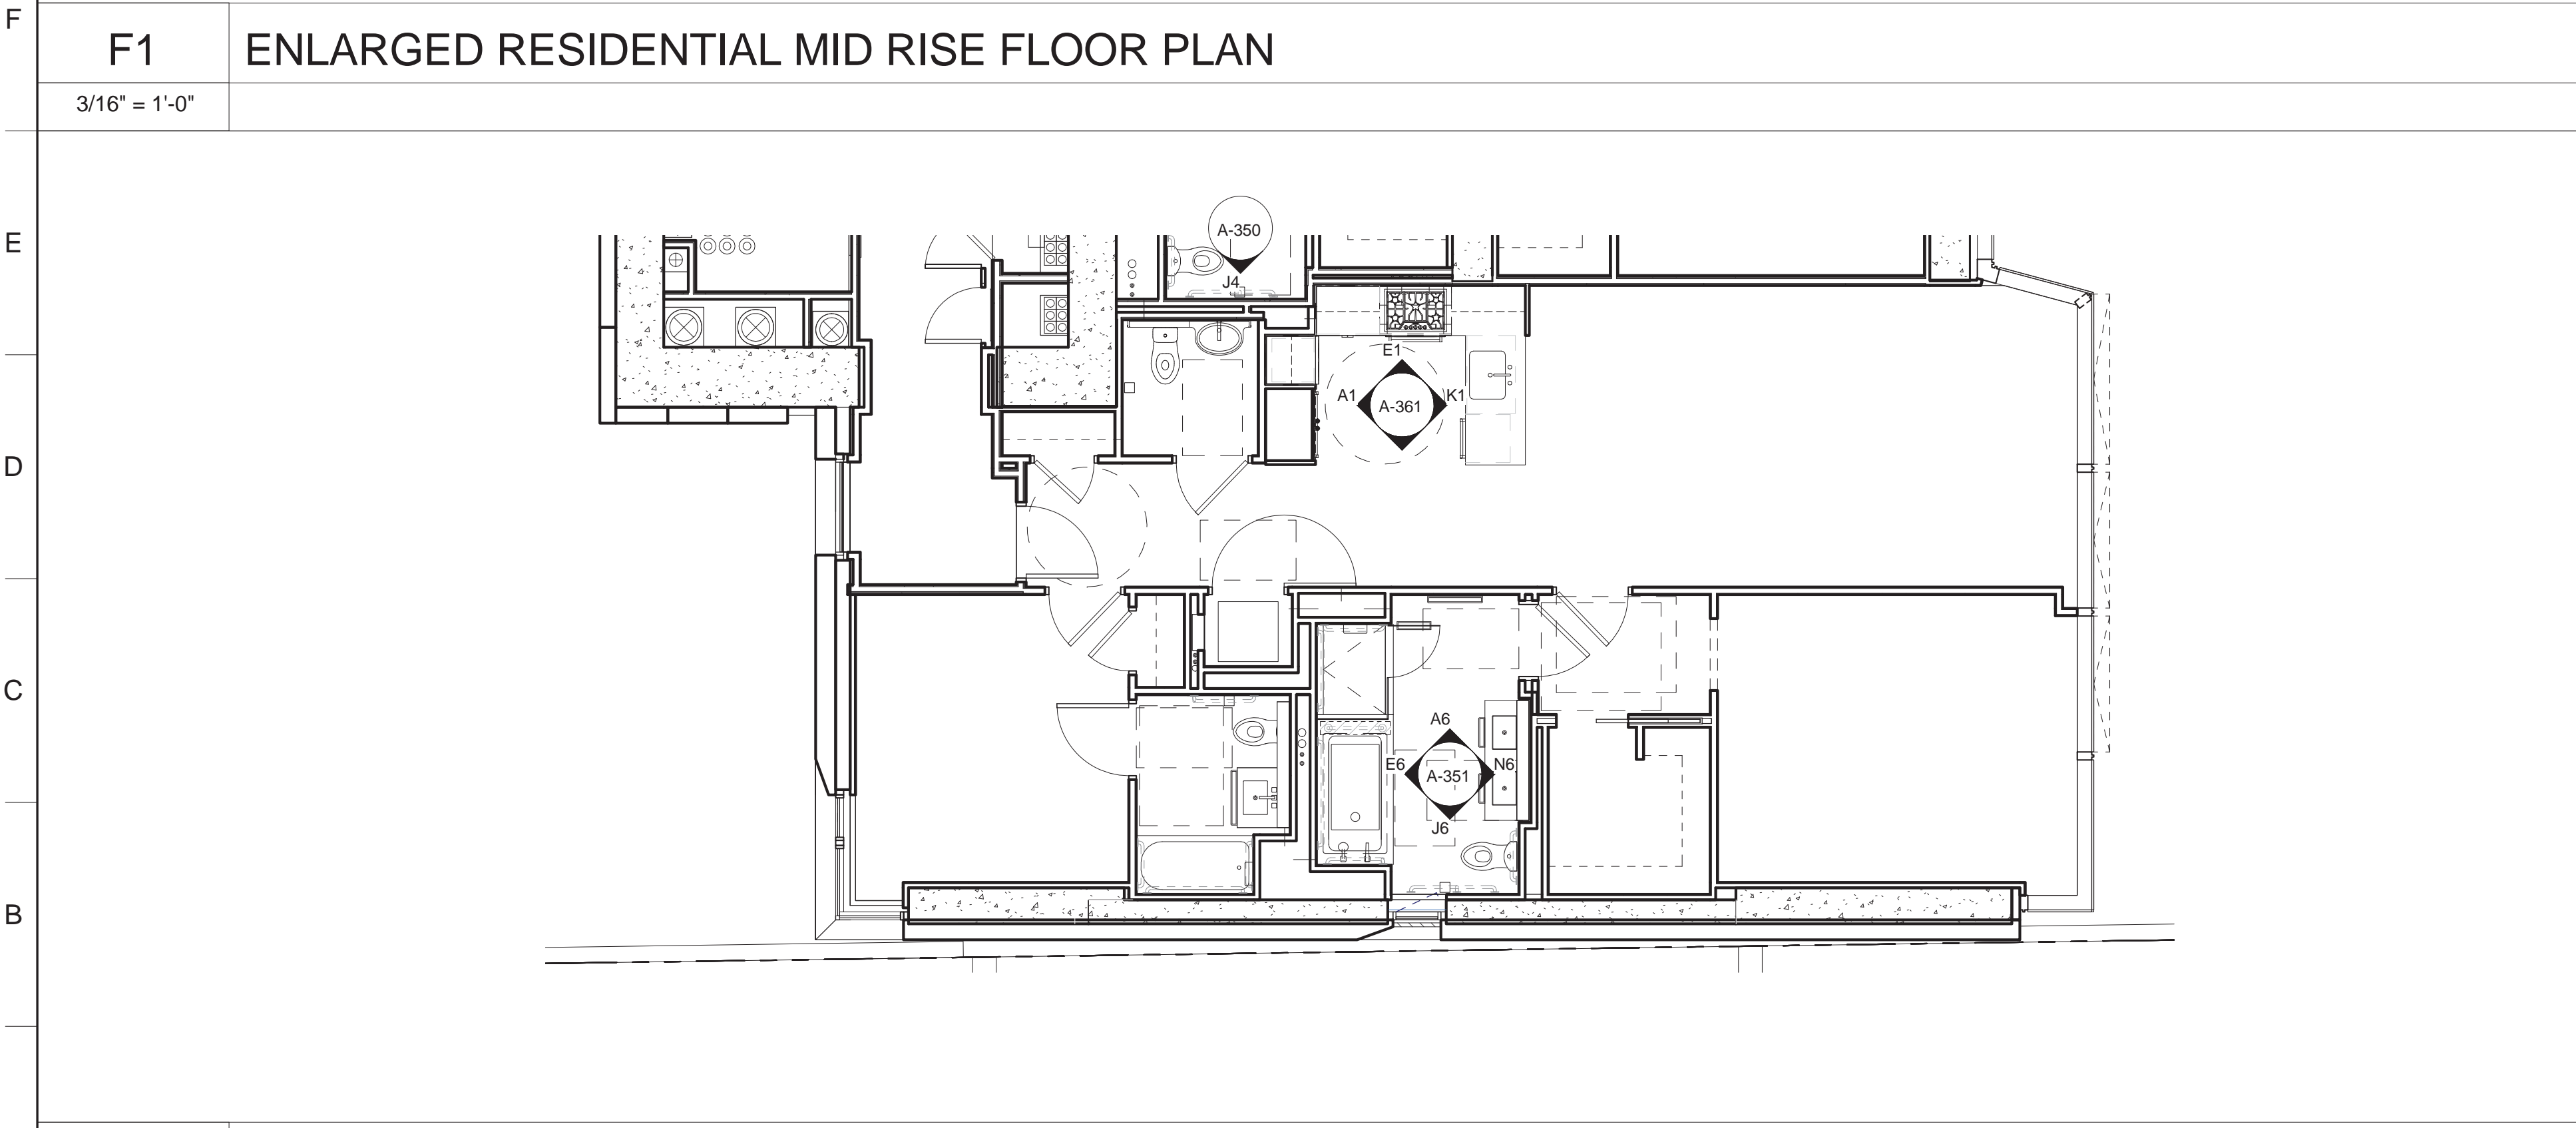

**A1 ENLARGED RESIDENTIAL LOW RISE PLAN**  
 3/16" = 1'-0"

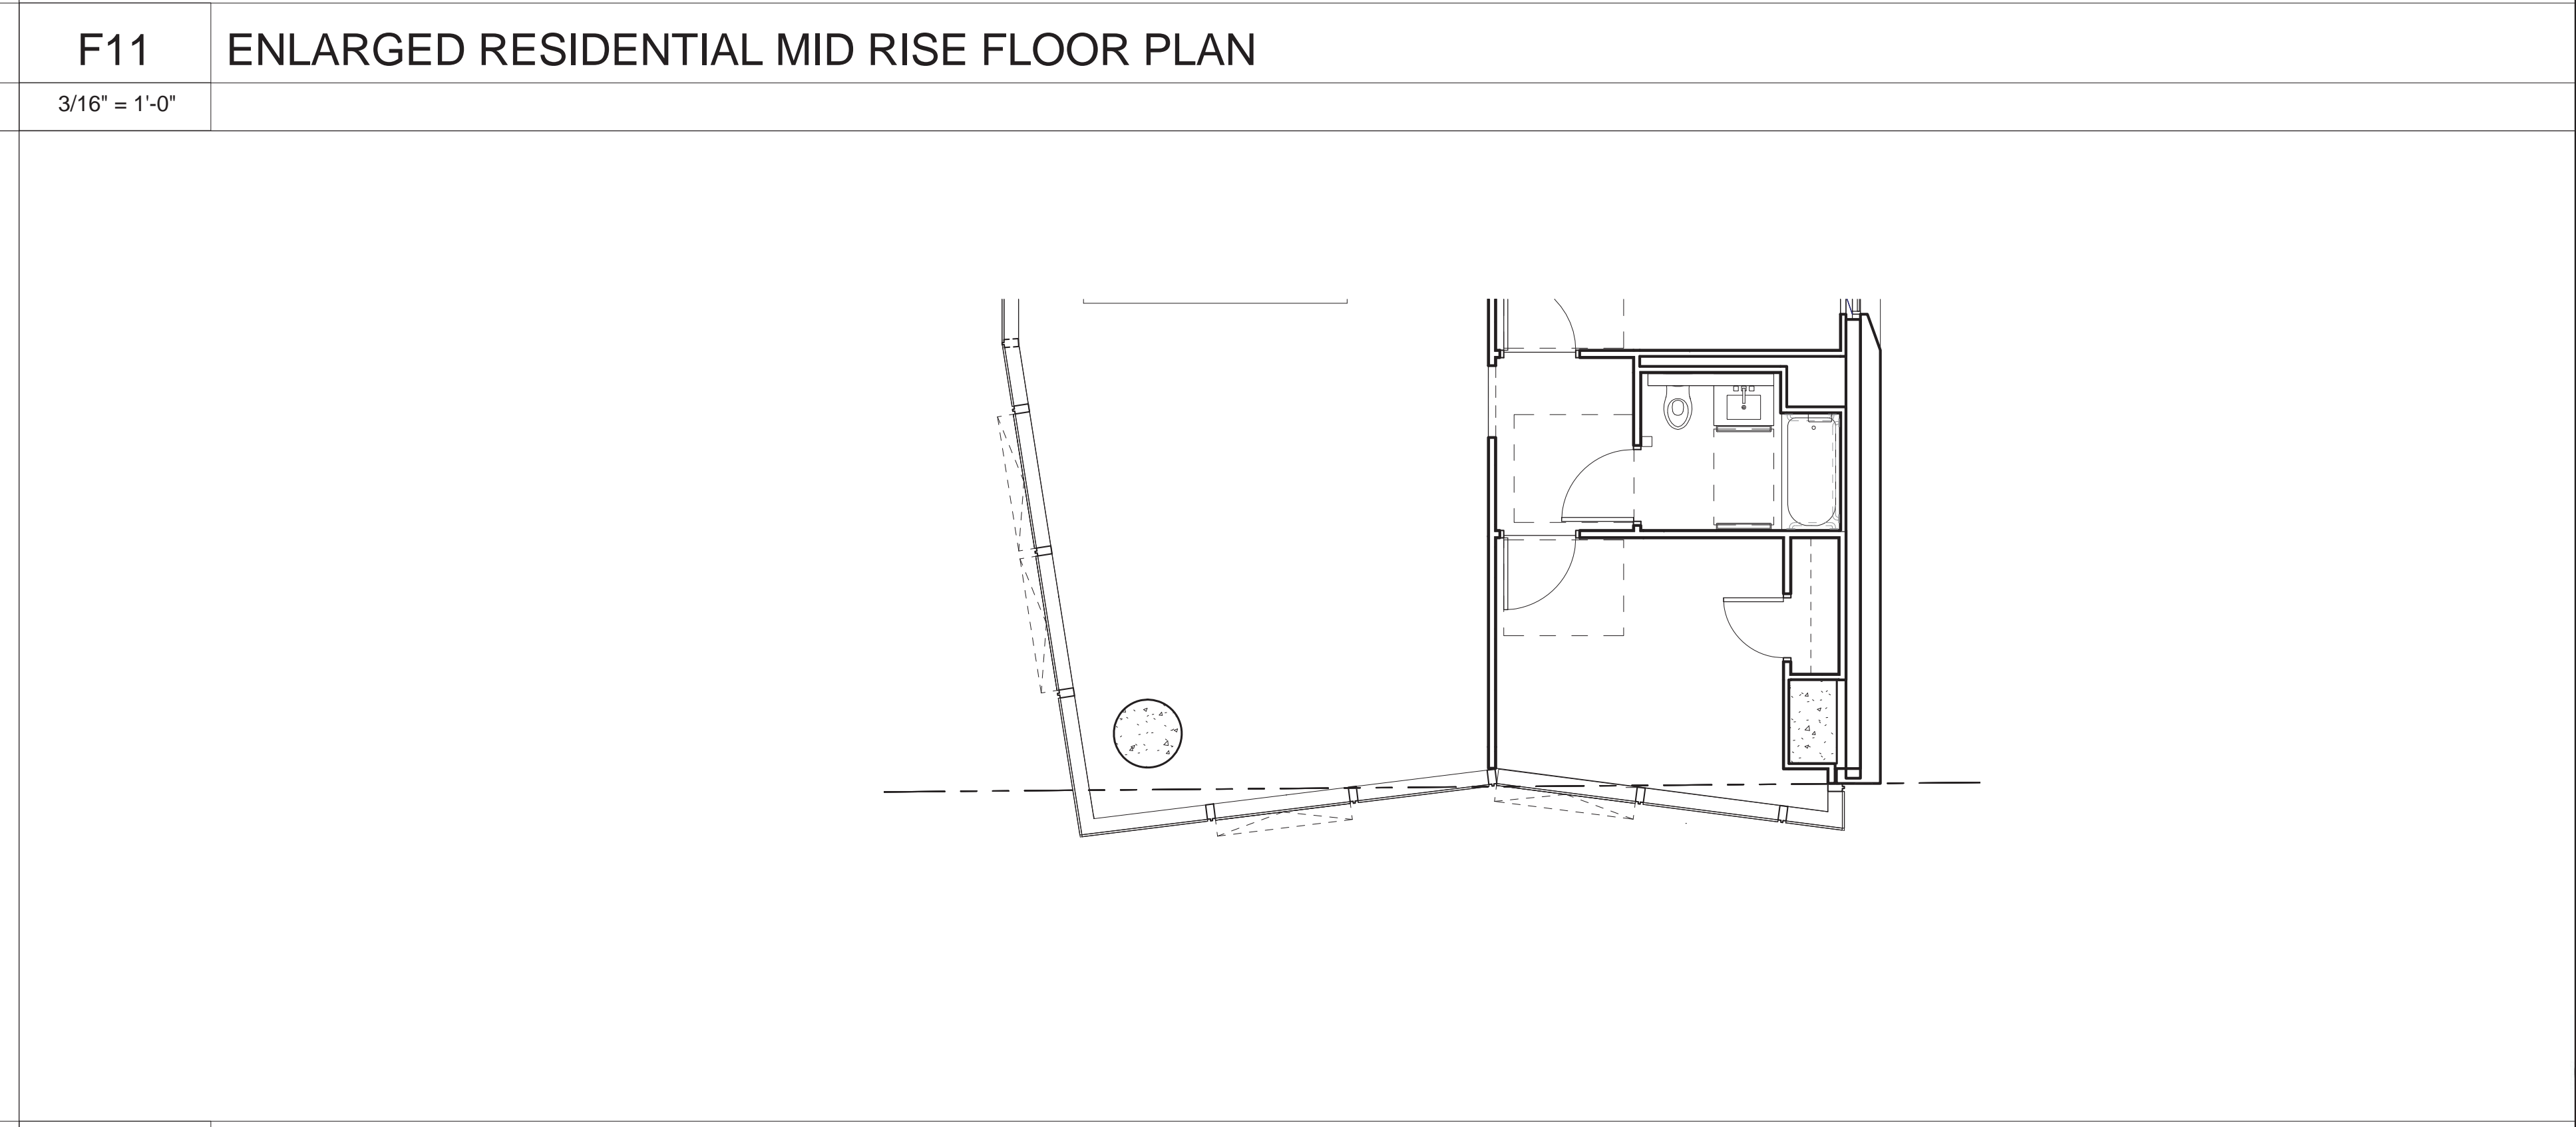

**A11 ENLARGED RESIDENTIAL LOW RISE PLAN**  
 3/16" = 1'-0"

**42 TRINITY PLACE**  
 42 TRINITY PLACE | NEW YORK, NY


**DRAWING TITLE:**  
 PART ELEVATIONS BUILDING TOWER - LOWER

Seal:	Drawn: Author	Project No.: 15028
	Checked: Checker	Card File:
	Rev'd: Rev'd	Drawing No.:
	Date: 03/21/16	Scale: 3/16" = 1'-0"
		Sheet of

**A-412.C**

© 2015 FX FOWLE ARCHITECTS, LLP | ALL RIGHTS RESERVED



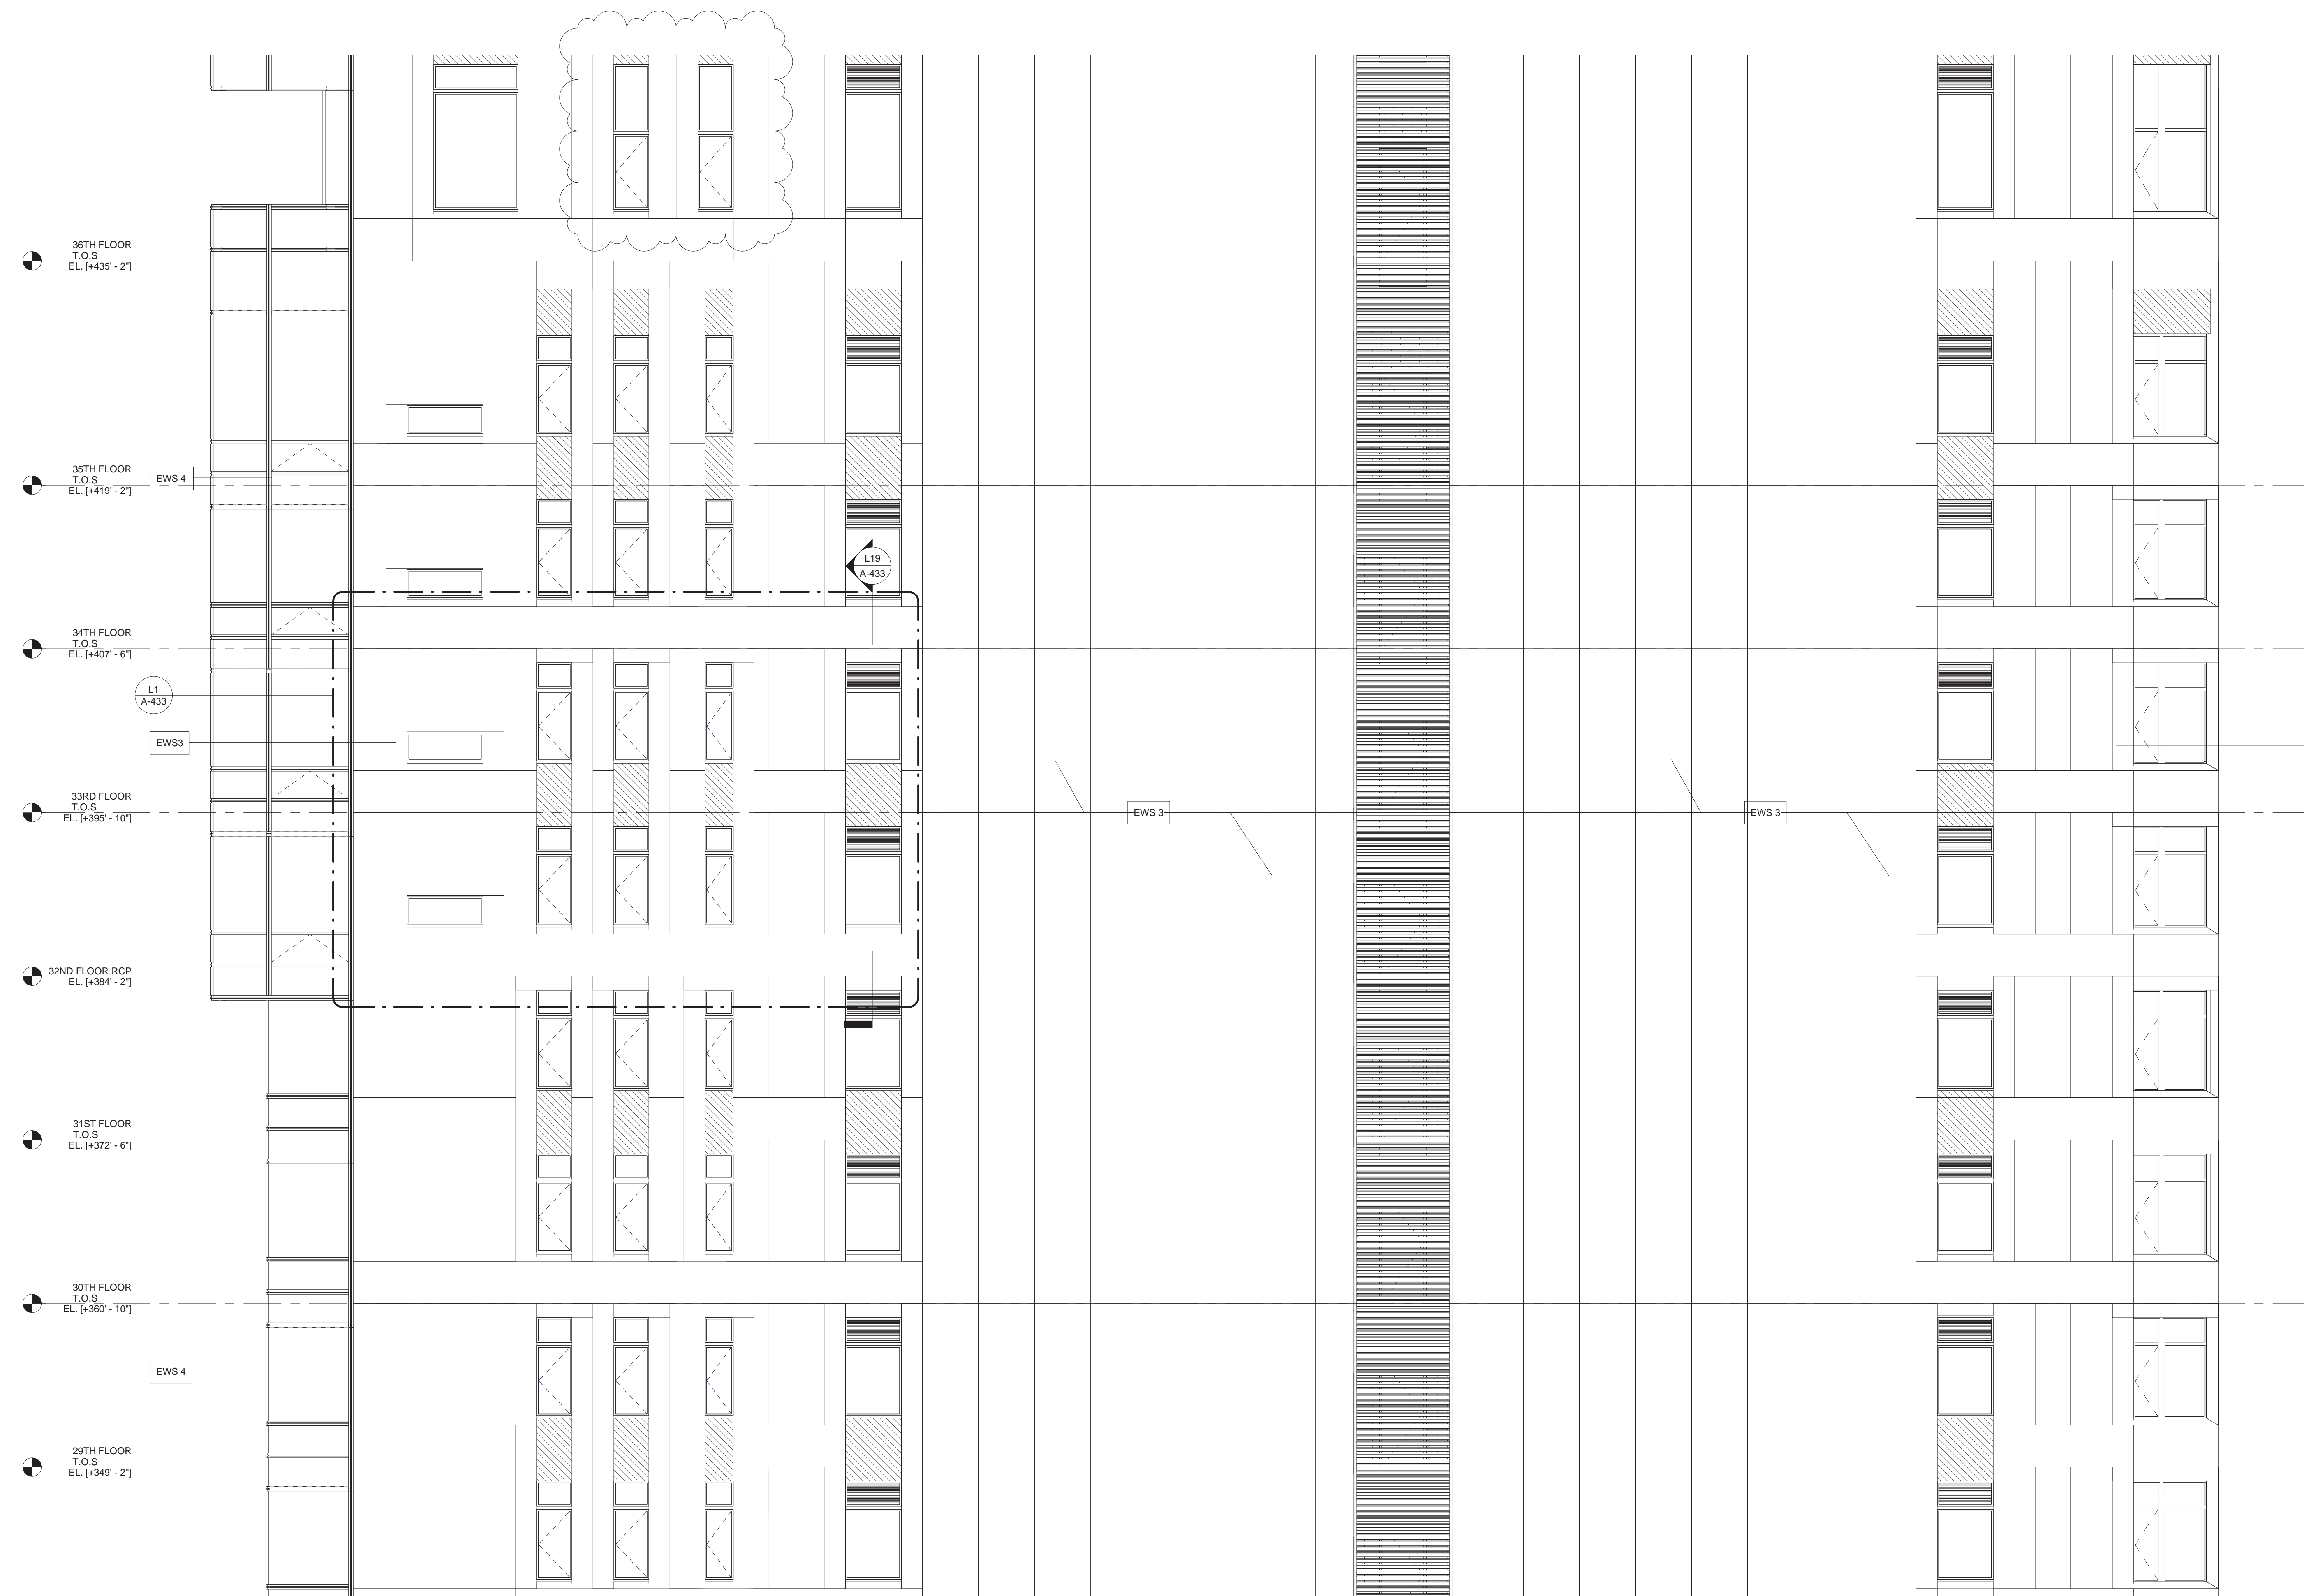

MATERIAL KEYING LEGEND:

EXTERIOR WALL SYSTEM (EWS) LEGEND

- EWS 1 STORE FRONT (REFER TO A-421 & A-431)
  - EWS 2 SCHOOL PANEL - LIMESTONE WITH HONEYCOMB BACKUP (REFER TO A-421 & A-432)
  - EWS 3 TOWER PANEL - GFRC (REFER TO A-422, A-433 & A-434)
  - EWS 4 TOWER CURTAIN WALL (REFER TO A-423 & A-435)
  - EWS 5 TOWER MECHANICAL / METAL PANEL (REFER TO A-424 & A-436)
  - EWS 6 STICK BUILT CURTAIN WALL (REFER TO A-434)
  - EWS 7 CMU LOT LINE WALL (REFER TO A-424)
  - EWS 8 CONCRETE LOT LINE WALL (REFER TO A-424)
  - EWS 9 DIMENSIONAL STONE CLADDING (REFER TO A-421)
- \*FOR ROOF TYPE (RT), REFER TO A-425

NO.	REVISIONS / SUBMISSIONS	DATE
	DOB SUBMISSION	06.08.2016
	ISSUE FOR CONSTRUCTION	06.17.2016
	CD PROGRESS PACKAGE	05.27.2016

**F1 PART EAST ELEVATION**  
3/16" = 1'-0" @ BUILDING TOWER / MID-RISE PLAN

**FX FOWLE**  
FX FOWLE ARCHITECTS, LLP | 20 WEST 40TH STREET, NEW YORK, NY 10018 | T 212 627 1700 | F 212 463 8716 | WWW.FXFWOLE.COM

**TRINITY PLACE HOLDINGS**  
717 Fifth Avenue, Suite 1303, New York, NY 10022 212-235-2191

**DESMONE CONSULTING ENGINEERS**  
18 West 198 Street, 10th Floor, New York, NY 10111 212-532-2211

**DAGHER ENGINEERING, PLLC**  
29 Broadway, New York, NY 10006 212-480-2591

**LANGAN ENGINEERING**  
21 Bank Plaza, New York, NY 10001 212-479-6400

**DEBORAH BERKE PARTNERS**  
225 Fifth Avenue, 16th Floor, New York, NY 10001 212-233-0211

**VAN DEUSEN & ASSOCIATES (VDA)**  
120 Eagle Rock Avenue, Suite 315, East Hanover, NJ 10001 973-994-0220

**STANTEC**  
60 West 23rd Street, 8th Floor, New York, NY 10010 212-366-6000


**THORNTON TOMASETTI**  
51 Hudson Street, New York, NY 10010 917-469-7900

**EREMOS LLC**  
1275 Broadway, Suite 202, New York, NY 10001 212-658-1044

**LERCH BATES, INC.**  
1400 Broadway, Suite 305, New York, NY 10018 973-763-3222

**STEVEN WINTERS ASSOCIATES, INC.**  
41 West 40th Street, New York, CT 06894 203-697-0200

**ONE LUX STUDIO**  
158 West 25th Street, 10th Floor, New York, NY 10001 212-201-6790

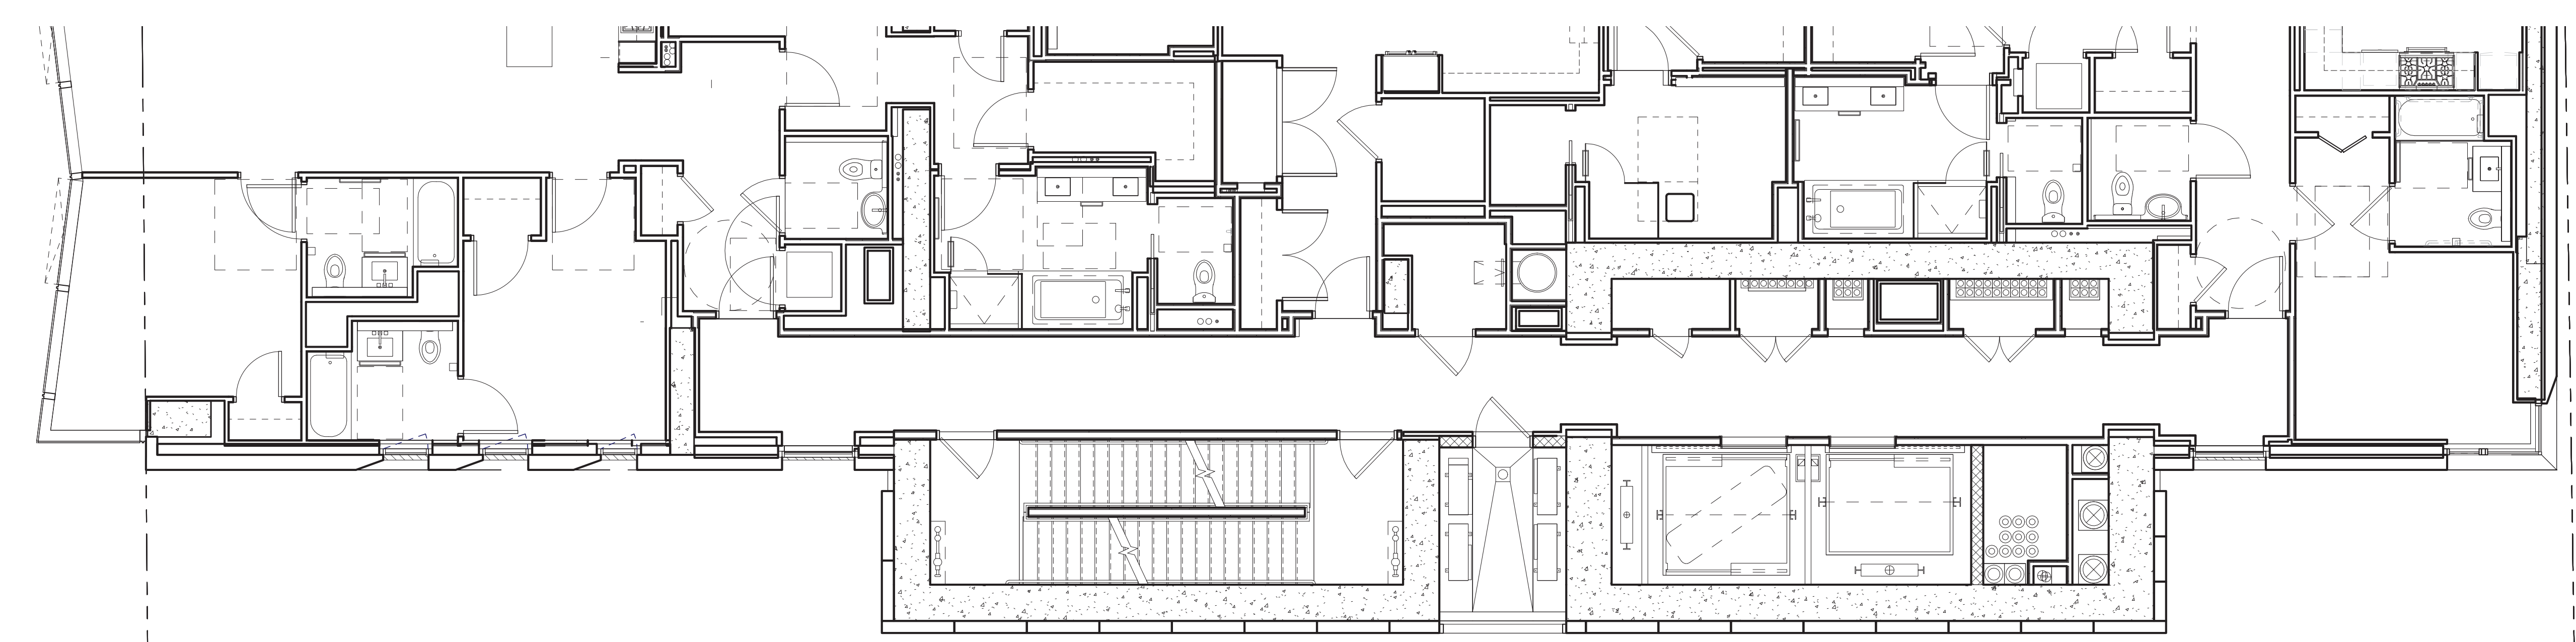

**A1 ENLARGED RESIDENTIAL HIGH RISE FLOOR PLAN**  
3/16" = 1'-0"

**42 TRINITY PLACE**  
42 TRINITY PLACE | NEW YORK, NY


DRAWING TITLE:  
**PART ELEVATION BUILDING TOWER - UPPER**

Seal:	Drawn: Author	Project No.:
	Checked:	15028
	Checker:	Carl F.
	Rev: 02/01	
	Date:	04/07/16
	Scale:	3/16" = 1'-0"
	Sheet:	of


**A-412.D**

© 2015 FX FOWLE ARCHITECTS, LLP | ALL RIGHTS RESERVED




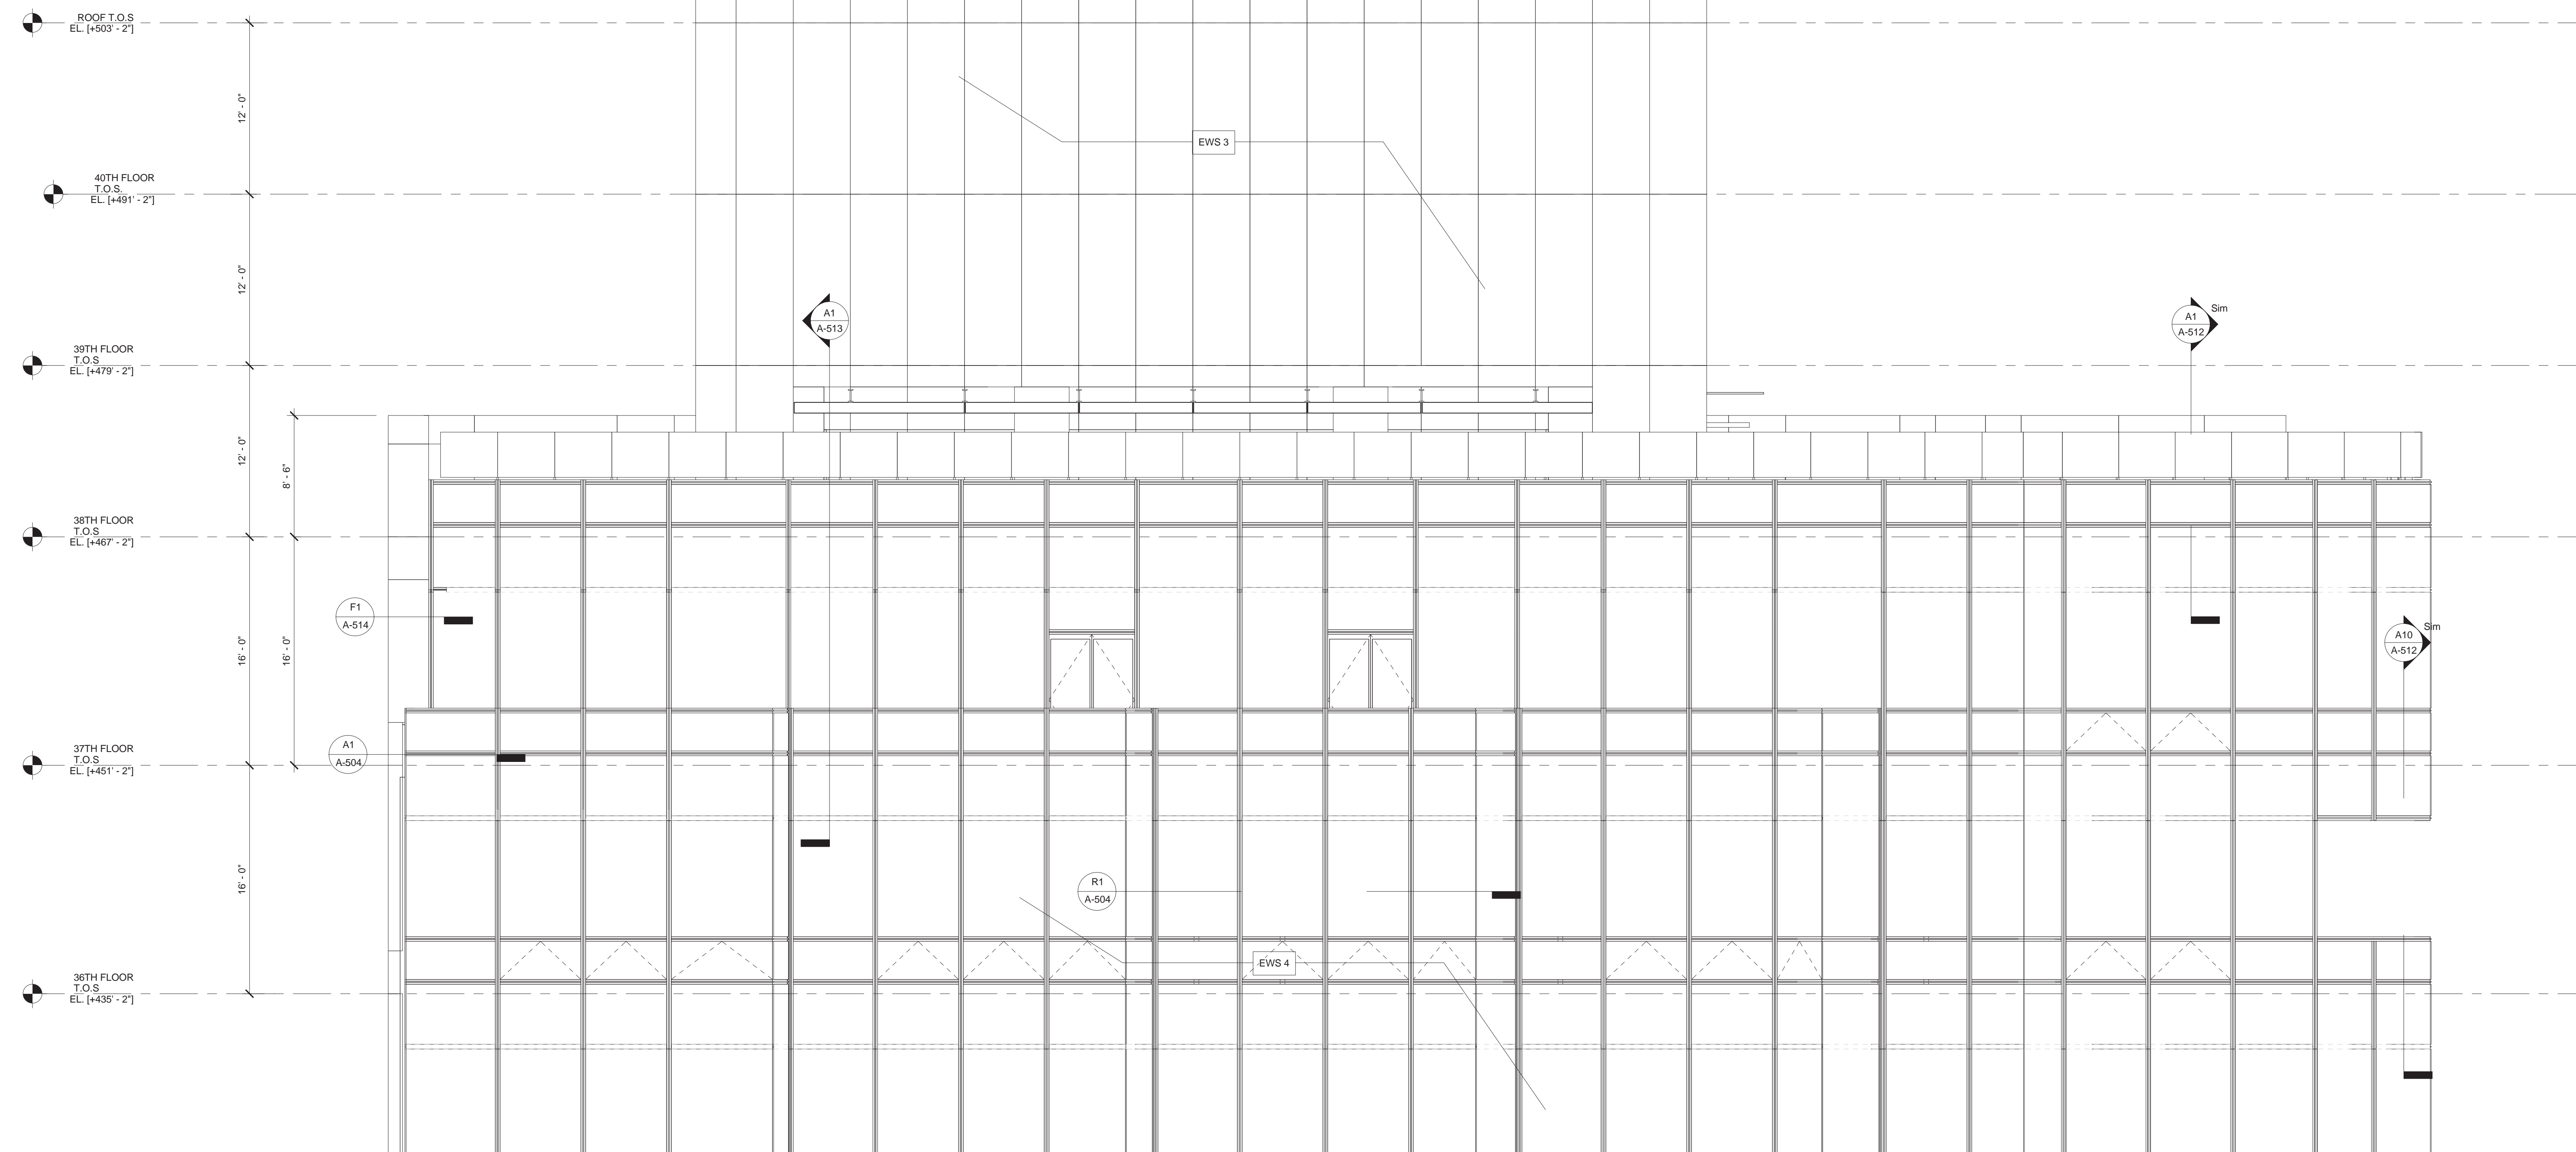

**J1 PARTIAL WEST ELEVATION**  
 3/16" = 1'-0"  
 @ BUILDING TOP / 37TH FLOOR

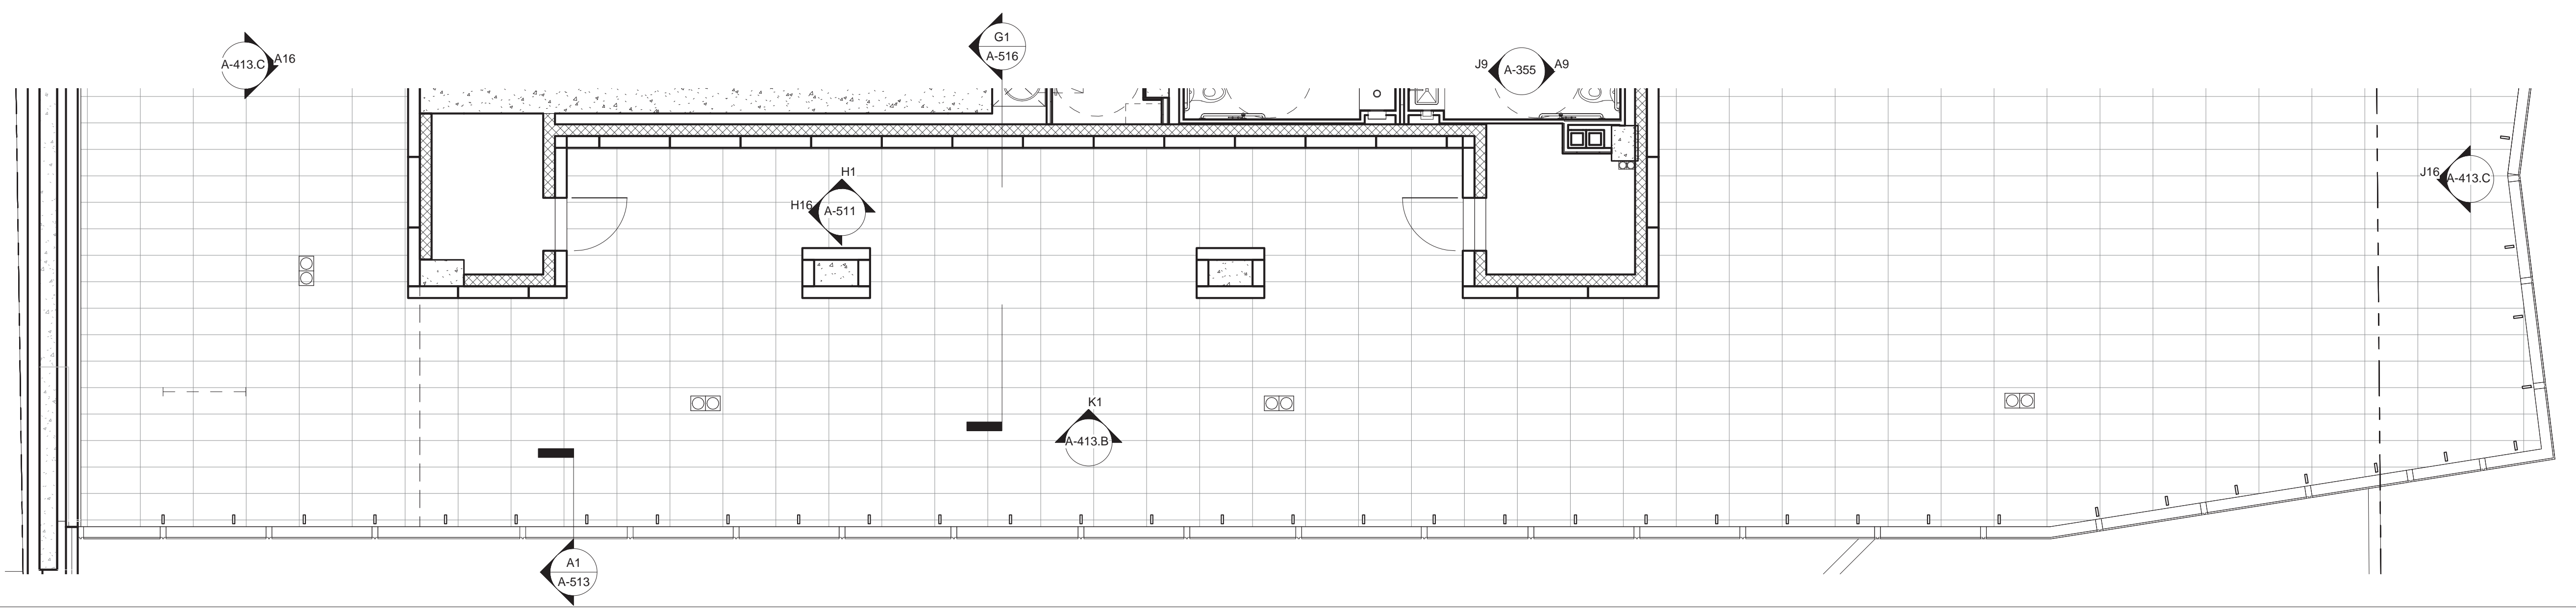


**E1 PARTIAL 38TH FLOOR PLAN WEST**  
 3/16" = 1'-0"

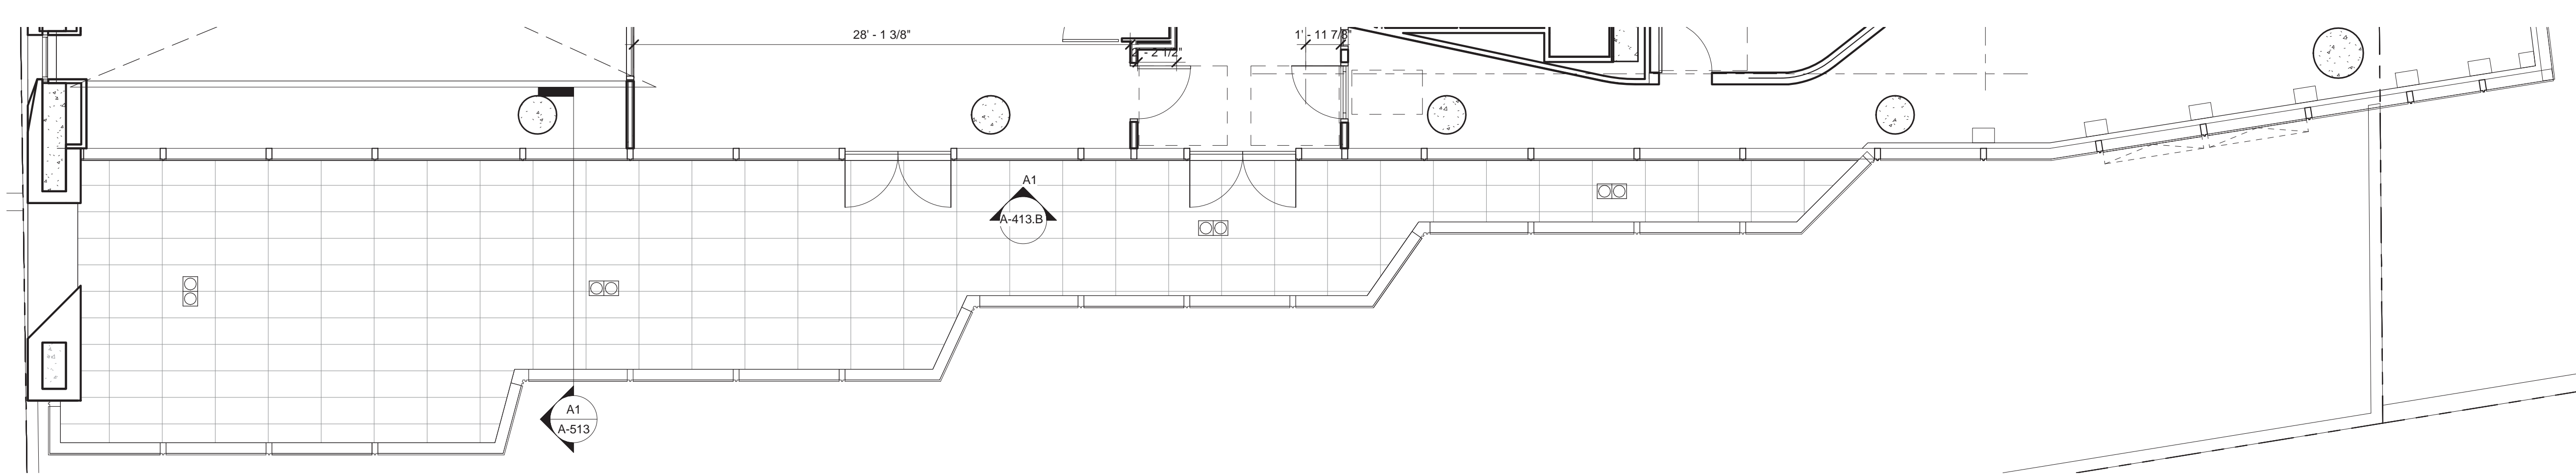

**A1 PARTIAL 37TH FLOOR PLAN WEST**  
 3/16" = 1'-0"

- MATERIAL KEYING LEGEND:**
- EXTERIOR WALL SYSTEM (EWS) LEGEND**
- EWS 1 STORE FRONT (REFER TO A-421 & A-431)
  - EWS 2 SCHOOL PANEL - LIMESTONE WITH HONEYCOMB BACKUP (REFER TO A-421 & A-432)
  - EWS 3 TOWER PANEL - GFRC (REFER TO A-422, A-433 & A-434)
  - EWS 4 TOWER CURTAIN WALL (REFER TO A-423 & A-435)
  - EWS 5 TOWER MECHANICAL / METAL PANEL (REFER TO A-424 & A-436)
  - EWS 6 STICK BUILT CURTAIN WALL (REFER TO A-424)
  - EWS 7 CMU LOT LINE WALL (REFER TO A-424)
  - EWS 8 CONCRETE LOT LINE WALL (REFER TO A-424)
  - EWS 9 DIMENSIONAL STONE CLADDING (REFER TO A-421)
- \*FOR ROOF TYPE (RT), REFER TO A-425

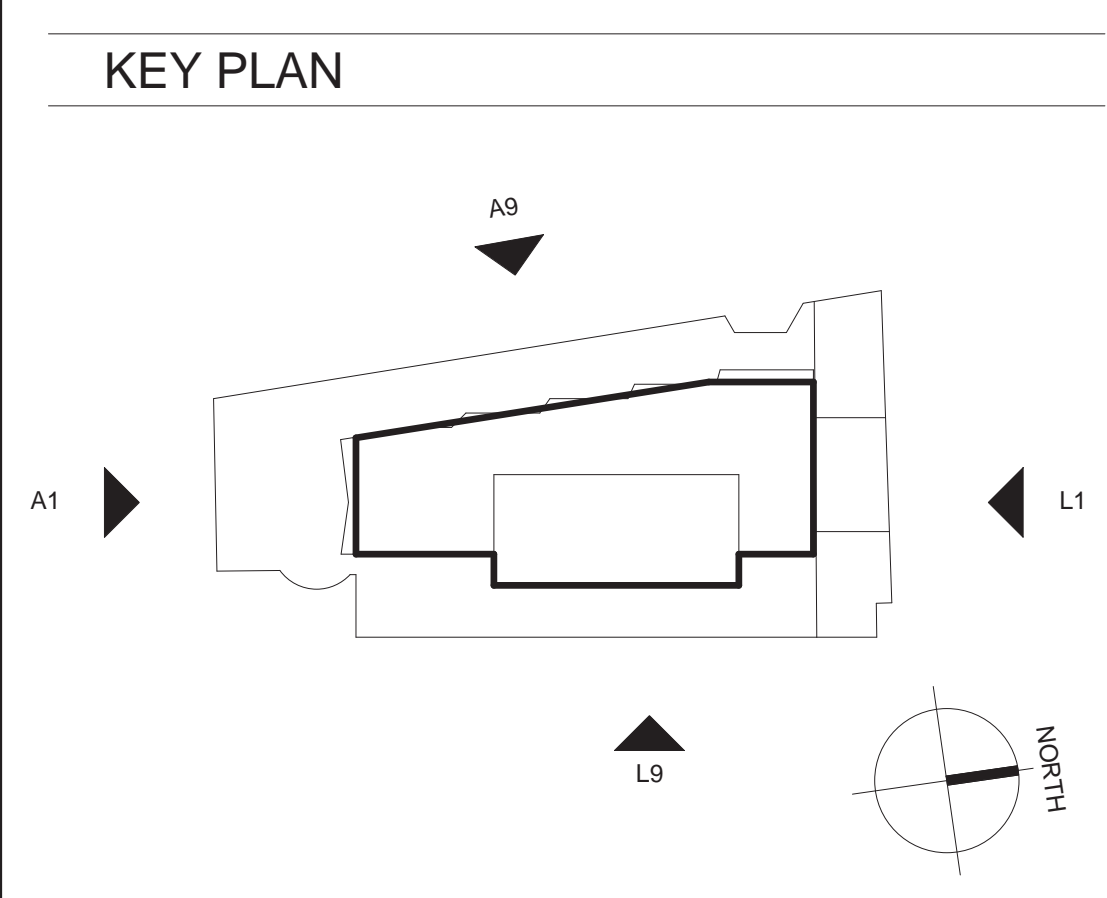

NO.	REVISIONS / SUBMISSIONS	DATE
	DOB SUBMISSION	08.08.2016
	ISSUE FOR CONSTRUCTION	06.17.2016
	CD PROGRESS PACKAGE	05.27.2016
	DESIGN DEVELOPMENT	12.04.2015
	SCHEMATIC DESIGN	09.04.2015

**FXFOWLE**

FXFOWLE ARCHITECTS, LLP | 22 WEST 44TH STREET, NEW YORK, NY 10018 | T 212 627 1700 | F 212 443 8716 | WWW.FXFOWLE.COM

**TRINITY PLACE HOLDINGS**  
 717 Fifth Avenue, Suite 1303, New York, NY 10022 212-235-2191

**DESMONE CONSULTING ENGINEERS**  
 18 West 198 Street, 10th Floor, New York, NY 10111 212-532-2211

**DAGHER ENGINEERING, PLLC**  
 29 Broadway, New York, NY 10006 212-480-2591

**LANGAN ENGINEERING**  
 225 Fifth Avenue, 7th Floor, New York, NY 10001 212-233-0211

**DEBORAH BERKE PARTNERS**  
 21 Bank Place, New York, NY 10002 212-479-6400

**VAN DEUSEN & ASSOCIATES (VDA)**  
 120 Eagle Rock Avenue, Suite 315, East Hanover, NJ 10001 973-994-9220

**STANTEC**  
 50 West 23rd Street, 8th Floor, New York, NY 10010 212-366-6000

**THORNTON TOMASETTI**  
 51 Hudson Yards, New York, NY 10010 917-661-7900

**EREMOS LLC**  
 1275 Broadway, Suite 202, New York, NY 10001 212-658-1044

**LERCH BATES, INC.**  
 1400 Broadway, Suite 305, New York, NY 10017 973-763-3222

**STEVEN WINTERS ASSOCIATES, INC.**  
 81 Franklin Street, New Haven, CT 06504 203-627-0200

**ONE LUX STUDIO**  
 158 West 25th Street, 10th Floor, New York, NY 10001 212-201-5700


**42 TRINITY PLACE**  
 42 TRINITY PLACE | NEW YORK, NY

DRAWING TITLE:  
**PART ELEVATIONS BUILDING TOP**

Seal:	Drawn:	Project No.:
	Author:	15028
	Checked:	Carl F.
	Checker:	
	Rev: 02/01	Drawing No.:
	Date:	<b>A-413.A</b>
	Scale:	3/16" = 1'-0"
		Sheet of

© 2015 FXFOWLE ARCHITECTS, LLP | ALL RIGHTS RESERVED




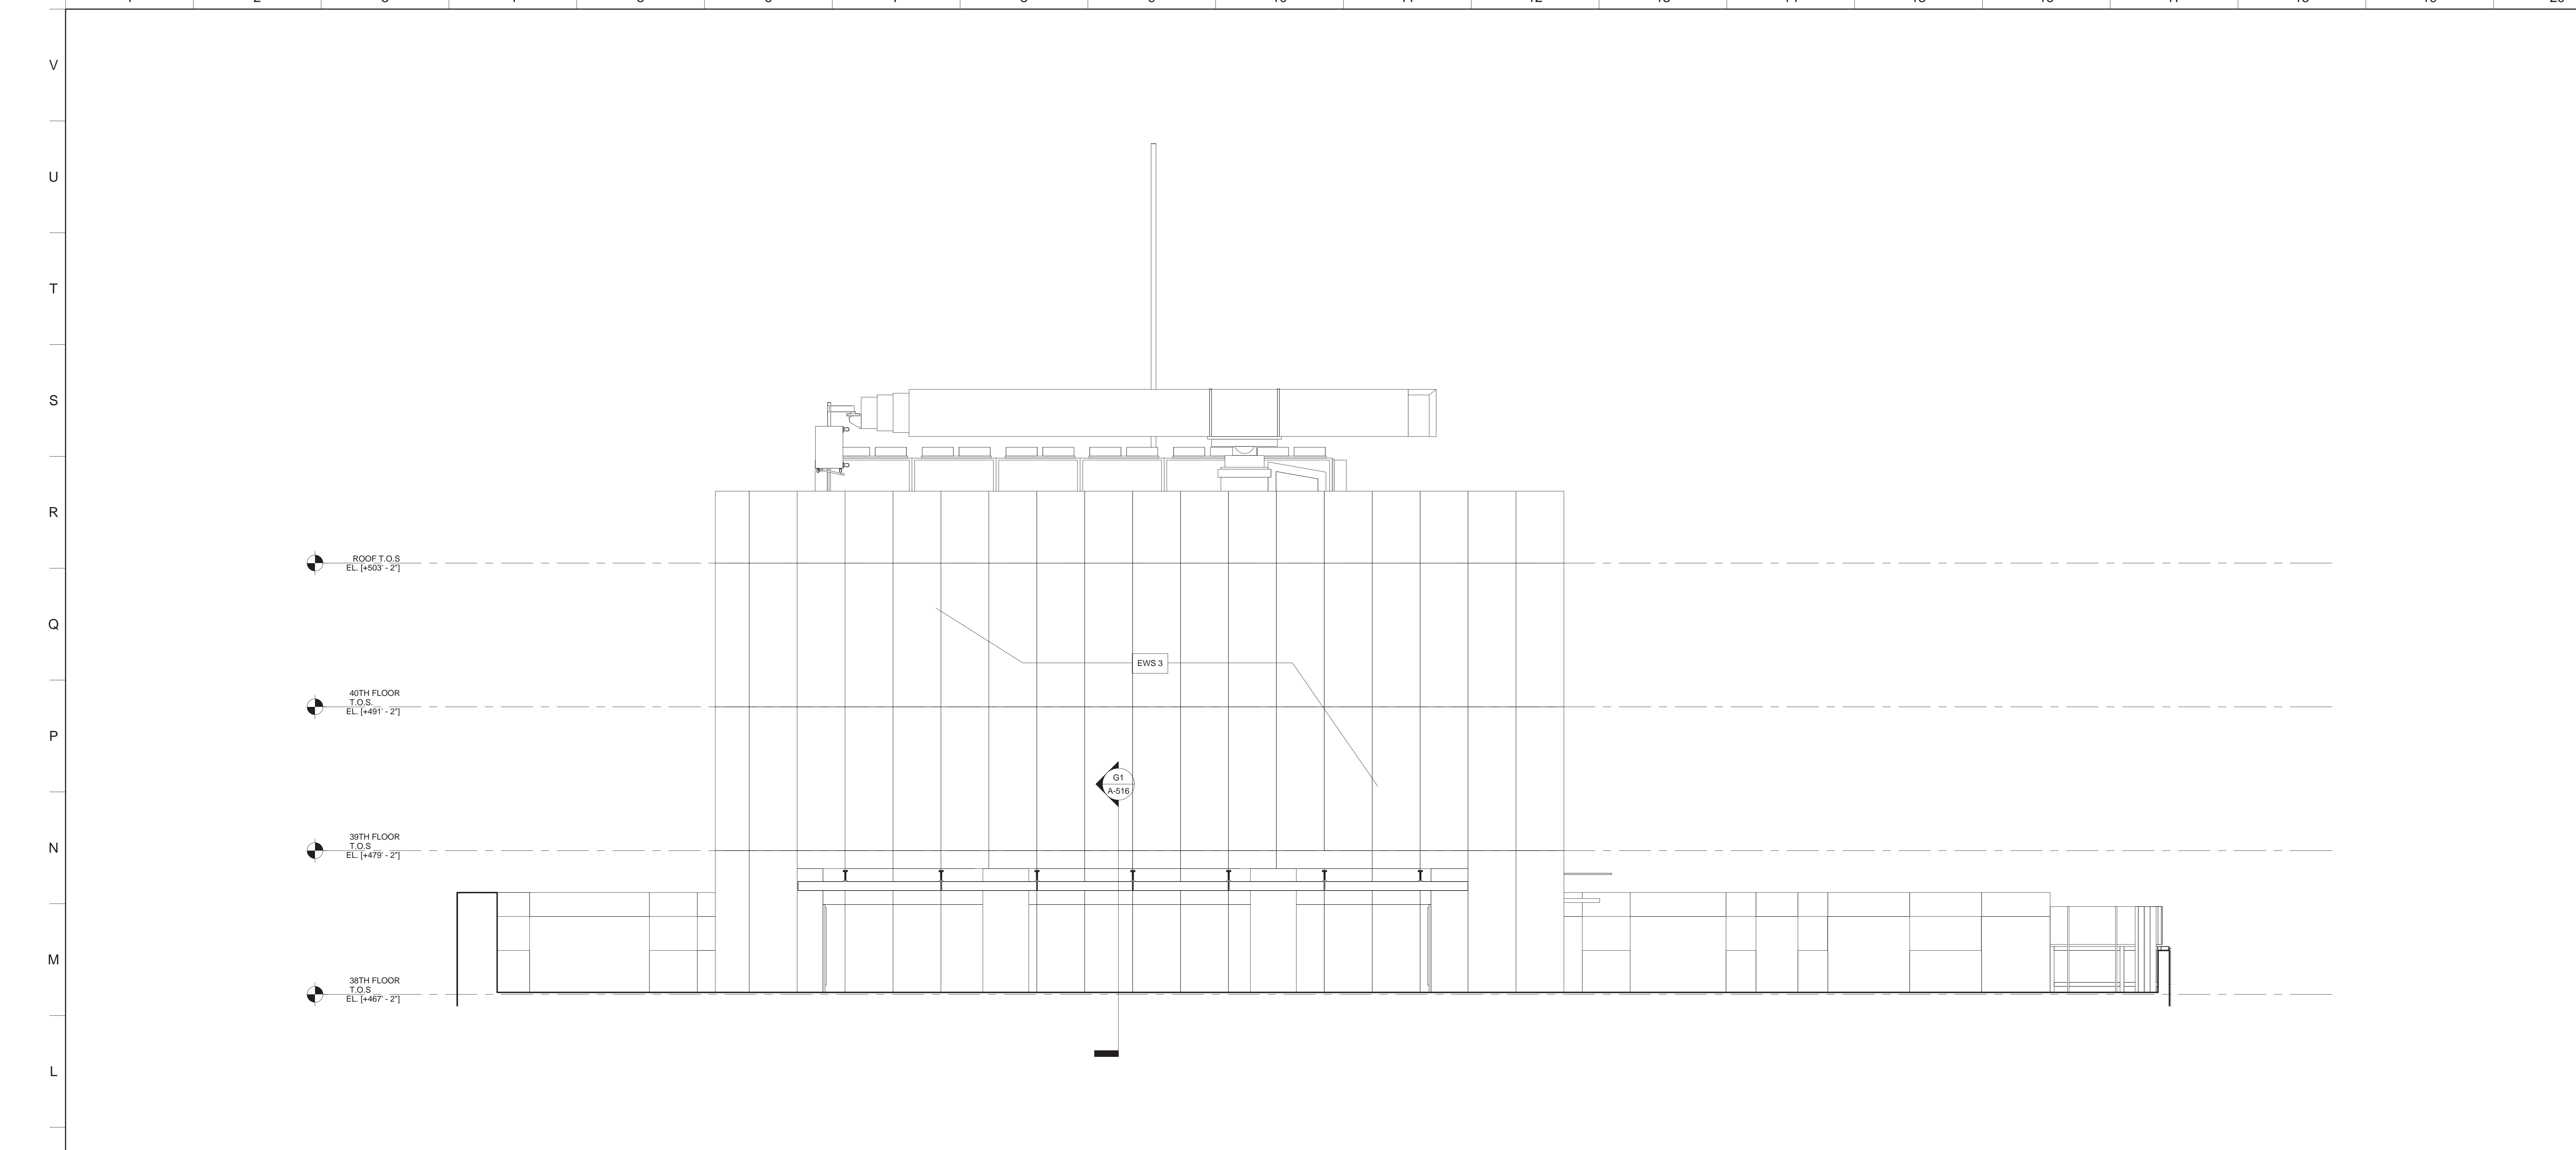

- MATERIAL KEYING LEGEND:**
- EXTERIOR WALL SYSTEM (EWS) LEGEND**
- EWS 1 STORE FRONT (REFER TO A-421 & A-431)
  - EWS 2 SCHOOL PANEL - LIMESTONE WITH HONEYCOMB BACKUP (REFER TO A-421 & A-432)
  - EWS 3 TOWER PANEL - GFRC (REFER TO A-422, A-433 & A-434)
  - EWS 4 TOWER CURTAIN WALL (REFER TO A-423 & A-435)
  - EWS 5 TOWER MECHANICAL / METAL PANEL (REFER TO A-424 & A-436)
  - EWS 6 STICK BUILT CURTAIN WALL (REFER TO A-424)
  - EWS 7 CMU LOT LINE WALL (REFER TO A-424)
  - EWS 8 CONCRETE LOT LINE WALL (REFER TO A-424)
  - EWS 9 DIMENSIONAL STONE CLADDING (REFER TO A-421)
- \*FOR ROOF TYPE (RT), REFER TO A-425

**K1 Elevation 4 - a**

3/16" = 1'-0"

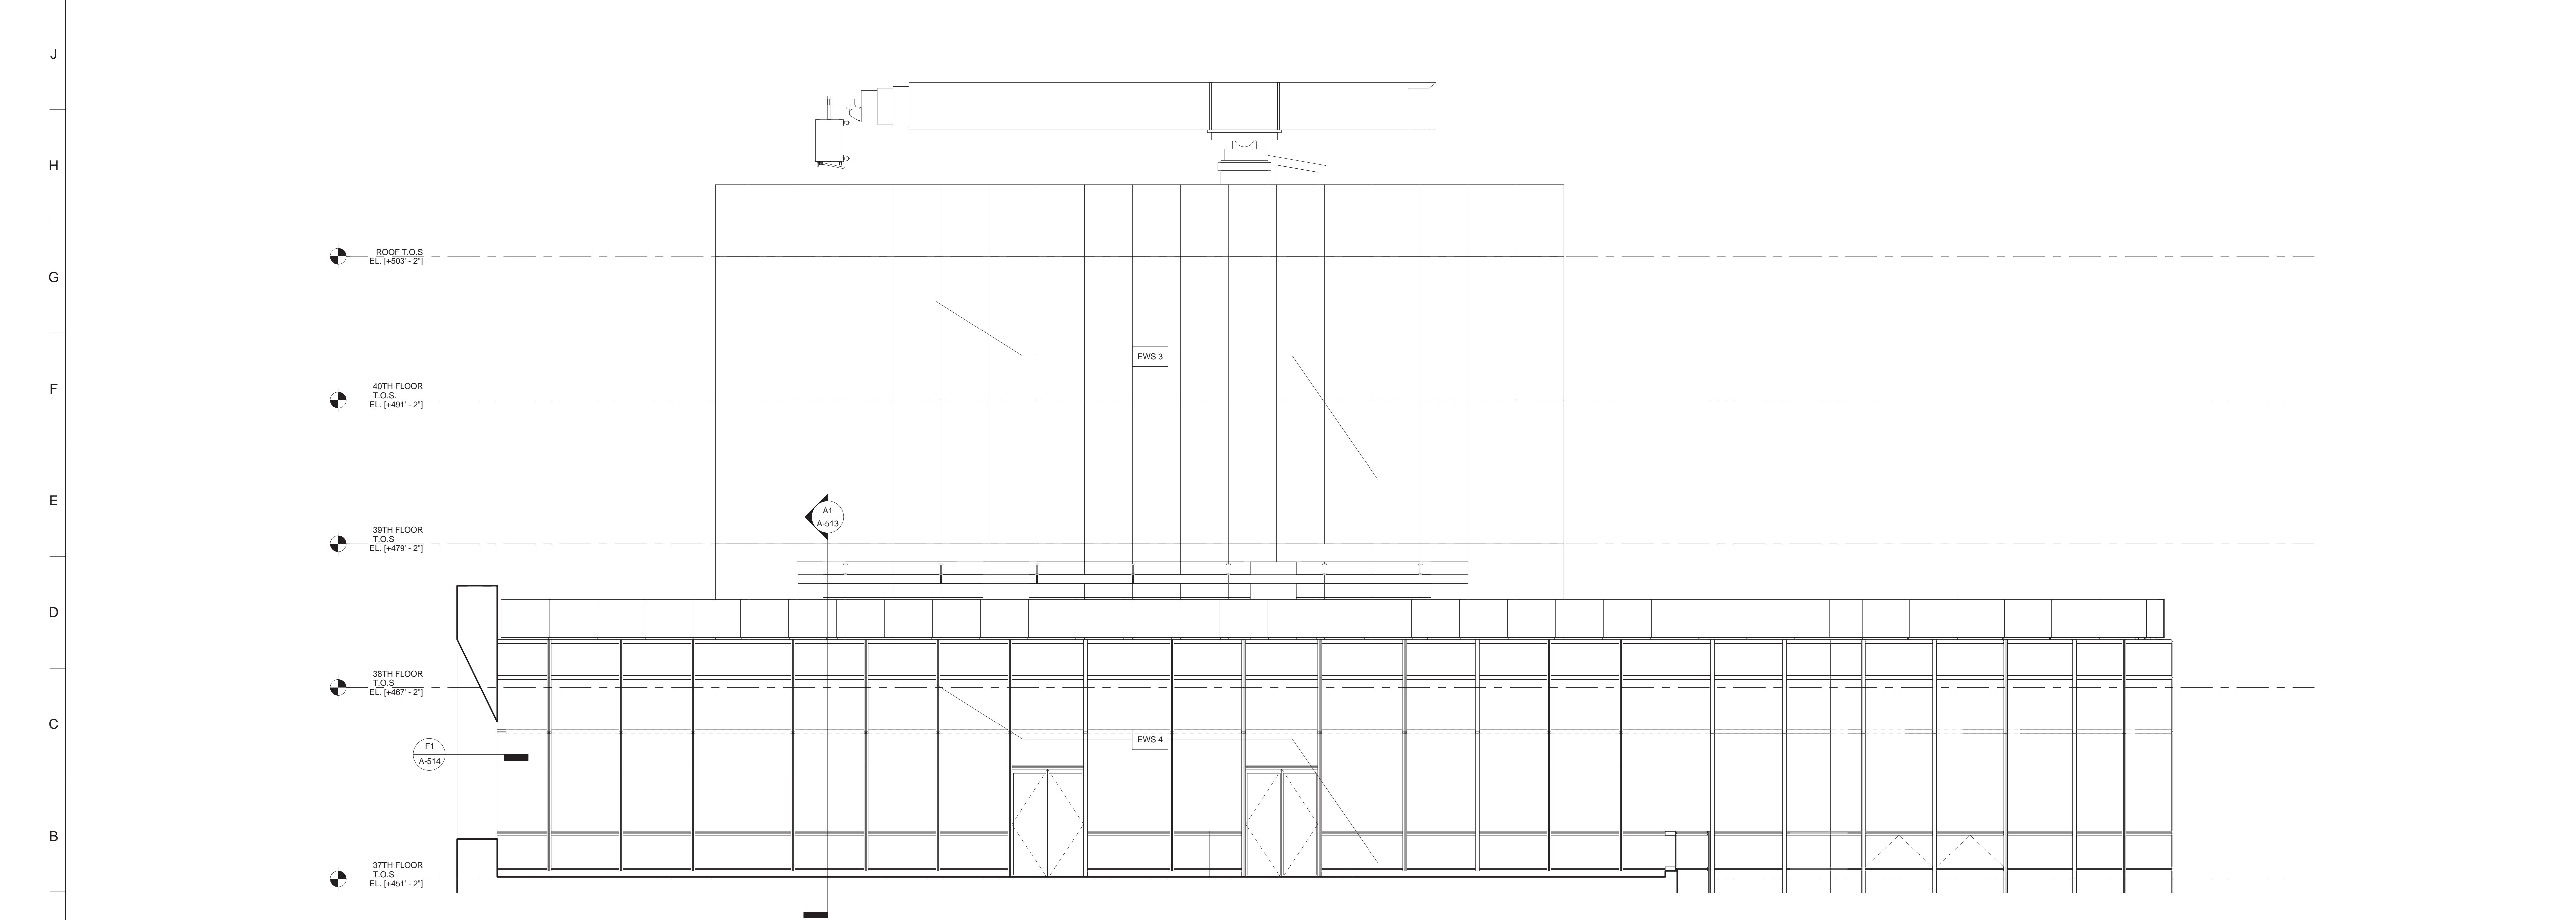

**A1 BUILDING TOP WEST ELEVATION**

3/16" = 1'-0"

NO.	REVISIONS / SUBMISSIONS	DATE
	DOB SUBMISSION	06.08.2016
	ISSUE FOR CONSTRUCTION	06.17.2016
	CD PROGRESS PACKAGE	05.27.2016

**FX FOWLE**

FX FOWLE ARCHITECTS, LLP | 20 WEST 40TH STREET, NEW YORK, NY 10018 | T 212 627 1700 | F 212 463 8716 | WWW.FXFOWLE.COM

**TRINITY PLACE HOLDINGS**  
717 Fifth Avenue, Suite 1303, New York, NY 10022 212-235-2191

**DESMONE CONSULTING ENGINEERS**  
18 West 198 Street, 10th Floor, New York, NY 10111 212-532-2211

**DAGHER ENGINEERING, PLLC**  
29 Broadway, New York, NY 10006 212-480-2591

**LANGAN ENGINEERING**  
21 Bank Place, New York, NY 10002 212-479-6400

**DEBORAH BERKE PARTNERS**  
220 Fifth Avenue, 18th Floor, New York, NY 10001 212-233-0211

**VAN DEUSEN & ASSOCIATES (VDA)**  
120 Eagle Rock Avenue, Suite 315, East Hanover, NJ 10001 973-994-9220

**STANTEC**  
50 West 23rd Street, 8th Floor, New York, NY 10010 212-366-6000

**THORNTON TOMASETTI**  
51 Broadway, New York, NY 10010 917-461-7800

**EREMOS LLC**  
1275 Broadway, Suite 202, New York, NY 10001 212-658-1044

**LERCH BATES, INC.**  
1400 Broadway, Suite 905, New York, NY 10019 973-763-3222

**STEVEN WINTERS ASSOCIATES, INC.**  
81 West 40th Street, New York, CT 06894 203-657-0200

**ONE LUX STUDIO**  
158 West 25th Street, 10th Floor, New York, NY 10001 212-201-6790

**42 TRINITY PLACE**




42 TRINITY PLACE | NEW YORK, NY

DRAWING TITLE:  
**PART ELEVATIONS BUILDING TOP**

	Drawn: Author Checked: Checker Rev'd:	Project No.: 15028 Card File:  Drawing No.:  Date: 03/21/16 Scale: 3/16" = 1'-0" Sheet of
--	---	---

**A-413.B**



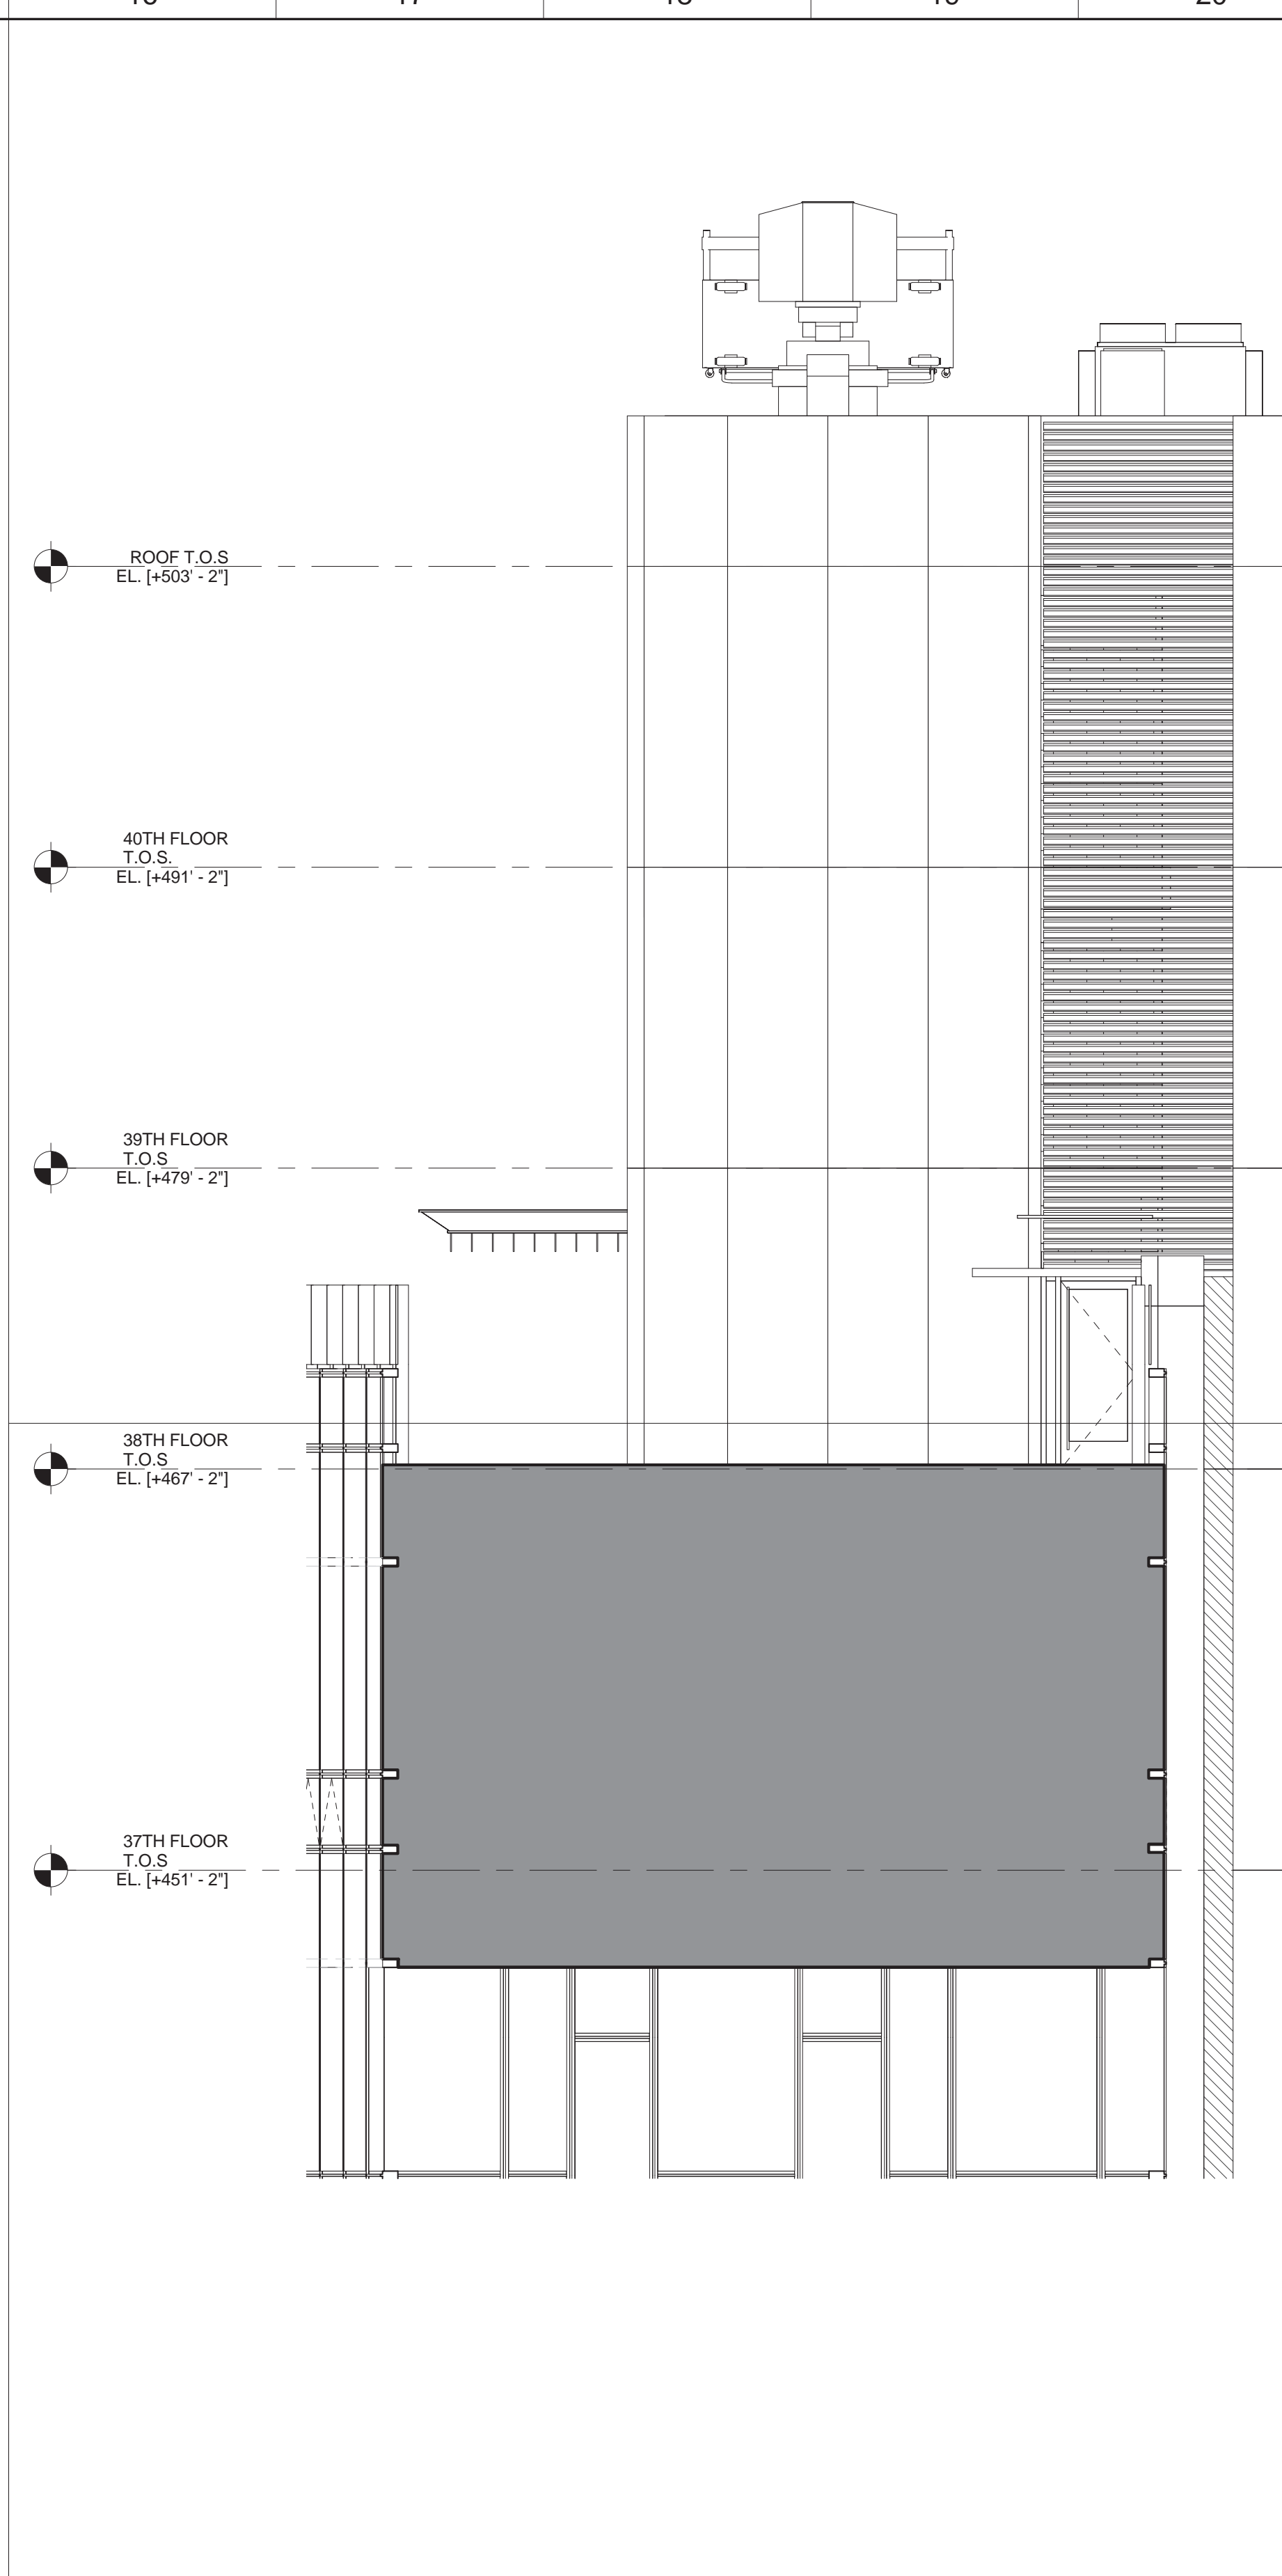
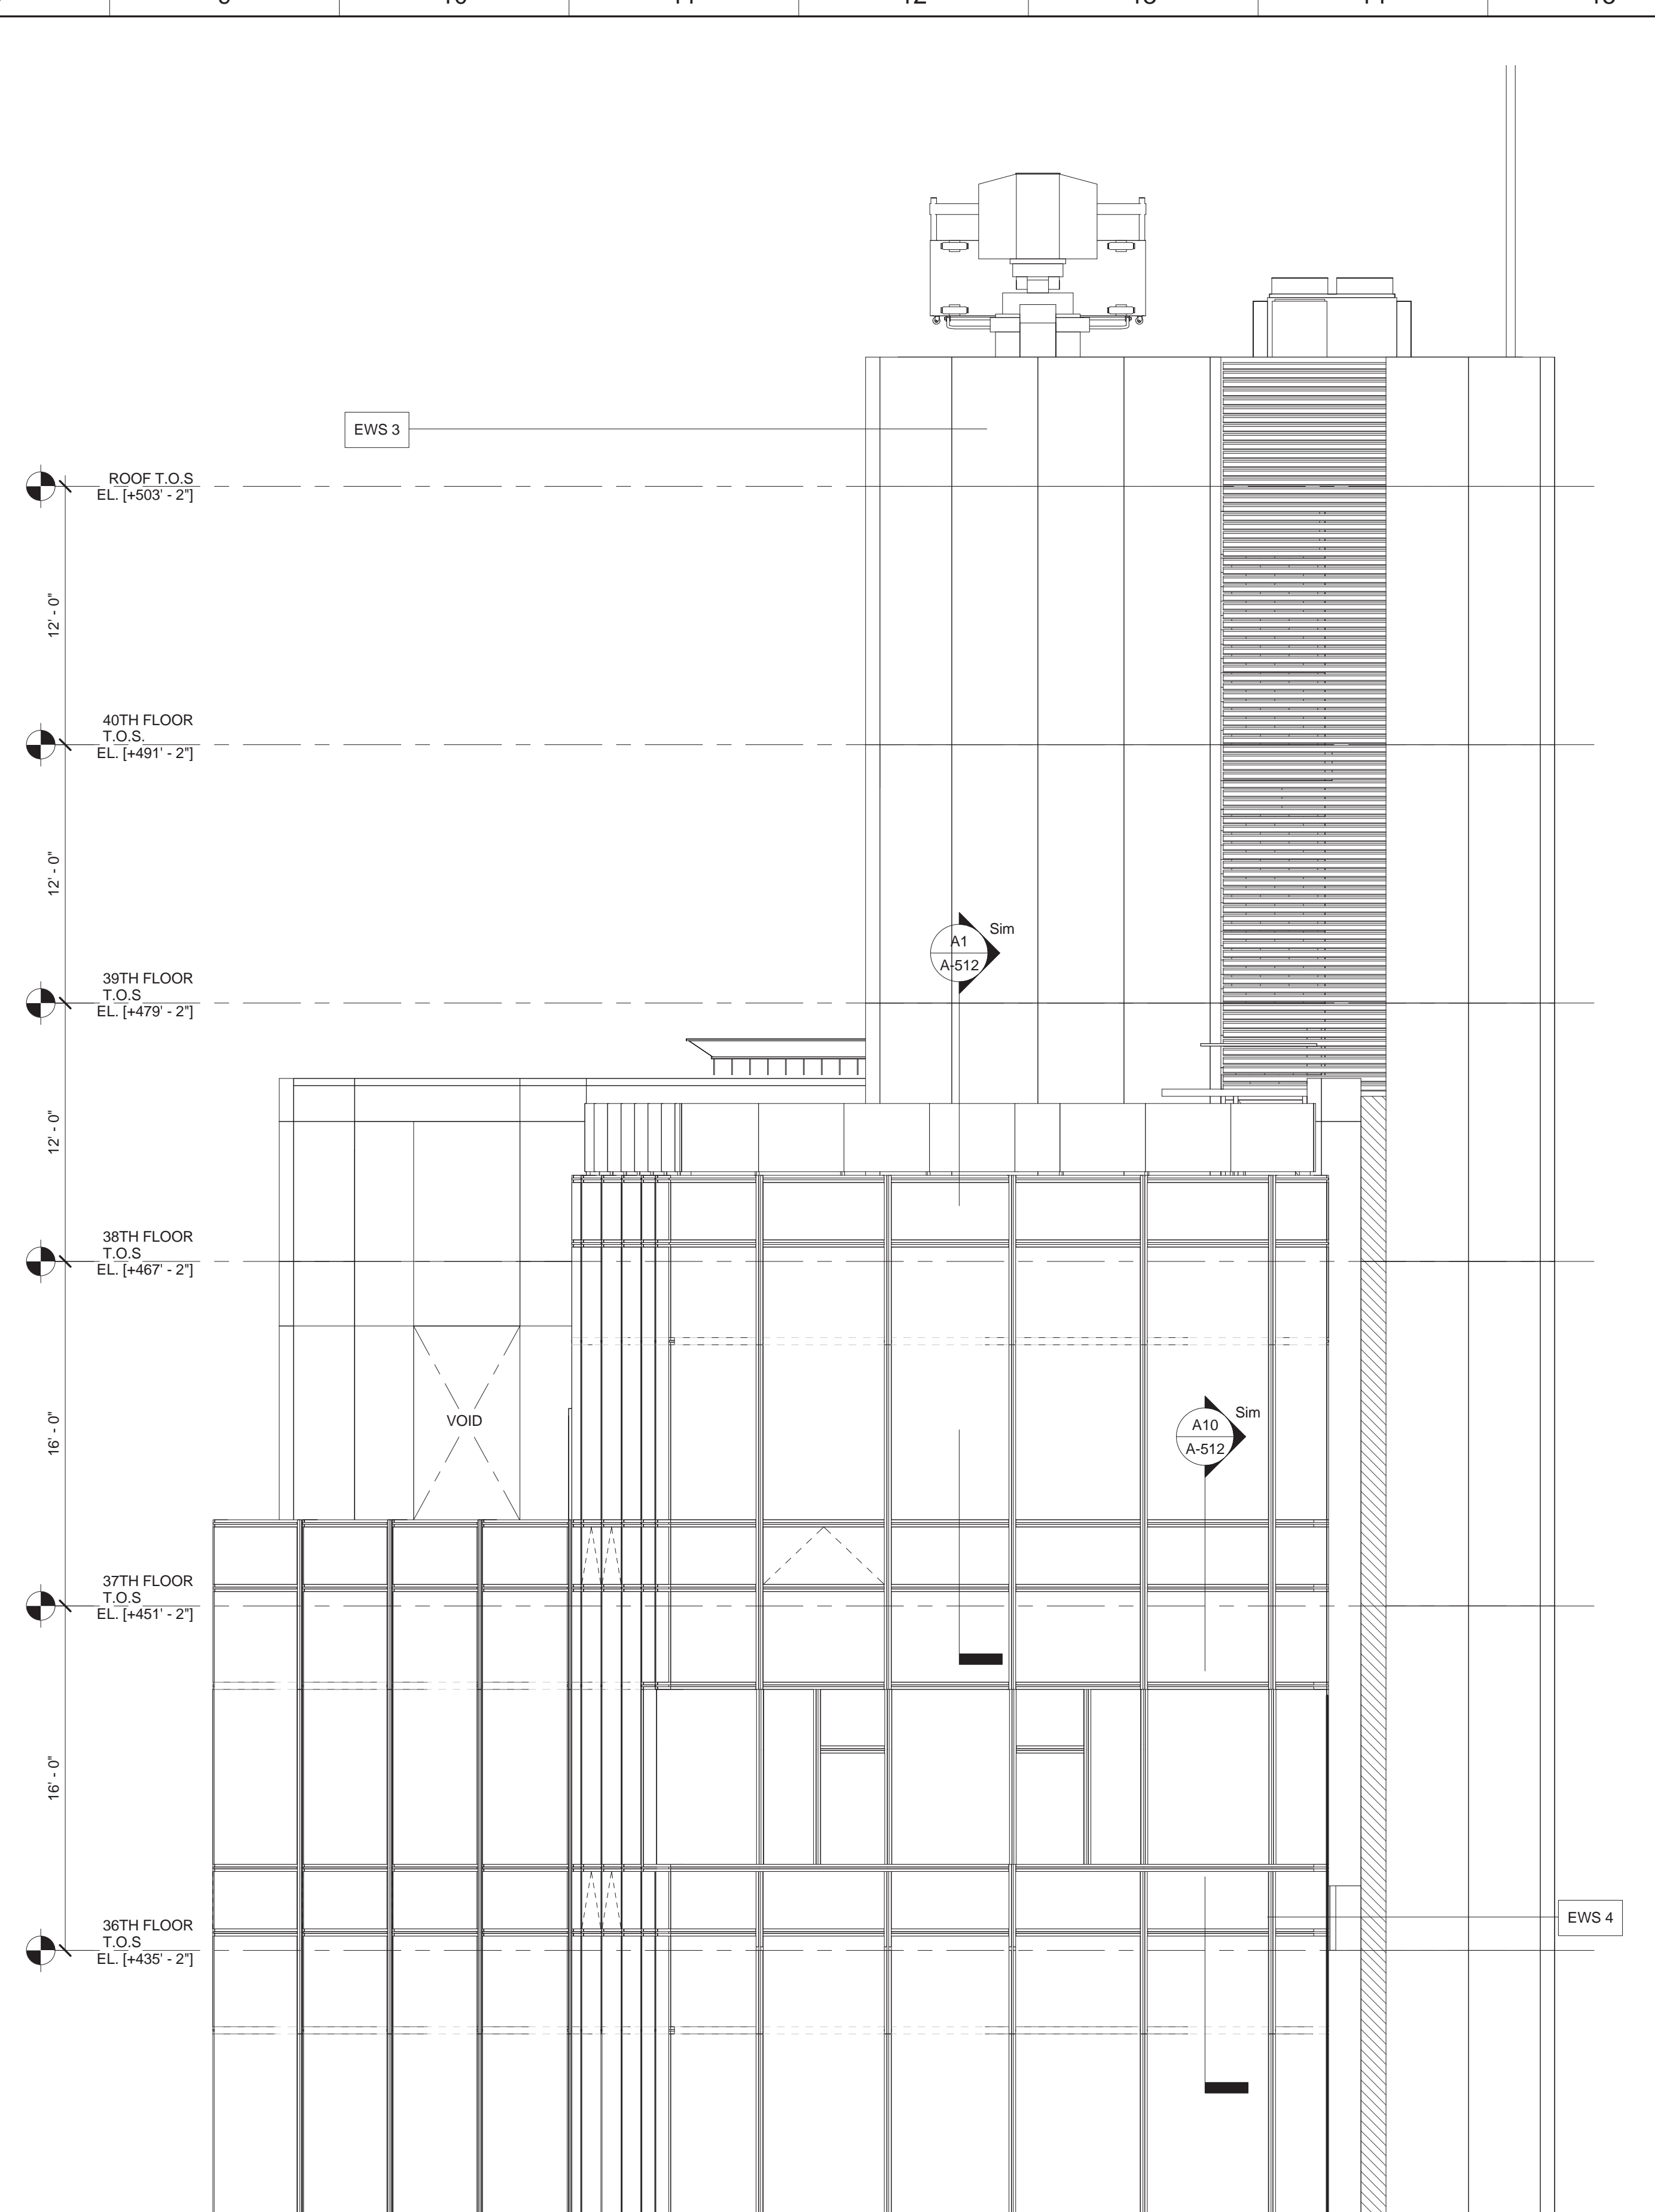
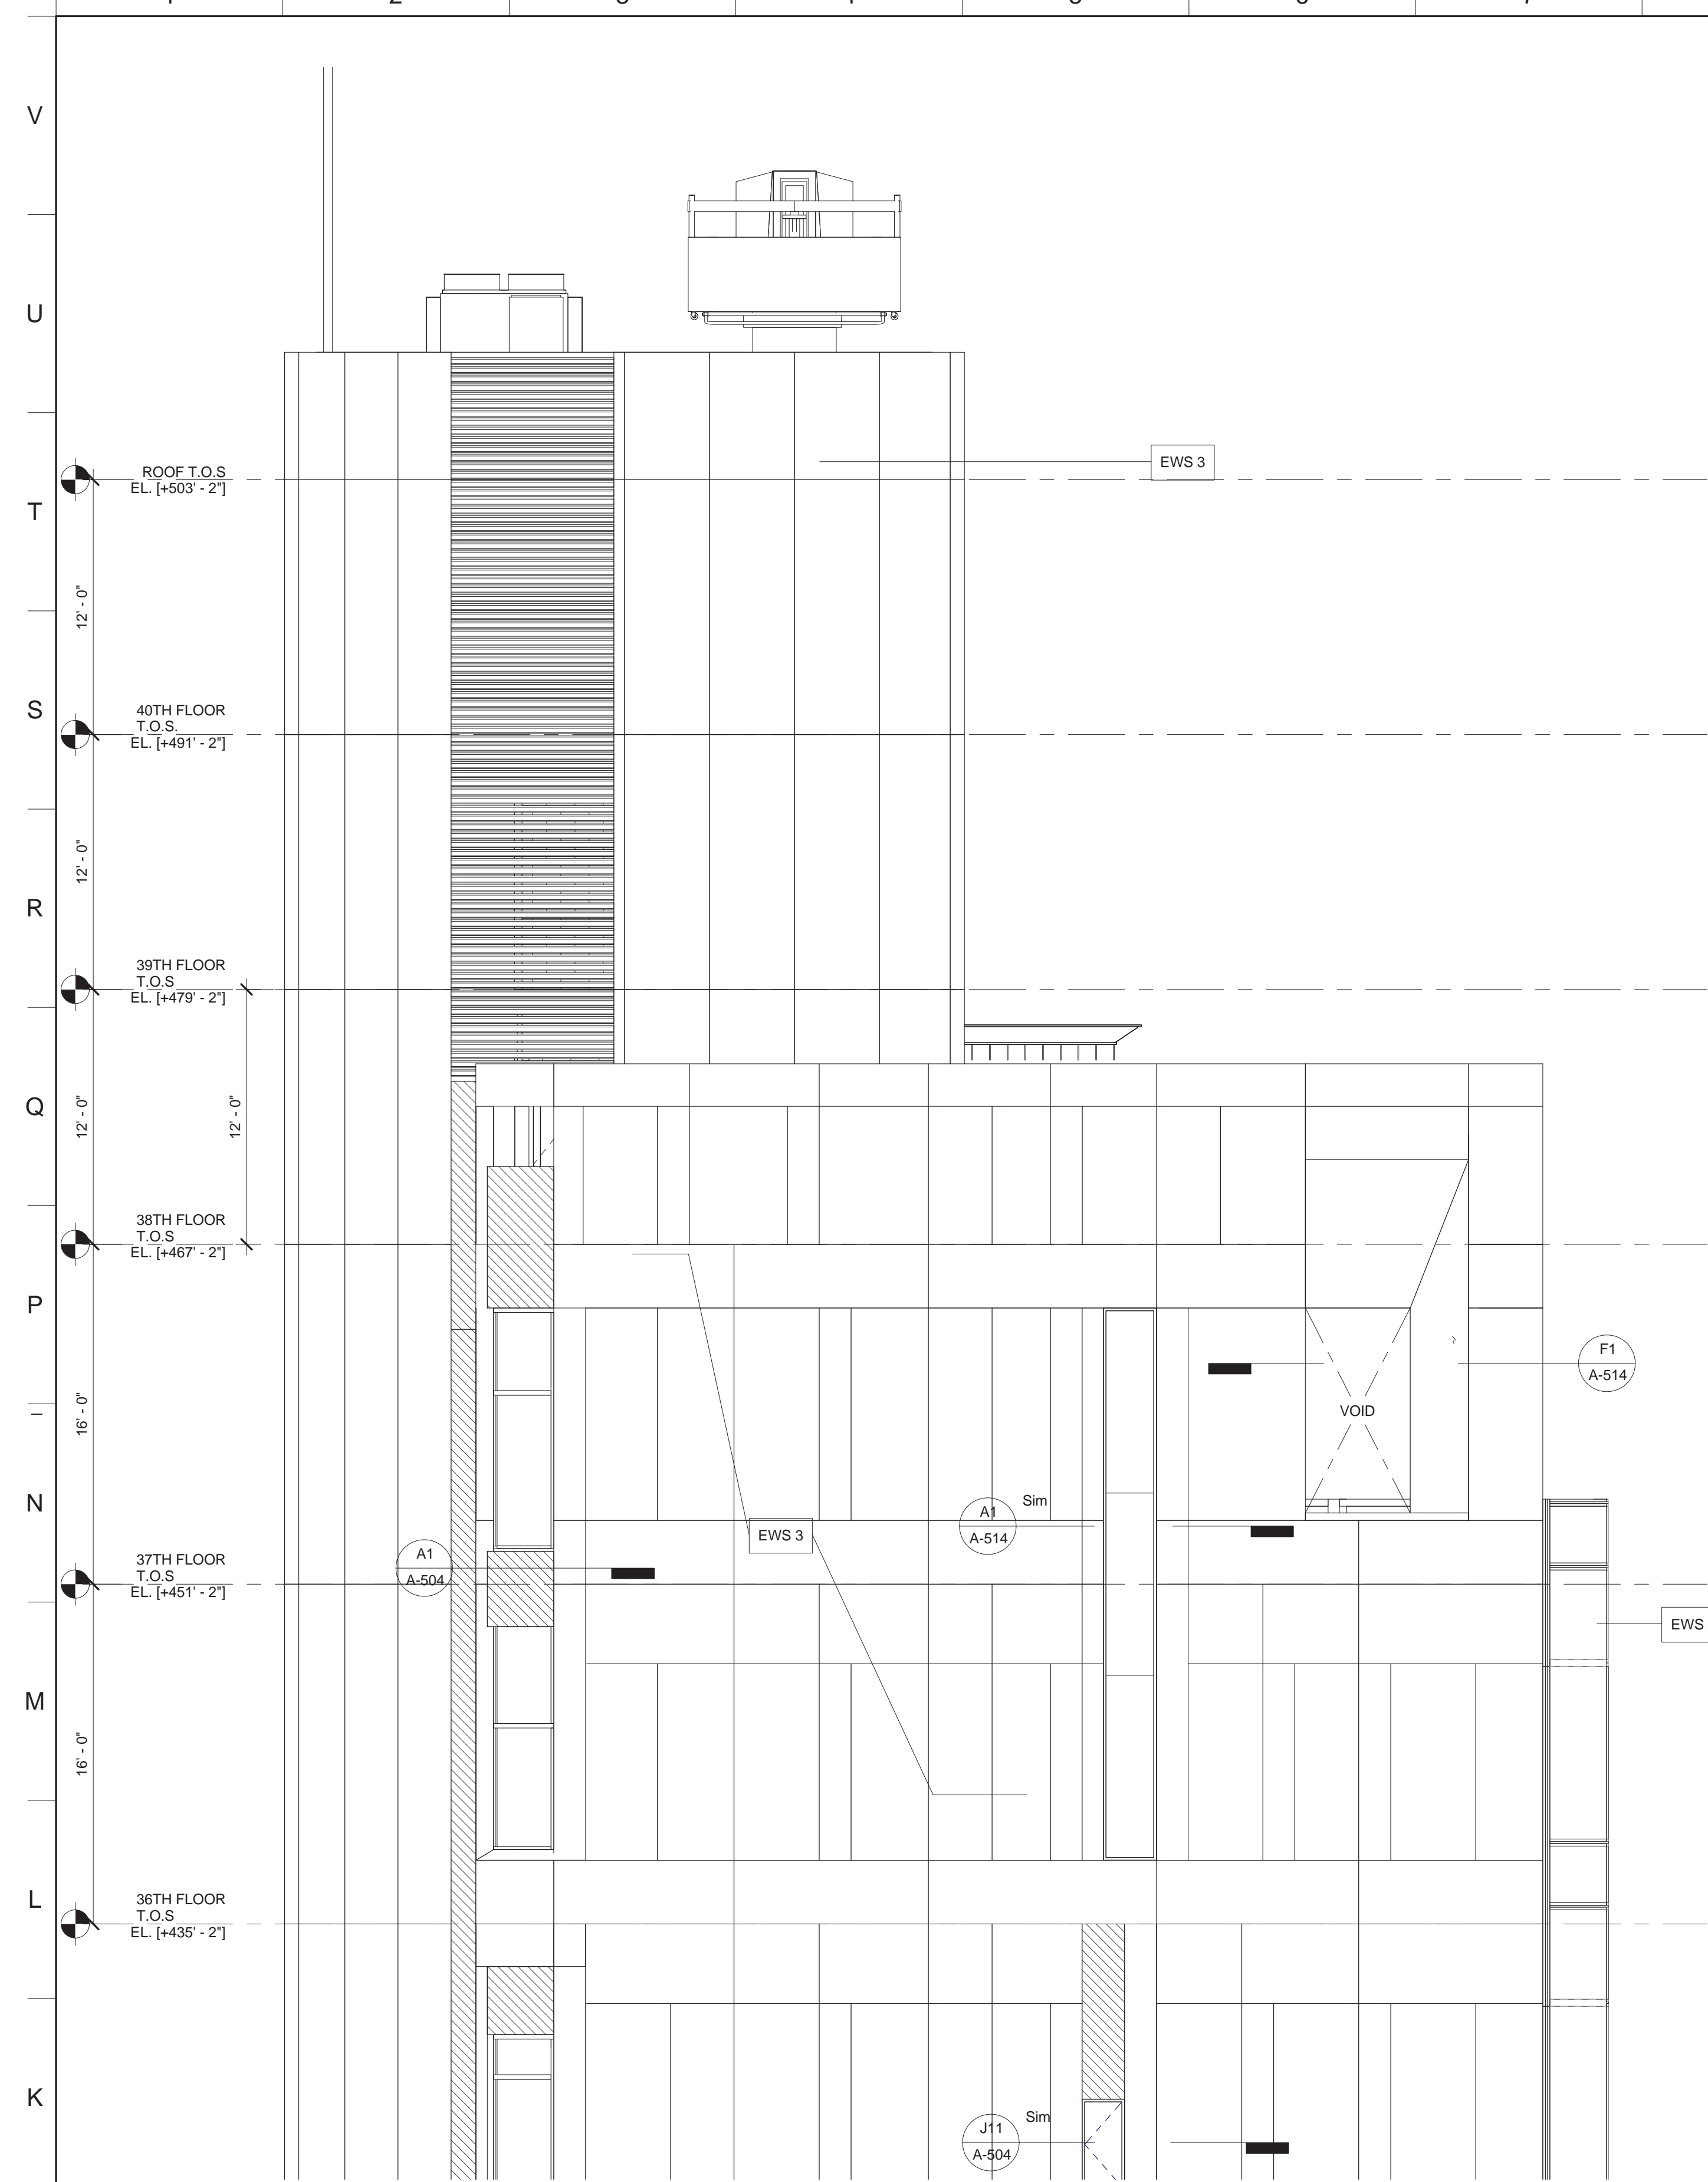


- MATERIAL KEYING LEGEND:**
- EWS 1 STORE FRONT (REFER TO A-421 & A-431)
  - EWS 2 SCHOOL PANEL - LIMESTONE WITH HONEYCOMB BACKUP (REFER TO A-421 & A-432)
  - EWS 3 TOWER PANEL - GFRC (REFER TO A-422, A-433 & A-434)
  - EWS 4 TOWER CURTAIN WALL (REFER TO A-423 & A-435)
  - EWS 5 TOWER MECHANICAL / METAL PANEL (REFER TO A-424 & A-436)
  - EWS 6 STICK BUILT CURTAIN WALL (REFER TO A-425)
  - EWS 7 CMU LOT LINE WALL (REFER TO A-426)
  - EWS 8 CONCRETE LOT LINE WALL (REFER TO A-424)
  - EWS 9 DIMENSIONAL STONE CLADDING (REFER TO A-421)
- \*FOR ROOF TYPE (RT), REFER TO A-425

**J1 PARTIAL NORTH ELEVATION**  
3/16" = 1'-0" @ BUILDING TOP



**J8 PARTIAL SOUTH ELEVATION**  
3/16" = 1'-0" @ BUILDING TOP

**J16 PARTIAL SOUTH ELEVATION**  
3/16" = 1'-0"

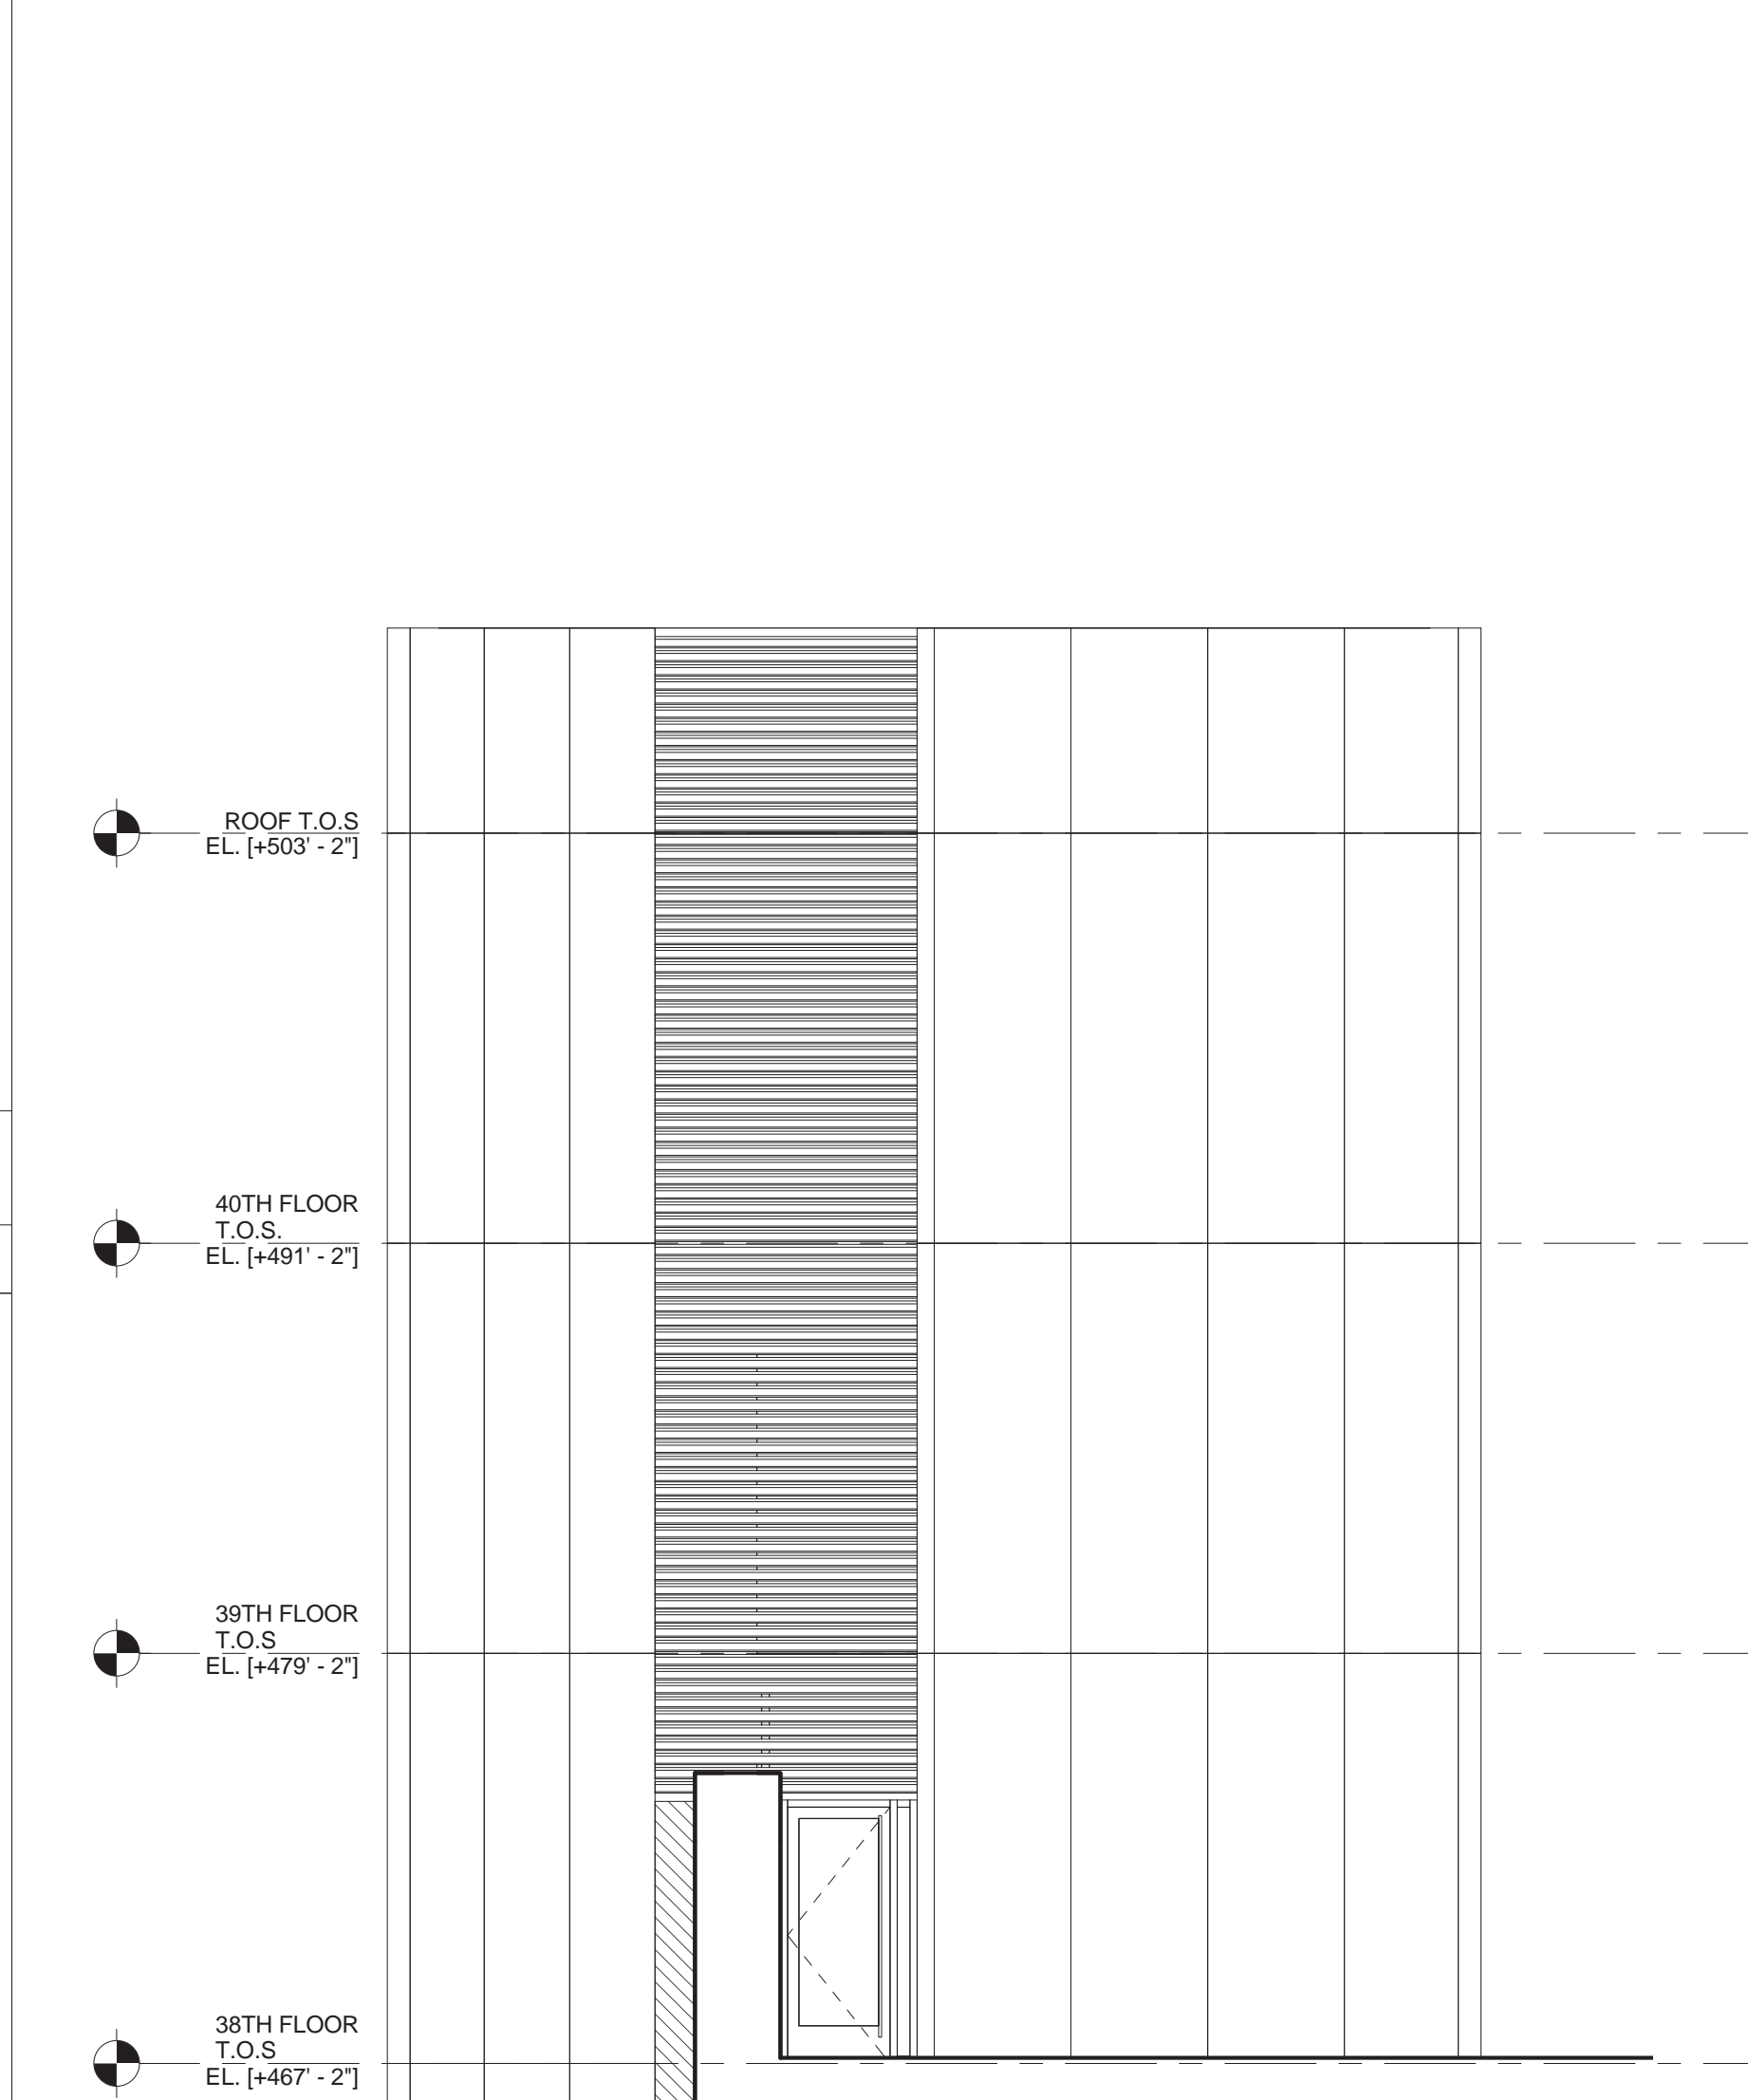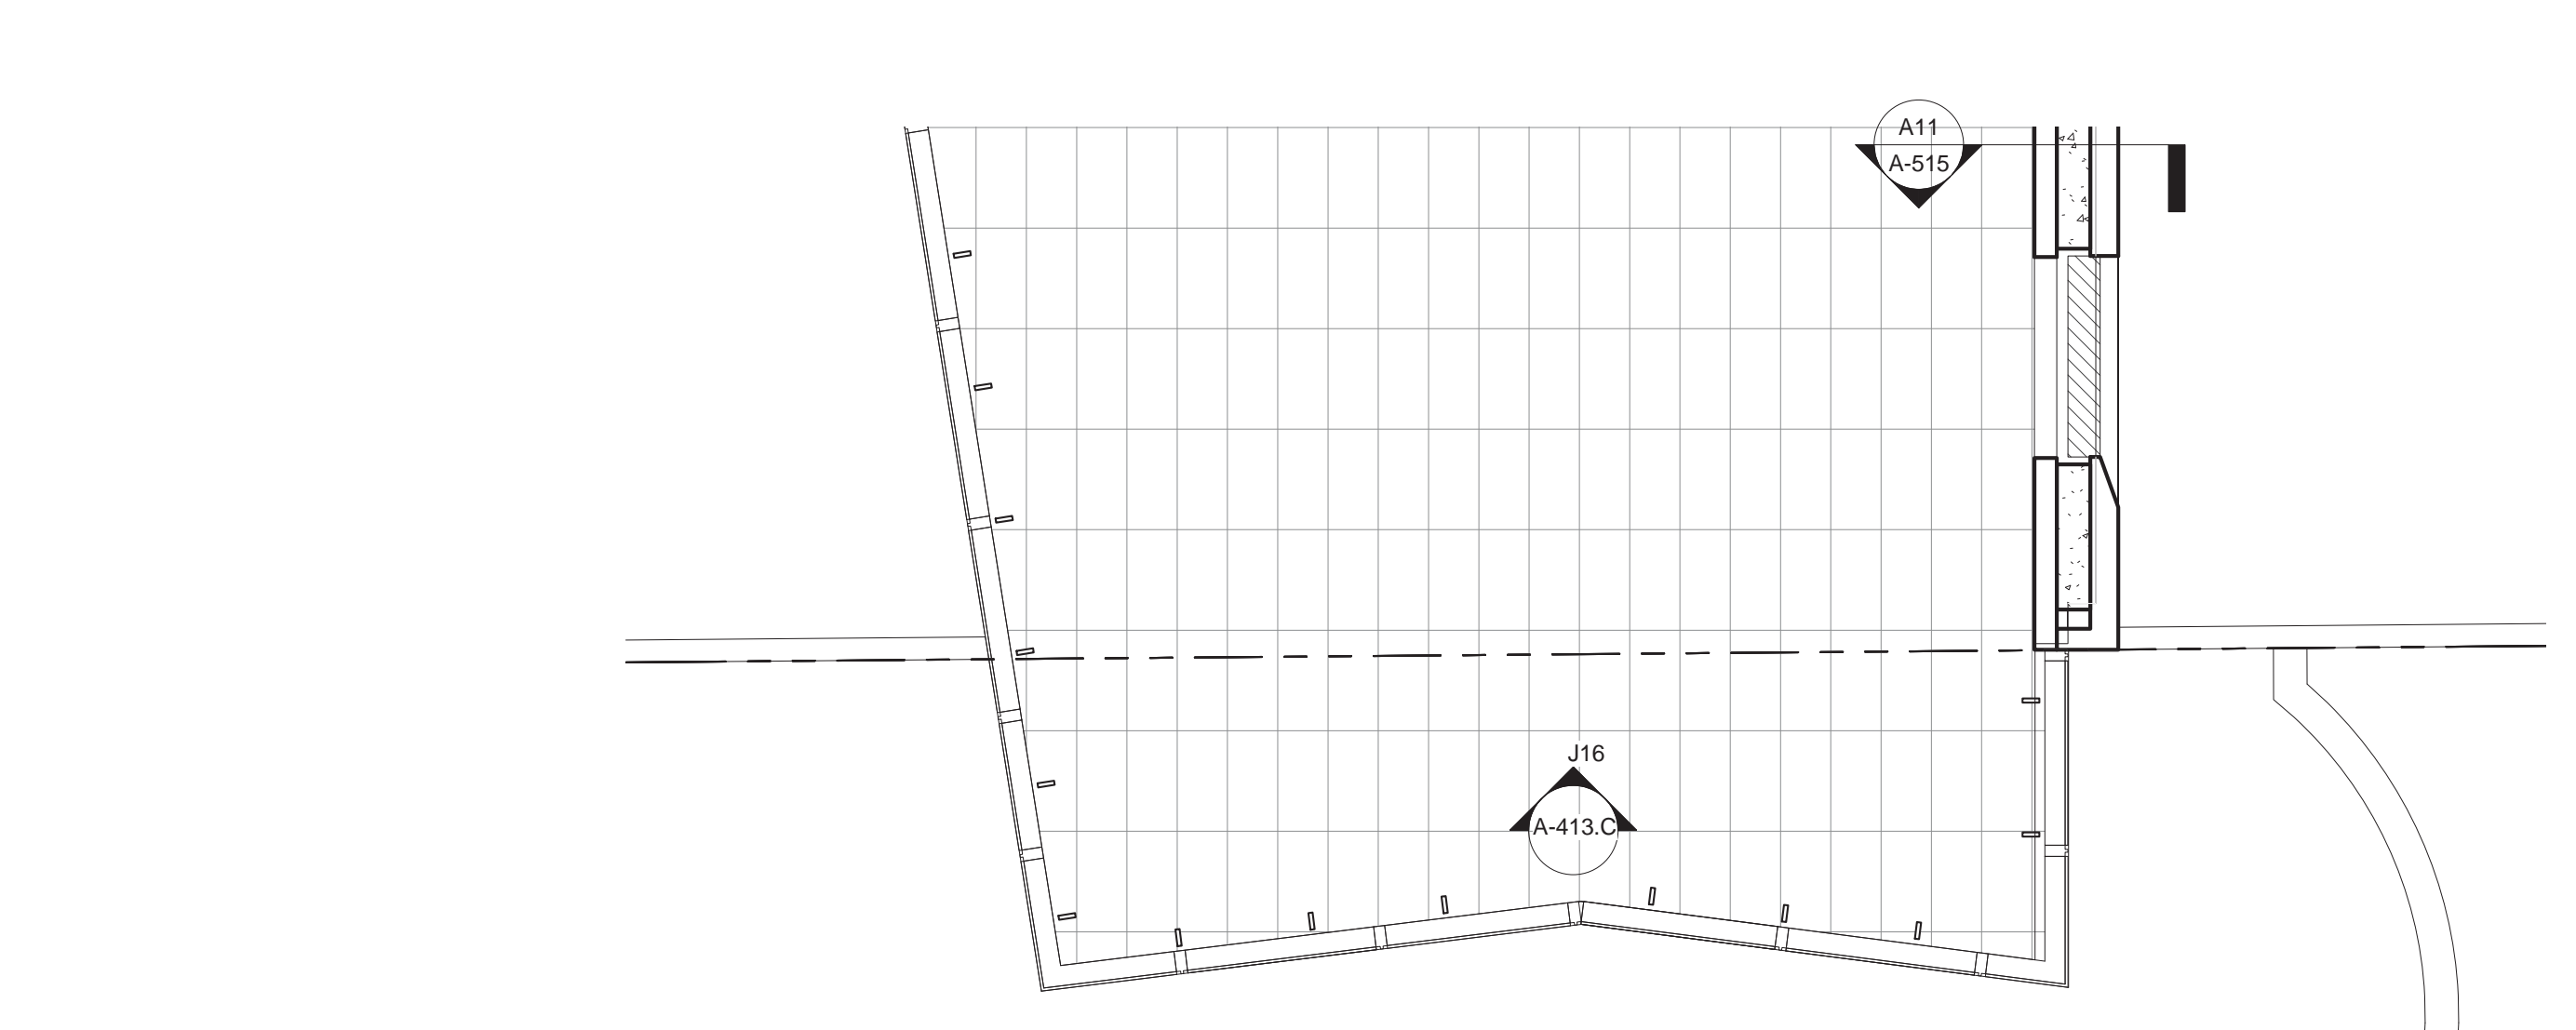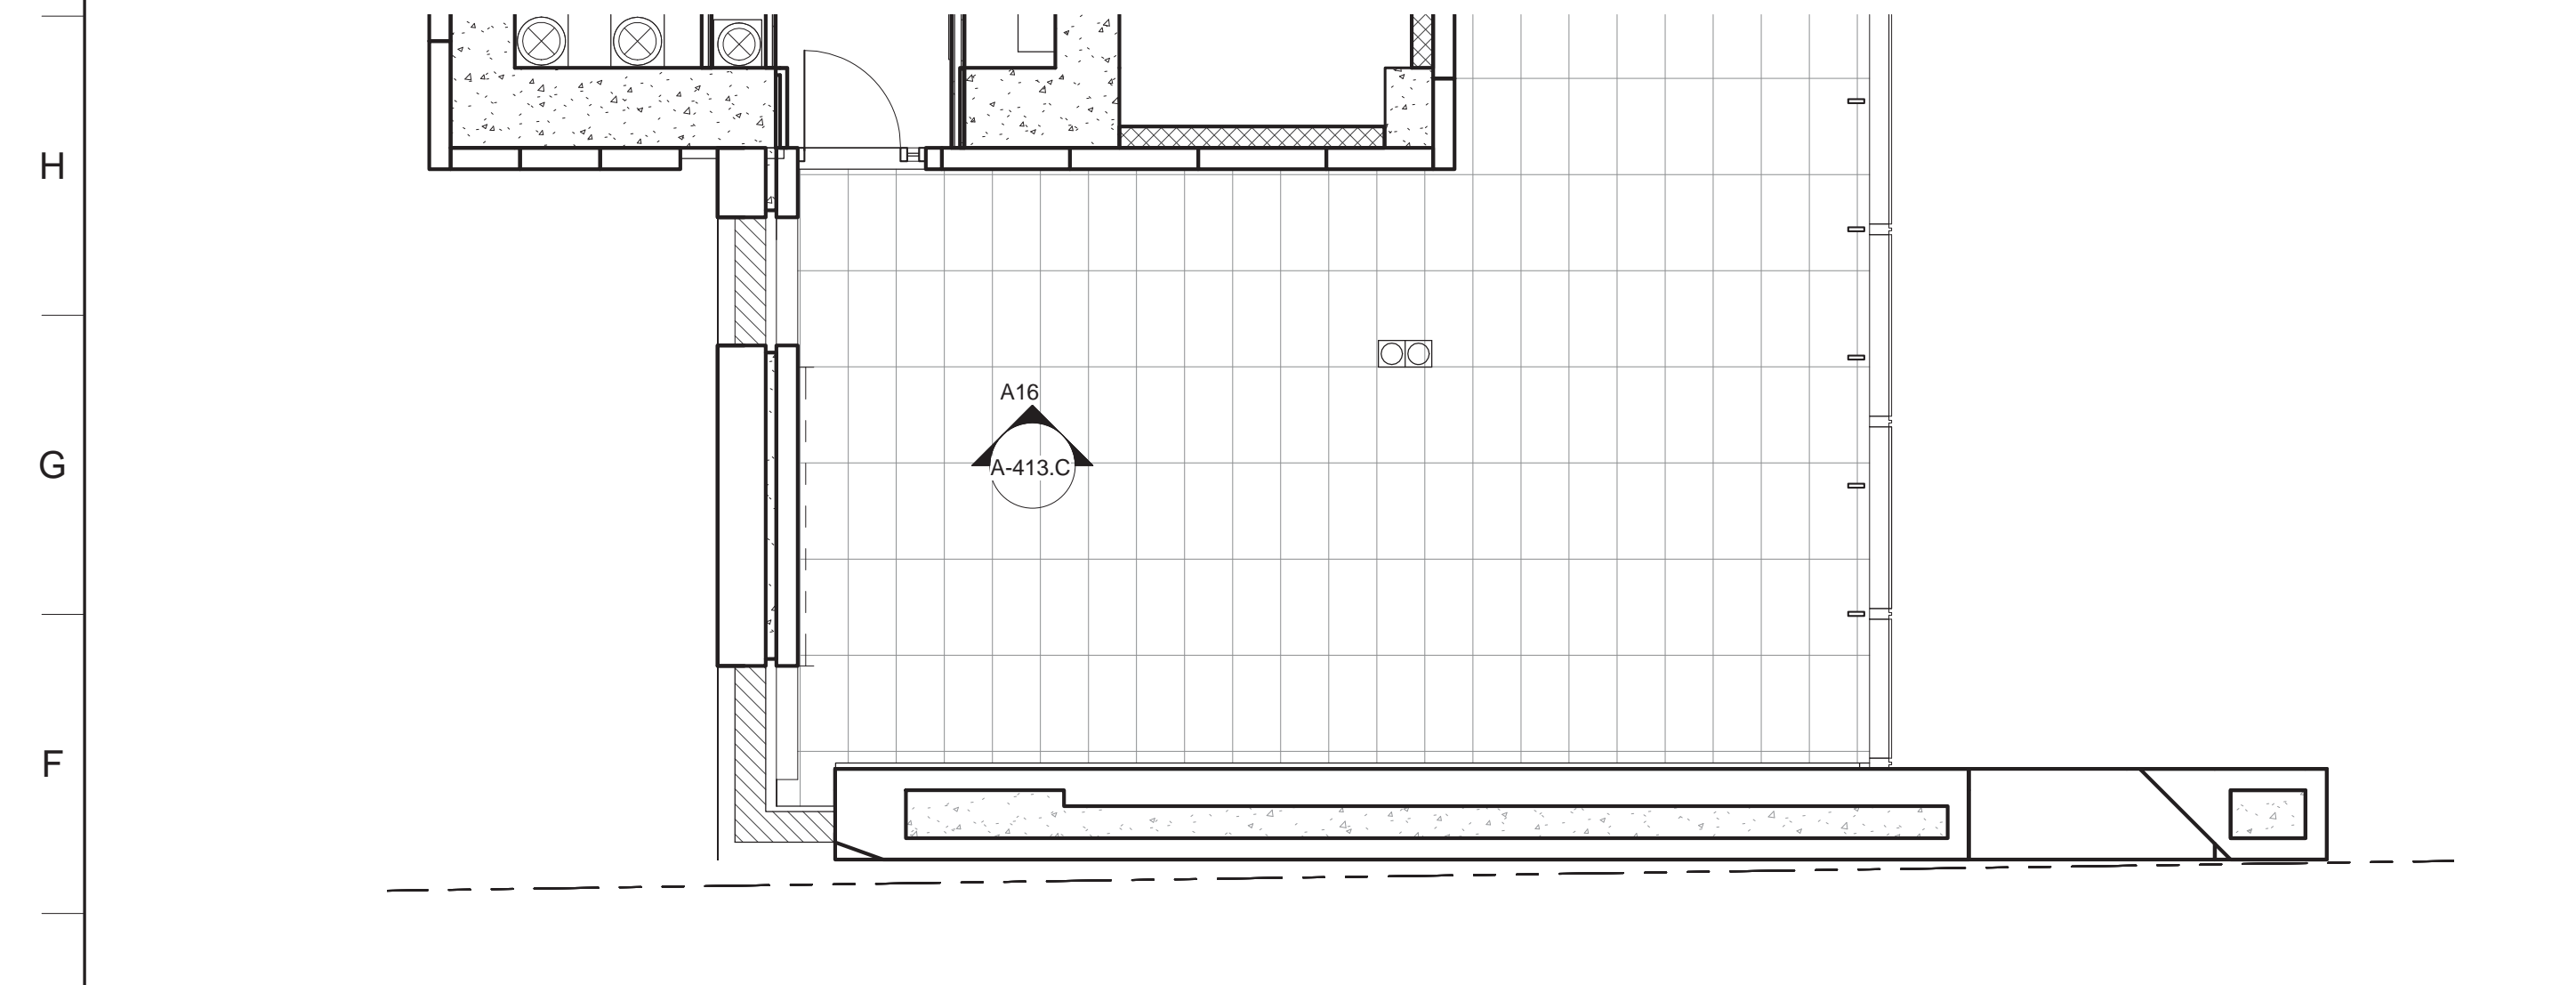

**E1 ENLARGED 38TH FLOOR PLAN**  
3/16" = 1'-0"

**E8 ENLARGED 38TH FLOOR PLAN**  
3/16" = 1'-0"

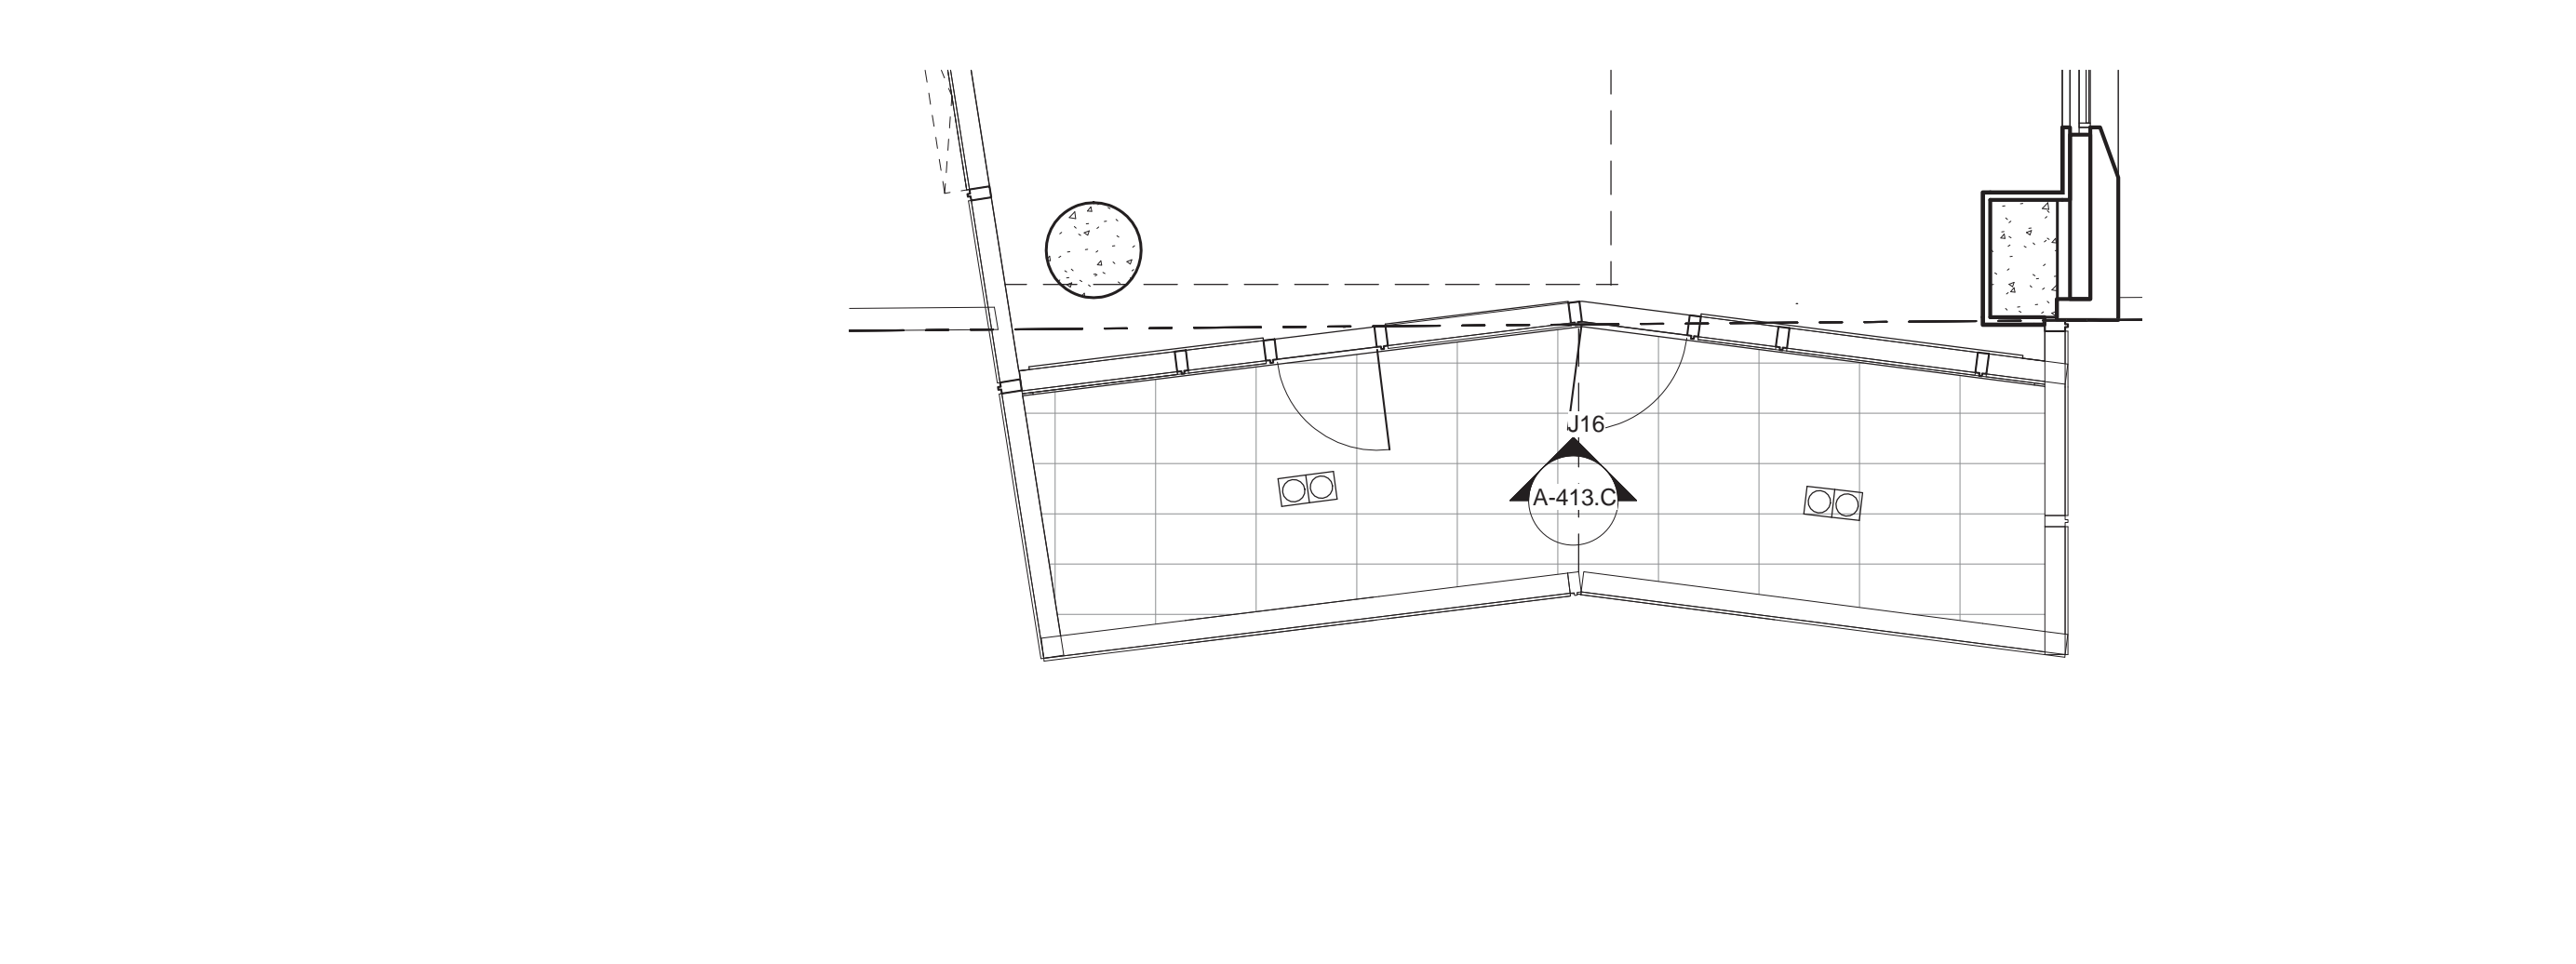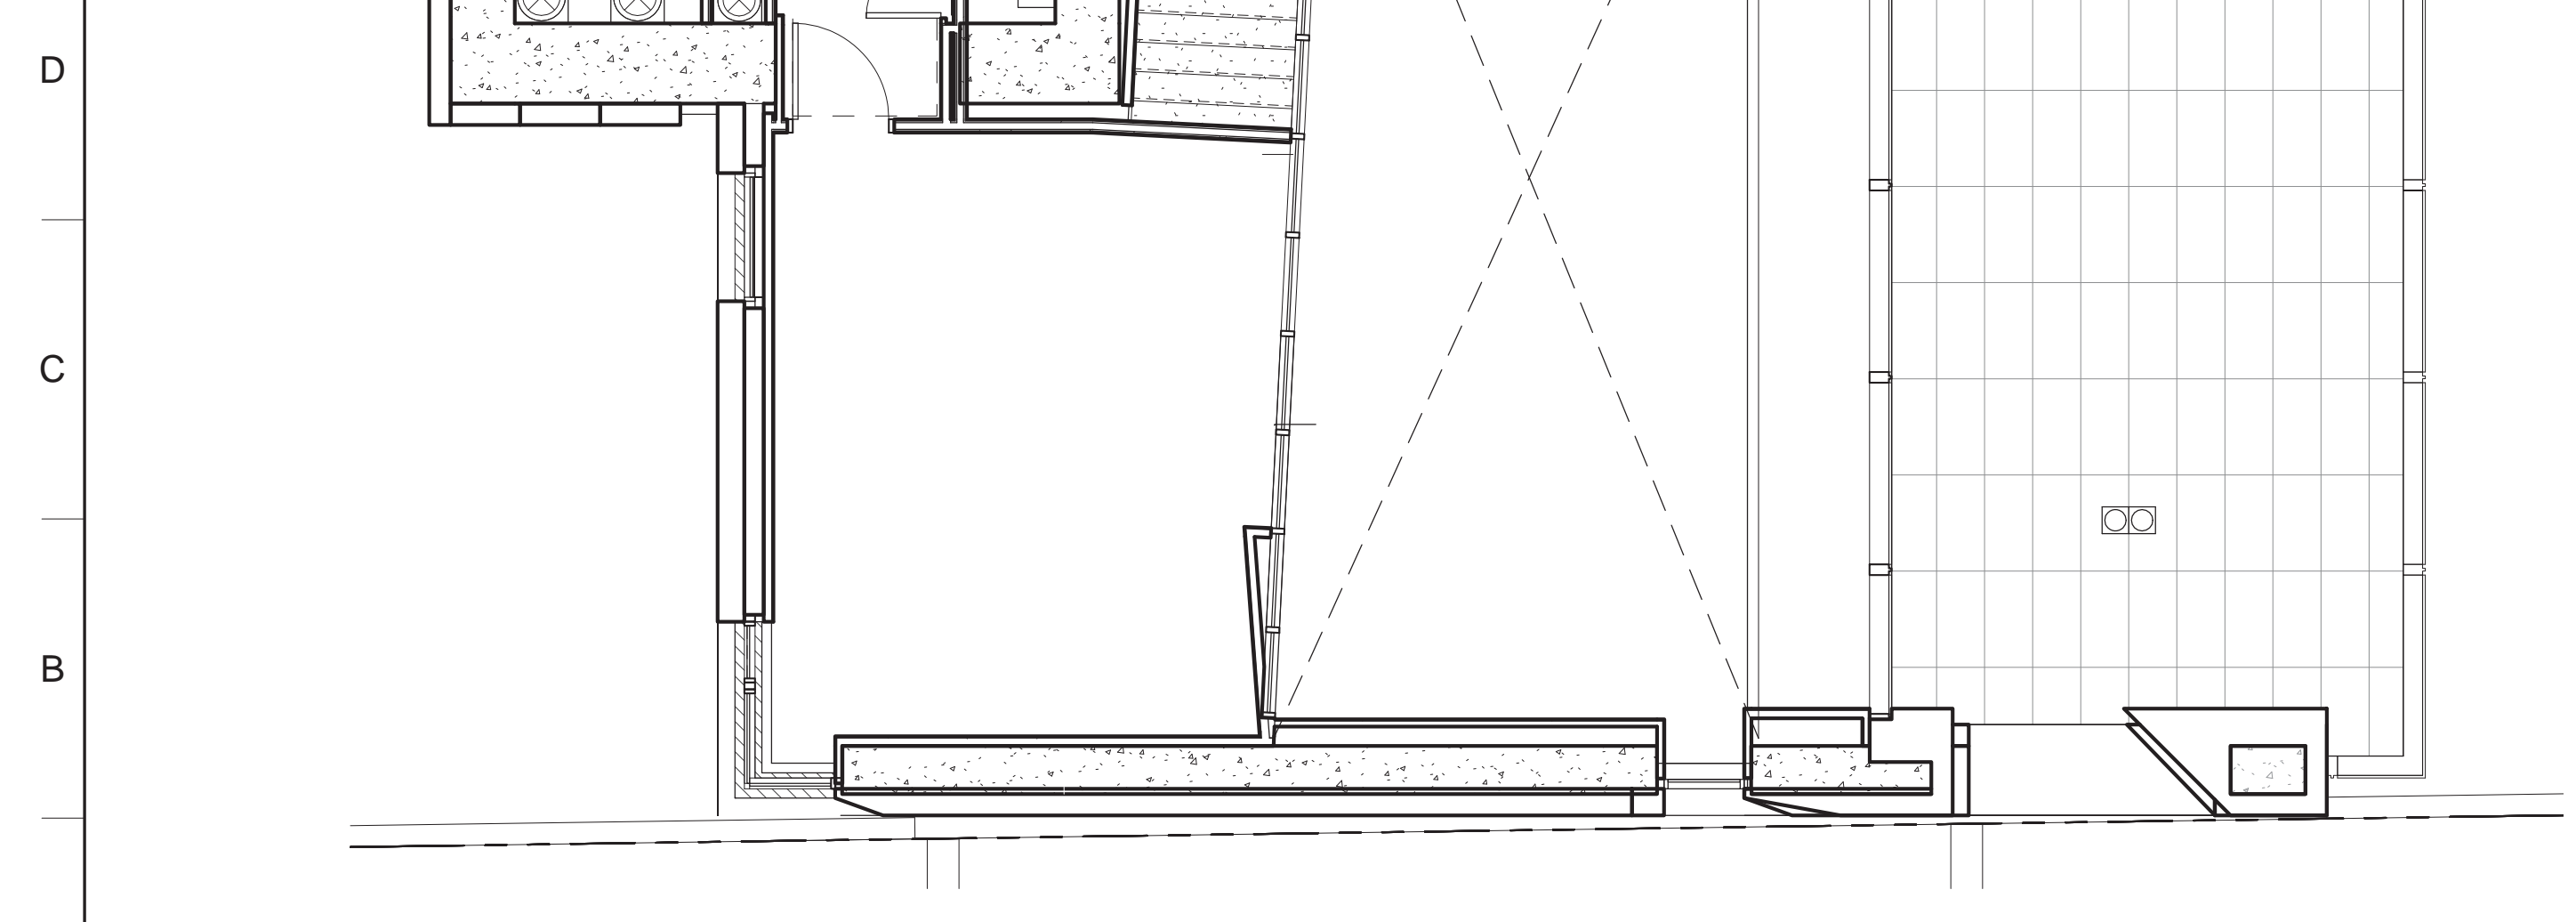

**A16 Elevation 6 - a**  
3/16" = 1'-0"

**A1 ENLARGED 37TH FLOOR PLAN**  
3/16" = 1'-0"

**A8 ENLARGED 36TH FLOOR PLAN**  
3/16" = 1'-0"

DOB SUBMISSION 06.08.2016  
ISSUE FOR CONSTRUCTION 06.17.2016  
CD PROGRESS PACKAGE 05.27.2016

NO.	REVISIONS / SUBMISSIONS	DATE

**FXFOWLE**  
FXFOWLE ARCHITECTS, LLP | 20 WEST 16TH STREET, NEW YORK, NY 10011 | T 212 627 1700 | F 212 443 8716 | WWW.FXFOWLE.COM

**TRINITY PLACE HOLDINGS**  
717 Fifth Avenue, Suite 1303, New York, NY 10022 212-235-2191

**DESMONE CONSULTING ENGINEERS**  
18 West 19th Street, 10th Floor, New York, NY 10011 212-532-2211

**DAGHER ENGINEERING, PLLC**  
29 Broadway, New York, NY 10006 212-480-2591

**LANGAN ENGINEERING**  
225 Fifth Avenue, 18th Floor, New York, NY 10001 212-233-0211

**DEBORAH BERKE PARTNERS**  
21 Bank Place, New York, NY 10002 212-479-6400

**VAN DEUSEN & ASSOCIATES (VDA)**  
120 Eagle Rock Avenue, Suite 315, East Hanover, NJ 10001 973-994-9220

**STANTEC**  
60 West 23rd Street, 8th Floor, New York, NY 10010 212-366-6000

**THORNTON TOMASETTI**  
51 Hudson Street, New York, NY 10010 917-661-7900

**EREMOS LLC**  
1275 Broadway, Suite 202, New York, NY 10001 212-658-1044

**LERCH BATES, INC.**  
1400 Broadway, Suite 905, New York, NY 10019 973-763-3222

**STEVEN WINTERS ASSOCIATES, INC.**  
41 Westledge Street, Norwalk, CT 06894 203-857-0200

**ONE LUX STUDIO**  
158 West 25th Street, 10th Floor, New York, NY 10001 212-201-5790

**42 TRINITY PLACE**  
42 TRINITY PLACE | NEW YORK, NY

DRAWING TITLE:  
**PART ELEVATIONS BUILDING TOP**


Seal: [Professional Engineer Seal]  
Drawn: [Name]  
Author: [Name]  
Checked: [Name]  
Checker: [Name]  
Rev: [Name]

Project No.: 15028  
Sheet of: A-413.C

Date: 03/21/16  
Scale: 3/16" = 1'-0"

© 2015 FXFOWLE ARCHITECTS, LLP | ALL RIGHTS RESERVED



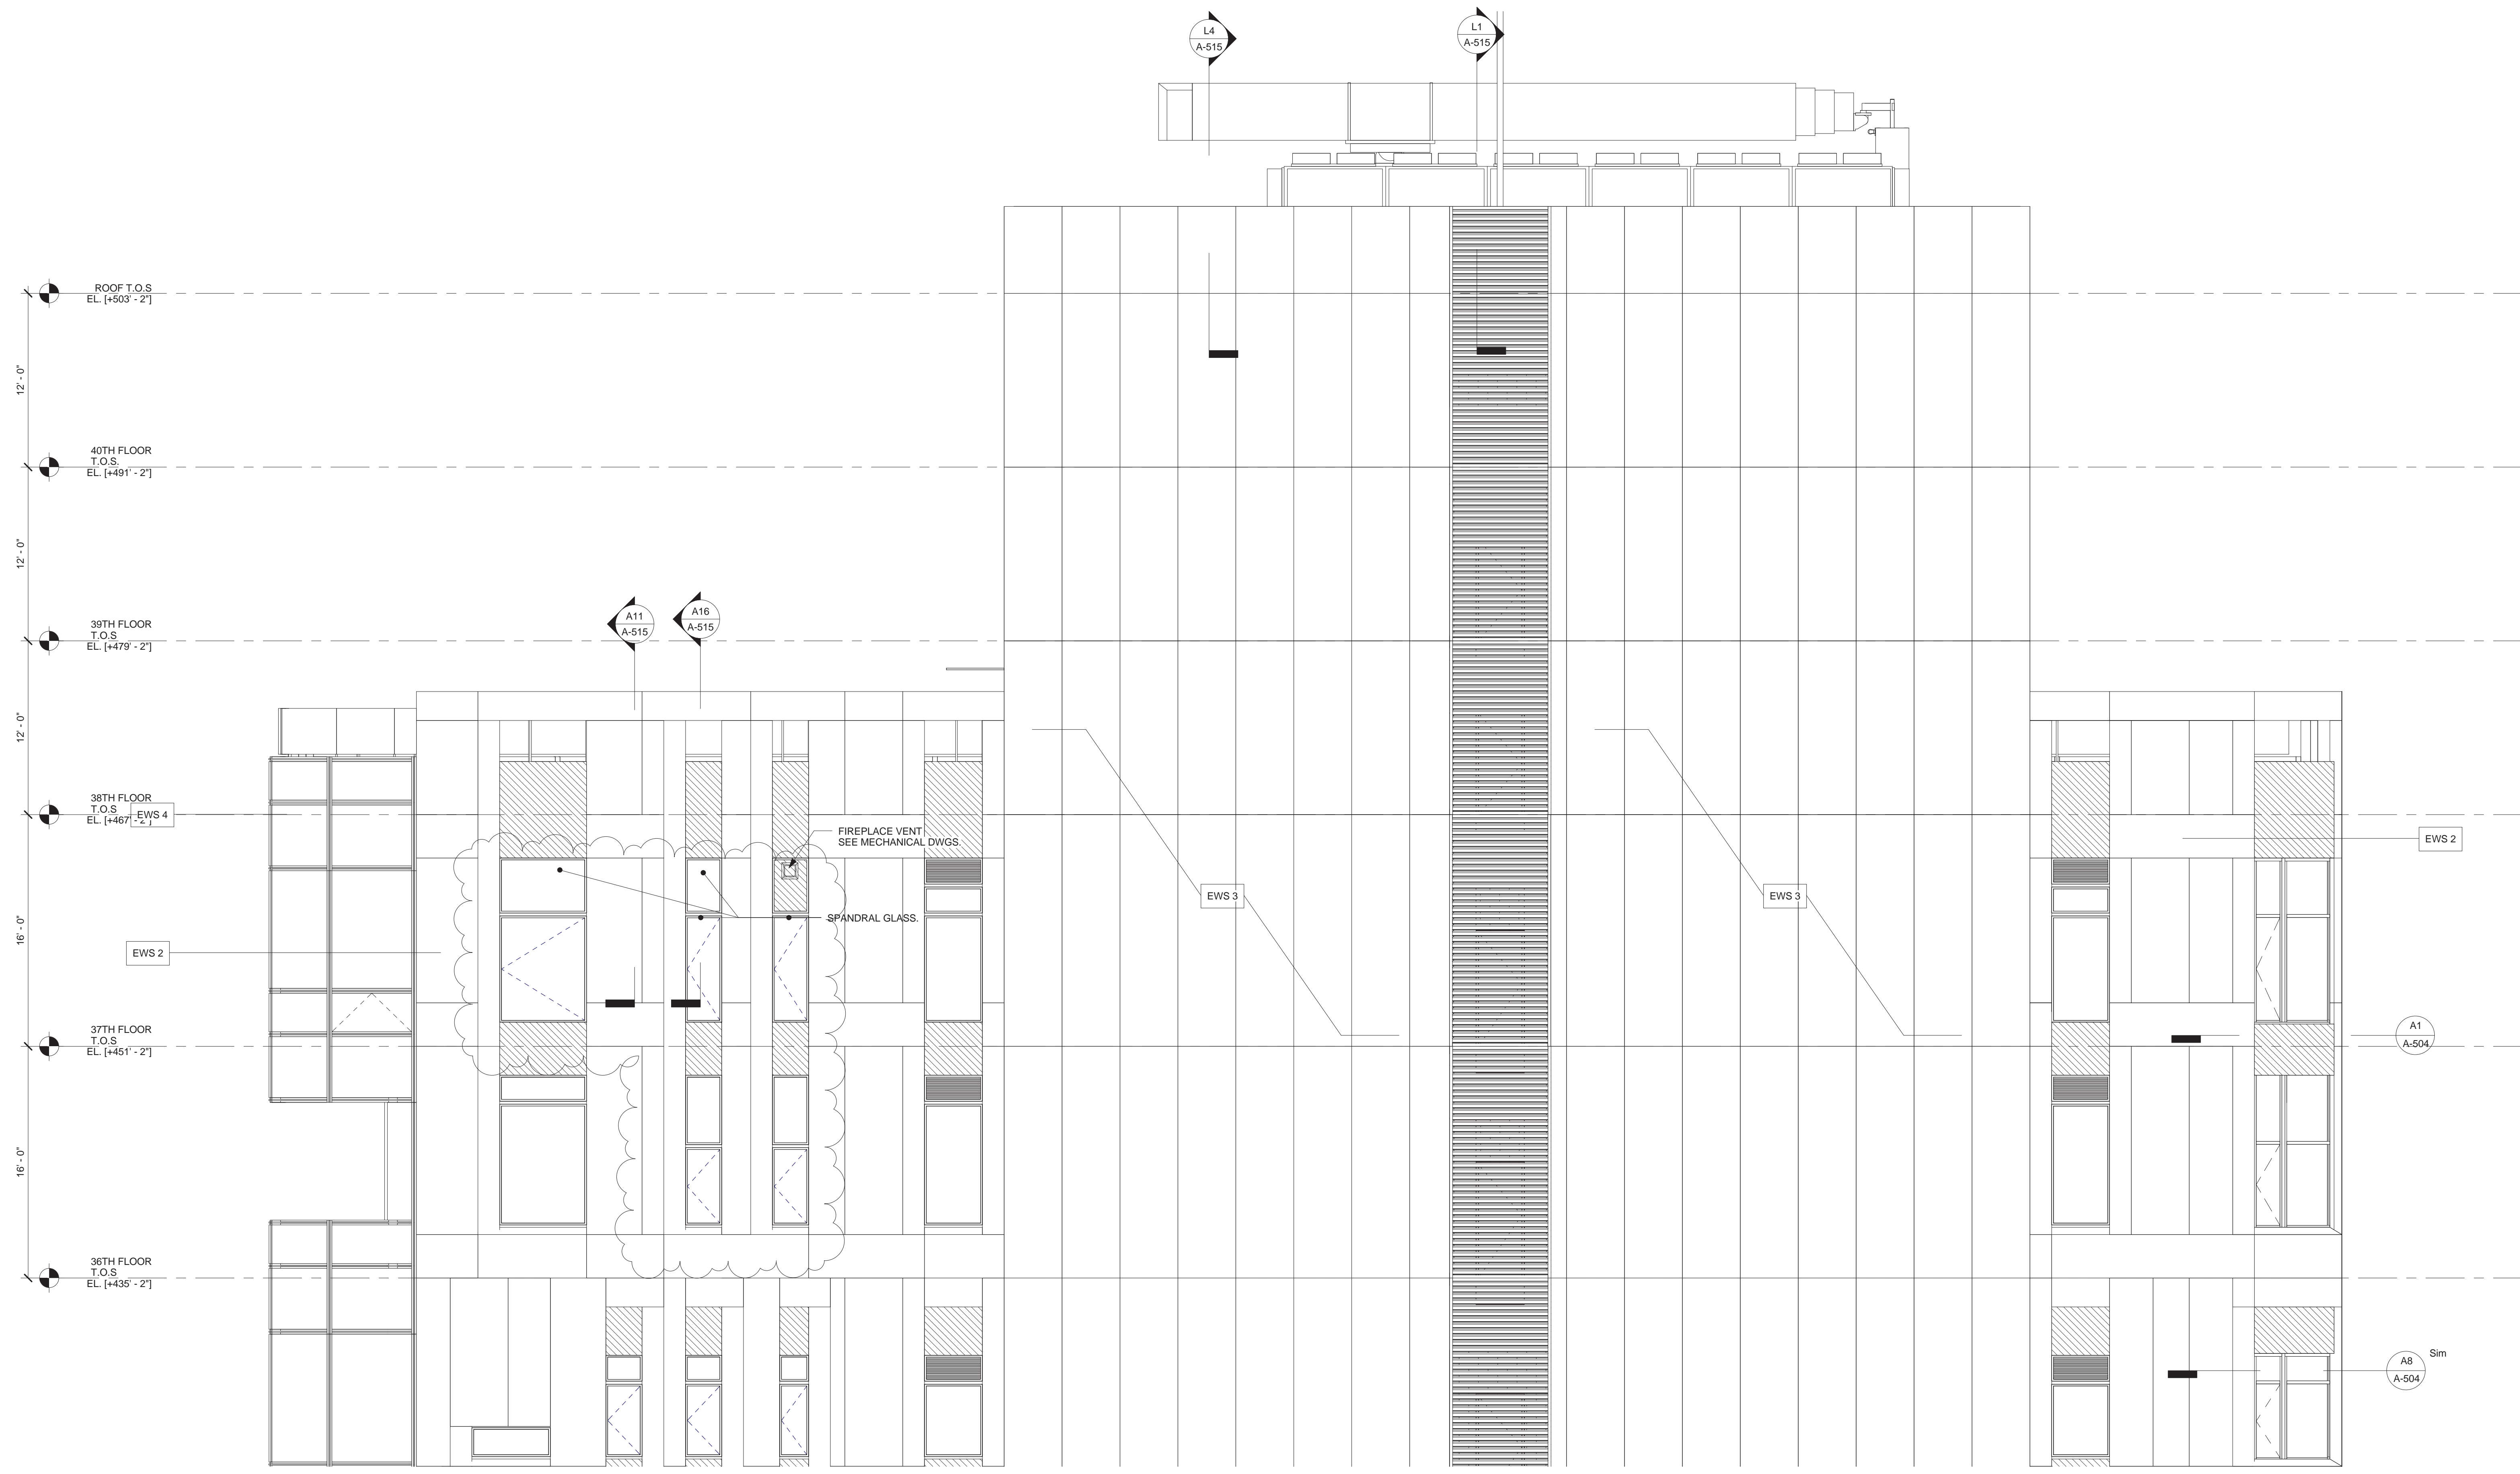


MATERIAL KEYING LEGEND:


EXTERIOR WALL SYSTEM (EWS) LEGEND

- EWS 1 STORE FRONT (REFER TO A-421 & A-431)
  - EWS 2 SCHOOL PANEL - LIMESTONE WITH HONEYCOMB BACKUP (REFER TO A-421 & A-432)
  - EWS 3 TOWER PANEL - GFRC (REFER TO A-422, A-433 & A-434)
  - EWS 4 TOWER CURTAIN WALL (REFER TO A-423 & A-435)
  - EWS 5 TOWER MECHANICAL/METAL PANEL (REFER TO A-424 & A-436)
  - EWS 6 STICK BUILT CURTAIN WALL (REFER TO A-434)
  - EWS 7 CMU LOT LINE WALL (REFER TO A-424)
  - EWS 8 CONCRETE LOT LINE WALL (REFER TO A-424)
  - EWS 9 DIMENSIONAL STONE CLADDING (REFER TO A-421)
- \*FOR ROOF TYPE (RT), REFER TO A-425

J1 PARTIAL EAST ELEVATION  
3/16" = 1'-0" @ BUILDING TOP / 37TH FLOOR PLAN

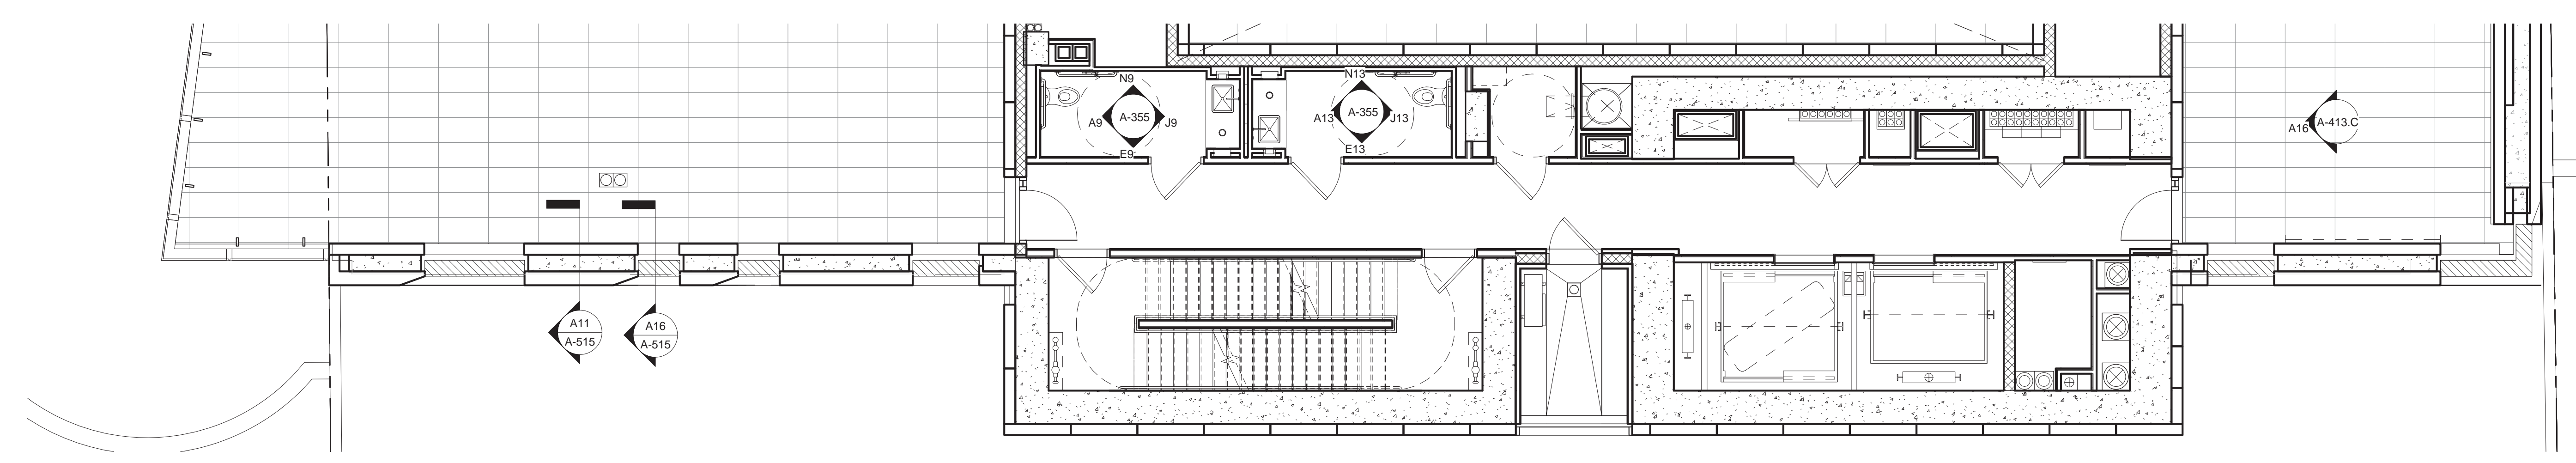

E1 ENLARGED 38TH FLOOR PLAN  
3/16" = 1'-0"

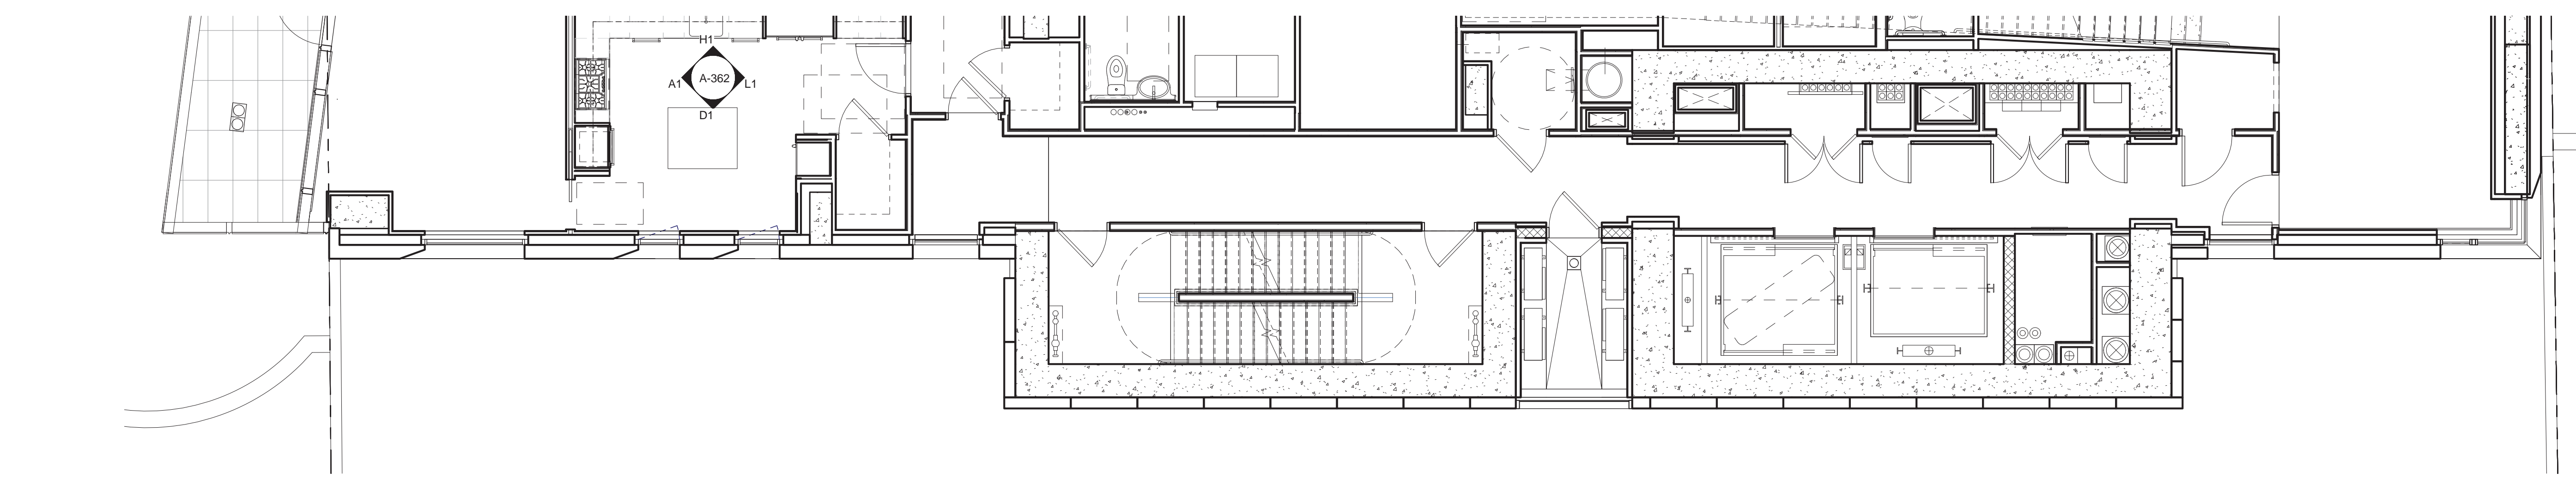

A1 ENLARGED 36TH FLOOR PLAN  
3/16" = 1'-0"

NO.	REVISIONS / SUBMISSIONS	DATE
	DOB SUBMISSION	06.08.2016
	ISSUE FOR CONSTRUCTION	06.17.2016
	CD PROGRESS PACKAGE	05.27.2016

**FX FOWLE**  
 FX FOWLE ARCHITECTS, LLP | 20 WEST 16TH STREET | NEW YORK, NY 10011 | T 212 627 1700 | F 212 463 8716 | WWW.FXFOWLE.COM

TRINITY PLACE HOLDINGS  
 717 Fifth Avenue, Suite 1303, New York, NY 10022 212-235-2191

DESMONE CONSULTING ENGINEERS  
 18 West 198 Street, 10th Floor, New York, NY 10111 212-532-2211

DAGHER ENGINEERING, PLLC  
 29 Broadway, New York, NY 10006 212-460-2591

LANGAN ENGINEERING  
 225 Fifth Avenue, 30th Floor, New York, NY 10001 212-233-0211

DEBORAH BERKE PARTNERS  
 21 Bank Place, New York, NY 10002 212-479-6400

VAN DEUSEN & ASSOCIATES (VDA)  
 120 Eagle Rock Avenue, Suite 315, East Hanover, NJ 10001 973-994-0220

STANTEC  
 60 West 23rd Street, 8th Floor, New York, NY 10010 212-366-6000

THORNTON TOMASETTI  
 51 Hudson Avenue, New York, NY 10010 917-461-7800

EREMOS LLC  
 1275 Broadway, Suite 202, New York, NY 10001 212-658-1044

LERCH BATES, INC.  
 1400 Broadway, Suite 916, New York, NY 10018 973-763-3222

STEVEN WINTERS ASSOCIATES, INC.  
 41 West 42nd Street, New York, NY 10018 203-697-0200

ONE LUX STUDIO  
 158 West 25th Street, 10th Floor, New York, NY 10001 212-201-6700

42 TRINITY PLACE  
 42 TRINITY PLACE | NEW YORK, NY



DRAWING TITLE  
 PART ELEVATIONS BUILDING TOP

Seal:	Drawn: Author	Project No.: 15028
	Checked: Checker	Coord File:
	Revised:	Drawing No.:
	Date: 03/22/16	Scale: 3/16" = 1'-0"
		Sheet of

**A-413.D**

© 2015 FX FOWLE ARCHITECTS, LLP | ALL RIGHTS RESERVED





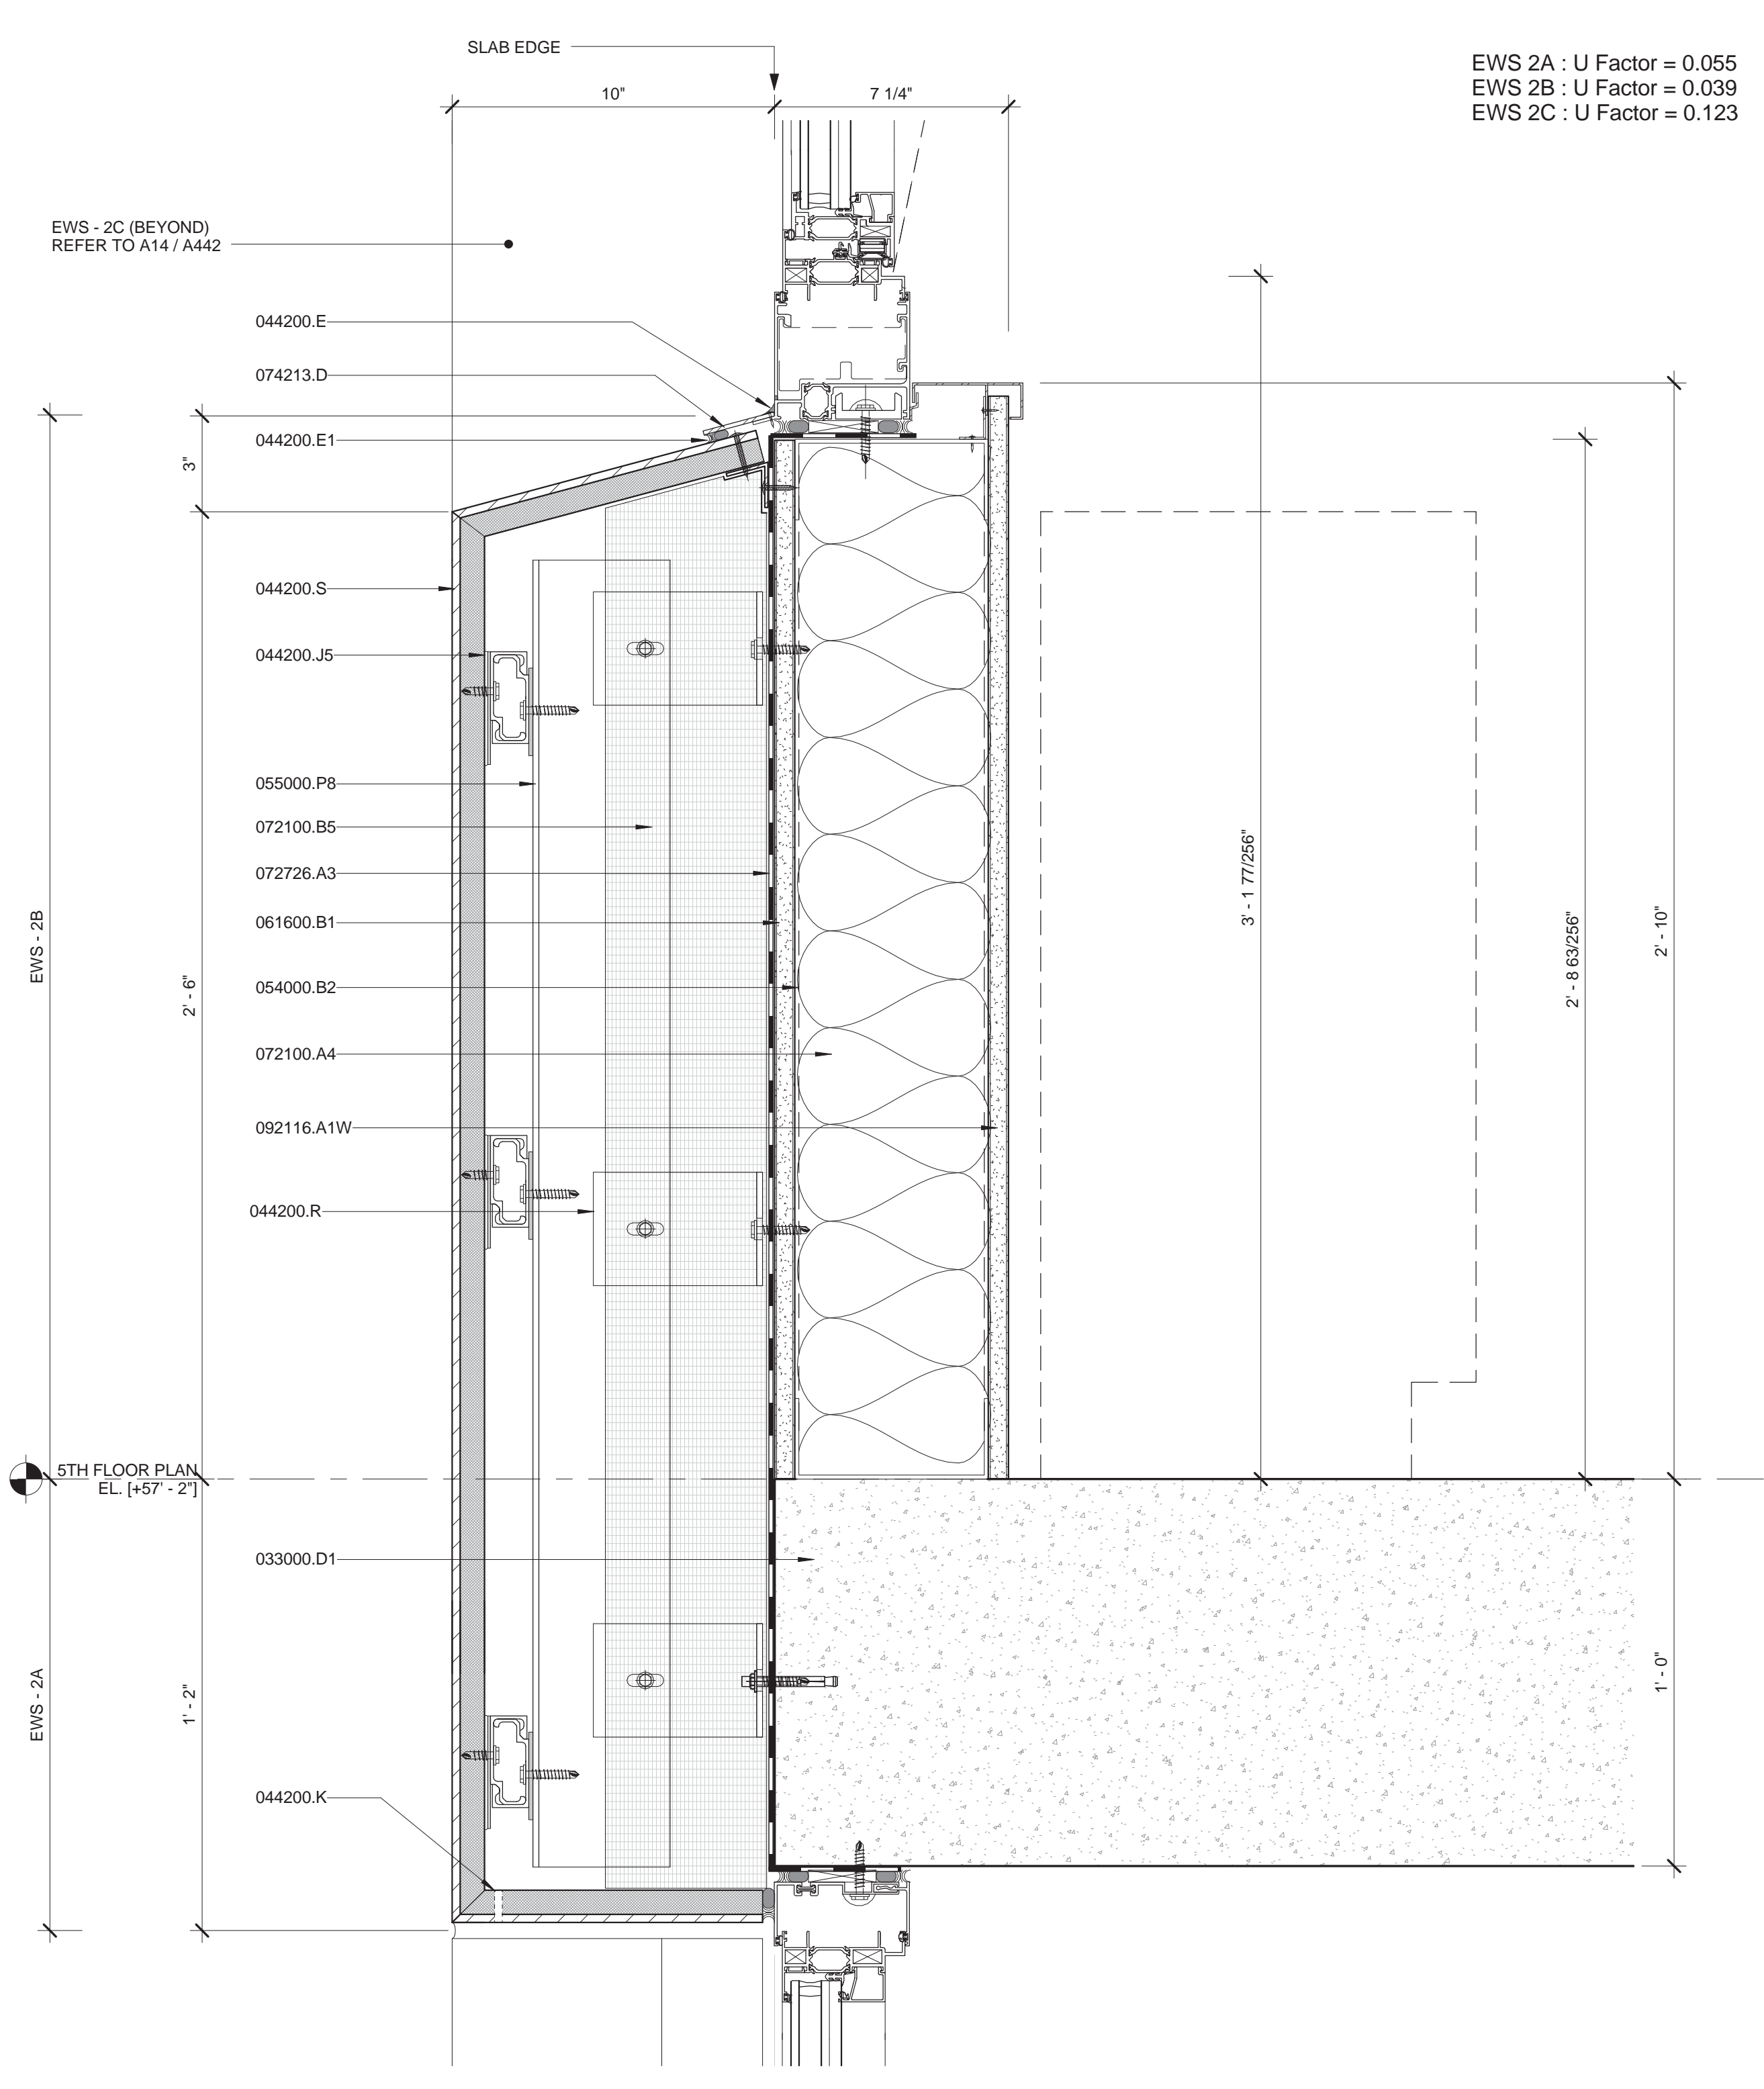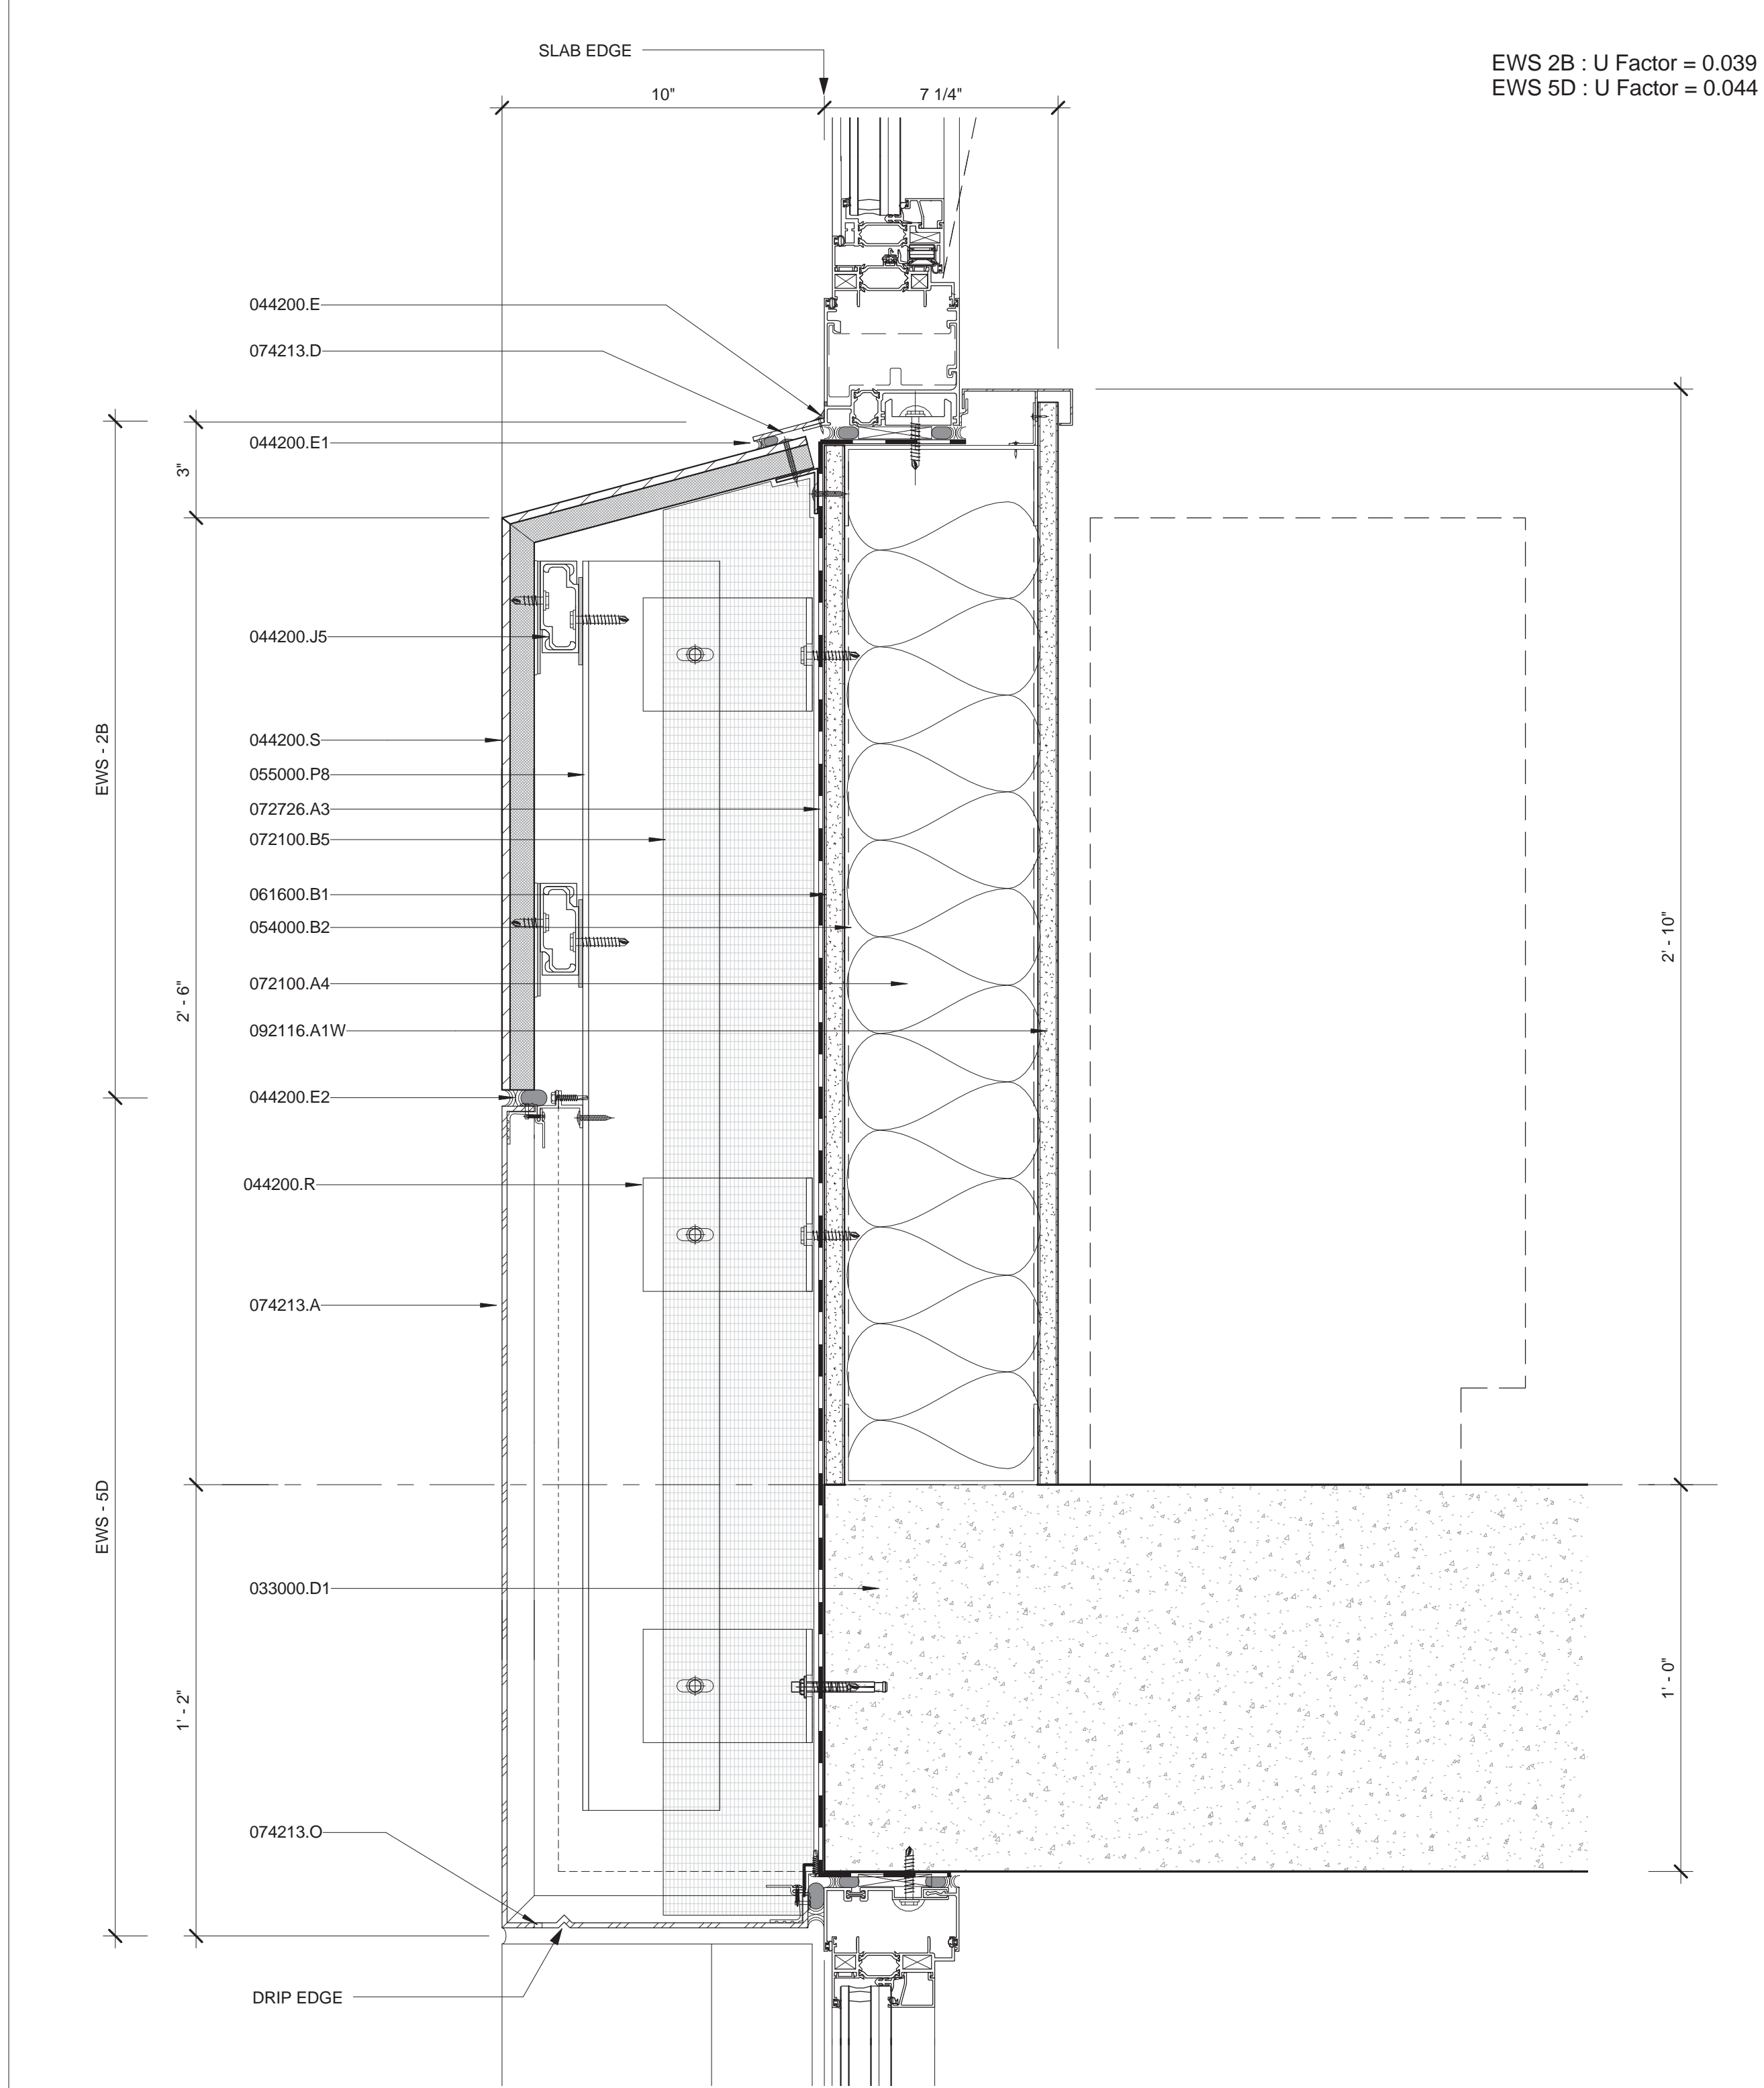

**L7** EWS - 5D & EWS - 2B  
 3' = 1'-0" @ SCHOOL (5D @ METAL PANEL, 2B @ HONEYCOMB LIMESTONE CLADDING)

**L14** EWS - 2A, 2B & 2C  
 3' = 1'-0" @ SCHOOL (2A @ SLAB EDGE, 2B @ TYPICAL STUD BACKUP, 2C @ CANTED PLAN DETAIL)

- MATERIAL KEYING LEGEND:**
- 033000.C1 CONCRETE COLUMN (SEE STRUCTURAL DWGS.)
  - 033000.D1 CONCRETE SLAB (SEE STRUCTURAL DWGS.)
  - 042000.B3 8" CONCRETE MASONRY UNIT
  - 044200.A EXTERIOR STONE CLADDING
  - 044200.A2 2" GRANITE #2 - HONED FINISH
  - 044200.E SEALANT JOINT
  - 044200.E1 1/4" BACKER ROD AND SEALANT JOINT
  - 044200.E2 3/8" BACKER ROD AND SEALANT JOINT
  - 044200.J5 ST. STL. SUPPORT CLIP ANGLE
  - 044200.K WEEPS
  - 044200.L2 FULLY GROUT BEHIND STONE
  - 044200.R ST. STL. BACKUP SUPPORT
  - 044200.S STONE PANEL ON HONEYCOMB BACKUP
  - 051300.A1 ST. STL. STONE ANCHOR
  - 054000.B2 6" COLD FORMED METAL STUDS 16" O.C.
  - 055000.PB CONTINUOUS ANGLE
  - 061600.B1 5/8" DEN SHEATHING
  - 072100.A1 2" KRAFT FACED BATT INSULATION
  - 072100.A4 6" KRAFT FACED BATT INSULATION
  - 072100.B5 5" SEMI-RIGID MINERAL WOOL INSULATION
  - 072100.C3 3" RIGID INSULATION
  - 072100.C5 5" RIGID INSULATION
  - 072726.A3 CONT. TROWEL APPLIED FIRE RESISTIVE AIR & VAPOR PERMEABLE WEATHER BARRIER AND INSULATION ADHESIVE ADHESIVE OUTSIDE CORNERS FLASHED WITH A.2
  - 074213.A 1/8" THICK ALUMINUM PLATE PANEL (PAINT FINISH - COLOR AS SELECTED BY ARCHITECT)
  - 074213.D METAL TRIM (PAINT FIN.)
  - 074213.M VAPOR PERMEABLE AIR & WATER BARRIER MEMBRANE
  - 074213.O WEEPS
  - 076200.A ST. STL. FLASHING
  - 076200.A2 ST. STL. FLASHING WITH END DAMS, BED IN SEALANT
  - 079200.C2 COMPRESSIBLE FILLET AND SEALANT
  - 092116.A1W 5/8" WATER & MOLD RESISTANT GYPSUM BOARD
  - 092116.D1 1 5/8" METAL STUD (SCHEDULED GAUGE & SPACINGS)
- EXTERIOR WALL SYSTEM (EWS) LEGEND**
- EWS 1 STORE FRONT (REFER TO A-421 & A-431)
  - EWS 2 SCHOOL PANEL - LIMESTONE WITH HONEYCOMB BACKUP (REFER TO A-421 & A-432)
  - EWS 3 TOWER PANEL - GFRC (REFER TO A-422, A-433 & A-434)
  - EWS 4 TOWER CURTAIN WALL (REFER TO A-423 & A-435)
  - EWS 5 TOWER MECHANICAL / METAL PANEL (REFER TO A-424 & A-436)
  - EWS 6 STICK BUILT CURTAIN WALL (REFER TO A-425)
  - EWS 7 CMU LOT LINE WALL (REFER TO A-426)
  - EWS 8 CONCRETE LOT LINE WALL (REFER TO A-424)
  - EWS 9 DIMENSIONAL STONE CLADDING (REFER TO A-421)
- \*FOR ROOF TYPE (RT), REFER TO A-425
- GLASS TYPE**
- GL - 1 IGLU LARGE VISION PANELS IN EWS - 4, TOWER CURTAIN WALL SPANDRELS IN EWS - 4 AND SOUTH ELEVATION ELEVATOR LOBBY CURTAIN WALL VISION & SPANDRELS AND CASEMENT WINDOW IN EWS - 6C & 6D
  - GL - 1A IGLU UNITIZED TOWER CURTAIN WALL PARAPET PANELS
  - GL - 1B IGLU UNITIZED TOWER CURTAIN WALL FRITTED PANELS
  - GL - 2 IGLU CURTAIN WALL AWNING VENT AND NON-VENT SMALL VISION PANELS IN EWS - 4
  - GL - 3 IGLU TERRACE DOORS IN EWS - 4
  - GL - 4 IGLU TOWER PUNCHED WINDOWS IN EWS - 3
  - GL - 5 IGLU PUNCHED WINDOWS IN EWS - 2 & WEST ELEVATION RESIDENTIAL ENTRANCE CURTAIN WALL AND HOPPER WINDOW IN EWS - 6E & SCHOOL STAIR ENCLOSURE CURTAIN WALL IN EWS - 6A & 6B
  - GL - 6 IGLU STOREFRONT IN EWS - 1
  - GL - 7 IGLU STOREFRONT ENTRANCES IN EWS - 1
  - GL - 8 LAMINATED GLASS FINS AT RESIDENTIAL ENTRANCE IN EWS - 6E
  - GL - 9 LAMINATED GLASS WIND SCREEN AT 38TH FLOOR ROOF
  - GL - 10 LAMINATED GLASS FOR GUARDRAILS AT 9TH FLOOR ROOF
- \*REFER TO SPEC FOR THE GLASS BUILD-UP

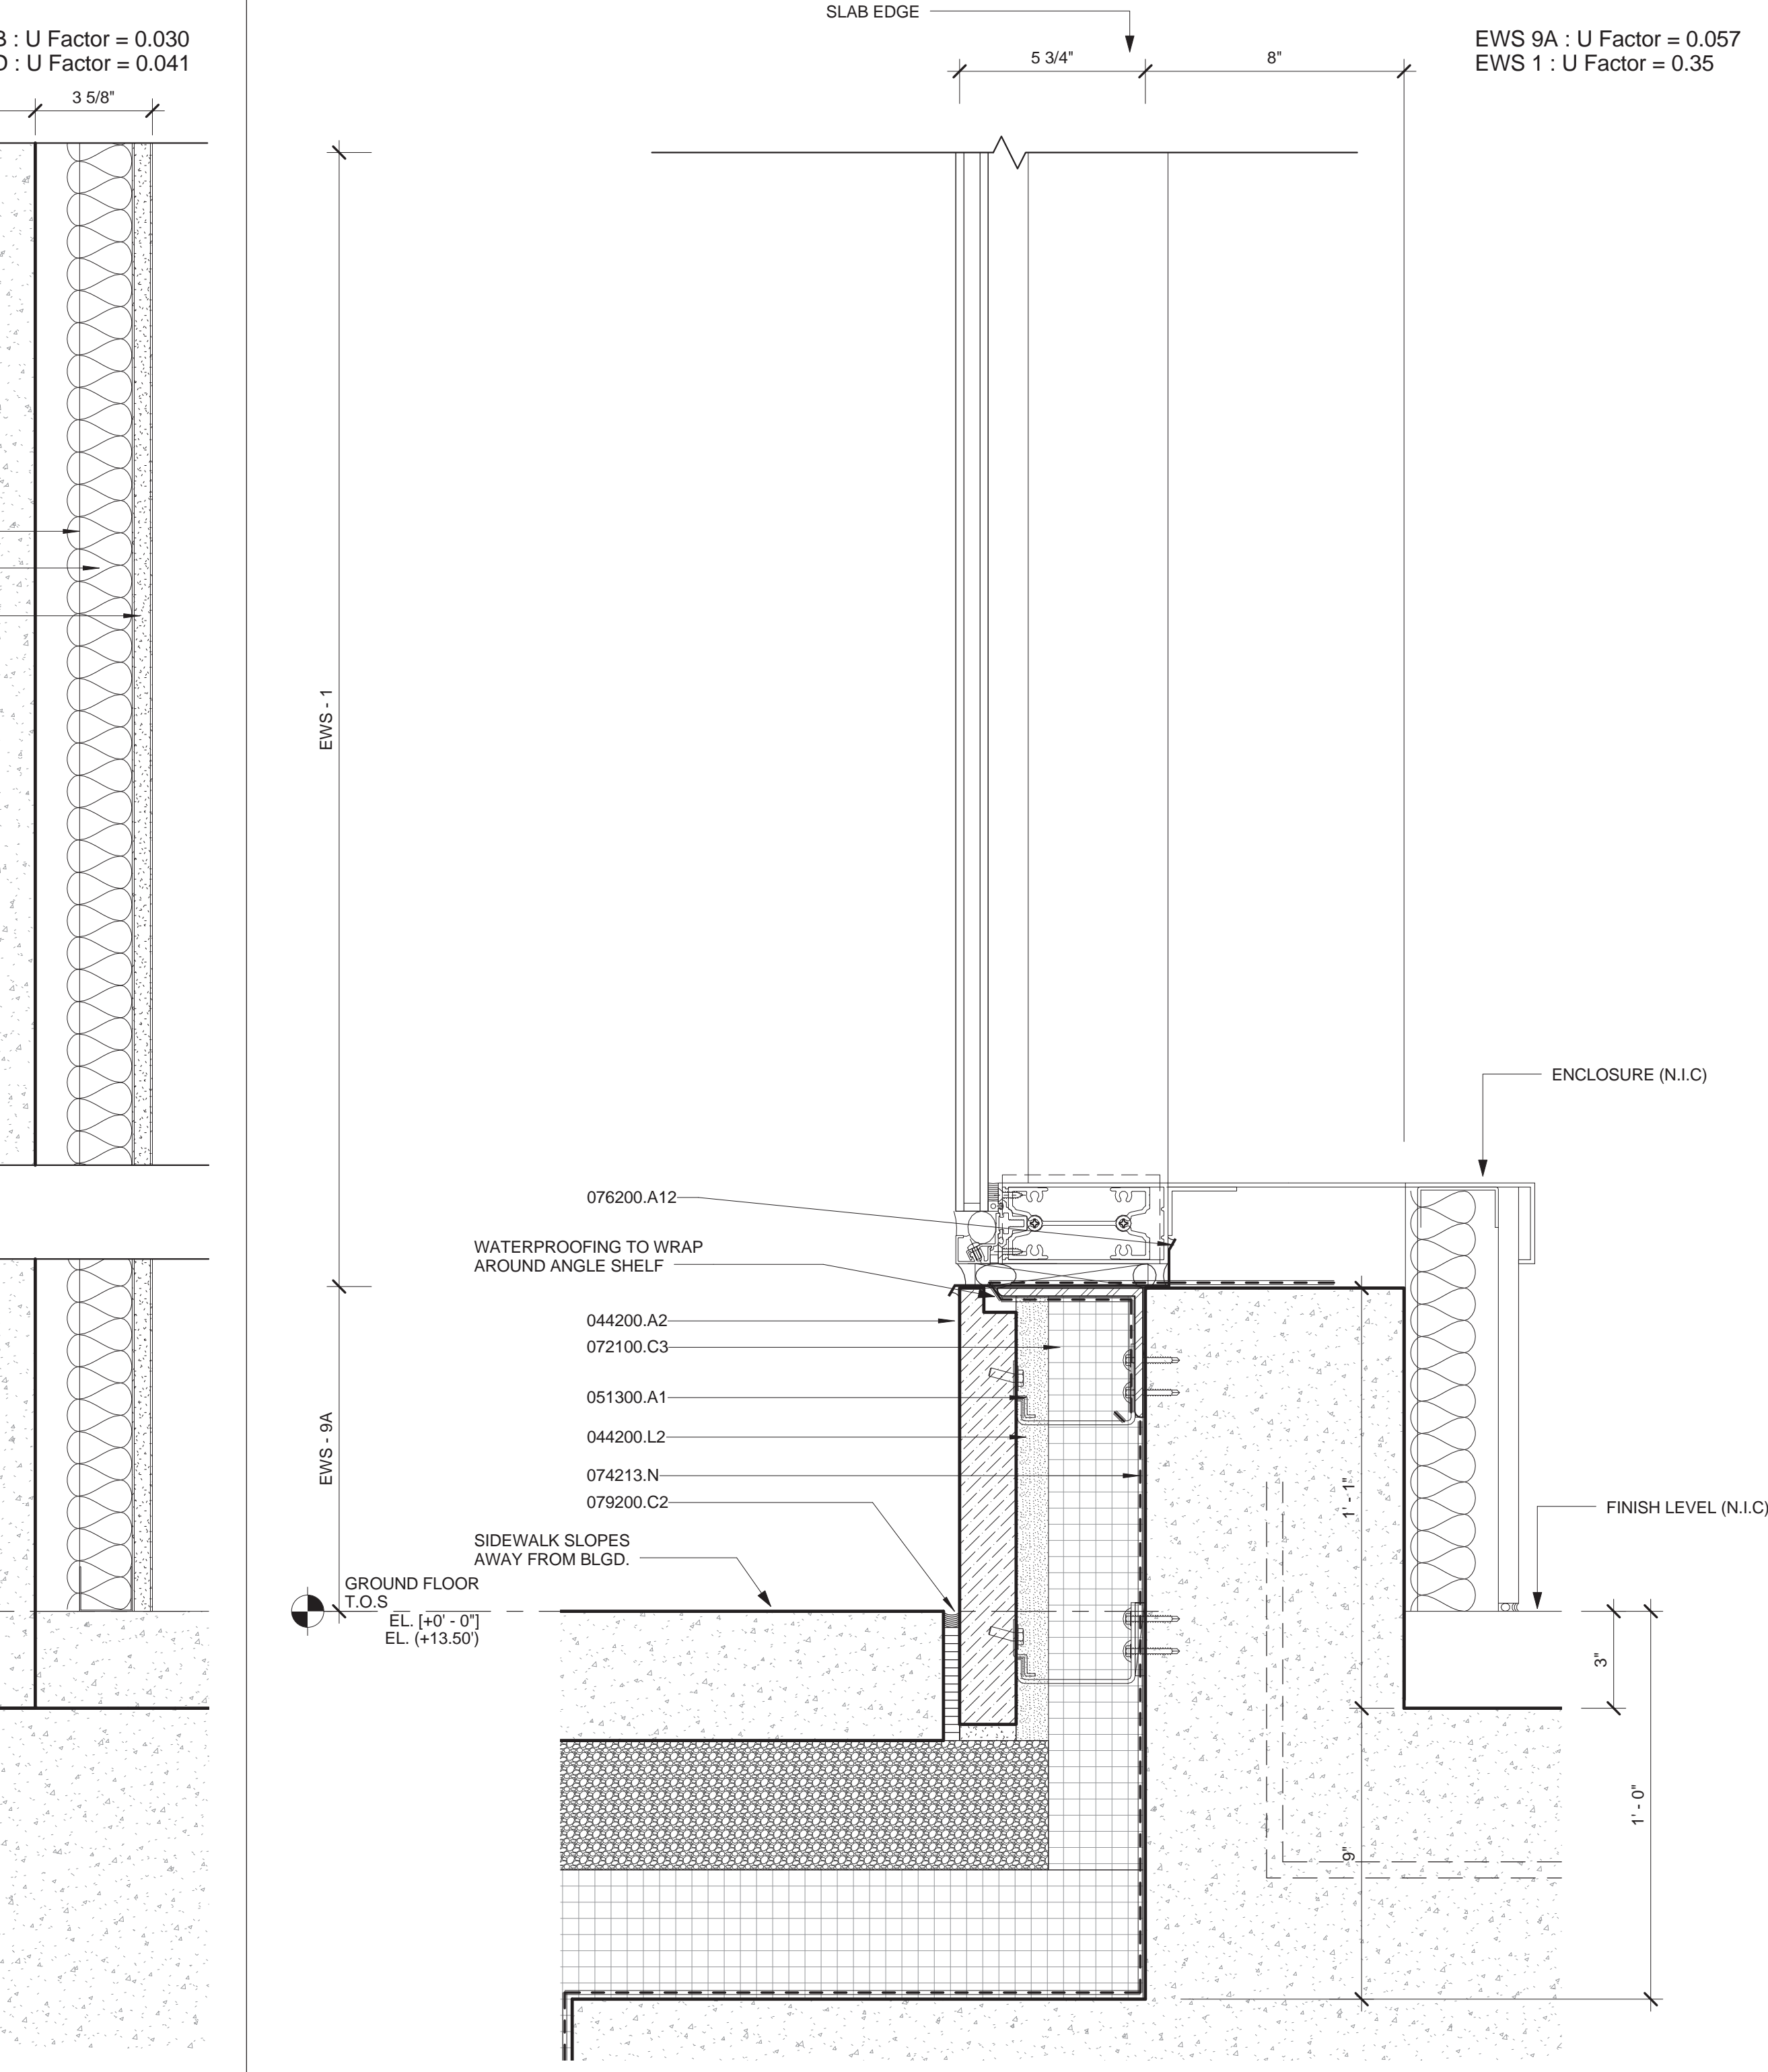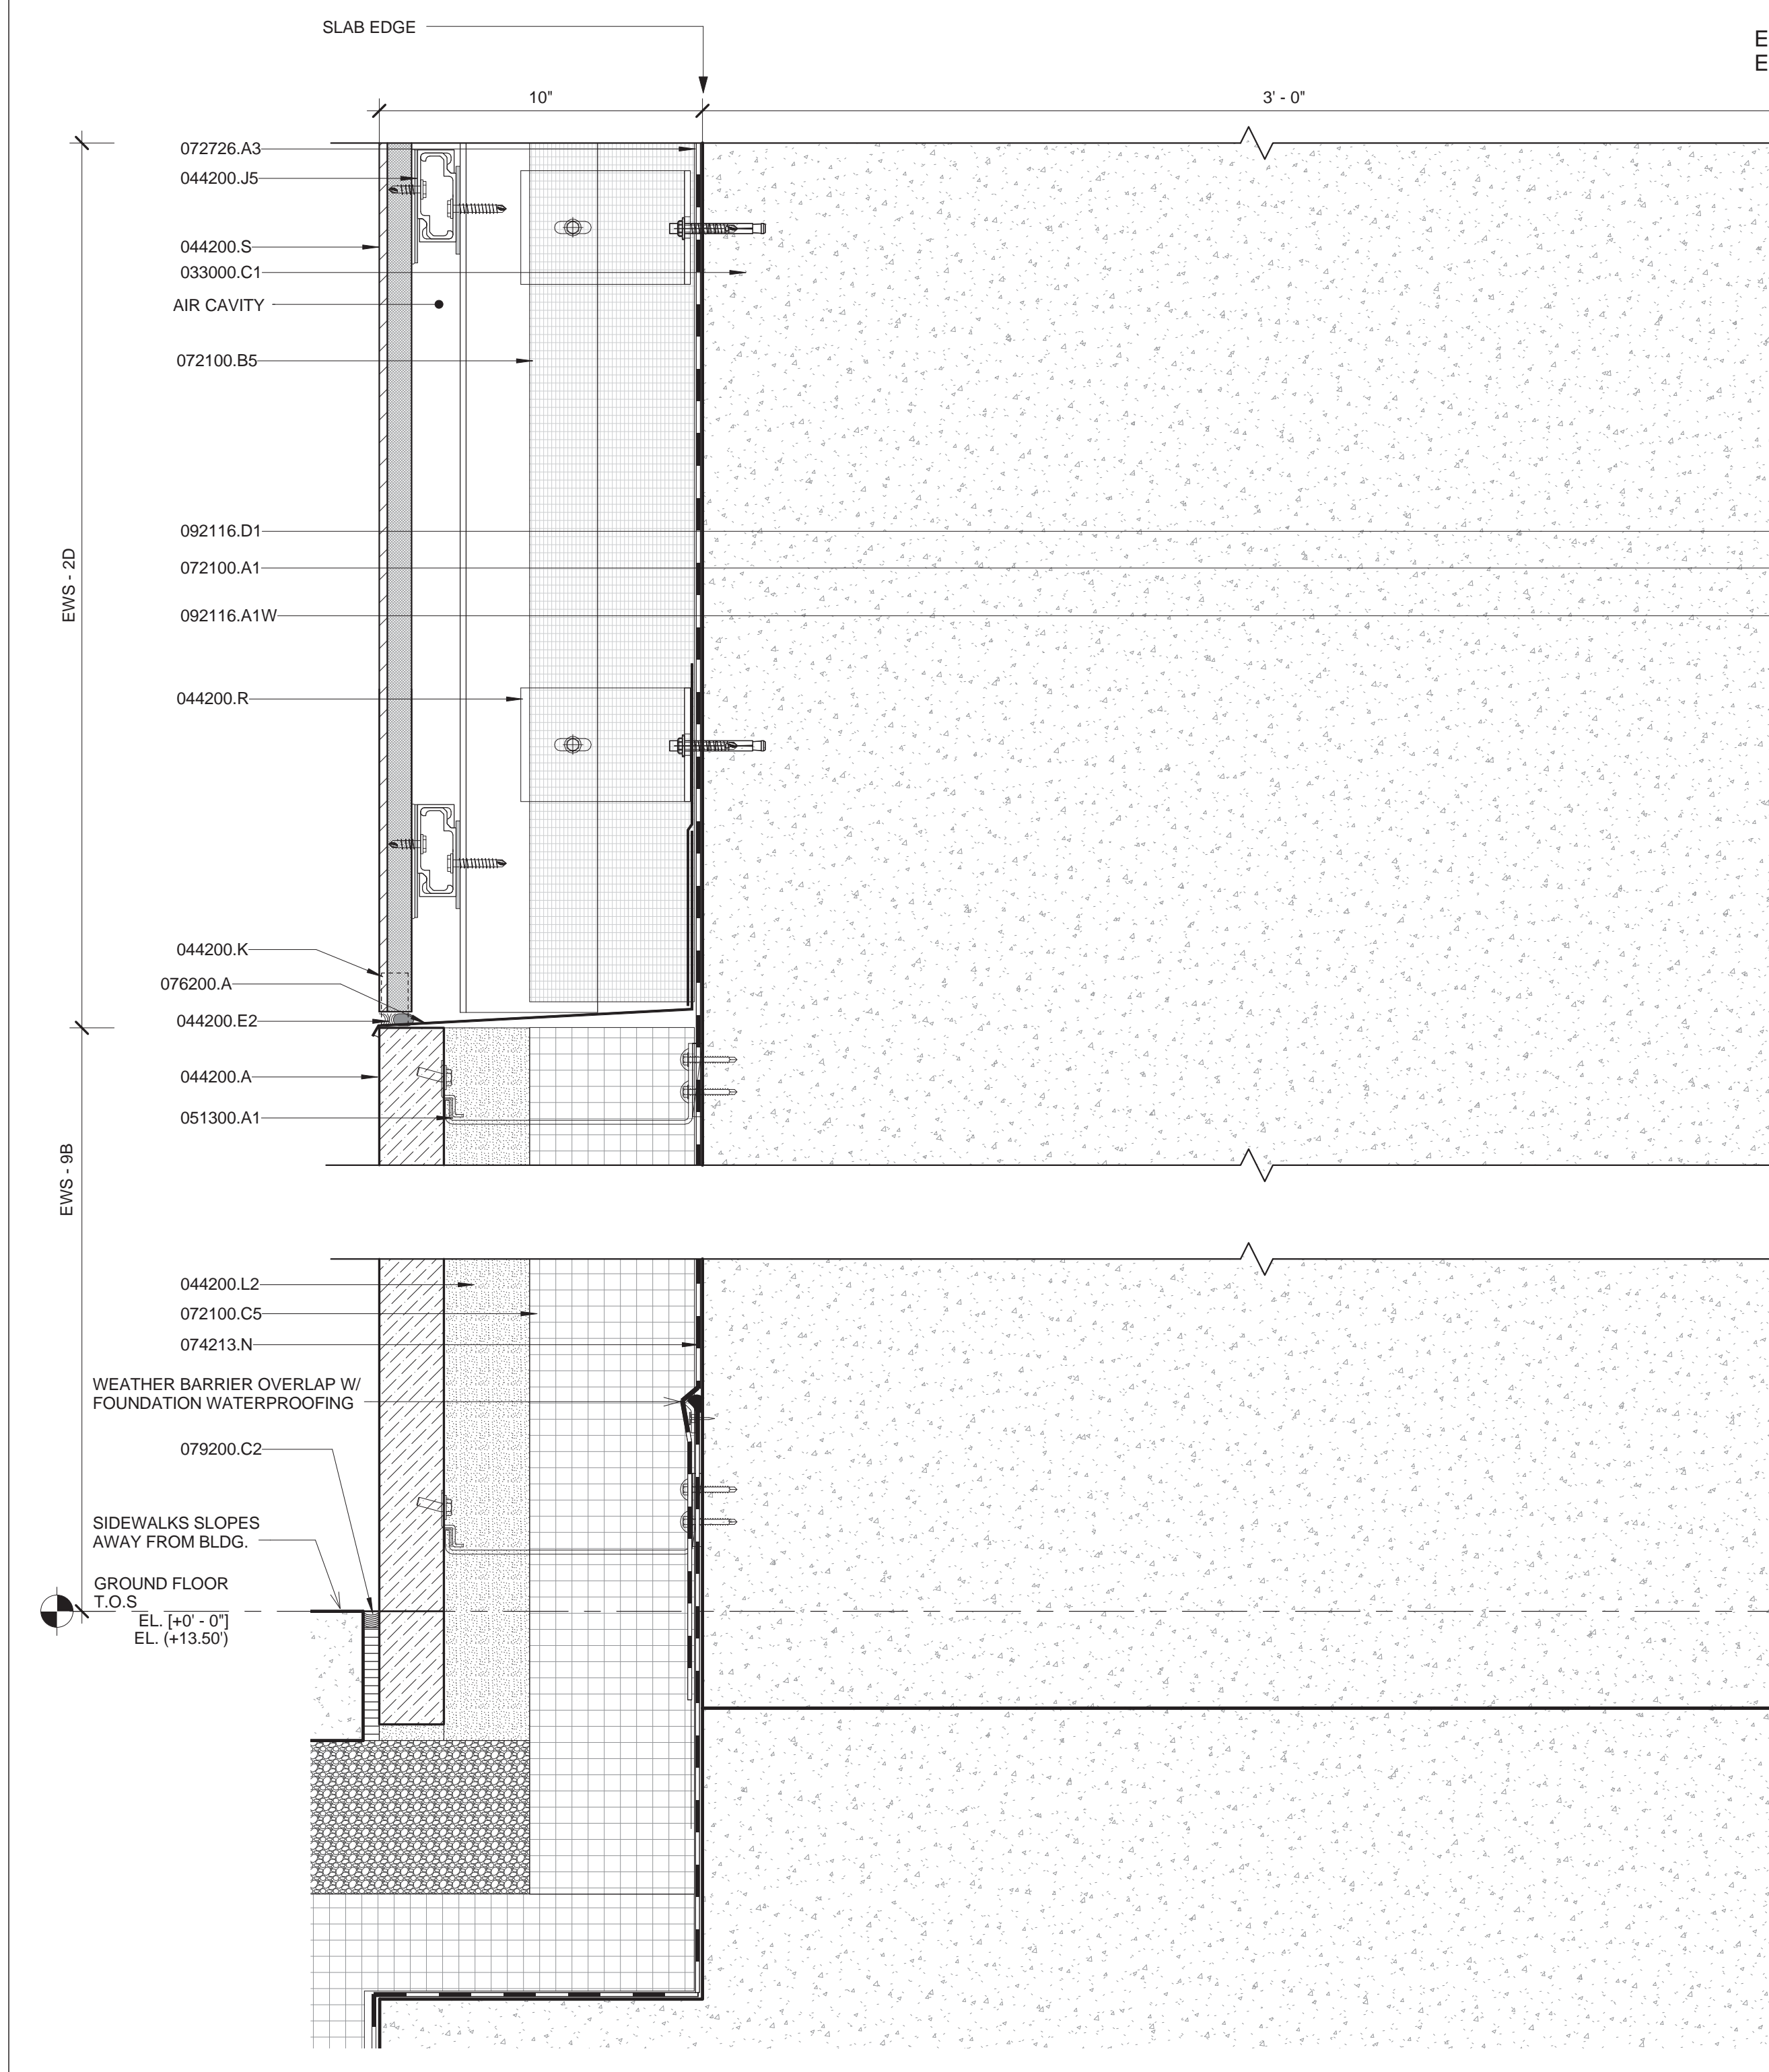

**A7** EWS - 9B & EWS - 2D  
 3' = 1'-0" @ STOREFRONT / SCHOOL COLUMN (9B @ STONE CLADDING AT COLUMN, 2D @ HONEYCOMB LIMESTONE CLADDING AT COLUMN)

**A15** EWS - 9A & EWS - 1  
 3' = 1'-0" @ STOREFRONT (9A @ BASE WITH STONE CLADDING AT STOREFRONT, 1 @ STOREFRONT VISION GLASS)

**EWS - 9C & EWS - 2E**  
 3' = 1'-0" @ STOREFRONT (9C @ BASE WITH STONE CLADDING AT PILASTER, 2E @ HONEYCOMB LIMESTONE AT CMU BACKUP)

**EWS - 9C: U Factor = 0.032**  
**EWS 2E: U Factor = 0.044**

**EWS - 9B & EWS - 2D**  
 3' = 1'-0" @ STOREFRONT / SCHOOL COLUMN (9B @ STONE CLADDING AT COLUMN, 2D @ HONEYCOMB LIMESTONE CLADDING AT COLUMN)

**EWS 9B: U Factor = 0.030**  
**EWS 2D: U Factor = 0.041**

**EWS - 9A & EWS - 1**  
 3' = 1'-0" @ STOREFRONT (9A @ BASE WITH STONE CLADDING AT STOREFRONT, 1 @ STOREFRONT VISION GLASS)

**EWS 9A: U Factor = 0.057**  
**EWS 1: U Factor = 0.35**

**DOE SUBMISSION** 08.08.2016  
**ISSUE FOR CONSTRUCTION** 06.17.2016  
**CD PROGRESS PACKAGE** 05.27.2016  
**DESIGN DEVELOPMENT** 12.04.2015  
**SCHEMATIC DESIGN** 09.04.2015

**NO. REVISIONS / SUBMISSIONS DATE**

**FX FOWLE**  
 FX FOWLE ARCHITECTS, LLP | 22 WEST 45TH STREET, NEW YORK, NY 10011 | P: 212.627.1700 | F: 212.463.8716 | WWW.FXFWOLE.COM

**TRINITY PLACE HOLDINGS**  
 717 Fifth Avenue, Suite 1303, New York, NY 10022 212.235.2191

**DESIMONE CONSULTING ENGINEERS**  
 18 West 198th Street, 10th Floor, New York, NY 10111 212.532.2211

**DAGHER ENGINEERING, PLLC**  
 29 Broadway, New York, NY 10005 212.480.2591

**LANGAN ENGINEERING**  
 21 Bank Place, New York, NY 10001 212.479.5400

**DEBORAH BERKE PARTNERS**  
 225 Fifth Avenue, 10th Floor, New York, NY 10011 212.233.0211

**VAN DEUSEN & ASSOCIATES (VDA)**  
 120 Eagle Rock Avenue, Suite 315, East Hanover, NJ 10001 973.994.9220

**STANTEC**  
 60 West 29th Street, 8th Floor, New York, NY 10010 212.366.6600

**THORNTON TOMASETTI**  
 51 Hudson Street, New York, NY 10010 917.469.7900

**EREMOS LLC**  
 1275 Broadway, Suite 202, New York, NY 10001 212.658.1044

**LERCH BATES, INC.**  
 1400 Broadway, Suite 905, New York, NY 10018 973.763.3222

**STEVEN WINTERS ASSOCIATES, INC.**  
 1000 Broadway, Suite 1000, CT 06894 203.97-0200

**ONE LUX STUDIO**  
 158 West 25th Street, 10th Floor, New York, NY 10001 212.201.5790




**42 TRINITY PLACE**  
 42 TRINITY PLACE | NEW YORK, NY

**DRAWING TITLE**  
**TYPICAL WALL 3" DETAILS**

**Seal:** Drawn: Author: Project No.: 15528  
 Checked: 10/16/15  
 Checker: 10/16/15  
 Rev: 02/16 Date: 10/16/15  
 Scale: 3" = 1'-0" Sheet of **A-421**

© 2015 FX FOWLE ARCHITECTS, LLP | ALL RIGHTS RESERVED



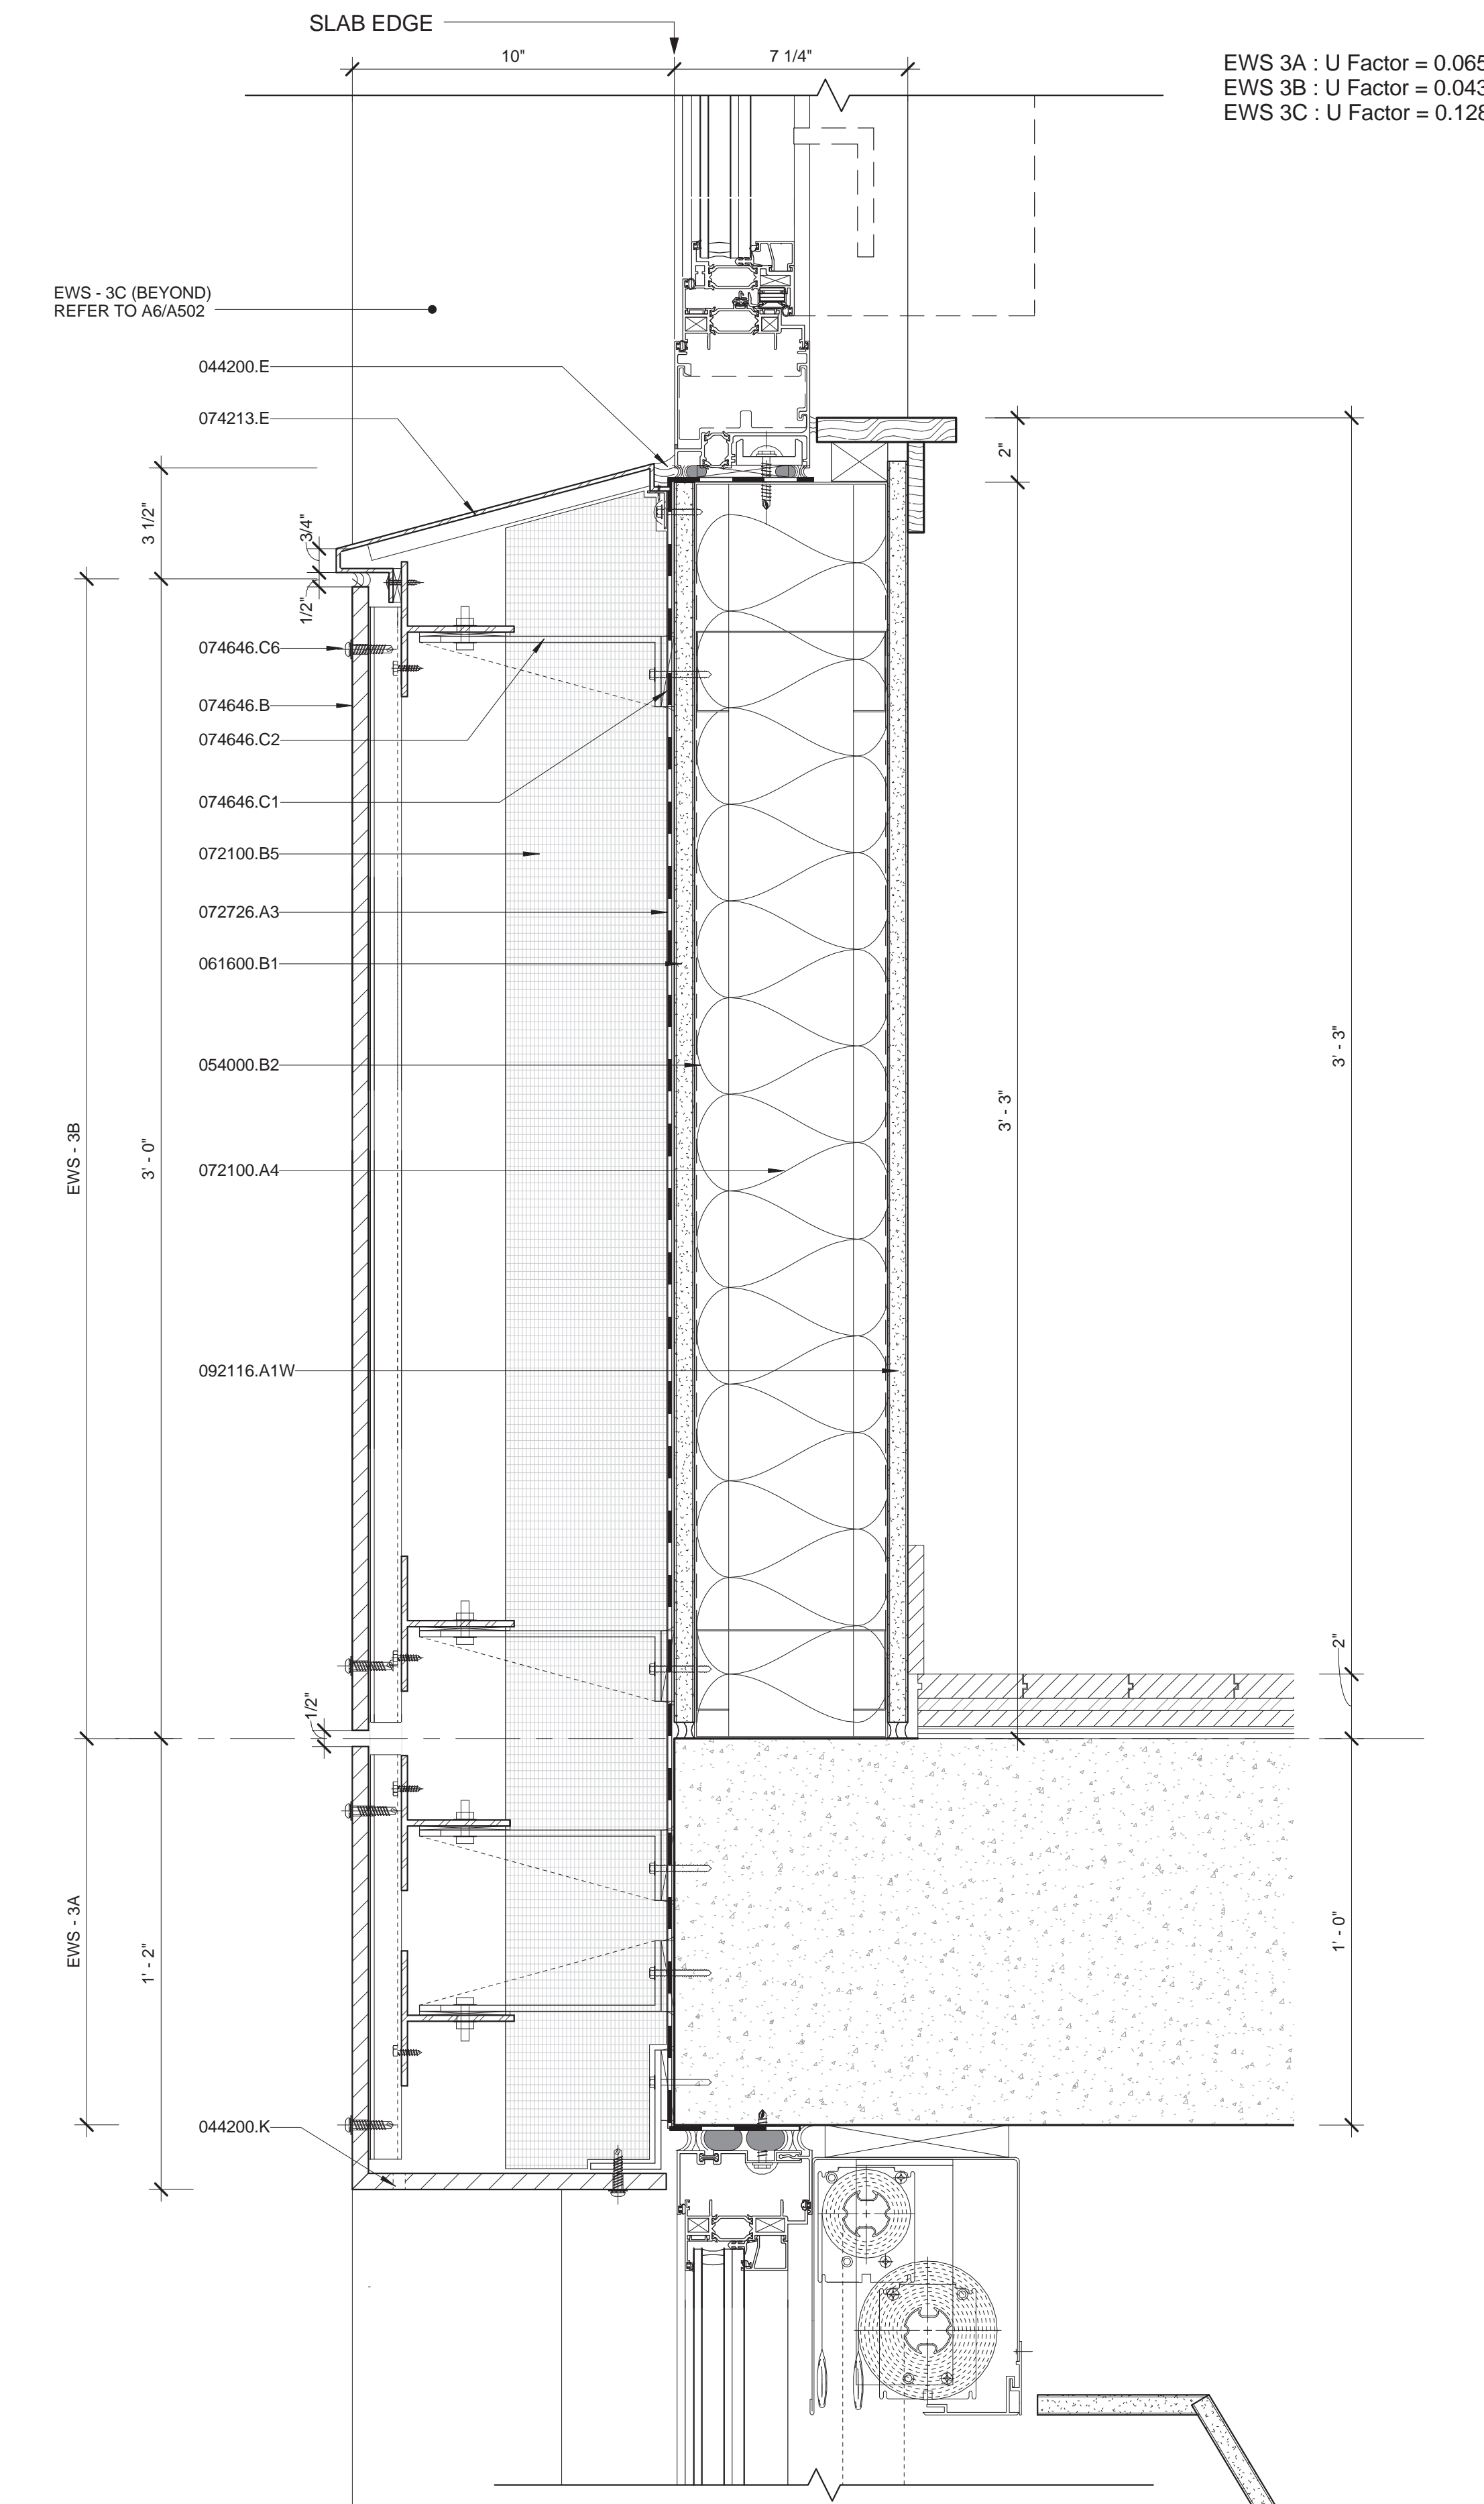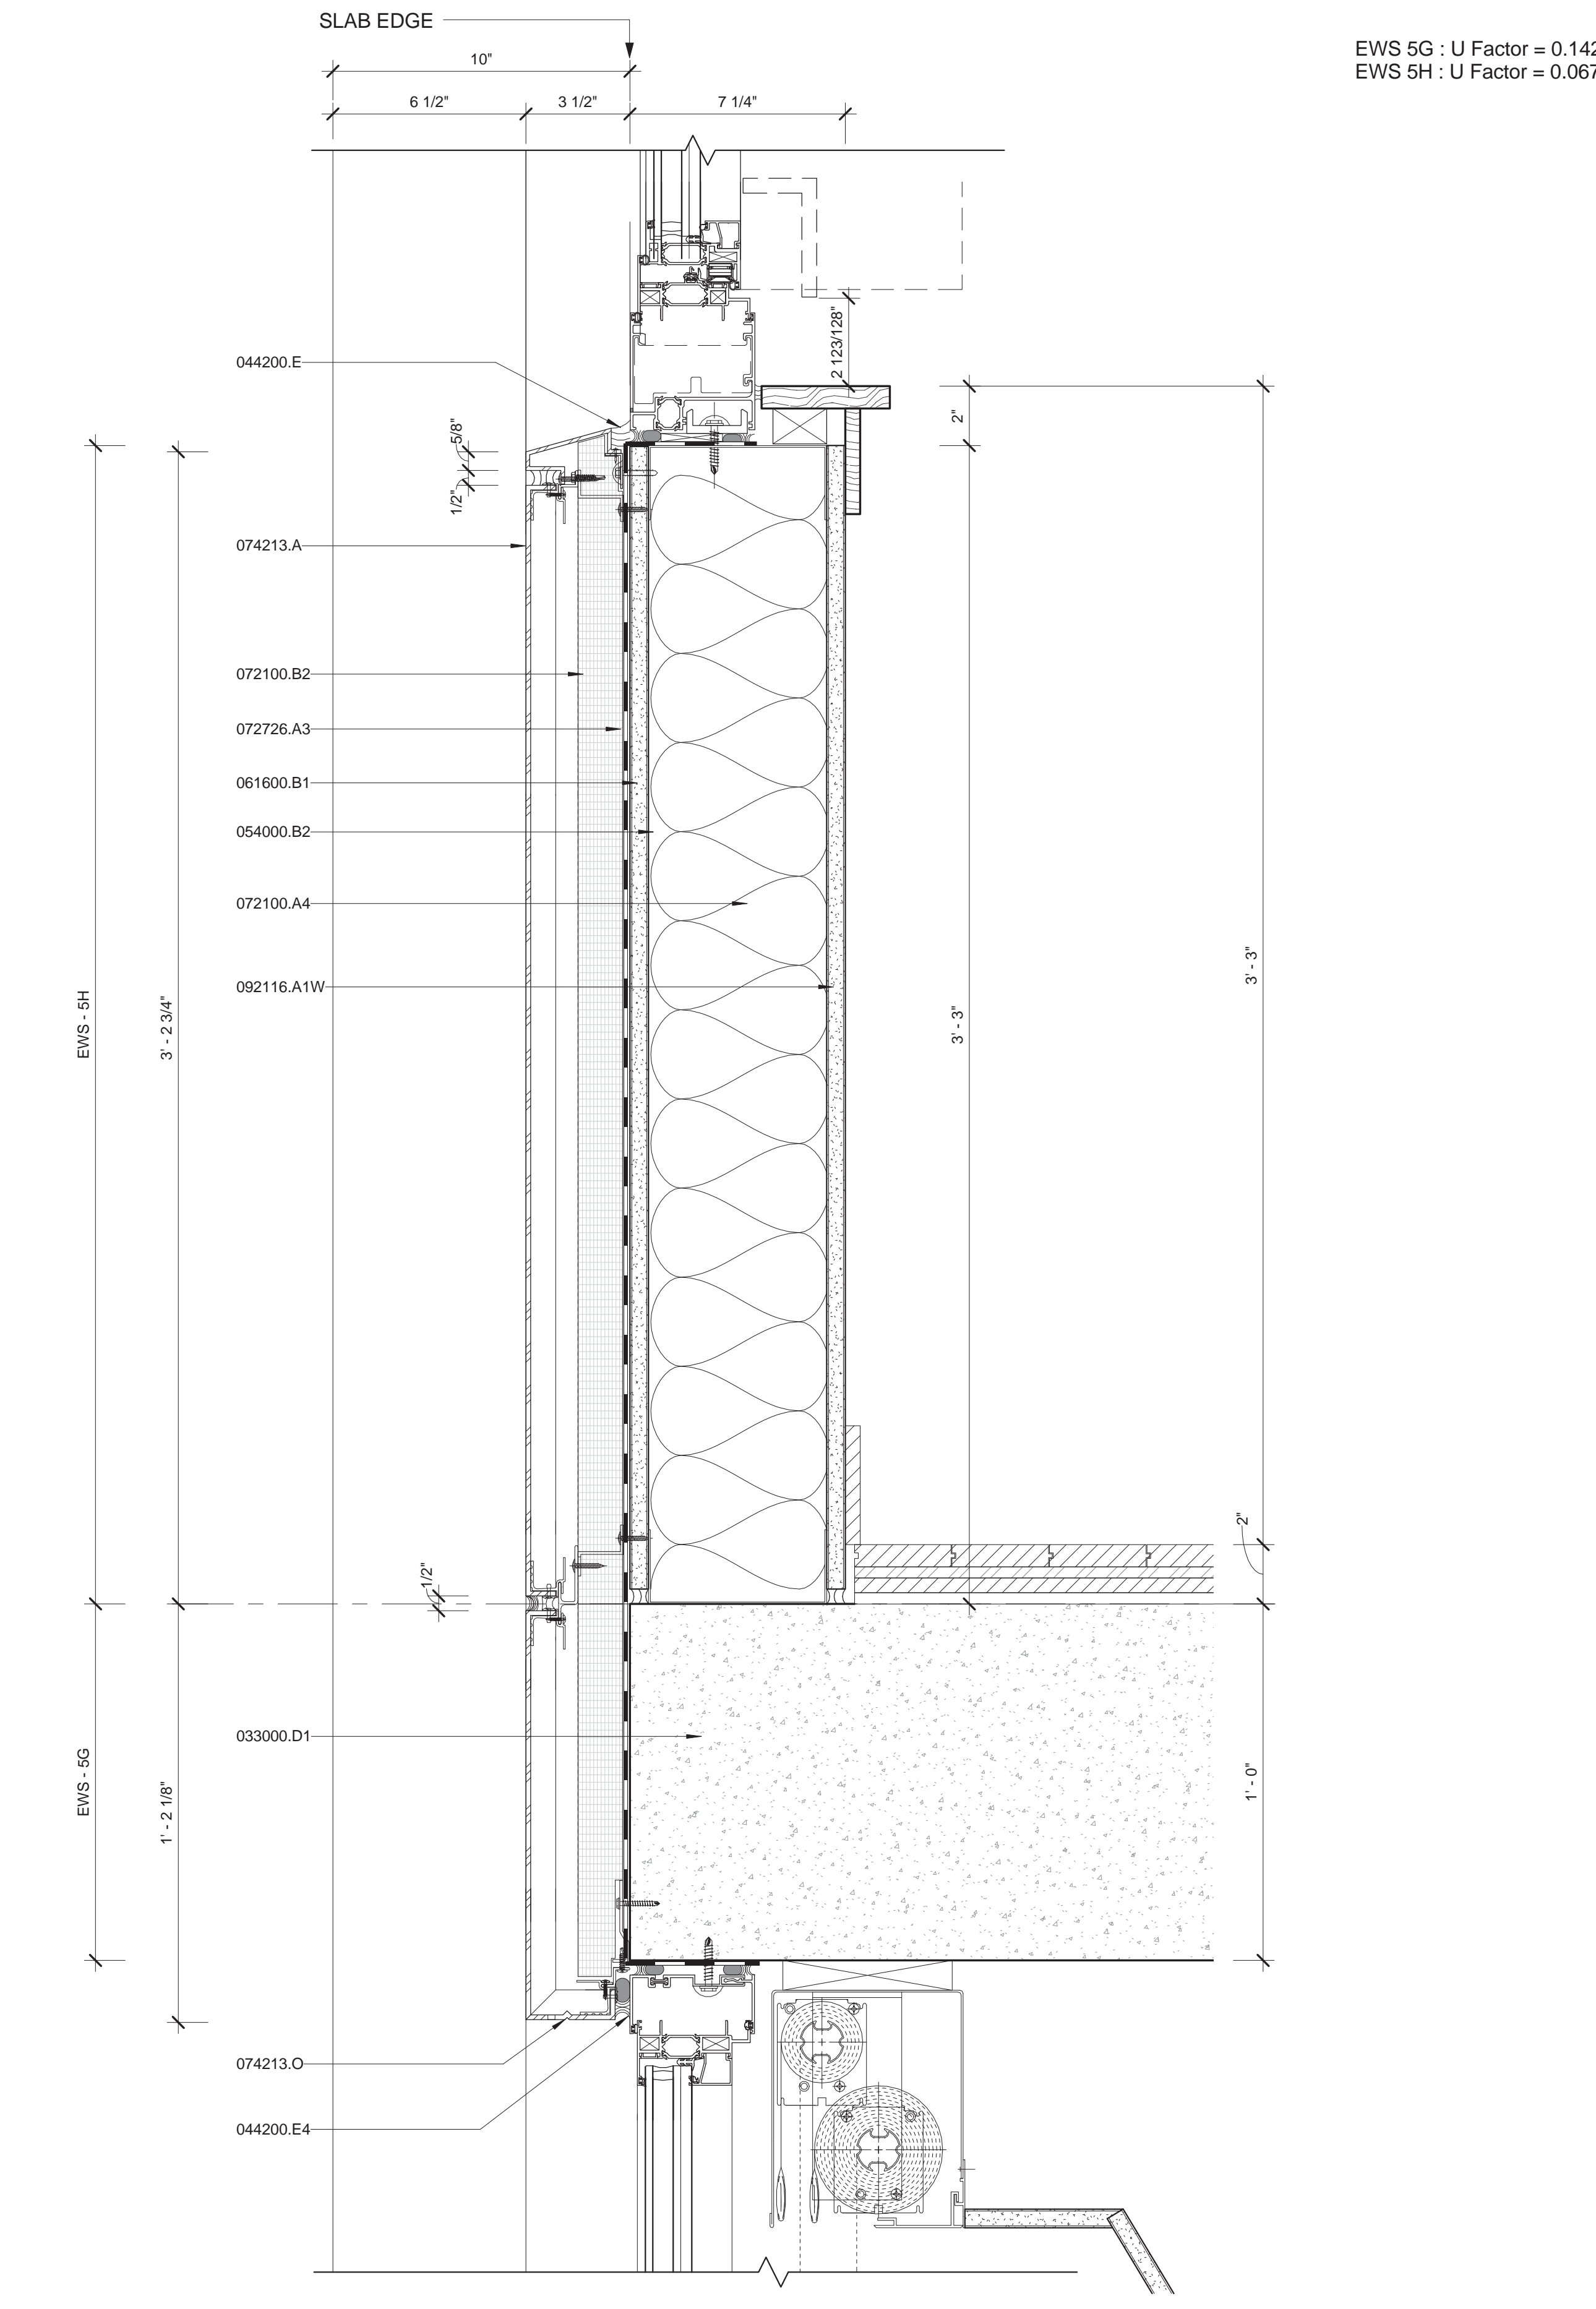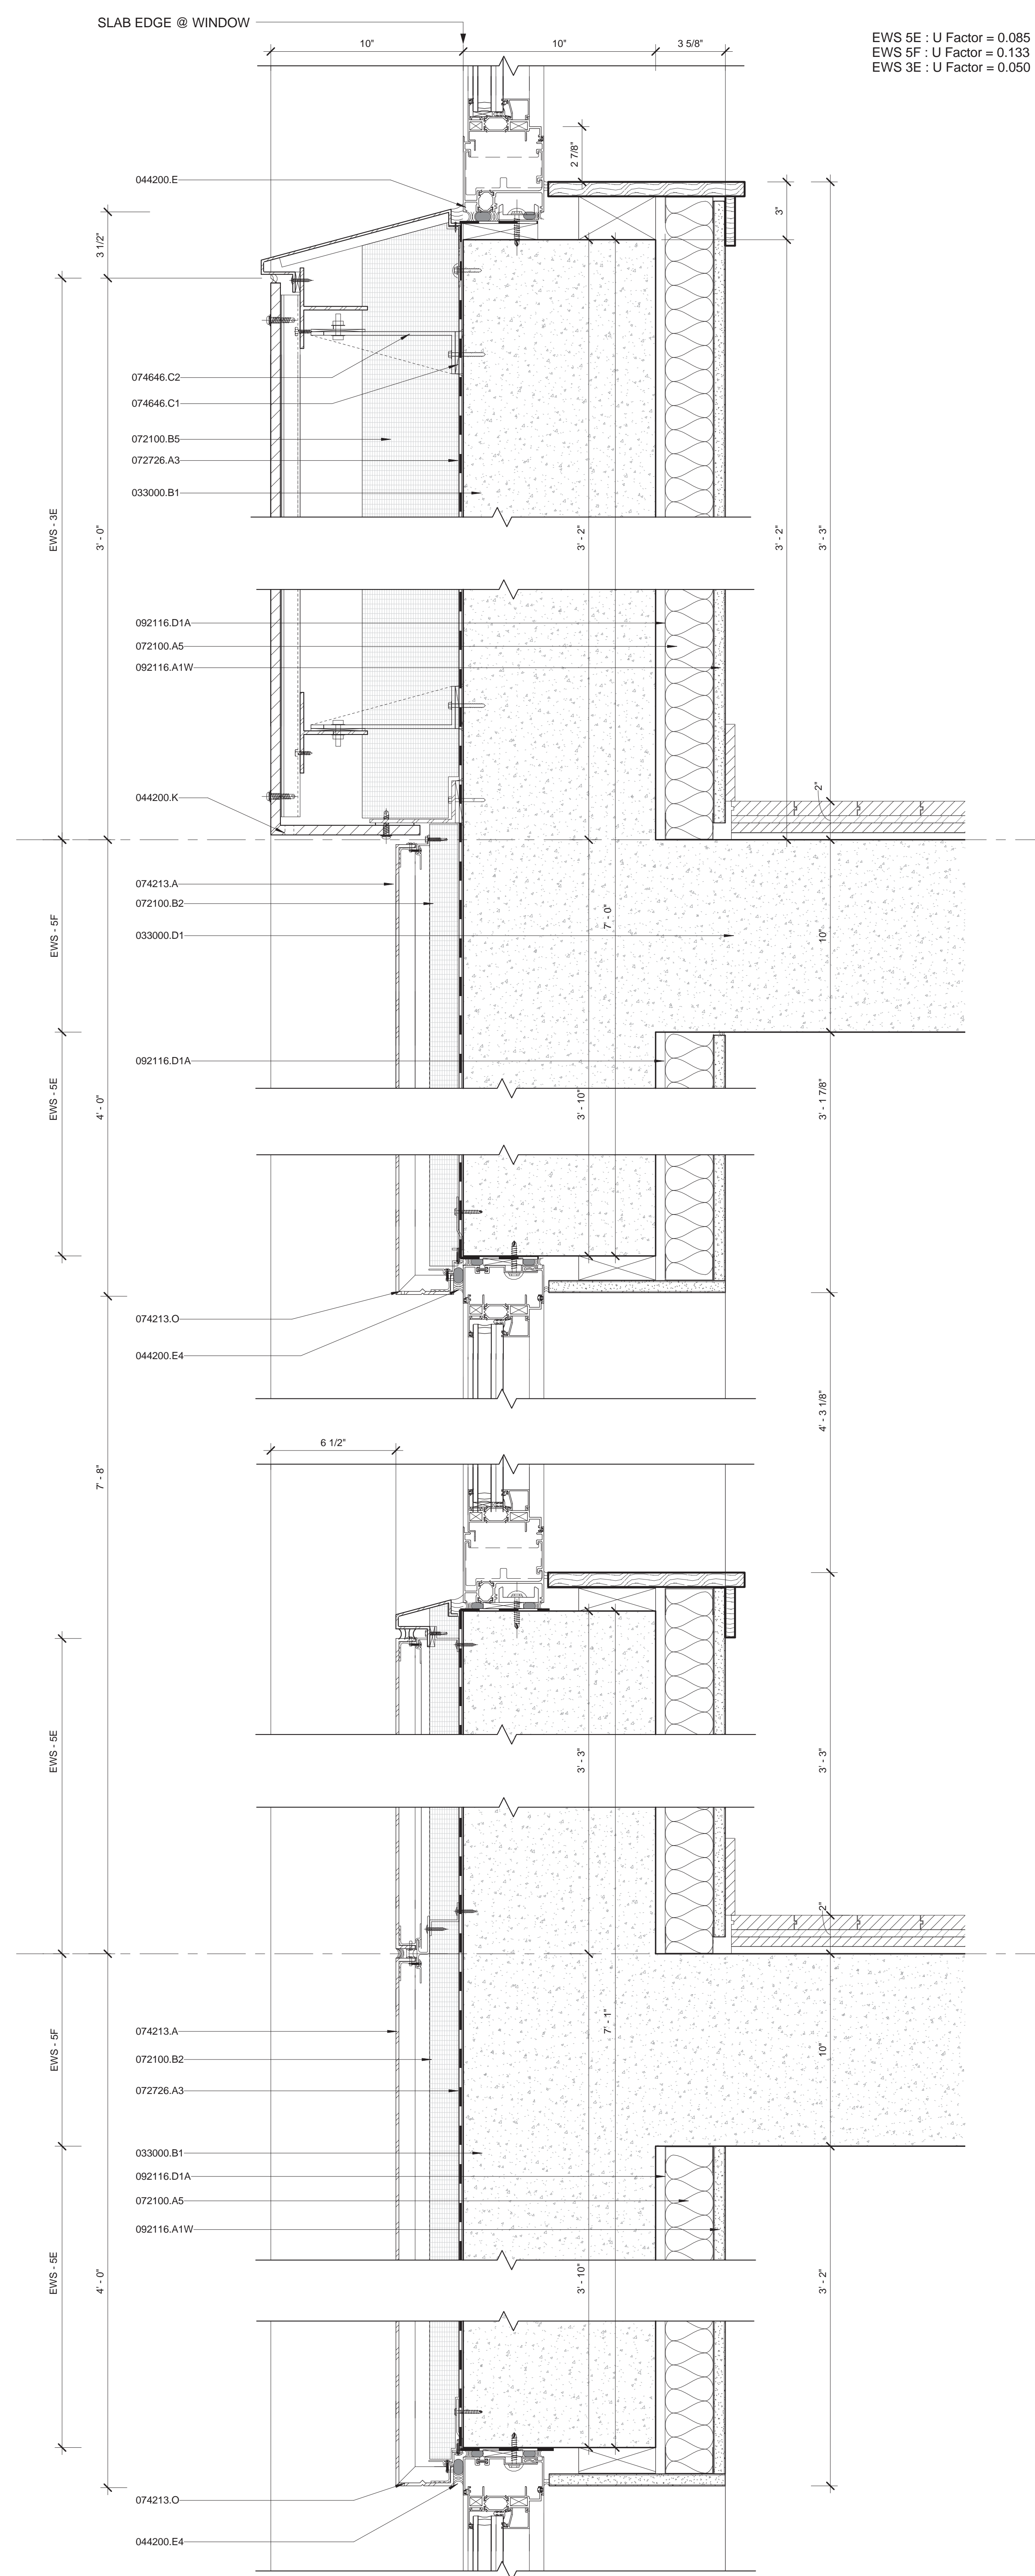

**MATERIAL KEYING LEGEND:**



03000.B1	CONCRETE BEAM (SEE STRUCTURAL DWGS.)
03000.C4	CONCRETE SHEAR WALL (SEE STRUCTURAL DWGS.)
03000.D1	CONCRETE SLAB (SEE STRUCTURAL DWGS.)
04200.E	SEALANT JOINT
044200.E4	1/2" BACKER ROD AND SEALANT JOINT
044200.K	WEEPS
054000.B2	6" COLD FORMED METAL STUDS 16" O.C.
061600.B1	5/8" DEN SHEATHING
071413.B	DRAINAGE MAT
071413.E1	PARAPROOF 5/16" FLASHING
071413.G	(2) 2" EXTRUDED POLYSTYRENE INSULATION WITH STAGGERED JOINTS
071413.H	PARADENE 20 FULLY ADHERED
072100.A4	6" KRAFT FACED BATT INSULATION
072100.A5	2 1/2" KRAFT FACED BATT INSULATION
072100.B2	2" SEMI-RIGID MINERAL WOOL INSULATION (R8-4)
072100.B5	5" SEMI-RIGID MINERAL WOOL INSULATION
072400.A2	EXTERIOR FINISH SYSTEM W/ 2" EPS RIGID INSULATION
072726.A3	CONT. TROWEL APPLIED FIRE RESISTIVE AIR & VAPOR PERMEABLE WEATHER BARRIER AND INSULATION ADHESIVE OUTSIDE CORNERS FLASHED WITH A-2
074213.A	1/8" THICK ALUMINUM PLATE PANEL (PAINT FINISH - COLOR AS SELECTED BY ARCHITECT)
074213.E	METAL SHEET (PAINT FIN.)
074213.F	METAL COPING (PAINT FIN.)
074213.G	WEEPS
074646.B	GFRG/FIBER-CEMENT PANEL (COLOR AS SELECTED BY ARCHITECT)
074646.C1	THERMAL SEPARATOR
074646.C2	WALL BRACKET
074646.C6	EXPOSED FASTENER
075600.E	FILTER FABRIC SEPARATION SHEET
076200.A	ST. STL. FLASHING
077600	PAVER SYSTEM
084113.G7	3" EXTRUDED ALUM. LOUVER W/ ALUM. BLANK-OFF PANEL (PAINT FIN.)
090200.A	ALUM. STORMPROOF LOUVER (PAINT FIN.)
092116.A1W	5/8" WATER & MOLD RESISTANT GYPSUM BOARD
092116.D1A	1 5/8" METAL STUD (16 GAUGE, 16" O.C.)

- EXTERIOR WALL SYSTEM (EWS) LEGEND**
- EWS 1 STORE FRONT (REFER TO A-421 & A-431)
  - EWS 2 SCHOOL PANEL - LIMESTONE WITH HONEYCOMB BACKUP (REFER TO A-421 & A-432)
  - EWS 3 TOWER PANEL - GFRG (REFER TO A-422, A-433 & A-434)
  - EWS 4 TOWER CURTAIN WALL (REFER TO A-423 & A-435)
  - EWS 5 TOWER MECHANICAL / METAL PANEL (REFER TO A-424 & A-436)
  - EWS 6 STICK BUILT CURTAIN WALL (REFER TO A-424)
  - EWS 7 CMU LOT LINE WALL (REFER TO A-424)
  - EWS 8 CONCRETE LOT LINE WALL (REFER TO A-424)
  - EWS 9 DIMENSIONAL STONE CLADDING (REFER TO A-421)
- \*FOR ROOF TYPE (RT), REFER TO A-425

- GLASS TYPE**
- GL - 1 IGL LARGE VISION PANELS IN EWS - 4, TOWER CURTAIN WALL SPANDRELS IN EWS - 4 AND SOUTH ELEVATION ELEVATOR LOBBY CURTAIN WALL VISION & SPANDRELS AND CASEMENT WINDOW IN EWS - 4C & 6D
  - GL - 1A IGL UNITIZED TOWER CURTAIN WALL PARAPET PANELS
  - GL - 1B IGL UNITIZED TOWER CURTAIN WALL FRITTED PANELS
  - GL - 2 IGL CURTAIN WALL AWNING VENT AND NON-VENT SMALL VISION PANELS IN EWS - 4
  - GL - 3 IGL TERRACE DOORS IN EWS - 4
  - GL - 4 IGL TOWER PUNCHED WINDOWS IN EWS - 3
  - GL - 5 IGL PUNCHED WINDOWS IN EWS - 2 & WEST ELEVATION RESIDENTIAL ENTRANCE CURTAIN WALL AND HOPPER WINDOW IN EWS - 6E & SCHOOL STAIR ENCLOSURE CURTAIN WALL IN EWS - 6A & 6B
  - GL - 6 IGL STOREFRONT IN EWS - 1
  - GL - 7 IGL STOREFRONT ENTRANCES IN EWS - 1
  - GL - 8 LAMINATED GLASS FINS AT RESIDENTIAL ENTRANCE IN EWS - 6E
  - GL - 9 LAMINATED GLASS WIND SCREEN AT 38TH FLOOR ROOF
  - GL - 10 LAMINATED GLASS FOR GUARDRAILS AT 9TH FLOOR ROOF
- \*REFER TO SPEC FOR THE GLASS BUILD-UP

**J8 EWS - 5G & 5H**  
3" = 1'-0" @ BUILDING TOWER (5G @ SLAB EDGE, 5H @ STUD BACKUP)

**J15 EWS - 3A, 3B & 3C**  
3" = 1'-0" @ BUILDING TOWER (3A @ SLAB EDGE, 3B @ TYPICAL STUD BACKUP, 3C @ CANTED PLAN DETAIL)

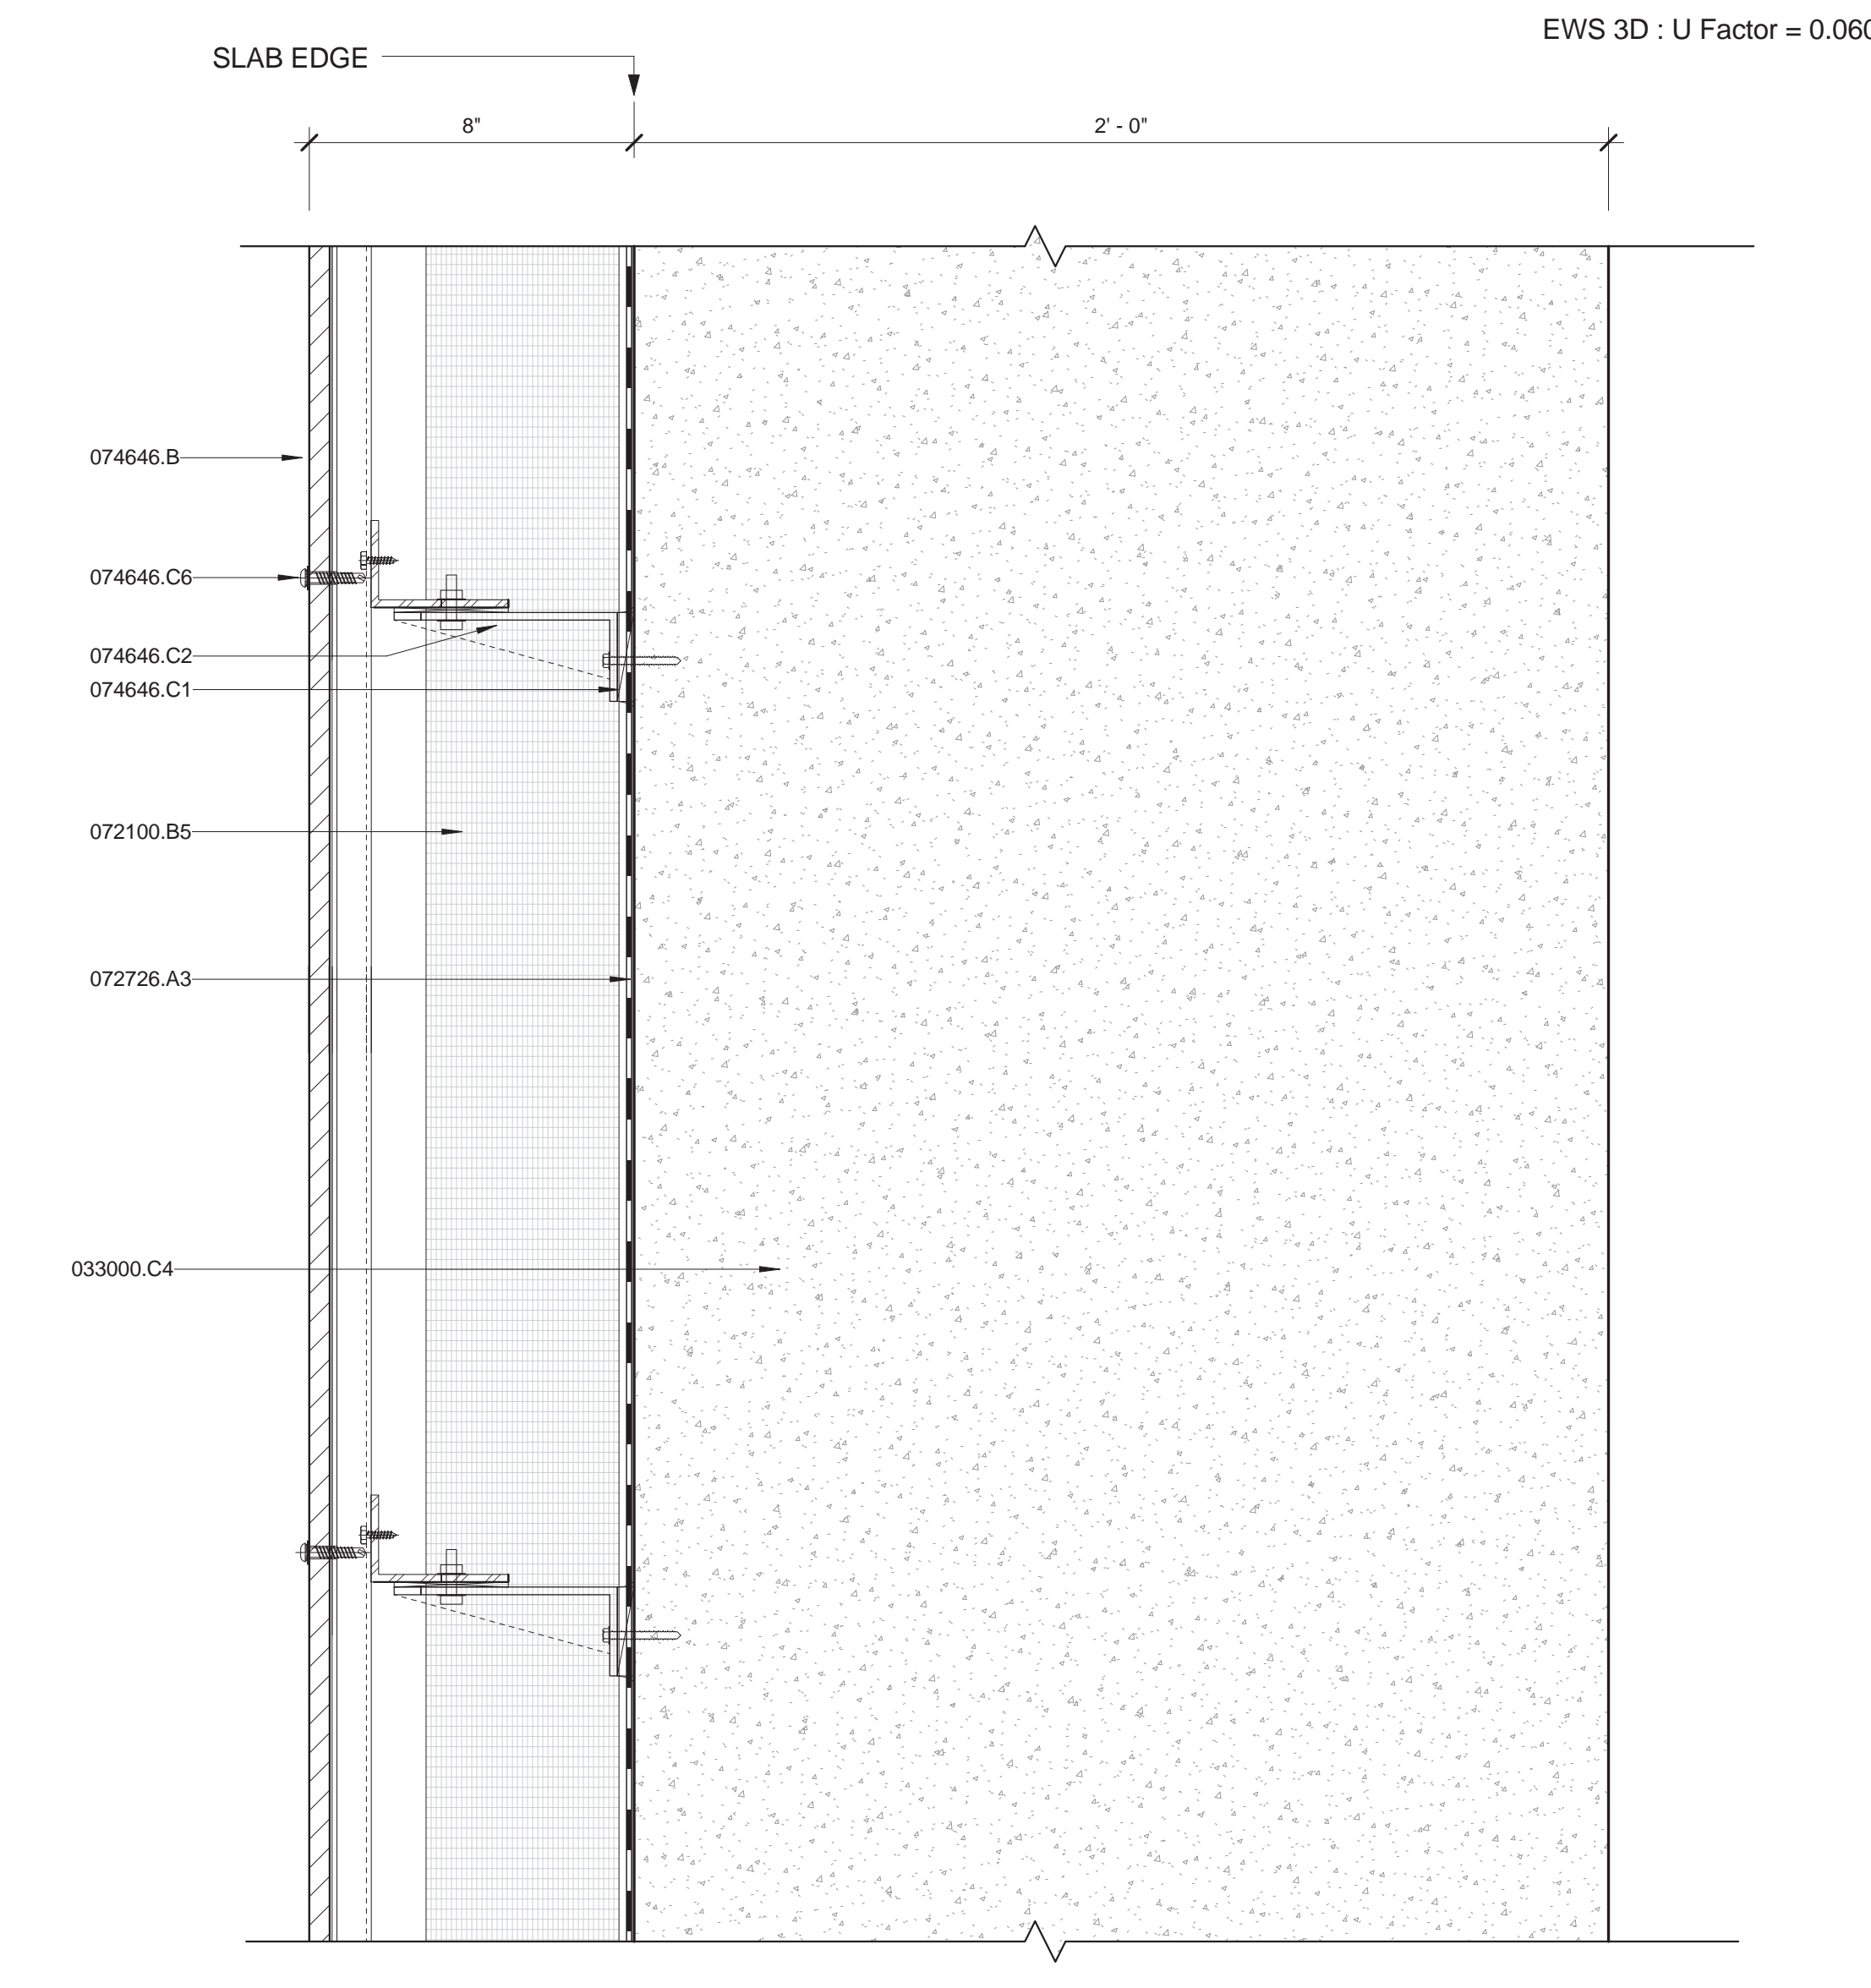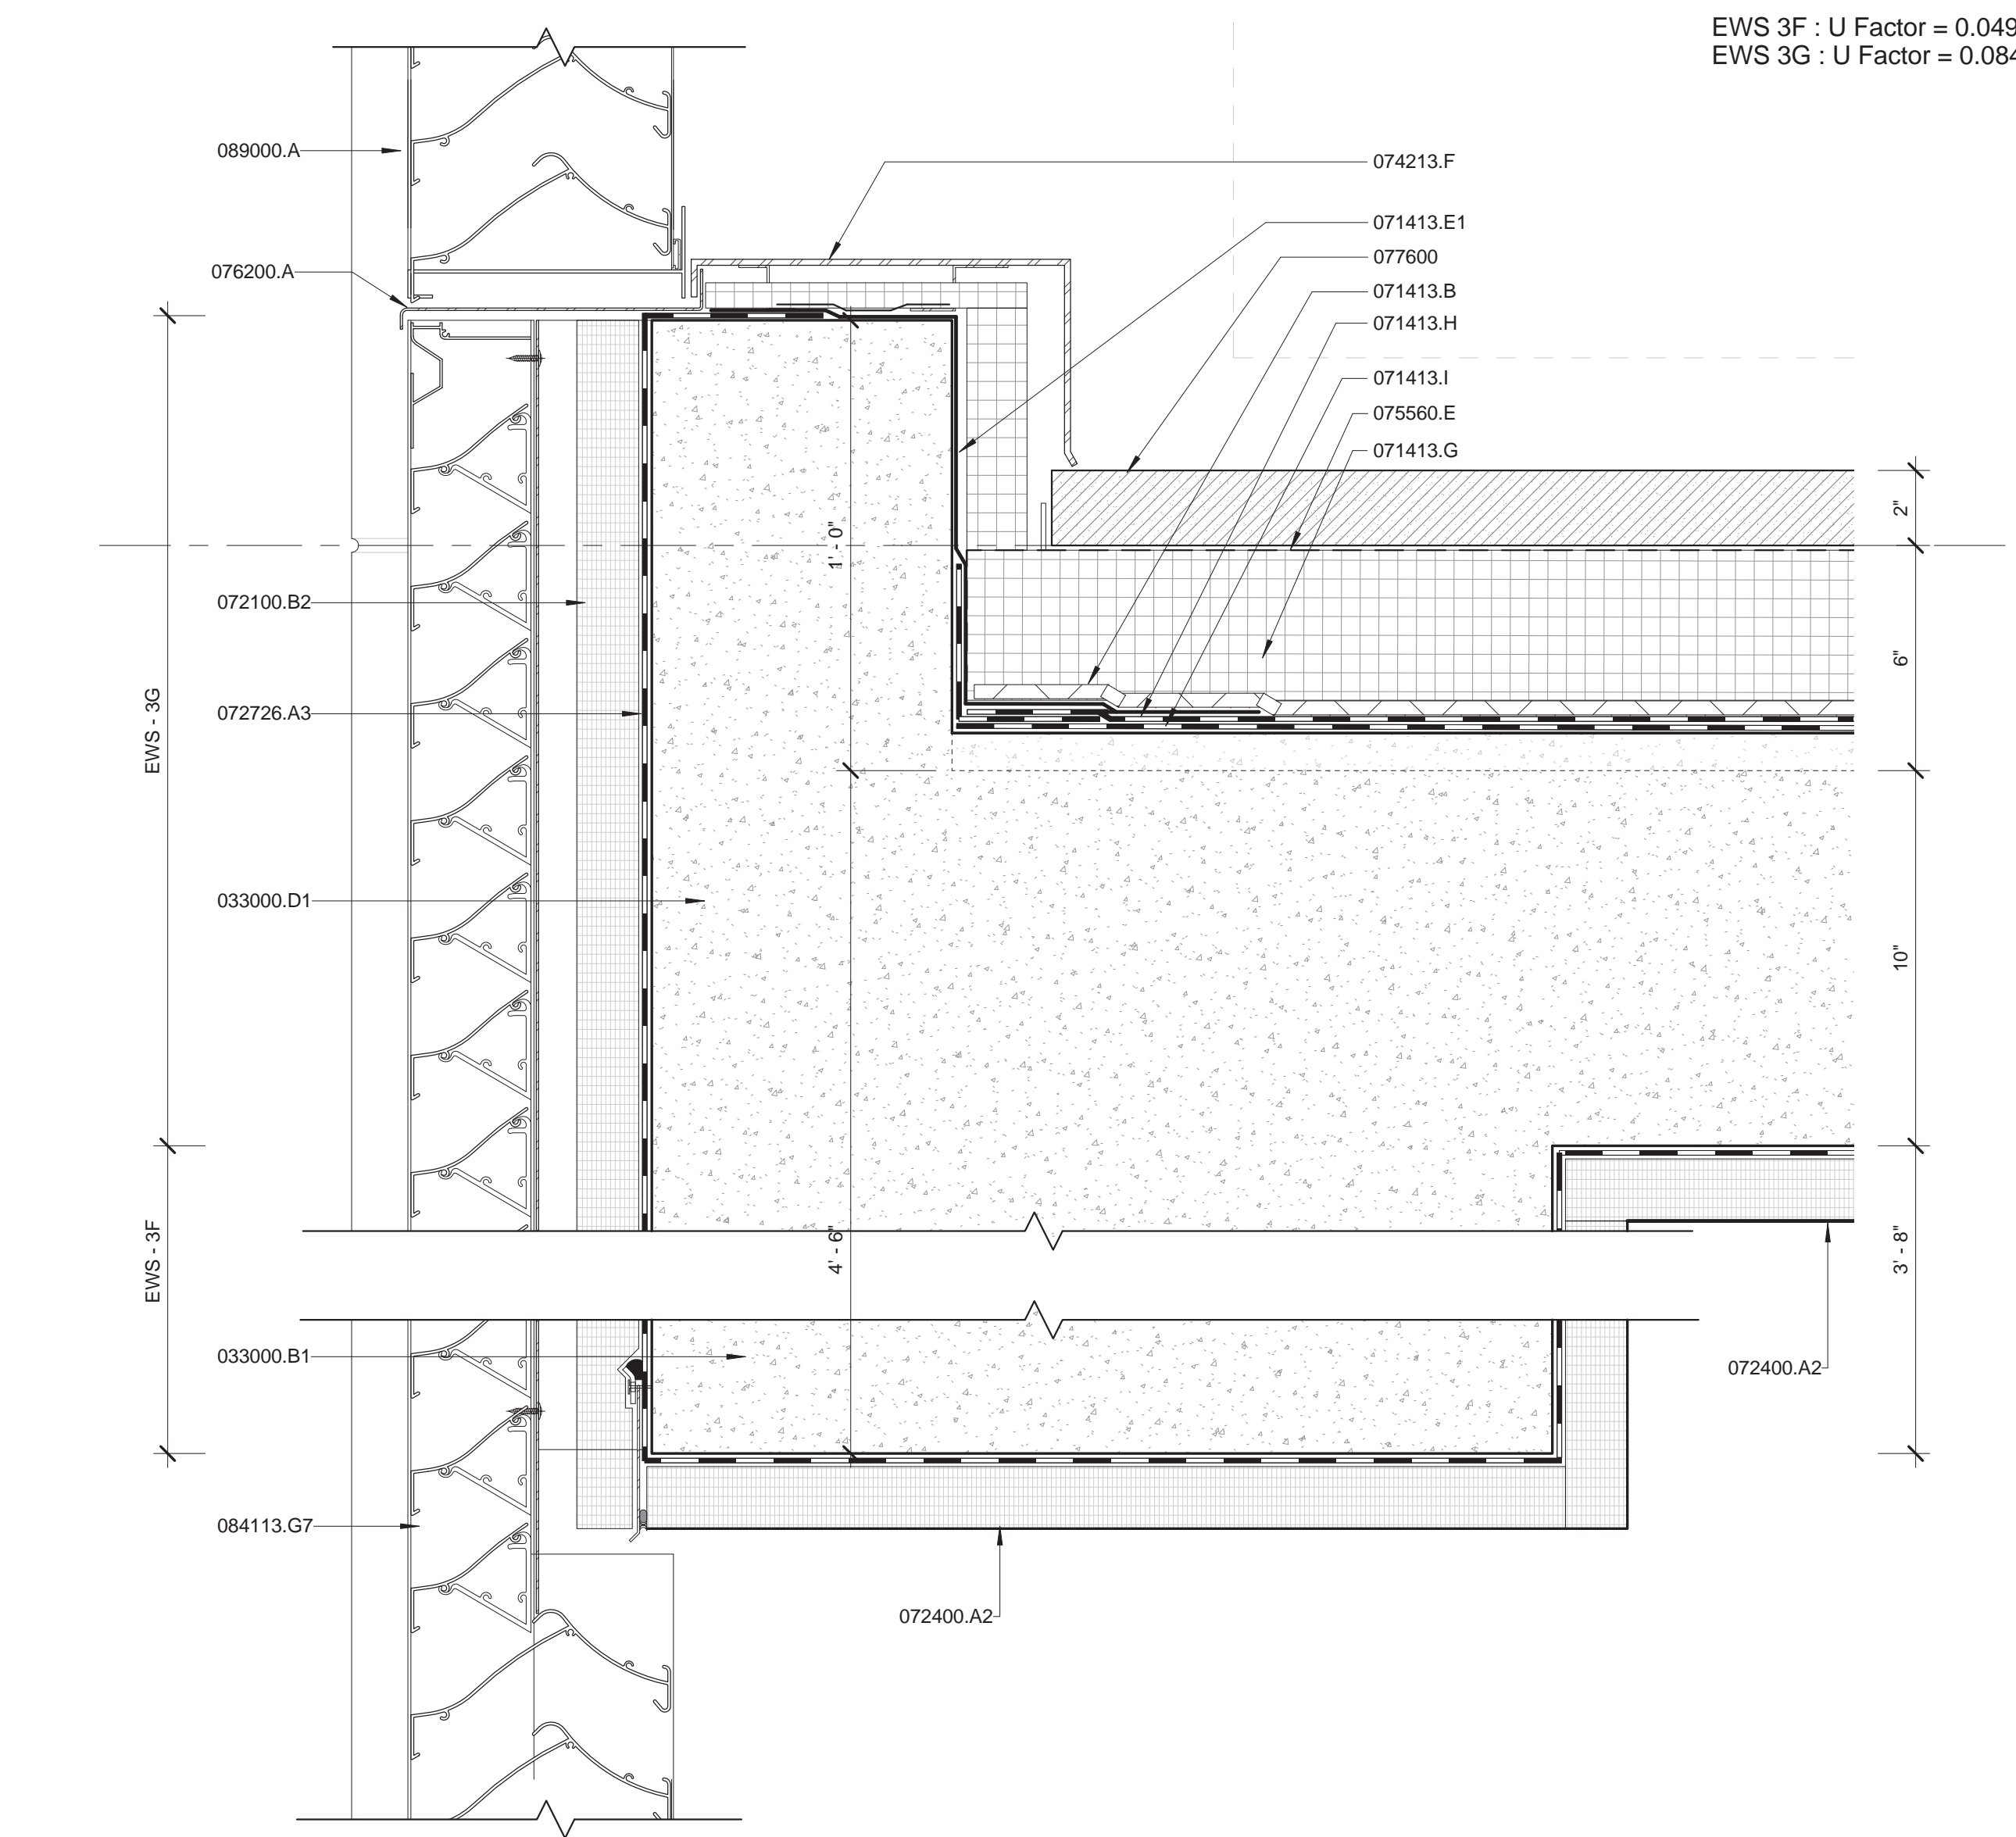

**A8 EWS - 3F & 3G**  
3" = 1'-0" @ BUILDING TOWER EAST SHEAR WALL (3F @ LOUVER SCREEN OVER CONCRETE BEAM, 3G @ LOUVER SCREEN OVER SLAB EDGE)

**A15 EWS - 3D**  
3" = 1'-0" @ TOWER CORE SHEAR WALL

**A1 EWS - 5E, 5F & EWS - 3E**  
3" = 1'-0" @ TOWER (5E @ METAL PANEL ON SHEAR WALL, 5F @ METAL PANEL ON SHEAR WALL AT SLAB EDGE, 3E @ GFRG CLADDING ON NORTH SHEAR WALL)

DOB SUBMISSION 06.08.2016  
ISSUE FOR CONSTRUCTION 06.17.2016  
CD PROGRESS PACKAGE 05.27.2016

NO.	REVISIONS / SUBMISSIONS	DATE

**FXFOWLE**  
FXFOWLE ARCHITECTS, LLP | 22 WEST 45TH STREET | NEW YORK, NY 10011 | 212.627.1700 | F 212.483.8716 | WWW.FXFOWLE.COM

**TRINITY PLACE HOLDINGS**  
717 Fifth Avenue, Suite 1303, New York, NY 10022 212.235.2191

**DESIMONE CONSULTING ENGINEERS**  
18 West 198th Street, 10th Floor, New York, NY 10111 212.532.2211

**DAGHER ENGINEERING, PLLC**  
29 Broadway, New York, NY 10005 212.480.2591

**LANGAN ENGINEERING**  
21 Bank Place, New York, NY 10001 212.479.6400

**DEBORAH BERKE PARTNERS**  
225 Fifth Avenue, 30th Floor, New York, NY 10001 212.232.0211

**VAN DEUSEN & ASSOCIATES (VDA)**  
120 Eagle Rock Avenue, Suite 310, East Hanover, NJ 10001 973.994.9220

**STANTEC**  
50 West 23rd Street, 8th Floor, New York, NY 10010 212.366.5800

**THORNTON TOMASETTI**  
51 Rockefeller Plaza, New York, NY 10010 917.469.7900

**EREMOS LLC**  
1275 Broadway, Suite 202, New York, NY 10001 212.658.1044

**LERCH BATES, INC.**  
1400 Broadway, Suite 905, New York, NY 10019 973.763.3222

**STEVEN WINTERS ASSOCIATES, INC.**  
81 West 45th Street, 10th Floor, New York, NY 10014 203.657.0200

**ONE LUX STUDIO**  
158 West 25th Street, 10th Floor, New York, NY 10001 212.201.5790

**42 TRINITY PLACE**  
42 TRINITY PLACE | NEW YORK, NY




DRAWING TITLE: **TYPICAL WALL 3" DETAILS**

Scale: 3" = 1'-0" Sheet of **A-422**







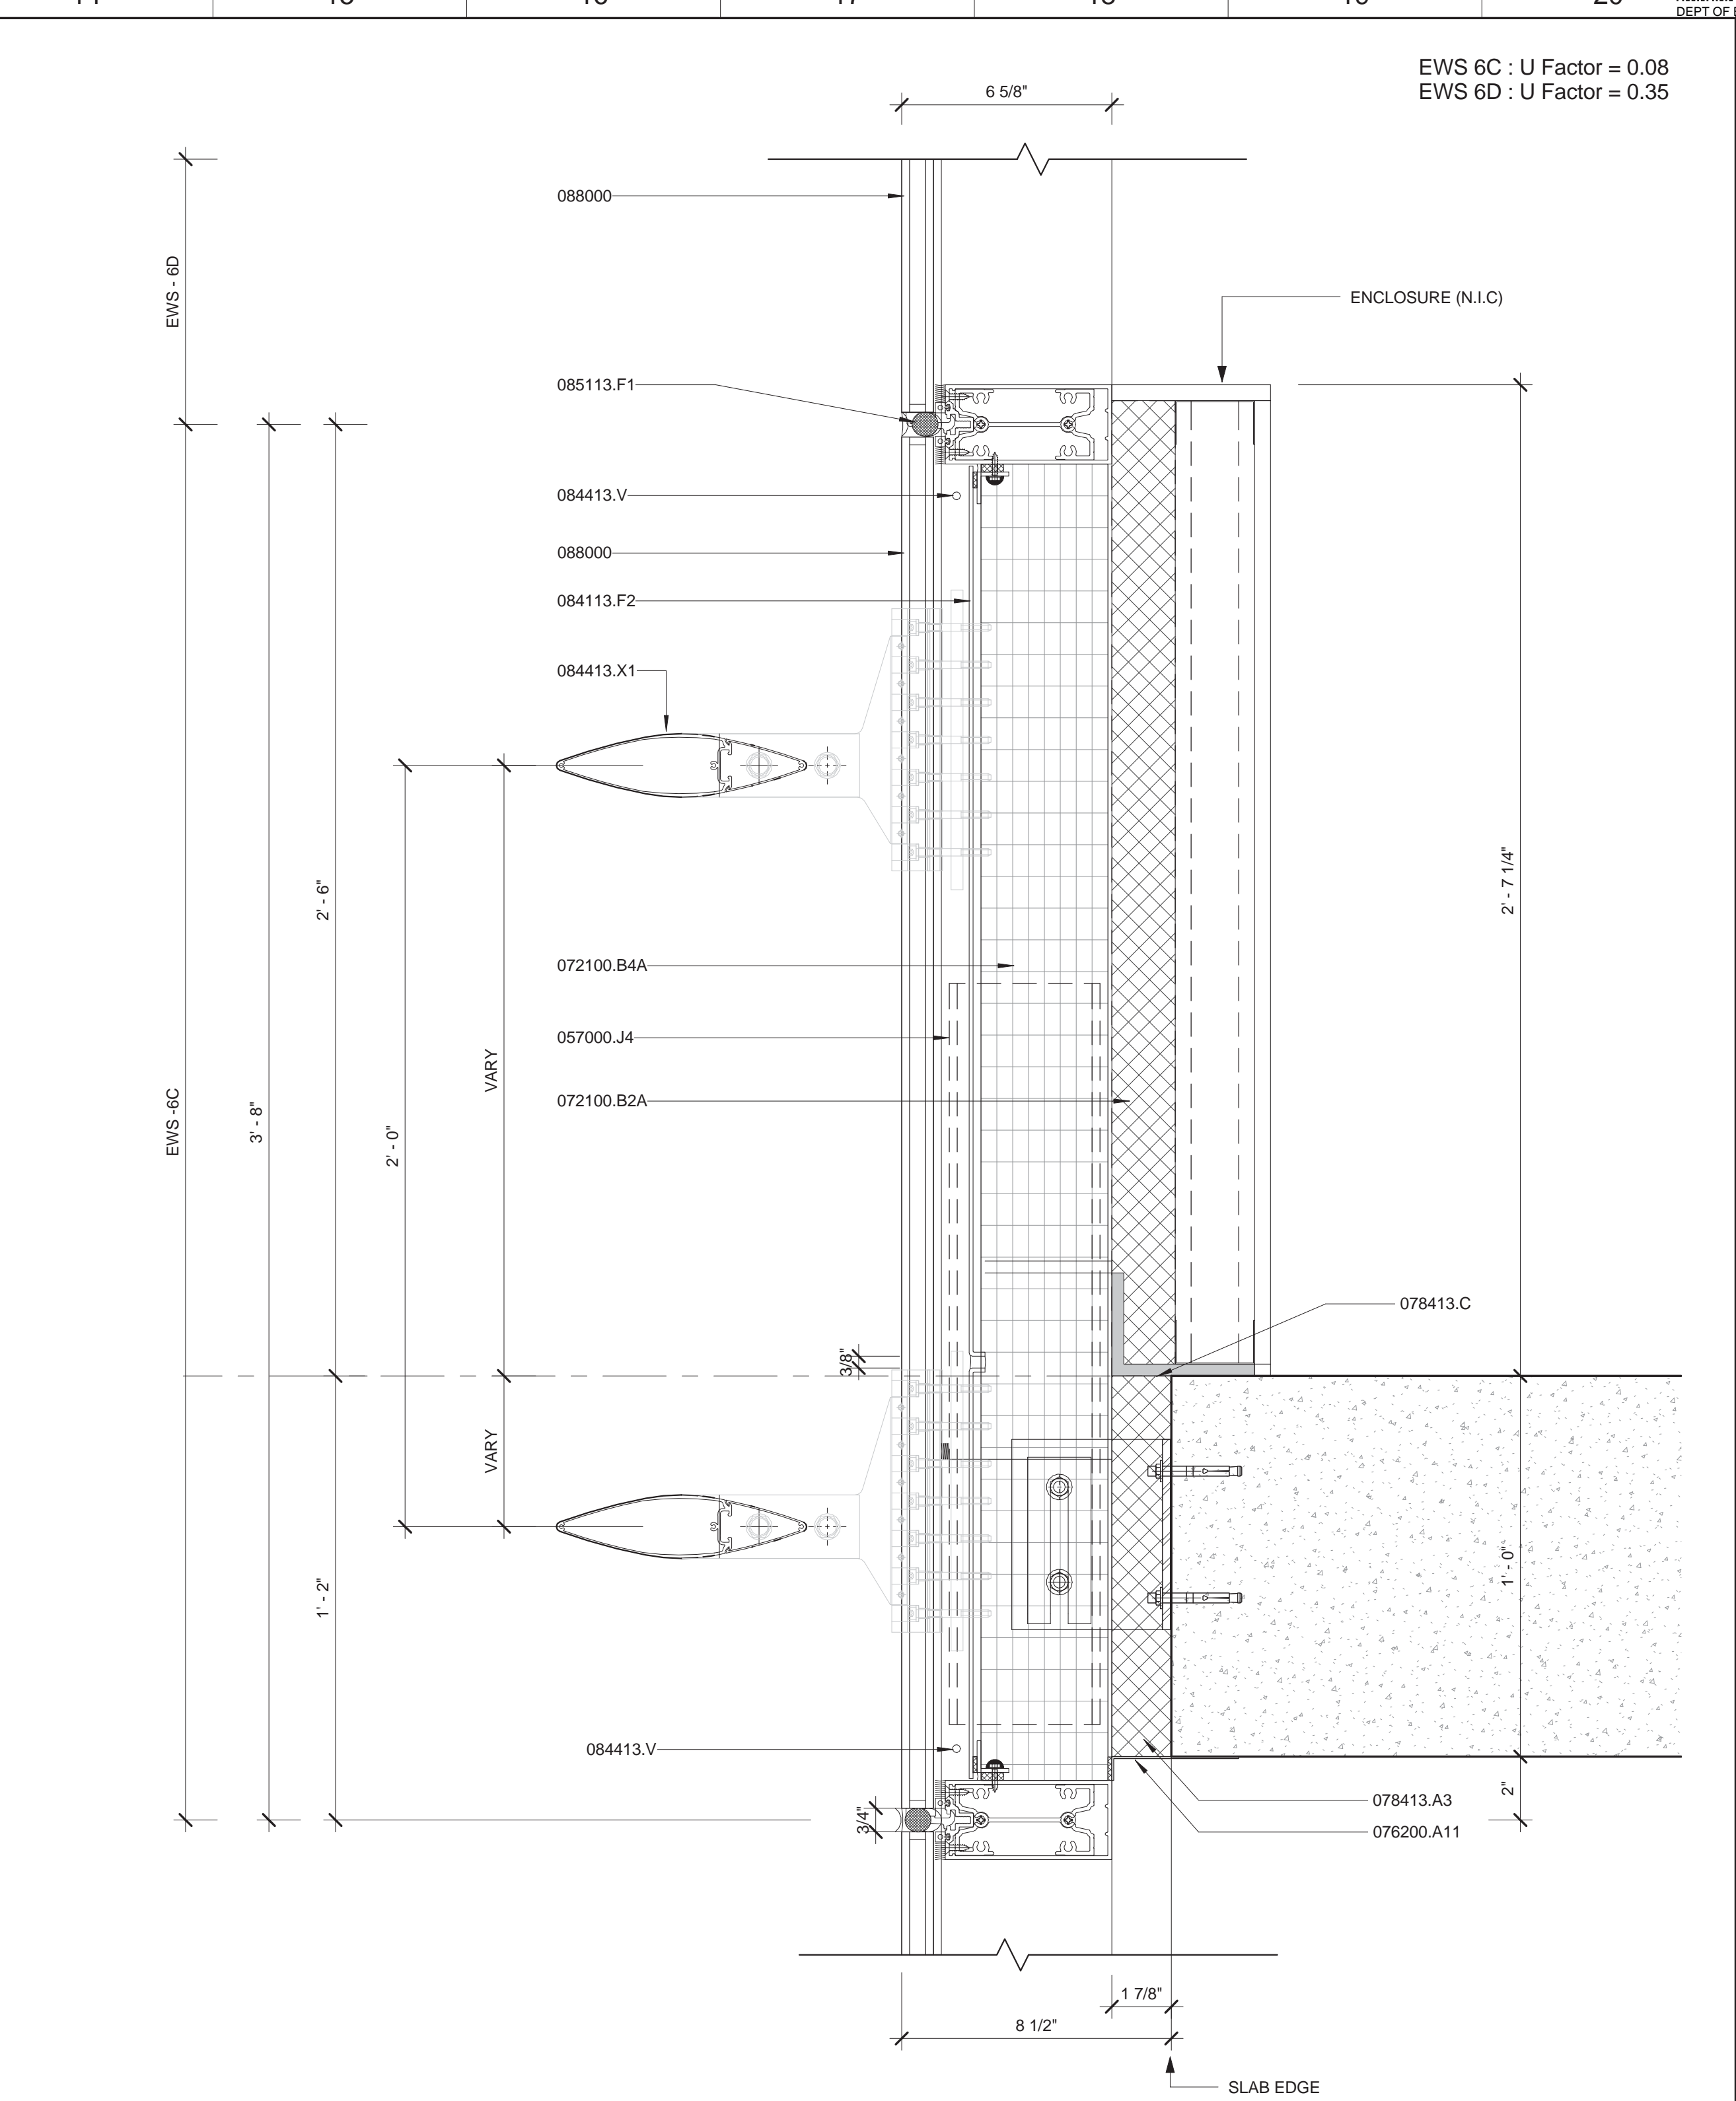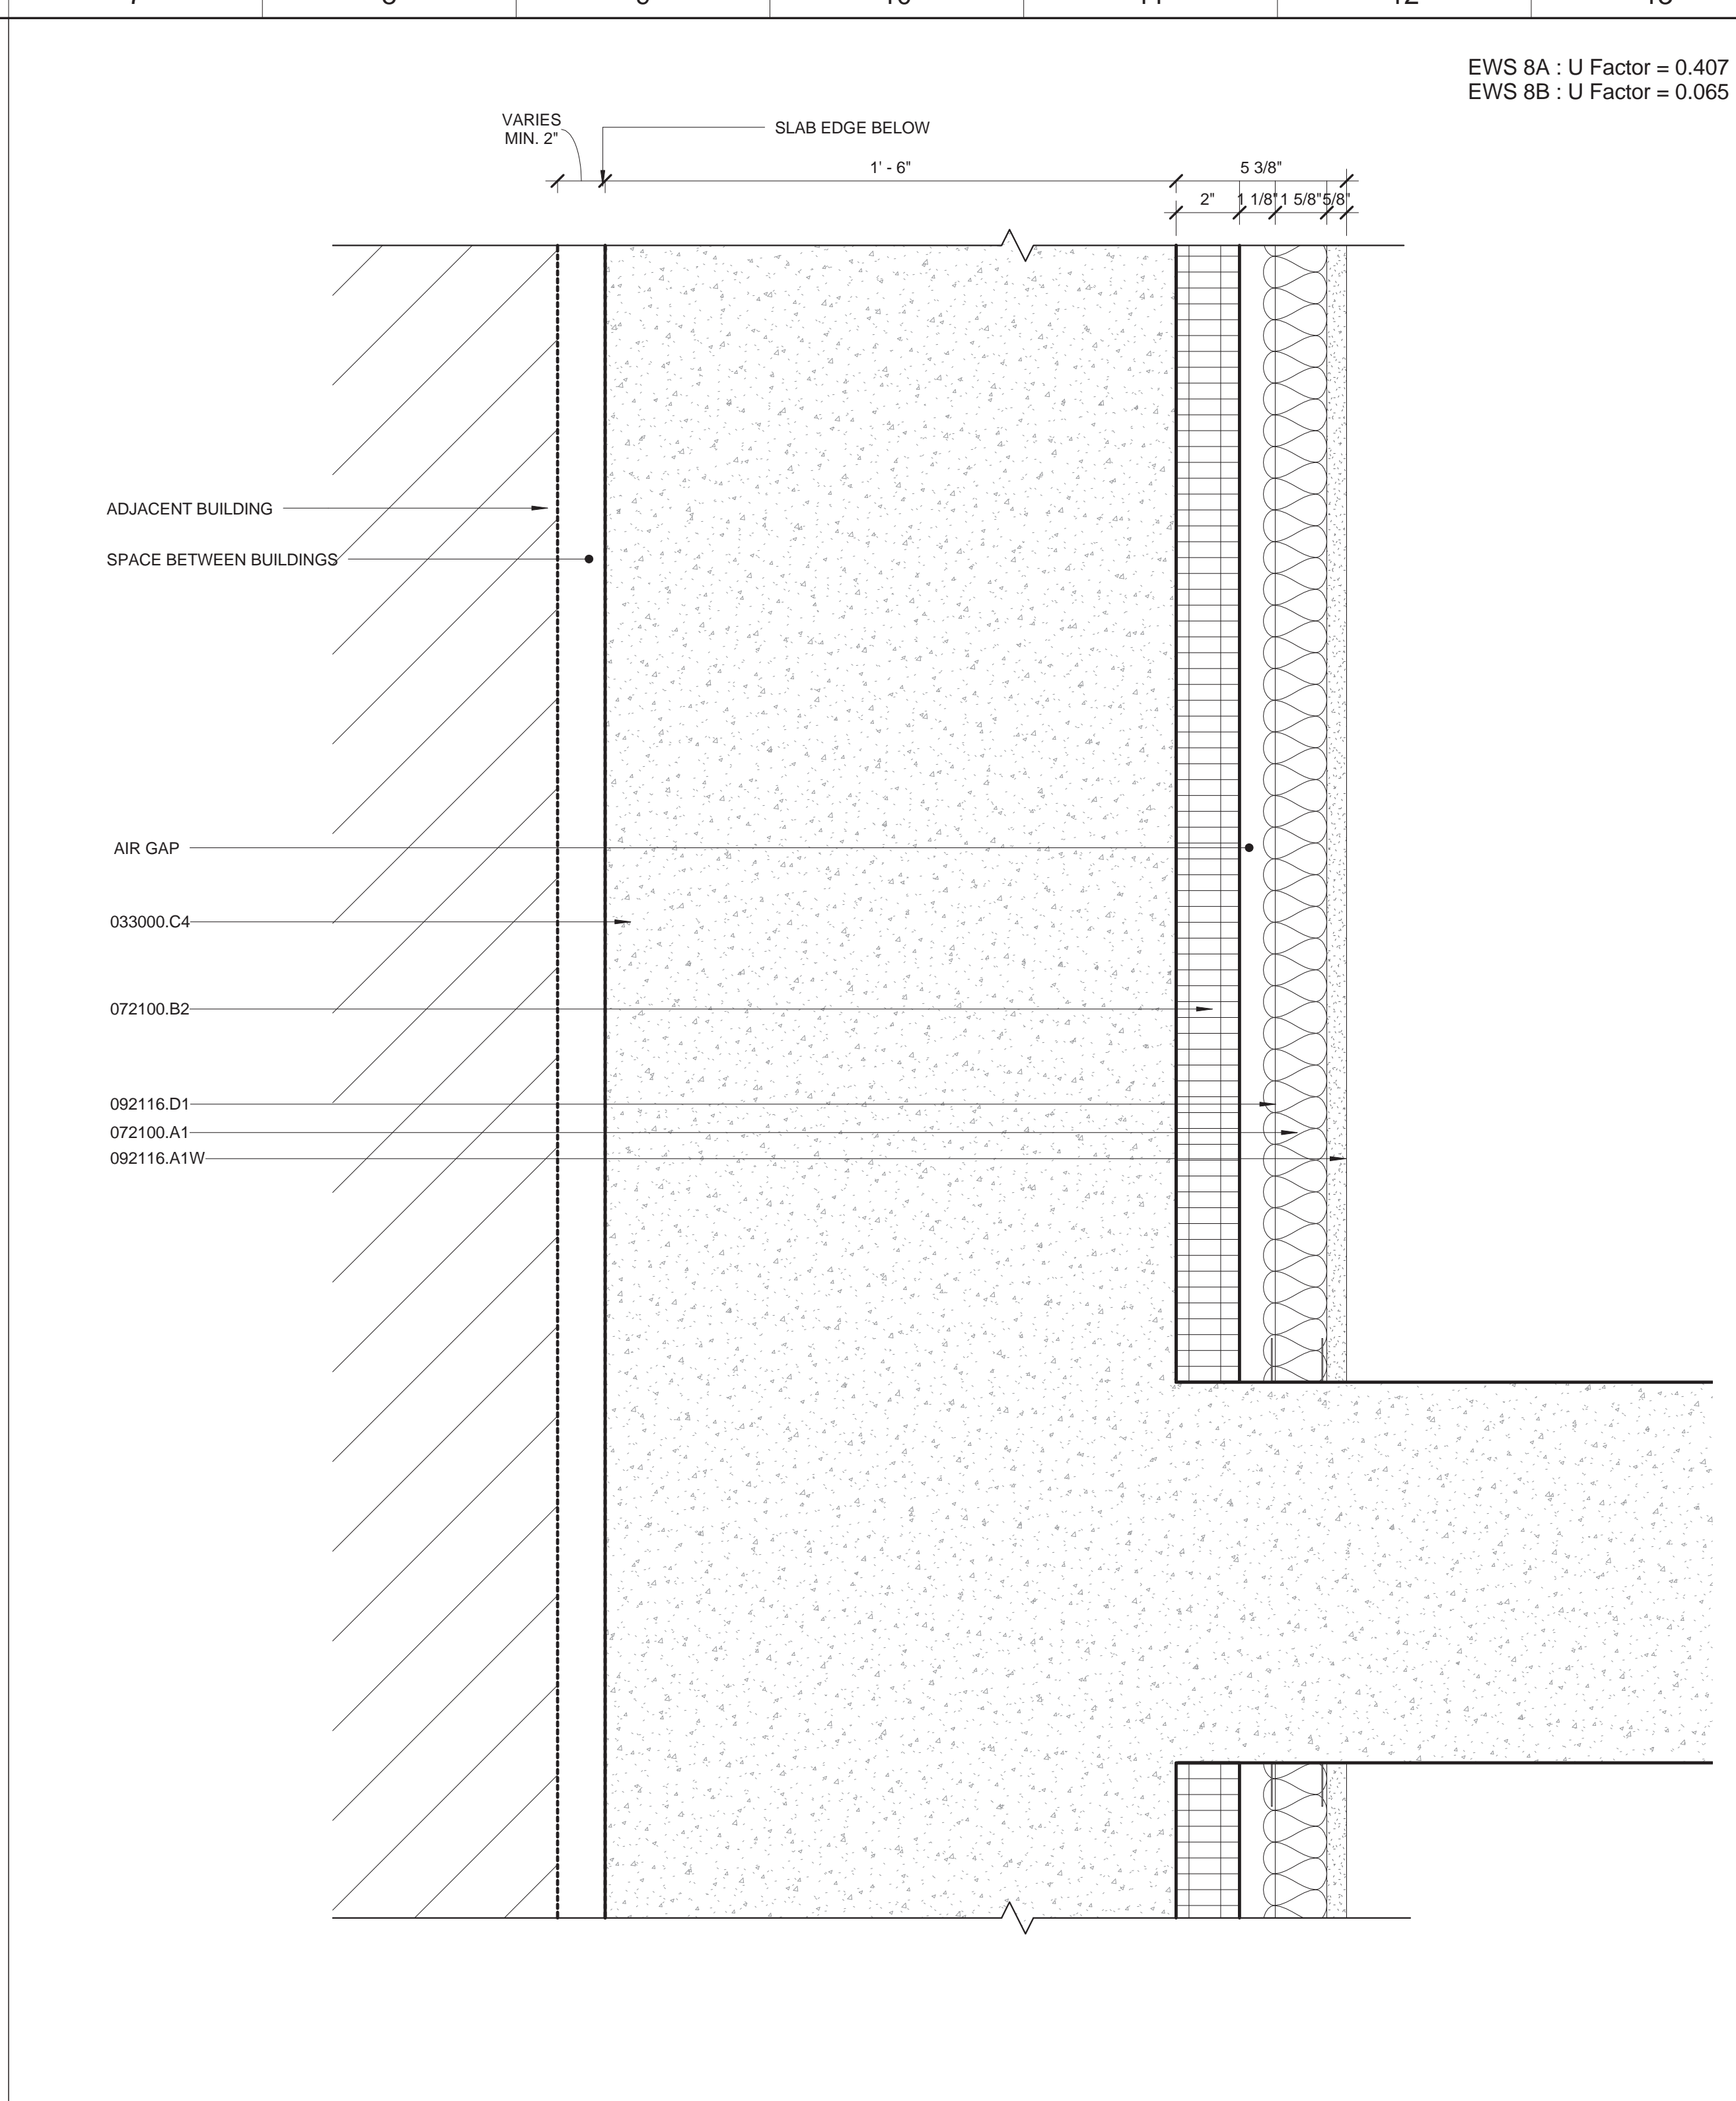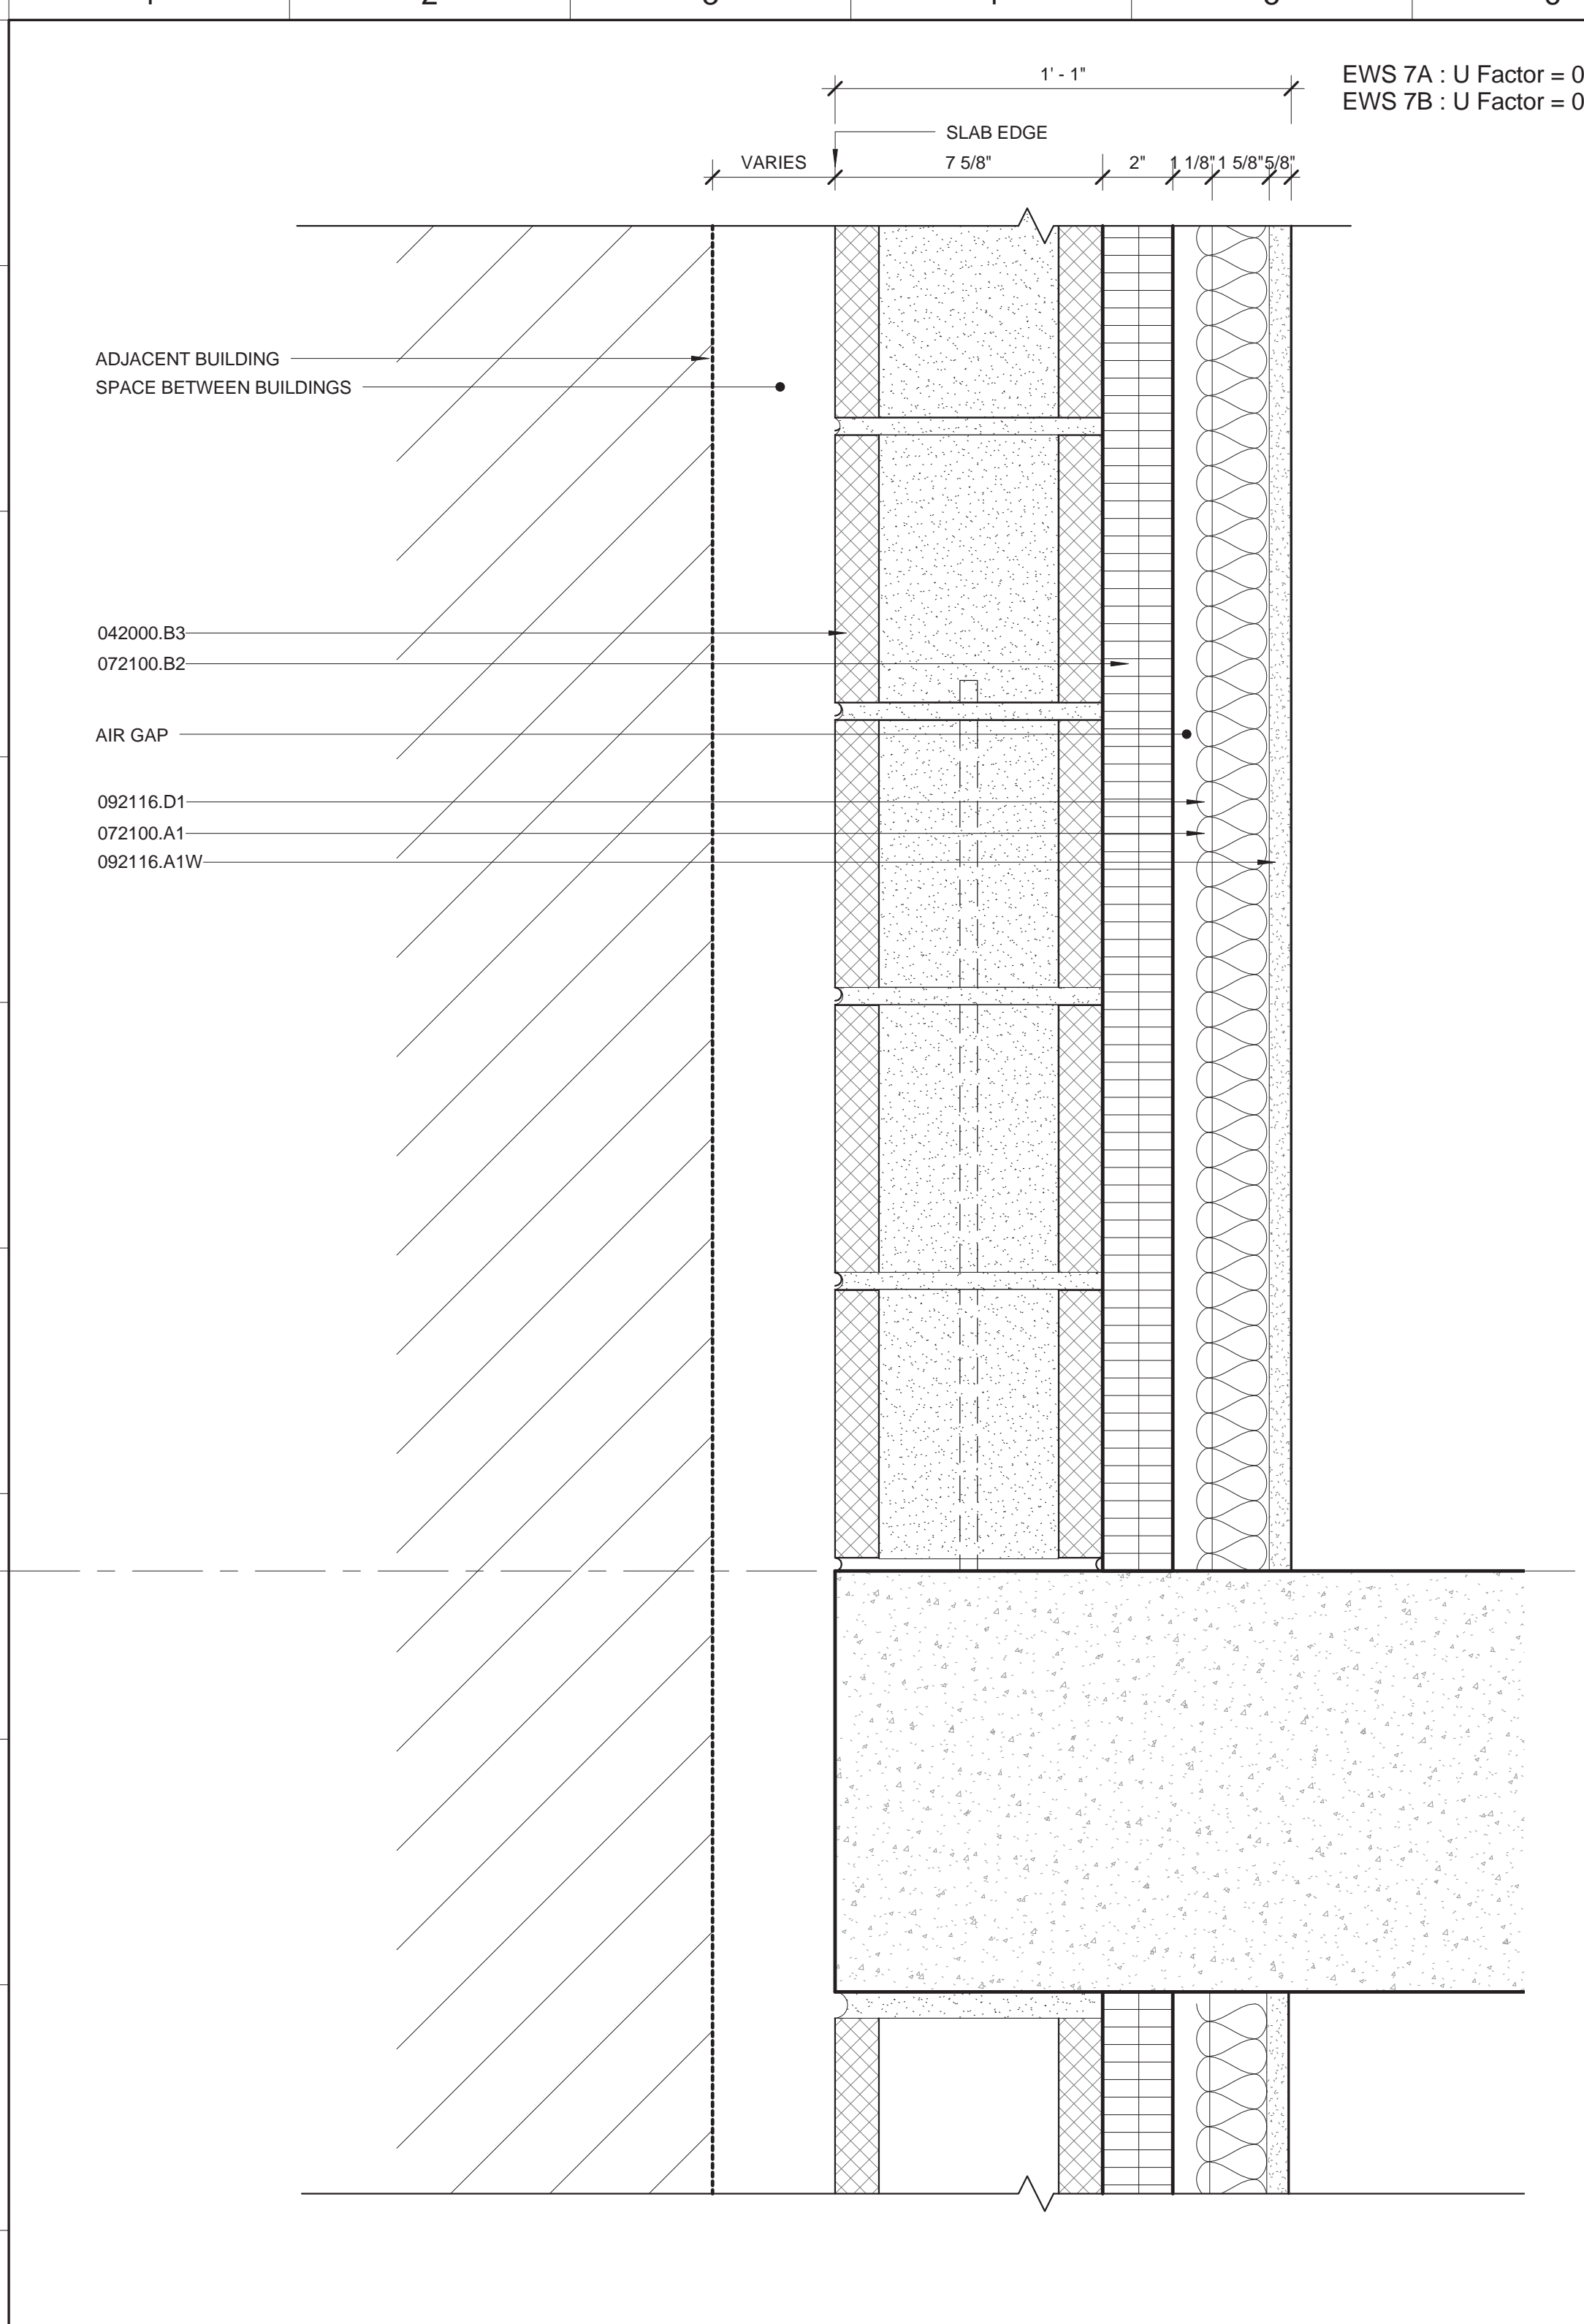

**MATERIAL KEYING LEGEND:**

033000.C4	CONCRETE SHEAR WALL (SEE STRUCTURAL DWGS.)
042000.B3	8" CONCRETE MASONRY UNIT
057000.J4	ST. STL. SPLICE W/ PROVISION FOR MOVEMENT TO ALLOW FOR INTERSTORY DIFFERENTIAL MOVEMENT
061600.C	SEALANT
072100.A1	2" KRAFT FACED BATT INSULATION
072100.B2	2" SEMI-RIGID MINERAL WOOL INSULATION (R8-4)
072100.B2A	2" SEMI-RIGID MINERAL WOOL INSULATION BEHIND MULLION FRAMES (R8-4) WITH FOL FACING
072100.B4A	4" FOL FACED MINERAL WOOL INSULATION
076200.A11	18 GA GALV'D TRAY
078413.A3	MINERAL WOOL FRESAFING W/ SMOKE SEAL
078413.C	SMOKE SEAL
084113.F2	1/8" ALUM SHADOW BOX PANEL (MATCH MULLIONS) ATTACHED & SEALED TO ALUM ANGLES AT PERIMETER
084113.U	ANCHOR
084413.V	VENT HOLE
084413.X1	8" ALUMINUM EXTRUDED FIN
085113.F1	SEALANT
088000	GLAZING (REFER TO SPEC.)
092116.A1W	5/8" WATER & MOLD RESISTANT GYPSUM BOARD
092116.D1	1 5/8" METAL STUD (SCHEDULED GAUGE & SPACING)

**EXTERIOR WALL SYSTEM (EWS) LEGEND**

EWS 1 STORE FRONT (REFER TO A-421 & A-431)

EWS 2 SCHOOL PANEL - LIMESTONE WITH HONEYCOMB BACKUP (REFER TO A-421 & A-432)

EWS 3 TOWER PANEL - GFRC (REFER TO A-422, A-433 & A-434)

EWS 4 TOWER CURTAIN WALL (REFER TO A-423 & A-435)

EWS 5 TOWER MECHANICAL / METAL PANEL (REFER TO A-424 & A-436)

EWS 6 STICK BUILT CURTAIN WALL (REFER TO A-434)

EWS 7 CMU LOT LINE WALL (REFER TO A-424)

EWS 8 CONCRETE LOT LINE WALL (REFER TO A-424)

EWS 9 DIMENSIONAL STONE CLADDING (REFER TO A-421)

\*FOR ROOF TYPE (RT), REFER TO A-425

**GLASS TYPE**

GL - 1 IGLU LARGE VISION PANELS IN EWS - 4, TOWER CURTAIN WALL SPANDRELS IN EWS - 4 AND SOUTH ELEVATION ELEVATOR LOBBY CURTAIN WALL VISION & SPANDRELS AND CASEMENT WINDOW IN EWS - 6C & 6D

GL - 1A IGLU UNITIZED TOWER CURTAIN WALL PARAPET PANELS

GL - 1B IGLU UNITIZED TOWER CURTAIN WALL FRITTED PANELS

GL - 2 IGLU CURTAIN WALL AWNING VENT AND NON-VENT SMALL VISION PANELS IN EWS - 4

GL - 3 IGLU TERRACE DOORS IN EWS - 4

GL - 4 IGLU TOWER PUNCHED WINDOWS IN EWS - 3

GL - 5 IGLU PUNCHED WINDOWS IN EWS - 2 & WEST ELEVATION RESIDENTIAL ENTRANCE CURTAIN WALL AND HOPPER WINDOW IN EWS - 6E & SCHOOL STAIR ENCLOSURE CURTAIN WALL IN EWS - 6A & 6B

GL - 6 IGLU STOREFRONT IN EWS - 1

GL - 7 IGLU STOREFRONT ENTRANCES IN EWS - 1

GL - 8 LAMINATED GLASS FINS AT RESIDENTIAL ENTRANCE IN EWS - 6E

GL - 9 LAMINATED GLASS WIND SCREEN AT 38TH FLOOR ROOF




GL - 10 LAMINATED GLASS FOR GUARDRAILS AT 9TH FLOOR ROOF

\*REFER TO SPEC FOR THE GLASS BUILD-UP

**L1 EWS - 7A & 7B**  
3" = 1'-0"  
CMU LOT LINE WALL @ ADJACENT BUILDING (7A @ SLAB EDGE, 7B @ CMU)

**L7 EWS - 8A & 8B**  
3" = 1'-0"  
MASS WALL @ ADJACENT BUILDING (8A @ SLAB EDGE, 8B @ CONCRETE SHEAR WALL)

**L8 EWS - 6C & 6D**  
3" = 1'-0"  
STICK BUILT CURTAIN WALL WITH FINS @ SCHOOL ELEVATOR LOBBY (6C @ SLAB EDGE/SPANDRAL, 6D @ VISION GLASS)

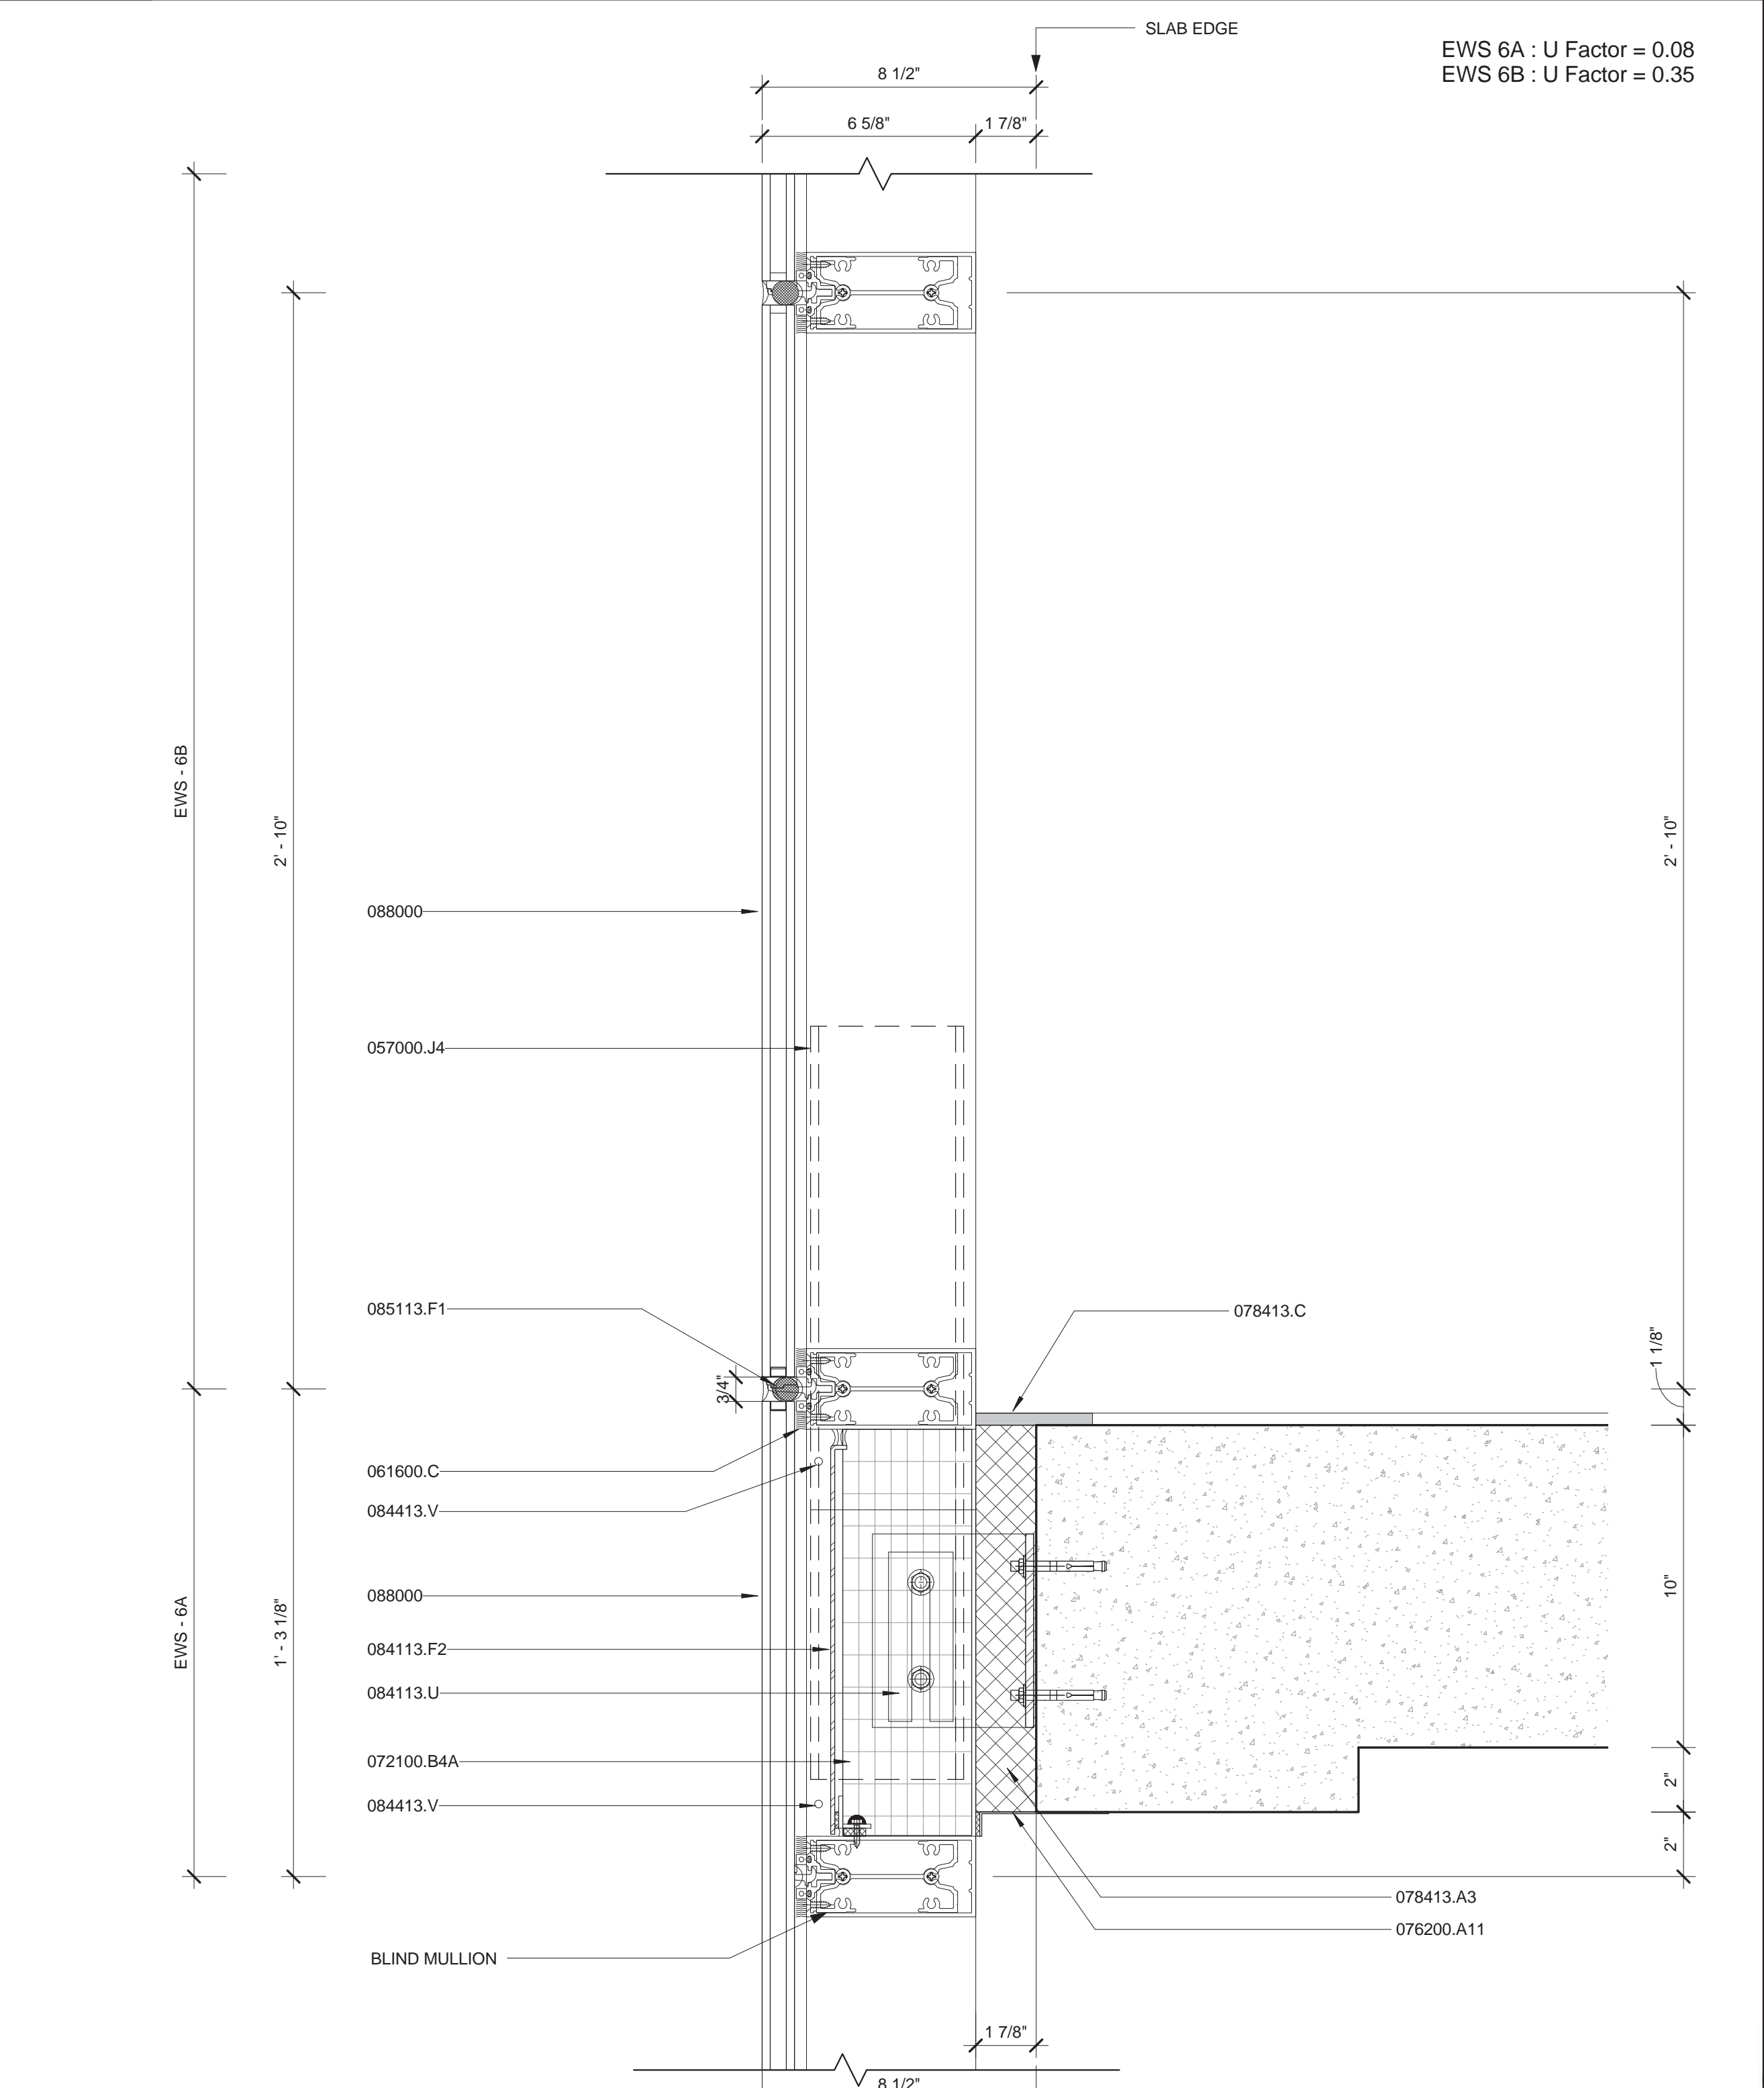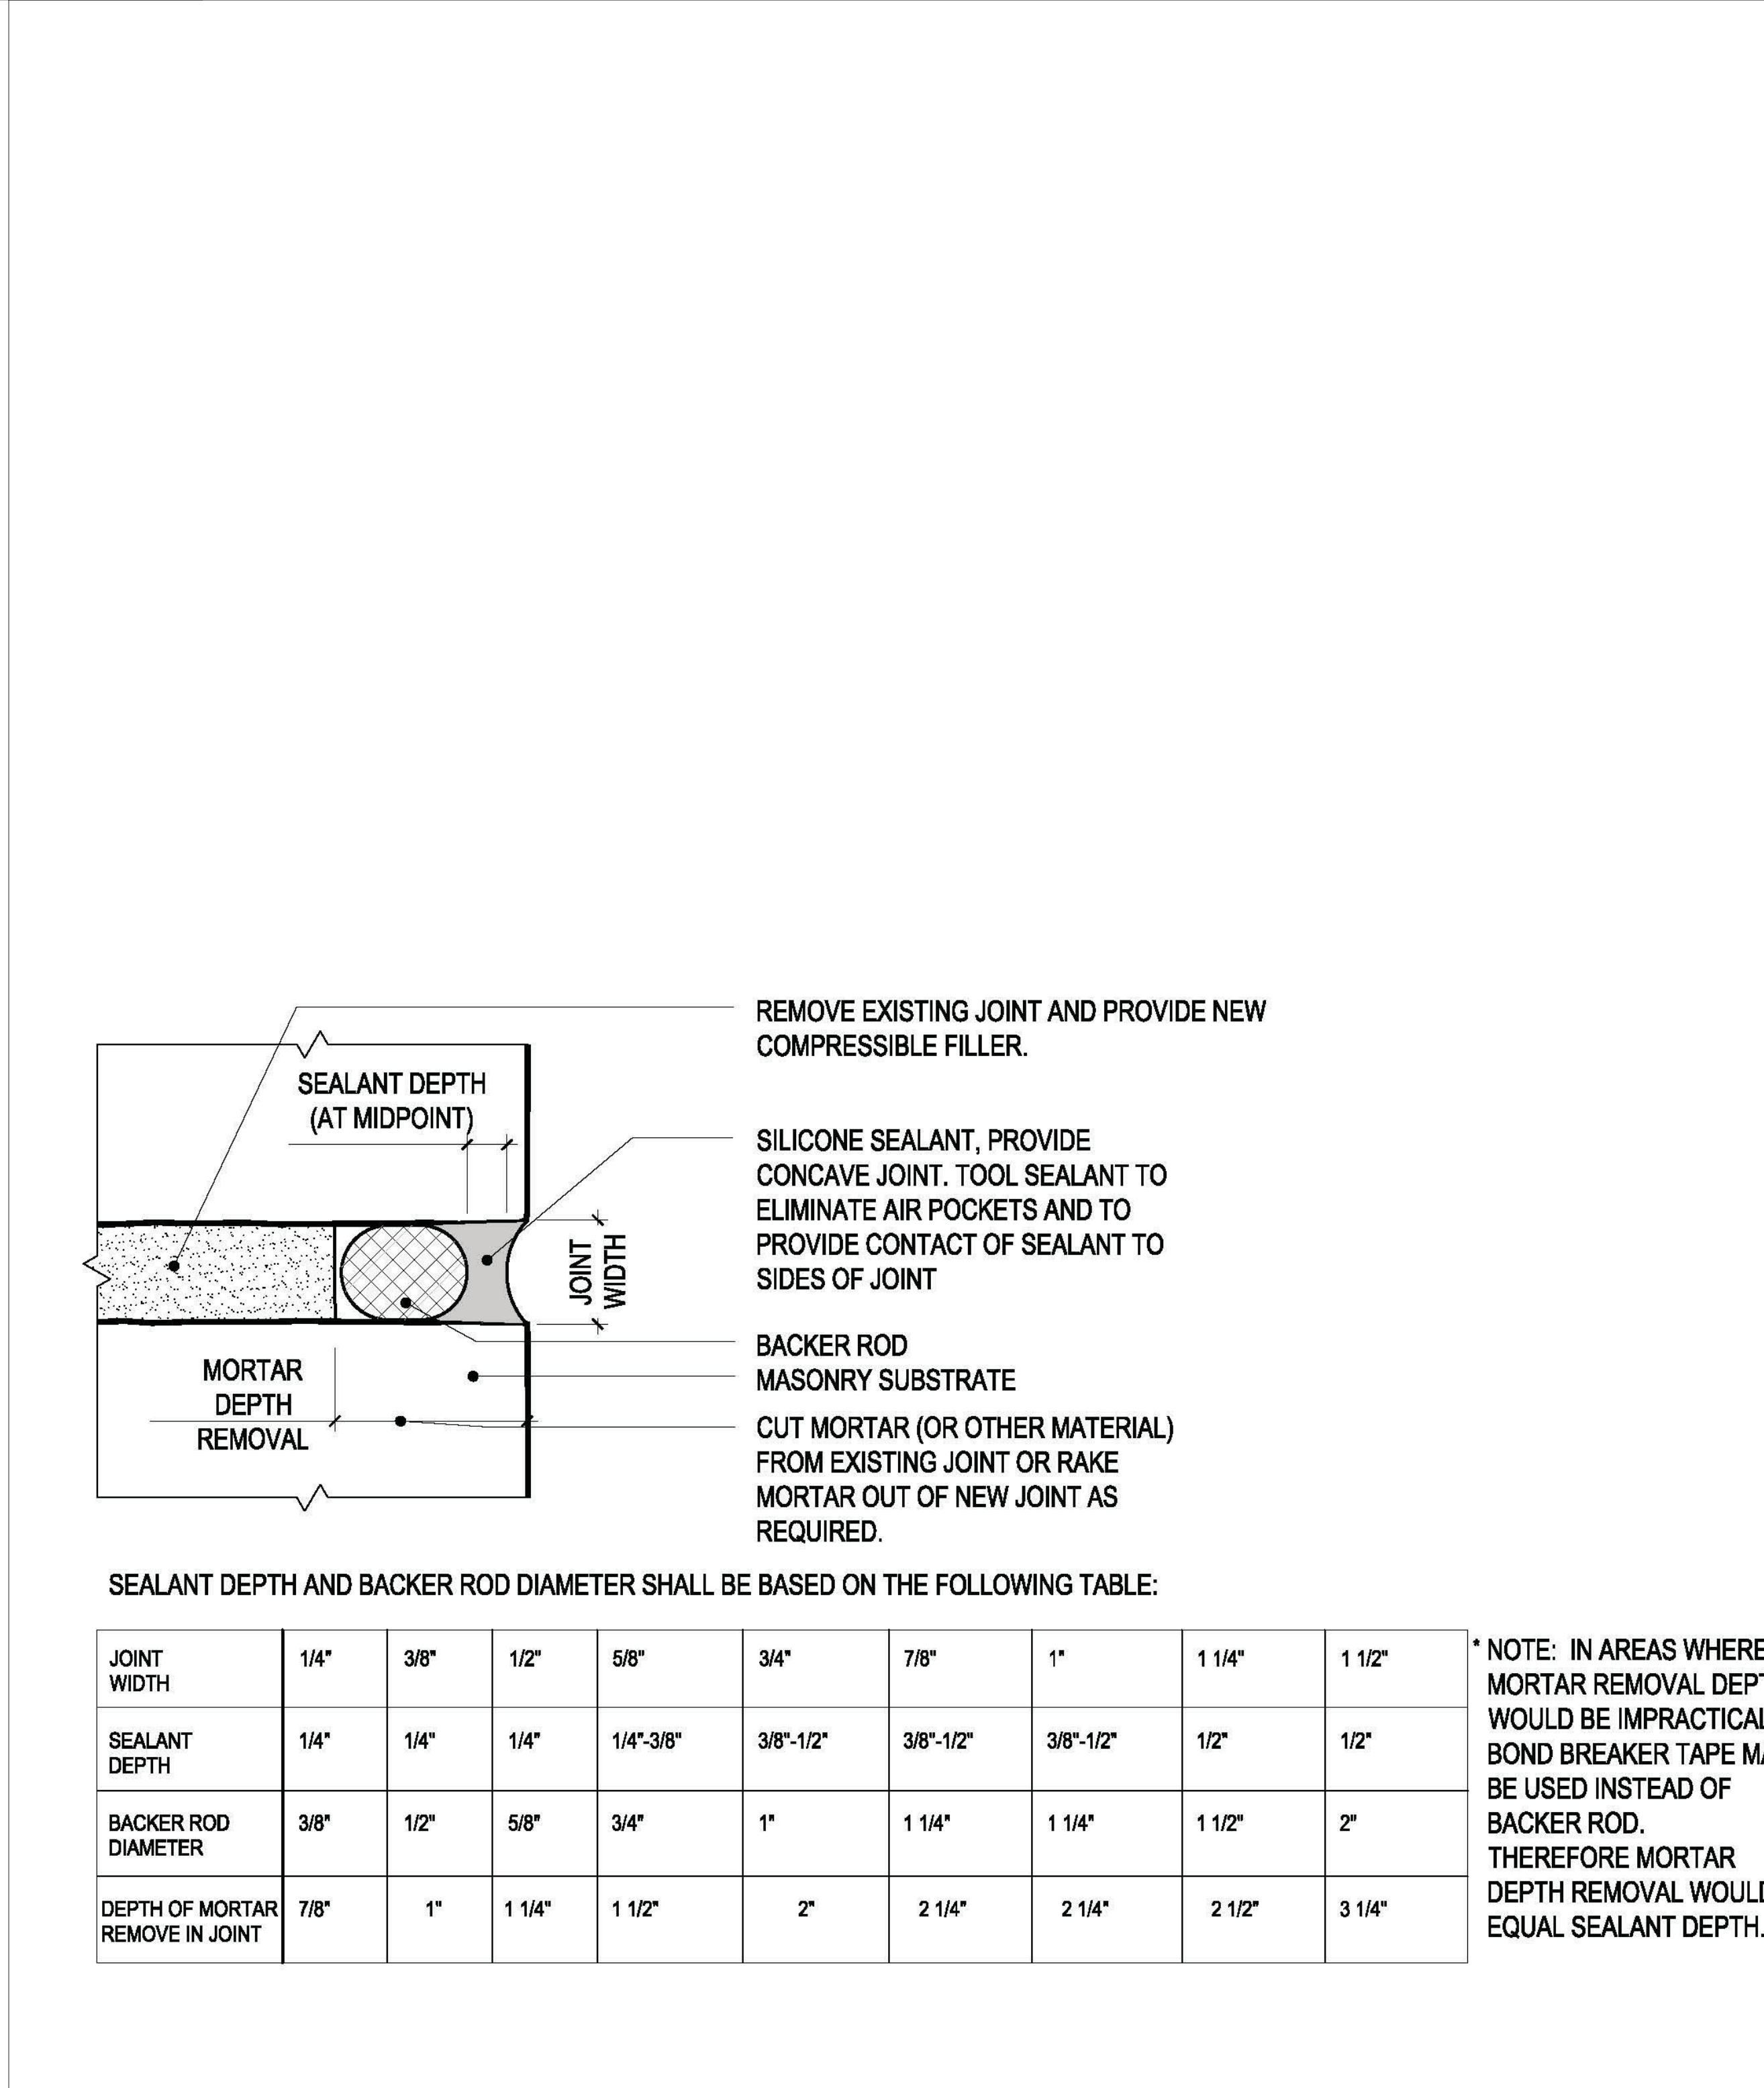 

**DOE SUBMISSION** 06.08.2016  
**ISSUE FOR CONSTRUCTION** 06.17.2016  
**CD PROGRESS PACKAGE** 05.27.2016

NO.	REVISIONS / SUBMISSIONS	DATE

**FXFOWLE**  
FXFOWLE ARCHITECTS, LLP | 20 WEST 45TH STREET, NEW YORK, NY 10011 | T 212 627 1700 | F 212 443 8716 | WWW.FXFOWLE.COM

**TRINITY PLACE HOLDINGS**  
717 Fifth Avenue, Suite 1303, New York, NY 10022 212-235-2191

**DESMONE CONSULTING ENGINEERS**  
18 West 198th Street, 10th Floor, New York, NY 10011 212-532-2211

**DAGHER ENGINEERING, PLLC**  
29 Broadway, New York, NY 10006 212-480-2591

**LANGAN ENGINEERING**  
21 Bank Place, New York, NY 10001 212-479-6400

**DEBORAH BERKE PARTNERS**  
225 Fifth Avenue, 38th Floor, New York, NY 10001 212-235-0211

**VAN DEUSEN & ASSOCIATES (VDA)**  
120 Eagle Rock Avenue, Suite 315, East Hanover, NJ 10001 973-994-9220

**STANTEC**  
60 West 25th Street, 8th Floor, New York, NY 10010 212-366-6600

**THORNTON TOMASETTI**  
51 Hudson Street, New York, NY 10010 917-661-7900

**EREMOS LLC**  
1275 Broadway, Suite 202, New York, NY 10001 212-658-1044

**LERCH BATES, INC.**  
1400 Broadway, Suite 915, New York, NY 10019 973-763-3222

**STEVEN WINTERS ASSOCIATES, INC.**  
81 Franklin Street, New Haven, CT 06504 203-567-0200

**ONE LUX STUDIO**  
158 West 25th Street, 10th Floor, New York, NY 10001 212-201-5790

**42 TRINITY PLACE**  
42 TRINITY PLACE | NEW YORK, NY

**DRAWING TITLE**  
TYPICAL WALL 3" DETAILS

Scale: 3" = 1'-0"

Project No.: 15028  
Author: [Name]  
Checked: [Name]  
Drawing No.: A-424

**A7 TYPICAL DETAIL FOR BACKER ROD AND SEALANT JOINTS**  
3" = 1'-0"

**A8 EWS - 6A & 6B**  
3" = 1'-0"  
STICK BUILT CURTAIN WALL @ SCHOOL STAIR C (6A @ SLAB EDGE/SPANDRAL, 6B @ VISION GLASS)

**A8 EWS - 6A & 6B**  
3" = 1'-0"  
STICK BUILT CURTAIN WALL @ SCHOOL STAIR C (6A @ SLAB EDGE/SPANDRAL, 6B @ VISION GLASS)


**A-424**  
3" = 1'-0"  
Sheet of








RESIDENTIAL WINDOWS : A

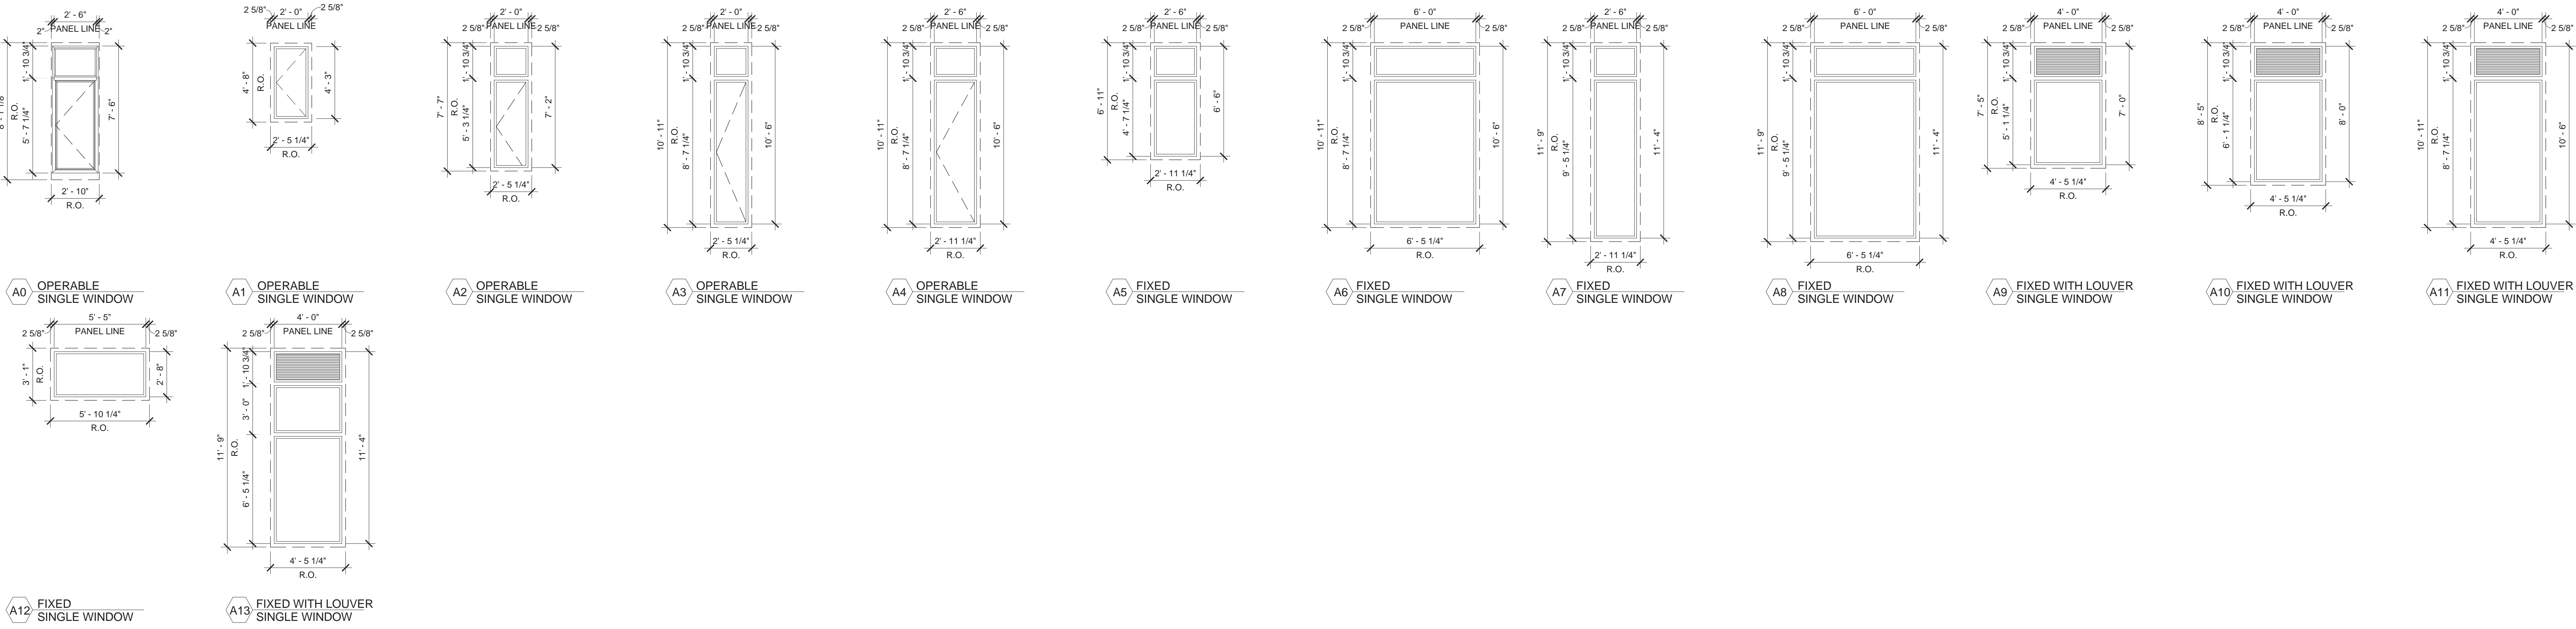

SCHOOL WINDOWS : B

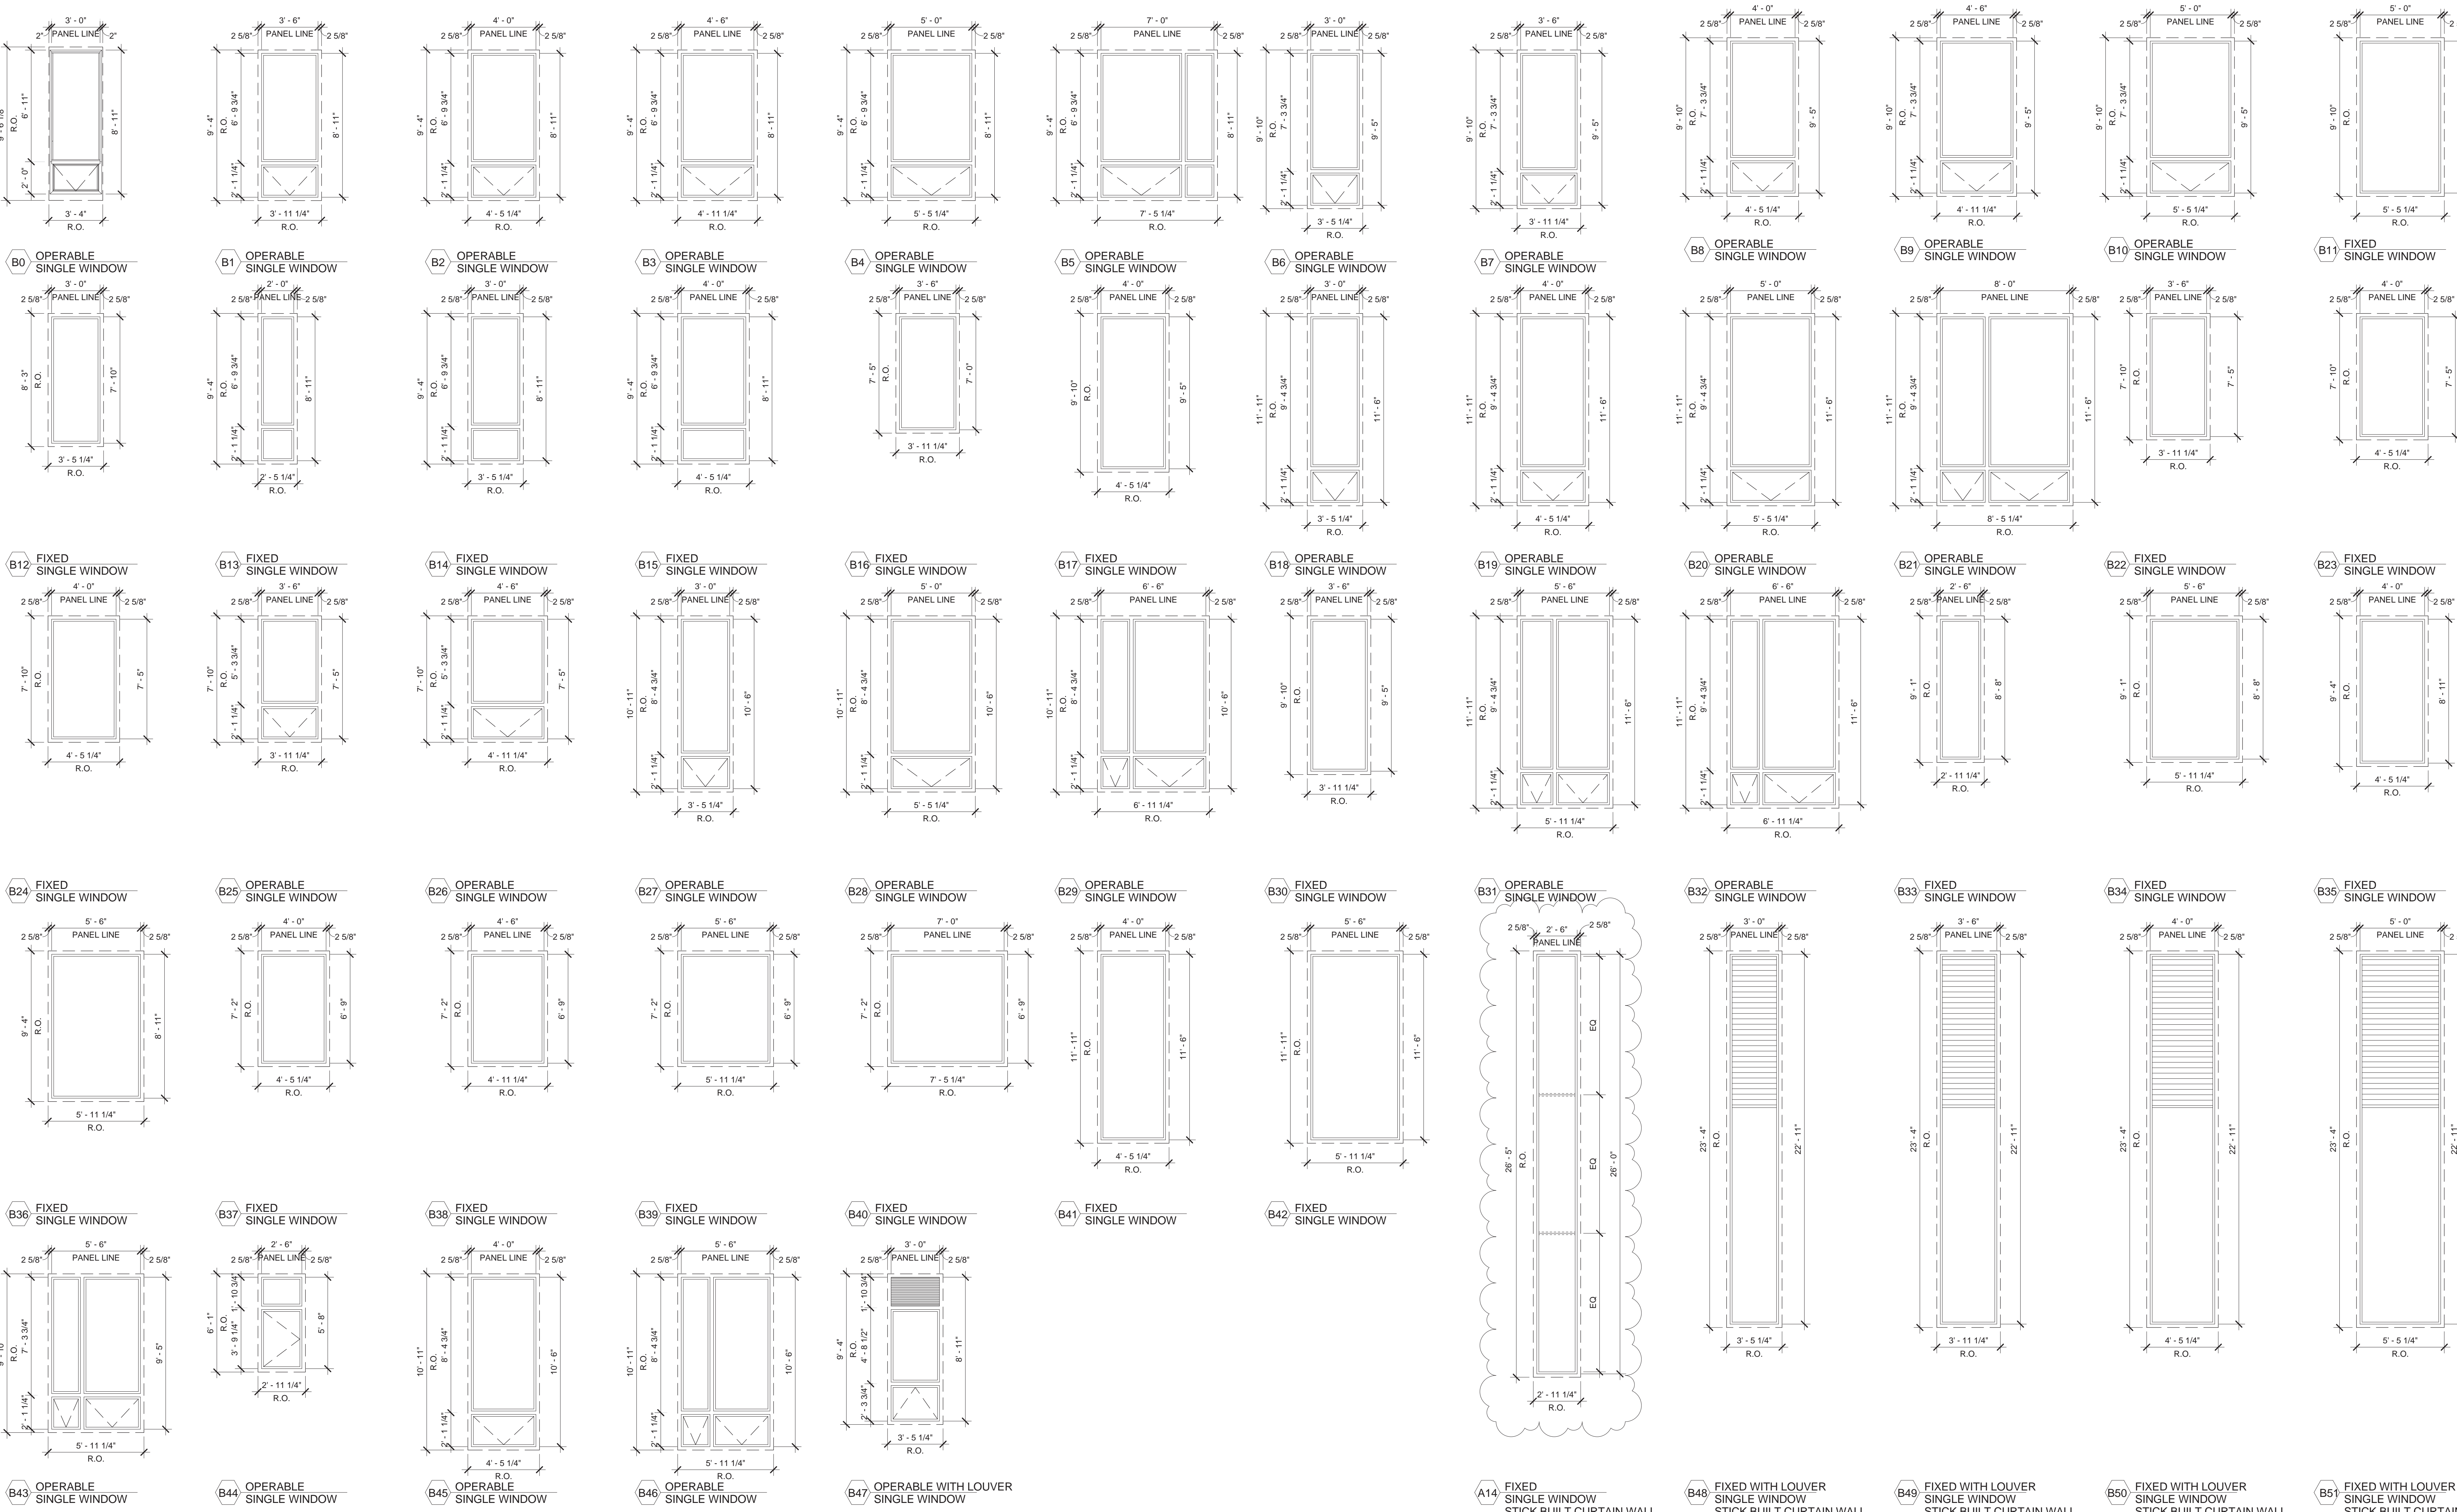

MATERIAL KEYING LEGEND:

- LOUVER TYPE**
- RUSKIN EME 745 @ VRF ROOM AT RESIDENTIAL FLOORS AND MECH BULKHEAD
  - CS DC - 9514 @ ALL OTHER LOCATIONS
  - \* ALL LOUVER COLOR - DARK GREY (MATCH ALUMINUM METAL PANEL)
- MULLION COLORS**
- UNITIZED CURTAIN WALL @ RESIDENTIAL TOWER - LIGHT GREY
  - STICK BUILT CURTAIN WALL @ SCHOOL BASE - DARK GREY
  - MULLIONS @ PUNCHED WINDOW
  - EXTERIOR - DARK GREY
  - INTERIOR - LIGHT GREY (MATCH UNITIZED CURTAIN WALL MULLION)
- \* SAMPLES WILL BE REVIEWED AND APPROVED BY THE ARCHITECT

- GLASS TYPE**
- GL - 1 IGLU LARGE VISION PANELS IN EWS - 4, TOWER CURTAIN WALL SPANDRELS IN EWS - 4 AND SOUTH ELEVATION ELEVATOR LOBBY CURTAIN WALL VISION & SPANDRELS AND CASSEMENT WINDOW IN EWS - 6E & 6D
  - GL - 1A IGLU UNITIZED TOWER CURTAIN WALL PARAPET PANELS
  - GL - 1B IGLU UNITIZED TOWER CURTAIN WALL FRITTED PANELS
  - GL - 2 IGLU CURTAIN WALL AWNING VENT AND NON-VENT SMALL VISION PANELS IN EWS - 4
  - GL - 3 IGLU TERRACE DOORS IN EWS - 4
  - GL - 4 IGLU TOWER PUNCHED WINDOWS IN EWS - 3
  - GL - 5 IGLU PUNCHED WINDOWS IN EWS - 2 & WEST ELEVATION RESIDENTIAL ENTRANCE CURTAIN WALL AND HOPPER WINDOW IN EWS - 6E & SCHOOL STAIR ENCLOSURE CURTAIN WALL IN EWS - 6A & 6B
  - GL - 6 IGLU STOREFRONT IN EWS - 1
  - GL - 7 IGLU STOREFRONT ENTRANCES IN EWS - 1
  - GL - 8 LAMINATED GLASS FINS AT RESIDENTIAL ENTRANCE IN EWS - 6E
  - GL - 9 LAMINATED GLASS WIND SCREEN AT 38TH FLOOR ROOF
  - GL - 10 LAMINATED GLASS FOR GUARDRAILS AT 9TH FLOOR ROOF
- \*REFER TO SPEC FOR THE GLASS BUILD-UP

DOB SUBMISSION 08/08/2016  
 ISSUE FOR CONSTRUCTION 08/17/2016  
 CD PROGRESS PACKAGE 05/27/2016  
 DESIGN DEVELOPMENT 12/04/2015  
 SCHEMATIC DESIGN 09/04/2015

NO. REVISIONS | SUBMISSIONS | DATE

**FXFOWLE**  
 FXFOWLE ARCHITECTS, LLP | 22 WEST 45TH STREET, NEW YORK, NY 10018 | 212.627.1700 | F 212.443.8716 | WWW.FXFOWLE.COM

**TRINITY PLACE HOLDINGS**  
 717 Fifth Avenue, Suite 1303, New York, NY 10022 212.235.2191

**DESIMONE CONSULTING ENGINEERS**  
 18 West 198 Street, 10th Floor, New York, NY 10011 212.532.2211

**DAGHER ENGINEERING, PLLC**  
 29 Broadway, New York, NY 10006 212.480.2591

**LANGAN ENGINEERING**  
 21 Park Place, New York, NY 10001 212.479.6400

**DEBORAH BERKE PARTNERS**  
 225 Fifth Avenue, 30th Floor, New York, NY 10001 212.233.0211

**VAN DEUSEN & ASSOCIATES (VDA)**  
 120 Eagle Rock Avenue, Suite 310, East Hanover, NJ 10001 973.994.9220

**STANTEC**  
 60 West 23rd Street, 8th Floor, New York, NY 10010 212.366.6600

**THORNTON TOMASETTI**  
 51 Rockefeller Plaza, New York, NY 10010 917.469.7800

**EREMOS LLC**  
 1270 Broadway, Suite 202, New York, NY 10001 212.658.1044

**LERCH BATES, INC.**  
 1400 Broadway, Suite 905, New York, NY 10019 973.763.3222

**STEVEN WINTERS ASSOCIATES, INC.**  
 81 Franklin Street, New Haven, CT 06504 203.567.0200

**ONE LUX STUDIO**  
 158 West 25th Street, 10th Floor, New York, NY 10001 212.201.9790

**42 TRINITY PLACE**  
 42 TRINITY PLACE | NEW YORK, NY

DRAWING TITLE  
**WINDOW TYPES**

Scale: 1/4" = 1'-0"

Project No.: 15028  
 Date: 09/30/15  
 Scale: 1/4" = 1'-0"


Author: [Name]  
 Checker: [Name]  
 Designer: [Name]

Project No.: 15028  
 Date: 09/30/15  
 Scale: 1/4" = 1'-0"


**A-426**

Sheet of [Total]




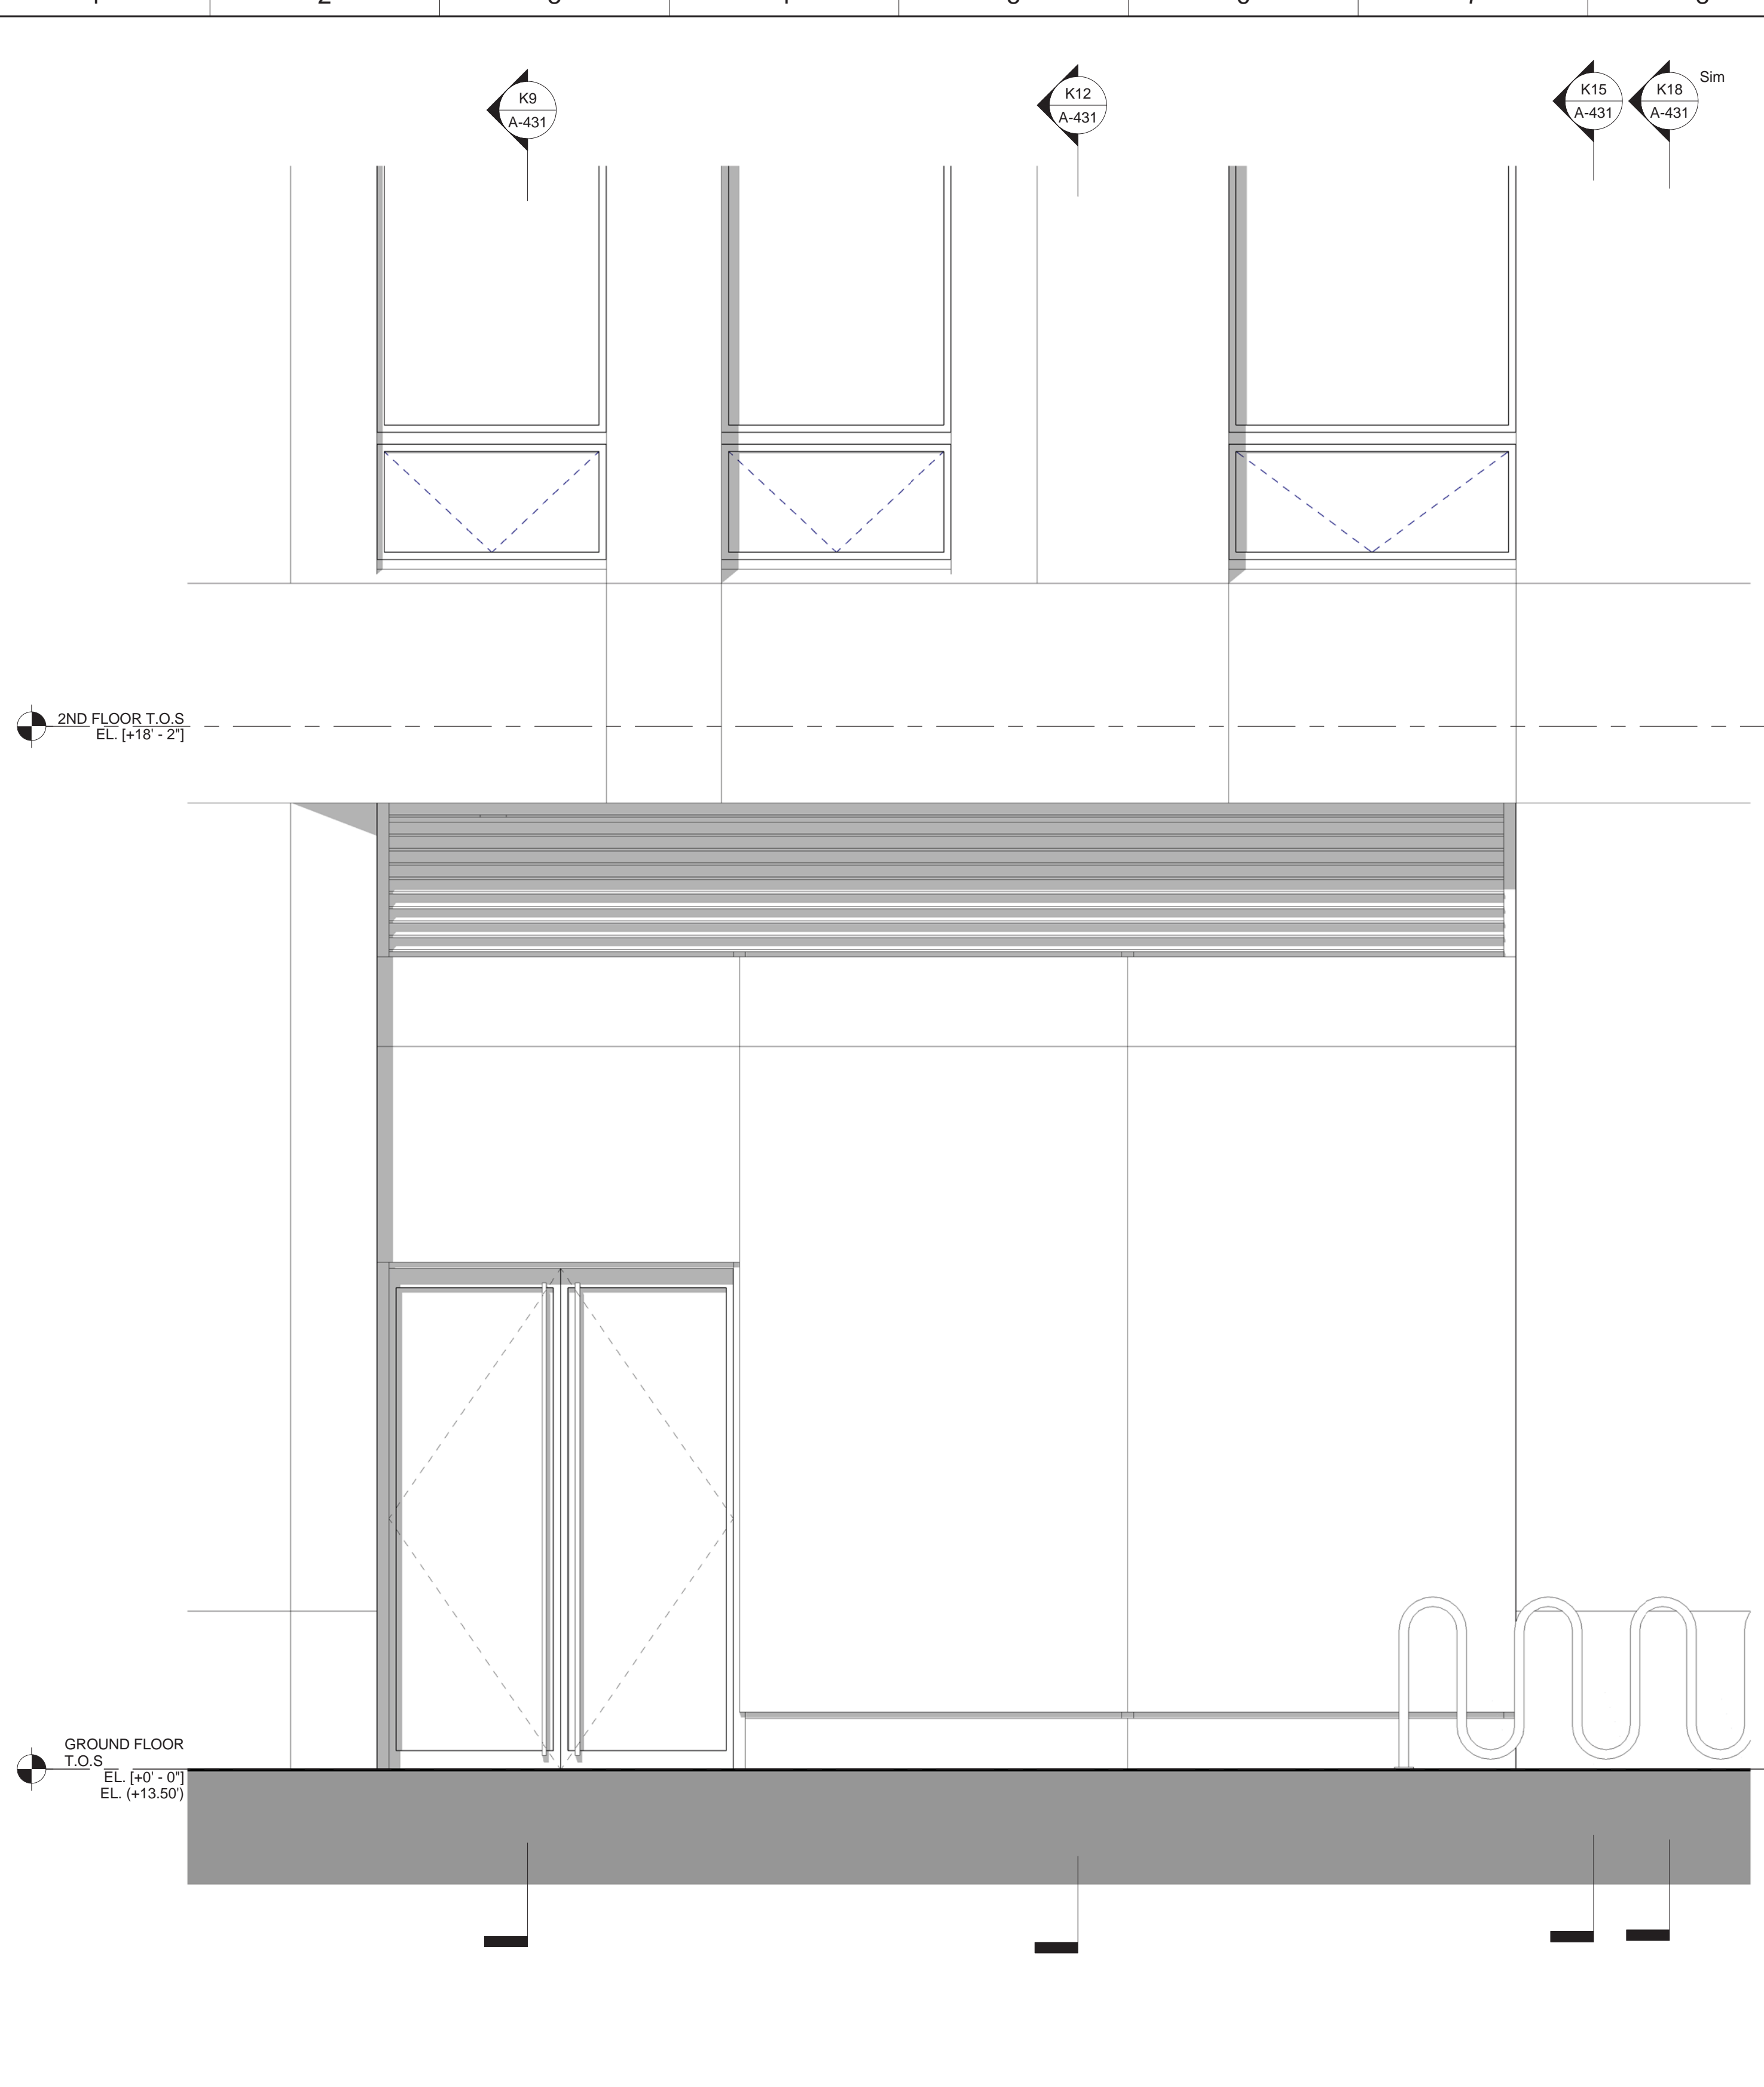


**K1 PART ELEVATION**  
 1/2" = 1'-0" @ BASE BUILDING WEST RETAIL STOREFRONT

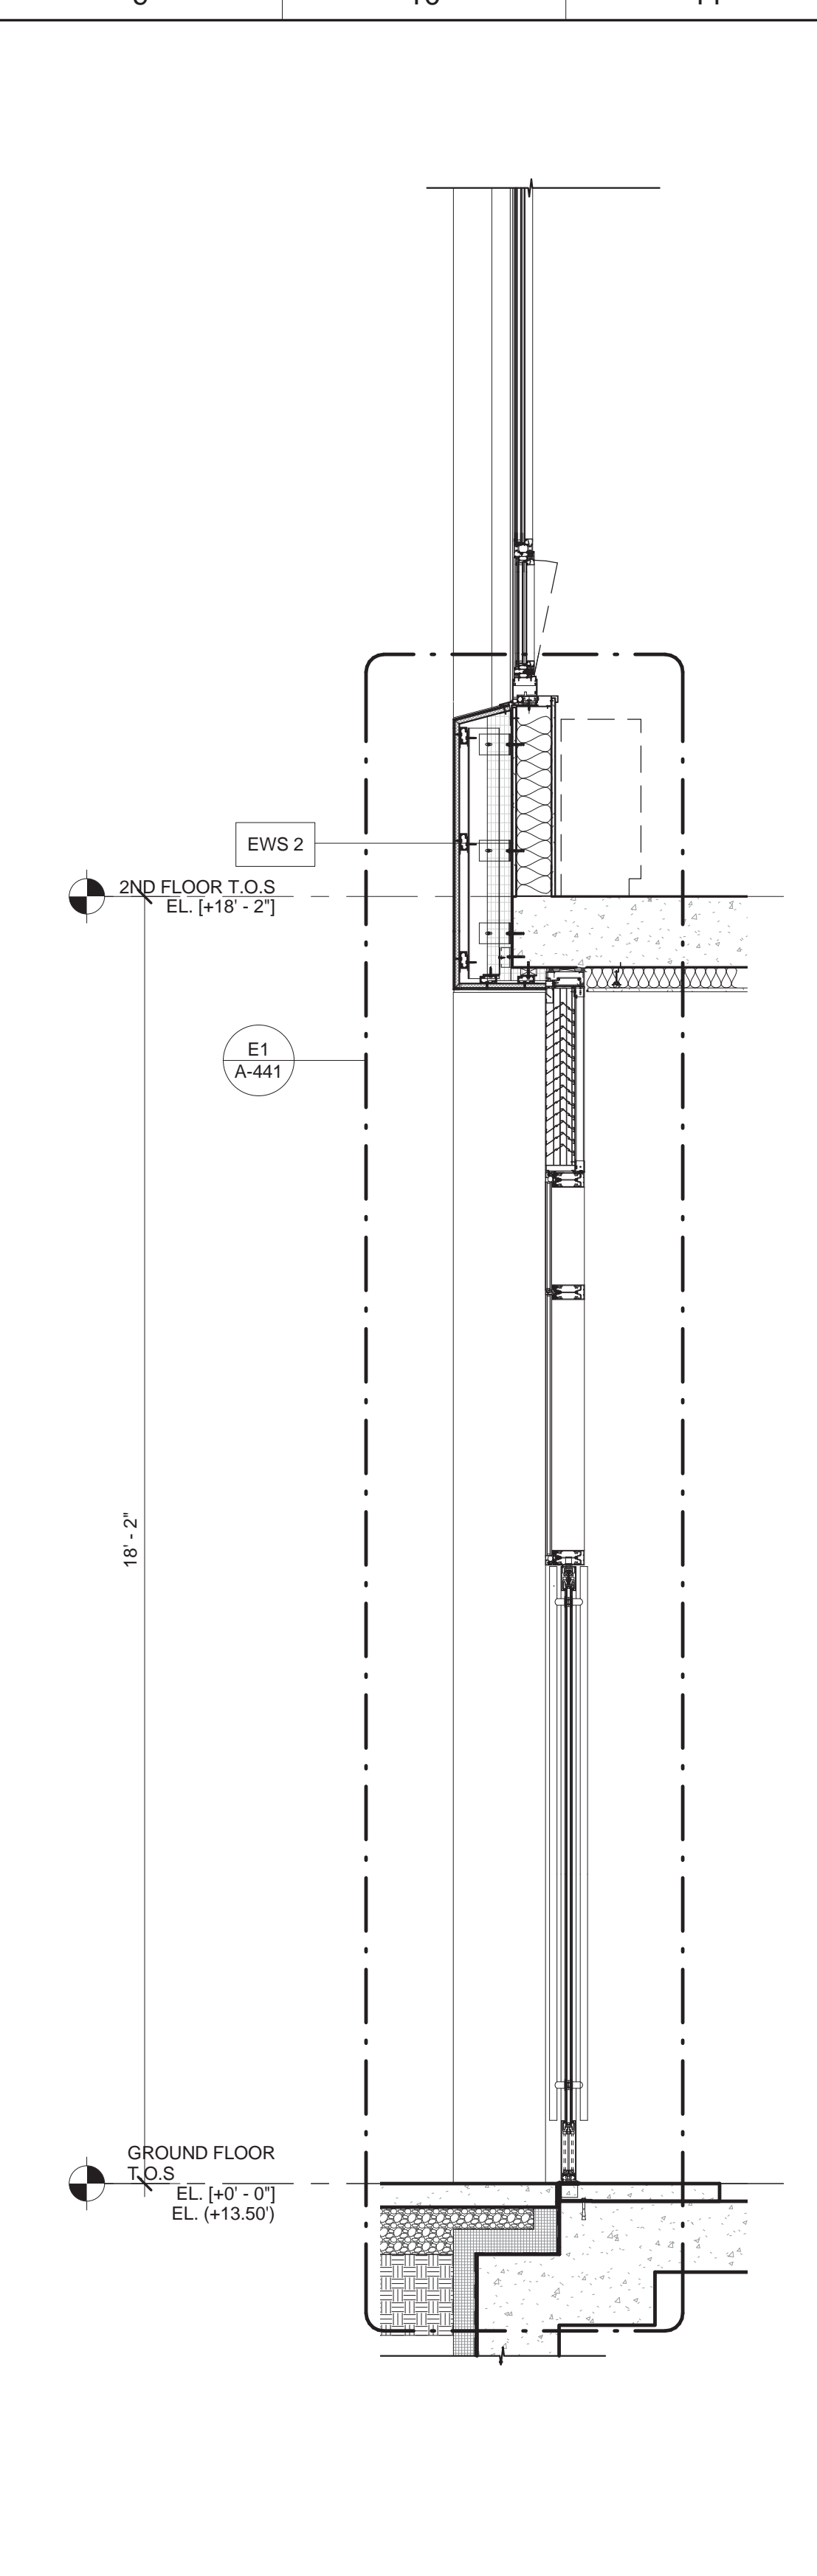


**K9 WALL SECTION**  
 1/2" = 1'-0" @ STOREFRONT ENTRY

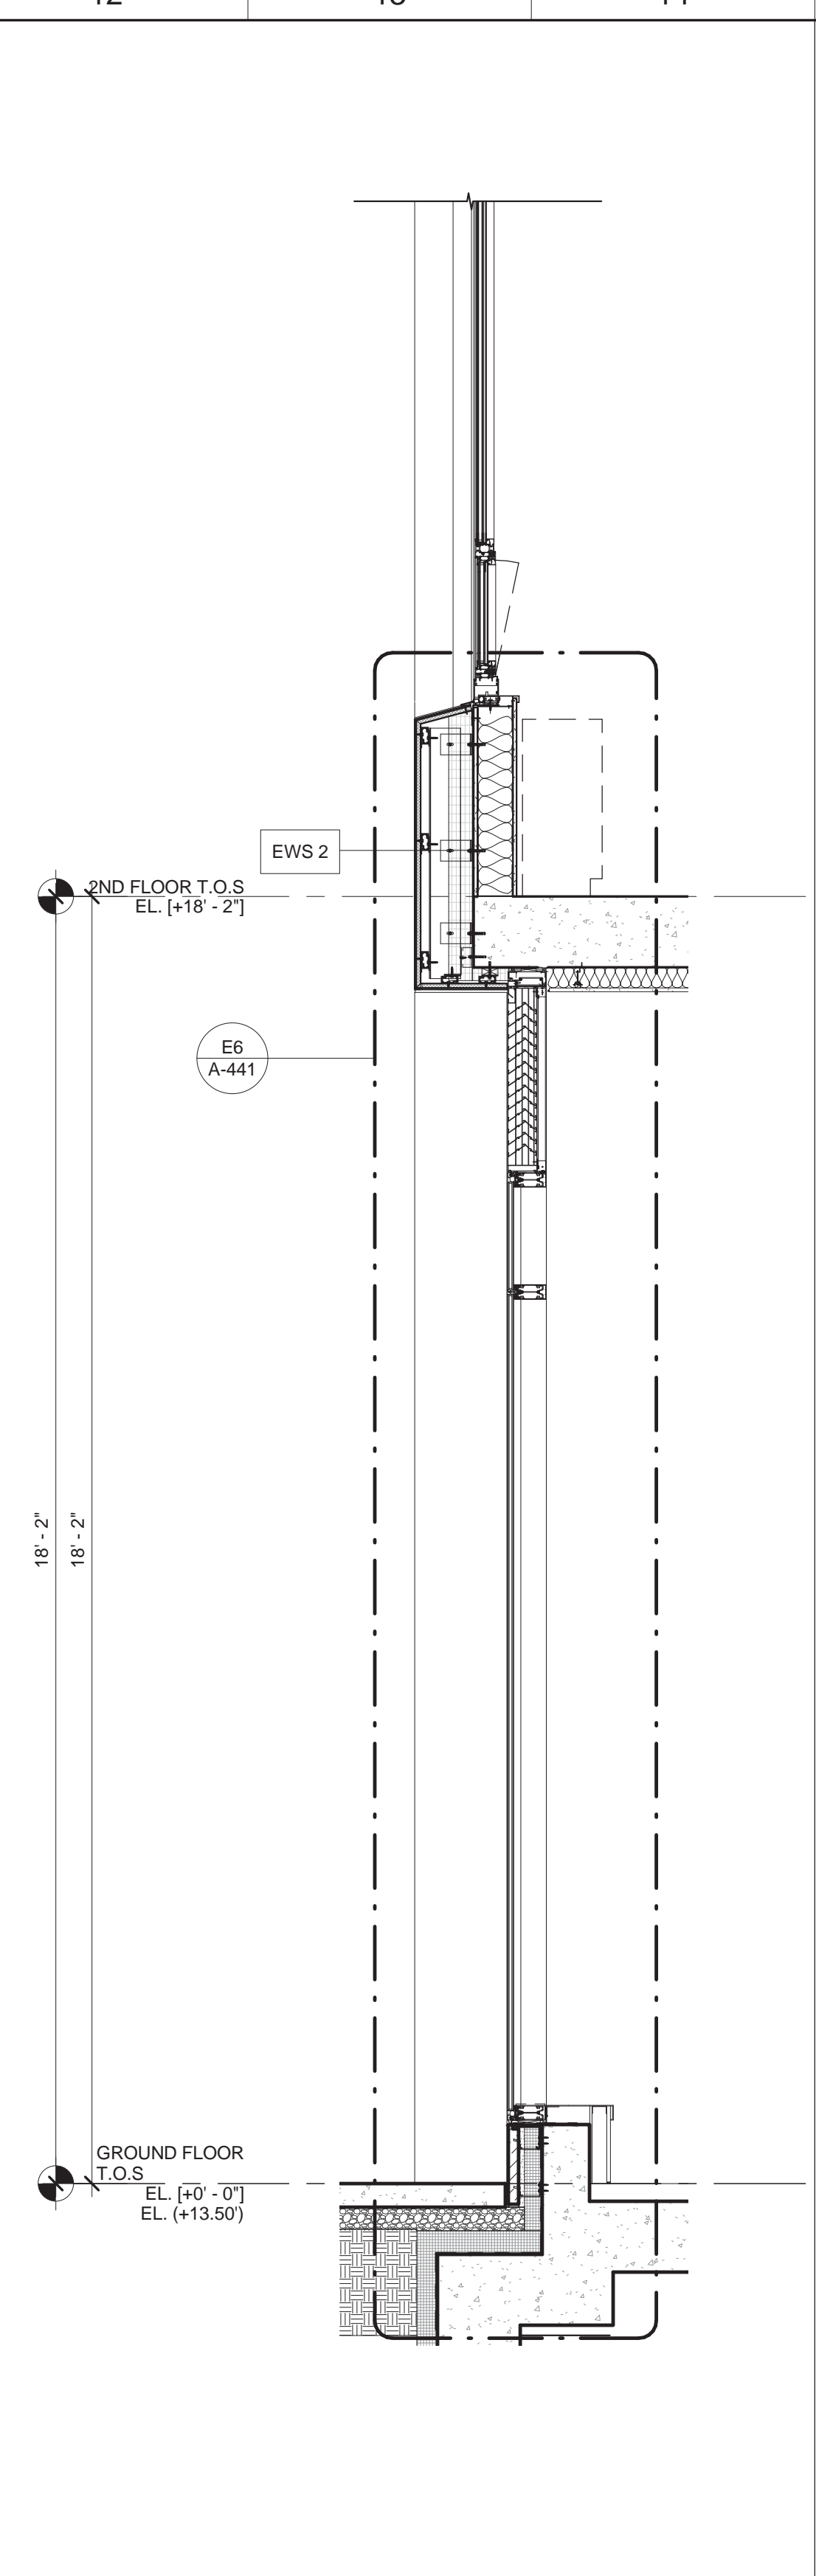

**K12 WALL SECTION**  
 1/2" = 1'-0" @ STOREFRONT

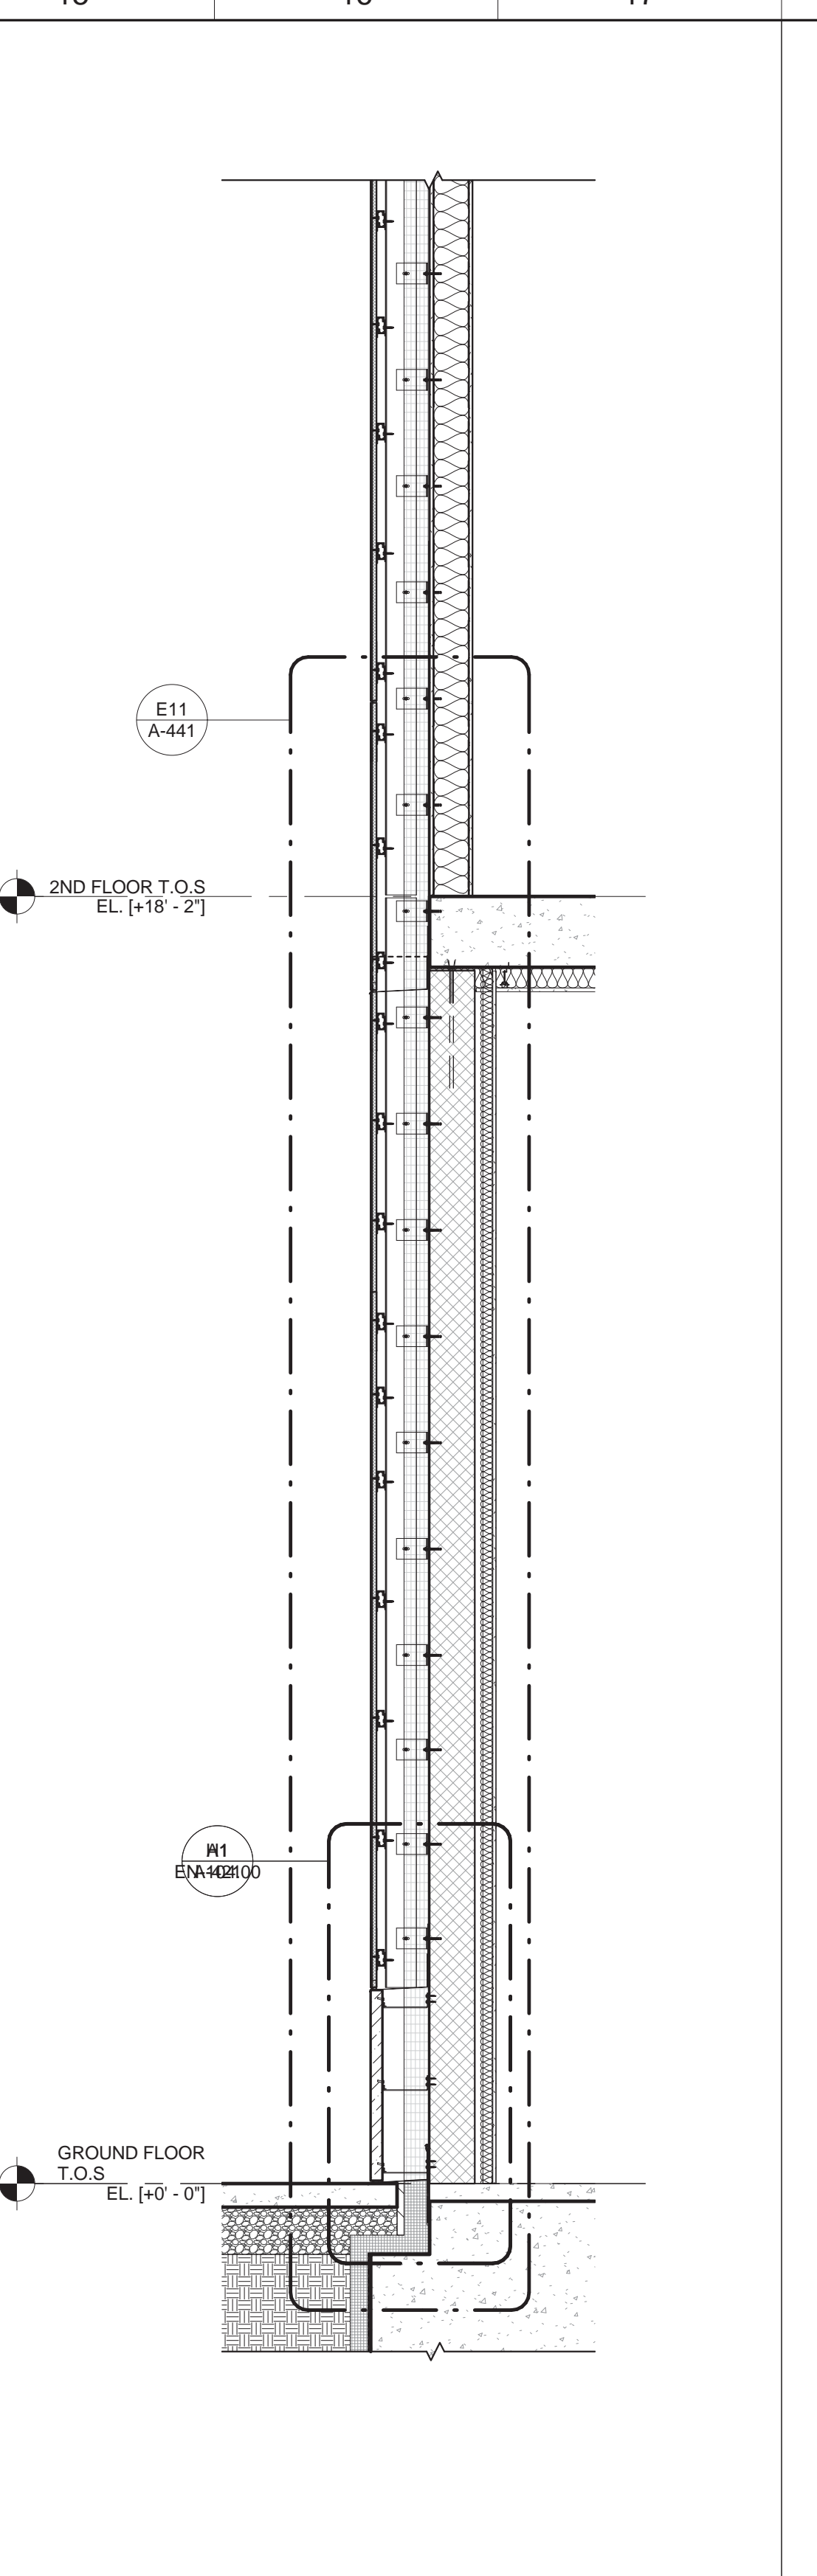



**K15 Section 146**  
 1/2" = 1'-0"

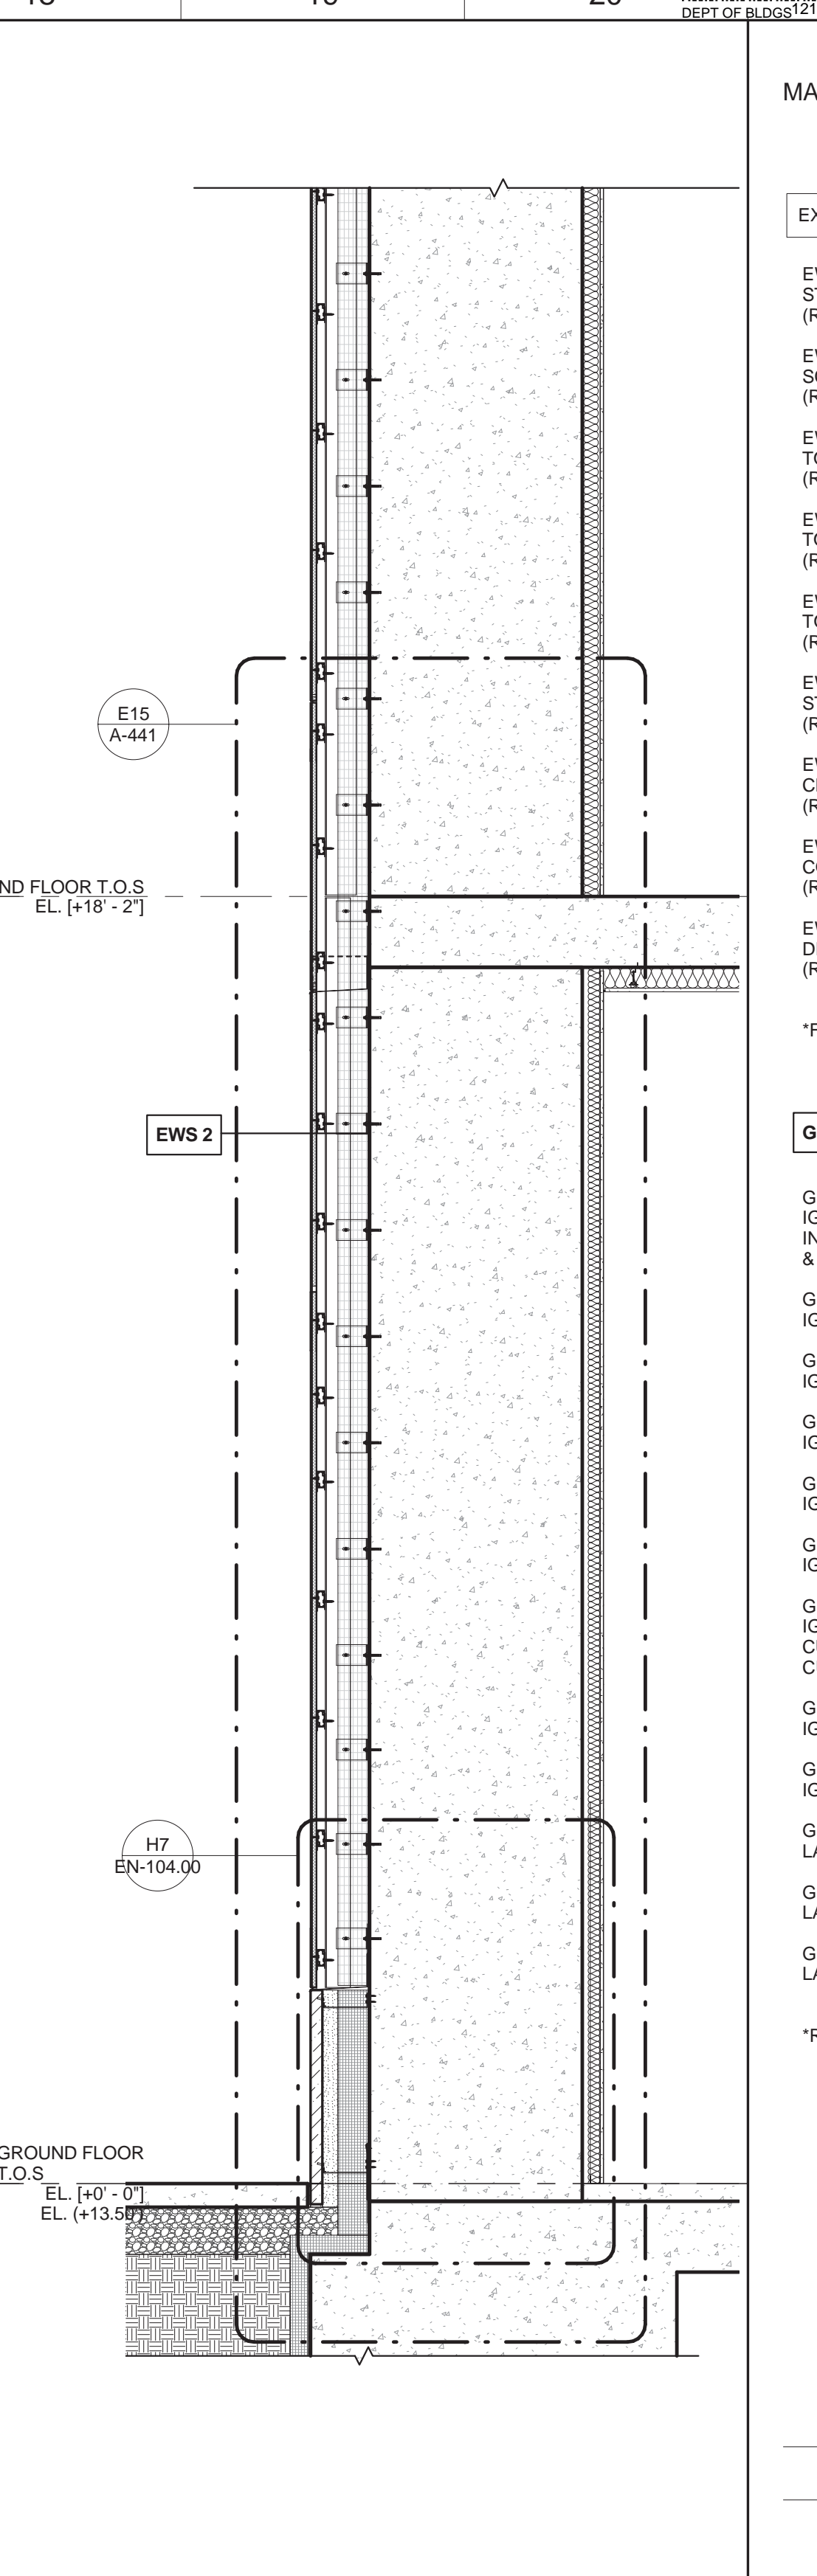


**K18 WALL SECTION**  
 1/2" = 1'-0" @ STOREFRONT COLUMN

- MATERIAL KEYING LEGEND:**
- EXTERIOR WALL SYSTEM (EWS) LEGEND**
- EWS 1 STORE FRONT (REFER TO A-421 & A-431)
  - EWS 2 SCHOOL PANEL - LIMESTONE WITH HONEYCOMB BACKUP (REFER TO A-421 & A-432)
  - EWS 3 TOWER PANEL - GFRG (REFER TO A-422, A-433 & A-434)
  - EWS 4 TOWER CURTAIN WALL (REFER TO A-423 & A-435)
  - EWS 5 TOWER MECHANICAL / METAL PANEL (REFER TO A-424 & A-436)
  - EWS 6 STICK BUILT CURTAIN WALL (REFER TO A-424)
  - EWS 7 CAMU LOT LINE WALL (REFER TO A-424)
  - EWS 8 CONCRETE LOT LINE WALL (REFER TO A-424)
  - EWS 9 DIMENSIONAL STONE CLADDING (REFER TO A-421)
- \*FOR ROOF TYPE (RT), REFER TO A-425
- GLASS TYPE**
- GL - 1 IGU LARGE VISION PANELS IN EWS - 4, TOWER CURTAIN WALL SPANDRELS IN EWS - 4 AND SOUTH ELEVATION ELEVATOR LOBBY CURTAIN WALL VISION & SPANDRELS AND CASEMENT WINDOW IN EWS - 6C & 6D
  - GL - 1A IGU UNTITZED TOWER CURTAIN WALL PARAPET PANELS
  - GL - 1B IGU UNTITZED TOWER CURTAIN WALL FRITTED PANELS
  - GL - 2 IGU CURTAIN WALL AWNING VENT AND NON-VENT SMALL VISION PANELS IN EWS - 4
  - GL - 3 IGU TERRACE DOORS IN EWS - 4
  - GL - 4 IGU TOWER PUNCHED WINDOWS IN EWS - 3
  - GL - 5 IGU PUNCHED WINDOWS IN EWS - 2 & WEST ELEVATION RESIDENTIAL ENTRANCE CURTAIN WALL AND HOPPER WINDOW IN EWS - 6E & SCHOOL STAIR ENCLOSURE CURTAIN WALL IN EWS - 6A & 6B
  - GL - 6 IGU STOREFRONT IN EWS - 1
  - GL - 7 IGU STOREFRONT ENTRANCES IN EWS - 1
  - GL - 8 LAMINATED GLASS FINS AT RESIDENTIAL ENTRANCE IN EWS - 6E
  - GL - 9 LAMINATED GLASS WIND SCREEN AT 38TH FLOOR ROOF
  - GL - 10 LAMINATED GLASS FOR GUARDRAILS AT 9TH FLOOR ROOF
- \*REFER TO SPEC FOR THE GLASS BUILD-UP


**KEY PLAN**

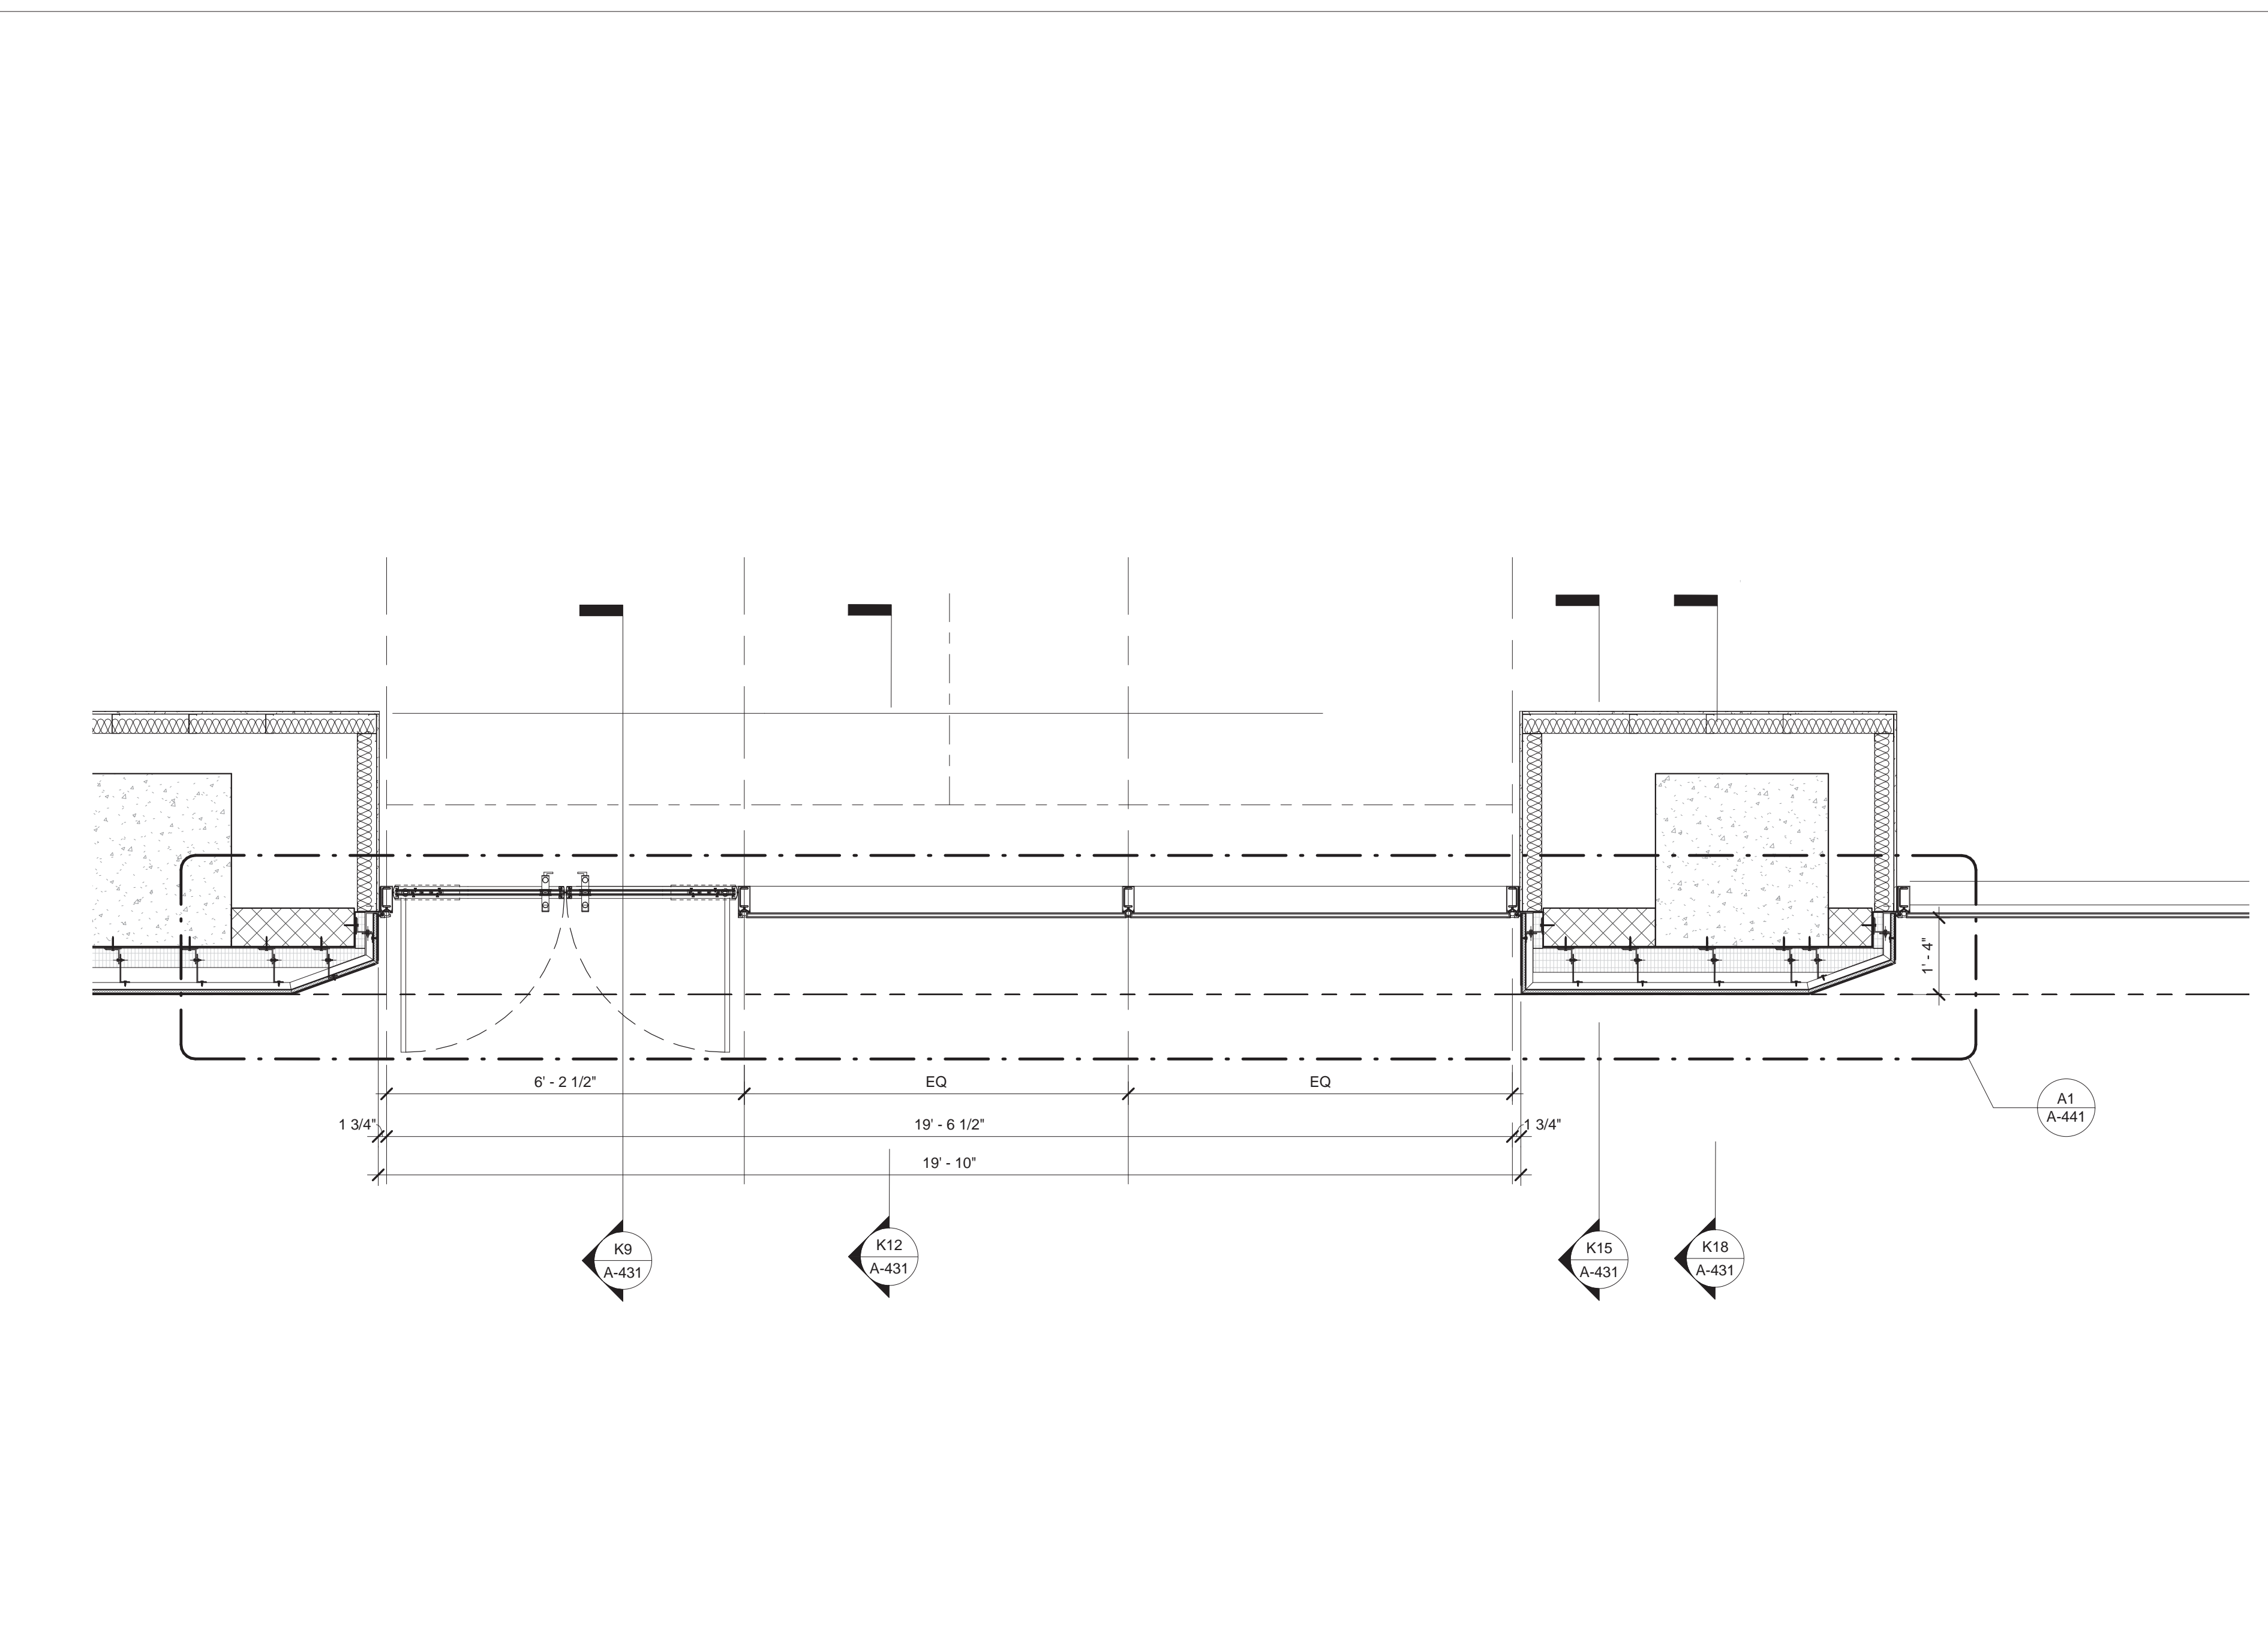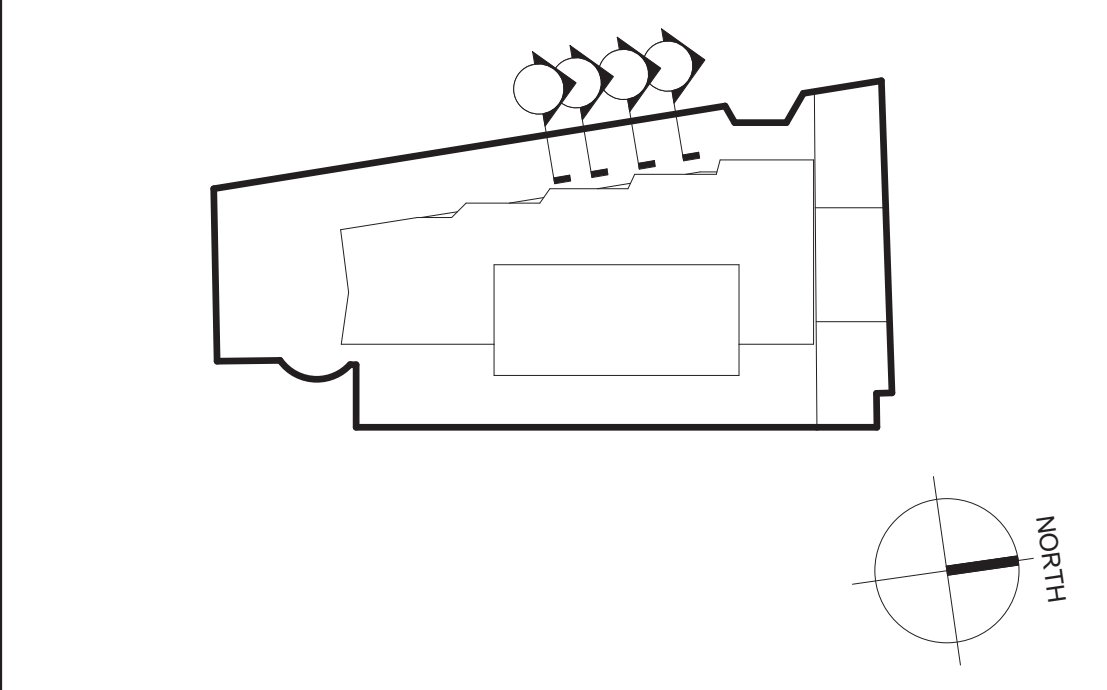

**A1 PART PLAN**  
 1/2" = 1'-0" @ BUILDING BASE WEST RETAIL STOREFRONT

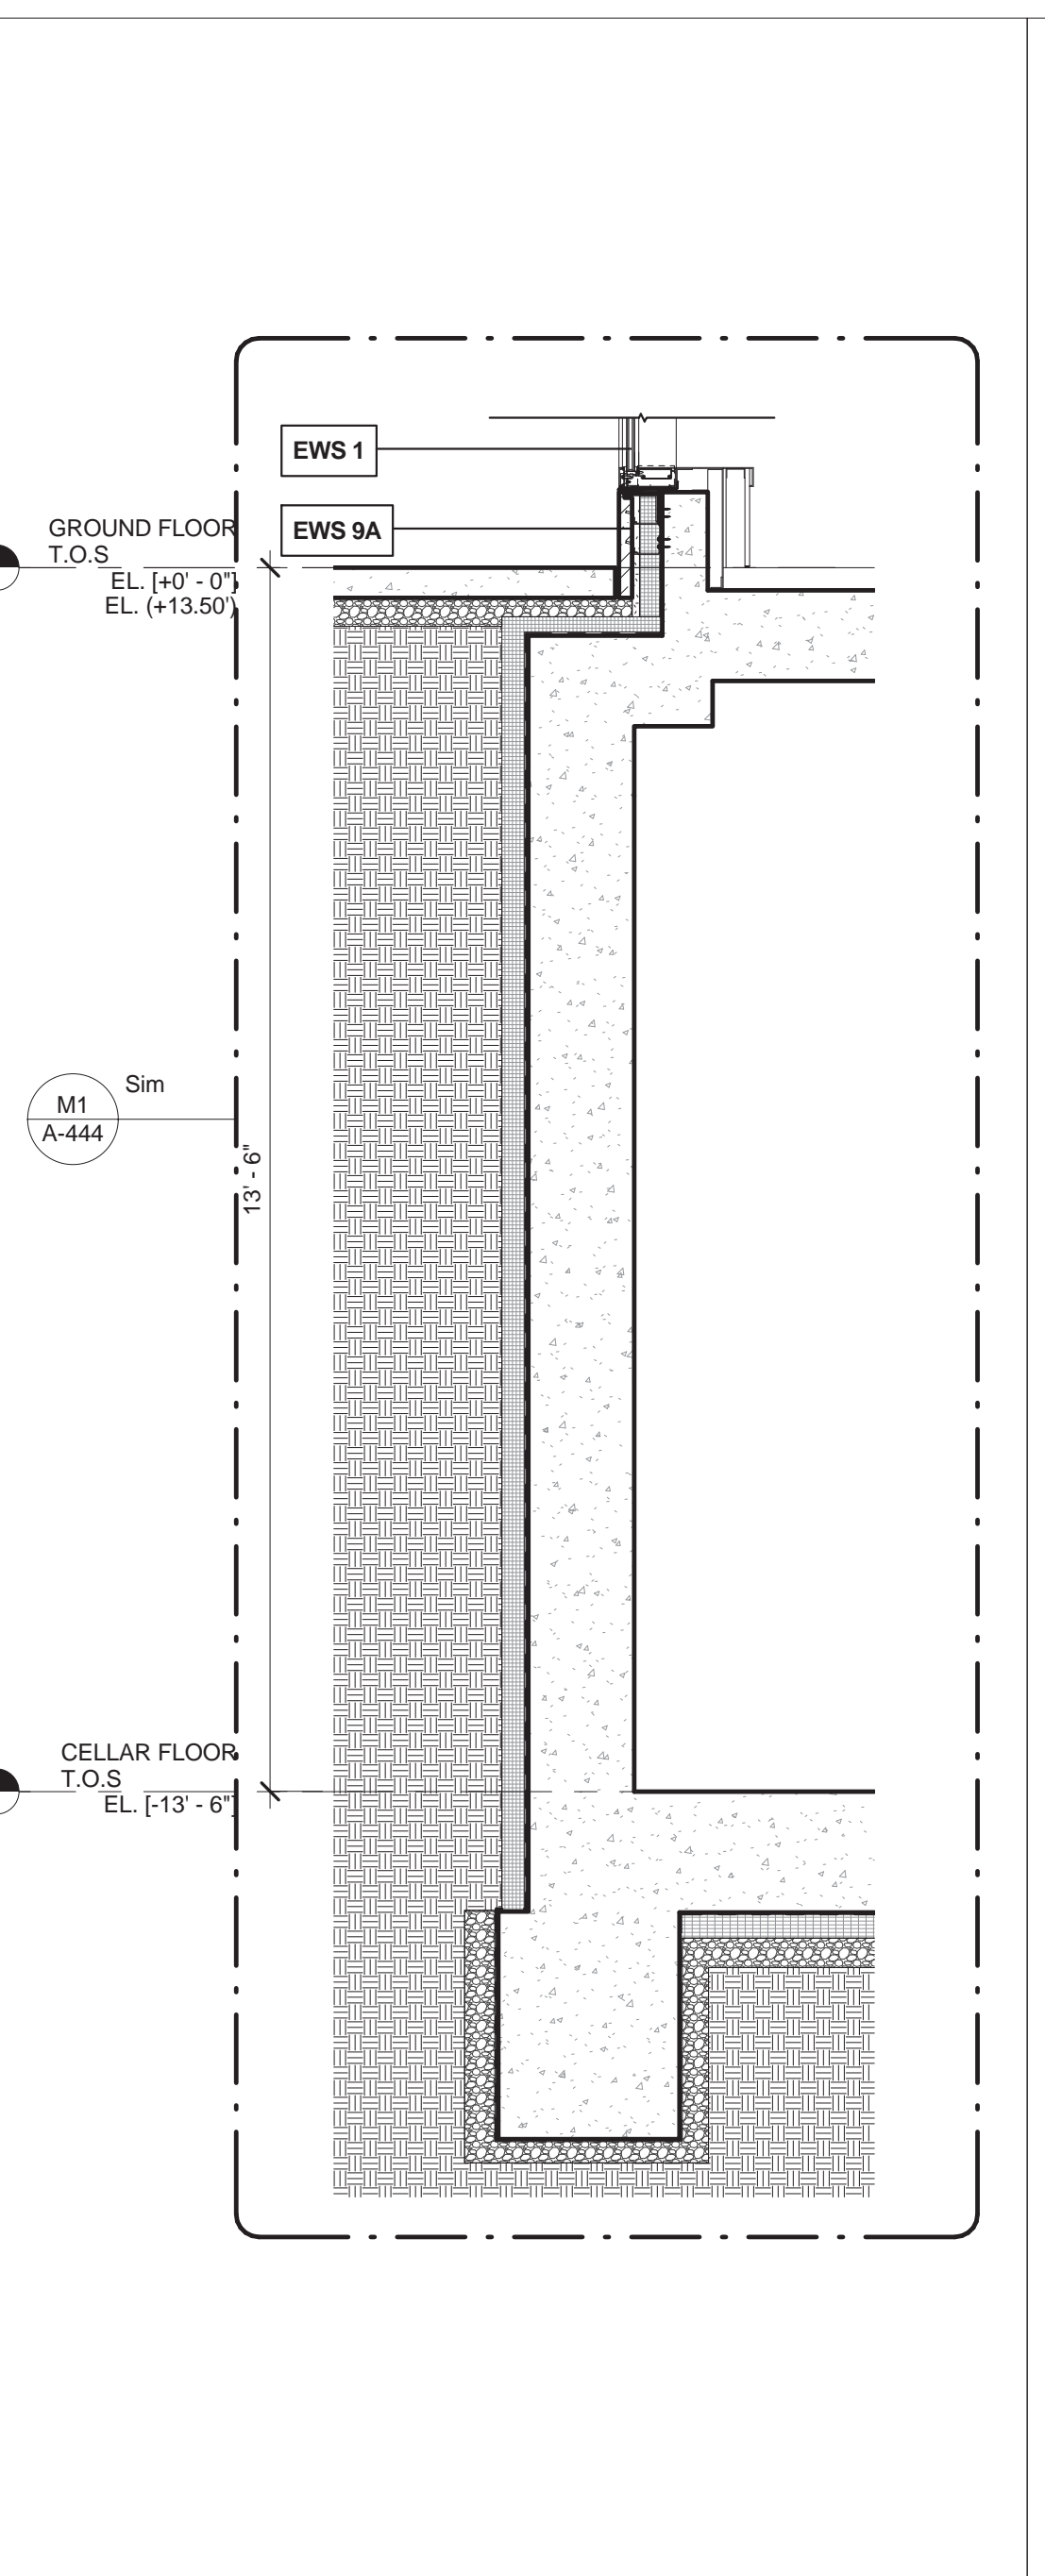

**A11 WALL SECTION**  
 1/2" = 1'-0" @ CELLAR

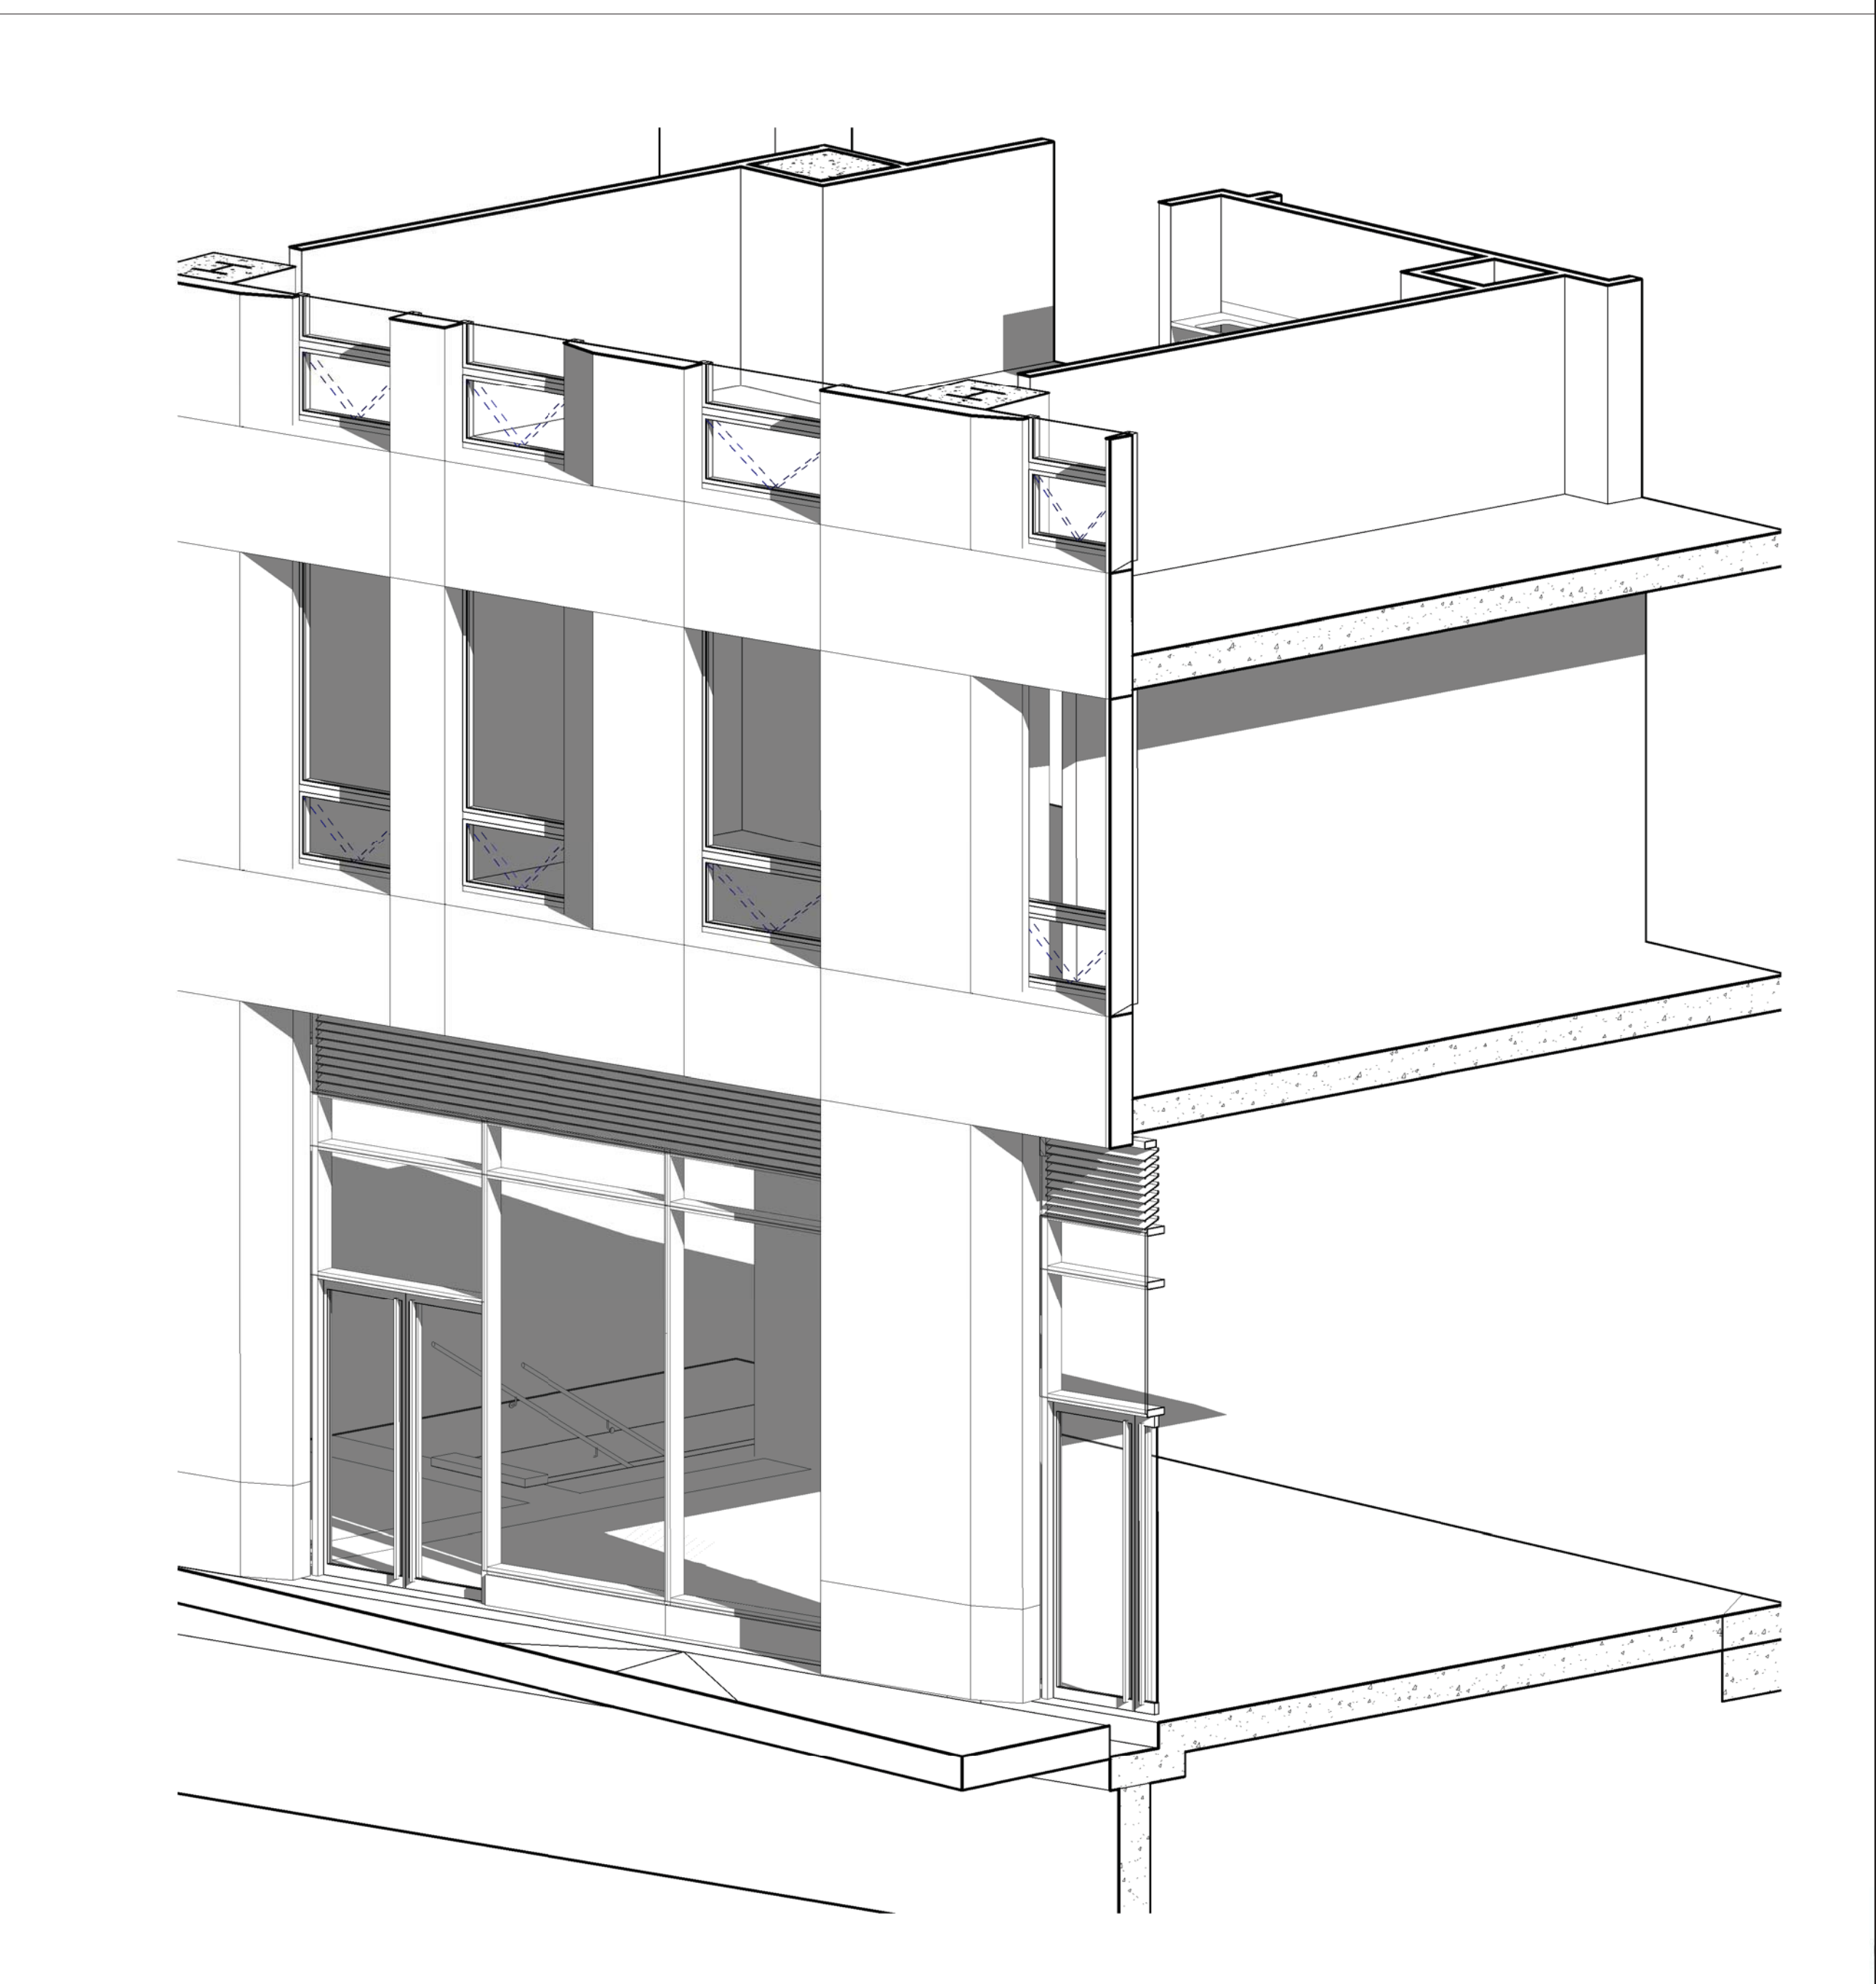

**A14 EWS 1 - STOREFRONT**

DOE SUBMISSION 08.08.2016  
 ISSUE FOR CONSTRUCTION 06.17.2016  
 CD PROGRESS PACKAGE 05.27.2016  
 DESIGN DEVELOPMENT 12.04.2015  
 SCHEMATIC DESIGN 09.04.2015

NO. REVISIONS / SUBMISSIONS DATE

**FXFOWLE**  
 FXFOWLE ARCHITECTS, LLP | 22 WEST 44TH STREET, NEW YORK, NY 10011 | T 212.627.1700 | F 212.463.8716 | WWW.FXFOWLE.COM

**TRINITY PLACE HOLDINGS**  
 717 Fifth Avenue, Suite 1303, New York, NY 10022 212.235.2191

**DESIMONE CONSULTING ENGINEERS**  
 18 West 198 Street, 10th Floor, New York, NY 10111 212.532.2211

**DAGHER ENGINEERING, PLLC**  
 29 Broadway, New York, NY 10006 212.480.2591

**LANGAN ENGINEERING**  
 21 Bore Place, New York, NY 10003 212.479.6400

**DEBORAH BERKE PARTNERS**  
 225 Fifth Avenue, 18th Floor, New York, NY 10001 212.233.0211

**VAN DEUSEN & ASSOCIATES (VDA)**  
 120 Eagle Rock Avenue, Suite 315, East Hanover, NJ 10001 973.994.9220

**STANTEC**  
 60 West 23rd Street, 8th Floor, New York, NY 10010 212.366.6600

**THORNTON TOMASETTI**  
 51 Hudson Avenue, New York, NY 10010 917.469.7900

**EREMOS LLC**  
 1275 Broadway, Suite 202, New York, NY 10001 212.658.1044

**LERCH BATES, INC.**  
 1400 Broadway, Suite 905, New York, NY 10018 973.763.3222

**STEVEN WINTERS ASSOCIATES, INC.**  
 81 West 46th Street, New York, NY 10019 203.657.0200

**ONE LUX STUDIO**  
 158 West 25th Street, 10th Floor, New York, NY 10001 212.201.6790

**42 TRINITY PLACE**  
 42 TRINITY PLACE | NEW YORK, NY

DRAWING TITLE:  
**EXTERIOR WALL SYSTEM 1 - STOREFRONT**

Scale: 1/2" = 1'-0"


Author: 15528  
 Checker: 15528  
 Drawing No.: A-431

Date: 10/16/15  
 Scale: 1/2" = 1'-0"


Project No.: 15528  
 Check File:  
 Drawing No.: A-431  
 Sheet of

© 2015 FXFOWLE ARCHITECTS, LLP | ALL RIGHTS RESERVED




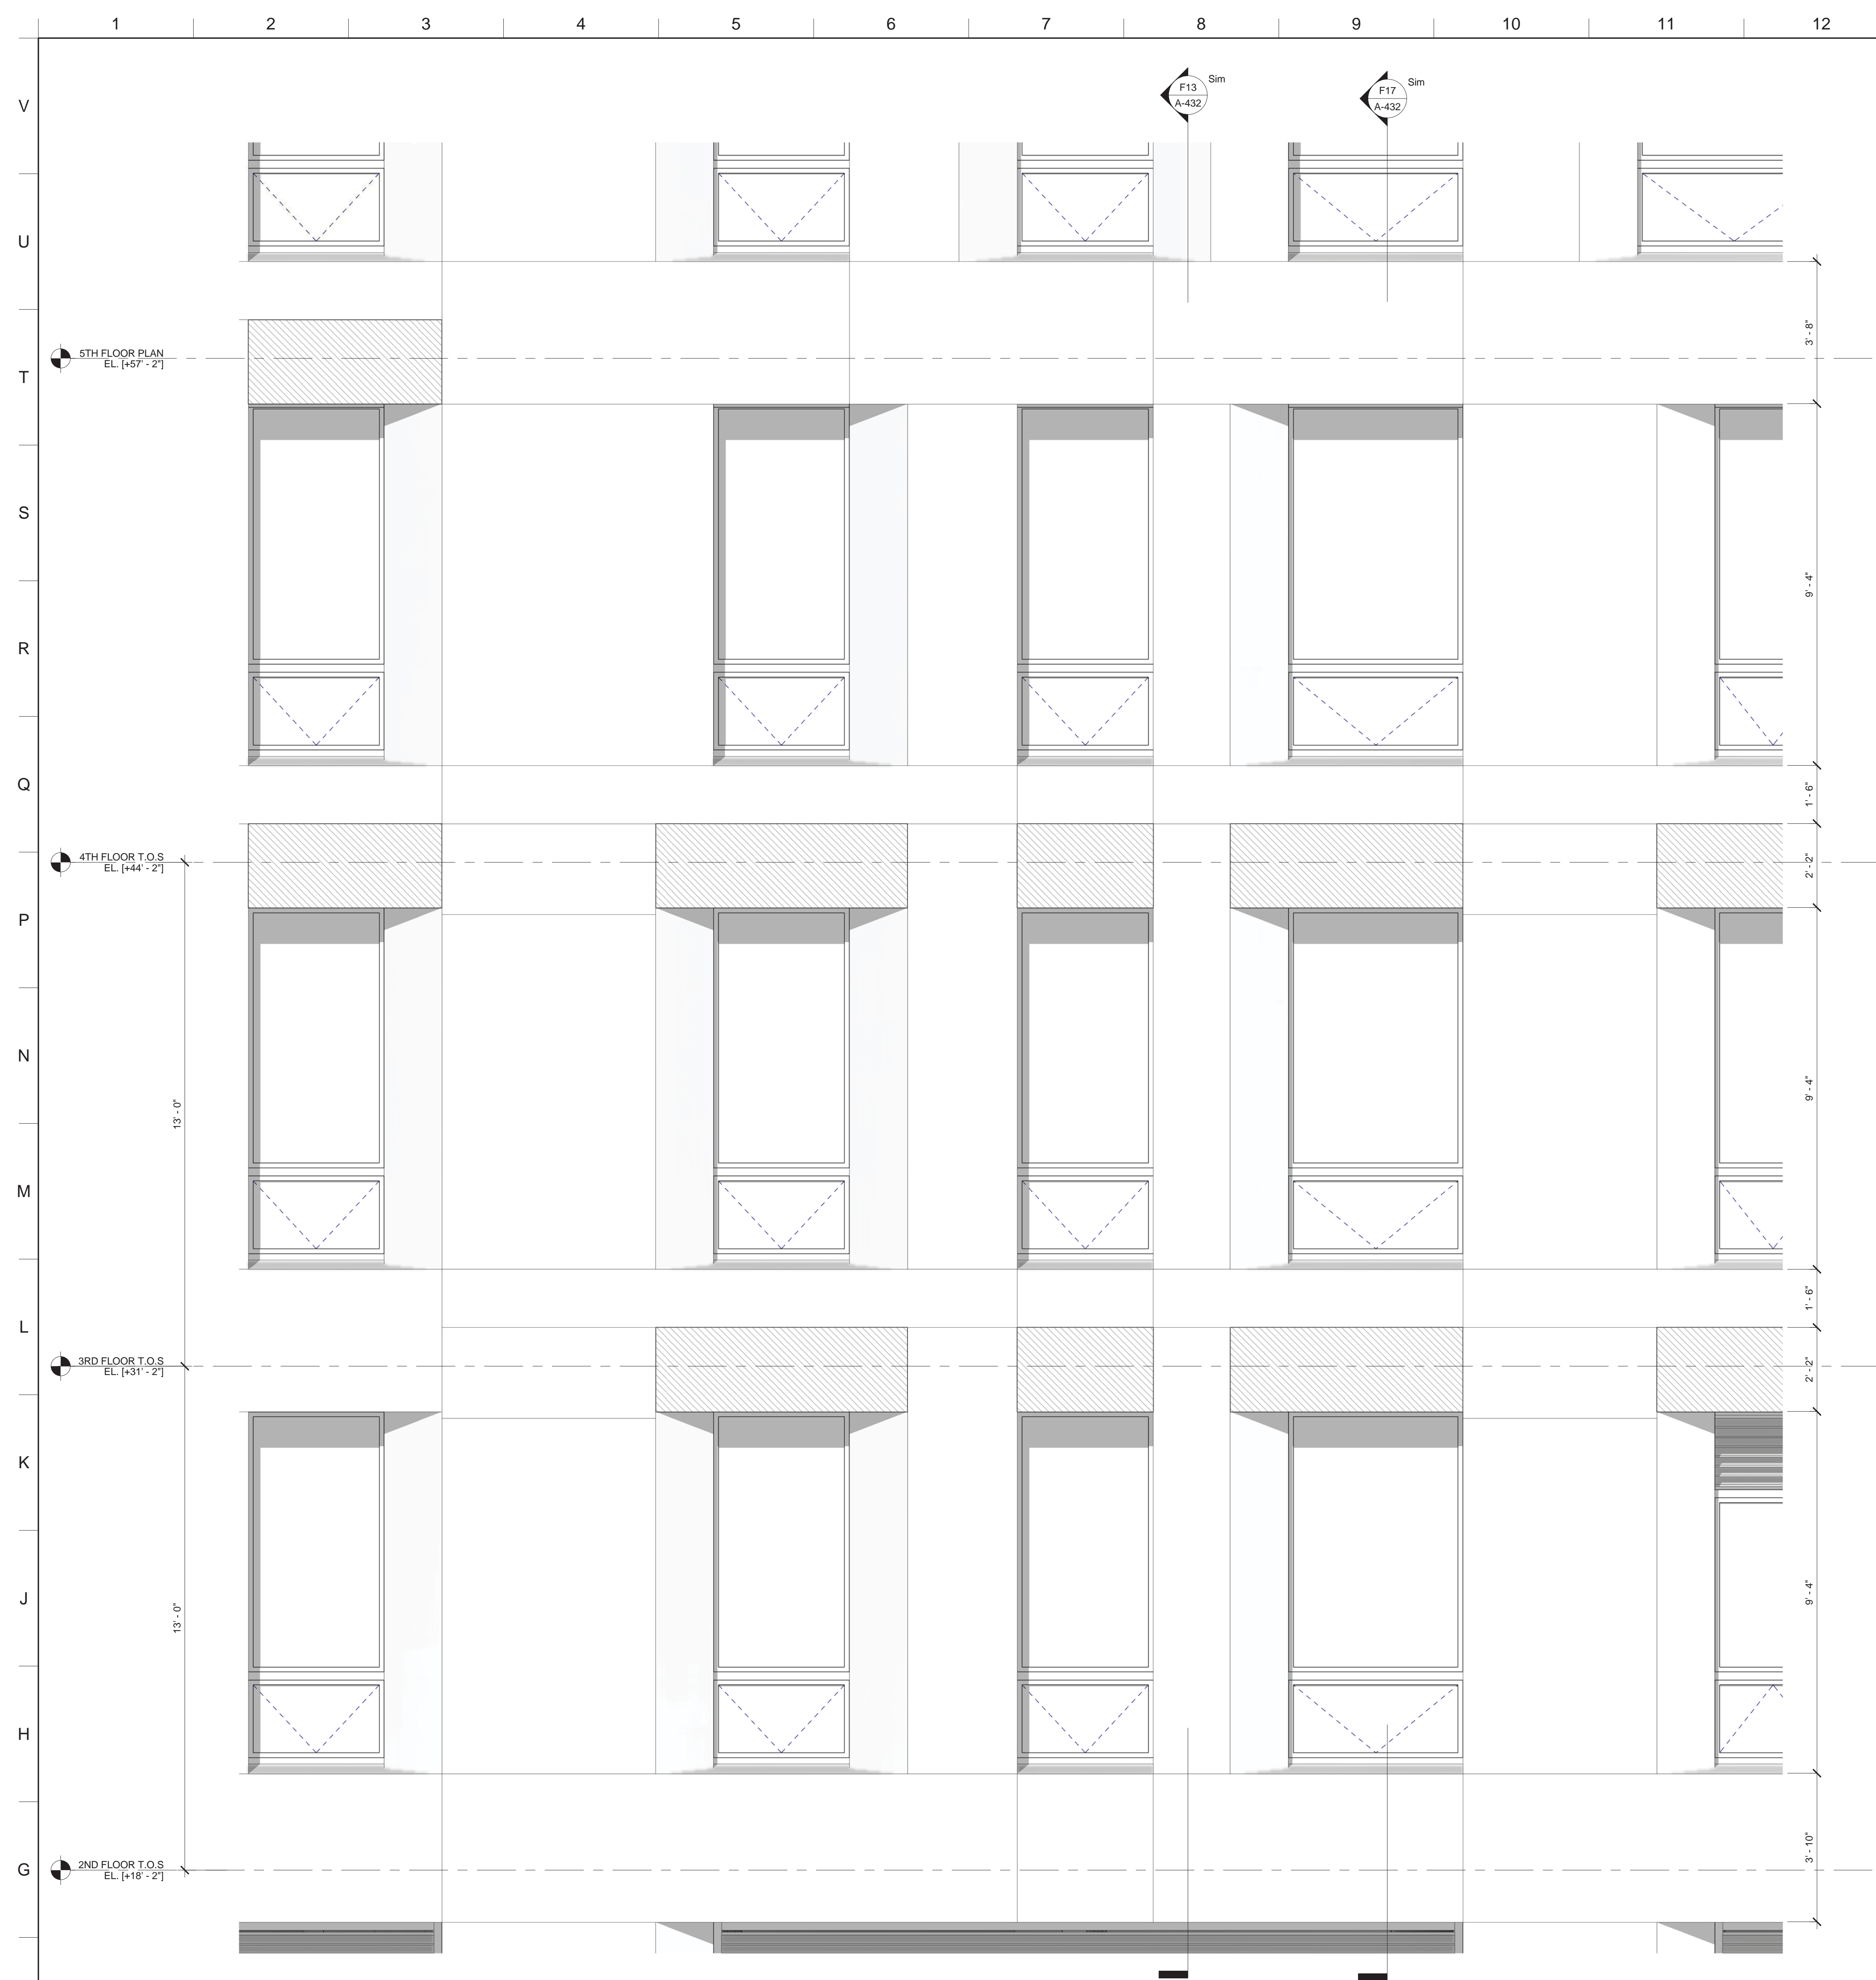


**F1 PART ELEVATION**  
 1/2" = 1'-0"  
 @ BASE BUILDING SCHOOL PANEL SYSTEM

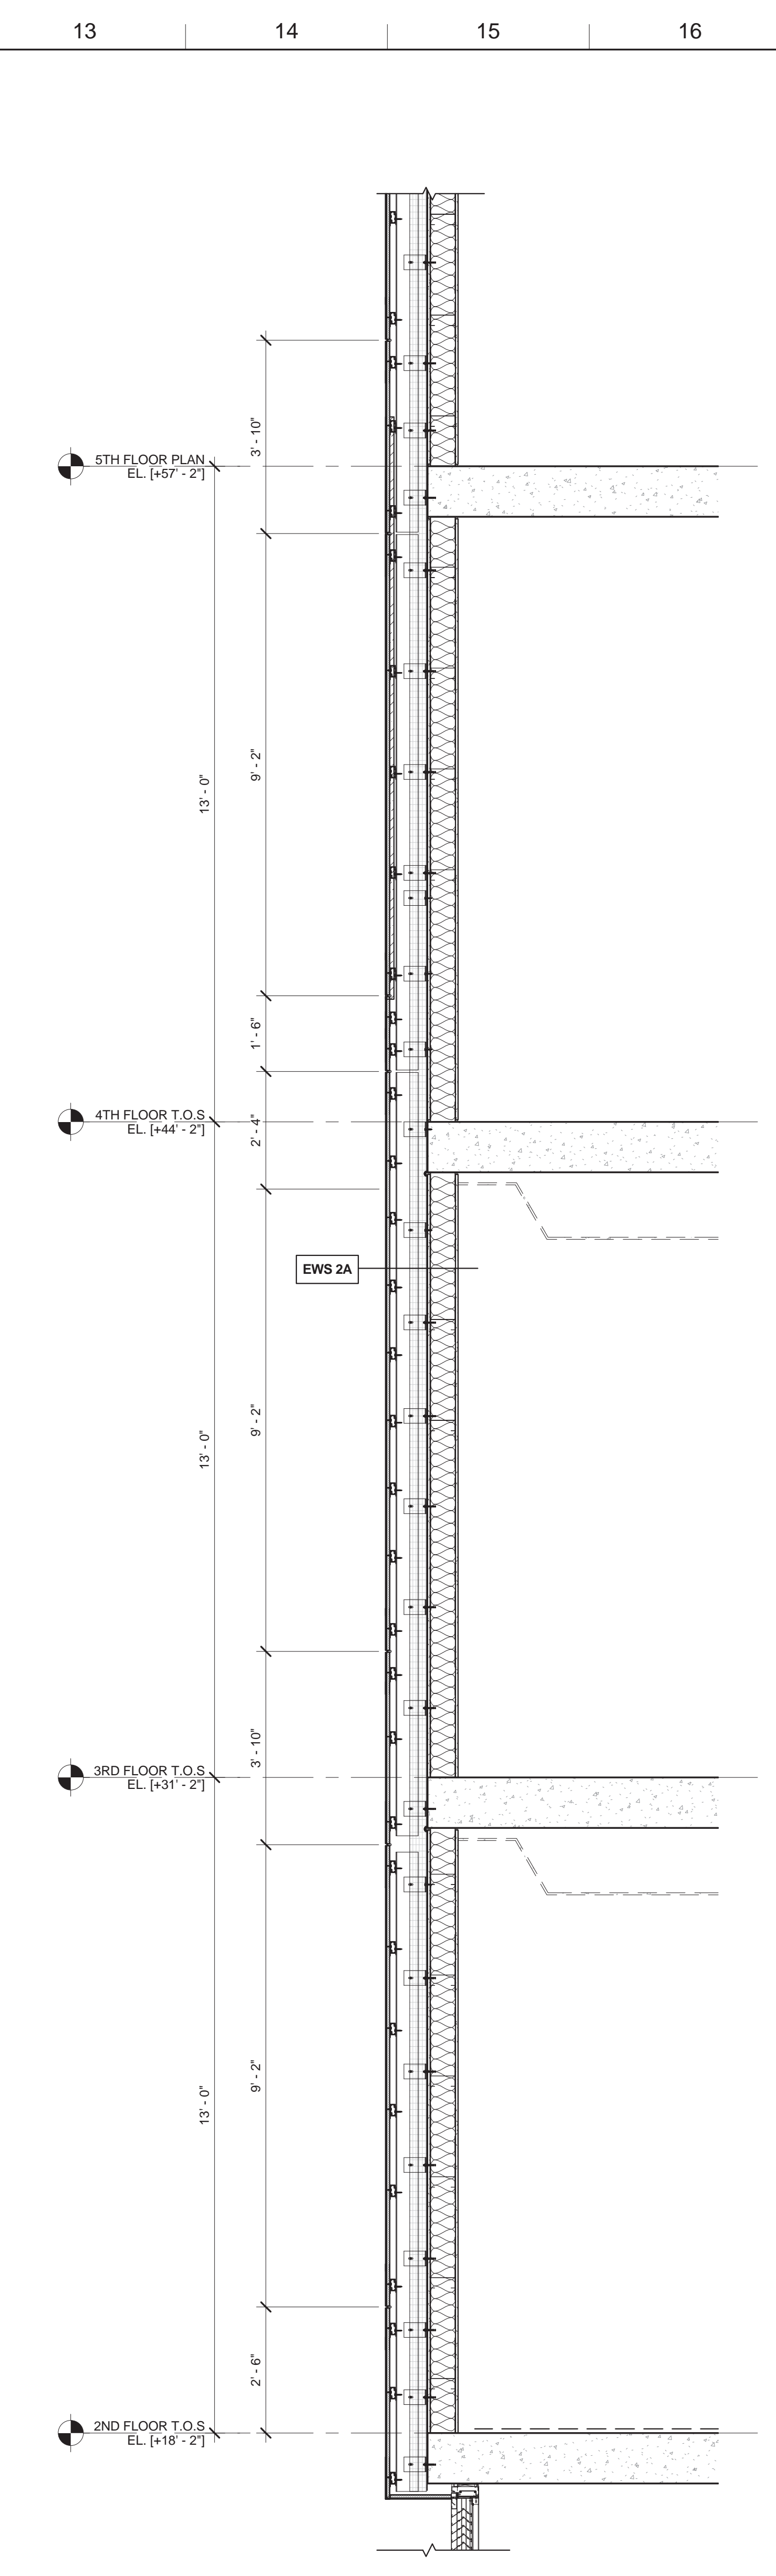


**F13 WALL SECTION**  
 1/2" = 1'-0"  
 @ SCHOOL PANEL SYSTEM OPAQUE

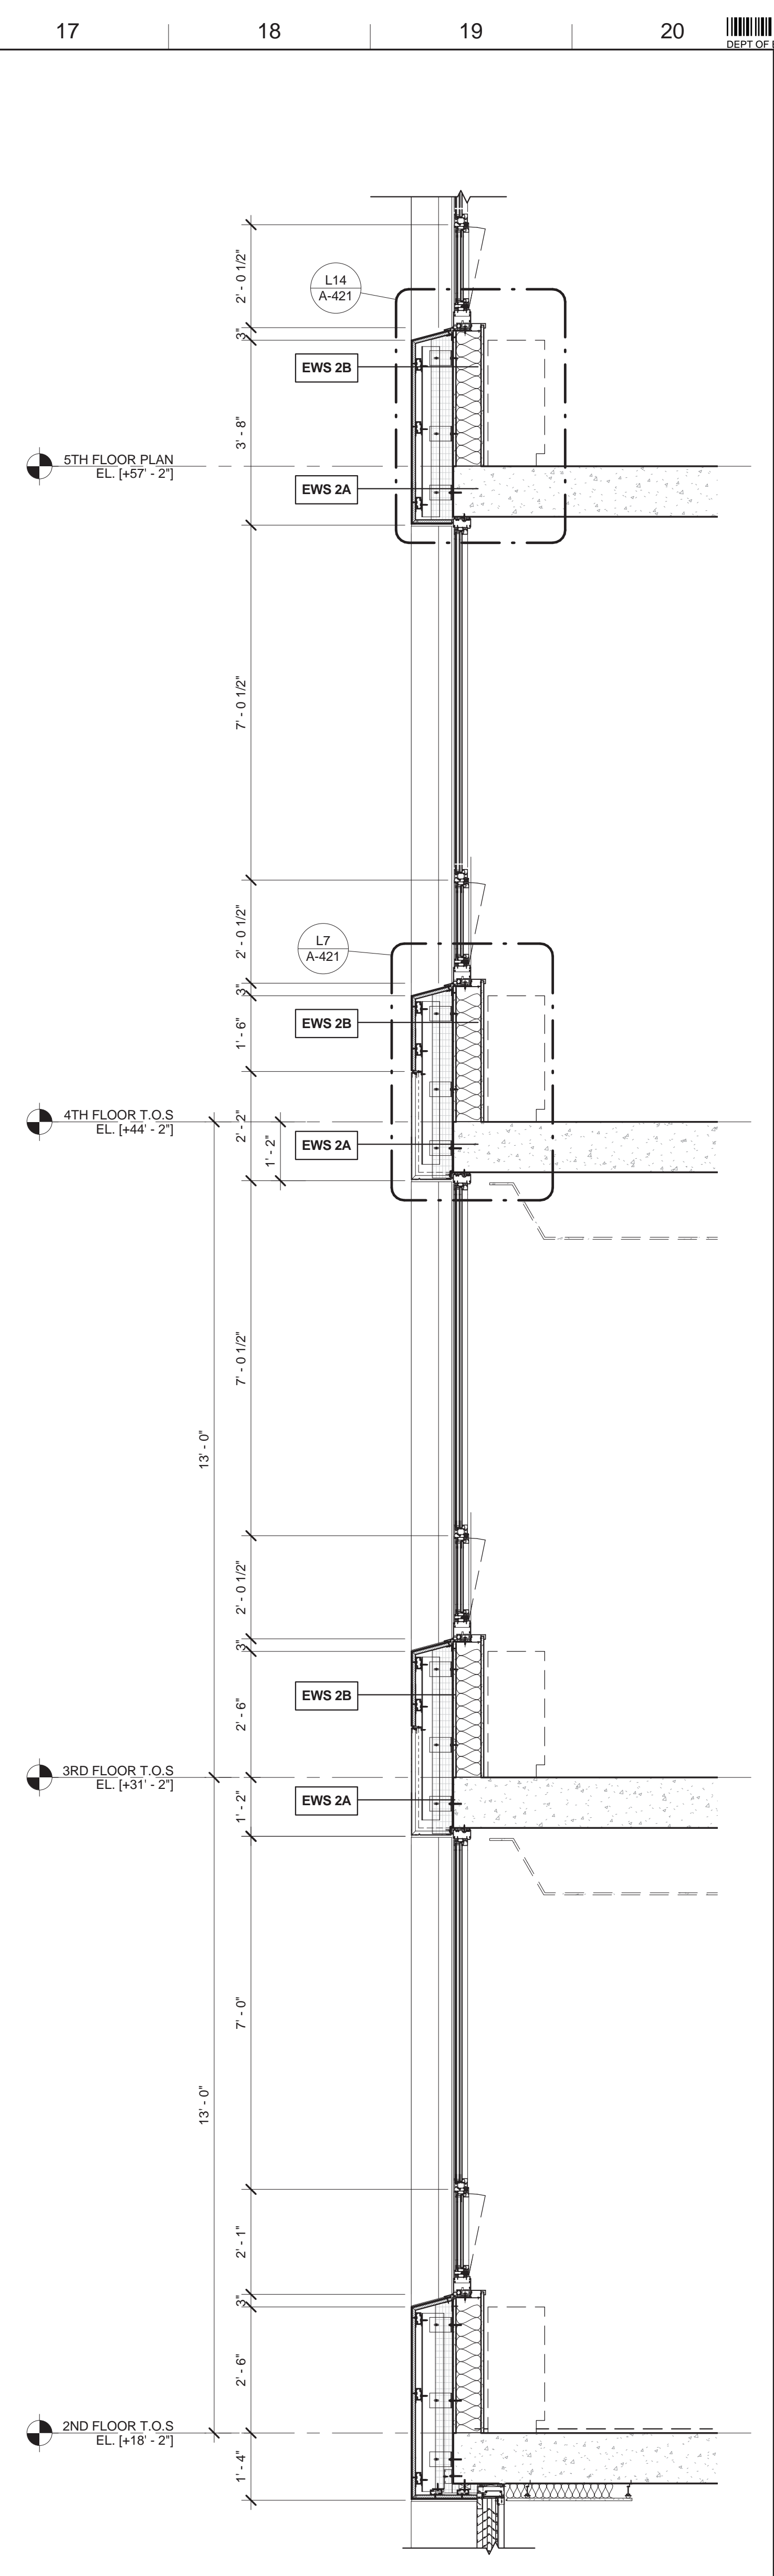

**F17 WALL SECTION**  
 1/2" = 1'-0"  
 @ SCHOOL PANEL SYSTEM WINDOW

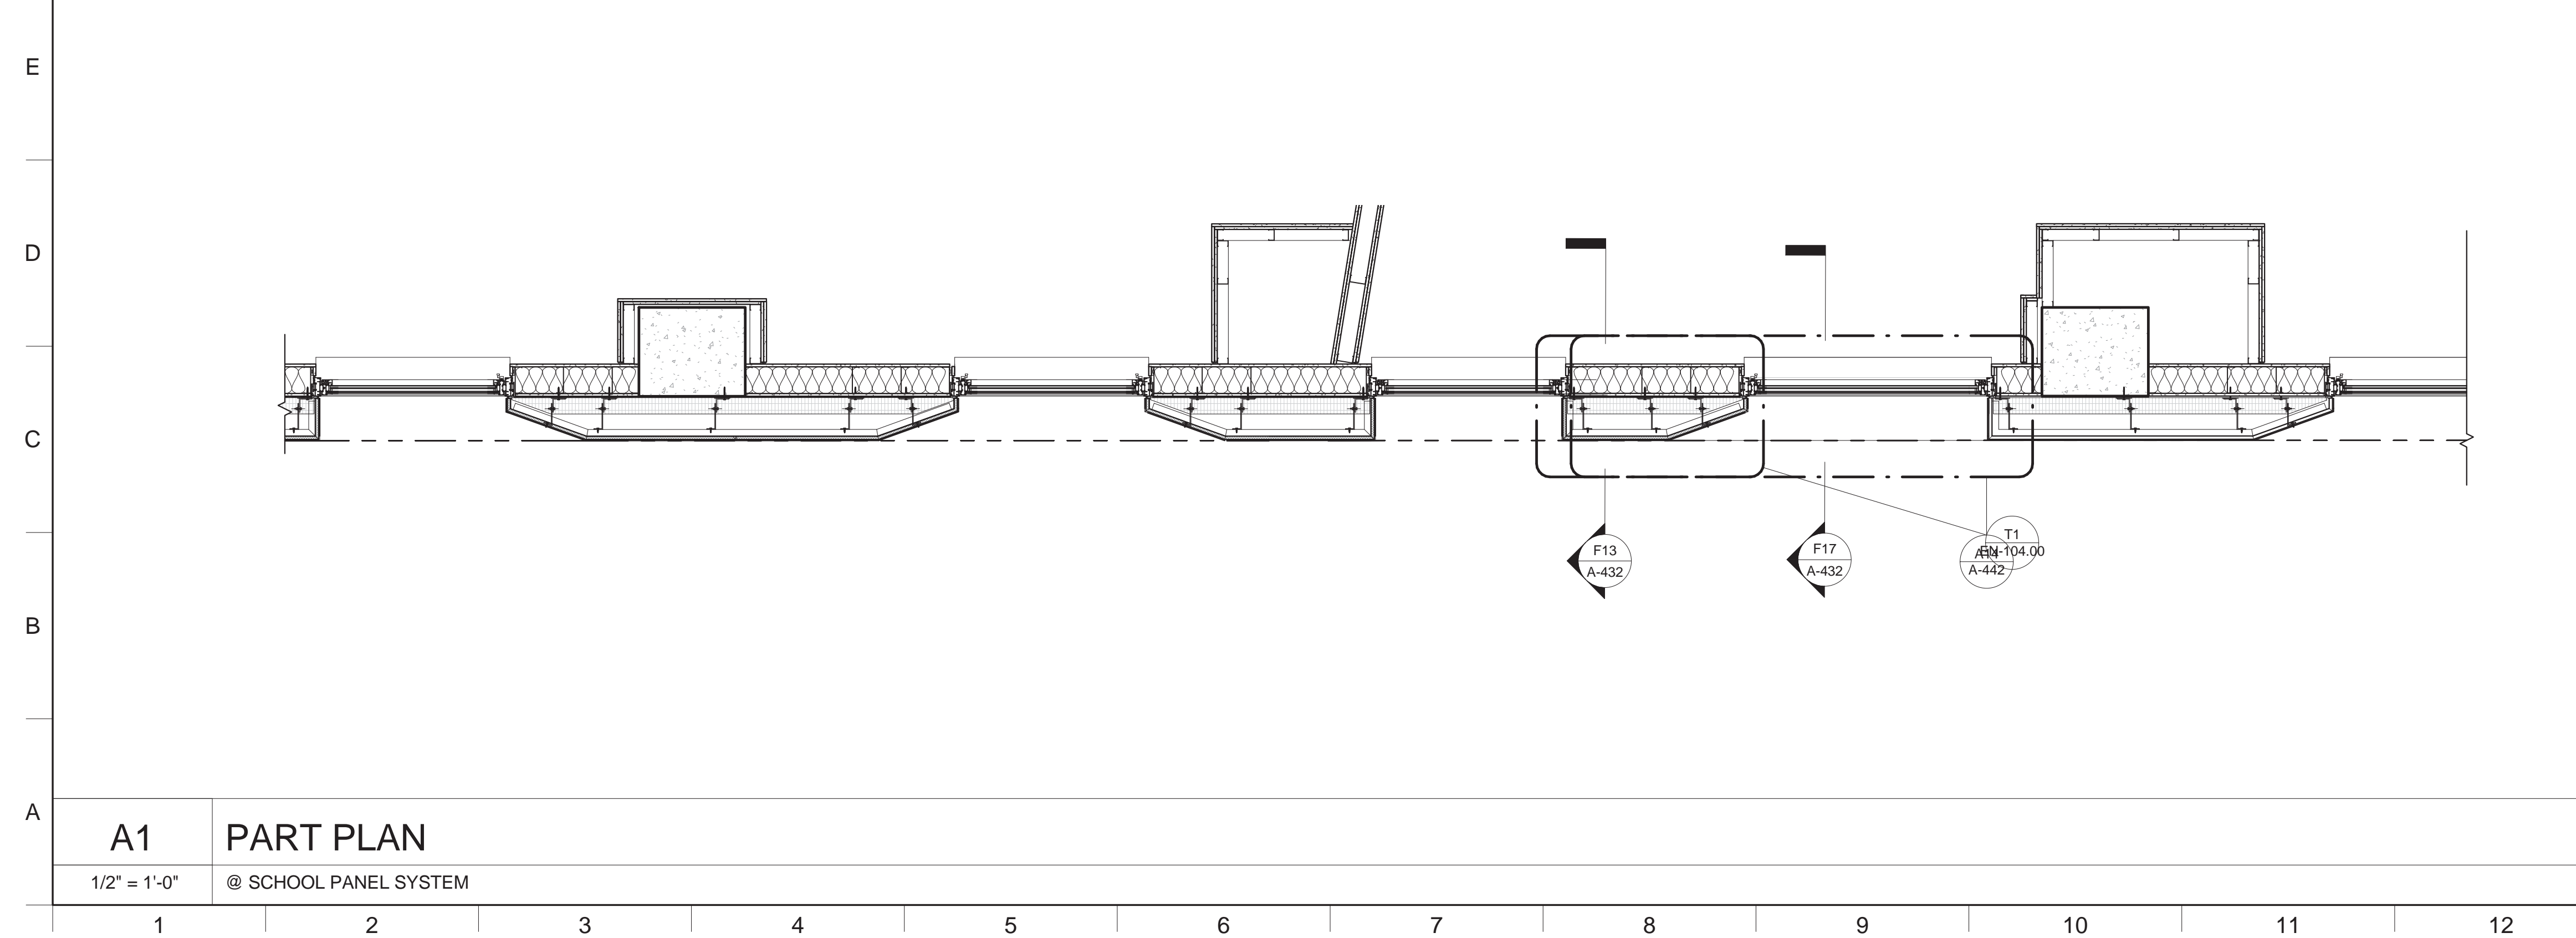


**A1 PART PLAN**  
 1/2" = 1'-0"  
 @ SCHOOL PANEL SYSTEM

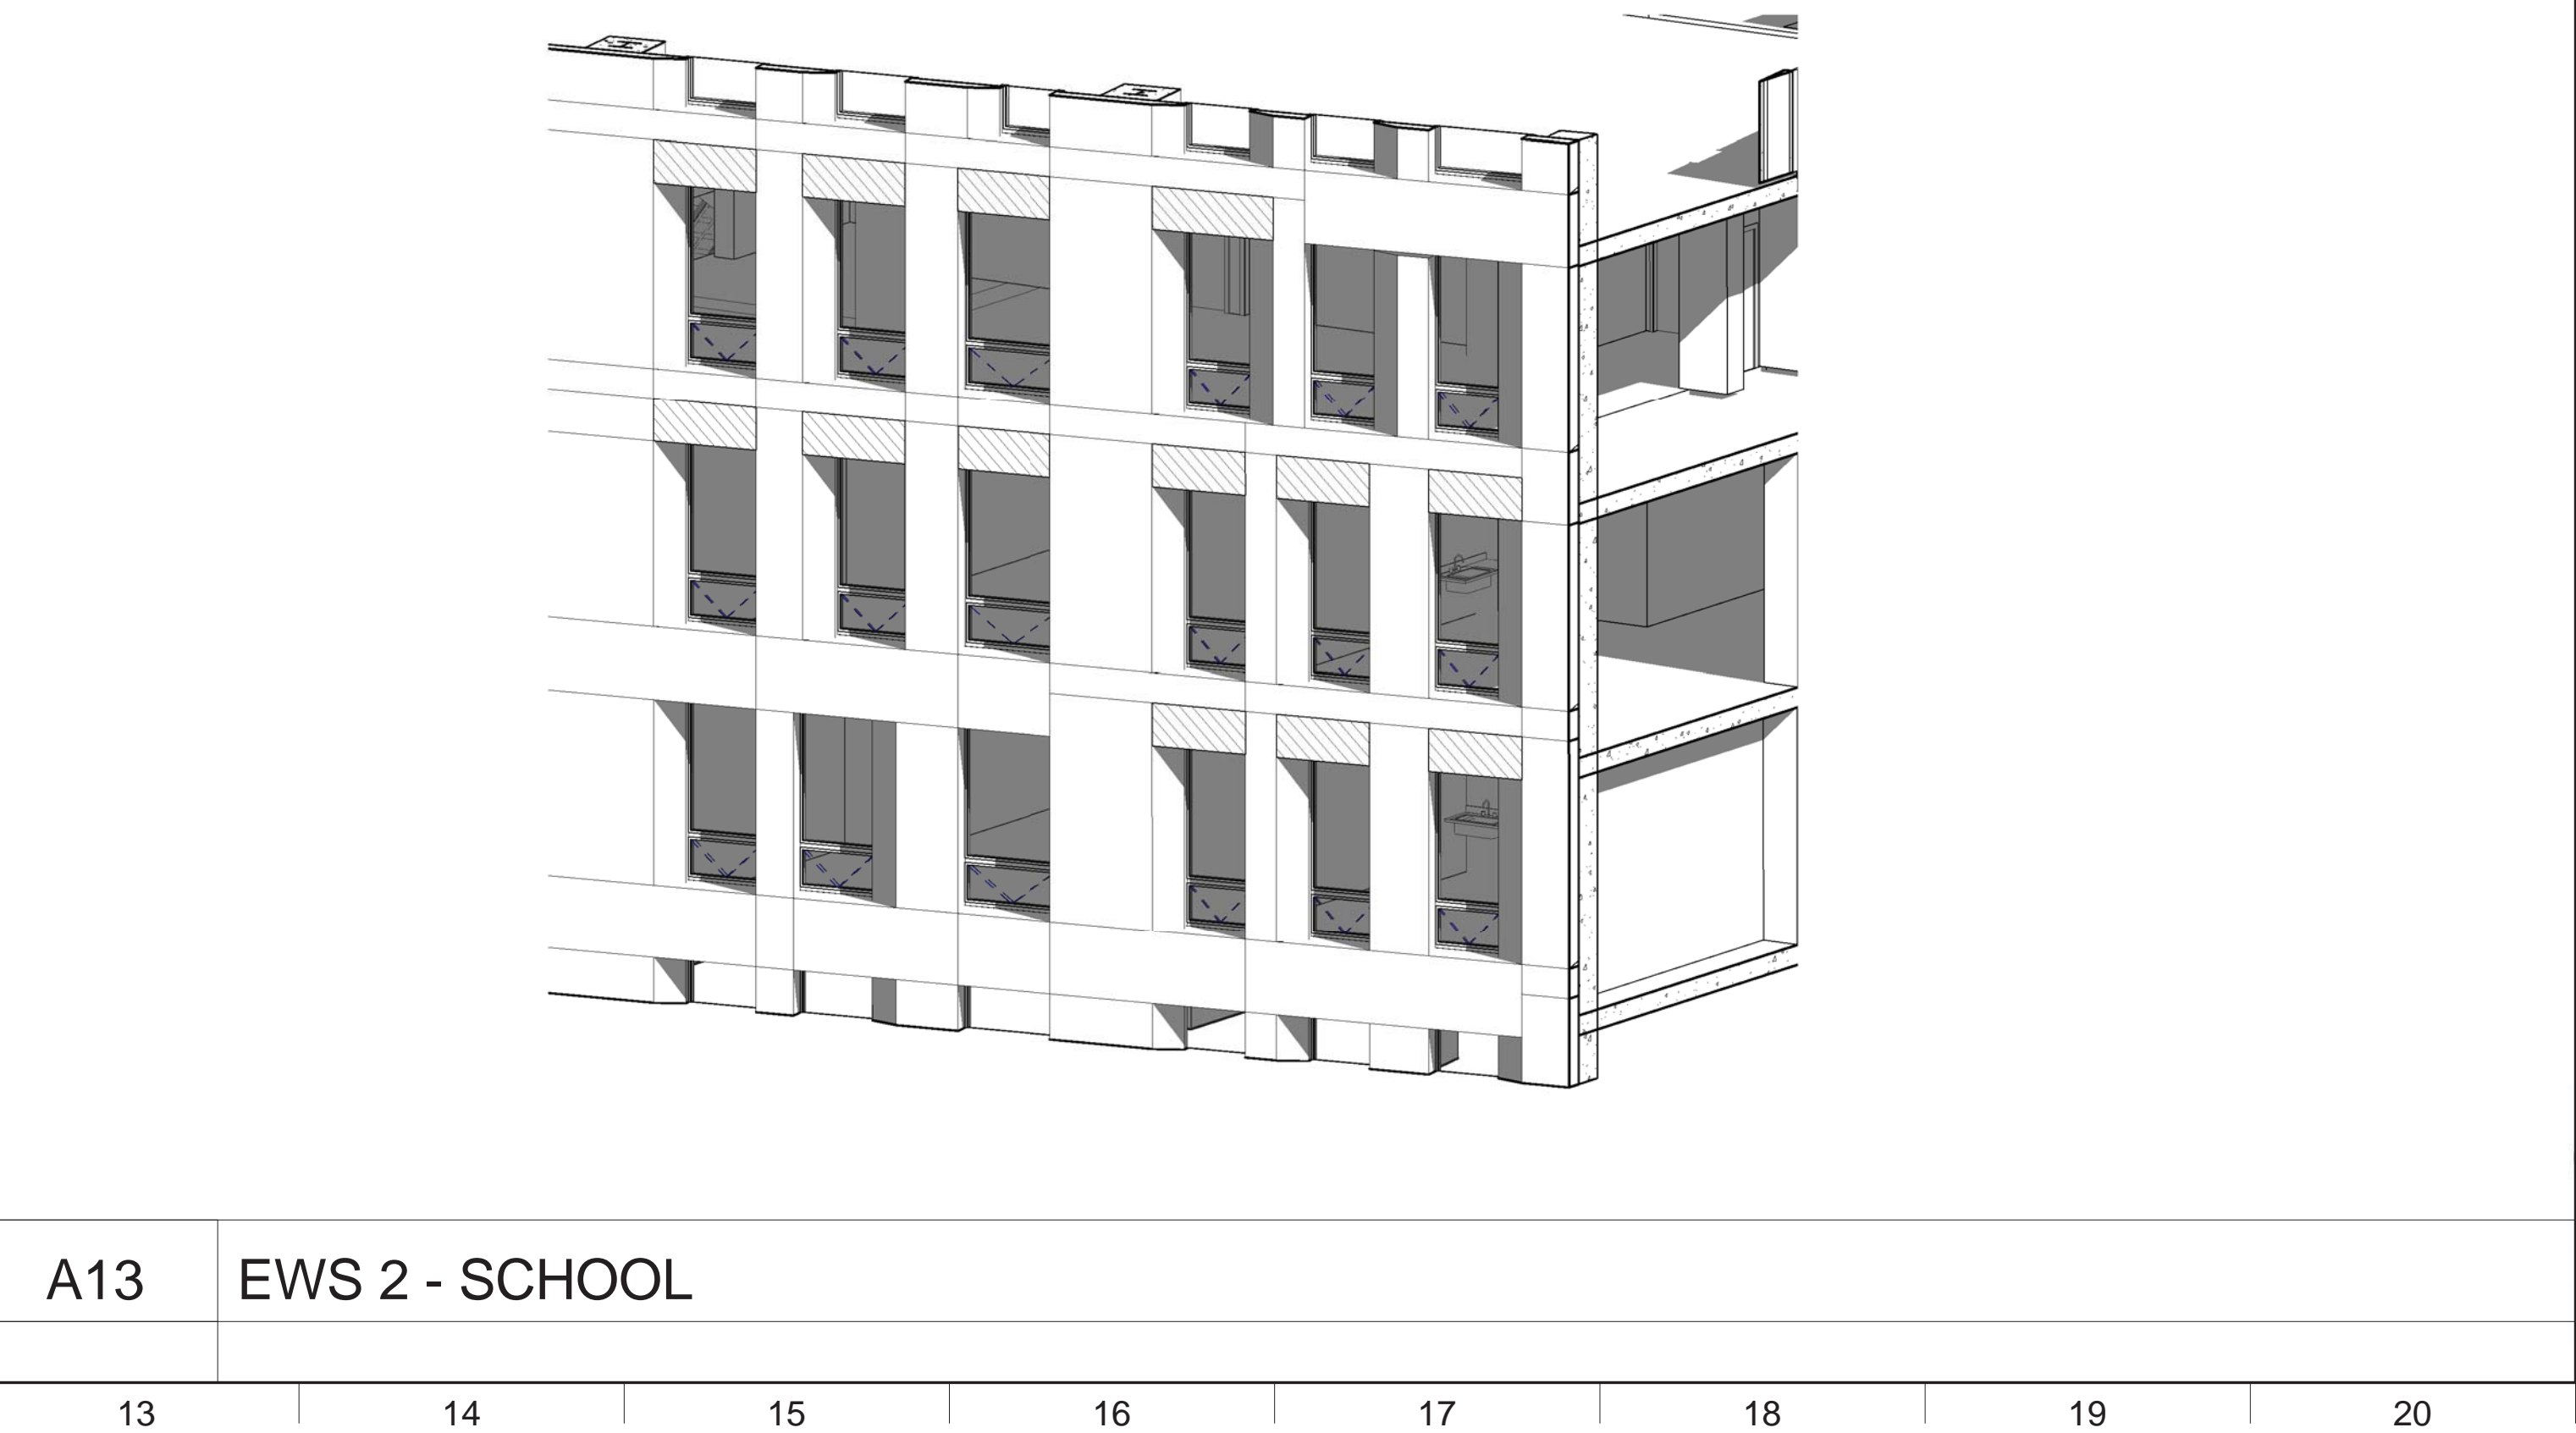

**A13 EWS 2 - SCHOOL**

- MATERIAL KEYING LEGEND:**
- EXTERIOR WALL SYSTEM (EWS) LEGEND**
- EWS 1 STORE FRONT (REFER TO A-421 & A-431)
  - EWS 2 SCHOOL PANEL - LIMESTONE WITH HONEYCOMB BACKUP (REFER TO A-422, A-433 & A-434)
  - EWS 3 TOWER PANEL - GFRG (REFER TO A-422, A-433 & A-434)
  - EWS 4 TOWER CURTAIN WALL (REFER TO A-423 & A-435)
  - EWS 5 TOWER MECHANICAL / METAL PANEL (REFER TO A-424 & A-436)
  - EWS 6 STICK BUILT CURTAIN WALL (REFER TO A-424)
  - EWS 7 CMU LOT LINE WALL (REFER TO A-424)
  - EWS 8 CONCRETE LOT LINE WALL (REFER TO A-424)
  - EWS 9 DIMENSIONAL STONE CLADDING (REFER TO A-421)
- \*FOR ROOF TYPE (RT), REFER TO A-425

- GLASS TYPE**
- GL - 1 IGU LARGE VISION PANELS IN EWS - 4, TOWER CURTAIN WALL SPANDRELS IN EWS - 4 AND SOUTH ELEVATION ELEVATOR LOBBY CURTAIN WALL VISION & SPANDRELS AND CASEMENT WINDOW IN EWS - 6C & 6D
  - GL - 1A IGU UNITIZED TOWER CURTAIN WALL PARAPET PANELS
  - GL - 1B IGU UNITIZED TOWER CURTAIN WALL FRITTED PANELS
  - GL - 2 IGU CURTAIN WALL AWNING VENT AND NON-VENT SMALL VISION PANELS IN EWS - 4
  - GL - 3 IGU TERRACE DOORS IN EWS - 4
  - GL - 4 IGU TOWER PUNCHED WINDOWS IN EWS - 3
  - GL - 5 IGU PUNCHED WINDOWS IN EWS - 2 & WEST ELEVATION RESIDENTIAL ENTRANCE CURTAIN WALL AND HOPPER WINDOW IN EWS - 6E & SCHOOL STAIR ENCLOSURE CURTAIN WALL IN EWS - 6A & 6B
  - GL - 6 IGU STOREFRONT IN EWS - 1
  - GL - 7 IGU STOREFRONT ENTRANCES IN EWS - 1
  - GL - 8 LAMINATED GLASS FINS AT RESIDENTIAL ENTRANCE IN EWS - 6E
  - GL - 9 LAMINATED GLASS WIND SCREEN AT 38TH FLOOR ROOF
  - GL - 10 LAMINATED GLASS FOR GUARDRAILS AT 9TH FLOOR ROOF
- \*REFER TO SPEC FOR THE GLASS BUILD UP

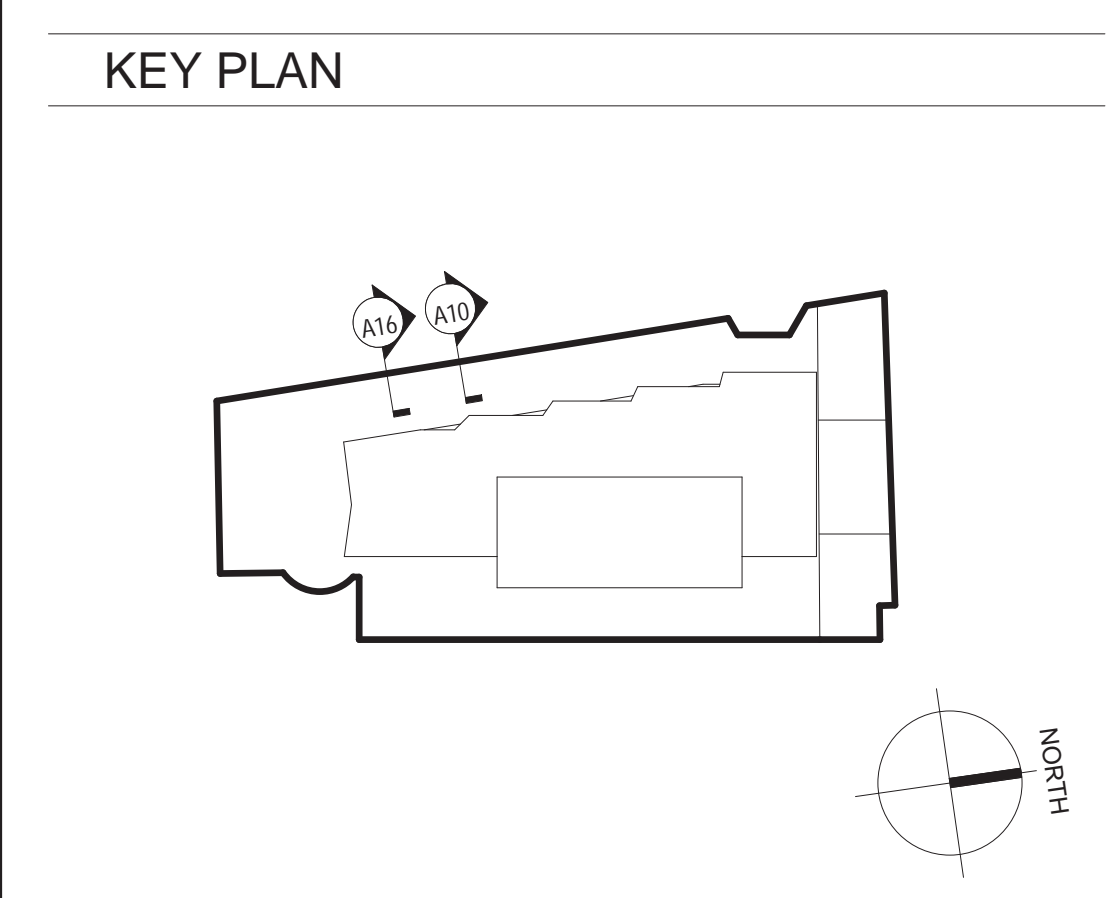

NO.	REVISIONS / SUBMISSIONS	DATE
	DOB SUBMISSION	08.08.2016
	ISSUE FOR CONSTRUCTION	06.17.2016
	CD PROGRESS PACKAGE	05.27.2016
	DESIGN DEVELOPMENT	12.04.2015
	SCHEMATIC DESIGN	09.04.2015

**FX FOWLE**  
 FX FOWLE ARCHITECTS, LLP | 20 WEST 40TH STREET, NEW YORK, NY 10018 | P: 212.627.1700 | F: 212.443.8716 | WWW.FXFWOLE.COM

**TRINITY PLACE HOLDINGS**  
 717 Fifth Avenue, Suite 1303, New York, NY 10022 212-235-2191

**DESIMONE CONSULTING ENGINEERS**  
 18 West 198 Street, 10th Floor, New York, NY 10111 212-532-2211

**DAGHER ENGINEERING, PLLC**  
 29 Broadway, New York, NY 10006 212-480-2291

**LANGAN ENGINEERING**  
 21 Bayside Plaza, New York, NY 10001 212-479-6400

**DEBORAH BERKE PARTNERS**  
 225 Fifth Avenue, 30th Floor, New York, NY 10001 212-233-0211

**VAN DEUSEN & ASSOCIATES (VDA)**  
 120 Eagle Rock Avenue, Suite 315, East Hanover, NJ 10001 973-994-9220

**STANTEC**  
 60 West 23rd Street, 8th Floor, New York, NY 10010 212-366-6600

**THORNTON TOMASETTI**  
 51 Hudson Street, New York, NY 10010 917-661-7900

**EREMOS LLC**  
 1275 Broadway, Suite 202, New York, NY 10001 212-658-1044

**LERCH BATES, INC.**  
 1400 Broadway, Suite 305, New York, NY 10010 973-763-3222

**STEVEN WINTERS ASSOCIATES, INC.**  
 81 West 40th Street, New York, NY 10018 203-607-0200

**ONE LUX STUDIO**  
 158 West 25th Street, 10th Floor, New York, NY 10001 212-201-6790

**42 TRINITY PLACE**  
 42 TRINITY PLACE | NEW YORK, NY

DRAWING TITLE:  
**EXTERIOR WALL SYSTEM 2 - SCHOOL**



Drawn:	Author:	Project No.:
Checked:	Checker:	15028
Reviewed:	Rev:	11/18/15
Date:	Scale:	1/2" = 1'-0"

**A-432**

Sheet of

© 2015 FX FOWLE ARCHITECTS, LLP | ALL RIGHTS RESERVED




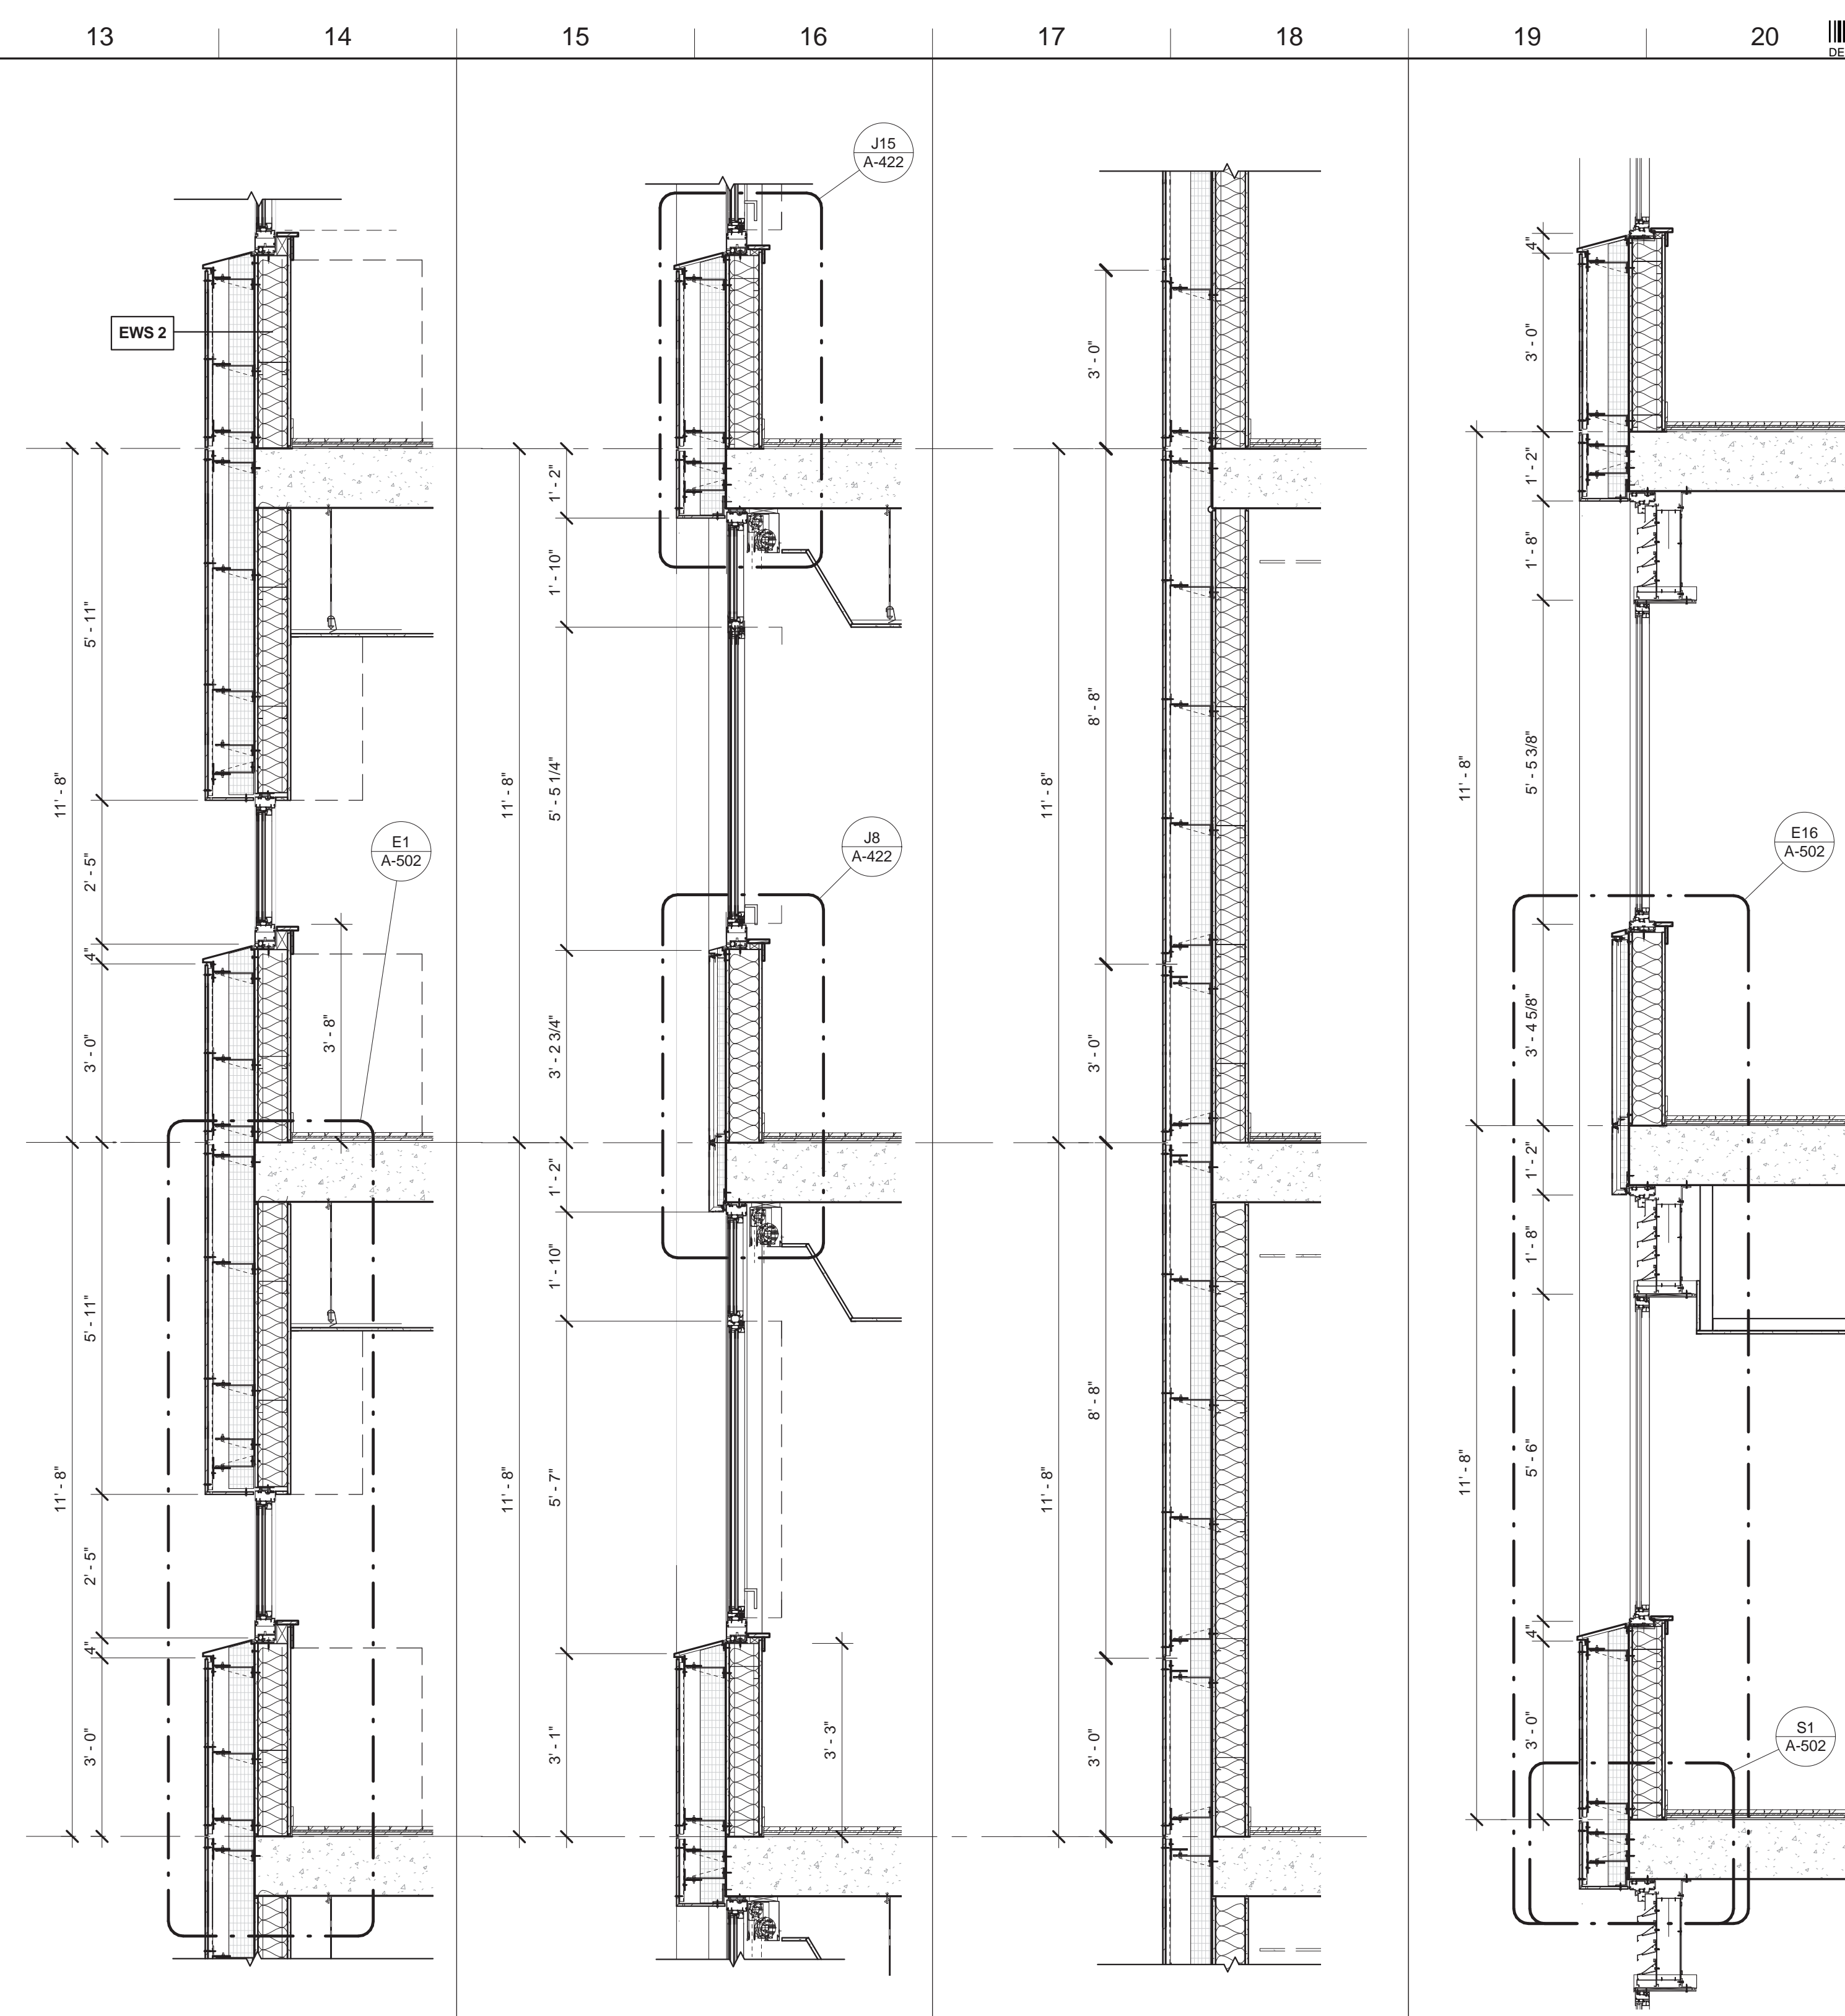
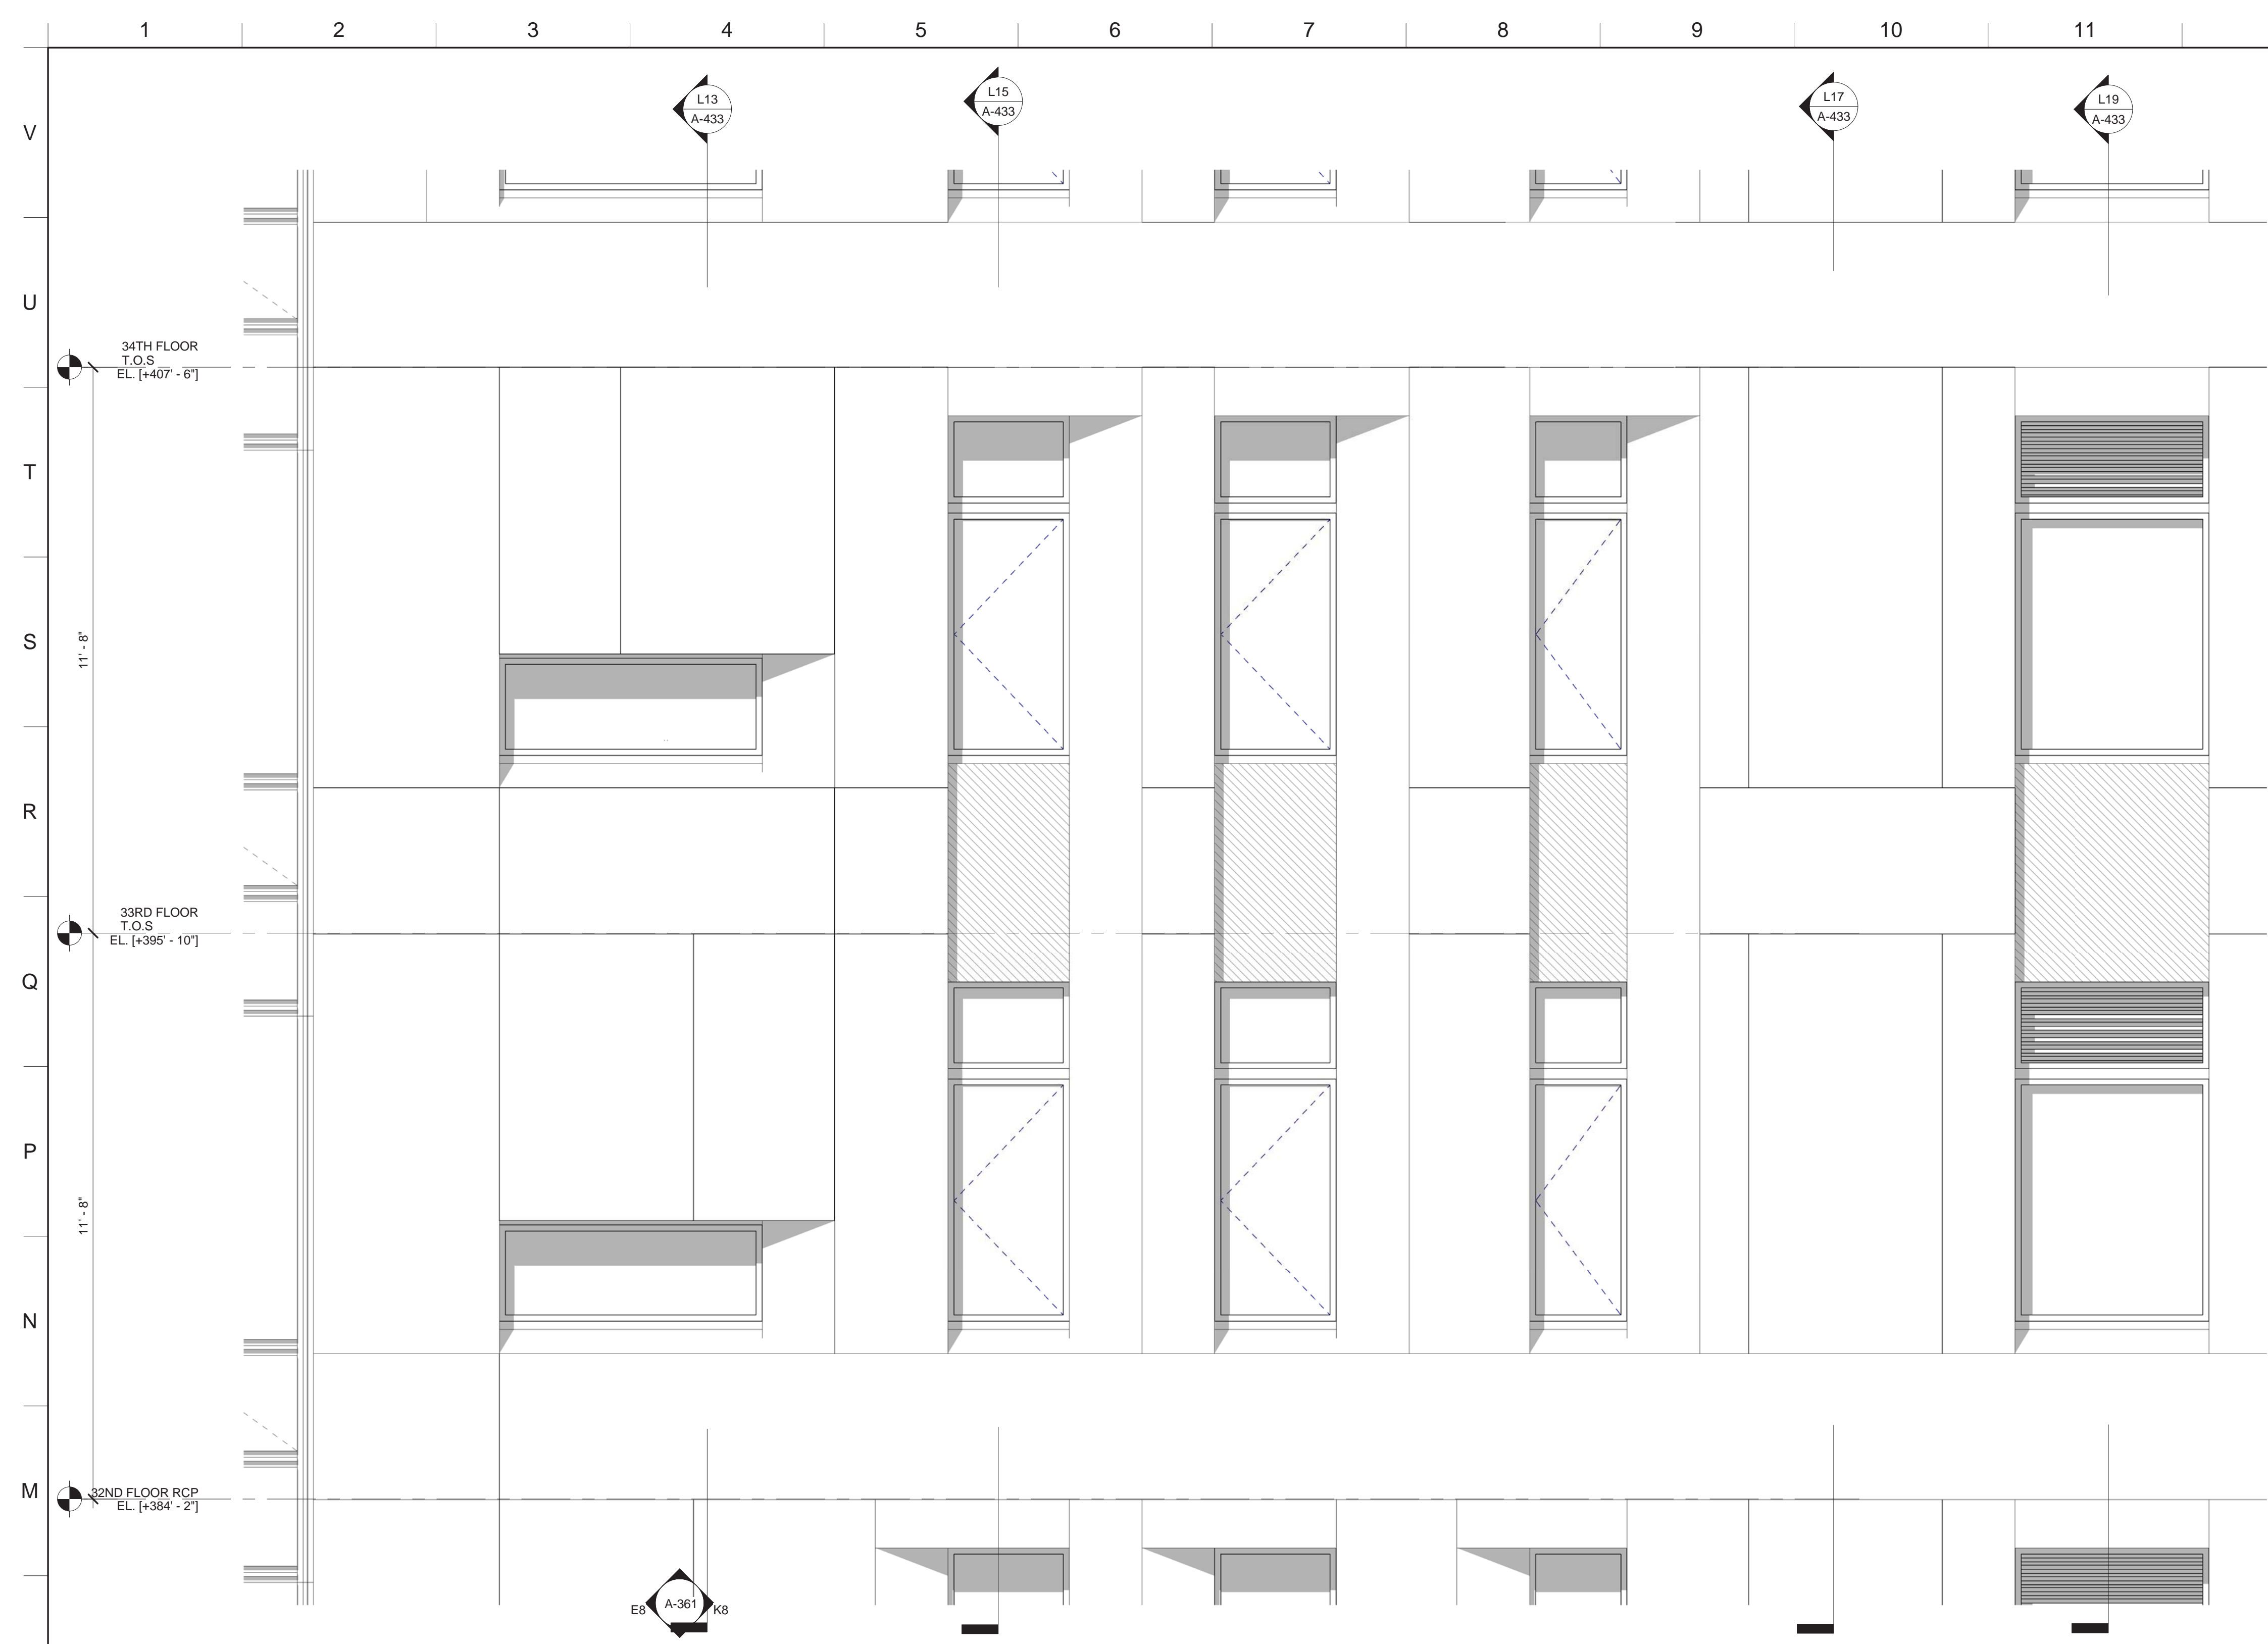


- MATERIAL KEYING LEGEND:**
- EXTERIOR WALL SYSTEM (EWS) LEGEND**
- EWS 1 STORE FRONT (REFER TO A-421 & A-431)
  - EWS 2 SCHOOL PANEL - LIMESTONE WITH HONEYCOMB BACKUP (REFER TO A-421 & A-432)
  - EWS 3 TOWER PANEL - GFRC (REFER TO A-422, A-433 & A-434)
  - EWS 4 TOWER CURTAIN WALL (REFER TO A-423 & A-435)
  - EWS 5 TOWER MECHANICAL / METAL PANEL (REFER TO A-424 & A-436)
  - EWS 6 STICK BUILT CURTAIN WALL (REFER TO A-424)
  - EWS 7 CMU LOT LINE WALL (REFER TO A-424)
  - EWS 8 CONCRETE LOT LINE WALL (REFER TO A-424)
  - EWS 9 DIMENSIONAL STONE CLADDING (REFER TO A-423)
- \*FOR ROOF TYPE (RT), REFER TO A-425
- GLASS TYPE**
- GL - 1 IGU LARGE VISION PANELS IN EWS - 4, TOWER CURTAIN WALL SPANDRELS IN EWS - 4 AND SOUTH ELEVATION ELEVATOR LOBBY CURTAIN WALL VISION & SPANDRELS AND CASEMENT WINDOW IN EWS - 6C & 6D
  - GL - 1A IGU UNITIZED TOWER CURTAIN WALL PARAPET PANELS
  - GL - 1B IGU UNITIZED TOWER CURTAIN WALL FRITTED PANELS
  - GL - 2 IGU CURTAIN WALL AWNING VENT AND NON-VENT SMALL VISION PANELS IN EWS - 4
  - GL - 3 IGU TERRACE DOORS IN EWS - 4
  - GL - 4 IGU TOWER PUNCHED WINDOWS IN EWS - 3
  - GL - 5 IGU PUNCHED WINDOWS IN EWS - 2 & WEST ELEVATION RESIDENTIAL ENTRANCE CURTAIN WALL AND HOPPER WINDOW IN EWS - 6E & SCHOOL STAIR ENCLOSURE CURTAIN WALL IN EWS - 6A & 6B
  - GL - 6 IGU STOREFRONT IN EWS - 1
  - GL - 7 IGU STOREFRONT ENTRANCES IN EWS - 1
  - GL - 8 LAMINATED GLASS FINS AT RESIDENTIAL ENTRANCE IN EWS - 6E
  - GL - 9 LAMINATED GLASS WIND SCREEN AT 38TH FLOOR ROOF
  - GL - 10 LAMINATED GLASS FOR GUARDRAILS AT 9TH FLOOR ROOF
- \*REFER TO SPEC FOR THE GLASS BUILD UP

**L1 BUILDING TOWER EAST UPPER ELEV - 1/2"**  
 1/2" = 1'-0" @ BUILDING TOWER / HIGH-RISE PLAN

**L13 SECTION L15 SECTION L17 SECTION L19 SECTION**  
 1/2" = 1'-0" 1/2" = 1'-0" 1/2" = 1'-0" 1/2" = 1'-0"

**KEY PLAN**

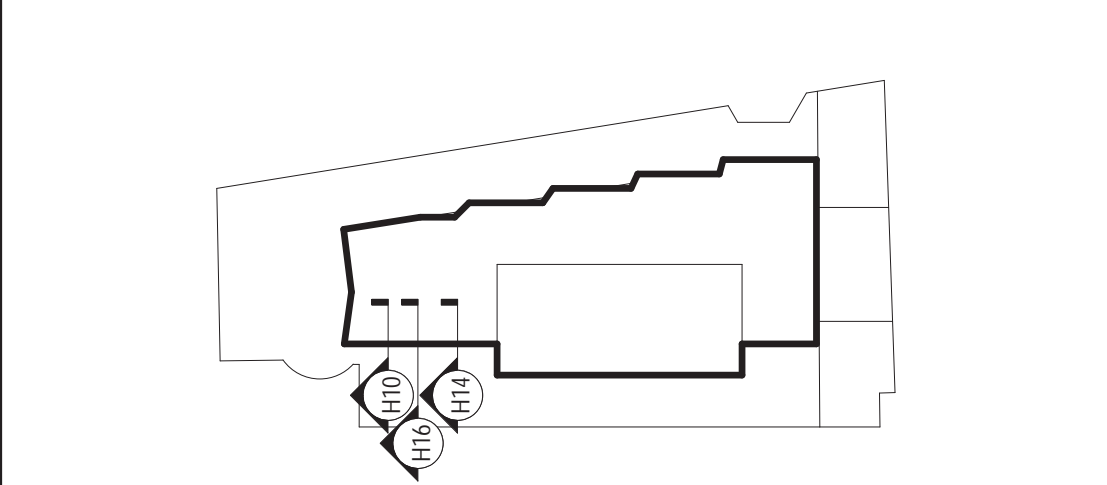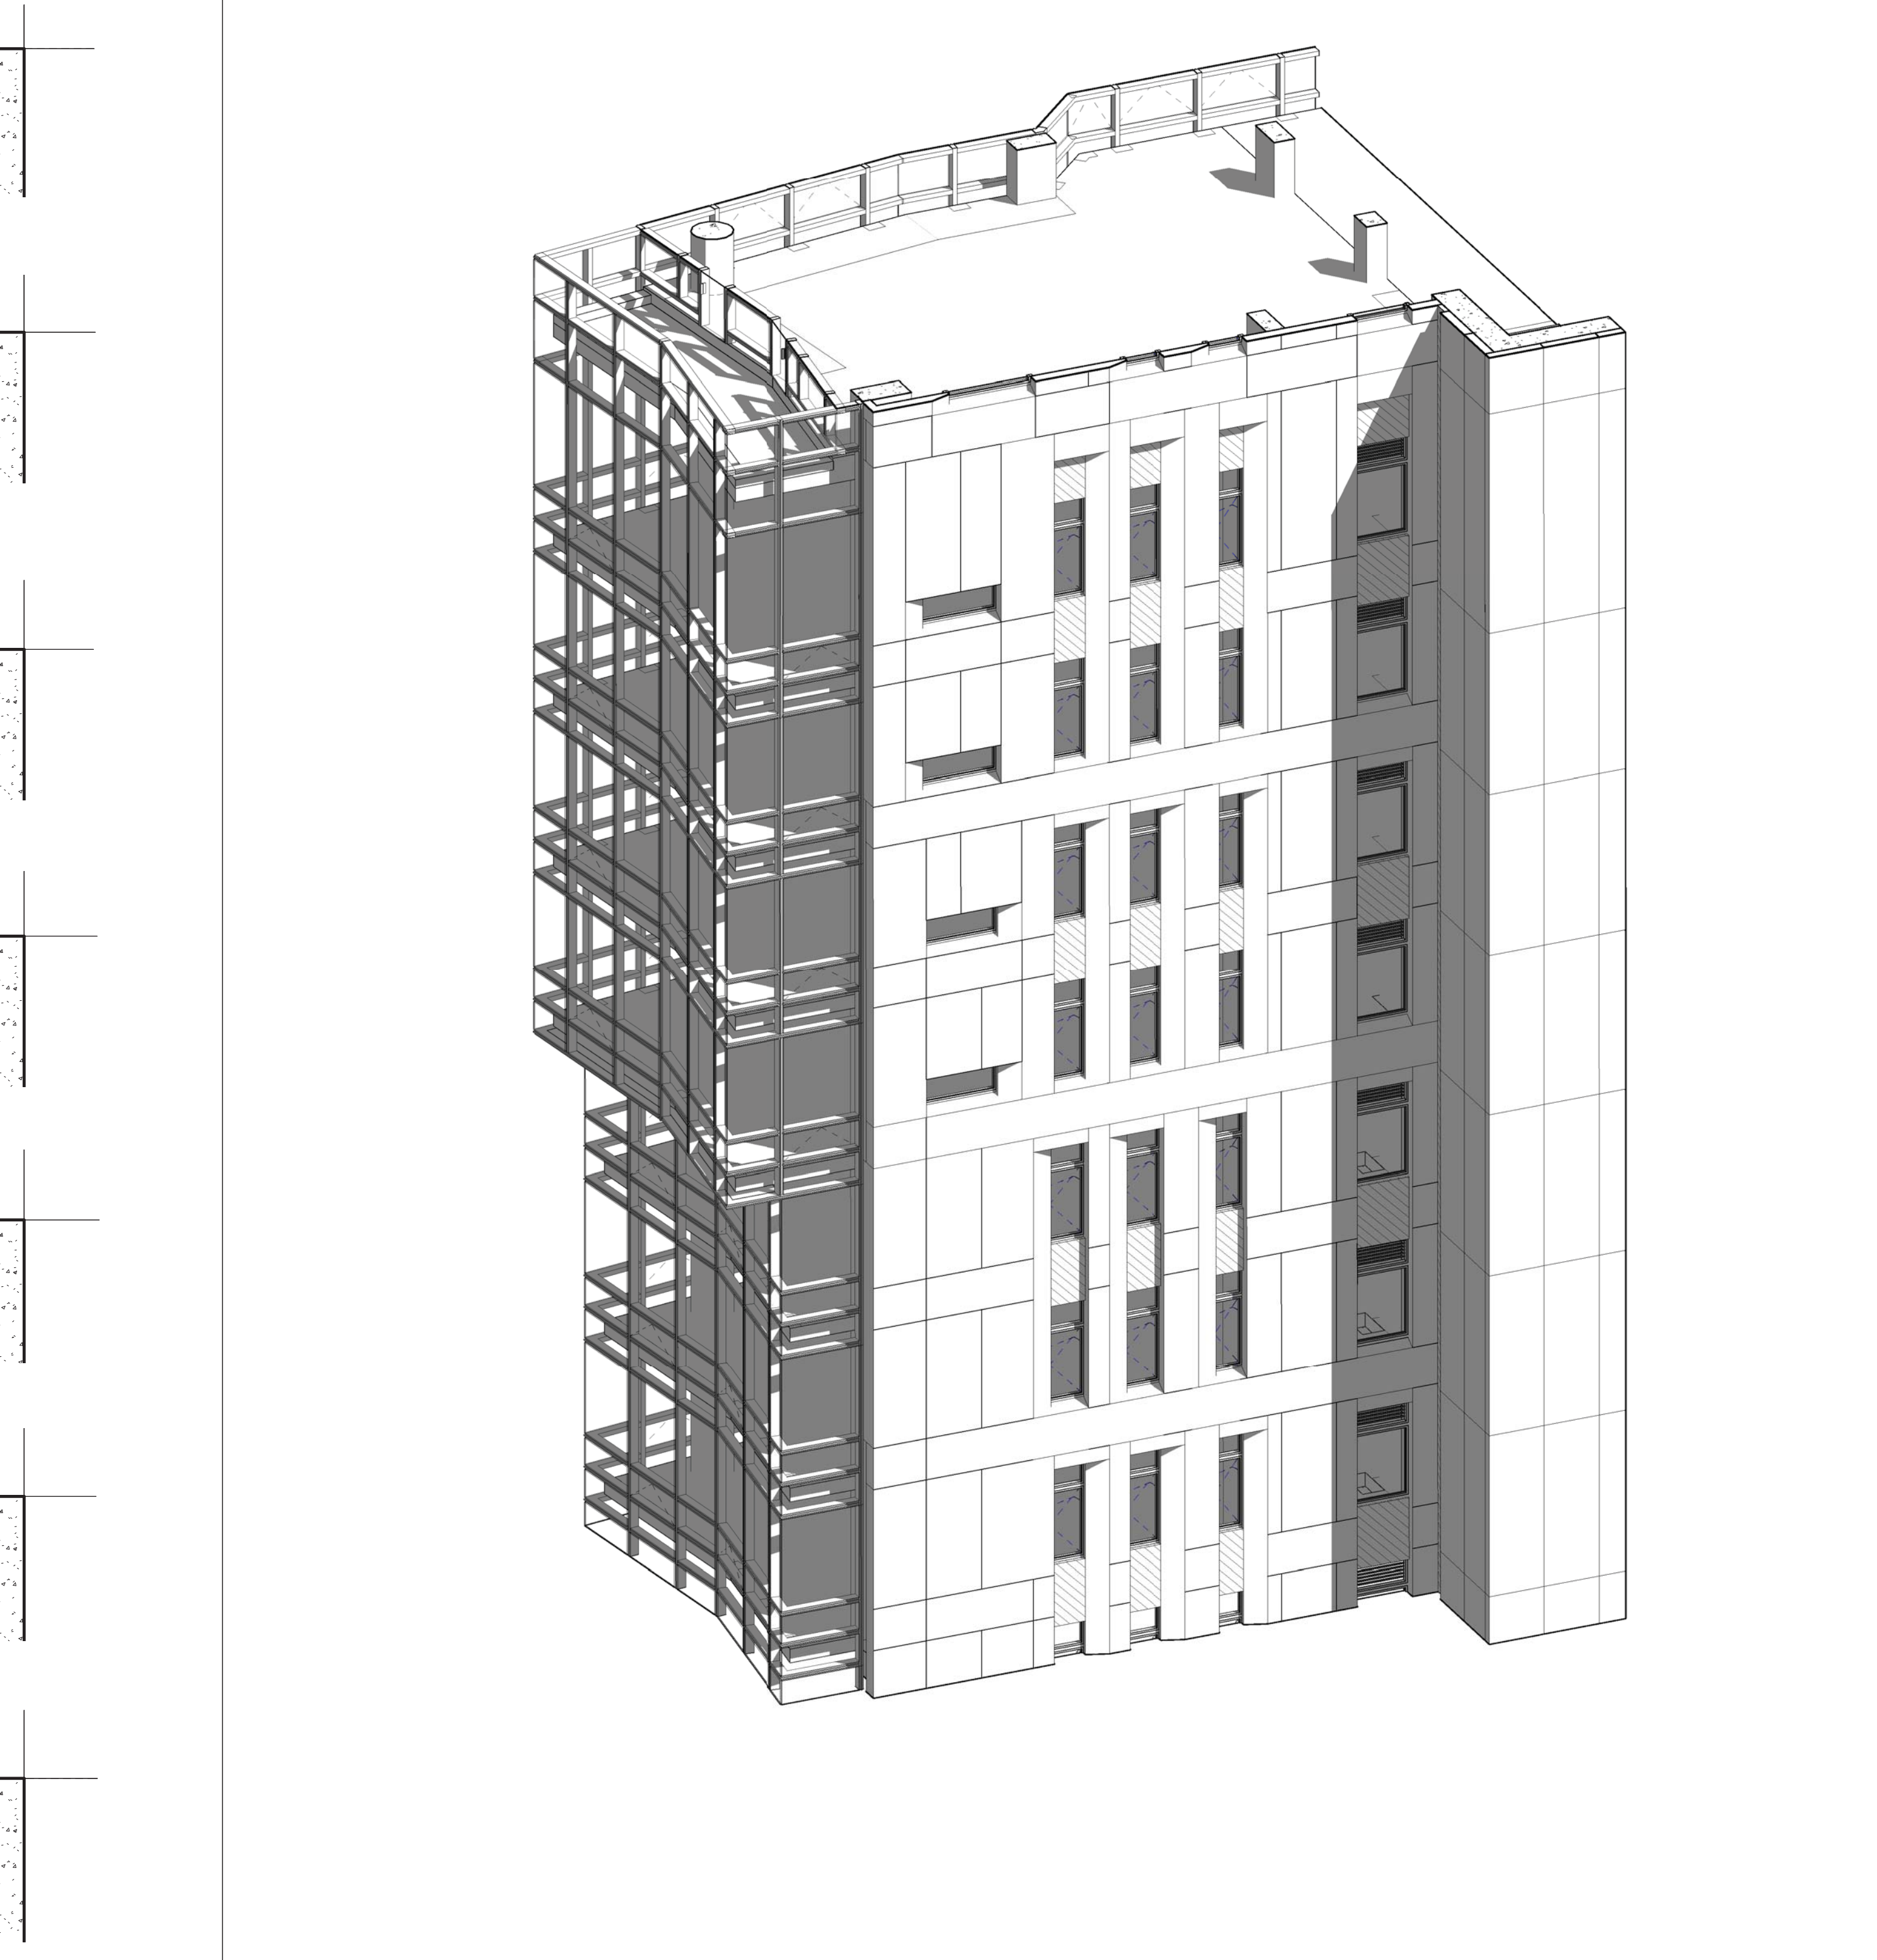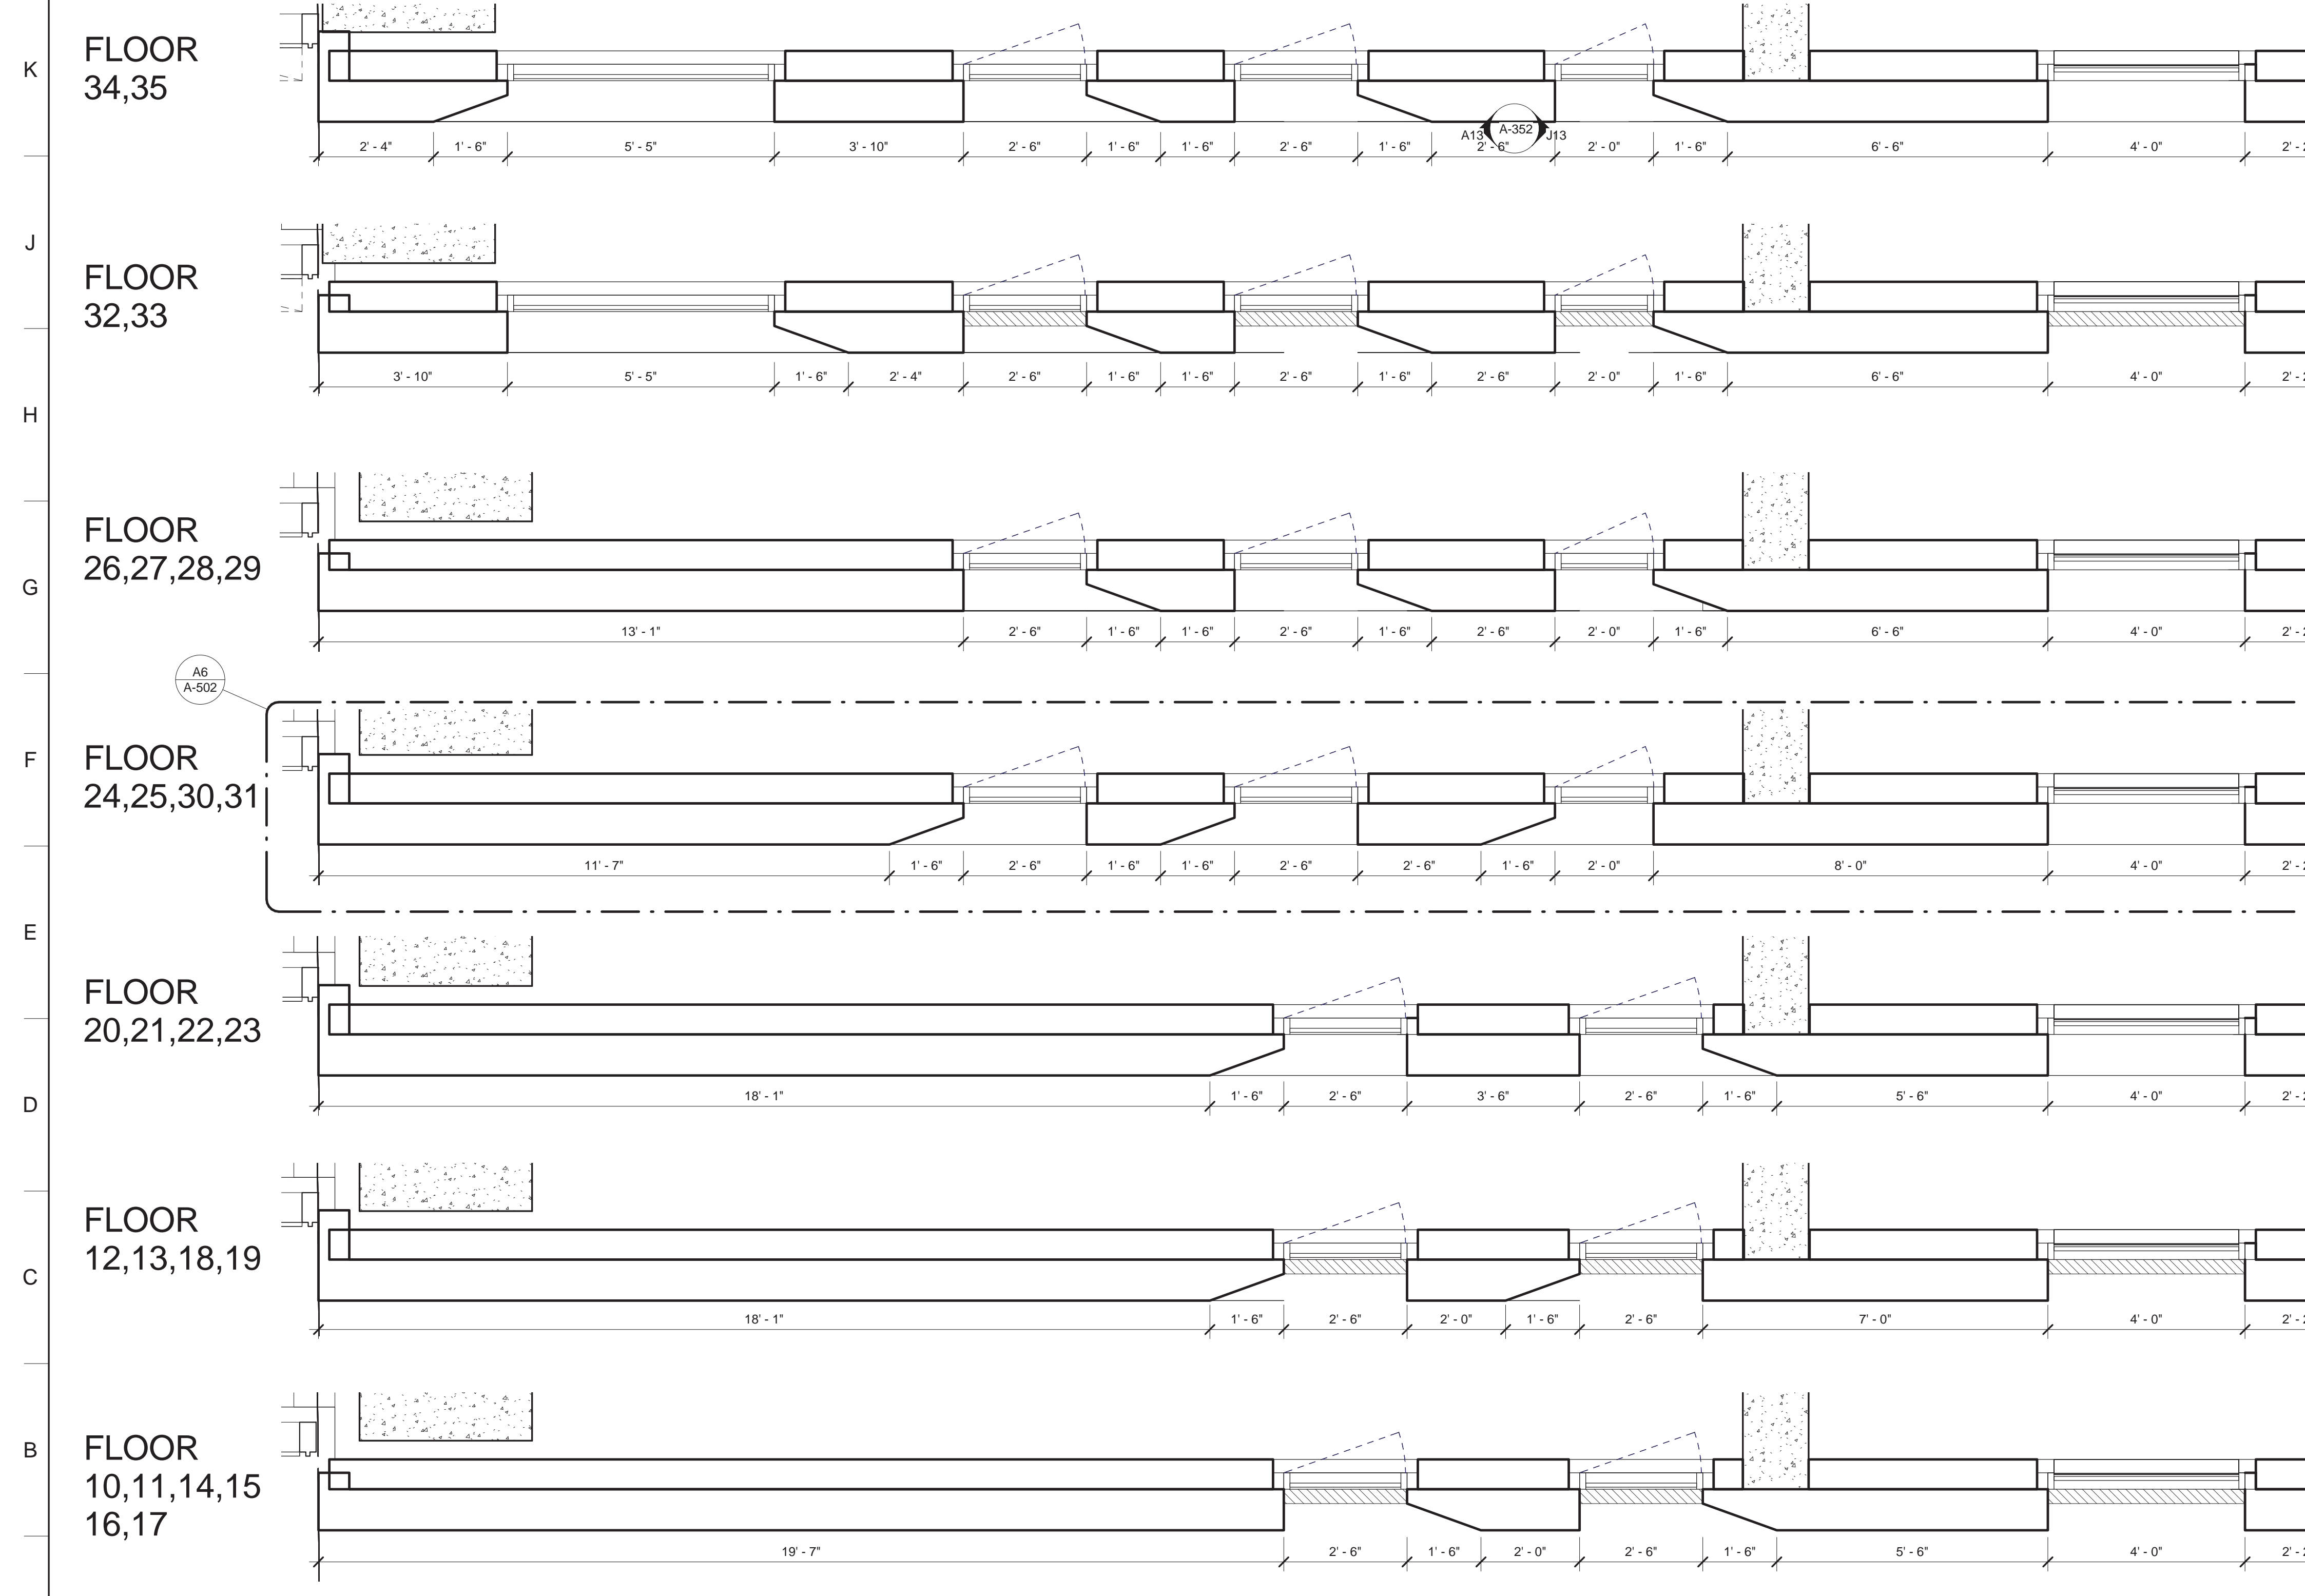

**A1 PARTIAL PLANS**  
 1/2" = 1'-0" @ EAST WALL

**A14 EWS 3 - TOWER**

NO.	REVISIONS / SUBMISSIONS	DATE
	DOE SUBMISSION	08.08.2016
	ISSUE FOR CONSTRUCTION	06.17.2016
	CD PROGRESS PACKAGE	05.27.2016
	DESIGN DEVELOPMENT	12.04.2015
	SCHEMATIC DESIGN	09.04.2015

**FX FOWLE**

FX FOWLE ARCHITECTS, LLP | 22 WEST 64TH STREET, NEW YORK, NY 10011 | 212.627.1700 | F 212.443.8716 | WWW.FXFWOLE.COM

**TRINITY PLACE HOLDINGS**  
 717 Fifth Avenue, Suite 1303, New York, NY 10022 212.235.2191

**DESMONE CONSULTING ENGINEERS**  
 18 West 198 Street, 10th Floor, New York, NY 10011 212.532.2211

**DAGHER ENGINEERING, PLLC**  
 29 Broadway, New York, NY 10005 212.480.2291

**LANGAN ENGINEERING**  
 21 Bore Place, New York, NY 10001 212.479.6400

**DEBORAH BERKE PARTNERS**  
 225 Fifth Avenue, 30th Floor, New York, NY 10001 212.233.0211

**VAN DEUSEN & ASSOCIATES (VDA)**  
 120 Eagle Rock Avenue, Suite 315, East Hanover, NJ 10001 973.994.9220

**STANTEC**  
 51 West 23rd Street, 8th Floor, New York, NY 10010 212.366.5600

**THORNTON TOMASETTI**  
 51 West 23rd Street, New York, NY 10010 917.661.7900

**EREMOS LLC**  
 1275 Broadway, Suite 202, New York, NY 10001 212.658.1044

**LERCH BATES, INC.**  
 1400 Broadway, Suite 305, New York, NY 10019 973.763.3222

**STEVEN WINTERS ASSOCIATES, INC.**  
 61 West 42nd Street, New York, NY 10018 203.607.0200

**ONE LUX STUDIO**  
 158 West 25th Street, 10th Floor, New York, NY 10001 212.201.9700


**42 TRINITY PLACE**  
 42 TRINITY PLACE | NEW YORK, NY

DRAWING TITLE:  
**EXTERIOR WALL SYSTEM 3 - TOWER**


Scale:	Author:	Project No.:
1/2" = 1'-0"	15028	
Date:	Checked:	Card File:
11/18/15		
Scale:	Checker:	Drawing No.:
1/2" = 1'-0"		A-433
	Rev: 02	Sheet of

© 2015 FX FOWLE ARCHITECTS, LLP | ALL RIGHTS RESERVED




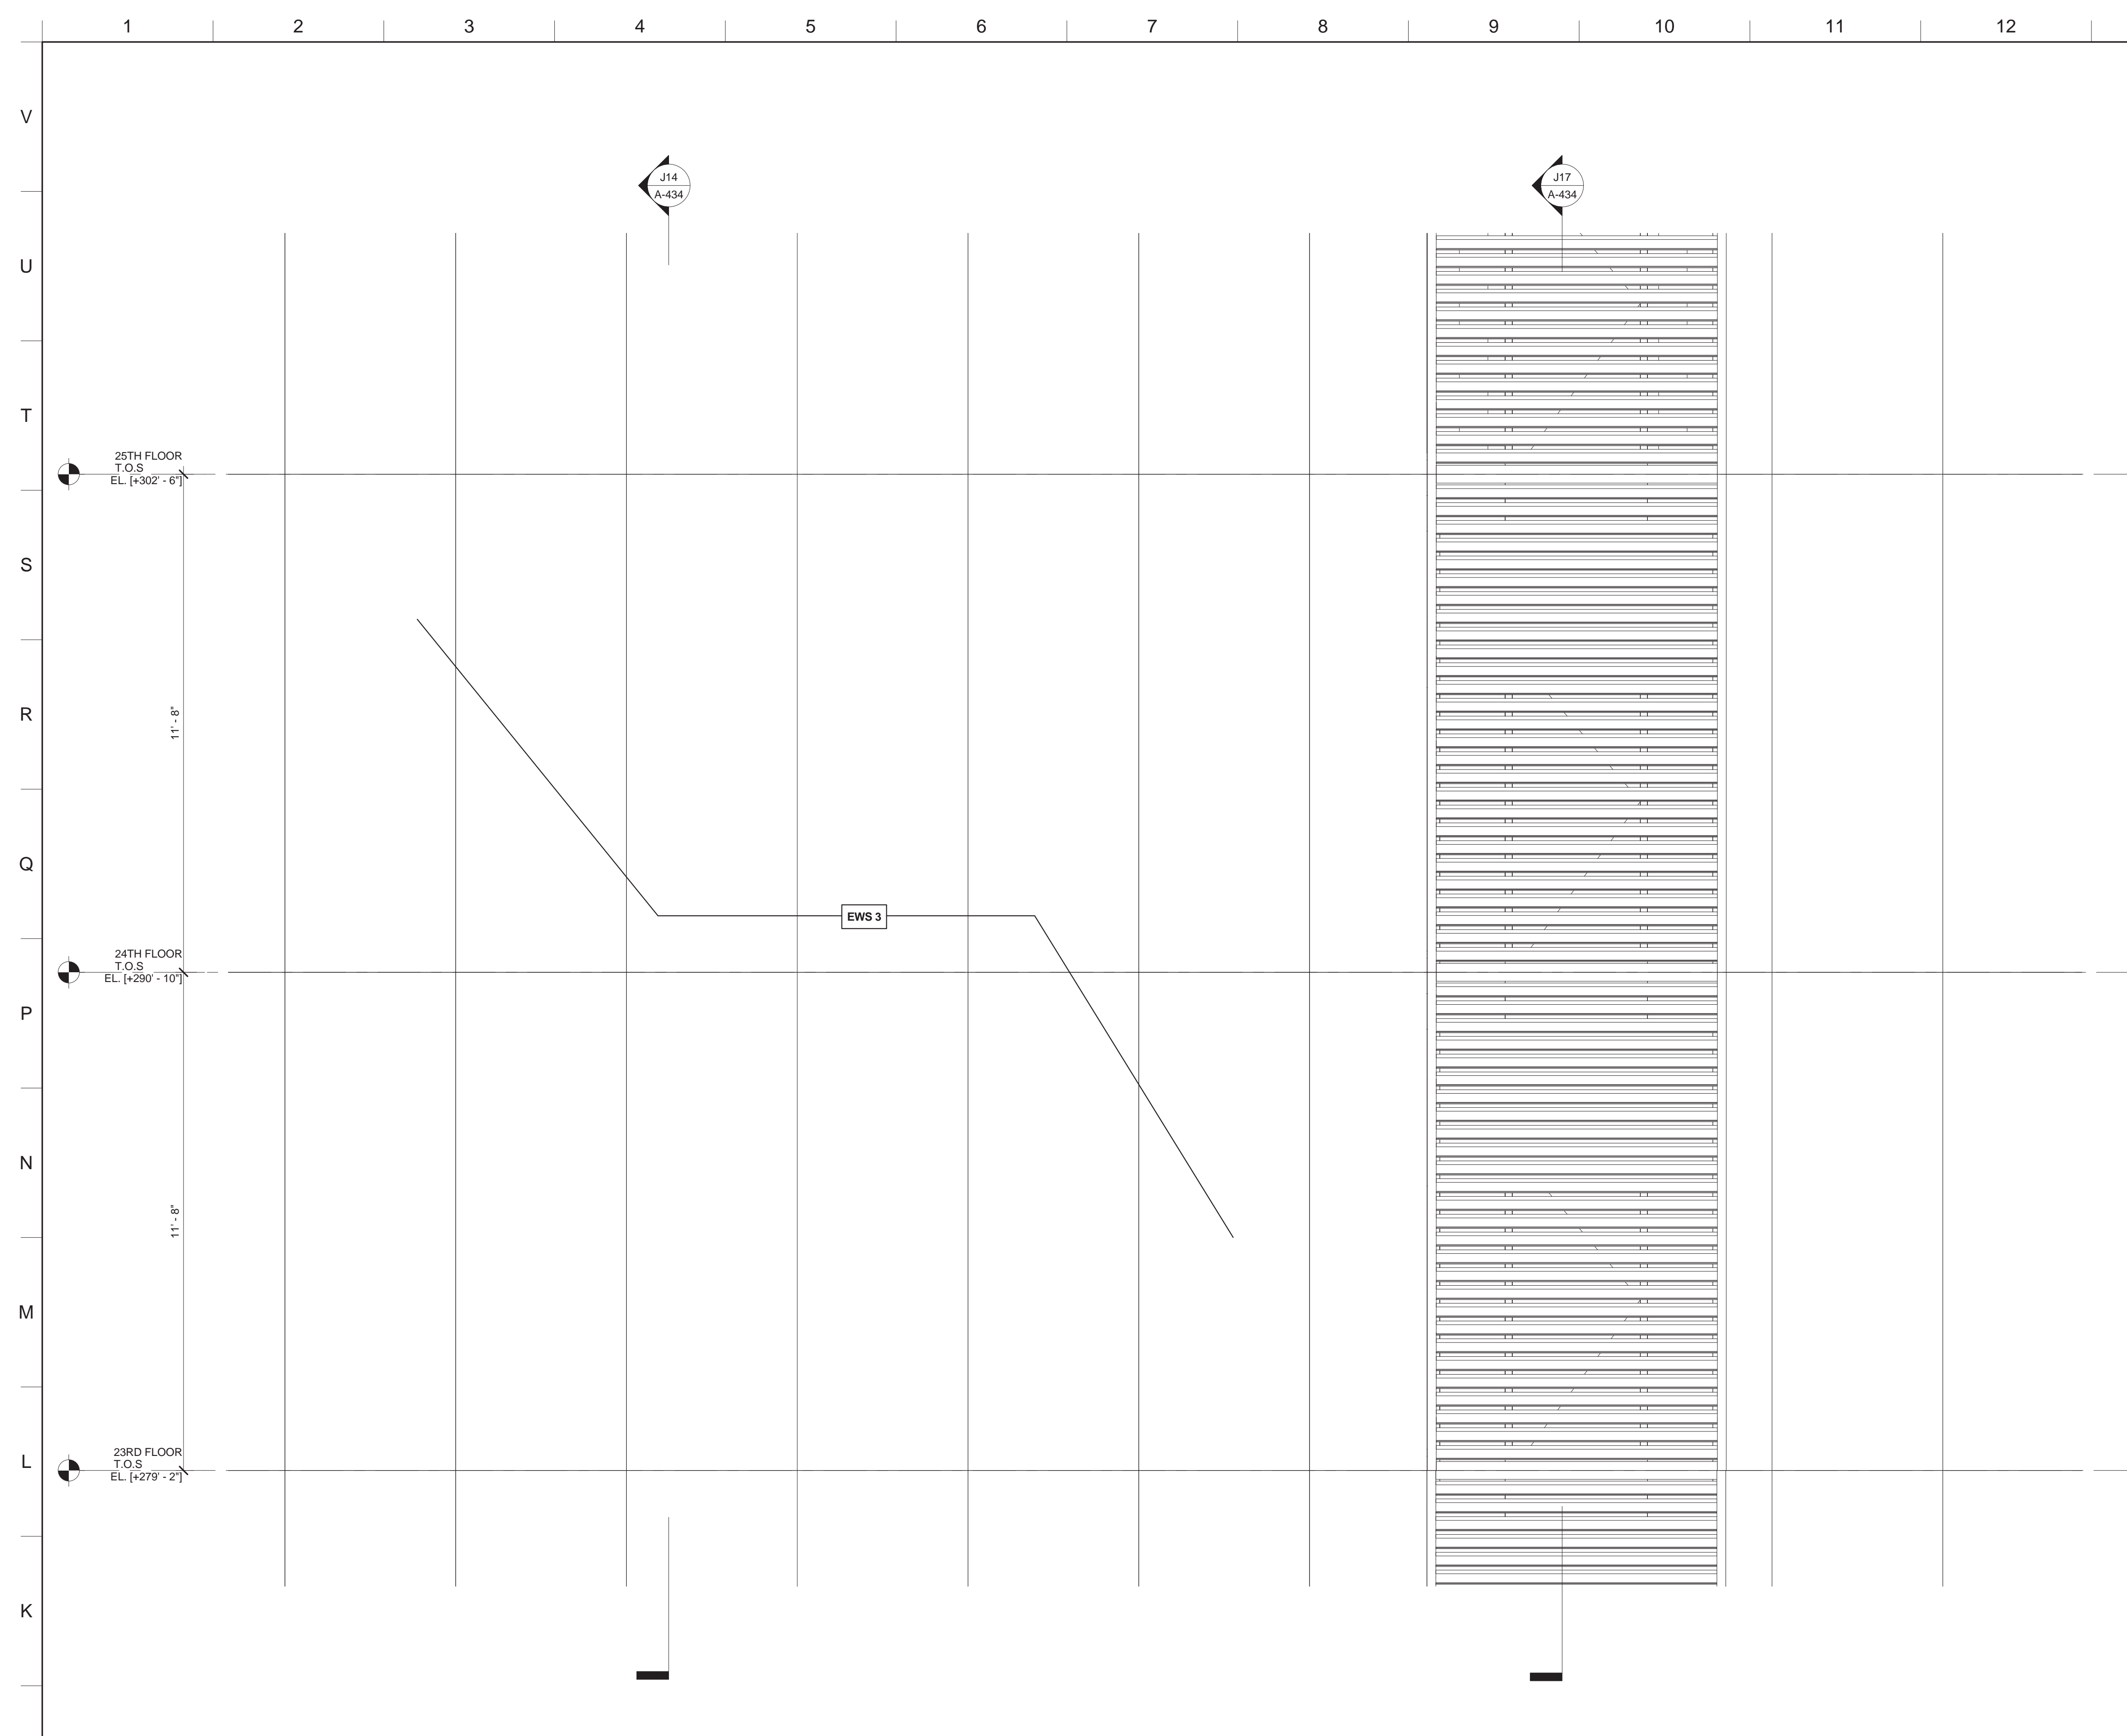

**J1 PART ELEVATION**  
1/2" = 1'-0" @ BUILDING TOWER RAINSCREEN

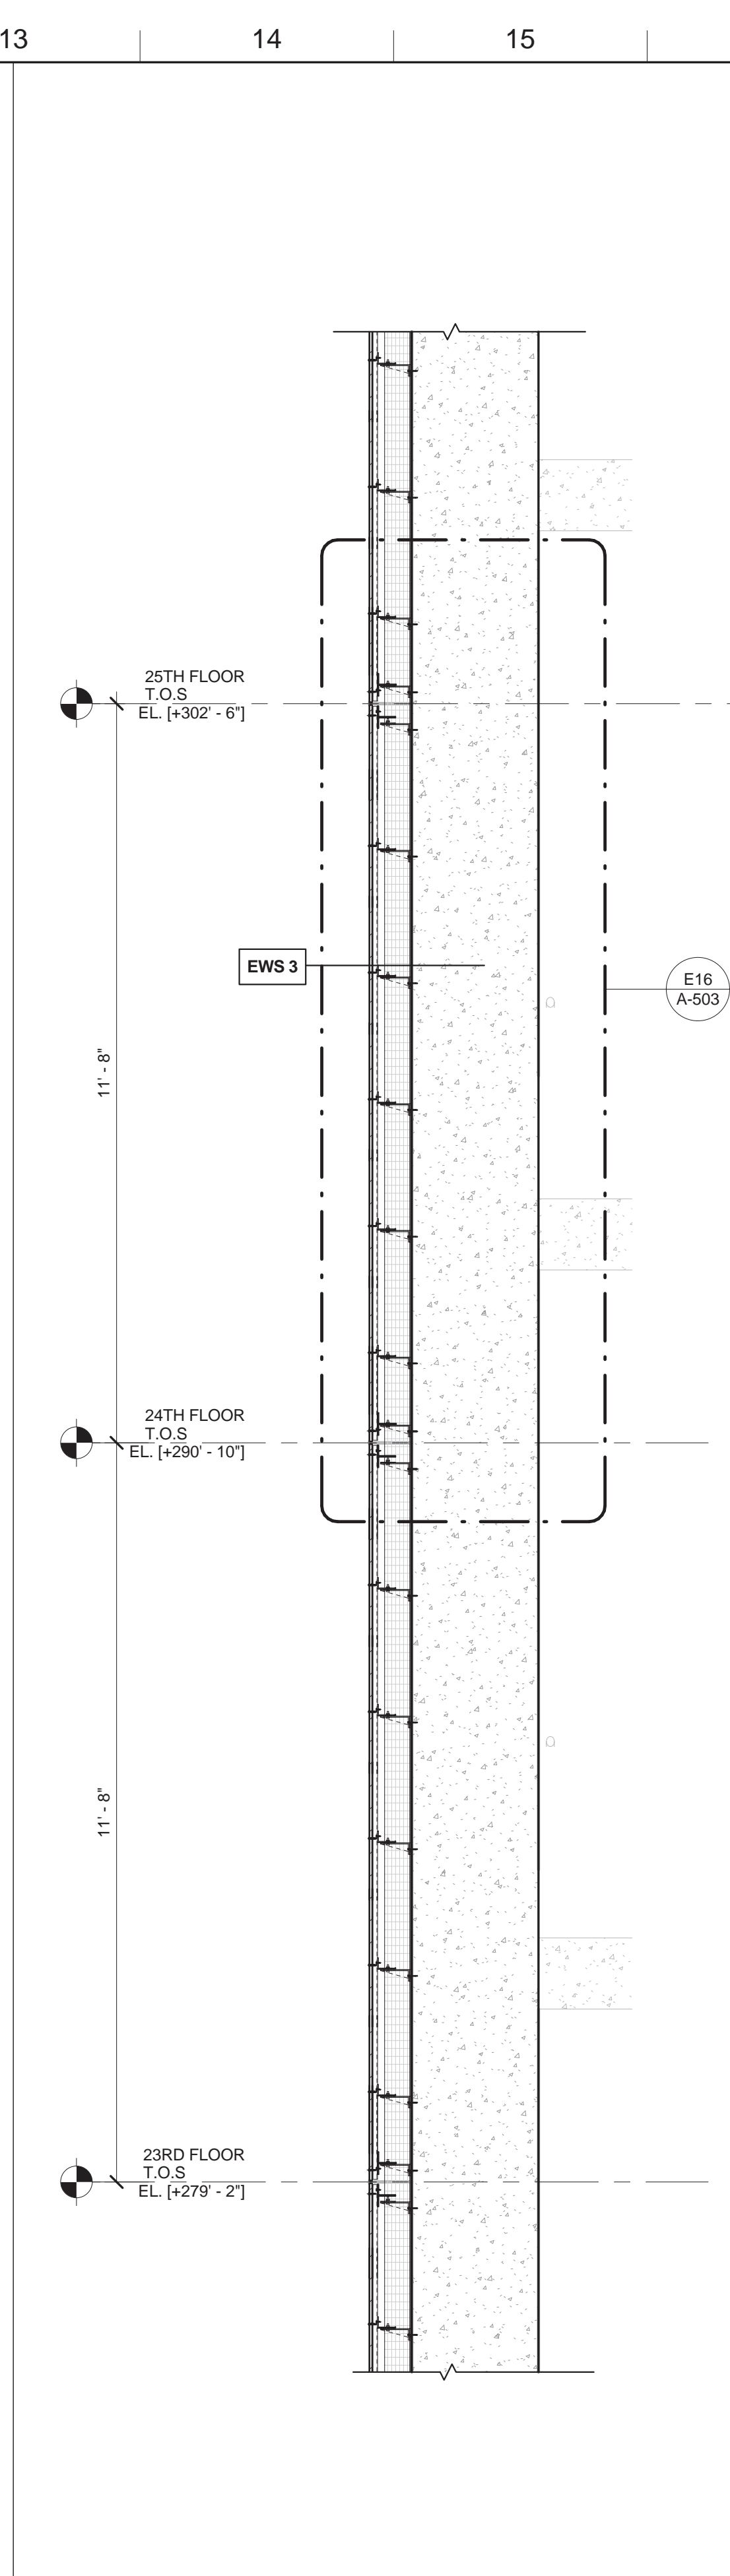



**J14 WALL SECTION**  
1/2" = 1'-0"

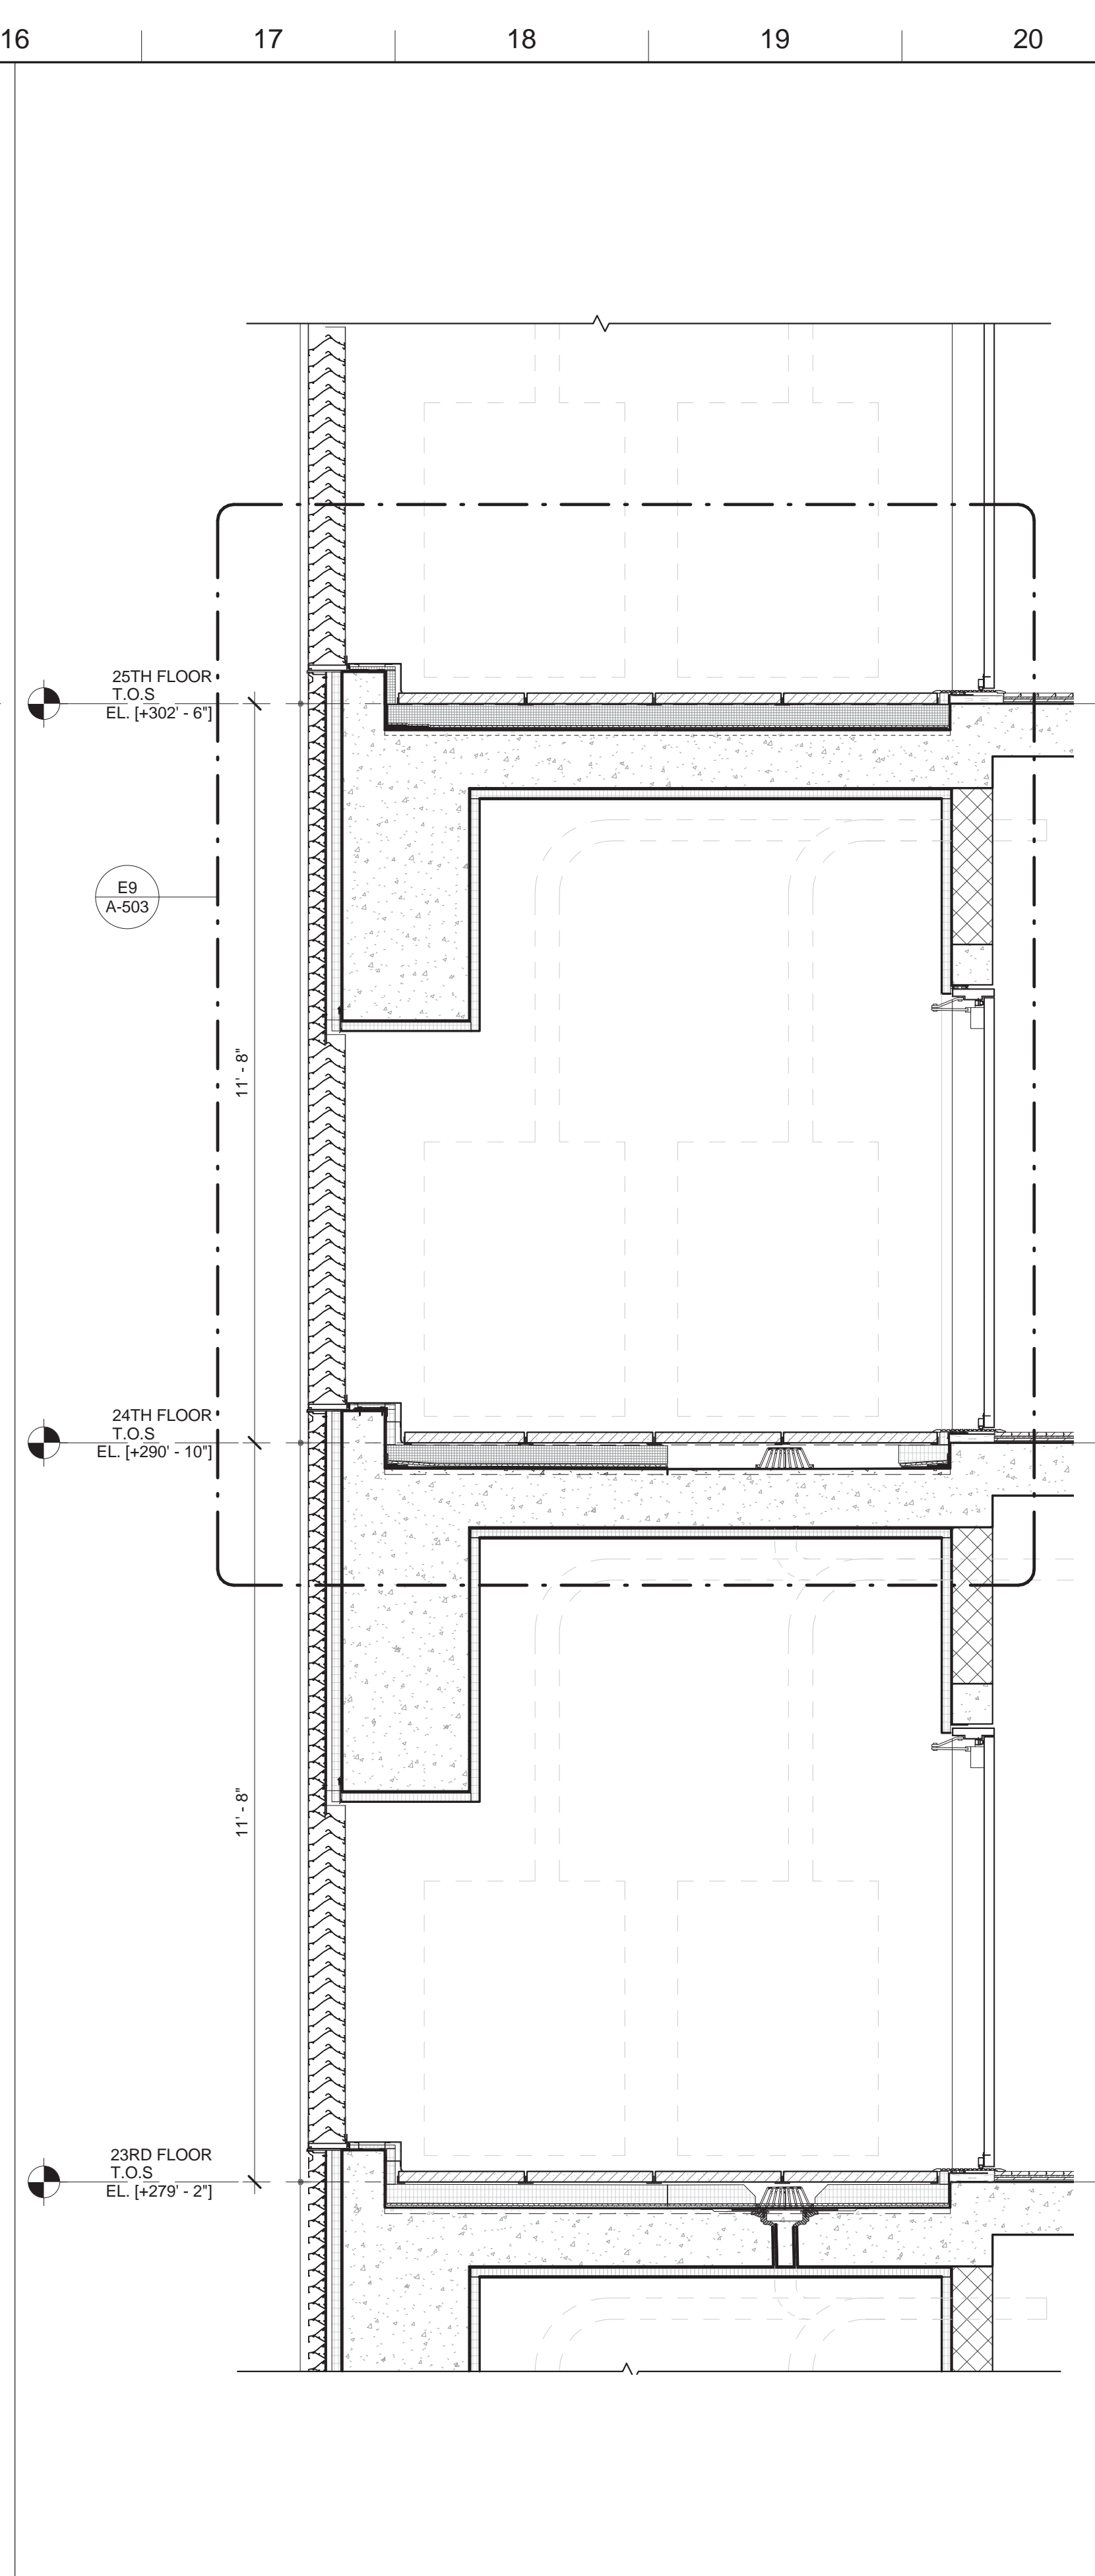


**J17 WALL SECTION**  
1/2" = 1'-0"

- MATERIAL KEYING LEGEND:**  
072400.A2 EXTERIOR FINISH SYSTEM W/ 2" EPS RIGID INSULATION
- EXTERIOR WALL SYSTEM (EWS) LEGEND**
- EWS 1 STORE FRONT (REFER TO A-421 & A-431)
  - EWS 2 SCHOOL PANEL - LIMESTONE WITH HONEYCOMB BACKUP (REFER TO A-421 & A-432)
  - EWS 3 TOWER PANEL - GFRG (REFER TO A-422, A-433 & A-434)
  - EWS 4 TOWER CURTAIN WALL (REFER TO A-423 & A-435)
  - EWS 5 TOWER MECHANICAL / METAL PANEL (REFER TO A-424 & A-436)
  - EWS 6 STICK BUILT CURTAIN WALL (REFER TO A-424)
  - EWS 7 CMU LOT LINE WALL (REFER TO A-424)
  - EWS 8 CONCRETE LOT LINE WALL (REFER TO A-424)
  - EWS 9 DIMENSIONAL STONE CLADDING (REFER TO A-421)
- \*FOR ROOF TYPE (RT), REFER TO A-425
- GLASS TYPE**
- GL - 1 IGU LARGE VISION PANELS IN EWS - 4, TOWER CURTAIN WALL SPANDRELS IN EWS - 4 AND SOUTH ELEVATION ELEVATOR LOBBY CURTAIN WALL VISION & SPANDRELS AND CASEMENT WINDOW IN EWS - 6C & 6D
  - GL - 1A IGU UNITIZED TOWER CURTAIN WALL PARAPET PANELS
  - GL - 1B IGU UNITIZED TOWER CURTAIN WALL FRITTED PANELS
  - GL - 2 IGU CURTAIN WALL AWNING VENT AND NON-VENT SMALL VISION PANELS IN EWS - 4
  - GL - 3 IGU TERRACE DOORS IN EWS - 4
  - GL - 4 IGU TOWER PUNCHED WINDOWS IN EWS - 3
  - GL - 5 IGU PUNCHED WINDOWS IN EWS - 2 & WEST ELEVATION RESIDENTIAL ENTRANCE CURTAIN WALL AND HOPPER WINDOW IN EWS - 6E & SCHOOL STAIR ENCLOSURE CURTAIN WALL IN EWS - 6A & 6B
  - GL - 6 IGU STOREFRONT IN EWS - 1
  - GL - 7 IGU STOREFRONT ENTRANCES IN EWS - 1
  - GL - 8 LAMINATED GLASS FINS AT RESIDENTIAL ENTRANCE IN EWS - 6E
  - GL - 9 LAMINATED GLASS WIND SCREEN AT 38TH FLOOR ROOF
  - GL - 10 LAMINATED GLASS FOR GUARDRAILS AT 9TH FLOOR ROOF
- \*REFER TO SPEC FOR THE GLASS BUILD-UP

**KEY PLAN**

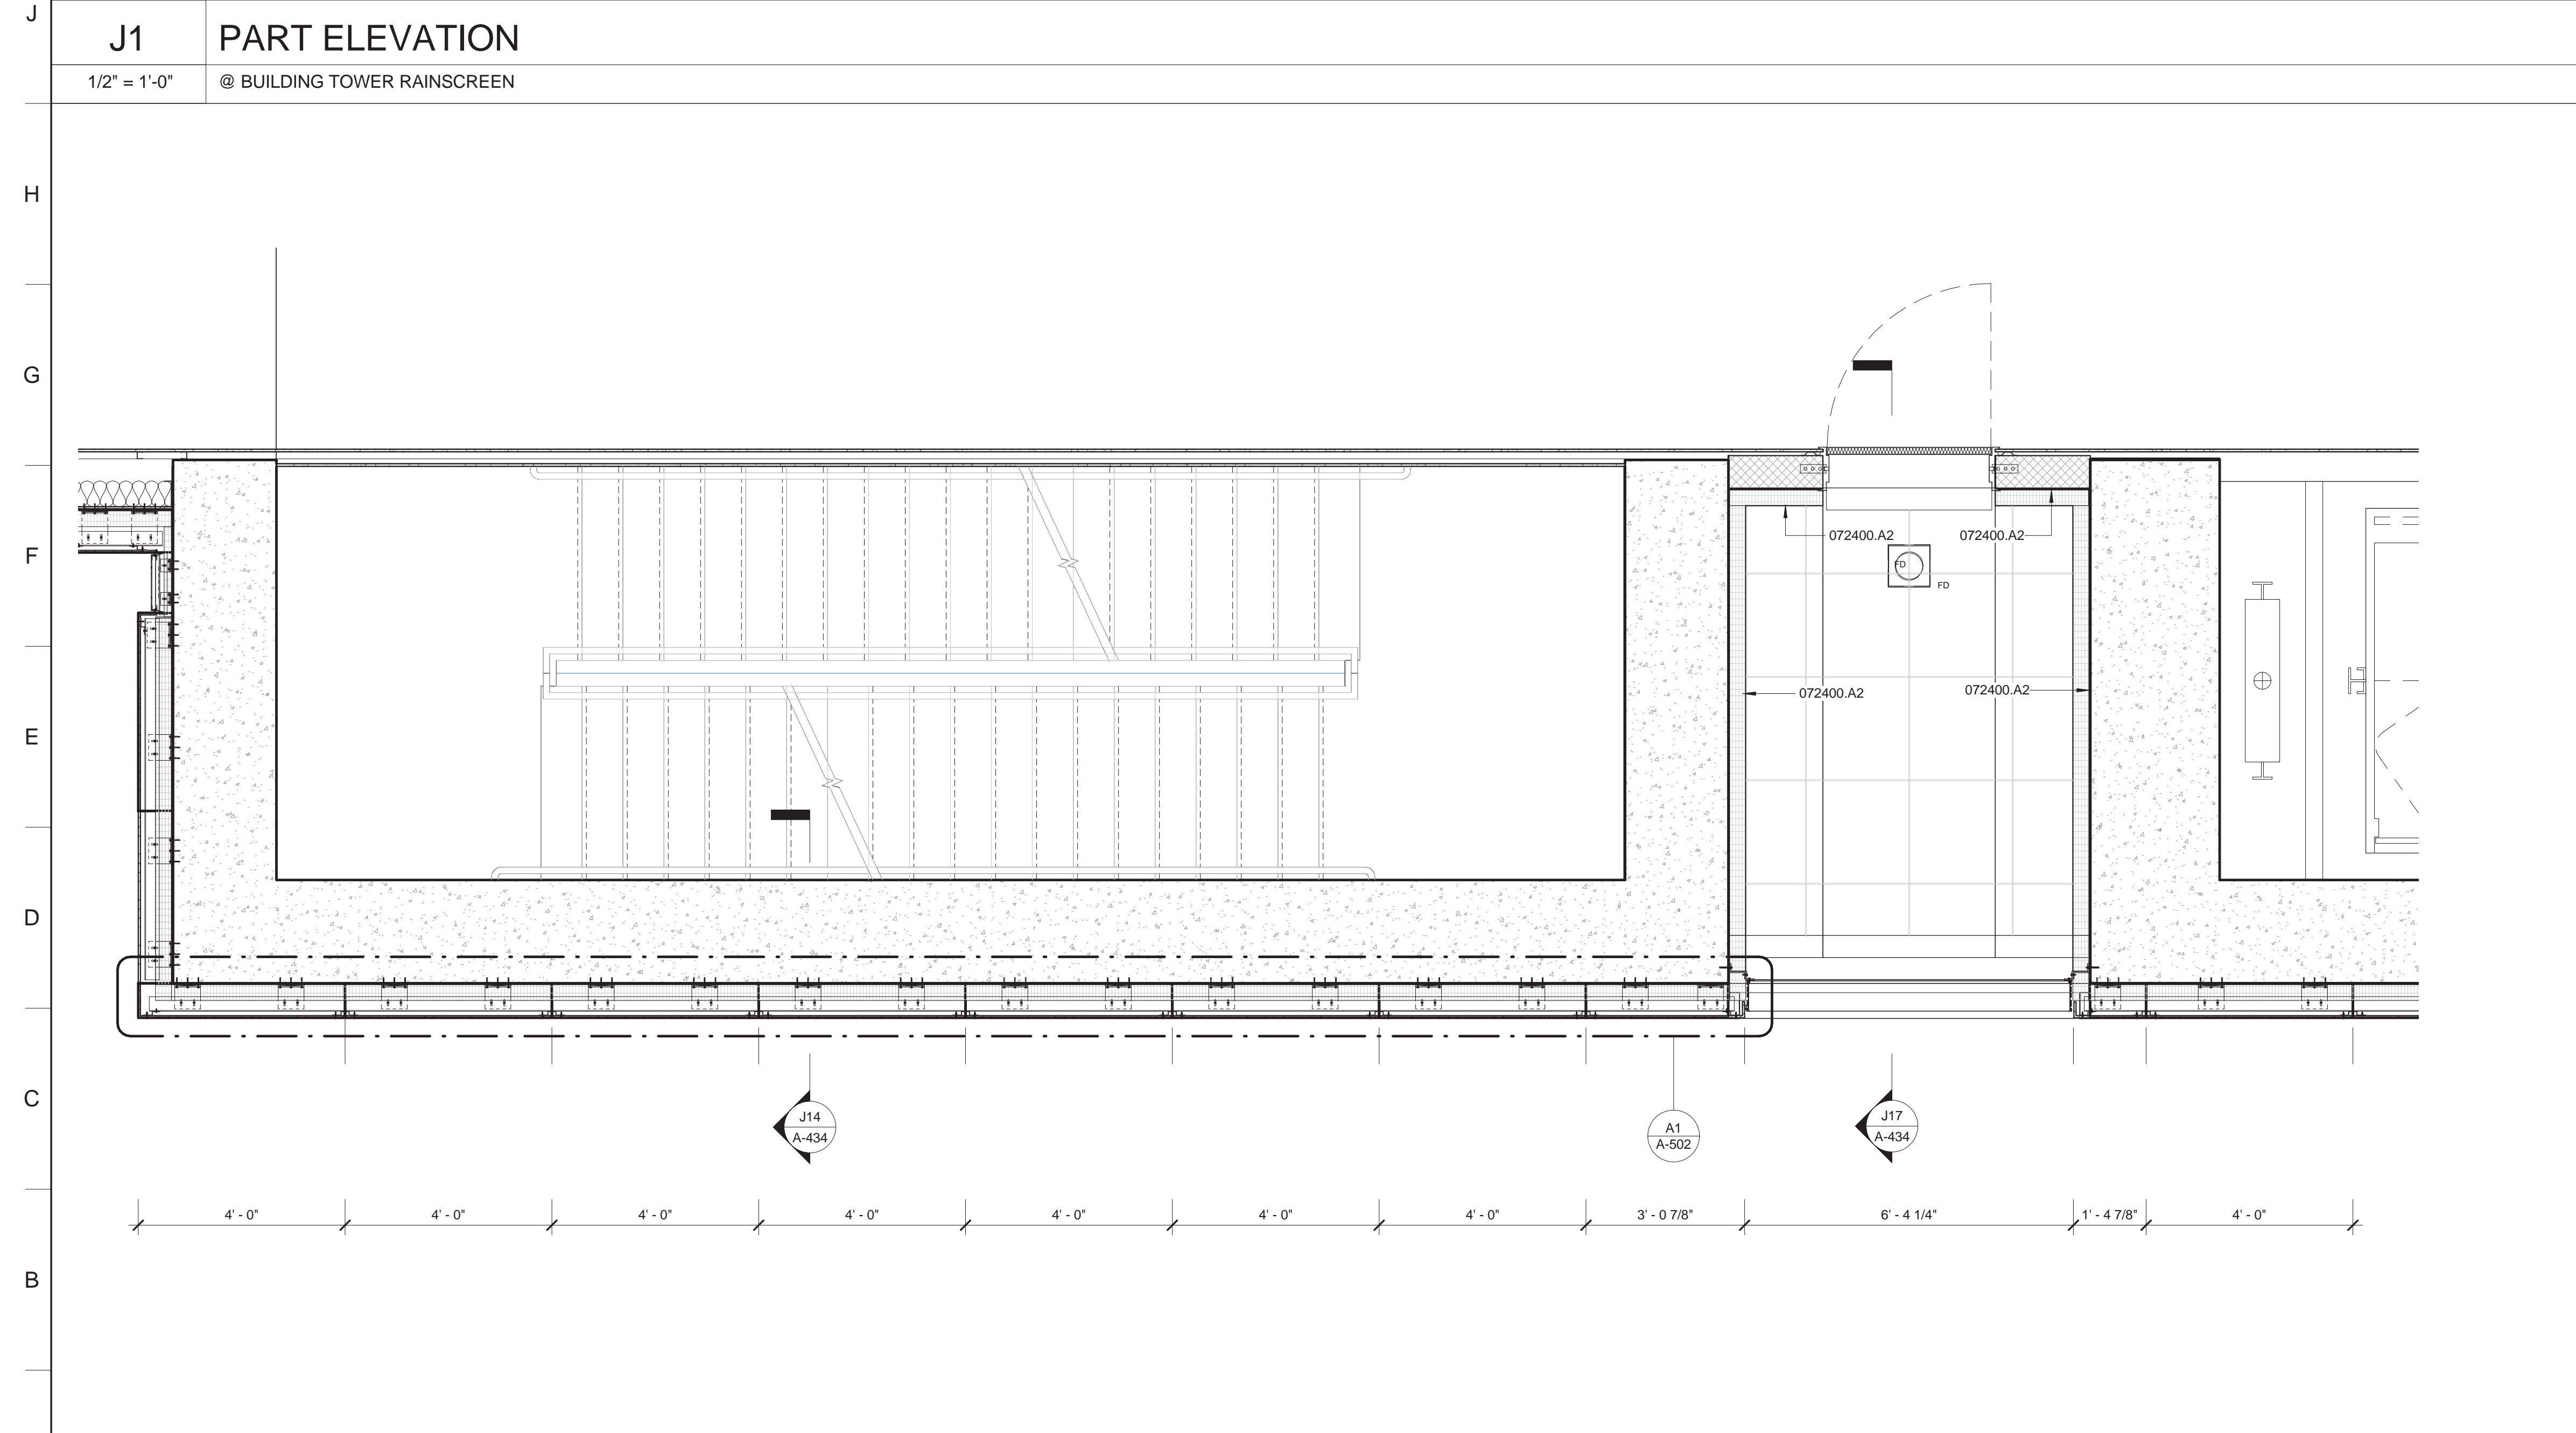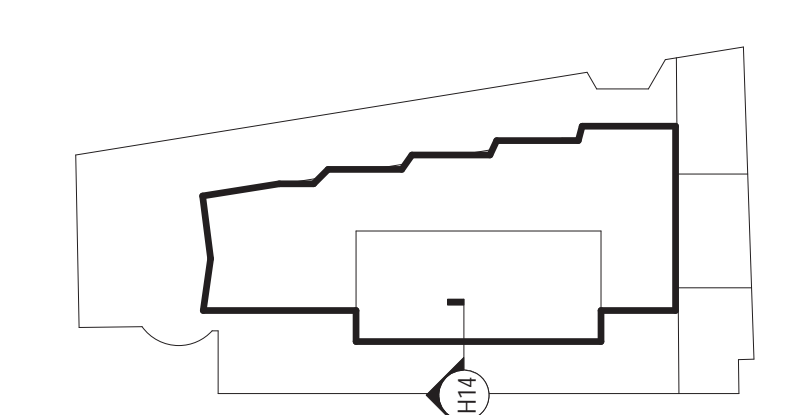

**A1 PART PLAN**  
1/2" = 1'-0" @ STAIR EXTERIOR WALL

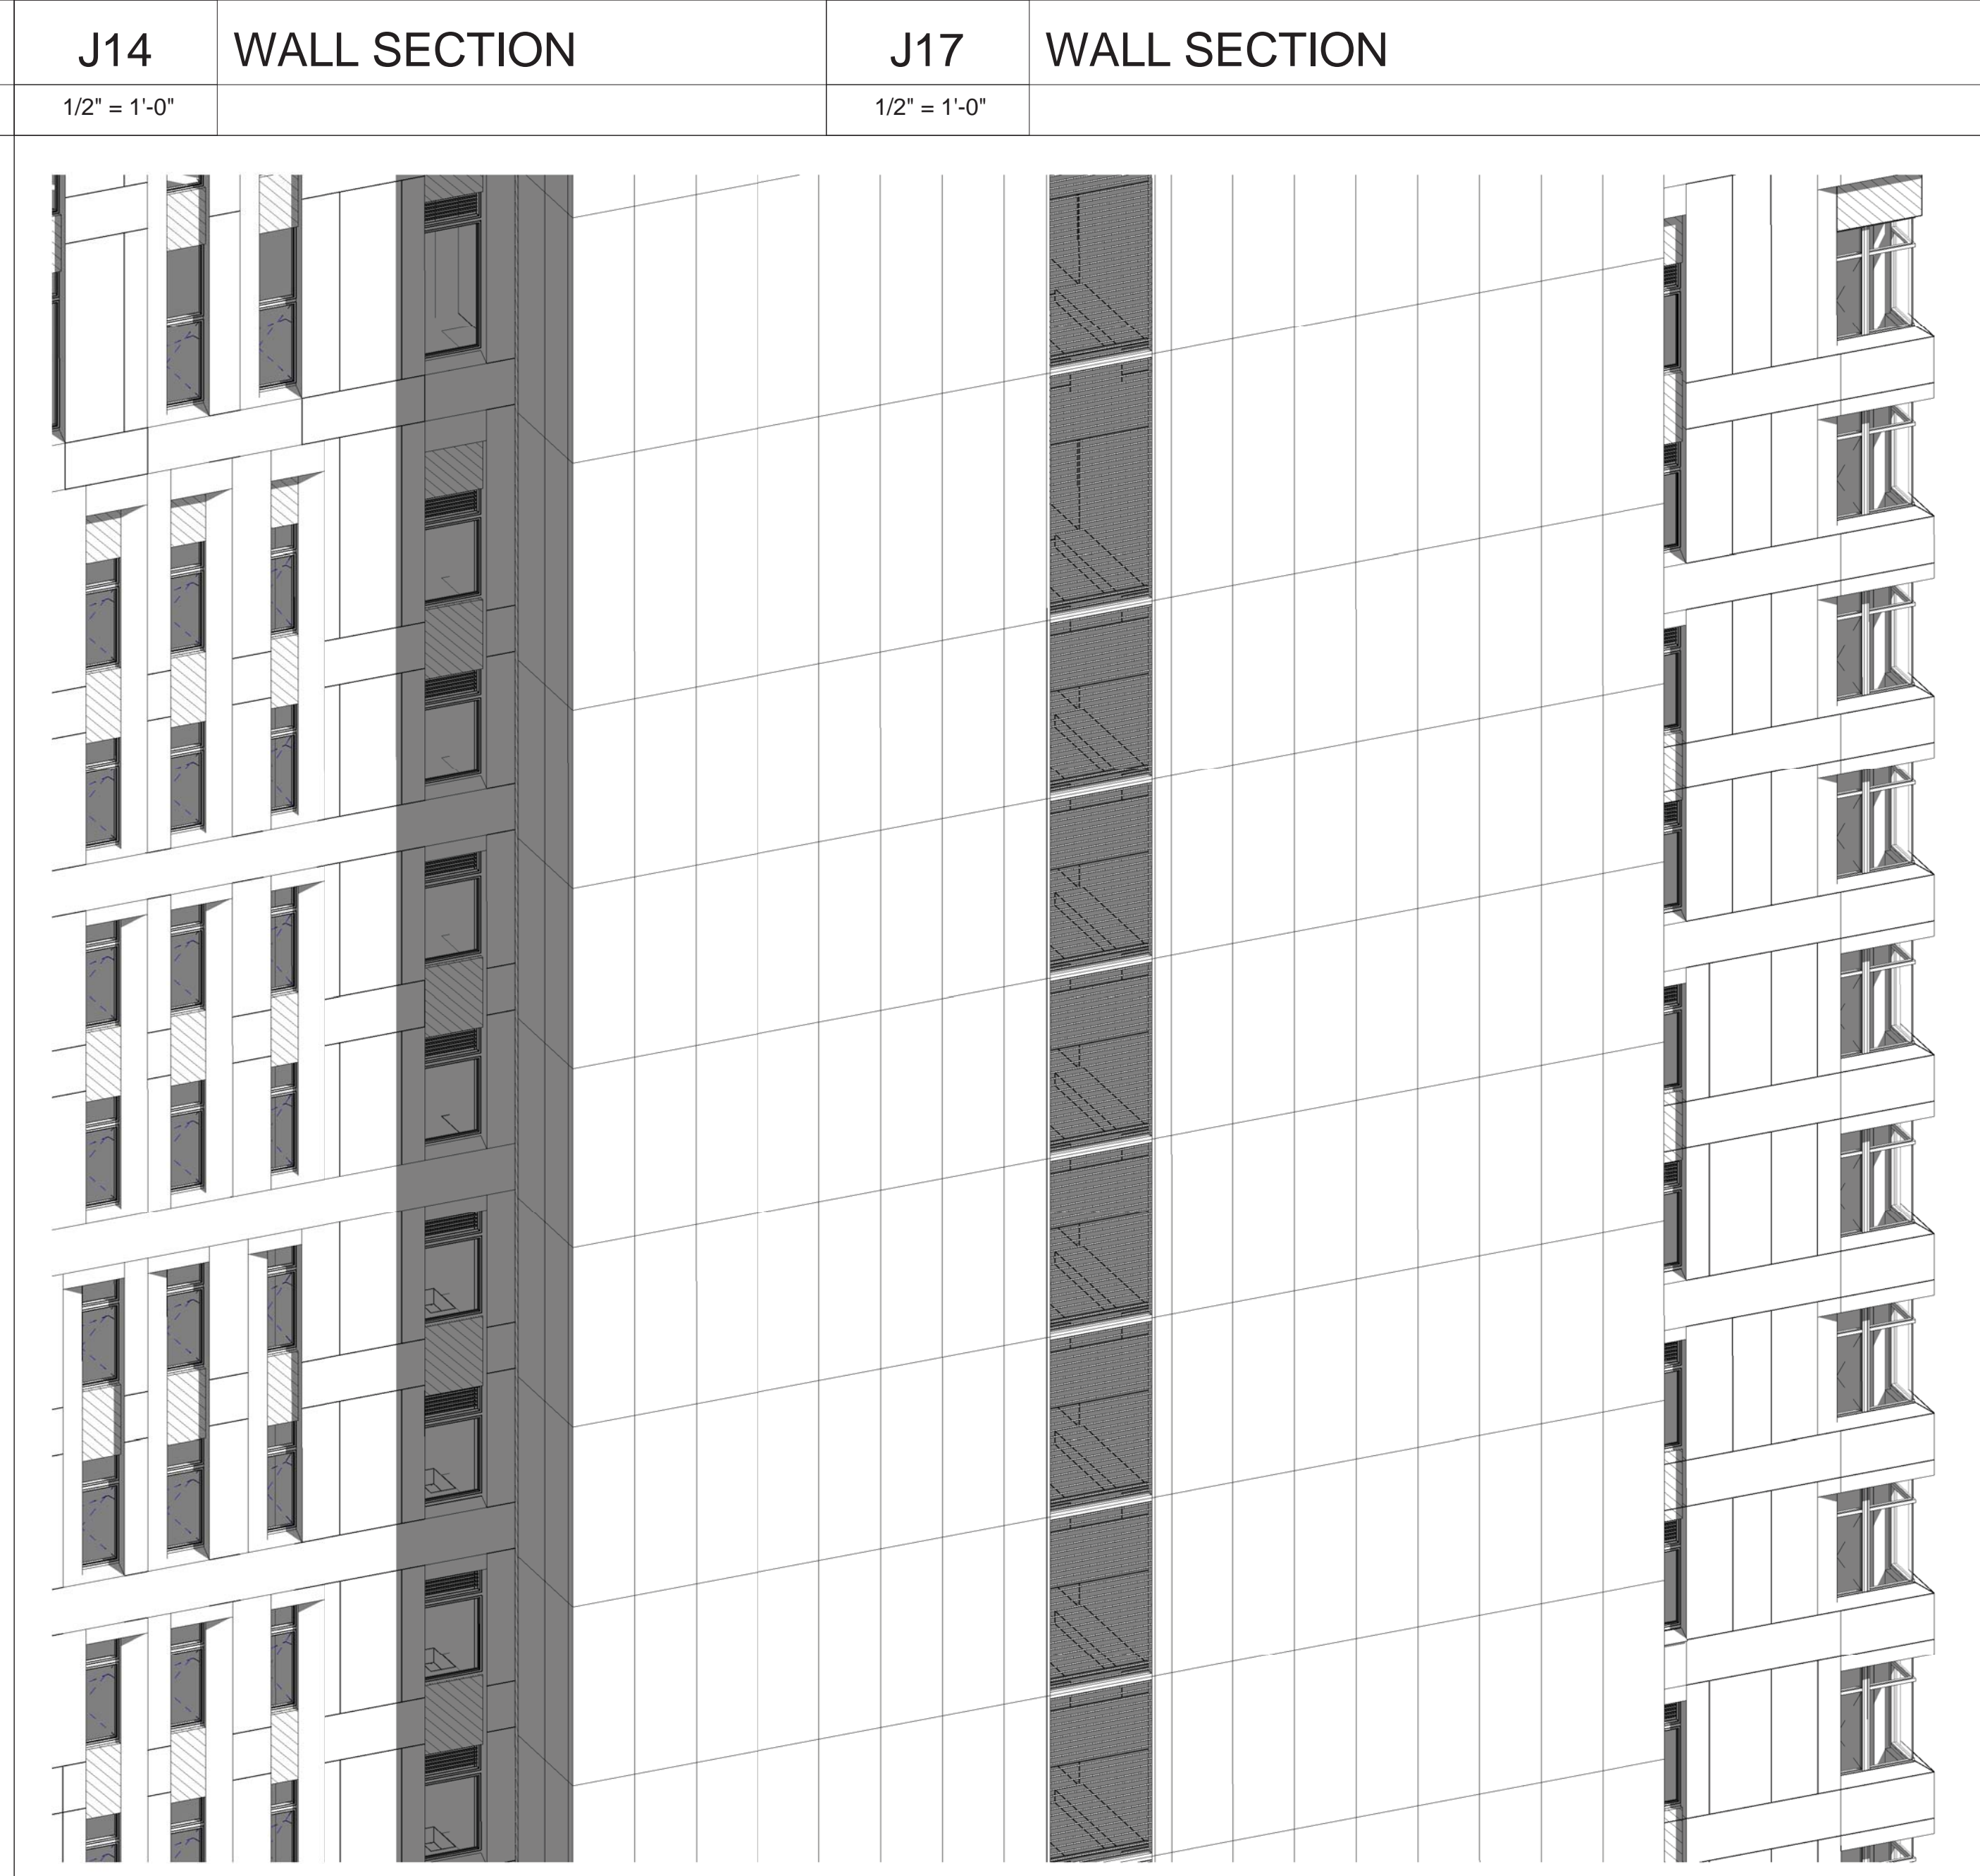

**A13 EWS 3 - TOWER CORE**

NO.	REVISIONS / SUBMISSIONS	DATE
	DOB SUBMISSION	08.08.2016
	ISSUE FOR CONSTRUCTION	06.17.2016
	CD PROGRESS PACKAGE	05.27.2016
	DESIGN DEVELOPMENT	12.04.2015
	SCHEMATIC DESIGN	09.04.2015

**FXFOWLE**  
FXFOWLE ARCHITECTS, LLP | 22 WEST 46TH STREET, NEW YORK, NY 10011 | T: 212.627.1700 | F: 212.463.8716 | WWW.FXFOWLE.COM

**TRINITY PLACE HOLDINGS**  
717 Fifth Avenue, Suite 1303, New York, NY 10022 212-235-2191

**DESIMONE CONSULTING ENGINEERS**  
18 West 198 Street, 10th Floor, New York, NY 10111 212-533-2211

**DAGHER ENGINEERING, PLLC**  
29 Broadway, New York, NY 10006 212-460-2591

**LANGAN ENGINEERING**  
21 Bayside Plaza, New York, NY 10021 212-479-6400

**DEBORAH BERKE PARTNERS**  
225 Fifth Avenue, 30th Floor, New York, NY 10011 212-233-9211

**VAN DEUSEN & ASSOCIATES (VDA)**  
120 Eagle Rock Avenue, Suite 315, East Hanover, NJ 10001 973-994-9220

**STANTEC**  
60 West 23rd Street, 8th Floor, New York, NY 10010 212-366-5600

**THORNTON TOMASETTI**  
51 Hudson Street, New York, NY 10010 917-661-7900

**EREMOS LLC**  
1270 Broadway, Suite 202, New York, NY 10001 212-658-1044

**LERCH BATES, INC.**  
1400 Broadway, Suite 905, New York, NY 10018 973-763-3222

**STEVEN WINTERS ASSOCIATES, INC.**  
81 West High Street, New Britain, CT 06044 203-567-0200

**ONE LUX STUDIO**  
158 West 25th Street, 10th Floor, New York, NY 10001 212-201-5790

**42 TRINITY PLACE**  
42 TRINITY PLACE | NEW YORK, NY

DRAWING TITLE:  
**EXTERIOR WALL SYSTEM 3 - CORE WALLS & SHEARWALL**

Set:	Drawn:	Project No.:
	Author:	15028
	Checked:	Carl Pfeiffer
	Checker:	
	Rev/Issued:	Drawing No.:
	Date:	11/18/15
	Scale:	1/2" = 1'-0"
		Sheet of


**A-434**

© 2015 FXFOWLE ARCHITECTS, LLP | ALL RIGHTS RESERVED





**H1 PART ELEVATION**  
1/2" = 1'-0" @ BUILDING TOWER WEST ELEVATION

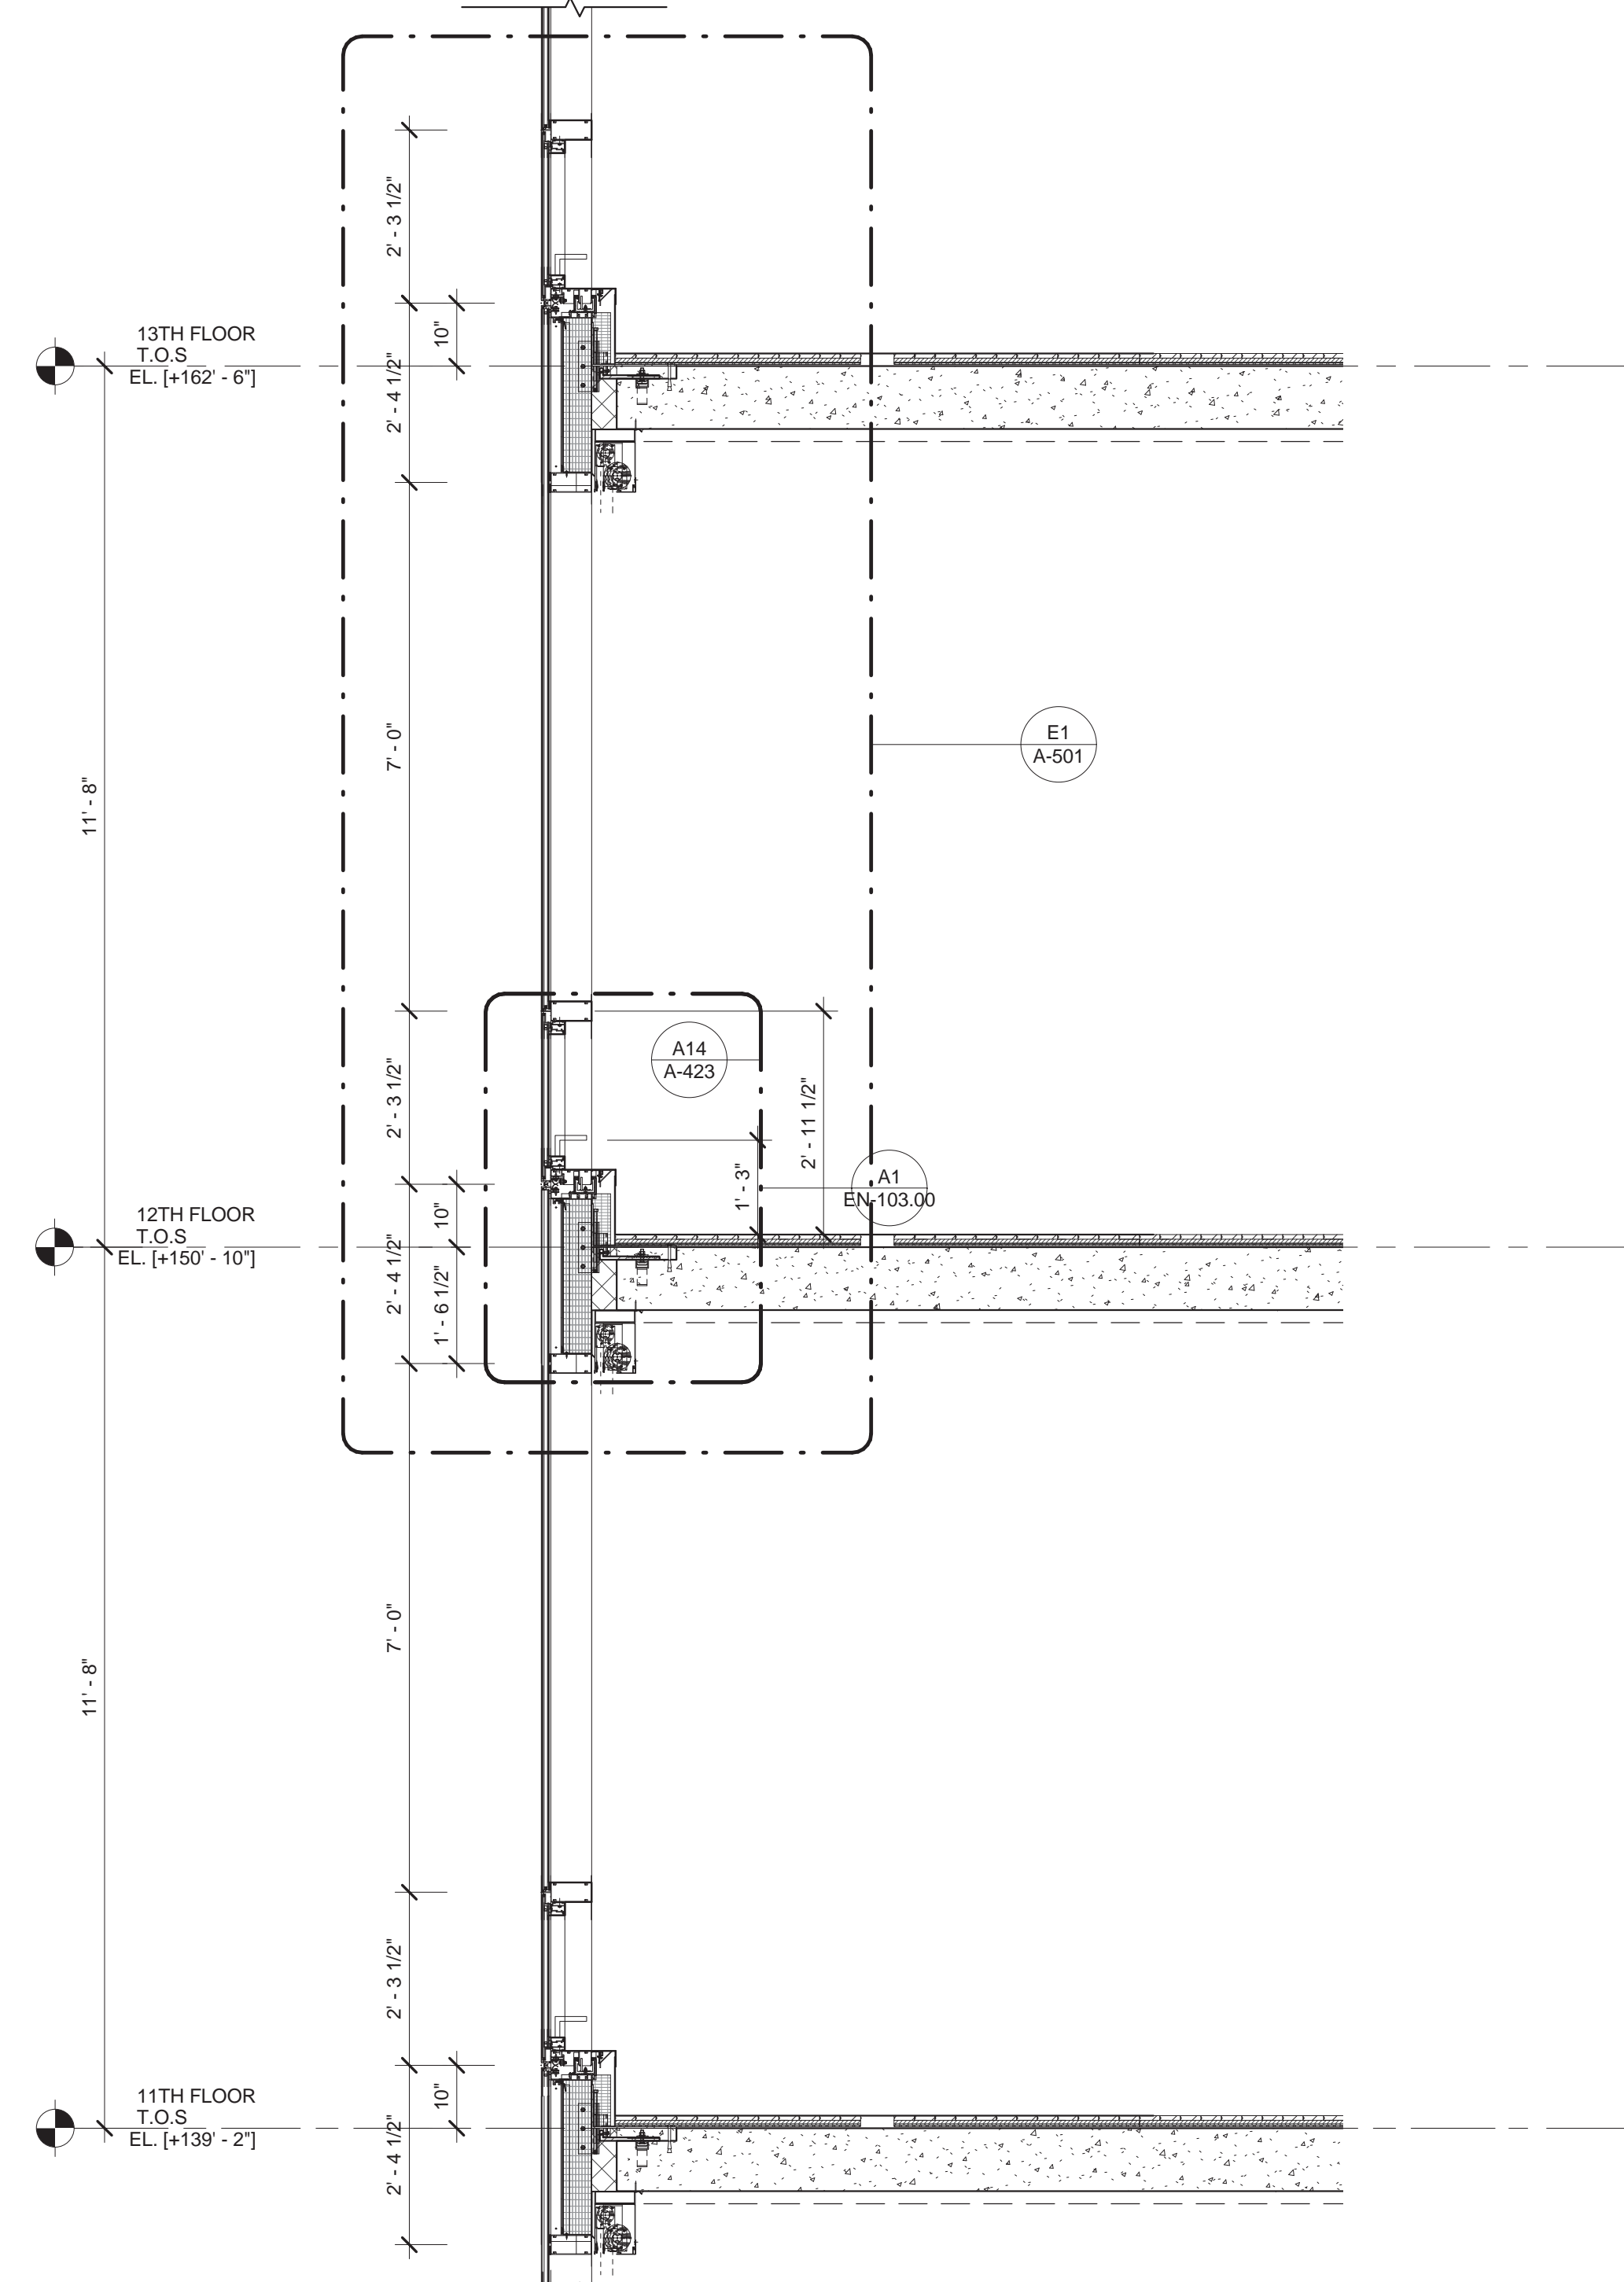

**H13 WALL SECTION**  
1/2" = 1'-0" @ BUILDING TOWER TYPICAL CURTAIN WALL

**MATERIAL KEYING LEGEND:**



**EXTERIOR WALL SYSTEM (EWS) LEGEND**

- EWS 1 STORE FRONT (REFER TO A-421 & A-431)
  - EWS 2 SCHOOL PANEL - LIMESTONE WITH HONEYCOMB BACKUP (REFER TO A-421 & A-432)
  - EWS 3 TOWER PANEL - GFRC (REFER TO A-422, A-433 & A-434)
  - EWS 4 TOWER CURTAIN WALL (REFER TO A-423 & A-435)
  - EWS 5 TOWER MECHANICAL / METAL PANEL (REFER TO A-424 & A-436)
  - EWS 6 STICK BUILT CURTAIN WALL (REFER TO A-424)
  - EWS 7 CMU LOT LINE WALL (REFER TO A-424)
  - EWS 8 CONCRETE LOT LINE WALL (REFER TO A-424)
  - EWS 9 DIMENSIONAL STONE CLADDING (REFER TO A-421)
- \*FOR ROOF TYPE (RT), REFER TO A-425

**GLASS TYPE**

- GL - 1 IGU LARGE VISION PANELS IN EWS - 4, TOWER CURTAIN WALL SPANDRELS IN EWS - 4 AND SOUTH ELEVATION ELEVATOR LOBBY CURTAIN WALL VISION & SPANDRELS AND CASEMENT WINDOW IN EWS - 6C & 6D
  - GL - 1A IGU UNITIZED TOWER CURTAIN WALL PARAPET PANELS
  - GL - 1B IGU UNITIZED TOWER CURTAIN WALL FRITTED PANELS
  - GL - 2 IGU CURTAIN WALL AWNING VENT AND NON-VENT SMALL VISION PANELS IN EWS - 4
  - GL - 3 IGU TERRACE DOORS IN EWS - 4
  - GL - 4 IGU TOWER PUNCHED WINDOWS IN EWS - 3
  - GL - 5 IGU PUNCHED WINDOWS IN EWS - 2 & WEST ELEVATION RESIDENTIAL ENTRANCE CURTAIN WALL AND HOPPER WINDOW IN EWS - 6E & SCHOOL STAIR ENCLOSURE CURTAIN WALL IN EWS - 6A & 6B
  - GL - 6 IGU STOREFRONT IN EWS - 1
  - GL - 7 IGU STOREFRONT ENTRANCES IN EWS - 1
  - GL - 8 LAMINATED GLASS FINS AT RESIDENTIAL ENTRANCE IN EWS - 6E
  - GL - 9 LAMINATED GLASS WIND SCREEN AT 38TH FLOOR ROOF
  - GL - 10 LAMINATED GLASS FOR GUARDRAILS AT 9TH FLOOR ROOF
- \*REFER TO SPEC FOR THE GLASS BUILD UP

**KEY PLAN**

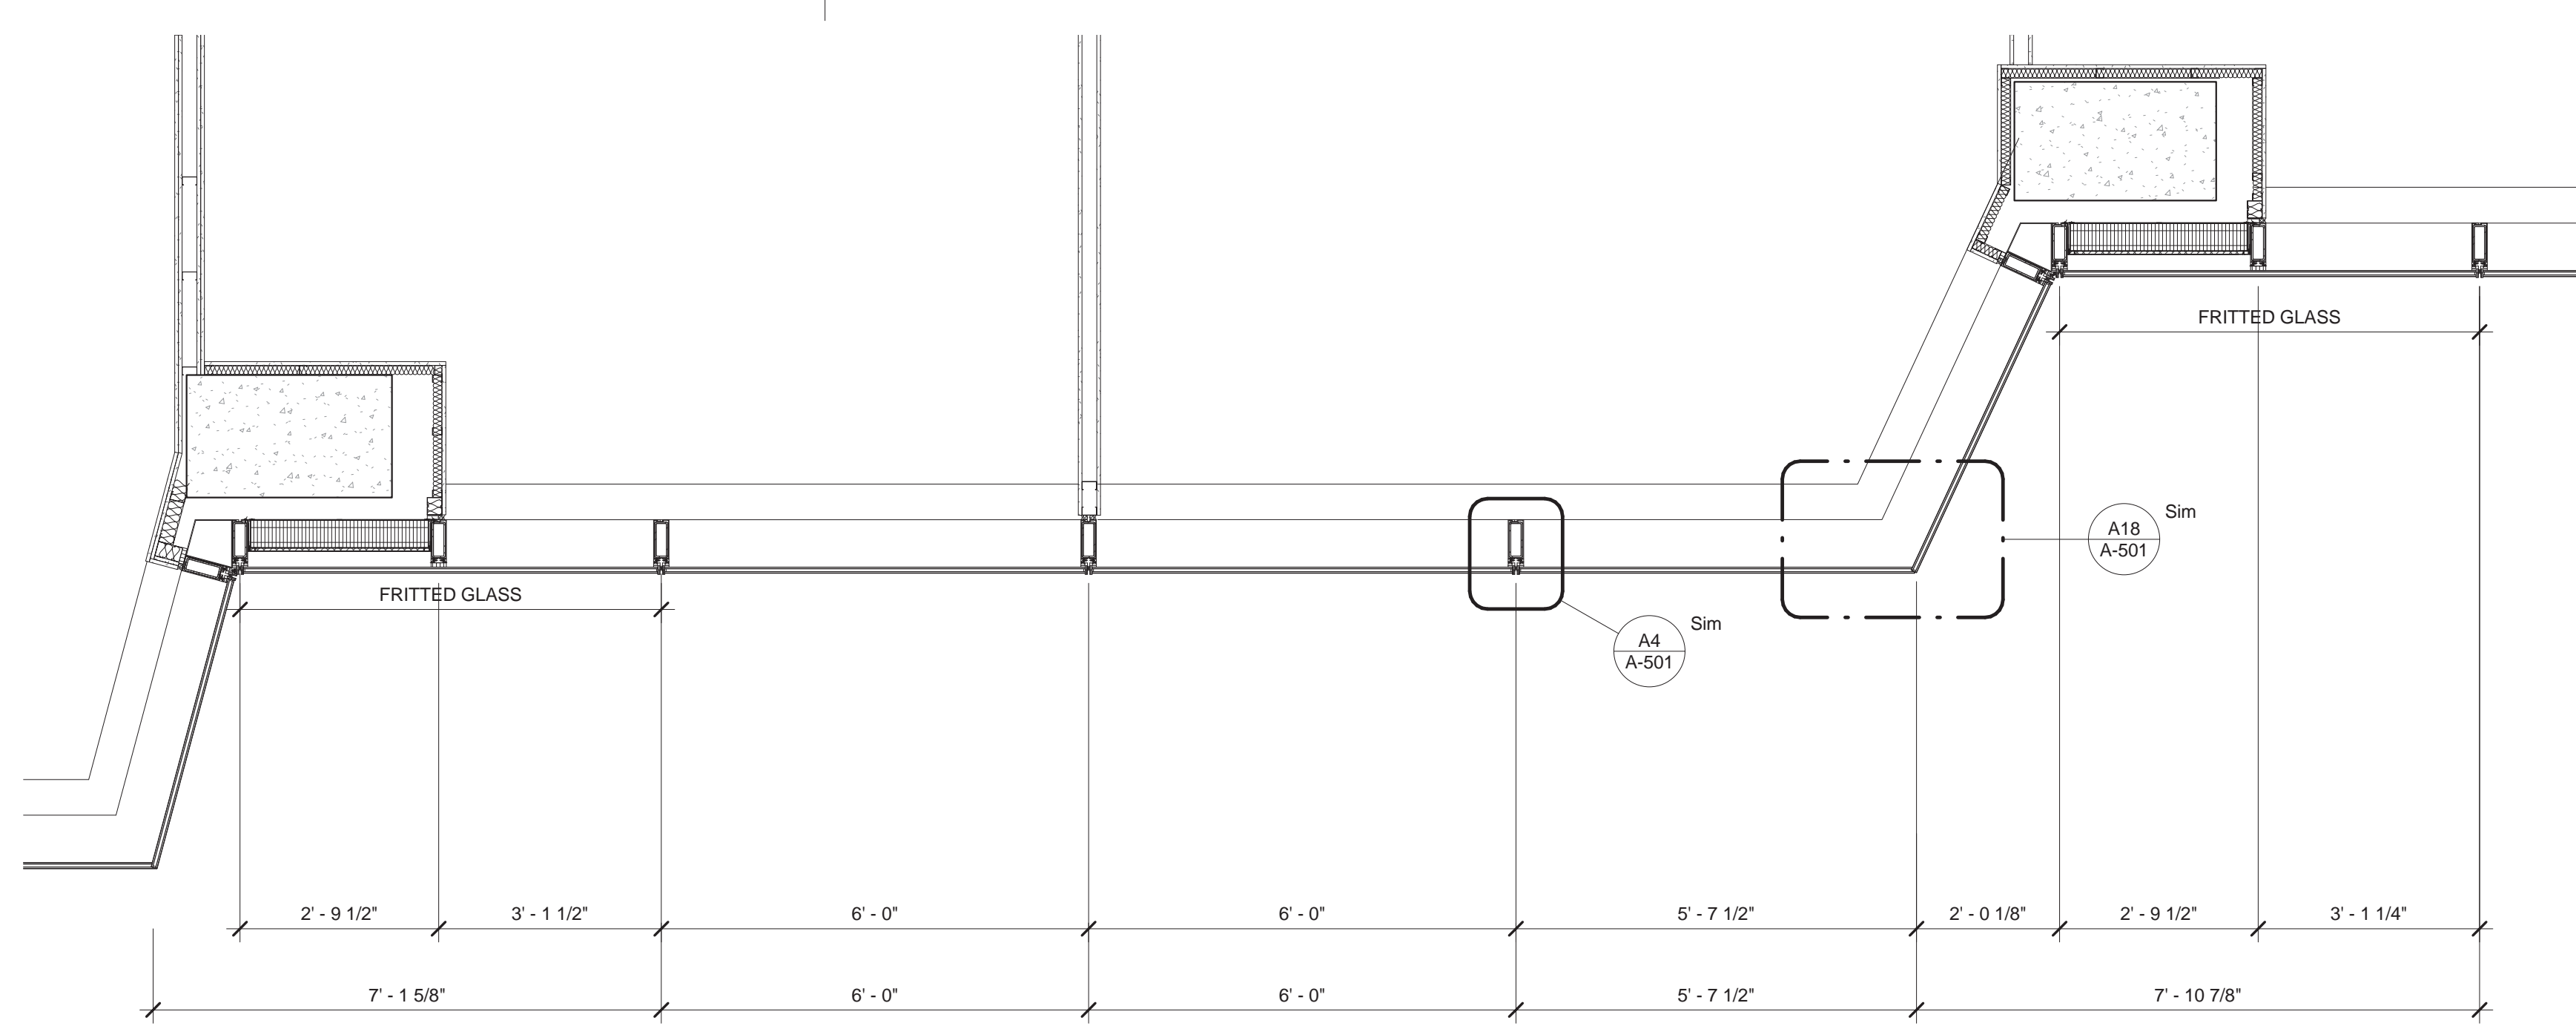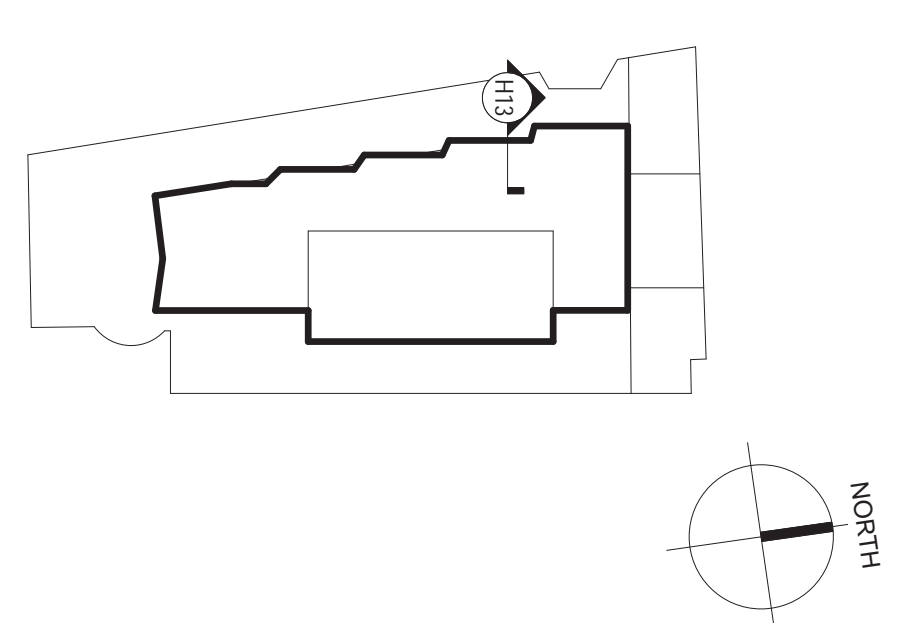

**A1 PART PLAN**  
1/2" = 1'-0" @ BUILDING TOWER TYPICAL CURTAIN WALL



NO.	REVISIONS / SUBMISSIONS	DATE
	DOB SUBMISSION	08.08.2016
	ISSUE FOR CONSTRUCTION	06.17.2016
	CD PROGRESS PACKAGE	05.27.2016
	SCHEMATIC DESIGN	09.04.2015

**FX FOWLE**  
FX FOWLE ARCHITECTS, LLP | 22 WEST 40TH STREET, NEW YORK, NY 10018 | P 212.627.1700 | F 212.463.8716 | WWW.FXFWOLE.COM

**TRINITY PLACE HOLDINGS**  
717 Fifth Avenue, Suite 1303, New York, NY 10022 212.235.2191

**DESMONE CONSULTING ENGINEERS**  
18 West 198 Street, 10th Floor, New York, NY 10011 212.532.2211

**DAGHER ENGINEERING, PLLC**  
29 Broadway, New York, NY 10006 212.480.2291

**LANGAN ENGINEERING**  
21 Bantock Place, New York, NY 10001 212.479.6400

**DEBORAH BERKE PARTNERS**  
225 Fifth Avenue, 30th Floor, New York, NY 10001 212.233.0211

**VAN DEUSEN & ASSOCIATES (VDA)**  
120 Eagle Rock Avenue, Suite 315, East Hanover, NJ 10001 973.994.0220

**STANTEC**  
60 West 23rd Street, 8th Floor, New York, NY 10010 212.366.6000

**THORNTON TOMASETTI**  
51 Hudson Street, New York, NY 10010 917.469.7900

**EREMOS LLC**  
1270 Broadway, Suite 202, New York, NY 10001 212.658.1044

**LERCH BATES, INC.**  
1400 Broadway, Suite 905, New York, NY 10018 973.763.3222

**STEVEN WINTERS ASSOCIATES, INC.**  
81 West 40th Street, New York, NY 10018 203.607.0200




**ONE LUX STUDIO**  
158 West 25th Street, 10th Floor, New York, NY 10001 212.201.6790

**42 TRINITY PLACE**  
42 TRINITY PLACE | NEW YORK, NY


DRAWING TITLE:  
**EXTERIOR WALL SYSTEM 4 - CURTAIN WALL**

Seal:	Drawn: Author	Project No.: 15028
	Checked: Checker	Card File:
	Rev: 02/15	Drawing No.:
	Date: 09/30/15	<b>A-435</b>
	Scale: 1/2" = 1'-0"	Sheet of



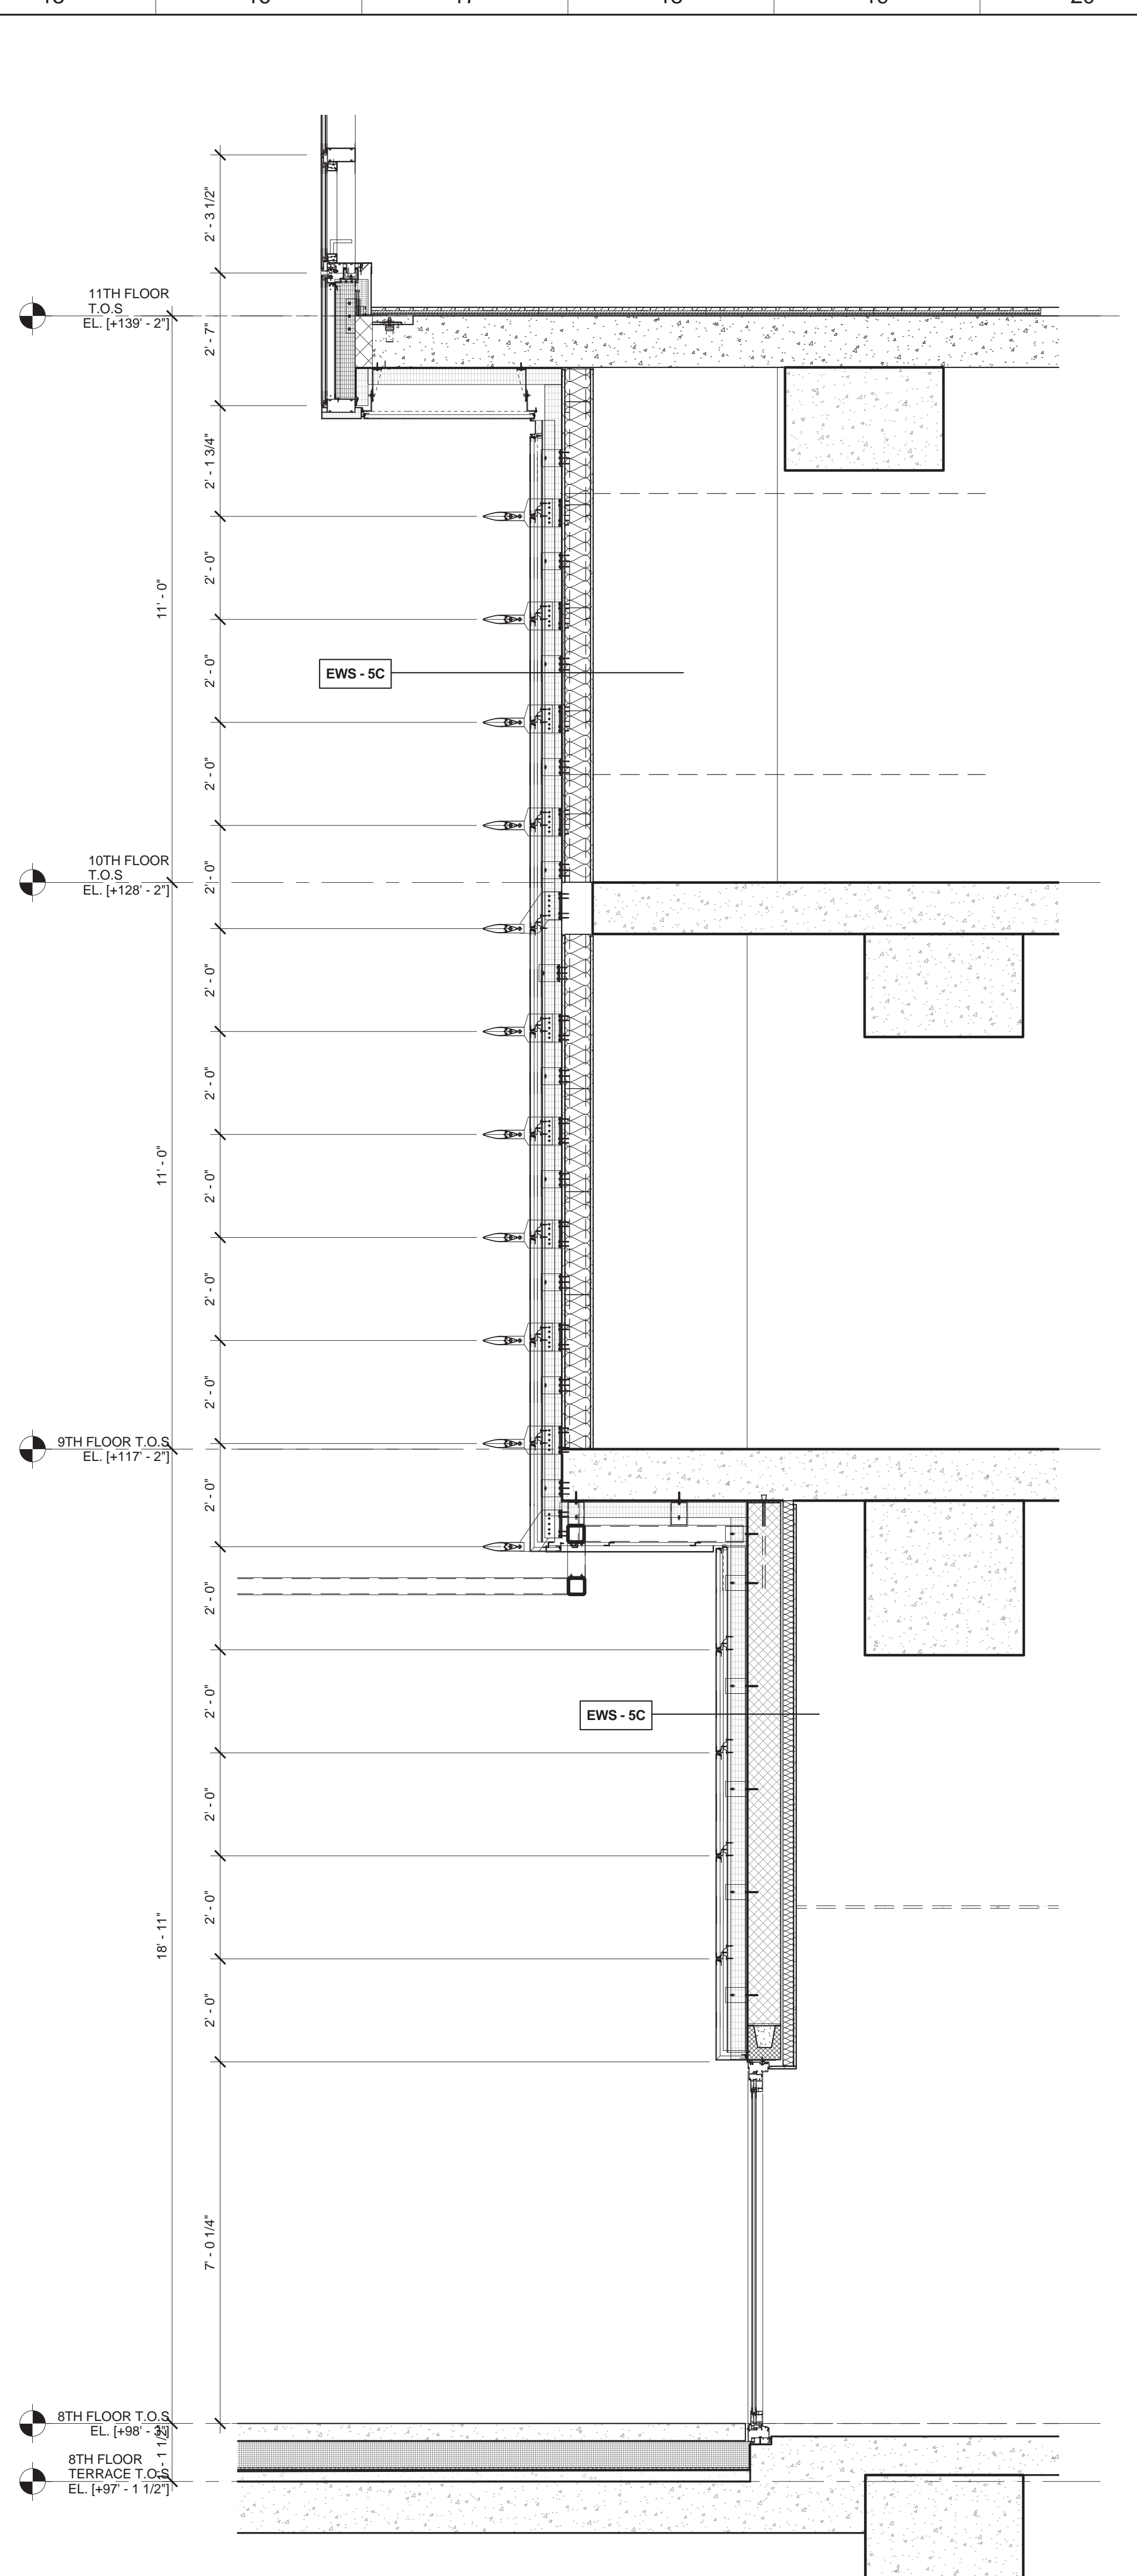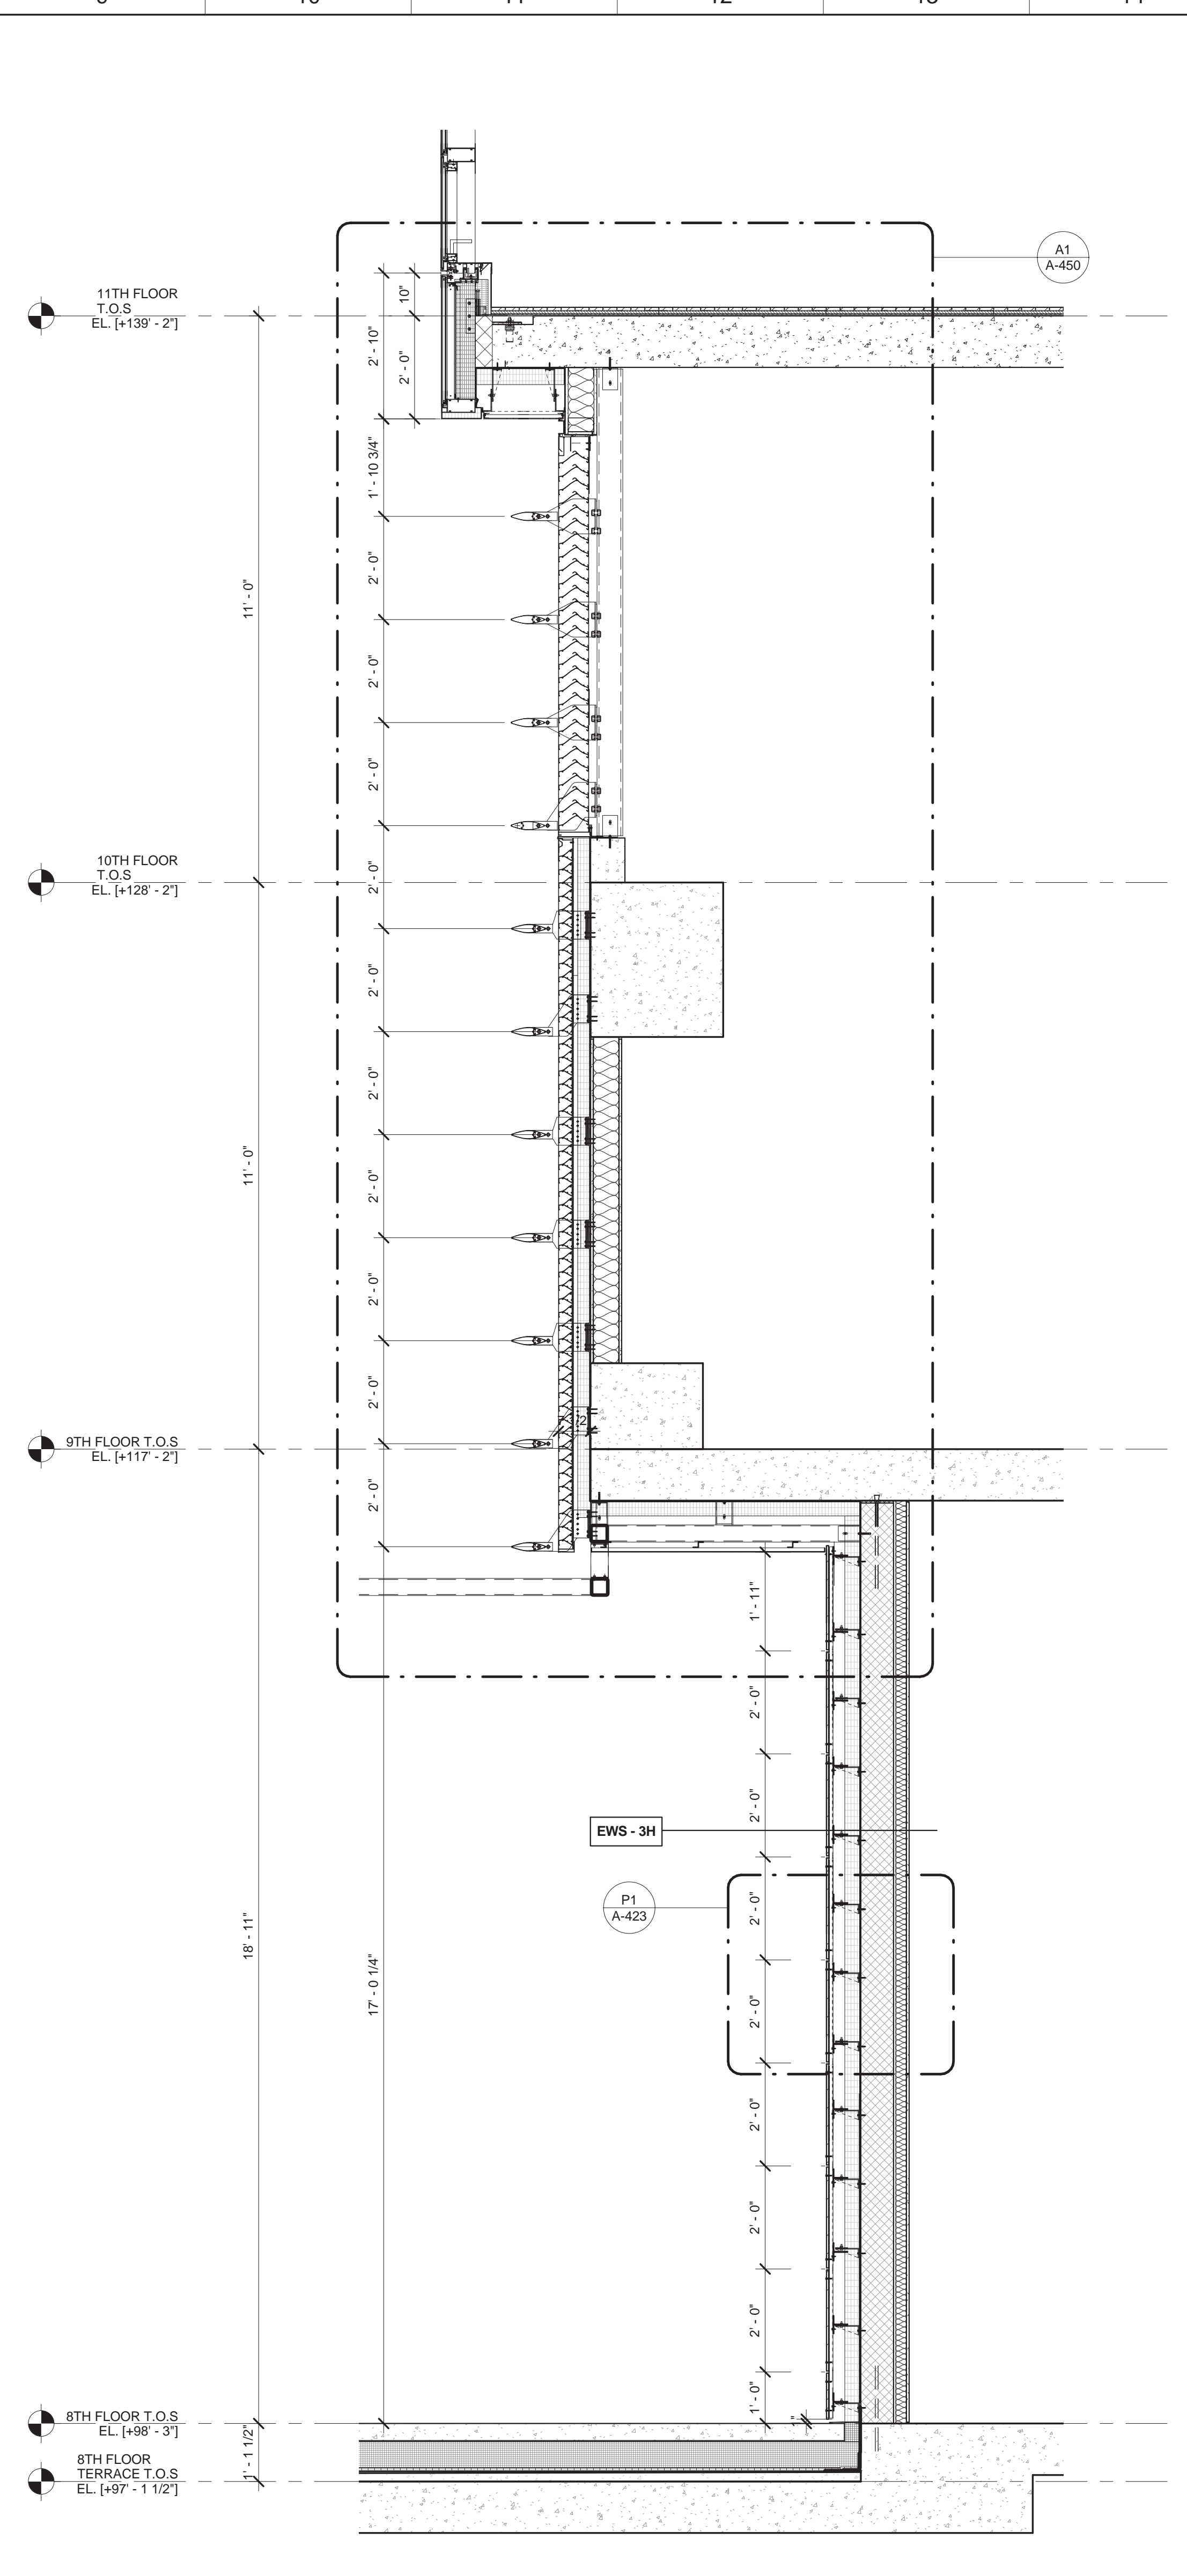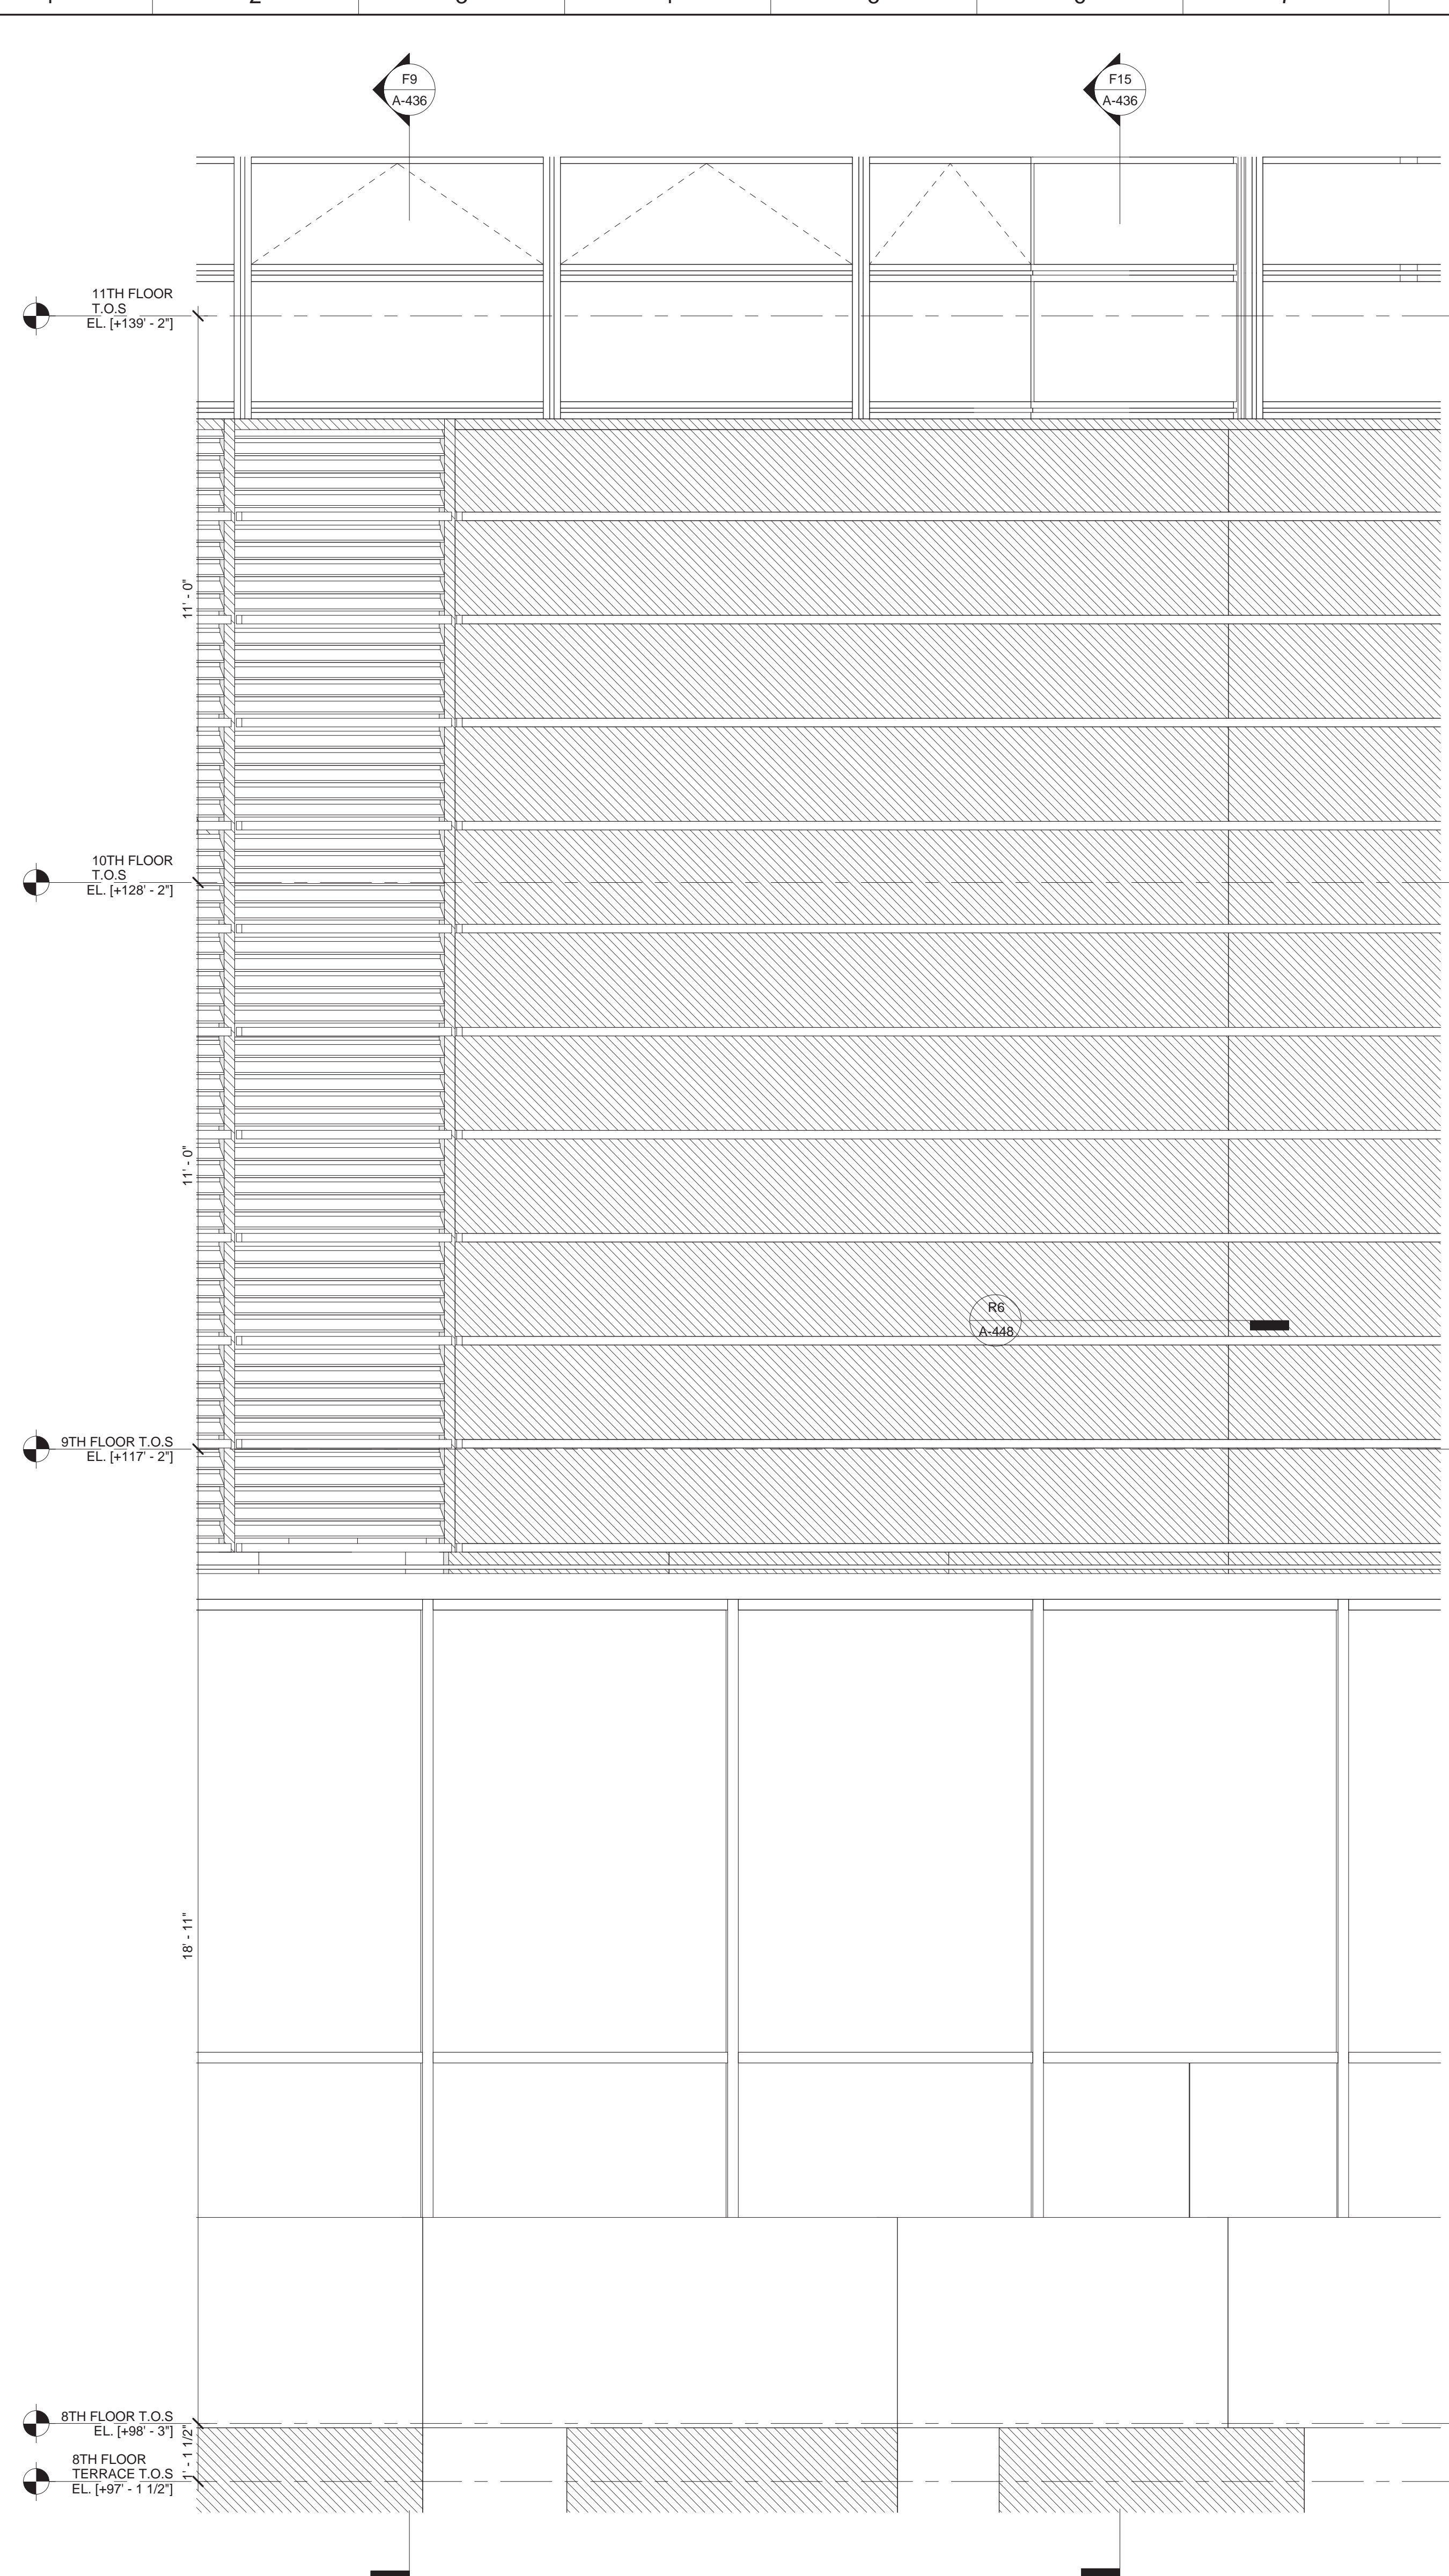

- MATERIAL KEYING LEGEND:**
- EXTERIOR WALL SYSTEM (EWS) LEGEND**
- EWS 1 STORE FRONT (REFER TO A-421 & A-431)
  - EWS 2 SCHOOL PANEL - LIMESTONE WITH HONEYCOMB BACKUP (REFER TO A-422, A-433 & A-434)
  - EWS 3 TOWER PANEL - GFRG (REFER TO A-422, A-433 & A-434)
  - EWS 4 TOWER CURTAIN WALL (REFER TO A-423 & A-435)
  - EWS 5 TOWER MECHANICAL / METAL PANEL (REFER TO A-424 & A-436)
  - EWS 6 STACK BUILT CURTAIN WALL (REFER TO A-424)
  - EWS 7 CMU LOT LINE WALL (REFER TO A-424)
  - EWS 8 CONCRETE LOT LINE WALL (REFER TO A-424)
  - EWS 9 DIMENSIONAL STONE CLADDING (REFER TO A-421)
- \*FOR ROOF TYPE (RT), REFER TO A-425
- GLASS TYPE**
- GL - 1 IGU LARGE VISION PANELS IN EWS - 4, TOWER CURTAIN WALL SPANDRELS IN EWS - 4 AND SOUTH ELEVATION ELEVATOR LOBBY CURTAIN WALL VISION & SPANDRELS AND CASEMENT WINDOW IN EWS - 6C & 6D
  - GL - 1A IGU UNITIZED TOWER CURTAIN WALL PARAPET PANELS
  - GL - 1B IGU UNITIZED TOWER CURTAIN WALL FRITTED PANELS
  - GL - 2 IGU CURTAIN WALL AWNING VENT AND NON-VENT SMALL VISION PANELS IN EWS - 4
  - GL - 3 IGU TERRACE DOORS IN EWS - 4
  - GL - 4 IGU TOWER PUNCHED WINDOWS IN EWS - 3
  - GL - 5 IGU PUNCHED WINDOWS IN EWS - 2 & WEST ELEVATION RESIDENTIAL ENTRANCE CURTAIN WALL AND HOPPER WINDOW IN EWS - 6E & SCHOOL STAIR ENCLOSURE CURTAIN WALL IN EWS - 6A & 6B
  - GL - 6 IGU STOREFRONT IN EWS - 1
  - GL - 7 IGU STOREFRONT ENTRANCES IN EWS - 1
  - GL - 8 LAMINATED GLASS FINS AT RESIDENTIAL ENTRANCE IN EWS - 6E
  - GL - 9 LAMINATED GLASS WIND SCREEN AT 8TH FLOOR ROOF
  - GL - 10 LAMINATED GLASS FOR GUARDRAILS AT 9TH FLOOR ROOF
- \*REFER TO SPEC FOR THE GLASS BUILD-UP

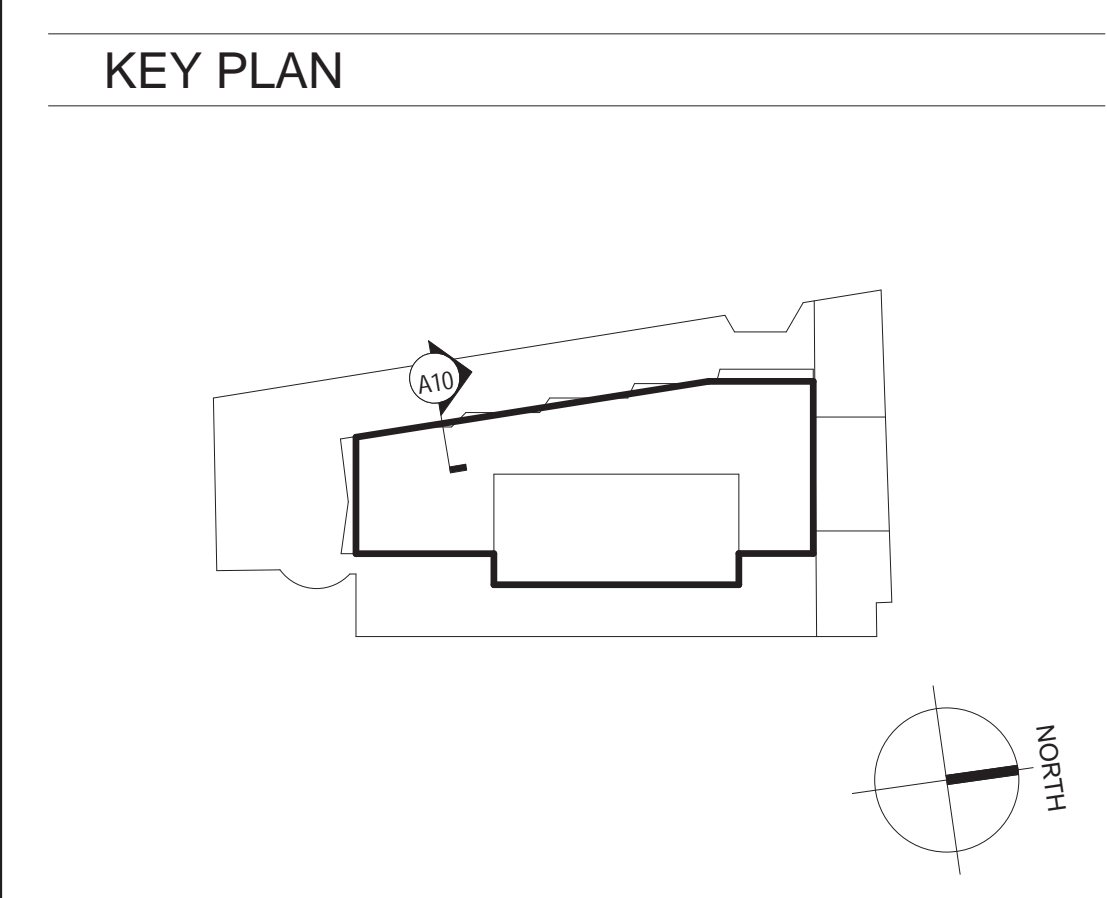


NO.	REVISIONS / SUBMISSIONS	DATE
	DOB SUBMISSION	08.08.2016
	ISSUE FOR CONSTRUCTION	06.17.2016
	CD PROGRESS PACKAGE	05.27.2016
	DESIGN DEVELOPMENT	12.04.2015
	SCHEMATIC DESIGN	09.04.2015

**F1 PART ELEVATION**  
1/2" = 1'-0"  
@ 8TH FLOOR TERRACE / MECHANICAL

**F9 WALL SECTION**  
1/2" = 1'-0"

**F15 WALL SECTION**  
1/2" = 1'-0"  
@ MECHANICAL FLOOR LOUVER WITH GLAZING

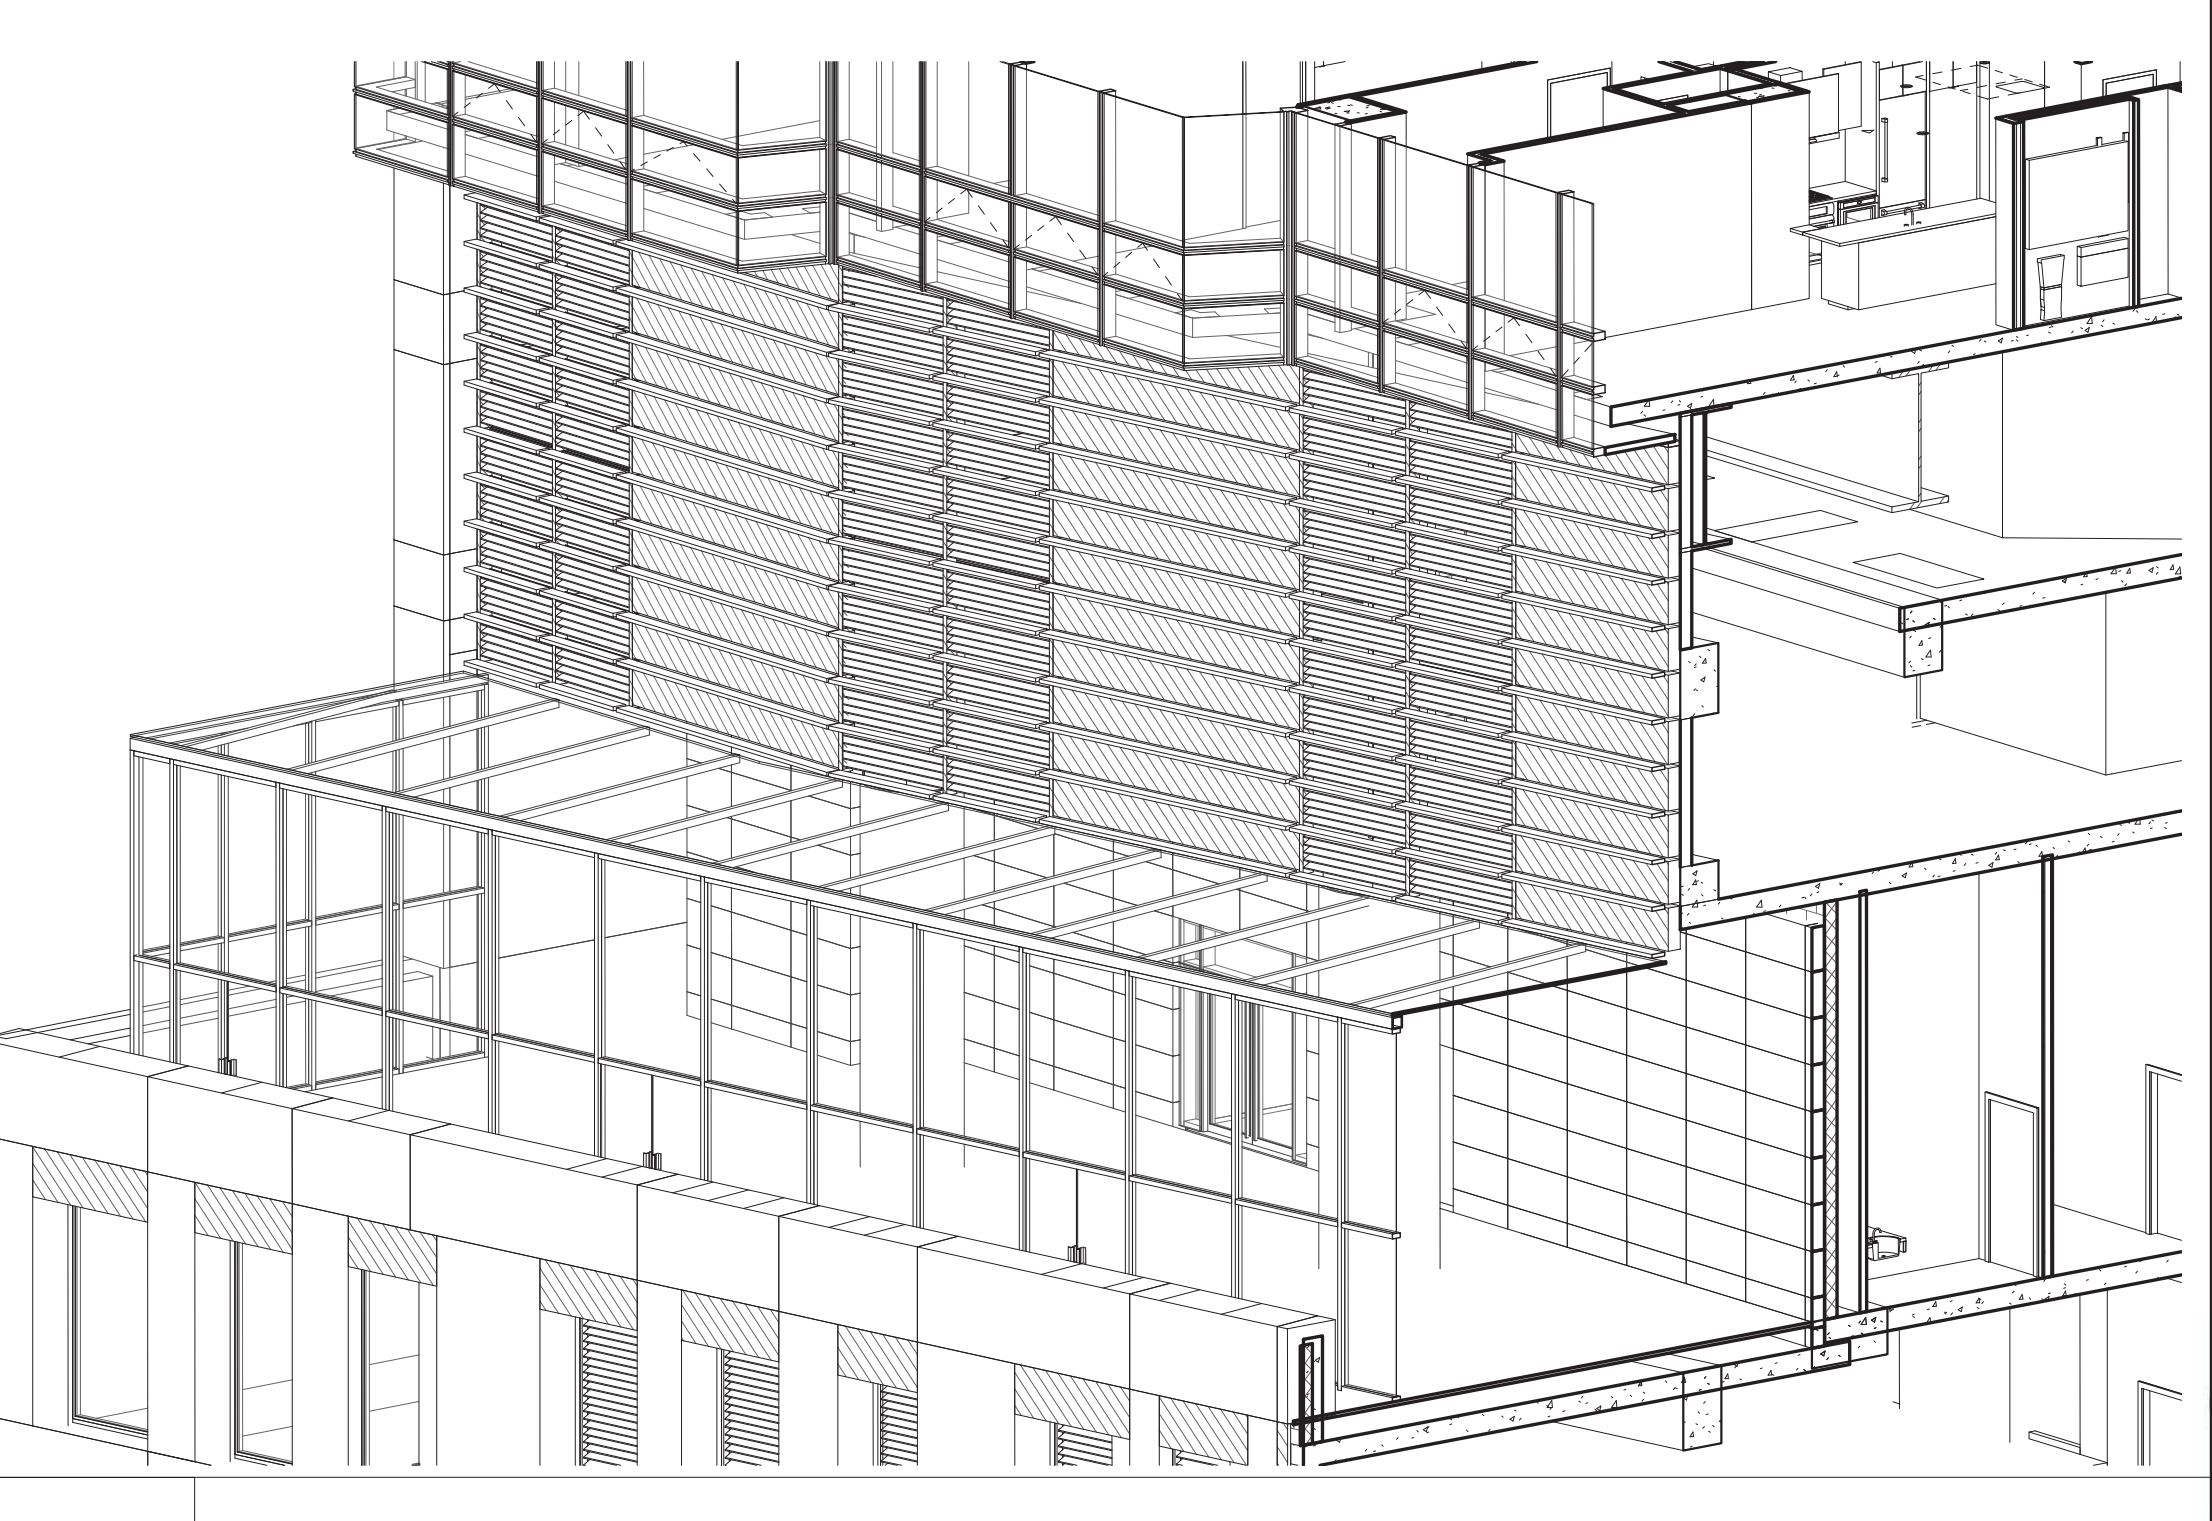

**A15 EWS 5 - METAL PANEL**

**FXFOWLE**  
FXFOWLE ARCHITECTS, LLP | 22 WEST 14TH STREET, NEW YORK, NY 10011 | 212.627.1700 | F 212.443.8716 | WWW.FXFOWLE.COM

**TRINITY PLACE HOLDINGS**  
717 Fifth Avenue, Suite 1303, New York, NY 10022 212-235-2191

**DESIMONE CONSULTING ENGINEERS**  
18 West 198 Street, 10th Floor, New York, NY 10111 212-532-2211

**DAGHER ENGINEERING, PLLC**  
29 Broadway, New York, NY 10006 212-480-2591

**LANGAN ENGINEERING**  
21 Bore Place, New York, NY 10001 212-479-6400

**DEBORAH BERKE PARTNERS**  
225 Fifth Avenue, 30th Floor, New York, NY 10001 212-239-0211

**VAN DEUSEN & ASSOCIATES (VDA)**  
120 Eagle Rock Avenue, Suite 315, East Hanover, NJ 10001 973-994-0220

**STANTEC**  
60 West 23rd Street, 8th Floor, New York, NY 10010 212-366-6600

**THORNTON TOMASETTI**  
51 Broadway, New York, NY 10010 917-661-7900

**EREMOS LLC**  
1275 Broadway, Suite 202, New York, NY 10001 212-658-1044

**LERCH BATES, INC.**  
1400 Broadway, Suite 905, New York, NY 10019 973-763-3222

**STEVEN WINTERS ASSOCIATES, INC.**  
81 West 40th Street, New York, NY 10018 203-607-0200

**ONE LUX STUDIO**  
158 West 25th Street, 10th Floor, New York, NY 10001 212-201-6790

**42 TRINITY PLACE**  
42 TRINITY PLACE | NEW YORK, NY

**DRAWING TITLE**  
EXTERIOR WALL SYSTEM 5 - METAL PANEL CLADDING

Seal:	Drawn:	Project No.:
	Author:	15028
	Checked:	Card File:
	Checker:	
	Rev/Issued:	Drawing No.:
	Date:	11/20/15
	Scale:	1/2" = 1'-0"
		Sheet of

**A-436**

© 2015 FXFOWLE ARCHITECTS, LLP | ALL RIGHTS RESERVED














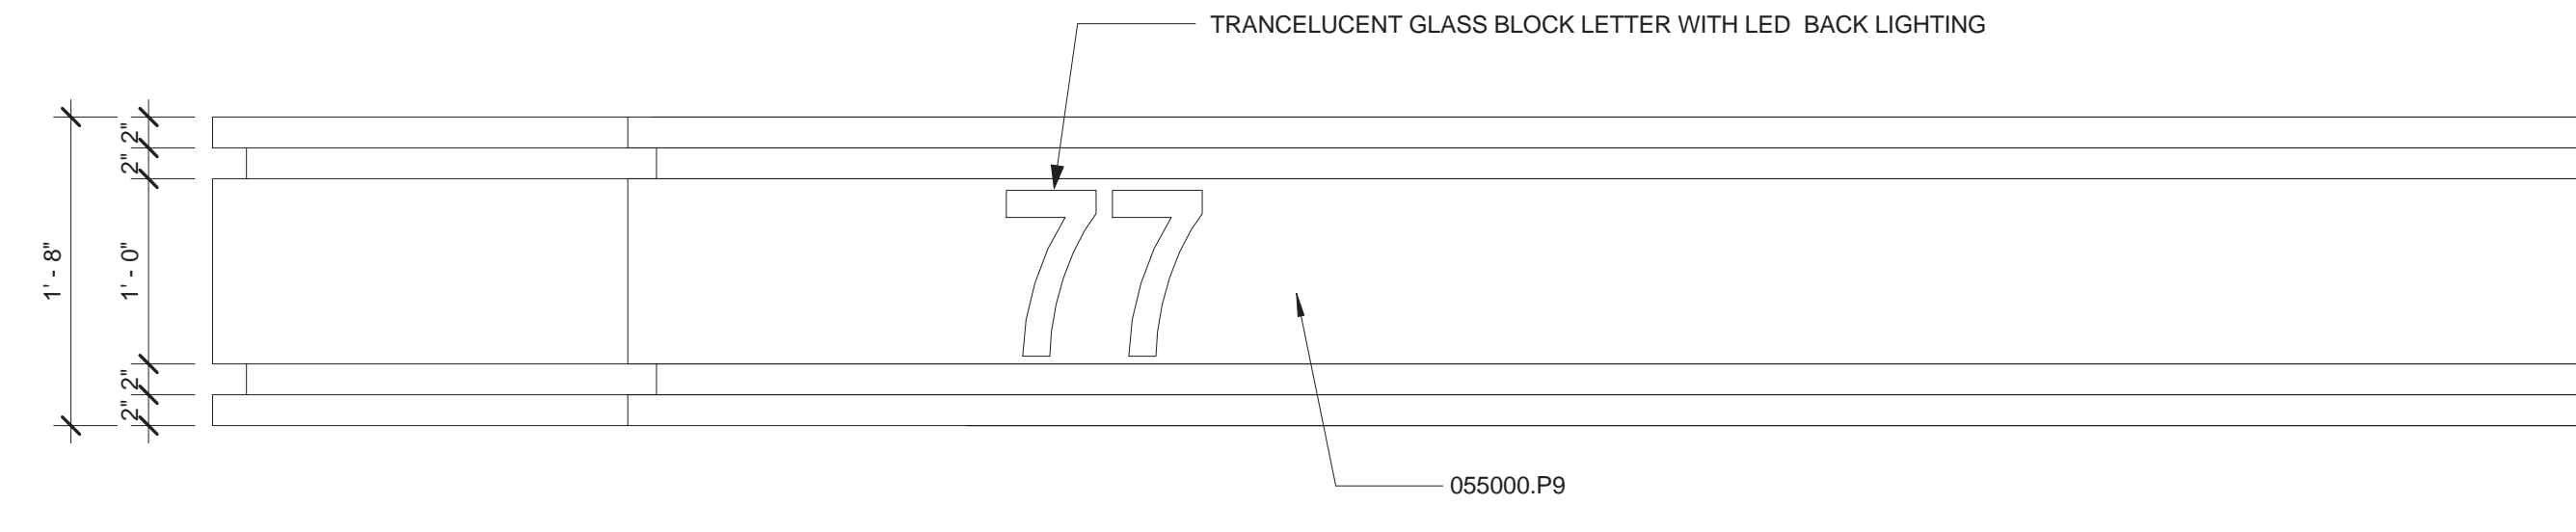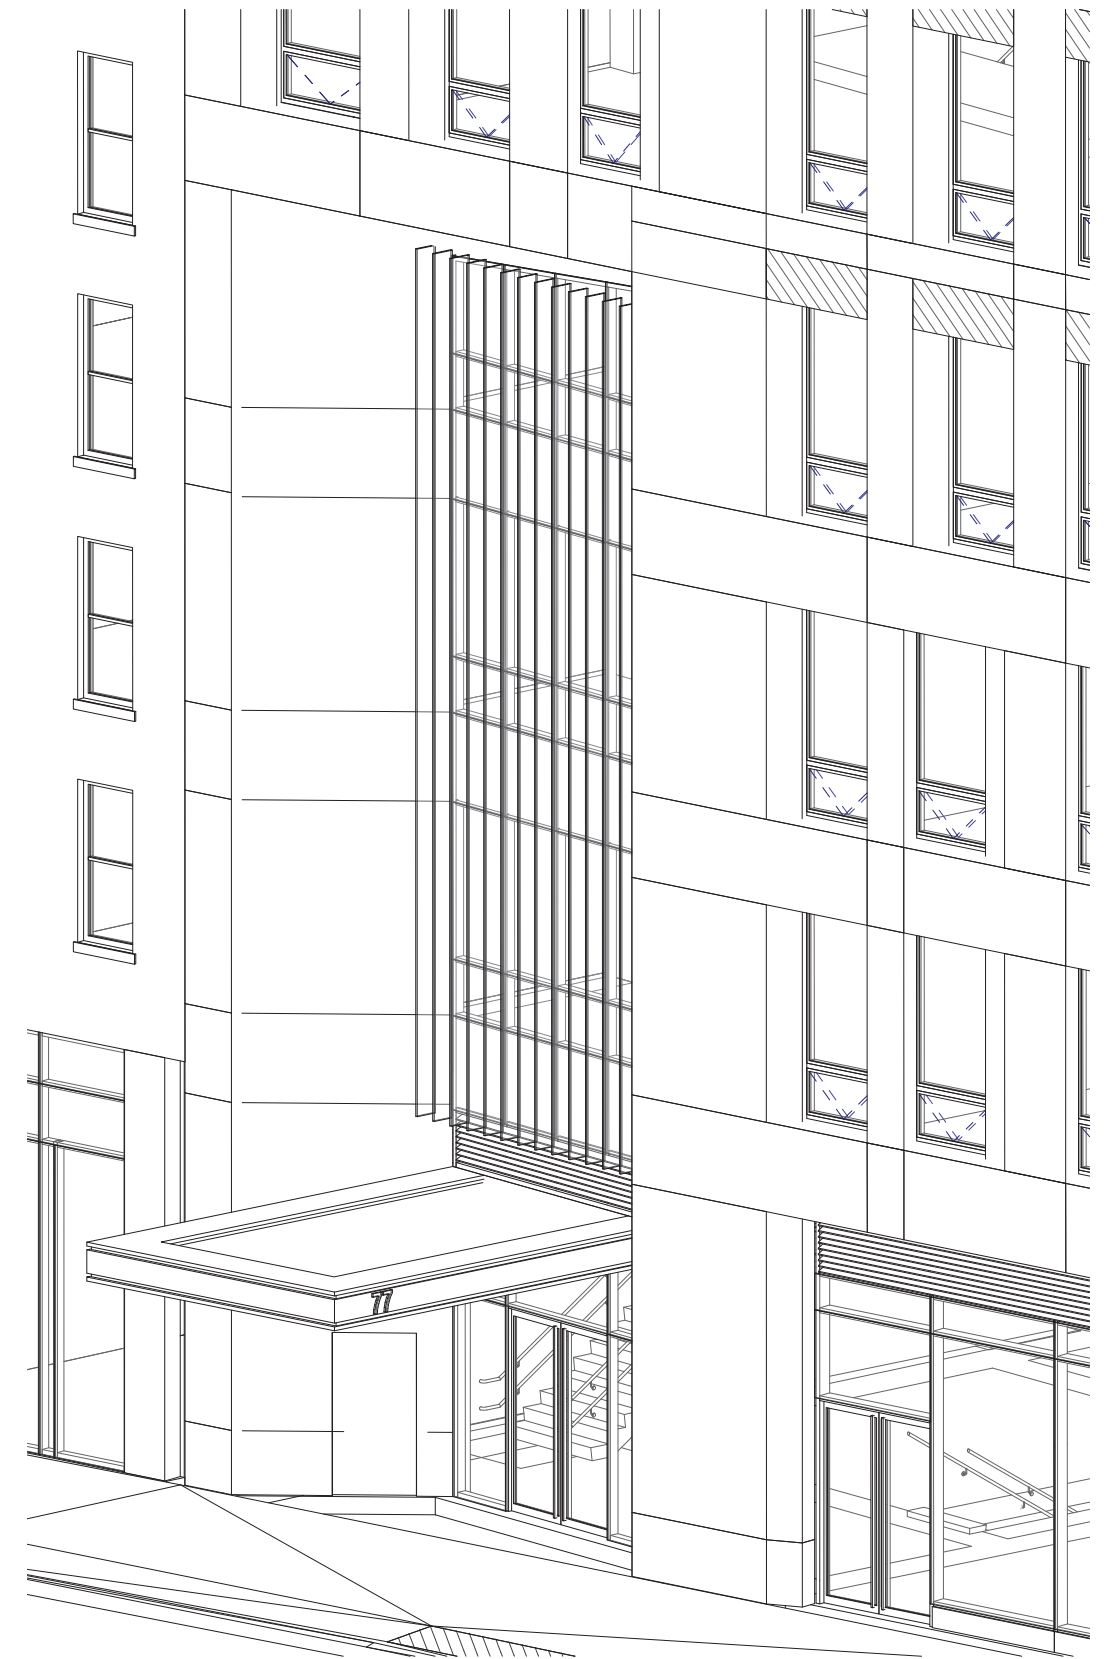

**T6 RESIDENTIAL CANOPY ELEVATION**

1" = 1'-0"

**P1 ISOMETRIC**  
RESIDENTIAL ENTRY

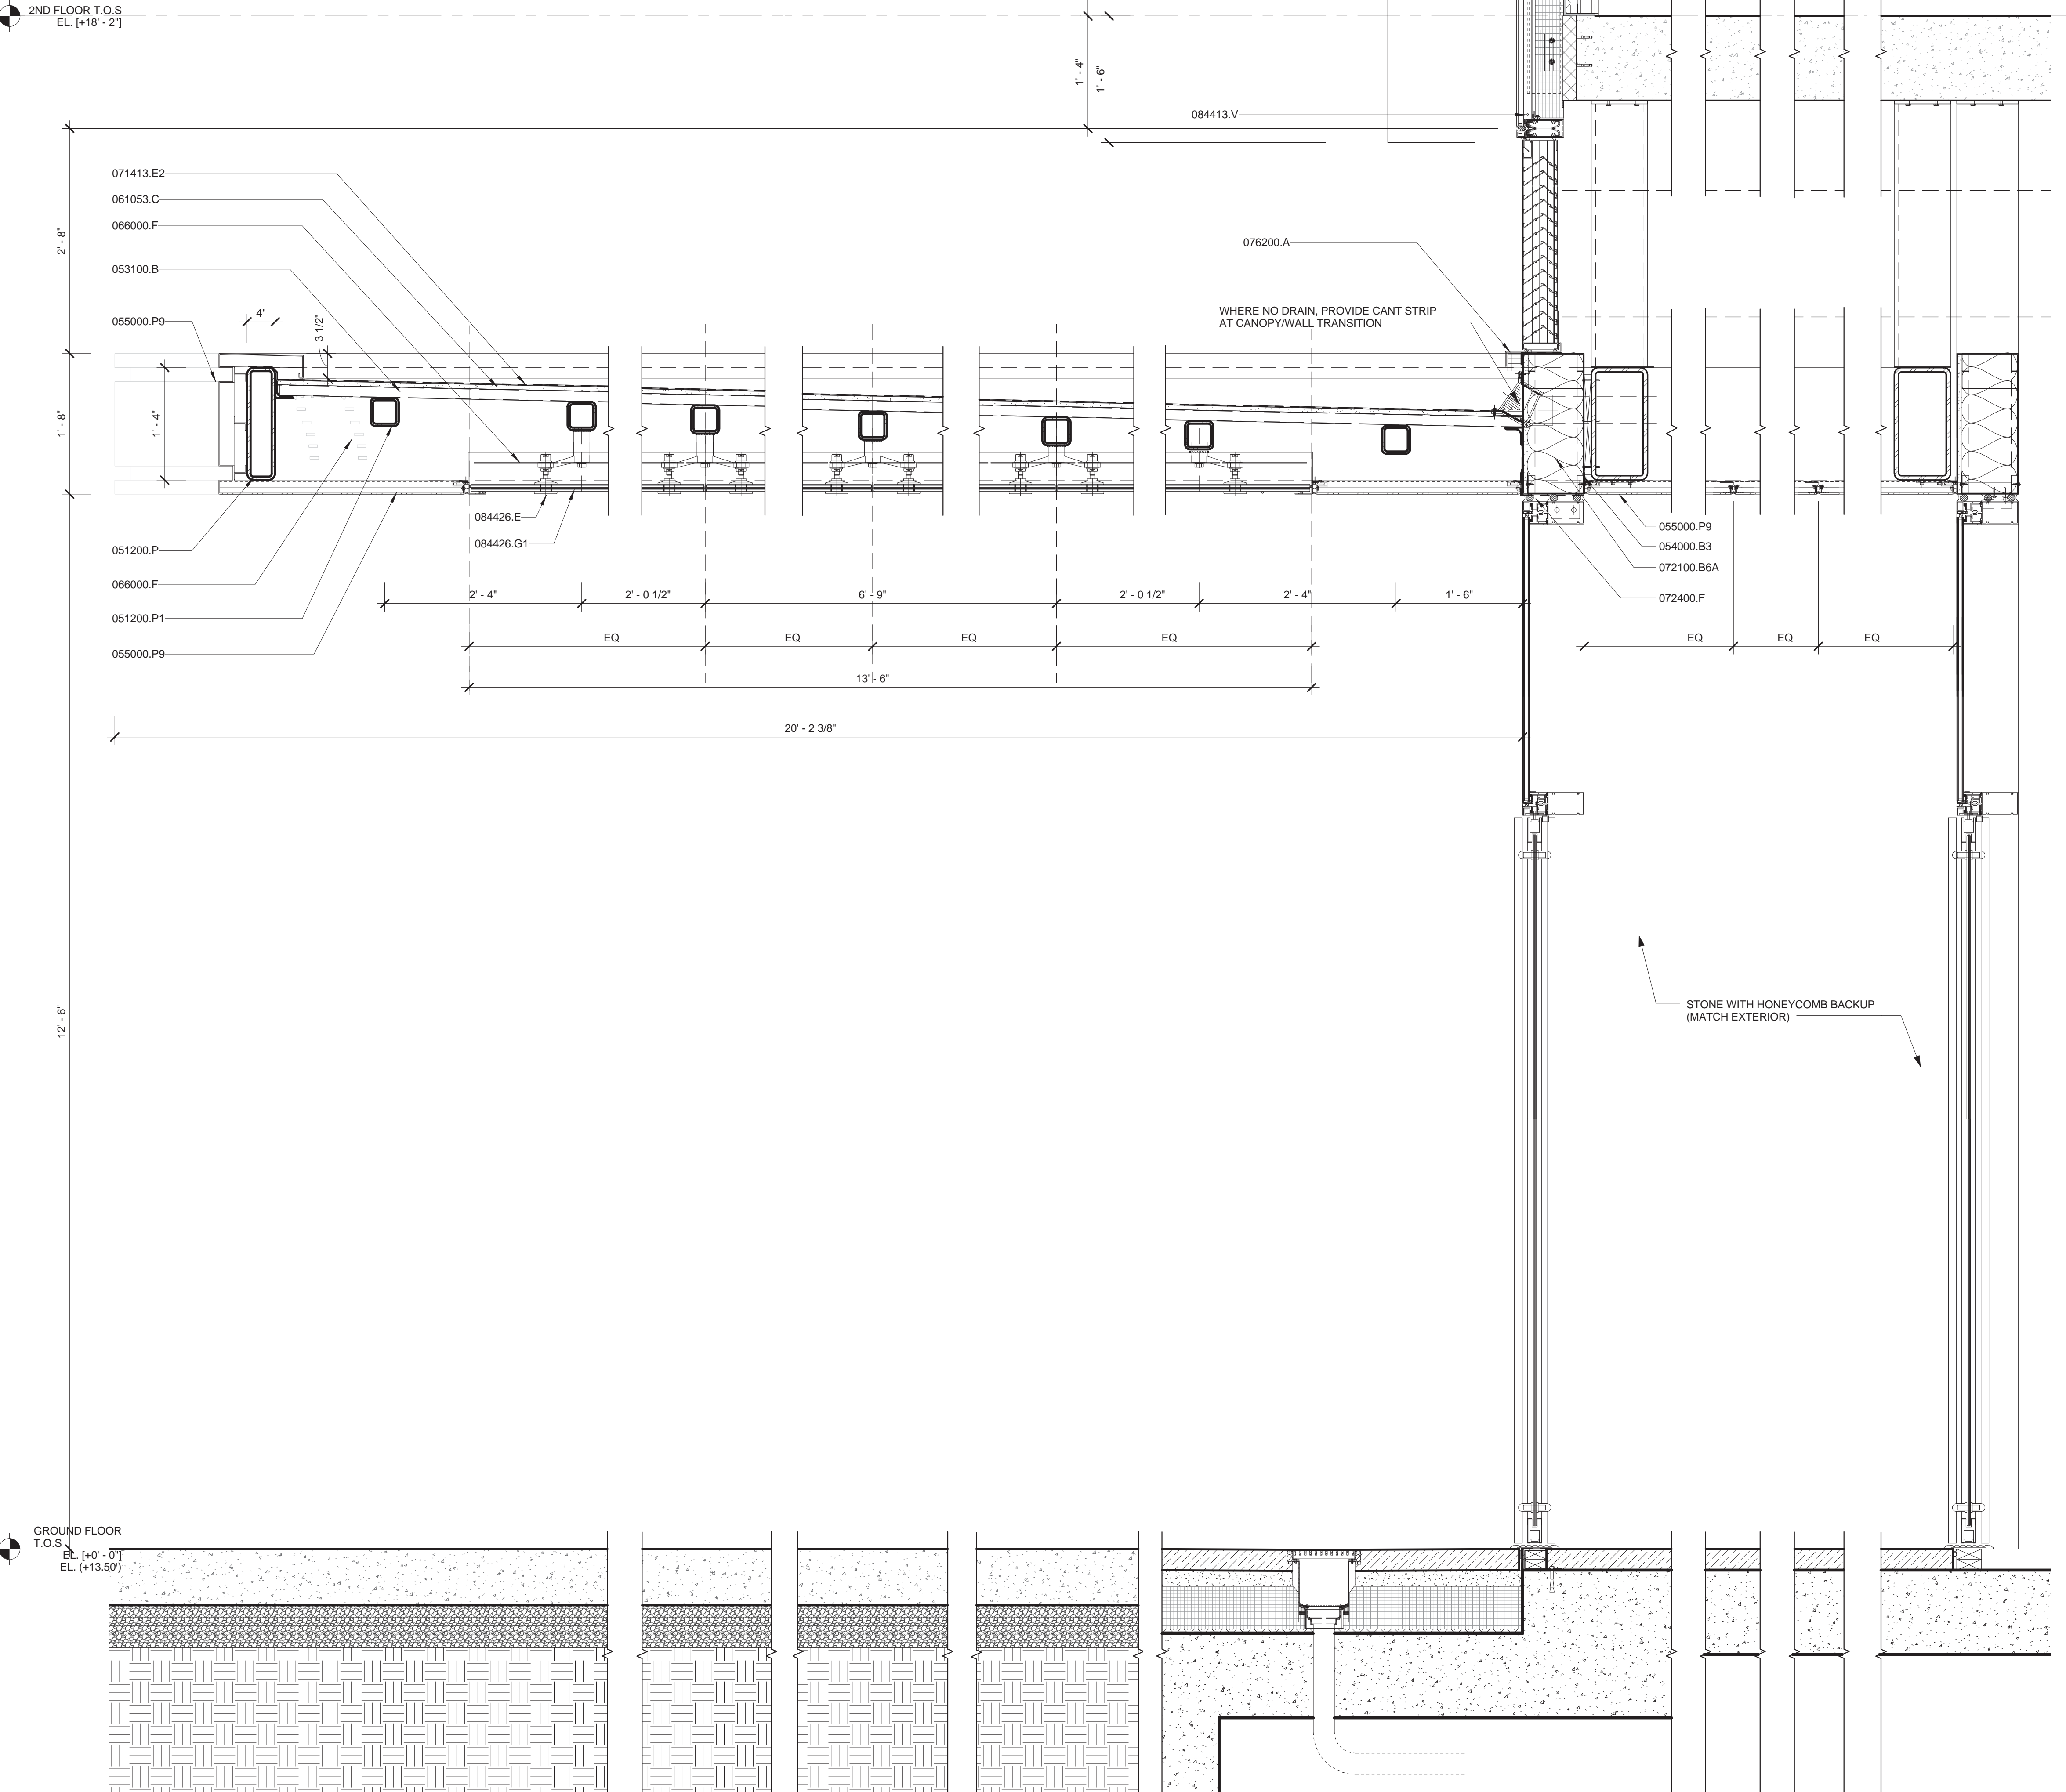

**A1 SECTION DETAIL**  
CANOPY @ RESIDENTIAL ENTRANCE

1" = 1'-0"

5TH FLOOR PLAN  
EL. (+57'-2")

4TH FLOOR T.O.S.  
EL. (+44'-2")


3RD FLOOR T.O.S.  
EL. (+31'-2")

2ND FLOOR T.O.S.  
EL. (+18'-2")

GROUND FLOOR  
T.O.S.  
EL. (+0'-0")

**F13 WALL SECTION**  
@ RESIDENTIAL ENTRANCE

3/8" = 1'-0"

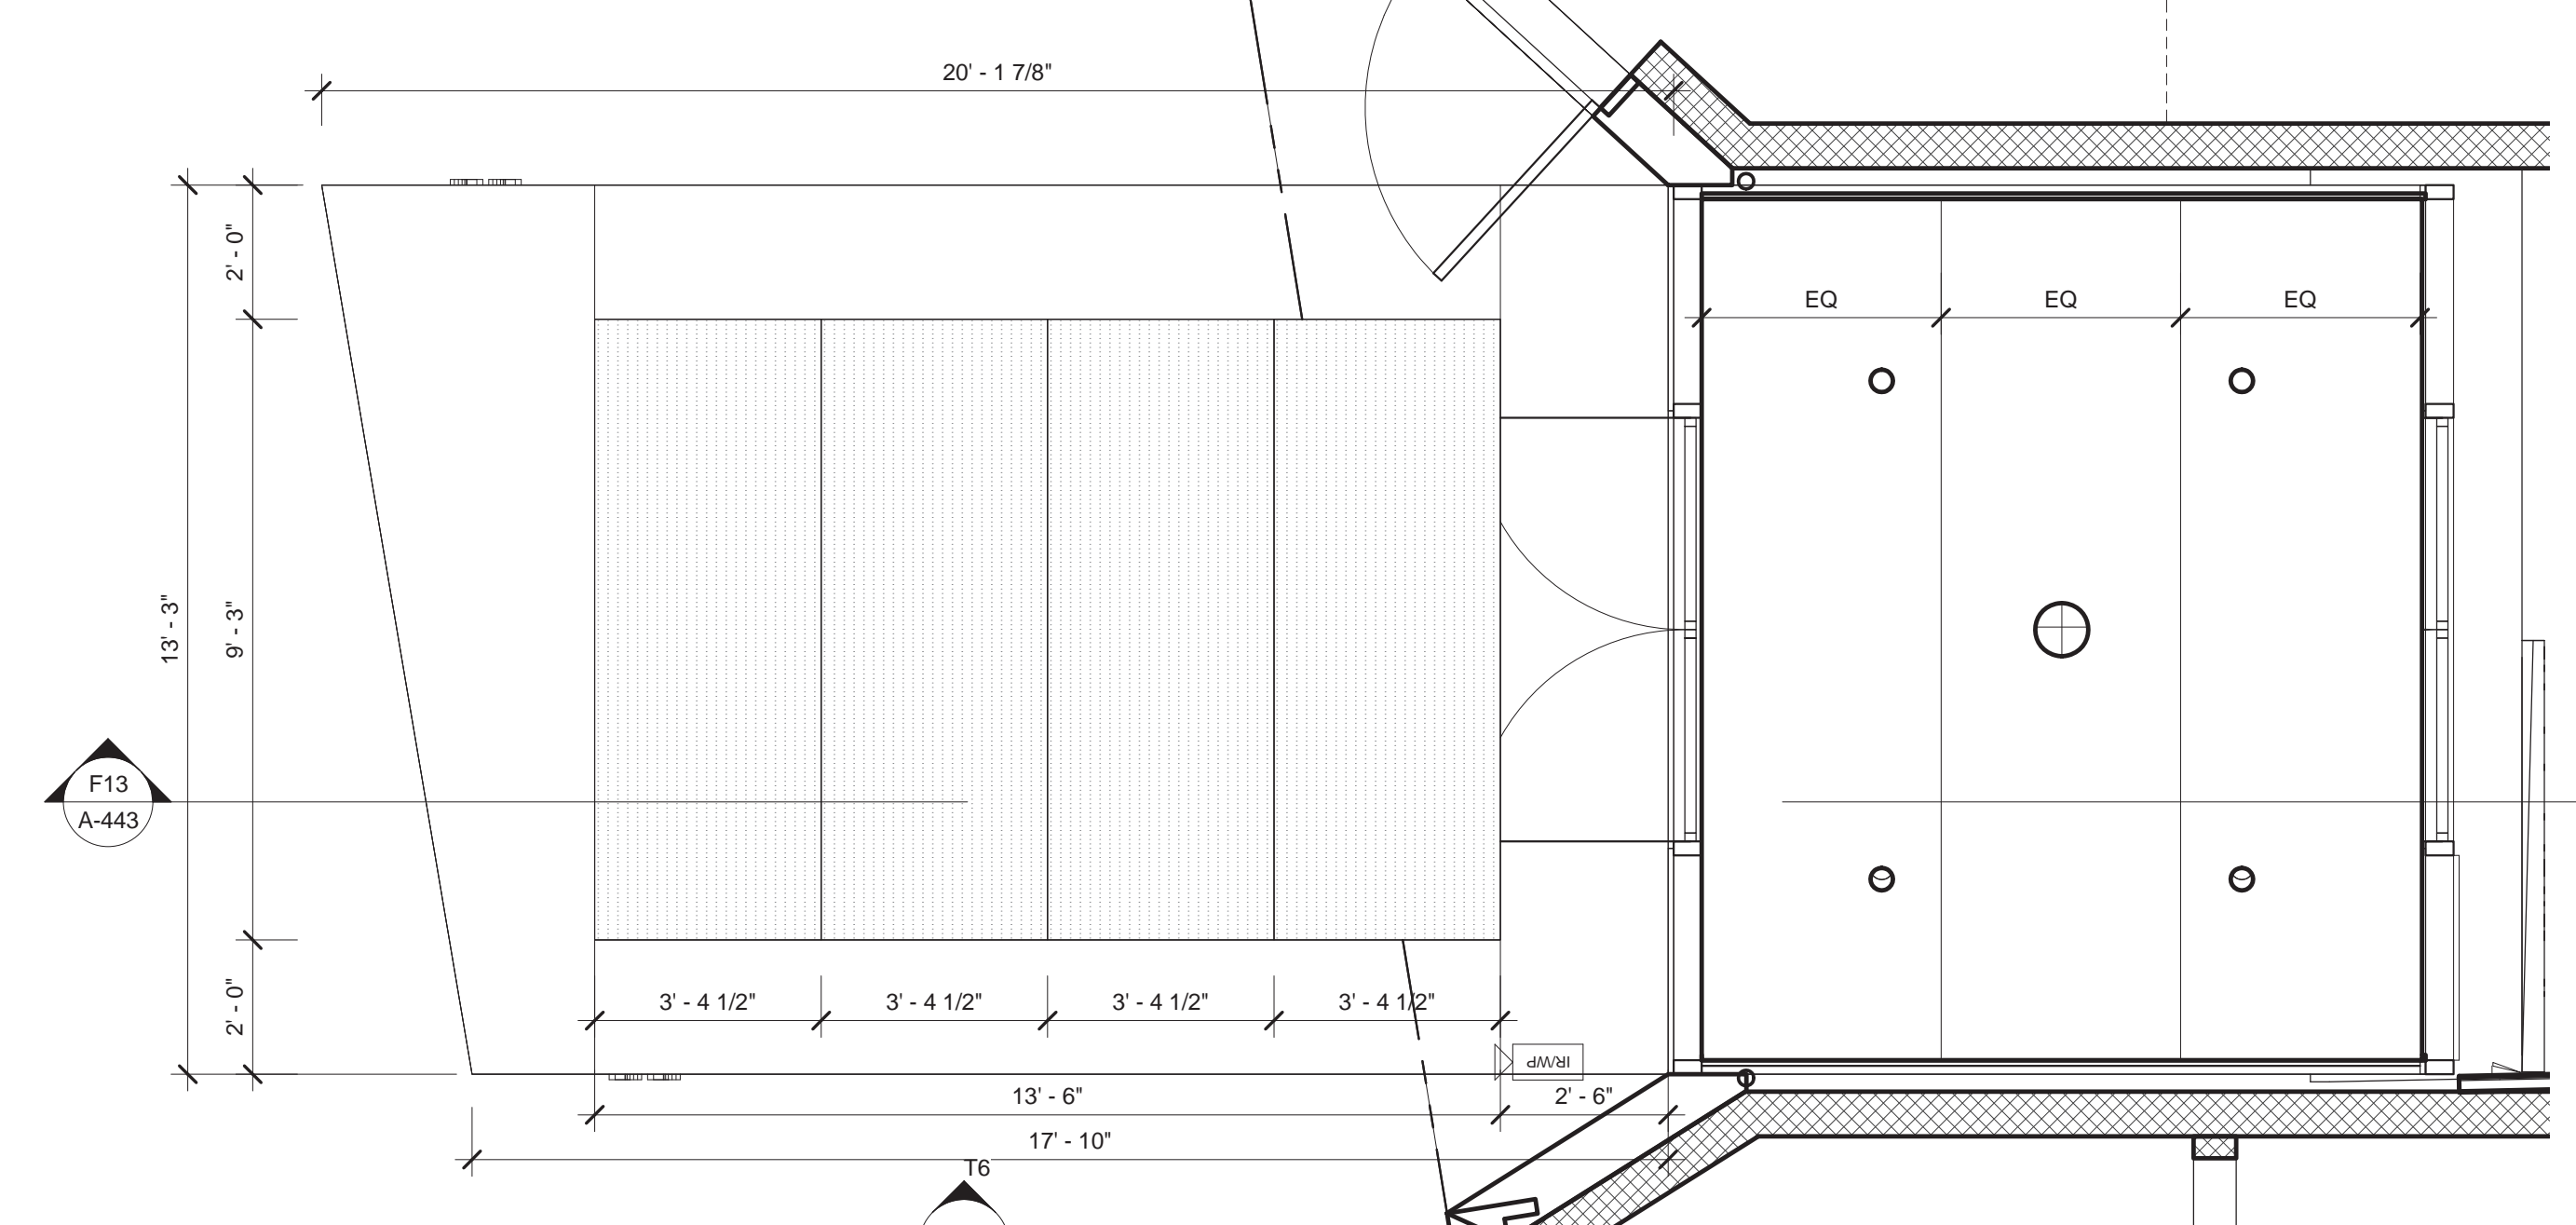

**A13 RESIDENTIAL CANOPY RCP**  
@ RESIDENTIAL ENTRANCE

3/8" = 1'-0"

**MATERIAL KEYING LEGEND:**

051200.P	STEEL TUBE (SEE STRUCTURAL DWGS.)
051200.F1	4"x4" STL. TUBE (SEE STRUCTURAL DWGS.)
031000.B	1 1/2" METAL DECK (SEE STRUCTURAL DWGS.)
054000.B3	6" COLD FORMED METAL STUDS 16" O.C.
055000.P9	BLACKENED STAINLESS STEEL PLATE
057000.J4	ST. STL. SPLICE W/ PROVISION FOR MOVEMENT TO ALLOW FOR INTERSTORY DIFFERENTIAL MOVEMENT
061003.C	MARINE GRADE PLYWOOD
066000.F	WHITE LED DIRECT BACKLIGHTING LIGHTING FIXTURE
071413.E2	PARAPRO FLUID APPLIED ROOFING OVER PARADIENE 20, FULLY ADHERED
072100.B1A	1" SEMI-RIGID MINERAL WOOL INSULATION BEHIND MULLION FRAMES
072100.B8A	4" FOL. FACED MINERAL WOOL INSULATION
072100.B6A	6" KRAFT FACED SEMI-RIGID MINERAL WOOL INSULATION
072400.F	BACKER ROD AND SEALANT JOINT
076200.A	ST. STL. FLASHING
084113.F2	1 1/2" ALUM. SHADOW BOX PANEL (MATCH MULLIONS) ATTACHED & SEALED TO VENT HOLE
084413.V	VENT HOLE
084413.X2	LAMINATED GLASS FIN WITH FRITS
084426.E	ST. STL. FITTINGS (4# FIN)
084426.G1	TRANSLUCENT LAMINATED GLASS CANOPY
085113.F1	SEALANT
088000	GLAZING (REFER TO SPEC.)

**EXTERIOR WALL SYSTEM (EWS) LEGEND**

EWS 1	STORE FRONT (REFER TO A-421 & A-431)
EWS 2	SCHOOL PANEL - LIMESTONE WITH HONEYCOMB BACKUP (REFER TO A-421 & A-432)
EWS 3	TOWER PANEL - GFRC (REFER TO A-422, A-433 & A-434)
EWS 4	TOWER CURTAIN WALL (REFER TO A-423 & A-435)
EWS 5	TOWER MECHANICAL / METAL PANEL (REFER TO A-424 & A-436)
EWS 6	STICK BUILT CURTAIN WALL (REFER TO A-424)
EWS 7	CMU LOT LINE WALL (REFER TO A-424)
EWS 8	CONCRETE LOT LINE WALL (REFER TO A-424)
EWS 9	DIMENSIONAL STONE CLADDING (REFER TO A-421)

\*FOR ROOF TYPE (RT), REFER TO A-425

NO.	REVISIONS / SUBMISSIONS	DATE

**FXFOWLE**  
FXFOWLE ARCHITECTS, LLP | 20 WEST 40TH STREET, NEW YORK, NY 10018 | P: 212.627.1700 | F: 212.463.8716 | WWW.FXFOWLE.COM

**TRINITY PLACE HOLDINGS**  
717 Fifth Avenue, Suite 1303, New York, NY 10022 212.235.2191

**DESMONE CONSULTING ENGINEERS**  
18 West 198 Street, 10th Floor, New York, NY 10111 212.532.2211

**DAGHER ENGINEERING, PLLC**  
29 Broadway, New York, NY 10006 212.480.2591

**LANGAN ENGINEERING**  
21 Bore Place, New York, NY 10003 212.479.5400

**DEBORAH BERKE PARTNERS**  
225 Fifth Avenue, 18th Floor, New York, NY 10001 212.235.0211

**VAN DEUSEN & ASSOCIATES (VDA)**  
120 Eagle Rock Avenue, Suite 315, East Hanover, NJ 10001 973.994.9220

**STANTEC**  
60 West 23rd Street, 8th Floor, New York, NY 10010 212.366.6000

**THORNTON TOMASETTI**  
51 Broadway, New York, NY 10010 917.661.7900

**EREMOS LLC**  
1270 Broadway, Suite 202, New York, NY 10001 212.658.1044

**LERCH BATES, INC.**  
1400 Broadway, Suite 305, New York, NY 10019 973.763.3222

**STEVEN WINTERS ASSOCIATES, INC.**  
61 Franklin Street, New York, NY 10004 203.607.0200

**ONE LUX STUDIO**  
158 West 25th Street, 10th Floor, New York, NY 10001 212.201.5790

**42 TRINITY PLACE**  
42 TRINITY PLACE | NEW YORK, NY

DRAWING TITLE:  
**BUILDING BASE WALL SECTION DETAILS**

Seal:

Drawn:

Author:

Checked:

Checker:

Project No.: 15028

Sheet No.: A-443.00

Date: 12/03/15

Scale: As indicated


Project No.: 15028

Sheet No.: A-443.00


Date: 12/03/15

Scale: As indicated




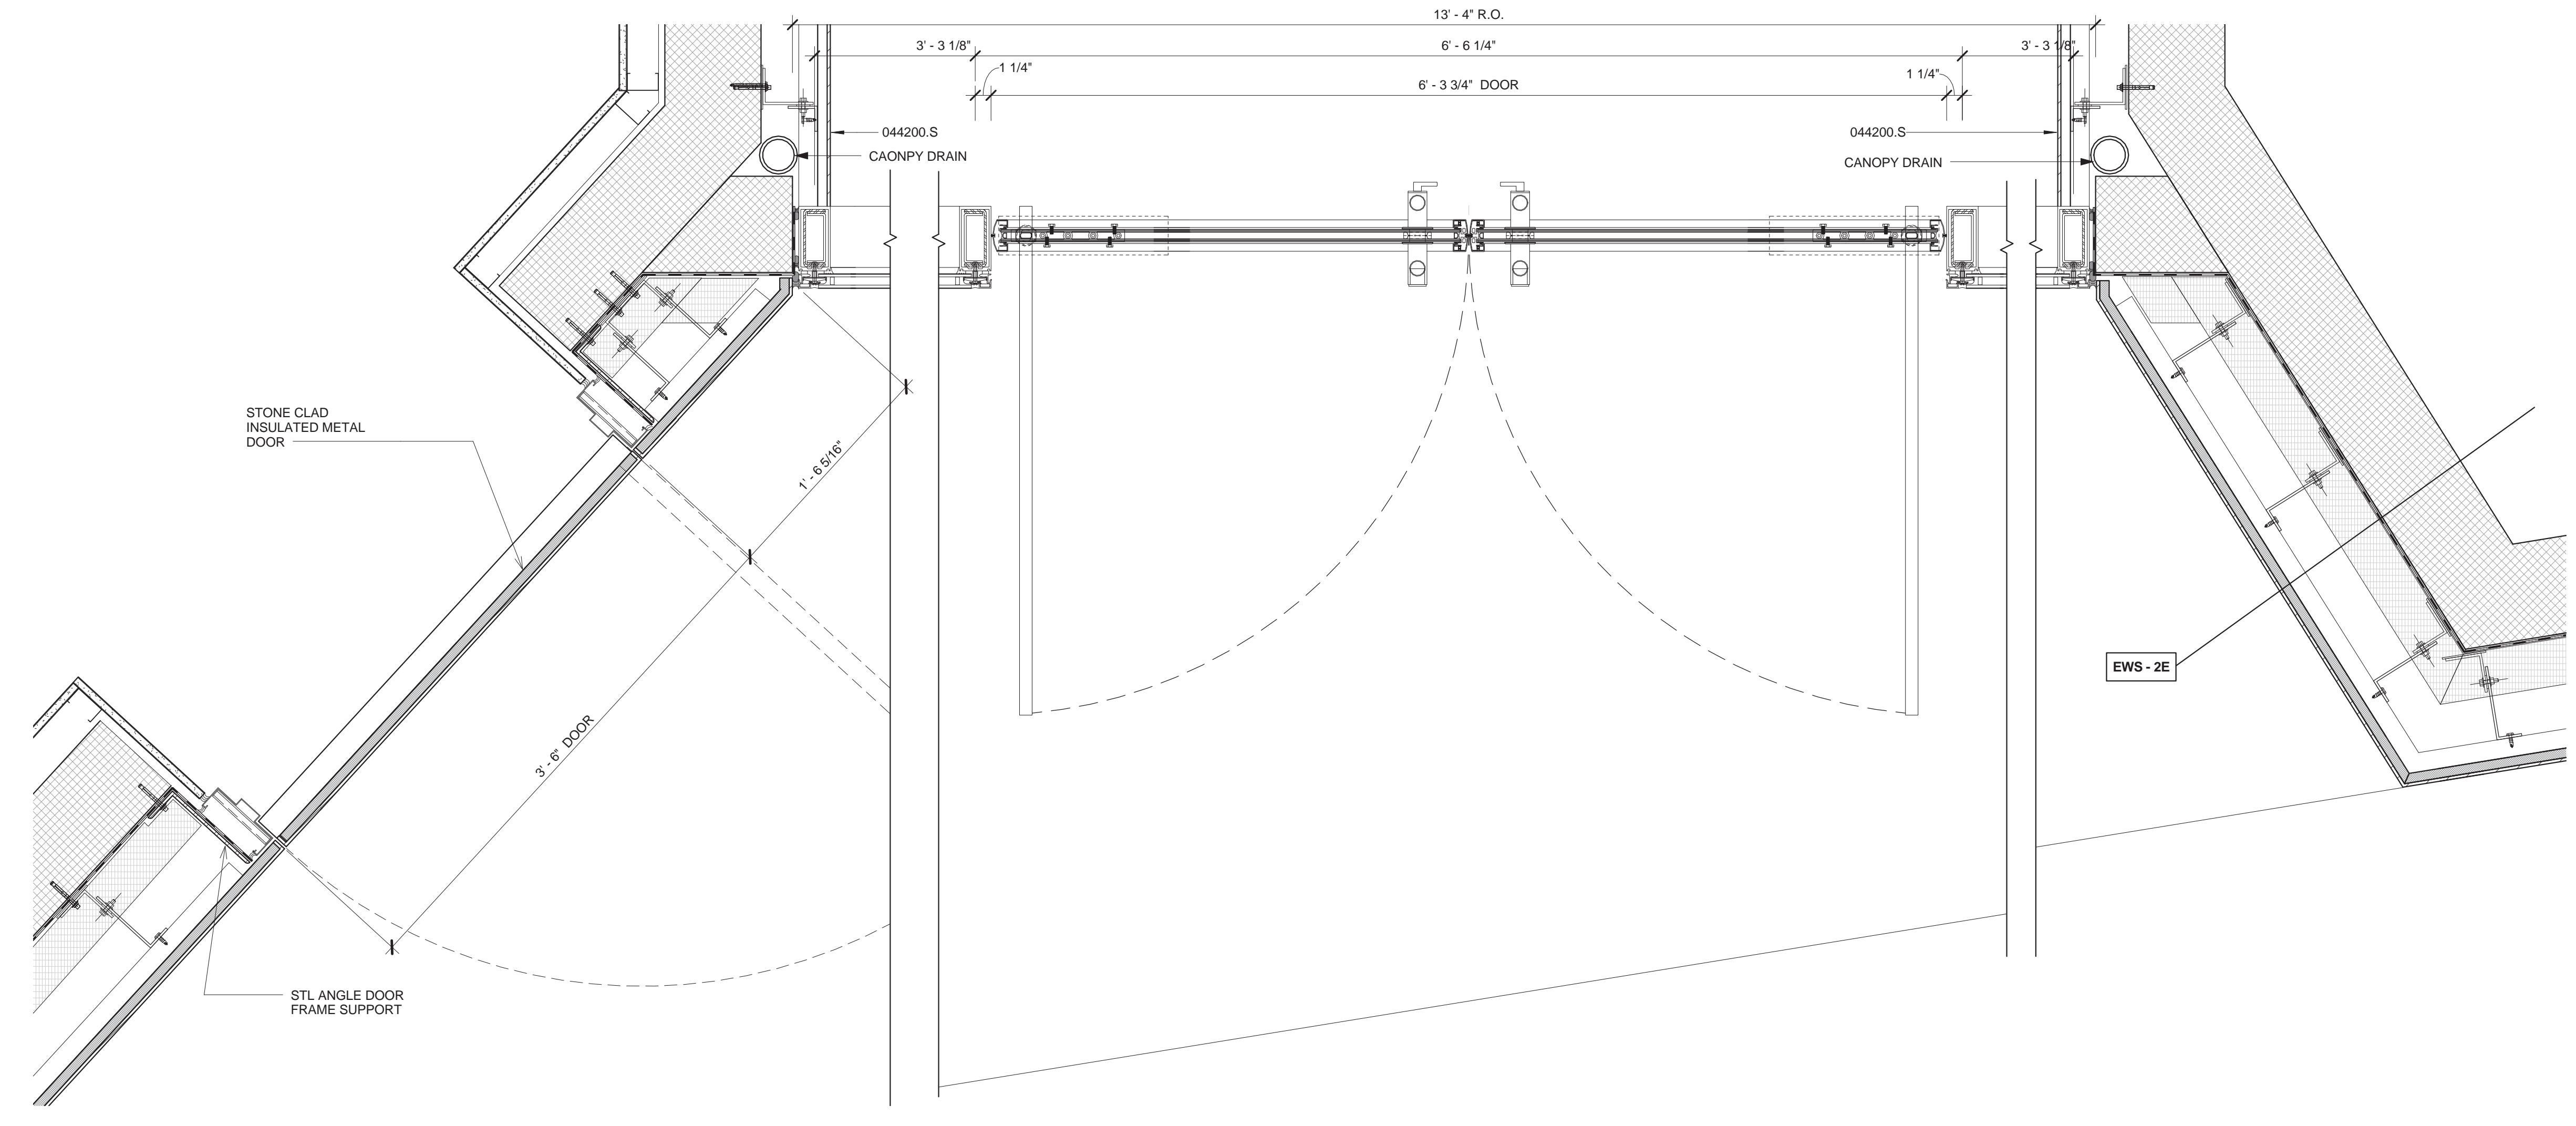


**M6 PLAN DETAIL**  
 1 1/2" = 1'-0"  
 AT RESIDENTIAL ENTRANCE VESTIBULE

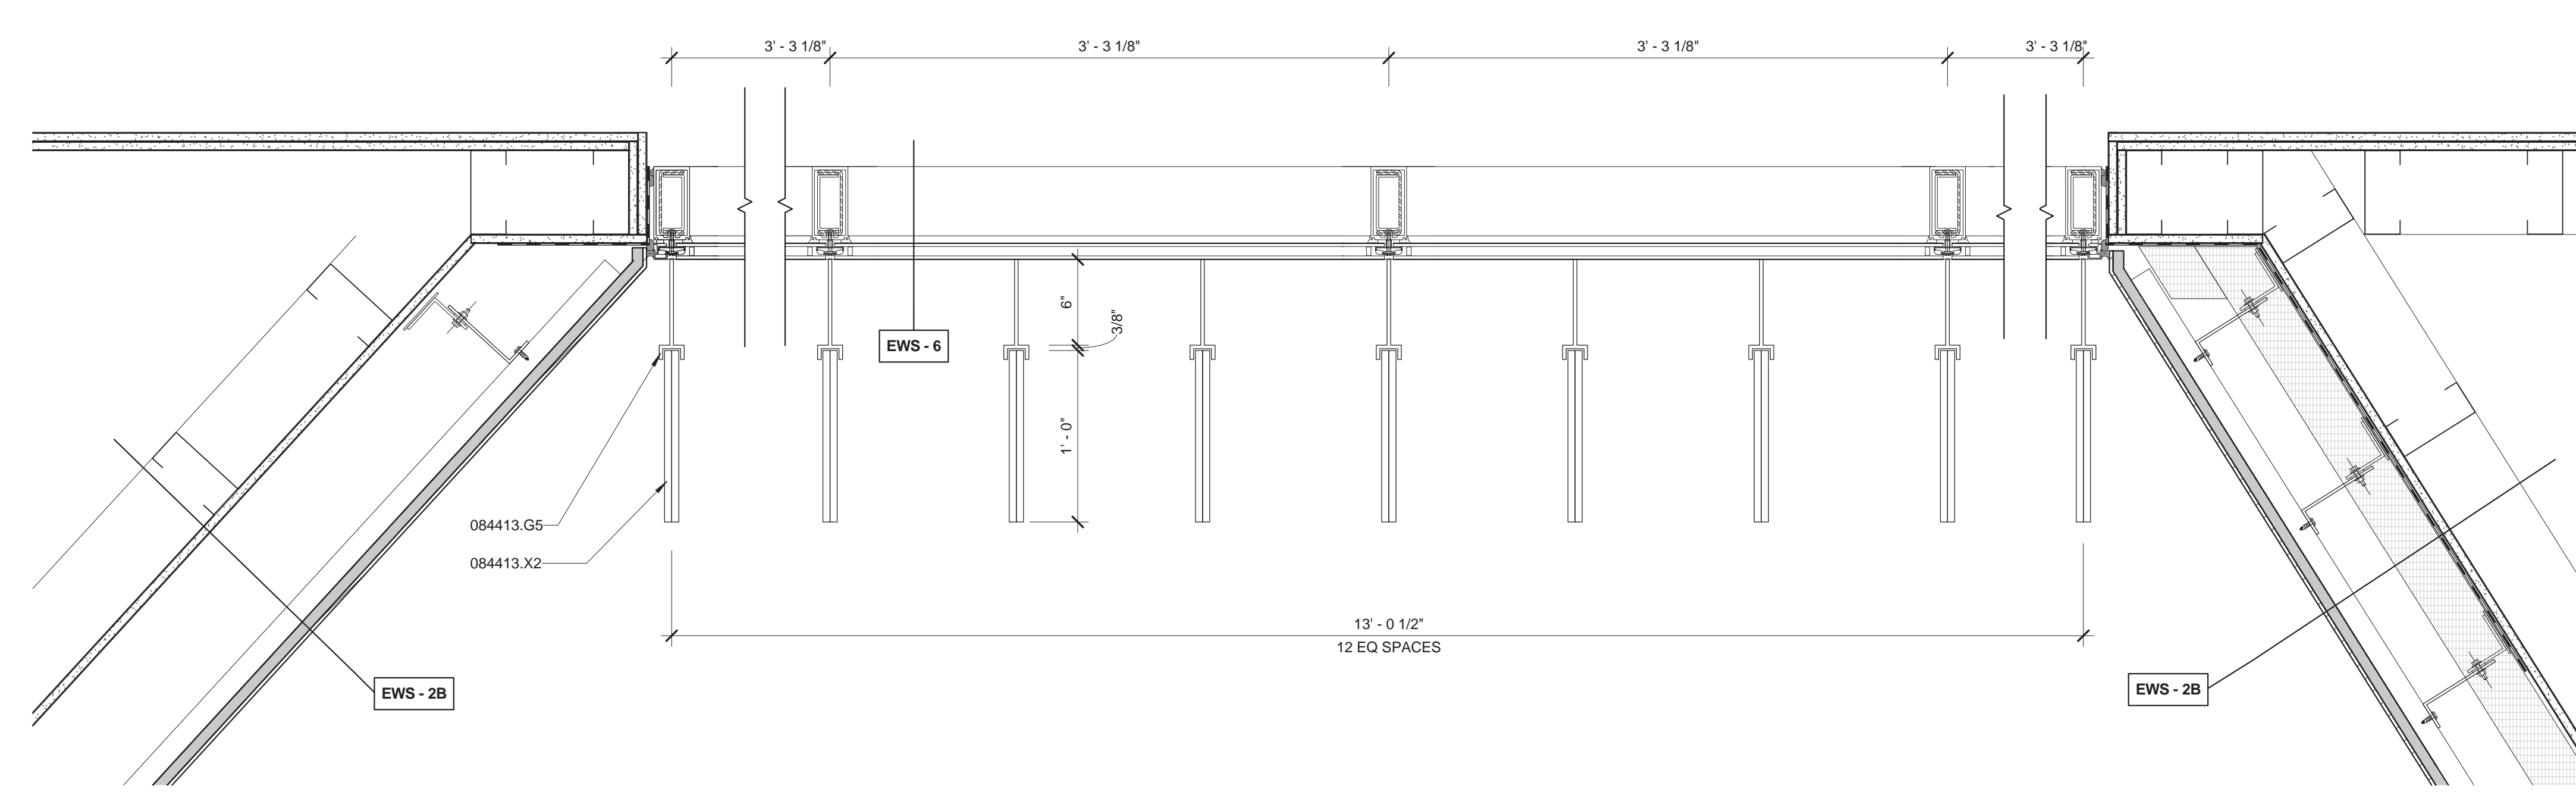

**G1 PLAN DETAIL**  
 1 1/2" = 1'-0"  
 AT RESIDENTIAL LOBBY

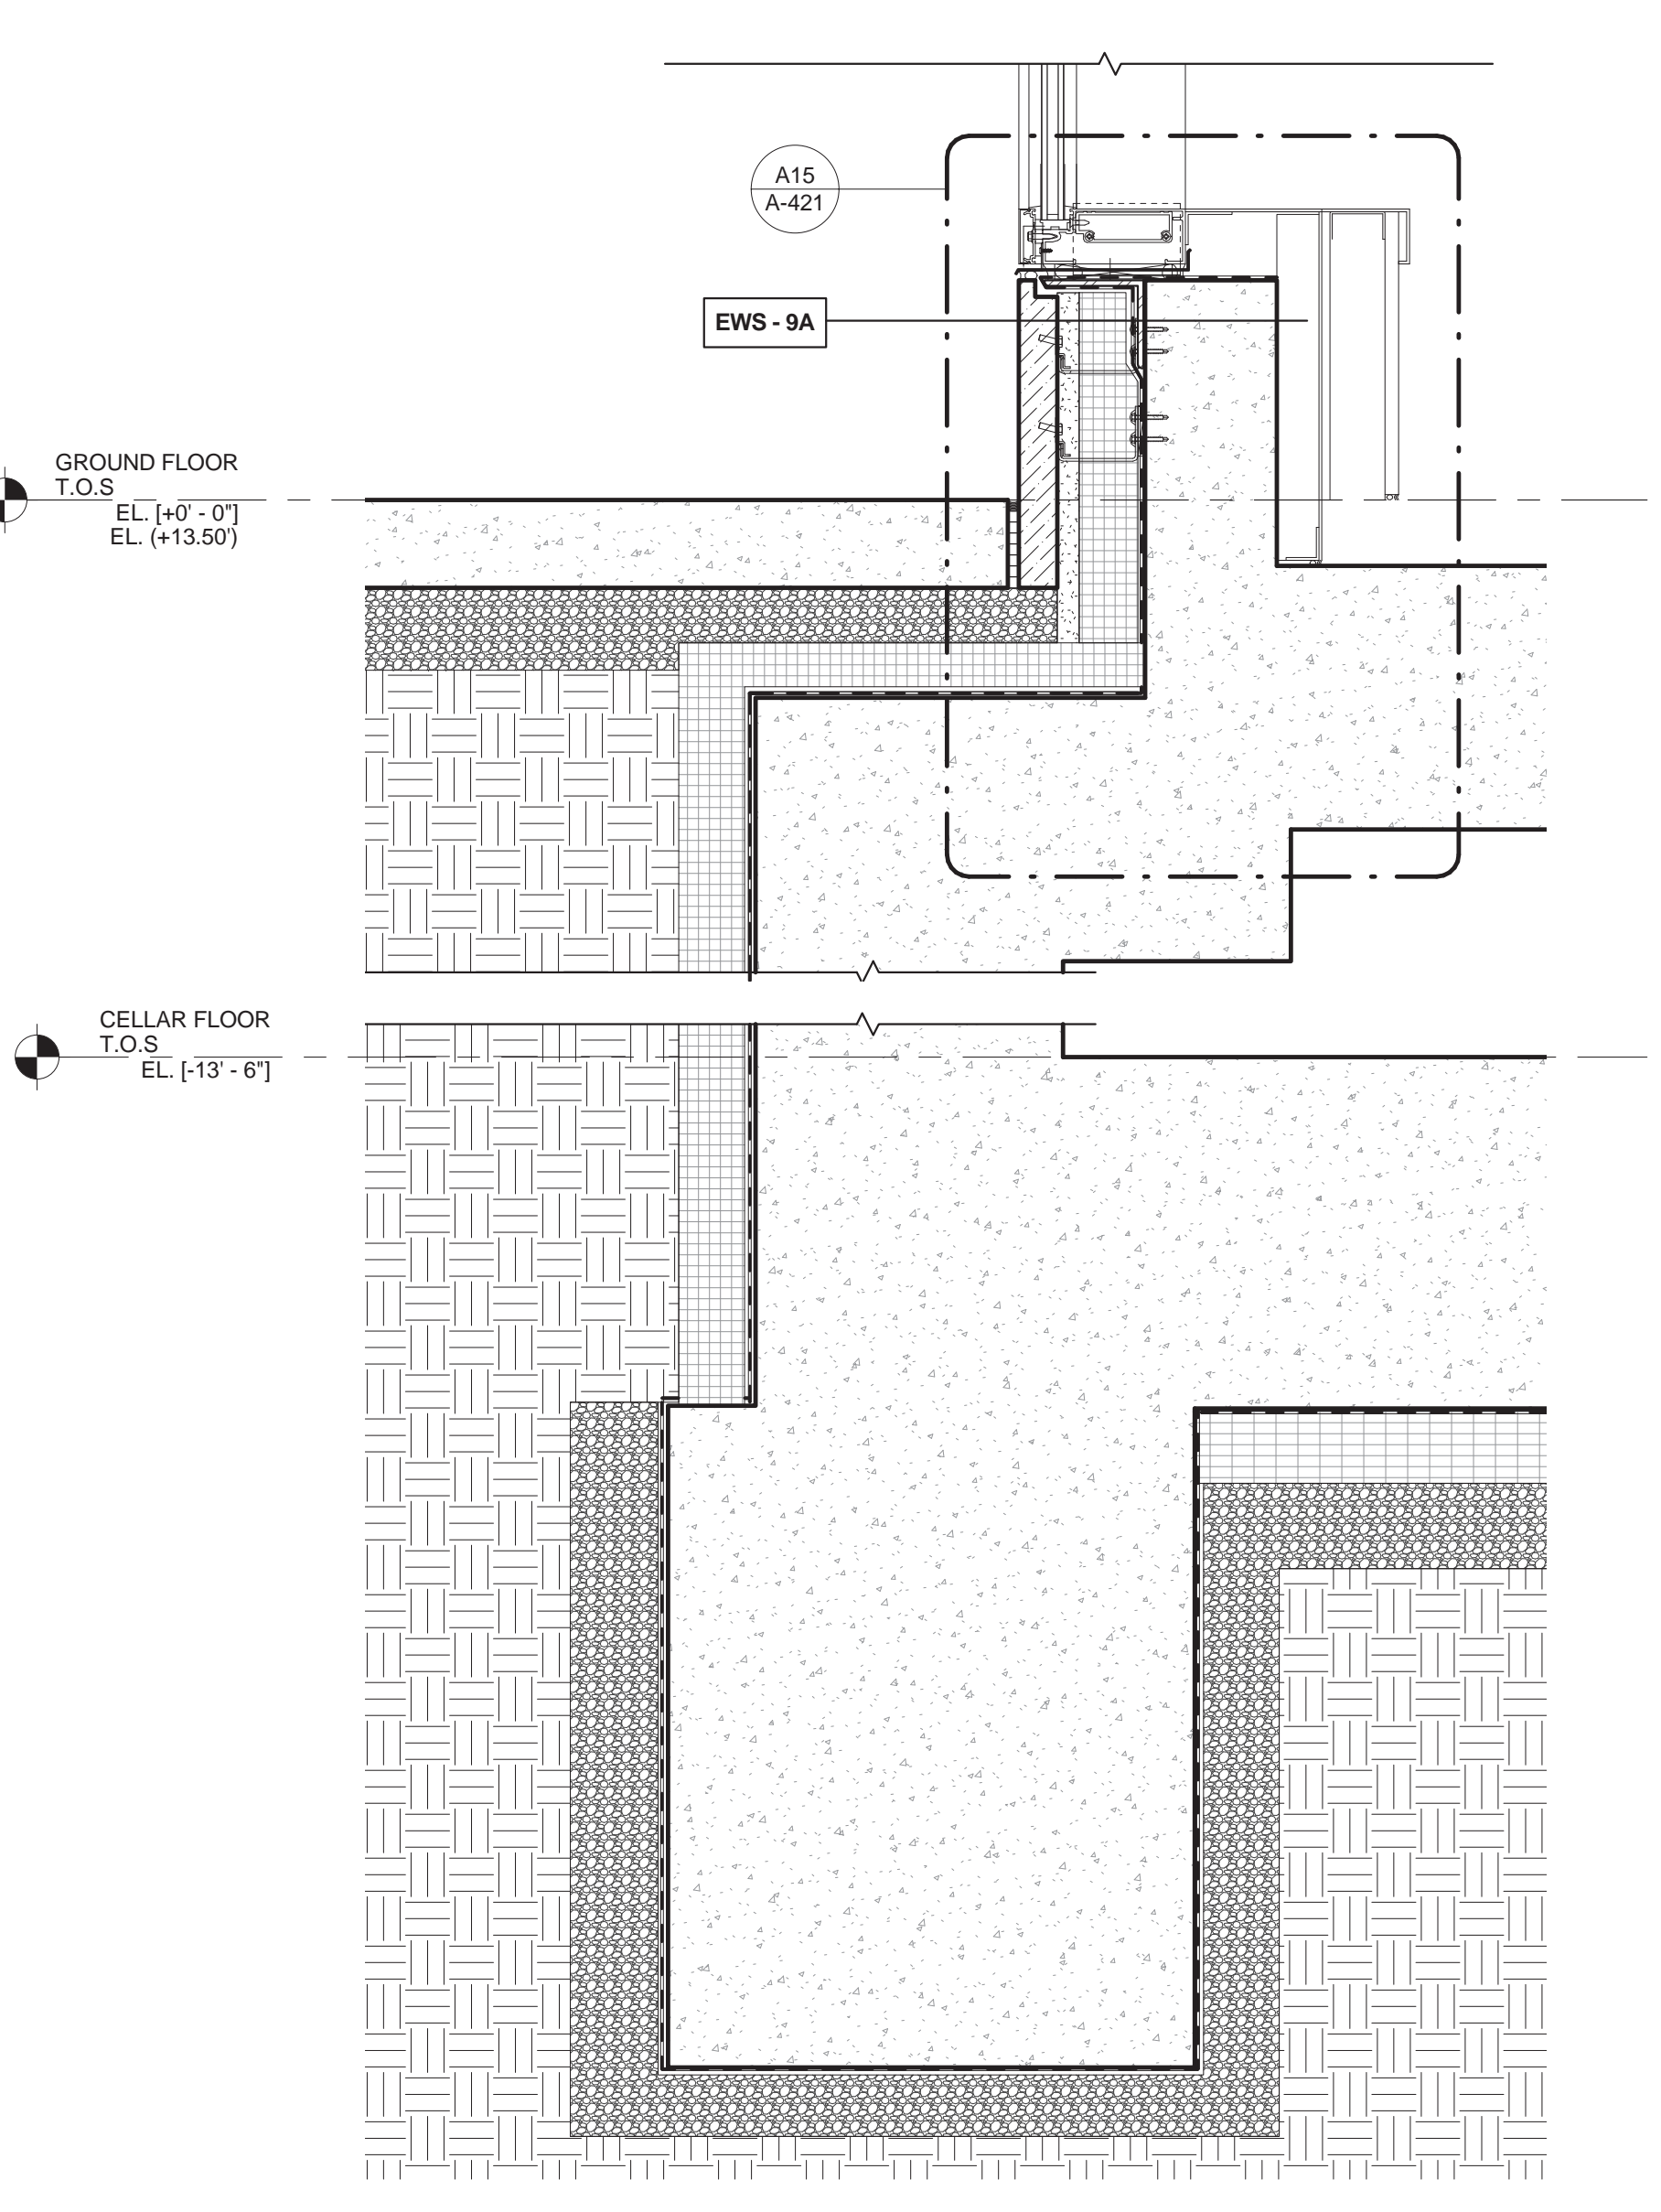

**M1 DETAIL SECTION**  
 1 1/2" = 1'-0"  
 @ STORERONT ENTRY

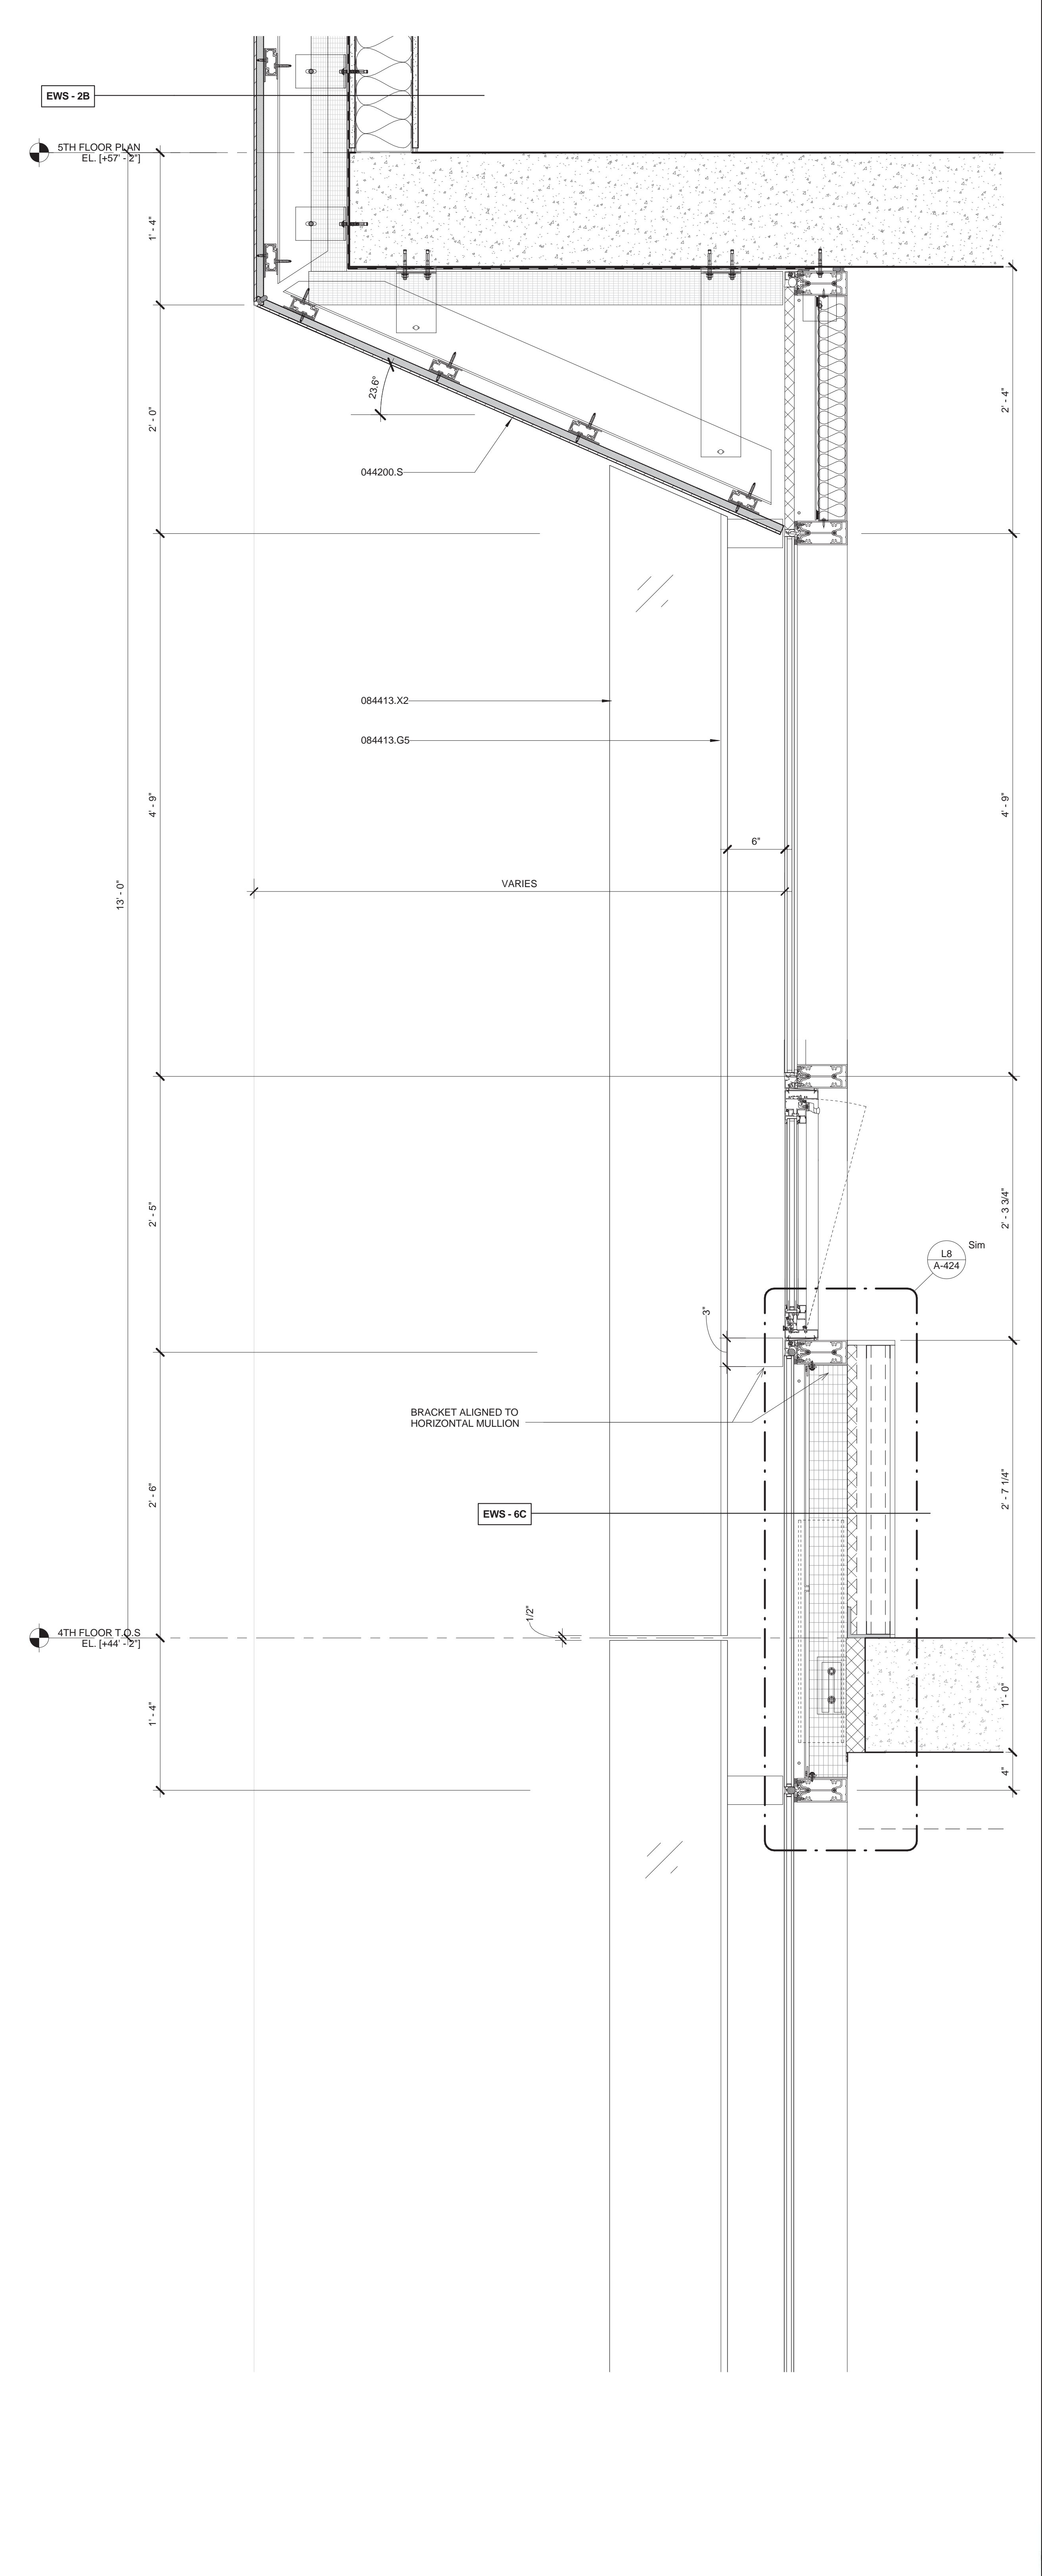

**A15 WALL SECTION**  
 1 1/2" = 1'-0"  
 AT RESIDENTIAL ENTRANCE

**MATERIAL KEYING LEGEND:**

044200.S	STONE PANEL ON HONEYCOMB BACKUP
084413.G5	CONTINUOUS CHANNEL W/ SILICONE - 2x6mm SG HS
084413.X2	LAMINATED GLASS FIN WITH FRITS

**EXTERIOR WALL SYSTEM (EWS) LEGEND**

EWS 1	STORE FRONT (REFER TO A-421 & A-431)
EWS 2	SCHOOL PANEL - LIMESTONE WITH HONEYCOMB BACKUP (REFER TO A-421 & A-432)
EWS 3	TOWER PANEL - GFRG (REFER TO A-422, A-433 & A-434)
EWS 4	TOWER CURTAIN WALL (REFER TO A-423 & A-435)
EWS 5	TOWER MECHANICAL / METAL PANEL (REFER TO A-424 & A-436)
EWS 6	STICK BUILT CURTAIN WALL (REFER TO A-434)
EWS 7	CMU LOT LINE WALL (REFER TO A-424)
EWS 8	CONCRETE LOT LINE WALL (REFER TO A-424)
EWS 9	DIMENSIONAL STONE CLADDING (REFER TO A-421)

\*FOR ROOF TYPE (RT), REFER TO A-425

NO.	REVISIONS / SUBMISSIONS	DATE
	DOB SUBMISSION	08.08.2016
	ISSUE FOR CONSTRUCTION	06.17.2016
	CD PROGRESS PACKAGE	05.27.2016
	90% CONSTRUCTION DOCUMENTS	03.04.2016

**FX FOWLE**  
 FXFOWLE ARCHITECTS, LLP | 22 WEST 46TH STREET | NEW YORK, NY 10011 | T 212 627 1700 | F 212 463 8716 | WWW.FXFOWLE.COM

**TRINITY PLACE HOLDINGS**  
 717 Fifth Avenue, Suite 1303, New York, NY 10022 212-235-2191

**DESMONE CONSULTING ENGINEERS**  
 18 West 198 Street, 10th Floor, New York, NY 10111 212-532-2211

**DAGHER ENGINEERING, PLLC**  
 29 Broadway, New York, NY 10006 212-480-2591

**LANGAN ENGINEERING**  
 21 Bore Place, New York, NY 10001 212-479-6400

**DEBORAH BERKE PARTNERS**  
 225 Fifth Avenue, 18th Floor, New York, NY 10001 212-233-0211

**VAN DEUSEN & ASSOCIATES (VDA)**  
 120 Eagle Rock Avenue, Suite 315, East Hanover, NJ 10001 973-994-0220

**STANTEC**  
 60 West 23rd Street, 8th Floor, New York, NY 10010 212-366-6000

**THORNTON TOMASETTI**  
 51 Broadway, New York, NY 10010 917-469-7900

**EREMOS LLC**  
 1270 Broadway, Suite 202, New York, NY 10001 212-658-1044

**LERCH BATES, INC.**  
 1400 Broadway, Suite 905, New York, NY 10019 973-763-3222

**STEVEN WINTERS ASSOCIATES, INC.**  
 81 West 42nd Street, New York, NY 10018 203-607-0200

**ONE LUX STUDIO**  
 158 West 25th Street, 10th Floor, New York, NY 10001 212-201-6790





**42 TRINITY PLACE**  
 42 TRINITY PLACE | NEW YORK, NY

DRAWING TITLE:  
**BUILDING BASE WALL SECTION DETAILS**

Scale:	Drawn:	Project No.:
Author:	15528	
Checked:		
Checked:		
Checked:		
Checked:		
Date:	02/11/16	
Scale:	1 1/2" = 1'-0"	
Sheet:	A-444.00	of





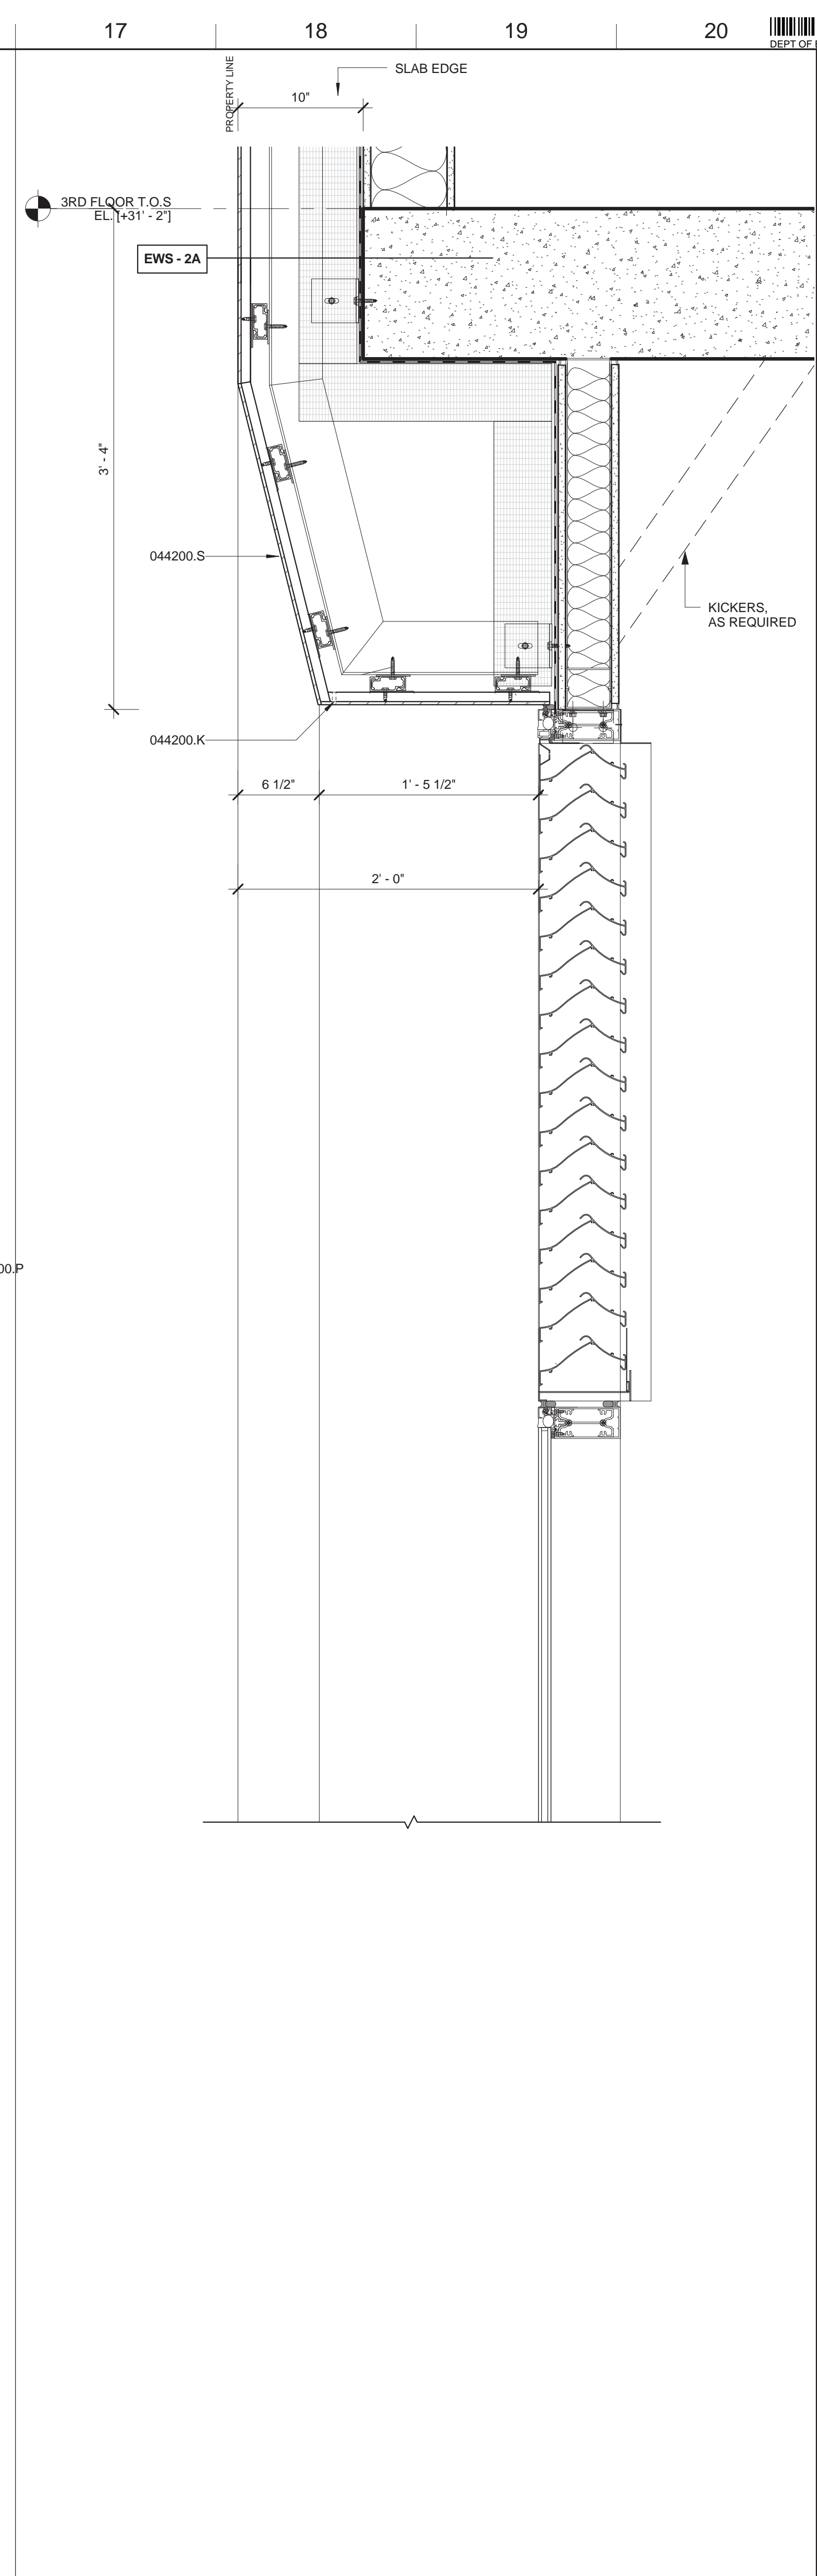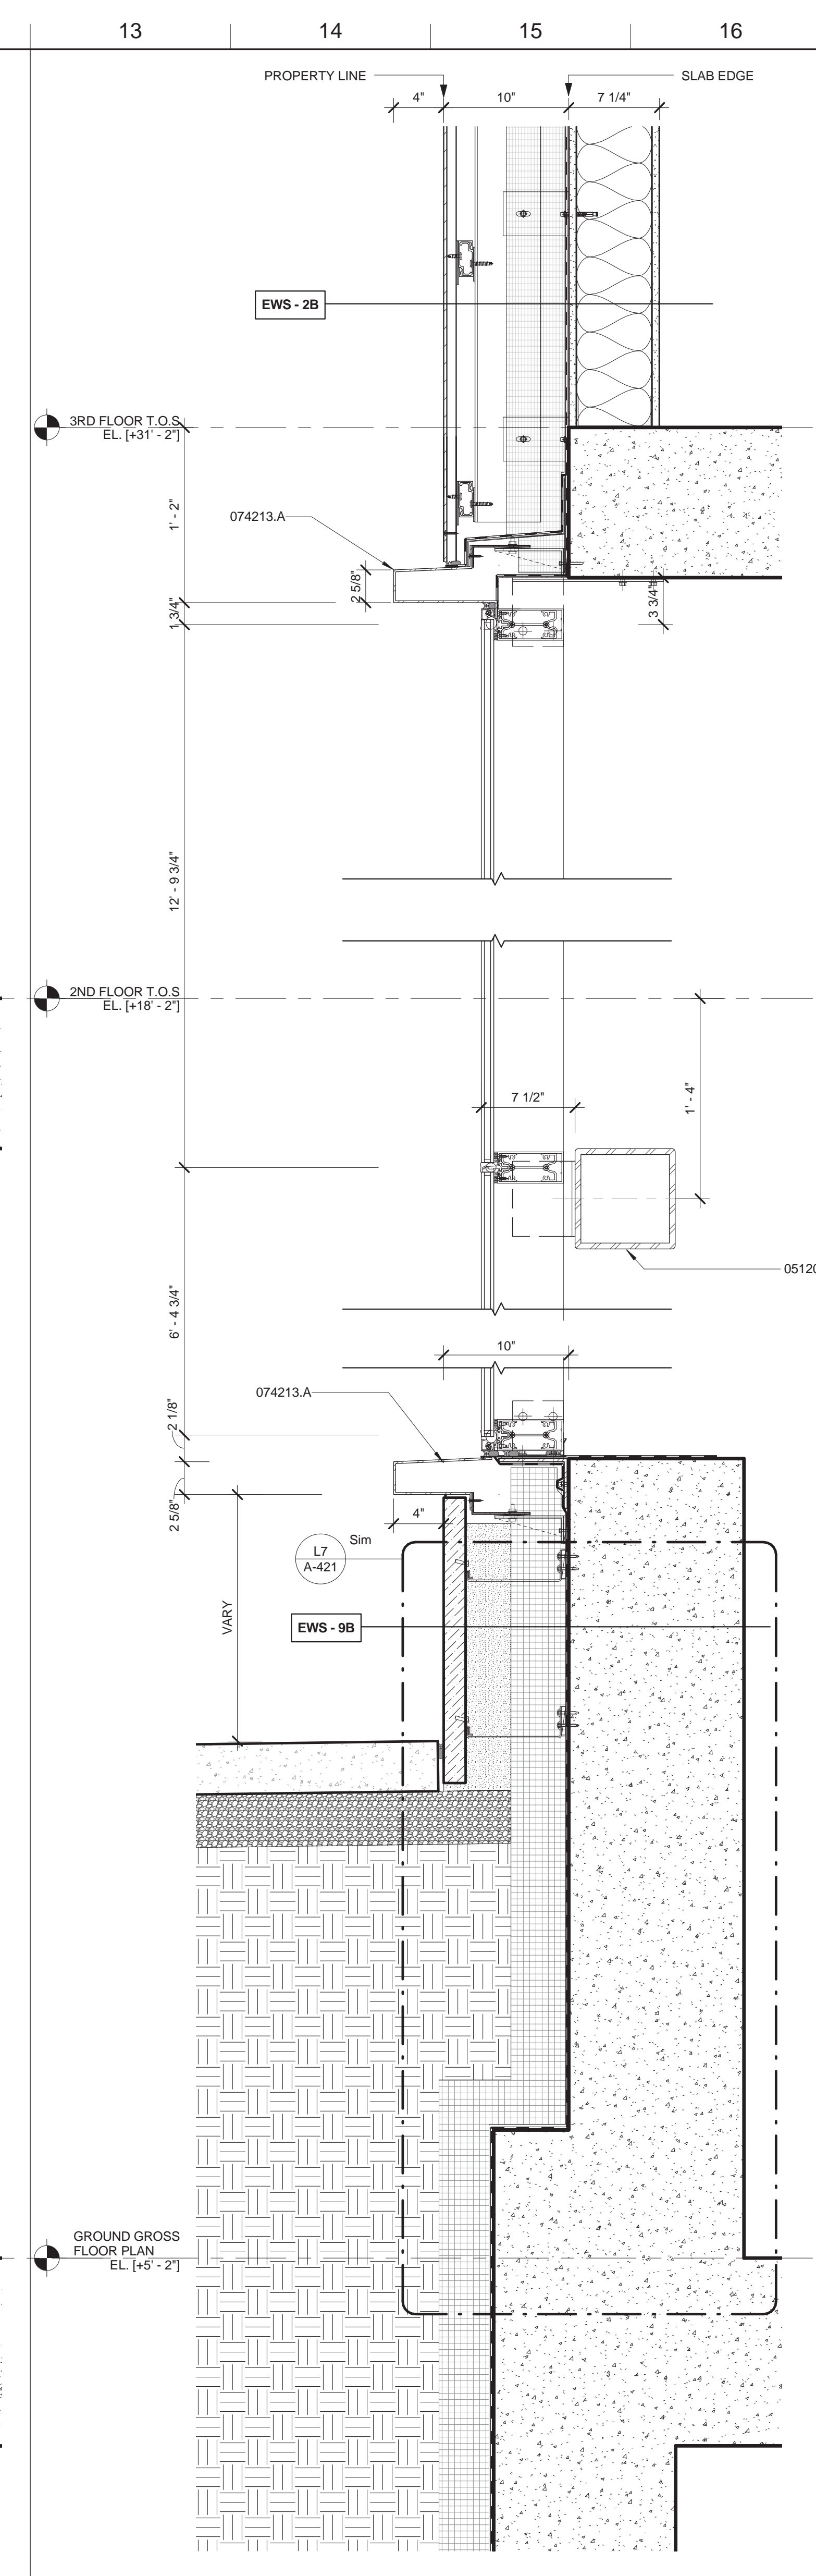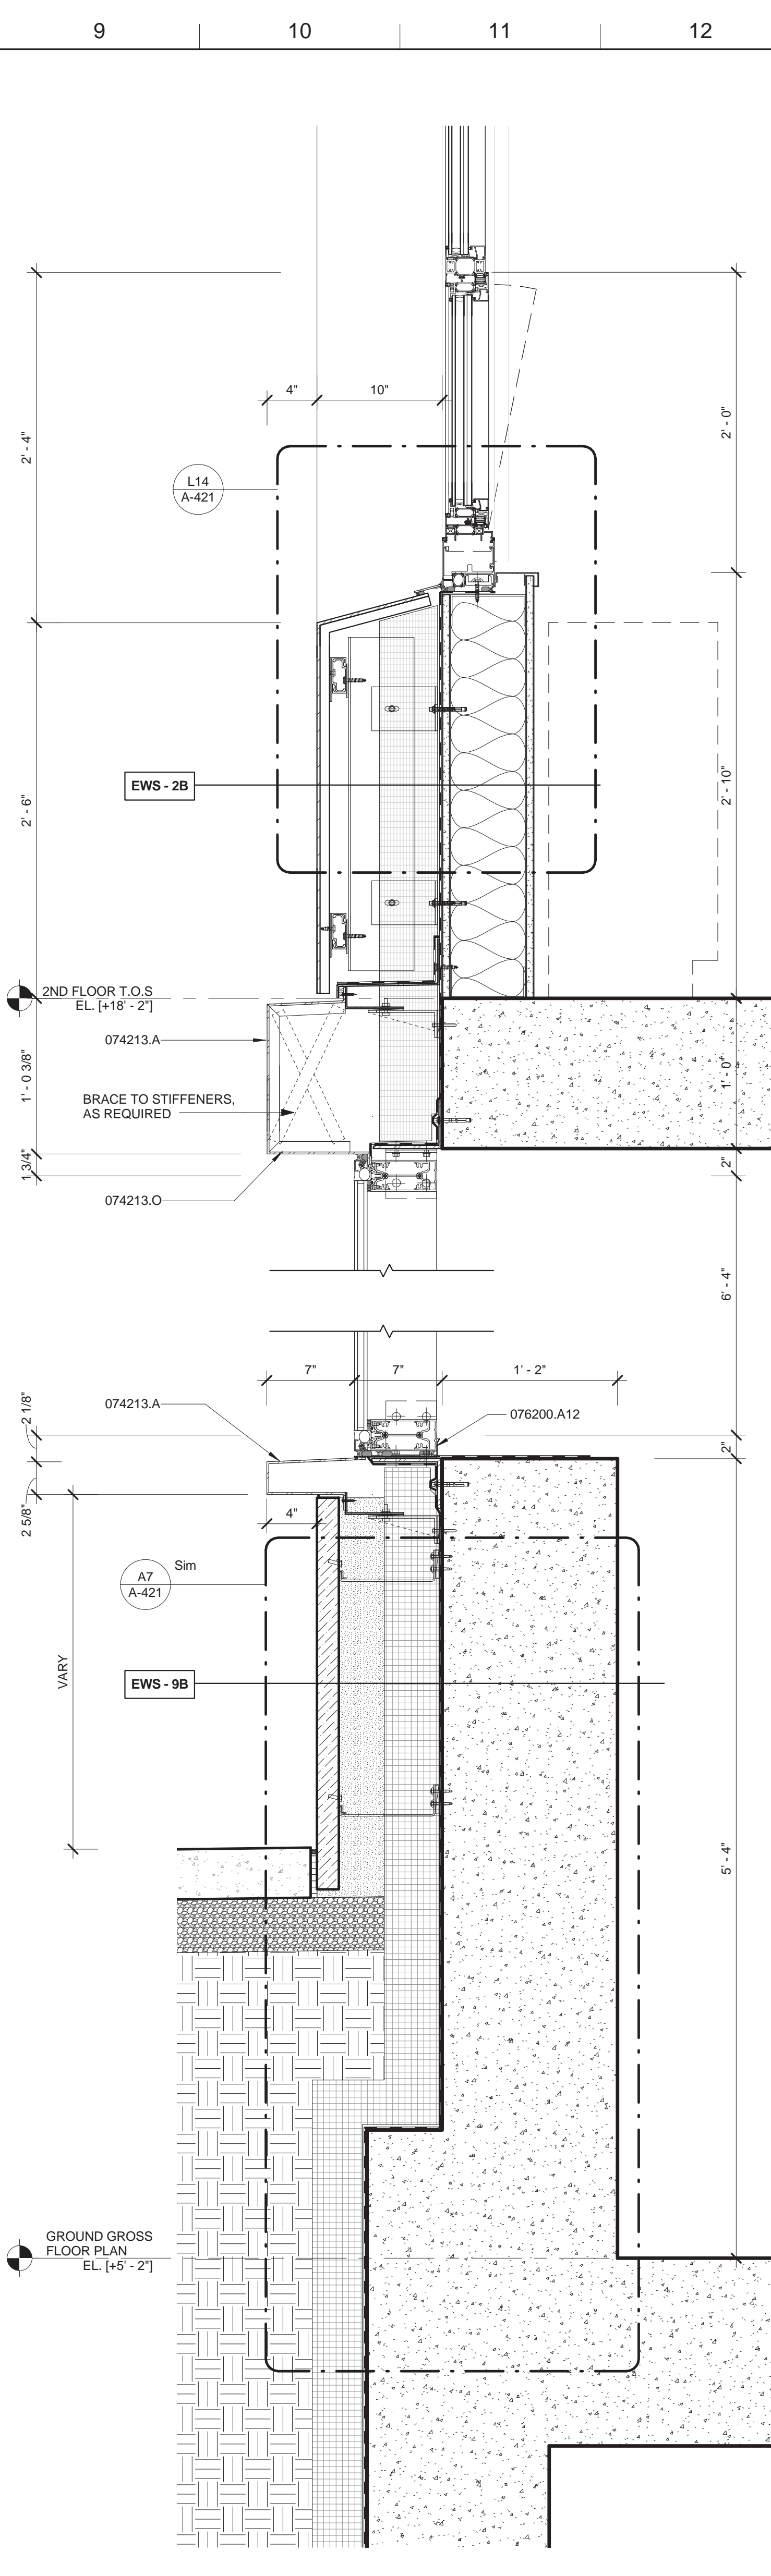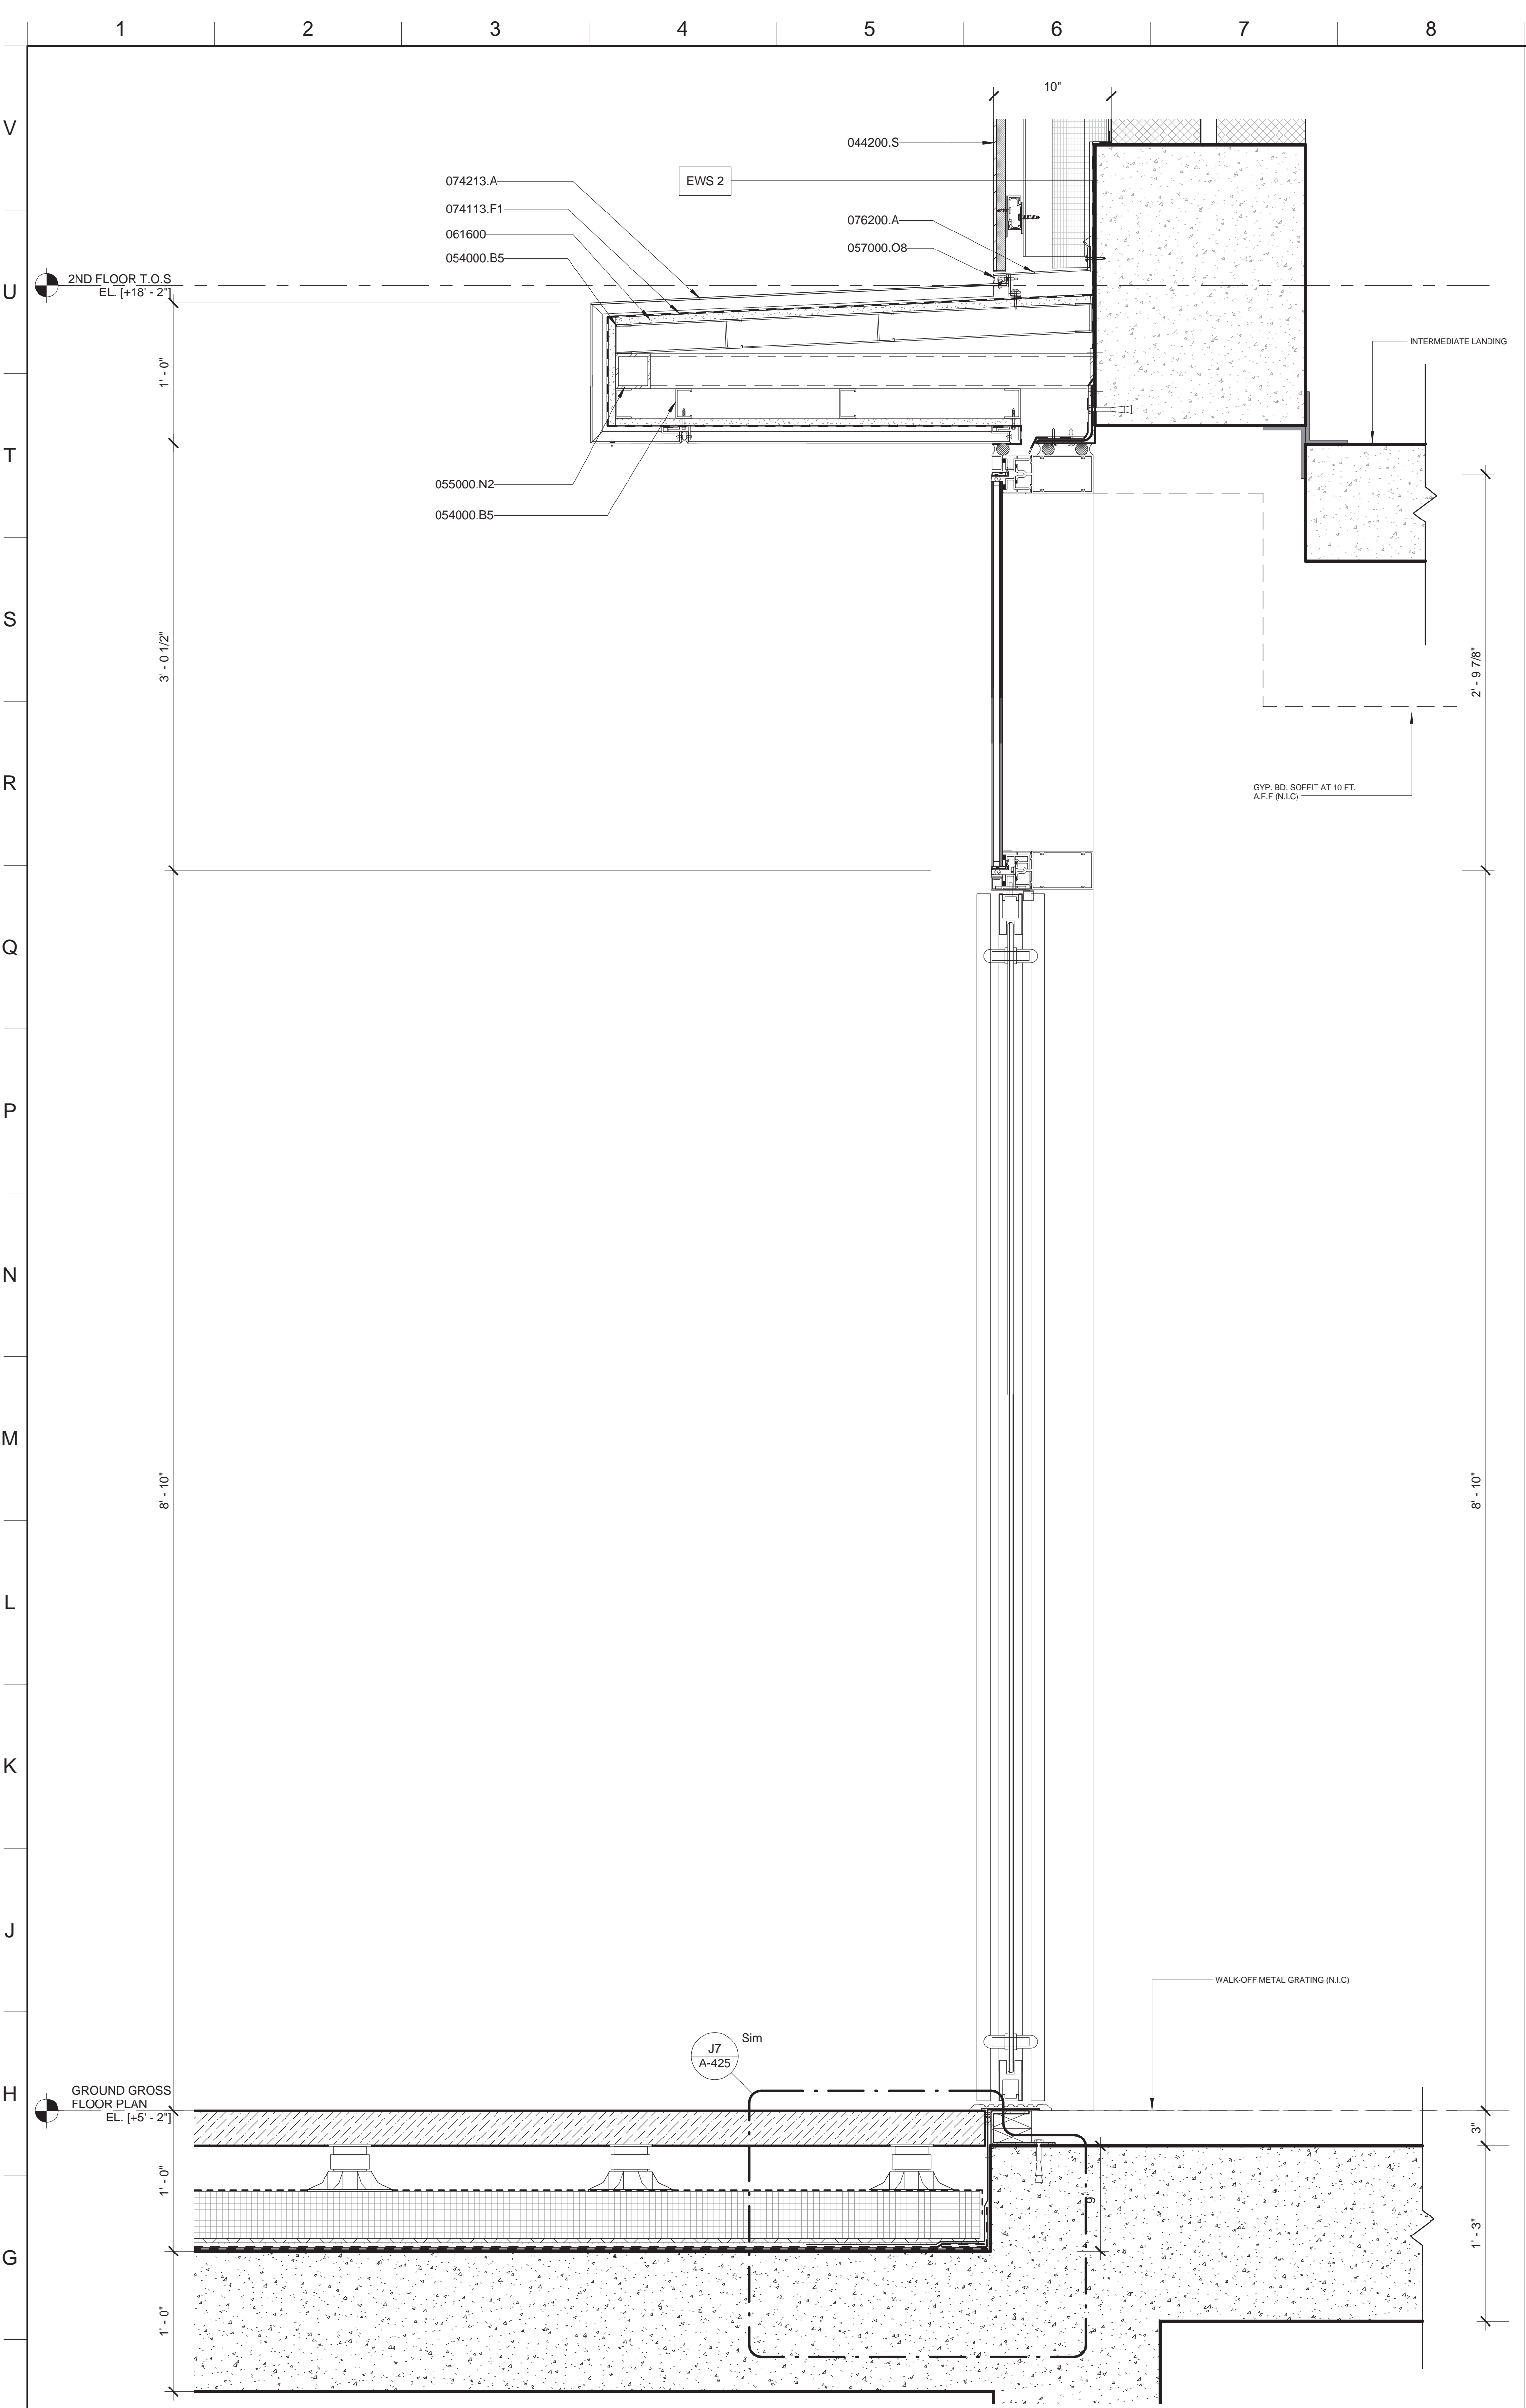

**MATERIAL KEYING LEGEND:**




044200.K	WEEPS
044200.S	STONE PANEL ON HONEYCOMB BACKUP
051200.P	STEEL TUBE (SEE STRUCTURAL DWGS)
054000.B5	2 1/2" COLD FORMED METAL STUDS
055000.N2	GALVANIZED 3"x3" STL. TUBE
057000.OB	BACKER ROD AND SEALANT JOINT
061600	SHEATHING
074113.F1	AIR / VAPOR BARRIER
074213.A	1/8" THICK ALUMINUM PLATE PANEL (PAINT FINISH - COLOR AS SELECTED BY ARCHITECT)
074213.O	WEEPS
076200.A	ST. STL. FLASHING
076200.A12	ST. STL. FLASHING WITH END DAMS, BED IN SEALANT

**EXTERIOR WALL SYSTEM (EWS) LEGEND:**

EWS 1	STORE FRONT (REFER TO A-421 & A-431)
EWS 2	SCHOOL PANEL - LIMESTONE WITH HONEYCOMB BACKUP (REFER TO A-421 & A-432)
EWS 3	TOWER PANEL - GFRC (REFER TO A-422, A-433 & A-434)
EWS 4	TOWER CURTAIN WALL (REFER TO A-423 & A-435)
EWS 5	TOWER MECHANICAL / METAL PANEL (REFER TO A-424 & A-436)
EWS 6	STICK BUILT CURTAIN WALL (REFER TO A-434)
EWS 7	CMU LOT LINE WALL (REFER TO A-424)
EWS 8	CONCRETE LOT LINE WALL (REFER TO A-424)
EWS 9	DIMENSIONAL STONE CLADDING (REFER TO A-421)

\*FOR ROOF TYPE (RT), REFER TO A-425

NO.	REVISIONS / SUBMISSIONS	DATE
	DOB SUBMISSION	08.08.2016
	ISSUE FOR CONSTRUCTION	06.17.2016
	CD PROGRESS PACKAGE	05.27.2016
	50% CONSTRUCTION DOCUMENTS	03.04.2016
	DESIGN DEVELOPMENT	12.04.2015
	SCHEMATIC DESIGN	09.04.2015

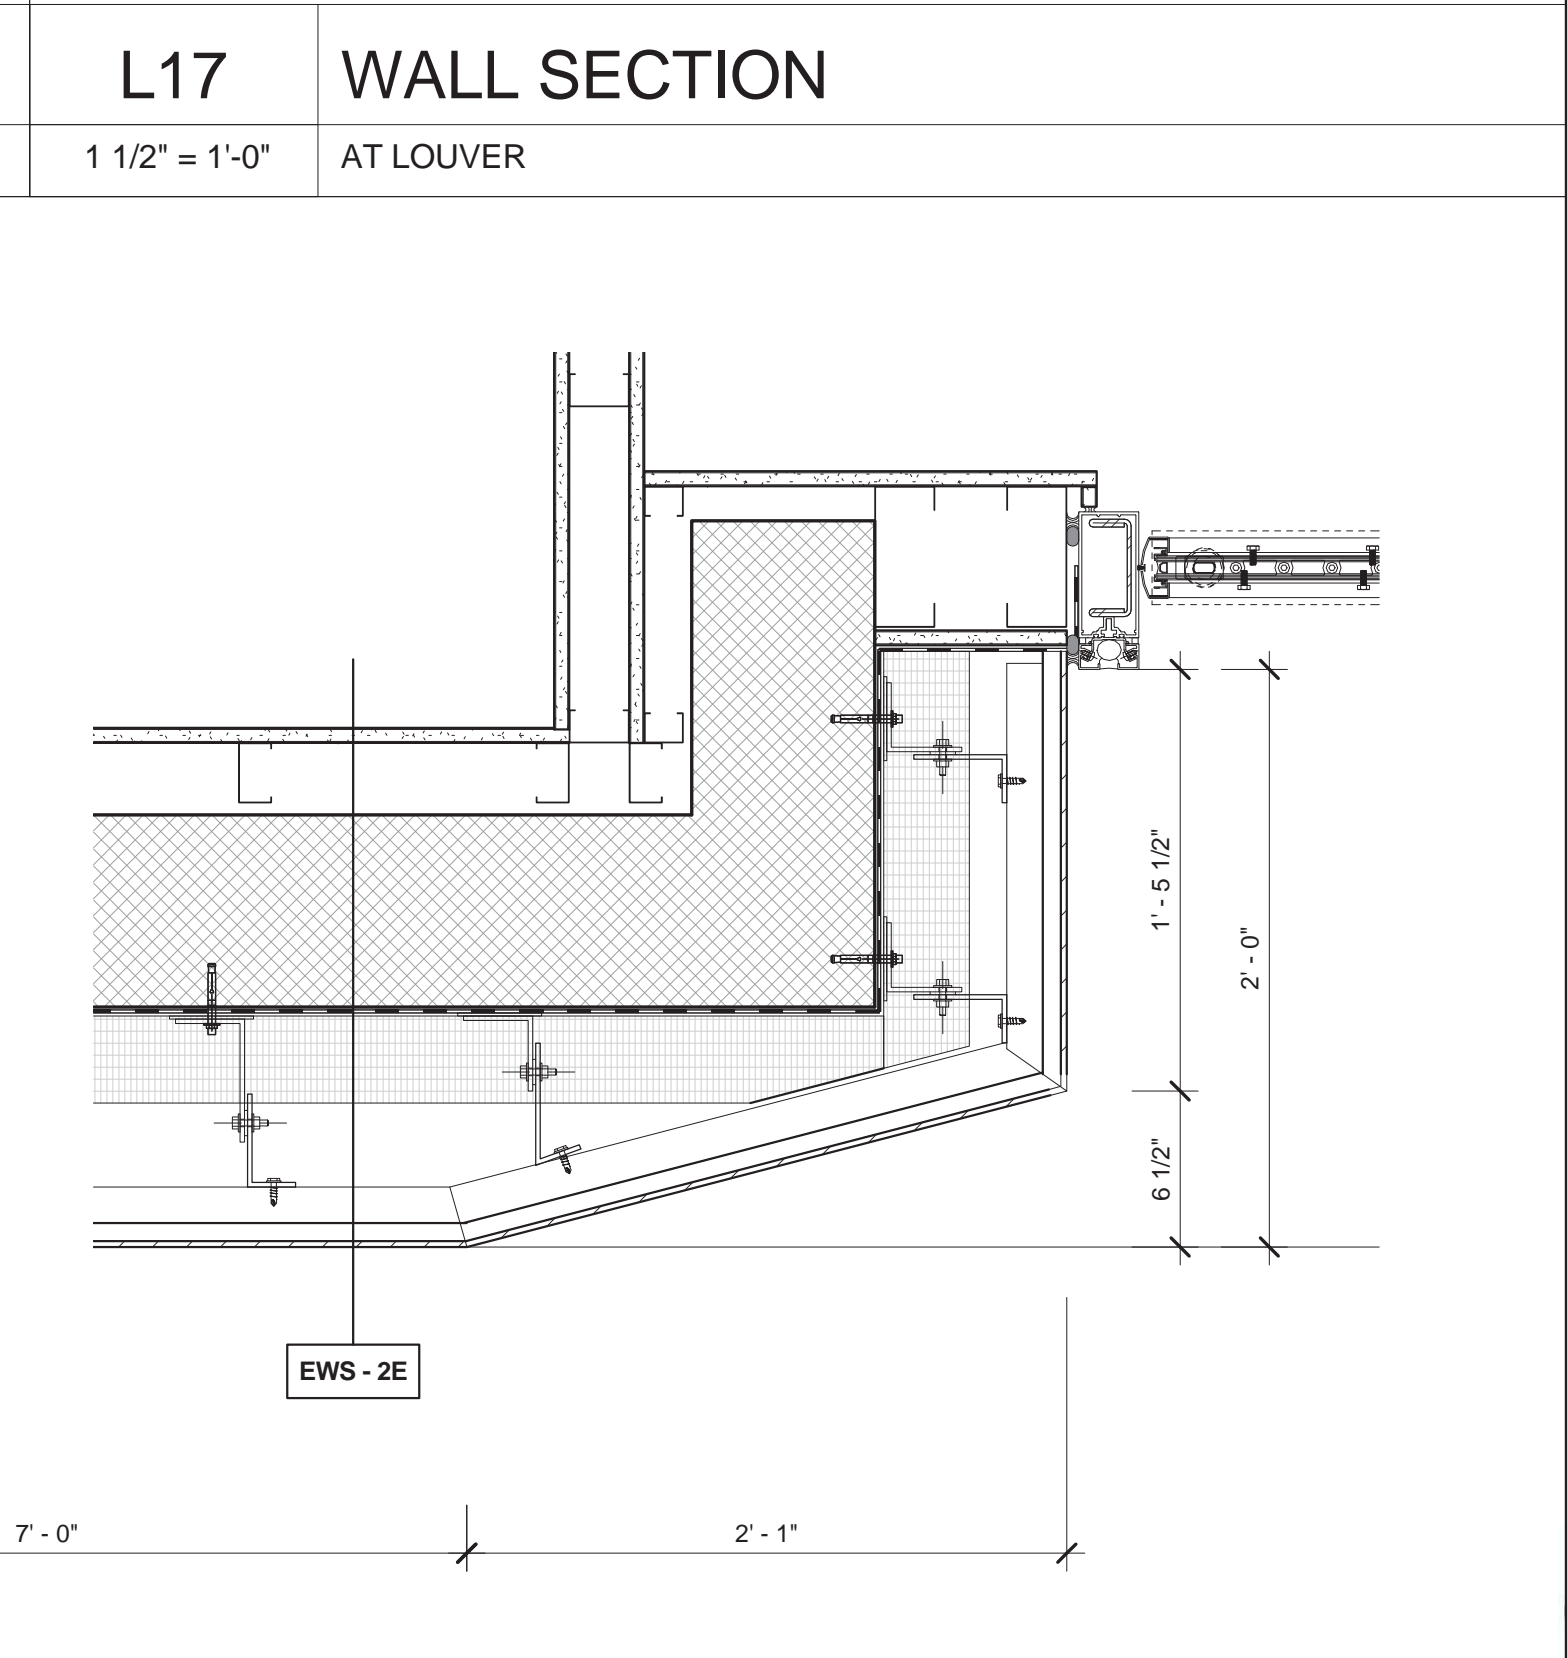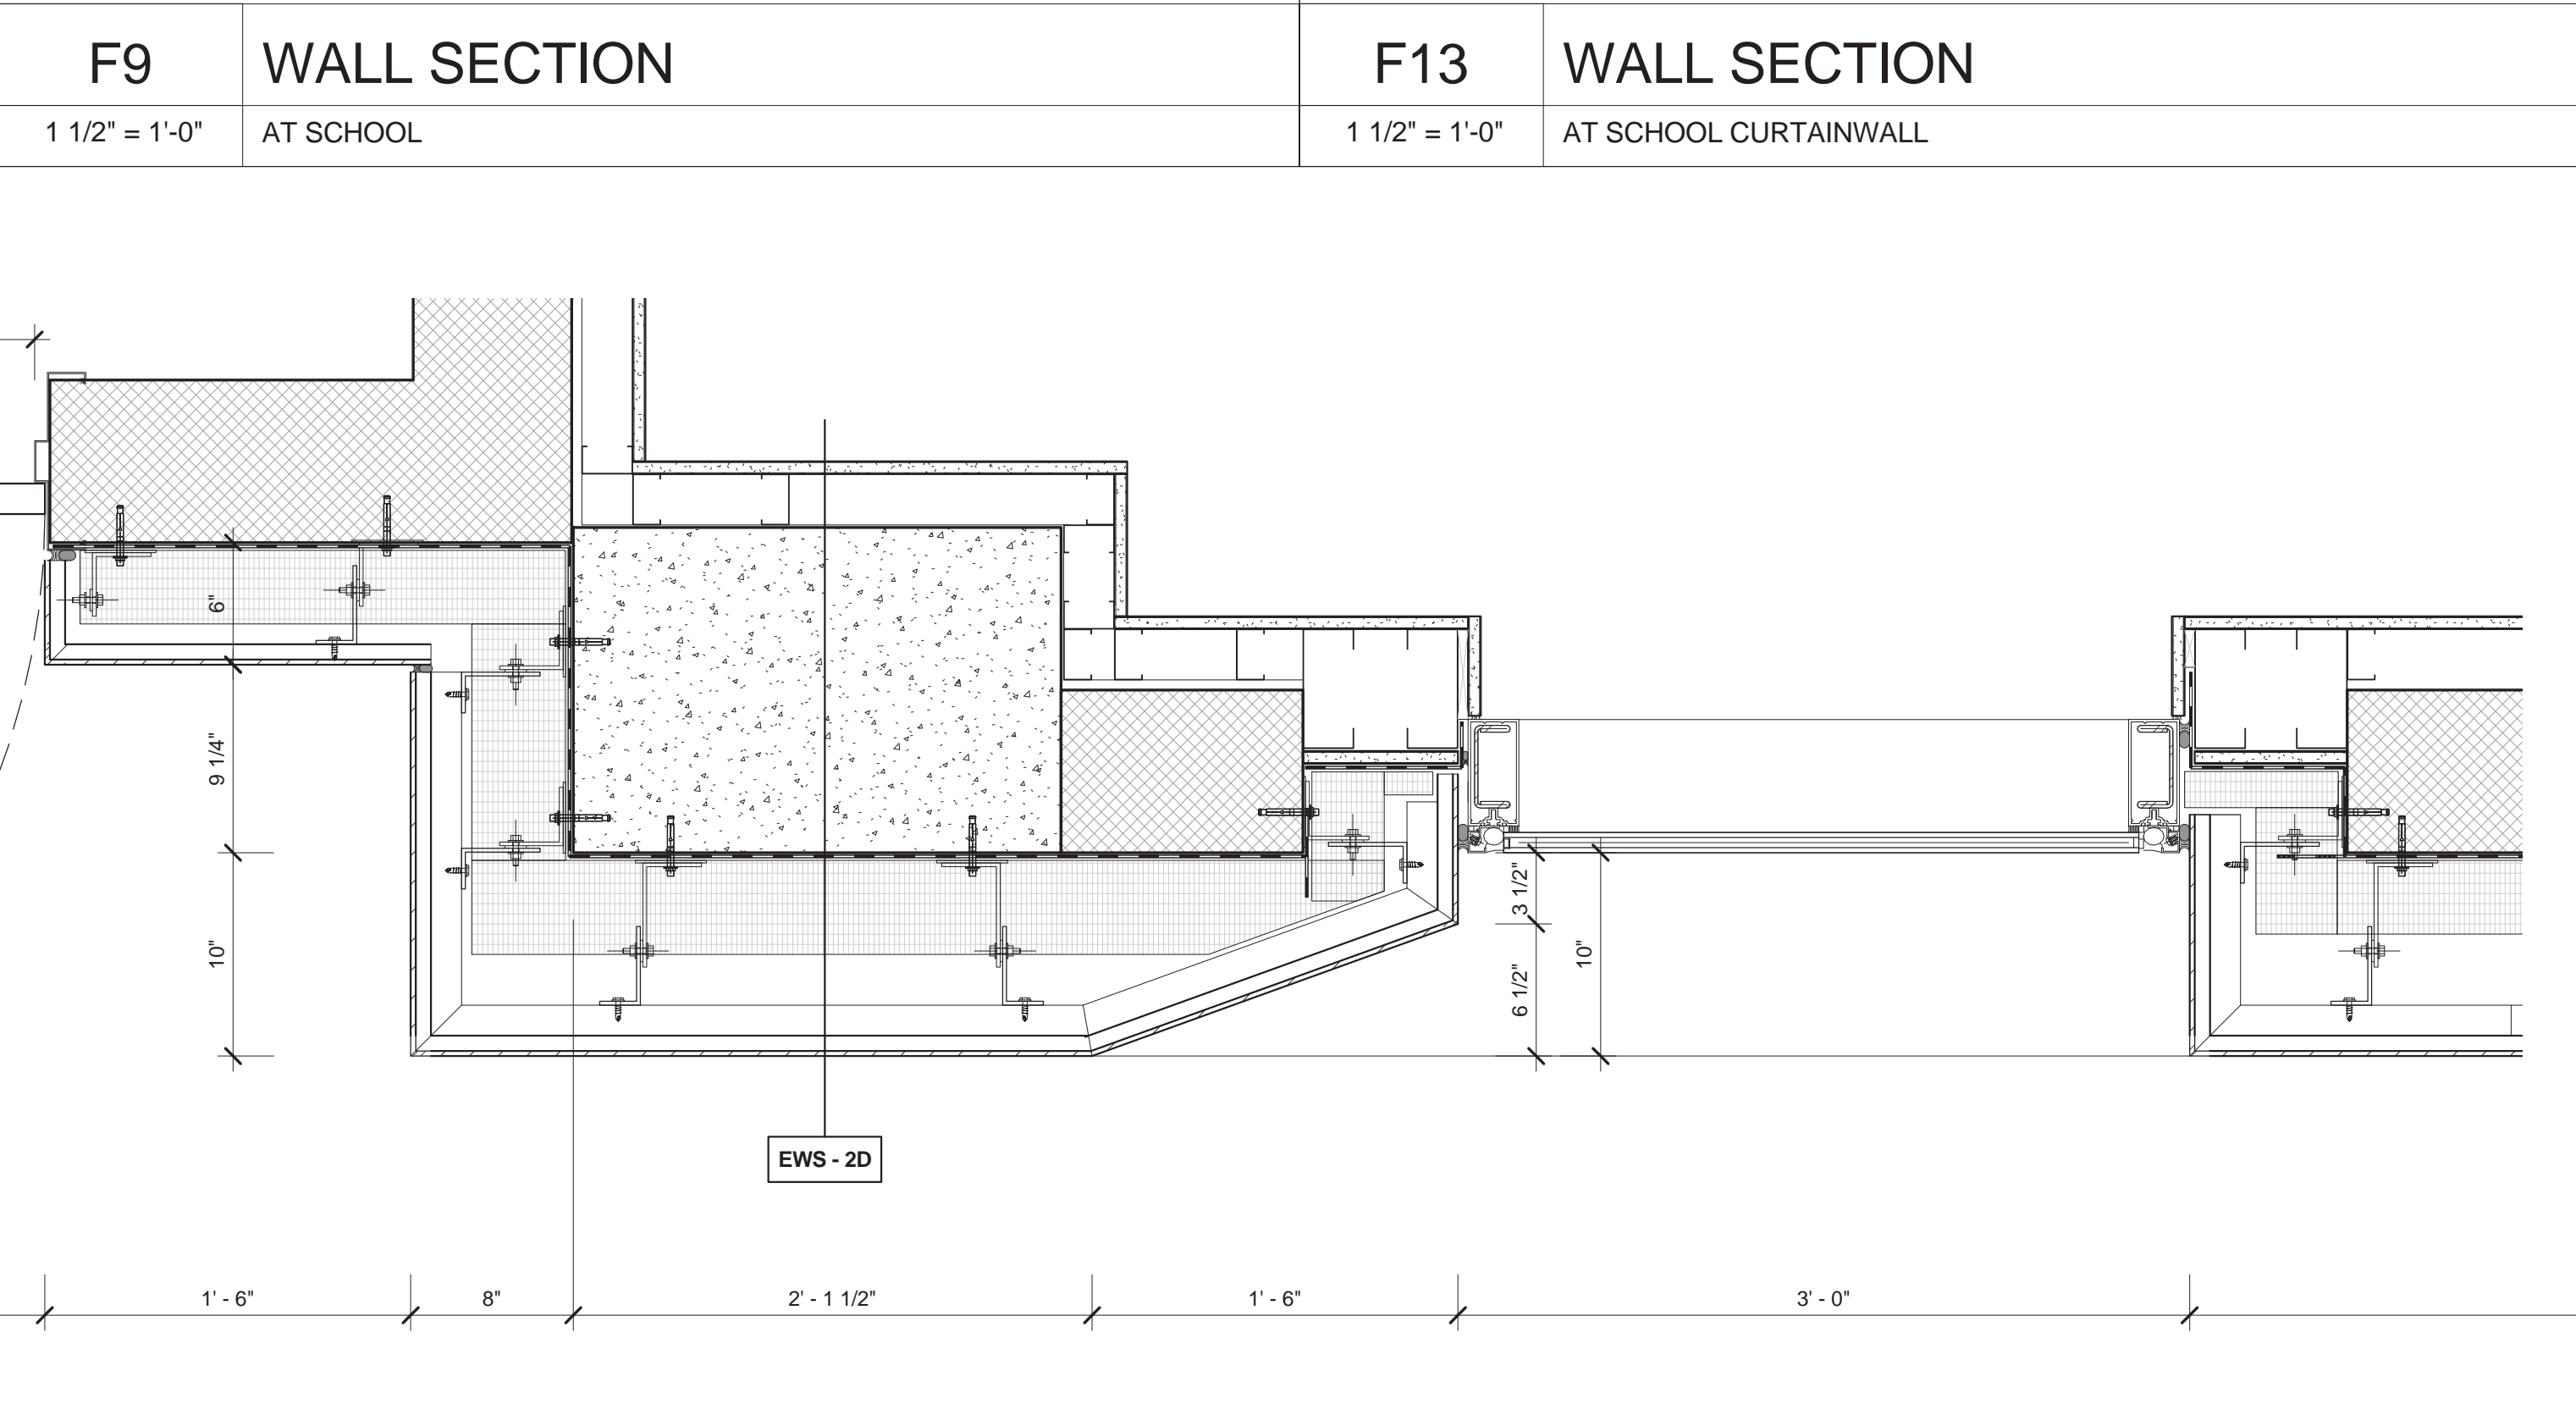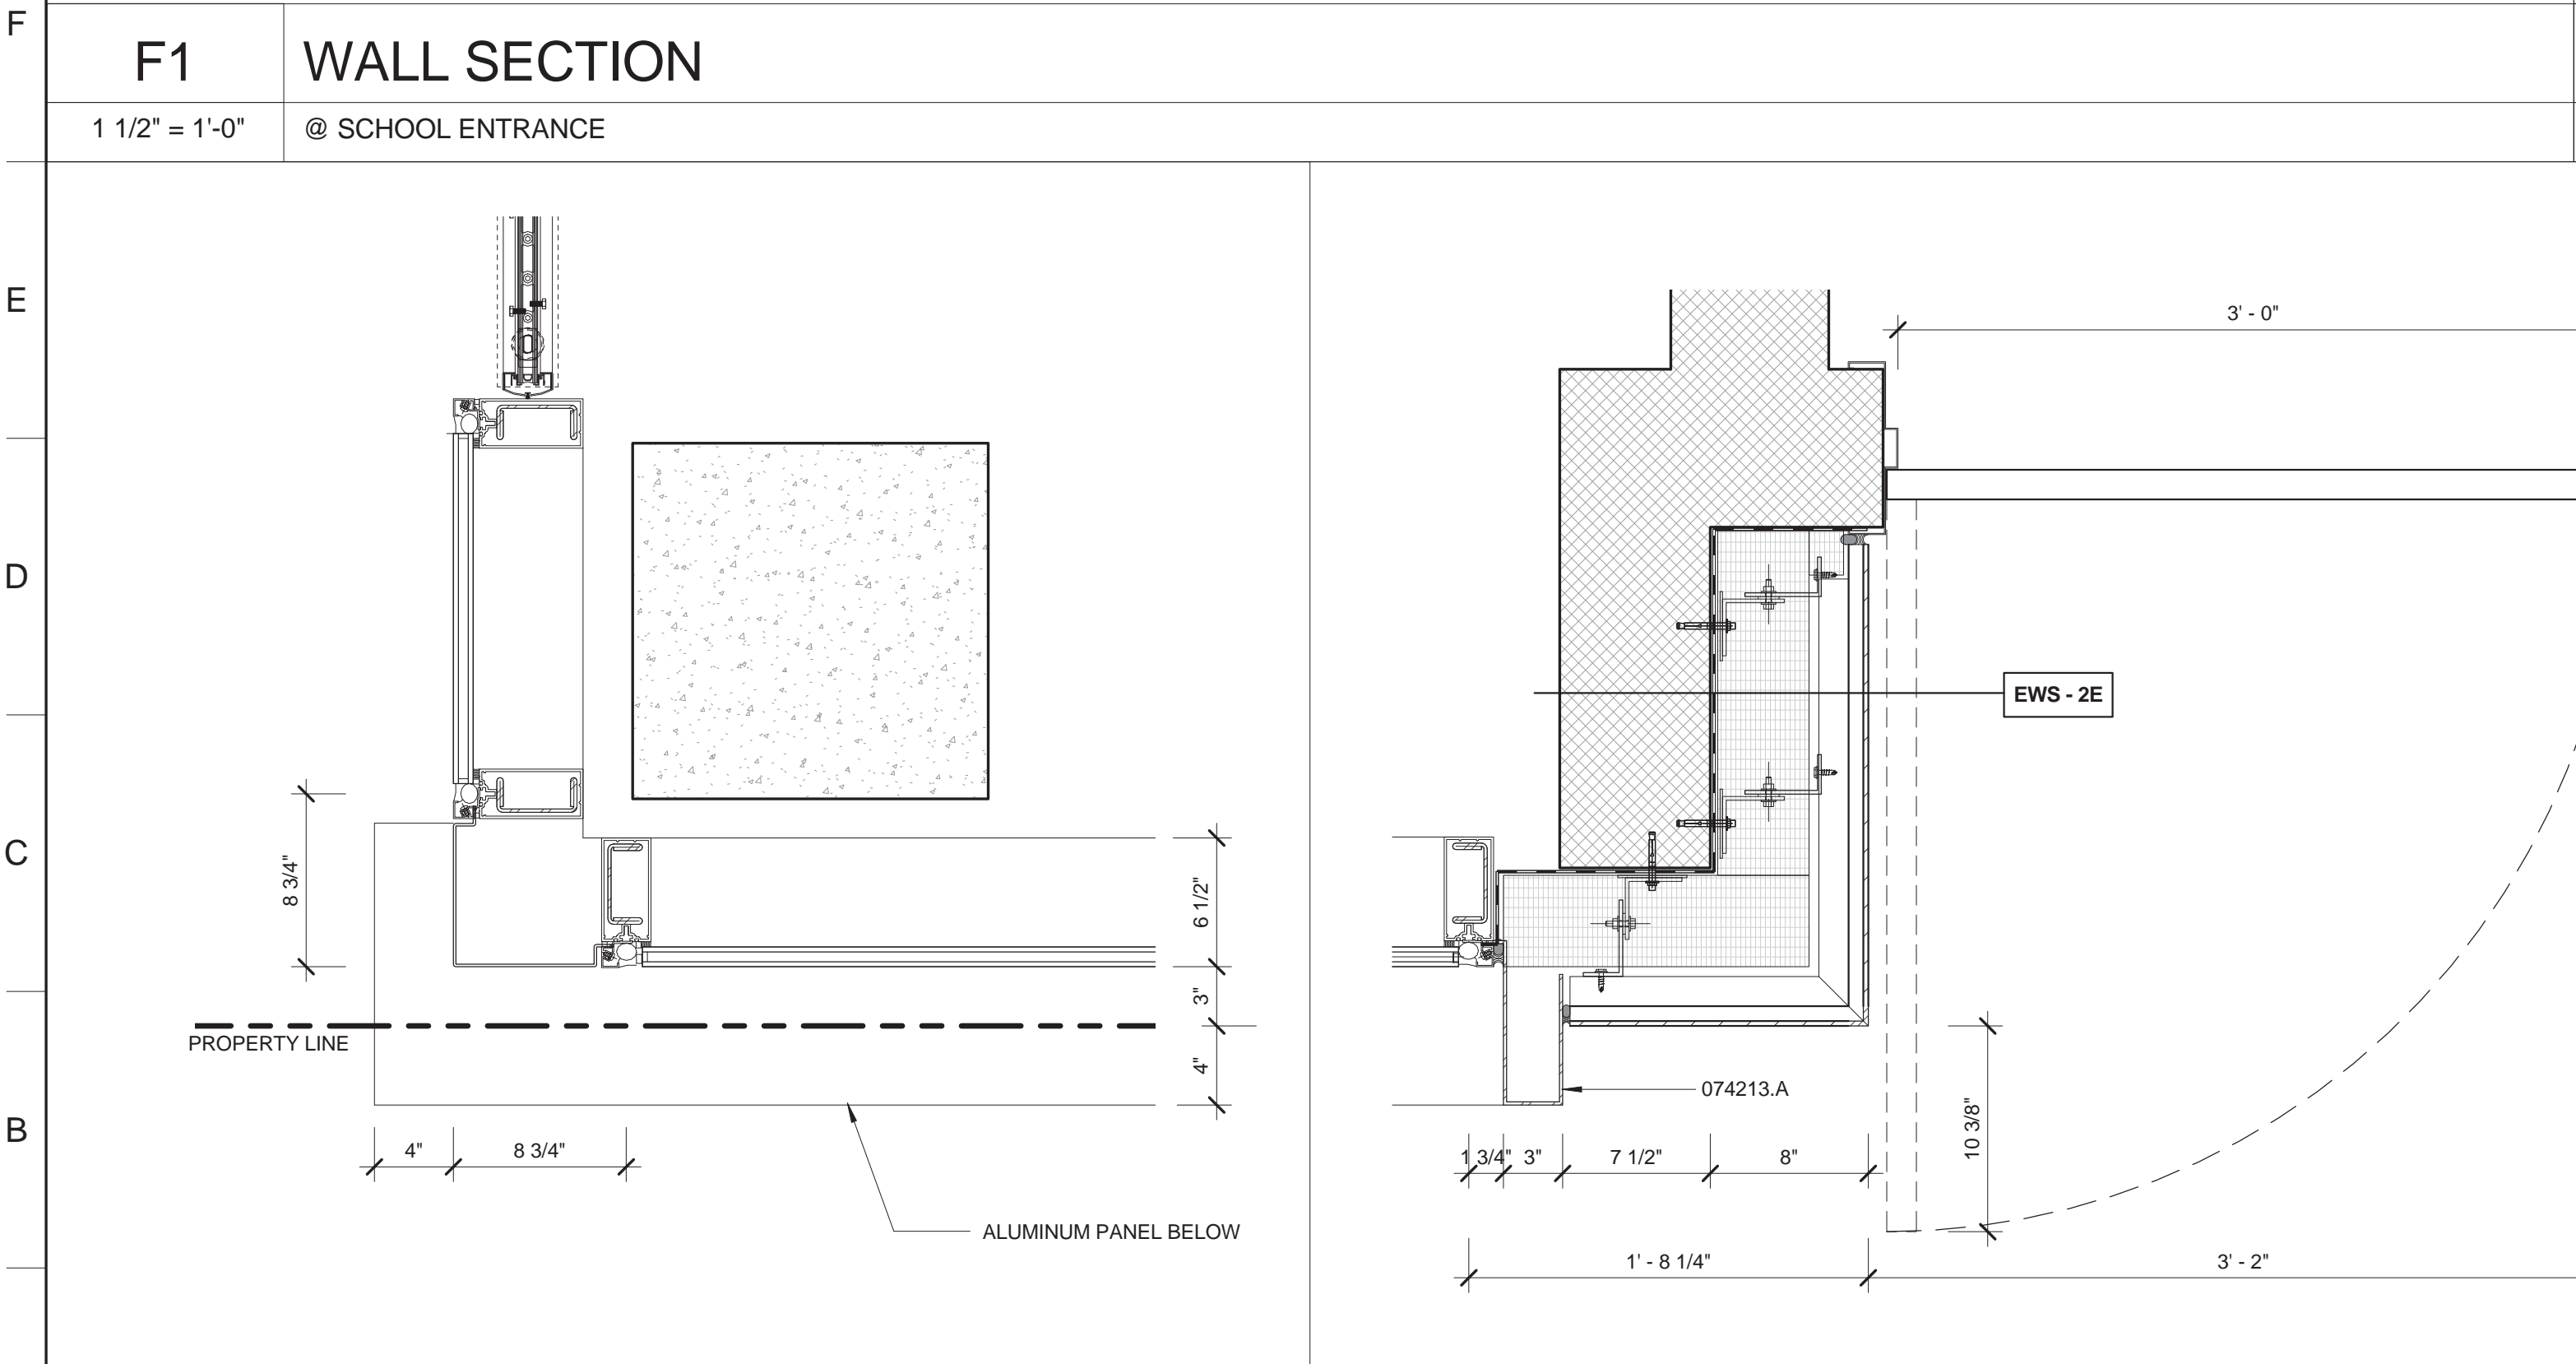

**A1 PLAN DETAIL**  
1 1/2" = 1'-0"  
@ SCHOOL ENTRANCE

**A5 PLAN DETAIL**  
1 1/2" = 1'-0"  
@ SCHOOL

**EWS 2E**  
1 1/2" = 1'-0"

**FX FOWLE**  
FX FOWLE ARCHITECTS, LLP | 20 WEST 16TH STREET, NEW YORK, NY 10011 | 212.627.1700 | 212.443.8716 | WWW.FXFWOLE.COM

**TRINITY PLACE HOLDINGS**  
717 Fifth Avenue, Suite 1303, New York, NY 10022 212-235-2191

**DESIMONE CONSULTING ENGINEERS**  
18 West 198 Street, 10th Floor, New York, NY 10011 212-532-2211

**DAGHER ENGINEERING, PLLC**  
29 Broadway, New York, NY 10006 212-480-2291

**LANGAN ENGINEERING**  
21 Bank Place, New York, NY 10001 212-479-6400

**DEBORAH BERKE PARTNERS**  
225 Fifth Avenue, 10th Floor, New York, NY 10001 212-233-0211

**VAN DEUSEN & ASSOCIATES (VDA)**  
120 Eagle Rock Avenue, Suite 315, East Hanover, NJ 10001 973-994-9220

**STANTEC**  
60 West 23rd Street, 8th Floor, New York, NY 10010 212-366-5600

**THORNTON TOMASETTI**  
51 Broadway, New York, NY 10010 917-661-7900

**EREMOS LLC**  
1275 Broadway, Suite 202, New York, NY 10001 212-658-1044

**LERCH BATES, INC.**  
1400 Broadway, Suite 904, New York, NY 10019 973-763-3222

**STEVEN WINTERS ASSOCIATES, INC.**  
81 West 42nd Street, New York, NY 10018 203-697-0200

**ONE LUX STUDIO**  
158 West 25th Street, 10th Floor, New York, NY 10001 212-201-5700





**42 TRINITY PLACE**  
42 TRINITY PLACE | NEW YORK, NY

DRAWING TITLE:  
**BUILDING BASE WALL SECTION DETAILS**

Scale:	Drawn:	Project No.:
Author:	15528	
Checked:		
Checker:		
Rev/Date:		
Date:	11/18/15	
Scale:	1 1/2" = 1'-0"	
Sheet of:	A-445.00	

© 2015 FX FOWLE ARCHITECTS, LLP | ALL RIGHTS RESERVED



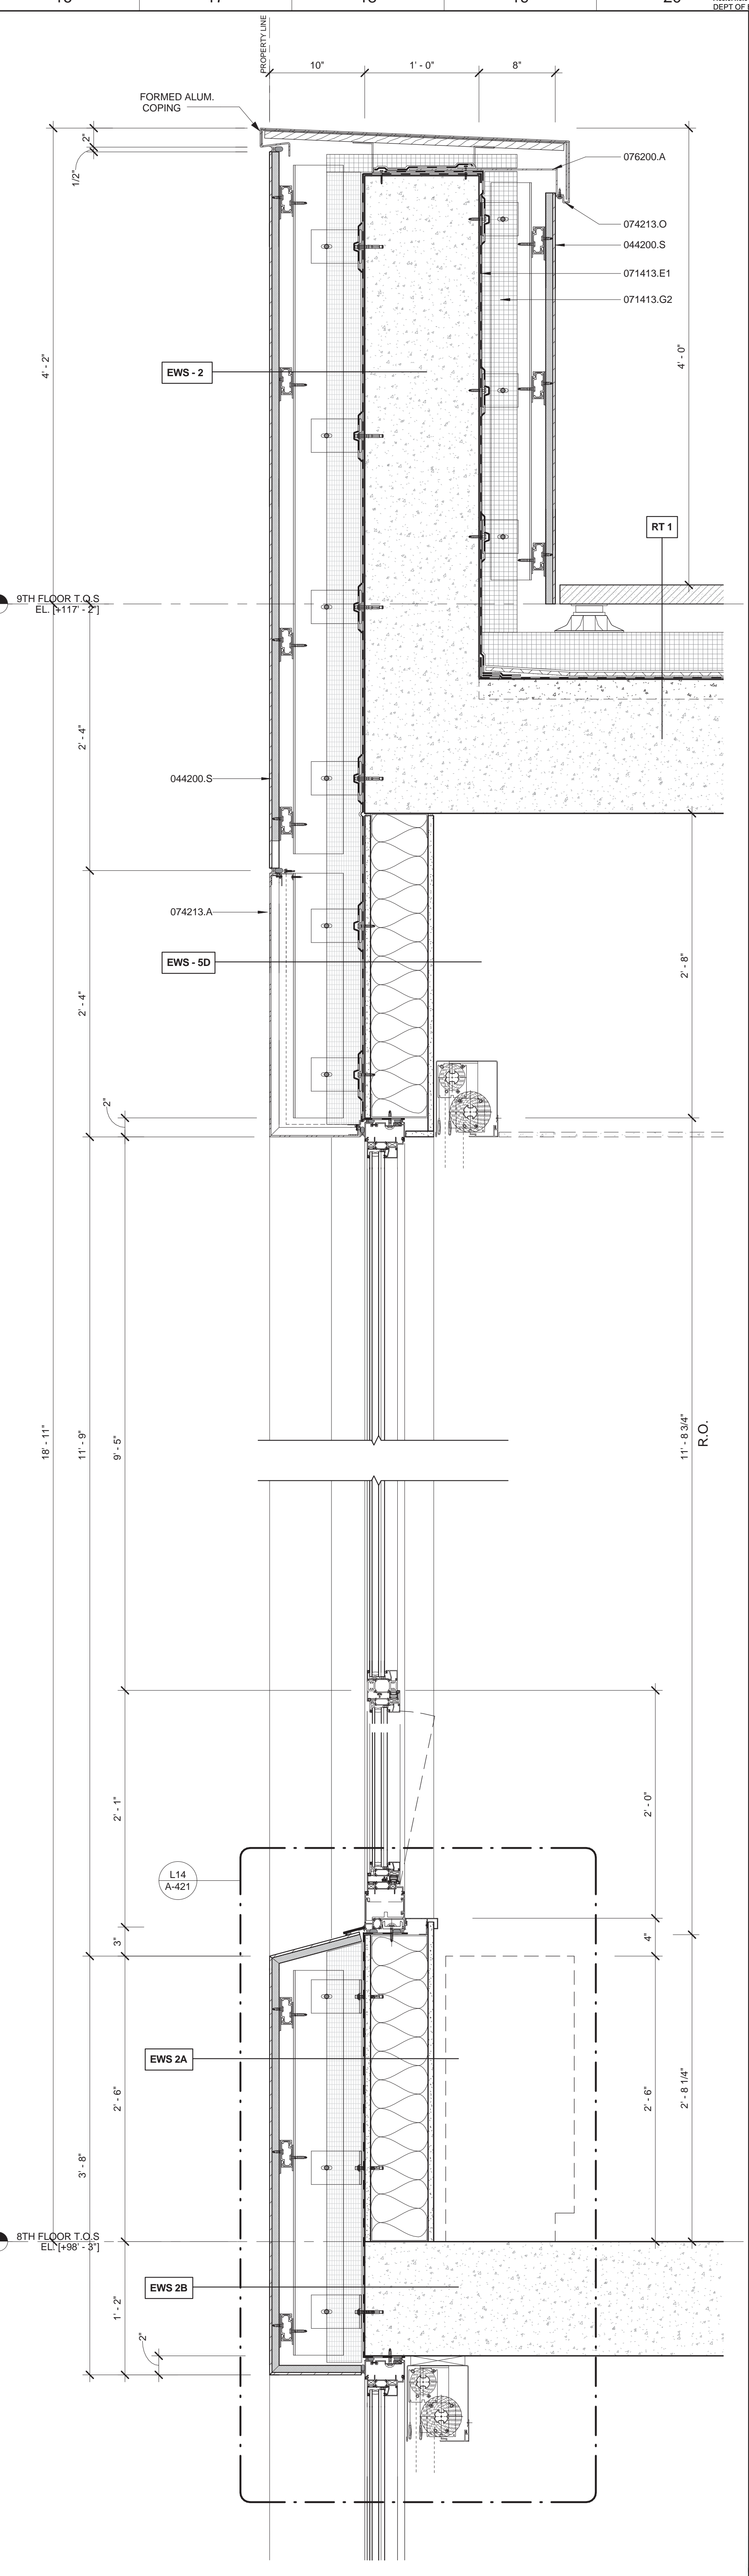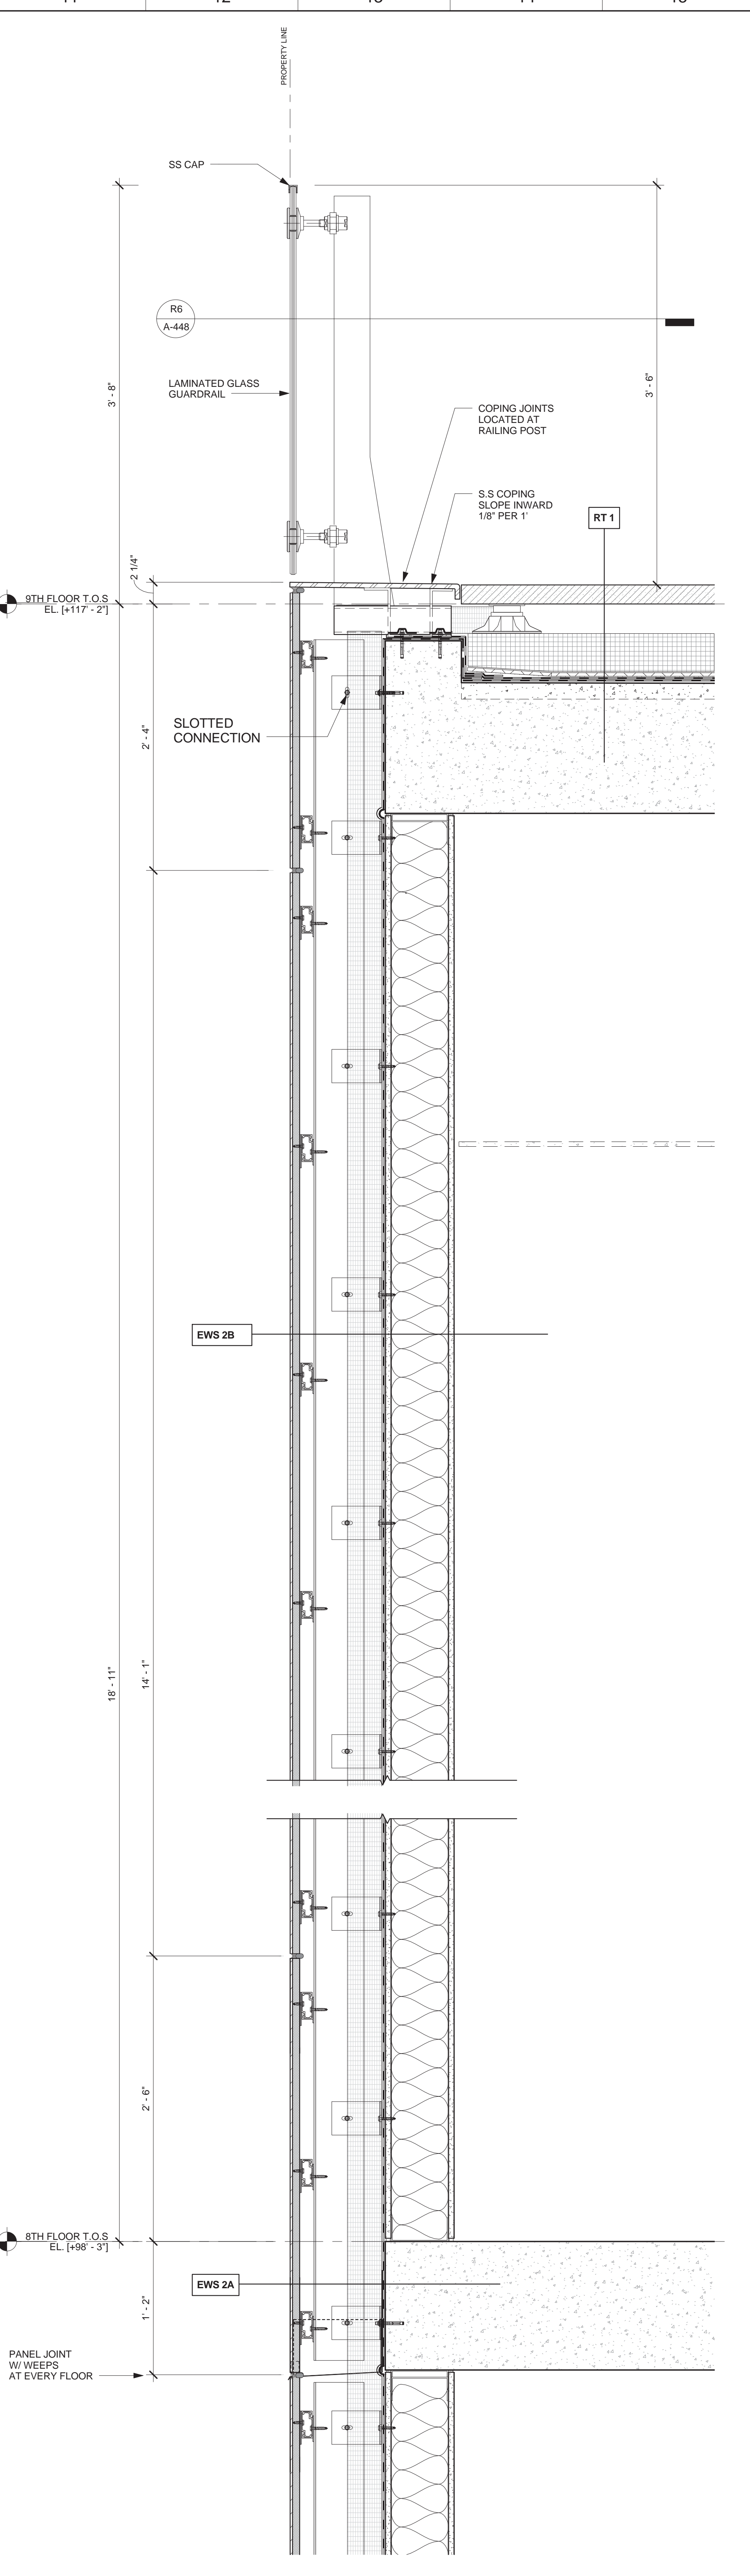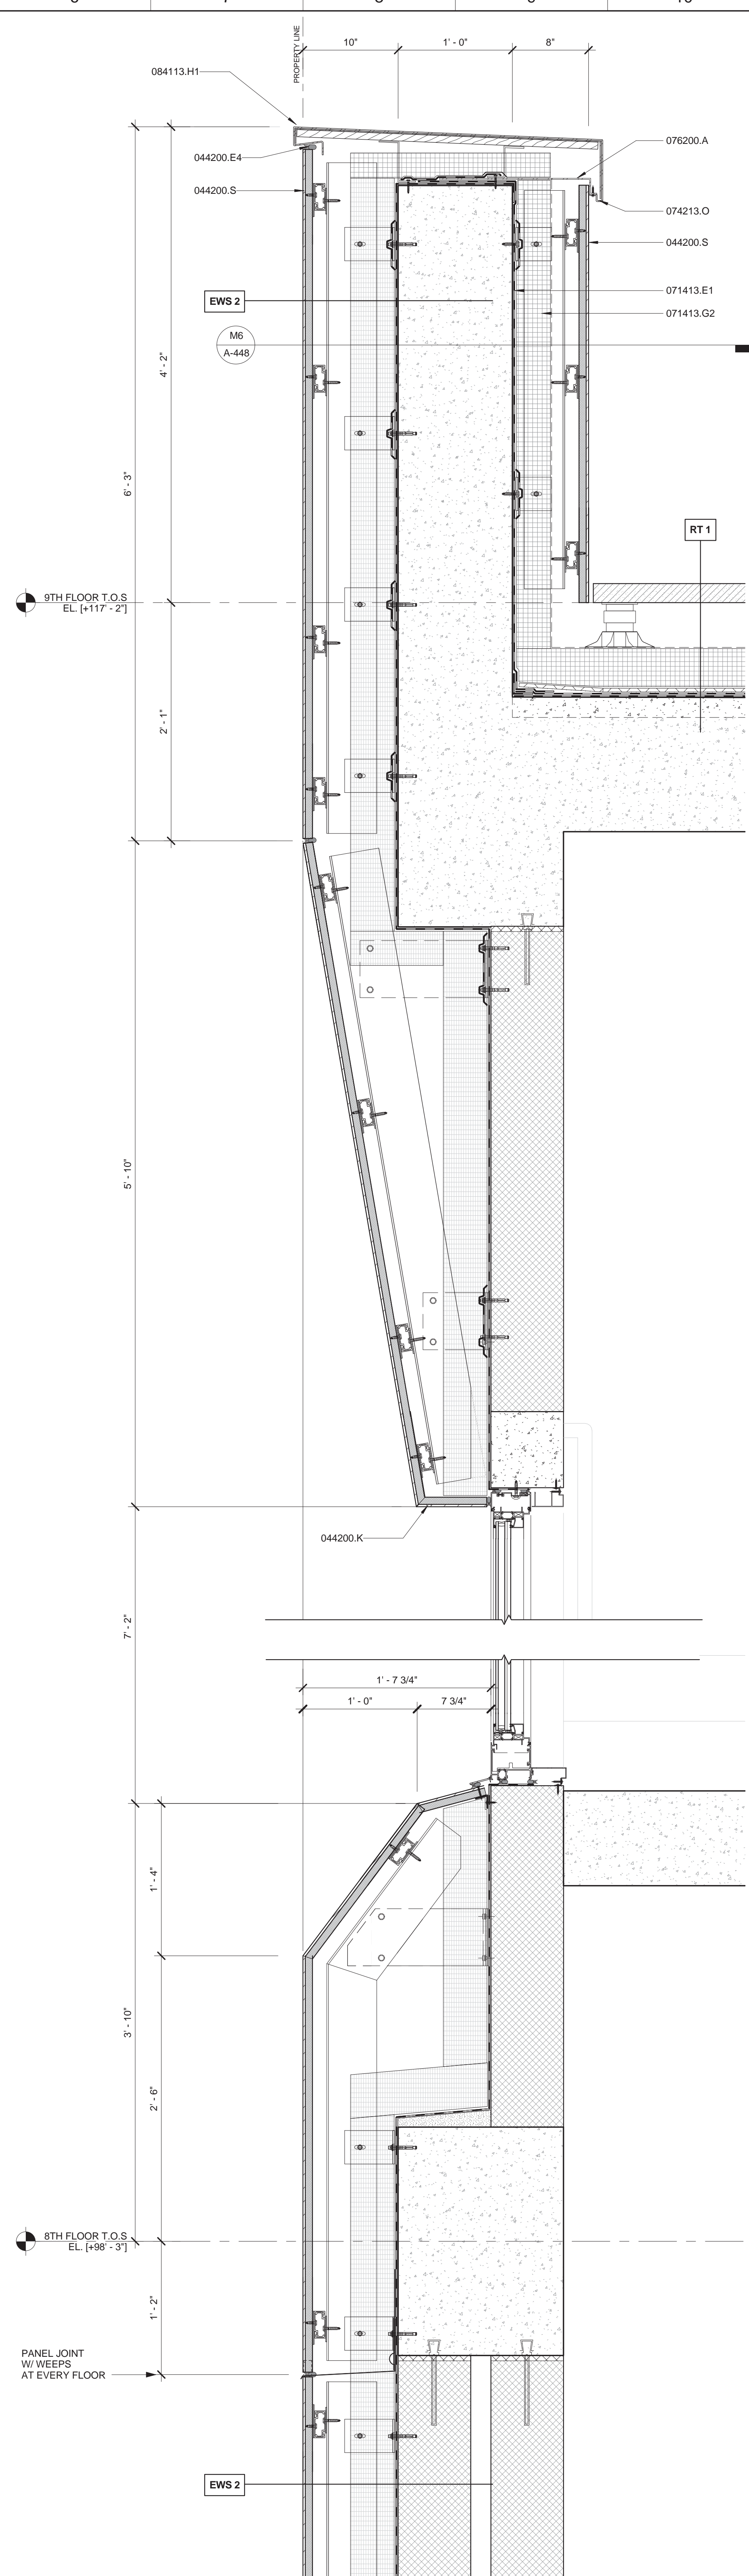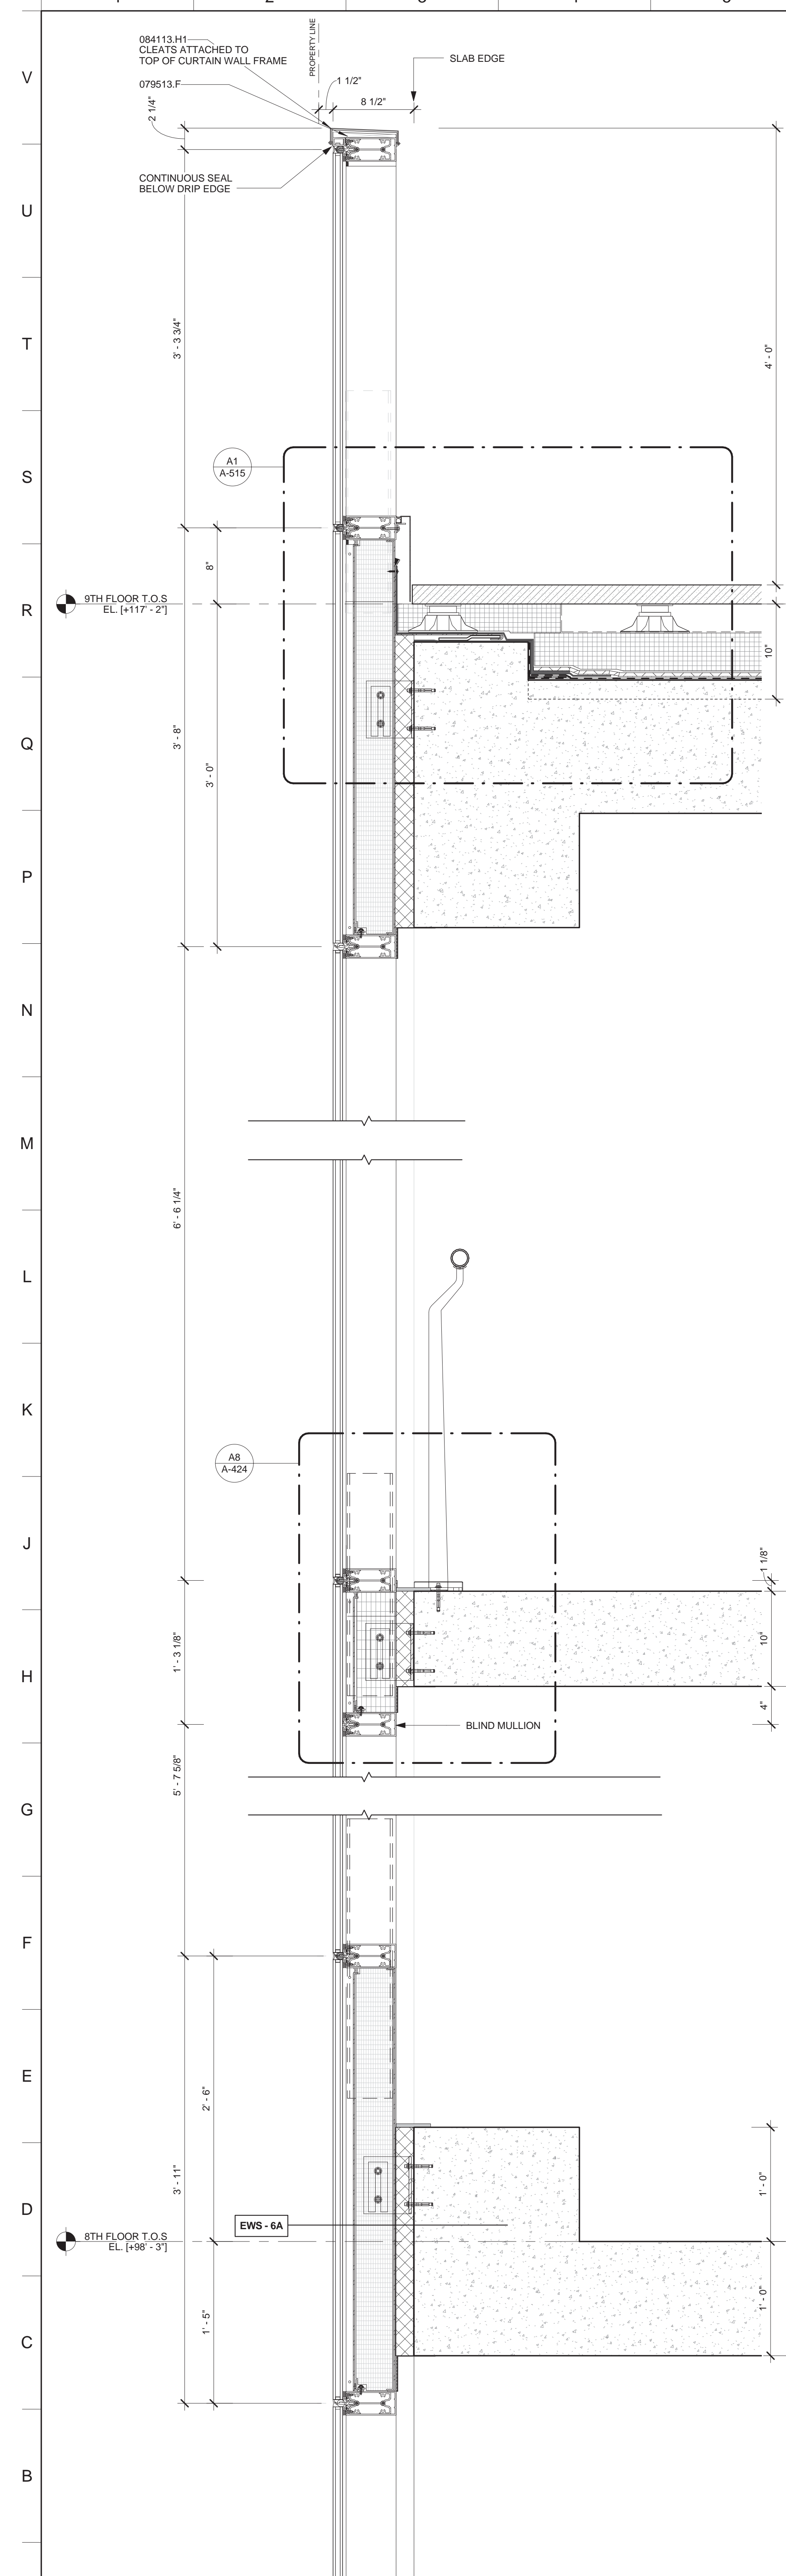

**MATERIAL KEYING LEGEND:**

044200.E4	1/2" BACKER ROD AND SEALANT JOINT
044200.K	WEEPS
044200.S	STONE PANEL ON HONEYCOMB BACKUP
074113.E1	PARAPET S 123 FLASHING ARCHITECT
074113.G2	3" EXTRUDED POLYSTYRENE INSULATION
074213.A	1/8" THICK ALUMINUM PLATE PANEL (PAINT FINISH - COLOR AS SELECTED BY ARCHITECT)
074213.O	WEEPS
076200.A	ST. STL. FLASHING
076513.F	TREATED WOOD BLOCKING
084113.H1	FORMED ALUMINUM COPING (PAINT FIN.)

**EXTERIOR WALL SYSTEM (EWS) LEGEND**

EWS 1	STORE FRONT (REFER TO A-421 & A-431)
EWS 2	SCHOOL PANEL - LIMESTONE WITH HONEYCOMB BACKUP (REFER TO A-421 & A-432)
EWS 3	TOWER PANEL - GFRC (REFER TO A-422, A-433 & A-434)
EWS 4	TOWER CURTAIN WALL (REFER TO A-423 & A-435)
EWS 5	TOWER MECHANICAL / METAL PANEL (REFER TO A-424 & A-436)
EWS 6	STICK BUILT CURTAIN WALL (REFER TO A-434)
EWS 7	CMU LOT LINE WALL (REFER TO A-425)
EWS 8	CONCRETE LOT LINE WALL (REFER TO A-424)
EWS 9	DIMENSIONAL STONE CLADDING (REFER TO A-421)

\*FOR ROOF TYPE (RT), REFER TO A-425

DOB SUBMISSION 06.08.2016  
 ISSUE FOR CONSTRUCTION 06.17.2016  
 CD PROGRESS PACKAGE 05.27.2016

NO.	REVISIONS / SUBMISSIONS	DATE
<b>FX FOWLE</b>		
FX FOWLE ARCHITECTS, LLP   20 WEST 14TH STREET, NEW YORK, NY 10011   T 212 627 1700   F 212 443 8716   WWW.FXFOWLE.COM		
<b>TRINITY PLACE HOLDINGS</b> 717 Fifth Avenue, Suite 1303, New York, NY 10022 212-235-2191		
<b>DESMONE CONSULTING ENGINEERS</b> 18 West 198 Street, 10th Floor, New York, NY 10011 212-532-2211		
<b>DAGHER ENGINEERING, PLLC</b> 29 Broadway, New York, NY 10006 212-480-2591		
<b>LANGAN ENGINEERING</b> 21 Bank Place, New York, NY 10001 212-479-6400		
<b>DEBORAH BERKE PARTNERS</b> 225 Fifth Avenue, 19th Floor, New York, NY 10001 212-239-0211		
<b>VAN DEUSEN &amp; ASSOCIATES (VDA)</b> 120 Eagle Rock Avenue, Suite 315, East Hanover, NJ 10001 973-994-9220		
<b>STANTEC</b> 60 West 23rd Street, 8th Floor, New York, NY 10010 212-366-6000		
<b>THORNTON TOMASETTI</b> 51 Broadway, New York, NY 10001 917-661-7800		
<b>EREMOS LLC</b> 1275 Broadway, Suite 202, New York, NY 10011 212-658-1044		
<b>LERCH BATES, INC.</b> 1400 Broadway, Suite 908, New York, NY 10018 973-763-3222		
<b>STEVEN WINTERS ASSOCIATES, INC.</b> 41 Park Square, Suite 200, New York, NY 10004 203-657-0200		
<b>ONE LUX STUDIO</b> 158 West 25th Street, 10th Floor, New York, NY 10001 212-201-5790		






**42 TRINITY PLACE**  
 42 TRINITY PLACE | NEW YORK, NY  
 DRAWING TITLE:  
**BUILDING BASE WALL SECTION DETAILS**

Scale:	Author:	Project No.:
1 1/2" = 1'-0"	15028	
Scale:	Checked:	Drawn No.:
1 1/2" = 1'-0"		
Scale:	Checked:	Sheet of
1 1/2" = 1'-0"		



**A-446.00**



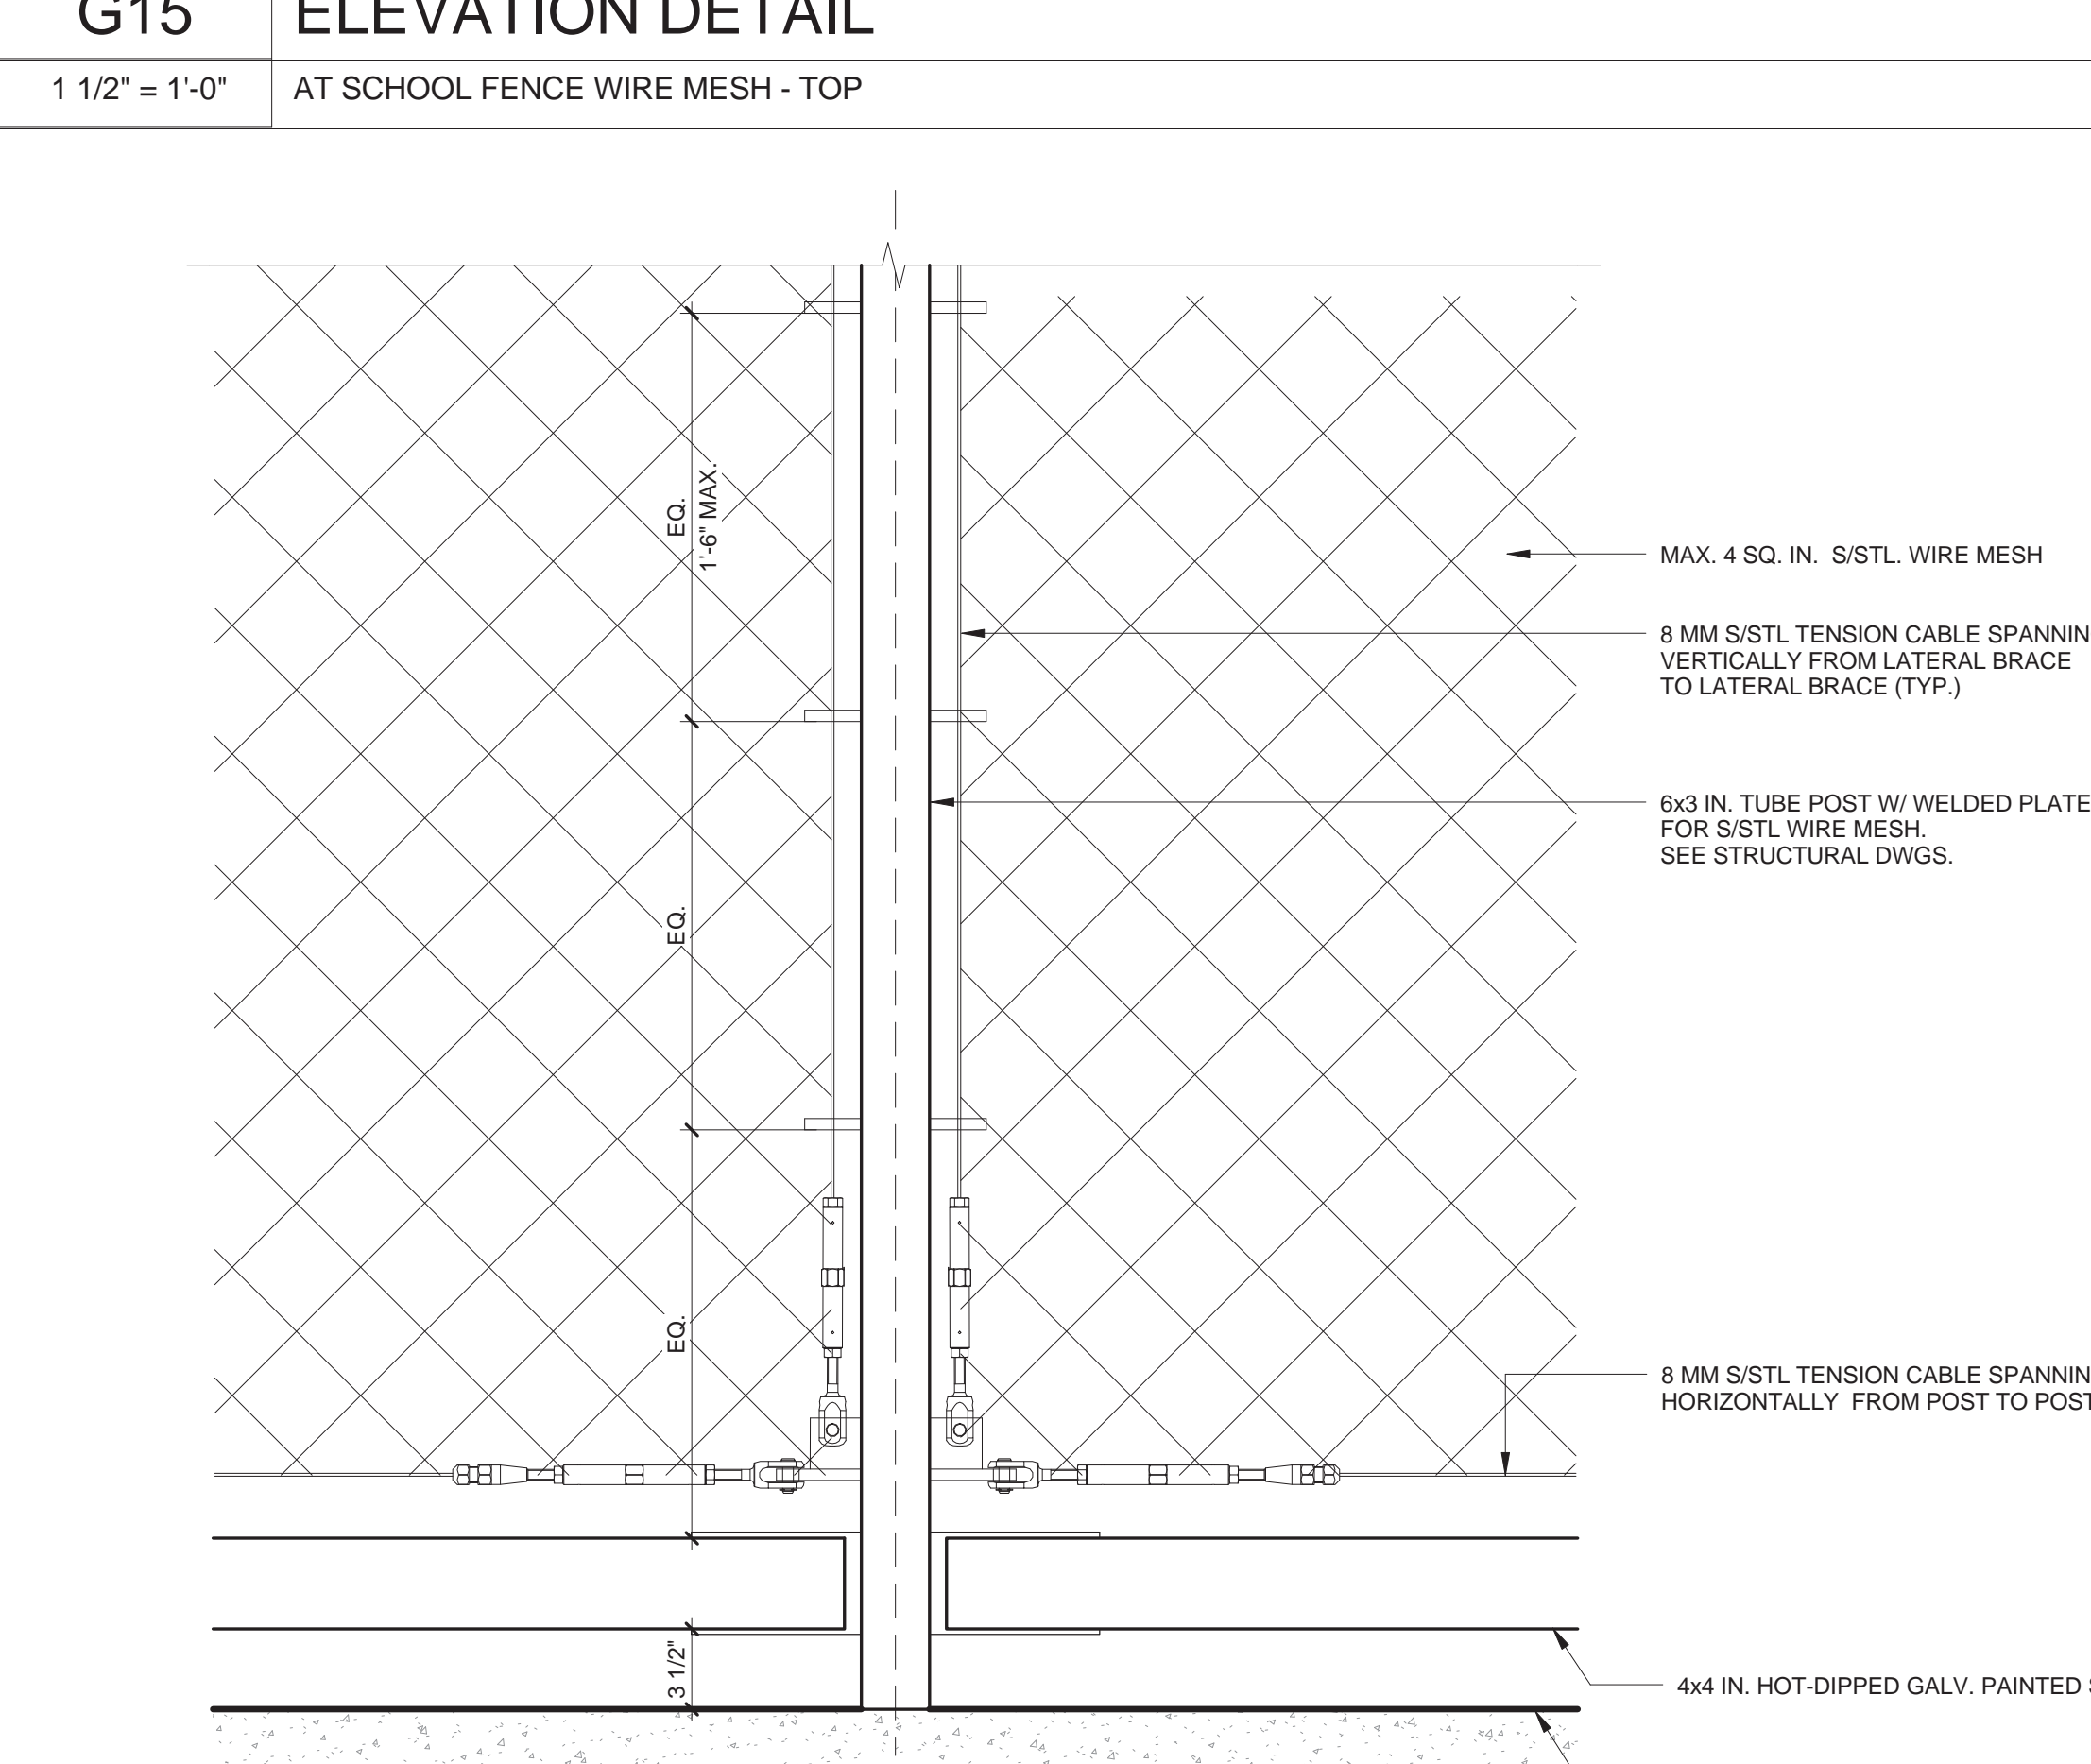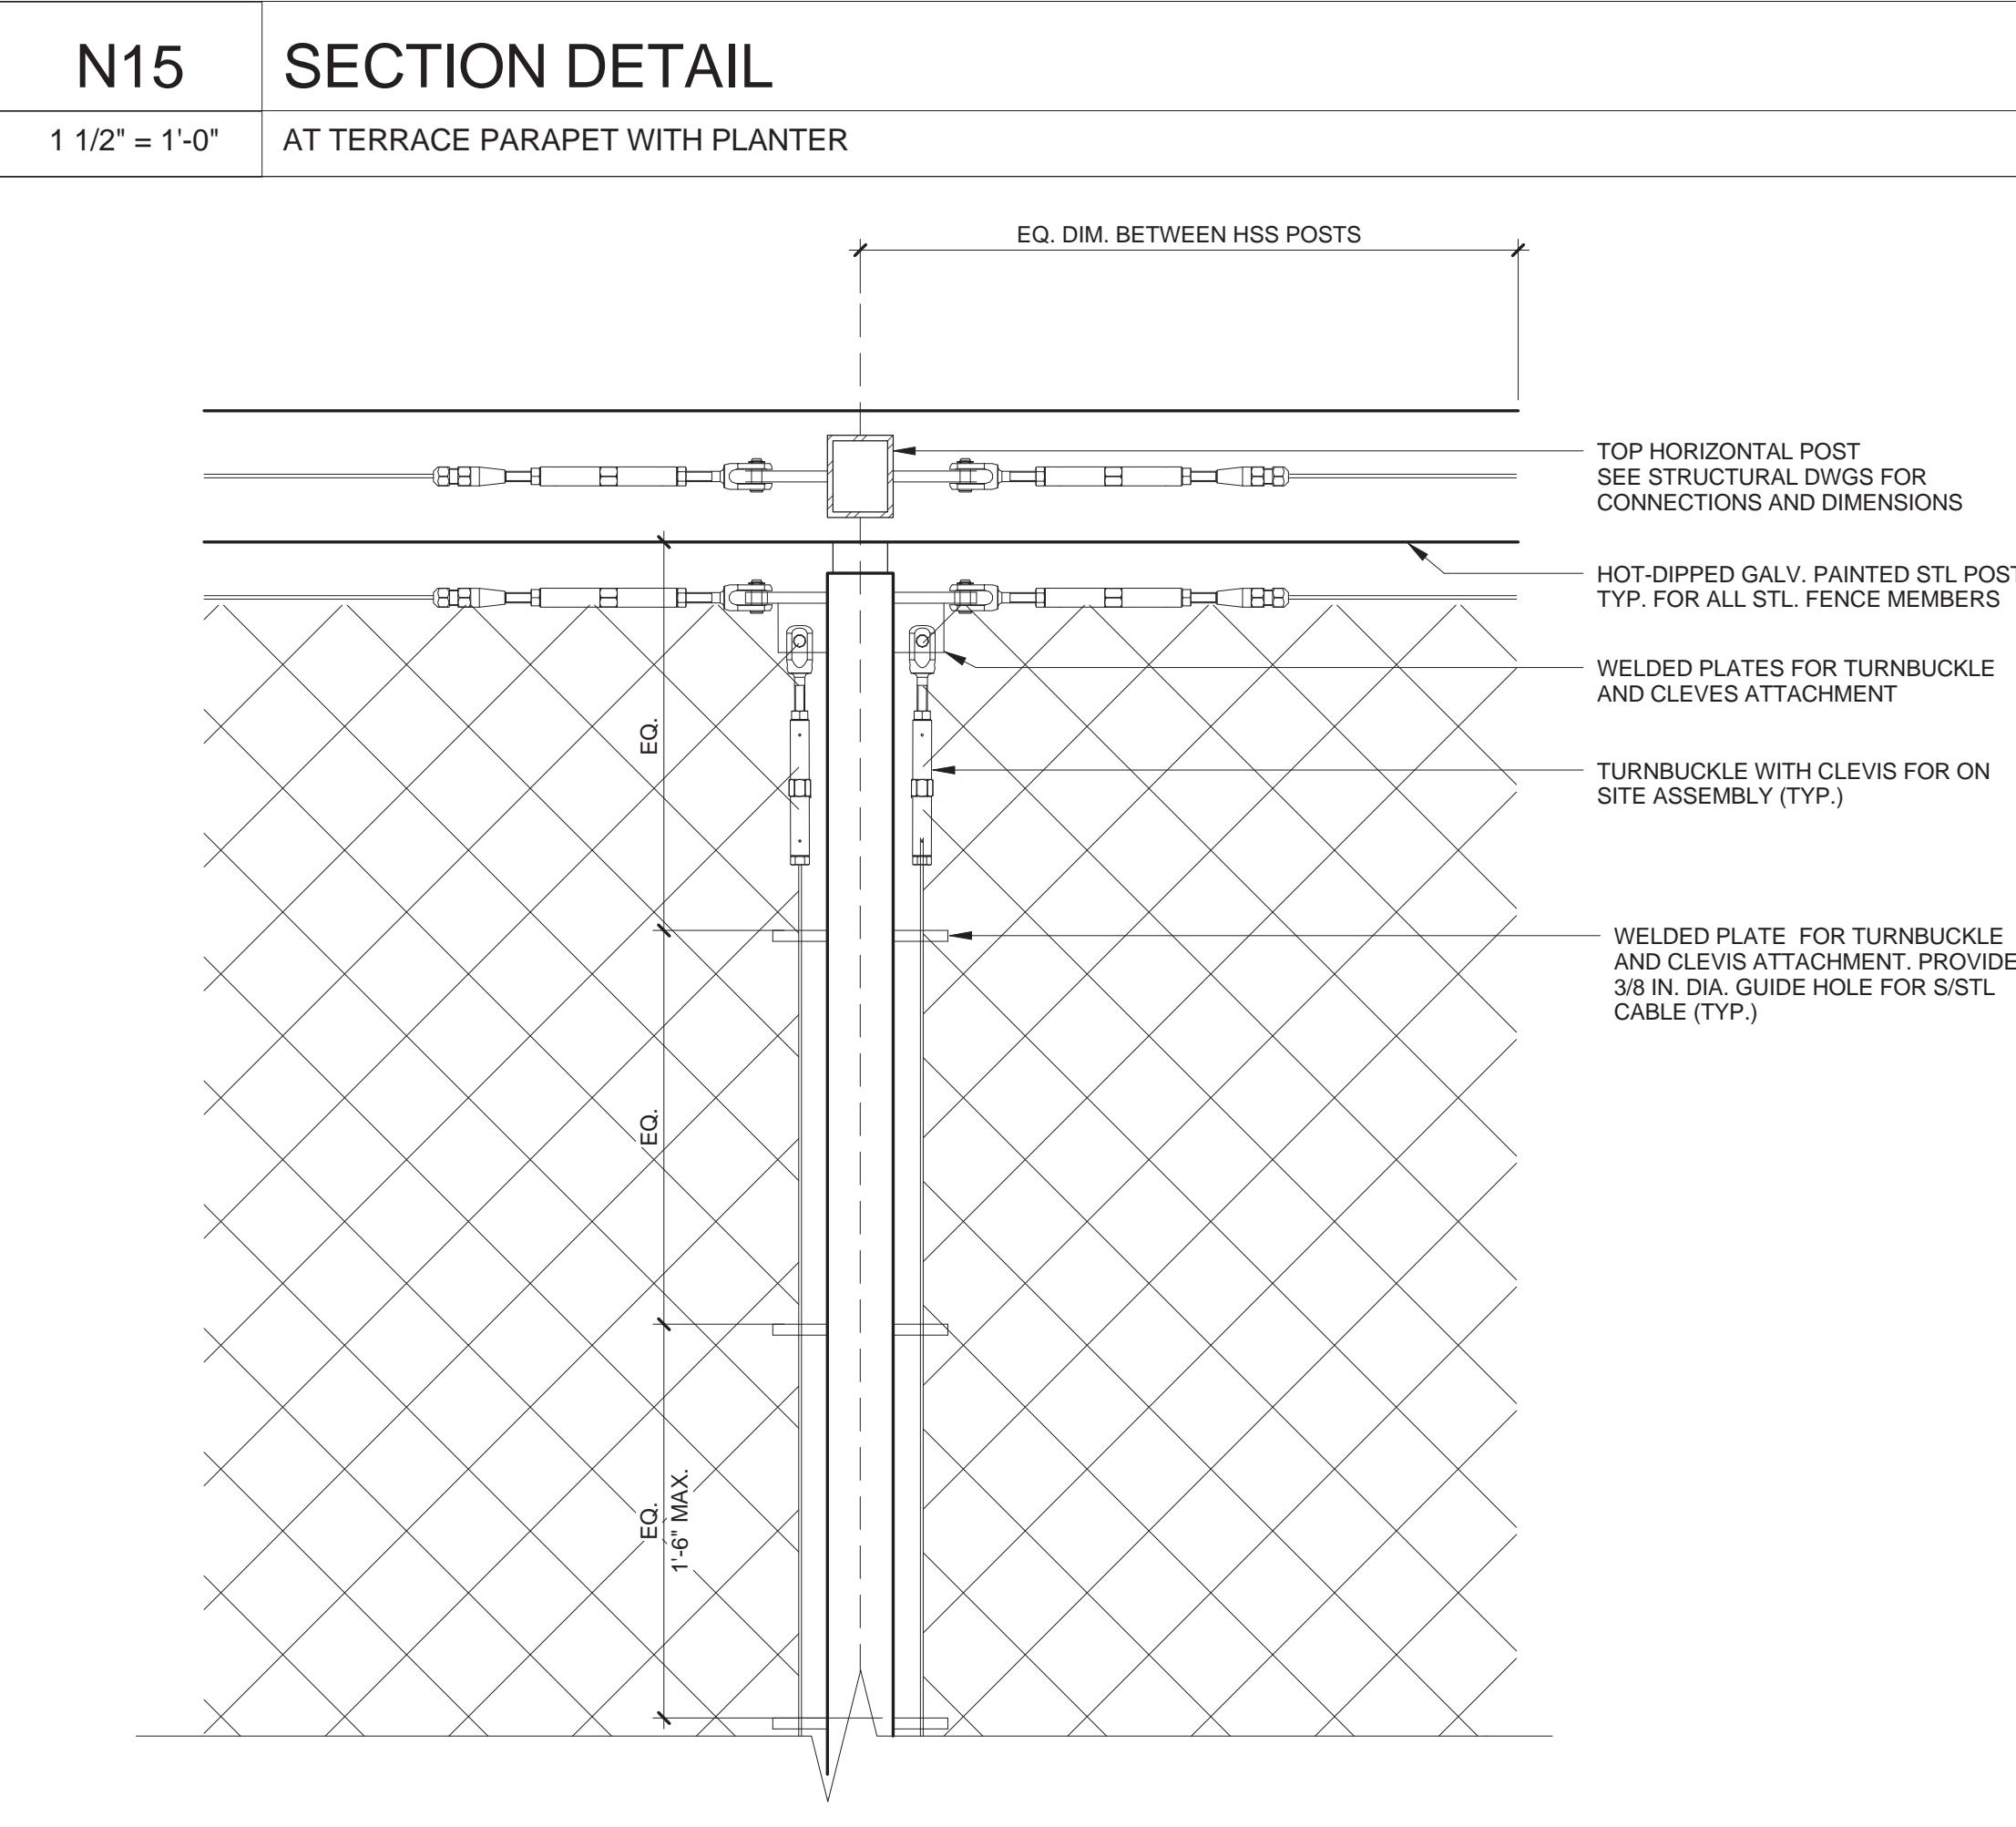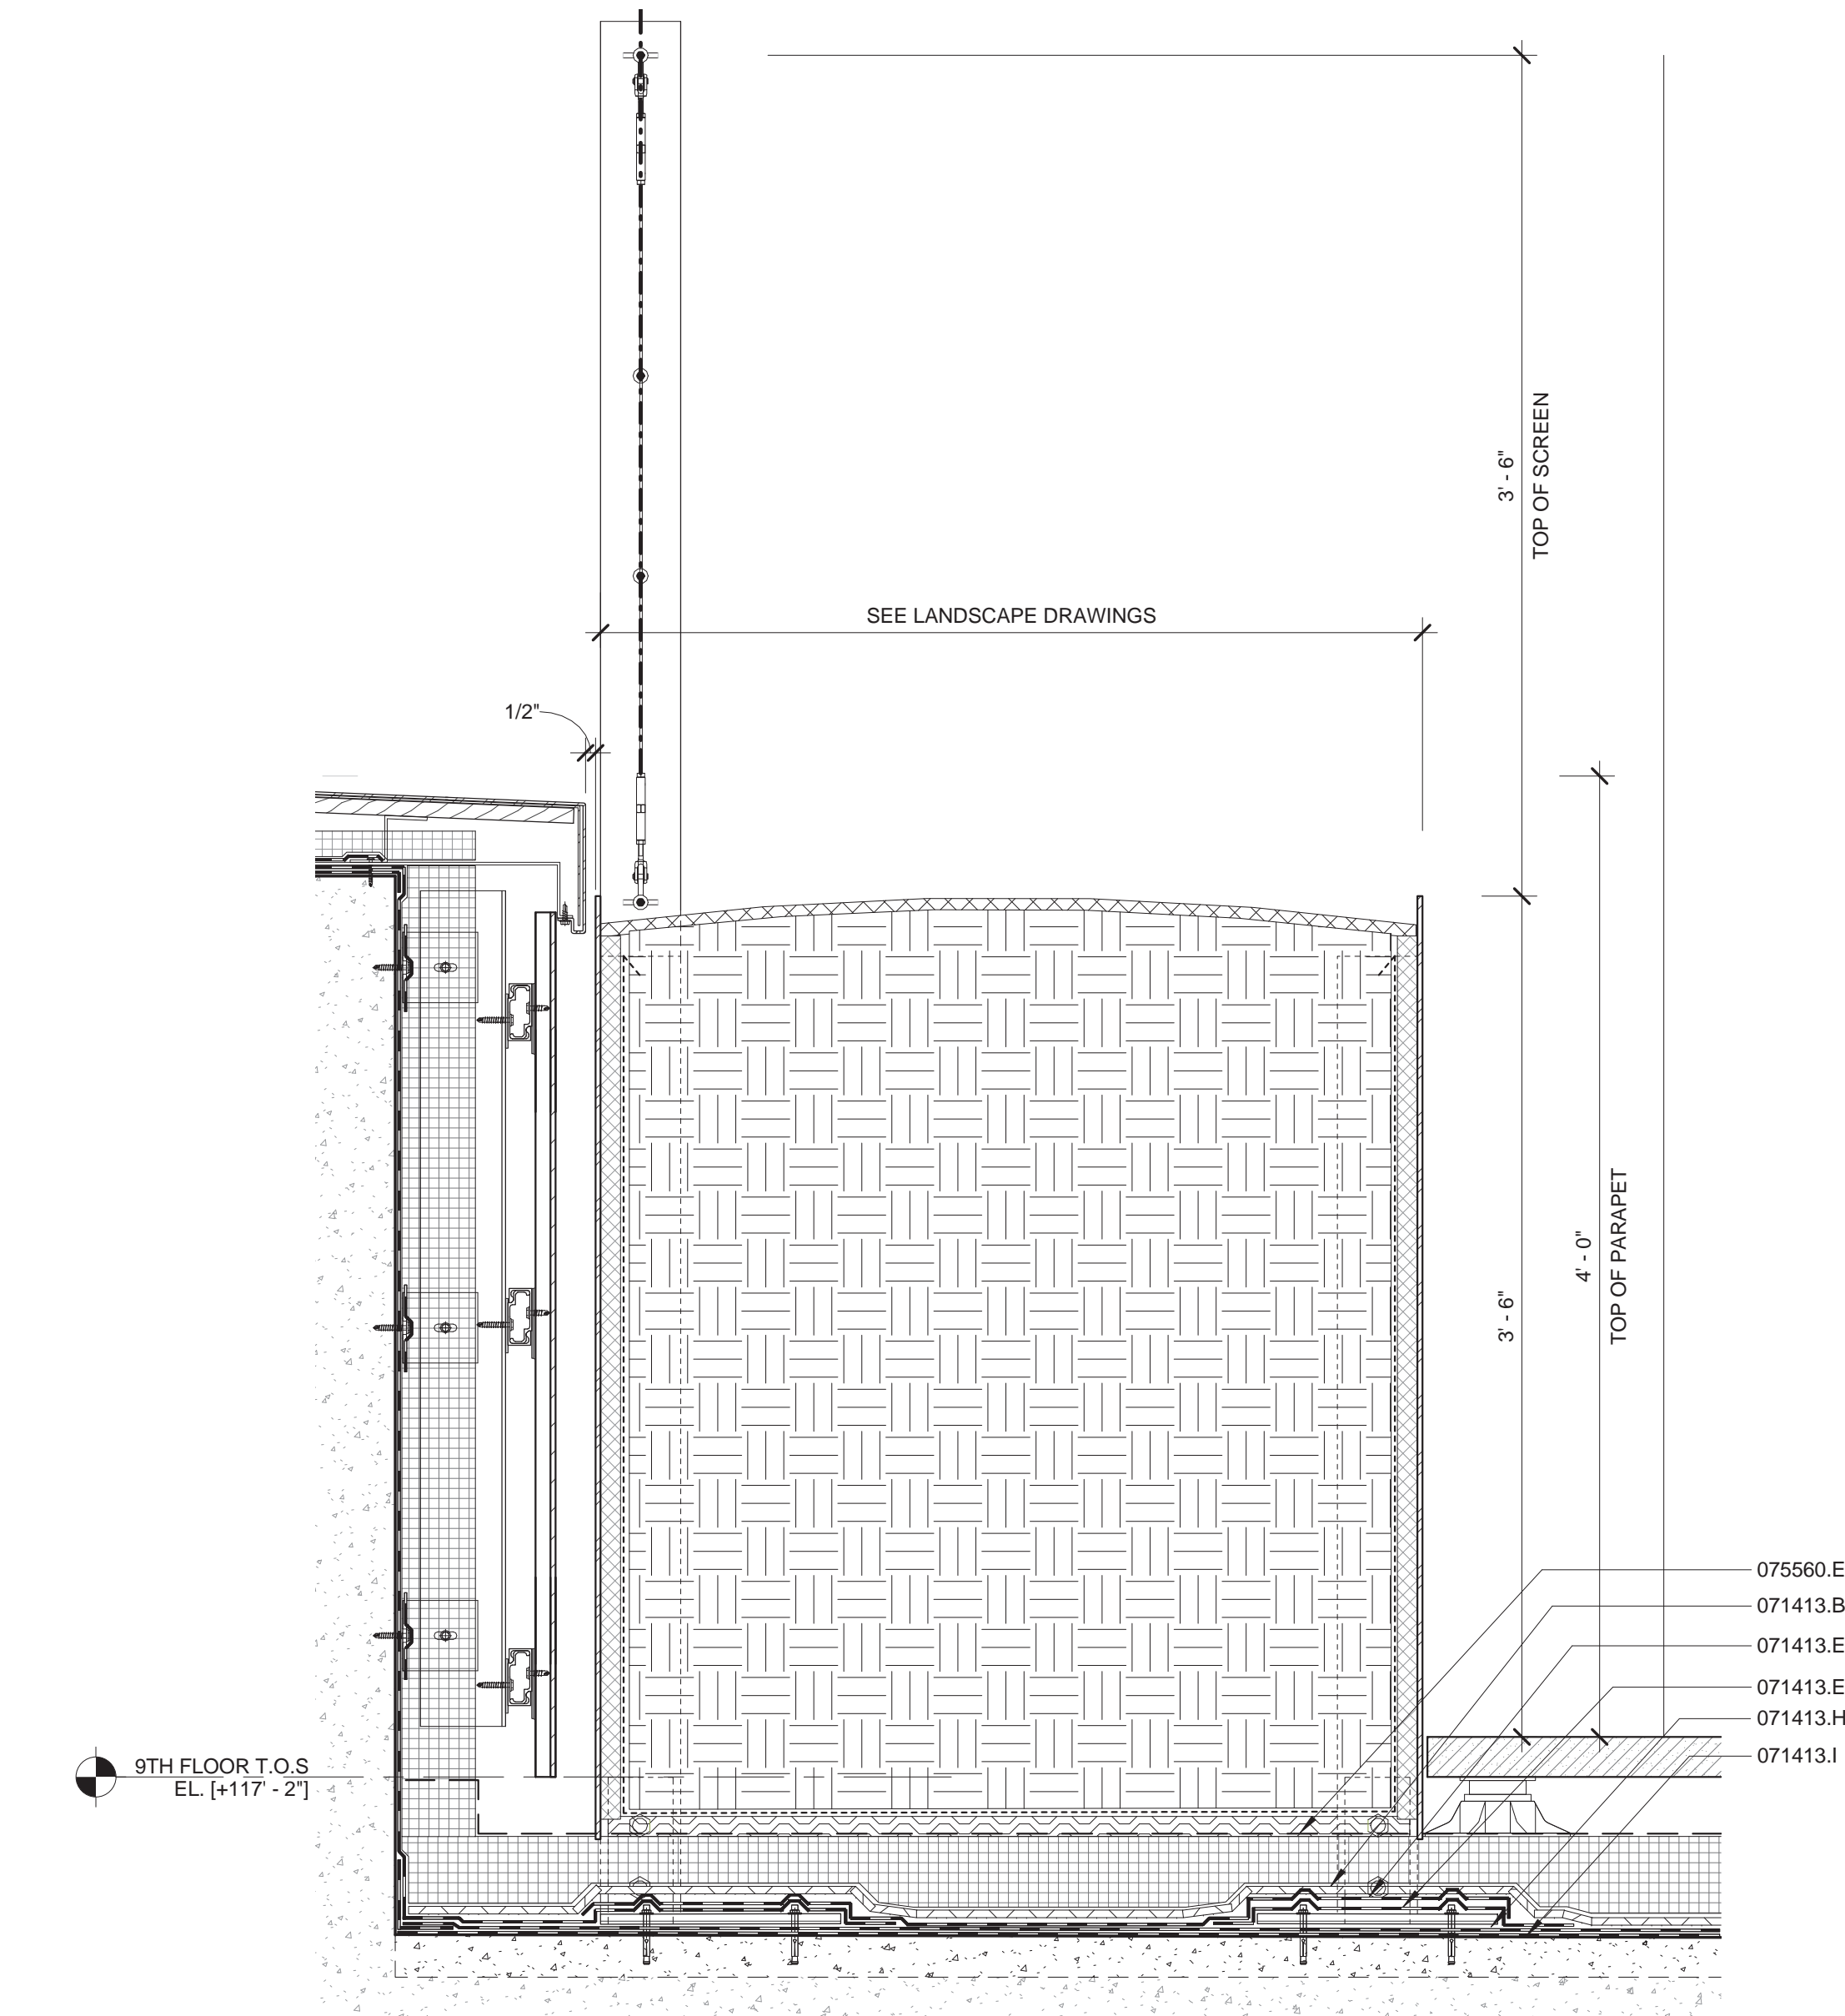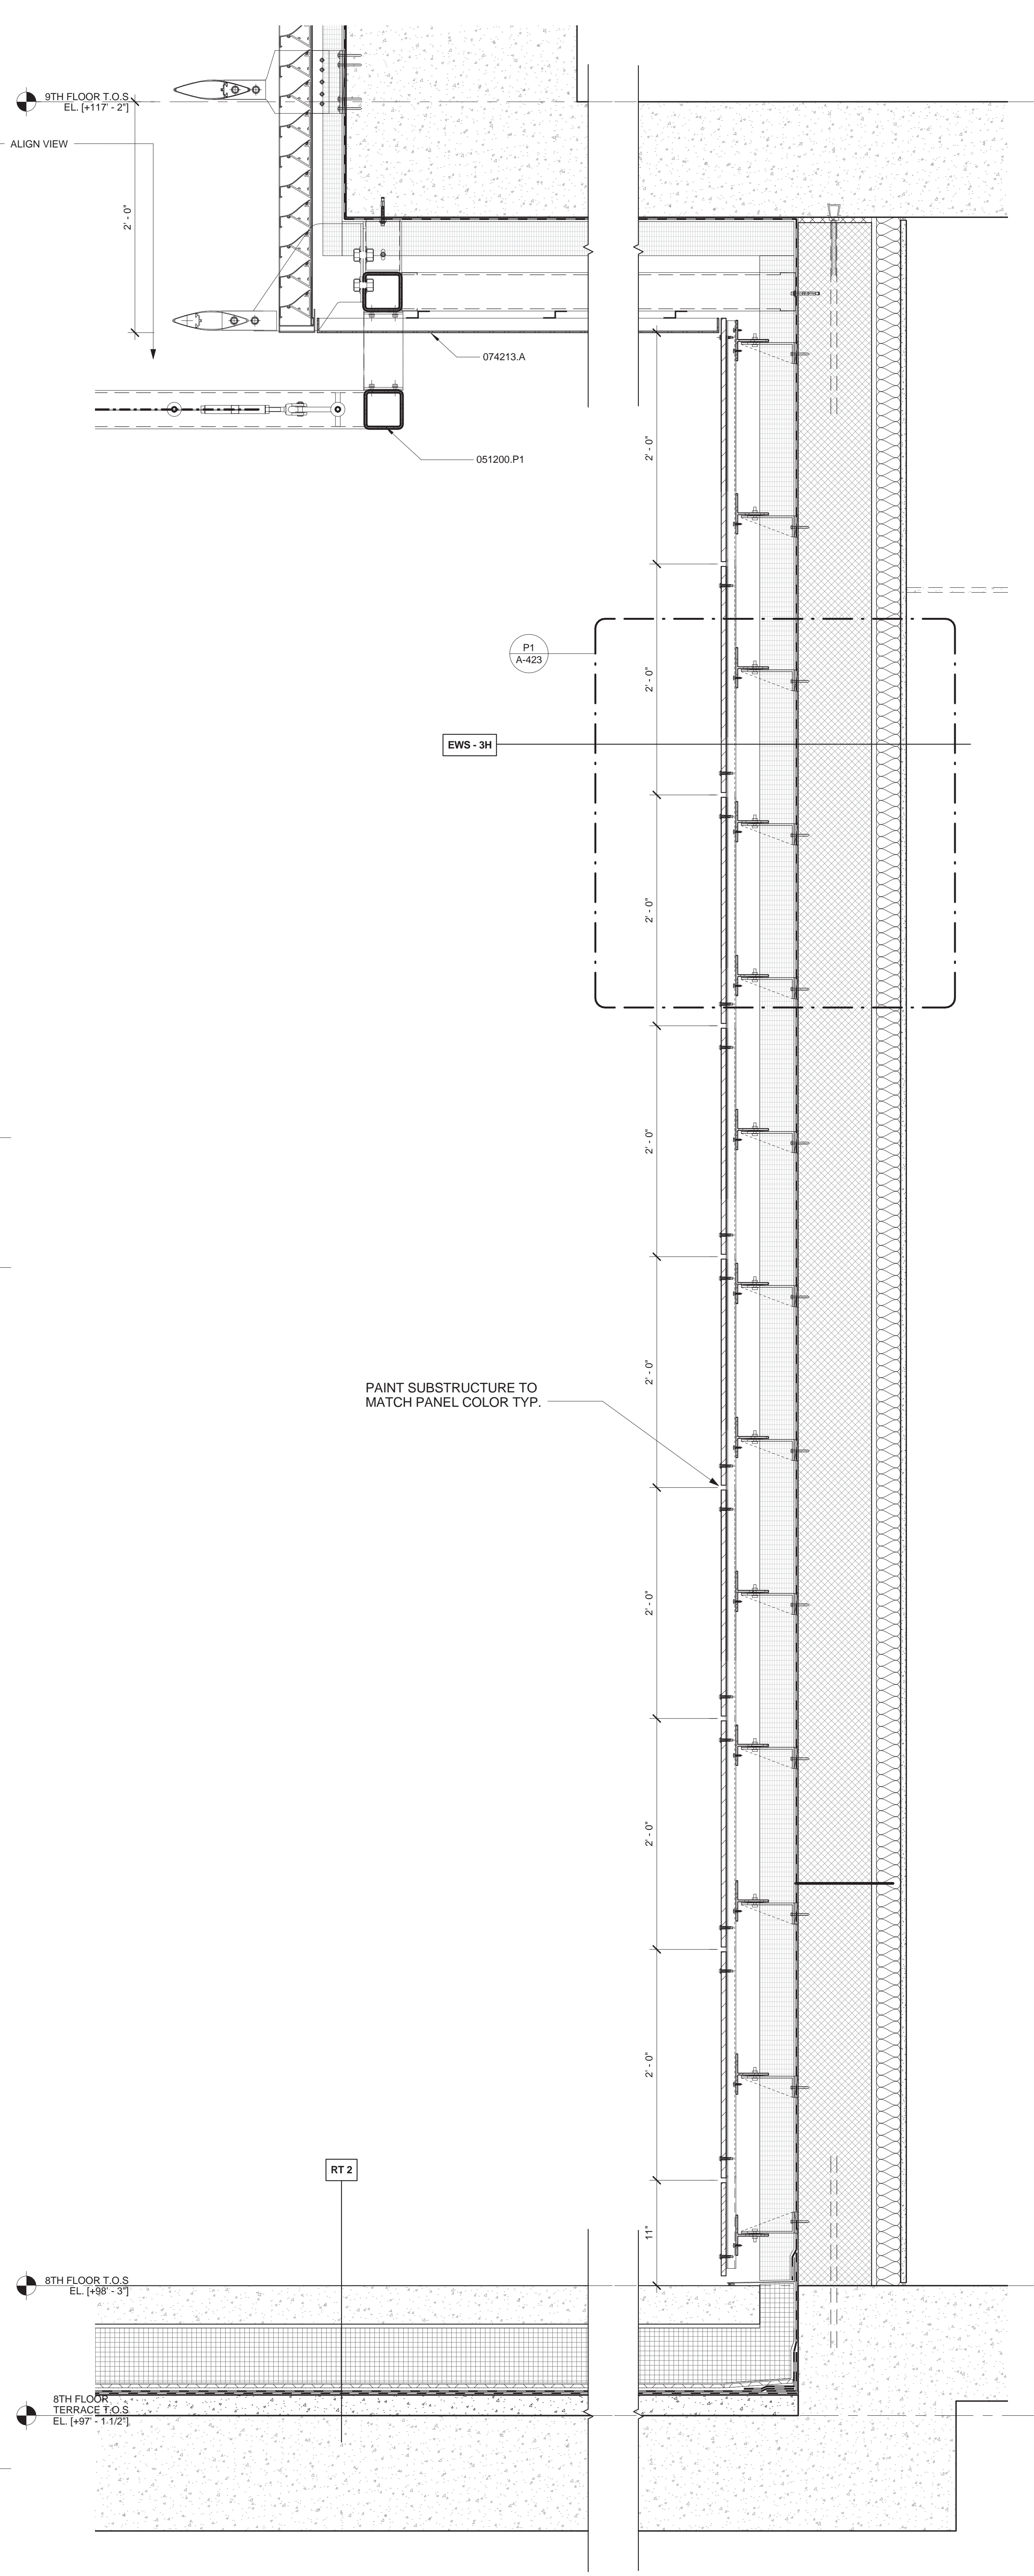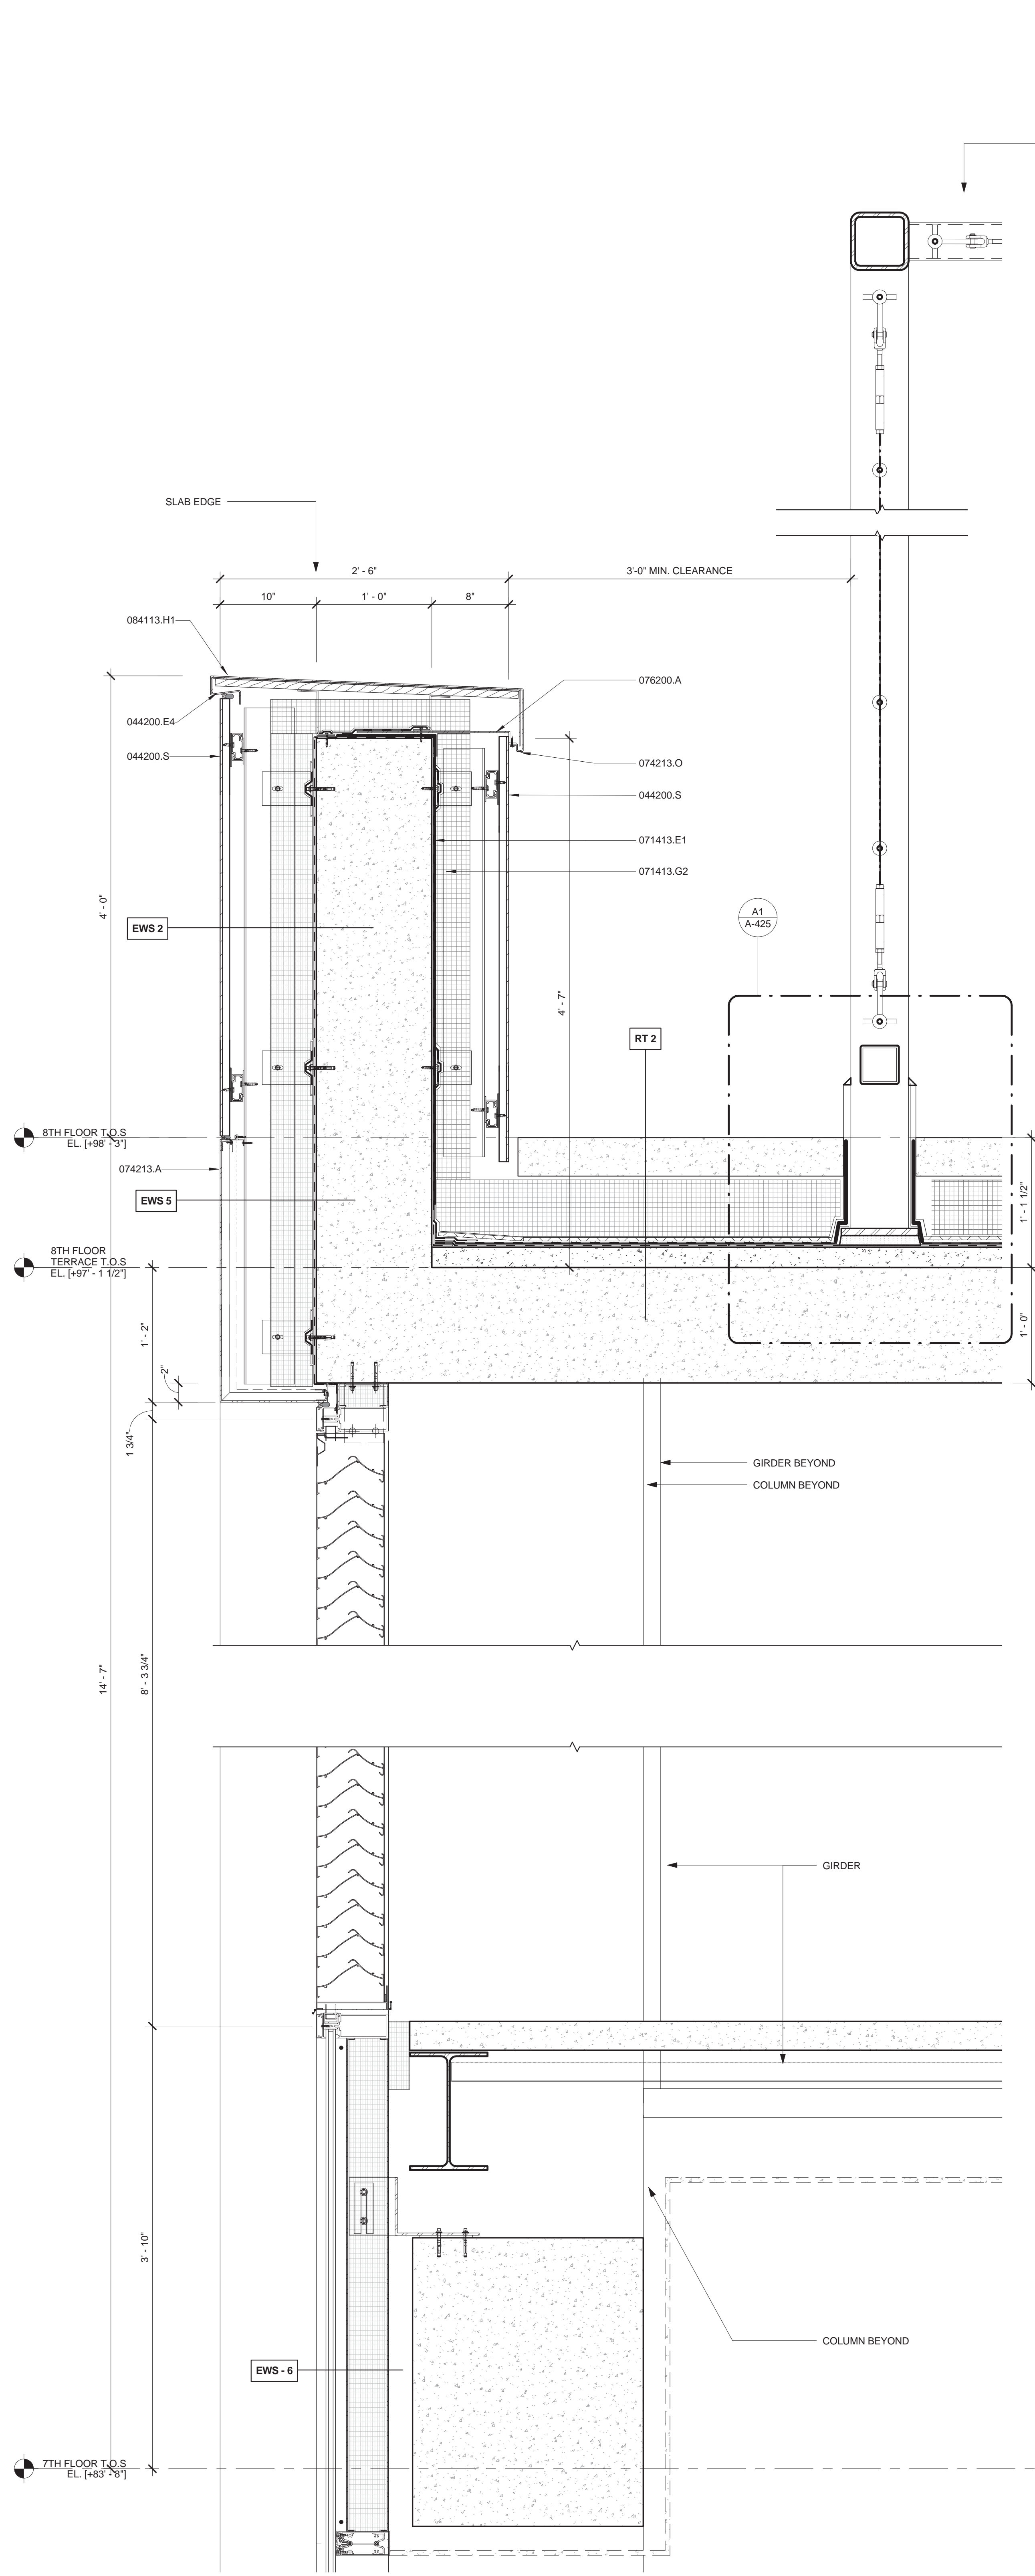

**MATERIAL KEYING LEGEND:**

044200.E4	1/2" BACKER ROD AND SEALANT JOINT
044200.S	STONE PANEL ON HONEYCOMB BACKUP
051200.P1	4"x4" STL. TUBE (SEE STRUCTURAL DWGS.)
071413.B	DRAINAGE MAT
071413.E1	PARAPRO S 123 FLASHING
071413.E3	PARABLOCK 60 ML. ROOT BARRIER BELOW ALL PLANTERS. TYP.
071413.G2	3" EXTRUDED POLYSTYRENE INSULATION
071413.H	TERANAP, FULLY ADHERED
071413.I	PARADIENE 20, FULLY ADHERED
074213.A	1/8" THICK ALUMINUM PLATE PANEL (PAINT FINISH - COLOR AS SELECTED BY ARCHITECT)
074213.D	WEEPS
075600.E	FILTER FABRIC SEPARATION SHEET
076200.A	ST. STL. FLASHING
084113.H1	FORMED ALUMINUM COPING (PAINT FIN.)

**EXTERIOR WALL SYSTEM (EWS) LEGEND**

EWS 1	STORE FRONT (REFER TO A-421 & A-431)
EWS 2	SCHOOL PANEL - LIMESTONE WITH HONEYCOMB BACKUP (REFER TO A-421 & A-432)
EWS 3	TOWER PANEL - GFRC (REFER TO A-422, A-433 & A-434)
EWS 4	TOWER CURTAIN WALL (REFER TO A-423 & A-435)
EWS 5	TOWER MECHANICAL / METAL PANEL (REFER TO A-424 & A-436)
EWS 6	STICK BUILT CURTAIN WALL (REFER TO A-434)
EWS 7	CMU LOT LINE WALL (REFER TO A-424)
EWS 8	CONCRETE LOT LINE WALL (REFER TO A-424)
EWS 9	DIMENSIONAL STONE CLADDING (REFER TO A-421)

\*FOR ROOF TYPE (RT), REFER TO A-425

**A1 WALL SECTION**  
1 1/2" = 1'-0"  
AT SCHOOL TERRACE

**A8 SECTION DETAIL**  
1 1/2" = 1'-0"  
METAL PANEL AT TERRACE

**A15 ELEVATION DETAIL**  
1 1/2" = 1'-0"  
AT SCHOOL FENCE WIRE MESH - BOTTOM

DOB SUBMISSION	08.08.2016
ISSUE FOR CONSTRUCTION	06.17.2016
CD PROGRESS PACKAGE	05.27.2016
90% CONSTRUCTION DOCUMENTS	03.04.2016

NO. REVISIONS / SUBMISSIONS DATE

**FXFOWLE**  
FXFOWLE ARCHITECTS, LLP | 22 WEST 44TH STREET NEW YORK, NY 10011 | T 212 627 1700 | F 212 463 8716 | WWW.FXFOWLE.COM

**TRINITY PLACE HOLDINGS**  
717 Fifth Avenue, Suite 1303, New York, NY 10022 212-235-2191

**DESIMONE CONSULTING ENGINEERS**  
18 West 198 Street, 10th Floor, New York, NY 10011 212-532-2211

**DAGHER ENGINEERING, PLLC**  
29 Broadway, New York, NY 10005 212-460-2591

**LANGAN ENGINEERING**  
21 Bank Plaza, New York, NY 10001 212-479-6400

**DEBORAH BERKE PARTNERS**  
225 Fifth Avenue, 10th Floor, New York, NY 10001 212-233-0211

**VAN DEUSEN & ASSOCIATES (VDA)**  
120 Eagle Rock Avenue, Suite 315, East Hanover, NJ 10001 973-994-9220

**STANTEC**  
60 West 23rd Street, 8th Floor, New York, NY 10010 212-366-6000

**THORNTON TOMASETTI**  
51 Hudson Street, New York, NY 10010 917-461-7900

**EREMOS LLC**  
1275 Broadway, Suite 202, New York, NY 10001 212-658-1044

**LERCH BATES, INC.**  
1400 Broadway, Suite 905, New York, NY 10019 973-763-3222

**STEVEN WINTERS ASSOCIATES, INC.**  
81 Plainville Street, Meriden, CT 06044 203-657-0200

**ONE LUX STUDIO**  
158 West 25th Street, 10th Floor, New York, NY 10001 212-201-5700


**42 TRINITY PLACE**  
42 TRINITY PLACE | NEW YORK, NY

DRAWING TITLE:  
**BUILDING BASE WALL SECTION DETAILS**


Drawn:	Author:	Project No.:
Checked:	Checked:	15028
Checker:	Checker:	01/27/16
Rev/02/01	Rev/02/01	Scale:
Date:	Scale:	1 1/2" = 1'-0"
Sheet:	Sheet:	A-447.00

© 2015 FXFOWLE ARCHITECTS, LLP | ALL RIGHTS RESERVED




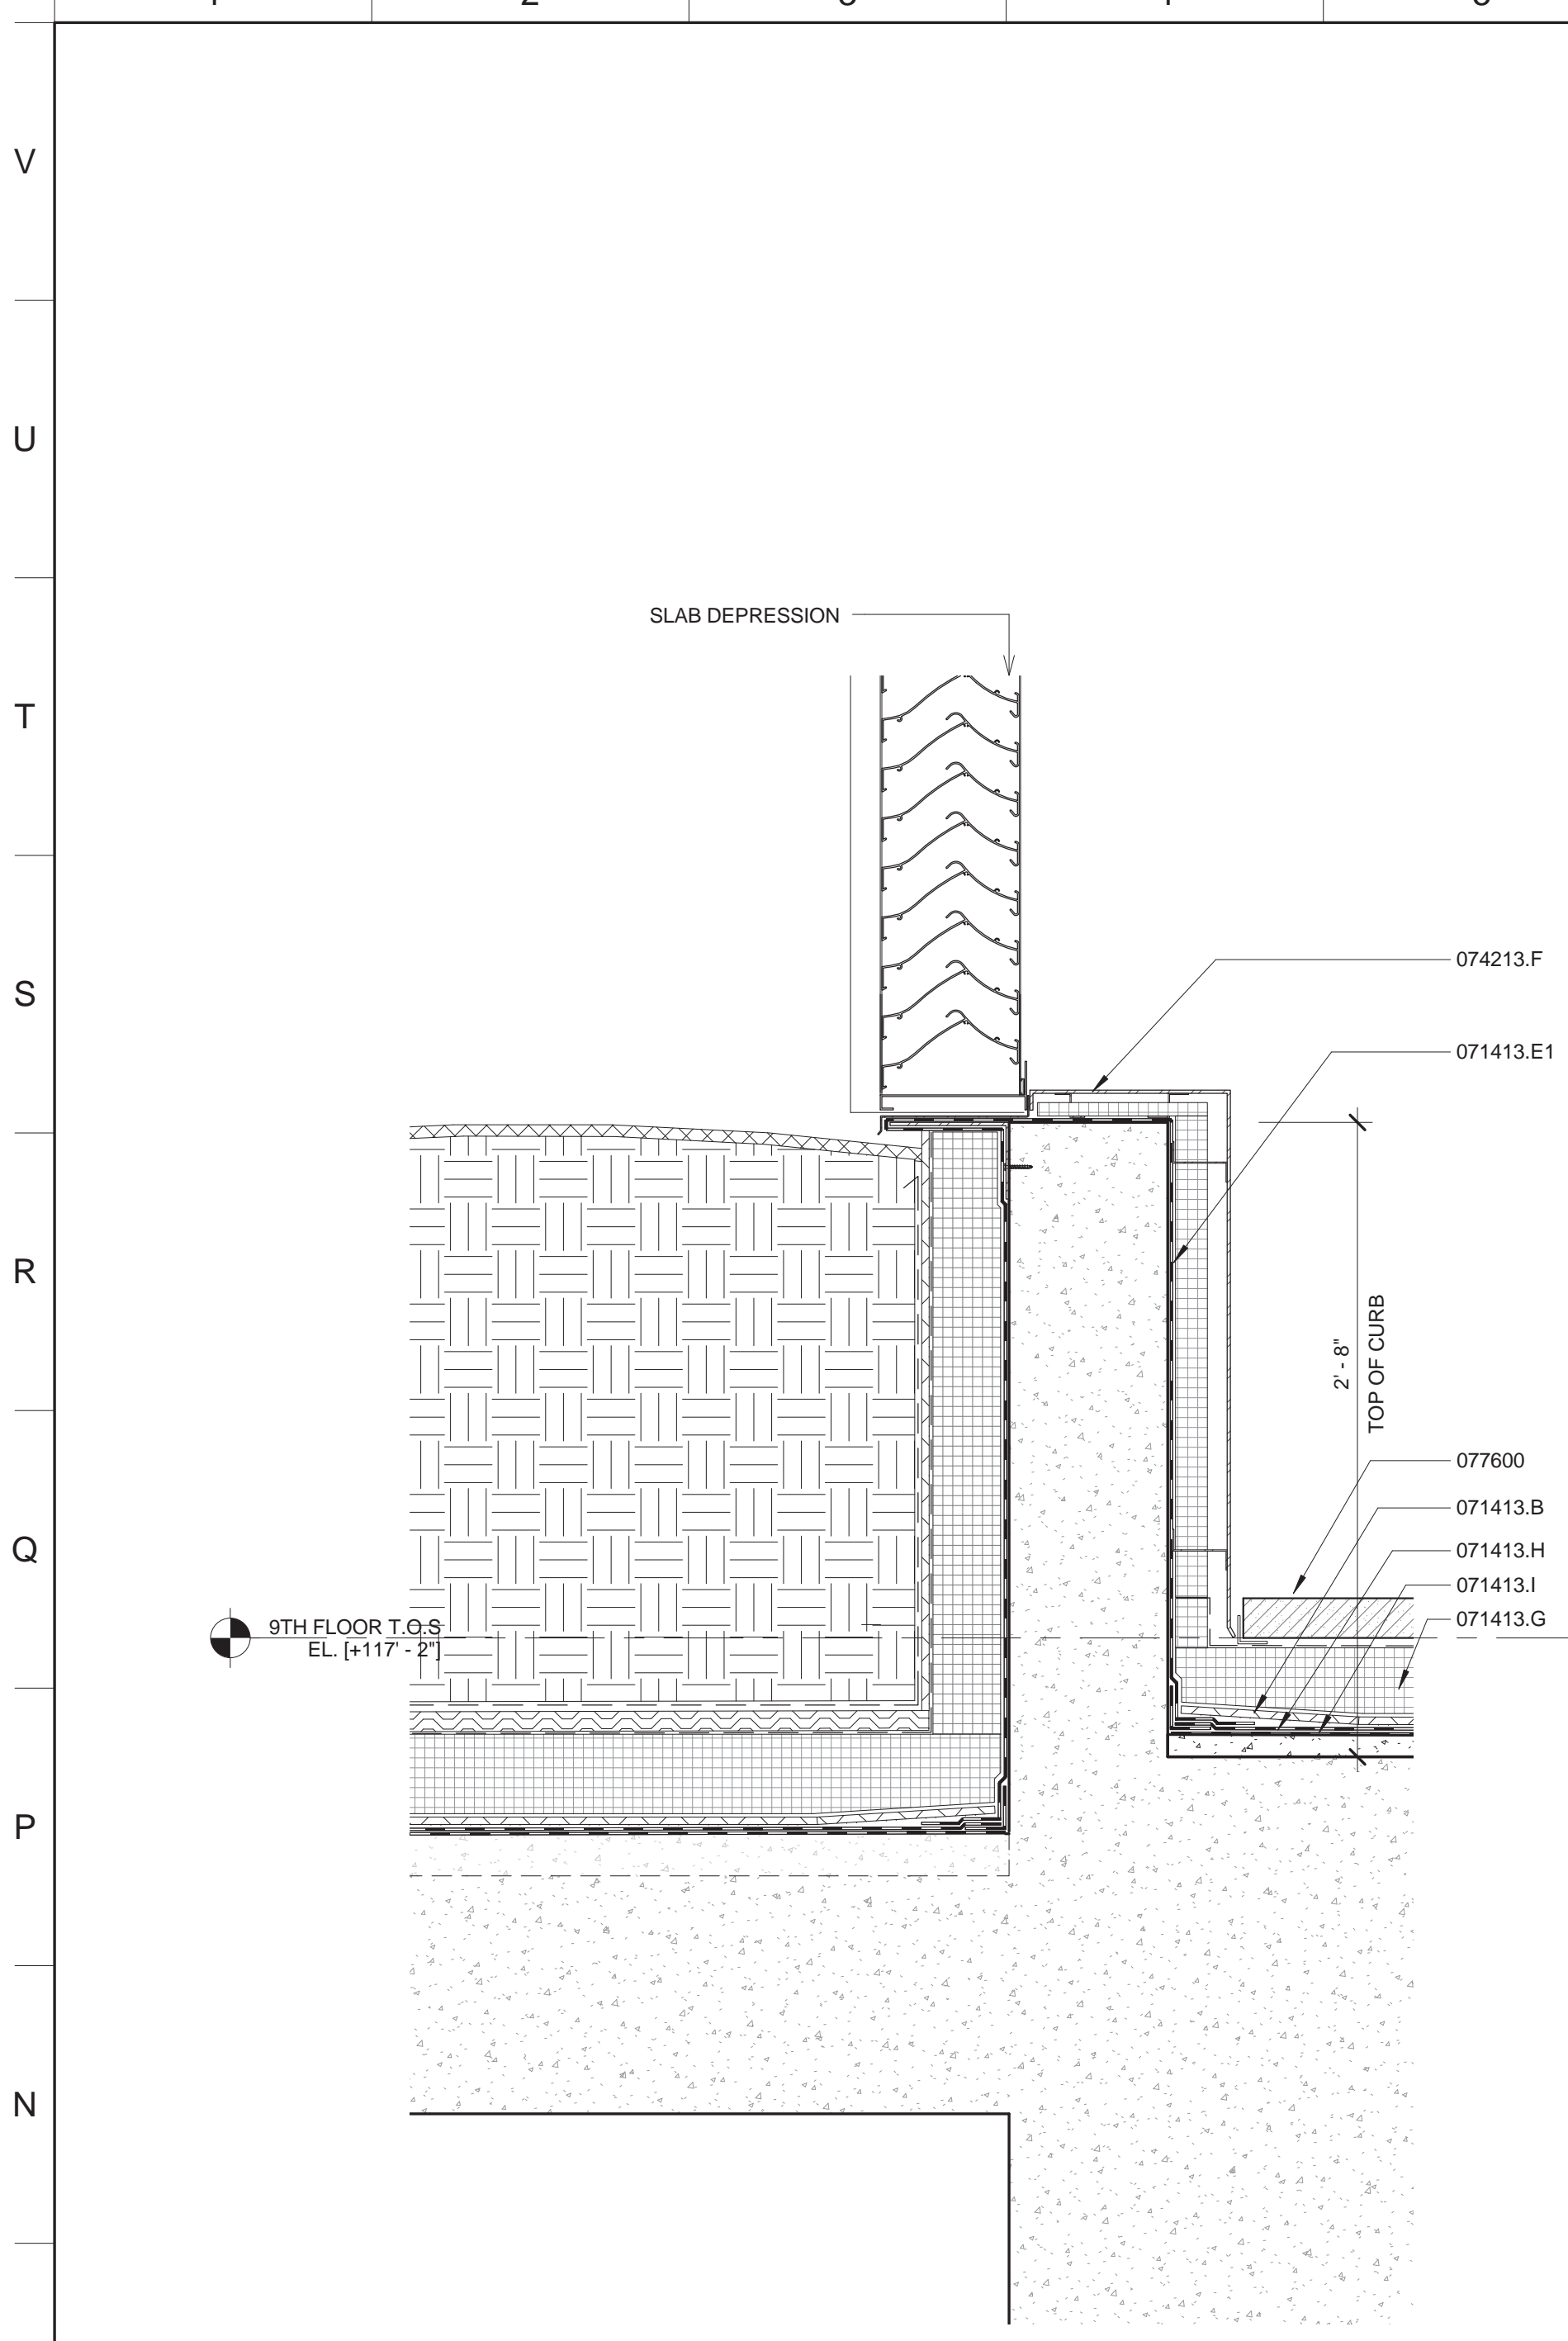


**M1 SECTION DETAIL**  
1 1/2" = 1'-0"  
LOUVER AT TERRACE

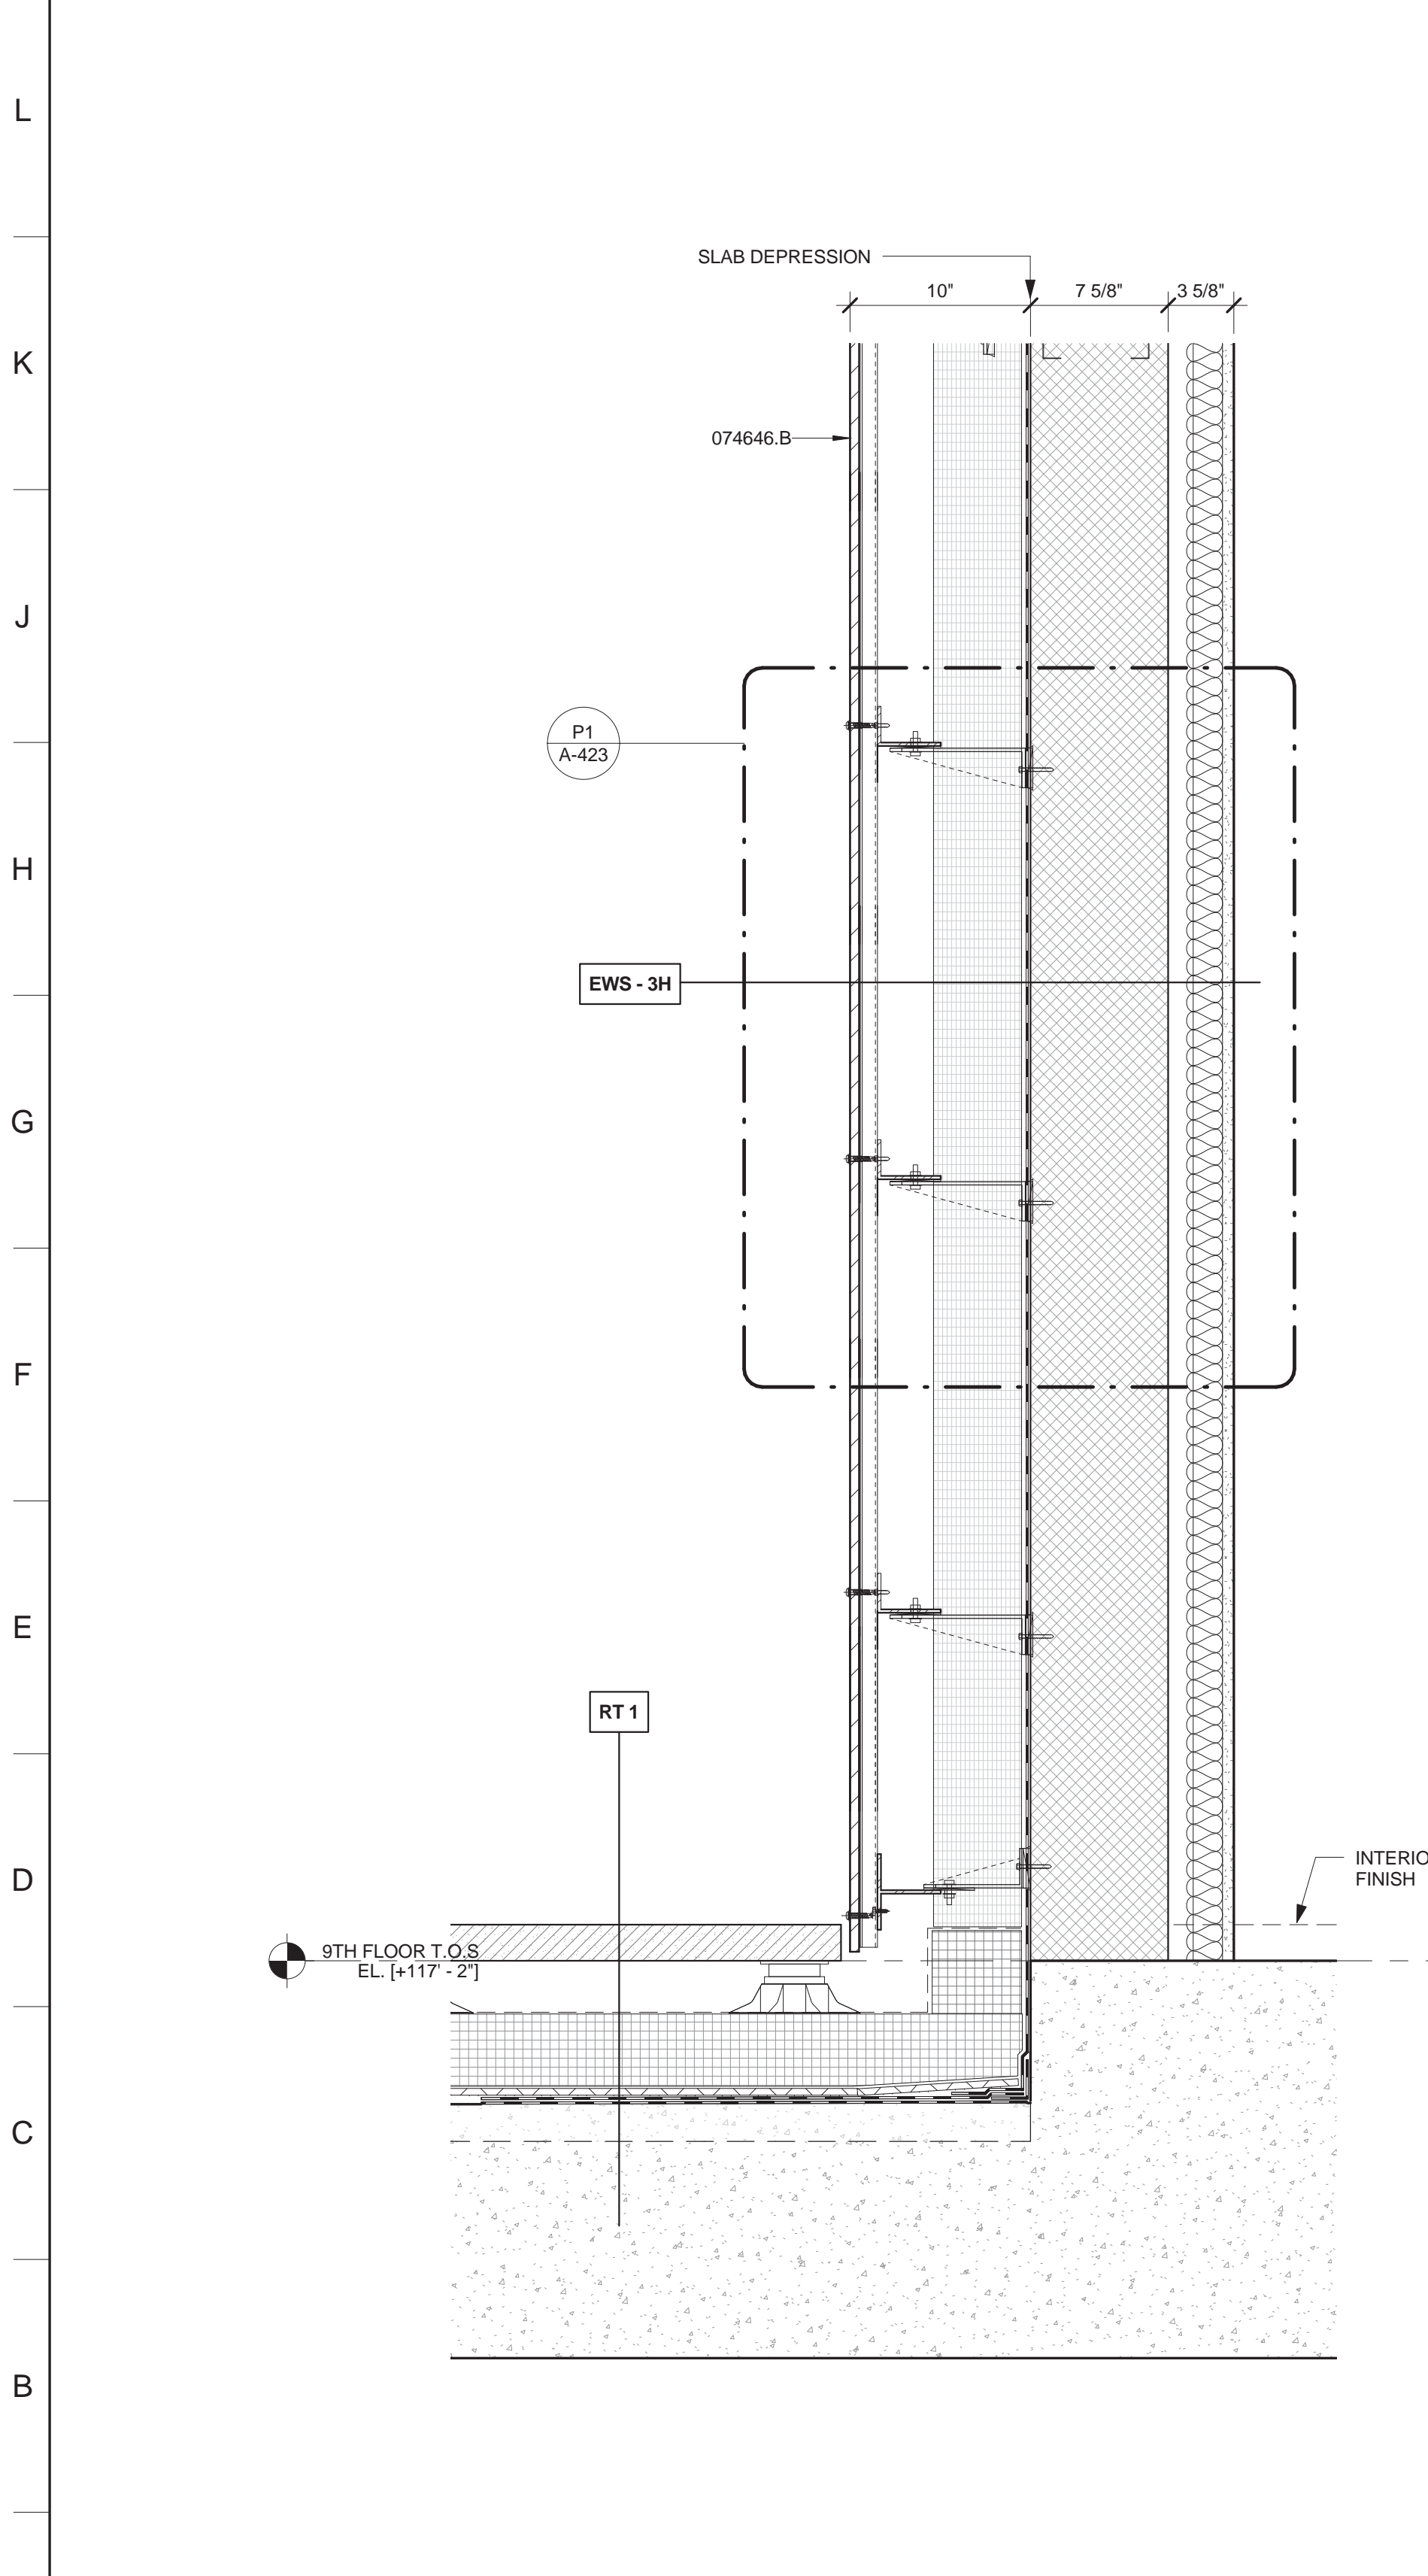


**A1 SECTION DETAIL**  
1 1/2" = 1'-0"  
AT 9TH FLOOR TERRACE

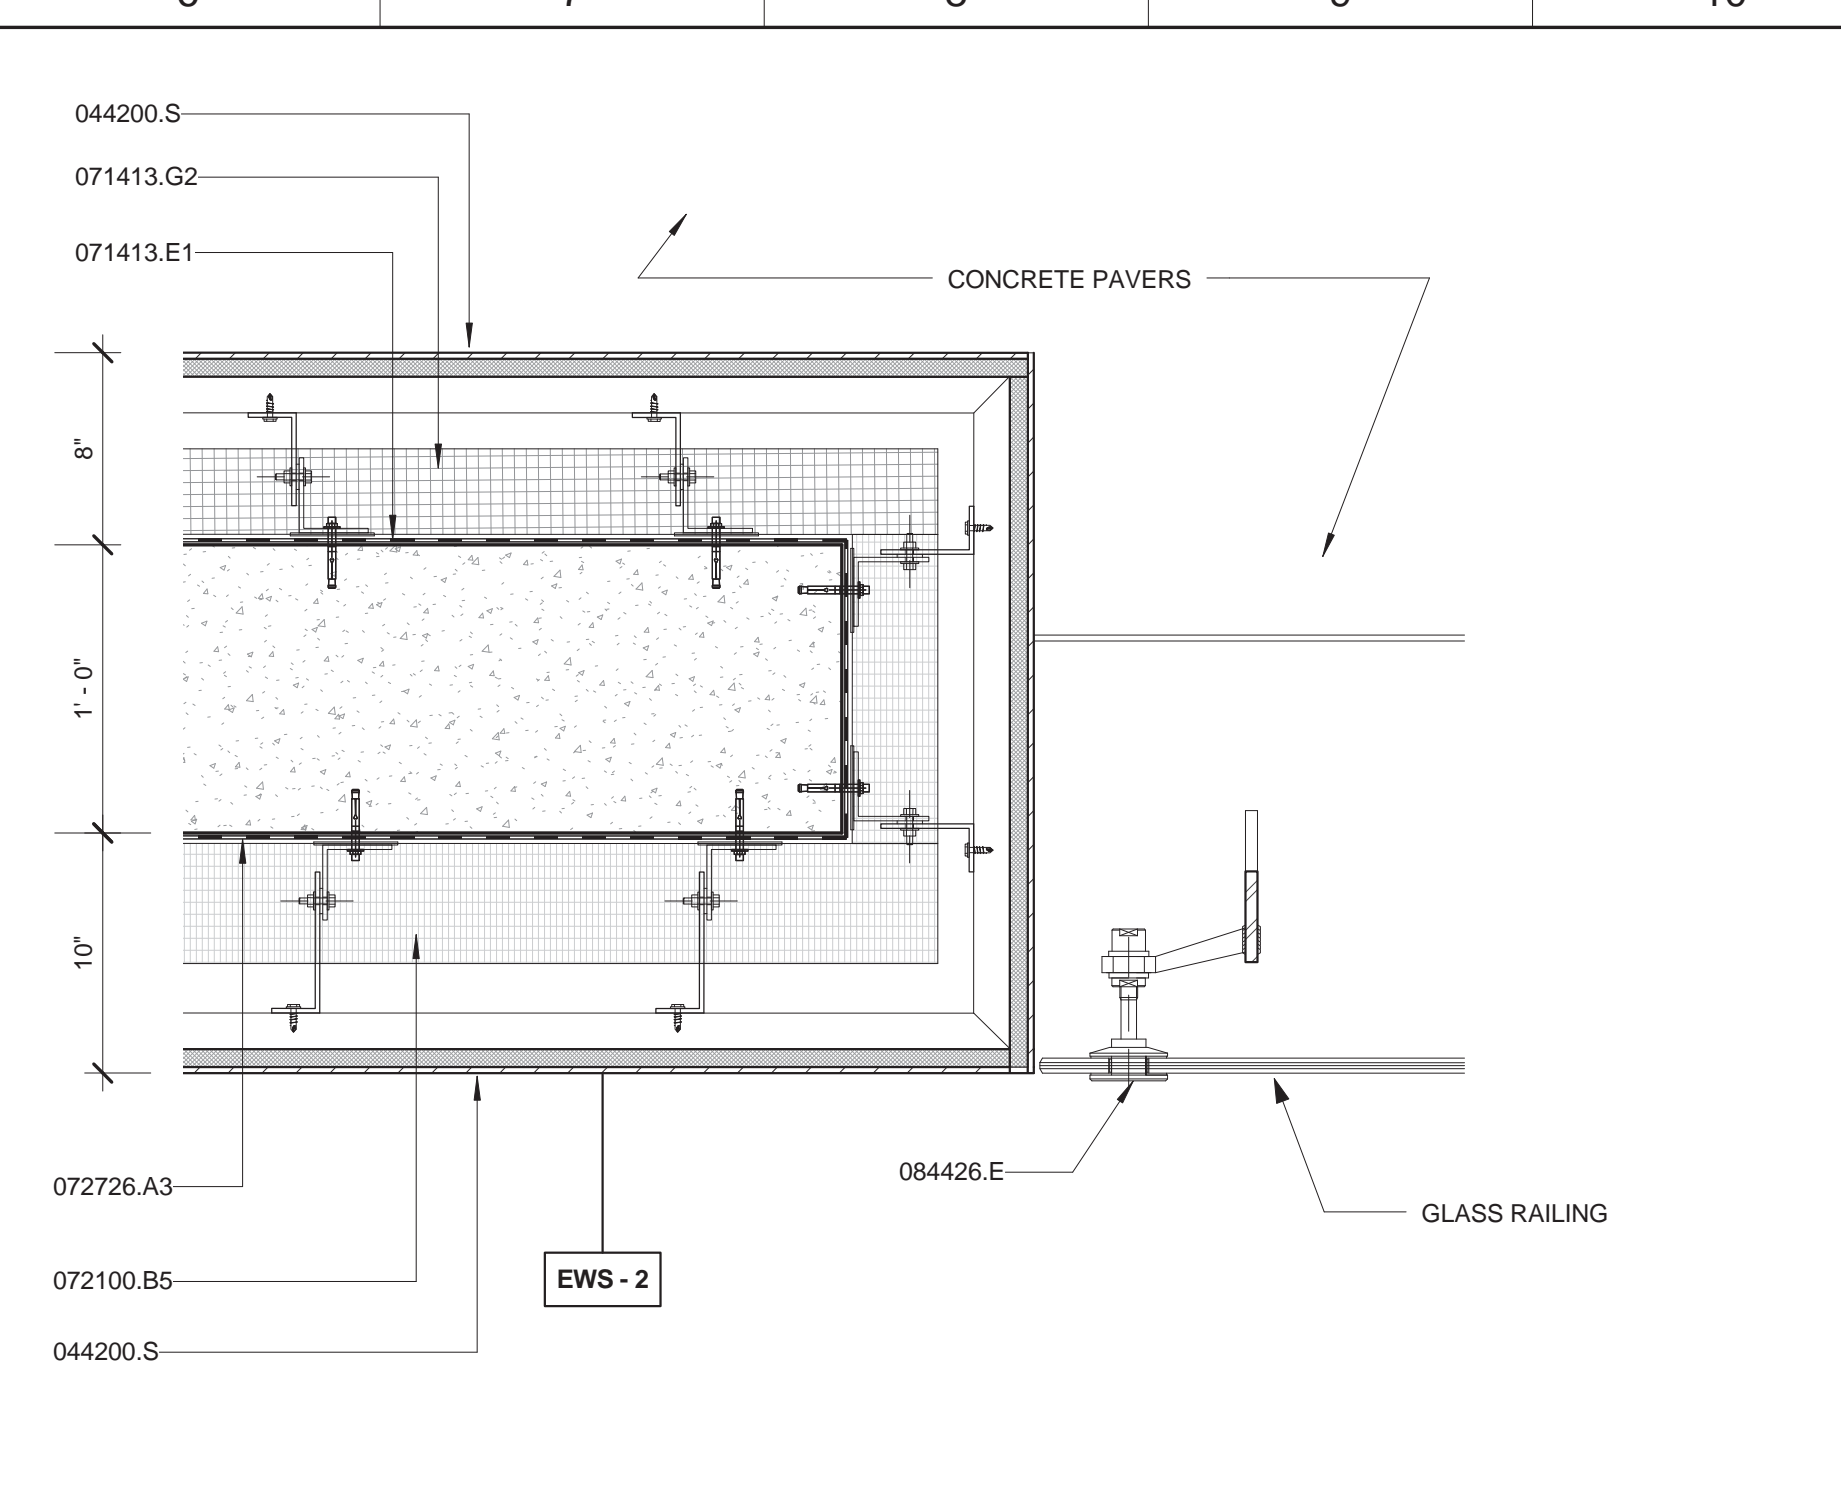


**R6 PLAN DETAIL**  
1 1/2" = 1'-0"  
STONE CLADDING TO GLASS GUARDRAIL PARAPET TRANSITION

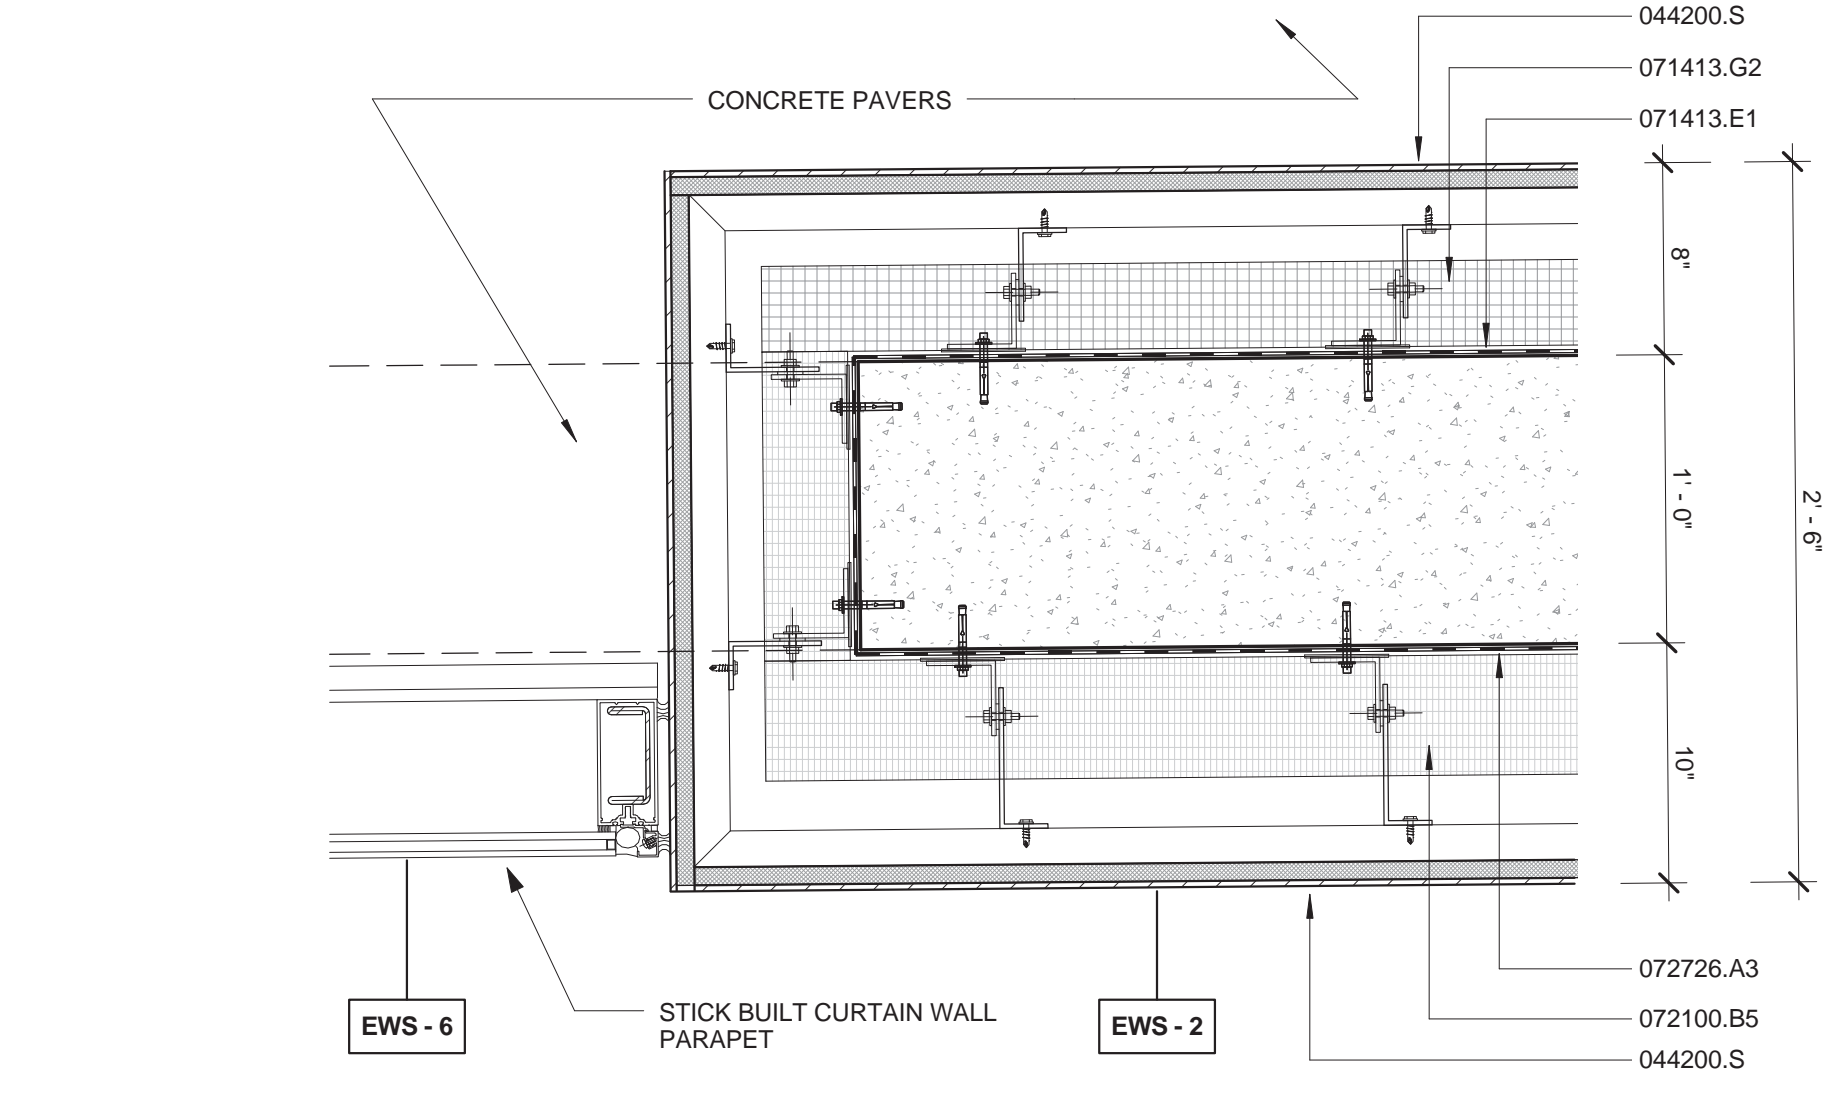


**M6 PLAN DETAIL**  
1 1/2" = 1'-0"  
AT CURTAINWALL TO STONE CLADDING PARAPET TRANSITION

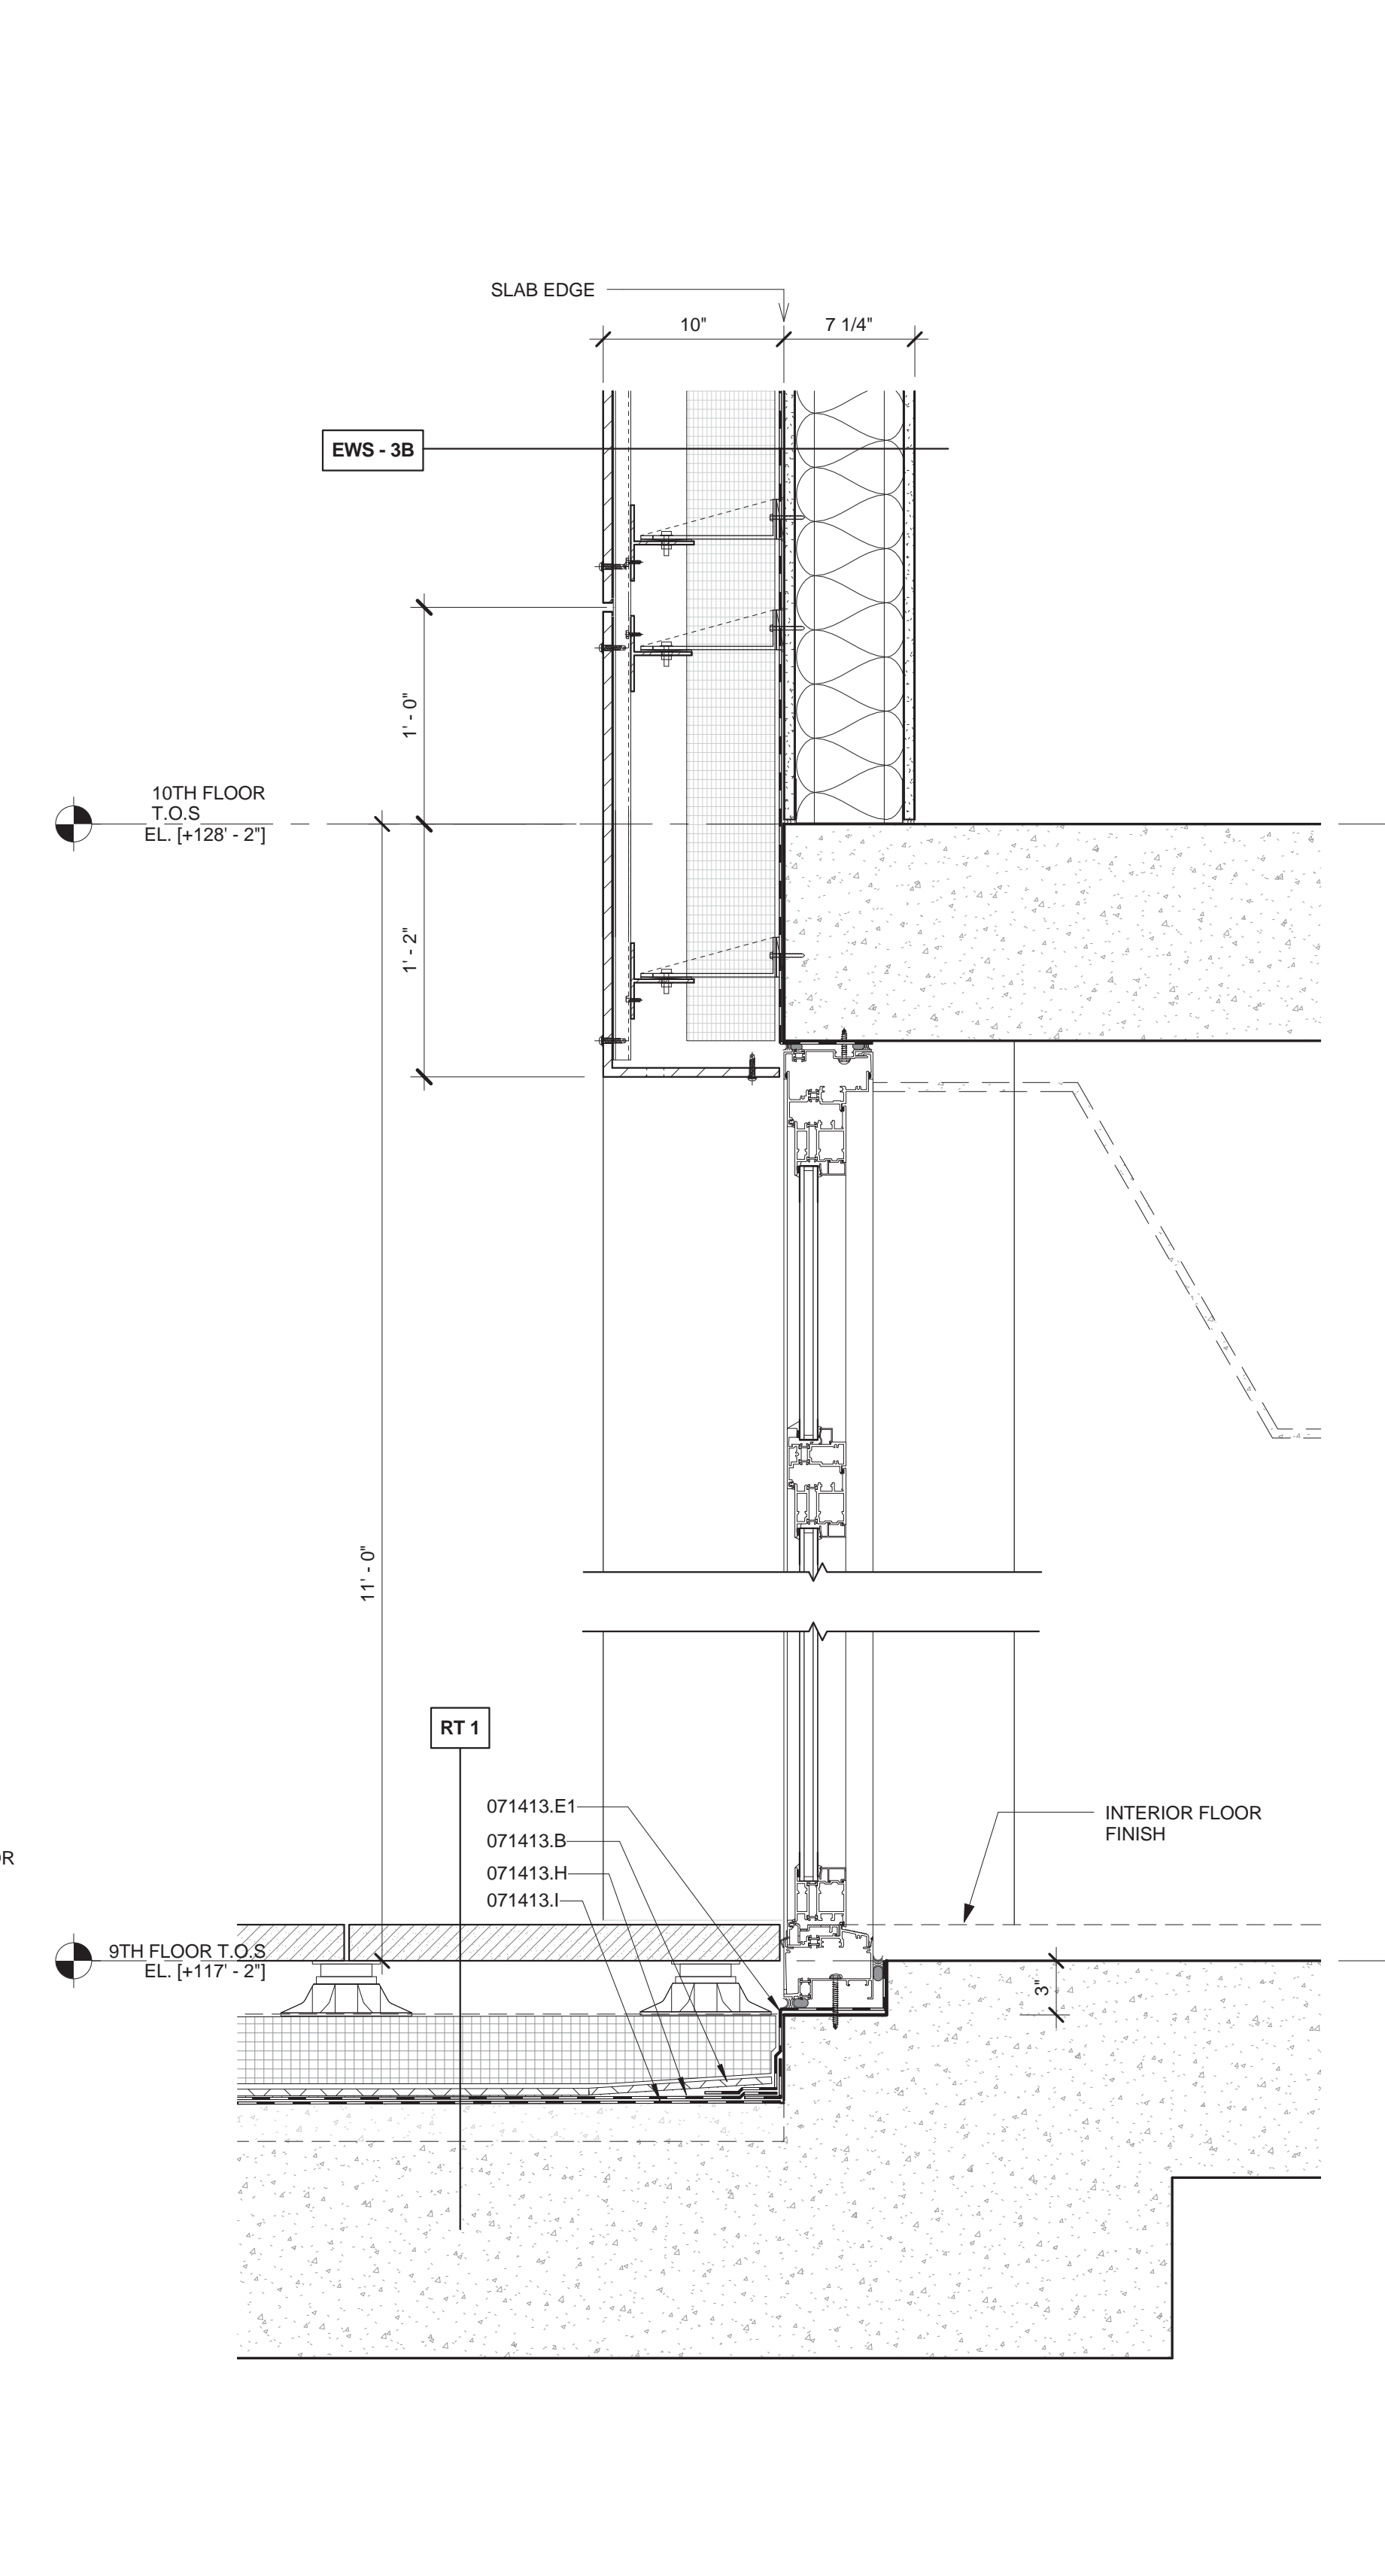


**A6 SECTION DETAIL**  
1 1/2" = 1'-0"  
AT TERRACE DOOR

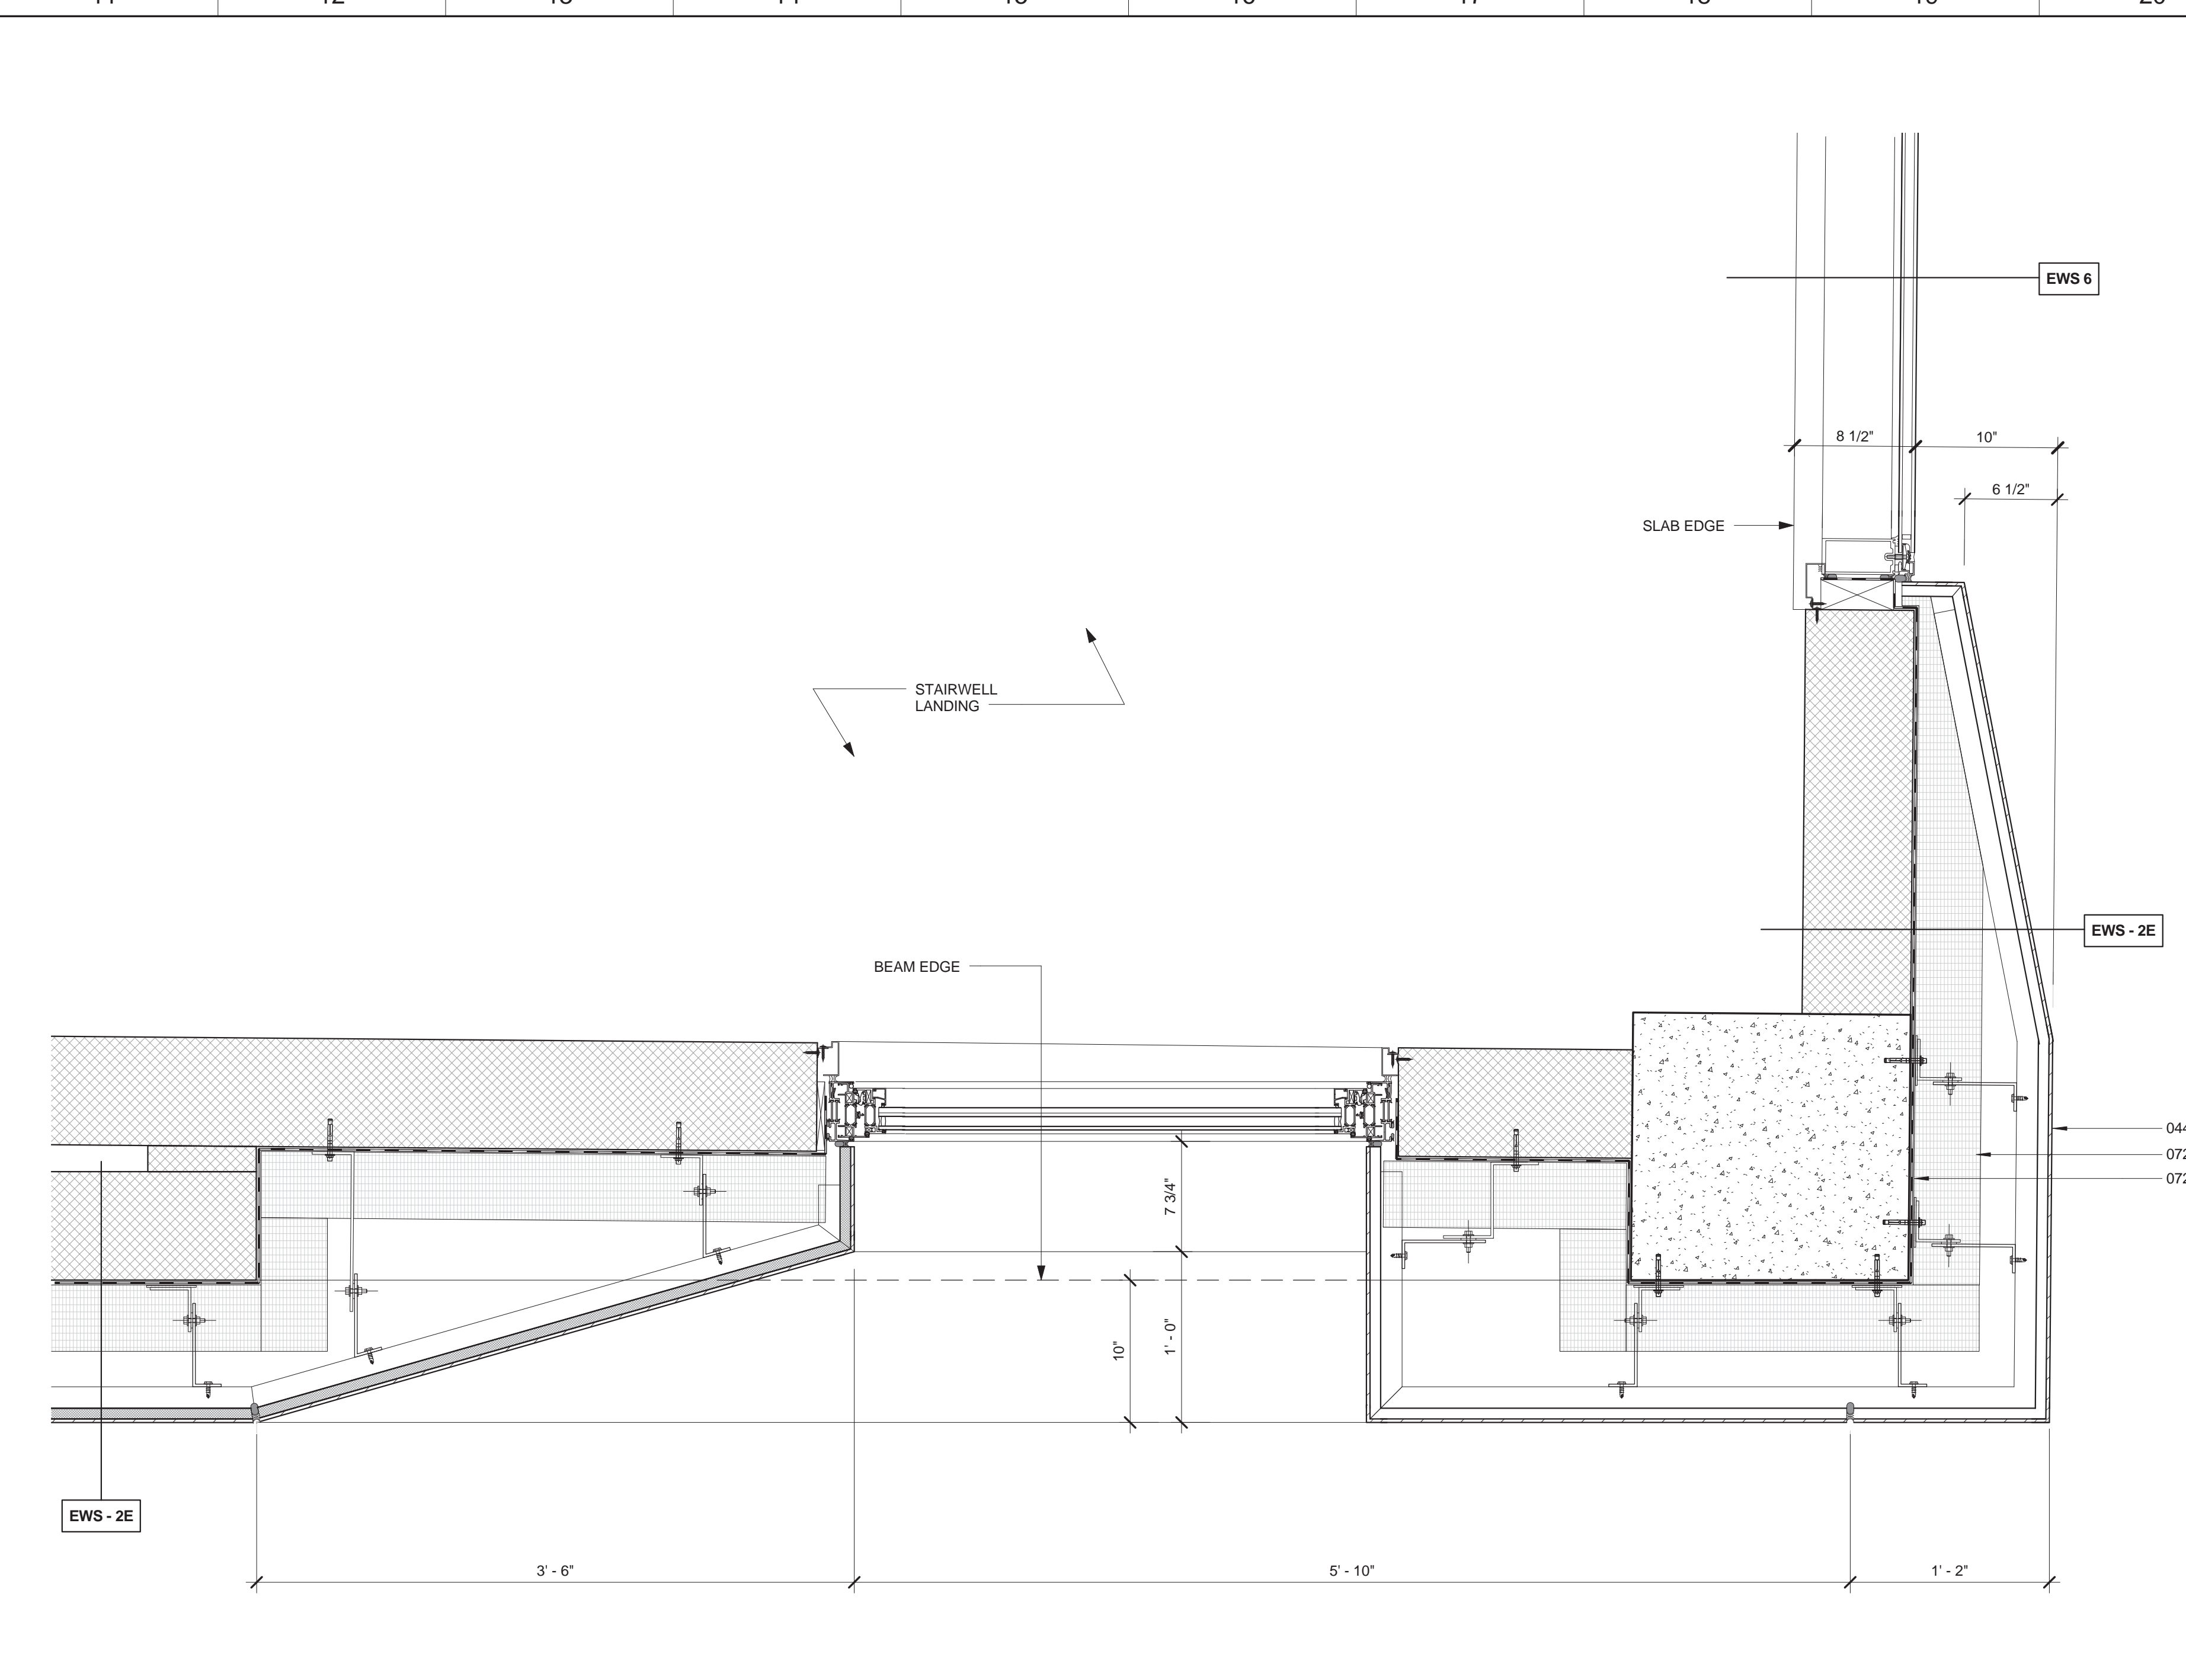


**M11 PLAN DETAIL**  
1 1/2" = 1'-0"  
AT SOUTHEAST STARWELL WINDOW 8TH FLOOR

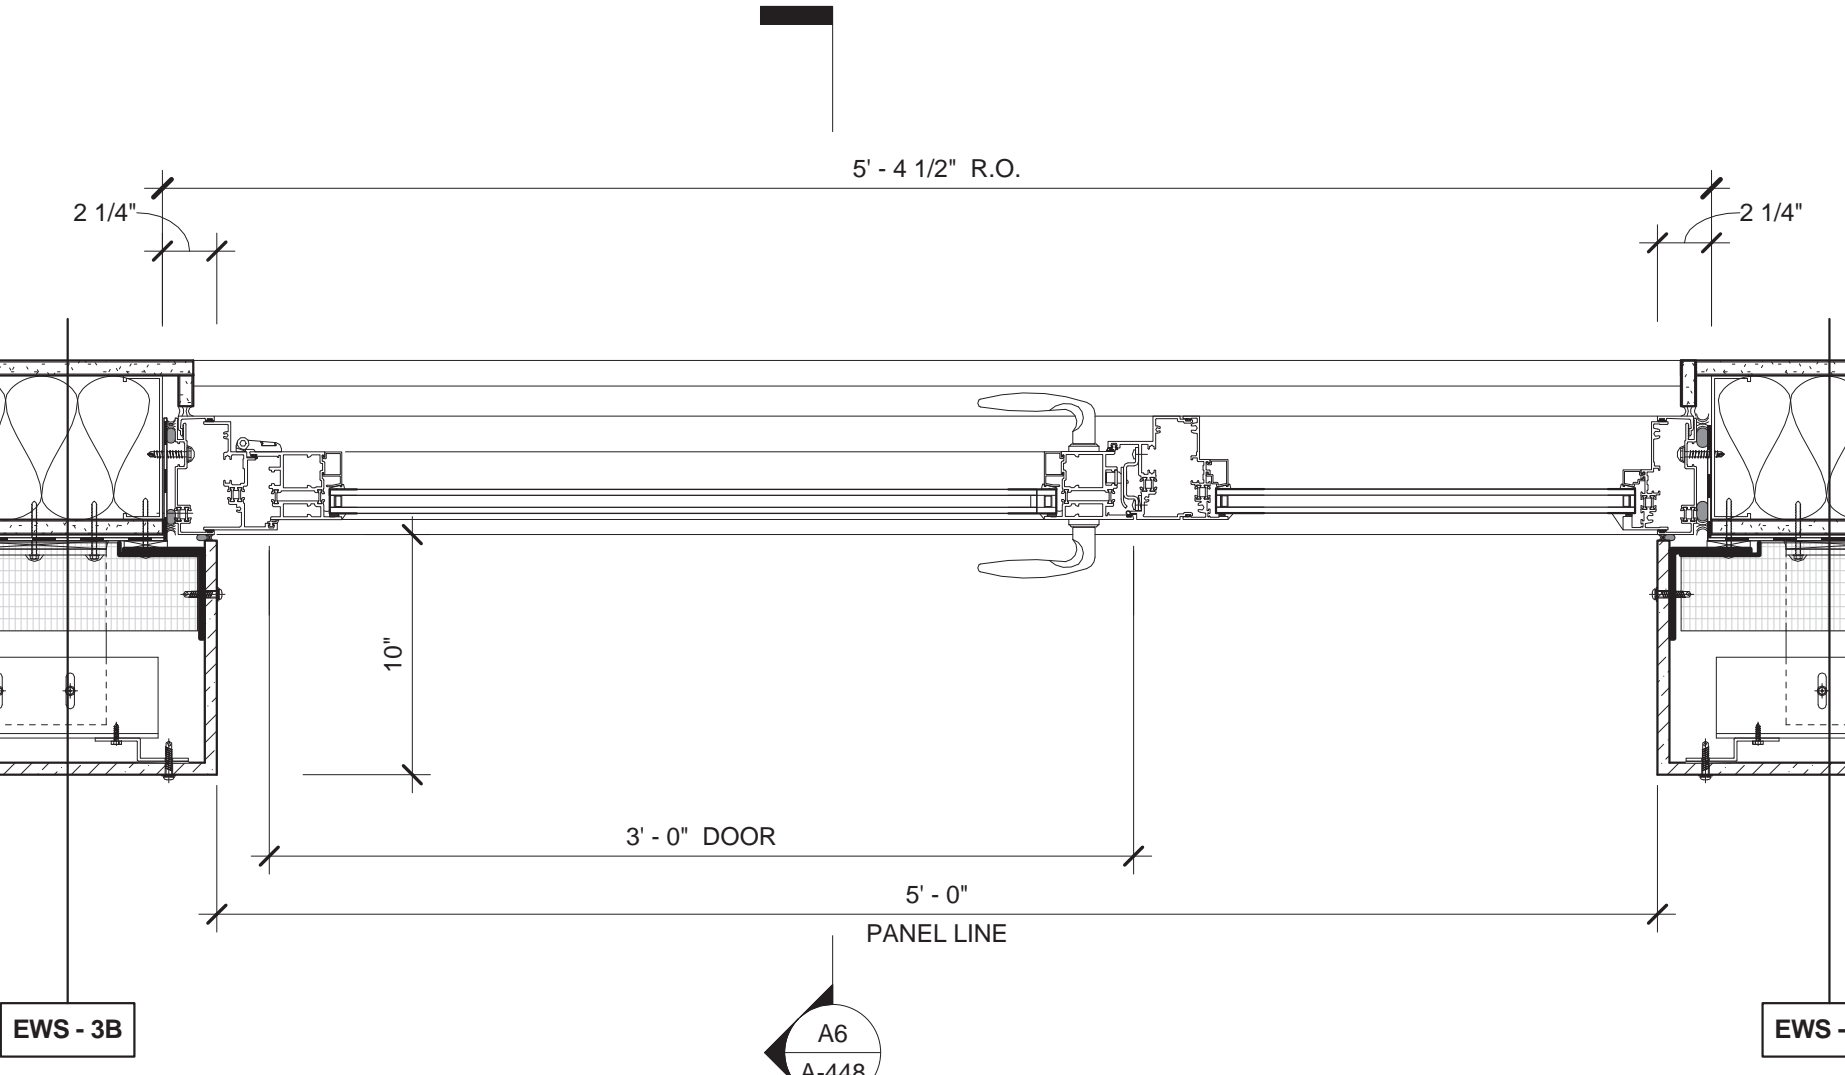

**H11 PLAN DETAIL**  
1 1/2" = 1'-0"  
TERRACE DOOR

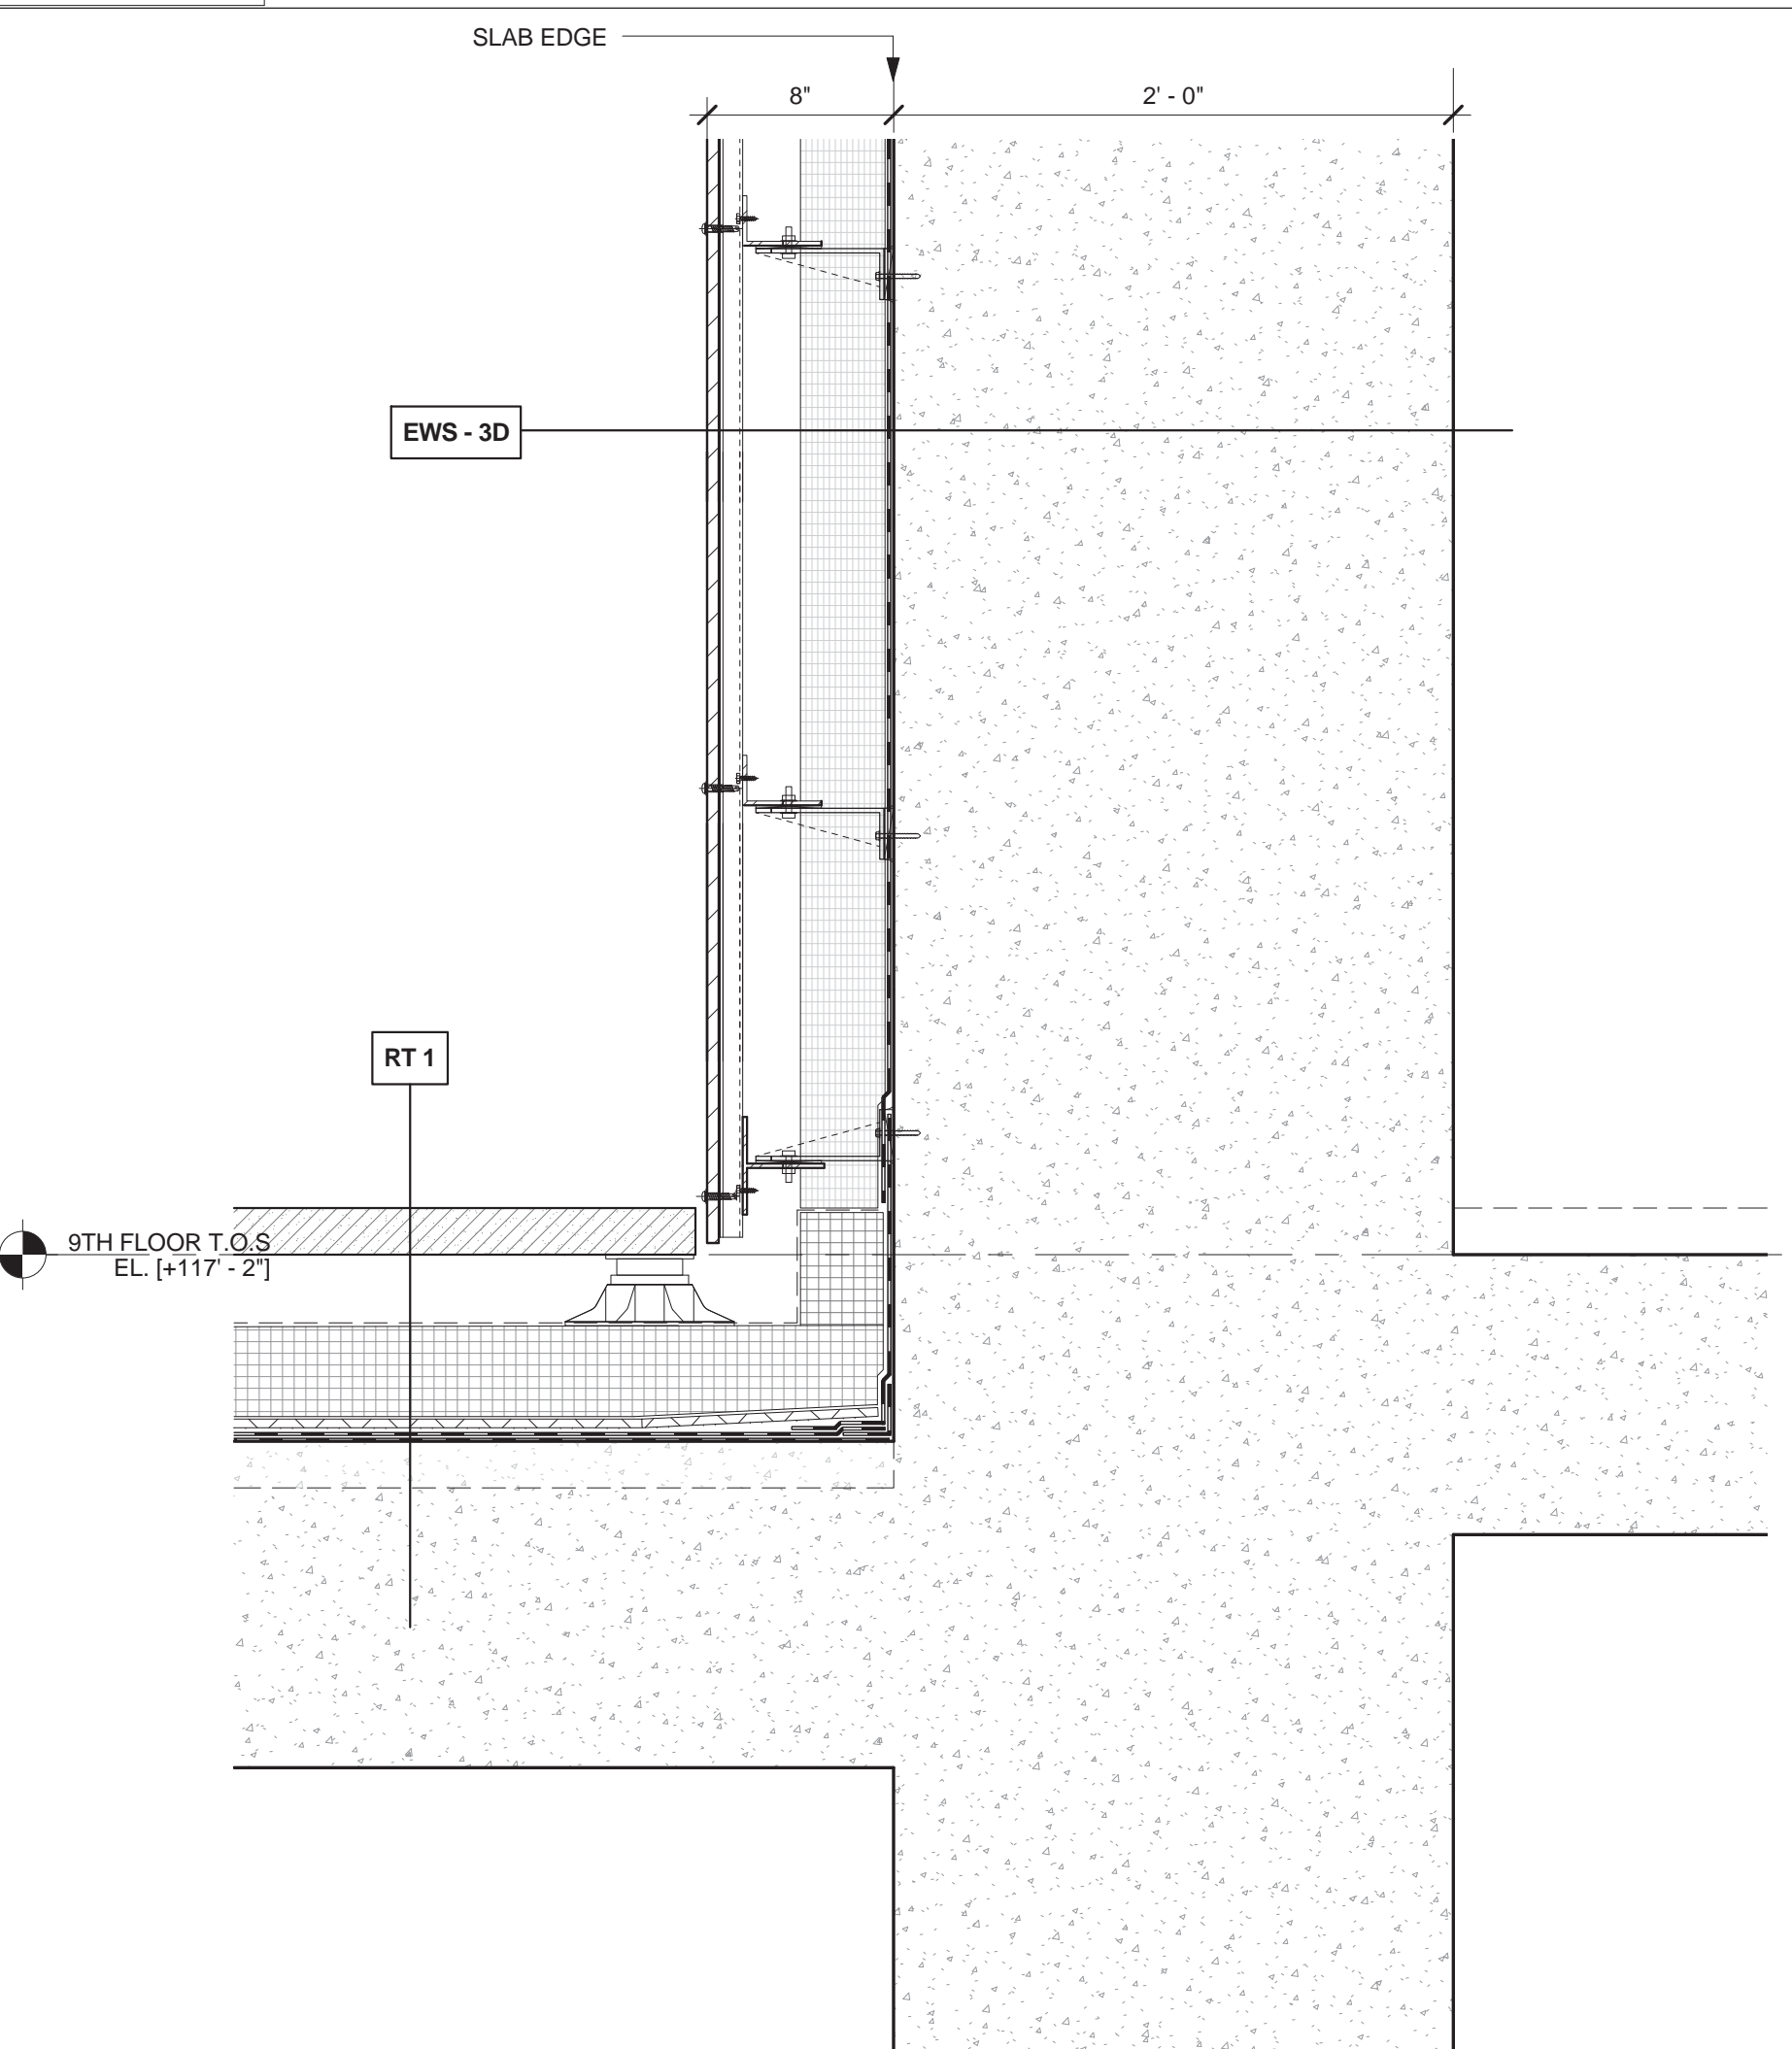

**A11 SECTION DETAIL**  
1 1/2" = 1'-0"  
AT 9TH FLOOR TERRACE SHEAR WALL

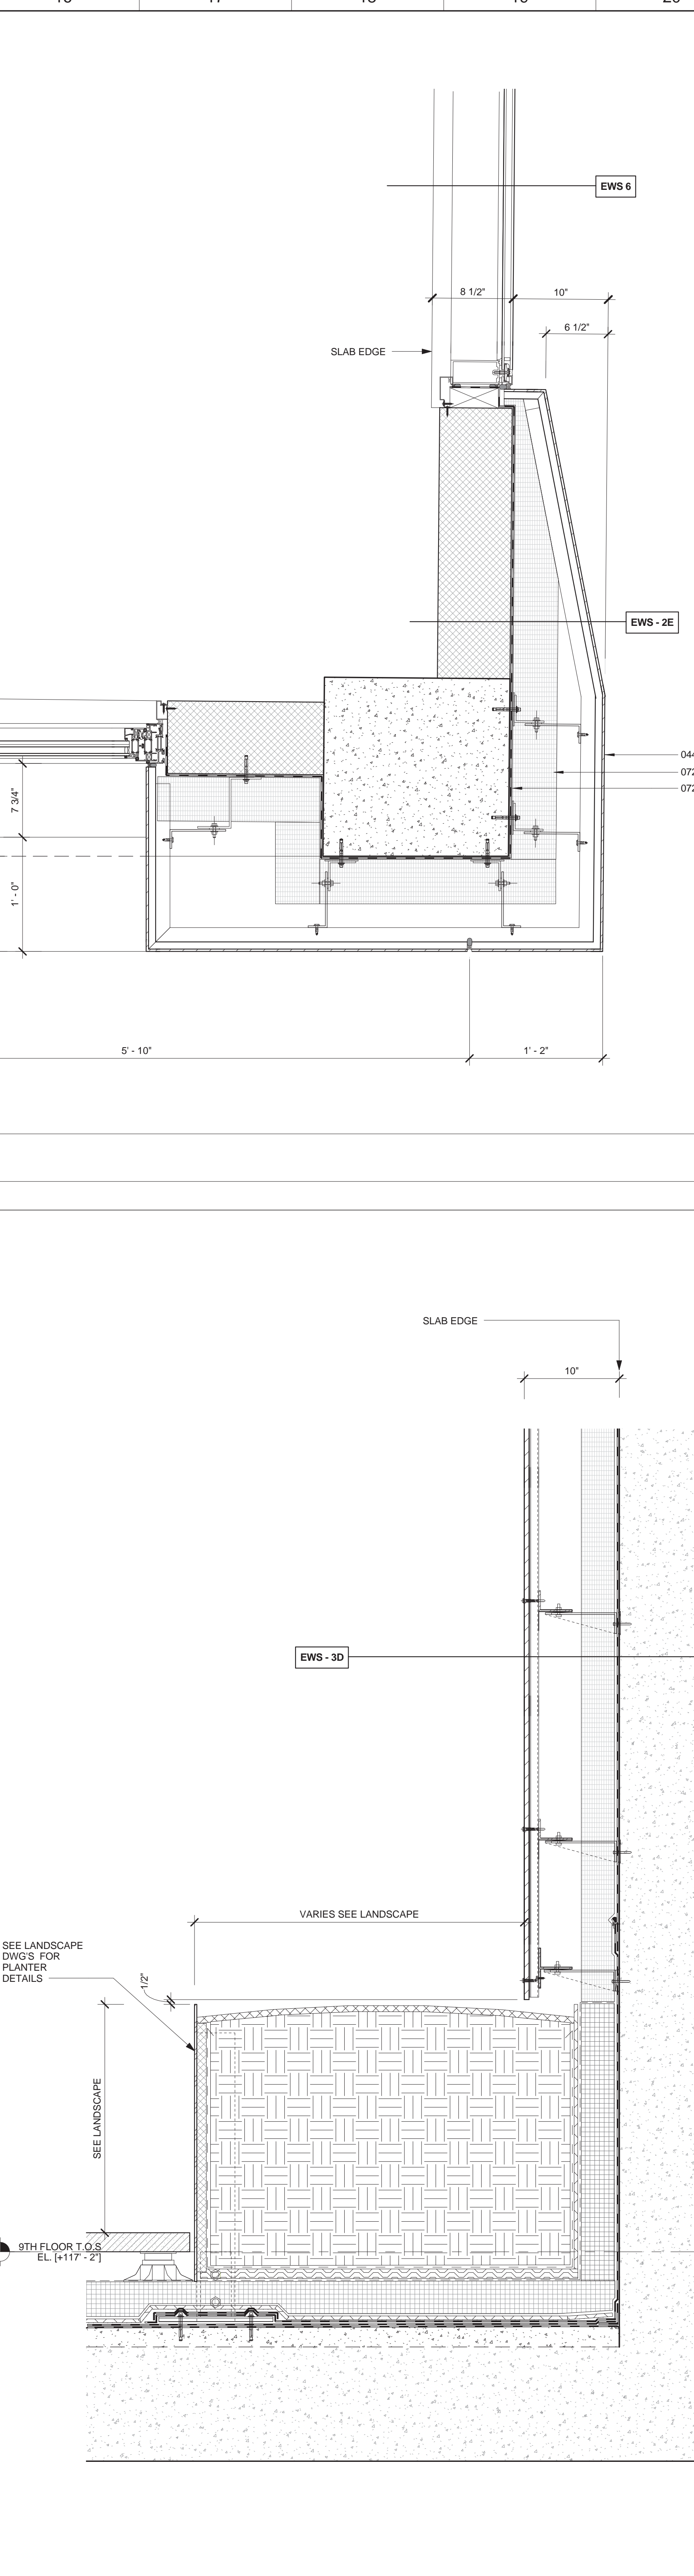

**A16 SECTION DETAIL**  
1 1/2" = 1'-0"  
AT 9TH FLOOR TERRACE WITH LANDSCAPE PLANTER

**MATERIAL KEYING LEGEND:**

044200.S	STONE PANEL ON HONEYCOMB BACKUP
071413.B	DRAINAGE MAT
071413.E1	PARAPRO S 123 FLASHING
071413.G	(2) 2\"/>

**EXTERIOR WALL SYSTEM (EWS) LEGEND**

EWS 1	STORE FRONT (REFER TO A-421 & A-431)
EWS 2	SCHOOL PANEL - LIMESTONE WITH HONEYCOMB BACKUP (REFER TO A-421 & A-432)
EWS 3	TOWER PANEL - GRC (REFER TO A-422, A-433 & A-434)
EWS 4	TOWER CURTAIN WALL (REFER TO A-423 & A-435)
EWS 5	TOWER MECHANICAL / METAL PANEL (REFER TO A-424 & A-436)
EWS 6	STICK BUILT CURTAIN WALL (REFER TO A-434)
EWS 7	CMU LOT LINE WALL (REFER TO A-424)
EWS 8	CONCRETE LOT LINE WALL (REFER TO A-424)
EWS 9	DIMENSIONAL STONE CLADDING (REFER TO A-421)

\*FOR ROOF TYPE (RT), REFER TO A-425

DOB SUBMISSION 06.08.2016  
ISSUE FOR CONSTRUCTION 06.17.2016  
CD PROGRESS PACKAGE 05.27.2016

NO.	REVISIONS / SUBMISSIONS	DATE

**FXFOWLE**  
FXFOWLE ARCHITECTS, LLP | 22 WEST 64TH STREET, NEW YORK, NY 10011 | 212.627.1700 | 212.443.8716 | WWW.FXFOWLE.COM

**TRINITY PLACE HOLDINGS**  
717 Fifth Avenue, Suite 1303, New York, NY 10022 212.235.2191

**DESIMONE CONSULTING ENGINEERS**  
18 West 198th Street, 10th Floor, New York, NY 10011 212.532.2211

**DAGHER ENGINEERING, PLLC**  
29 Broadway, New York, NY 10005 212.480.2591

**LANGAN ENGINEERING**  
21 Boreo Plaza, New York, NY 10001 212.479.5400

**DEBORAH BERKE PARTNERS**  
225 Fifth Avenue, 18th Floor, New York, NY 10001 212.233.0211

**VAN DEUSEN & ASSOCIATES (VDA)**  
120 Eagle Rock Avenue, Suite 315, East Hanover, NJ 10001 973.994.9220

**STANTEC**  
60 West 23rd Street, 8th Floor, New York, NY 10010 212.366.6000

**THORNTON TOMASETTI**  
51 Broadway, New York, NY 10010 917.661.7900

**EREMOS LLC**  
1275 Broadway, Suite 202, New York, NY 10001 212.658.1044

**LERCH BATES, INC.**  
1400 Broadway, Suite 900, New York, NY 10018 973.763.3222

**STEVEN WINTERS ASSOCIATES, INC.**  
81 West 30th Street, New York, NY 10001 203.607.0200

**ONE LUX STUDIO**  
158 West 25th Street, 10th Floor, New York, NY 10001 212.201.6700


**42 TRINITY PLACE**  
42 TRINITY PLACE | NEW YORK, NY

DRAWING TITLE: **BASE BUILDING WALL SECTION DETAILS**

Scale: 1 1/2" = 1'-0"

Author: 15028  
Checked:  
Drawing No.: **A-448**



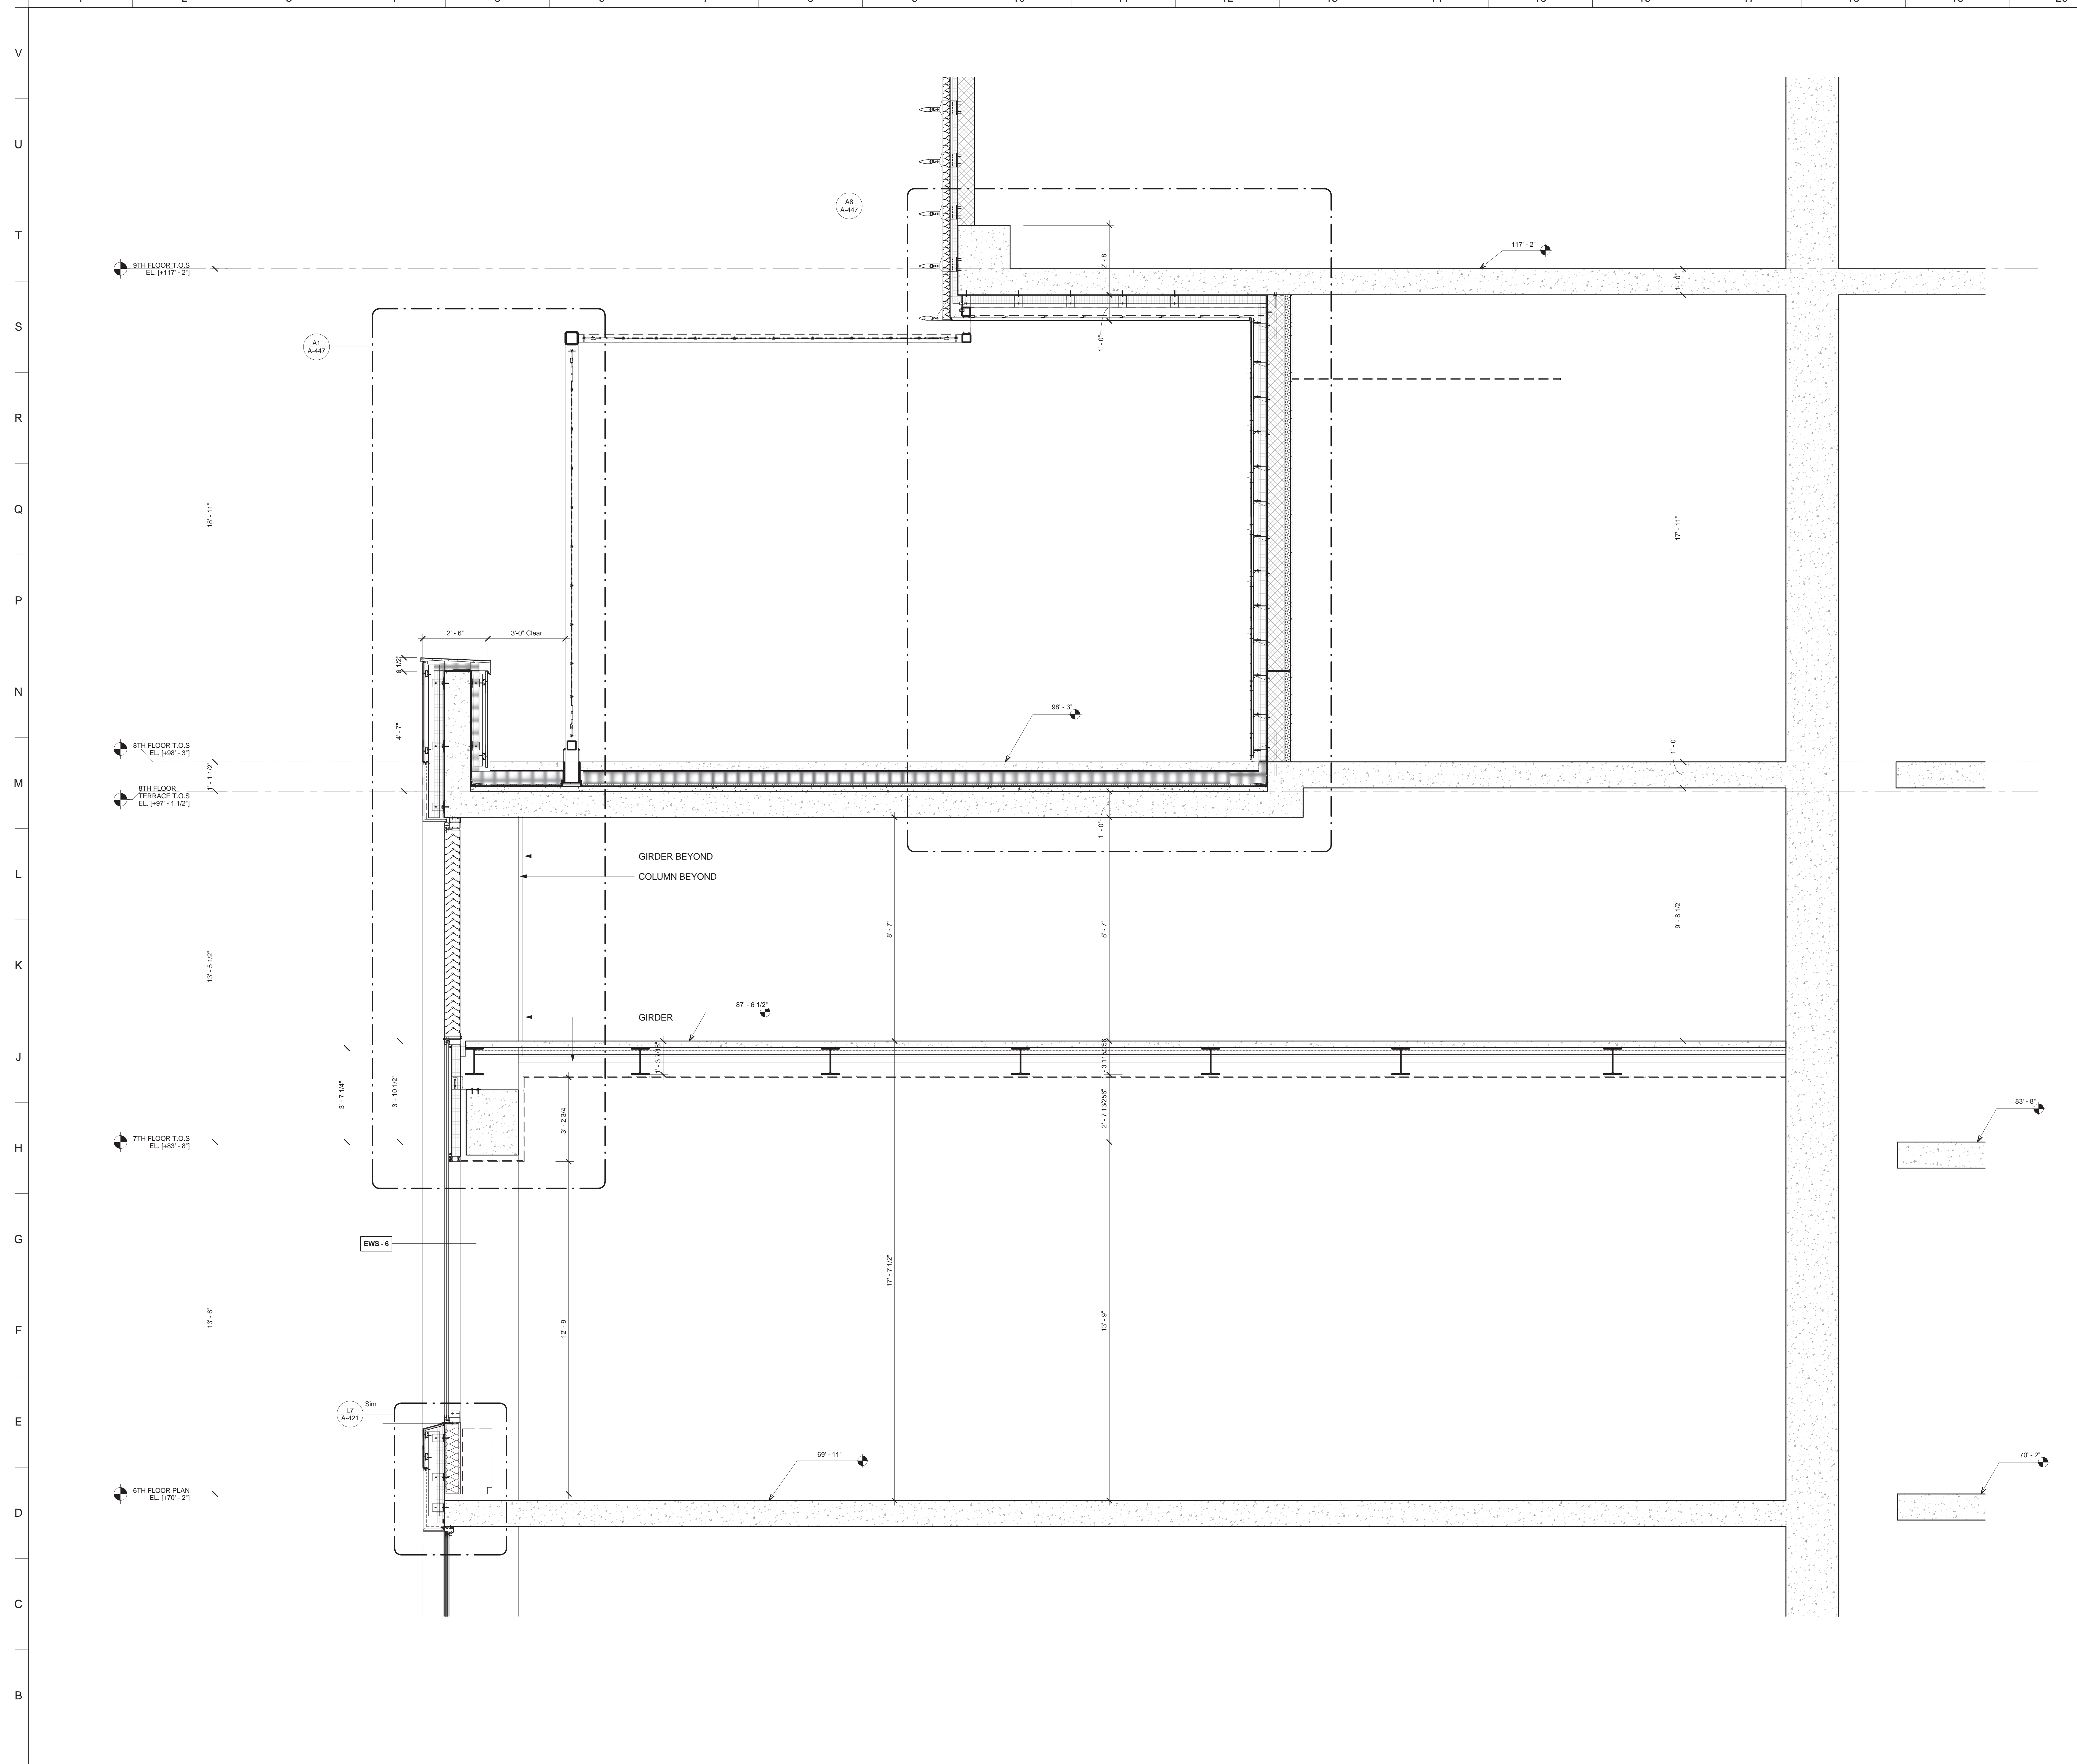

- MATERIAL KEYING LEGEND:**
- EWS 1 STORE FRONT (REFER TO A-421 & A-431)
  - EWS 2 SCHOOL PANEL - LIMESTONE WITH HONEYCOMB BACKUP (REFER TO A-421 & A-432)
  - EWS 3 TOWER PANEL - GFRC (REFER TO A-422, A-433 & A-434)
  - EWS 4 TOWER CURTAIN WALL (REFER TO A-423 & A-435)
  - EWS 5 TOWER MECHANICAL / METAL PANEL (REFER TO A-424 & A-436)
  - EWS 6 STICK BUILT CURTAIN WALL (REFER TO A-434)
  - EWS 7 CMU LOT LINE WALL (REFER TO A-424)
  - EWS 8 CONCRETE LOT LINE WALL (REFER TO A-424)
  - EWS 9 DIMENSIONAL STONE CLADDING (REFER TO A-421)
- \*FOR ROOF TYPE (RT), REFER TO A-425

NO.	REVISIONS / SUBMISSIONS	DATE
	DOB SUBMISSION	08.08.2016
	ISSUE FOR CONSTRUCTION	06.17.2016
	CD PROGRESS PACKAGE	05.27.2016
	DESIGN DEVELOPMENT	12.04.2015
	SCHEMATIC DESIGN	09.04.2015

**FX FOWLE**

FX FOWLE ARCHITECTS, LLP | 22 WEST 46TH STREET, NEW YORK, NY 10011 | T 212 627 1700 | F 212 463 8716 | WWW.FXFOWLE.COM

**TRINITY PLACE HOLDINGS**  
717 Fifth Avenue, Suite 1303, New York, NY 10022 212-235-2191

**DESMONE CONSULTING ENGINEERS**  
18 West 198 Street, 10th Floor, New York, NY 10111 212-532-2211

**DAGHER ENGINEERING, PLLC**  
29 Broadway, New York, NY 10006 212-480-2591

**LANGAN ENGINEERING**  
21 Bank Plaza, New York, NY 10001 212-479-6400

**DEBORAH BERKE PARTNERS**  
225 Fifth Avenue, 18th Floor, New York, NY 10001 212-233-0211

**VAN DEUSEN & ASSOCIATES (VDA)**  
120 Eagle Rock Avenue, Suite 315, East Hanover, NJ 10001 973-994-9220

**STANTEC**  
60 West 23rd Street, 8th Floor, New York, NY 10010 212-366-6000

**THORNTON TOMASETTI**  
51 Hudson Avenue, New York, NY 10010 917-469-7900

**EREMOS LLC**  
1270 Broadway, Suite 202, New York, NY 10001 212-658-1044

**LERCH BATES, INC.**  
1400 Broadway, Suite 905, New York, NY 10018 973-763-3222

**STEVEN WINTERS ASSOCIATES, INC.**  
81 Westcote Street, Norwalk, CT 06894 203-857-0200

**ONE LUX STUDIO**  
158 West 25th Street, 10th Floor, New York, NY 10001 212-201-5790

**42 TRINITY PLACE**

42 TRINITY PLACE | NEW YORK, NY


DRAWING TITLE:  
**BUILDING PODIUM TERRACE SECTION**

Seal:	Drawn: Author	Project No.:
	Checked:	15028
	Checker:	Carl Pfe
	Rev: 02/01	Drawing No.:
	Date:	11/18/15
	Scale:	1/2" = 1'-0"
		Sheet of


**A-449.00**

**A1 BUILDING PODIUM TERRACE WALL SECTION**  
1/2" = 1'-0"




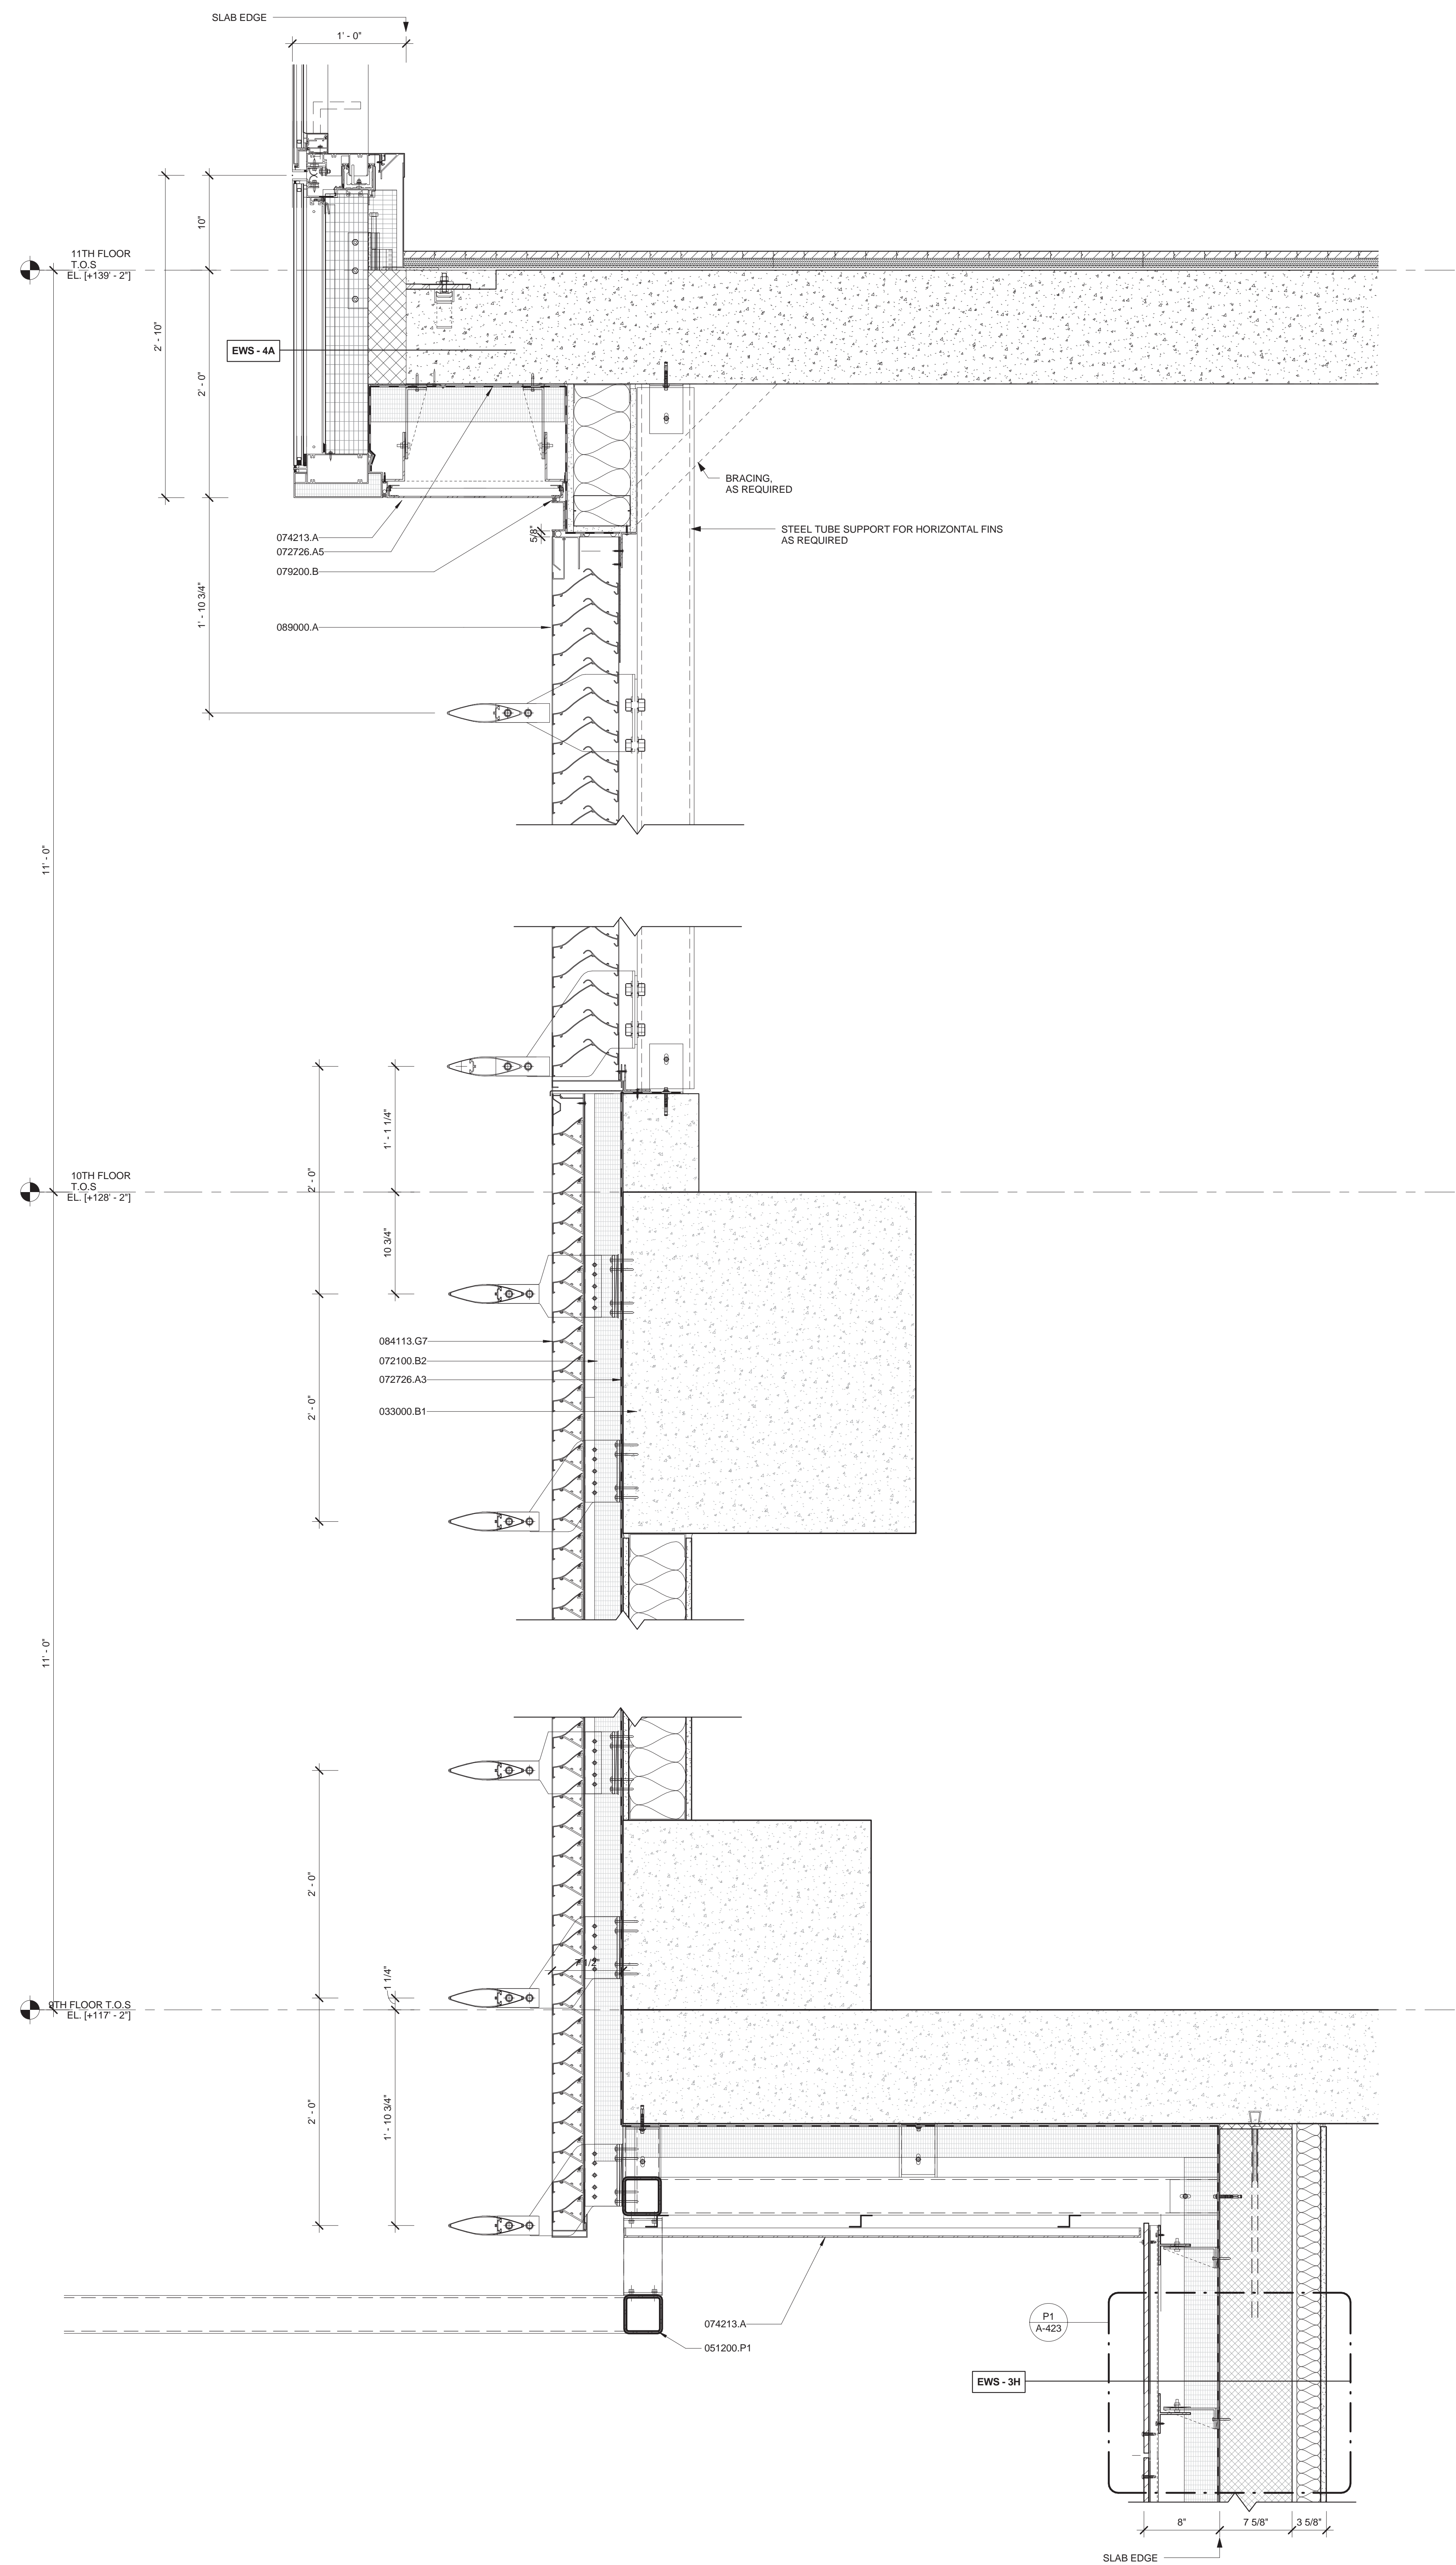

**A1 WALL SECTION**  
1 1/2" = 1'-0"

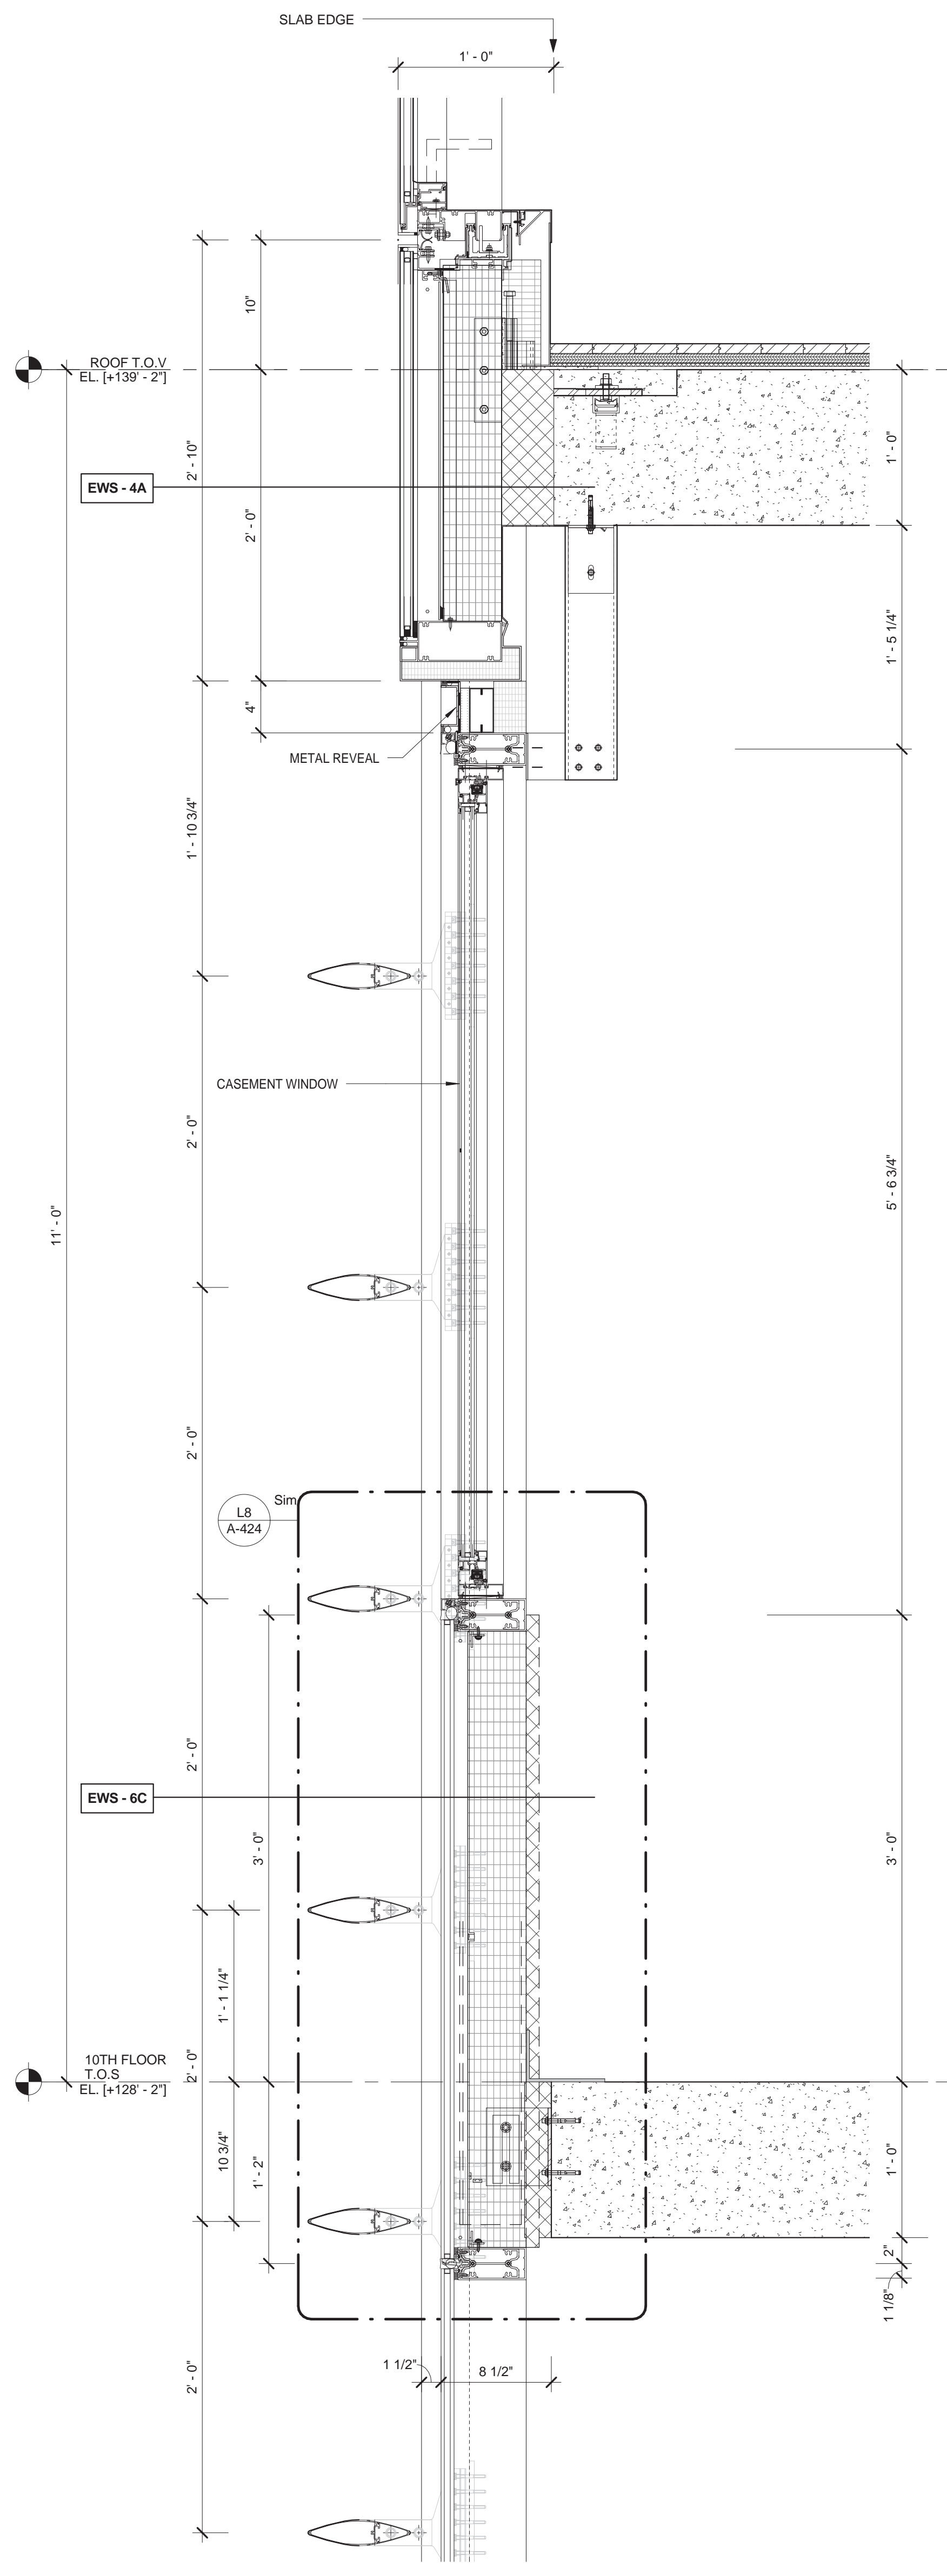

**F11 WALL SECTION**  
1 1/2" = 1'-0"

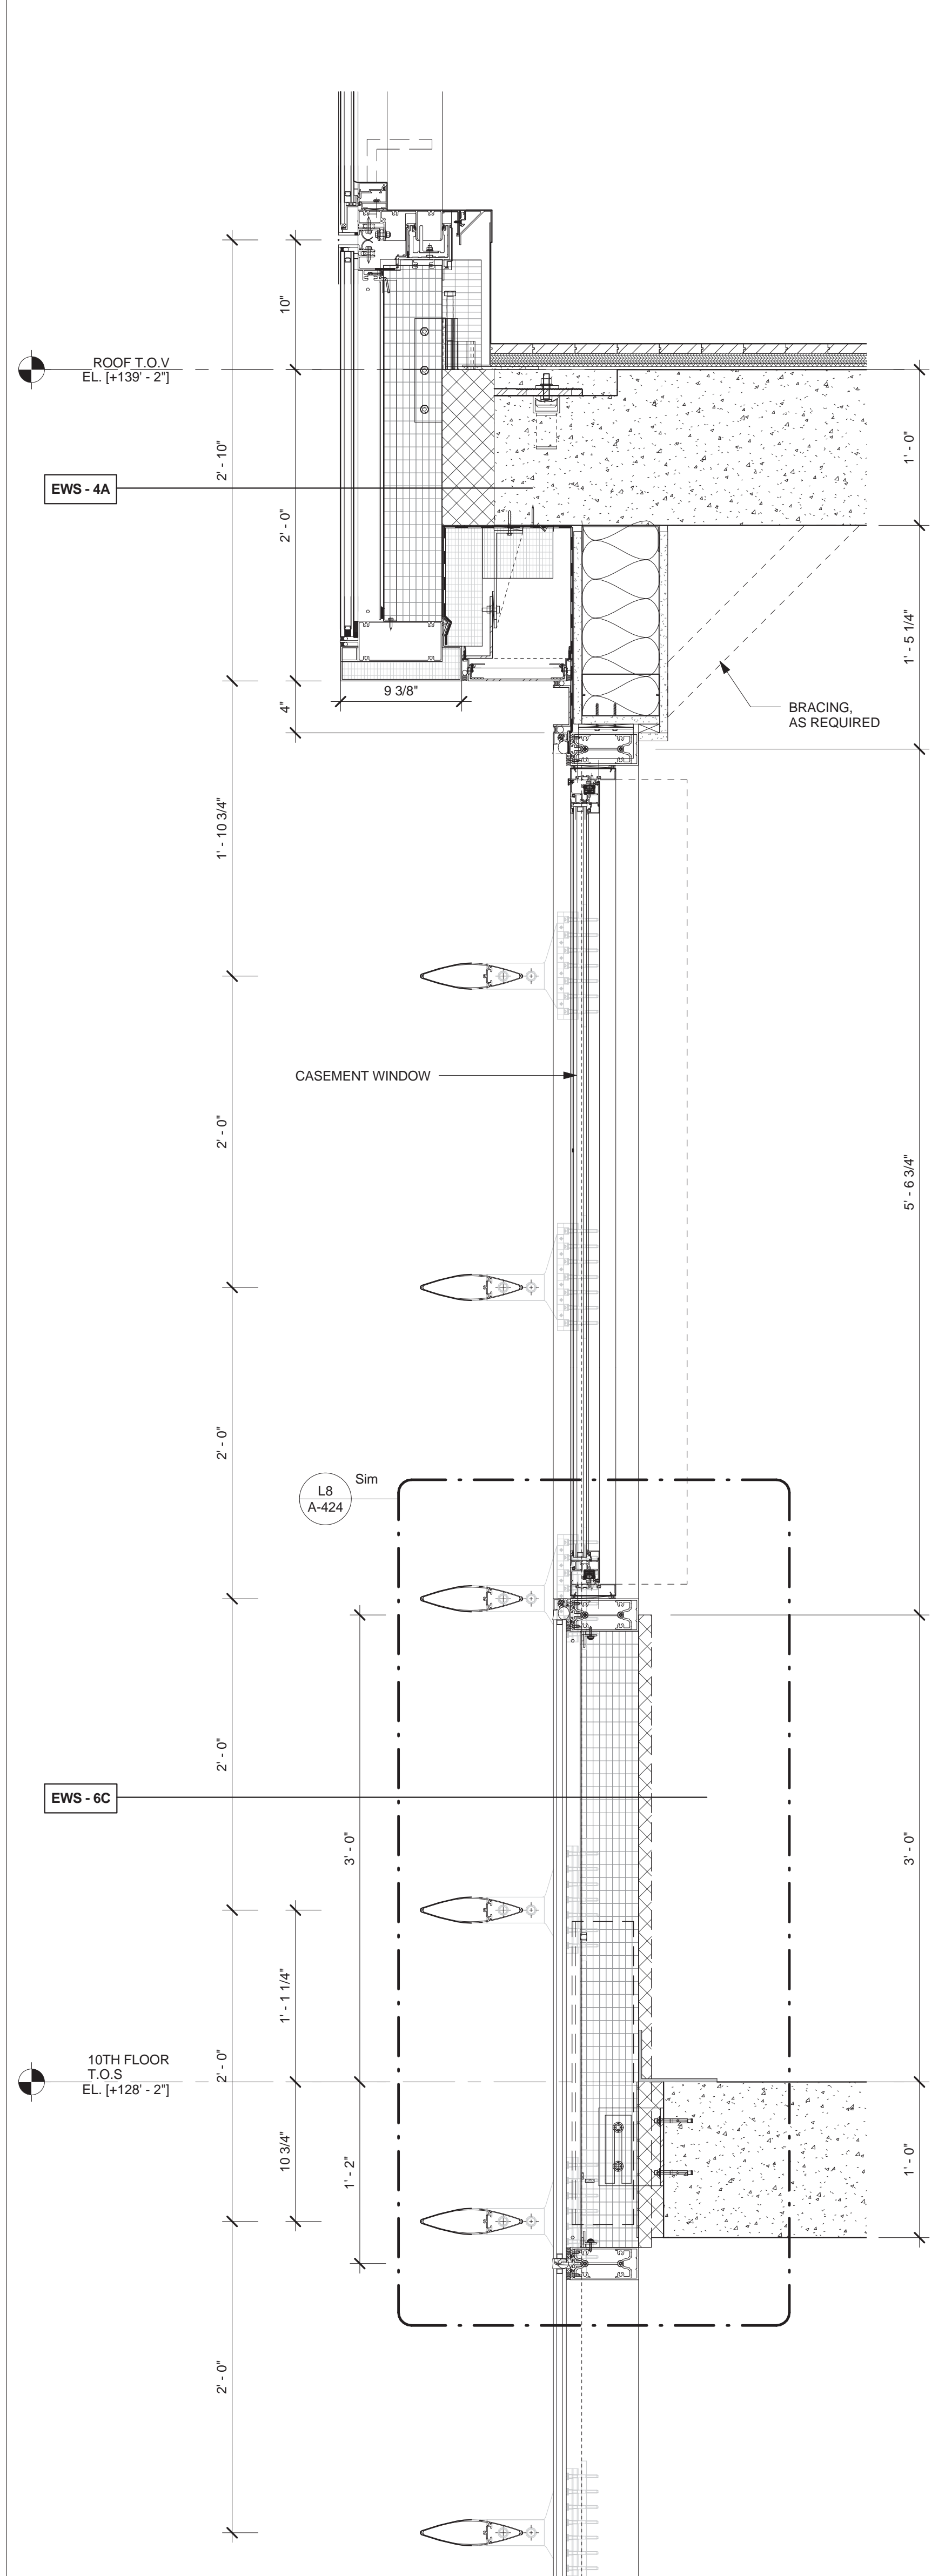

**F16 WALL SECTION**  
1 1/2" = 1'-0"

- MATERIAL KEYING LEGEND:**
- 033000.B1 CONCRETE BEAM (SEE STRUCTURAL DWGS.)
  - 051200.P1 4"x4" STL. TUBE (SEE STRUCTURAL DWGS.)
  - 072100.B2 2" SEMI-RIGID MINERAL WOOL INSULATION (R8-4)
  - 072726.A3 CONV. TROWEL APPLIED FIRE RESISTIVE AIR & VAPOR PERMEABLE WEATHER BARRIER AND INSULATION ADHESIVE ADHESIVE OUTSIDE CORNERS FLASHED WITH A-2
  - 072726.A5 WEATHER BARRIER
  - 074213.A 1/8" THICK ALUMINUM PLATE PANEL (PAINT FINISH - COLOR AS SELECTED BY ARCHITECT)
  - 075200.B BACKER ROD & SEALANT
  - 084113.G7 3" EXTRUDED ALUM. LOUVER W/ ALUM. BLANK-OFF PANEL (PAINT FIN.)
  - 089000.A ALUM. STORMPROOF LOUVER (PAINT FIN.)

**EXTERIOR WALL SYSTEM (EWS) LEGEND**

- EWS 1 STORE FRONT (REFER TO A-421 & A-431)
  - EWS 2 SCHOOL PANEL - LIMESTONE WITH HONEYCOMB BACKUP (REFER TO A-421 & A-432)
  - EWS 3 TOWER PANEL - GFRC (REFER TO A-422, A-433 & A-434)
  - EWS 4 TOWER CURTAIN WALL (REFER TO A-423 & A-435)
  - EWS 5 TOWER MECHANICAL / METAL PANEL (REFER TO A-424 & A-436)
  - EWS 6 STICK BUILT CURTAIN WALL (REFER TO A-434)
  - EWS 7 CMU LOT LINE WALL (REFER TO A-424)
  - EWS 8 CONCRETE LOT LINE WALL (REFER TO A-424)
  - EWS 9 DIMENSIONAL STONE CLADDING (REFER TO A-421)
- \*FOR ROOF TYPE (RT), REFER TO A-425

NO.	REVISIONS / SUBMISSIONS	DATE
	DOB SUBMISSION	06.08.2016
	ISSUE FOR CONSTRUCTION	06.17.2016
	CD PROGRESS PACKAGE	05.27.2016

**FX FOWLE**  
FX FOWLE ARCHITECTS, LLP | 22 WEST 14TH STREET, NEW YORK, NY 10011 | T 212 627 1700 | F 212 443 8716 | WWW.FXFOWLE.COM

**TRINITY PLACE HOLDINGS**  
717 Fifth Avenue, Suite 1303, New York, NY 10022 212-235-2191

**DESIMONE CONSULTING ENGINEERS**  
18 West 198 Street, 10th Floor, New York, NY 10111 212-532-2211

**DAGHER ENGINEERING, PLLC**  
29 Broadway, New York, NY 10006 212-480-2591

**LANGAN ENGINEERING**  
21 Bank Plaza, New York, NY 10001 212-479-6400

**DEBORAH BERKE PARTNERS**  
225 Fifth Avenue, 10th Floor, New York, NY 10001 212-233-0211

**VAN DEUSEN & ASSOCIATES (VDA)**  
120 Eagle Rock Avenue, Suite 310, East Hanover, NJ 10001 973-994-9220

**STANTEC**  
60 West 23rd Street, 8th Floor, NY 10010 212-366-6000

**THORNTON TOMASETTI**  
51 Broadway, New York, NY 10010 917-461-7900

**EREMOS LLC**  
1275 Broadway, Suite 202, New York, NY 10001 212-658-1044

**LERCH BATES, INC.**  
1400 Broadway, Suite 305, New York, NY 10019 973-763-3222

**STEVEN WINTERS ASSOCIATES, INC.**  
81 West 12th Street, New York, NY 10011 212-607-0200

**ONE LUX STUDIO**  
158 West 25th Street, 10th Floor, New York, NY 10001 212-201-5790

**42 TRINITY PLACE**  
42 TRINITY PLACE | NEW YORK, NY


DRAWING TITLE:  
**PODIUM TERRACE WALL SECTION DETAILS**

Seal:	Drawn:	Project No.:
	Author:	15028
	Checked:	Card File:
	Checker:	
	Rev: 02/02	Drawing No.:
	Date:	11/23/15
	Scale:	1 1/2" = 1'-0"
		Sheet of


**A-450.00**

© 2015 FX FOWLE ARCHITECTS, LLP | ALL RIGHTS RESERVED




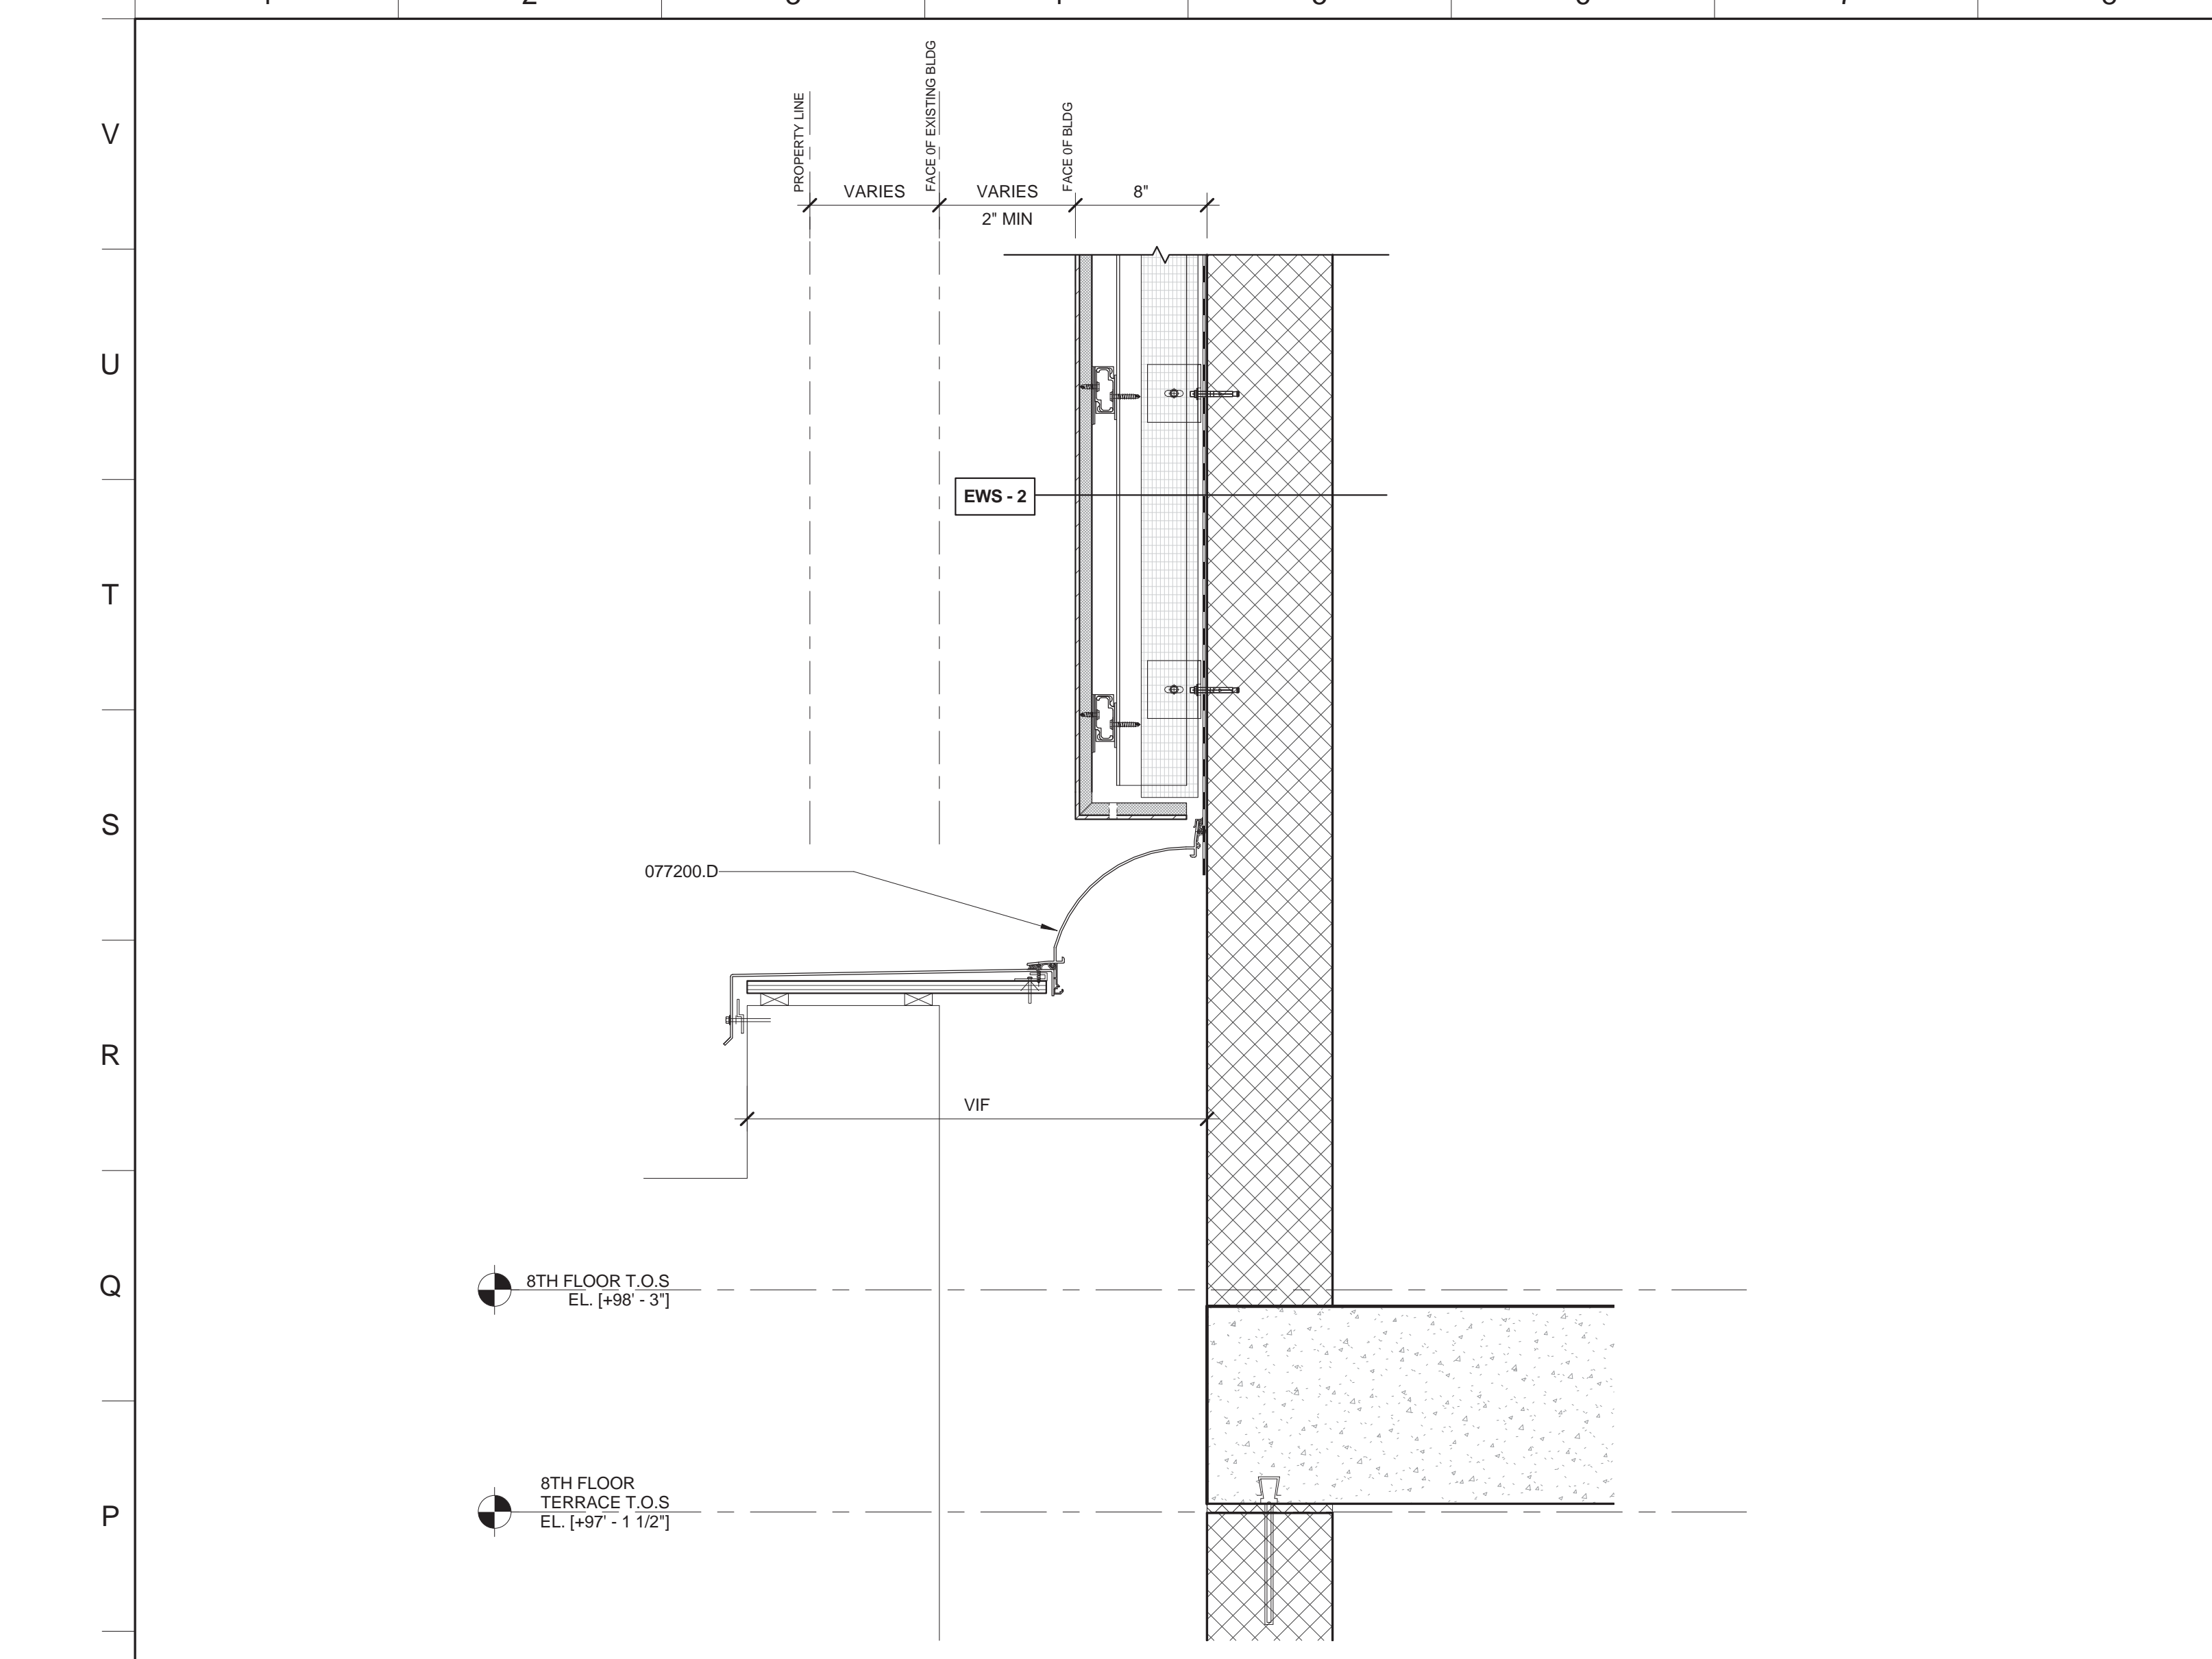



**N1 SECTION DETAIL**  
1 1/2" = 1'-0" AT MER

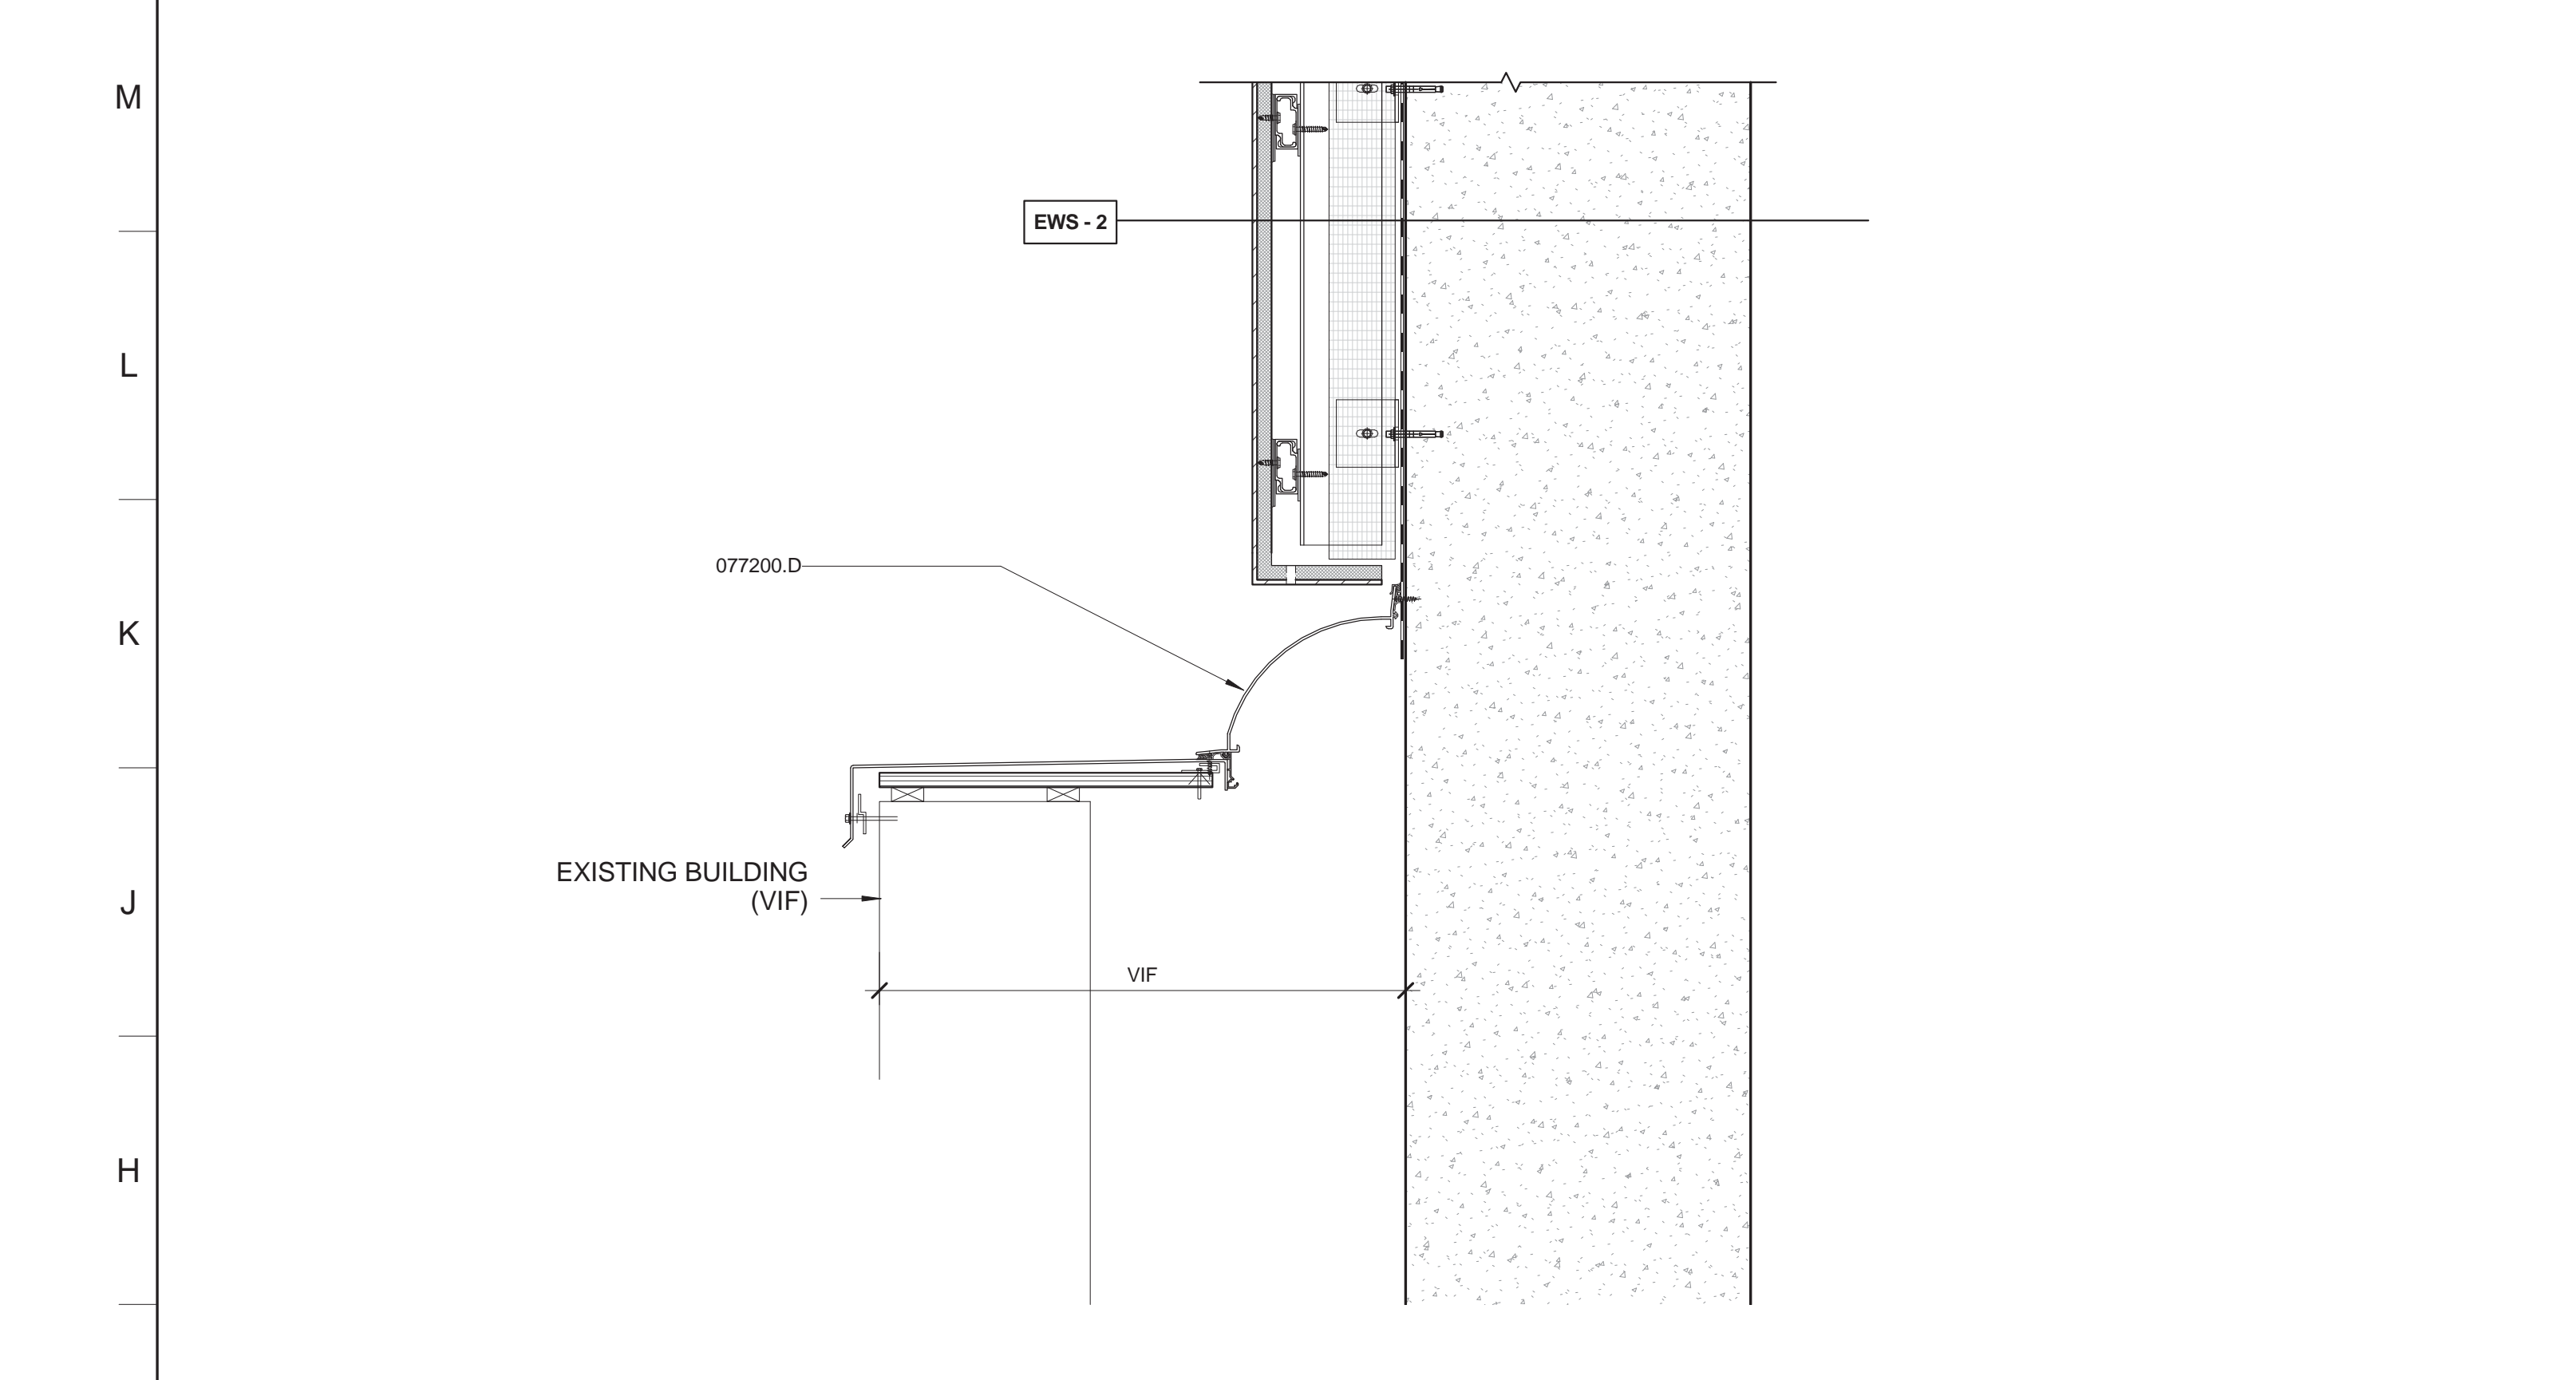


**Q1 SECTION DETAIL**  
1 1/2" = 1'-0" AT SHEAR WALL

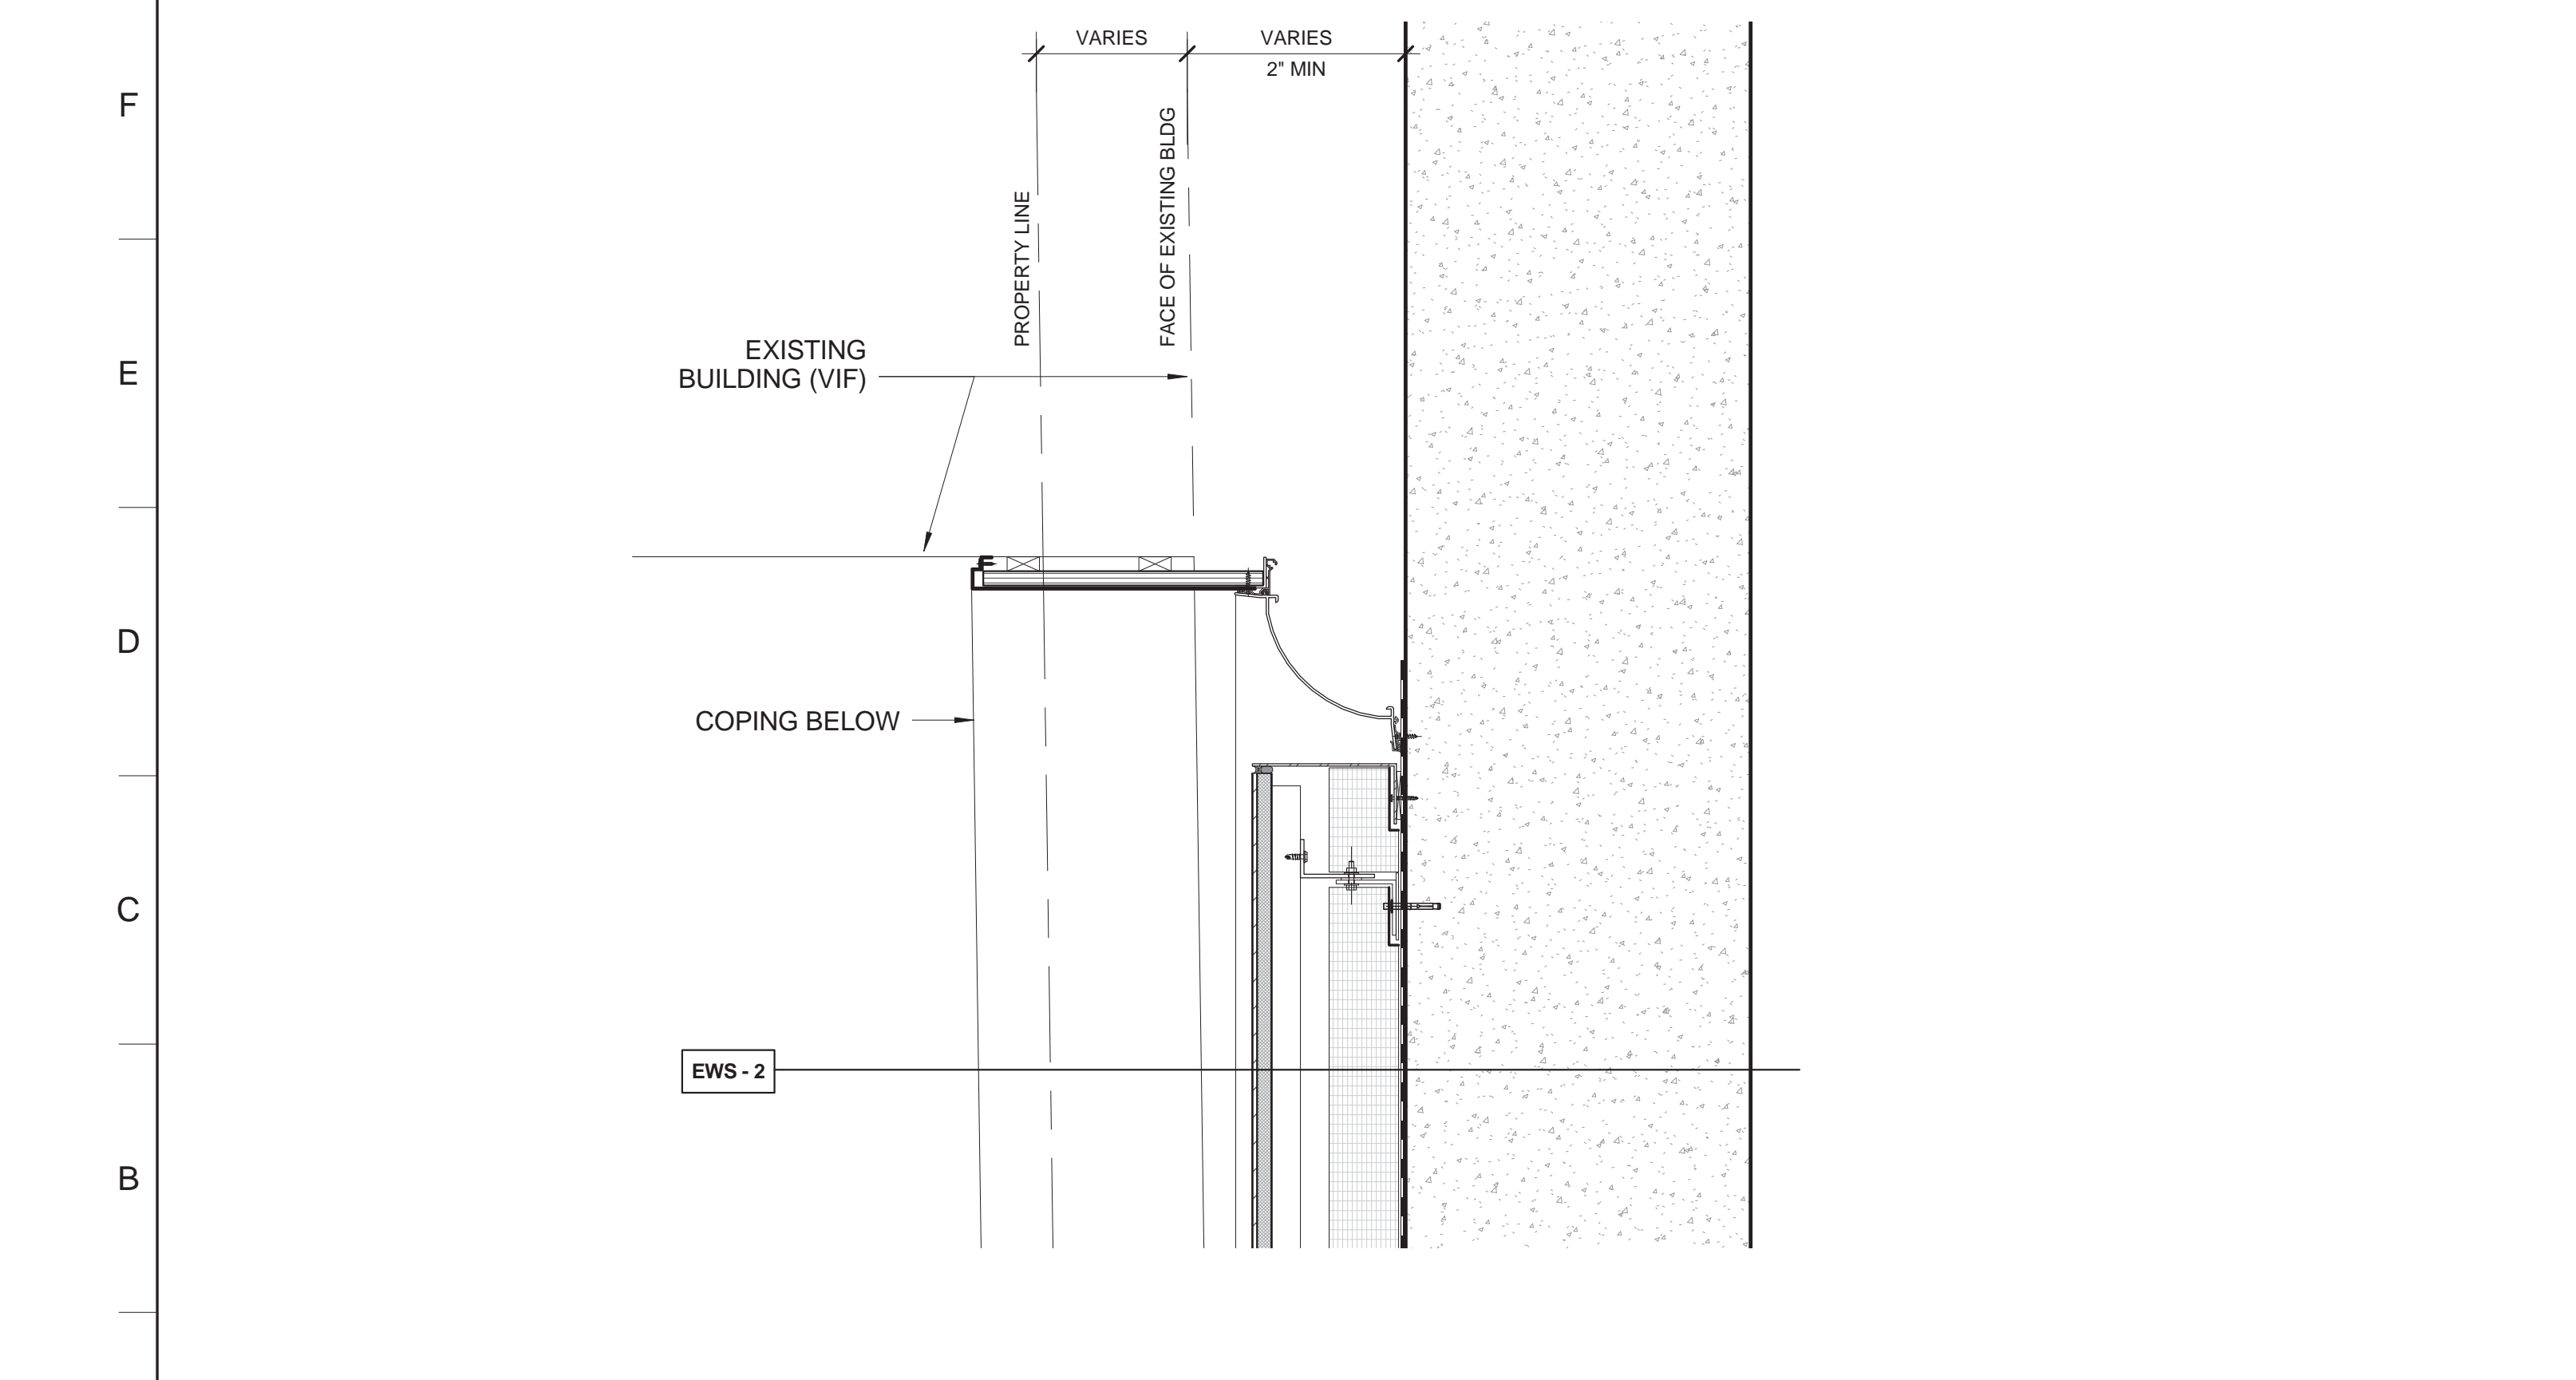


**A1 PLAN DETAIL**  
1 1/2" = 1'-0" AT SHEAR WALL

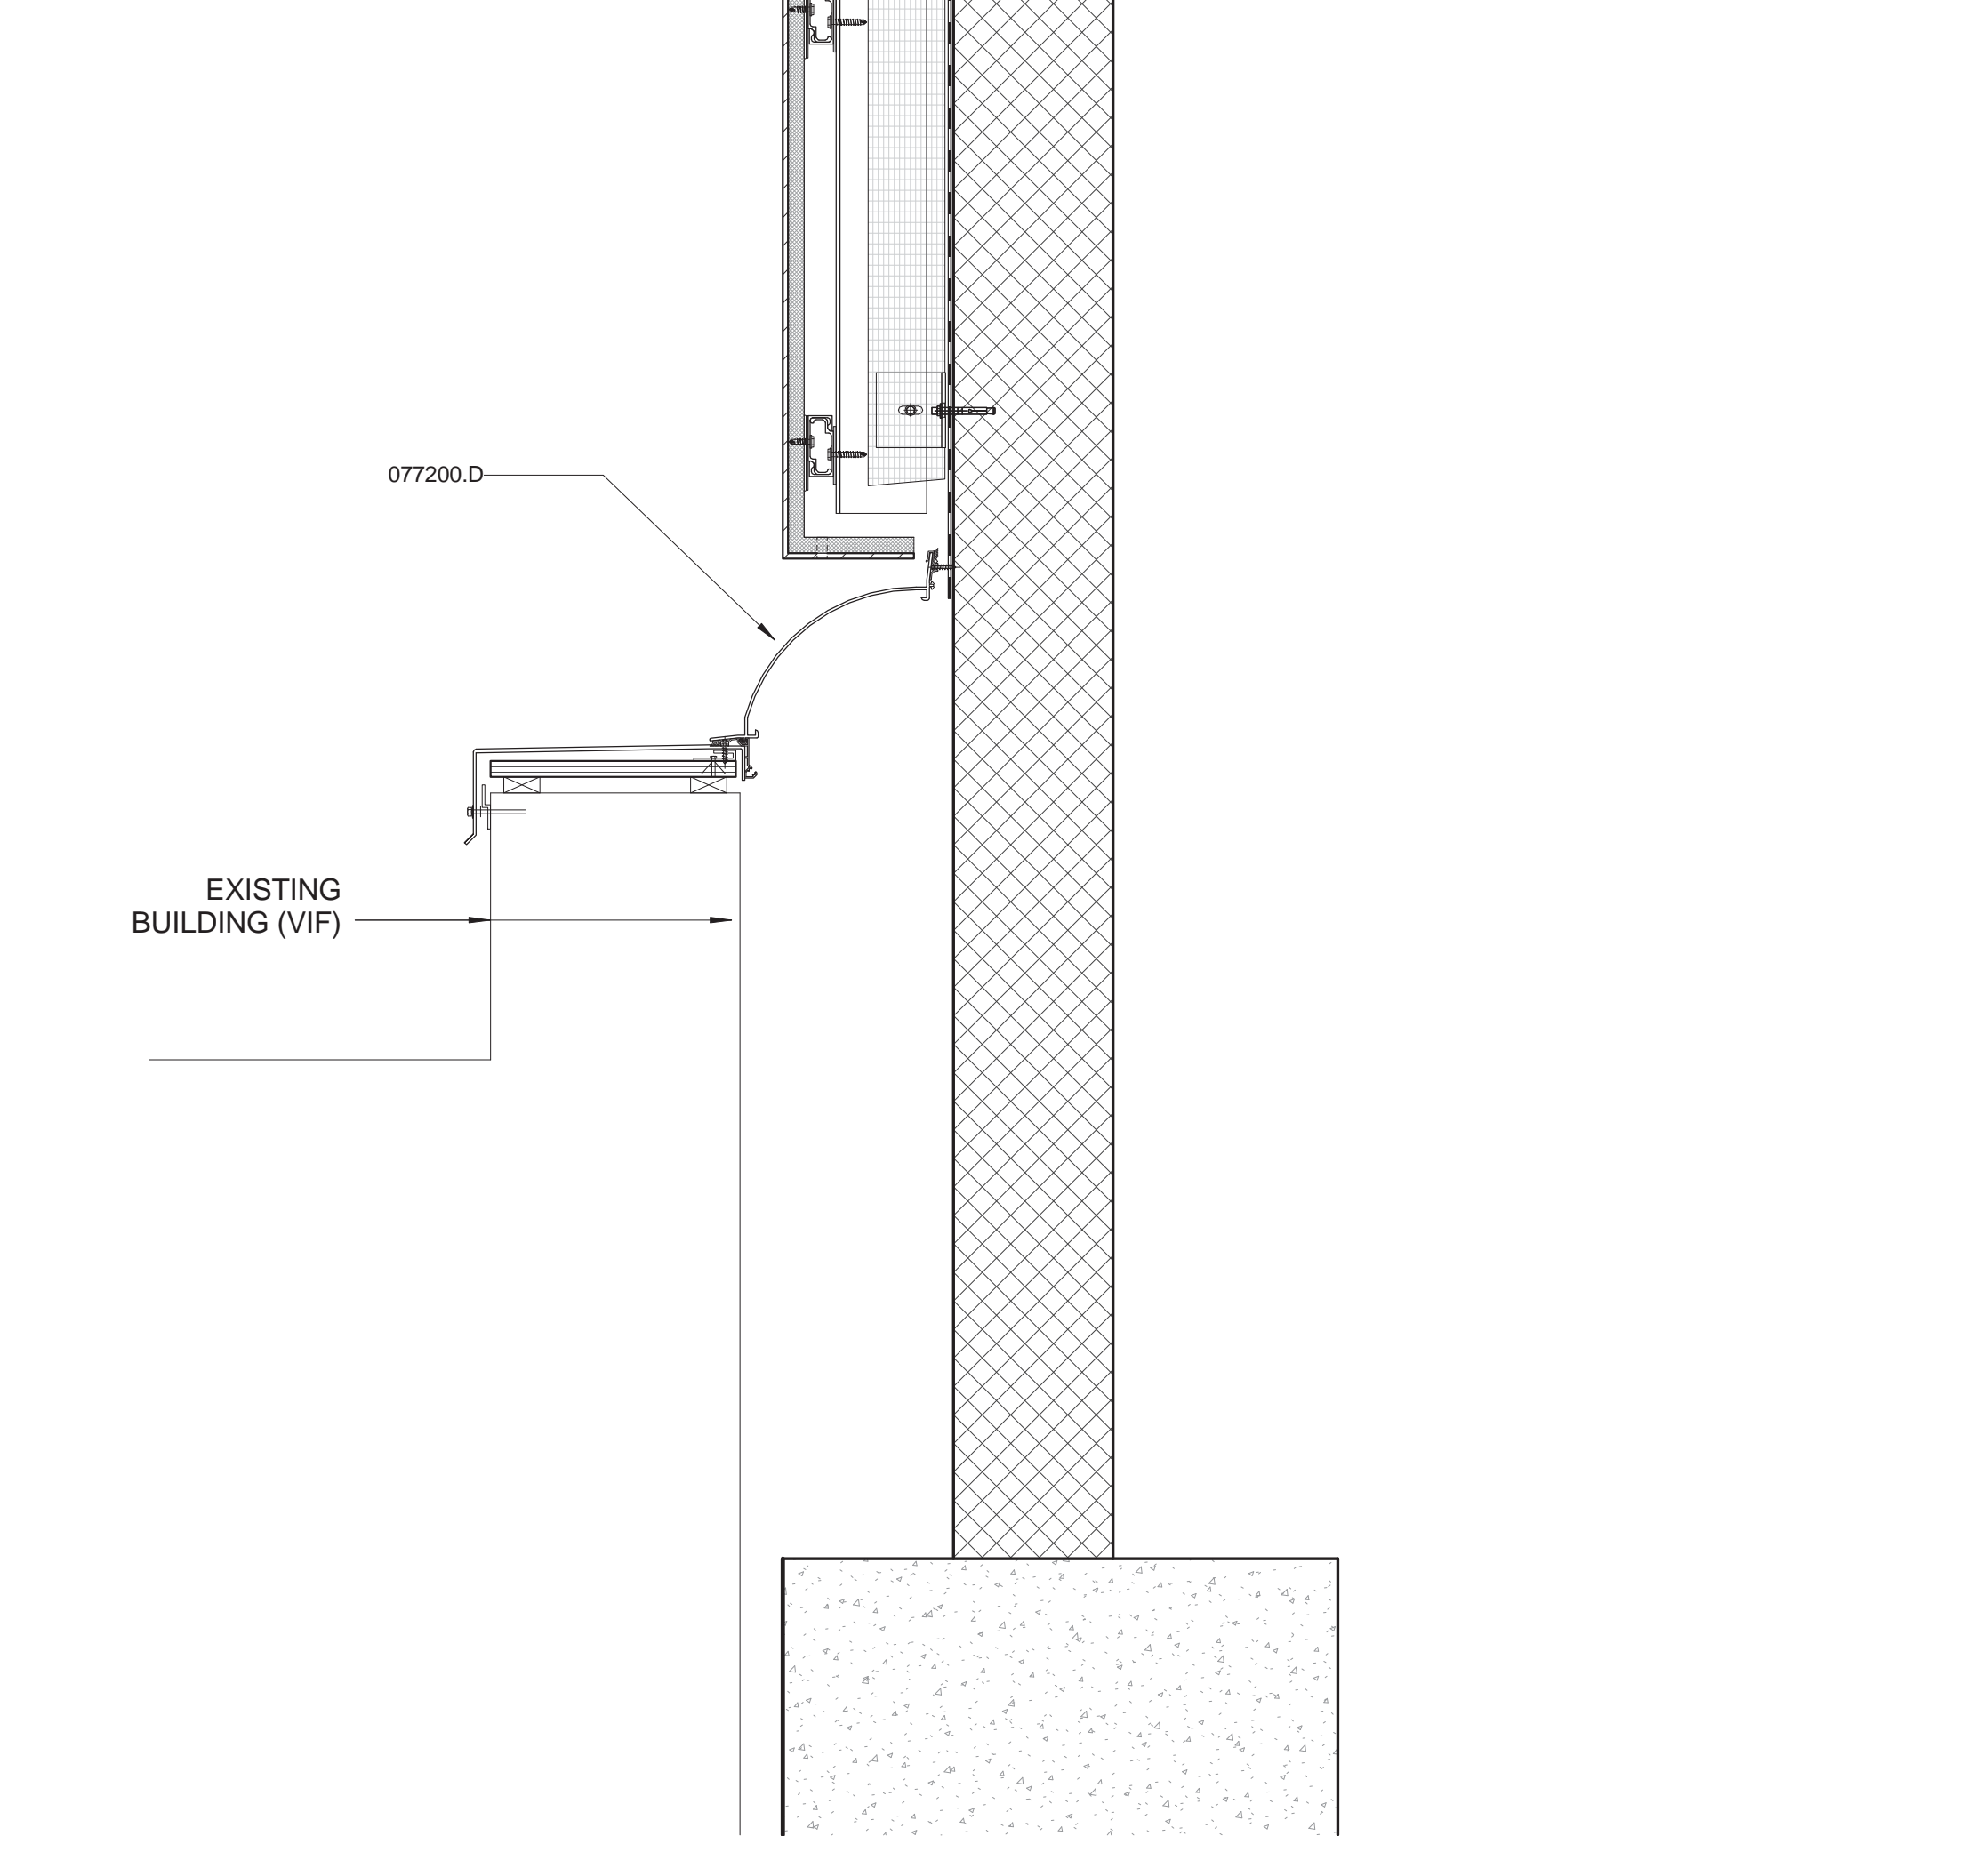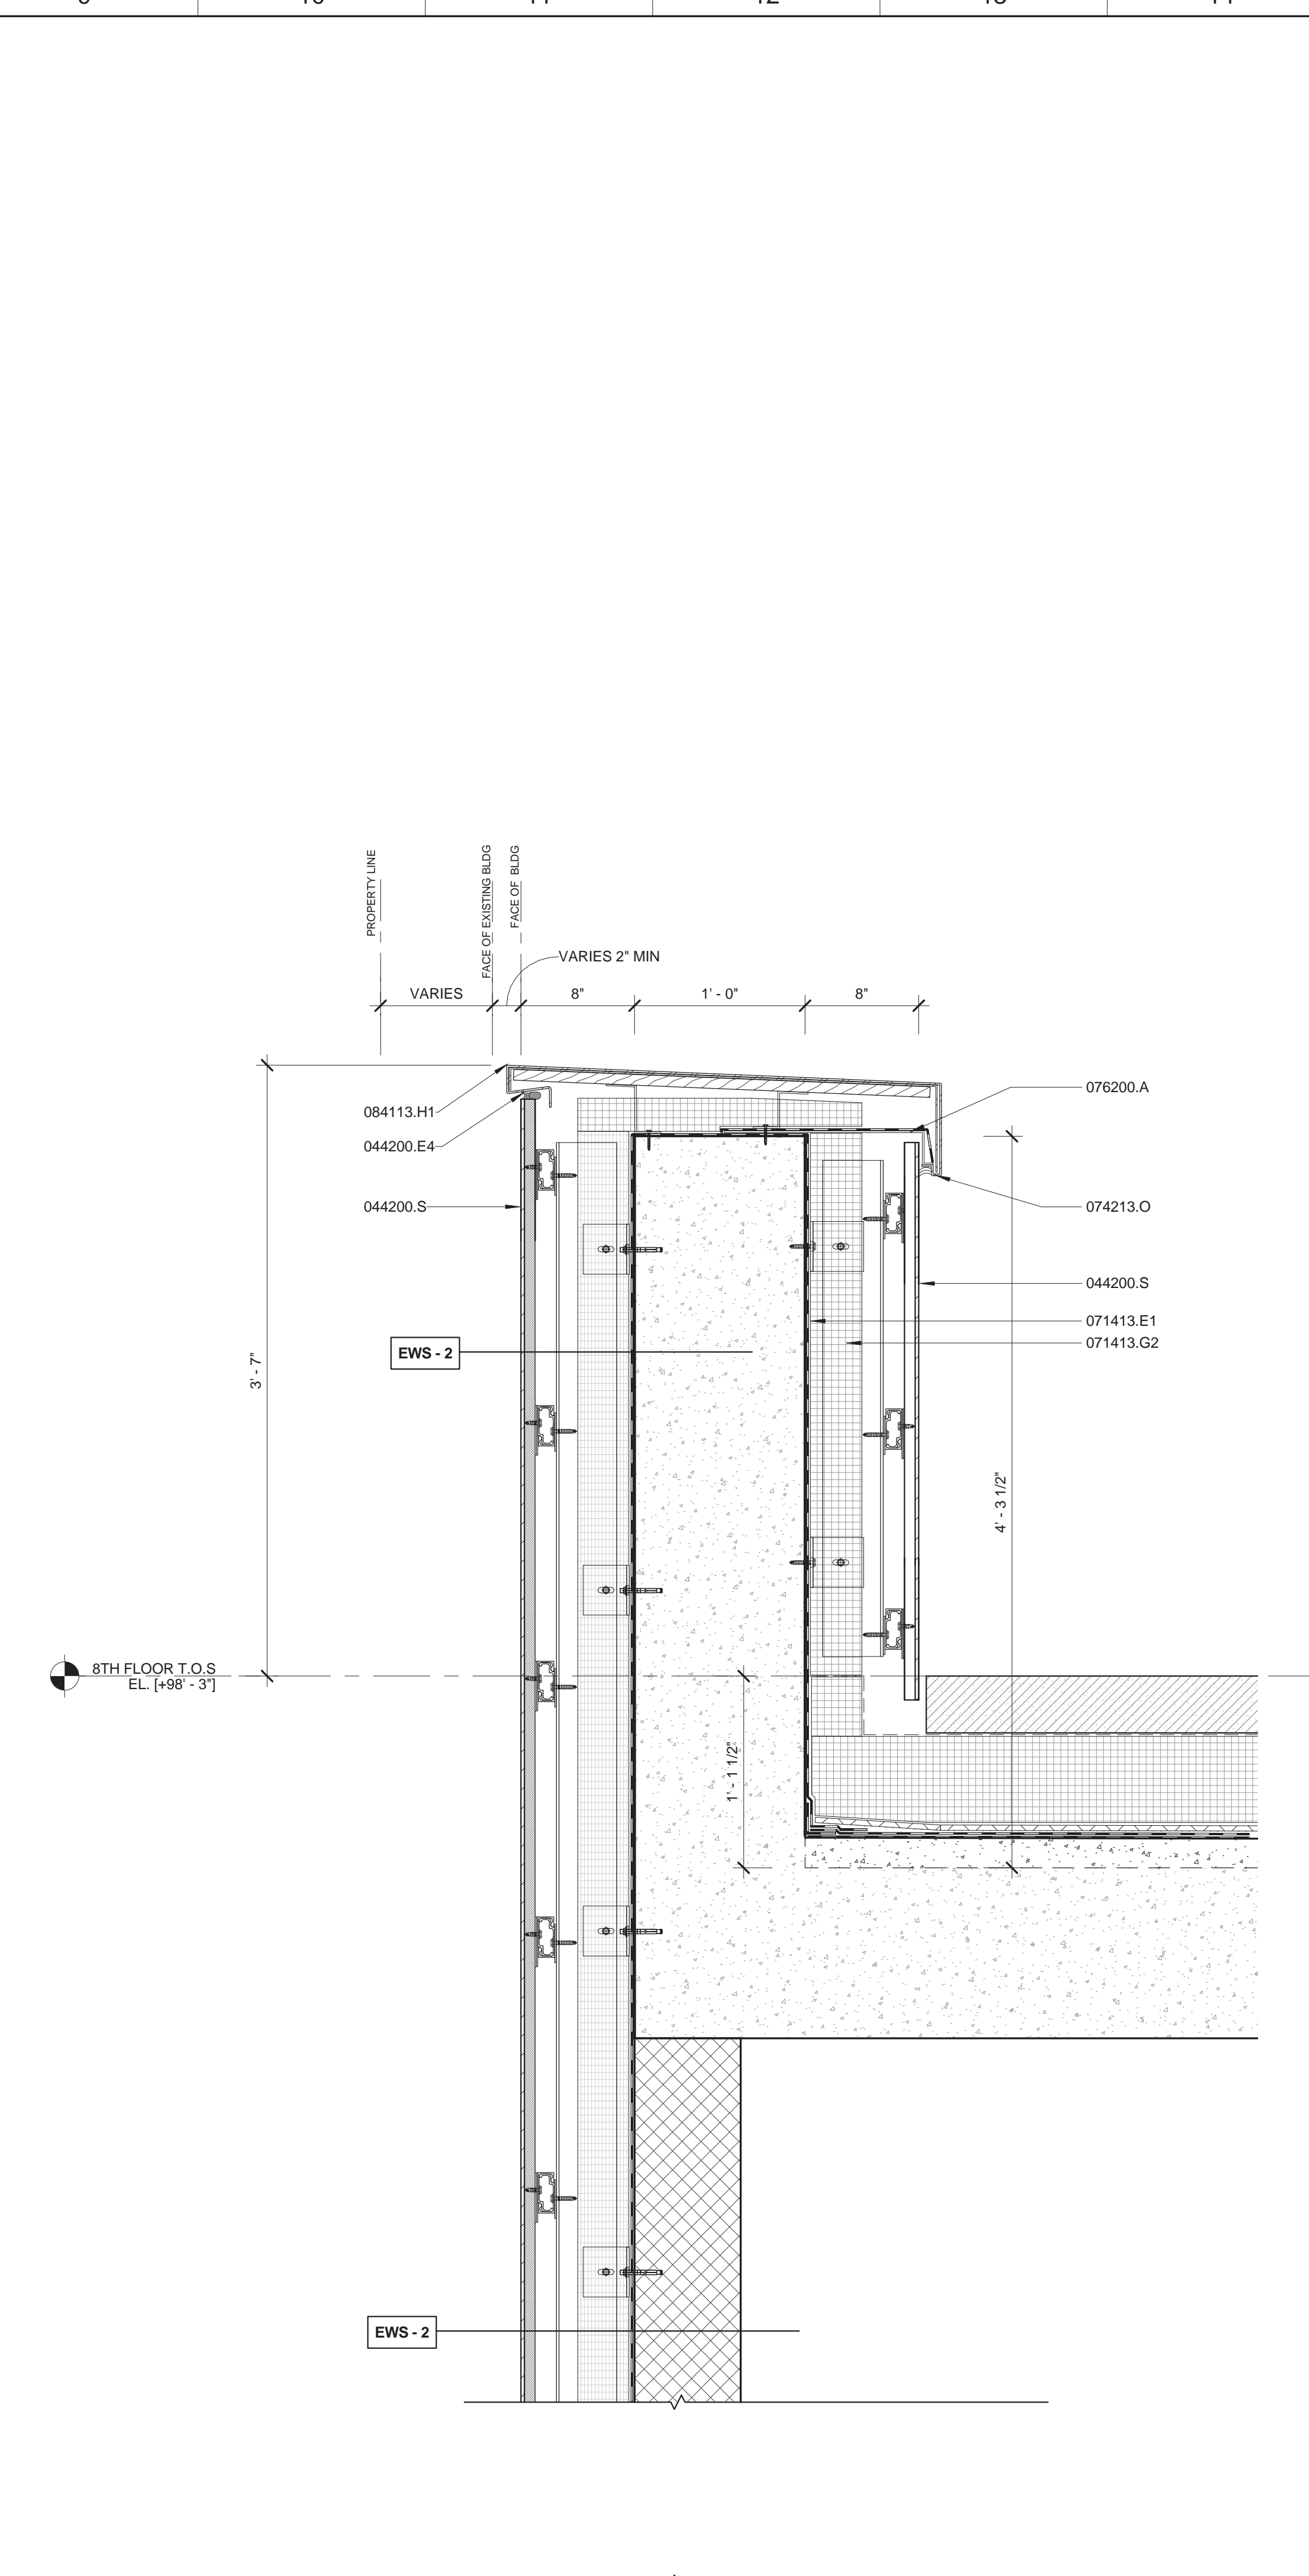

**A9 SECTION DETAIL**  
1 1/2" = 1'-0"

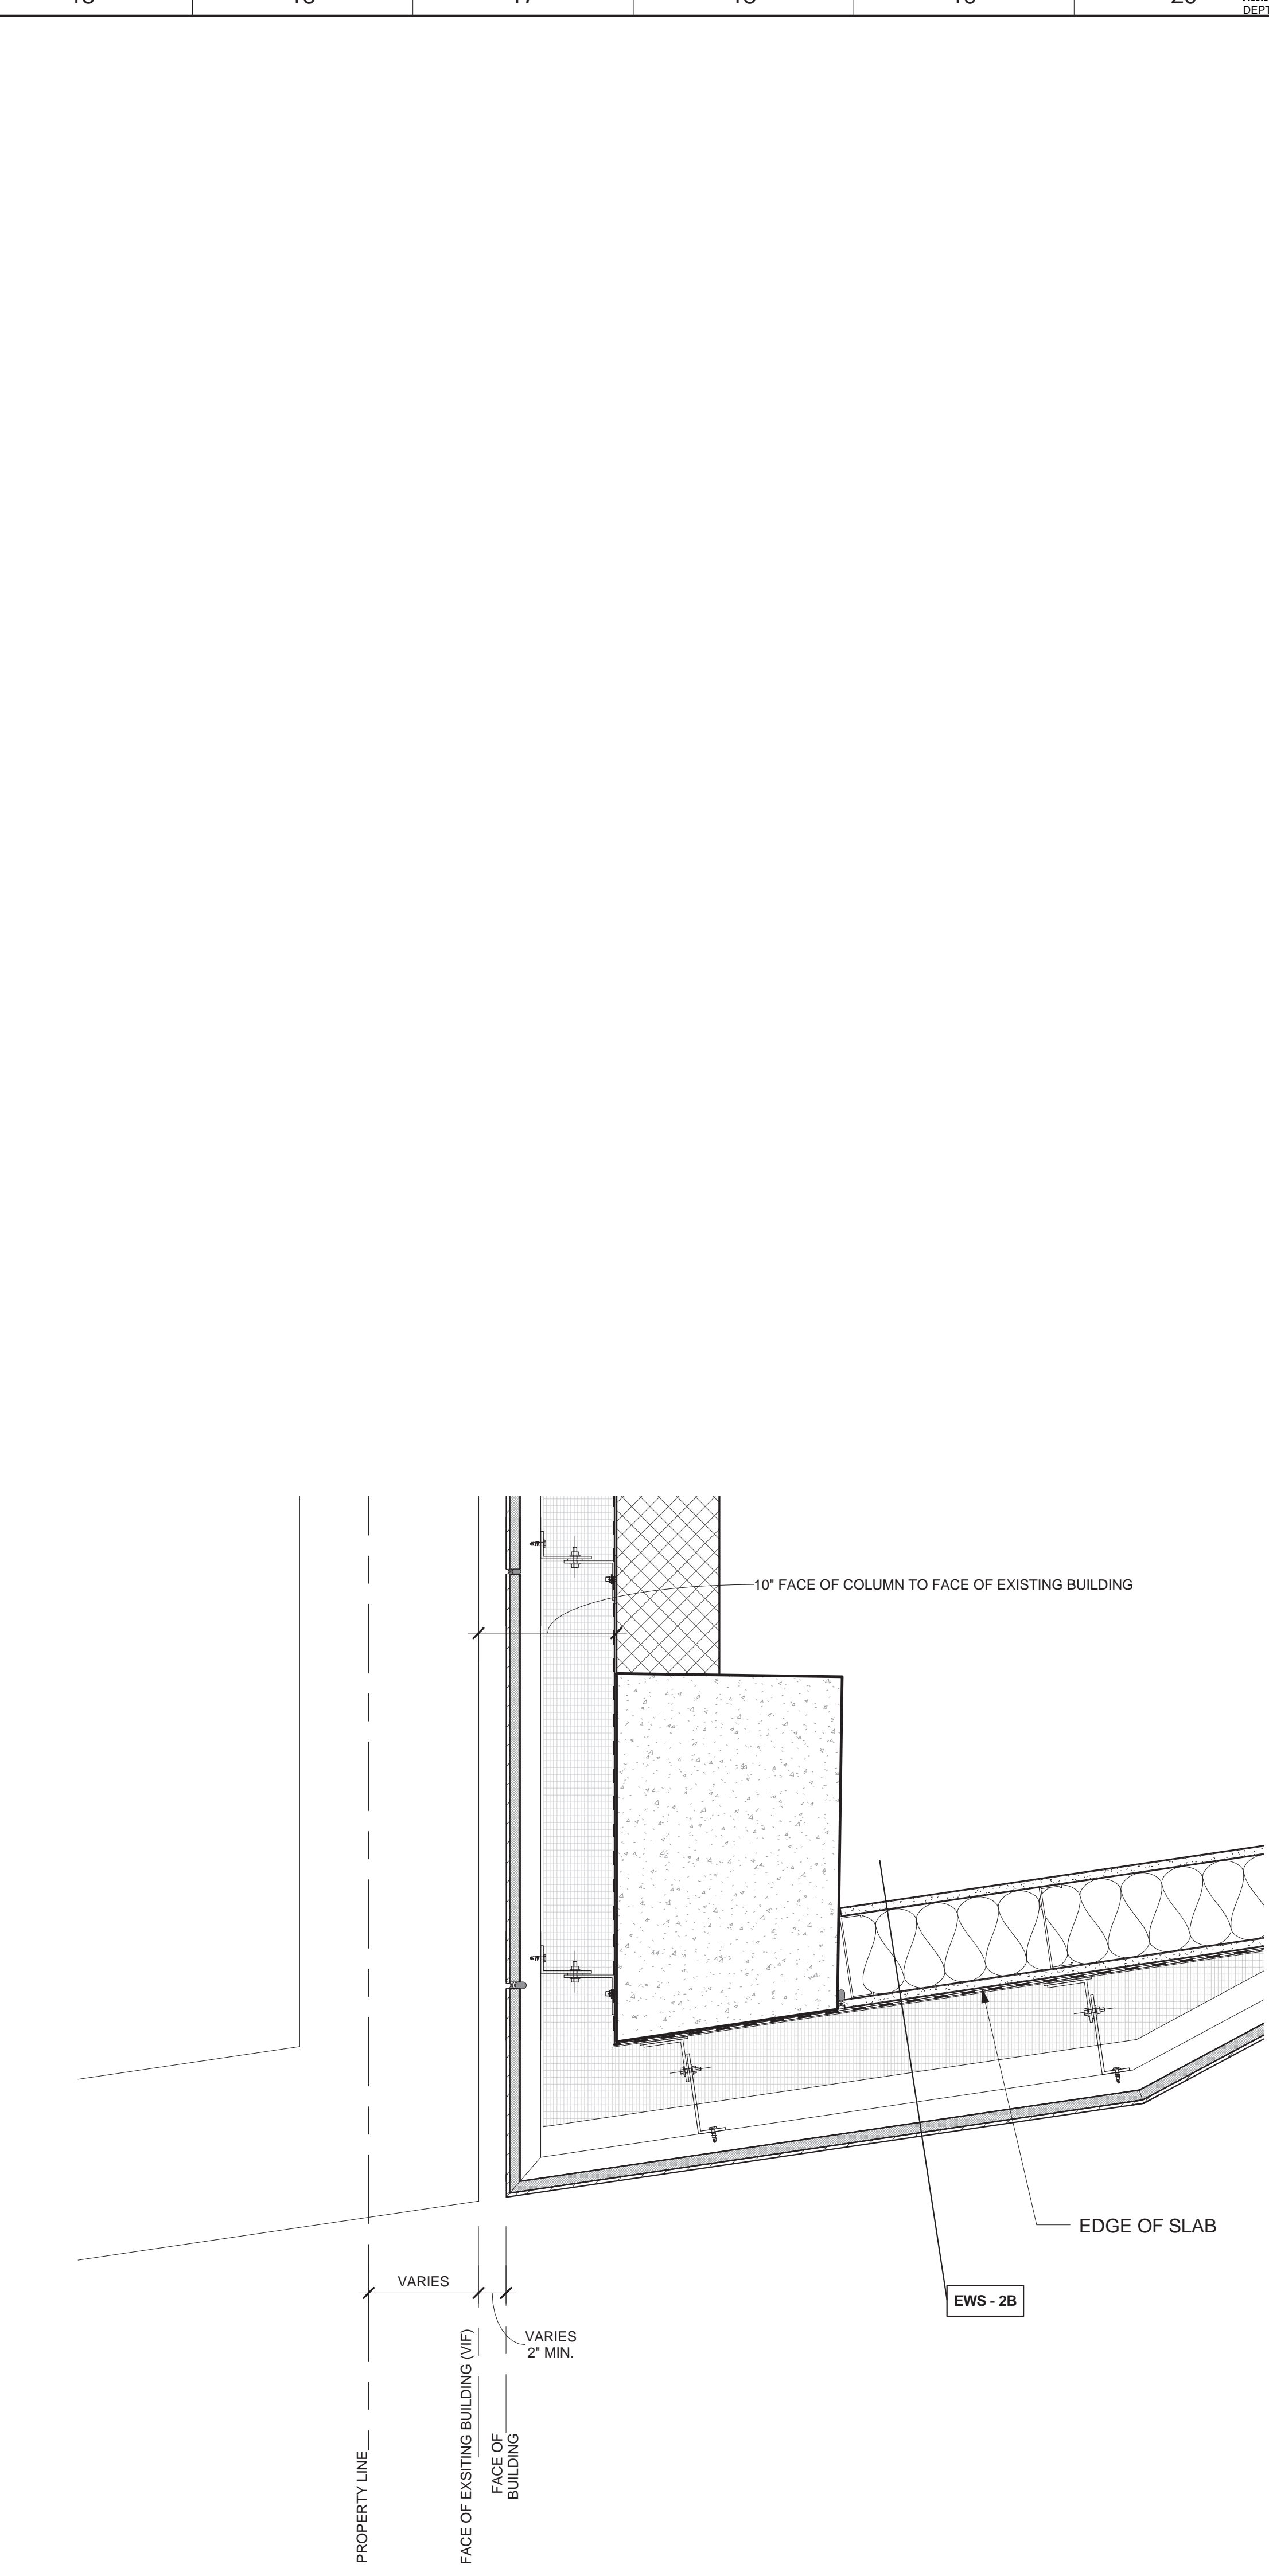

**G15 PLAN DETAIL**  
1 1/2" = 1'-0" NORTHWEST CORNER ABOVE EXISTING PARAPET

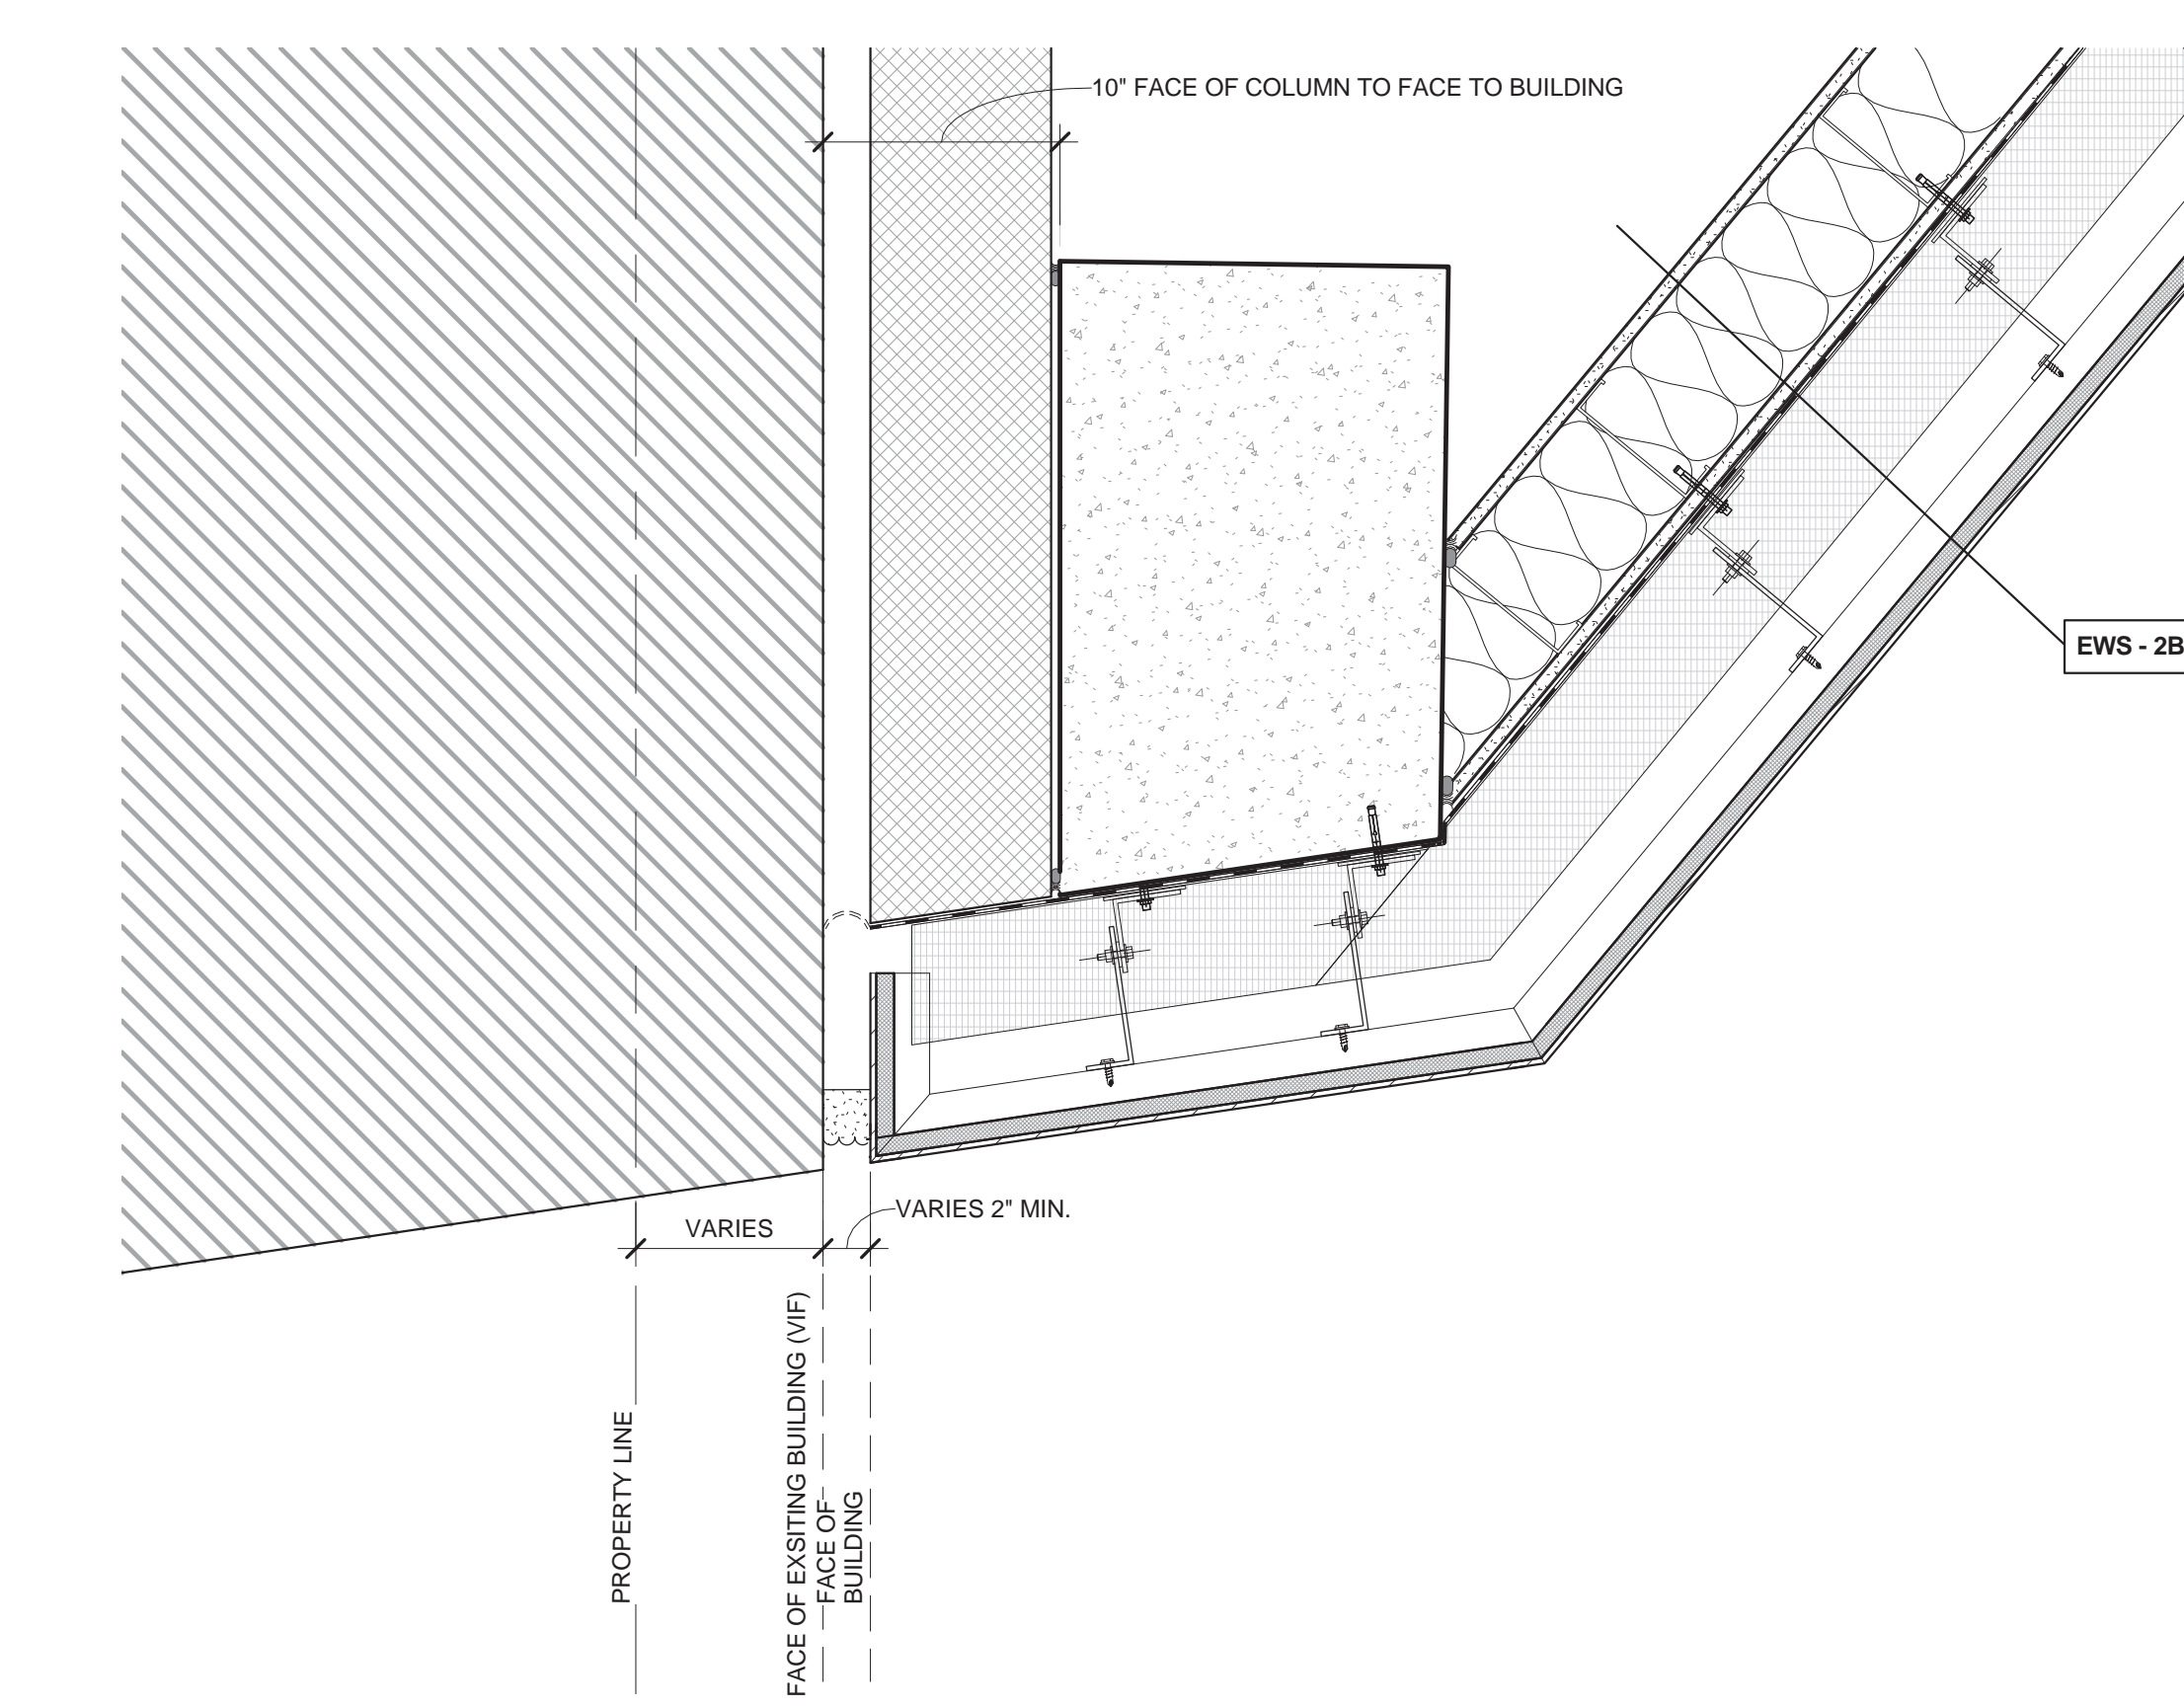

**A15 PLAN DETAIL**  
1 1/2" = 1'-0" NORTHWEST CORNER @ BASE

**MATERIAL KEYING LEGEND:**

044200.E4	1/2" BACKER ROD AND SEALANT JOINT
044200.S	STONE PANEL ON HONEYCOMB BACKUP
071413.E1	PARAPRO S 123 FLASHING
071413.G2	3" EXTRUDED POLYSTYRENE INSULATION
074213.O	WEEPS
076200.A	ST. STL. FLASHING
07200.D	BELLOWS TYPE EXPANSION JOINT W/ ST. STL. FLANGES
084113.H1	FORMED ALUMINUM COPING (PAINT FIN.)

**EXTERIOR WALL SYSTEM (EWS) LEGEND**

EWS 1	STORE FRONT (REFER TO A-421 & A-431)
EWS 2	SCHOOL PANEL - LIMESTONE WITH HONEYCOMB BACKUP (REFER TO A-421 & A-432)
EWS 3	TOWER PANEL - GFRC (REFER TO A-422, A-433 & A-434)
EWS 4	TOWER CURTAIN WALL (REFER TO A-423 & A-435)
EWS 5	TOWER MECHANICAL / METAL PANEL (REFER TO A-424 & A-436)
EWS 6	STICK BUILT CURTAIN WALL (REFER TO A-434)
EWS 7	CMU LOT LINE WALL (REFER TO A-424)
EWS 8	CONCRETE LOT LINE WALL (REFER TO A-424)
EWS 9	DIMENSIONAL STONE CLADDING (REFER TO A-421)

\*FOR ROOF TYPE (RT), REFER TO A-425

DOB SUBMISSION 08.08.2016  
ISSUE FOR CONSTRUCTION 06.17.2016  
CD PROGRESS PACKAGE 05.27.2016

NO.	REVISIONS / SUBMISSIONS	DATE

**FXFOWLE**  
FXFOWLE ARCHITECTS, LLP | 20 WEST 14TH STREET, NEW YORK, NY 10011 | T 212.627.1700 | F 212.443.8716 | WWW.FXFOWLE.COM

**TRINITY PLACE HOLDINGS**  
717 Fifth Avenue, Suite 1303, New York, NY 10022 212-235-2191

**DESMONE CONSULTING ENGINEERS**  
18 West 198 Street, 10th Floor, New York, NY 10111 212-532-2211

**DAGHER ENGINEERING, PLLC**  
29 Broadway, New York, NY 10006 212-480-2591

**LANGAN ENGINEERING**  
21 Bank Place, New York, NY 10002 212-479-6400

**DEBORAH BERKE PARTNERS**  
225 Fifth Avenue, 10th Floor, New York, NY 10001 212-233-0211

**VAN DEUSEN & ASSOCIATES (VDA)**  
120 Eagle Rock Avenue, Suite 315, East Hanover, NJ 10001 973-994-9220

**STANTEC**  
60 West 23rd Street, 8th Floor, New York, NY 10010 212-366-6000

**THORNTON TOMASETTI**  
51 Hudson Street, New York, NY 10010 917-469-7900

**EREMOS LLC**  
1275 Broadway, Suite 202, New York, NY 10001 973-658-1044

**LERCH BATES, INC.**  
1400 Broadway, Suite 905, New York, NY 10019 973-763-3222

**STEVEN WINTERS ASSOCIATES, INC.**  
81 Plainville Street, Meriden, CT 06044 203-657-0200

**ONE LUX STUDIO**  
158 West 25th Street, 10th Floor, New York, NY 10001 212-201-5790


**42 TRINITY PLACE**  
42 TRINITY PLACE | NEW YORK, NY

DRAWING TITLE:  
**PARTY WALL DETAILS**


Scale: 1 1/2" = 1'-0" Sheet of

**A-461**




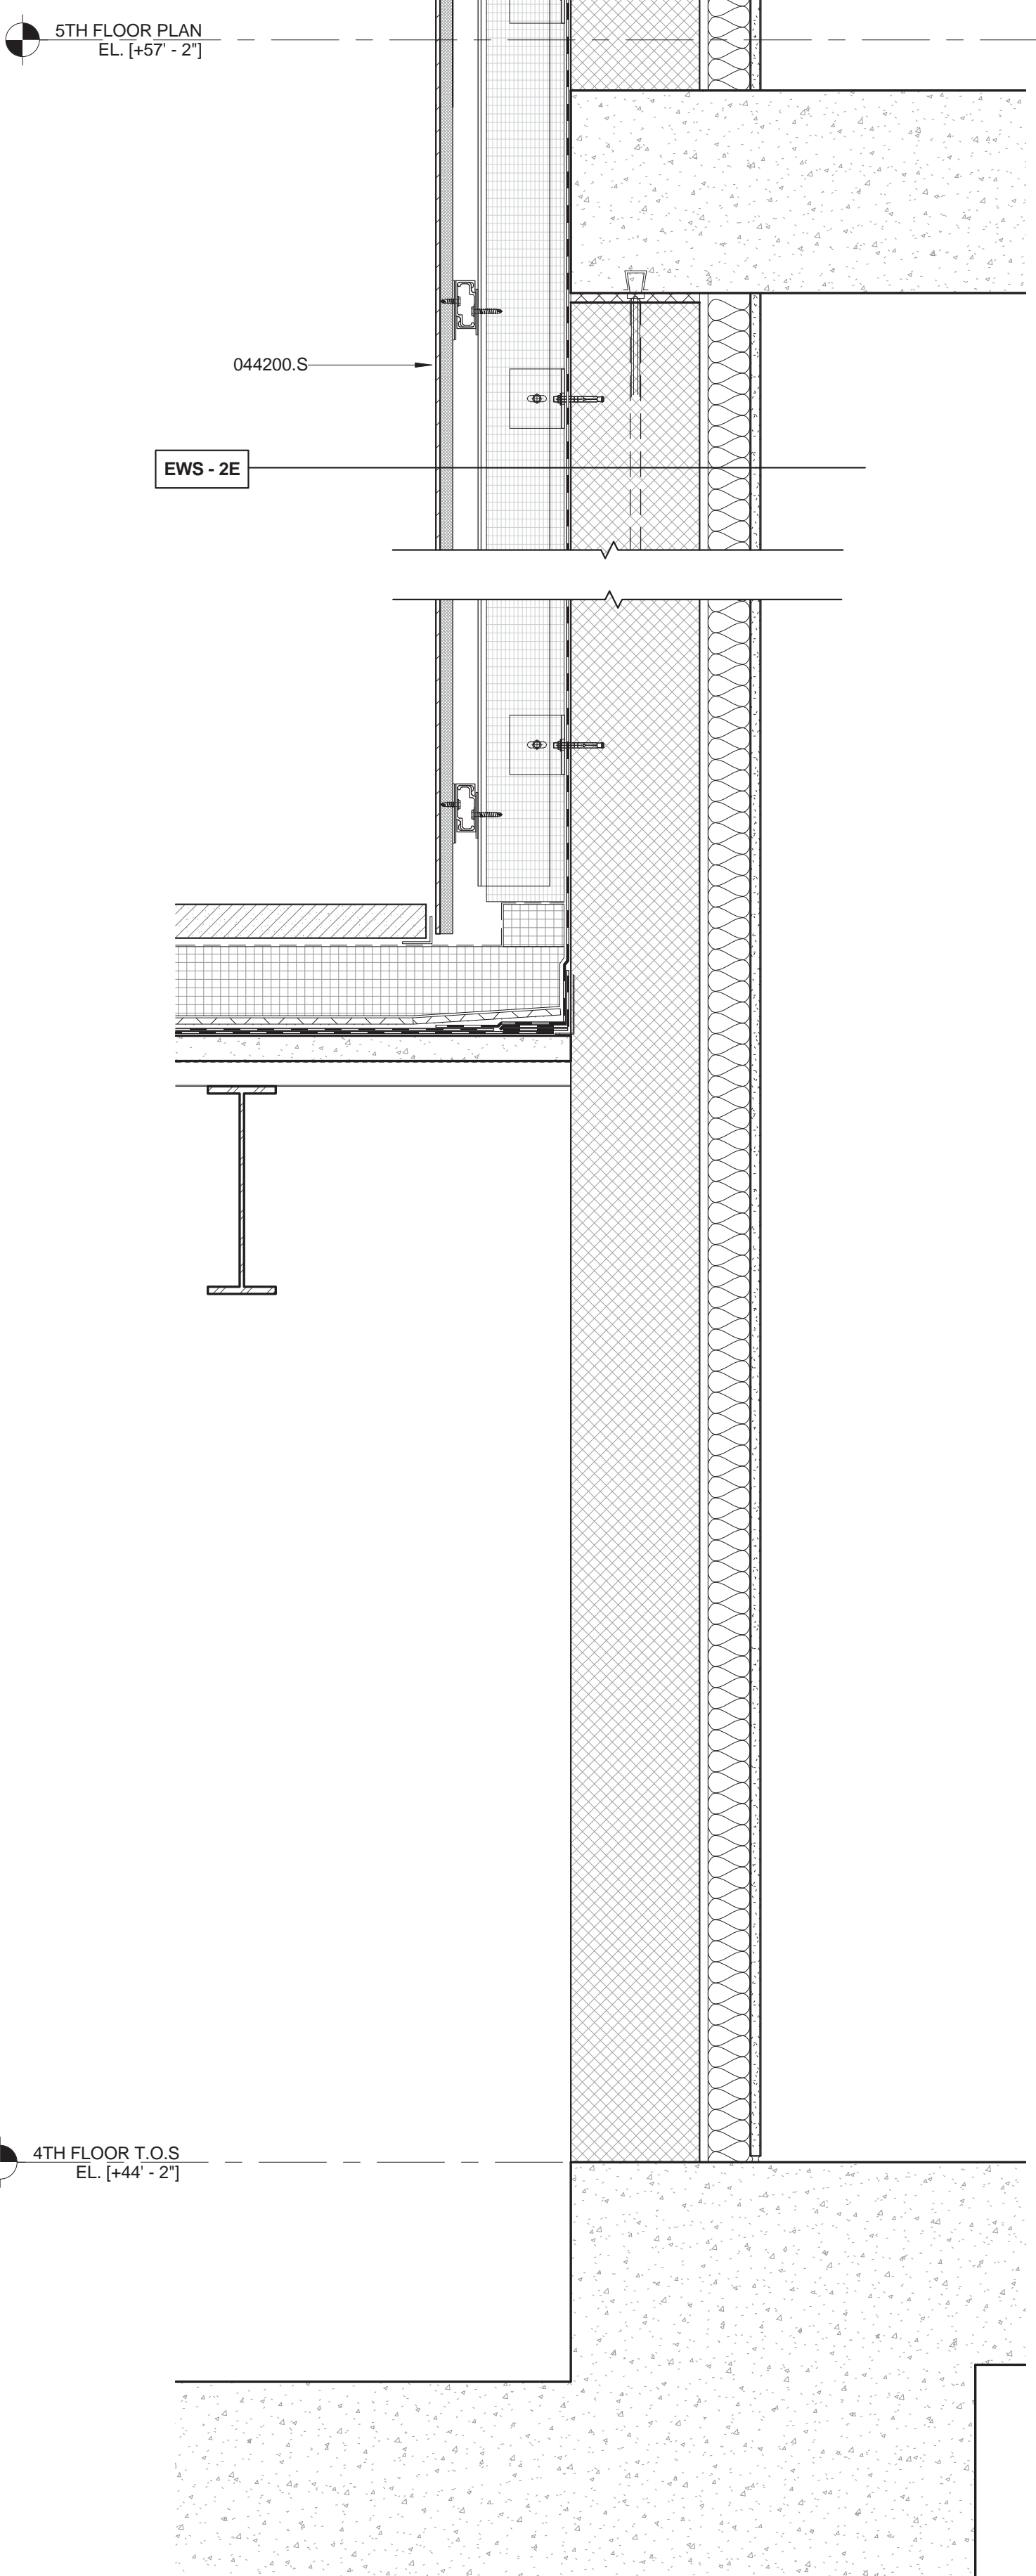


**G1** WALL SECTION  
1 1/2" = 1'-0"  
AT DICKEY HOUSE HIGH ROOF

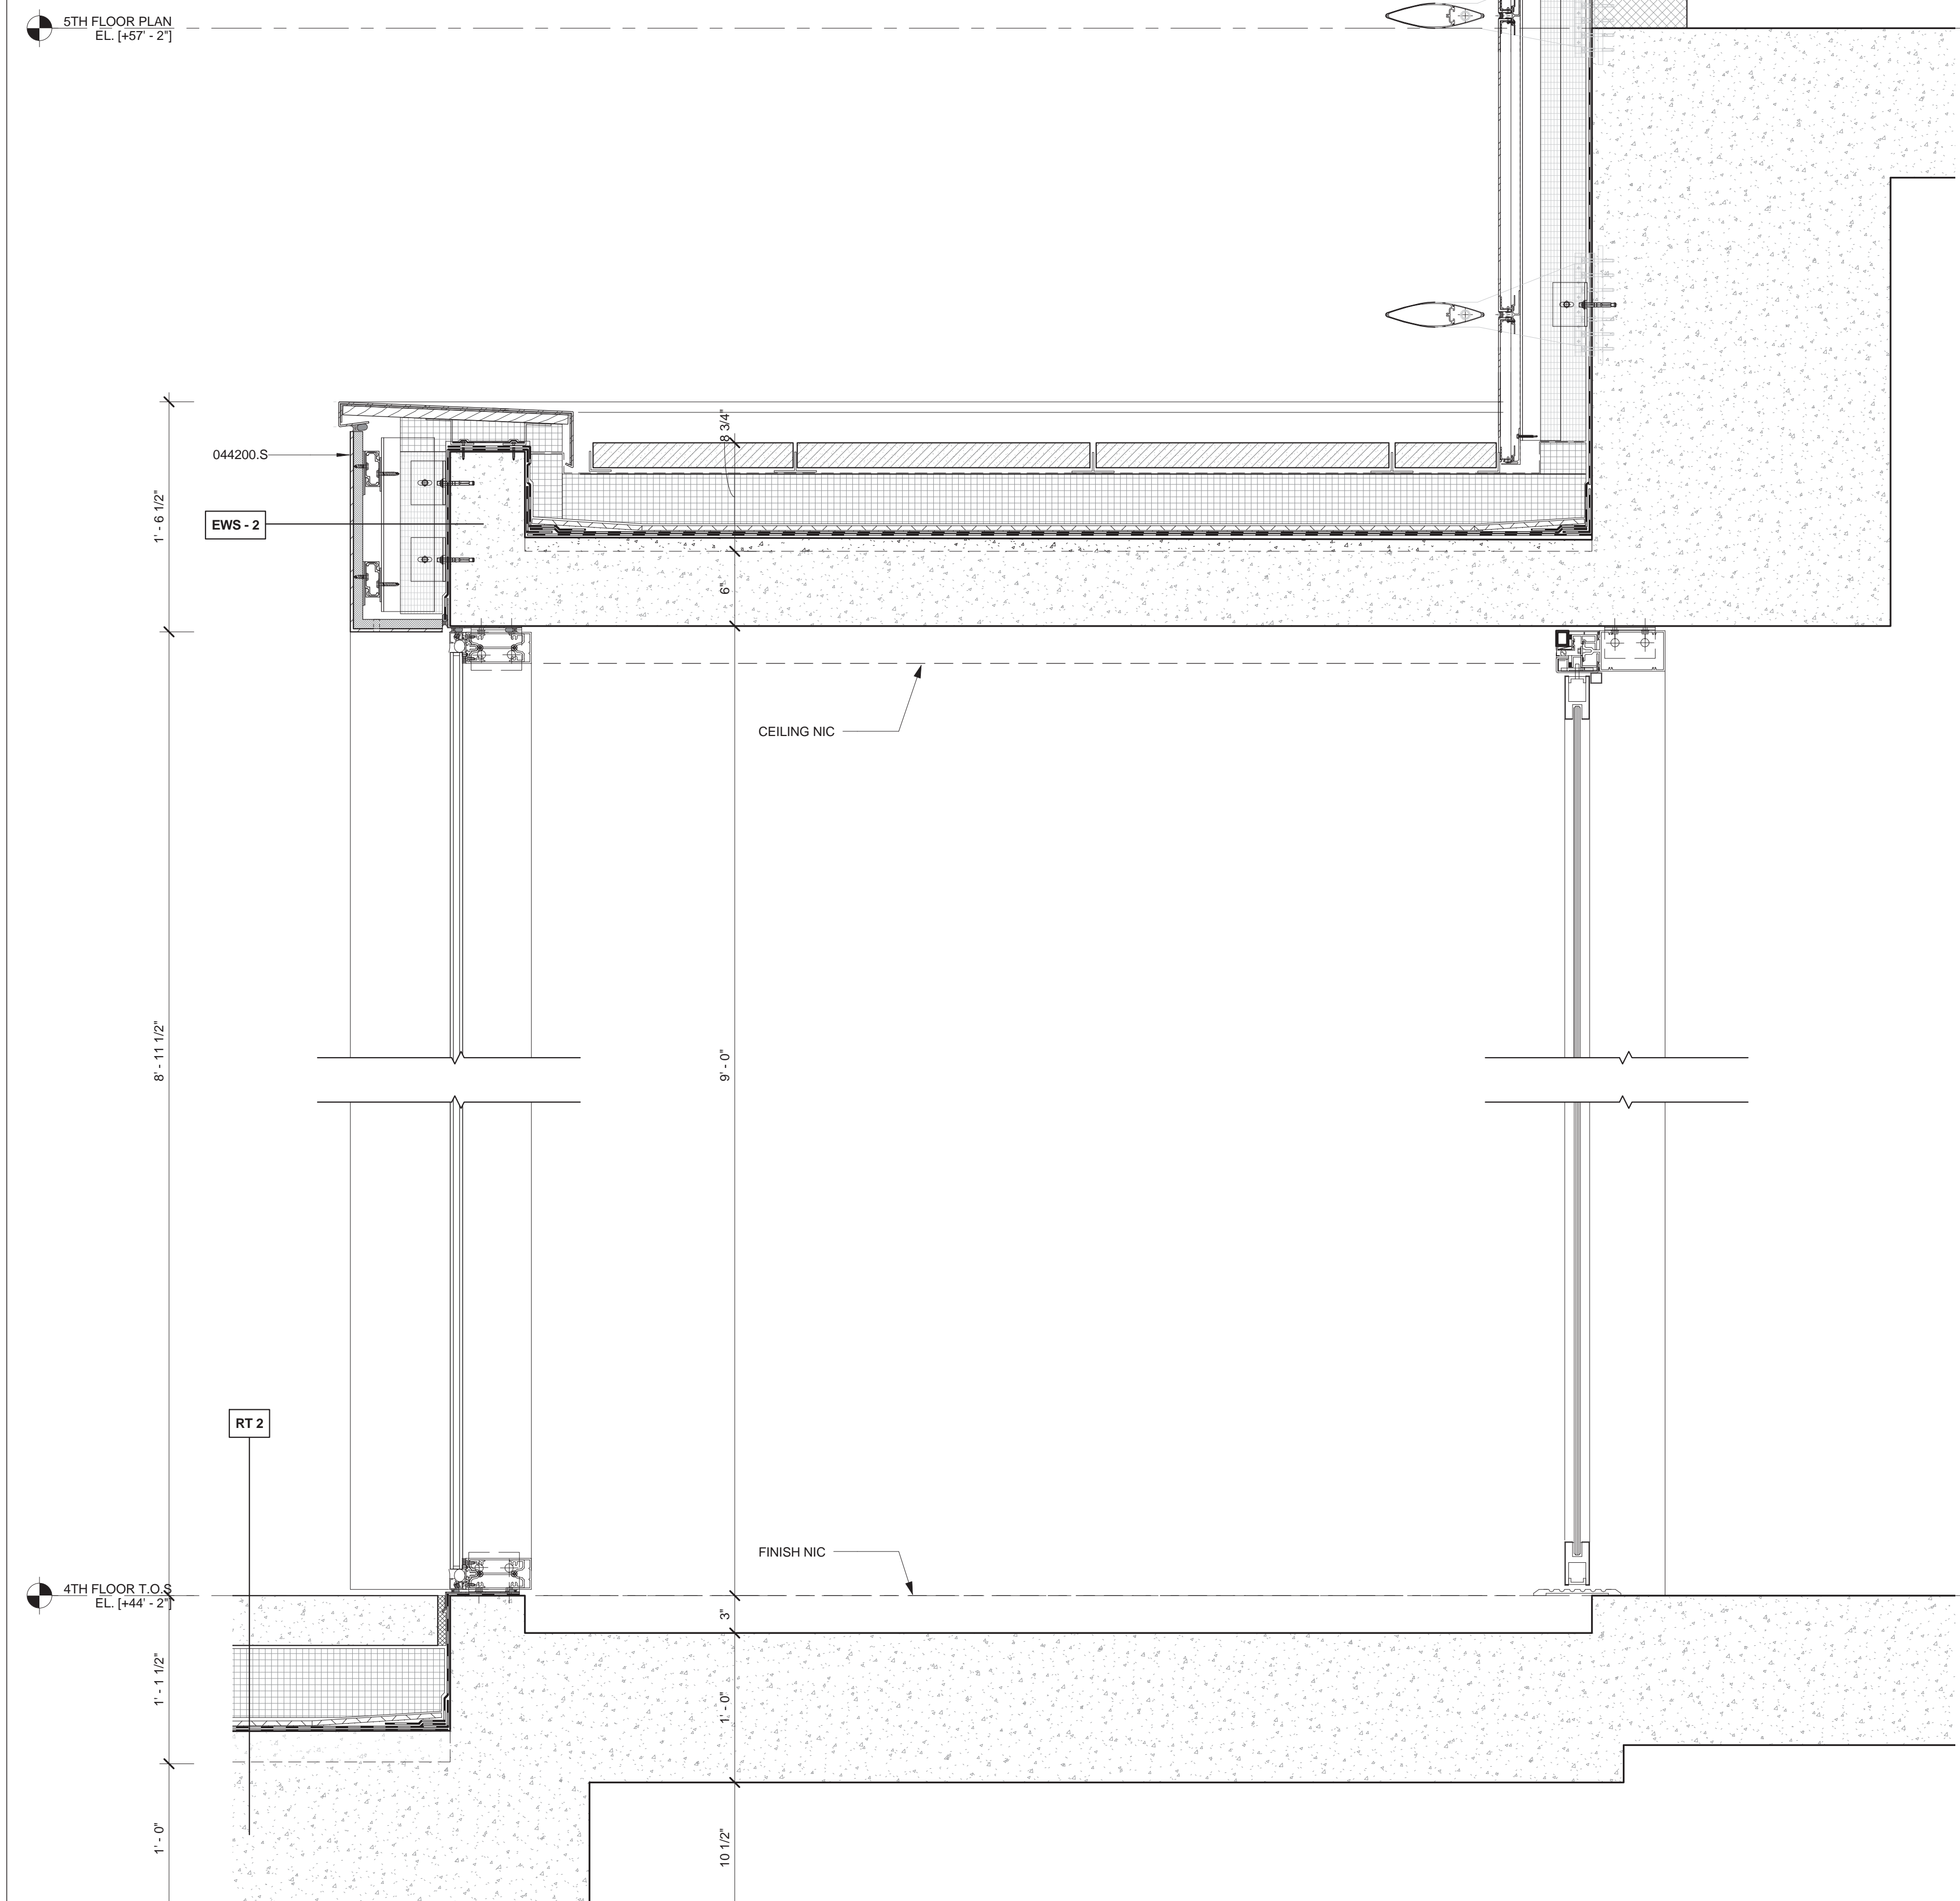


**G7** WALL SECTION  
1 1/2" = 1'-0"  
AT DICKEY HOUSE VESTIBULE

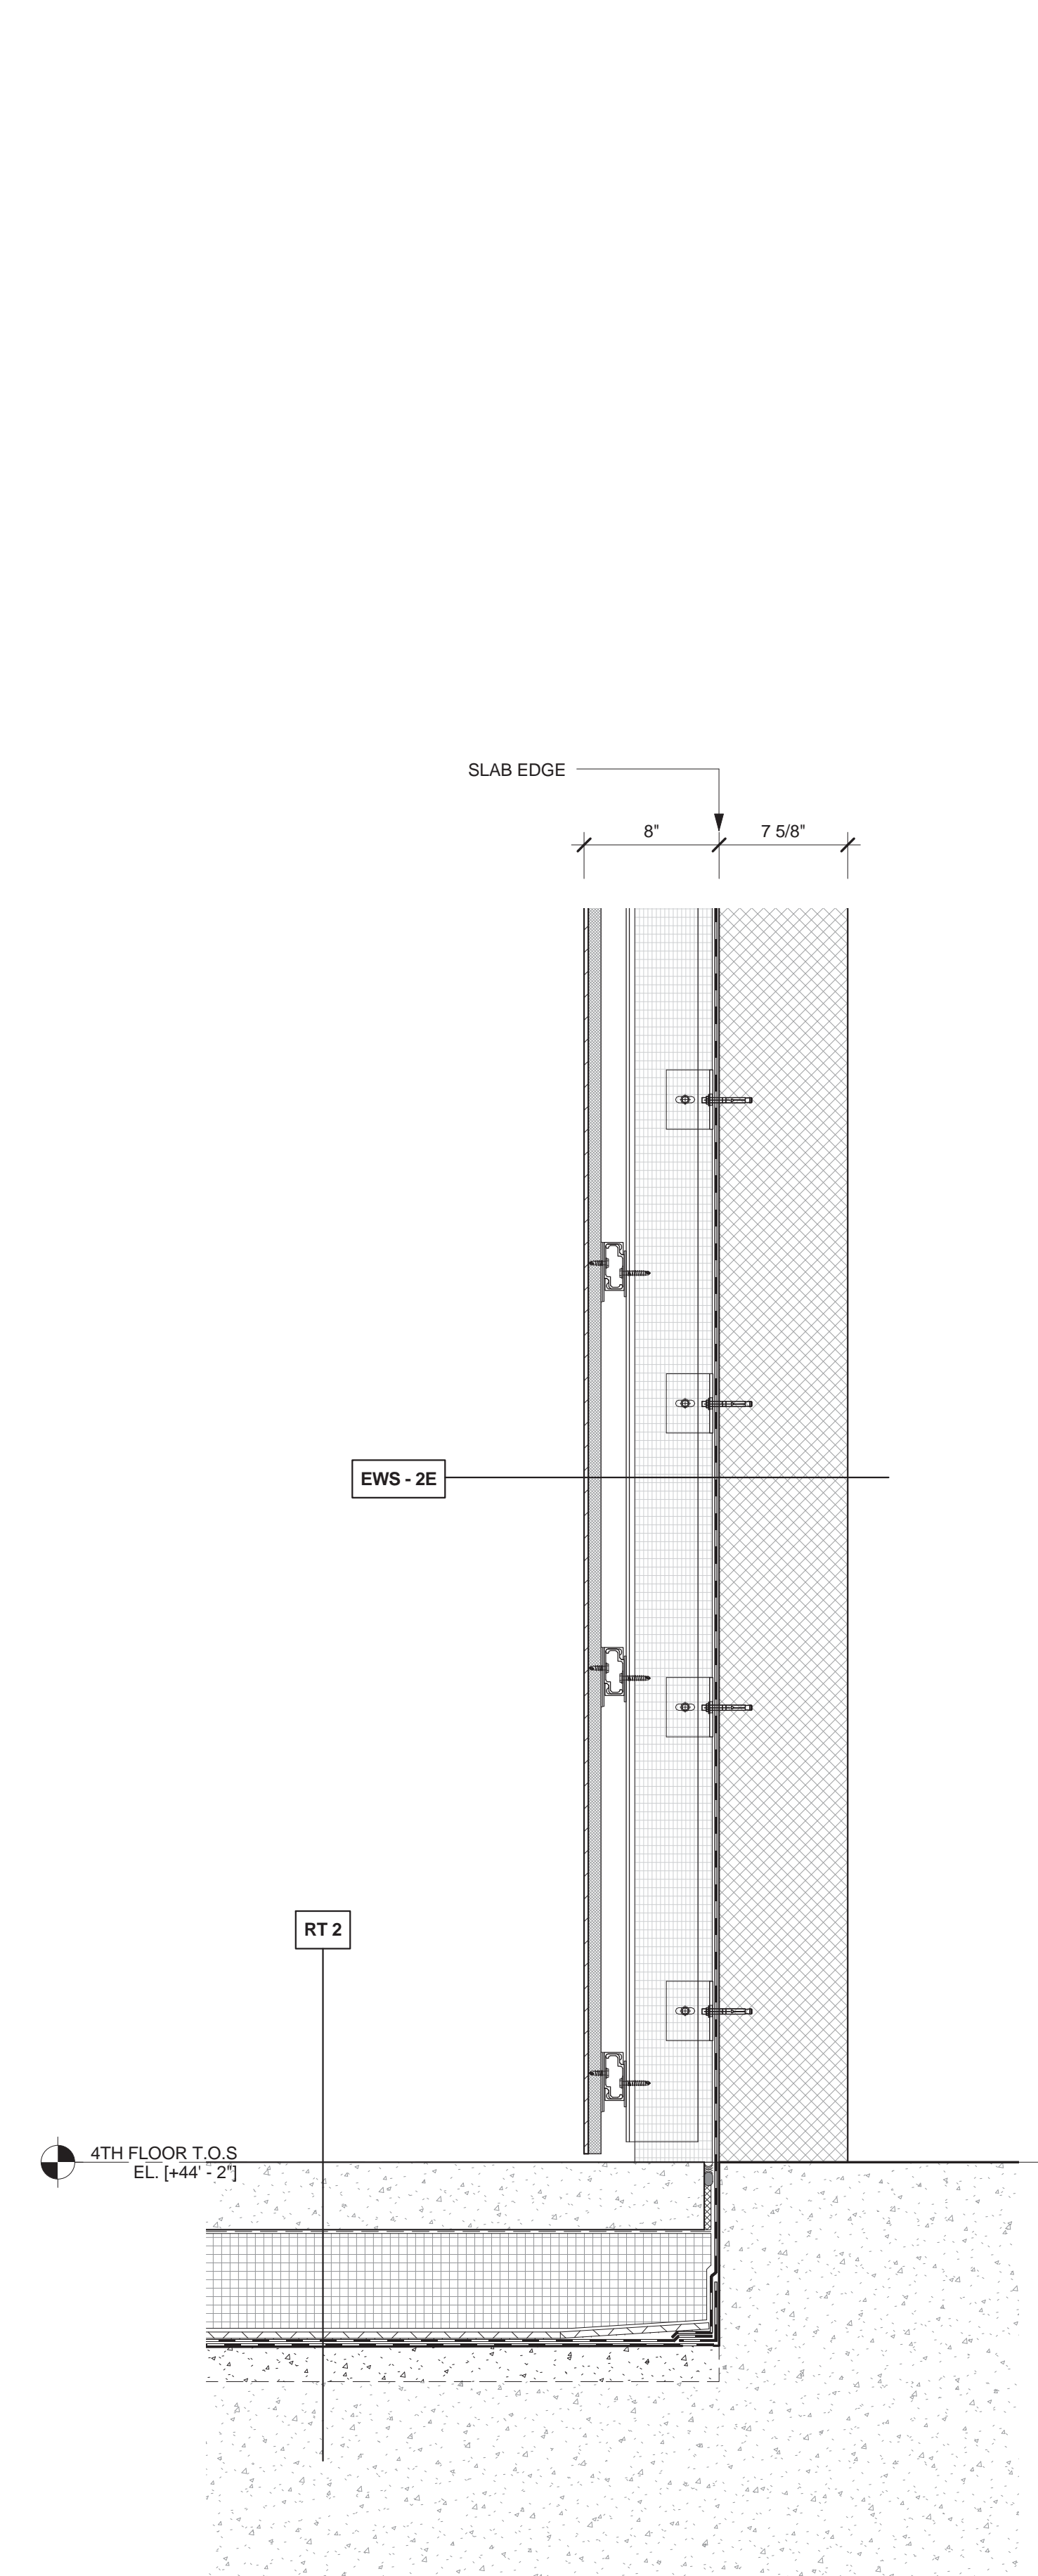

**G17** WALL SECTION  
1 1/2" = 1'-0"  
AT DICKEY HOUSE

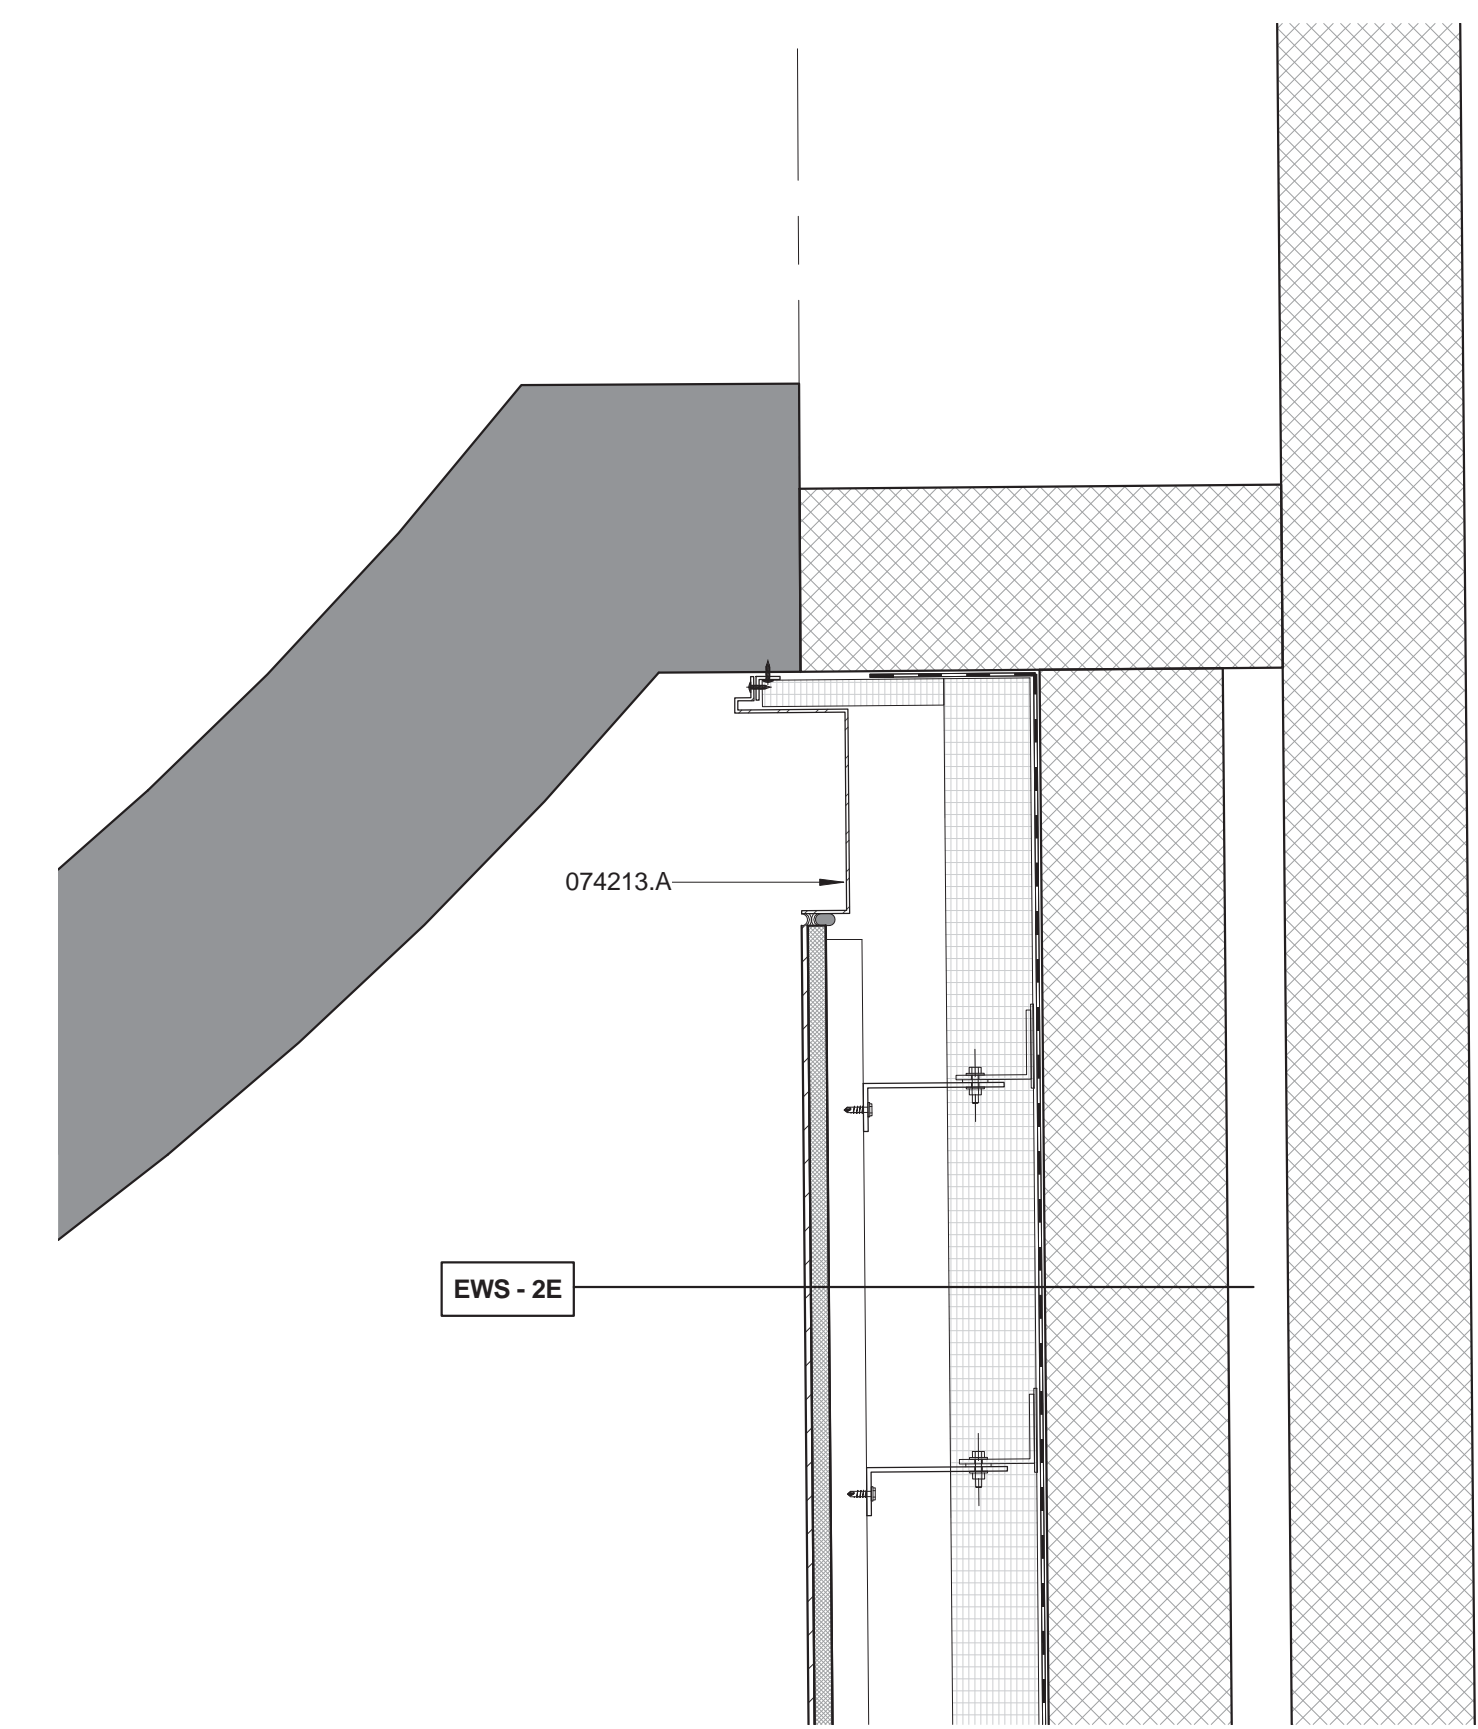

**A9** PLAN DETAIL  
1 1/2" = 1'-0"  
AT DICKEY HOUSE EAST ELEVATION

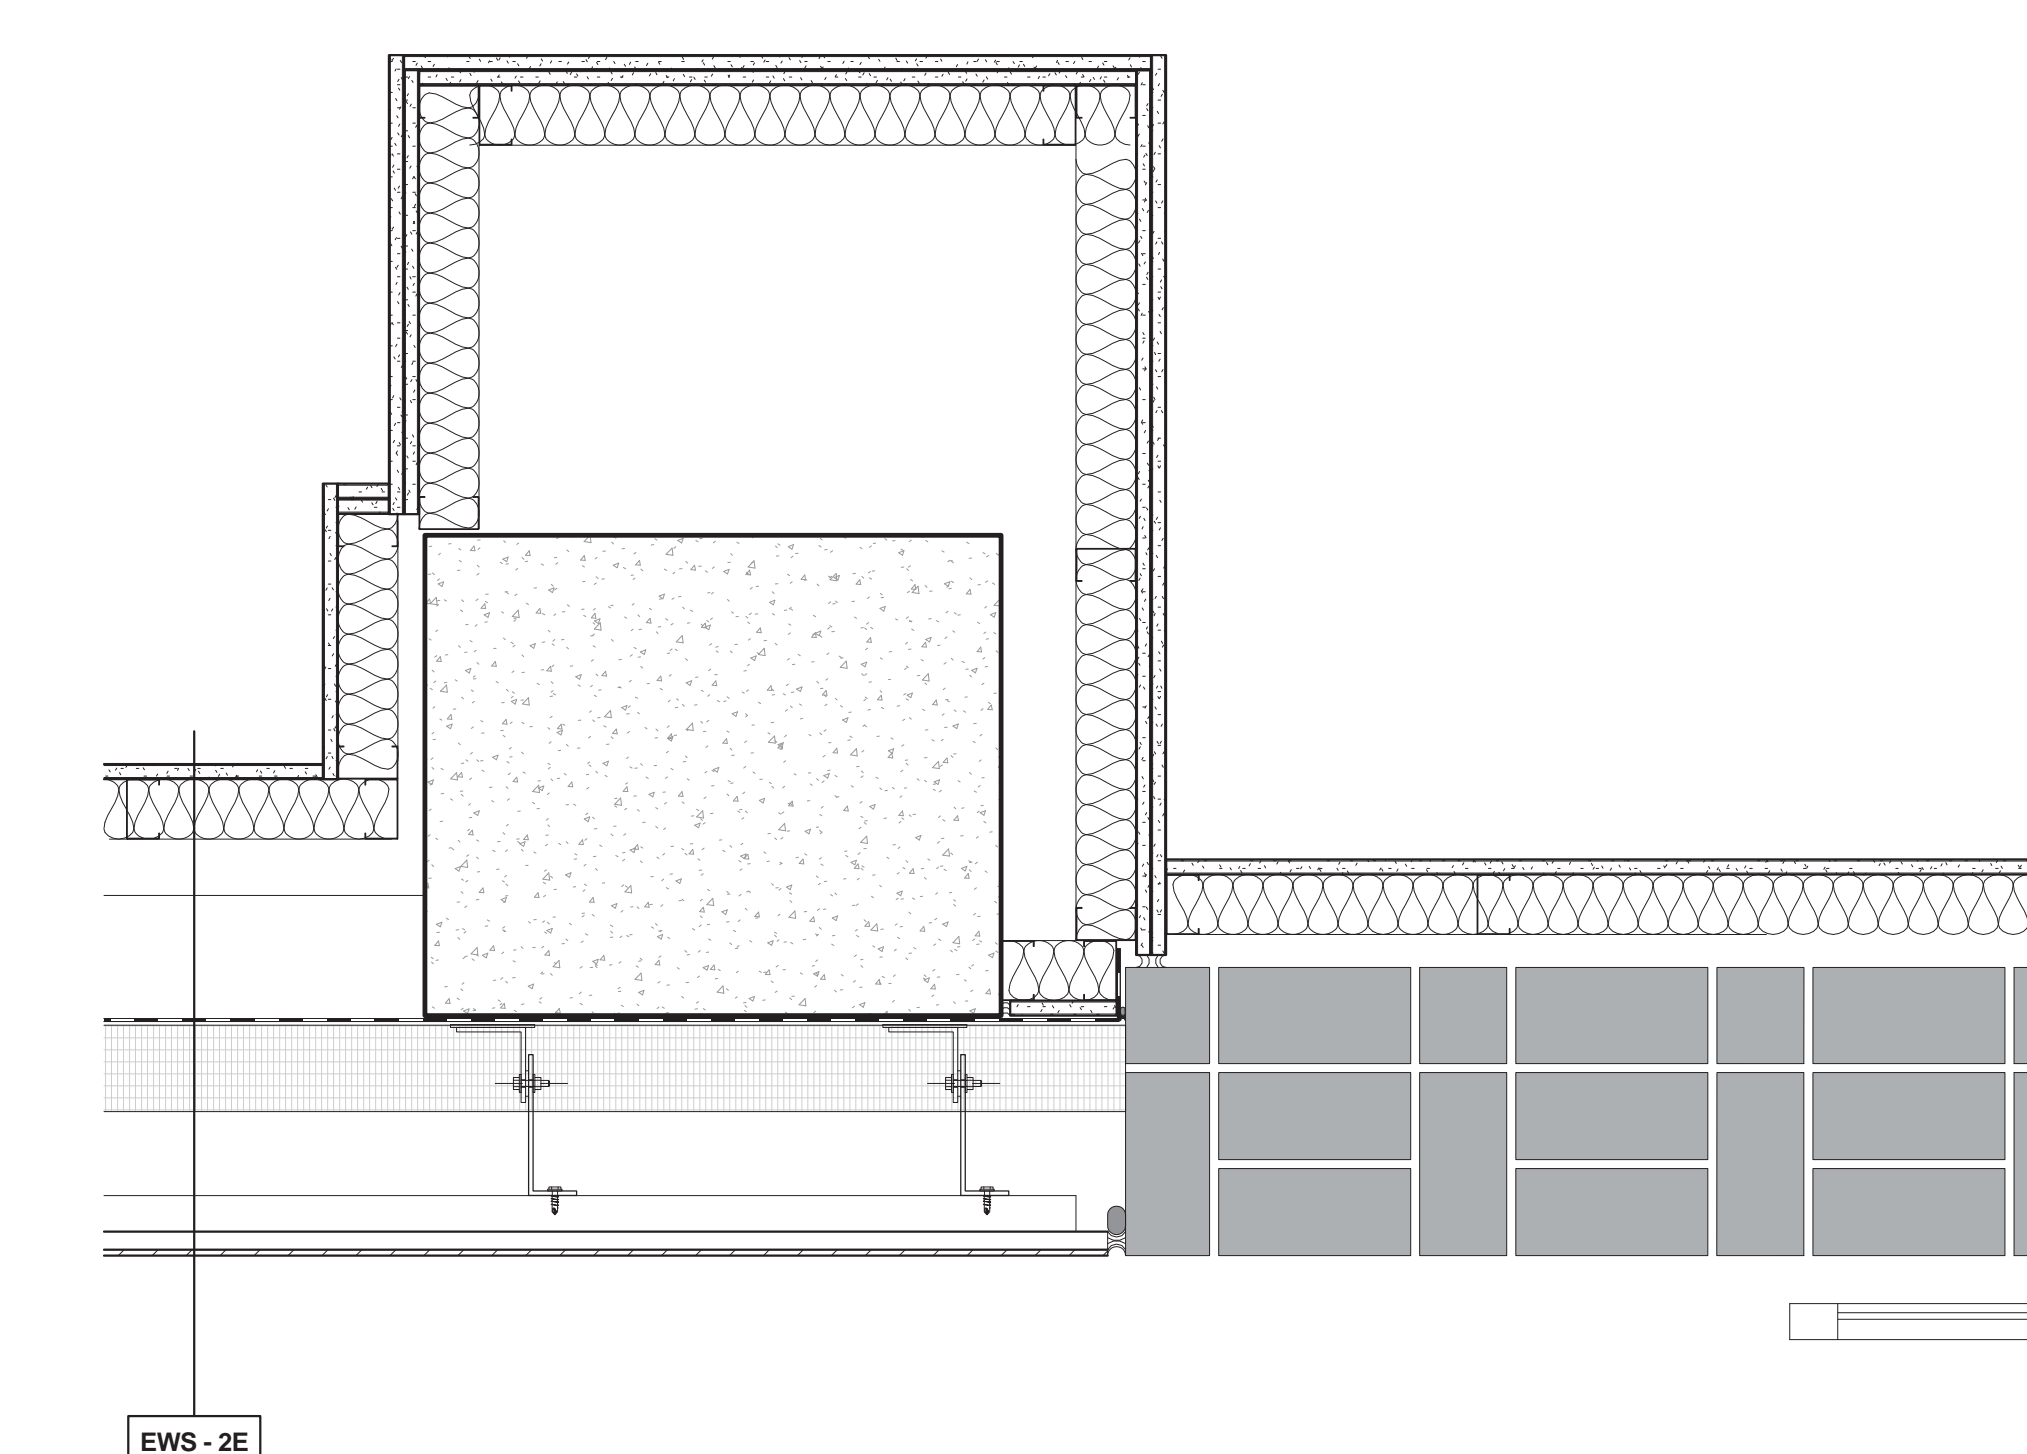

**A15** PLAN DETAIL  
1 1/2" = 1'-0"  
AT DICKEY HOUSE WEST ELEVATION

**MATERIAL KEYING LEGEND:**

044200.S	STONE PANEL ON HONEYCOMB BACKUP
074213.A	1 1/2" THICK ALUMINUM PLATE PANEL (PAINT FINISH - COLOR AS SELECTED BY ARCHITECT)

**EXTERIOR WALL SYSTEM (EWS) LEGEND**

EWS 1	STORE FRONT (REFER TO A-421 & A-431)
EWS 2	SCHOOL PANEL - LIMESTONE WITH HONEYCOMB BACKUP (REFER TO A-421 & A-432)
EWS 3	TOWER PANEL - GFRC (REFER TO A-422, A-433 & A-434)
EWS 4	TOWER CURTAIN WALL (REFER TO A-423 & A-435)
EWS 5	TOWER MECHANICAL / METAL PANEL (REFER TO A-424 & A-436)
EWS 6	STICK BUILT CURTAIN WALL (REFER TO A-434)
EWS 7	CMU LOT LINE WALL (REFER TO A-424)
EWS 8	CONCRETE LOT LINE WALL (REFER TO A-424)
EWS 9	DIMENSIONAL STONE CLADDING (REFER TO A-421)

\*FOR ROOF TYPE (RT), REFER TO A-425

DOB SUBMISSION	06.08.2016
ISSUE FOR CONSTRUCTION	06.17.2016
CD PROGRESS PACKAGE	05.27.2016

**FX FOWLE**

FX FOWLE ARCHITECTS, LLP | 20 WEST 46TH STREET, NEW YORK, NY 10011 | T 212 627 1700 | F 212 463 8716 | WWW.FXFOWLE.COM

**TRINITY PLACE HOLDINGS**  
717 Fifth Avenue, Suite 1303, New York, NY 10022 212-235-2191

**DESMONE CONSULTING ENGINEERS**  
18 West 198 Street, 10th Floor, New York, NY 10111 212-532-2211

**DAGHER ENGINEERING, PLLC**  
29 Broadway, New York, NY 10006 212-480-2591

**LANGAN ENGINEERING**  
21 Bank Plaza, New York, NY 10001 212-479-6400

**DEBORAH BERKE PARTNERS**  
225 Fifth Avenue, 18th Floor, New York, NY 10001 212-233-0211

**VAN DEUSEN & ASSOCIATES (VDA)**  
120 Eagle Rock Avenue, Suite 310, East Hanover, NJ 10001 973-994-0220

**STANTEC**  
60 West 23rd Street, 8th Floor, New York, NY 10010 212-366-6000

**THORNTON TOMASETTI**  
51 Hudson Street, New York, NY 10010 917-461-7900

**EREMOS LLC**  
1275 Broadway, Suite 202, New York, NY 10001 212-658-1044

**LERCH BATES, INC.**  
1400 Broadway, Suite 905, New York, NY 10019 973-763-3222

**STEVEN WINTERS ASSOCIATES, INC.**  
41 West 42nd Street, New York, NY 10018 203-607-0200


**ONE LUX STUDIO**  
158 West 25th Street, 10th Floor, New York, NY 10001 212-201-6790

**42 TRINITY PLACE**  
42 TRINITY PLACE | NEW YORK, NY

DRAWING TITLE:  
**PARTY WALL DETAILS**

Drawn:	Author:	Project No.:
Checked:	Checker:	15528
Reviewed:	Checker:	04/04/16
Date:	Scale:	1 1/2" = 1'-0"
Sheet:	of	A-462



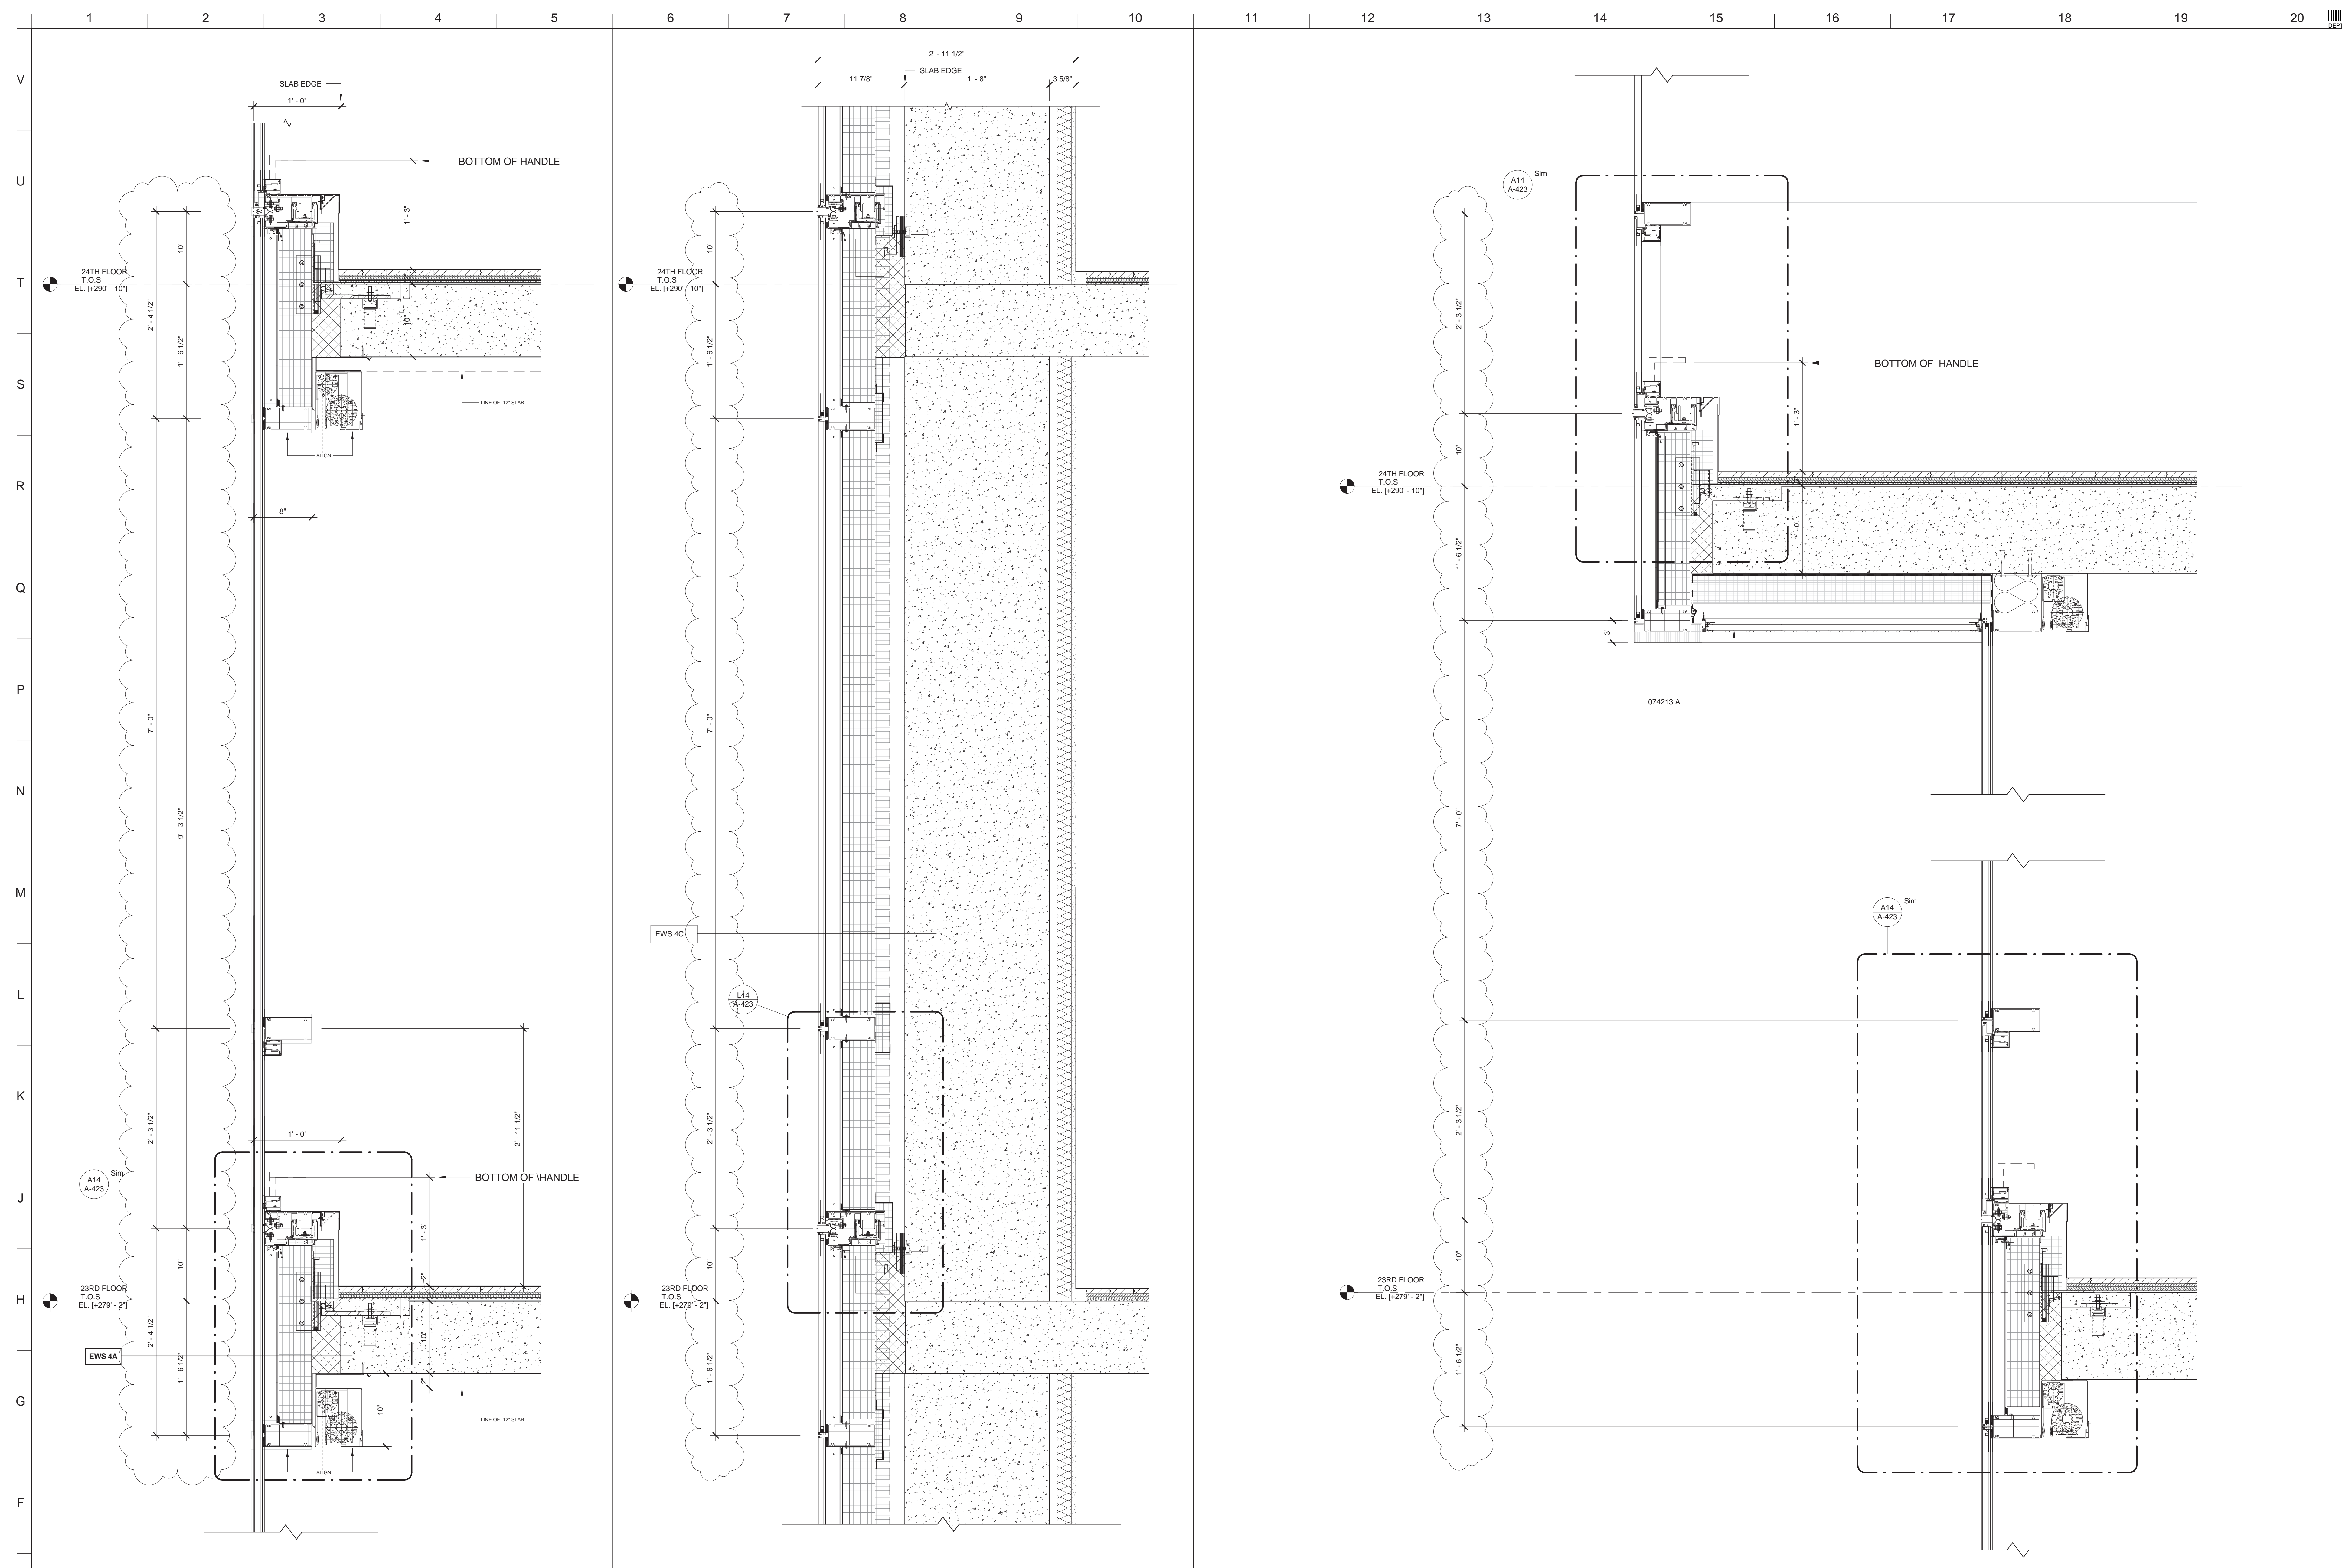

**MATERIAL KEYING LEGEND:**

074213.A	1" THICK ALUMINUM PLATE PANEL (PAINT FINISH - COLOR AS SELECTED BY ARCHITECT)
08413.P	SEALANT AT CURTAIN WALL

**EXTERIOR WALL SYSTEM (EWS) LEGEND**

EWS 1	STORE FRONT (REFER TO A-421 & A-431)
EWS 2	SCHOOL PANEL - LIMESTONE WITH HONEYCOMB BACKUP (REFER TO A-421 & A-432)
EWS 3	TOWER PANEL - GFRG (REFER TO A-422, A-433 & A-434)
EWS 4	TOWER CURTAIN WALL (REFER TO A-423 & A-435)
EWS 5	TOWER MECHANICAL / METAL PANEL (REFER TO A-424 & A-436)
EWS 6	STICK BUILT CURTAIN WALL (REFER TO A-434)
EWS 7	CMU LOT LINE WALL (REFER TO A-424)
EWS 8	CONCRETE LOT LINE WALL (REFER TO A-424)
EWS 9	DIMENSIONAL STONE CLADDING (REFER TO A-421)

\*FOR ROOF TYPE (RT), REFER TO A-425

DOB SUBMISSION	08.08.2016
ISSUE FOR CONSTRUCTION	06.17.2016
CD PROGRESS PACKAGE	05.27.2016
50% CONSTRUCTION DOCUMENTS	03.04.2016
DESIGN DEVELOPMENT	12.04.2015
SCHEMATIC DESIGN	09.04.2015

**FX FOWLE**  
 TRINITY PLACE HOLDINGS  
 717 Fifth Avenue, Suite 1303, New York, NY 10022 212-235-2191

- DESMONE CONSULTING ENGINEERS  
18 West 198 Street, 10th Floor, New York, NY 10011 212-533-2211
- DAGHER ENGINEERING, PLLC  
29 Broadway, New York, NY 10006 212-480-2591
- LANGAN ENGINEERING  
21 Bank Plaza, New York, NY 10002 212-479-6400
- DEBORAH BERKE PARTNERS  
225 Fifth Avenue, 30th Floor, New York, NY 10001 212-225-0211
- VAN DEUSEN & ASSOCIATES (VDA)  
120 Eagle Rock Avenue, Suite 315, East Hanover, NJ 10001 973-994-9220
- STANTEC  
60 West 23rd Street, 8th Floor, New York, NY 10010 212-366-6000
- THORNTON TOMASETTI  
51 Boulevard des Capucines, New York, NY 10010 917-661-7900
- EREMOS LLC  
1275 Broadway, Suite 202, New York, NY 10001 212-658-1044
- LERCH BATES, INC.  
1400 Broadway, Suite 905, New York, NY 10019 973-763-3222
- STEVEN WINTERS ASSOCIATES, INC.  
41 Franklin Street, New York, CT 06894 203-697-0200
- ONE LUX STUDIO  
158 West 25th Street, 10th Floor, New York, NY 10001 212-201-6790

**42 TRINITY PLACE**  
 42 TRINITY PLACE | NEW YORK, NY  
 DRAWING TITLE:  
**BUILDING TOWER WALL SECTION & PLAN DETAILS**

Scale:	10/16/15	Scale:	As indicated
Author:	15528	Project No.:	A-501.00
Checker:		Sheet of:	
Rev/Date:			

<b>E1</b>	<b>WALL SECTION</b> 1 1/2" = 1'-0" @ BUILDING TOWER TYPICAL CURTAIN WALL	<b>E6</b>	<b>WALL SECTION</b> 1 1/2" = 1'-0" @ CURTAIN WALL COLUMN LOCATION	<b>E11</b>	<b>WALL SECTION</b> 1 1/2" = 1'-0" @ CURTAIN WALL CANTILEVER
<b>A1</b>	<b>PLAN DETAIL</b> 3" = 1'-0" @ CW SPANDREL LOW	<b>A4</b>	<b>PLAN DETAIL</b> 3" = 1'-0" @ CW TYPICAL - FIXED	<b>A6</b>	<b>PLAN DETAIL</b> 3" = 1'-0" @ CW - OPERABLE - LEFT
<b>A9</b>	<b>PLAN DETAIL</b> 3" = 1'-0" @ CW - OPERABLE - RIGHT	<b>A12</b>	<b>PLAN DETAIL</b> 3" = 1'-0" @ CW - OPERABLE - CORNER	<b>A15</b>	<b>PLAN DETAIL</b> 3" = 1'-0" @ CW FIXED-CORNER-LOW
<b>A18</b>	<b>PLAN DETAIL</b> 3" = 1'-0" @ CW FIXED - CORNER - MID				




© 2015 FXFOWLE ARCHITECTS, LLP | ALL RIGHTS RESERVED








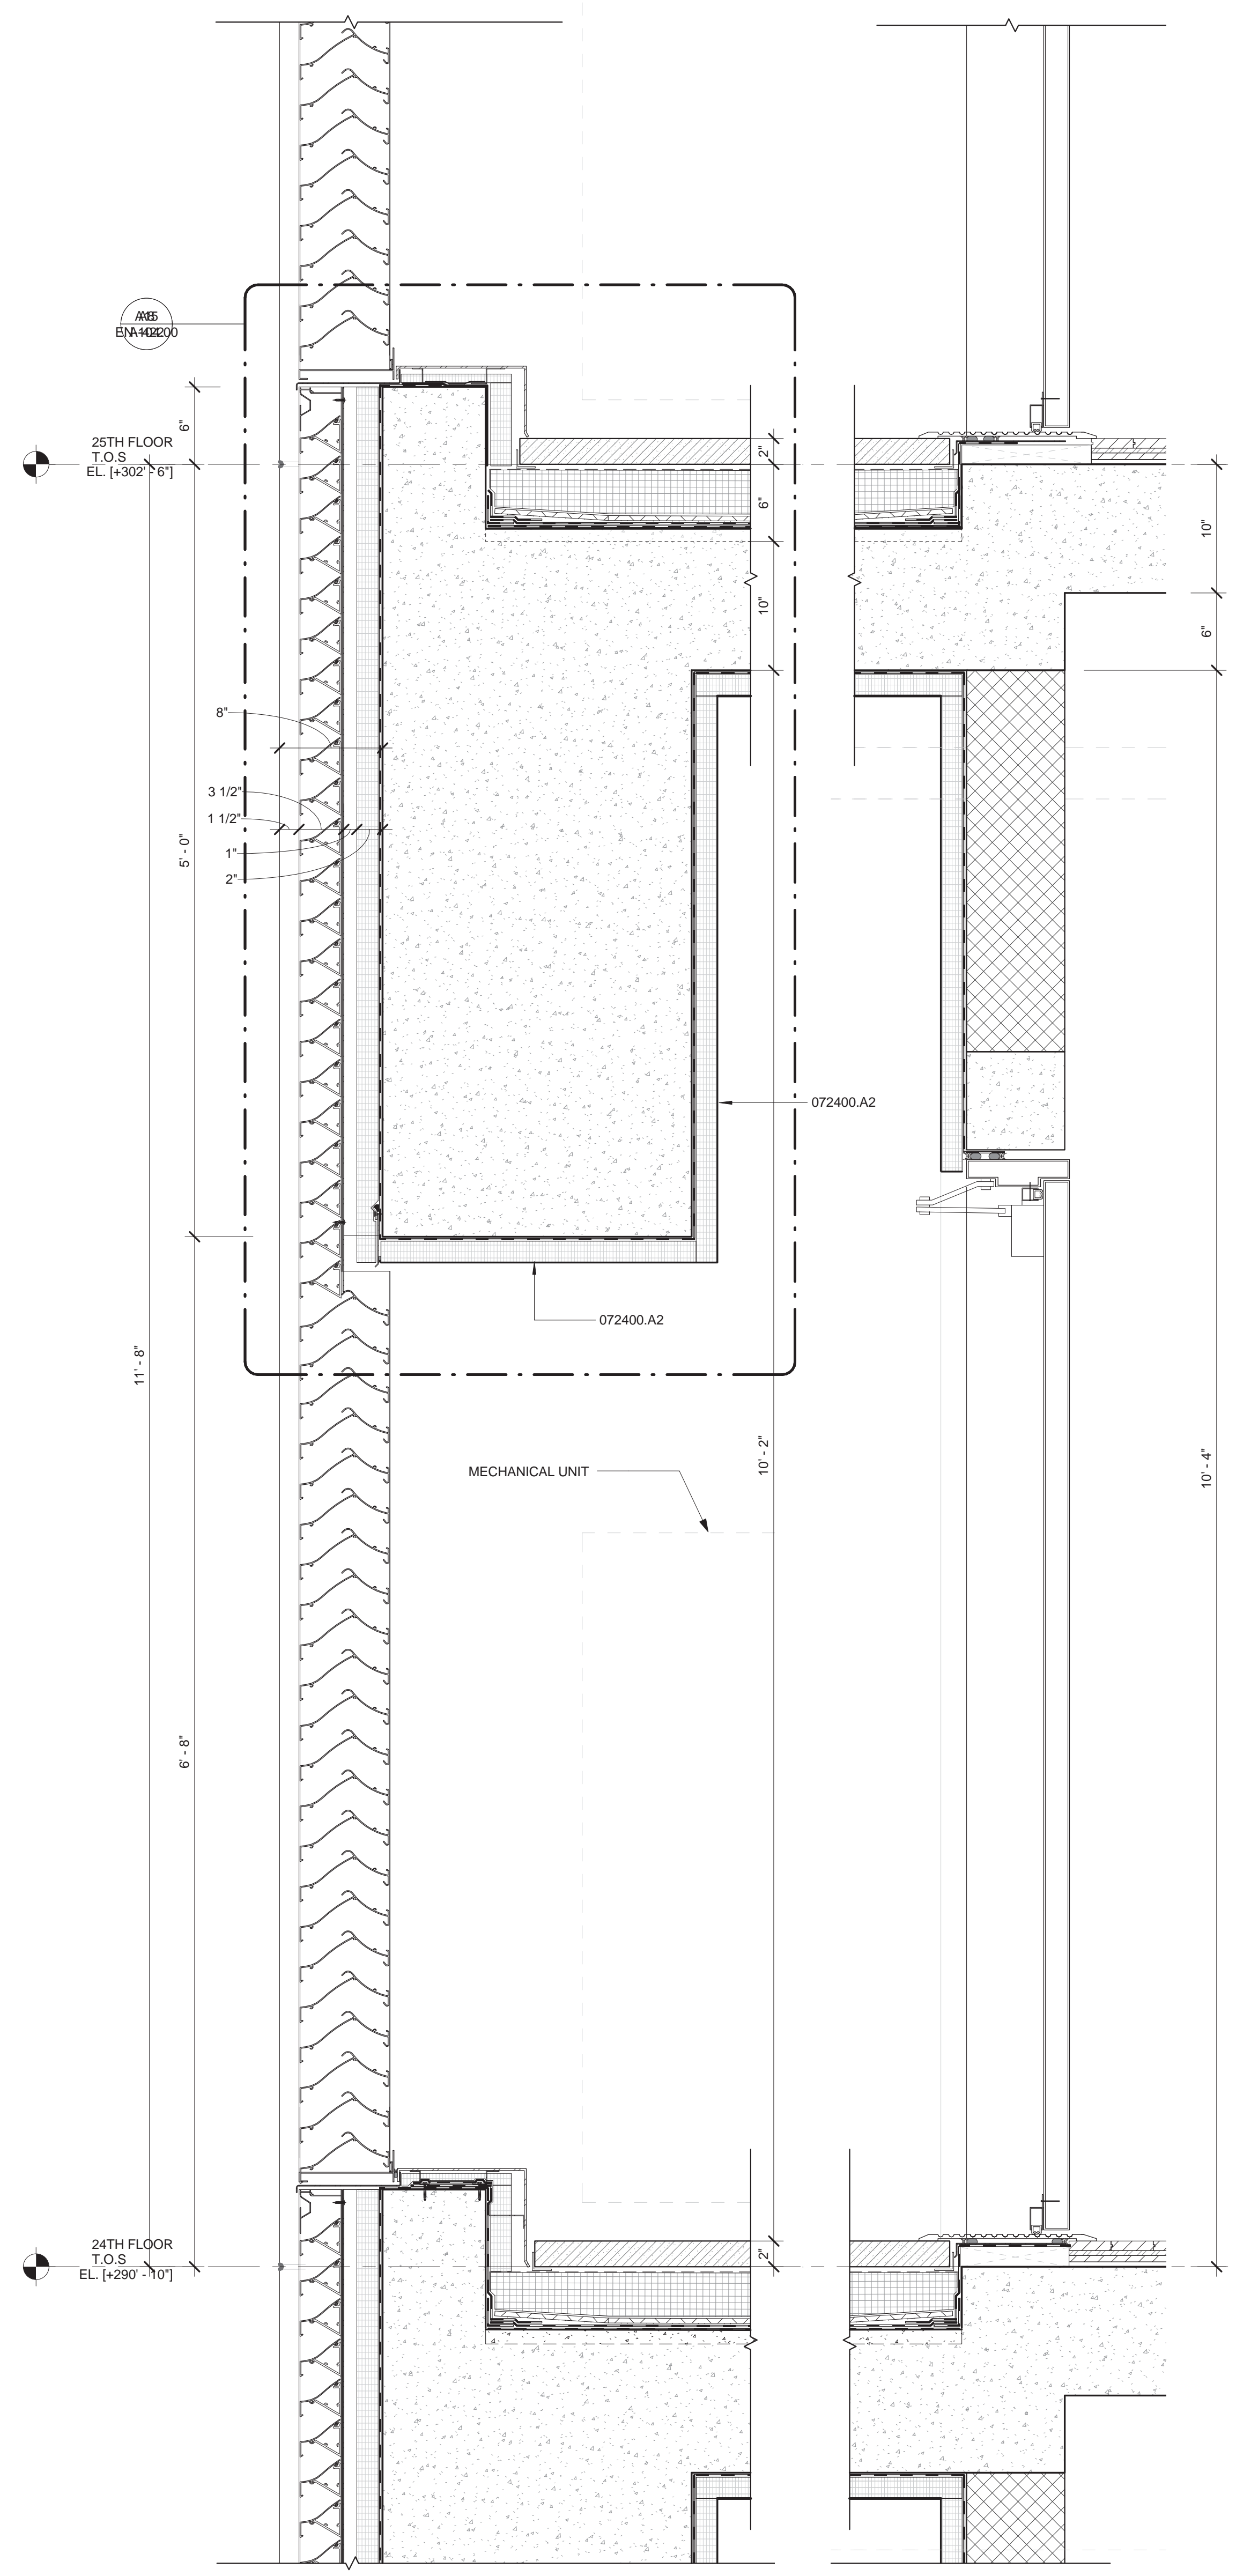

**E9 WALL SECTION**  
 1 1/2" = 1'-0" AT MECHANICAL

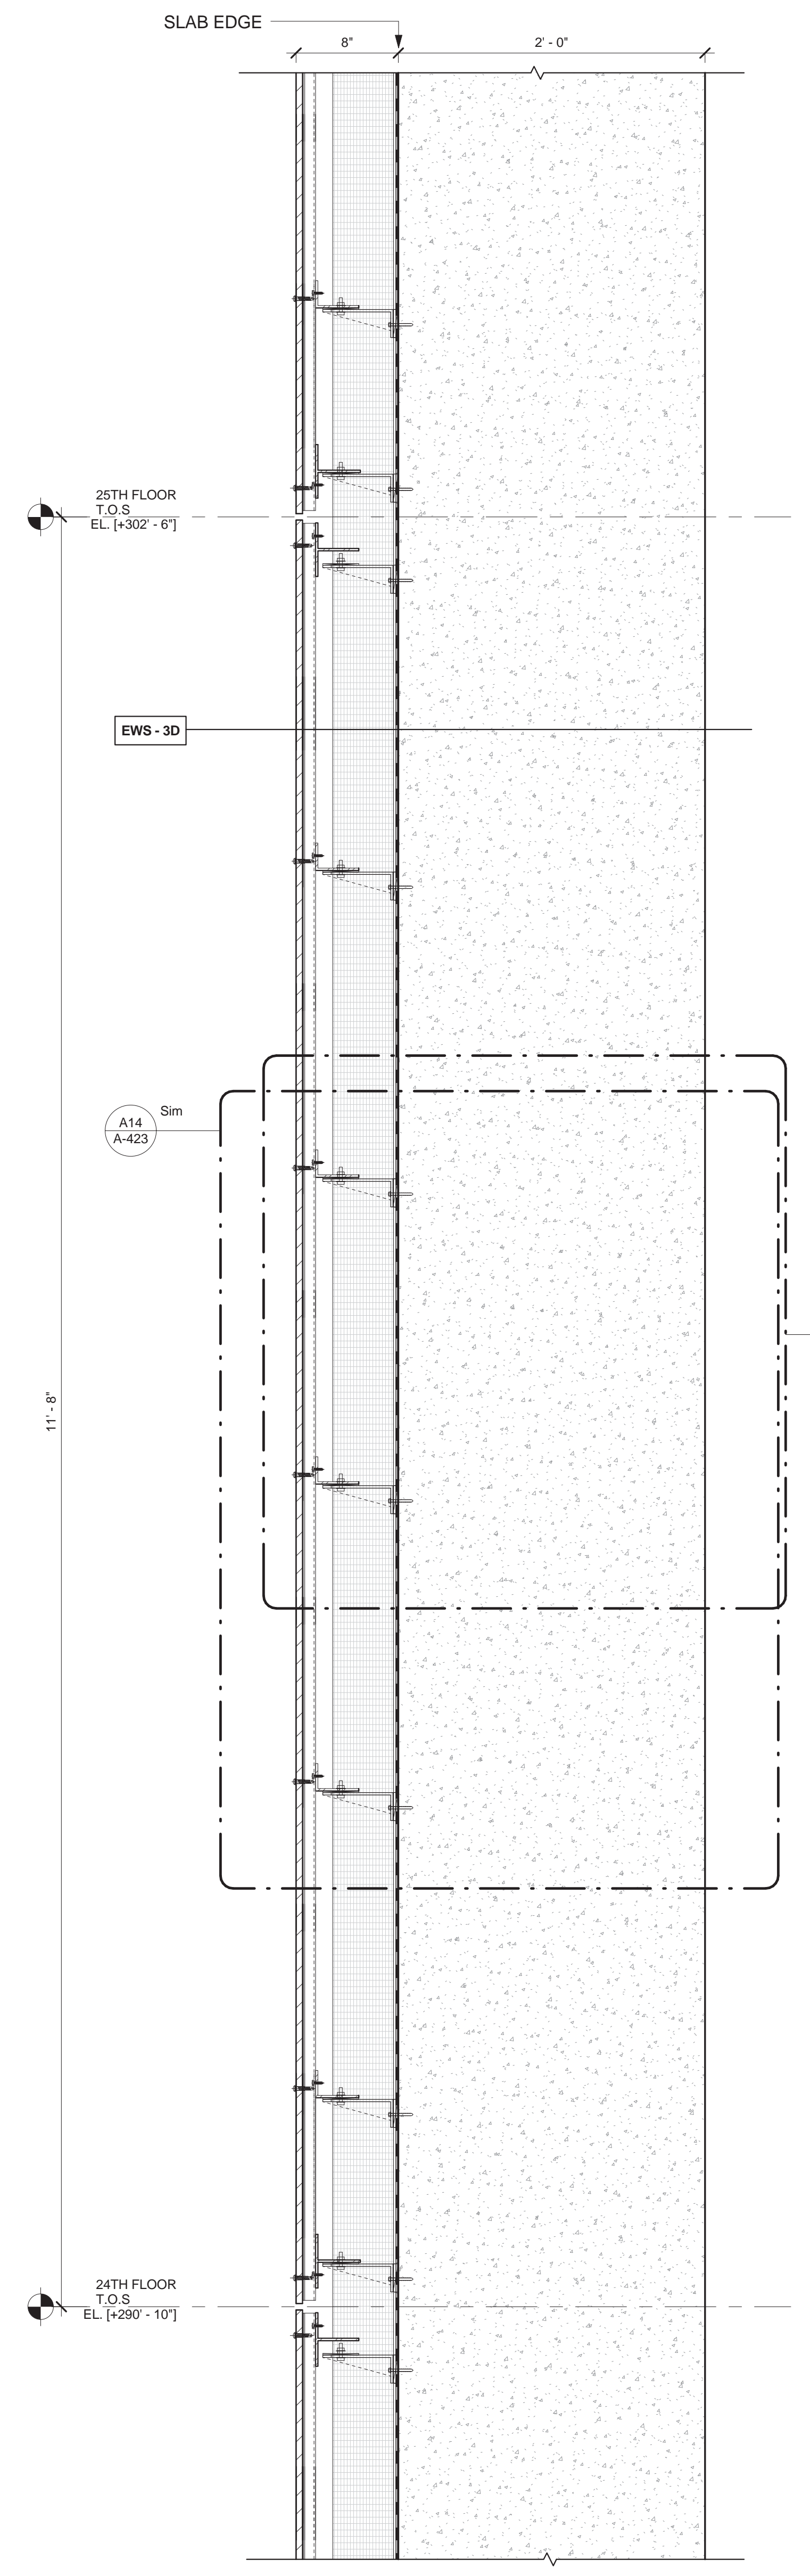

**E16 WALL SECTION**  
 1 1/2" = 1'-0" @ TOWER EAST SHEAR WALL

**MATERIAL KEYING LEGEND:**

**EXTERIOR WALL SYSTEM (EWS) LEGEND**

- EWS 1 STORE FRONT (REFER TO A-421 & A-431)
  - EWS 2 SCHOOL PANEL - LIMESTONE WITH HONEYCOMB BACKUP (REFER TO A-421 & A-432)
  - EWS 3 TOWER PANEL - GFRC (REFER TO A-422, A-433 & A-434)
  - EWS 4 TOWER CURTAIN WALL (REFER TO A-423 & A-435)
  - EWS 5 TOWER MECHANICAL / METAL PANEL (REFER TO A-424 & A-436)
  - EWS 6 STICK BUILT CURTAIN WALL (REFER TO A-434)
  - EWS 7 CMU LOT LINE WALL (REFER TO A-424)
  - EWS 8 CONCRETE LOT LINE WALL (REFER TO A-424)
  - EWS 9 DIMENSIONAL STONE CLADDING (REFER TO A-421)
- \*FOR ROOF TYPE (RT), REFER TO A-425

DOB SUBMISSION 08.08.2016  
 ISSUE FOR CONSTRUCTION 06.17.2016

NO.	REVISIONS / SUBMISSIONS	DATE

**FX FOWLE**

FX FOWLE ARCHITECTS, LLP | 22 WEST 46TH STREET, NEW YORK, NY 10011 | T: 212.627.1700 | F: 212.463.8716 | WWW.FXFOWLE.COM

**TRINITY PLACE HOLDINGS**  
 717 Fifth Avenue, Suite 1303, New York, NY 10022 212-235-2191

**DESMONE CONSULTING ENGINEERS**  
 18 West 198 Street, 10th Floor, New York, NY 10111 212-532-2211

**DAGHER ENGINEERING, PLLC**  
 29 Broadway, New York, NY 10006 212-460-2591

**LANGAN ENGINEERING**  
 21 Bank Place, New York, NY 10002 212-479-6400

**DEBORAH BERKE PARTNERS**  
 225 Fifth Avenue, 30th Floor, New York, NY 10001 212-233-0211

**VAN DEUSEN & ASSOCIATES (VDA)**  
 120 Eagle Rock Avenue, Suite 315, East Hanover, NJ 10001 973-994-0220

**STANTEC**  
 60 West 23rd Street, 8th Floor, New York, NY 10010 212-366-6000

**THORNTON TOMASETTI**  
 51 Madison Avenue, New York, NY 10010 917-461-7900

**EREMOS LLC**  
 1275 Broadway, Suite 202, New York, NY 10001 212-658-1044

**LERCH BATES, INC.**  
 1400 Broadway, Suite 918, New York, NY 10019 973-763-3222

**STEVEN WINTERS ASSOCIATES, INC.**  
 81 West 12th Street, Newark, NJ 08104 201-967-0200


**ONE LUX STUDIO**  
 158 West 25th Street, 10th Floor, New York, NY 10001 212-201-6790

**42 TRINITY PLACE**  
 42 TRINITY PLACE | NEW YORK, NY


DRAWING TITLE:  
**BUILDING TOWER PLAN & SECTION  
 DETAILS**

Seal:	Drawn: Author	Project No.: 15028
	Checked: Checker	Coord. File:
	Rev: 02	Drawing No.:
	Date: 06/02/16	<b>A-503</b>
	Scale: 1 1/2" = 1'-0"	Sheet of




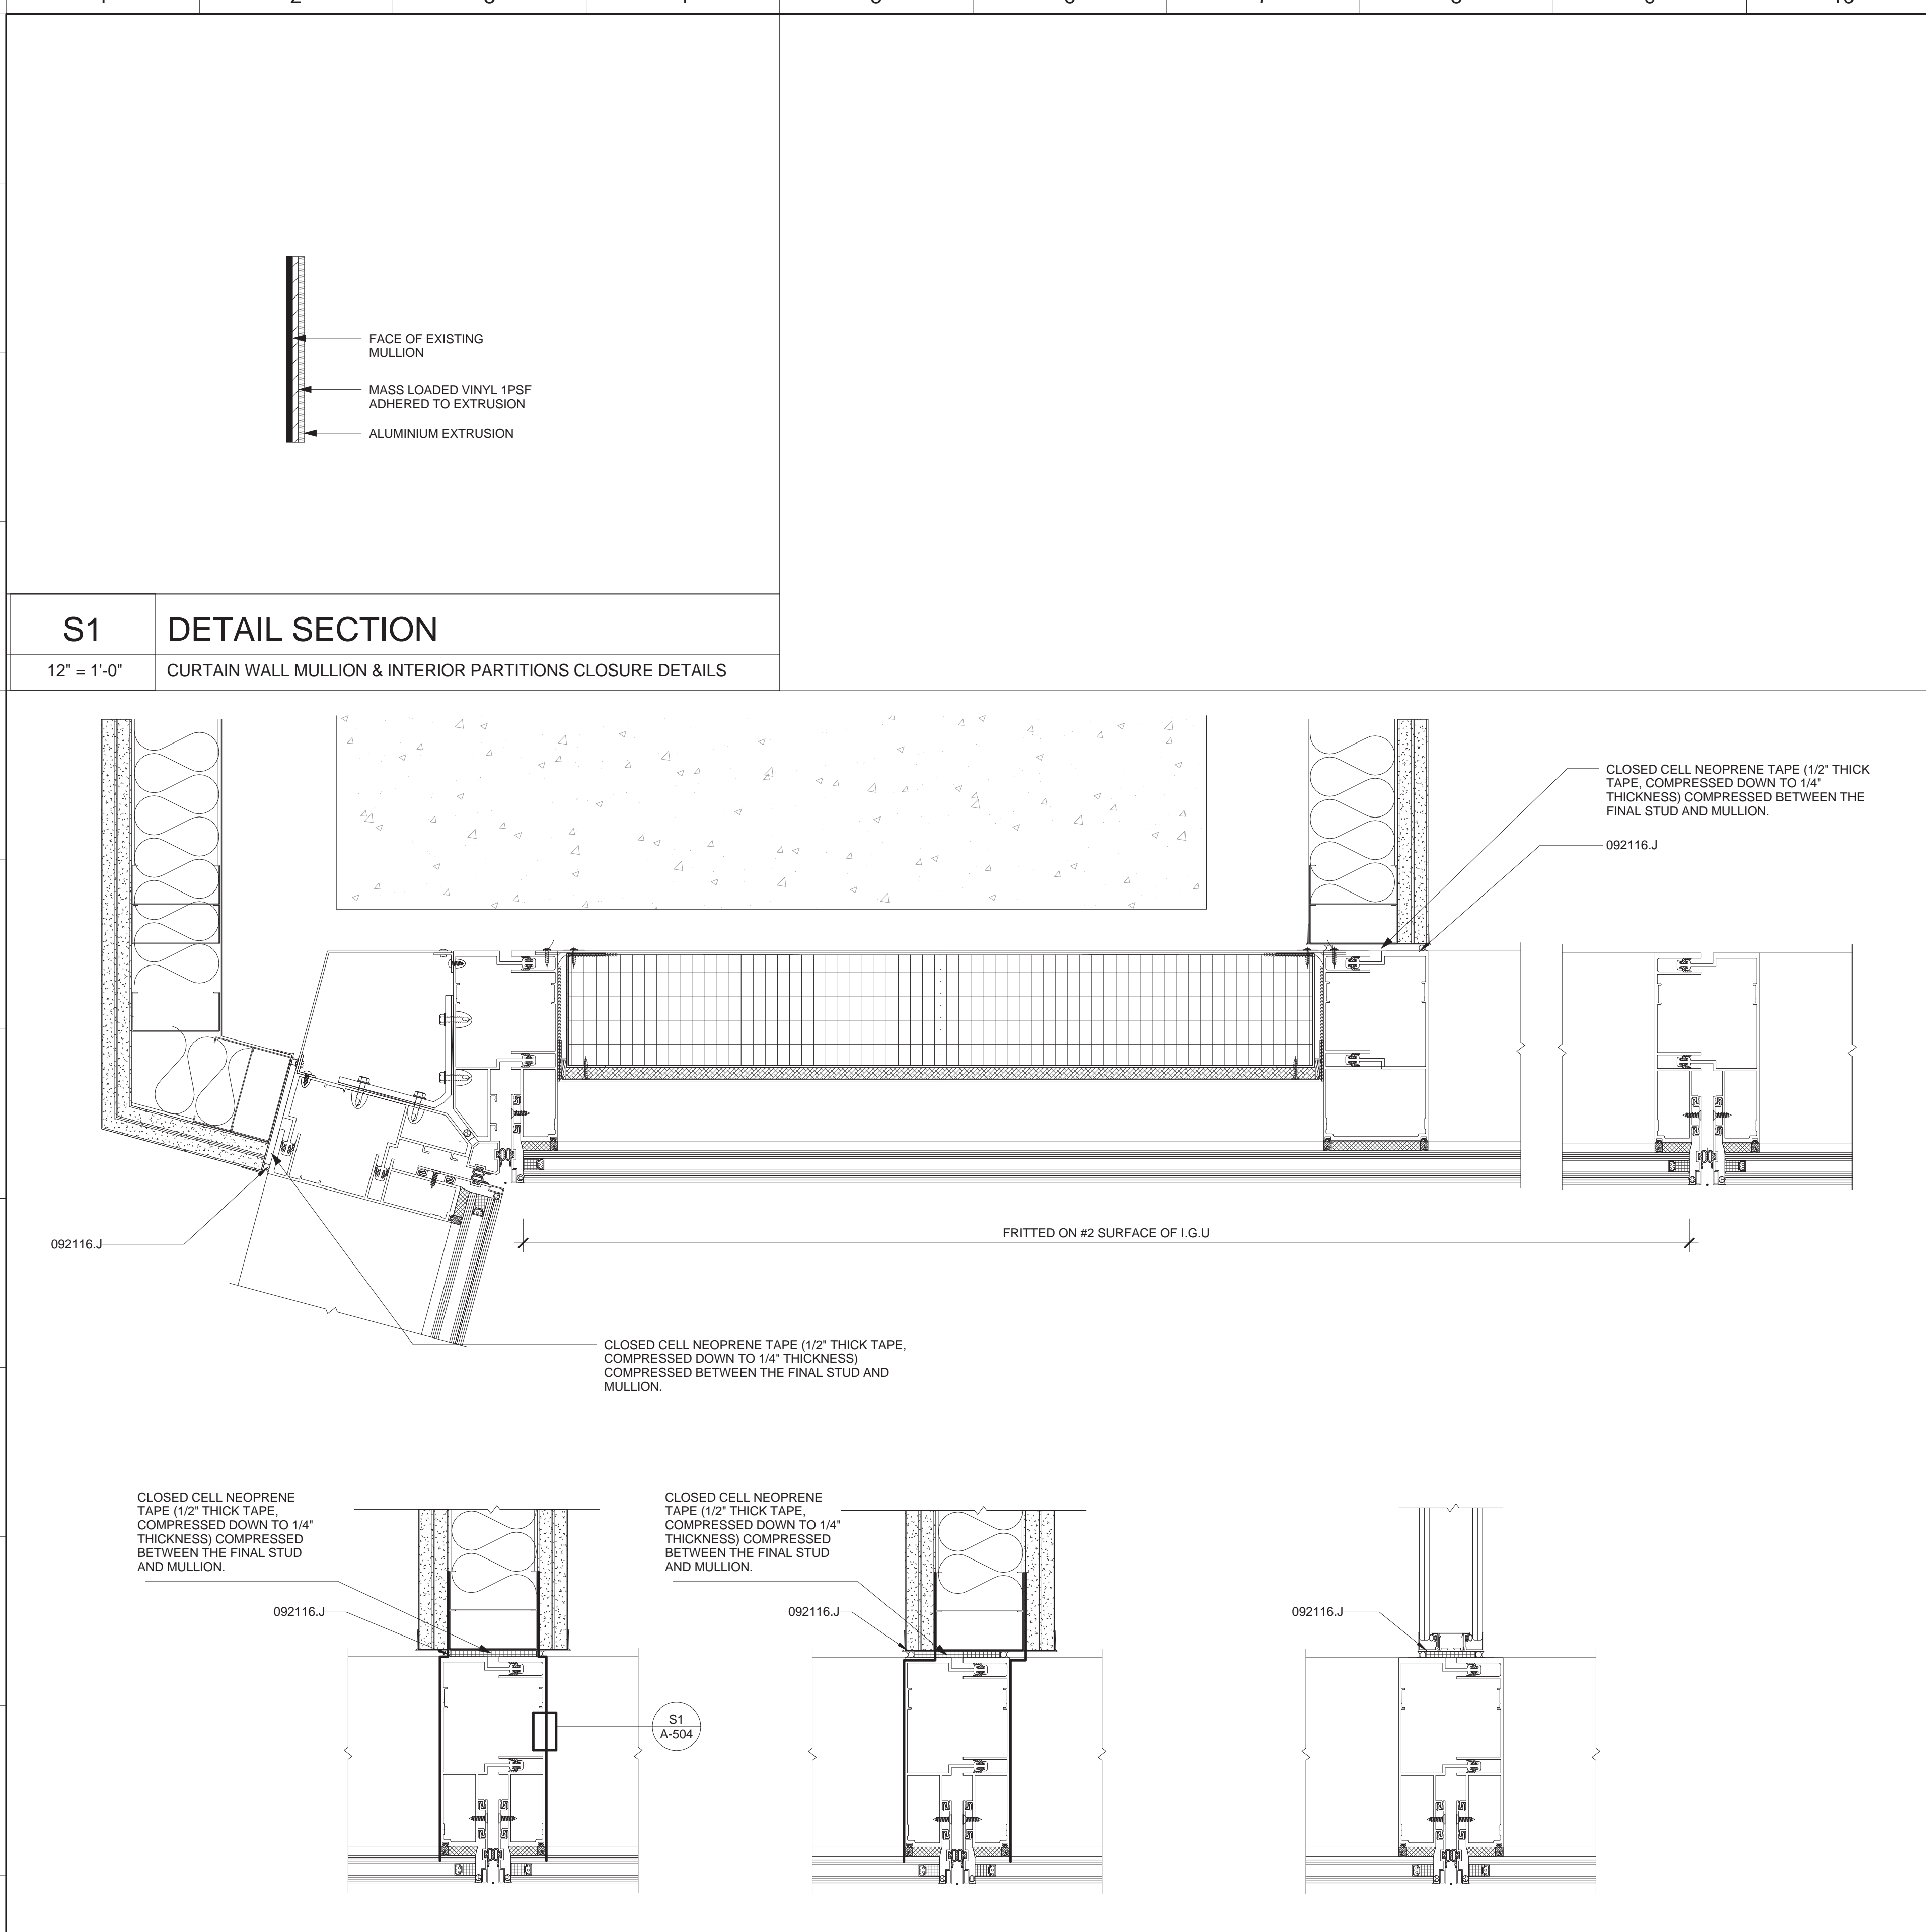


**S1** DETAIL SECTION  
12" = 1'-0"  
CURTAIN WALL MULLION & INTERIOR PARTITIONS CLOSURE DETAILS

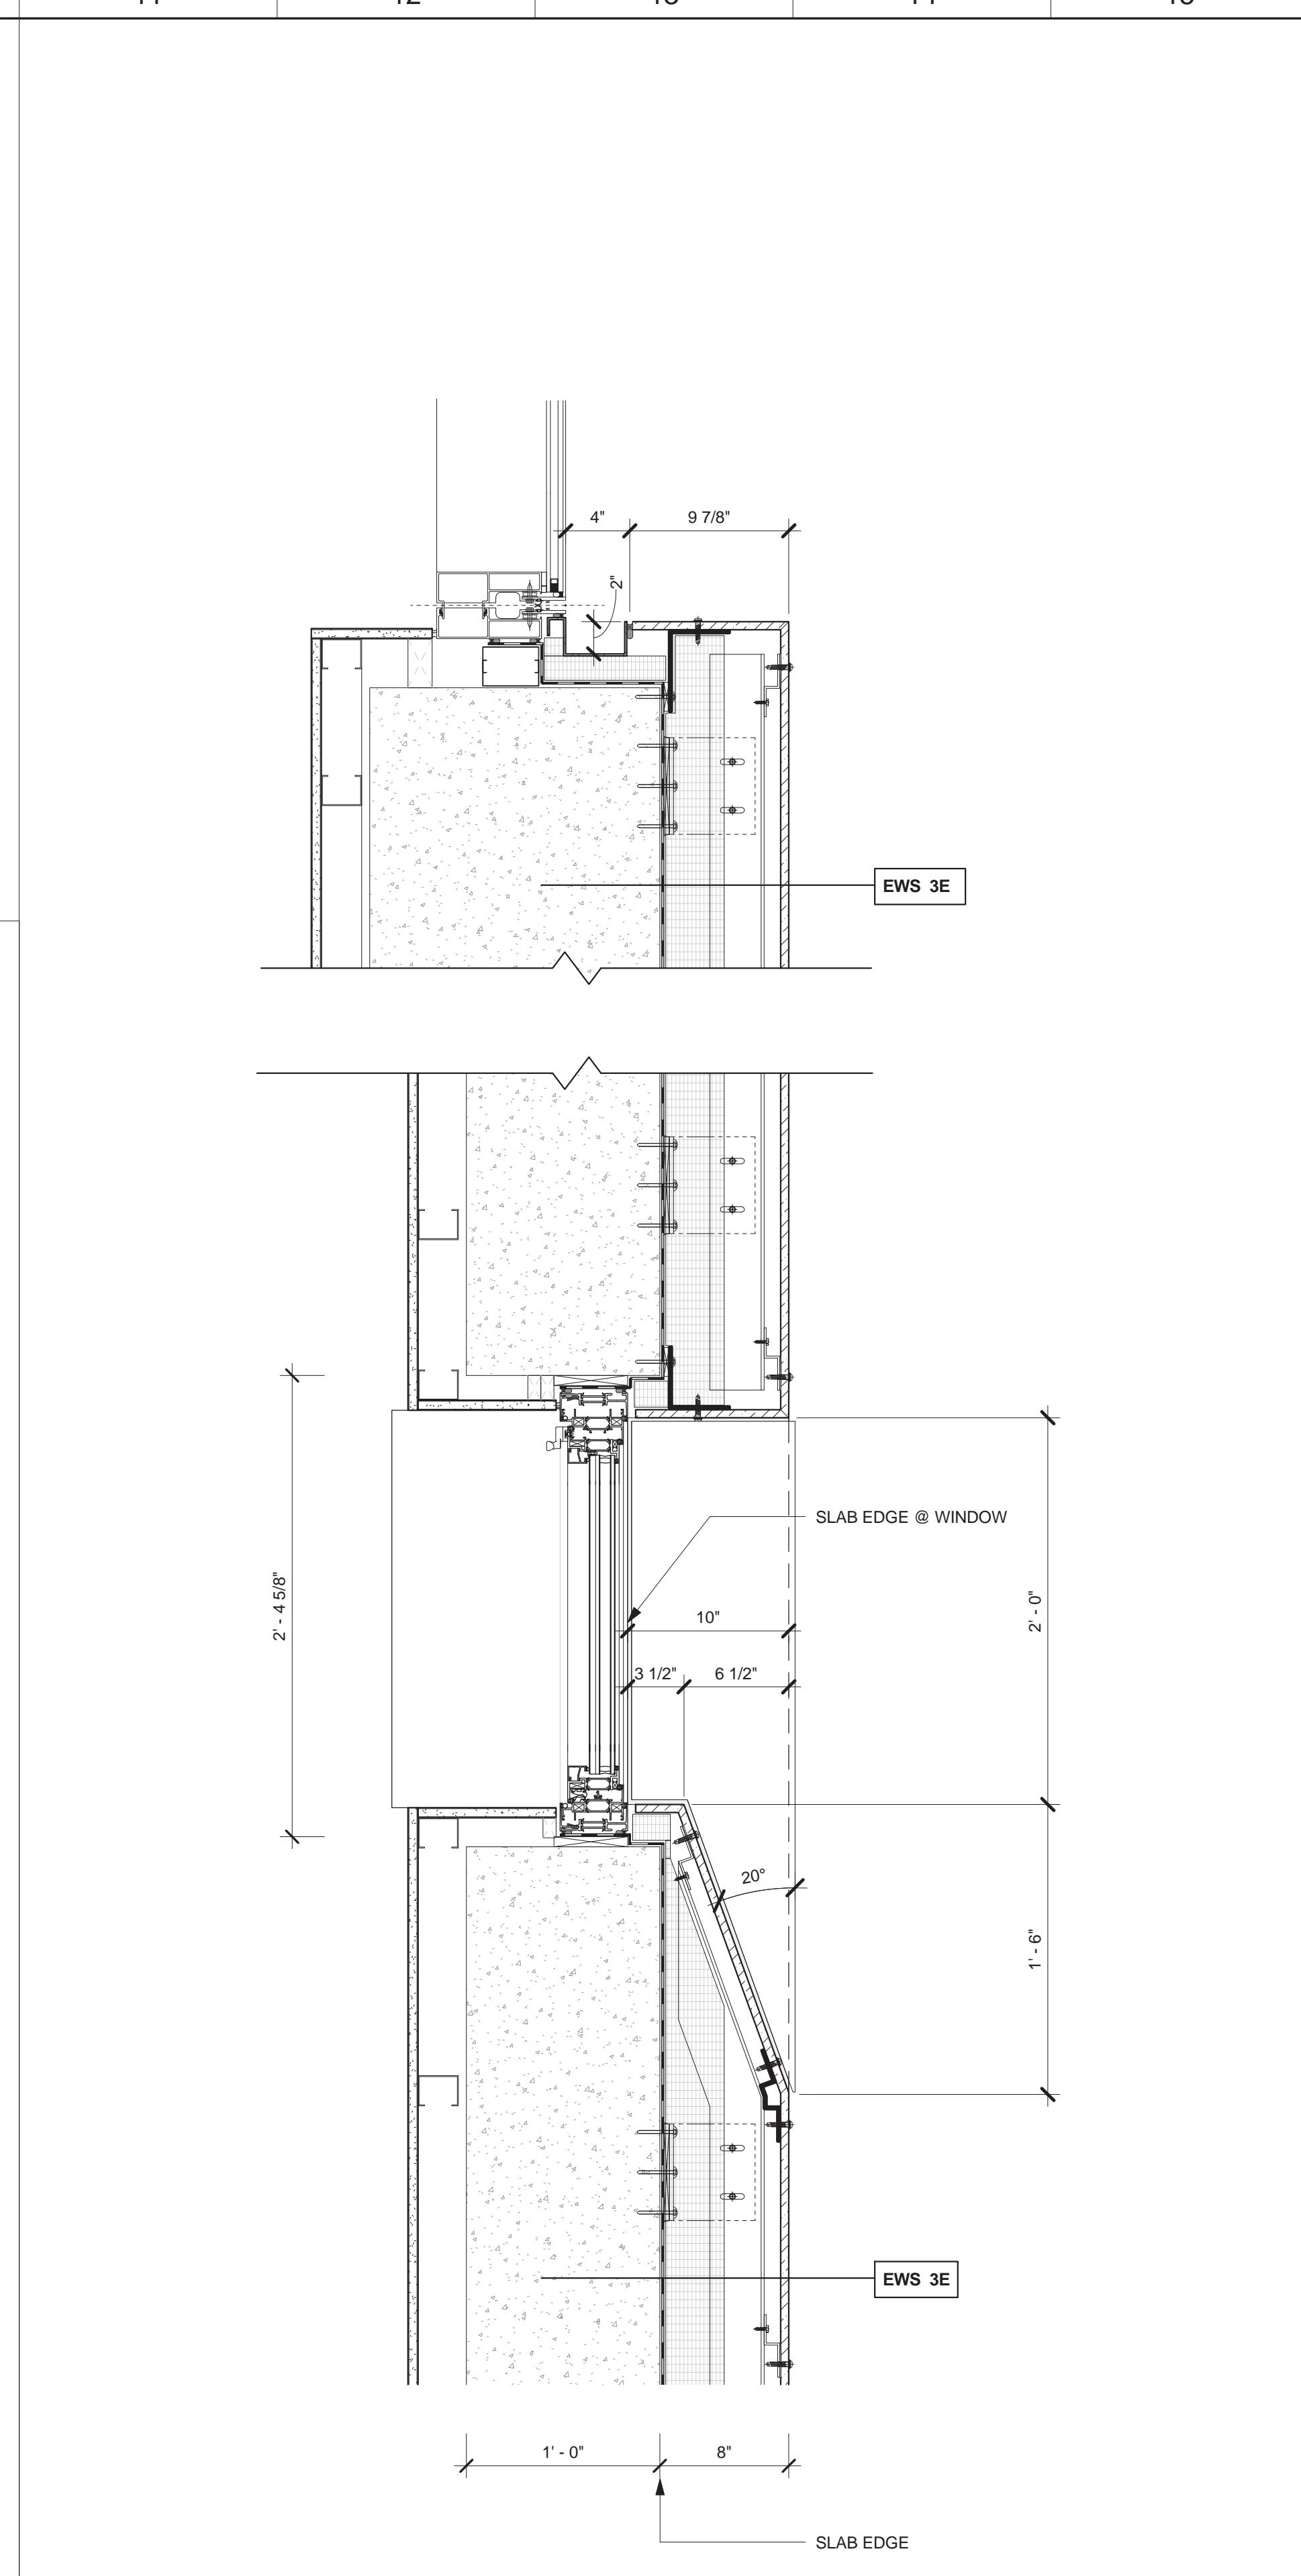


**J11** PLAN DETAIL  
1 1/2" = 1'-0"  
AT SLOT WINDOW NORTH SHREAR WALL

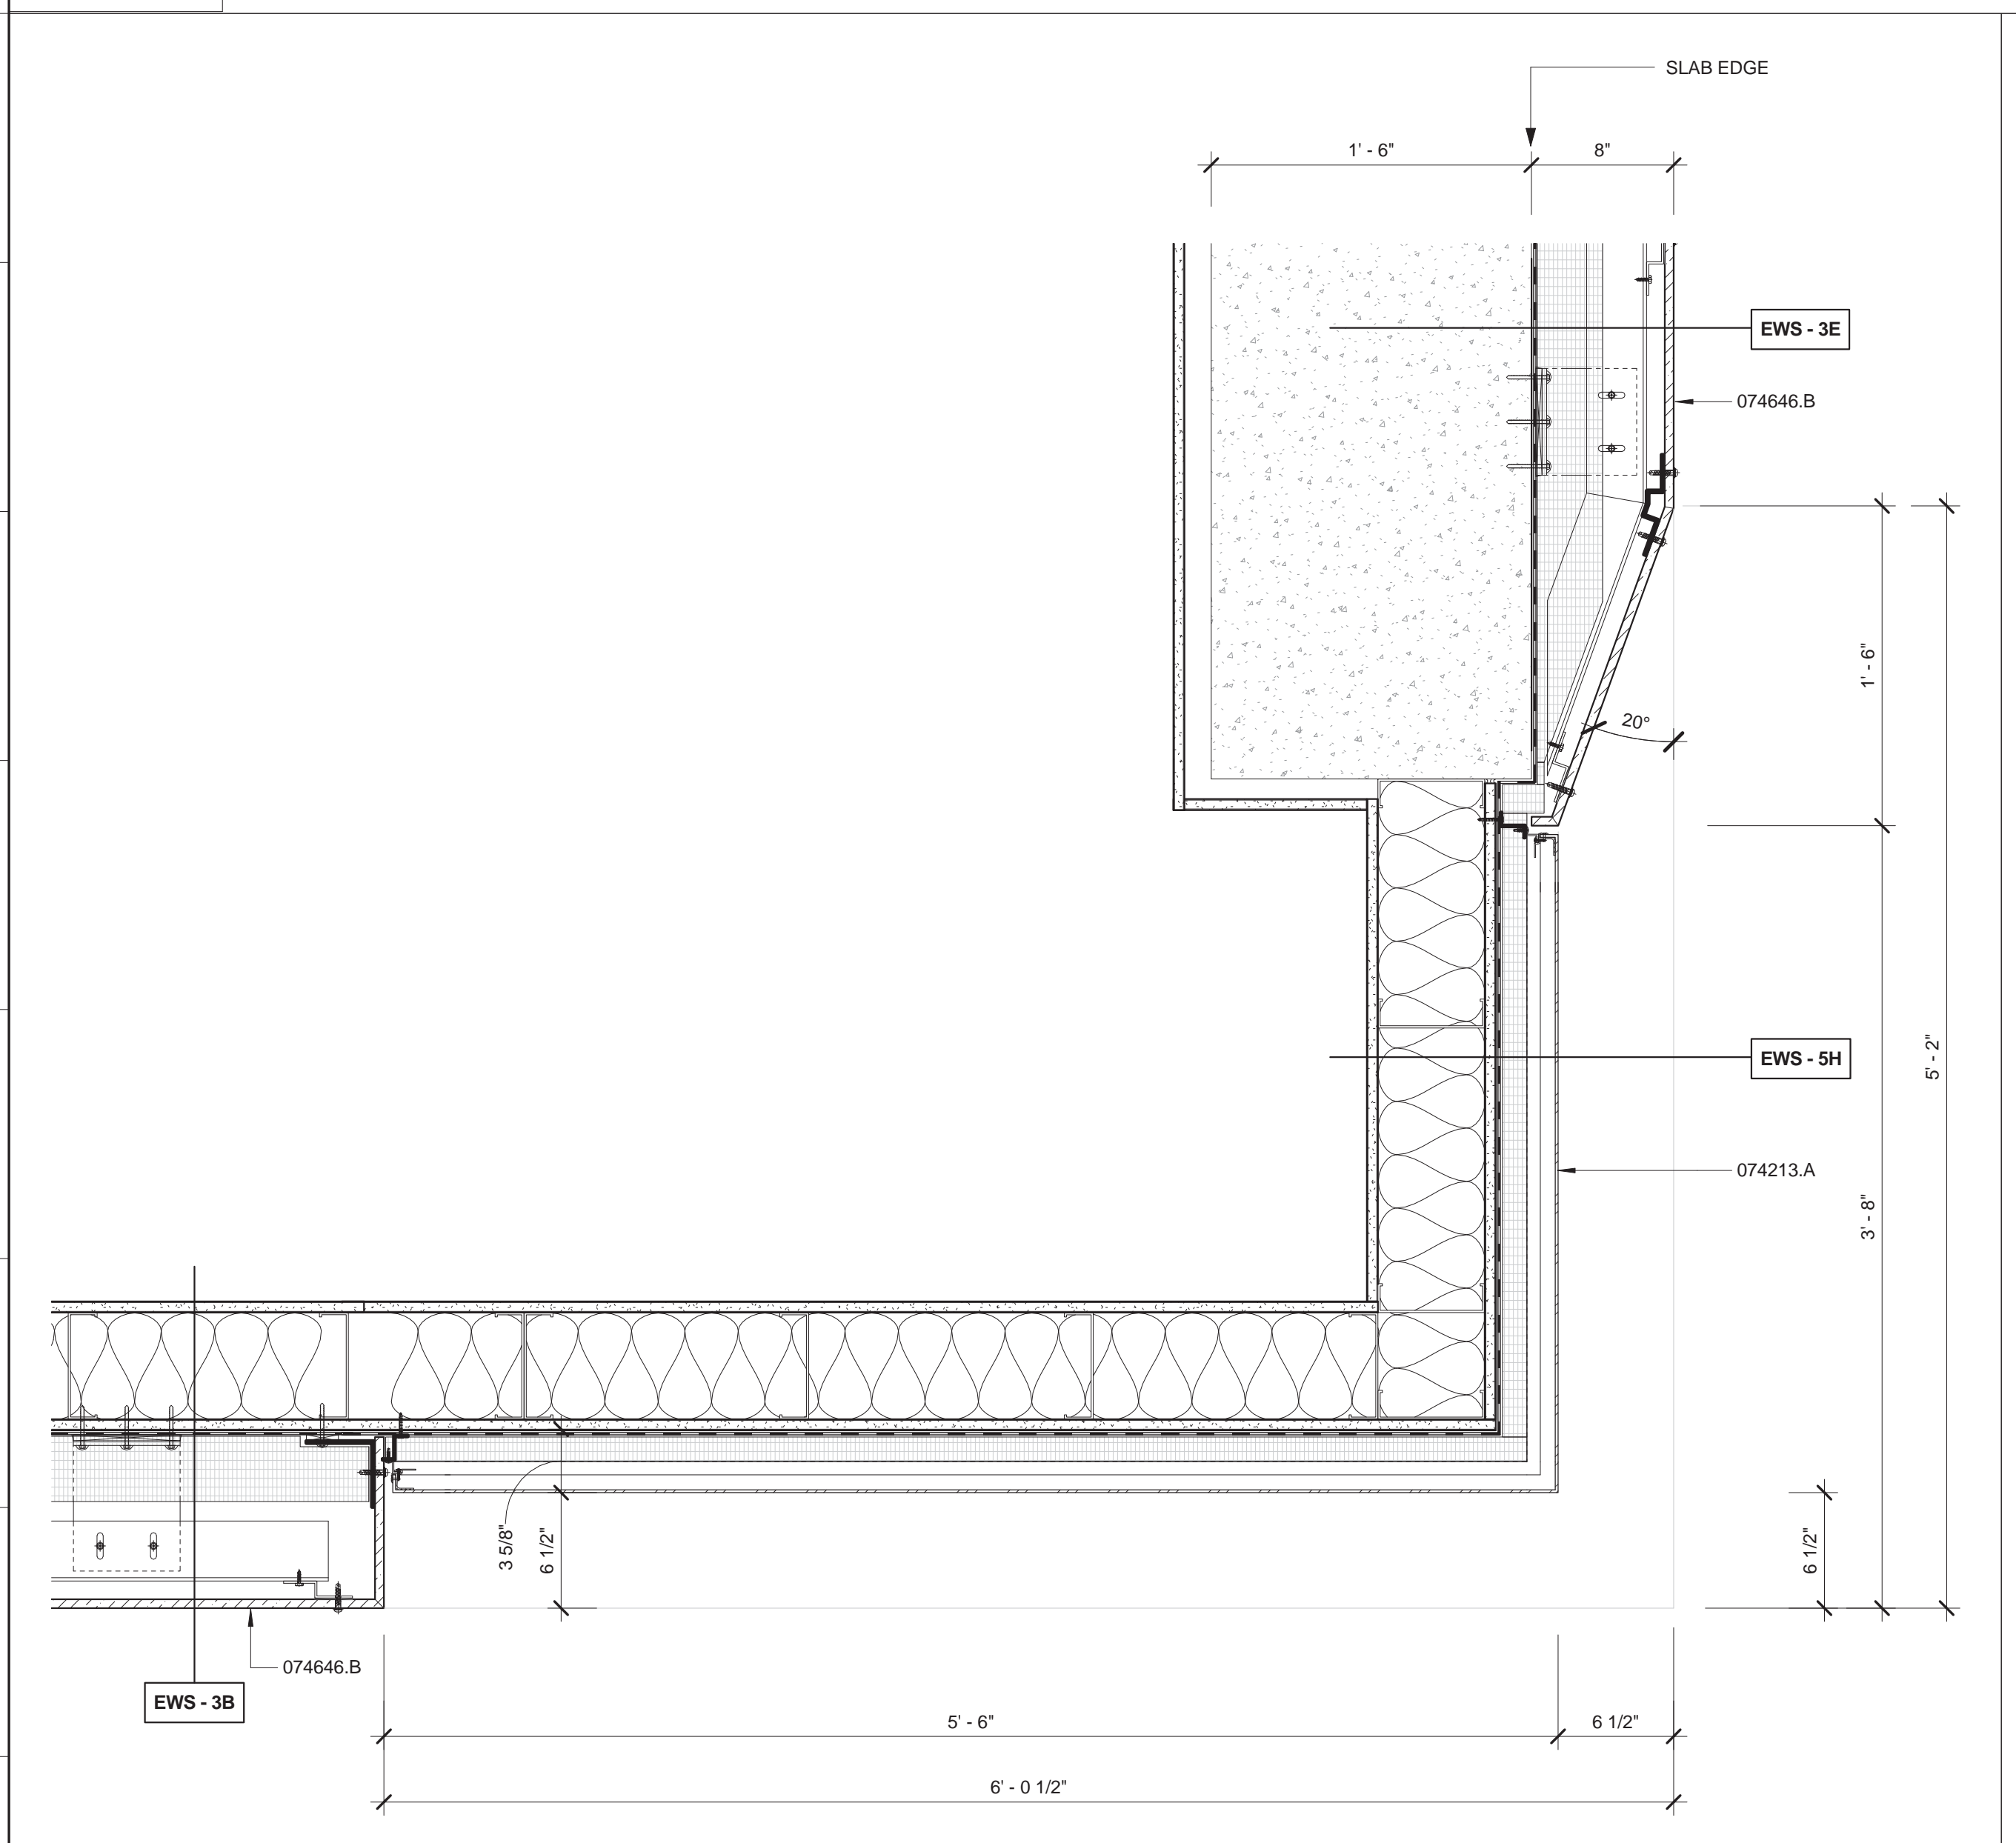

**R1** CURTAIN WALL MULLION & INTERIOR PARTITIONS CLOSURE DETAILS  
3" = 1'-0"

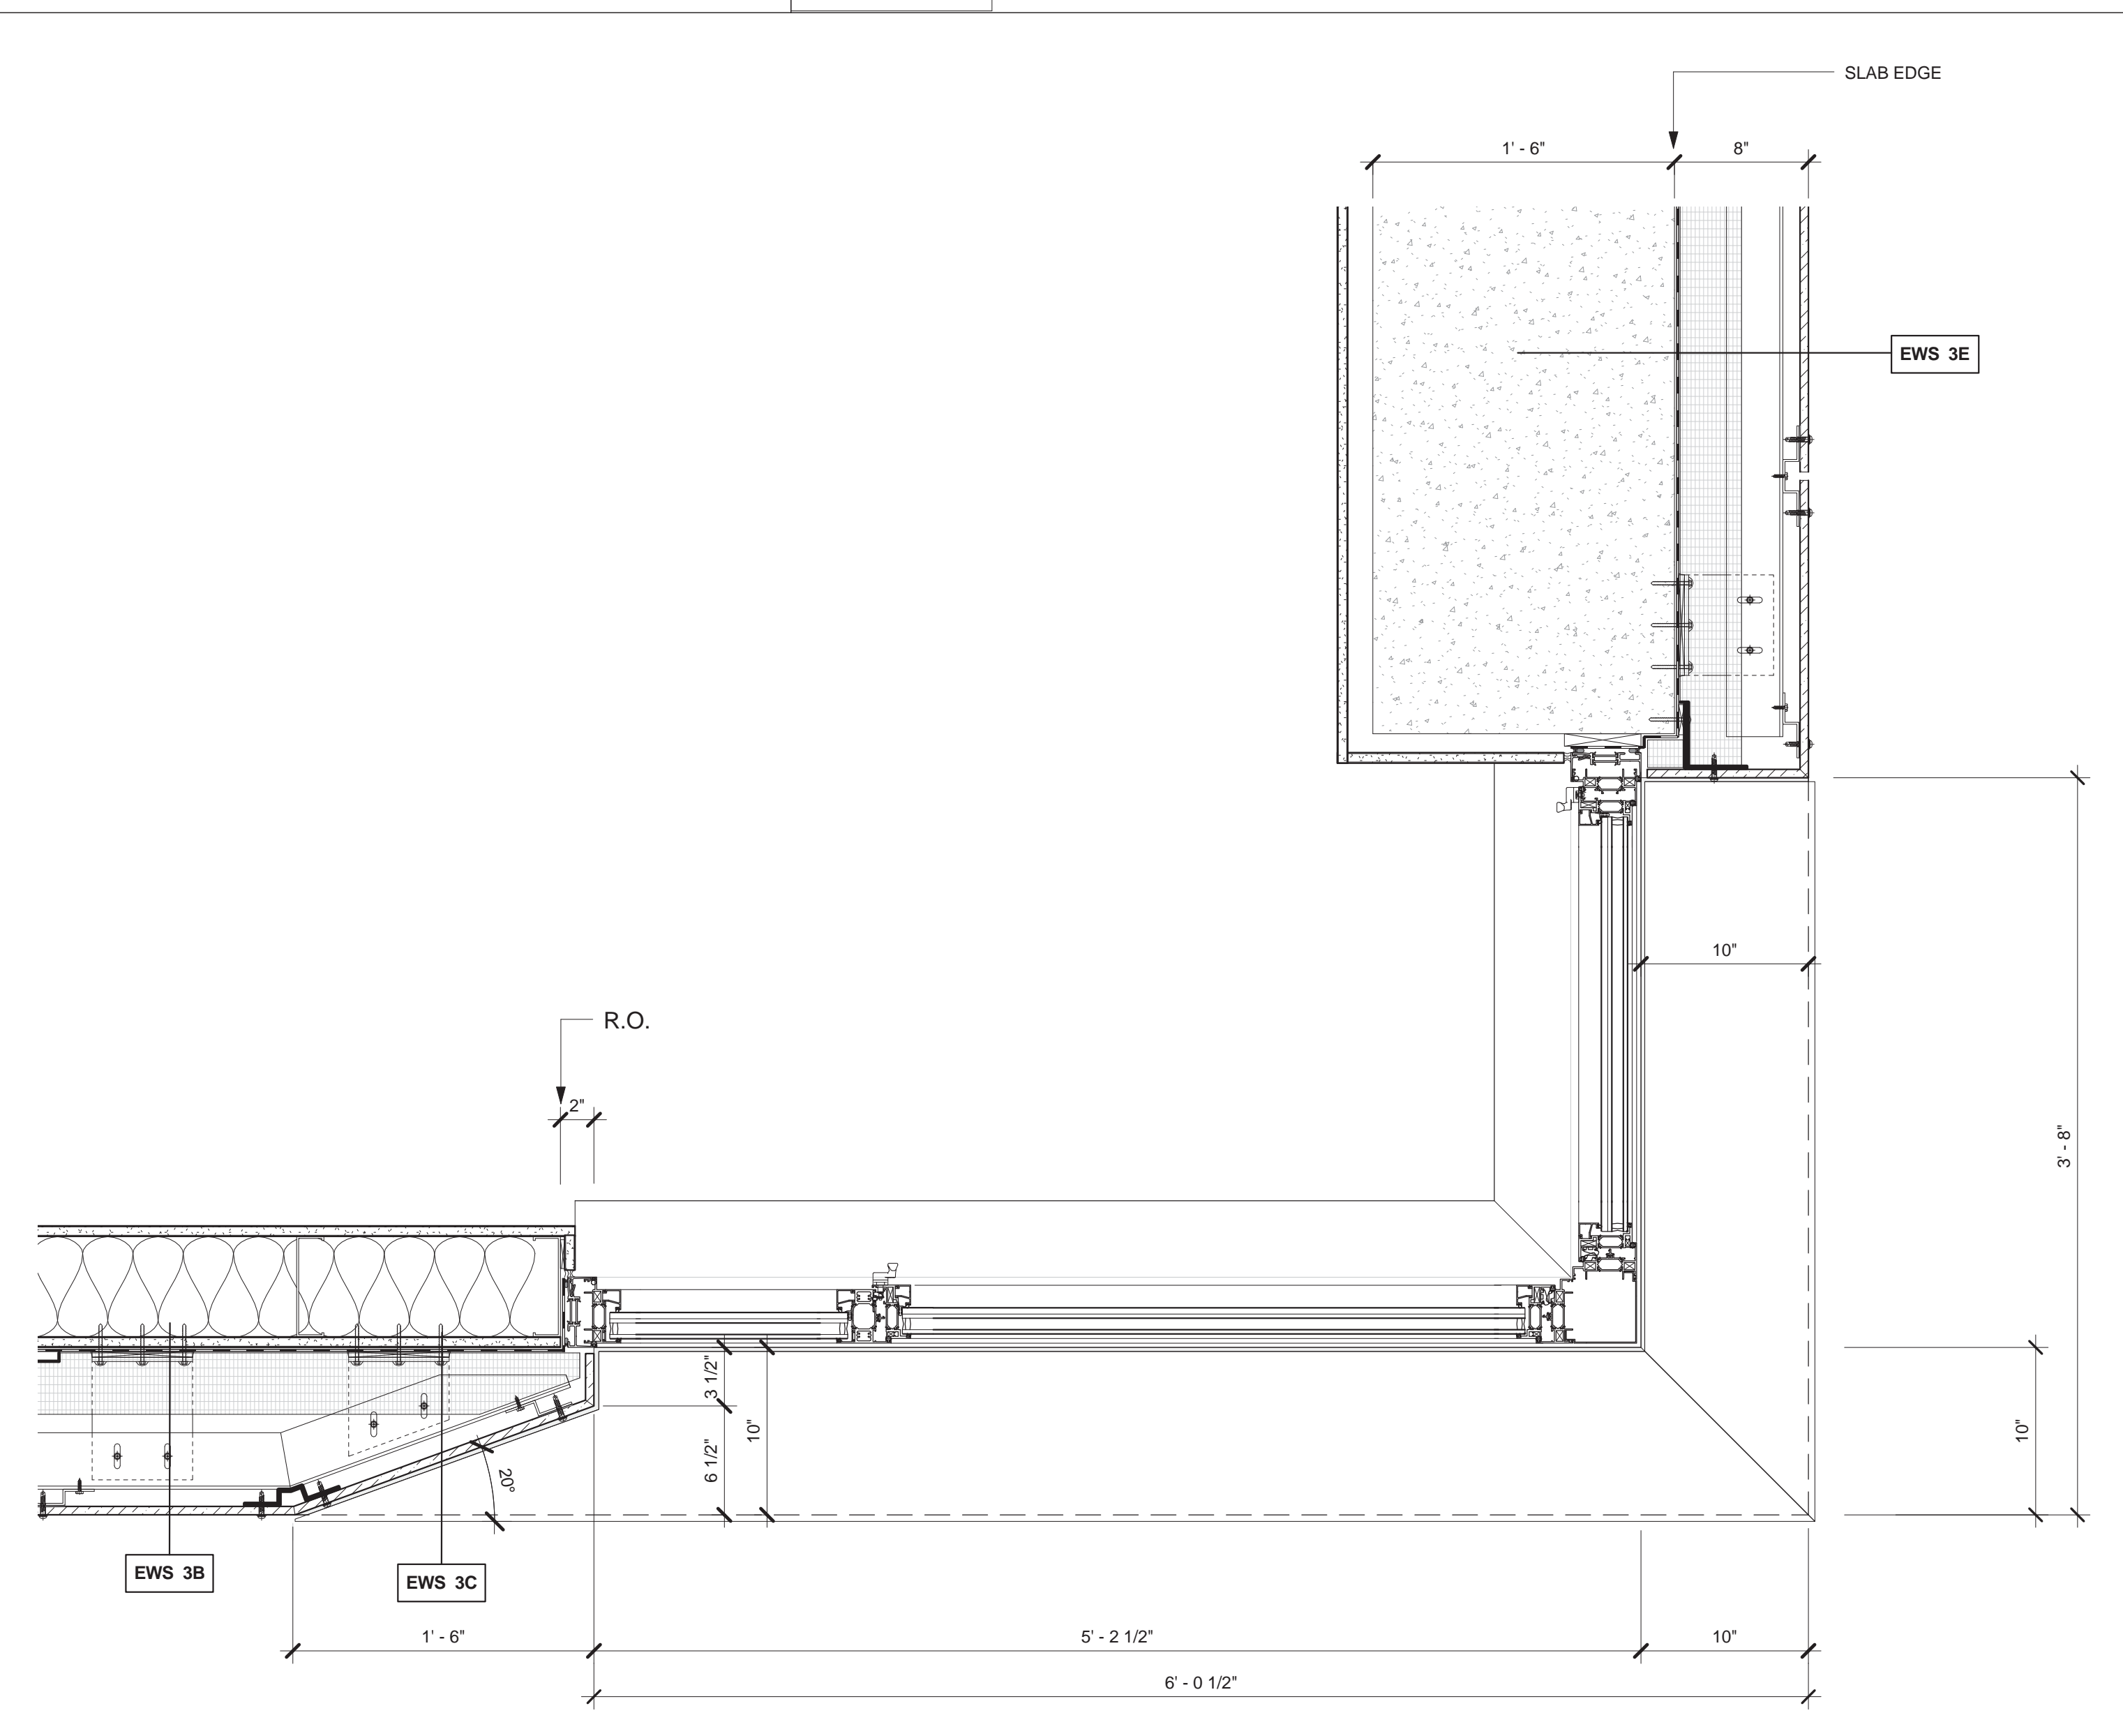

**A8** PLAN DETAIL  
1 1/2" = 1'-0"  
AT NORTH EAST CORNER WINDOW

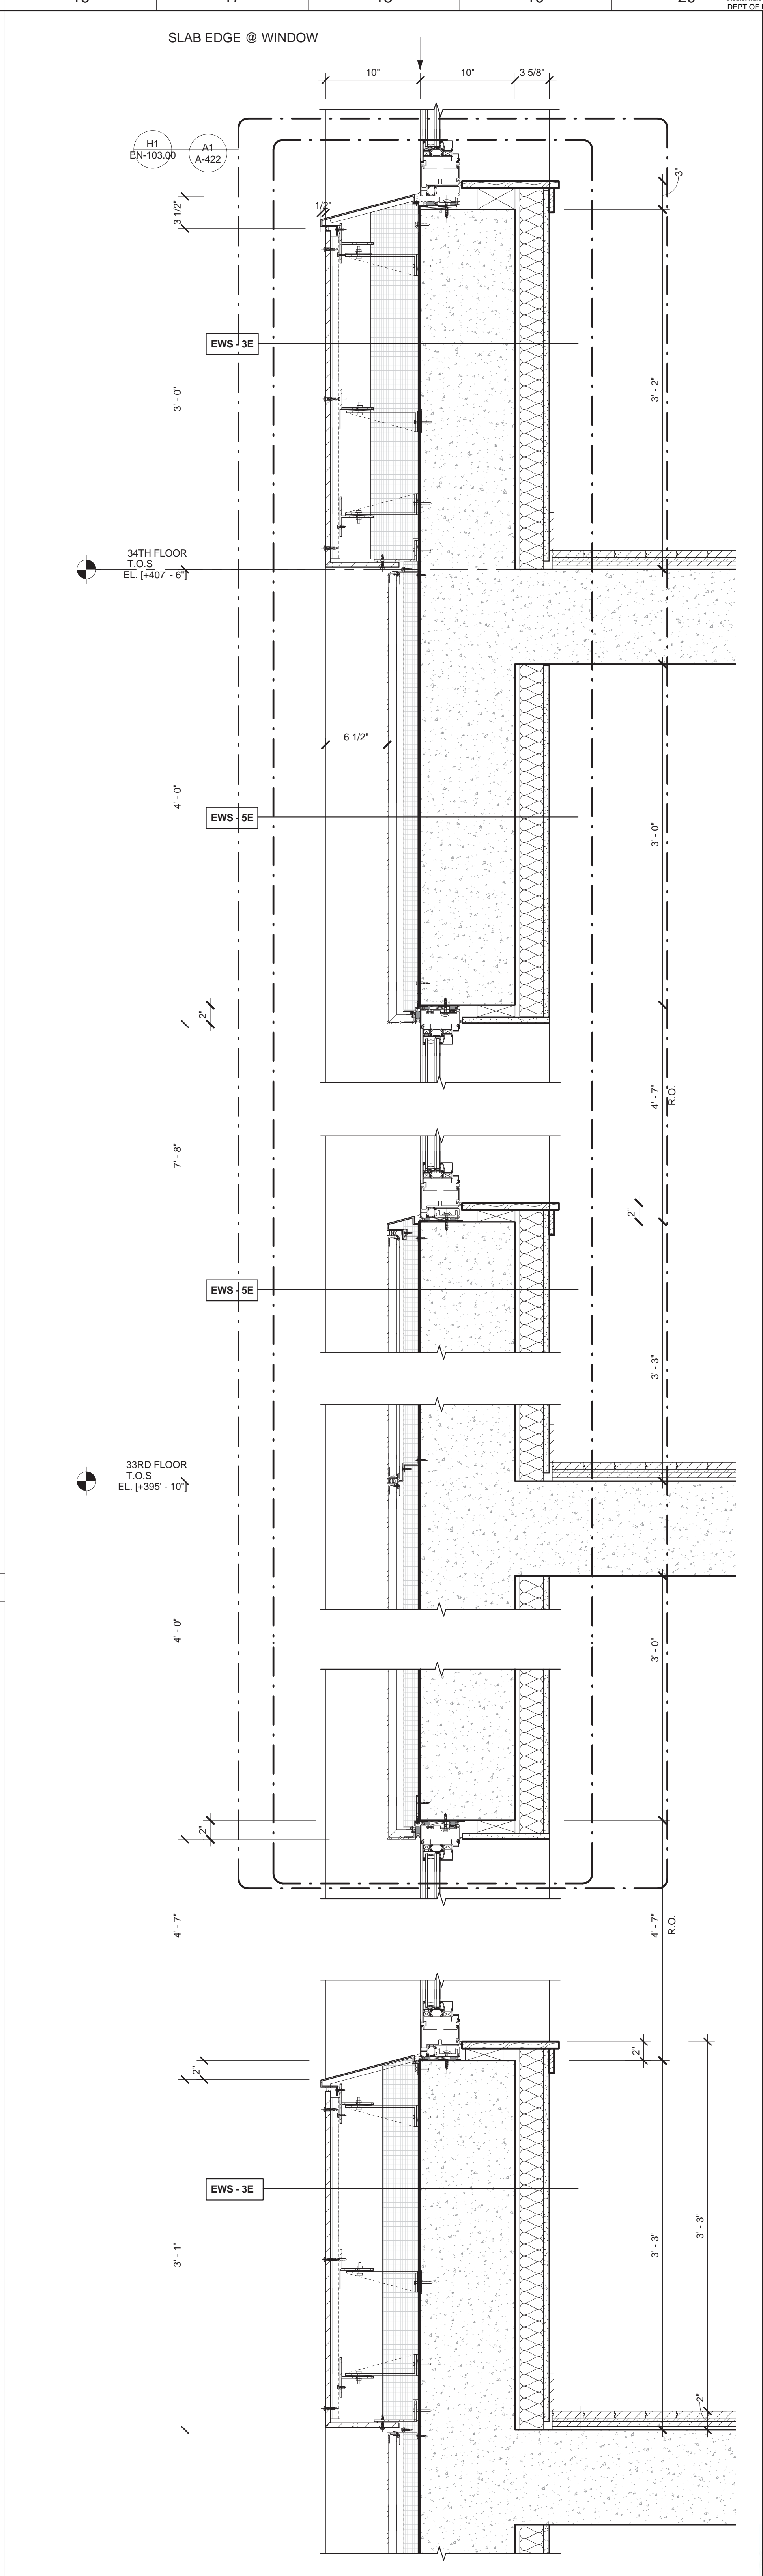

**A16** WALL SECTION  
1 1/2" = 1'-0"  
AT NORTH WALL

**MATERIAL KEYING LEGEND:**

074213.A 1/8" THICK ALUMINUM PLATE PANEL (PAINT FINISH - COLOR AS SELECTED BY ARCHITECT)

074646.B GFRG / FIBER CEMENT PANEL (COLOR AS SELECTED BY ARCHITECT)

092116.J CONTINUOUS ACOUSTICAL SEALANT

**EXTERIOR WALL SYSTEM (EWS) LEGEND**

EWS 1 STORE FRONT (REFER TO A-421 & A-431)

EWS 2 SCHOOL PANEL - LIMESTONE WITH HONEYCOMB BACKUP (REFER TO A-421 & A-432)

EWS 3 TOWER PANEL - GFRG (REFER TO A-422, A-433 & A-434)

EWS 4 TOWER CURTAIN WALL (REFER TO A-423 & A-435)

EWS 5 TOWER MECHANICAL / METAL PANEL (REFER TO A-424 & A-436)

EWS 6 STICK BUILT CURTAIN WALL (REFER TO A-424)

EWS 7 CMU LOT LINE WALL (REFER TO A-424)

EWS 8 CONCRETE LOT LINE WALL (REFER TO A-424)

EWS 9 DIMENSIONAL STONE CLADDING (REFER TO A-421)

\*FOR ROOF TYPE (RT), REFER TO A-425

DOB SUBMISSION 08.08.2016

ISSUE FOR CONSTRUCTION 06.17.2016

CD PROGRESS PACKAGE 05.27.2016

50% CONSTRUCTION DOCUMENTS 03.04.2016

DESIGN DEVELOPMENT 12.04.2015

SCHEMATIC DESIGN 09.04.2015

**FX FOWLE**

FX FOWLE ARCHITECTS, LLP | 22 WEST 46TH STREET, NEW YORK, NY 10011 | T 212 627 1700 | F 212 463 8716 | WWW.FXFWALL.COM

**TRINITY PLACE HOLDINGS**  
717 Fifth Avenue, Suite 1303, New York, NY 10022 212-235-2191

**DESMONE CONSULTING ENGINEERS**  
18 West 198 Street, 10th Floor, New York, NY 10011 212-532-2211

**DAGHER ENGINEERING, PLLC**  
29 Broadway, New York, NY 10006 212-480-2591

**LANGAN ENGINEERING**  
21 Bank Plaza, New York, NY 10001 212-479-6400

**DEBORAH BERKE PARTNERS**  
225 Fifth Avenue, 18th Floor, New York, NY 10001 212-233-0211

**VAN DEUSEN & ASSOCIATES (VDA)**  
120 Eagle Rock Avenue, Suite 315, East Hanover, NJ 10001 973-994-9220

**STANTEC**  
60 West 23rd Street, 8th Floor, New York, NY 10010 212-366-6000

**THORNTON TOMASETTI**  
51 Broadway, New York, NY 10010 917-661-7900

**EREMOS LLC**  
1270 Broadway, Suite 202, New York, NY 10001 212-658-1044

**LERCH BATES, INC.**  
1400 Broadway, Suite 908, New York, NY 10019 973-763-3222

**STEVEN WINTERS ASSOCIATES, INC.**  
41 Plainville Street, Meriden, CT 06044 203-657-0200

**ONE LUX STUDIO**  
158 West 25th Street, 10th Floor, New York, NY 10001 212-201-5790

**42 TRINITY PLACE**  
42 TRINITY PLACE | NEW YORK, NY

DRAWING TITLE: **BUILDING TOWER PLAN & SECTION DETAILS**

Scale: As indicated

Project No.: 15528

Author: [Blank]

Checked: [Blank]

Checker: [Blank]

Rev: [Blank]


Date: 10/16/15

Scale: As indicated


Sheet of: **A-504**

© 2015 FX FOWLE ARCHITECTS, LLP | ALL RIGHTS RESERVED




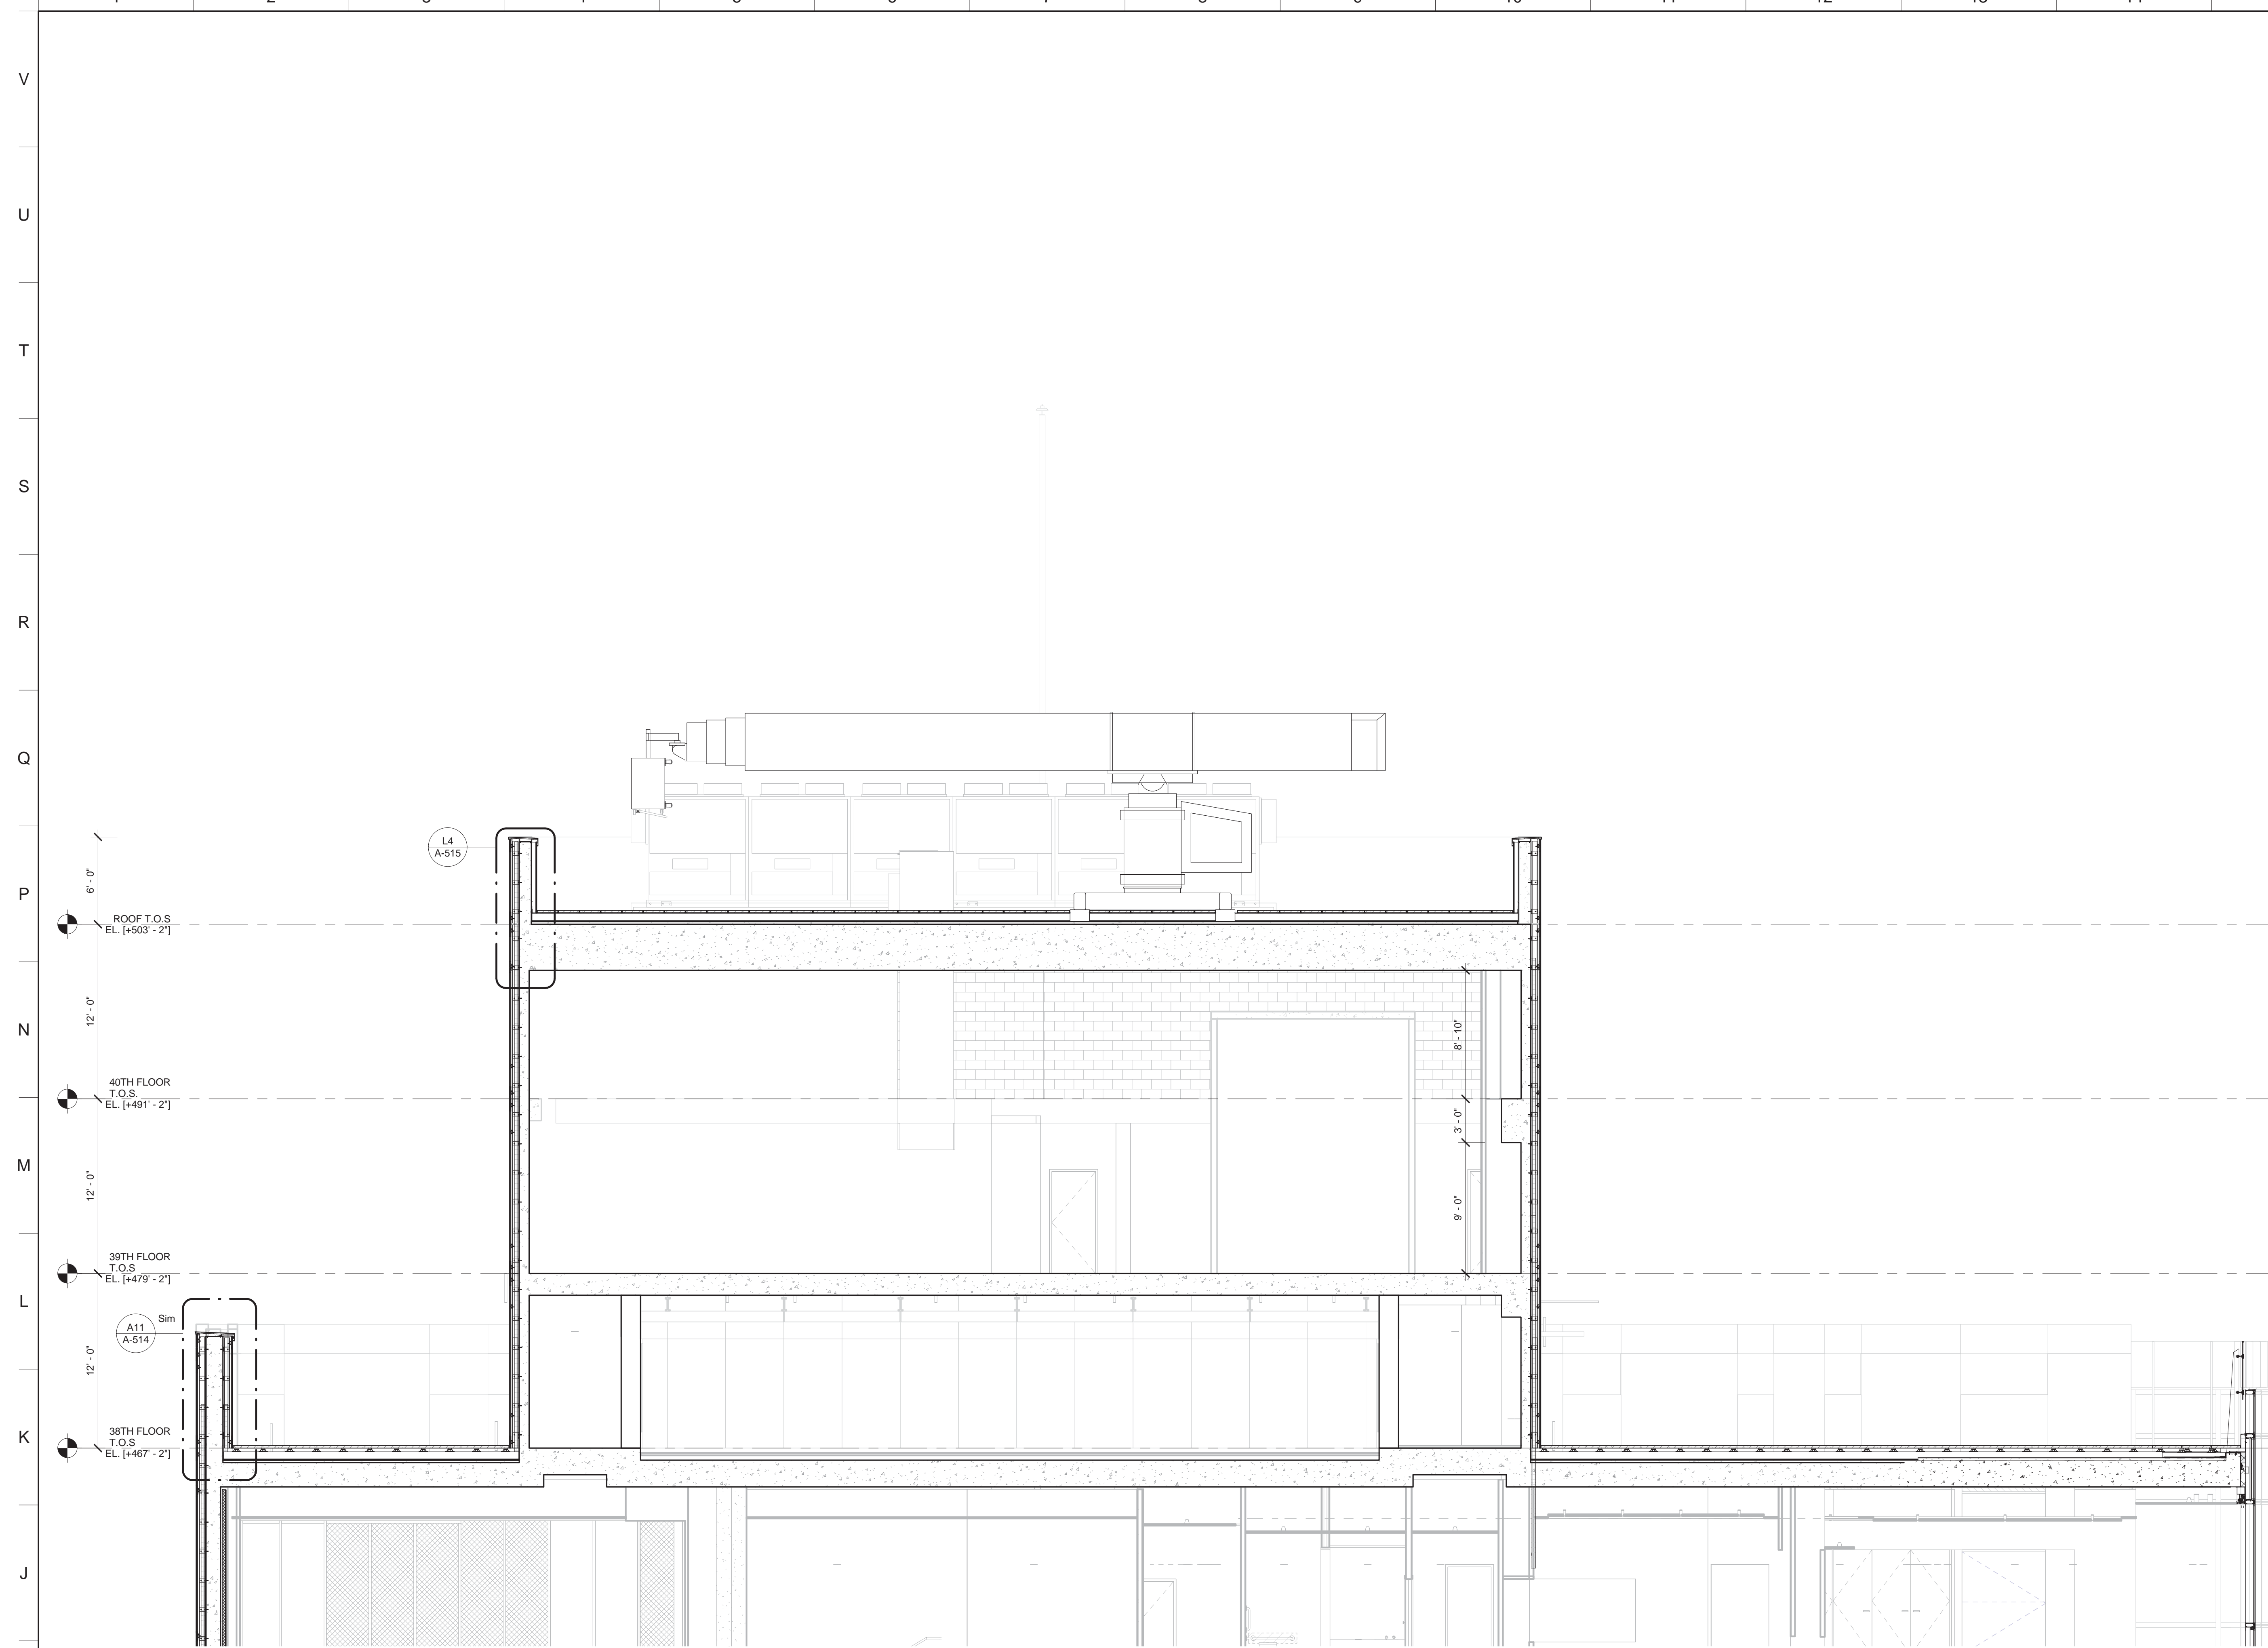

**H1 SECTIONAL ELEVATION**  
 3/16" = 1'-0" @ BUILDING TOP LOOKING EAST

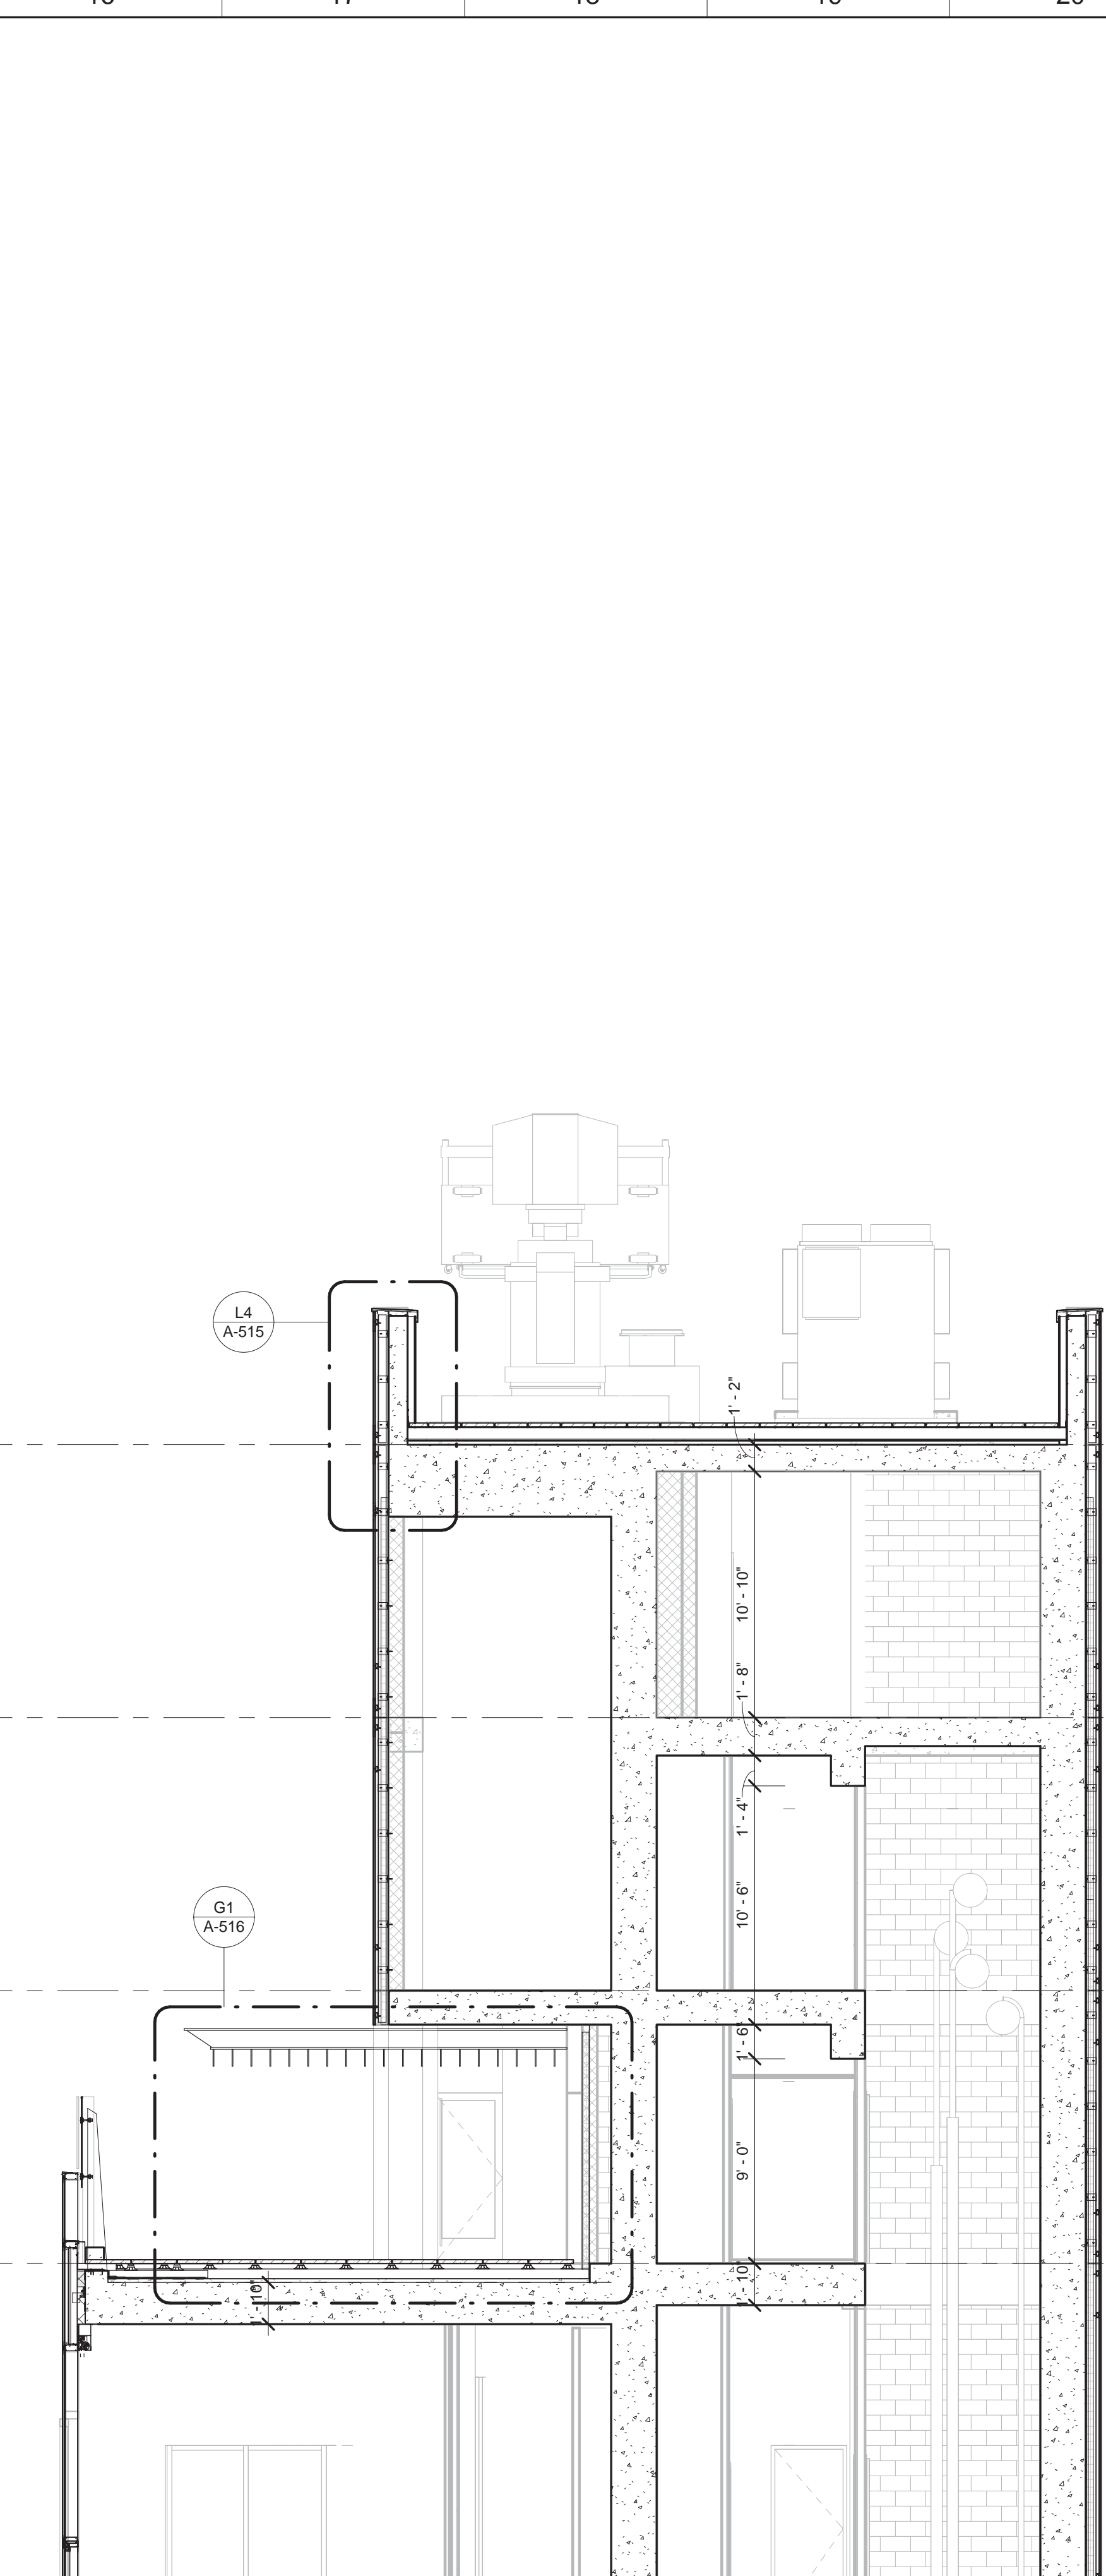


**H16 SECTIONAL ELEVATION**  
 3/16" = 1'-0" @ BUILDING TOP LOOKING NORTH

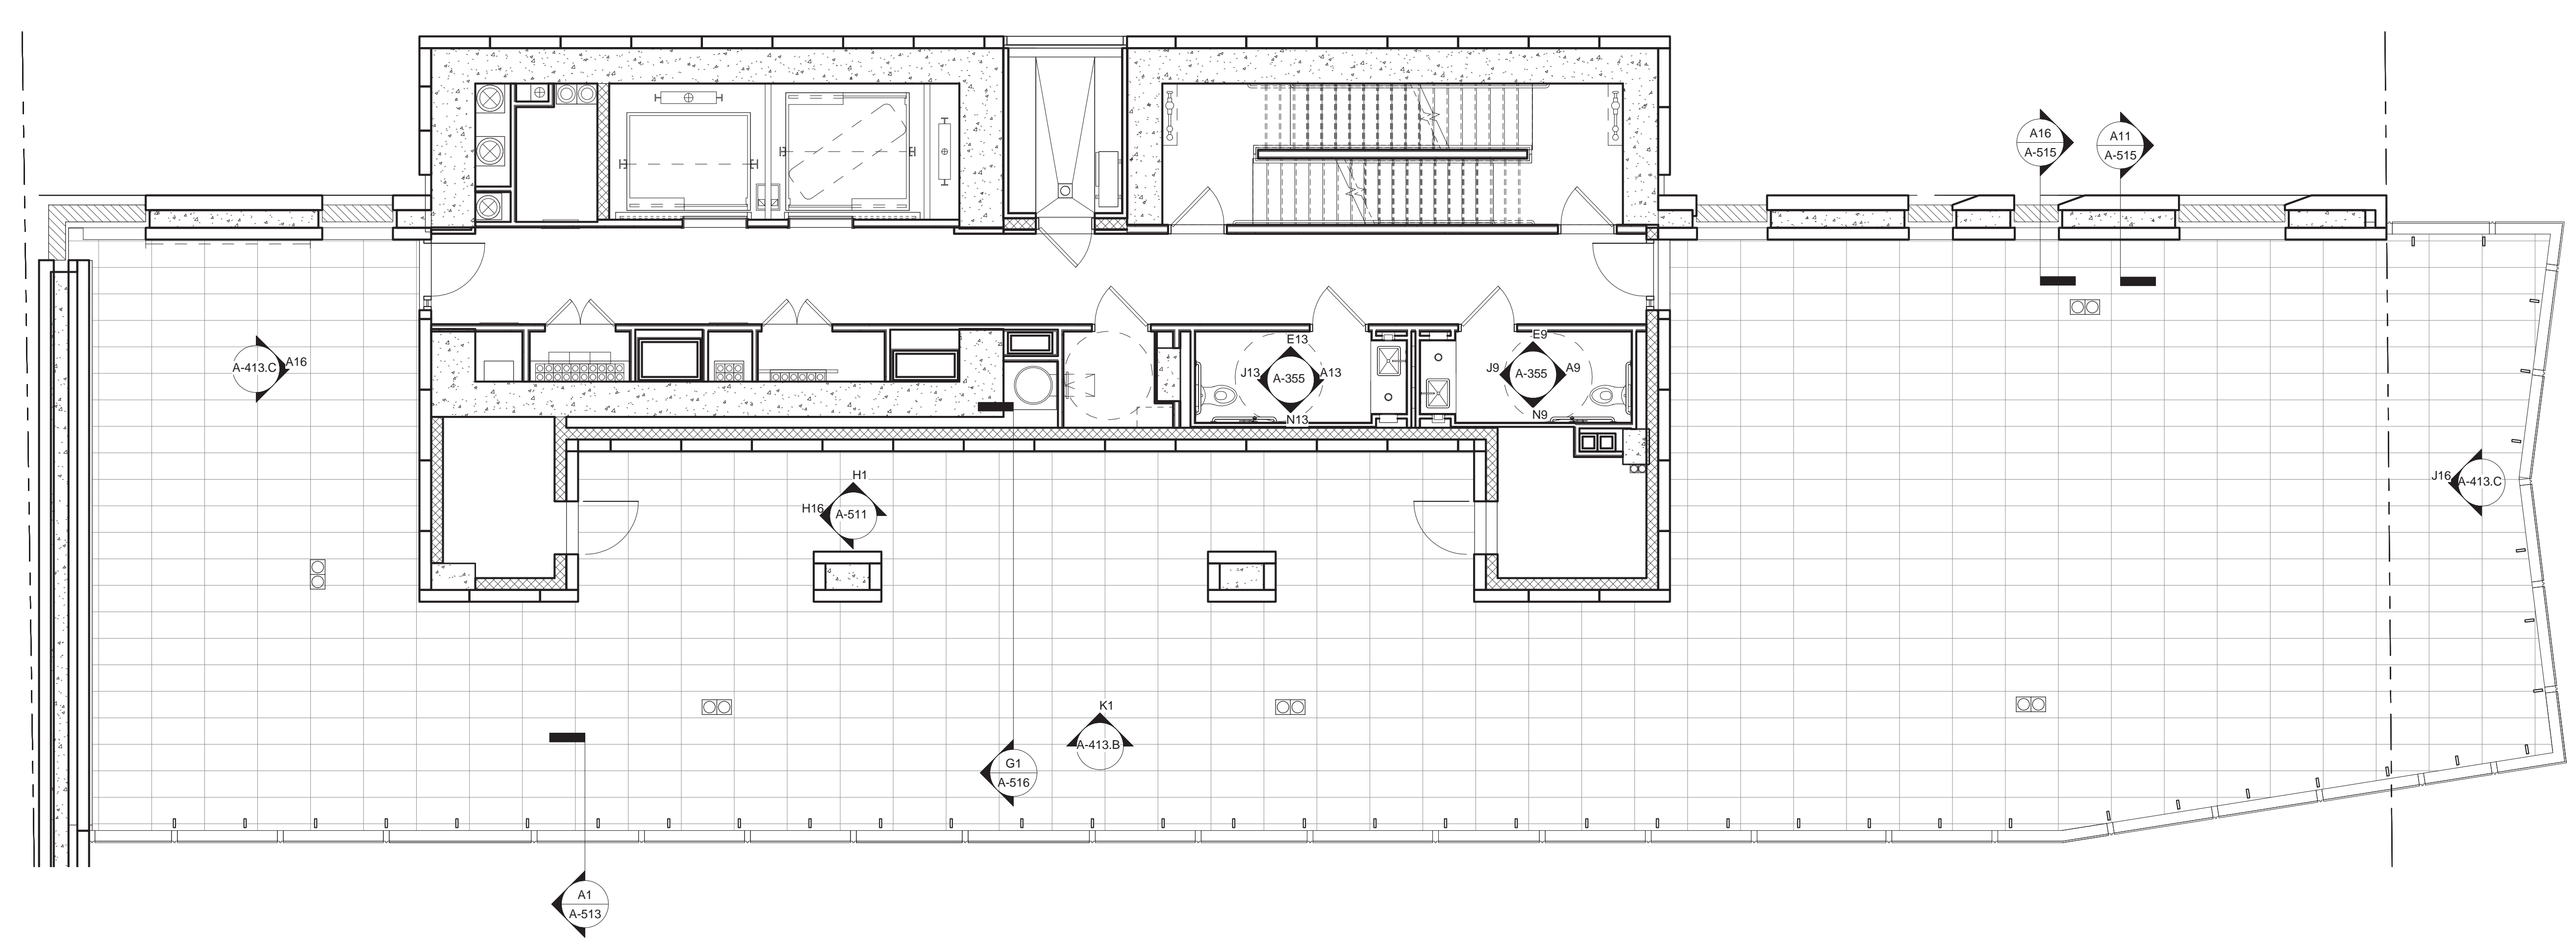

**A1 ENLARGED 38TH FLOOR PLAN**  
 3/16" = 1'-0"

- MATERIAL KEYING LEGEND:**
- EXTERIOR WALL SYSTEM (EWS) LEGEND
  - EWS 1 STORE FRONT (REFER TO A-421 & A-431)
  - EWS 2 SCHOOL PANEL - LIMESTONE WITH HONEYCOMB BACKUP (REFER TO A-421 & A-432)
  - EWS 3 TOWER PANEL - GFRC (REFER TO A-422, A-433 & A-434)
  - EWS 4 TOWER CURTAIN WALL (REFER TO A-423 & A-435)
  - EWS 5 TOWER MECHANICAL / METAL PANEL (REFER TO A-424 & A-436)
  - EWS 6 STICK BUILT CURTAIN WALL (REFER TO A-425)
  - EWS 7 CMU LOT LINE WALL (REFER TO A-426)
  - EWS 8 CONCRETE LOT LINE WALL (REFER TO A-424)
  - EWS 9 DIMENSIONAL STONE CLADDING (REFER TO A-421)
- \*FOR ROOF TYPE (RT), REFER TO A-425

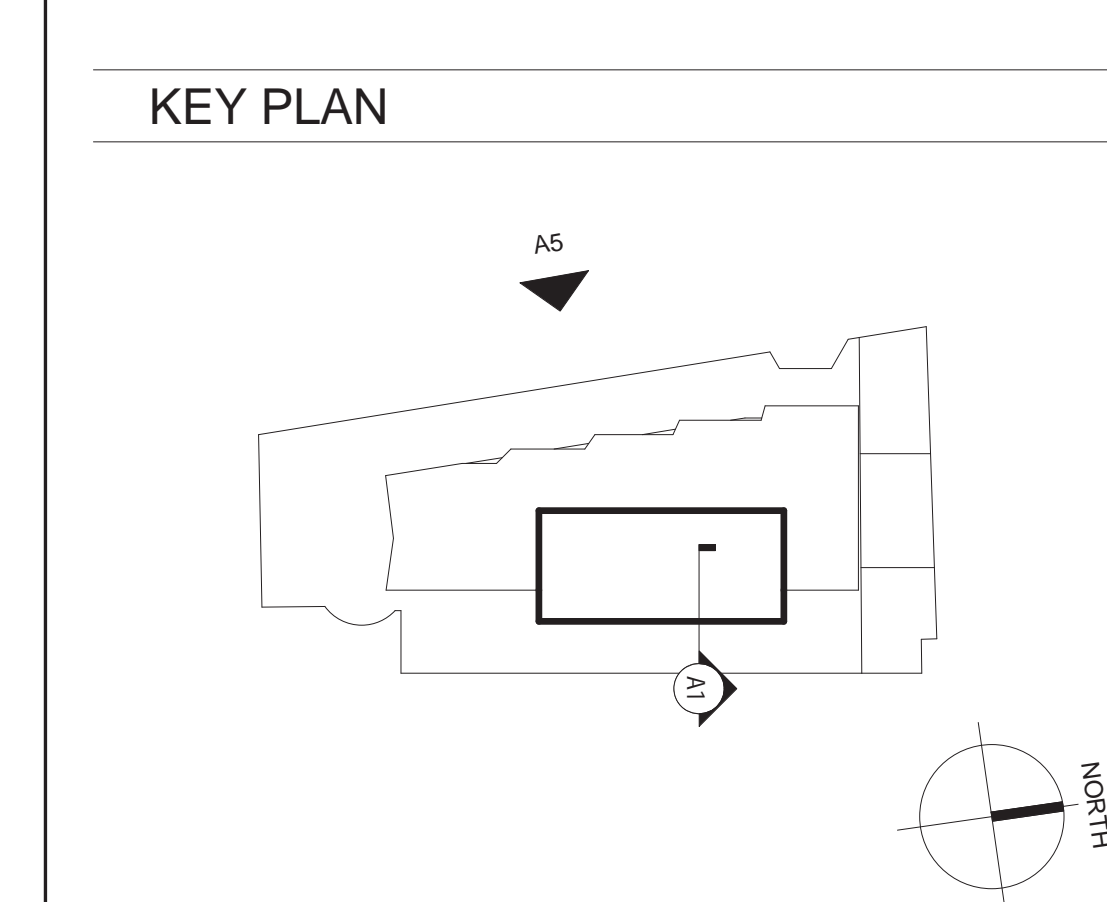

NO.	REVISIONS / SUBMISSIONS	DATE
	DOB SUBMISSION	08.08.2016
	ISSUE FOR CONSTRUCTION	06.17.2016
	CD PROGRESS PACKAGE	05.27.2016
	50% CONSTRUCTION DOCUMENTS	03.04.2016
	DESIGN DEVELOPMENT	12.04.2015
	SCHEMATIC DESIGN	09.04.2015

**FX FOWLE**  
 FX FOWLE ARCHITECTS, LLP | 22 WEST 46TH STREET, NEW YORK, NY 10018 | T 212 627 1700 | F 212 443 8716 | WWW.FXFOWLE.COM

**TRINITY PLACE HOLDINGS**  
 717 Fifth Avenue, Suite 1303, New York, NY 10022 212-235-2191

**DESMONE CONSULTING ENGINEERS**  
 18 West 198 Street, 10th Floor, New York, NY 10011 212-532-2211

**DAGHER ENGINEERING, PLLC**  
 29 Broadway, New York, NY 10006 212-480-2591

**LANGAN ENGINEERING**  
 21 Bank Place, New York, NY 10001 212-479-6400

**DEBORAH BERKE PARTNERS**  
 225 Fifth Avenue, 18th Floor, New York, NY 10011 212-233-0211

**VAN DEUSEN & ASSOCIATES (VDA)**  
 120 Eagle Rock Avenue, Suite 315, East Hanover, NJ 10001 973-994-0220

**STANTEC**  
 60 West 23rd Street, 8th Floor, New York, NY 10010 212-366-6000

**THORNTON TOMASETTI**  
 51 Hudson Avenue, New York, NY 10010 917-661-7900

**EREMOS LLC**  
 1270 Broadway, Suite 202, New York, NY 10001 212-658-1044

**LERCH BATES, INC.**  
 1400 Broadway, Suite 916, New York, NY 10018 973-763-3222

**STEVEN WINTERS ASSOCIATES, INC.**  
 81 West 46th Street, New York, NY 10014 203-697-0200

**ONE LUX STUDIO**  
 158 West 25th Street, 10th Floor, New York, NY 10001 212-201-6790


**42 TRINITY PLACE**  
 42 TRINITY PLACE | NEW YORK, NY

**DRAWING TITLE:**  
 BUILDING TOP SECTIONS


Seal: Drawn: Author  
 Project No.: 15028  
 Checked: Checker  
 Date: 11/18/15  
 Scale: 3/16" = 1'-0"  
 Sheet of **A-511.00**

© 2015 FX FOWLE ARCHITECTS, LLP | ALL RIGHTS RESERVED



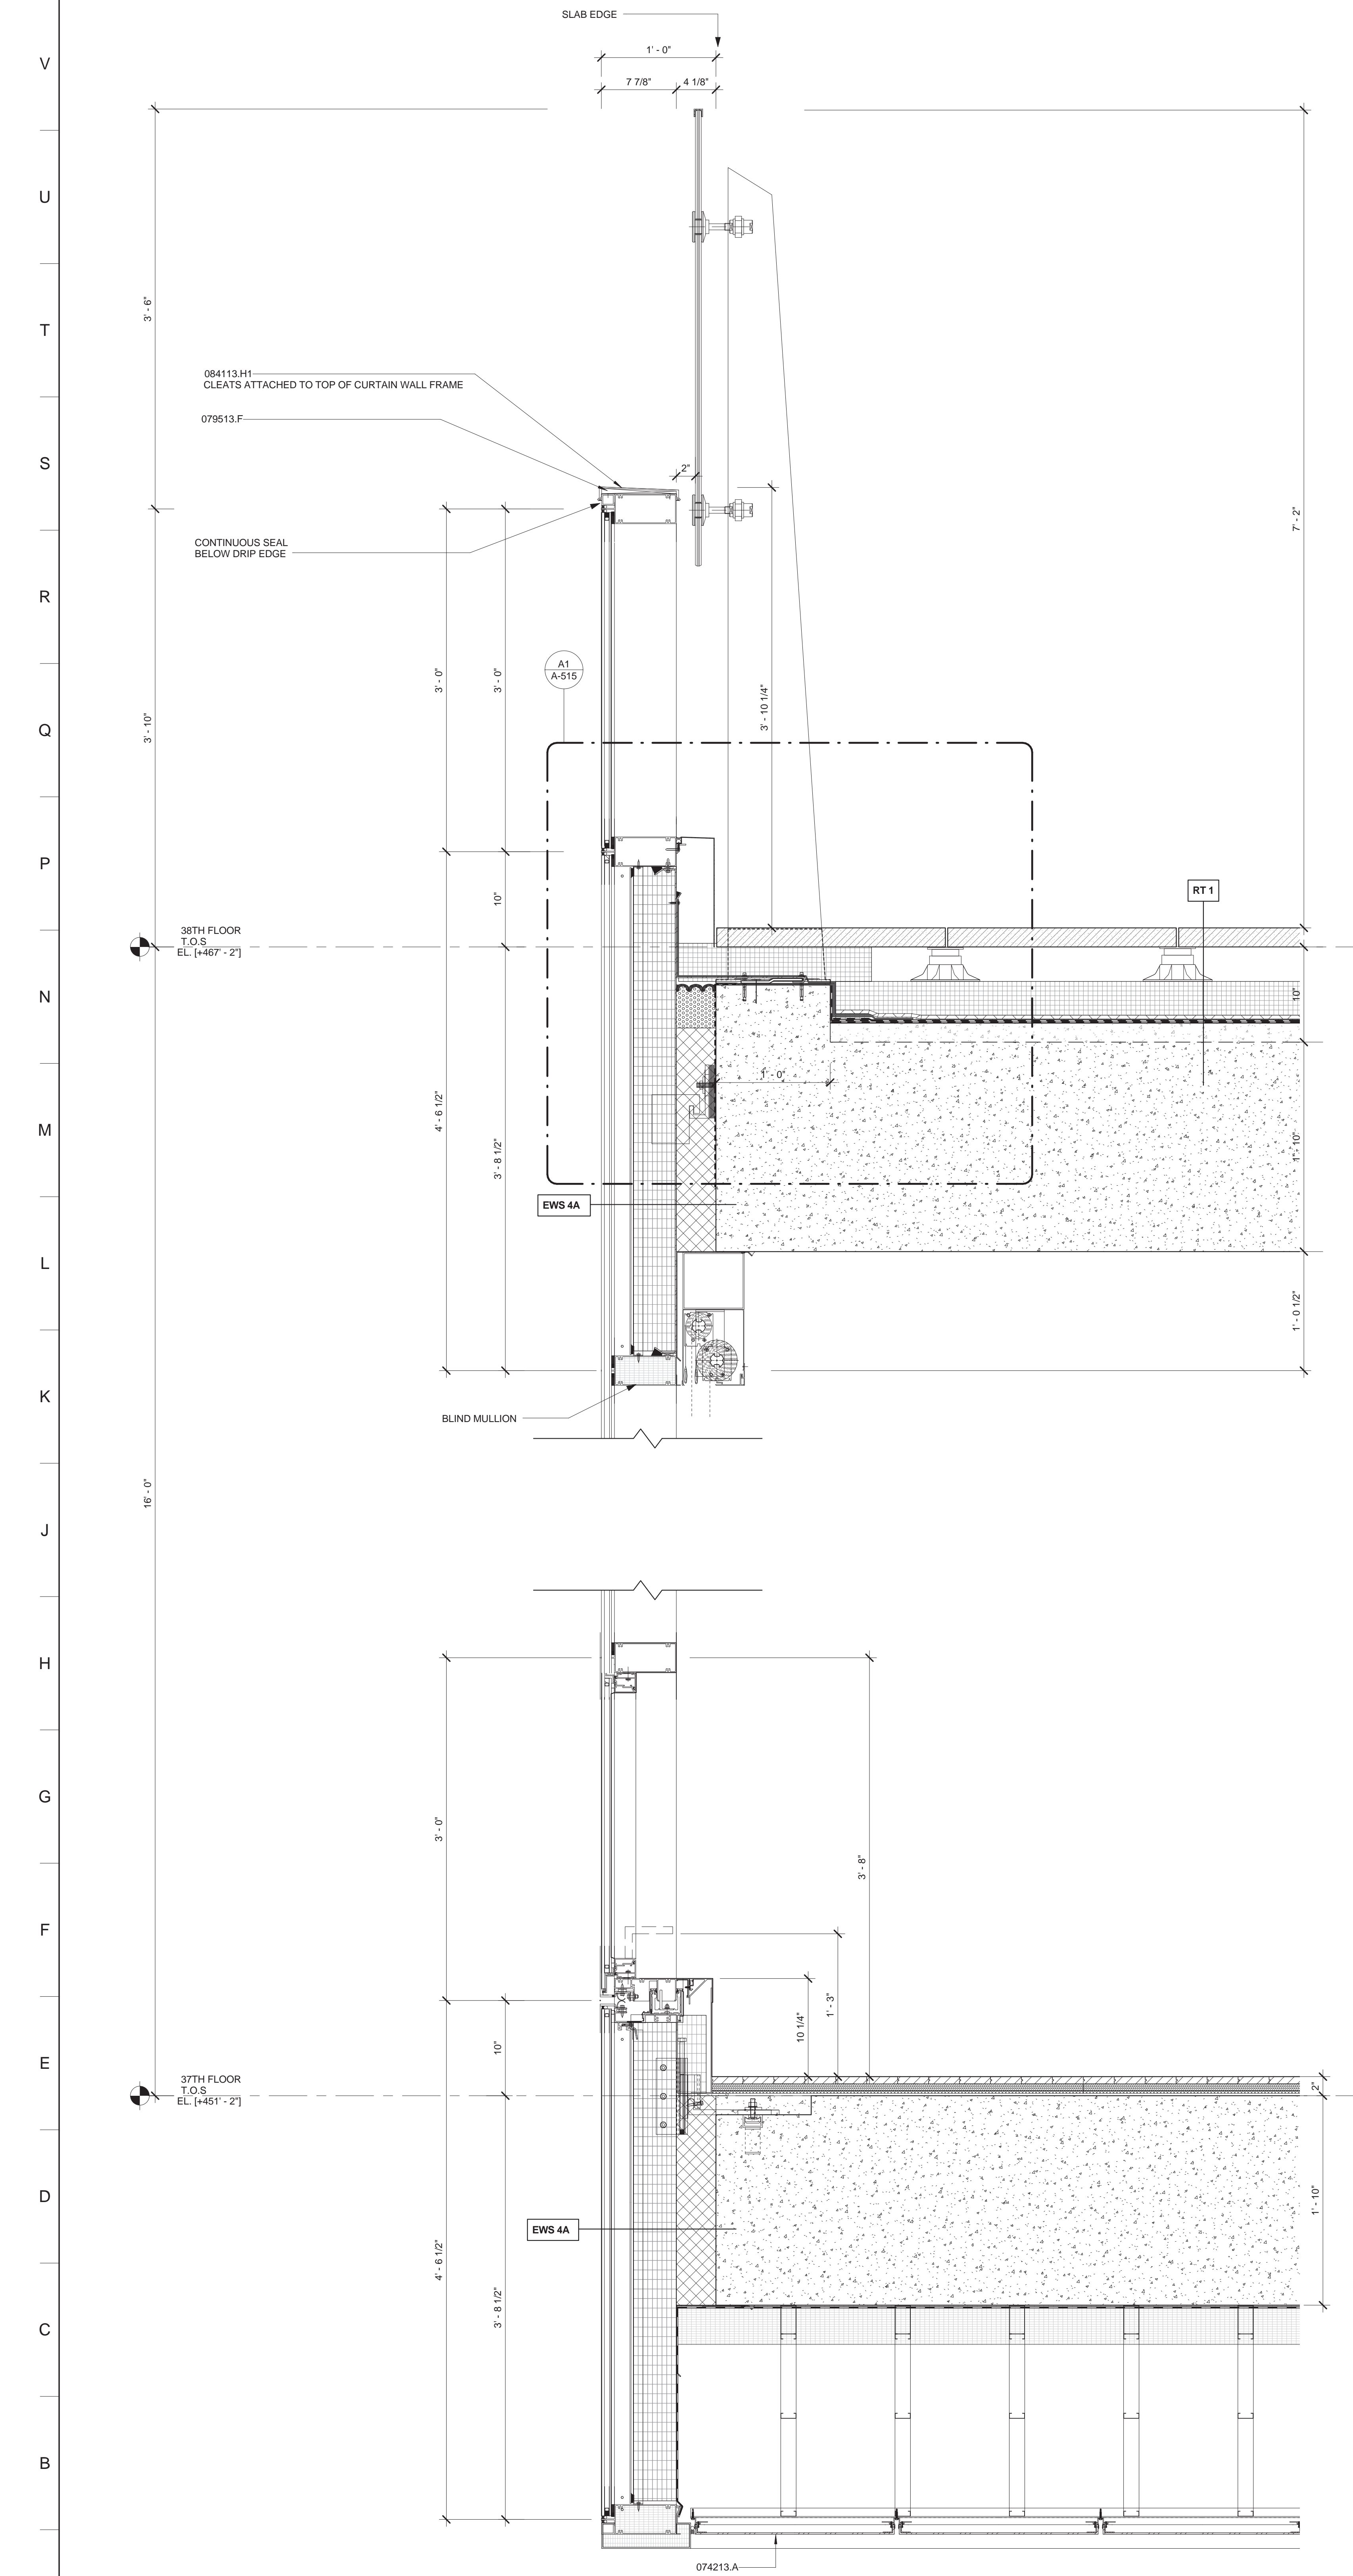

**A1 SECTION DETAIL @ CW ROOF TERRACE**  
1 1/2" = 1'-0"

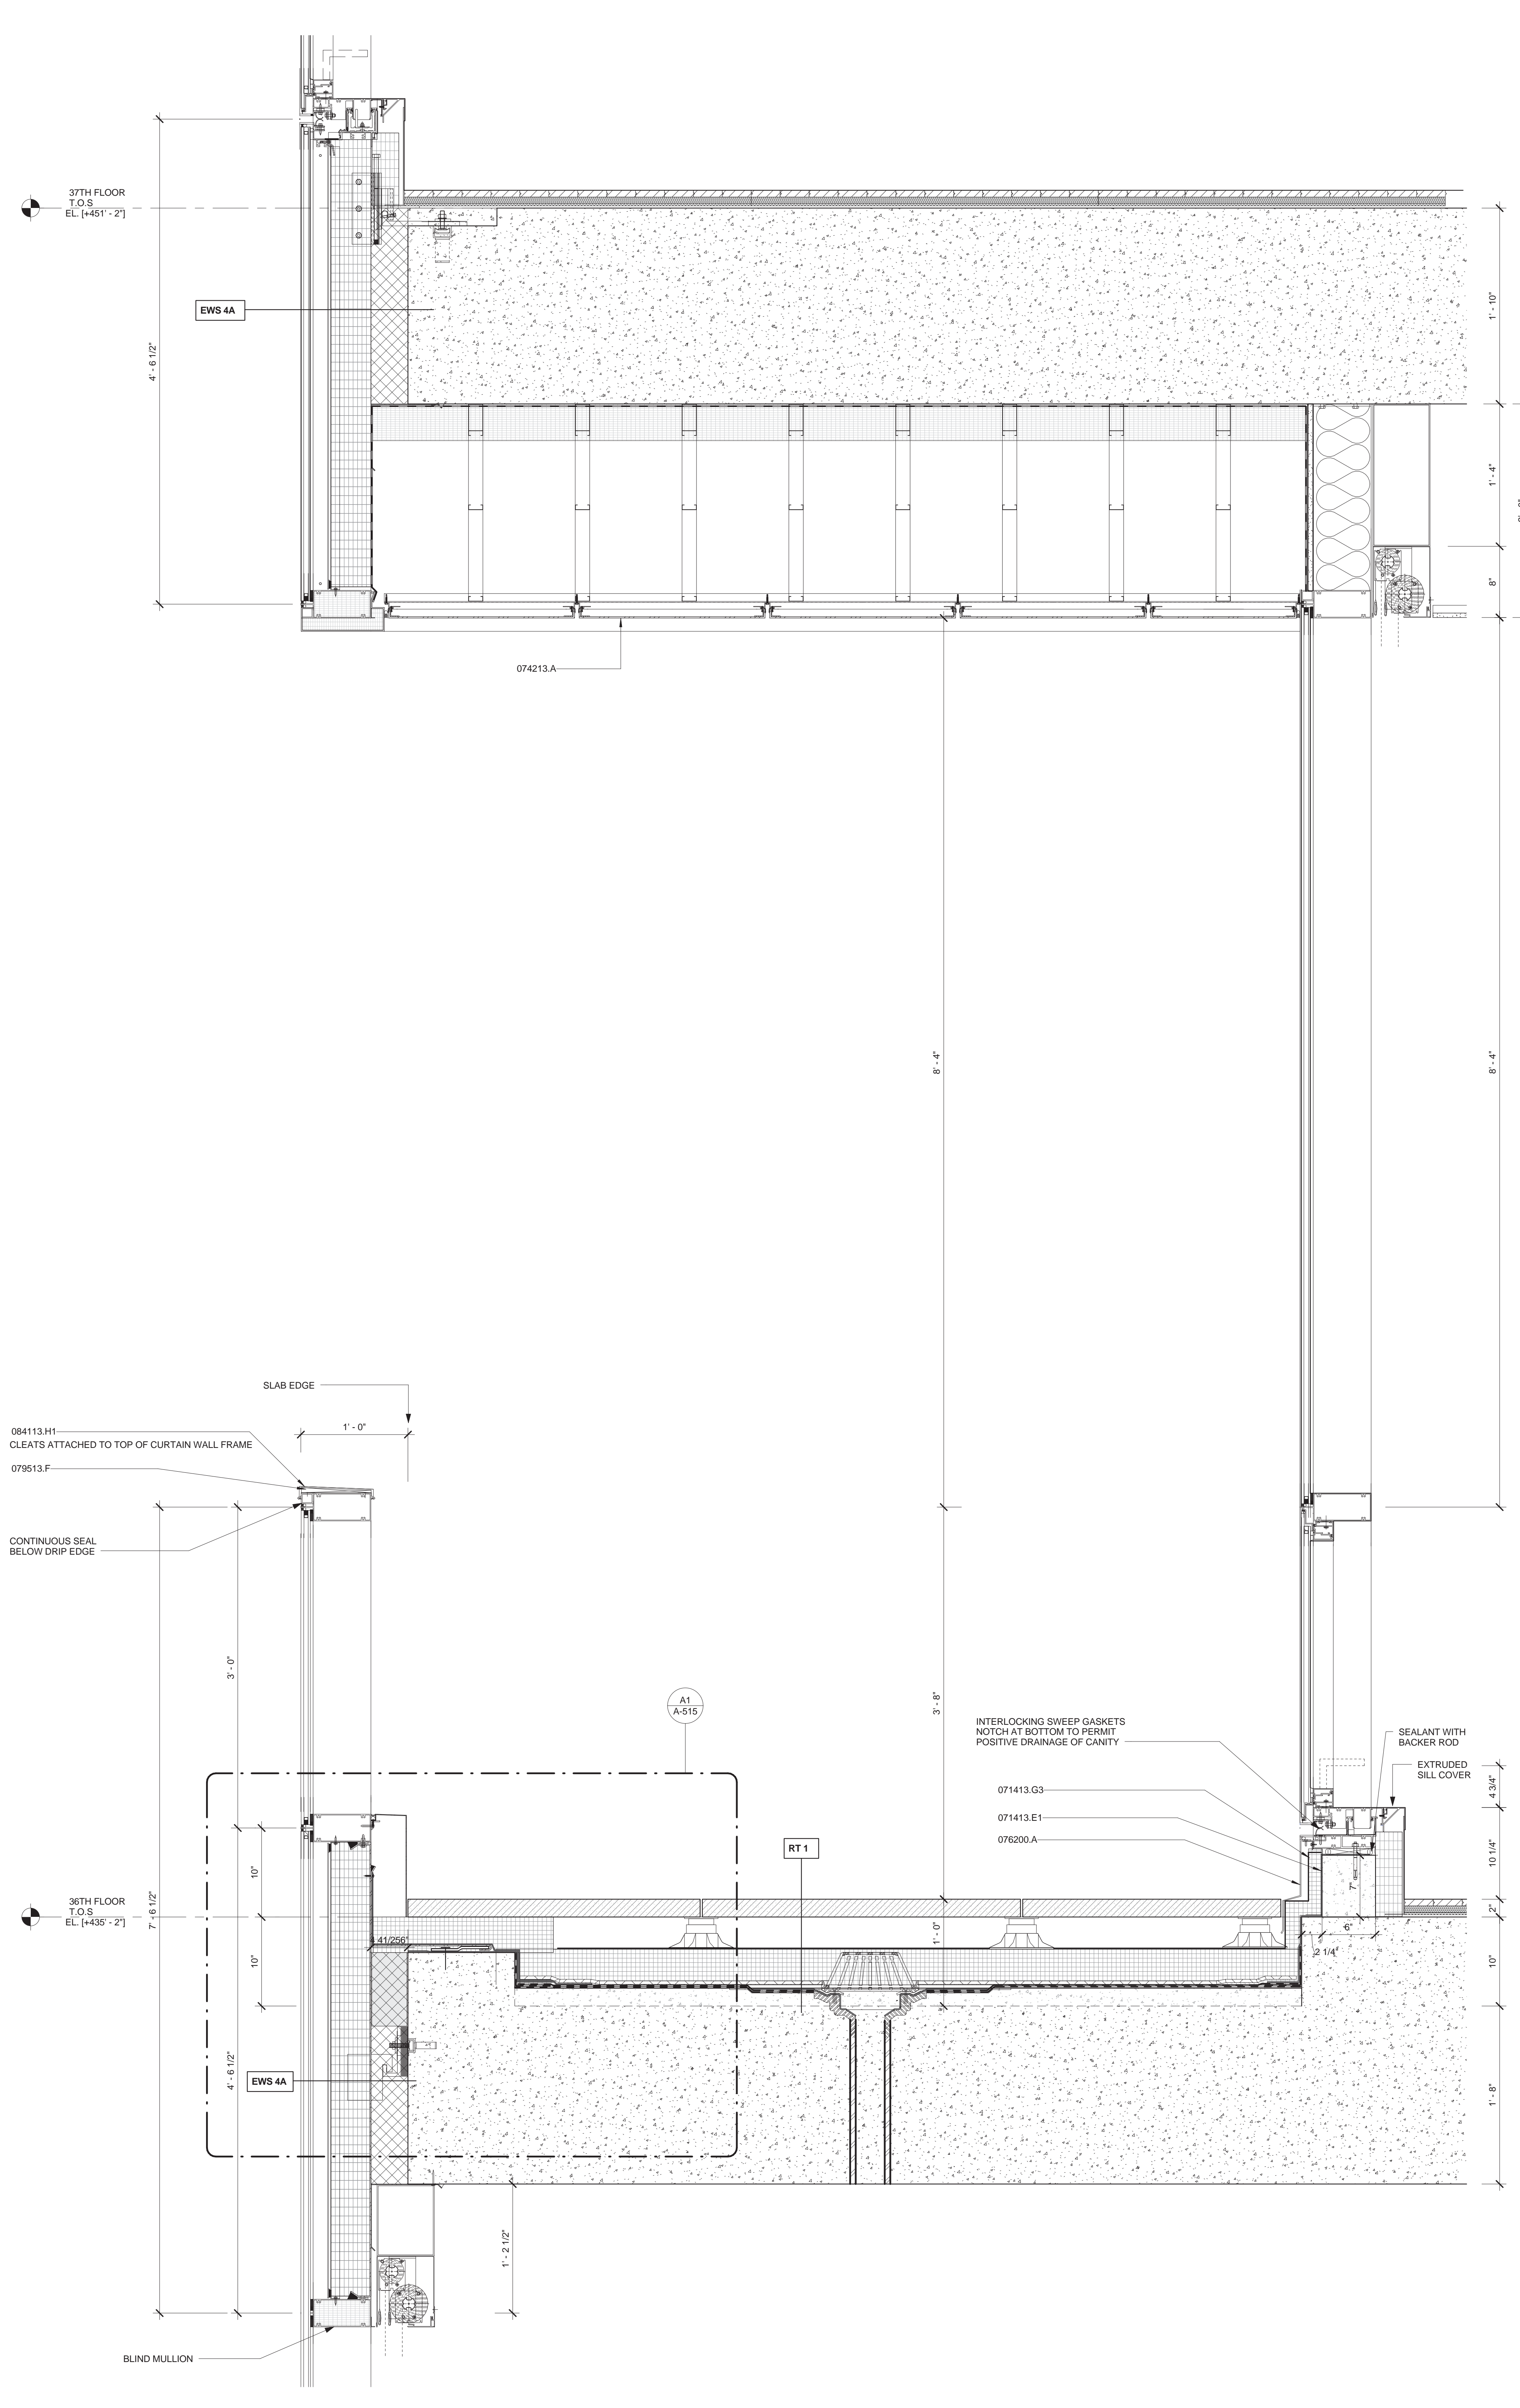

**A10 SECTION DETAIL @ PENTHOUSE BALCONY**  
1 1/2" = 1'-0"  
@ 35TH FLOOR COVERED BALCONY

**MATERIAL KEYING LEGEND:**

071413.E1	PARAPRO S 123 FLASHING
071413.G3	1.5" EXTRUDED POLYSTYRENE INSULATION
074213.A	1.8" THICK ALUMINUM PLATE PANEL (PAINT FINISH - COLOR AS SELECTED BY ARCHITECT)
076200.A	ST. STL. FLASHING
079513.F	TREATED WOOD BLOCKING
084113.H1	FORMED ALUMINUM COPING (PAINT FIN.)

**EXTERIOR WALL SYSTEM (EWS) LEGEND**

EWS 1	STORE FRONT (REFER TO A-421 & A-431)
EWS 2	SCHOOL PANEL - LIMESTONE WITH HONEYCOMB BACKUP (REFER TO A-421 & A-432)
EWS 3	TOWER PANEL - GFRC (REFER TO A-422, A-433 & A-434)
EWS 4	TOWER CURTAIN WALL (REFER TO A-423 & A-435)
EWS 5	TOWER MECHANICAL / METAL PANEL (REFER TO A-424 & A-436)
EWS 6	STICK BUILT CURTAIN WALL (REFER TO A-424)
EWS 7	CMU LOT LINE WALL (REFER TO A-424)
EWS 8	CONCRETE LOT LINE WALL (REFER TO A-424)
EWS 9	DIMENSIONAL STONE CLADDING (REFER TO A-421)

\*FOR ROOF TYPE (RT), REFER TO A-425

NO.	REVISIONS / SUBMISSIONS	DATE
	DOB SUBMISSION	08.08.2016
	ISSUE FOR CONSTRUCTION	06.17.2016
	CD PROGRESS PACKAGE	05.27.2016
	90% CONSTRUCTION DOCUMENTS	03.04.2016

**FXFOWLE**  
FXFOWLE ARCHITECTS, LLP | 22 WEST 40TH STREET, NEW YORK, NY 10018 | T 212 627 1700 | F 212 463 8716 | WWW.FXFOWLE.COM

**TRINITY PLACE HOLDINGS**  
717 Fifth Avenue, Suite 1303, New York, NY 10022 212-235-2191

**DESIMONE CONSULTING ENGINEERS**  
18 West 198 Street, 10th Floor, New York, NY 10111 212-533-2211

**DAGHER ENGINEERING, PLLC**  
29 Broadway, New York, NY 10006 212-480-2591

**LANGAN ENGINEERING**  
21 Bank Plaza, New York, NY 10001 212-479-6400

**DEBORAH BERKE PARTNERS**  
225 Fifth Avenue, 19th Floor, New York, NY 10001 212-233-0211

**VAN DEUSEN & ASSOCIATES (VDA)**  
120 Eagle Rock Avenue, Suite 315, East Hanover, NJ 10001 973-994-0220

**STANTEC**  
60 West 23rd Street, 8th Floor, New York, NY 10010 212-366-6000

**THORNTON TOMASETTI**  
51 Hudson Street, New York, NY 10010 917-461-7900

**EREMOS LLC**  
1275 Broadway, Suite 202, New York, NY 10001 212-658-1044

**LERCH BATES, INC.**  
1400 Broadway, Suite 305, New York, NY 10018 973-763-3222


**STEVEN WINTERS ASSOCIATES, INC.**  
41 West 40th Street, New York, NY 10018 203-607-0200

**ONE LUX STUDIO**  
158 West 25th Street, 10th Floor, New York, NY 10001 212-201-5790




**42 TRINITY PLACE**  
42 TRINITY PLACE | NEW YORK, NY  
DRAWING TITLE:  
**BUILDING TOP WALL SECTION DETAILS**

Seal:	Drawn:	Project No.:
	Author:	15528
	Checked:	
	Checker:	
	Rev/Issd:	
	Date:	12/02/15
	Scale:	1 1/2" = 1'-0"
	Sheet No.:	A-512.00
	Sheet of:	



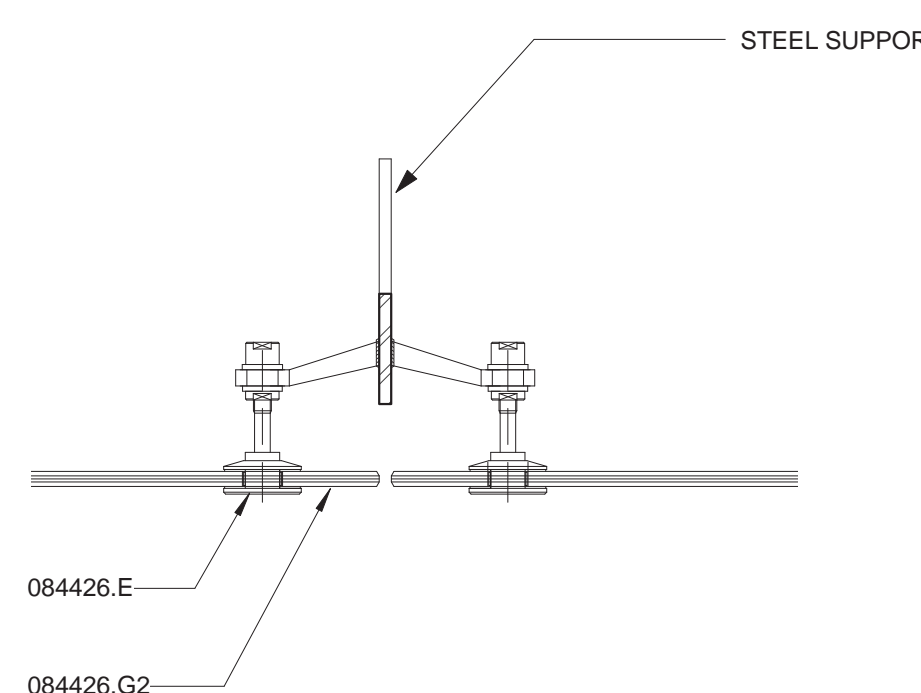

**Q1 PLAN DETAIL**  
1 1/2" = 1'-0" AT WINDSCREEN GLASS CLIP

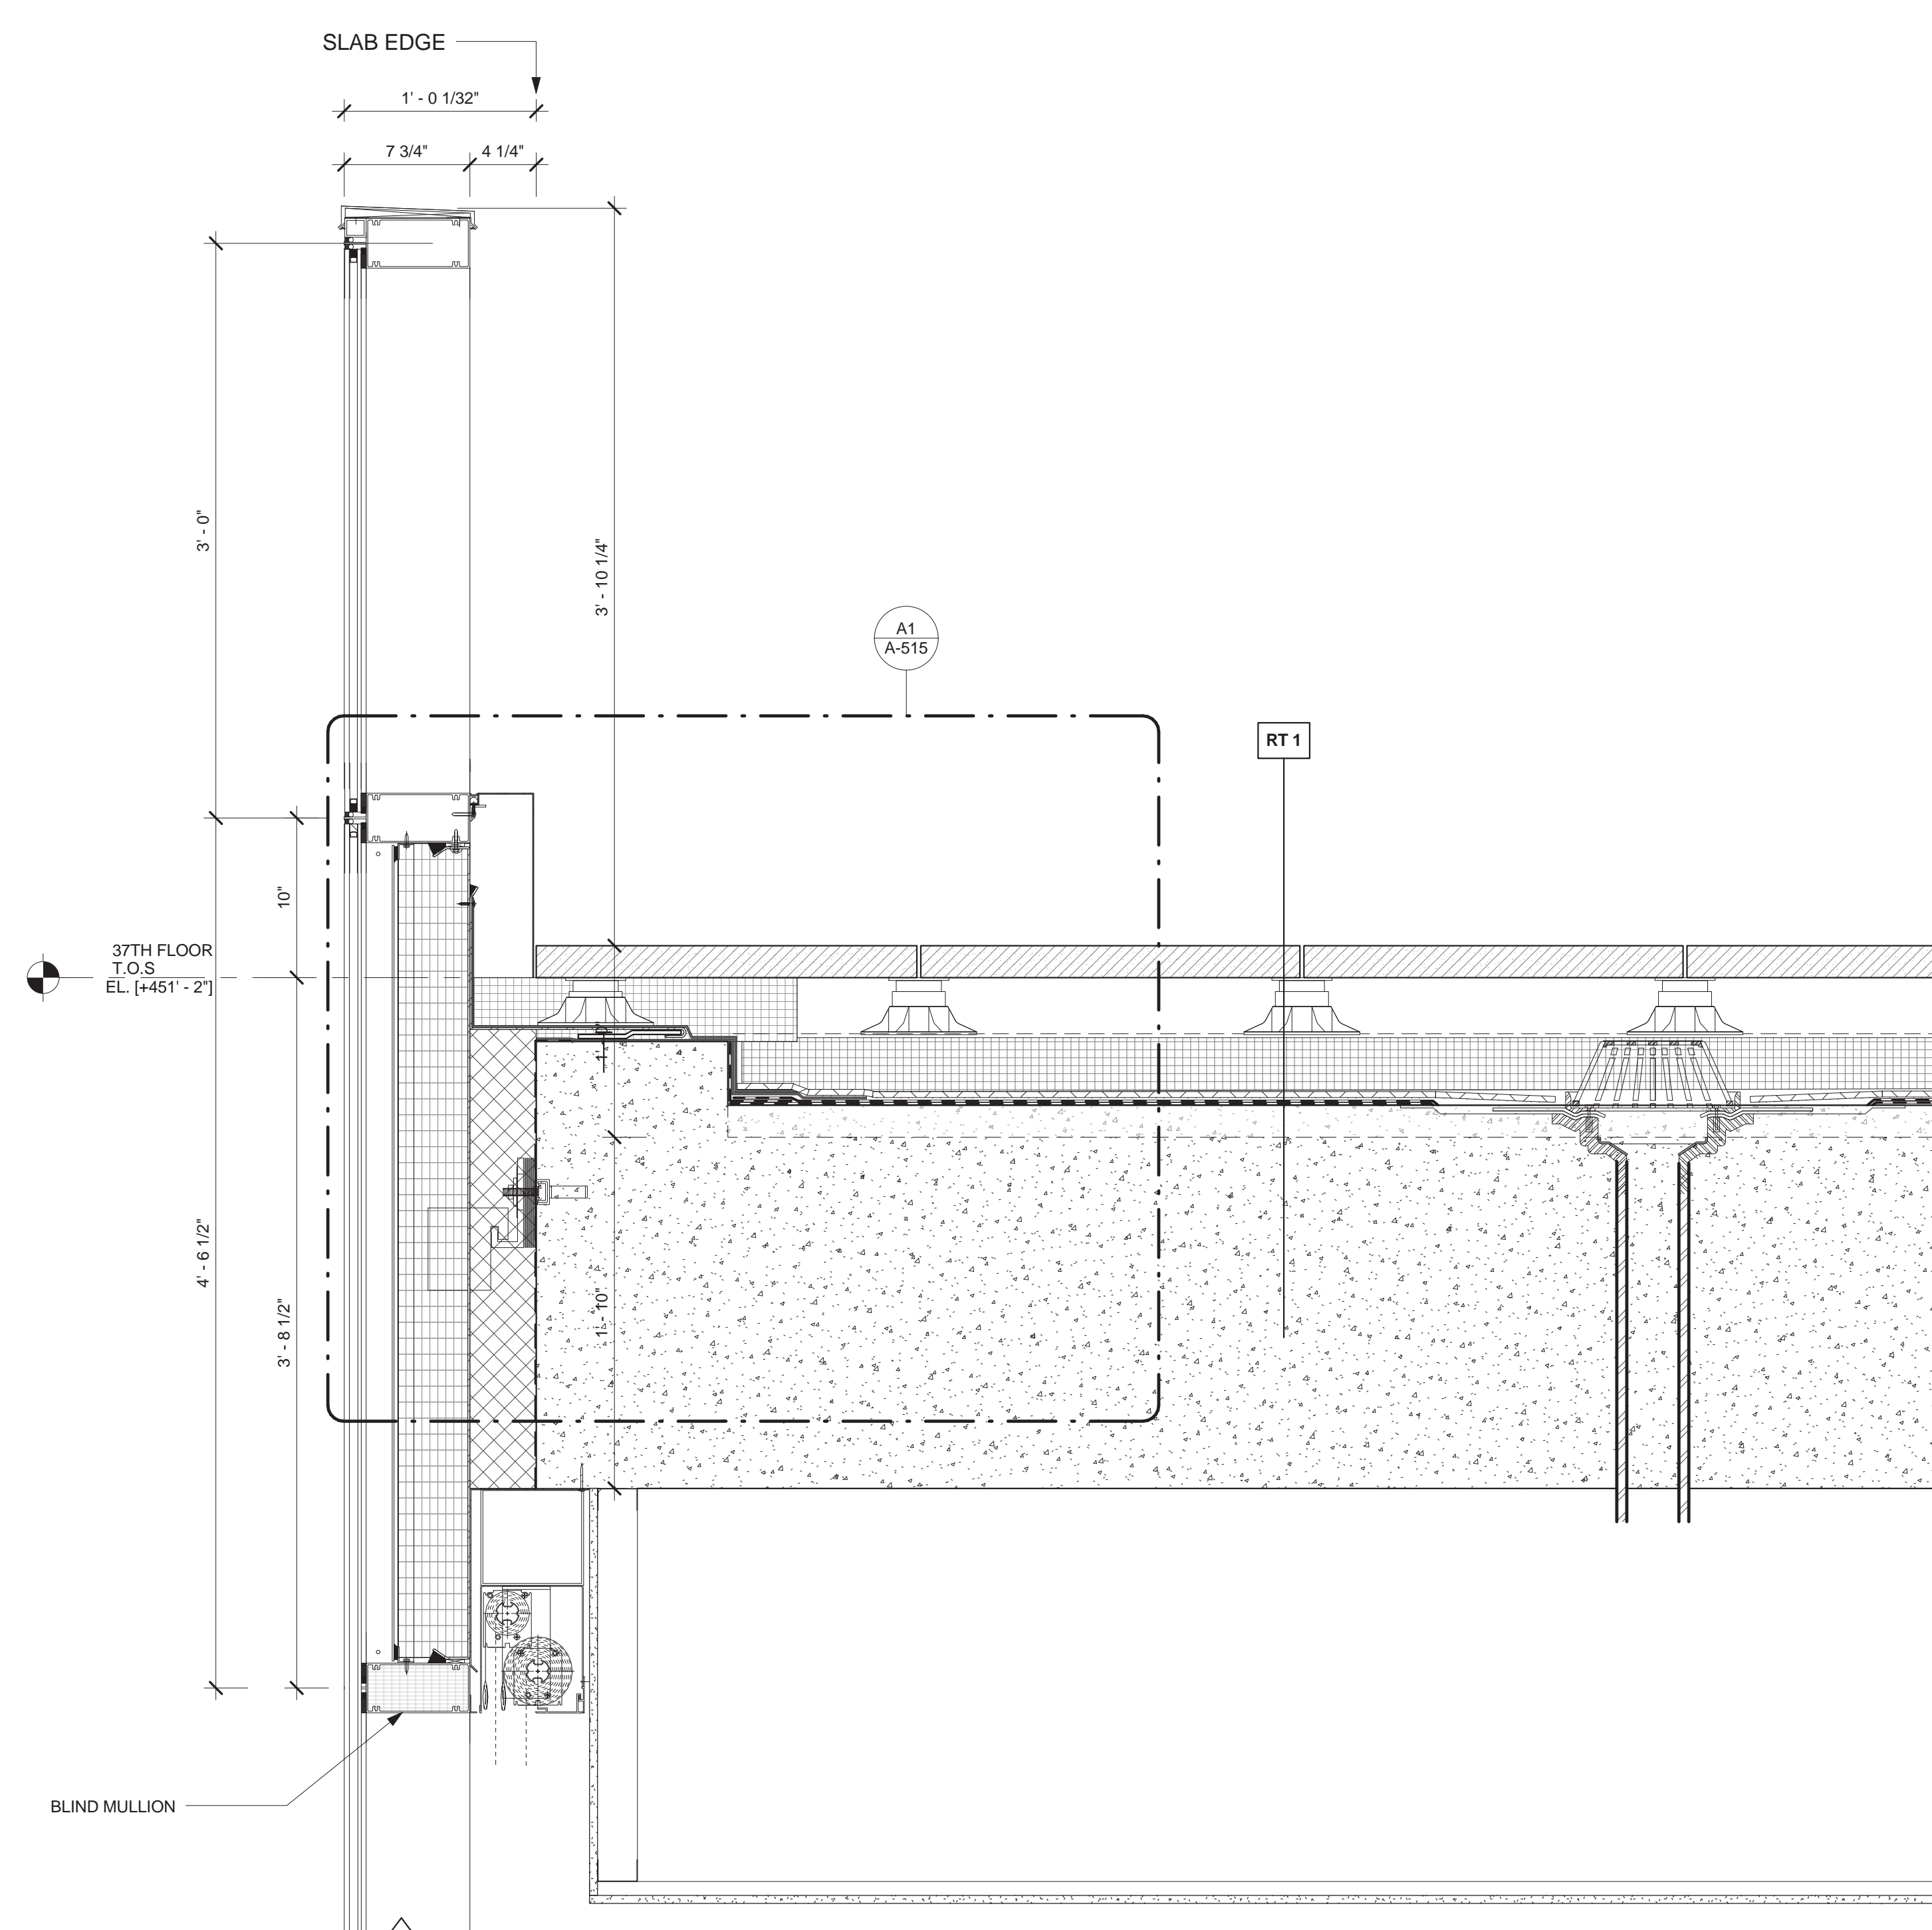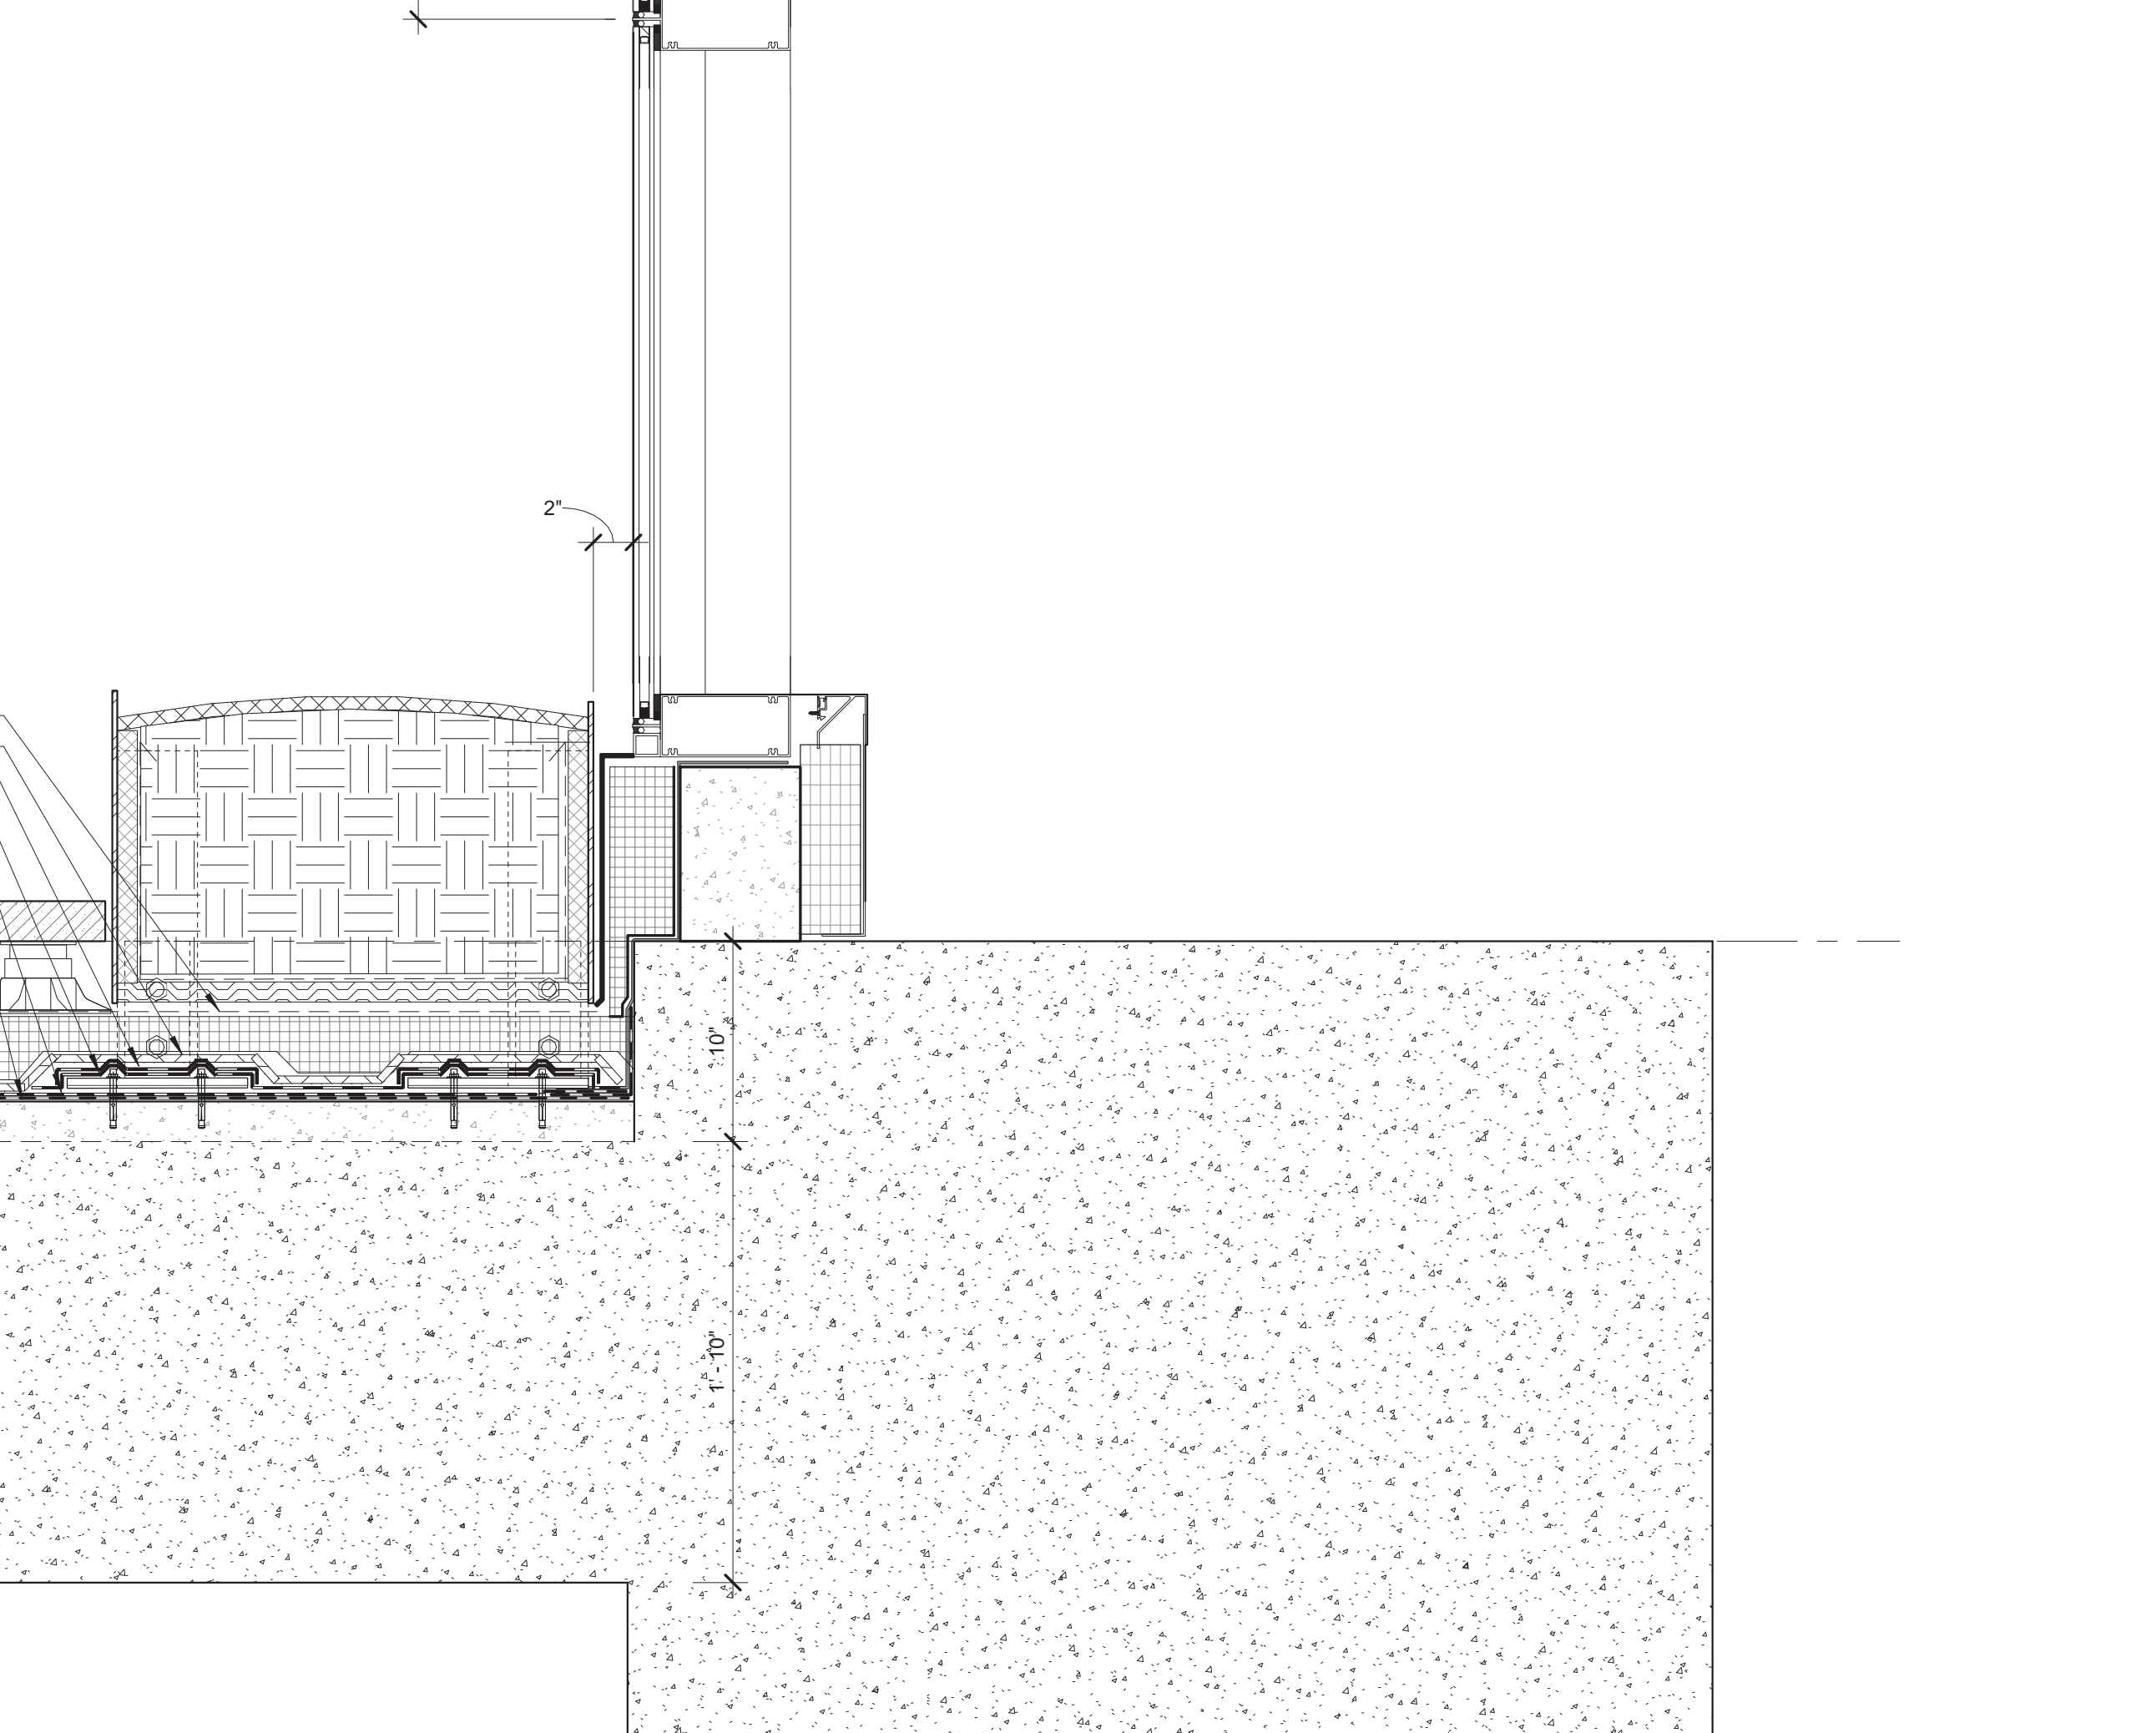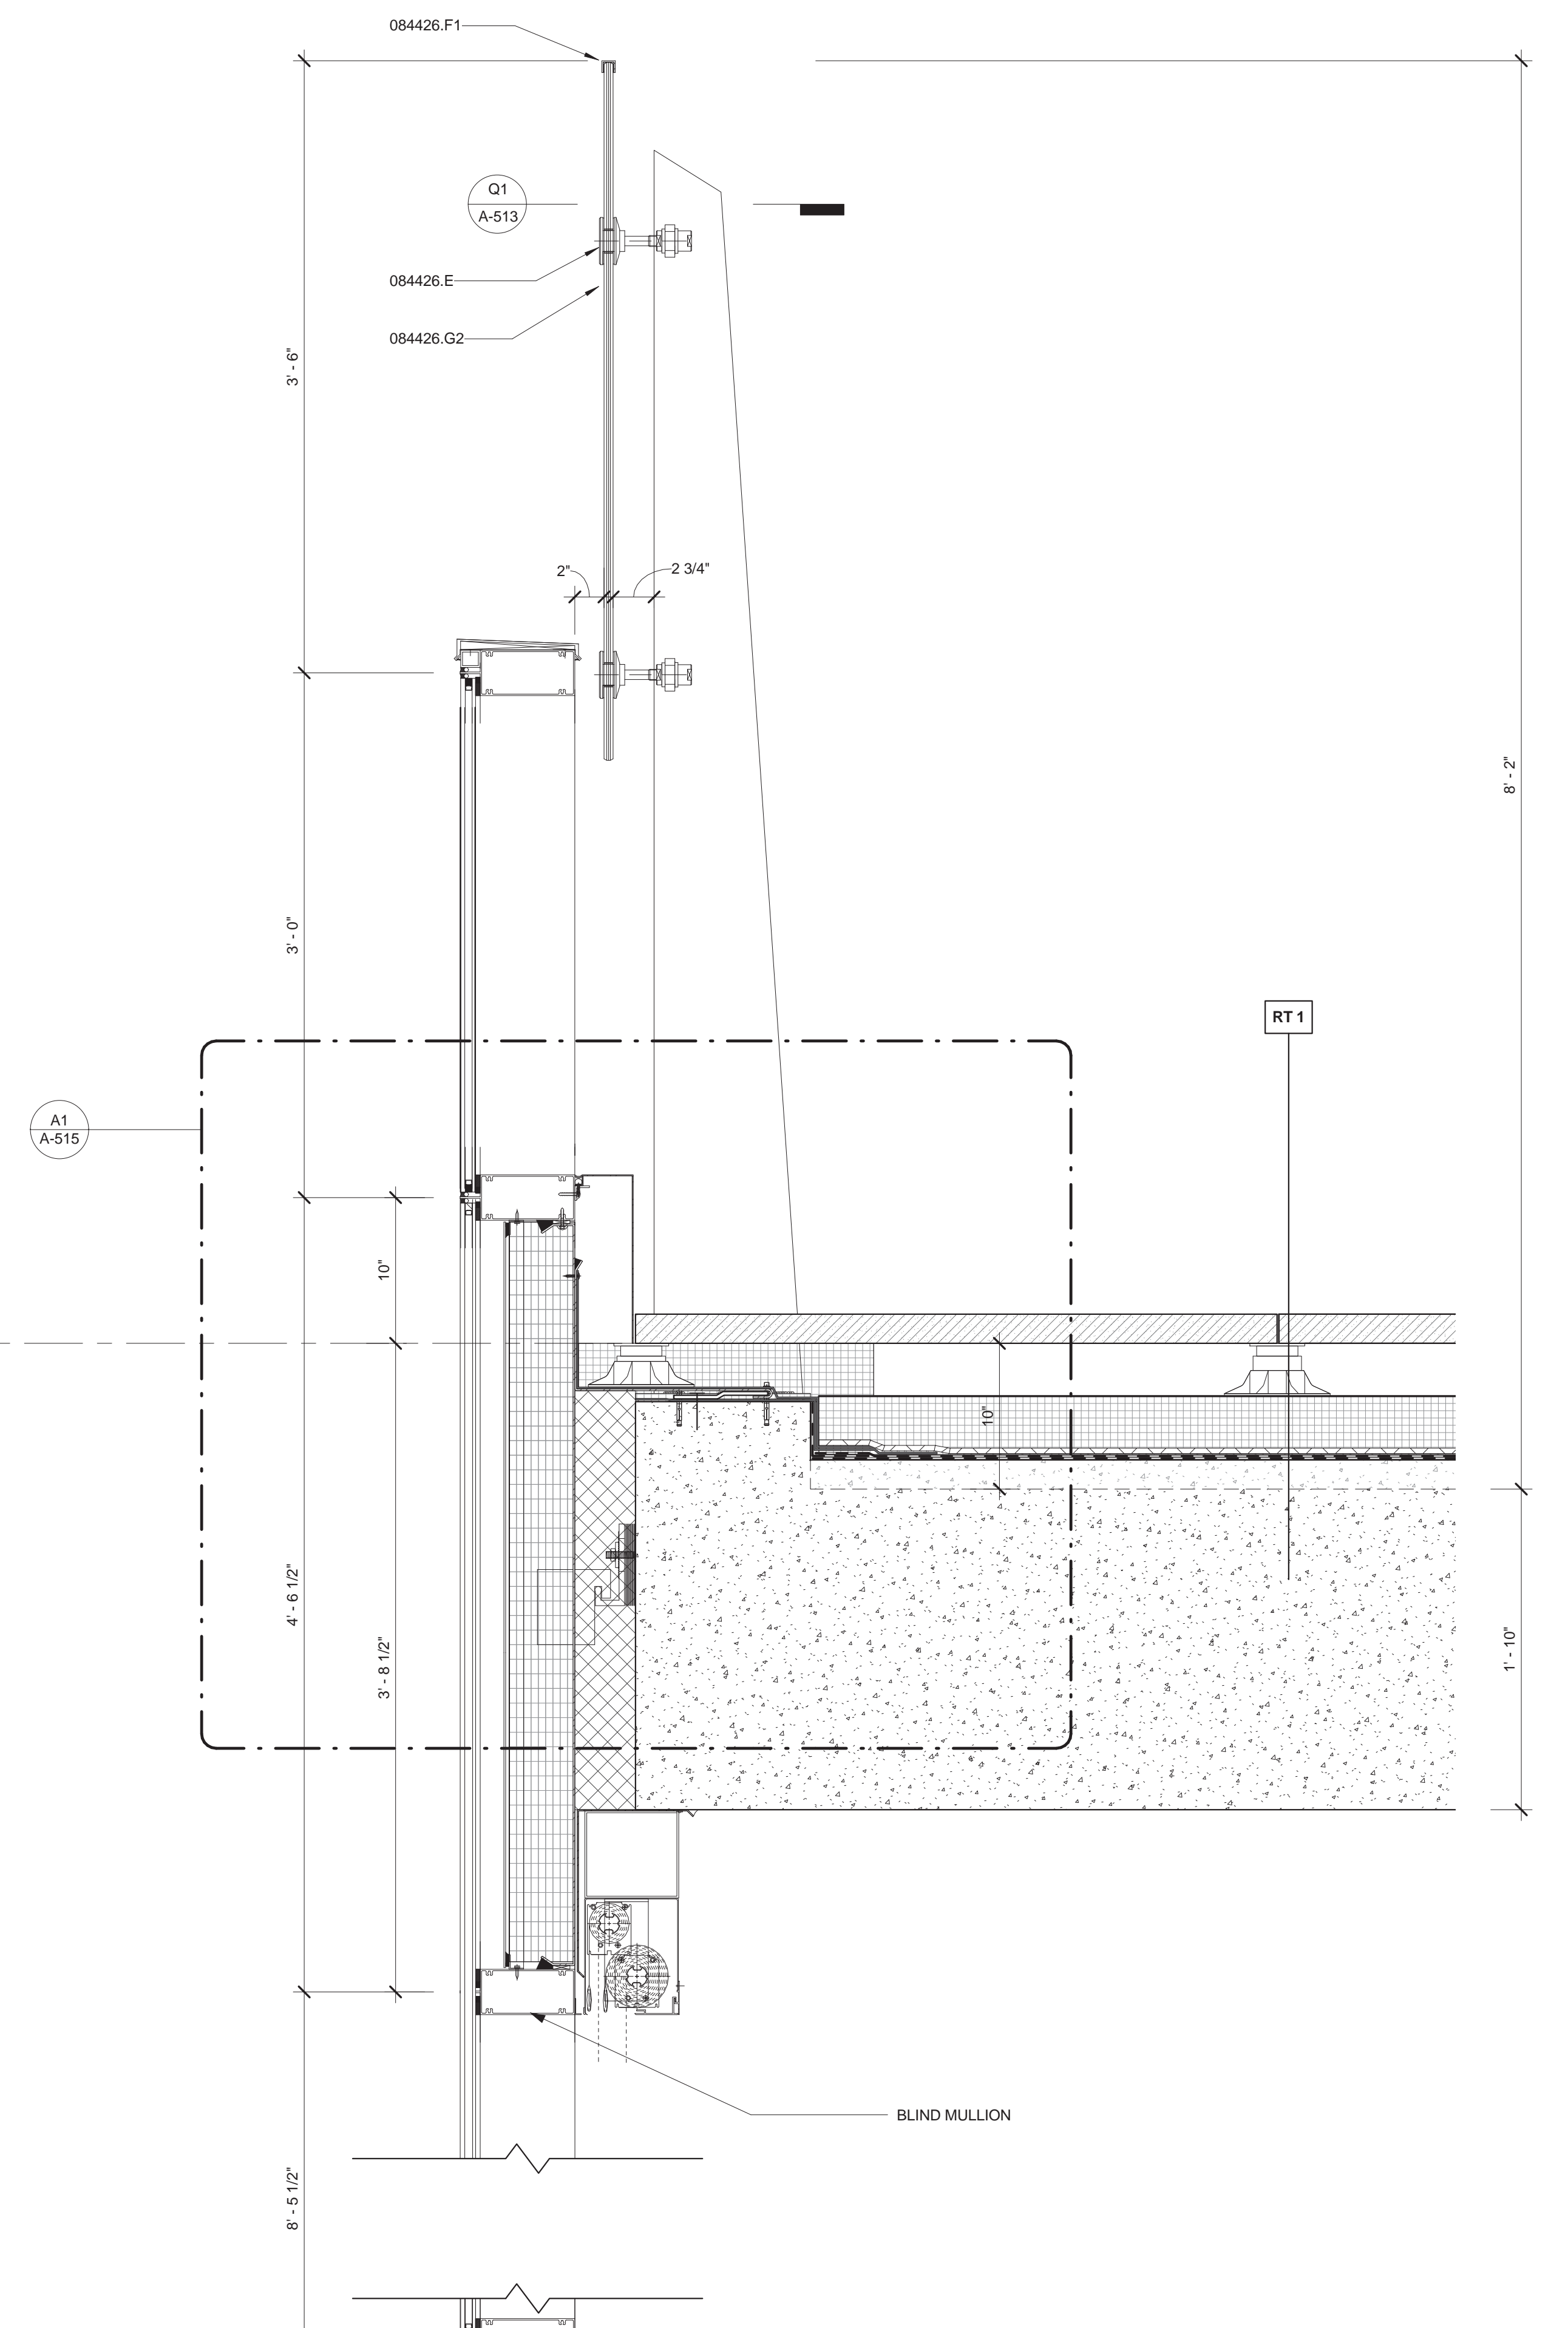

**A1 SECTION**  
1 1/2" = 1'-0"

**MATERIAL KEYING LEGEND:**

071413.B	DRAINAGE MAT
071413.E1	PARAPRO S 123 FLASHING
071413.E3	PARABLOCK 60 ML ROOT BARRIER BELOW ALL PLANTERS, TYP
071413.H	TERANAP, FULLY ADHERED
071413.I	PARADIENE 20, FULLY ADHERED
075560.E	FILTER FABRIC SEPARATION SHEET
084426.E	ST. STL. FITTINGS (#4 FIN)
084426.F1	ST. STL. CAP
084426.G2	LAMINATED GLASS (REFER TO SPEC FOR GLASS TYPE)

**EXTERIOR WALL SYSTEM (EWS) LEGEND**

EWS 1	STORE FRONT (REFER TO A-421 & A-431)
EWS 2	SCHOOL PANEL - LIMESTONE WITH HONEYCOMB BACKUP (REFER TO A-421 & A-432)
EWS 3	TOWER PANEL - GFRC (REFER TO A-422, A-433 & A-434)
EWS 4	TOWER CURTAIN WALL (REFER TO A-423 & A-435)
EWS 5	TOWER MECHANICAL / METAL PANEL (REFER TO A-424 & A-436)
EWS 6	STICK BUILT CURTAIN WALL (REFER TO A-434)
EWS 7	CMU LOT LINE WALL (REFER TO A-424)
EWS 8	CONCRETE LOT LINE WALL (REFER TO A-424)
EWS 9	DIMENSIONAL STONE CLADDING (REFER TO A-421)

\*FOR ROOF TYPE (RT), REFER TO A-425

NO.	REVISIONS / SUBMISSIONS	DATE
	DOB SUBMISSION	06.08.2016
	ISSUE FOR CONSTRUCTION	06.17.2016
	CD PROGRESS PACKAGE	05.27.2016

**FX FOWLE**  
FX FOWLE ARCHITECTS, LLP | 22 WEST 40TH STREET, NEW YORK, NY 10018 | T 212 627 1700 | F 212 463 8716 | WWW.FXFOWLE.COM

**TRINITY PLACE HOLDINGS**  
717 Fifth Avenue, Suite 1303, New York, NY 10022 212-235-2191

**DESIMONE CONSULTING ENGINEERS**  
16 West 198th Street, 10th Floor, New York, NY 10111 212-533-2211

**DAGHER ENGINEERING, PLLC**  
29 Broadway, New York, NY 10006 212-480-2591

**LANGAN ENGINEERING**  
21 Bank Plaza, New York, NY 10001 212-479-6400

**DEBORAH BERKE PARTNERS**  
220 Fifth Avenue, 16th Floor, New York, NY 10001 212-233-0211

**VAN DEUSEN & ASSOCIATES (VDA)**  
120 Eagle Rock Avenue, Suite 315, East Hanover, NJ 10001 973-994-9220

**STANTEC**  
60 West 23rd Street, 8th Floor, New York, NY 10010 212-366-6000

**THORNTON TOMASETTI**  
51 Hudson Street, New York, NY 10010 917-461-7900

**EREMOS LLC**  
1270 Broadway, Suite 202, New York, NY 10001 212-658-1044

**LERCH BATES, INC.**  
1400 Broadway, Suite 916, New York, NY 10019 973-763-3222

**STEVEN WINTERS ASSOCIATES, INC.**  
81 West 42nd Street, 16th Floor, New York, NY 10018 203-607-0200

**ONE LUX STUDIO**  
158 West 25th Street, 10th Floor, New York, NY 10001 212-201-6790



**42 TRINITY PLACE**  
42 TRINITY PLACE | NEW YORK, NY

DRAWING TITLE:  
**BUILDING TOP WALL SECTION DETAILS**


Seal:	Drawn:	Project No.:
	Author:	15028
	Checked:	Carl Pfeiffer
	Checker:	
	Rev: 02/16	Drawing No.:
	Date:	01/23/16
	Scale:	1 1/2" = 1'-0"
		Sheet of

**A-513.00**





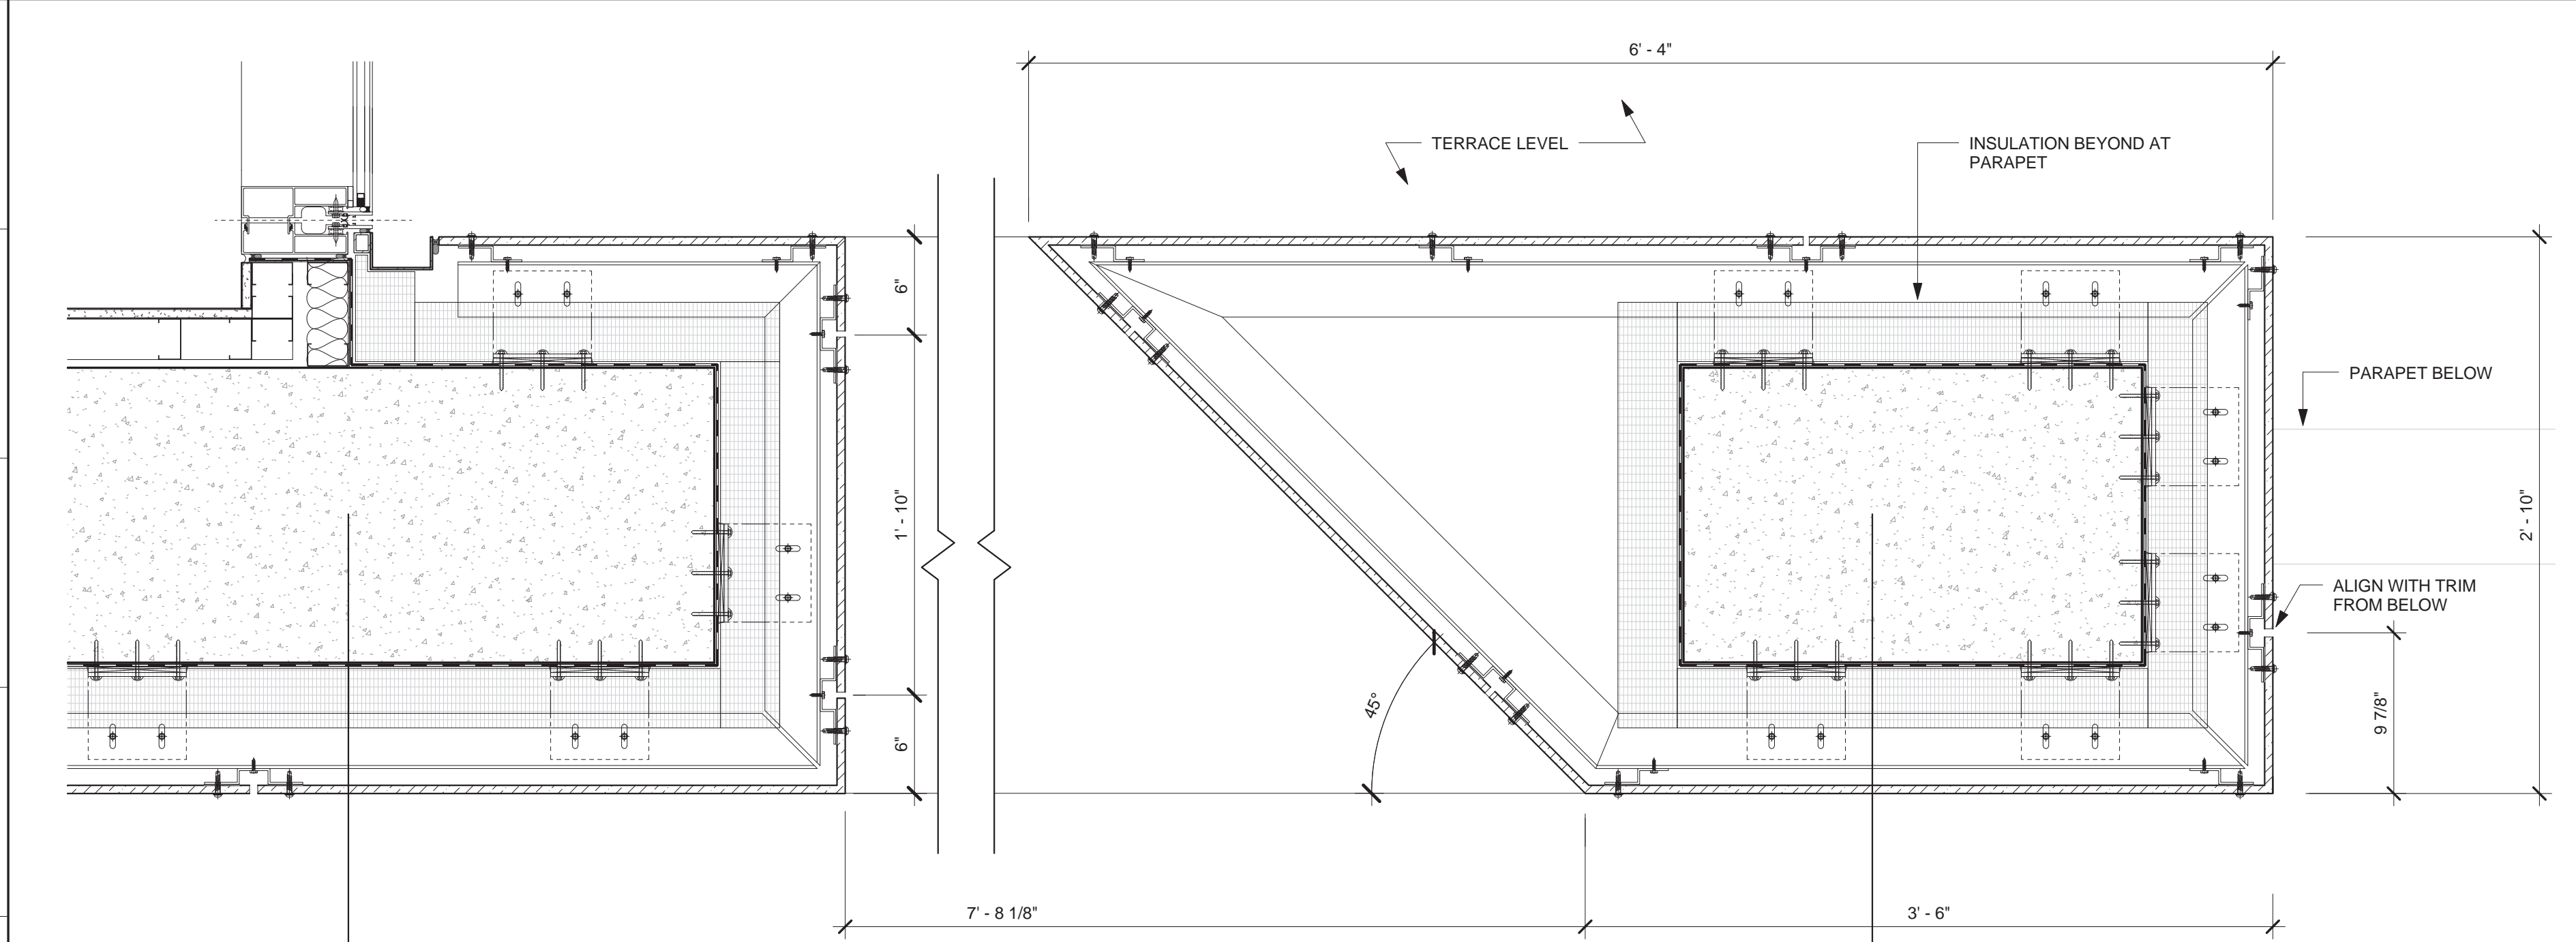 



**F1 PLAN DETAIL**  
 1 1/2" = 1'-0" AT NORTH WALL TERRACE OPENING

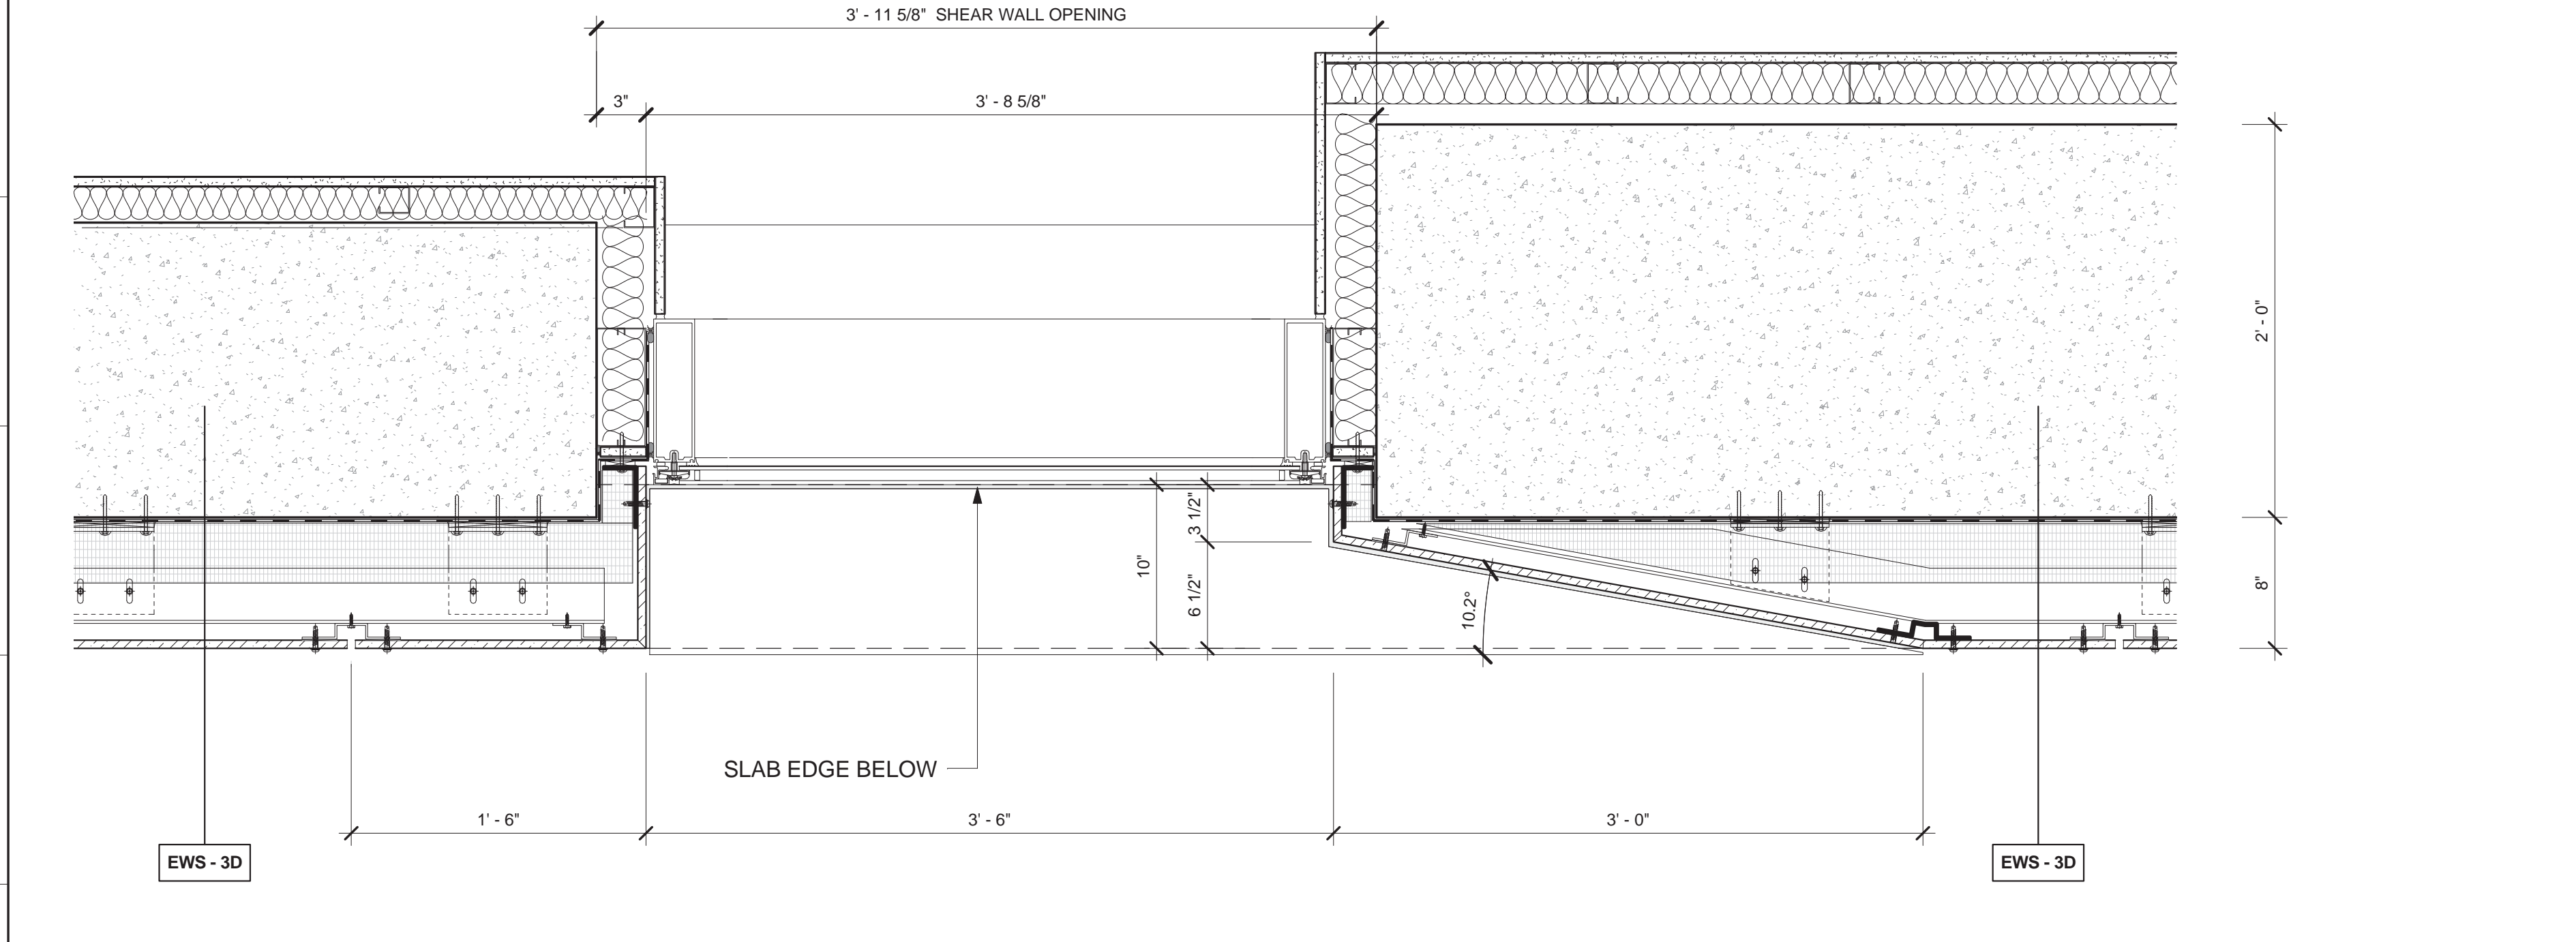

**A1 PLAN DETAIL**  
 1 1/2" = 1'-0" @ SLOT WINDOW GYM AMENITY

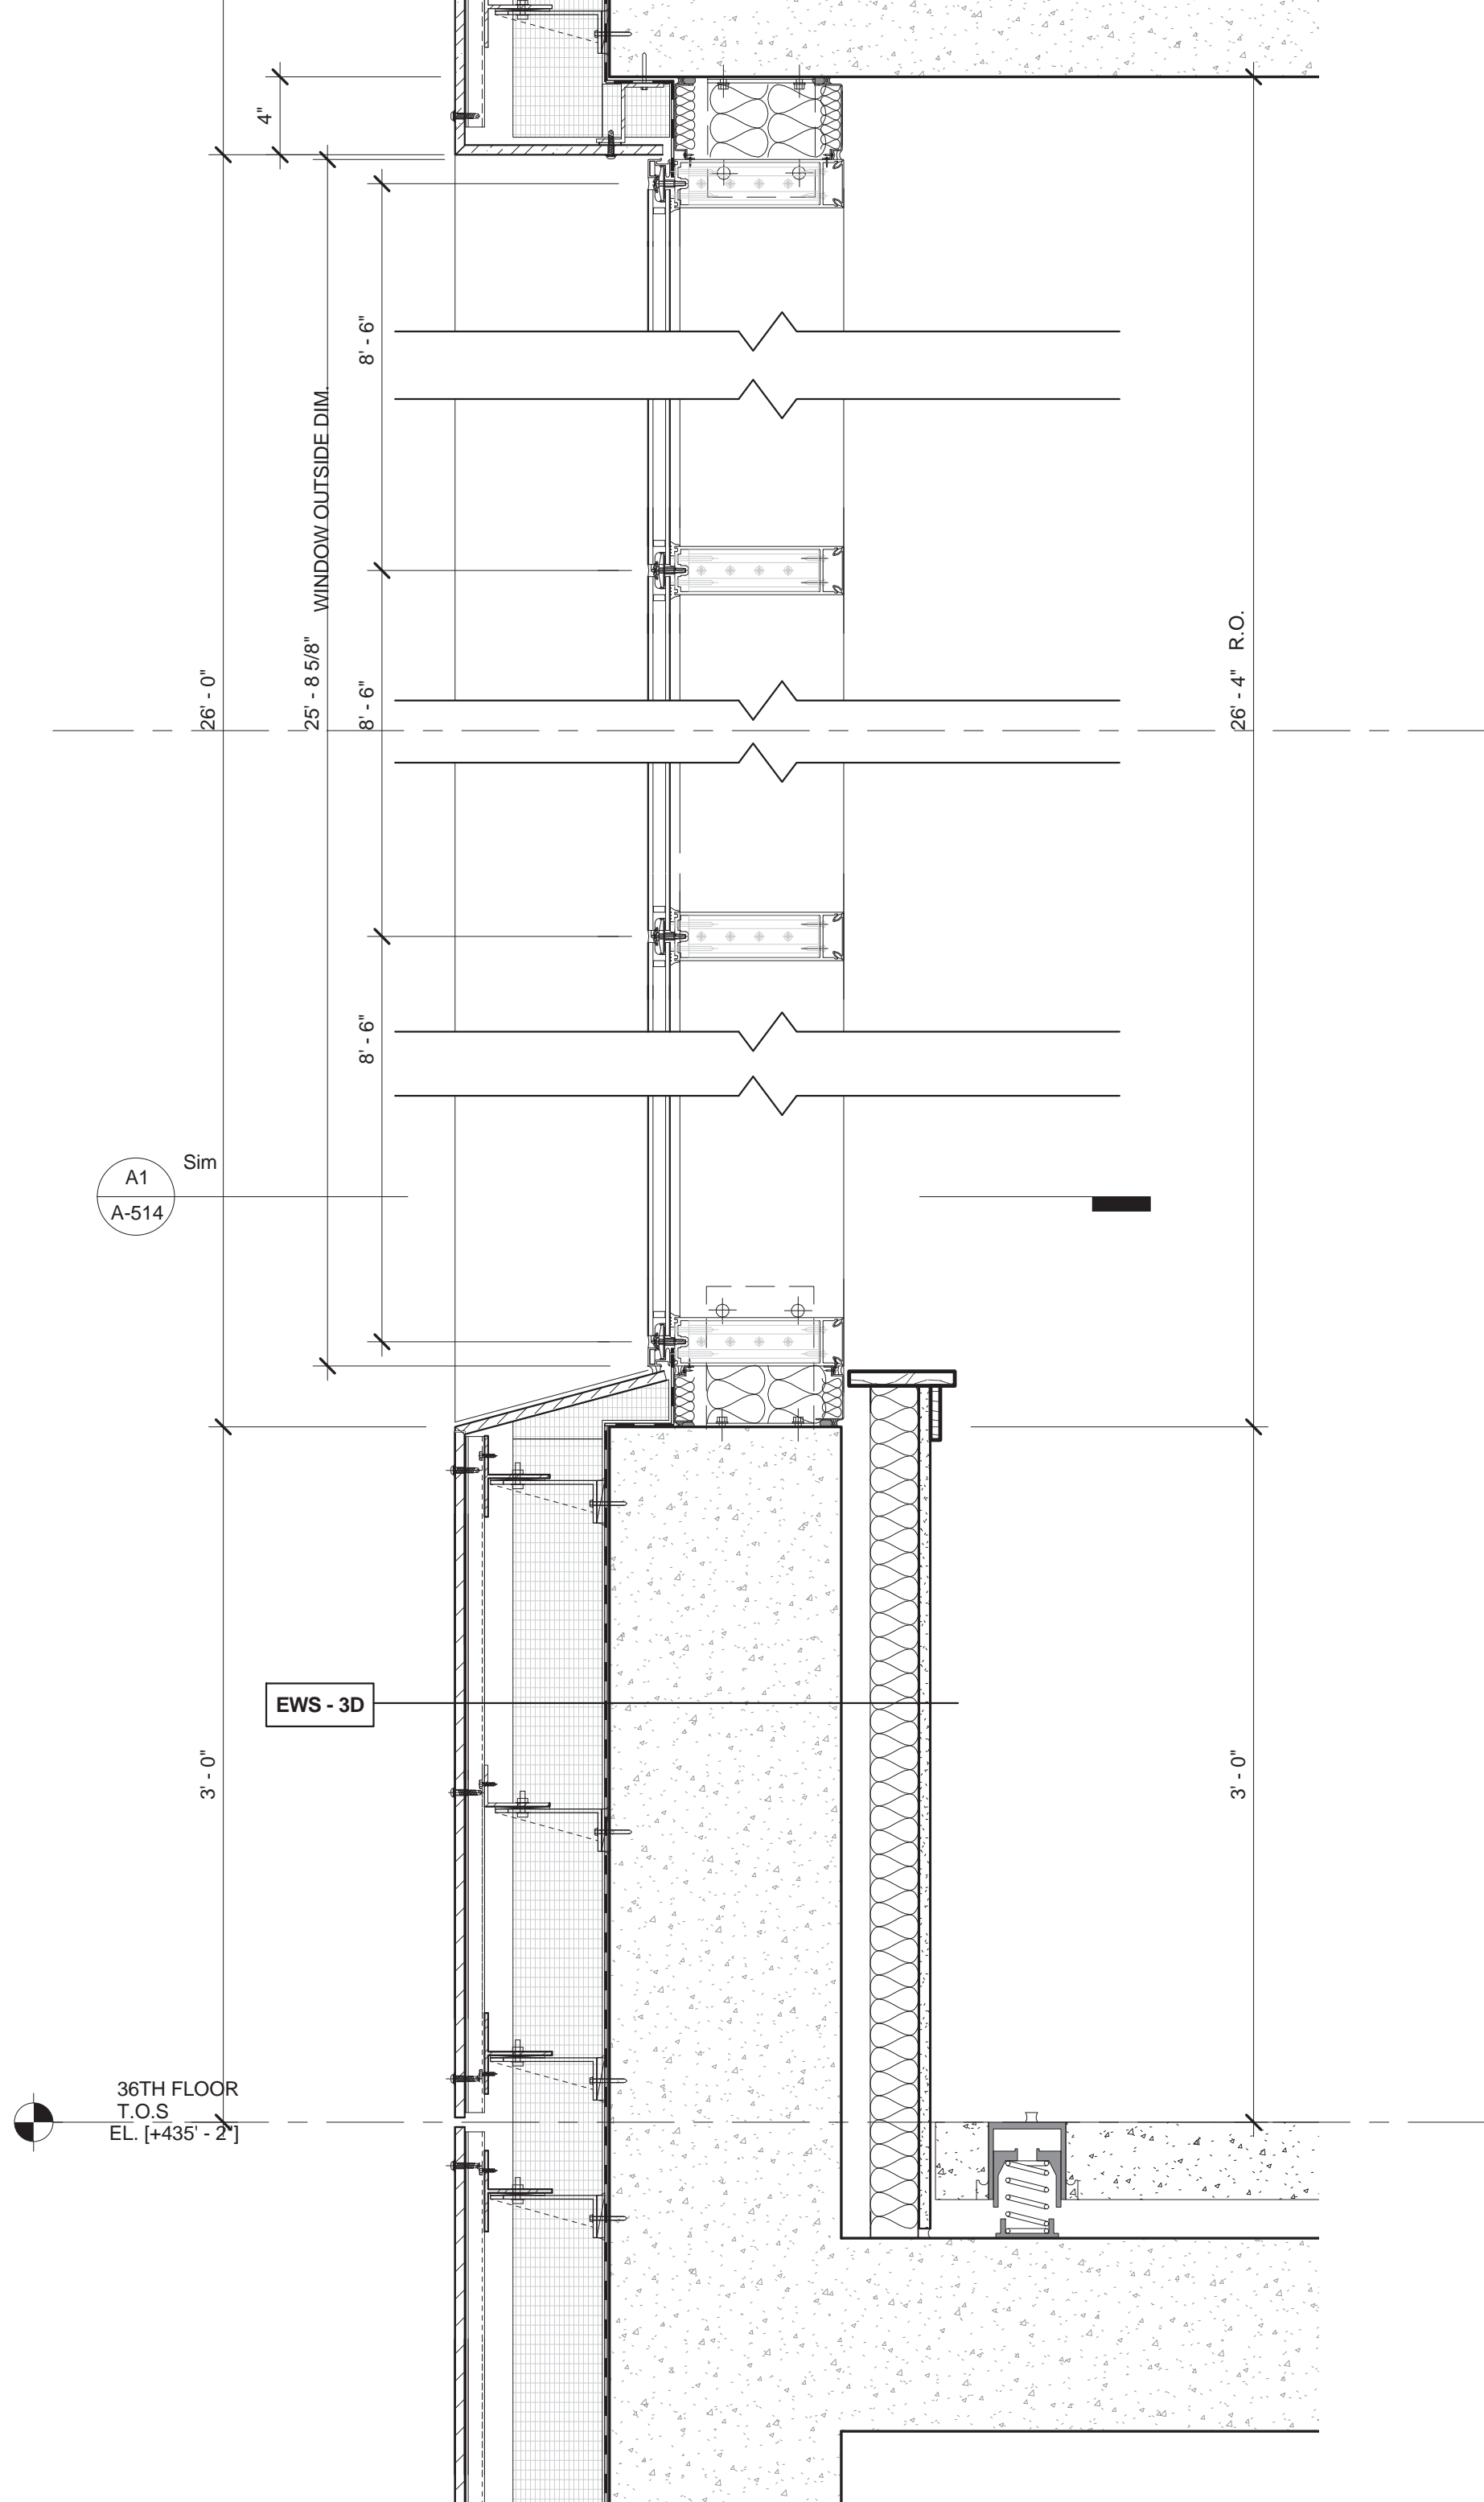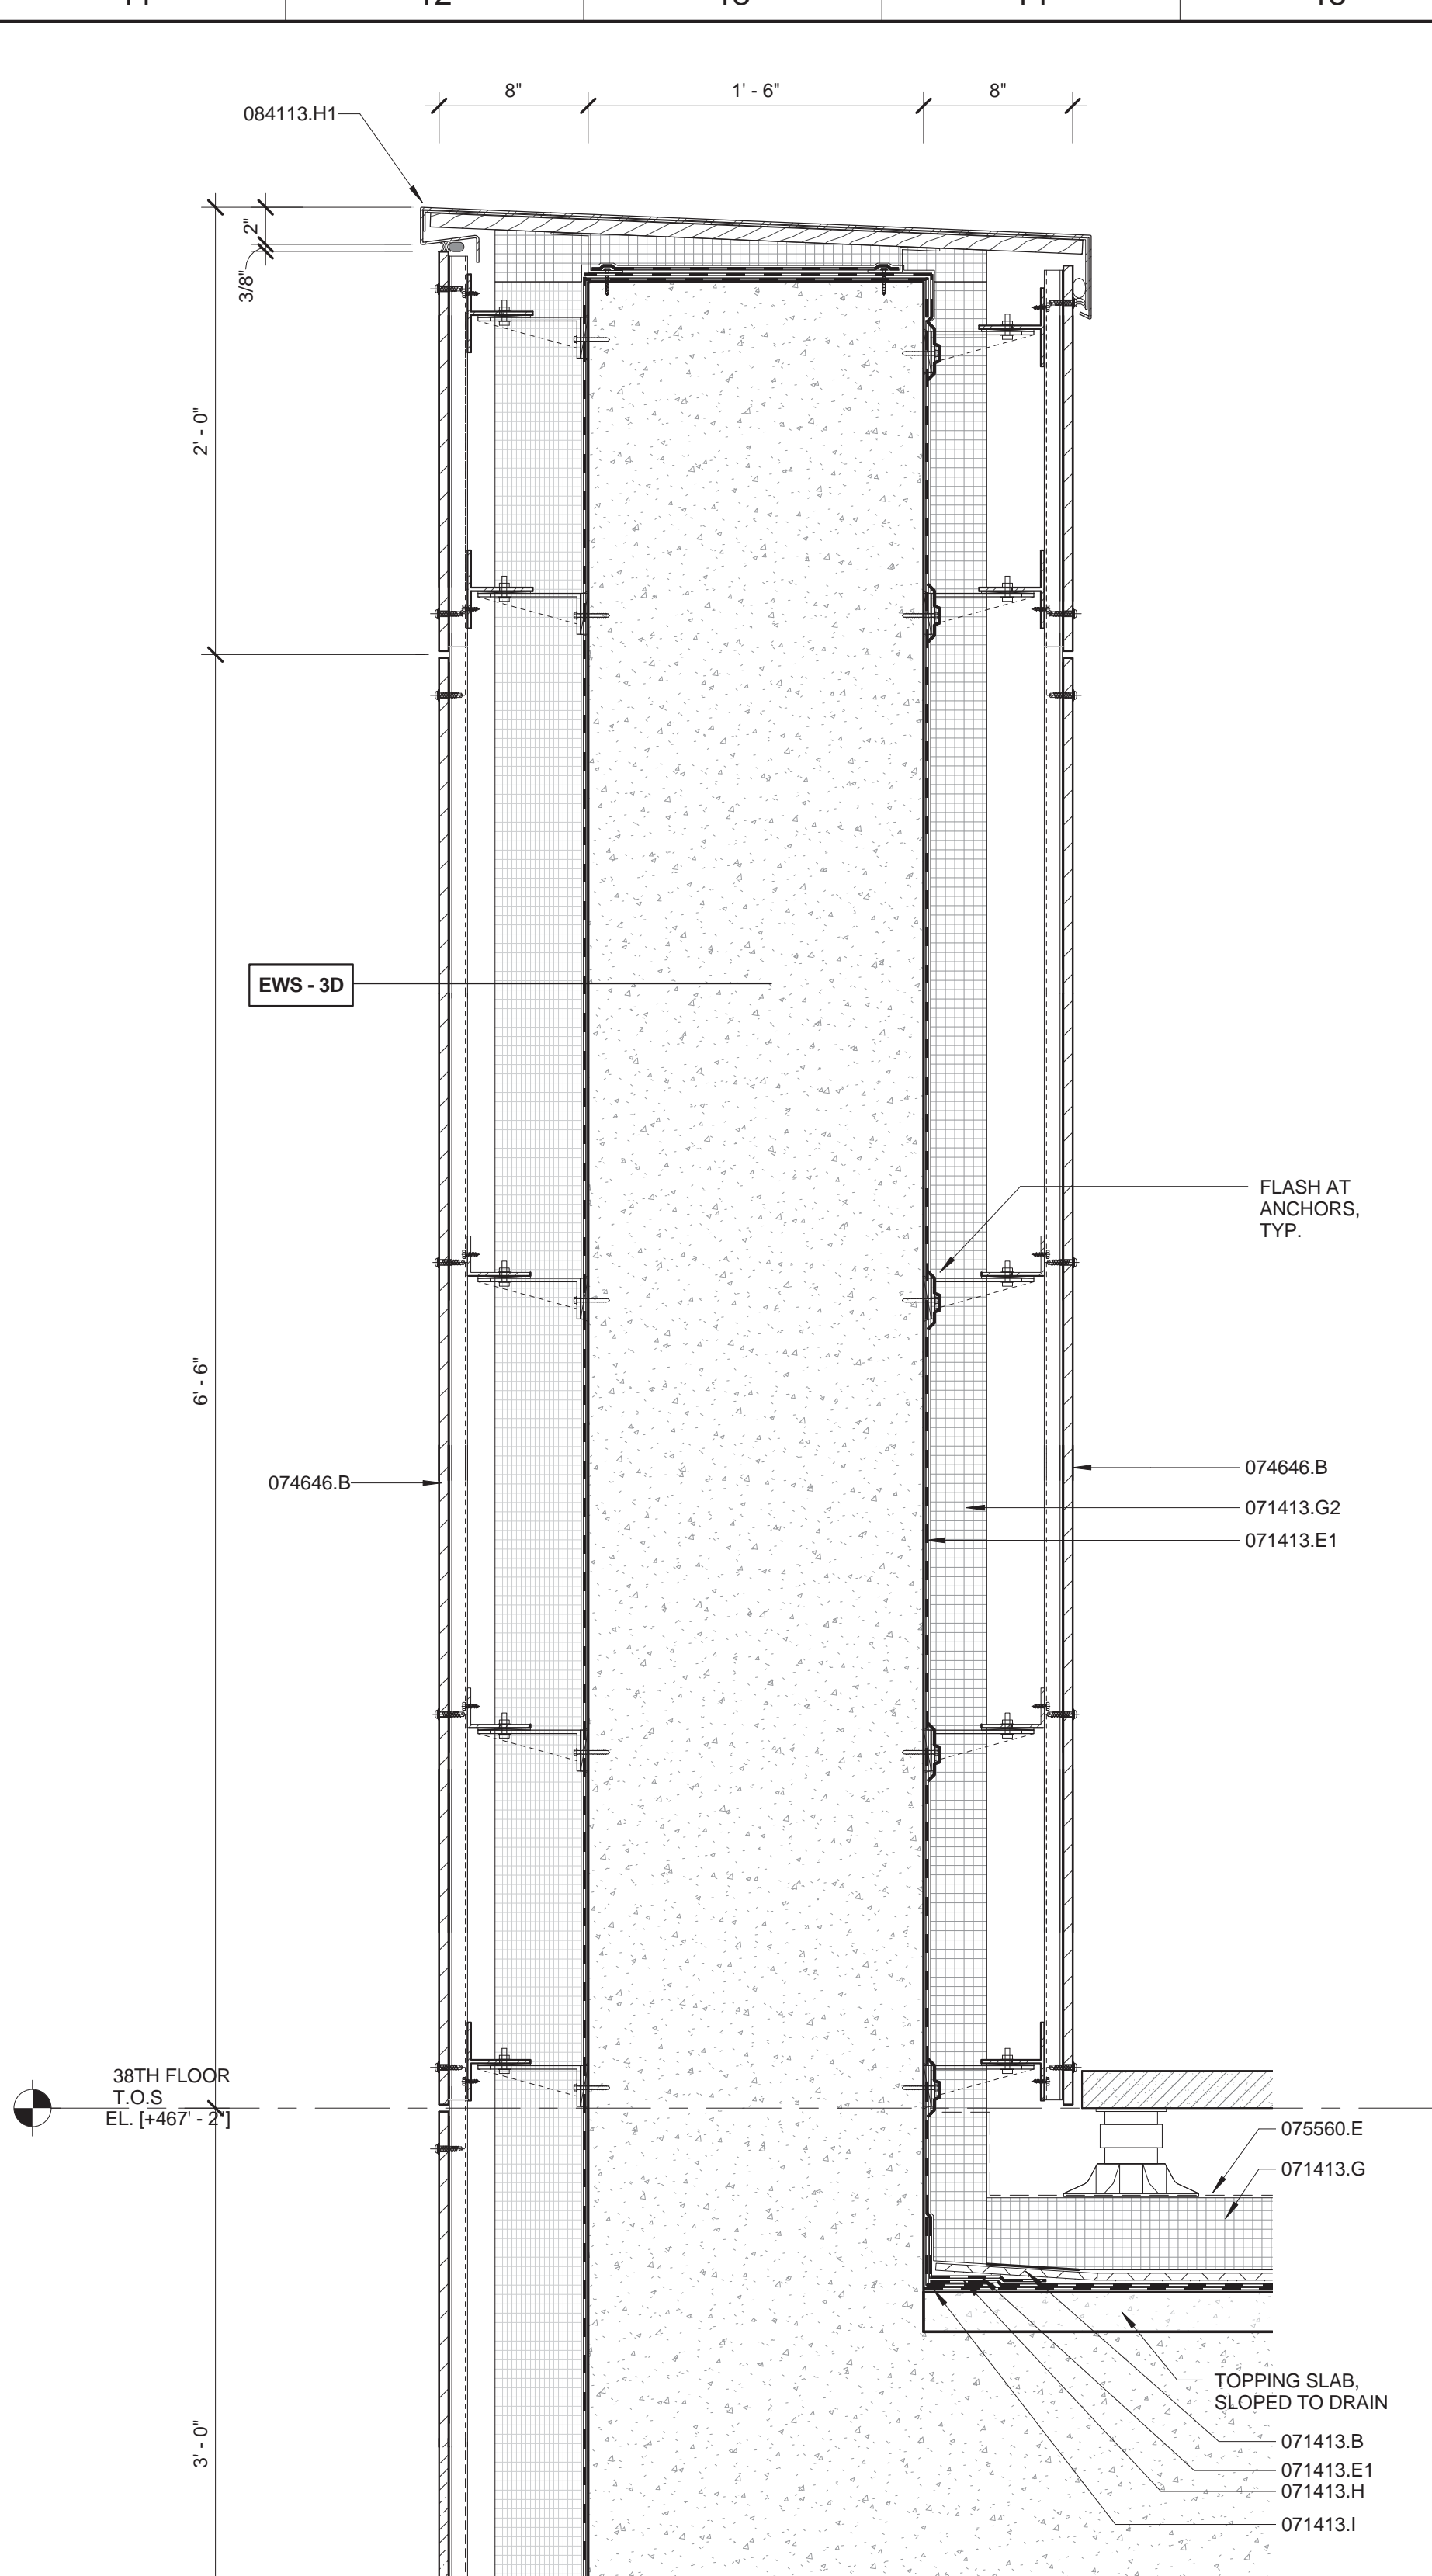

**A11 WALL SECTION**  
 1 1/2" = 1'-0" SLOT WINDOW AT GYM

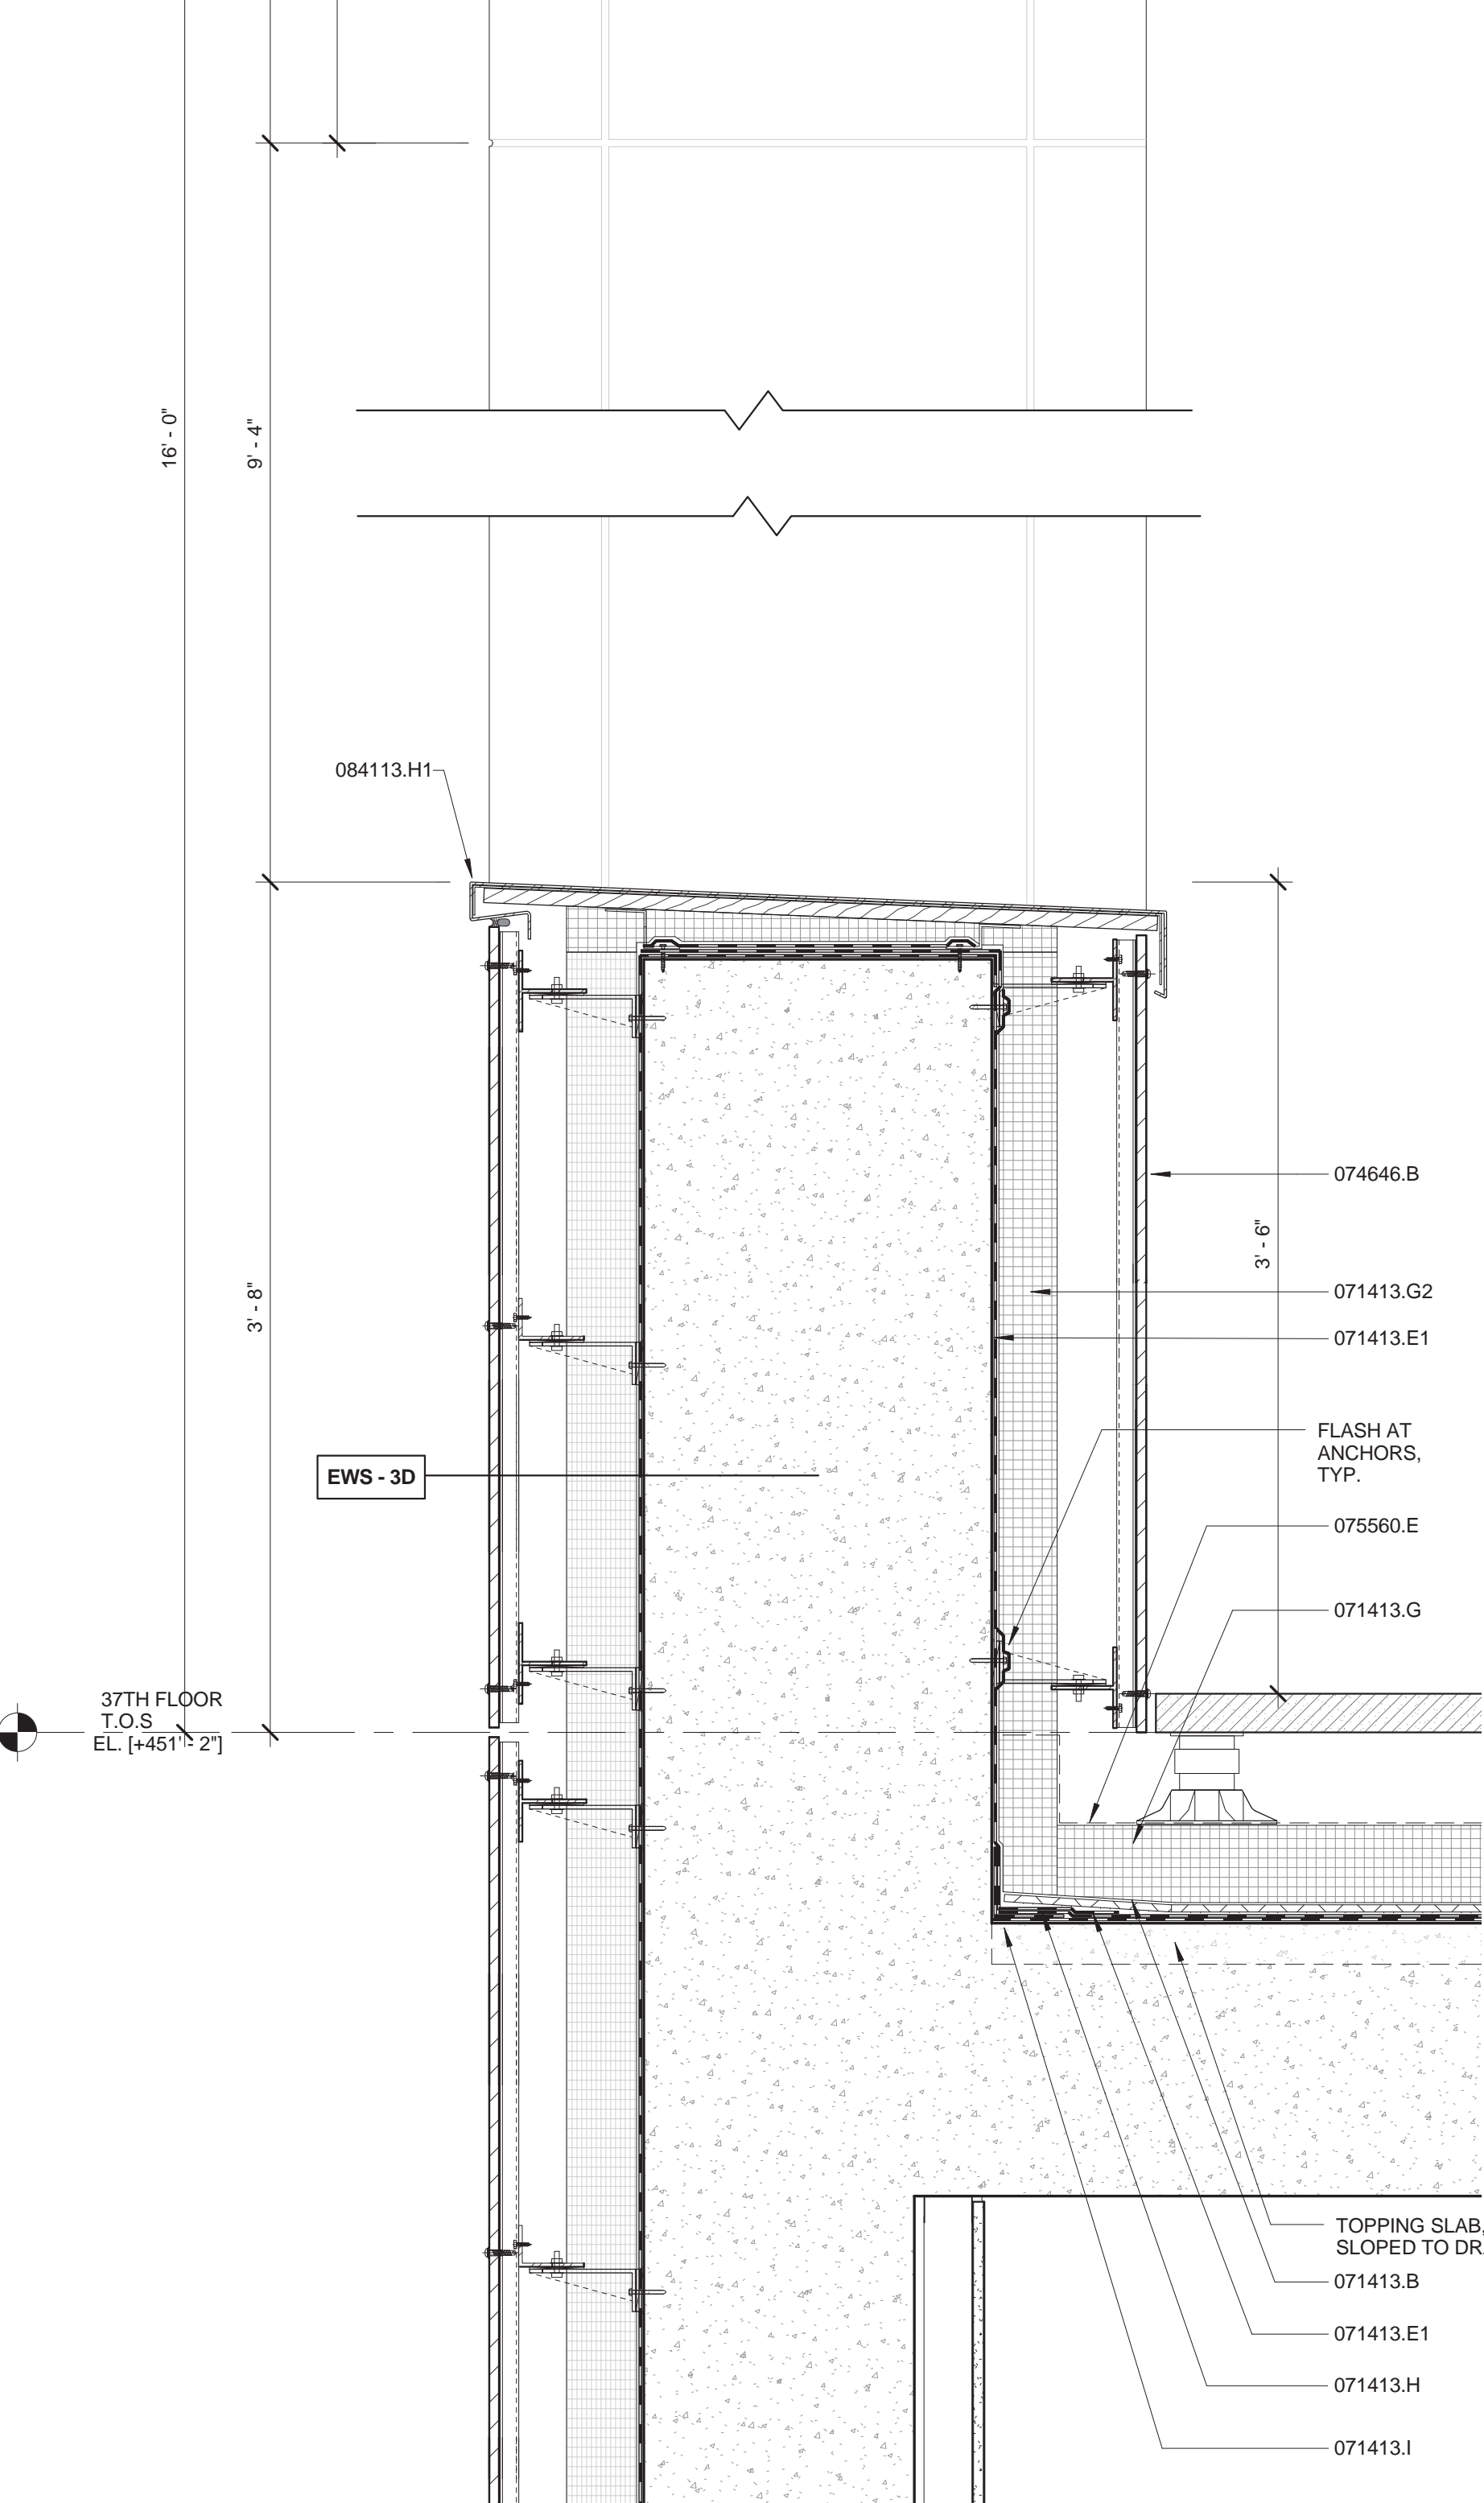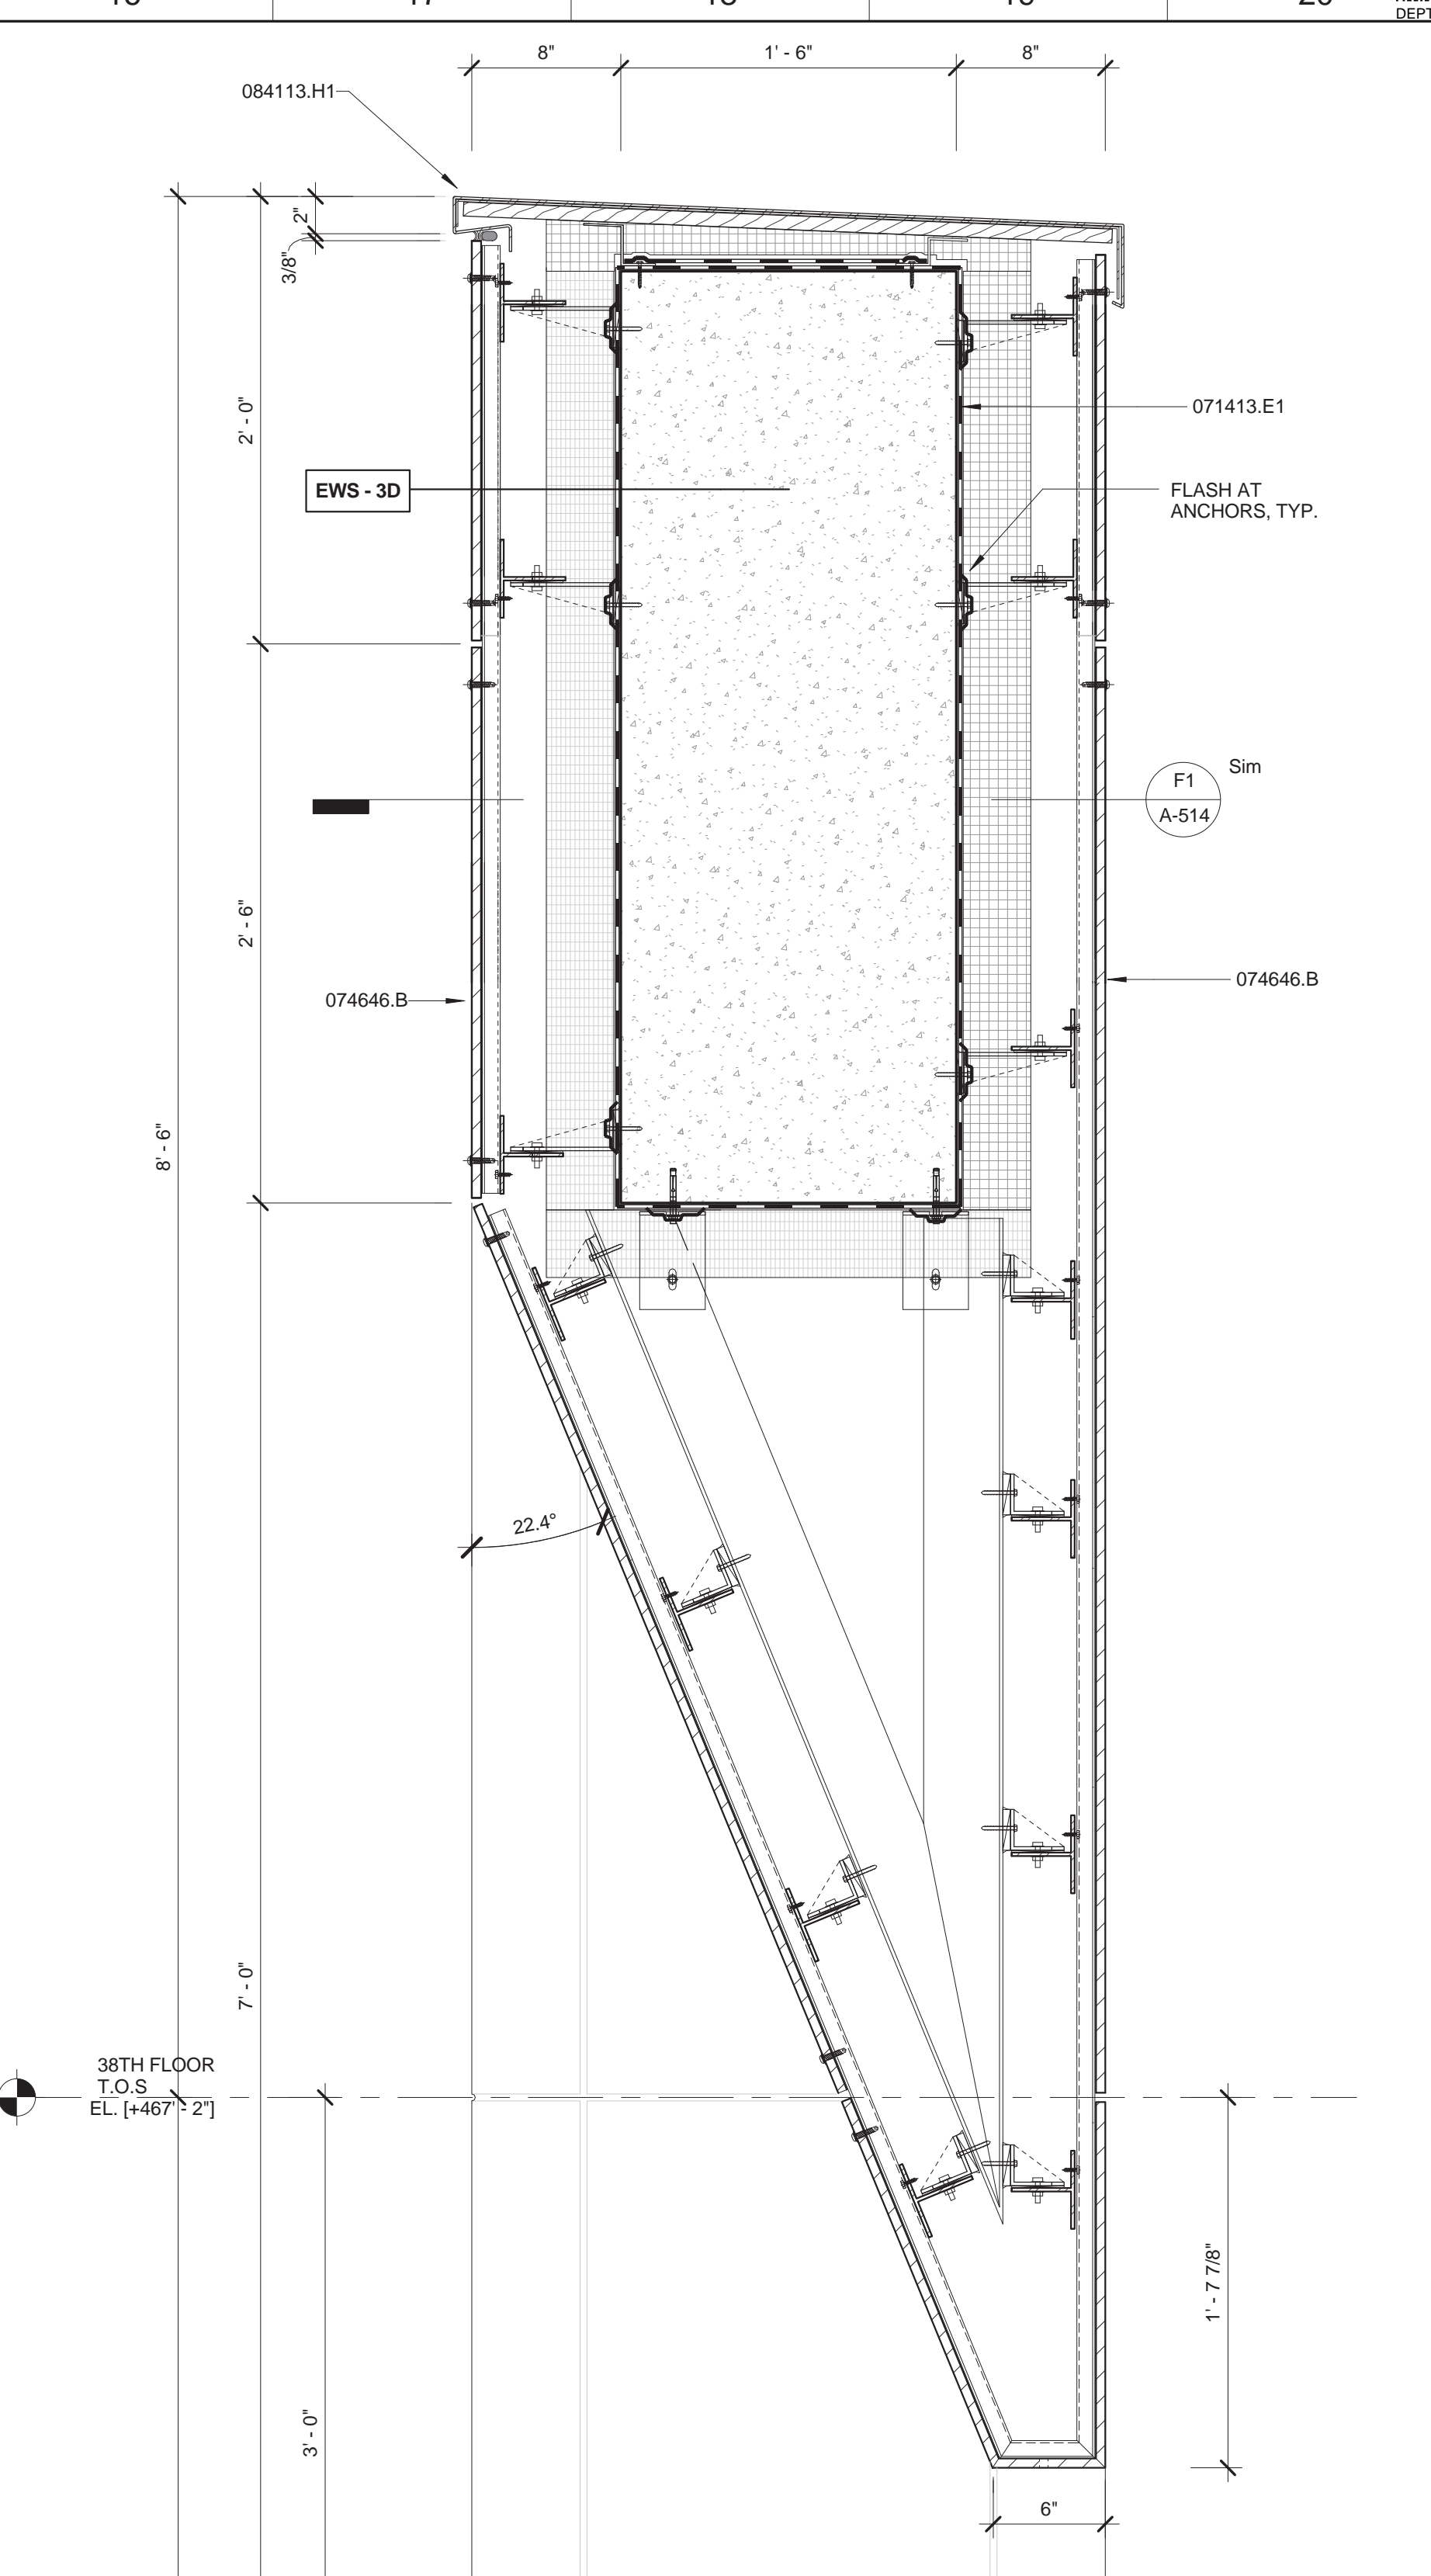

**A16 WALL SECTION**  
 1 1/2" = 1'-0" AT NORTH WALL TERRACE OPENING

- MATERIAL KEYING LEGEND:**
- 071413.B DRAINAGE MAT
  - 071413.E1 PARAPRO S 123 FLASHING
  - 071413.G (3) 2" EXTRUDED POLYSTYRENE INSULATION WITH STAGGERED JOINTS
  - 071413.G2 3" EXTRUDED POLYSTYRENE INSULATION
  - 071413.H TERANAP, FULLY ADHERED
  - 071413.I PARADIENE 20, FULLY ADHERED
  - 074646.B GFRG / FIBER-CEMENT PANEL (COLOR AS SELECTED BY ARCHITECT)
  - 075560.E FILTER FABRIC SEPARATION SHEET
  - 084113.H1 FORMED ALUMINUM COPING (PAINT FIN.)

- EXTERIOR WALL SYSTEM (EWS) LEGEND**
- EWS 1 STORE FRONT (REFER TO A-421 & A-431)
  - EWS 2 SCHOOL PANEL - LIMESTONE WITH HONEYCOMB BACKUP (REFER TO A-421 & A-432)
  - EWS 3 TOWER PANEL - GFRG (REFER TO A-422, A-433 & A-434)
  - EWS 4 TOWER CURTAIN WALL (REFER TO A-423 & A-435)
  - EWS 5 TOWER MECHANICAL / METAL PANEL (REFER TO A-424 & A-436)
  - EWS 6 STICK BUILT CURTAIN WALL (REFER TO A-434)
  - EWS 7 CMU LOT LINE WALL (REFER TO A-425)
  - EWS 8 CONCRETE LOT LINE WALL (REFER TO A-424)
  - EWS 9 DIMENSIONAL STONE CLADDING (REFER TO A-421)
- \*FOR ROOF TYPE (RT), REFER TO A-425

NO.	REVISIONS / SUBMISSIONS	DATE
	DOB SUBMISSION	08.08.2016
	ISSUE FOR CONSTRUCTION	06.17.2016
	CD PROGRESS PACKAGE	05.27.2016
	50% CONSTRUCTION DOCUMENTS	03.04.2016

**FX FOWLE**  
 FOWLE ARCHITECTS, LLP | 22 WEST 46TH STREET, NEW YORK, NY 10011 | T 212 627 1700 | F 212 443 8716 | WWW.FXFWOLE.COM

**TRINITY PLACE HOLDINGS**  
 717 Fifth Avenue, Suite 1303, New York, NY 10022 212-235-2191

**DESMONE CONSULTING ENGINEERS**  
 18 West 198 Street, 10th Floor, New York, NY 10111 212-533-2211

**DAGHER ENGINEERING, PLLC**  
 29 Broadway, New York, NY 10006 212-480-2591

**LANGAN ENGINEERING**  
 21 Bank Place, New York, NY 10001 212-479-5400

**DEBORAH BERKE PARTNERS**  
 225 Fifth Avenue, 19th Floor, New York, NY 10001 212-233-0211

**VAN DEUSEN & ASSOCIATES (VDA)**  
 120 Eagle Rock Avenue, Suite 310, East Hanover, NJ 10001 973-994-9220

**STANTEC**  
 60 West 25th Street, 8th Floor, New York, NY 10010 212-366-5600

**THORNTON TOMASETTI**  
 51 Hudson Street, New York, NY 10010 917-469-7900

**EREMOS LLC**  
 1275 Broadway, Suite 202, New York, NY 10001 212-658-1044

**LERCH BATES, INC.**  
 1400 Broadway, Suite 905, New York, NY 10019 973-763-3222

**STEVEN WINTERS ASSOCIATES, INC.**  
 81 Franklin Street, New Haven, CT 06504 203-627-0200

**ONE LUX STUDIO**  
 158 West 25th Street, 10th Floor, New York, NY 10001 212-201-5700

**42 TRINITY PLACE**  
 42 TRINITY PLACE | NEW YORK, NY

DRAWING TITLE:  
**BUILDING TOP WALL SECTION DETAILS**


Seal: Drawn: Author  
 Checked: 15028  
 Checker: Carl Pfeiffer  
 Rev: 02/01/16  
 Date: 01/29/16  
 Scale: 1 1/2" = 1'-0"

Project No.:  
 15028  
 Drawing No.:  
**A-514.00**

Sheet of


© 2015 FX FOWLE ARCHITECTS, LLP | ALL RIGHTS RESERVED



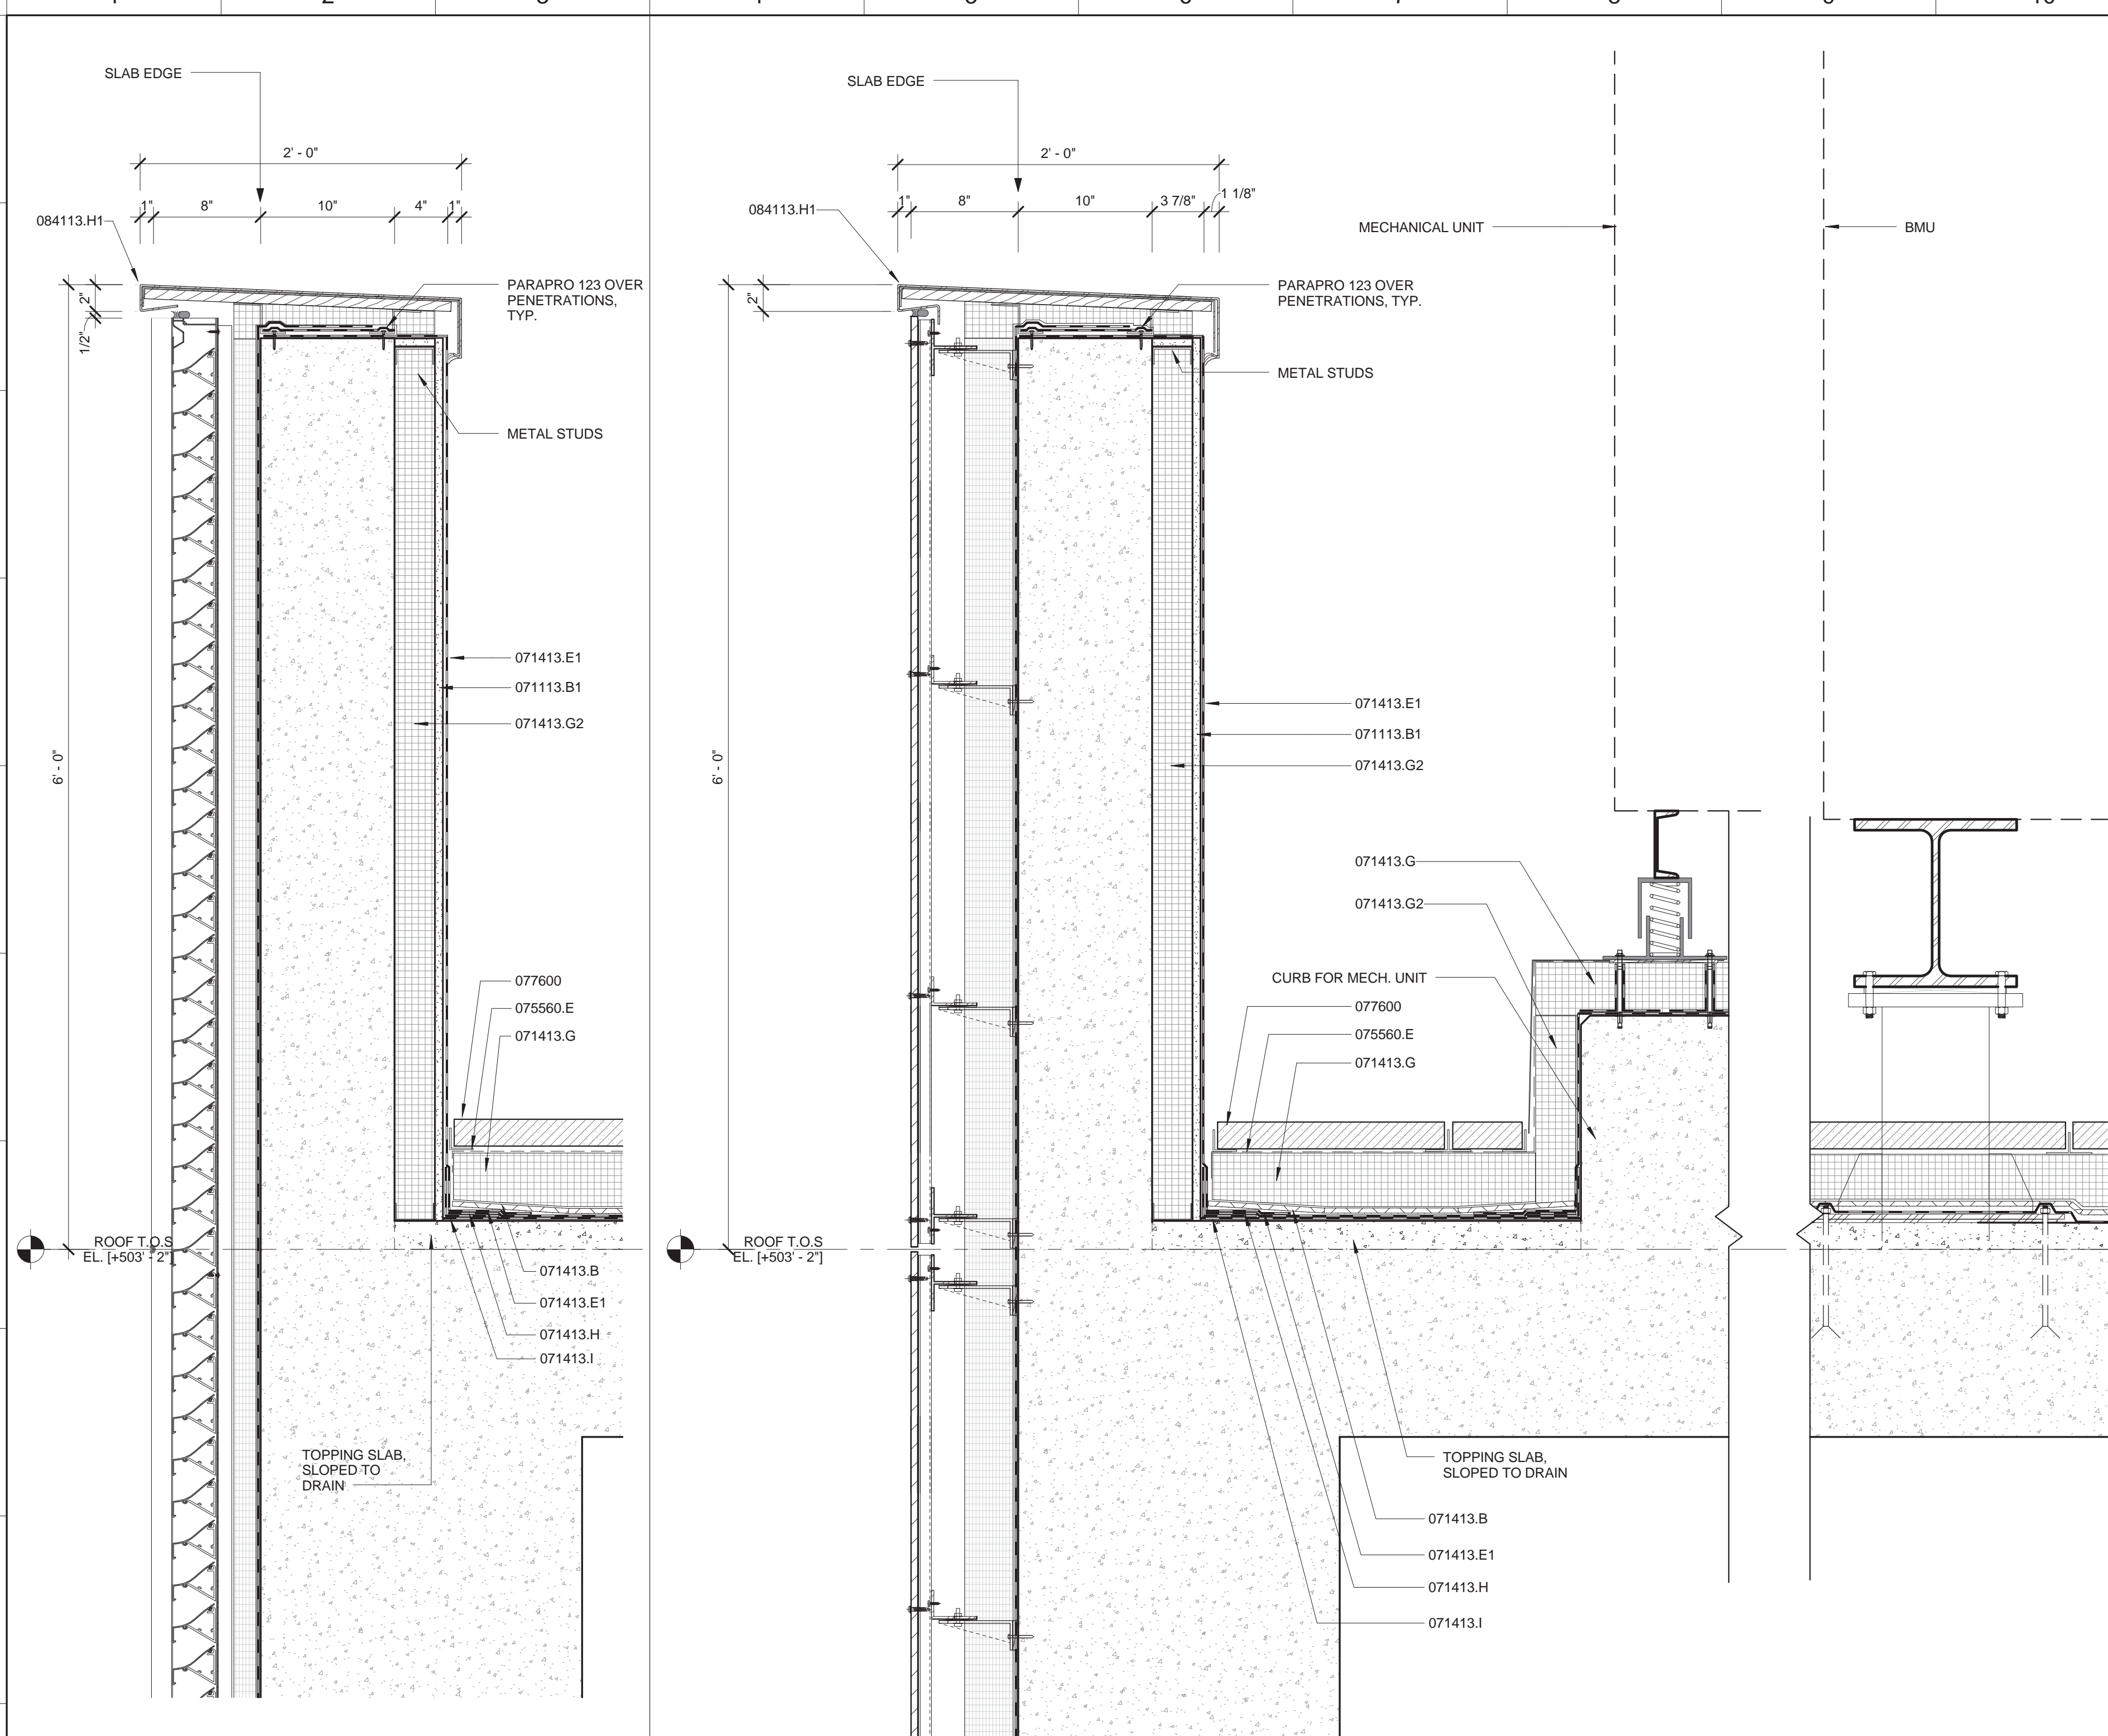


**L1 WALL SECTION**  
1 1/2" = 1'-0"  
@ EAST SHEAR WALL LOUVER SLOT


**L4 WALL SECTION**  
1 1/2" = 1'-0"  
@ EAST SHEAR WALL PARAPET

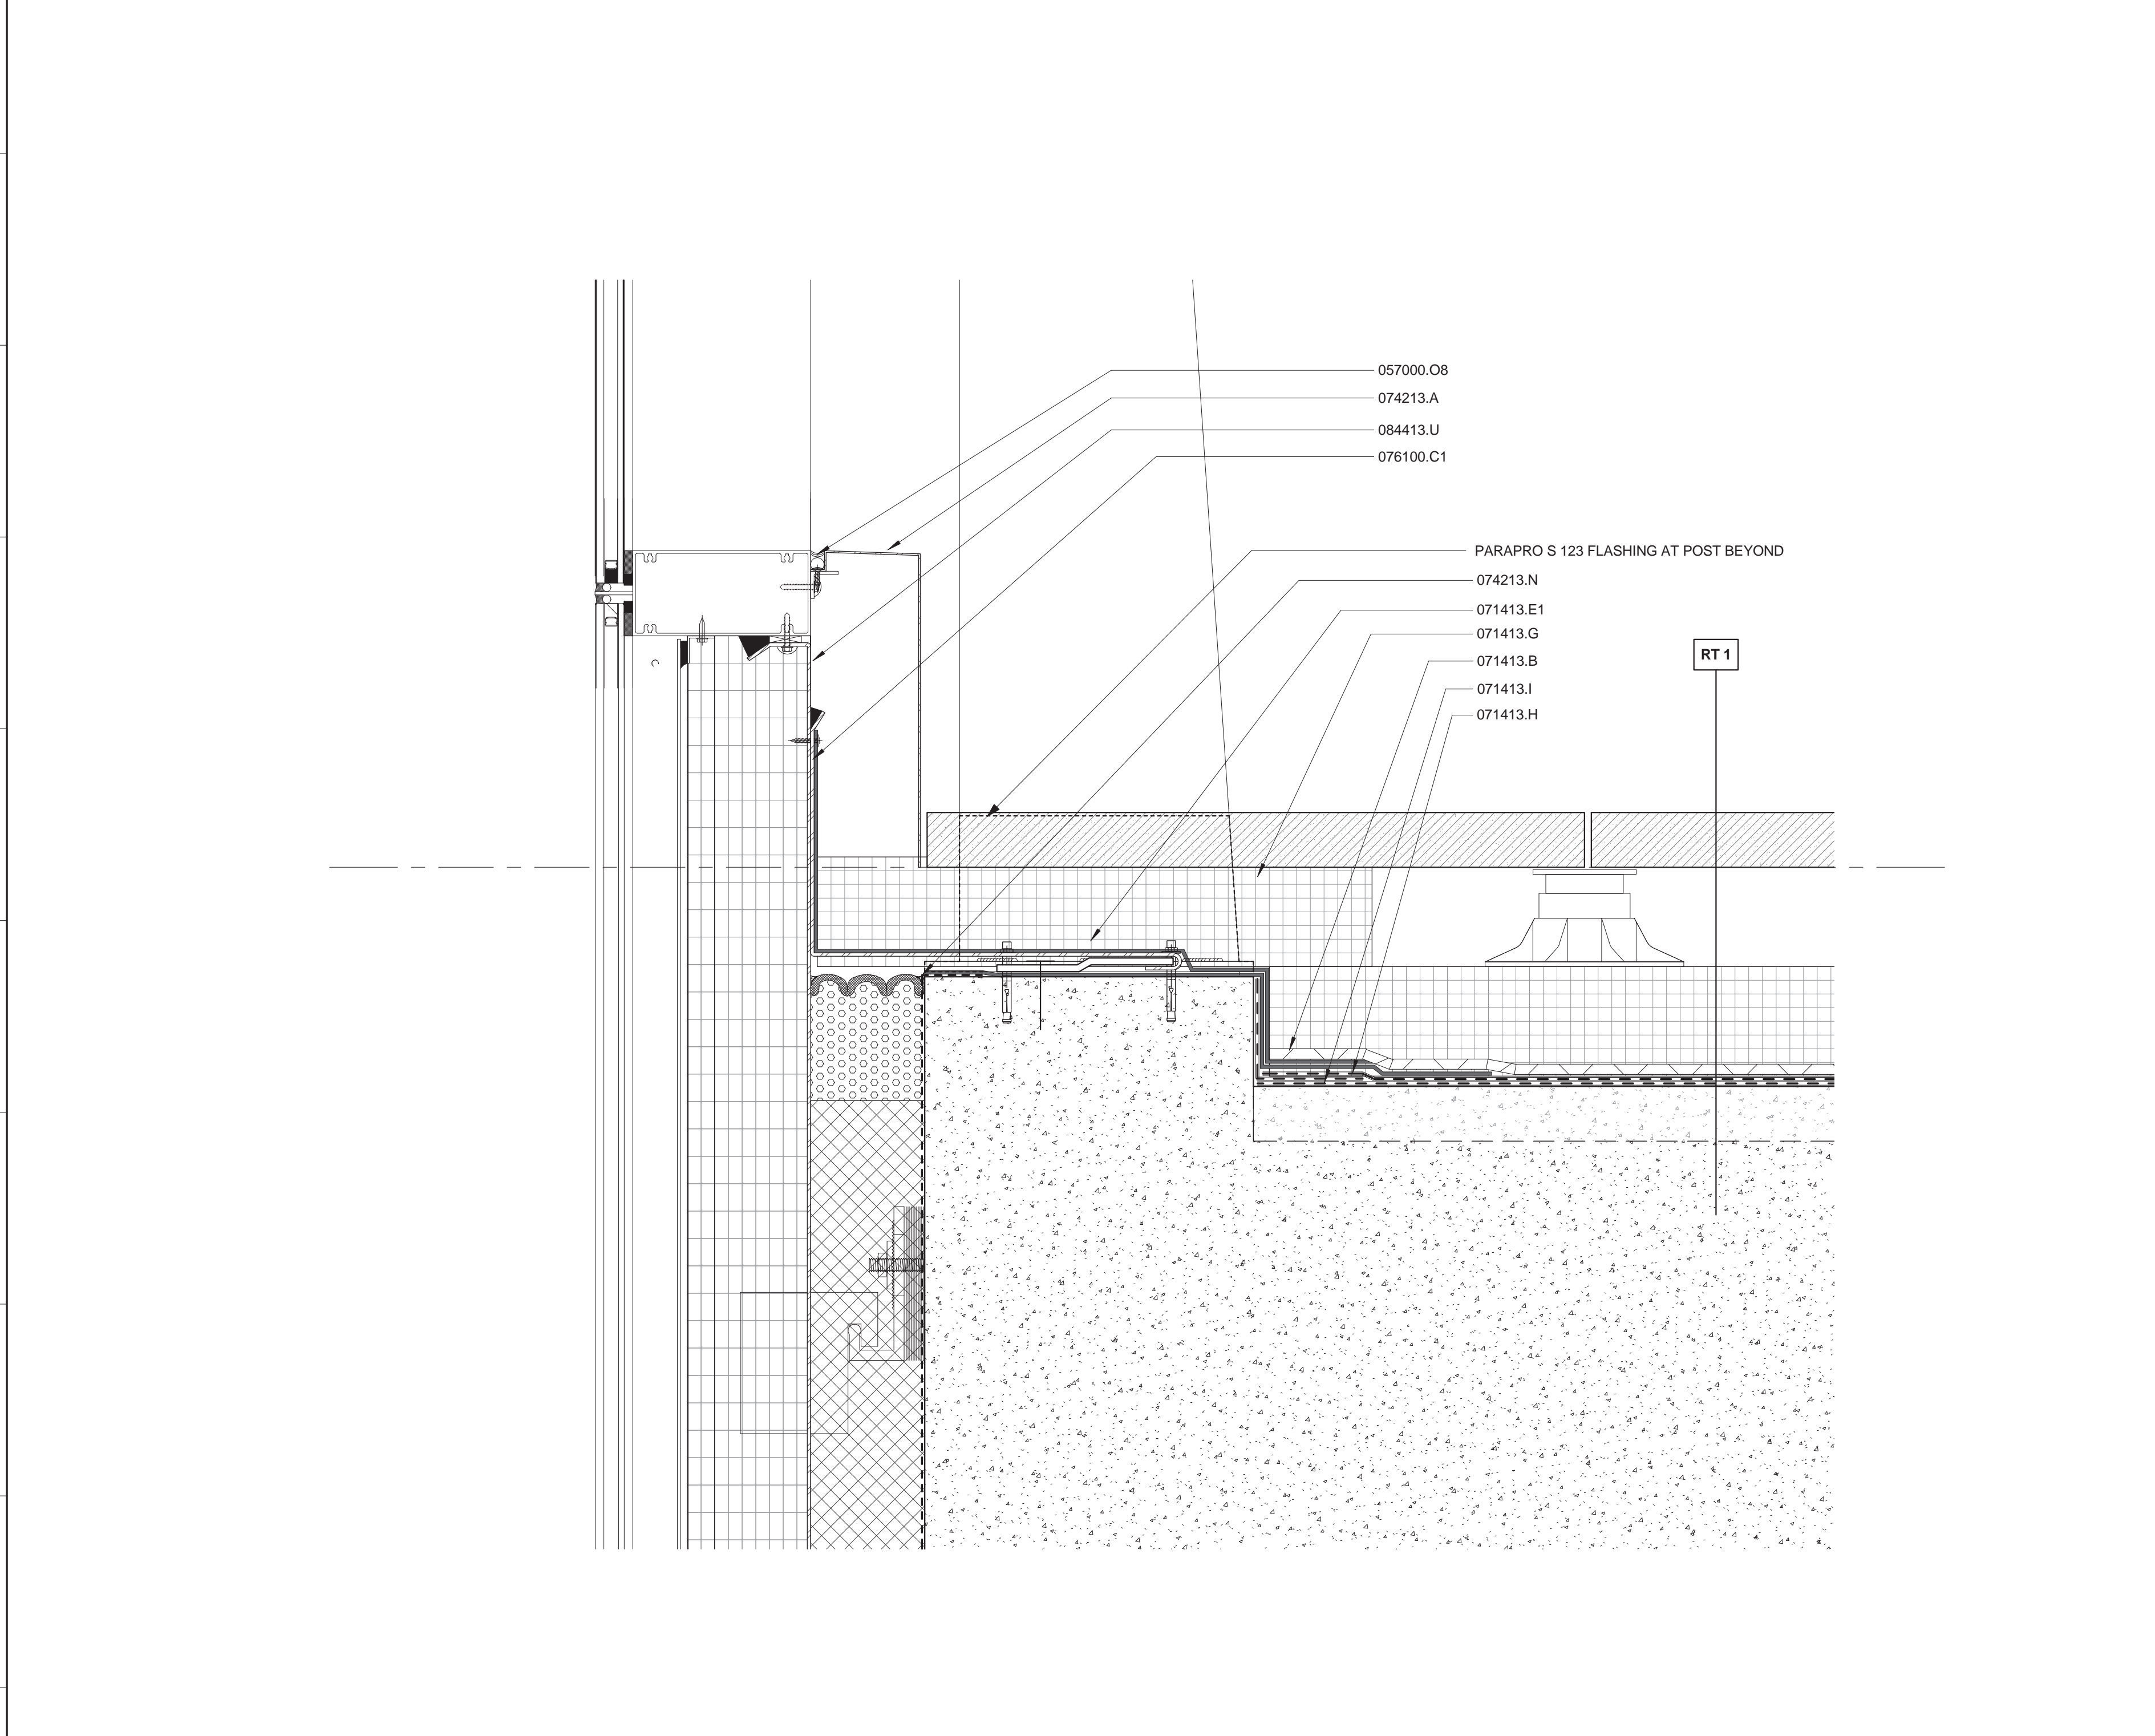

**A1 SECTION DETAIL**  
3" = 1'-0"  
@ CURTAIN WALL PARAPET

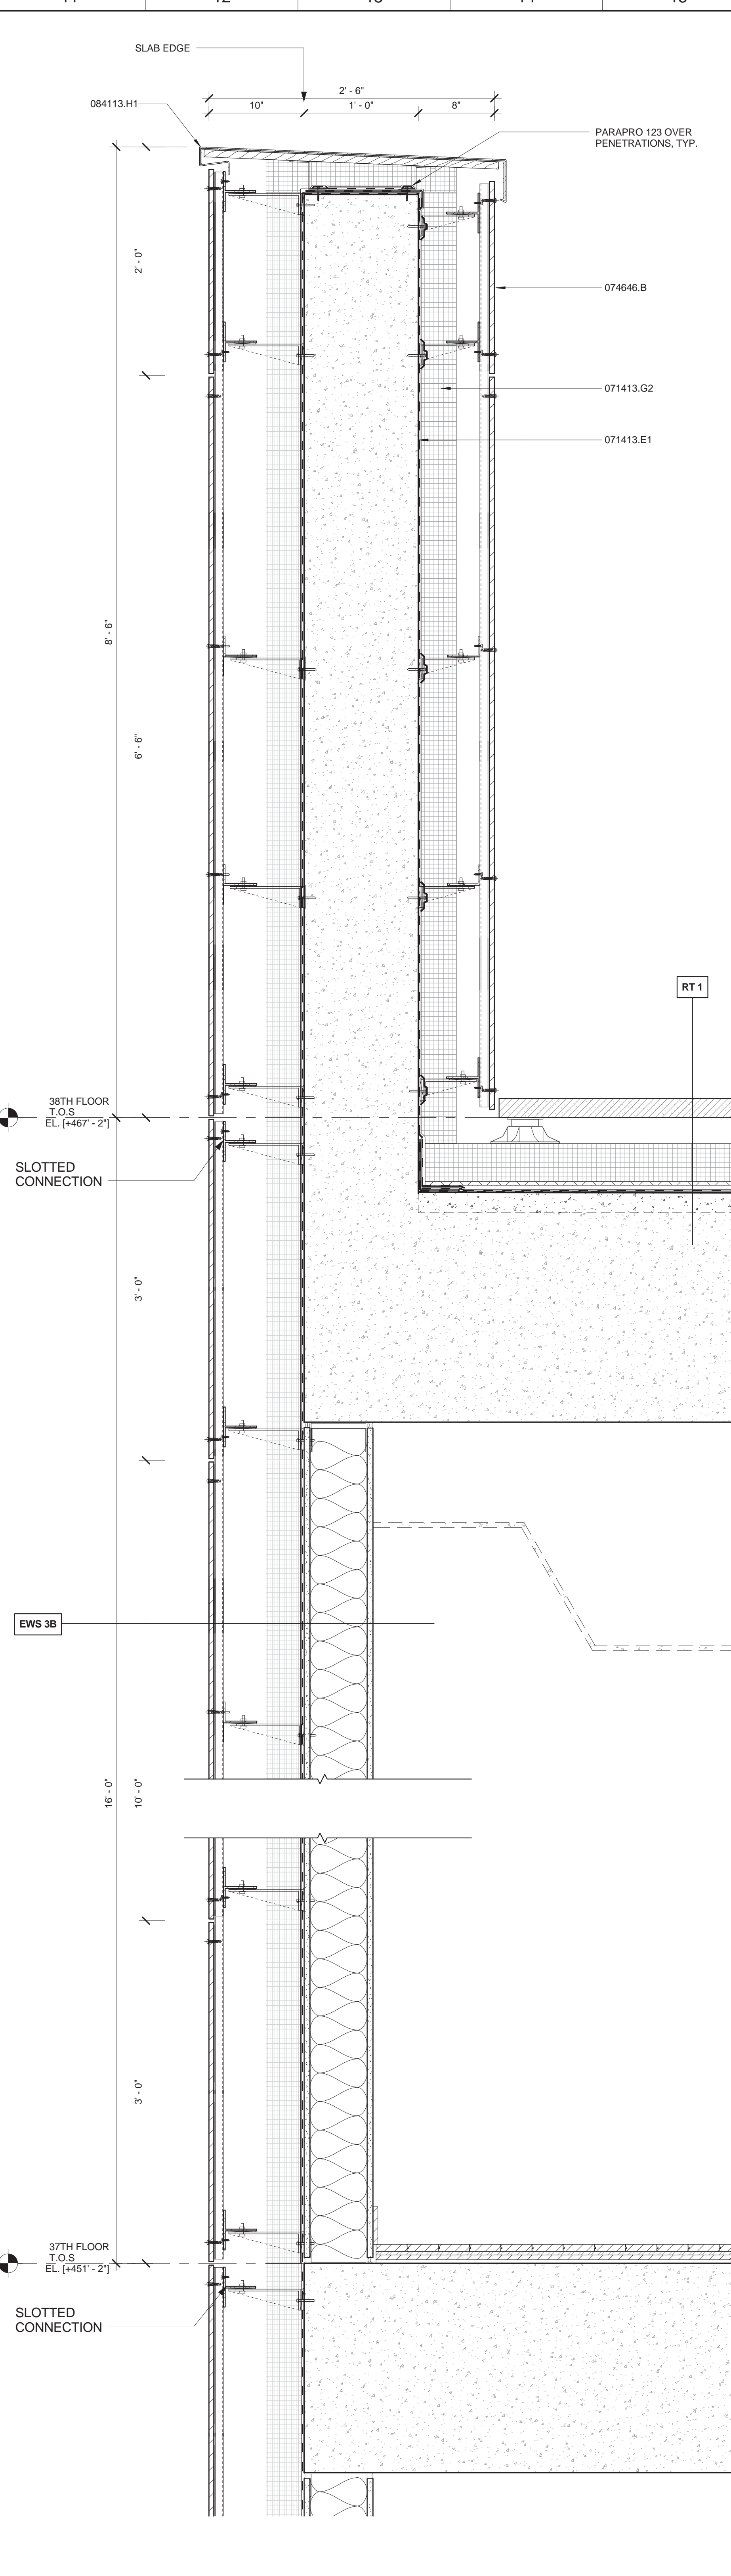

**A11 WALL SECTION**  
1 1/2" = 1'-0"  
@ EAST WALL PARAPET

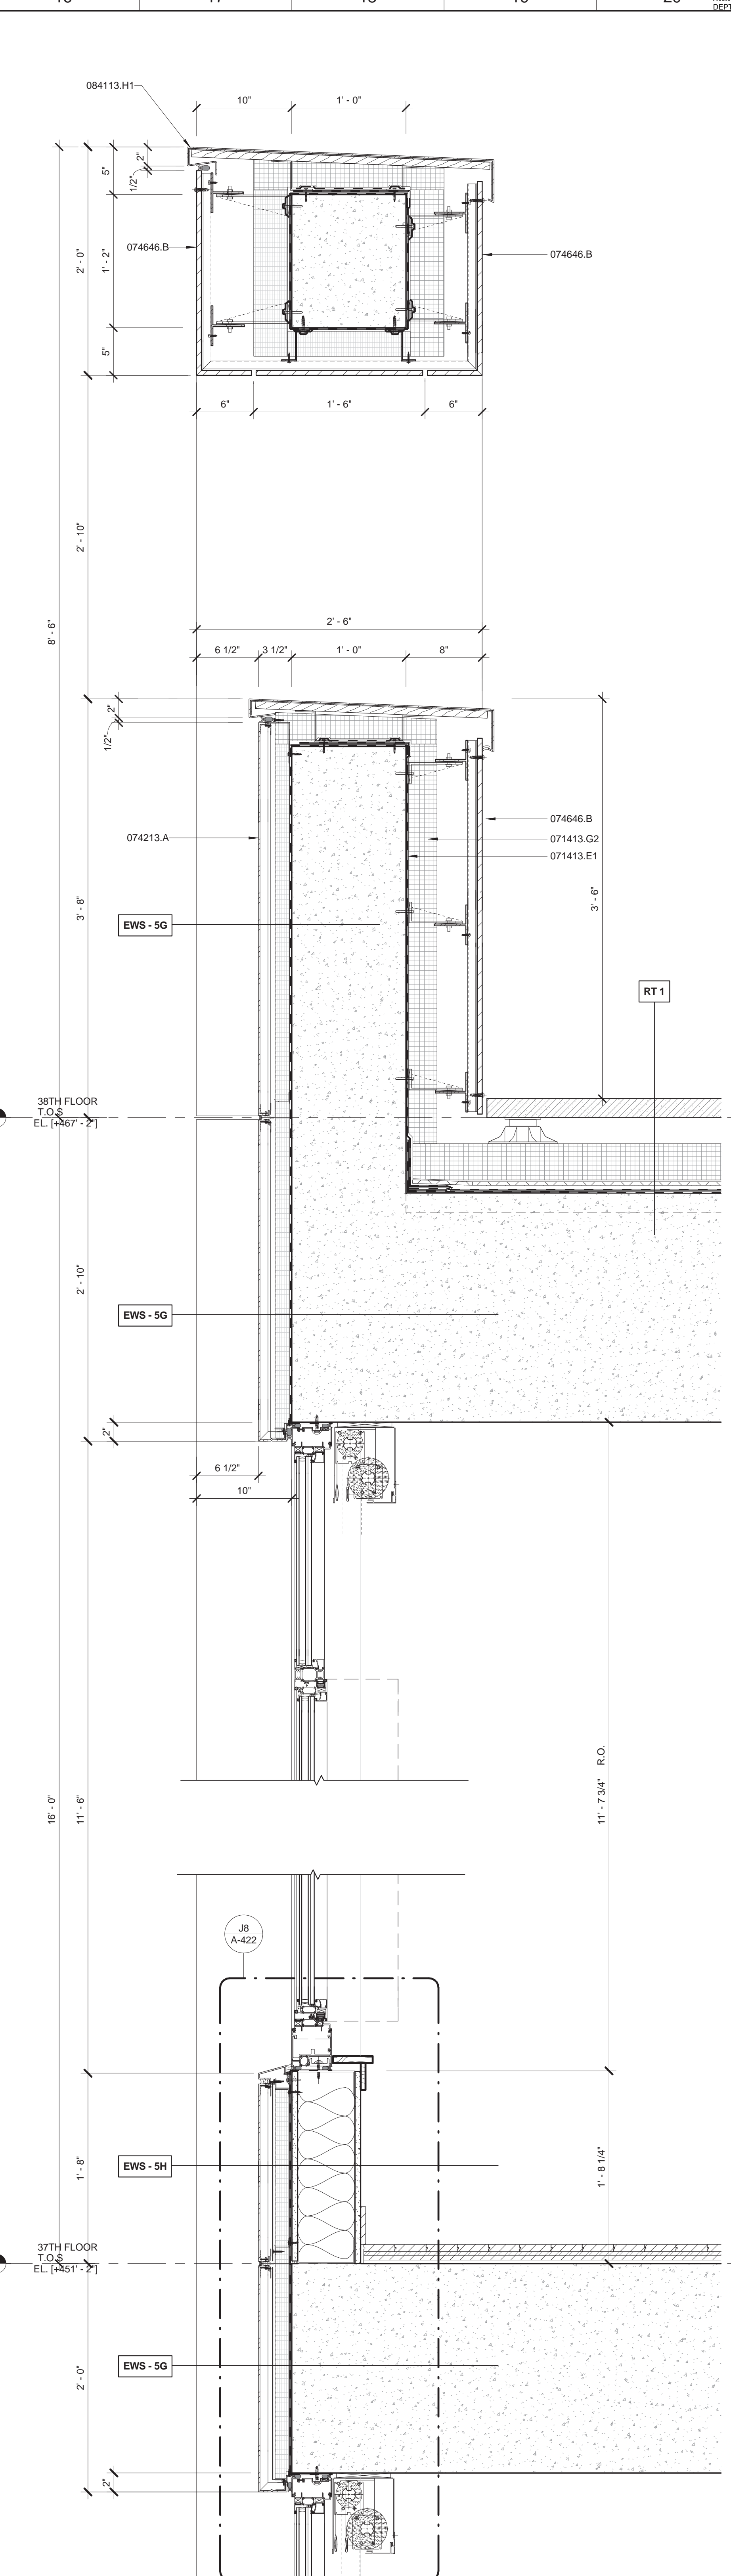

**A16 WALL SECTION**  
1 1/2" = 1'-0"  
@ EAST WALL PARAPET

**MATERIAL KEYING LEGEND:**

057000.08	BACKER ROD AND SEALANT JOINT
071113.B1	5/8" CEMENTITIOUS PROTECTION BOARD
071413.E1	DRAINAGE MAT
071413.G	PARAPRO S 123 FLASHING
071413.G2	(2) 2" EXTRUDED POLYSTYRENE INSULATION WITH STAGGERED JOINTS
071413.H	3" EXTRUDED POLYSTYRENE INSULATION
071413.I	TERANAP, FULLY ADHERED
071413.J	PARADENE 20, FULLY ADHERED
074213.A	1/8" THICK ALUMINUM PLATE PANEL (PAINT FINISH - COLOR AS SELECTED BY ARCHITECT)
074213.N	VAPOR PERMEABLE AIR & WATER BARRIER MEMBRANE
074646.B	GFRG / FIBER-CEMENT PANEL (COLOR AS SELECTED BY ARCHITECT)
075600.E	FILTER FABRIC SEPARATION SHEET
076100.C1	CONTINUOUS METAL FLASHING
076600	PAVER SYSTEM
084113.H1	FORMED ALUMINUM COPING (PAINT FIN.)
084113.U	INFILL PANEL EXTERIOR METAL PLATE WITH R13 CONTINUOUS INSULATION AND GALV. METAL BACK PAN 22 GA. MIN.

**EXTERIOR WALL SYSTEM (EWS) LEGEND**

EWS 1	STORE FRONT (REFER TO A-421 & A-431)
EWS 2	SCHOOL PANEL - LIMESTONE WITH HONEYCOMB BACKUP (REFER TO A-421 & A-432)
EWS 3	TOWER PANEL - GFRG (REFER TO A-422, A-433 & A-434)
EWS 4	TOWER CURTAIN WALL (REFER TO A-423 & A-435)
EWS 5	TOWER MECHANICAL / METAL PANEL (REFER TO A-424 & A-436)
EWS 6	STICK BUILT CURTAIN WALL (REFER TO A-434)
EWS 7	CMU LOT LINE WALL (REFER TO A-424)
EWS 8	CONCRETE LOT LINE WALL (REFER TO A-424)
EWS 9	DIMENSIONAL STONE CLADDING (REFER TO A-421)

\*FOR ROOF TYPE (RT), REFER TO A-425

DOB SUBMISSION	08.08.2016
ISSUE FOR CONSTRUCTION	06.17.2016
CD PROGRESS PACKAGE	05.27.2016
50% CONSTRUCTION DOCUMENTS	03.04.2016
DESIGN DEVELOPMENT	12.04.2015
SCHEMATIC DESIGN	09.04.2015

**FX FOWLE**

FX FOWLE ARCHITECTS, LLP | 22 WEST 46TH STREET | NEW YORK, NY 10011 | T 212 627 1700 | F 212 443 8716 | WWW.FXFWOLE.COM

**TRINITY PLACE HOLDINGS**  
717 Fifth Avenue, Suite 1303, New York, NY 10022 212-235-2191

**DESIMONE CONSULTING ENGINEERS**  
18 West 198 Street, 10th Floor, New York, NY 10111 212-533-2211

**DAGHER ENGINEERING, PLLC**  
29 Broadway, New York, NY 10006 212-480-2591

**LANGAN ENGINEERING**  
21 Bank Plaza, New York, NY 10001 212-479-6400

**DEBORAH BERKE PARTNERS**  
225 Fifth Avenue, 30th Floor, New York, NY 10001 212-233-0211

**VAN DEUSEN & ASSOCIATES (VDA)**  
120 Eagle Rock Avenue, Suite 315, East Hanover, NJ 10001 973-994-0220

**STANTEC**  
60 West 23rd Street, 8th Floor, New York, NY 10010 212-366-5600

**THORNTON TOMASETTI**  
51 Broadway, New York, NY 10010 917-661-7900

**EREMOS LLC**  
1275 Broadway, Suite 202, New York, NY 10001 212-658-1044

**LERCH BATES, INC.**  
140 Broadway, Suite 305, New York, NY 10019 973-763-3222

**STEVEN WINTERS ASSOCIATES, INC.**  
81 West 46th Street, 10th Floor, New York, NY 10019 212-201-0200

**ONE LUX STUDIO**  
158 West 25th Street, 10th Floor, New York, NY 10001 212-201-6790

**42 TRINITY PLACE**  
42 TRINITY PLACE | NEW YORK, NY

DRAWING TITLE:  
**BUILDING TOP WALL SECTION & PLAN DETAILS**

Drawn:	Author:	Project No.:
Checked:	Checked:	15028
Reviewed:	Checker:	Card File:
Scale:	Scale:	Drawing No.:
As indicated	As indicated	

Date: 10/16/15  
Scale: As indicated

**A-515**  
Sheet of




**MATERIAL KEYING LEGEND:**  
 051200.B1 STEEL BEAM (SEE STRUCTURAL DWGS.)  
 055000.P10 1/4" THK. BLACKENED STAINLESS STEEL T-SHAPED FIN  
 074646.B GFRC / FIBER-CEMENT PANEL (COLOR AS SELECTED BY ARCHITECT)  
 265600.A EXTERIOR LIGHTING FIXTURE (SEE ELEC. DWGS & SPECIFICATIONS)

**EXTERIOR WALL SYSTEM (EWS) LEGEND**

- EWS 1 STORE FRONT (REFER TO A-421 & A-431)
- EWS 2 SCHOOL PANEL - LIMESTONE WITH HONEYCOMB BACKUP (REFER TO A-421 & A-432)
- EWS 3 TOWER PANEL - GFRC (REFER TO A-422, A-433 & A-434)
- EWS 4 TOWER CURTAIN WALL (REFER TO A-423 & A-435)
- EWS 5 TOWER MECHANICAL / METAL PANEL (REFER TO A-424 & A-436)
- EWS 6 STICK BUILT CURTAIN WALL (REFER TO A-434)
- EWS 7 CMU LOT LINE WALL (REFER TO A-424)
- EWS 8 CONCRETE LOT LINE WALL (REFER TO A-424)
- EWS 9 DIMENSIONAL STONE CLADDING (REFER TO A-421)

\*FOR ROOF TYPE (RT), REFER TO A-425

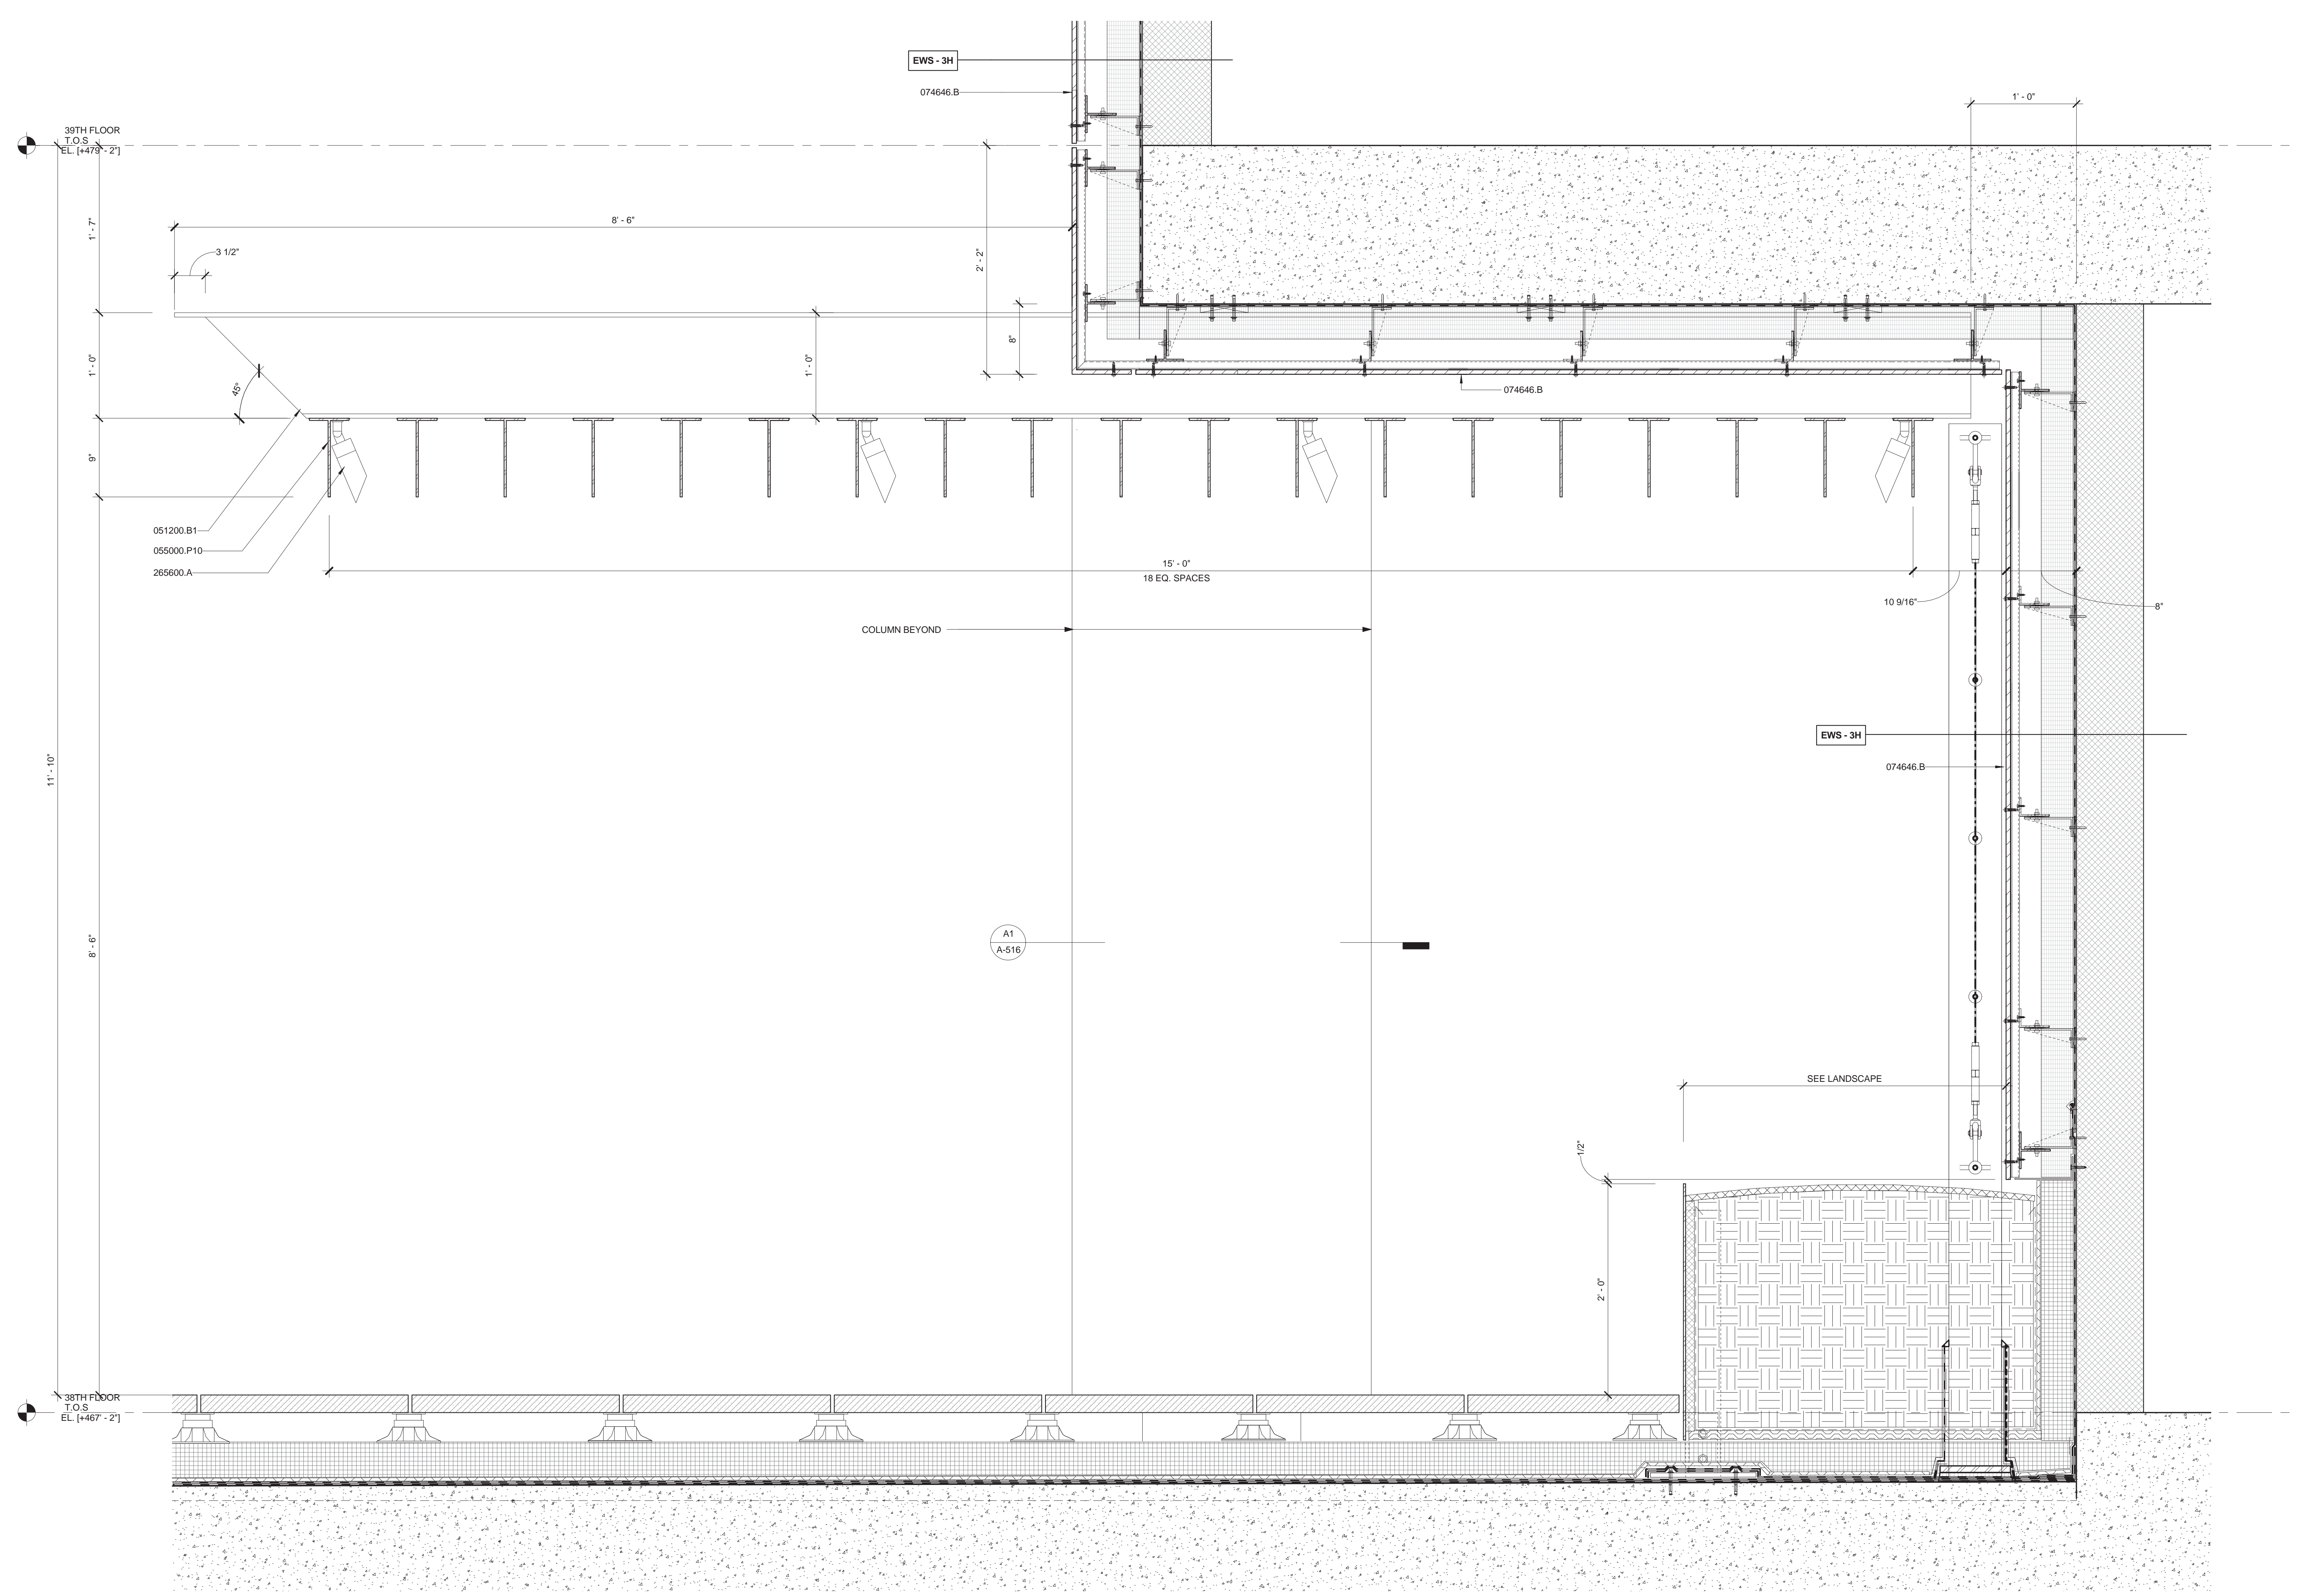

**G1 WALL SECTION**  
 1 1/2" = 1'-0" AT 37TH FLOOR AMENITY

NO.	REVISIONS / SUBMISSIONS	DATE
	DOB SUBMISSION	08.08.2016
	ISSUE FOR CONSTRUCTION	06.17.2016
	CD PROGRESS PACKAGE	05.27.2016

**FX FOWLE**  
 FX FOWLE ARCHITECTS, LLP | 20 WEST 46TH STREET, NEW YORK, NY 10011 | T 212 627 1700 | F 212 443 8716 | WWW.FXFWOLE.COM

**TRINITY PLACE HOLDINGS**  
 717 Fifth Avenue, Suite 1303, New York, NY 10022 212-235-2191

**DESMONE CONSULTING ENGINEERS**  
 18 West 198 Street, 10th Floor, New York, NY 10011 212-532-2211

**DAGHER ENGINEERING, PLLC**  
 29 Broadway, New York, NY 10006 212-480-2591

**LANGAN ENGINEERING**  
 21 Bank Place, New York, NY 10002 212-479-6400

**DEBORAH BERKE PARTNERS**  
 225 Fifth Avenue, 18th Floor, New York, NY 10001 212-239-0211

**VAN DEUSEN & ASSOCIATES (VDA)**  
 120 Eagle Rock Avenue, Suite 315, East Hanover, NJ 10001 973-994-9220

**STANTEC**  
 60 West 23rd Street, 8th Floor, New York, NY 10010 212-366-6000

**THORNTON TOMASETTI**  
 51 Hudson Yards, New York, NY 10010 917-661-7900

**EREMOS LLC**  
 1275 Broadway, Suite 202, New York, NY 10001 212-658-1044

**LERCH BATES, INC.**  
 1400 Broadway, Suite 908, New York, NY 10019 973-763-3222

**STEVEN WINTERS ASSOCIATES, INC.**  
 41 West 42nd Street, 18th Floor, New York, NY 10018 203-607-0200

**ONE LUX STUDIO**  
 158 West 25th Street, 10th Floor, New York, NY 10001 212-201-5700


**42 TRINITY PLACE**  
 42 TRINITY PLACE | NEW YORK, NY

DRAWING TITLE:  
**BUILDING TOP WALL SECTION & PLAN DETAILS**


Seal:	Drawn: Author	Project No.: 15028
	Checked: Checker	Card File:
	Reviewed: Reviewer	Drawing No.:
	Date: 01/23/16	Scale: As indicated
	Sheet of	<b>A-516.00</b>



**A1 PLAN DETAIL**  
 1" = 1'-0" AT COLUMN

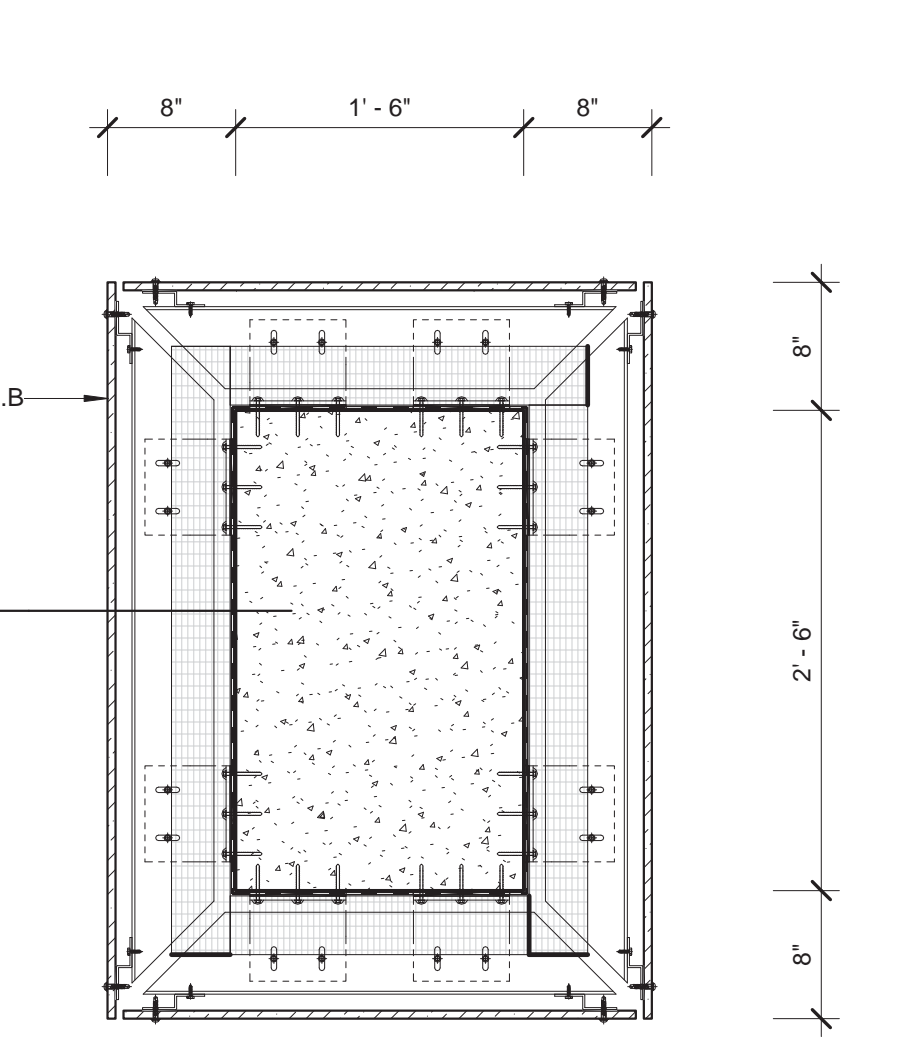

**A7 38TH FLOOR REFLECTED CEILING PLAN**  
 1/4" = 1'-0"

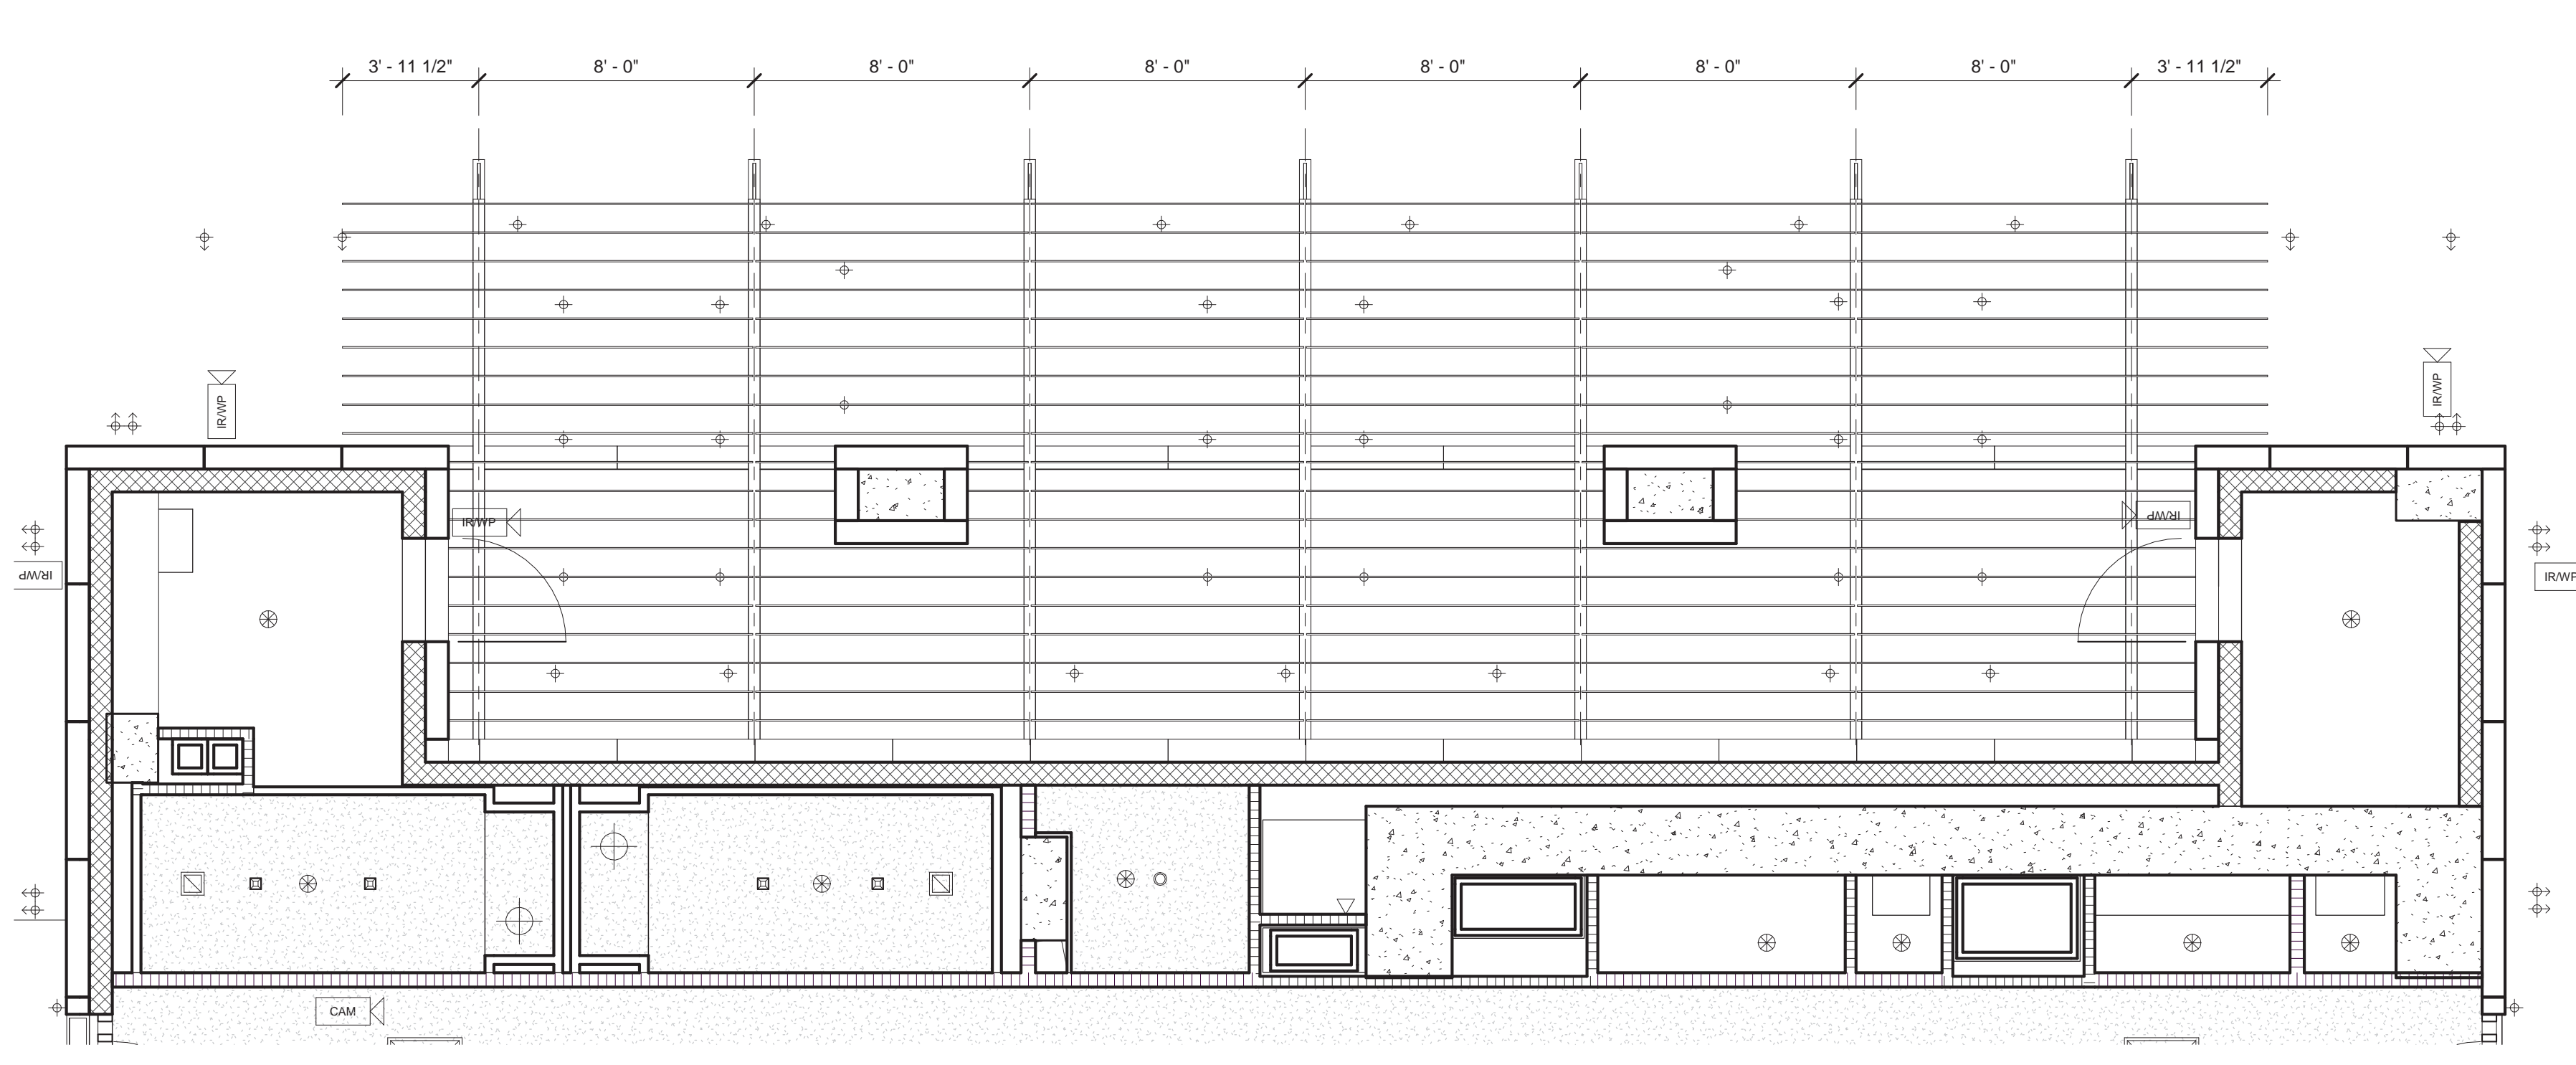



**COMcheck Software Version 4.0.4.1**  
**Envelope Compliance Certificate**

**Project Information**  
 Energy Code: 2014 New York Energy Conser. Constr. Code (By application of 90.1 (2010) Standard)  
 Project Title: 49  
 Location: New York County, New York  
 Climate Zone: 4a  
 Project Type: New Construction  
 Vertical Glazing / Wall Area: 32%

Construction Site: Owner/Agent Designer/Contractor:

**Building Area**  
 Floor Area  
 1-Multifamily - Residential 280726

**Envelope Assemblies**

Assembly	Gross Area or Perimeter	Cavity R-Value	Cont. R-Value	Proposed U-Factor	Budget U-Factor
RT1: Insulation Entirely Above Deck (Bldg. Use 1 - Multifamily)	4865	---	0.048	0.048	0.048
RT2: Insulation Entirely Below Deck (Bldg. Use 1 - Multifamily)	4865	---	0.032	0.048	0.048
EWS-2A: Other Mass Wall, Heat capacity 1.0, (Bldg. Use 1 - Multifamily) (b)	2357	---	---	0.055	0.064
EWS-2B: Other Steel Framed Wall, (Bldg. Use 1 - Multifamily) (b)	9941	---	---	0.039	0.064
EWS-2C: Other Steel Framed Wall, (Bldg. Use 1 - Multifamily) (b)	3065	---	0.123	0.064	0.064
EWS-2D: Other Mass Wall, Heat capacity 1.0, (Bldg. Use 1 - Multifamily) (b)	2858	---	---	0.041	0.064
EWS-2E: Other Mass Wall, Heat capacity 1.0, (Bldg. Use 1 - Multifamily) (b)	1910	---	---	0.044	0.064
EWS-2F: Other Mass Wall, Heat capacity 1.0, (Bldg. Use 1 - Multifamily) (b)	1645	---	---	0.065	0.064
EWS-2A: Other Steel Framed Wall, (Bldg. Use 1 - Multifamily) (b)	75121	---	---	0.043	0.064
EWS-1: Metal Frame Curtain Wall/Storefront, Perf. Specs.: Product ID NA, SHGC 0.29, (Bldg. Use 1 - Multifamily) (c)	2209	---	---	0.350	0.500
EWS-2: Metal Frame, Perf. Specs.: Product ID N/A, SHGC 0.29, (Bldg. Use 1 - Multifamily) (c)	10195	---	---	0.350	0.500
EWS-4B: Metal Frame Curtain Wall/Storefront, Perf. Specs.: Product ID NA, SHGC 0.29, (Bldg. Use 1 - Multifamily) (c)	44991	---	---	0.350	0.500
EWS-4B: Metal Frame Curtain Wall/Storefront, Perf. Specs.: Product ID NA, SHGC 0.29, (Bldg. Use 1 - Multifamily) (c)	1317	---	---	0.350	0.500
EWS-4D: Metal Frame Curtain Wall/Storefront, Perf. Specs.: Product ID NA, SHGC 0.29, (Bldg. Use 1 - Multifamily) (c)	1706	---	---	0.350	0.500
EWS-3C: Other Steel Framed Wall, (Bldg. Use 1 - Multifamily) (b)	1759	---	---	0.128	0.064
EWS-3D: Other Mass Wall, Heat capacity 1.0, (Bldg. Use 1 - Multifamily) (b)	3330	---	---	0.060	0.064
EWS-3E: Other Mass Wall, Heat capacity 1.0, (Bldg. Use 1 - Multifamily) (b)	1534	---	---	0.050	0.064

Project Title: F:\42 Trinity Place\Current Drawings\Energy\42 Trinity 90-1-2010.cck Report date: 08/08/16  
 Data Filename: F:\42 Trinity Place\Current Drawings\Energy\42 Trinity 90-1-2010.cck Page 1 of 11

Assembly	Gross Area or Perimeter	Cavity R-Value	Cont. R-Value	Proposed U-Factor	Budget U-Factor
Multifamily (b)					
EWS-3F: Other Mass Wall, Heat capacity 1.0, (Bldg. Use 1 - Multifamily) (b)	852	---	---	0.049	0.064
EWS-3G: Other Mass Wall, Heat capacity 1.0, (Bldg. Use 1 - Multifamily) (b)	169	---	---	0.084	0.064
EWS-3H: Other Mass Wall, Heat capacity 1.0, (Bldg. Use 1 - Multifamily) (b)	6409	---	---	0.049	0.064
EWS-4A: Other Steel Framed Wall, (Bldg. Use 1 - Multifamily) (b)	13371	---	---	0.078	0.064
EWS-4C: Other Mass Wall, Heat capacity 1.0, (Bldg. Use 1 - Multifamily) (b)	2963	---	---	0.080	0.064
EWS-5A: Other Steel Framed Wall, (Bldg. Use 1 - Multifamily) (b)	879	---	---	0.044	0.064
EWS-5B: Other Mass Wall, Heat capacity 1.0, (Bldg. Use 1 - Multifamily) (b)	326	---	---	0.088	0.064
EWS-5C: Other Mass Wall, Heat capacity 1.0, (Bldg. Use 1 - Multifamily) (b)	2812	---	---	0.052	0.064
EWS-5D: Other Steel Framed Wall, (Bldg. Use 1 - Multifamily) (b)	718	---	---	0.044	0.064
EWS-5E: Other Mass Wall, Heat capacity 1.0, (Bldg. Use 1 - Multifamily) (b)	292	---	---	0.085	0.064
EWS-5F: Other Mass Wall, Heat capacity 1.0, (Bldg. Use 1 - Multifamily) (b)	52	---	---	0.133	0.064
EWS-5G: Other Mass Wall, Heat capacity 1.0, (Bldg. Use 1 - Multifamily) (b)	218	---	---	0.142	0.064
EWS-5H: Other Steel Framed Wall, (Bldg. Use 1 - Multifamily) (b)	795	---	---	0.067	0.064
EWS-6A: Other Mass Wall, Heat capacity 1.0, (Bldg. Use 1 - Multifamily) (b)	280	---	---	0.080	0.064
EWS-6C: Other Mass Wall, Heat capacity 1.0, (Bldg. Use 1 - Multifamily) (b)	93	---	---	0.080	0.064
EWS-7A: Other Mass Wall, Heat capacity 1.0, (Bldg. Use 1 - Multifamily) (b)	335	---	---	0.095	0.064
EWS-7B: Other Mass Wall, Heat capacity 1.0, (Bldg. Use 1 - Multifamily) (b)	4373	---	---	0.068	0.064
EWS-8A: Other Mass Wall, Heat capacity 1.0, (Bldg. Use 1 - Multifamily) (b)	321	---	---	0.047	0.064
EWS-8B: Other Mass Wall, Heat capacity 1.0, (Bldg. Use 1 - Multifamily) (b)	4134	---	---	0.065	0.064
EWS-8A: Other Mass Wall, Heat capacity 1.0, (Bldg. Use 1 - Multifamily) (b)	120	---	---	0.057	0.064
EWS-8B: Other Mass Wall, Heat capacity 1.0, (Bldg. Use 1 - Multifamily) (b)	17	---	---	0.030	0.064
EWS-9C: Other Mass Wall, Heat capacity 1.0, (Bldg. Use 1 - Multifamily) (b)	108	---	---	0.032	0.064
EWS-9I: Other Exterior Wall, Heat capacity 1.0, (Bldg. Use 1 - Multifamily) (b)	4819	---	---	0.100	0.064

(a) Budget U-factors are used for software baseline calculations ONLY, and are not code requirements.  
 (b) Other components require supporting documentation for proposed U-factors.  
 (c) Fenestration product performance must be certified in accordance with NFRC and requires supporting documentation.

**Envelope PASSES: Design 0% better than code**

**Envelope Compliance Statement**  
 Compliance Statement: The proposed envelope design represented in this document is consistent with the building plans, specifications, and other calculations submitted with this permit application. The proposed envelope systems have been designed to meet the 90.1 (2010) Standard requirements in COMcheck Version 4.0.4.1 and to comply with any applicable mandatory requirements listed in the Inspection Checklist.

Project Title: F:\42 Trinity Place\Current Drawings\Energy\42 Trinity 90-1-2010.cck Report date: 08/08/16  
 Data Filename: F:\42 Trinity Place\Current Drawings\Energy\42 Trinity 90-1-2010.cck Page 2 of 11

Dan Kaplan - Senior Partner  
 Name: Title Signature Date  
 08/08/2016

Project Title: F:\42 Trinity Place\Current Drawings\Energy\42 Trinity 90-1-2010.cck Report date: 08/08/16  
 Data Filename: F:\42 Trinity Place\Current Drawings\Energy\42 Trinity 90-1-2010.cck Page 3 of 11

MATERIAL KEYING LEGEND:

DOB SUBMISSION 08.08.2016  
 NO. REVISIONS / SUBMISSIONS DATE

**FX FOWLE**  
 FX FOWLE ARCHITECTS, LLP 122 WEST 60TH STREET NEW YORK, NY 10011 | 212.637.1900 | FX@FXFOWLE.COM WWW.FXFOWLE.COM

DESIMONE CONSULTING ENGINEERS  
 18 West 18th Street, 10th Floor, New York, NY 10011 212-633-2211

DAGHER ENGINEERING, PLLC  
 29 Broadway, New York, NY 10006 212-460-2591

LANGAN ENGINEERING  
 21 Penn Plaza, New York, NY 10001 212-479-5400

DEBORAH BERKE PARTNERS  
 220 Park Avenue, 20th Floor, New York, NY 10001 212-229-9211

VAN DEUSEN & ASSOCIATES (VDA)  
 100 Eagle Rock Avenue, Suite 310, East Hanover, NJ 10001 973-994-9220

STANTEC  
 50 West 23rd Street, 8th Floor, New York, NY 10010 212-366-9800

42 TRINITY PLACE  
 42 TRINITY PLACE | NEW YORK, NY

DRAWING TITLE:  
**ENERGY COMPLIANCE 1**

Seal: Drawn: RK Project No.: 15028  
 Checked: JM Cad File:  
 Reviewed: ED Date: 08-26-2015 Drawing No.:  
 Scale: N.T.S. Sheet 1 of 29

**EN-001.00**

© 2009 FXFOWLE ARCHITECTS, LLP | ALL RIGHTS RESERVED

TO THE BEST OF MY KNOWLEDGE, BELIEF AND PROFESSIONAL JUDGMENT, THESE PLANS AND SPECIFICATIONS PREPARED BY THIS OFFICE FOR THE REFERENCE PROJECT ARE IN COMPLIANCE WITH THE ENERGY CONSERVATION CONSTRUCTION CODE OF NEW YORK CITY - EFFECTIVE JAN 2015.

WARNING: IT IS A VIOLATION OF THE NEW YORK STATE EDUCATION LAW FOR ANY PERSON, UNLESS ACTING UNDER THE DIRECTION OF A LICENSED PROFESSIONAL ENGINEER, TO ALTER ANY PART OF THESE PLANS IN ANY WAY. IF ALTERATIONS TO THESE PLANS ARE MADE, THE ALTERATIONS SHALL BE MADE IN ACCORDANCE WITH ARTICLE 145 - SUBSECTION 7209 OF THE NEW YORK STATE EDUCATION LAW.

NYC BUILDING DEPARTMENT APPROVAL NOTE: THIS PLAN IS APPROVED ONLY FOR WORK INDICATED ON THE APPLICATION SPECIFICATION SHEET. ALL OTHER MATTERS SHOWN ARE NOT TO BE RELIED UPON, OR TO BE CONSIDERED EITHER AS BEING APPROVED OR IN ACCORDANCE WITH APPLICABLE CODES.



OPAQUE WALLS - ZR 12-10 (12)(1)(1,2) - Exterior Wall Deduction - Wall Performance Analysis						
ELEVATION	Type	Opaque Wall Area A	U-Value (BTU/hr/ft <sup>2</sup> /F) (Proposed) B	UA (Proposed) C = A * B	U-Value (BTU/hr/ft <sup>2</sup> /F) (Code) D	UA (Code) E = A * D
EAST ELEVATION	EWS-2A Stone Panel on Honeycomb Backup at Stud Wall @ Slab Edge (Mass Wall)	1,097	0.055	60.34	0.09	98.73
	EWS-2B Stone Panel on Honeycomb Backup at Stud Wall (Metal Framed)	4,163	0.039	162.35	0.064	266.42
	EWS-2C Stone Panel on Honeycomb Backup at Stud Wall Canted Plan Detail (Metal Framed)	1,694	0.123	208.33	0.064	108.40
	EWS-2D Stone Panel on Honeycomb Backup at Concrete Column (Mass Wall)	1,465	0.041	60.05	0.09	131.82
	EWS-2E Stone Panel on Honeycomb Backup at CMU Plaster (Mass Wall)	420	0.044	18.48	0.09	37.80
	EWS-3A GFRCladding at Slab Edge (Mass Wall)	1,479	0.065	96.13	0.09	133.10
	EWS-3B GFRCladding over Metal Stud Framing (Metal Framed)	13,278	0.043	570.97	0.064	849.81
	EWS-3C GFRCladding at Stud Wall Canted Plan Detail (Metal Framed)	1,038	0.128	132.86	0.064	66.43
	EWS-3D GFRCladding at Tower Core Shear Wall (Mass Wall)	25,025	0.06	1,501.36	0.09	2,252.04
	EWS-3F Insulated Blanked Off Louver @ Concrete Beam (Mass Wall)	852	0.049	41.73	0.09	76.65
SOUTH ELEVATION	EWS-3G Insulated Blanked Off Louver @ Slab Edge (Mass Wall)	169	0.084	14.21	0.09	15.23
	EWS-3H GFRCladding at CMU Backup (Mass Wall)	511	0.049	25.05	0.09	46.01
	EWS-4A Unitized Curtain Wall Spandrel at Slab Edge & Non-Slab Edge (Mass Wall & Metal Framed Wall)	391	0.078	30.48	0.064	25.01
	EWS-5A Metal Panel with Fins on Stud Back-Up (Metal Framed)	46	0.044	2.00	0.064	2.91
	EWS-5D Metal Panel at Stud Wall (Metal Framed)	499	0.044	21.97	0.064	31.96
	EWS-5G Metal Panel at Tower Stud Wall at Slab Edge (Mass Wall)	218	0.142	30.98	0.09	19.64
	EWS-5H Metal Panel at Tower Stud Wall (Metal Framed)	795	0.067	53.25	0.064	50.86
	EWS-6A Stick Built Curtain Wall at Slab Edge (Mass Wall)	79	0.08	6.30	0.09	7.09
	EWS-9A Dimension Stone Cladding at Storefront Base (Mass Wall)	74	0.057	4.20	0.09	6.63
	EWS-9B Dimension Stone Cladding at Concrete Column (Mass Wall)	17	0.03	0.51	0.09	1.53
WEST ELEVATION	EWS-9C Dimension Stone Cladding at CMU Plaster (Mass Wall)	108	0.032	3.47	0.09	9.75
	EWS-2A Stone Panel on Honeycomb Backup at Stud Wall @ Slab Edge (Mass Wall)	199	0.055	10.93	0.09	17.88
	EWS-2B Stone Panel on Honeycomb Backup at Stud Wall (Metal Framed)	1,138	0.039	44.37	0.064	72.81
	EWS-2C Stone Panel on Honeycomb Backup at Stud Wall Canted Plan Detail (Metal Framed)	73	0.123	8.97	0.064	4.67
	EWS-2D Stone Panel on Honeycomb Backup at Concrete Column (Mass Wall)	205	0.041	8.40	0.09	18.43
	EWS-2E Stone Panel on Honeycomb Backup at CMU Plaster (Mass Wall)	1,490	0.044	65.58	0.09	134.14
	EWS-3D GFRCladding at Tower Core Shear Wall (Mass Wall)	3,488	0.066	209.30	0.09	313.95
	EWS-3H GFRCladding at CMU Backup (Mass Wall)	786	0.049	38.51	0.064	50.29
	EWS-4A Unitized Curtain Wall Spandrel at Slab Edge & Non-Slab Edge (Mass Wall & Metal Framed Wall)	2,243	0.078	174.95	0.064	143.55
	EWS-5C Metal Panel with Fins on CMU Wall (Mass Wall)	1,582	0.052	82.28	0.09	142.41
NORTH ELEVATION	EWS-6A Stick Built Curtain Wall at Slab Edge (Mass Wall)	53	0.08	4.27	0.09	4.80
	EWS-6C Stick Built Curtain Wall with Fins at Slab Edge (Mass Wall)	93	0.08	7.44	0.09	8.37
	EWS-2A Stone Panel on Honeycomb Backup at Stud Wall @ Slab Edge (Mass Wall)	1,061	0.055	58.36	0.09	95.49
	EWS-2B Stone Panel on Honeycomb Backup at Stud Wall (Metal Framed)	4,640	0.039	180.96	0.064	296.96
	EWS-2C Stone Panel on Honeycomb Backup at Stud Wall Canted Plan Detail (Metal Framed)	1,298	0.123	159.65	0.064	83.07
	EWS-2D Stone Panel on Honeycomb Backup at Concrete Column (Mass Wall)	1,188	0.041	48.71	0.09	106.92
	EWS-3D GFRCladding at Tower Core Shear Wall (Mass Wall)	213	0.06	12.78	0.09	19.17
	EWS-3H GFRCladding at CMU Backup (Mass Wall)	4,587	0.049	224.76	0.09	412.83
	EWS-4A Unitized Curtain Wall Spandrel at Slab Edge & Non-Slab Edge (Mass Wall & Metal Framed Wall)	10,530	0.078	821.34	0.064	673.92
	EWS-4C Unitized Curtain Wall Spandrel at Columns (Mass Wall)	2,963	0.08	237.04	0.09	266.67
EAST ELEVATION	EWS-5A Metal Panel with Fins on Stud Back-Up (Metal Framed)	833	0.044	36.65	0.064	53.31
	EWS-5B Metal Panel with Fins on Concrete Shear Wall (Mass Wall)	326	0.068	22.17	0.09	29.34
	EWS-5C Metal Panel with Fins on CMU Wall (Mass Wall)	1,230	0.052	63.96	0.09	110.70
	EWS-5D Metal Panel at Stud Wall (Metal Framed)	219	0.044	9.64	0.064	14.02
	EWS-6A Stick Built Curtain Wall at Slab Edge (Mass Wall)	143	0.08	11.84	0.09	13.32
	EWS-9A Dimension Stone Cladding at Storefront Base (Mass Wall)	46	0.057	2.62	0.09	4.14
	EWS-3A GFRCladding at Slab Edge (Mass Wall)	166	0.065	10.81	0.09	14.96
	EWS-3B GFRCladding over Metal Stud Framing (Metal Framed)	1,436	0.043	61.73	0.064	91.88
	EWS-3C GFRCladding at Stud Wall Canted Plan Detail (Metal Framed)	721	0.128	92.22	0.064	46.11
	EWS-3D GFRCladding at Tower Core Shear Wall (Mass Wall)	3,656	0.06	219.37	0.09	329.05
WEST ELEVATION	EWS-3E GFRCladding at North Shear Wall (Mass Wall)	15,384	0.05	769.20	0.09	1,384.56
	EWS-3H GFRCladding at CMU Backup (Mass Wall)	525	0.049	25.74	0.09	47.28
	EWS-4A Unitized Curtain Wall Spandrel at Slab Edge & Non-Slab Edge (Mass Wall & Metal Framed Wall)	207	0.078	16.13	0.064	13.24
	EWS-5E Metal Panel at Concrete Shear Wall (Mass Wall)	292	0.085	24.81	0.09	26.27
	EWS-5F Metal Panel at Concrete Shear Wall at Slab Edge (Mass Wall)	52	0.133	6.92	0.09	4.68
	EWS-7A CMU Lot Line Wall at Adjacent Building (Mass Wall)	335	0.595	199.52	0.09	30.18
	EWS-7B CMU Lot Line Wall at Adjacent Building (Mass Wall)	4,373	0.068	297.35	0.09	393.55
	EWS-8A Concrete Lot Line Wall at Adjacent Building at Slab Edge (Mass Wall)	321	0.407	130.76	0.09	28.91
	EWS-8B Concrete Lot Line Wall at Adjacent Building (Mass Wall)	4,134	0.065	268.74	0.09	372.10
	Opaque Wall TOTAL		125,649		7,714	

TABLE II - PROGRESS INSPECTIONS FOR ENERGY CODE COMPLIANCE - COMMERCIAL BUILDINGS				
Inspection/Test	Frequency (minimum)	Reference Standard (See ECC Chapter 6 or Other Criteria)	ECC or Other Citation	
<b>Envelope Inspections</b>				
IA1	Protection of exposed foundation insulation. Insulation shall be visually inspected to verify proper protection where applied to the exterior of basement or cellar walls, crawlspace walls and/or the perimeter of slab-on-grade floors.	As required during foundation work and prior to backfill	Approved construction documents	C303.2.1, ASHRAE 90.1 - 5.8.1.7
IA2	Insulation placement and R-values: Installed insulation for each component of the conditioned space envelope and at junctions between components shall be visually inspected to ensure that the R-values are marked, that such R-values conform to the R-values identified in the construction documents and that the insulation is properly installed. Certifications for unmarked insulation shall be similarly visually inspected.	As required to verify continuous enclosure white walls, ceilings and floors are open	Approved construction documents	C303.1, C303.1.1, C303.1.2, C402.1, C402.2, ASHRAE 90.1 - 5.5, 5.6 or 11; 5.8.1
IA3	Fenestration U-factor and product ratings: U-factors, SHGC and VT values of installed fenestration shall be visually inspected for conformance with the U-factors, SHGC and VT values identified in the construction drawings by verifying the manufacturer's NFRC labels or, where not labeled, using the ratings in ECC Tables C303.1.3(1), (2) and (3).	As required during installation	Approved construction documents; NFRC 100, NFRC 200	C303.1, C303.1.3, C402.3, ASHRAE 90.1 - 5.5, 5.6 or 11; 5.8.2
IA4	Fenestration air leakage: Windows and sliding or swinging door assemblies, except site-built windows and/or doors, shall be visually inspected to verify that installed assemblies are listed and labeled by the manufacturer to the referenced standard. For curtain wall, storefront glazing, commercial entrance doors and revolving doors, the testing reports shall be reviewed to verify that the installed assembly complies with the standard cited in the approved plans.	As required during installation, prior to final construction inspection	NFRC 400, AAMA/WDMA/CSA 1011.1/S2/A440 ASTM E283, ANSI/DASMA 105	C402.4.3, ASHRAE 90.1 - 5.4.3.2
IA5	Fenestration areas: Dimensions of windows, doors and skylights shall be verified by visual inspection.	Prior to final construction inspection	Approved construction documents	C402.3, ASHRAE 90.1 - 5.5.4.2, 5.6 or 11
IA6	Air sealing and insulation - visual inspection: Openings and penetrations in the building envelope, including site-built fenestration and doors, shall be visually inspected to verify that a continuous air barrier around the envelope forms an air-tight enclosure. The progress inspector shall visually inspect to verify that materials and/or assemblies have been tested and meet the requirements of the respective standards, or that the building is tested and meets the requirements of the standard, in accordance with the standard(s) cited in the approved plans.	As required during construction	Approved construction documents; ASTM E2178, ASTM E2357, ASTM E1677, ASTM E779, ASTM E263.	C402.4, ASHRAE 90.1 - 5.4.3.1
IA7	Projection factors: Where the energy analysis utilized a projection factor > 0, the projection dimensions of overhangs, eaves or permanently attached shading devices shall be verified for conformance with approved plans by visual inspection.	Prior to final construction inspection	Approved construction documents, including energy analysis	C402.3, ASHRAE 90.1 - 5.5.4, 5.6 or 11
IA8	Loading dock weatherseals: Weatherseals at loading docks shall be visually verified.	Prior to final construction inspection	Approved construction documents	C402.4.6, ASHRAE 90.1 - 5.4.3.3
IA9	Vestibules: Required entrance vestibules shall be visually inspected for proper operation.	Prior to final construction inspection	Approved construction documents	C402.4.7, ASHRAE 90.1 - 5.4.3.4

FENESTRATION - ZR 12-10 (12)(1)(1,2) - Exterior Wall Deduction - Wall Performance Analysis						
ELEVATION	Type	Fenestration Area A	U-Value (BTU/hr/ft <sup>2</sup> /F) (Proposed) B	UA (Proposed) C = A * B	U-Value (BTU/hr/ft <sup>2</sup> /F) (Code) D	UA (Code) E = A * D
EAST ELEVATION	EWS-1 Glazed Storefront System Vision Panels (Fixed Fenestration) SHGC 0.29	807	0.35	282.33	0.38	306.53
	EWS-0 Punched window SHGC 0.29	6,762	0.35	2,366.84	0.38	2,569.72
	EWS-4B Unitized Curtain Wall at Vision Panels (Fixed Fenestration @ Large Vision + Operable Fenestration @ Operable Vent) SHGC 0.29	1,190	0.35	416.60	0.38	452.31
	EWS-5I Louver (2,712 SF Louver area ignored in the calculations)	0				
	EWS-6B Stick Built Curtain Wall at Vision Glass SHGC 0.29	615	0.35	214.59	0.38	232.99
SOUTH ELEVATION	EWS-1 Glazed Storefront System Vision Panels (Fixed Fenestration) SHGC 0.29	161	0.35	56.18	0.38	60.99
	EWS-0 Punched window SHGC 0.29	25	0.35	8.58	0.38	9.31
	EWS-4B Unitized Curtain Wall at Vision Panels ( Fixed Fenestration @ Large Vision + Operable Fenestration @ Operable Vent) SHGC 0.29	8,136	0.35	2,847.60	0.38	3,091.68
	EWS-5I Louver (2,61 SF Louver area ignored in the calculations)	0				
	EWS-6B Stick Built Curtain Wall at Vision Glass SHGC 0.29	704	0.35	246.27	0.38	267.38
WEST ELEVATION	EWS-6D Stick Built Curtain Wall with Fins at Vision Glass SHGC 0.29	1,364	0.35	477.40	0.38	518.32
	EWS-1 Glazed Storefront System Vision Panels (Fixed Fenestration) SHGC 0.29	1,208	0.35	422.80	0.38	459.04
	EWS-0 Punched window SHGC 0.29	2,549	0.35	892.15	0.38	968.62
	EWS-4B Unitized Curtain Wall at Vision Panels ( Fixed Fenestration @ Large Vision + Operable Fenestration @ Operable Vent) SHGC 0.29	34,903	0.35	12,162.05	0.38	13,263.14
	EWS-5I Louver (1,555 SF Louver area ignored in the calculations)	0				
NORTH ELEVATION	EWS-6D Stick Built Curtain Wall with Fins at Vision Glass SHGC 0.29	342	0.35	119.70	0.38	129.96
	EWS-1 Glazed Storefront System Vision Panels (Fixed Fenestration) SHGC 0.29	34	0.35	11.92	0.38	12.94
	EWS-0 Punched window SHGC 0.29	849	0.35	297.05	0.38	322.51
	EWS-4B Unitized Curtain Wall at Vision Panels ( Fixed Fenestration @ Large Vision + Operable Fenestration @ Operable Vent) SHGC 0.29	761	0.35	266.42	0.38	289.25
	EWS-5I Louver (291 SF Louver area ignored in the calculations)	0				
Fenestration TOTAL		60,407		21,142.47		22,955
Exterior Wall Gross TOTAL		186,056		28,856		33,066

Energy Efficiency of Opaque Wall comparing Proposed with Code Requirement			
Total Opaque Wall (Proposed)	/	Total Opaque Wall (Code)=	=
7,714	/	10,112	= 76.29%
		Energy Efficiency Allowed per...	= 80.00%
Energy Efficiency of Gross Wall comparing Proposed with Code Requirement			
Exterior Gross Wall UA (Proposed)	/	Exterior Gross Wall UA (Code)=	=
28,856	/	33,066	= 87.27%
		Energy Efficiency Allowed per...	= 90.00%

MATERIAL KEYING LEGEND:

DOE SUBMISSION 08.08.2016  
 CD PROGRESS PACKAGE 05.27.2016  
 DESIGN DEVELOPMENT 12.04.2015  
 SCHEMATIC DESIGN 09.04.2015

NO. REVISIONS / SUBMISSIONS DATE

**FX FOWLE**  
 FX FOWLE ARCHITECTS, LLP | 22 WEST 16TH STREET, NEW YORK, NY 10011 | 212.627.1700 | 212.443.8716 | WWW.FX FOWLE.COM

**TRINITY PLACE HOLDINGS**  
 717 Fifth Avenue, Suite 1303, New York, NY 10022 212.235.2191

**DESIMONE CONSULTING ENGINEERS**  
 18 West 18th Street, 10th Floor, New York, NY 10011 212.532.2211

**DAGHER ENGINEERING, PLLC**  
 29 Broadway, New York, NY 10005 212.480.2991

**LANGAN ENGINEERING**  
 21 West Plaza, New York, NY 10001 212.479.6400

**DEBORAH BERKE PARTNERS**  
 220 Fifth Avenue, 10th Floor, New York, NY 10001 212.233.8211

**VAN DEUSEN & ASSOCIATES (VDA)**  
 120 Eagle Rock Avenue, Suite 310, East Hanover, NJ 10001 973.994.9220

**STANTEC**  
 60 West 23rd Street, 8th Floor, New York, NY 10010 212.366.6600

**THORNTON TOMASETTI**  
 51 Hudson Avenue, New York, NY 10010 917.661.7800

**EREMOS LLC**  
 1275 Broadway, Suite 202, New York, NY 10001 212.658.1044

**LERCH BATES, INC.**  
 1400 Broadway, Suite 908, New York, NY 10019 973.763.3222

**STEVEN WINTERS ASSOCIATES, INC.**  
 81 West 12th Street, New York, NY 10004 203.607.0200

**ONE LUX STUDIO**  
 158 West 25th Street, 10th Floor, New York, NY 10001 212.201.5700


**42 TRINITY PLACE**  
 42 TRINITY PLACE | NEW YORK, NY

DRAWING TITLE:  
**ENERGY COMPLIANCE SHEET 2**

Seal: Drawn: Project No.:  
 Author: 15028  
 Checked: 15028  
 Checker: 15028  
 Rev: 15028  
 Drawing No.:  
 Date: 10/16/15  
 Scale: EN-002.00  
 Sheet 00 of

© 2015 FX FOWLE ARCHITECTS, LLP | ALL RIGHTS RESERVED



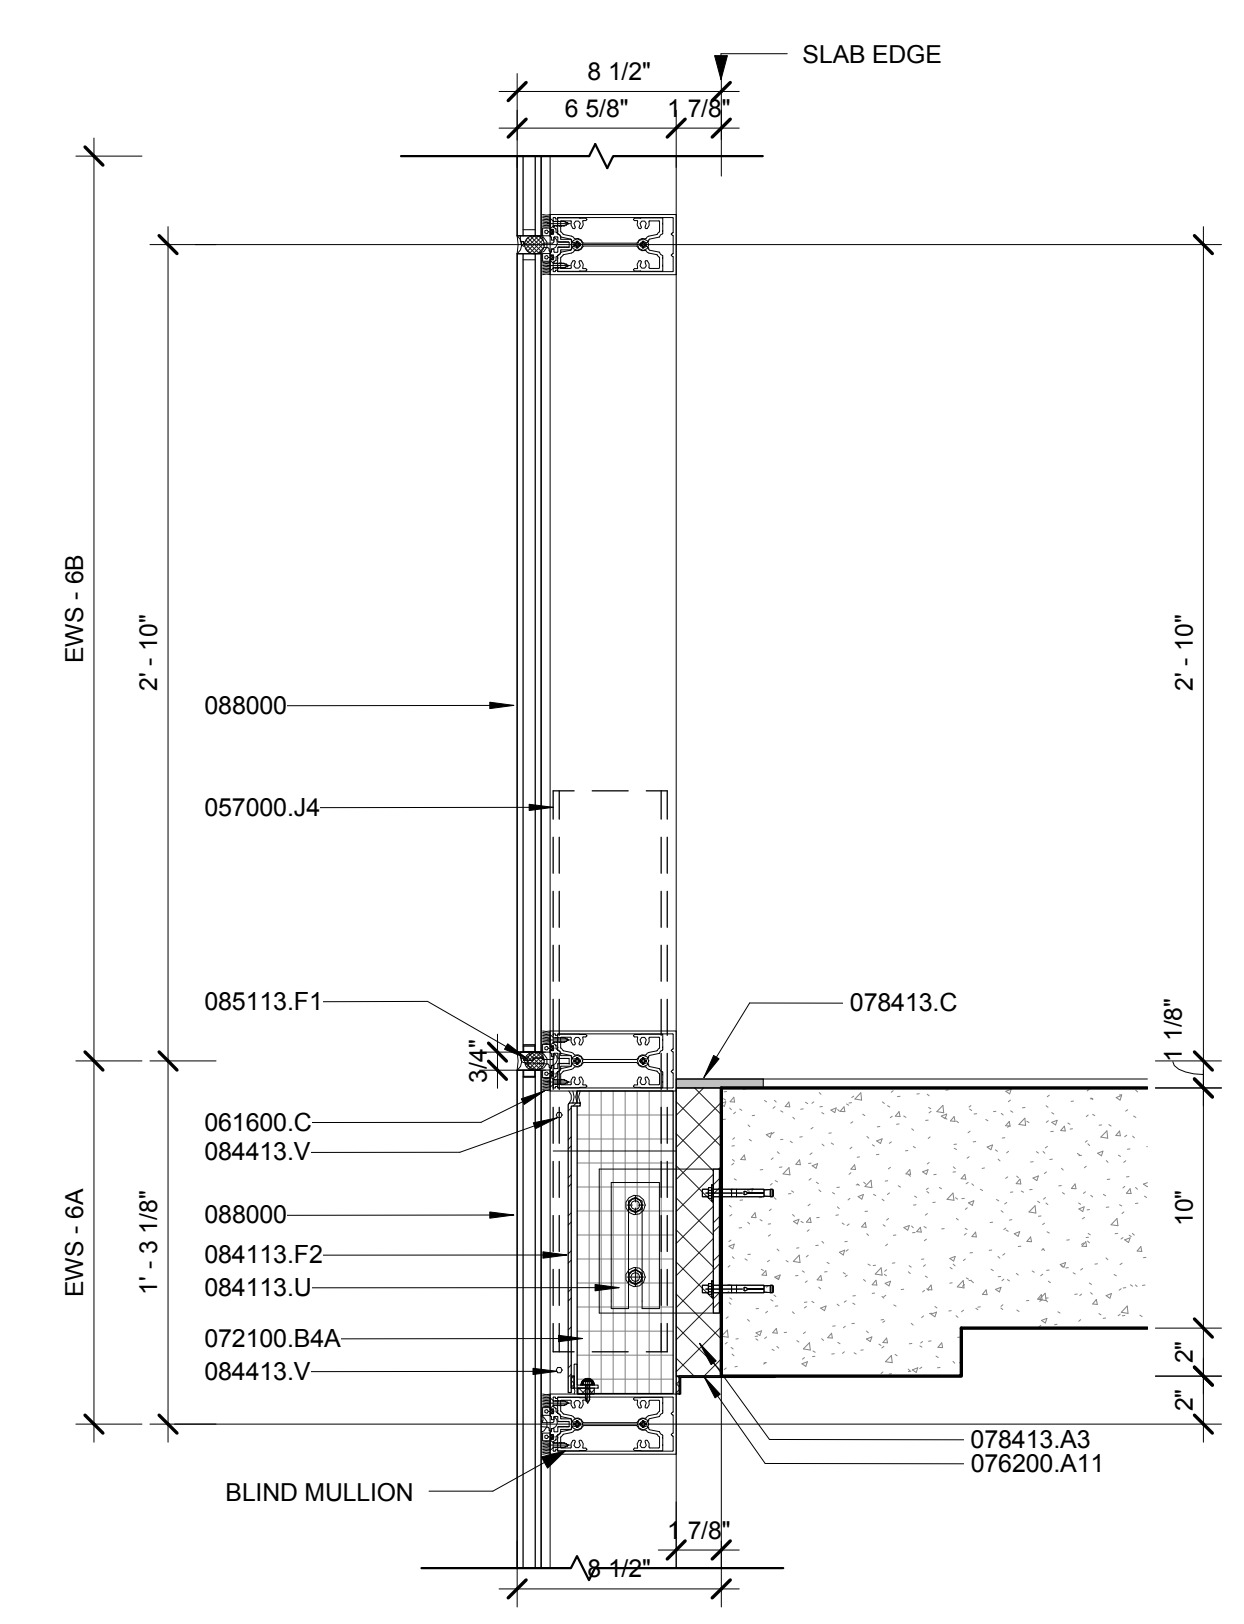

EWS-6A Stick Built Curtain Wall at Slab Edge (Mass Wall)		
Element	Value	Units
U-Factor (Assembly)	0.08	BTU/hr/ft <sup>2</sup> /F

EWS-6B Stick Built Curtain Wall at Vision Glass		
Element	Value	Units
SHGC	0.3	
U-Factor (Assembly)	0.35	BTU/hr/ft <sup>2</sup> /F


**MATERIAL KEYING LEGEND:**

033000.D1	CONCRETE SLAB (SEE STRUCTURAL DWGS.)
057000.J4	ST. STL. SPLICE W/ PROVISION FOR MOVEMENT TO ALLOW FOR INTERSTORY DIFFERENTIAL MOVEMENT
081600.C	SEALANT
07413.B	DRAINAGE MAT
07413.C	(2) 2" EXTRUDED POLYSTYRENE INSULATION WITH STAGGERED JOINTS
07413.G1	6" EXTRUDED POLYSTYRENE INSULATION
07413.H	TERANAP. FULLY ADHERED
07413.I	PARADIENE 20, FULLY ADHERED
072100.B2A	2" SEMI-RIGID MINERAL WOOL INSULATION BEHIND MULLION FRAMES (R6.4) WITH FOIL FACING
072100.B4A	4" FOL FACED MINERAL WOOL INSULATION
075600.E	FILTER FABRIC SEPARATION SHEET
076200.A11	18 GA GALVLD TRAY
077600.A	PEDESTAL PAVER SYSTEM
077600.A1	ADJUSTABLE PAVER PEDESTALS
078413.A3	MINERAL WOOL FIRESAFNG W/ SMOKE SEAL
078413.C	SMOKE SEAL
084113.F2	1/8" ALUM SHADOW BOX PANEL (MATCH MULLIONS) ATTACHED & SEALED TO ANCHOR
084113.U	ALUM. ANGLES AT PERIMETER
084413.V	VENT HOLE
084413.X1	8" ALUMINUM EXTRUDED FIN
085113.F1	SEALANT
088000	GLAZING (REFER TO SPEC.)

**Q14 EWS - 6A & 6B**

1 1/2" = 1'-0" STICK BUILT CURTAIN WALL @ SCHOOL STAIR C (6A @ SLAB EDGE/SPANDRAL, 6B @ VISION GLASS)

EWS 6C : U Factor = 0.08  
EWS 6D : U Factor = 0.35

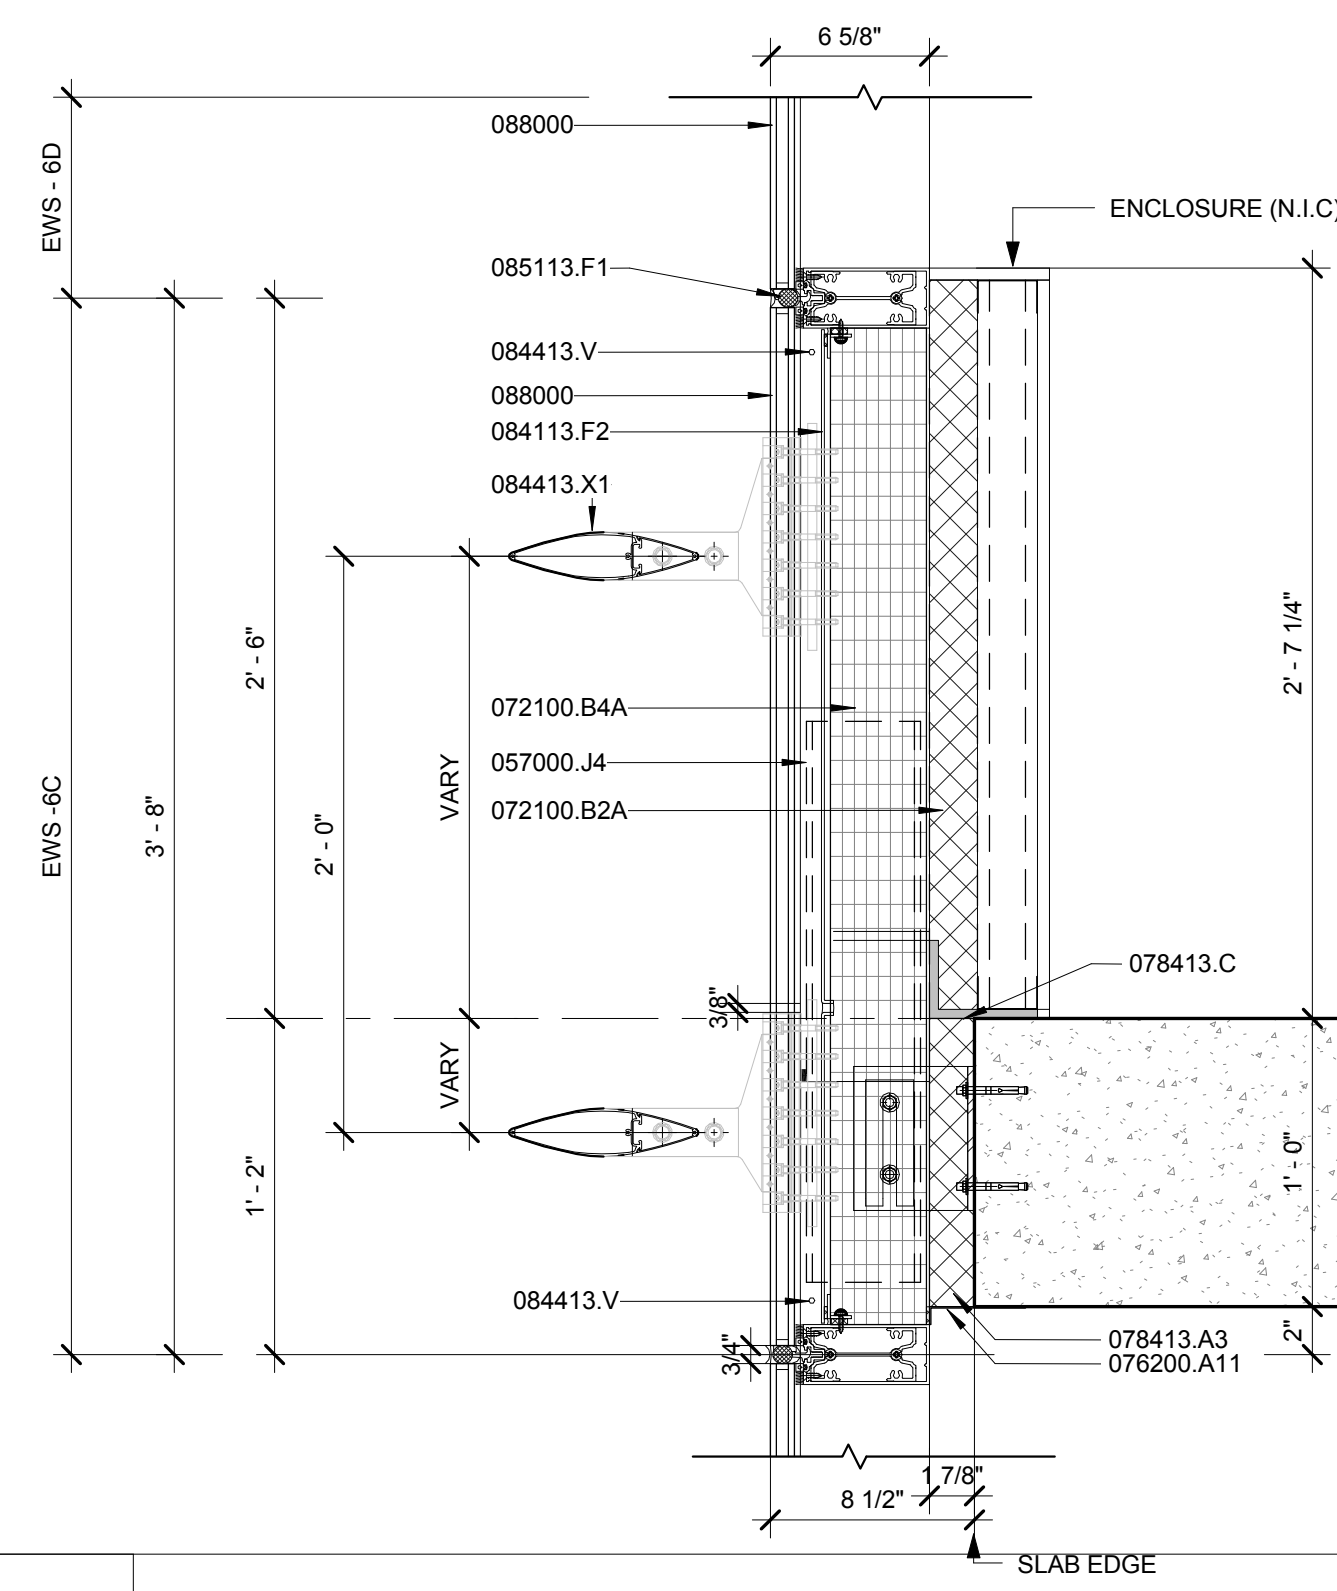

EWS-6C Stick Built Curtain Wall with Fins at Slab Edge (Mass Wall)		
Element	Value	Units
U-Factor (Assembly)	0.08	BTU/hr/ft <sup>2</sup> /F

EWS-6D Stick Built Curtain Wall with Fins at Vision Glass		
Element	Value	Units
SHGC	0.3	
U-Factor (Assembly)	0.35	BTU/hr/ft <sup>2</sup> /F

**EXTERIOR WALL SYSTEM (EWS) LEGEND**

- EWS 1 STORE FRONT (REFER TO A-421 & A-431)
  - EWS 2 SCHOOL PANEL - LIMESTONE WITH HONEYCOMB BACKUP (REFER TO A-421 & A-432)
  - EWS 3 TOWER PANEL - GFRC (REFER TO A-422, A-433 & A-434)
  - EWS 4 TOWER CURTAIN WALL (REFER TO A-423 & A-435)
  - EWS 5 TOWER MECHANICAL / METAL PANEL (REFER TO A-424 & A-436)
  - EWS 6 STICK BUILT CURTAIN WALL (REFER TO A-437)
  - EWS 7 CMU LOT LINE WALL (REFER TO A-424)
  - EWS 8 CONCRETE LOT LINE WALL (REFER TO A-424)
  - EWS 9 DIMENSIONAL STONE CLADDING (REFER TO A-421)
- \*FOR ROOF TYPE (RT), REFER TO A-425


**GLASS TYPE**

- GL - 1 IGLU LARGE VISION PANELS IN EWS - 4, TOWER CURTAIN WALL SPANDRELS IN EWS - 4 AND SOUTH ELEVATION ELEVATOR LOBBY CURTAIN WALL VISION & SPANDRELS AND CASEMENT WINDOW IN EWS - 6C & 6D)
  - GL - 1A IGLU UNITIZED TOWER CURTAIN WALL PARAPET PANELS
  - GL - 1B IGLU UNITIZED TOWER CURTAIN WALL FRITTED PANELS
  - GL - 2 IGLU CURTAIN WALL AWNING VENT AND NON-VENT SMALL VISION PANELS IN EWS - 4
  - GL - 3 IGLU TERRACE DOORS IN EWS - 4
  - GL - 4 IGLU TOWER PUNCHED WINDOWS IN EWS - 3
  - GL - 5 IGLU PUNCHED WINDOWS IN EWS - 2 & WEST ELEVATION RESIDENTIAL ENTRANCE CURTAIN WALL AND HOPPER WINDOW IN EWS - 6E & SCHOOL STAIR ENCLOSURE CURTAIN WALL IN EWS - 6A & 6B
  - GL - 6 IGLU STOREFRONT IN EWS - 1
  - GL - 7 IGLU STOREFRONT ENTRANCES IN EWS - 1
  - GL - 8 LAMINATED GLASS FINIS AT RESIDENTIAL ENTRANCE IN EWS - 6E
  - GL - 9 LAMINATED GLASS WIND SCREEN AT 38TH FLOOR ROOF
  - GL - 10 LAMINATED GLASS FOR GUARDRAILS AT 9TH FLOOR ROOF
- \*REFER TO SPEC FOR THE GLASS BUILD-UP

**J14 EWS - 6C & 6D**

1 1/2" = 1'-0" STICK BUILT CURTAIN WALL WITH FINIS @ SCHOOL ELEVATOR LOBBY(6C @ SLAB EDGE/SPANDRAL, 6D @ VISION GLASS)

RT1 : U Factor = 0.45

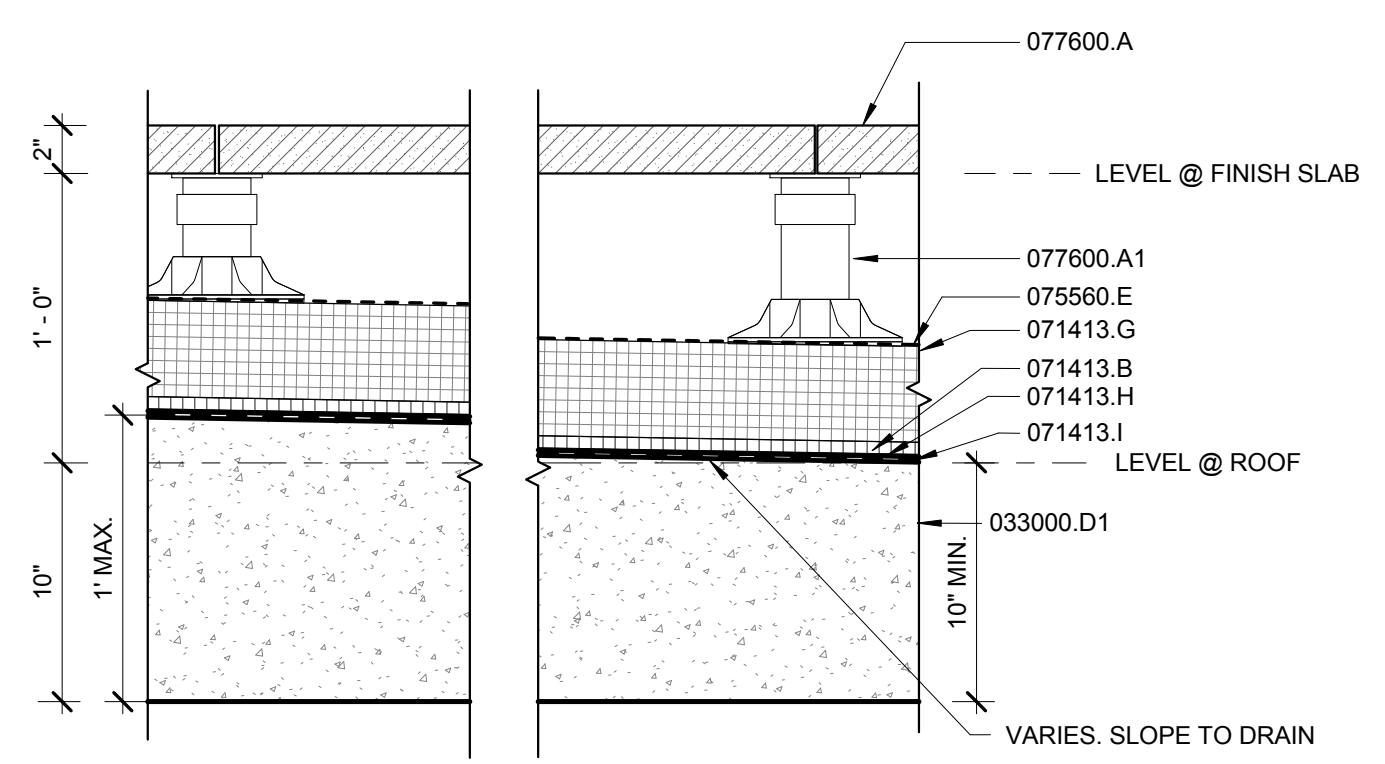


Roof Type 1 (RT1) Paved Terrace Roof		
Element	R-Value	Units
Film	0.17	h <sup>2</sup> -F/ft <sup>2</sup> -Btu
2" Concrete Paver	0.54	h <sup>2</sup> -F/ft <sup>2</sup> -Btu
4" Extruded Polystyrene Insulation	20.0	h <sup>2</sup> -F/ft <sup>2</sup> -Btu
Drainage Mat	0.0	h <sup>2</sup> -F/ft <sup>2</sup> -Btu
Roofing Membrane	0.0	h <sup>2</sup> -F/ft <sup>2</sup> -Btu
Concrete Slab	0.89	h <sup>2</sup> -F/ft <sup>2</sup> -Btu
Film	0.61	h <sup>2</sup> -F/ft <sup>2</sup> -Btu
<b>Total</b>	<b>22.21</b>	<b>h<sup>2</sup>-F/ft<sup>2</sup>-Btu</b>
<b>U-Value =</b>	<b>0.045</b>	<b>BTU/hr/ft<sup>2</sup>/F</b>

**E14 ROOF TYPE 1 (RT1)**

1 1/2" = 1'-0" PAVED TERRACE/ROOF

RT2 : U Factor = 0.031

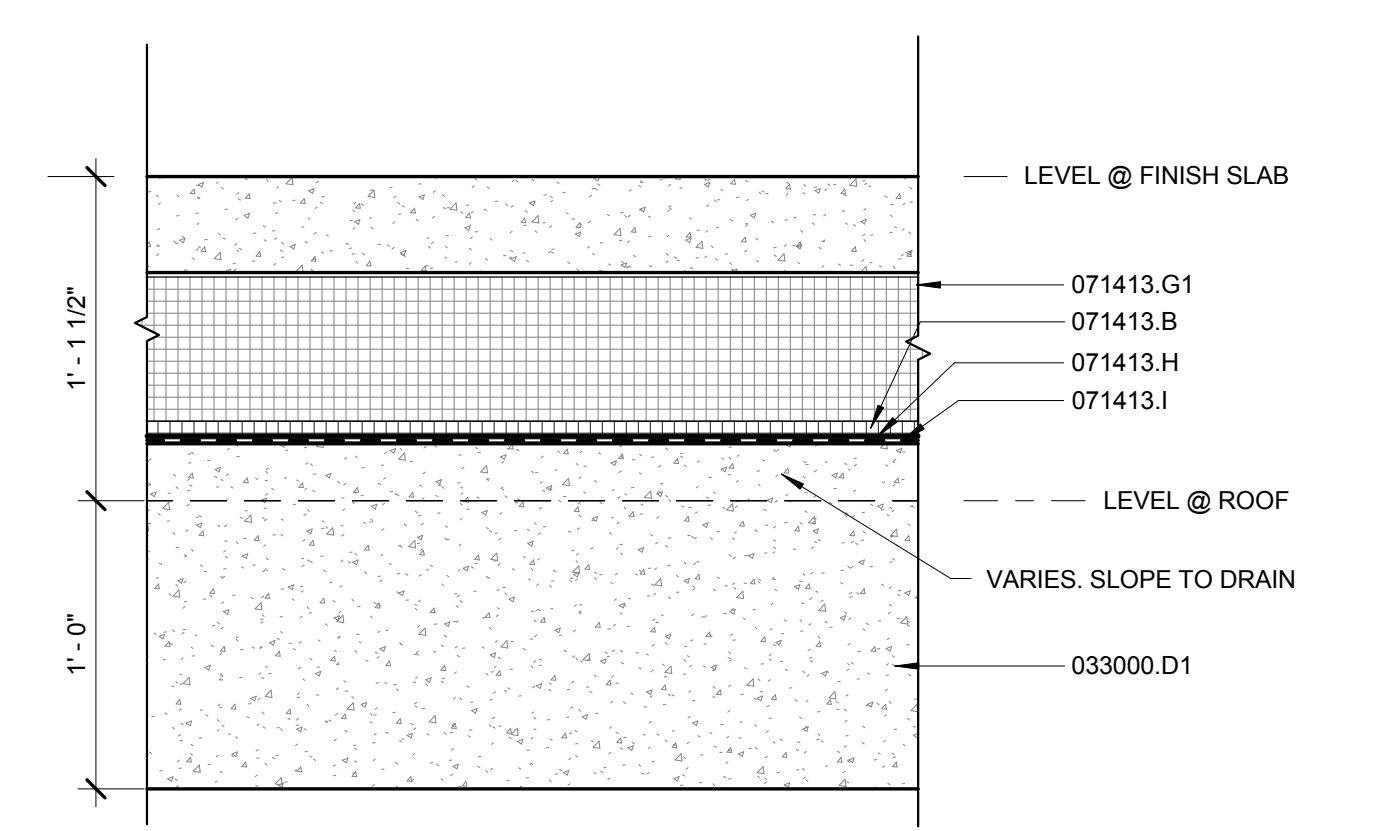

Roof Type 2 (RT2) School Terrace Roof		
Element	R-Value	Units
Film	0.17	h <sup>2</sup> -F/ft <sup>2</sup> -Btu
4" Concrete Slab	0.3	h <sup>2</sup> -F/ft <sup>2</sup> -Btu
6" Extruded Polystyrene Insulation	30.0	h <sup>2</sup> -F/ft <sup>2</sup> -Btu
Drainage Mat	0.0	h <sup>2</sup> -F/ft <sup>2</sup> -Btu
Roofing Membrane	0.0	h <sup>2</sup> -F/ft <sup>2</sup> -Btu
Concrete Slab	0.89	h <sup>2</sup> -F/ft <sup>2</sup> -Btu
Film	0.61	h <sup>2</sup> -F/ft <sup>2</sup> -Btu
<b>Total</b>	<b>31.97</b>	<b>h<sup>2</sup>-F/ft<sup>2</sup>-Btu</b>
<b>U-Value =</b>	<b>0.031</b>	<b>BTU/hr/ft<sup>2</sup>/F</b>

**A14 ROOF TYPE 2 (RT2)**

1 1/2" = 1'-0" SCHOOL TERRACE/ROOF

DOB SUBMISSION 08.08.2016

NO. REVISIONS / SUBMISSIONS DATE

**FX FOWLE**

FX FOWLE ARCHITECTS, LLP | 22 WEST 60TH STREET | NEW YORK, NY 10011 | 212.627.1700 | F 212.443.8716 | WWW.FXFWOLE.COM

**TRINITY PLACE HOLDINGS**  
717 Fifth Avenue, Suite 1303, New York, NY 10022 212-235-2191

**DESMONE CONSULTING ENGINEERS**  
18 West 198 Street, 10th Floor, New York, NY 10111 212-532-2211

**DAGHER ENGINEERING, PLLC**  
29 Broadway, New York, NY 10005 212-480-2591

**LANGAN ENGINEERING**  
21 Bank Plaza, New York, NY 10001 212-479-5400

**DEBORAH BERKE PARTNERS**  
225 Fifth Avenue, 18th Floor, New York, NY 10001 212-233-0211

**VAN DEUSEN & ASSOCIATES (VDA)**  
120 Eagle Rock Avenue, Suite 315, East Hanover, NJ 10001 973-994-9220

**STANTEC**  
60 West 23rd Street, 8th Floor, New York, NY 10010 212-366-5600

**THORNTON TOMASETTI**  
51 Hudson Avenue, New York, NY 10010 917-661-7800

**EREMOS LLC**  
1275 Broadway, Suite 202, New York, NY 10001 212-658-1044

**LERCH BATES, INC.**  
1400 Broadway, Suite 908, New York, NY 10019 973-763-3222

**STEVEN WINTERS ASSOCIATES, INC.**  
81 Franklin Street, Newark, CT 06894 203-657-0200

**ONE LUX STUDIO**  
158 West 25th Street, 10th Floor, New York, NY 10001 212-201-5790

**42 TRINITY PLACE**

42 TRINITY PLACE | NEW YORK, NY


DRAWING TITLE: **ENERGY COMPLIANCE SHEET 3**

Seal: [Professional Engineer Seal] Drawn: [Name] Project No.: [Number]  
Author: [Name] 15528  
Checked: [Name] Cad File:  
Checker: [Name]  
Revised: [Name] Drawing No.: [Number]  
Date: 07/07/16  
Scale: 1 1/2" = 1'-0" Sheet of [Total]

**EN-003.00**

© 2015 FX FOWLE ARCHITECTS, LLP | ALL RIGHTS RESERVED



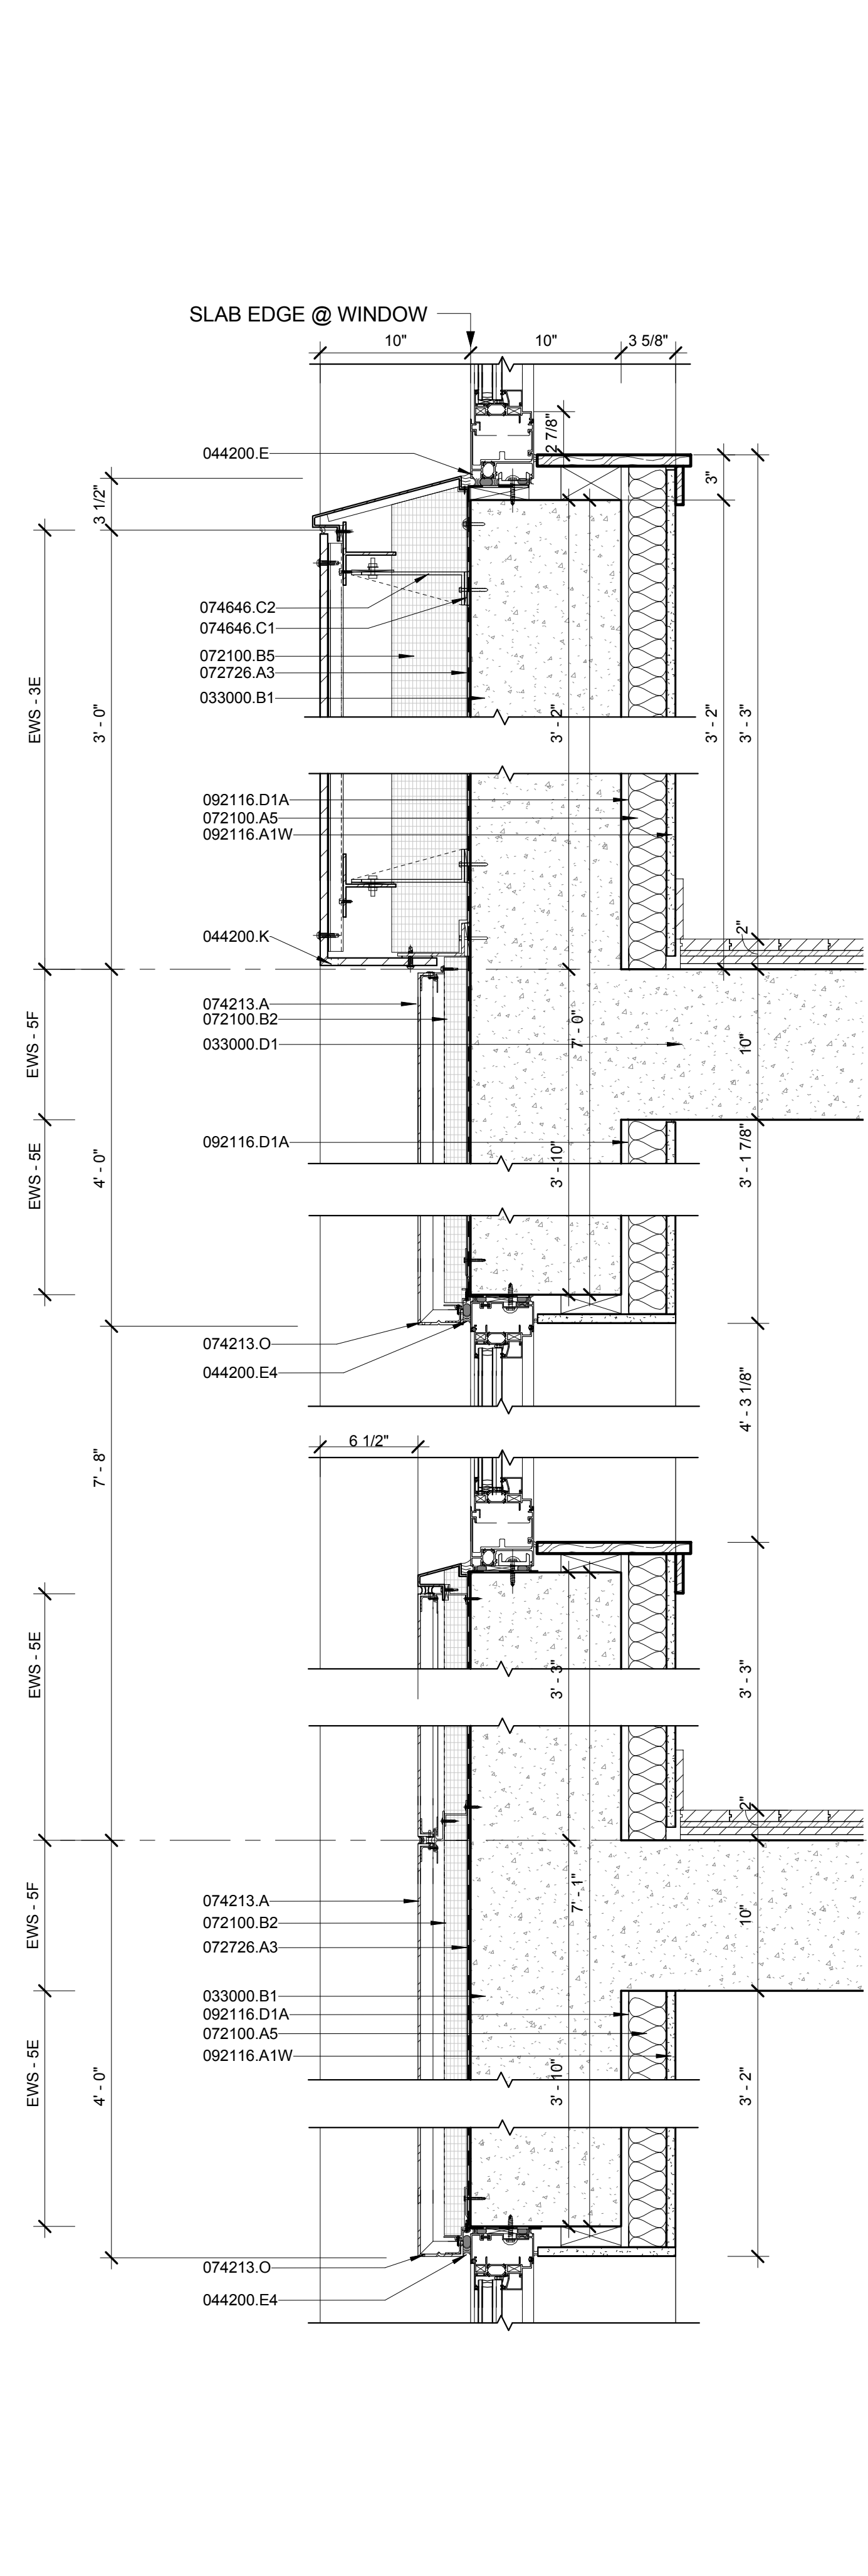

**EWS 5E : U Factor = 0.085**  
**EWS 5F : U Factor = 0.133**  
**EWS 3E : U Factor = 0.050**

**EWS-5E Metal Panel at Concrete Shear Wall (Mass Wall)**


Element	Value	Units
Film	0.17	h·ft <sup>2</sup> ·°F/RTU
1/8" Thick Aluminum Plate Panel	0.18	h·ft <sup>2</sup> ·°F/RTU
Air Cavity	1.00	h·ft <sup>2</sup> ·°F/RTU
2" Mineral Wool Insulation betw. Cont. Z-girts	4.65	h·ft <sup>2</sup> ·°F/RTU
10" Deep Concrete Wall	0.74	h·ft <sup>2</sup> ·°F/RTU
2.5" fiberglass batt between studs	3.93	h·ft <sup>2</sup> ·°F/RTU
5/8" Gypsum Board	0.57	h·ft <sup>2</sup> ·°F/RTU
Film	0.68	h·ft <sup>2</sup> ·°F/RTU
<b>Total</b>	<b>11.74</b>	<b>h·ft<sup>2</sup>·°F/RTU</b>
<b>U-Value =</b>	<b>0.085</b>	<b>BTU/hr/ft<sup>2</sup>/F</b>

**EWS-5F Metal Panel at Concrete Shear Wall at Slab Edge (Mass Wall)**

Element	Value	Units
Film	0.17	h·ft <sup>2</sup> ·°F/RTU
1/8" Thick Aluminum Plate Panel	0.18	h·ft <sup>2</sup> ·°F/RTU
Air Cavity	1.00	h·ft <sup>2</sup> ·°F/RTU
2" Mineral Wool Insulation betw. Cont. Z-girts	4.65	h·ft <sup>2</sup> ·°F/RTU
Concrete Slab	0.68	h·ft <sup>2</sup> ·°F/RTU
<b>Total</b>	<b>7.5</b>	<b>h·ft<sup>2</sup>·°F/RTU</b>
<b>U-Value =</b>	<b>0.133</b>	<b>BTU/hr/ft<sup>2</sup>/F</b>

**EWS-3E GFRC Cladding at North Shear Wall (Mass Wall)**


Element	R-Value	Units
Film	0.17	h·ft <sup>2</sup> ·°F/RTU
GFRC Panel	0	h·ft <sup>2</sup> ·°F/RTU
Air Cavity	1.00	h·ft <sup>2</sup> ·°F/RTU
5" Mineral Wool Insulation (including bracketry)	13.1	h·ft <sup>2</sup> ·°F/RTU
10" Deep Concrete Wall	0.74	h·ft <sup>2</sup> ·°F/RTU
2.5" fiberglass batt between studs	3.93	h·ft <sup>2</sup> ·°F/RTU
5/8" Gypsum Board	0.57	h·ft <sup>2</sup> ·°F/RTU
Film	0.68	h·ft <sup>2</sup> ·°F/RTU
<b>Total</b>	<b>20.19</b>	<b>h·ft<sup>2</sup>·°F/RTU</b>
<b>U-Value =</b>	<b>0.050</b>	<b>BTU/hr/ft<sup>2</sup>/F</b>

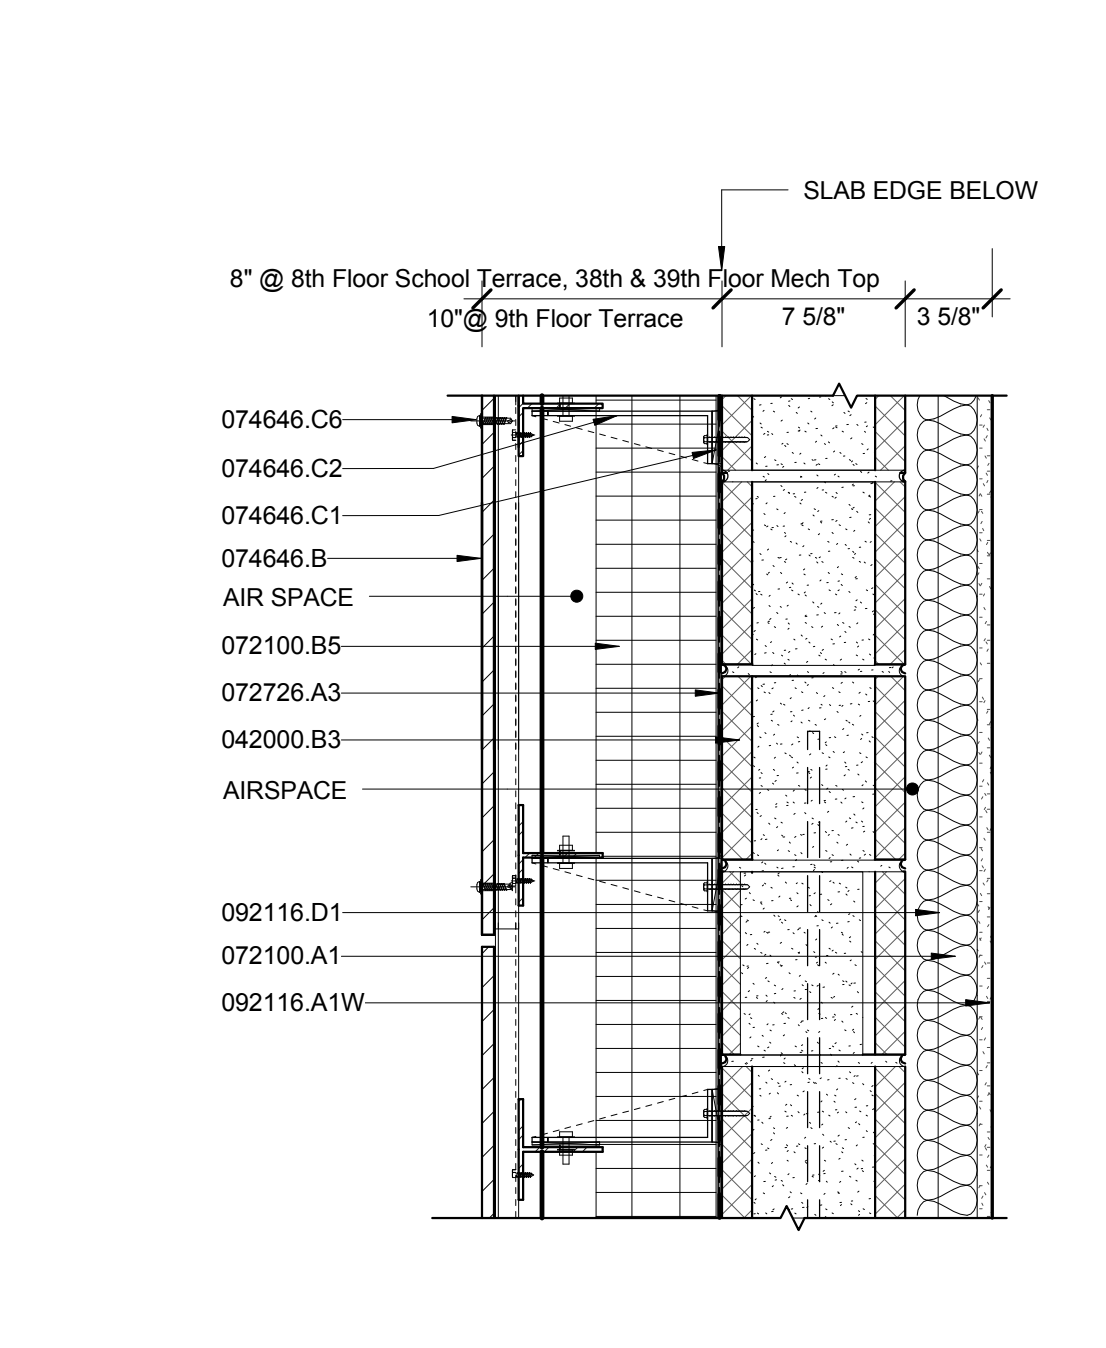

**EWS 3H : U Factor = 0.049**

**EWS-3H GFRC Cladding at CMU Backup (Mass Wall)**

Element	R-Value	Units
Film	0.17	h·ft <sup>2</sup> ·°F/RTU
GFRC Panel	0	h·ft <sup>2</sup> ·°F/RTU
Air Cavity	1.00	h·ft <sup>2</sup> ·°F/RTU
5" Mineral Wool Insulation (including bracketry)	13.1	h·ft <sup>2</sup> ·°F/RTU
8" CMU Wall	1.00	h·ft <sup>2</sup> ·°F/RTU
2.5" fiberglass batt between studs	3.93	h·ft <sup>2</sup> ·°F/RTU
5/8" Gypsum Board	0.57	h·ft <sup>2</sup> ·°F/RTU
Film	0.68	h·ft <sup>2</sup> ·°F/RTU
<b>Total</b>	<b>20.45</b>	<b>h·ft<sup>2</sup>·°F/RTU</b>
<b>U-Value =</b>	<b>0.049</b>	<b>BTU/hr/ft<sup>2</sup>/F</b>

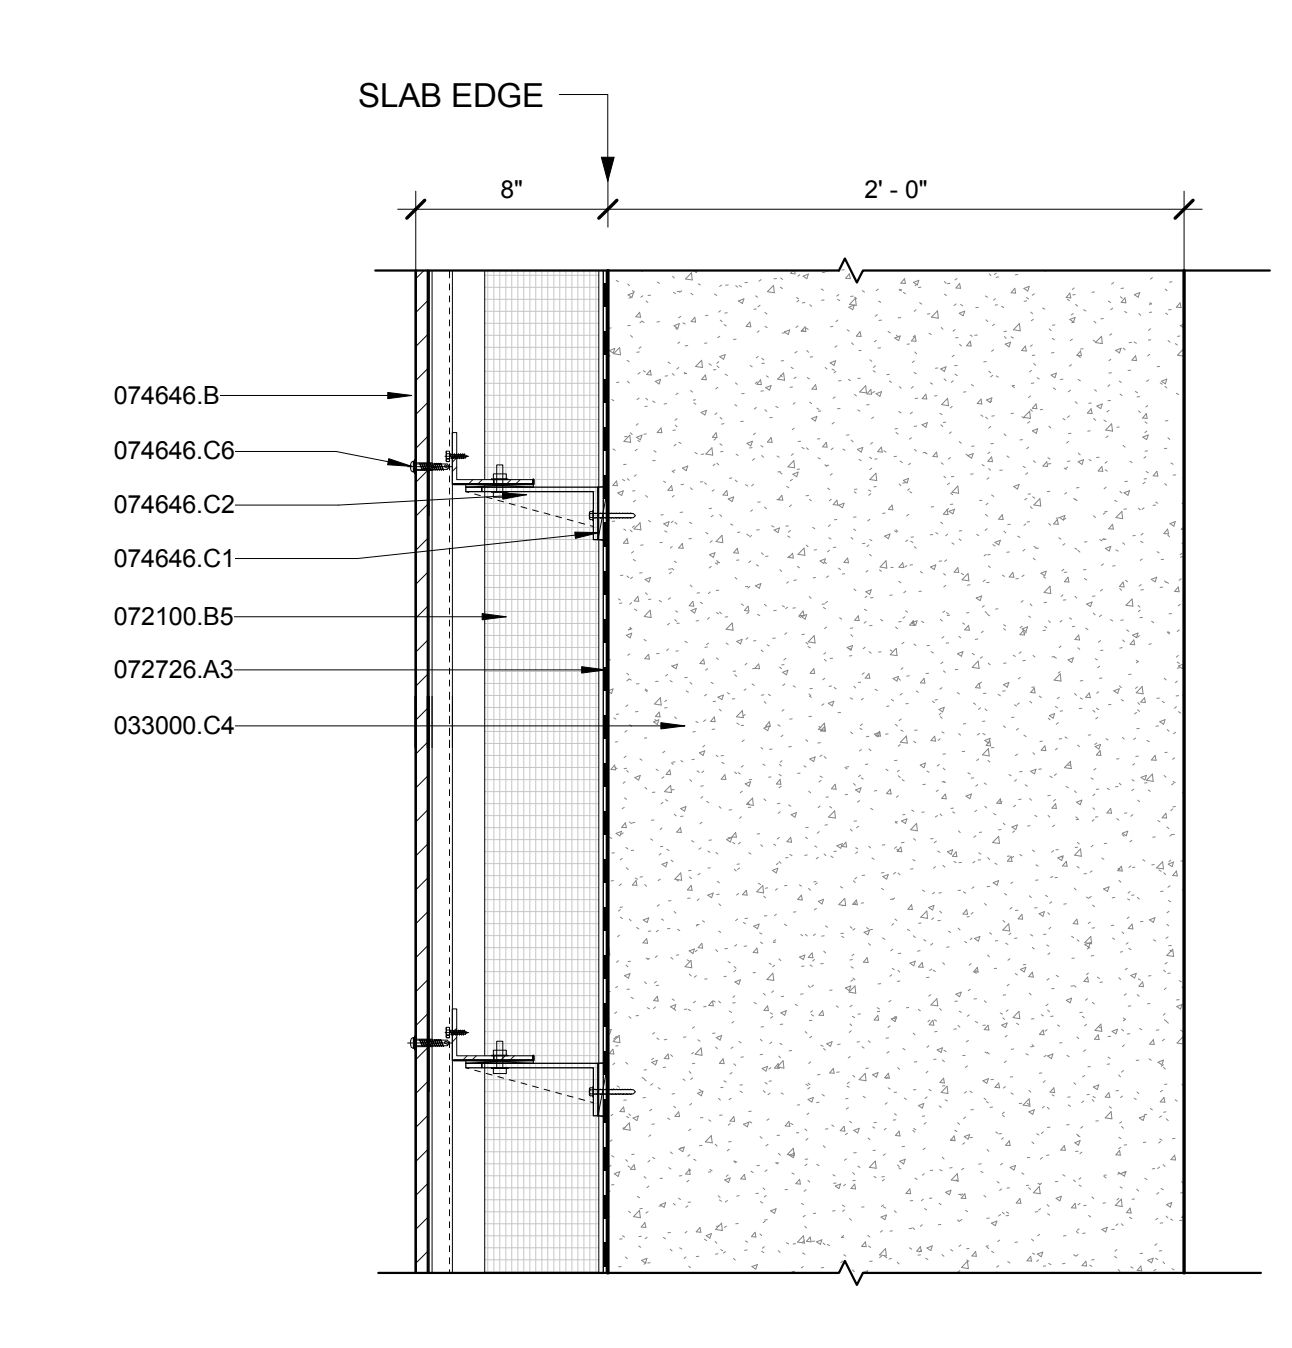

**EWS 3D : U Factor = 0.060**

**EWS-3D GFRC Cladding at East Shear Wall (Mass Wall)**

Element	R-Value	Units
Film	0.17	h·ft <sup>2</sup> ·°F/RTU
GFRC Panel	0	h·ft <sup>2</sup> ·°F/RTU
Air Cavity	1.00	h·ft <sup>2</sup> ·°F/RTU
5" Mineral Wool Insulation (including bracketry)	13.1	h·ft <sup>2</sup> ·°F/RTU
2'-0" Deep Concrete Wall	1.76	h·ft <sup>2</sup> ·°F/RTU
Film	0.68	h·ft <sup>2</sup> ·°F/RTU
<b>Total</b>	<b>16.73</b>	<b>h·ft<sup>2</sup>·°F/RTU</b>
<b>U-Value =</b>	<b>0.060</b>	<b>BTU/hr/ft<sup>2</sup>/F</b>

**MATERIAL KEYING LEGEND:**

03000 B1	CONCRETE BEAM (SEE STRUCTURAL DWGS.)
03000 C4	CONCRETE SHEAR WALL (SEE STRUCTURAL DWGS.)
03000 D1	CONCRETE SLAB (SEE STRUCTURAL DWGS.)
04200 B3	8" CONCRETE MASONRY UNIT
044200 E	SEALANT JOINT
044200 E4	1/2" BACKUP ROD AND SEALANT JOINT
044200 K	WEERS
044200 R	ST STL BACKUP SUPPORT
054000 B2	6" COLD FORMED METAL STUDS 16" O.C.
055000 P1	1/4" STEEL PLATE
055000 P3A	3/8" OUTRIGGER PLATE
055000 P7	EXTRUDED FIN ANCHOR
055000 P8	CONTINUOUS ANGLE
055819 C	MTL FACE PANEL AT PERIMETER HEATING ENCLOSURE
061000 B1	5/8" DEN SHEATHING
072100 A1	2" KRAFT FACED BATT INSULATION
072100 A5	2 1/2" KRAFT FACED BATT INSULATION
072100 B5	SEM-RIGID MINERAL WOOL INSULATION
072100 B2	2" SEM-RIGID MINERAL WOOL INSULATION (R8.4)
072100 B2A	2" SEM-RIGID MINERAL WOOL INSULATION BEHIND MULLION FRAMES (R8.4) WITH FOIL FACING
072100 B2B	(3) 2" SEM-RIGID MINERAL WOOL INSULATION
072100 B3A	3" SEM-RIGID MINERAL WOOL INSULATION WITH FOIL FACING
072100 B4B	4.5" SEM-RIGID MINERAL WOOL INSULATION (R18.9)
072100 B5	5" SEM-RIGID MINERAL WOOL INSULATION
072100 B6	6" SEM-RIGID MINERAL WOOL INSULATION
072100 A3	CONT. TROWEL APPLIED FIRE RESISTIVE AIR & VAPOR PERMEABLE WEATHER BARRIER AND INSULATION ADHESIVE OUTSIDE CORNERS FLASHED WITH A2
074213 A	1/8" THICK ALUMINUM PLATE PANEL (PAINT FINISH - COLOR AS SELECTED BY ARCHITECT)
074213 O	WEERS
074646 B	GFRC / FIBER CEMENT PANEL (COLOR AS SELECTED BY ARCHITECT)
074646 C1	THERMAL SEPARATOR
074646 C2	WALL BRACKET
074646 C5	EXPOSED FASTENER
084113 F2	1/8" ALUM SHADOW BOX PANEL (MATCH MULLIONS) ATTACHED & SEALED TO WALL BRACKET
084413	GLAZED ALUMINUM CURTAIN WALLS
084413 G1	EMBED FOR CURTAIN WALL ANCHOR
084413 G2	CURTAIN WALL BEARING ANCHOR
084413 G4	CURTAIN WALL F.O.C. BRACING ANCHOR
084413 G3	1" FOIL BACK SEM-RIGID MINERAL WOOL BOARD INSULATION - TAPED OFF ALL EDGES W/ FOIL TAPE
084413 G4	2" FOIL BACK SEM-RIGID MINERAL WOOL BOARD INSULATION - TAPED OFF ALL EDGES W/ FOIL TAPE
084413 R	FIRE SAFING AND SMOKE STOP
084413 S3	EXTRUDED ALUM. BLIND POCKET SNAP-ON TRIM (PAINT FIN.)
084413 V	VENT HOLE
084413 W	MIN. 16 GA. SHEET METAL CONTINUOUS CLOSURE
088000	GLAZING (REFER TO SPEC)
092116 A1W	5/8" WATER & MOLD RESISTANT GYPSUM BOARD
092116 D1	1 5/8" METAL STUD (SCHEDULED GAUGE & SPACING)
092116 D1A	1 5/8" METAL STUD (16 GAUGE, 16" O.C.)

**EXTERIOR WALL SYSTEM (EWS) LEGEND**

EWS 1 STORE FRONT (REFER TO A-421 & A-431)

EWS 2 SCHOOL PANEL - LIMESTONE WITH HONEYCOMB BACKUP (REFER TO A-421 & A-432)

EWS 3 TOWER PANEL - GFRC (REFER TO A-422, A-433 & A-434)

EWS 4 TOWER CURTAIN WALL (REFER TO A-423 & A-435)

EWS 5 TOWER MECHANICAL / METAL PANEL (REFER TO A-424 & A-436)

EWS 6 STIC-BUILT CURTAIN WALL (REFER TO A-424)

EWS 7 CMU LOT LINE WALL (REFER TO A-424)

EWS 8 CONCRETE LOT LINE WALL (REFER TO A-424)

EWS 9 DIMENSIONAL STONE CLADDING (REFER TO A-421)

**GLASS TYPE** (REFER TO A-425)

GL - 1 IGU LARGE VISION PANELS IN EWS - 4, TOWER CURTAIN WALL SPANDRELS IN EWS - 4 AND SOUTH ELEVATION ELEVATOR LOBBY CURTAIN WALL VISION & SPANDRELS AND CASHEM WINDOW IN EWS - 1C & 6(U)

GL - 1A IGU UNUNITED TOWER CURTAIN WALL PARAPET PANELS

GL - 1B IGU UNUNITED TOWER CURTAIN WALL FRITTED PANELS

GL - 2 IGU CURTAIN WALL AWNING VENT AND NON-VENT SMALL VISION PANELS IN EWS - 4

GL - 3 IGU TERRACE DOORS IN EWS - 4

GL - 4 IGU TOWER PUNCHED WINDOWS IN EWS - 3

GL - 5 IGU PUNCHED WINDOWS IN EWS - 2 & WEST ELEVATION RESIDENTIAL ENTRANCE CURTAIN WALL AND HOPPER WINDOW IN EWS - 6E & SCHOOL STAIR ENCLOSURE CURTAIN WALL IN EWS - 6A & 6B

GL - 6 IGU STOREFRONT IN EWS - 1


GL - 7 IGU STOREFRONT ENTRANCES IN EWS - 1

GL - 8 LAMINATED GLASS FINS AT RESIDENTIAL ENTRANCE IN EWS - 6E

GL - 9 LAMINATED GLASS WIND SCREEN AT 38TH FLOOR ROOF

GL - 10 LAMINATED GLASS FOR GUARDRAILS AT 9TH FLOOR ROOF

\*REFER TO SPEC FOR THE GLASS BUILD-UP

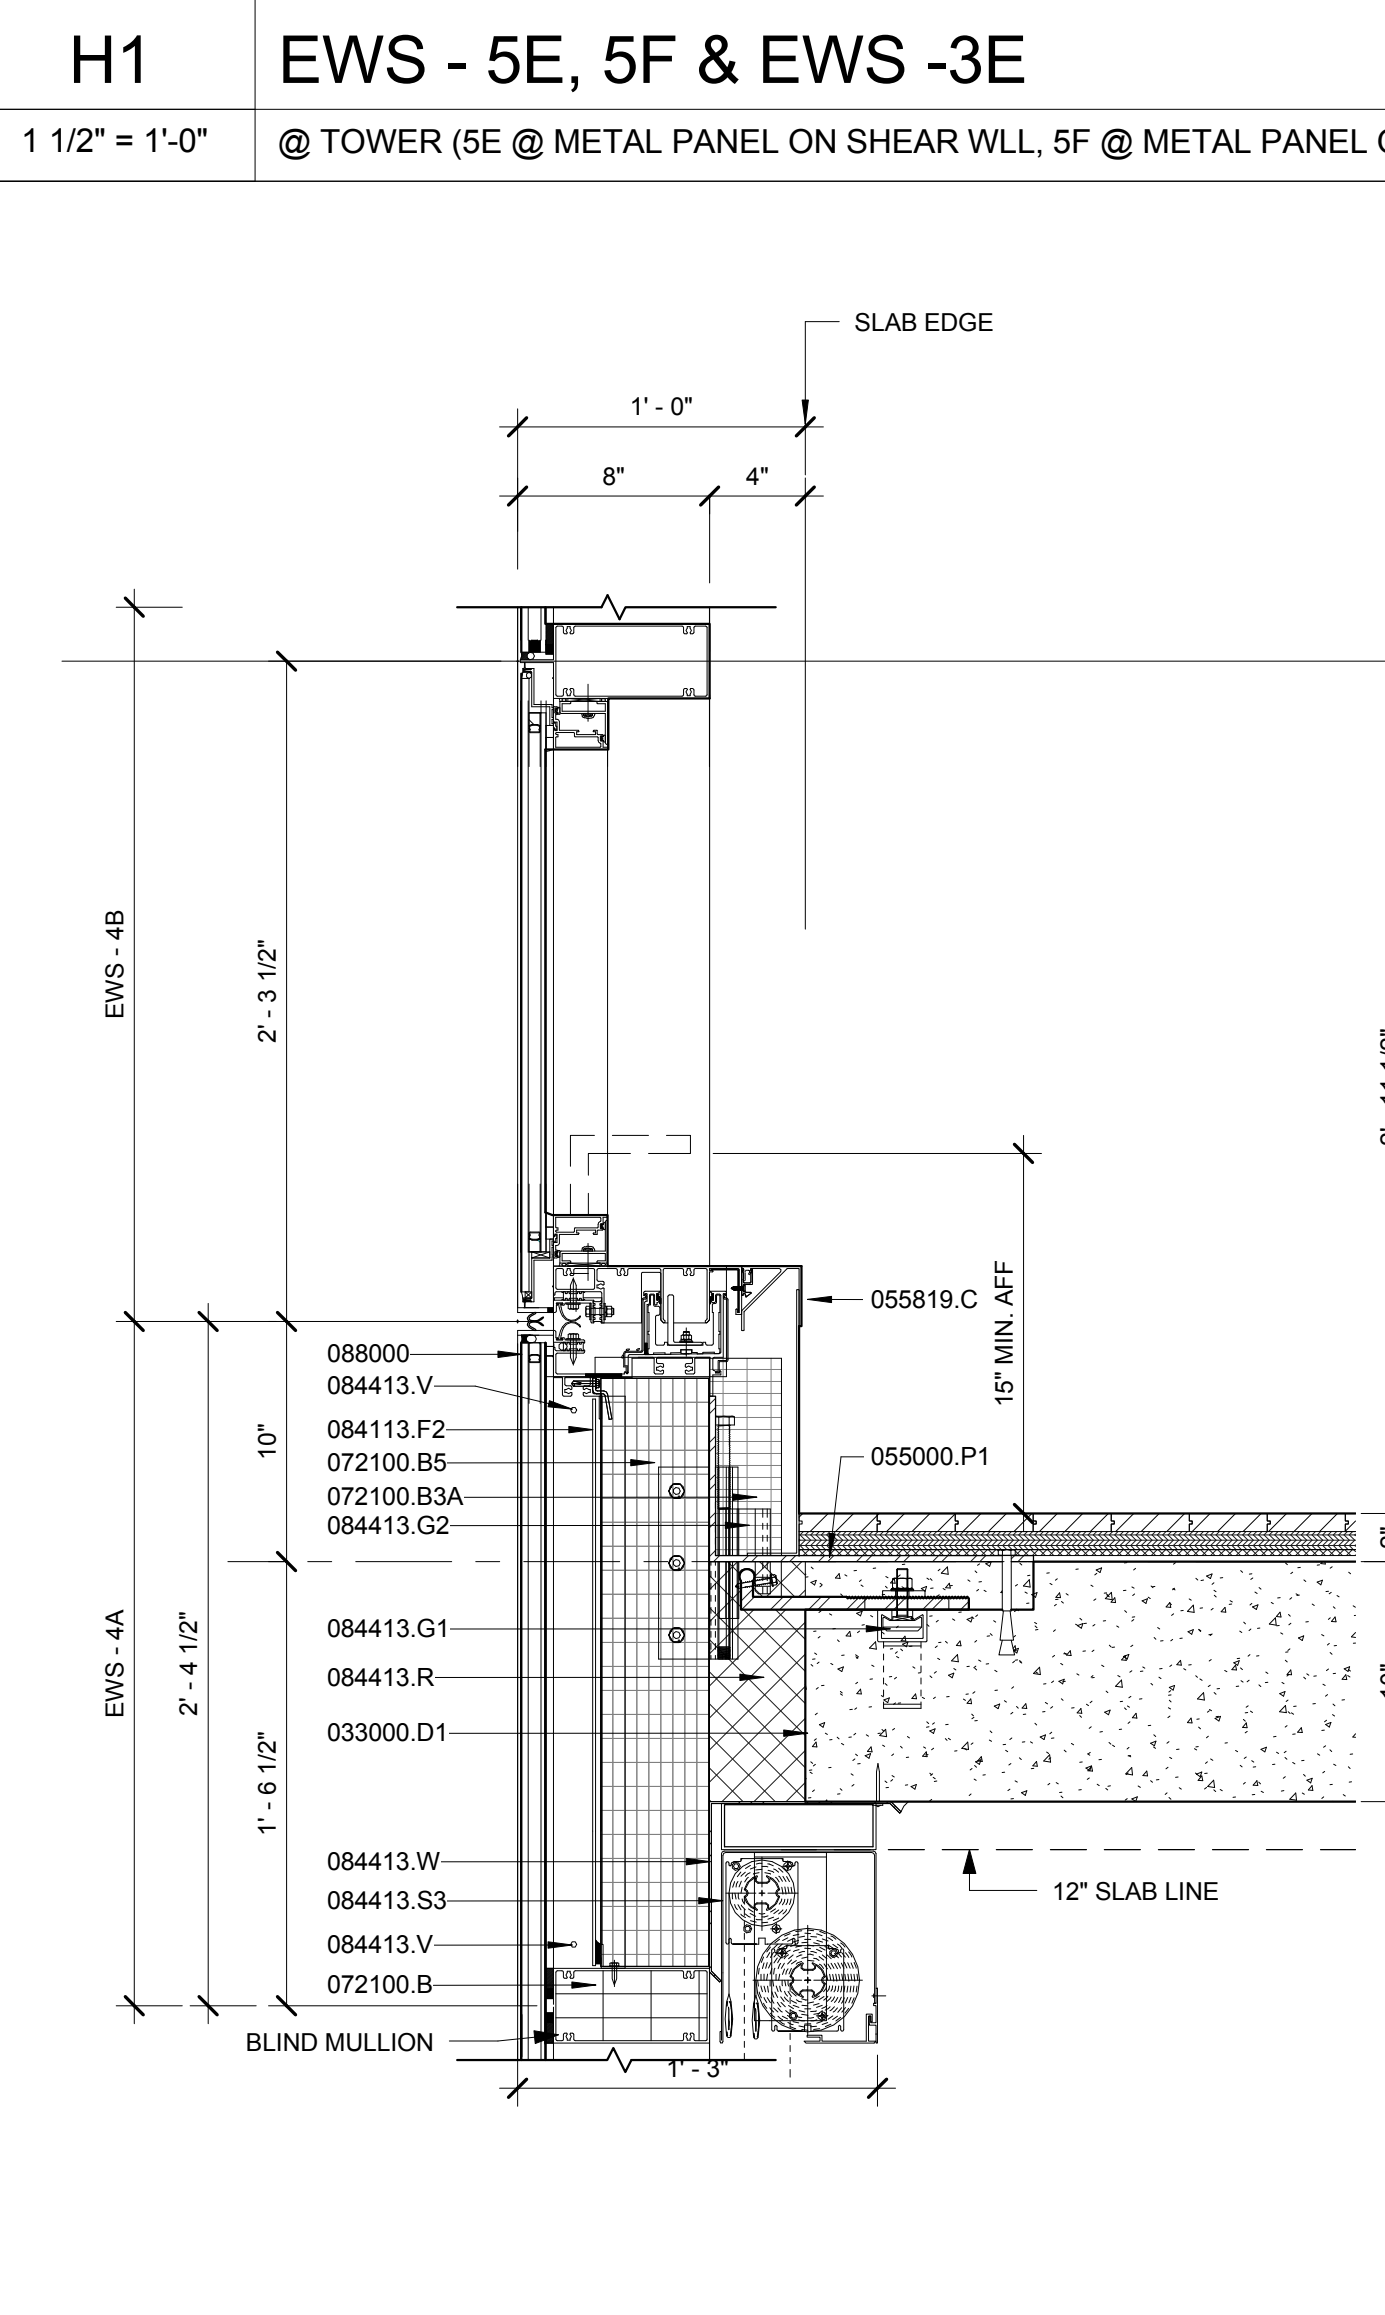

**EWS 4A : U Factor = 0.078**  
**EWS 4B : U Factor = 0.35**

**H1 EWS - 5E, 5F & EWS - 3E**  
 1 1/2" = 1'-0" @ TOWER (5E @ METAL PANEL ON SHEAR WALL, 5F @ METAL PANEL ON SHEAR WALL AT SLAB EDGE, 3E @ GFRC CLADDING ON NORTH SHEAR WALL)

**EWS-4A @ Non-Slab Edge Unitized Curtain Wall Spandrel at Non-Slab Edge (Metal Framed Wall)**


Element	R-Value	Units
U-Factor (Assembly)	0.078	BTU/hr/ft <sup>2</sup> /F

**EWS-4A @ Slab Edge Unitized Curtain Wall Spandrel at Slab Edge (Mass Wall)**

Element	R-Value	Units
U-Factor (Assembly)	0.078	BTU/hr/ft <sup>2</sup> /F

**EWS-4B Unitized Curtain Wall at Vision Panels (Fixed Fenestration @ Large Vision + ...)**

Element	Value	Units
SHGC	0.3	
U-Factor (Assembly)	0.35	BTU/hr/ft <sup>2</sup> /F

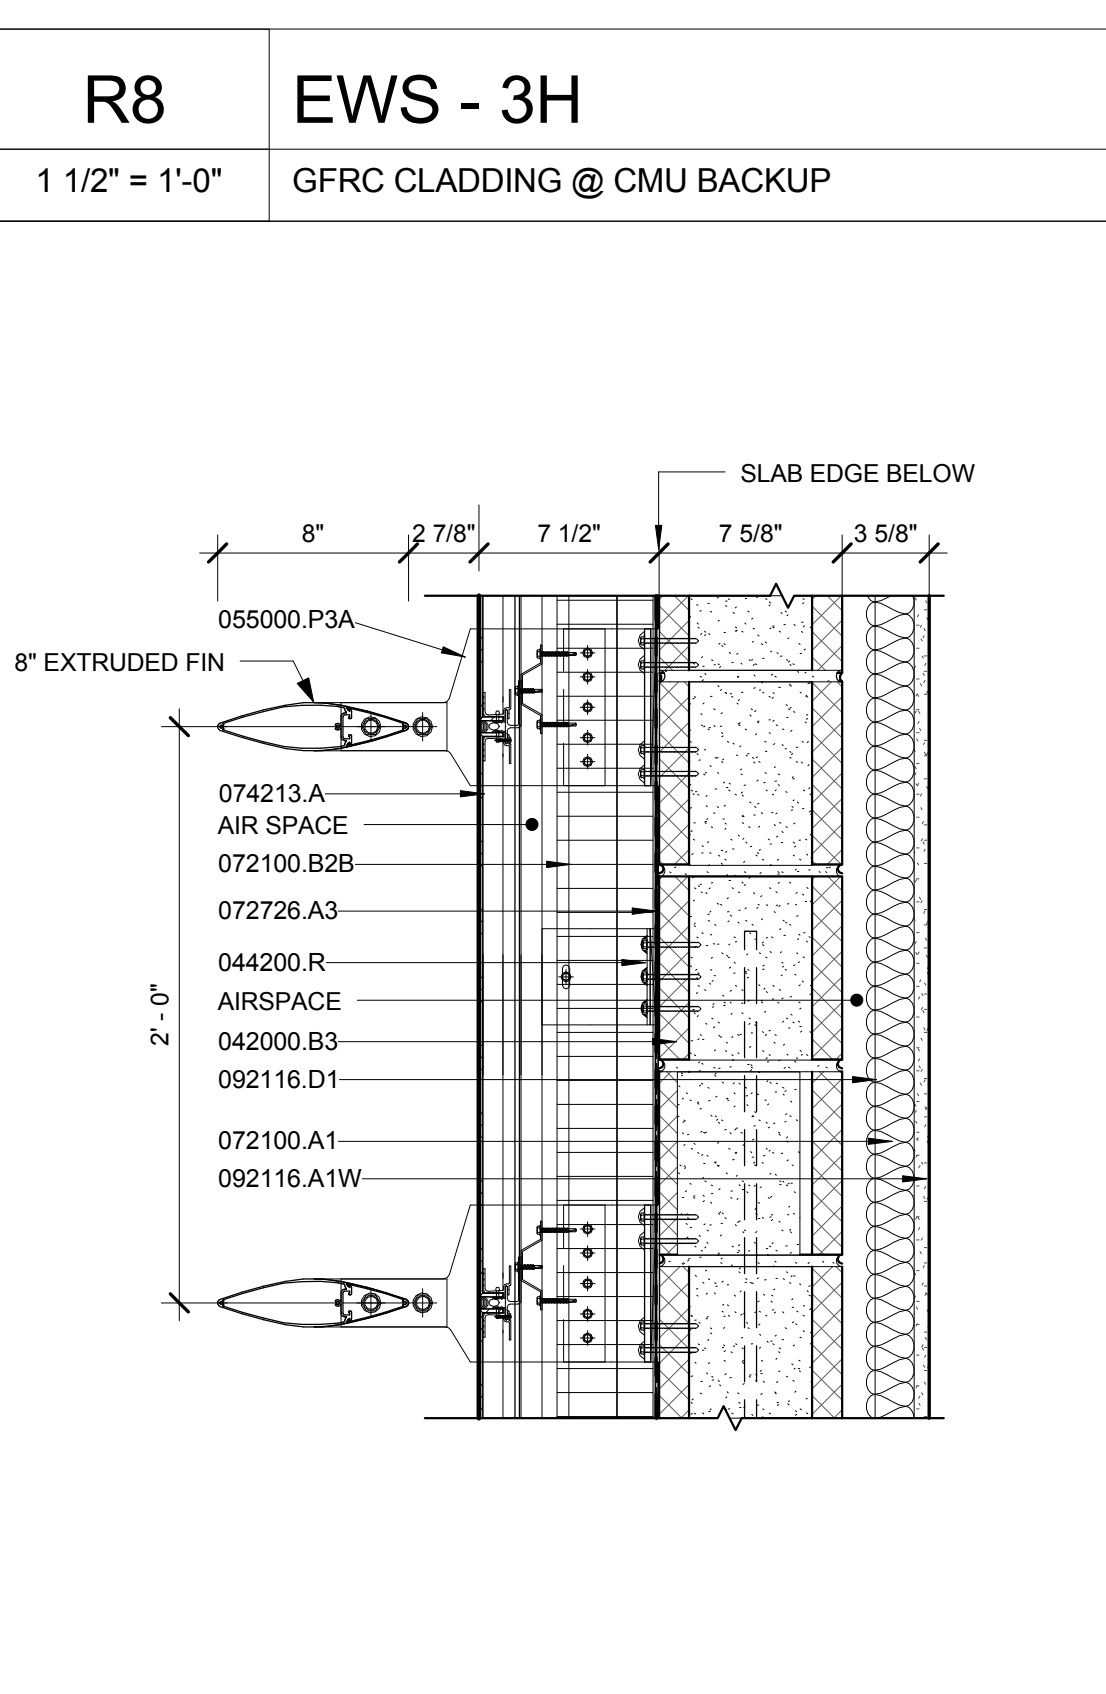


**R8 EWS - 3H**  
 1 1/2" = 1'-0" GFRC CLADDING @ CMU BACKUP

**EWS 5C : U Factor = 0.052**

**EWS-3H Metal Panel with Fins on CMU Wall (Mass Wall)**

Element	Value	Units
Film	0.17	h·ft <sup>2</sup> ·°F/RTU
1/8" Thick Aluminum Plate Panel	0.18	h·ft <sup>2</sup> ·°F/RTU
Air Cavity	1.00	h·ft <sup>2</sup> ·°F/RTU
2" Mineral Wool Insulation betw. intermittent brackets	7.9	h·ft <sup>2</sup> ·°F/RTU
2" Mineral Wool Insulation betw. Cont. vertical Z-girts	4.65	h·ft <sup>2</sup> ·°F/RTU
8" CMU Wall	1.00	h·ft <sup>2</sup> ·°F/RTU
2" fiberglass batt between studs	3.43	h·ft <sup>2</sup> ·°F/RTU
5/8" Gypsum Board	0.57	h·ft <sup>2</sup> ·°F/RTU
Film	0.68	h·ft <sup>2</sup> ·°F/RTU
<b>Total</b>	<b>19.4</b>	<b>h·ft<sup>2</sup>·°F/RTU</b>
<b>U-Value =</b>	<b>0.052</b>	<b>BTU/hr/ft<sup>2</sup>/F</b>

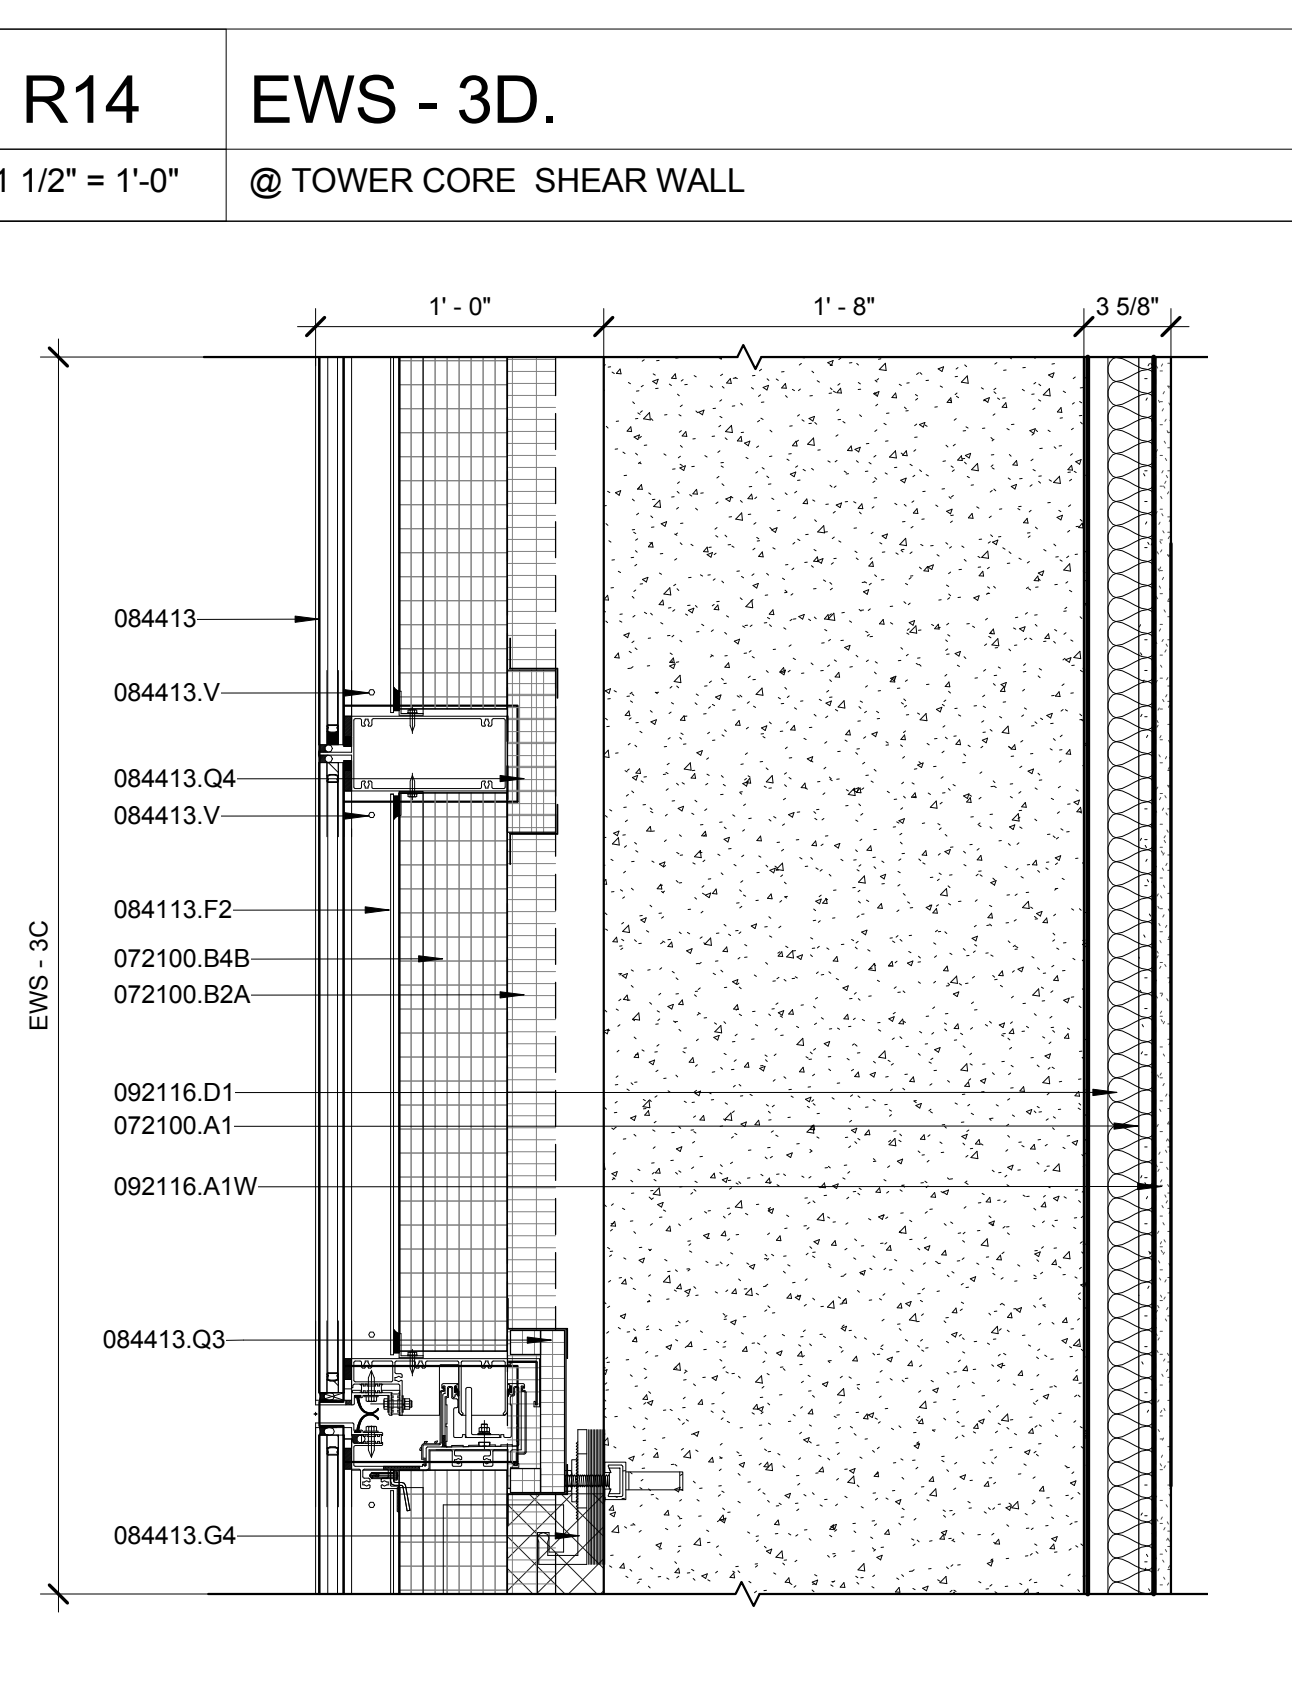

**R14 EWS - 3D**  
 1 1/2" = 1'-0" @ TOWER CORE SHEAR WALL


**EWS 4C : U Factor = 0.08**

**EWS-3D GFRC Cladding at East Shear Wall (Mass Wall)**

Element	R-Value	Units
Film	0.17	h·ft <sup>2</sup> ·°F/RTU
GFRC Panel	0	h·ft <sup>2</sup> ·°F/RTU
Air Cavity	1.00	h·ft <sup>2</sup> ·°F/RTU
5" Mineral Wool Insulation (including bracketry)	13.1	h·ft <sup>2</sup> ·°F/RTU
2'-0" Deep Concrete Wall	1.76	h·ft <sup>2</sup> ·°F/RTU
Film	0.68	h·ft <sup>2</sup> ·°F/RTU
<b>Total</b>	<b>16.73</b>	<b>h·ft<sup>2</sup>·°F/RTU</b>
<b>U-Value =</b>	<b>0.060</b>	<b>BTU/hr/ft<sup>2</sup>/F</b>

**EWS-4C Unitized Curtain Wall Spandrel at Columns (Mass Wall)**

Element	Value	Units
U-Factor (Assembly)	0.08	BTU/hr/ft <sup>2</sup> /F

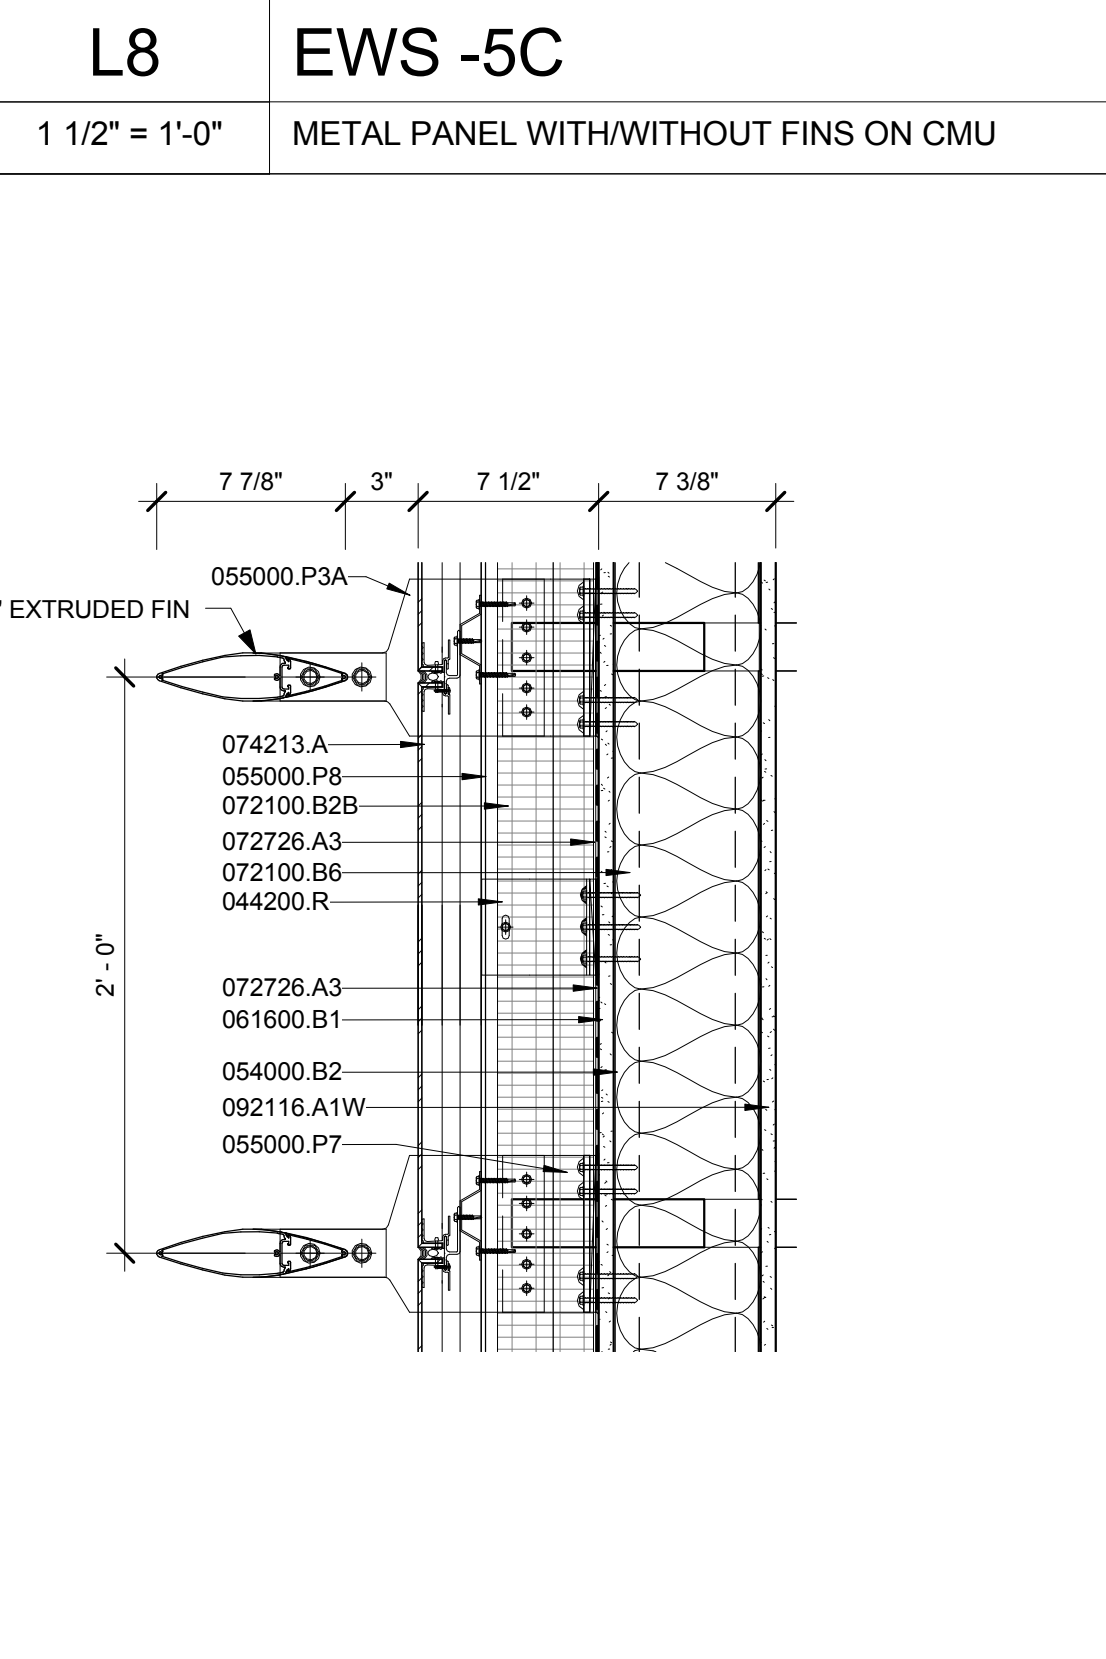


**L8 EWS - 5C**  
 1 1/2" = 1'-0" METAL PANEL WITH/WITHOUT FINS ON CMU

**EWS 5A : U Factor = 0.044**

**EWS-5C Metal Panel with Fins on Stud Back-up (Metal Framed)**

Element	Value	Units
Film	0.17	h·ft <sup>2</sup> ·°F/RTU
1/8" Thick Aluminum Plate Panel	0.18	h·ft <sup>2</sup> ·°F/RTU
Air Cavity	1.00	h·ft <sup>2</sup> ·°F/RTU
2" Mineral Wool Insulation betw. intermittent brackets	7.9	h·ft <sup>2</sup> ·°F/RTU
2" Mineral Wool Insulation betw. Cont. vertical Z-girts	4.65	h·ft <sup>2</sup> ·°F/RTU
8" CMU Wall	1.00	h·ft <sup>2</sup> ·°F/RTU
2" fiberglass batt between studs	3.43	h·ft <sup>2</sup> ·°F/RTU
5/8" Glass Mat Sheathing	0.67	h·ft <sup>2</sup> ·°F/RTU
6" Reinforced Concrete Wall	7.10	h·ft <sup>2</sup> ·°F/RTU
5/8" Gypsum Board	0.57	h·ft <sup>2</sup> ·°F/RTU
Film	0.68	h·ft <sup>2</sup> ·°F/RTU
<b>Total</b>	<b>22.74</b>	<b>h·ft<sup>2</sup>·°F/RTU</b>
<b>U-Value =</b>	<b>0.044</b>	<b>BTU/hr/ft<sup>2</sup>/F</b>

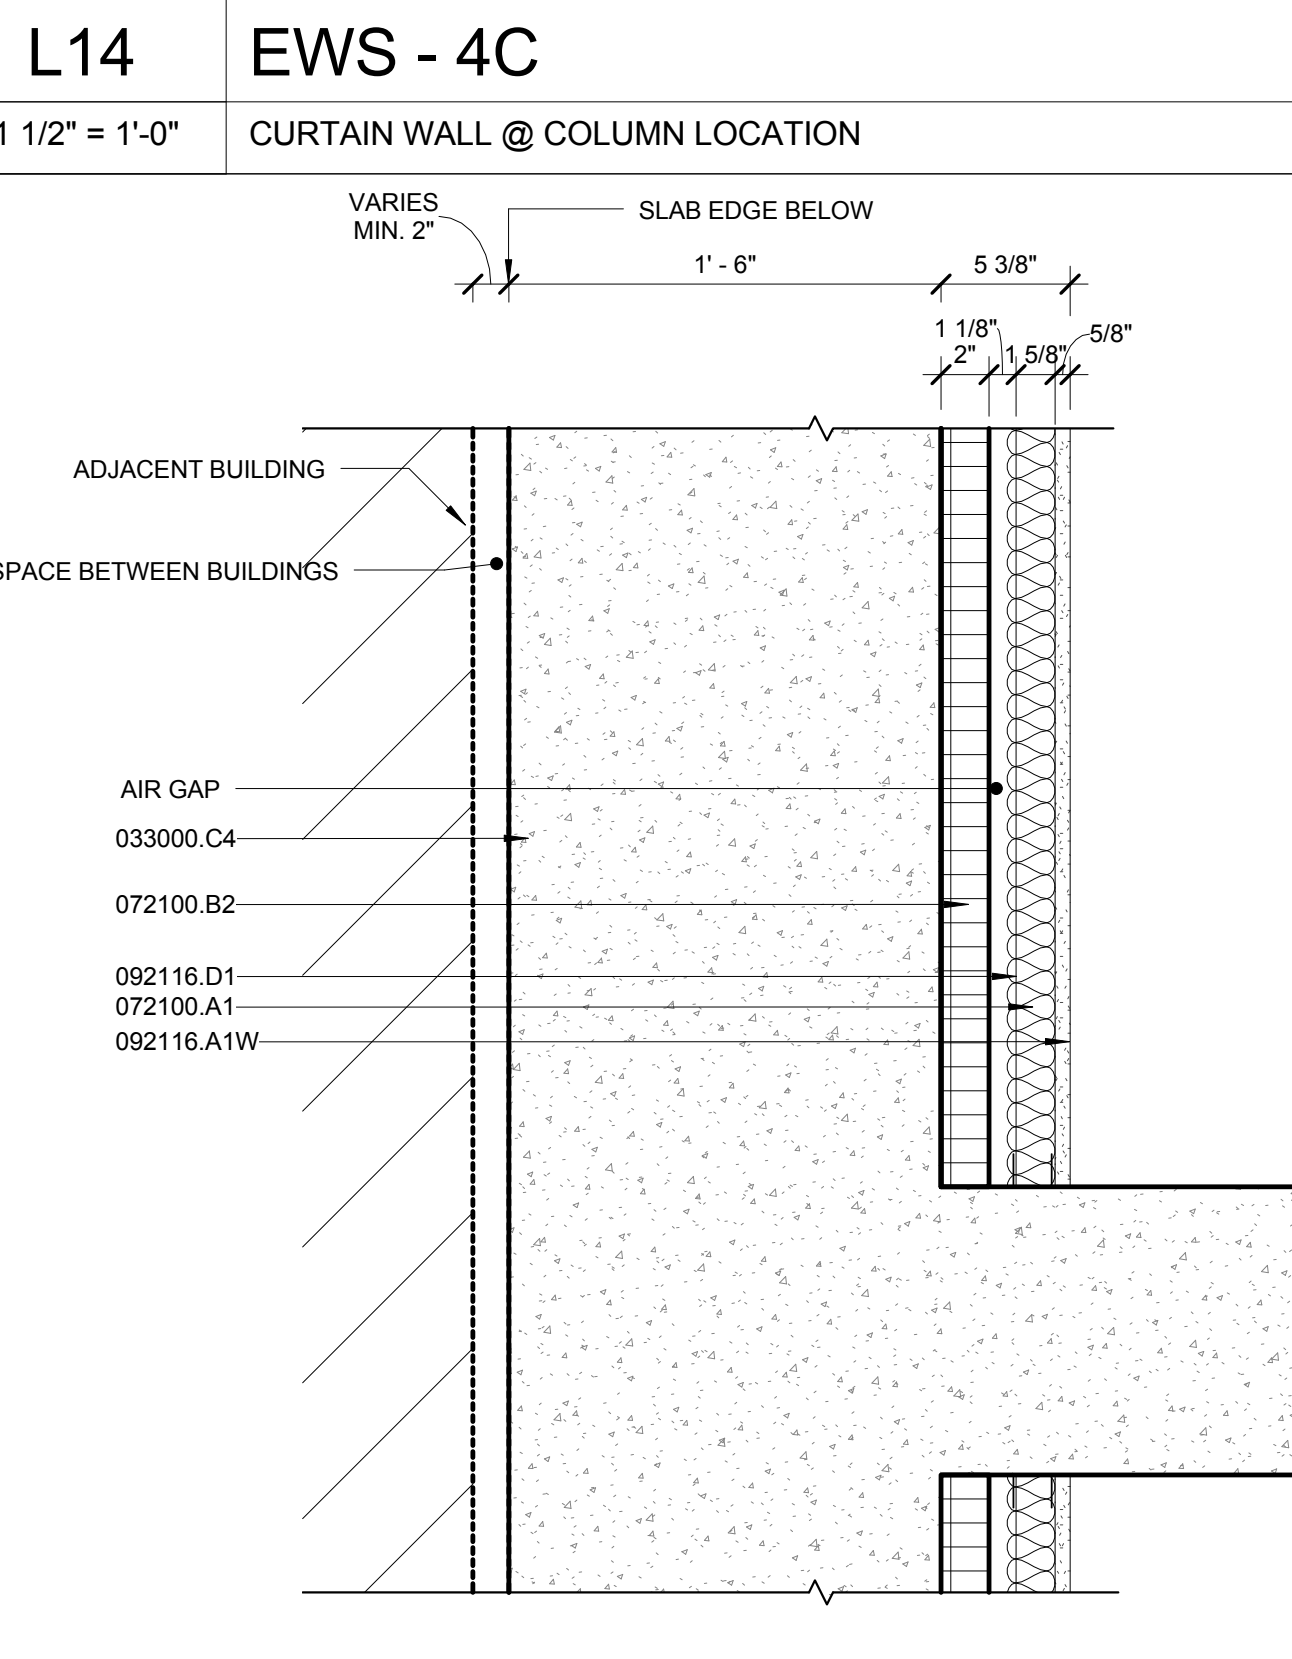

**L14 EWS - 4C**  
 1 1/2" = 1'-0" CONCRETE LOT LINE WALL @ COLUMN LOCATION


**EWS 8A : U Factor = 0.407**  
**EWS 8B : U Factor = 0.065**

**EWS-4C Concrete Lot Line Wall at Adjacent Building at Slab Edge (Mass Wall)**

Element	R-Value	Units
Concrete Slab	1.76	h·ft <sup>2</sup> ·°F/RTU
Air Film (Interior)	0.68	h·ft <sup>2</sup> ·°F/RTU
<b>Total</b>	<b>2.45</b>	<b>h·ft<sup>2</sup>·°F/RTU</b>
<b>U-Value =</b>	<b>0.407</b>	<b>BTU/hr/ft<sup>2</sup>/F</b>

**EWS-8B Concrete Lot Line Wall at Adjacent Building (Mass Wall)**

Element	R-Value	Units
1'-6" Reinforced Concrete Wall	1.33	h·ft <sup>2</sup> ·°F/RTU
2" continuous mineral wool insulation	8.40	h·ft <sup>2</sup> ·°F/RTU
Air cavity	1.00	h·ft <sup>2</sup> ·°F/RTU
2" fiberglass batt between studs	3.43	h·ft <sup>2</sup> ·°F/RTU
5/8" Gypsum Board	0.57	h·ft <sup>2</sup> ·°F/RTU
Air Film (Interior)	0.68	h·ft <sup>2</sup> ·°F/RTU
<b>Total</b>	<b>15.41</b>	<b>h·ft<sup>2</sup>·°F/RTU</b>
<b>U-Value =</b>	<b>0.065</b>	<b>BTU/hr/ft<sup>2</sup>/F</b>

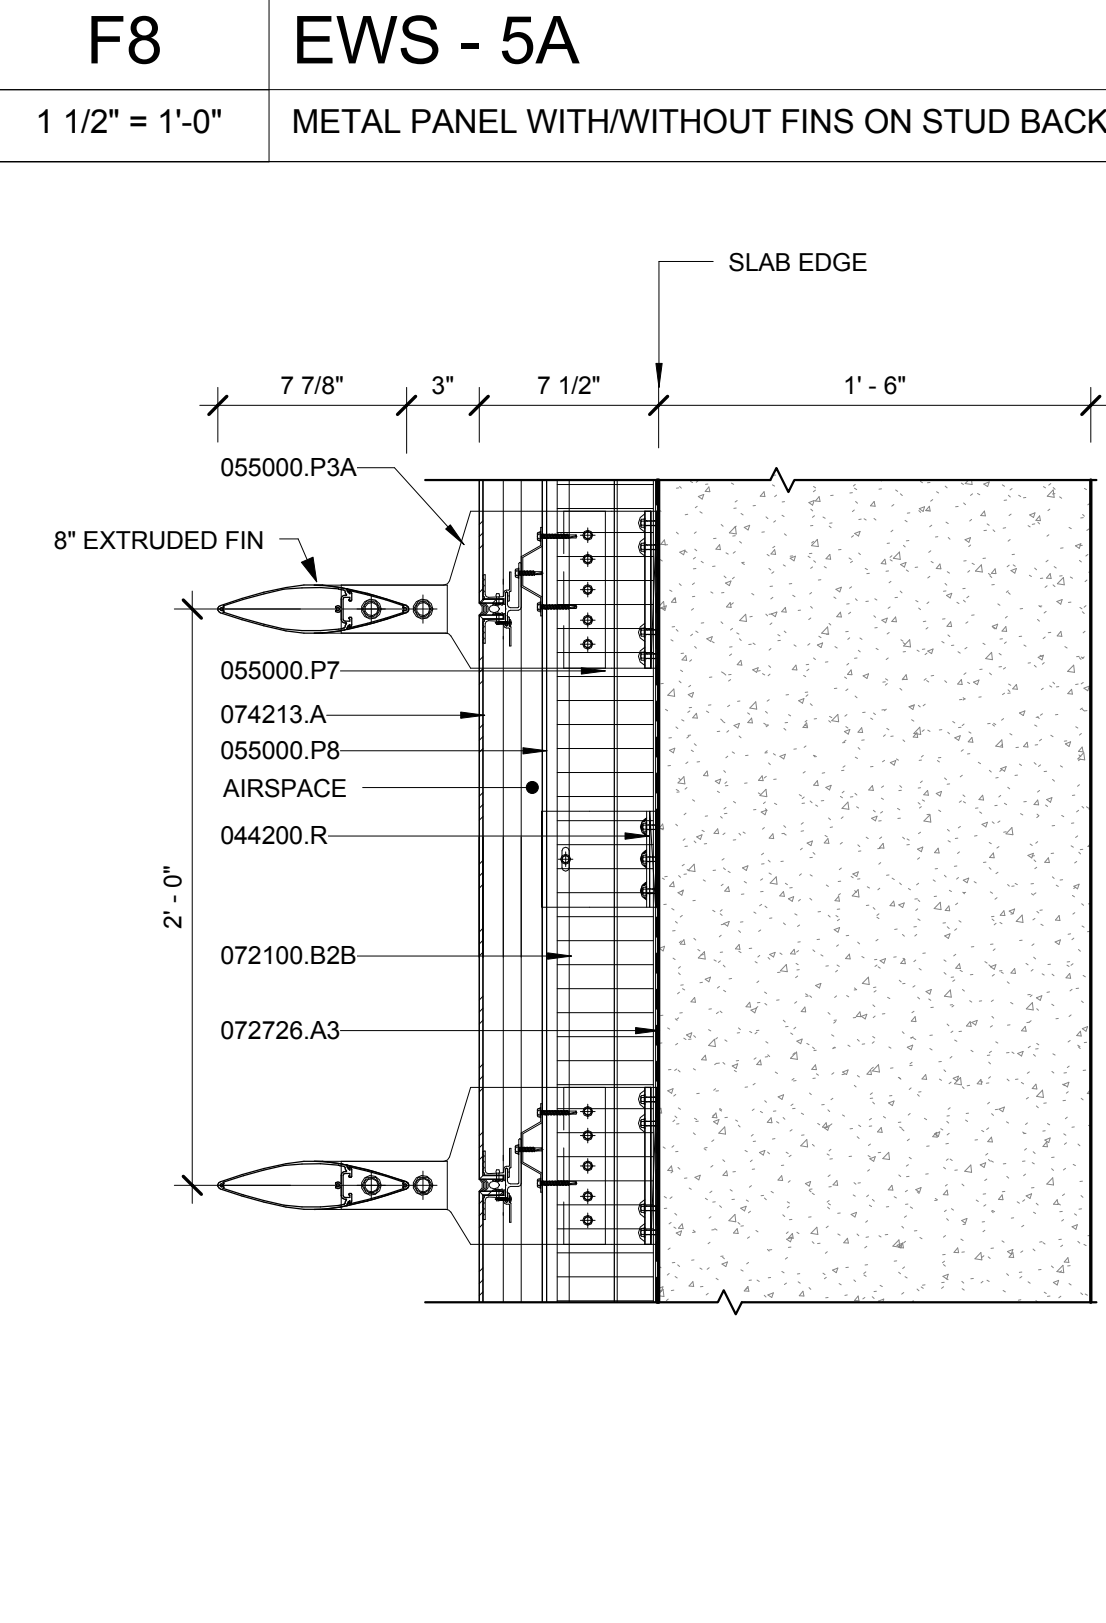


**F8 EWS - 5A**  
 1 1/2" = 1'-0" METAL PANEL WITH/WITHOUT FINS ON STUD BACKUP

**EWS 5B : U Factor = 0.064**

**EWS-5A Metal Panel with Fins on Concrete Shear Wall (Mass Wall)**

Element	Value	Units
Film	0.17	h·ft <sup>2</sup> ·°F/RTU
1/8" Thick Aluminum Plate Panel	0.18	h·ft <sup>2</sup> ·°F/RTU
Air Cavity	1.00	h·ft <sup>2</sup> ·°F/RTU
2" Mineral Wool Insulation betw. intermittent brackets	7.9	h·ft <sup>2</sup> ·°F/RTU
2" Mineral Wool Insulation betw. Cont. vertical Z-girts	4.65	h·ft <sup>2</sup> ·°F/RTU
18" Concrete Wall	1.33	h·ft <sup>2</sup> ·°F/RTU
Film	0.68	h·ft <sup>2</sup> ·°F/RTU
<b>Total</b>	<b>15.73</b>	<b>h·ft<sup>2</sup>·°F/RTU</b>
<b>U-Value =</b>	<b>0.064</b>	<b>BTU/hr/ft<sup>2</sup>/F</b>

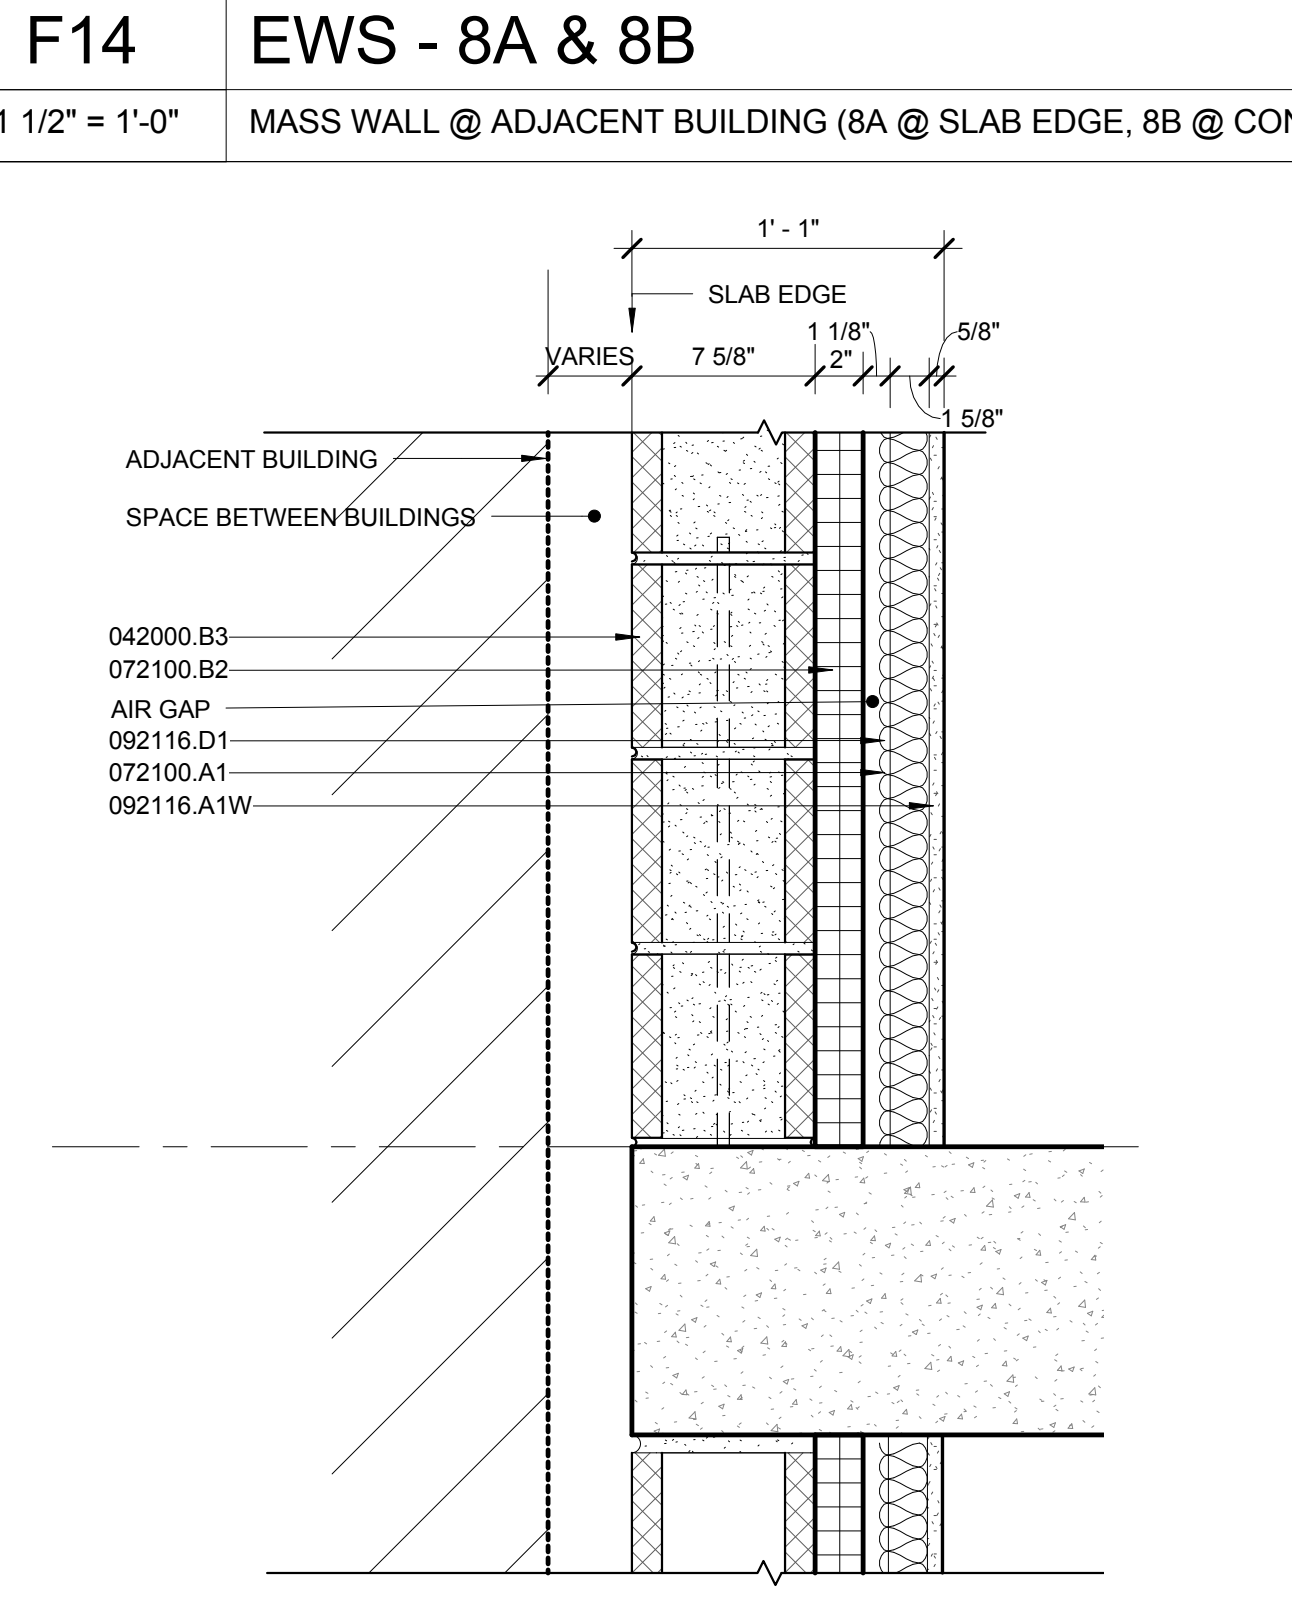

**F14 EWS - 8A & 8B**  
 1 1/2" = 1'-0" MASS WALL @ ADJACENT BUILDING (8A @ SLAB EDGE, 8B @ CONCRETE SHEAR WALL)


**EWS 7A : U Factor = 0.595**  
**EWS 7B : U Factor = 0.068**

**EWS-8A Concrete Lot Line Wall at Adjacent Building at Slab Edge (Mass Wall)**


Element	R-Value	Units
Concrete Slab	1.00	h·ft <sup>2</sup> ·°F/RTU
Air Film (Interior)	0.68	h·ft <sup>2</sup> ·°F/RTU
<b>Total</b>	<b>1.68</b>	<b>h·ft<sup>2</sup>·°F/RTU</b>
<b>U-Value =</b>	<b>0.595</b>	<b>BTU/hr/ft<sup>2</sup>/F</b>

**EWS-8B CMU Lot Line Wall at Adjacent Building (Mass Wall)**


Element	R-Value	Units
8" Reinforced CMU Wall	0.565	h·ft <sup>2</sup> ·°F/RTU
2" continuous mineral wool insulation	8.40	h·ft <sup>2</sup> ·°F/RTU
Air cavity	1.00	h·ft <sup>2</sup> ·°F/RTU
2" fiberglass batt between studs	3.43	h·ft <sup>2</sup> ·°F/RTU
5/8" Gypsum Board	0.57	h·ft <sup>2</sup> ·°F/RTU
Air Film (Interior)	0.68	h·ft <sup>2</sup> ·°F/RTU
<b>Total</b>	<b>14.845</b>	<b>h·ft<sup>2</sup>·°F/RTU</b>
<b>U-Value =</b>	<b>0.068</b>	<b>BTU/hr/ft<sup>2</sup>/F</b>

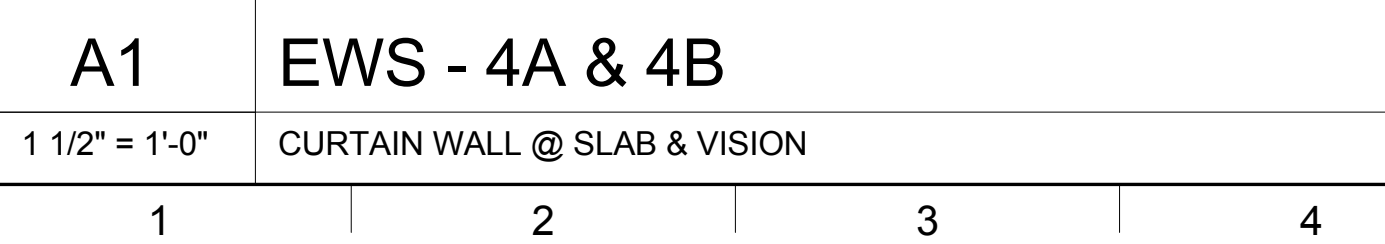

**A1 EWS - 4A & 4B**  
 1 1/2" = 1'-0" CURTAIN WALL @ SLAB & VISION

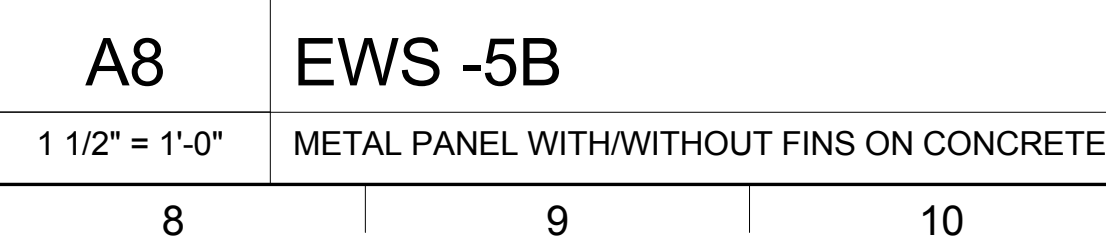

**A8 EWS - 5B**  
 1 1/2" = 1'-0" METAL PANEL WITH/WITHOUT FINS ON CONCRETE SHEAR WALL

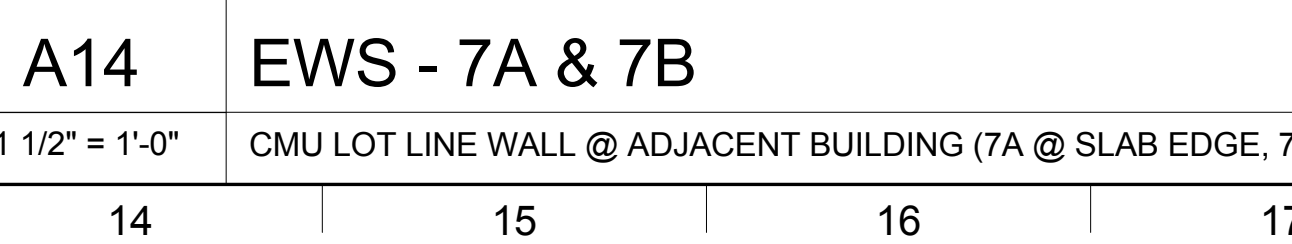

**A14 EWS - 7A & 7B**  
 1 1/2" = 1'-0" CMU LOT LINE WALL @ ADJACENT BUILDING (7A @ SLAB EDGE, 7B @ CMU)

DOB SUBMISSION 08.08.2016

NO. REVISIONS / SUBMISSIONS DATE

**FX FOWLE**


FOWLE ARCHITECTS LLP | 22 WEST 67TH STREET, NEW YORK, NY 10011 | 212.627.1700 | 212.643.8171 | WWW.FOWLE.COM

**TRINITY PLACE HOLDINGS**  
 717 Fifth Avenue, Suite 1303, New York, NY 10022 212.235.2191

**DESIMONE CONSULTING ENGINEERS**  
 18 West 108th Street, 10th Floor, New York, NY 10011 212.532.2211


**DAGHER ENGINEERING, PLLC**  
 29 Broadway, New York, NY 10005 2



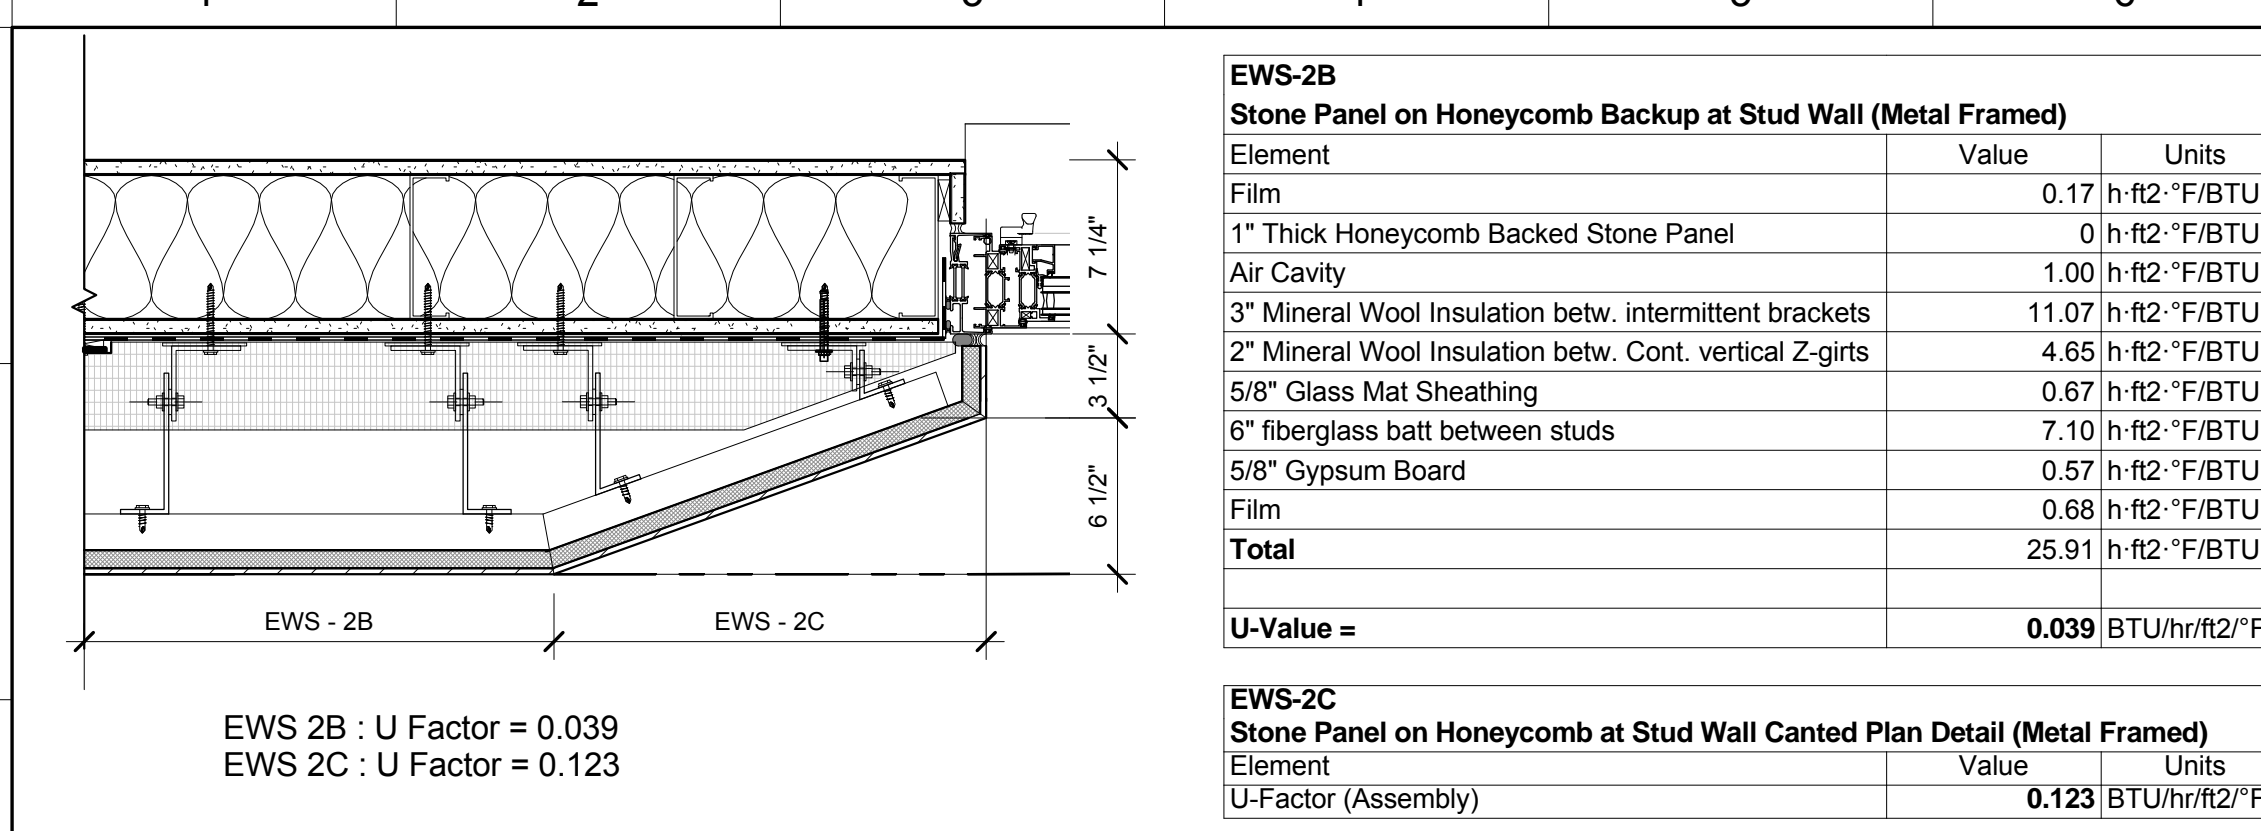

Element	Value	Units
Film	0.17	h <sup>2</sup> ·ft <sup>2</sup> /Btu
1" Thick Honeycomb Backed Stone Panel	0.17	h <sup>2</sup> ·ft <sup>2</sup> /Btu
Air Cavity	1.00	h <sup>2</sup> ·ft <sup>2</sup> /Btu
3" Mineral Wool Insulation betw. intermittent brackets	11.07	h <sup>2</sup> ·ft <sup>2</sup> /Btu
2" Mineral Wool Insulation betw. Cont. vertical Z-girts	4.65	h <sup>2</sup> ·ft <sup>2</sup> /Btu
5/8" Glass Mat Sheathing	0.67	h <sup>2</sup> ·ft <sup>2</sup> /Btu
6" fiberglass batt between studs	7.10	h <sup>2</sup> ·ft <sup>2</sup> /Btu
5/8" Gypsum Board	0.57	h <sup>2</sup> ·ft <sup>2</sup> /Btu
Film	0.68	h <sup>2</sup> ·ft <sup>2</sup> /Btu
<b>Total</b>	<b>25.91</b>	<b>h<sup>2</sup>·ft<sup>2</sup>/Btu</b>
<b>U-Value =</b>	<b>0.039</b>	<b>BTU/hr/ft<sup>2</sup>·F</b>


Element	Value	Units
1/8" Thick Aluminum Plate Panel	0.17	h <sup>2</sup> ·ft <sup>2</sup> /Btu
Air Cavity	1.00	h <sup>2</sup> ·ft <sup>2</sup> /Btu
3" Mineral Wool Insulation betw. intermittent brackets	11.07	h <sup>2</sup> ·ft <sup>2</sup> /Btu
2" Mineral Wool Insulation betw. Cont. vertical Z-girts	4.65	h <sup>2</sup> ·ft <sup>2</sup> /Btu
5/8" Glass Mat Sheathing	0.67	h <sup>2</sup> ·ft <sup>2</sup> /Btu
6" fiberglass batt between studs	7.10	h <sup>2</sup> ·ft <sup>2</sup> /Btu
5/8" Gypsum Board	0.57	h <sup>2</sup> ·ft <sup>2</sup> /Btu
Film	0.68	h <sup>2</sup> ·ft <sup>2</sup> /Btu
<b>Total</b>	<b>25.91</b>	<b>h<sup>2</sup>·ft<sup>2</sup>/Btu</b>
<b>U-Value =</b>	<b>0.123</b>	<b>BTU/hr/ft<sup>2</sup>·F</b>

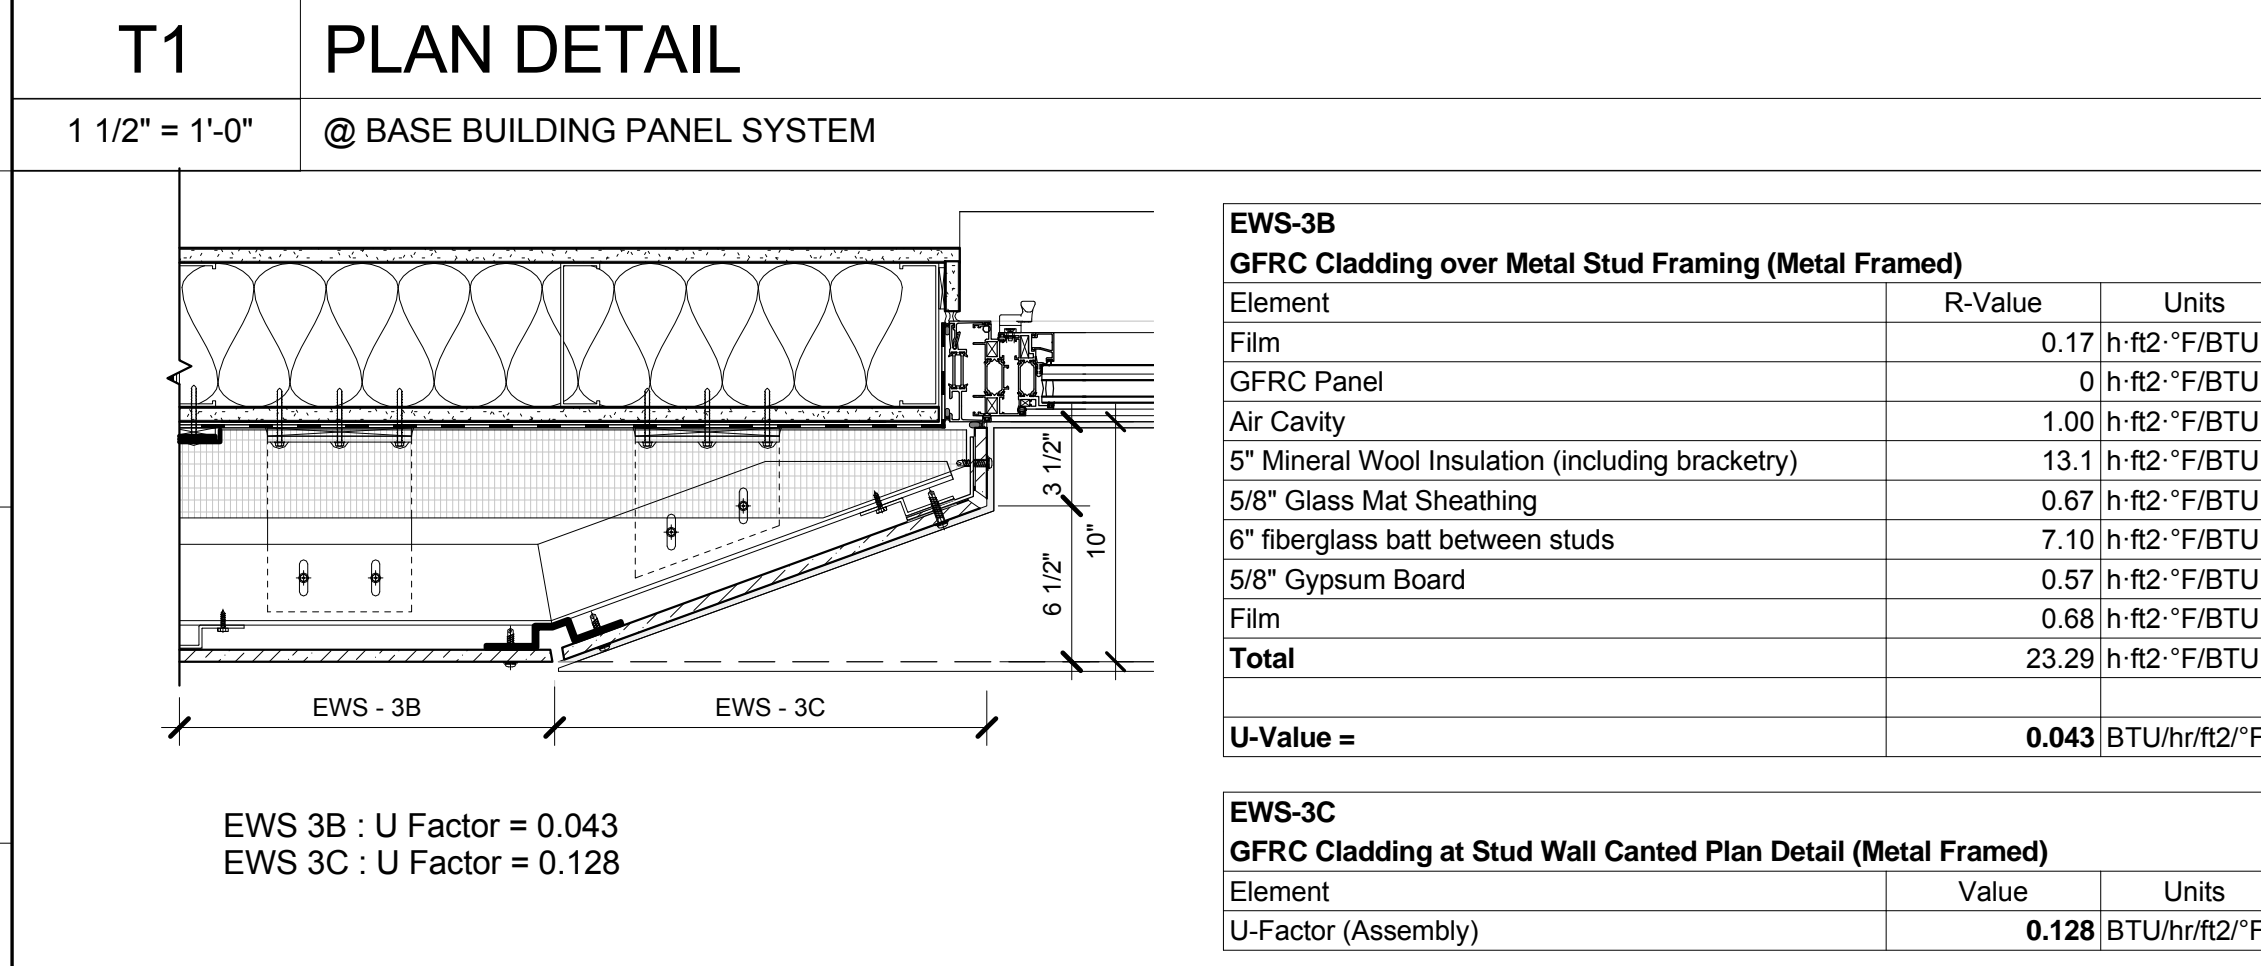

Element	R-Value	Units
Film	0.17	h <sup>2</sup> ·ft <sup>2</sup> /Btu
GFRC Panel	0.17	h <sup>2</sup> ·ft <sup>2</sup> /Btu
Air Cavity	1.00	h <sup>2</sup> ·ft <sup>2</sup> /Btu
3" Mineral Wool Insulation (including bracketry)	13.13	h <sup>2</sup> ·ft <sup>2</sup> /Btu
5/8" Glass Mat Sheathing	0.67	h <sup>2</sup> ·ft <sup>2</sup> /Btu
6" fiberglass batt between studs	7.10	h <sup>2</sup> ·ft <sup>2</sup> /Btu
5/8" Gypsum Board	0.57	h <sup>2</sup> ·ft <sup>2</sup> /Btu
Film	0.68	h <sup>2</sup> ·ft <sup>2</sup> /Btu
<b>Total</b>	<b>23.29</b>	<b>h<sup>2</sup>·ft<sup>2</sup>/Btu</b>
<b>U-Value =</b>	<b>0.043</b>	<b>BTU/hr/ft<sup>2</sup>·F</b>

Element	Value	Units
1/8" Thick Aluminum Plate Panel	0.17	h <sup>2</sup> ·ft <sup>2</sup> /Btu
Air Cavity	1.00	h <sup>2</sup> ·ft <sup>2</sup> /Btu
3" Mineral Wool Insulation betw. intermittent brackets	11.07	h <sup>2</sup> ·ft <sup>2</sup> /Btu
2" Mineral Wool Insulation betw. Cont. vertical Z-girts	4.65	h <sup>2</sup> ·ft <sup>2</sup> /Btu
5/8" Glass Mat Sheathing	0.67	h <sup>2</sup> ·ft <sup>2</sup> /Btu
6" fiberglass batt between studs	7.10	h <sup>2</sup> ·ft <sup>2</sup> /Btu
5/8" Gypsum Board	0.57	h <sup>2</sup> ·ft <sup>2</sup> /Btu
Film	0.68	h <sup>2</sup> ·ft <sup>2</sup> /Btu
<b>Total</b>	<b>22.74</b>	<b>h<sup>2</sup>·ft<sup>2</sup>/Btu</b>
<b>U-Value =</b>	<b>0.044</b>	<b>BTU/hr/ft<sup>2</sup>·F</b>


**Q1 PLAN DETAIL**  
1 1/2" = 1'-0" @ BASE BUILDING PANEL SYSTEM

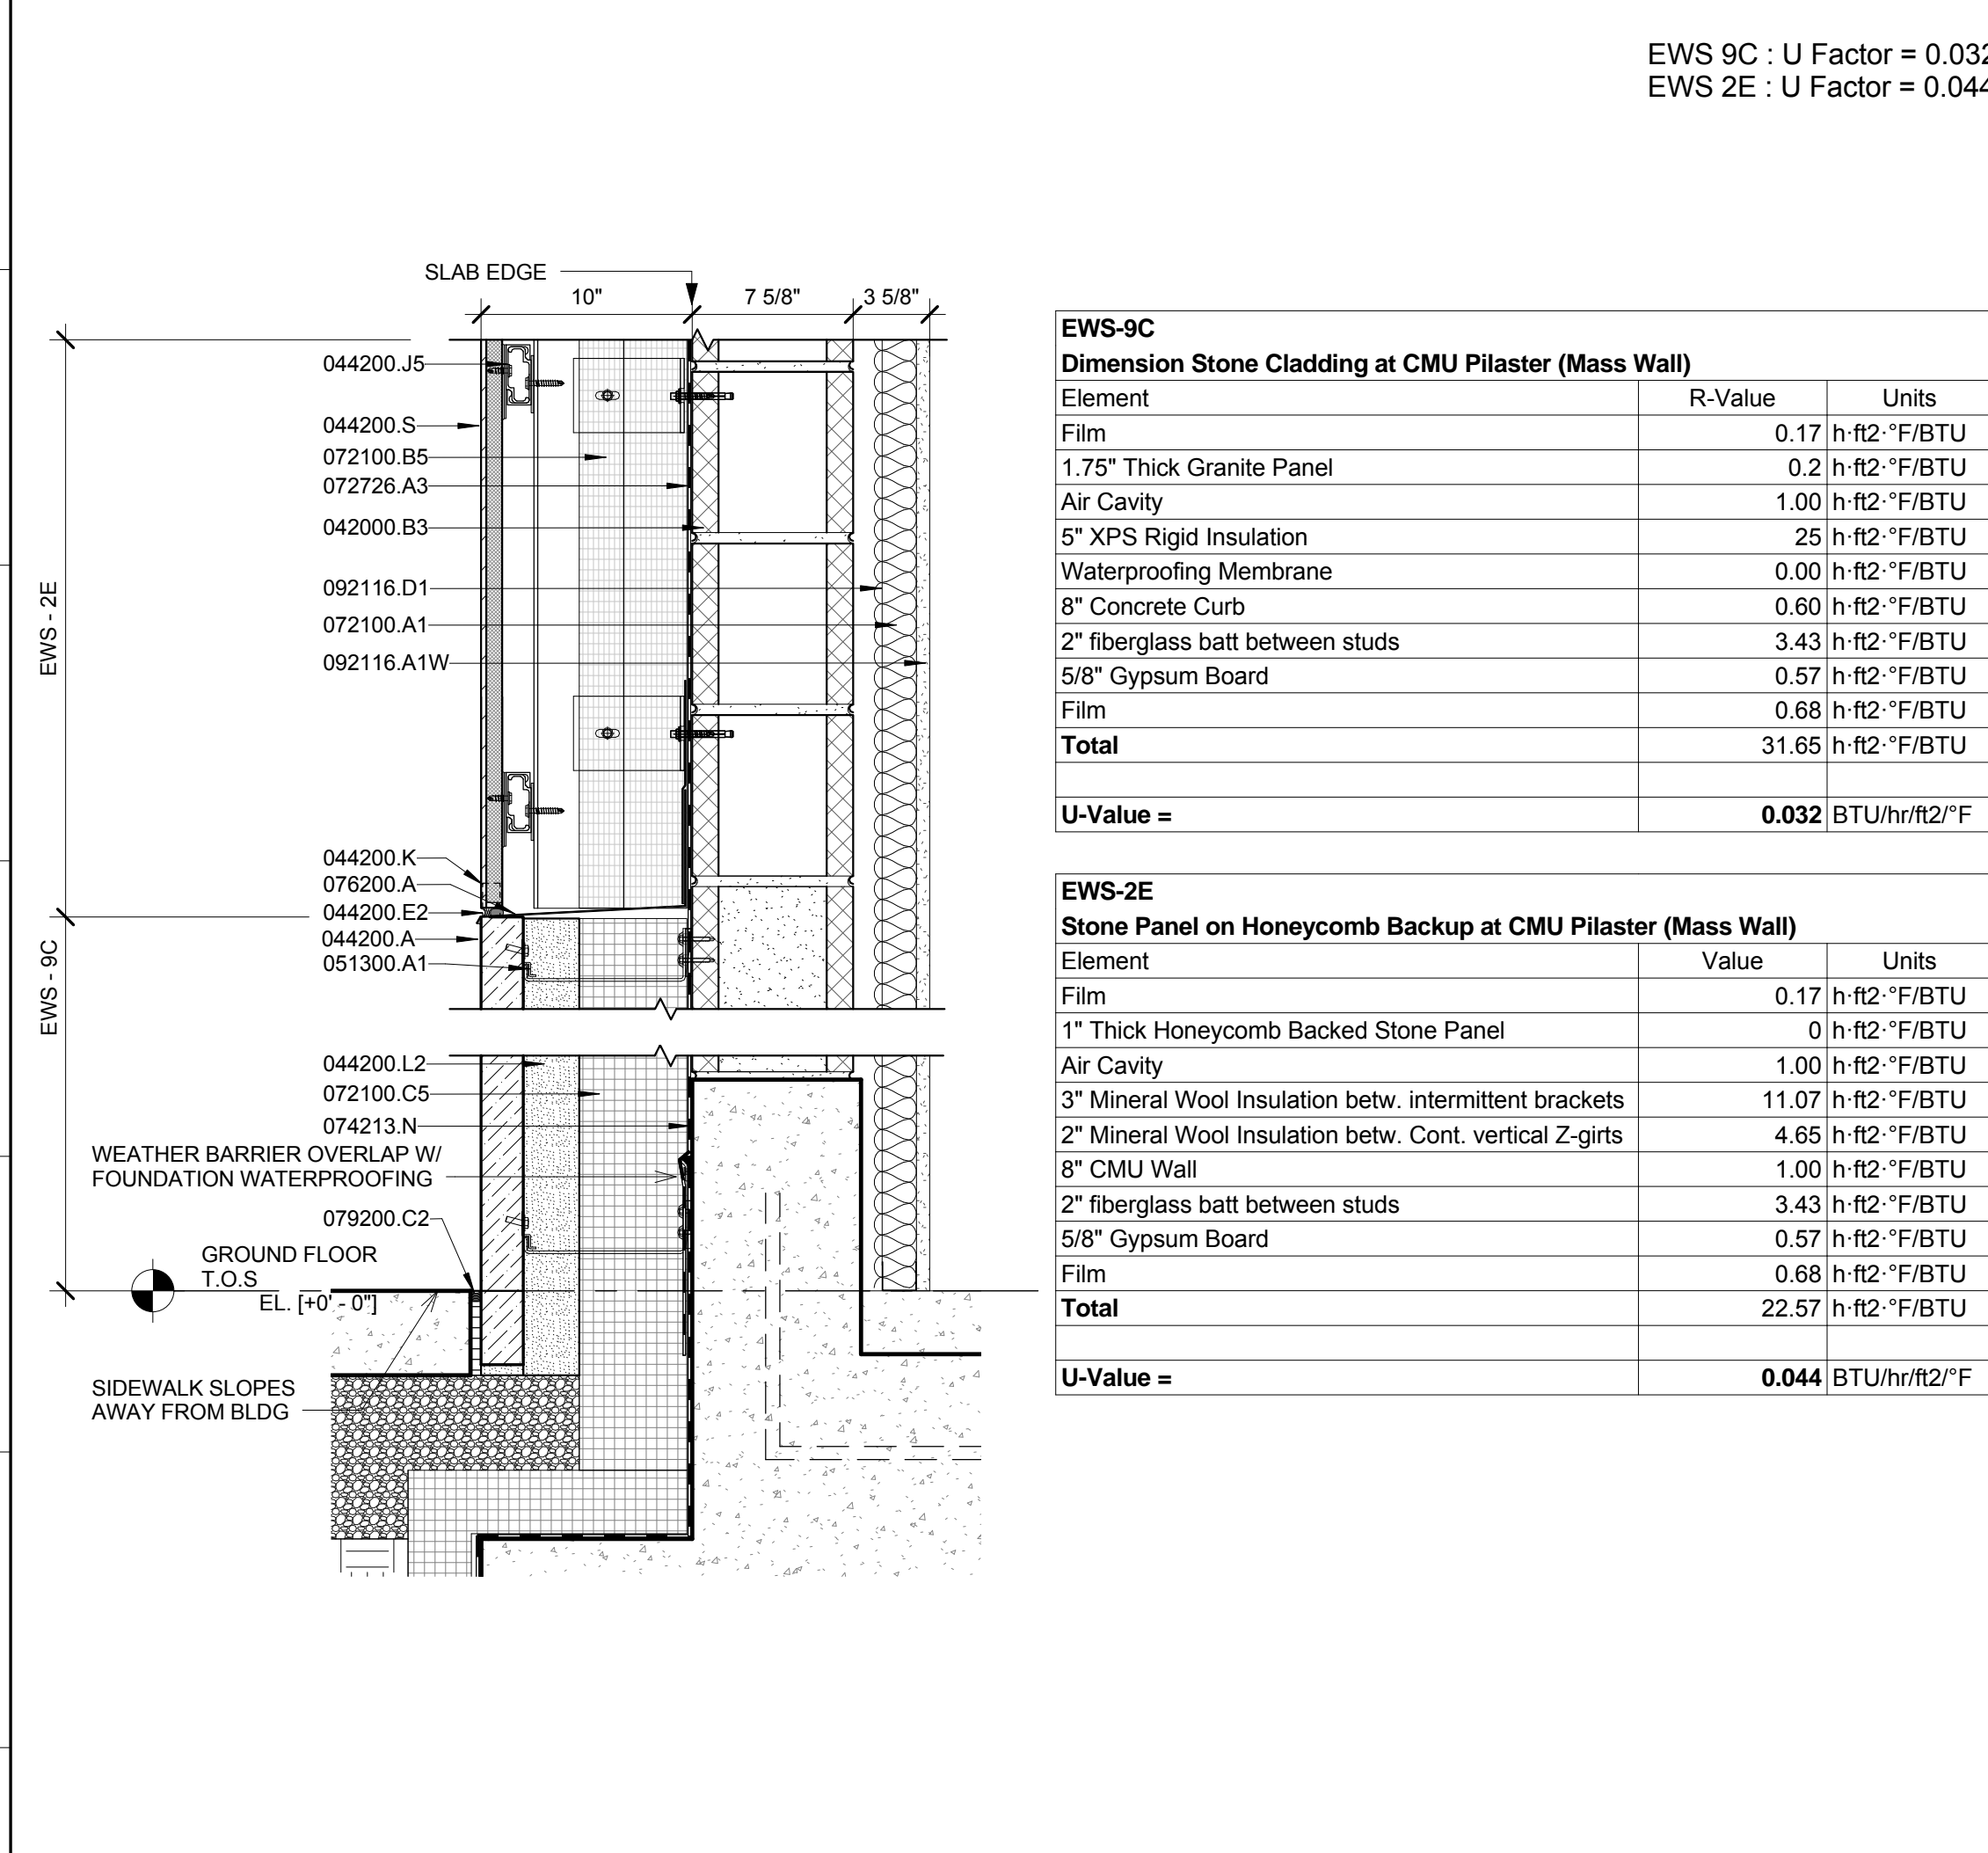

Element	R-Value	Units
Film	0.17	h <sup>2</sup> ·ft <sup>2</sup> /Btu
1.75" Thick Granite Panel	0.17	h <sup>2</sup> ·ft <sup>2</sup> /Btu
Air Cavity	1.00	h <sup>2</sup> ·ft <sup>2</sup> /Btu
5" XPS Rigid Insulation	25.00	h <sup>2</sup> ·ft <sup>2</sup> /Btu
Waterproofing Membrane	0.00	h <sup>2</sup> ·ft <sup>2</sup> /Btu
3" Concrete Curb	0.60	h <sup>2</sup> ·ft <sup>2</sup> /Btu
2" fiberglass batt between studs	3.43	h <sup>2</sup> ·ft <sup>2</sup> /Btu
5/8" Gypsum Board	0.57	h <sup>2</sup> ·ft <sup>2</sup> /Btu
Film	0.68	h <sup>2</sup> ·ft <sup>2</sup> /Btu
<b>Total</b>	<b>31.05</b>	<b>h<sup>2</sup>·ft<sup>2</sup>/Btu</b>
<b>U-Value =</b>	<b>0.032</b>	<b>BTU/hr/ft<sup>2</sup>·F</b>

Element	Value	Units
Film	0.17	h <sup>2</sup> ·ft <sup>2</sup> /Btu
1" Thick Honeycomb Backed Stone Panel	0.17	h <sup>2</sup> ·ft <sup>2</sup> /Btu
Air Cavity	1.00	h <sup>2</sup> ·ft <sup>2</sup> /Btu
3" Mineral Wool Insulation betw. intermittent brackets	11.07	h <sup>2</sup> ·ft <sup>2</sup> /Btu
2" Mineral Wool Insulation betw. Cont. vertical Z-girts	4.65	h <sup>2</sup> ·ft <sup>2</sup> /Btu
6" CMU Wall	1.00	h <sup>2</sup> ·ft <sup>2</sup> /Btu
2" fiberglass batt between studs	3.43	h <sup>2</sup> ·ft <sup>2</sup> /Btu
5/8" Gypsum Board	0.57	h <sup>2</sup> ·ft <sup>2</sup> /Btu
Film	0.68	h <sup>2</sup> ·ft <sup>2</sup> /Btu
<b>Total</b>	<b>22.57</b>	<b>h<sup>2</sup>·ft<sup>2</sup>/Btu</b>
<b>U-Value =</b>	<b>0.044</b>	<b>BTU/hr/ft<sup>2</sup>·F</b>


**H1 EWS-9C & EWS-2E**  
1 1/2" = 1'-0" @ STOREFRONT (9C @ BASE WITH STONE CLADDING AT PILASTER, 2E @ HONEYCOMB LIMESTONE AT CMU BACKUP)

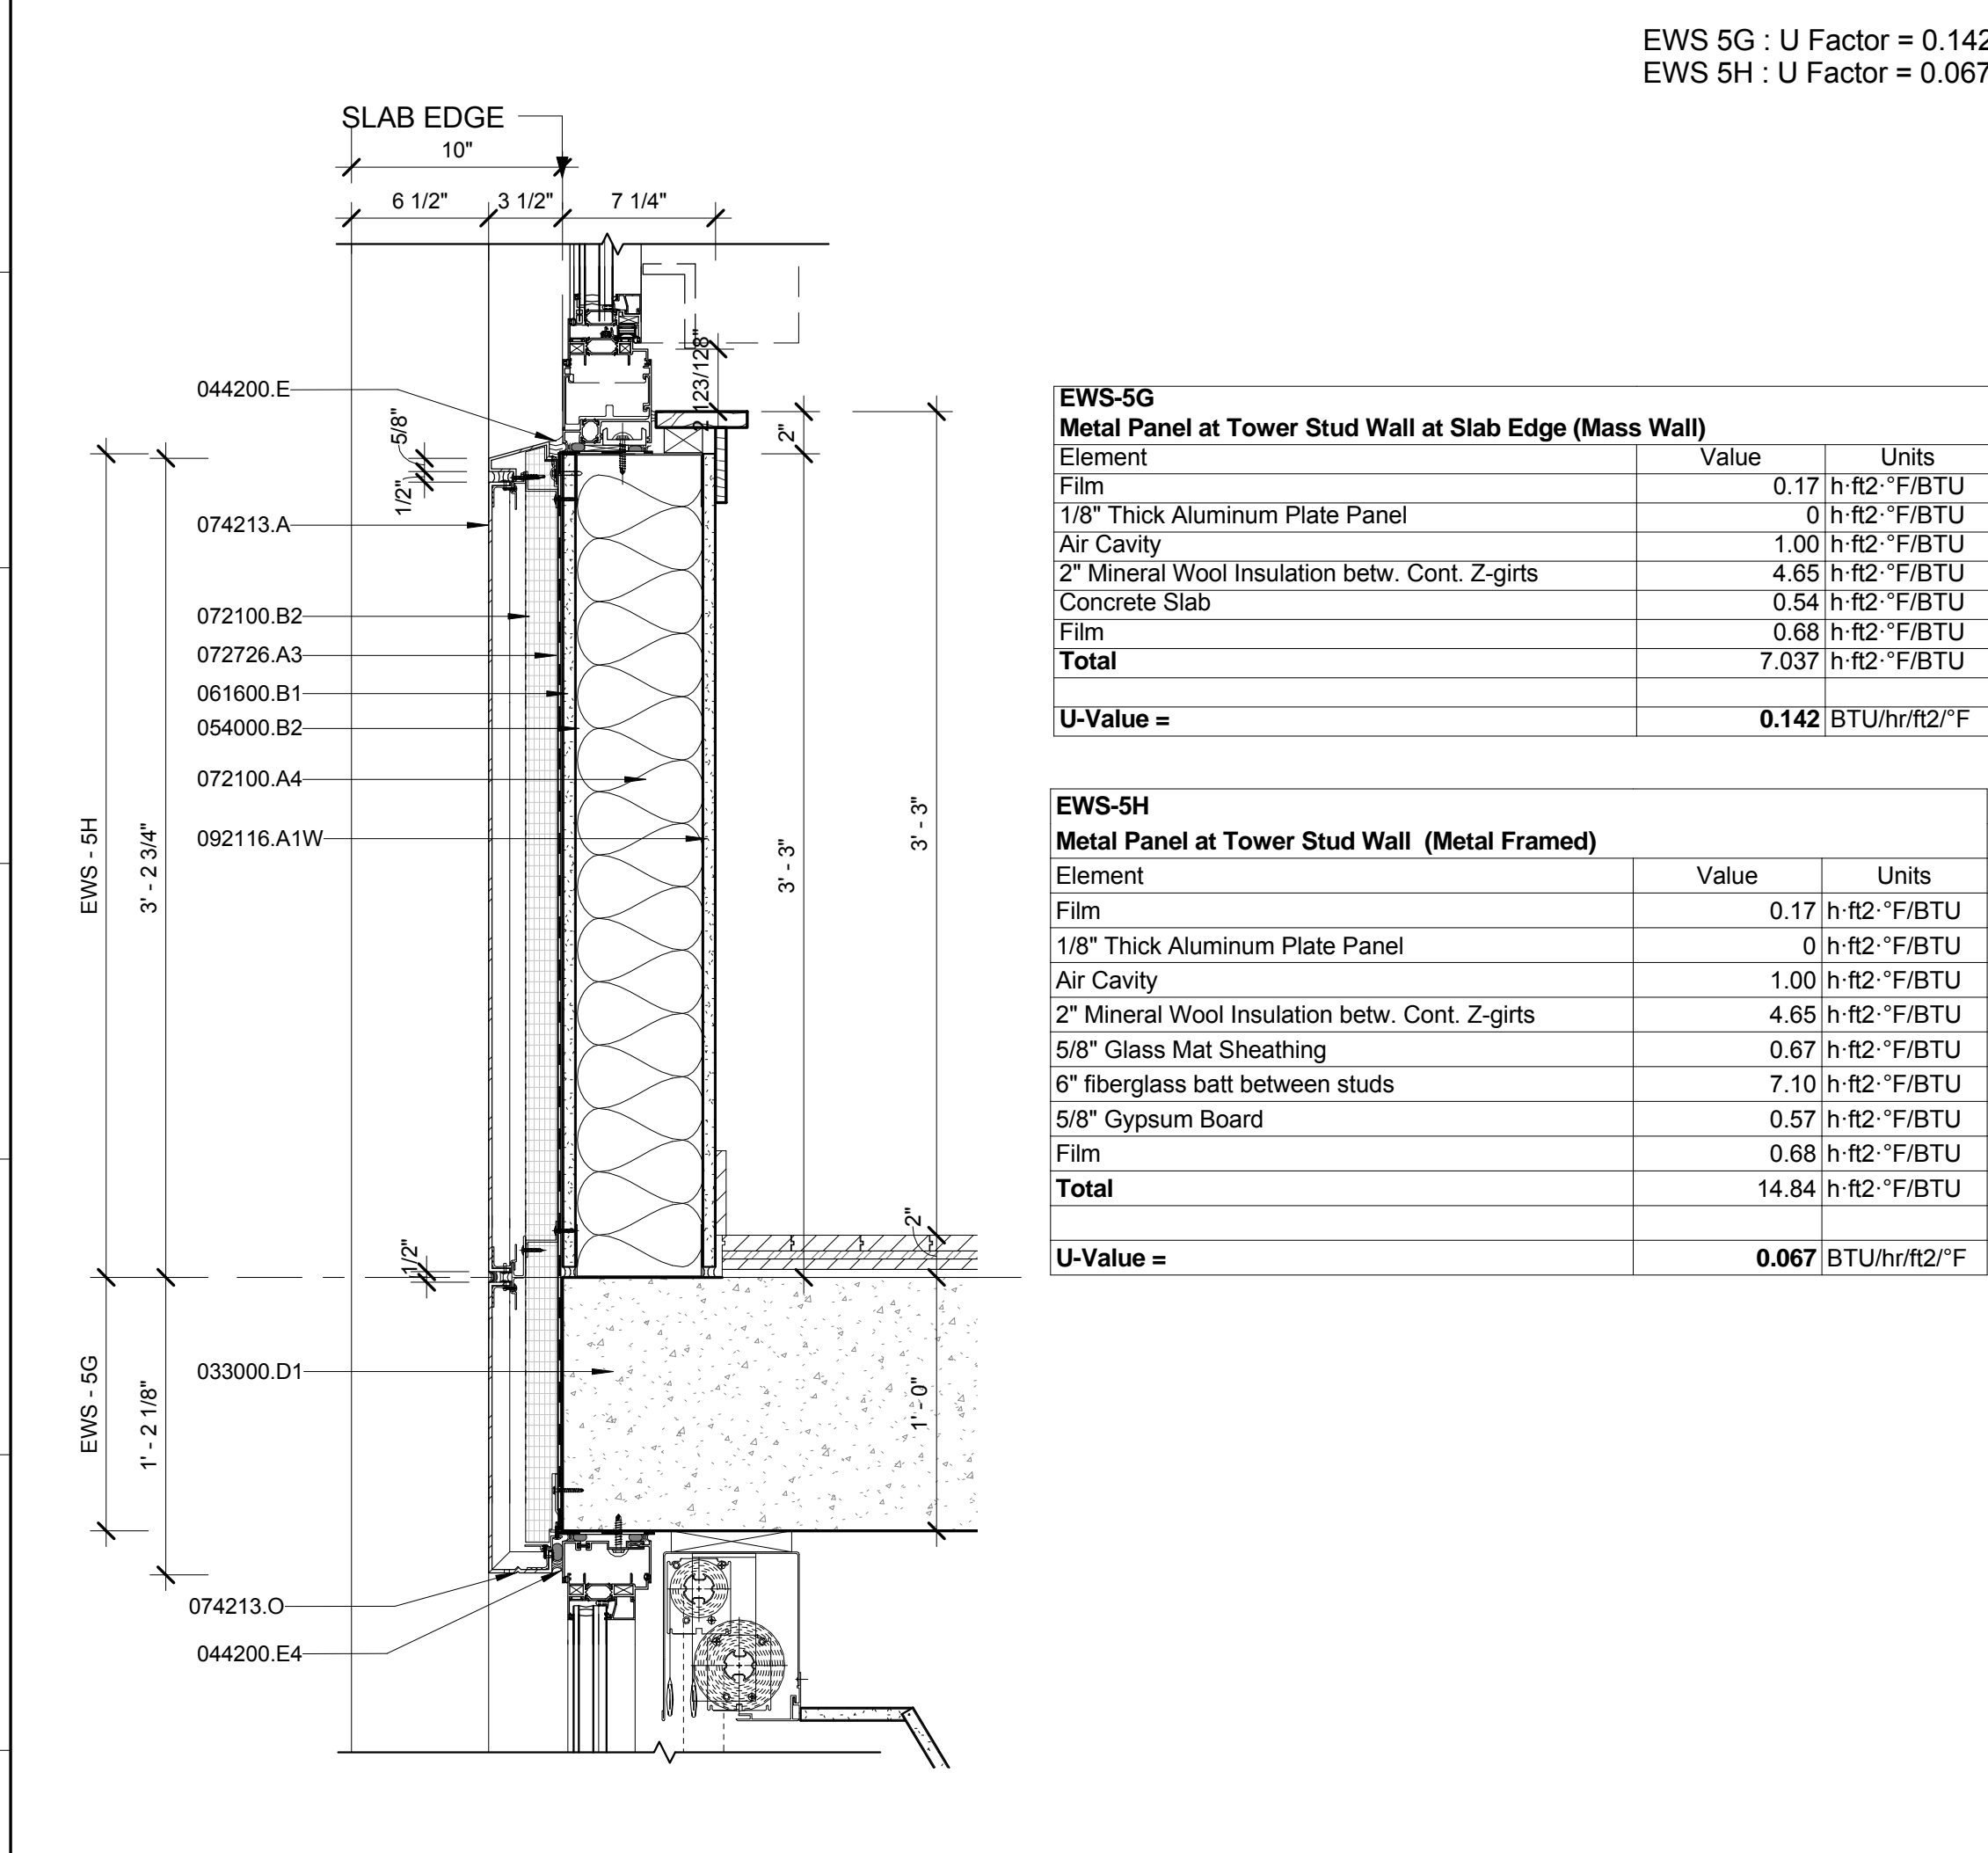

Element	Value	Units
Film	0.17	h <sup>2</sup> ·ft <sup>2</sup> /Btu
1/8" Thick Aluminum Plate Panel	0.17	h <sup>2</sup> ·ft <sup>2</sup> /Btu
Air Cavity	1.00	h <sup>2</sup> ·ft <sup>2</sup> /Btu
3" Mineral Wool Insulation betw. Cont. Z-girts	4.65	h <sup>2</sup> ·ft <sup>2</sup> /Btu
Concrete Slab	0.54	h <sup>2</sup> ·ft <sup>2</sup> /Btu
Film	0.68	h <sup>2</sup> ·ft <sup>2</sup> /Btu
<b>Total</b>	<b>7.07</b>	<b>h<sup>2</sup>·ft<sup>2</sup>/Btu</b>
<b>U-Value =</b>	<b>0.142</b>	<b>BTU/hr/ft<sup>2</sup>·F</b>

Element	Value	Units
Film	0.17	h <sup>2</sup> ·ft <sup>2</sup> /Btu
1/8" Thick Aluminum Plate Panel	0.17	h <sup>2</sup> ·ft <sup>2</sup> /Btu
Air Cavity	1.00	h <sup>2</sup> ·ft <sup>2</sup> /Btu
3" Mineral Wool Insulation betw. Cont. Z-girts	4.65	h <sup>2</sup> ·ft <sup>2</sup> /Btu
5/8" Glass Mat Sheathing	0.67	h <sup>2</sup> ·ft <sup>2</sup> /Btu
6" fiberglass batt between studs	7.10	h <sup>2</sup> ·ft <sup>2</sup> /Btu
5/8" Gypsum Board	0.57	h <sup>2</sup> ·ft <sup>2</sup> /Btu
Film	0.68	h <sup>2</sup> ·ft <sup>2</sup> /Btu
<b>Total</b>	<b>14.84</b>	<b>h<sup>2</sup>·ft<sup>2</sup>/Btu</b>
<b>U-Value =</b>	<b>0.067</b>	<b>BTU/hr/ft<sup>2</sup>·F</b>


**A1 EWS-5G & 5H**  
1 1/2" = 1'-0" @ BUILDING TOWER (5G @ SLAB EDGE, 5H @ STUD BACKUP)

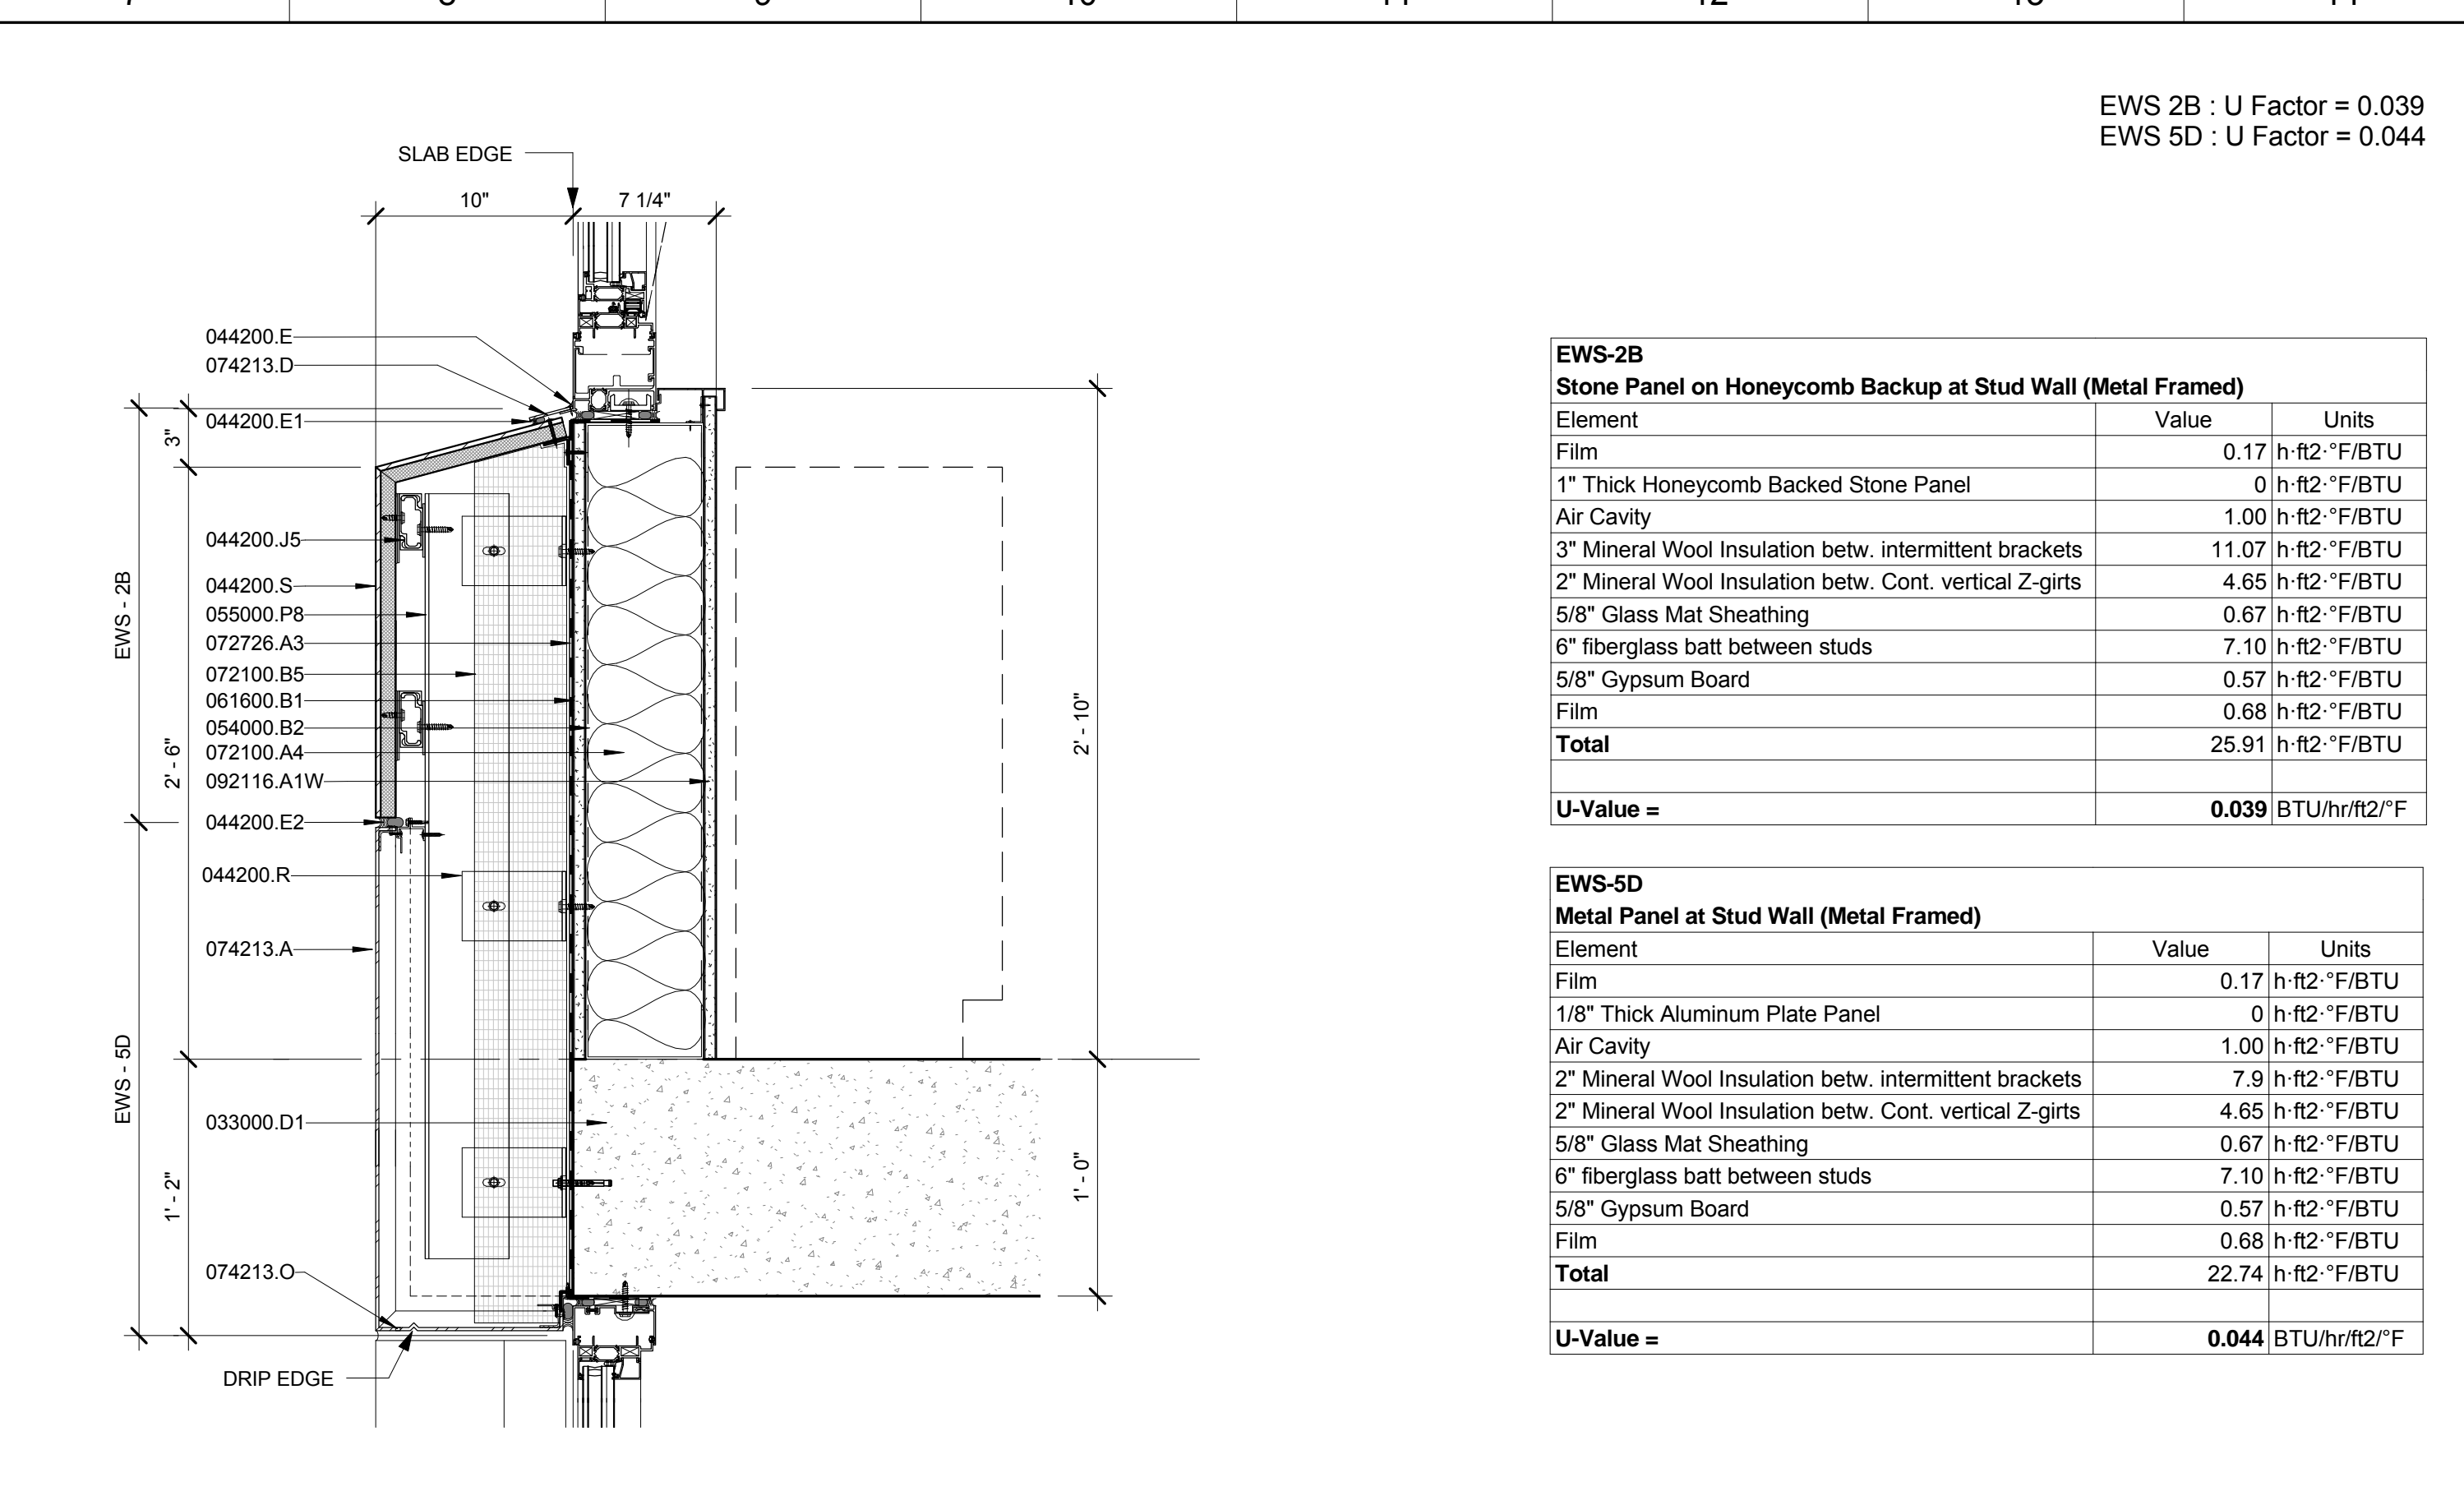

Element	Value	Units
Film	0.17	h <sup>2</sup> ·ft <sup>2</sup> /Btu
1" Thick Honeycomb Backed Stone Panel	0.17	h <sup>2</sup> ·ft <sup>2</sup> /Btu
Air Cavity	1.00	h <sup>2</sup> ·ft <sup>2</sup> /Btu
3" Mineral Wool Insulation betw. intermittent brackets	11.07	h <sup>2</sup> ·ft <sup>2</sup> /Btu
2" Mineral Wool Insulation betw. Cont. vertical Z-girts	4.65	h <sup>2</sup> ·ft <sup>2</sup> /Btu
5/8" Glass Mat Sheathing	0.67	h <sup>2</sup> ·ft <sup>2</sup> /Btu
6" fiberglass batt between studs	7.10	h <sup>2</sup> ·ft <sup>2</sup> /Btu
5/8" Gypsum Board	0.57	h <sup>2</sup> ·ft <sup>2</sup> /Btu
Film	0.68	h <sup>2</sup> ·ft <sup>2</sup> /Btu
<b>Total</b>	<b>25.91</b>	<b>h<sup>2</sup>·ft<sup>2</sup>/Btu</b>
<b>U-Value =</b>	<b>0.039</b>	<b>BTU/hr/ft<sup>2</sup>·F</b>

Element	Value	Units
Film	0.17	h <sup>2</sup> ·ft <sup>2</sup> /Btu
1/8" Thick Aluminum Plate Panel	0.17	h <sup>2</sup> ·ft <sup>2</sup> /Btu
Air Cavity	1.00	h <sup>2</sup> ·ft <sup>2</sup> /Btu
3" Mineral Wool Insulation betw. intermittent brackets	11.07	h <sup>2</sup> ·ft <sup>2</sup> /Btu
2" Mineral Wool Insulation betw. Cont. vertical Z-girts	4.65	h <sup>2</sup> ·ft <sup>2</sup> /Btu
5/8" Glass Mat Sheathing	0.67	h <sup>2</sup> ·ft <sup>2</sup> /Btu
6" fiberglass batt between studs	7.10	h <sup>2</sup> ·ft <sup>2</sup> /Btu
5/8" Gypsum Board	0.57	h <sup>2</sup> ·ft <sup>2</sup> /Btu
Film	0.68	h <sup>2</sup> ·ft <sup>2</sup> /Btu
<b>Total</b>	<b>22.74</b>	<b>h<sup>2</sup>·ft<sup>2</sup>/Btu</b>
<b>U-Value =</b>	<b>0.044</b>	<b>BTU/hr/ft<sup>2</sup>·F</b>


**Q7 EWS-5D & EWS-2B**  
1 1/2" = 1'-0" @ SCHOOL (5D @ METAL PANEL, 2B @ HONEYCOMB LIMESTONE CLADDING)

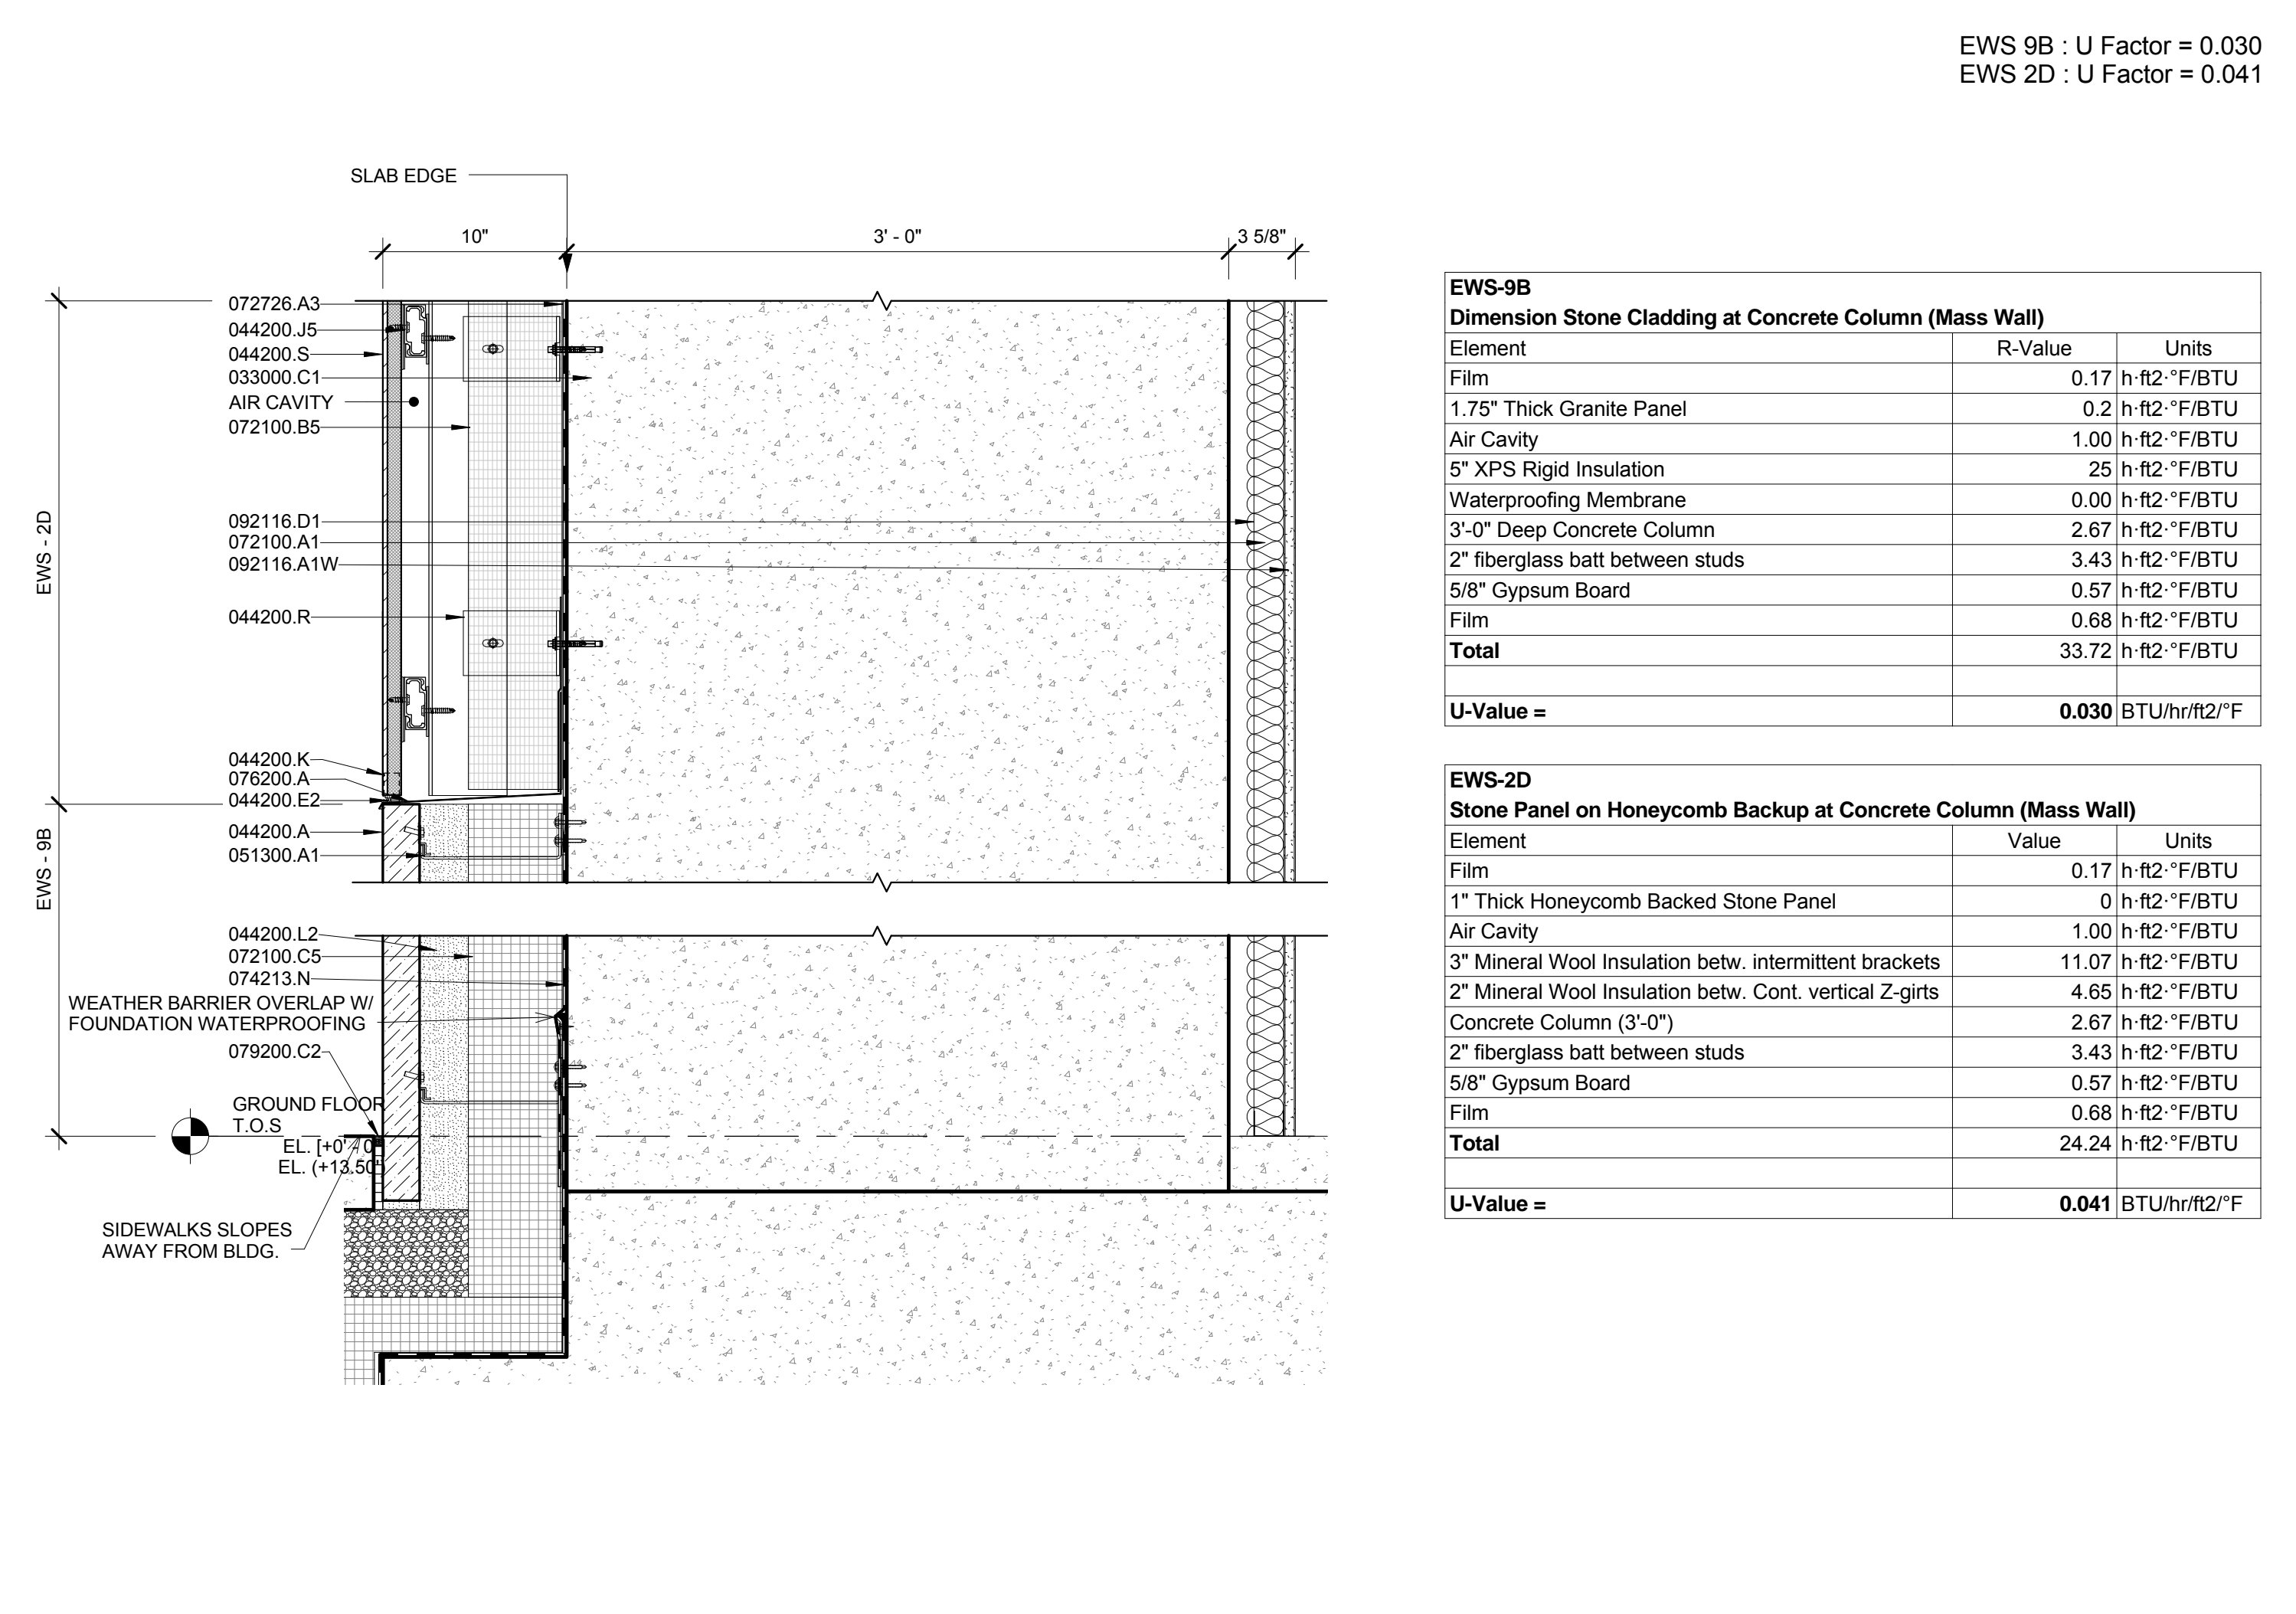

Element	R-Value	Units
Film	0.17	h <sup>2</sup> ·ft <sup>2</sup> /Btu
1.75" Thick Granite Panel	0.17	h <sup>2</sup> ·ft <sup>2</sup> /Btu
Air Cavity	1.00	h <sup>2</sup> ·ft <sup>2</sup> /Btu
5" XPS Rigid Insulation	25.00	h <sup>2</sup> ·ft <sup>2</sup> /Btu
Waterproofing Membrane	0.00	h <sup>2</sup> ·ft <sup>2</sup> /Btu
3" Concrete Column	2.67	h <sup>2</sup> ·ft <sup>2</sup> /Btu
2" fiberglass batt between studs	3.43	h <sup>2</sup> ·ft <sup>2</sup> /Btu
5/8" Gypsum Board	0.57	h <sup>2</sup> ·ft <sup>2</sup> /Btu
Film	0.68	h <sup>2</sup> ·ft <sup>2</sup> /Btu
<b>Total</b>	<b>33.72</b>	<b>h<sup>2</sup>·ft<sup>2</sup>/Btu</b>
<b>U-Value =</b>	<b>0.030</b>	<b>BTU/hr/ft<sup>2</sup>·F</b>

Element	Value	Units
Film	0.17	h <sup>2</sup> ·ft <sup>2</sup> /Btu
1" Thick Honeycomb Backed Stone Panel	0.17	h <sup>2</sup> ·ft <sup>2</sup> /Btu
Air Cavity	1.00	h <sup>2</sup> ·ft <sup>2</sup> /Btu
3" Mineral Wool Insulation betw. intermittent brackets	11.07	h <sup>2</sup> ·ft <sup>2</sup> /Btu
2" Mineral Wool Insulation betw. Cont. vertical Z-girts	4.65	h <sup>2</sup> ·ft <sup>2</sup> /Btu
Concrete Column (3'-0")	2.67	h <sup>2</sup> ·ft <sup>2</sup> /Btu
2" fiberglass batt between studs	3.43	h <sup>2</sup> ·ft <sup>2</sup> /Btu
5/8" Gypsum Board	0.57	h <sup>2</sup> ·ft <sup>2</sup> /Btu
Film	0.68	h <sup>2</sup> ·ft <sup>2</sup> /Btu
<b>Total</b>	<b>24.24</b>	<b>h<sup>2</sup>·ft<sup>2</sup>/Btu</b>
<b>U-Value =</b>	<b>0.041</b>	<b>BTU/hr/ft<sup>2</sup>·F</b>

**H7 EWS-9B & EWS-2D**  
1 1/2" = 1'-0" @ STOREFRONT / SCHOOL COLUMN (9B @ STONE CLADDING AT COLUMN, 2D @ HONEYCOMB LIMESTONE CLADDING AT COLUMN)

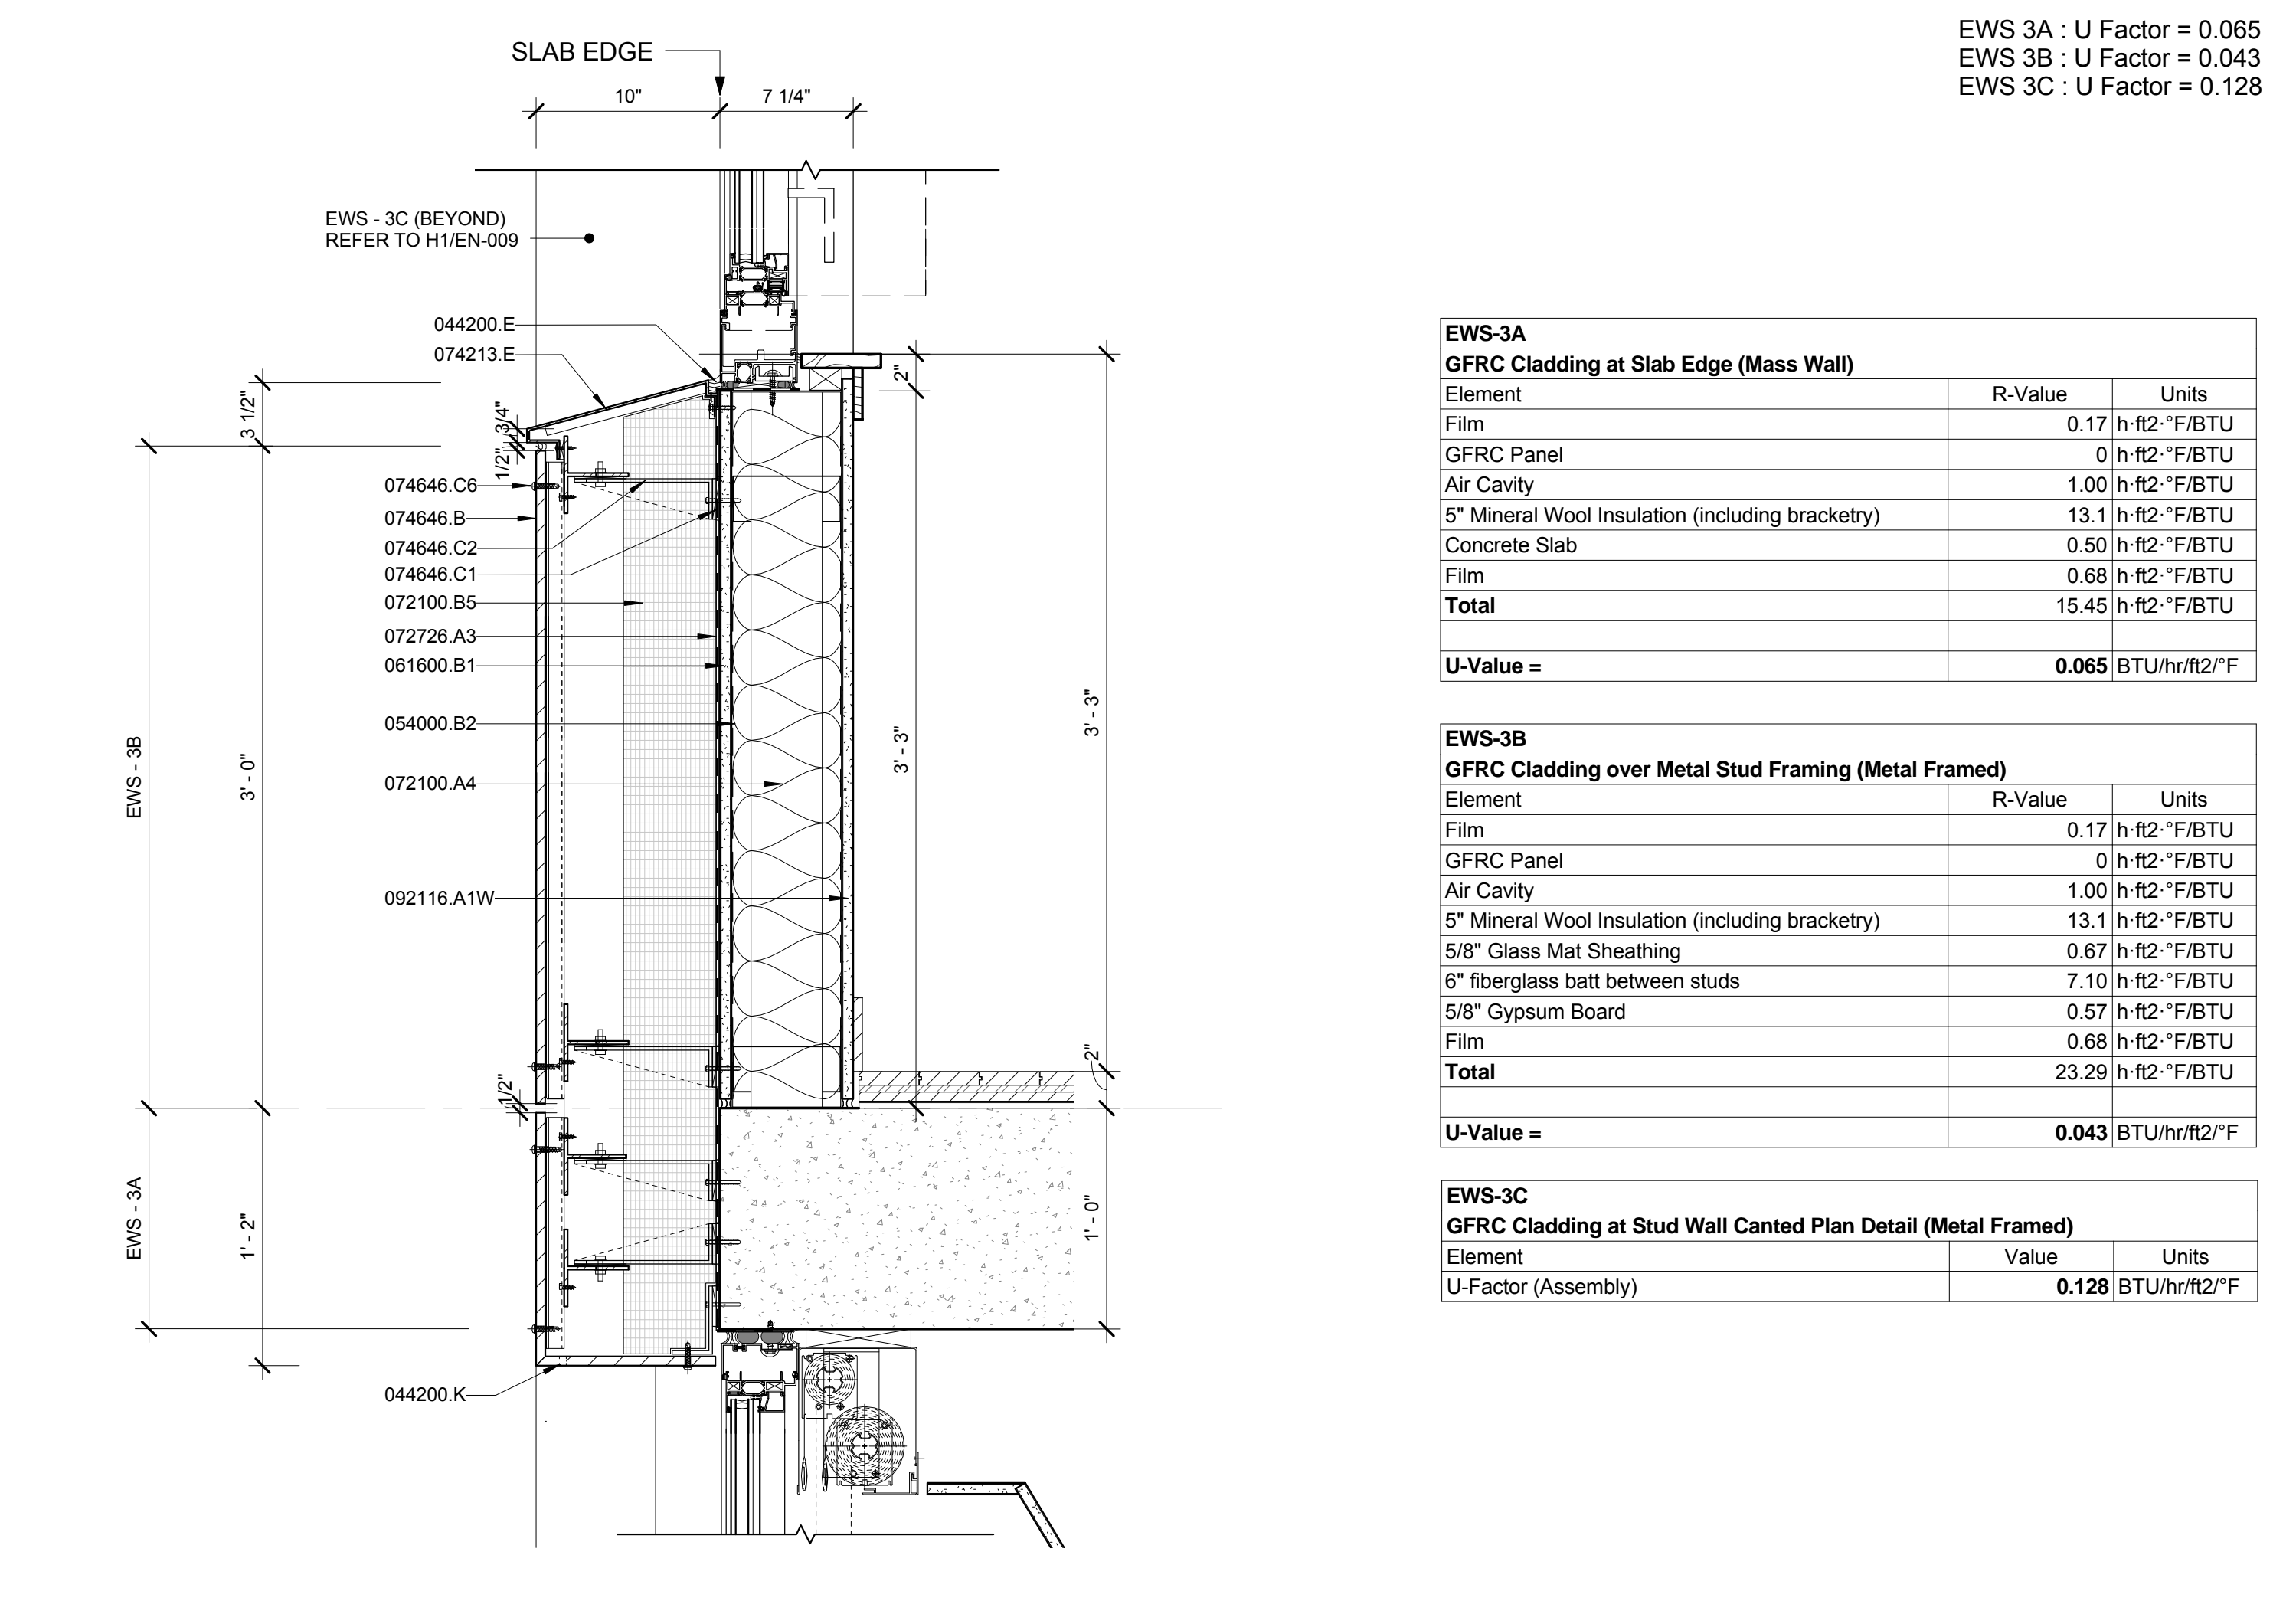


Element	R-Value	Units
Film	0.17	h <sup>2</sup> ·ft <sup>2</sup> /Btu
GFRC Panel	0.17	h <sup>2</sup> ·ft <sup>2</sup> /Btu
Air Cavity	1.00	h <sup>2</sup> ·ft <sup>2</sup> /Btu
5" Mineral Wool Insulation (including bracketry)	13.13	h <sup>2</sup> ·ft <sup>2</sup> /Btu
Concrete Slab	0.50	h <sup>2</sup> ·ft <sup>2</sup> /Btu
Film	0.68	h <sup>2</sup> ·ft <sup>2</sup> /Btu
<b>Total</b>	<b>15.45</b>	<b>h<sup>2</sup>·ft<sup>2</sup>/Btu</b>
<b>U-Value =</b>	<b>0.065</b>	<b>BTU/hr/ft<sup>2</sup>·F</b>

Element	R-Value	Units
Film	0.17	h <sup>2</sup> ·ft <sup>2</sup> /Btu
GFRC Panel	0.17	h <sup>2</sup> ·ft <sup>2</sup> /Btu
Air Cavity	1.00	h <sup>2</sup> ·ft <sup>2</sup> /Btu
3" Mineral Wool Insulation betw. Cont. Z-girts	4.65	h <sup>2</sup> ·ft <sup>2</sup> /Btu
5/8" Glass Mat Sheathing	0.67	h <sup>2</sup> ·ft <sup>2</sup> /Btu
6" fiberglass batt between studs	7.10	h <sup>2</sup> ·ft <sup>2</sup> /Btu
5/8" Gypsum Board	0.57	h <sup>2</sup> ·ft <sup>2</sup> /Btu
Film	0.68	h <sup>2</sup> ·ft <sup>2</sup> /Btu
<b>Total</b>	<b>23.29</b>	<b>h<sup>2</sup>·ft<sup>2</sup>/Btu</b>
<b>U-Value =</b>	<b>0.043</b>	<b>BTU/hr/ft<sup>2</sup>·F</b>

Element	Value	Units
1/8" Thick Aluminum Plate Panel	0.17	h <sup>2</sup> ·ft <sup>2</sup> /Btu
Air Cavity	1.00	h <sup>2</sup> ·ft <sup>2</sup> /Btu
3" Mineral Wool Insulation betw. intermittent brackets	11.07	h <sup>2</sup> ·ft <sup>2</sup> /Btu
2" Mineral Wool Insulation betw. Cont. vertical Z-girts	4.65	h <sup>2</sup> ·ft <sup>2</sup> /Btu
5/8" Glass Mat Sheathing	0.67	h <sup>2</sup> ·ft <sup>2</sup> /Btu
6" fiberglass batt between studs	7.10	h <sup>2</sup> ·ft <sup>2</sup> /Btu
5/8" Gypsum Board	0.57	h <sup>2</sup> ·ft <sup>2</sup> /Btu
Film	0.68	h <sup>2</sup> ·ft <sup>2</sup> /Btu
<b>Total</b>	<b>22.74</b>	<b>h<sup>2</sup>·ft<sup>2</sup>/Btu</b>
<b>U-Value =</b>	<b>0.128</b>	<b>BTU/hr/ft<sup>2</sup>·F</b>

**A7 EWS-3A, 3B & 3C**  
1 1/2" = 1'-0" @ BUILDING TOWER (3A @ SLAB EDGE, 3B @ TYPICAL STUD BACKUP, 3C @ CANTED PLAN DETAIL)

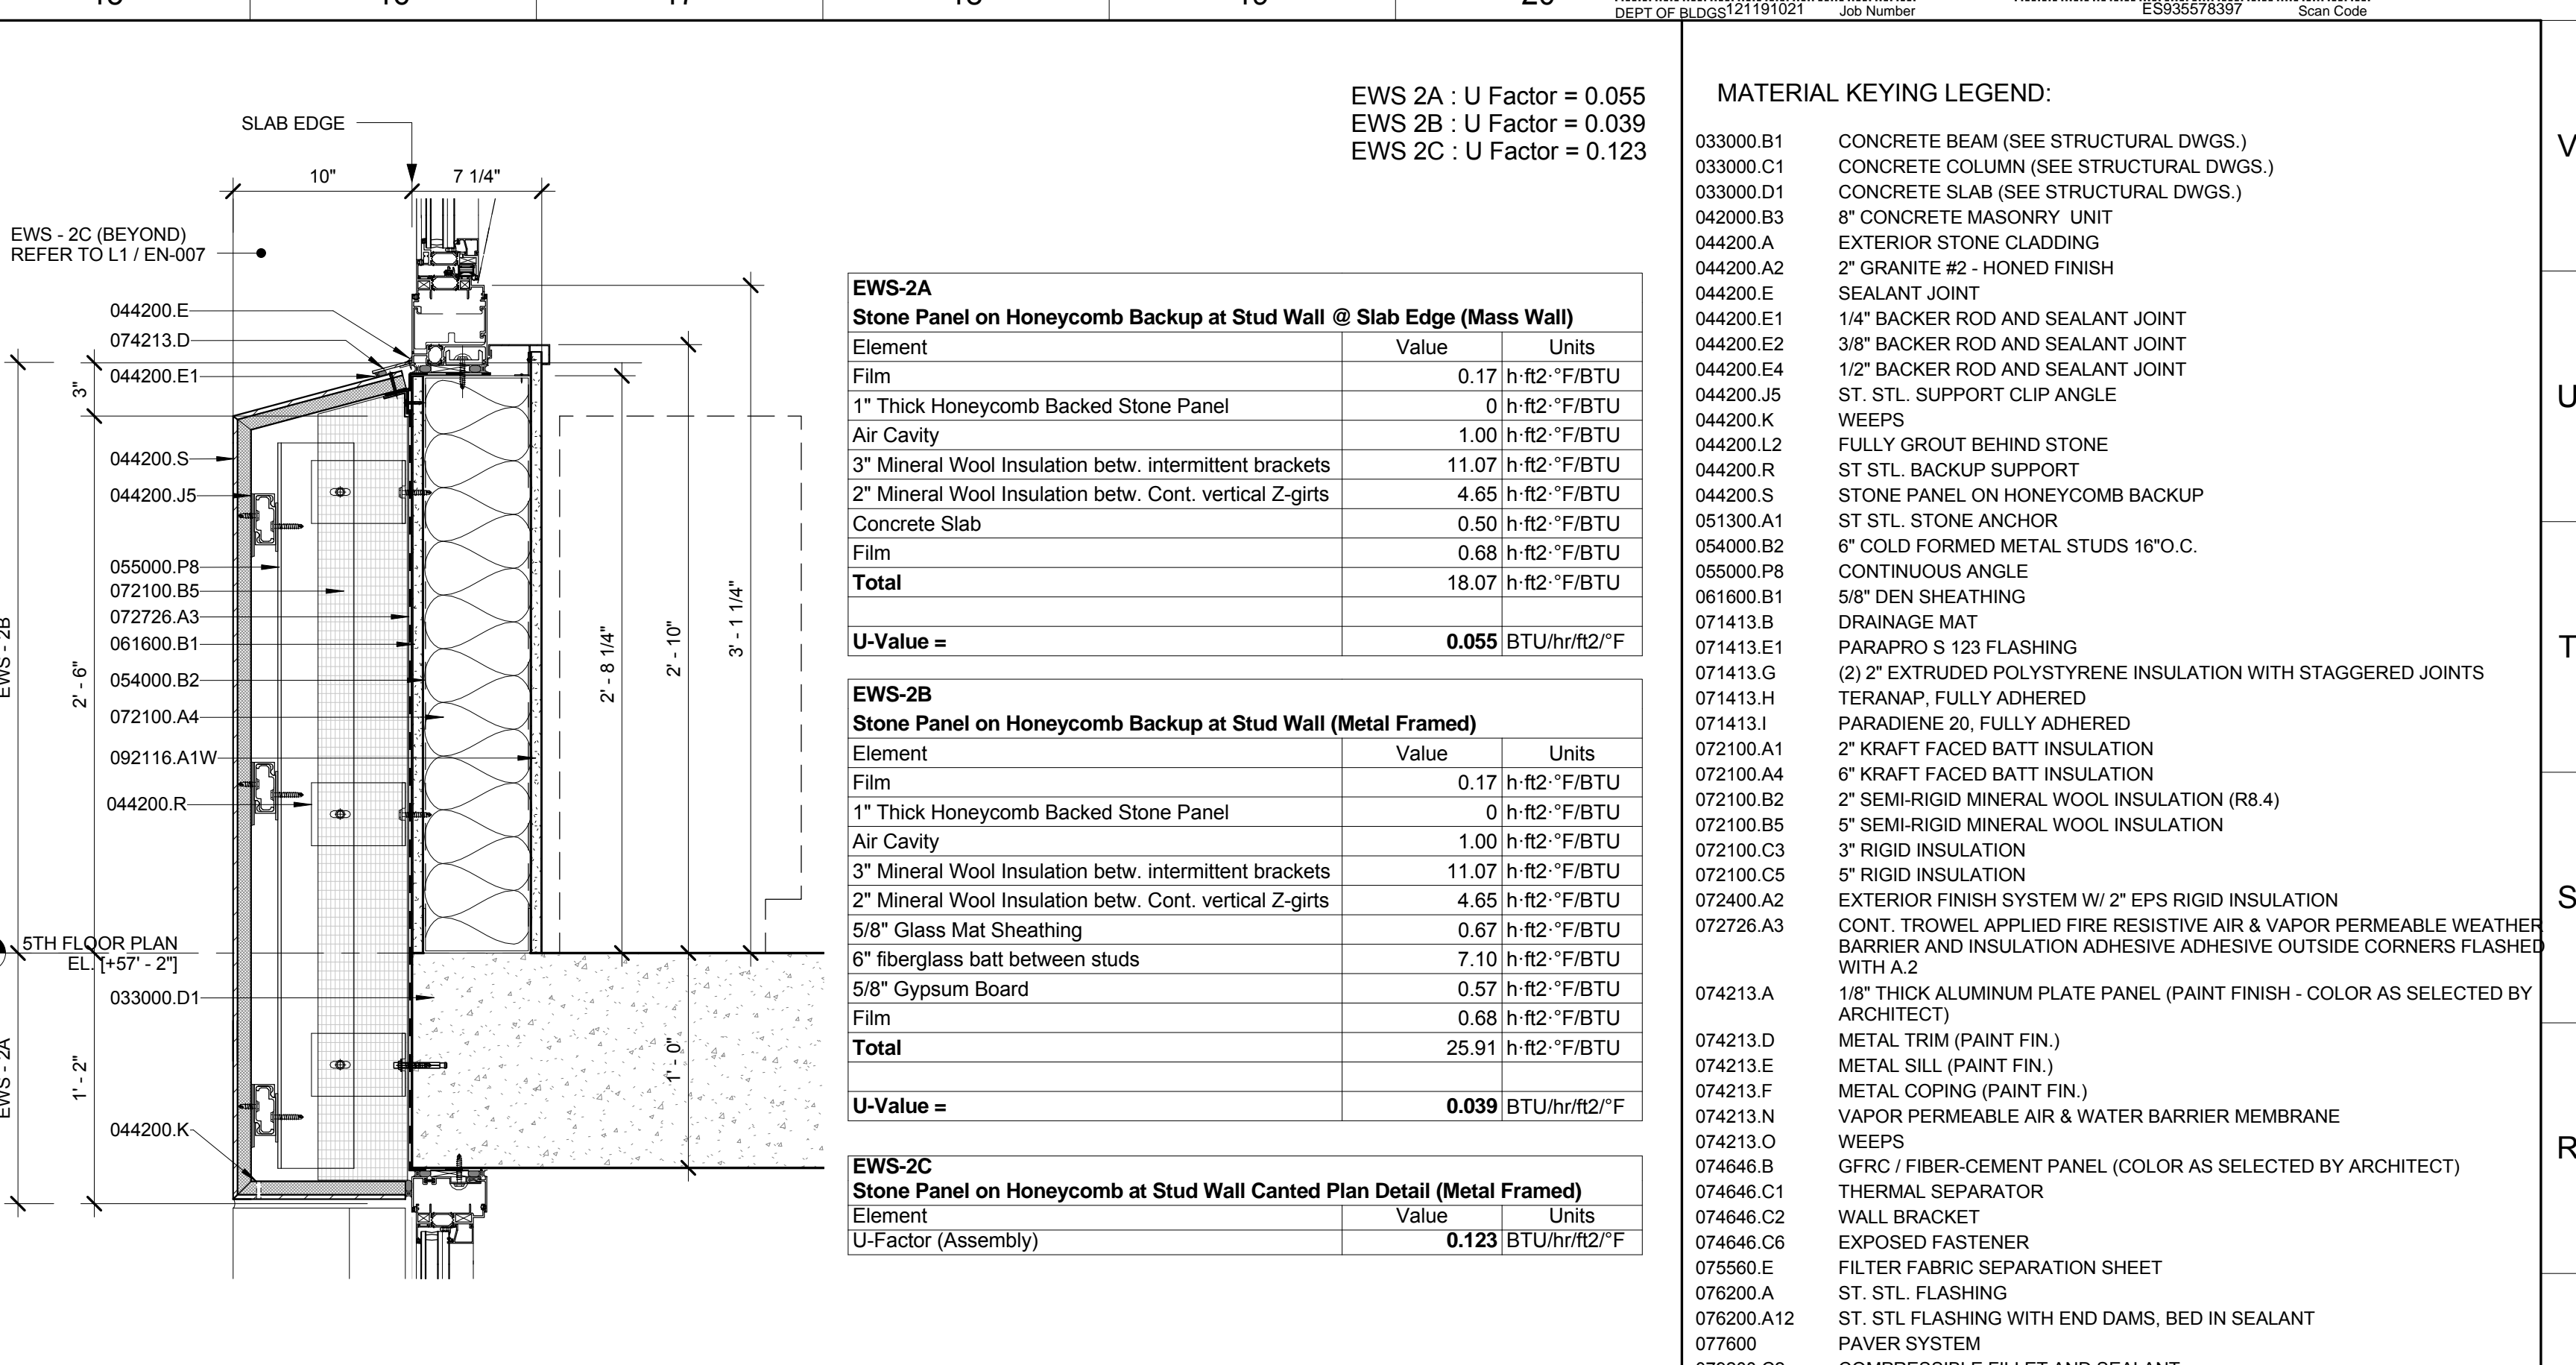


Element	Value	Units
Film	0.17	h <sup>2</sup> ·ft <sup>2</sup> /Btu
1" Thick Honeycomb Backed Stone Panel	0.17	h <sup>2</sup> ·ft <sup>2</sup> /Btu
Air Cavity	1.00	h <sup>2</sup> ·ft <sup>2</sup> /Btu
3" Mineral Wool Insulation betw. intermittent brackets	11.07	h <sup>2</sup> ·ft <sup>2</sup> /Btu
2" Mineral Wool Insulation betw. Cont. vertical Z-girts	4.65	h <sup>2</sup> ·ft <sup>2</sup> /Btu
Concrete Slab	0.50	h <sup>2</sup> ·ft <sup>2</sup> /Btu
Film	0.68	h <sup>2</sup> ·ft <sup>2</sup> /Btu
<b>Total</b>	<b>18.07</b>	<b>h<sup>2</sup>·ft<sup>2</sup>/Btu</b>
<b>U-Value =</b>	<b>0.055</b>	<b>BTU/hr/ft<sup>2</sup>·F</b>

Element	Value	Units
Film	0.17	h <sup>2</sup> ·ft <sup>2</sup> /Btu
1" Thick Honeycomb Backed Stone Panel	0.17	h <sup>2</sup> ·ft <sup>2</sup> /Btu
Air Cavity	1.00	h <sup>2</sup> ·ft <sup>2</sup> /Btu
3" Mineral Wool Insulation betw. intermittent brackets	11.07	h <sup>2</sup> ·ft <sup>2</sup> /Btu
2" Mineral Wool Insulation betw. Cont. vertical Z-girts	4.65	h <sup>2</sup> ·ft <sup>2</sup> /Btu
5/8" Glass Mat Sheathing	0.67	h <sup>2</sup> ·ft <sup>2</sup> /Btu
6" fiberglass batt between studs	7.10	h <sup>2</sup> ·ft <sup>2</sup> /Btu
5/8" Gypsum Board	0.57	h <sup>2</sup> ·ft <sup>2</sup> /Btu
Film	0.68	h <sup>2</sup> ·ft <sup>2</sup> /Btu
<b>Total</b>	<b>25.91</b>	<b>h<sup>2</sup>·ft<sup>2</sup>/Btu</b>
<b>U-Value =</b>	<b>0.039</b>	<b>BTU/hr/ft<sup>2</sup>·F</b>

Element	Value	Units
1/8" Thick Aluminum Plate Panel	0.17	h <sup>2</sup> ·ft <sup>2</sup> /Btu
Air Cavity	1.00	h <sup>2</sup> ·ft <sup>2</sup> /Btu
3" Mineral Wool Insulation betw. intermittent brackets	11.07	h <sup>2</sup> ·ft <sup>2</sup> /Btu
2" Mineral Wool Insulation betw. Cont. vertical Z-girts	4.65	h <sup>2</sup> ·ft <sup>2</sup> /Btu



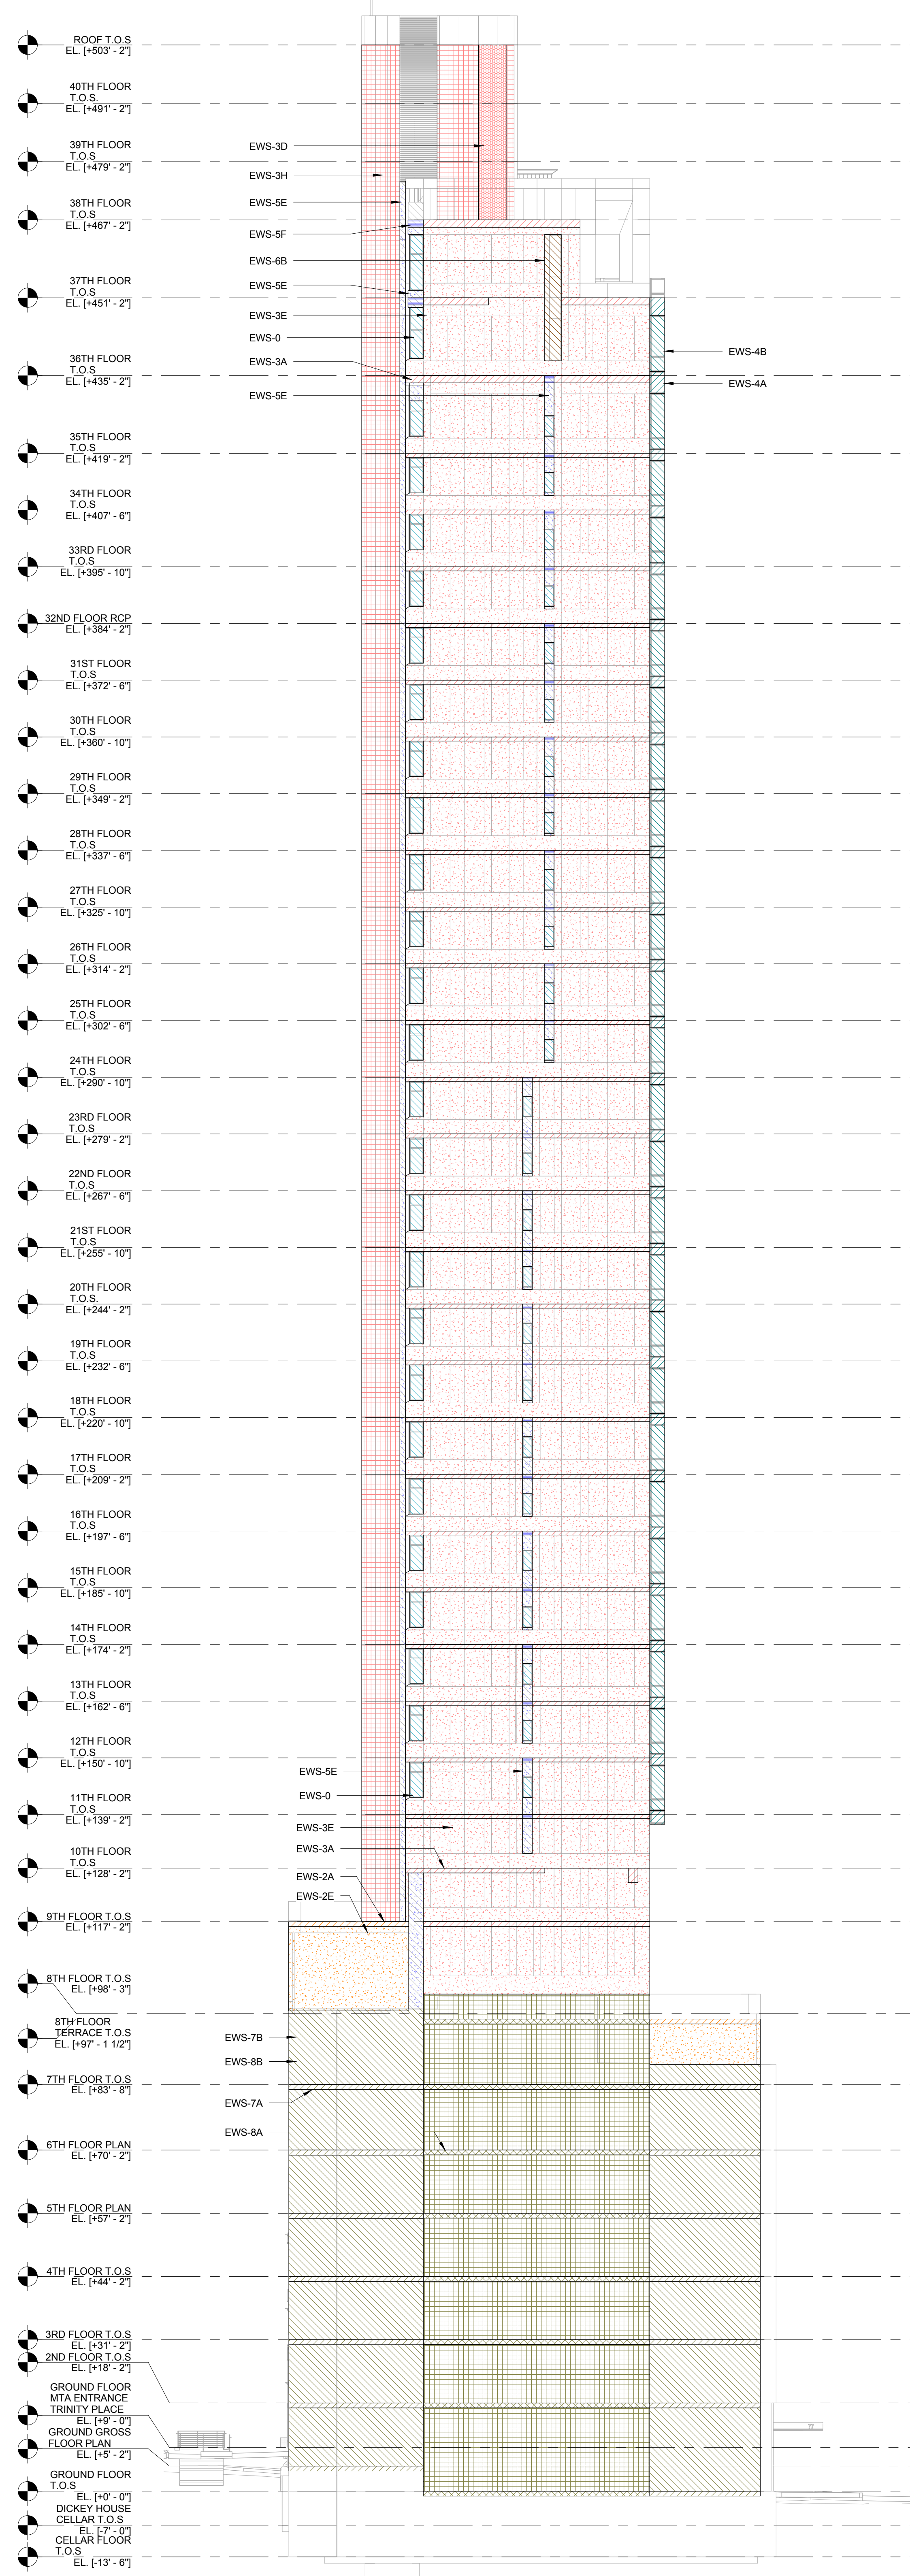

OPAQUE WALLS - ZR 12-10 (12)(ii)(1,2) - Exterior Wall Deduction - Wall Performance Analysis			
ELEVATION	Type	Opaque Wall Area...	
NORTH ELEVATION	EWS-3A	GFRG Cladding at Slab Edge (Mass Wall)	166
	EWS-3B	GFRG Cladding over Metal Stud Framing (Metal Framed)	1,436
	EWS-3C	GFRG Cladding at Stud Wall Canted Plan Detail (Metal Framed)	721
	EWS-3D	GFRG Cladding at Tower Core Shear Wall (Mass Wall)	3,656
	EWS-3E	GFRG Cladding at North Shear Wall (Mass Wall)	15,384
	EWS-3H	GFRG Cladding at CMU Backup (Mass Wall)	525
	EWS-4A	Unitized Curtain Wall Spandrel at Slab Edge & Non-Slab Edge (Mass Wall & Metal Framed Wall)	207
	EWS-5E	Metal Panel at Concrete Shear Wall (Mass Wall)	292
EWS-5F	Metal Panel at Concrete Shear Wall at Slab Edge (Mass Wall)	52	
EWS-7A	CMU Lot Line Wall at Adjacent Building at Slab Edge (Mass Wall)	335	
EWS-7B	CMU Lot Line Wall at Adjacent Building (Mass Wall)	4,373	
EWS-8A	Concrete Lot Line Wall at Adjacent Building at Slab Edge (Mass Wall)	321	
EWS-8B	Concrete Lot Line Wall at Adjacent Building (Mass Wall)	4,134	
Opaque Wall TOTAL		31,602	


FENESTRATION - ZR 12-10 (12)(ii)(1,2) - Exterior Wall Deduction - Wall Performance Analysis			
ELEVATION	Type	Fenestration Area...	
NORTH ELEVATION	EWS-1	Glazed Storefront System Vision Panels (Fixed Fenestration)	34
	EWS-	Punched window	849
	EWS-4B	Unitized Curtain Wall at Vision Panels (Fixed Fenestration @ Large Vision + Operable Fenestration @ Operable Vent)	761
	EWS-5I	Louver (291 SF Louver area ignored in the calculations)	0
Fenestration TOTAL		1,644	

Exterior Wall Gross TOTAL 33,246

OPAQUE WALLS - ZR 12-10 (12)(ii)(1,2) - Exterior Wall Deduction - Wall Performance Analysis			
ELEVATION	Type	Opaque Wall Area	
SOUTH ELEVATION	EWS-2A	Stone Panel on Honeycomb Backup at Stud Wall @ Slab Edge (Mass Wall)	199
	EWS-2B	Stone Panel on Honeycomb Backup at Stud Wall (Metal Framed)	1,138
	EWS-2C	Stone Panel on Honeycomb Backup at Stud Wall Canted Plan Detail (Metal Framed)	73
	EWS-2D	Stone Panel on Honeycomb Backup at Concrete Column (Mass Wall)	205
	EWS-2E	Stone Panel on Honeycomb Backup at CMU Plaster (Mass Wall)	1,490
	EWS-3D	GFRG Cladding at Tower Core Shear Wall (Mass Wall)	3,488
	EWS-3H	GFRG Cladding at CMU Backup (Mass Wall)	786
	EWS-4A	Unitized Curtain Wall Spandrel at Slab Edge & Non-Slab Edge (Mass Wall & Metal Framed Wall)	2,243
	EWS-5C	Metal Panel with Fins on CMU Wall (Mass Wall)	1,582
	EWS-6A	Stick Built Curtain Wall at Slab Edge (Mass Wall)	53
	EWS-6C	Stick Built Curtain Wall with Fins at Slab Edge (Mass Wall)	93
	Opaque Wall TOTAL		11,350

FENESTRATION - ZR 12-10 (12)(ii)(1,2) - Exterior Wall Deduction - Wall Performance Analysis			
ELEVATION	Type	Fenestration Area...	
SOUTH ELEVATION	EWS-1	Glazed Storefront System Vision Panels (Fixed Fenestration)	161
	EWS-	Punched window	25
	EWS-4B	Unitized Curtain Wall at Vision Panels (Fixed Fenestration @ Large Vision + Operable Fenestration @ Operable Vent)	8,136
	EWS-5I	Louver (261 SF Louver area ignored in the calculations)	0
	EWS-6B	Stick Built Curtain Wall at Vision Glass	704
	EWS-6D	Stick Built Curtain Wall with Fins at Vision Glass	1,364
Fenestration TOTAL		10,389	

Exterior Wall Gross TOTAL 21,739

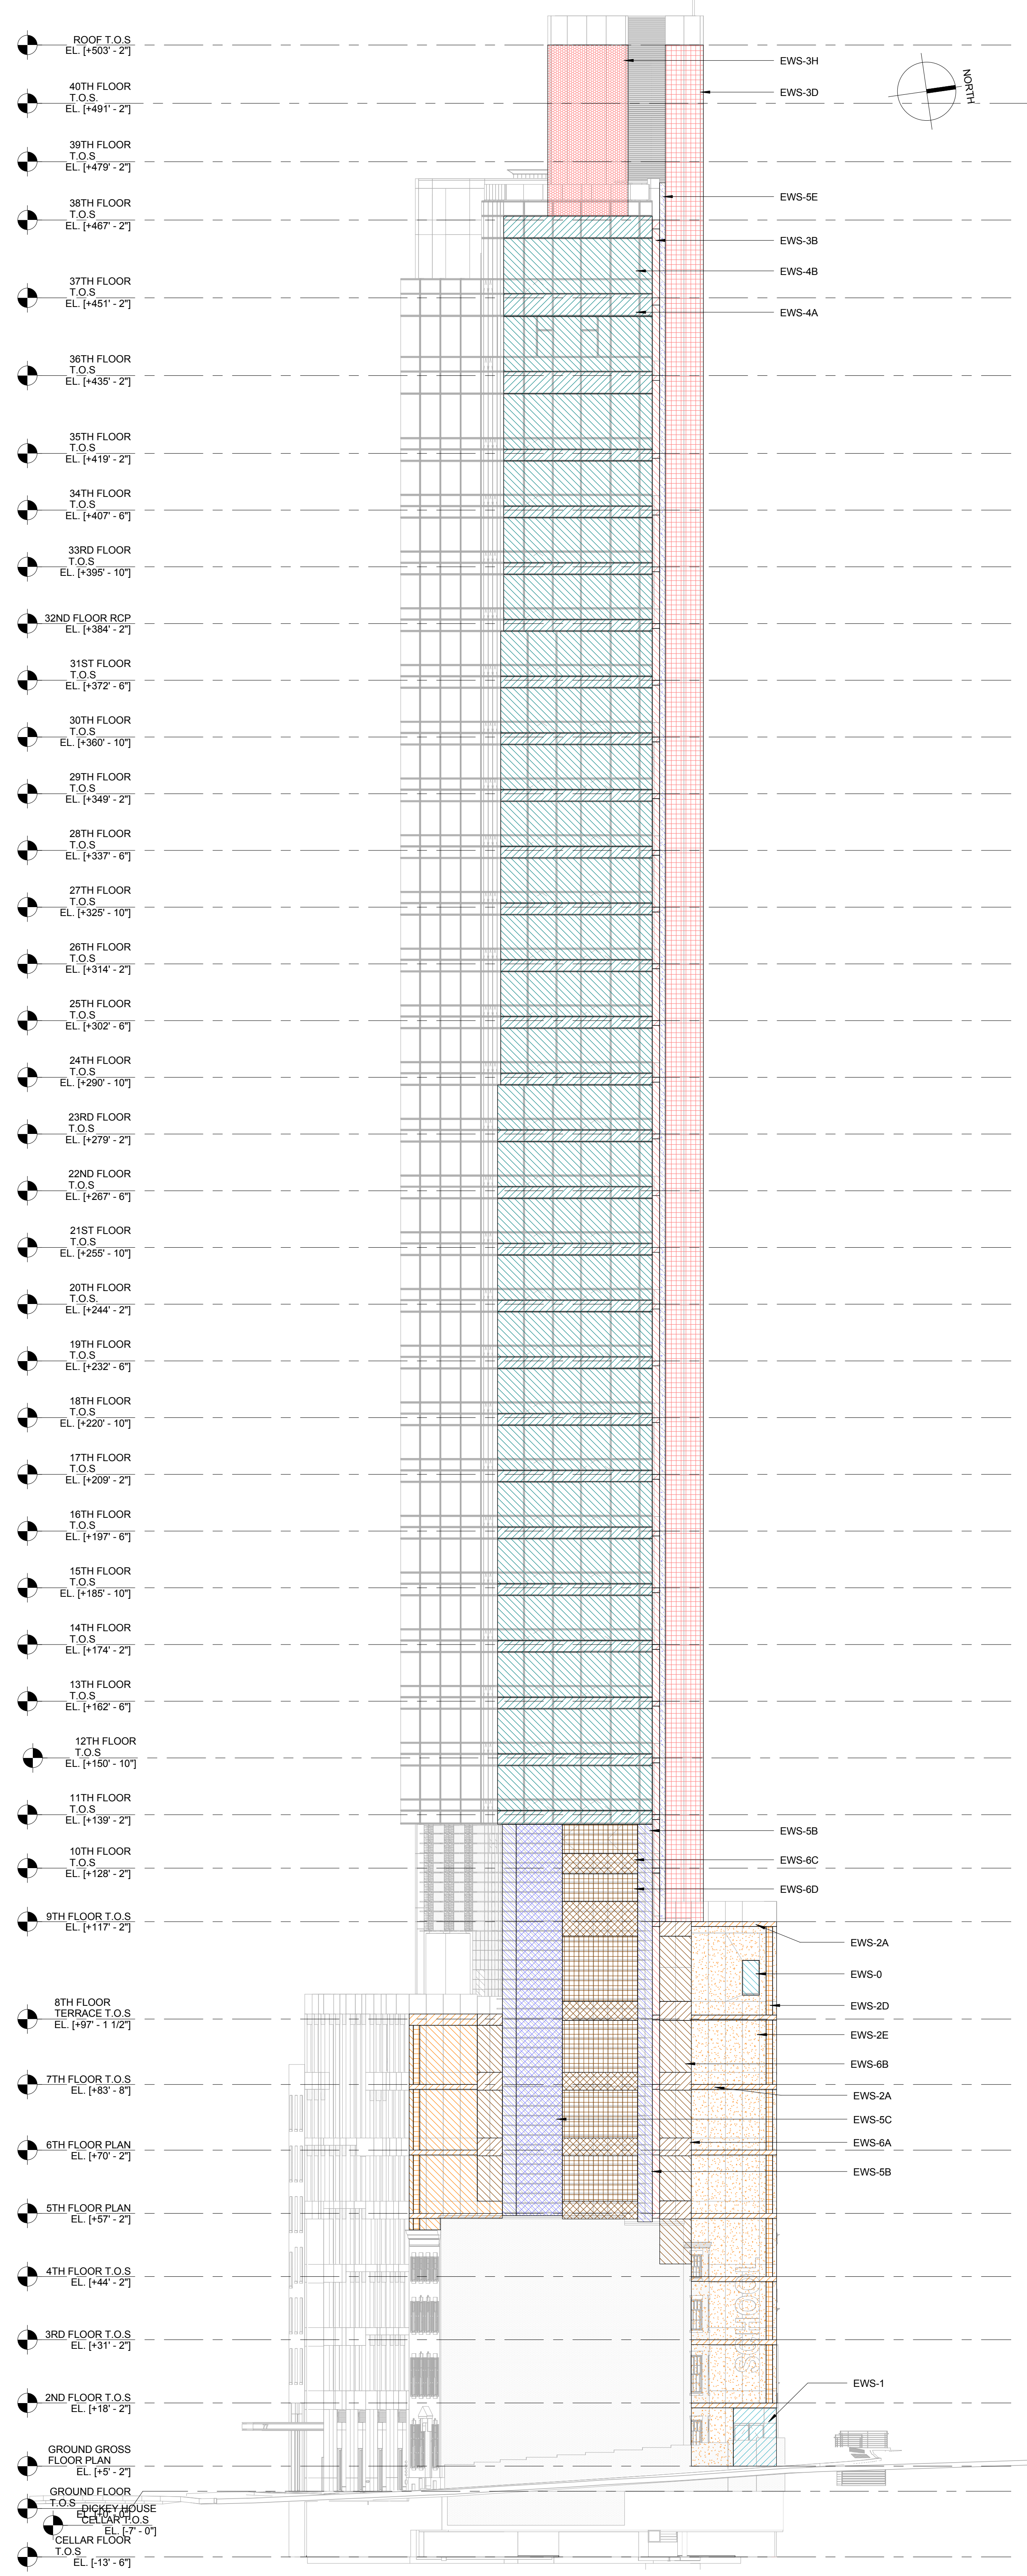

MATERIAL KEYING LEGEND:

- EWS-0 PUNCHED WINDOW VISION
- EWS-1 GLAZED STOREFRONT SYSTEM VISION PANELS
- EWS-2A STONE PANEL ON HONEYCOMB BACKUP @ SLAB EDGE
- EWS-2B STONE PANEL ON HONEYCOMB BACKUP @ METAL STUD WALL
- EWS-2C STONE PANEL ON HONEYCOMB BACKUP @ METAL STUD WALL CANTED
- EWS-2D STONE PANEL ON HONEYCOMB BACKUP @ CONCRETE COLUMN
- EWS-2E STONE PANEL ON HONEYCOMB BACKUP @ CMU PLASTER
- EWS-3A GFRG CLADDING @ SLAB EDGE
- EWS-3B GFRG CLADDING @ METAL STUD WALL
- EWS-3C GFRG CLADDING @ METAL STUD WALL CANTED
- EWS-3D GFRG CLADDING @ EAST SHEAR WALL
- EWS-3E GFRG CLADDING @ NORTH SHEAR WALL
- EWS-3F INSULATED BLANKED OFF LOUVER @ CONCRETE BEAM
- EWS-3G INSULATED BLANKED OFF LOUVER @ SLAB EDGE
- EWS-3H GFRG CLADDING @ CMU BACKUP
- EWS-4A UNITIZED CURTAIN WALL SPANDREL @ SLAB EDGE / NONE-SLAB EDGE
- EWS-4B UNITIZED CURTAIN WALL @ VISION PANELS
- EWS-4C UNITIZED CURTAIN WALL SPANDREL @ COLUMNS
- EWS-5A METAL PANEL WITH/WITHOUT FINS ON STUD BACKUP
- EWS-5B METAL PANEL WITH/WITHOUT FINS ON CONCRETE SHEAR WALL
- EWS-5C METAL PANEL WITH/WITHOUT FINS ON CMU WALL
- EWS-5D METAL PANEL @ METAL STUD WALL
- EWS-5E METAL PANEL @ CONCRETE SHEAR WALL
- EWS-5F METAL PANEL @ CONCRETE SHEAR WALL @ SLAB EDGE
- EWS-5G METAL PANEL @ TOWER METAL STUD WALL @ SLAB EDGE
- EWS-5H METAL PANEL @ TOWER METAL STUD WALL
- EWS-6A STICK BUILT CURTAIN WALL @ SLAB EDGE
- EWS-6B STICK BUILT CURTAIN WALL @ VISION GLASS
- EWS-6C STICK BUILT CURTAIN WALL WITH FINS @ SLAB EDGE
- EWS-6D STICK BUILT CURTAIN WALL WITH FINS @ VISION GLASS
- EWS-7A CMU LOT LINE WALL @ ADJACENT BUILDING @ SLAB EDGE
- EWS-7B CMU LOT LINE WALL @ ADJACENT BUILDING
- EWS-8A CONCRETE LOT LINE WALL @ ADJACENT BUILDING @ SLAB EDGE
- EWS-8B CONCRETE LOT LINE WALL @ ADJACENT BUILDING
- EWS-9A DIMENSION STONE CLADDING @ STOREFRONT BASE
- EWS-9B DIMENSION STONE CLADDING @ CONCRETE COLUMN
- EWS-9C DIMENSION STONE CLADDING @ CMU PLASTER

DOB SUBMISSION 08.08.2016

NO. REVISIONS / SUBMISSIONS DATE


- FXFOWLE**  
 FXFOWLE ARCHITECTS, LLP | 22 WEST 54TH STREET NEW YORK, NY 10019 | 212.627.1700 | 212.443.8716 | WWW.FXFOWLE.COM
- TRINITY PLACE HOLDINGS**  
 717 Fifth Avenue, Suite 1303, New York, NY 10022 212.235.2191
- DESIMONE CONSULTING ENGINEERS**  
 18 West 188 Street, 10th Floor, New York, NY 10011 212.532.2211
- DAGHER ENGINEERING, PLLC**  
 29 Broadway, New York, NY 10005 212.480.2991
- LANGAN ENGINEERING**  
 21 West Plaza, New York, NY 10001 212.479.6400
- DEBORAH BERKE PARTNERS**  
 225 Fifth Avenue, 18th Floor, New York, NY 10011 212.233.0211
- VAN DEUSEN & ASSOCIATES (VDA)**  
 120 Eagle Rock Avenue, Suite 315, East Hanover, NJ 10001 973.994.9220
- STANTEC**  
 60 West 23rd Street, 8th Floor, New York, NY 10010 212.366.6600
- THORNTON TOMASETTI**  
 51 Hudson Avenue, New York, NY 10010 917.661.7800
- EREMOS LLC**  
 1275 Broadway, Suite 202, New York, NY 10001 212.658.1044
- LERCH BATES, INC.**  
 1400 Broadway, Suite 905, New York, NY 10019 973.763.3222
- STEVEN WINTERS ASSOCIATES, INC.**  
 61 West 45th Street, New York, NY 10019 203.657.0200
- ONE LUX STUDIO**  
 158 West 25th Street, 10th Floor, New York, NY 10001 212.201.5700

**42 TRINITY PLACE**  
 42 TRINITY PLACE | NEW YORK, NY

DRAWING TITLE  
**ENERGY COMPLIANCE SHEET 6**

Seal: Drawn: Author  
 15528  
 Checked: Checker  
 Drawing No.: EN-006.00  
 Date: 07/28/16  
 Scale: 1/16" = 1'-0"  
 Sheet of



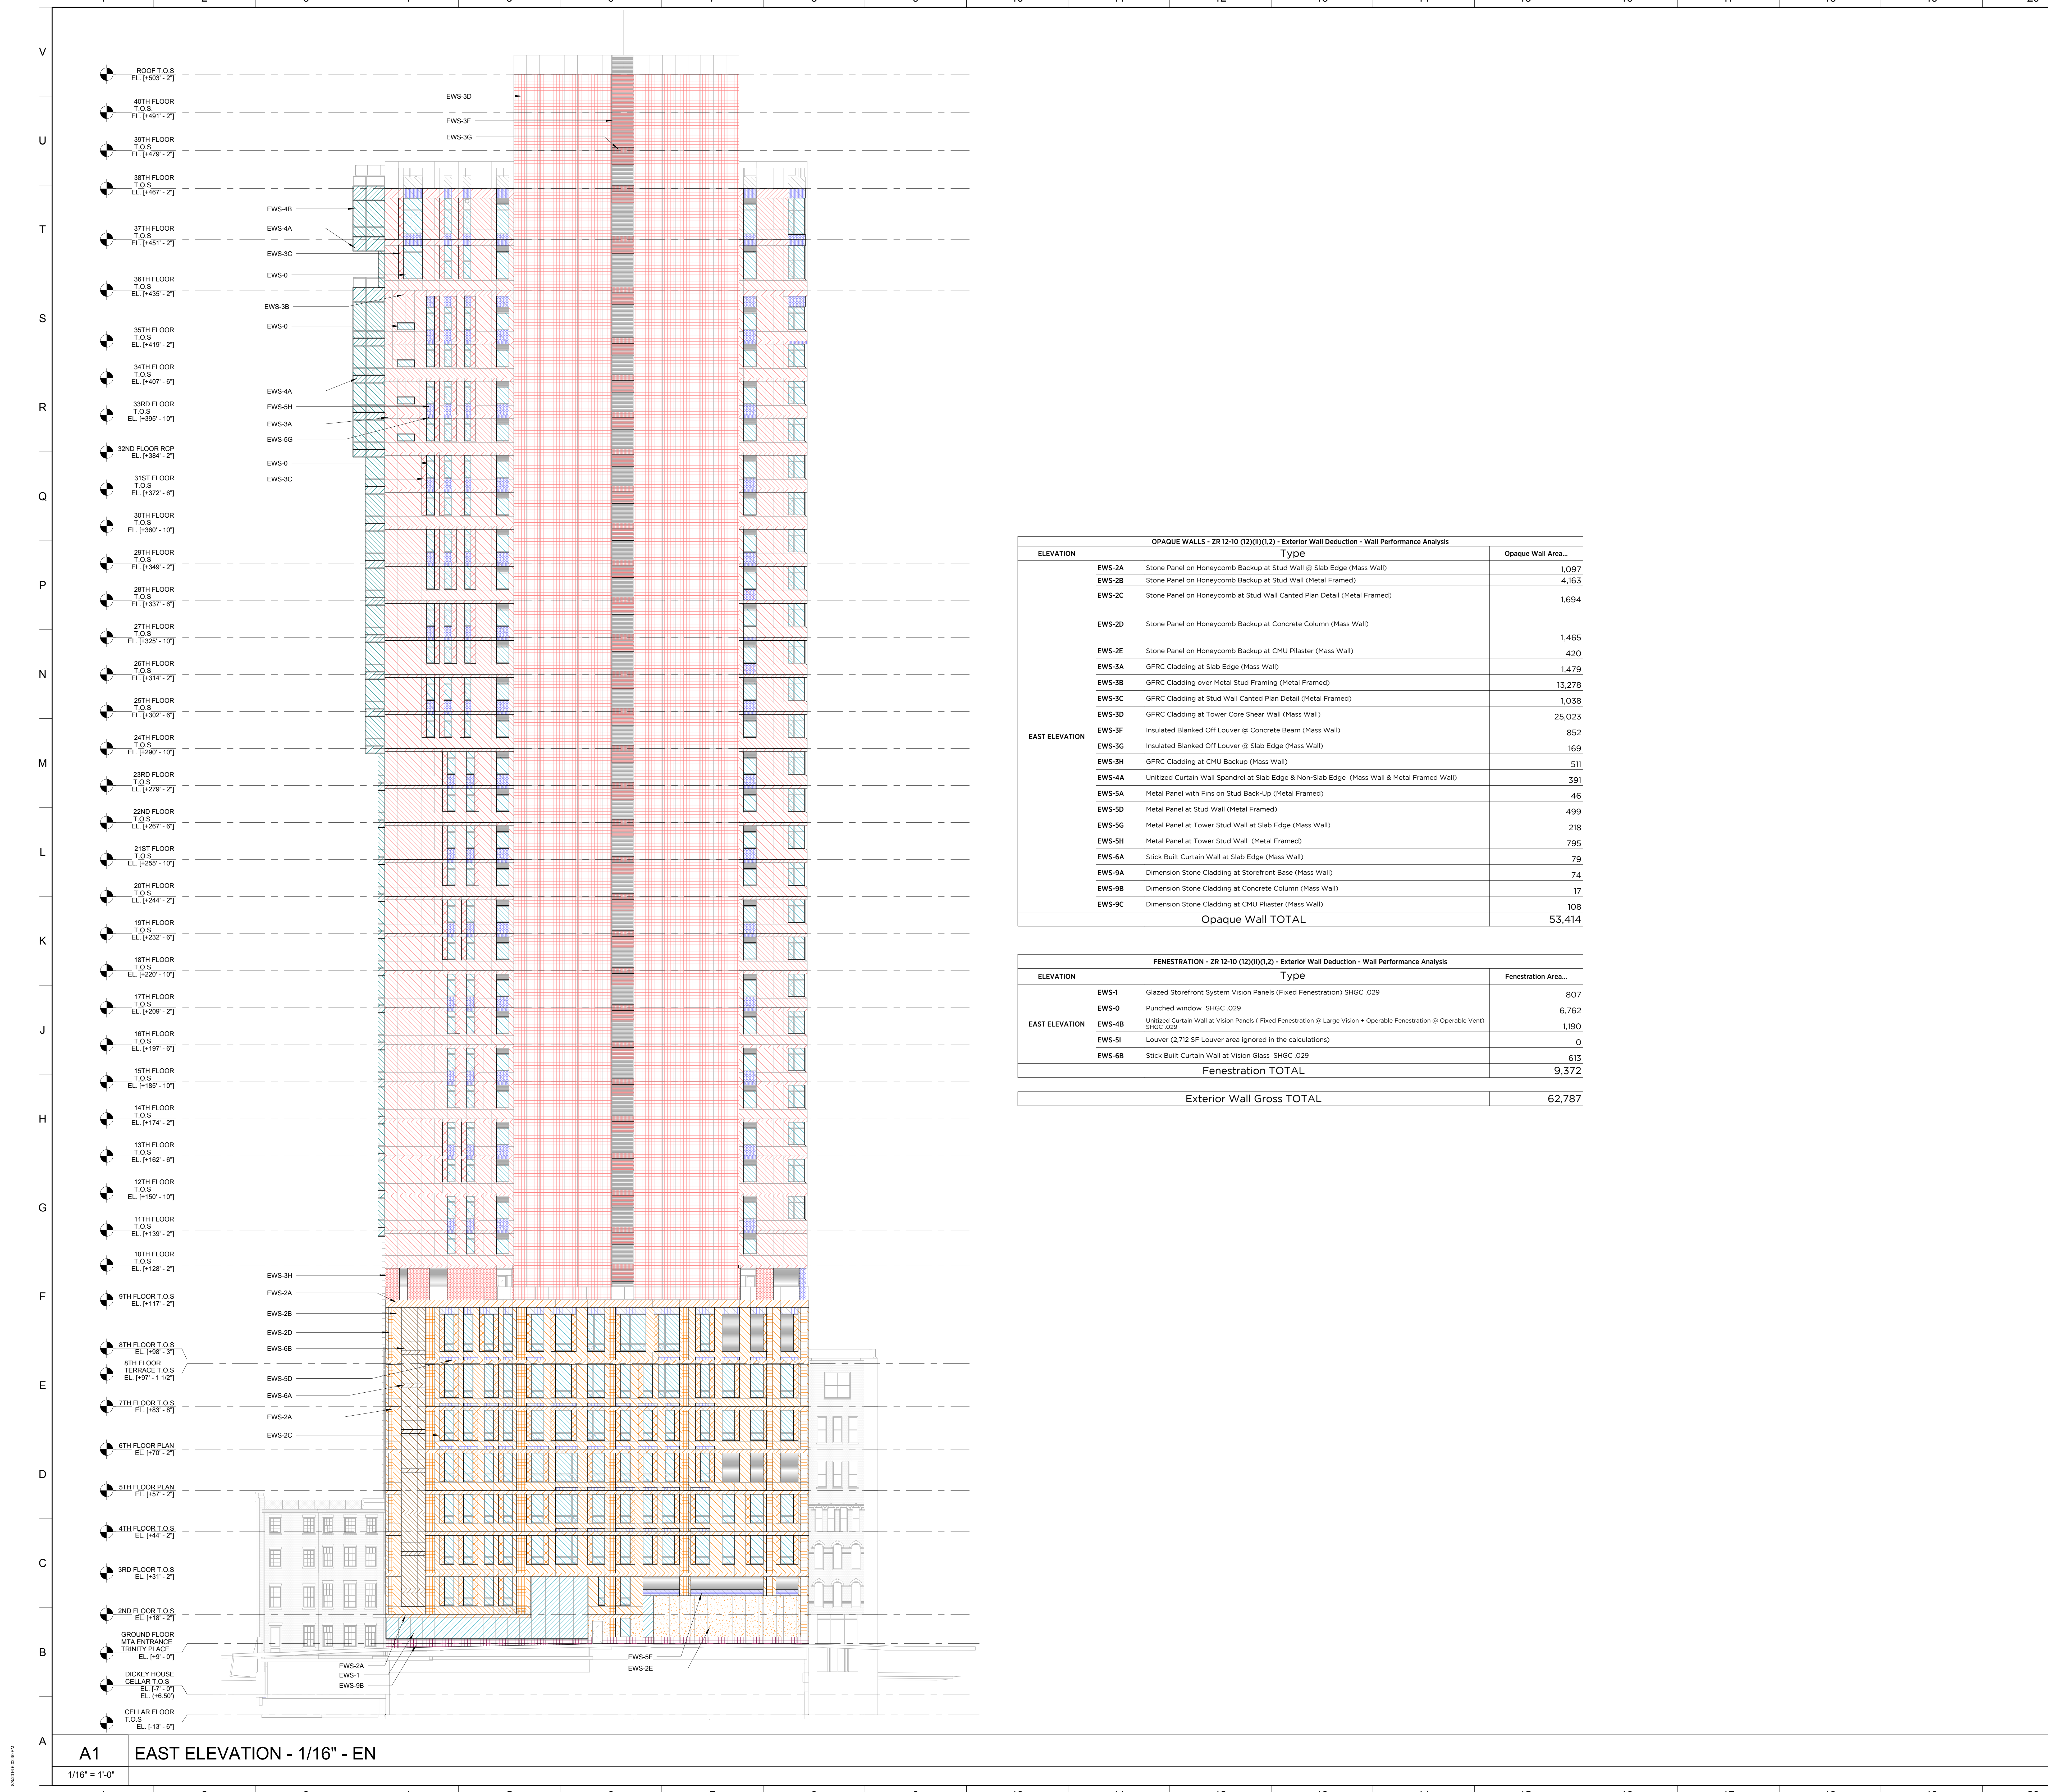

OPAQUE WALLS - ZR 12-10 (12)(X)(L2) - Exterior Wall Deduction - Wall Performance Analysis		
ELEVATION	Type	Opaque Wall Area...
EAST ELEVATION	EWS-2A Stone Panel on Honeycomb Backup at Stud Wall @ Slab Edge (Mass Wall)	1,097
	EWS-2B Stone Panel on Honeycomb Backup at Stud Wall (Metal Framed)	4,163
	EWS-2C Stone Panel on Honeycomb at Stud Wall Canted Plan Detail (Metal Framed)	1,694
	EWS-2D Stone Panel on Honeycomb Backup at Concrete Column (Mass Wall)	1,465
	EWS-2E Stone Panel on Honeycomb Backup at CMU Plaster (Mass Wall)	420
	EWS-3A GFRP Cladding at Slab Edge (Mass Wall)	1,479
	EWS-3B GFRP Cladding over Metal Stud Framing (Metal Framed)	13,278
	EWS-3C GFRP Cladding at Stud Wall Canted Plan Detail (Metal Framed)	1,038
	EWS-3D GFRP Cladding at Tower Core Shear Wall (Mass Wall)	25,023
	EWS-3F Insulated Blanked Off Louver @ Concrete Beam (Mass Wall)	852
EWS-3G Insulated Blanked Off Louver @ Slab Edge (Mass Wall)	169	
EWS-3H GFRP Cladding at CMU Backup (Mass Wall)	511	
EWS-4A Unitized Curtain Wall Spandrel at Slab Edge & Non-Slab Edge (Mass Wall & Metal Framed Wall)	391	
EWS-5A Metal Panel with Fins on Stud Back-Up (Metal Framed)	46	
EWS-5D Metal Panel at Stud Wall (Metal Framed)	499	
EWS-5G Metal Panel at Tower Stud Wall at Slab Edge (Mass Wall)	218	
EWS-5H Metal Panel at Tower Stud Wall (Metal Framed)	795	
EWS-6A Stick Built Curtain Wall at Slab Edge (Mass Wall)	79	
EWS-9A Dimension Stone Cladding at Storefront Base (Mass Wall)	74	
EWS-9B Dimension Stone Cladding at Concrete Column (Mass Wall)	17	
EWS-9C Dimension Stone Cladding at CMU Plaster (Mass Wall)	108	
<b>Opaque Wall TOTAL</b>		<b>53,414</b>

FENESTRATION - ZR 12-10 (12)(X)(L2) - Exterior Wall Deduction - Wall Performance Analysis		
ELEVATION	Type	Fenestration Area...
EAST ELEVATION	EWS-1 Glazed Storefront System Vision Panels (Fixed Fenestration) SHGC .029	807
	EWS-0 Punched window SHGC .029	6,762
	EWS-4B Unitized Curtain Wall at Vision Panels ( Fixed Fenestration @ Large Vision + Operable Fenestration @ Operable Vent) SHGC .029	1,190
	EWS-5I Louver (2,712 SF Louver area ignored in the calculations)	0
	EWS-5F Stick Built Curtain Wall at Vision Glass SHGC .029	613
	EWS-6B Stick Built Curtain Wall at Vision Glass SHGC .029	613
<b>Fenestration TOTAL</b>		<b>9,372</b>
<b>Exterior Wall Gross TOTAL</b>		<b>62,787</b>

MATERIAL KEYING LEGEND:

- EWS-0 PUNCHED WINDOW VISION
- EWS-1 GLAZED STOREFRONT SYSTEM VISION PANELS
- EWS-2A STONE PANEL ON HONEYCOMB BACKUP @ SLAB EDGE
- EWS-2B STONE PANEL ON HONEYCOMB BACKUP @ METAL STUD WALL
- EWS-2C STONE PANEL ON HONEYCOMB BACKUP @ METAL STUD WALL CANTED
- EWS-2D STONE PANEL ON HONEYCOMB BACKUP @ CONCRETE COLUMN
- EWS-2E STONE PANEL ON HONEYCOMB BACKUP @ CMU PLASTER
- EWS-3A GFRP CLADDING @ SLAB EDGE
- EWS-3B GFRP CLADDING @ METAL STUD WALL
- EWS-3C GFRP CLADDING @ METAL STUD WALL CANTED
- EWS-3D GFRP CLADDING @ EAST SHEAR WALL
- EWS-3E GFRP CLADDING @ NORTH SHEAR WALL
- EWS-3F INSULATED BLANKED OFF LOUVER @ CONCRETE BEAM
- EWS-3G INSULATED BLANKED OFF LOUVER @ SLAB EDGE
- EWS-3H GFRP CLADDING @ CMU BACKUP
- EWS-4A UNITIZED CURTAIN WALL SPANDREL @ SLAB EDGE / NON-SLAB EDGE
- EWS-4B UNITIZED CURTAIN WALL @ VISION PANELS
- EWS-4C UNITIZED CURTAIN WALL SPANDREL @ COLLUMNS
- EWS-5A METAL PANEL WITH/WITHOUT FINS ON STUD BACKUP
- EWS-5B METAL PANEL WITH/WITHOUT FINS ON CONCRETE SHEAR WALL
- EWS-5C METAL PANEL WITH/WITHOUT FINS ON CMU WALL
- EWS-5D METAL PANEL @ METAL STUD WALL
- EWS-5E METAL PANEL @ CONCRETE SHEAR WALL
- EWS-5F METAL PANEL @ CONCRETE SHEAR WALL @ SLAB EDGE
- EWS-5G METAL PANEL @ TOWER METAL STUD WALL @ SLAB EDGE
- EWS-5H METAL PANEL @ TOWER METAL STUD WALL
- EWS-6A STICK BUILT CURTAIN WALL @ SLAB EDGE
- EWS-6B STICK BUILT CURTAIN WALL @ VISION GLASS
- EWS-6C STICK BUILT CURTAIN WALL WITH FINS @ SLAB EDGE
- EWS-6D STICK BUILT CURTAIN WALL WITH FINS @ VISION GLASS
- EWS-7A CMU LOT LINE WALL @ ADJACENT BUILDING @ SLAB EDGE
- EWS-7B CMU LOT LINE WALL @ ADJACENT BUILDING
- EWS-8A CONCRETE LOT LINE WALL @ ADJACENT BUILDING @ SLAB EDGE
- EWS-8B CONCRETE LOT LINE WALL @ ADJACENT BUILDING
- EWS-9A DIMENSION STONE CLADDING @ STOREFRONT BASE
- EWS-9B DIMENSION STONE CLADDING @ CONCRETE COLUMN
- EWS-9C DIMENSION STONE CLADDING @ CMU PLASTER

DOB SUBMISSION 08.08.2016

NO. REVISIONS / SUBMISSIONS DATE

**FXFOWLE**  
 FXFOWLE ARCHITECTS, LLP | 22 WEST 60TH STREET, NEW YORK, NY 10011 | 212.627.1700 | 212.443.8716 | WWW.FXFOWLE.COM

**TRINITY PLACE HOLDINGS**  
 717 Fifth Avenue, Suite 1303, New York, NY 10022 212.235.2191

**DESIMONE CONSULTING ENGINEERS**  
 18 West 188th Street, 10th Floor, New York, NY 10011 212.532.2211

**DAGHER ENGINEERING, PLLC**  
 29 Broadway, New York, NY 10005 212.480.2591

**LANGAN ENGINEERING**  
 21 West Plaza, New York, NY 10001 212.479.6400

**DEBORAH BERKE PARTNERS**  
 225 Fifth Avenue, 30th Floor, New York, NY 10011 212.233.8211

**VAN DEUSEN & ASSOCIATES (VDA)**  
 120 Eagle Rock Avenue, Suite 315, East Hanover, NJ 10001 973.994.9220

**STANTEC**  
 50 West 23rd Street, 8th Floor, New York, NY 10010 212.366.5600

**THORNTON TOMASETTI**  
 51 Hudson Street, New York, NY 10010 917.661.7800

**EREMOS LLC**  
 1275 Broadway, Suite 202, New York, NY 10001 212.658.1044

**LERCH BATES, INC.**  
 1400 Broadway, Suite 905, New York, NY 10019 973.763.3222

**STEVEN WINTERS ASSOCIATES, INC.**  
 61 West 108th Street, New York, NY 10024 203.657.0200

**ONE LUX STUDIO**  
 158 West 25th Street, 10th Floor, New York, NY 10001 212.201.5700

**42 TRINITY PLACE**  
 42 TRINITY PLACE | NEW YORK, NY

DRAWING TITLE:  
**ENERGY COMPLIANCE SHEET 7**


Scale: 1/16" = 1'-0"

Author: 15528  
 Checker: 15528  
 Date: 08/08/16  
 Scale: 1/16" = 1'-0"

Project No.: 15528  
 Civil File:  
 Drawing No.: EN-007.00

Sheet of



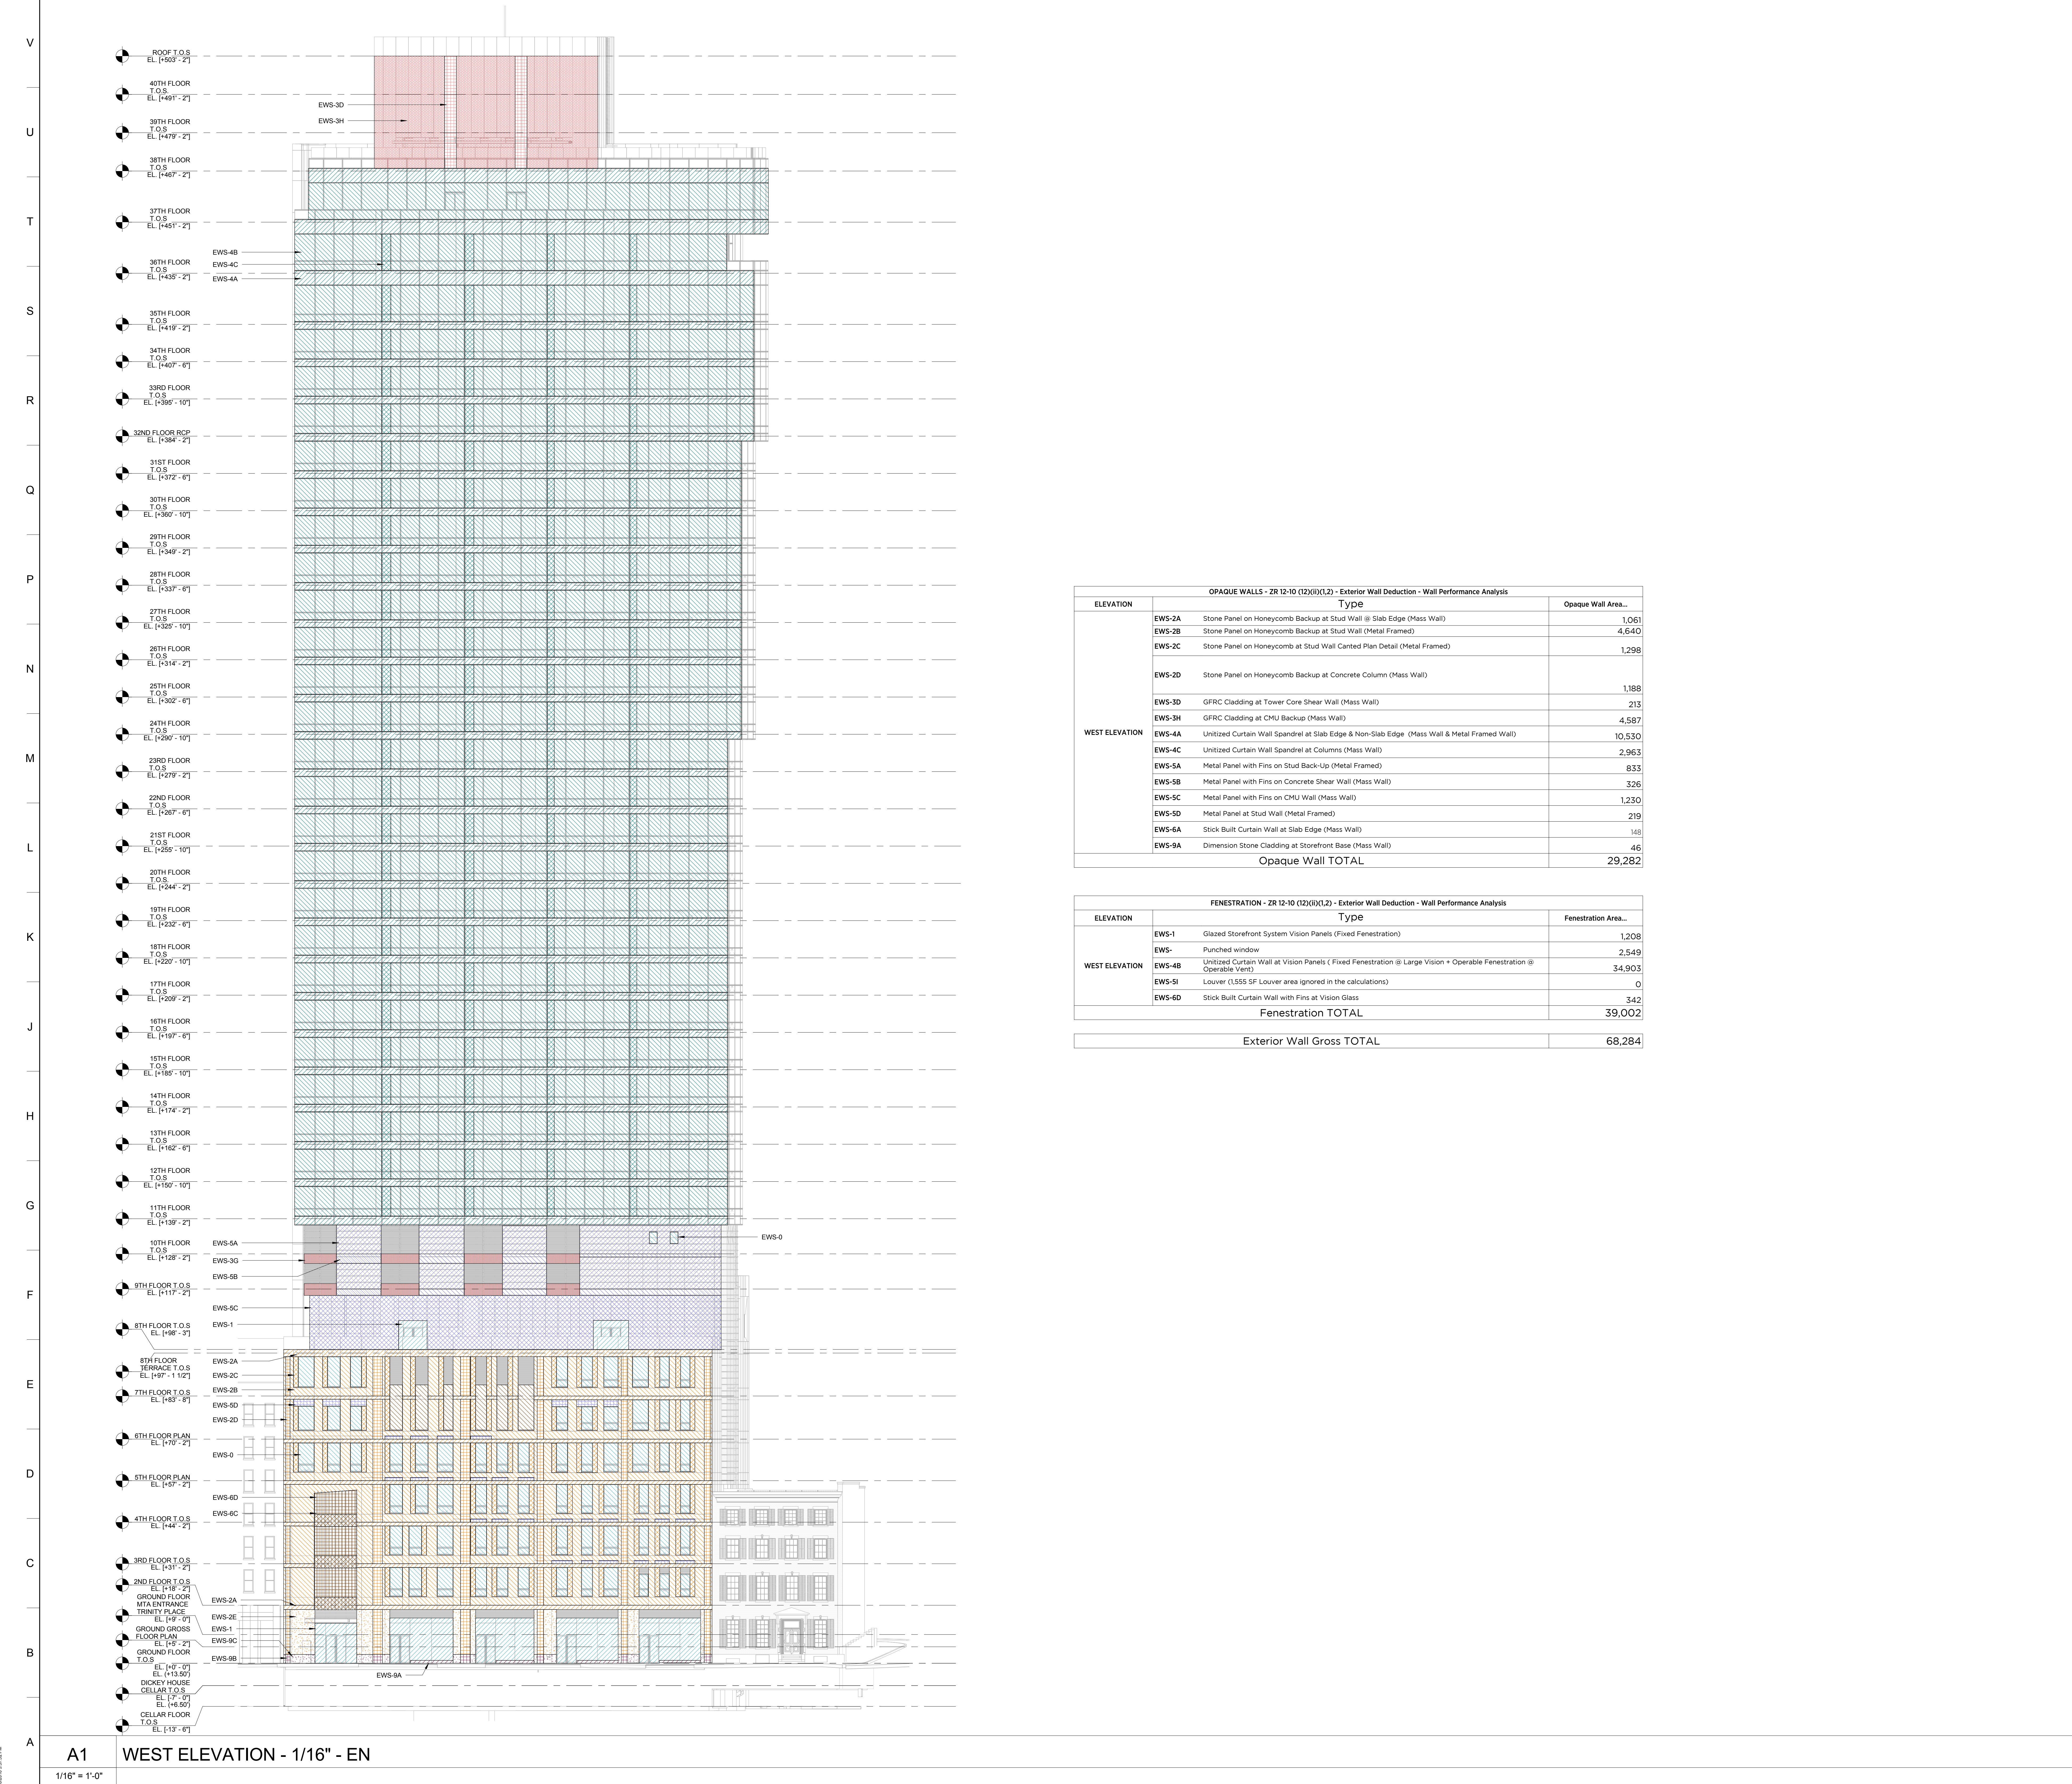

- MATERIAL KEYING LEGEND:**
- EWS-0 PUNCHED WINDOW VISION
  - EWS-1 GLAZED STOREFRONT SYSTEM VISION PANELS
  - EWS-2A STONE PANEL ON HONEYCOMB BACKUP @ SLAB EDGE
  - EWS-2B STONE PANEL ON HONEYCOMB BACKUP @ METAL STUD WALL
  - EWS-2C STONE PANEL ON HONEYCOMB BACKUP @ METAL STUD WALL CANTED
  - EWS-2D STONE PANEL ON HONEYCOMB BACKUP @ CONCRETE COLUMN
  - EWS-2E STONE PANEL ON HONEYCOMB BACKUP @ CMU PILASTER
  - EWS-3A GFRG CLADDING @ SLAB EDGE
  - EWS-3B GFRG CLADDING @ METAL STUD WALL
  - EWS-3C GFRG CLADDING @ METAL STUD WALL CANTED
  - EWS-3D GFRG CLADDING @ EAST SHEAR WALL
  - EWS-3E GFRG CLADDING @ NORTH SHEAR WALL
  - EWS-3F INSULATED BLANKED OFF LOUVER @ CONCRETE BEAM
  - EWS-3G INSULATED BLANKED OFF LOUVER @ SLAB EDGE
  - EWS-3H GFRG CLADDING @ CMU BACKUP
  - EWS-4A UNITIZED CURTAIN WALL SPANDREL @ SLAB EDGE / NONE-SLAB EDGE
  - EWS-4B UNITIZED CURTAIN WALL @ VISION PANELS
  - EWS-4C UNITIZED CURTAIN WALL SPANDREL @ COLUMNS
  - EWS-5A METAL PANEL WITH/WITHOUT FIN ON STUD BACKUP
  - EWS-5B METAL PANEL WITH/WITHOUT FIN ON CONCRETE SHEAR WALL
  - EWS-5C METAL PANEL WITH/WITHOUT FIN ON CMU WALL
  - EWS-5D METAL PANEL @ METAL STUD WALL
  - EWS-5E METAL PANEL @ CONCRETE SHEAR WALL @ SLAB EDGE
  - EWS-5F METAL PANEL @ TOWER METAL STUD WALL @ SLAB EDGE
  - EWS-5H METAL PANEL @ TOWER METAL STUD WALL
  - EWS-6A STICK BUILT CURTAIN WALL @ SLAB EDGE
  - EWS-6B STICK BUILT CURTAIN WALL @ VISION GLASS
  - EWS-6C STICK BUILT CURTAIN WALL WITH FIN @ SLAB EDGE
  - EWS-6D STICK BUILT CURTAIN WALL WITH FIN @ VISION GLASS
  - EWS-7A CMU LOT LINE WALL @ ADJACENT BUILDING @ SLAB EDGE
  - EWS-7B CMU LOT LINE WALL @ ADJACENT BUILDING
  - EWS-8A CONCRETE LOT LINE WALL @ ADJACENT BUILDING @ SLAB EDGE
  - EWS-8B CONCRETE LOT LINE WALL @ ADJACENT BUILDING
  - EWS-9A DIMENSION STONE CLADDING @ STOREFRONT BASE
  - EWS-9B DIMENSION STONE CLADDING @ CONCRETE COLUMN
  - EWS-9C DIMENSION STONE CLADDING @ CMU PILASTER

OPAQUE WALLS - ZR 12-10 (12X)(1,2) - Exterior Wall Deduction - Wall Performance Analysis		
ELEVATION	Type	Opaque Wall Area...
WEST ELEVATION	EWS-2A Stone Panel on Honeycomb Backup at Stud Wall @ Slab Edge (Mass Wall)	1,061
	EWS-2B Stone Panel on Honeycomb Backup at Stud Wall (Metal Framed)	4,640
	EWS-2C Stone Panel on Honeycomb at Stud Wall Canted Plan Detail (Metal Framed)	1,298
	EWS-2D Stone Panel on Honeycomb Backup at Concrete Column (Mass Wall)	1,188
	EWS-3D GFRG Cladding at Tower Core Shear Wall (Mass Wall)	213
	EWS-3H GFRG Cladding at CMU Backup (Mass Wall)	4,587
	EWS-4A Unitized Curtain Wall Spandrel at Slab Edge & Non-Slab Edge (Mass Wall & Metal Framed Wall)	10,530
	EWS-4C Unitized Curtain Wall Spandrel at Columns (Mass Wall)	2,963
	EWS-5A Metal Panel with Fins on Stud Back-Up (Metal Framed)	833
	EWS-5B Metal Panel with Fins on Concrete Shear Wall (Mass Wall)	326
	EWS-5C Metal Panel with Fins on CMU Wall (Mass Wall)	1,230
	EWS-5D Metal Panel at Stud Wall (Metal Framed)	219
EWS-6A Stick Built Curtain Wall at Slab Edge (Mass Wall)	148	
EWS-9A Dimension Stone Cladding at Storefront Base (Mass Wall)	46	
<b>Opaque Wall TOTAL</b>		<b>29,282</b>

FENESTRATION - ZR 12-10 (12X)(1,2) - Exterior Wall Deduction - Wall Performance Analysis		
ELEVATION	Type	Fenestration Area...
WEST ELEVATION	EWS-1 Glazed Storefront System Vision Panels (Fixed Fenestration)	1,208
	EWS- Punched window	2,549
	EWS-4B Unitized Curtain Wall at Vision Panels ( Fixed Fenestration @ Large Vision + Operable Fenestration @ Operable Vent)	34,903
	EWS-5I Louver (1.555 SF Louver area ignored in the calculations)	0
	EWS-6D Stick Built Curtain Wall with Fins at Vision Glass	342
	<b>Fenestration TOTAL</b>	<b>39,002</b>
<b>Exterior Wall Gross TOTAL</b>		<b>68,284</b>

DOB SUBMISSION 08.08.2016

NO. REVISIONS / SUBMISSIONS DATE

# FXFOWLE

FXFOWLE ARCHITECTS, LLP | 22 WEST 6TH STREET | NEW YORK, NY 10011 | T 212 627 1700 | F 212 443 8716 | WWW.FXFOWLE.COM

**TRINITY PLACE HOLDINGS**  
717 Fifth Avenue, Suite 1303, New York, NY 10022 212-235-2191

**DESMONE CONSULTING ENGINEERS**  
18 West 108 Street, 10th Floor, New York, NY 10011 212-532-2211

**DAGHER ENGINEERING, PLLC**  
29 Broadway, New York, NY 10005 212-480-2991

**LANGAN ENGINEERING**  
21 West Plaza, New York, NY 10001 212-479-6400

**DEBORAH BERKE PARTNERS**  
225 Fifth Avenue, 30th Floor, New York, NY 10001 212-235-0211

**VAN DEUSEN & ASSOCIATES (VDA)**  
120 Eagle Rock Avenue, Suite 315, East Hanover, NJ 10001 973-994-9220

**STANTEC**  
50 West 23rd Street, 8th Floor, New York, NY 10010 212-366-6000

**THORNTON TOMASETTI**  
51 Hudson Avenue, New York, NY 10010 917-661-7800

**EREMOS LLC**  
1275 Broadway, Suite 202, New York, NY 10001 212-658-1044

**LERCH BATES, INC.**  
1400 Broadway, Suite 908, New York, NY 10019 973-763-3222

**STEVEN WINTERS ASSOCIATES, INC.**  
81 West 45th Street, New York, NY 10004 203-657-0200

**ONE LUX STUDIO**  
158 West 25th Street, 10th Floor, New York, NY 10001 212-201-5700

**42 TRINITY PLACE**  
42 TRINITY PLACE | NEW YORK, NY

DRAWING TITLE:  
**ENERGY COMPLIANCE SHEET 8**

Scale: 1/16" = 1'-0"

Sheet of EN-008.00

© 2015 FXFOWLE ARCHITECTS, LLP | ALL RIGHTS RESERVED



TABLE II - PROGRESS INSPECTIONS FOR ENERGY CODE COMPLIANCE - COMMERCIAL BUILDINGS						
Inspection/Test	Frequency (minimum)	Reference Standard (See ECC Chapter 6) or Other Criteria	ECC or Other Citation	Is This Inspection Required?		
				YES	NO	
<b>IBB Mechanical and Plumbing Inspections</b>						
IB1	Fireplaces: Provision of combustion air and light-fitting fireplace doors shall be verified by visual inspection	Prior to final construction inspection	Approved construction documents; ANSI Z21.60 (see also MC 904), ANSI Z21.50	C402.2.9; BC 2111; MC Chapters 7, 8, 9; FCC Chapter 6	X	
IB2	Shutoff dampers: Dampers for stair and elevator shaft vents and other outdoor air intakes and exhaust openings integral to the building envelope shall be visually inspected to verify that such dampers, except where permitted to be gravity dampers, comply with approved construction drawings. Manufacturer's literature shall be reviewed to verify that the product has been tested and found to meet the standard.	As required during installation	Approved construction documents; AMCA 5000	C403.2.4.4; ASHRAE 90.1 -6.4.3.4	X	
IB3	HVAC and service water heating equipment: Equipment sizing, efficiencies and other performance factors of all major equipment units, as determined by the applicant of record, and no less than 15% of minor equipment units, shall be verified by visual inspection and, where necessary, review of manufacturer's data. Pool heaters and covers shall be verified by visual inspection.	Prior to final plumbing and construction inspection	Approved construction documents	C403.2, C404.2, C404.7, C406.2; ASHRAE 90.1 -6.3, 6.4.1, 6.4.2, 6.8, 7.4, 7.8	X	
IB4	HVAC and service water heating system controls: No less than 20% of each type of required controls and economizers shall be verified by visual inspection and tested for functionality and proper operation. Such controls shall include, but are not limited to: Thermostatic, Set point override restriction, Off-hour, Shutoff damper, Snow-melt system, Demand control systems, Outdoor heating systems, Zones, Economizers, Air systems, Variable air volume fan, Single Zone Cooling Systems, Hydraulic systems, Heat rejection equipment fan speed, Complex mechanical systems serving multiple zones, Ventilation, Energy recovery systems, Hot gas bypass limitation, Temperature, Service water heating, Hot water system, Pool heater and time switches, Exhaust hoods, Radiant heating systems, HVAC Control in Group R-1 Sleeping Rooms	After installation and prior to final electrical and construction inspection, except that for controls with seasonally dependent functionality, such testing shall be performed before sign-off for issuance of a Final Certificate of Occupancy	Approved construction documents, including control system narratives; ASHRAE Guideline 1; The HVAC Commissioning Process where applicable	C403.2.4, C403.2.5.1, C403.2.11, C403.3, C403.4, C404.3, C404.6, C404.7; ASHRAE 90.1 -6.3, 6.4, 6.5, 7.4.4, 7.4.5	X	
IB5	HVAC insulation and sealing: Installed duct and piping insulation shall be visually inspected to verify proper insulation placement and values.	After installation and prior to closing shafts, ceilings and walls	Approved construction documents; SMACNA Duct Construction Standards, Metal and Flexible	C403.2.7, C403.2.8, C404.5, MC 603.9; ASHRAE 90.1 -6.8.3, 7.4.3	X	
IB6	Duct leakage testing: For duct systems designed to operate at static pressures in excess of 3 inches w.g. (746 Pa), representative sections, as determined by the progress inspector, totaling at least 25% of the duct area, per ECC C403.2.7.1.3, shall be tested to verify that actual air leakage is below allowable amounts.	After installation and sealing and prior to closing shafts, ceilings and walls	Approved construction documents; SMACNA HVAC Air Duct Leakage Test Manual	C403.2.7.1.3; ASHRAE 90.1 -6.4.4.2.2		X

DRAWING LIST	
EN-001.00	ENERGY COMPLIANCE SHEET 1
EN-101.00	ENERGY COMPLIANCE SHEET 2
EN-102.00	ENERGY COMPLIANCE SHEET 3
EN-103.00	ENERGY COMPLIANCE SHEET 4
EN-104.00	ENERGY COMPLIANCE SHEET 5
EN-105.00	ENERGY COMPLIANCE SHEET 6
EN-200.00	05L04R FLOOR ENERGY LIGHTING PLAN
EN-201.00	GROUND FLOOR ENERGY LIGHTING PLAN
EN-202.00	2ND FLOOR ENERGY LIGHTING PLAN
EN-203.00	3RD FLOOR ENERGY LIGHTING PLAN
EN-204.00	4TH FLOOR ENERGY LIGHTING PLAN
EN-205.00	5TH FLOOR ENERGY LIGHTING PLAN
EN-206.00	6TH FLOOR ENERGY LIGHTING PLAN
EN-207.00	7TH FLOOR ENERGY LIGHTING PLAN
EN-208.00	8TH FLOOR ENERGY LIGHTING PLAN
EN-209.00	9TH FLOOR ENERGY LIGHTING PLAN
EN-210.00	10TH FLOOR ENERGY LIGHTING PLAN
EN-211.00	11TH-22ND TYPICAL FLOOR ENERGY LIGHTING PLAN
EN-223.00	23RD FLOOR ENERGY LIGHTING PLAN
EN-224.00	24TH-30TH TYPICAL FLOOR ENERGY LIGHTING PLAN
EN-231.00	31ST FLOOR ENERGY LIGHTING PLAN
EN-232.00	32ND-34TH TYPICAL FLOOR ENERGY LIGHTING PLAN
EN-235.00	35TH FLOOR ENERGY LIGHTING PLAN
EN-236.00	36TH FLOOR ENERGY LIGHTING PLAN
EN-237.00	37TH FLOOR ENERGY LIGHTING PLAN
EN-238.00	38TH FLOOR ENERGY LIGHTING PLAN
EN-239.00	39TH FLOOR ENERGY LIGHTING PLAN
EN-240.00	40TH FLOOR ENERGY LIGHTING PLAN

TABLE II - PROGRESS INSPECTIONS FOR ENERGY CODE COMPLIANCE - COMMERCIAL BUILDINGS						
Inspection/Test	Frequency (minimum)	Reference Standard (See ECC Chapter 6) or Other Criteria	ECC or Other Citation	Is This Inspection Required?		
				YES	NO	
<b>IC Electrical Power and Lighting Systems</b>						
IC1	Electrical energy consumption: The presence and operation of individual meters or other means of monitoring individual apartments shall be verified by visual inspection for all apartments and where required in a covered tenant space.	Prior to final electrical and construction inspection	Approved construction documents	C405.7	X	
IC2	Lighting in dwelling units: Lamps in permanently installed lighting fixtures shall be visually inspected to verify compliance with high-efficiency requirements.	Prior to final electrical and construction inspection	Approved construction documents	C405.1; ASHRAE 90.1 -9.1.1	X	
IC3	Interior lighting power: Installed lighting shall be verified for compliance with the lighting power allowance by visual inspection of fixtures, lamps, ballasts and transformers.	Prior to final electrical and construction inspection	Approved construction documents	C405.5, C406.3; ASHRAE 90.1 -9.1.1, 9.2, 9.5, 9.6; IBCW §101-07(c)(3)(v)(C)4	X	
IC4	Exterior lighting power: Installed lighting shall be verified for compliance with source efficacy and/or the lighting power allowance by visual inspection of fixtures, lamps, ballasts and relevant transformers.	Prior to final electrical and construction inspection	Approved construction documents	C405.6; ASHRAE 90.1 -9.4.3.1 IBCW §101-07(c)(3)(v)(C)4	X	
IC5	Lighting controls: Each type of required lighting controls, including: Occupancy sensors, manual interior lighting controls, light-reduction controls, automatic lighting shut-off, daylight zone controls, sleeping unit controls and exterior lighting controls shall be verified by visual inspection and tested for functionality and proper operation.	Prior to final electrical and construction inspection	Approved construction documents, including control system narratives	C405.2; ASHRAE 90.1 -9.4.1 (as modified by section ECC A102)	X	
IC6	Exit signs: Installed exit signs shall be visually inspected to verify that the label indicates that they do not exceed maximum permitted wattage.	Prior to final electrical and construction inspection	Approved construction documents	C405.4; ASHRAE 90.1 -9.4.2	X	
IC7	Electric motors (including but not limited to fan motors): Where required by the construction documents for energy code compliance, motor listing or labels shall be visually inspected to verify that they comply with the respective energy requirements in the construction documents.	Prior to final electrical and construction inspection	Approved construction documents	C403.2.10; ASHRAE 90.1 -10.4	X	

TABLE II - PROGRESS INSPECTIONS FOR ENERGY CODE COMPLIANCE - COMMERCIAL BUILDINGS						
Inspection/Test	Frequency (minimum)	Reference Standard (See ECC Chapter 6) or Other Criteria	ECC or Other Citation	Is This Inspection Required?		
				YES	NO	
<b>ID Other</b>						
ID1	Maintenance manuals: Maintenance manuals for mechanical, service hot water and electrical equipment and systems requiring preventive maintenance shall be reviewed for applicability to installed equipment and systems before such manuals are provided to the owner. Labels required for such equipment or systems shall be inspected for accuracy and completeness.	Prior to sign-off or issuance of Final Certificate of Occupancy	Approved construction documents, including electrical drawings where applicable; ASHRAE Guideline 4; Preparation of Operating and Maintenance Documentation for Building Systems	C303.3, C408.2.5.2; ASHRAE 90.1 -4.2.2.3, 6.7.2.2, 8.7.2, 9.7.2.2	X	

TO THE BEST OF MY KNOWLEDGE, BELIEF AND PROFESSIONAL JUDGMENT, THESE PLANS AND SPECIFICATIONS PREPARED BY THIS OFFICE FOR THE REFERENCE PROJECT ARE IN COMPLIANCE WITH THE ENERGY CONSERVATION CONSTRUCTION CODE OF NEW YORK CITY - EFFECTIVE JAN 2015.

WARNING: IT IS A VIOLATION OF THE NEW YORK STATE EDUCATION LAW FOR ANY PERSON, UNLESS ACTING UNDER THE DIRECTION OF A LICENSED PROFESSIONAL ENGINEER, TO ALTER ANY ITEM ON THESE PLANS IN ANY WAY. IF ALTERATIONS TO THESE PLANS ARE MADE, THE ALTERATIONS SHALL BE MADE IN ACCORDANCE WITH ARTICLE 143 - SUBSECTION 2209 OF THE NEW YORK STATE EDUCATION LAW.

NYC BUILDING DEPARTMENT APPROVAL NOTE: THIS PLAN IS APPROVED ONLY FOR WORK INDICATED ON THE APPLICATION SPECIFICATION SHEET. ALL OTHER MATTERS SHOWN ARE NOT TO BE RELIED UPON, OR TO BE CONSIDERED EITHER AS BEING APPROVED OR IN ACCORDANCE WITH APPLICABLE CODES.

MATERIAL KEYING LEGEND:

DOB SUBMISSION 08.08.2016

NO. REVISIONS / SUBMISSIONS DATE

**FX FOWLE**

FX FOWLE ARCHITECTS, LLP | 22 WEST 19TH STREET NEW YORK, NY 10011 | 212.687.1761 | 212.463.8716 | WWW.FXFOWLE.COM

DESMONE CONSULTING ENGINEERS  
18 West 18th Street, 10th Floor, New York, NY 10011 212-532-2211

DAGHER ENGINEERING, PLLC  
29 Broadway, New York, NY 10006 212-460-2551

LANGAN ENGINEERING  
21 Penn Plaza, New York, NY 10001 212-479-5600


DEBORAH BERKE PARTNERS  
220 Fifth Avenue, 20th Floor, New York, NY 10001 212-229-9211

VAN DEUSEN & ASSOCIATES (VDA)  
100-Camden Avenue, Suite 310, East Hanover, NJ 10001 973-994-9220

STANTEC  
50 West 23rd Street, 8th Floor, New York, NY 10010 212-366-6600

42 TRINITY PLACE  
42 TRINITY PLACE | NEW YORK, NY

DRAWING TITLE:  
**ENERGY COMPLIANCE SHEET 2**

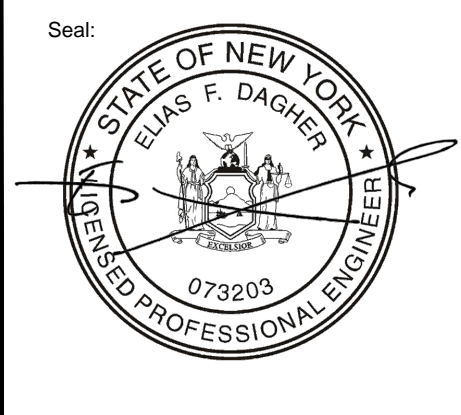Seal:  Drawn: RK  
Checked: JM  
Reviewed: ED  
Date: 06-28-2015  
State: N.Y.S.

Project No.: 15028  
Case File:  
Drawing No.:  
Sheet 2 of 29

**EN-101.00**

© 2005 FXFOWLE ARCHITECTS, LLP | ALL RIGHTS RESERVED







# COMcheck Software Version 4.0.4.1 Interior Lighting Compliance Certificate

**Project Information**  
 Energy Code: 2014 New York Energy Conser. Constr. Code (by application of 90.1 (2010) Standard)  
 Project Title: New Construction  
 Project Type: New Construction

Construction Site: Owner/Agent: Designer/Contractor:

Area Category	B Floor Area (R2)	C Allowed Watts / R2 (B X C)	D Allowed Watts (B X C)	E Total Allowed Watts (B X C X D)
1-Multifamily	280726	0.60	168436	168436
Total Allowed Watts = 168436				

**Proposed Interior Lighting Power**  
 Total Proposed Watts = 27606

Fixture ID / Description / Lamp / Wattage Per Lamp / Ballast	B Lamps/ Fixture	C # of Fixtures	D Fixture Watt.	E (C X D)
3 Light (ceiling to 400 ft) P1-F16: LED Tube, surface mounted: Other: 2 283 18 5094				
Philips Light (ceiling to 400 ft) P1-F16: LED Tube, surface mounted: Other: 1 136 53 7208				
Amelux - Con. In (C-40N) R: LT-01: LED Downlight: Other: 1 111 18 1998				
Amelux - Con. In (C-40N) R: LT-02: LED Downlight: Other: 1 52 18 936				
Amelux - Con. In (C-40N) R: LT-03: LED Downlight: Other: 1 560 7 3920				
Amelux - Con. In (C-40N) R: LT-04: LED Downlight: Other: 1 69 6 534				
Amelux - Con. In (C-40N) R: LT-05: LED Downlight: Other: 1 13 22 286				
Amelux - Con. In (C-40N) R: LT-06: LED Downlight: Other: 0 0 360 360				
Amelux - Con. In (C-40N) R: LT-07: LED Downlight: Other: 1 328 5 1640				
Amelux - Con. In (C-40N) R: LT-08: LED Downlight: Other: 1 35 9 315				
Amelux - Con. In (C-40N) R: LT-09: LED Downlight: Other: 1 32 11 352				
Amelux - Con. In (C-40N) R: LT-10: LED Downlight: Other: 1 5 30 30				
Amelux - Con. In (C-40N) R: LT-11: LED Downlight: Other: 1 8 70 560				
Amelux - Con. In (C-40N) R: LT-12: LED Downlight: Other: 1 44 5 220				
Amelux - Con. In (C-40N) R: LT-13: LED Downlight: Other: 1 80 2 120				
Amelux - Con. In (C-40N) R: LT-14: LED Downlight: Other: 1 69 5 345				
Amelux - Con. In (C-40N) R: LT-15: LED Downlight: Other: 1 14 22 308				
Amelux - Con. In (C-40N) R: LT-16: LED Downlight: Other: 1 7 22 154				
Amelux - Con. In (C-40N) R: LT-17: LED Downlight: Other: 1 1 3 3				
Amelux - Con. In (C-40N) R: LT-18: LED Downlight: Other: 1 4 228 912				
Amelux - Con. In (C-40N) R: LT-19: LED Downlight: Other: 1 48 9 432				
Amelux - Con. In (C-40N) R: LT-20: LED Downlight: Other: 1 4 22 88				
Amelux - Con. In (C-40N) R: LT-21: LED Downlight: Other: 1 11 22 242				
Amelux - Con. In (C-40N) R: LT-22: LED Downlight: Other: 1 2 22 44				
Amelux - Con. In (C-40N) R: LT-23: LED Downlight: Other: 1 1 30 30				
Amelux - Con. In (C-40N) R: LT-24: LED Downlight: Other: 1 2 22 44				
Amelux - Con. In (C-40N) R: LT-25: LED Downlight: Other: 1 2 22 44				

Project Title: F:\42 Trinity Place\Current Drawings\Energy\42 Trinity 90-1-2010.cck Report date: 08/08/16  
 Data filename: F:\42 Trinity Place\Current Drawings\Energy\42 Trinity 90-1-2010.cck Page: 2 of 8

# COMcheck Software Version 4.0.4.1 Exterior Lighting Compliance Certificate

**Project Information**  
 Energy Code: 2014 New York Energy Conser. Constr. Code (by application of 90.1 (2010) Standard)  
 Project Title: New Construction  
 Project Type: New Construction

Construction Site: Owner/Agent: Designer/Contractor:

Area Category	B Quantity	C Allowed Watts / Unit Wattage	D Tradable Wattage	E Allowed Watts (B X C)
Front Entrance (Entry canopy)	255 R2	0.4	Yes	102
Amelux terrace (Special feature area)	10807 R2	0.2	Yes	2161
Total Tradable Watts (a) = 2263				
Total Allowed Watts = 2083				
Total Allowed Supplemental Watts (b) = 1300				

**Proposed Exterior Lighting Power**  
 Total Proposed Watts = 27606

Fixture ID / Description / Lamp / Wattage Per Lamp / Ballast	B Lamps/ Fixture	C # of Fixtures	D Fixture Watt.	E (C X D)
Front Entrance (Entry canopy, 255 R2): Tradable Wattage				
Nano Meter Fluore S: LT-06: LED Panel: Other: 1 104 3 312				
Osram (recessed backlight): LT-07: LED Backlight: Other: 1 120 2 240				
Amelux terrace (Special feature area, 10807 R2): Tradable Wattage				
90" R terrace - Bagel LT-05: LED Downlight: Other: 1 9 30 270				
90" R terrace - Acrylic LT-05: Under Bench LED Light: Other: 1 26 5 130				
90" R terrace - BK Lighting LT-04: LED Flood Light: Other: 1 4 7 28				
90" R terrace - BK Lighting LT-04: LED Flood Light: Other: 1 2 36 72				
90" R terrace - BK Lighting LT-04: LED Flood Light: Other: 1 12 7 84				
37" R terrace - Bagel LT-04: LED Downlight: Other: 1 12 30 360				
37" R terrace - Acrylic LT-04: Under Bench LED Light: Other: 1 21 5 105				
38" R terrace - BK Lighting LT-04: LED Flood Light: Other: 1 11 7 77				
38" R terrace - Bagel LT-02: LED Watt Score: Other: 1 2 15 30				
38" R terrace - BK Lighting LT-04: LED Flood Light: Other: 1 12 36 432				
38" R terrace - BK Lighting LT-04: LED Flood Light: Other: 1 4 7 28				
38" R terrace - BK Lighting LT-04: LED Flood Light: Other: 1 28 7 196				
Total Tradable Proposed Watts = 2264				

Project Title: F:\42 Trinity Place\Current Drawings\Energy\42 Trinity 90-1-2010.cck Report date: 08/08/16  
 Data filename: F:\42 Trinity Place\Current Drawings\Energy\42 Trinity 90-1-2010.cck Page: 3 of 8

# COMcheck Software Version 4.0.4.1 Inspection Checklist

**Energy Code: 90.1 (2010) Standard**  
 Requirements: 92.0% were addressed directly in the COMcheck software  
 Text in the "Comments/Assumptions" column is provided by the user in the COMcheck Requirements screen. For each requirement, the user certifies that a code requirement is met and how that is documented, or that an exception is being claimed. Where compliance is itemized in a separate table, a reference to that table is provided.

Section # & Req ID	Plan Review	Complies?	Comments/Assumptions
4.2.2.4.1, 1.1, 8.4.1, 2.1.7, (PR6)	Plans, specifications, and/or calculations provide all information with which compliance can be determined for the electrical systems and equipment and document where exceptions to the standard are claimed. Information provided includes: interior lighting power calculations, wattage of bulbs and ballasts, transformers and control devices.	<input checked="" type="checkbox"/> Complies <input type="checkbox"/> Does Not <input type="checkbox"/> Not Applicable	Requirement will be met.
4.2.2.4.4, 4.2.7, (PR4)	Plans, specifications, and/or calculations provide all information with which compliance can be determined for the interior lighting and electrical systems and equipment and document where exceptions to the standard are claimed. Information provided includes: interior lighting power calculations, wattage of bulbs and ballasts, transformers and control devices.	<input checked="" type="checkbox"/> Complies <input type="checkbox"/> Does Not <input type="checkbox"/> Not Applicable	Requirement will be met.
9.7, (PR8)	Plans, specifications, and/or calculations provide all information with which compliance can be determined for the exterior lighting and electrical systems and equipment and document where exceptions to the standard are claimed. Information provided includes: exterior lighting power calculations, wattage of bulbs and ballasts, transformers and control devices.	<input checked="" type="checkbox"/> Complies <input type="checkbox"/> Does Not <input type="checkbox"/> Not Applicable	Requirement will be met.

**Additional Comments/Assumptions:**

Project Title: F:\42 Trinity Place\Current Drawings\Energy\42 Trinity 90-1-2010.cck Report date: 08/08/16  
 Data filename: F:\42 Trinity Place\Current Drawings\Energy\42 Trinity 90-1-2010.cck Page: 5 of 8

# COMcheck Software Version 4.0.4.1 Interior Lighting Compliance Certificate

**Energy Code: 90.1 (2010) Standard**  
 Requirements: 92.0% were addressed directly in the COMcheck software  
 Text in the "Comments/Assumptions" column is provided by the user in the COMcheck Requirements screen. For each requirement, the user certifies that a code requirement is met and how that is documented, or that an exception is being claimed. Where compliance is itemized in a separate table, a reference to that table is provided.

Section # & Req ID	Final Inspection	Complies?	Comments/Assumptions
8.1.2, (R10)	At least 50% of all 125 volt 15 and 20 Amp receptacles are controlled by an automatic control device.	<input checked="" type="checkbox"/> Complies <input type="checkbox"/> Does Not <input type="checkbox"/> Not Applicable	Requirement will be met.
9.1.1, (F11)	Automatic controls to shut off all building lighting.	<input checked="" type="checkbox"/> Complies <input type="checkbox"/> Does Not <input type="checkbox"/> Not Applicable	Exception: 24 hour operation lighting.
9.1.2, (F12)	Independent lighting controls installed per approved lighting plans and all manual controls readily accessible and visible to occupants.	<input checked="" type="checkbox"/> Complies <input type="checkbox"/> Does Not <input type="checkbox"/> Not Applicable	Requirement will be met.
9.1.3, (E11)	Parking garage lighting is equipped with required lighting controls and daylight transition zone lighting.	<input checked="" type="checkbox"/> Complies <input type="checkbox"/> Does Not <input type="checkbox"/> Not Applicable	Exception: Requirement does not apply.
9.1.4, (E12)	Primary sighted areas >=550 R2 are equipped with required lighting controls.	<input checked="" type="checkbox"/> Complies <input type="checkbox"/> Does Not <input type="checkbox"/> Not Applicable	Requirement will be met.
9.1.5, (E13)	Enclosed spaces with daylight area under skylights and rooftop monitors >=500 R2 are equipped with required lighting controls.	<input checked="" type="checkbox"/> Complies <input type="checkbox"/> Does Not <input type="checkbox"/> Not Applicable	Exception: Requirement does not apply.
9.1.7, (E14)	Automatic lighting controls for exterior lighting installed.	<input checked="" type="checkbox"/> Complies <input type="checkbox"/> Does Not <input type="checkbox"/> Not Applicable	Requirement will be met.
9.1.6, (E14)	Separate lighting control devices for specific uses installed per approved lighting plans.	<input checked="" type="checkbox"/> Complies <input type="checkbox"/> Does Not <input type="checkbox"/> Not Applicable	Requirement will be met.
9.1.3, (E15)	Exit signs do not exceed 5 watts per foot.	<input checked="" type="checkbox"/> Complies <input type="checkbox"/> Does Not <input type="checkbox"/> Not Applicable	Requirement will be met.
9.1.3, (E17)	Exterior grounds lighting over 100 W provides 360 lumen units on motion sensor or fixture is exempt from scope of code or from external LPI.	<input checked="" type="checkbox"/> Complies <input type="checkbox"/> Does Not <input type="checkbox"/> Not Applicable	Exception: Lighting that has been demonstrated to comply via tradeoff.
9.1.2, (E18)	Additional interior lighting power allowed for special functions per the approved lighting plans and automatically controlled and separated from general lighting.	<input checked="" type="checkbox"/> Complies <input type="checkbox"/> Does Not <input type="checkbox"/> Not Applicable	Requirement will be met.

**Additional Comments/Assumptions:**

Project Title: F:\42 Trinity Place\Current Drawings\Energy\42 Trinity 90-1-2010.cck Report date: 08/08/16  
 Data filename: F:\42 Trinity Place\Current Drawings\Energy\42 Trinity 90-1-2010.cck Page: 7 of 8

# COMcheck Software Version 4.0.4.1 Exterior Lighting Compliance Certificate

**Project Information**  
 Energy Code: 2014 New York Energy Conser. Constr. Code (by application of 90.1 (2010) Standard)  
 Project Title: New Construction  
 Project Type: New Construction

Construction Site: Owner/Agent: Designer/Contractor:

Area Category	B Quantity	C Allowed Watts / Unit Wattage	D Tradable Wattage	E Allowed Watts (B X C)
Front Entrance (Entry canopy)	255 R2	0.4	Yes	102
Amelux terrace (Special feature area)	10807 R2	0.2	Yes	2161
Total Tradable Watts (a) = 2263				
Total Allowed Watts = 2083				
Total Allowed Supplemental Watts (b) = 1300				

**Proposed Exterior Lighting Power**  
 Total Proposed Watts = 27606

Fixture ID / Description / Lamp / Wattage Per Lamp / Ballast	B Lamps/ Fixture	C # of Fixtures	D Fixture Watt.	E (C X D)
Front Entrance (Entry canopy, 255 R2): Tradable Wattage				
Nano Meter Fluore S: LT-06: LED Panel: Other: 1 104 3 312				
Osram (recessed backlight): LT-07: LED Backlight: Other: 1 120 2 240				
Amelux terrace (Special feature area, 10807 R2): Tradable Wattage				
90" R terrace - Bagel LT-05: LED Downlight: Other: 1 9 30 270				
90" R terrace - Acrylic LT-05: Under Bench LED Light: Other: 1 26 5 130				
90" R terrace - BK Lighting LT-04: LED Flood Light: Other: 1 4 7 28				
90" R terrace - BK Lighting LT-04: LED Flood Light: Other: 1 2 36 72				
90" R terrace - BK Lighting LT-04: LED Flood Light: Other: 1 12 7 84				
37" R terrace - Bagel LT-04: LED Downlight: Other: 1 12 30 360				
37" R terrace - Acrylic LT-04: Under Bench LED Light: Other: 1 21 5 105				
38" R terrace - BK Lighting LT-04: LED Flood Light: Other: 1 11 7 77				
38" R terrace - Bagel LT-02: LED Watt Score: Other: 1 2 15 30				
38" R terrace - BK Lighting LT-04: LED Flood Light: Other: 1 12 36 432				
38" R terrace - BK Lighting LT-04: LED Flood Light: Other: 1 4 7 28				
38" R terrace - BK Lighting LT-04: LED Flood Light: Other: 1 28 7 196				
Total Tradable Proposed Watts = 2264				

Project Title: F:\42 Trinity Place\Current Drawings\Energy\42 Trinity 90-1-2010.cck Report date: 08/08/16  
 Data filename: F:\42 Trinity Place\Current Drawings\Energy\42 Trinity 90-1-2010.cck Page: 4 of 8

MATERIAL KEYING LEGEND:

DOB SUBMISSION 08/08/2016  
 NO. REVISIONS / SUBMISSIONS DATE

# FX FOWLE

FX FOWLE ARCHITECTS, LLP | 22 WEST 19TH STREET | NEW YORK, NY 10011 | 212.687.1761 | F: 212.463.6716 | WWW.FX FOWLE.COM

DESIMONE CONSULTING ENGINEERS  
 18 West 18th Street, 10th Floor, New York, NY 10011 212-532-2211

DAGHER ENGINEERING, PLLC  
 29 Broadway, New York, NY 10006 212-460-2551

LANGAN ENGINEERING  
 21 Penn Plaza, New York, NY 10001 212-479-5400

DEBORAH BERKE PARTNERS  
 200 Park Avenue, New York, NY 10021 212-229-9211

VAN DEUSEN & ASSOCIATES (VDA)  
 100 Cedar Rock Avenue, Suite 310, East Hanover, NJ 10001 973-994-9220

STANTEC  
 50 West 23rd Street, 8th Floor, New York, NY 10010 212-366-6600

42 TRINITY PLACE  
 42 TRINITY PLACE | NEW YORK, NY

DRAWING TITLE:  
**ENERGY COMPLIANCE SHEET 4**

Scale: Drawn: JH  
 Checked: BSH  
 Reviewed: ED  
 Date: 08-26-2015  
 State: N.Y.S.

Project No.: 15028  
 Cas File: [blank]  
 Drawing No.: [blank]

# EN-103.00

Sheet 4 of XX

TO THE BEST OF MY KNOWLEDGE, BELIEF AND PROFESSIONAL JUDGMENT, THESE PLANS AND SPECIFICATIONS PREPARED BY THIS OFFICE FOR THE REFERENCE PROJECT ARE IN COMPLIANCE WITH THE ENERGY CONSERVATION CONSTRUCTION CODE OF NEW YORK CITY - EFFECTIVE JAN 2015.

WARNING: IT IS A VIOLATION OF THE NEW YORK STATE EDUCATION LAW FOR ANY PERSON, UNLESS ACTING UNDER THE DIRECTION OF A LICENSED PROFESSIONAL ENGINEER, TO ALTER ANY ITEM ON THESE PLANS IN ANY WAY. IF ALTERATIONS TO THESE PLANS ARE MADE, THE ALTERATIONS SHALL BE MADE IN ACCORDANCE WITH ARTICLE 143 - SUBSECTION 2209 OF THE NEW YORK STATE EDUCATION LAW.

NYC BUILDING DEPARTMENT APPROVAL NOTE: THIS PLAN IS APPROVED ONLY FOR WORK INDICATED ON THE APPLICATION SPECIFICATION SHEET. ALL OTHER MATTERS SHOWN ARE NOT TO BE RELIED UPON, OR TO BE CONSIDERED EITHER AS BEING APPROVED OR IN ACCORDANCE WITH APPLICABLE CODES.

© 2009 FX FOWLE ARCHITECTS, LLP | ALL RIGHTS RESERVED







Section # & Req. ID	Mechanical Rough-In Inspection	Plans Verified Value	Field Verified Value	Complies?	Comments/Assumptions
6.5.3.1 (ME42)	Multiple zone VAV systems with DDC of individual zone boxes have static pressure setpoint reset controls.			<input checked="" type="checkbox"/> Complies <input type="checkbox"/> Does Not <input type="checkbox"/> Not Observable <input type="checkbox"/> Not Applicable	<b>Exception:</b> Requirement does not apply. See the Mechanical Systems list for values.
6.5.4.1 (ME25)	HVAC pumping systems >10 hp designed for variable fluid flow.			<input checked="" type="checkbox"/> Complies <input type="checkbox"/> Does Not <input type="checkbox"/> Not Observable <input type="checkbox"/> Not Applicable	Requirement will be met.
6.5.4.2 (ME26)	Reduce flow in pumping systems >10 hp to multiple chillers or boilers when others are shut down.			<input checked="" type="checkbox"/> Complies <input type="checkbox"/> Does Not <input type="checkbox"/> Not Observable <input type="checkbox"/> Not Applicable	Requirement will be met.
6.5.4.3 (ME27)	Temperature reset by representative building loads in pumping systems >10 hp for chiller and boiler systems >300,000 Btu/h.			<input checked="" type="checkbox"/> Complies <input type="checkbox"/> Does Not <input type="checkbox"/> Not Observable <input type="checkbox"/> Not Applicable	Requirement will be met.
6.5.4.4.2 (ME44)	Hydronic heat pumps and water-cooled unitary air conditioners with bypass systems >3 hp have controls or devices to reduce pump motor demand.			<input checked="" type="checkbox"/> Complies <input type="checkbox"/> Does Not <input type="checkbox"/> Not Observable <input type="checkbox"/> Not Applicable	<b>Exception:</b> Requirement does not apply.
6.5.6.1 (ME26)	Exhaust air energy recovery on systems meeting Table 6.5.6.1.			<input checked="" type="checkbox"/> Complies <input type="checkbox"/> Does Not <input type="checkbox"/> Not Observable <input type="checkbox"/> Not Applicable	Requirement will be met.
6.5.7.1.3 (ME32)	Kitchen hoods >5,000 cfm have make up air >=50% of exhaust or volume.			<input checked="" type="checkbox"/> Complies <input type="checkbox"/> Does Not <input type="checkbox"/> Not Observable <input type="checkbox"/> Not Applicable	<b>Exception:</b> Requirement does not apply.
6.5.7.1.5 (ME47)	Approved field test used to evaluate design air flow rates and demonstrate proper capture and containment of kitchen exhaust systems.			<input checked="" type="checkbox"/> Complies <input type="checkbox"/> Does Not <input type="checkbox"/> Not Observable <input type="checkbox"/> Not Applicable	Requirement will be met.
6.5.7.2 (ME33)	Fume hoods exhaust systems >=15,000 cfm have VAV hood exhaust and supply systems, direct make-up air or heat recovery.			<input checked="" type="checkbox"/> Complies <input type="checkbox"/> Does Not <input type="checkbox"/> Not Observable <input type="checkbox"/> Not Applicable	<b>Exception:</b> Requirement does not apply.
6.5.8.1 (ME34)	Unenclosed spaces that are heated use only radiant heat.			<input checked="" type="checkbox"/> Complies <input type="checkbox"/> Does Not <input type="checkbox"/> Not Observable <input type="checkbox"/> Not Applicable	<b>Exception:</b> Requirement does not apply.
6.5.9 (ME35)	Hot gas bypass limited to: <=240 kBtu/h - 50% >240 kBtu/h - 25%			<input checked="" type="checkbox"/> Complies <input type="checkbox"/> Does Not <input type="checkbox"/> Not Observable <input type="checkbox"/> Not Applicable	Requirement will be met.
1 High Impact (Tier 1) 2 Medium Impact (Tier 2) 3 Low Impact (Tier 3)

Project Title: Report date: 08/05/16  
Data filename: \DAGHER-FILES\Shared\Projects\42 Trinity Place\Current Drawings\Energy\42 Trinity 90-1-2010. Page 9 of 14

**Additional Comments/Assumptions:**

Project Title: Report date: 08/05/16  
Data filename: \DAGHER-FILES\Shared\Projects\42 Trinity Place\Current Drawings\Energy\42 Trinity 90-1-2010. Page 10 of 14

Section # & Req. ID	Rough-In Electrical Inspection	Complies?	Comments/Assumptions
6.4.2 (EL10)	At least 50% of all 125 volt 15- and 20-amp receptacles are controlled by an automatic control device.	<input checked="" type="checkbox"/> Complies <input type="checkbox"/> Does Not <input type="checkbox"/> Not Observable <input type="checkbox"/> Not Applicable	
10.4.1 (EL37)	Electric motors meet requirements where applicable.	<input checked="" type="checkbox"/> Complies <input type="checkbox"/> Does Not <input type="checkbox"/> Not Observable <input type="checkbox"/> Not Applicable	Requirement will be met.

**Additional Comments/Assumptions:**

Project Title: Report date: 08/05/16  
Data filename: \DAGHER-FILES\Shared\Projects\42 Trinity Place\Current Drawings\Energy\42 Trinity 90-1-2010. Page 11 of 14

Section # & Req. ID	Final Inspection	Complies?	Comments/Assumptions
6.4.3.1.2 (FI1)	Thermostatic controls have a 5 °F deadband.	<input checked="" type="checkbox"/> Complies <input type="checkbox"/> Does Not <input type="checkbox"/> Not Observable <input type="checkbox"/> Not Applicable	Requirement will be met.
6.4.3.2 (FI0)	Temperature controls have setpoint overlap restrictions.	<input checked="" type="checkbox"/> Complies <input type="checkbox"/> Does Not <input type="checkbox"/> Not Observable <input type="checkbox"/> Not Applicable	Requirement will be met.
6.4.3.3.1 (FI2)	HVAC systems equipped with at least one automatic shutdown control.	<input checked="" type="checkbox"/> Complies <input type="checkbox"/> Does Not <input type="checkbox"/> Not Observable <input type="checkbox"/> Not Applicable	Requirement will be met.
6.4.3.3.2 (FI2)	Setback controls allow automatic reset and temporary operation as required for maintenance.	<input checked="" type="checkbox"/> Complies <input type="checkbox"/> Does Not <input type="checkbox"/> Not Observable <input type="checkbox"/> Not Applicable	Requirement will be met.
6.4.3.5 (FI5)	Heat pump controls prevent supplemental electric resistance heat from coming on when not needed.	<input checked="" type="checkbox"/> Complies <input type="checkbox"/> Does Not <input type="checkbox"/> Not Observable <input type="checkbox"/> Not Applicable	Requirement will be met.
6.4.3.7 (FI6)	When humidification and dehumidification are provided to a zone, simultaneous operation is prohibited.	<input checked="" type="checkbox"/> Complies <input type="checkbox"/> Does Not <input type="checkbox"/> Not Observable <input type="checkbox"/> Not Applicable	Requirement will be met.
6.7.2.1 (FI7)	Furnished HVAC as-built drawings submitted within 90 days of system acceptance.	<input checked="" type="checkbox"/> Complies <input type="checkbox"/> Does Not <input type="checkbox"/> Not Observable <input type="checkbox"/> Not Applicable	Requirement will be met.
6.7.2.2 (FI8)	Furnished O&M manuals for HVAC systems within 90 days of system acceptance.	<input checked="" type="checkbox"/> Complies <input type="checkbox"/> Does Not <input type="checkbox"/> Not Observable <input type="checkbox"/> Not Applicable	Requirement will be met.

1 High Impact (Tier 1) 2 Medium Impact (Tier 2) 3 Low Impact (Tier 3)

Project Title: Report date: 08/05/16  
Data filename: \DAGHER-FILES\Shared\Projects\42 Trinity Place\Current Drawings\Energy\42 Trinity 90-1-2010. Page 12 of 14

Section # & Req. ID	Final Inspection	Complies?	Comments/Assumptions
6.7.2.3 (FI9)	An air and/or hydronic system balancing report is provided for HVAC systems serving zones >=5,000 ft <sup>2</sup> of conditioned area.	<input checked="" type="checkbox"/> Complies <input type="checkbox"/> Does Not <input type="checkbox"/> Not Observable <input type="checkbox"/> Not Applicable	Requirement will be met.
6.7.2.4 (FI0)	HVAC control systems have been tested to ensure proper operation, calibration and adjustment of controls.	<input checked="" type="checkbox"/> Complies <input type="checkbox"/> Does Not <input type="checkbox"/> Not Observable <input type="checkbox"/> Not Applicable	Requirement will be met.
10.4.3 (FI24)	Elevators are designed with the proper lighting, ventilation power, and standby mode.	<input checked="" type="checkbox"/> Complies <input type="checkbox"/> Does Not <input type="checkbox"/> Not Observable <input type="checkbox"/> Not Applicable	Requirement will be met.

1 High Impact (Tier 1) 2 Medium Impact (Tier 2) 3 Low Impact (Tier 3)

Project Title: Report date: 08/05/16  
Data filename: \DAGHER-FILES\Shared\Projects\42 Trinity Place\Current Drawings\Energy\42 Trinity 90-1-2010. Page 13 of 14

Project Title: Report date: 08/05/16  
Data filename: \DAGHER-FILES\Shared\Projects\42 Trinity Place\Current Drawings\Energy\42 Trinity 90-1-2010. Page 14 of 14

**MATERIAL KEYING LEGEND:**

DOB SUBMISSION 08.08.2016  
NO. REVISIONS / SUBMISSIONS DATE

**FX FOWLE**  
FX FOWLE ARCHITECTS, LLP | 22 WEST 19TH STREET | NEW YORK, NY 10011 | 212.687.1761 | F. 212.463.8716 | WWW.FX FOWLE.COM

DESIMONE CONSULTING ENGINEERS  
18 West 18th Street, 10th Floor, New York, NY 10011 212-532-2211

DAGHER ENGINEERING, PLLC  
29 Broadway, New York, NY 10008 212-460-2591

LANGAN ENGINEERING  
21 Penn Plaza, New York, NY 10001 212-479-5400

DEBORAH BERKE PARTNERS  
220 E 8th Avenue, 20th Floor, New York, NY 10003 212-229-9211

VAN DEUSEN & ASSOCIATES (VDA)  
100 Cedar Rock Avenue, Suite 310, East Hanover, NJ 10001 973-994-8220

STANTEC  
50 West 23rd Street, 8th Floor, New York, NY 10010 212-366-6800

42 TRINITY PLACE  
42 TRINITY PLACE | NEW YORK, NY

DRAWING TITLE:  
**ENERGY COMPLIANCE SHEET 6**

Seal: Drawn: RK, Project No.: 15028, Checked: JM, Date: 08-26-2015, Reviewed: ED, State: N.Y.S., Drawing No.: N.T.S., Sheet 6 of 29

**EN-105.00**


TO THE BEST OF MY KNOWLEDGE, BELIEF AND PROFESSIONAL JUDGMENT, THIS PLAN IS APPROVED ONLY FOR WORK INDICATED ON THE APPLICATION SPECIFICATION SHEET. ALL OTHER MATTERS SHOWN ARE NOT TO BE RELIED UPON, OR TO BE CONSIDERED EITHER AS BEING APPROVED OR IN ACCORDANCE WITH APPLICABLE CODES.

WARNING: IT IS A VIOLATION OF THE NEW YORK STATE EDUCATION LAW FOR ANY PERSON, UNLESS ACTING UNDER THE DIRECTION OF A LICENSED PROFESSIONAL ENGINEER, TO ALTER ANY ITEM ON THESE PLANS IN ANY WAY. IF ALTERATIONS TO THESE PLANS ARE MADE, THE ALTERATIONS SHALL BE MADE IN ACCORDANCE WITH ARTICLE 143 SUBSECTION 2209 OF THE NEW YORK STATE EDUCATION LAW.


NYC BUILDING DEPARTMENT APPROVAL NOTE: THIS PLAN IS APPROVED ONLY FOR WORK INDICATED ON THE APPLICATION SPECIFICATION SHEET. ALL OTHER MATTERS SHOWN ARE NOT TO BE RELIED UPON, OR TO BE CONSIDERED EITHER AS BEING APPROVED OR IN ACCORDANCE WITH APPLICABLE CODES.

© 2009 FX FOWLE ARCHITECTS, LLP | ALL RIGHTS RESERVED



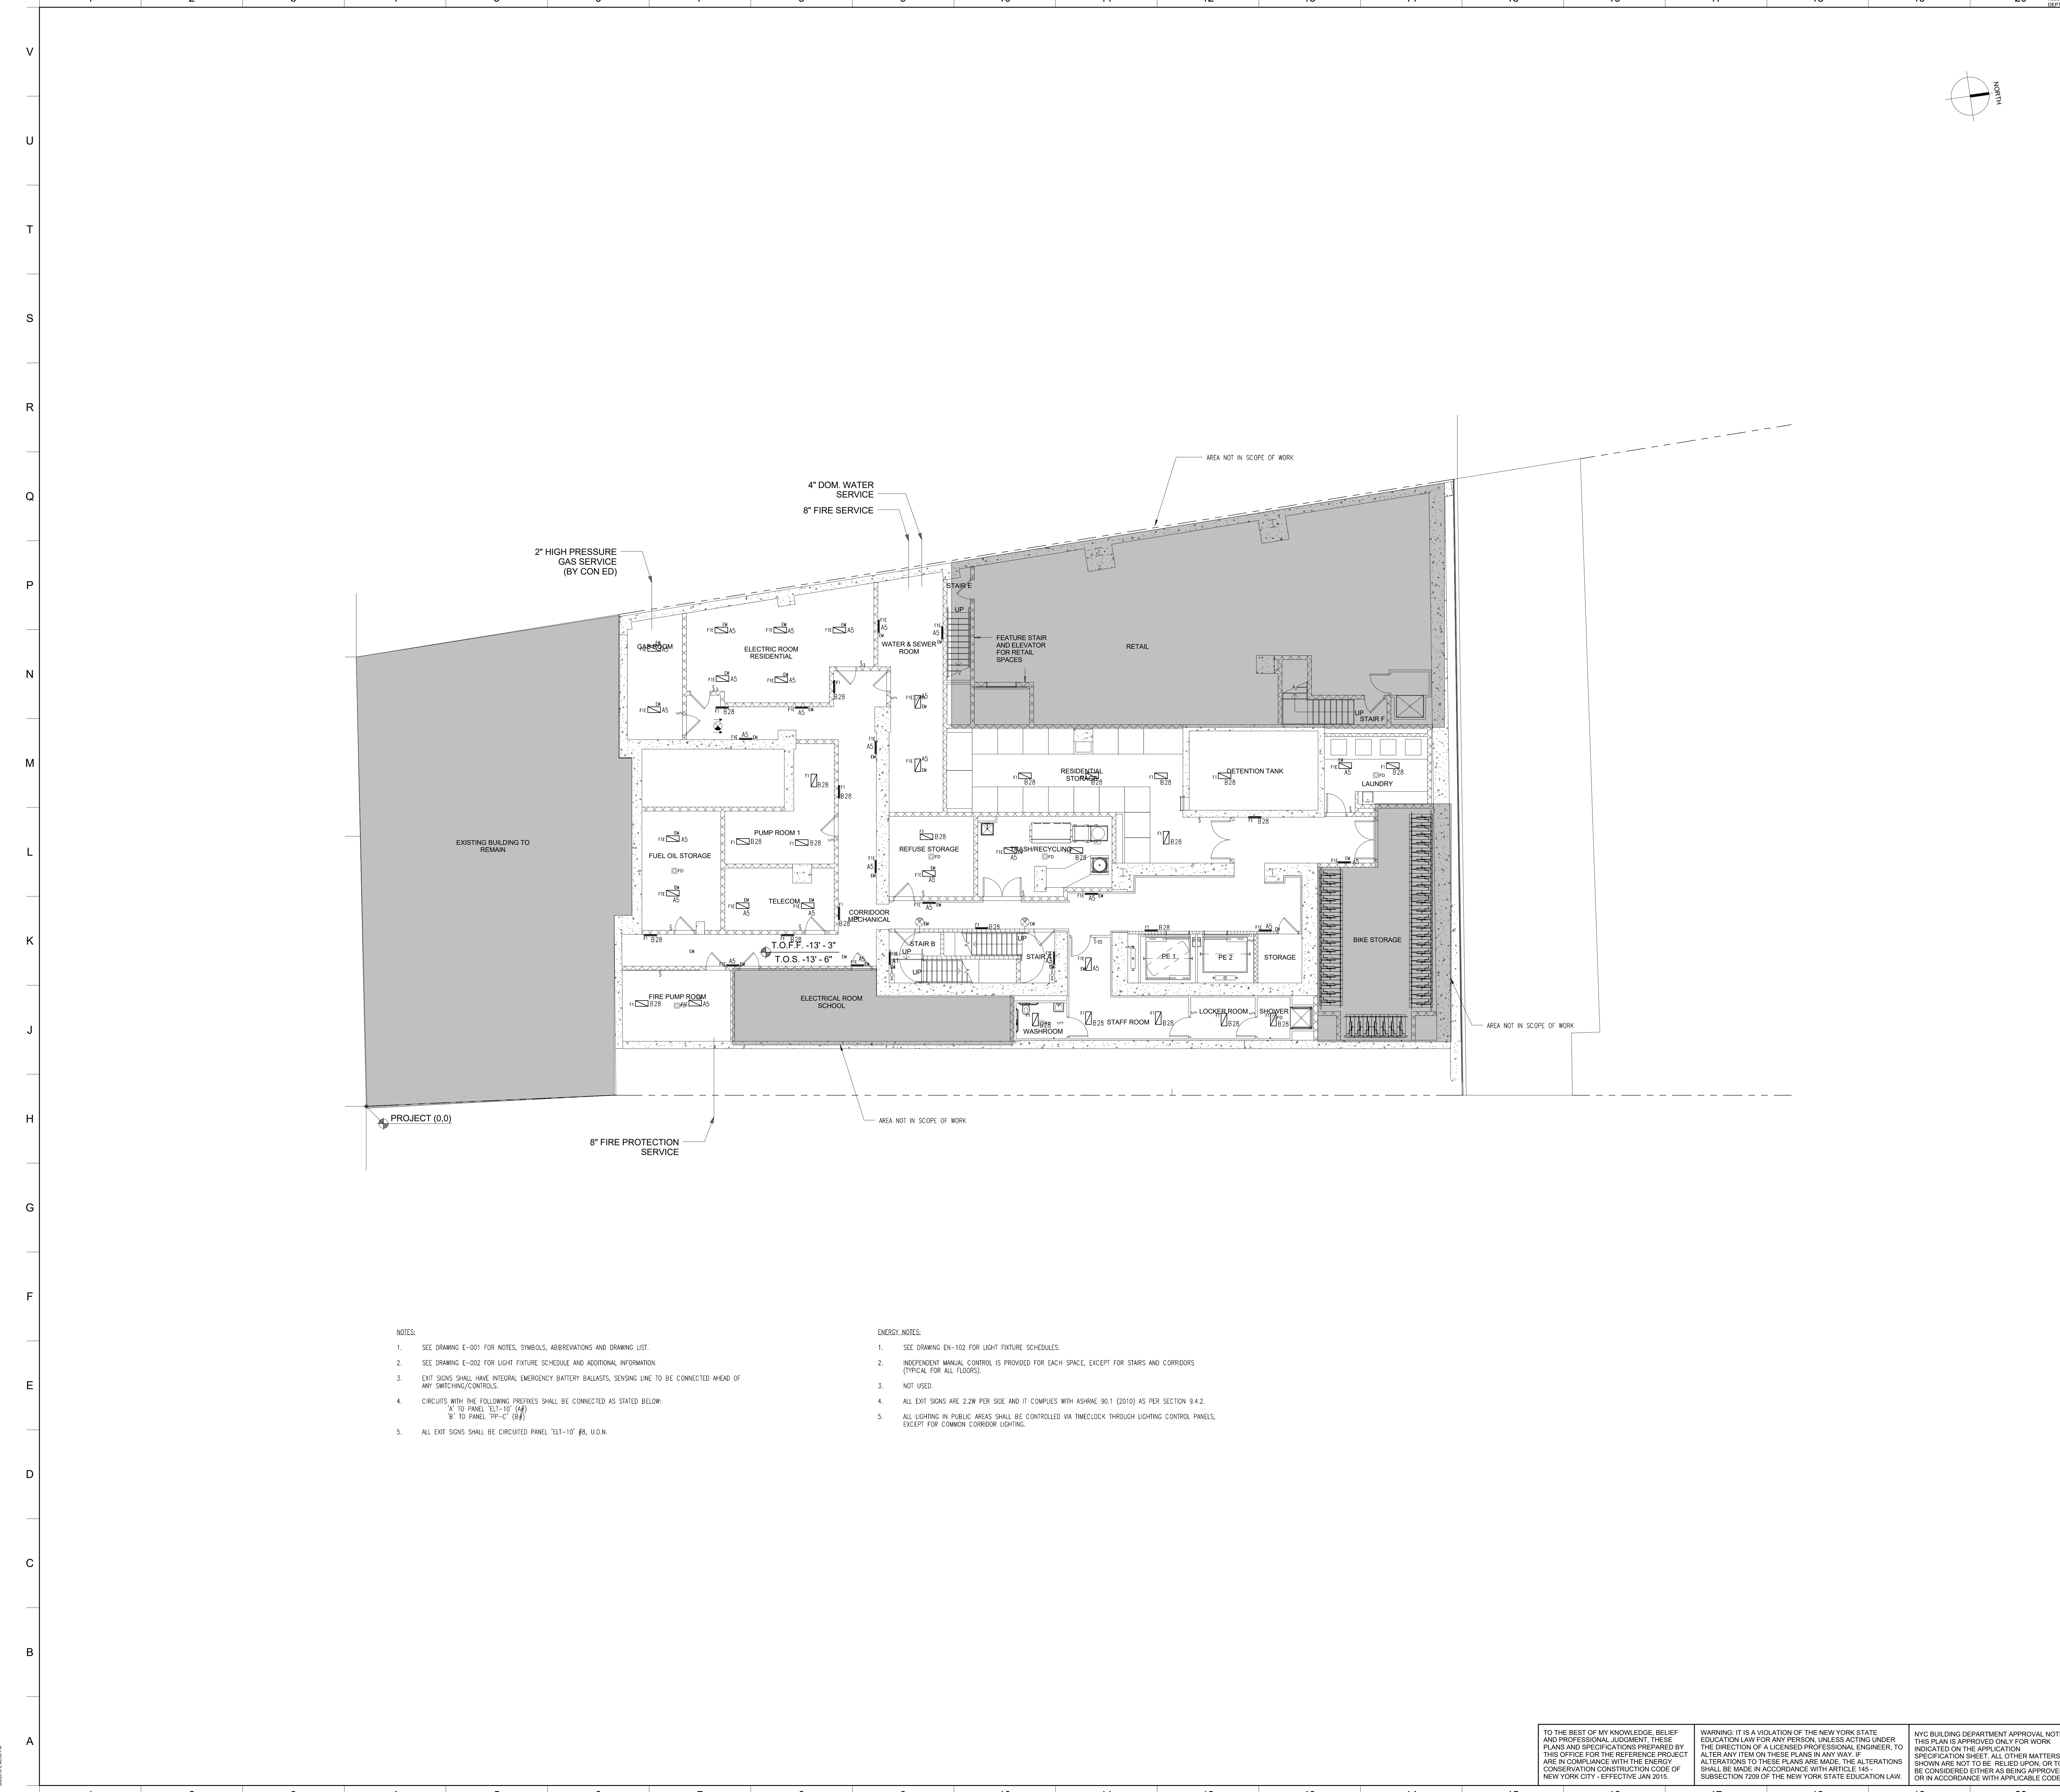

MATERIAL KEYING LEGEND:

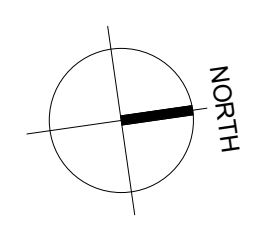

NOTES:

1. SEE DRAWING E-001 FOR NOTES, SYMBOLS, ABBREVIATIONS AND DRAWING LIST.
2. SEE DRAWING E-002 FOR LIGHT FIXTURE SCHEDULE AND ADDITIONAL INFORMATION.
3. EXIT SIGNS SHALL HAVE INTEGRAL EMERGENCY BATTERY BALLASTS, SENSING LINE TO BE CONNECTED AHEAD OF ANY SWITCHING CONTROLS.
4. CIRCUITS WITH THE FOLLOWING PREFIXES SHALL BE CONNECTED AS STATED BELOW:  
 X: TO PANEL EL-10 (A)  
 B: TO PANEL PP-C (B)
5. ALL EXIT SIGNS SHALL BE CIRCUITED PANEL TEL-10 #8, U.O.N.

ENERGY NOTES:

1. SEE DRAWING EN-102 FOR LIGHT FIXTURE SCHEDULES.
2. INDEPENDENT MANUAL CONTROL IS PROVIDED FOR EACH SPACE, EXCEPT FOR STAIRS AND CORRIDORS (TYPICAL FOR ALL FLOORS).
3. NOT USED.
4. ALL EXIT SIGNS ARE 2.2W PER SIDE AND IT COMPLIES WITH ASHRAE 90.1 (2010) AS PER SECTION 9.4.2.
5. ALL LIGHTING IN PUBLIC AREAS SHALL BE CONTROLLED VIA TIMELOCK THROUGH LIGHTING CONTROL PANELS, EXCEPT FOR COMMON CORRIDOR LIGHTING.

TO THE BEST OF MY KNOWLEDGE, BELIEF AND PROFESSIONAL JUDGMENT, THESE PLANS AND SPECIFICATIONS PREPARED BY THIS OFFICE FOR THE REFERENCE PROJECT ARE IN COMPLIANCE WITH THE ENERGY CONSERVATION CONSTRUCTION CODE OF NEW YORK CITY - EFFECTIVE JAN 2015.

WARNING: IT IS A VIOLATION OF THE NEW YORK STATE EDUCATION LAW FOR ANY PERSON, UNLESS ACTING UNDER THE DIRECTION OF A LICENSED PROFESSIONAL ENGINEER, TO ALTER ANY ITEM ON THESE PLANS IN ANY WAY. IF ALTERATIONS TO THESE PLANS ARE MADE, THE ALTERATIONS SHALL BE MADE IN ACCORDANCE WITH ARTICLE 145 - SUBSECTION 7209 OF THE NEW YORK STATE EDUCATION LAW.

NYC BUILDING DEPARTMENT APPROVAL NOTE: THIS PLAN IS APPROVED ONLY FOR WORK INDICATED ON THE APPLICATION SPECIFICATION SHEET. ALL OTHER MATTERS SHOWN ARE NOT TO BE REPLIED UPON, OR TO BE CONSIDERED EITHER AS BEING APPROVED OR IN ACCORDANCE WITH APPLICABLE CODES.

NO.	REVISIONS / SUBMISSIONS	DATE
	DOB SUBMISSION	08.08.2016

**FX FOWLE**  
 FX FOWLE ARCHITECTS, LLP | 22 WEST 10TH STREET | NEW YORK, NY 10011 | 212.627.1700 | 212.463.8716 | WWW.FXFOWLE.COM

**DESIMONE CONSULTING ENGINEERS**  
 18 West 18th Street, 10th Floor, New York, NY 10011 212-632-2211

**DAGHER ENGINEERING, PLLC**  
 25 Broadway, New York, NY 10002 212-460-2201

**DEBORAH BERKE PARTNERS**  
 21 Penn Plaza, New York, NY 10007 212-475-5400

**LANGAN ENGINEERING**  
 220 Fifth Avenue, 7th Floor, New York, NY 10001 212-229-8211

**VAN DEUSEN & ASSOCIATES (VDA)**  
 125 East 86th Avenue, Suite 310, East Haven, NY 10001 973-894-8220


**STANTEC**  
 50 West 23rd Street, 8th Floor, New York, NY 10010 212-366-5600

**42 TRINITY PLACE**

DRAWING TITLE:  
**CELLAR FLOOR ENERGY LIGHTING PLAN**

	Drawn:	JH	Project No.:	1699
	Checked:	BSH	Coord File:	
	Reviewed:	ED	Drawing No.:	EN-200.00
	Date:	11/13/15	Scale:	1/8" = 1'-0"
	Sheet:	26 of 52		



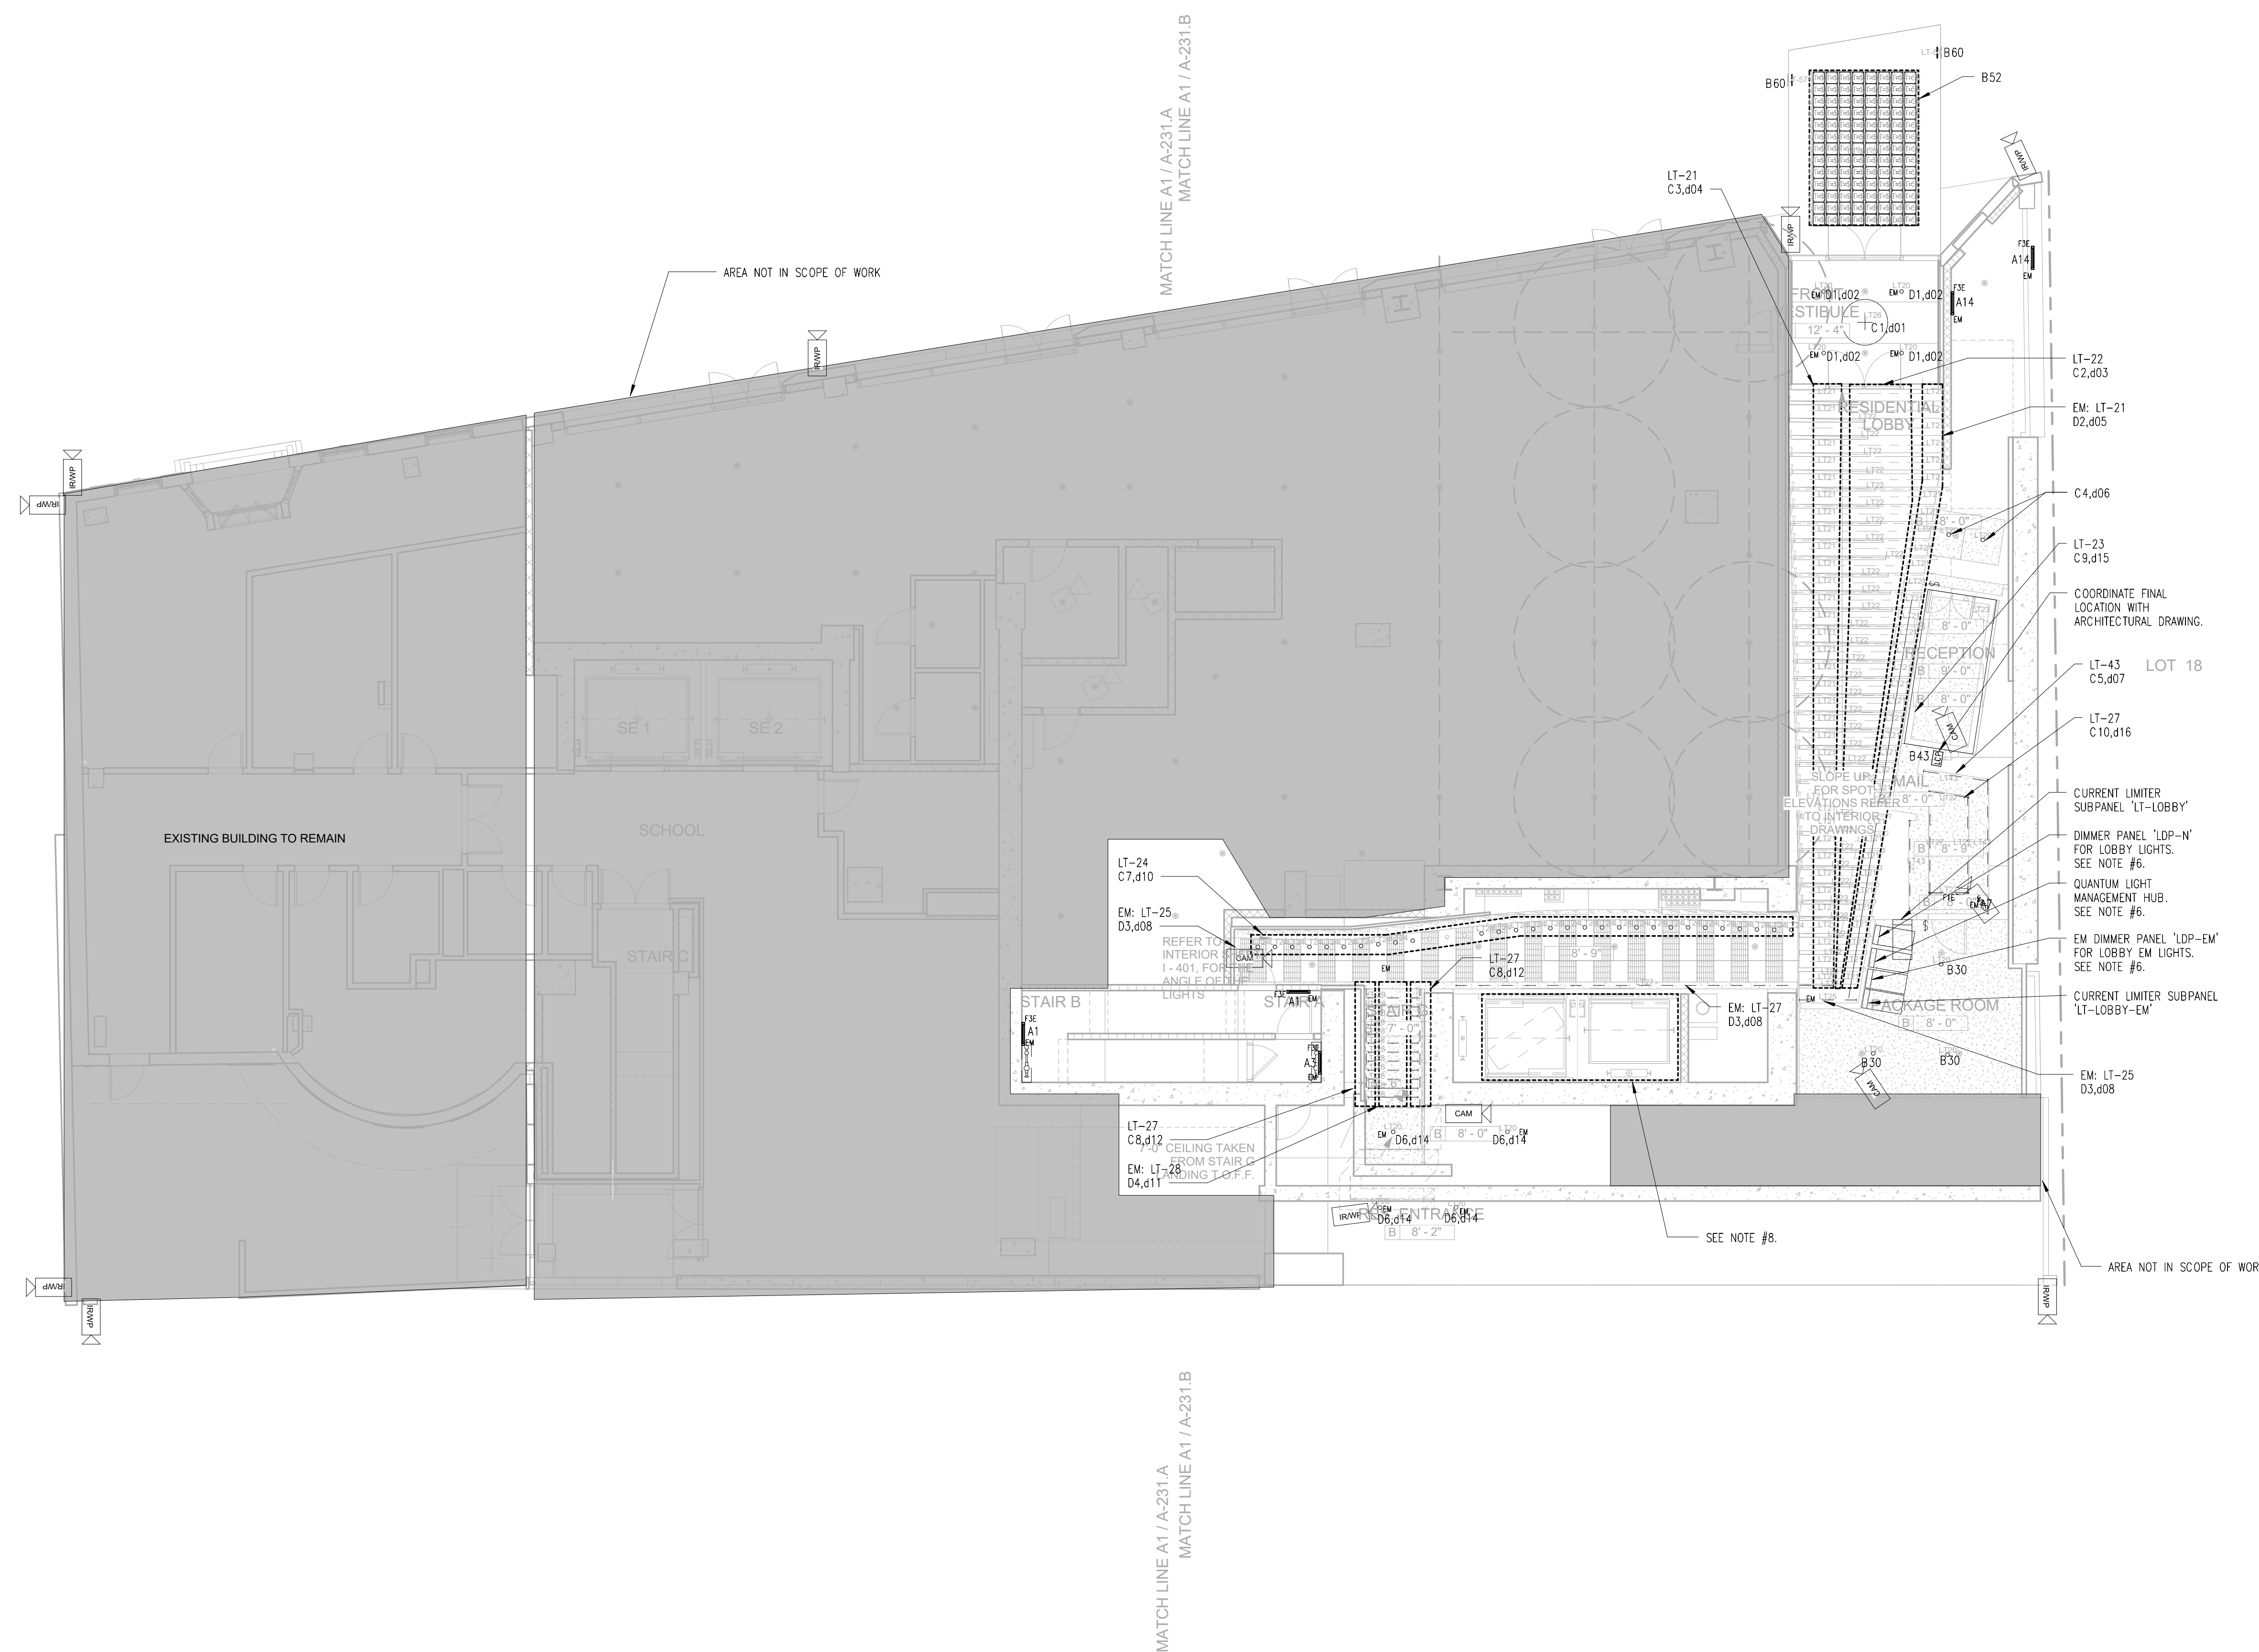


**NOTES:**

- SEE DRAWING E-001 FOR NOTES, SYMBOLS, ABBREVIATIONS AND DRAWING LIST.
- SEE DRAWING E-002 FOR LIGHT FIXTURE SCHEDULE AND ADDITIONAL INFORMATION. SEE ARCHITECTURAL RCP DRAWINGS FOR FINAL LOCATIONS OF LIGHT FIXTURES.
- EXIT SIGNS SHALL HAVE INTEGRAL EMERGENCY BATTERY BALLASTS, SENSING LINE TO BE CONNECTED AHEAD OF ANY SWITCHING/CONTROLS.
- CIRCUITS WITH THE FOLLOWING PREFIXES SHALL BE CONNECTED AS STATED BELOW:  
 'A' TO PANEL 'L21-10' (L4)  
 'B' TO PANEL 'PP-2' (B4)  
 'C' TO DIMMER PANEL 'LDP-10' (L4)  
 'D' TO DIMMER PANEL 'LDP-EM' (D4)
- ALL EXIT SIGNS SHALL BE CIRCUITED PANEL 'L21-10' #8, U.O.N. REFER TO ARCHITECTURAL REFLECTED CEILING PLANS FOR EXIT SIGN LOCATIONS.
- SEE LUTRON ONE LINE DIAGRAM ON DRAWING E-600 FOR ADDITIONAL INFORMATION.
- SEE DRAWING E-300 FOR LIGHTING CONTROL & ZONING SCHEDULES AND CIRCUITING INFORMATION.
- ELEVATOR CAB LIGHTS SHALL BE CIRCUITED TO PANEL 'EP-ELEV', SEE PANEL SCHEDULE ON DWG. E-301 FOR ADDITIONAL INFORMATION.

**ENERGY NOTES:**

- SEE DRAWING EN-102 FOR LIGHT FIXTURE SCHEDULES.
- INDEPENDENT MANUAL CONTROL IS PROVIDED FOR EACH SPACE, EXCEPT FOR STAIRS AND CORRIDORS (TYPICAL FOR ALL FLOORS).
- NOT USED.
- ALL EXIT SIGNS ARE 2.2W PER SIDE AND IT COMPLIES WITH ASHRAE 90.1 (2010) AS PER SECTION 9.4.2.
- ALL LIGHTING IN PUBLIC AREAS SHALL BE CONTROLLED VIA TIMELOCK THROUGH LIGHTING CONTROL PANELS, EXCEPT FOR COMMON CORRIDOR LIGHTING.

**MATERIAL KEYING LEGEND:**

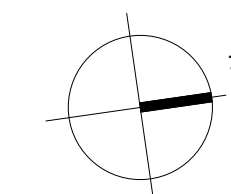

DOB SUBMISSION 08.08.2016  
 NO. REVISIONS | SUBMISSIONS DATE

**FX FOWLE**

FX FOWLE ARCHITECTS, LLP | 22 WEST 10TH STREET | NEW YORK, NY 10011 | 212.637.1700 | 212.463.8716 | WWW.FX FOWLE.COM

**DESIMONE CONSULTING ENGINEERS**  
 18 West 18th Street, 10th Floor, New York, NY 10011 212-632-2211  
 25 Broadway, New York, NY 10002 212-462-2201  
**DAGHER ENGINEERING, PLLC**  
 25 Broadway, New York, NY 10002 212-462-2201  
**LANGAN ENGINEERING**  
 21 Penn Plaza, New York, NY 10003 212-475-5400  
**DEBORAH BERKE PARTNERS**  
 220 Fifth Avenue, 7th Floor, New York, NY 10001 212-229-8211  
**VAN DEUSEN & ASSOCIATES (VDA)**  
 125 Edge Park Avenue, Suite 210, East Haven, NY 10001 973-894-8220  
**STANTEC**  
 50 West 23rd Street, 8th Floor, NY 10010 212-366-5600

**42 TRINITY PLACE**

DRAWING TITLE  
**GROUND FLOOR ENERGY LIGHTING PLAN**


Seal:	Drawn:	Project No.:
	JH	1699
Checked:	Reviewed:	Scale:
BSH	ED	1/11/15
1/11/15	1/11/15	Scale:
		1/8" = 1'-0"
		Sheet 27 of 52

TO THE BEST OF MY KNOWLEDGE, BELIEF AND PROFESSIONAL JUDGMENT, THESE PLANS AND SPECIFICATIONS PREPARED BY THIS OFFICE FOR THE REFERENCE PROJECT ARE IN COMPLIANCE WITH THE ENERGY CONSERVATION CONSTRUCTION CODE OF NEW YORK CITY - EFFECTIVE JAN 2015.


WARNING: IT IS A VIOLATION OF THE NEW YORK STATE EDUCATION LAW FOR ANY PERSON, UNLESS ACTING UNDER THE DIRECTION OF A LICENSED PROFESSIONAL ENGINEER, TO ALTER ANY ITEM ON THESE PLANS IN ANY WAY. IF ALTERATIONS TO THESE PLANS ARE MADE, THE ALTERATIONS SHALL BE MADE IN ACCORDANCE WITH ARTICLE 145 - SUBSECTION 7209 OF THE NEW YORK STATE EDUCATION LAW.

NYC BUILDING DEPARTMENT APPROVAL NOTE: THIS PLAN IS APPROVED ONLY FOR WORK INDICATED ON THE APPLICATION SPECIFICATION SHEET. ALL OTHER MATTERS SHOWN ARE NOT TO BE RELED UPON, OR TO BE CONSIDERED EITHER AS BEING APPROVED OR IN ACCORDANCE WITH APPLICABLE CODES.



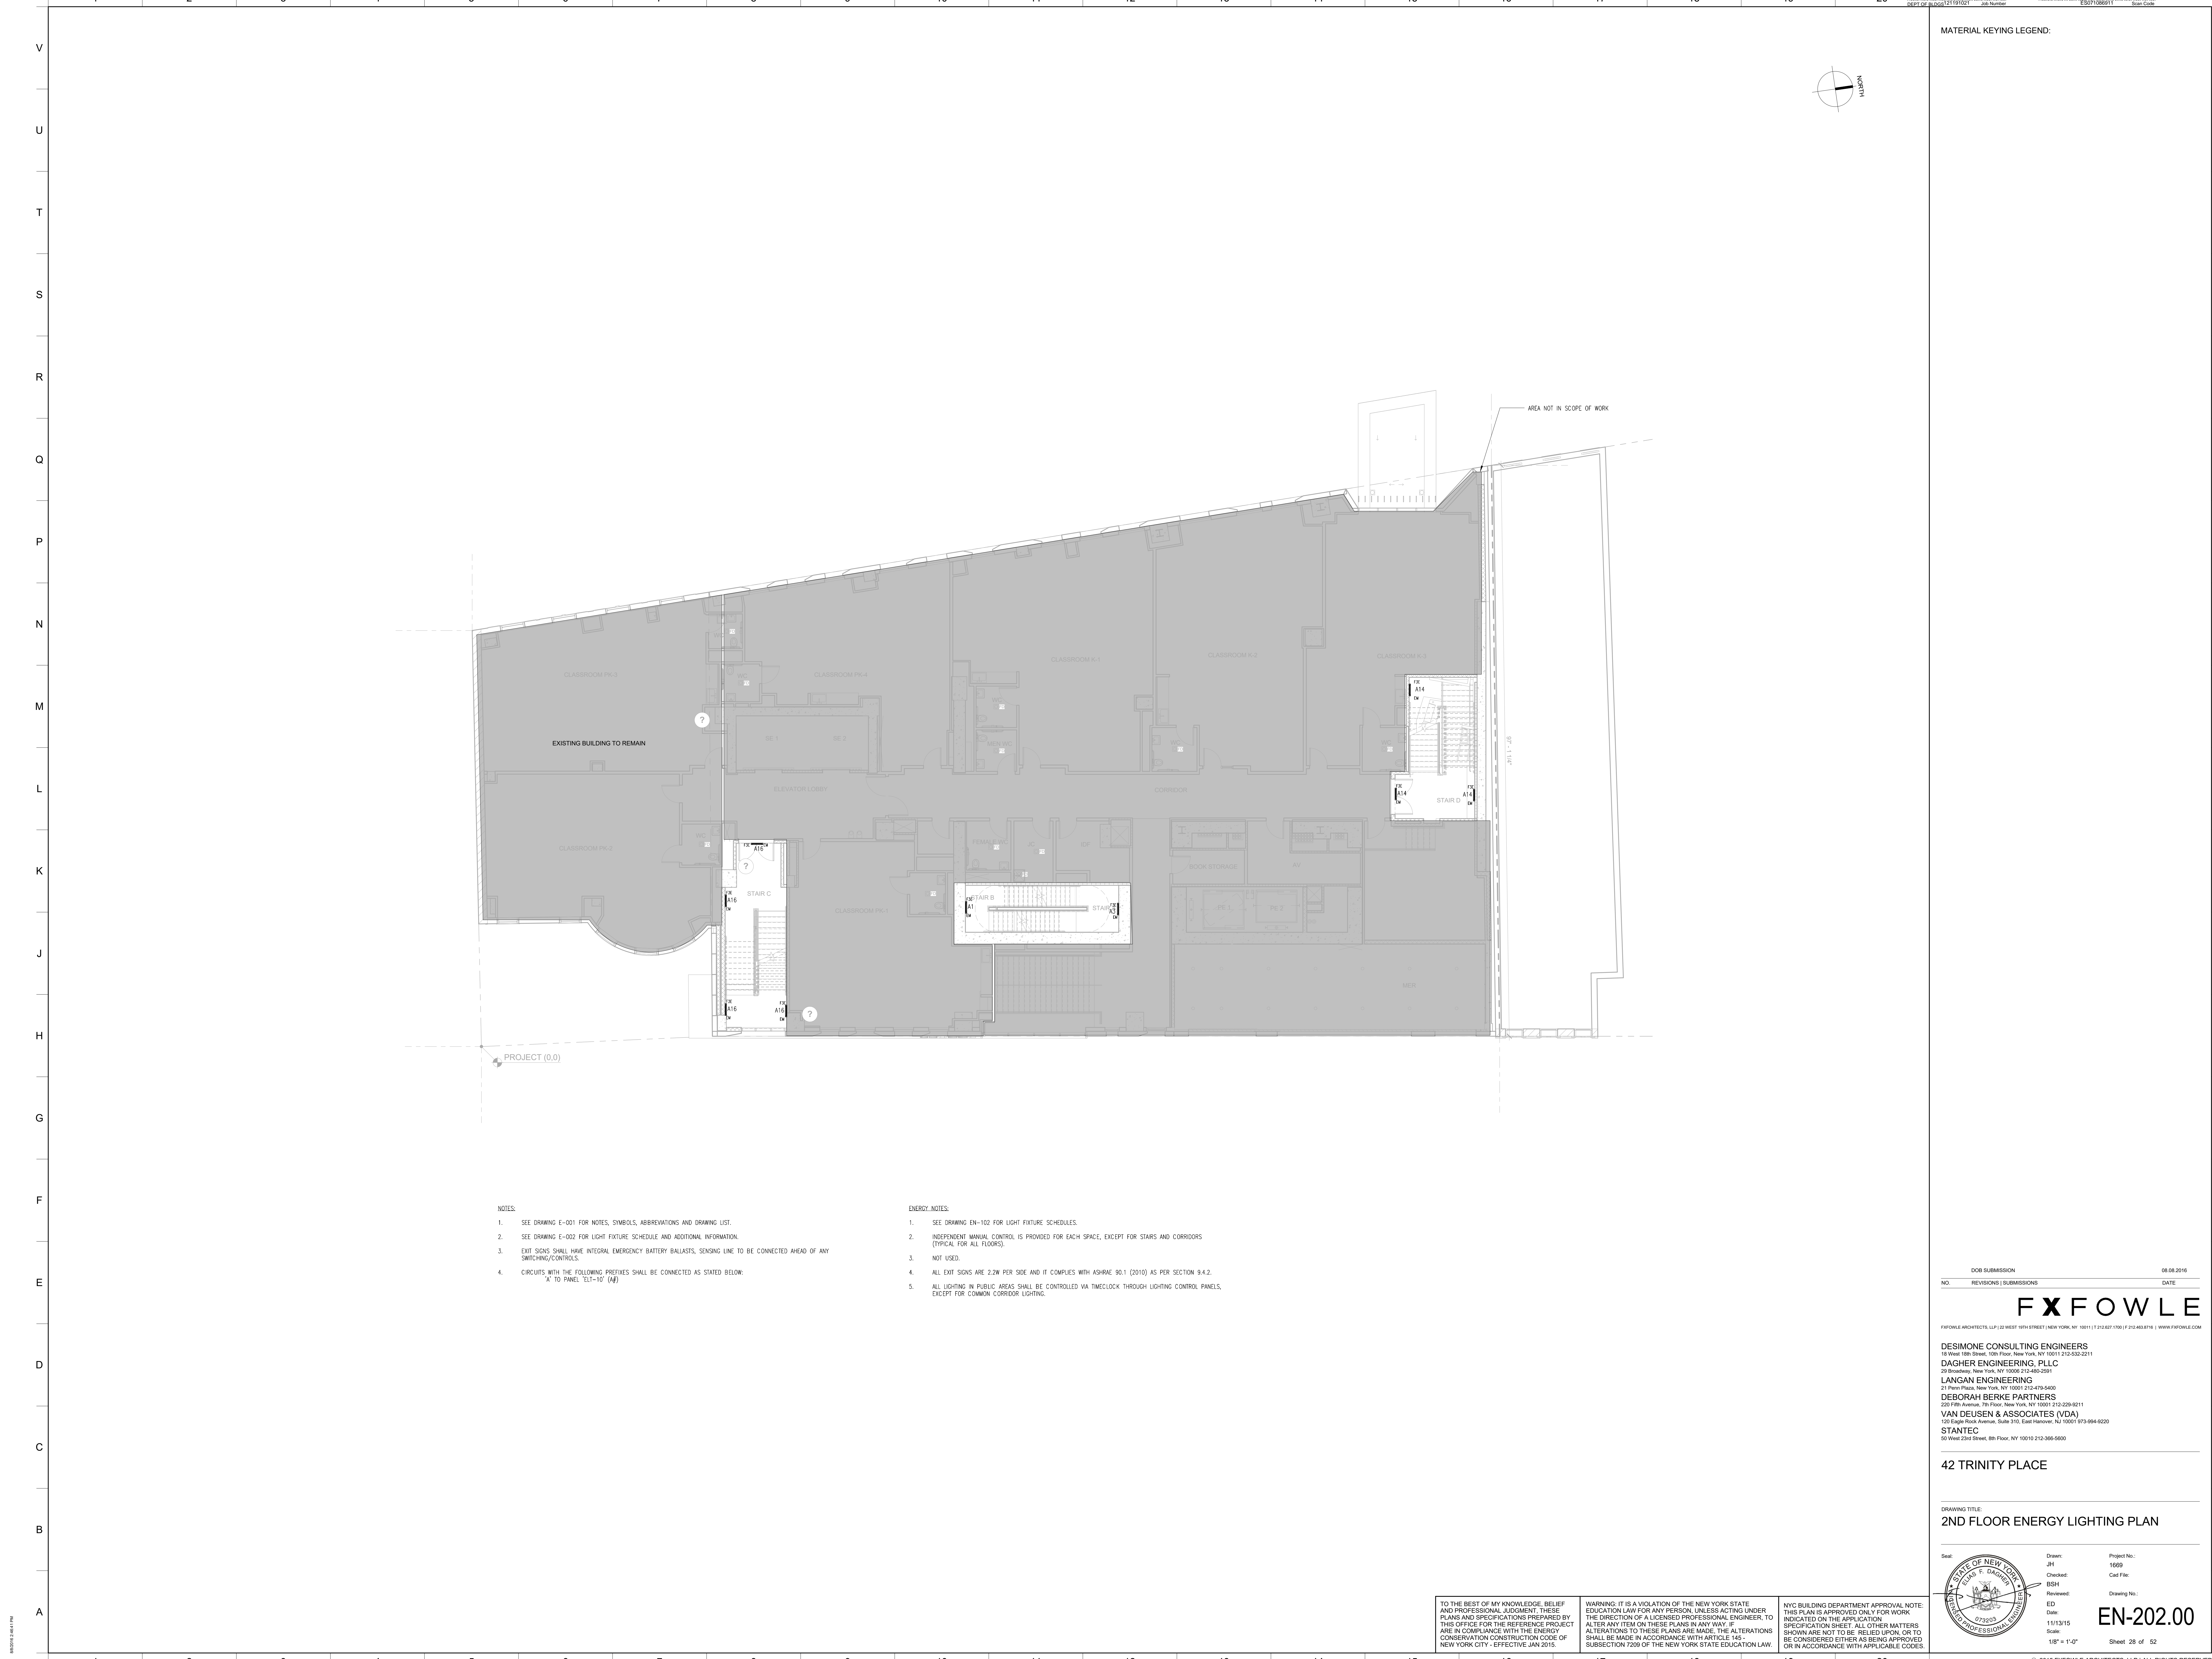

MATERIAL KEYING LEGEND:

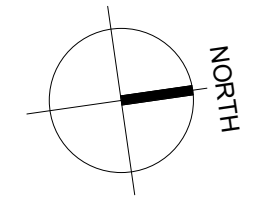

NOTES:

1. SEE DRAWING E-001 FOR NOTES, SYMBOLS, ABBREVIATIONS AND DRAWING LIST.
2. SEE DRAWING E-002 FOR LIGHT FIXTURE SCHEDULE AND ADDITIONAL INFORMATION.
3. EXIT SIGNS SHALL HAVE INTEGRAL EMERGENCY BATTERY BALLASTS, SENSING LINE TO BE CONNECTED AHEAD OF ANY SWITCHING/CONTROLS.
4. CIRCUITS WITH THE FOLLOWING PREFIXES SHALL BE CONNECTED AS STATED BELOW:  
A' TO PANEL 'E11-10' (A8)

ENERGY NOTES:

1. SEE DRAWING EN-102 FOR LIGHT FIXTURE SCHEDULES.
2. INDEPENDENT MANUAL CONTROL IS PROVIDED FOR EACH SPACE, EXCEPT FOR STAIRS AND CORRIDORS (TYPICAL FOR ALL FLOORS).
3. NOT USED.
4. ALL EXIT SIGNS ARE 2.2M PER SIDE AND IT COMPLIES WITH ASHRAE 90.1 (2010) AS PER SECTION 9.4.2.
5. ALL LIGHTING IN PUBLIC AREAS SHALL BE CONTROLLED VIA TIMECLOCK THROUGH LIGHTING CONTROL PANELS, EXCEPT FOR COMMON CORRIDORS LIGHTING.

TO THE BEST OF MY KNOWLEDGE, BELIEF AND PROFESSIONAL JUDGMENT, THESE PLANS AND SPECIFICATIONS PREPARED BY THIS OFFICE FOR THE REFERENCE PROJECT ARE IN COMPLIANCE WITH THE ENERGY CONSERVATION CONSTRUCTION CODE OF NEW YORK CITY - EFFECTIVE JAN 2015.

WARNING: IT IS A VIOLATION OF THE NEW YORK STATE EDUCATION LAW FOR ANY PERSON, UNLESS ACTING UNDER THE DIRECTION OF A LICENSED PROFESSIONAL ENGINEER, TO ALTER ANY ITEM ON THESE PLANS IN ANY WAY. IF ALTERATIONS TO THESE PLANS ARE MADE, THE ALTERATIONS SHALL BE MADE IN ACCORDANCE WITH ARTICLE 145 - SUBSECTION 7209 OF THE NEW YORK STATE EDUCATION LAW.

NYC BUILDING DEPARTMENT APPROVAL NOTE: THIS PLAN IS APPROVED ONLY FOR WORK INDICATED ON THE APPLICATION SPECIFICATION SHEET. ALL OTHER MATTERS SHOWN ARE NOT TO BE RELED UPON, OR TO BE CONSIDERED EITHER AS BEING APPROVED OR IN ACCORDANCE WITH APPLICABLE CODES.

NO.	REVISIONS / SUBMISSIONS	DATE
		08.08.2016

**FX FOWLE**  
 FX FOWLE ARCHITECTS, LLP | 22 WEST 10TH STREET | NEW YORK, NY 10011 | T 212.627.1700 | F 212.463.8716 | WWW.FXFOWLE.COM

**DESIMONE CONSULTING ENGINEERS**  
 18 West 18th Street, 10th Floor, New York, NY 10011 212-632-2211  
 25 Broadway, New York, NY 10002 212-460-2201

**DAGHER ENGINEERING, PLLC**  
 21 Penn Plaza, New York, NY 10003 212-410-5400

**LANGAN ENGINEERING**  
 220 Fifth Avenue, 7th Floor, New York, NY 10001 212-229-8211

**DEBORAH BERKE PARTNERS**  
 155 Edge Park Avenue, Suite 110, East Haven, NY 10001 973-894-8220

**VAN DEUSEN & ASSOCIATES (VDA)**  
 50 West 23rd Street, 8th Floor, NY 10010 212-366-5600

**STANTEC**  
 50 West 23rd Street, 8th Floor, NY 10010 212-366-5600

**42 TRINITY PLACE**



DRAWING TITLE:  
**2ND FLOOR ENERGY LIGHTING PLAN**

	Drawn:	JH	Project No.:	1699
	Checked:	BSH	Coord. File:	
	Reviewed:	ED	Drawing No.:	
	Date:	11/13/15	Scale:	1/8" = 1'-0"

**EN-202.00**

Sheet 28 of 52



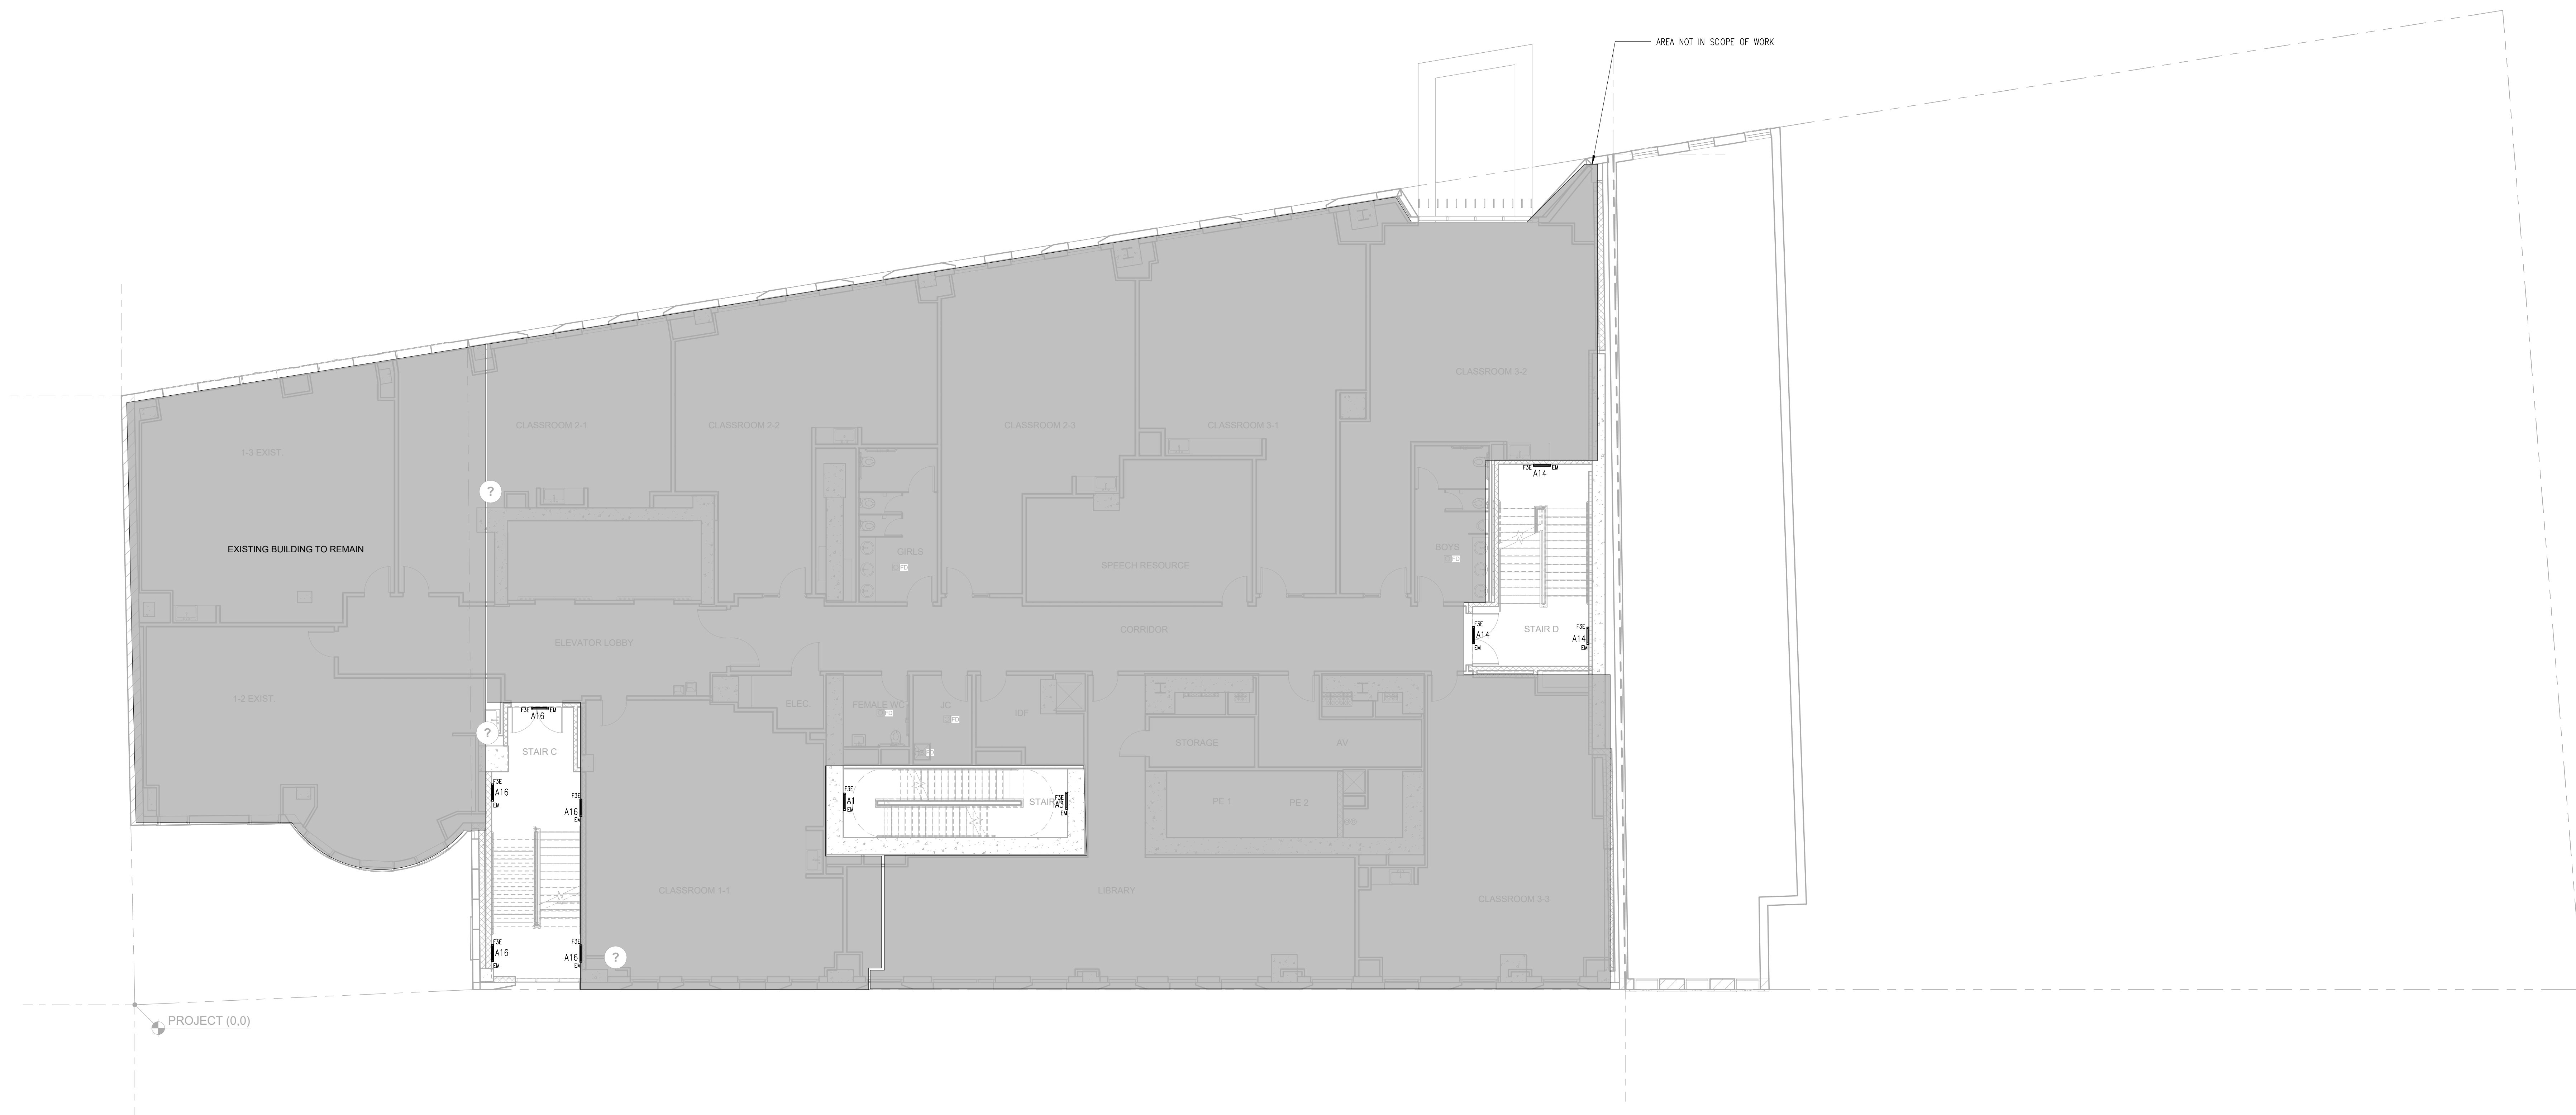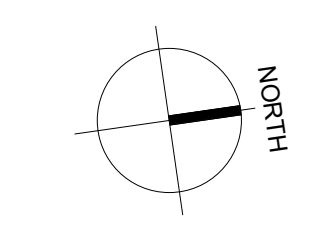

- NOTES:**
- SEE DRAWING E-001 FOR NOTES, SYMBOLS, ABBREVIATIONS AND DRAWING LIST.
  - SEE DRAWING E-002 FOR LIGHT FIXTURE SCHEDULE AND ADDITIONAL INFORMATION.
  - EXIT SIGNS SHALL HAVE INTEGRAL EMERGENCY BATTERY BALLASTS, SENSING LINE TO BE CONNECTED AHEAD OF ANY SWITCHING/CONTROLS.
  - CIRCUITS WITH THE FOLLOWING PREFIXES SHALL BE CONNECTED AS STATED BELOW:  
2" TO PANEL 111-10 (A4)

- ENERGY NOTES:**
- SEE DRAWING EN-102 FOR LIGHT FIXTURE SCHEDULES.
  - INDEPENDENT MANUAL CONTROL IS PROVIDED FOR EACH SPACE, EXCEPT FOR STAIRS AND CORRIDORS (TYPICAL FOR ALL FLOORS).
  - NOT USED.
  - ALL EXIT SIGNS ARE 2.2M PER SIDE AND IT COMPLIES WITH ASHRAE 90.1 (2010) AS PER SECTION 9.4.2.
  - ALL LIGHTING IN PUBLIC AREAS SHALL BE CONTROLLED VIA TIMECLOCK THROUGH LIGHTING CONTROL PANELS, EXCEPT FOR COMMON CORRIDOR LIGHTING.

NO.	REVISIONS / SUBMISSIONS	DATE

**FX FOWLE**  
 FOWLE ARCHITECTS, LLP | 22 WEST 10TH STREET | NEW YORK, NY 10011 | T 212.627.1700 | F 212.463.8716 | WWW.FXFOWLE.COM

**DESIMONE CONSULTING ENGINEERS**  
 18 West 18th Street, 10th Floor, New York, NY 10011 212-632-2211  
 25 Broadway, New York, NY 10002 212-460-2201

**DAGHER ENGINEERING, PLLC**  
 21 Penn Plaza, New York, NY 10007 212-475-5400

**DEBORAH BERKE PARTNERS**  
 220 Fifth Avenue, 7th Floor, New York, NY 10001 212-229-8211

**LANGAN ENGINEERING**  
 155 Egan Road, Suite 310, East Norwich, NY 11001 973-894-8220

**VAN DEUSEN & ASSOCIATES (VDA)**  
 50 West 23rd Street, 8th Floor, NY 10010 212-366-5600

**STANTEC**  
 50 West 23rd Street, 8th Floor, NY 10010 212-366-5600

**42 TRINITY PLACE**

DRAWING TITLE:  
**3RD FLOOR ENERGY LIGHTING PLAN**

Seal: Drawn: JH  
 Checked: BSH  
 Reviewed: ED  
 Date: 01/05/16  
 Scale: 1/8" = 1'-0"



Project No.: 1689  
 Cad File:  
 Drawing No.:  
**EN-203.00**  
 Sheet 29 of 52

TO THE BEST OF MY KNOWLEDGE, BELIEF AND PROFESSIONAL JUDGMENT, THESE PLANS AND SPECIFICATIONS PREPARED BY THIS OFFICE FOR THE REFERENCE PROJECT ARE IN COMPLIANCE WITH THE ENERGY CONSERVATION CONSTRUCTION CODE OF NEW YORK CITY - EFFECTIVE JAN 2015.

WARNING: IT IS A VIOLATION OF THE NEW YORK STATE EDUCATION LAW FOR ANY PERSON, UNLESS ACTING UNDER THE DIRECTION OF A LICENSED PROFESSIONAL ENGINEER, TO ALTER ANY ITEM ON THESE PLANS IN ANY WAY. IF ALTERATIONS TO THESE PLANS ARE MADE, THE ALTERATIONS SHALL BE MADE IN ACCORDANCE WITH ARTICLE 145 - SUBSECTION 7209 OF THE NEW YORK STATE EDUCATION LAW.

NYC BUILDING DEPARTMENT APPROVAL NOTE: THIS PLAN IS APPROVED ONLY FOR WORK INDICATED ON THE APPLICATION SPECIFICATION SHEET. ALL OTHER MATTERS SHOWN ARE NOT TO BE RELED UPON, OR TO BE CONSIDERED EITHER AS BEING APPROVED OR IN ACCORDANCE WITH APPLICABLE CODES.



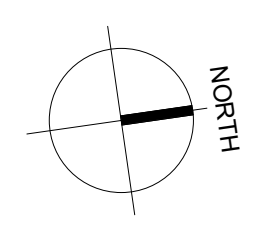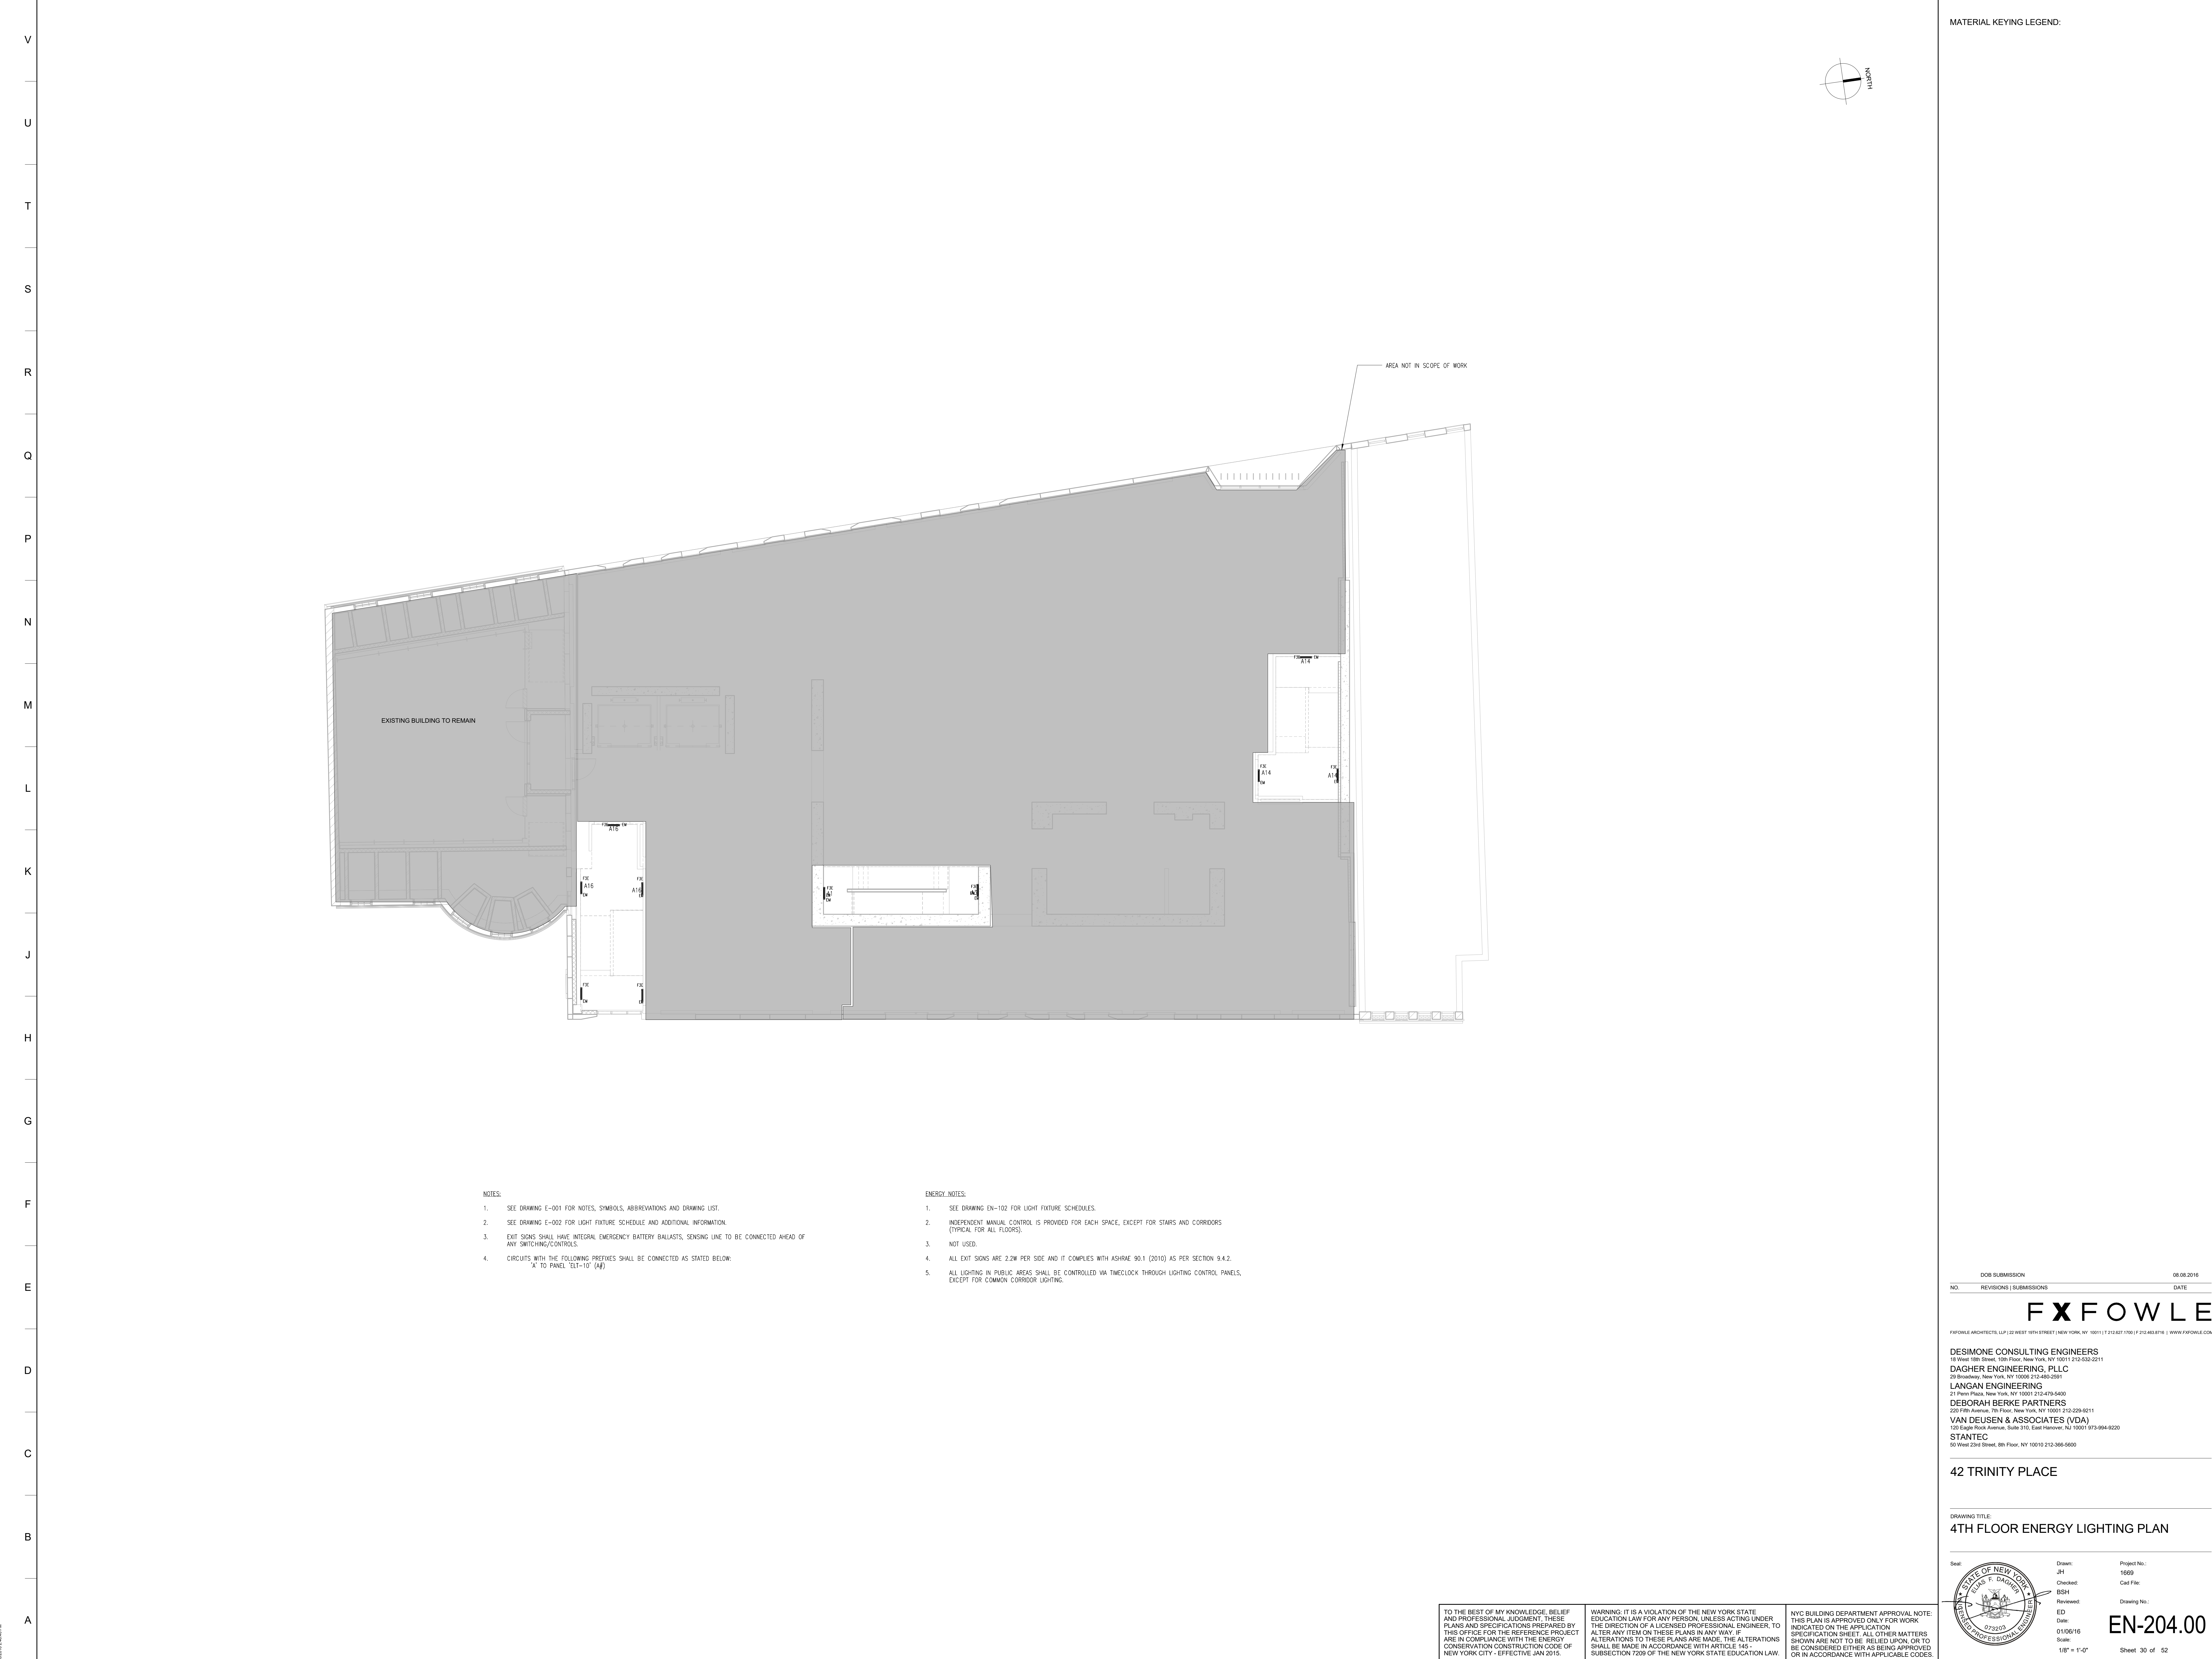

MATERIAL KEYING LEGEND:

- NOTES:**
1. SEE DRAWING E-001 FOR NOTES, SYMBOLS, ABBREVIATIONS AND DRAWING LIST.
  2. SEE DRAWING E-002 FOR LIGHT FIXTURE SCHEDULE AND ADDITIONAL INFORMATION.
  3. EXIT SIGNS SHALL HAVE INTEGRAL EMERGENCY BATTERY BALLASTS. SENSING LINE TO BE CONNECTED AHEAD OF ANY SWITCHING/CONTROLS.
  4. CIRCUITS WITH THE FOLLOWING PREFIXES SHALL BE CONNECTED AS STATED BELOW:  
X TO PANEL TLT-10 (A)

- ENERGY NOTES:**
1. SEE DRAWING EN-102 FOR LIGHT FIXTURE SCHEDULES.
  2. INDEPENDENT MANUAL CONTROL IS PROVIDED FOR EACH SPACE, EXCEPT FOR STAIRS AND CORRIDORS (TYPICAL FOR ALL FLOORS).
  3. NOT USED.
  4. ALL EXIT SIGNS ARE 2.2W PER SIDE AND IT COMPLES WITH ASHRAE 90.1 (2010) AS PER SECTION 9.4.2.
  5. ALL LIGHTING IN PUBLIC AREAS SHALL BE CONTROLLED VIA TIMECLOCK THROUGH LIGHTING CONTROL PANELS, EXCEPT FOR COMMON CORRIDOR LIGHTING.

DCR SUBMISSION		08.08.2016
NO.	REVISIONS / SUBMISSIONS	DATE

**FX FOWLE**  
 FX FOWLE ARCHITECTS, LLP | 22 WEST 10TH STREET | NEW YORK, NY 10011 | T 212.627.1700 | F 212.463.8716 | WWW.FX FOWLE.COM

**DESIMONE CONSULTING ENGINEERS**  
 18 West 18th Street, 10th Floor, New York, NY 10011 212-632-2211

**DAGHER ENGINEERING, PLLC**  
 25 Broadway, New York, NY 10002 212-460-2201

**LANGAN ENGINEERING**  
 21 Penn Plaza, New York, NY 10007 212-410-5400

**DEBORAH BERKE PARTNERS**  
 220 Fifth Avenue, 7th Floor, New York, NY 10001 212-229-8211

**VAN DEUSEN & ASSOCIATES (VDA)**  
 125 Edge Brook Avenue, Suite 310, East Haven, NY 10001 973-894-8220

**STANTEC**  
 50 West 23rd Street, 8th Floor, NY 10010 212-366-5600

**42 TRINITY PLACE**

DRAWING TITLE:  
**4TH FLOOR ENERGY LIGHTING PLAN**

	Drawn:	JH	Project No.:	1699
	Checked:	BSH	Coord. File:	
	Reviewed:	ED	Drawing No.:	EN-204.00
	Date:	01/05/16	Scale:	1/8" = 1'-0"
			Sheet:	30 of 52



TO THE BEST OF MY KNOWLEDGE, BELIEF AND PROFESSIONAL JUDGMENT, THESE PLANS AND SPECIFICATIONS PREPARED BY THIS OFFICE FOR THE REFERENCE PROJECT ARE IN COMPLIANCE WITH THE ENERGY CONSERVATION CONSTRUCTION CODE OF NEW YORK CITY - EFFECTIVE JAN 2015.

WARNING: IT IS A VIOLATION OF THE NEW YORK STATE EDUCATION LAW FOR ANY PERSON, UNLESS ACTING UNDER THE DIRECTION OF A LICENSED PROFESSIONAL ENGINEER, TO ALTER ANY ITEM ON THESE PLANS IN ANY WAY. IF ALTERATIONS TO THESE PLANS ARE MADE, THE ALTERATIONS SHALL BE MADE IN ACCORDANCE WITH ARTICLE 145 - SUBSECTION 7209 OF THE NEW YORK STATE EDUCATION LAW.

NYC BUILDING DEPARTMENT APPROVAL NOTE: THIS PLAN IS APPROVED ONLY FOR WORK INDICATED ON THE APPLICATION SPECIFICATION SHEET. ALL OTHER MATTERS SHOWN ARE NOT TO BE RELED UPON, OR TO BE CONSIDERED EITHER AS BEING APPROVED OR IN ACCORDANCE WITH APPLICABLE CODES.

8/23/16 10:46 AM



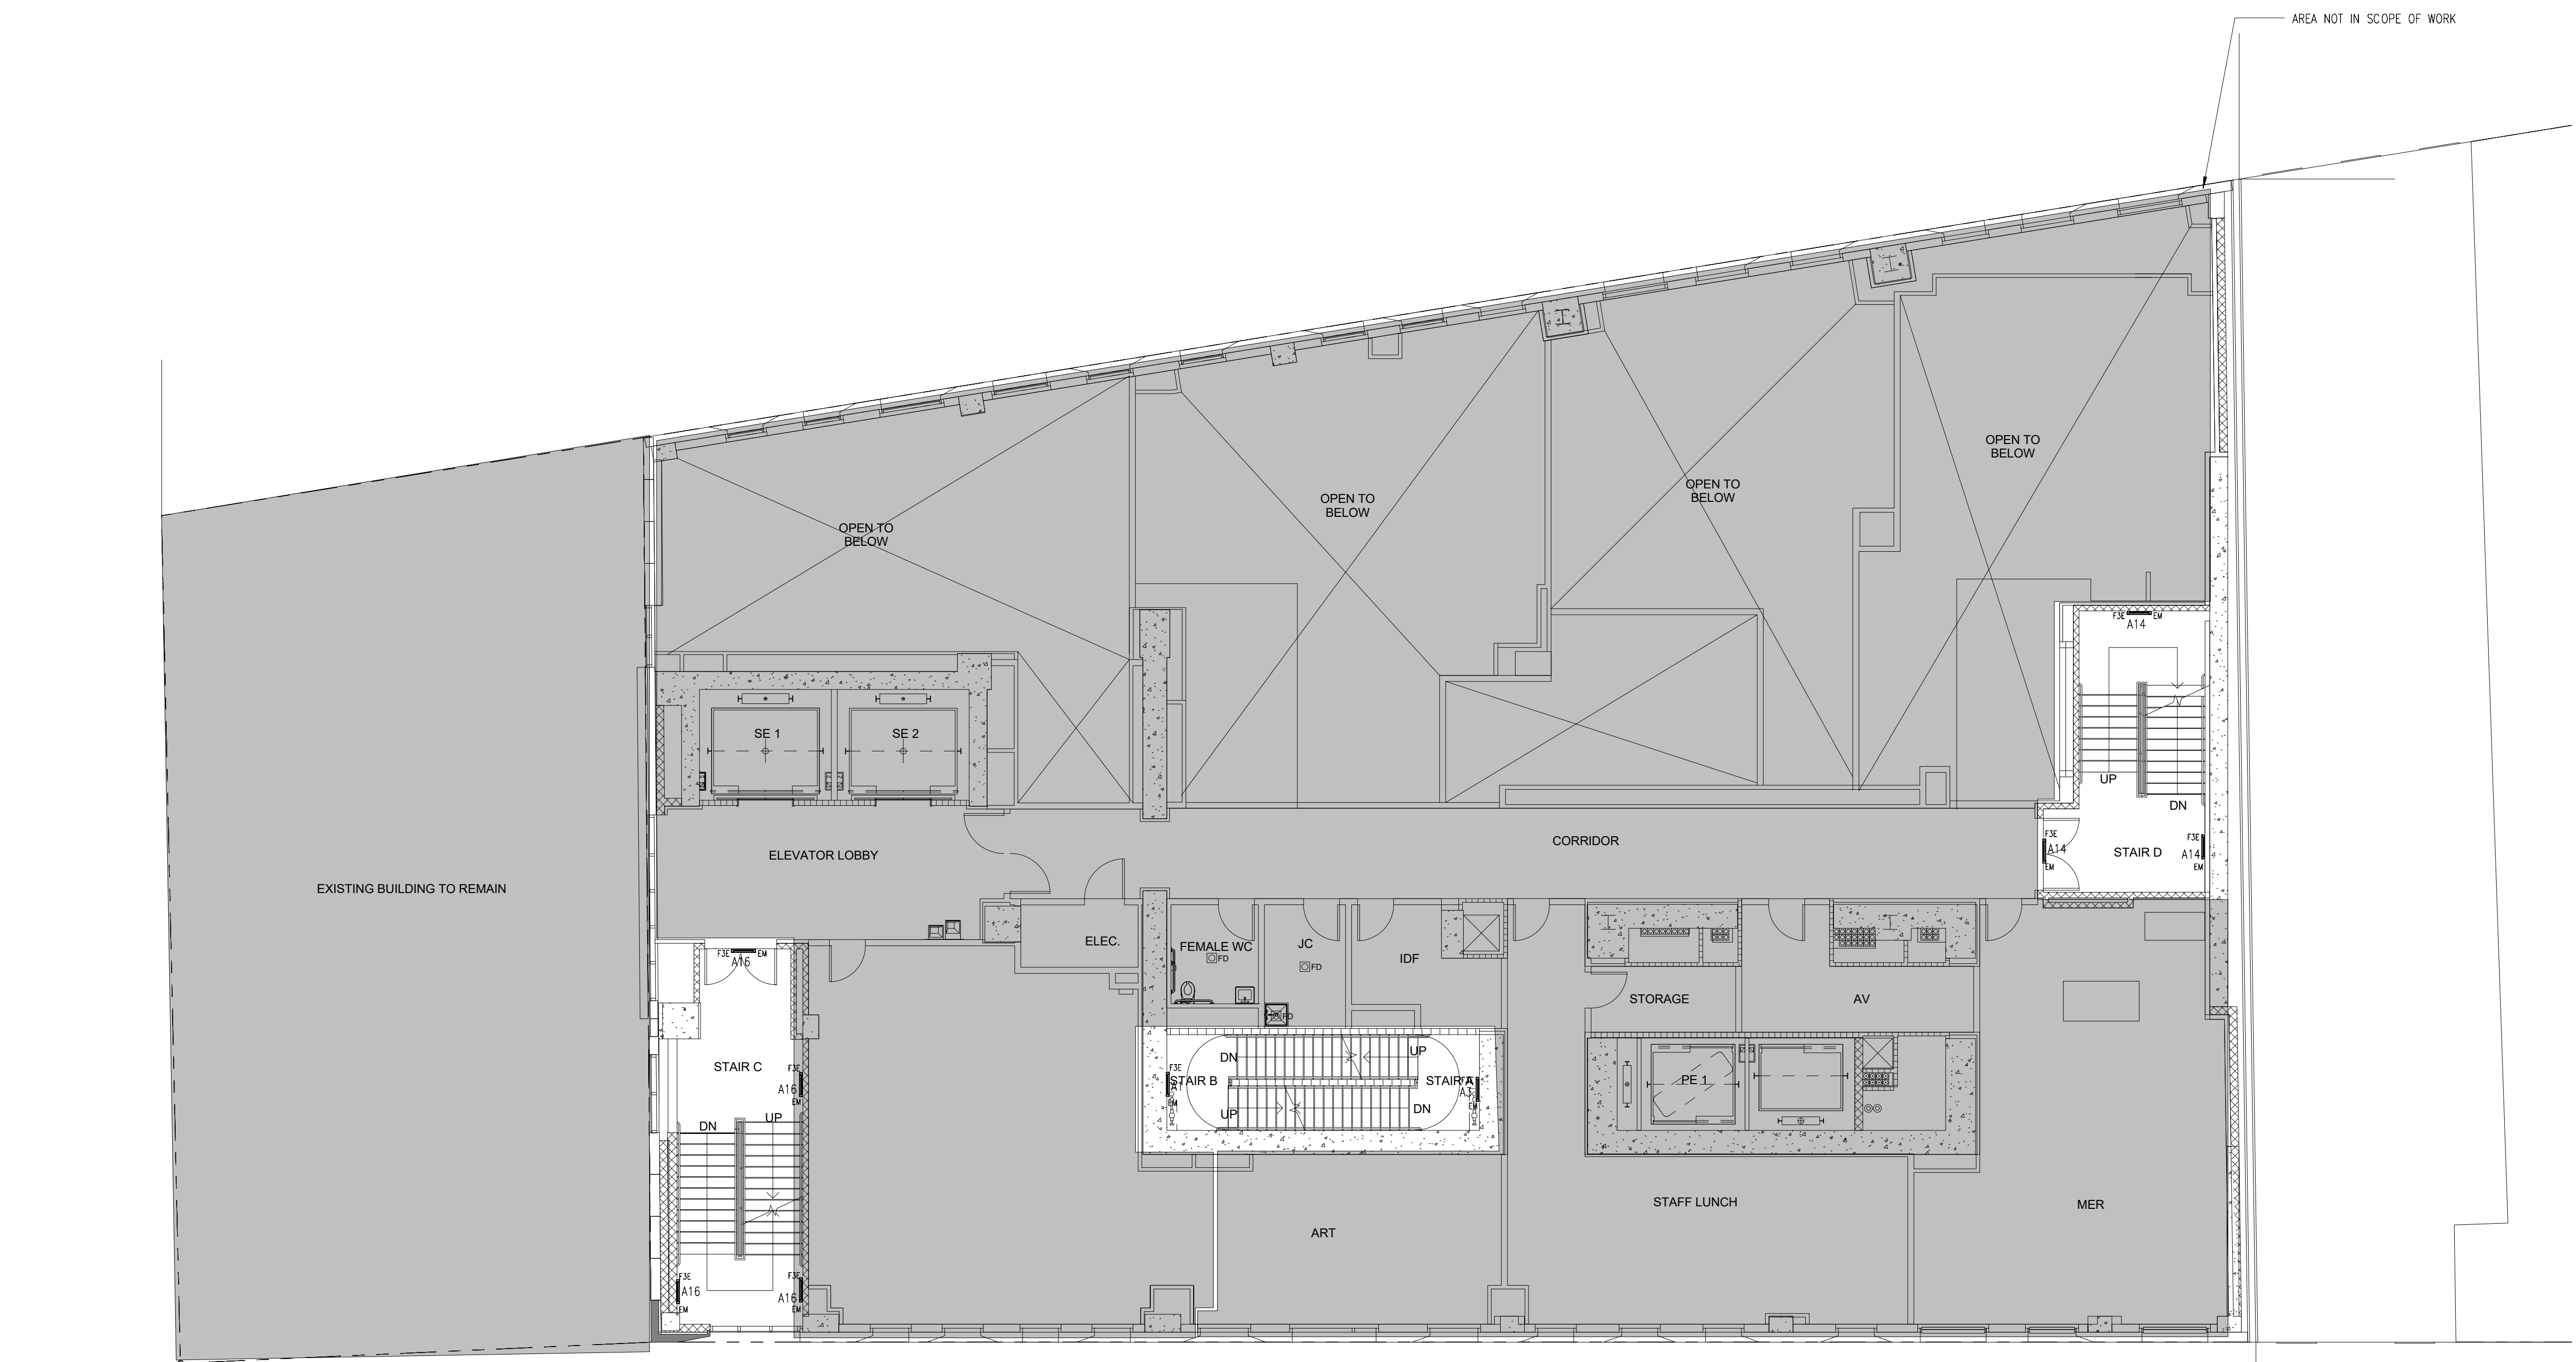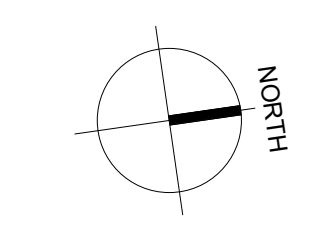

- NOTES:
1. SEE DRAWING E-001 FOR NOTES, SYMBOLS, ABBREVIATIONS AND DRAWING LIST.
  2. SEE DRAWING E-002 FOR LIGHT FIXTURE SCHEDULE AND ADDITIONAL INFORMATION.
  3. EXIT SIGNS SHALL HAVE INTEGRAL EMERGENCY BATTERY BALLASTS, SENSING LINE TO BE CONNECTED AHEAD OF ANY SWITCHING/CONTROLS.
  4. CIRCUITS WITH THE FOLLOWING PREFIXES SHALL BE CONNECTED AS STATED BELOW:  
"A" TO PANEL "ELT-10" (#4)

- ENERGY NOTES:
1. SEE DRAWING EN-102 FOR LIGHT FIXTURE SCHEDULES.
  2. INDEPENDENT MANUAL CONTROL IS PROVIDED FOR EACH SPACE, EXCEPT FOR STAIRS AND CORRIDORS (TYPICAL FOR ALL FLOORS).
  3. NOT USED.
  4. ALL EXIT SIGNS ARE 2.2W PER SIDE AND IT COMPLIES WITH ASHRAE 90.1 (2010) AS PER SECTION 9.4.2.
  5. ALL LIGHTING IN PUBLIC AREAS SHALL BE CONTROLLED VIA TIMELOCK THROUGH LIGHTING CONTROL PANELS, EXCEPT FOR COMMON CORRIDOR LIGHTING.

NO.	REVISIONS / SUBMISSIONS	DATE
	DCR SUBMISSION	08.08.2016

**FX FOWLE**  
 FX FOWLE ARCHITECTS, LLP | 22 WEST 10TH STREET | NEW YORK, NY 10011 | T 212.627.1700 | F 212.463.8716 | WWW.FXFOWLE.COM

- DESIMONE CONSULTING ENGINEERS  
 18 West 18th Street, 10th Floor, New York, NY 10011 212-632-2211
- DAGHER ENGINEERING, PLLC  
 25 Broadway, New York, NY 10002 212-460-2201
- LANGAN ENGINEERING  
 21 Penn Plaza, New York, NY 10005 212-410-5400
- DEBORAH BERKE PARTNERS  
 220 Fifth Avenue, 7th Floor, New York, NY 10001 212-229-8211
- VAN DEUSEN & ASSOCIATES (VDA)  
 125 East 83rd Avenue, Suite 310, East River, NY 10001 973-894-8220
- STANTEC  
 50 West 23rd Street, 8th Floor, NY 10010 212-366-5600

**42 TRINITY PLACE**

DRAWING TITLE:  
**5TH FLOOR ENERGY LIGHTING PLAN**


Drawn: JH	Project No.: 1669
Checked: BSH	Coord File:
Reviewed: ED	Drawing No.:
Date: 01/05/16	Scale: 1/8" = 1'-0"
<b>EN-205.00</b>	
Sheet 31 of 52	

TO THE BEST OF MY KNOWLEDGE, BELIEF AND PROFESSIONAL JUDGMENT, THESE PLANS AND SPECIFICATIONS PREPARED BY THIS OFFICE FOR THE REFERENCE PROJECT ARE IN COMPLIANCE WITH THE ENERGY CONSERVATION CONSTRUCTION CODE OF NEW YORK CITY - EFFECTIVE JAN 2015.


WARNING: IT IS A VIOLATION OF THE NEW YORK STATE EDUCATION LAW FOR ANY PERSON, UNLESS ACTING UNDER THE DIRECTION OF A LICENSED PROFESSIONAL ENGINEER, TO ALTER ANY ITEM ON THESE PLANS IN ANY WAY. IF ALTERATIONS TO THESE PLANS ARE MADE, THE ALTERATIONS SHALL BE MADE IN ACCORDANCE WITH ARTICLE 145 - SUBSECTION 7209 OF THE NEW YORK STATE EDUCATION LAW.

NYC BUILDING DEPARTMENT APPROVAL NOTE: THIS PLAN IS APPROVED ONLY FOR WORK INDICATED ON THE APPLICATION SPECIFICATION SHEET. ALL OTHER MATTERS SHOWN ARE NOT TO BE RELED UPON, OR TO BE CONSIDERED EITHER AS BEING APPROVED OR IN ACCORDANCE WITH APPLICABLE CODES.



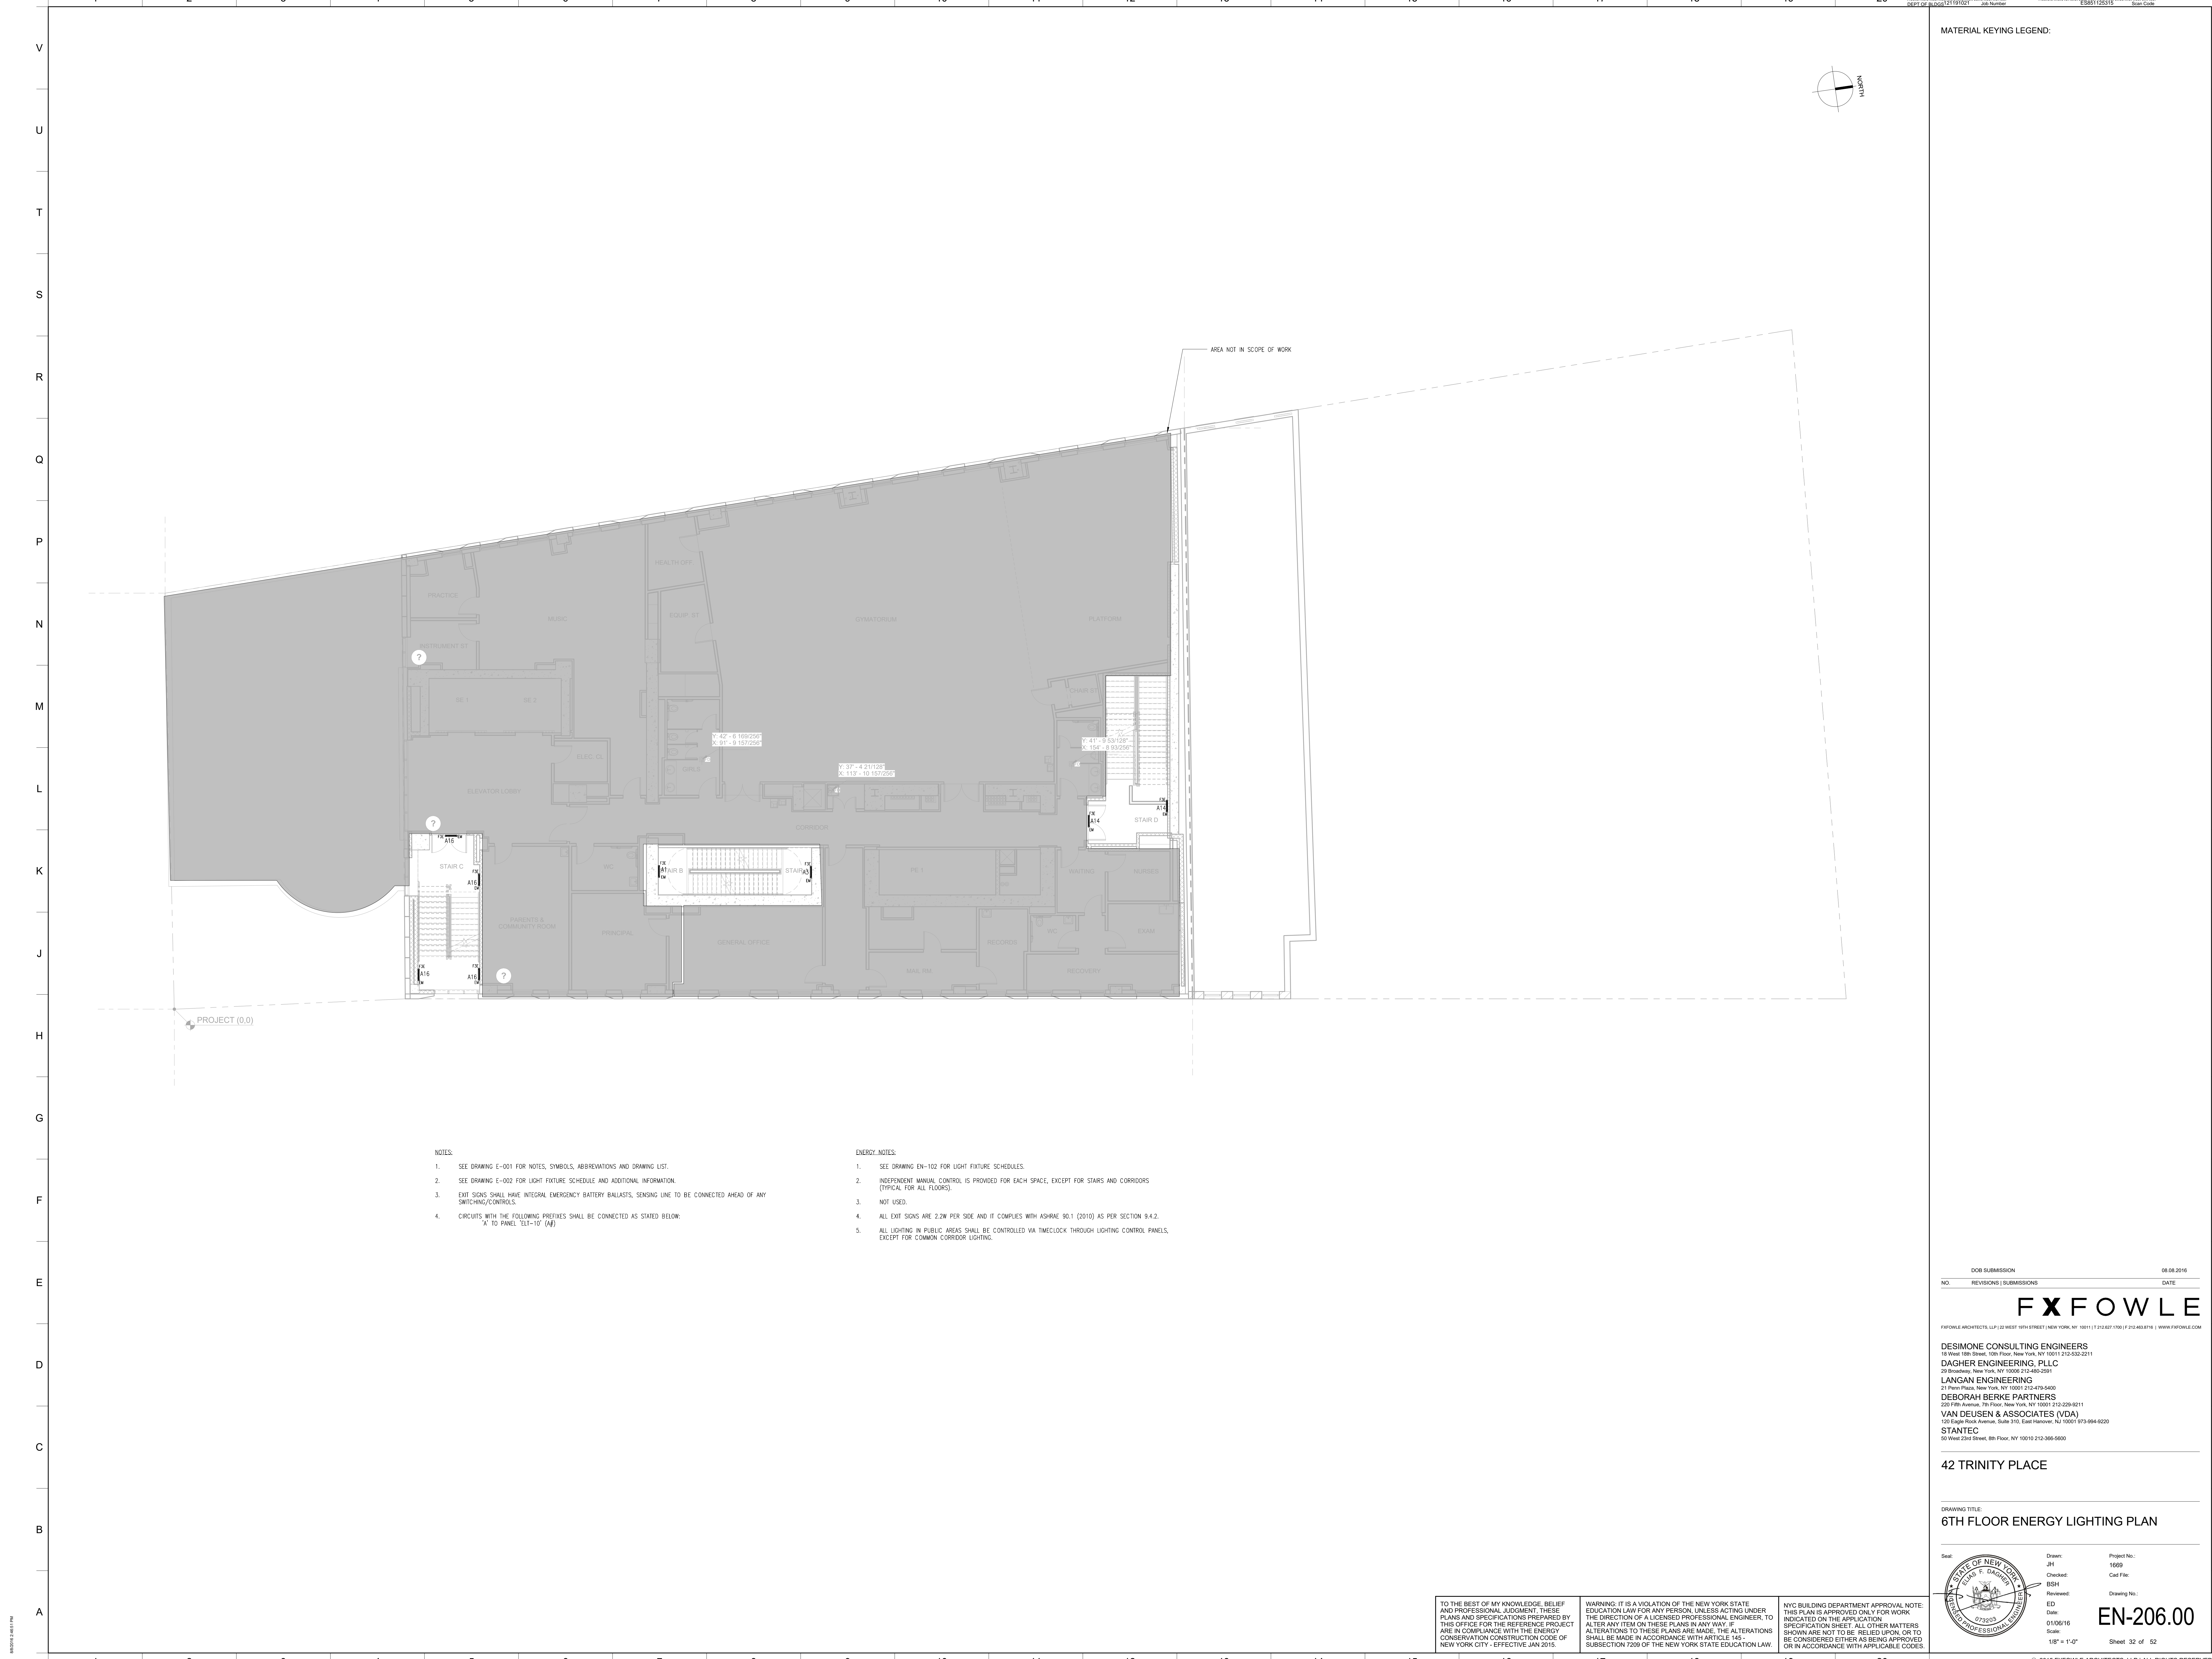

MATERIAL KEYING LEGEND:

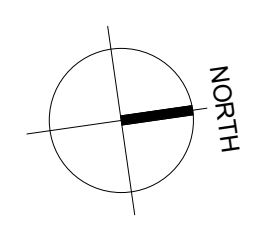

- NOTES:**
- SEE DRAWING E-001 FOR NOTES, SYMBOLS, ABBREVIATIONS AND DRAWING LIST.
  - SEE DRAWING E-002 FOR LIGHT FIXTURE SCHEDULE AND ADDITIONAL INFORMATION.
  - EXIT SIGNS SHALL HAVE INTERNAL EMERGENCY BATTERY BALLASTS, SENSING LINE TO BE CONNECTED AHEAD OF ANY SWITCHING/CONTROLS.
  - CIRCUITS WITH THE FOLLOWING PREFIXES SHALL BE CONNECTED AS STATED BELOW:  
 'X' TO PANEL 'ELT-10' (A6)

- ENERGY NOTES:**
- SEE DRAWING EN-102 FOR LIGHT FIXTURE SCHEDULES.
  - INDEPENDENT MANUAL CONTROL IS PROVIDED FOR EACH SPACE, EXCEPT FOR STAIRS AND CORRIDORS (TYPICAL FOR ALL FLOORS).
  - NOT USED.
  - ALL EXIT SIGNS ARE 2.2W PER SIDE AND IT COMPLIES WITH ASHRAE 90.1 (2010) AS PER SECTION 9.4.2.
  - ALL LIGHTING IN PUBLIC AREAS SHALL BE CONTROLLED VIA TIMELOCK THROUGH LIGHTING CONTROL PANELS, EXCEPT FOR COMMON CORRIDOR LIGHTING.

NO.	REVISIONS / SUBMISSIONS	DATE
	DCR SUBMISSION	08.08.2016

**FX FOWLE**  
 FX FOWLE ARCHITECTS, LLP | 22 WEST 10TH STREET | NEW YORK, NY 10011 | T 212.627.1700 | F 212.463.8716 | WWW.FX FOWLE.COM

**DESIMONE CONSULTING ENGINEERS**  
 18 West 18th Street, 10th Floor, New York, NY 10011 212-632-2211  
 25 Broadway, New York, NY 10002 212-460-2201

**DAGHER ENGINEERING, PLLC**  
 25 Broadway, New York, NY 10002 212-460-2201

**LANGAN ENGINEERING**  
 21 Penn Plaza, New York, NY 10007 212-475-5400

**DEBORAH BERKE PARTNERS**  
 220 Fifth Avenue, 7th Floor, New York, NY 10001 212-229-8211

**VAN DEUSEN & ASSOCIATES (VDA)**  
 125 Edge Brook Avenue, Suite 310, East Norwich, NY 10001 973-894-8220

**STANTEC**  
 50 West 23rd Street, 8th Floor, New York, NY 10010 212-366-5600

**42 TRINITY PLACE**

DRAWING TITLE:  
**6TH FLOOR ENERGY LIGHTING PLAN**



	Drawn: JH Checked: BSH Reviewed: ED Date: 01/05/16 Scale: 1/8" = 1'-0"	Project No.: 1699 Cad File:  Drawing No.:  Sheet 32 of 52
--	---	---

TO THE BEST OF MY KNOWLEDGE, BELIEF AND PROFESSIONAL JUDGMENT, THESE PLANS AND SPECIFICATIONS PREPARED BY THIS OFFICE FOR THE REFERENCE PROJECT ARE IN COMPLIANCE WITH THE ENERGY CONSERVATION CONSTRUCTION CODE OF NEW YORK CITY - EFFECTIVE JAN 2015.

WARNING: IT IS A VIOLATION OF THE NEW YORK STATE EDUCATION LAW FOR ANY PERSON, UNLESS ACTING UNDER THE DIRECTION OF A LICENSED PROFESSIONAL ENGINEER, TO ALTER ANY ITEM ON THESE PLANS IN ANY WAY. IF ALTERATIONS TO THESE PLANS ARE MADE, THE ALTERATIONS SHALL BE MADE IN ACCORDANCE WITH ARTICLE 145 - SUBSECTION 7209 OF THE NEW YORK STATE EDUCATION LAW.

NYC BUILDING DEPARTMENT APPROVAL NOTE: THIS PLAN IS APPROVED ONLY FOR WORK INDICATED ON THE APPLICATION SPECIFICATION SHEET. ALL OTHER MATTERS SHOWN ARE NOT TO BE RELED UPON, OR TO BE CONSIDERED EITHER AS BEING APPROVED OR IN ACCORDANCE WITH APPLICABLE CODES.



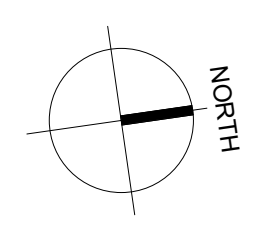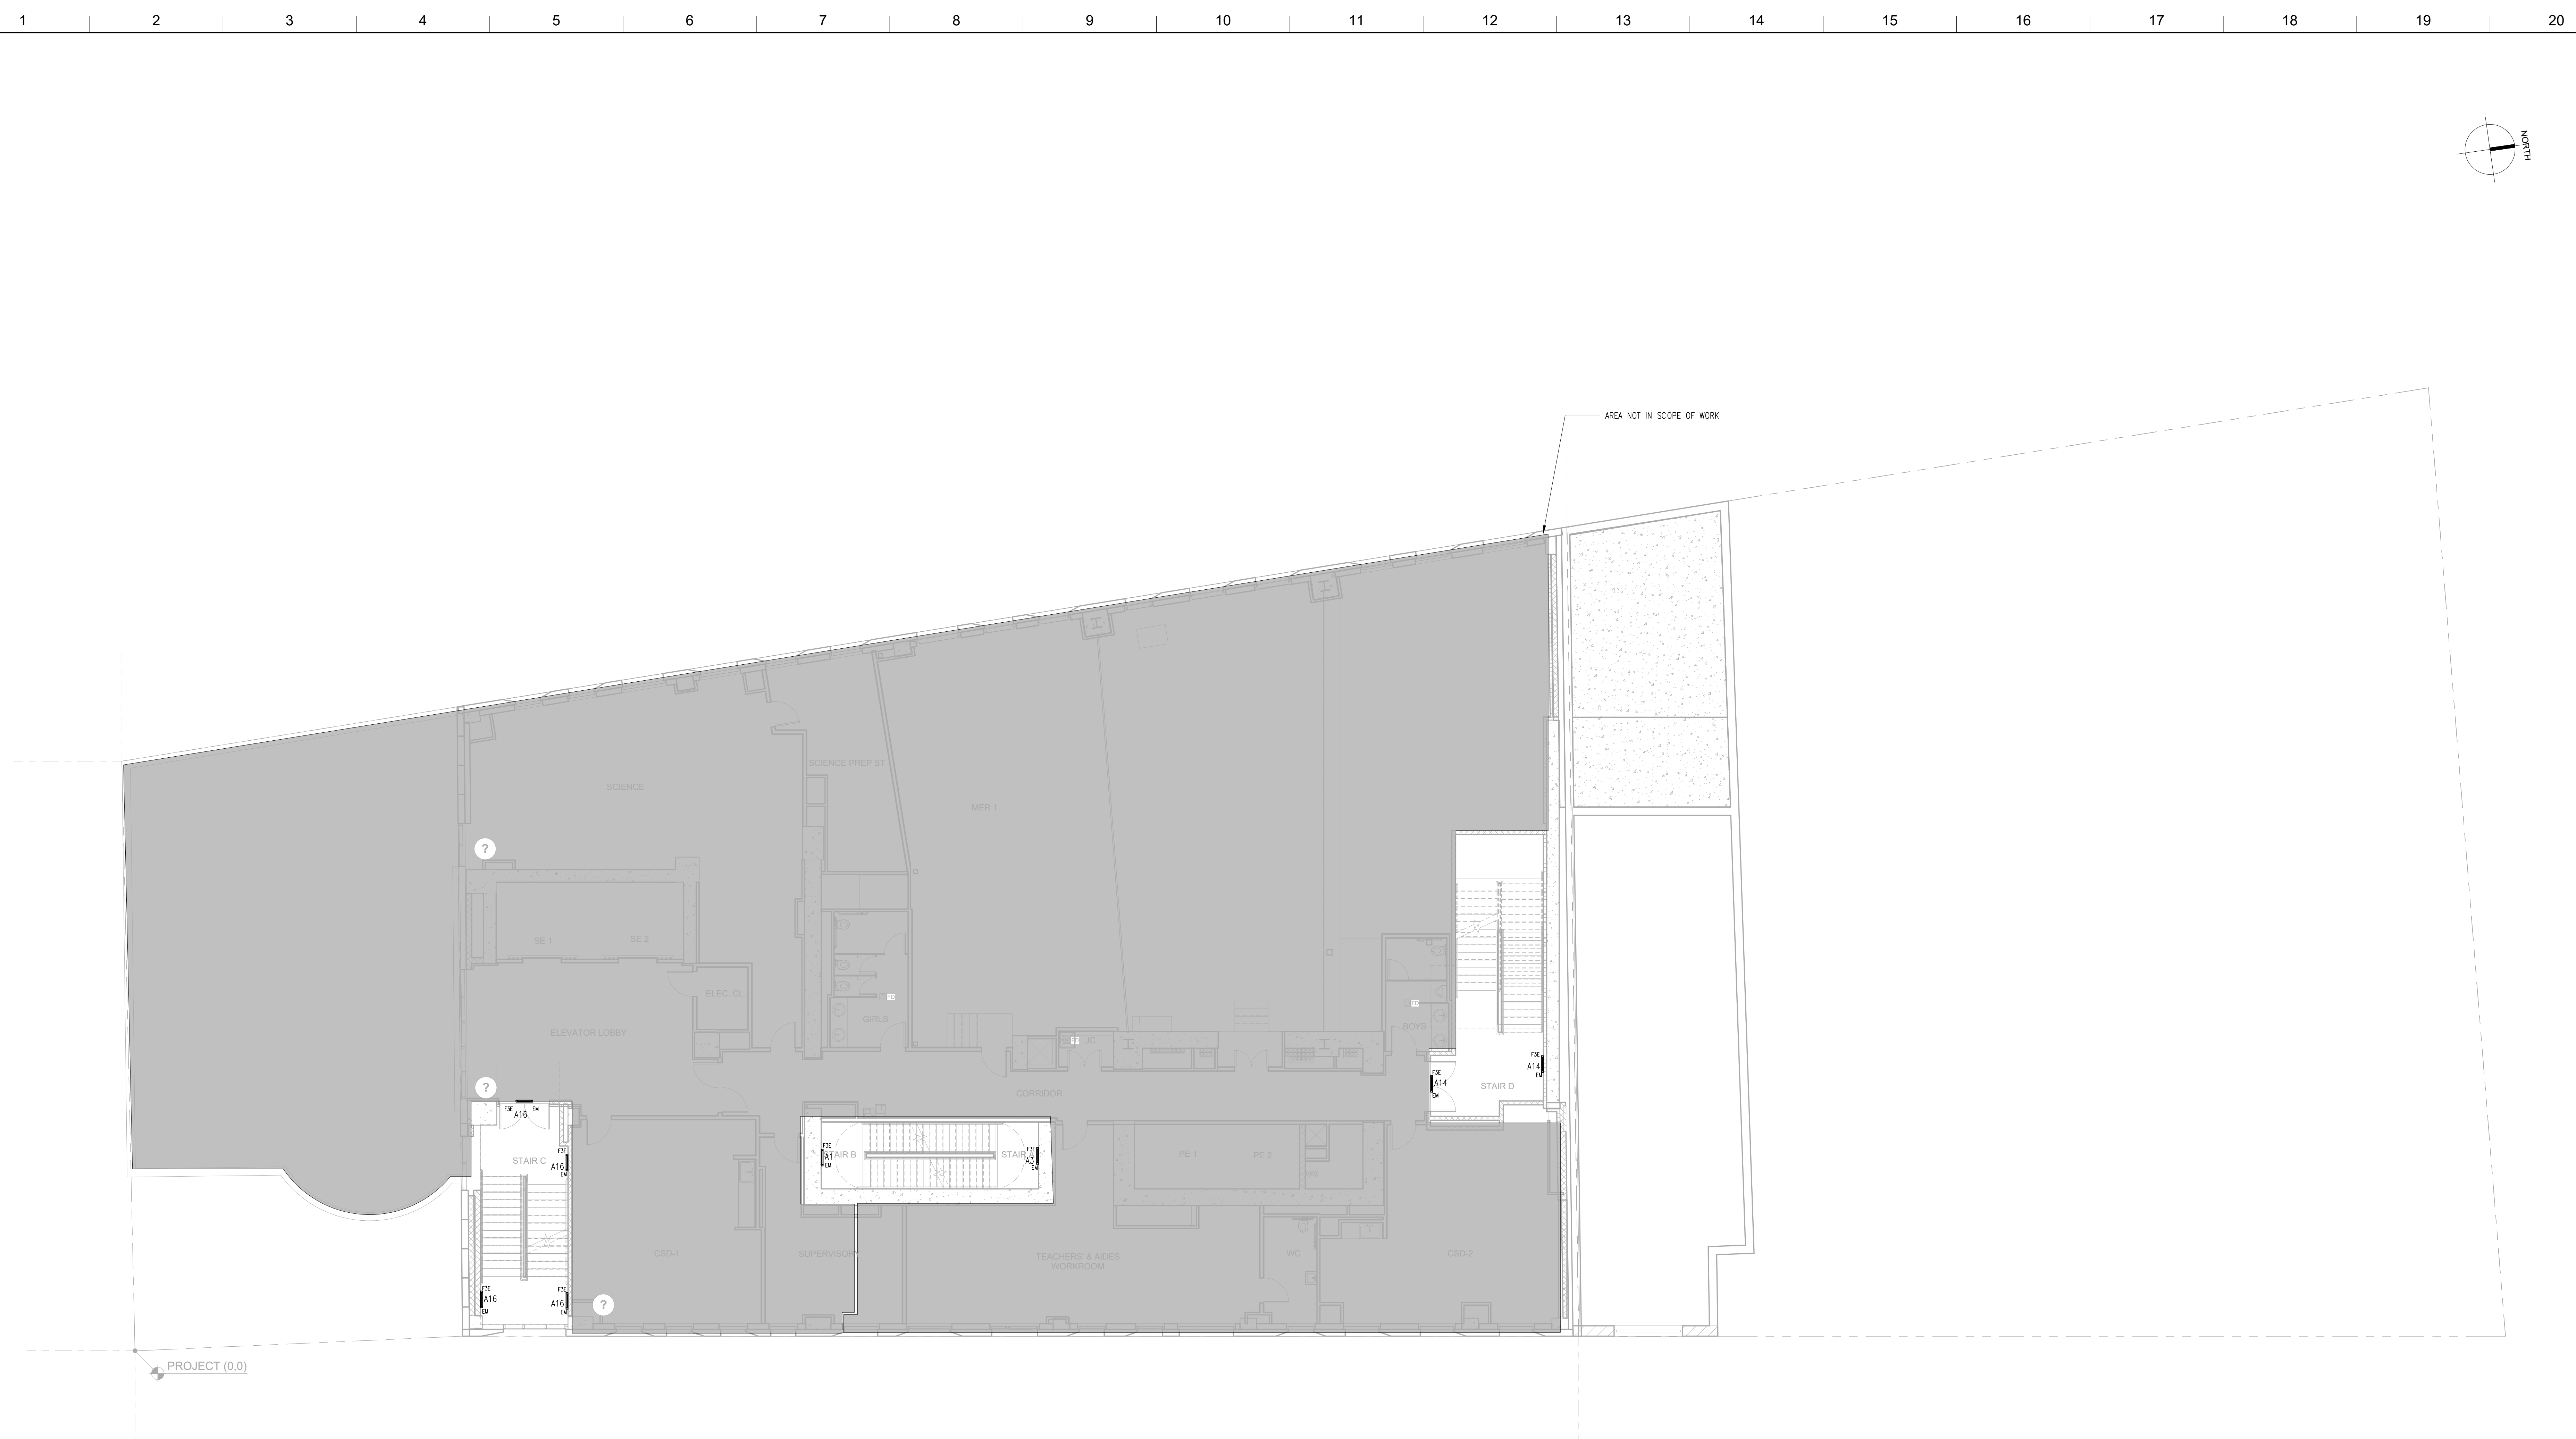

- NOTES:**
- SEE DRAWING E-001 FOR NOTES, SYMBOLS, ABBREVIATIONS AND DRAWING LIST.
  - SEE DRAWING E-002 FOR LIGHT FIXTURE SCHEDULE AND ADDITIONAL INFORMATION.
  - EXIT SIGNS SHALL HAVE INTEGRAL EMERGENCY BATTERY BALLASTS. SENSING LINE TO BE CONNECTED AHEAD OF ANY SWITCHING/CONTROLS.
  - CIRCUITS WITH THE FOLLOWING PREFIXES SHALL BE CONNECTED AS STATED BELOW:  
 'A' TO PANEL 'TLL-10' (A)

- EMERGENCY NOTES:**
- SEE DRAWING EN-102 FOR LIGHT FIXTURE SCHEDULES.
  - INDEPENDENT MANUAL CONTROL IS PROVIDED FOR EACH SPACE, EXCEPT FOR STAIRS AND CORRIDORS (TYPICAL FOR ALL FLOORS).
  - NOT USED.
  - ALL EXIT SIGNS ARE 2.2W PER SIDE AND IT COMPLIES WITH ASHRAE 90.1 (2010) AS PER SECTION 9.4.2.
  - ALL LIGHTING IN PUBLIC AREAS SHALL BE CONTROLLED VIA TIMELOCK THROUGH LIGHTING CONTROL PANELS, EXCEPT FOR COMMON CORRIDOR LIGHTING.

MATERIAL KEYING LEGEND:

NO.	REVISIONS / SUBMISSIONS	DATE
	DCR SUBMISSION	08.08.2016

**FX FOWLE**  
 FX FOWLE ARCHITECTS, LLP | 22 WEST 10TH STREET | NEW YORK, NY 10011 | T 212.637.1700 | F 212.463.8716 | WWW.FXFOWLE.COM

**DESIMONE CONSULTING ENGINEERS**  
 18 West 18th Street, 10th Floor, New York, NY 10011 212-632-2211

**DAGHER ENGINEERING, PLLC**  
 25 Broadway, New York, NY 10002 212-460-2801

**LANGAN ENGINEERING**  
 21 Penn Plaza, New York, NY 10007 212-475-5400

**DEBORAH BERKE PARTNERS**  
 220 Fifth Avenue, 7th Floor, New York, NY 10001 212-229-8211

**VAN DEUSEN & ASSOCIATES (VDA)**  
 125 East 83rd Avenue, Suite 310, East River, NY 10001 973-804-8220

**STANTEC**  
 50 West 23rd Street, 8th Floor, NY 10010 212-366-5600

**42 TRINITY PLACE**

DRAWING TITLE:  
**7TH FLOOR ENERGY LIGHTING PLAN**


Drawn: JH	Project No.: 1669
Checked: BSH	Coord File:
Reviewed: ED	Drawing No.:
Date: 01/05/16	Scale: 1/8" = 1'-0"
<b>EN-207.00</b>	
Sheet 33 of 52	

TO THE BEST OF MY KNOWLEDGE, BELIEF AND PROFESSIONAL JUDGMENT, THESE PLANS AND SPECIFICATIONS PREPARED BY THIS OFFICE FOR THE REFERENCE PROJECT ARE IN COMPLIANCE WITH THE ENERGY CONSERVATION CONSTRUCTION CODE OF NEW YORK CITY - EFFECTIVE JAN 2015.

WARNING: IT IS A VIOLATION OF THE NEW YORK STATE EDUCATION LAW FOR ANY PERSON, UNLESS ACTING UNDER THE DIRECTION OF A LICENSED PROFESSIONAL ENGINEER, TO ALTER ANY ITEM ON THESE PLANS IN ANY WAY. IF ALTERATIONS TO THESE PLANS ARE MADE, THE ALTERATIONS SHALL BE MADE IN ACCORDANCE WITH ARTICLE 145 - SUBSECTION 7209 OF THE NEW YORK STATE EDUCATION LAW.

NYC BUILDING DEPARTMENT APPROVAL NOTE: THIS PLAN IS APPROVED ONLY FOR WORK INDICATED ON THE APPLICATION SPECIFICATION SHEET. ALL OTHER MATTERS SHOWN ARE NOT TO BE RELEI UPON, OR TO BE CONSIDERED EITHER AS BEING APPROVED OR IN ACCORDANCE WITH APPLICABLE CODES.



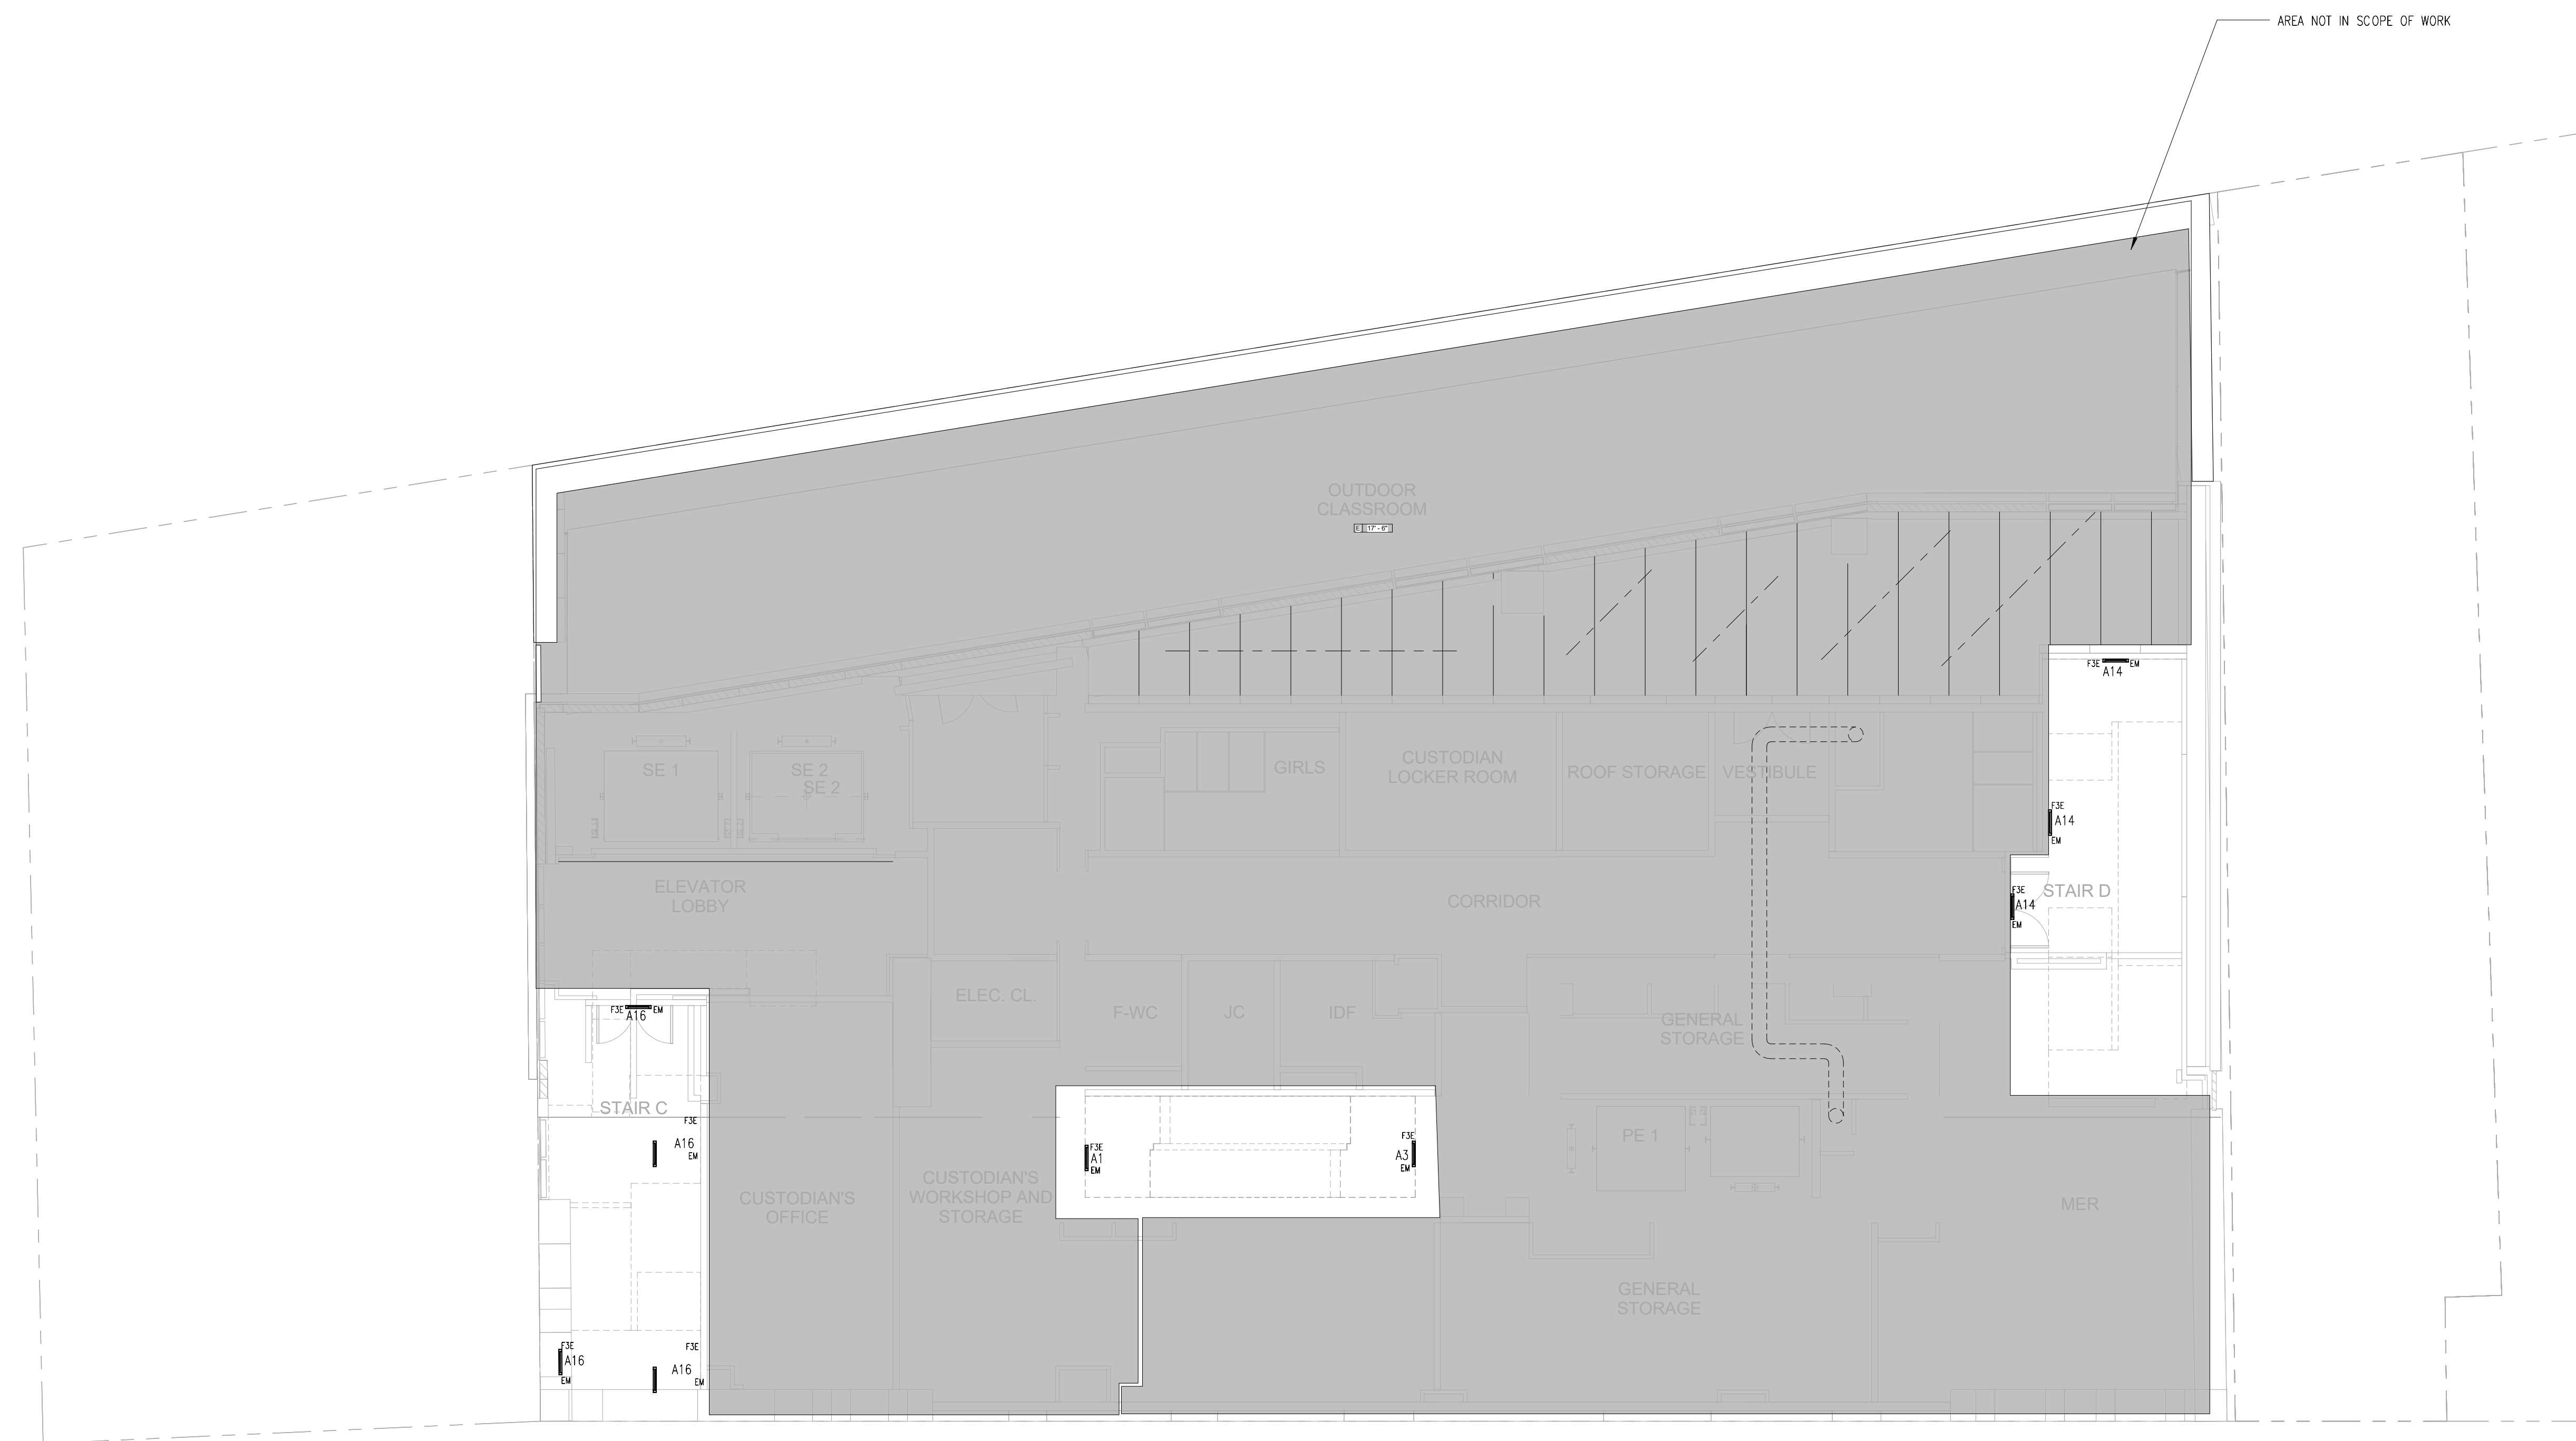


**NOTES:**

1. SEE DRAWING E-001 FOR NOTES, SYMBOLS, ABBREVIATIONS AND DRAWING LIST.
2. SEE DRAWING E-002 FOR LIGHT FIXTURE SCHEDULE AND ADDITIONAL INFORMATION.
3. EXIT SIGNS SHALL HAVE INTEGRAL EMERGENCY BATTERY BALLASTS, SENSING LINE TO BE CONNECTED AHEAD OF ANY SWITCHING/CONTROLS.
4. CIRCUITS WITH THE FOLLOWING PROTECTIVES SHALL BE CONNECTED AS STATED BELOW:  
A TO PANEL 'ELT-10' (4#)

**ENERGY NOTES:**

1. SEE DRAWING EN-102 FOR LIGHT FIXTURE SCHEDULES.
2. INDEPENDENT MANUAL CONTROL IS PROVIDED FOR EACH SPACE, EXCEPT FOR STAIRS AND CORRIDORS (TYPICAL FOR ALL FLOORS).
3. NOT USED.
4. ALL EXIT SIGNS ARE 2.2W PER SIDE AND IT COMPLIES WITH ASHRAE 90.1 (2010) AS PER SECTION 9.4.2.
5. ALL LIGHTING IN PUBLIC AREAS SHALL BE CONTROLLED VIA TIMELOCK THROUGH LIGHTING CONTROL PANELS, EXCEPT FOR COMMON CORRIDOR LIGHTING.

**MATERIAL KEYING LEGEND:**

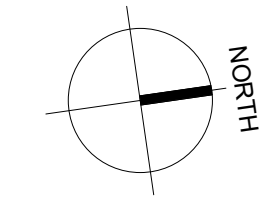

NO.	REVISIONS / SUBMISSIONS	DATE
	DCR SUBMISSION	08.08.2016

**FX FOWLE**

FX FOWLE ARCHITECTS, LLP | 22 WEST 10TH STREET | NEW YORK, NY 10011 | T 212.627.1700 | F 212.463.8718 | WWW.FX FOWLE.COM

- DESIMONE CONSULTING ENGINEERS**  
18 West 18th Street, 10th Floor, New York, NY 10011 212-632-2211
- DAGHER ENGINEERING, PLLC**  
25 Broadway, New York, NY 10002 212-460-2201
- LANGAN ENGINEERING**  
21 Penn Plaza, New York, NY 10005 212-210-5400
- DEBORAH BERKE PARTNERS**  
220 Fifth Avenue, 7th Floor, New York, NY 10001 212-229-8211
- VAN DEUSEN & ASSOCIATES (VDA)**  
125 Edge Park Avenue, Suite 210, East Haven, NY 10001 973-894-8220
- STANTEC**  
50 West 23rd Street, 8th Floor, NY 10010 212-366-5600

**42 TRINITY PLACE**

**DRAWING TITLE:**  
8TH FLOOR ENERGY LIGHTING PLAN


	Drawn: JH Checked: BSH Reviewed: ED Date: 01/05/16 Scale: 1/8" = 1'-0"	Project No.: 1699 Card File:  Drawing No.:  <p><b>EN-208.00</b></p> Sheet 34 of 52
--	---	--

TO THE BEST OF MY KNOWLEDGE, BELIEF AND PROFESSIONAL JUDGMENT, THESE PLANS AND SPECIFICATIONS PREPARED BY THIS OFFICE FOR THE REFERENCE PROJECT ARE IN COMPLIANCE WITH THE ENERGY CONSERVATION CONSTRUCTION CODE OF NEW YORK CITY - EFFECTIVE JAN 2015.


WARNING: IT IS A VIOLATION OF THE NEW YORK STATE EDUCATION LAW FOR ANY PERSON, UNLESS ACTING UNDER THE DIRECTION OF A LICENSED PROFESSIONAL ENGINEER, TO ALTER ANY ITEM ON THESE PLANS IN ANY WAY. IF ALTERATIONS TO THESE PLANS ARE MADE, THE ALTERATIONS SHALL BE MADE IN ACCORDANCE WITH ARTICLE 145 - SUBSECTION 7209 OF THE NEW YORK STATE EDUCATION LAW.

NYC BUILDING DEPARTMENT APPROVAL NOTE: THIS PLAN IS APPROVED ONLY FOR WORK INDICATED ON THE APPLICATION SPECIFICATION SHEET. ALL OTHER MATTERS SHOWN ARE NOT TO BE RELED UPON, OR TO BE CONSIDERED EITHER AS BEING APPROVED OR IN ACCORDANCE WITH APPLICABLE CODES.



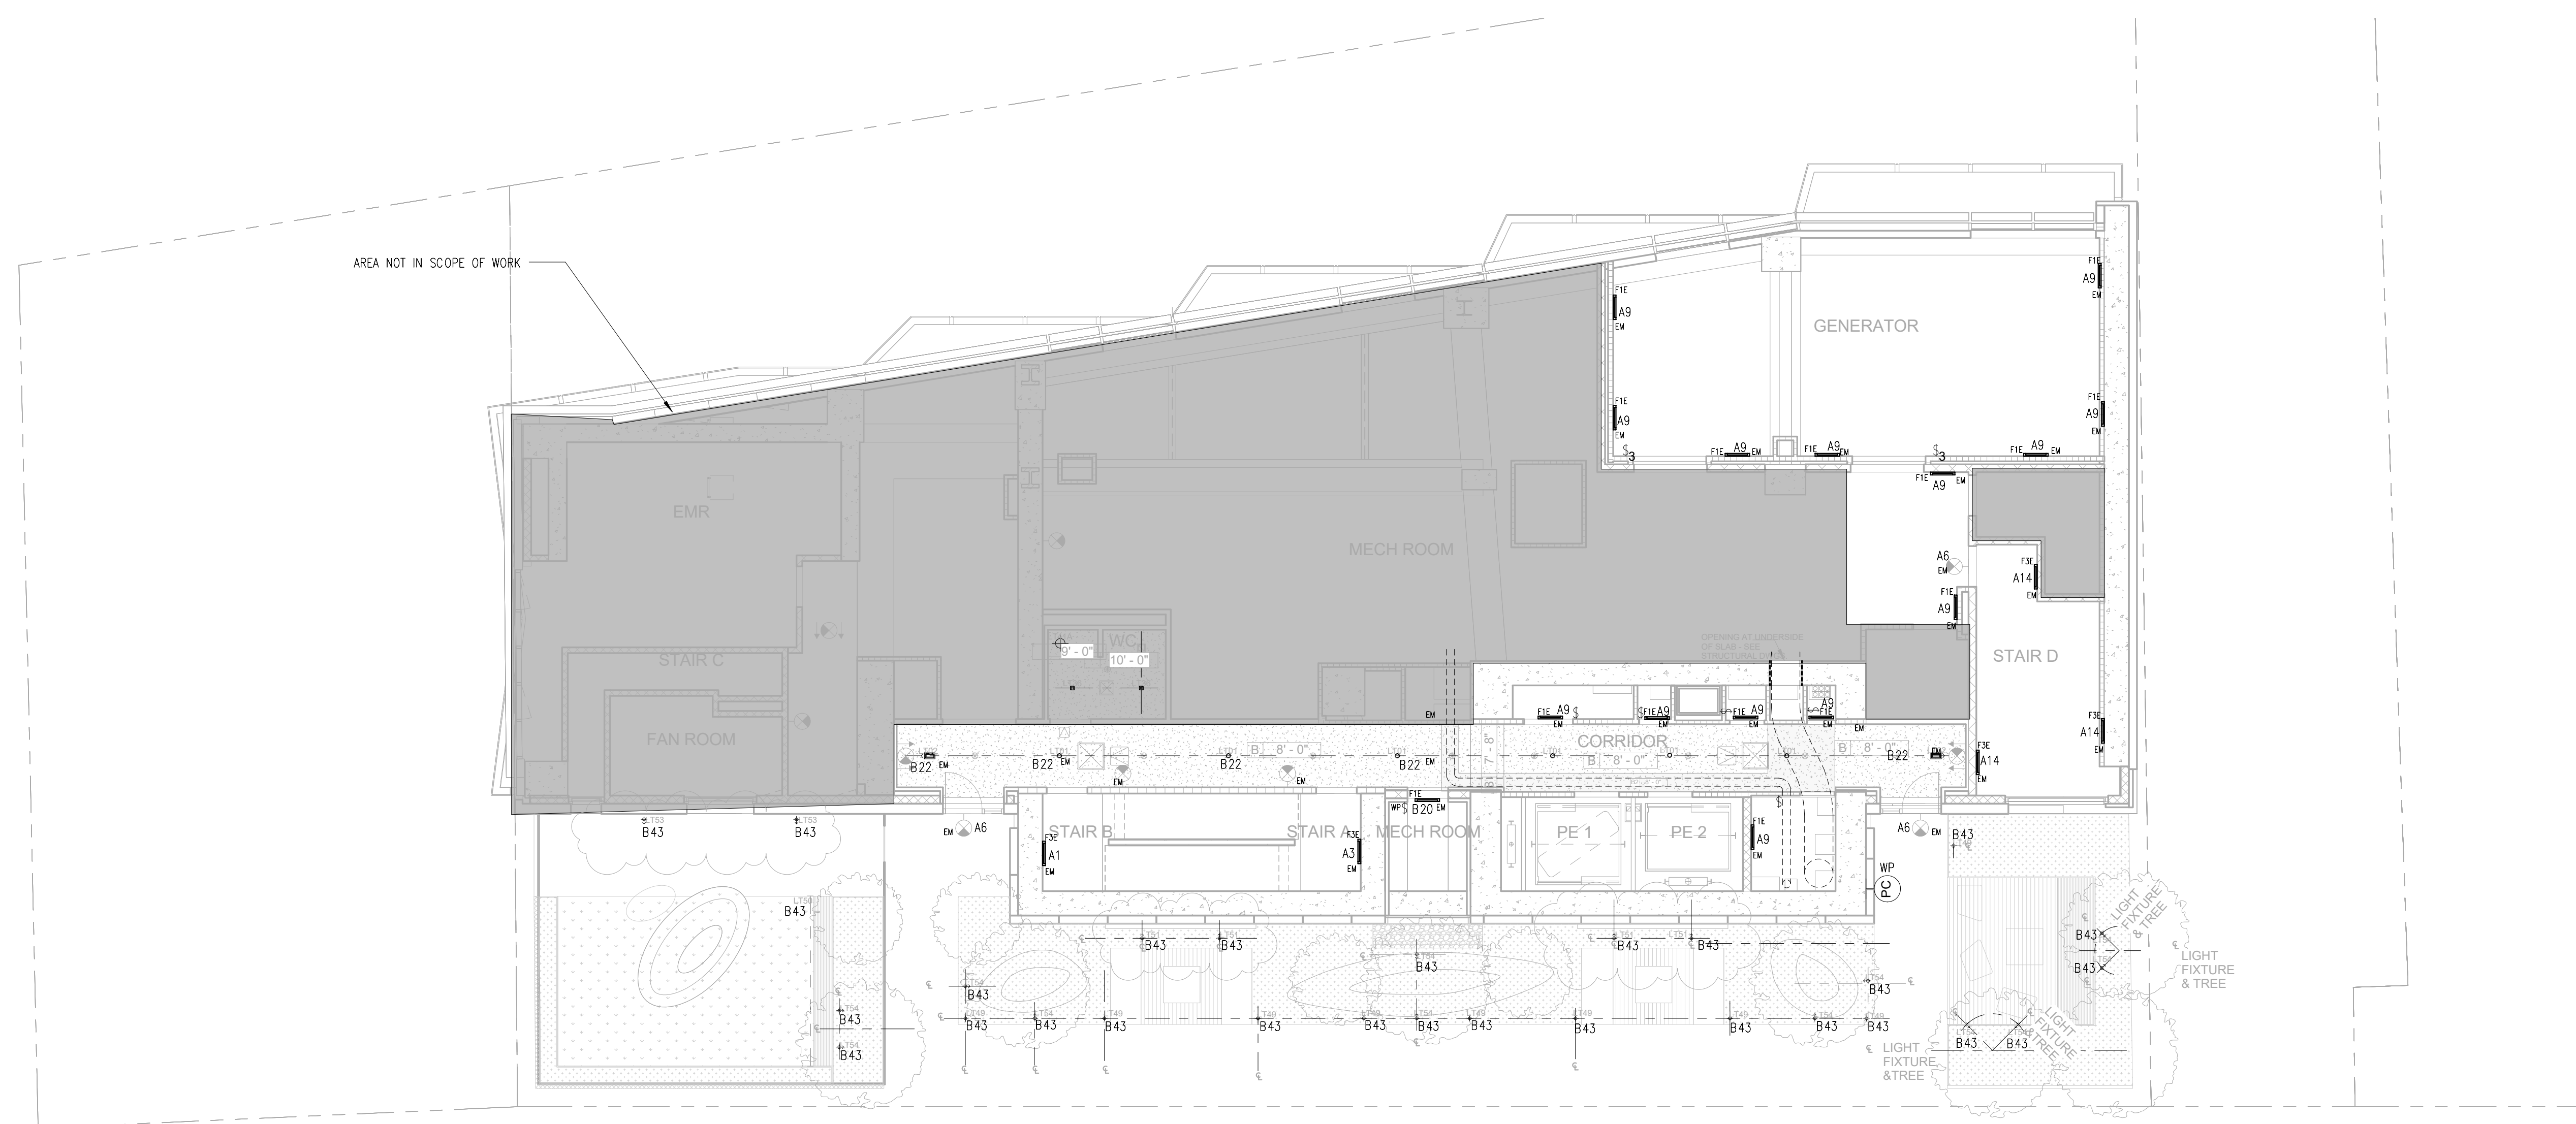

MATERIAL KEYING LEGEND:

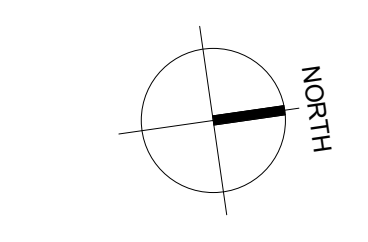

NOTES:

1. SEE DRAWING E-001 FOR NOTES, SYMBOLS, ABBREVIATIONS AND DRAWING LIST.
2. SEE DRAWING E-002 FOR LIGHT FIXTURE SCHEDULE AND ADDITIONAL INFORMATION. SEE ARCHITECTURAL RCP DRAWINGS FOR FINAL LOCATIONS OF LIGHT FIXTURES.
3. EXIT SIGNS SHALL HAVE INTEGRAL EMERGENCY BATTERY BALLASTS, SENSING LINE TO BE CONNECTED AHEAD OF ANY SWITCHING/CONTROLS.
4. CIRCUITS WITH THE FOLLOWING PROVISIONS SHALL BE CONNECTED AS STATED BELOW:  
A' TO PANEL 'E1-10' (A)  
B' TO PANEL 'H9-10' (B)
5. ALL EXIT SIGNS SHALL BE CIRCUITED PANEL 'E1-10' #6, U.O.N.
6. CORRIDOR LIGHTING SHALL BE CIRCUITED TO PANEL 'H9-10' #22, U.O.N.  
CORRIDOR EMERGENCY LIGHTING SHALL BE CIRCUITED TO PANEL 'E1-10' #10, U.O.N.

ENERGY NOTES:

1. SEE DRAWING EN-102 FOR LIGHT FIXTURE SCHEDULES.
2. INDEPENDENT MANUAL CONTROL IS PROVIDED FOR EACH SPACE, EXCEPT FOR STAIRS AND CORRIDORS (TYPICAL FOR ALL FLOORS).
3. NOT USED.
4. ALL EXIT SIGNS ARE 2.2W PER SIDE AND IT COMPLES WITH ASHRAE 90.1 (2010) AS PER SECTION 9.4.2.
5. ALL LIGHTING IN PUBLIC AREAS SHALL BE CONTROLLED VIA TIMELOCK THROUGH LIGHTING CONTROL PANELS, EXCEPT FOR COMMON CORRIDOR LIGHTING.

TO THE BEST OF MY KNOWLEDGE, BELIEF AND PROFESSIONAL JUDGMENT, THESE PLANS AND SPECIFICATIONS PREPARED BY THIS OFFICE FOR THE REFERENCE PROJECT ARE IN COMPLIANCE WITH THE ENERGY CONSERVATION CONSTRUCTION CODE OF NEW YORK CITY - EFFECTIVE JAN 2015.

WARNING: IT IS A VIOLATION OF THE NEW YORK STATE EDUCATION LAW FOR ANY PERSON, UNLESS ACTING UNDER THE DIRECTION OF A LICENSED PROFESSIONAL ENGINEER, TO ALTER ANY ITEM ON THESE PLANS IN ANY WAY. IF ALTERATIONS TO THESE PLANS ARE MADE, THE ALTERATIONS SHALL BE MADE IN ACCORDANCE WITH ARTICLE 145 - SUBSECTION 7209 OF THE NEW YORK STATE EDUCATION LAW.

NYC BUILDING DEPARTMENT APPROVAL NOTE: THIS PLAN IS APPROVED ONLY FOR WORK INDICATED ON THE APPLICATION SPECIFICATION SHEET. ALL OTHER MATTERS SHOWN ARE NOT TO BE RELED UPON, OR TO BE CONSIDERED EITHER AS BEING APPROVED OR IN ACCORDANCE WITH APPLICABLE CODES.

DESIMONE CONSULTING ENGINEERS  
18 West 18th Street, 10th Floor, New York, NY 10011 212-633-2211  
25 Broadway, New York, NY 10002 212-460-2201

DAGHER ENGINEERING, PLLC  
25 Broadway, New York, NY 10002 212-460-2201

LANGAN ENGINEERING  
21 Penn Plaza, New York, NY 10005 212-475-5400

DEBORAH BERKE PARTNERS  
220 Fifth Avenue, 7th Floor, New York, NY 10001 212-229-8211

VAN DEUSEN & ASSOCIATES (VDA)  
125 Edge Rock Avenue, Suite 310, East Norwich, NY 11001 973-894-8220

STANTEC  
50 West 23rd Street, 8th Floor, NY 10010 212-366-6600

42 TRINITY PLACE


DRAWING TITLE:  
9TH FLOOR ENERGY LIGHTING PLAN

Seal: [Professional Engineer Seal for James F. Dagher, No. 072203, State of New York]

Drawn: JH  
Checked: BSH  
Reviewed: ED  
Date: 11/13/15  
Scale: 1/8" = 1'-0"

Project No.: 1669  
Cad File:  
Drawing No.: EN-209.00  
Sheet 35 of 52



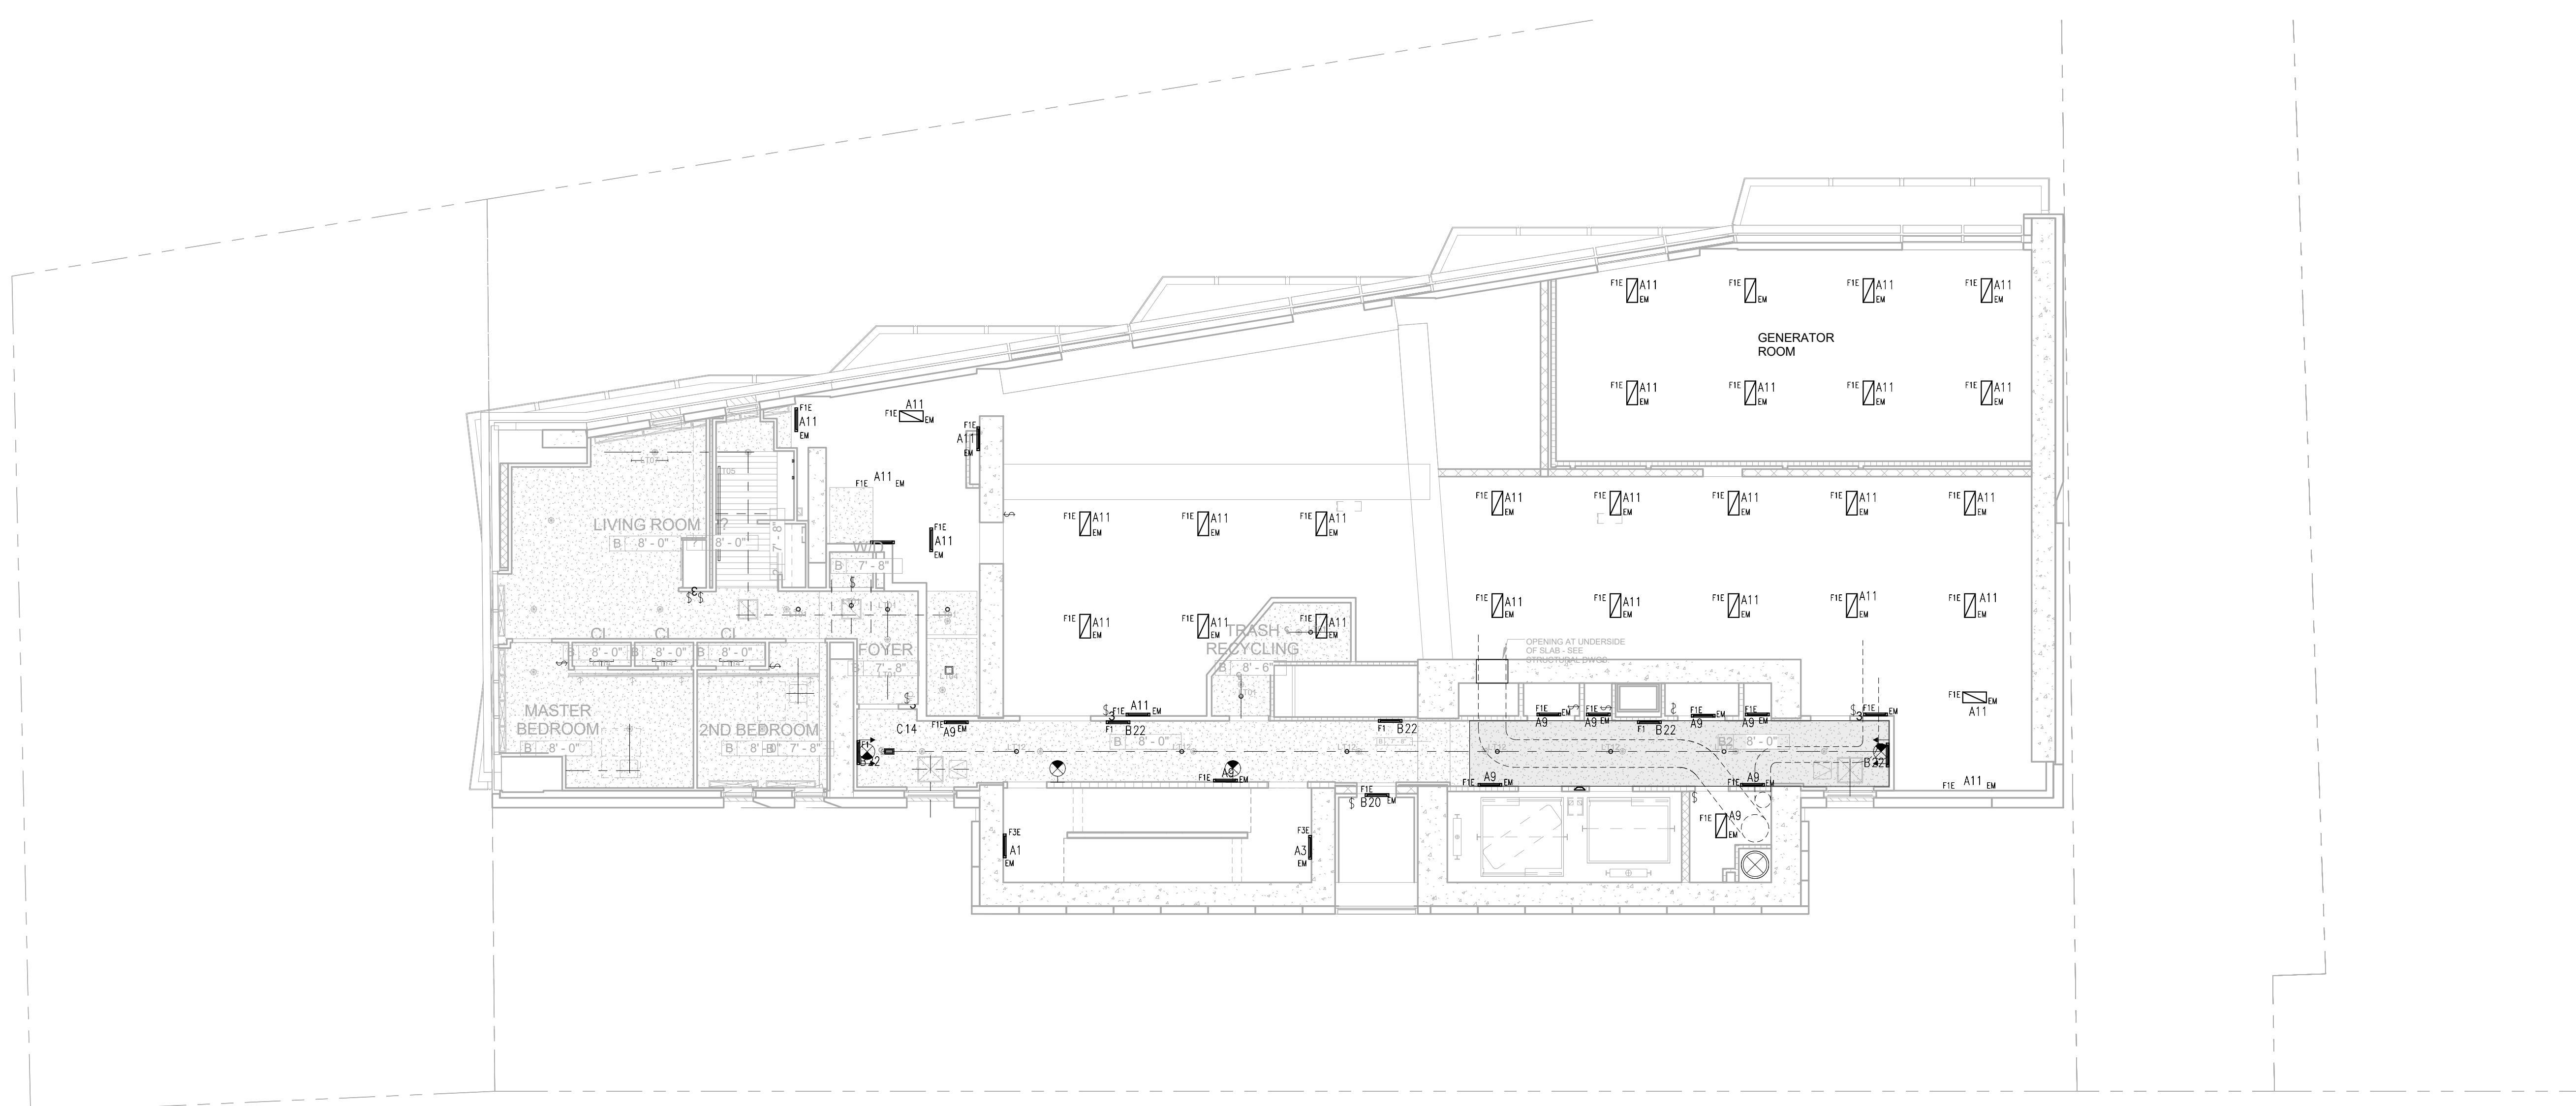


**NOTES:**

- SEE DRAWING E-001 FOR NOTES, SYMBOLS, ABBREVIATIONS AND DRAWING LIST.
- SEE DRAWING E-002 FOR LIGHT FIXTURE SCHEDULE AND ADDITIONAL INFORMATION. SEE ARCHITECTURAL RCP DRAWINGS FOR FINAL LOCATIONS OF LIGHT FIXTURES.
- EXIT SIGNS SHALL HAVE INTEGRAL EMERGENCY BATTERY BALLASTS, SENSING LINE TO BE CONNECTED AHEAD OF ANY SWITCHING/CONTROLS.
- APARTMENT LIGHTING SHALL BE CIRCUITED TO ITS RESPECTIVE APARTMENT PANEL, CIRCUIT #16, U.O.N.
- CIRCUITS WITH THE FOLLOWING PREFIXES SHALL BE CONNECTED AS STATED BELOW:  
 A TO PANEL 'E1-10' (A4)  
 B TO PANEL '4P-10' (B4)  
 C TO PANEL '4P-27' (C4)
- ALL EXIT SIGNS SHALL BE CIRCUITED PANEL 'E1-10' #6, U.O.N.

**ENERGY NOTES:**

- SEE DRAWING EN-102 FOR LIGHT FIXTURE SCHEDULES.
- INDEPENDENT MANUAL CONTROL IS PROVIDED FOR EACH SPACE, EXCEPT FOR STAIRS AND CORRIDORS (TYPICAL FOR ALL FLOORS).
- ALL DWELLING UNITS ARE EXEMPT AS PER ASHRAE 90.1 (2010) SECTION 9.1.1, EXCEPTION (b). DWELLING UNITS WITHIN COMMERCIAL BUILDINGS SHALL NOT BE REQUIRED TO COMPLY WITH THIS SECTION PROVIDED THAT A MINIMUM OF 75% OF THE LAMPS IN PERMANENTLY INSTALLED LIGHTING FIXTURES, OTHER THAN LOW-VOLTAGE LIGHTING, SHALL BE HIGH EFFICACY LAMPS, OR A MINIMUM OF 75% OF THE PERMANENTLY INSTALLED LIGHTING FIXTURES SHALL CONTAIN ONLY HIGH EFFICACY LAMPS. 100% OF THE PERMANENTLY INSTALLED LIGHTING FIXTURES CONTAIN HIGH EFFICACY LAMPS. REFER TO LIGHT FIXTURE SCHEDULE ON EN-102 FOR ADDITIONAL INFORMATION.
- ALL EXIT SIGNS ARE 2.2W PER SIDE AND IT COMPLIES WITH ASHRAE 90.1 (2010) AS PER SECTION 9.4.2.
- ALL LIGHTING IN PUBLIC AREAS SHALL BE CONTROLLED VIA TIMELOCK THROUGH LIGHTING CONTROL PANELS, EXCEPT FOR COMMON CORRIDOR LIGHTING.

**MATERIAL KEYING LEGEND:**

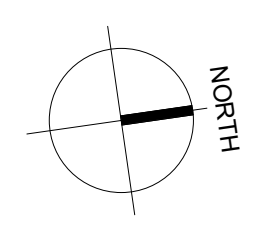

NO.	REVISIONS / SUBMISSIONS	DATE
	DCR SUBMISSION	08.08.2016

**FX FOWLE**  
 FOWLE ARCHITECTS, LLP | 22 WEST 10TH STREET | NEW YORK, NY 10011 | 212.637.1700 | 212.463.8718 | WWW.FXFWLE.COM

**DESMONE CONSULTING ENGINEERS**  
 18 West 18th Street, 10th Floor, New York, NY 10011 212-632-2211

**DAGHER ENGINEERING, PLLC**  
 25 Broadway, New York, NY 10002 212-460-2201

**LANGAN ENGINEERING**  
 21 Penn Plaza, New York, NY 10005 212-410-5400

**DEBORAH BERKE PARTNERS**  
 220 Fifth Avenue, 7th Floor, New York, NY 10001 212-229-8211

**VAN DEUSEN & ASSOCIATES (VDA)**  
 125 Edge Park Avenue, Suite 210, East Haven, NY 10001 973-804-8220

**STANTEC**  
 50 West 23rd Street, 8th Floor, NY 10010 212-366-5600

**42 TRINITY PLACE**

DRAWING TITLE:  
**10TH FLOOR ENERGY LIGHTING PLAN**



	Drawn:	JH	Project No.:	1699
	Checked:	BSH	Coord File:	
	Reviewed:	ED	Drawing No.:	EN-210.00
	Date:	11/13/15	Scale:	1/8" = 1'-0"
	Sheet:	36 of 52		

TO THE BEST OF MY KNOWLEDGE, BELIEF AND PROFESSIONAL JUDGMENT, THESE PLANS AND SPECIFICATIONS PREPARED BY THIS OFFICE FOR THE REFERENCE PROJECT ARE IN COMPLIANCE WITH THE ENERGY CONSERVATION CONSTRUCTION CODE OF NEW YORK CITY - EFFECTIVE JAN 2015.

WARNING: IT IS A VIOLATION OF THE NEW YORK STATE EDUCATION LAW FOR ANY PERSON, UNLESS ACTING UNDER THE DIRECTION OF A LICENSED PROFESSIONAL ENGINEER, TO ALTER ANY ITEM ON THESE PLANS IN ANY WAY. IF ALTERATIONS TO THESE PLANS ARE MADE, THE ALTERATIONS SHALL BE MADE IN ACCORDANCE WITH ARTICLE 145 - SUBSECTION 7209 OF THE NEW YORK STATE EDUCATION LAW.

NYC BUILDING DEPARTMENT APPROVAL NOTE: THIS PLAN IS APPROVED ONLY FOR WORK INDICATED ON THE APPLICATION SPECIFICATION SHEET. ALL OTHER MATTERS SHOWN ARE NOT TO BE RELED UPON, OR TO BE CONSIDERED EITHER AS BEING APPROVED OR IN ACCORDANCE WITH APPLICABLE CODES.



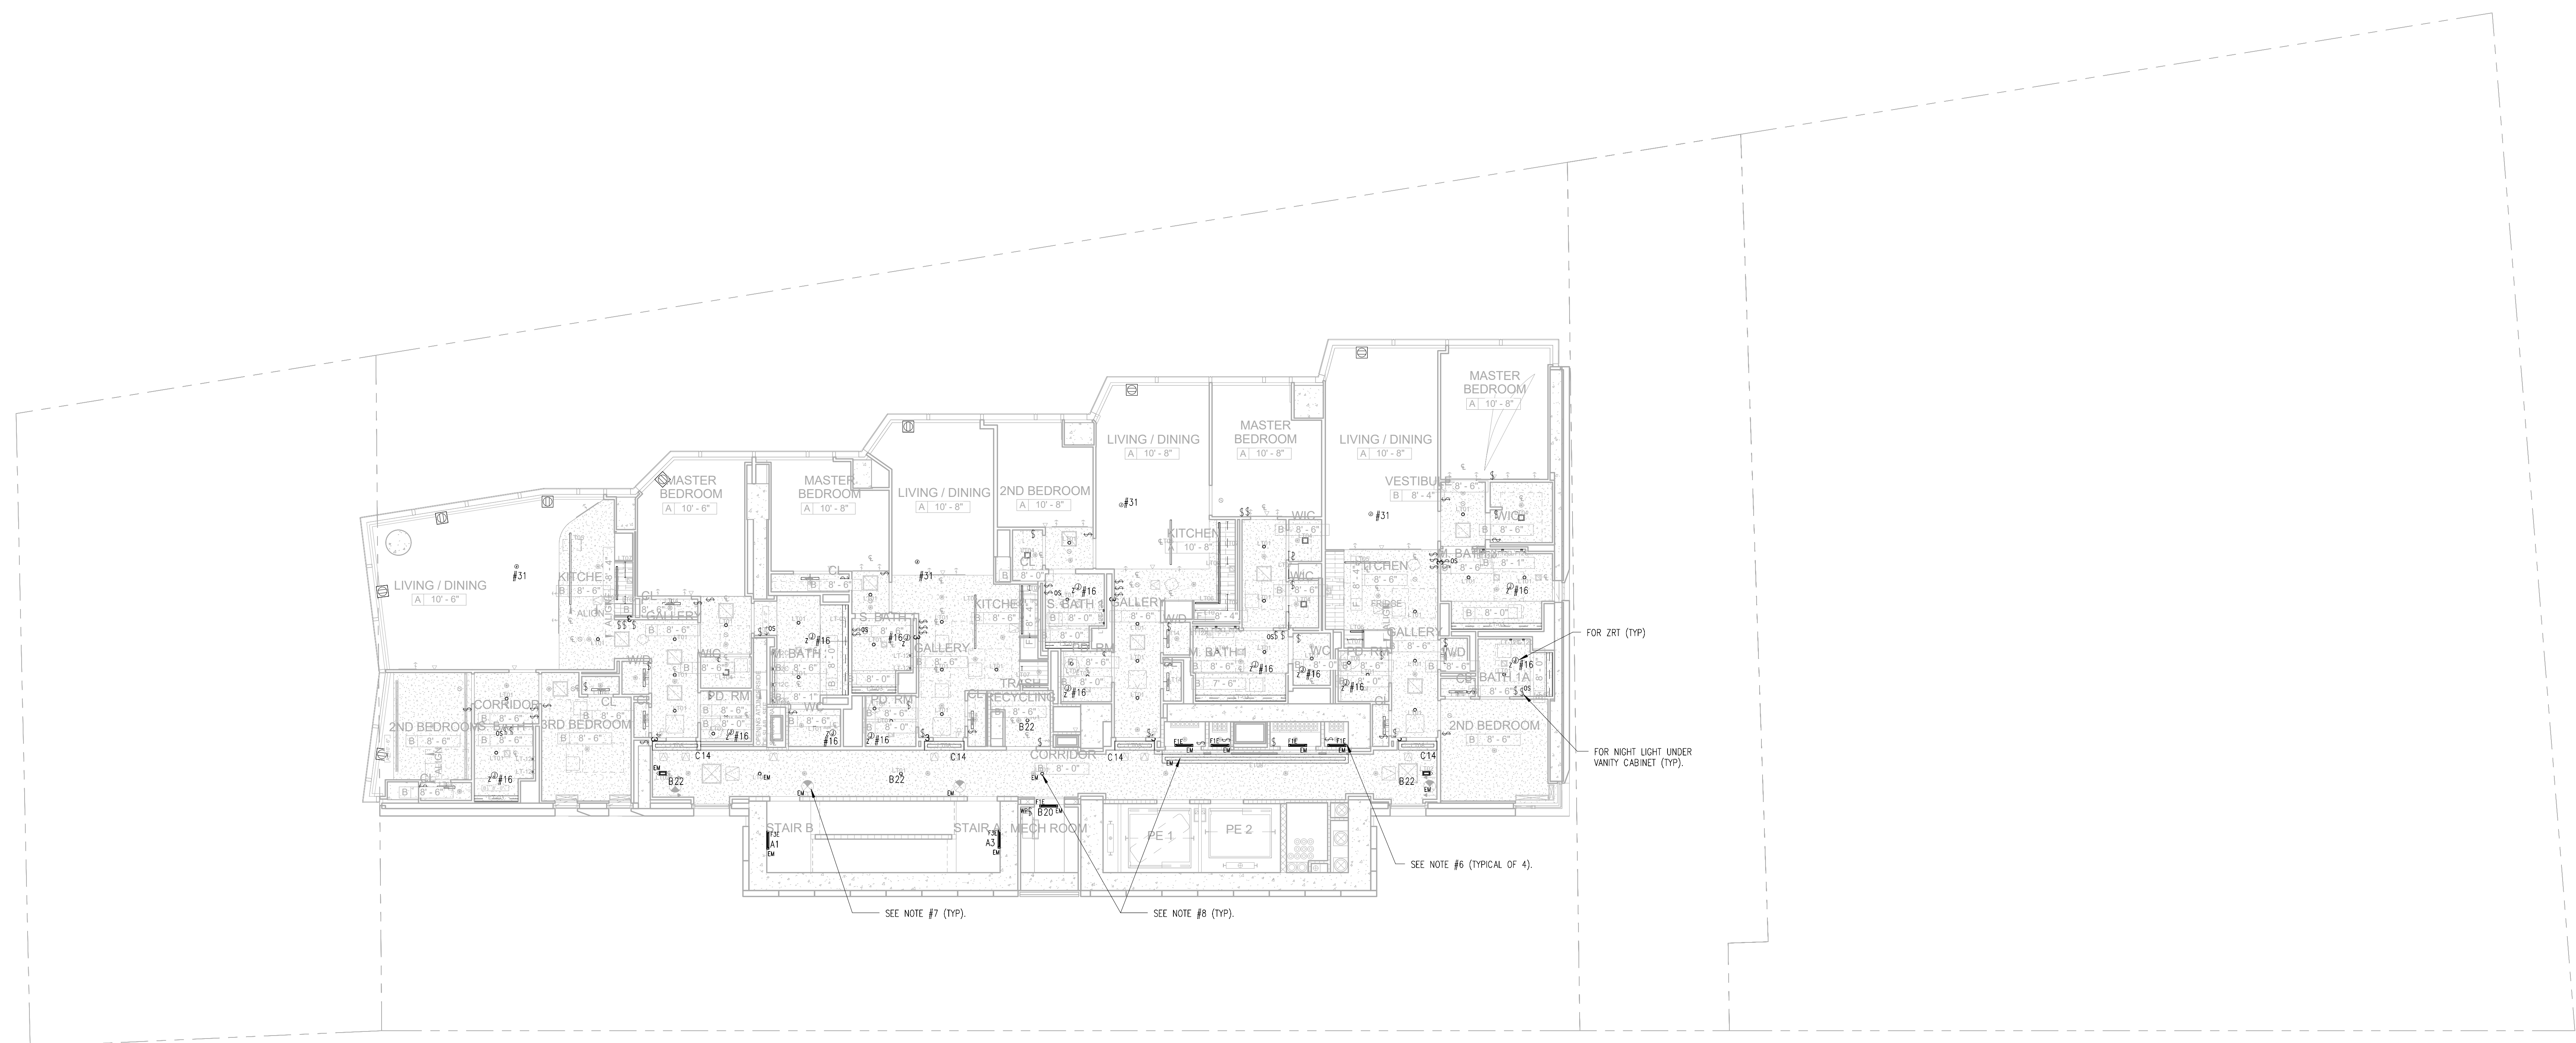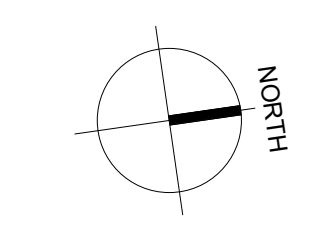

NOTES:

- SEE DRAWING E-001 FOR NOTES, SYMBOLS, ABBREVIATIONS AND DRAWING LIST.
- SEE DRAWING E-002 FOR LIGHT FIXTURE SCHEDULE AND ADDITIONAL INFORMATION. SEE ARCHITECTURAL RCP DRAWINGS FOR FINAL LOCATIONS OF LIGHT FIXTURES.
- EXIT SIGNS SHALL HAVE INTEGRAL EMERGENCY BATTERY BALLASTS, SENSING LINE TO BE CONNECTED AHEAD OF ANY SWITCHING/CONTROLS.
- APARTMENT LIGHTING SHALL BE CIRCUITED TO ITS RESPECTIVE APARTMENT PANEL CIRCUIT #16, U.O.N.
- CIRCUITS WITH THE FOLLOWING PREFIXES SHALL BE CONNECTED AS STATED BELOW:  
A' TO PANEL 'L11-10' (A)  
B' TO PANEL '1P-10' (B)  
C' TO PANEL '1P-27' (C)
- EMERGENCY BACK OF HOUSE LIGHTING ON FLOORS (11-15) SHALL BE CIRCUITED TO PANEL 'L11-10' #9.  
EMERGENCY BACK OF HOUSE LIGHTING ON FLOORS (16-22) SHALL BE CIRCUITED TO PANEL 'L11-10' #13.
- ALL EXIT SIGNS SHALL BE CIRCUITED PANEL 'L11-10' #6, U.O.N.
- CORRIDOR LIGHTING SHALL BE CIRCUITED TO PANEL '1P-10' #22, U.O.N.  
CORRIDOR EMERGENCY LIGHTING ON FLOORS 11-16 SHALL BE CIRCUITED TO PANEL 'L11-10' #10, U.O.N.  
CORRIDOR EMERGENCY LIGHTING ON FLOORS 17-22 SHALL BE CIRCUITED TO PANEL 'L11-10' #12, U.O.N.

ENERGY NOTES:

- SEE DRAWING EN-102 FOR LIGHT FIXTURE SCHEDULES.
- INDEPENDENT MANUAL CONTROL IS PROVIDED FOR EACH SPACE, EXCEPT FOR STAIRS AND CORRIDORS (TYPICAL FOR ALL FLOORS).
- ALL DWELLING UNITS ARE EXEMPT AS PER ASHRAE 90.1 (2010) SECTION 9.1.1, EXCEPTION (c). DWELLING UNITS WITH COMMERCIAL BUILDINGS SHALL NOT BE REQUIRED TO COMPLY WITH THIS SECTION PROVIDED THAT A MINIMUM OF 75% OF THE LAMPS IN PERMANENTLY INSTALLED LIGHTING FIXTURES, OTHER THAN LOW-VOLTAGE LIGHTING, SHALL BE HIGH EFFICACY LAMPS, OR A MINIMUM OF 75% OF THE PERMANENTLY INSTALLED LIGHTING FIXTURES SHALL CONTAIN ONLY HIGH EFFICACY LAMPS. 100% OF THE PERMANENTLY INSTALLED LIGHTING FIXTURES CONTAIN HIGH EFFICACY LAMPS. REFER TO LIGHT FIXTURE SCHEDULE ON EN-102 FOR ADDITIONAL INFORMATION.
- ALL EXIT SIGNS ARE 2.2W PER SIDE AND IT COMPLIES WITH ASHRAE 90.1 (2010) AS PER SECTION 9.4.2.
- ALL LIGHTING IN PUBLIC AREAS SHALL BE CONTROLLED VIA TIMELOCK THROUGH LIGHTING CONTROL PANELS, EXCEPT FOR COMMON CORRIDOR LIGHTING.

NO.	REVISIONS / SUBMISSIONS	DATE
	DOCS SUBMISSION	08.08.2016



FX FOWLE ARCHITECTS, LLP | 22 WEST 10TH STREET | NEW YORK, NY 10011 | 212.637.1700 | F 212.483.8716 | WWW.FXFOOWLE.COM

**DESIMONE CONSULTING ENGINEERS**  
18 West 18th Street, 10th Floor, New York, NY 10011 212-632-2211  
25 Broadway, New York, NY 10002 212-460-2801

**DAGHER ENGINEERING, PLLC**  
25 Broadway, New York, NY 10002 212-460-2801

**LANGAN ENGINEERING**  
21 Penn Plaza, New York, NY 10001 212-410-5400

**DEBORAH BERKE PARTNERS**  
220 8th Avenue, 7th Floor, New York, NY 10011 212-229-8211


**VAN DEUSEN & ASSOCIATES (VDA)**  
155 Edge Park Avenue, Suite 1710, East Rutherford, NJ 10001 973-984-8220

**STANTEC**  
50 West 23rd Street, 8th Floor, NY 10010 212-366-6600

42 TRINITY PLACE

DRAWING TITLE:  
11TH-22ND TYPICAL FLOOR ENERGY LIGHTING PLAN

Drawn: JH	Project No.: 1699
Checked: BSH	Coord File:
Reviewed: ED	Drawing No.:
Date: 11/13/15	Scale: 1/8" = 1'-0"
Sheet 37 of 52	

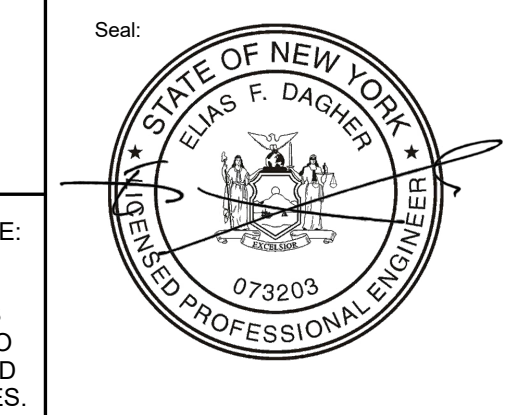


EN-211.00

TO THE BEST OF MY KNOWLEDGE, BELIEF AND PROFESSIONAL JUDGMENT, THESE PLANS AND SPECIFICATIONS PREPARED BY THIS OFFICE FOR THE REFERENCE PROJECT ARE IN COMPLIANCE WITH THE ENERGY CONSERVATION CONSTRUCTION CODE OF NEW YORK CITY - EFFECTIVE JAN 2015.


WARNING: IT IS A VIOLATION OF THE NEW YORK STATE EDUCATION LAW FOR ANY PERSON, UNLESS ACTING UNDER THE DIRECTION OF A LICENSED PROFESSIONAL ENGINEER, TO ALTER ANY ITEM ON THESE PLANS IN ANY WAY. IF ALTERATIONS TO THESE PLANS ARE MADE, THE ALTERATIONS SHALL BE MADE IN ACCORDANCE WITH ARTICLE 145 - SUBSECTION 7209 OF THE NEW YORK STATE EDUCATION LAW.

NYC BUILDING DEPARTMENT APPROVAL NOTE: THIS PLAN IS APPROVED ONLY FOR WORK INDICATED ON THE APPLICATION SPECIFICATION SHEET. ALL OTHER MATTERS SHOWN ARE NOT TO BE RELEAD UPON, OR TO BE CONSIDERED EITHER AS BEING APPROVED OR IN ACCORDANCE WITH APPLICABLE CODES.



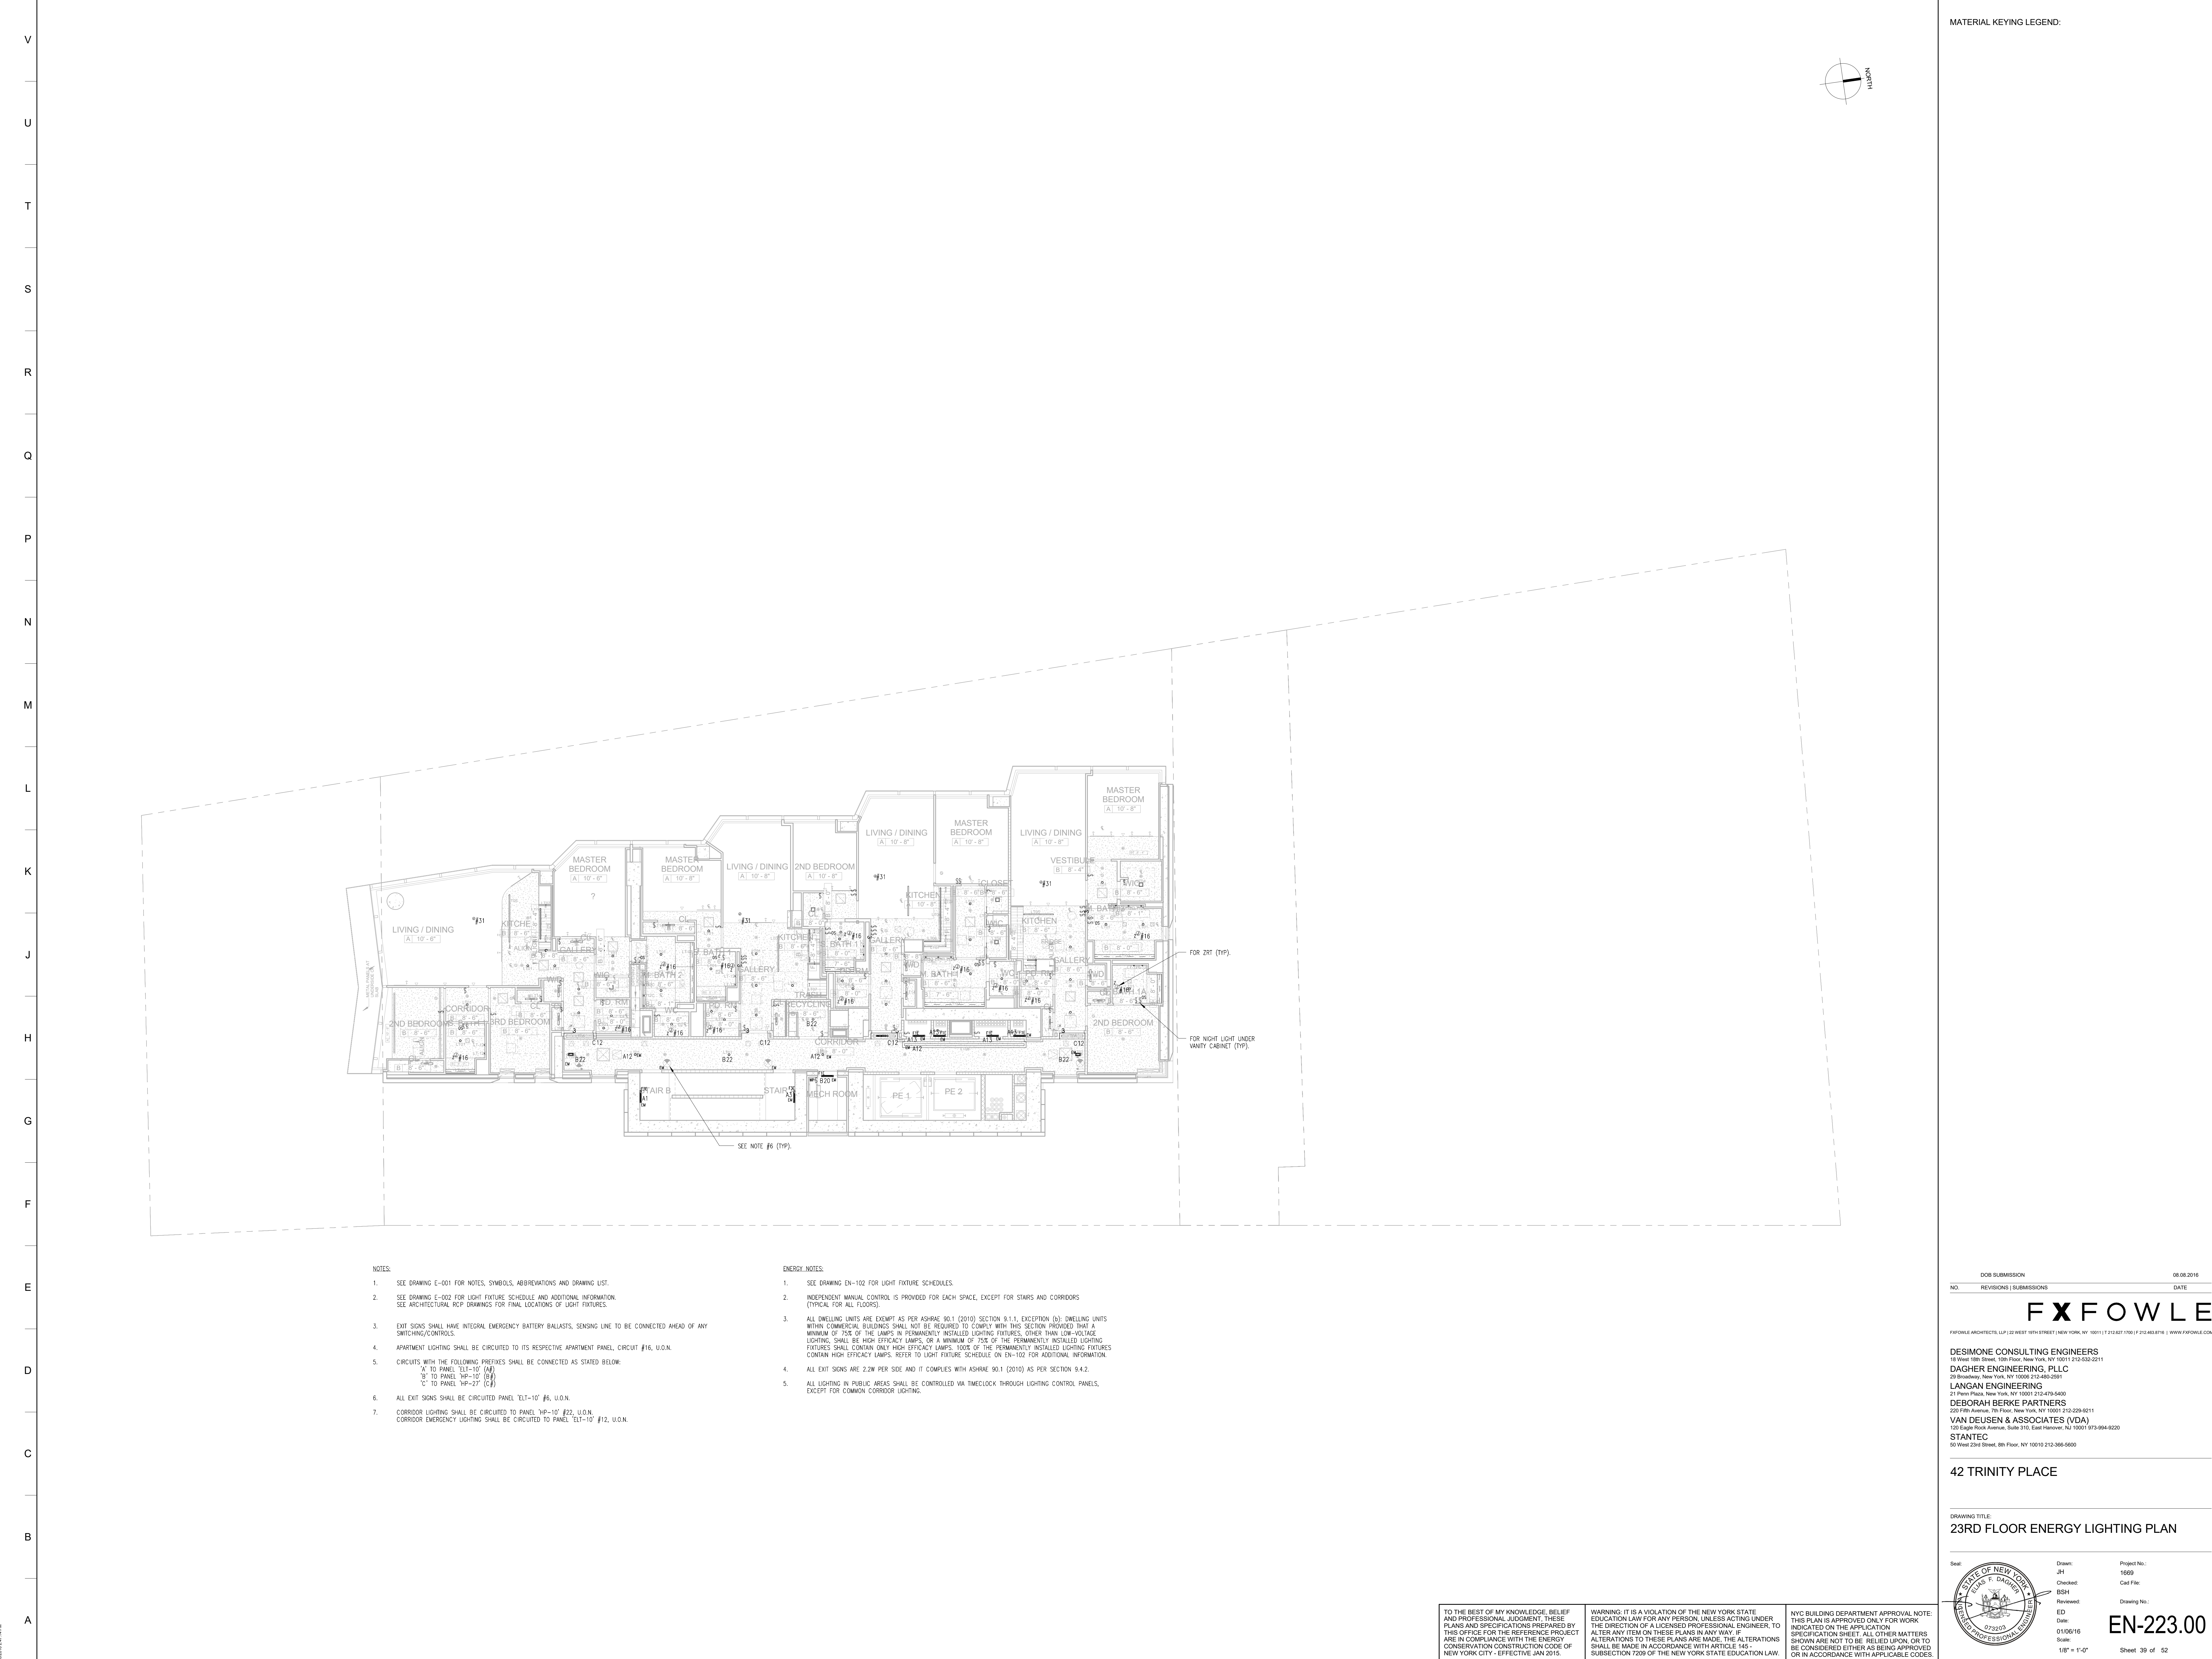

MATERIAL KEYING LEGEND:

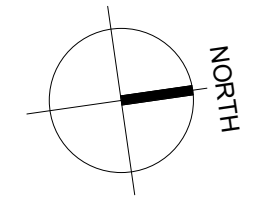

- NOTES:**
- SEE DRAWING E-001 FOR NOTES, SYMBOLS, ABBREVIATIONS AND DRAWING LIST.
  - SEE DRAWING E-002 FOR LIGHT FIXTURE SCHEDULE AND ADDITIONAL INFORMATION. SEE ARCHITECTURAL RCP DRAWINGS FOR FINAL LOCATIONS OF LIGHT FIXTURES.
  - EXIT SIGNS SHALL HAVE INTEGRAL EMERGENCY BATTERY BALLASTS, SENSING LINE TO BE CONNECTED AHEAD OF ANY SWITCHING/CONTROLS.
  - APARTMENT LIGHTING SHALL BE CIRCUITED TO ITS RESPECTIVE APARTMENT PANEL, CIRCUIT #16, U.O.N.
  - CIRCUITS WITH THE FOLLOWING PREFIXES SHALL BE CONNECTED AS STATED BELOW:  
 'A' TO PANEL 'EL1-10' (A)  
 'S' TO PANEL 'HP-10' (S)  
 'C' TO PANEL 'HP-27' (C)
  - ALL EXIT SIGNS SHALL BE CIRCUITED PANEL 'EL1-10' #6, U.O.N.
  - CORRIDOR LIGHTING SHALL BE CIRCUITED TO PANEL 'HP-10' #22, U.O.N.  
 CORRIDOR EMERGENCY LIGHTING SHALL BE CIRCUITED TO PANEL 'EL1-10' #12, U.O.N.

- ENERGY NOTES:**
- SEE DRAWING EN-102 FOR LIGHT FIXTURE SCHEDULES.
  - INDEPENDENT MANUAL CONTROL IS PROVIDED FOR EACH SPACE, EXCEPT FOR STAIRS AND CORRIDORS (TYPICAL FOR ALL FLOORS).
  - ALL DWELLING UNITS ARE EXEMPT AS PER ASHRAE 90.1 (2010) SECTION 9.1.1, EXCEPTION (6); DWELLING UNITS WITHIN COMMERCIAL BUILDINGS SHALL NOT BE REQUIRED TO COMPLY WITH THIS SECTION PROVIDED THAT A MINIMUM OF 75% OF THE LAMPS IN PERMANENTLY INSTALLED LIGHTING FIXTURES, OTHER THAN LOW-VOLTAGE LIGHTING, SHALL BE HIGH EFFICACY LAMPS, OR A MINIMUM OF 75% OF THE PERMANENTLY INSTALLED LIGHTING FIXTURES SHALL CONTAIN ONLY HIGH EFFICACY LAMPS. 100% OF THE PERMANENTLY INSTALLED LIGHTING FIXTURES CONTAIN HIGH EFFICACY LAMPS. REFER TO LIGHT FIXTURE SCHEDULE ON EN-102 FOR ADDITIONAL INFORMATION.
  - ALL EXIT SIGNS ARE 2.2W PER SIDE AND IT COMPLIES WITH ASHRAE 90.1 (2010) AS PER SECTION 9.4.2.
  - ALL LIGHTING IN PUBLIC AREAS SHALL BE CONTROLLED VIA TIMELOCK THROUGH LIGHTING CONTROL PANELS, EXCEPT FOR COMMON CORRIDOR LIGHTING.

DOCS SUBMISSION 08.08.2016  
 NO. REVISIONS | SUBMISSIONS DATE

**FX FOWLE**  
 DESIMONE CONSULTING ENGINEERS  
 18 West 18th Street, 10th Floor, New York, NY 10011 212-632-2211  
 25 Broadway, New York, NY 10002 212-460-2201  
**DAGHER ENGINEERING, PLLC**  
 220 Fifth Avenue, 7th Floor, New York, NY 10001 212-229-8211  
**DEBORAH BERKE PARTNERS**  
 21 Penn Plaza, New York, NY 10005 212-410-5400  
**LANGAN ENGINEERING**  
 220 Fifth Avenue, 7th Floor, New York, NY 10001 212-229-8211  
**VAN DEUSEN & ASSOCIATES (VDA)**  
 125 Edge Park Avenue, Suite 210, East Haven, CT 06509 978-894-8220  
**STANTEC**  
 50 West 23rd Street, 8th Floor, New York, NY 10010 212-366-5600

**42 TRINITY PLACE**  
 DRAWING TITLE:  
**23RD FLOOR ENERGY LIGHTING PLAN**



Seal: Drawn: JH Project No.: 1699  
 Checked: BSH Cad File:  
 Reviewed: ED Date: 01/05/16 Drawing No.:  
 Scale: 1/8" = 1'-0" Sheet 39 of 52

TO THE BEST OF MY KNOWLEDGE, BELIEF AND PROFESSIONAL JUDGMENT, THESE PLANS AND SPECIFICATIONS PREPARED BY THIS OFFICE FOR THE REFERENCE PROJECT ARE IN COMPLIANCE WITH THE ENERGY CONSERVATION CONSTRUCTION CODE OF NEW YORK CITY - EFFECTIVE JAN 2015.

WARNING: IT IS A VIOLATION OF THE NEW YORK STATE EDUCATION LAW FOR ANY PERSON, UNLESS ACTING UNDER THE DIRECTION OF A LICENSED PROFESSIONAL ENGINEER, TO ALTER ANY ITEM ON THESE PLANS IN ANY WAY. IF ALTERATIONS TO THESE PLANS ARE MADE, THE ALTERATIONS SHALL BE MADE IN ACCORDANCE WITH ARTICLE 145 - SUBSECTION 7209 OF THE NEW YORK STATE EDUCATION LAW.

NYC BUILDING DEPARTMENT APPROVAL NOTE: THIS PLAN IS APPROVED ONLY FOR WORK INDICATED ON THE APPLICATION SPECIFICATION SHEET. ALL OTHER MATTERS SHOWN ARE NOT TO BE RELED UPON, OR TO BE CONSIDERED EITHER AS BEING APPROVED OR IN ACCORDANCE WITH APPLICABLE CODES.



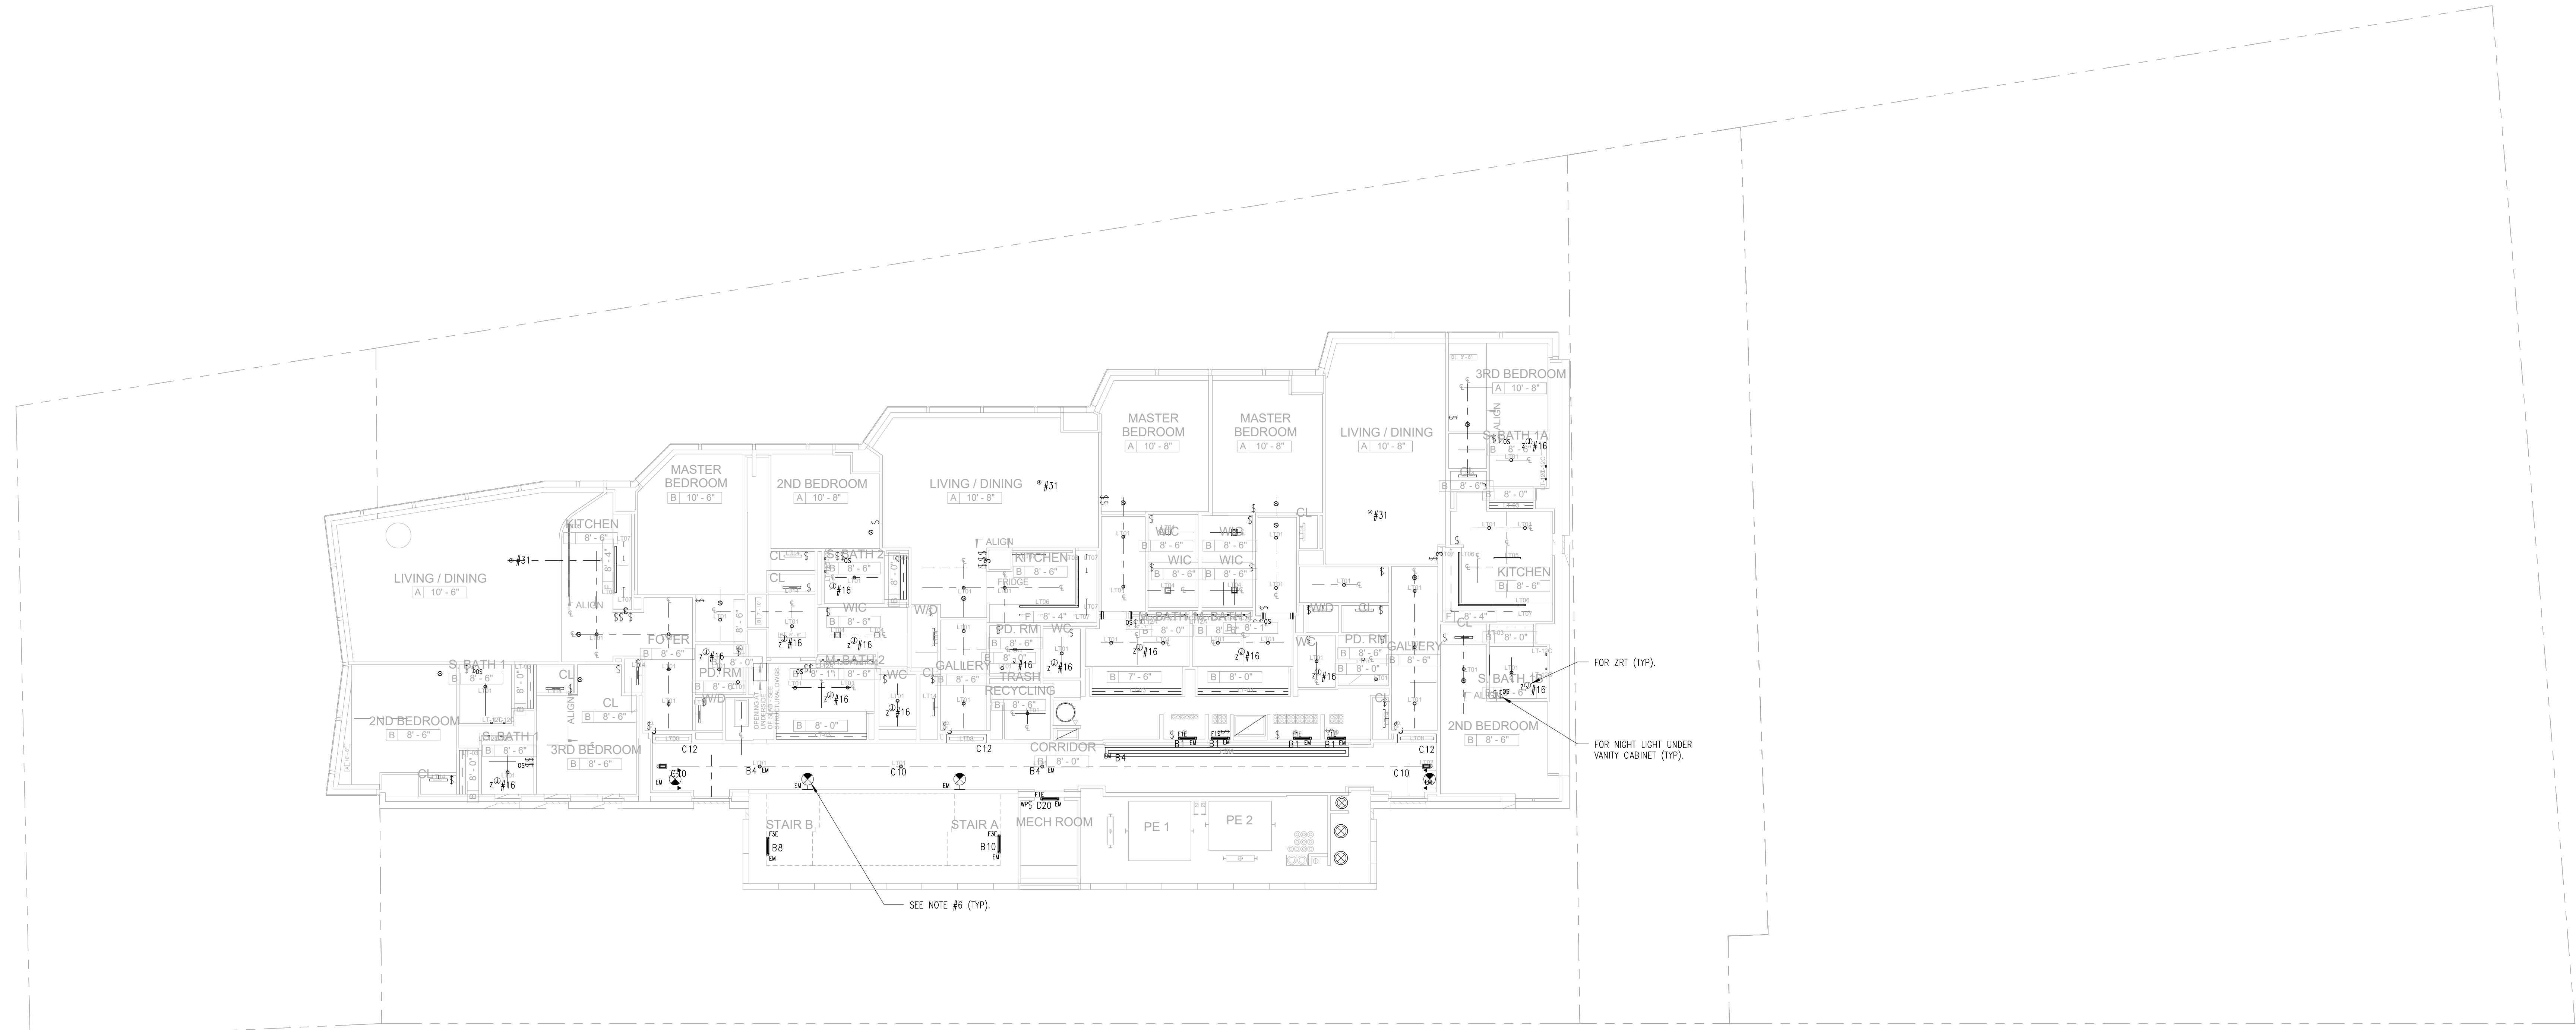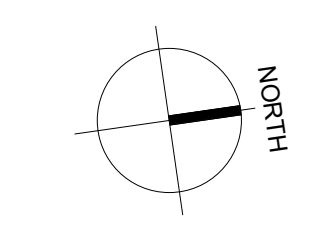

- NOTES:**
- SEE DRAWING E-001 FOR NOTES, SYMBOLS, ABBREVIATIONS AND DRAWING LIST.
  - SEE DRAWING E-002 FOR LIGHT FIXTURE SCHEDULE AND ADDITIONAL INFORMATION. SEE ARCHITECTURAL RCP DRAWINGS FOR FINAL LOCATIONS OF LIGHT FIXTURES.
  - EXIT SIGNS SHALL HAVE INTEGRAL EMERGENCY BATTERY BALLASTS. SENSING LINE TO BE CONNECTED AHEAD OF ANY SWITCHING/CONTROLS.
  - APARTMENT LIGHTING SHALL BE CIRCUITED TO ITS RESPECTIVE APARTMENT PANEL, CIRCUIT #16, U.O.N.
  - CIRCUITS WITH THE FOLLOWING PREFIXES SHALL BE CONNECTED AS STATED BELOW:  
 'A' TO PANEL 'ELT-10' (A)  
 'B' TO PANEL 'ELT-26' (B)  
 'C' TO PANEL 'HP-27' (C)  
 'D' TO PANEL 'HP-10' (D)
  - ALL EXIT SIGNS SHALL BE CIRCUITED PANEL 'ELT-26' #2, U.O.N.
  - CORRIDOR LIGHTING SHALL BE CIRCUITED TO PANEL 'HP-27' #10, U.O.N.  
 CORRIDOR EMERGENCY LIGHTING ON FLOORS 24-30 SHALL BE CIRCUITED TO PANEL 'ELT-26' #4, U.O.N.

- ENERGY NOTES:**
- SEE DRAWING EN-102 FOR LIGHT FIXTURE SCHEDULES.
  - INDEPENDENT MANUAL CONTROL IS PROVIDED FOR EACH SPACE, EXCEPT FOR STAIRS AND CORRIDORS (TYPICAL FOR ALL FLOORS).
  - ALL DWELLING UNITS ARE EXEMPT AS PER ASHRAE 90.1 (2010) SECTION 9.1.1, EXCEPTION (6). DWELLING UNITS WITHIN COMMERCIAL BUILDINGS SHALL NOT BE REQUIRED TO COMPLY WITH THIS SECTION PROVIDED THAT A MINIMUM OF 75% OF THE LAMPS IN PERMANENTLY INSTALLED LIGHTING FIXTURES, OTHER THAN LOW-VOLTAGE LIGHTING, SHALL BE HIGH EFFICACY LAMPS, OR A MINIMUM OF 75% OF THE PERMANENTLY INSTALLED LIGHTING FIXTURES SHALL CONTAIN ONLY HIGH EFFICACY LAMPS. 100% OF THE PERMANENTLY INSTALLED LIGHTING FIXTURES CONTAIN HIGH EFFICACY LAMPS. REFER TO LIGHT FIXTURE SCHEDULE ON EN-102 FOR ADDITIONAL INFORMATION.
  - ALL EXIT SIGNS ARE 2.2W PER SIDE AND IT COMPLES WITH ASHRAE 90.1 (2010) AS PER SECTION 9.4.2.
  - ALL LIGHTING IN PUBLIC AREAS SHALL BE CONTROLLED VIA TIMELOCK THROUGH LIGHTING CONTROL PANELS, EXCEPT FOR COMMON CORRIDOR LIGHTING.

NO.	REVISIONS / SUBMISSIONS	DATE
	DCR SUBMISSION	08.08.2016

**FX FOWLE**  
 FFX FOWLE ARCHITECTS, LLP | 22 WEST 10TH STREET | NEW YORK, NY 10011 | 212.637.1700 | 212.463.8716 | WWW.FX FOWLE.COM

**DESIMONE CONSULTING ENGINEERS**  
 18 West 18th Street, 10th Floor, New York, NY 10011 212-632-2211  
 25 Broadway, New York, NY 10002 212-460-2201

**DAGHER ENGINEERING, PLLC**  
 21 Penn Plaza, New York, NY 10007 212-475-5400

**LANGAN ENGINEERING**  
 220 Fifth Avenue, 7th Floor, New York, NY 10011 212-229-8211

**DEBORAH BERKE PARTNERS**  
 125 East 86th Avenue, Suite 310, East Haven, NY 10017 973-804-6220

**VAN DEUSEN & ASSOCIATES (VDA)**  
 50 West 23rd Street, 8th Floor, New York, NY 10010 212-366-5600

**STANTEC**

42 TRINITY PLACE


DRAWING TITLE:  
24TH-30TH TYPICAL FLOOR ENERGY LIGHTING PLAN

Drawn: JH	Project No.: 1699
Checked: BSH	Coord File:
Reviewed: ED	Drawing No.:
Date: 11/13/15	Scale: 1/8" = 1'-0"
Sheet 40 of 52	

TO THE BEST OF MY KNOWLEDGE, BELIEF AND PROFESSIONAL JUDGMENT, THESE PLANS AND SPECIFICATIONS PREPARED BY THIS OFFICE FOR THE REFERENCE PROJECT ARE IN COMPLIANCE WITH THE ENERGY CONSERVATION CONSTRUCTION CODE OF NEW YORK CITY - EFFECTIVE JAN 2015.


WARNING: IT IS A VIOLATION OF THE NEW YORK STATE EDUCATION LAW FOR ANY PERSON, UNLESS ACTING UNDER THE DIRECTION OF A LICENSED PROFESSIONAL ENGINEER, TO ALTER ANY ITEM ON THESE PLANS IN ANY WAY. IF ALTERATIONS TO THESE PLANS ARE MADE, THE ALTERATIONS SHALL BE MADE IN ACCORDANCE WITH ARTICLE 145 - SUBSECTION 7209 OF THE NEW YORK STATE EDUCATION LAW.

NYC BUILDING DEPARTMENT APPROVAL NOTE: THIS PLAN IS APPROVED ONLY FOR WORK INDICATED ON THE APPLICATION SPECIFICATION SHEET. ALL OTHER MATTERS SHOWN ARE NOT TO BE RELED UPON, OR TO BE CONSIDERED EITHER AS BEING APPROVED OR IN ACCORDANCE WITH APPLICABLE CODES.

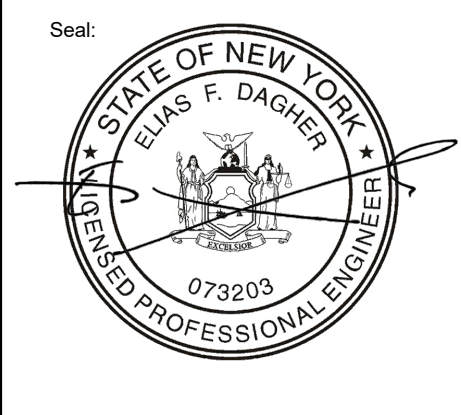

**EN-224.00**




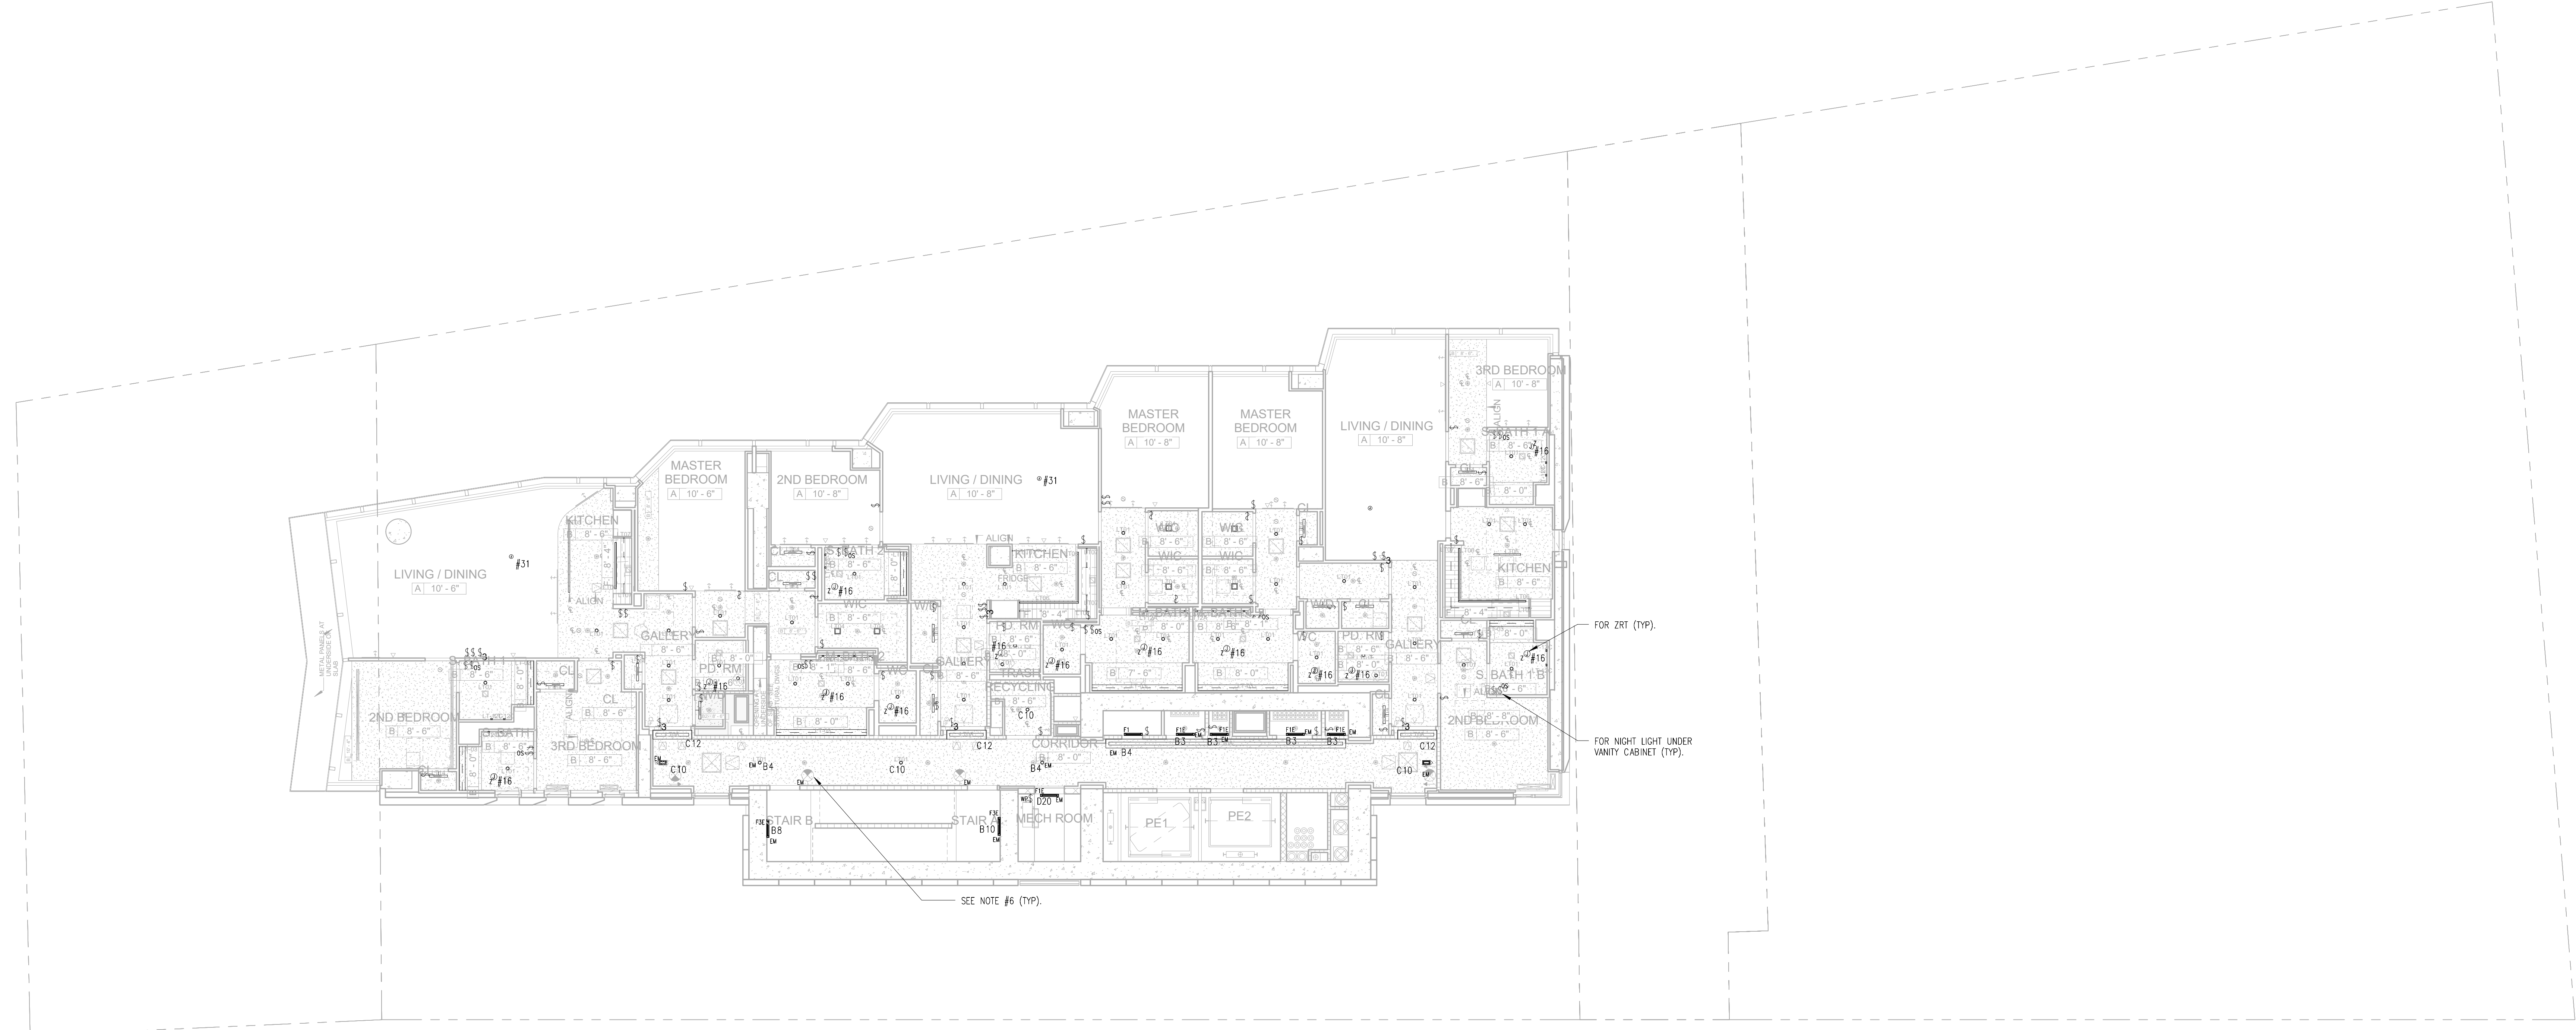

- NOTES:**
- SEE DRAWING E-001 FOR NOTES, SYMBOLS, ABBREVIATIONS AND DRAWING LIST.
  - SEE DRAWING E-002 FOR LIGHT FIXTURE SCHEDULE AND ADDITIONAL INFORMATION. SEE ARCHITECTURAL RCP DRAWINGS FOR FINAL LOCATIONS OF LIGHT FIXTURES.
  - EXIT SIGNS SHALL HAVE INTEGRAL EMERGENCY BATTERY BALLASTS, SENSING LINE TO BE CONNECTED AHEAD OF ANY SWITCHING/CONTROLS.
  - APARTMENT LIGHTING SHALL BE CIRCUITED TO ITS RESPECTIVE APARTMENT PANEL, CIRCUIT #16, U.O.N.
  - CIRCUITS WITH THE FOLLOWING PREFIXES SHALL BE CONNECTED AS STATED BELOW:  
 A TO PANEL 'E11-10' (A)  
 B TO PANEL 'E11-25' (B)  
 C TO PANEL 'E11-27' (C)  
 D TO PANEL 'E11-10' (D)
  - ALL EXIT SIGNS SHALL BE CIRCUITED PANEL 'E11-26' #2, U.O.N.
  - CORRIDOR LIGHTING SHALL BE CIRCUITED TO PANEL 'E11-27' #10, U.O.N.  
 CORRIDOR EMERGENCY LIGHTING SHALL BE CIRCUITED TO PANEL 'E11-26' #6, U.O.N.

- ENERGY NOTES:**
- SEE DRAWING EN-102 FOR LIGHT FIXTURE SCHEDULES.
  - INDEPENDENT MANUAL CONTROL IS PROVIDED FOR EACH SPACE, EXCEPT FOR STAIRS AND CORRIDORS (TYPICAL FOR ALL FLOORS).
  - ALL DWELLING UNITS ARE EXEMPT AS PER ASHRAE 90.1 (2010) SECTION 9.1.1, EXCEPTION (6). DWELLING UNITS WITHIN COMMERCIAL BUILDINGS SHALL NOT BE REQUIRED TO COMPLY WITH THIS SECTION PROVIDED THAT A MINIMUM OF 75% OF THE LAMPS IN PERMANENTLY INSTALLED LIGHTING FIXTURES, OTHER THAN LOW-VOLTAGE LIGHTING SHALL BE HIGH EFFICACY LAMPS, OR A MINIMUM OF 75% OF THE PERMANENTLY INSTALLED LIGHTING FIXTURES SHALL CONTAIN ONLY HIGH EFFICACY LAMPS. LOOK OF THE PERMANENTLY INSTALLED LIGHTING FIXTURES CONTAIN HIGH EFFICACY LAMPS. REFER TO LIGHT FIXTURE SCHEDULE ON EN-102 FOR ADDITIONAL INFORMATION.
  - ALL EXIT SIGNS ARE 2.2W PER SIDE AND IT COMPLES WITH ASHRAE 90.1 (2010) AS PER SECTION 9.4.2.
  - ALL LIGHTING IN PUBLIC AREAS SHALL BE CONTROLLED VIA TIMECLOCK THROUGH LIGHTING CONTROL PANELS, EXCEPT FOR COMMON CORRIDOR LIGHTING.

MATERIAL KEYING LEGEND:

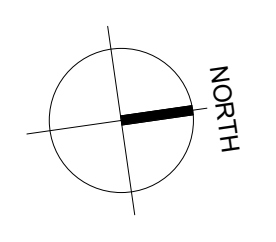

- NOTES:**
- SEE DRAWING E-001 FOR NOTES, SYMBOLS, ABBREVIATIONS AND DRAWING LIST.
  - SEE DRAWING E-002 FOR LIGHT FIXTURE SCHEDULE AND ADDITIONAL INFORMATION. SEE ARCHITECTURAL RCP DRAWINGS FOR FINAL LOCATIONS OF LIGHT FIXTURES.
  - EXIT SIGNS SHALL HAVE INTEGRAL EMERGENCY BATTERY BALLASTS, SENSING LINE TO BE CONNECTED AHEAD OF ANY SWITCHING/CONTROLS.
  - APARTMENT LIGHTING SHALL BE CIRCUITED TO ITS RESPECTIVE APARTMENT PANEL, CIRCUIT #16, U.O.N.
  - CIRCUITS WITH THE FOLLOWING PREFIXES SHALL BE CONNECTED AS STATED BELOW:  
 A TO PANEL 'E11-10' (A)  
 B TO PANEL 'E11-25' (B)  
 C TO PANEL 'E11-27' (C)  
 D TO PANEL 'E11-10' (D)
  - ALL EXIT SIGNS SHALL BE CIRCUITED PANEL 'E11-26' #2, U.O.N.
  - CORRIDOR LIGHTING SHALL BE CIRCUITED TO PANEL 'E11-27' #10, U.O.N.  
 CORRIDOR EMERGENCY LIGHTING SHALL BE CIRCUITED TO PANEL 'E11-26' #6, U.O.N.

- ENERGY NOTES:**
- SEE DRAWING EN-102 FOR LIGHT FIXTURE SCHEDULES.
  - INDEPENDENT MANUAL CONTROL IS PROVIDED FOR EACH SPACE, EXCEPT FOR STAIRS AND CORRIDORS (TYPICAL FOR ALL FLOORS).
  - ALL DWELLING UNITS ARE EXEMPT AS PER ASHRAE 90.1 (2010) SECTION 9.1.1, EXCEPTION (6). DWELLING UNITS WITHIN COMMERCIAL BUILDINGS SHALL NOT BE REQUIRED TO COMPLY WITH THIS SECTION PROVIDED THAT A MINIMUM OF 75% OF THE LAMPS IN PERMANENTLY INSTALLED LIGHTING FIXTURES, OTHER THAN LOW-VOLTAGE LIGHTING SHALL BE HIGH EFFICACY LAMPS, OR A MINIMUM OF 75% OF THE PERMANENTLY INSTALLED LIGHTING FIXTURES SHALL CONTAIN ONLY HIGH EFFICACY LAMPS. LOOK OF THE PERMANENTLY INSTALLED LIGHTING FIXTURES CONTAIN HIGH EFFICACY LAMPS. REFER TO LIGHT FIXTURE SCHEDULE ON EN-102 FOR ADDITIONAL INFORMATION.
  - ALL EXIT SIGNS ARE 2.2W PER SIDE AND IT COMPLES WITH ASHRAE 90.1 (2010) AS PER SECTION 9.4.2.
  - ALL LIGHTING IN PUBLIC AREAS SHALL BE CONTROLLED VIA TIMECLOCK THROUGH LIGHTING CONTROL PANELS, EXCEPT FOR COMMON CORRIDOR LIGHTING.

DOCS SUBMISSION 08.08.2016  
 NO. REVISIONS / SUBMISSIONS DATE

**FX FOWLE**  
 FX FOWLE ARCHITECTS, LLP | 22 WEST 10TH STREET | NEW YORK, NY 10011 | 212.637.1700 | 212.463.8716 | WWW.FX FOWLE.COM

**DESIMONE CONSULTING ENGINEERS**  
 18 West 18th Street, 10th Floor, New York, NY 10011 212-632-2211

**DAGHER ENGINEERING, PLLC**  
 25 Broadway, New York, NY 10002 212-460-2201

**LANGAN ENGINEERING**  
 21 Penn Plaza, New York, NY 10005 212-410-5400

**DEBORAH BERKE PARTNERS**  
 220 Fifth Avenue, 7th Floor, New York, NY 10001 212-229-8211

**VAN DEUSEN & ASSOCIATES (VDA)**  
 125 Edge Brook Avenue, Suite 310, East Haven, CT 06031 978-894-8220

**STANTEC**  
 50 West 23rd Street, 8th Floor, New York, NY 10010 212-366-5600

**42 TRINITY PLACE**

DRAWING TITLE:  
**31ST FLOOR ENERGY LIGHTING PLAN**


Drawn: JH	Project No.: 1699
Checked: BSH	Coord File:
Reviewed: ED	Drawing No.:
Date: 01/05/16	Scale: 1/8" = 1'-0"
<b>EN-231.00</b>	
Sheet 41 of 52	

TO THE BEST OF MY KNOWLEDGE, BELIEF AND PROFESSIONAL JUDGMENT, THESE PLANS AND SPECIFICATIONS PREPARED BY THIS OFFICE FOR THE REFERENCE PROJECT ARE IN COMPLIANCE WITH THE ENERGY CONSERVATION CONSTRUCTION CODE OF NEW YORK CITY - EFFECTIVE JAN 2015.

WARNING: IT IS A VIOLATION OF THE NEW YORK STATE EDUCATION LAW FOR ANY PERSON, UNLESS ACTING UNDER THE DIRECTION OF A LICENSED PROFESSIONAL ENGINEER, TO ALTER ANY ITEM ON THESE PLANS IN ANY WAY. IF ALTERATIONS TO THESE PLANS ARE MADE, THE ALTERATIONS SHALL BE MADE IN ACCORDANCE WITH ARTICLE 145 - SUBSECTION 7209 OF THE NEW YORK STATE EDUCATION LAW.

NYC BUILDING DEPARTMENT APPROVAL NOTE: THIS PLAN IS APPROVED ONLY FOR WORK INDICATED ON THE APPLICATION SPECIFICATION SHEET. ALL OTHER MATTERS SHOWN ARE NOT TO BE RELED UPON, OR TO BE CONSIDERED EITHER AS BEING APPROVED OR IN ACCORDANCE WITH APPLICABLE CODES.




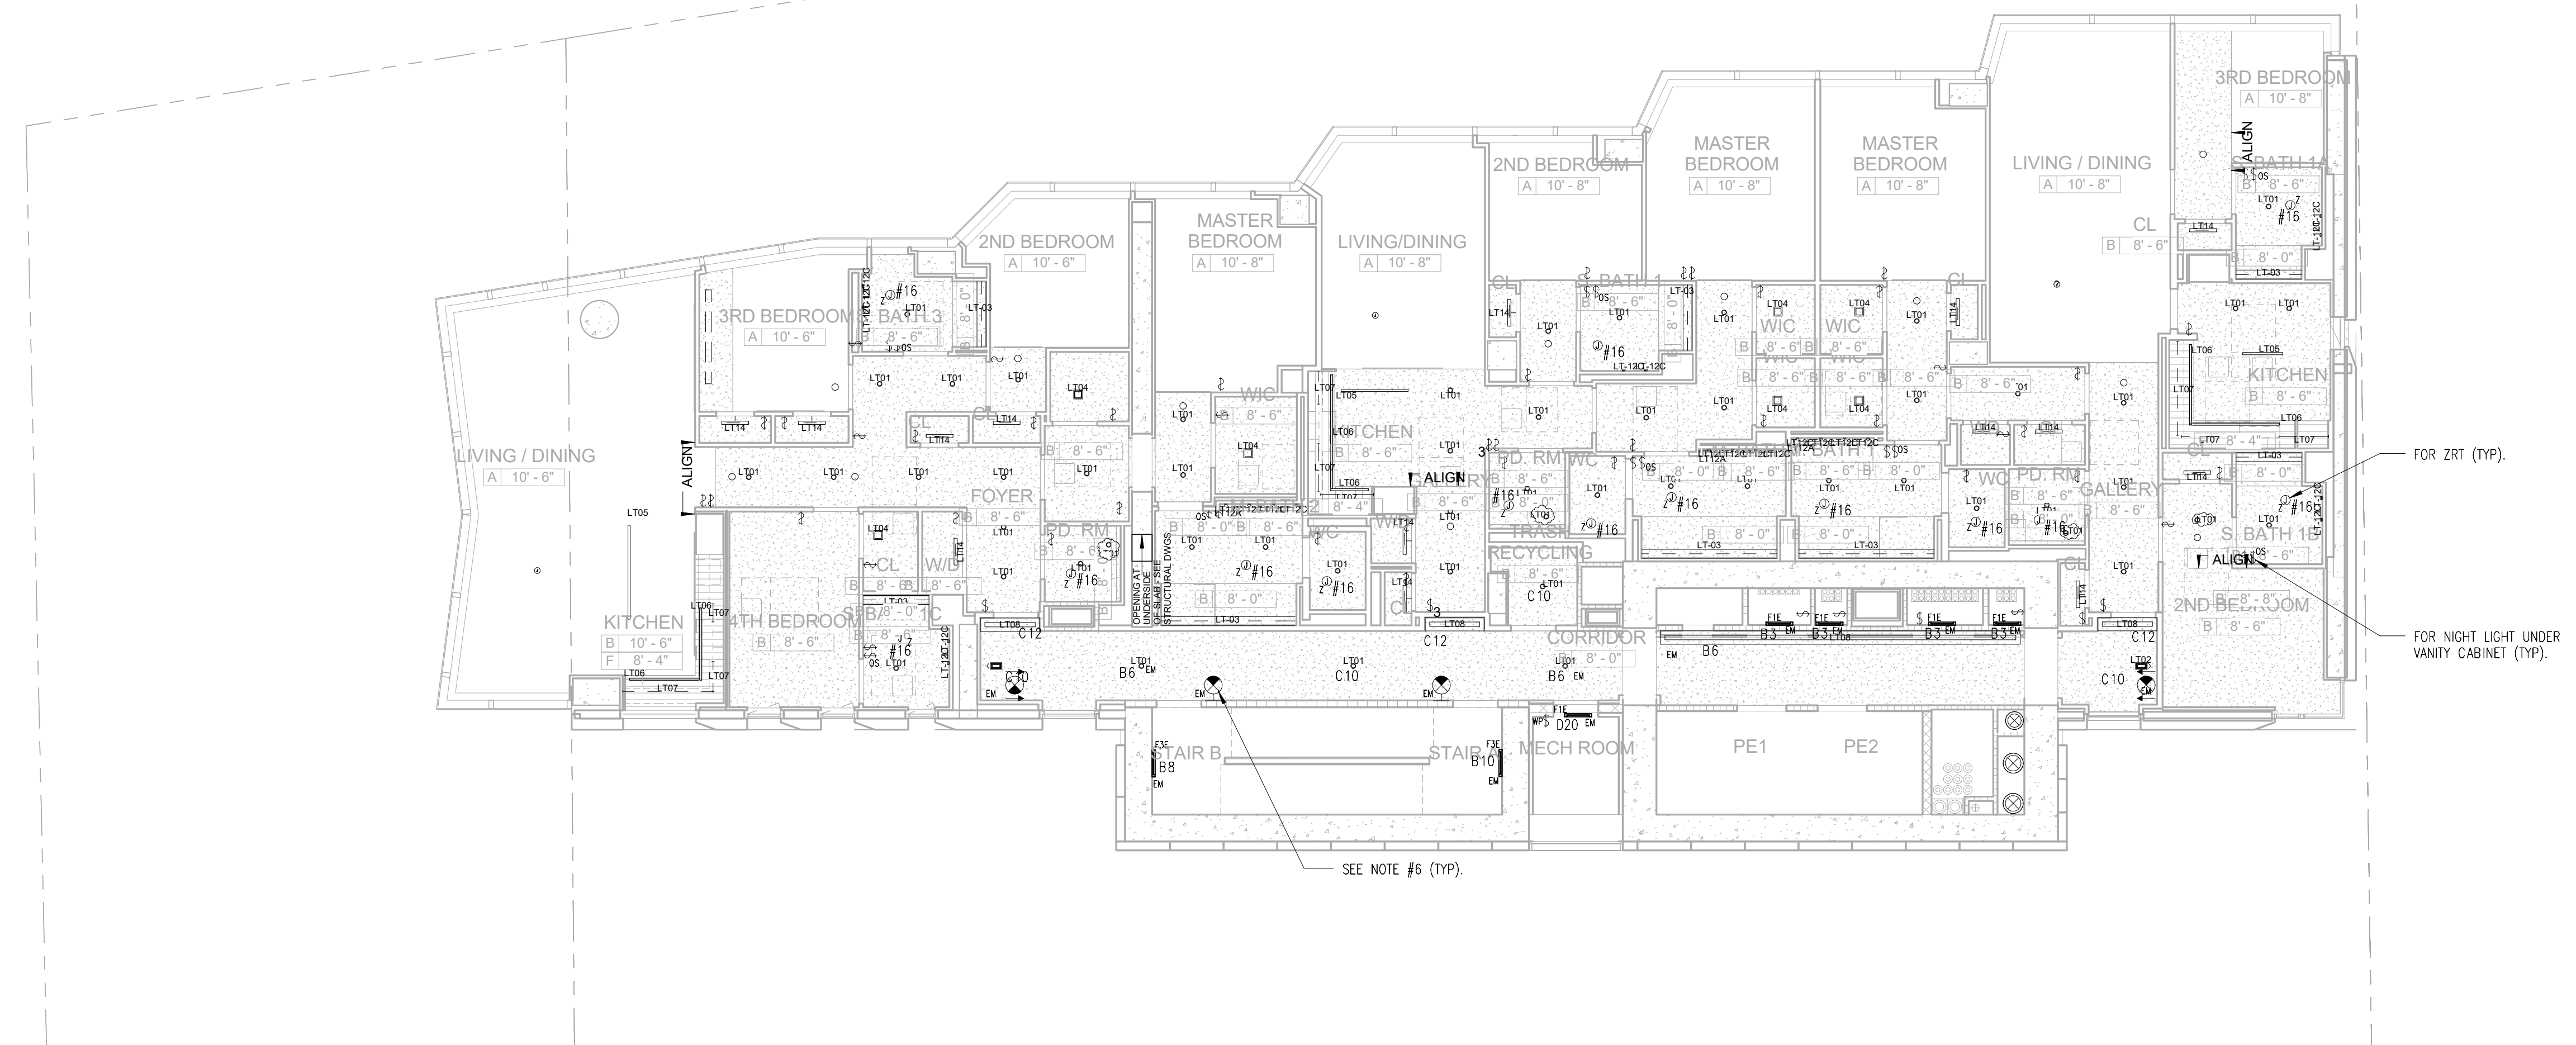

- NOTES:**
- SEE DRAWING E-001 FOR NOTES, SYMBOLS, ABBREVIATIONS AND DRAWING LIST.
  - SEE DRAWING E-002 FOR LIGHT FIXTURE SCHEDULE AND ADDITIONAL INFORMATION. SEE ARCHITECTURAL RCP DRAWINGS FOR FINAL LOCATIONS OF LIGHT FIXTURES.
  - EXIT SIGNS SHALL HAVE INTEGRAL EMERGENCY BATTERY BALLASTS, SENSING LINE TO BE CONNECTED AHEAD OF ANY SWITCHING CONTROLS.
  - APARTMENT LIGHTING SHALL BE CIRCUITED TO ITS RESPECTIVE APARTMENT PANEL CIRCUIT #16, U.O.N.
  - CIRCUITS WITH THE FOLLOWING PREFIXES SHALL BE CONNECTED AS STATED BELOW:  
 'A' TO PANEL 'E11-10' (1A)  
 'B' TO PANEL 'E11-20' (1B)  
 'C' TO PANEL '4P-27' (2A)  
 'D' TO PANEL '4P-10' (1D)
  - ALL EXIT SIGNS SHALL BE CIRCUITED PANEL 'E11-20' #2, U.O.N.
  - CORRIDOR LIGHTING SHALL BE CIRCUITED TO PANEL '4P-27' #10, U.O.N.  
 CORRIDOR EMERGENCY LIGHTING SHALL BE CIRCUITED TO PANEL 'E11-20' #6, U.O.N.

- ENERGY NOTES:**
- SEE DRAWING EN-102 FOR LIGHT FIXTURE SCHEDULES.
  - INDEPENDENT MANUAL CONTROL IS PROVIDED FOR EACH SPACE, EXCEPT FOR STAIRS AND CORRIDORS (TYPICAL FOR ALL FLOORS).
  - ALL DWELLING UNITS ARE EXEMPT AS PER ASHRAE 90.1 (2010) SECTION 9.1.1, EXCEPTION (b). DWELLING UNITS WITHIN COMMERCIAL BUILDINGS SHALL NOT BE REQUIRED TO COMPLY WITH THIS SECTION PROVIDED THAT A MINIMUM OF 75% OF THE LAMPS IN PERMANENTLY INSTALLED LIGHTING FIXTURES, OTHER THAN LOW-VOLTAGE LIGHTING, SHALL BE HIGH EFFICACY LAMPS, OR A MINIMUM OF 75% OF THE PERMANENTLY INSTALLED LIGHTING FIXTURES SHALL CONTAIN ONLY HIGH EFFICACY LAMPS. 100% OF THE PERMANENTLY INSTALLED LIGHTING FIXTURES CONTAIN HIGH EFFICACY LAMPS. REFER TO LIGHT FIXTURE SCHEDULE ON EN-102 FOR ADDITIONAL INFORMATION.
  - ALL EXIT SIGNS ARE 2.2W PER SIDE AND IT COMPLIES WITH ASHRAE 90.1 (2010) AS PER SECTION 9.4.2.
  - ALL LIGHTING IN PUBLIC AREAS SHALL BE CONTROLLED VIA TIMECLOCK THROUGH LIGHTING CONTROL PANELS, EXCEPT FOR COMMON CORRIDOR LIGHTING.

MATERIAL KEYING LEGEND:

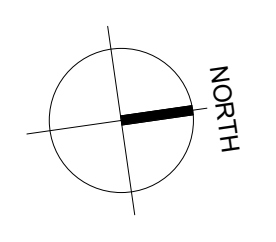

NOTES:

ENERGY NOTES:

DOCS SUBMISSION 08.08.2016  
 NO. REVISIONS / SUBMISSIONS DATE

**FX FOWLE**  
 FOWLE ARCHITECTS, LLP | 22 WEST 10TH STREET | NEW YORK, NY 10011 | 212.627.1700 | 212.463.8716 | WWW.FXFOLE.COM

**DESIMONE CONSULTING ENGINEERS**  
 18 West 18th Street, 10th Floor, New York, NY 10011 212-632-2211  
 25 Broadway, New York, NY 10002 212-460-2201

**DAGHER ENGINEERING, PLLC**  
 25 Broadway, New York, NY 10002 212-460-2201

**LANGAN ENGINEERING**  
 21 Penn Plaza, New York, NY 10001 212-475-5400

**DEBORAH BERKE PARTNERS**  
 220 8th Avenue, 7th Floor, New York, NY 10011 212-229-8211

**VAN DEUSEN & ASSOCIATES (VDA)**  
 125 East 86th Avenue, Suite 310, East River, NY 10011 973-904-8220

**STANTEC**  
 50 West 23rd Street, 8th Floor, NY 10010 212-366-6600

**42 TRINITY PLACE**


DRAWING TITLE:  
**32ND-34TH TYPICAL FLOOR ENERGY LIGHTING PLAN**

Drawn: JH	Project No.: 1699
Checked: BSH	Coord File:
Reviewed: ED	Drawing No.:
Date: 11/13/15	Scale: 1/8" = 1'-0"
<b>EN-232.00</b>	
Sheet 42 of 52	

TO THE BEST OF MY KNOWLEDGE, BELIEF AND PROFESSIONAL JUDGMENT, THESE PLANS AND SPECIFICATIONS PREPARED BY THIS OFFICE FOR THE REFERENCE PROJECT ARE IN COMPLIANCE WITH THE ENERGY CONSERVATION CONSTRUCTION CODE OF NEW YORK CITY - EFFECTIVE JAN 2015.



WARNING: IT IS A VIOLATION OF THE NEW YORK STATE EDUCATION LAW FOR ANY PERSON, UNLESS ACTING UNDER THE DIRECTION OF A LICENSED PROFESSIONAL ENGINEER, TO ALTER ANY ITEM ON THESE PLANS IN ANY WAY. IF ALTERATIONS TO THESE PLANS ARE MADE, THE ALTERATIONS SHALL BE MADE IN ACCORDANCE WITH ARTICLE 145 - SUBSECTION 7209 OF THE NEW YORK STATE EDUCATION LAW.

NYC BUILDING DEPARTMENT APPROVAL NOTE: THIS PLAN IS APPROVED ONLY FOR WORK INDICATED ON THE APPLICATION SPECIFICATION SHEET. ALL OTHER MATTERS SHOWN ARE NOT TO BE RELED UPON, OR TO BE CONSIDERED EITHER AS BEING APPROVED OR IN ACCORDANCE WITH APPLICABLE CODES.

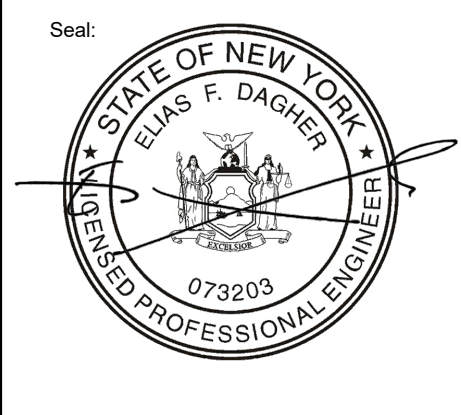

© 2015 FXFOLE ARCHITECTS, LLP | ALL RIGHTS RESERVED



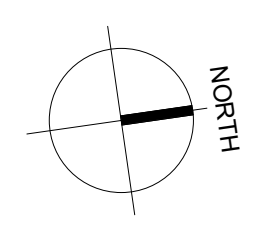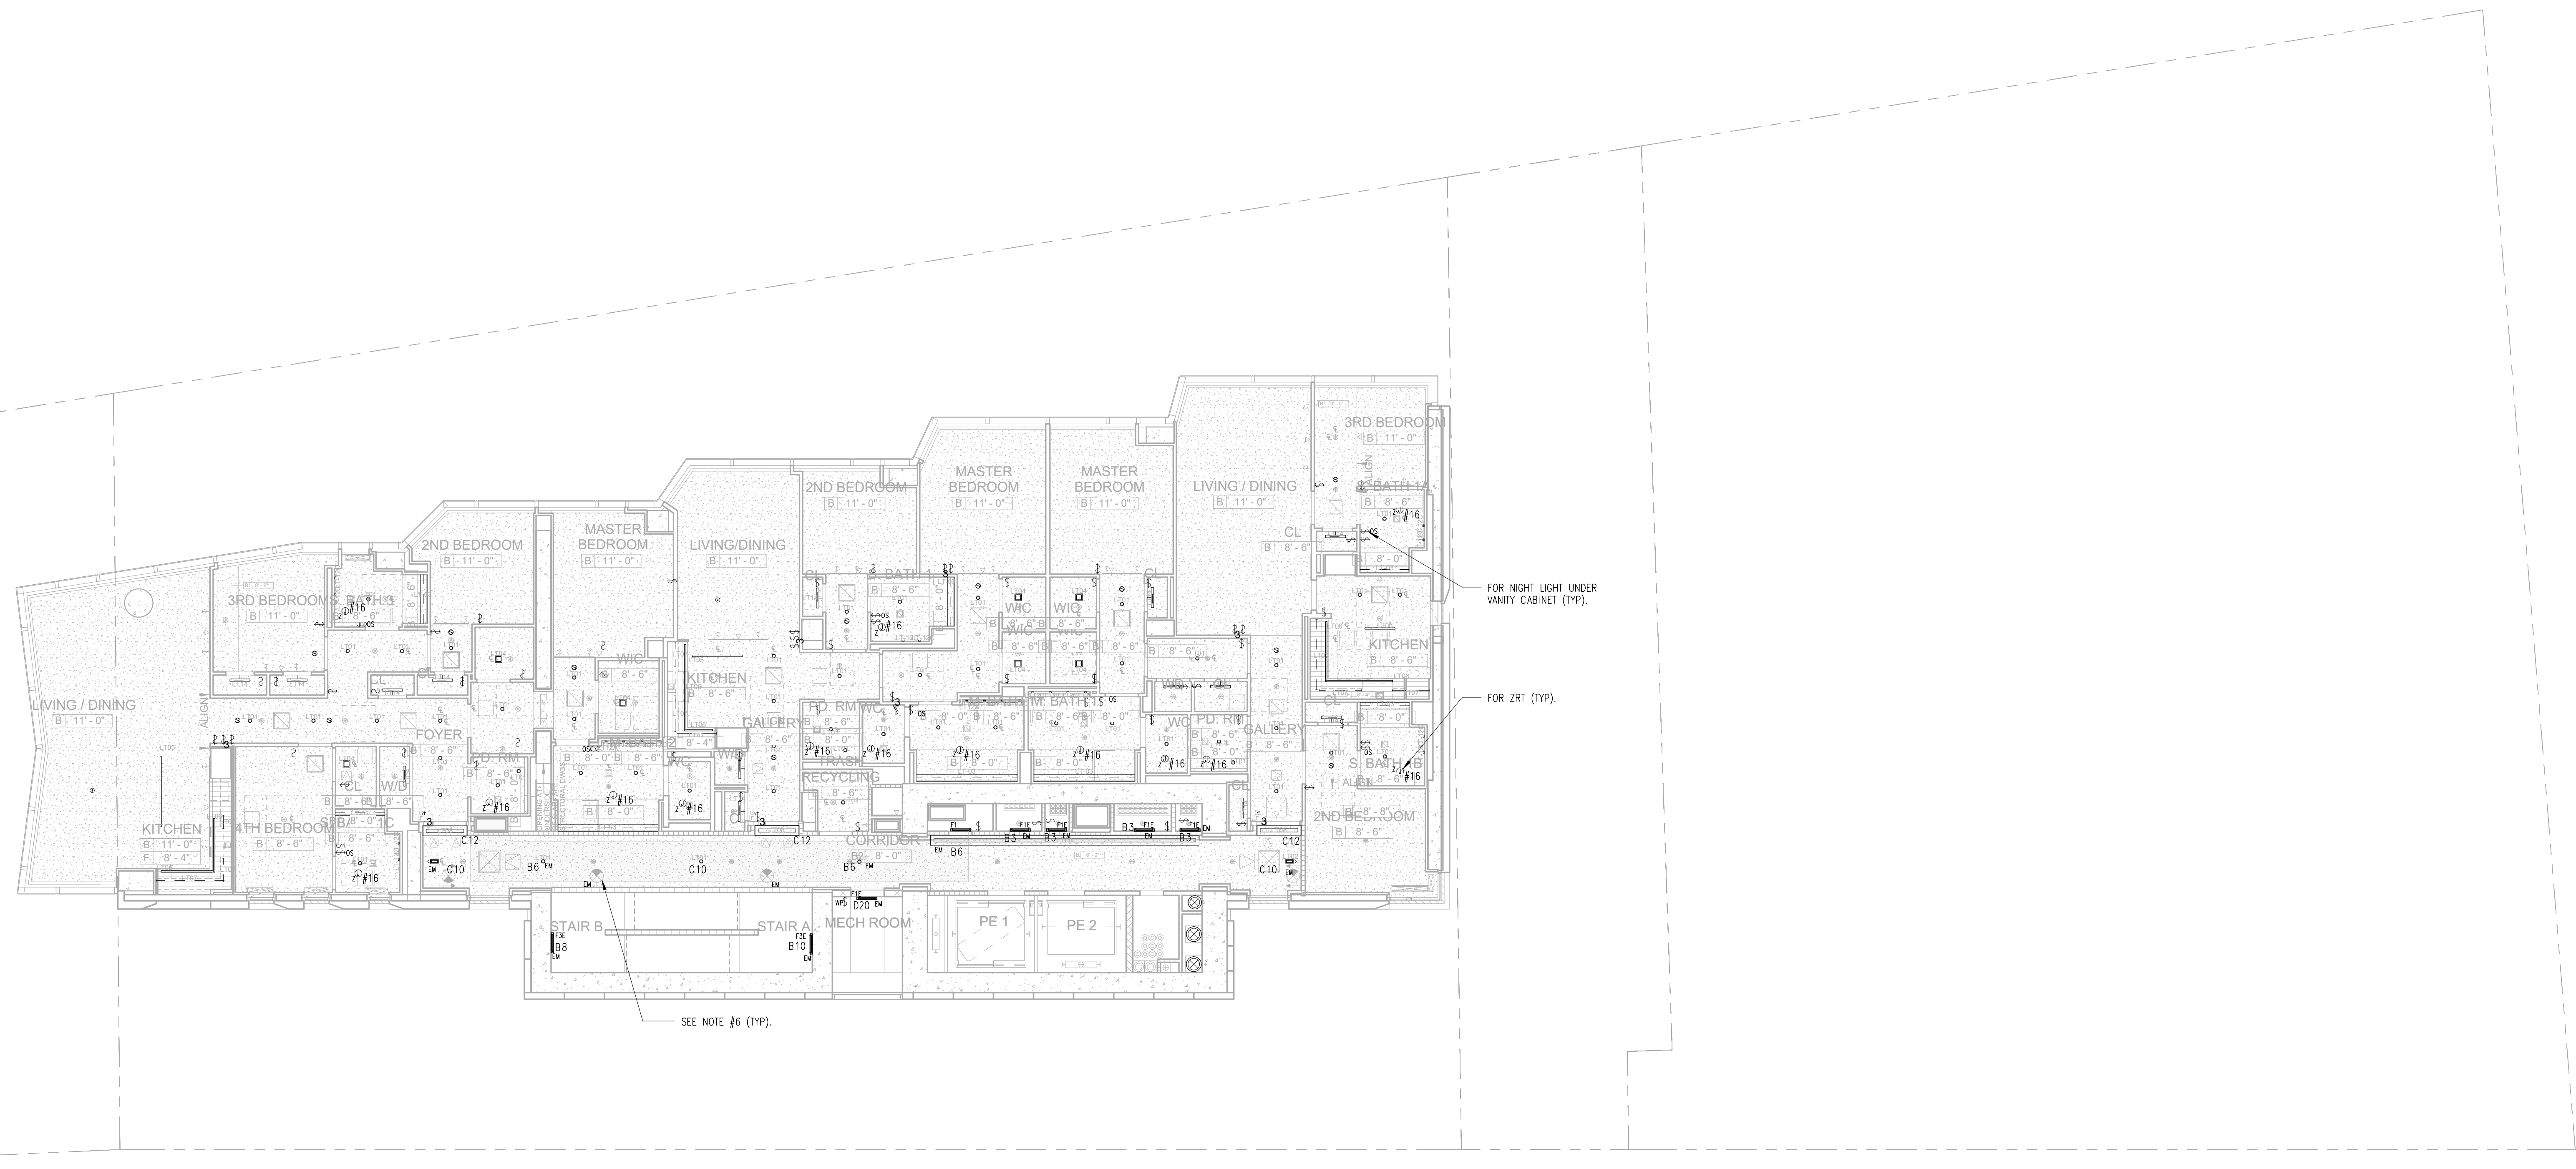

- NOTES:**
- SEE DRAWING E-001 FOR NOTES, SYMBOLS, ABBREVIATIONS AND DRAWING LIST.
  - SEE DRAWING E-002 FOR LIGHT FIXTURE SCHEDULE AND ADDITIONAL INFORMATION. SEE ARCHITECTURAL RCP DRAWINGS FOR FINAL LOCATIONS OF LIGHT FIXTURES.
  - EXIT SIGNS SHALL HAVE INTEGRAL EMERGENCY BATTERY BALLASTS, SENSING LINE TO BE CONNECTED AHEAD OF SWITCHING/CONTROLS.
  - APARTMENT LIGHTING SHALL BE CIRCUITED TO ITS RESPECTIVE APARTMENT PANEL, CIRCUIT #16, U.O.N.
  - CIRCUITS WITH THE FOLLOWING PREFIXES SHALL BE CONNECTED AS STATED BELOW:  
 A' TO PANEL TLT-10' (A)  
 B' TO PANEL TLT-20' (B)  
 C' TO PANEL HP-27' (C)  
 D' TO PANEL HP-10' (D)
  - ALL EXIT SIGNS SHALL BE CIRCUITED PANEL TLT-26' #2, U.O.N.

- ENERGY NOTES:**
- SEE DRAWING EN-102 FOR LIGHT FIXTURE SCHEDULES.
  - INDEPENDENT MANUAL CONTROL IS PROVIDED FOR EACH SPACE, EXCEPT FOR STAIRS AND CORRIDORS (TYPICAL FOR ALL FLOORS).
  - ALL DWELLING UNITS ARE EXEMPT AS PER ASHRAE 90.1 (2010) SECTION 9.1.1, EXCEPTION (3). DWELLING UNITS WITHIN COMMERCIAL BUILDINGS SHALL NOT BE REQUIRED TO COMPLY WITH THIS SECTION PROVIDED THAT A MINIMUM OF 75% OF THE LAMPS IN PERMANENTLY INSTALLED LIGHTING FIXTURES, OTHER THAN LOW-VOLTAGE LIGHTING, SHALL BE HIGH EFFICACY LAMPS, OR A MINIMUM OF 75% OF THE PERMANENTLY INSTALLED LIGHTING FIXTURES SHALL CONTAIN ONLY HIGH EFFICACY LAMPS. 100% OF THE PERMANENTLY INSTALLED LIGHTING FIXTURES CONTAIN HIGH EFFICACY LAMPS. REFER TO LIGHT FIXTURE SCHEDULE ON EN-102 FOR ADDITIONAL INFORMATION.
  - ALL EXIT SIGNS ARE 2.2W PER SIDE AND IT COMPLES WITH ASHRAE 90.1 (2010) AS PER SECTION 5.4.2.
  - ALL LIGHTING IN PUBLIC AREAS SHALL BE CONTROLLED VIA TIMECLOCK THROUGH LIGHTING CONTROL PANELS, EXCEPT FOR COMMON CORRIDOR LIGHTING.

MATERIAL KEYING LEGEND:

DOCS SUBMISSION 08.08.2016  
 NO. REVISIONS | SUBMISSIONS DATE

**FX FOWLE**  
 FX FOWLE ARCHITECTS, LLP | 22 WEST 10TH STREET | NEW YORK, NY 10011 | 212.627.1700 | 212.463.8716 | WWW.FX FOWLE.COM

**DESIMONE CONSULTING ENGINEERS**  
 18 West 18th Street, 10th Floor, New York, NY 10011 212-632-2211

**DAGHER ENGINEERING, PLLC**  
 25 Broadway, New York, NY 10002 212-462-2201

**LANGAN ENGINEERING**  
 21 Penn Plaza, New York, NY 10005 212-475-5400


**DEBORAH BERKE PARTNERS**  
 220 8th Avenue, 7th Floor, New York, NY 10011 212-229-8211

**VAN DEUSEN & ASSOCIATES (VDA)**  
 125 East 86th Avenue, Suite 310, East River, NY 10011 973-894-8220

**STANTEC**  
 50 West 23rd Street, 8th Floor, NY 10010 212-366-5600

**42 TRINITY PLACE**

DRAWING TITLE:  
**35TH FLOOR ENERGY LIGHTING PLAN**

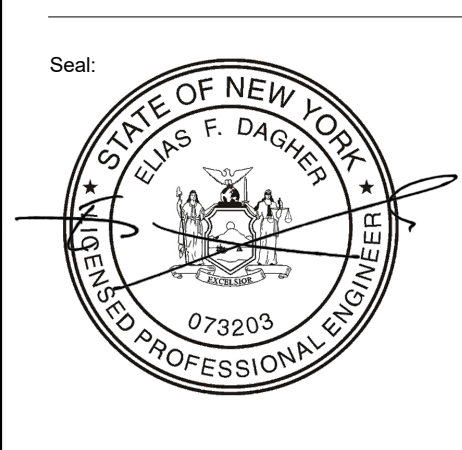Seal:  Drawn: JH  
 Checked: BSH  
 Reviewed: ED  
 Date: 01/05/16  
 Scale: 1/8" = 1'-0"

Project No.: 1699  
 Cad File:  
 Drawing No.:  
**EN-235.00**  
 Sheet 43 of 52



TO THE BEST OF MY KNOWLEDGE, BELIEF AND PROFESSIONAL JUDGMENT, THESE PLANS AND SPECIFICATIONS PREPARED BY THIS OFFICE FOR THE REFERENCE PROJECT ARE IN COMPLIANCE WITH THE ENERGY CONSERVATION CONSTRUCTION CODE OF NEW YORK CITY - EFFECTIVE JAN 2015.

WARNING: IT IS A VIOLATION OF THE NEW YORK STATE EDUCATION LAW FOR ANY PERSON, UNLESS ACTING UNDER THE DIRECTION OF A LICENSED PROFESSIONAL ENGINEER, TO ALTER ANY ITEM ON THESE PLANS IN ANY WAY. IF ALTERATIONS TO THESE PLANS ARE MADE, THE ALTERATIONS SHALL BE MADE IN ACCORDANCE WITH ARTICLE 145 - SUBSECTION 7209 OF THE NEW YORK STATE EDUCATION LAW.

NYC BUILDING DEPARTMENT APPROVAL NOTE: THIS PLAN IS APPROVED ONLY FOR WORK INDICATED ON THE APPLICATION SPECIFICATION SHEET. ALL OTHER MATTERS SHOWN ARE NOT TO BE RELED UPON, OR TO BE CONSIDERED EITHER AS BEING APPROVED OR IN ACCORDANCE WITH APPLICABLE CODES.

8/20/16 12:47:02 PM



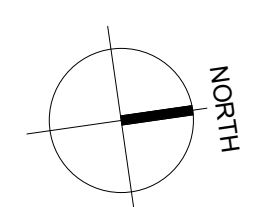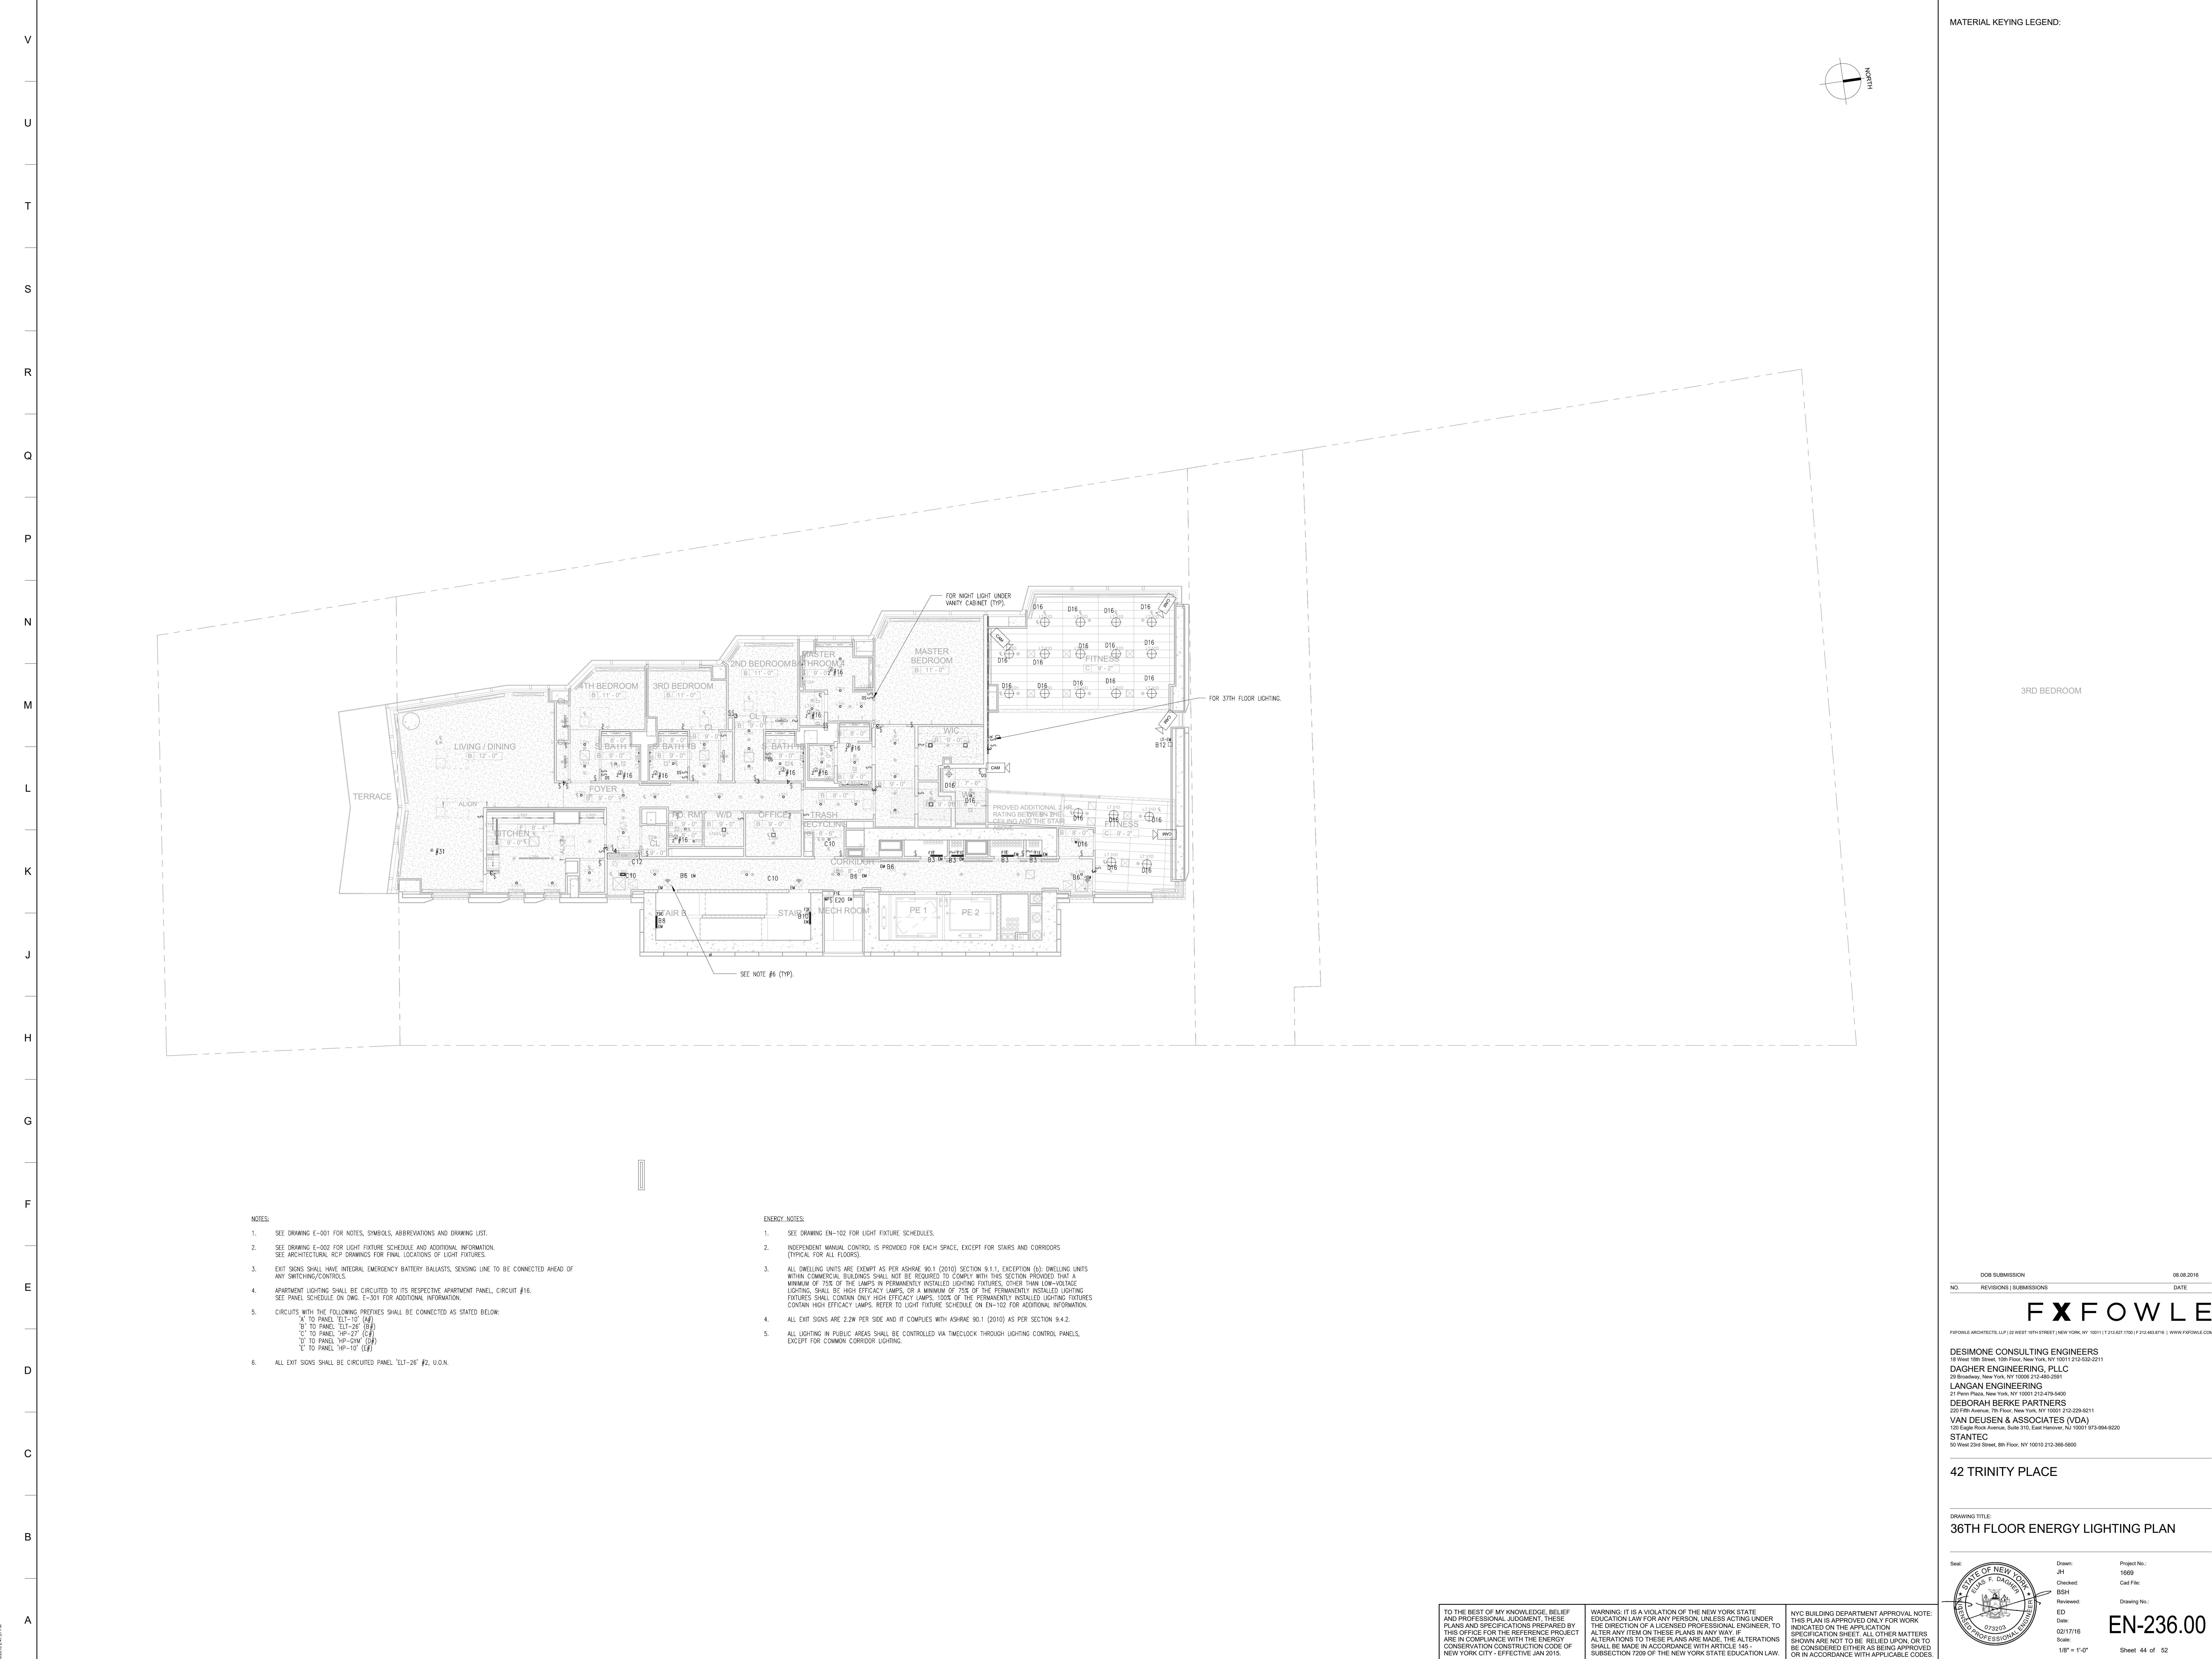

MATERIAL KEYING LEGEND:

**NOTES:**

- SEE DRAWING E-001 FOR NOTES, SYMBOLS, ABBREVIATIONS AND DRAWING LIST.
- SEE DRAWING E-002 FOR LIGHT FIXTURE SCHEDULE AND ADDITIONAL INFORMATION. SEE ARCHITECTURAL RCP DRAWINGS FOR FINAL LOCATIONS OF LIGHT FIXTURES.
- EXIT SIGNS SHALL HAVE INTEGRAL EMERGENCY BATTERY BALLASTS, SENSING LINE TO BE CONNECTED AHEAD OF ANY SWITCHING/CONTROLS.
- APARTMENT LIGHTING SHALL BE CIRCUITED TO ITS RESPECTIVE APARTMENT PANEL, CIRCUIT #16. SEE PANEL SCHEDULE ON DWG. E-301 FOR ADDITIONAL INFORMATION.
- CIRCUITS WITH THE FOLLOWING PREFIXES SHALL BE CONNECTED AS STATED BELOW:  
 A' TO PANEL 'E11-10' (A4)  
 B' TO PANEL 'E11-26' (A4)  
 C' TO PANEL 'HP-27' (C4)  
 D' TO PANEL 'HP-28' (D4)  
 E' TO PANEL 'HP-10' (E4)
- ALL EXIT SIGNS SHALL BE CIRCUITED PANEL 'E11-26' #2, U.O.N.

**ENERGY NOTES:**

- SEE DRAWING EN-102 FOR LIGHT FIXTURE SCHEDULES.
- INDEPENDENT MANUAL CONTROL IS PROVIDED FOR EACH SPACE, EXCEPT FOR STAIRS AND CORRIDORS (TYPICAL FOR ALL FLOORS).
- ALL DWELLING UNITS ARE EXEMPT AS PER ASHRAE 90.1 (2010) SECTION 9.1.1, EXCEPTION (3). DWELLING UNITS WITHIN COMMERCIAL BUILDINGS SHALL NOT BE REQUIRED TO COMPLY WITH THIS SECTION PROVIDED THAT A MINIMUM OF 75% OF THE LAMPS IN PERMANENTLY INSTALLED LIGHTING FIXTURES, OTHER THAN LOW-VOLTAGE LIGHTING, SHALL BE HIGH EFFICACY LAMPS, OR A MINIMUM OF 75% OF THE PERMANENTLY INSTALLED LIGHTING FIXTURES SHALL CONTAIN ONLY HIGH EFFICACY LAMPS, 100% OF THE PERMANENTLY INSTALLED LIGHTING FIXTURES CONTAIN HIGH EFFICACY LAMPS. REFER TO LIGHT FIXTURE SCHEDULE ON EN-102 FOR ADDITIONAL INFORMATION.
- ALL EXIT SIGNS ARE 2.2W PER SIDE AND IT COMPLIES WITH ASHRAE 90.1 (2010) AS PER SECTION 9.4.2.
- ALL LIGHTING IN PUBLIC AREAS SHALL BE CONTROLLED VIA TIMECLOCK THROUGH LIGHTING CONTROL PANELS, EXCEPT FOR COMMON CORRIDOR LIGHTING.

DOCS SUBMISSION 08.08.2016  
 NO. REVISIONS | SUBMISSIONS DATE

**FX FOWLE**  
 FX FOWLE ARCHITECTS, LLP | 22 WEST 10TH STREET | NEW YORK, NY 10011 | 212.637.1700 | 212.443.8716 | WWW.FXFOOWLE.COM  
 25 Broadway, New York, NY 10002-2146-2001

**DESIMONE CONSULTING ENGINEERS**  
 18 West 18th Street, 10th Floor, New York, NY 10011 212-632-2211

**DAGHER ENGINEERING, PLLC**  
 25 Broadway, New York, NY 10002-2146-2001

**LANGAN ENGINEERING**  
 21 Penn Plaza, New York, NY 10005 212-410-5400

**DEBORAH BERKE PARTNERS**  
 220 Fifth Avenue, 7th Floor, New York, NY 10001 212-229-8211

**VAN DEUSEN & ASSOCIATES (VDA)**  
 125 East 86th Avenue, Suite 310, East River, NY 10001 973-894-8220

**STANTEC**  
 50 West 23rd Street, 8th Floor, NY 10010 212-366-5600

**42 TRINITY PLACE**

DRAWING TITLE:  
**36TH FLOOR ENERGY LIGHTING PLAN**

Seal: Drawn: JH  
 Checked: BSH  
 Reviewed: ED  
 Date: 02/17/16  
 Scale: 1/8" = 1'-0"

Project No.: 1699  
 Cad File:  
 Drawing No.: EN-236.00  
 Sheet 44 of 52

TO THE BEST OF MY KNOWLEDGE, BELIEF AND PROFESSIONAL JUDGMENT, THESE PLANS AND SPECIFICATIONS PREPARED BY THIS OFFICE FOR THE REFERENCE PROJECT ARE IN COMPLIANCE WITH THE ENERGY CONSERVATION CONSTRUCTION CODE OF NEW YORK CITY - EFFECTIVE JAN 2015.



WARNING: IT IS A VIOLATION OF THE NEW YORK STATE EDUCATION LAW FOR ANY PERSON, UNLESS ACTING UNDER THE DIRECTION OF A LICENSED PROFESSIONAL ENGINEER, TO ALTER ANY ITEM ON THESE PLANS IN ANY WAY. IF ALTERATIONS TO THESE PLANS ARE MADE, THE ALTERATIONS SHALL BE MADE IN ACCORDANCE WITH ARTICLE 145 - SUBSECTION 7209 OF THE NEW YORK STATE EDUCATION LAW.

NYC BUILDING DEPARTMENT APPROVAL NOTE: THIS PLAN IS APPROVED ONLY FOR WORK INDICATED ON THE APPLICATION SPECIFICATION SHEET. ALL OTHER MATTERS SHOWN ARE NOT TO BE RELED UPON, OR TO BE CONSIDERED EITHER AS BEING APPROVED OR IN ACCORDANCE WITH APPLICABLE CODES.







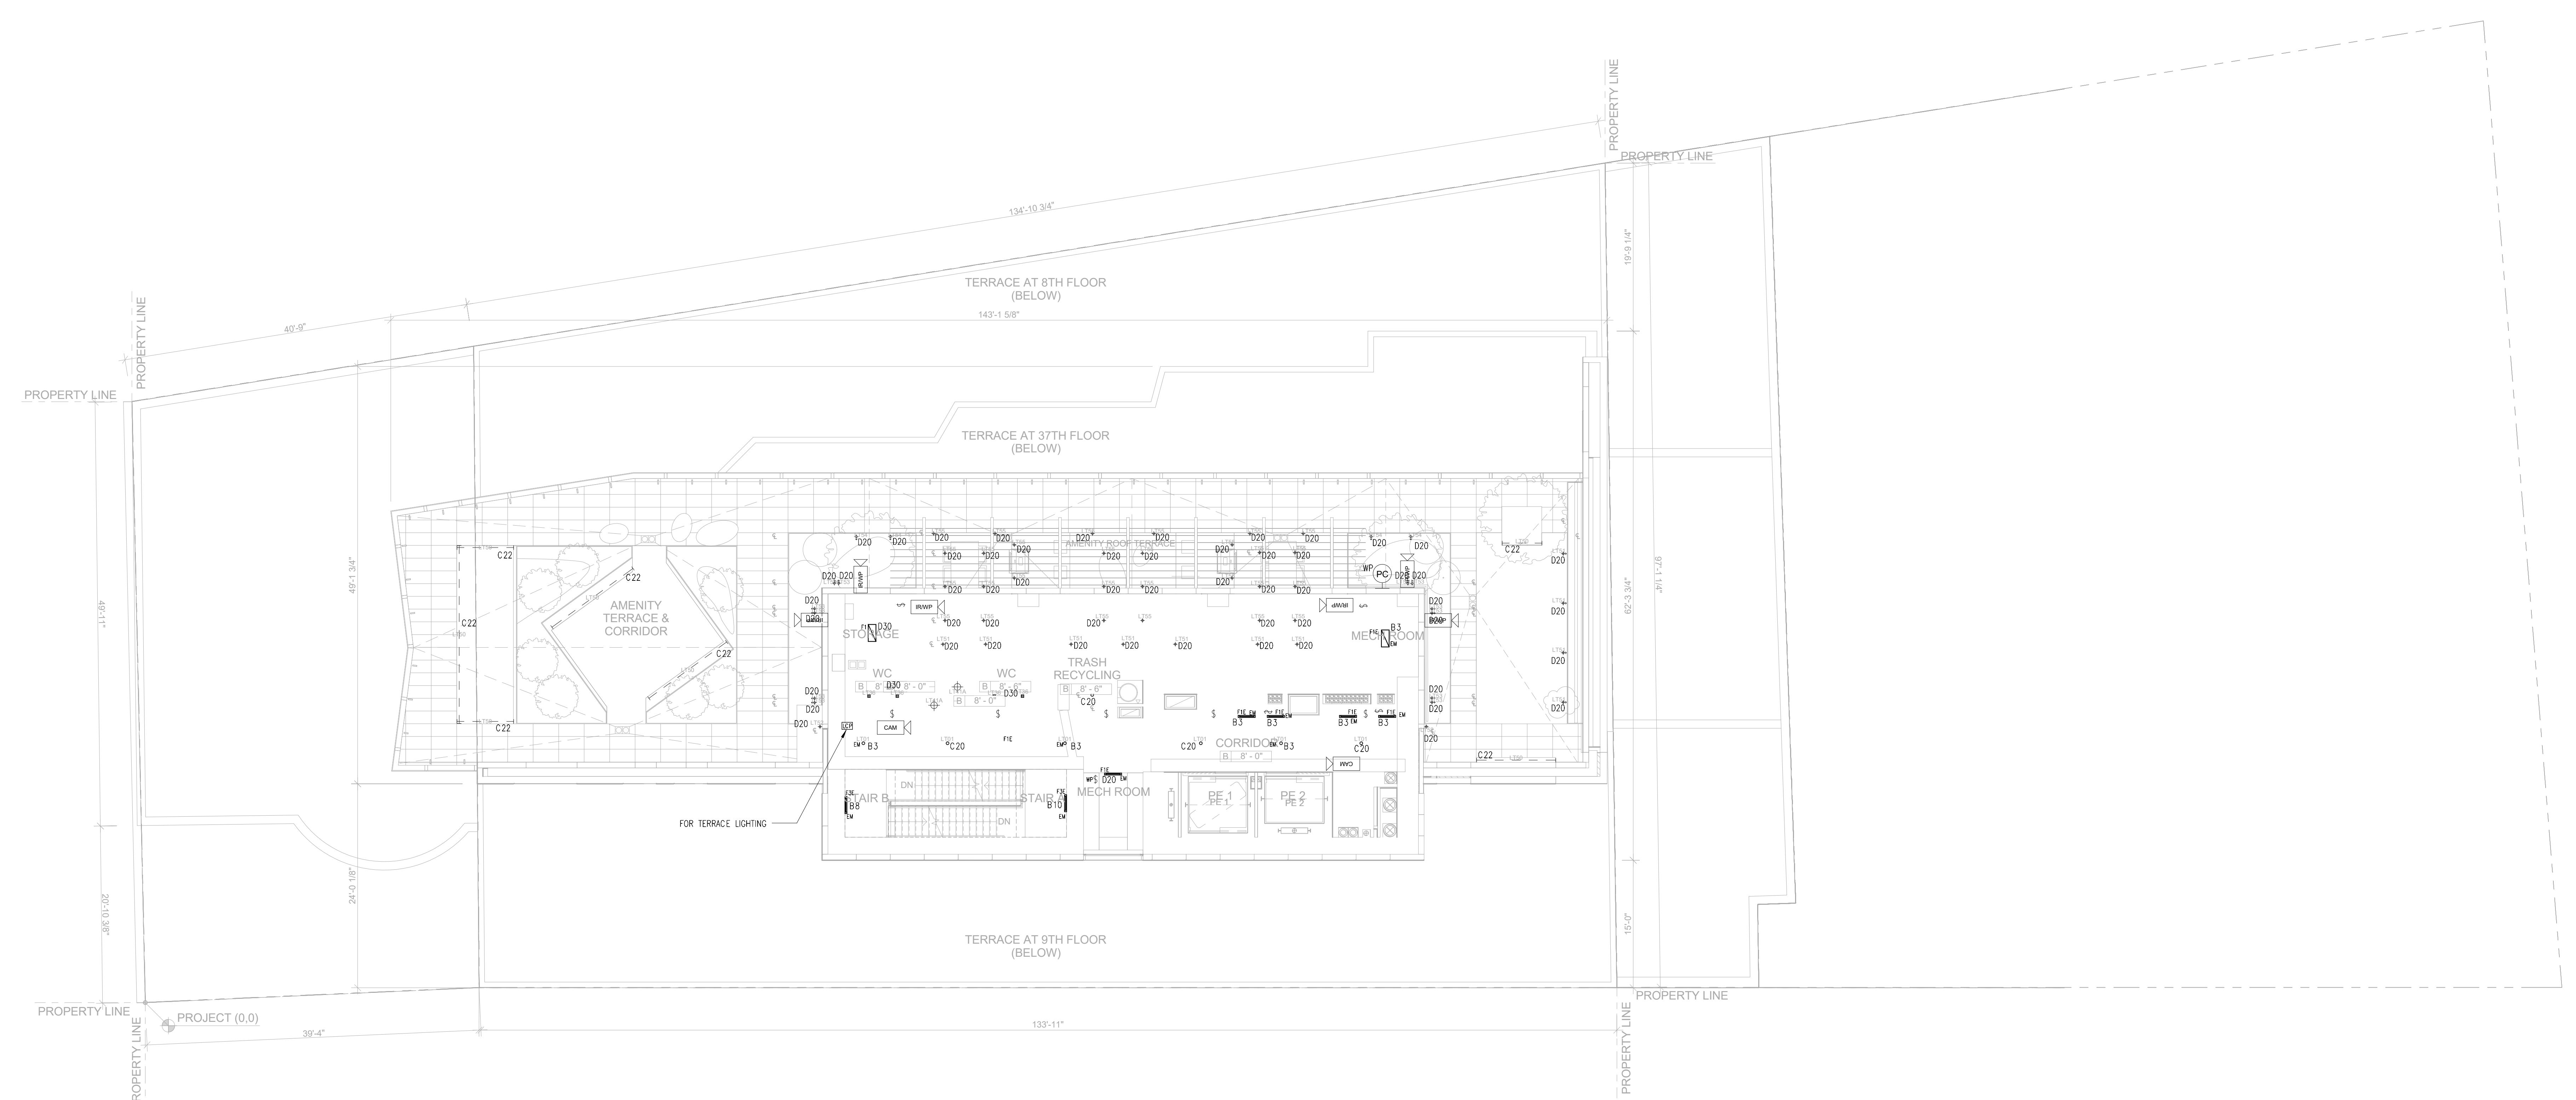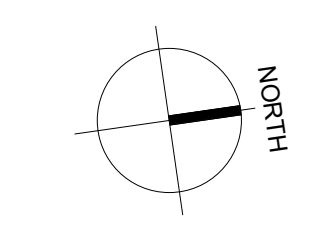

- NOTES:**
1. SEE DRAWING E-001 FOR NOTES, SYMBOLS, ABBREVIATIONS AND DRAWING LIST.
  2. SEE DRAWING E-002 FOR LIGHT FIXTURE SCHEDULE AND ADDITIONAL INFORMATION. SEE ARCHITECTURAL RCP DRAWINGS FOR FINAL LOCATIONS OF LIGHT FIXTURES.
  3. EXIT SIGNS SHALL HAVE INTEGRAL EMERGENCY BATTERY BALLASTS. SENSING LINE TO BE CONNECTED AHEAD OF ANY SWITCHING/CONTROLS.
  4. CIRCUITS WITH THE FOLLOWING PRETEXTS SHALL BE CONNECTED AS STATED BELOW:  
 A' TO PANEL 'ELT-10' (4#)  
 B' TO PANEL 'ELT-20' (8#)  
 C' TO PANEL 'HP-30' (4#)  
 D' TO PANEL 'HP-37M' (8#)  
 E' TO PANEL 'HP-10' (4#)
  5. ALL TERRACE LIGHTING SHALL BE CIRCUITED TO PANEL 'HP-37M' CIRCUIT #20, U.O.N.
  6. ALL EXIT SIGNS SHALL BE CIRCUITED PANEL 'ELT-20' #2, U.O.N.

- ENERGY NOTES:**
1. SEE DRAWING EN-102 FOR LIGHT FIXTURE SCHEDULES.
  2. INDEPENDENT MANUAL CONTROL IS PROVIDED FOR EACH SPACE, EXCEPT FOR STAIRS AND CORRIDORS (TYPICAL FOR ALL FLOORS).
  3. NOTE USED.
  4. ALL EXIT SIGNS ARE 2.2W PER SIDE AND IT COMPLES WITH ASHRAE 90.1 (2010) AS PER SECTION 9.4.2.
  5. ALL LIGHTING IN PUBLIC AREAS SHALL BE CONTROLLED VIA TIMELOCK THROUGH LIGHTING CONTROL PANELS, EXCEPT FOR COMMON CORRIDOR LIGHTING.

NO.	REVISIONS / SUBMISSIONS	DATE
	DCR SUBMISSION	08.08.2016



FX FOWLE ARCHITECTS, LLP | 22 WEST 10TH STREET | NEW YORK, NY 10011 | T 212.627.1700 | F 212.463.8716 | WWW.FXFOOWLE.COM

**DESIMONE CONSULTING ENGINEERS**  
 18 West 18th Street, 10th Floor, New York, NY 10011 212-632-2211  
 25 Broadway, New York, NY 10002 212-462-2201

**DAGHER ENGINEERING, PLLC**  
 21 Penn Plaza, New York, NY 10005 212-410-5400

**DEBORAH BERKE PARTNERS**  
 220 Fifth Avenue, 7th Floor, New York, NY 10001 212-229-8211

**LANGAN ENGINEERING**  
 155 East 83rd Avenue, Suite 210, East River, NY 10001 973-894-8220


**VAN DEUSEN & ASSOCIATES (VDA)**  
 50 West 23rd Street, 8th Floor, NY 10010 212-366-5600

**STANTEC**

**42 TRINITY PLACE**

DRAWING TITLE:  
**38TH FLOOR ENERGY LIGHTING PLAN**

Drawn: JH	Checked: BSH	Reviewed: ED	Project No.: 1699	Sheet File: EN-238.00
Date: 02/17/16	Scale: 1/8" = 1'-0"	Drawn No.:	Checked No.:	Reviewed No.:


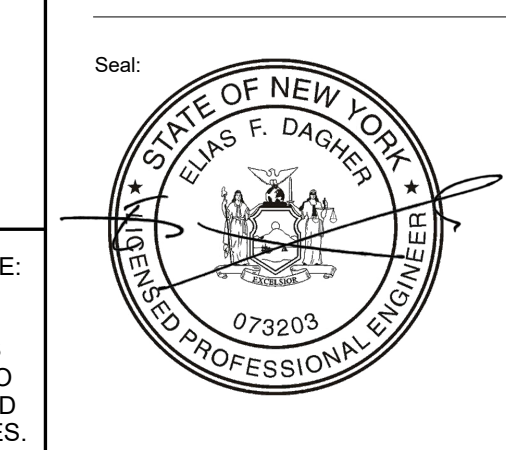


TO THE BEST OF MY KNOWLEDGE, BELIEF AND PROFESSIONAL JUDGMENT, THESE PLANS AND SPECIFICATIONS PREPARED BY THIS OFFICE FOR THE REFERENCE PROJECT ARE IN COMPLIANCE WITH THE ENERGY CONSERVATION CONSTRUCTION CODE OF NEW YORK CITY - EFFECTIVE JAN 2015.

WARNING: IT IS A VIOLATION OF THE NEW YORK STATE EDUCATION LAW FOR ANY PERSON, UNLESS ACTING UNDER THE DIRECTION OF A LICENSED PROFESSIONAL ENGINEER, TO ALTER ANY ITEM ON THESE PLANS IN ANY WAY. IF ALTERATIONS TO THESE PLANS ARE MADE, THE ALTERATIONS SHALL BE MADE IN ACCORDANCE WITH ARTICLE 145 - SUBSECTION 7209 OF THE NEW YORK STATE EDUCATION LAW.

NYC BUILDING DEPARTMENT APPROVAL NOTE: THIS PLAN IS APPROVED ONLY FOR WORK INDICATED ON THE APPLICATION SPECIFICATION SHEET. ALL OTHER MATTERS SHOWN ARE NOT TO BE RELED UPON, OR TO BE CONSIDERED EITHER AS BEING APPROVED OR IN ACCORDANCE WITH APPLICABLE CODES.



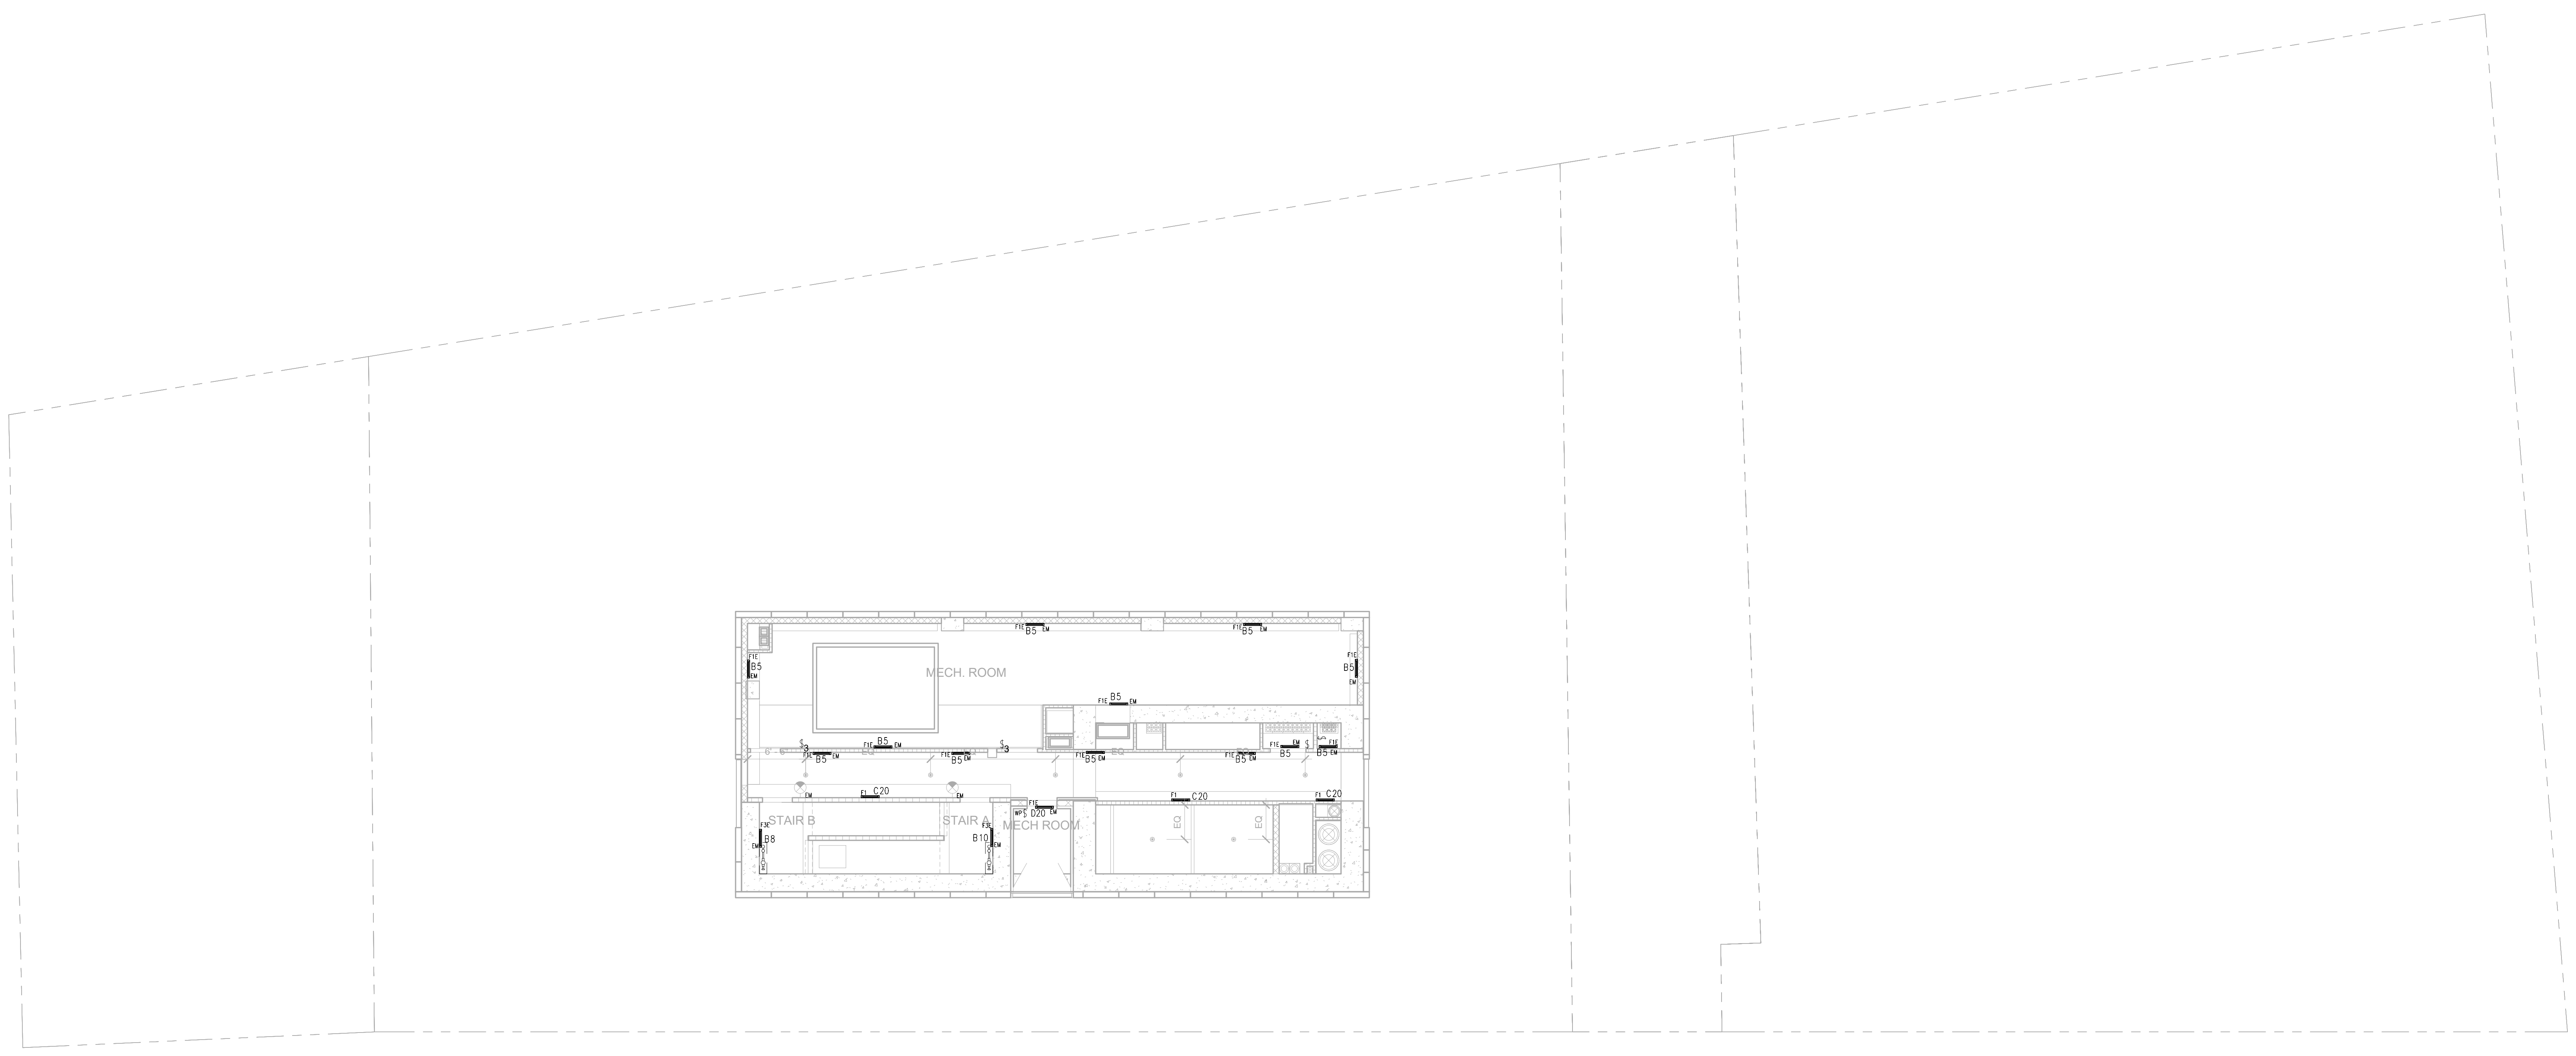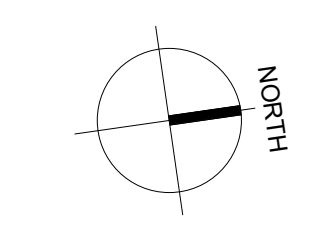

- NOTES:
1. SEE DRAWING E-001 FOR NOTES, SYMBOLS, ABBREVIATIONS AND DRAWING LIST.
  2. SEE DRAWING E-002 FOR LIGHT FIXTURE SCHEDULE AND ADDITIONAL INFORMATION.
  3. EXIT SIGNS SHALL HAVE INTEGRAL EMERGENCY BATTERY BALLASTS, SENSING LINE TO BE CONNECTED AHEAD OF ANY SWITCHING/CONTROLS.
  4. CIRCUITS WITH THE FOLLOWING PREFIXES SHALL BE CONNECTED AS STATED BELOW:  
 A) TO PANEL 'E1-10' (A)  
 B) TO PANEL 'E1-20' (B)  
 C) TO PANEL 'E1-30' (C)  
 D) TO PANEL 'E1-40' (D)
  5. ALL EXIT SIGNS SHALL BE CIRCUITED PANEL 'E1-20' #2, U.O.N.

- ENERGY NOTES:
1. SEE DRAWING EN-102 FOR LIGHT FIXTURE SCHEDULES.
  2. INDEPENDENT MANUAL CONTROL IS PROVIDED FOR EACH SPACE, EXCEPT FOR STAIRS AND CORRIDORS (TYPICAL FOR ALL FLOORS).
  3. NOTE USED.
  4. ALL EXIT SIGNS ARE 2.2W PER SIDE AND IT COMPLIES WITH ASHRAE 90.1 (2010) AS PER SECTION 9.4.2.
  5. ALL LIGHTING IN PUBLIC AREAS SHALL BE CONTROLLED VIA TIMECLOCK THROUGH LIGHTING CONTROL PANELS, EXCEPT FOR COMMON CORRIDOR LIGHTING.

NO.	REVISIONS / SUBMISSIONS	DATE
	DCR SUBMISSION	08.08.2016



FX FOWLE ARCHITECTS, LLP | 22 WEST 10TH STREET | NEW YORK, NY 10011 | T 212.637.1700 | F 212.463.8716 | WWW.FXFOWLE.COM

**DESIMONE CONSULTING ENGINEERS**  
 18 West 18th Street, 10th Floor, New York, NY 10011 212-632-2211

**DAGHER ENGINEERING, PLLC**  
 25 Broadway, New York, NY 10002 212-460-2801

**LANGAN ENGINEERING**  
 21 Penn Plaza, New York, NY 10005 212-475-5400

**DEBORAH BERKE PARTNERS**  
 220 Fifth Avenue, 7th Floor, New York, NY 10001 212-229-8211

**VAN DEUSEN & ASSOCIATES (VDA)**  
 125 Edge Brook Avenue, Suite 310, East Haven, NY 10001 973-894-8220

**STANTEC**  
 50 West 23rd Street, 8th Floor, NY 10010 212-366-5600

**42 TRINITY PLACE**

DRAWING TITLE:  
**39TH FLOOR ENERGY LIGHTING PLAN**

	Drawn: JH	Project No.: 1699
	Checked: BSH	Coord File:
	Reviewed: ED	Drawing No.: EN-239.00
	Date: 02/17/16	Scale: 1/8" = 1'-0"

Sheet 47 of 52

TO THE BEST OF MY KNOWLEDGE, BELIEF AND PROFESSIONAL JUDGMENT, THESE PLANS AND SPECIFICATIONS PREPARED BY THIS OFFICE FOR THE REFERENCE PROJECT ARE IN COMPLIANCE WITH THE ENERGY CONSERVATION CONSTRUCTION CODE OF NEW YORK CITY - EFFECTIVE JAN 2015.



WARNING: IT IS A VIOLATION OF THE NEW YORK STATE EDUCATION LAW FOR ANY PERSON, UNLESS ACTING UNDER THE DIRECTION OF A LICENSED PROFESSIONAL ENGINEER, TO ALTER ANY ITEM ON THESE PLANS IN ANY WAY. IF ALTERATIONS TO THESE PLANS ARE MADE, THE ALTERATIONS SHALL BE MADE IN ACCORDANCE WITH ARTICLE 145 - SUBSECTION 7209 OF THE NEW YORK STATE EDUCATION LAW.

NYC BUILDING DEPARTMENT APPROVAL NOTE: THIS PLAN IS APPROVED ONLY FOR WORK INDICATED ON THE APPLICATION SPECIFICATION SHEET. ALL OTHER MATTERS SHOWN ARE NOT TO BE RELED UPON, OR TO BE CONSIDERED EITHER AS BEING APPROVED OR IN ACCORDANCE WITH APPLICABLE CODES.



V  
U  
T  
S  
R  
Q  
P  
N  
M  
L  
K  
J  
H  
G  
F  
E  
D  
C  
B  
A

1 2 3 4 5 6 7 8 9 10 11 12 13 14 15 16 17 18 19 20

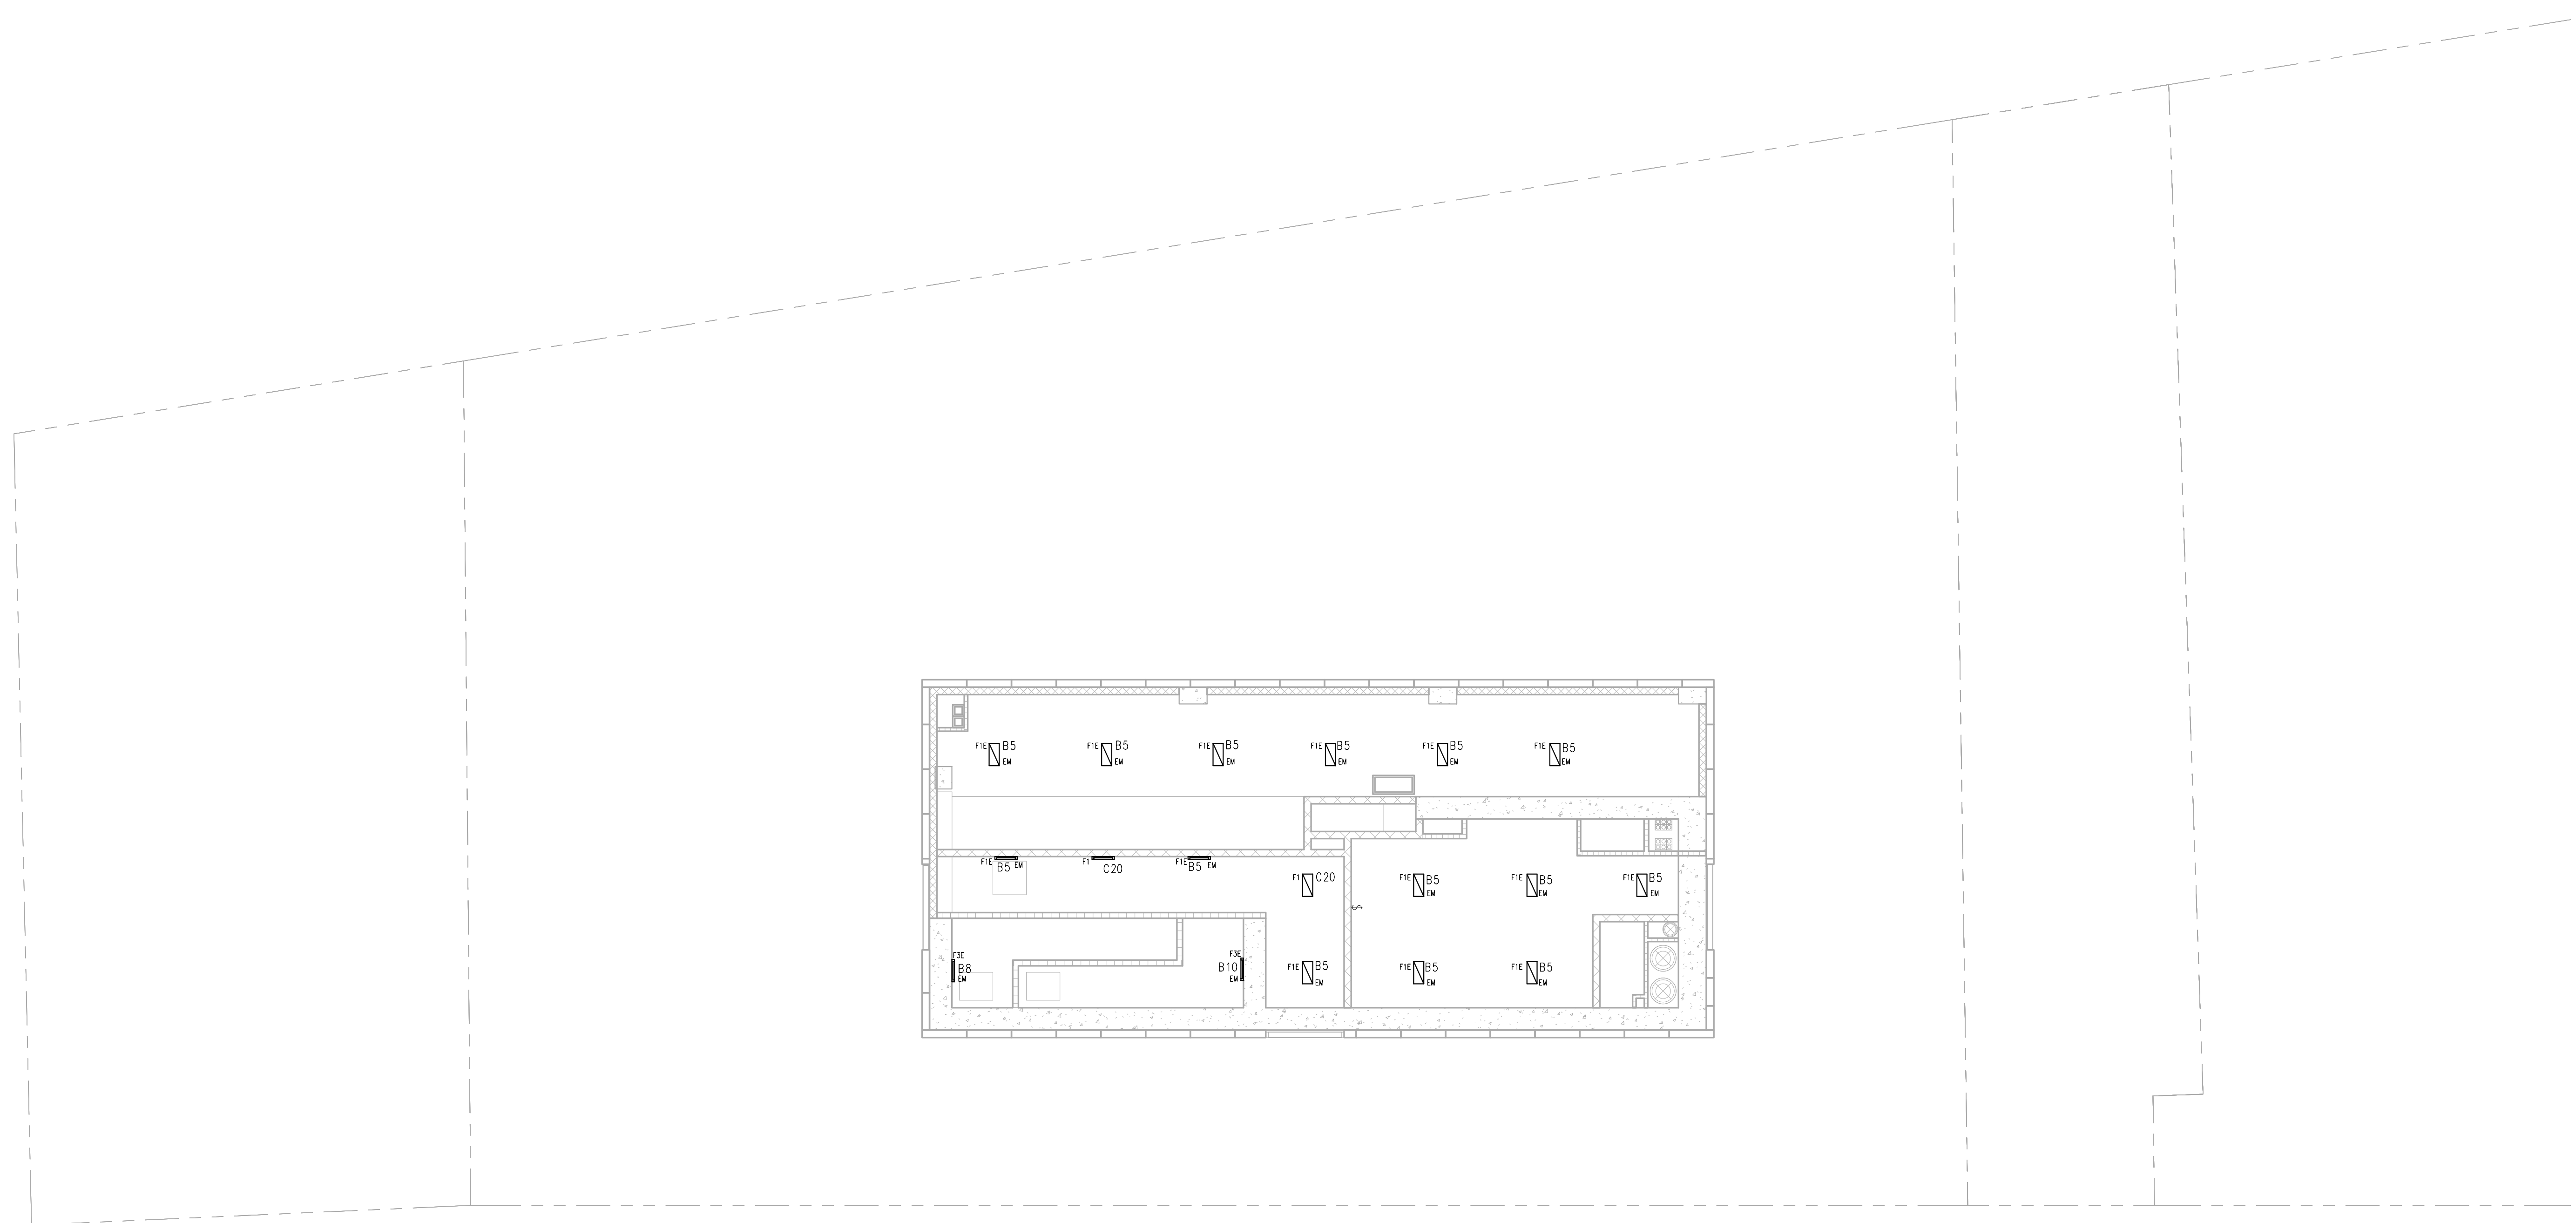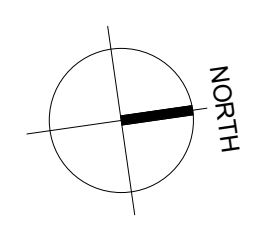

- NOTES:**
1. SEE DRAWING E-001 FOR NOTES, SYMBOLS, ABBREVIATIONS AND DRAWING LIST.
  2. SEE DRAWING E-002 FOR LIGHT FIXTURE SCHEDULE AND ADDITIONAL INFORMATION.
  3. EXIT SIGNS SHALL HAVE INTEGRAL EMERGENCY BATTERY BALLASTS, SENSING LINE TO BE CONNECTED AHEAD OF ANY SWITCHING/CONTROLS.
  4. CIRCUITS WITH THE FOLLOWING PREFIXES SHALL BE CONNECTED AS STATED BELOW:  
 'A' TO PANEL 'E11-10' (A#)  
 'B' TO PANEL 'E11-20' (B#)  
 'C' TO PANEL 'XP-39' (C#)
  5. ALL EXIT SIGNS SHALL BE CIRCUITED PANEL 'E11-26' #2, U.O.N.

- ENERGY NOTES:**
1. SEE DRAWING EN-102 FOR LIGHT FIXTURE SCHEDULES.
  2. INDEPENDENT MANUAL CONTROL IS PROVIDED FOR EACH SPACE, EXCEPT FOR STAIRS AND CORRIDORS (TYPICAL FOR ALL FLOORS).
  3. NOTE USED.
  4. ALL EXIT SIGNS ARE 2.2W PER SIDE AND IT COMPLIES WITH ASHRAE 90.1 (2010) AS PER SECTION 9.4.2.
  5. ALL LIGHTING IN PUBLIC AREAS SHALL BE CONTROLLED VIA TIMECLOCK THROUGH LIGHTING CONTROL PANELS, EXCEPT FOR COMMON CORRIDOR LIGHTING.

MATERIAL KEYING LEGEND:

NO.	REVISIONS / SUBMISSIONS	DATE

**FX FOWLE**  
 FX FOWLE ARCHITECTS, LLP | 22 WEST 10TH STREET | NEW YORK, NY 10011 | T 212.627.1700 | F 212.463.8718 | WWW.FX FOWLE.COM

**DESIMONE CONSULTING ENGINEERS**  
 18 West 18th Street, 10th Floor, New York, NY 10011 212-632-2211

**DAGHER ENGINEERING, PLLC**  
 25 Broadway, New York, NY 10002 212-462-2201

**LANGAN ENGINEERING**  
 21 Penn Plaza, New York, NY 10005 212-410-5400

**DEBORAH BERKE PARTNERS**  
 220 Fifth Avenue, 7th Floor, New York, NY 10001 212-229-8211

**VAN DEUSEN & ASSOCIATES (VDA)**  
 125 Edge Rock Avenue, Suite 310, East Norwich, NY 11001 973-894-8220

**STANTEC**  
 50 West 23rd Street, 8th Floor, New York, NY 10010 212-366-5600

**42 TRINITY PLACE**

DRAWING TITLE:  
**40TH FLOOR ENERGY LIGHTING PLAN**

	Drawn:	JH	Project No.:	1669
	Checked:	BSH	Coord. File:	
	Reviewed:	ED	Drawing No.:	EN-240.00
	Date:	02/17/16	Scale:	1/8" = 1'-0"

Sheet 48 of 52

TO THE BEST OF MY KNOWLEDGE, BELIEF AND PROFESSIONAL JUDGMENT, THESE PLANS AND SPECIFICATIONS PREPARED BY THIS OFFICE FOR THE REFERENCE PROJECT ARE IN COMPLIANCE WITH THE ENERGY CONSERVATION CONSTRUCTION CODE OF NEW YORK CITY - EFFECTIVE JAN 2015.

WARNING: IT IS A VIOLATION OF THE NEW YORK STATE EDUCATION LAW FOR ANY PERSON, UNLESS ACTING UNDER THE DIRECTION OF A LICENSED PROFESSIONAL ENGINEER, TO ALTER ANY ITEM ON THESE PLANS IN ANY WAY. IF ALTERATIONS TO THESE PLANS ARE MADE, THE ALTERATIONS SHALL BE MADE IN ACCORDANCE WITH ARTICLE 145 - SUBSECTION 7209 OF THE NEW YORK STATE EDUCATION LAW.

NYC BUILDING DEPARTMENT APPROVAL NOTE: THIS PLAN IS APPROVED ONLY FOR WORK INDICATED ON THE APPLICATION SPECIFICATION SHEET. ALL OTHER MATTERS SHOWN ARE NOT TO BE RELED UPON, OR TO BE CONSIDERED EITHER AS BEING APPROVED OR IN ACCORDANCE WITH APPLICABLE CODES.

8/20/16 14:27:07

1 2 3 4 5 6 7 8 9 10 11 12 13 14 15 16 17 18 19 20

V  
U  
T  
S  
R  
Q  
P  
N  
M  
L  
K  
J  
H  
G  
F  
E  
D  
C  
B  
A

© 2015 FX FOWLE ARCHITECTS, LLP | ALL RIGHTS RESERVED



DUCTWORK LEGEND	
	FUSIBLE LINK FIRE DAMPER W/ DUCT ACCESS DOOR OR (SMOKE DAMPER) (COMBINATION FIRE / SMOKE DAMPER)
	ELBOW WITH TURNING VANES
	DUCT SPLIT
	BRANCH TAKEOFF
	RADIUS ELBOW
	CEILING DIFFUSER (4-WAY)
	RETURN REGISTER OR GRILLE
	SUPPLY REGISTER
	RETURN OR EXHAUST REGISTER OR GRILLE
$\phi$	DIAMETER
	FIRE RATED ENCASED DUCT OR 2 HOUR FIRE WRAPPED DUCT
	SUPPLY DUCT UP (DISCHARGE SIDE OF FAN)
	SUPPLY DUCT DOWN (DISCHARGE SIDE OF FAN)
	RETURN OR EXHAUST DUCT UP (SUCTION SIDE OF FAN)
	RETURN OR EXHAUST DUCT DOWN (SUCTION SIDE OF FAN)
	ACCESS DOOR IN DUCT
	DUCT SIZE (CLEAR INSIDE DIMENSION) FIRST FIGURE INDICATES PLAN SIZE
	ROUND DUCT DIAMETER SIZE (CLEAR INSIDE DIMENSION)
	ACOUSTIC LINING IN DUCT (DUCT SIZE NOTED INDICATES INSIDE DIMENSIONS)
	VOLUME OR BALANCING DAMPER
	MOTORIZED DAMPER
	CEILING TOILET EXHAUST CONSTANT REGULATOR W/BACK-DRAFT DAMPER & GRILLE ASSEMBLY AND BOOT DUCT CONNECTION TO MAIN EXHAUST RISER
	WALL TRASH EXHAUST CONSTANT REGULATOR W/BACK-DRAFT DAMPER, FIRE DAMPER AND GRILLE ASSEMBLY
	WALL CORRIDOR SUPPLY CONSTANT REGULATOR W/BACK-DRAFT DAMPER, FIRE DAMPER AND GRILLE ASSEMBLY
	FLEX DUCT
	DIFFUSER TAG
	FIRE RATED ENCASED DUCT

HVAC FLOW/RISER DIAGRAM LEGEND	
	AIR SEPARATOR
	BOILER
	EXPANSION TANK
	PUMP
	RETURN/EXHAUST AIR DIRECTION
	SUPPLY AIR DIRECTION
	PPE UP
	PPE DOWN

PIPING LEGEND	
	HOT WATER SUPPLY
	HOT WATER RETURN
	CONDENSATE DRAIN LINE
	TWO-WAY MOTORIZED ON/OFF VALVE
	STRAINER
	THERMOMETER
	PRESSURE GAUGE WITH STOP COCK
	REDUCER
	BALL VALVE
	AIR VENT
	CHECK VALVE
	FLOW DIRECTION
	GATE VALVE
	UNION
	DRAIN DOWN VALVE WITH HOSE BIB
	GLOBE VALVE
	LUBRICATED PLUG VALVE
	PRESSURE REDUCING VALVE
	PRESSURE & TEMPERATURE PORT

CONTROLS LEGEND	
	THERMOSTAT
	THERMISTOR
	DUCT SMOKE DETECTOR
	EMERGENCY BREAK GLASS
	MOTORIZED ACTUATOR
	CARBON MONOXIDE SENSOR
	REFRIGERANT SENSOR (HIGH)
	REFRIGERANT SENSOR (LOW)

ABBREVIATIONS	
ABV.	ABOVE
AC	AIR CONDITION
AD	ACCESS DOOR
AFF.	ABOVE FINISHED FLOOR
AL	ACOUSTICAL LINING
BR	BOTTOM REGISTER
BS	BREAK GLASS
BHP	BRAKE HORSE POWER
BTU	BRITISH THERMAL UNIT
CAF	CANARY
CAR	CONSTANT AIRFLOW REGULATOR
CAV	COMBUSTION AIR INTAKE
CC	COOLING COIL
CD	CONDENSATE DRAIN
CE	CEILING
CFM	CUBIC FEET PER HOUR
CFM	CUBIC FEET PER MINUTE
CG	CEILING GRILLE
CH	CABINET HEATER
CO	CLEAN OUT
CO	CARBON MONOXIDE
COO	CABLE OPEN DAMPER
CP	CONDENSATE PUMP
CR	CEILING REGISTER
CT	COOLING TOWER
CUH	CABINET UNIT HEATER
C.W.	COLD WATER
CW	CONDENSER WATER
CWP	CONDENSER WATER PUMP
DM	DIMENSION
DN	DOWN
DNG	DRAINING
DX	DIRECT EXPANSION
EAT	ENTERING AIR TEMPERATURE
ECH	ELECTRIC SPACE HEATER
EE	ENERGY EFFICIENCY RATIO
EF	EXHAUST FAN
EFF	EFFICIENCY
ESP	EXTERNAL STATIC PRESSURE
ETH	ELECTRIC SPACE HEATER
EUH	ELECTRIC UNIT HEATER
E.W.T.	ENTERING WATER TEMPERATURE
FC	2 HOUR RATED FUSIBLE LINK FIRE DAMPER WITH DUCT ACCESS DOOR
FL	FLOOR
F.L.A.	FULL LOAD AMPS
FP	FAN PRESSURE
FSD	COMBINATION OF FIRE SMOKE DAMPER WITH FUSIBLE LINK AND ACCESS DOOR
FT	FAN TUBE RADIATION
GPM	GALLON PER MINUTE
GM	GENERAL EXHAUST
HP	HEAT PUMP
HP	HEAT PUMP
HW	HOT WATER
HWP	HOT WATER PUMP
HX	HEAT EXCHANGER
KW	KILOWATT
KV	KITCHEN EXHAUST
L.A.T.	LEAVING AIR TEMPERATURE
LD	LINEAR DIFFUSER
L.F.A.	LOAD FULL AMPS
LD	LINEAR DIFFUSER
L.W.T.	LEAVING WATER TEMPERATURE
M.A.T.	MIXED AIR TEMPERATURE
MAX	MAXIMUM
M.B.H.	THOUSAND BRITISH THERMAL UNIT
MCA	MINIMUM CIRCUIT CAPACITY
MFA	MANUFACTURER
MFS	MINIMUM FUSE SIZE
MIN.	MINIMUM
M.L.	MANUAL LOWER DAMPER
MSP	MAXIMUM OVERCURRENT PROTECTION
N.C.	NORMALLY CLOSE
N.C.	NOISE CURTAIN
N.I.C.	NOT IN CONTRACT
N.O.	NORMALLY OPEN
N.T.S.	NOT TO SCALE
O.A.	OUTSIDE AIR
O.D.	OUTSIDE DIMENSION
P	PUMP
P.H.	PRE-HEAT COIL
PHX	PLATE AND FRAME HEAT EXCHANGER
PRV	PRESSURE REDUCING VALVE
PSI	POUNDS PER SQUARE INCH (GAUGE)
PSY	POUNDS PER SQUARE INCH (ABSOLUTE)
QTY	QUANTITY
RA	RETURN AIR
RA	RETURN AIR
RG	RETURN GRILLE
RD	RETURN REGISTER
RHC	RE-HEAT COIL
RFM	REVOLUTIONS PER MINUTE
SA	SUPPLY AIR
SD	SUPPLY FAN
SG	SUPPLY GRILLE
SP	STATIC PRESSURE
SP	SMOKE PURGE
ST	SOUND TRAP
ST	TRANSFER GRILLE
TR	TOP REGISTER
TYP	TYPICAL
TX	TOILET EXHAUST
UH	UNIT HEATER
VAR.	VARIABLE
V	VOLUME DAMPER
WMS	WIRE MESH SCREEN
(000)	CUBIC FEET OF AIR PER MINUTE OR GALLONS PER MINUTE

### ASHRAE 90.1-2010 MECHANICAL COMPLIANCE NOTES

PER 2014 NYC ENERGY CONSERVATION CODE BY APPLICATION OF ASHRAE 90.1-2010:

SECTION 6.4.1.1: MINIMUM EQUIPMENT EFFICIENCIES THE HVAC EQUIPMENT PERFORMANCE AND MINIMUM EFFICIENCY ARE DETAILED IN THE MECHANICAL CODEBOOK.

SECTION 6.4.2.1: CALCULATION OF HEATING AND COOLING LOADS THE CALCULATION OF HEATING AND COOLING DESIGN LOADS HAS BEEN DETERMINED IN ACCORDANCE WITH THE PROCEDURES DESCRIBED IN THE ASHRAE/JACCA 183.

SECTION 6.4.2.2: PUMP HEAD THE CALCULATION OF PUMP DIFFERENTIAL PRESSURE (HEAD) FOR SOME DAMPS HAS BEEN DETERMINED PER ASHRAE HANDBOOKS. THE PRESSURE DROP THROUGH EACH DEVICE AND PIPE SEGMENT IN THE CRITICAL CIRCUIT AT DESIGN CONDITIONS BEING CALCULATED.

SECTION 6.4.3: HVAC SYSTEM CONTROLS EACH HEATING AND COOLING SYSTEM SHALL BE PROVIDED WITH THERMOSTATIC CONTROLS AS SPECIFIED IN SECTION 6.4.3.1.

SECTION 6.4.3.1: ZONE THERMOSTATIC CONTROLS EACH HEATING AND COOLING ZONE SHALL BE CONTROLLED BY INDIVIDUAL THERMOSTATIC CONTROLS. REFER TO THE FLOOR PLANS FOR LOCATIONS.

SECTION 6.4.3.1.2: DEAD BAND FOR HEATING AND COOLING APPLICATION THE ZONE THERMOSTATIC CONTROLS SHALL PROVIDE A TEMPERATURE RANGE OR DEADBAND OF AT LEAST 1°F WITHIN WHICH THE SUPPLY OF HEAT AND COOLING ENERGY TO THE ZONE IS CAPABLE OF BEING SHUT OFF OR REDUCED TO A MINIMUM.

SECTION 6.4.3.2: SET POINT RESTRICTION FOR HEATING AND COOLING OF ZONES THAT ARE CONTROLLED BY SEPARATE ZONE THERMOSTATIC CONTROLS. SOFTWARE PROGRAMMING SHALL BE PROVIDED TO PREVENT THE HEATING SETPOINT FROM EXCEEDING THE COOLING SETPOINT MINUS ANY APPLICABLE PROPORTIONAL BAND.

SECTION 6.4.3.3: OFF-HOUR CONTROLS EACH ZONE SHALL BE PROVIDED WITH THERMOSTATIC SETBACK CONTROLS THAT ARE CONTROLLED BY A PROGRAMMABLE CONTROL SYSTEM.

SECTION 6.4.3.3.1: AUTOMATIC SHUTDOWN PROGRAMMABLE CONTROLS SHALL BE CAPABLE OF MONITORING AND STOPPING THE SYSTEM FOR SEVEN DIFFERENT ONLY SCHEDULES PER WEEK AND RETAINING THEIR PROGRAMMING AND THE SETTING DURING A LOSS OF POWER (FOR AT LEAST 10 HOURS). IN ADDITION, THE CONTROLS SHALL HAVE A MANUAL OVER-RIDE THAT ALLOWS TEMPORARY OPERATION OF THE SYSTEM FOR UP TO 2 HOURS.

SECTION 6.4.3.3.2: SETBACK CONTROLS THERMOSTATIC SETBACK CONTROLS SHALL HAVE THE CAPABILITY TO SET BACK OR TEMPORARILY OPERATE THE SYSTEM TO MAINTAIN ZONE TEMPERATURES DOWN TO 55°F OR UP TO 85°F.

SECTION 6.4.3.4: STARTRUN AND SHUT OFF DAMPERS STARTRUN AND SHUT OFF DAMPERS SHALL BE PROVIDED WITH CLASS I MOTORIZED DAMPERS WITH A MAXIMUM LEAKAGE RATE OF 4 CM<sup>3</sup>/FT<sup>2</sup> AT 1.0 IN. W.C. WHEN TESTED IN ACCORDANCE WITH AMCA 5000. STARTRUN AND SHUT OFF DAMPERS SHALL BE INSTALLED WITH CONTROLS SO THAT THEY ARE CAPABLE OF AUTOMATICALLY OPENING UPON THE ACTIVATION OF ANY FIRE ALARM INITIATING DEVICE OF THE BUILDING'S FIRE ALARM SYSTEM OR THE INTERRUPTION OF POWER TO THE DAMPER.

SECTION 6.4.3.4.2: SHUTOFF DAMPER CONTROLS OUTDOOR AIR SUPPLY AND EXHAUST OPENINGS IN THE BUILDING ENVELOPE, DUCTS, OR EQUIPMENT SHALL BE PROVIDED WITH CLASS I MOTORIZED DAMPERS WITH A MAXIMUM LEAKAGE RATE OF 4 CM<sup>3</sup>/FT<sup>2</sup> AT 1.0 IN. W.C. WHEN TESTED IN ACCORDANCE WITH AMCA 5000. OUTDOOR AIR SUPPLY AND EXHAUST MOTORIZED DAMPERS SHALL BE INSTALLED WITH CONTROLS SO THAT THEY ARE CAPABLE OF AUTOMATICALLY OPENING UPON THE ACTIVATION OF ANY FIRE ALARM INITIATING DEVICE OF THE BUILDING'S FIRE ALARM SYSTEM OR THE INTERRUPTION OF POWER TO THE DAMPER.

SECTION 6.4.3.4.5: ENCLOSED PARKING GARAGE VENTILATION - NOT APPLICABLE TO THIS PROJECT.

SECTION 6.4.3.5: HEAT PUMP AUXILIARY HEAT CONTROL - NOT APPLICABLE TO THIS PROJECT.

SECTION 6.4.3.7: HUMIDIFICATION AND DEHUMIDIFICATION - NOT APPLICABLE TO THIS PROJECT.

SECTION 6.4.3.8: FREEZE PROTECTION AND SNOW MELT SYSTEM - NOT APPLICABLE TO THIS PROJECT.

SECTION 6.4.3.9: VENTILATION CONTROLS FOR HIGH-OCCUPANCY AREAS - NOT APPLICABLE TO THIS PROJECT.

SECTION 6.4.4.1.2: DUCT AND PLENUM INSULATION ALL SUPPLY AND RETURN AIR DUCTS AND PLENUMS SHALL BE INSULATED WITH A MINIMUM OF R-6 INSULATION WHERE LOCATED IN UNCONDITIONED SPACES AND A MINIMUM OF R-8 INSULATION WHERE LOCATED OUTSIDE THE BUILDING, WHERE LOCATED WITHIN A BUILDING EQUIPMENT ASSEMBLY, THE DUCT OR PLENUM SHALL BE SEPARATED FROM THE BUILDING EXTERIOR OR UNCONDITIONED OR EXEMPT SPACES BY A MINIMUM OF R-8 INSULATION.

SECTION 6.4.4.1.3: PIPING INSULATION ALL PIPING SERVING AS PART OF A HEATING OR COOLING SYSTEM SHALL BE THERMALLY INSULATED IN ACCORDANCE WITH INSULATION SCHEDULE ON SHEET M-001.

SECTION 6.4.4.2.1: DUCT SEALING ALL OUTDOOR AND PLENUM PRESSURE CLASS RATINGS SHALL BE CONSTRUCTED TO SEAL CLASS A AND IN ACCORDANCE WITH NYC MECHANICAL CODE. OPENINGS FOR ROTATING SHAFTS SHALL BE SEALED WITH BUSHINGS OR OTHER DEVICES THAT SEAL OFF AIR LEAKAGE. PRESSURE-SENSITIVE TAPE SHALL NOT BE USED AS THE PRIMARY SEALANT. UNLESS IT HAS BEEN CERTIFIED TO COMPLY WITH UL-181A OR UL-181B BY AN INDEPENDENT TESTING LABORATORY AND THE TAPE IS USED IN ACCORDANCE WITH THAT CERTIFICATION, ALL CONNECTIONS SHALL BE SEALED, INCLUDING BUT NOT LIMITED TO SPIN-INS, TAPS, OTHER BRANCH CONNECTIONS, ACCESS DOORS, ACCESS PANELS, AND DUCT CONNECTIONS TO EQUIPMENT. SEALING THAT WOULD VOID PRODUCT LISTINGS IS NOT REQUIRED. SPIRAL LOCK SEAMS NEED NOT BE SEALED. ALL DUCT PRESSURE CLASS RATINGS SHALL BE DESIGNATED IN THE DESIGN DOCUMENTS.

SECTION 6.4.4.2.2: HIGH-PRESSURE DUCT SYSTEMS (GREATER THAN 3-INCHES W.G.) - NOT APPLICABLE TO THIS PROJECT.

### NYC ECC COMMISSIONING

FOR ALL MECHANICAL AND SERVICE HOT WATER SYSTEMS IN THE BUILDING, THE TOTAL COOLING CAPACITY IS 6,278,000 BTU/H AND TOTAL HEATING CAPACITY IS 12,071,000 BTU/H (TOTAL MECHANICAL EQUIPMENT CAPACITY BEING INSTALLED). THERE ARE NO REVENABLE ENERGY SYSTEMS IN THE BUILDING. COMMISSIONING OF BUILDING MECHANICAL AND SERVICE HOT WATER SYSTEMS SHALL BE REQUIRED PER 2014 NYC ECC SECTION C408.

### BUILDING DEPARTMENT NOTES

2014 - NYC BUILDING CODE

ALL WORK SHALL COMPLY WITH THE APPLICABLE SECTIONS OF THE BUILDING CODE, CITY OF NEW YORK, EFFECTIVE JAN 1, 2015 AND ALL AMENDMENTS AND RULES AND REGULATIONS OF THE DEPARTMENT OF BUILDINGS TO DATE. INSPECTIONS AND SIGN-OFF OF COMPLETED WORK SHALL BE MADE AS PER ARTICLE 28-116 OF THE GENERAL ADMINISTRATIVE PROVISIONS.

- THE FOLLOWING SPECIAL INSPECTIONS ARE REQUIRED BY THE NYC BUILDING CODE FOR HVAC SYSTEMS:
  - MECHANICAL SYSTEMS-BC 1704.15
  - HEATING SYSTEMS- BC 1704.23
  - MECHANICAL AND ELECTRICAL COMPONENTS-1707.7
  - ENERGY CODE COMPLIANCE- BC 109.3.5
- THE FOLLOWING PERIODIC SPECIAL INSPECTIONS ARE REQUIRED BY THE NYC BUILDING CODE FOR HVAC SYSTEMS:
  - FIRE DAMPERS - BC 109.3.4
  - ENERGY CODE COMPLIANCE- BC 109.3.5
  - THROUGH-PENETRATION FIRESTOP SYSTEMS- BC 1704.25
  - HYDROVIC PIPING SYSTEMS - BC 1208
- TESTS OF MECHANICAL SYSTEMS SHALL BE PERFORMED IN ACCORDANCE WITH SECTION MC 107 AND THE FOLLOWING SECTIONS OF THE NEW YORK CITY MECHANICAL CODE:
  - VENTILATION SYSTEM BALANCING 403.3.4
  - BOILERS AND PRESSURE VESSELS - MC 1011
  - REFRIGERATION SYSTEMS - MC 1109
  - HYDROVIC PIPING SYSTEMS - MC 1208
- UPON COMPLETION OF THE VENTILATION SYSTEM:
  - A TEST SHALL BE CONDUCTED IN THE PRESENCE OF AND UNDER THE DIRECTION OF A LICENSED PROFESSIONAL ENGINEER QUALIFIED TO CONDUCT SUCH TESTS. THE TESTS SHALL SHOW COMPLIANCE WITH THE CODE REQUIREMENTS FOR VENTILATION AND THE PROPER FUNCTIONING OF ALL SMOKE DETECTION, FIRE PROTECTION AND OPERATING DEVICES BEFORE THE SYSTEM IS APPROVED.
  - THE LICENSED PROFESSIONAL ENGINEER WHO CONDUCTS THE TESTS SHALL FILE A CERTIFICATE AS TO WHETHER THE SYSTEM COMPLES WITH THE APPLICABLE LAWS. THEY SHALL ALSO FILE WITH THIS CERTIFICATION A REPORT OF THE TEST. THE TEST AND REPORT SHALL BE MADE IN A MANNER SATISFACTORY TO THE OWNER.
- THE FOLLOWING WORK ITEMS, COMPONENTS, MATERIALS, CAPACITIES, ETC. SHALL COMPLY WITH THE REFERENCED CODE OR STANDARD:
  - STANDARDS OF HEATING - MC 309.1
  - NOISE CONTROL - MC 926
  - DUCT CONSTRUCTION SUPPORT - MC 603
  - AIR FILTERS - MC 605
  - FIRE DAMPERS AND SMOKE DAMPERS AND SMOKE DETECTORS - MC 607
  - MANUAL AND AUTOMATIC, FIRE AND SMOKE CONTROLS FOR AIR DISTRIBUTION SYSTEMS - MC 513
  - BOILERS - MC 1004
  - PIPING AND INSULATION - MC 1201
  - GAS FREE EQUIPMENT - FUEL GAS CODE
- MINIMUM TEMPERATURE TO BE MAINTAINED IN OCCUPIED SPACES DURING HEATING SEASON: 68 DEG F.
- VENTILATION FOR ALL AREAS SHALL COMPLY WITH MC 401.
- A STATEMENT SHALL BE FILED BY THE OWNER OR TENANT IN POSSESSION THAT THE VENTILATING SYSTEM WILL BE KEPT IN CONTINUOUS OPERATION AT ALL TIMES DURING THE NORMAL OCCUPANCY OF THE STRUCTURE AS REQUIRED BY CODE MC 403.3.
- ALL FIRE DAMPERS SHALL BE ACCEPTED FOR USE BY THE NEW YORK CITY DEPARTMENT OF BUILDINGS AND SHALL BE MANUFACTURED AND INSTALLED IN ACCORDANCE WITH UL 555, STANDARD FOR FIRE DAMPERS AND CEILING DAMPERS.
- SMOKE DETECTORS SHALL BE INSTALLED AS REQUIRED TO CLOSE DAMPERS AND AUTOMATICALLY STOP THE FAN - MC 606.
- REFER TO ARCHITECTURAL DRAWINGS FOR REQUIRED FIRE RATED WALL AND SMOKE WALL CONSTRUCTION AND LOCATION.
- THESE PLANS ARE APPROVED ONLY FOR THE WORK INDICATED ON THE APPLICATION SPECIFICATION SHEET. ALL OTHER MATTERS SHOWN ARE NOT TO BE RELIED UPON OR TO BE CONSIDERED AS EITHER BEING APPROVED OR IN ACCORDANCE WITH APPLICABLE CODES.
- TO THE BEST OF THE APPLICANT'S KNOWLEDGE, BELIEF AND PROFESSIONAL JUDGMENT, THESE PLANS ARE IN COMPLIANCE WITH THE ENERGY CONSERVATION CONSTRUCTION CODE OF NEW YORK STATE.
- TESTS OF SOUND POWER LEVEL OF MECHANICAL EQUIPMENT SHALL BE CONDUCTED AND RESULTS SUBMITTED WHERE WINDOWS OF A DWELLING UNIT ARE WITHIN 100 FEET OF EQUIPMENT. THE SOUND PRESSURE LEVEL SHALL NOT EXCEED THE LEVELS GIVEN IN MC 909.

### INSULATION SCHEDULE

(PER 2014 NYC ENERGY CONSERVATION CODE BY APPLICATION OF ASHRAE 90.1-2010)

LOCATION	DUCT & PLENUM INSULATION	
	MINIMUM R-VALUE	MINIMUM U-FACTOR
INDOOR	4	0.15
OUTDOOR	8	0.08

FLUID OPERATING TEMPERATURE	INSULATION CONDUCTIVITY	PIPE INSULATION THICKNESS			
		< 1"	1 to < 1.5"	1.5 to < 4"	4 to < 8"
RT	0.27	4.5	5.0	5.0	5.0
>350	0.32 - 0.34	4.5	5.0	5.0	5.0
251 - 350	0.29 - 0.32	3.0	4.0	4.5	4.5
201 - 250	0.27 - 0.30	2.5	2.5	3.0	3.0
141 - 200	0.25 - 0.29	1.5	1.5	2.0	2.0
105 - 140	0.21 - 0.28	1.0	1.0	1.5	1.5
40 - 60	0.21 - 0.27	0.5	0.5	1.0	1.0
<40	0.20 - 0.26	0.5	1.0	1.0	1.5

### DRAWING LIST

M-001.00	MECHANICAL NOTES, SYMBOLS, ABBREVIATIONS & DRAWING LIST
M-100.00	CELLAR FLOOR MECHANICAL PLAN
M-101.00	GROUND FLOOR MECHANICAL PLAN
M-102.00	2ND FLOOR MECHANICAL PLAN
M-103.00	3RD FLOOR MECHANICAL PLAN
M-104.00	4TH FLOOR MECHANICAL PLAN
M-105.00	5TH FLOOR MECHANICAL PLAN
M-106.00	6TH FLOOR MECHANICAL PLAN
M-107.00	7TH FLOOR MECHANICAL PLAN
M-108.00	8TH FLOOR MECHANICAL PLAN
M-109.00	9TH FLOOR MECHANICAL PLAN
M-110.00	10TH FLOOR MECHANICAL PLAN
M-111.00	11TH-22ND TYPICAL FLOOR MECHANICAL PLAN
M-113.00	23RD FLOOR MECHANICAL PLAN
M-114.00	24TH-30TH TYPICAL FLOOR MECHANICAL PLAN
M-151.00	31ST FLOOR MECHANICAL PLAN
M-152.00	32ND-34TH TYPICAL FLOOR MECHANICAL PLAN
M-155.00	35TH FLOOR MECHANICAL PLAN
M-156.00	36TH FLOOR MECHANICAL PLAN
M-157.00	37TH FLOOR MECHANICAL PLAN
M-158.00	38TH FLOOR MECHANICAL PLAN
M-159.00	39TH FLOOR MECHANICAL PLAN
M-140.00	40TH FLOOR MECHANICAL PLAN
M-141.00	ROOF MECHANICAL PLAN
M-301.00	MECHANICAL SCHEDULES I
M-302.00	MECHANICAL SCHEDULES II
M-303.00	MECHANICAL SCHEDULES III
M-401.00	MECHANICAL DETAILS I
M-402.00	MECHANICAL DETAILS II
M-403.00	MECHANICAL DETAILS III
M-404.00	MECHANICAL DETAILS IV
M-501.00	MECHANICAL WATER RISER DIAGRAM
M-601.00	MECHANICAL AIR RISER DIAGRAM I
M-602.00	MECHANICAL AIR RISER DIAGRAM II
M-701.00	MECHANICAL VRF RISER DIAGRAM I
M-702.00	MECHANICAL VRF RISER DIAGRAM II

### GENERAL NOTES

- DRAWINGS ARE DIAGRAMMATIC IN NATURE.
- THE CONTRACTOR SHALL REFER TO ARCHITECTURAL AND STRUCTURAL DRAWINGS FOR EXACT SIZE AND LOCATION OF SLAB PENETRATIONS. THE CONTRACTOR SHALL SUBMIT SHOP DRAWINGS WITH ALL PENETRATIONS FOR APPROVAL TO STRUCTURAL AND M.E.P. ENGINEER PRIOR TO INSTALLATION OF MECHANICAL WORK.
- UPON STRUCTURAL APPROVAL, SAID SHOP DRAWINGS TO BE SENT TO M.E.P. ENGINEER FOR APPROVAL.
- REFER TO ARCHITECTURAL DRAWINGS FOR CEILING HEIGHTS, SOFFITS AND ELEVATIONS PRIOR TO INSTALLATION OF MECHANICAL WORK.
- FOR EXACT LOCATION OF MECHANICAL FITTINGS REFER TO ARCHITECTURAL DRAWINGS AND DETAILS.
- THE MECHANICAL CONTRACTOR SHALL COORDINATE HIS WORK WITH ALL OTHER TRADES AND PROVIDE OFFSETS IN PIPING SYSTEM TO AVOID STRUCTURAL, ARCHITECTURAL, PLUMBING INTERFERENCE.
- ALL MECHANICAL WORK SHALL CONFORM TO THE NYC BLDG. CODE REQUIREMENT AND LOCAL AUTHORITIES HAVING JURISDICTION.
- FOR PIPE SIZES NOT INDICATED ON PLANS, SEE EQUIPMENT CONNECTION DETAILS & FLOW DIAGRAMS.
- PROVIDE FITTINGS FOR CHANGE IN PIPE SIZES FOR FINAL CONNECTIONS AS REQUIRED.
- PROVIDE UNION OR FLANGED CONNECTIONS AT EACH PIECE OF EQUIPMENT AND ON BOTH SIDES OF CONTROL VALVES.
- MINIMUM PIPING RITCH NOT LESS THAN 1/8" PER FOOT.
- ALL LOUVERS ARE GIVEN IN SQUARE FOOT NET FREE AREA, FOR DIMENSIONS OF LOUVERS, SEE ARCHITECTURAL DRAWINGS.
- ALL DUCT DIMENSIONS ARE CLEAR INSIDE DUCT LINING DIMENSIONS.
- PROVIDE ACCESS DOORS IN OUTDOOR WHERE INDICATED OR REQUIRED FOR ACCESS TO SYSTEM COMPONENTS INCLUDING, BUT NOT LIMITED TO THE FOLLOWING:
  - AUTOMATIC DAMPERS
  - FILTER BANS
  - FIRE DAMPERS
  - COILS
- PROVIDE FIRE DAMPERS OR COMBINATION FIRE/SMOKE DAMPERS (WITH ACCESS DOORS) AT THE FOLLOWING POINTS:
  - POINT OF PASSING THROUGH SHAFT WALLS TO CONNECT VERTICAL RISERS.
  - WHERE PASSING THROUGH FLOOR OR ROOF CONSTRUCTION.
  - WHERE PASSING THROUGH FIRE RATED PARTITIONS (REFER TO ARCHITECTURAL DRAWING FOR LOCATION OF FIRE RATED PARTITION).
  - WHERE INDICATED OR REQUIRED BY CODE.
- FINISHED CONSTRUCTION ACCESS IS REQUIRED BELOW ALL DAMPERS, VALVES, COILS, FILTERS, EXPANSION JOINTS AND AIR TERMINAL BOXES.
- REFER TO DRAWINGS REGARDING THE LOCATION OF ROOM THERMOSTATS AND SWITCHES. COORDINATE WITH ARCHITECTURAL DRAWINGS FOR EXACT LOCATIONS.
- FOR EXACT LOCATION OF REGISTERS, DIFFUSERS AND GRILLES IN HUNG CEILING, SEE ARCHITECTURAL, REFLECTED CEILING PLANS.
- PROVIDE INSULATED CONDENSATE DRAIN TO NEAREST FLOOR DRAIN FOR ALL AC UNITS.
- FOR CONNECTION DETAILS FOR EQUIPMENT, SEE DETAILS DRAWING.
- ALL LINEAR DIFFUSERS ARE TO BE COORDINATED WITH ARCHITECTURAL REFLECTED CEILING PLANS FOR EXACT LENGTHS AND LOCATIONS. QUANTITIES OF THE LINEAR DIFFUSERS SHALL BE AS PER MECHANICAL DRAWINGS. ACTIVE PLENUM SECTIONS SHALL BE OF SIZE AS SHOWN ON MECHANICAL DRAWINGS. EACH BRANCH TAP SERVING THE LINEAR DIFFUSER SHALL BE PROVIDED WITH A VOLUME DAMPER (000) WHICH SHALL BE OPERABLE THROUGH THE ROOM SIDE FACE OF THE DIFFUSER.
- FOR AREAS WITH INACCESSIBLE CEILINGS, VOLUME DAMPERS SHALL BE PROVIDED WITH METAL CABLE OPERATORS FOR REMOTE OPERATION OF DAMPERS.
- ALL DUCTWORK IS TO BE KEPT AS HIGH AS POSSIBLE SO AS TO MAINTAIN CEILING HEIGHTS SHOWN ON ARCHITECTURAL DRAWINGS. CEILING HEIGHT SHALL ACCOUNT FOR INSULATION THICKNESS.
- WHERE PIPING, LIGHTS AND OUTDOOR CONFLICT, DUCTWORK ROUTING SHALL BE ADJUSTED HORIZONTALLY AND/OR VERTICALLY TO AVOID CONFLICT.
- PROVIDE VOLUME DAMPERS FOR ALL AIR SUPPLY OUTLETS.
- PROVIDE SPECIAL SUPPORTS FOR ALL PIPING, DUCTWORK, ETC. TO PERMIT MOVEMENT AT ALL BUILDING EXPANSION JOINTS. FOR LOCATION, SEE ARCHITECTURAL PLANS.
- ALL MOTOR STARTERS LOCATED OUTDOORS OR EXPOSED TO WET OR DAMP CONDITIONS SHALL BE NEMA TYPE 3.
- ALL PIPING LOCATED IN UNHEATED AREAS TO BE HEAT TRACED.
- PROVIDE FLEXIBLE DUCT & PIPE CONNECTIONS IN ALL DUCTWORK & PIPING CROSSING ALL BUILDING EXPANSION JOINTS. REFER TO ARCHITECTURAL & STRUCTURAL DRAWINGS FOR LOCATION OF BUILDING EXPANSION JOINTS.
- PROVIDE DRIP PAN UNDER ALL PACKAGED AC UNIT EVAPORATOR SECTIONS. INCLUDE LEAK DETECTOR WITH AC UNIT INTERLOCK AND ALARM.
- ALL BOILER BREACHING SHALL BE 1" DOUBLE WALL AL-294C STAINLESS STEEL.
- EXTENT OF DUCTWORK SOUND LININGS:
  - ALL SUPPLY AND RETURN DUCTS IN MECHANICAL EQUIPMENT ROOM OR A MINIMUM OF 15'-0" FROM DISCHARGE OF HVAC UNITS, WHICHEVER IS GREATER.
  - WHERE INDICATED ON DRAWINGS.
- PROVIDE VOLUME DAMPER AT THE BASE OF EACH SUPPLY & EXHAUST DUCT RISER.
- PROVIDE SLEEVES FOR ALL THE PIPES THAT PENETRATE THE SLABS AS WELL AS THE WALLS.
- ALL COOLING AND HEATING LOADS FOR THE PURPOSE OF SIZING SYSTEMS AND EQUIPMENT WERE CALCULATED IN ACCORDANCE WITH THE PROCEDURES DESCRIBED IN AND/ASHRAE/JACCA STANDARD 183, WITH DESIGN LOADS ACCOUNTING FOR THE BUILDING ENVELOPE, LIGHTING, VENTILATION AND OCCUPANCY LOADS BASED ON THE PROJECT DESIGN.
- PROVIDE HEAT TRAPS ON ALL SUPPLY AND DISCHARGE PIPING ASSOCIATED WITH SERVICE WATER HEATING.

### MATERIAL KEYING LEGEND:

DOB SUBMISSION 08.08.2016

NO. REVISIONS / SUBMISSIONS DATE

# FX FOWLE

FX FOWLE ARCHITECTS, LLP | 22 WEST 19TH STREET (NEW YORK, NY 10011) | 212.687.1761 | F. 212.453.8761 | WWW.FXFOWLE.COM

DESIMONE CONSULTING ENGINEERS  
18 West 18th Street, 10th Floor, New York, NY 10011 212-532-2211

DAGHER ENGINEERING, PLLC  
29 Broadway, New York, NY 10006 212-465-2551

LANGAN ENGINEERING  
13 Penn Plaza, New York, NY 10001 212-479-5400

DEBORAH BERKE PARTNERS  
225 Park Avenue, New York, NY 10021 212-229-9211

VAN DEUSEN & ASSOCIATES (VDA)  
100 Cedar Brook Avenue, Suite 310, East Hanover, NJ 10001 973-994-9220


STANTEC  
50 West 23rd Street, 8th Floor, New York, NY 10010 212-366-6900

42 TRINITY PLACE  
42 TRINITY PLACE | NEW YORK, NY

DRAWING TITLE  
MECHANICAL COVER SHEET

Scale: Drawn: Project No.:  
Checked: 150



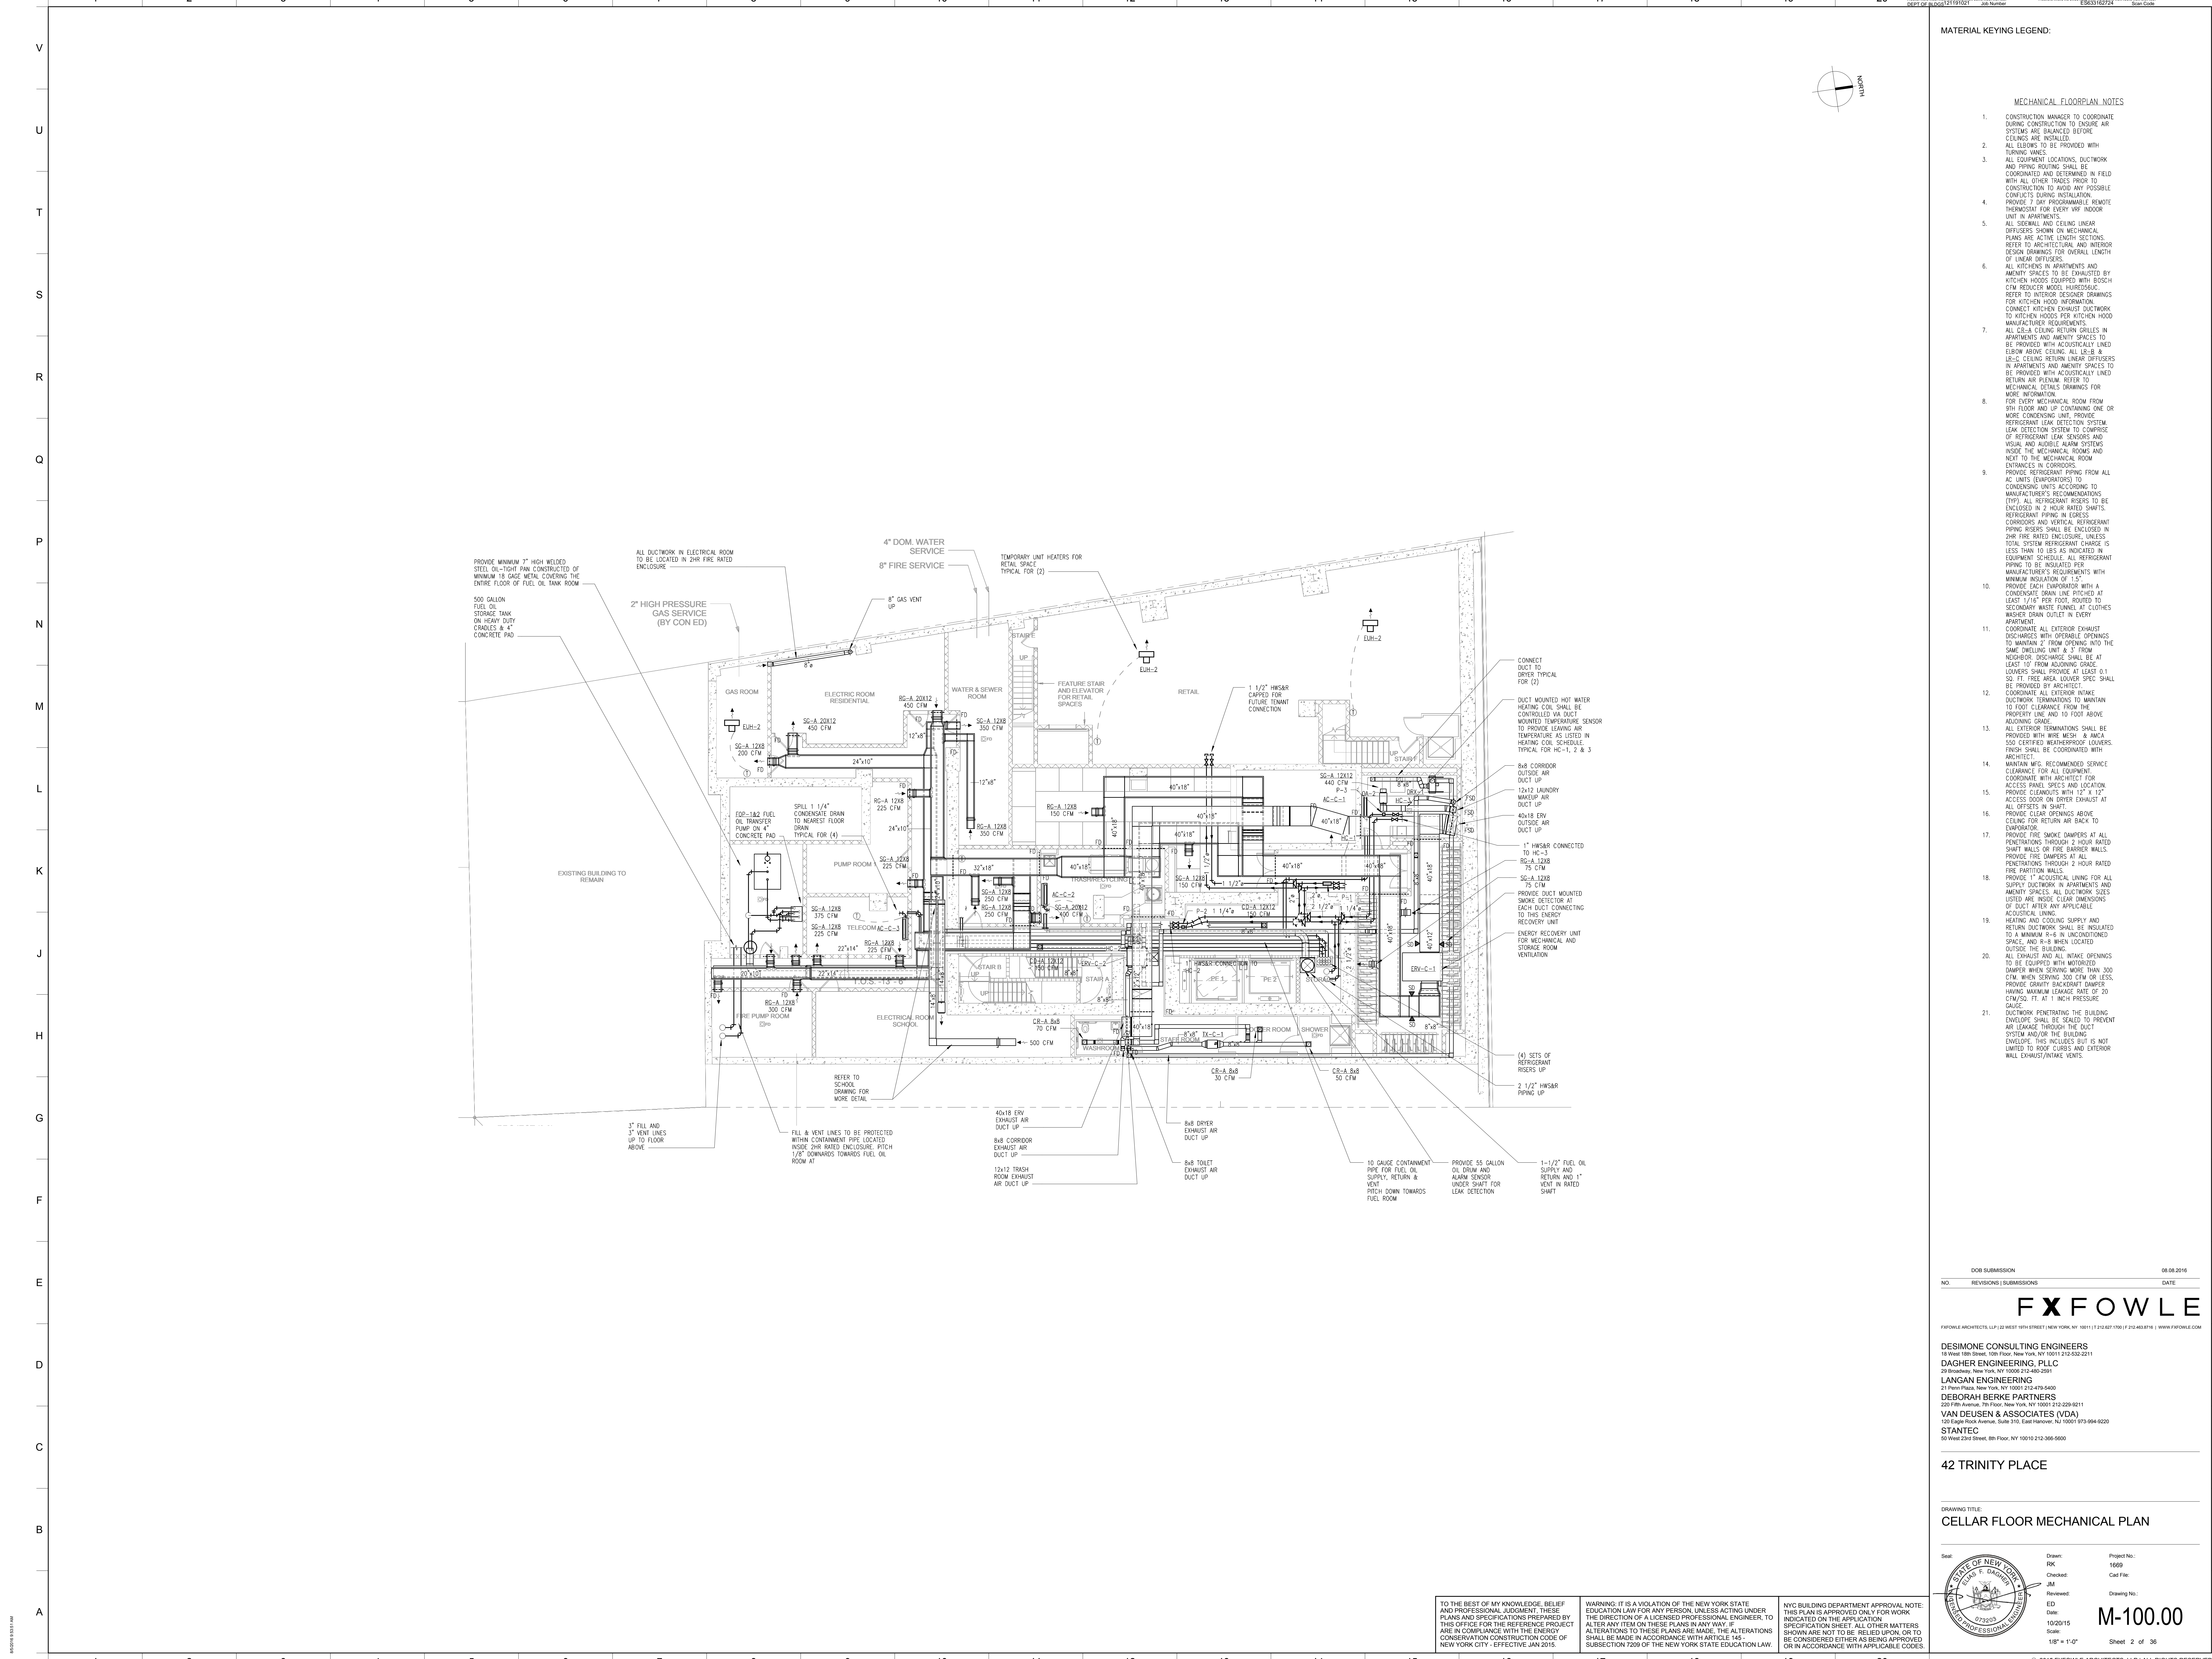

**MATERIAL KEYING LEGEND:**

**MECHANICAL FLOORPLAN NOTES**

- CONSTRUCTION MANAGER TO COORDINATE DURING CONSTRUCTION TO ENSURE AIR SYSTEMS ARE BALANCED BEFORE CEILING ARE INSTALLED.
- ALL EQUIPMENT LOCATIONS, DUCTWORK AND PIPING ROUTING SHALL BE COORDINATED AND RETURNED IN FIELD WITH ALL OTHER TRADES PRIOR TO CONSTRUCTION TO AVOID ANY POSSIBLE CONFLICTS DURING INSTALLATION.
- PROVIDE 7 DAY PROGRAMMABLE ROUTE THROUGHOUT FOR EVERY VOR INDOOR UNIT IN APARTMENTS.
- ALL SIGNAL AND CEILING LINEAR DIFFUSERS SHOWN ON MECHANICAL PLANS ARE ACTIVE LENGTH SECTIONS. REFER TO ARCHITECTURAL AND INTERIOR DESIGN DRAWINGS FOR OVERALL LENGTH OF LINEAR DIFFUSERS.
- ALL KITCHENS IN APARTMENTS AND AMENITY SPACES TO BE EXHAUSTED BY KITCHEN HOODS EQUIPPED WITH BOSCH CFM REDUCER MODEL HURRICUS. REFER TO INTERIOR DESIGNER DRAWINGS FOR KITCHEN HOOD INFORMATION.
- CONNECT KITCHEN CHIMNEY DUCTWORK TO KITCHEN HOODS PER KITCHEN HOOD MANUFACTURER'S REQUIREMENTS.
- ALL CEILING RETURN CRILLES IN APARTMENTS AND AMENITY SPACES TO BE PROVIDED WITH ACOUSTICALLY LINED ELBOW ABOVE CEILING. ALL LE-C & LE-C CEILING RETURN LINEAR DIFFUSERS IN APARTMENTS AND AMENITY SPACES TO BE PROVIDED WITH ACOUSTICALLY LINED RETURN AIR PLenum. REFER TO MECHANICAL DETAILS DRAWINGS FOR MORE INFORMATION.
- FOR EVERY MECHANICAL ROOM FROM 9TH FLOOR AND UP CONTAINING ONE OR MORE CONDENSING UNIT, PROVIDE REFRIGERANT LEAK DETECTION SYSTEM. LEAK DETECTION SYSTEM TO COMPRISE OF REFRIGERANT LEAK SENSORS AND VISUAL AND AUDIBLE ALARM SYSTEMS INSIDE THE MECHANICAL ROOMS AND NEXT TO THE MECHANICAL ROOM ENTRANCES IN COORIDORS.
- PROVIDE REFRIGERANT PIPING FROM ALL AC UNITS (EVAPORATORS) TO CONDENSING UNITS ACCORDING TO MANUFACTURER'S RECOMMENDATIONS (DPT). ALL REFRIGERANT RISERS TO BE ENCLOSED IN 2 HOUR RATED SHAMTS. REFRIGERANT PIPING IN GRESSES, COORIDORS AND VERTICAL REFRIGERANT PIPING RISERS SHALL BE ENCLOSED IN 2HR FIRE RATED ENCLOSURE, UNLESS TOTAL SYSTEM REFRIGERANT CHARGE IS LESS THAN 10 LBS AS INDICATED IN EQUIPMENT SCHEDULE. ALL REFRIGERANT PIPING TO BE INSULATED PER MANUFACTURER'S REQUIREMENTS WITH MINIMUM INSULATION R-5.
- PROVIDE EACH CONDENSATOR WITH A CONDENSATE DRAIN LINE PITCHED AT LEAST 1/16" PER FOOT, ROUTED TO SECONDARY WASTE FUNNEL AT CLOTHES WASHER DRAIN OUTLET IN EVERY APARTMENT.
- COORDINATE ALL EXTERIOR EXHAUST DISCHARGES WITH OPERABLE OPENINGS TO MAINTAIN 2" FROM OPENING INTO THE SAME DWELLING UNIT & 2" FROM NEIGHBOR. DISCHARGE SHALL BE AT LEAST 10' FROM ADJOINING GRADE. LOWERS SHALL PROVIDE AT LEAST 0.1 SQ. FT. FREE AREA. LOWERS SPEC SHALL BE PROVIDED BY ARCHITECT.
- COORDINATE ALL EXTERIOR INTAKE DUCTWORK TERMINATIONS TO MAINTAIN 10 FOOT CLEARANCE FROM THE PROPERTY LINE AND 10 FOOT ABOVE ADJOINING GRADE.
- ALL EXTERIOR TERMINATIONS SHALL BE PROVIDED WITH WIRE MESH & AMCA 530 CERTIFIED WEATHERPROOF LOWERS. FINISH SHALL BE COORDINATED WITH ARCHITECT.
- MAINTAIN MFG. RECOMMENDED CLEARANCE FOR ALL EQUIPMENT. COORDINATE WITH ARCHITECT FOR ACCESS PANEL SPECS AND LOCATION. PROVIDE CLEANOUTS WITH 12" X 12" ACCESS DOOR ON DRYER EXHAUST AT ALL OFFSETS IN SHAMT.
- PROVIDE CLEAR OPENINGS ABOVE CEILING FOR RETURN AIR BACK TO EXTERIORS.
- PROVIDE FIRE SMOKE DAMPERS AT ALL PENETRATIONS THROUGH 2 HOUR RATED SHAMT WALLS OR FIRE BARRIER WALLS. PROVIDE FIRE DAMPERS AT ALL PENETRATIONS THROUGH 2 HOUR RATED FIRE PARTITION WALLS.
- PROVIDE 1" ACOUSTICAL LINING FOR ALL SUPPLY DUCTWORK IN APARTMENTS AND AMENITY SPACES. ALL DUCTWORK SIZES LISTED ARE INSIDE CLEAR DIMENSIONS OF DUCT AFTER ANY APPLICABLE ACOUSTICAL LINING.
- HEATING AND COOLING SUPPLY AND RETURN DUCTWORK SHALL BE INSULATED TO A MINIMUM R-6 IN UNCONDITIONED SPACE AND R-8 WHEN LOCATED OUTSIDE THE BUILDING.
- ALL EXHAUST AND MAKE UP OPENINGS TO BE EQUIPPED WITH MOTORIZED DAMPERS WHEN SERVING MORE THAN 300 CFM. WHEN SERVING 300 CFM OR LESS, PROVIDE GRAVITY BACKDRAFT DAMPER HAVING MINIMUM LEAKAGE RATE OF 20 CFM/SQ. FT. AT 1 INCH PRESSURE CHANGE.
- DUCTWORK PENETRATING THE BUILDING ENVELOPE SHALL BE SEALED TO PREVENT AIR LEAKAGE THROUGH THE DUCT SYSTEM AND/OR THE BUILDING ENVELOPE. THIS INCLUDES BUT IS NOT LIMITED TO ROOF CURBS AND EXTERIOR WALL EXHAUST/INTAKE VENTS.

DOB SUBMISSION 08.08.2016  
NO. REVISIONS | SUBMISSIONS DATE

**FX FOWLE**  
FX FOWLE ARCHITECTS, LLP | 22 WEST 60TH STREET | NEW YORK, NY 10011 | 212.627.1700 | 212.443.8718 | WWW.FXFFOWLE.COM

**DESIMONE CONSULTING ENGINEERS**  
18 West 18th Street, 10th Floor, New York, NY 10011 212-632-2211

**DAGHER ENGINEERING, PLLC**  
25 Broadway, New York, NY 10002 212-462-2801

**LANGAN ENGINEERING**  
21 Penn Plaza, New York, NY 10001 212-475-8400

**DEBORAH BERKE PARTNERS**  
220 Fifth Avenue, 7th Floor, New York, NY 10001 212-229-8211

**VAN DEUSEN & ASSOCIATES (VDA)**  
155 East 86th Avenue, Suite 210, East Rutherford, NJ 10001 973-984-8220

**STANTEC**  
50 West 23rd Street, 8th Floor, NY 10010 212-366-5600

**42 TRINITY PLACE**

DRAWING TITLE  
**CELLAR FLOOR MECHANICAL PLAN**

Scale: 1/8" = 1'-0"

Sheet 2 of 36


Project No.: 1699  
Cadd File:  
Drawing No.:  
Date: 10/20/15  
Scale: 1/8" = 1'-0"

Sheet 2 of 36

TO THE BEST OF MY KNOWLEDGE, BELIEF AND PROFESSIONAL JUDGMENT, THESE PLANS AND SPECIFICATIONS PREPARED BY THIS OFFICE FOR THE REFERENCE PROJECT ARE IN COMPLIANCE WITH THE ENERGY CONSERVATION CONSTRUCTION CODE OF NEW YORK CITY - EFFECTIVE JAN 2015.

WARNING: IT IS A VIOLATION OF THE NEW YORK STATE EDUCATION LAW FOR ANY PERSON UNLESS ACTING UNDER THE DIRECTION OF A LICENSED PROFESSIONAL ENGINEER, TO ALTER ANY ITEM ON THESE PLANS IN ANY WAY. IF ALTERATIONS TO THESE PLANS ARE MADE, THE ALTERATIONS SHALL BE MADE IN ACCORDANCE WITH ARTICLE 145 - SUBSECTION 7209 OF THE NEW YORK STATE EDUCATION LAW.


NYC BUILDING DEPARTMENT APPROVAL NOTE: THIS PLAN IS APPROVED ONLY FOR WORK INDICATED ON THE APPLICATION SPECIFICATION SHEET. ALL OTHER MATTERS SHOWN ARE NOT TO BE RELED UPON, OR TO BE CONSIDERED EITHER AS BEING APPROVED OR IN ACCORDANCE WITH APPLICABLE CODES.

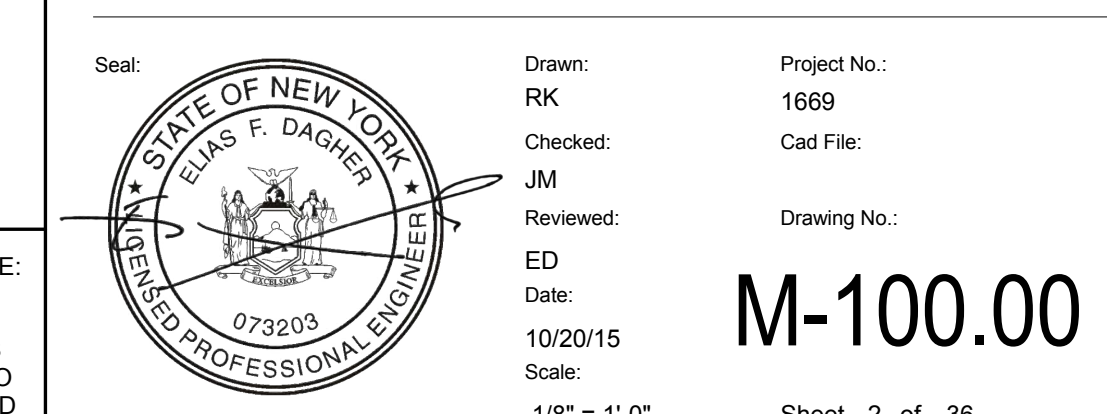







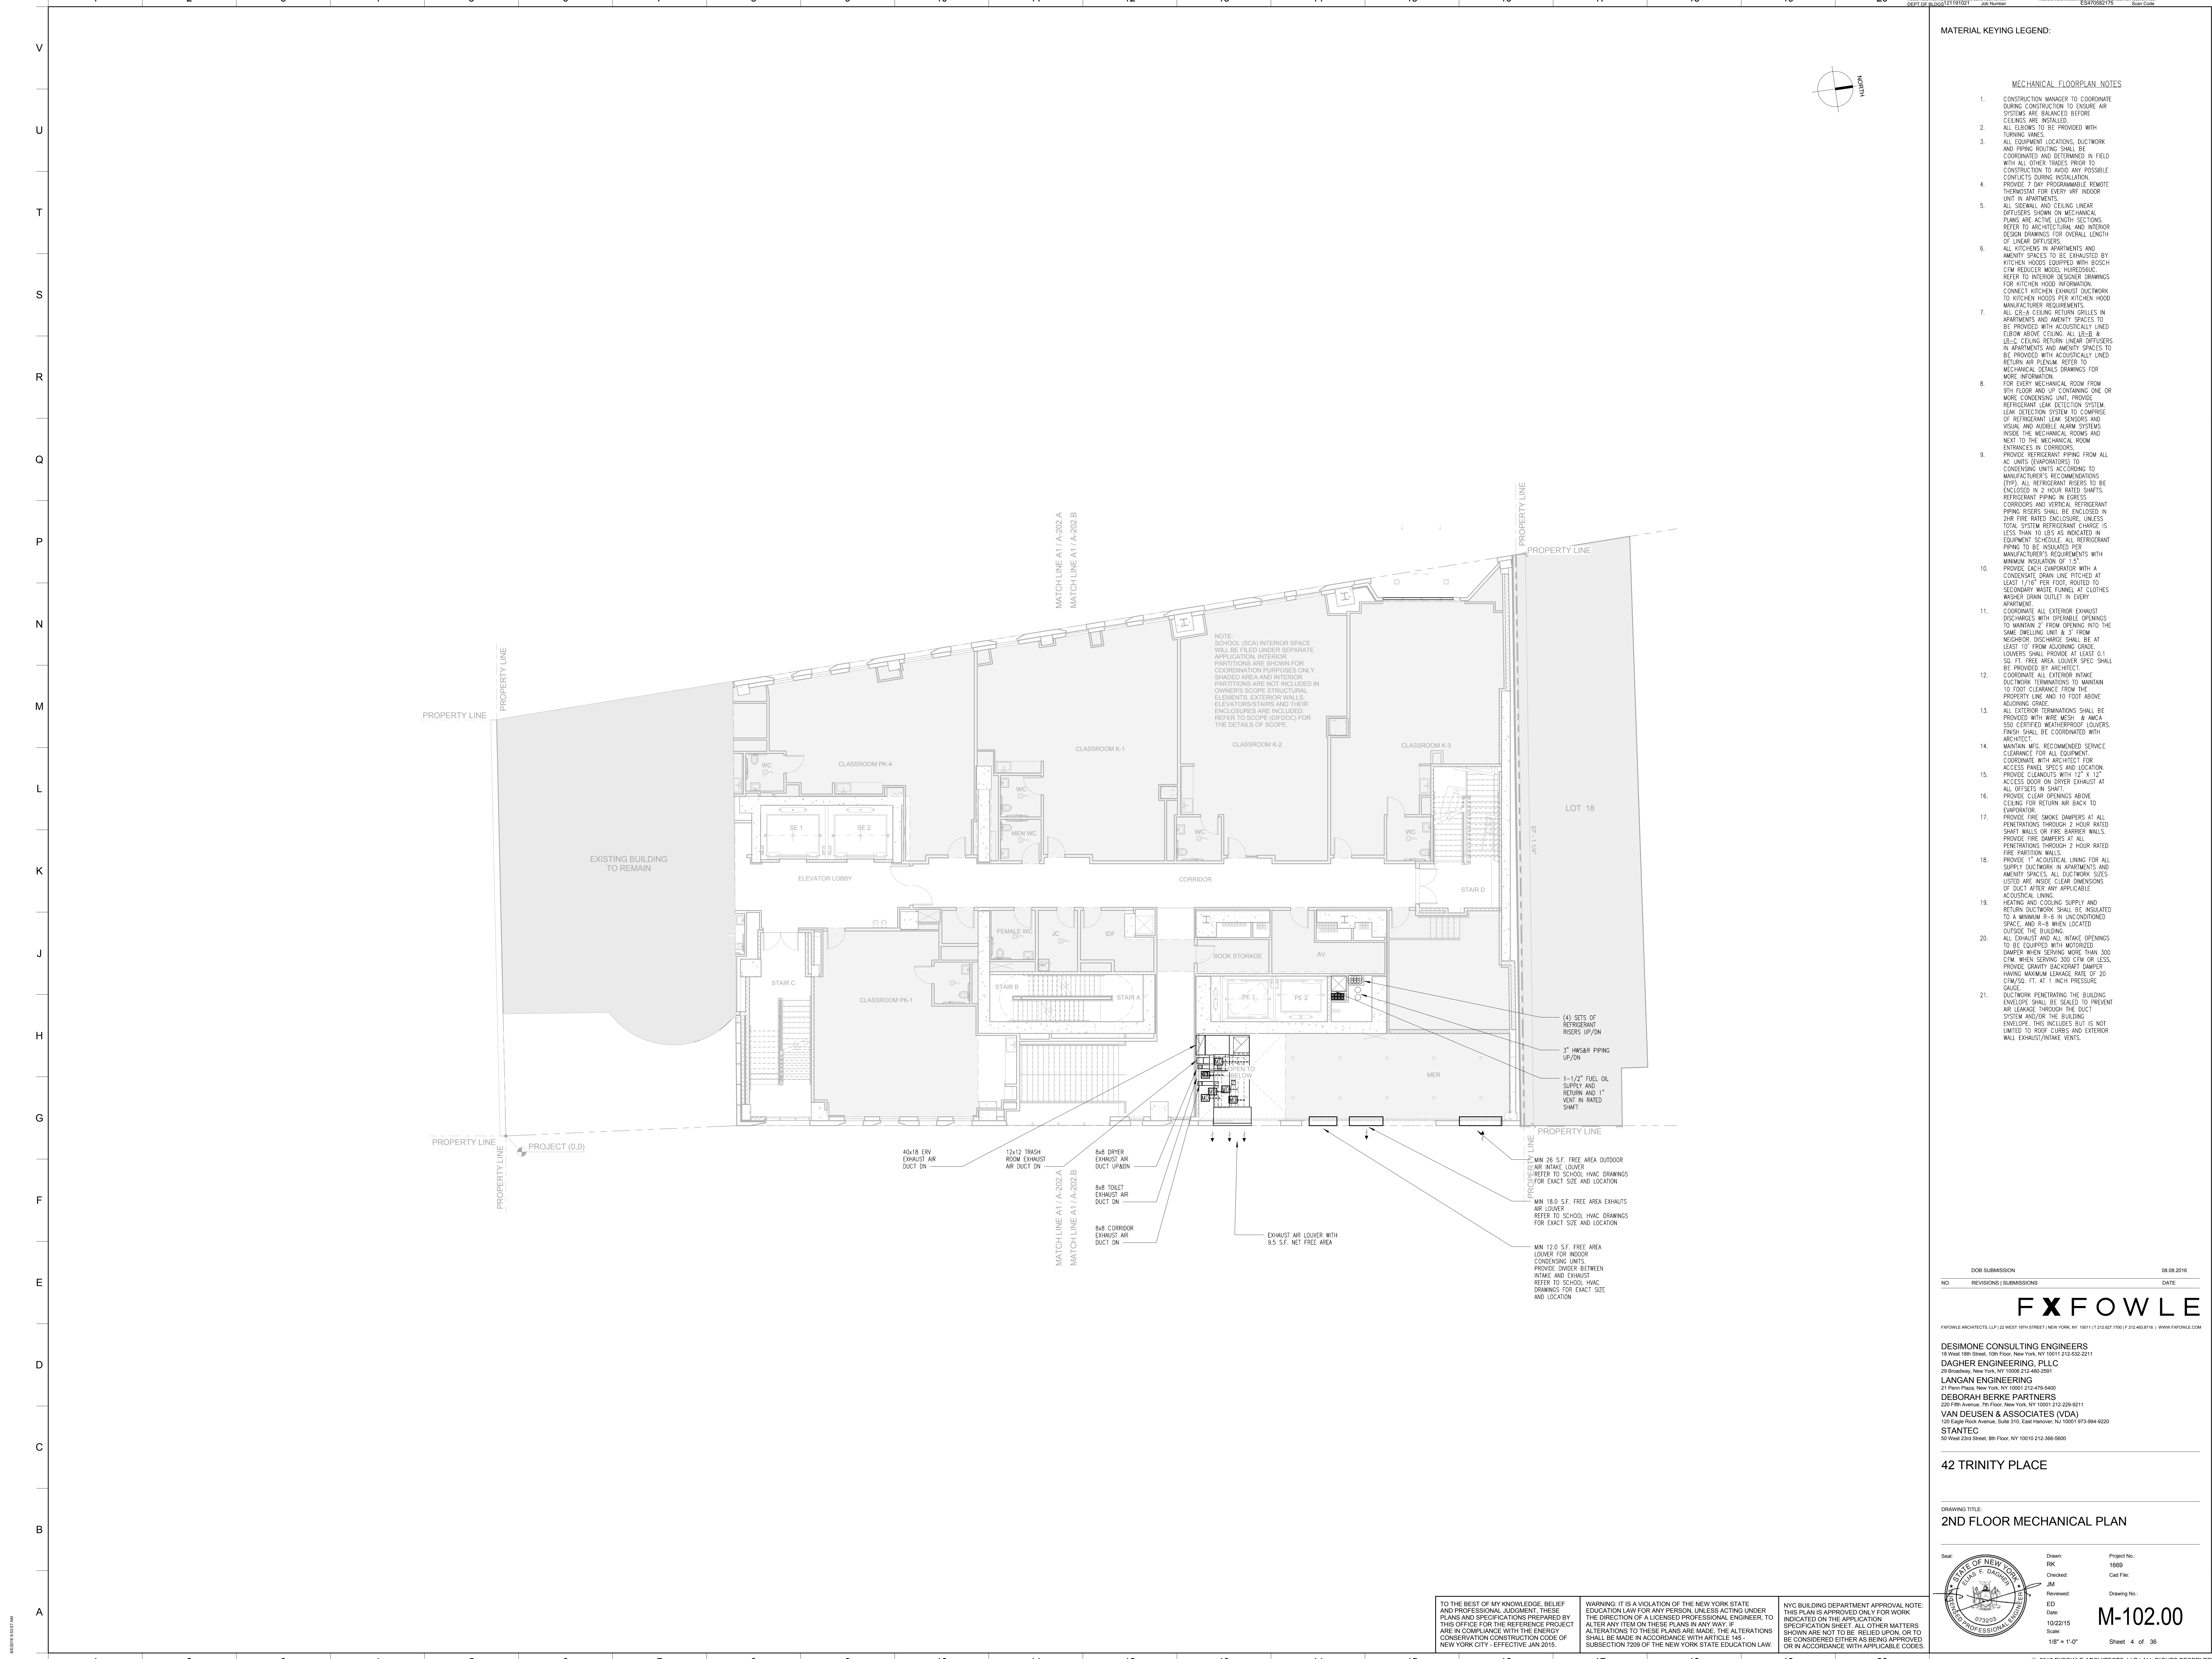

**MATERIAL KEYING LEGEND:**

**MECHANICAL FLOORPLAN NOTES:**

- CONSTRUCTION MANAGER TO COORDINATE DURING CONSTRUCTION TO ENSURE AIR SYSTEMS ARE BALANCED BEFORE CEILING ARE INSTALLED.
- ALL ELBOWS TO BE PROVIDED WITH TURNING VANES.
- ALL EQUIPMENT LOCATIONS, DUCTWORK AND PIPING ROUTING SHALL BE COORDINATED AND DETERMINED IN FIELD WITH ALL OTHER TRADES PRIOR TO CONSTRUCTION TO AVOID ANY POSSIBLE CONFLICTS DURING INSTALLATION. PROVIDE 7 DAY PROGRAMMABLE REMOTE THERMOSTAT FOR EVERY VRF INDOOR UNIT IN APARTMENTS.
- ALL SDOORWALL AND CEILING LINEAR DIFFUSERS SHOWN ON MECHANICAL PLANS ARE ACTIVE LENGTH SECTIONS. REFER TO ARCHITECTURAL AND INTERIOR DESIGN DRAWINGS FOR OVERALL LENGTH OF LINEAR DIFFUSERS.
- ALL KITCHENS IN APARTMENTS AND AMENITY SPACES TO BE EXHAUSTED BY KITCHEN HOODS EQUIPPED WITH BRISCH CFM REDUCER MODEL HUREDS03C. REFER TO INTERIOR DESIGNER DRAWINGS FOR KITCHEN HOOD INFORMATION. CONNECT KITCHEN EXHAUST DUCTWORK TO KITCHEN HOODS PER KITCHEN HOOD MANUFACTURER REQUIREMENTS.
- ALL CEILING RETURN GRILLES IN APARTMENTS AND AMENITY SPACES TO BE PROVIDED WITH ACOUSTICALLY LINED FLOW ABOVE CEILING. ALL LB-B & LB-C CEILING RETURN LINEAR DIFFUSERS IN APARTMENTS AND AMENITY SPACES TO BE PROVIDED WITH ACOUSTICALLY LINED RETURN AIR FLEXUM. REFER TO MECHANICAL DETAILS DRAWINGS FOR MORE INFORMATION.
- FOR EVERY MECHANICAL ROOM FROM 5TH FLOOR AND UP CONTAINING ONE OR MORE CONDENSING UNIT, PROVIDE REFRIGERANT LEAK DETECTION SYSTEM. LEAK DETECTION SYSTEM TO COMPRISE OF REFRIGERANT LEAK SENSORS AND VISUAL AND AUDIBLE ALARM SYSTEMS INSIDE THE MECHANICAL ROOMS AND NEXT TO THE MECHANICAL ROOM ENTRANCES IN CORRIDORS.
- PROVIDE REFRIGERANT PIPING FROM ALL AC UNITS (EXCEPTS) TO CONDENSING UNITS ACCORDING TO MANUFACTURER'S RECOMMENDATIONS (TYP). ALL REFRIGERANT RISERS TO BE ENCLOSED IN 2 HOUR RATED SHAFTS. REFRIGERANT PIPING IN EGRESS CORRIDORS AND VERTICAL REFRIGERANT PIPING RISERS SHALL BE ENCLOSED IN 2HR FIRE RATED ENCLOSURE, UNLESS TOTAL SYSTEM REFRIGERANT CHARGE IS LESS THAN 10 LBS AS INDICATED IN EQUIPMENT SCHEDULE. ALL REFRIGERANT PIPING TO BE INSULATED PER MANUFACTURER'S REQUIREMENTS WITH MINIMUM INSULATION OF 1".
- PROVIDE EACH EVAPORATOR WITH A CONDENSATE DRAIN LINE NOTCHED AT LEAST 1/8" PER FOOT, ROUTED TO SECONDARY WASTE PIPING AT CLOTHES WASHER DRAIN OUTLET IN EVERY APARTMENT.
- COORDINATE ALL EXTERIOR EXHAUST DISCHARGES WITH OPERABLE OPENINGS TO MAINTAIN 2' FROM OPENING INTO THE SAME SWELLING UNIT & 3' FROM NEIGHBOR EXHAUSTS. SHALL BE AT LEAST 10' FROM ADJOINING GRADE. LOUVERS SHALL PROMOTE AT LEAST 0.1 SQ. FT. FREE AREA. LOUVER SPEC SHALL BE PROVIDED BY ARCHITECT.
- COORDINATE ALL EXTERIOR INTAKE DUCTWORK TERMINATIONS TO MAINTAIN 10 FOOT CLEARANCE FROM THE PROPERTY LINE AND 10 FOOT ABOVE ADJOINING GRADE.
- ALL EXTERIOR TERMINATIONS SHALL BE PROVIDED WITH WIRE MESH # 16 GA. 550 CERTIFIED WEATHERPROOF LOUVERS. FINISH SHALL BE COORDINATED WITH ARCHITECT.
- MAINTAIN MFG. RECOMMENDED SERVICE CLEARANCE FOR ALL EQUIPMENT. COORDINATE WITH ARCHITECT FOR ACCESS PANEL, SPEC'S AND LOCATION. PROVIDE CLEANOUTS WITH 12" X 12" ACCESS DOOR ON DRYER EXHAUST AT ALL OFFSETS IN SHaft.
- PROVIDE CLEAR OPENINGS ABOVE CEILING FOR RETURN AIR BACK TO EVAPORATOR.
- PROVIDE FIRE SMOKE DAMPERS AT ALL PENETRATIONS THROUGH 2 HOUR RATED SHaFT WALLS OR FIRE BARRIER WALLS. PROVIDE FIRE DAMPERS AT ALL PENETRATIONS THROUGH 2 HOUR RATED FIRE PARTITION WALLS.
- PROVIDE 1" ACOUSTICAL LINING FOR ALL SUPPLY DUCTWORK IN APARTMENTS AND AMENITY SPACES. ALL DUCTWORK SIZES LISTED ARE NOISE CLEAR DIMENSIONS OF DUCT AFTER ANY APPLICABLE ACOUSTICAL LINING.
- HEATING AND COOLING SUPPLY AND RETURN DUCTWORK SHALL BE INSULATED TO A MINIMUM R-4 IN UNCONDITIONED SPACE, AND R-8 WHEN LOCATED OUTSIDE THE BUILDING.
- ALL EXHAUST AND ALL INTAKE OPENINGS TO BE EQUIPPED WITH MOTORIZED DAMPERS WHEN SERVING MORE THAN 300 CFM. WHEN SERVING 300 CFM OR LESS, PROVIDE GRIVITY BACKDRAFT DAMPERS. HWING MAXIMUM LEAKAGE RATE OF 20 CFM/SQ. FT. AT 1" INCH PRESSURE GAUGE.
- DUCTWORK PENETRATING THE BUILDING ENVELOPE SHALL BE SEALED TO PREVENT AIR LEAKAGE THROUGH THE DUCT SYSTEM AND/OR THE BUILDING ENVELOPE. THIS INCLUDES BUT IS NOT LIMITED TO ROOF CURBS AND EXTERIOR WALL EXHAUST/INTAKE VENTS.

DCR SUBMISSION 08.08.2016

NO. REVISIONS / SUBMISSIONS DATE



DESIMONE CONSULTING ENGINEERS  
18 West 18th Street, 10th Floor, New York, NY 10011 212-632-2211  
25 Broadway, New York, NY 10002 212-460-2911

DAGHER ENGINEERING, PLLC  
25 Broadway, New York, NY 10002 212-460-2911

LANGAN ENGINEERING  
21 Penn Plaza, New York, NY 10005 212-475-8400

DEBORAH BERKE PARTNERS  
220 Fifth Avenue, 7th Floor, New York, NY 10001 212-229-8211

VAN DEUSEN & ASSOCIATES (VDA)  
125 East 86th Avenue, Suite 210, East Rutherford, NJ 10001 973-904-8920

STANTEC  
50 West 23rd Street, 8th Floor, NY 10010 212-368-5600

**42 TRINITY PLACE**

**DRAWING TITLE**  
**2ND FLOOR MECHANICAL PLAN**


Drawn: RK	Project No.: 1699
Checked: JM	Coord File:
Reviewed: ED	Drawing No.:
Date: 10/20/15	Scale: 1/8" = 1'-0"
<b>M-102.00</b>	
Sheet 4 of 36	

TO THE BEST OF MY KNOWLEDGE, BELIEF AND PROFESSIONAL JUDGMENT, THESE PLANS AND SPECIFICATIONS PREPARED BY THIS OFFICE FOR THE REFERENCE PROJECT ARE IN COMPLIANCE WITH THE ENERGY CONSERVATION CONSTRUCTION CODE OF NEW YORK CITY - EFFECTIVE JAN 2015.

WARNING: IT IS A VIOLATION OF THE NEW YORK STATE EDUCATION LAW FOR ANY PERSON, UNLESS ACTING UNDER THE DIRECTION OF A LICENSED PROFESSIONAL ENGINEER, TO ALTER ANY ITEM ON THESE PLANS IN ANY WAY. IF ALTERATIONS TO THESE PLANS ARE MADE, THE ALTERATIONS SHALL BE MADE IN ACCORDANCE WITH ARTICLE 145 - SUBSECTION 7209 OF THE NEW YORK STATE EDUCATION LAW.

NYC BUILDING DEPARTMENT APPROVAL NOTE: THIS PLAN IS APPROVED ONLY FOR WORK INDICATED ON THE APPLICATION SPECIFICATION SHEET. ALL OTHER MATTERS SHOWN ARE NOT TO BE RELED UPON, OR TO BE CONSIDERED EITHER AS BEING APPROVED OR IN ACCORDANCE WITH APPLICABLE CODES.



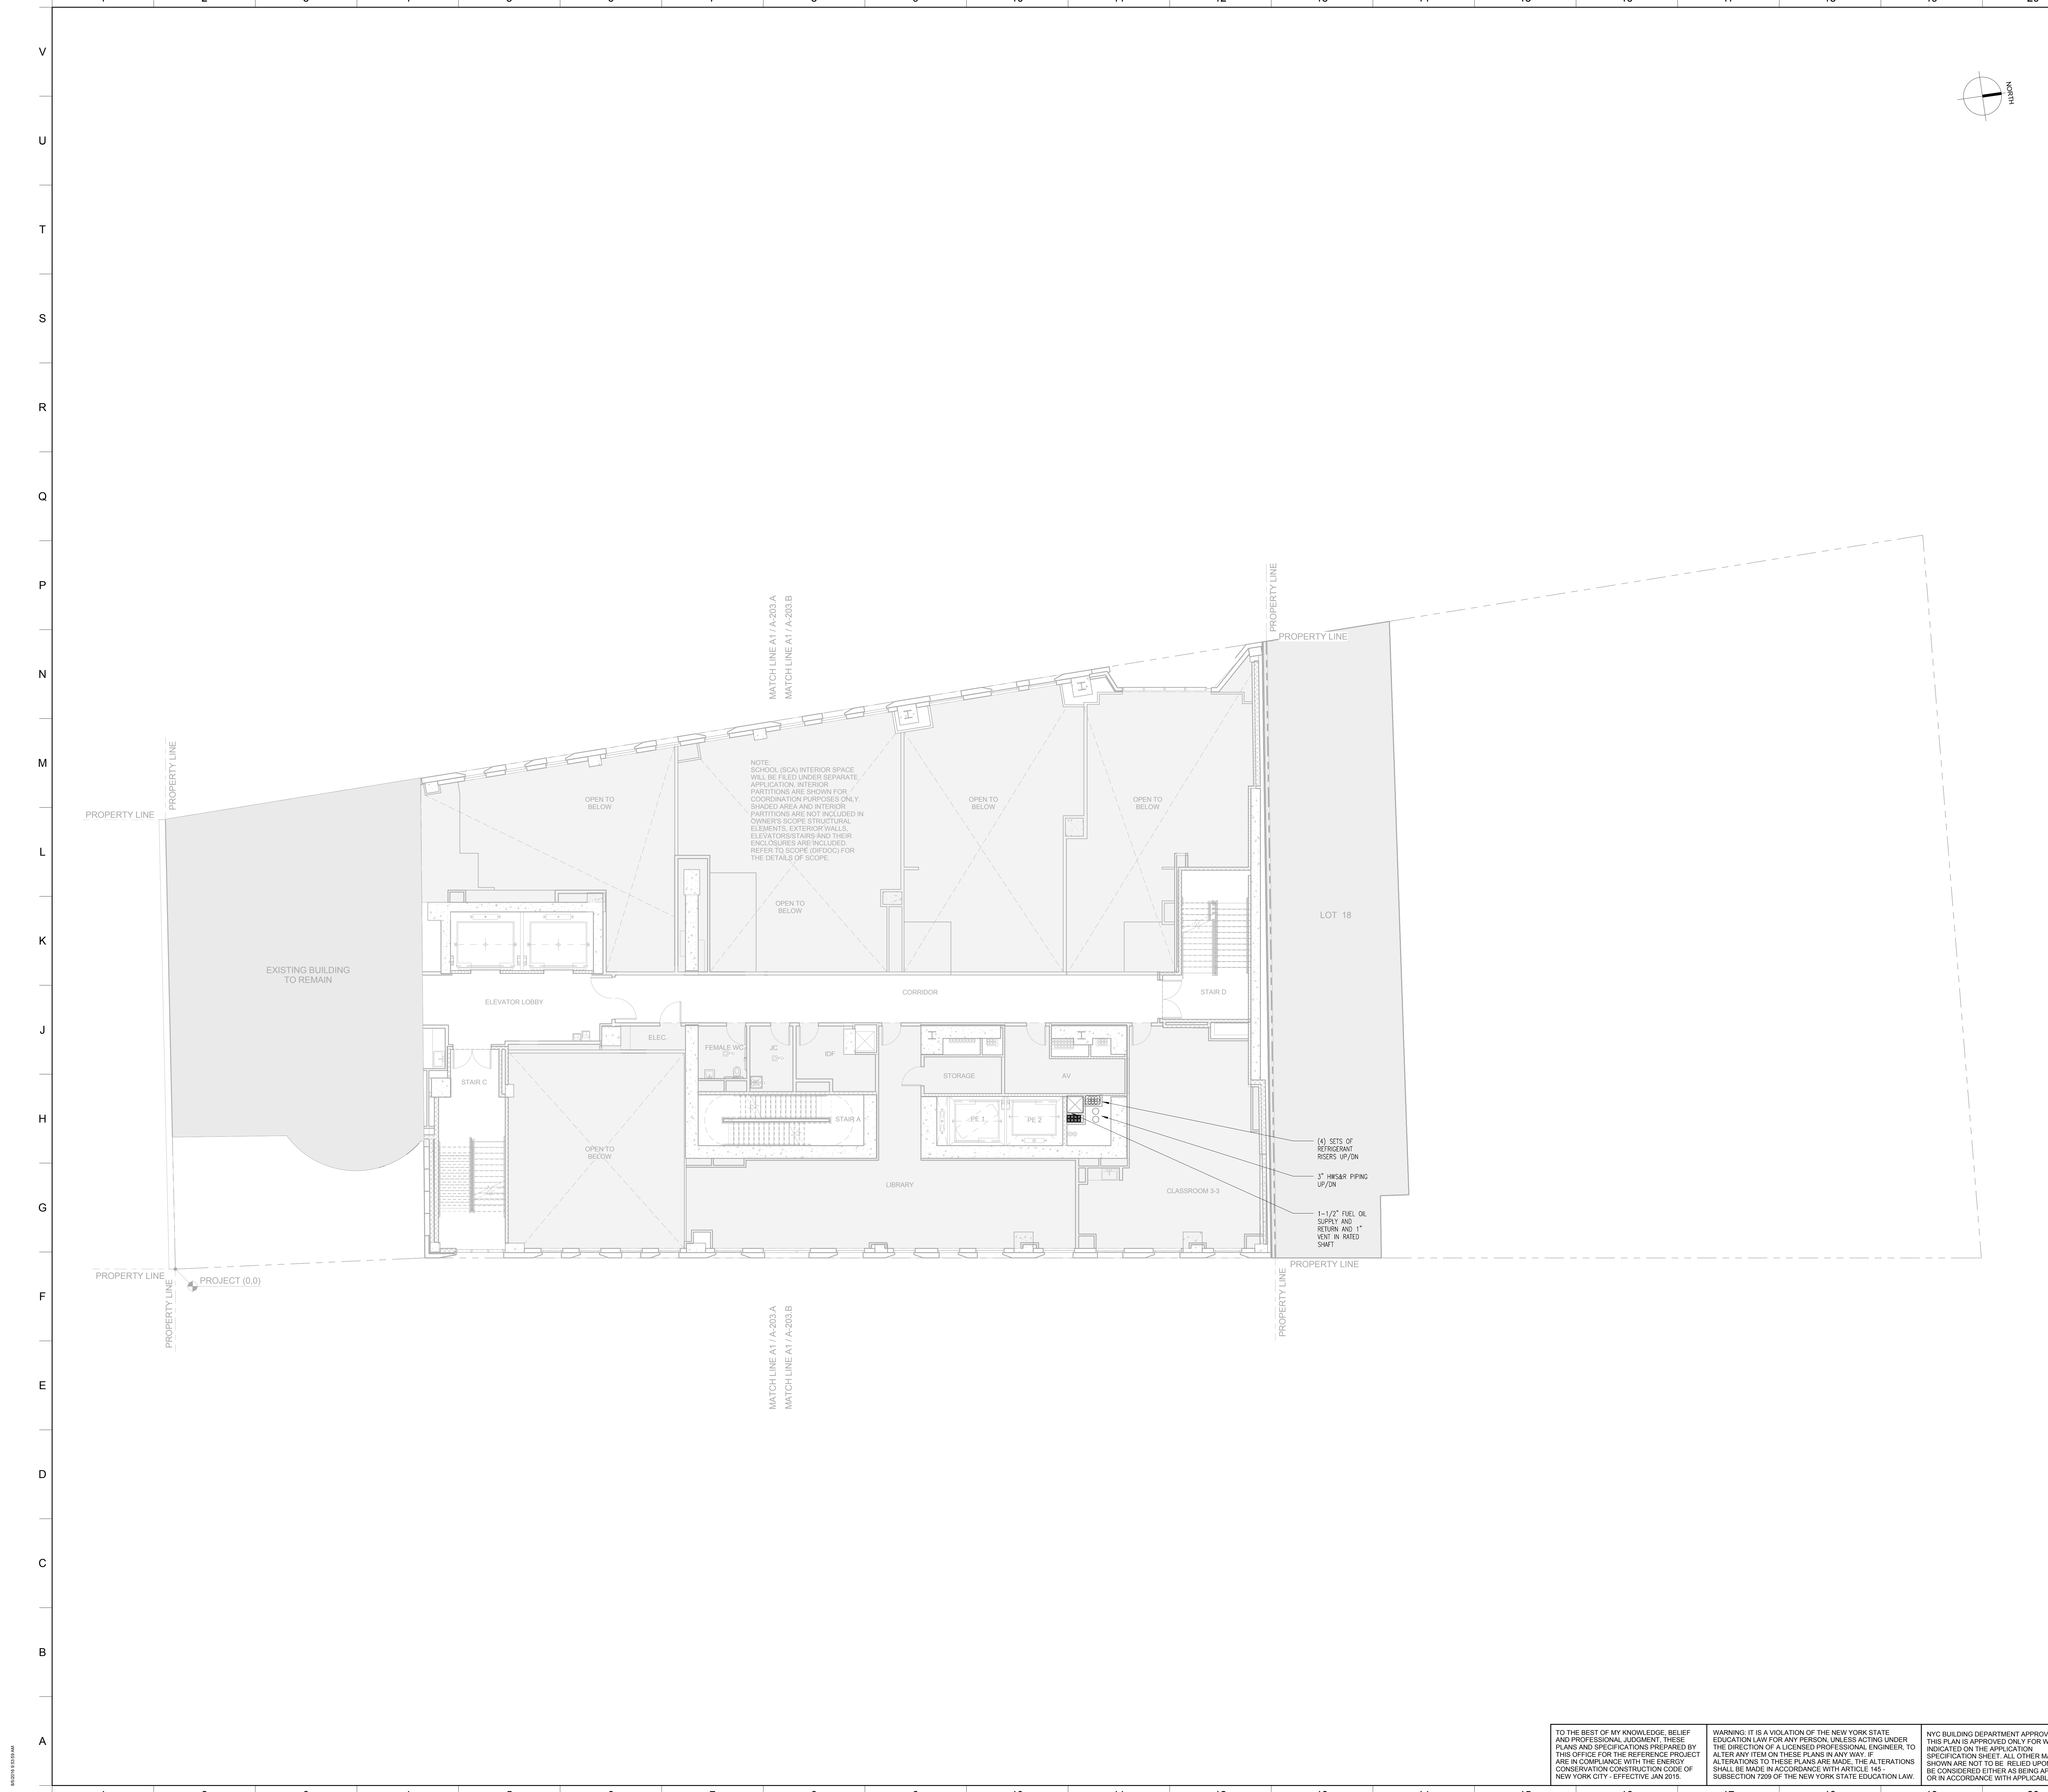

**MATERIAL KEYING LEGEND:**

- MECHANICAL FLOORPLAN NOTES**
- CONSTRUCTION MANAGER TO COORDINATE DURING CONSTRUCTION TO ENSURE AIR SYSTEMS ARE BALANCED BEFORE CEILINGS ARE INSTALLED.
  - ALL ELBOWS TO BE PROVIDED WITH TURNING VANES.
  - ALL EQUIPMENT LOCATIONS, DUCTWORK AND PIPING ROUTING SHALL BE COORDINATED AND DETERMINED IN FIELD WITH ALL OTHER TRADES PRIOR TO CONSTRUCTION TO AVOID ANY POSSIBLE CONFLICTS DURING INSTALLATION.
  - PROVIDE 7 DAY PROGRAMMABLE REMOTE THERMOSTAT FOR EVERY VAV INDOOR UNIT IN APARTMENTS.
  - ALL DOWNWALL AND CEILING LINEAR DIFFUSERS SHOWN ON MECHANICAL PLANS ARE ACTIVE LENGTH SECTIONS. REFER TO ARCHITECTURE AND INTERIOR DESIGN DRAWINGS FOR OVERALL LENGTH OF LINEAR DIFFUSERS.
  - ALL KITCHENS IN APARTMENTS AND AMENITY SPACES TO BE EXHAUSTED BY KITCHEN HOODS EQUIPPED WITH BROOK CFM REDUCER MODEL HUREDS63C. REFER TO INTERIOR DESIGNER DRAWINGS FOR KITCHEN HOOD INFORMATION. CONSULT KITCHEN HOOD DUCTWORK TO KITCHEN HOODS PER KITCHEN HOOD MANUFACTURER REQUIREMENTS.
  - ALL CEILING RETURN GRILLES IN APARTMENTS AND AMENITY SPACES TO BE PROVIDED WITH ACOUSTICALLY LINED ELBOW ABOVE CEILING. ALL LR-B & LR-C CEILING RETURN LINEAR DIFFUSERS IN APARTMENTS AND AMENITY SPACES TO BE PROVIDED WITH ACOUSTICALLY LINED RETURN AIR FLEXLINE. REFER TO MECHANICAL DETAILS DRAWINGS FOR MORE INFORMATION.
  - FOR EVERY MECHANICAL ROOM FROM 8TH FLOOR AND UP CONTAINING ONE OR MORE CONDENSING UNIT, PROVIDE RETROFIT LEAK DETECTION SYSTEM LEAK DETECTION SYSTEM TO COMPRISE OF RETROFIT LEAK SENSORS AND VISUAL AND AUDIBLE ALARM SYSTEMS INSIDE THE MECHANICAL ROOMS AND NEXT TO THE MECHANICAL ROOM ENTRANCES IN CORRIDORS. PROVIDE RETROFIT PIPING FROM ALL A/C UNITS (EVAPORATORS) TO CONDENSING UNIT'S ACCORDING TO MANUFACTURER'S RECOMMENDATIONS (TYP). ALL REFRIGERANT RISERS TO BE ENCLOSED IN 2 HOUR RATED SHEETS. RETROFIT PIPING IN EGRESS CORRIDORS AND VERTICAL RETROFIT PIPING RISERS SHALL BE ENCLOSED IN 2HR FIRE RATED ENCLOSURE, UNLESS TOTAL SYSTEM REFRIGERANT CHARGE IS LESS THAN 10 LBS AS INDICATED IN EQUIPMENT SCHEDULE. ALL RETROFIT PIPING TO BE INSULATED PER MANUFACTURER'S REQUIREMENTS WITH MINIMUM INSULATION OF 1.5". PROVIDE EACH CONDENSER WITH A CONDENSATE DRAIN LINE PITCHED AT LEAST 1/16" PER FOOT, ROUTED TO SECONDARY WASTE FUNNEL AT CLOTHES WASHER DRAIN OUTLET IN EVERY APARTMENT.
  - COORDINATE ALL EXTERIOR EXHAUST DISCHARGES WITH OPERABLE OPENINGS TO MAINTAIN 2' FROM OPENING INTO THE SAME BUILDING UNIT & 5' FROM NEIGHBOR. DISCHARGE SHALL BE AT LEAST 10' FROM ADJOINING GRADE. LOUVERS SHALL PROVIDE AT LEAST 0.1 SQ. FT. FREE AREA. LOUVER SPEC SHALL BE PROVIDED BY ARCHITECT.
  - COORDINATE ALL EXTERIOR INTAKE DUCTWORK TERMINATIONS TO MAINTAIN 10 FOOT CLEARANCE FROM THE PROPERTY LINE AND 10 FOOT ABOVE ADJOINING GRADE.
  - ALL EXTERIOR TERMINATIONS SHALL BE PROVIDED WITH WIRE MESH & ANCA S30 CERTIFIED WEATHERPROOF LOUVERS. WIRE MESH SHALL BE COORDINATED WITH ARCHITECT.
  - MAINTAIN MIN. RECOMMENDED SERVICE CLEARANCE FOR ALL EQUIPMENT. COORDINATE WITH ARCHITECT FOR ACCESS PANEL SPECS AND LOCATION. PROVIDE CLEANOUTS WITH 12" X 12" ACCESS DOOR ON DIVER DUCTS AT ALL OFFSETS IN SHAFT. PROVIDE CLEAR OPENINGS ABOVE CEILING FOR RETURN AIR BACK TO EVAPORATOR. PROVIDE FIRE SMOKE DAMPERS AT ALL PENETRATIONS THROUGH 2 HOUR RATED SHAFT WALLS OR FIRE BARRIER WALLS. PROVIDE FIRE DAMPERS AT ALL PENETRATIONS THROUGH 2 HOUR RATED FIRE PARTITION WALLS.
  - PROVIDE 1" ACOUSTICAL LINING FOR ALL SUPPLY DUCTWORK IN APARTMENTS AND AMENITY SPACES. ALL DUCTWORK SIZES LISTED ARE INSIDE CLEAR DIMENSIONS OF DUCT AFTER ANY APPLICABLE ACOUSTICAL LINING.
  - HEATING AND COOLING SUPPLY AND RETURN DUCTWORK SHALL BE INSULATED TO A MINIMUM R-6 IN UNCONDITIONED SPACE AND R-8 WHEN LOCATED OUTSIDE THE BUILDING.
  - ALL EXHAUST AND ALL INTAKE OPENINGS TO BE EQUIPPED WITH AUTORIZED DAMPER WHEN SERVING MORE THAN 300 CFM WHEN SERVING 300 CFM OR LESS. PROVIDE GRAVITY BACKDRAFT DAMPER HAVING MAXIMUM LEAKAGE RATE OF 20 CFM/50 FT. AT 1 INCH PRESSURE GAUGE.
  - DUCTWORK PENETRATING THE BUILDING ENVELOPE SHALL BE SEALED TO PREVENT AIR LEAKAGE THROUGH THE DUCT SYSTEM AND/OR THE BUILDING ENVELOPE. THIS INCLUDES BUT IS NOT LIMITED TO ROOF CURBS AND EXTERIOR WALL EXHAUST/INTAKE VENTS.

NO.	REVISIONS / SUBMISSIONS	DATE
	DOOR SUBMISSION	08.08.2016

**FX FOWLE**  
 FAVORABLE ARCHITECTS, LLP | 22 WEST 10TH STREET | NEW YORK, NY 10011 | 212.627.1700 | 212.443.8718 | WWW.FXFAVORABLE.COM

**DESIMONE CONSULTING ENGINEERS**  
 18 West 18th Street, 10th Floor, New York, NY 10011 212-932-2211

**DAGHER ENGINEERING, PLLC**  
 25 Broadway, New York, NY 10002-2400-2001

**LANGAN ENGINEERING**  
 21 Penn Plaza, New York, NY 10001 212-475-5400

**DEBORAH BERKE PARTNERS**  
 220 Fifth Avenue, 7th Floor, New York, NY 10001 212-229-8211

**VAN DEUSEN & ASSOCIATES (VDA)**  
 125 East 86th Avenue, Suite 210, East Rutherford, NJ 10001 973-904-8220

**STANTEC**  
 50 West 23rd Street, 8th Floor, NY 10010 212-368-5600

**42 TRINITY PLACE**

DRAWING TITLE:  
**3RD FLOOR MECHANICAL PLAN**

Seal:	Drawn:	Project No.:
	RK	1699
	Checked:	Coord. File:
	JM	
	Reviewed:	Drawing No.:
	ED	M-103.00
	Date:	Scale:
	01/05/16	1/8" = 1'-0"
	Sheet 5 of 36	

TO THE BEST OF MY KNOWLEDGE, BELIEF AND PROFESSIONAL JUDGMENT, THESE PLANS AND SPECIFICATIONS PREPARED BY THIS OFFICE FOR THE REFERENCE PROJECT ARE IN COMPLIANCE WITH THE ENERGY CONSERVATION CONSTRUCTION CODE OF NEW YORK CITY - EFFECTIVE JAN 2015.

WARNING: IT IS A VIOLATION OF THE NEW YORK STATE EDUCATION LAW FOR ANY PERSON, UNLESS ACTING UNDER THE DIRECTION OF A LICENSED PROFESSIONAL ENGINEER, TO ALTER ANY ITEM ON THESE PLANS IN ANY WAY. IF ALTERATIONS TO THESE PLANS ARE MADE, THE ALTERATIONS SHALL BE MADE IN ACCORDANCE WITH ARTICLE 145 - SUBSECTION 7209 OF THE NEW YORK STATE EDUCATION LAW.

NYC BUILDING DEPARTMENT APPROVAL NOTE: THIS PLAN IS APPROVED ONLY FOR WORK INDICATED ON THE APPLICATION SPECIFICATION SHEET. ALL OTHER MATTERS SHOWN ARE NOT TO BE RELEI UPON, OR TO BE CONSIDERED EITHER AS BEING APPROVED OR IN ACCORDANCE WITH APPLICABLE CODES.

8/20/16 10:55 AM

8/20/16 10:55 AM





**MATERIAL KEYING LEGEND:**

**MECHANICAL FLOORPLAN NOTES**

- CONSTRUCTION MANAGER TO COORDINATE DURING CONSTRUCTION TO ENSURE AIR SYSTEMS ARE BALANCED BEFORE CEILING ARE INSTALLED.
- ALL ELBOWS TO BE PROVIDED WITH TURNING VIEWS.
- ALL EQUIPMENT LOCATIONS, DUCTWORK AND PIPING ROUTING SHALL BE COORDINATED AND DETERMINED IN FIELD WITH ALL OTHER TRADES FROM THE CONSTRUCTION TO AVOID ANY POSSIBLE CONFLICTS DURING INSTALLATION. PROVIDE 1 DAY PROGRAMMABLE REMOTE THERMOSTAT FOR EVERY VRF INDOOR UNIT IN APARTMENTS.
- ALL SIDEWALL AND CEILING LINEAR DIFFUSERS SHOWN ON MECHANICAL PLANS ARE ACTIVE LENGTH SECTIONS. REFER TO ARCHITECTURAL AND INTERIOR DESIGN DRAWINGS FOR OVERALL LENGTH OF LINEAR DIFFUSERS.
- ALL KITCHENS IN APARTMENTS AND AMENITY SPACES TO BE EXHAUSTED BY KITCHEN HOODS EQUIPPED WITH BOSCH CFM REDUCER MODEL HUREZ02C. REFER TO INTERIOR DESIGNER DRAWINGS FOR KITCHEN HOOD INFORMATION. CONNECT KITCHEN EXHAUST DUCTWORK TO KITCHEN HOODS PER KITCHEN HOOD MANUFACTURER REQUIREMENTS.
- ALL CEILING RETURN GRILLES IN APARTMENTS AND AMENITY SPACES TO BE PROVIDED WITH ACOUSTICALLY LINED ELBOW ABOVE CEILING. ALL LE-8 & LE-6 CEILING RETURN LINEAR DIFFUSERS IN APARTMENTS AND AMENITY SPACES TO BE PROVIDED WITH ACOUSTICALLY LINED RETURN AIR FLEXDUR. REFER TO MECHANICAL DETAILS DRAWINGS FOR MORE INFORMATION.
- FOR EVERY MECHANICAL ROOM FROM 9TH FLOOR AND UP CONTAINING ONE OR MORE CONDENSING UNIT, PROVIDE REFRIGERANT LEAK DETECTION SYSTEM. LEAK DETECTION SYSTEM TO CONSIST OF REFRIGERANT LEAK SENSORS AND WIRING AND ALARM SYSTEMS INSIDE THE MECHANICAL ROOMS AND NEXT TO THE MECHANICAL ROOM ENTRANCES IN CORRIDORS.
- PROVIDE REFRIGERANT PIPING FROM ALL AC UNITS (EVAPORATORS) TO CONDENSING UNITS ACCORDING TO MANUFACTURER'S RECOMMENDATIONS (TYP). ALL REFRIGERANT RISERS TO BE ENCLOSED IN 2 HOUR RATED SHAFTS. REFRIGERANT PIPING IN GRESS CORRIDORS AND VERTICAL REFRIGERANT PIPING RISERS SHALL BE ENCLOSED IN 2HR FIRE RATED ENCLOSURE UNLESS TOTAL SYSTEM REFRIGERANT CHARGE IS LESS THAN 10 LBS AS INDICATED IN EQUIPMENT SCHEDULE. ALL REFRIGERANT PIPING TO BE INSULATED PER MANUFACTURER'S REQUIREMENTS WITH MINIMUM INSULATION OF 1".
- PROVIDE EACH EVAPORATOR WITH A CONDENSATE DRAIN LINE FITTED AT LEAST 1/16" PER FOOT, ROUTED TO SECONDARY WASTE FURNEL AT CLOTHES WASHER DRAIN OUTLET IN EVERY APARTMENT.
- COORDINATE ALL EXTERIOR EXHAUST DISCHARGES WITH OPERABLE OPENINGS TO MAINTAIN 2' FROM OPENING TO THE SAME DWELLING UNIT & 3' FROM NEIGHBOR DISCHARGE SHALL BE AT LEAST 10' FROM ADJOINING GRADE. DISCHARGES SHALL PROVIDE AT LEAST 6.1 SQ. FT. FREE AREA. LOWER SPEC SHALL BE PROVIDED BY ARCHITECT.
- COORDINATE ALL EXTERIOR INTAKE OUTDOOR TERMINATIONS TO MAINTAIN 10 FOOT CLEARANCE FROM THE PROPERTY LINE AND 10 FOOT ABOVE ADJOINING GRADE.
- ALL EXTERIOR TERMINATIONS SHALL BE PROVIDED WITH WIRE MESH & ANCA 500 CERTIFIED WEATHERPROOF LOADS. FINISH SHALL BE COORDINATED WITH ARCHITECT.
- MAINTAIN MFG. RECOMMENDED SERVICE CLEARANCE FOR ALL EQUIPMENT. COORDINATE WITH ARCHITECT FOR ACCESS PANEL SIZES AND LOCATION. PROVIDE CLEANOUTS WITH 12" x 12" ACCESS DOOR ON DRYER EXHAUST AT ALL OFFSETS IN SHIRT.
- PROVIDE CLEAR OPENINGS ABOVE CEILING FOR RETURN AIR BACK TO EVAPORATOR.
- PROVIDE FIRE SMOKE DAMPERS AT ALL PENETRATIONS THROUGH 2 HOUR RATED SHIRT WALLS OR FIRE BARRIER WALLS. PROVIDE FIRE DAMPERS AT ALL PENETRATIONS THROUGH 2 HOUR RATED FIRE PARTITION WALLS.
- PROVIDE 1" ACOUSTICAL LINING FOR ALL SUPPLY DUCTWORK IN APARTMENTS AND AMENITY SPACES. ALL DUCTWORK SIZES LISTED ARE INSIDE CLEAR DIMENSIONS OF DUCT AFTER ANY APPLICABLE ACOUSTICAL LINING.
- HEATING AND COOLING SUPPLY AND RETURN DUCTWORK SHALL BE INSULATED TO A MINIMUM R-4 IN UNCONDITIONED SPACE AND R-8 WHEN LOCATED OUTSIDE THE BUILDING.
- ALL EXHAUST AND ALL INTAKE OPENINGS TO BE EQUIPPED WITH MOTORIZED DAMPER WHEN SERVING MORE THAN 300 CFM, WHEN SERVING 300 CFM OR LESS, PROVIDE GRAVITY BACKDRAFT DAMPER HAVING MAXIMUM LEAKAGE RATE OF 20 CFM/SQ. FT. @ 1" NEW PRESSURE GAUGE.
- OUTDOOR PENETRATING THE BUILDING ENVELOPE SHALL BE SEALED TO PREVENT AIR LEAKAGE THROUGH THE DUCT SYSTEM AND/OR THE BUILDING ENVELOPE. THIS INCLUDES BUT IS NOT LIMITED TO ROOF CURBS AND EXTERIOR WALL EXHAUST/INTAKE VENTS.

NOTE:  
SCHOOL (SCA) INTERIOR SPACE WILL BE FILED UNDER SEPARATE APPLICATION. INTERIOR PARTITIONS ARE SHOWN FOR COORDINATION PURPOSES ONLY. SHADDED AREAS AND INTERIOR PARTITIONS ARE NOT INCLUDED IN OWNER'S SCOPE. STRUCTURAL ELEMENTS, EXTERIOR WALLS, ELEVATORS, STAIRS AND THEIR ENCLOSURES ARE INCLUDED. REFER TO SCOPE (01000) FOR THE DETAILS OF SCOPE.

ALL ELECTRIC HEATERS IN STAIRWELLS TO HAVE UNIT MOUNTED THERMOSTAT. TYPICAL.

(4) SETS OF REFRIGERANT RISERS UP/DN  
3" HISEAR PIPING UP/DN  
1"-1/2" FUEL OIL SUPPLY AND RETURN AND 1" VENT IN RATED SHIRT

NO.	REVISIONS / SUBMISSIONS	DATE
	DOOR SUBMISSION	08.08.2016

**FX FOWLE**  
 FX FOWLE ARCHITECTS, LLP | 22 WEST 60TH STREET | NEW YORK, NY 10011 | 212.627.1700 | 212.443.8718 | WWW.FXFWOLE.COM

**DESIMONE CONSULTING ENGINEERS**  
 18 West 18th Street, 10th Floor, New York, NY 10011 212-632-2211  
 25 Broadway, New York, NY 10002 212-462-2891

**DAGHER ENGINEERING, PLLC**  
 25 Broadway, New York, NY 10002 212-462-2891

**LANGAN ENGINEERING**  
 21 Penn Plaza, New York, NY 10001 212-475-8400

**DEBORAH BERKE PARTNERS**  
 220 Fifth Avenue, 7th Floor, New York, NY 10001 212-229-8211

**VAN DEUSEN & ASSOCIATES (VDA)**  
 125 East 86th Avenue, Suite 170, East Rutherford, NJ 10001 973-904-8220

**STANTEC**  
 50 West 23rd Street, 8th Floor, NY 10010 212-368-5600

**42 TRINITY PLACE**

DRAWING TITLE:  
**4TH FLOOR MECHANICAL PLAN**

Drawn: RK	Project No.: 1699
Checked: JM	Case File:
Reviewed: ED	Drawing No.:
Date: 01/09/16	Scale: 1/8" = 1'-0"
<b>M-104.00</b>	
Sheet 6 of 36	

TO THE BEST OF MY KNOWLEDGE, BELIEF AND PROFESSIONAL JUDGMENT, THESE PLANS AND SPECIFICATIONS PREPARED BY THIS OFFICE FOR THE REFERENCE PROJECT ARE IN COMPLIANCE WITH THE ENERGY CONSERVATION CONSTRUCTION CODE OF NEW YORK CITY - EFFECTIVE JAN 2015.

WARNING: IT IS A VIOLATION OF THE NEW YORK STATE EDUCATION LAW FOR ANY PERSON, UNLESS ACTING UNDER THE DIRECTION OF A LICENSED PROFESSIONAL ENGINEER, TO ALTER ANY ITEM ON THESE PLANS IN ANY WAY. IF ALTERATIONS TO THESE PLANS ARE MADE, THE ALTERATIONS SHALL BE MADE IN ACCORDANCE WITH ARTICLE 145 SUBSECTION 7209 OF THE NEW YORK STATE EDUCATION LAW.

NYC BUILDING DEPARTMENT APPROVAL NOTICE: THIS PLAN IS APPROVED ONLY FOR WORK INDICATED ON THE APPLICATION SPECIFICATION SHEET. ALL OTHER MATTERS SHOWN ARE NOT TO BE RELEAD UPON, OR TO BE CONSIDERED EITHER AS BEING APPROVED OR IN ACCORDANCE WITH APPLICABLE CODES.



**MATERIAL KEYING LEGEND:**

- MECHANICAL FLOORPLAN NOTES**
- CONSTRUCTION MANAGER TO COORDINATE DURING CONSTRUCTION TO ENSURE AIR SYSTEMS ARE BALANCED BEFORE CEILING IS INSTALLED.
  - ALL CEILING TO BE PROVIDED WITH TURNING VANES.
  - ALL EQUIPMENT LOCATIONS, DUCTWORK AND PIPING ROUTING SHALL BE COORDINATED AND DETERMINED IN FIELD WITH ALL OTHER TRADES PRIOR TO CONSTRUCTION TO AVOID ANY POSSIBLE CONFLICTS DURING INSTALLATION.
  - PROVIDE 7 DAY PROGRAMMABLE REMOTE THERMOSTAT FOR EVERY MEP ROOM UNIT IN APARTMENTS.
  - ALL SIGNAL AND CEILING LINEAR DIFFUSERS SHOWN ON MECHANICAL PLANS ARE ACTIVE LENGTH SECTIONS. REFER TO ARCHITECTURAL AND INTERIOR DESIGN DRAWINGS FOR OVERALL LENGTH OF LINEAR DIFFUSERS.
  - ALL KITCHENS IN APARTMENTS AND AMENITY SPACES TO BE EQUIPPED BY KITCHEN HOODS EQUIPPED WITH BOSCH CFM REDUCER MODEL HUREDS6UC. REFER TO INTERIOR DESIGNER DRAWINGS FOR KITCHEN HOOD INFORMATION. CONNECT KITCHEN EXHAUST DUCTWORK TO KITCHEN HOODS PER KITCHEN HOOD MANUFACTURER REQUIREMENTS.
  - ALL CEILING RETURN GRILLES IN APARTMENTS AND AMENITY SPACES TO BE PROVIDED WITH ACOUSTICALLY LINED ELBOW ABOVE CEILING. ALL LE-B & LE-C CEILING RETURN LINEAR DIFFUSERS IN APARTMENTS AND AMENITY SPACES TO BE PROVIDED WITH ACOUSTICALLY LINED RETURN AIR PLENUM. REFER TO MECHANICAL DETAILS DRAWINGS FOR MORE INFORMATION.
  - FOR EVERY MECHANICAL ROOM FROM 5TH FLOOR AND UP CONTAINING ONE OR MORE CONDENSING UNIT, PROVIDE REFRIGERANT LEAK DETECTION SYSTEM. LEAK DETECTION SYSTEM TO COMPRISE OF REFRIGERANT LEAK SENSORS AND VISUAL AND AUDIBLE ALARM SYSTEMS INSTALLED IN MECHANICAL ROOMS AND NEXT TO THE MECHANICAL ROOM.
  - PROVIDE REFRIGERANT PIPING FROM ALL AC UNITS (EVAPORATORS) TO CONDENSING UNITS ACCORDING TO MANUFACTURER'S RECOMMENDATIONS (TYP). ALL REFRIGERANT RISERS TO BE ENCLOSED IN 2 HOUR RATED SHAFTS. REFRIGERANT PIPING IN EGRESS CORRIDORS AND VERTICAL REFRIGERANT PIPING RISERS SHALL BE ENCLOSED IN 2HR FIRE RATED ENCLOSURE UNLESS TOTAL SYSTEM REFRIGERANT CHARGE IS LESS THAN 10 LBS AS INDICATED ON EQUIPMENT SCHEDULE. ALL REFRIGERANT PIPING TO BE INSULATED PER MANUFACTURER'S REQUIREMENTS WITH MINIMUM INSULATION OF 1"5.
  - PROVIDE EACH CHARGED WITH A CONDENSATE DRAIN LINE PITCHED AT LEAST 1/4" PER FOOT, ROUTED TO SECONDARY WASTE PANEL AT CLOTHES WASHER DRAIN OUTLET IN EVERY APARTMENT.
  - COORDINATE ALL EXTERIOR EXHAUST DISCHARGES WITH OPERABLE OPENINGS TO MAINTAIN 2' FROM OPENING INTO THE SAME BUILDING UNIT & 3' FROM NEIGHBOR DISCHARGE. SHALL BE AT LEAST 10' FROM EXISTING DRIVE. LOWERS SHALL PROVIDE AT LEAST 0.1 SQ. FT. FIRE RATED LOWERS SPEC. SHALL BE PROVIDED BY ARCHITECT.
  - COORDINATE ALL EXTERIOR INTAKE DUCTWORK TERMINATIONS TO MAINTAIN 10 FOOT CLEARANCE FROM THE PROPERTY LINE AND 10 FOOT ABOVE ADJOINING GRADE.
  - ALL EXTERIOR TERMINATIONS SHALL BE PROVIDED WITH WIRE MESH & AMCA 550 CERTIFIED WEATHERPROOF LOWERS. FRESH SHALL BE COORDINATED WITH ARCHITECT.
  - MAINTAIN MINS. RECOMMENDED SERVICE CLEARANCE FOR ALL EQUIPMENT. COORDINATE WITH ARCHITECT FOR ACCESS PANEL SPECS AND LOCATION.
  - PROVIDE CLEANOUTS WITH 12" X 12" ACCESS DOOR OR OTHER EXHAUST AT ALL OFFSETS IN SHAFTS.
  - PROVIDE CLEAR OPENINGS ABOVE CEILING FOR RETURN AIR BACK TO EVAPORATOR.
  - PROVIDE FIRE SMOKE DAMPERS AT ALL PENETRATIONS THROUGH 2 HOUR RATED SHAFT WALLS OR FIRE BARRIER WALLS. PROVIDE FIRE DAMPERS AT ALL PENETRATIONS THROUGH 2 HOUR RATED FIRE PARTITION WALLS.
  - PROVIDE 1" ACOUSTICAL LINING FOR ALL SUPPLY DUCTWORK IN APARTMENTS AND AMENITY SPACES. ALL DUCTWORK SIZES LISTED ARE INSIDE CLEAR DIMENSIONS OF DUCT AFTER ANY APPLICABLE ACOUSTICAL LINING.
  - HEATING AND COOLING SUPPLY AND RETURN DUCTWORK SHALL BE INSULATED TO A MINIMUM R-8 IN UNCONDITIONED SPACE, AND R-8 WHEN LOCATED OUTSIDE THE BUILDING.
  - ALL EXHAUST AND ALL INTAKE OPENINGS TO BE EQUIPPED WITH MOTORIZED DAMPER WHEN SERVING MORE THAN 300 CFM WHEN SERVING 300 CFM OR LESS. PROVIDE GRAVITY BACKDRAFT DAMPER HAVING MAXIMUM LEAKAGE RATE OF 20 CFM/SQ. FT. AT 1 INCH PRESSURE GAGE.
  - DUCTWORK PENETRATING THE BUILDING ENVELOPE SHALL BE SEALED TO PREVENT AIR LEAKAGE THROUGH THE DUCT SYSTEM AND/OR THE BUILDING ENVELOPE. THIS INCLUDES BUT IS NOT LIMITED TO ROOF CURBS AND EXTERIOR WALL EXHAUST/INTAKE VENTS.

NOTE: SCHOOL (SCA) INTERIOR SPACE WILL BE FILED UNDER SEPARATE APPLICATION. INTERIOR PARTITIONS ARE SHOWN FOR COORDINATION PURPOSES ONLY. SHARED AREA AND INTERIOR PARTITIONS ARE NOT INCLUDED IN OWNERS SCOPE. STRUCTURAL ELEMENTS, EXTERIOR WALLS, ELEVATORS/STAIRS AND THEIR ENCLOSURES ARE INCLUDED. REFER TO SCOPE (PROJ02) FOR THE DETAILS OF SCOPE.

(4) SETS OF REFRIGERANT RISERS UP/DN  
 3" IMVSR PIPING UP/DN  
 1-1/2" FUEL OIL SUPPLY AND RETURN AND 1" VENT IN RATED SHAFT

MIN 24.0 SF. FREE AREA OUTDOOR WINGS LOWERS. REFER TO SCHOOL HVAC DRAWINGS FOR EXACT SIZE AND LOCATION.  
 MIN 30.0 SF. FREE AREA LOWERS. PROVIDE THE DIVIDER. TOP 15.0 SF. FREE AREA FOR EXHAUST AIR. BOTTOM 12.0 SF. FREE AREA FOR INDOOR CONDENSING UNIT. PROVIDE DIVIDER BETWEEN INTAKE AND EXHAUST FOR INDOOR CONDENSING UNIT. REFER TO SCHOOL HVAC DRAWINGS FOR EXACT SIZE AND LOCATION.

MIN 24.0 SF. FREE AREA OUTDOOR WINGS LOWERS. REFER TO SCHOOL HVAC DRAWINGS FOR EXACT SIZE AND LOCATION.  
 MIN 30.0 SF. FREE AREA LOWERS. PROVIDE THE DIVIDER. TOP 15.0 SF. FREE AREA FOR EXHAUST AIR. BOTTOM 12.0 SF. FREE AREA FOR INDOOR CONDENSING UNIT. PROVIDE DIVIDER BETWEEN INTAKE AND EXHAUST FOR INDOOR CONDENSING UNIT. REFER TO SCHOOL HVAC DRAWINGS FOR EXACT SIZE AND LOCATION.

DOOR SUBMISSION 08.08.2016  
 NO. REVISIONS | SUBMISSIONS DATE

**FX FOWLE**  
 FAVORABLE ARCHITECTS, LLP 122 WEST 10TH STREET, NEW YORK, NY 10011 | 212.627.1700 | 212.443.8718 | WWW.FXFFOWLE.COM

**DESIMONE CONSULTING ENGINEERS**  
 18 West 18th Street, 10th Floor, New York, NY 10011 212-632-2211  
 25 Broadway, New York, NY 10002 212-462-2891  
**DAGHER ENGINEERING, PLLC**  
 21 Penn Plaza, New York, NY 10001 212-475-5400  
**DEBORAH BERKE PARTNERS**  
 220 Fifth Avenue, 7th Floor, New York, NY 10001 212-229-8211  
**VAN DUUSEN & ASSOCIATES (VDA)**  
 125 East 86th Avenue, Suite 210, East Rutherford, NJ 10001 973-984-8220  
**STANTEC**  
 50 West 23rd Street, 8th Floor, New York, NY 10010 212-368-5600

**42 TRINITY PLACE**

DRAWING TITLE  
**5TH FLOOR MECHANICAL PLAN**


Seal: Drawn: Project No:  
 RK 1699  
 Checked: JM  
 Reviewed: JM  
 Date: 01/09/16  
 Scale: 1/8" = 1'-0"  
 Drawing No.: M-105.00  
 Sheet 7 of 36

TO THE BEST OF MY KNOWLEDGE, BELIEF AND PROFESSIONAL JUDGMENT, THESE PLANS AND SPECIFICATIONS PREPARED BY THIS OFFICE FOR THE REFERENCE PROJECT ARE IN COMPLIANCE WITH THE ENERGY CONSERVATION CONSTRUCTION CODE OF NEW YORK CITY - EFFECTIVE JAN 2015.

WARNING: IT IS A VIOLATION OF THE NEW YORK STATE EDUCATION LAW FOR ANY PERSON, UNLESS ACTING UNDER THE DIRECTION OF A LICENSED PROFESSIONAL ENGINEER, TO ALTER ANY ITEM ON THESE PLANS IN ANY WAY. IF ALTERATIONS TO THESE PLANS ARE MADE, THE ALTERATIONS SHALL BE MADE IN ACCORDANCE WITH ARTICLE 145 - SUBSECTION 7209 OF THE NEW YORK STATE EDUCATION LAW.

NYC BUILDING DEPARTMENT APPROVAL NOTE: THIS PLAN IS APPROVED ONLY FOR WORK INDICATED ON THE APPLICATION SPECIFICATION SHEET. ALL OTHER MATTERS SHOWN ARE NOT TO BE REPLIED UPON, OR TO BE CONSIDERED EITHER AS BEING APPROVED OR IN ACCORDANCE WITH APPLICABLE CODES.

© 2015 FX FOWLE ARCHITECTS, LLP | ALL RIGHTS RESERVED

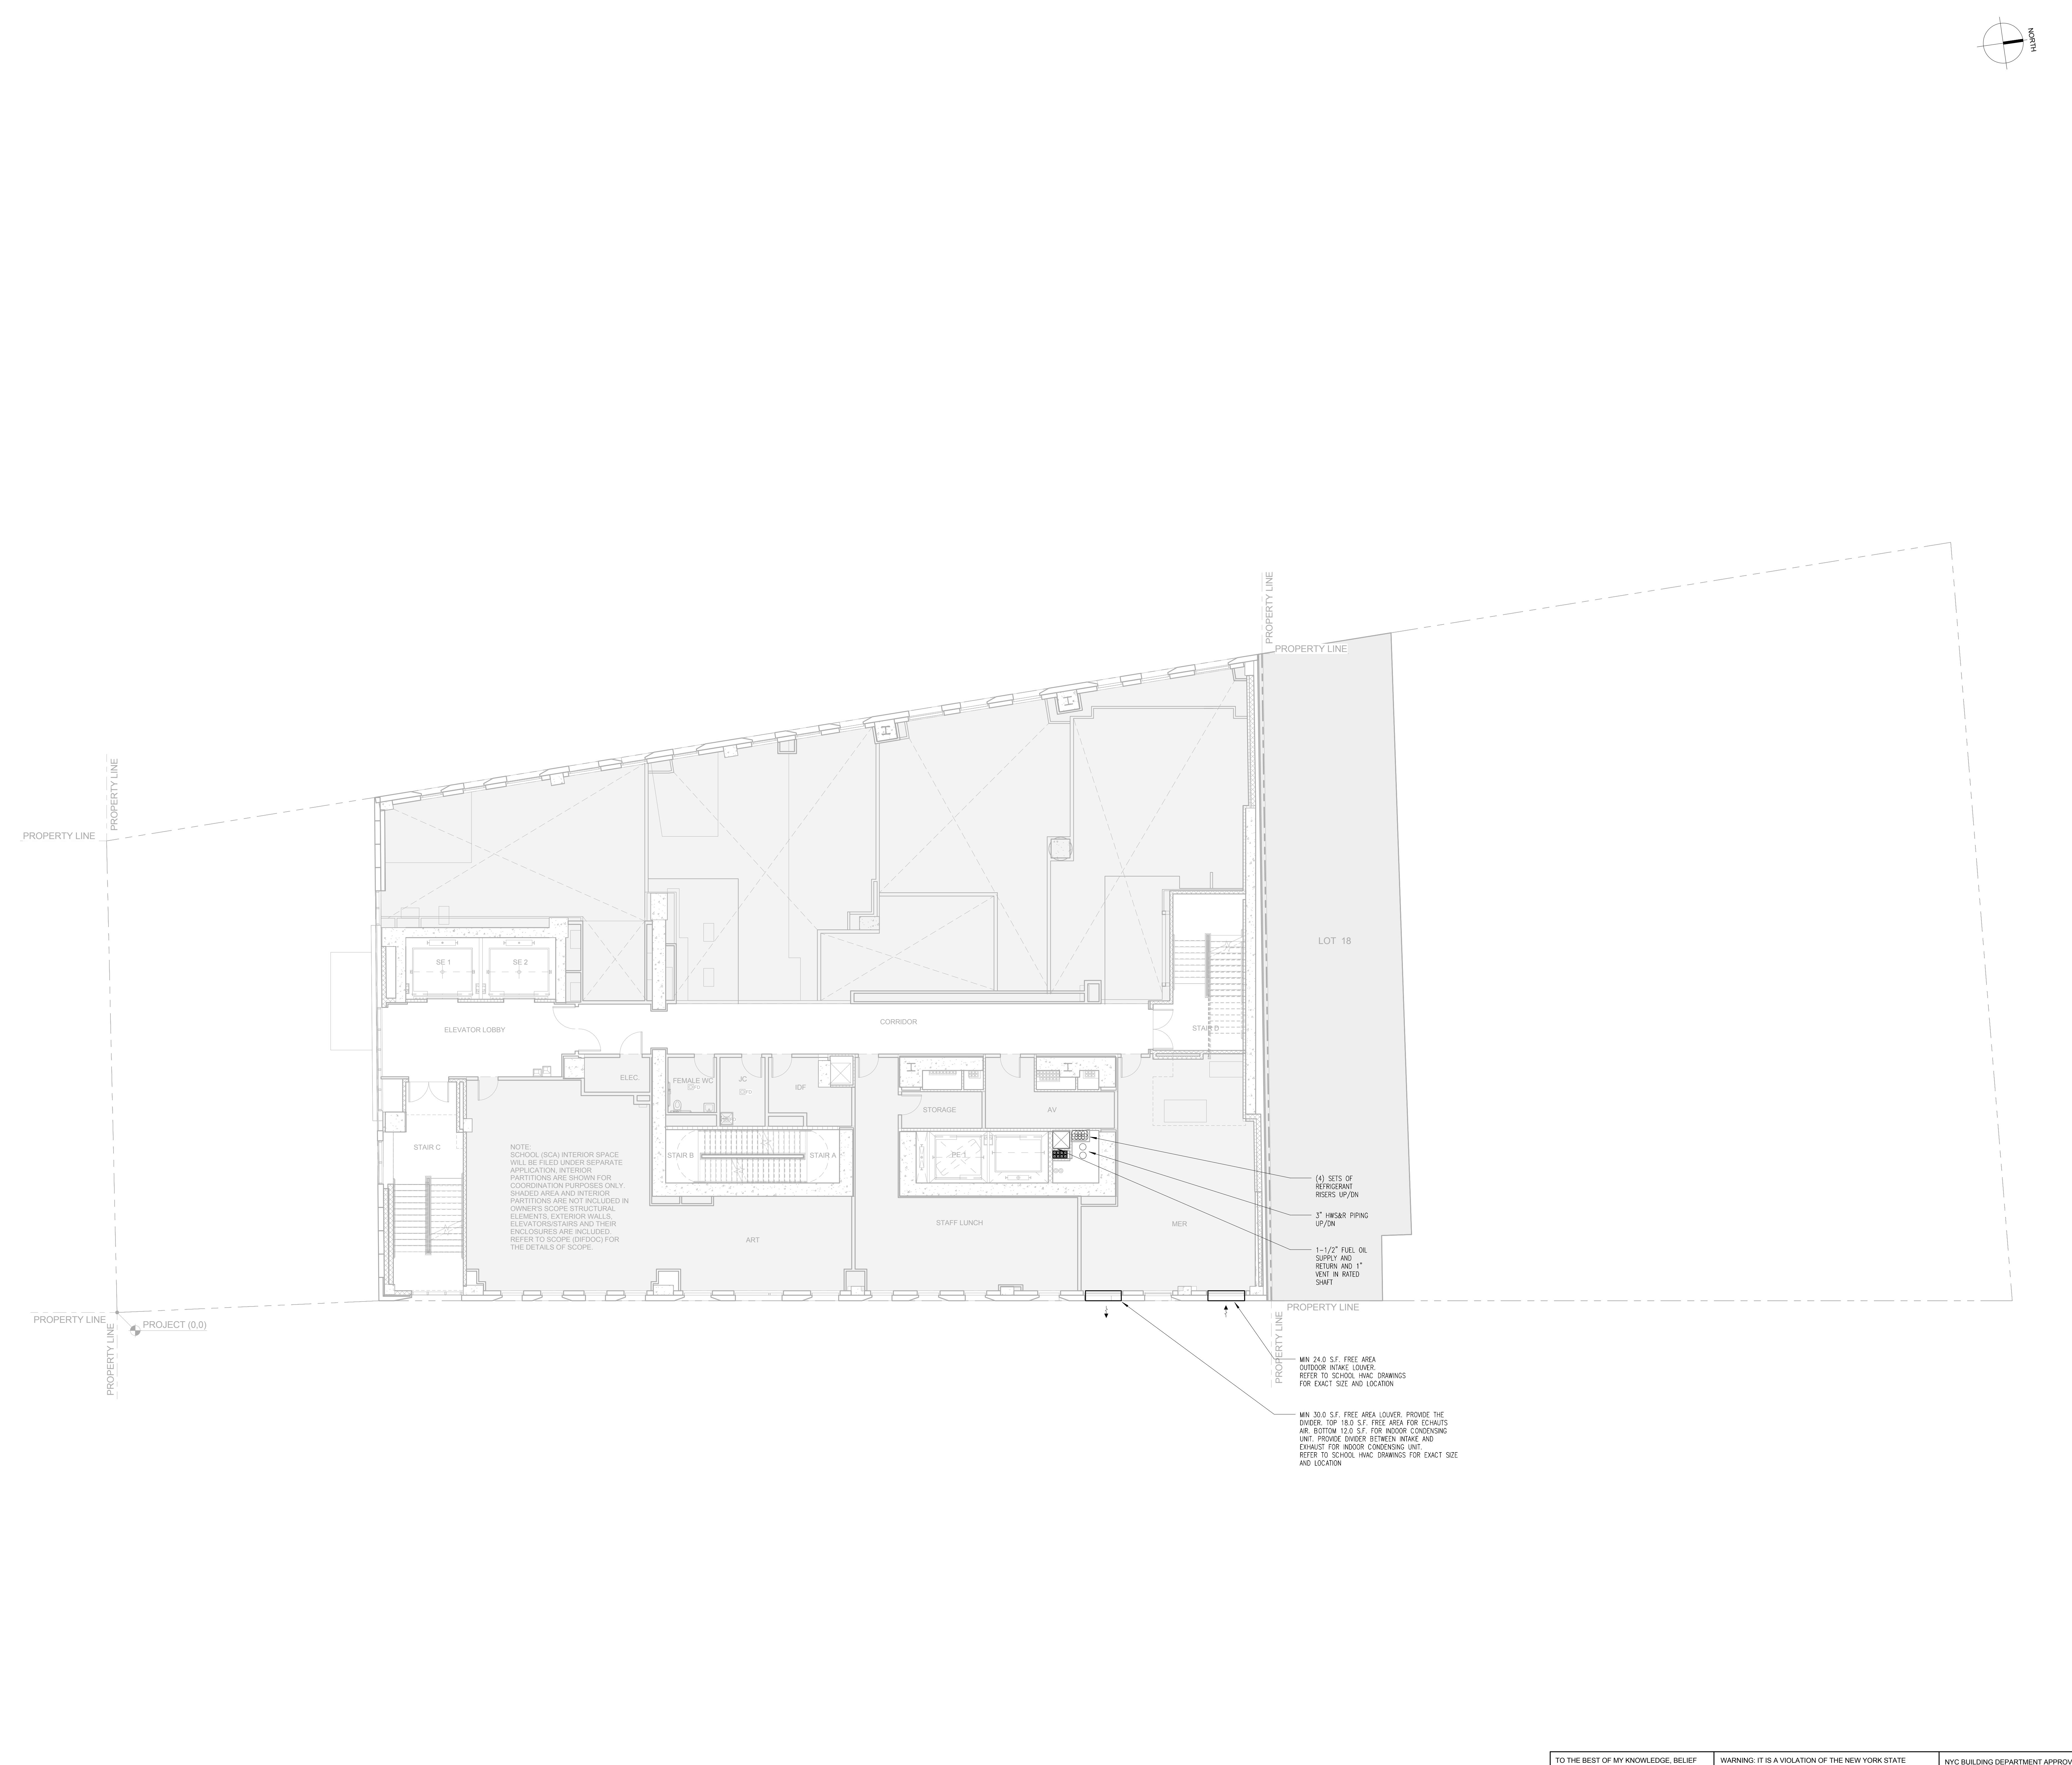

LOT 18

PROPERTY LINE

PROJECT (0,0)

MIN 24.0 SF. FREE AREA OUTDOOR WINGS LOWERS. REFER TO SCHOOL HVAC DRAWINGS FOR EXACT SIZE AND LOCATION.  
 MIN 30.0 SF. FREE AREA LOWERS. PROVIDE THE DIVIDER. TOP 15.0 SF. FREE AREA FOR EXHAUST AIR. BOTTOM 12.0 SF. FREE AREA FOR INDOOR CONDENSING UNIT. PROVIDE DIVIDER BETWEEN INTAKE AND EXHAUST FOR INDOOR CONDENSING UNIT. REFER TO SCHOOL HVAC DRAWINGS FOR EXACT SIZE AND LOCATION.

(4) SETS OF REFRIGERANT RISERS UP/DN  
 3" IMVSR PIPING UP/DN  
 1-1/2" FUEL OIL SUPPLY AND RETURN AND 1" VENT IN RATED SHAFT

DOOR SUBMISSION 08.08.2016  
 NO. REVISIONS | SUBMISSIONS DATE

**FX FOWLE**  
 FAVORABLE ARCHITECTS, LLP 122 WEST 10TH STREET, NEW YORK, NY 10011 | 212.627.1700 | 212.443.8718 | WWW.FXFFOWLE.COM

**DESIMONE CONSULTING ENGINEERS**  
 18 West 18th Street, 10th Floor, New York, NY 10011 212-632-2211  
 25 Broadway, New York, NY 10002 212-462-2891  
**DAGHER ENGINEERING, PLLC**  
 21 Penn Plaza, New York, NY 10001 212-475-5400  
**DEBORAH BERKE PARTNERS**  
 220 Fifth Avenue, 7th Floor, New York, NY 10001 212-229-8211  
**VAN DUUSEN & ASSOCIATES (VDA)**  
 125 East 86th Avenue, Suite 210, East Rutherford, NJ 10001 973-984-8220  
**STANTEC**  
 50 West 23rd Street, 8th Floor, New York, NY 10010 212-368-5600

**42 TRINITY PLACE**

DRAWING TITLE  
**5TH FLOOR MECHANICAL PLAN**

Seal: Drawn: Project No:  
 RK 1699  
 Checked: JM  
 Reviewed: JM  
 Date: 01/09/16  
 Scale: 1/8" = 1'-0"  
 Drawing No.: M-105.00  
 Sheet 7 of 36

TO THE BEST OF MY KNOWLEDGE, BELIEF AND PROFESSIONAL JUDGMENT, THESE PLANS AND SPECIFICATIONS PREPARED BY THIS OFFICE FOR THE REFERENCE PROJECT ARE IN COMPLIANCE WITH THE ENERGY CONSERVATION CONSTRUCTION CODE OF NEW YORK CITY - EFFECTIVE JAN 2015.

WARNING: IT IS A VIOLATION OF THE NEW YORK STATE EDUCATION LAW FOR ANY PERSON, UNLESS ACTING UNDER THE DIRECTION OF A LICENSED PROFESSIONAL ENGINEER, TO ALTER ANY ITEM ON THESE PLANS IN ANY WAY. IF ALTERATIONS TO THESE PLANS ARE MADE, THE ALTERATIONS SHALL BE MADE IN ACCORDANCE WITH ARTICLE 145 - SUBSECTION 7209 OF THE NEW YORK STATE EDUCATION LAW.

NYC BUILDING DEPARTMENT APPROVAL NOTE: THIS PLAN IS APPROVED ONLY FOR WORK INDICATED ON THE APPLICATION SPECIFICATION SHEET. ALL OTHER MATTERS SHOWN ARE NOT TO BE REPLIED UPON, OR TO BE CONSIDERED EITHER AS BEING APPROVED OR IN ACCORDANCE WITH APPLICABLE CODES.

© 2015 FX FOWLE ARCHITECTS, LLP | ALL RIGHTS RESERVED









MATERIAL KEYING LEGEND:

MECHANICAL FLOORPLAN NOTES

- CONSTRUCTION MANAGER TO COORDINATE DURING CONSTRUCTION TO ENSURE AIR SYSTEMS ARE BALANCED BEFORE CEILING ARE INSTALLED.
- ALL ELBOWS TO BE PROVIDED WITH TURNING VANES.
- ALL EQUIPMENT LOCATIONS, DUCTWORK AND PIPING ROUTING SHALL BE COORDINATED AND DETERMINED IN FIELD WITH ALL OTHER TRADES PRIOR TO CONSTRUCTION TO AVOID ANY POSSIBLE CONFLICTS DURING INSTALLATION.
- PROVIDE 7 DAY PROGRAMMABLE REMOTE THERMOSTAT FOR EVERY MECHANICAL UNIT IN APARTMENTS.
- ALL SIDEWALL AND CEILING LINEAR DIFFUSERS SHOWN ON MECHANICAL PLANS ARE ACTIVE LENGTH SECTIONS. REFER TO ARCHITECTURAL AND INTERIOR DESIGN DRAWINGS FOR OVERALL LENGTH OF LINEAR DIFFUSERS.
- ALL KITCHENS IN APARTMENTS AND MENITY SPACES TO BE EXHAUSTED BY KITCHEN HOODS EQUIPPED WITH BOSCH CFM REDUCER MODE. HURDISLIC. REFER TO INTERIOR DESIGNER DRAWINGS FOR KITCHEN HOOD INFORMATION. CONNECT KITCHEN EXHAUST DUCTWORK TO KITCHEN HOODS PER KITCHEN HOOD MANUFACTURER REQUIREMENTS.
- ALL CEILING RETURN GRILLES IN APARTMENTS AND MENITY SPACES TO BE PROVIDED WITH ACOUSTICALLY LINED ELBOW ABOVE CEILING. ALL LEAKS & LE-CO. CEILING RETURN LINEAR DIFFUSERS IN APARTMENTS AND MENITY SPACES TO BE PROVIDED WITH ACOUSTICALLY LINED RETURN AIR PLENUM. REFER TO MECHANICAL DETAILS DRAWINGS FOR MORE INFORMATION.
- FOR EVERY MECHANICAL ROOM FROM 9TH FLOOR AND UP CONTAINING ONE OR MORE CONDENSING UNIT, PROVIDE REFRIGERANT LEAK DETECTION SYSTEM. LEAK DETECTION SYSTEM TO COMPRISE OF REFRIGERANT LEAK SENSORS AND VISUAL AND AUDIBLE ALARM SYSTEMS INSIDE THE MECHANICAL ROOMS AND NEXT TO THE MECHANICAL ROOM ENTRANCES & CORRIDORS.
- PROVIDE REFRIGERANT PIPING FROM ALL AC UNITS (EMPHASIS) TO CONDENSING UNITS ACCORDING TO MANUFACTURER'S RECOMMENDATIONS. (TYP) ALL REFRIGERANT RISERS TO BE ENCLOSED IN 2 HOUR RATED SHAFTS. REFRIGERANT PIPING IN CORRIDORS AND VERTICAL REFRIGERANT PIPING SHALL BE ENCLOSED IN 2HR FIRE RATED ENCLOSURE, UNLESS TOTAL SYSTEM REFRIGERANT CHARGE IS LESS THAN 10 LBS AS INDICATED IN EQUIPMENT SCHEDULE. ALL REFRIGERANT PIPING TO BE INSULATED PER MANUFACTURER'S REQUIREMENTS WITH MINIMUM INSULATION OF 1.5".
- PROVIDE EACH EVAPORATOR WITH A CONDENSATE DRAIN LINE PIPED AT LEAST 1/16" PER FOOT, ROUTED TO SECONDARY WASTE FUNNEL AT CLOTHES WASHER DRAIN OUTLET IN EVERY APARTMENT.
- COORDINATE ALL EXTERIOR EXHAUST DISCHARGES WITH OPERABLE OPENINGS TO MAINTAIN 2" FROM OPENING INTO THE SAME DWELLING UNIT & 3" FROM NEIGHBOR. DISCHARGE SHALL BE AT LEAST 10' FROM ADJOINING GRADE. LOWERS SHALL PROVIDE AT LEAST 0.1 SQ. FT. FREE AREA. LOWER SPEC. SHALL BE PROVIDED BY ARCHITECT.
- COORDINATE ALL EXTERIOR WASTE DUCTWORK TERMINATIONS TO MAINTAIN 10' FOOT CLEARANCE FROM THE PROPERTY LINE AND 10 FOOT ABOVE ADJOINING GRADE.
- ALL EXTERIOR TERMINATIONS SHALL BE PROVIDED WITH WIRE MESH & APCA 500 CERTIFIED WEATHERPROOF LOWERS. FINISH SHALL BE COORDINATED WITH ARCHITECT.
- MAINTAIN MFG. RECOMMENDED SERVICE CLEARANCE FOR ALL EQUIPMENT. COORDINATE WITH ARCHITECT FOR ACCESS PANEL SPEC'S AND LOCATION.
- PROVIDE CLEANSERS WITH 12" X 12" ACCESS DOOR ON DRYER EXHAUST AT ALL OFFSETS IN SHAFT.
- PROVIDE CLEAR OPENINGS ABOVE CEILING FOR RETURN AIR BACK TO EVAPORATOR.
- PROVIDE FIRE SMOKE DAMPERS AT ALL PENETRATIONS THROUGH 2 HOUR RATED SHAF WALLS OR FIRE BARRIER WALLS. PROVIDE FIRE DAMPERS AT ALL PENETRATIONS THROUGH 2 HOUR RATED FIRE PARTITION WALLS.
- PROVIDE 1" ACOUSTICAL LINING FOR ALL SUPPLY DUCTWORK IN APARTMENTS AND MENITY SPACES. ALL DUCTWORK SIZES LISTED ARE INSIDE CLEAR DIMENSIONS OF DUCT AFTER ANY APPLICABLE ACOUSTICAL LINING.
- HEATING AND COOLING SUPPLY AND RETURN DUCTWORK SHALL BE INSULATED TO A MINIMUM R-6 IN UNCONDITIONED SPACE, AND R-8 WHEN LOCATED OUTSIDE THE BUILDING.
- ALL EXHAUST AND ALL INTAKE OPENINGS TO BE EQUIPPED WITH MOTORIZED DAMPER WHICH SERVING MORE THAN 300 CFM WHEN SERVING 300 CFM OR LESS, PROVIDE GRAVITY SHUTDOOR DAMPER HAVING MAXIMUM LEAKAGE RATE OF 20 CFM/SQ. FT. AT 1 INCH PRESSURE GAUGE.
- DUCTWORK PENETRATING THE BUILDING ENVELOPE SHALL BE SEALED TO PREVENT AIR LEAKAGE THROUGH THE DUCT SYSTEM AND/OR THE BUILDING ENVELOPE. THIS INCLUDES BUT IS NOT LIMITED TO ROOF ENCLOSURES AND EXTERIOR WALL EXHAUST/INTAKE VENTS.

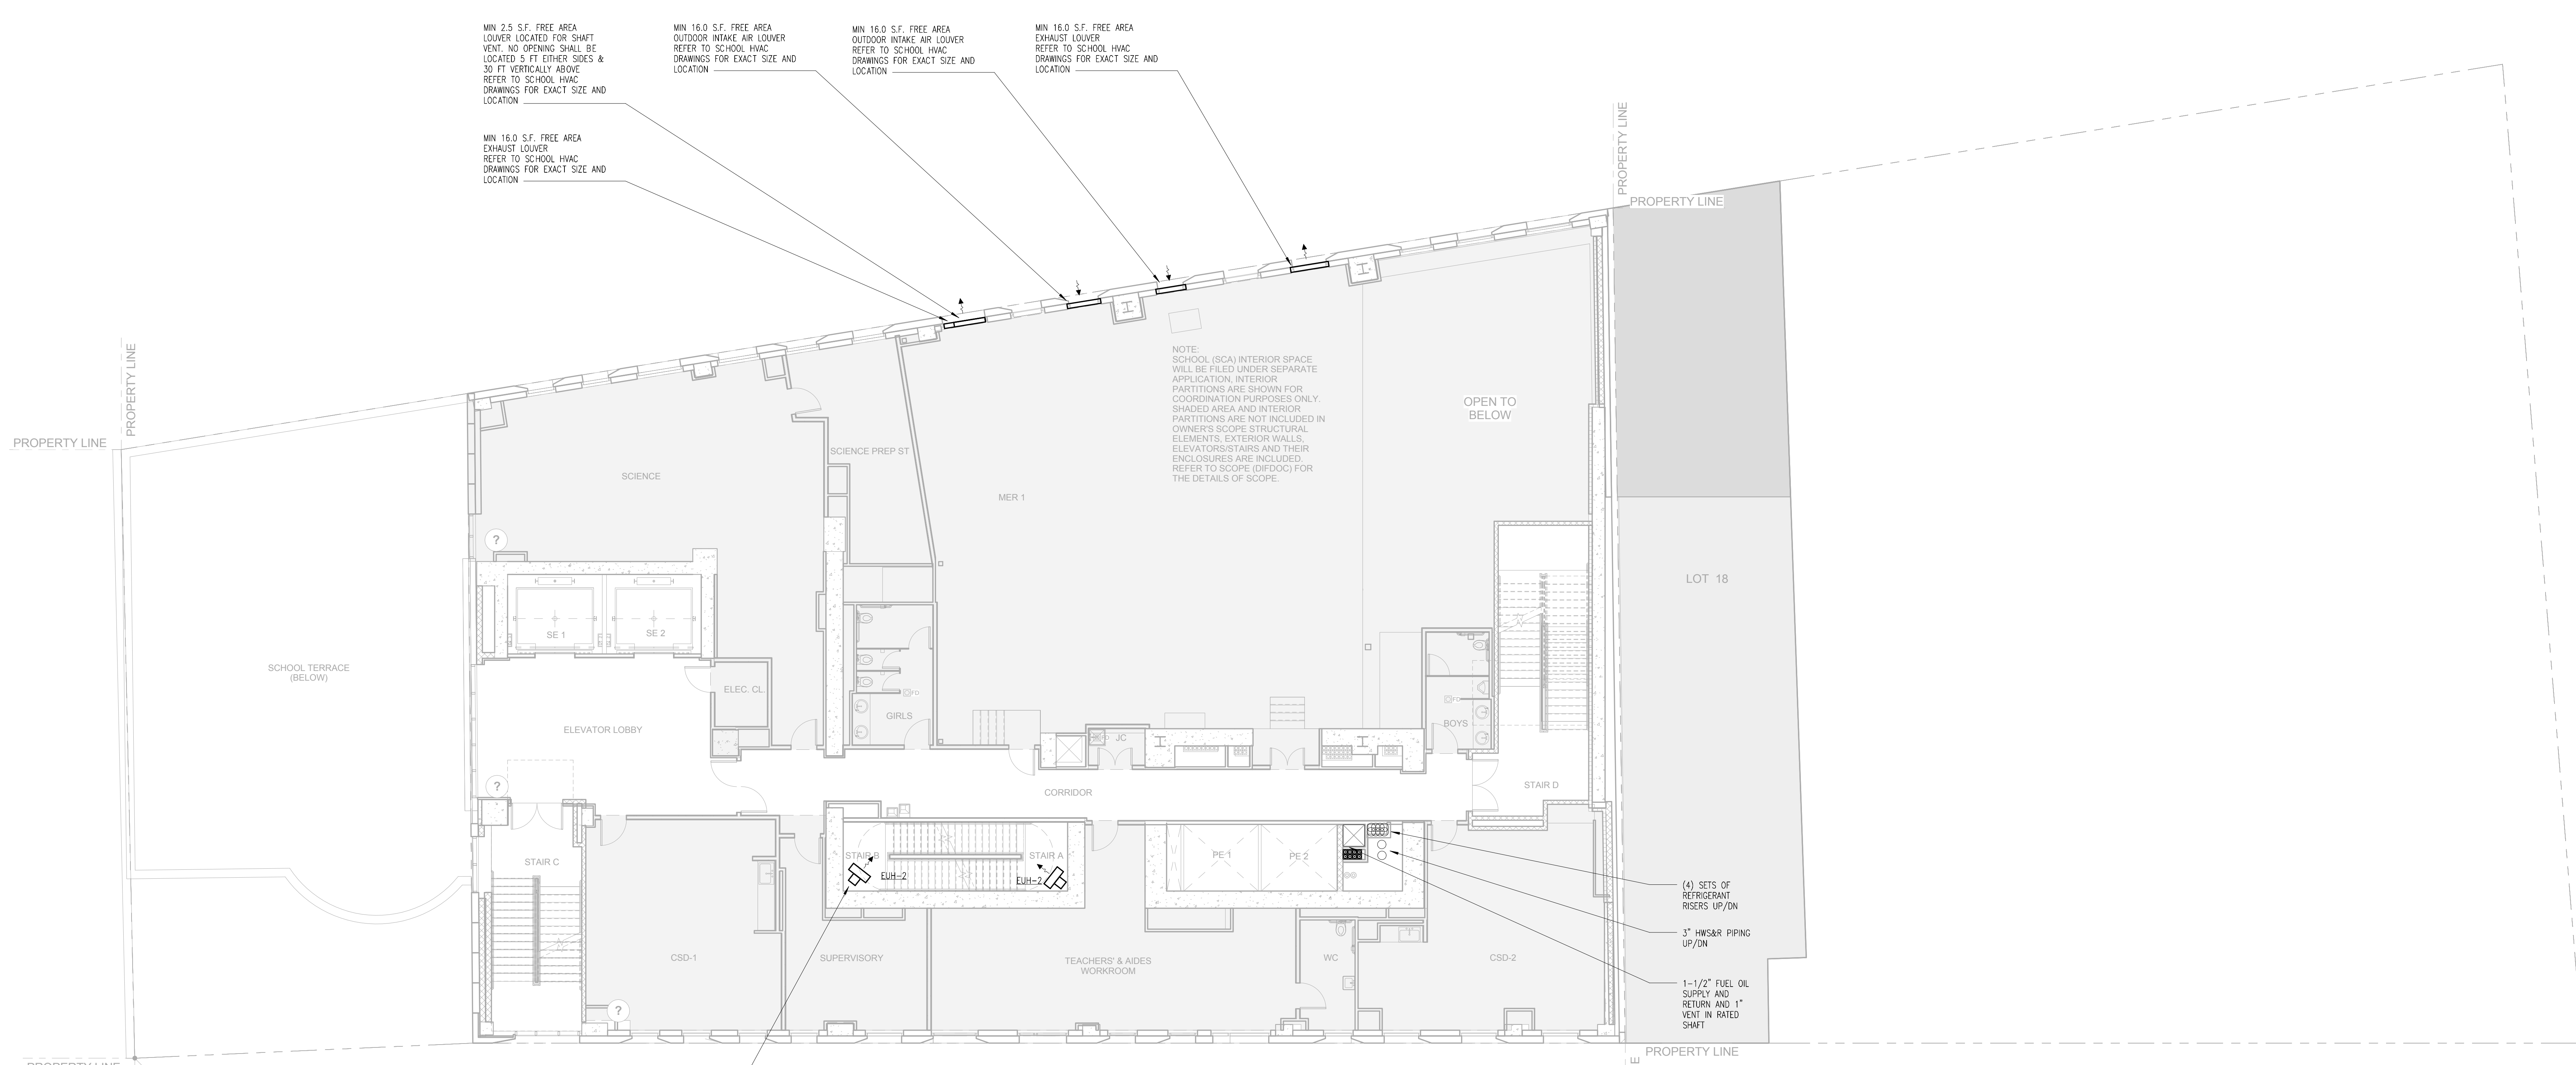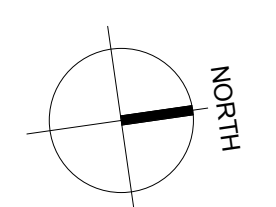

MIN 2.5 S.F. FREE AREA LOWER LOCATED FOR SHAFT VENT. NO OPENING SHALL BE LOCATED 5 FT EITHER SIDES & 30 FT VERTICALLY ABOVE. REFER TO SCHOOL HVAC DRAWINGS FOR EXACT SIZE AND LOCATION.

MIN 16.0 S.F. FREE AREA EXHAUST LOUVER REFER TO SCHOOL HVAC DRAWINGS FOR EXACT SIZE AND LOCATION.

MIN 16.0 S.F. FREE AREA OUTDOOR INTAKE AIR LOUVER REFER TO SCHOOL HVAC DRAWINGS FOR EXACT SIZE AND LOCATION.

MIN 16.0 S.F. FREE AREA OUTDOOR INTAKE AIR LOUVER REFER TO SCHOOL HVAC DRAWINGS FOR EXACT SIZE AND LOCATION.

MIN 16.0 S.F. FREE AREA EXHAUST LOUVER REFER TO SCHOOL HVAC DRAWINGS FOR EXACT SIZE AND LOCATION.

NOTE: SCHOOL (SCA) INTERIOR SPACE WILL BE FIELD UNDER SEPARATE APPLICATION. INTERIOR PARTITIONS ARE SHOWN FOR COORDINATION PURPOSES ONLY. SHADED AREA AND INTERIOR PARTITIONS ARE NOT INCLUDED IN OWNER'S SCOPE. STRUCTURAL ELEMENTS ARE NOT INDICATED. ELEVATORS/STAIRS AND THEIR ENCLOSURES ARE INDICATED. REFER TO SCOPE (DP/DOC) FOR THE DETAILS OF SCOPE.

(4) SETS OF REFRIGERANT RISERS UP/DN

3" HWS&R PIPNG UP/DN

1-1/2" FUEL OIL SUPPLY AND RETURN AND 1" VENT IN RATED SHAFT

ALL ELECTRIC HEATERS IN STAIRWELLS TO HAVE UNIT MOUNTED THERMOSTAT TYPICAL.

DOB SUBMISSION 08.08.2016  
NO. REVISIONS / SUBMISSIONS DATE

**FX FOWLE**  
FX FOWLE ARCHITECTS, LLP 122 WEST 60TH STREET | NEW YORK, NY 10011 | 212.627.1700 | 212.443.8718 | WWW.FXFWOLE.COM

**DESIMONE CONSULTING ENGINEERS**  
18 West 18th Street, 10th Floor, New York, NY 10011 212-632-2211

**DAGHER ENGINEERING, PLLC**  
25 Broadway, New York, NY 10002 212-410-2801

**LANGAN ENGINEERING**  
21 Penn Plaza, New York, NY 10001 212-410-8400

**DEBORAH BERKE PARTNERS**  
220 Fifth Avenue, 7th Floor, New York, NY 10001 212-229-8211

**VAN DEUSEN & ASSOCIATES (VDA)**  
125 East 86th Avenue, Suite 210, East Rutherford, NJ 10001 973-904-8220

**STANTEC**  
50 West 23rd Street, 8th Floor, New York, NY 10010 212-368-5600

**42 TRINITY PLACE**

DRAWING TITLE:  
**7TH FLOOR MECHANICAL PLAN**

Seal: Drawn: RK  
Checked: JM  
Reviewed: ED  
Date: 01/09/16  
Scale: 1/8" = 1'-0"


Project No.: 1699  
Cad File:  
Drawing No.: M-107.00  
Sheet 9 of 36

TO THE BEST OF MY KNOWLEDGE, BELIEF AND PROFESSIONAL JUDGMENT, THESE PLANS AND SPECIFICATIONS PREPARED BY THIS OFFICE FOR THE REFERENCE PROJECT ARE IN COMPLIANCE WITH THE ENERGY CONSERVATION CONSTRUCTION CODE OF NEW YORK CITY - EFFECTIVE JAN 2015.

WARNING: IT IS A VIOLATION OF THE NEW YORK STATE EDUCATION LAW FOR ANY PERSON, UNLESS ACTING UNDER THE DIRECTION OF A LICENSED PROFESSIONAL ENGINEER, TO ALTER ANY ITEM ON THESE PLANS IN ANY WAY. IF ALTERATIONS TO THESE PLANS ARE MADE, THE ALTERATIONS SHALL BE MADE IN ACCORDANCE WITH ARTICLE 145 - SUBSECTION 7209 OF THE NEW YORK STATE EDUCATION LAW.

NYC BUILDING DEPARTMENT APPROVAL NOTE: THIS PLAN IS APPROVED ONLY FOR WORK INDICATED ON THE APPLICATION SPECIFICATION SHEET. ALL OTHER MATTERS SHOWN ARE NOT TO BE RELED UPON, OR TO BE CONSIDERED EITHER AS BEING APPROVED OR IN ACCORDANCE WITH APPLICABLE CODES.



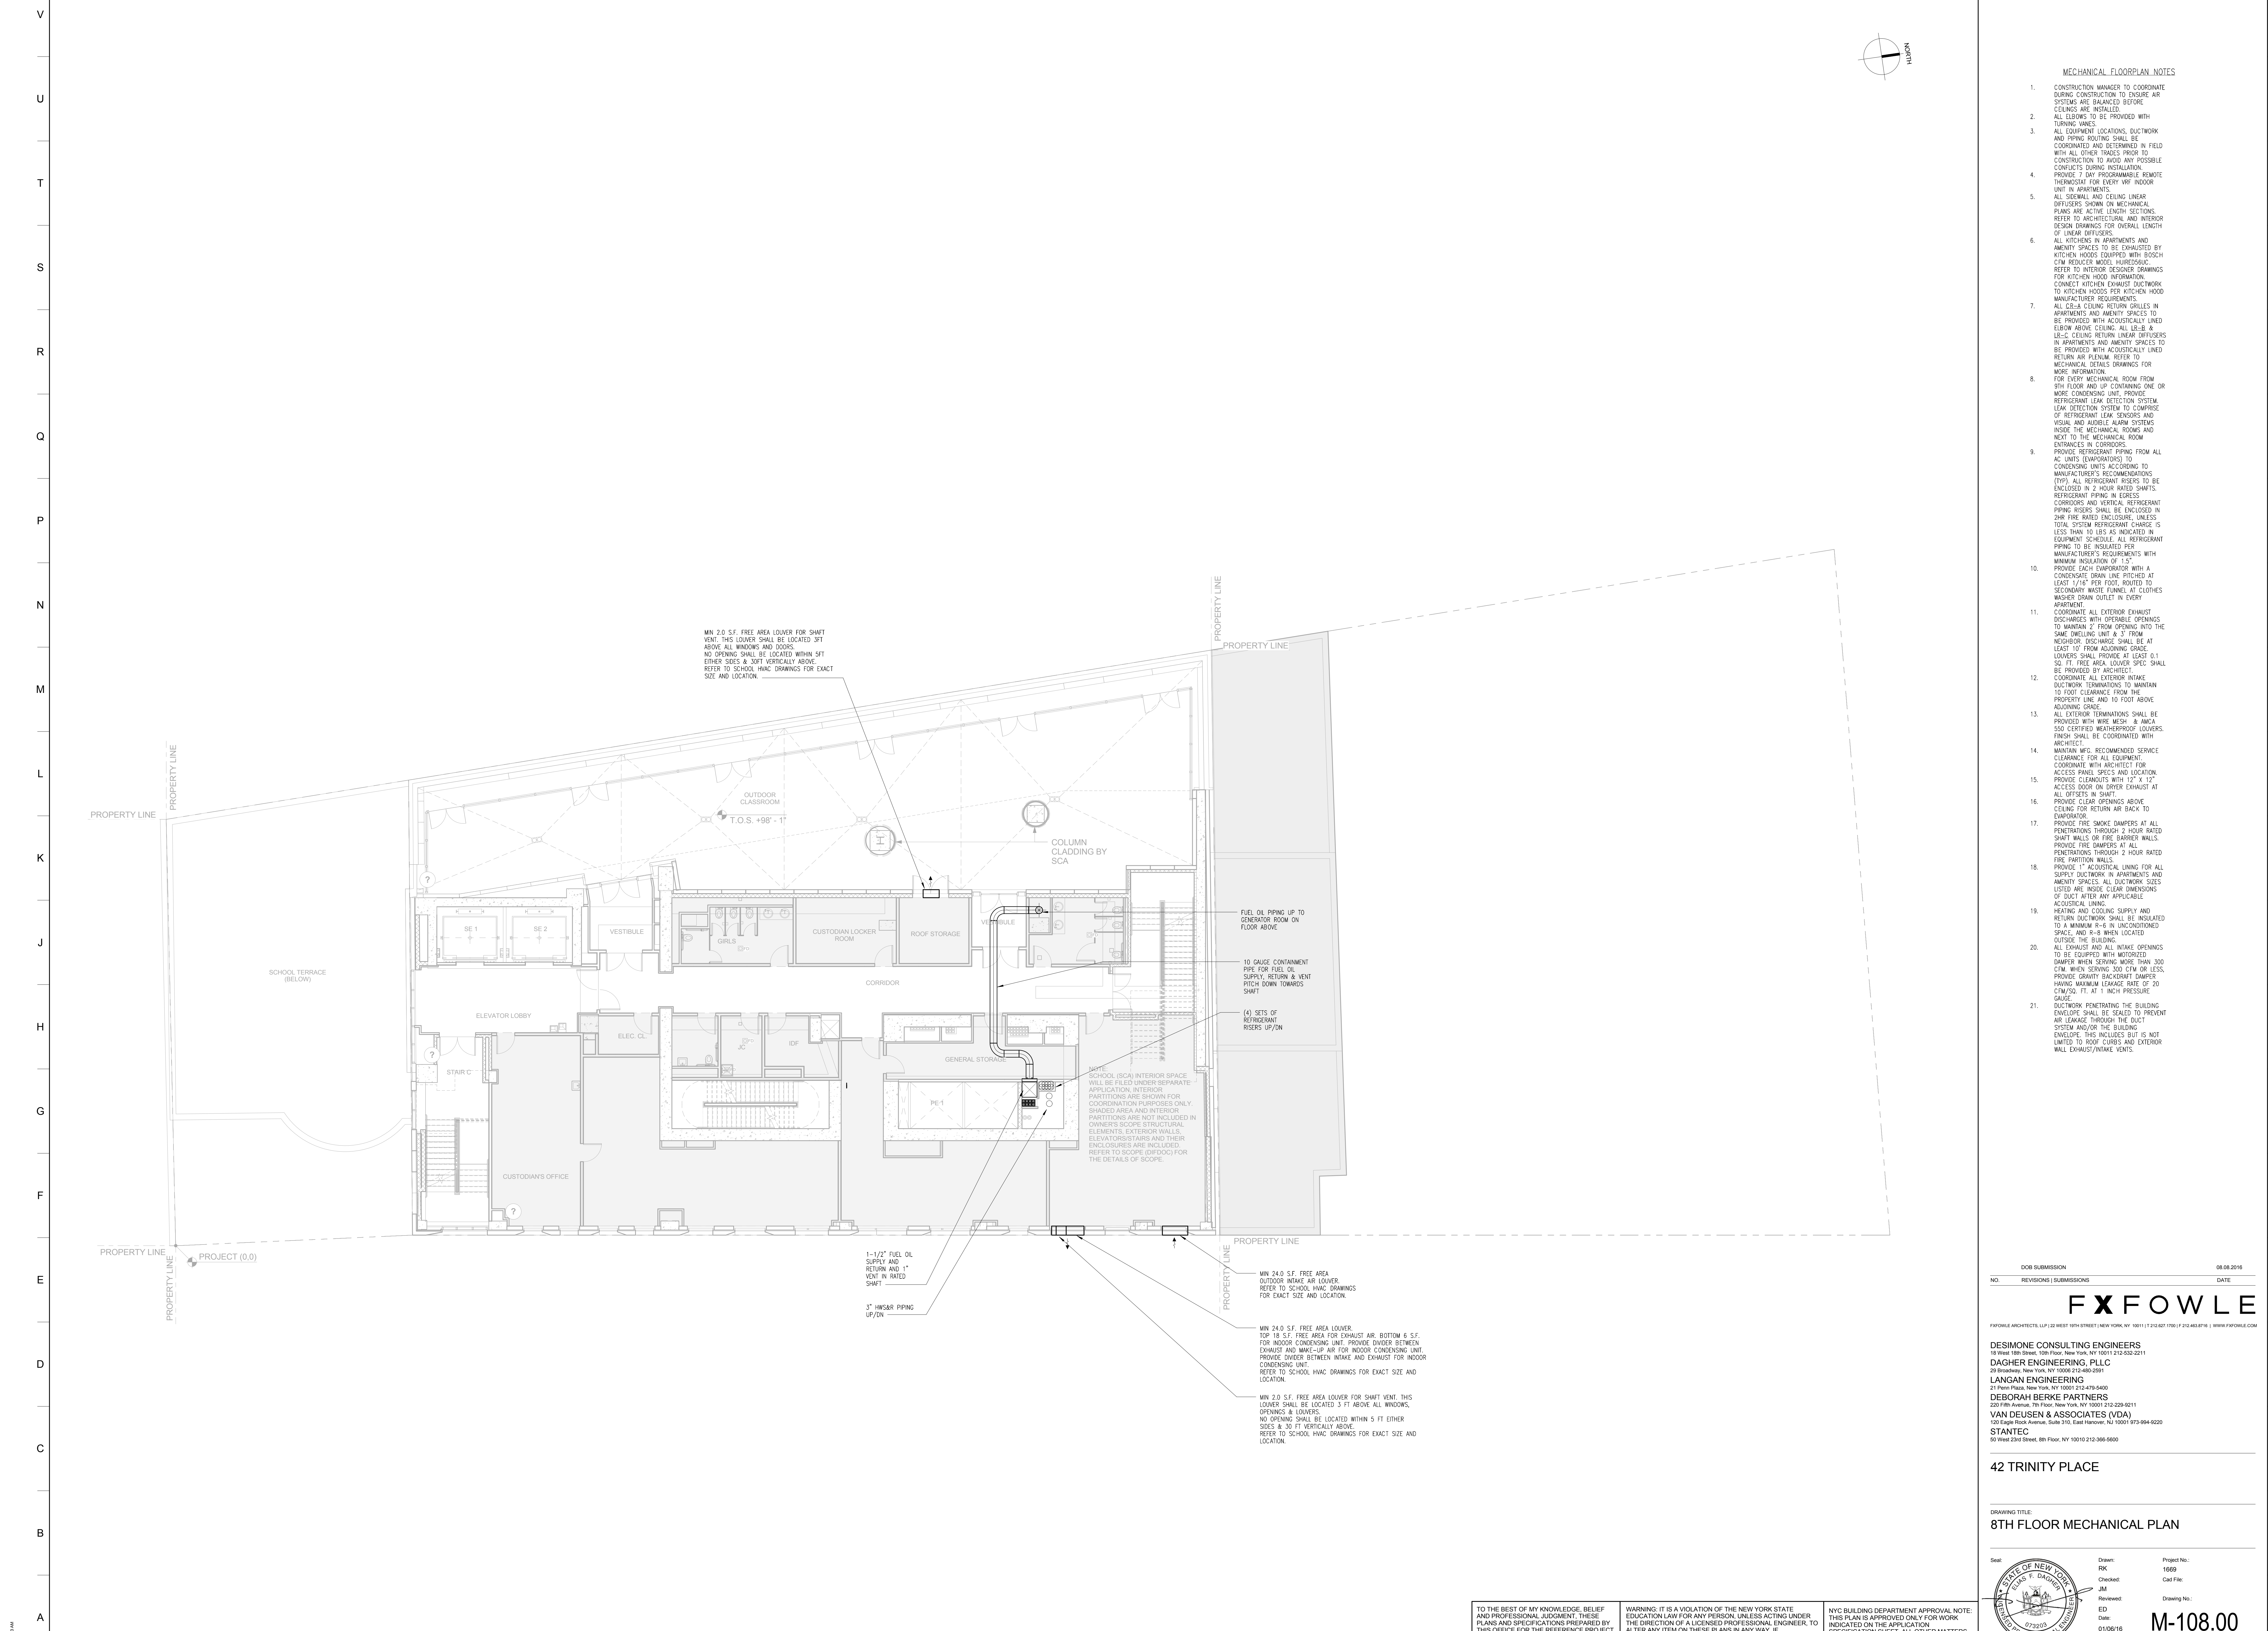

**MATERIAL KEYING LEGEND:**

**MECHANICAL FLOORPLAN NOTES**

- CONSTRUCTION MANAGER TO COORDINATE DURING CONSTRUCTION TO ENSURE AIR SYSTEMS ARE BALANCED BEFORE CEILING ARE INSTALLED.
- ALL ELBOWS TO BE PROVIDED WITH TURNING VANES.
- ALL EQUIPMENT LOCATIONS, DUCTWORK AND PIPING ROUTING SHALL BE COORDINATED AND DETERMINED IN FIELD WITH ALL OTHER TRADES PRIOR TO CONSTRUCTION TO AVOID ANY POSSIBLE CONFLICTS DURING INSTALLATION.
- PROVIDE 7 DAY PROGRAMMABLE REMOTE THERMOSTAT FOR EVERY VRF INDOOR UNIT IN APARTMENTS.
- ALL SIDEWALL AND CEILING LINEAR DIFFUSERS SHOWN ON MECHANICAL PLANS ARE ACTIVE LENGTH SECTIONS. REFER TO ARCHITECTURAL AND INTERIOR DESIGN DRAWINGS FOR OVERALL LENGTH OF LINEAR DIFFUSERS.
- ALL KITCHENS IN APARTMENTS AND AMENITY SPACES TO BE SERVED BY KITCHEN HOODS EQUIPPED WITH BOSECH CFM REDUCER MODEL HUREDS94C. REFER TO INTERIOR DESIGNER DRAWINGS FOR KITCHEN HOOD INFORMATION. CONTACT KITCHEN EQUIPMENT DISTRIBUTOR TO OBTAIN HOODS PER KITCHEN HOOD MANUFACTURER REQUIREMENTS.
- ALL CS-A CEILING RETURN GRILLES IN APARTMENTS AND AMENITY SPACES TO BE PROVIDED WITH ACCUSTICALLY LINED ELBOW ABOVE CEILING. ALL LS-B & LS-C CEILING RETURN LINEAR DIFFUSERS IN APARTMENTS AND AMENITY SPACES TO BE PROVIDED WITH ACCUSTICALLY LINED RETURN AIR PLENUM. REFER TO MECHANICAL DETAILS DRAWINGS FOR MORE INFORMATION.
- FOR EVERY MECHANICAL ROOM FROM 8TH FLOOR AND UP CONTAINING ONE OR MORE CONDENSING UNIT, PROVIDE REFRIGERANT LEAK DETECTION SYSTEM. LEAK DETECTION SYSTEM TO COMPRISE OF REFRIGERANT LEAK SENSORS AND VISUAL AND AUDIBLE ALARM SYSTEMS INSIDE THE MECHANICAL ROOMS AND NOT TO THE MECHANICAL ROOM.
- PROVIDE REFRIGERANT PIPING FROM ALL AC UNITS (EVAPORATORS) TO CONDENSING UNITS ACCORDING TO MANUFACTURER'S RECOMMENDATIONS (TYP). ALL REFRIGERANT RISERS TO BE ENCLOSED IN 2 HOUR RATED SHIFTS. REFRIGERANT PIPING IN EGRESS CORRIDORS AND VERTICAL REFRIGERANT PIPING RISERS SHALL BE ENCLOSED IN 2HR FIRE RATED ENCLOSURE UNLESS TOTAL SYSTEM REFRIGERANT CHARGE IS LESS THAN 1 LB AS INDICATED IN EQUIPMENT SCHEDULE. ALL REFRIGERANT PIPING TO BE INSULATED PER MANUFACTURER'S REQUIREMENTS WITH MINIMUM INSULATION OF 1.5".
- PROVIDE EACH COMPARTMENT WITH A CONDENSATE DRAIN LINE PITCHED AT LEAST 1/16" PER FOOT, ROUTED TO SECONDARY WASTE FUNNEL AT CLOTHES WASHER DRAIN OUTLET IN EVERY APARTMENT.
- COORDINATE ALL EXTERIOR EXHAUST DISCHARGES WITH OPERABLE OPENINGS TO MAINTAIN 2" FROM OPENING INTO THE SAME INCLUDING 6" & 3" FROM NEIGHBOR DISCHARGE SHALL BE AT LEAST 10' FROM ADJOINING GRADE. LOUVERS SHALL PROVIDE AT LEAST 0.1 SQ. FT. FREE AREA. LOUVER SPEC SHALL BE PROVIDED BY ARCHITECT.
- COORDINATE ALL EXTERIOR INTAKE DUCTWORK TERMINATIONS TO MAINTAIN 18 FOOT CLEARANCE FROM THE PROPERTY LINE AND 10 FOOT FROM ADJOINING GRADE.
- ALL EXTERIOR TERMINATIONS SHALL BE PROVIDED WITH WIRE MESH & ANCA 550 CERTIFIED WEATHERPROOF LOUVERS. FINISH SHALL BE COORDINATED WITH ARCHITECT.
- MAINTAIN MFG. RECOMMENDED SERVICE CLEARANCE FOR ALL EQUIPMENT. COORDINATE WITH ARCHITECT FOR ACCESS PANEL SPECS AND LOCATION.
- PROVIDE CLEAROUTS WITH 12" X 12" ACCESS DOOR ON OUTER EXHAUST AT ALL OFFSETS IN SHIRT.
- PROVIDE CLEAR OPENINGS ABOVE CEILING FOR RETURN AIR BACK TO EMPLOYER.
- PROVIDE FIRE SMOKE DAMPERS AT ALL PENETRATIONS THROUGH 2 HOUR RATED SHIRT WALLS OR FIRE BARRIER WALLS. PROVIDE FIRE DAMPERS AT ALL PENETRATIONS THROUGH 2 HOUR RATED FIRE PARTITION WALLS.
- PROVIDE 1" ACUSTICAL LINING FOR ALL SUPPLY DUCTWORK IN APARTMENTS AND AMENITY SPACES. ALL DUCTWORK SIZES LISTED ARE INSIDE CLEAR DIMENSIONS OF DUCT AFTER ANY APPLICABLE ACUSTICAL LINING.
- HEATING AND COOLING SUPPLY AND RETURN DUCTWORK SHALL BE INSULATED TO A MINIMUM R-8 IN UNCONDITIONED SPACE AND R-6 WHEN LOCATED OUTSIDE THE BUILDING.
- ALL EXHAUST AND ALL INTAKE OPENINGS TO BE EQUIPPED WITH MOTORIZED DAMPER WHEN SERVING MORE THAN 300 CFM. WHEN SERVING 300 CFM OR LESS, PROVIDE GRAVITY BACKDRIFT DAMPER HAVING MAXIMUM LEAKAGE RATE OF 20 CFM/SQ. FT. AT 1 INCH PRESSURE DIFFERENCE.
- DUCTWORK PENETRATING THE BUILDING ENVELOPE SHALL BE SEALED TO PREVENT AIR LEAKAGE THROUGH THE DUCT SYSTEM AND/OR THE BUILDING ENVELOPE. THIS INCLUDES BUT IS NOT LIMITED TO ROOF CURBS AND EXTERIOR WALL EXHAUST/INTAKE VENTS.

MIN 2.0 SF. FREE AREA LOUVER FOR SHIRT VENT. THIS LOUVER SHALL BE LOCATED 3 FT ABOVE ALL WINDOWS AND DOORS. NO OPENING SHALL BE LOCATED WITHIN 5 FT EITHER SIDES & SOFT VERTICALLY ABOVE. REFER TO SCHOOL HVAC DRAWINGS FOR EXACT SIZE AND LOCATION.

OUTDOOR CLASSROOM  
T.O.S. +98'-11"

FUEL OIL PIPING UP TO GENERATOR ROOM ON FLOOR ABOVE.

TO GAUGE CONTAINMENT PIPE FOR FUEL OIL SUPPLY, RETURN & VENT PITCH DOWN TOWARDS SHIRT.

(4) SETS OF REFRIGERANT RISERS UP/ON

1-1/2" FUEL OIL SUPPLY AND RETURN AND 1" VENT IN RATED SHIRT

3" INSULATED PIPING UP/ON

MIN 24.0 SF. FREE AREA OUTDOOR INTAKE AIR LOUVER. REFER TO SCHOOL HVAC DRAWINGS FOR EXACT SIZE AND LOCATION.

MIN 24.0 SF. FREE AREA LOUVER. TOP TO 3.5' FREE AREA FOR EXHAUST AIR. BOTTOM 8.5' FOR INDOOR CONDENSING UNIT. PROVIDE DIVIDER BETWEEN EXHAUST AND MAKE-UP AIR FOR INDOOR CONDENSING UNIT. PROVIDE DIVIDER BETWEEN INTAKE AND EXHAUST FOR INDOOR CONDENSING UNIT. REFER TO SCHOOL HVAC DRAWINGS FOR EXACT SIZE AND LOCATION.

MIN 2.0 SF. FREE AREA LOUVER FOR SHIRT VENT. THIS LOUVER SHALL BE LOCATED 3 FT ABOVE ALL WINDOWS, OPENINGS & LOUVERS. NO OPENING SHALL BE LOCATED WITHIN 5 FT EITHER SIDES & 30 FT VERTICALLY ABOVE. REFER TO SCHOOL HVAC DRAWINGS FOR EXACT SIZE AND LOCATION.

NOTE: SCHOOL (SCA) INTERIOR SPACE WILL BE FILED UNDER SEPARATE APPLICATION. INTERIOR PARTITIONS ARE SHOWN FOR COORDINATION PURPOSES ONLY. SHADDED AREA AND INTERIOR PARTITIONS ARE NOT INCLUDED IN OWNER'S SCOPE. STRUCTURAL ELEMENTS, EXTERIOR WALLS, ELEVATORS/STAIRS AND THEIR ENCLOSURES ARE INCLUDED. REFER TO SCOPE (01000) FOR THE DETAILS OF SCOPE.

TO THE BEST OF MY KNOWLEDGE, BELIEF AND PROFESSIONAL JUDGMENT, THESE PLANS AND SPECIFICATIONS PREPARED BY THIS OFFICE FOR THE REFERENCE PROJECT ARE IN COMPLIANCE WITH THE ENERGY CONSERVATION CONSTRUCTION CODE OF NEW YORK CITY - EFFECTIVE JAN 2015.

WARNING: IT IS A VIOLATION OF THE NEW YORK STATE EDUCATION LAW FOR ANY PERSON, UNLESS ACTING UNDER THE DIRECTION OF A LICENSED PROFESSIONAL ENGINEER, TO ALTER ANY ITEM ON THESE PLANS IN ANY WAY. IF ALTERATIONS TO THESE PLANS ARE MADE, THE ALTERATIONS SHALL BE MADE IN ACCORDANCE WITH ARTICLE 145, SUBSECTION 7209 OF THE NEW YORK STATE EDUCATION LAW.

NYC BUILDING DEPARTMENT APPROVAL NOTE: THIS PLAN IS APPROVED ONLY FOR WORK INDICATED ON THE APPLICATION SPECIFICATION SHEET. ALL OTHER MATTERS SHOWN ARE NOT TO BE RELEID UPON, OR TO BE CONSIDERED EITHER AS BEING APPROVED OR IN ACCORDANCE WITH APPLICABLE CODES.

NO. SUBMISSIONS 08.08.2016

**FX FOWLE**

FX FOWLE ARCHITECTS, LLP 122 WEST 10TH STREET, NEW YORK, NY 10011 | 212.627.1700 | 212.443.8718 | WWW.FXFWOLE.COM

**DESMONE CONSULTING ENGINEERS**  
18 West 18th Street, 10th Floor, New York, NY 10011 212-632-2211

**DAGHER ENGINEERING, PLLC**  
25 Broadway, New York, NY 10002 212-469-2821

**LANGAN ENGINEERING**  
21 Penn Plaza, New York, NY 10001 212-410-5400

**DEBORAH BERKE PARTNERS**  
220 Fifth Avenue, 7th Floor, New York, NY 10001 212-229-8211

**VAN DEUSEN & ASSOCIATES (VDA)**  
150 East 86th Avenue, Suite 210, East Rutherford, NJ 10001 973-904-8220

**STANTEC**  
50 West 23rd Street, 8th Floor, NY 10010 212-366-5600

**42 TRINITY PLACE**

**8TH FLOOR MECHANICAL PLAN**

DRAWING TITLE


Scale: 1/8" = 1'-0"

Sheet 10 of 36

**M-108.00**

© 2015 FX FOWLE ARCHITECTS, LLP | ALL RIGHTS RESERVED



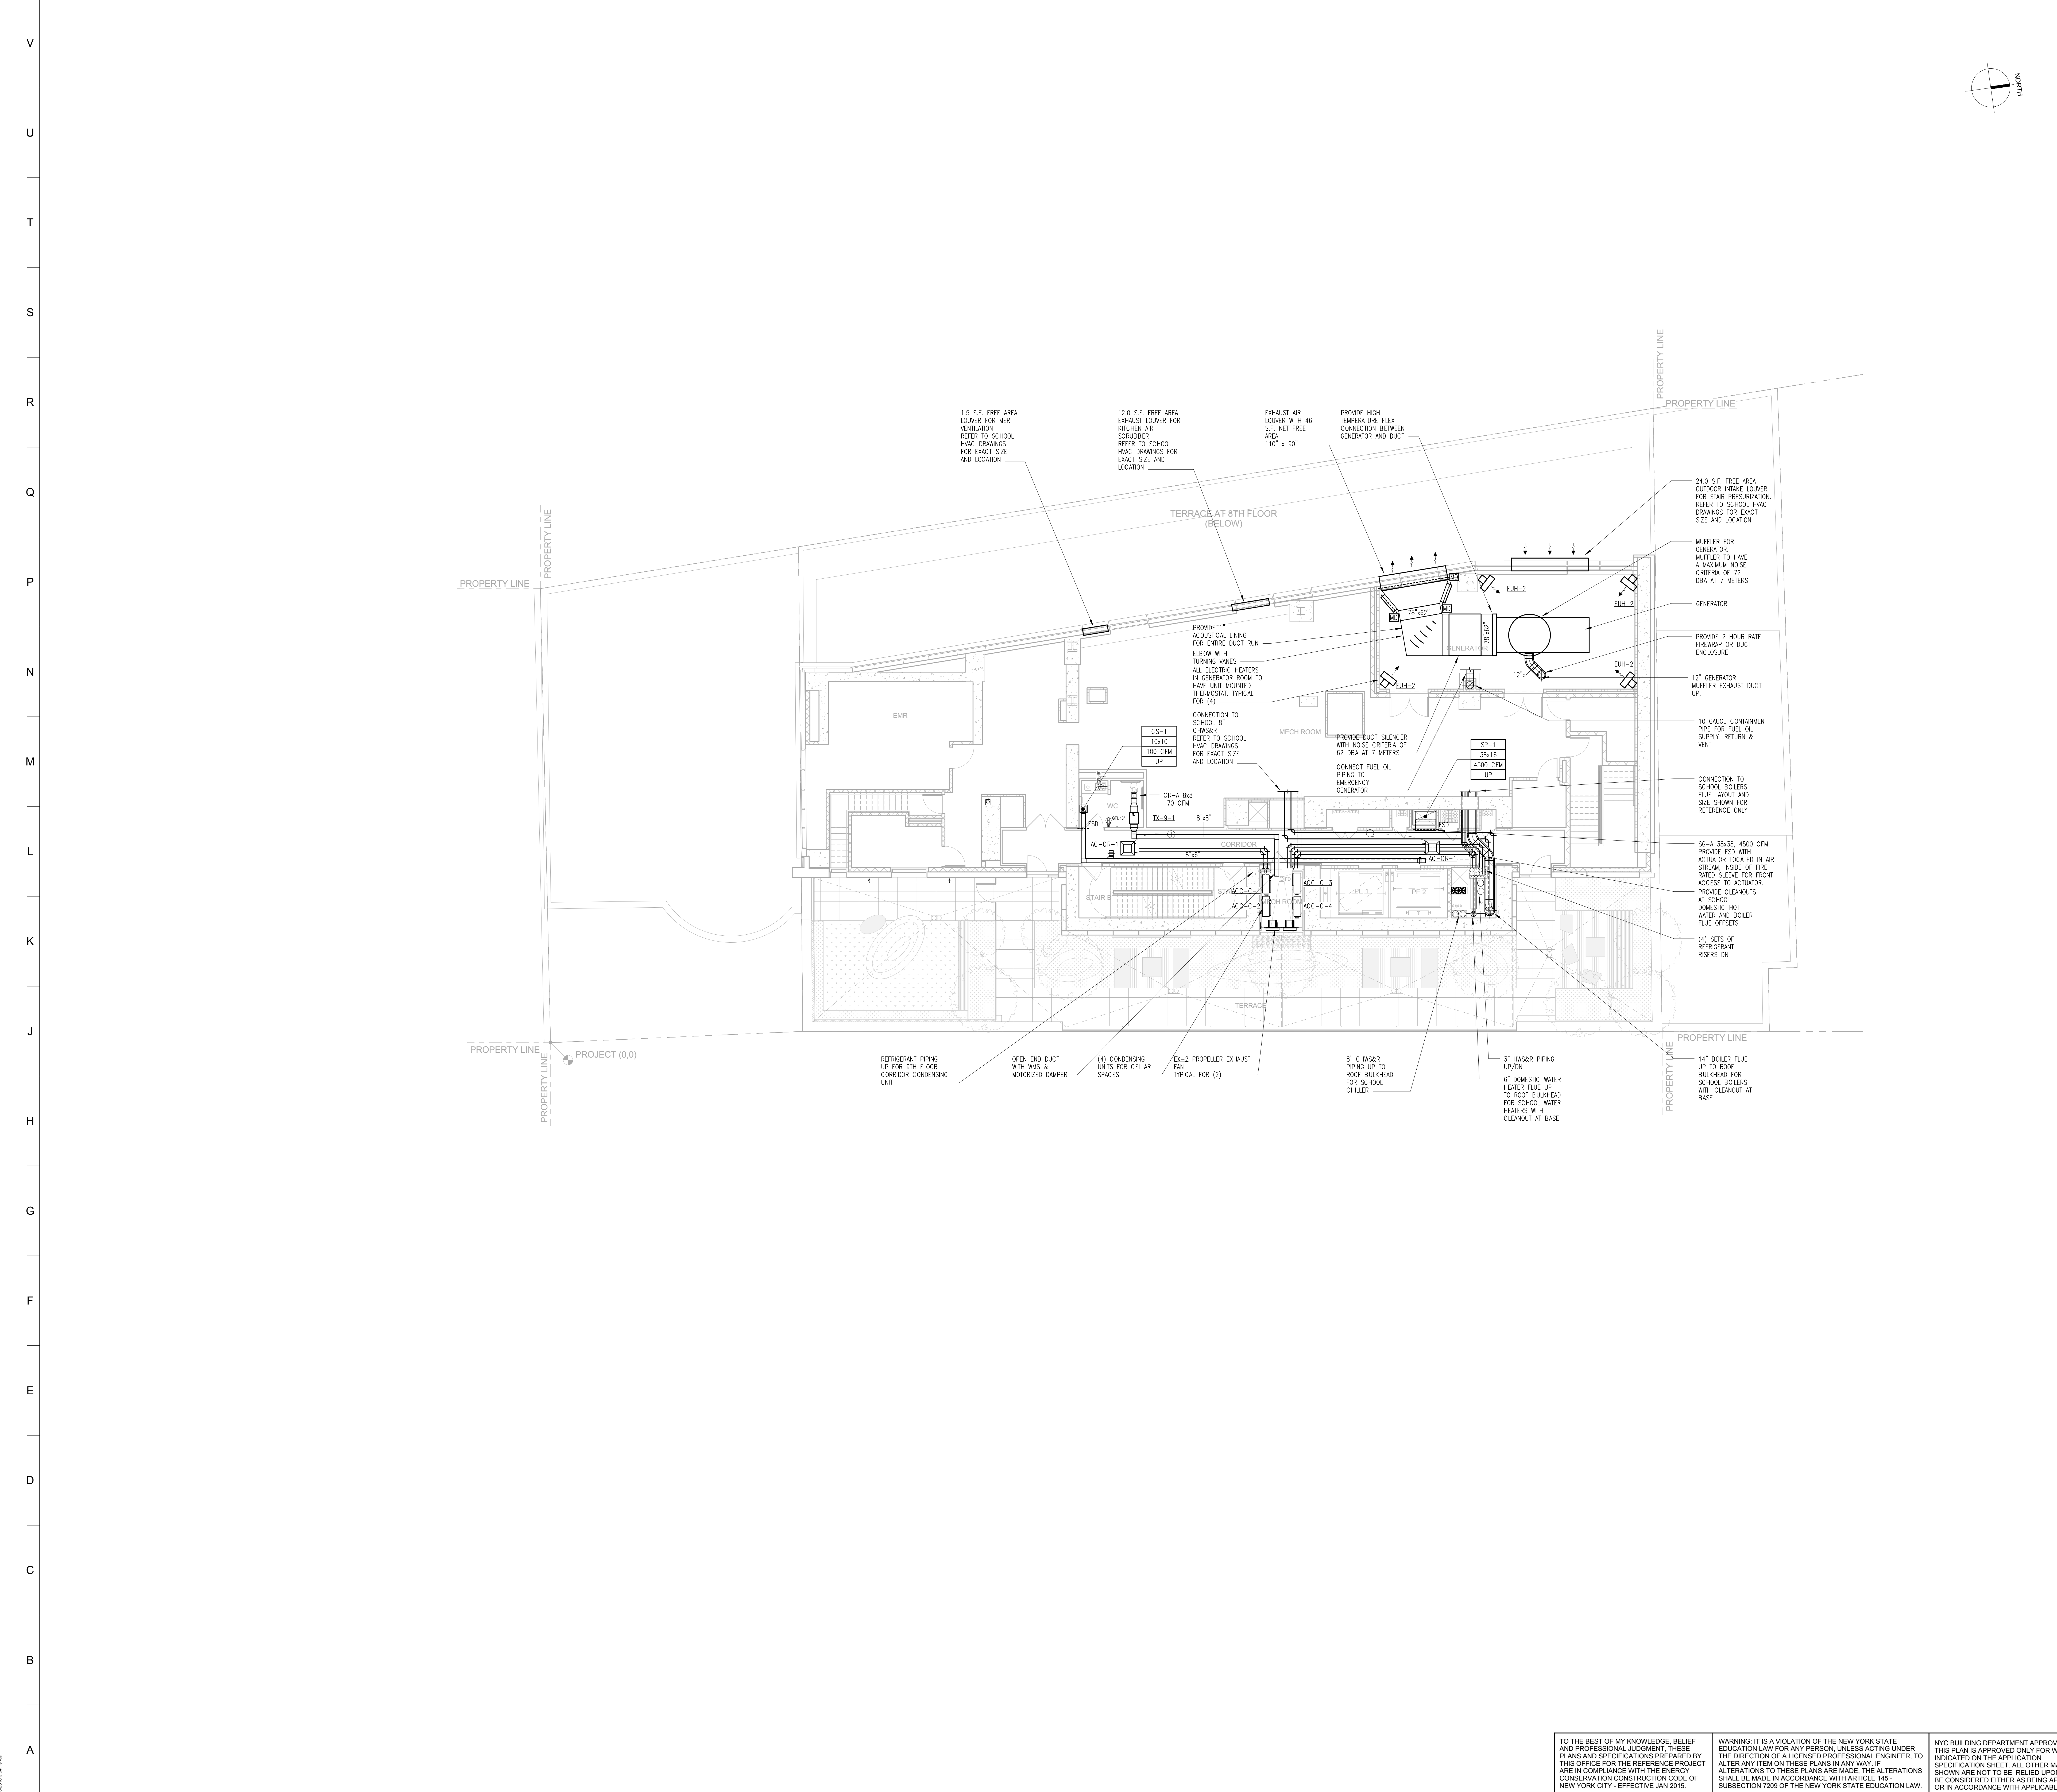

- MATERIAL KEYING LEGEND:**
- MECHANICAL FLOORPLAN NOTES**
- CONSTRUCTION MANAGER TO COORDINATE DURING CONSTRUCTION TO ENSURE AIR SYSTEMS ARE BALANCED BEFORE CEILING ARE INSTALLED.
  - ALL CEILING TO BE PROVIDED WITH TURNING VANES.
  - ALL EQUIPMENT LOCATIONS, DUCTWORK AND PIPING ROUTING SHALL BE COORDINATED AND DETERMINED IN FIELD WITH ALL OTHER TRADES PRIOR TO CONSTRUCTION TO AVOID ANY POSSIBLE CONFLICTS DURING INSTALLATION.
  - PROVIDE 7 DAY PROGRAMMABLE REMOTE THERMOSTAT FOR EVERY VAV INDOOR UNIT IN APARTMENTS.
  - ALL SIDEWALL AND CEILING LINEAR DIFFUSERS SHOWN ON MECHANICAL PLANS ARE ACTIVE LENGTH SECTIONS. REFER TO ARCHITECTURAL AND INTERIOR DESIGN DRAWINGS FOR OVERALL LENGTH OF LINEAR DIFFUSERS.
  - ALL KITCHENS IN APARTMENTS AND AMENITY SPACES TO BE EXHAUSTED BY KITCHEN HOODS EQUIPPED WITH BOSCH CFM REDUCER MODEL HUREDDGUC. REFER TO INTERIOR DESIGNER DRAWINGS FOR KITCHEN HOOD INFORMATION. CONNECT KITCHEN EXHAUST DUCTWORK TO KITCHEN HOODS PER KITCHEN HOOD MANUFACTURER REQUIREMENTS.
  - ALL C.R.-A CEILING RETURN GRILLES IN APARTMENTS AND AMENITY SPACES TO BE PROVIDED WITH ACOUSTICALLY LINED ELBOW ABOVE CEILING. ALL L.E.R.-A L.E.-C CEILING RETURN LINEAR DIFFUSERS IN APARTMENTS AND AMENITY SPACES TO BE PROVIDED WITH ACOUSTICALLY LINED RETURN AIR PLENUM. REFER TO MECHANICAL DETAILS DRAWINGS FOR MORE INFORMATION.
  - FOR EVERY MECHANICAL ROOM FROM 5TH FLOOR AND UP CONTAINING ONE OR MORE CONDENSING UNIT, PROVIDE REFRIGERANT LEAK DETECTION SYSTEM. LEAK DETECTION SYSTEM TO COMPRISE OF REFRIGERANT LEAK SENSORS AND VISUAL AND AUDIBLE ALARM SYSTEMS INSIDE THE MECHANICAL ROOMS AND NEXT TO THE MECHANICAL ROOM. PROVIDE REFRIGERANT PIPING FROM ALL AC UNITS (EVAPORATORS) TO CONDENSING UNITS ACCORDING TO MANUFACTURER'S RECOMMENDATIONS (TYP). ALL REFRIGERANT RISERS TO BE ENCLOSED IN 2 HOUR RATED SHIFTS. REFRIGERANT PIPING IN EGRESS CORRIDORS AND VERTICAL REFRIGERANT PIPING RISERS SHALL BE ENCLOSED IN ONE HOUR RATED ENCLOSURE UNLESS TOTAL SYSTEM REFRIGERANT CHARGE IS LESS THAN 1 LB. AS INDICATED IN EQUIPMENT SCHEDULE. ALL REFRIGERANT PIPING TO BE INSULATED PER MANUFACTURER'S REQUIREMENTS WITH MINIMUM INSULATION OF 1.5". PROVIDE EACH EVAPORATOR WITH A CONDENSATE DRAIN LINE PITCHED AT LEAST 1/8" PER FOOT. ROUTED TO SECONDARY WASTE FAN/EL AT CLOTHES WASH/ER DRAIN OUTLET IN EVERY APARTMENT.
  - COORDINATE ALL EXTERIOR EXHAUST DISCHARGES WITH OPERABLE OPENINGS TO MAINTAIN 2' FROM OPENING INTO THE SAME INCLUDING UNIT AT 3' FROM NEIGHBOR. DISCHARGE SHALL BE AT LEAST 10' FROM ADJOINING GRADE. LOWERS SHALL PROVIDE AT LEAST 0.1 SQ. FT. FREE AREA. LOUVER SPEC SHALL BE PROVIDED BY ARCHITECT.
  - COORDINATE ALL EXTERIOR INTAKE DUCTWORK TERMINATIONS TO MAINTAIN 10 FOOT CLEARANCE FROM THE PROPERTY LINE AND 10 FOOT ABOVE ADJOINING GRADE.
  - ALL EXTERIOR TERMINATIONS SHALL BE PROVIDED WITH WIRE MESH & AMCA 550 CERTIFIED WEATHERPROOF LOUVERS. FINISH SHALL BE COORDINATED WITH ARCHITECT.
  - MAINTAIN MFR RECOMMENDED SERVICE CLEARANCE FOR ALL EQUIPMENT. COORDINATE WITH ARCHITECT FOR ACCESS PANEL SPECS AND LOCATION. PROVIDE CLEANOUTS WITH 12" X 12" ACCESS DOOR ON OPER EXHAUST AT ALL OFFSETS IN SHAFT.
  - PROVIDE CLEAR OPENINGS ABOVE CEILING FOR RETURN AIR BACK TO EVAPORATOR.
  - PROVIDE FIRE SMOKE DAMPERS AT ALL PENETRATIONS THROUGH 2 HOUR RATED SHUTT WALLS OR FIRE BARRIER WALLS. PROVIDE FIRE DAMPERS AT ALL PENETRATIONS THROUGH 2 HOUR RATED FIRE PARTITION WALLS.
  - PROVIDE 1" ACOUSTICAL LINING FOR ALL SUPPLY DUCTWORK IN APARTMENTS AND AMENITY SPACES. ALL DUCTWORK SIZES LISTED ARE INSIDE CLEAR DIMENSIONS OF DUCT AFTER ANY APPLICABLE ACOUSTICAL LINING.
  - HEATING AND COOLING SUPPLY AND RETURN DUCTWORK SHALL BE INSULATED TO A MINIMUM R-6 IN UNCONDITIONED SPACE, AND R-8 WHEN LOCATED OUTSIDE THE BUILDING.
  - ALL EXHAUST AND ALL INTAKE OPENINGS TO BE EQUIPPED WITH MOTORISED DAMPER WHEN SERVING MORE THAN 300 CFM WHEN SERVING 300 CFM OR LESS. PROVIDE GRAVITY BACKFLOW DAMPER DURING MAXIMUM LEAKAGE RATE OF 70 CFM/SQ. FT. AT 1 INCH PRESSURE SHALL.
  - DUCTWORK PENETRATING THE BUILDING ENVELOPE SHALL BE SEALED TO PREVENT AIR LEAKAGE THROUGH THE DUCT SYSTEM AND/OR THE BUILDING ENVELOPE. THIS INCLUDES BUT IS NOT LIMITED TO ROOF CURBS AND EXTERIOR WALL EXHAUST/INTAKE VENTS.

DOE SUBMISSION 08.08.2015

NO. REVISIONS / SUBMISSIONS DATE

**FX FOWLE**

FX FOWLE ARCHITECTS, LLP | 22 WEST 60TH STREET | NEW YORK, NY 10011 | 212.627.1700 | 212.443.8718 | WWW.FXFWLE.COM

**DESIMONE CONSULTING ENGINEERS**  
18 West 18th Street, 10th Floor, New York, NY 10011 212-632-2211  
25 Broadway, New York, NY 10002 212-405-2901

**DAGHER ENGINEERING, PLLC**  
21 Penn Plaza, New York, NY 10005 212-475-8400

**DEBORAH BERKE PARTNERS**  
220 Fifth Avenue, 7th Floor, New York, NY 10001 212-229-8211

**VAN DEUSEN & ASSOCIATES (VDA)**  
125 East 86th Avenue, Suite 170, East Rutherford, NJ 10001 973-904-8220

**STANTEC**  
50 West 23rd Street, 8th Floor, New York, NY 10010 212-368-5600

**42 TRINITY PLACE**

DRAWING TITLE  
**9TH FLOOR MECHANICAL PLAN**

Seal: Drawn: RK Project No: 1699  
Checked: JM Cost File:  
Reviewed: ED  
Date: 10/22/15  
Scale: 1/8" = 1'-0"  
Drawing No.: M-109.00  
Sheet 11 of 36

© 2015 FX FOWLE ARCHITECTS, LLP | ALL RIGHTS RESERVED

TO THE BEST OF MY KNOWLEDGE, BELIEF AND PROFESSIONAL JUDGMENT, THESE PLANS AND SPECIFICATIONS PREPARED BY THIS OFFICE FOR THE REFERENCE PROJECT ARE IN COMPLIANCE WITH THE ENERGY CONSERVATION CONSTRUCTION CODE OF NEW YORK CITY - EFFECTIVE JAN 2015.

WARNING: IT IS A VIOLATION OF THE NEW YORK STATE EDUCATION LAW FOR ANY PERSON UNLESS ACTING UNDER THE DIRECTION OF A LICENSED PROFESSIONAL ENGINEER, TO ALTER ANY ITEM ON THESE PLANS IN ANY WAY. IF ALTERATIONS TO THESE PLANS ARE MADE, THE ALTERATIONS SHALL BE MADE IN ACCORDANCE WITH ARTICLE 145 - SUBSECTION 7209 OF THE NEW YORK STATE EDUCATION LAW.


NYC BUILDING DEPARTMENT APPROVAL NOTE: THIS PLAN IS APPROVED ONLY FOR WORK INDICATED ON THE APPLICATION SPECIFICATION SHEET. ALL OTHER MATTERS SHOWN ARE NOT TO BE RELED UPON, OR TO BE CONSIDERED EITHER AS BEING APPROVED OR IN ACCORDANCE WITH APPLICABLE CODES.



MATERIAL KEYING LEGEND:

MECHANICAL FLOORPLAN NOTES

- CONSTRUCTION MANAGER TO COORDINATE DURING CONSTRUCTION TO ENSURE AIR SYSTEMS ARE BALANCED BEFORE CEILING ARE INSTALLED.
- ALL ELBOWS TO BE PROVIDED WITH TURNING LINES.
- ALL EQUIPMENT LOCATIONS, DUCTWORK AND PIPING ROUTING SHALL BE COORDINATED AND DETERMINED IN FIELD WITH ALL OTHER TRADES PRIOR TO CONSTRUCTION TO AVOID ANY POSSIBLE CONFLICTS DURING INSTALLATION.
- PROVIDE 7 DAY PROGRAMMABLE REMOTE THERMOSTAT FOR EVERY VRF INDOOR UNIT IN APARTMENTS.
- ALL SIDEWALL AND CEILING LINEAR DIFFUSERS SHOWN ON MECHANICAL PLANS ARE ACTIVE LENGTH SECTIONS. REFER TO ARCHITECTURAL AND INTERIOR DESIGN DRAWINGS FOR OVERALL LENGTH OF LINEAR DIFFUSERS.
- ALL KITCHENS IN APARTMENTS AND AMENITY SPACES TO BE EXHAUSTED BY KITCHEN HOODS EQUIPPED WITH BROOK CFM REDUCER MODEL HUREDDA36C. REFER TO INTERIOR DESIGNER DRAWINGS FOR KITCHEN HOOD INFORMATION. CONSULT KITCHEN EXHAUST DUCTWORK TO KITCHEN HOODS PER KITCHEN HOOD MANUFACTURER REQUIREMENTS.
- ALL CEILING RETURN GRILLES IN APARTMENTS AND AMENITY SPACES TO BE PROVIDED WITH ACCURATELY LINED ELBOW ABOVE CEILING. ALL LR-B & LR-C CEILING RETURN LINEAR DIFFUSERS IN APARTMENTS AND AMENITY SPACES TO BE PROVIDED WITH ACCURATELY LINED RETURN AIR PLENUM. REFER TO MECHANICAL DETAILS DRAWINGS FOR MORE INFORMATION.
- FOR EVERY MECHANICAL ROOM FROM 8TH FLOOR AND UP CONTAINING ONE OR MORE CONDENSING UNIT, PROVIDE RETROFIT LEAK DETECTION SYSTEM LEAK DETECTION SYSTEM TO COMPRISE OF REFRIGERANT LEAK SENSORS AND VISUAL AND AUDIBLE ALARM SYSTEMS INSIDE THE MECHANICAL ROOMS AND NEXT TO THE MECHANICAL ROOM ENTRANCES IN CORRIDORS. PROVIDE REFRIGERANT PIPING FROM ALL AC UNITS (EVAPORATORS) TO CONDENSING UNITS ACCORDING TO MANUFACTURER'S RECOMMENDATIONS (TYP). ALL REFRIGERANT RISERS TO BE ENCLOSED IN 2 HOUR RATED SHEETS. REFRIGERANT PIPING IN EGRESS CORRIDORS AND VERTICAL REFRIGERANT PIPING RISERS SHALL BE ENCLOSED IN 2HR FIRE RATED ENCLOSURE, UNLESS TOTAL SYSTEM REFRIGERANT CHARGE IS LESS THAN 10 LBS AS INDICATED IN EQUIPMENT SCHEDULE. ALL REFRIGERANT PIPING TO BE INSULATED PER MANUFACTURER'S REQUIREMENTS WITH MINIMUM INSULATION OF 1.5". PROVIDE EACH COMPRESSOR WITH A CONDENSATE DRAIN LINE PITCHED AT LEAST 1/16" PER FOOT, ROUTED TO SECONDARY WASTE TUNNEL AT CLOTHES WASHER DRAIN OUTLET IN EVERY APARTMENT.
- COORDINATE ALL EXTERIOR EXHAUST DISCHARGES WITH OPERABLE OPENINGS TO MAINTAIN 2' FROM OPENING INTO THE SAME BUILDING UNIT & 5' FROM NEIGHBOR DISCHARGE. SHALL BE AT LEAST 10' FROM ADJOINING GRADE. LOWERS SHALL PROVIDE AT LEAST 0.1 SQ. FT. FREE AREA. LOUVER SPEC SHALL BE PROVIDED BY ARCHITECT.
- COORDINATE ALL EXTERIOR INTAKE DUCTWORK TERMINATIONS TO MAINTAIN 10 FOOT CLEARANCE FROM THE PROPERTY LINE AND 10 FOOT ABOVE ADJOINING GRADE.
- ALL EXTERIOR TERMINATIONS SHALL BE PROVIDED WITH WIRE MESH & ANCA 550 CERTIFIED WEATHERPROOF LOWERS. WINDSHALL BE COORDINATED WITH ARCHITECT.
- MAINTAIN MFG. RECOMMENDED SERVICE CLEARANCE FOR ALL EQUIPMENT. COORDINATE WITH ARCHITECT FOR ACCESS PANEL SPEC'S AND LOCATION. PROVIDE CLEANOUTS WITH 12" X 12" ACCESS DOOR ON BREWER EXHAUST AT ALL OFFSETS IN SHAFT.
- PROVIDE CLEAR OPENINGS ABOVE CEILING FOR RETURN AIR BACK TO EVAPORATOR.
- PROVIDE FIRE SMOKE DAMPERS AT ALL PENETRATIONS THROUGH 2 HOUR RATED PARTY WALLS OR FIRE BARRIER WALLS. PROVIDE FIRE DAMPERS AT ALL PENETRATIONS THROUGH 2 HOUR RATED FIRE PARTITION WALLS.
- PROVIDE 1" ACOUSTICAL LINING FOR ALL SUPPLY DUCTWORK IN APARTMENTS AND AMENITY SPACES. ALL DUCTWORK SIZES LISTED ARE INSIDE CLEAR DIMENSIONS OF DUCT AFTER ANY APPLICABLE ACOUSTICAL LINING.
- HEATING AND COOLING SUPPLY AND RETURN DUCTWORK SHALL BE INSULATED TO A MINIMUM R-6 IN UNCONDITIONED SPACE AND R-8 WHEN LOCATED OUTSIDE THE BUILDING.
- ALL EXHAUST AND ALL INTAKE OPENINGS TO BE EQUIPPED WITH AUTORIZED DAMPER WHEN SERVING MORE THAN 300 CFM WHEN SERVING 300 CFM OR LESS. PROVIDE GRAVITY BACKDRAFT DAMPER HAVING MAXIMUM LEAKAGE RATE OF 20 CFM/50 FT. AT 1 INCH PRESSURE GAUGE.
- DUCTWORK PENETRATING THE BUILDING ENVELOPE SHALL BE SEALED TO PREVENT AIR LEAKAGE THROUGH THE DUCT SYSTEM AND/OR THE BUILDING ENVELOPE. THIS INCLUDES BUT IS NOT LIMITED TO ROOF CURBS AND EXTERIOR WALL EXHAUST/INTAKE VENTS.

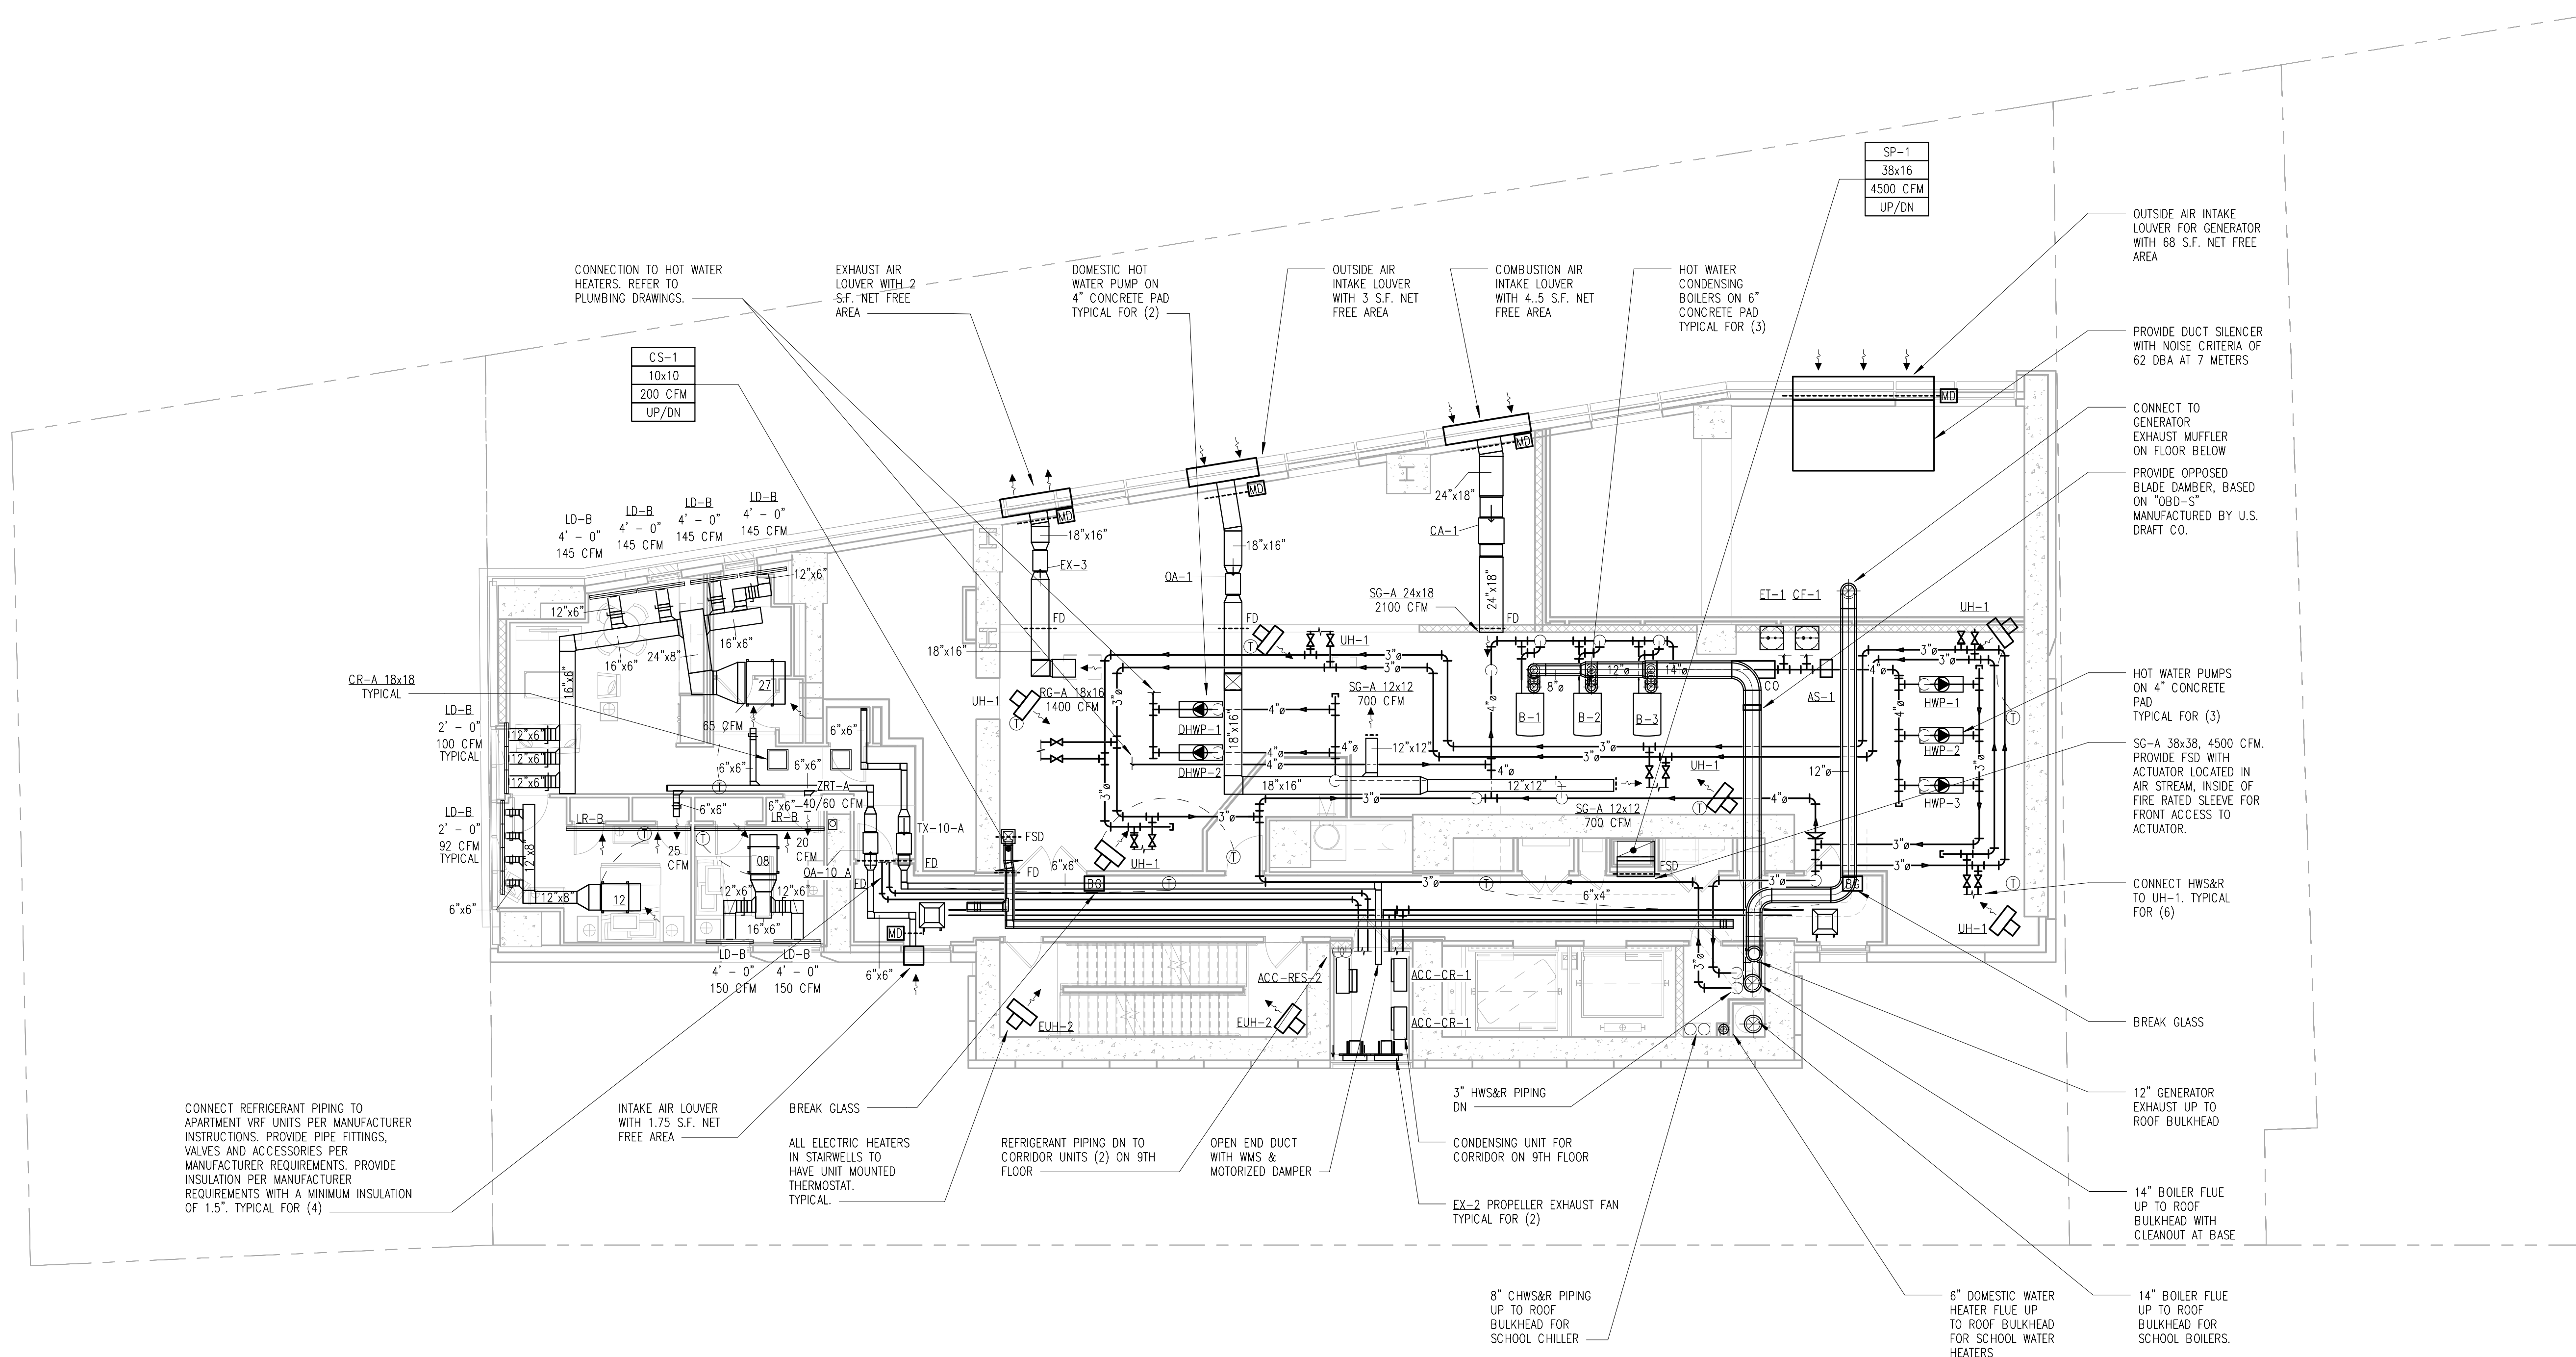

NO.	REVISIONS / SUBMISSIONS	DATE
	DCR SUBMISSION	08.08.2016

**FX FOWLE**  
 FAVORABLE ARCHITECTS, LLP | 22 WEST 60TH STREET | NEW YORK, NY 10011 | 212.627.1700 | 212.443.8718 | WWW.FXFFOWLE.COM

**DESIMONE CONSULTING ENGINEERS**  
 18 West 18th Street, 10th Floor, New York, NY 10011 212-532-2211

**DAGHER ENGINEERING, PLLC**  
 25 Broadway, New York, NY 10006 212-469-2891

**LANGAN ENGINEERING**  
 21 Penn Plaza, New York, NY 10001 212-475-8400

**DEBORAH BERKE PARTNERS**  
 220 Fifth Avenue, 7th Floor, New York, NY 10001 212-229-8211

**VAN DEUSEN & ASSOCIATES (VDA)**  
 125 East 86th Avenue, Suite 210, East Rutherford, NJ 10001 973-984-8220

**STANTEC**  
 50 West 23rd Street, 8th Floor, New York, NY 10010 212-368-5600

**42 TRINITY PLACE**

DRAWING TITLE:  
**10TH FLOOR MECHANICAL PLAN**

Seal:	Drawn:	Project No.:
	RK	1699
	Checked:	Coord. File:
	JM	
	Reviewed:	Drawing No.:
	ED	M-110.00
	Date:	Scale:
	10/20/15	1/8" = 1'-0"
		Sheet 12 of 36


TO THE BEST OF MY KNOWLEDGE, BELIEF AND PROFESSIONAL JUDGMENT, THESE PLANS AND SPECIFICATIONS PREPARED BY THIS OFFICE FOR THE REFERENCE PROJECT ARE IN COMPLIANCE WITH THE ENERGY CONSERVATION CONSTRUCTION CODE OF NEW YORK CITY - EFFECTIVE JAN 2015.

WARNING: IT IS A VIOLATION OF THE NEW YORK STATE EDUCATION LAW FOR ANY PERSON, UNLESS ACTING UNDER THE DIRECTION OF A LICENSED PROFESSIONAL ENGINEER, TO ALTER ANY ITEM ON THESE PLANS IN ANY WAY. IF ALTERATIONS TO THESE PLANS ARE MADE, THE ALTERATIONS SHALL BE MADE IN ACCORDANCE WITH ARTICLE 145 - SUBSECTION 7209 OF THE NEW YORK STATE EDUCATION LAW.

NYC BUILDING DEPARTMENT APPROVAL NOTE: THIS PLAN IS APPROVED ONLY FOR WORK INDICATED ON THE APPLICATION SPECIFICATION SHEET. ALL OTHER MATTERS SHOWN ARE NOT TO BE RELEI UPON, OR TO BE CONSIDERED EITHER AS BEING APPROVED OR IN ACCORDANCE WITH APPLICABLE CODES.

8/23/16 10:24 AM



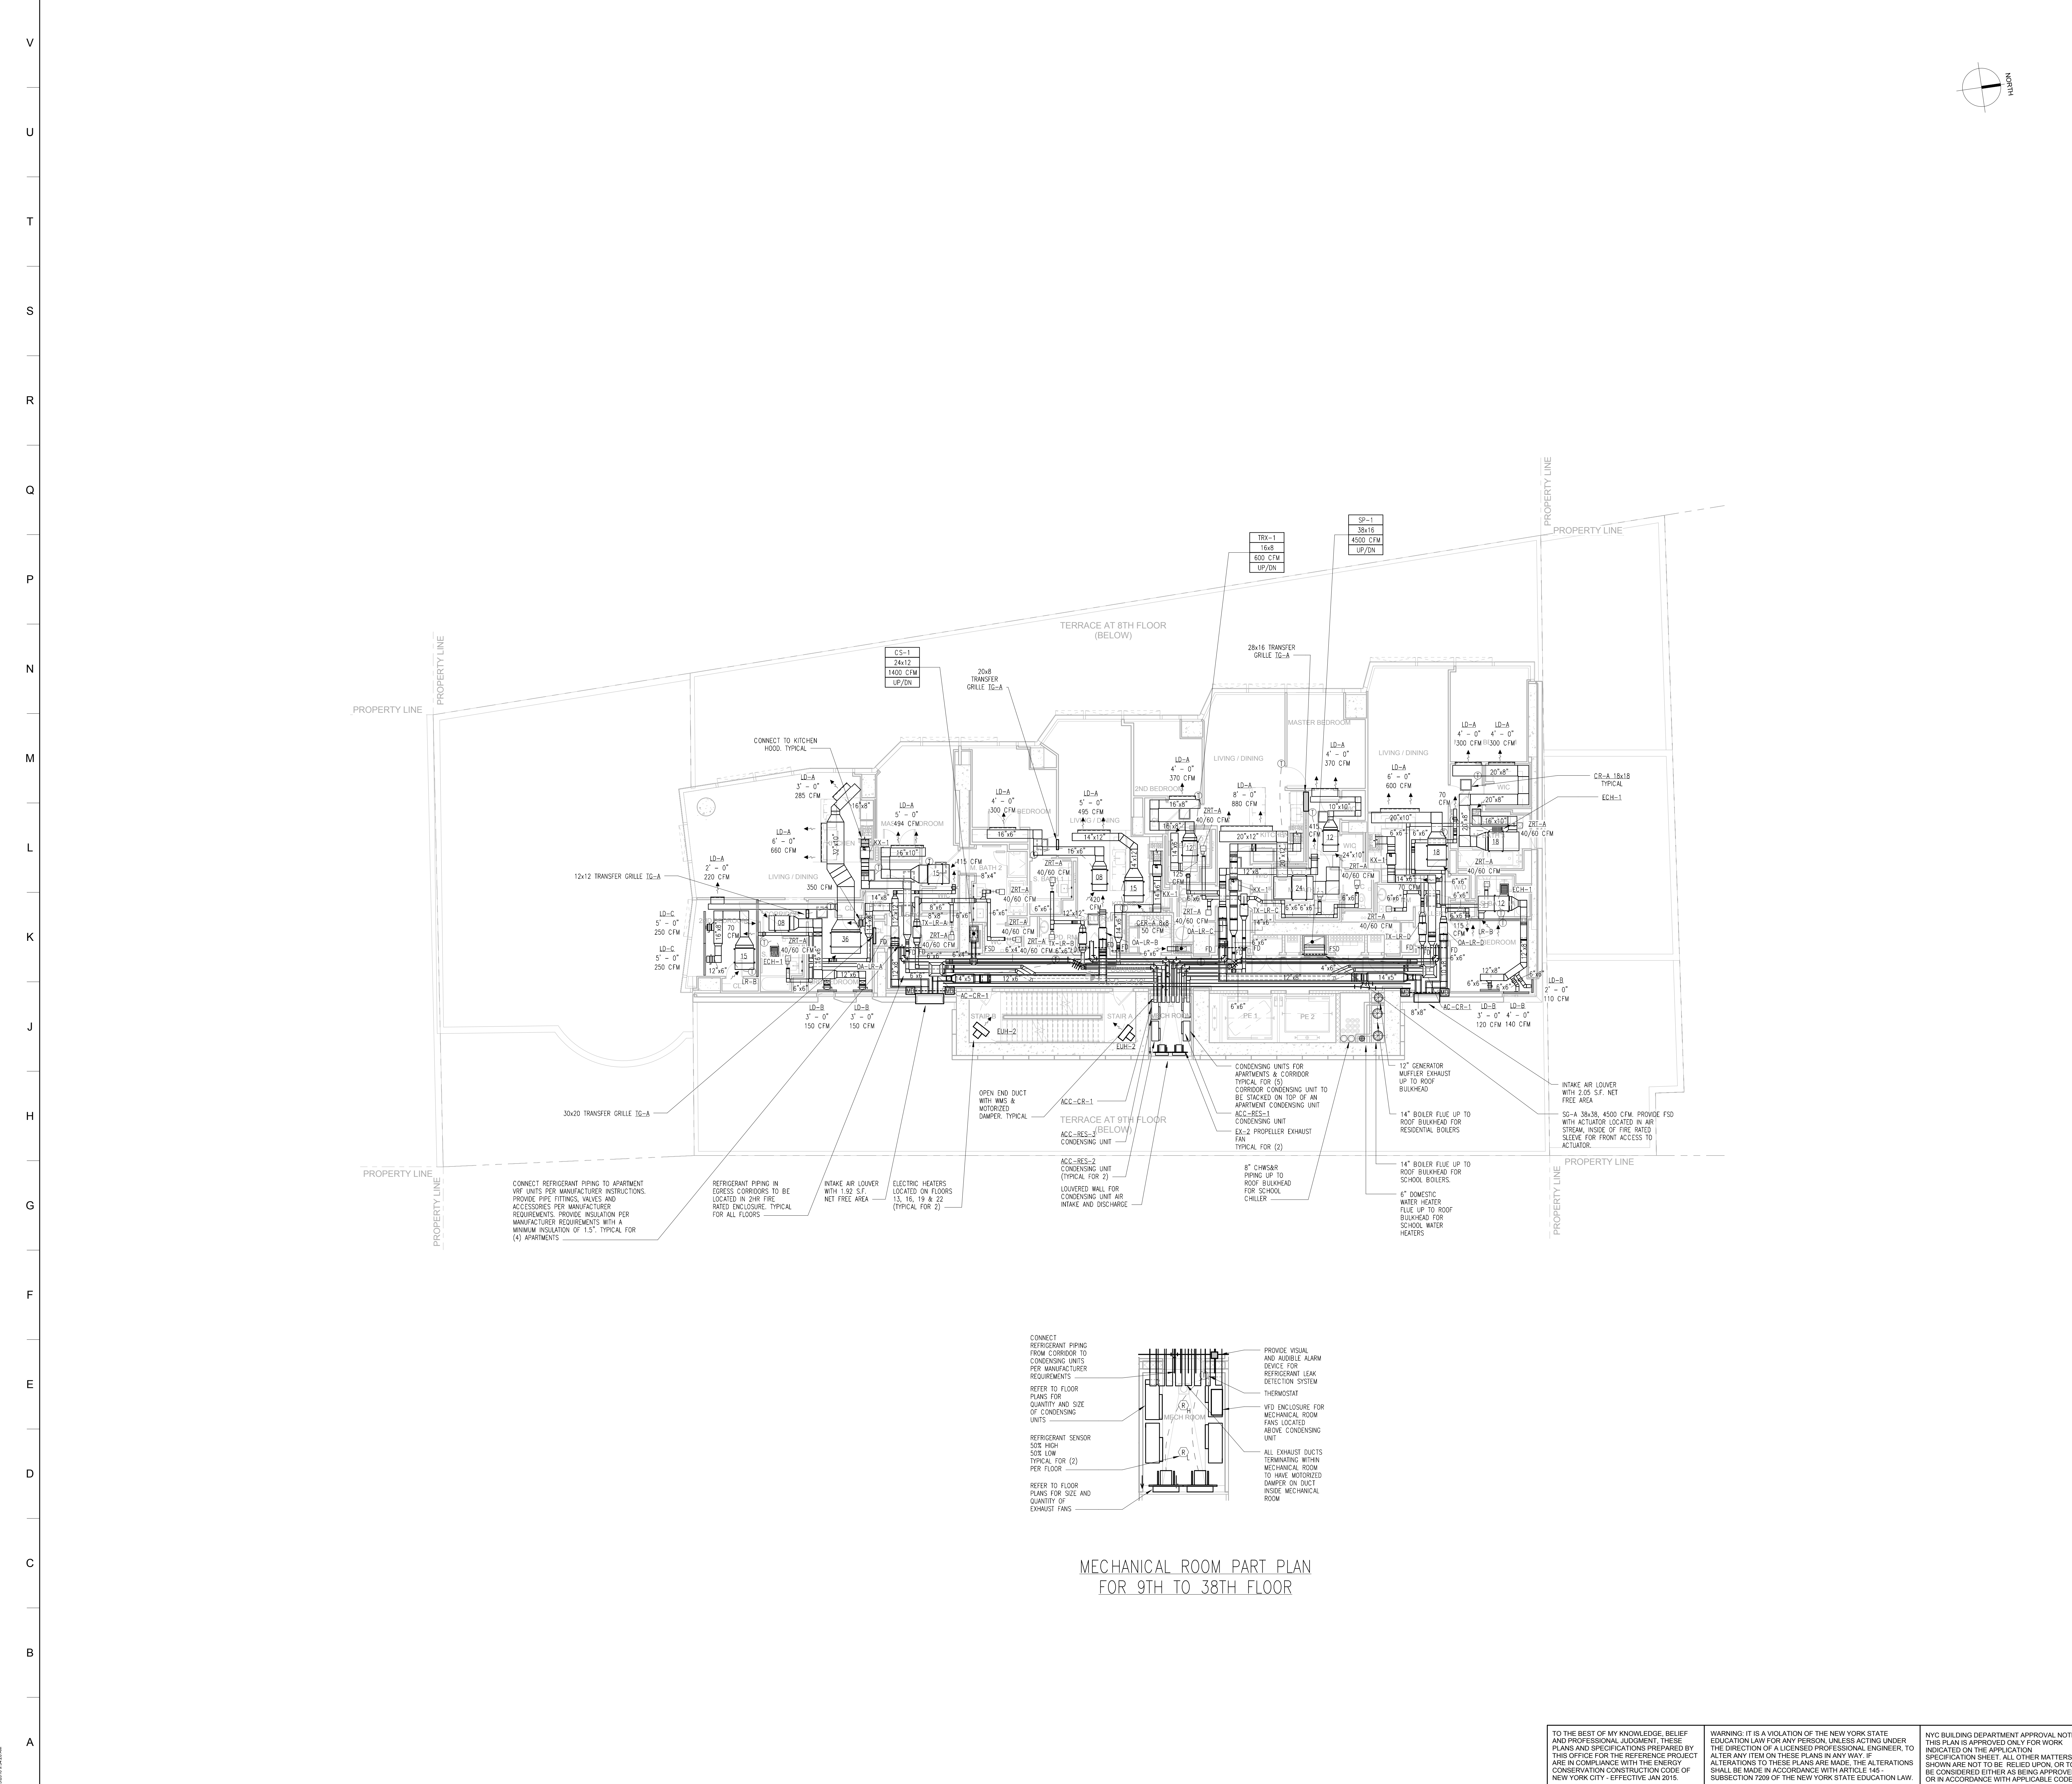

MECHANICAL ROOM PART PLAN FOR 9TH TO 38TH FLOOR

MATERIAL KEYING LEGEND:

MECHANICAL FLOORPLAN NOTES

- CONSTRUCTION MANAGER TO COORDINATE DURING CONSTRUCTION TO ENSURE AIR SYSTEMS ARE BALANCED BEFORE CEILING ARE INSTALLED.
- ALL ELBOWS TO BE PROVIDED WITH TURNING VANES.
- ALL EQUIPMENT LOCATIONS, DUCTWORK AND PIPING ROUTING SHALL BE COORDINATED AND DETERMINED IN FIELD WITH ALL OTHER TRADES PRIOR TO CONSTRUCTION TO AVOID ANY POSSIBLE CONFLICTS DURING INSTALLATION.
- PROVIDE 7 DAY PROGRAMMABLE REMOTE THERMOSTAT FOR EVERY VRF INDOOR UNIT IN APARTMENTS.
- ALL SIDEWALL AND CEILING LINEAR DIFFUSERS SHOWN ON MECHANICAL PLANS ARE ACTIVE LENGTH SECTIONS. REFER TO ARCHITECTURAL AND INTERIOR DESIGN DRAWINGS FOR OVERALL LENGTH OF LINEAR DIFFUSERS.
- ALL SIDEWALL AND CEILING LINEAR DIFFUSERS TO BE EXHAUSTED BY KITCHEN HOODS EQUIPPED WITH BOSCH CFM REDUCER MODEL HURE0606. REFER TO INTERIOR DESIGNER DRAWINGS FOR KITCHEN HOOD INFORMATION. CONNECT KITCHEN EXHAUST DUCTWORK TO KITCHEN HOODS PER KITCHEN HOOD MANUFACTURER REQUIREMENTS.
- ALL 18" x 24" CEILING RETURN GRILLES IN APARTMENTS AND AMENITY SPACES TO BE PROVIDED WITH ACOUSTICALLY LINED ELBOW ABOVE CEILING. ALL 18" x 24" & 18" x 18" CEILING RETURN LINEAR DIFFUSERS IN APARTMENTS AND AMENITY SPACES TO BE PROVIDED WITH ACOUSTICALLY LINED RETURN AIR PLenums. REFER TO MECHANICAL DETAILS DRAWINGS FOR MORE INFORMATION.
- FOR EVERY MECHANICAL ROOM FROM 9TH FLOOR AND UP CONTAINING ONE OR MORE CONDENSING UNIT, PROVIDE REFRIGERANT LEAK DETECTION SYSTEM. LEAK DETECTION SYSTEM TO COMPRISE OF REFRIGERANT LEAK SENSORS AND VISUAL AND AUDIBLE ALARM SYSTEMS INSIDE THE MECHANICAL ROOMS AND NEXT TO THE MECHANICAL ROOM ENTRANCES IN CORRIDORS.
- PROVIDE REFRIGERANT PIPING FROM ALL AC UNITS (EVAPORATORS) TO CONDENSING UNITS ACCORDING TO MANUFACTURER'S RECOMMENDATIONS (TYP). ALL REFRIGERANT RISERS TO BE ENCLOSED IN 2 HOUR RATED SHUTS. REFRIGERANT PIPING IN GRESS CORRIDORS AND VERTICAL REFRIGERANT PIPING RISERS SHALL BE ENCLOSED IN 2HR FIRE RATED ENCLOSURE, UNLESS LESS THAN 10 LBS AS INDICATED IN EQUIPMENT SCHEDULE. ALL REFRIGERANT PIPING TO BE INSULATED PER MANUFACTURER'S REQUIREMENTS WITH MINIMUM INSULATION OF 1.5".
- PROVIDE EACH CONDENSOR WITH A CONDENSATE DRAIN LINE PITCHED AT LEAST 1/8" PER FOOT, ROUTED TO SECONDARY WASTE FUNNEL AT CLOTHES WASHER DRAIN OUTLET IN EVERY APARTMENT.
- COORDINATE ALL EXTERIOR EXHAUST DISCHARGES WITH OPERABLE OPENINGS TO MAINTAIN 2' FROM OPENING INTO THE SAME EXHAUSTING UNIT & 3' FROM EXTERIOR DISCHARGE. SHALL BE AT LEAST 10' FROM ADJOINING GRADE. LOADERS SHALL PROVIDE AT LEAST 0.1 SQ. FT. FREE AREA. LOUVER SPEC SHALL BE PROVIDED BY ARCHITECT.
- COORDINATE ALL EXTERIOR INTAKE DUCTWORK TERMINATIONS TO MAINTAIN 10 FOOT CLEARANCE FROM THE PROPERTY LINE AND 10 FOOT ABOVE ADJOINING GRADE.
- ALL EXTERIOR TERMINATIONS SHALL BE PROVIDED WITH WIND MESH & ANCA 550 CERTIFIED WEATHERPROOF LOADERS. FINISH SHALL BE COORDINATED WITH ARCHITECT.
- MINIMUM WFG RECOMMENDED SERVICE CLEARANCE FOR ALL EQUIPMENT. COORDINATE WITH ARCHITECT FOR ACCESS PANEL SPECIES AND LOCATION. PROVIDE CLEANOUTS WITH 12" x 12" ACCESS DOOR ON DRYER EXHAUST AT ALL OFFSETS IN SHAFT.
- PROVIDE CLEAR OPENINGS ABOVE CEILING FOR RETURN AIR BACK TO EXHAUSTOR.
- PROVIDE FIRE SMOKE DAMPERS AT ALL PENETRATIONS THROUGH 2 HOUR RATED SHUNT WALLS OR FIRE BARRIER WALLS. PROVIDE FIRE DAMPERS AT ALL PENETRATIONS THROUGH 2 HOUR RATED FIRE PARTITION WALLS.
- PROVIDE 1" ACOUSTICAL LINING FOR ALL SUPPLY DUCTWORK IN APARTMENTS AND AMENITY SPACES. ALL DUCTWORK SIZES LISTED ARE INSIDE CLEAR DIMENSIONS OF DUCT AFTER ANY APPLICABLE ACCESSIBLE LINING.
- HEATING AND COOLING SUPPLY AND RETURN DUCTWORK SHALL BE INSULATED TO A MINIMUM R-6 IN UNCONDITIONED SPACE AND R-8 WHEN LOCATED OUTSIDE THE BUILDING.
- ALL EXHAUST AND ALL INTAKE OPENINGS TO BE EQUIPPED WITH MOTORIZED DAMPER WHEN SERVING MORE THAN 300 CFM WHEN SERVING 300 CFM OR LESS. PROVIDE GRAVITY BACKFLOW DAMPER HAVING MINIMUM LEAKAGE RATE OF 20 CFM @ 2.0 INCH PRESSURE. GAUGES.
- DUCTWORK PENETRATING THE BUILDING ENVELOPE SHALL BE SEALED TO PREVENT AIR LEAKAGE THROUGH THE DUCT SYSTEM AND/OR THE BUILDING ENVELOPE. THIS INCLUDES BUT IS NOT LIMITED TO ROOF CURBS AND EXTERIOR WALL EXHAUST/INTAKE VENTS.

FOR SUBMISSION 08.08.2016

NO. REVISIONS / SUBMISSIONS DATE

**FX FOWLE**

FX FOWLE ARCHITECTS, LLP 122 WEST 60TH STREET NEW YORK, NY 10011 | 212.627.1750 | 212.443.8718 | WWW.FXFWOLE.COM

DESIMONE CONSULTING ENGINEERS  
18 West 18th Street, 10th Floor, New York, NY 10011 212-532-2211

DAGHER ENGINEERING, PLLC  
25 Broadway, New York, NY 10002 212-476-2891

LANGAN ENGINEERING  
21 Penn Plaza, New York, NY 10001 212-475-8400

DEBORAH BERKE PARTNERS  
220 Fifth Avenue, 7th Floor, New York, NY 10001 212-229-8211

VAN DEUSEN & ASSOCIATES (VDA)  
125 East 40th Avenue, Suite 210, East Troy, NY 10001 973-904-8220

STANTEC  
50 West 23rd Street, 8th Floor, NY 10010 212-366-5600

42 TRINITY PLACE

DRAWING TITLE

11TH-22ND TYPICAL FLOOR MECHANICAL PLAN

Scale: 1/8" = 1'-0"

Drawn: RK  
Checked: JM  
Reviewed: ED  
Date: 10/22/15  
Scale: As indicated

Project No.: 1699  
Cad File:  
Drawing No.:  
Sheet 13 of 36

**M-111.00**

TO THE BEST OF MY KNOWLEDGE, BELIEF AND PROFESSIONAL JUDGMENT, THESE PLANS AND SPECIFICATIONS PREPARED BY THIS OFFICE FOR THE REFERENCE PROJECT ARE IN COMPLIANCE WITH THE ENERGY CONSERVATION CONSTRUCTION CODE OF NEW YORK CITY - EFFECTIVE JAN 2015.


WARNING: IT IS A VIOLATION OF THE NEW YORK STATE EDUCATION LAW FOR ANY PERSON UNLESS ACTING UNDER THE DIRECTION OF A LICENSED PROFESSIONAL ENGINEER, TO ALTER ANY ITEM ON THESE PLANS IN ANY WAY. IF ALTERATIONS TO THESE PLANS ARE MADE, THE ALTERATIONS SHALL BE MADE IN ACCORDANCE WITH ARTICLE 145 - SUBSECTION 7209 OF THE NEW YORK STATE EDUCATION LAW.

NYC BUILDING DEPARTMENT APPROVAL NOTE: THIS PLAN IS APPROVED ONLY FOR WORK INDICATED ON THE APPLICATION SPECIFICATION SHEET. ALL OTHER MATTERS SHOWN ARE NOT TO BE RELED UPON, OR TO BE CONSIDERED EITHER AS BEING APPROVED OR IN ACCORDANCE WITH APPLICABLE CODES.



**MATERIAL KEYING LEGEND:**

- MECHANICAL FLOORPLAN NOTES**
- CONSTRUCTION MANAGER TO COORDINATE DURING CONSTRUCTION TO ENSURE AIR SYSTEMS ARE BALANCED BEFORE CEILING ARE INSTALLED.
  - ALL ELBOWS TO BE PROVIDED WITH TURNING VANES.
  - ALL EQUIPMENT LOCATIONS, DUCTWORK AND PIPING ROUTING SHALL BE COORDINATED AND DETERMINED IN FIELD WITH ALL OTHER TRADES PRIOR TO CONSTRUCTION TO AVOID ANY POSSIBLE CONFLICTS DURING INSTALLATION.
  - PROVIDE 7 DAY PROGRAMMABLE REMOTE THERMOSTAT FOR EVERY VRF INDOOR UNIT IN APARTMENTS.
  - ALL SIDEWALL AND CEILING LINEAR DIFFUSERS SHOWN ON MECHANICAL PLANS ARE ACTIVE LENGTH SECTIONS. REFER TO ARCHITECTURAL AND INTERIOR DESIGN DRAWINGS FOR OVERALL LENGTH OF LINEAR DIFFUSERS.
  - ALL KITCHENS IN APARTMENTS AND MENITY SPACES TO BE EXHAUSTED BY KITCHEN HOODS EQUIPPED WITH BOSCH CFM REDUCER MODEL HURBOSHC. REFER TO INTERIOR DESIGNER DRAWINGS FOR KITCHEN HOOD INFORMATION. CONNECT KITCHEN EXHAUST DUCTWORK TO KITCHEN HOODS PER KITCHEN HOOD MANUFACTURER REQUIREMENTS.
  - ALL CEILING RETURN GRILLES IN APARTMENTS AND MENITY SPACES TO BE PROVIDED WITH ACOUSTICALLY LINED ELBOW ABOVE CEILING. ALL LEIC-B & LEIC-C CEILING RETURN LINEAR DIFFUSERS IN APARTMENTS AND MENITY SPACES TO BE PROVIDED WITH ACOUSTICALLY LINED RETURN AIR PLENUM. REFER TO MECHANICAL DETAILS DRAWINGS FOR MORE INFORMATION.
  - FOR EVERY MECHANICAL ROOM FROM 8TH FLOOR AND UP CONTAINING ONE OR MORE CONDENSING UNIT, PROVIDE REFRIGERANT LEAK DETECTION SYSTEM, LEAK DETECTION SYSTEM TO COMPRISE OF REFRIGERANT LEAK SENSORS AND VISUAL AND AUDIBLE ALARM SYSTEMS INSIDE THE MECHANICAL ROOMS AND NEXT TO THE MECHANICAL ROOM ENTRANCES IN CORRIDORS.
  - PROVIDE REFRIGERANT PIPING FROM ALL AC UNITS (EQUIPMENTS) TO CONDENSING UNITS ACCORDING TO MANUFACTURER'S RECOMMENDATIONS (TYP). ALL REFRIGERANT RISERS TO BE ENCLOSED IN 2 HOUR RATED SHAFTS. REFRIGERANT PIPING IN EGRESS CORRIDORS AND VERTICAL REFRIGERANT PIPING RISERS SHALL BE ENCLOSED IN 2HR FIRE RATED ENCLOSURE, UNLESS TOTAL SYSTEM REFRIGERANT CHARGE IS LESS THAN 10 LBS AS INDICATED IN EQUIPMENT SCHEDULE. ALL REFRIGERANT PIPING TO BE INSULATED PER MANUFACTURER'S REQUIREMENTS WITH MINIMUM INSULATION OF 1.5".
  - PROVIDE EACH EVAPORATOR WITH A CONDENSATE DRAIN LINE FINISHED AT LEAST 1/4" PER FOOT. ROUTE TO SECONDARY WASTE FUNNEL AT CLOTHES WASHER DRAIN OUTLET IN EVERY APARTMENT.
  - COORDINATE ALL EXTERIOR EXHAUST DISCHARGES WITH OPERABLE OPENINGS TO MAINTAIN 2" FROM OPENING INTO THE SAME DWELLING UNIT & 3" FROM NEIGHBOR. DISCHARGE SHALL BE AT LEAST 10' FROM ADJOINING GRADE. LOWERS SHALL PROVIDE AT LEAST 0.11 SQ. FT. FREE AREA. LOWER SPEC. SHALL BE PROVIDED BY ARCHITECT.
  - COORDINATE ALL EXTERIOR INTAKE DUCTWORK TERMINATIONS TO MAINTAIN 10 FOOT CLEARANCES FROM THE PROPERTY LINE AND 10 FOOT ABOVE ADJOINING GRADE.
  - ALL EXTERIOR TERMINATIONS SHALL BE PROVIDED WITH WIRE MESH & ANCA 500 CERTIFIED WEATHERPROOF COVERS. FINISH SHALL BE COORDINATED WITH ARCHITECT.
  - MAINTAIN MFC RECOMMENDED SERVICE CLEARANCE FOR ALL EQUIPMENT. COORDINATE WITH ARCHITECT FOR ACCESS PANEL SPEC'S AND LOCATION. PROVIDE CLEARANCES WITH 12" X 12" ACCESS DOOR ON DRYER EXHAUST AT ALL OFFSETS IN SHAFT.
  - PROVIDE CLEAR OPENINGS ABOVE CEILING FOR RETURN AIR BACK TO EXHAUSTOR.
  - PROVIDE FIRE SMOKE DAMPERS AT ALL PENETRATIONS THROUGH 2 HOUR RATED SHAFT WALLS OR FIRE BARRIER WALLS. PROVIDE FIRE DAMPERS AT ALL PENETRATIONS THROUGH 2 HOUR RATED FIRE PARTITION WALLS.
  - PROVIDE 1" ACOUSTICAL LINING FOR ALL SUPPLY DUCTWORK IN APARTMENTS AND MENITY SPACES. ALL DUCTWORK SIZES LISTED ARE INSIDE CLEAR DIMENSIONS OF DUCT AFTER ANY APPLICABLE ACOUSTICAL LINING.
  - HEATING AND COOLING SUPPLY AND RETURN DUCTWORK SHALL BE INSULATED TO A MINIMUM R-6 IN UNCONDITIONED SPACE, AND R-8 WHEN LOUVER LOCATED OUTSIDE THE BUILDING.
  - ALL EXHAUST AND ALL INTAKE OPENINGS TO BE EQUIPPED WITH MOTORIZED DAMPER WHEN SERVING MORE THAN 300 CFM WHEN SERVING 300 CFM OR LESS, PROVIDE GRAVITY BACKDRAFT DAMPER HAVING MAXIMUM LEAKAGE RATE OF 20 CFM/SQ. FT. AT 1 INCH PRESSURE CHARGE.
  - DUCTWORK PENETRATING THE BUILDING ENVELOPE SHALL BE SEALED TO PREVENT AIR LEAKAGE THROUGH THE DUCT SYSTEM AND/OR THE BUILDING ENVELOPE. THIS INCLUDES BUT IS NOT LIMITED TO INCH CLUES AND EXTERIOR WALL EXHAUST/INTAKE VENTS.

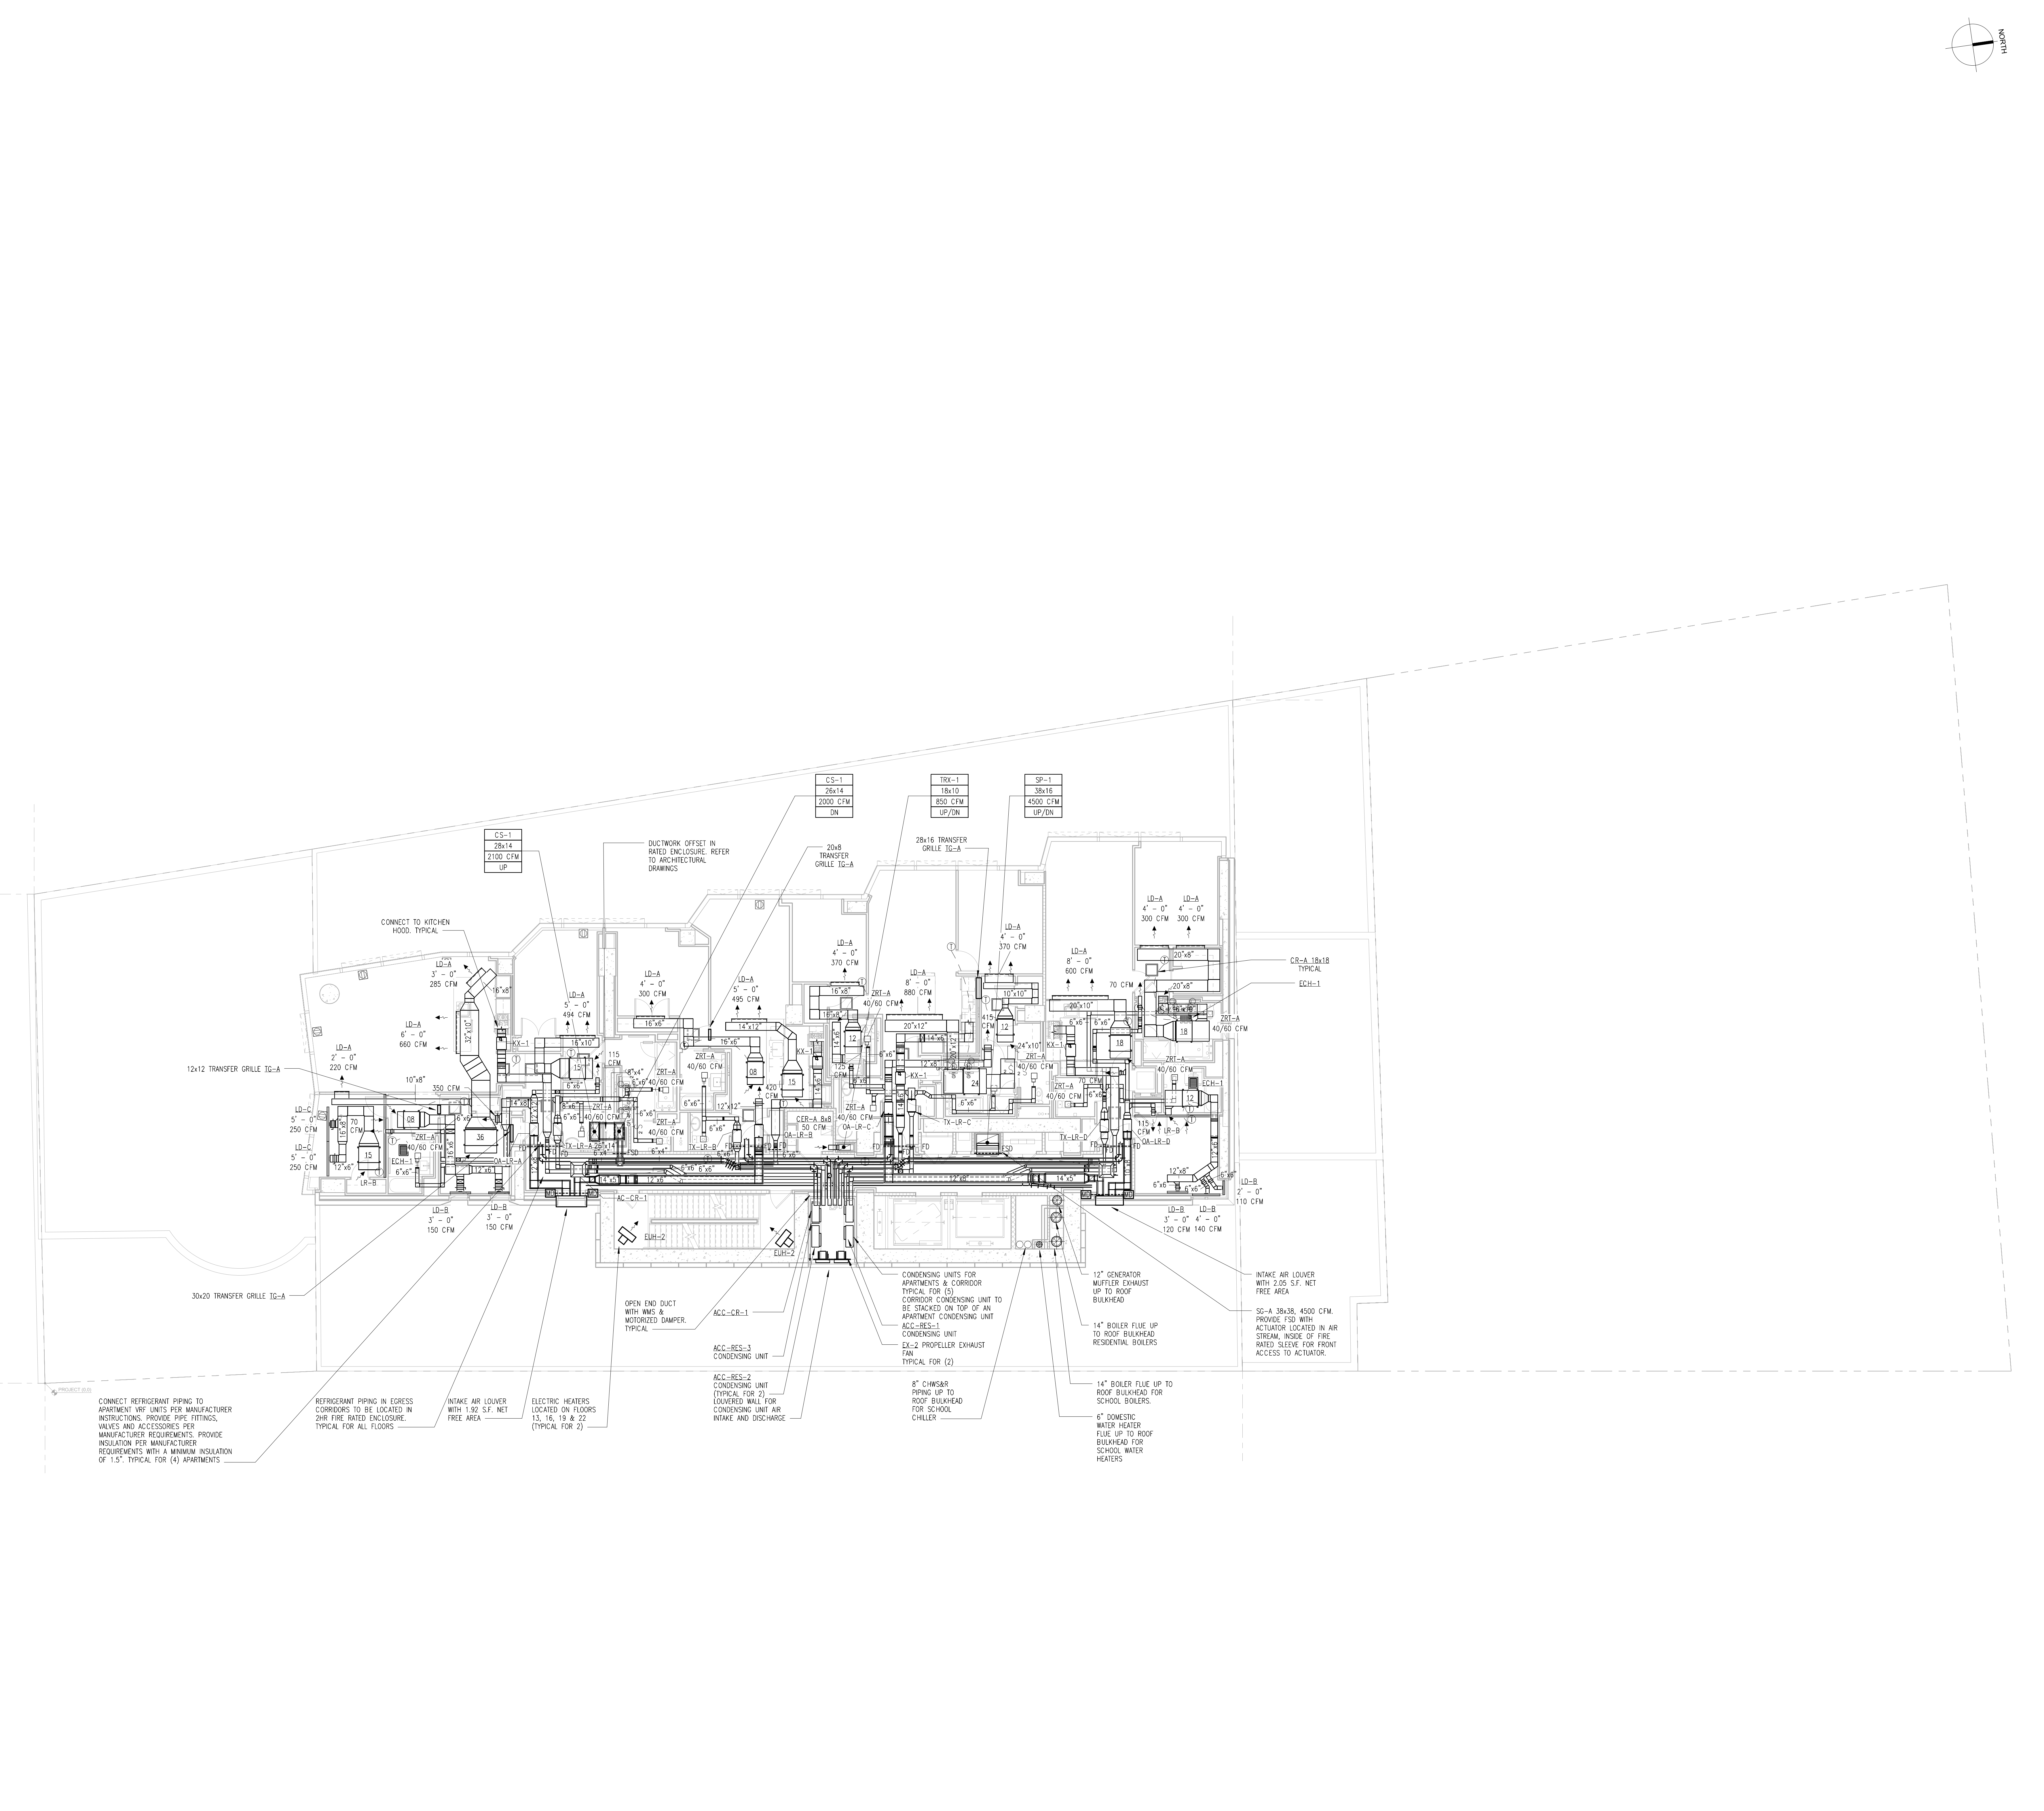

NO.	REVISIONS / SUBMISSIONS	DATE
	DOOR SUBMISSION	08.08.2016
	REVISIONS / SUBMISSIONS	DATE

**FX FOWLE**  
 FAVORABLE ARCHITECTS, LLP | 22 WEST 60TH STREET | NEW YORK, NY 10011 | 212.627.1700 | 212.443.8718 | WWW.FXFFOWLE.COM

**DESIMONE CONSULTING ENGINEERS**  
 18 West 18th Street, 10th Floor, New York, NY 10011 212-932-2211  
 25 Broadway, New York, NY 10002 212-460-2801

**DAGHER ENGINEERING, PLLC**  
 21 Penn Plaza, New York, NY 10001 212-475-8400

**LANGAN ENGINEERING**  
 220 Fifth Avenue, 7th Floor, New York, NY 10001 212-229-8211

**DEBORAH BERKE PARTNERS**  
 125 East 68th Avenue, Suite 310, East Tremont, NJ 10012 973-984-6220

**VAN DEUSEN & ASSOCIATES (VDA)**  
 50 West 23rd Street, 8th Floor, New York, NY 10010 212-366-6600


**STANTEC**

**42 TRINITY PLACE**

DRAWING TITLE:  
**23RD FLOOR MECHANICAL PLAN**

Scale: 1/8" = 1'-0"

Sheet 15 of 36

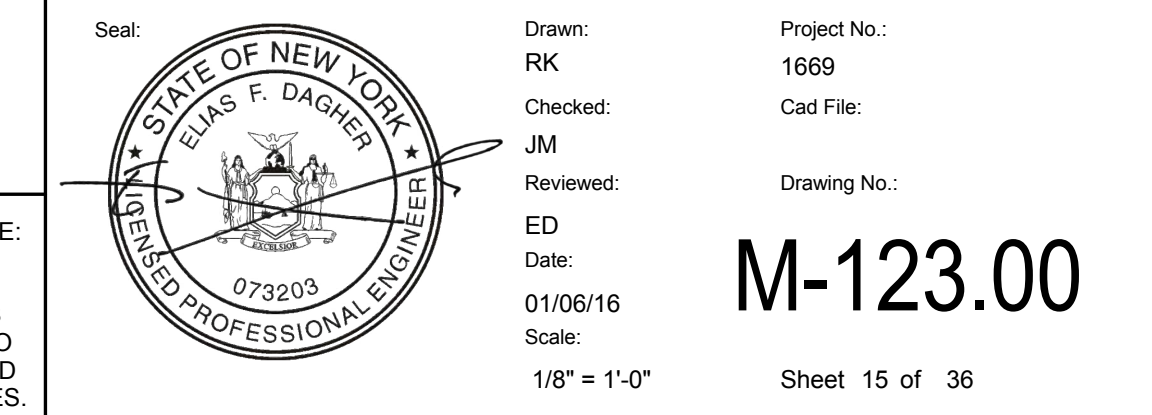

TO THE BEST OF MY KNOWLEDGE, BELIEF AND PROFESSIONAL JUDGMENT, THESE PLANS AND SPECIFICATIONS PREPARED BY THIS OFFICE FOR THE REFERENCE PROJECT ARE IN COMPLIANCE WITH THE ENERGY CONSERVATION CONSTRUCTION CODE OF NEW YORK CITY - EFFECTIVE JAN 2015.

WARNING: IT IS A VIOLATION OF THE NEW YORK STATE EDUCATION LAW FOR ANY PERSON, UNLESS ACTING UNDER THE DIRECTION OF A LICENSED PROFESSIONAL ENGINEER, TO ALTER ANY ITEM ON THESE PLANS IN ANY WAY. IF ALTERATIONS TO THESE PLANS ARE MADE, THE ALTERATIONS SHALL BE MADE IN ACCORDANCE WITH ARTICLE 145 - SUBSECTION 7209 OF THE NEW YORK STATE EDUCATION LAW.

NYC BUILDING DEPARTMENT APPROVAL NOTICE: THIS PLAN IS APPROVED ONLY FOR WORK INDICATED ON THE APPLICATION SPECIFICATION SHEET. ALL OTHER MATTERS SHOWN ARE NOT TO BE REPLIED UPON, OR TO BE CONSIDERED EITHER AS BEING APPROVED OR IN ACCORDANCE WITH APPLICABLE CODES.



**MATERIAL KEYING LEGEND:**

- MECHANICAL FLOORPLAN NOTES**
- CONSTRUCTION MANAGER TO COORDINATE DURING CONSTRUCTION TO ENSURE AIR SYSTEMS ARE BALANCED BEFORE CEILING IS INSTALLED.
  - ALL ELBOWS TO BE PROVIDED WITH TURNING VANES.
  - ALL EQUIPMENT LOCATIONS, DUCTWORK AND PIPING ROUTING SHALL BE COORDINATED AND DETERMINED IN FIELD WITH ALL OTHER TRADES PRIOR TO CONSTRUCTION TO AVOID ANY POSSIBLE CONFLICTS DURING INSTALLATION.
  - PROVIDE 7 DAY PROGRAMMABLE REMOTE THERMOSTAT FOR EVERY VESTIBULE UNIT IN APARTMENTS.
  - ALL SPOKES AND CEILING LINEAR DIFFUSERS SHOWN ON MECHANICAL PLANS ARE ACTIVE LENGTH SECTIONS. REFER TO ARCHITECTURAL AND INTERIOR DESIGN DRAWINGS FOR OVERALL LENGTH OF LINEAR DIFFUSERS.
  - ALL KITCHENS IN APARTMENTS AND AMENITY SPACES TO BE EXHAUSTED BY KITCHEN HOODS EQUIPPED WITH BOSCH CFM REDUCER MODEL HUR1000G. REFER TO INTERIOR DESIGNER DRAWINGS FOR KITCHEN HOOD INFORMATION. CONNECT KITCHEN EXHAUST DUCTWORK TO KITCHEN HOODS PER KITCHEN HOOD MANUFACTURER'S REQUIREMENTS.
  - ALL CEILING RETURN GRILLES IN APARTMENTS AND AMENITY SPACES TO BE PROVIDED WITH ACOUSTICALLY LINED FLEXIBLE DUCT ABOVE CEILING. ALL LB-A, LB-B, LB-C, CEILING RETURN LINEAR DIFFUSERS IN APARTMENTS AND AMENITY SPACES TO BE PROVIDED WITH ACOUSTICALLY LINED RETURN AIR FLEXIBLE. REFER TO MECHANICAL DETAILS DRAWINGS FOR MORE INFORMATION.
  - FOR EVERY MECHANICAL ROOM FROM 5TH FLOOR AND UP CONTAINING ONE OR MORE CONDENSING UNIT, PROVIDE RETROFIT LEAK DETECTION SYSTEM, LEAK DETECTION SYSTEM TO COMPRISE OF RETROFIT LEAK SENSORS AND VISUAL AND ALARME ALARM SYSTEMS INSIDE THE MECHANICAL ROOMS AND NEXT TO THE MECHANICAL ROOM ENTRANCES IN CORRIDORS.
  - PROVIDE REFRIGERANT PIPING FROM ALL AC UNITS (EVAPORATORS) TO CONDENSING UNITS ACCORDING TO MANUFACTURER'S RECOMMENDATIONS (TYP). ALL REFRIGERANT ROSES TO BE ENCLOSED IN 2 HOUR RATED SHAFTS. REFRIGERANT PIPING IN EGRESS CORRIDORS AND VERTICAL REFRIGERANT PIPING SHALL BE ENCLOSED IN 2HR FIRE RATED ENCLOSURE, UNLESS TOTAL SYSTEM REFRIGERANT CHARGE IS LESS THAN 10 LBS AS INDICATED IN EQUIPMENT SCHEDULE. ALL REFRIGERANT PIPING TO BE INSULATED PER MANUFACTURER'S REQUIREMENTS WITH MINIMUM INSULATION OF 1.5".
  - PROVIDE EACH EVAPORATOR WITH A CONDENSATE DRAIN LINE PITCHED AT LEAST 1/16" PER FOOT. ROUTE TO SECONDARY WASTE FUNNEL AT CLOTHES WASHER DRAIN OUTLET IN EVERY APARTMENT.
  - COORDINATE ALL EXTERIOR EXHAUST DISCHARGES WITH OPERABLE OPENINGS TO MAINTAIN 2' FROM OPENING INTO THE SAME BUILDING UNIT & 3' FROM NEIGHBOR. DISCHARGE SHALL BE AT LEAST 10' FROM ADJACING GRADE. DOWNERS SHALL PROVIDE AT LEAST 0.1 SQ. FT. FREE AREA. LOWER SPEC SHALL BE PROVIDED BY ARCHITECT.
  - COORDINATE ALL EXTERIOR EXHAUST DUCTWORK TERMINATIONS TO MAINTAIN 10 FOOT CLEARANCE FROM THE PROPERTY LINE AND 10 FOOT ABOVE ADJACING GRADE.
  - ALL EXTERIOR TERMINATIONS SHALL BE PROVIDED WITH WIRE MESH & AMCA 500 CERTIFIED WEATHERPROOF LOADERS. FINISH SHALL BE COORDINATED WITH ARCHITECT.
  - MAINTAIN MFG. RECOMMENDED SERVICE CLEARANCE FOR ALL EQUIPMENT. COORDINATE WITH ARCHITECT FOR ACCESS PANEL SPECS AND LOCATION. PROVIDE CLEARANCE WITH 2" x 12" ACCESS DOOR ON DRYER EXHAUST AT ALL OFFSETS IN SHAFT.
  - PROVIDE CLEAR OPENINGS ABOVE CEILING FOR RETURN AIR BACK TO EXHAUSTORS.
  - PROVIDE FIRE SMOKE DAMPERS AT ALL PENETRATIONS THROUGH 2 HOUR RATED SHUNT WALLS OR FIRE BARRIER WALLS. PROVIDE FIRE DAMPERS AT ALL PENETRATIONS THROUGH 2 HOUR RATED FIRE PARTITION WALLS.
  - PROVIDE 1" ACOUSTICAL LINING FOR ALL SUPPLY DUCTWORK IN APARTMENTS AND AMENITY SPACES. ALL DUCTWORK SIZES LISTED ARE INSIDE CLEAR DIMENSIONS OF DUCT AFTER ANY APPLICABLE ACOUSTICAL LINING.
  - HEATING AND COOLING SUPPLY AND RETURN DUCTWORK SHALL BE INSULATED TO A MINIMUM R-6 IN UNCONDITIONED SPACE, AND R-8 WHEN LOCATED OUTSIDE THE BUILDING.
  - ALL EXTERIOR AND ALL INTAKE OPENINGS TO BE EQUIPPED WITH MOTORIZED DAMPERS SERVING MORE THAN 300 CFM WHEN SERVING 300 CFM OR LESS. PROVIDE GRAVITY BACKDRIFT DAMPERS HAVING MAXIMUM LEAKAGE RATE OF 20 CFM/SQ. FT. AT 1 INCH PRESSURE CHARGE.
  - DUCTWORK PENETRATING THE BUILDING ENVELOPE SHALL BE SEALED TO PREVENT AIR LEAKAGE THROUGH THE DUCT SYSTEM AND/OR THE BUILDING ENVELOPE. THIS INCLUDES BUT IS NOT LIMITED TO ROOF CURBS AND EXTERIOR WALL EXHAUST/INTAKE VENTS.

NO.	REVISIONS / SUBMISSIONS	DATE
	DCR SUBMISSION	08.08.2016

**FX FOWLE**  
 FAVORABLE ARCHITECTS, LLP (22 WEST 60TH STREET, NEW YORK, NY 10011) 212.627.1700 / 212.443.8716 | WWW.FXFFOWLE.COM

**DESIMONE CONSULTING ENGINEERS**  
 18 West 18th Street, 10th Floor, New York, NY 10011 212-632-2211

**DAGHER ENGINEERING, PLLC**  
 25 Broadway, New York, NY 10002 212-462-2891

**LANGAN ENGINEERING**  
 21 Penn Plaza, New York, NY 10001 212-475-8400

**DEBORAH BERKE PARTNERS**  
 220 Fifth Avenue, 7th Floor, New York, NY 10001 212-229-8211

**VAN DEUSEN & ASSOCIATES (VDA)**  
 125 East 86th Avenue, Suite 210, Eastchester, NY 10009 973-904-8220

**STANTEC**  
 50 West 23rd Street, 8th Floor, New York, NY 10010 212-366-5600

**42 TRINITY PLACE**

DRAWING TITLE:  
**24TH-30TH TYPICAL FLOOR MECHANICAL PLAN**


Scale: 1/8" = 1'-0"

Sheet 15 of 36

TO THE BEST OF MY KNOWLEDGE, BELIEF AND PROFESSIONAL JUDGMENT, THESE PLANS AND SPECIFICATIONS PREPARED BY THIS OFFICE FOR THE REFERENCE PROJECT ARE IN COMPLIANCE WITH THE ENERGY CONSERVATION CONSTRUCTION CODE OF NEW YORK CITY - EFFECTIVE JAN 2015.

WARNING: IT IS A VIOLATION OF THE NEW YORK STATE EDUCATION LAW FOR ANY PERSON UNLESS ACTING UNDER THE DIRECTION OF A LICENSED PROFESSIONAL ENGINEER, TO ALTER ANY ITEM ON THESE PLANS IN ANY WAY. IF ALTERATIONS TO THESE PLANS ARE MADE, THE ALTERATIONS SHALL BE MADE IN ACCORDANCE WITH ARTICLE 145 - SUBSECTION 7209 OF THE NEW YORK STATE EDUCATION LAW.

NYC BUILDING DEPARTMENT APPROVAL NOTE: THIS PLAN IS APPROVED ONLY FOR WORK INDICATED ON THE APPLICATION SPECIFICATION SHEET. ALL OTHER MATTERS SHOWN ARE NOT TO BE RELED UPON, OR TO BE CONSIDERED EITHER AS BEING APPROVED OR IN ACCORDANCE WITH APPLICABLE CODES.

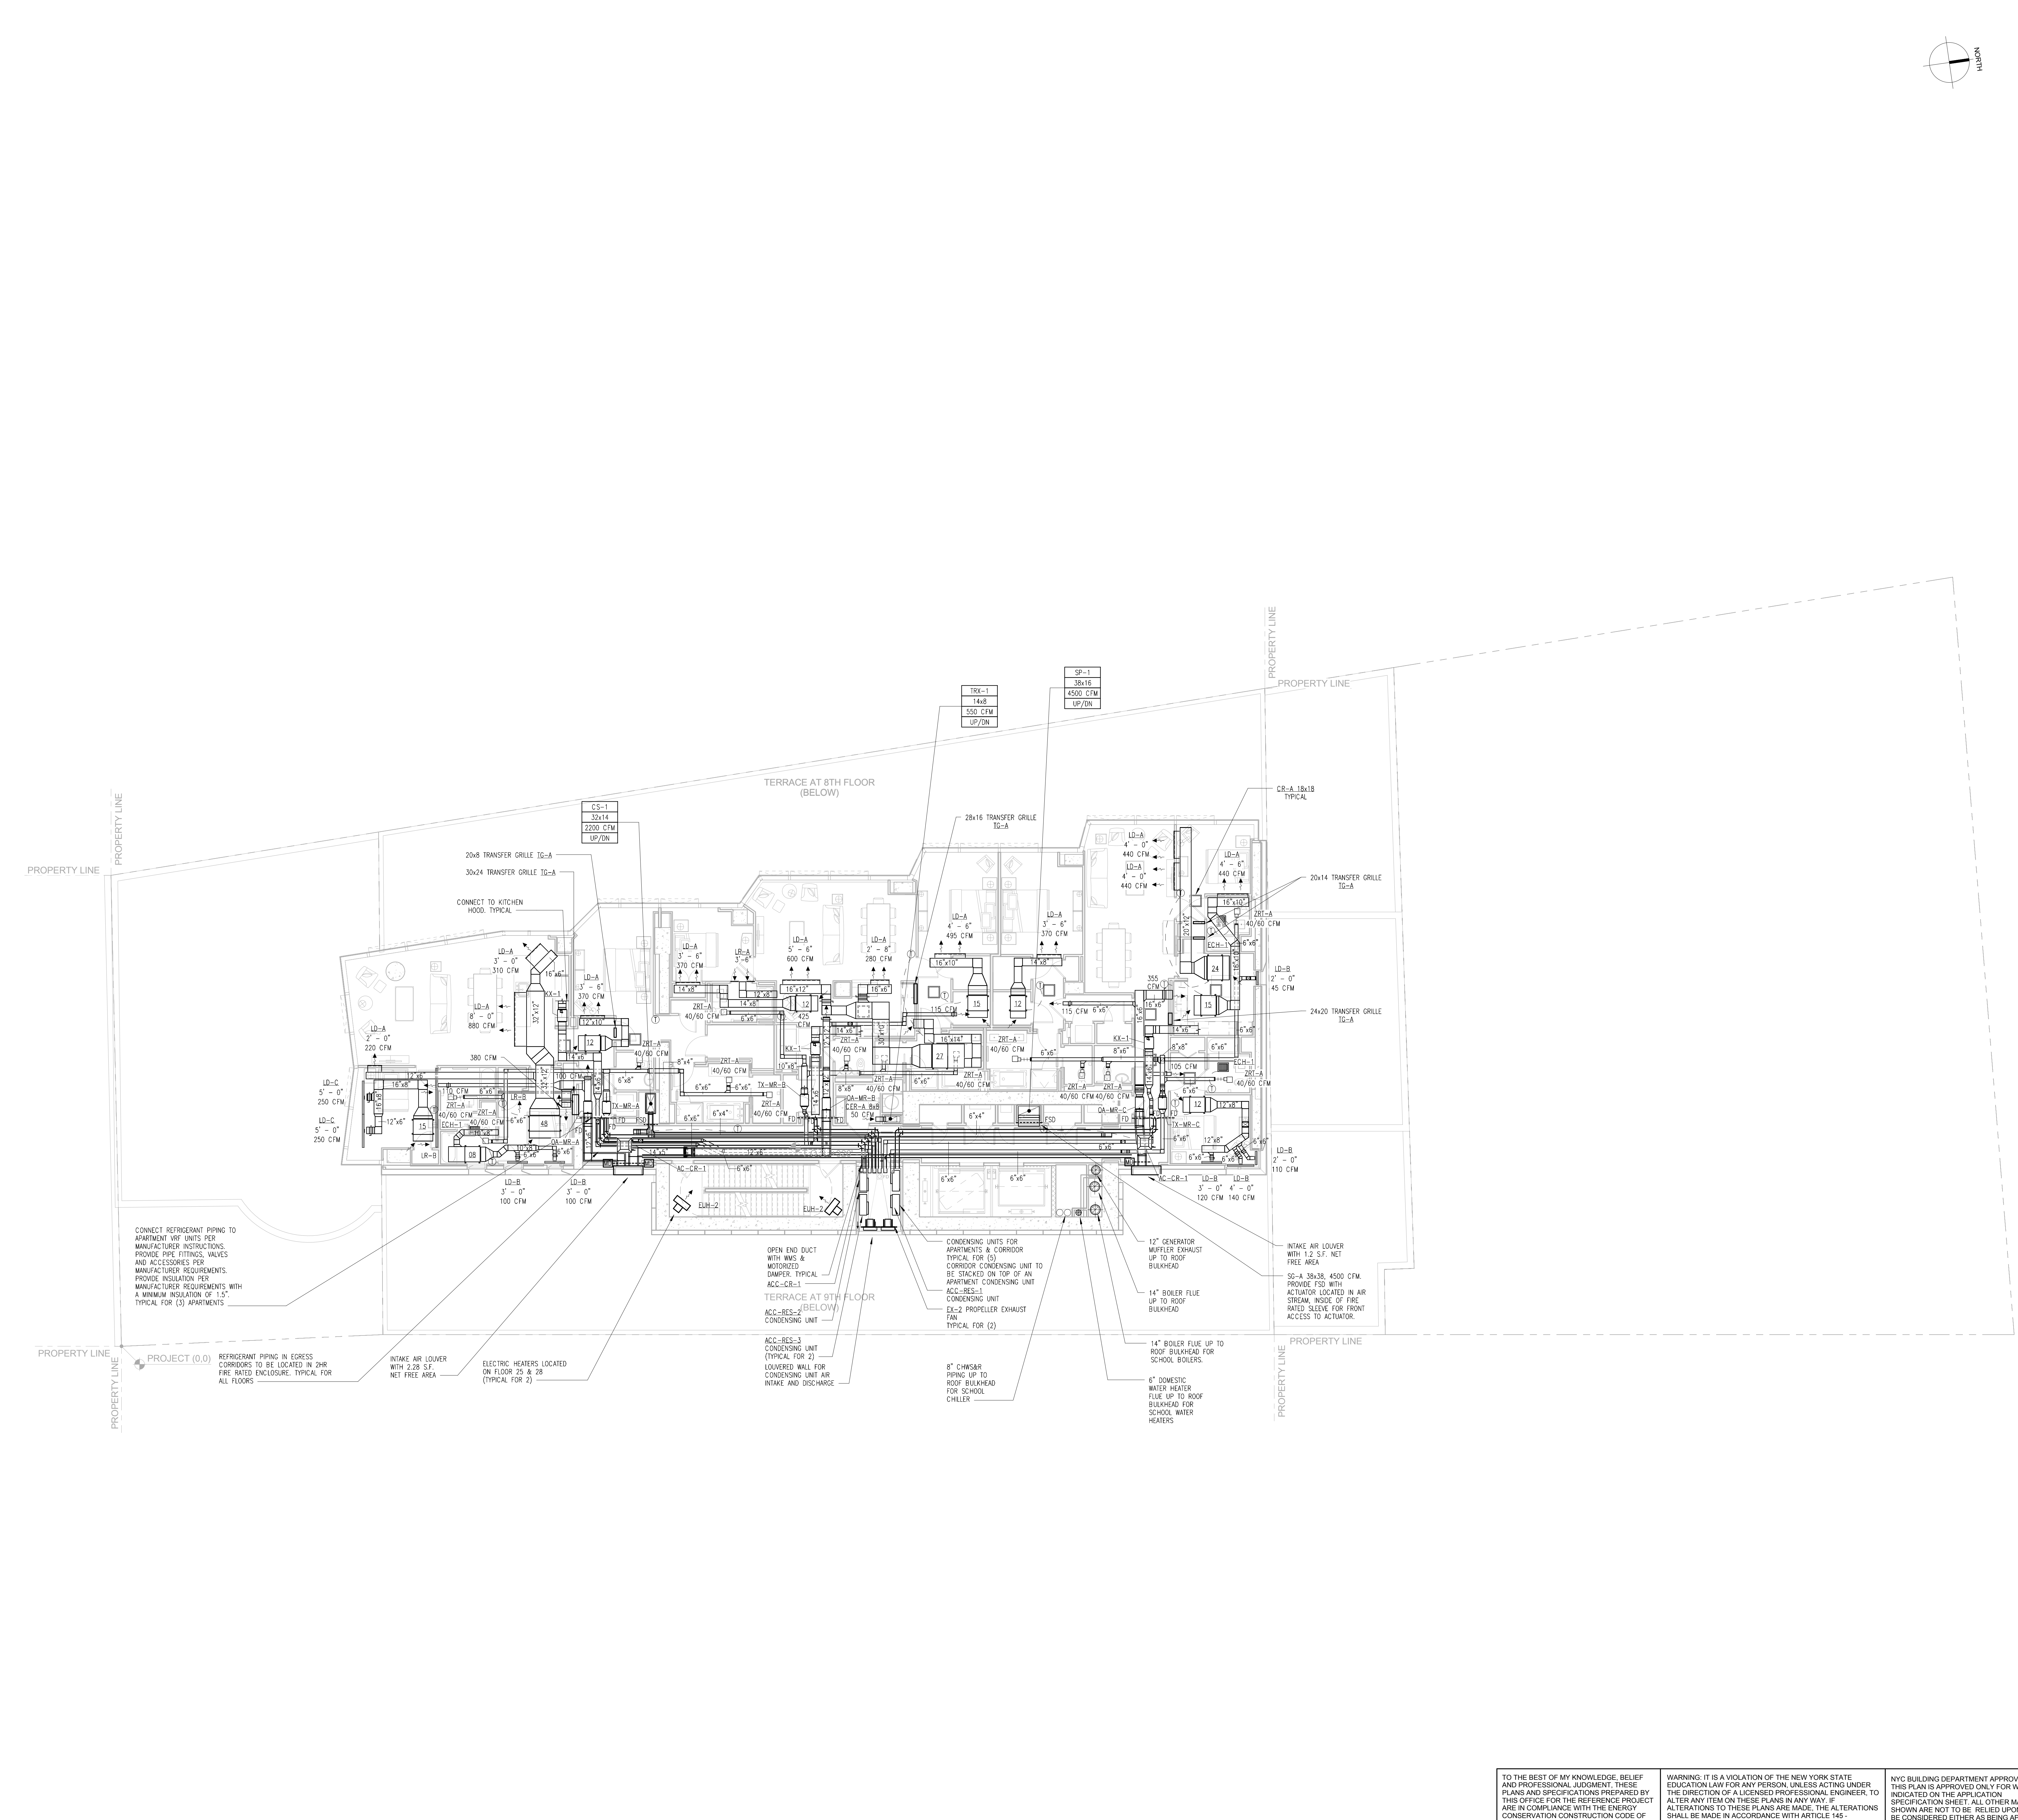


V  
U  
T  
S  
R  
Q  
P  
N  
M  
L  
K  
J  
H  
G  
F  
E  
D  
C  
B  
A

1  
2  
3  
4  
5  
6  
7  
8  
9  
10  
11  
12  
13  
14  
15  
16  
17  
18  
19  
20



**MATERIAL KEYING LEGEND:**

- MECHANICAL FLOORPLAN NOTES**
- CONSTRUCTION MANAGER TO COORDINATE DURING CONSTRUCTION TO ENSURE AIR SYSTEMS ARE BALANCED BEFORE CEILING ARE INSTALLED.
  - ALL ELBOWS TO BE PROVIDED WITH TURNING VANES.
  - ALL EQUIPMENT LOCATIONS, DUCTWORK AND PIPING ROUTING SHALL BE COORDINATED AND DETERMINED IN FIELD WITH ALL OTHER TRADES PRIOR TO CONSTRUCTION TO AVOID ANY POSSIBLE CONFLICTS DURING INSTALLATION.
  - PROVIDE 7 DAY PROGRAMMABLE REMOTE THERMOSTAT FOR EVERY VRF INDOOR UNIT IN APARTMENTS.
  - ALL OVERHALL AND CEILING LINEAR DIFFUSERS SHOWN ON MECHANICAL PLANS ARE ACTIVE LENGTH SECTIONS. REFER TO ARCHITECTURAL AND WEIRDO SECTION DRAWINGS FOR OVERALL LENGTH OF LINEAR DIFFUSERS.
  - ALL KITCHENS IN APARTMENTS AND AMENITY SPACES TO BE EXHAUSTED BY KITCHEN HOODS EQUIPPED WITH BOSCH CFM REDUCER MODEL HUREDS6AIC. REFER TO INTERIOR DESIGNER DRAWINGS FOR KITCHEN HOOD INFORMATION. CONNECT KITCHEN EXHAUST DUCTWORK TO KITCHEN HOODS PER KITCHEN HOOD MANUFACTURER REQUIREMENTS.
  - ALL CEILING RETURN GRILLES IN APARTMENTS AND AMENITY SPACES TO BE PROVIDED WITH ACOUSTICALLY LINED ELBOW ABOVE CEILING. ALL LR-B & LR-C CEILING RETURN LINEAR DIFFUSERS IN APARTMENTS AND AMENITY SPACES TO BE PROVIDED WITH ACOUSTICALLY LINED RETURN AIR PLANS. REFER TO MECHANICAL DETAILS DRAWINGS FOR MORE INFORMATION.
  - FOR EVERY MECHANICAL ROOM FROM 3RD FLOOR AND UP CONTAINING ONE OR MORE CONDENSING UNIT, PROVIDE REFRIGERANT LEAK DETECTION SYSTEM. LEAK DETECTION SYSTEM TO COMPRISE OF REFRIGERANT LEAK SENSORS AND VISUAL AND AUDIBLE ALARM SYSTEMS INSIDE THE MECHANICAL ROOMS AND NEXT TO THE MECHANICAL ROOM ENTRANCES IN CORRIDORS.
  - PROVIDE REFRIGERANT PIPING FROM ALL AC UNITS (EMPOWERED) TO CONDENSING UNITS ACCORDING TO MANUFACTURER'S RECOMMENDATIONS (TYP). ALL REFRIGERANT RISERS TO BE ENCLOSED IN 2 HOUR RATED SHIRTS. REFRIGERANT PIPING IN EGRESS CORRIDORS AND MECH. REFRIGERANT PIPING RISERS SHALL BE ENCLOSED IN 2HR FIRE RATED ENCLOSURE, UNLESS TOWN SYSTEM REFRIGERANT CHARGE IS LESS THAN 10 LBS AS INDICATED IN EQUIPMENT SCHEDULE. ALL REFRIGERANT PIPING TO BE INSULATED PER MANUFACTURER'S REQUIREMENTS WITH MINIMUM INSULATION OF 1.5".
  - PROVIDE EACH EVAPORATOR WITH A CONDENSING DRAIN LINE PITCHED AT LEAST 1/16" PER FOOT, ROUTED TO SECONDARY WASTE FUNNEL AT CLOTHES WASHER DRAIN OUTLET IN EVERY APARTMENT.
  - COORDINATE ALL EXTERIOR EXHAUST DISCHARGES WITH OPERABLE OPENINGS TO MAINTAIN 2' FROM OPENING INTO AND NEARBY CORRIDORS. DISCHARGE SHALL BE AT LEAST 10' FROM ADJOINING GRADE. LOADERS SHALL PROVIDE AT LEAST 0.11 SQ. FT. FREE AREA. LOWER SPEC SHALL BE PROVIDED BY ARCHITECT.
  - COORDINATE ALL EXTERIOR INTAKE DUCTWORK TERMINATIONS TO MAINTAIN 10 FOOT CLEARANCE FROM THE PROPERTY LINE AND 10 FOOT ABOVE ADJOINING GRADE.
  - ALL EXTERIOR TERMINATIONS SHALL BE PROVIDED WITH WIRE MESH & AICA 550 CERTIFIED WEATHERPROOF LOADERS. FINISH SHALL BE COORDINATED WITH ARCHITECT.
  - MAINTAIN MFG. RECOMMENDED SERVICE CLEARANCE FOR ALL EQUIPMENT. COORDINATE WITH ARCHITECT FOR ACCESS PANEL SPACES AND LOCATION. PROVIDE CLEANOUTS WITH 12" x 12" ACCESS DOOR ON DRYER EXHAUST AT ALL OFFSETS IN SHIRT.
  - PROVIDE CLEAR OPENINGS ABOVE CEILING FOR RETURN AIR BACK TO EVAPORATOR.
  - PROVIDE FIRE SMOKE DAMPERS AT ALL PENETRATIONS THROUGH 2 HOUR RATED SHIRT WALLS OR FIRE BARRIER WALLS. PROVIDE FIRE DAMPERS AT ALL PENETRATIONS THROUGH 2 HOUR RATED FIRE PARTITION WALLS.
  - PROVIDE 1" ACOUSTICAL LINING FOR ALL SUPPLY DUCTWORK IN APARTMENTS AND AMENITY SPACES. ALL DUCTWORK SIZES LISTED ARE CLEAR DIMENSIONS OF DUCT AFTER ANY APPLICABLE ACOUSTICAL LINING.
  - HEATING AND COOLING SUPPLY AND RETURN DUCTWORK SHALL BE INSULATED TO A MINIMUM R-5 IN UNCONDITIONED SPACE, AND R-8 WHEN LOCATED OUTSIDE THE BUILDING.
  - ALL EXHAUST AND ALL INTAKE OPENINGS TO BE EQUIPPED WITH MOTORIZED DAMPER WHEN SERVING MORE THAN 300 CFM. WHEN SERVING 300 CFM OR LESS, PROVIDE GRAVITY BACKDRIFT DAMPER HAVING MAXIMUM LEAKAGE RATE OF 20 CFM/SQ. FT. AT 1 INCH PRESSURE GAUGE.
  - DUCTWORK PENETRATING THE BUILDING ENVELOPE SHALL BE SEALED TO PREVENT AIR LEAKAGE THROUGH THE DUCT SYSTEM AND/OR THE BUILDING ENVELOPE. THIS INCLUDES BUT IS NOT LIMITED TO ROOF CURBS AND EXTERIOR WALL EXHAUST/INTAKE VENTS.

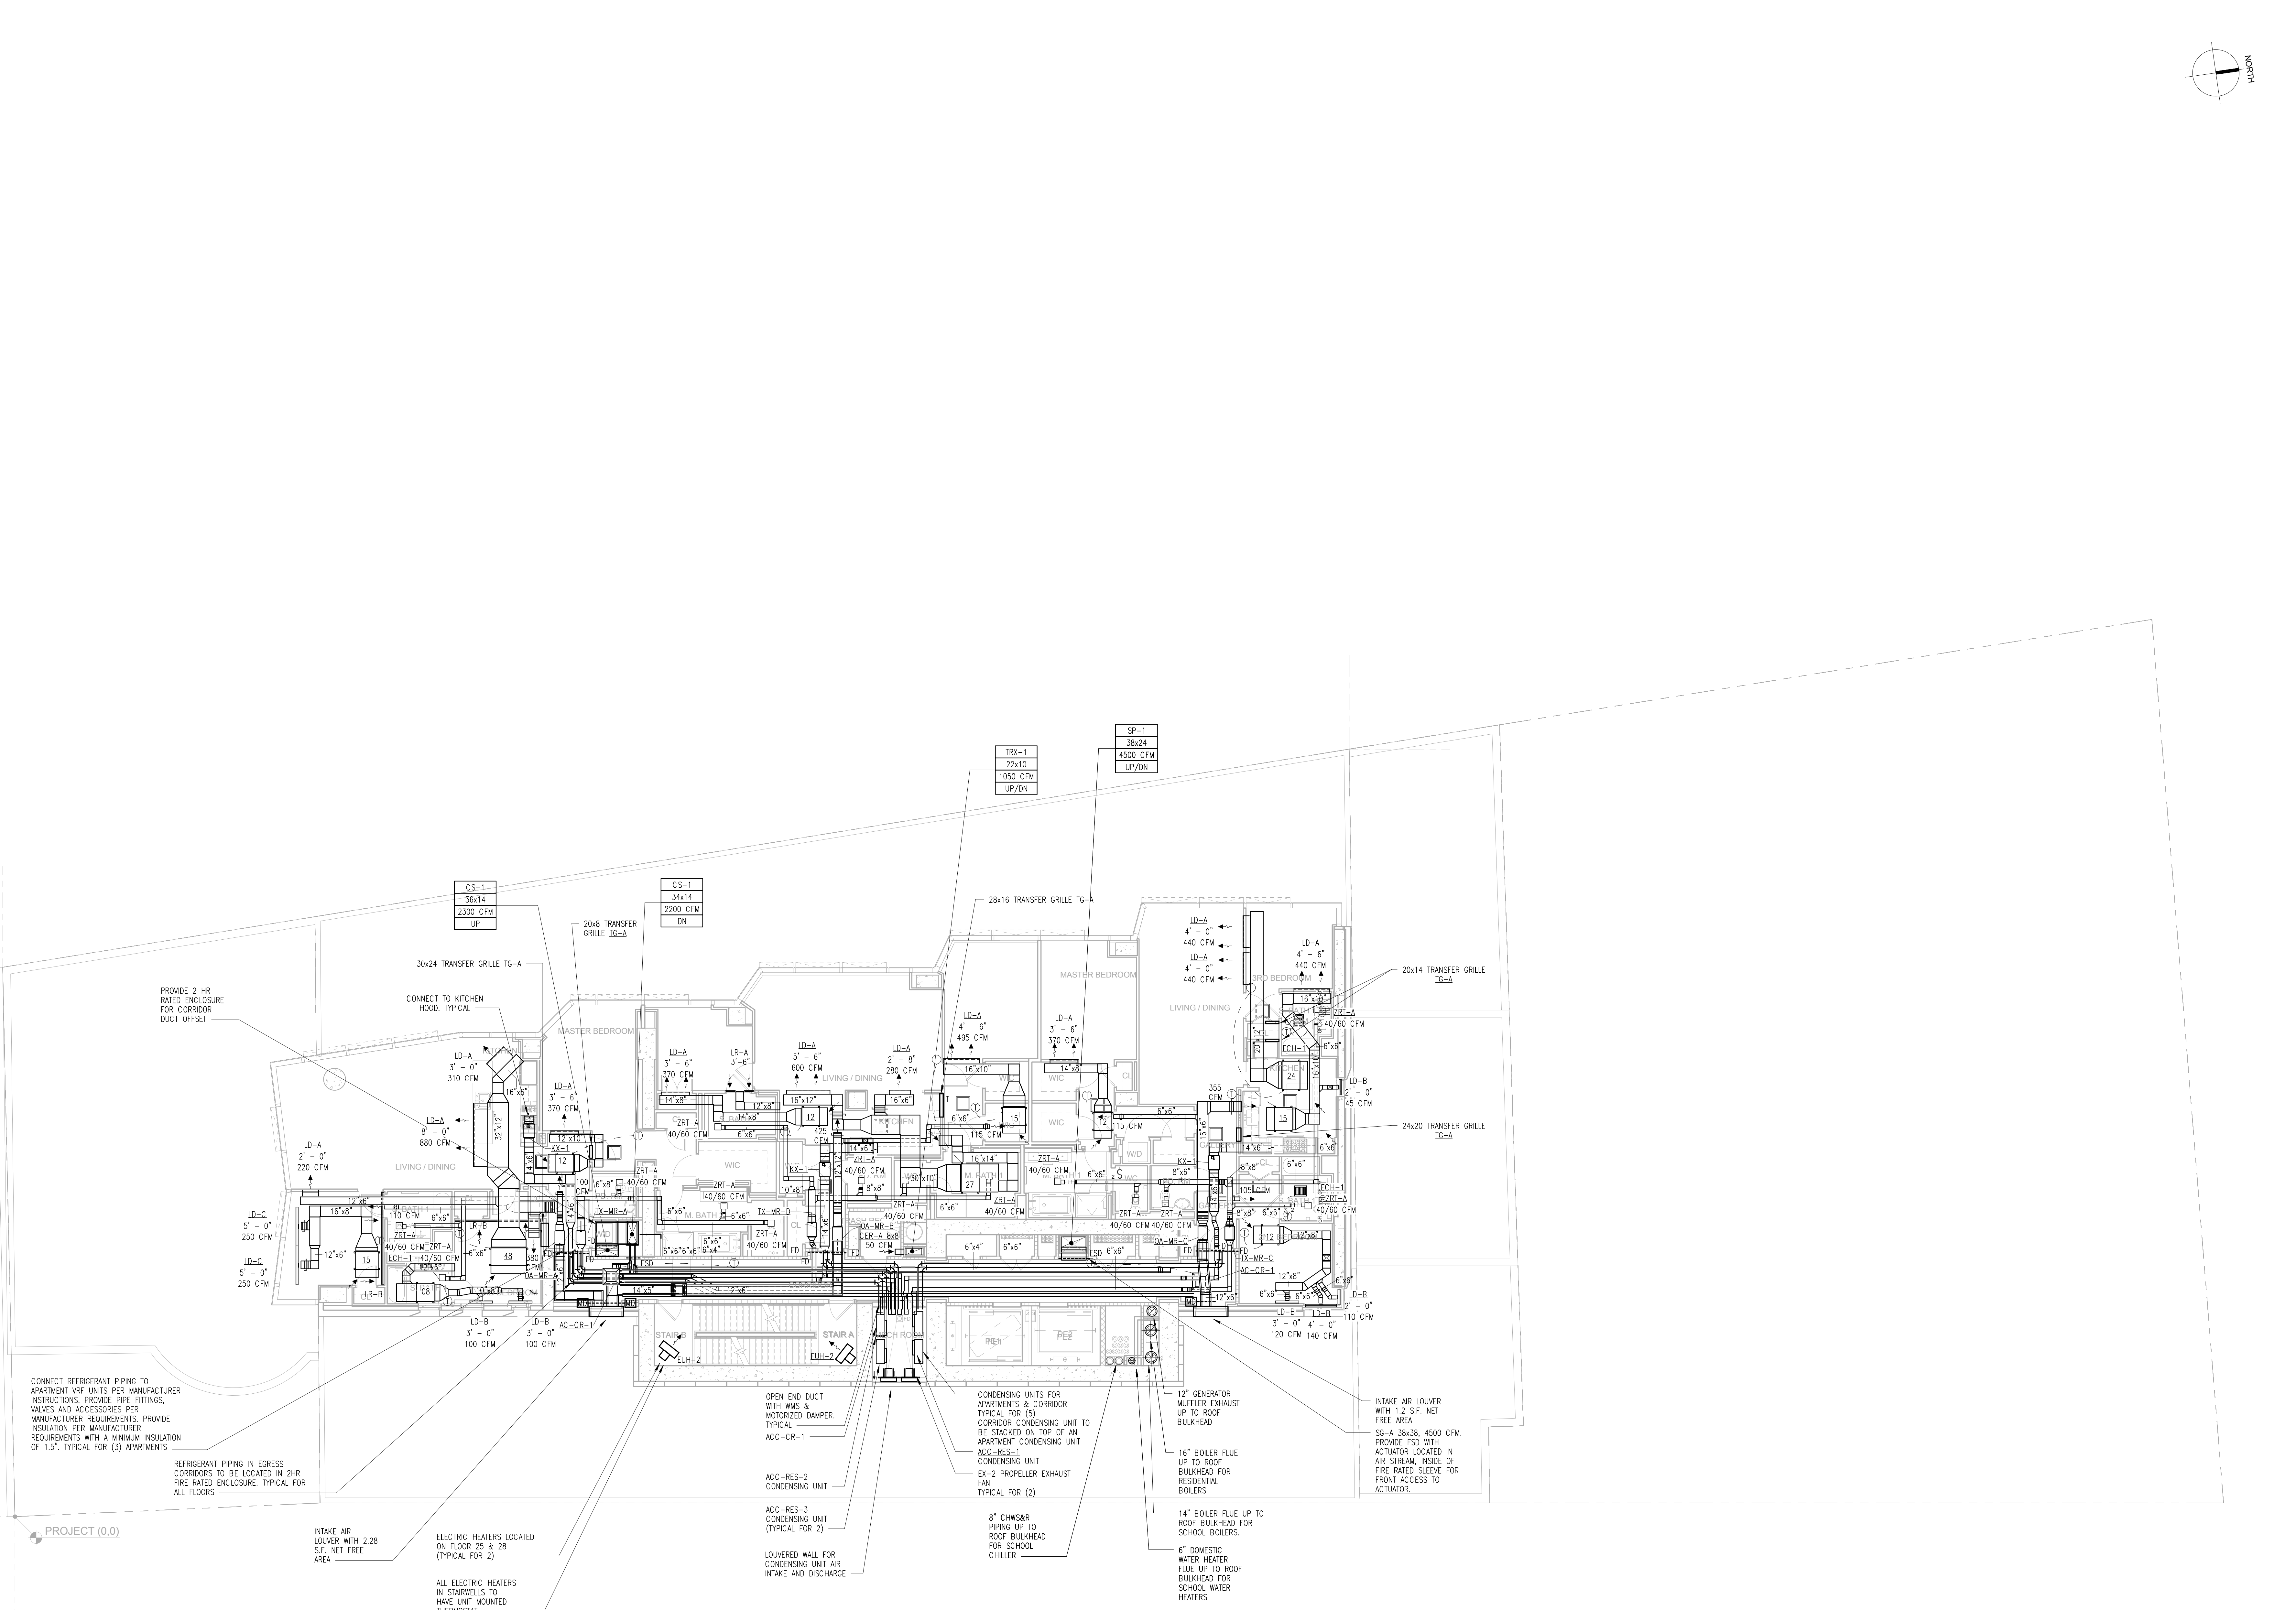

DOOR SUBMISSION 08.08.2016  
NO. REVISIONS / SUBMISSIONS DATE

**FX FOWLE**  
FX FOWLE ARCHITECTS, LLP 22 WEST 60TH STREET, NEW YORK, NY 10011 | 212.637.1700 | 212.443.8718 | WWW.FXFWOLE.COM

**DESIMONE CONSULTING ENGINEERS**  
18 West 18th Street, 10th Floor, New York, NY 10011 212-532-2211

**DAGHER ENGINEERING, PLLC**  
25 Broadway, New York, NY 10002 212-462-2821

**LANGAN ENGINEERING**  
21 Penn Plaza, New York, NY 10005 212-410-5400

**DEBORAH BERKE PARTNERS**  
220 Fifth Avenue, 7th Floor, New York, NY 10001 212-229-8211

**VAN DEUSEN & ASSOCIATES (VDA)**  
125 East 86th Avenue, Suite 210, East Rutherford, NJ 10001 973-904-8220

**STANTEC**  
50 West 23rd Street, 8th Floor, New York, NY 10010 212-366-5600

**42 TRINITY PLACE**

DRAWING TITLE  
**31ST FLOOR MECHANICAL PLAN**

Scale: 1/8" = 1'-0"

Project No.: 1699  
Sheet 16 of 36

Drawn: RK  
Checked: JM  
Reviewed: ED  
Date: 10/22/15  
Scale: 1/8" = 1'-0"

NYC BUILDING DEPARTMENT APPROVAL NO. THIS PLAN IS APPROVED ONLY FOR WORK INDICATED ON THE APPLICATION SPECIFICATION SHEET. ALL OTHER MATTERS SHOWN ARE NOT TO BE RELED UPON, OR TO BE CONSIDERED EITHER AS BEING APPROVED OR IN ACCORDANCE WITH APPLICABLE CODES.

TO THE BEST OF MY KNOWLEDGE, BELIEF AND PROFESSIONAL JUDGMENT, THESE PLANS AND SPECIFICATIONS PREPARED BY THIS OFFICE FOR THE REFERENCE PROJECT ARE IN COMPLIANCE WITH THE ENERGY CONSERVATION CONSTRUCTION CODE OF NEW YORK CITY - EFFECTIVE JAN 2015.

WARNING: IT IS A VIOLATION OF THE NEW YORK STATE EDUCATION LAW FOR ANY PERSON UNLESS ACTING UNDER THE DIRECTION OF A LICENSED PROFESSIONAL ENGINEER, TO ALTER ANY ITEM ON THESE PLANS IN ANY WAY. IF ALTERATIONS TO THESE PLANS ARE MADE, THE ALTERATIONS SHALL BE MADE IN ACCORDANCE WITH ARTICLE 145 - SUBSECTION 7209 OF THE NEW YORK STATE EDUCATION LAW.


V  
U  
T  
S  
R  
Q  
P  
N  
M  
L  
K  
J  
H  
G  
F  
E  
D  
C  
B  
A

V  
U  
T  
S  
R  
Q  
P  
N  
M  
L  
K  
J  
H  
G  
F  
E  
D  
C  
B  
A







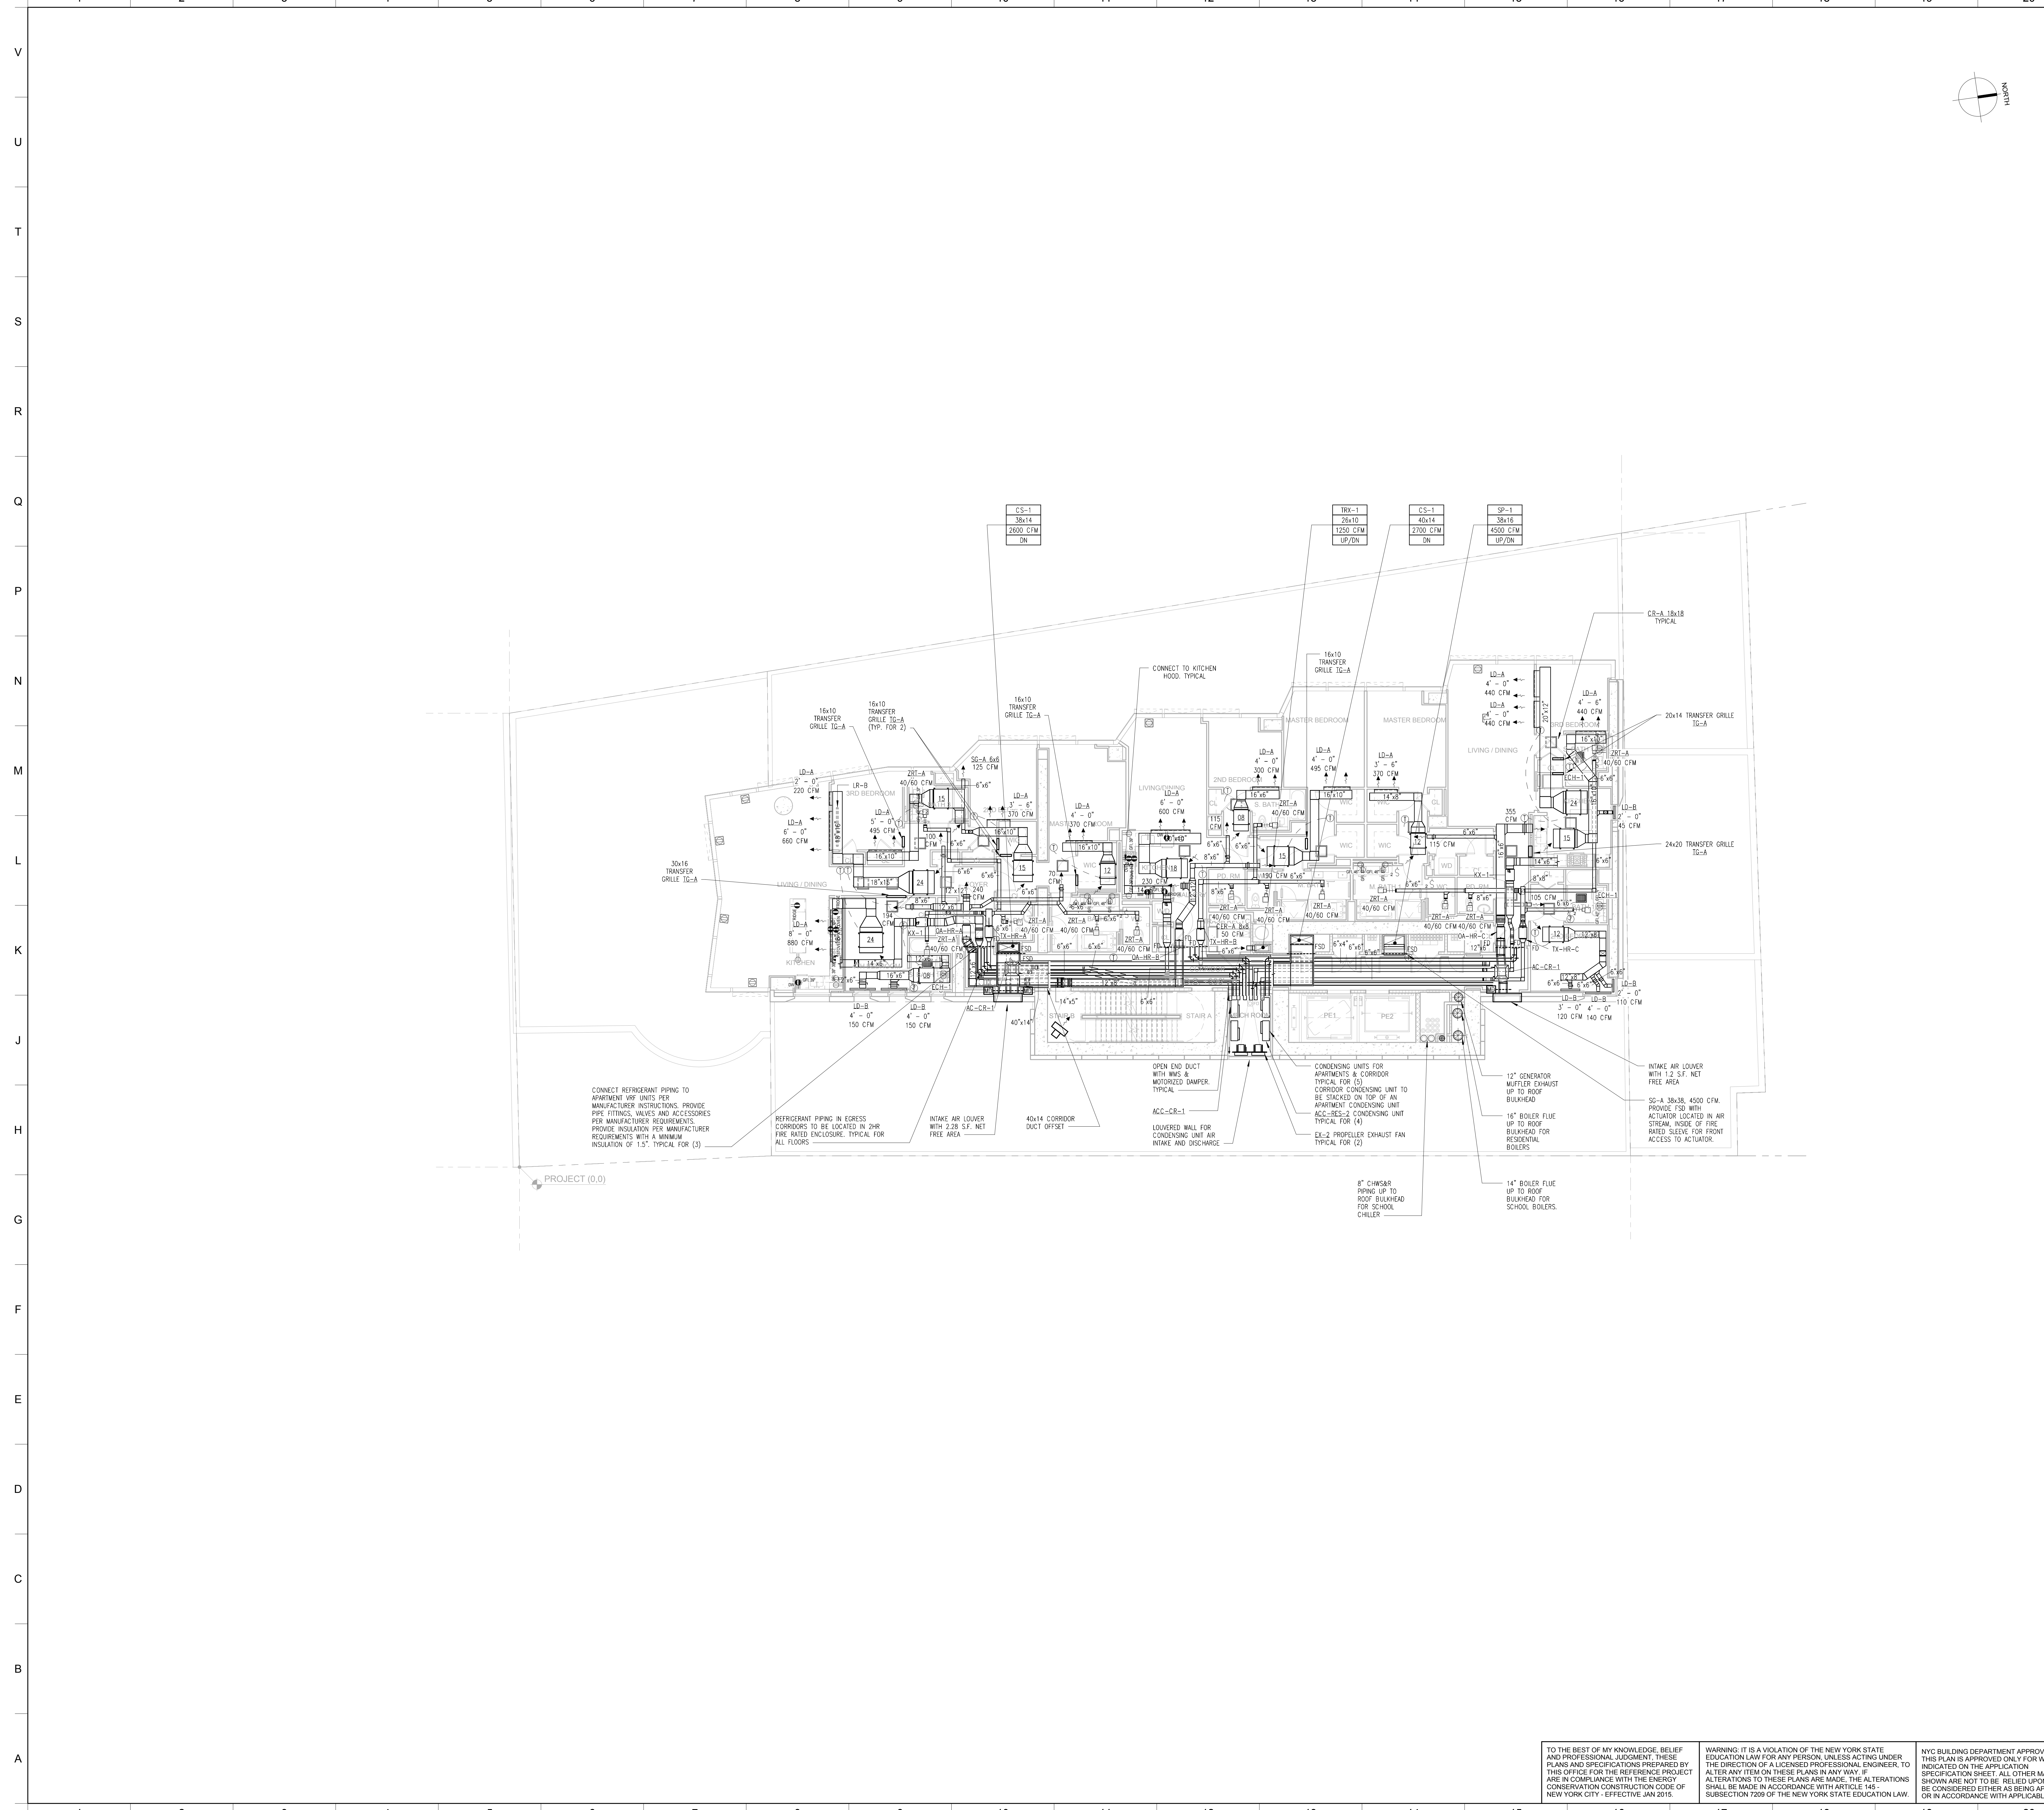

**MATERIAL KEYING LEGEND:**

- MECHANICAL FLOORPLAN NOTES**
- CONSTRUCTION MANAGER TO COORDINATE DURING CONSTRUCTION TO ENSURE AIR SYSTEMS ARE BALANCED BEFORE CEILING ARE INSTALLED.
  - ALL ELBOWS TO BE PROVIDED WITH TURNING VANES.
  - ALL EQUIPMENT LOCATIONS, DUCTWORK AND PIPING ROUTING SHALL BE COORDINATED AND DETERMINED IN FIELD WITH ALL OTHER TRADES PRIOR TO CONSTRUCTION TO AVOID ANY POSSIBLE CONFLICTS DURING INSTALLATION.
  - PROVIDE 7 DAY PROGRAMMABLE REMOTE THERMOSTAT FOR EVERY VRF INDOOR UNIT IN APARTMENTS.
  - ALL SIDEWALL AND CEILING LINEAR DIFFUSERS SHOWN ON MECHANICAL PLANS ARE ACTIVE LENGTH SECTIONS. REFER TO ARCHITECTURAL AND INTERIOR DESIGN DRAWINGS FOR OVERALL LENGTH OF LINEAR DIFFUSERS.
  - ALL KITCHENS IN APARTMENTS AND AMENITY SPACES TO BE EXHAUSTED BY KITCHEN HOODS EQUIPPED WITH BOSCH CFM REDUCER MODEL HUREDS63C. REFER TO INTERIOR DESIGNER DRAWINGS FOR KITCHEN HOOD INFORMATION. CONNECT KITCHEN EXHAUST DUCTWORK TO KITCHEN HOODS PER KITCHEN HOOD MANUFACTURER REQUIREMENTS.
  - ALL CR-4 CEILING RETURN GRILLES IN APARTMENTS AND AMENITY SPACES TO BE PROVIDED WITH ACOUSTICALLY LINED ELBOW ABOVE CEILING. ALL LR-B & LR-C CEILING RETURN LINEAR DIFFUSERS IN APARTMENTS AND AMENITY SPACES TO BE PROVIDED WITH ACOUSTICALLY LINED RETURN AIR PLenum REFER TO MECHANICAL DETAILS DRAWINGS FOR MORE INFORMATION.
  - FOR EVERY MECHANICAL ROOM FROM 5TH FLOOR AND UP CONTAINING ONE OR MORE CONDENSING UNIT, PROVIDE REFRIGERANT LEAK DETECTION SYSTEM. LEAK DETECTION SYSTEM TO COMPRISE OF REFRIGERANT LEAK SENSORS AND VIBRA AND AUDIBLE ALARM SYSTEMS INSIDE THE MECHANICAL ROOMS AND NEXT TO THE MECHANICAL ROOM ENTRANCES IN CORRIDORS.
  - PROVIDE REFRIGERANT PIPING FROM ALL AC UNITS (EVAPORATORS) TO CONDENSING UNITS ACCORDING TO MANUFACTURER'S RECOMMENDATIONS (TYP). ALL REFRIGERANT RISERS TO BE ENCLOSED IN 2 HOUR RATED SHAMET REFRIGERANT PIPING IN CORES. CORRIDORS AND VERTICAL REFRIGERANT PIPING RISERS SHALL BE ENCLOSED IN 2HR FIRE RATED ENCLOSURE, UNLESS TOTAL SYSTEM REFRIGERANT CHARGE IS LESS THAN 10 LBS AS INDICATED IN EQUIPMENT SCHEDULE. ALL REFRIGERANT PIPING TO BE INSULATED PER MANUFACTURER'S REQUIREMENTS WITH MINIMUM INSULATION OF 1.5".
  - PROVIDE EACH EVAPORATOR WITH A CONDENSATE DRAIN LINE PITCHED AT LEAST 1/16" PER FOOT, ROUTED TO SECONDARY WASTE FUNNEL AT CLOTHES WASHER DRAIN OUTLET IN EVERY APARTMENT.
  - COORDINATE ALL EXTERIOR EXHAUST DISCHARGES WITH OPERABLE OPENINGS TO MAINTAIN 2' FROM OPENING INTO THE SAME DWELLING UNIT & 3' FROM NEIGHBOR DISCHARGE SHALL BE AT LEAST 10' FROM ADJOINING GRADE. LOWERS SHALL PROVIDE AT LEAST 0.11 SQ. FT. FREE AREA. LOUVER SPEC SHALL BE PROVIDED BY ARCHITECT.
  - COORDINATE ALL EXTERIOR INTAKE DUCTWORK TERMINATIONS TO MAINTAIN 19' FOOT CLEARANCE FROM THE PROPERTY LINE AND 10 FOOT ABOVE ADJOINING GRADE.
  - ALL EXTERIOR TERMINATIONS SHALL BE PROVIDED WITH WIRE MESH & AMCA 550 CERTIFIED WEATHERPROOF LOUVERS. FINISH SHALL BE COORDINATED WITH ARCHITECT.
  - MAINTAIN MFG. RECOMMENDED SERVICE CLEARANCES FOR ALL EQUIPMENT. COORDINATE WITH ARCHITECT FOR ACCESS PANEL SIZES AND LOCATION. PROVIDE CLEANOUTS WITH 12" X 12" ACCESS DOOR ON DRYER EXHAUST AT ALL OFFSETS IN SHAF.
  - PROVIDE CLEAR OPENINGS ABOVE CEILING FOR RETURN AIR BACK TO EVAPORATOR.
  - PROVIDE FIRE SMOKE DAMPERS AT ALL PENETRATIONS THROUGH 2 HOUR RATED SHAF WALLS OR FIRE BARRIER WALLS. PROVIDE FIRE DAMPERS AT ALL PENETRATIONS THROUGH 2 HOUR RATED FIRE PARTITION WALLS.
  - PROVIDE 1" ACOUSTICAL LINING FOR ALL SUPPLY DUCTWORK IN APARTMENTS AND AMENITY SPACES. ALL DUCTWORK SIZES LISTED ARE INSIDE CLEAR DIMENSIONS OF DUCT AFTER ANY APPLICABLE ACOUSTICAL LINING.
  - HEATING AND COOLING SUPPLY AND RETURN DUCTWORK SHALL BE INSULATED TO A MINIMUM R-4 IN UNCONDITIONED SPACE, AND R-8 WHEN LOCATED OUTSIDE THE BUILDING.
  - ALL EXHAUST AND ALL INTAKE OPENINGS TO BE EQUIPPED WITH MOTORIZED DAMPER WHEN SERVING MORE THAN 300 CFM WHEN SERVING 300 CFM OR LESS. PROVIDE GRAVITY BACKDRAFT DAMPER HAVING MINIMUM LEAKAGE RATE OF 20 CFM/SQ. FT. AT 1 INCH PRESSURE CAUSE.
  - DUCTWORK PENETRATING THE BUILDING ENVELOPE SHALL BE SEALED TO PREVENT AIR LEAKAGE THROUGH THE DUCT SYSTEM AND/OR THE BUILDING ENVELOPE. THIS INCLUDES BUT IS NOT LIMITED TO ROOF CURBS AND EXTERIOR WALL EXHAUST/INTAKE VENTS.

NO.	REVISIONS / SUBMISSIONS	DATE
	DOB SUBMISSION	08.08.2016

**FX FOWLE**

FARNWALL ARCHITECTS, LLP (22 WEST 60TH STREET, NEW YORK, NY 10011) | 212.627.1700 (F) | 212.463.8716 (M) | WWW.FXFWALL.COM

**DESIMONE CONSULTING ENGINEERS**  
18 West 18th Street, 10th Floor, New York, NY 10011 212-632-2211

**DAGHER ENGINEERING, PLLC**  
25 Broadway, New York, NY 10002 212-693-2801

**LANGAN ENGINEERING**  
21 Penn Plaza, New York, NY 10001 212-475-8400

**DEBORAH BERKE PARTNERS**  
220 Fifth Avenue, 7th Floor, New York, NY 10001 212-229-8211

**VAN DEUSEN & ASSOCIATES (VDA)**  
155 East 46th Street, Suite 210, East Harlem, NY 10017 973-904-8220

**STANTEC**  
50 West 23rd Street, 8th Floor, NY 10010 212-366-5600

**42 TRINITY PLACE**

DRAWING TITLE:  
**35TH FLOOR MECHANICAL PLAN**

Seal:	Drawn:	Project No.:
	RK	1699
	Checked:	Coord. File:
	JM	
	Reviewed:	Drawing No.:
	ED	M-135.00
	Date:	Scale:
	10/20/16	1/8" = 1'-0"
	Sheet 18 of 36	


TO THE BEST OF MY KNOWLEDGE, BELIEF AND PROFESSIONAL JUDGMENT, THESE PLANS AND SPECIFICATIONS PREPARED BY THIS OFFICE FOR THE REFERENCE PROJECT ARE IN COMPLIANCE WITH THE ENERGY CONSERVATION CONSTRUCTION CODE OF NEW YORK CITY - EFFECTIVE JAN 2015.

WARNING: IT IS A VIOLATION OF THE NEW YORK STATE EDUCATION LAW FOR ANY PERSON, UNLESS ACTING UNDER THE DIRECTION OF A LICENSED PROFESSIONAL ENGINEER, TO ALTER ANY ITEM ON THESE PLANS IN ANY WAY. IF ALTERATIONS TO THESE PLANS ARE MADE, THE ALTERATIONS SHALL BE MADE IN ACCORDANCE WITH ARTICLE 145 SUBSECTION 7209 OF THE NEW YORK STATE EDUCATION LAW.

NYC BUILDING DEPARTMENT APPROVAL NOTE: THIS PLAN IS APPROVED ONLY FOR WORK INDICATED ON THE APPLICATION SPECIFICATION SHEET. ALL OTHER MATTERS SHOWN ARE NOT TO BE RELED UPON, OR TO BE CONSIDERED EITHER AS BEING APPROVED OR IN ACCORDANCE WITH APPLICABLE CODES.

8/23/16 10:41 AM



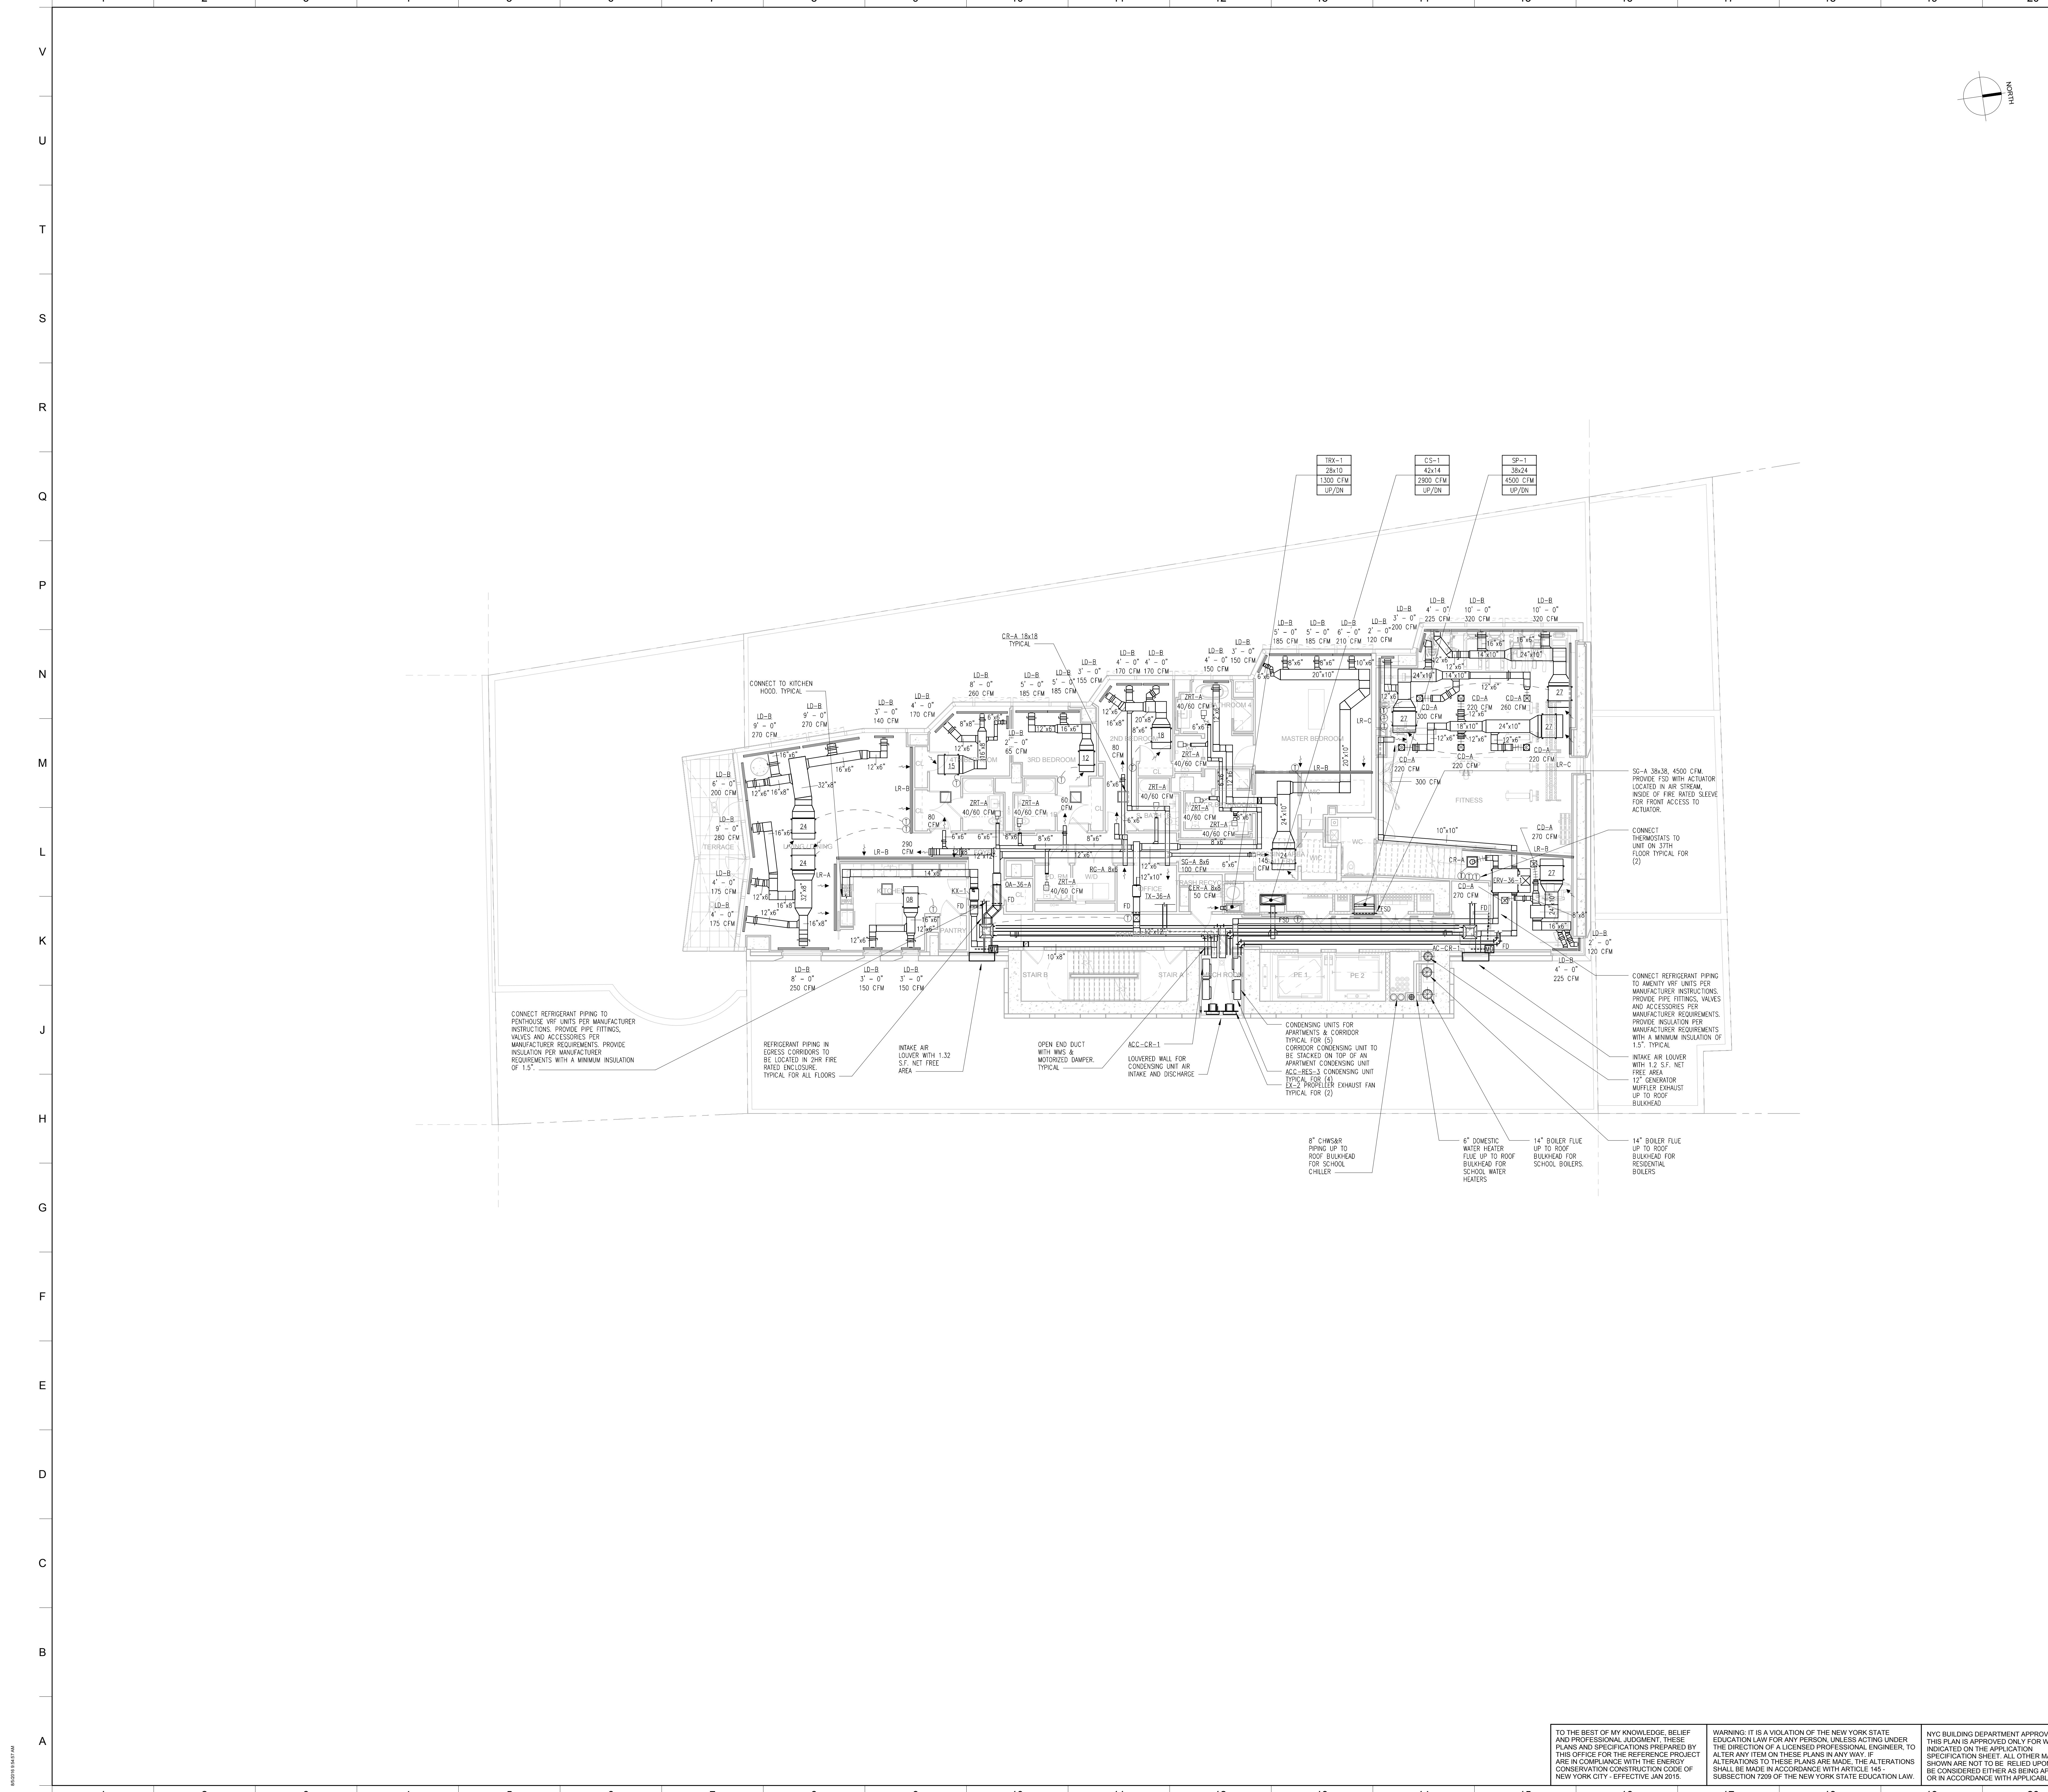

**MATERIAL KEYING LEGEND:**

- MECHANICAL FLOORPLAN NOTES**
- CONSTRUCTION MANAGER TO COORDINATE DURING CONSTRUCTION TO ENSURE AIR SYSTEMS ARE BALANCED BEFORE CEILING ARE INSTALLED.
  - ALL ELBOWS TO BE PROVIDED WITH TURNING VANES.
  - ALL EQUIPMENT LOCATIONS, DUCTWORK AND PIPING ROUTING SHALL BE COORDINATED AND DETERMINED IN FIELD WITH ALL OTHER TRADES PRIOR TO CONSTRUCTION TO AVOID ANY POSSIBLE CONFLICTS DURING INSTALLATION. PROVIDE 7 DAY PROGRAMMABLE REMOTE THERMOSTAT FOR EVERY VRF INDOOR UNIT IN APARTMENTS.
  - ALL SIDEWALL AND CEILING LINEAR DIFFUSERS SHOWN ON MECHANICAL PLANS ARE ACTIVE LENGTH SECTIONS. REFER TO ARCHITECTURAL AND INTERIOR DESIGN DRAWINGS FOR OVERALL LENGTH OF LINEAR DIFFUSERS.
  - ALL KITCHENS IN APARTMENTS AND AMENITY SPACES TO BE EXHAUSTED BY KITCHEN HOODS EQUIPPED WITH BOSCH CFM REDUCER MODEL HUREDBAUC. REFER TO INTERIOR DESIGNER DRAWINGS FOR KITCHEN HOOD INFORMATION. CONNECT KITCHEN EXHAUST DUCTWORK TO KITCHEN HOODS PER KITCHEN HOOD MANUFACTURER REQUIREMENTS.
  - ALL CEILING RETURN GRILLES IN APARTMENTS AND AMENITY SPACES TO BE PROVIDED WITH ACOUSTICALLY LINED ELBOW ABOVE CEILING. ALL LR-B & LR-C CEILING RETURN LINEAR DIFFUSERS IN APARTMENTS AND AMENITY SPACES TO BE PROVIDED WITH ACOUSTICALLY LINED RETURN AIR FLEXDUR. REFER TO MECHANICAL DETAILS DRAWINGS FOR MORE INFORMATION.
  - FOR EVERY MECHANICAL ROOM FROM 9TH FLOOR AND UP CONTAINING ONE OR MORE CONDENSING UNIT, PROVIDE REFRIGERANT LEAK DETECTION SYSTEM. LEAK DETECTION SYSTEM TO COMPRISE OF REFRIGERANT LEAK SENSORS AND VISUAL AND AUDIBLE ALARM SYSTEMS INSIDE THE MECHANICAL ROOMS AND NEXT TO THE MECHANICAL ROOM ENTRANCES IN CORRIDORS.
  - PROVIDE REFRIGERANT PIPING FROM ALL AC UNITS (EMPLOYERS) TO CONDENSING UNITS ACCORDING TO MANUFACTURER'S RECOMMENDATIONS (TYP). ALL REFRIGERANT RISERS TO BE ENCLOSED IN 2 HOUR RATED SHAPES. REFRIGERANT PIPING IN EGRESS CORRIDORS AND VERTICAL REFRIGERANT RISERS SHALL BE ENCLOSED IN 2HR FIRE RATED ENCLOSURE, UNLESS TOTAL SYSTEM REFRIGERANT CHARGE IS LESS THAN 10 LBS AS INDICATED IN EQUIPMENT SCHEDULE. ALL REFRIGERANT PIPING TO BE INSULATED PER MANUFACTURER'S REQUIREMENTS WITH MINIMUM INSULATION OF 1".
  - PROVIDE EACH EVAPORATOR WITH A CONCRETE DRAIN LINE PIPED AT LEAST 1/8" PER FOOT. ROUTE TO SECONDARY WASTE FINISH AT CLOTHES WASHER DRAIN OUTLET IN EVERY APARTMENT.
  - COORDINATE ALL EXTERIOR EXHAUST DISCHARGES WITH OPERABLE OPENINGS TO MAINTAIN 2' FROM OPENING INTO THE SAME DWELLING UNIT & 5' FROM EXTERIOR DISCHARGE SHALL BE AT LEAST 10' FROM ADJACENT GRADE. LOWERS SHALL PROVIDE AT LEAST 0.1 SQ. FT. FREE AREA. LOWER SPEC SHALL BE PROVIDED BY ARCHITECT. COORDINATE ALL EXTERIOR INTAKE DUCTWORK TERMINATIONS TO MAINTAIN TO FOOT CLEARANCE FROM THE PROPERTY LINE AND 10 FOOT ABOVE ADJACENT GRADE.
  - ALL EXTERIOR TERMINATIONS SHALL BE PROVIDED WITH WIRE MESH & ANKA 550 CERTIFIED WEATHERPROOF LOWERS. FINISH SHALL BE COORDINATED WITH ARCHITECT.
  - MAINTAIN MFG. RECOMMENDED SERVICE CLEARANCE FOR ALL EQUIPMENT. COORDINATE WITH ARCHITECT FOR ACCESS PANEL, SPEC'S AND LOCATION. PROVIDE CLEANOUTS WITH 12" X 12" ACCESS COVER ON DRAIN EXHAUST AT ALL OFFSETS IN SHIRT.
  - PROVIDE CLEAR OPENINGS ABOVE CEILING FOR RETURN AIR BACK TO EVAPORATOR.
  - PROVIDE FIRE SMOKE DAMPERS AT ALL PENETRATIONS THROUGH 2 HOUR RATED FIRE PARTITION WALLS. PROVIDE FIRE DAMPERS AT ALL PENETRATIONS THROUGH 2 HOUR RATED FIRE PARTITION WALLS.
  - PROVIDE 1" ACOUSTICAL LINING FOR ALL SUPPLY DUCTWORK IN APARTMENTS AND AMENITY SPACES. ALL DUCTWORK SIZES LISTED ARE INSIDE CLEAR DIMENSIONS OF DUCT AFTER ANY APPLICABLE ACOUSTICAL LINING.
  - HEATING AND COOLING SUPPLY AND RETURN DUCTWORK SHALL BE INSULATED TO A MINIMUM R-8 IN UNOCCUPIED SPACE, AND R-8 WHEN LOCATED OUTSIDE THE BUILDING.
  - ALL EXHAUST AND ALL INTAKE OPENINGS TO BE EQUIPPED WITH MOTORIZED DAMPER WHEN SERVING MORE THAN 300 CFM. WHEN SERVING 300 CFM OR LESS, PROVIDE IDENTITY BACKDRAFT DAMPER HAVING MAXIMUM LEAKAGE RATE OF 20 CFM/20" FT. AT 1 INCH PRESSURE GAUGE.
  - DUCTWORK PENETRATING THE BUILDING ENVELOPE SHALL BE SEALED TO PREVENT AIR LEAKAGE THROUGH THE DUCT SYSTEM AND/OR THE BUILDING ENVELOPE. THIS INCLUDES BUT IS NOT LIMITED TO ROOF CURBS AND EXTERIOR WALL EXHAUST/INTAKE VENTS.

DOE SUBMISSION 08.08.2016

NO. REVISIONS | SUBMISSIONS DATE

**FX FOWLE**

FX FOWLE ARCHITECTS, LLP | 22 WEST 60TH STREET | NEW YORK, NY 10011 | 212.627.1700 | 212.463.8716 | WWW.FXFWOLE.COM

**DESIMONE CONSULTING ENGINEERS**  
18 West 18th Street, 10th Floor, New York, NY 10011 212-532-2211

**DAGHER ENGINEERING, PLLC**  
25 Broadway, New York, NY 10002 212-469-2911

**LANGAN ENGINEERING**  
21 Penn Plaza, New York, NY 10001 212-410-8400

**DEBORAH BERKE PARTNERS**  
220 Fifth Avenue, 7th Floor, New York, NY 10001 212-229-8211

**VAN DEUSEN & ASSOCIATES (VDA)**  
125 East 86th Avenue, Suite 210, East Rutherford, NJ 10001 973-904-8220

**STANTEC**  
50 West 23rd Street, 8th Floor, New York, NY 10010 212-368-5600

**42 TRINITY PLACE**

DRAWING TITLE:  
**36TH FLOOR MECHANICAL PLAN**

Scale: 1/8" = 1'-0"

Project No.: 1699  
Sheet No.: M-136.00  
Date: 10/21/15

Drawn: RK  
Checked: JM  
Reviewed: ED  
Scale: 10/21/15  
Date: 10/21/15


NYC BUILDING DEPARTMENT APPROVAL NOTE:  
THIS PLAN IS APPROVED ONLY FOR WORK INDICATED ON THE APPLICATION SPECIFICATION SHEET. ALL OTHER MATTERS SHOWN ARE NOT TO BE RELED UPON, OR TO BE CONSIDERED EITHER AS BEING APPROVED OR IN ACCORDANCE WITH APPLICABLE CODES.

TO THE BEST OF MY KNOWLEDGE, BELIEF AND PROFESSIONAL JUDGMENT, THESE PLANS AND SPECIFICATIONS PREPARED BY THIS OFFICE FOR THE REFERENCE PROJECT ARE IN COMPLIANCE WITH THE ENERGY CONSERVATION CONSTRUCTION CODE OF NEW YORK CITY - EFFECTIVE JAN 2015.

WARNING: IT IS A VIOLATION OF THE NEW YORK STATE EDUCATION LAW FOR ANY PERSON, UNLESS ACTING UNDER THE DIRECTION OF A LICENSED PROFESSIONAL ENGINEER, TO ALTER ANY ITEM ON THESE PLANS IN ANY WAY. IF ALTERATIONS TO THESE PLANS ARE MADE, THE ALTERATIONS SHALL BE MADE IN ACCORDANCE WITH ARTICLE 145 SUBSECTION 7209 OF THE NEW YORK STATE EDUCATION LAW.

NYC BUILDING DEPARTMENT APPROVAL NOTE:  
THIS PLAN IS APPROVED ONLY FOR WORK INDICATED ON THE APPLICATION SPECIFICATION SHEET. ALL OTHER MATTERS SHOWN ARE NOT TO BE RELED UPON, OR TO BE CONSIDERED EITHER AS BEING APPROVED OR IN ACCORDANCE WITH APPLICABLE CODES.



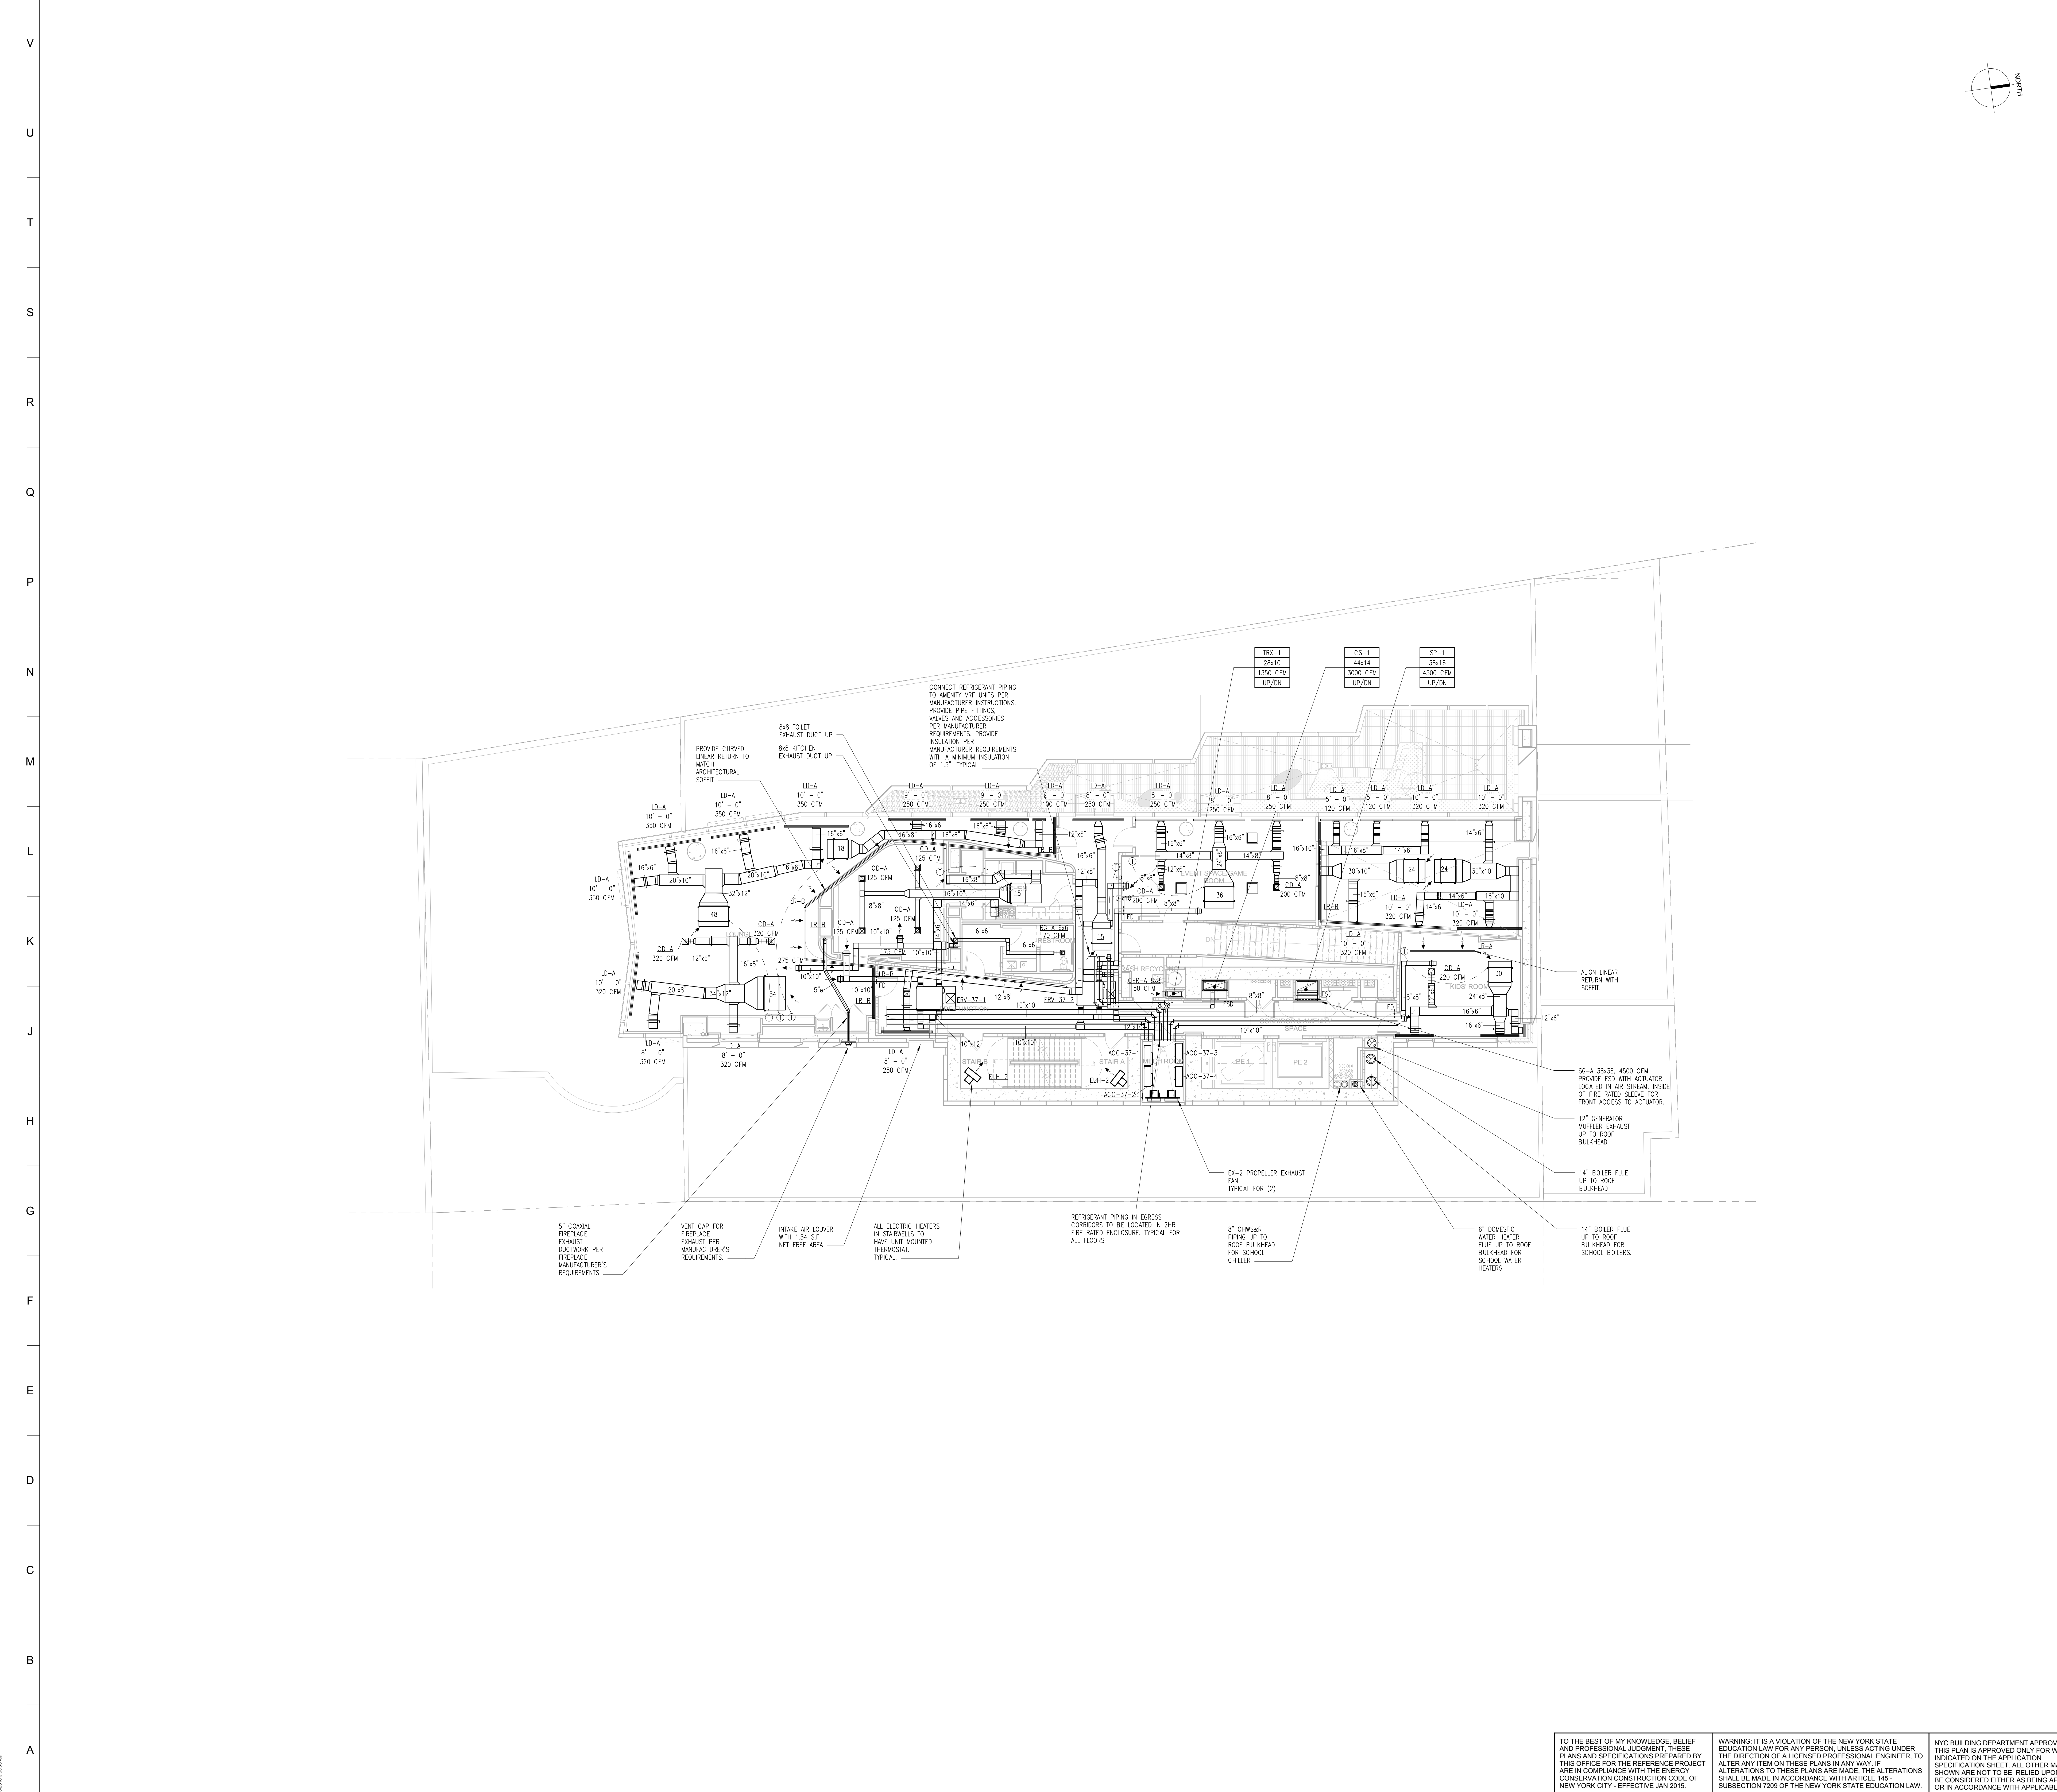

**MATERIAL KEYING LEGEND:**

**MECHANICAL FLOORPLAN NOTES**

1. COORDINATE WITH ARCHITECT TO ENSURE AIR SYSTEMS ARE BALANCED BEFORE CEILING IS INSTALLED.
2. ALL CEILING TO BE PROVIDED WITH TURNING VANES.
3. ALL EQUIPMENT LOCATIONS, DUCTWORK AND PIPING ROUTING SHALL BE COORDINATED AND RETURNED IN FIELD WITH ALL OTHER TRADES PRIOR TO CONSTRUCTION TO AVOID ANY POSSIBLE CONFLICTS DURING INSTALLATION.
4. PROVIDE 7 DAY PROGRAMMABLE REMOTE THERMOSTAT FOR EVERY W/ ROOM UNIT IN APARTMENTS.
5. ALL SIDEWALL AND CEILING LINEAR DIFFUSERS SHOWN ON MECHANICAL PLANS ARE ACTIVE LENGTH SECTIONS. REFER TO ARCHITECTURAL AND INTERIOR DESIGN DRAWINGS FOR OVERALL LENGTH OF LINEAR DIFFUSERS.
6. ALL KITCHENS IN APARTMENTS AND AMENITY SPACES TO BE EQUIPPED BY KITCHEN HOODS EQUIPPED WITH BOSCH CFM REDUCER MODEL HUR6800. REFER TO INTERIOR DESIGNER DRAWINGS FOR KITCHEN HOOD INFORMATION. CONNECT KITCHEN EXHAUST DUCTWORK TO KITCHEN HOODS PER KITCHEN HOOD MANUFACTURER REQUIREMENTS.
7. ALL CEILING RETURN GRILLES IN APARTMENTS AND AMENITY SPACES TO BE PROVIDED WITH ACOUSTICALLY LINED ELBOW ABOVE CEILING. ALL LE-1 & LE-2 CEILING RETURN LINEAR DIFFUSERS IN APARTMENTS AND AMENITY SPACES TO BE PROVIDED WITH ACOUSTICALLY LINED RETURN AIR PLENUM. REFER TO MECHANICAL DETAILS DRAWINGS FOR MORE INFORMATION.
8. FOR EVERY MECHANICAL ROOM FROM 5TH FLOOR AND UP CONTAINING ONE OR MORE CONDENSING UNIT, PROVIDE REFRIGERANT LEAK DETECTION SYSTEM. LEAK DETECTION SYSTEM TO COMPRISE OF REFRIGERANT LEAK SENSORS AND VISUAL AND AUDIBLE ALARM SYSTEMS INSIDE THE MECHANICAL ROOMS AND NEXT TO THE MECHANICAL ROOM ENTRANCES IN CORRIDORS.
9. PROVIDE REFRIGERANT PIPING FROM ALL AC UNITS (EVAPORATORS) TO CONDENSING UNITS ACCORDING TO MANUFACTURER'S RECOMMENDATIONS (TYP). ALL REFRIGERANT PIPES TO BE ENCLOSED IN 2 HOUR RATED SHAFTS. REFRIGERANT PIPING IN EGRESS CORRIDORS AND VERTICAL REFRIGERANT PIPING RISERS SHALL BE ENCLOSED IN 2HR FIRE RATED ENCLOSURE, UNLESS TOTAL SYSTEM REFRIGERANT CHARGE IS LESS THAN 10 LBS IS INDICATED IN EQUIPMENT SCHEDULE. ALL REFRIGERANT PIPING TO BE INSULATED PER MANUFACTURER'S REQUIREMENTS WITH MINIMUM INSULATION OF 1.5".
10. PROVIDE EACH COMPRESSOR WITH A CONDENSATE DRAIN LINE PITCHED AT LEAST 1/16" PER FOOT, ROUTED TO SECONDARY WASTE FUNNEL AT CLOTHES WASHERS DRAIN OUTLET IN EVERY APARTMENT.
11. COORDINATE ALL EXTERIOR EXHAUST DISCHARGES WITH OPERABLE OPENINGS TO MAINTAIN 2' FROM OPENING INTO THE SAME BUILDING UNIT & 2' FROM NEIGHBOR. DISCHARGE SHALL BE AT LEAST 10' FROM ADJACENT GRADE. LOUVERS SHALL PROVIDE AT LEAST 0.1 SQ. FT. FREE AREA. LOUVER SPEC SHALL BE PROVIDED BY ARCHITECT.
12. COORDINATE ALL EXTERIOR INTAKE DUCTWORK TERMINATIONS TO MAINTAIN 10 FOOT CLEARANCE FROM THE PROPERTY LINE AND 10 FOOT WEDGE ADJOINING GRADE.
13. ALL EXTERIOR TERMINATIONS SHALL BE PROVIDED WITH WIRE MESH & ANCA 550 CORRODED WEATHERPROOF LOUVERS. FINISH SHALL BE COORDINATED WITH ARCHITECT.
14. MAINTAIN MFG. RECOMMENDED SERVICE CLEARANCE FOR ALL EQUIPMENT. COORDINATE WITH ARCHITECT FOR ACCESS PANEL SPEC'S AND LOCATION. PROVIDE CLEANOUTS WITH 12" x 12" ACCESS DOOR ON DRYER EXHAUST AT ALL OFFSETS IN SHAFT.
15. PROVIDE CLEAR OPENINGS ABOVE CEILING FOR RETURN AIR BACK TO EXHAUSTOR.
16. PROVIDE FIRE SMOKE DAMPERS AT ALL PENETRATIONS THROUGH 2 HOUR RATED SHAF WALLS OR FIRE BARRIER WALLS. PROVIDE FIRE DAMPERS AT ALL PENETRATIONS THROUGH 2 HOUR RATED FIRE PARTITION WALLS.
17. PROVIDE 1" ACOUSTICAL LINING FOR ALL SUPPLY DUCTWORK IN APARTMENTS AND AMENITY SPACES. ALL DUCTWORK LINES LISTED ARE INSIDE CLEAR DIMENSIONS OF DUCT AFTER ANY APPLICABLE ACOUSTICAL LINING.
18. HEATING AND COOLING SUPPLY AND RETURN DUCTWORK SHALL BE INSULATED TO A MINIMUM R-8 IN UNCONDITIONED SPACE, AND R-6 WHEN LOCATED OUTSIDE THE BUILDING.
19. ALL EXHAUST AND ALL INTAKE OPENINGS TO BE EQUIPPED WITH MOTORIZED DAMPERS WHEN SERVING MORE THAN 300 CFM. WHEN SERVING 300 CFM OR LESS, PROVIDE GRAVITY BACKDRIFT DAMPER. PROVIDING MAXIMUM LEAKAGE RATE OF 20 CFM/SQ. FT. AT 1 INCH PRESSURE GAGE.
20. DUCTWORK PENETRATING THE BUILDING ENVELOPE SHALL BE SEALED TO PREVENT AIR LEAKAGE THROUGH THE DUCT SYSTEM AND/OR THE BUILDING ENVELOPE. THIS INCLUDES BUT IS NOT LIMITED TO ROOF CURBS AND EXTERIOR WALL EXHAUST/INTAKE VENTS.

NO.	REVISIONS / SUBMISSIONS	DATE
	DOB SUBMISSION	08.08.2016

**FX FOWLE**  
 FAVORABLE ARCHITECTS, LLP | 22 WEST 10TH STREET | NEW YORK, NY 10011 | 212.627.1700 | 212.443.8716 | WWW.FXFFOWLE.COM

**DESIMONE CONSULTING ENGINEERS**  
 18 West 18th Street, 10th Floor, New York, NY 10011 212-632-2211  
 25 Broadway, New York, NY 10002-2140-2801

**DAGHER ENGINEERING, PLLC**  
 21 Penn Plaza, New York, NY 10001 212-475-8400

**LANGAN ENGINEERING**  
 21 Penn Plaza, New York, NY 10001 212-475-8400

**DEBORAH BERKE PARTNERS**  
 220 Fifth Avenue, 7th Floor, New York, NY 10001 212-229-8211


**VAN DEUSEN & ASSOCIATES (VDA)**  
 150 East 78th Avenue, Suite 210, East Troy, NY 10001 919-904-8220

**STANTEC**  
 50 West 23rd Street, 8th Floor, NY 10010 212-366-5600

**42 TRINITY PLACE**

DRAWING TITLE:  
**37TH FLOOR MECHANICAL PLAN**

Scale:	1/8" = 1'-0"	Sheet No. of 36
Drawn:	JK	Project No.:
Checked:	JM	1699
Reviewed:	ED	Coord File:
Date:	10/22/15	Drawing No.:
Scale:		

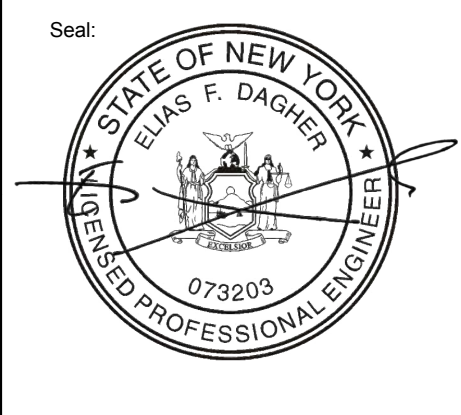

**M-137.00**


TO THE BEST OF MY KNOWLEDGE, BELIEF AND PROFESSIONAL JUDGMENT, THESE PLANS AND SPECIFICATIONS PREPARED BY THIS OFFICE FOR THE REFERENCE PROJECT ARE IN COMPLIANCE WITH THE ENERGY CONSERVATION CONSTRUCTION CODE OF NEW YORK CITY - EFFECTIVE JAN 2015.

WARNING: IT IS A VIOLATION OF THE NEW YORK STATE EDUCATION LAW FOR ANY PERSON, UNLESS ACTING UNDER THE DIRECTION OF A LICENSED PROFESSIONAL ENGINEER, TO ALTER ANY ITEM ON THESE PLANS IN ANY WAY. IF ALTERATIONS TO THESE PLANS ARE MADE, THE ALTERATIONS SHALL BE MADE IN ACCORDANCE WITH ARTICLE 145 - SUBSECTION 7209 OF THE NEW YORK STATE EDUCATION LAW.

NYC BUILDING DEPARTMENT APPROVAL NOTE: THIS PLAN IS APPROVED ONLY FOR WORK INDICATED ON THE APPLICATION SPECIFICATION SHEET. ALL OTHER MATTERS SHOWN ARE NOT TO BE RELED UPON, OR TO BE CONSIDERED EITHER AS BEING APPROVED OR IN ACCORDANCE WITH APPLICABLE CODES.

8/27/16 10:20:02 AM



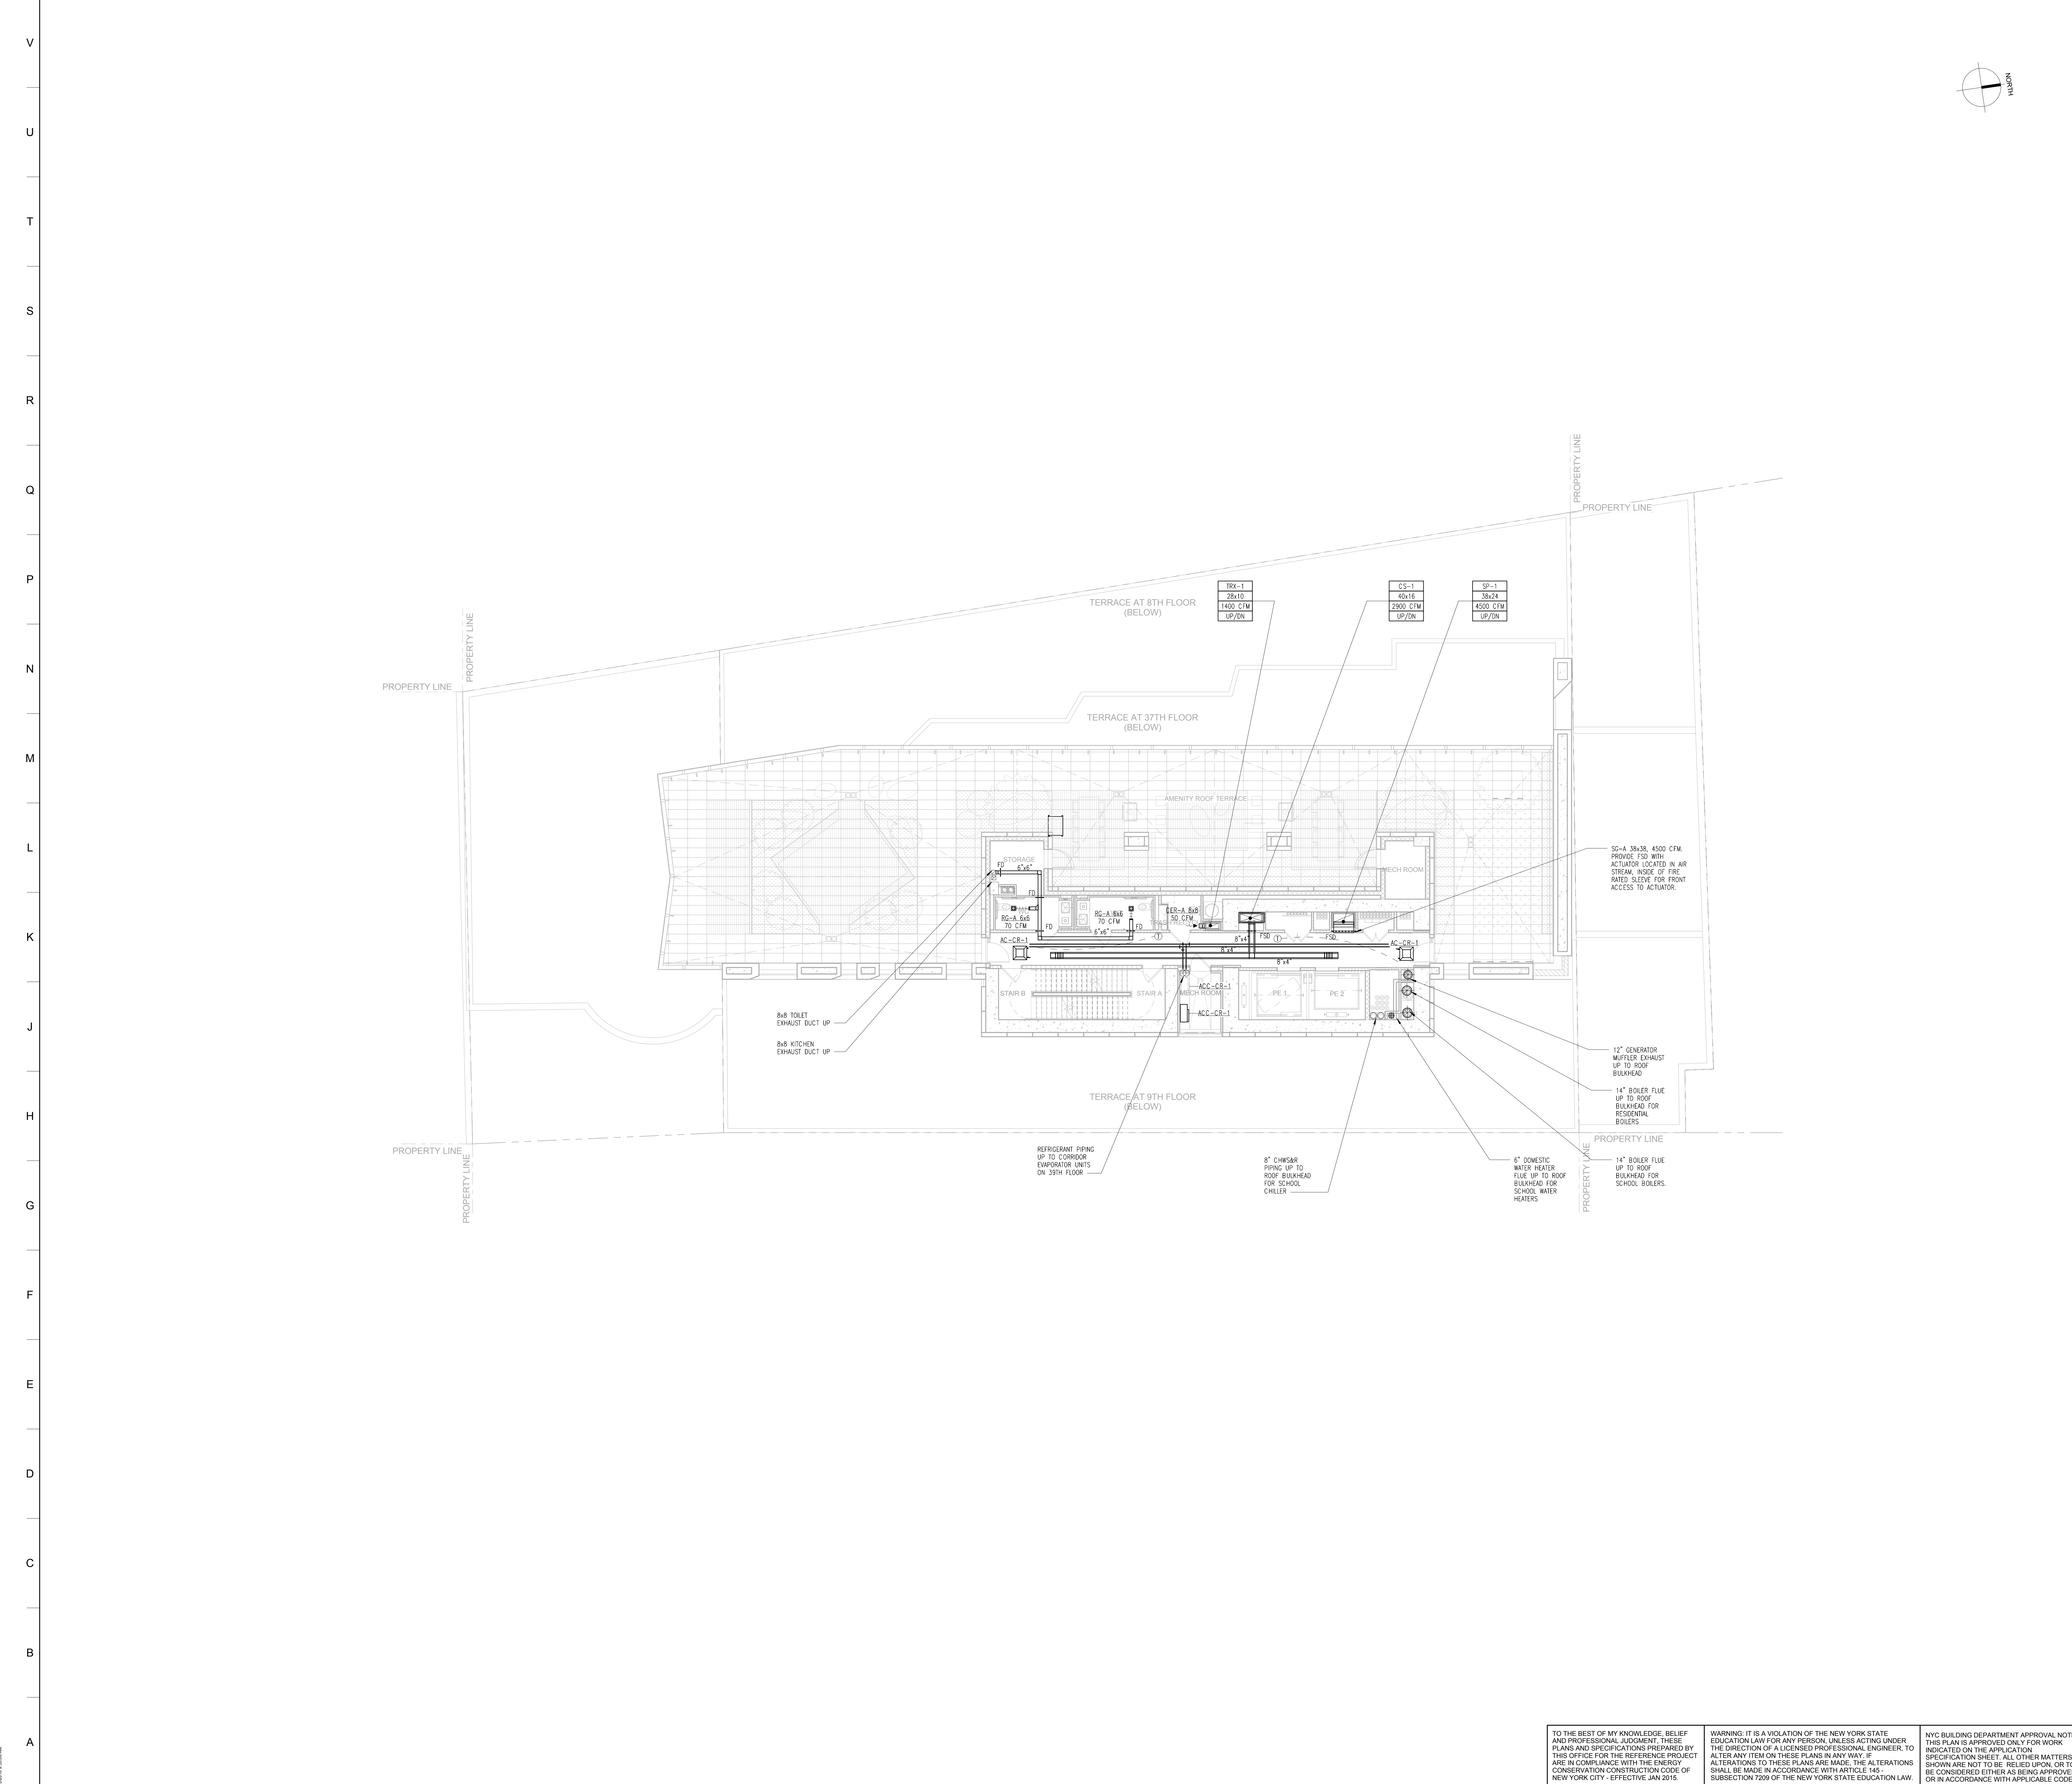

**MATERIAL KEYING LEGEND:**

**MECHANICAL FLOORPLAN NOTES**

- CONSTRUCTION MANAGER TO COORDINATE DURING CONSTRUCTION TO ENSURE AIR SYSTEMS ARE BALANCED BEFORE CEILING ARE INSTALLED.
- ALL ELBOWS TO BE PROVIDED WITH TURNING VINES.
- ALL EQUIPMENT LOCATIONS, DUCTWORK AND PIPING ROUTING SHALL BE COORDINATED AND DETERMINED IN FIELD WITH ALL OTHER TRADES PRIOR TO CONSTRUCTION TO AVOID ANY POSSIBLE CONFLICTS DURING INSTALLATION.
- PROVIDE 1" DIA PROGRAMMABLE REWIRE THERMOSTAT FOR EVERY VRF INDOOR UNIT IN APARTMENTS.
- ALL ROOMS AND CEILING LINEAR DIFFUSERS SHOWN ON MECHANICAL PLANS ARE ACTUAL LENGTH SECTIONS. REFER TO ARCHITECTURAL AND INTERIOR DESIGN DRAWINGS FOR OVERALL LENGTH OF LINEAR DIFFUSERS.
- ALL KITCHENS IN APARTMENTS AND AMENITY SPACES TO BE EXHAUSTED BY KITCHEN HOODS EQUIPPED WITH BOSCH CFM REDUCER MODEL HURESS06. REFER TO INTERIOR DESIGNER DRAWINGS FOR KITCHEN HOOD INFORMATION. CONNECT KITCHEN EXHAUST DUCTWORK TO KITCHEN HOODS PER KITCHEN HOOD MANUFACTURER REQUIREMENTS.
- ALL CEILING RETURN GRILLES IN APARTMENTS AND AMENITY SPACES TO BE PROVIDED WITH ACOUSTICALLY LINED ELBOW ABOVE CEILING. ALL CEILING RETURN LINEAR DIFFUSERS IN APARTMENTS AND AMENITY SPACES TO BE PROVIDED WITH ACOUSTICALLY LINED RETURN AIR PLenum. REFER TO MECHANICAL DETAILS DRAWINGS FOR MORE INFORMATION.
- FOR EVERY MECHANICAL ROOM FROM 8TH FLOOR AND UP CONTAINING ONE OR MORE CONDENSING UNIT, PROVIDE REFRIGERANT LEAK DETECTION SYSTEM LEAK DETECTION SYSTEM TO COMPRISE OF REFRIGERANT LEAK SENSORS AND VISUAL AND AUDIBLE ALARM SYSTEMS INSIDE THE MECHANICAL ROOM AND NEXT TO THE MECHANICAL ROOM ENTRANCE IN CORRIDORS.
- PROVIDE REFRIGERANT PIPING FROM ALL AC UNITS (EVAPORATORS) TO CONDENSING UNITS ACCORDING TO MANUFACTURER'S RECOMMENDATIONS (TMP). ALL REFRIGERANT RISERS TO BE ENCLOSED IN 2 HOUR RATED SHAFTS. REFRIGERANT PIPING IN CORRIDORS AND VERTICAL REFRIGERANT PIPING RISERS SHALL BE ENCLOSED IN 2HR FIRE RATED ENCLOSURE, UNLESS TOTAL SYSTEM REFRIGERANT CHARGE IS LESS THAN 10 LBS AS INDICATED IN EQUIPMENT SCHEDULE. ALL REFRIGERANT PIPING TO BE INSULATED PER MANUFACTURER'S REQUIREMENTS WITH MINIMUM INSULATION OF 1". PROVIDE EACH EVAPORATOR WITH A CONDENSATE DRAIN LINE PITCHED AT LEAST 1/16" PER FOOT. ROUTED TO SECONDARY WASTE FUNNEL AT CLOTHES WASHER DRAIN OUTLET IN EVERY APARTMENT.
- COORDINATE ALL EXTERIOR EXHAUST DISCHARGES WITH OPERABLE OPENINGS TO MAINTAIN 2" FROM DRAINAGE INTO THE SAME DWELLING UNIT & 3" FROM NEIGHBOR. DISCHARGE SHALL BE AT LEAST 10' FROM ADJACENT GRADE. LOWERS SHALL PROVIDE AT LEAST 0.1 SQ. FT. FREE AREA. LOWER SPEC SHALL BE PROVIDED BY ARCHITECT.
- COORDINATE ALL EXTERIOR INTAKE DUCTWORK TERMINATIONS TO MAINTAIN 10' FOOT CLEARANCE FROM THE PROPERTY LINE AND 10' FOOT ABOVE ADJACENT GRADE.
- ALL EXTERIOR TERMINATIONS SHALL BE PROVIDED WITH WIRE MESH & ANCA 350 CREDITED WEATHERPROOF LOWERS. FINISH SHALL BE COORDINATED WITH ARCHITECT.
- MAINTAIN MFG. RECOMMENDED SERVICE CLEARANCE FOR ALL EQUIPMENT. COORDINATE WITH ARCHITECT FOR ACCESS PANEL SPEC'S AND LOCATION. PROVIDE CLEARANCE WITH 12" X 12" ACCESS DOOR ON DRYER EXHAUST AT ALL SPACES IN SHED.
- PROVIDE CLEAR OPENINGS ABOVE CEILING FOR RETURN AIR BACK TO EVAPORATOR.
- PROVIDE FIRE SMOKE DAMPERS AT ALL PENETRATIONS THROUGH 2 HOUR RATED SHAFT WALLS OR FIRE BARRIER WALLS. PROVIDE FIRE DAMPERS AT ALL PENETRATIONS THROUGH 2 HOUR RATED FIRE PARTITION WALLS.
- PROVIDE 1" ACOUSTICAL LINING FOR ALL SUPPLY DUCTWORK IN APARTMENTS AND AMENITY SPACES. ALL DUCTWORK SIZES LISTED ARE INSIDE CLEAR DIMENSIONS OF DUCT AFTER ANY APPLICABLE ACOUSTICAL LINING.
- HEATING AND COOLING SUPPLY AND RETURN DUCTWORK SHALL BE INSULATED TO A MINIMUM R-8 UNCONDITIONED SPACE AND R-8 WHEN LOCATED OUTSIDE THE BUILDING.
- ALL EXHAUST AND ALL INTAKE OPENINGS TO BE EQUIPPED WITH MOTORIZED DAMPER WHEN SERVING MORE THAN 300 CFM. WHEN SERVING 300 CFM OR LESS, PROVIDE GRAVITY SHOCKDAMP DAMPER HAVING MAXIMUM LEAKAGE RATE OF 20 CFM/SQ. FT. AT 1 INCH PRESSURE GAGE.
- DUCTWORK PENETRATING THE BUILDING ENVELOPE SHALL BE SEALED TO PREVENT AIR LEAKAGE THROUGH THE DUCT SYSTEM AND/OR THE BUILDING ENVELOPE. THIS INCLUDES BUT IS NOT LIMITED TO ROOF CURVES AND EXTERIOR WALL EXHAUST/INTAKE VENTS.

NO.	REVISIONS / SUBMISSIONS	DATE

**FX FOWLE**

FX FOWLE ARCHITECTS, LLP (22 WEST 10TH STREET, NEW YORK, NY 10011) 212.627.1700 (F 212.443.8718) WWW.FXFOOWLE.COM

**DESIMONE CONSULTING ENGINEERS**  
18 West 18th Street, 10th Floor, New York, NY 10011 212-632-2211

**DAGHER ENGINEERING, PLLC**  
25 Broadway, New York, NY 10002 212-410-2801

**LANGAN ENGINEERING**  
21 Penn Plaza, New York, NY 10005 212-475-8400

**DEBORAH BERKE PARTNERS**  
220 Fifth Avenue, 7th Floor, New York, NY 10001 212-229-8211

**VAN DUSEN & ASSOCIATES (VDA)**  
125 East 86th Street, Suite 210, East Harlem, NY 10001 973-904-8220

**STANTEC**  
50 West 23rd Street, 8th Floor, New York, NY 10010 212-368-5600

**42 TRINITY PLACE**


**38TH FLOOR MECHANICAL PLAN**

Drawn:	Project No.:
Checked:	1699
Reviewed:	Card File:
ED	Drawing No.:
10/22/15	
Scale:	
1/8" = 1'-0"	Sheet 21 of 36

TO THE BEST OF MY KNOWLEDGE, BELIEF AND PROFESSIONAL JUDGMENT, THESE PLANS AND SPECIFICATIONS PREPARED BY THIS OFFICE FOR THE REFERENCE PROJECT ARE IN COMPLIANCE WITH THE ENERGY CONSERVATION CONSTRUCTION CODE OF NEW YORK CITY - EFFECTIVE JAN 2015.

WARNING: IT IS A VIOLATION OF THE NEW YORK STATE EDUCATION LAW FOR ANY PERSON, UNLESS ACTING UNDER THE DIRECTION OF A LICENSED PROFESSIONAL ENGINEER, TO ALTER ANY ITEM ON THESE PLANS IN ANY WAY. IF ALTERATIONS TO THESE PLANS ARE MADE, THE ALTERATIONS SHALL BE MADE IN ACCORDANCE WITH ARTICLE 145 - SUBSECTION 7209 OF THE NEW YORK STATE EDUCATION LAW.

NYC BUILDING DEPARTMENT APPROVAL NOTICE: THIS PLAN IS APPROVED ONLY FOR WORK INDICATED ON THE APPLICATION SPECIFICATION SHEET. ALL OTHER MATTERS SHOWN ARE NOT TO BE RELEAD UPON, OR TO BE CONSIDERED EITHER AS BEING APPROVED OR IN ACCORDANCE WITH APPLICABLE CODES.

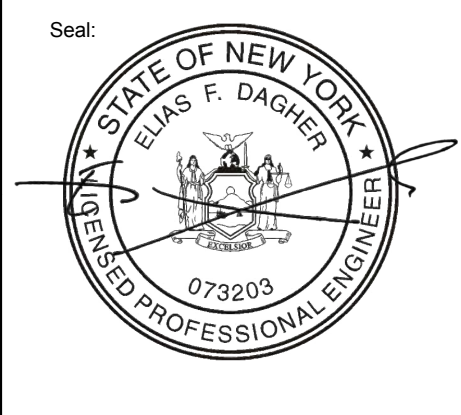

**M-138.00**



**MATERIAL KEYING LEGEND:**

**MECHANICAL FLOORPLAN NOTES**

- CONSTRUCTION MANAGER TO COORDINATE DURING CONSTRUCTION TO ENSURE AIR SYSTEMS ARE BALANCED BEFORE CEILING ARE INSTALLED.
- ALL FLOORS TO BE PROVIDED WITH TURNING VANES.
- ALL EQUIPMENT LOCATIONS, DUCTWORK AND PIPING ROUTING SHALL BE COORDINATED AND DETERMINED IN FIELD WITH ALL OTHER TRADES PRIOR TO CONSTRUCTION TO AVOID ANY POSSIBLE CONFLICTS DURING INSTALLATION.
- PROVIDE 7 DAY PROGRAMMABLE REMOTE THERMOSTAT FOR EVERY VRF INDOOR UNIT IN APARTMENTS.
- ALL DUCTWORK AND CEILING LINEAR OFFICERS SHOWN ON MECHANICAL PLANS ARE ACTIVE LENGTH SECTIONS. REFER TO ARCHITECTURAL AND INTERIOR DESIGN DRAWINGS FOR OVERALL LENGTH OF LINEAR OFFICERS.
- ALL KITCHENS IN APARTMENTS AND AMENITY SPACES TO BE EXHAUSTED BY KITCHEN HOODS EQUIPPED WITH BOSCH CFM REDUCER MODEL HUREDOLOGIC. REFER TO INTERIOR DESIGNER DRAWINGS FOR KITCHEN HOOD INFORMATION. CONNECT KITCHEN EXHAUST DUCTWORK TO KITCHEN HOODS PER KITCHEN HOOD MANUFACTURER REQUIREMENTS.
- ALL CEILING RETURN GRILLES IN APARTMENTS AND AMENITY SPACES TO BE PROVIDED WITH ACOUSTICALLY LINED FIBER ABOVE CEILING. ALL LE-C & LE-C CEILING RETURN LINEAR DIFFUSERS IN APARTMENTS AND AMENITY SPACES TO BE PROVIDED WITH ACOUSTICALLY LINED RETURN AIR PLENUM. REFER TO MECHANICAL DETAILS DRAWINGS FOR MORE INFORMATION.
- FOR EVERY MECHANICAL ROOM FROM 8TH FLOOR AND UP CONTAINING ONE OR MORE CONDENSING UNIT, PROVIDE RETROFIT LEAK DETECTION SYSTEM. LEAK DETECTION SYSTEM TO COMPRISE OF REFRIGERANT LEAK SENSORS AND VISUAL AND AUDIBLE ALARM SYSTEMS INSIDE THE MECHANICAL ROOMS AND NEXT TO THE MECHANICAL ROOM ENTRANCES IN CORRIDORS.
- PROVIDE RETROFIT PIPING FROM ALL AC UNITS (EVAPORATORS) TO CONDENSING UNITS ACCORDING TO MANUFACTURER'S RECOMMENDATIONS (TRP). ALL RETROFIT RIGS TO BE ENCLOSED IN 2 HOUR RATED SHAPTS. RETROFIT PIPING IN EGRESS CORRIDORS AND VERTICAL REFRIGERANT PIPING RISERS SHALL BE ENCLOSED IN ONE HOUR RATED ENCLOSURE UNLESS TOTAL SYSTEM REFRIGERANT CHARGE IS LESS THAN 10 LBS AS INDICATED IN EQUIPMENT SCHEDULE. ALL REFRIGERANT PIPING TO BE ISOLATED PER MANUFACTURER'S REQUIREMENTS WITH MINIMUM INSULATION OF 1.5". PROVIDE EACH EVAPORATOR WITH A CONDENSATE DRAIN LINE PITCHED AT LEAST 1/16" PER FOOT. ROUTED TO SECONDARY WASTE FUNNEL AT CLOTHES WESHER DRAIN OUTLET IN EVERY APARTMENT.
- COORDINATE ALL EXTERIOR EXHAUST DISCHARGES WITH OPERABLE OPENINGS TO MAINTAIN 2" FROM OPENING INTO THE SAME DWELLING UNIT & 3" FROM NEIGHBOR. DISCHARGE SHALL BE AT LEAST 10' FROM ADJACENT GRADE. LOWERS SHALL PROVIDE AT LEAST 0.1 SQ. FT. FREE AREA. LOWERS SPEC SHALL BE PROVIDED BY ARCHITECT. COORDINATE ALL EXTERIOR INTAKE DUCTWORK TERMINATIONS TO MAINTAIN 10' FOOT CLEARANCE FROM THE PROPERTY LINE AND 10' FOOT ABOVE ADJACENT GRADE. ALL EXTERIOR TERMINATIONS SHALL BE PROVIDED WITH WIRE MESH & AMCA 500 CERTIFIED WEATHERPROOF LOWERS. FINISH SHALL BE COORDINATED WITH ARCHITECT.
- MAINTAIN MFG. RECOMMENDED SERVICE CLEARANCE FOR ALL EQUIPMENT. COORDINATE WITH ARCHITECT FOR ACCESS PANEL SPECS AND LOCATION.
- PROVIDE CLEANOUTS WITH 12" X 12" ACCESS DOOR ON EXTERIOR EXHAUST AT ALL OFFSETS IN SHAFT.
- PROVIDE CLEAR OPENINGS ABOVE CEILING FOR RETURN AIR BACK TO EVAPORATOR.
- PROVIDE FIRE SMOKE DAMPERS AT ALL PENETRATIONS THROUGH 2 HOUR RATED SHAPTS WALLS OR FIRE BARRIER WALLS. PROVIDE FIRE DAMPERS AT ALL PENETRATIONS THROUGH 2 HOUR RATED FIRE PARTITION WALLS.
- PROVIDE 1" ACOUSTICAL LINING FOR ALL SUPPLY DUCTWORK IN APARTMENTS AND AMENITY SPACES. ALL DUCTWORK SIZES LISTED ARE INSIDE CLEAR DIMENSIONS OF DUCT AFTER ANY APPLICABLE ACOUSTICAL LINING.
- HEATING AND COOLING SUPPLY AND RETURN DUCTWORK SHALL BE INSULATED TO A MINIMUM R-6 IN UNCONDITIONED SPACE AND R-8 WHEN LOCATED OUTSIDE THE BUILDING.
- ALL EXHAUST AND ALL INTAKE OPENINGS TO BE EQUIPPED WITH MOTORIZED DAMPER WHEN SERVING MORE THAN 500 CFM. WHEN SERVING 500 CFM OR LESS, PROVIDE GRAVITY BACKDRAFT DAMPER HAVING MINIMUM LEAKAGE RATE OF 20 CFM/SQ. FT. AT 1" INCH PRESSURE GAUGE.
- DUCTWORK PENETRATING THE BUILDING ENVELOPE SHALL BE SEALED TO PREVENT AIR LEAKAGE THROUGH THE DUCT SYSTEM AND/OR THE BUILDING ENVELOPE. THIS INCLUDES BUT IS NOT LIMITED TO ROOF CURBS AND EXTERIOR WALL EXHAUST/INTAKE VENTS.

NO.	REVISIONS / SUBMISSIONS	DATE
	DOOR SUBMISSION	08.08.2016

**FX FOWLE**  
 FAVORABLE ARCHITECTS, LLP (22 WEST 60TH STREET, NEW YORK, NY 10011) | 212.627.1700 (F) 212.463.8718 | WWW.FXFFOWLE.COM

**DESIMONE CONSULTING ENGINEERS**  
 18 West 18th Street, 10th Floor, New York, NY 10011 212-632-2211

**DAGHER ENGINEERING, PLLC**  
 25 Broadway, New York, NY 10002 212-469-2811

**LANGAN ENGINEERING**  
 21 Penn Plaza, New York, NY 10005 212-475-8400

**DEBORAH BERKE PARTNERS**  
 220 Fifth Avenue, 7th Floor, New York, NY 10001 212-229-8211

**VAN DEUSEN & ASSOCIATES (VDA)**  
 125 East 86th Avenue, Suite 310, East Rutherford, NJ 10001 973-984-8220

**STANTEC**  
 50 West 23rd Street, 8th Floor, New York, NY 10010 212-366-5600

**42 TRINITY PLACE**

DRAWING TITLE:  
**39TH FLOOR MECHANICAL PLAN**


Drawn: RK	Project No.: 1699
Checked: JM	Coord File:
Reviewed: ED	Drawing No.:
Date: 10/27/15	Scale: 1/8" = 1'-0"
Sheet 22 of 36	

**M-139.00**

TO THE BEST OF MY KNOWLEDGE, BELIEF AND PROFESSIONAL JUDGMENT, THESE PLANS AND SPECIFICATIONS PREPARED BY THIS OFFICE FOR THE REFERENCE PROJECT ARE IN COMPLIANCE WITH THE ENERGY CONSERVATION CONSTRUCTION CODE OF NEW YORK CITY - EFFECTIVE JAN 2015.

WARNING: IT IS A VIOLATION OF THE NEW YORK STATE EDUCATION LAW FOR ANY PERSON UNLESS ACTING UNDER THE DIRECTION OF A LICENSED PROFESSIONAL ENGINEER, TO ALTER ANY ITEM ON THESE PLANS IN ANY WAY. IF ALTERATIONS TO THESE PLANS ARE MADE, THE ALTERATIONS SHALL BE MADE IN ACCORDANCE WITH ARTICLE 145 - SUBSECTION 7209 OF THE NEW YORK STATE EDUCATION LAW.

NYC BUILDING DEPARTMENT APPROVAL NOTE: THIS PLAN IS APPROVED ONLY FOR WORK INDICATED ON THE APPLICATION SPECIFICATION SHEET. ALL OTHER MATTERS SHOWN ARE NOT TO BE RELED UPON, OR TO BE CONSIDERED EITHER AS BEING APPROVED OR IN ACCORDANCE WITH APPLICABLE CODES.

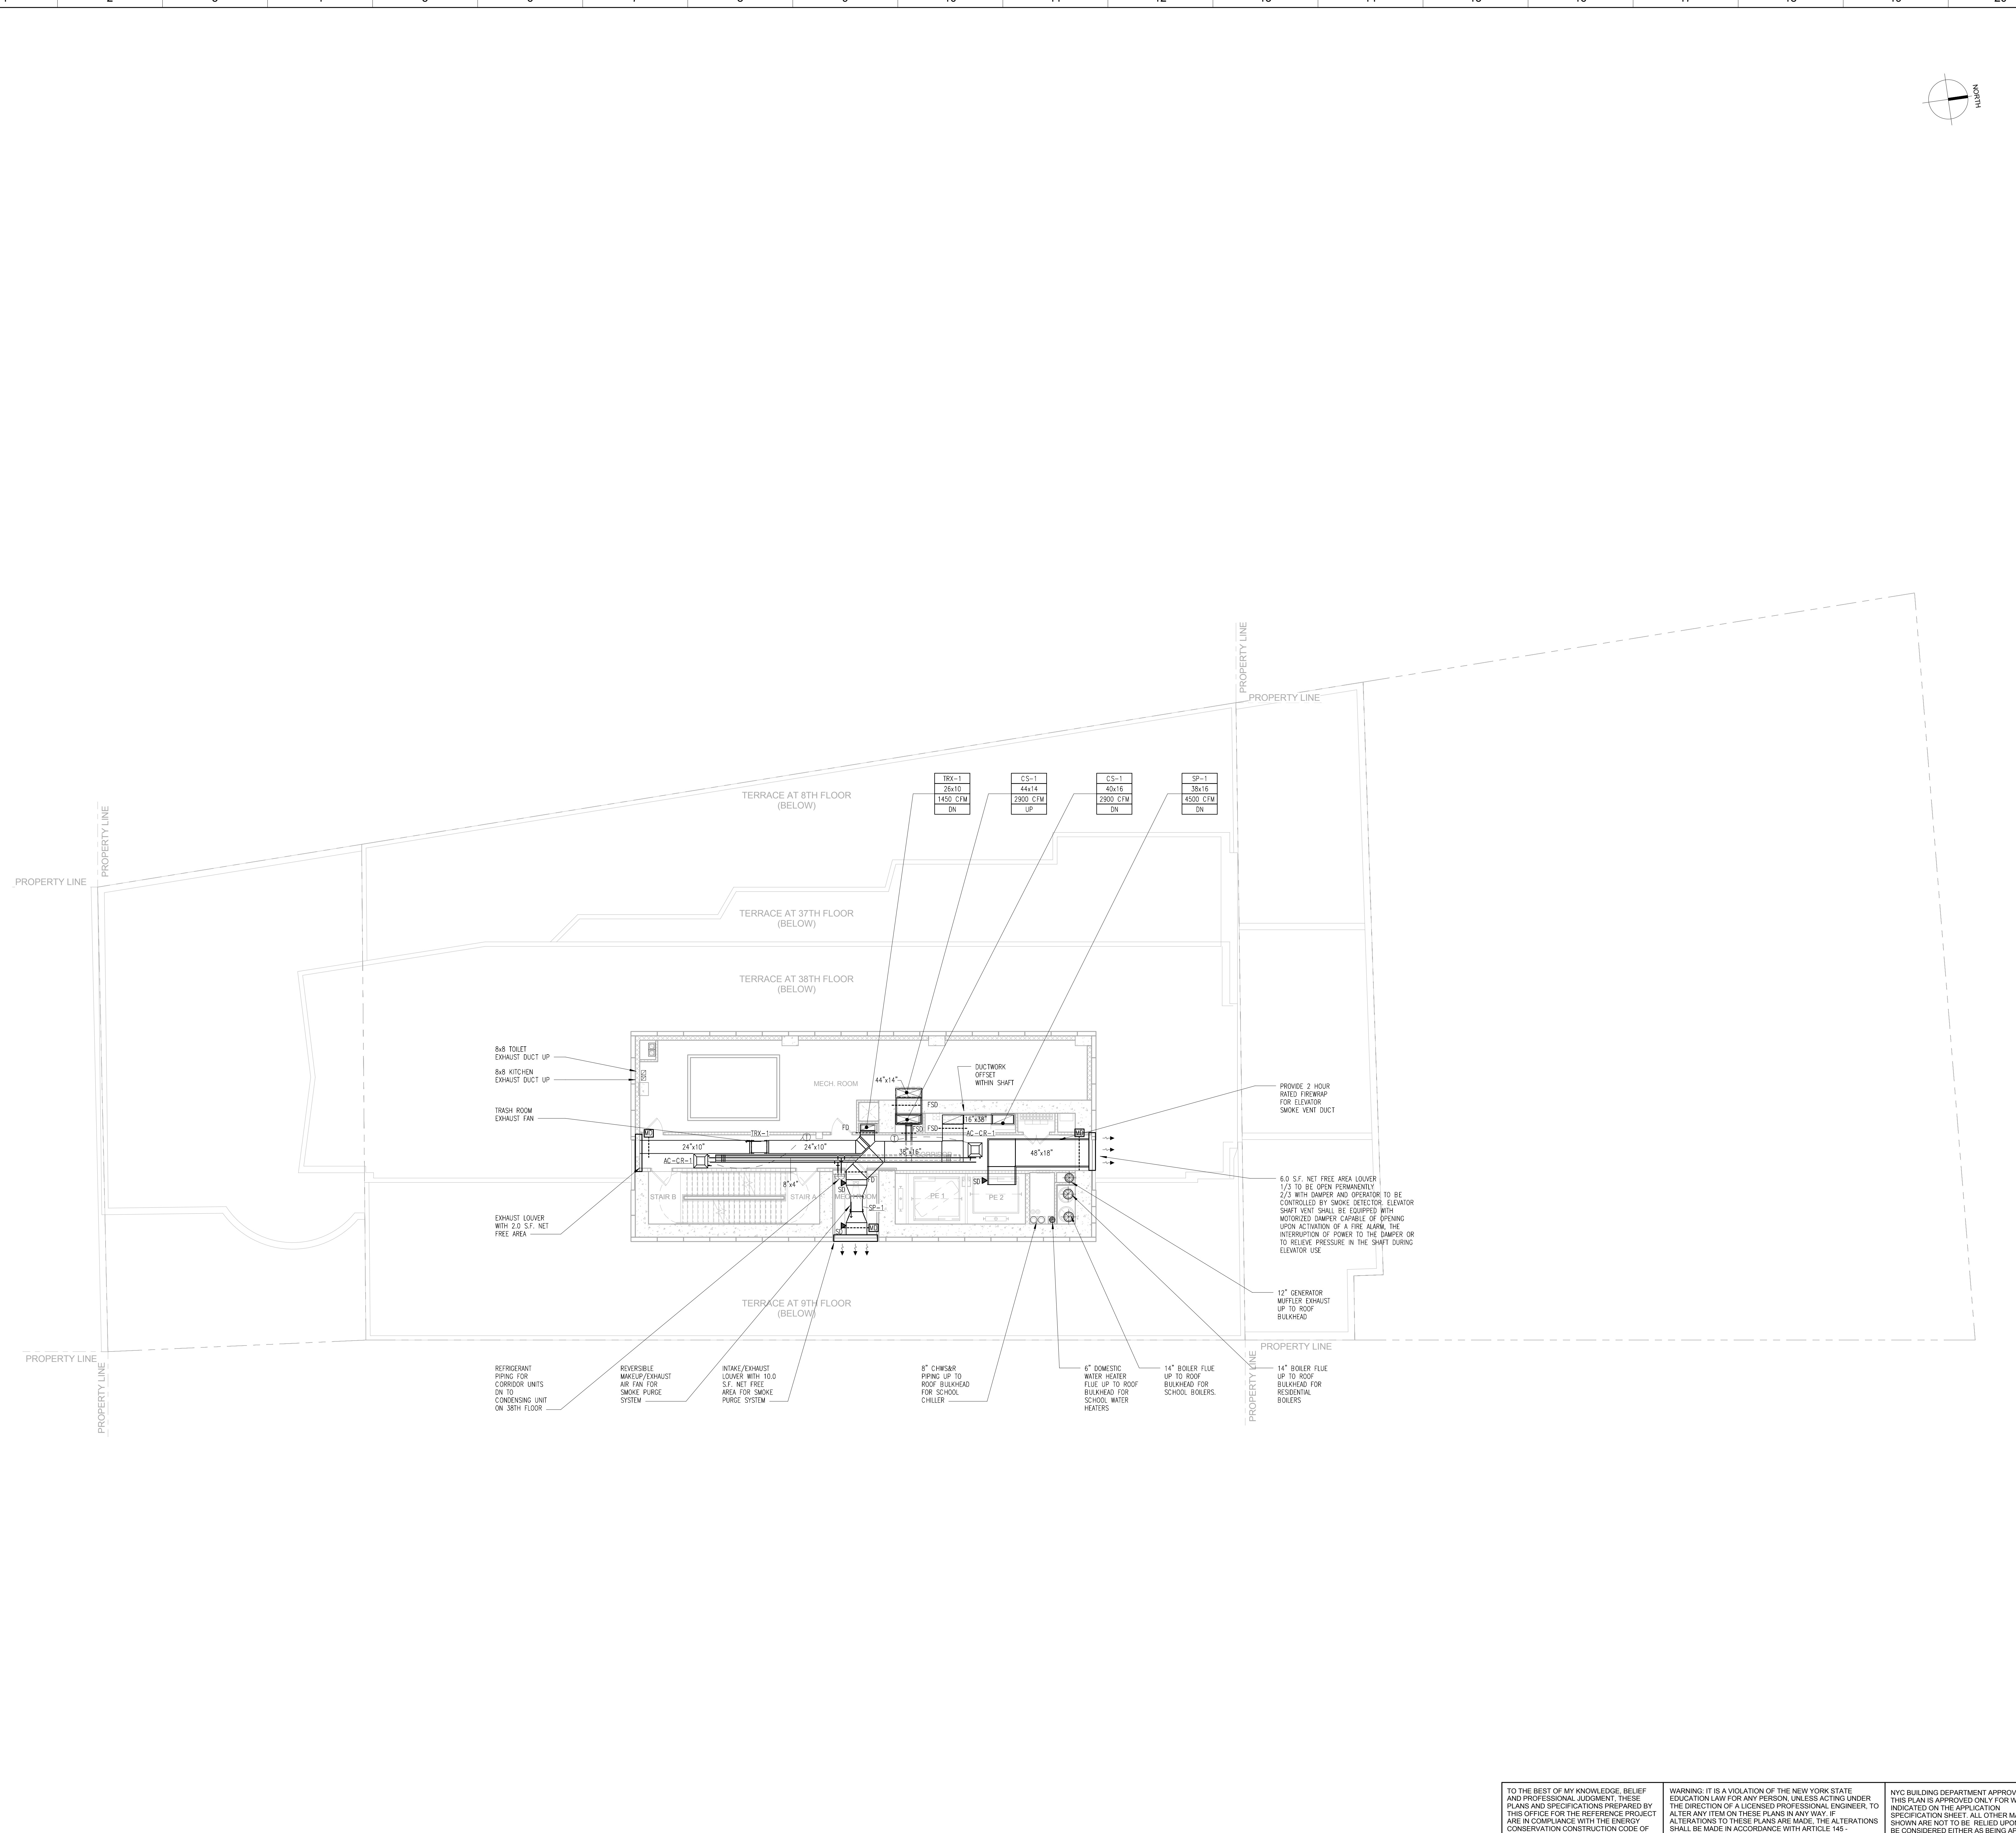


V  
U  
T  
S  
R  
Q  
P  
N  
M  
L  
K  
J  
H  
G  
F  
E  
D  
C  
B  
A

V  
U  
T  
S  
R  
Q  
P  
N  
M  
L  
K  
J  
H  
G  
F  
E  
D  
C  
B  
A








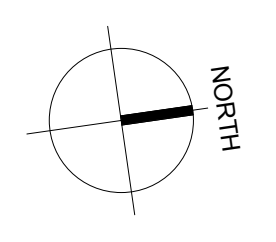

MATERIAL KEYING LEGEND:

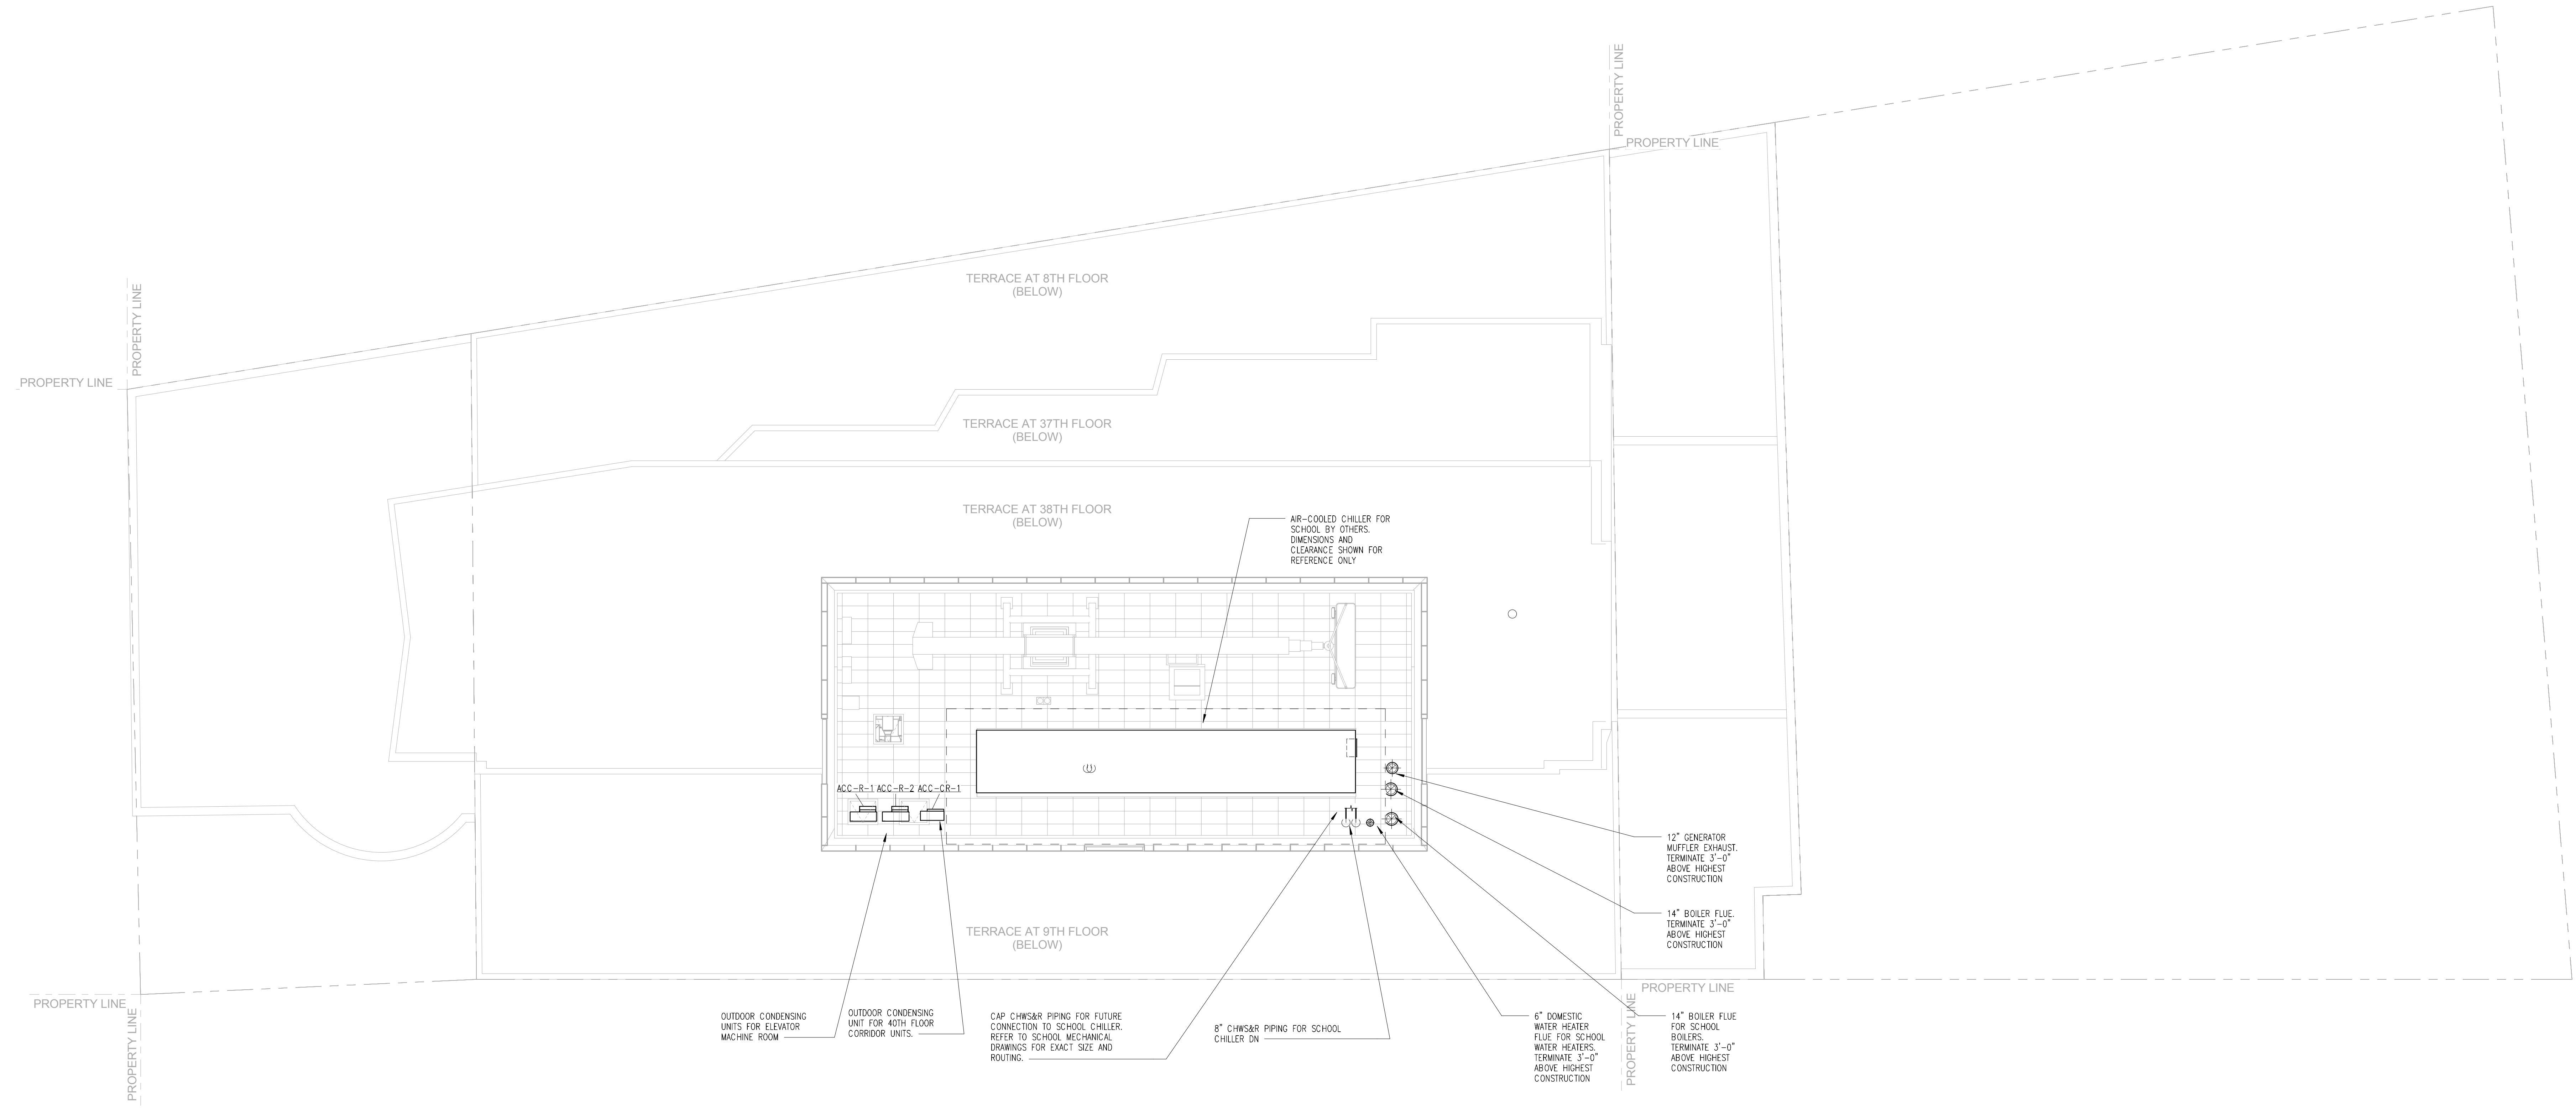

NO.	REVISIONS / SUBMISSIONS	DATE
	DCR SUBMISSION	08.08.2016

**FX FOWLE**  
 FX FOWLE ARCHITECTS, LLP | 22 WEST 10TH STREET | NEW YORK, NY 10011 | T: 212.627.1700 | F: 212.463.8718 | WWW.FXFOOWLE.COM

**DESIMONE CONSULTING ENGINEERS**  
 18 West 18th Street, 10th Floor, New York, NY 10011 212-632-2211

**DAGHER ENGINEERING, PLLC**  
 25 Broadway, New York, NY 10002 212-460-2801

**LANGAN ENGINEERING**  
 21 Penn Plaza, New York, NY 10005 212-475-5400

**DEBORAH BERKE PARTNERS**  
 220 Fifth Avenue, 7th Floor, New York, NY 10001 212-229-8211

**VAN DEUSEN & ASSOCIATES (VDA)**  
 125 East 86th Avenue, Suite 310, East Haven, NY 10001 973-904-8220

**STANTEC**  
 50 West 23rd Street, 8th Floor, NY 10010 212-366-5600

**42 TRINITY PLACE**

DRAWING TITLE:  
**ROOF MECHANICAL PLAN**

Seal:	Drawn:	Project No.:
	RK	1699
	Checked:	Coord File:
	JM	
	Reviewed:	Drawing No.:
	ED	M-141.00
	Date:	Scale:
	10/22/15	1/8" = 1'-0"
		Sheet 24 of 36

TO THE BEST OF MY KNOWLEDGE, BELIEF AND PROFESSIONAL JUDGMENT, THESE PLANS AND SPECIFICATIONS PREPARED BY THIS OFFICE FOR THE REFERENCE PROJECT ARE IN COMPLIANCE WITH THE ENERGY CONSERVATION CONSTRUCTION CODE OF NEW YORK CITY - EFFECTIVE JAN 2015.

WARNING: IT IS A VIOLATION OF THE NEW YORK STATE EDUCATION LAW FOR ANY PERSON, UNLESS ACTING UNDER THE DIRECTION OF A LICENSED PROFESSIONAL ENGINEER, TO ALTER ANY ITEM ON THESE PLANS IN ANY WAY. IF ALTERATIONS TO THESE PLANS ARE MADE, THE ALTERATIONS SHALL BE MADE IN ACCORDANCE WITH ARTICLE 145 - SUBSECTION 7209 OF THE NEW YORK STATE EDUCATION LAW.

NYC BUILDING DEPARTMENT APPROVAL NOTE: THIS PLAN IS APPROVED ONLY FOR WORK INDICATED ON THE APPLICATION SPECIFICATION SHEET. ALL OTHER MATTERS SHOWN ARE NOT TO BE RELED UPON, OR TO BE CONSIDERED EITHER AS BEING APPROVED OR IN ACCORDANCE WITH APPLICABLE CODES.



PACKAGED AIR COOLED UNIT SCHEDULE														STANDARD MFR: UNITED COOL AIR			
UNIT NO.	SERVICE	MODEL NO.	TOTAL COOLING CAPACITY (MBH)		EVAPORATOR DATA		SUPPLY FAN DATA			COMPRESSOR DATA			HEATING COIL DATA			EER	REMARKS
			SENSIBLE	TOTAL	ENT. AIR TEMP. DB (°F)	ENT. AIR TEMP. WB (°F)	AIR QTY. (CFM)	STATIC PRESS. (IN. W.G.)	MOTOR (HP)	ELECT. (VOLTS/PH/Hz)	INPUT (KW)	OUTDOOR AIR TEMP. (°F)	CAP. (MBH)	WATER FLOW RATE (GPM)	ENT. WATER TEMP. (°F)		
AC-1-1	LOBBY	02C35AH	88.5	68.7	60	66	3200	1	1.5	208/1/60	35	97.3	9.8	160	140	11.2	

DIFFUSER, GRILLES AND REGISTERS SCHEDULE							STANDARD MFR: TITUS
TAC	DESCRIPTION	MODEL	SIZE	NECK SIZE	NC	REMARKS	
SG-A	SUPPLY GRILLE	301 FL	SEE DWG.	-	<25	SEE NOTES	
RG-A	RETURN GRILLE	350 FL	SEE DWG.	-	<25	SEE NOTES	
CD-A	CEILING DIFFUSER	CMN	SEE DWG.	-	<24	SEE NOTES	
CR-A	CEILING RETURN	355 FL	SEE DWG.	-		SEE NOTES	
TG-A	TRANSFER GRILLE	350 FL	SEE DWG.	-	<25	SEE NOTES	

- NOTES:  
 1. SUBMIT DIFFUSER AND GRILLES NC RATINGS FOR APPROVAL.  
 2. COORDINATE FINISH AND BORDER TYPE WITH ARCHITECT.

ENERGY RECOVERY VENTILATOR SCHEDULE														STANDARD MFR: LOSSANY		
UNIT NO.	MODEL NO.	LOCATION	OUTSIDE AIRFLOW (CFM)	EXHAUST AIRFLOW (CFM)	MOTOR SIZE (HP)	NUMBER OF MOTORS	STARTING CURRENT (A)	MCA (A)	MOCP (A)	VOLTS/PH/Hz	TYPE	COOLING EFFICIENCY		HEATING EFFICIENCY		REMARKS
												TEMPERATURE	ENTHALPY	TEMPERATURE	ENTHALPY	
ERV-C-1	HEXRNH	CELLAR	4000	4000	5	2	14.5	35.9	45	208/3/59	CROSS FLOW	85%	50%	85.0%	53%	MFR: RENEWARE
ERV-C-2	LGH-F300-R45-E	CELLAR	300	300	1/2	2	2.5	1.8	15	208/1/60	CROSS FLOW	66%	50%	66%	63%	
ERV-36-1	LGH-F600-R45-E	36TH FLOOR	600	600	1/2	2	5	3.6	15	208/1/60	CROSS FLOW	67.0%	50%	67.0%	64%	
ERV-37-1	LGH-F470-R45-E	37TH FLOOR	470	470	1/2	2	4.5	3.1	15	208/1/60	CROSS FLOW	69.0%	51%	69.0%	64%	
ERV-37-2	LGH-F300-R45-E	37TH FLOOR	300	300	1/2	2	2.5	1.8	15	208/1/60	CROSS FLOW	66%	50%	66%	63%	

- NOTES:  
 1. PROVIDE WITH FROST PROTECTION BY MANUFACTURER.  
 2. PROVIDE WITH REMOTE CONTROLLER.  
 3. PROVIDE VIBRATION ISOLATION.  
 4. PROVIDE WITH FACTORY MOUNTED DISCONNECT.  
 5. PROVIDE WITH MOTORIZED BACKDRIFT DAMPER AND INSECT SCREEN AT TERMINATIONS.

LINEAR DIFFUSER SCHEDULE														STANDARD MFR: TITUS
UNIT NO.	AREA SERVE	MODEL NO.	TOTAL LENGTH (IN.)	ACTIVE LENGTH (IN.)	TOTAL AIR FLOW (CFM)	AIR FLOW PER FT. (CFM/FT.)	NO. OF SLOTS	SLOT SIZE (IN.)	NC	REMARKS	MOTOR DATA			
											HP	AMP	WGT (LB)	
LD-A	APARTMENTS	CT-540	SEE DWG.	SEE DWG.	SEE DWG.	SEE DWG.	1	3	<25	SIDEWALL MOUNTED				
LD-B	APARTMENTS	FL-10-HT	SEE DWG.	SEE DWG.	SEE DWG.	SEE DWG.	1	1	<25	CEILING MOUNTED				
LD-C	APARTMENTS	FL-15-HT	SEE DWG.	SEE DWG.	SEE DWG.	SEE DWG.	1	1 1/2	<25	CEILING MOUNTED				
LR-A	APARTMENTS	CT-540	SEE DWG.	SEE DWG.	SEE DWG.	SEE DWG.	1	3	<25	SIDEWALL MOUNTED				
LR-B	APARTMENTS	FL-10-HT	SEE DWG.	SEE DWG.	SEE DWG.	SEE DWG.	1	1	<25	CEILING MOUNTED				
LR-C	APARTMENTS	FL-15-HT	SEE DWG.	SEE DWG.	SEE DWG.	SEE DWG.	1	1 1/2	<25	CEILING MOUNTED				

- NOTES:  
 1. PROVIDE STEEL CABLE OPERATED DAMPER FOR LINEAR SUPPLY DIFFUSERS INSTALLED ABOVE INACCESSIBLE CEILING.  
 2. MODEL # AC-35-B IN TYPES & GRID OPERATOR.  
 3. COORDINATE DIFFUSER BORDER WITH CEILING TYPE TO INSURE MOUNTING COMPATIBILITY.  
 4. PROVIDE FIELD FABRICATED PLENUM.  
 5. PROVIDE LIGHT SHIELD MODEL # FR FOR RETURN DIFFUSERS WITHOUT PLENUM.

CONSTANT AIR FLOW REGULATOR SCHEDULE											STANDARD MFR: AMERICAN ALDES	
UNIT NO.	SERVICE	LOCATION	MODEL NO.	SLEEVE SIZE (NOMINAL)	REGULATOR DIA. (IN.)	MAXIMUM AIR FLOW RATE (CFM)	BRANCH DUCT SIZE (IN.)	PRESSURE DIFFERENCE RANGE (IN. WG)	SERVICE	REMARKS	MOTOR DATA	
											HP	AMP
CR-A	TRASH ROOM EXHAUST	SEE DWGS	CEA-FFA-BDD-II	8x8	4	60	8x8	0.2 - 0.8	TRASH ROOM EXHAUST	CONSTANT EXHAUST REGISTERS WITH INTERNAL FIRE DAMPER AND BACKDRIFT DAMPER		

- NOTES:  
 1. EXACT LOCATION TO BE COORDINATED WITH ARCHITECT IN FIELD.  
 2. INSTALL CAR AS PER MANUFACTURER'S RECOMMENDATIONS. REFER TO DETAILS.  
 3. AMERICAN ALDES SUPPLY AND EXHAUST REGISTER BOX FOR AUTOMATIC FLOW CONTROL OF SPECIFIED CFM 1/2 - 150.  
 4. CONSTRUCTION SHALL BE HEAVY GRADE GALVANIZED STEEL AND UL 2043 SAFETY LISTED AND LABELED FOR FLAME AND SMOKE PENETRATION.  
 5. REFER TO MANUFACTURER'S INSTALLATION DETAILS FOR ADDITIONAL DETAILS PRIOR TO INSTALLATION.  
 6. ALL ASSEMBLIES SHALL HAVE ROUND 4" EXTENDED CAR SLEEVE WITH FACTORY SUPPLIED BACK DRAFT DAMPER (BDD).  
 7. MAXIMUM AIR FLOW RATES INDICATED ON SCHEDULE ARE AVERAGE RANGES. EXACT AIR FLOW (CFM) SETTING SHALL BE IN INCREMENTS AVAILABLE WITH THE ASSOCIATE CAR DIAMETER.

FAN SCHEDULES														STANDARD MFR: GREENHECK	
UNIT NO.	SERVICE	LOCATION	MODEL NO.	TYPE	FAN DATA				MOTOR DATA				DRIVE	WEIGHT (LB)	REMARKS
					AIR QTY. (CFM)	FAN SPEED (RPM)	EXTERNAL STATIC PRESS. (IN. WG)	BRAKE HORSE POWER	HORSE POWER	MOTOR SPEED (RPM)	FLA (AMPS)	ELECTRICAL (VOLTS/PH/Hz)			
DA-1	MECHANICAL ROOM SUPPLY	10TH FLOOR	SQ-160-VG	INLINE	1,400	821	0.5	0.2	3/4	1140	10.60	120/60/1	DIRECT	142	VAR-GREEN EC MOTOR
DA-2	DRYER MAKEUP AIR	CELLAR	IS688	INLINE	440	-	0.5	-	1/8	2665	2.10	120/60/1	DIRECT	20	MFR: US DRAFT CO
DA-10-A	APARTMENT OUTSIDE AIR	10TH FLOOR	SQ-99-VG	INLINE	110	1,528	0.75	0.1	1/4	1725	3.70	120/60/1	DIRECT	54	VAR-GREEN EC MOTOR
DA-1R-A	APARTMENT OUTSIDE AIR	LOW RISE FLOORS	SQ-99-VG	INLINE	540	1,761	1	0.27	3/4	2200	11.30	120/60/1	DIRECT	63	VAR-GREEN EC MOTOR
DA-1R-B	APARTMENT OUTSIDE AIR	LOW RISE FLOORS	SQ-98-VG	INLINE	420	1,827	1	0.25	3/4	2200	11.30	120/60/1	DIRECT	63	VAR-GREEN EC MOTOR
DA-1R-C	APARTMENT OUTSIDE AIR	LOW RISE FLOORS	SQ-99-VG	INLINE	540	1,761	1	0.27	3/4	2200	11.30	120/60/1	DIRECT	63	VAR-GREEN EC MOTOR
DA-1R-D	APARTMENT OUTSIDE AIR	LOW RISE FLOORS	SQ-98-VG	INLINE	480	1,918	1	0.29	3/4	2200	11.30	120/60/1	DIRECT	63	VAR-GREEN EC MOTOR
DA-MR-A	APARTMENT OUTSIDE AIR	MID RISE FLOORS	SQ-99-VG	INLINE	600	1,815	1	0.3	3/4	2200	11.30	120/60/1	DIRECT	63	VAR-GREEN EC MOTOR
DA-MR-B	APARTMENT OUTSIDE AIR	MID RISE FLOORS	SQ-99-VG	INLINE	540	1,761	1	0.27	3/4	2200	11.30	120/60/1	DIRECT	63	VAR-GREEN EC MOTOR
DA-MR-C	APARTMENT OUTSIDE AIR	MID RISE FLOORS	SQ-99-VG	INLINE	600	1,815	1	0.3	3/4	2200	11.30	120/60/1	DIRECT	63	VAR-GREEN EC MOTOR
DA-MR-A	APARTMENT OUTSIDE AIR	HIGH RISE FLOORS	SQ-99-VG	INLINE	600	1,815	1	0.3	3/4	2200	11.30	120/60/1	DIRECT	63	VAR-GREEN EC MOTOR
DA-MR-B	APARTMENT OUTSIDE AIR	HIGH RISE FLOORS	SQ-99-VG	INLINE	540	1,761	1	0.27	3/4	2200	11.30	120/60/1	DIRECT	63	VAR-GREEN EC MOTOR
DA-MR-C	APARTMENT OUTSIDE AIR	HIGH RISE FLOORS	SQ-99-VG	INLINE	600	1,815	1	0.3	3/4	2200	11.30	120/60/1	DIRECT	63	VAR-GREEN EC MOTOR
DA-36-A	APARTMENT OUTSIDE AIR	36TH FLOOR	SQ-99-VG	INLINE	660	2,019	1.25	0.41	3/4	2200	11.30	120/60/1	DIRECT	63	VAR-GREEN EC MOTOR
EX-2	VRF ROOM EXHAUST	9TH TO 36TH FLOOR	SEE-3036-50	PROPELLER	10,700	1,147	1	4.19	5	1725	16.70	208/60/3	BELT	361	VFD, SEE NOTES 1&2
EX-3	MECHANICAL ROOM EXHAUST	10TH FLOOR	SQ-160-VG	INLINE	1,400	821	0.5	0.2	3/4	1140	10.60	120/60/1	DIRECT	142	VAR-GREEN EC MOTOR
TX-10-A	APARTMENT TOILET EXHAUST	10TH FLOOR	SQ-99-VG	INLINE	110	1,528	0.75	0.1	1/4	1725	3.70	120/60/1	DIRECT	54	VAR-GREEN EC MOTOR
TX-1R-A	APARTMENT TOILET EXHAUST	LOW RISE FLOORS	SQ-99-VG	INLINE	540	1,761	1	0.27	3/4	2200	11.30	120/60/1	DIRECT	63	VAR-GREEN EC MOTOR
TX-1R-B	APARTMENT TOILET EXHAUST	LOW RISE FLOORS	SQ-98-VG	INLINE	420	1,827	1	0.25	3/4	2200	11.30	120/60/1	DIRECT	63	VAR-GREEN EC MOTOR
TX-1R-C	APARTMENT TOILET EXHAUST	LOW RISE FLOORS	SQ-99-VG	INLINE	540	1,761	1	0.27	3/4	2200	11.30	120/60/1	DIRECT	63	VAR-GREEN EC MOTOR
TX-1R-D	APARTMENT TOILET EXHAUST	LOW RISE FLOORS	SQ-98-VG	INLINE	480	1,918	1	0.29	3/4	2200	11.30	120/60/1	DIRECT	63	VAR-GREEN EC MOTOR
TX-MR-A	APARTMENT TOILET EXHAUST	MID RISE FLOORS	SQ-99-VG	INLINE	600	1,815	1	0.3	3/4	2200	11.30	120/60/1	DIRECT	63	VAR-GREEN EC MOTOR
TX-MR-B	APARTMENT TOILET EXHAUST	MID RISE FLOORS	SQ-99-VG	INLINE	540	1,761	1	0.27	3/4	2200	11.30	120/60/1	DIRECT	63	VAR-GREEN EC MOTOR
TX-MR-C	APARTMENT TOILET EXHAUST	MID RISE FLOORS	SQ-99-VG	INLINE	600	1,815	1	0.3	3/4	2200	11.30	120/60/1	DIRECT	63	VAR-GREEN EC MOTOR
TX-MR-A	APARTMENT TOILET EXHAUST	HIGH RISE FLOORS	SQ-99-VG	INLINE	600	1,815	1	0.3	3/4	2200	11.30	120/60/1	DIRECT	63	VAR-GREEN EC MOTOR
TX-MR-B	APARTMENT TOILET EXHAUST	HIGH RISE FLOORS	SQ-99-VG	INLINE	540	1,761	1	0.27	3/4	2200	11.30	120/60/1	DIRECT	63	VAR-GREEN EC MOTOR
TX-MR-C	APARTMENT TOILET EXHAUST	HIGH RISE FLOORS	SQ-99-VG	INLINE	600	1,815	1	0.3	3/4	2200	11.30	120/60/1	DIRECT	63	VAR-GREEN EC MOTOR
TX-36-A	APARTMENT TOILET EXHAUST	36TH FLOOR	SQ-99-VG	INLINE	660	2,019	1.25	0.41	3/4	2200	11.30	120/60/1	DIRECT	63	VAR-GREEN EC MOTOR
KX-1	KITCHEN EXHAUST	11TH TO 36TH FLOOR, 40TH FLOOR	SQ-97-VG	INLINE	300	2,228	1	0.36	1/2	2500	6.50	120/1/60	DIRECT	59	VAR-GREEN EC MOTOR
TRK-1	TRASH ROOM EXHAUST	39TH FLOOR	SQ-140HP-VG	INLINE	1,350	1,604	1	0.47	1	1725	6.00	208/60/3	BELT	103	VAR-GREEN EC MOTOR
CA-1	COMBUSTION AIR	10TH FLOOR	SQ-160-VG	INLINE	2,100	966	0.5	0.34	3/4	1140	10.60	120/60/1	DIRECT	142	VAR-GREEN EC MOTOR
CS-1	CORRIDOR OUTSIDE AIR	ROOF	SQ-160-VG	INLINE	3,100	1,476	1.25	1.22	2	1725	12.00	208/60/3	BELT	144	VAR-GREEN EC MOTOR
CRK-1	COMPACTOR ROOM EXHAUST	CELLAR	SQ-98-VG	INLINE	400	1,837	0.75	0.18	1/4	1725	5.80	208/60/3	DIRECT	54	VAR-GREEN EC MOTOR
TX-C-1	TOILET EXHAUST	CELLAR	SQ-97-VG	INLINE	150	1,624	0.75	0.13	1/4	1725	5.80	208/60/3	DIRECT	54	VAR-GREEN EC MOTOR
TX-1-1	TOILET EXHAUST	GROUND FLOOR	SQ-97-VG	INLINE	140	1,370	0.5	0.08	1/4	1725	3.70	120/60/1	DIRECT	54	VAR-GREEN EC MOTOR
TX-9-1	TOILET EXHAUST	9TH FLOOR	SQ-60-VG	INLINE	70	1,622	0.35	0.02	1/10	1725	2.60	100/1/60	DIRECT	40	VAR-GREEN EC MOTOR
TX-40-1	TOILET EXHAUST	40TH FLOOR	SQ-97-VG	INLINE	210	1,968	1	0.24	1/2	2500	6.50	120/1/60	DIRECT	59	VAR-GREEN EC MOTOR
DRX-1	DRYER EXHAUST	CELLAR	ME8	TEFC	440	-	1	-	1/2	1800	8.10	120/1/60	DIRECT	30	MFR: US DRAFT CO
SP-1	POST FIRE SMOKE FLURGE	39TH FLOOR	AX-72-275-0907-A30	AXIAL	4,600	1,770	1.5	2.15	3	1770		208/60/3	DIRECT	350	VFD

- NOTES:  
 1. PROVIDE WALL HOUSING AND BACKDRIFT DAMPER, DAMPER TO AUTOMATICALLY CLOSE WHEN FAN IS NOT IN USE.  
 2. PROVIDE TEFC ENCLOSURE FOR FAN MOTOR.

ZONE CONTROL TERMINALS SCHEDULE														STANDARD MFR: ALDES	
TAC	SERVICE	TYPE	MODEL	EXHAUST BOX DIMENSIONS (L x W x H)	DIFFUSER SIZE (INCH)	DIFFUSER TYPE	DUCT SIZE (4" RD)	NO. OF CARS IN ASSEMBLY	CAR DIMENSIONS	CAR FLOW SETTINGS (MIN/MAX CFM)	ARFLOW RANGE (40 / 60)	DIFFERENTIAL PRESSURE RANGE (IN. WG)	ELECTRICAL (V/PHASE/Hz)	SEQUENCE OF OPERATION	REMARKS
ZRT-A	BATHROOM EXHAUST	Ceiling ZRT	ZRT-2-6	10x10x6.5	4x4	4"	4"	2	4" / 4"	40 / 60	40 / 60	0.2 - 0.8	24V OR 120V		

- NOTES:  
 1. ALL DUCTWORK AND ASSOCIATED RISERS CONTAINING CONSTANT AIR REGULATING DEVICES SHALL BE CONSTRUCTED AND SEALED TO MINIMIZE LEAKAGE TO NO GREATER THAN 5% DUCT LEAKAGE TESTING SHALL BE CONDUCTED DURING PHASE OF CONSTRUCTION WHERE FULL ACCESS TO RISERS ARE AVAILABLE AND LEAKAGE TESTING CAN BE 100% COMPLETED PRIOR TO SHEETROCKING THE WALLS. ZRT ASSEMBLIES SHALL BE PROVIDED WITH 1/4" INSULATION FOR ADDITIONAL NOISE REDUCTION.  
 2. ZRT AND CAR ASSEMBLIES SHALL BE INSTALLED AND SEALED TO AVOID LEAKAGE. ZRT HEIGHTS AND LOCATIONS SHALL BE COORDINATED WITH CEILING CONTRACTOR TO ENSURE A FLUSH INSTALLATION WITH SHEETROCK CEILING.  
 3. ZRT SHALL BE PROVIDED WITH LINE VOLTAGE SPRING RETURN ACTUATOR. UPON POWERING UP VIA LIGHT SWITCH OR OTHER POWER SOURCE THE ACTUATOR SHALL MODULATE THE MINIMUM CAR-II OUT OF THE AIRSTREAM ALLOWING THE MAXIMUM CAR-II TO BALANCE TO MAXIMUM CFM UPON LOSS OF POWER OR THE LIGHT SWITCH TURNING OFF THE DAMPER SPRING RETURN SHALL CLOSE THE DAMPER ALLOWING THE MINIMUM CAR-II TO MAINTAIN MINIMUM CFM SETPOINT.  
 4. ZRT ASSEMBLIES SHALL BE CAPABLE OF POWERING UP TRACKING DEVICES SUCH AS ZRTS USED ON THE SUPPLY FOR MAKE UP AIR APPLICATIONS.  
 5. SUBMIT DIFFUSER AND GRILLES NC RATINGS FOR APPROVAL.  
 6. COORDINATE FINISH WITH ARCHITECT.  
 7. CONTRACTOR TO COORDINATE VOLTAGE PRIOR TO RELEASE.

MATERIAL KEYING LEGEND:



BOILER SCHEDULE																								STANDARD MFR: AERCO					
UNIT NO.	SERVICE	LOCATION	MODEL NO.	TYPE	WATER DATA										FUEL DATA (NATURAL GAS)				PHYSICAL DATA				ELECTRICAL DATA		UL #	REMARKS			
					INPUT	OUTPUT	OPER. PRESS.	MAX. OPER. PRESS.	PRESSURE RELIEF VALVE	ENT. TEMP.	LVC. TEMP.	FLOW RATE		PRESS. DROP.	CFH	EFFICIENCY	INLET PRESS.	NO. OF STAGES	BOILER HORSE POWER	FLUE DIAMETER	VENT DIAMETER	WATER CONNECTIONS		OPERATING WEIGHT			DIMENSIONS (Width)	CURRENT FLA	ELECTRICAL
												MAX GPM	MIN GPM									IN	OUTLET						
					PSIG	PSIG	PSIG	"F"	"F"	FT. H2O	%	IN. H2O	MIN	BHP	IN	IN	IN	IN	LBS	IN.	AMPS	VOLT/PH/Hz							
B-1	HOT WATER	10TH FLOOR MER	BMK 2000	CONDENSING	2,000	1,740	100	160	150	140	160	350	25	7.0	2,000	87.0	4-14	20:1		8	8	4	4	2000	28"x44"x78"	16.0	120/1/60	750	FIRE TUBE
B-2	HOT WATER	10TH FLOOR MER	BMK 2000	CONDENSING	2,000	1,740	100	160	150	140	160	350	25	7.0	2,000	87.0	4-14	20:1		8	8	4	4	2000	28"x44"x78"	16.0	120/1/60	750	FIRE TUBE
B-3	HOT WATER	10TH FLOOR MER	BMK 2000	CONDENSING	2,000	1,740	100	160	150	140	160	350	25	7.0	2,000	87.0	4-14	20:1		8	8	4	4	2000	28"x44"x78"	16.0	120/1/60	750	FIRE TUBE

- NOTES:  
1. PROVIDE FACTORY SUPPLIED ACID NEUTRALIZING KIT.  
2. PROVIDE DRAFT CONTROLLER ON COMMON FLUE HEADER. DRAFT CONTROLLER TO BE BASED ON VIC-DF SYSTEM BY U.S. DRAFT.

PUMP SCHEDULE																	STANDARD MFR: ARMSTRONG	
UNIT NO.	SYSTEM SERVED	LOCATION	FLOW RATE	TOTAL DYNAMIC HEAD	NPSH REQUIRED	PRESSURE RATING	PUMP EFF.	IMPELLER SIZE	SUCTION	DISCHARGE	MOTOR DATA				MODEL NO.	PUMP TYPE	REMARKS	
											BRAKE HORSE POWER	MIN. MOTOR HORSE POWER	RPM	ELECTRICAL				
			GPM	FT. H2O	FT.	PSIG	%	IN.	IN.	IN.	HP	HP	RPM	Volt/Ph/Hz				
DHP-1,2,3	PRIMARY HOT WATER	10TH FLOOR MER	275	50	8.1	125	79.19	7.9	4	3	4.38	7.5	1,800	208/3/60	SERIES 4030	END SUCTION	VFD	
DHP-1,2	DOMESTIC HOT WATER	10TH FLOOR MER	135	30	5.5	125	73.37	5.94	3	2 1/2	1.39	2	1,800	208/3/60	SERIES 4030	END SUCTION	VFD	
P-1	HC-1	CELLAR	40	20	-	125	48.78	-	1.25	1.25	0.16	0.25	2,900	120/1/60	1050-1.258-0.25 hp	INLINE	VFD	
P-2	HC-2	CELLAR	15	10	-	125	n/a	-	0.6	0.6	n/a	0.10	1,800	120/1/60	ASTRO 22585 1/2" SMT	INLINE	VFD	
P-3	HC-3	CELLAR	15	10	-	125	n/a	-	0.6	0.6	n/a	0.10	1,800	120/1/60	ASTRO 22585 1/2" SMT	INLINE	VFD	

- NOTES:  
1. PROVIDE PUMPS WITH VFD AND PREMIUM EFFICIENCY INVERTER DUTY RATED MOTOR. VFD SHALL BE PROVIDED WITH BYPASS.  
2. ALL PUMP FITTINGS TO BE RATED FOR 125 PSIG.

HOT WATER COIL SCHEDULE																	STANDARD MFR: GREENHECK		
UNIT NO.	LOCATION	SERVICE	TOTAL HEAT	AIR DATA			WATER DATA				COIL DATA						MODEL NO.	DUCT SIZE	
				ARROW RATE	EAT	LAT	FACE VELOCITY	ENT	WMT	WATER FLOW RATE	PRESS. DROP	NO. OF ROWS	NOM. WIDTH	NOM. HEIGHT	FACE AREA	FNG PER FEET			TYPE
			MBH	CFM	"F"	"F"	FTPM	"F"	"F"	GPM	FT. H2O		IN.	IN.	S.F.			IN. x IN.	
HC-1	CELLAR	ERV-C-1	258.50	4000	1.3	70	800.0	160	140	26.3	6	2	40	18			5/6	HMS8502410-18x40-RH	40x18
HC-2	CELLAR	ERV-C-2	19.40	300	1.3	70	576.0	160	140	2.0	2	2	10	8			3/4	HMS8502409-7.5x10-RH	10x8
HC-3	CELLAR	OA-2	28.40	440	1.3	70	503.0	160	140	2.9	3.10	2	12	10			96	HMS8502408-10.5x12-RH	12x10

- NOTE:  
1. CONTRACTOR TO VERIFY SIDE PIPING CONNECTIONS PRIOR TO INSTALLATION.  
2. PROVIDE MODULATING CONTROL VALVES.  
3. REFER TO HOT WATER COIL PIPING CONNECTION DETAIL.  
4. CERTIFIED IN ACCORDANCE WITH THE AHRI FORCED-CIRCULATION AIR-COOLING AND AIR-HEATING COILS CERTIFICATION PROGRAM WHICH IS BASED ON AHRI STANDARD-410 WITHIN THE RANGE OF STANDARD RATING CONDITIONS LISTED IN TABLE 1 OF THE STANDARD.  
5. TUBE OD 0.625, TUBE SPACING 1.500 x 1.299

EXPANSION TANK SCHEDULE											STANDARD MFR: ARMSTRONG	
UNIT NO.	SERVICE	LOCATION	H x DIA	CONNECTION SIZE	DRAIN SIZE	MAX. OPER. PRESS.	VOLUME	ACCEPTANCE	MODEL NO.	WEIGHT	REMARKS	
												IN
ET-1	HOT WATER	10TH FLOOR MER	54x24	1.5	0.75	125	80	80	A300-L	300		

- NOTES:  
1) SHELL: CARBON STEEL  
2) DIAPHRAGM: HEAVY DUTY BUTYL RUBBER  
3) SYSTEM CONNECTION: FORGED STEEL  
4) DESIGNED AND CONSTRUCTED PER ASME SECTION VIII DIVISION 1  
5) DESIGN TEMPERATURE: 240°F  
6) PROVIDE PRESSURE AND TEMPERATURE SAFETY RELIEF VALVE.

FUEL OIL TRANSFER PUMP SCHEDULE											STANDARD MFR: PREFERRED	
UNIT NO.	SERVICE	LOCATION	MODEL NO.	FUEL TYPE	FLOW RATE	PRESS.	MOTOR DATA				REMARKS	
							HORSE POWER	SPEED	ELECTRICAL			
					GPM	PSI	HP	RPM	VOLT/Ph/Hz			
FOP-1	FUEL OIL	CELLAR FUEL OIL TANK ROOM	AOPS-104-208-100-L-BAS	DESEL	2.5	100	1/2	1725	208/3/60			
FOP-2	FUEL OIL	CELLAR FUEL OIL TANK ROOM	AOPS-104-208-100-L-BAS	DESEL	2.5	100	1/2	1725	208/3/60			

- NOTE:  
PROVIDE THE FOLLOWING:  
1. DUPLEX STRAINER  
2. PUMP SET LEAK DETECTION WITH LOCAL & REMOTE ALARMS.  
3. LEAD-LAG CONTROL  
4. BAS DISCRETE OUTPUT CONTACTS  
5. TANK GAUGE  
6. PROVIDE BACNET COMMUNICATOR FOR BMS INTERFACE

HOT WATER UNIT HEATER SCHEDULE															STANDARD MFR: VULCAN	
UNIT NO.	SERVICE	LOCATION	MODEL NO.	UNIT TYPE	FLOW RATE	FAN DATA				HEATING COIL					DIMENSION WxDxH	REMARK
						AIR FLOW	PRESS. DROP	POWER	MOTOR SPEED	HEAT	ENT. AIR TEMP.	ENT. WATER TEMP.	LVC. WATER TEMP.			
					GPM	CFM	IN. H2O	WATS	BRM	AMP	Volt/Ph/Hz	MBH	"F"	"F"	"F"	INCH
UH-1	MECHANICAL EQUIPMENT ROOM	10TH FLOOR	HV-125A	HORIZONTAL	2.5	990	2.2	16	1550	1.1	120/1/60	24.8	60	140	120	21 x 10 x 25

- NOTES:  
1. PROVIDE MOUNTING KIT AND LINE VOLTAGE THERMOSTAT.  
2. PROVIDE BALL VALVES & HANGING KIT W/ VIBRATION ISOLATORS.

MATERIAL KEYING LEGEND:

DOB SUBMISSION 08/08/2016  
NO. REVISIONS | SUBMISSIONS DATE

**FX FOWLE**

FX FOWLE ARCHITECTS, LLP | 22 WEST 19TH STREET (NEW YORK, NY 10011) | 212.627.1760 | F 212.453.8716 | WWW.FXFOWLE.COM  
DESIMONE CONSULTING ENGINEERS  
DAGHER ENGINEERING, PLLC  
LANGAN ENGINEERING  
DEBORAH BERKE PARTNERS  
VAN DEUSEN & ASSOCIATES (VDA)  
STANTEC

42 TRINITY PLACE  
42 TRINITY PLACE | NEW YORK, NY

DRAWING TITLE:  
**MECHANICAL SCHEDULES II**

Drawn: RK  
Checked: JM  
Reviewed: ED  
Date: 08-28-2015  
State: N.Y.S.  
Project No.: 15028  
Drawing No.:  
M-302.00  
Sheet 26 of 36

TO THE BEST OF MY KNOWLEDGE, BELIEF AND PROFESSIONAL JUDGMENT, THESE PLANS AND SPECIFICATIONS PREPARED BY THIS OFFICE FOR THE REFERENCE PROJECT ARE IN COMPLIANCE WITH THE ENERGY CONSERVATION CONSTRUCTION CODE OF NEW YORK CITY - EFFECTIVE JAN 2015.

WARNING: IT IS A VIOLATION OF THE NEW YORK STATE EDUCATION LAW FOR ANY PERSON, UNLESS ACTING UNDER THE DIRECTION OF A LICENSED PROFESSIONAL ENGINEER, TO ALTER ANY ITEM ON THESE PLANS IN ANY WAY. IF ALTERATIONS TO THESE PLANS ARE MADE, THE ALTERATIONS SHALL BE MADE IN ACCORDANCE WITH ARTICLE 143 - SUBSECTION 2209 OF THE NEW YORK STATE EDUCATION LAW.

NYC BUILDING DEPARTMENT APPROVAL NOTE: THIS PLAN IS APPROVED ONLY FOR WORK INDICATED ON THE APPLICATION SPECIFICATION SHEET. ALL OTHER MATTERS SHOWN ARE NOT TO BE RELIED UPON OR TO BE CONSIDERED EITHER AS BEING APPROVED OR IN ACCORDANCE WITH APPLICABLE CODES.



VARIABLE REFRIGERANT FLOW (VRF) OUTDOOR CONDENSING UNIT SCHEDULE											STANDARD MFR. MITSUBISHI				
UNIT NO.	MODEL NO.	LOCATION	CONDENSING SECTION			COOLING		HEATING		REFRIGERANT	SEER	HSPF	EER	COP	REMARKS
			MCA	MOP	ELECTRICAL	TOTAL CAPACITY	CAPACITY	AMBIENT TEMP.							
			A	A	V/9/Hz	MBH	MBH	(DB) °F							
ACC-RES-1	PUMY-P30NMU	11TH-36TH FLOOR VRF ROOMS	26	40	208-230/1/60	36	40	92	R-410A	14.3	8.2	11.2	3.9	HEAT PUMP UNIT	
ACC-RES-2	PUMY-P48NMU	11TH-36TH FLOOR VRF ROOMS	26	40	208-230/1/60	48	54	92	R-410A	15.5	8.7	9.0	3.8	HEAT PUMP UNIT	
ACC-RES-3	PUMY-P60NMU	11TH-36TH FLOOR VRF ROOMS	35	42	208-230/1/60	60	66	92	R-410A	16.7	10.6	12.5	3.14	HEAT PUMP UNIT	
ACC-37-1	PUMY-P60NMU	11TH-36TH FLOOR VRF ROOMS	35	42	208-230/1/60	60	66	92	R-410A	16.7	10.6	12.5	3.14	HEAT PUMP UNIT	
ACC-37-2	PUMY-P60NMU	11TH-36TH FLOOR VRF ROOMS	35	42	208-230/1/60	60	66	92	R-410A	16.7	10.6	12.5	3.14	HEAT PUMP UNIT	
ACC-37-3	PUMY-P60NMU	11TH-36TH FLOOR VRF ROOMS	35	42	208-230/1/60	60	66	92	R-410A	16.7	10.6	12.5	3.14	HEAT PUMP UNIT	
ACC-37-4	PUMY-P60NMU	11TH-36TH FLOOR VRF ROOMS	35	42	208-230/1/60	60	66	92	R-410A	16.7	10.6	12.5	3.14	HEAT PUMP UNIT	

- NOTES:
- CONTRACTOR TO FURNISH AND INSTALL POWER DISCONNECT SWITCHES FOR ALL UNITS.
  - ALL REFRIGERANT PIPING TO BE INSULATED AND INSTALLED PER MANUFACTURER'S REQUIREMENTS.
  - CONTROL WIRING BETWEEN CONDENSER AND FAN COILS TO BE SHIELDED, STRANDED, 2-CORE WIRE 18-GAUGE OR LARGER.

ELECTRIC HEATER SCHEDULE							STANDARD MFR. MARVEL	
UNIT NO.	TYPE	MODEL NO.	LOCATION	WATT.	ELECTRICAL RATING	REMARKS		
ECH-1	CEILING HEATER	E30551TWB	SEE DWGS.	1,500	120/1/60	SEE NOTES		
ECH-2	CEILING HEATER	F-4804	VESTIBULE	3,600	208/1/60	MFR. MARLEY. SEE NOTES		
ELH-2	UNIT HEATER	H157051	SEE DWGS.	2,500	208/1/60	SEE NOTES		

- NOTE:
- PROVIDE REMOTE THERMOSTAT FOR ALL HEATERS EXCEPT STARWELL HEATERS AND WHERE OTHERWISE NOTED, WHICH SHALL BE PROVIDED WITH UNIT MOUNTED THERMOSTAT.
  - ACCESSORIES AND SAFETY DEVICES:  
 A) CONTACTORS  
 B) FUSING  
 C) FAN PURGE SWITCH  
 D) 24 VOLT TRANSFORMER  
 E) THERMAL CUT-OUT SWITCH  
 F) PROVIDE HANGING SUPPORT & BRACKETS  
 G) COORDINATE WITH ELECTRICIAN TO PROVIDE POWER AND DISCONNECT

VARIABLE REFRIGERANT FLOW (VRF) INDOOR EVAPORATOR UNIT SCHEDULE														STANDARD MFR. MITSUBISHI						
UNIT TYPE / TAG	SERVICE	LOCATION	MODEL NO.	MIN. OUTSIDE AIR	TYPE	EVAPORATOR SECTION														
						SUPPLY FAN DATA					COOLING					HEATING				
						ESP	AIR FLOW RATE	FAN QTY.	TOTAL CAPACITY	SENSIBLE CAPACITY	EAT (DB)	EAT (WB)	CAPACITY	EAT (DB)	MCA	MOP	ELECTRICAL RATING			
08	APARTMENTS / AMENITY SPACES	SEE DRAWINGS	PEY-P08NMAU-E3	SEE DRAWINGS	HORIZONTAL CONCEALED	0.6	300	1	6,849.8	6,125.4	75.0	62.5	5,146.2	70	1.05	15	208-230/1/60			
12	APARTMENTS / AMENITY SPACES	SEE DRAWINGS	PEY-P12NMAU-E3	SEE DRAWINGS	HORIZONTAL CONCEALED	0.6	371	1	10,274.7	7,922.5	75.0	62.5	7,719.3	70	1.2	15	208-230/1/60			
15	APARTMENTS / AMENITY SPACES	SEE DRAWINGS	PEY-P15NMAU-E3	SEE DRAWINGS	HORIZONTAL CONCEALED	0.6	494	1	12,843.4	10,839.9	75.0	62.5	9,720.6	70	1.45	15	208-230/1/60			
18	APARTMENTS / AMENITY SPACES	SEE DRAWINGS	PEY-P18NMAU-E3	SEE DRAWINGS	HORIZONTAL CONCEALED	0.6	600	1	15,412.1	13,078.8	75.0	62.5	11,436.0	70	1.56	15	208-230/1/60			
24	APARTMENTS / AMENITY SPACES	SEE DRAWINGS	PEY-P24NMAU-E3	SEE DRAWINGS	HORIZONTAL CONCEALED	0.6	883	2	20,549.5	18,318.3	75.0	62.5	15,438.6	70	2.73	15	208-230/1/60			
27	APARTMENTS / AMENITY SPACES	SEE DRAWINGS	PEY-P27NMAU-E3	SEE DRAWINGS	HORIZONTAL CONCEALED	0.6	883	2	23,772.4	19,705.1	75.0	62.5	17,388.4	70	2.73	15	208-230/1/60			
30	APARTMENTS / AMENITY SPACES	SEE DRAWINGS	PEY-P30NMAU-E3	SEE DRAWINGS	HORIZONTAL CONCEALED	0.6	883	2	26,625.6	21,010.3	75.0	62.5	15,385.4	70	2.73	15	208-230/1/60			
36	APARTMENTS / AMENITY SPACES	SEE DRAWINGS	PEY-P36NMAU-E3	SEE DRAWINGS	HORIZONTAL CONCEALED	0.6	1165	2	28,386.3	25,621.4	75.0	62.5	29,562.7	70	3.5	15	208-230/1/60			
48	APARTMENTS / AMENITY SPACES	SEE DRAWINGS	PEY-P48NMAU-E3	SEE DRAWINGS	HORIZONTAL CONCEALED	0.6	1412	2	42,801.0	34,614.3	75.0	62.5	24,435.7	70	3.5	15	208-230/1/60			
54	APARTMENTS / AMENITY SPACES	SEE DRAWINGS	PEY-P54NMAU-E3	SEE DRAWINGS	HORIZONTAL CONCEALED	0.6	1483	2	48,255.0	37,971.4	75.0	62.5	34,497.4	70	3.5	15	208-230/1/60			

- NOTES:
- ALL UNITS TO HAVE CONDENSATE PUMP AND LEAK WATER DETECTION SENSOR (DWLS) TO SHUT DOWN UNIT UPON WATER OVERFLOW DETECTION.
  - ALL UNITS TO HAVE EXTERNAL FLEX BOX.
  - CONTRACTOR TO FURNISH AND INSTALL POWER DISCONNECT SWITCHES FOR ALL UNITS.
  - ALL REFRIGERANT PIPING TO BE INSTALLED AND INSULATED PER MANUFACTURER'S REQUIREMENTS.
  - PROVIDE AND INSTALL REMOTE MOUNTED 7-DAY PROGRAMMABLE THERMOSTATS FOR ALL UNITS WITH OFF-HOUR CONTROLS, AUTOMATIC SHUTDOWN, & SET BACK CONTROLS.
  - PROVIDE HANGING RODS AND VIBRATION ISOLATION FOR ALL UNITS.
  - TEMPERATURE SENSOR TO BE MITSUBISHI MODEL PAC-SE41T5E. THERMISTOR WIRE TO BE REMOVED FROM BACK-PLATE OF MITSUBISHI TEMPERATURE SENSOR AND INSTALLED IN BUION MODEL.
  - COORDINATE WITH MANUFACTURER FOR DETAILS.
  - CONTROL WIRING BETWEEN CONDENSER AND EVAPORATORS TO BE SHIELDED, STRANDED, 2-CORE WIRE 18-GAUGE OR LARGER.

SPLIT-DUCTLESS DX A/C UNIT SCHEDULE																				STANDARD MFR. MITSUBISHI									
UNIT NO.	SERVICE	LOCATION	MODEL NO.	SYSTEM TYPE	EVAPORATOR SECTION										CONDENSING SECTION														
					SUPPLY FAN DATA					COOLING					HEATING					COOLING					HEATING				
					AIR FLOW RATE	OUTSIDE AIR FLOW RATE	MOTOR DATA	FAN MOTOR OUTPUT	W	CAPACITY	CURRENT	CAPACITY	CURRENT	MCA	ELECTRICAL RATING	UNIT NO.	MODEL NO.	LOCATION	MCA	ELECTRICAL	CAPACITY	CURRENT	CAPACITY	TOTAL HEAT	REFRIGERANT	MAX TOTAL SYSTEM REFRIGERANT CHARGE (INCLUDING PIPING)	SEER	HSPF	REMARKS
AC-C-1	LAUNDRY ROOM	CELLAR	PKA-A24KA4	DX	775	-	0.36	56	20.8	-	-	1	208-230/1/60	ACC-C-1	PUZ-A24NM44	9TH FLOOR VRF ROOM	18	208-230/1/60	20.8	-	15.8	-	R-410A	<10	17	10.8			
AC-C-2	COMPACTOR ROOM	CELLAR	PKA-A24KA4	DX	775	-	0.36	56	20.8	-	-	1	208-230/1/60	ACC-C-2	PUY-A24NM44	9TH FLOOR VRF ROOM	18	208-230/1/60	20.8	-	-	-	R-410A	<10	17				
AC-C-3	TELECOM ROOM	CELLAR	PKA-A24KA4	DX	775	-	0.36	56	20.8	-	-	1	208-230/1/60	ACC-C-3	PUY-A24NM44	9TH FLOOR VRF ROOM	18	208-230/1/60	20.8	-	-	-	R-410A	<10	17				
AC-C-4	REFUSE STORAGE	CELLAR	PKA-A24KA4	DX	775	-	0.36	56	20.8	-	15.8	-	1	208-230/1/60	ACC-C-4	PUZ-A24NM44	9TH FLOOR VRF ROOM	18	208-230/1/60	20.8	-	15.8	-	R-410A	<10	17	10.8		
AC-R-1	ELEVATOR MACHINE ROOM	40TH FLOOR	PKA-A36KA4	DX	920	-	0.57	56	30.5	-	-	-	1	208-230/1/60	ACC-R-1	PUY-A36NM44	ROOF	25	208-230/1/60	30.5	-	-	-	R-410A	<10	14			
AC-R-2	ELEVATOR MACHINE ROOM	40TH FLOOR	PKA-A36KA4	DX	920	-	0.57	56	30.5	-	-	-	1	208-230/1/60	ACC-R-2	PUY-A36NM44	ROOF	25	208-230/1/60	30.5	-	-	-	R-410A	<10	14			
AC-CR-1	RESIDENTIAL CORRIDORS	RESIDENTIAL CORRIDORS	SLZ-KA09NA	DX	350	50	0.23		8.4	-	10.9	-	1	208-230/1/60	ACC-CR-1	MKZ-2B20NA-1	RESIDENTIAL FLOOR VRF ROOMS	15	208-230/1/60	20		25.5	-	R-410A	<10	18	8.9	TWO EVAPORATOR UNITS FOR ONE CONDENSING UNIT	

- NOTES:
- PROVIDE THE FOLLOWING:  
 1. LOW AMBIENT WIND SHIELD  
 2. REMOTE TEMPERATURE SENSOR  
 3. CONDENSING UNIT MOUNTING BRACKETS AND MOUNTING PADS  
 4. CONDENSATE PUMP

MATERIAL KEYING LEGEND:

DOB SUBMISSION 08/08/2016  
 NO. REVISIONS / SUBMISSIONS DATE

**FX FOWLE**  
 FX FOWLE ARCHITECTS, LLP | 22 WEST 19TH STREET (NEW YORK, NY 10011) | 212-687-1760 | F 212-453-8761 | WWW.FXFOWLE.COM

DESIMONE CONSULTING ENGINEERS  
 18 West 18th Street, 10th Floor, New York, NY 10011 212-632-2211

DAGHER ENGINEERING, PLLC  
 29 Broadway, New York, NY 10006 212-460-2591

LANGAN ENGINEERING  
 21 Penn Plaza, New York, NY 10001 212-479-5400

DEBORAH BERKE PARTNERS  
 225 Park Avenue, 20th Floor, New York, NY 10001 212-229-9211

VAN DEUSEN & ASSOCIATES (VDA)  
 100-Cap Rock Avenue, Suite 310, East Hanover, NJ 10001 973-994-9220

STANTEC  
 50 West 23rd Street, 8th Floor, New York, NY 10010 212-366-6600

42 TRINITY PLACE

42 TRINITY PLACE | NEW YORK, NY

DRAWING TITLE:  
**MECHANICAL SCHEDULES III**

Seal: Drawn: RK  
 Checked: JM  
 Reviewed: ED  
 Date: 08-28-2015  
 State: N.Y.S.

Project No.: 15028  
 Cust File:  
 Drawing No.:  
 Scale:  
 N.T.S.


**M-303.00**  
 Sheet 27 of 36

TO THE BEST OF MY KNOWLEDGE, BELIEF AND PROFESSIONAL JUDGMENT, THESE PLANS AND SPECIFICATIONS PREPARED BY THIS OFFICE FOR THE REFERENCE PROJECT ARE IN COMPLIANCE WITH THE ENERGY CONSERVATION CONSTRUCTION CODE OF SUBSECTION 2209 OF THE NEW YORK STATE EDUCATION LAW.


WARNING: IT IS A VIOLATION OF THE NEW YORK STATE EDUCATION LAW FOR ANY PERSON, UNLESS ACTING UNDER THE DIRECTION OF A LICENSED PROFESSIONAL ENGINEER, TO ALTER ANY ITEM ON THESE PLANS IN ANY WAY. IF ALTERATIONS TO THESE PLANS ARE MADE, THE ALTERATIONS SHALL BE MADE IN ACCORDANCE WITH ARTICLE 143 OF SUBSECTION 2209 OF THE NEW YORK STATE EDUCATION LAW.

NYC BUILDING DEPARTMENT APPROVAL NOTE: THIS PLAN IS APPROVED ONLY FOR WORK INDICATED ON THE APPLICATION SPECIFICATION SHEET. ALL OTHER MATTERS SHOWN ARE NOT TO BE RELIED UPON, OR TO BE CONSIDERED EITHER AS BEING APPROVED OR IN ACCORDANCE WITH APPLICABLE CODES.




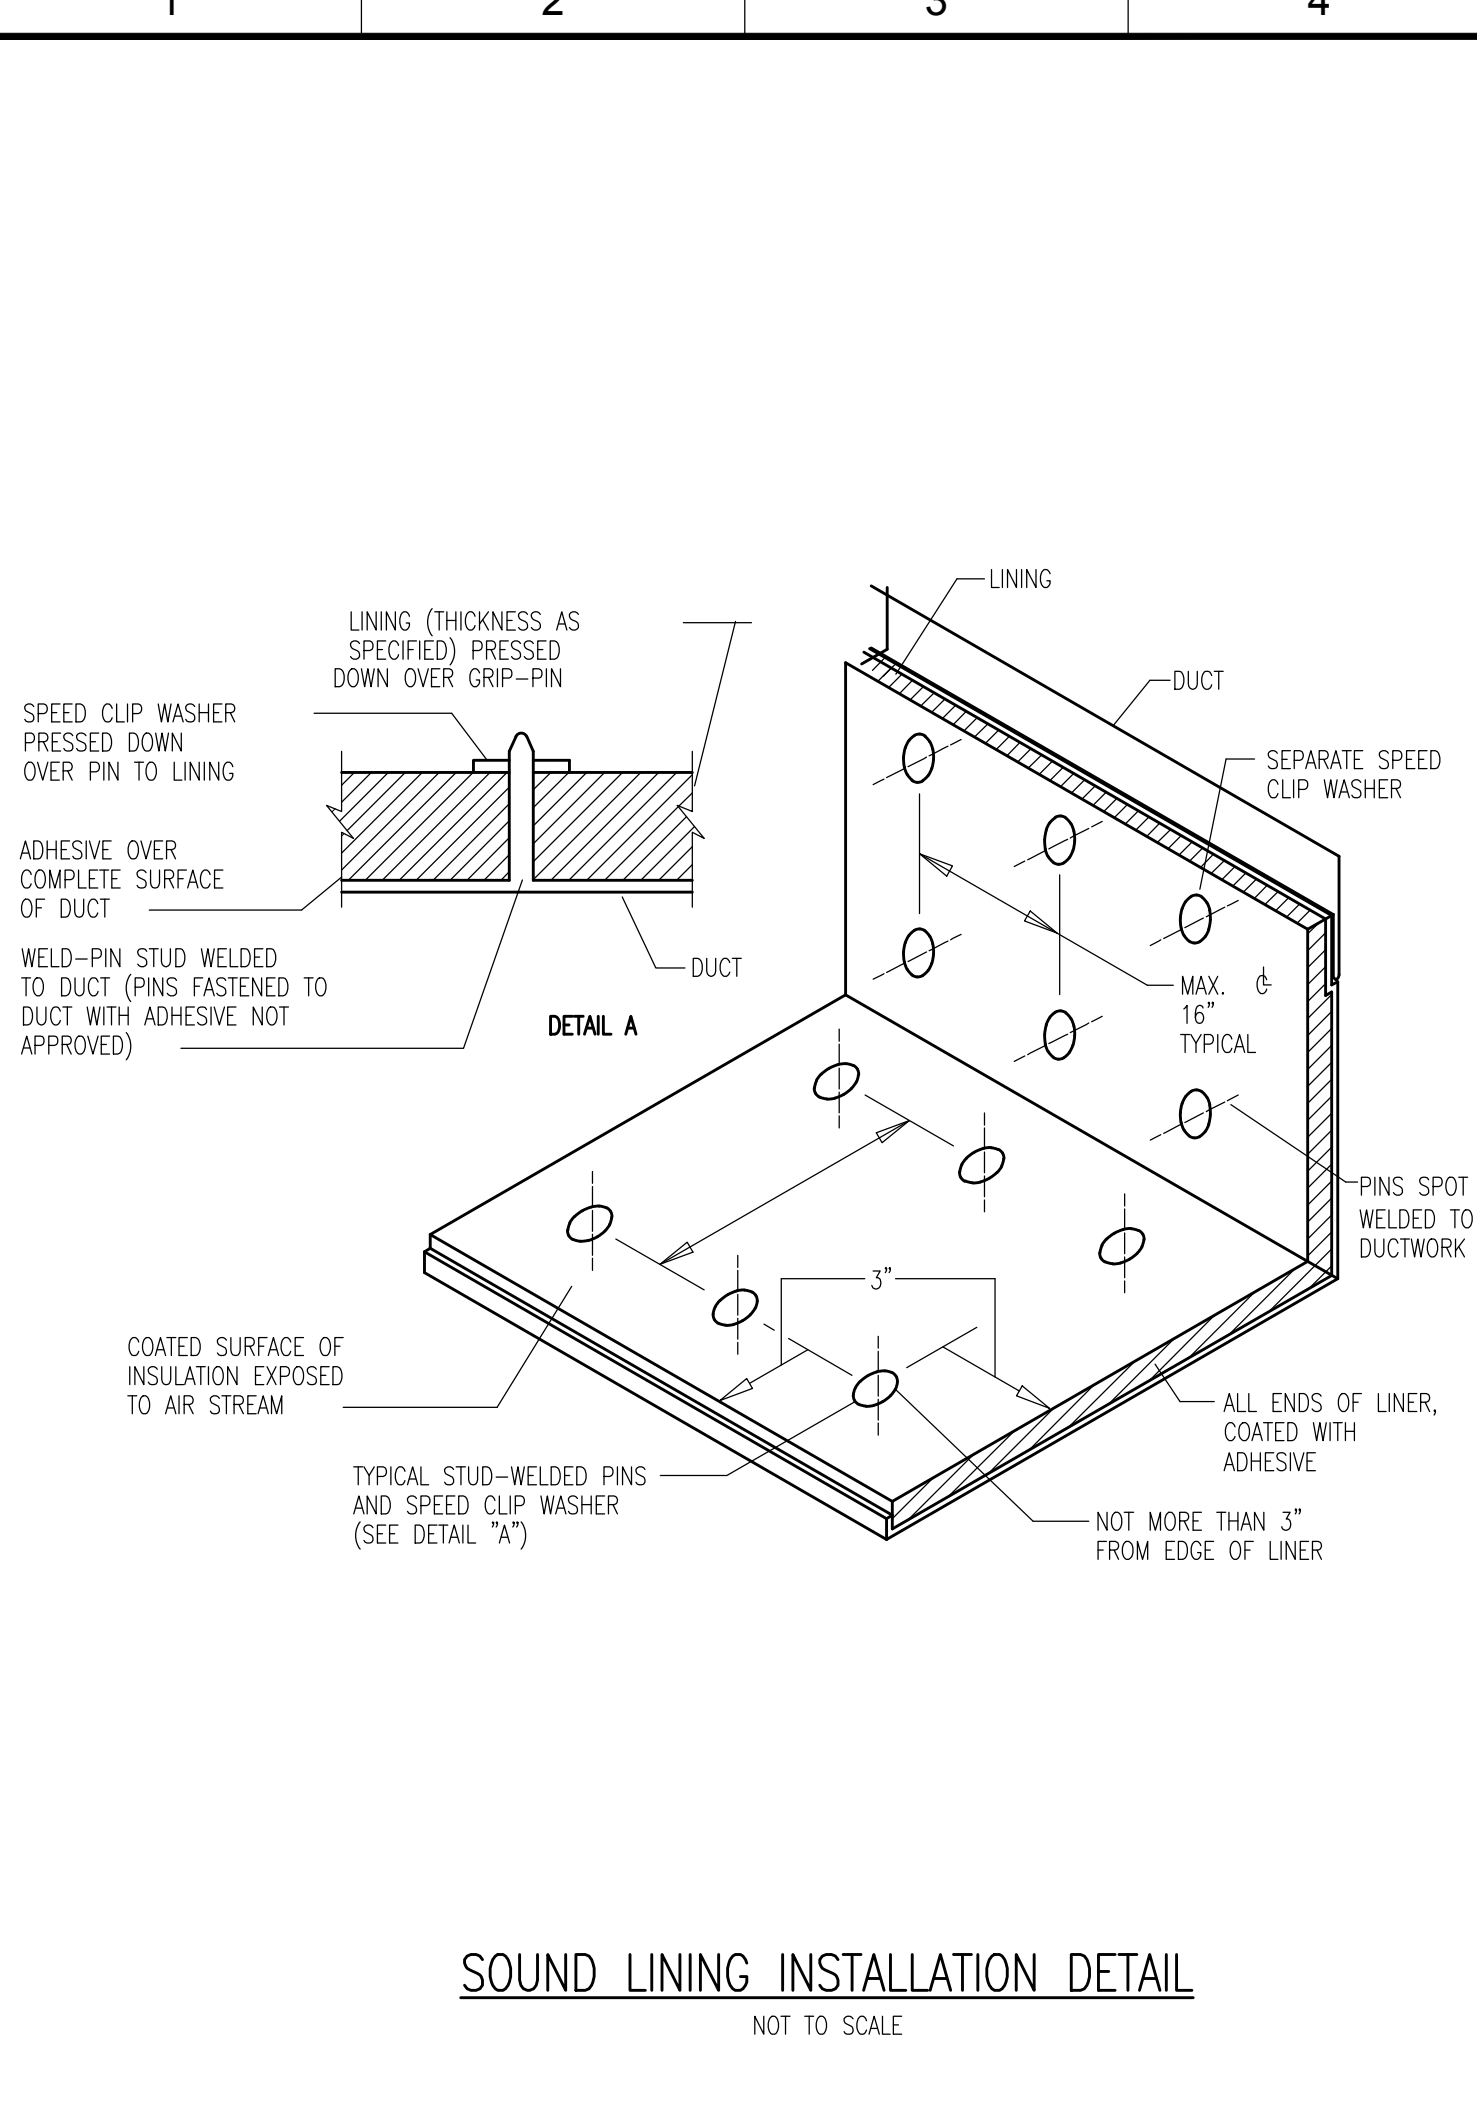


**SOUND LINING INSTALLATION DETAIL**  
NOT TO SCALE

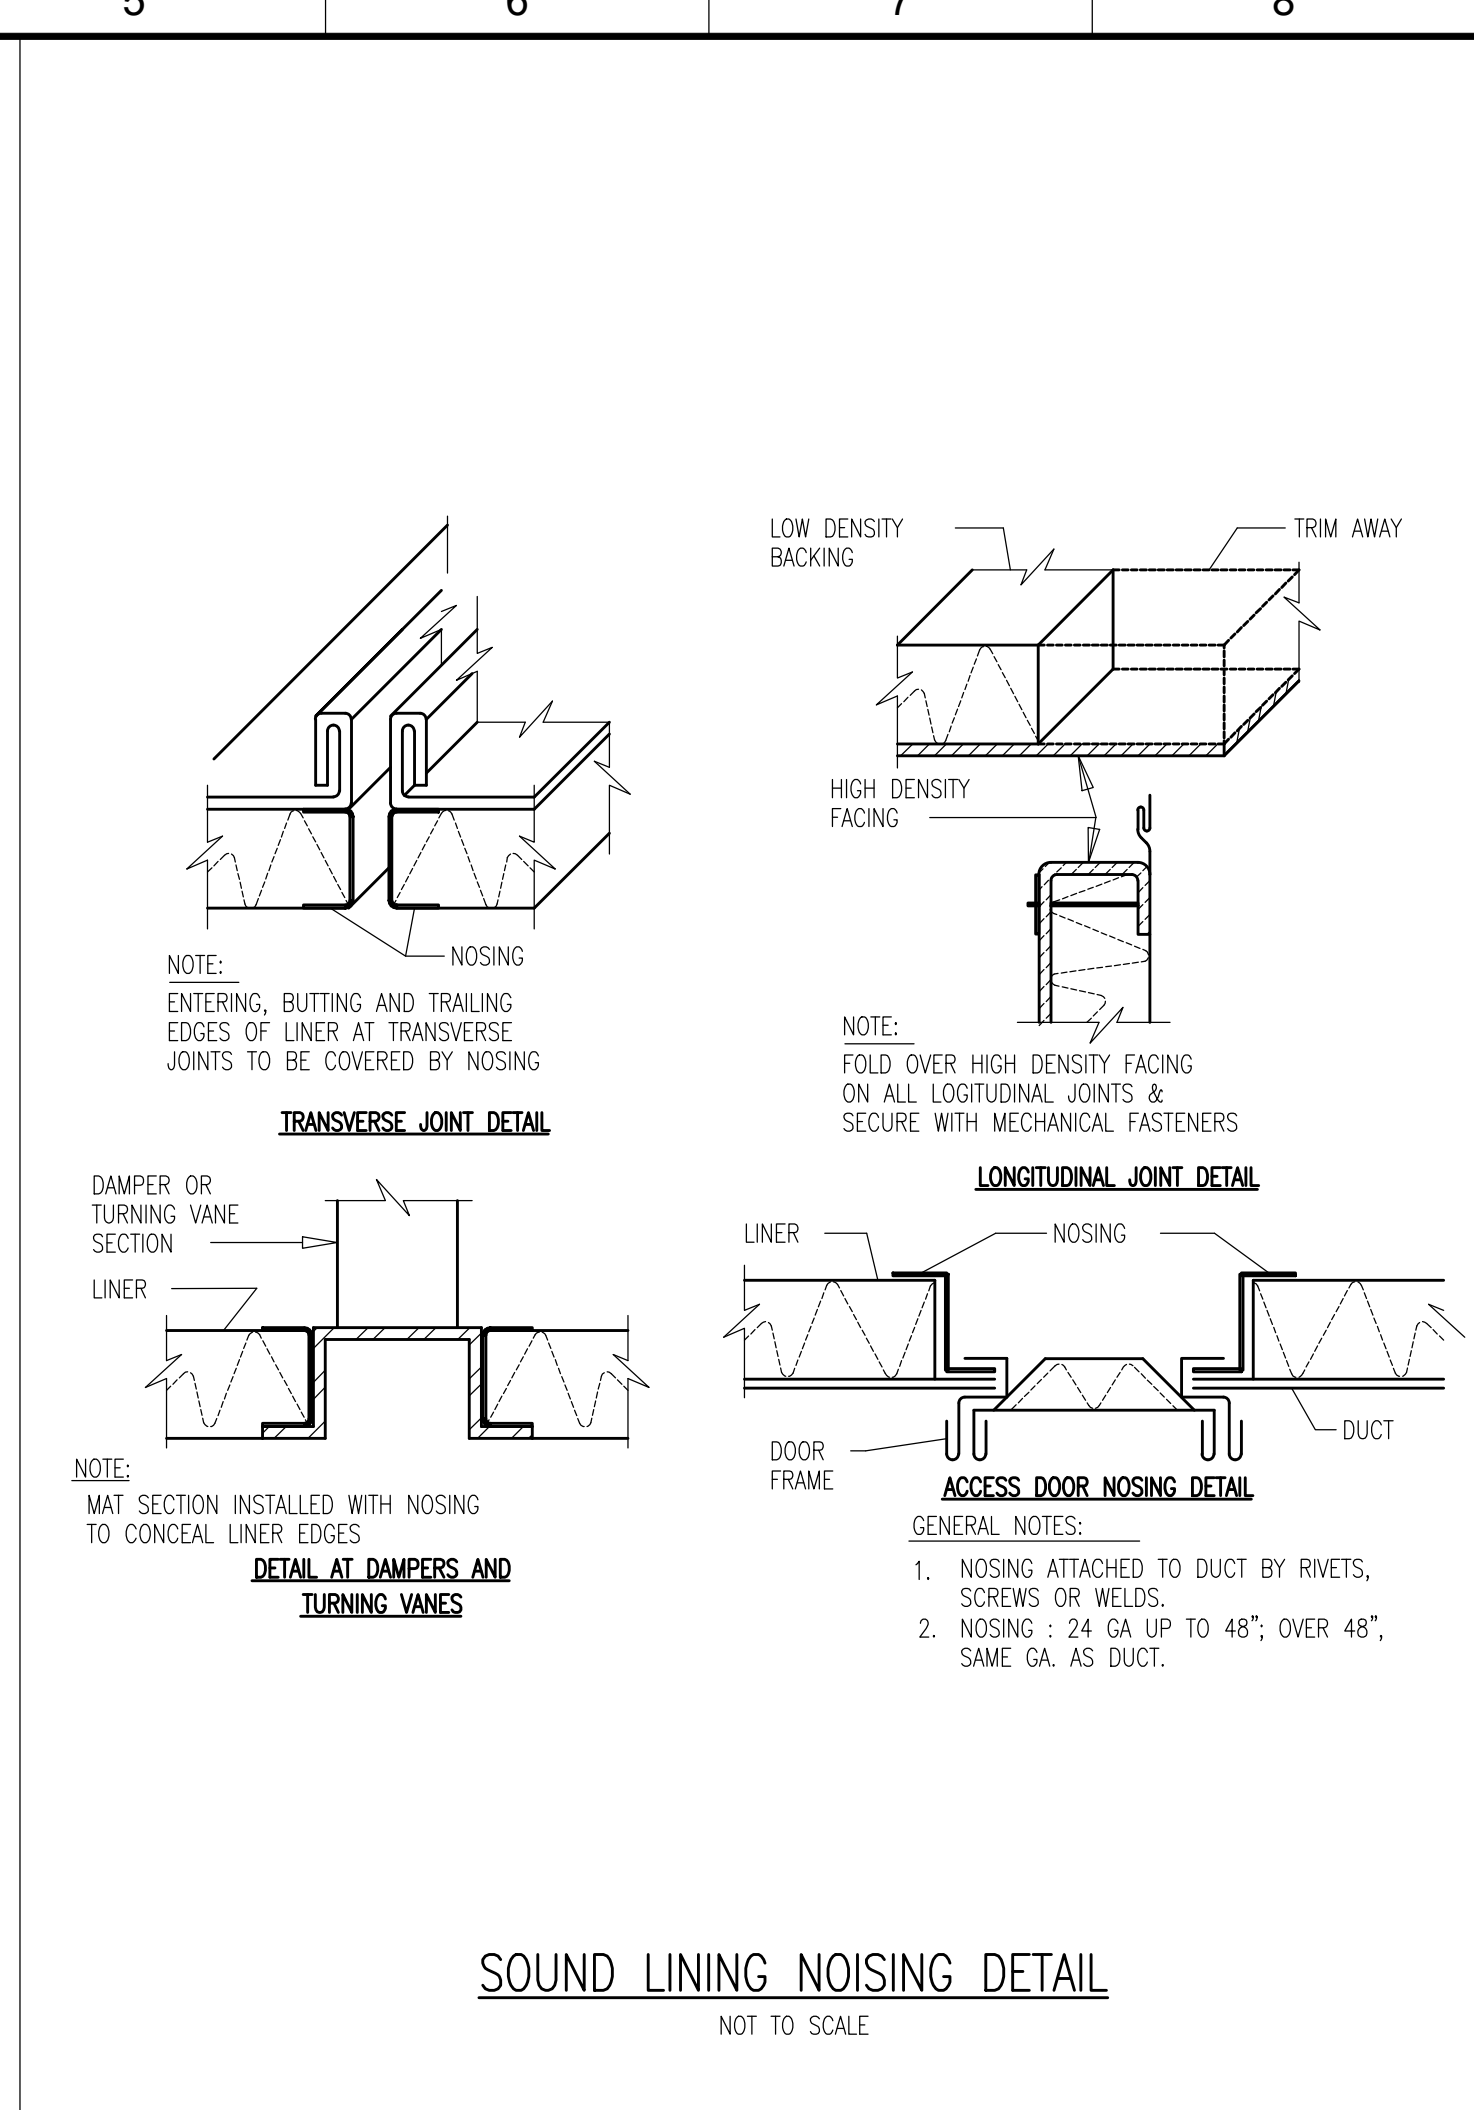


**SOUND LINING NOISING DETAIL**  
NOT TO SCALE

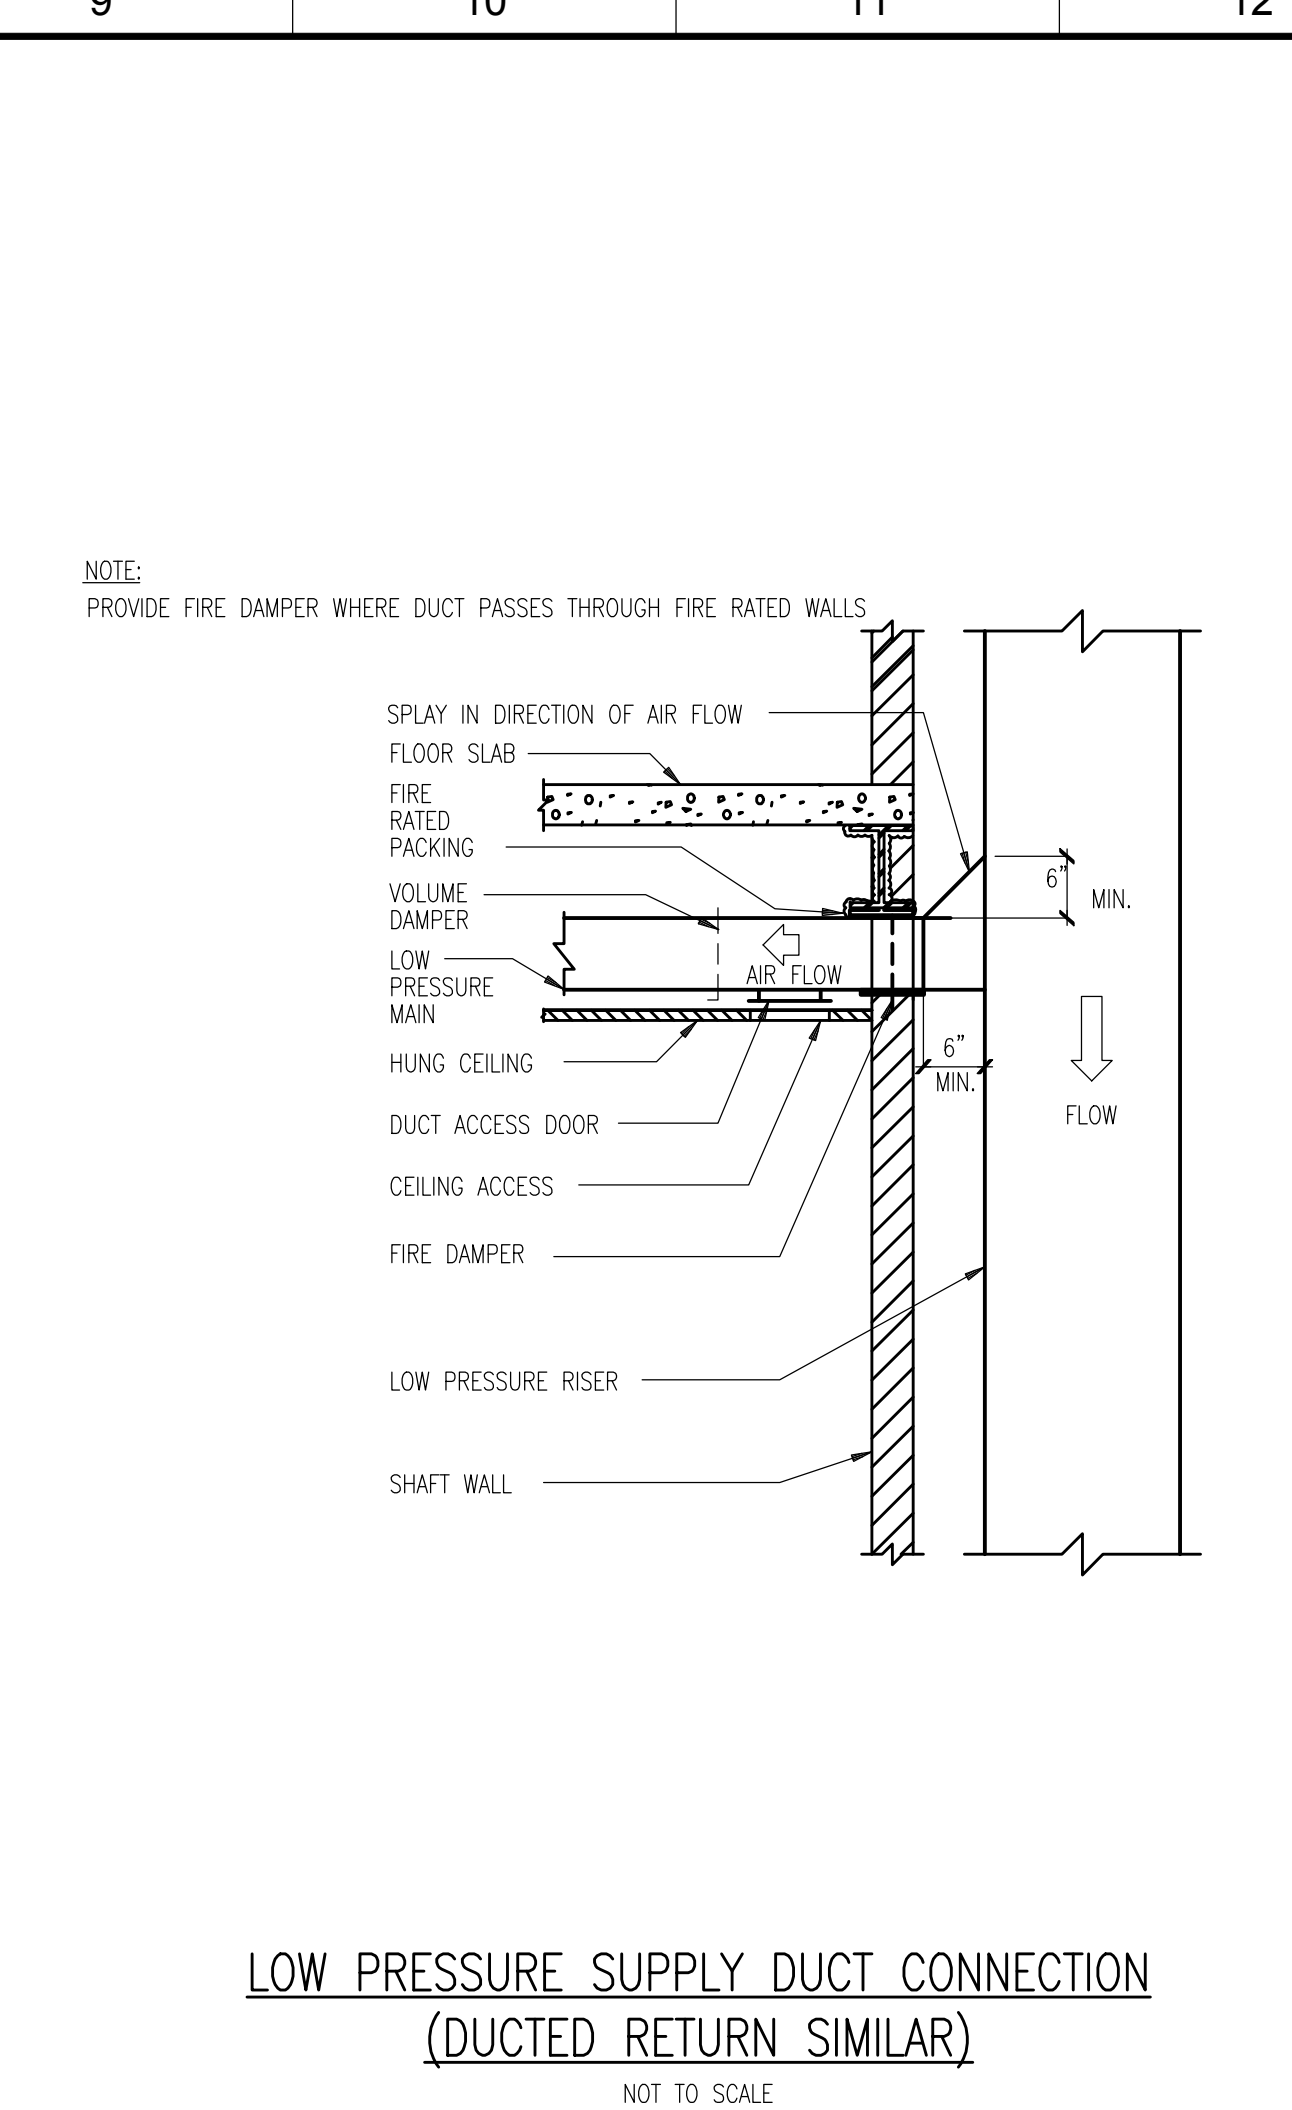

**LOW PRESSURE SUPPLY DUCT CONNECTION (DUCTED RETURN SIMILAR)**  
NOT TO SCALE

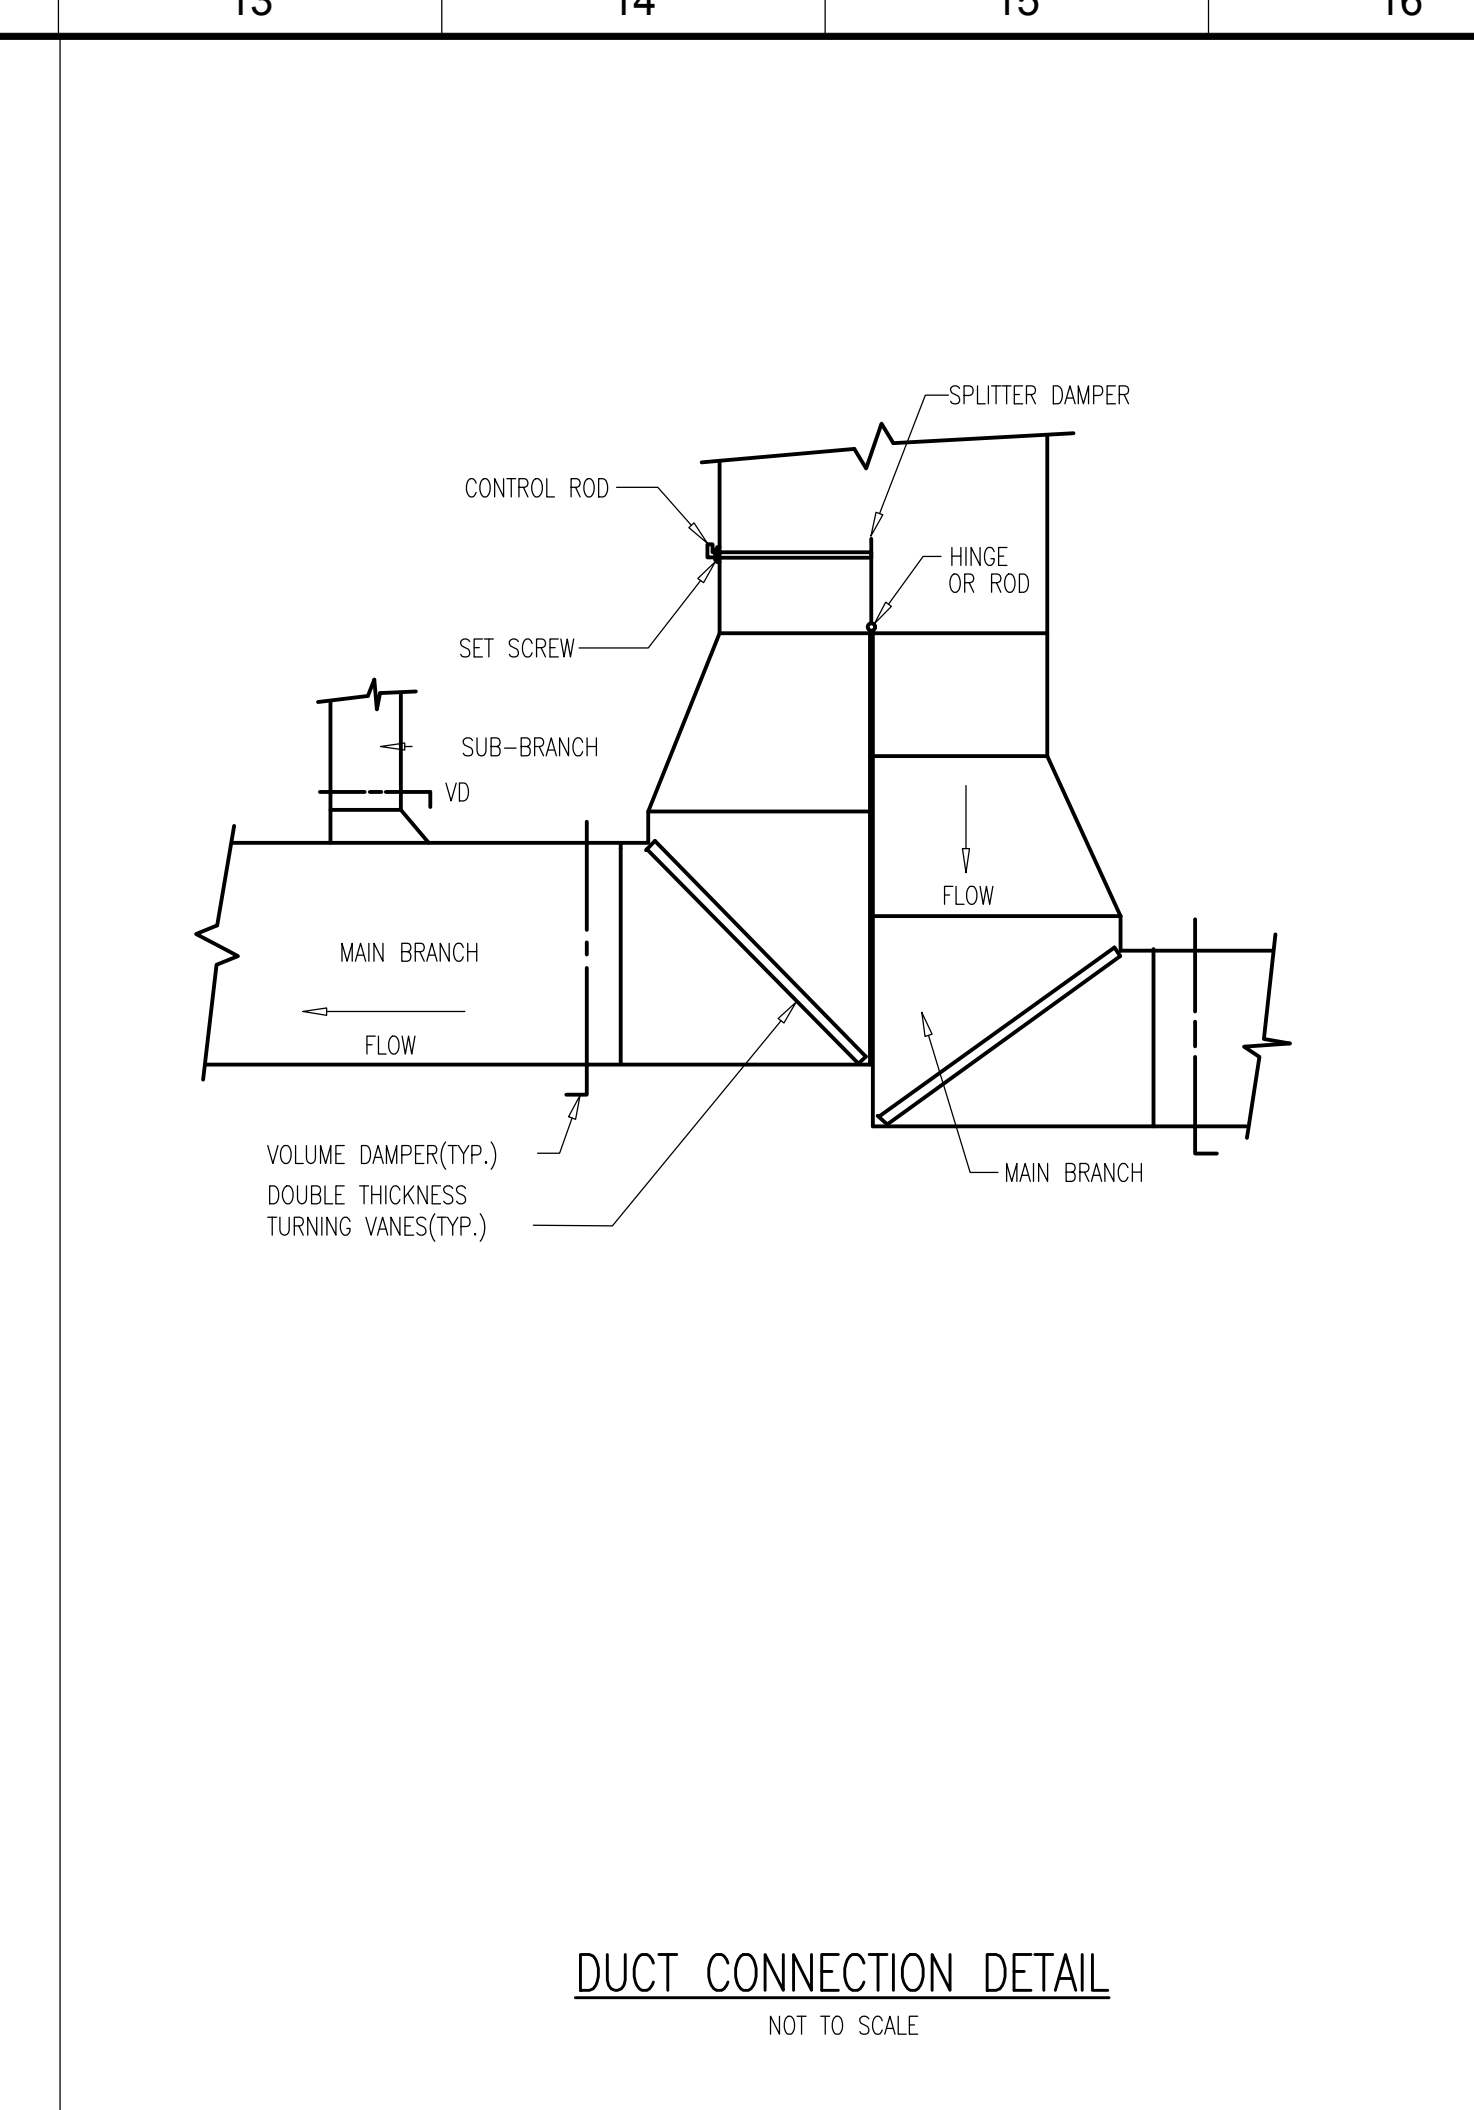

**DUCT CONNECTION DETAIL**  
NOT TO SCALE

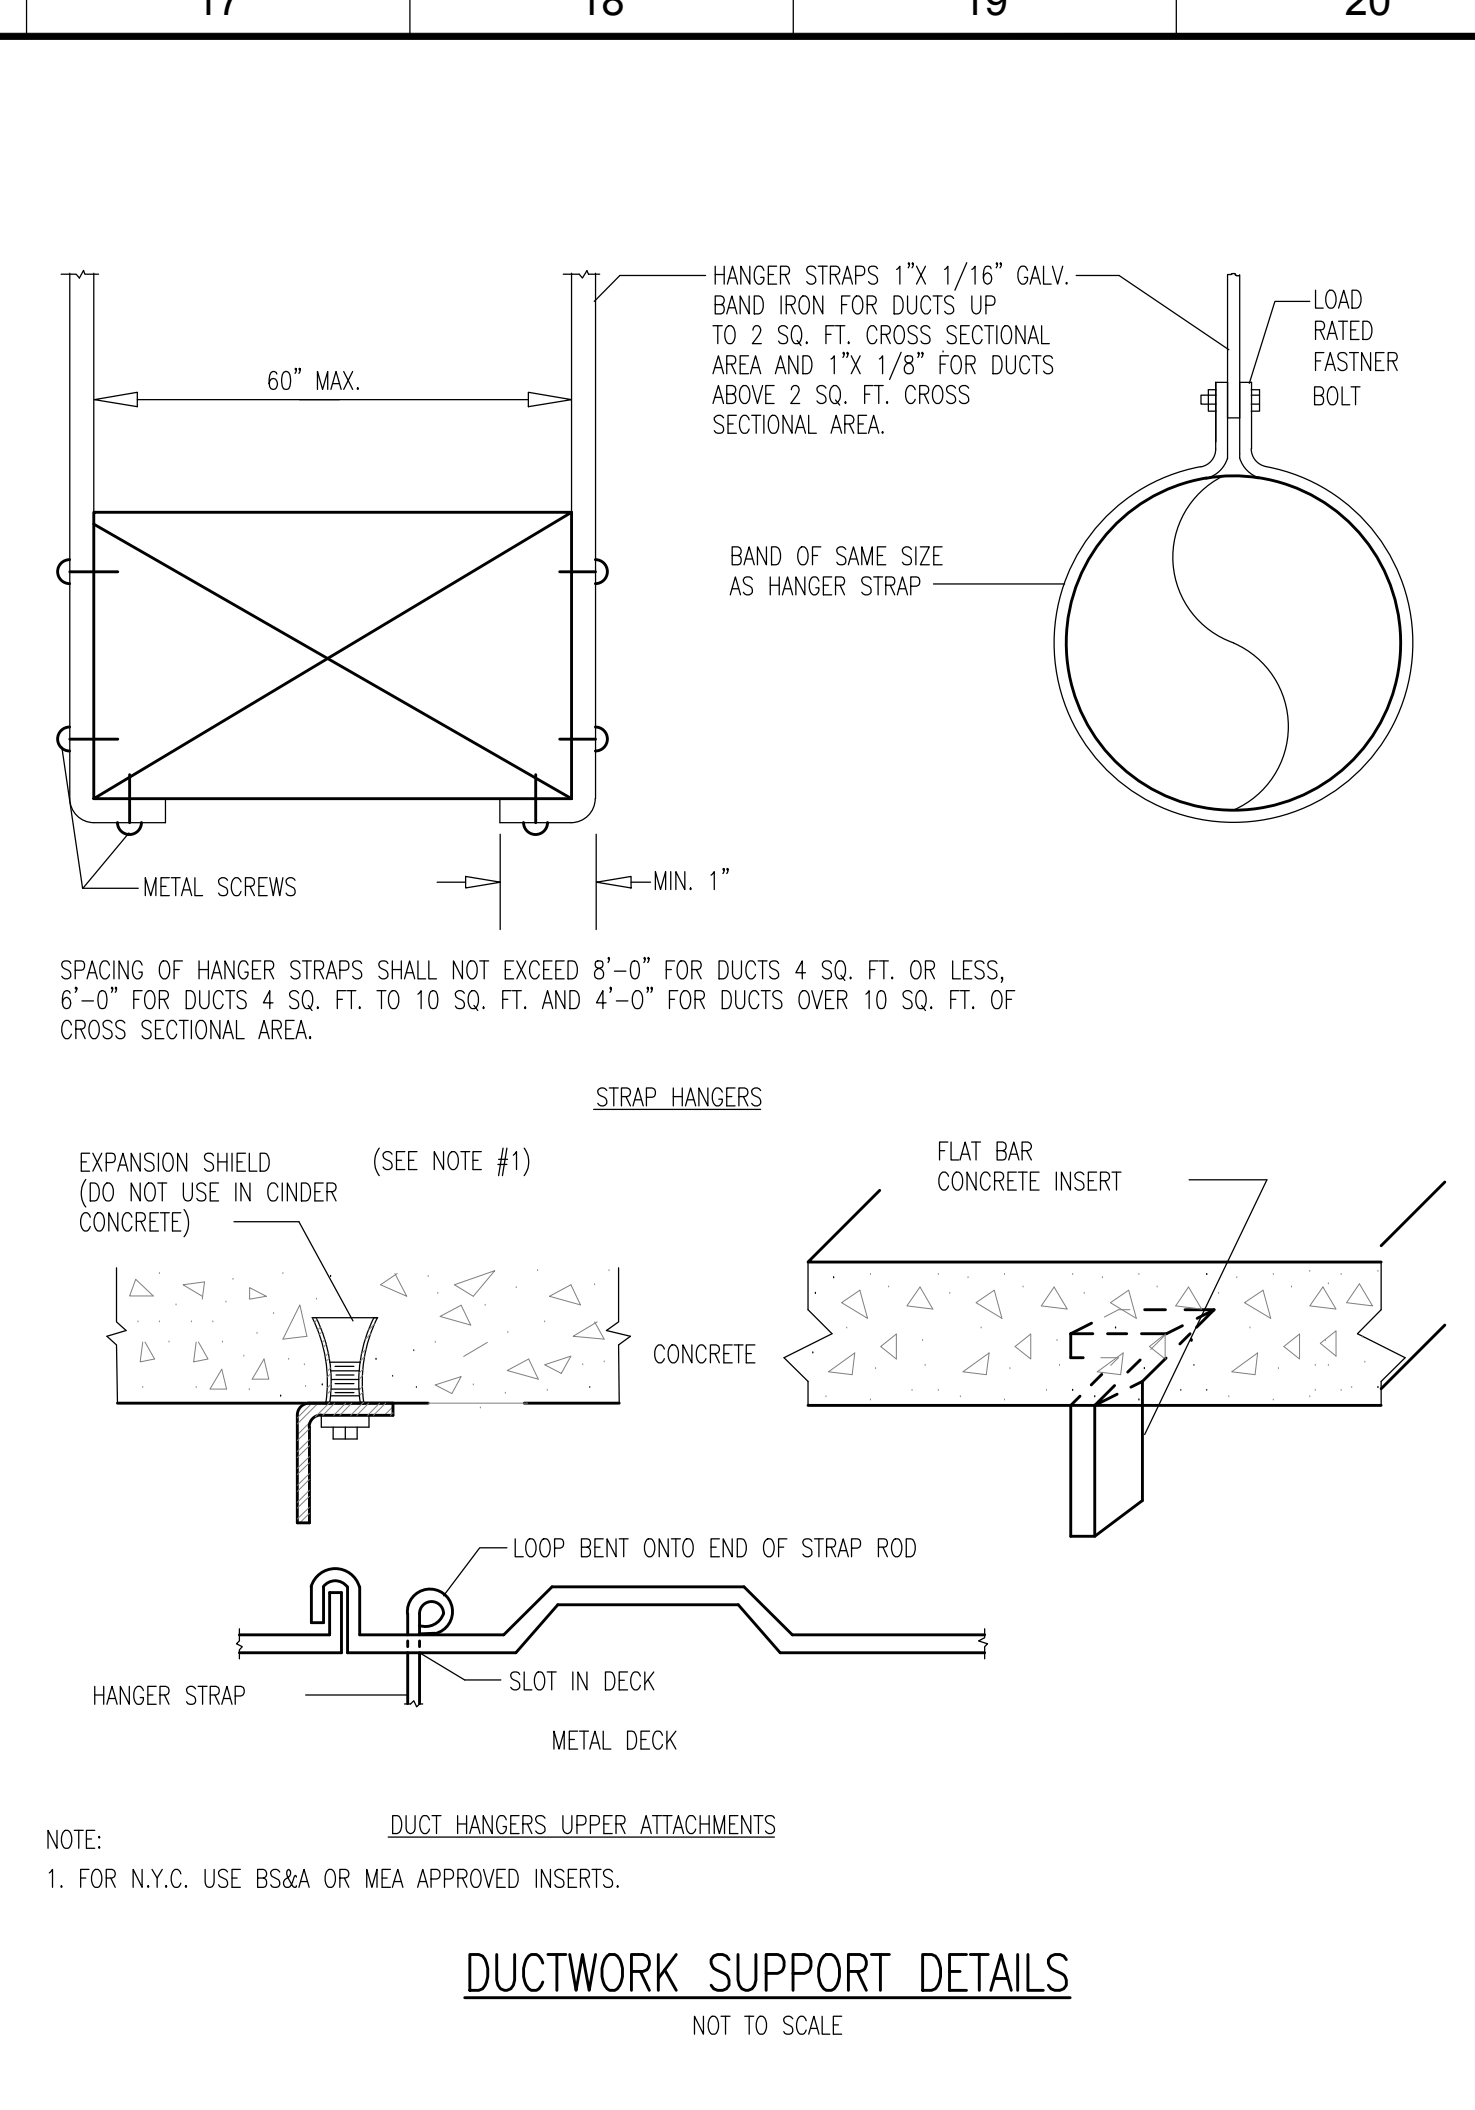

**DUCTWORK SUPPORT DETAILS**  
NOT TO SCALE

**MATERIAL KEYING LEGEND:**

DOB SUBMISSION 08.08.2016  
NO. REVISIONS | SUBMISSIONS DATE

**FXFOWLE**  
FXFOWLE ARCHITECTS, LLP 22 WEST 10TH STREET | NEW YORK, NY 10011 | 212.607.1700 | F.212.483.8718 | WWW.FXFOWLE.COM

**DESIMONE CONSULTING ENGINEERS**  
25 Broadway, New York, NY 10008 212-400-2891

**DAGHER ENGINEERING, PLLC**  
21 Penn Plaza, New York, NY 10001 212-478-8400

**DEBORAH BERKE PARTNERS**  
220 Fifth Avenue, 7th Floor, New York, NY 10001 212-228-9211


**VAN DEUSEN & ASSOCIATES (VDA)**  
100 Logg Road Avenue, Suite 310, East Hanover, NJ 10961 973-994-9220

**STANTEC**  
50 West 23rd Street, 8th Floor, New York, NY 10010 212-366-9800


**42 TRINITY PLACE**  
42 TRINITY PLACE | NEW YORK, NY

DRAWING TITLE:  
**MECHANICAL DETAILS I**


Scale: Drawn: Project No.:  
RJK 15028  
Checked: JM  
ED  
Reviewed: ED  
Date: 08-28-2015  
Scale: N.T.S.  
Drawing No.: M-401.00  
Sheet 28 of 38

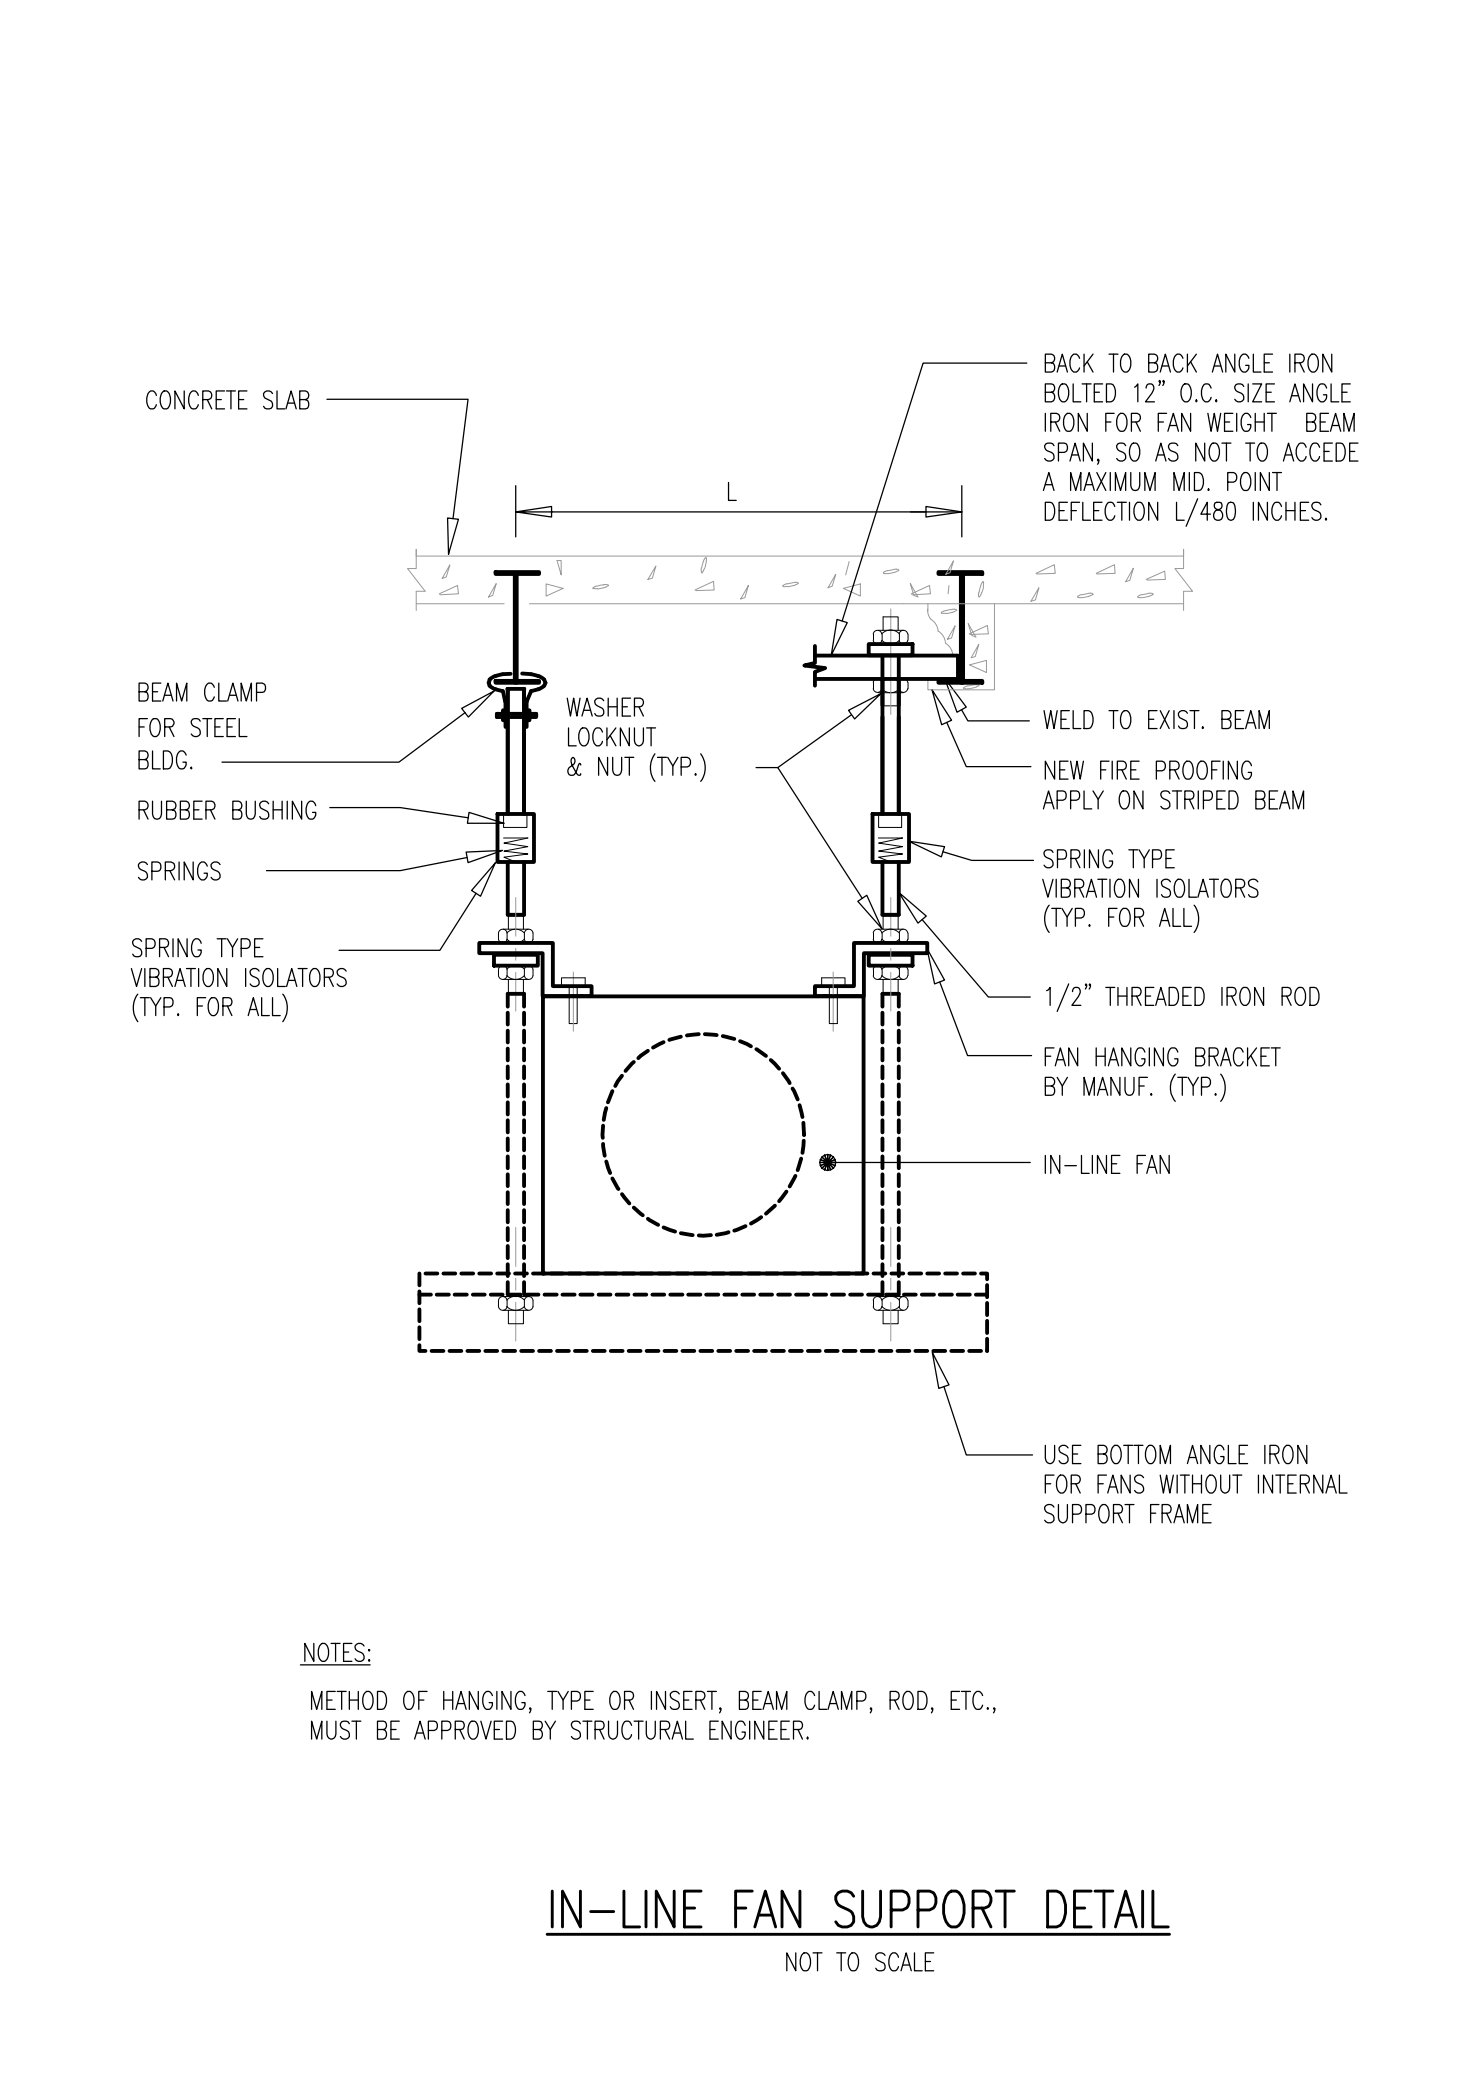


**IN-LINE FAN SUPPORT DETAIL**  
NOT TO SCALE

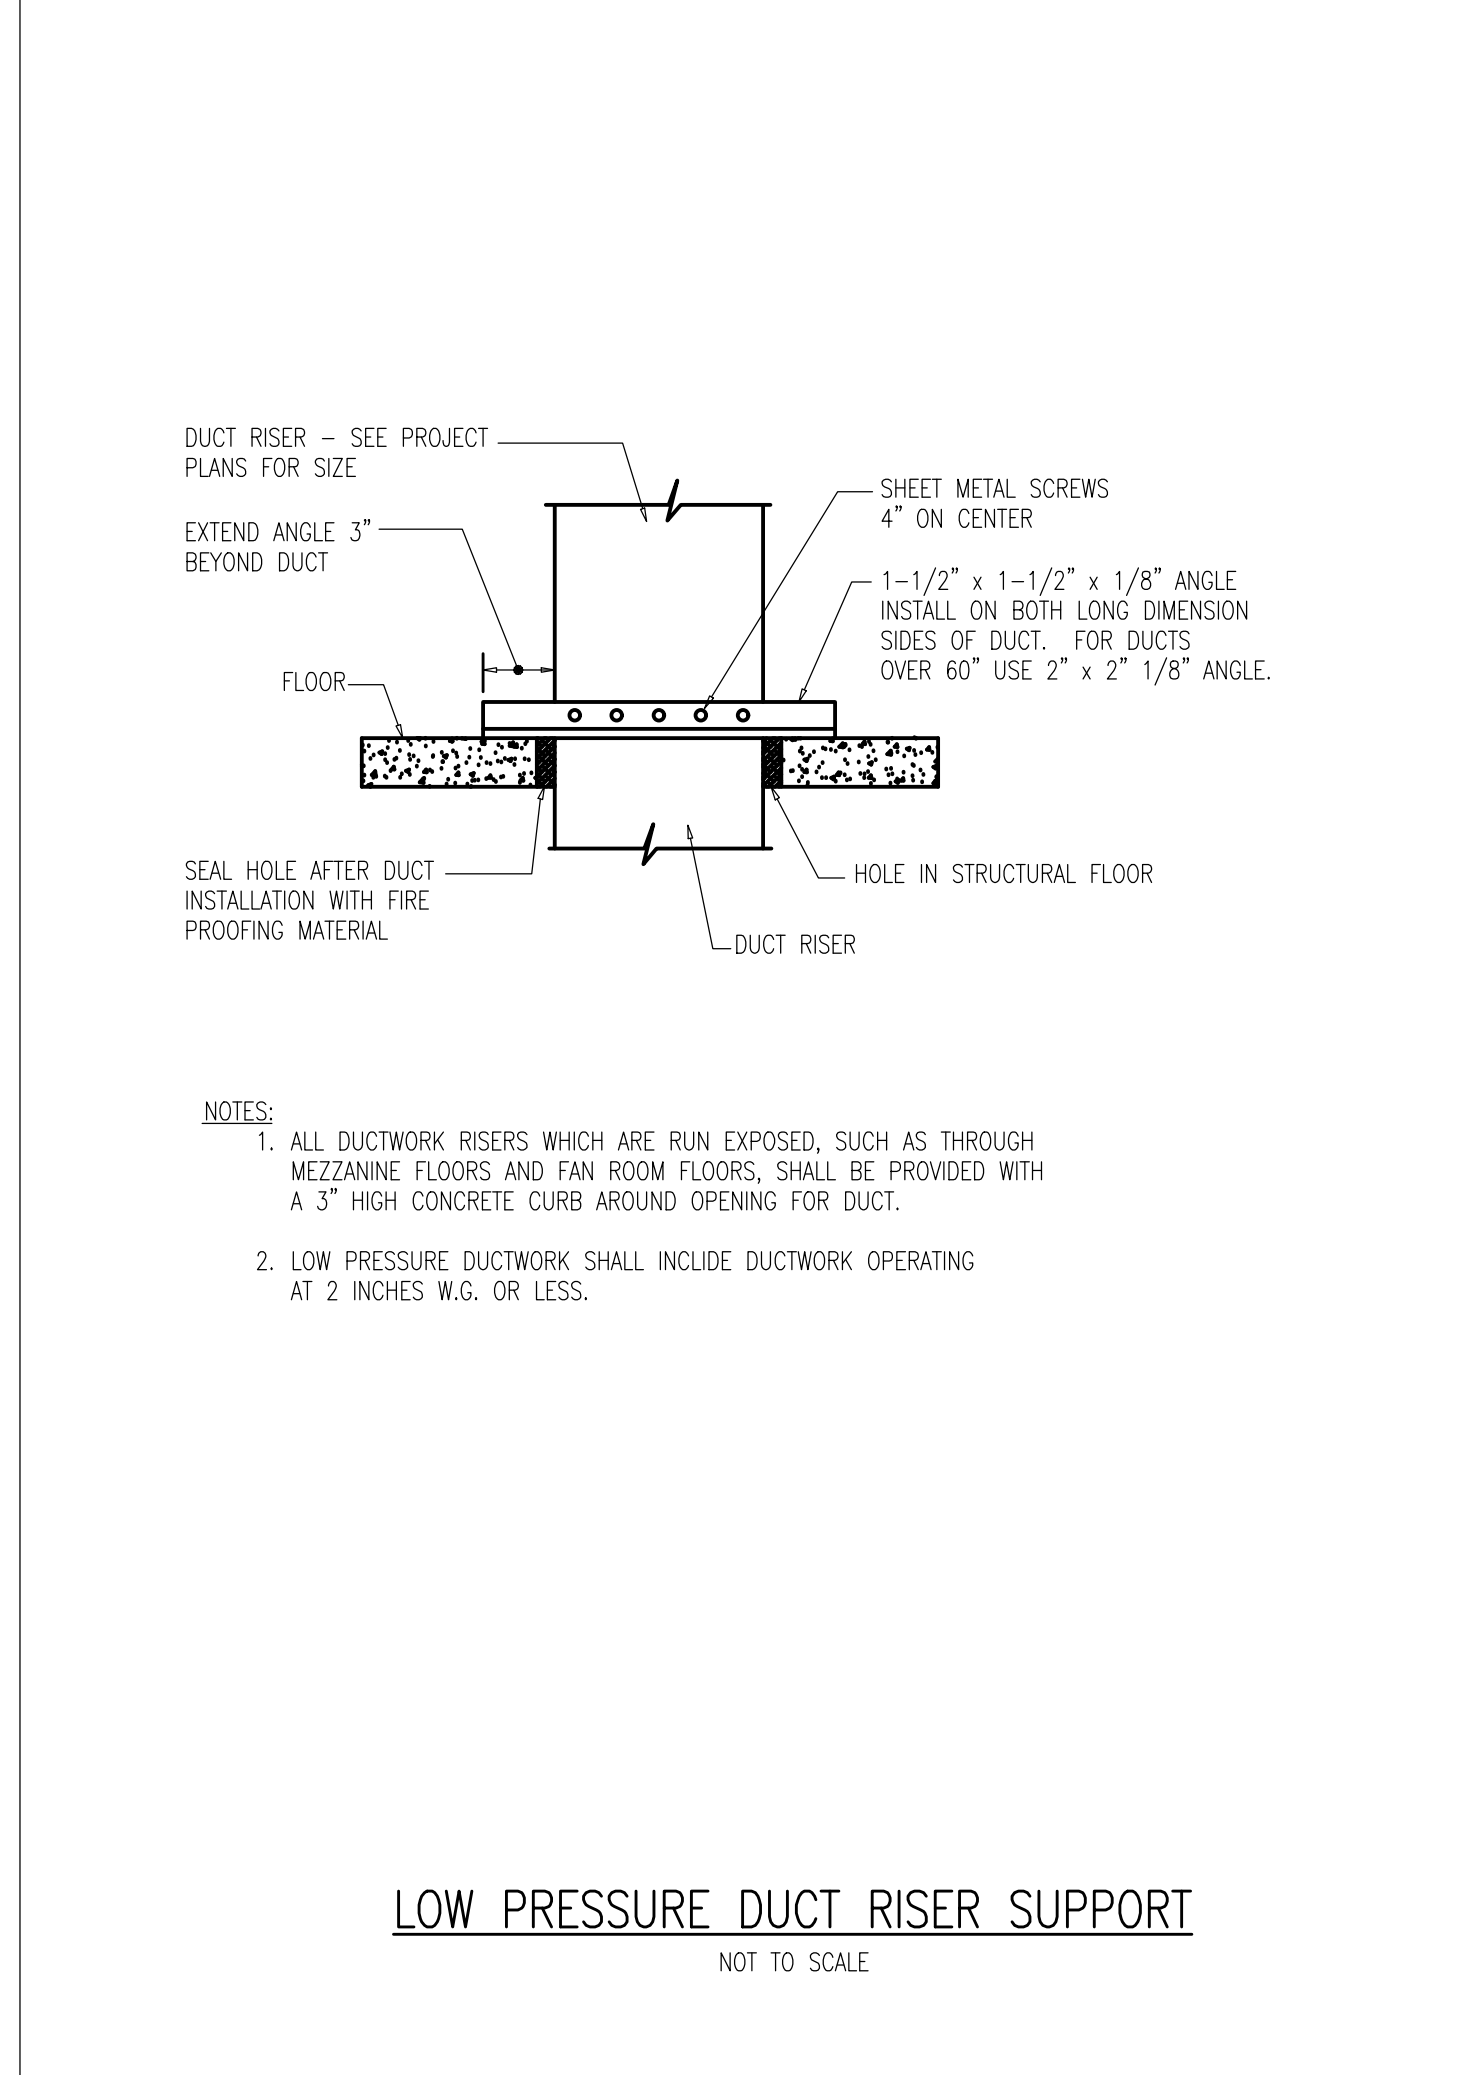


**LOW PRESSURE DUCT RISER SUPPORT**  
NOT TO SCALE

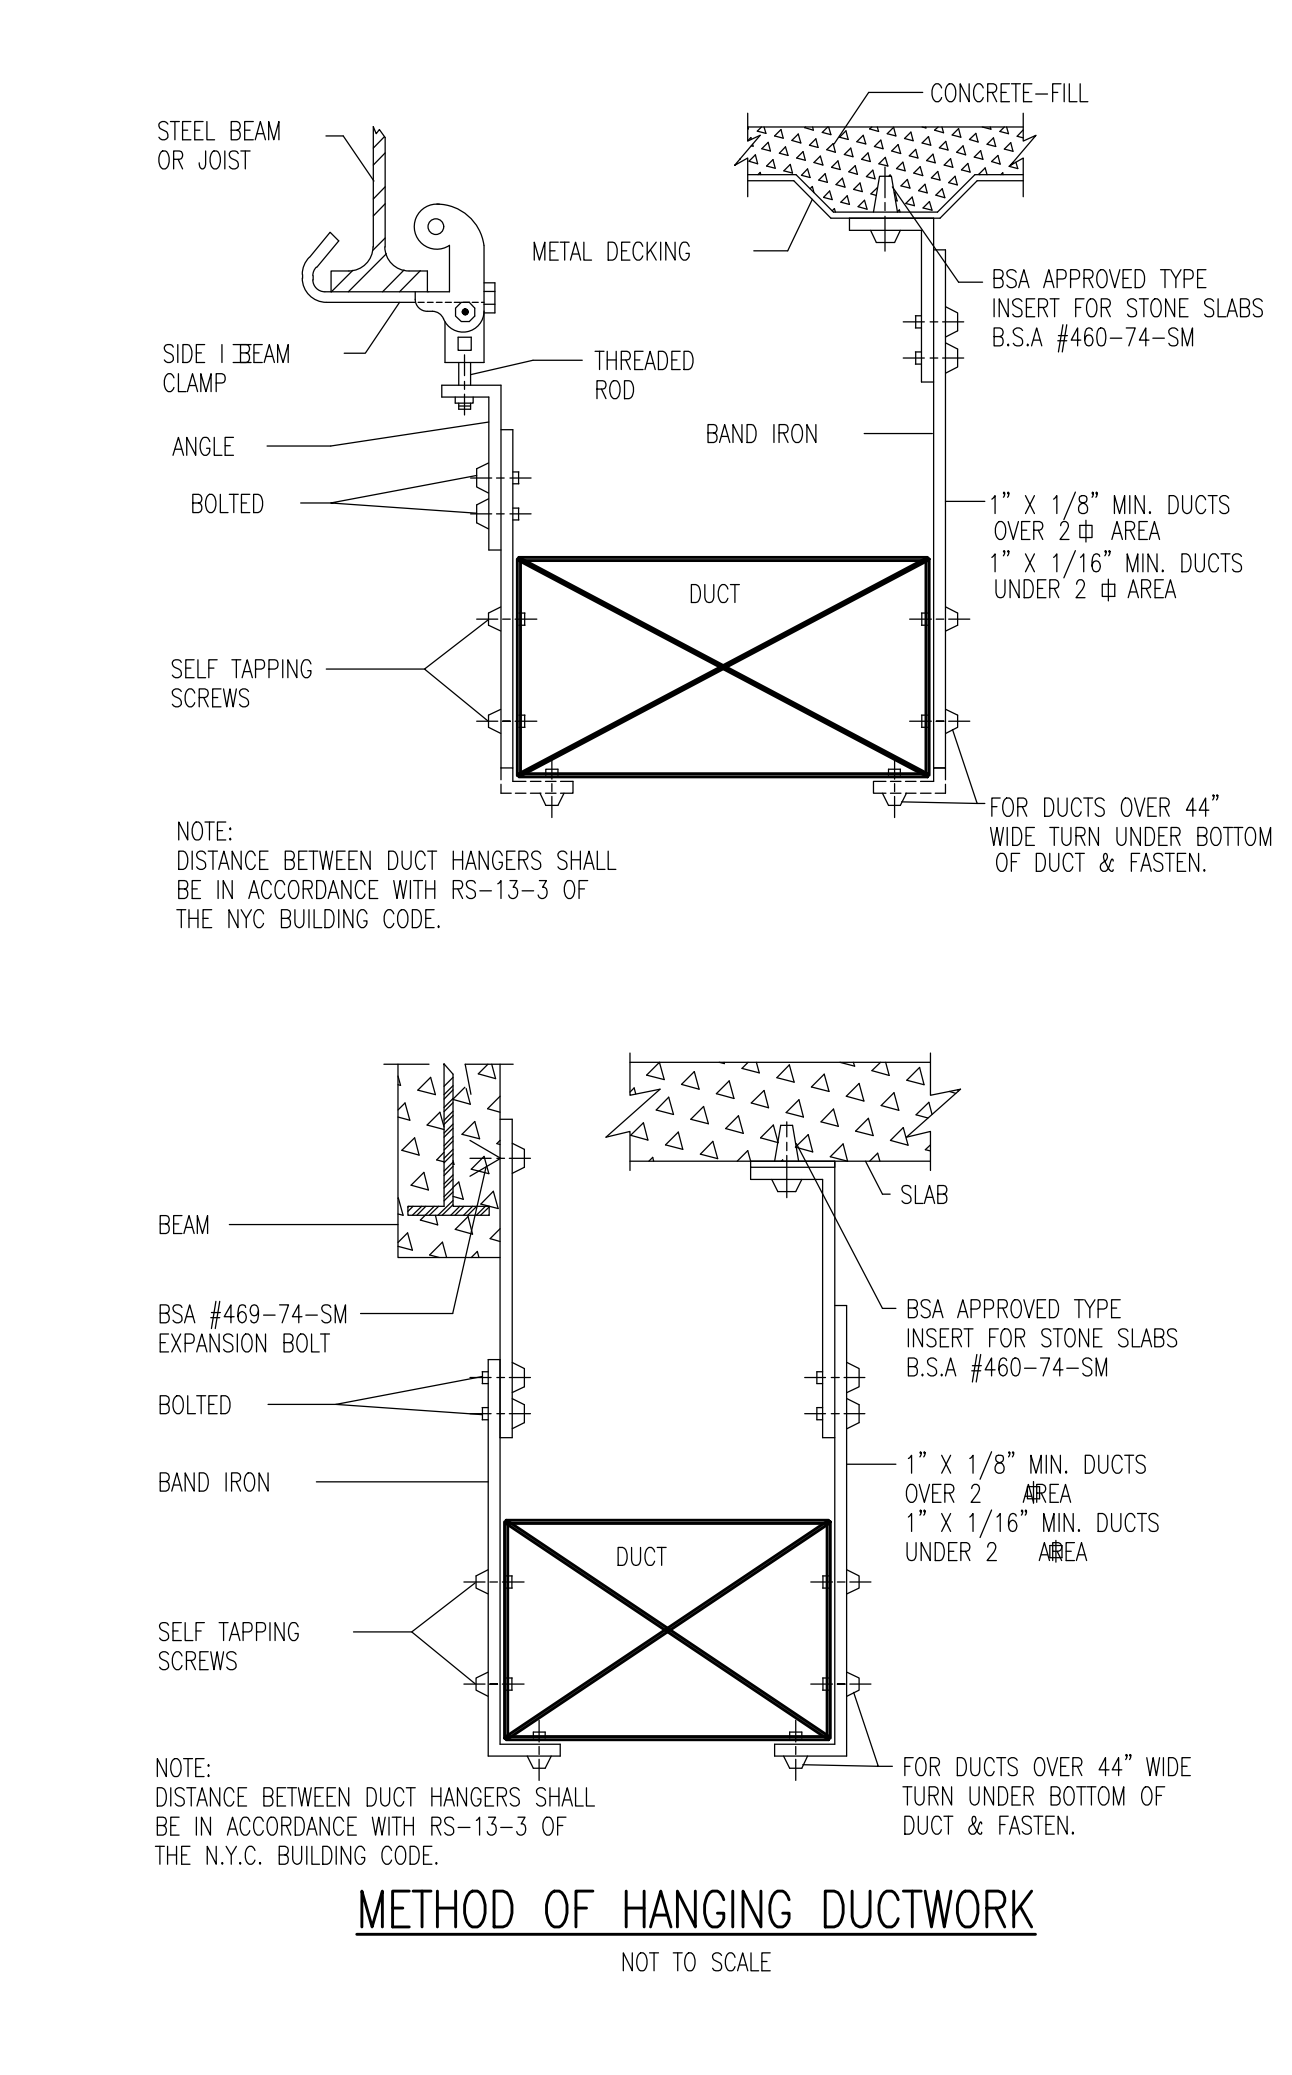


**METHOD OF HANGING DUCTWORK**  
NOT TO SCALE

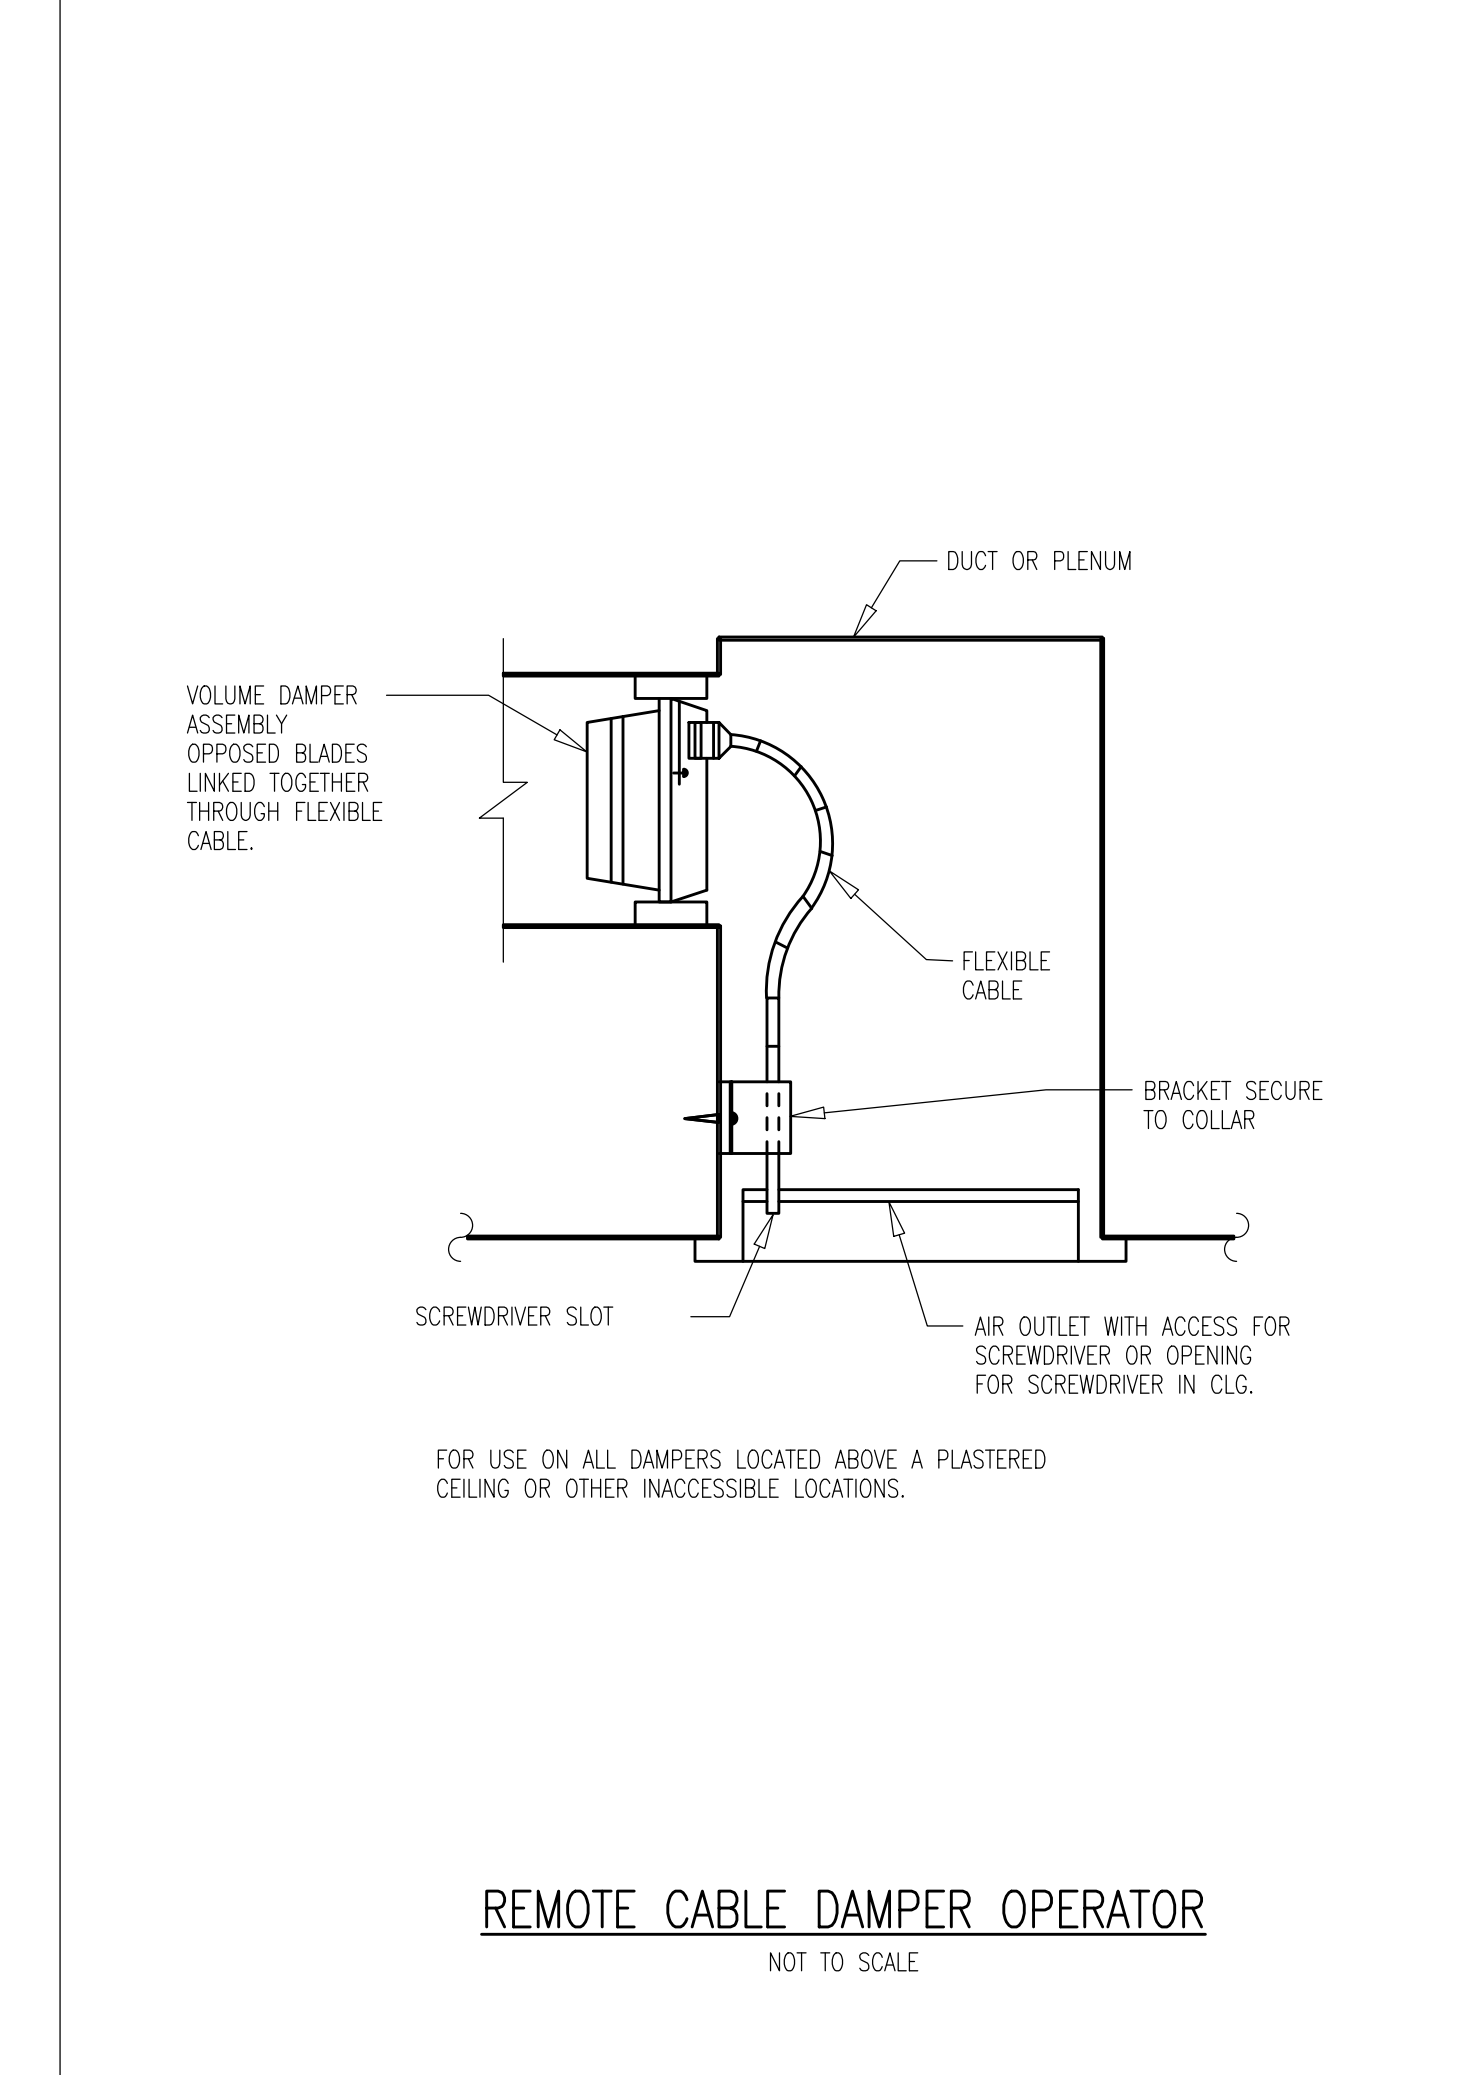


**REMOTE CABLE DAMPER OPERATOR**  
NOT TO SCALE

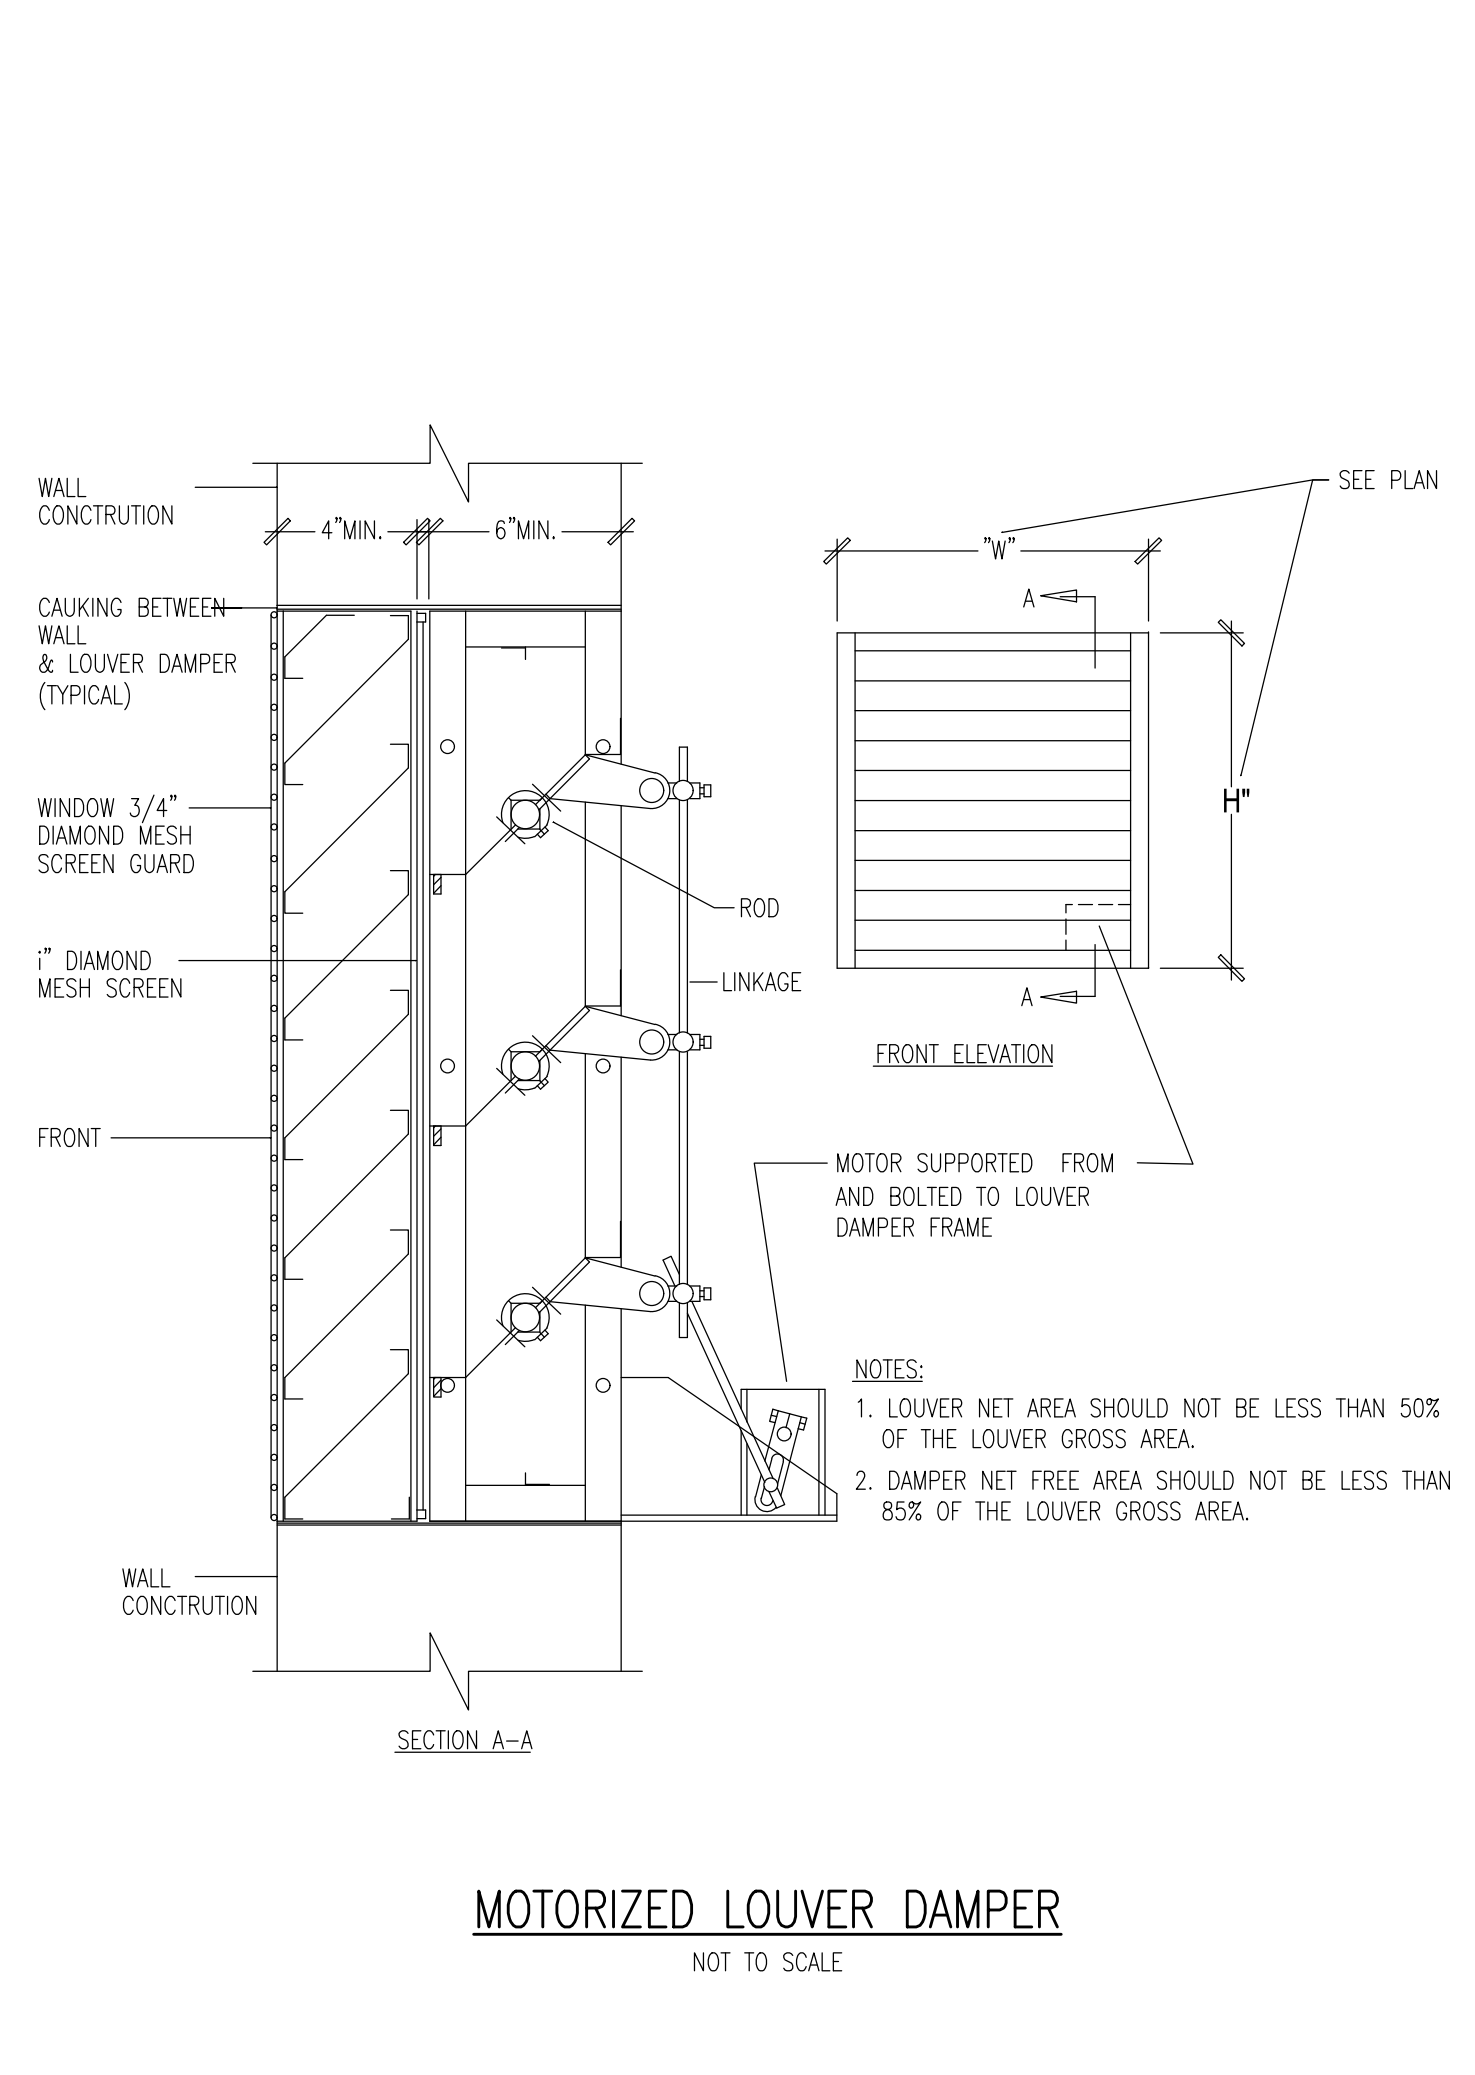


**MOTORIZED LOUVER DAMPER**  
NOT TO SCALE

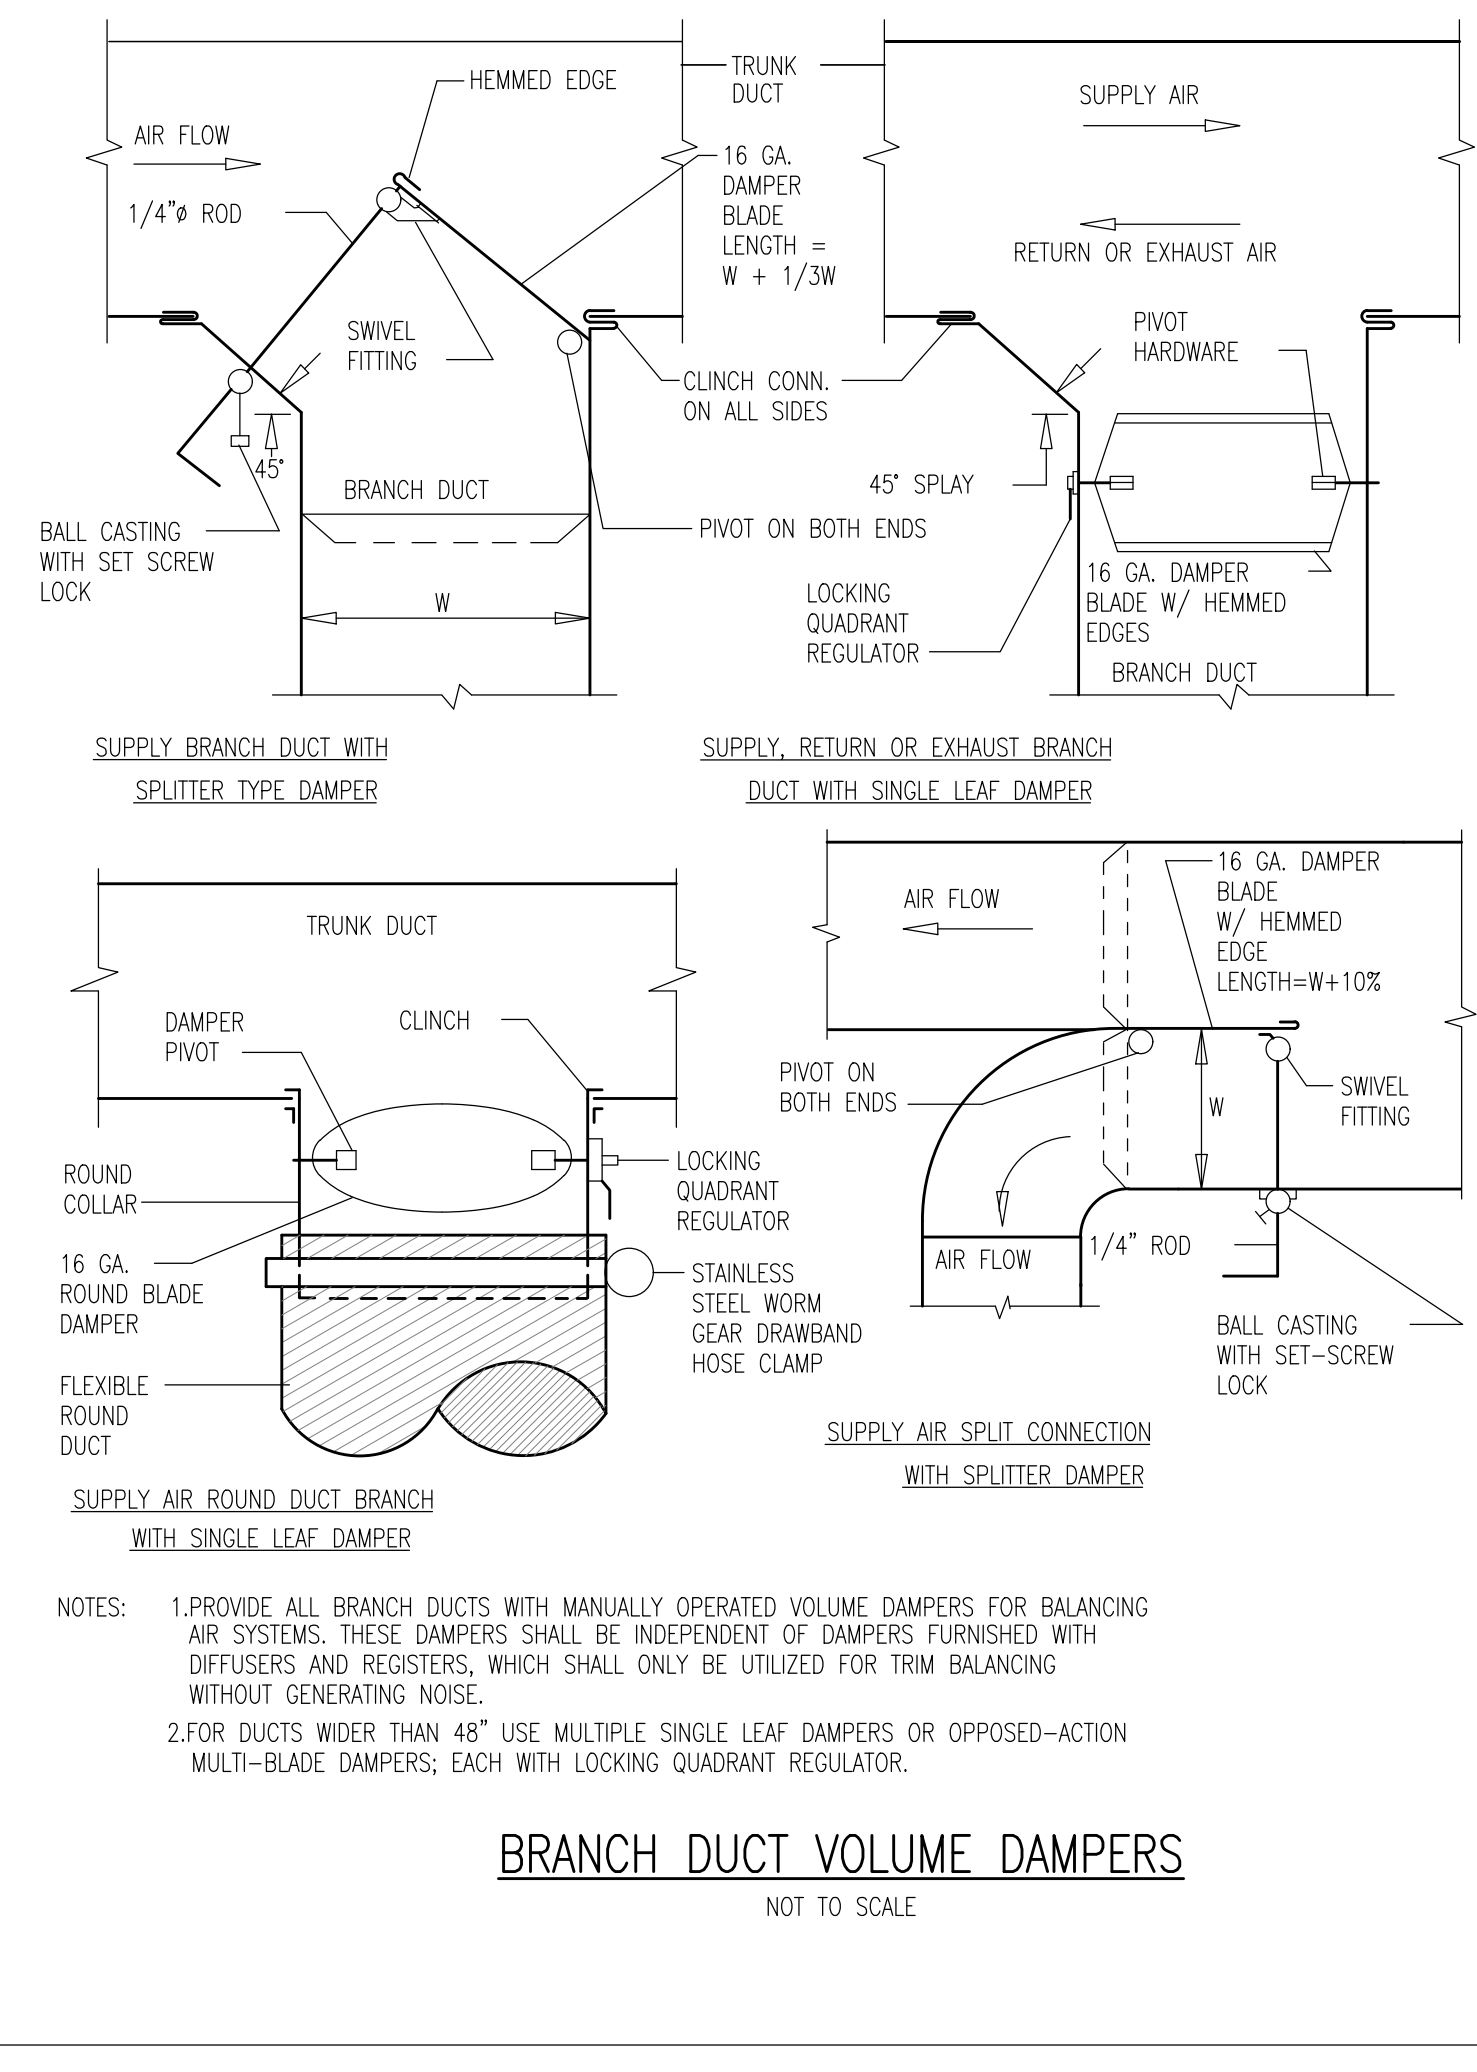


**BRANCH DUCT VOLUME DAMPERS**  
NOT TO SCALE

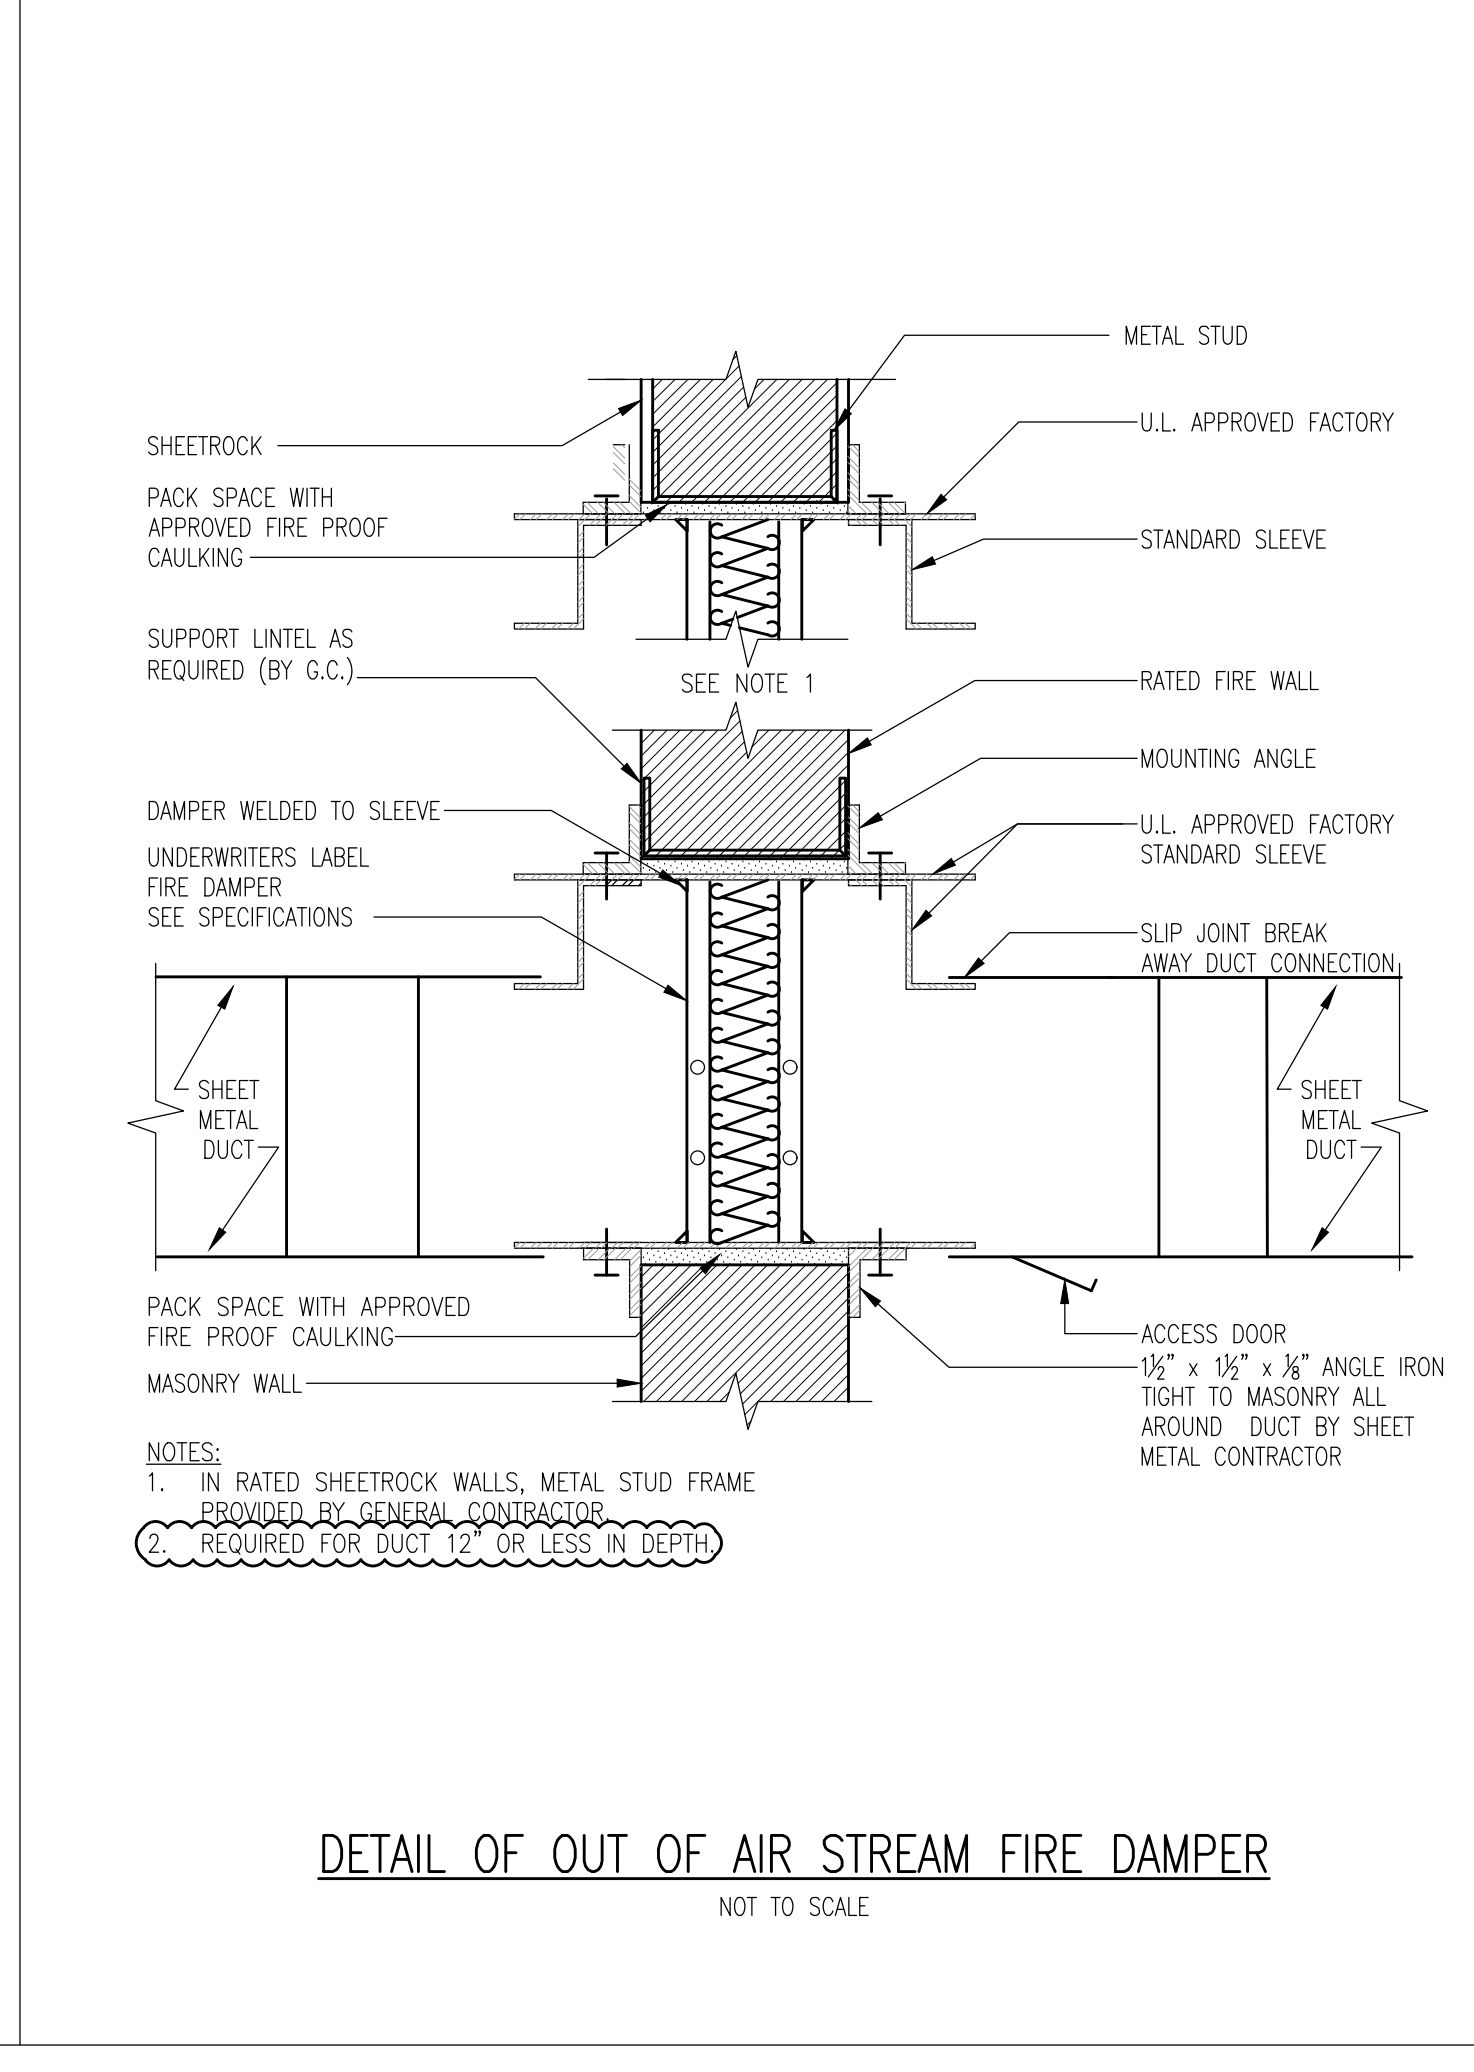


**DETAIL OF OUT OF AIR STREAM FIRE DAMPER**  
NOT TO SCALE

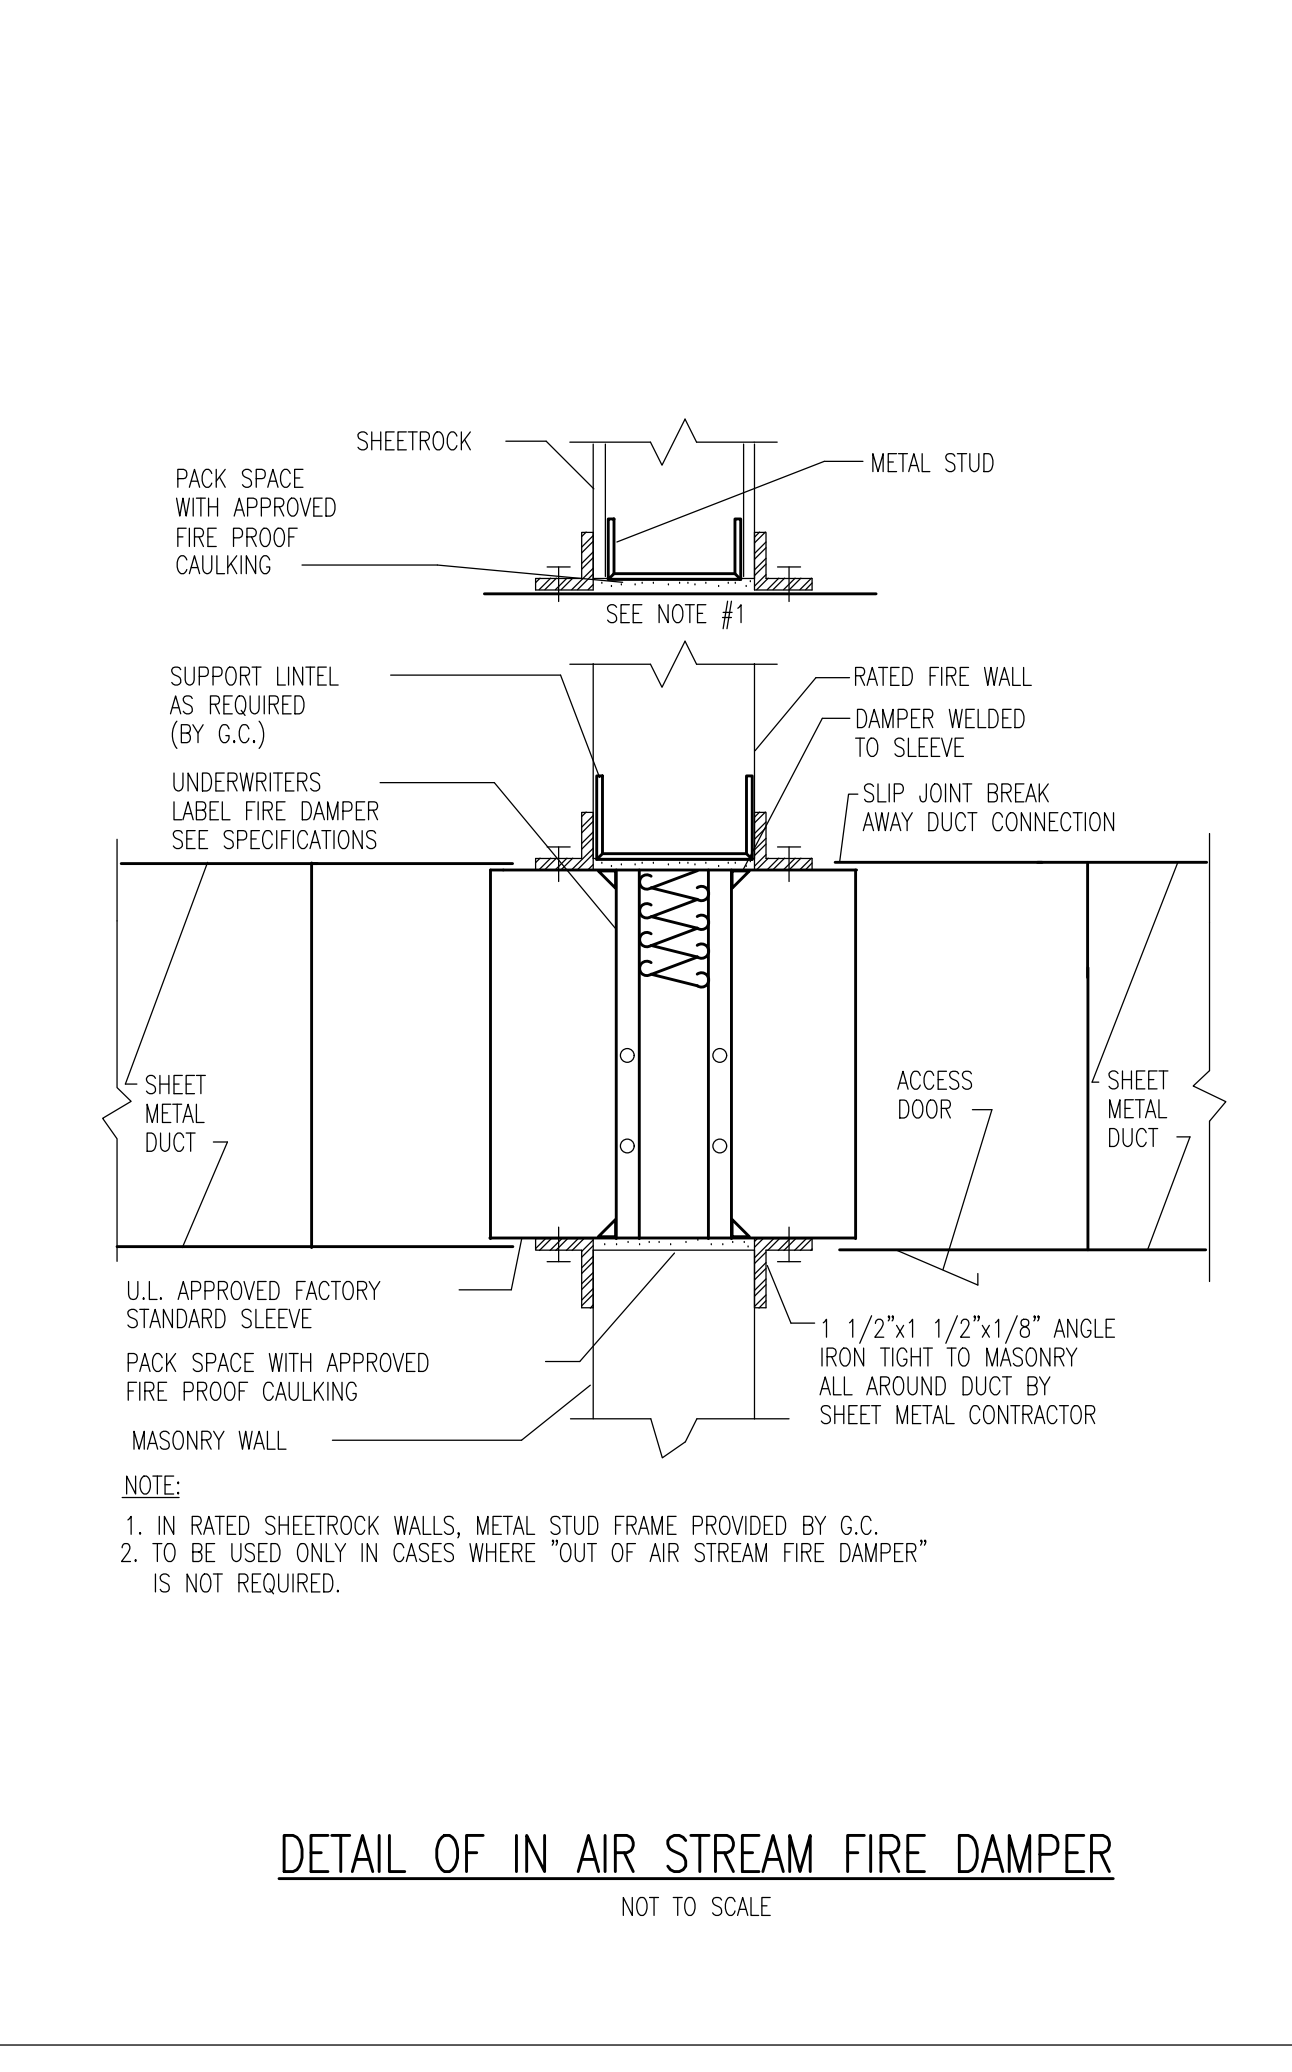

**DETAIL OF IN AIR STREAM FIRE DAMPER**  
NOT TO SCALE

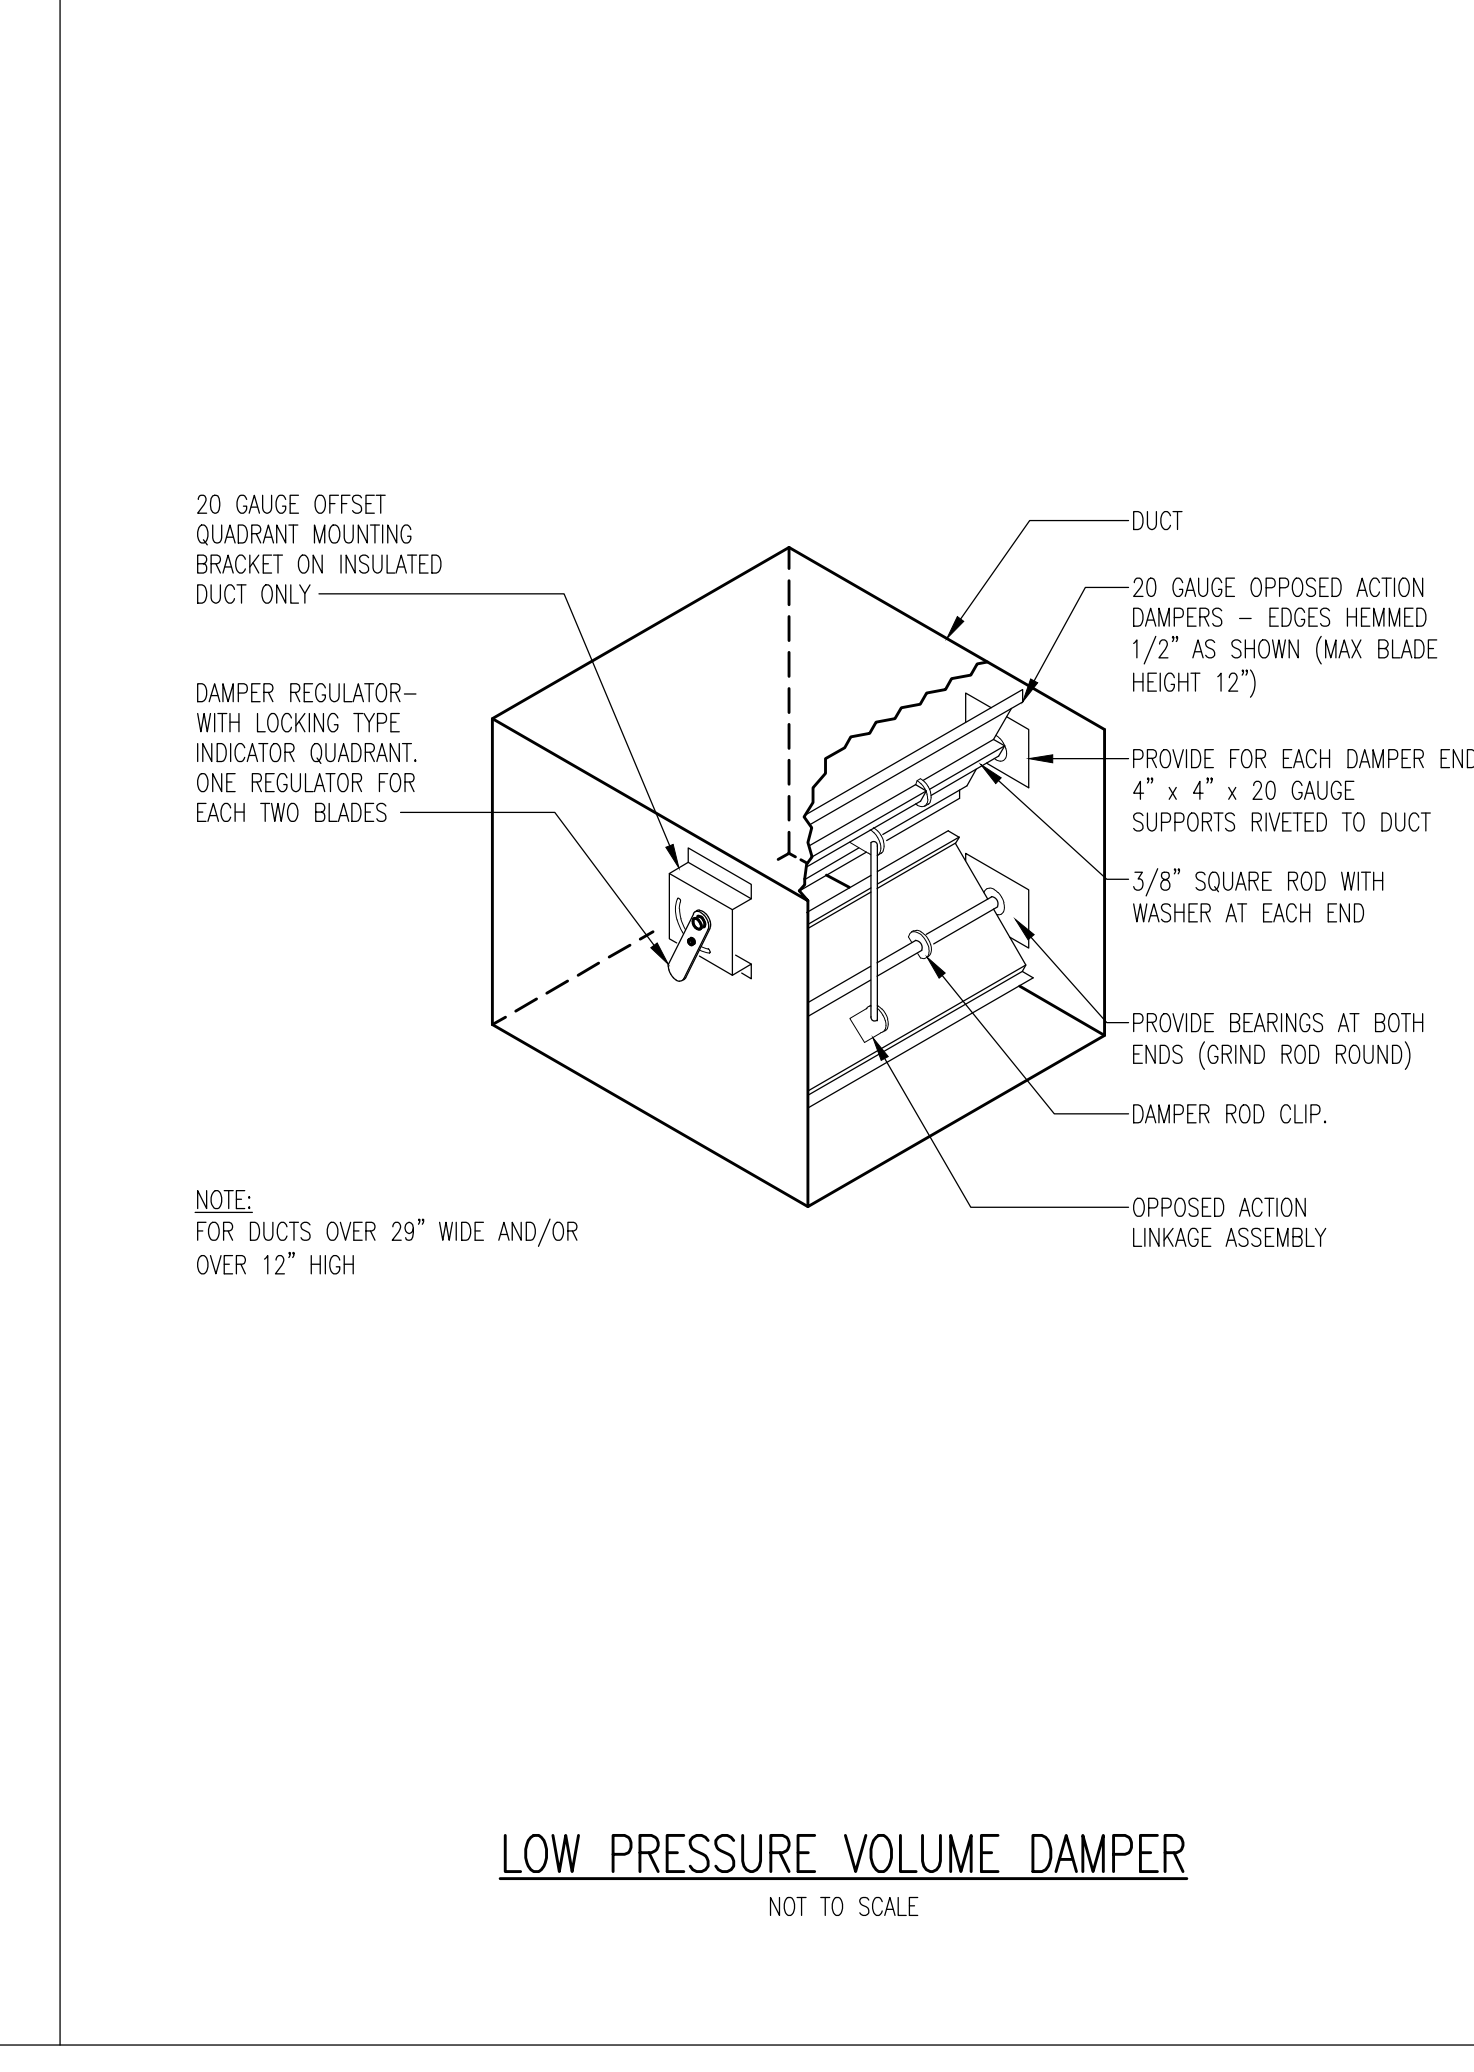

**LOW PRESSURE VOLUME DAMPER**  
NOT TO SCALE

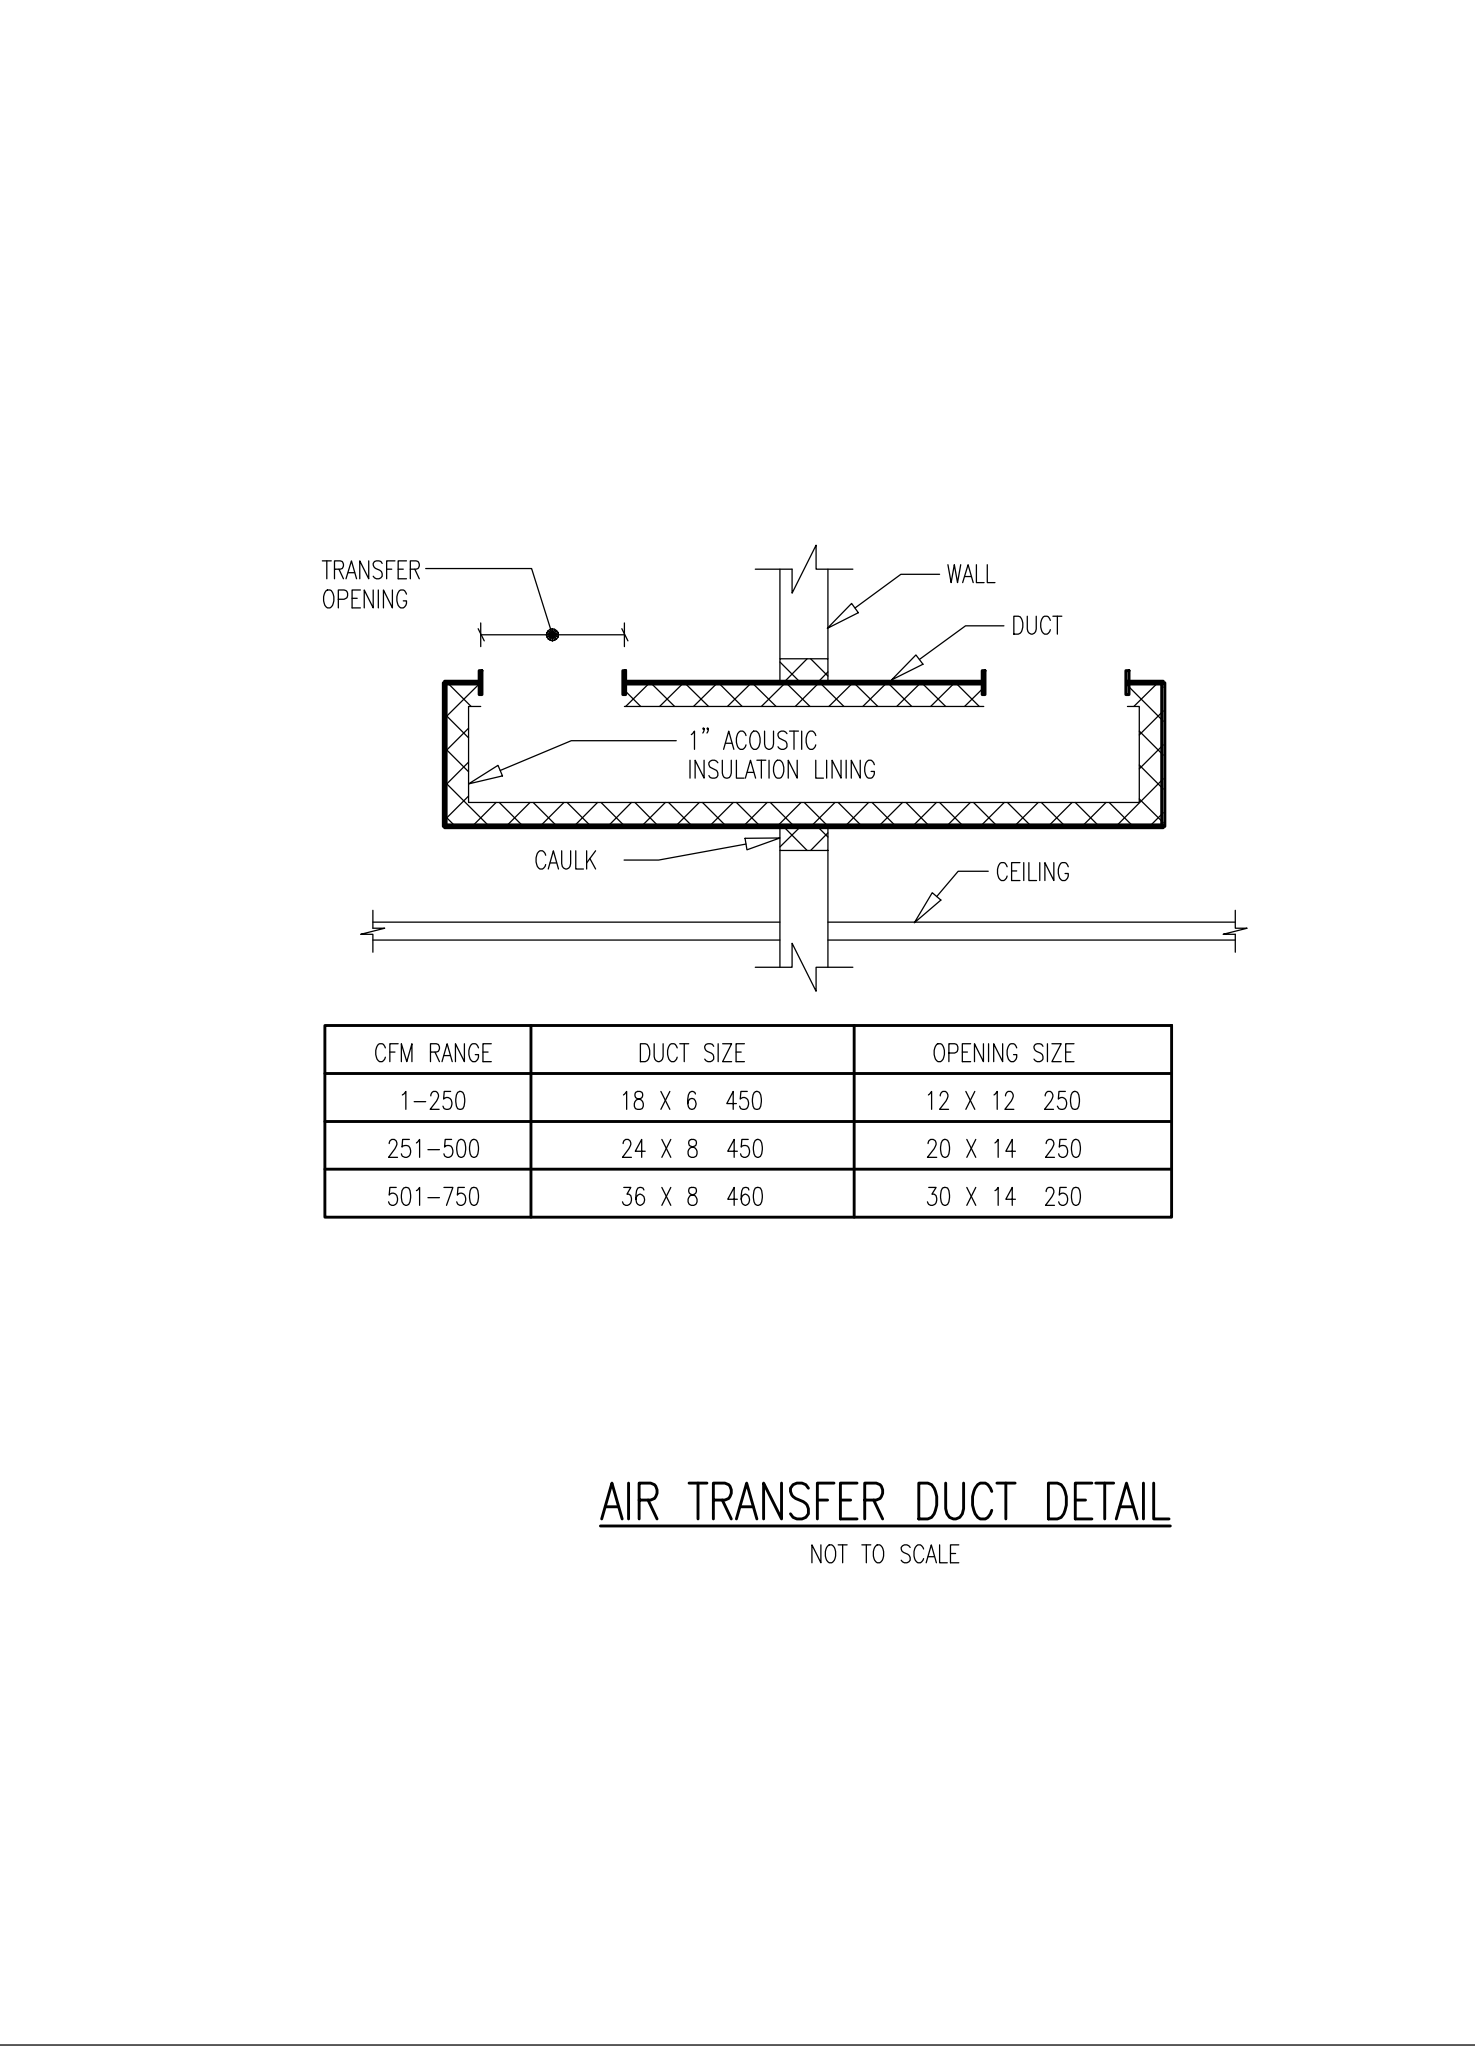

**AIR TRANSFER DUCT DETAIL**  
NOT TO SCALE

CMV RANGE	DUCT SIZE	OPENING SIZE
1-250	18 x 6 450	12 x 12 250
251-500	24 x 8 450	20 x 14 250
501-750	36 x 8 460	30 x 14 250

TO THE BEST OF MY KNOWLEDGE, BELIEF AND PROFESSIONAL JUDGMENT, THESE PLANS AND SPECIFICATIONS PREPARED BY THIS OFFICE FOR THE REFERENCED PROJECT ARE IN COMPLIANCE WITH THE ENERGY CONSERVATION CONSTRUCTION CODE OF NEW YORK CITY - EFFECTIVE JAN 2015.

WARNING: IT IS A VIOLATION OF THE NEW YORK STATE EDUCATION LAW FOR ANY PERSON, UNLESS ACTING UNDER THE DIRECTION OF A LICENSED PROFESSIONAL ENGINEER, TO ALTER ANY ITEM ON THESE PLANS IN ANY WAY. IF ALTERATIONS TO THESE PLANS ARE MADE, THE ALTERATIONS SHALL BE MADE IN ACCORDANCE WITH ARTICLE 145 - SUBSECTION 7209 OF THE NEW YORK STATE EDUCATION LAW.

NYC BUILDING DEPARTMENT APPROVAL NOTE: THIS PLAN IS APPROVED ONLY FOR WORK INDICATED ON THE APPLICATION SPECIFICATION SHEET. ALL OTHER MATTERS SHOWN ARE NOT TO BE RELIED UPON, OR TO BE CONSIDERED EITHER AS BEING APPROVED OR IN ACCORDANCE WITH APPLICABLE CODES.


Seal:

Drawn: RJK  
Checked: JM  
Reviewed: ED  
Date: 08-28-2015  
Scale: N.T.S.


Project No.: 15028  
Contract: M-401.00  
Drawing No.: M-401.00  
Sheet 28 of 38




NOTES:  
 1. PROVIDE NECESSARY GOVING AND SUPPORTS AS REQUIRED BY FLUE HEIGHT.  
 2. CURB, ROOFING AND FLASHING BY GEN. CONTR.  
 3. FOR FLUE SIZE (D), SEE HVAC PLANS.

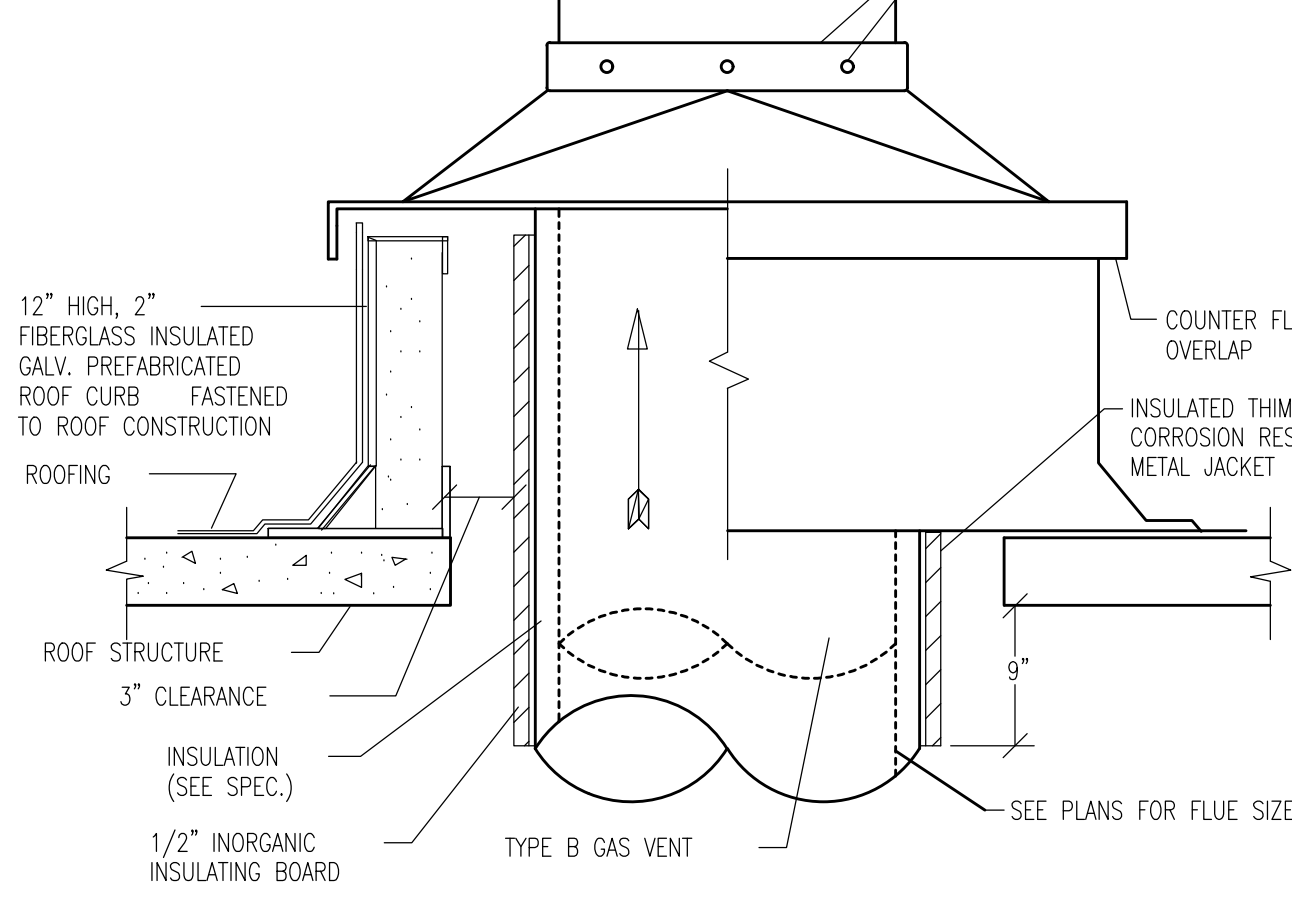


**BOILER FLUE SLAB PENETRATION DETAIL**  
 NOT TO SCALE

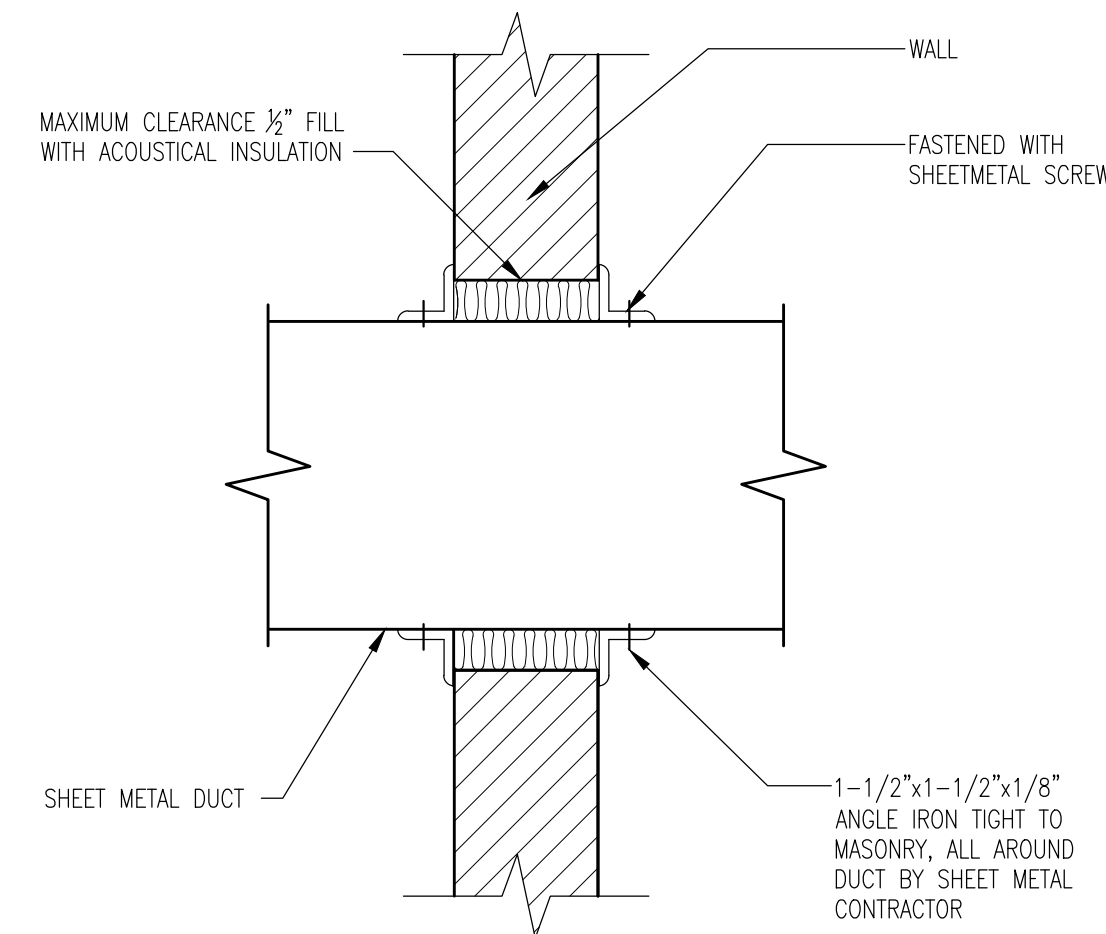


**DUCT PENETRATION THRU NON-RATED WALLS**  
 NOT TO SCALE

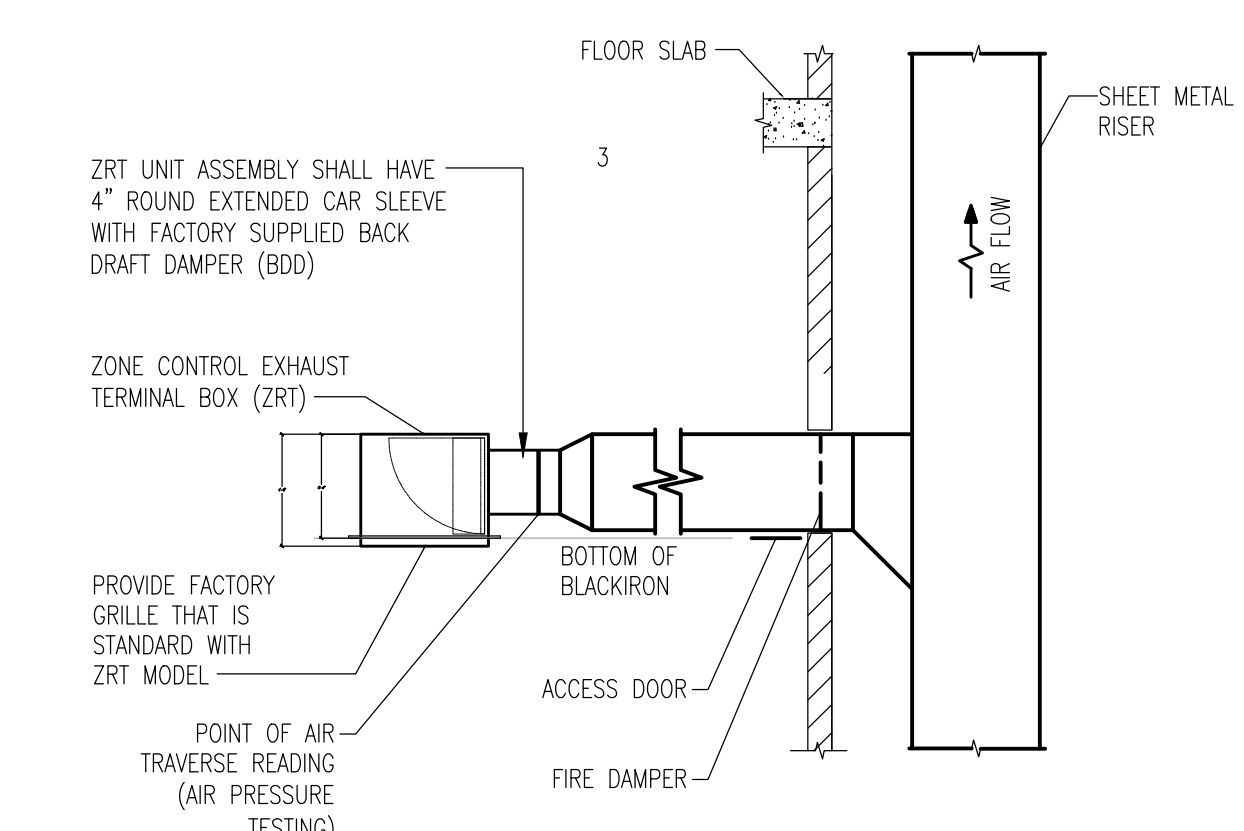


**ZONE CONTROL EXHAUST TERMINAL UNIT (ZRT) DETAIL**  
 NOT TO SCALE

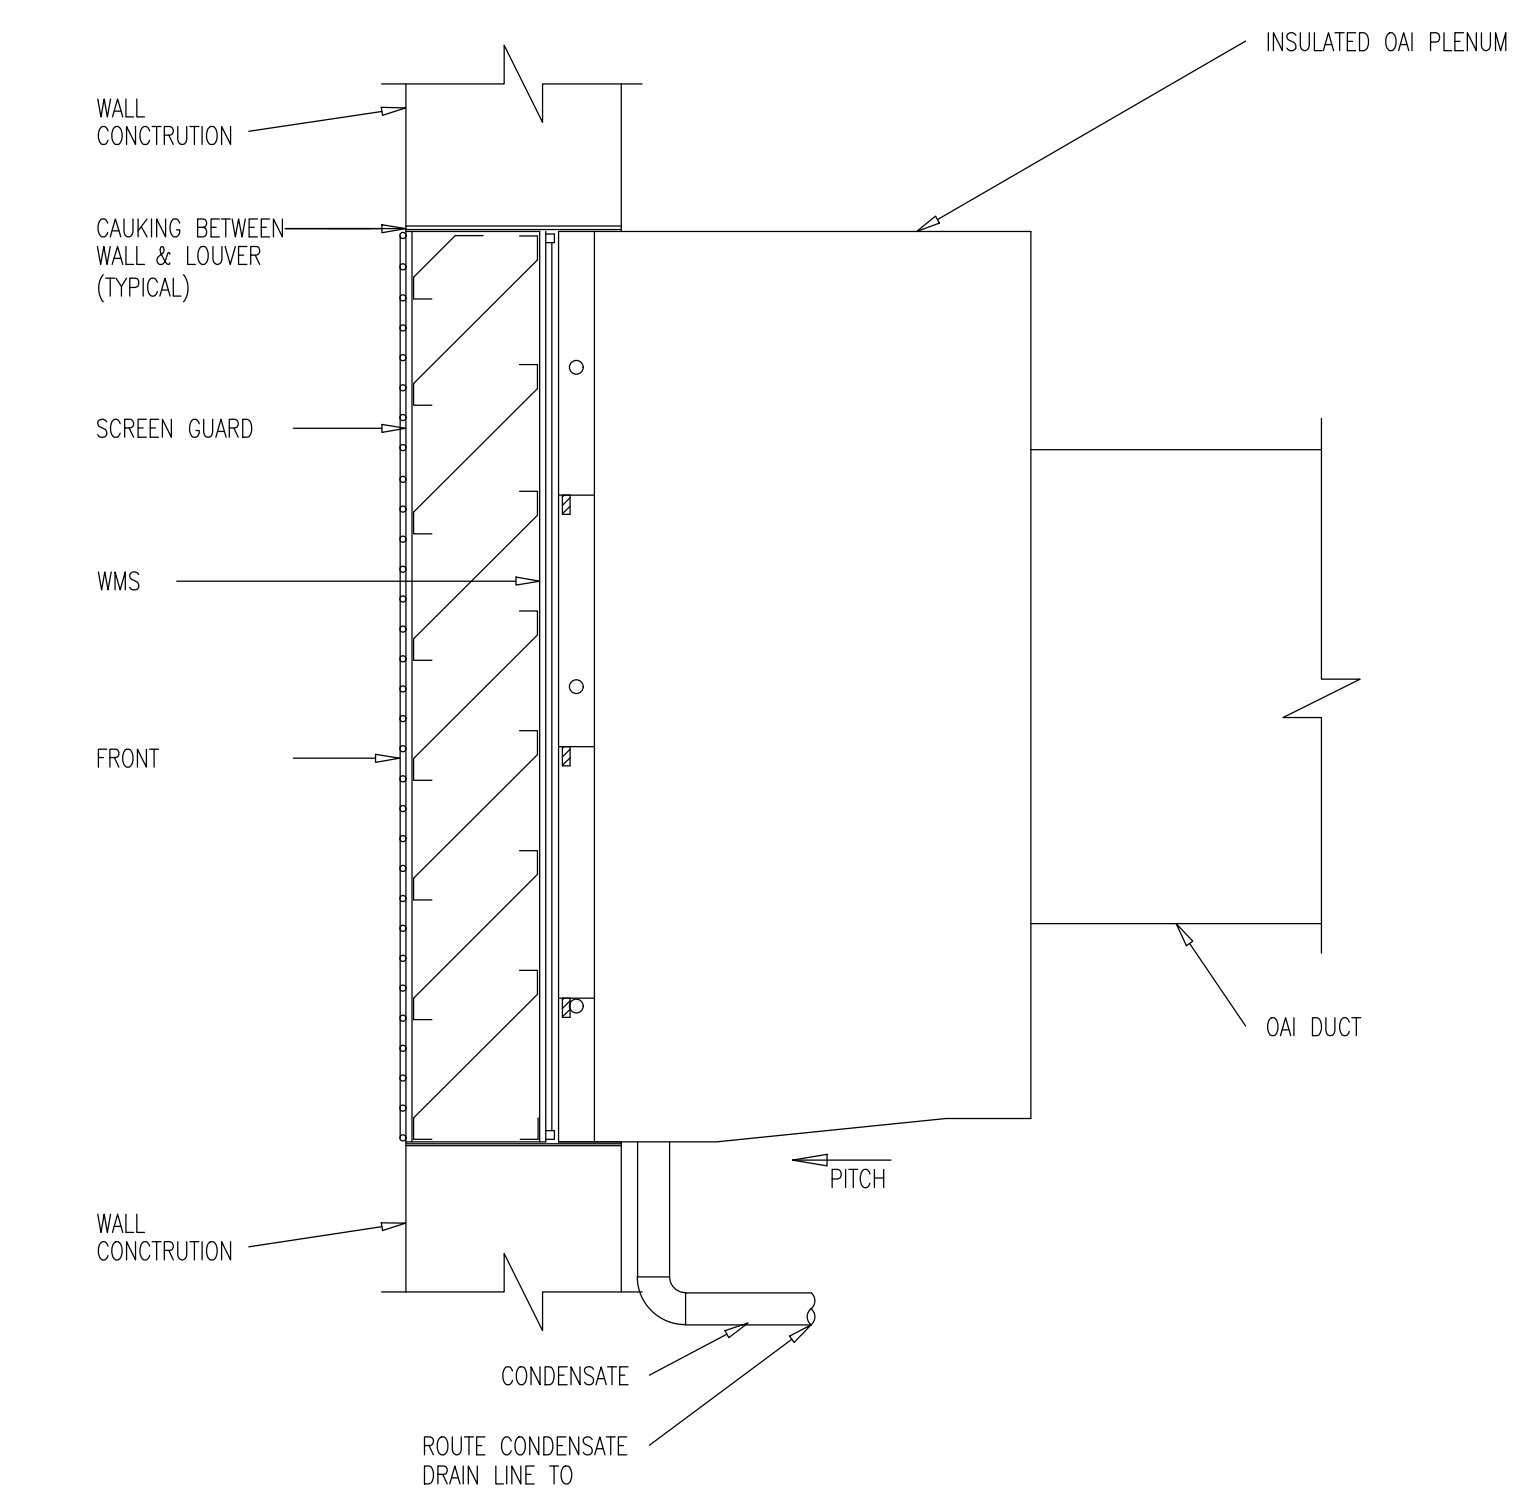


**OAI LOUVER DETAIL**  
 NOT TO SCALE

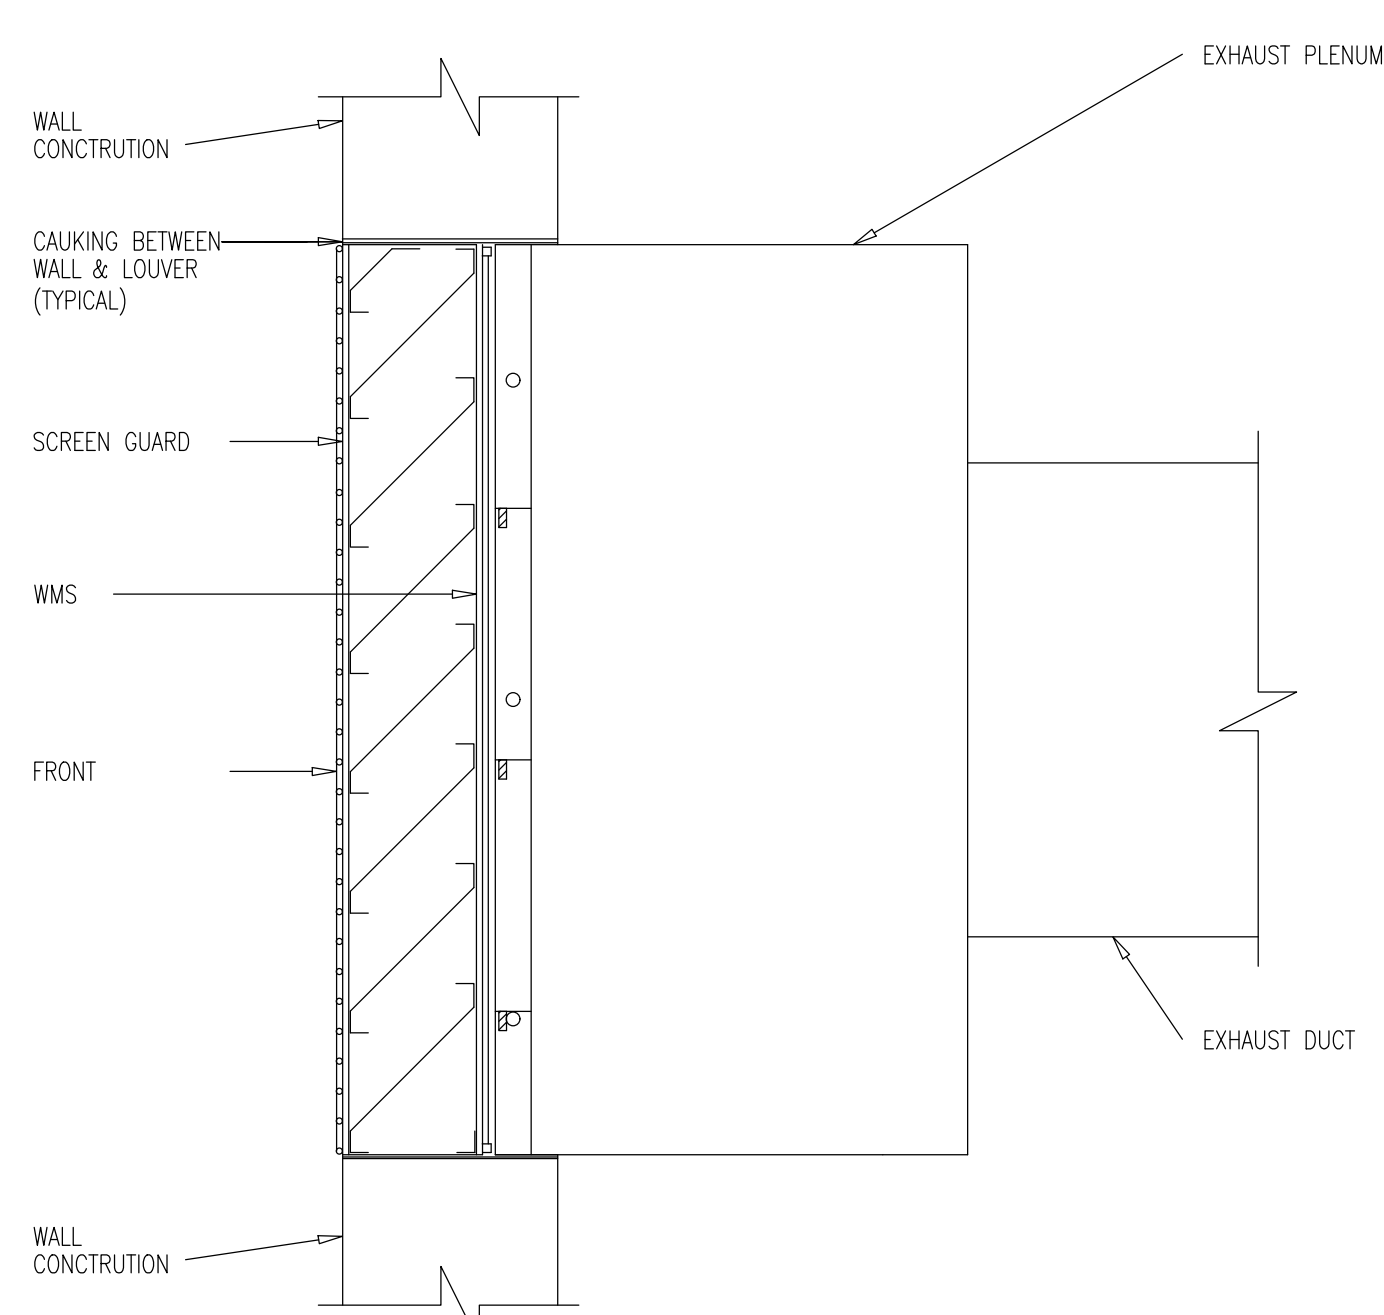


**EXHAUST LOUVER DETAIL**  
 NOT TO SCALE

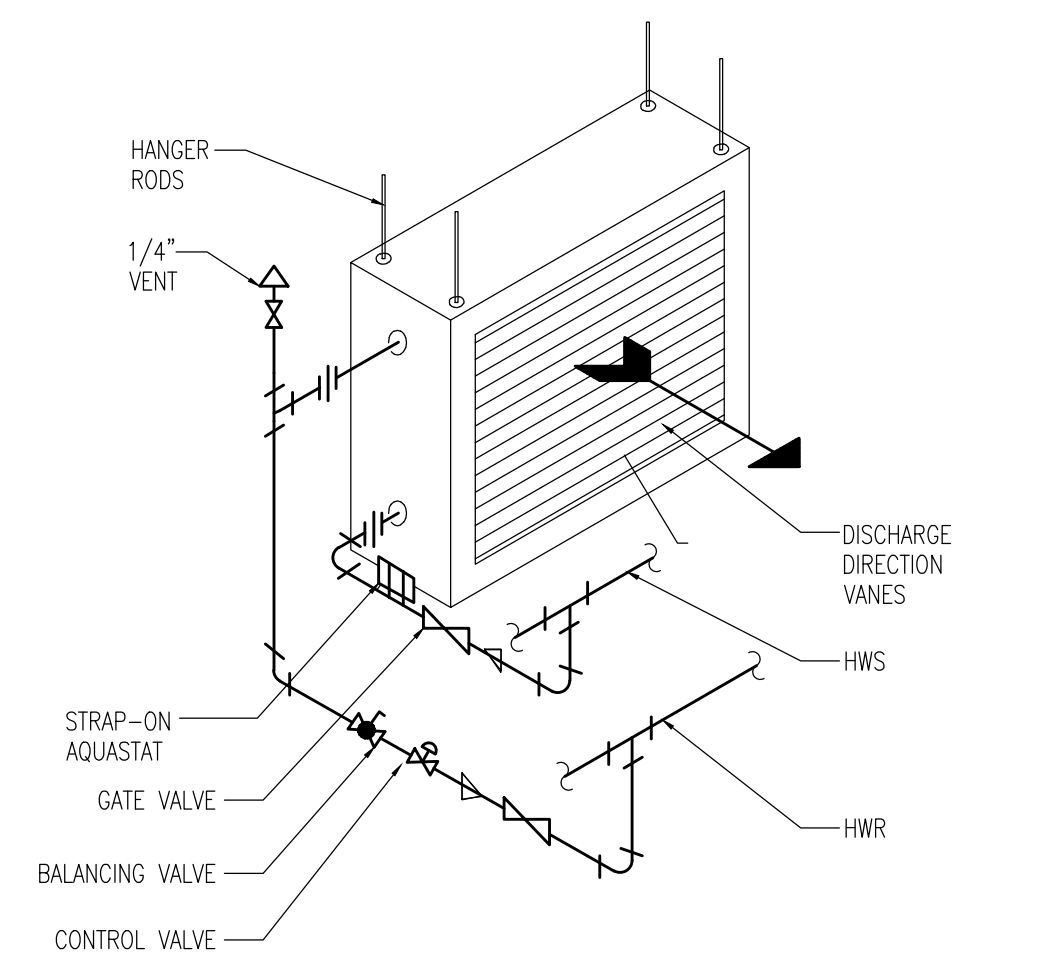


**UNIT HEATERS**  
 NOT TO SCALE

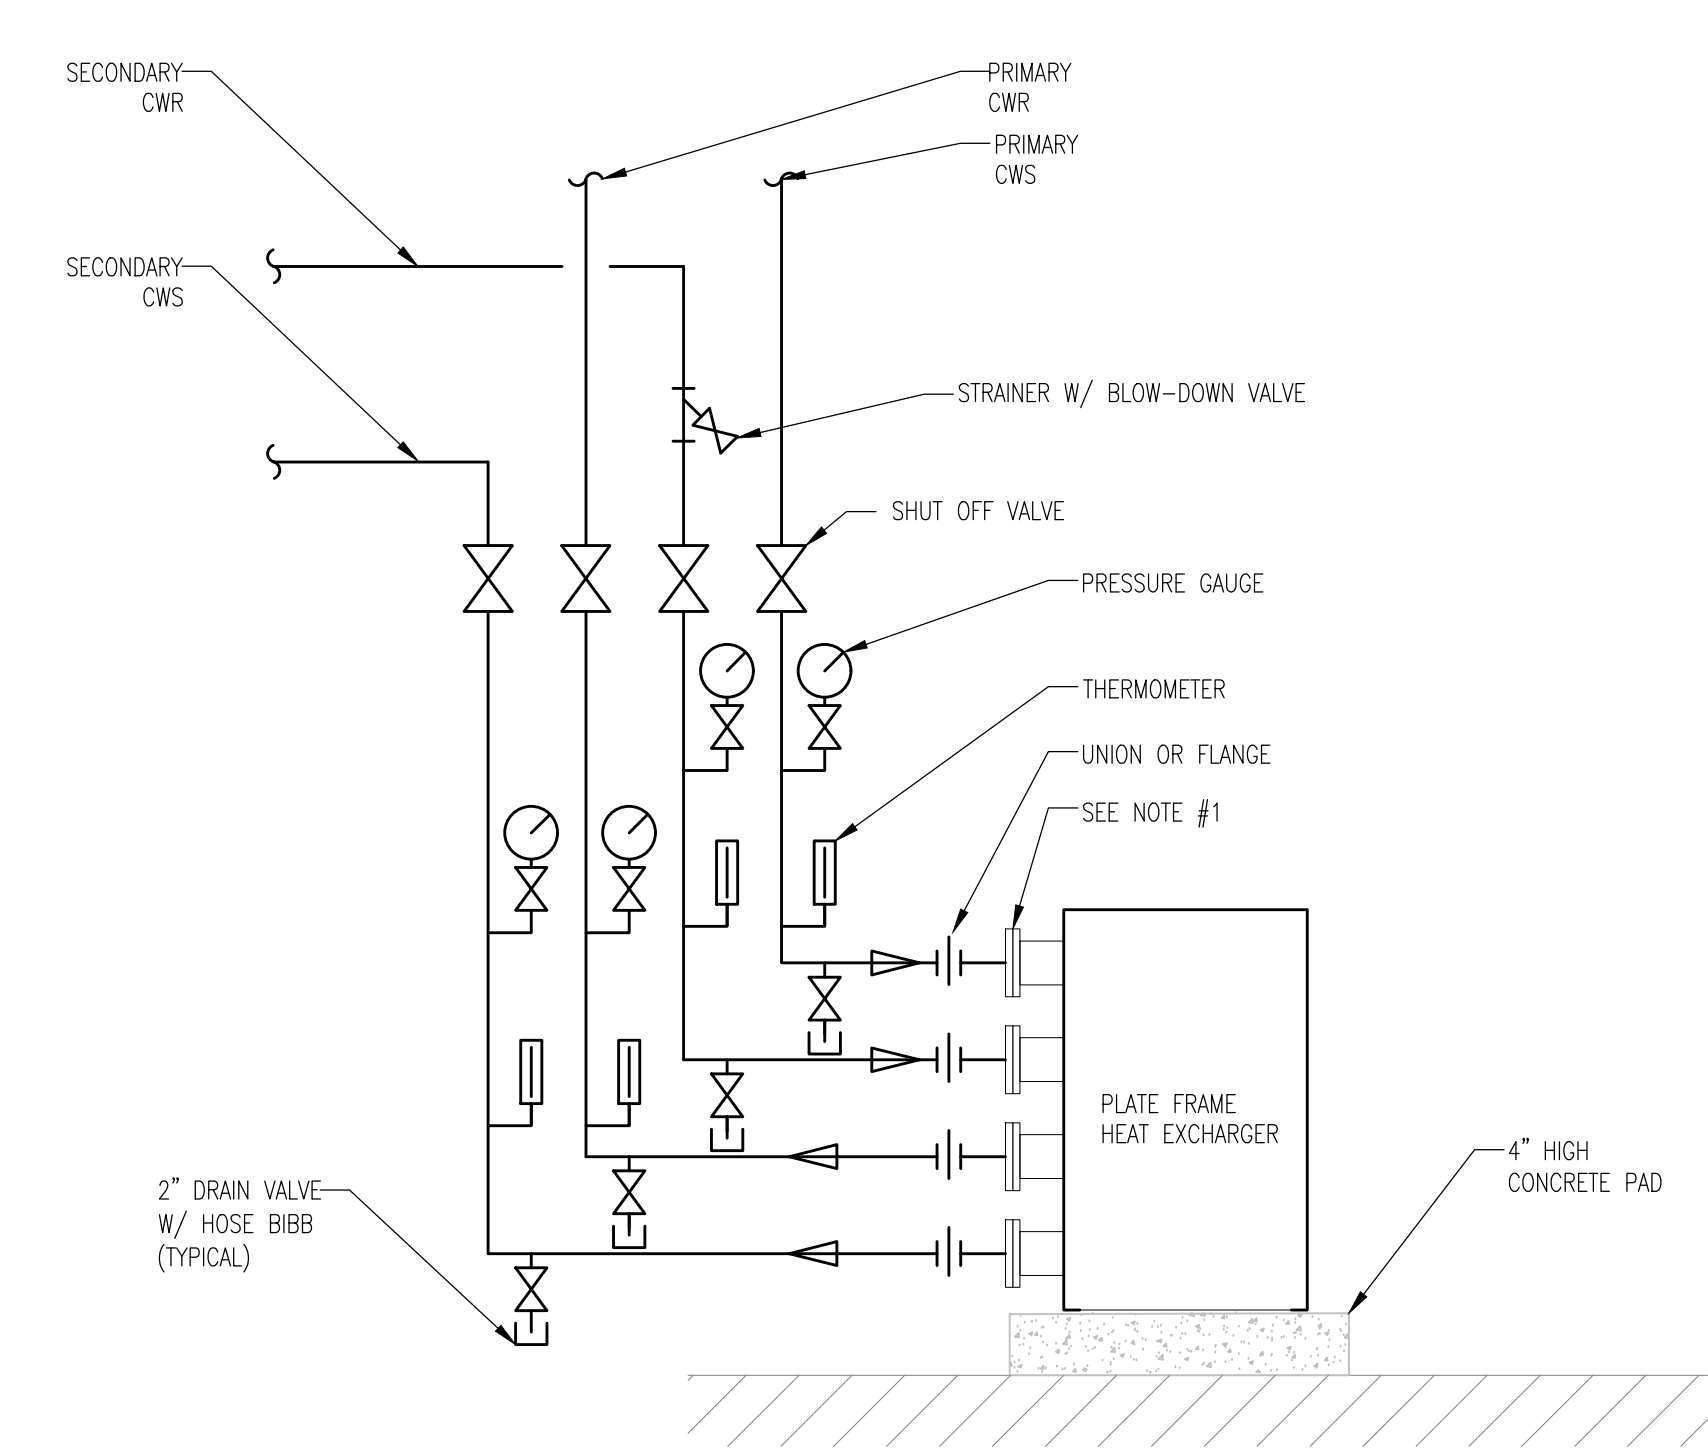


**PLATE AND FRAME HEAT EXCHANGER PIPING DETAIL**  
 NOT TO SCALE

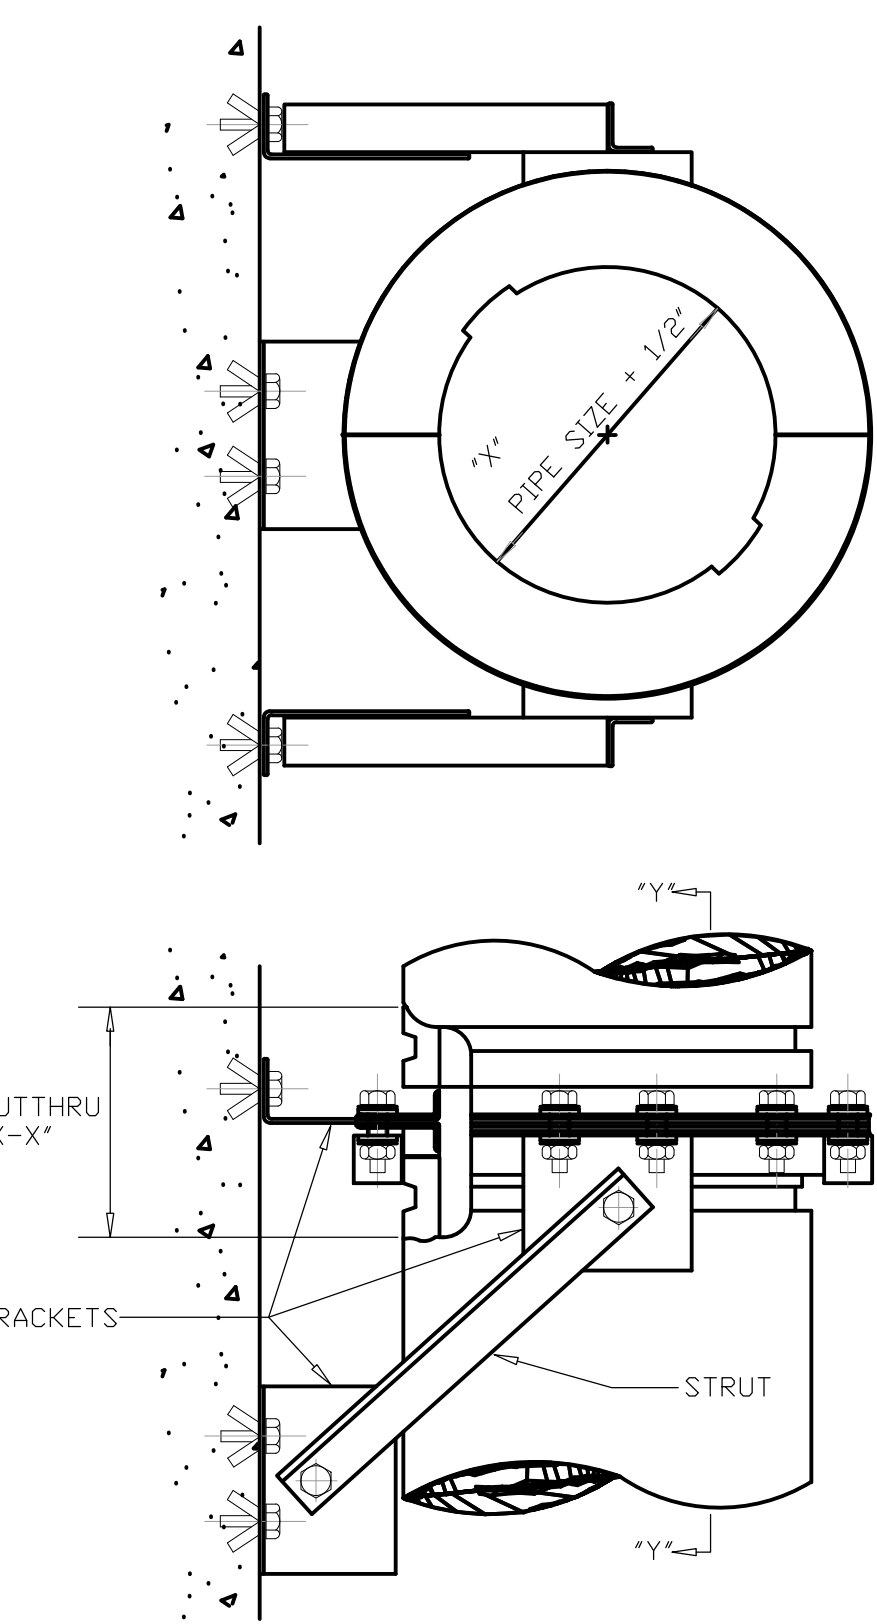


**BOILER FLUE VERTICAL SUPPORT DETAIL**  
 NOT TO SCALE

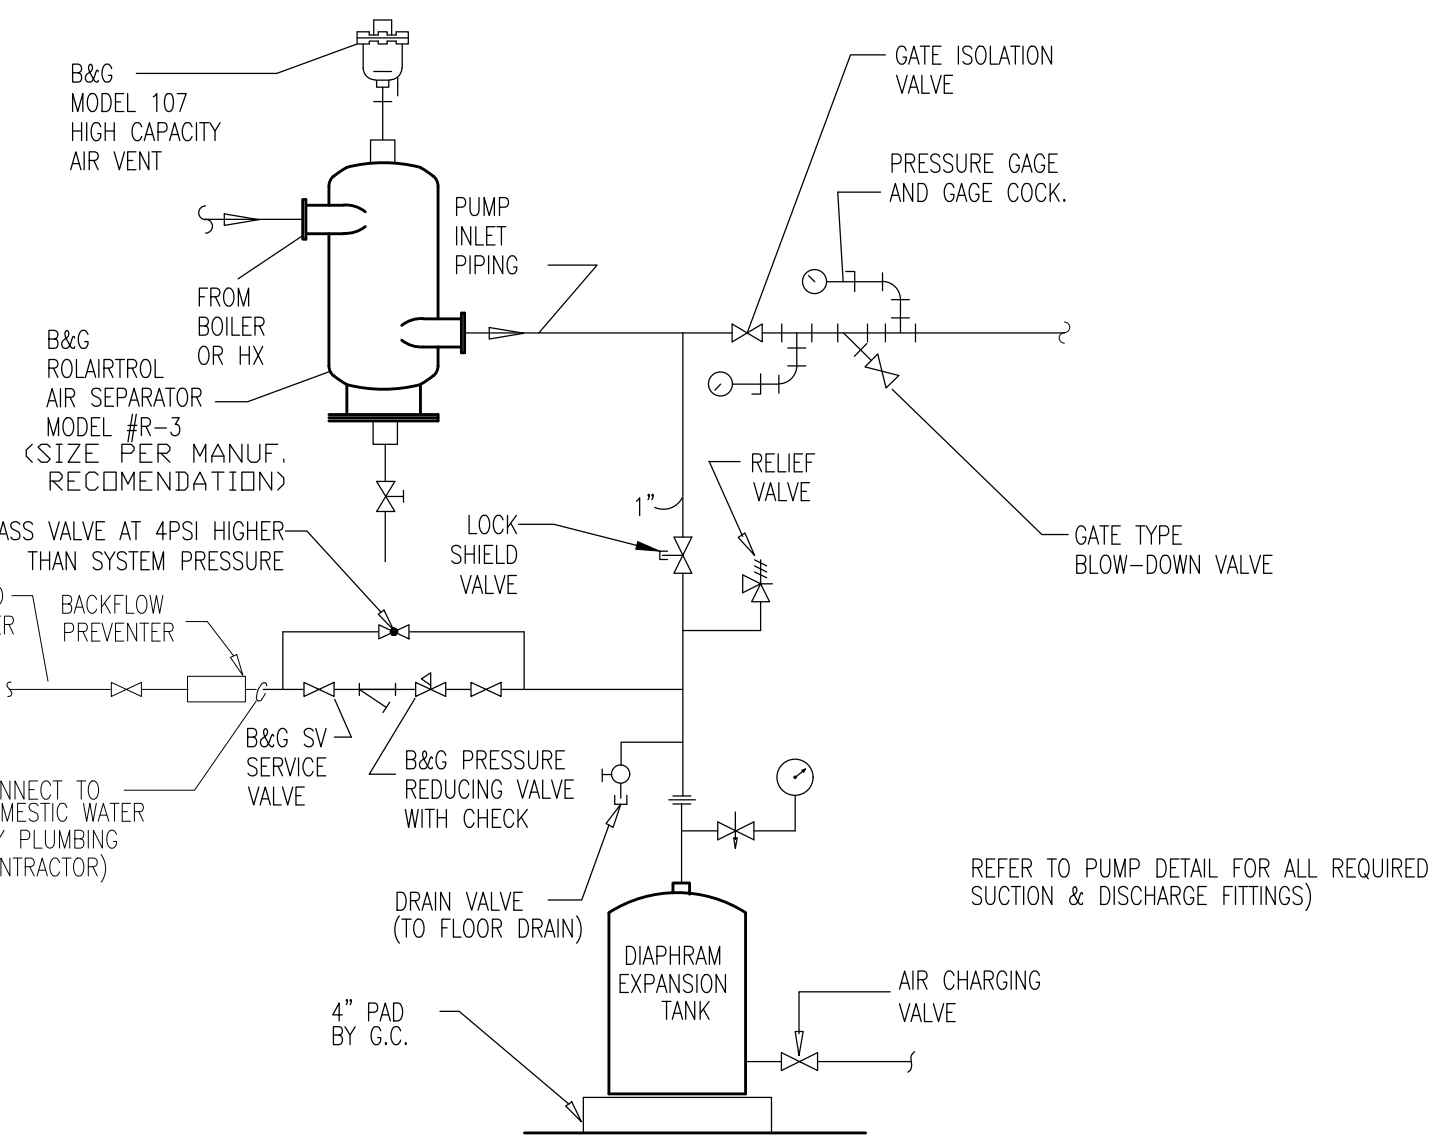


**EXPANSION TANK PIPING DETAIL**  
 NOT TO SCALE

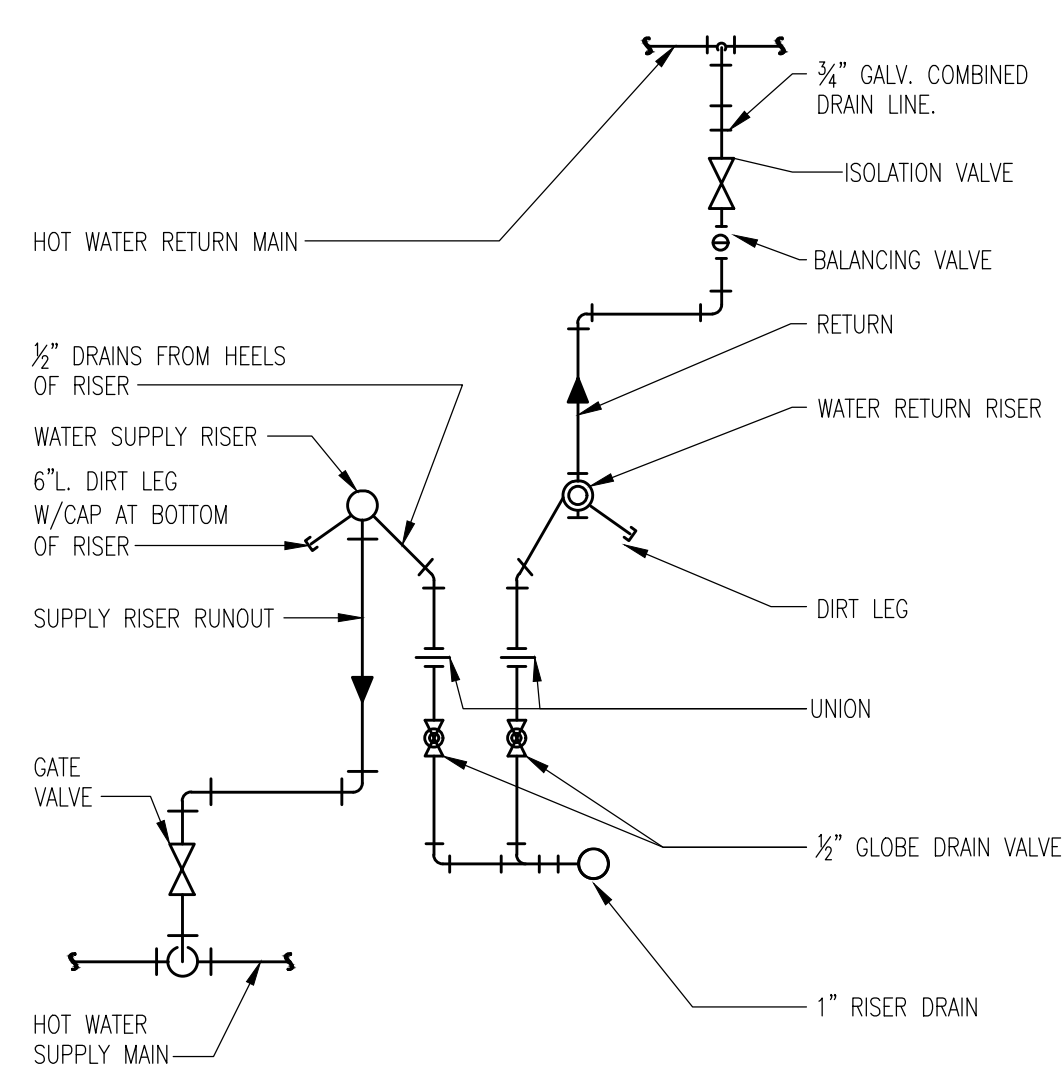

**HOT WATER RISER AND DRAIN PIPING**  
 NOT TO SCALE

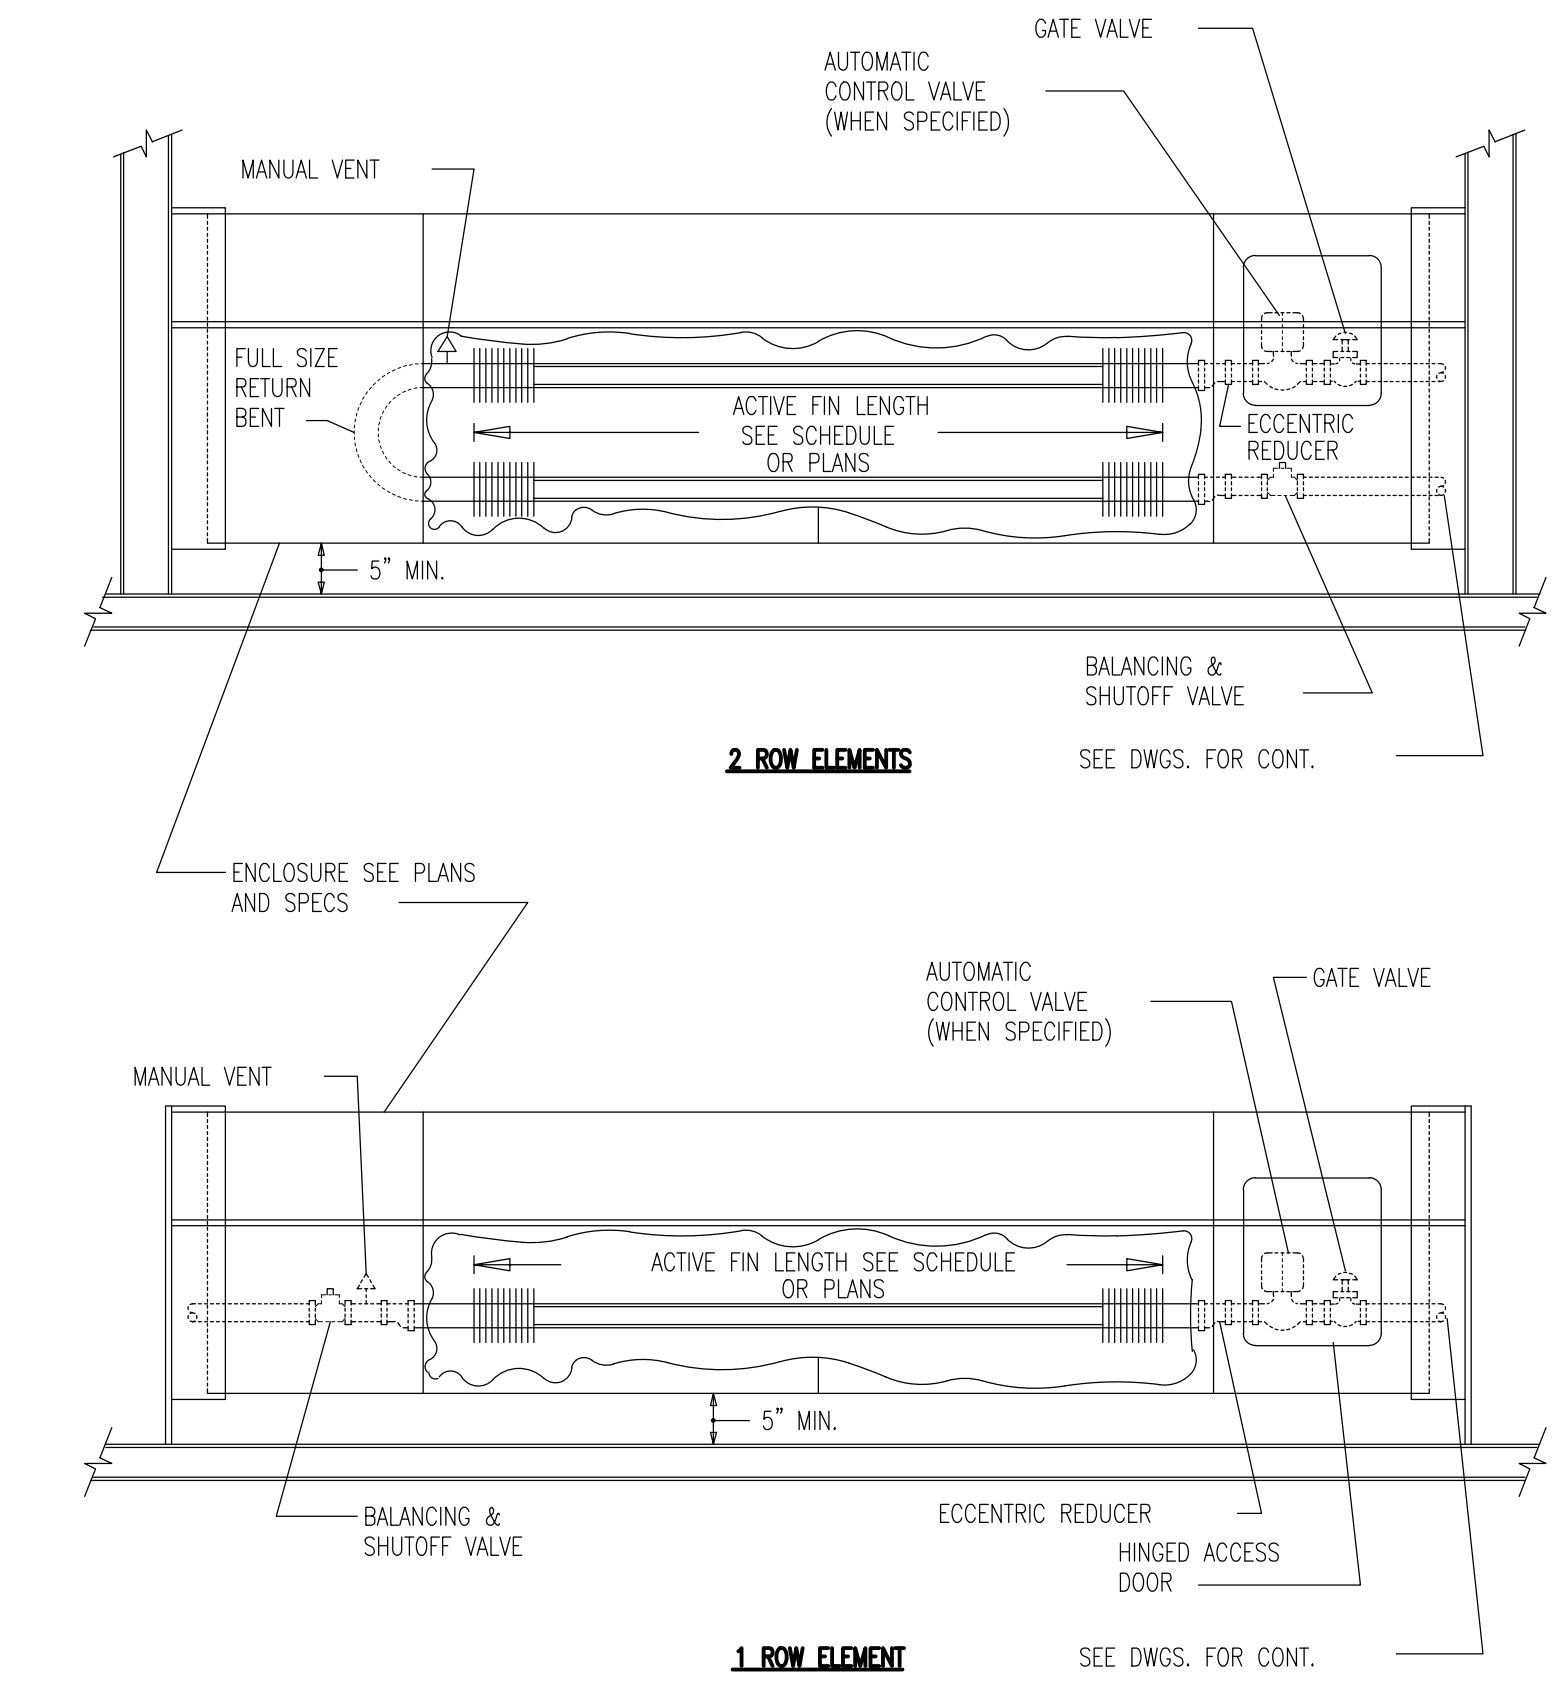

**HOT WATER FIN TUBE CONNECTIONS**  
 NOT TO SCALE

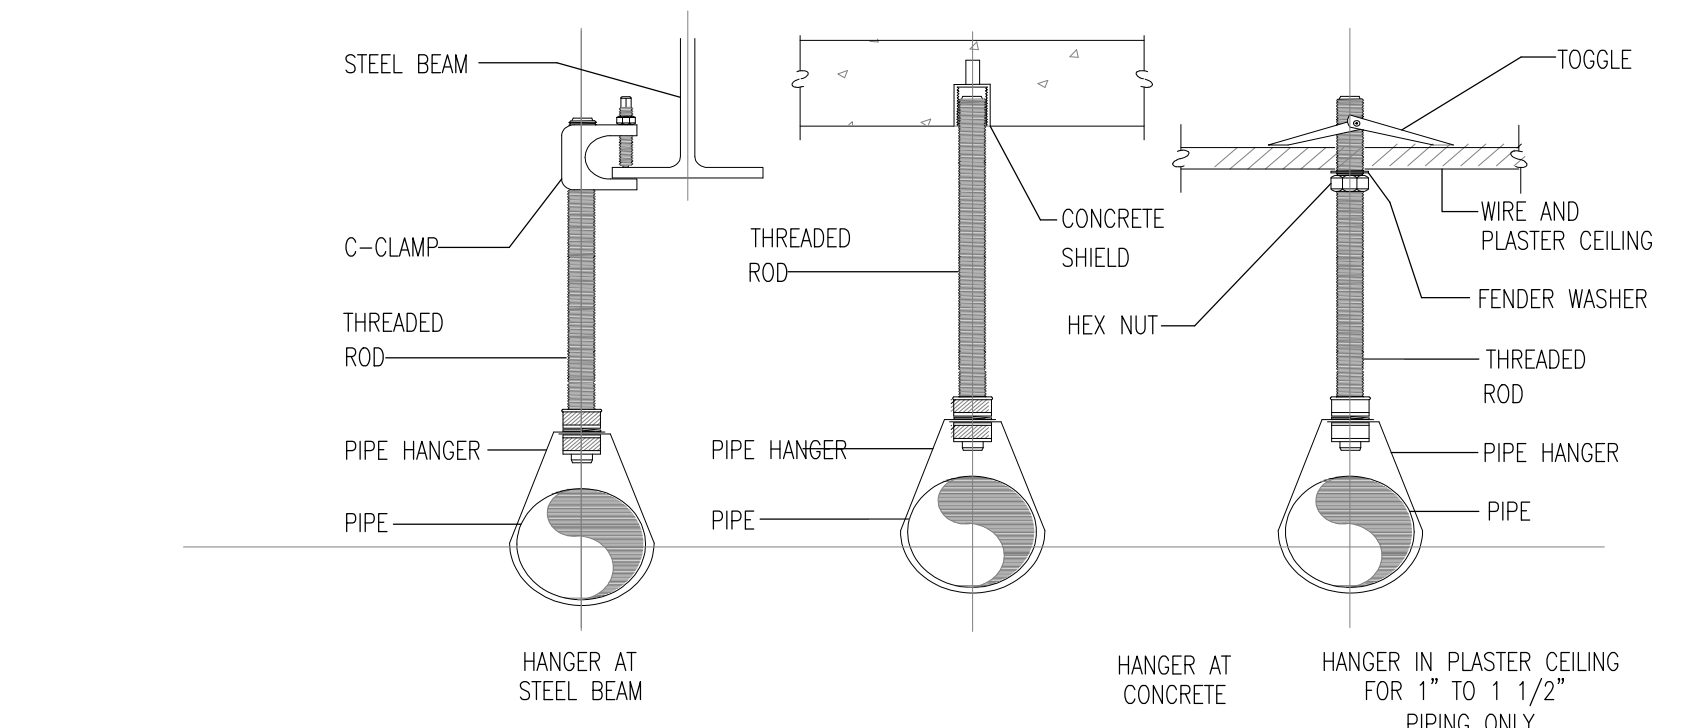

ROD SCHEDULE								
PIPE SIZE	ROD SIZE	SPACING	PIPE SIZE	ROD SIZE	SPACING	PIPE SIZE	ROD SIZE	SPACING
1/2"	3/8"	5'	1 1/2"	3/8"	8'-10'	4"	1/2"	12'-15'
3/4"	3/8"	5'-8"	2"	3/8"	10'-12'	5"	1/2"	12'-15'
1"	3/8"	5'-8"	2 1/2"	3/8"	10'-12'	6"	1/2"	12'-15'
1 1/4"	3/8"	6'-10"	3"	3/8"	10'-12'	8"	PER CODE	PER CODE

**PIPE HANGER DETAIL**  
 NOT TO SCALE

MATERIAL KEYING LEGEND:

DOB SUBMISSION 08.08.2016  
 NO. REVISIONS | SUBMISSIONS DATE


**FXFOWLE**  
 FXFOWLE ARCHITECTS, LLP | 22 WEST 16TH STREET | NEW YORK, NY 10011 | 212.637.1700 | F. 212.483.8718 | WWW.FXFOWLE.COM  
 DESIMONE CONSULTING ENGINEERS  
 18 West 18th Street, 10th Floor, New York, NY 10011 | 212.632.2211  
 DAGHER ENGINEERING, PLLC  
 25 Broadway, New York, NY 10008 | 212.463.2891  
 LANGAN ENGINEERING  
 21 West Plaza, New York, NY 10001 | 212.478.8400  
 DEBORAH BERKE PARTNERS  
 220 Fifth Avenue, 7th Floor, New York, NY 10001 | 212.228.9211  
 VAN DEUSEN & ASSOCIATES (VDA)  
 100 Logg Road Avenue, Suite 310, East Hanover, NJ 10961 | 973.994.9220  
 STANTEC  
 50 West 23rd Street, 8th Floor, New York, NY 10010 | 212.366.9800

**42 TRINITY PLACE**  
 42 TRINITY PLACE | NEW YORK, NY

DRAWING TITLE:  
**MECHANICAL DETAILS II**










Scale: N.T.S.  
 Project No.: 15028  
 Check: JM  
 Drawn: ED  
 Date: 08-28-2015  
 Sheet 29 of 38  
**M-402.00**

TO THE BEST OF MY KNOWLEDGE, BELIEF AND PROFESSIONAL JUDGMENT, THESE PLANS AND SPECIFICATIONS PREPARED BY THIS OFFICE FOR THE REFERENCED PROJECT ARE IN COMPLIANCE WITH THE ENERGY CONSERVATION CONSTRUCTION CODE OF NEW YORK CITY - EFFECTIVE JAN 2015.  
 WARNING: IT IS A VIOLATION OF THE NEW YORK STATE EDUCATION LAW FOR ANY PERSON, UNLESS ACTING UNDER THE DIRECTION OF A LICENSED PROFESSIONAL ENGINEER, TO ALTER ANY ITEM ON THESE PLANS IN ANY WAY. IF ALTERATIONS TO THESE PLANS ARE MADE, THE ALTERATIONS SHALL BE MADE IN ACCORDANCE WITH ARTICLE 143 - SUBSECTION 7209 OF THE NEW YORK STATE EDUCATION LAW.  
 NYC BUILDING DEPARTMENT APPROVAL NOTE: THIS PLAN IS APPROVED ONLY FOR WORKS INDICATED ON THE APPLICATION SPECIFICATION SHEET. ALL OTHER WORKS SHOWN ARE NOT TO BE RELIED UPON, OR TO BE CONSIDERED EITHER AS BEING APPROVED OR IN ACCORDANCE WITH APPLICABLE CODES.

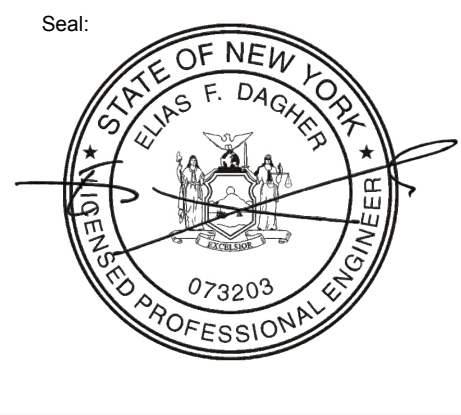

9072203  
 EDWARD J. DEMASI  
 PROFESSIONAL ENGINEER



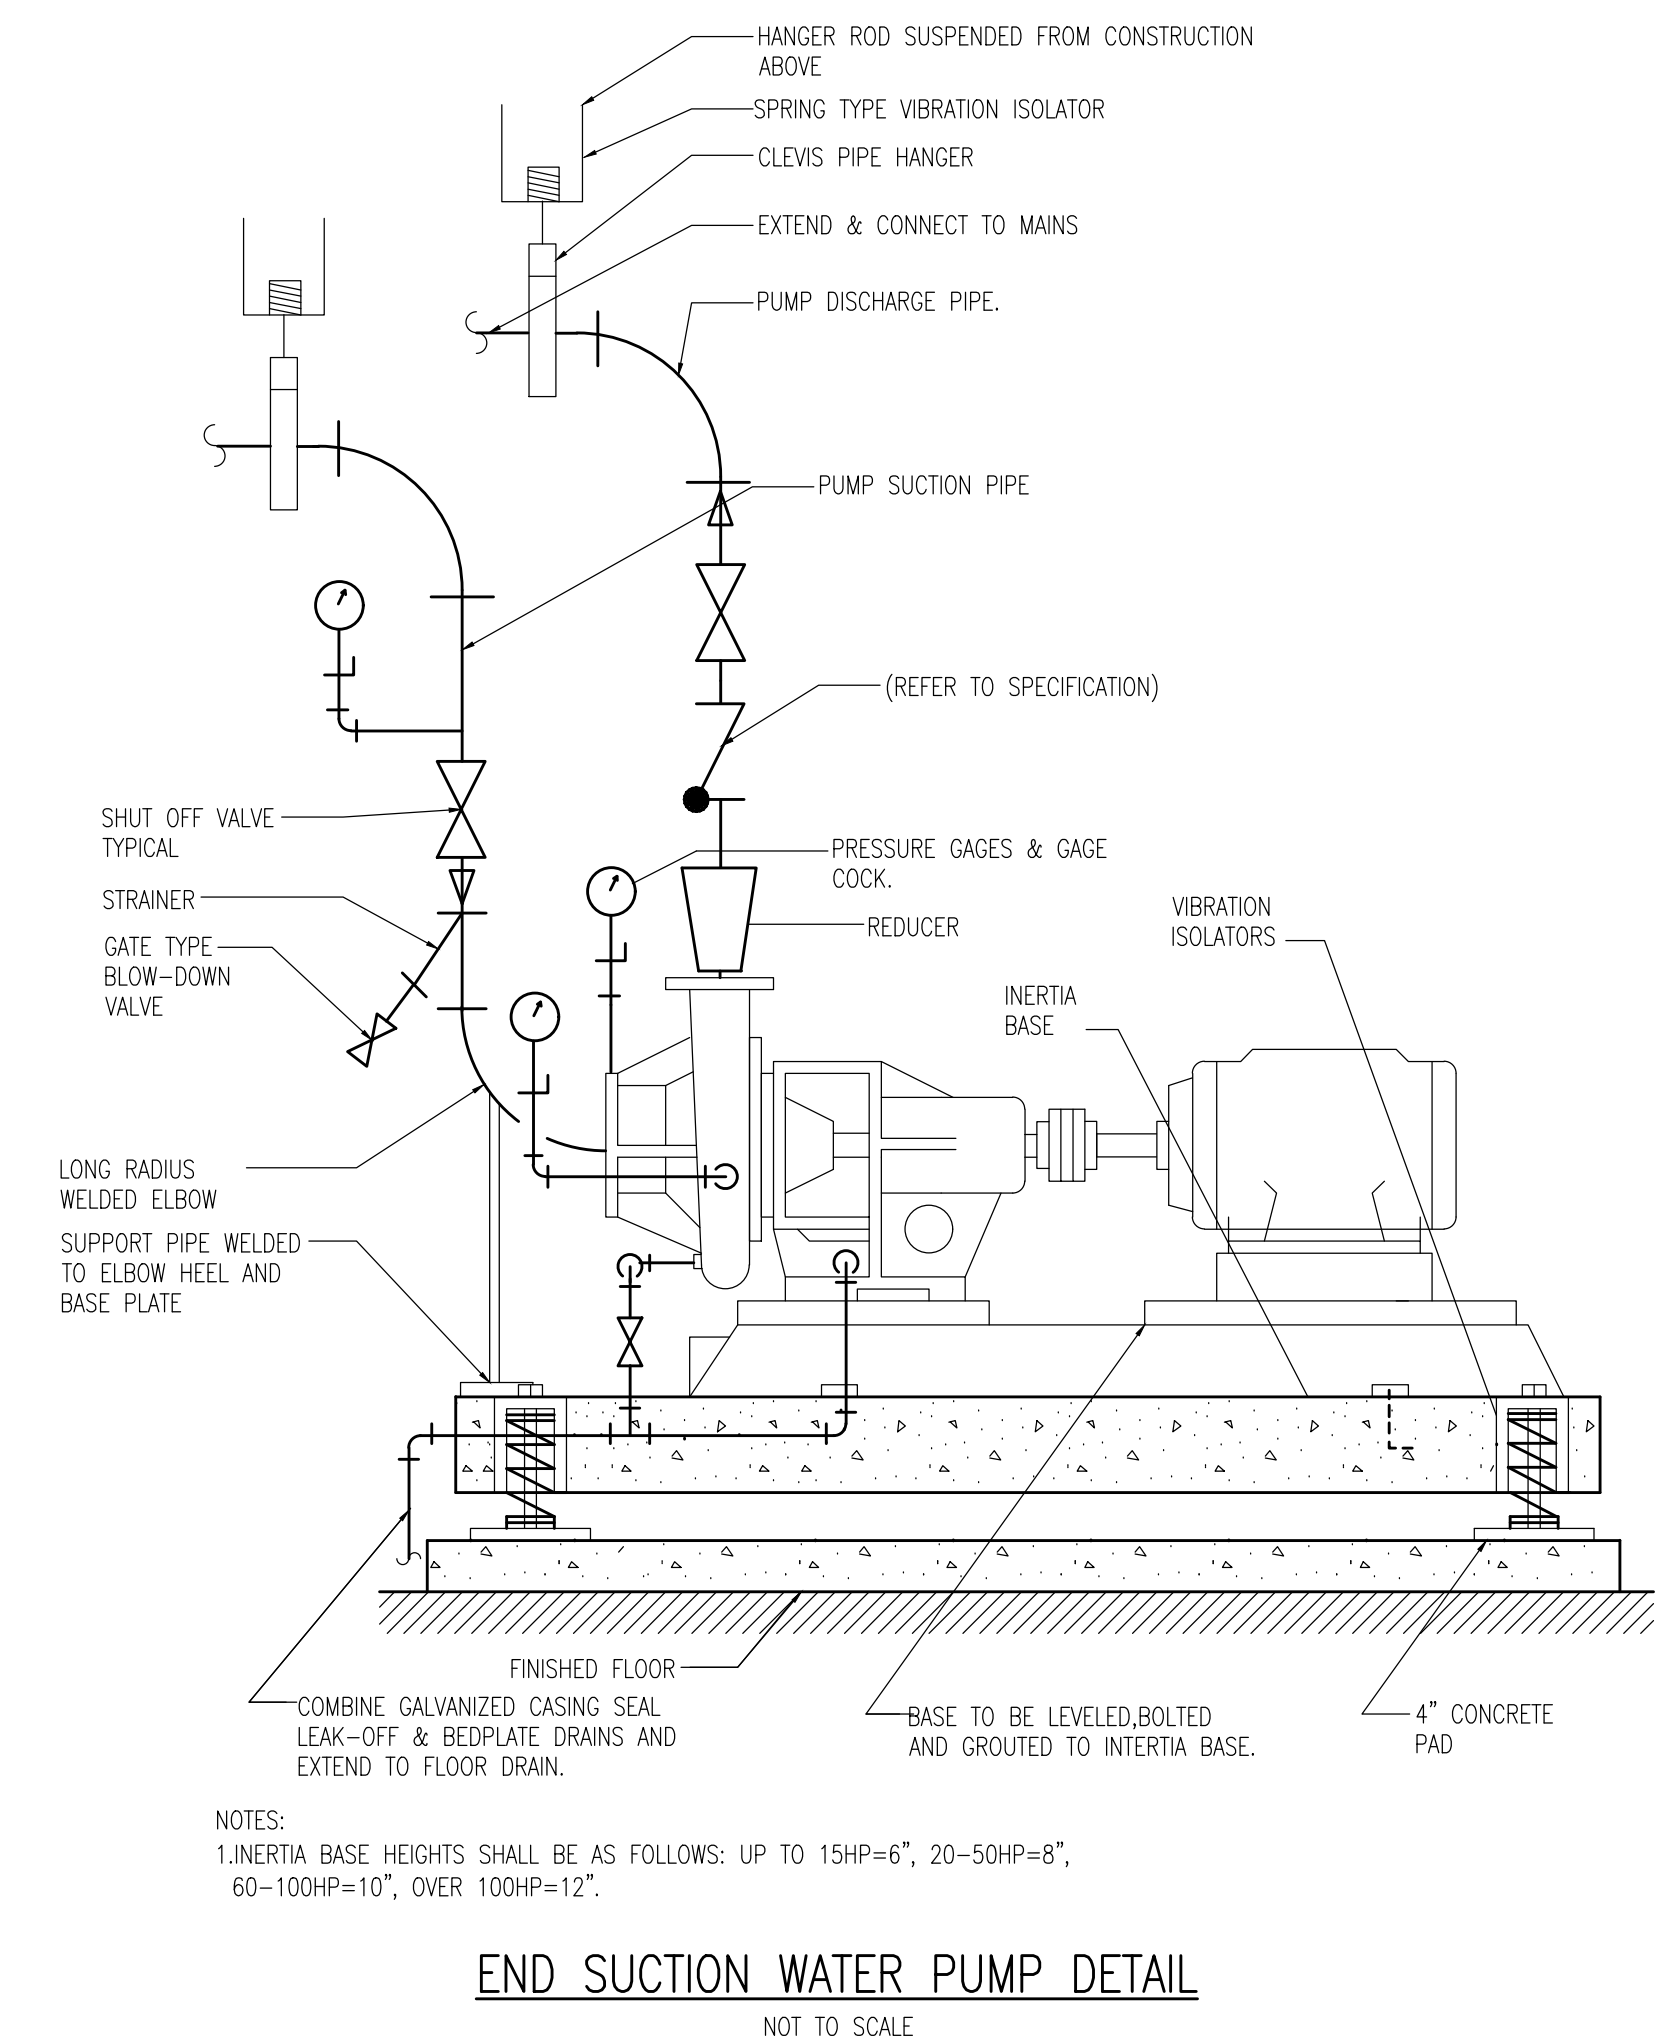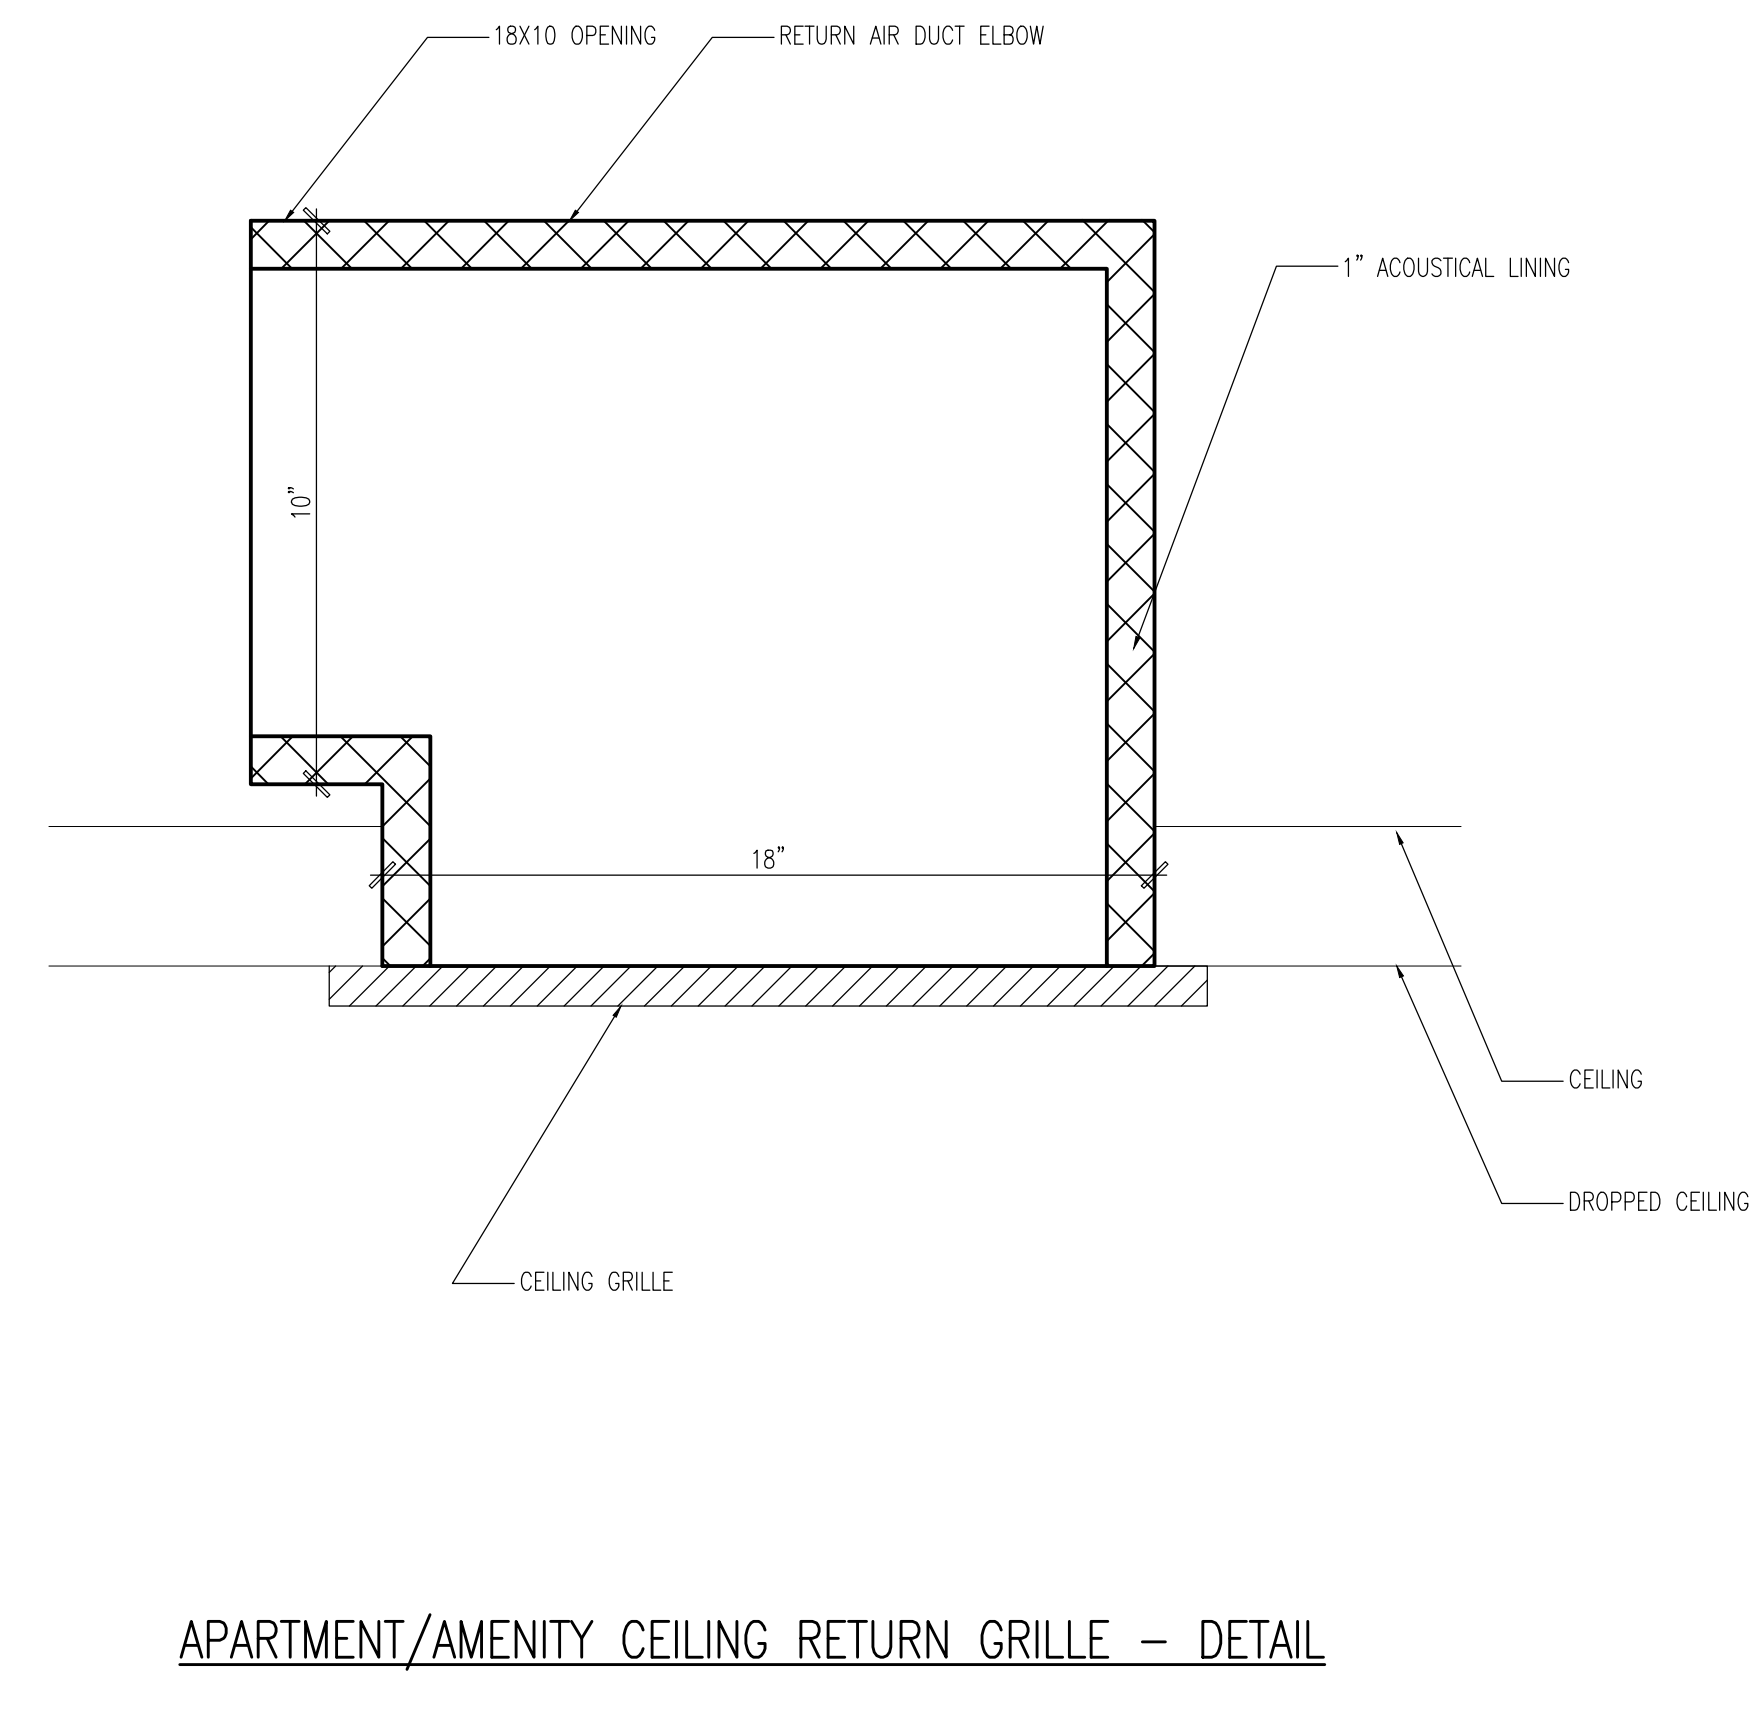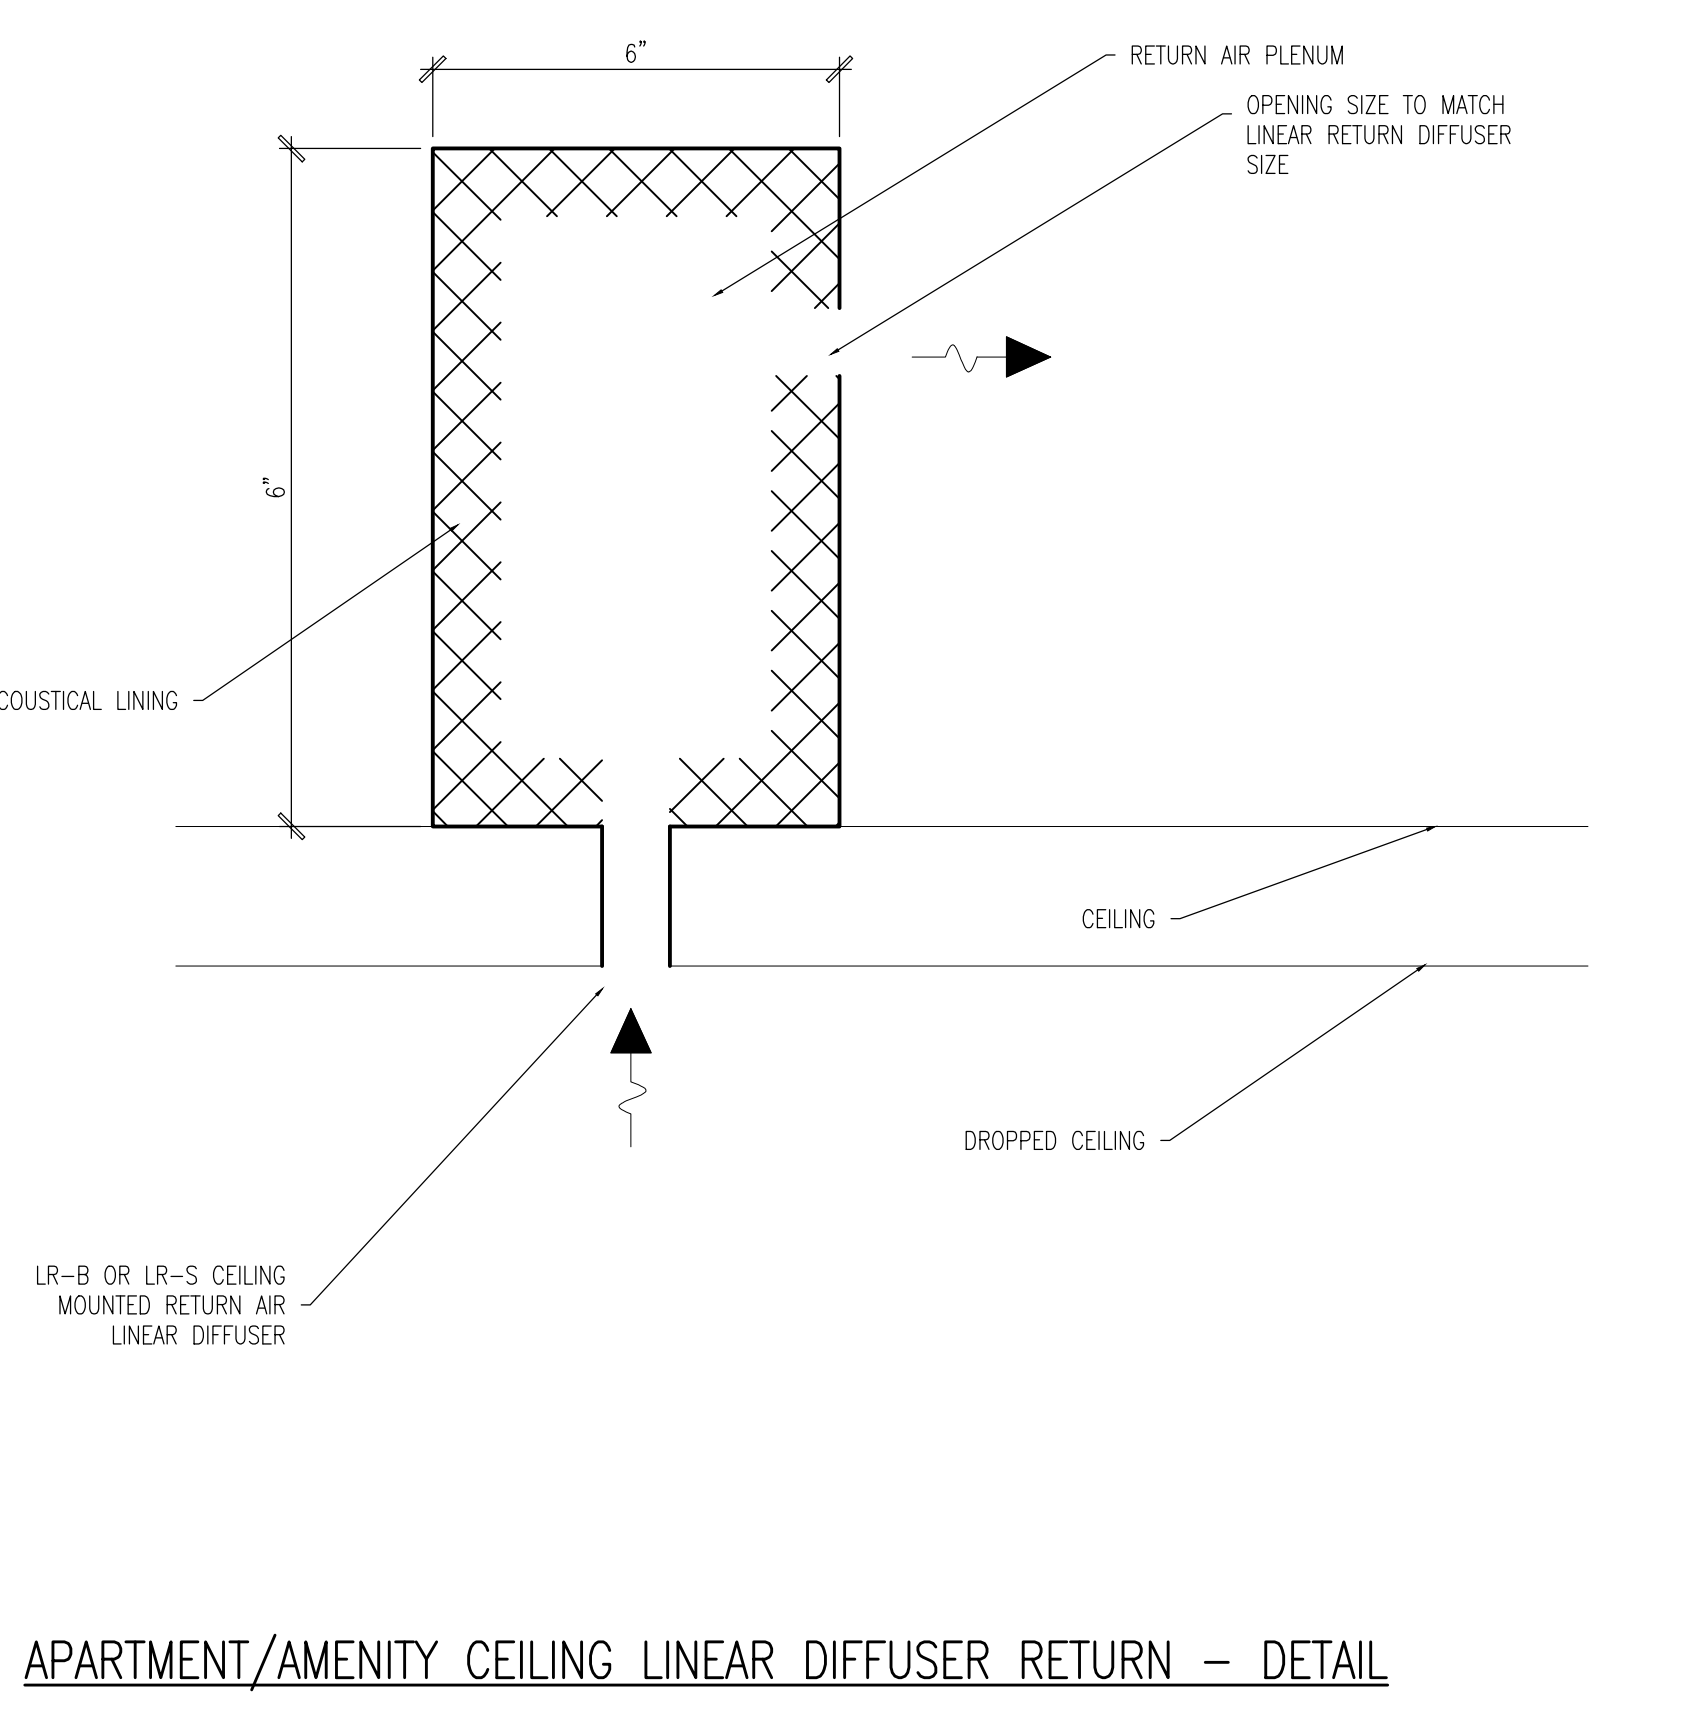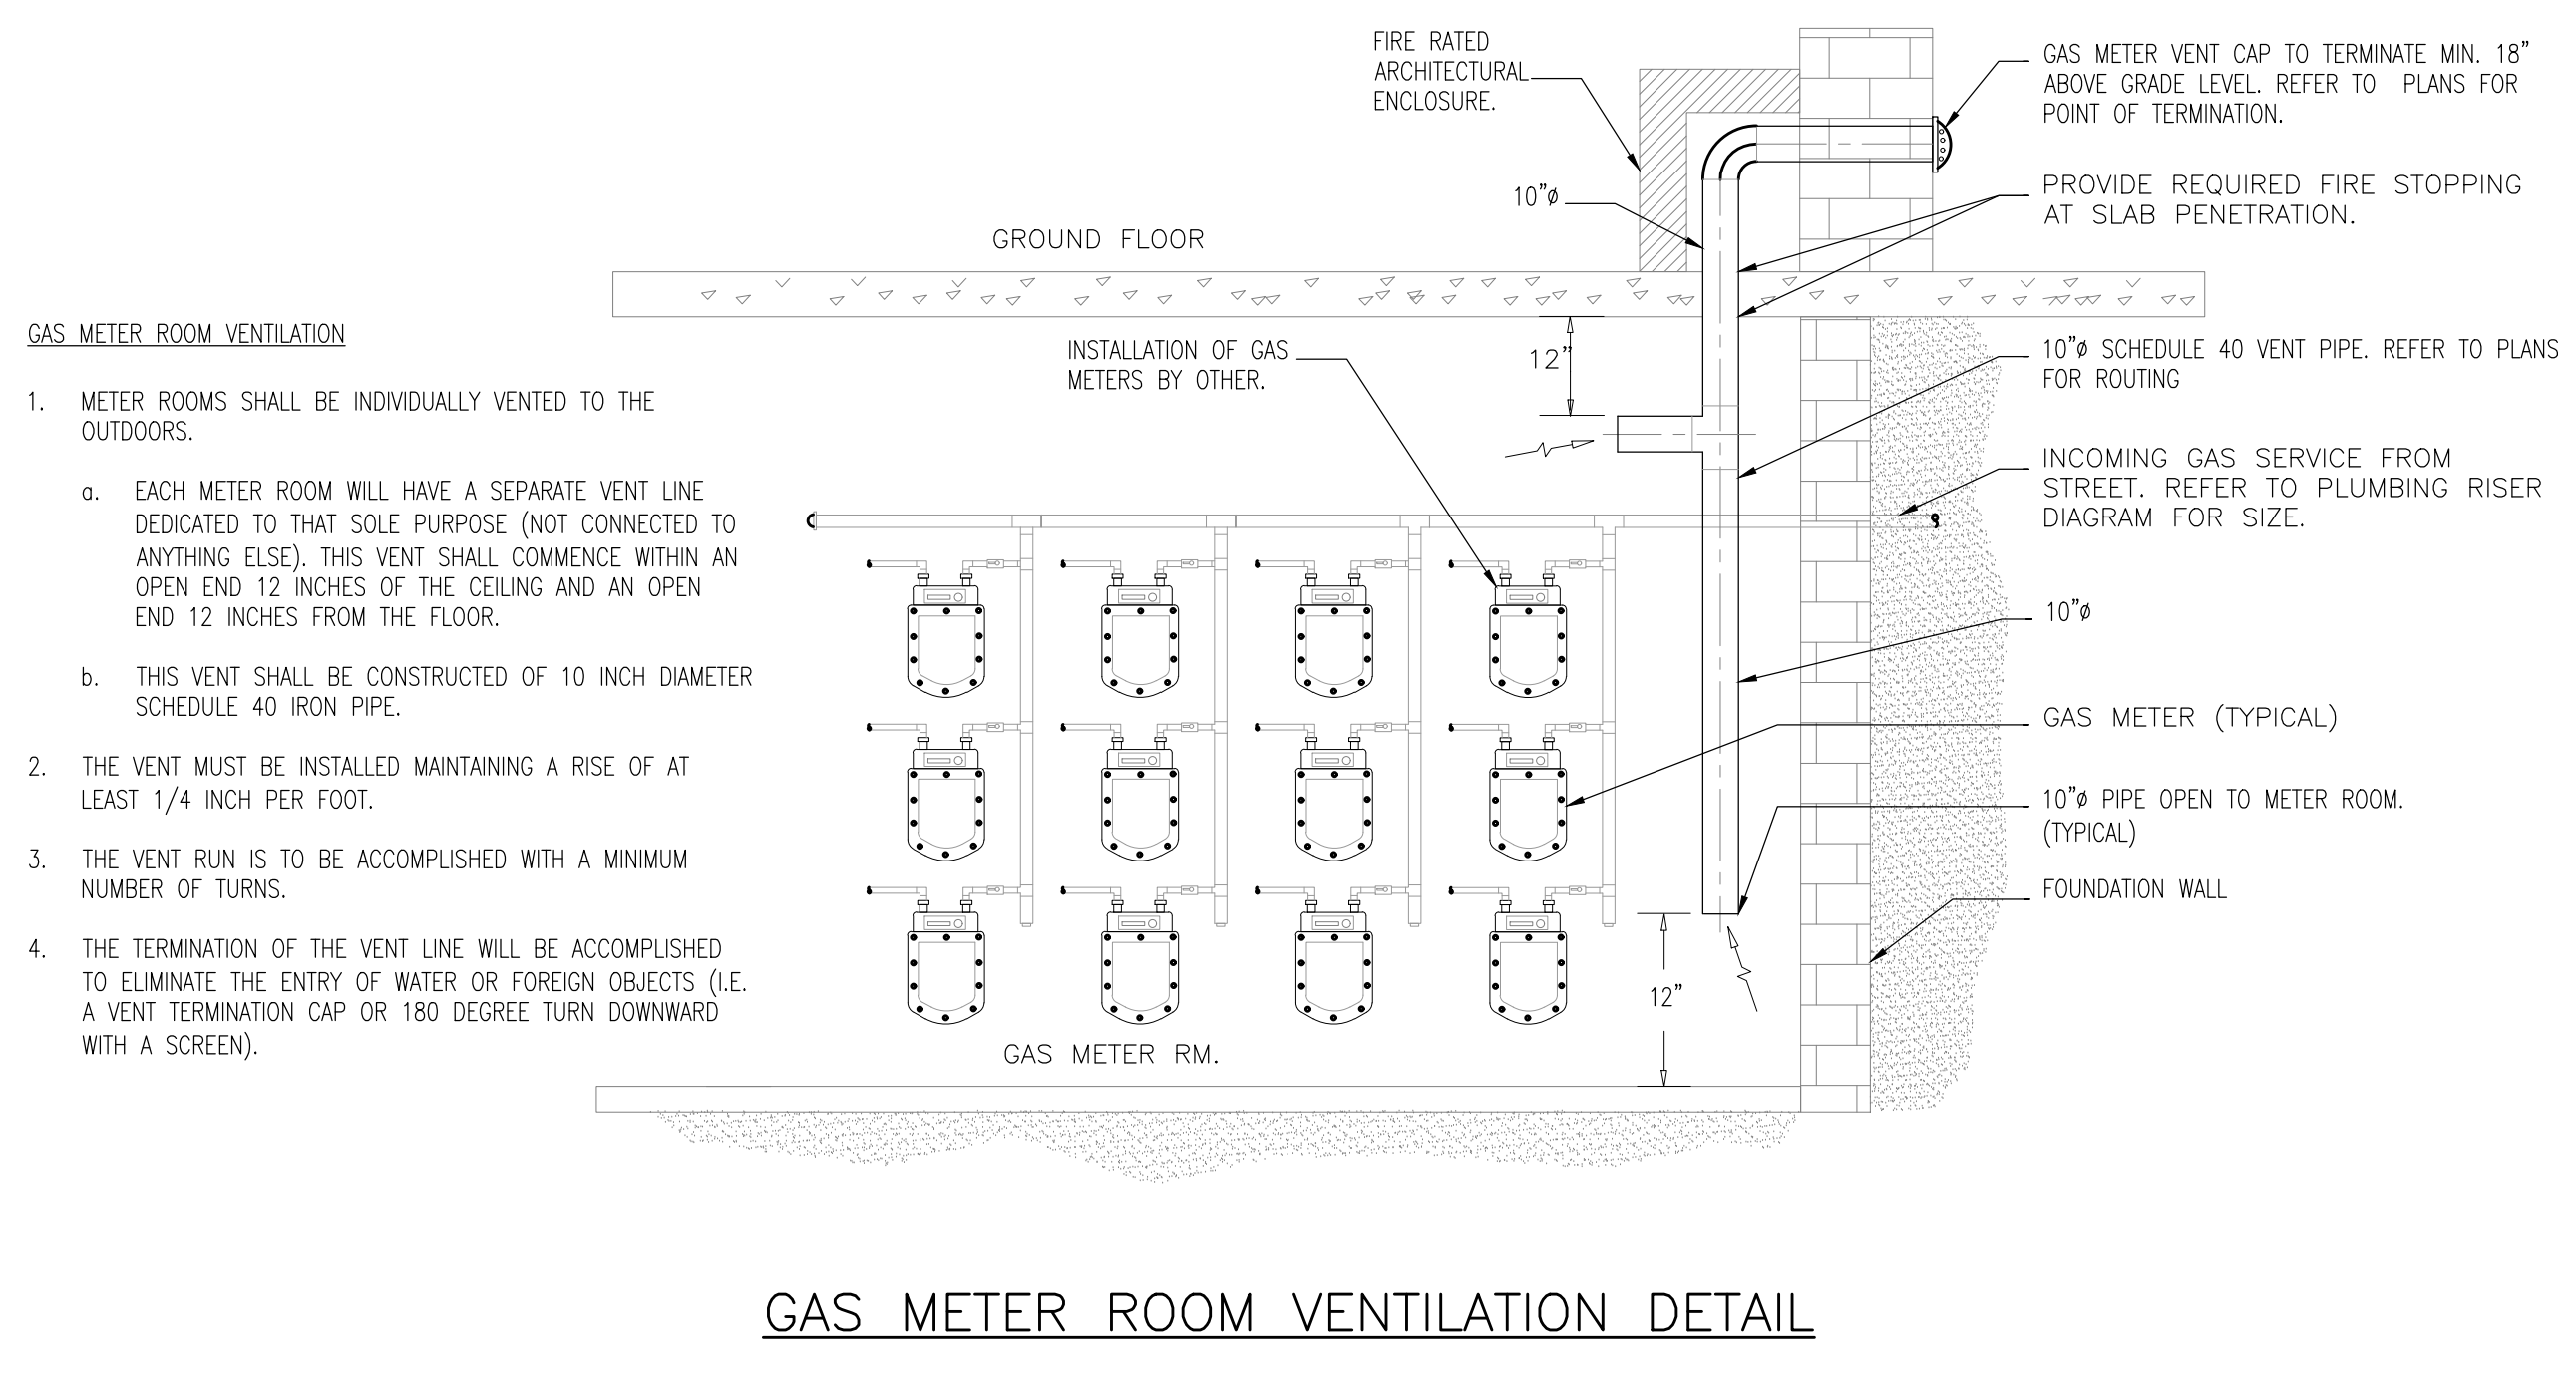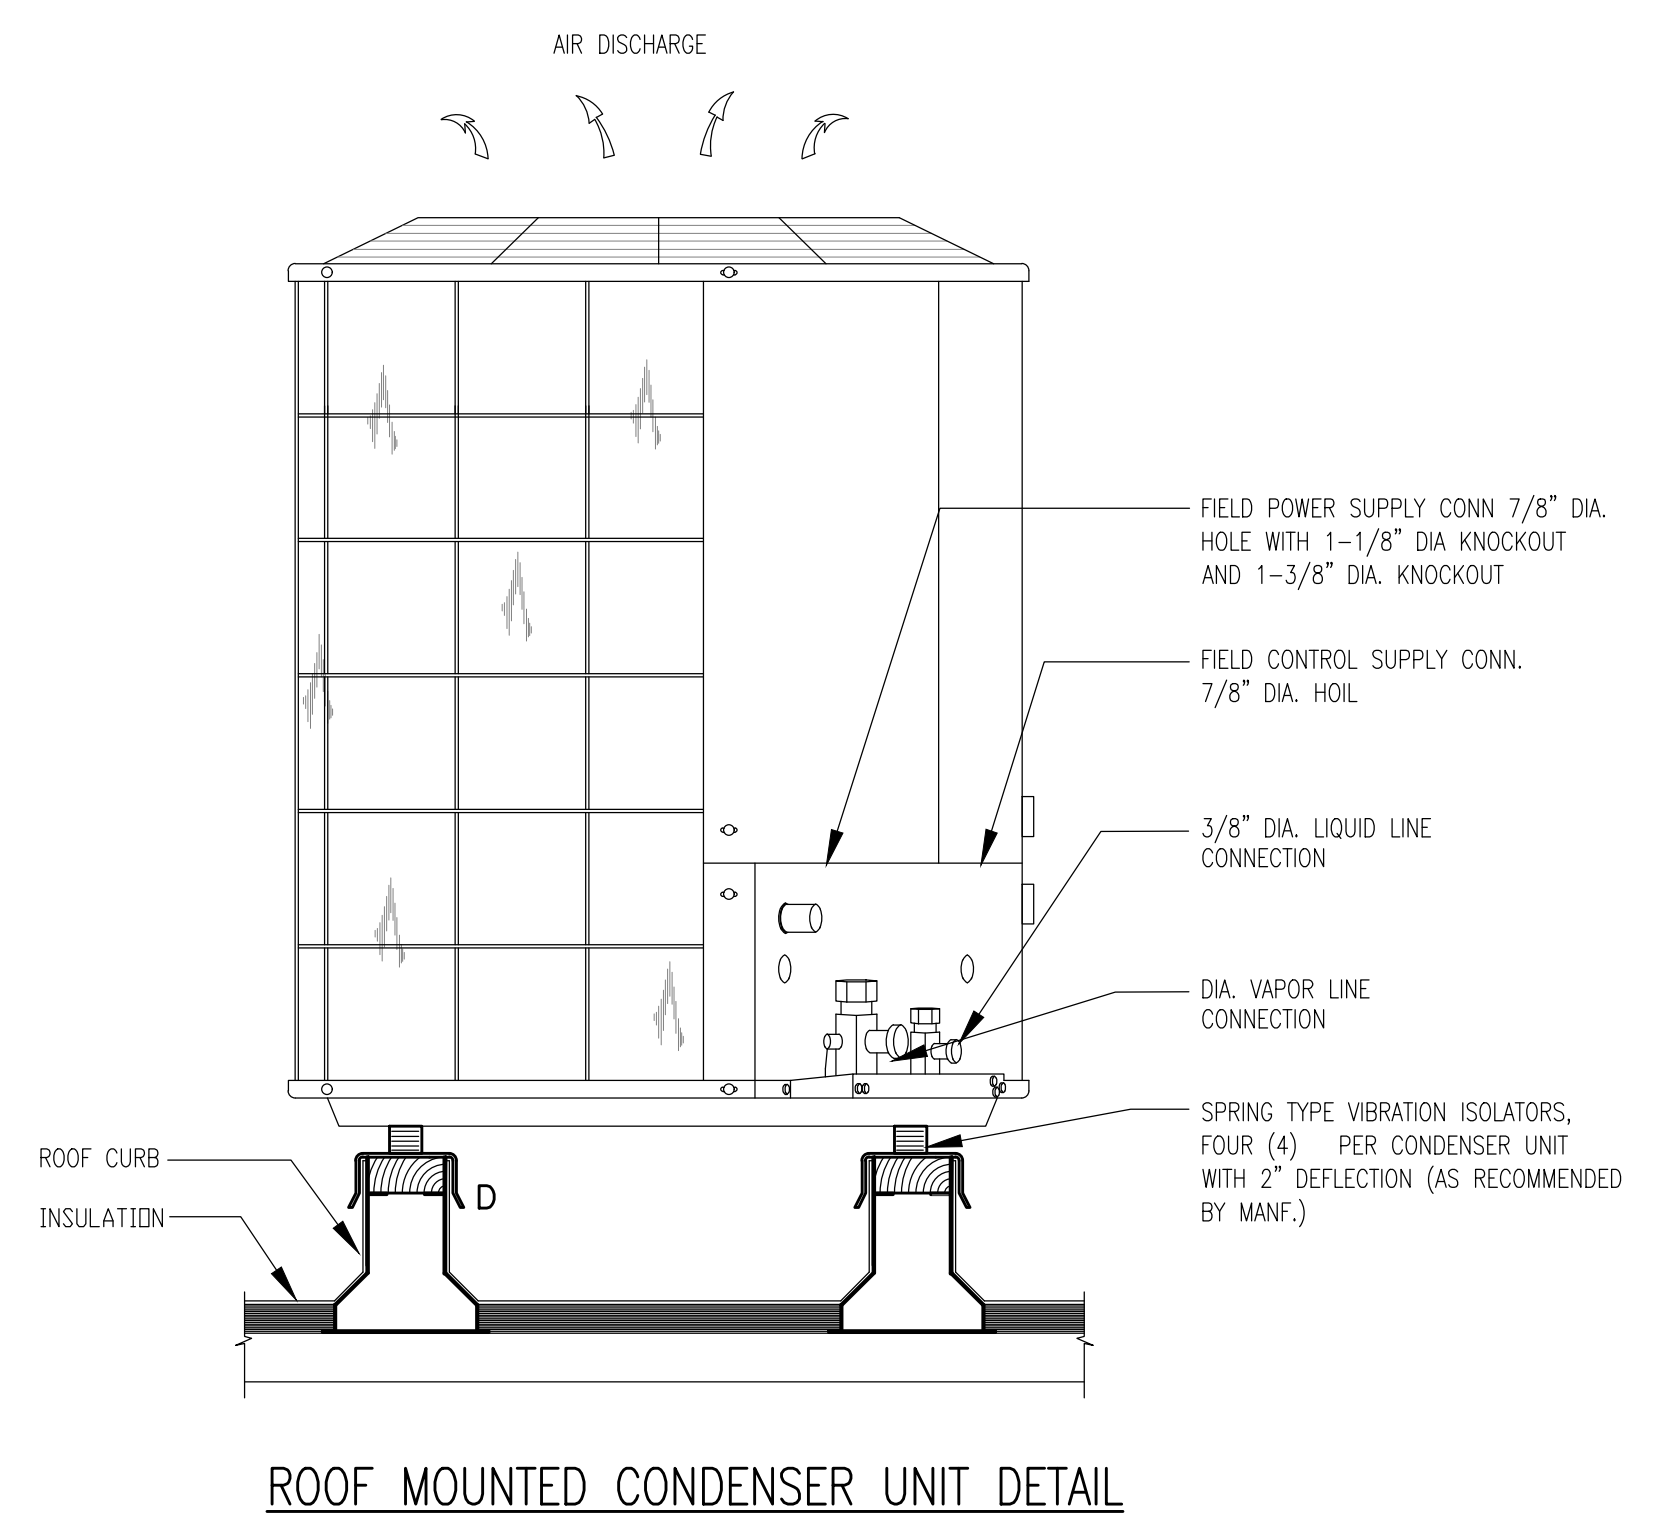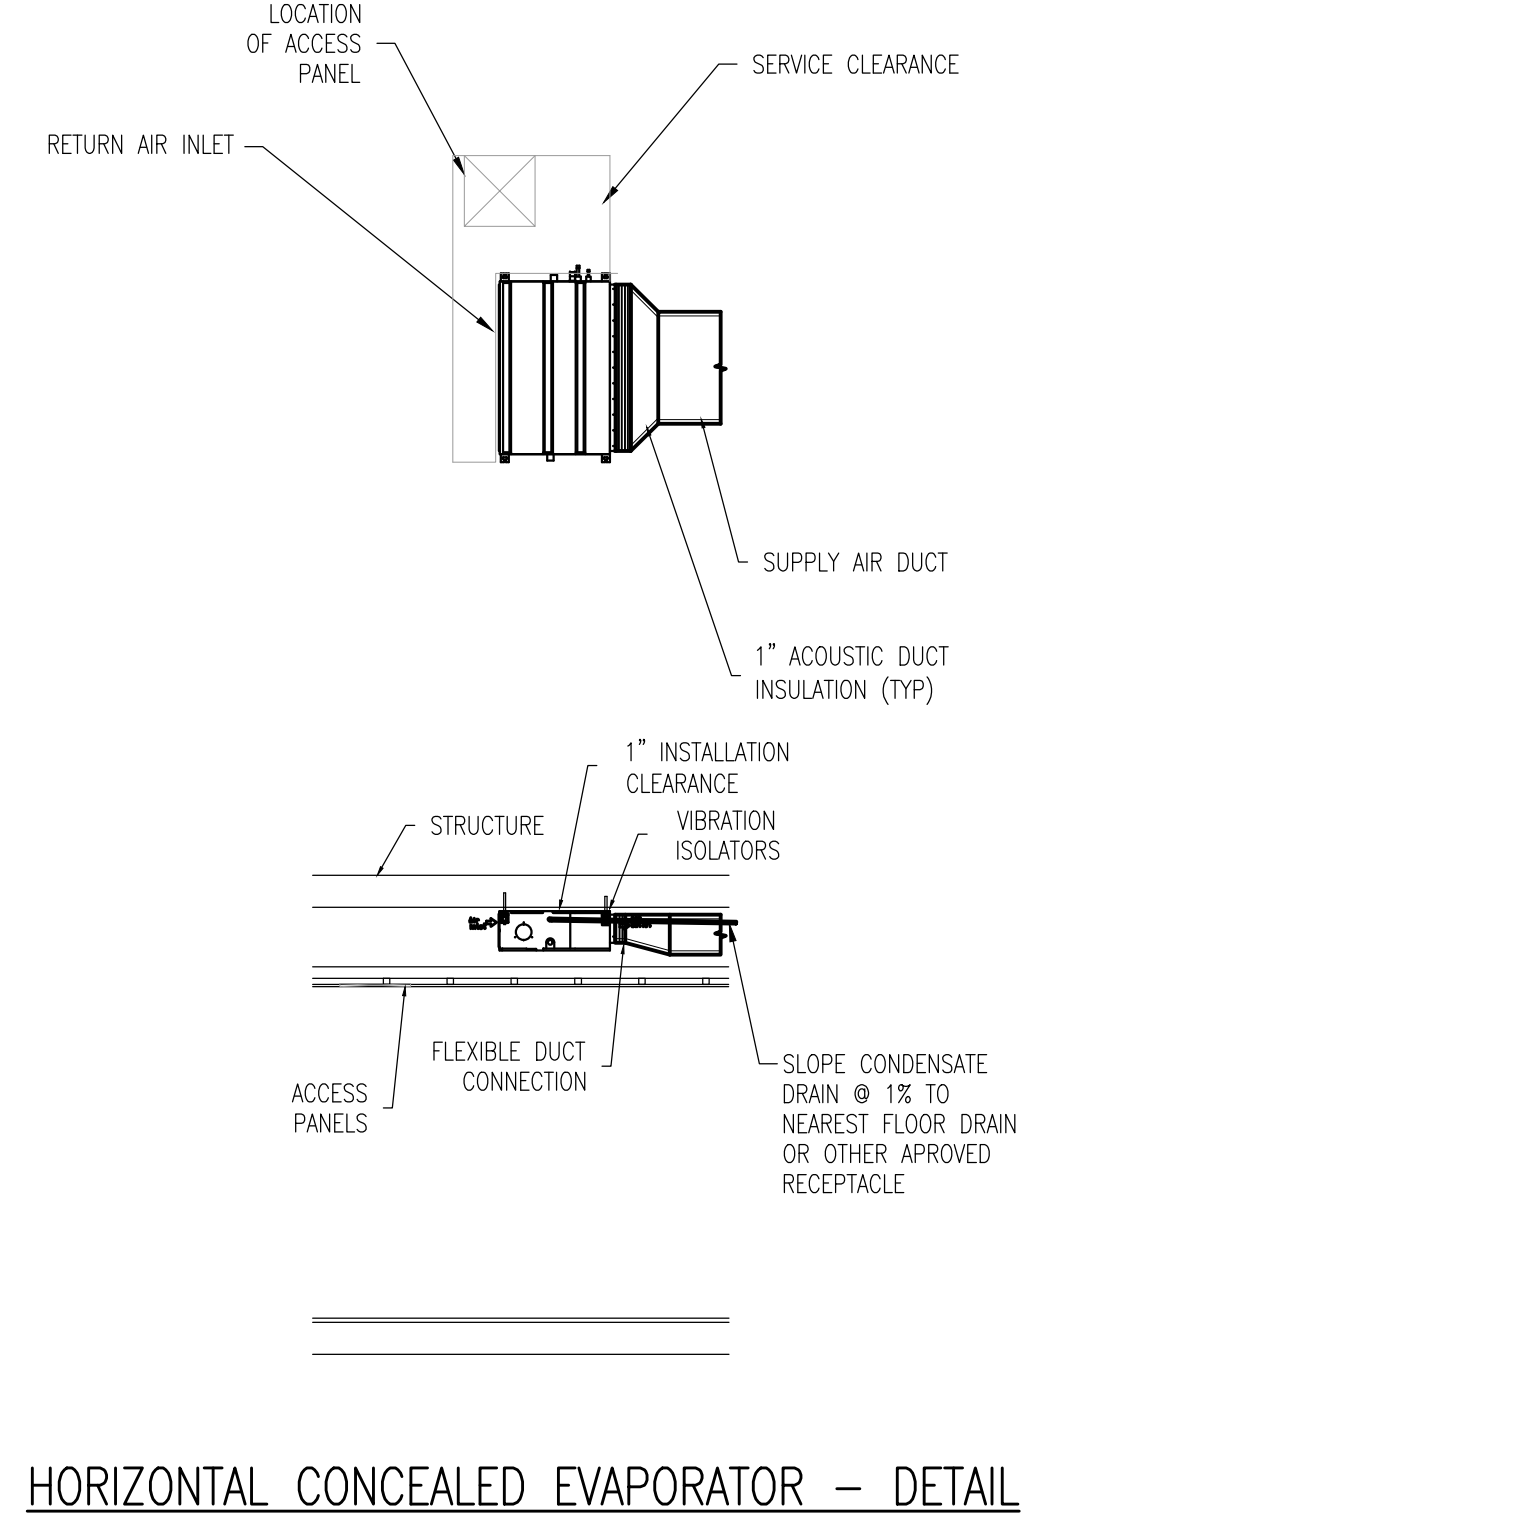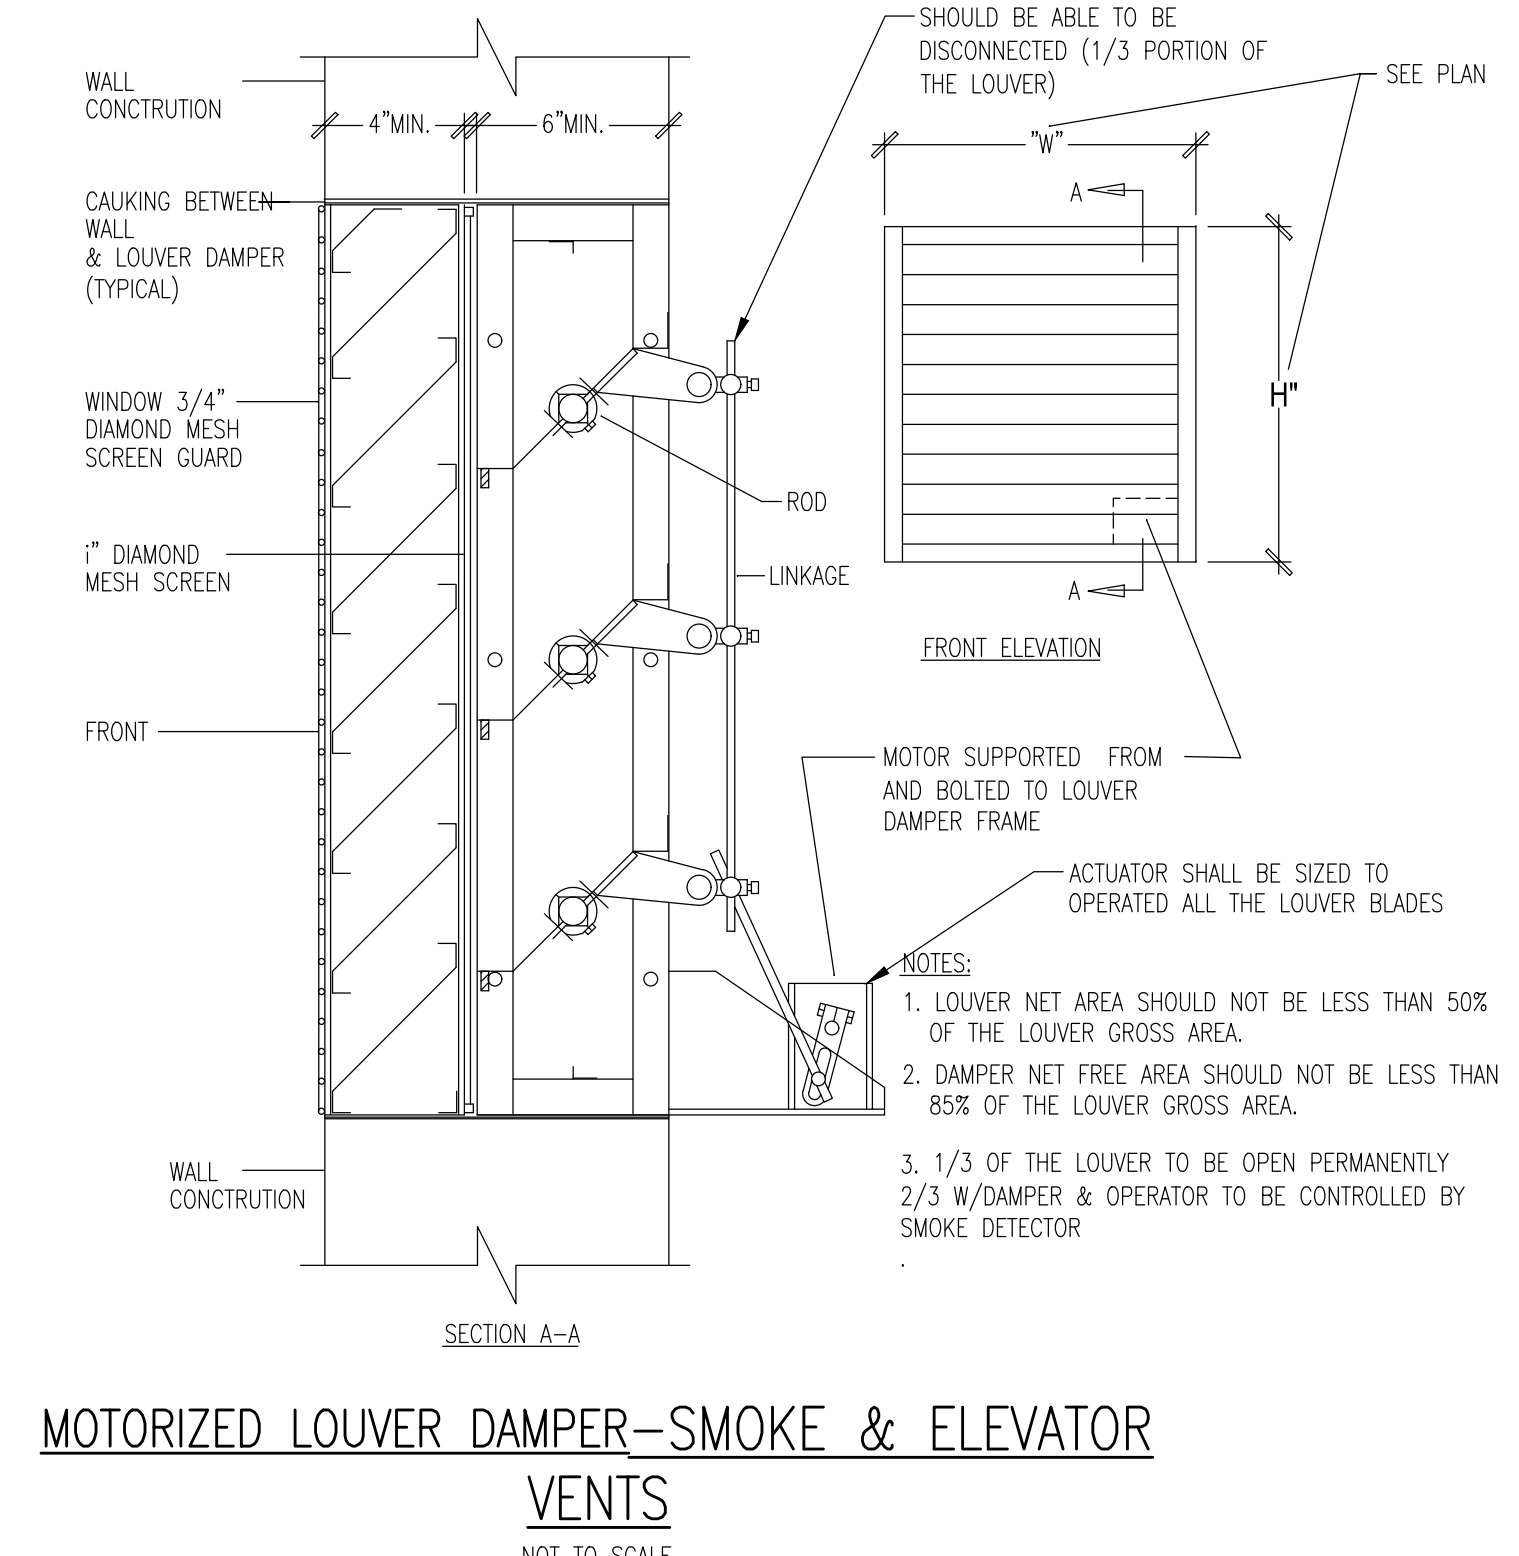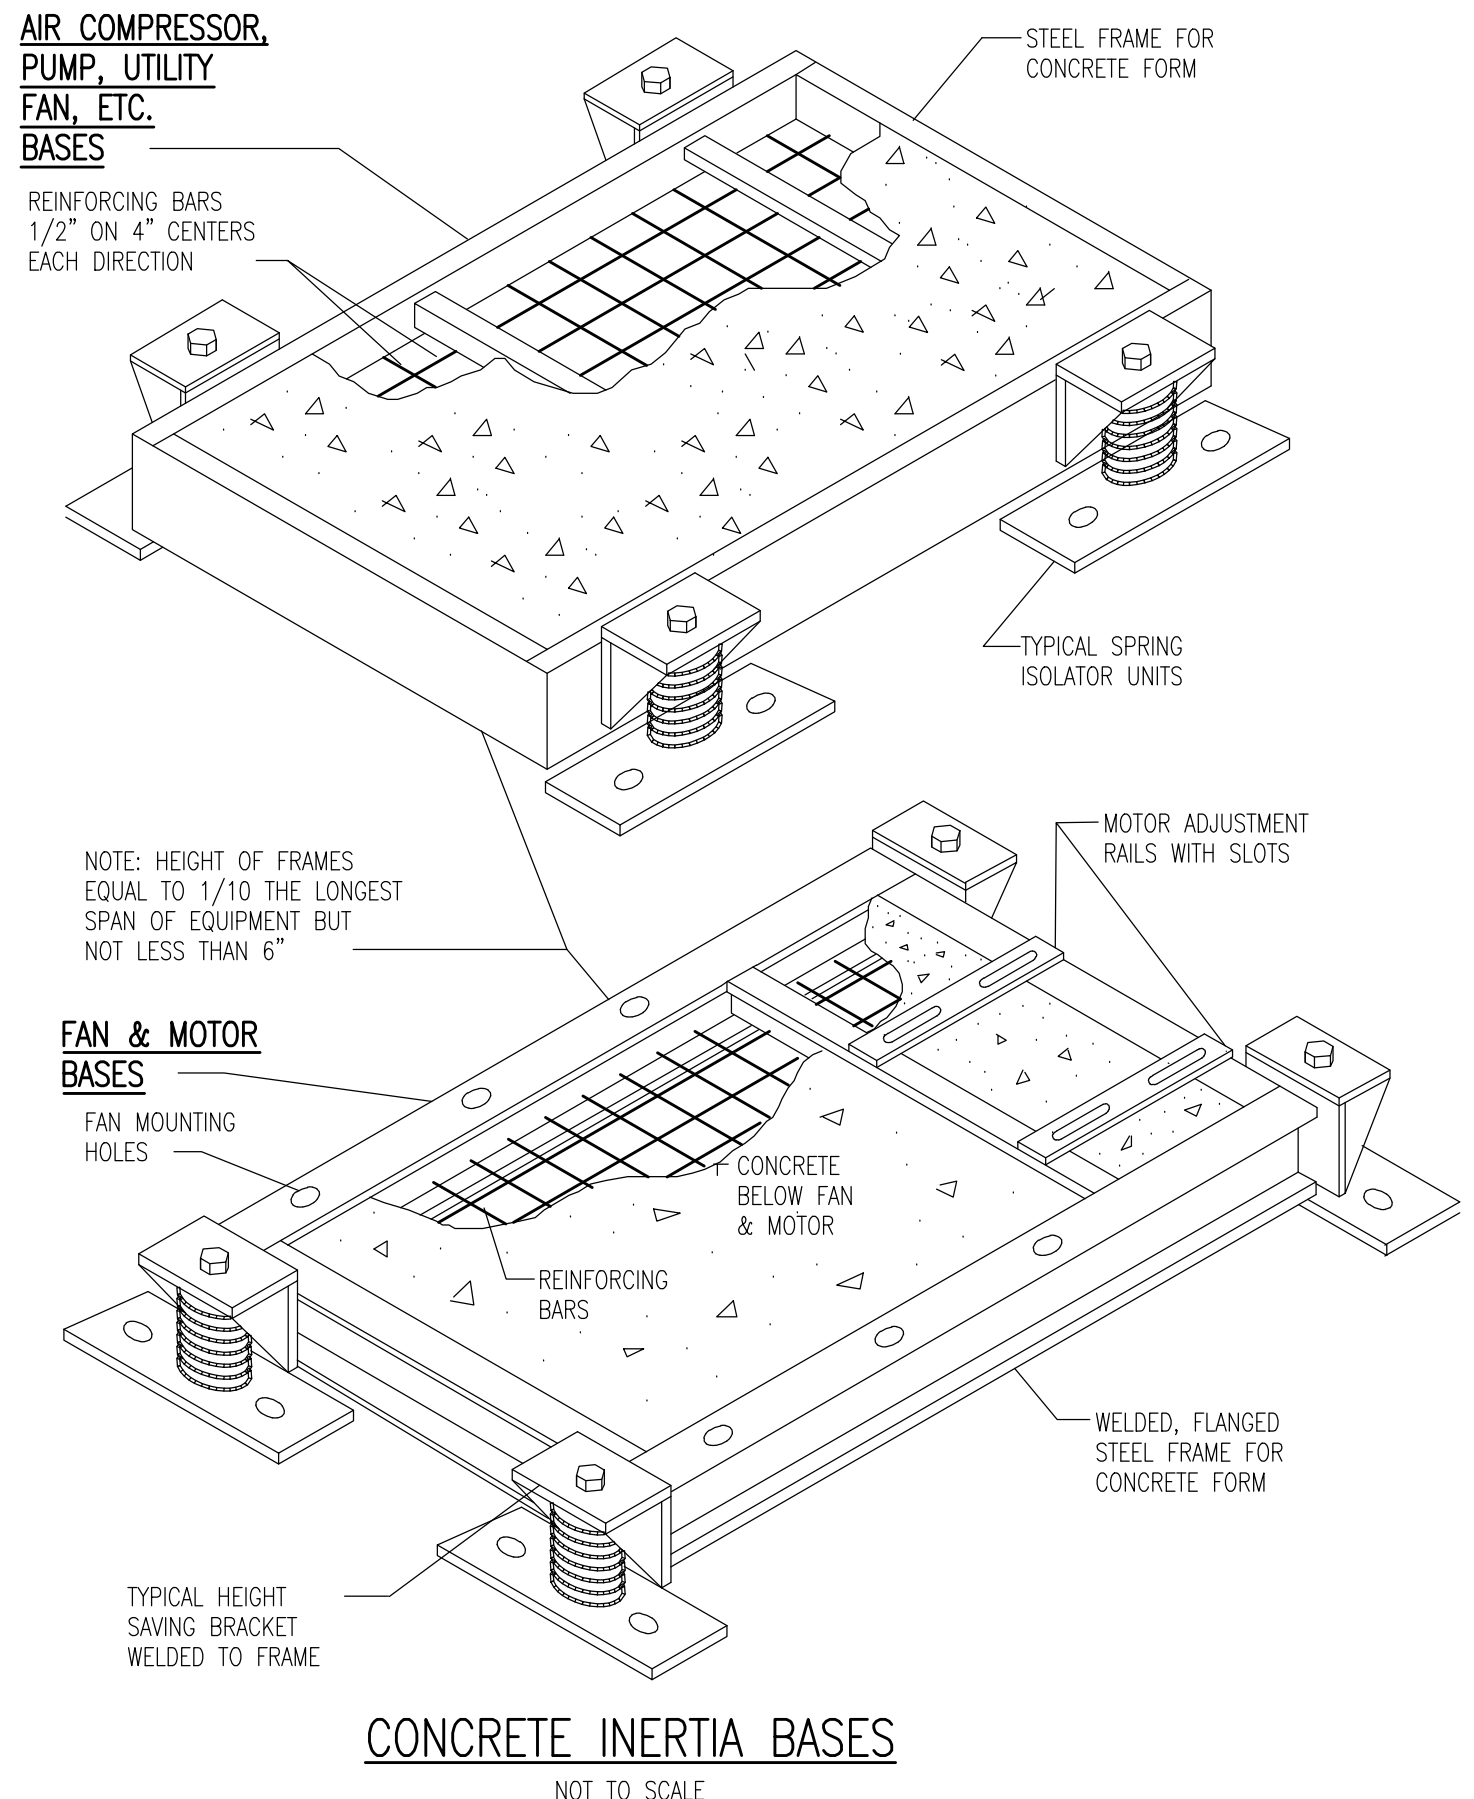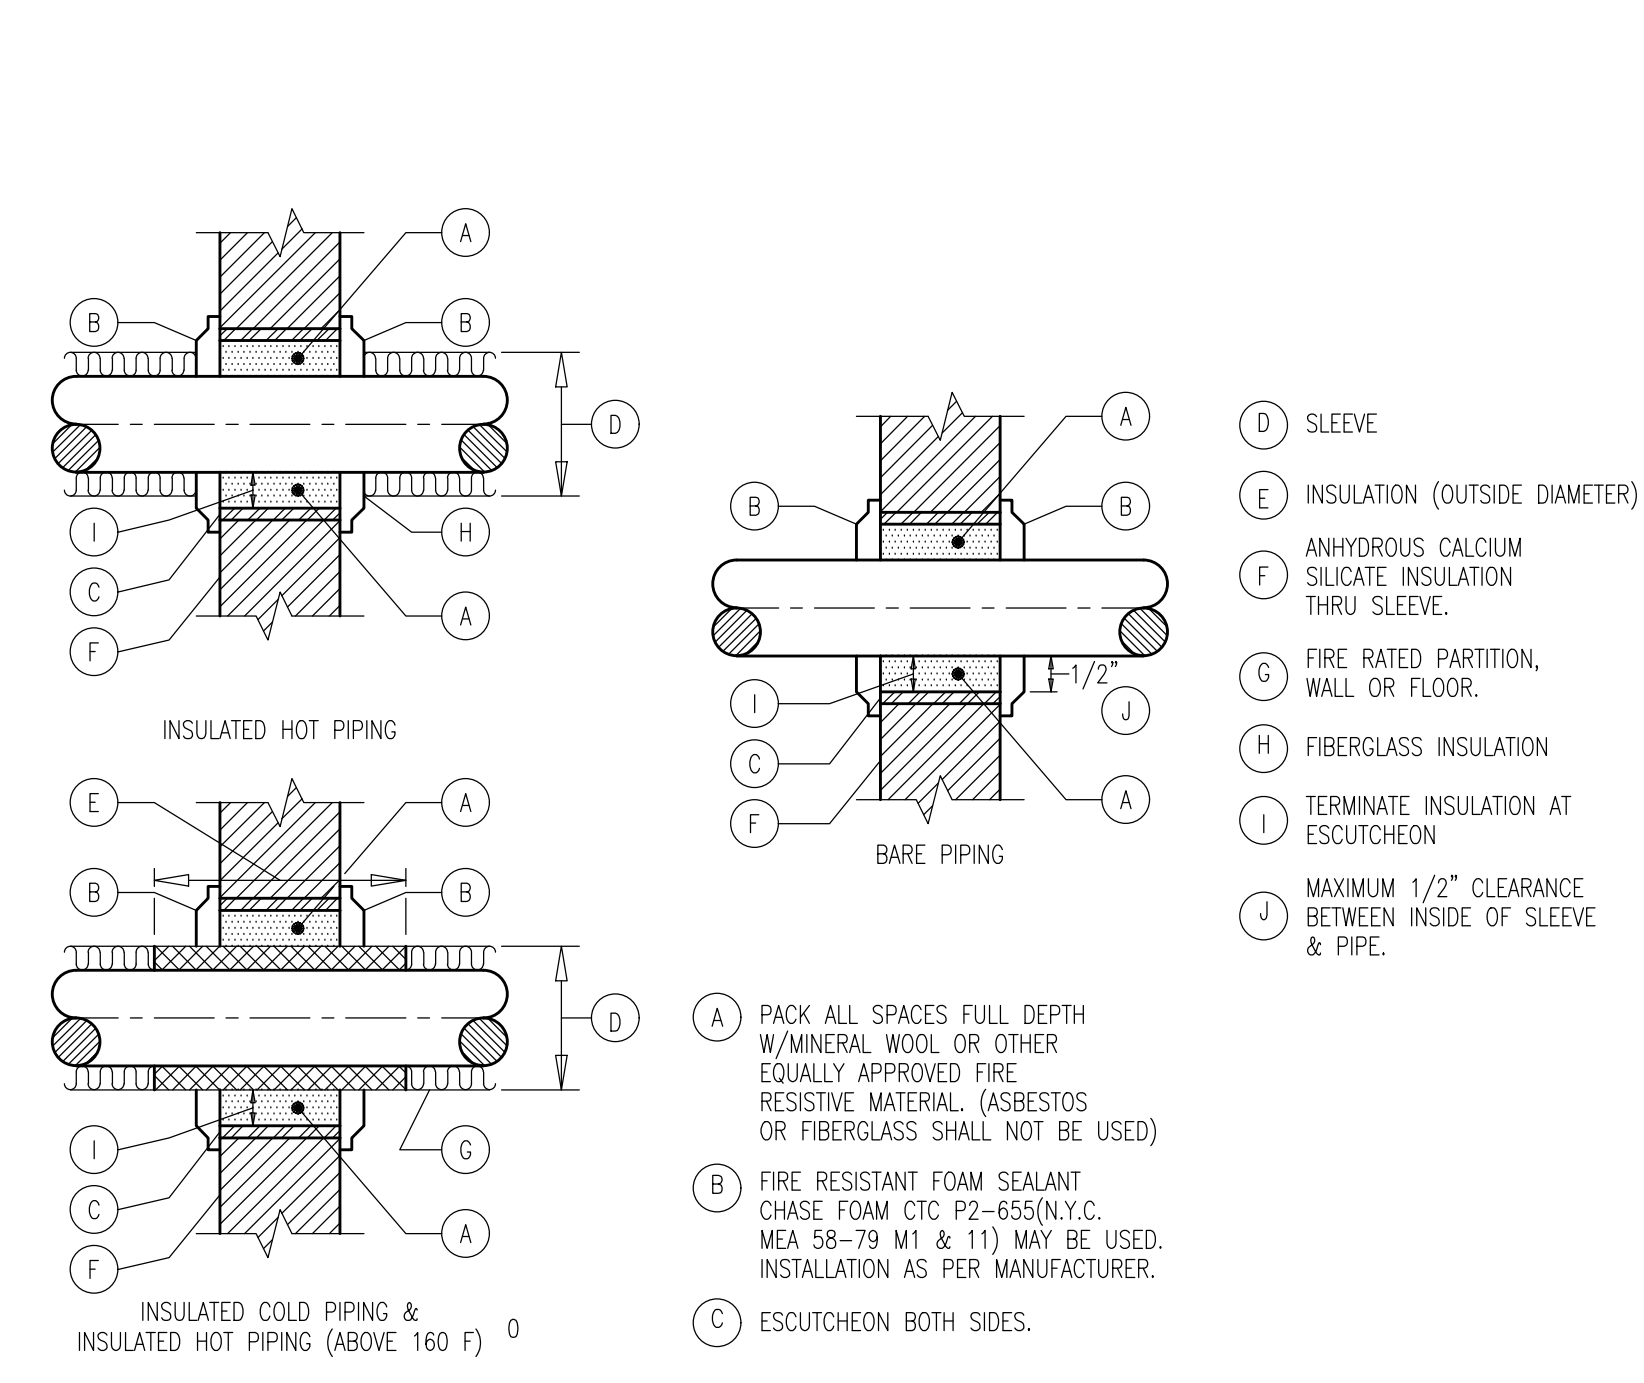

MATERIAL KEYING LEGEND:

DOB SUBMISSION 08.08.2016  
 NO. REVISIONS | SUBMISSIONS DATE

**FXFOWLE**  
 FXFOWLE ARCHITECTS, LLP | 22 WEST 16TH STREET | NEW YORK, NY 10011 | 212.607.1700 | F: 212.483.8718 | WWW.FXFOWLE.COM

DESIMONE CONSULTING ENGINEERS  
 18 West 18th Street, 10th Floor, New York, NY 10011 | 212.632.2211  
 29 Broadway, New York, NY 10008 | 212.400.2891

DAGHER ENGINEERING, PLLC  
 21 Penn Plaza, New York, NY 10001 | 212.479.9400

LANGAN ENGINEERING  
 220 Fifth Avenue, 7th Floor, New York, NY 10001 | 212.229.9211

DEBORAH BERKE PARTNERS  
 VAN DEUSEN & ASSOCIATES (VDA)  
 100 Logg Road Avenue, Suite 310, East Hanover, NJ 10961 | 973.994.9220

STANTEC  
 50 West 23rd Street, 8th Floor, New York, NY 10010 | 212.366.9800


**42 TRINITY PLACE**  
 42 TRINITY PLACE | NEW YORK, NY

DRAWING TITLE:  
**MECHANICAL DETAILS III**

Scale: N.T.S.  
 Project No.: 15028  
 Drawn: RJK  
 Checked: JM  
 E.D.  
 Date: 08-26-2015  
 Reviewed: ED  
 Scale: N.T.S.  
 Drawing No.: M-403.00  
 Sheet 30 of 38


© 2009 FXFOWLE ARCHITECTS, LLP | ALL RIGHTS RESERVED



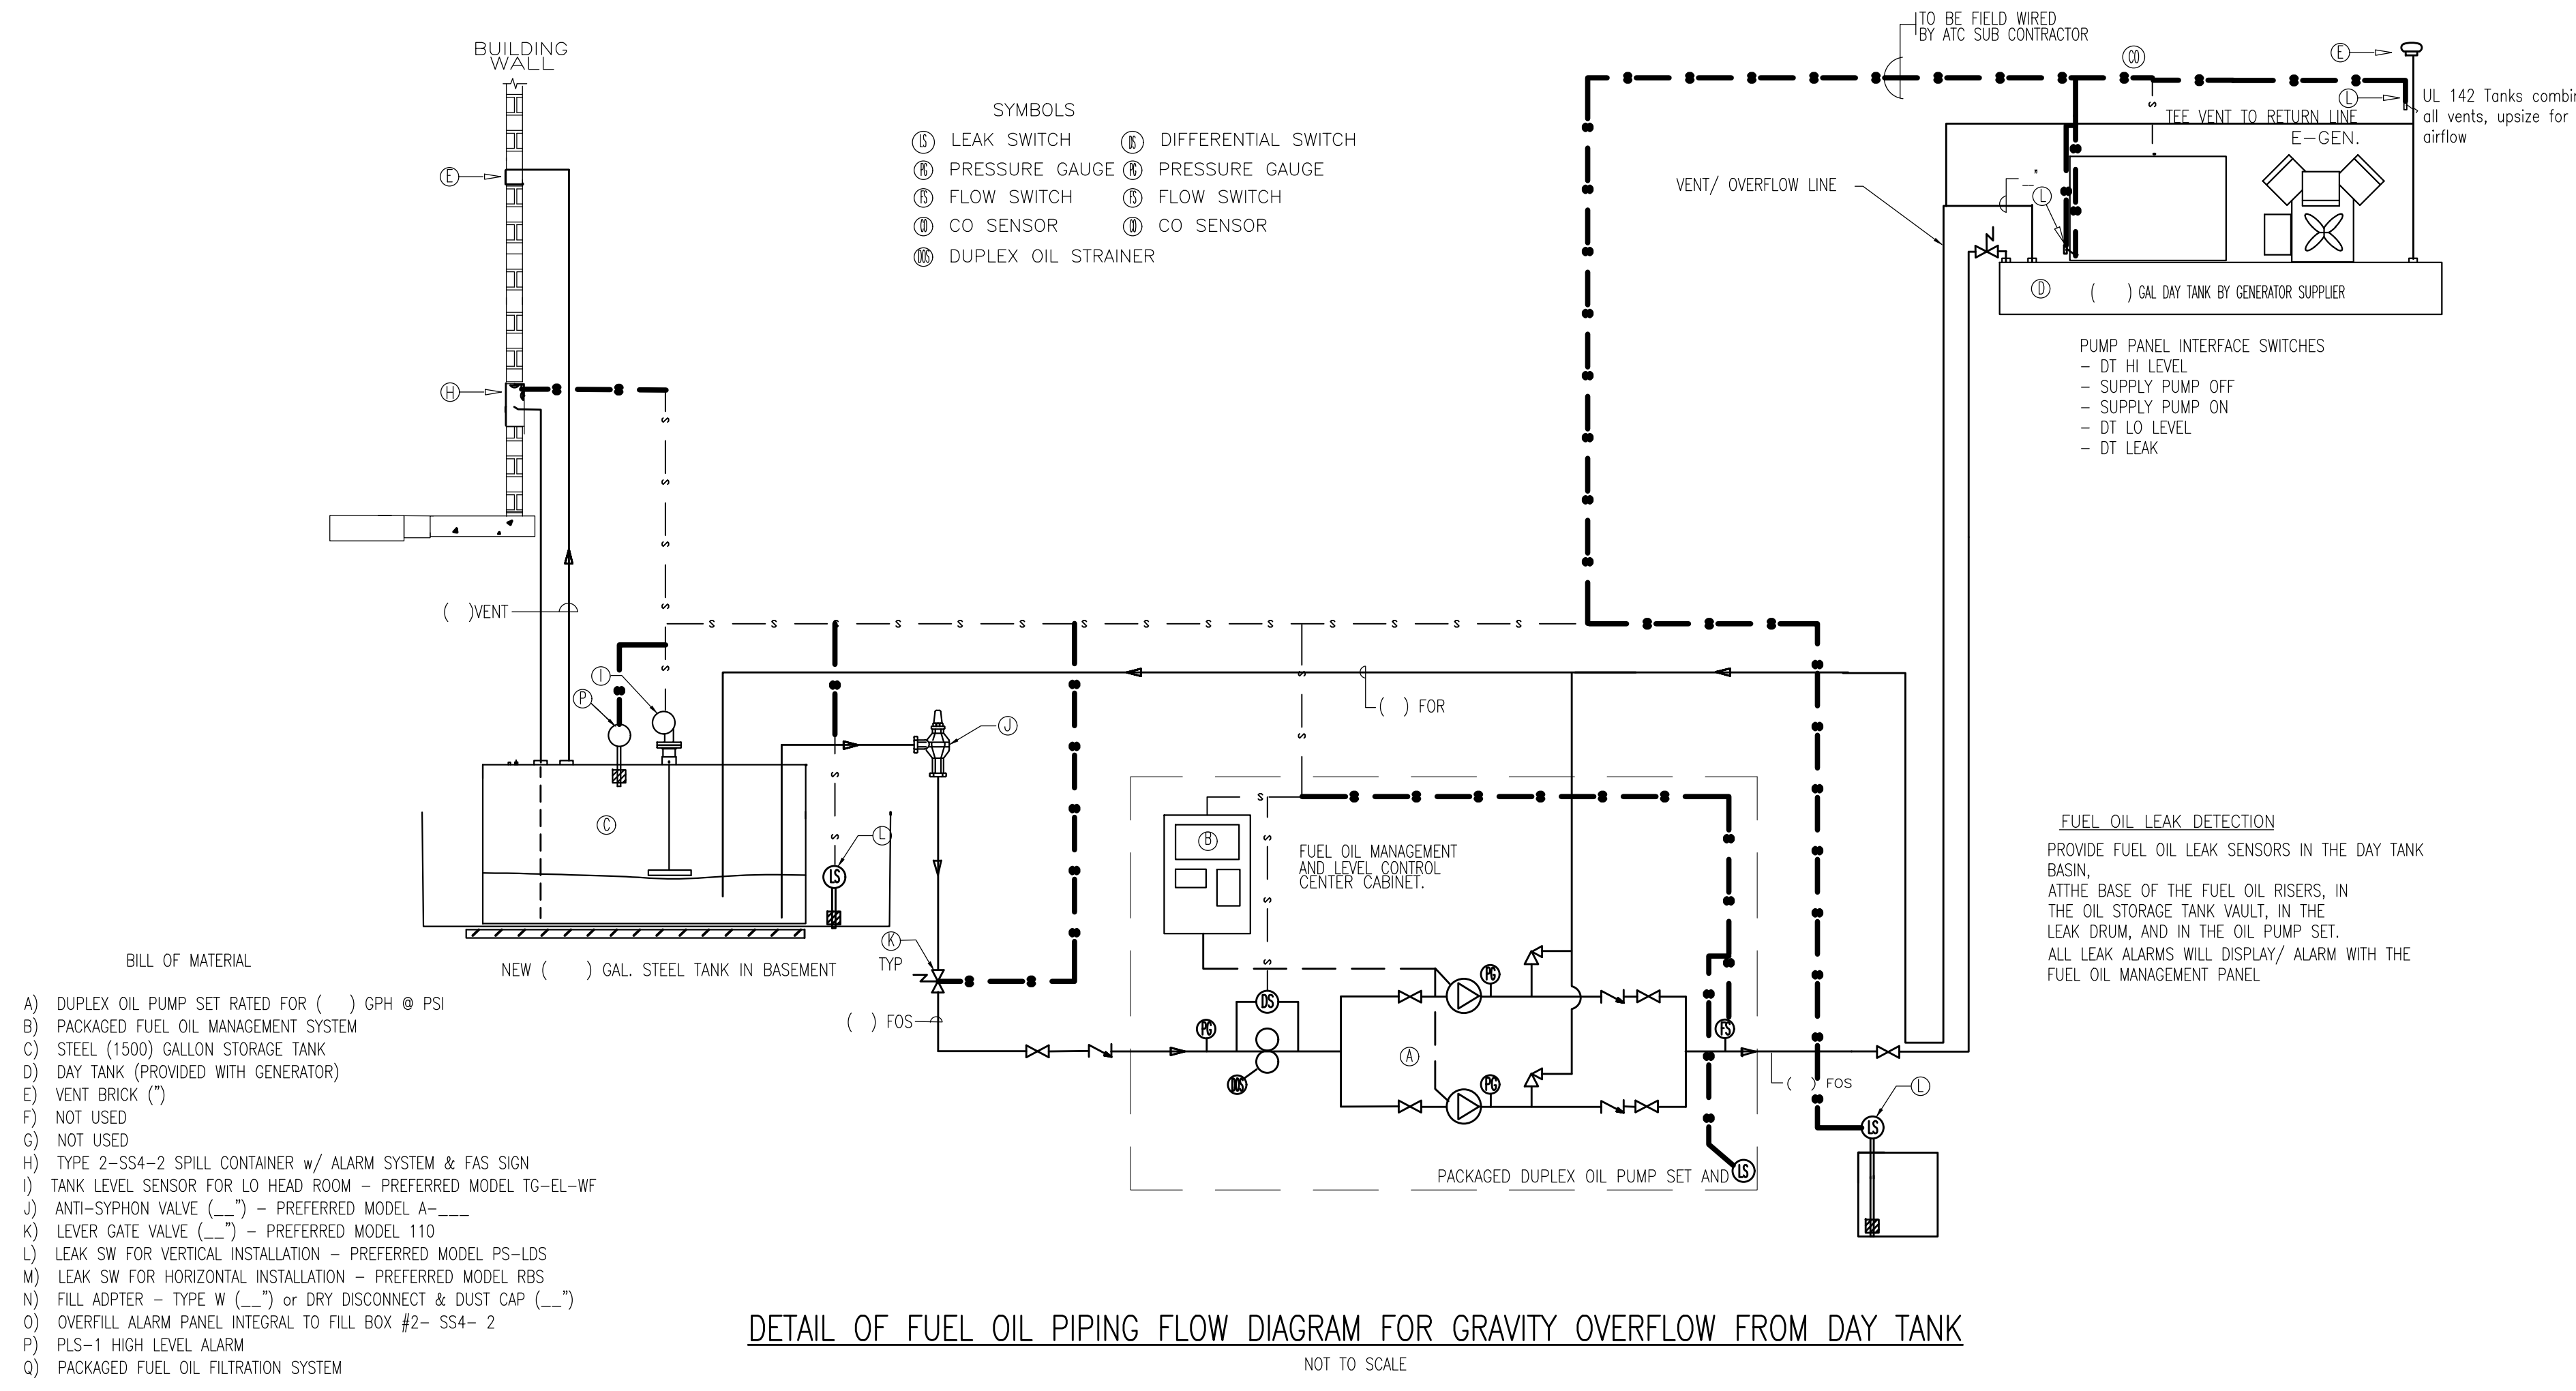

- SYMBOLS**
- ① LEAK SWITCH
  - ② PRESSURE GAUGE
  - ③ FLOW SWITCH
  - ④ CO SENSOR
  - ⑤ DIFFERENTIAL SWITCH
  - ⑥ PRESSURE GAUGE
  - ⑦ FLOW SWITCH
  - ⑧ CO SENSOR
  - ⑨ DUPLEX OIL STRAINER
- BILL OF MATERIAL**
- A) DUPLEX OIL PUMP SET RATED FOR ( ) GPH @ PSI
  - B) PACKAGED FUEL OIL MANAGEMENT SYSTEM
  - C) STEEL (1000) GALLON STORAGE TANK
  - D) DAY TANK (PROVIDED WITH GENERATOR)
  - E) VENT BRICK (")
  - F) NOT USED
  - G) NOT USED
  - H) TYPE 2-554-2 SPILL CONTAINER w/ ALARM SYSTEM & FAS SGN
  - I) TANK LEVEL SENSOR FOR LO HEAD ROOM - PREFERRED MODEL TG-EL-WF
  - J) ANTI-SYPHON VALVE ( ) - PREFERRED MODEL A-
  - K) LEVER GATE VALVE ( ) - PREFERRED MODEL 110
  - L) LEAK SW FOR VERTICAL INSTALLATION - PREFERRED MODEL PS-LDS
  - M) LEAK SW FOR HORIZONTAL INSTALLATION - PREFERRED MODEL RBS
  - N) FILL ROOPER - TYPE W ( ) OR DRY DISCONNECT & DUST CAP ( )
  - O) OVERFILL ALARM PANEL INTEGRAL TO FILL BOX #2-554-2
  - P) PLS-1 HIGH LEVEL ALARM
  - Q) PACKAGED FUEL OIL FILTRATION SYSTEM

**DETAIL OF FUEL OIL PIPING FLOW DIAGRAM FOR GRAVITY OVERFLOW FROM DAY TANK**  
NOT TO SCALE

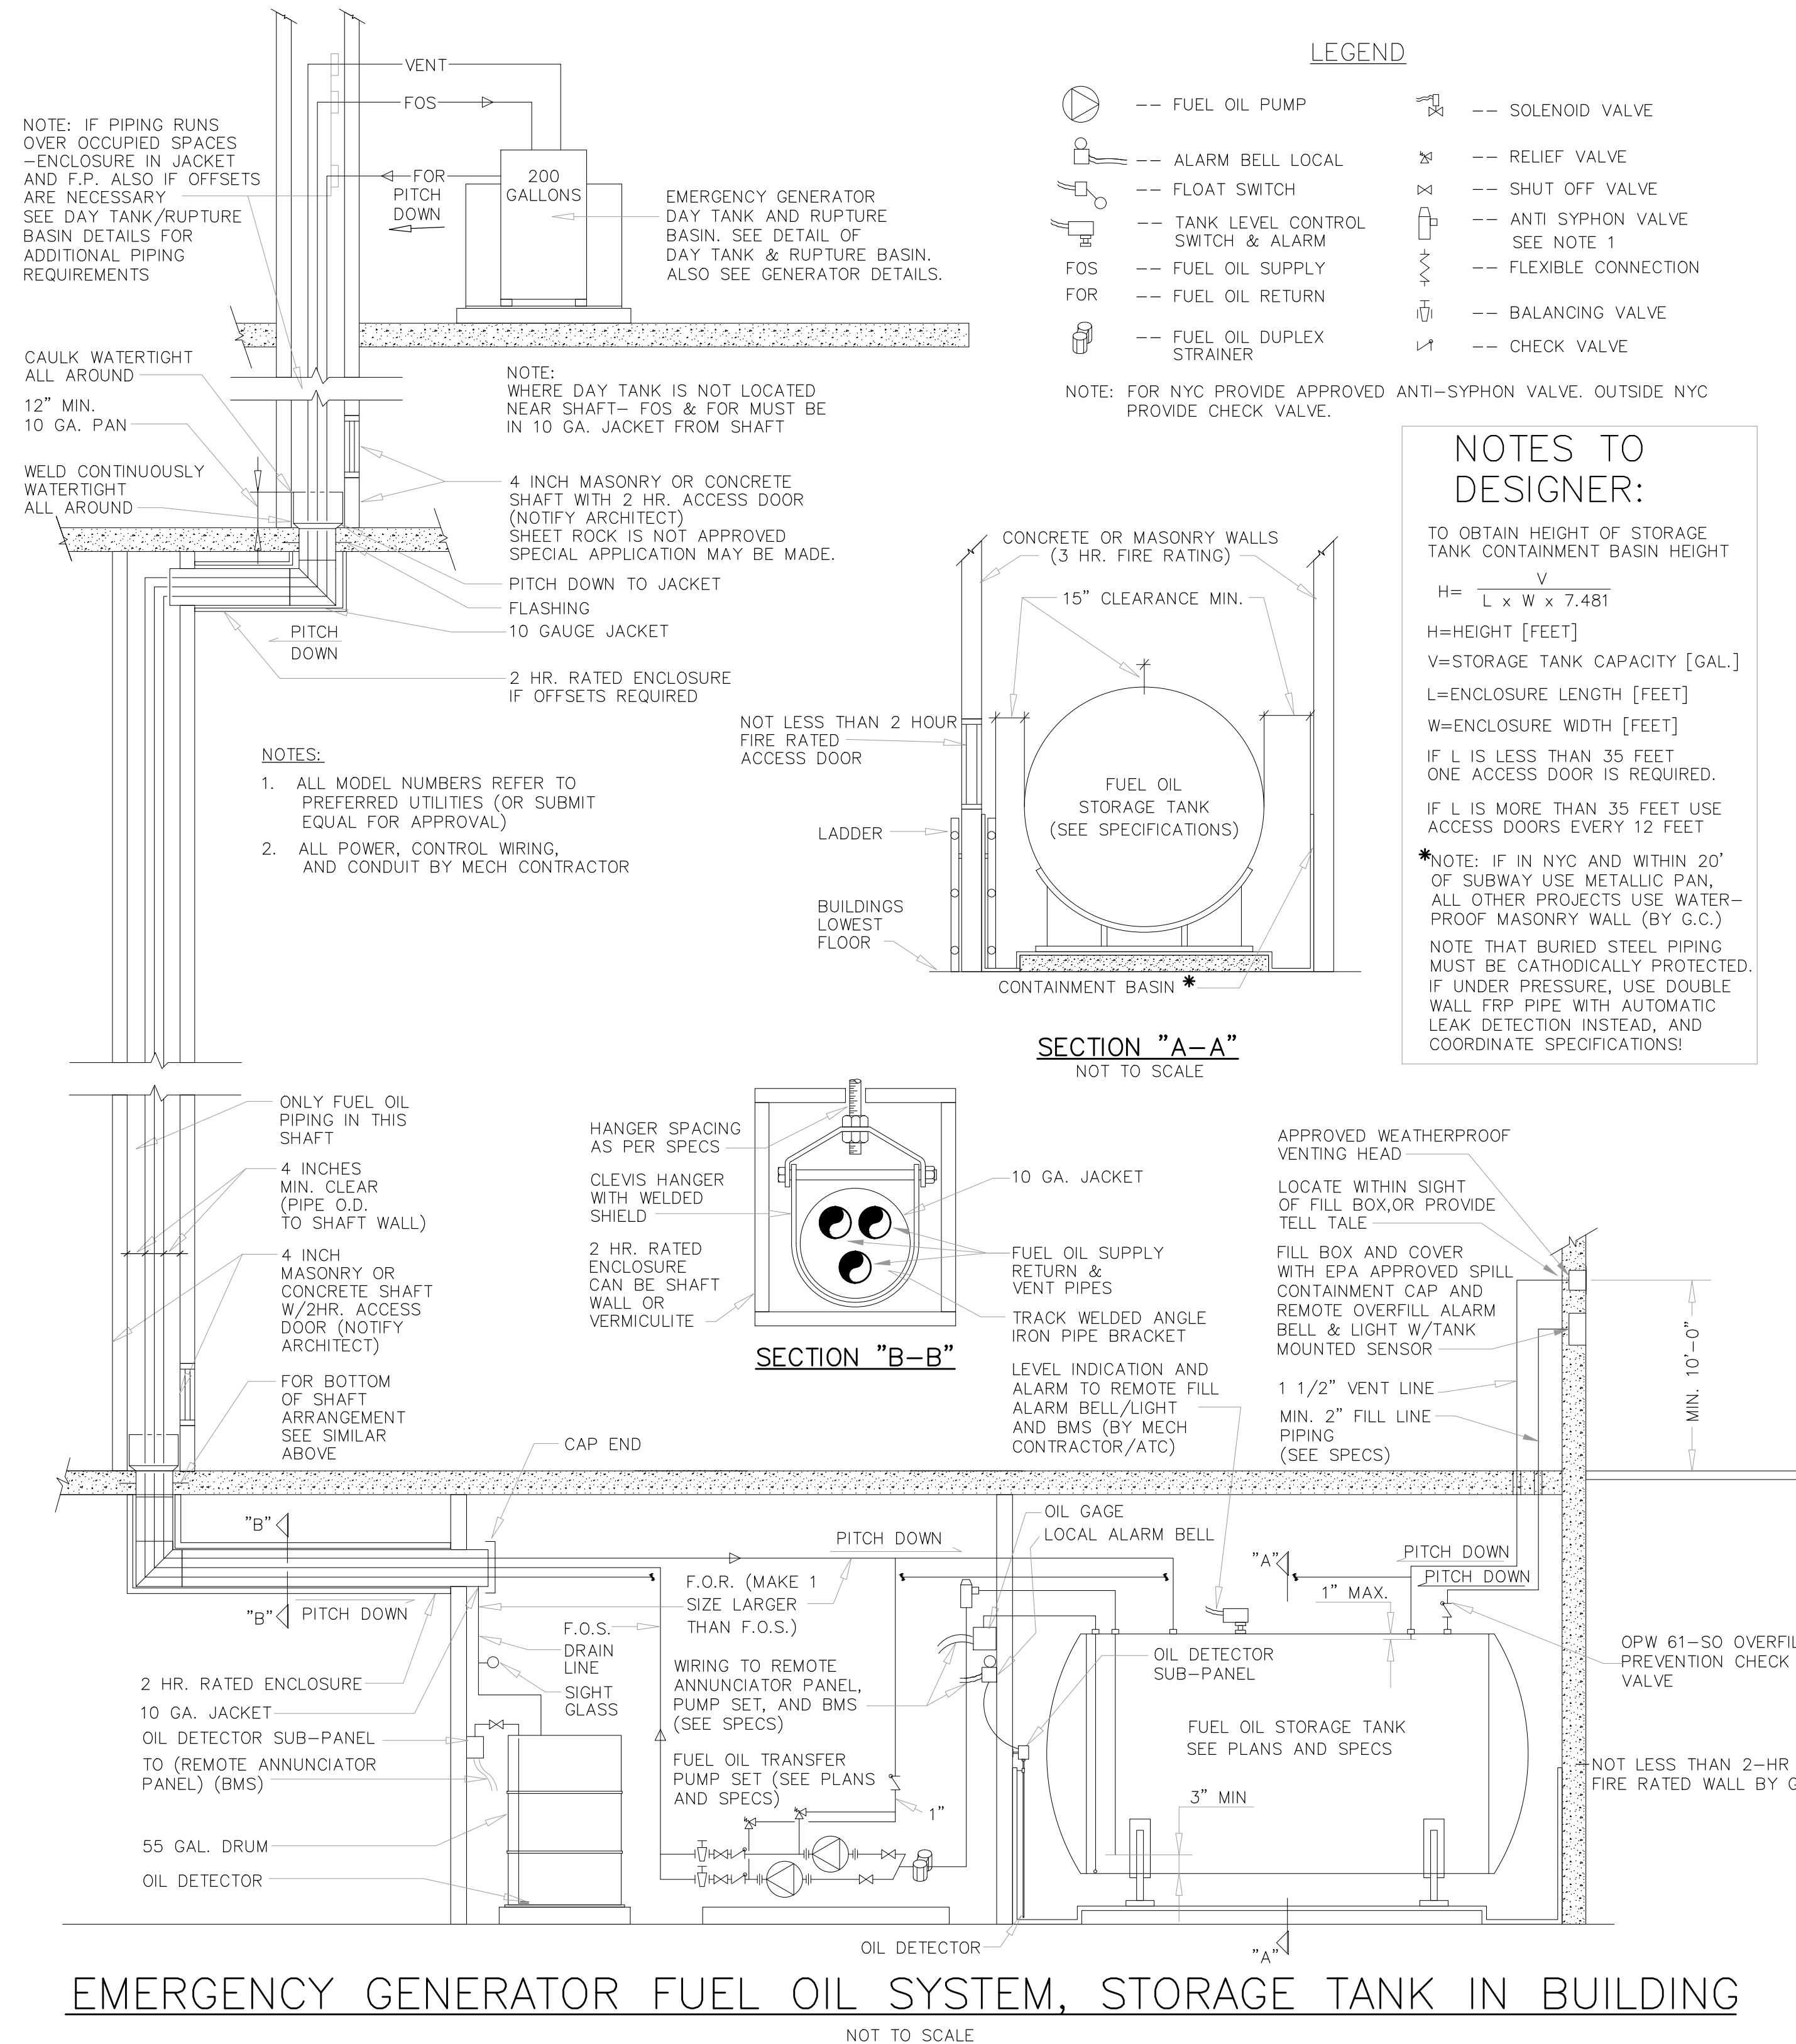

- NOTES:**
- ALL MODEL NUMBERS REFER TO PREFERRED UTILITIES (OR SUBMIT EQUAL FOR APPROVAL).
  - ALL POWER, CONTROL, WIRING, AND CONDUIT BY MECH CONTRACTOR.

- LEGEND**
- ⊕ -- FUEL OIL PUMP
  - ⊖ -- FUEL OIL SUPPLY
  - ⊕ -- FUEL OIL RETURN
  - ⊕ -- FUEL OIL DUPLEX STRAINER
  - ⊖ -- SOLENOID VALVE
  - ⊖ -- RELIEF VALVE
  - ⊖ -- SHUT OFF VALVE
  - ⊖ -- ANTI SYPHON VALVE SEE NOTE 1
  - ⊖ -- FLEXIBLE CONNECTION
  - ⊖ -- BALANCING VALVE
  - ⊖ -- CHECK VALVE

**NOTES TO DESIGNER:**

TO OBTAIN HEIGHT OF STORAGE TANK CONTAINMENT BASIN HEIGHT

$$H = L \times W \times 7.481$$

H=HEIGHT [FEET]  
 V=STORAGE TANK CAPACITY [GAL.]  
 L=ENCLOSURE LENGTH [FEET]  
 W=ENCLOSURE WIDTH [FEET]

IF L IS LESS THAN 38 FEET ONE ACCESS DOOR IS REQUIRED.  
 IF L IS MORE THAN 38 FEET USE ACCESS DOORS EVERY 12 FEET.

\*NOTE: IF IN NYC AND WITHIN 20' OF SUBWAY USE METALLIC PAN. ALL OTHER PROJECTS USE WATER-PROOF MASONRY WALL (BY G.C.)

NOTE THAT BURIED STEEL PIPING MUST BE CATHODICALLY PROTECTED. IF UNDER PRESSURE, USE DOUBLE WALL FRP PIPE WITH AUTOMATIC LEAK DETECTION INSTALLED, AND COORDINATE SPECIFICATIONS!

**EMERGENCY GENERATOR FUEL OIL SYSTEM, STORAGE TANK IN BUILDING**  
NOT TO SCALE

MATERIAL KEYING LEGEND:

DOB SUBMISSION 08.08.2016  
 NO. REVISIONS | SUBMISSIONS DATE

**FXFOWLE**

FXFOWLE ARCHITECTS, LLP | 22 WEST 10TH STREET | NEW YORK, NY 10011 | T 212.627.1700 | F 212.483.8718 | WWW.FXFOWLE.COM

DESIMONE CONSULTING ENGINEERS  
 18 West 18th Street, 10th Floor, New York, NY 10011 | 212.632.2211

DAGHER ENGINEERING, PLLC  
 25 Broadway, New York, NY 10008 | 212.403.2851

LANGAN ENGINEERING  
 21 West Plaza, New York, NY 10011 | 212.478.9400

DEBORAH BERKE PARTNERS  
 220 Fifth Avenue, 7th Floor, New York, NY 10011 | 212.229.9211

VAN DEUSEN & ASSOCIATES (VDA)  
 100 Logg Road Avenue, Suite 310, East Hanover, NJ 10961 | 973.994.9220

STANTEC  
 50 West 23rd Street, 8th Floor, New York, NY 10010 | 212.366.9600

42 TRINITY PLACE  
 42 TRINITY PLACE | NEW YORK, NY

DRAWING TITLE:  
**MECHANICAL DETAILS IV**

Seal: R.K. Project No.: 15028  
 Checked: J.M. Date: 08-26-2015  
 Reviewed: E.D. Scale: N.T.S.  
 Drawing No.: M-404.00  
 Sheet 31 of 36

TO THE BEST OF MY KNOWLEDGE, BELIEF AND PROFESSIONAL JUDGMENT, THESE PLANS AND SPECIFICATIONS PREPARED BY THIS OFFICE FOR THE REFERENCED PROJECT ARE IN COMPLIANCE WITH THE ENERGY CONSERVATION CONSTRUCTION CODE OF NEW YORK CITY - EFFECTIVE JAN 2015.


WARNING: IT IS A VIOLATION OF THE NEW YORK STATE EDUCATION LAW FOR ANY PERSON, UNLESS ACTING UNDER THE DIRECTION OF A LICENSED PROFESSIONAL ENGINEER, TO ALTER ANY ITEM ON THESE PLANS IN ANY WAY. IF ALTERATIONS TO THESE PLANS ARE MADE, THE ALTERATIONS SHALL BE MADE IN ACCORDANCE WITH ARTICLE 145 - SUBSECTION 7209 OF THE NEW YORK STATE EDUCATION LAW.

NYC BUILDING DEPARTMENT APPROVAL NOTE: THIS PLAN IS APPROVED ONLY FOR WORK INDICATED ON THE APPLICATION SPECIFICATION SHEET. ALL OTHER MATTERS SHOWN ARE NOT TO BE RELIED UPON, OR TO BE CONSIDERED EITHER AS BEING APPROVED OR IN ACCORDANCE WITH APPLICABLE CODES.



V  
U  
T  
S  
R  
Q  
P  
N  
M  
L  
K  
J  
H  
G  
F  
E  
D  
C  
B  
A

1 2 3 4 5 6 7 8 9 10 11 12 13 14 15 16 17 18 19 20

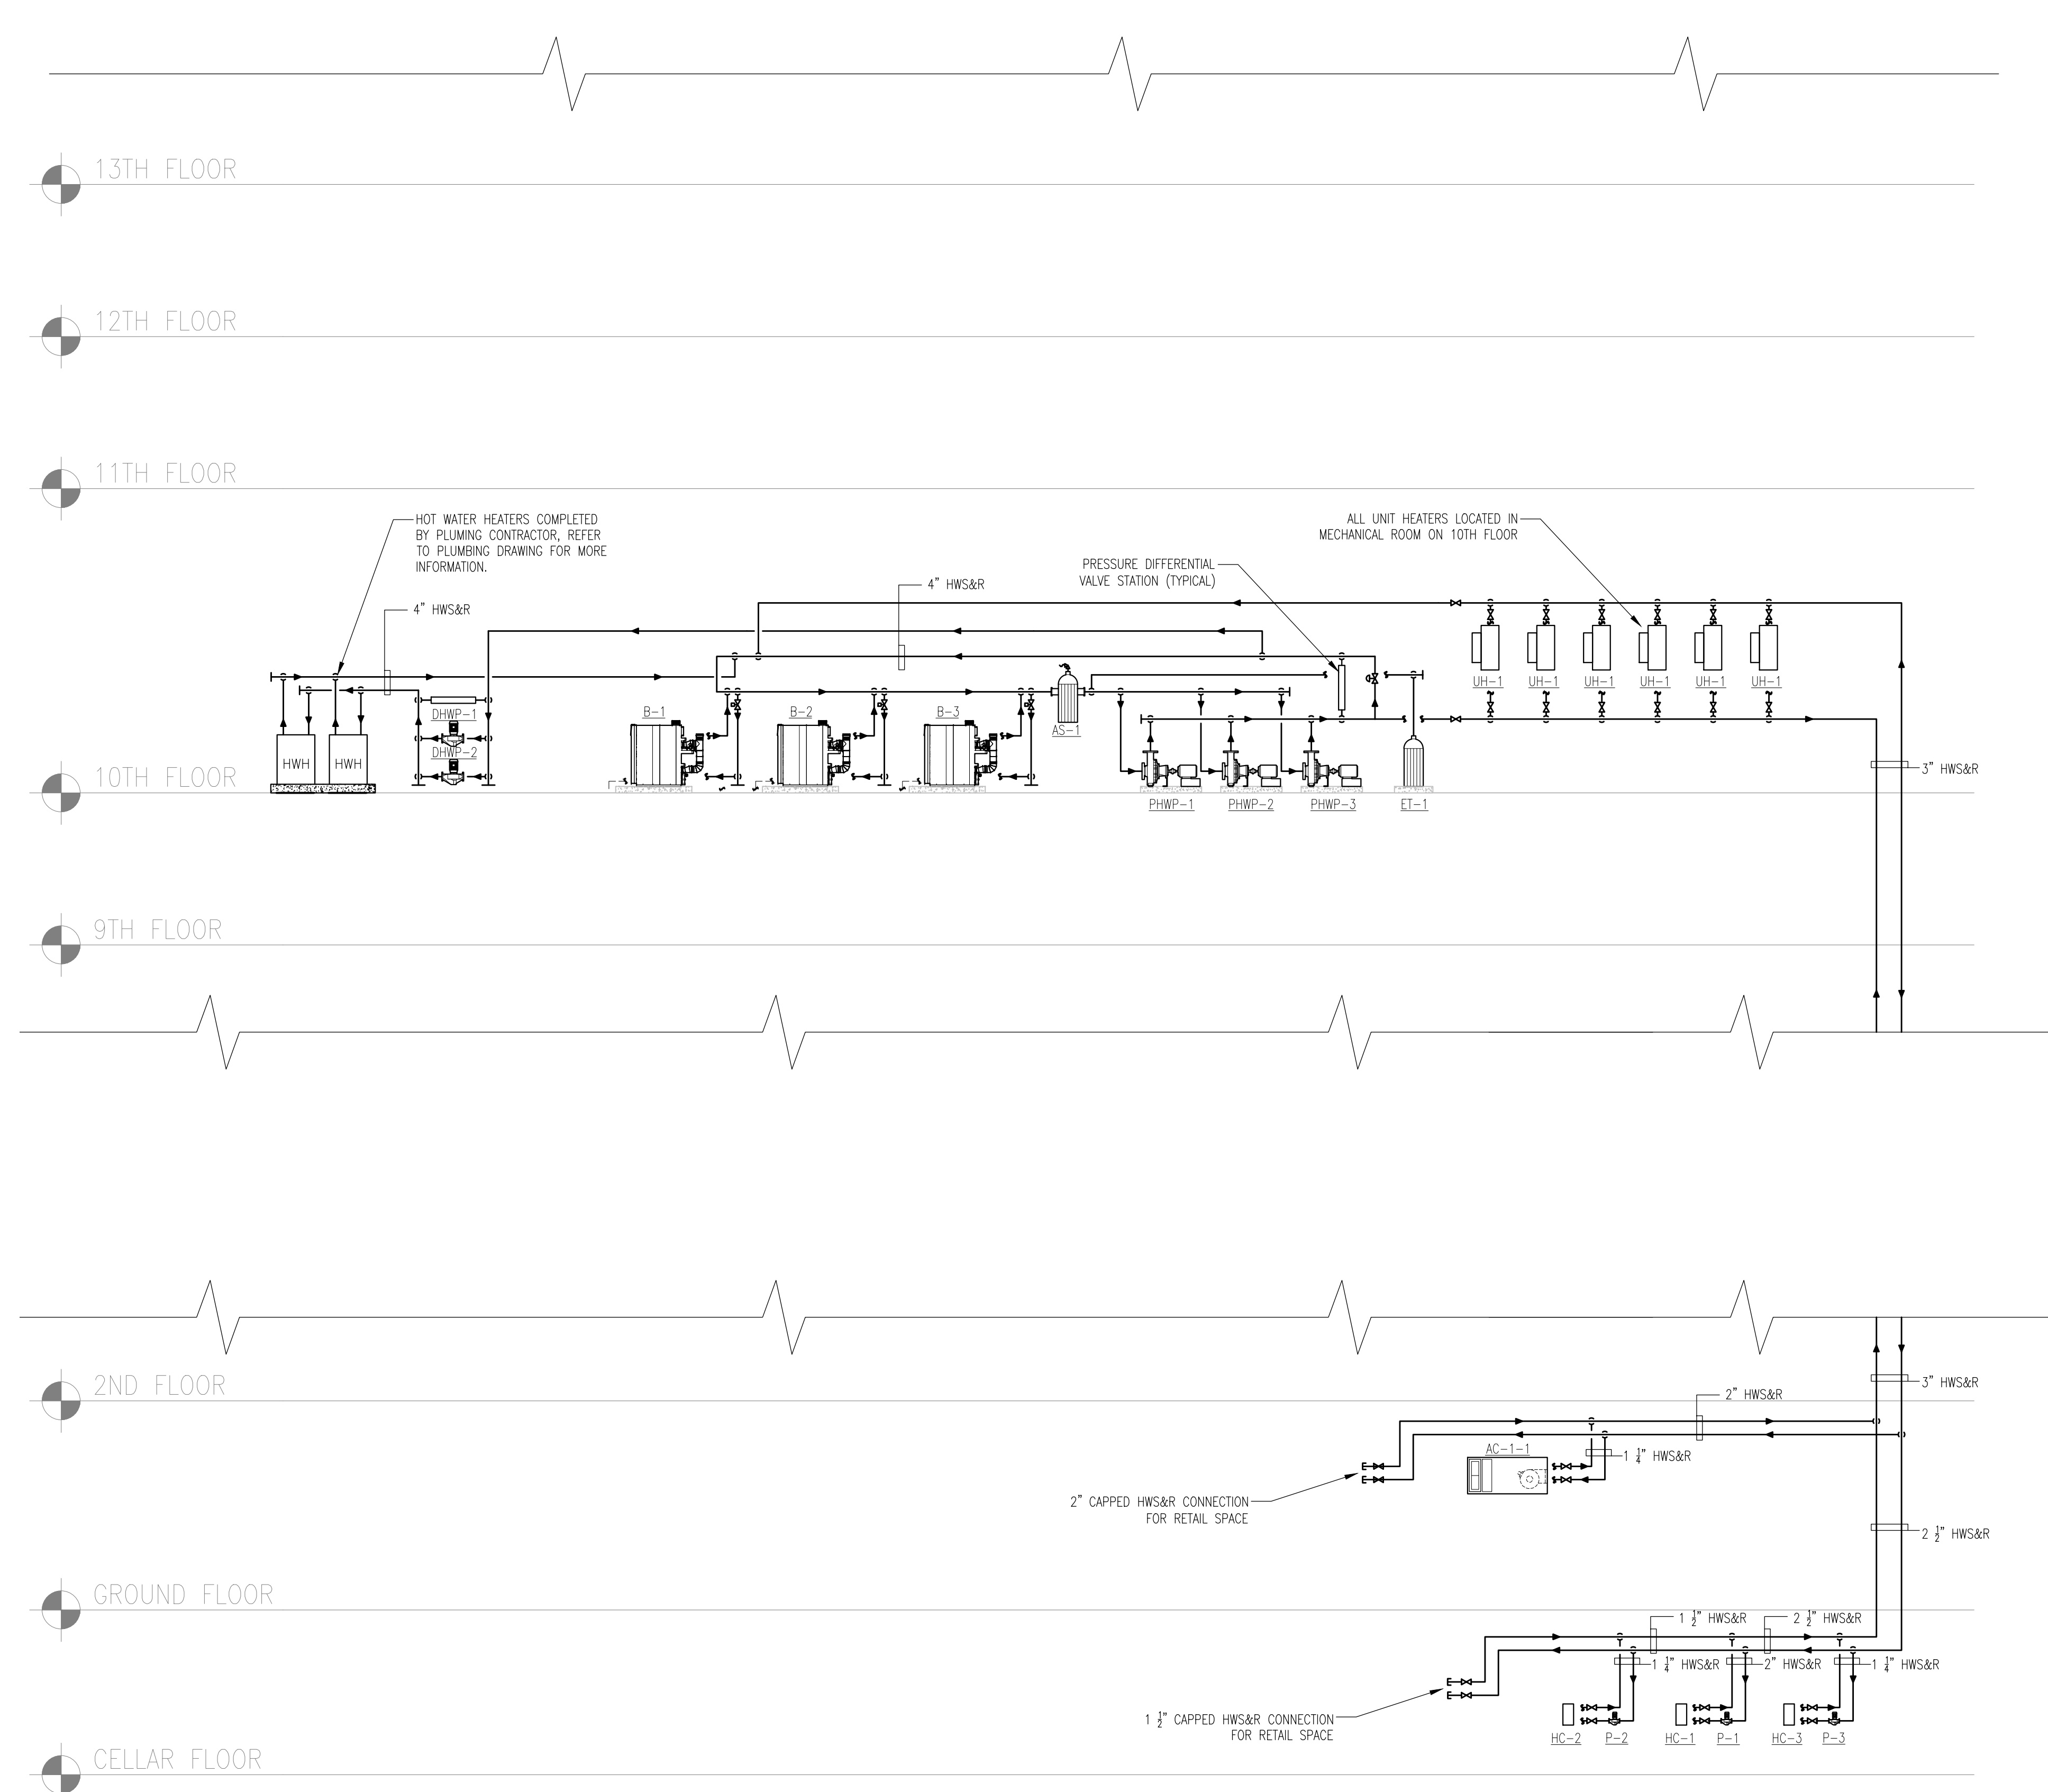

MATERIAL KEYING LEGEND:

NO.	REVISIONS / SUBMISSIONS	DATE
	DOB SUBMISSION	08.08.2016

**FX FOWLE**

FX FOWLE ARCHITECTS, LLP | 22 WEST 18TH STREET | NEW YORK, NY 10011 | 212.607.1700 | F: 212.483.8718 | WWW.FXFOWLE.COM

DESIMONE CONSULTING ENGINEERS  
18 West 18th Street, 10th Floor, New York, NY 10011 212.633.2211

DAGHER ENGINEERING, PLLC  
28 Broadway, New York, NY 10008 212.463.2891

LANGAN ENGINEERING  
21 Penn Plaza, New York, NY 10001 212.478.8400

DEBORAH BERKE PARTNERS  
220 Fifth Avenue, 7th Floor, New York, NY 10001 212.228.9211

VAN DEUSEN & ASSOCIATES (VDA)  
100 Logg Road Avenue, Suite 310, East Hanover, NJ 10961 973.994.9220

STANTEC  
50 West 23rd Street, 8th Floor, New York, NY 10010 212.366.9800

42 TRINITY PLACE  
42 TRINITY PLACE | NEW YORK, NY

DRAWING TITLE:  
**MECHANICAL WATER RISER DIAGRAM**

Seal:	Drawn:	Project No.:
	RK	15028
Checked:	Drawn:	Client No.:
JM	ED	
Reviewed:	Date:	Drawing No.:
ED	08-26-2015	M-501.00
Scale:	1/8"=1'-0"	Sheet 32 of 38

TO THE BEST OF MY KNOWLEDGE, BELIEF AND PROFESSIONAL JUDGMENT, THESE PLANS AND SPECIFICATIONS PREPARED BY THIS OFFICE FOR THE REFERENCED PROJECT ARE IN COMPLIANCE WITH THE ENERGY CONSERVATION CONSTRUCTION CODE OF NEW YORK CITY - EFFECTIVE JAN 2015.

WARNING: IT IS A VIOLATION OF THE NEW YORK STATE EDUCATION LAW FOR ANY PERSON, UNLESS ACTING UNDER THE DIRECTION OF A LICENSED PROFESSIONAL ENGINEER, TO ALTER ANY ITEM ON THESE PLANS IN ANY WAY. IF ALTERATIONS TO THESE PLANS ARE MADE, THE ALTERATIONS SHALL BE MADE IN ACCORDANCE WITH ARTICLE 145 - SUBSECTION 7209 OF THE NEW YORK STATE EDUCATION LAW.

NYC BUILDING DEPARTMENT APPROVAL NOTE: THIS PLAN IS APPROVED ONLY FOR WORKS INDICATED ON THE APPLICATION SPECIFICATION SHEET. ALL OTHER MATTERS SHOWN ARE NOT TO BE RELIED UPON, OR TO BE CONSIDERED EITHER AS BEING APPROVED OR IN ACCORDANCE WITH APPLICABLE CODES.

1 2 3 4 5 6 7 8 9 10 11 12 13 14 15 16 17 18 19 20

V  
U  
T  
S  
R  
Q  
P  
N  
M  
L  
K  
J  
H  
G  
F  
E  
D  
C  
B  
A








V  
U  
T  
S  
R  
Q  
P  
N  
M  
L  
K  
J  
H  
G  
F  
E  
D  
C  
B  
A

1 2 3 4 5 6 7 8 9 10 11 12 13 14 15 16 17 18 19 20

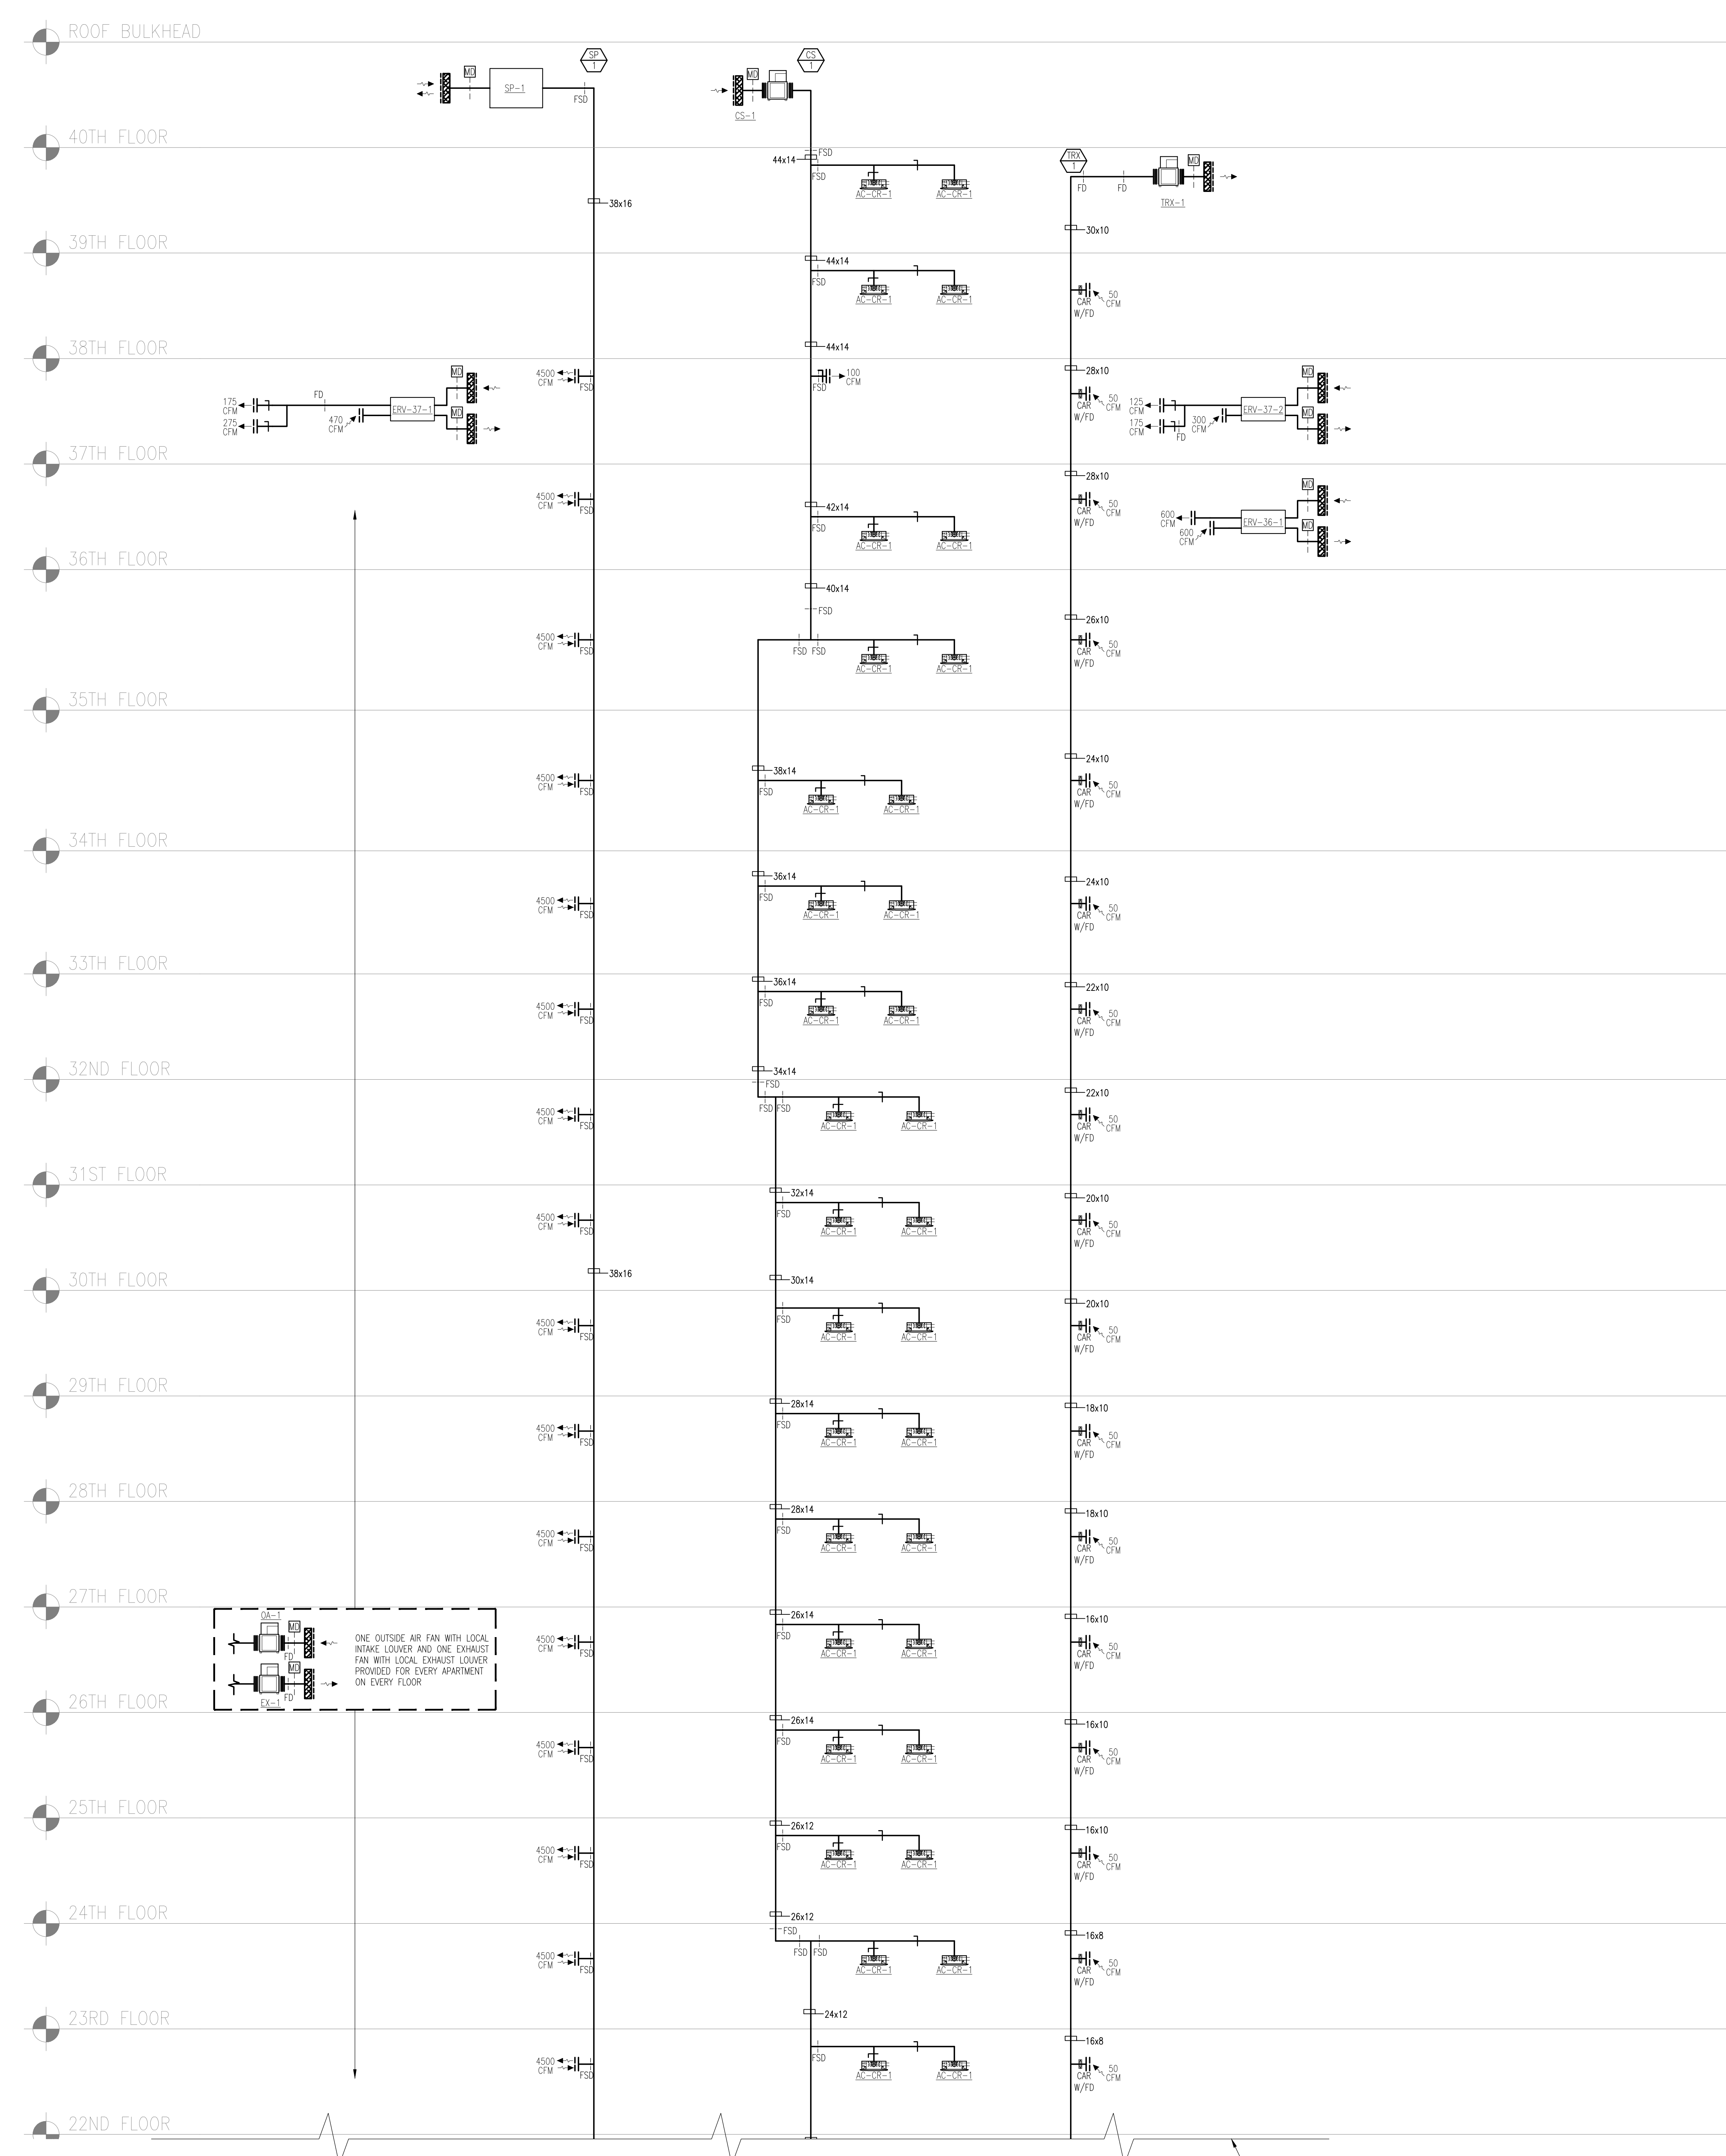

ONE OUTSIDE AIR FAN WITH LOCAL INtake Louver AND ONE EXHAUST FAN WITH LOCAL EXHAUST LOUVER PROVIDED FOR EVERY APARTMENT ON EVERY FLOOR.

FOR CONTINUATION REFER TO M-601, MECHANICAL AIR RISER DIAGRAM #1

MATERIAL KEYING LEGEND:

DOB SUBMISSION 08.08.2016  
 NO. REVISIONS | SUBMISSIONS DATE

**FX FOWLE**  
 FX FOWLE ARCHITECTS, LLP | 22 WEST 18TH STREET | NEW YORK, NY 10011 | T 212.607.1700 | F 212.483.8718 | WWW.FX FOWLE.COM

DESIMONE CONSULTING ENGINEERS  
 18 West 18th Street, 10th Floor, New York, NY 10011 | 212.632.2211

DAGHER ENGINEERING, PLLC  
 28 Broadway, New York, NY 10008 | 212.463.2891

LANGAN ENGINEERING  
 21 Penn Plaza, New York, NY 10001 | 212.479.9400

DEBORAH BERKE PARTNERS  
 220 Fifth Avenue, 7th Floor, New York, NY 10001 | 212.229.9211

VAN DEUSEN & ASSOCIATES (VDA)  
 100 Logg Road Avenue, Suite 310, East Hanover, NJ 10961 | 973.994.9220

STANTEC  
 50 West 23rd Street, 8th Floor, New York, NY 10010 | 212.366.9900

42 TRINITY PLACE  
 42 TRINITY PLACE | NEW YORK, NY

DRAWING TITLE:  
**MECHANICAL AIR RISER DIAGRAM #2**

Seal:	Drawn: RK	Project No.: 15028
	Checked: JM	Client No.:
	Reviewed: ED	Drawing No.:
Date: 08-26-2015	Scale: 1/8"=1'-0"	Sheet 34 of 36

**M-602.00**

TO THE BEST OF MY KNOWLEDGE, BELIEF AND PROFESSIONAL JUDGMENT, THESE PLANS AND SPECIFICATIONS PREPARED BY THIS OFFICE FOR THE REFERENCED PROJECT ARE IN COMPLIANCE WITH THE ENERGY CONSERVATION CONSTRUCTION CODE OF NEW YORK CITY - EFFECTIVE JAN 2015.


WARNING: IT IS A VIOLATION OF THE NEW YORK STATE EDUCATION LAW FOR ANY PERSON, UNLESS ACTING UNDER THE DIRECTION OF A LICENSED PROFESSIONAL ENGINEER, TO ALTER ANY ITEM ON THESE PLANS IN ANY WAY. IF ALTERATIONS TO THESE PLANS ARE MADE, THE ALTERATIONS SHALL BE MADE IN ACCORDANCE WITH ARTICLE 145 - SUBSECTION 7209 OF THE NEW YORK STATE EDUCATION LAW.

NYC BUILDING DEPARTMENT APPROVAL NOTE: THIS PLAN IS APPROVED ONLY FOR WORKS INDICATED ON THE APPLICATION SPECIFICATION SHEET. ALL OTHER MATTERS SHOWN ARE NOT TO BE RELIED UPON, OR TO BE CONSIDERED EITHER AS BEING APPROVED OR IN ACCORDANCE WITH APPLICABLE CODES.


1 2 3 4 5 6 7 8 9 10 11 12 13 14 15 16 17 18 19 20

V  
U  
T  
S  
R  
Q  
P  
N  
M  
L  
K  
J  
H  
G  
F  
E  
D  
C  
B  
A




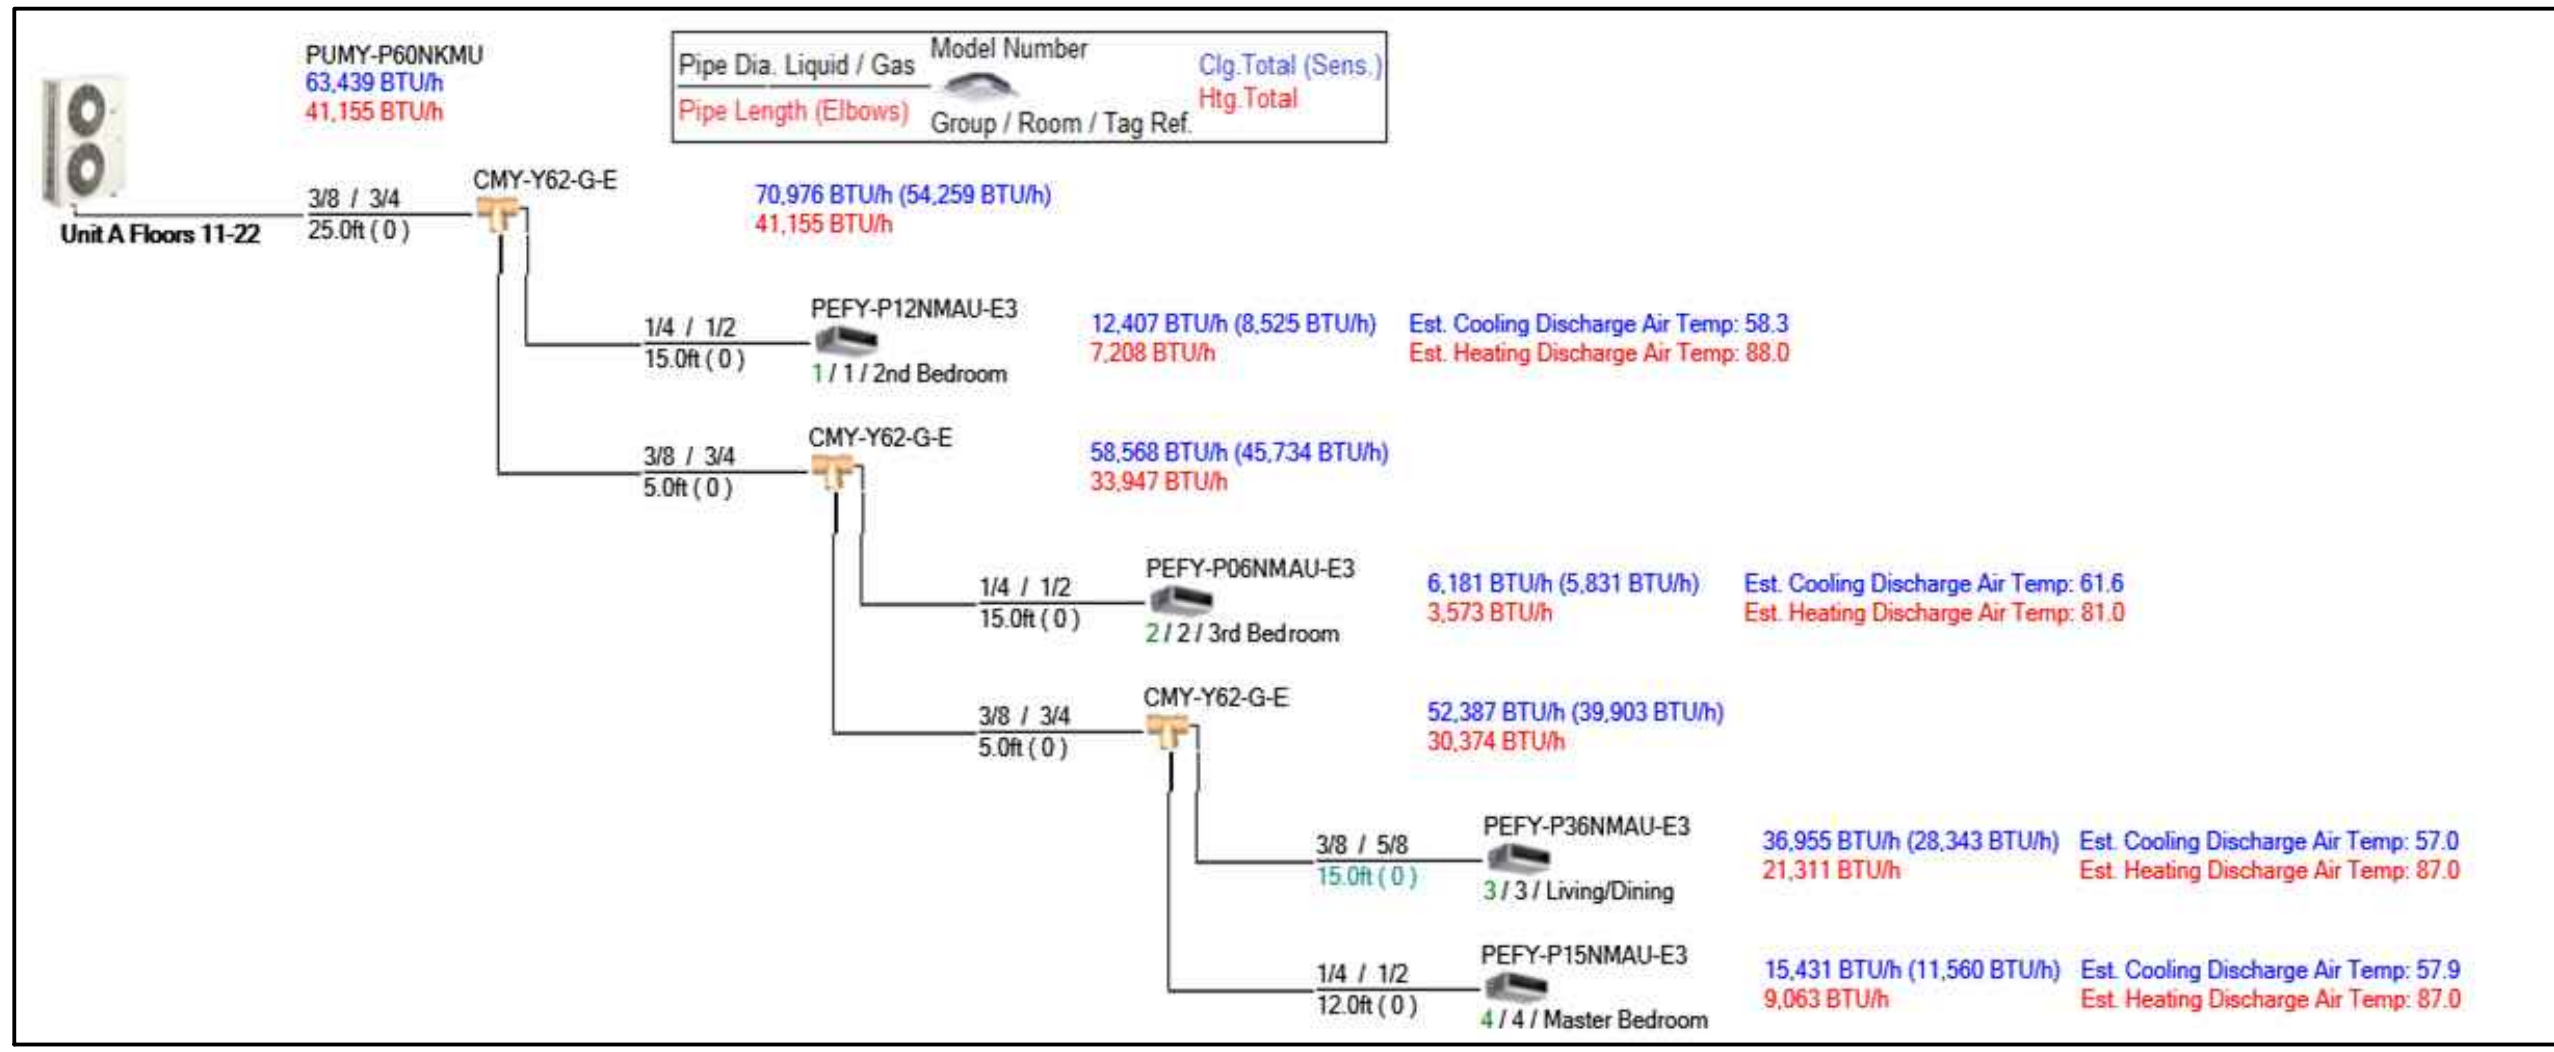


UNIT A FL 11-23 RISER DIAGRAM

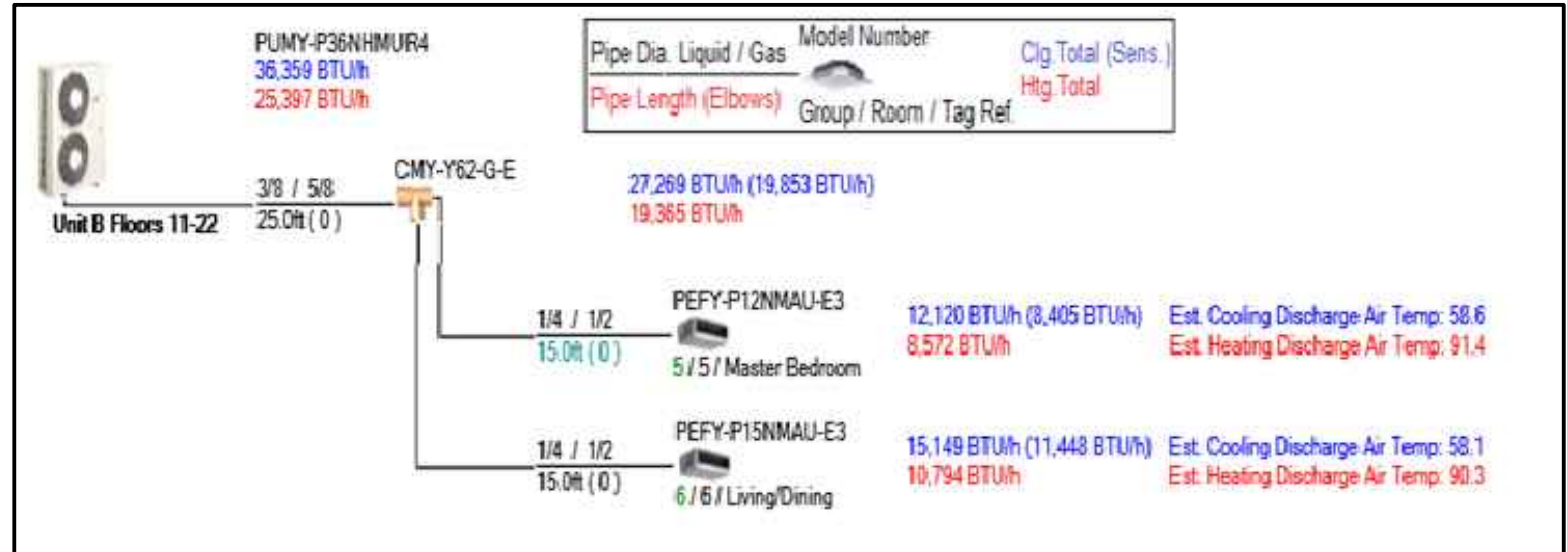

UNIT B FL 11-23 RISER DIAGRAM

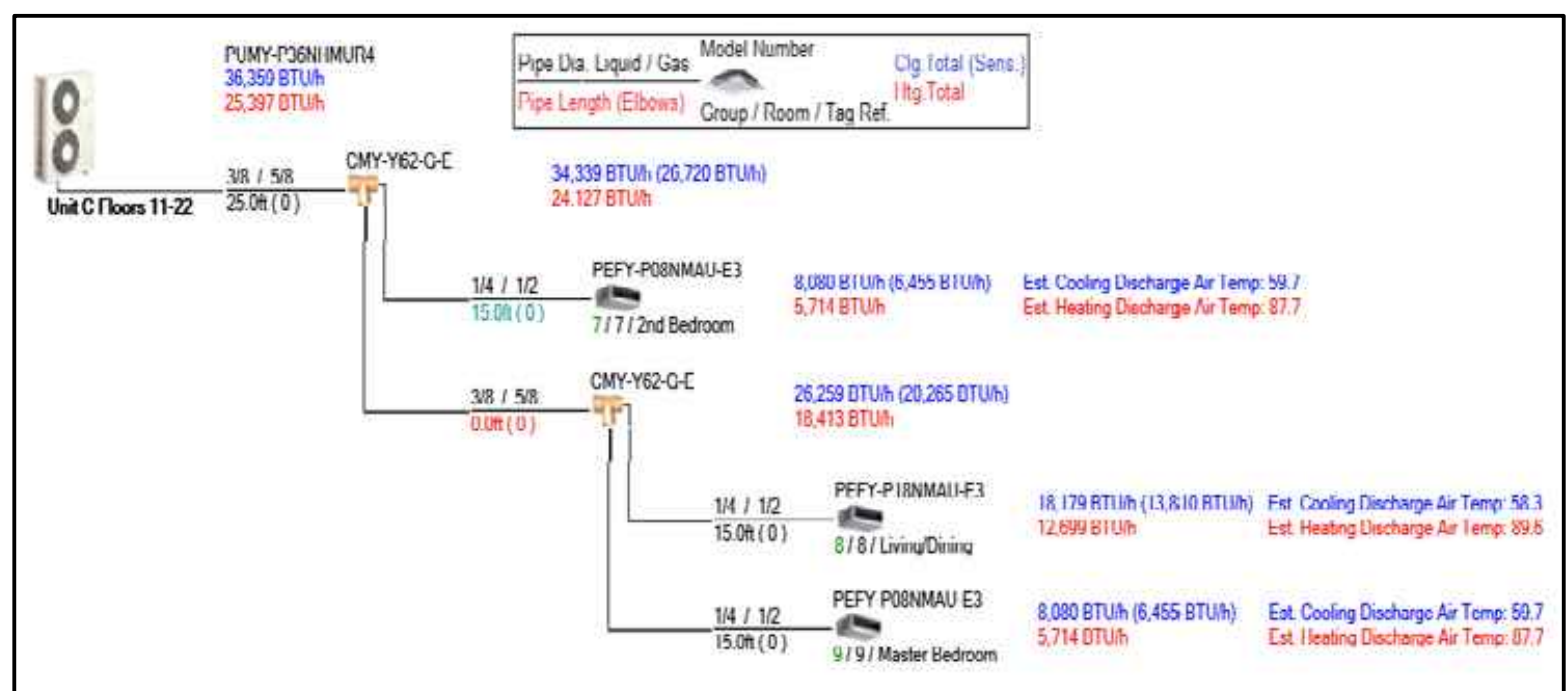


UNIT C FL 11-23 RISER DIAGRAM

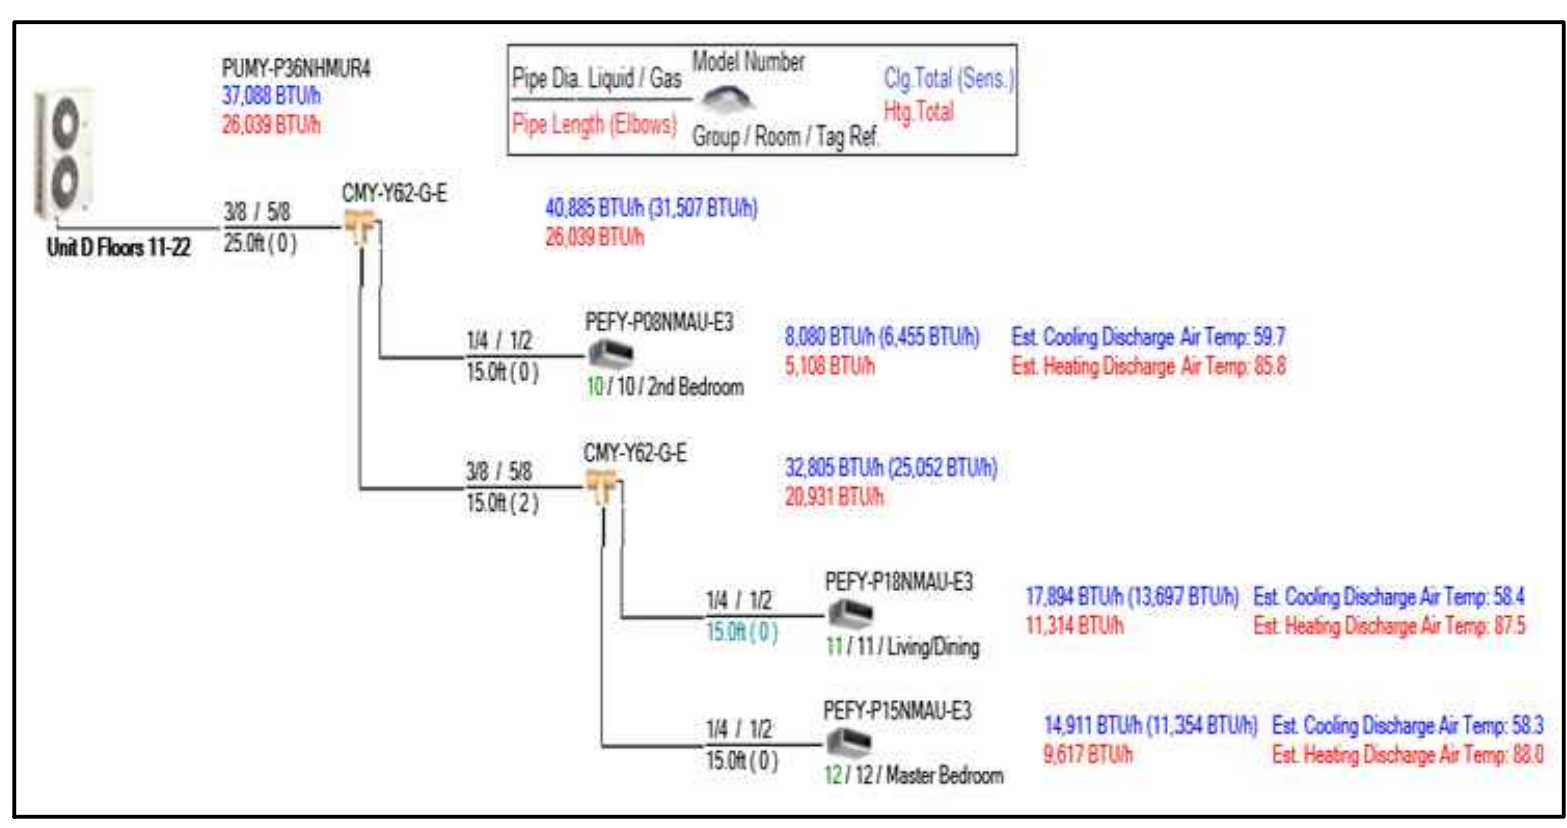


UNIT D FL 11-23 RISER DIAGRAM




UNIT A1 FL 24-31 RISER DIAGRAM

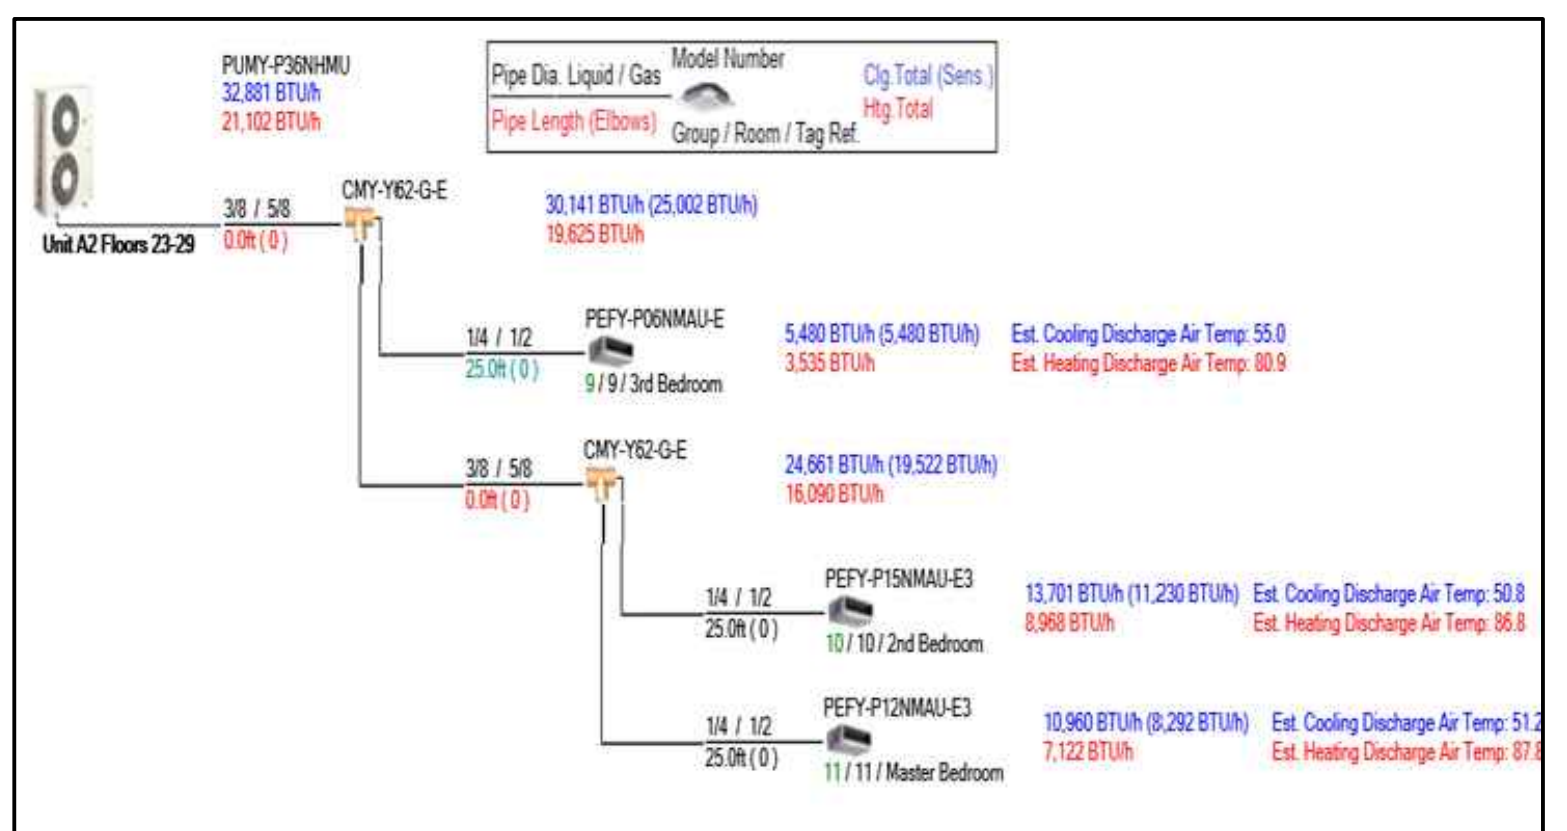


UNIT A2 FL 24-31 RISER DIAGRAM

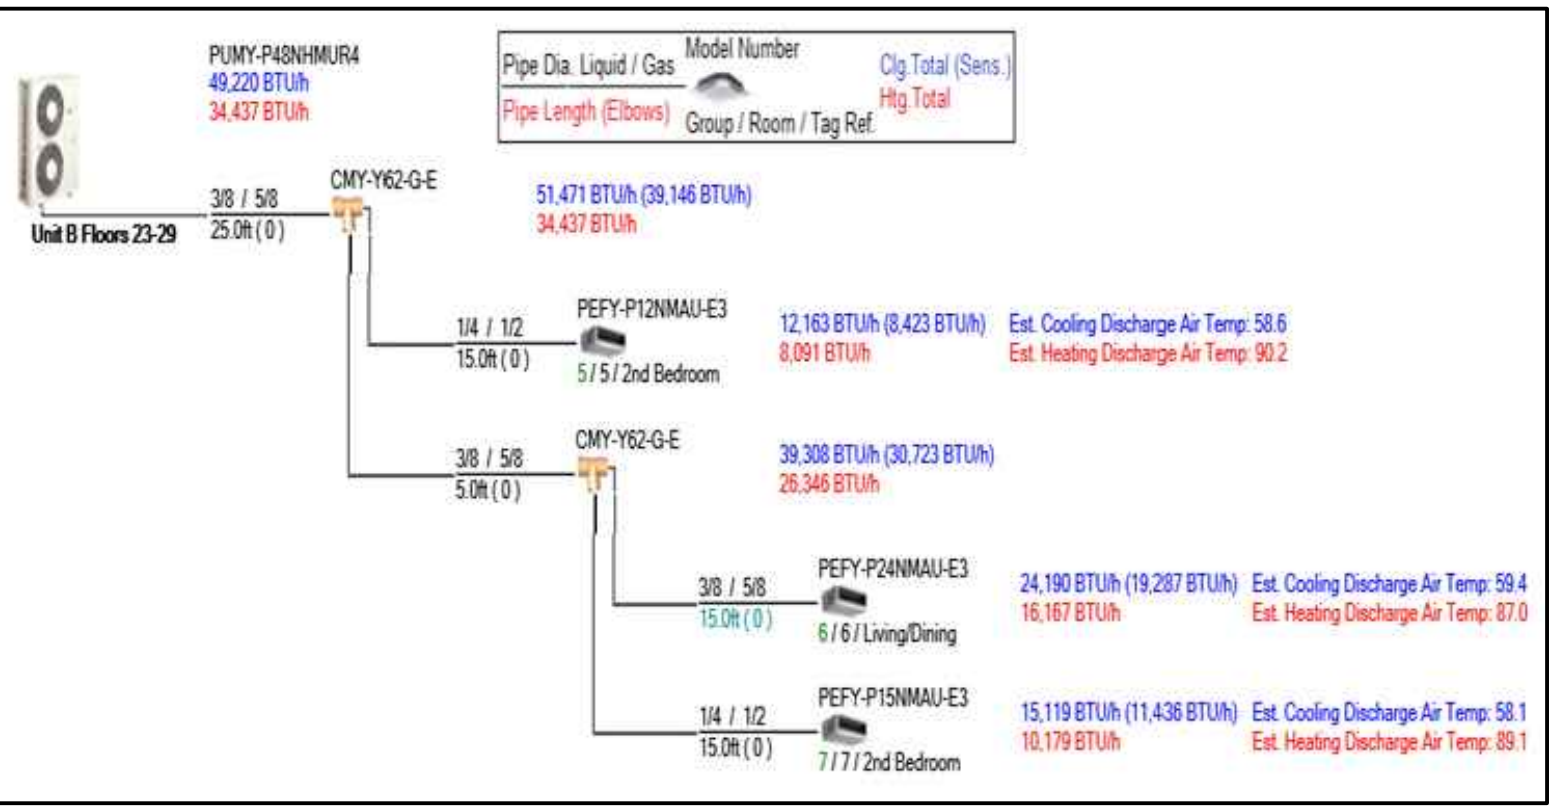


UNIT B FL 24-31 RISER DIAGRAM

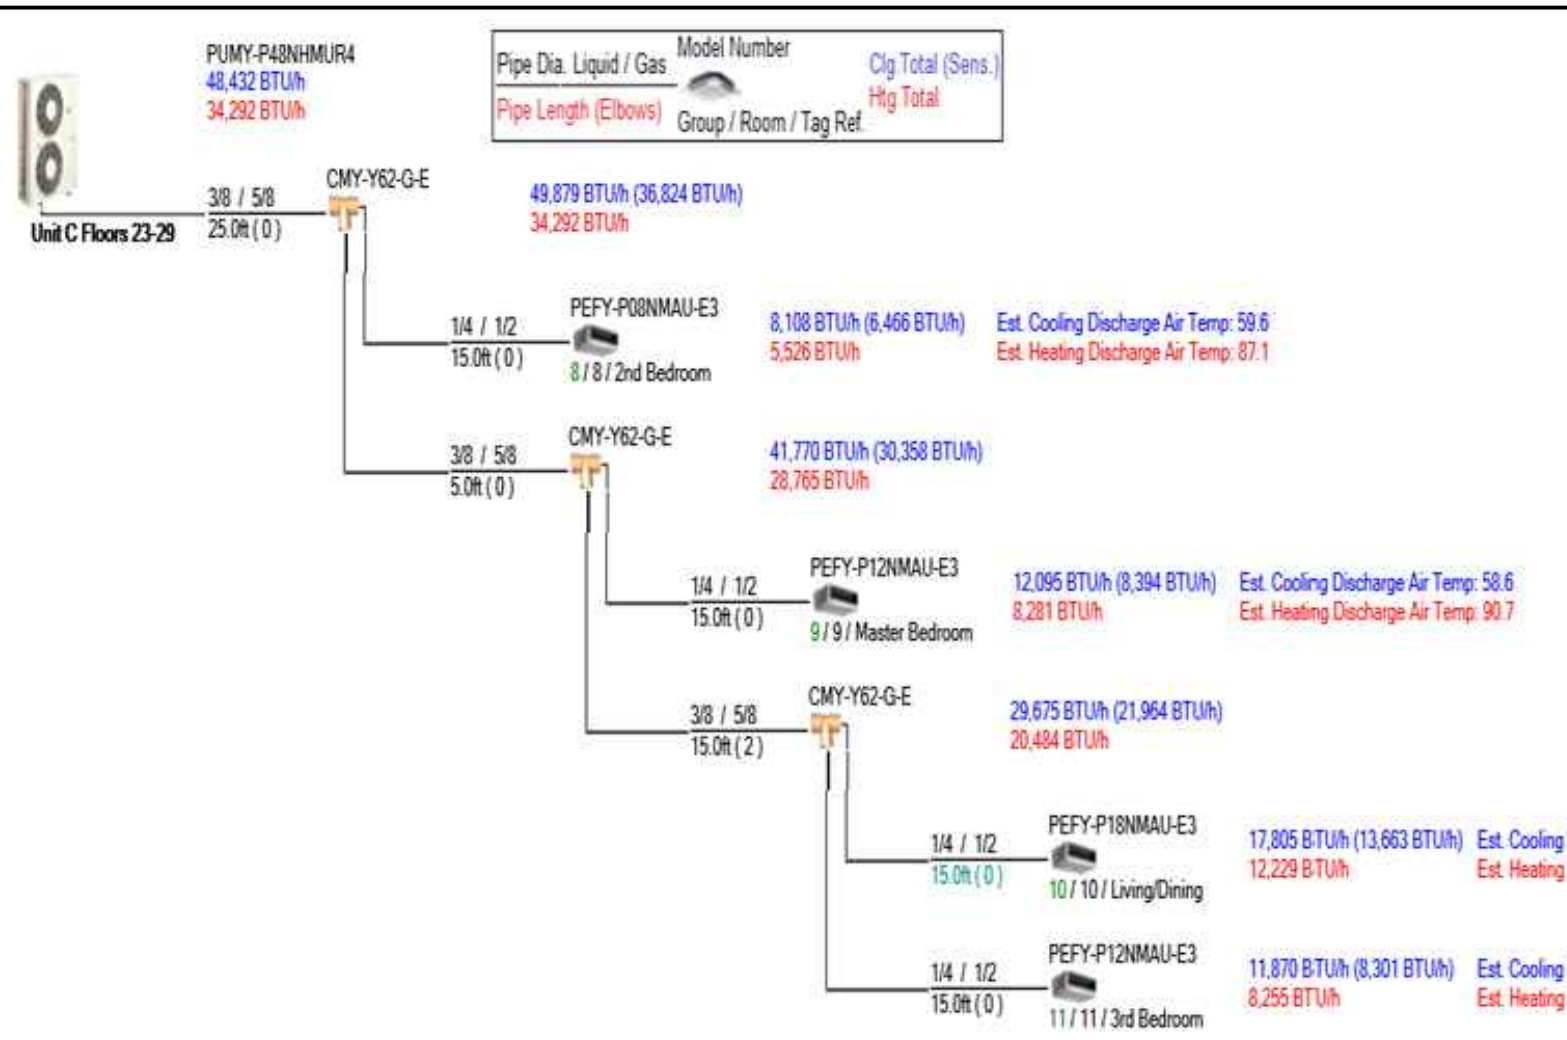


UNIT C FL 24-31 RISER DIAGRAM

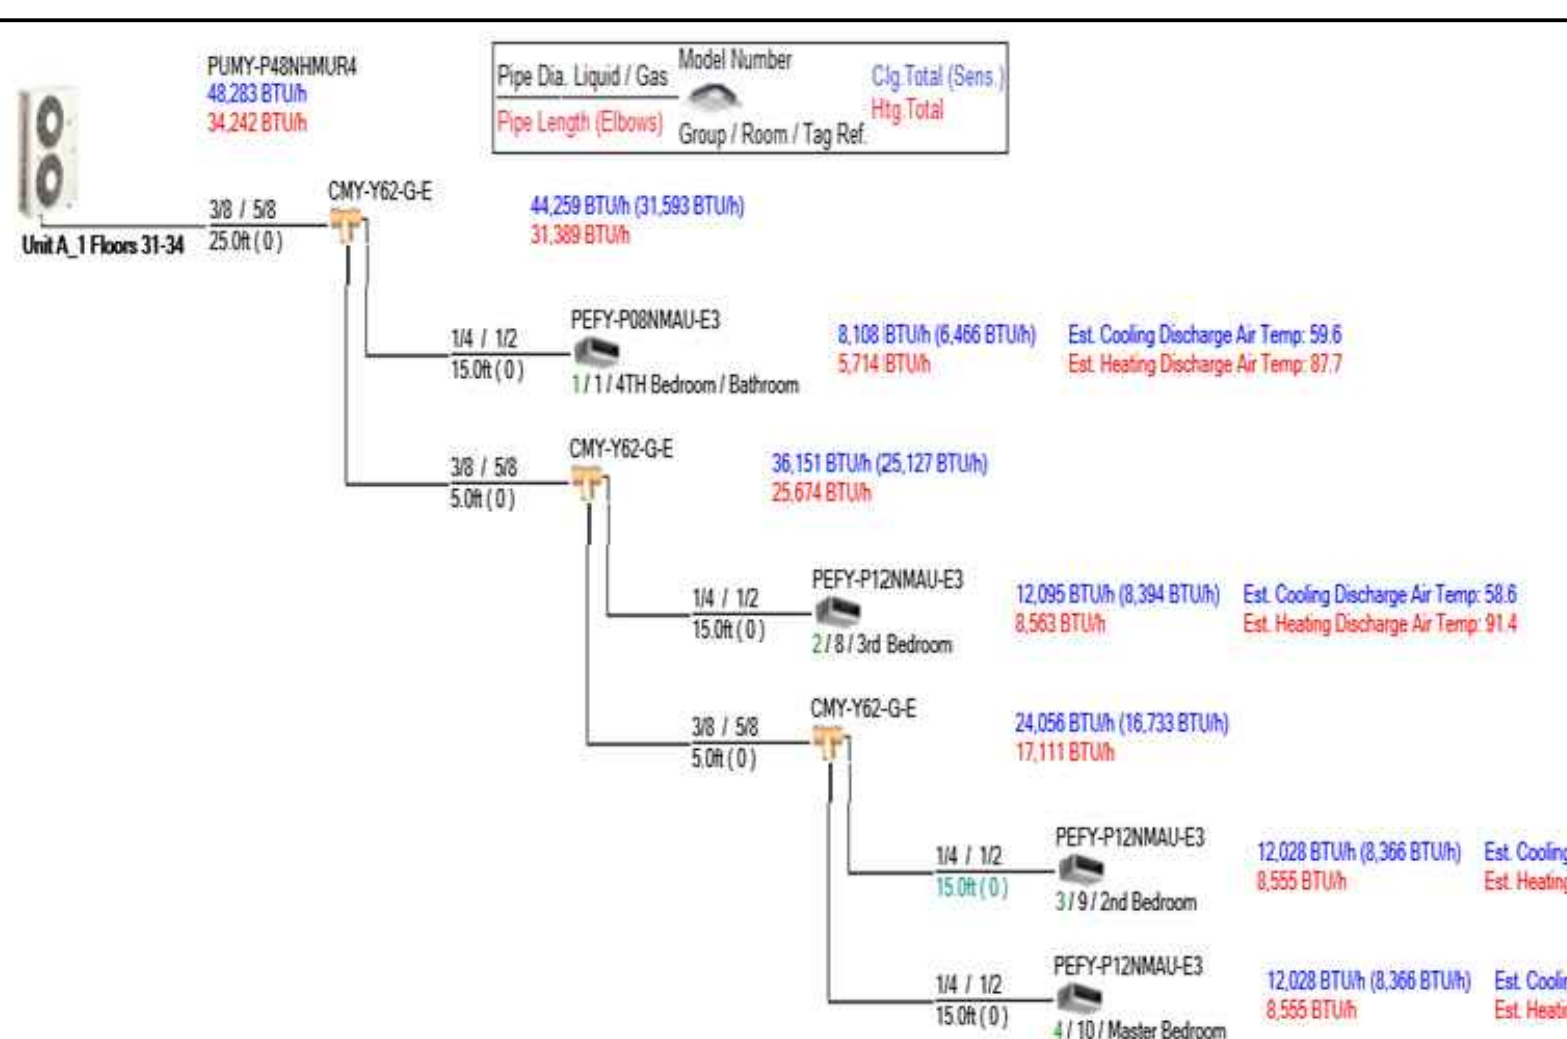

UNIT A1 FL 32-35 RISER DIAGRAM

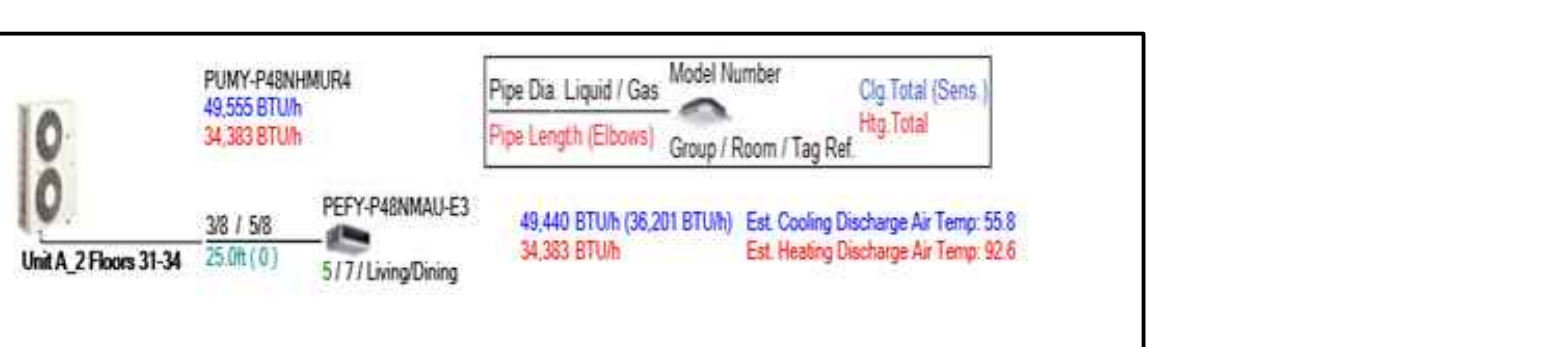


UNIT A2 FL 32-35 RISER DIAGRAM

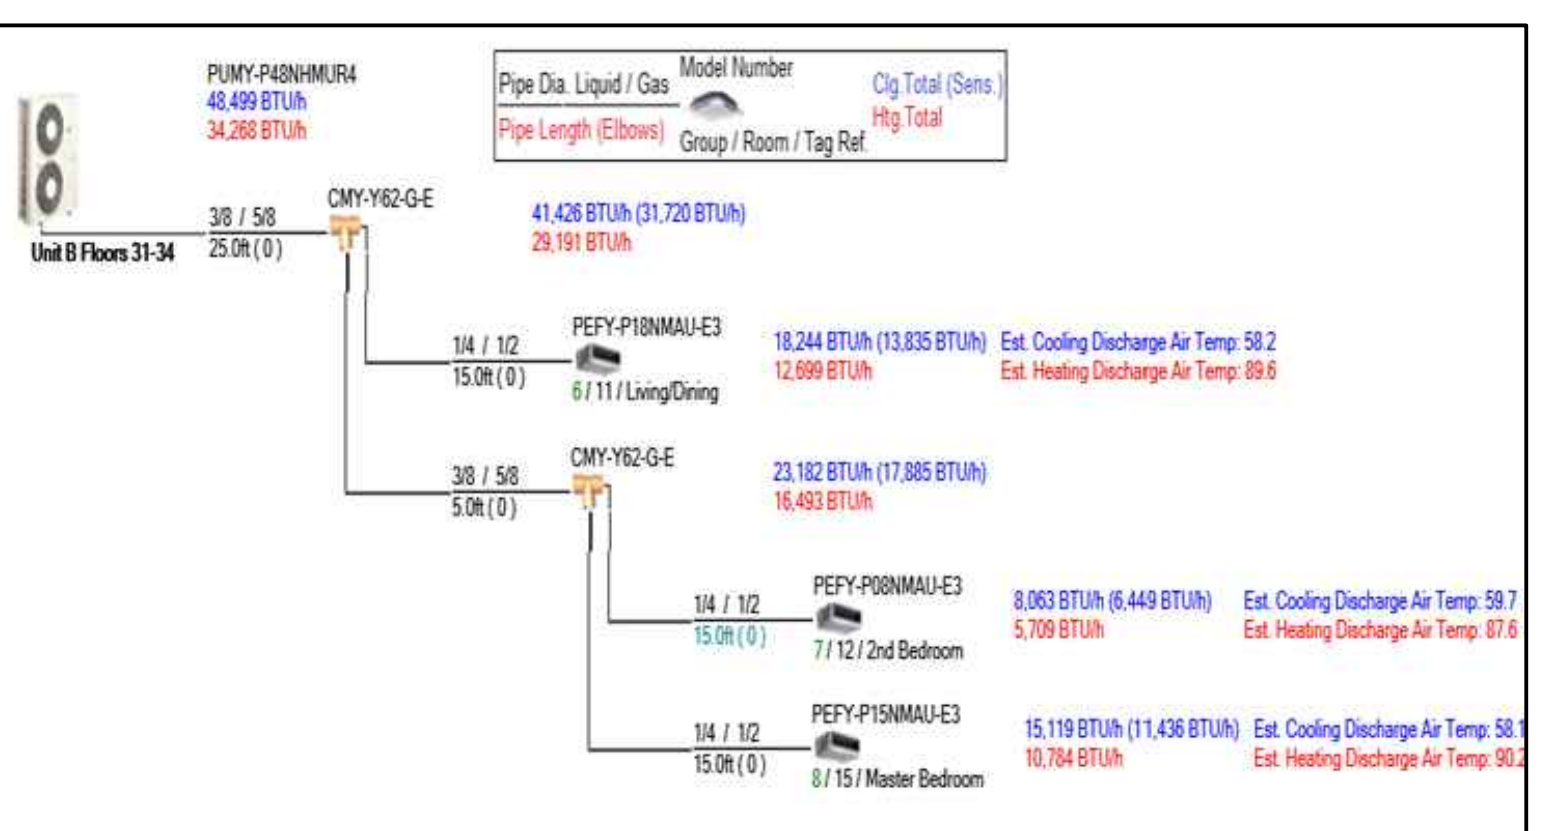


UNIT B FL 32-35 RISER DIAGRAM


NOTE: REFRIGERANT PIPING SCHEMATIC SHOWN FOR REFERENCE ONLY. EXACT PIPE LENGTHS AND SIZES TO BE COORDINATED WITH MANUFACTURER DURING CONSTRUCTION PHASE

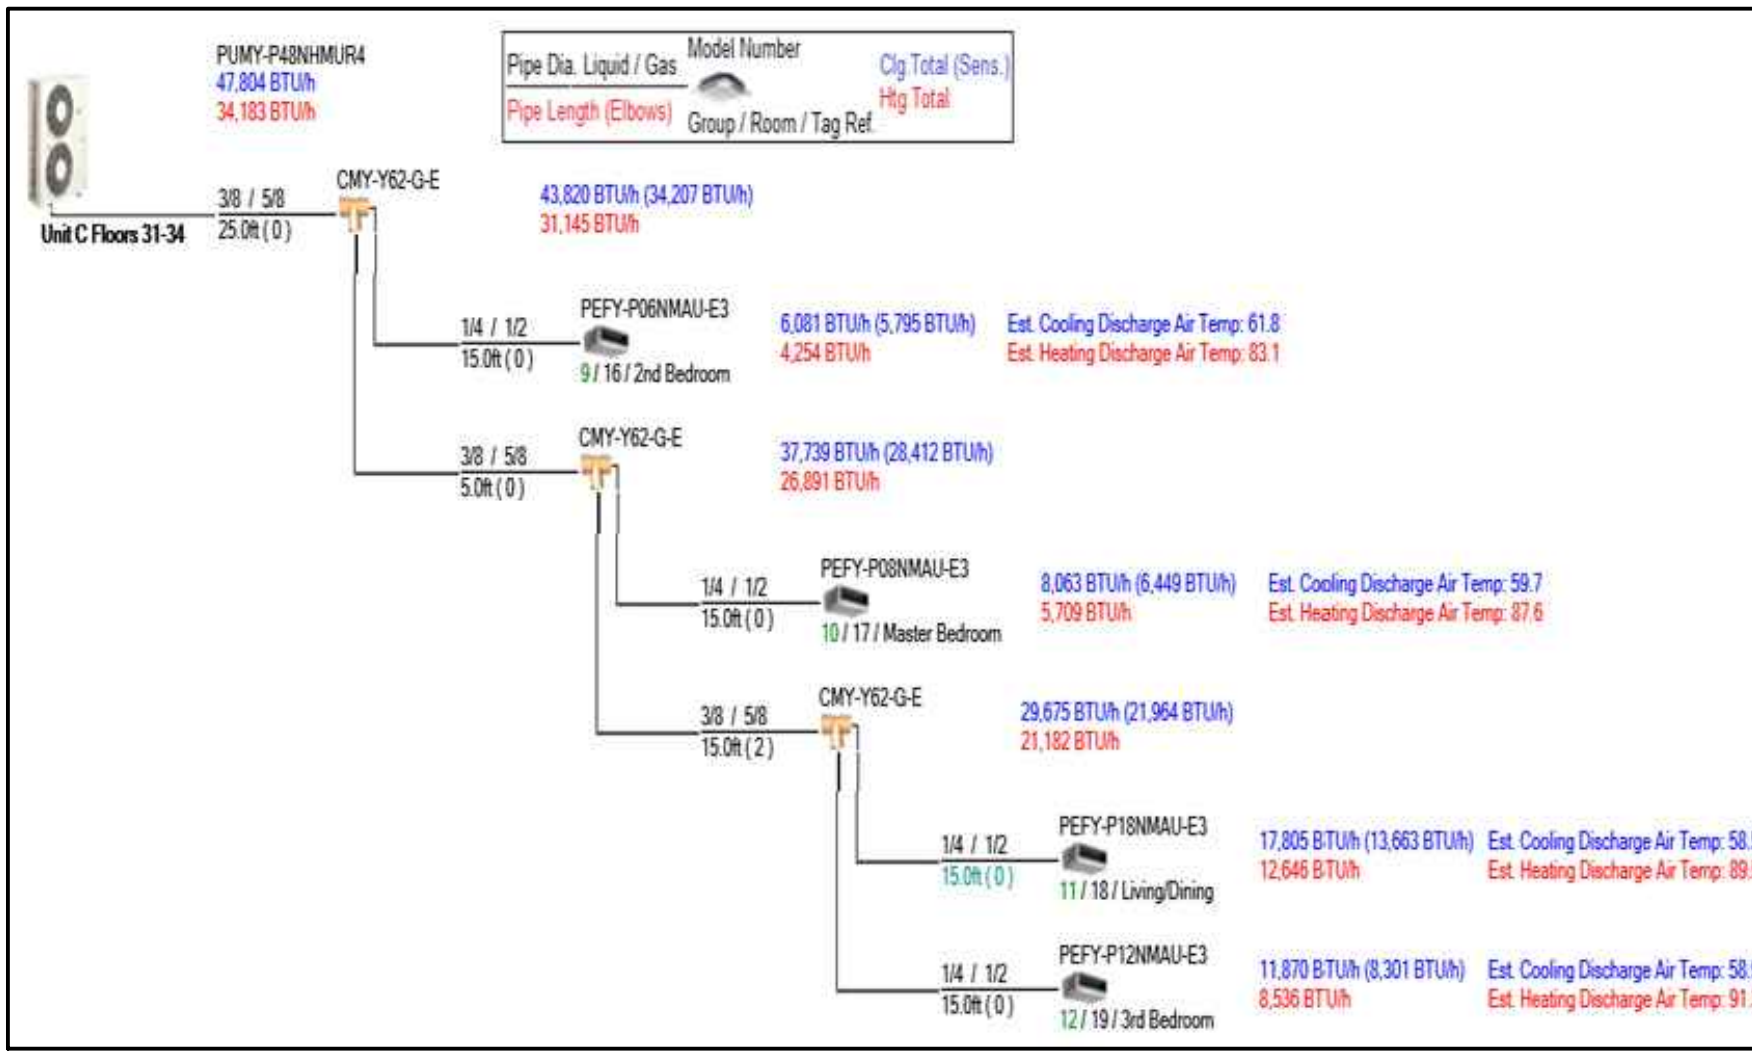

UNIT C FL 32-35 RISER DIAGRAM

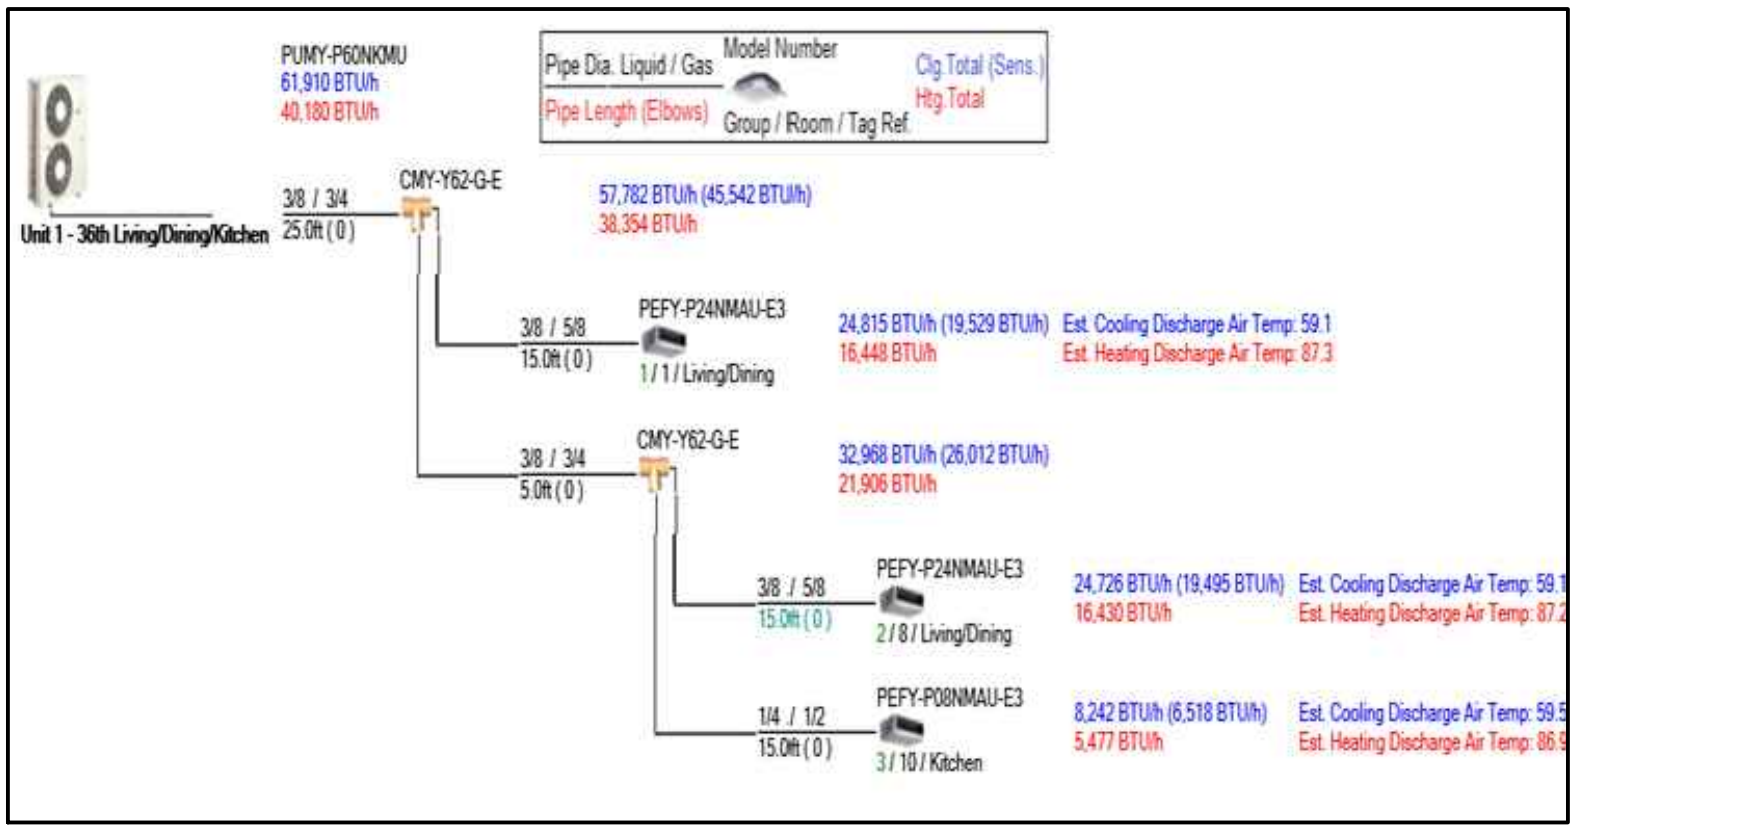

UNIT A FL 36 L/D/KI RISER DIAGRAM

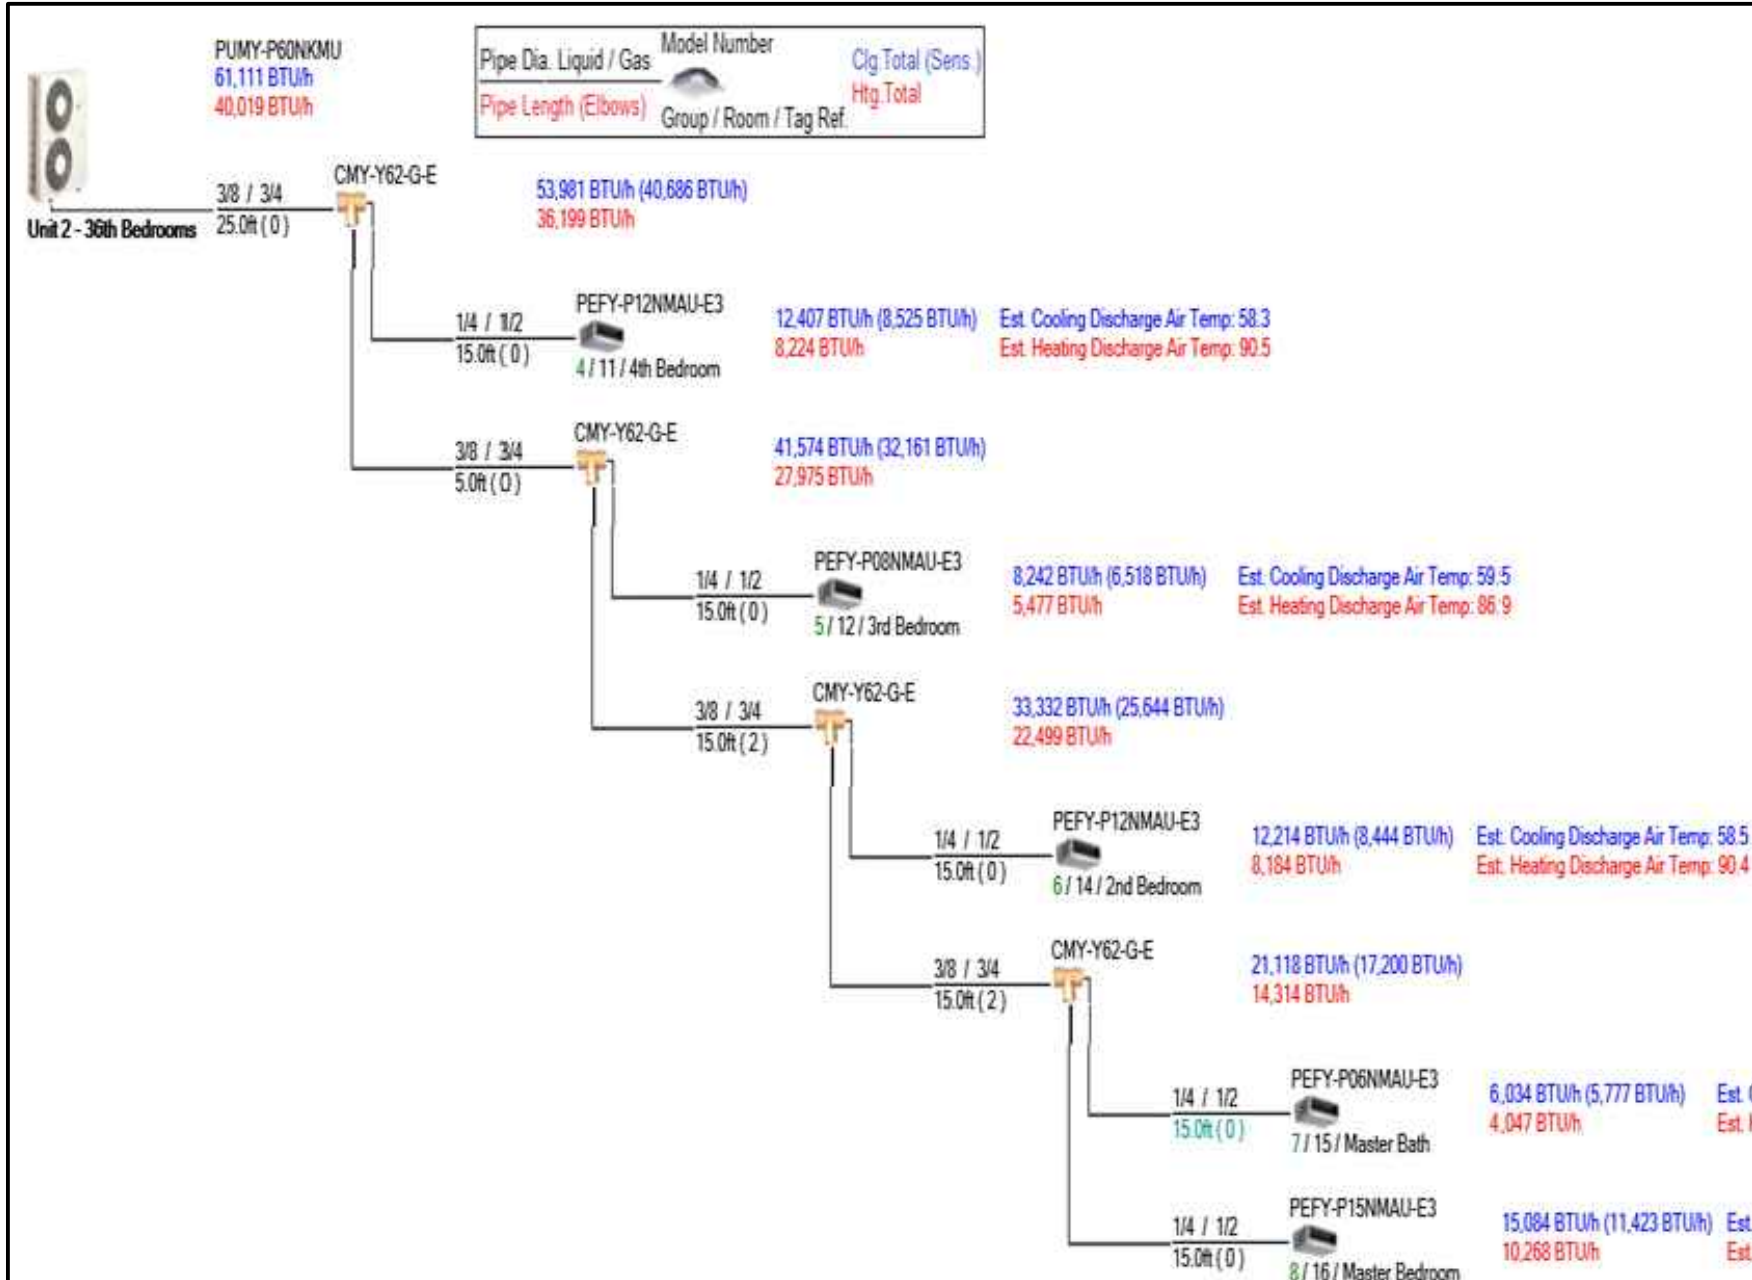

UNIT A FL 36 MBR/BR RISER DIAGRAM

MATERIAL KEYING LEGEND:

DOB SUBMISSION 08.08.2016  
 NO. REVISIONS / SUBMISSIONS DATE

**FXFOWLE**  
 FXFOWLE ARCHITECTS, LLP | 212 WEST 16TH STREET | NEW YORK, NY 10011 | T 212.637.1700 | F 212.483.8718 | WWW.FXFOWLE.COM

DESIMONE CONSULTING ENGINEERS  
 18 West 18th Street, 10th Floor, New York, NY 10011 212.532.2211

DAGHER ENGINEERING, PLLC  
 28 Broadway, New York, NY 10006 212.460.2891

LANGAN ENGINEERING  
 21 West Plaza, New York, NY 10001 212.478.9400

DEBORAH BERKE PARTNERS  
 220 Fifth Avenue, 7th Floor, New York, NY 10001 212.229.9211

VAN DEUSEN & ASSOCIATES (VDA)  
 125 Coughlin Avenue, Suite 310, East Hanover, NJ 10961 973.994.9220

STANTEC  
 50 West 23rd Street, 8th Floor, New York, NY 10010 212.366.9600

42 TRINITY PLACE  
 42 TRINITY PLACE | NEW YORK, NY

DRAWING TITLE:  
**MECHANICAL VRF RISER DIAGRAM I**

Scale: Drawn: Project No:  
 RJK 15028  
 Checked: JM  
 ED  
 Reviewed: ED  
 Date: 05-18-2016  
 Scale: 1/8"=1'-0"  
 Sheet 38 of 38

**M-701.00**


TO THE BEST OF MY KNOWLEDGE, BELIEF AND PROFESSIONAL JUDGMENT, THESE PLANS AND SPECIFICATIONS PREPARED BY THIS OFFICE FOR THE REFERENCED PROJECT ARE IN COMPLIANCE WITH THE ENERGY CONSERVATION CONSTRUCTION CODE OF NEW YORK CITY - EFFECTIVE JAN. 2015.

WARNING: IT IS A VIOLATION OF THE NEW YORK STATE EDUCATION LAW FOR ANY PERSON, UNLESS ACTING UNDER THE DIRECTION OF A LICENSED PROFESSIONAL ENGINEER, TO ALTER ANY ITEM ON THESE PLANS IN ANY WAY. IF ALTERATIONS TO THESE PLANS ARE MADE, THE ALTERATIONS SHALL BE MADE IN ACCORDANCE WITH ARTICLE 14-B SUBSECTION 7209 OF THE NEW YORK STATE EDUCATION LAW.


NYC BUILDING DEPARTMENT APPROVAL NOTE: THIS PLAN IS APPROVED ONLY FOR WORKS INDICATED ON THE APPLICATION SPECIFICATION SHEET. ALL OTHER MATTERS SHOWN ARE NOT TO BE RELIED UPON. OR TO BE CONSIDERED EITHER AS BEING APPROVED OR IN ACCORDANCE WITH APPLICABLE CODES.

© 2009 FXFOWLE ARCHITECTS, LLP | ALL RIGHTS RESERVED




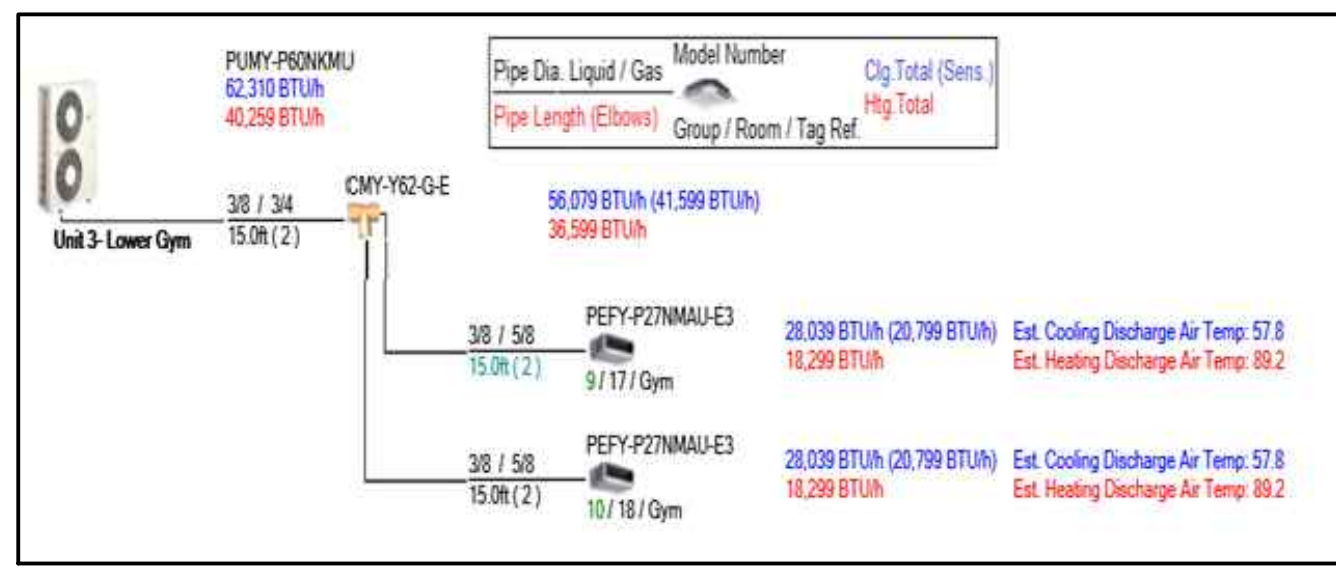


GYM FL 36 RISER DIAGRAM

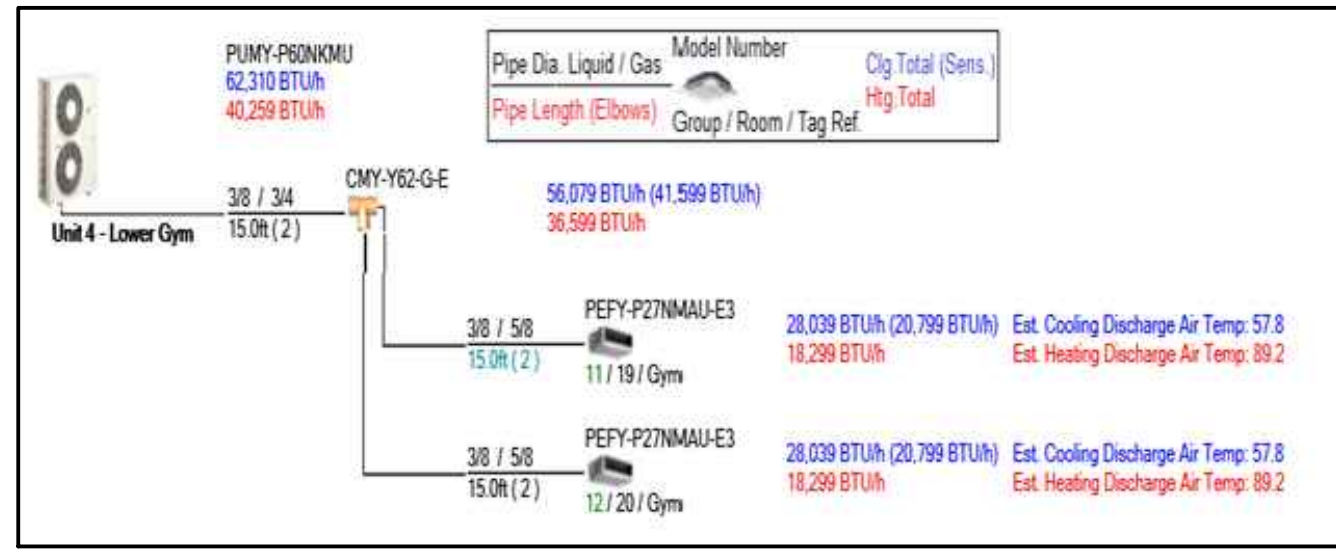


GYM FL 36 RISER DIAGRAM

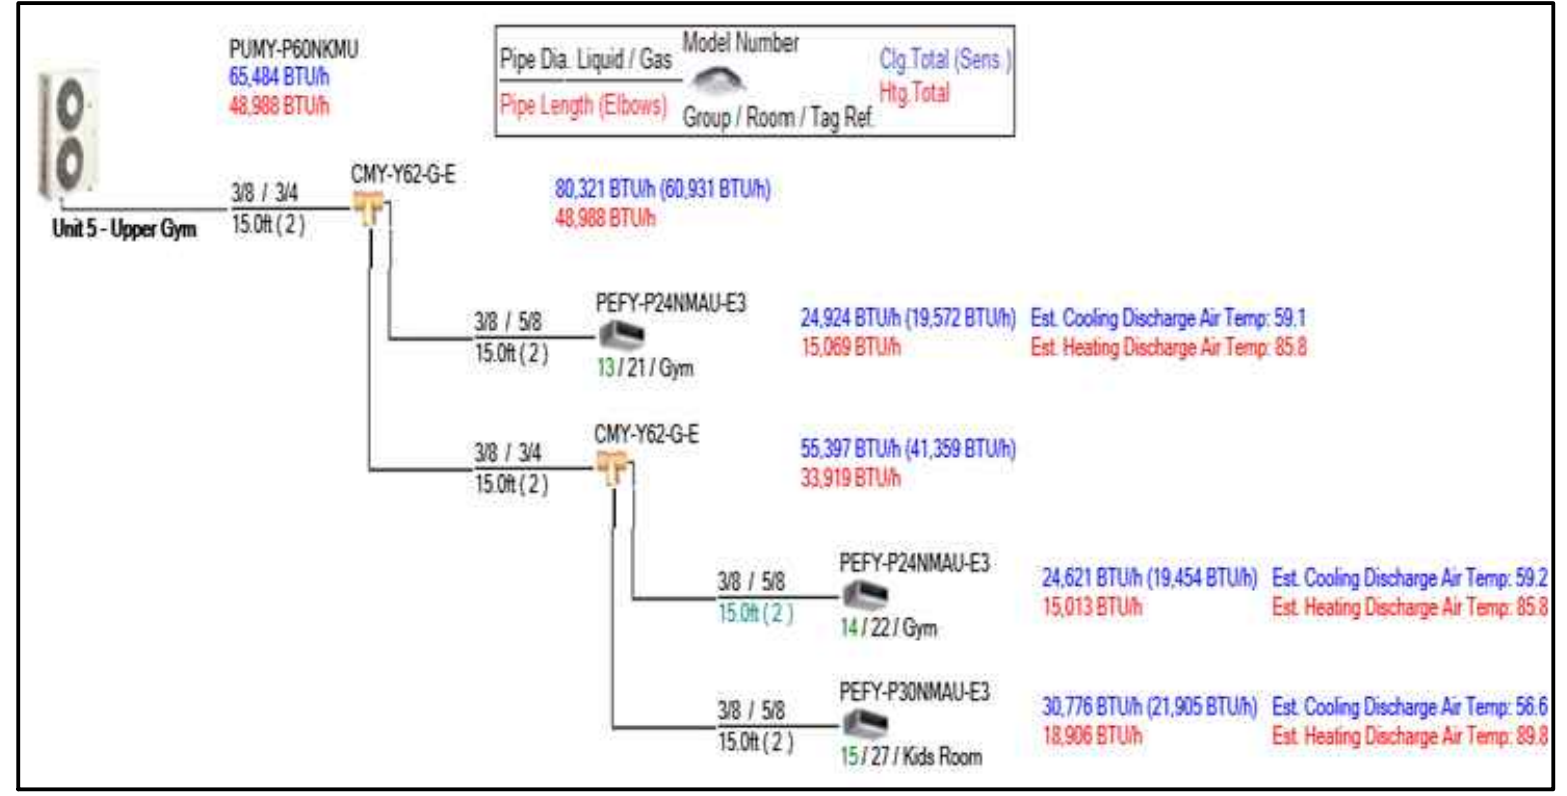


GYM FL 37 RISER DIAGRAM

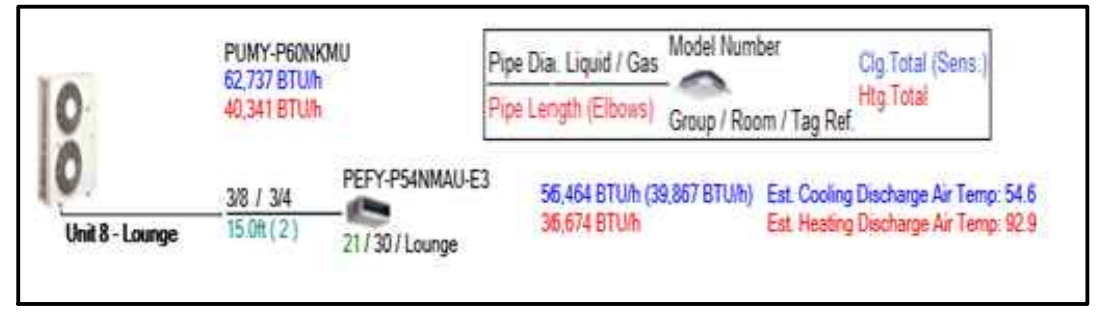

LOUNGE FL 37 RISER DIAGRAM

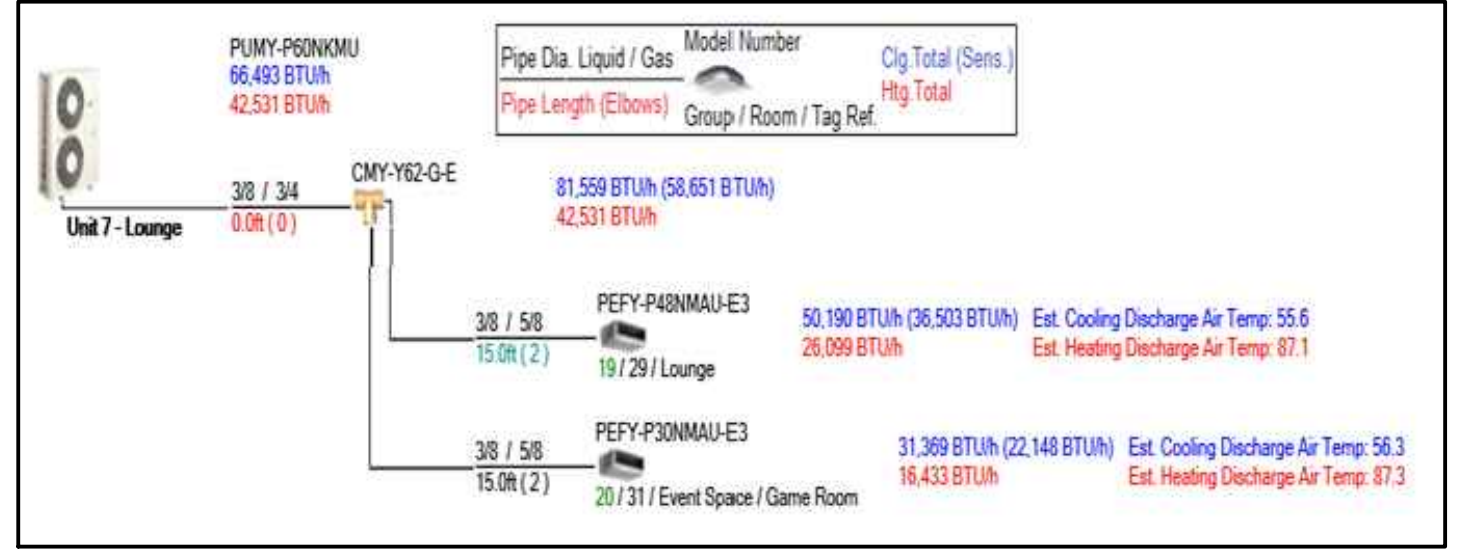

AMENITY FL 37 RISER DIAGRAM

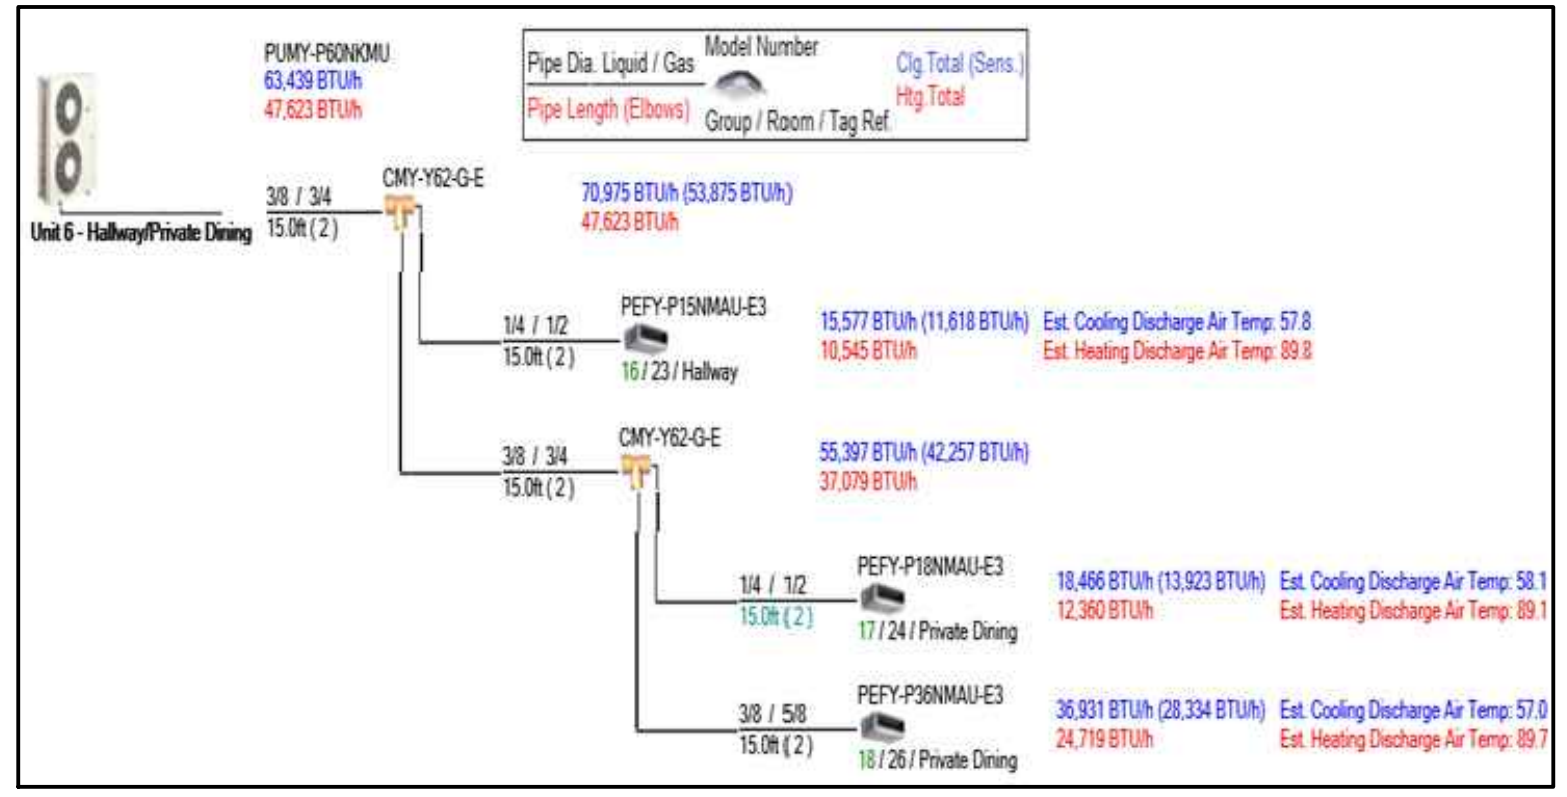

AMENITY FL 37 RISER DIAGRAM

NOTE:  
REFRIGERANT PIPING SCHEMATIC SHOWN FOR  
REFERENCE ONLY. EXACT PIPE LENGTHS AND  
SIZES TO BE COORDINATED WITH  
MANUFACTURER DURING CONSTRUCTION PHASE

MATERIAL KEYING LEGEND:

DOB SUBMISSION 08.08.2016  
NO. REVISIONS | SUBMISSIONS DATE

**FX FOWLE**  
FX FOWLE ARCHITECTS, LLP | 22 WEST 18TH STREET | NEW YORK, NY 10011 | 212.607.1700 | F: 212.483.8718 | WWW.FXFOWLE.COM

DESIMONE CONSULTING ENGINEERS  
18 West 18th Street, 10th Floor, New York, NY 10011 212-633-2211

DAGHER ENGINEERING, PLLC  
28 Broadway, New York, NY 10008 212-463-2891

LANGAN ENGINEERING  
21 West Plaza, New York, NY 10001 212-478-9400

DEBORAH BERKE PARTNERS  
220 Fifth Avenue, 7th Floor, New York, NY 10001 212-229-9211

VAN DEUSEN & ASSOCIATES (VDA)  
125 Cogh Road Avenue, Suite 310, East Hanover, NJ 10961 973-994-9220

STANTEC  
50 West 23rd Street, 8th Floor, New York, NY 10010 212-366-9900

42 TRINITY PLACE  
42 TRINITY PLACE | NEW YORK, NY

DRAWING TITLE:  
**MECHANICAL VRF RISER DIAGRAM II**

Scale: 1/8"=1'-0"  
Sheet 38 of 38

Project No.: 15028  
Client: FX FOWLE  
Drawn by: RJK  
Checked by: JM  
Reviewed by: ED  
Date: 05-18-2016  
Scale: 1/8"=1'-0"  
Sheet 38 of 38

TO THE BEST OF MY KNOWLEDGE, BELIEF AND PROFESSIONAL JUDGMENT, THESE PLANS AND SPECIFICATIONS PREPARED BY THIS OFFICE FOR THE REFERENCED PROJECT ARE IN COMPLIANCE WITH THE ENERGY CONSERVATION CONSTRUCTION CODE OF NEW YORK CITY - EFFECTIVE JAN 2010.

WARNING: IT IS A VIOLATION OF THE NEW YORK STATE EDUCATION LAW FOR ANY PERSON, UNLESS ACTING UNDER THE DIRECTION OF A LICENSED PROFESSIONAL ENGINEER, TO ALTER ANY ITEM ON THESE PLANS IN ANY WAY. IF ALTERATIONS TO THESE PLANS ARE MADE, THE ALTERATIONS SHALL BE MADE IN ACCORDANCE WITH ARTICLE 145 - SUBSECTION 7209 OF THE NEW YORK STATE EDUCATION LAW.

NYC BUILDING DEPARTMENT APPROVAL NOTE:  
THIS PLAN IS APPROVED ONLY FOR WORK INDICATED ON THE APPLICATION SPECIFICATION SHEET. ALL OTHER MATTERS SHOWN ARE NOT TO BE RELIED UPON, OR TO BE CONSIDERED EITHER AS BEING APPROVED OR IN ACCORDANCE WITH APPLICABLE CODES.



**N.Y.C. BUILDING DEPT. PLUMBING NOTES**

- THE PLUMBING SYSTEMS AND ALL ASSOCIATED EQUIPMENT WILL BE INSTALLED AND MAINTAINED IN ACCORDANCE WITH THE FULL REQUIREMENTS OF CHAPTER 4 OF THE 2014 NEW YORK CITY BUILDING CODE, CHAPTER 1 THROUGH 13 OF THE 2014 NEW YORK CITY PLUMBING CODE AND CHAPTER 1 THROUGH 8 OF THE 2014 NEW YORK CITY FUEL OIL CODE.
- ALL MATERIALS, ASSEMBLIES, FORMS OF CONSTRUCTION AND SERVICES EQUIPMENT REGULATED BY CODE SHALL MEET THE FOLLOWING REQUIREMENTS:
  - THEY SHALL HAVE BEEN ACCEPTABLE PRIOR TO THE EFFECTIVE DATE OF THE CODE BY THE BOARD OF STANDARDS AND APPEALS OR MEA.
  - THEY SHALL HAVE BEEN ACCEPTED FOR THE USE UNDER THE PRESCRIBED TEST METHODS BY THE COMMISSIONER.
  - APPROVED BY THE OFFICE OF TECHNICAL CERTIFICATION AND RESEARCH.
  - SHALL BE LISTED AND LABELED BY DOOR RECOGNIZED AGENCY TO MEET REQUIRED STANDARD.
- MATERIALS OR ASSEMBLIES REQUIRED TO HAVE A FIRE RESISTANCE RATING SHALL COMPLY WITH ONE OF THE FOLLOWING:
  - THEY SHALL CONFORM WITH CHAPTER 7 OF THE 2014 NYC BUILDING CODE.
  - THEY SHALL HAVE BEEN ACCEPTABLE PRIOR TO THE EFFECTIVE DATE OF THE CODE.
- SANITARY DRAINAGE AND VENT PIPING UNLESS OTHERWISE NOTED: CAST IRON SOIL PIPE AND FITTINGS OR GALVANIZED STEEL PIPE WITH THREADED CAST IRON DRAINAGE FITTINGS, OR GALVANIZED THREADED MALLEABLE IRON FITTINGS.
- CHANGES IN DIRECTION OF DRAINAGE PIPING SHALL BE MADE BY THE APPROPRIATE USE OF 45 DEGREE PYES, LONG TURN TEE PYES, LONG SWEEP QUARTER BENDS, 30/90, 90/90 OR SIXTEENTH BENDS OR BY A COMBINATION OF THESE OR EQUIVALENT FITTINGS.
- SHORT TURN SANITARY TEES MAY BE USED IN DRAINAGE LINES ONLY WHERE THE DIRECTION OF FLOW IS FROM HORIZONTAL TO THE VERTICAL.
- SHORT SWEEPS WILL BE PERMITTED IN DRAINAGE PIPING 3 IN. DIAMETER OR LARGER FOR ANY OFFSETS EITHER HORIZONTAL OR VERTICAL.
- WATER SUPPLY CONNECTIONS TO PLUMBING FIXTURES AND EQUIPMENT SHALL HAVE OVER-IRM WATER SUPPLIES WHEREVER POSSIBLE OR SHALL BE PROVIDED WITH APPROVED VACUUM BREAKERS AND/OR CHECK VALVES.
- ALL PLUMBING FIXTURES SHALL BE IN FULL COMPLIANCE WITH LOCAL LAWS NO. 29/89 AND NO. 58/87 AND A.D.A. REQUIREMENTS.
- ALL PLUMBING FIXTURES INSTALLED UNDER THIS CONTRACT SHALL COMPLY WITH TABLE 401.5.1 OF THE NYC PLUMBING CODE.

**GENERAL NOTES**

- ALL PLUMBING WORK SHALL CONFORM TO THE NYC BLDG. CODE REQUIREMENT AND LOCAL AUTHORITIES HAVING JURISDICTION.
- REFER TO ARCHITECTURAL DRAWINGS FOR CEILING HEIGHTS, SOFFITS AND ELEVATIONS PRIOR TO INSTALLATION OF PLUMBING WORK.
- FOR EXACT LOCATION OF PLUMBING FIXTURES REFER TO ARCHITECTURAL DRAWINGS AND DETAILS.
- COORDINATE WORK WITH ALL OTHER TRADES AND PROVIDE OFFSETS IN PIPING SYSTEM TO AVOID STRUCTURAL, ARCHITECTURAL, MECHANICAL INTERFERENCE.
- REFER TO ARCHITECTURAL AND STRUCTURAL DRAWINGS FOR EXACT SIZE AND LOCATION OF SLAB PENETRATIONS. SUBMIT SHOP DRAWINGS WITH ALL PENETRATIONS FOR APPROVAL TO STRUCTURAL AND MEP ENGINEER PRIOR TO INSTALLATION OF PLUMBING WORK.
- PRIOR TO CONCEALING ANY PIPING IN CEILINGS AND OR BEHIND WALLS, PIPE INSULATION MUST BE INSPECTED BY THE ENGINEER.
- ANNULAR SPACES BETWEEN SLEEVES AND PIPES SHALL BE FILLED OR TIGHTLY CAULKED IN AN APPROVED MANNER. ANY PIPE THAT PASSES UNDER A FOOTING OR THROUGH A FOUNDATION WALL SHALL BE PROVIDED WITH A RELIEF ANGLE OR A PIPE SLEEVE PIPE SHALL BE BOLT AND FOUNDATION WALL. THE SLEEVE SHALL BE TWO PIPE SIZE GREATER THAN THE PIPE PASSING THROUGH THE WALL.

**GAS NOTES**

- GAS PIPING RUNNING IN PUBLIC CORRIDORS SHALL BE PROVIDED WITH NYC APPROVED TWO-HOUR RATED ASSEMBLY. CONTRACTOR SHALL COORDINATE WITH THE ARCHITECT THE SPACES WHERE GAS PIPING IS RUNNING AS TO IDENTIFY THE "PUBLIC CORRIDORS" AS DEFINED BY THE CODE.
- NO GAS PIPING SHALL BE LOCATED IN STAIRS OR FIRE PUMP ROOM.
- GAS PIPING SHALL NOT BE INSTALLED WITHIN CONCEALED SPACES OR WITHIN FIRE RATED ASSEMBLIES (G.C. SECTION TO FUR OUT WALL TO SUIT PIPING).
- GAS PIPING IN ALL PUBLIC CORRIDORS SHALL BE INSTALLED ABOVE A FIRE RATED CEILING CONSTRUCTION BY G.C. SECTION.
- GAS PIPING SYSTEM WITHIN A BUILDING SHALL BE ELECTRICALLY CONTINUOUS AND BONDED TO A GROUNDING ELECTRODE AS DEFINED BY THE NEC.
- PROVIDE INDEPENDENT GAS COCK ON PIPING TO EACH EQUIPMENT ITEM REQUIRING GAS SERVICE.

**VENT NOTES**

- TYPICAL OFFSET REQUIRES RELIEF VENT AND CLEANOUT AT EVERY 90° TURN.
- PROVIDE RELIEF VENT EQUAL TO THE SIZE OF THE VENT STACK TO WHICH IT CONNECTS AS REQUIRED BY CODE.

**DOMESTIC WATER DISTRIBUTION NOTES**

- CONTRACTOR TO PROVIDE AND INSTALL RISER CONTROL VALVES WITH DRAIN BIBS SERVING EACH HOT & COLD WATER RISER WITHIN CORRIDORS AND STORAGE SPACES WHEN POSSIBLE.
- PROVIDE ACCESS DOOR FOR ALL VALVES.
- ALL DISTRIBUTION PIPING, VALVES AND ACCESS DOORS PANELS AT CEILING.
- ALL WATER PIPING TO BE INSULATED.
- ALL DISTRIBUTION PIPING TO BE RUN WITHIN THE CEILING/SOFFITS.
- COORDINATE EXACT LOCATION ROUTING WITH ARCHITECT.
- COORDINATE EXACT LOCATION OF ACCESS DOOR WITH OTHER TRADES AND ARCHITECT.

**INSULATION**

- ALL INSULATION (INCLUDING JACKET, FACING AND ADHESIVE) SHALL HAVE COMPOSITE FIRE AND SMOKE HAZARD RATINGS AS TESTED BY PROCEDURES LISTED IN ASTM E-84, NFPA 255 AND UL 273, NOT EXCEEDING A FLAME SPREAD OF 25 AND A SMOKE DEVELOPED OF 50. ON VALVES AND FITTINGS PROVIDE PREMOULDED FIBERGLASS FITTINGS, VAPOR SEAL INSULATION ON "CW".
- "CW" PIPING: PROVIDE 1 IN. THICK FIBERGLASS SECTION PIPE FOR PIPE SIZES UP TO 2" AND 1/2" FOR LARGER PIPE SIZES. COVER WITH VAPOR BARRIER JACKET.
- "HW" AND "HW" PIPING: PROVIDE 1 IN. THICK FIBERGLASS SECTIONAL PIPE COVERING FOR PIPE SIZES UP TO 3" AND 1/2" THICK FOR LARGER SIZES.
- ALL PIPING INSULATION SHALL BE ONE-PIECE MOLDED SECTIONAL FIBERGLASS HAVING A NOMINAL 4-POUND DENSITY. ITS THERMAL CONDUCTIVITY SHALL NOT EXCEED 0.23 AT 75 DEGREES F. MEAN TEMPERATURE. IT SHALL BE SUITABLE FOR USE ON PIPING UP TO 370 DEGREES F.

**NEW YORK CITY PLUMBING NOTES**

- ALL NEW PLUMBING WORK SHALL CONFORM TO THE CITY OF NEW YORK BUILDING CODE, SECTION RS-16 AND LL 5/87 ALL LOCAL ORDINANCES AND ALL LOCAL AUTHORITIES IN JURISDICTION.
- ALL MATERIALS USED SHALL BE NEW AND CONFORM TO SECTION P102.0 OF RS-16.
- PLUMBING CONTRACTOR SHALL ASSUME ALL RESPONSIBILITY FOR HIS WORK AND MATERIALS SHALL GUARANTEE THE WORK OF HIS CONTRACT FOR A PERIOD OF ONE YEAR FROM THE DATE OF COMPLETION.
- PLUMBING CONTRACTOR SHALL CONSULT AND COOPERATE WITH GENERAL CONTRACTOR, HEATING AND VENTILATING CONTRACTOR, ELECTRICAL CONTRACTOR, ETC. TO AVOID INTERFERENCES DURING CONSTRUCTION.
- PLUMBING CONTRACTOR SHALL DO ALL FILING OF PLANS WITH ALL LOCAL AUTHORITIES AND PAY ALL FILING FEES AS REQUIRED. HE SHALL OBTAIN ALL PERMITS REQUIRED.
- PLUMBING CONTRACTOR SHALL PERFORM ALL TESTS REQUIRED WITH SECTION RS-16 AND LOCAL AUTHORITIES.
- PLUMBING CONTRACTOR SHALL MAKE ALL FINAL CONNECTIONS TO ALL PLUMBING EQUIPMENT REGARDLESS OF WHETHER SHOWN, WITHOUT ANY ADDITIONAL COST TO THE OWNER.
- PLUMBING CONTRACTOR SHALL VERIFY EXISTING CONDITIONS AND VISIT JOBSITE BEFORE SUBMITTING HIS BID.
- ALL NECESSARY CUTTING, INCLUDING ALL PATCHING, SHALL BE PERFORMED BY THIS CONTRACTOR PER SECTION P101.2 OF RS-16.
- ALL NEW ABOVE GROUND SANITARY, WASTE AND STORM PIPING SHALL BE NO HUB CAST IRON WITH FITTINGS PER SECTIONS P102 AND P103 AS PER RS-16.
- ALL NEW COLD WATER PIPING, HOT WATER PIPING SHALL BE COPPER TUBING TYPE "K" WITH WCT - FITTINGS AS PER P107.4.
- ALL WATER PIPING SHALL BE INSULATED WITH FIBERGLASS PIPE INSULATION AS PER P102.4 MIN 3/4" ON COLD WATER AND 1" ON HOT WATER.
- ALL PIPING HANGERS AND SUPPORTS SHALL COMPLY WITH SECTION P106.0 PER RS-16.
- ALL NEW GAS PIPING SHALL BE SCHEDULE 40 BLACK STEEL, WELDED OR SCREWED, WITH FITTINGS AS PER SECTION P115.0 OF RS-16.
- ALL PLUMBING FIXTURES SHALL HAVE ANGLE STOP VALVES INSTALLED AT THE FIXTURE.
- ALL WORK SHOWN ON THESE DRAWINGS ARE DIAGRAMATIC AND SHALL BE INSTALLED TO FIT ACTUAL BUILDING CONDITIONS. THIS CONTRACTOR SHALL, AS A PART OF HIS CONTRACT, FURNISH ALL INCIDENTALS REQUIRED TO HAVE EACH SYSTEM COMPLETE IN EVERY DETAIL AND READY FOR OPERATION WITH COMPLETE APPROVAL OF THE OWNER.
- IN NO CASE SHALL PIPING BE EXPOSED BEYOND FINISHED PLASTER LINES. CONSULT WITH ALL OTHER TRADES TO AVOID INTERFERENCES.
- PLUMBING FIXTURES AS SPECIFIED BY ARCHITECT SHALL BE FURNISHED AND INSTALLED COMPLETE WITH ALL P-TRAPS, WATER SUPPLIES, ANGLE STOPS, ESCUTCHEONS, ETC. AND MAKE ALL FINAL CONNECTIONS. REFER TO ARCHITECTURAL DRAWINGS FOR EXACT LOCATIONS.

**SPECIAL INSPECTIONS AND TESTS**

CONTROLLED INSPECTION SHALL BE PERFORMED BY AN INDEPENDENT REGISTERED PROFESSIONAL ENGINEER WHO IS COVERED BY BOTH PROFESSIONAL LIABILITY INSURANCE AND GENERAL LIABILITY INSURANCE. ACCORDABLE TO THE ENGINEER (UPON AWARD OF CONTRACT), CONTRACTOR SHALL SUBMIT NYC DOB FORM TR1 LISTING PERSON DESIGNATED TO PERFORM CONTROLLED INSPECTION.

THE FOLLOWING ITEMS ARE TO BE INSPECTED AND TESTED IN ACCORDANCE WITH THE APPLICABLE SECTIONS OF THE NEW YORK CITY BUILDING CODE AND NYC LOCAL LAW 1 RONY §5000-1 AND SHALL BE LIMITED TO ITEMS DESCRIBED.

**TEST OF PLUMBING SYSTEMS**

ITEMS	CODE SECTIONS
• DRAINAGE AND VENT WATER TEST	PC 312.2
• DRAINAGE AND VENT AIR TEST	PC 312.3
• DRAINAGE AND VENT FINAL TEST	PC 312.4
• WATER SUPPLY SYSTEM TEST	PC 312.5
• GRAVITY SEWER TEST	PC 312.6
• GAS DISTRIBUTION PIPING	FCC 406.4
• GAS LEAKAGE TEST	FCC 406.6

**PROGRESS INSPECTIONS (PLUMBING)**

ITEMS	CODE SECTIONS
• UNDERGROUND INSPECTION	PC 107.1.1.1
• GAS ROUGH-IN INSPECTION	FCC 107.1.2
• ENERGY CODE COMPLIANCE INSPECTIONS	EC 109.3.5
• FINAL	28-116.2.4.2, BC 109.5, DIRECTIVE 14 OF 1975 AND 1 RONY § 101-10

**ENERGY CODE PROGRESS INSPECTIONS**

ITEMS	CODE SECTIONS
• HVAC & SERVICE WATER HEATING SYSTEM EQUIPMENT	(B3), (B5)
• HVAC & SERVICE WATER HEATING SYSTEM CONTROLS	(B4), (B6)
• DUCT PLENUM & PIPING INSULATION & SEALING	(B5), (B6)
• ELECTRICAL MOTORS	(IC8)
• MAINTENANCE INFORMATION	(D1), (D1)

FORMS TR-1 & TR-8 SHALL BE FILED PRIOR TO INSTALLATION. FORM PW-1 SHALL BE FILED UPON COMPLETION OF INSTALLATION.

ALL WORK ASSOCIATED WITH PREVAILING CONTROLLED INSPECTIONS AND OBTAINING DOB APPROVALS SHALL BE BORNE BY THIS CONTRACTOR.

**NYCECC COMPLIANCE STATEMENT**

- ALL HOT WATER HEATERS AND HOT WATER SUPPLY PIPING SHALL MEET THE REQUIREMENTS OF SECTION C404 OF THE 2014 NEW YORK CITY ENERGY CONSERVATION CODE (NYCECC 2014) AND MUST BE VERIFIED THROUGH DATA BY THE MANUFACTURER OR THROUGH CERTIFICATION UNDER AN APPROVED CERTIFICATION PROGRAM.
- SERVICE WATER HEATING EQUIPMENT SHALL BE PROVIDED WITH CONTROLS TO ALLOW A SET POINT OF 110F FOR EQUIPMENT SERVING DWELLING UNITS AND 90F FOR EQUIPMENT SERVING OTHER OCCUPANCIES IN ACCORDANCE WITH NYCECC 2014 SECTION C404.5.
- WATER-HEATING EQUIPMENT NOT SUPPLIED WITH INTEGRAL HEAT TRAPS AND SERVING NONCIRCULATING SYSTEMS SHALL BE PROVIDED WITH HEAT TRAPS ON THE SUPPLY AND DISCHARGE PIPING ASSOCIATED WITH THE EQUIPMENT IN ACCORDANCE WITH NYCECC 2014 SECTION C404.4.

**PLUMBING ABBREVIATIONS AND SYMBOLS LIST**

—	UNDERGROUND DRAINAGE PIPING	Q EL	CENTERLINE ELEVATION
—	VENT PIPING	AD	AREA DRAIN
—	COLD WATER PIPING(CW)	BD	BRECK
—	HOT WATER PIPING(HW)	BT	BATHTUB
—	HOT WATER RETURN PIPING(HWR)	CI	CAST IRON
—	GAS PIPING (G)	CO	CLEANOUT
—	SANITARY, WASTE, OR SOIL	COOP	COOP PLATE
—	STORM WATER	CM	COFFEE MACHINE
—	INDIRECT WASTE	CT	COOK TOP
—	PUMP DISCHARGE	CT	COPPER
—	SEWAGE EJECTOR DISCHARGE	OW	COLD WATER
—	PLUGGED OUTLET OR CLEANOUTS	DF	DRINKING FOUNTAIN
—	PIPE GUIDE	DN	DOWN
—	PIPE UP	DM	DISH WASHER
—	PIPE DOWN	ED	EJECTOR DISCHARGE
—	FLOW DIRECTION	EXPT	HOT WATER HEATER EXPANSION TANK
—	VENT THROUGH ROOF (VTR)	FA	FRESH AIR INLET
—	TRAP	FD	FLOOR DRAIN
—	CLEANOUT DECK PLATE	FED	FUNNEL FLOOR DRAIN
—	FLOOR(D), ROOF(RD), TERRACE(TD), AREA DRAIN (AD)	FL	FLAUNDRY SINK
—	RUNNING TRAP	GH	GROUND HYDRANT
—	HOUSE TRAP	HB	HOSE BIBB
—	CAPPED OUTLET	HW	HOT WATER
—	PLUMBING STACK / WATER RISER	HWR	HOT WATER RETURN
—	GAS RISER	IM	ICE MACHINE
—	LEADER RISER	IW	INDIRECT WASTE
—	GATE VALVE (ISOLATION VALVE)	L	LEADER
—	LUBRICATED PLUG VALVE	LA	LAUNDRY
—	PRESSURE REDUCING VALVE (PRV)	LAV	LAUNDRY SINK
—	GAS VALVE	LI	LINT INTERCEPTOR
—	CHECK VALVE	LS	LAUNDRY SINK
—	BALANCING VALVE	NFHW	NON-FREEZE WALL HYDRANT
—	AUTOMATIC 2-WAY CONTROL VALVE	N/C	NORMALLY CLOSED
—	AUTOMATIC 3-WAY CONTROL VALVE	N/O	NORMALLY OPENED
—	SOLENOID VALVE	OD	OVERFLOW DRAIN
—	MOTORIZED VALVE	PD	PUMP DISCHARGE
—	CURB VALVE	POD	PROMENADE DECK DRAIN
—	ANGLE VALVE	PT	DOMESTIC WATER PNEUMATIC TANK
—	STRAINER	RD	ROOF DRAIN
—	AIR VENT	REF	REFRIGERATOR ICE MAKER
—	UNION	RV	RELIEF VENT
—	FLOW METER (FPM)	SAN	SANITARY
—	WALL HYDRANT	SH	SHOWER
—	VACUUM BREAKER	SK	SINK
—	SHOCK ABSORBER	SQ FT	SQUARE FEET
—	HOSE BIBB	SS	SERVICE SINK
—	DRAIN WITH FUNNEL	URNL	URINAL
—	METER	V	VENT
—		VTR	VENT THROUGH ROOF
—		W	WASTE
—		WC	WATER CLOSET
—		W.C.	WATER COLUMN
—		WH	WALL HYDRANT
—		W.M.	WATER METER
—		W.S.	WATER TIGHT SLEEVE

NOTE: ALL SYMBOLS AND ABBREVIATIONS ARE NOT NECESSARILY SHOWN ON DRAWINGS.


PROVIDE HOSE BIB IN EACH MECHANICAL ROOM THROUGHOUT THE BUILDING. COORDINATE EXACT LOCATION WITH ARCHITECT.

PROVIDE AUTOMATIC TRAP PRIMER AT ALL FLOOR DRAINS, FLOOR SINKS AND FUNNEL DRAINS.

SUDS PRESSURE ZONE CONNECTION TO BE PROVIDED AS PER CODE REQUIREMENTS. SEE DETAIL ON P-400.

PROVIDE COLD WATER SUPPLY BOX WITH WATER HAMMER ARRESTOR AT ALL WASHER MACHINES, DISHWASHERS AND ICE MAKERS. REFER TO DETAILS ON DWG P-401.00

BACK FLOW PREVENTER DEVICES SHALL BE INSTALLED BY PLUMBING CONTRACTOR ACCORDING TO APPROVED DEP APPLICATION.

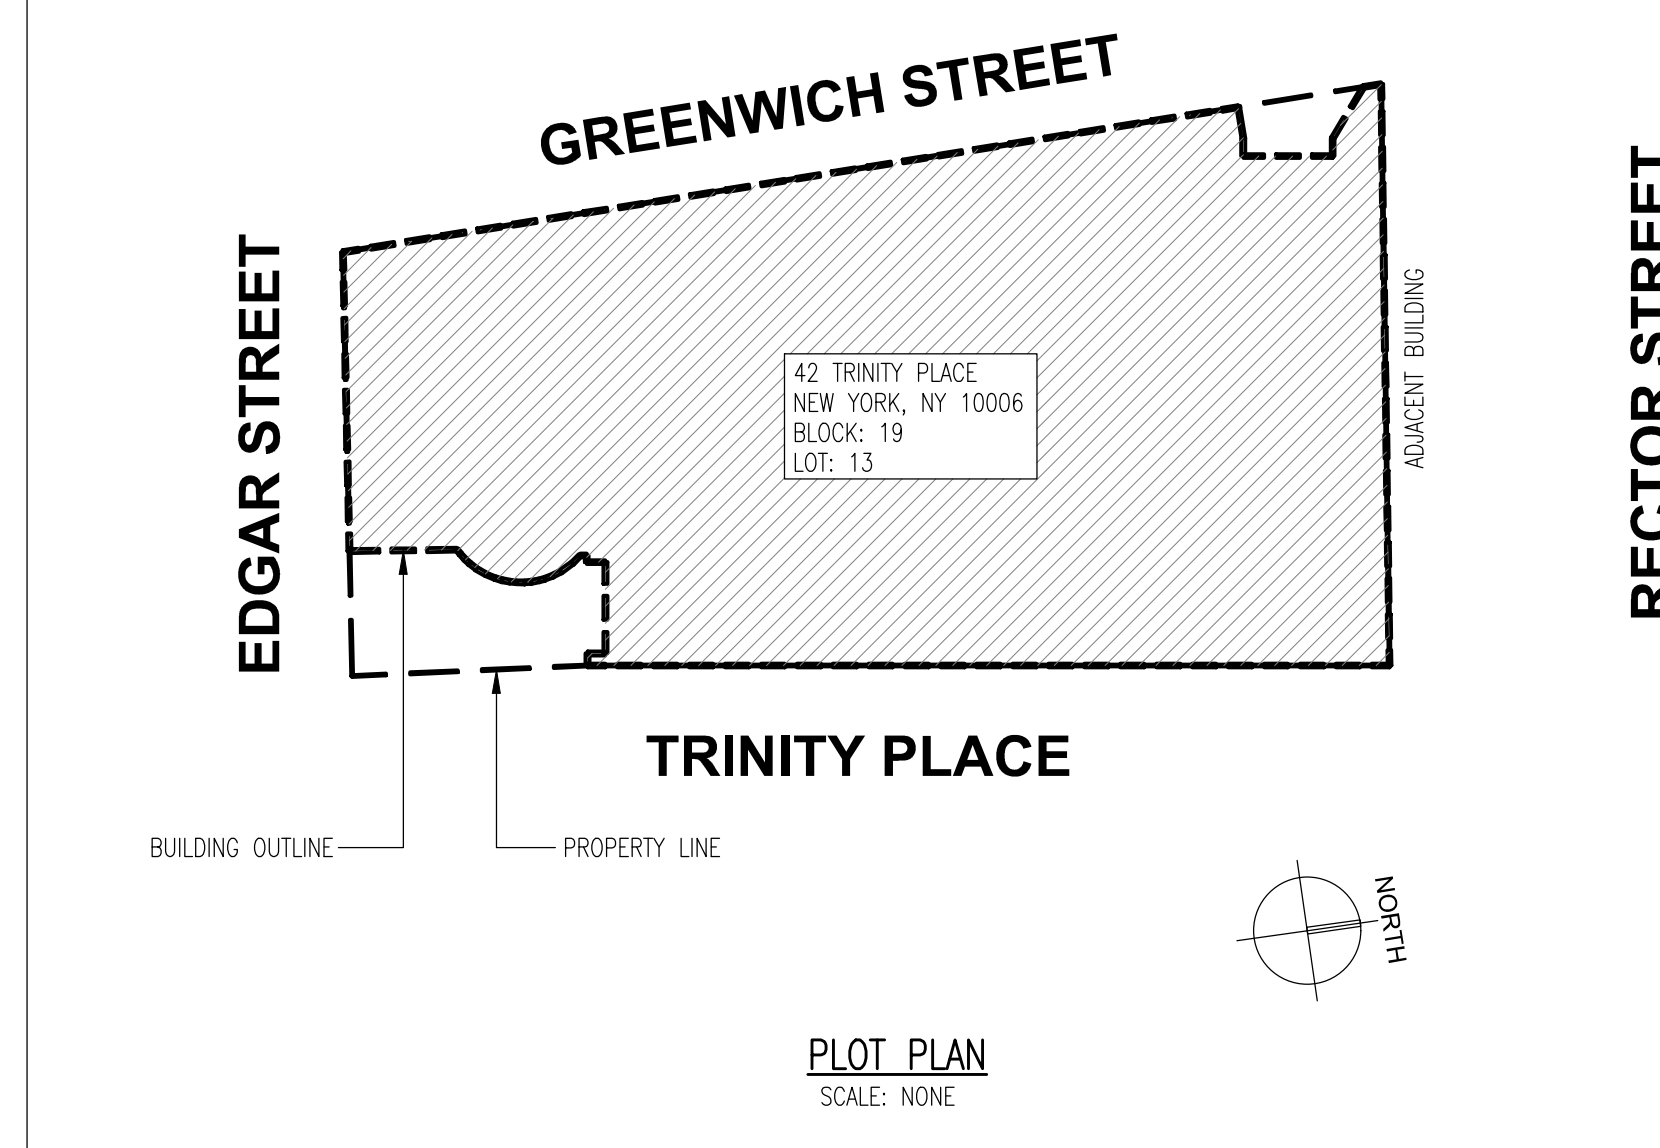

**DRAWING LIST**

NO.	DESCRIPTION
P-001.00	PLUMBING NOTES, SYMBOLS, ABBREVIATIONS, PLOT PLAN & DRAWING LIST
P-100.00	CELLAR FLOOR PLUMBING PLAN
P-101.00	GROUND FLOOR PLUMBING PLAN
P-102.00	2ND FLOOR PLUMBING PLAN
P-103.00	3RD FLOOR PLUMBING PLAN
P-104.00	4TH FLOOR PLUMBING PLAN
P-105.00	5TH FLOOR PLUMBING PLAN
P-106.00	6TH FLOOR PLUMBING PLAN
P-107.00	7TH FLOOR PLUMBING PLAN
P-108.00	8TH FLOOR PLUMBING PLAN
P-109.00	9TH FLOOR PLUMBING PLAN
P-110.00	10TH FLOOR PLUMBING PLAN
P-111.00	11TH-15TH, 17TH-22ND TYPICAL FLOOR PLUMBING PLAN
P-116.00	16TH FLOOR PLUMBING PLAN
P-121.00	23RD FLOOR PLUMBING PLAN
P-124.00	24TH-30TH TYPICAL FLOOR PLUMBING PLAN
P-131.00	31ST FLOOR PLUMBING PLAN
P-132.00	32ND-34TH TYPICAL FLOOR PLUMBING PLAN
P-135.00	35TH FLOOR PLUMBING PLAN
P-136.00	36TH FLOOR PLUMBING PLAN
P-137.00	37TH FLOOR PLUMBING PLAN
P-138.00	38TH FLOOR PLUMBING PLAN
P-139.00	39TH FLOOR PLUMBING PLAN
P-140.00	40TH FLOOR PLUMBING PLAN
P-141.00	ROOF PLUMBING PLAN
P-300.00	PLUMBING SCHEDULES
P-400.00	PLUMBING DETAILS 1 OF 3
P-401.00	PLUMBING DETAILS 2 OF 3
P-402.00	PLUMBING DETAILS 3 OF 3
P-500.00	PLUMBING DOMESTIC WATER RISER DIAGRAM 1 OF 3
P-501.00	PLUMBING DOMESTIC WATER RISER DIAGRAM 2 OF 3
P-502.00	PLUMBING DOMESTIC WATER RISER DIAGRAM 3 OF 3
P-503.00	PLUMBING GAS RISER DIAGRAM
P-504.00	STORM WATER RISER DIAGRAM
P-505.00	SANITARY RISER DIAGRAM 1 OF 2
P-506.00	SANITARY RISER DIAGRAM 1 OF 2

**MATERIAL KEYING LEGEND:**

DOB SUBMISSION 08.08.2016  
DATE

NO. REVISIONS | SUBMISSIONS

**FXFOWLE**

FXFOWLE ARCHITECTS, LLP 22 WEST 58TH STREET, NEW YORK, NY 10019 | 212.607.1700 | 212.483.8718 | WWW.FXFOWLE.COM

DESIMONE CONSULTING ENGINEERS  
18 West 18th Street, 10th Floor, New York, NY 10011 | 212.532.2211

DAGHER ENGINEERING, PLLC  
25 Broadway, New York, NY 10006 | 212.463.2891

LANGAN ENGINEERING  
21 West Plaza, New York, NY 10001 | 212.478.8400

DEBORAH BERKE PARTNERS  
220 Fifth Avenue, 7th Floor, New York, NY 10001 | 212.229.9211

VAN DEUSEN & ASSOCIATES (VDA)  
101 Log House Avenue, Suite 310, East Hanover, NJ 10961 | 973.994.9220

STANTEC  
50 West 23rd Street, 8th Floor, New York, NY 10010 | 212.366.9600

42 TRINITY PLACE  
42 TRINITY PLACE | NEW YORK, NY

DRAWING TITLE:  
**PLUMBING NOTES, SYMBOLS, ABBREVIATIONS, PLOT PLAN & DRAWING LIST**



Scale: AS NOTED

Sheet 1 of 38

**P-001.00**

© 2009 FXFOWLE ARCHITECTS, LLP | ALL RIGHTS RESERVED



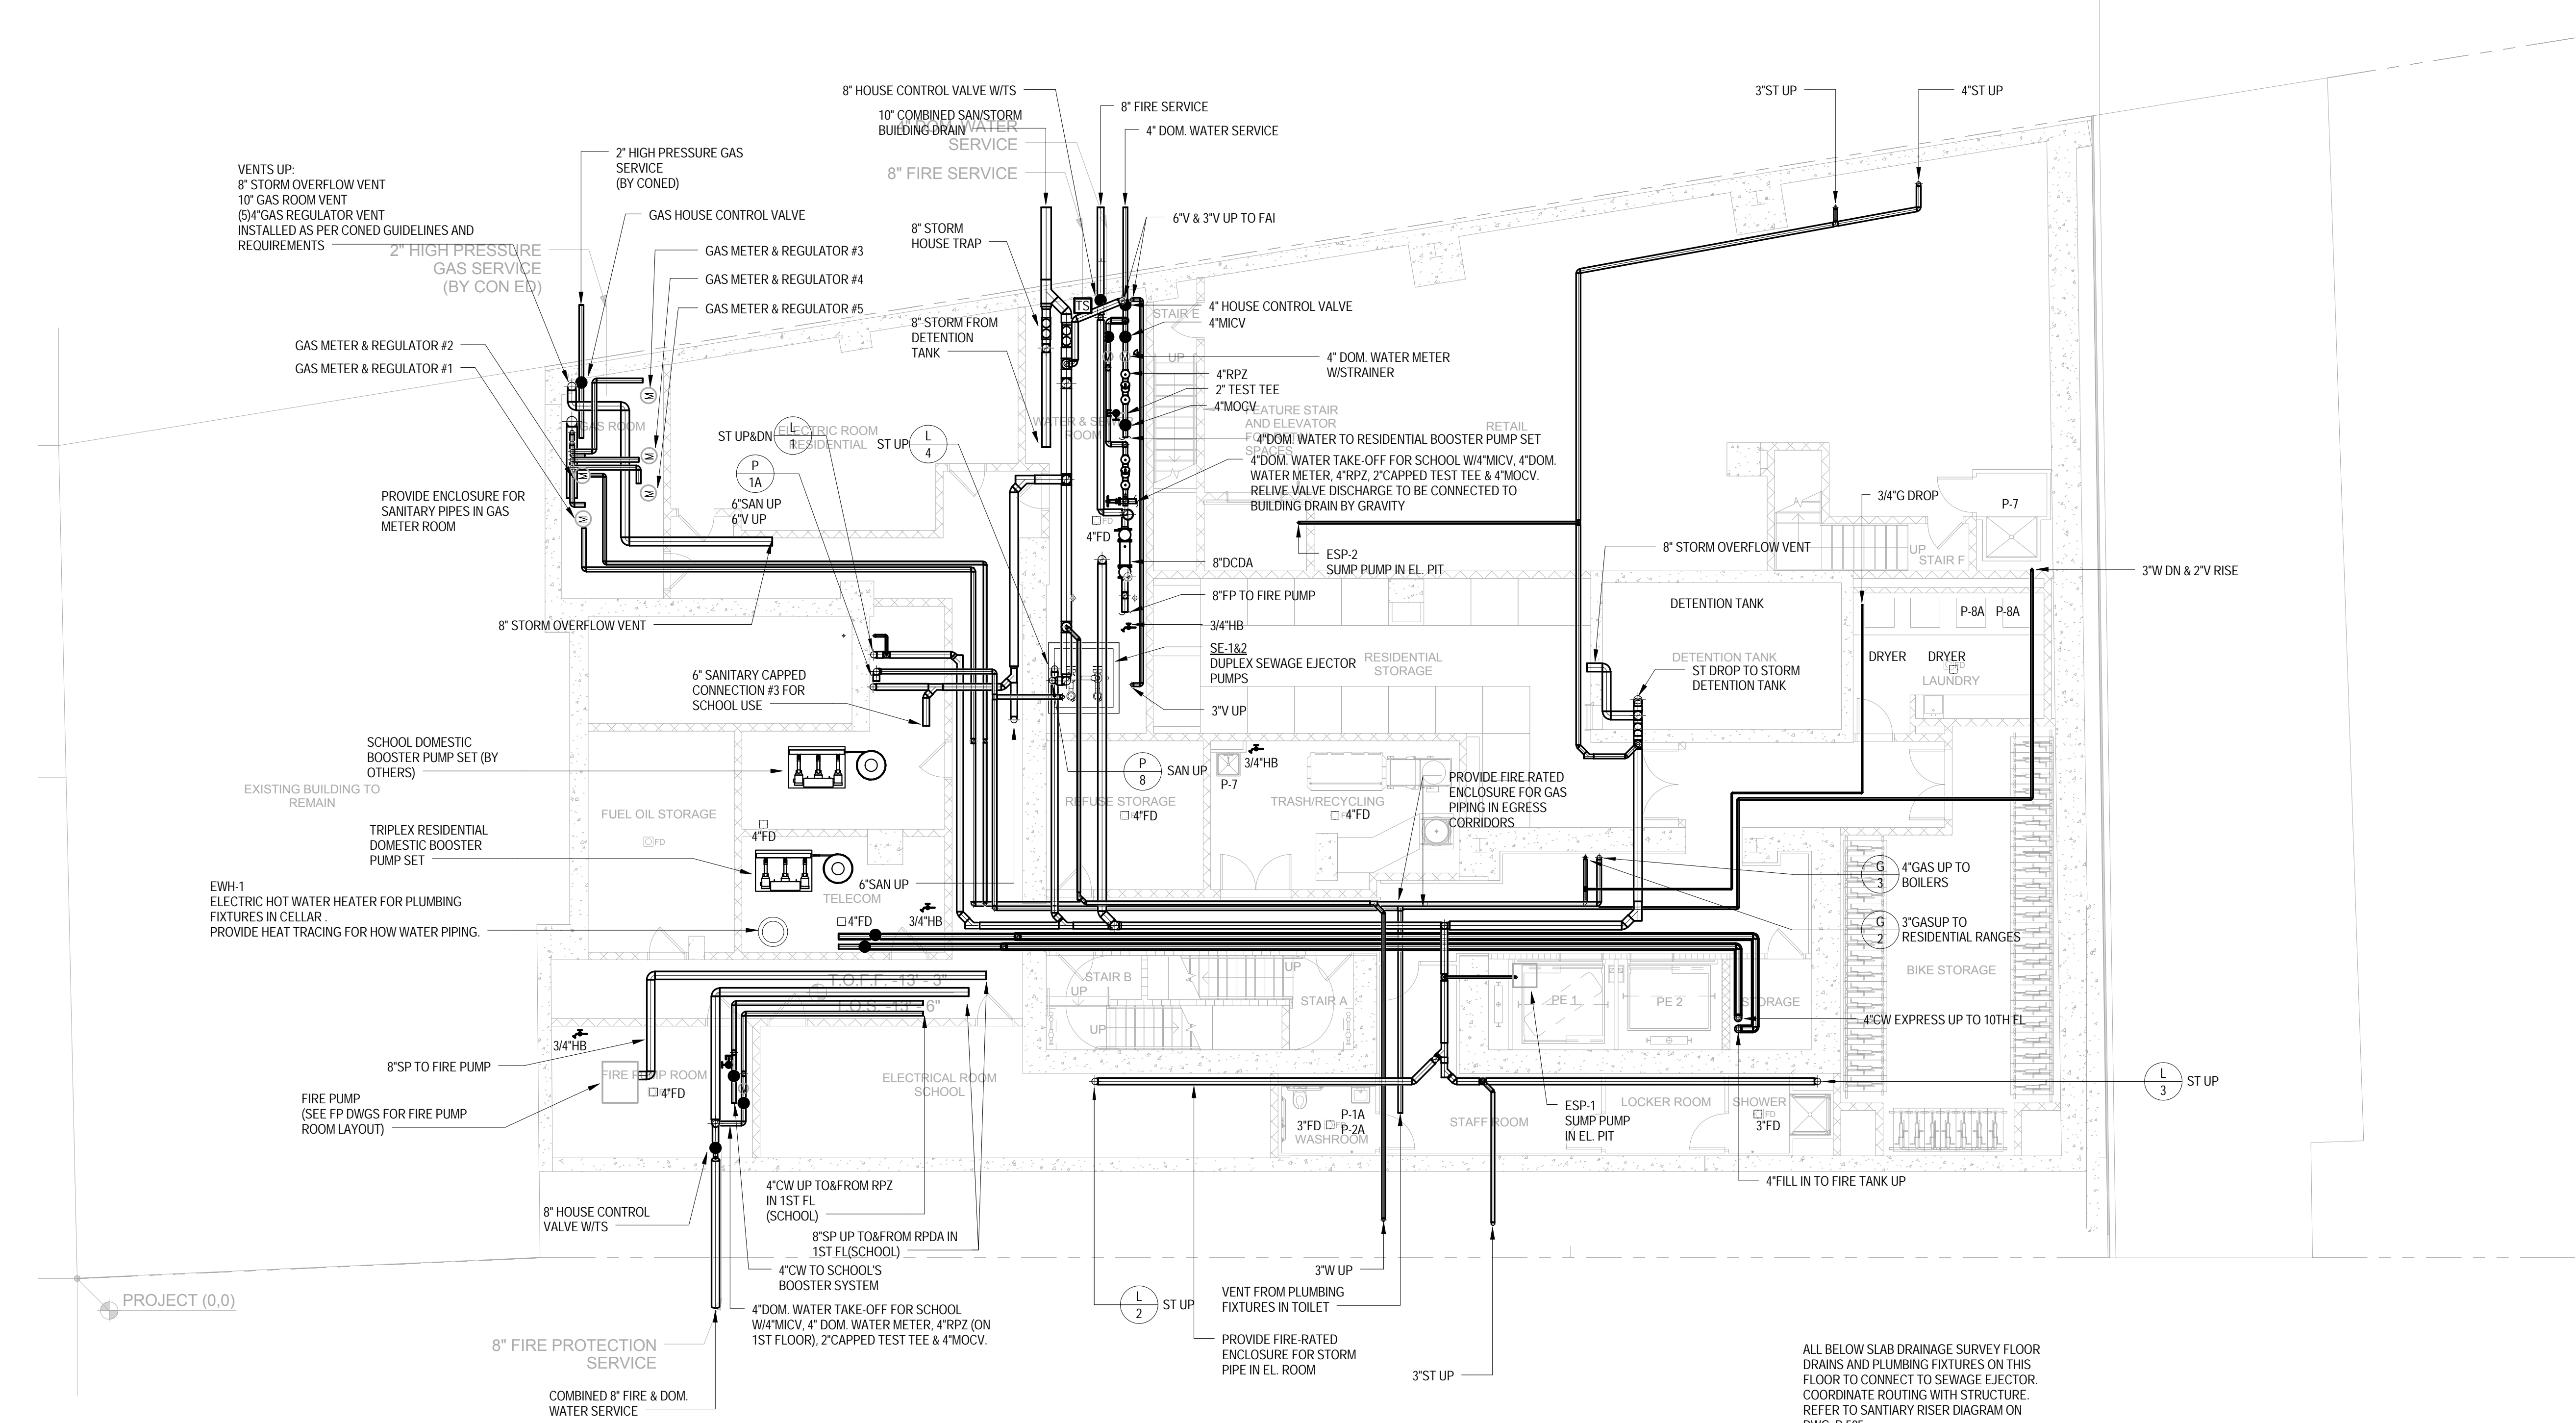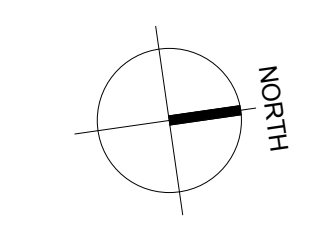

ALL BELOW SLAB DRAINAGE SURVEY FLOOR DRAINS AND PLUMBING FIXTURES ON THIS FLOOR TO CONNECT TO SEWAGE EJECTOR. COORDINATE ROUTING WITH STRUCTURE REFER TO SANITARY RISER DIAGRAM ON DWG. P-505

NO.	REVISIONS / SUBMISSIONS	DATE
		08.08.2015



DESIMONE CONSULTING ENGINEERS  
 18 West 18th Street, 10th Floor, New York, NY 10011 212-632-2211  
 25 Broadway, New York, NY 10005 212-410-2811

DAGHER ENGINEERING, PLLC  
 21 Penn Plaza, New York, NY 10005 212-410-5400

DEBORAH BERKE PARTNERS  
 220 Fifth Avenue, 7th Floor, New York, NY 10001 212-229-8211


VAN DEUSEN & ASSOCIATES (VDA)  
 125 East 86th Avenue, Suite 310, East Haven, NY 10001 973-904-9220

STANTEC  
 50 West 23rd Street, 8th Floor, NY 10010 212-366-5600

**42 TRINITY PLACE**

DRAWING TITLE:  
**CELLAR FLOOR PLUMBING PLAN**

Drawn: IV	Checked: JM	Reviewed: ED	Project No.: 1699	Sheet No. of: 36
Scale: 1/8" = 1'-0"	Date: 10/22/15	Scale: 1/8" = 1'-0"	Project No.:	Sheet 2 of 36

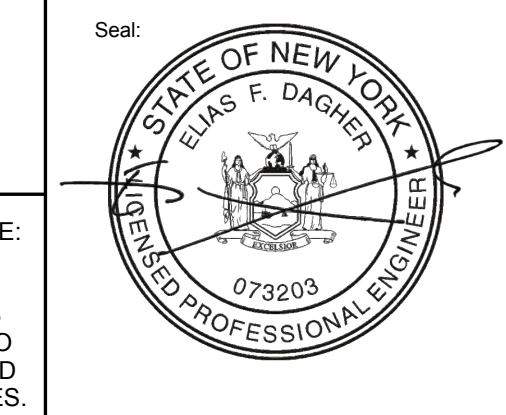



P-100.00

TO THE BEST OF MY KNOWLEDGE, BELIEF AND PROFESSIONAL JUDGMENT, THESE PLANS AND SPECIFICATIONS PREPARED BY THIS OFFICE FOR THE REFERENCE PROJECT ARE IN COMPLIANCE WITH THE ENERGY CONSERVATION CONSTRUCTION CODE OF NEW YORK CITY - EFFECTIVE JAN 2015.

WARNING: IT IS A VIOLATION OF THE NEW YORK STATE EDUCATION LAW FOR ANY PERSON, UNLESS ACTING UNDER THE DIRECTION OF A LICENSED PROFESSIONAL ENGINEER, TO ALTER ANY ITEM ON THESE PLANS IN ANY WAY. IF ALTERATIONS TO THESE PLANS ARE MADE, THE ALTERATIONS SHALL BE MADE IN ACCORDANCE WITH ARTICLE 145 - SUBSECTION 7209 OF THE NEW YORK STATE EDUCATION LAW.

NYC BUILDING DEPARTMENT APPROVAL NOTE: THIS PLAN IS APPROVED ONLY FOR WORK INDICATED ON THE APPLICATION SPECIFICATION SHEET. ALL OTHER MATTERS SHOWN ARE NOT TO BE RELED UPON, OR TO BE CONSIDERED EITHER AS BEING APPROVED OR IN ACCORDANCE WITH APPLICABLE CODES.



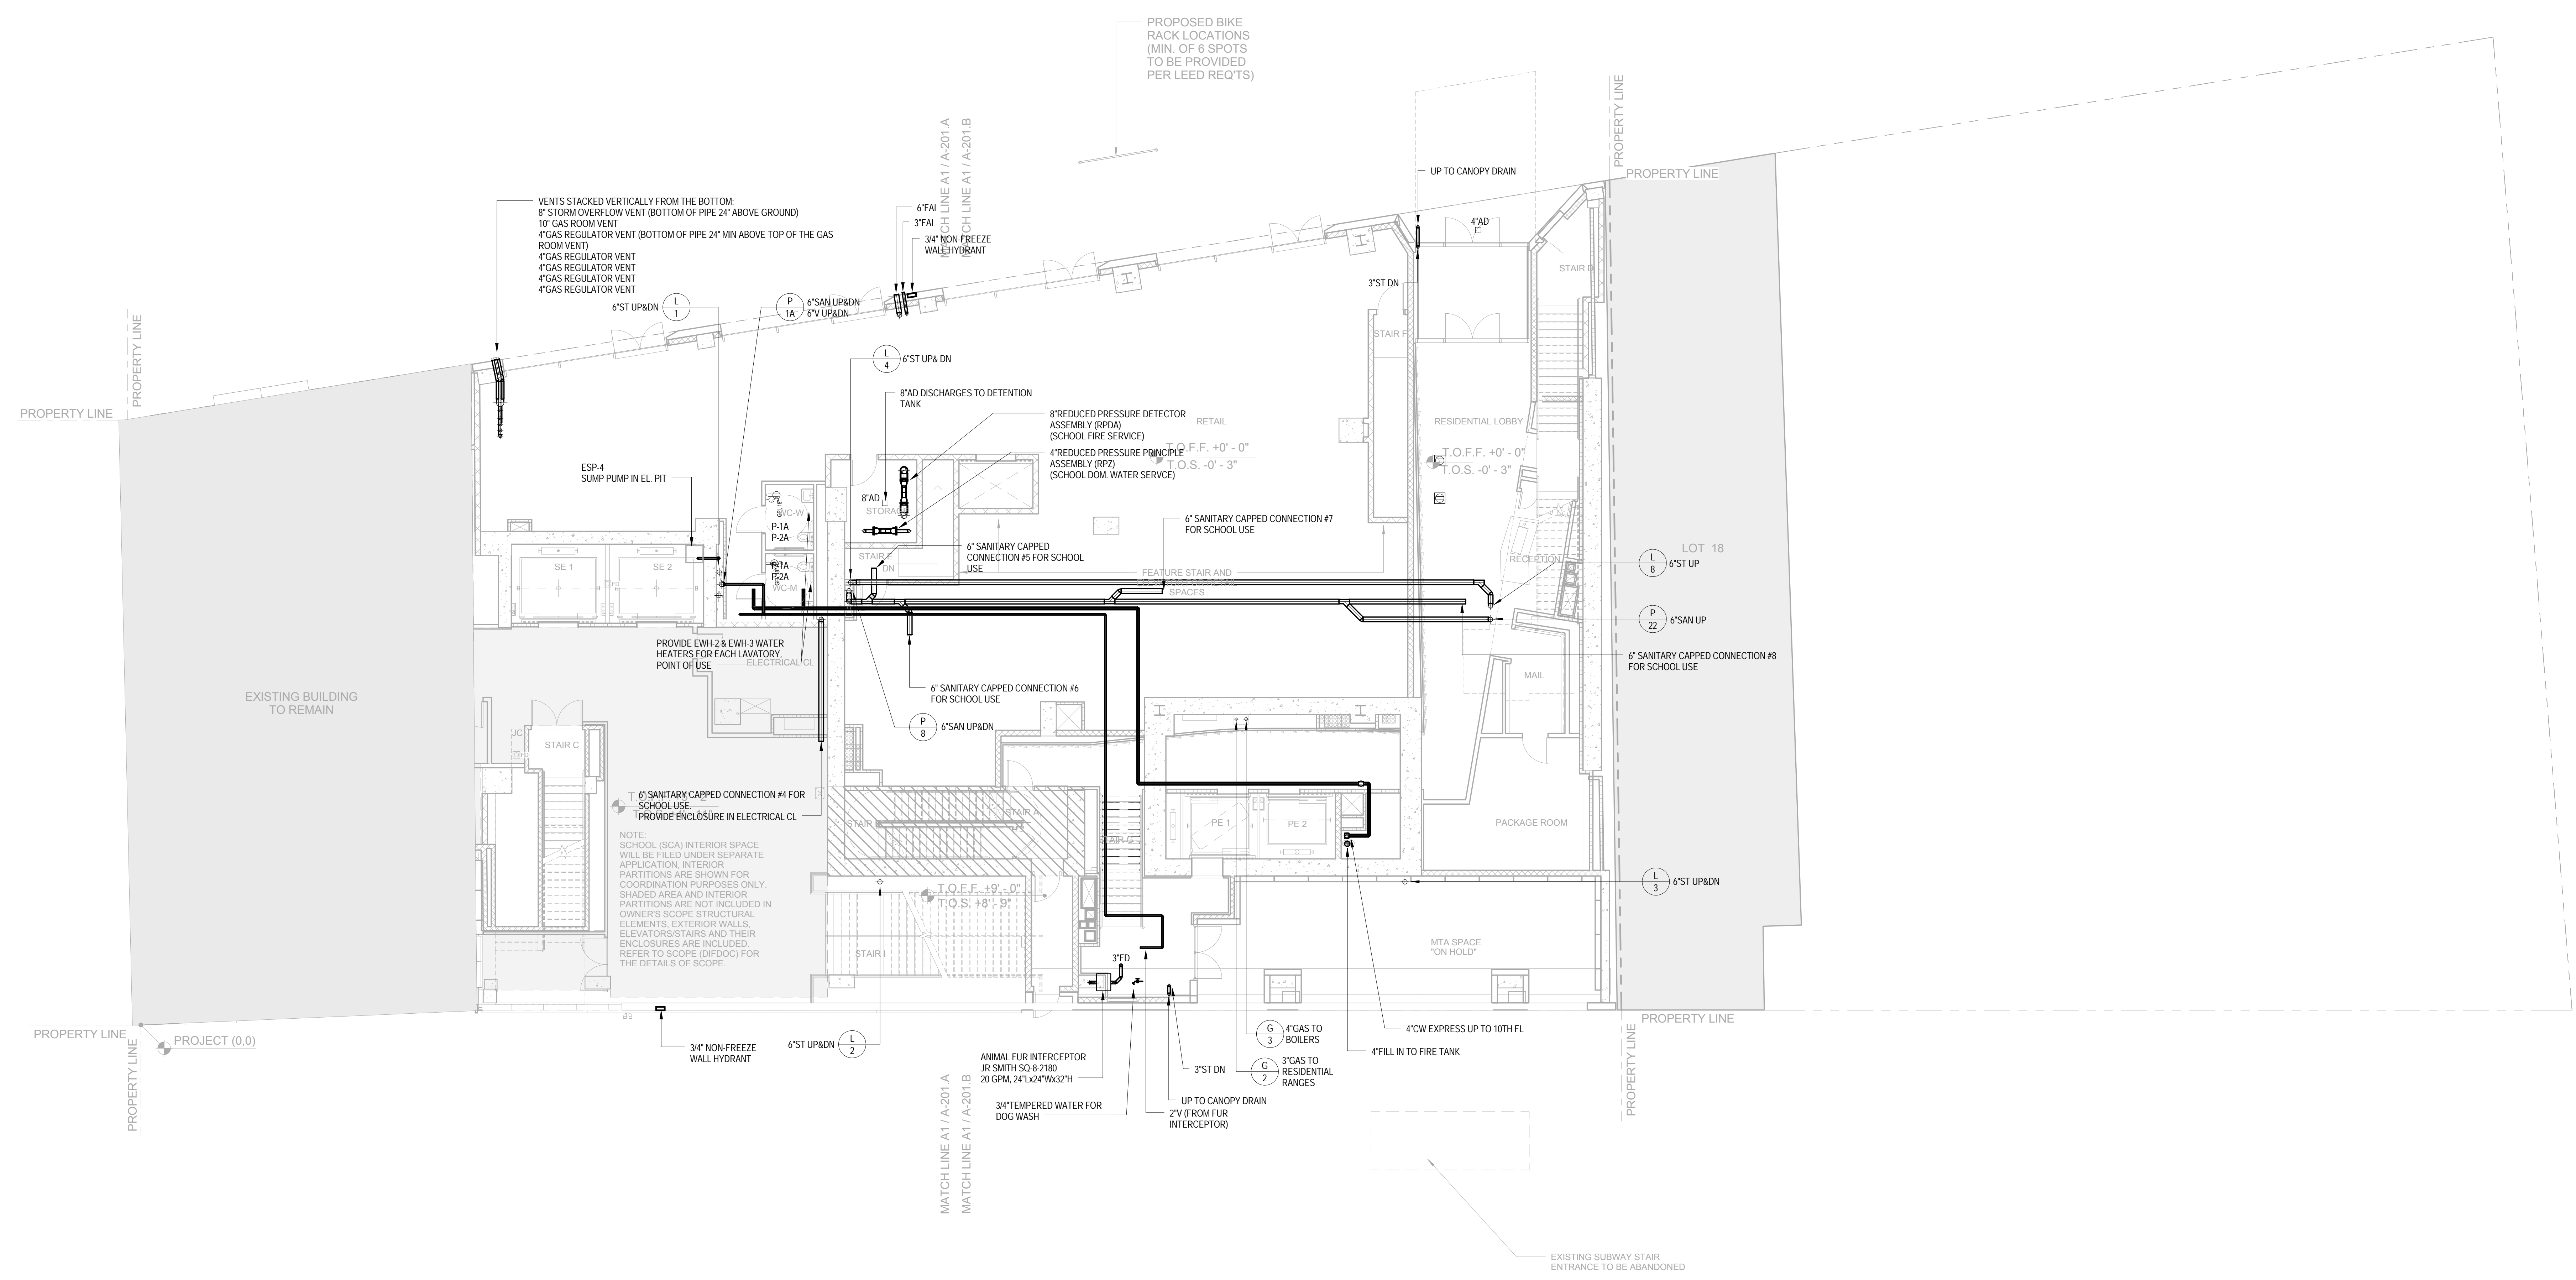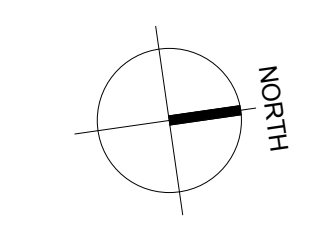

NO.	REVISIONS / SUBMISSIONS	DATE

**FX FOWLE**  
 FX FOWLE ARCHITECTS, LLP (22 WEST 10TH STREET, NEW YORK, NY 10011) | 212.627.1700 (F) 212.463.8718 | WWW.FX FOWLE.COM

**DESIMONE CONSULTING ENGINEERS**  
 18 West 18th Street, 10th Floor, New York, NY 10011 212-632-2211  
 25 Broadway, New York, NY 10002 212-460-2801

**DAGHER ENGINEERING, PLLC**  
 21 Penn Plaza, New York, NY 10005 212-475-5400

**DEBORAH BERKE PARTNERS**  
 220 Fifth Avenue, 7th Floor, New York, NY 10001 212-229-8211

**VAN DEUSEN & ASSOCIATES (VDA)**  
 125 East 86th Avenue, Suite 310, East Haven, NY 10001 973-904-8220

**STANTEC**  
 50 West 23rd Street, 8th Floor, NY 10010 212-368-5600

**42 TRINITY PLACE**

DRAWING TITLE:  
**GROUND FLOOR PLUMBING PLAN**

Seal:	Drawn: IV	Project No.: 1699
	Checked: JM	Coord File:
	Reviewed: ED	Drawing No.:
	Date: 10/22/15	Scale:
	Scale: 1/8" = 1'-0"	Sheet 3 of 36



P-101.00

TO THE BEST OF MY KNOWLEDGE, BELIEF AND PROFESSIONAL JUDGMENT, THESE PLANS AND SPECIFICATIONS PREPARED BY THIS OFFICE FOR THE REFERENCE PROJECT ARE IN COMPLIANCE WITH THE ENERGY CONSERVATION CONSTRUCTION CODE OF NEW YORK CITY - EFFECTIVE JAN 2015.

WARNING: IT IS A VIOLATION OF THE NEW YORK STATE EDUCATION LAW FOR ANY PERSON, UNLESS ACTING UNDER THE DIRECTION OF A LICENSED PROFESSIONAL ENGINEER, TO ALTER ANY ITEM ON THESE PLANS IN ANY WAY. IF ALTERATIONS TO THESE PLANS ARE MADE, THE ALTERATIONS SHALL BE MADE IN ACCORDANCE WITH ARTICLE 145 - SUBSECTION 7209 OF THE NEW YORK STATE EDUCATION LAW.

NYC BUILDING DEPARTMENT APPROVAL NOTE: THIS PLAN IS APPROVED ONLY FOR WORK INDICATED ON THE APPLICATION SPECIFICATION SHEET. ALL OTHER MATTERS SHOWN ARE NOT TO BE RELED UPON, OR TO BE CONSIDERED EITHER AS BEING APPROVED OR IN ACCORDANCE WITH APPLICABLE CODES.



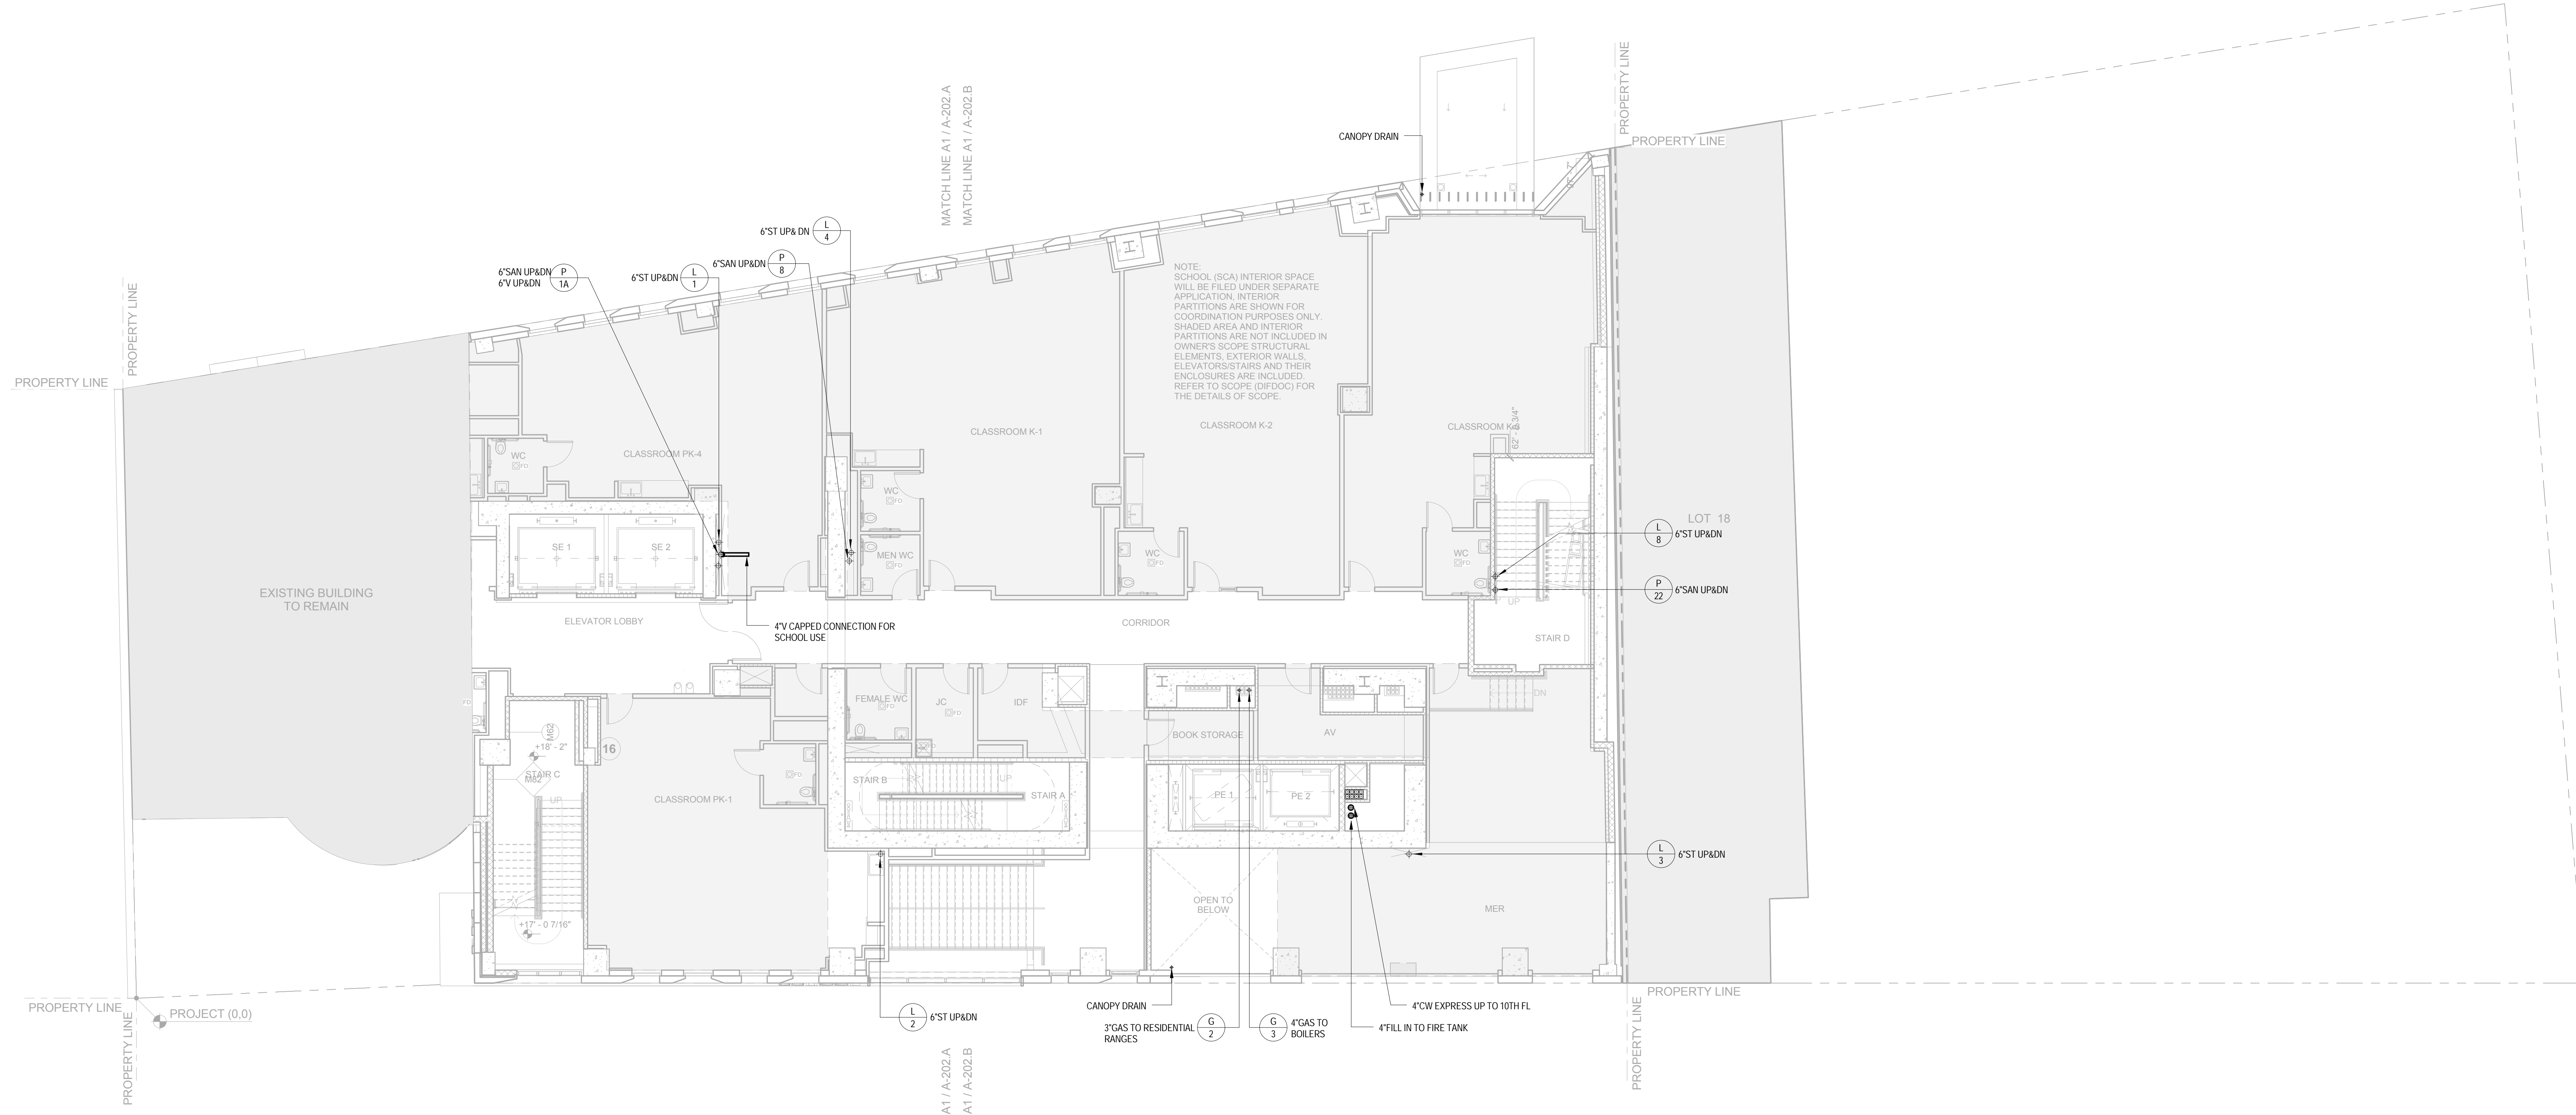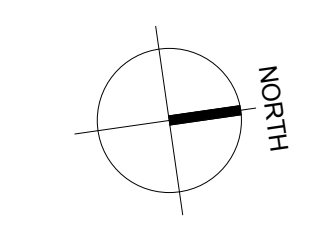

NOTE:  
SCHOOL (SCA) INTERIOR SPACE  
WILL BE FILED UNDER SEPARATE  
APPLICATION. INTERIOR  
PARTITIONS ARE SHOWN FOR  
COORDINATION PURPOSES ONLY.  
SHADED AREA AND INTERIOR  
PARTITIONS ARE NOT INCLUDED IN  
OWNER'S SCOPE. STRUCTURAL  
ELEMENTS, EXTERIOR WALLS,  
ELEVATORS/STAIRS AND THEIR  
ENCLOSURES ARE INCLUDED.  
REFER TO SCOPE (01000) FOR  
THE DETAILS OF SCOPE.

TO THE BEST OF MY KNOWLEDGE, BELIEF  
AND PROFESSIONAL JUDGMENT, THESE  
PLANS AND SPECIFICATIONS PREPARED BY  
THIS OFFICE FOR THE REFERENCE PROJECT  
ARE IN COMPLIANCE WITH THE ENERGY  
CONSERVATION CONSTRUCTION CODE OF  
NEW YORK CITY - EFFECTIVE JAN 2015.

WARNING: IT IS A VIOLATION OF THE NEW YORK STATE  
EDUCATION LAW FOR ANY PERSON, UNLESS ACTING UNDER  
THE DIRECTION OF A LICENSED PROFESSIONAL ENGINEER, TO  
ALTER ANY ITEM ON THESE PLANS IN ANY WAY. IF  
ALTERATIONS TO THESE PLANS ARE MADE, THE ALTERATIONS  
SHALL BE MADE IN ACCORDANCE WITH ARTICLE 145  
SUBSECTION 7209 OF THE NEW YORK STATE EDUCATION LAW.

NYC BUILDING DEPARTMENT APPROVAL NOTE:  
THIS PLAN IS APPROVED ONLY FOR WORK  
INDICATED ON THE APPLICATION  
SPECIFICATION SHEET. ALL OTHER MATTERS  
SHOWN ARE NOT TO BE RELEI UPON, OR TO  
BE CONSIDERED EITHER AS BEING APPROVED  
OR IN ACCORDANCE WITH APPLICABLE CODES.

NO.	DESCRIPTION / SUBMISSIONS	DATE
	DOOR SUBMISSION	08.08.2016

**FX FOWLE**  
FX FOWLE ARCHITECTS, LLP | 22 WEST 10TH STREET | NEW YORK, NY 10011 | 212.627.1750 | 212.463.8718 | WWW.FXFOWLE.COM

**DESIMONE CONSULTING ENGINEERS**  
18 West 18th Street, 10th Floor, New York, NY 10011 212-632-2211

**DAGHER ENGINEERING, PLLC**  
25 Broadway, New York, NY 10002 212-460-2201

**LANGAN ENGINEERING**  
21 Penn Plaza, New York, NY 10002 212-410-5400

**DEBORAH BERKE PARTNERS**  
220 Fifth Avenue, 7th Floor, New York, NY 10001 212-229-8211


**VAN DEUSEN & ASSOCIATES (VDA)**  
125 East 86th Avenue, Suite 210, East Haven, NY 10001 973-904-9220

**STANTEC**  
50 West 23rd Street, 8th Floor, NY 10010 212-366-5600

**42 TRINITY PLACE**

DRAWING TITLE:  
**2ND FLOOR PLUMBING PLAN**


Drawn: IV	Project No.: 1699
Checked: JM	Coord File:
Reviewed: ED	Drawing No.:
Date: 10/22/15	Scale: 1/8" = 1'-0"
<b>P-102.00</b>	
Sheet 4 of 36	

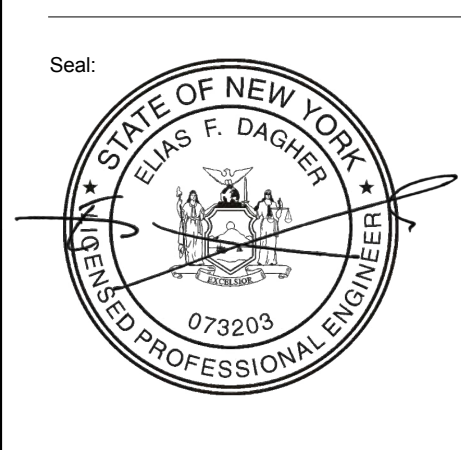





MATERIAL KEYING LEGEND:

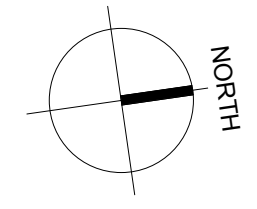

NOTE:  
SCHOOL (SCA) INTERIOR SPACE  
WILL BE FILED UNDER SEPARATE  
APPLICATION. INTERIOR  
PARTITIONS ARE SHOWN FOR  
COORDINATION PURPOSES ONLY.  
SHADED AREA AND INTERIOR  
PARTITIONS ARE NOT INCLUDED IN  
OWNER'S SCOPE. STRUCTURAL  
ELEMENTS, EXTERIOR WALLS,  
ELEVATORS AND THEIR  
ENCLOSURES ARE INCLUDED.  
REFER TO SCOPE (DP/DOO) FOR  
THE DETAILS OF SCOPE.

NO.	REVISIONS / SUBMISSIONS	DATE
	DOE SUBMISSION	08.08.2016

**FX FOWLE**  
FX FOWLE ARCHITECTS, LLP | 22 WEST 10TH STREET | NEW YORK, NY 10011 | 212.627.1700 | 212.463.8716 | WWW.FXFOWLE.COM

- DESIMONE CONSULTING ENGINEERS  
18 West 18th Street, 10th Floor, New York, NY 10011 212-632-2211
- DAGHER ENGINEERING, PLLC  
25 Broadway, New York, NY 10002 212-462-2811
- LANGAN ENGINEERING  
21 Penn Plaza, New York, NY 10005 212-475-5400
- DEBORAH BERKE PARTNERS  
220 Fifth Avenue, 7th Floor, New York, NY 10001 212-229-8211
- VAN DEUSEN & ASSOCIATES (VDA)  
155 East 83rd Avenue, Suite 210, East Harlem, NY 10001 973-904-8220
- STANTEC  
50 West 23rd Street, 8th Floor, NY 10010 212-366-5600

**42 TRINITY PLACE**

DRAWING TITLE:  
**3RD FLOOR PLUMBING PLAN**

	Drawn: IV	Project No.:
	Checked: JM	1699
	Reviewed: ED	01/05/16
	Date:	Scale:
		Drawing No.: <b>P-103.00</b> Sheet 5 of 36

TO THE BEST OF MY KNOWLEDGE, BELIEF AND PROFESSIONAL JUDGMENT, THESE PLANS AND SPECIFICATIONS PREPARED BY THIS OFFICE FOR THE REFERENCE PROJECT ARE IN COMPLIANCE WITH THE ENERGY CONSERVATION CONSTRUCTION CODE OF NEW YORK CITY - EFFECTIVE JAN 2015.

WARNING: IT IS A VIOLATION OF THE NEW YORK STATE EDUCATION LAW FOR ANY PERSON, UNLESS ACTING UNDER THE DIRECTION OF A LICENSED PROFESSIONAL ENGINEER, TO ALTER ANY ITEM ON THESE PLANS IN ANY WAY. IF ALTERATIONS TO THESE PLANS ARE MADE, THE ALTERATIONS SHALL BE MADE IN ACCORDANCE WITH ARTICLE 145 - SUBSECTION 7209 OF THE NEW YORK STATE EDUCATION LAW.


NYC BUILDING DEPARTMENT APPROVAL NOTE: THIS PLAN IS APPROVED ONLY FOR WORK INDICATED ON THE APPLICATION SPECIFICATION SHEET. ALL OTHER MATTERS SHOWN ARE NOT TO BE RELED UPON, OR TO BE CONSIDERED EITHER AS BEING APPROVED OR IN ACCORDANCE WITH APPLICABLE CODES.

8/23/16 10:45:41 AM





MATERIAL KEYING LEGEND:

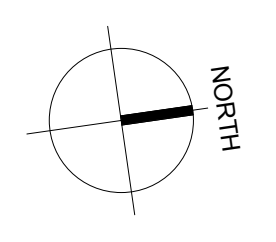

NOTE:  
SCHOOL (SCA) INTERIOR SPACE  
WILL BE FILED UNDER SEPARATE  
APPLICATION. INTERIOR  
PARTITIONS ARE SHOWN FOR  
COORDINATION PURPOSES ONLY.  
SHADED AREAS AND INTERIOR  
PARTITIONS ARE NOT INCLUDED IN  
OWNER'S SCOPE. STRUCTURAL  
ELEMENTS, EXTERIOR WALLS,  
ELEVATORS STAIRS AND THEIR  
ENCLOSURES ARE INCLUDED.  
REFER TO SCOPE (DIFDOC) FOR  
THE DETAILS OF SCOPE.


NO.	REVISIONS / SUBMISSIONS	DATE
	DCR SUBMISSION	08.08.2016

**FX FOWLE**  
FX FOWLE ARCHITECTS, LLP | 22 WEST 10TH STREET | NEW YORK, NY 10011 | T 212.627.1700 | F 212.463.8718 | WWW.FX FOWLE.COM

- DESIMONE CONSULTING ENGINEERS  
18 West 18th Street, 10th Floor, New York, New York, NY 10011 212-632-2211
- DAGHER ENGINEERING, PLLC  
25 Broadway, New York, NY 10002 212-460-2801
- LANGAN ENGINEERING  
21 Penn Plaza, New York, NY 10002 212-475-5400
- DEBORAH BERKE PARTNERS  
220 Fifth Avenue, 7th Floor, New York, NY 10001 212-229-8211
- VAN DEUSEN & ASSOCIATES (VDA)  
155 Edge Walk Avenue, Suite 310, East Hanover, NY 10001 973-904-8220
- STANTEC  
50 West 23rd Street, 8th Floor, NY 10010 212-366-5600

**42 TRINITY PLACE**  
**4TH FLOOR PLUMBING PLAN**

Drawn: IV	Checked: JM	Reviewed: ED	Date: 12/02/15	Scale: 1/8" = 1'-0"
Project No.: 1689	Card File:	Drawing No.:	P-104.00	
Sheet 6 of 36				

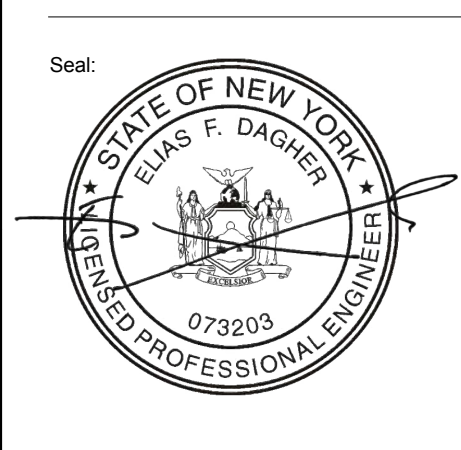

TO THE BEST OF MY KNOWLEDGE, BELIEF AND PROFESSIONAL JUDGMENT, THESE PLANS AND SPECIFICATIONS PREPARED BY THIS OFFICE FOR THE REFERENCE PROJECT ARE IN COMPLIANCE WITH THE ENERGY CONSERVATION CONSTRUCTION CODE OF NEW YORK CITY - EFFECTIVE JAN 2015.



WARNING: IT IS A VIOLATION OF THE NEW YORK STATE EDUCATION LAW FOR ANY PERSON, UNLESS ACTING UNDER THE DIRECTION OF A LICENSED PROFESSIONAL ENGINEER, TO ALTER ANY ITEM ON THESE PLANS IN ANY WAY. IF ALTERATIONS TO THESE PLANS ARE MADE, THE ALTERATIONS SHALL BE MADE IN ACCORDANCE WITH ARTICLE 145 - SUBSECTION 7209 OF THE NEW YORK STATE EDUCATION LAW.

NYC BUILDING DEPARTMENT APPROVAL NOTE: THIS PLAN IS APPROVED ONLY FOR WORK INDICATED ON THE APPLICATION SPECIFICATION SHEET. ALL OTHER MATTERS SHOWN ARE NOT TO BE RELEI UPON, OR TO BE CONSIDERED EITHER AS BEING APPROVED OR IN ACCORDANCE WITH APPLICABLE CODES.

8/20/16 14:02:57 AM



MATERIAL KEYING LEGEND:

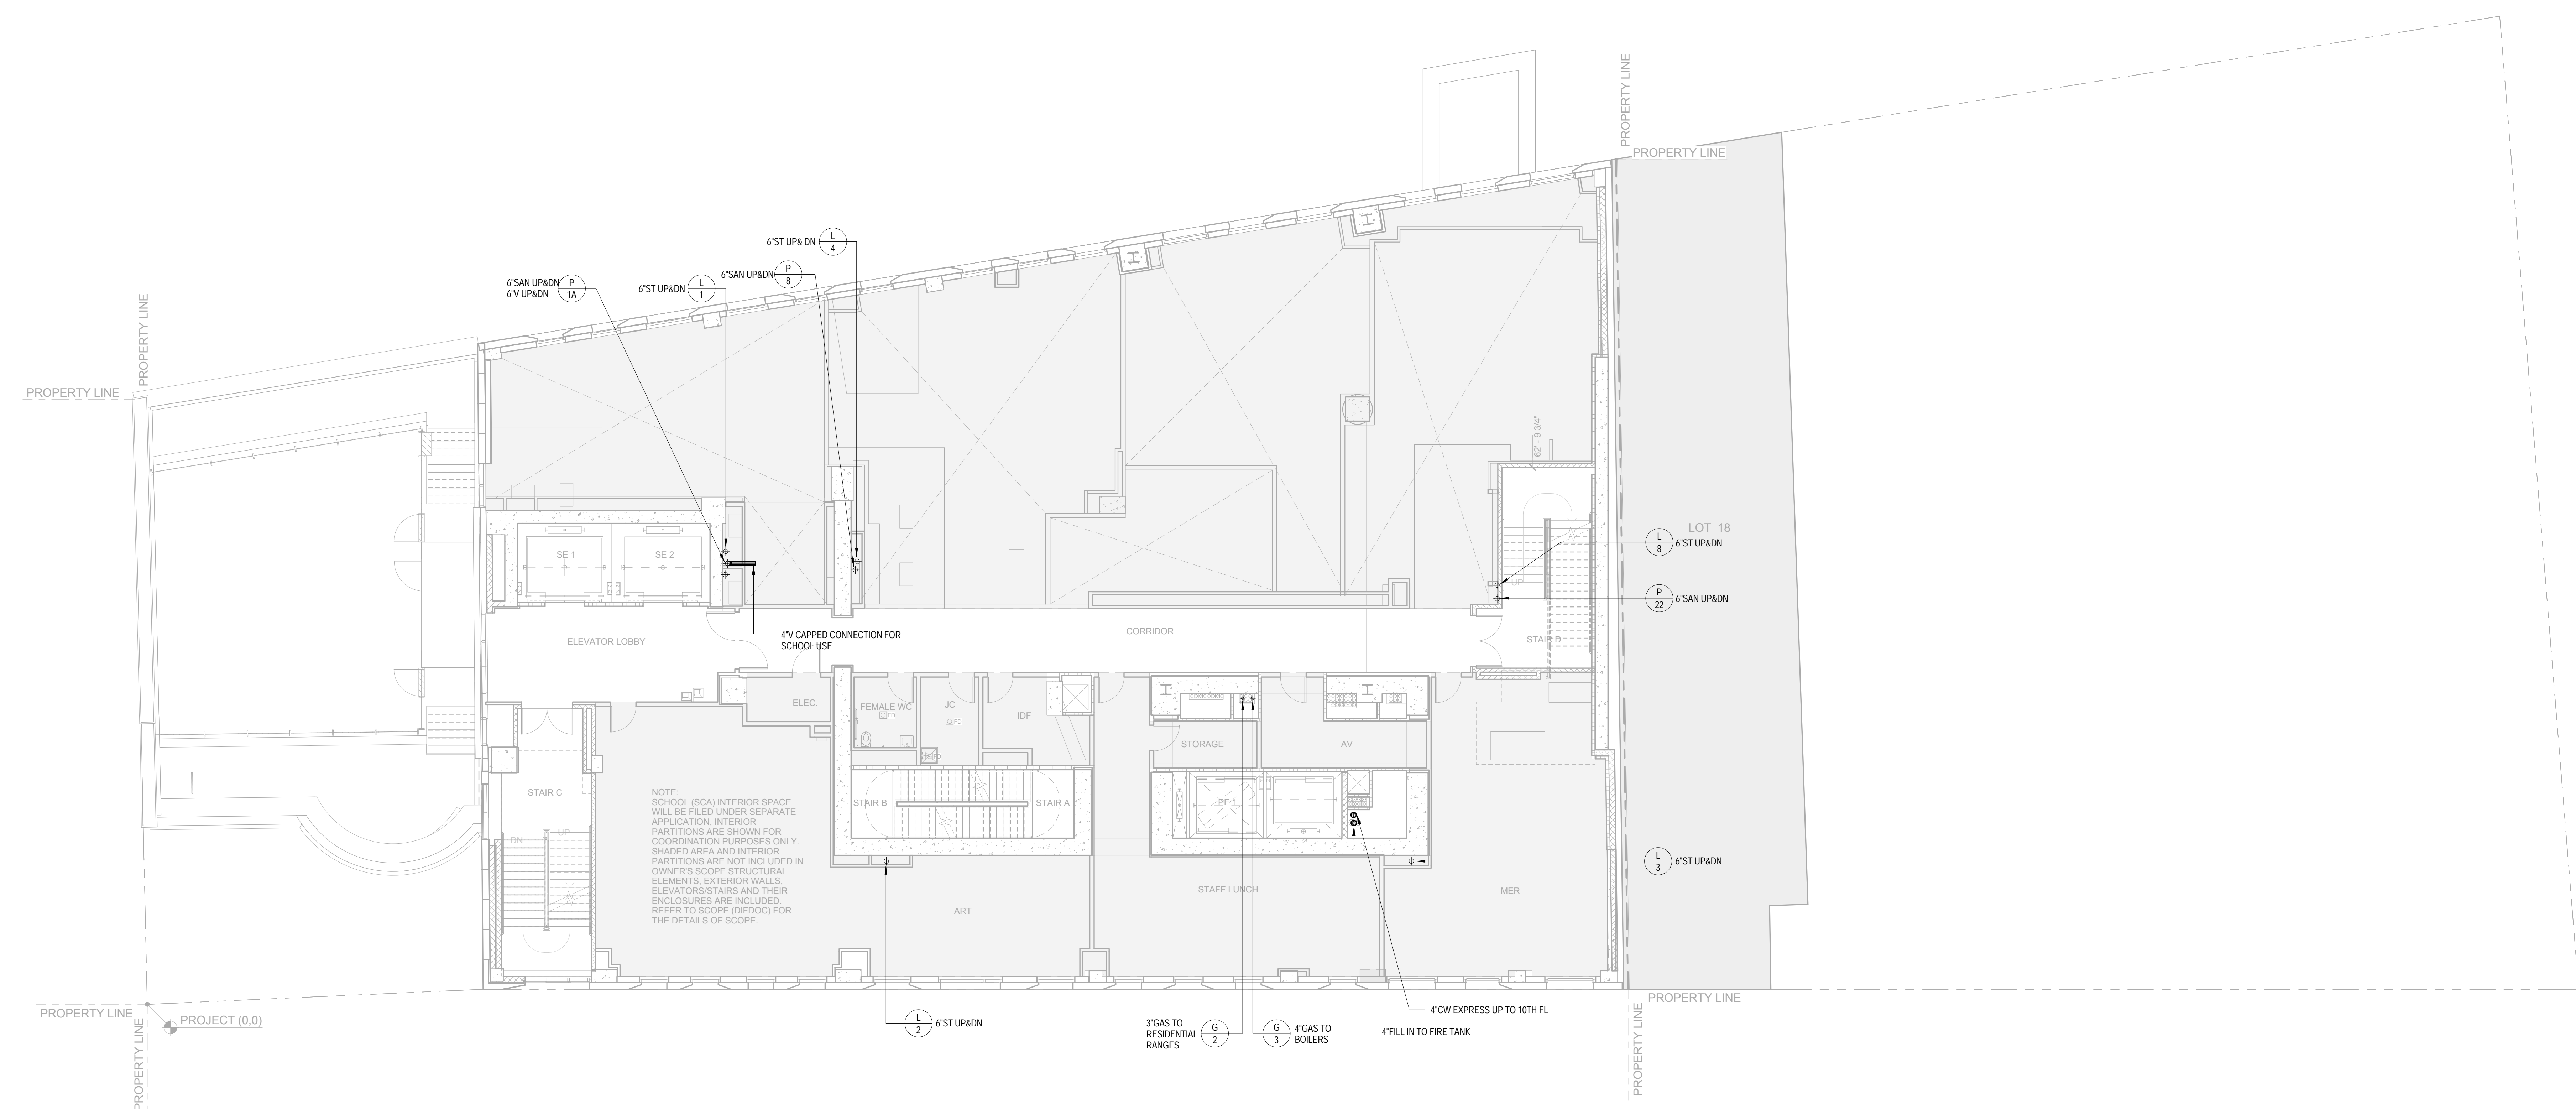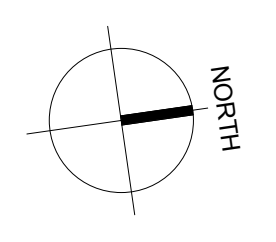

NOTE:  
SCHOOL (SCA) INTERIOR SPACE  
WILL BE FILED UNDER SEPARATE  
APPLICATION. INTERIOR  
PARTITIONS ARE SHOWN FOR  
COORDINATION PURPOSES ONLY.  
SHARED AREA AND INTERIOR  
PARTITIONS ARE NOT INCLUDED IN  
OWNER'S SCOPE. STRUCTURAL  
ELEMENTS, EXTERIOR WALLS,  
ELEVATORS/STAIRS AND THEIR  
ENCLOSURES ARE INCLUDED.  
REFER TO SCOPE (DP/DOC) FOR  
THE DETAILS OF SCOPE.

TO THE BEST OF MY KNOWLEDGE, BELIEF AND PROFESSIONAL JUDGMENT, THESE PLANS AND SPECIFICATIONS PREPARED BY THIS OFFICE FOR THE REFERENCE PROJECT ARE IN COMPLIANCE WITH THE ENERGY CONSERVATION CONSTRUCTION CODE OF NEW YORK CITY - EFFECTIVE JAN 2015.

WARNING: IT IS A VIOLATION OF THE NEW YORK STATE EDUCATION LAW FOR ANY PERSON, UNLESS ACTING UNDER THE DIRECTION OF A LICENSED PROFESSIONAL ENGINEER, TO ALTER ANY ITEM ON THESE PLANS IN ANY WAY. IF ALTERATIONS TO THESE PLANS ARE MADE, THE ALTERATIONS SHALL BE MADE IN ACCORDANCE WITH ARTICLE 145 - SUBSECTION 7209 OF THE NEW YORK STATE EDUCATION LAW.

NYC BUILDING DEPARTMENT APPROVAL NOTE: THIS PLAN IS APPROVED ONLY FOR WORK INDICATED ON THE APPLICATION SPECIFICATION SHEET. ALL OTHER MATTERS SHOWN ARE NOT TO BE RELEI UPON, OR TO BE CONSIDERED EITHER AS BEING APPROVED OR IN ACCORDANCE WITH APPLICABLE CODES.

NO.	REVISIONS / SUBMISSIONS	DATE
	FOR SUBMISSION	08.08.2016

**FX FOWLE**  
FX FOWLE ARCHITECTS, LLP | 22 WEST 10TH STREET | NEW YORK, NY 10011 | T 212.627.1700 | F 212.463.8718 | WWW.FXFWOLE.COM

**DESIMONE CONSULTING ENGINEERS**  
18 West 18th Street, 10th Floor, New York, NY 10011 212-632-2211  
25 Broadway, New York, NY 10002 212-462-2801

**DAGHER ENGINEERING, PLLC**  
21 Penn Plaza, New York, NY 10005 212-475-5400

**DEBORAH BERKE PARTNERS**  
220 Fifth Avenue, 7th Floor, New York, NY 10001 212-229-8211

**LANGAN ENGINEERING**  
155 Edge Walk Avenue, Suite 310, East Hanover, NJ 10001 973-894-8220

**VAN DEUSEN & ASSOCIATES (VDA)**  
50 West 23rd Street, 8th Floor, NY 10010 212-366-5600

**STANTEC**


**42 TRINITY PLACE**

DRAWING TITLE:  
**5TH FLOOR PLUMBING PLAN**


	Drawn: JV	Project No.: 1689
	Checked: JM	Coord File:
	Reviewed: ED	Drawing No.:
	Date: 01/05/16	Scale: 1/8" = 1'-0"
	Sheet 7 of 36	

**P-105.00**



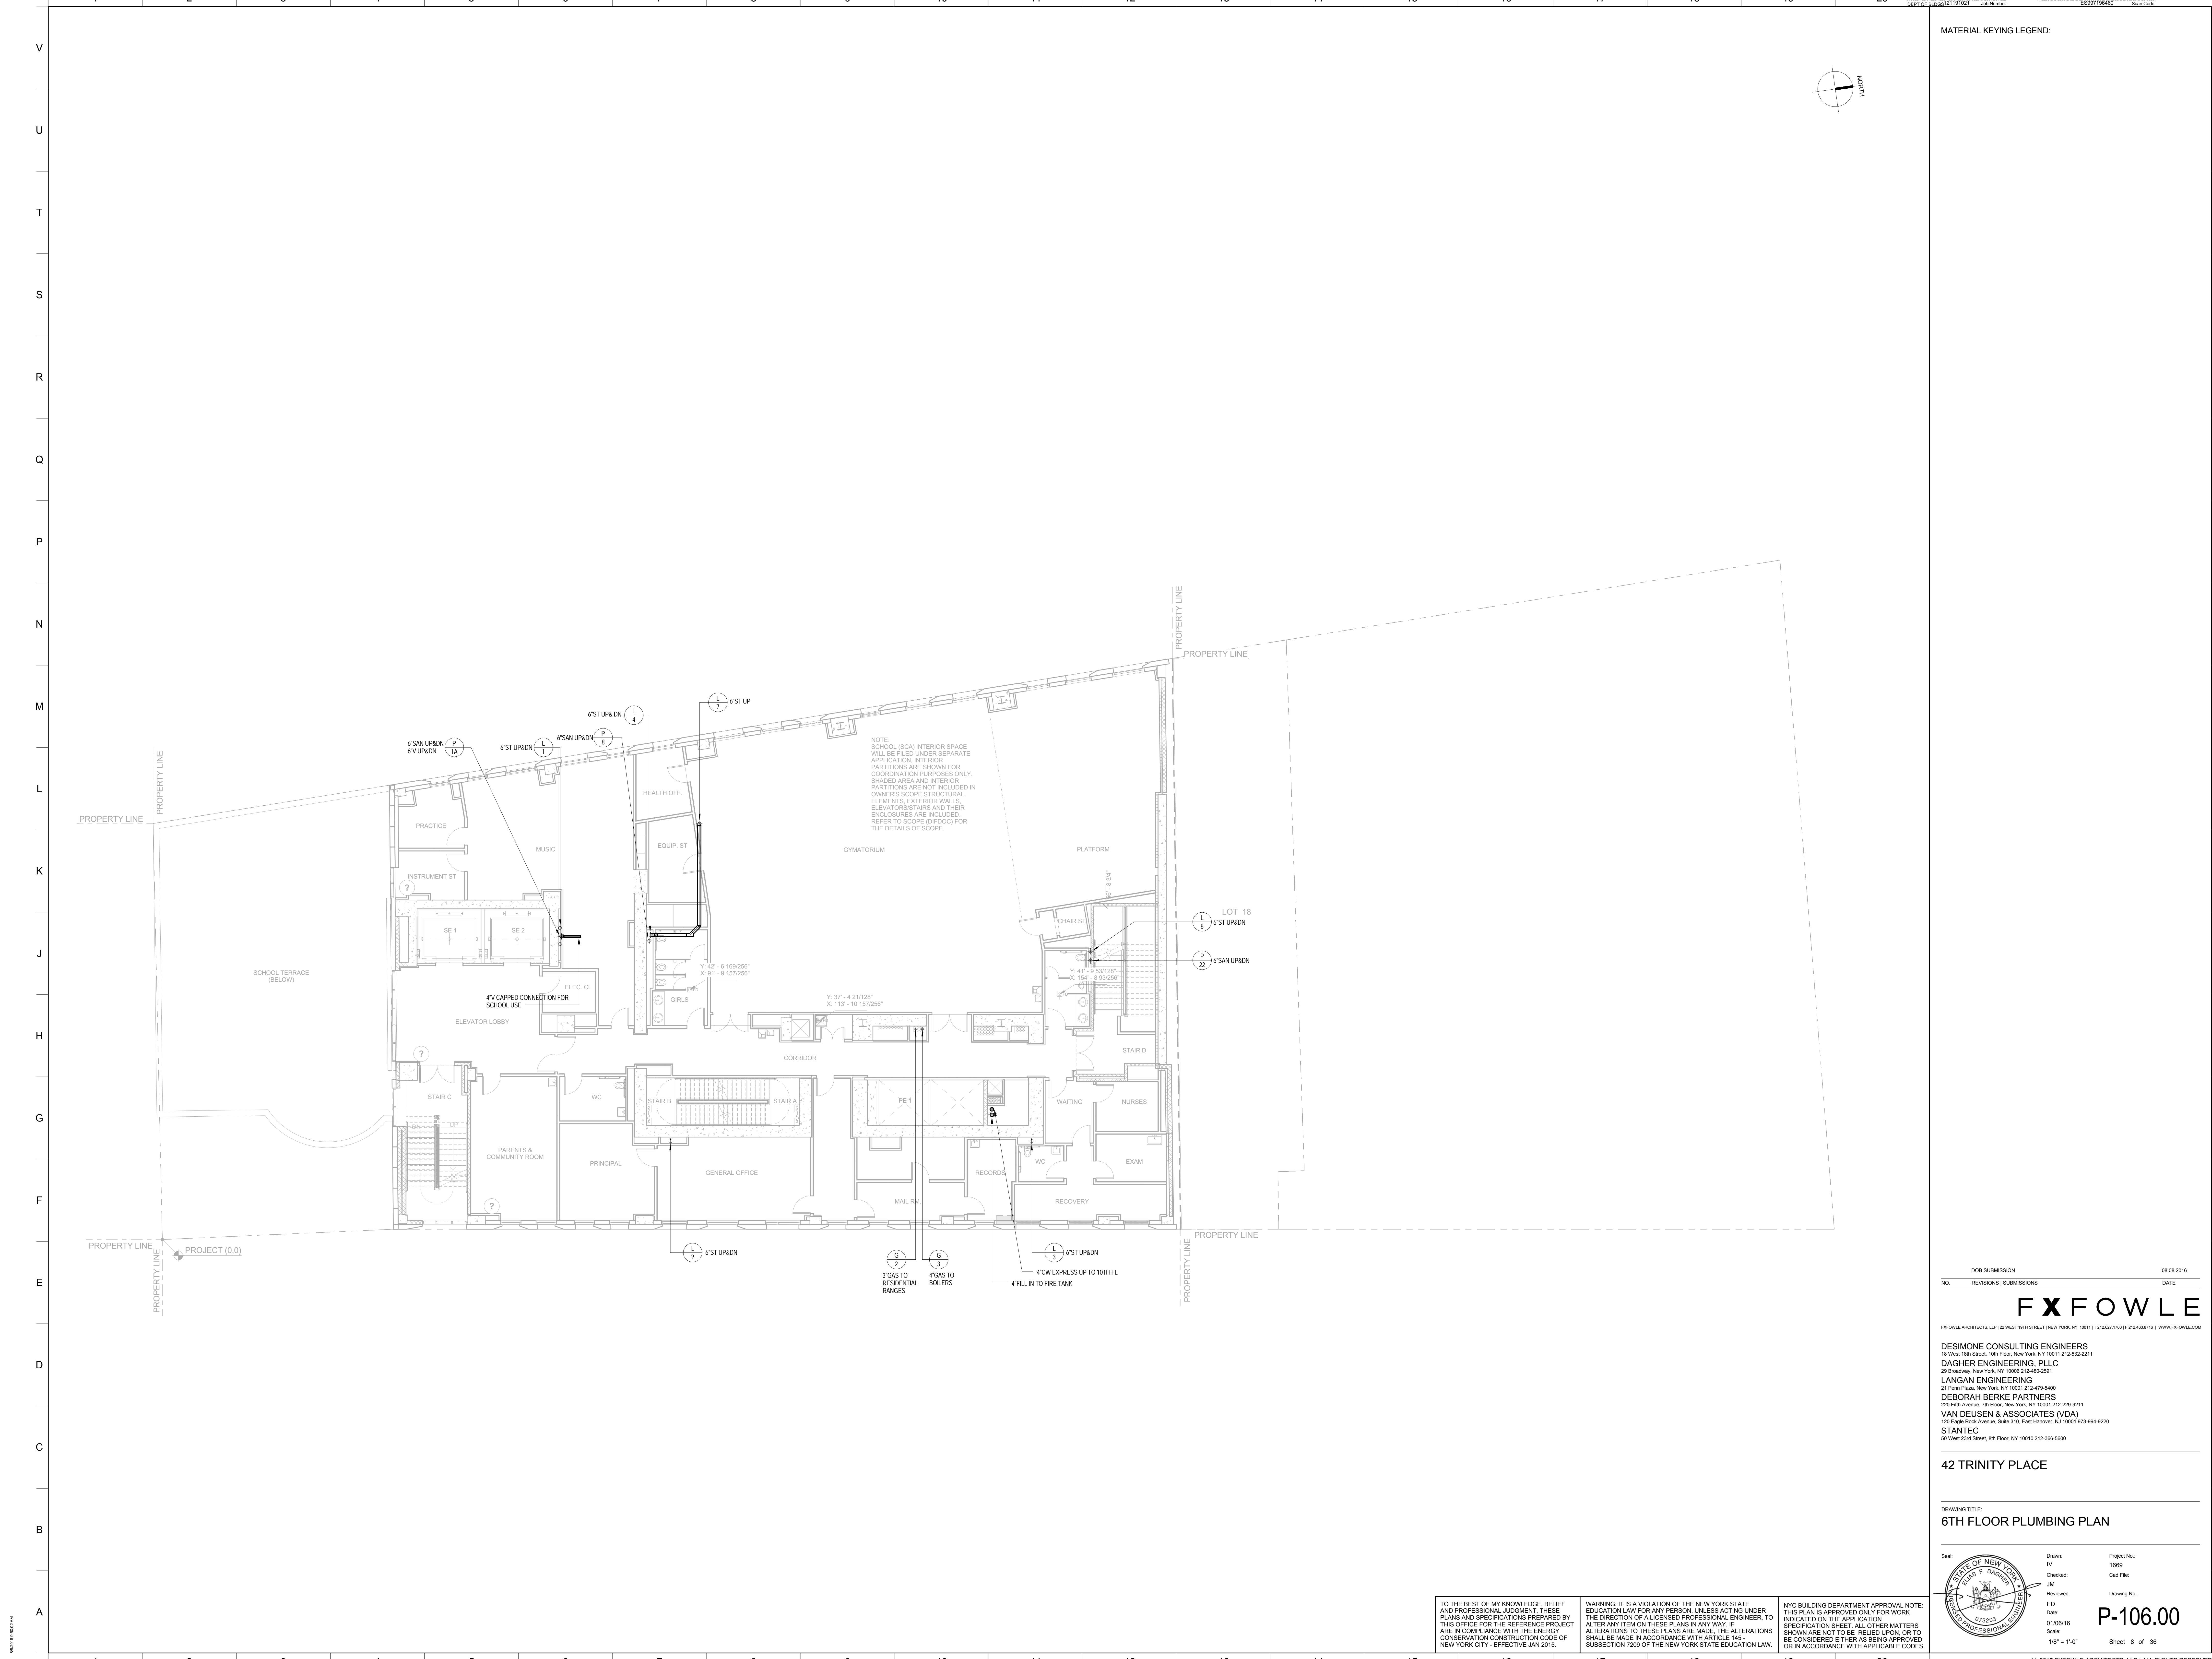

MATERIAL KEYING LEGEND:

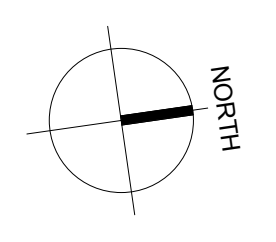

NO.	REVISIONS / SUBMISSIONS	DATE
		08.08.2016

**FX FOWLE**  
 FX FOWLE ARCHITECTS, LLP | 22 WEST 10TH STREET | NEW YORK, NY 10011 | T 212.627.1750 | F 212.463.8718 | WWW.FXFWOLE.COM

**DESIMONE CONSULTING ENGINEERS**  
 18 West 18th Street, 10th Floor, New York, New York, NY 10011 212-632-2211  
 25 Broadway, New York, NY 10002 212-460-2201

**DAGHER ENGINEERING, PLLC**  
 25 Broadway, New York, NY 10002 212-460-2201

**LANGAN ENGINEERING**  
 21 Penn Plaza, New York, NY 10002 212-475-5400

**DEBORAH BERKE PARTNERS**  
 220 Fifth Avenue, 7th Floor, New York, NY 10001 212-229-8211

**VAN DUUSEN & ASSOCIATES (VDA)**  
 125 East 86th Avenue, Suite 210, East Haven, NY 10001 973-904-8220

**STANTEC**  
 50 West 23rd Street, 8th Floor, New York, NY 10010 212-366-5600

**42 TRINITY PLACE**


DRAWING TITLE:  
**6TH FLOOR PLUMBING PLAN**

Drawn:	IV	Project No.:	1699
Checked:	JM	Coord. File:	
Reviewed:	ED	Drawing No.:	P-106.00
Date:	01/05/16	Scale:	1/8" = 1'-0"
		Sheet	8 of 36

TO THE BEST OF MY KNOWLEDGE, BELIEF AND PROFESSIONAL JUDGMENT, THESE PLANS AND SPECIFICATIONS PREPARED BY THIS OFFICE FOR THE REFERENCE PROJECT ARE IN COMPLIANCE WITH THE ENERGY CONSERVATION CONSTRUCTION CODE OF NEW YORK CITY - EFFECTIVE JAN 2015.



WARNING: IT IS A VIOLATION OF THE NEW YORK STATE EDUCATION LAW FOR ANY PERSON, UNLESS ACTING UNDER THE DIRECTION OF A LICENSED PROFESSIONAL ENGINEER, TO ALTER ANY ITEM ON THESE PLANS IN ANY WAY. IF ALTERATIONS TO THESE PLANS ARE MADE, THE ALTERATIONS SHALL BE MADE IN ACCORDANCE WITH ARTICLE 145 - SUBSECTION 7209 OF THE NEW YORK STATE EDUCATION LAW.

NYC BUILDING DEPARTMENT APPROVAL NOTE: THIS PLAN IS APPROVED ONLY FOR WORK INDICATED ON THE APPLICATION SPECIFICATION SHEET. ALL OTHER MATTERS SHOWN ARE NOT TO BE RELED UPON, OR TO BE CONSIDERED EITHER AS BEING APPROVED OR IN ACCORDANCE WITH APPLICABLE CODES.

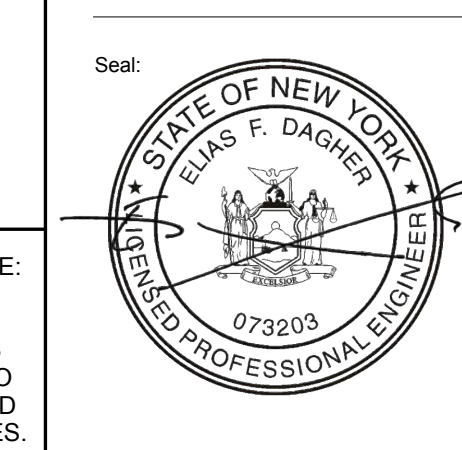

8/20/16 10:02:00 AM



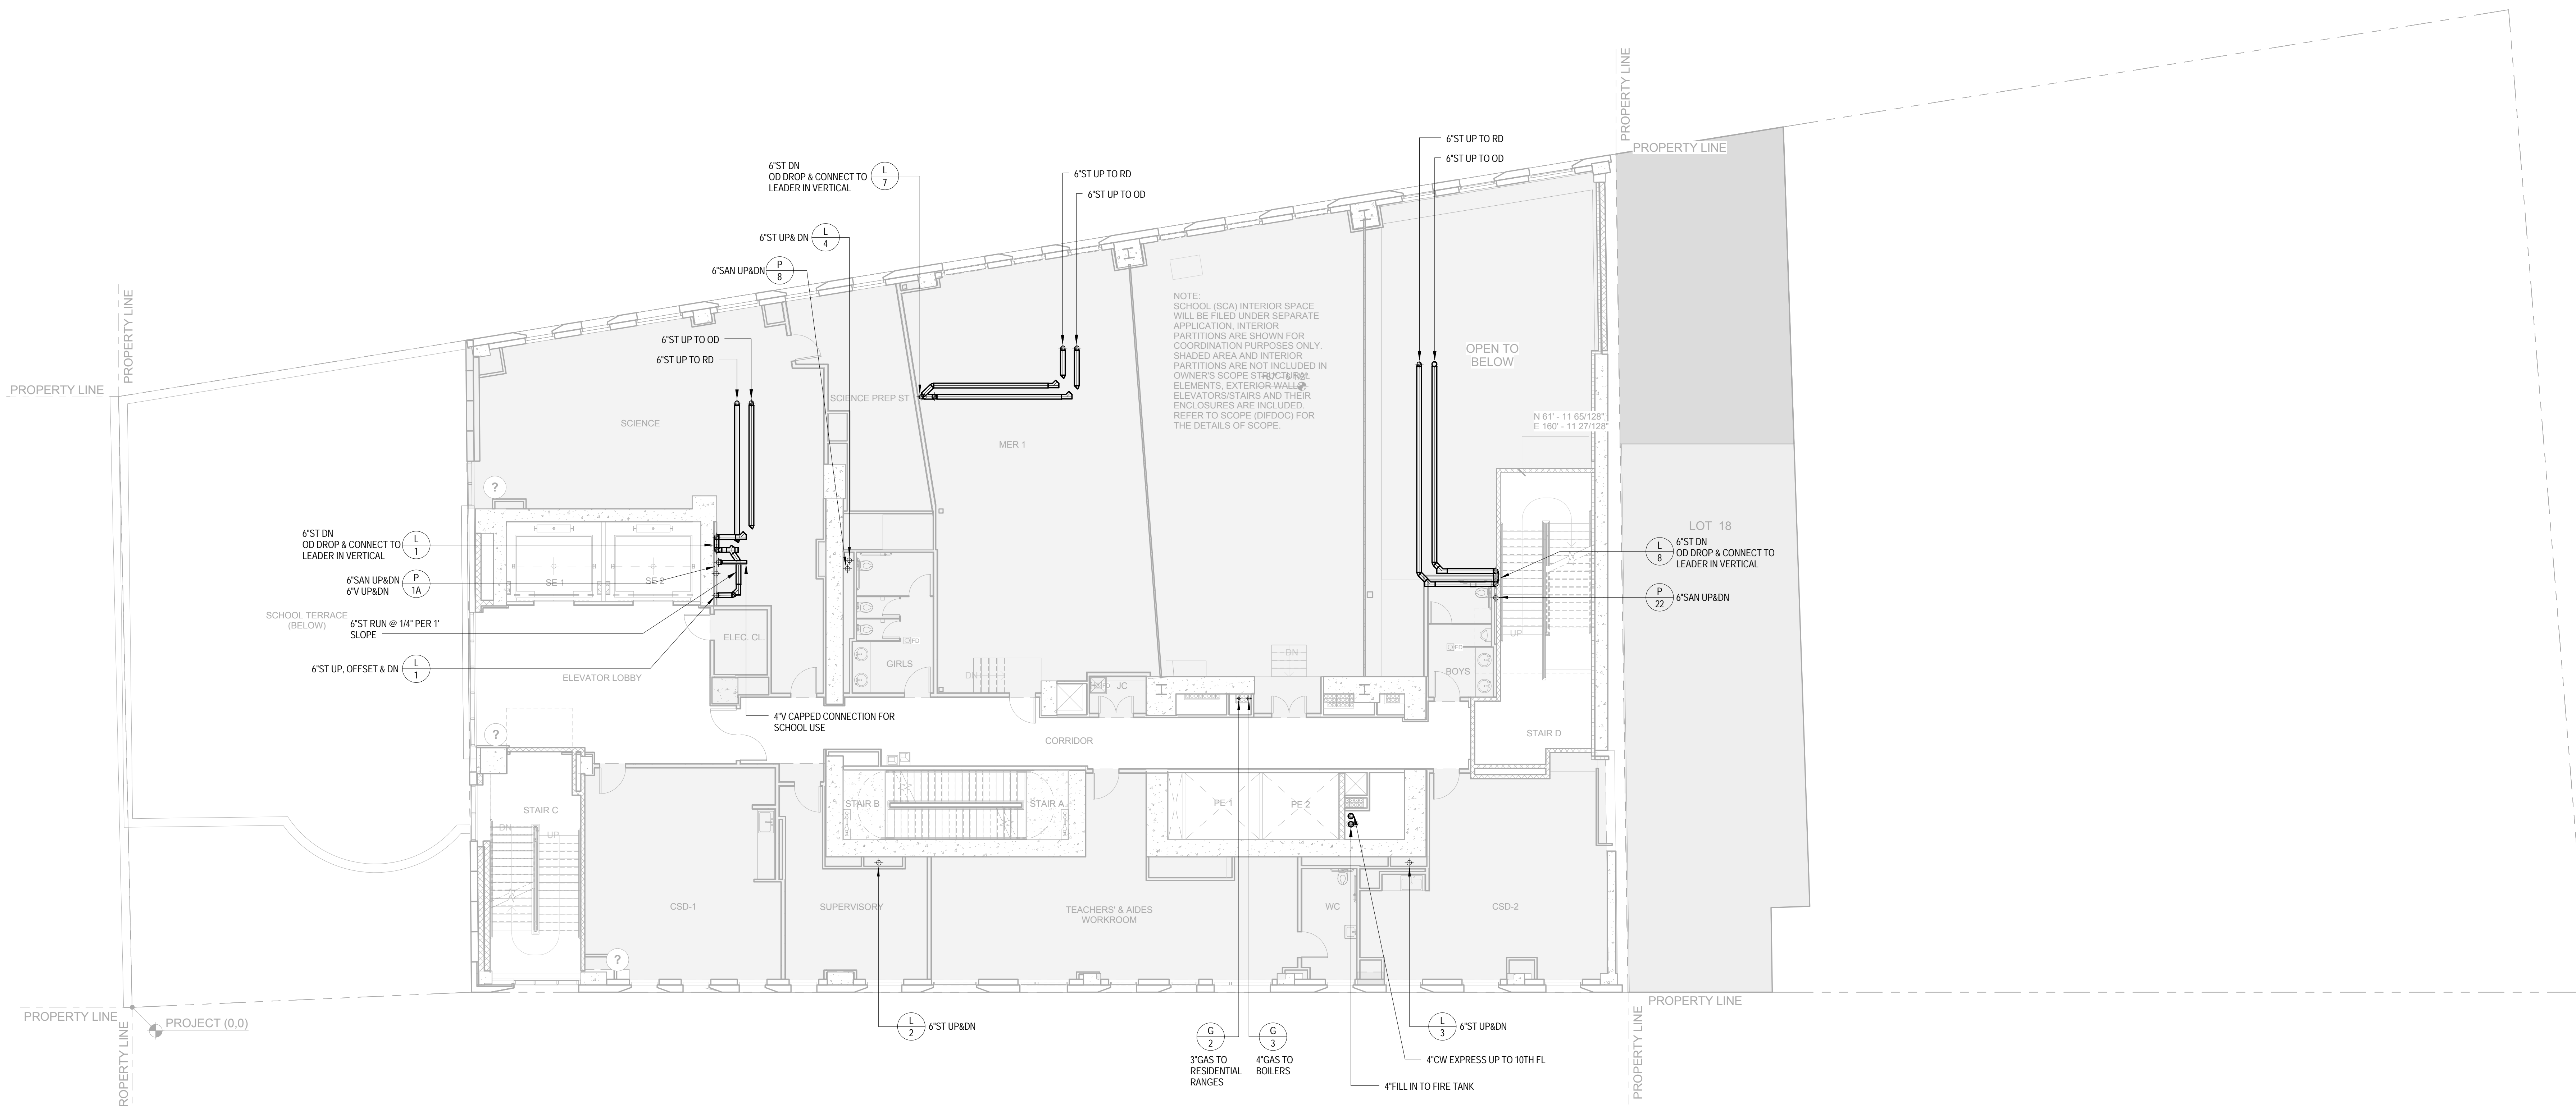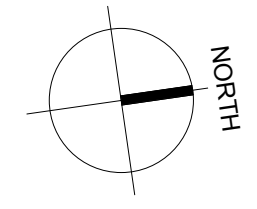

NOTE: SCHOOL (SCA) INTERIOR SPACE WILL BE FILED UNDER SEPARATE APPLICATION. INTERIOR PARTITIONS ARE SHOWN FOR COORDINATION PURPOSES ONLY. SHADDED AREA AND INTERIOR PARTITIONS ARE NOT INCLUDED IN OWNER'S SCOPE. STRUCTURE, ELEVATORS, STAIRS AND THEIR ENCLOSURES ARE INCLUDED. REFER TO SCOPE (DIFDC) FOR THE DETAILS OF SCOPE.


NO.	REVISIONS / SUBMISSIONS	DATE
	DCR SUBMISSION	08.08.2016

**FX FOWLE**  
 FX FOWLE ARCHITECTS, LLP | 22 WEST 10TH STREET | NEW YORK, NY 10011 | T 212.627.1700 | F 212.463.8718 | WWW.FXFWOLE.COM

- DESIMONE CONSULTING ENGINEERS  
18 West 18th Street, 10th Floor, New York, NY 10011 212-632-2211
- DAGHER ENGINEERING, PLLC  
25 Broadway, New York, NY 10002 212-460-2801
- LANGAN ENGINEERING  
21 Penn Plaza, New York, NY 10002 212-475-5400
- DEBORAH BERKE PARTNERS  
220 Fifth Avenue, 7th Floor, New York, NY 10001 212-229-8211
- VAN DEUSEN & ASSOCIATES (VDA)  
150 East 85th Avenue, Suite 210, East Haven, NY 10001 973-904-8220
- STANTEC  
50 West 23rd Street, 8th Floor, NY 10010 212-366-5600

**42 TRINITY PLACE**  
 DRAWING TITLE:  
**7TH FLOOR PLUMBING PLAN**

Drawn: IV	Checked: JM	Reviewed: ED	Date: 01/05/16	Scale: 1/8" = 1'-0"
Project No.: 1699	Card File:	Drawing No.:		

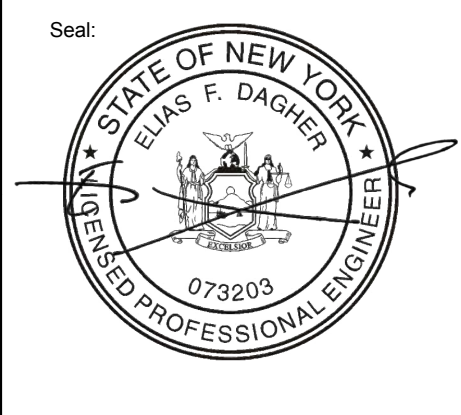


**P-107.00**  
 Sheet 9 of 36

TO THE BEST OF MY KNOWLEDGE, BELIEF AND PROFESSIONAL JUDGMENT, THESE PLANS AND SPECIFICATIONS PREPARED BY THIS OFFICE FOR THE REFERENCE PROJECT ARE IN COMPLIANCE WITH THE ENERGY CONSERVATION CONSTRUCTION CODE OF NEW YORK CITY - EFFECTIVE JAN 2015.


WARNING: IT IS A VIOLATION OF THE NEW YORK STATE EDUCATION LAW FOR ANY PERSON, UNLESS ACTING UNDER THE DIRECTION OF A LICENSED PROFESSIONAL ENGINEER, TO ALTER ANY ITEM ON THESE PLANS IN ANY WAY. IF ALTERATIONS TO THESE PLANS ARE MADE, THE ALTERATIONS SHALL BE MADE IN ACCORDANCE WITH ARTICLE 145 - SUBSECTION 7209 OF THE NEW YORK STATE EDUCATION LAW.

NYC BUILDING DEPARTMENT APPROVAL NOTE: THIS PLAN IS APPROVED ONLY FOR WORK INDICATED ON THE APPLICATION SPECIFICATION SHEET. ALL OTHER MATTERS SHOWN ARE NOT TO BE RELEI UPON, OR TO BE CONSIDERED EITHER AS BEING APPROVED OR IN ACCORDANCE WITH APPLICABLE CODES.



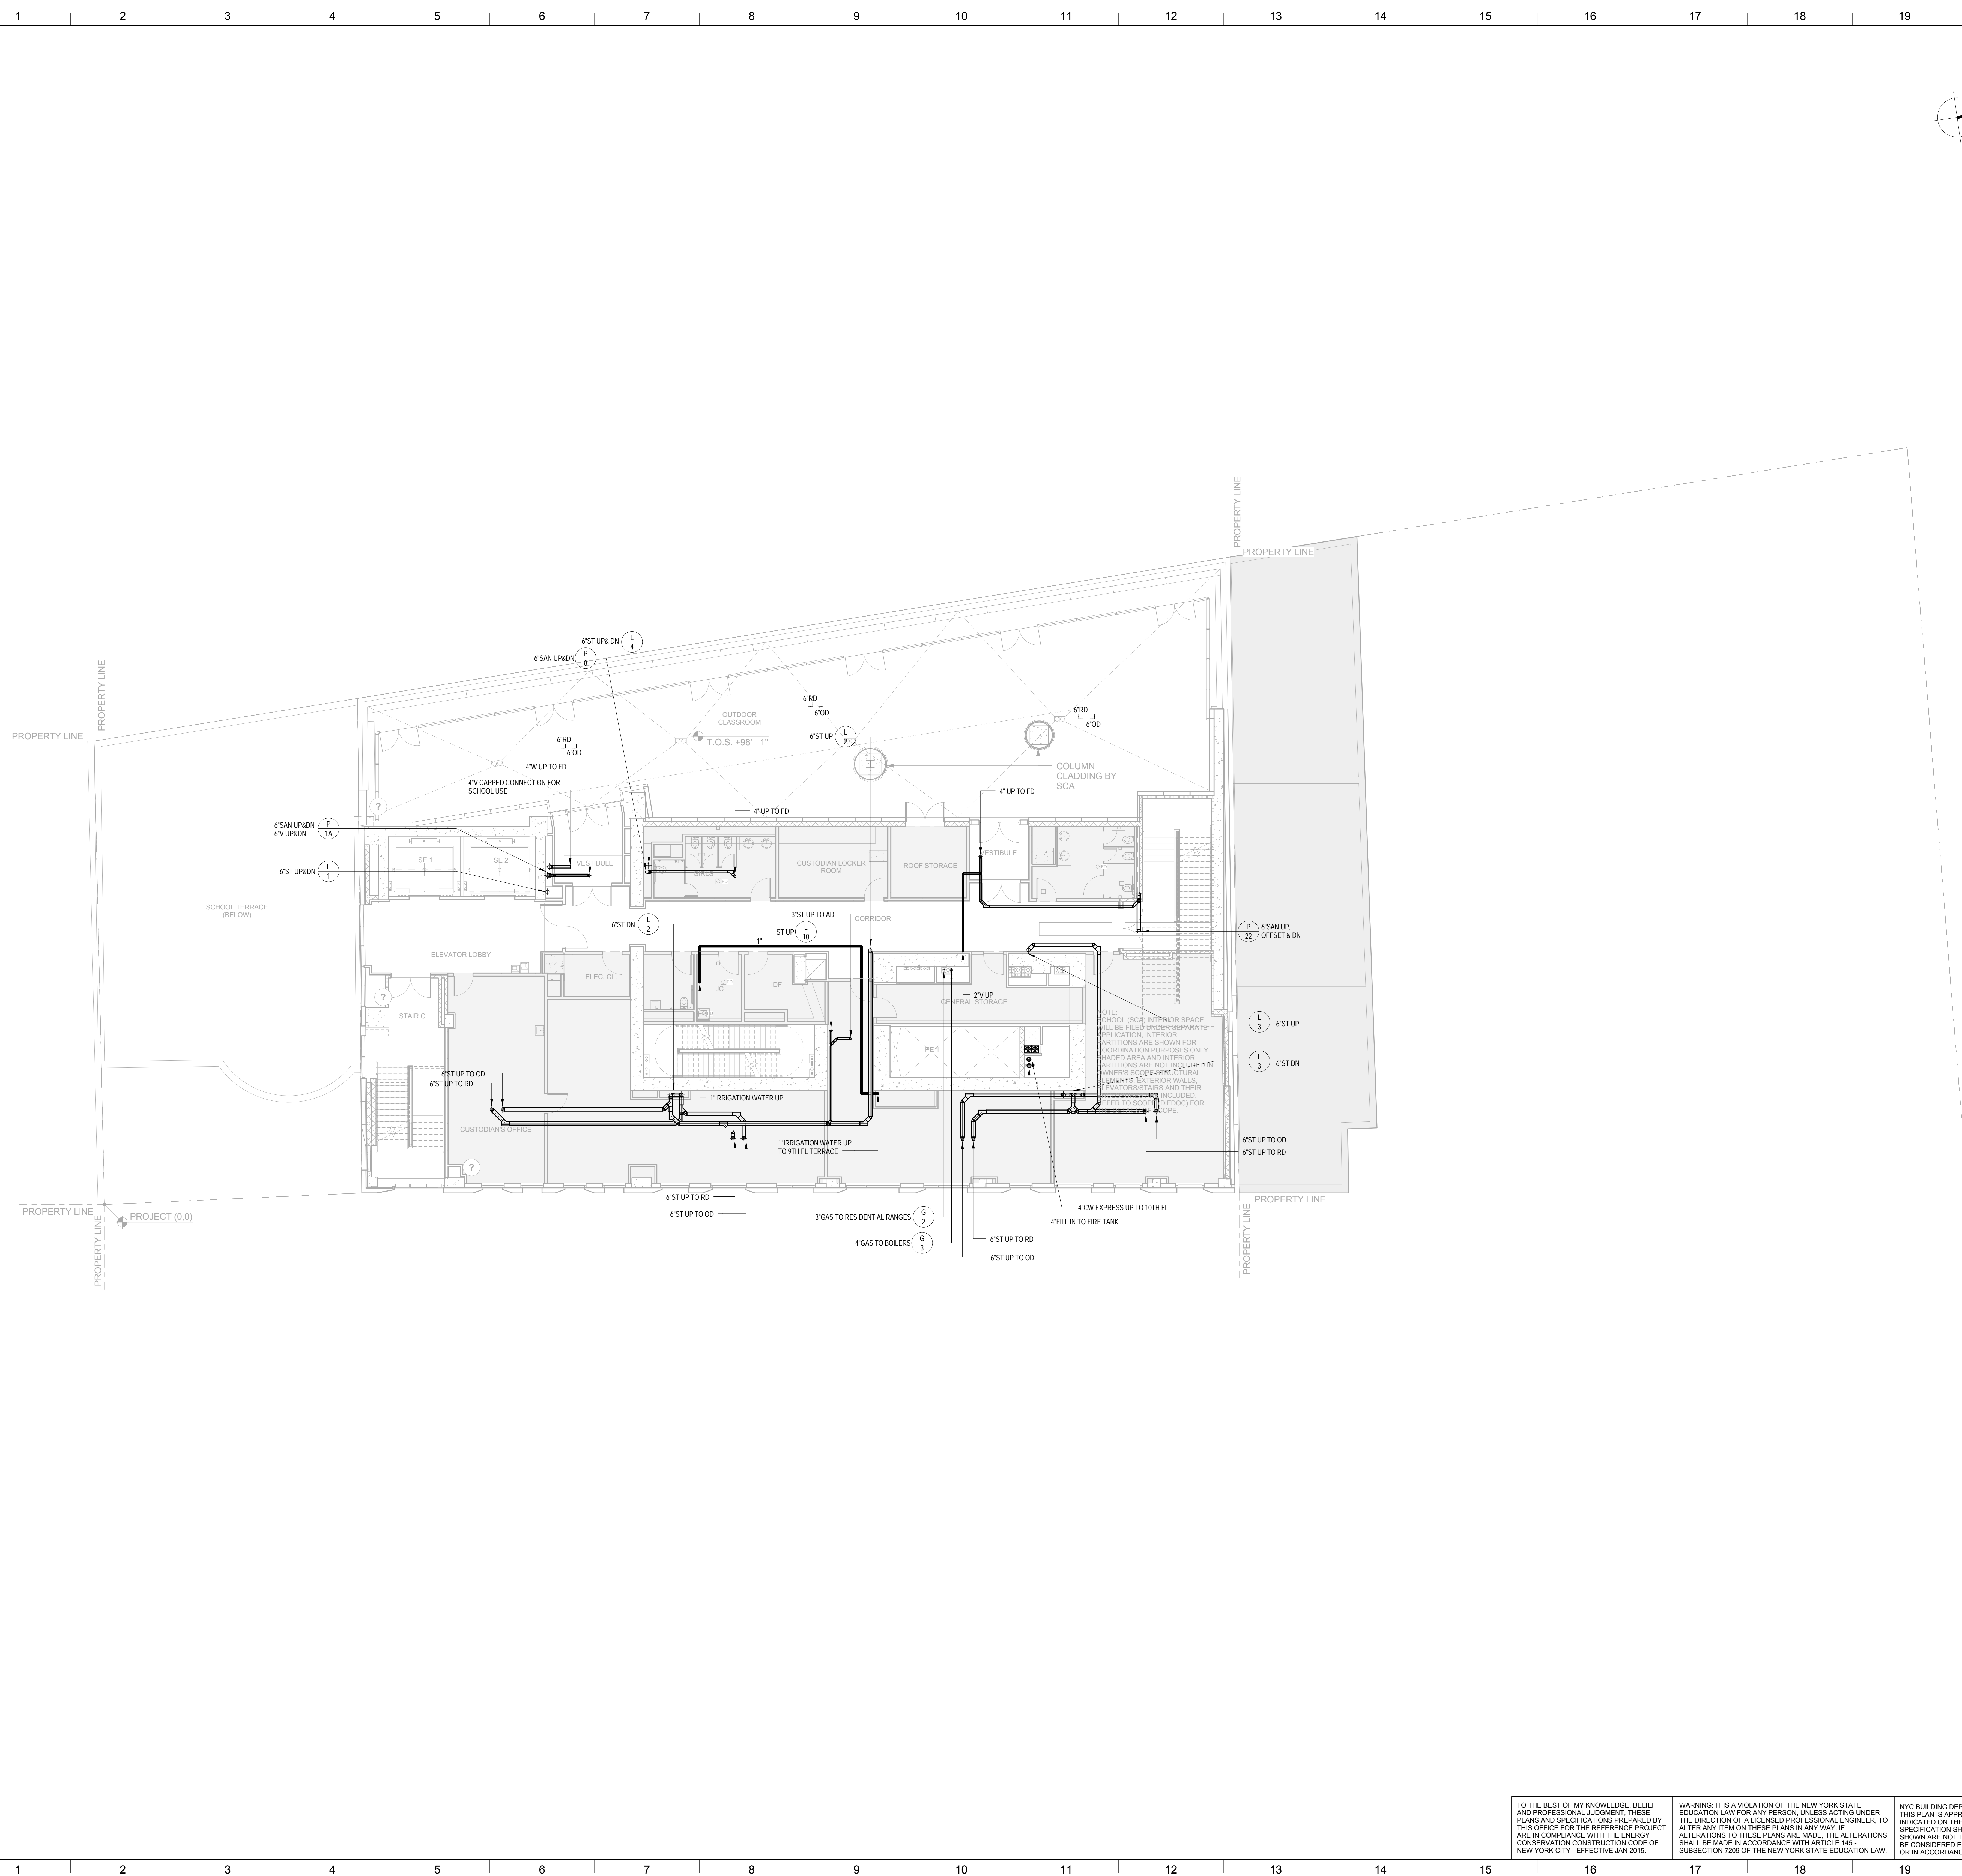

MATERIAL KEYING LEGEND:

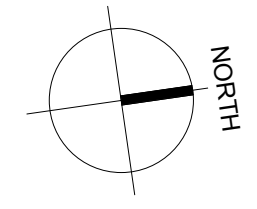

NO. REVISIONS | SUBMISSIONS DATE

**FX FOWLE**  
 FX FOWLE ARCHITECTS, LLP | 22 WEST 10TH STREET | NEW YORK, NY 10011 | 212.627.1700 | 212.463.8718 | WWW.FX FOWLE.COM

**DESIMONE CONSULTING ENGINEERS**  
 18 West 18th Street, 10th Floor, New York, NY 10011 212-632-2211  
 25 Broadway, New York, NY 10002 212-460-2801

**DAGHER ENGINEERING, PLLC**  
 21 Penn Plaza, New York, NY 10005 212-475-5400

**DEBORAH BERKE PARTNERS**  
 220 8th Avenue, 7th Floor, New York, NY 10011 212-229-8211

**LANGAN ENGINEERING**  
 125 Edge Walk Avenue, Suite 310, East Hanover, NJ 10001 973-894-8220

**VAN DEUSEN & ASSOCIATES (VDA)**  
 50 West 23rd Street, 8th Floor, New York, NY 10010 212-368-5600

**STANTEC**

**42 TRINITY PLACE**

DRAWING TITLE:  
**8TH FLOOR PLUMBING PLAN**

Drawn: IV  
 Checked: JM  
 Reviewed: ED  
 Date: 12/02/15  
 Scale: 1/8" = 1'-0"

Project No.: 1689  
 Cad File:  
 Drawing No.:  
 Sheet 10 of 36

**P-108.00**

TO THE BEST OF MY KNOWLEDGE, BELIEF AND PROFESSIONAL JUDGMENT, THESE PLANS AND SPECIFICATIONS PREPARED BY THIS OFFICE FOR THE REFERENCE PROJECT ARE IN COMPLIANCE WITH THE ENERGY CONSERVATION CONSTRUCTION CODE OF NEW YORK CITY - EFFECTIVE JAN 2015.

WARNING: IT IS A VIOLATION OF THE NEW YORK STATE EDUCATION LAW FOR ANY PERSON, UNLESS ACTING UNDER THE DIRECTION OF A LICENSED PROFESSIONAL ENGINEER, TO ALTER ANY ITEM ON THESE PLANS IN ANY WAY. IF ALTERATIONS TO THESE PLANS ARE MADE, THE ALTERATIONS SHALL BE MADE IN ACCORDANCE WITH ARTICLE 145 - SUBSECTION 7209 OF THE NEW YORK STATE EDUCATION LAW.



NYC BUILDING DEPARTMENT APPROVAL NOTE: THIS PLAN IS APPROVED ONLY FOR WORK INDICATED ON THE APPLICATION SPECIFICATION SHEET. ALL OTHER MATTERS SHOWN ARE NOT TO BE RELEI UPON, OR TO BE CONSIDERED EITHER AS BEING APPROVED OR IN ACCORDANCE WITH APPLICABLE CODES.

8/23/16 10:00 AM

8/23/16 10:00 AM



MATERIAL KEYING LEGEND:

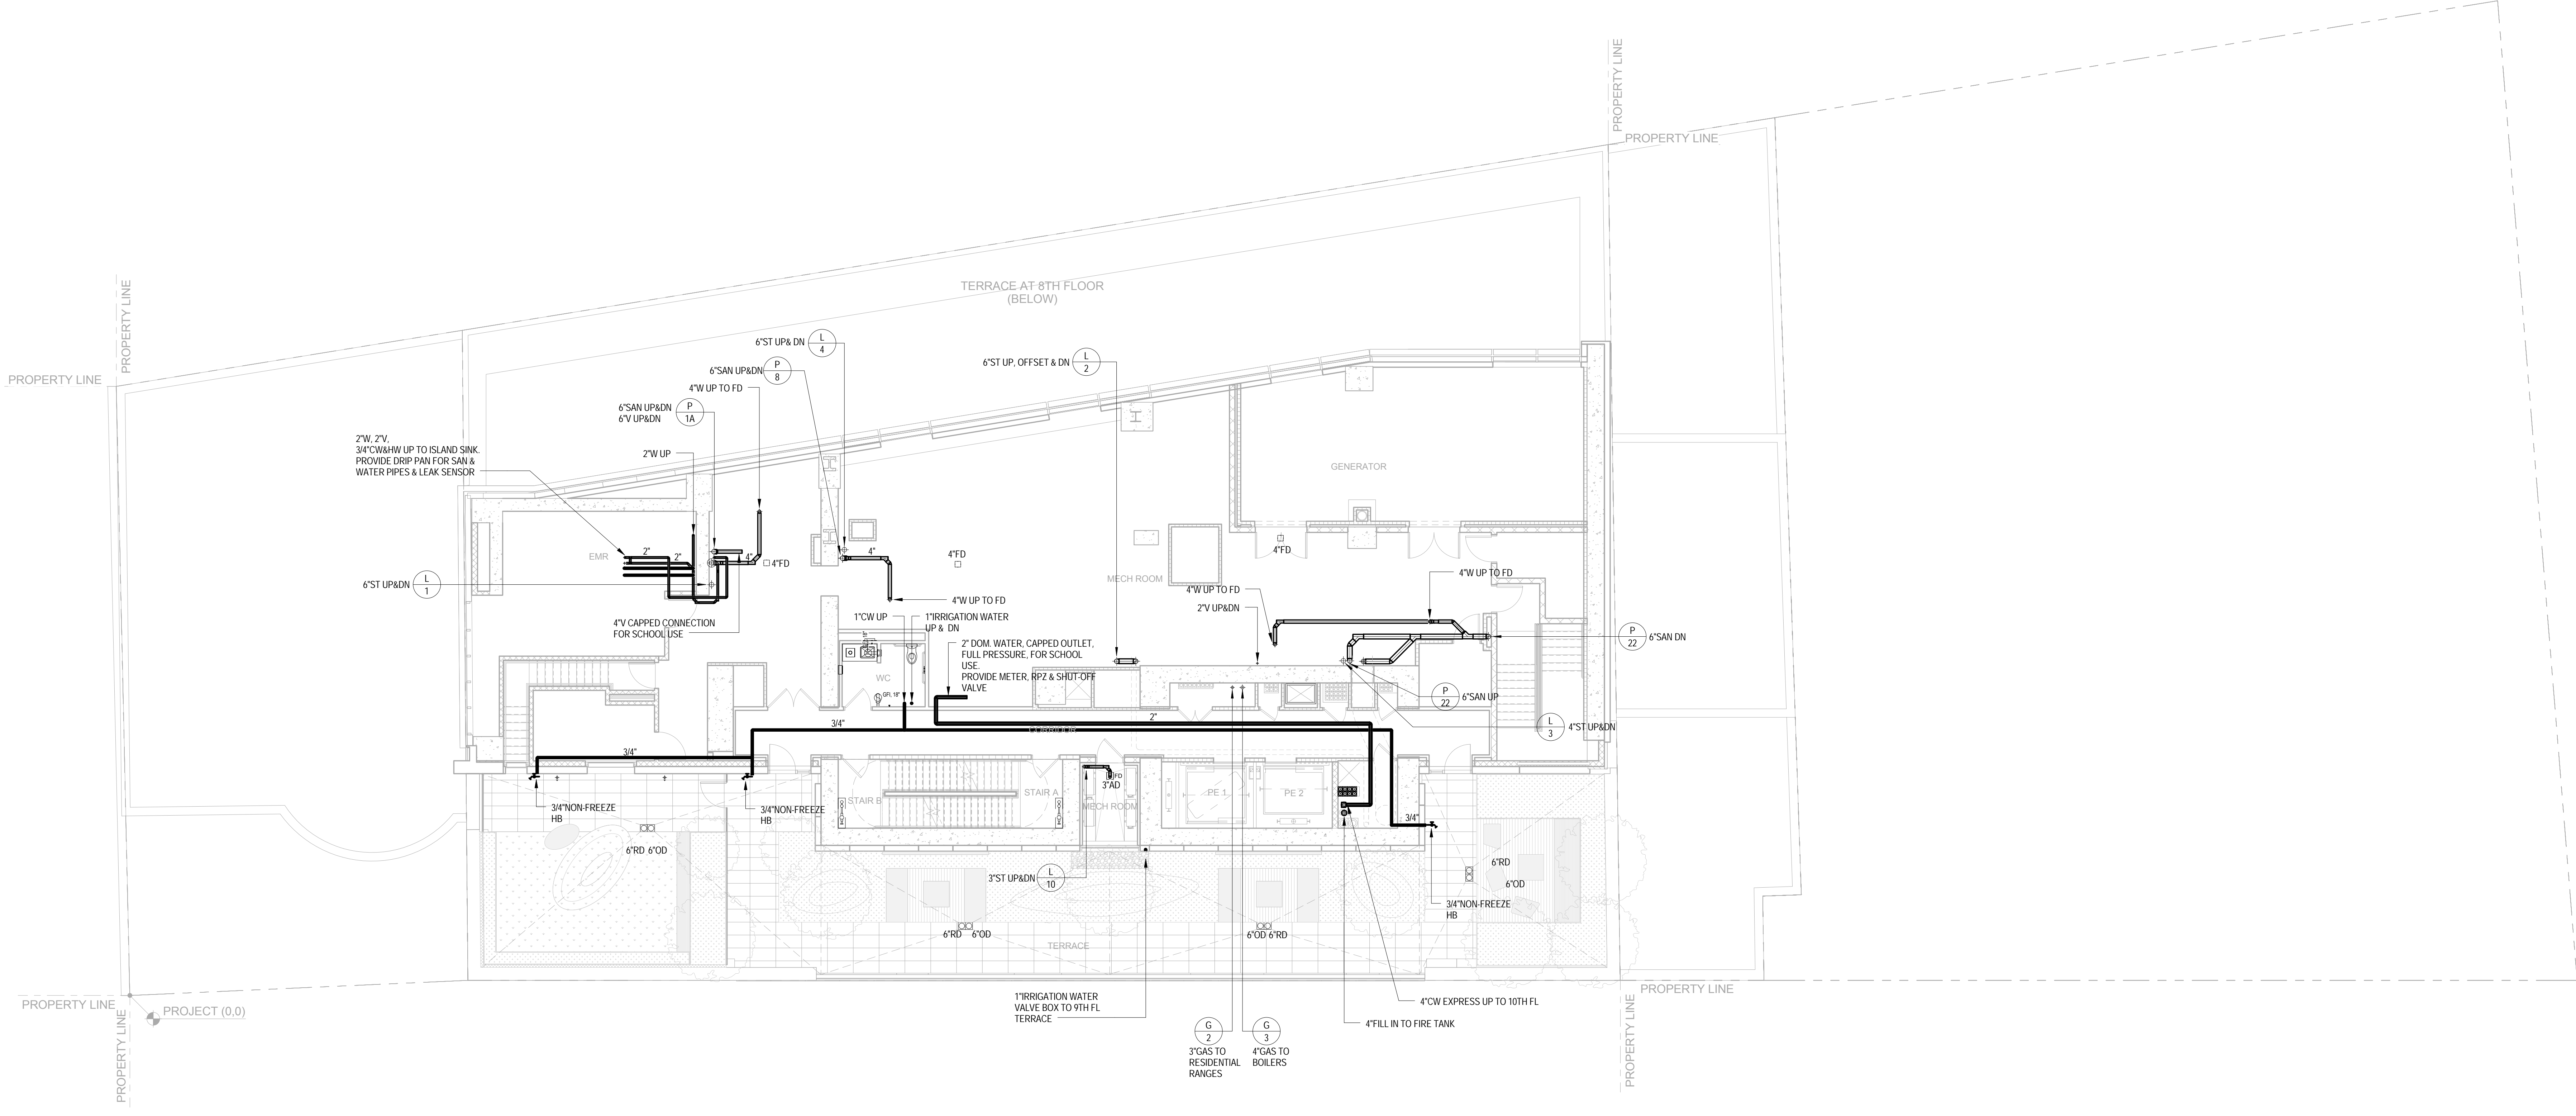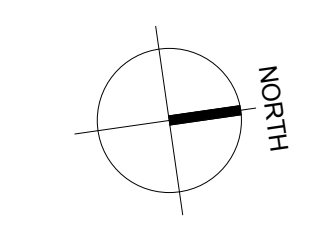


NO.	REVISIONS / SUBMISSIONS	DATE
	DOOR SUBMISSION	08.08.2016

**FX FOWLE**  
FX FOWLE ARCHITECTS, LLP | 22 WEST 10TH STREET | NEW YORK, NY 10011 | 212.627.1931 | 212.443.8718 | WWW.FXFOLE.COM

- DESIMONE CONSULTING ENGINEERS  
18 West 18th Street, 10th Floor, New York, NY 10011 212-632-2211
- DAGHER ENGINEERING, PLLC  
25 Broadway, New York, NY 10002 212-460-2801
- LANGAN ENGINEERING  
21 Penn Plaza, New York, NY 10005 212-475-5400
- DEBORAH BERKE PARTNERS  
220 Fifth Avenue, 7th Floor, New York, NY 10001 212-229-8211
- VAN DEUSEN & ASSOCIATES (VDA)  
125 East 83rd Avenue, Suite 310, East Harlem, NY 10001 973-904-8220
- STANTEC  
50 West 23rd Street, 8th Floor, NY 10010 212-366-5600

**42 TRINITY PLACE**  
  
DRAWING TITLE:  
**9TH FLOOR PLUMBING PLAN**

Drawn: IV	Checked: JM	Project No.: 1689
Reviewed: ED	Scale: 1/8" = 1'-0"	Sheet 11 of 36
Date: 10/22/15		

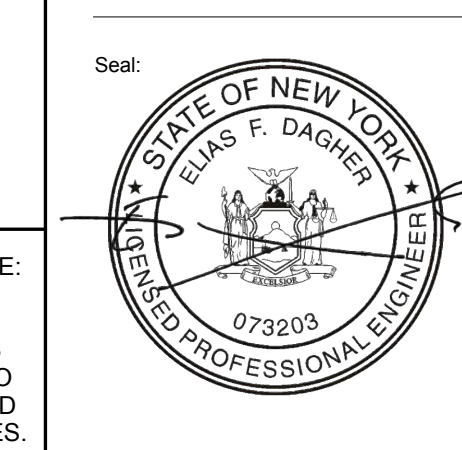

**P-109.00**



TO THE BEST OF MY KNOWLEDGE, BELIEF AND PROFESSIONAL JUDGMENT, THESE PLANS AND SPECIFICATIONS PREPARED BY THIS OFFICE FOR THE REFERENCE PROJECT ARE IN COMPLIANCE WITH THE ENERGY CONSERVATION CONSTRUCTION CODE OF NEW YORK CITY - EFFECTIVE JAN 2015.

WARNING: IT IS A VIOLATION OF THE NEW YORK STATE EDUCATION LAW FOR ANY PERSON, UNLESS ACTING UNDER THE DIRECTION OF A LICENSED PROFESSIONAL ENGINEER, TO ALTER ANY ITEM ON THESE PLANS IN ANY WAY. IF ALTERATIONS TO THESE PLANS ARE MADE, THE ALTERATIONS SHALL BE MADE IN ACCORDANCE WITH ARTICLE 145 - SUBSECTION 7209 OF THE NEW YORK STATE EDUCATION LAW.

NYC BUILDING DEPARTMENT APPROVAL NOTE: THIS PLAN IS APPROVED ONLY FOR WORK INDICATED ON THE APPLICATION SPECIFICATION SHEET. ALL OTHER MATTERS SHOWN ARE NOT TO BE RELED UPON, OR TO BE CONSIDERED EITHER AS BEING APPROVED OR IN ACCORDANCE WITH APPLICABLE CODES.

8/23/16 10:51 AM



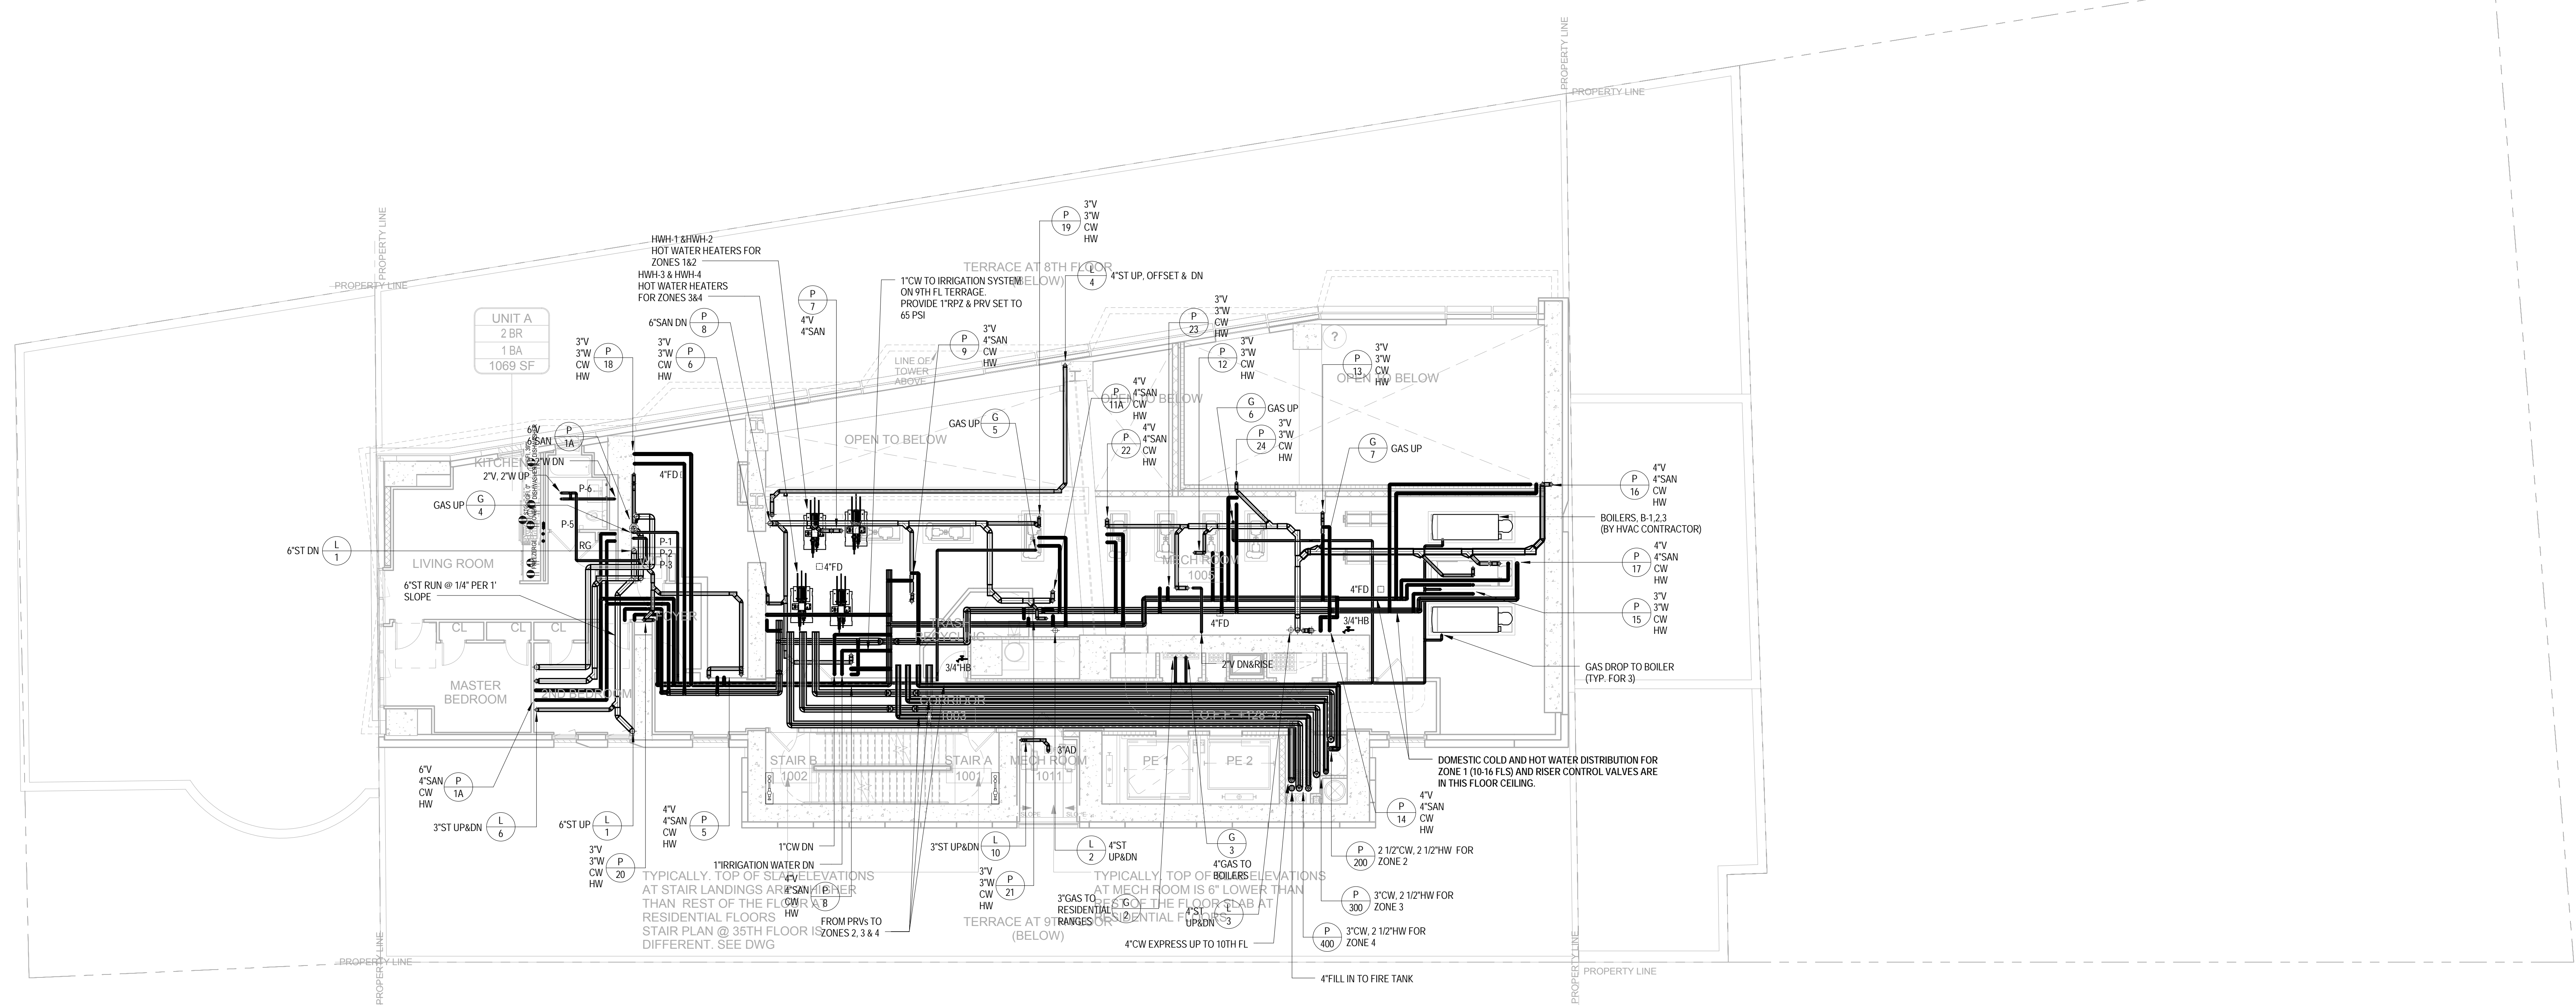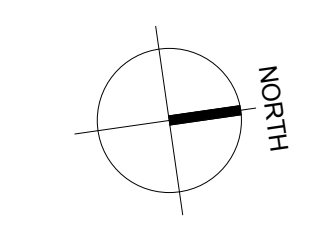

- NOTES:**
1. DOMESTIC WATER DISTRIBUTION FOR ZONE 1 (10-16 FLS) IS IN THE CORRIDOR OF 10TH FLOOR. ALL RISER CONTROL VALVES SHALL BE PROVIDED AND HAVE ACCESS DOORS IN CEILING.
  2. DOMESTIC WATER DISTRIBUTION FOR ZONE 2 (17-23 FLS) IS IN THE CORRIDOR OF 16TH FLOOR. ALL RISER CONTROL VALVES SHALL BE PROVIDED AND HAVE ACCESS DOORS IN CEILING.
  3. DOMESTIC WATER DISTRIBUTION FOR ZONE 3 (24-31 FLS) IS IN THE CORRIDOR OF 28RD FLOOR. ALL RISER CONTROL VALVES SHALL BE PROVIDED AND HAVE ACCESS DOORS IN CEILING.
  4. DOMESTIC WATER DISTRIBUTION FOR ZONE 4 (32-38 FLS) IS IN THE CORRIDOR OF 31ST FLOOR. ALL RISER CONTROL VALVES SHALL BE PROVIDED AND HAVE ACCESS DOORS IN CEILING.
  5. SEE SANITARY RISER DIAGRAM FOR RELIEF VENT LOCATIONS.

NO.	REVISIONS / SUBMISSIONS	DATE
		08.08.2016

**FX FOWLE**  
 FX FOWLE ARCHITECTS, LLP | 22 WEST 60TH STREET | NEW YORK, NY 10011 | 212.627.1700 | 212.443.8718 | WWW.FXFOOWLE.COM

**DESIMONE CONSULTING ENGINEERS**  
 18 West 18th Street, 10th Floor, New York, NY 10011 212-632-2211

**DAGHER ENGINEERING, PLLC**  
 25 Broadway, New York, NY 10002 212-465-2801

**LANGAN ENGINEERING**  
 21 Penn Plaza, New York, NY 10001 212-475-5400

**DEBORAH BERKE PARTNERS**  
 220 Fifth Avenue, 7th Floor, New York, NY 10001 212-229-8211

**VAN DEUSEN & ASSOCIATES (VDA)**  
 125 East 85th Avenue, Suite 310, East Rutherford, NJ 10001 973-994-9220

**STANTEC**  
 50 West 23rd Street, 8th Floor, NY 10010 212-366-5600

**42 TRINITY PLACE**

DRAWING TITLE:  
**10TH FLOOR PLUMBING PLAN**

	Drawn:	Project No.:
	Checked:	1699
	Reviewed:	JM
	ED	10/22/15
Scale:		1/8" = 1'-0"
Sheet:		12 of 36



TO THE BEST OF MY KNOWLEDGE, BELIEF AND PROFESSIONAL JUDGMENT, THESE PLANS AND SPECIFICATIONS PREPARED BY THIS OFFICE FOR THE REFERENCE PROJECT ARE IN COMPLIANCE WITH THE ENERGY CONSERVATION CONSTRUCTION CODE OF NEW YORK CITY - EFFECTIVE JAN 2015.

WARNING: IT IS A VIOLATION OF THE NEW YORK STATE EDUCATION LAW FOR ANY PERSON, UNLESS ACTING UNDER THE DIRECTION OF A LICENSED PROFESSIONAL ENGINEER, TO ALTER ANY ITEM ON THESE PLANS IN ANY WAY. IF ALTERATIONS TO THESE PLANS ARE MADE, THE ALTERATIONS SHALL BE MADE IN ACCORDANCE WITH ARTICLE 145 - SUBSECTION 7209 OF THE NEW YORK STATE EDUCATION LAW.

NYC BUILDING DEPARTMENT APPROVAL NOTE: THIS PLAN IS APPROVED ONLY FOR WORK INDICATED ON THE APPLICATION SPECIFICATION SHEET. ALL OTHER MATTERS SHOWN ARE NOT TO BE REPLIED UPON, OR TO BE CONSIDERED EITHER AS BEING APPROVED OR IN ACCORDANCE WITH APPLICABLE CODES.

**P-110.00**



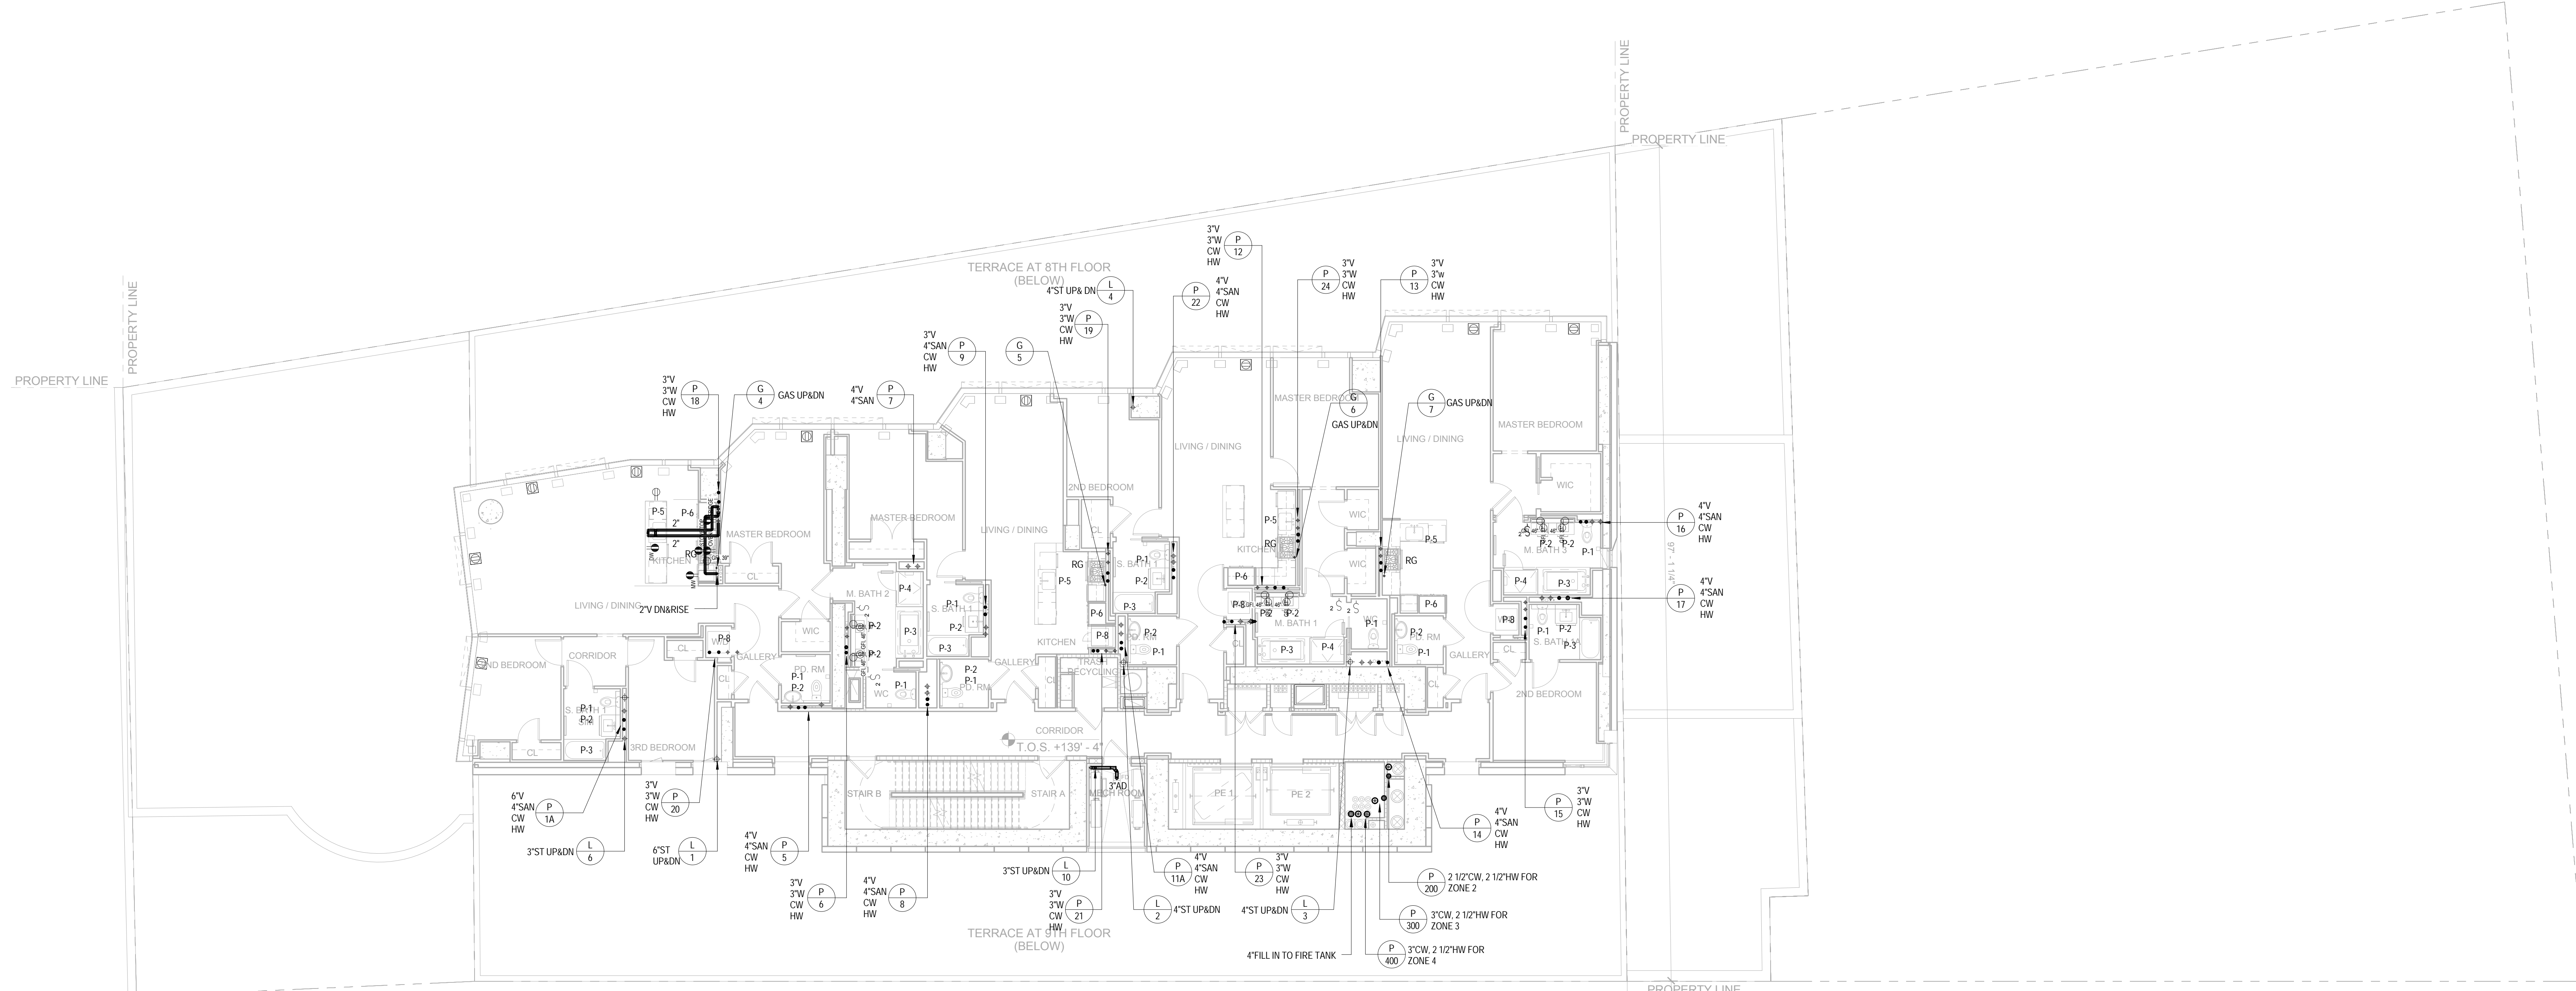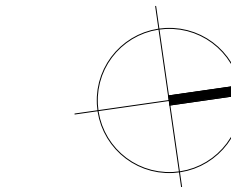

**NOTES**

1. DOMESTIC WATER DISTRIBUTION FOR ZONE 1 (00-16 FLS) IS IN THE CORRIDOR OF 10TH FLOOR. ALL RISER CONTROL VALVES SHALL BE PROVIDED AND HAVE ACCESS DOORS IN CEILING.
2. DOMESTIC WATER DISTRIBUTION FOR ZONE 2 (17-23 FLS) IS IN THE CORRIDOR OF 18TH FLOOR. ALL RISER CONTROL VALVES SHALL BE PROVIDED AND HAVE ACCESS DOORS IN CEILING.
3. DOMESTIC WATER DISTRIBUTION FOR ZONE 3 (24-31 FLS) IS IN THE CORRIDOR OF 23RD FLOOR. ALL RISER CONTROL VALVES SHALL BE PROVIDED AND HAVE ACCESS DOORS IN CEILING.
4. DOMESTIC WATER DISTRIBUTION FOR ZONE 4 (32-38 FLS) IS IN THE CORRIDOR OF 31ST FLOOR. ALL RISER CONTROL VALVES SHALL BE PROVIDED AND HAVE ACCESS DOORS IN CEILING.
5. SEE SANITARY RISER DIAGRAM FOR RELIEF VENT LOCATIONS.

TO THE BEST OF MY KNOWLEDGE, BELIEF AND PROFESSIONAL JUDGMENT, THESE PLANS AND SPECIFICATIONS PREPARED BY THIS OFFICE FOR THE REFERENCE PROJECT ARE IN COMPLIANCE WITH THE ENERGY CONSERVATION CONSTRUCTION CODE OF NEW YORK CITY - EFFECTIVE JAN 2015.

WARNING: IT IS A VIOLATION OF THE NEW YORK STATE EDUCATION LAW FOR ANY PERSON, UNLESS ACTING UNDER THE DIRECTION OF A LICENSED PROFESSIONAL ENGINEER, TO ALTER ANY ITEM ON THESE PLANS IN ANY WAY. IF ALTERATIONS TO THESE PLANS ARE MADE, THE ALTERATIONS SHALL BE MADE IN ACCORDANCE WITH ARTICLE 145 - SUBSECTION 7209 OF THE NEW YORK STATE EDUCATION LAW.

NYC BUILDING DEPARTMENT APPROVAL NOTE: THIS PLAN IS APPROVED ONLY FOR WORK INDICATED ON THE APPLICATION SPECIFICATION SHEET. ALL OTHER MATTERS SHOWN ARE NOT TO BE REPLIED UPON, OR TO BE CONSIDERED EITHER AS BEING APPROVED OR IN ACCORDANCE WITH APPLICABLE CODES.

NO.	REVISIONS / SUBMISSIONS	DATE
	DOOR SUBMISSION	08.08.2016



FX FOWLE ARCHITECTS, LLP | 22 WEST 10TH STREET | NEW YORK, NY 10011 | 212.627.1700 | F 212.463.8718 | WWW.FXFOWLE.COM

**DESIMONE CONSULTING ENGINEERS**  
18 West 18th Street, 10th Floor, New York, NY 10011 212-632-2211

**DAGHER ENGINEERING, PLLC**  
25 Broadway, New York, NY 10003 212-460-2801

**LANGAN ENGINEERING**  
21 Penn Plaza, New York, NY 10003 212-475-5400

**DEBORAH BERKE PARTNERS**  
220 Fifth Avenue, 7th Floor, New York, NY 10001 212-229-8211

**VAN DEUSEN & ASSOCIATES (VDA)**  
125 East 86th Avenue, Suite 310, East Haven, NY 10001 973-904-9220

**STANTEC**  
50 West 23rd Street, 8th Floor, NY 10010 212-366-5600



42 TRINITY PLACE

DRAWING TITLE:  
**11TH-15TH, 17TH-22ND TYPICAL FLOOR  
PLUMBING PLAN**

Seal:	Drawn:	Project No.:
	JV	1699
	Checked:	Coord File:
	JM	
	Reviewed:	Drawing No.:
	ED	P-111.00
	Date:	Scale:
	10/22/15	1/8" = 1'-0"
	Sheet 13 of 36	



MATERIAL KEYING LEGEND:

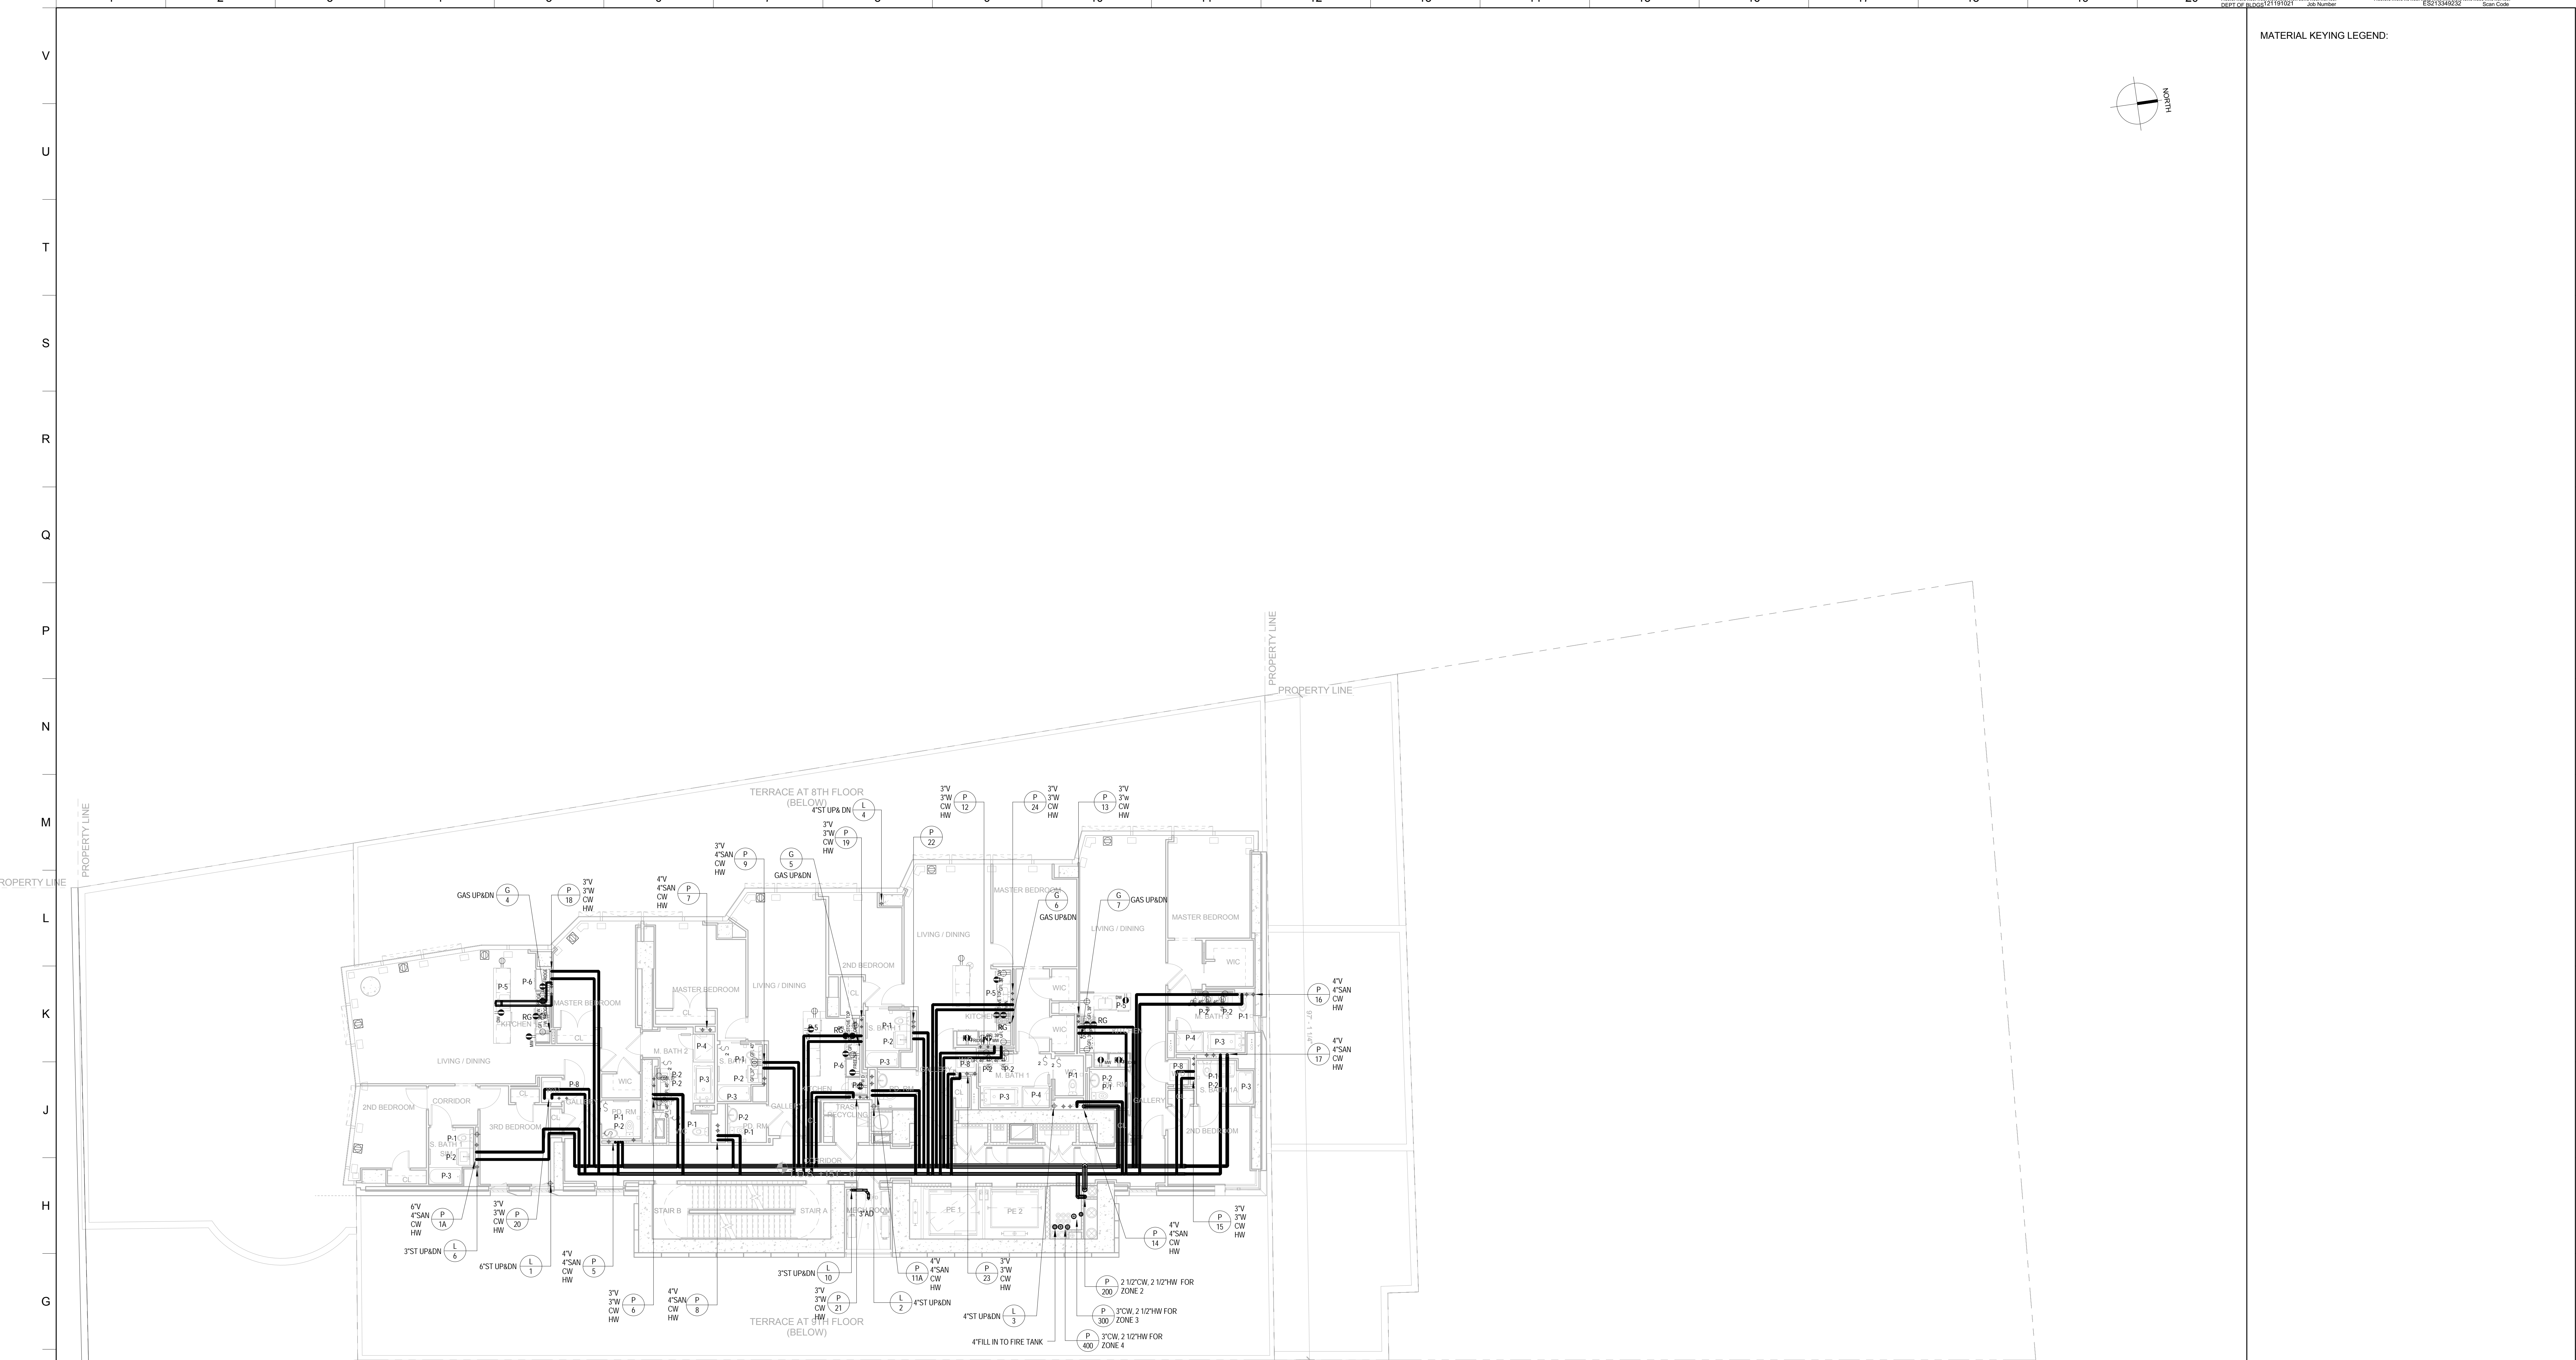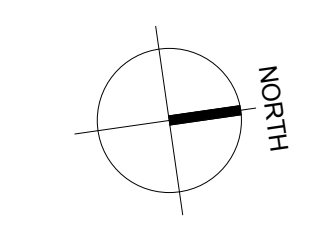

- NOTES:**
1. DOMESTIC WATER DISTRIBUTION FOR ZONE 1 (10-16 FLS) IS IN THE CORRIDOR OF 10TH FLOOR. ALL RISER CONTROL VALVES SHALL BE PROVIDED AND HAVE ACCESS DOORS IN CEILING.
  2. DOMESTIC WATER DISTRIBUTION FOR ZONE 2 (17-23 FLS) IS IN THE CORRIDOR OF 16TH FLOOR. ALL RISER CONTROL VALVES SHALL BE PROVIDED AND HAVE ACCESS DOORS IN CEILING.
  3. DOMESTIC WATER DISTRIBUTION FOR ZONE 3 (24-31 FLS) IS IN THE CORRIDOR OF 23RD FLOOR. ALL RISER CONTROL VALVES SHALL BE PROVIDED AND HAVE ACCESS DOORS IN CEILING.
  4. DOMESTIC WATER DISTRIBUTION FOR ZONE 4 (32-38 FLS) IS IN THE CORRIDOR OF 31ST FLOOR. ALL RISER CONTROL VALVES SHALL BE PROVIDED AND HAVE ACCESS DOORS IN CEILING.
  5. SEE SANITARY RISER DIAGRAM FOR RELIEF VENT LOCATIONS.

NO.	REVISIONS / SUBMISSIONS	DATE

**FX FOWLE**

DESIMONE CONSULTING ENGINEERS  
 18 West 18th Street, 10th Floor, New York, NY 10011 212-632-2211  
 25 Broadway, New York, NY 10005 212-465-2801

DAGHER ENGINEERING, PLLC  
 21 Penn Plaza, New York, NY 10005 212-475-5400

DEBORAH BERKE PARTNERS  
 220 Fifth Avenue, 7th Floor, New York, NY 10001 212-229-8211

VAN DEUSEN & ASSOCIATES (VDA)  
 125 Edge Park Avenue, Suite 210, East Hanover, NJ 10001 973-894-8220

STANTEC  
 50 West 23rd Street, 8th Floor, NY 10010 212-366-5600

**42 TRINITY PLACE**

DRAWING TITLE:  
**16TH FLOOR PLUMBING PLAN**

	Drawn: JV	Project No.: 1669
	Checked: JM	Coord File:
	Reviewed: ED	Drawing No.:
	Date: 01/05/16	Scale:
	Scale: 1/8" = 1'-0"	Sheet 14 of 36



TO THE BEST OF MY KNOWLEDGE, BELIEF AND PROFESSIONAL JUDGMENT, THESE PLANS AND SPECIFICATIONS PREPARED BY THIS OFFICE FOR THE REFERENCE PROJECT ARE IN COMPLIANCE WITH THE ENERGY CONSERVATION CONSTRUCTION CODE OF NEW YORK CITY - EFFECTIVE JAN 2015.

WARNING: IT IS A VIOLATION OF THE NEW YORK STATE EDUCATION LAW FOR ANY PERSON, UNLESS ACTING UNDER THE DIRECTION OF A LICENSED PROFESSIONAL ENGINEER, TO ALTER ANY ITEM ON THESE PLANS IN ANY WAY. IF ALTERATIONS TO THESE PLANS ARE MADE, THE ALTERATIONS SHALL BE MADE IN ACCORDANCE WITH ARTICLE 145 - SUBSECTION 7209 OF THE NEW YORK STATE EDUCATION LAW.

NYC BUILDING DEPARTMENT APPROVAL NOTE: THIS PLAN IS APPROVED ONLY FOR WORK INDICATED ON THE APPLICATION SPECIFICATION SHEET. ALL OTHER MATTERS SHOWN ARE NOT TO BE RELED UPON, OR TO BE CONSIDERED EITHER AS BEING APPROVED OR IN ACCORDANCE WITH APPLICABLE CODES.

**P-116.00**



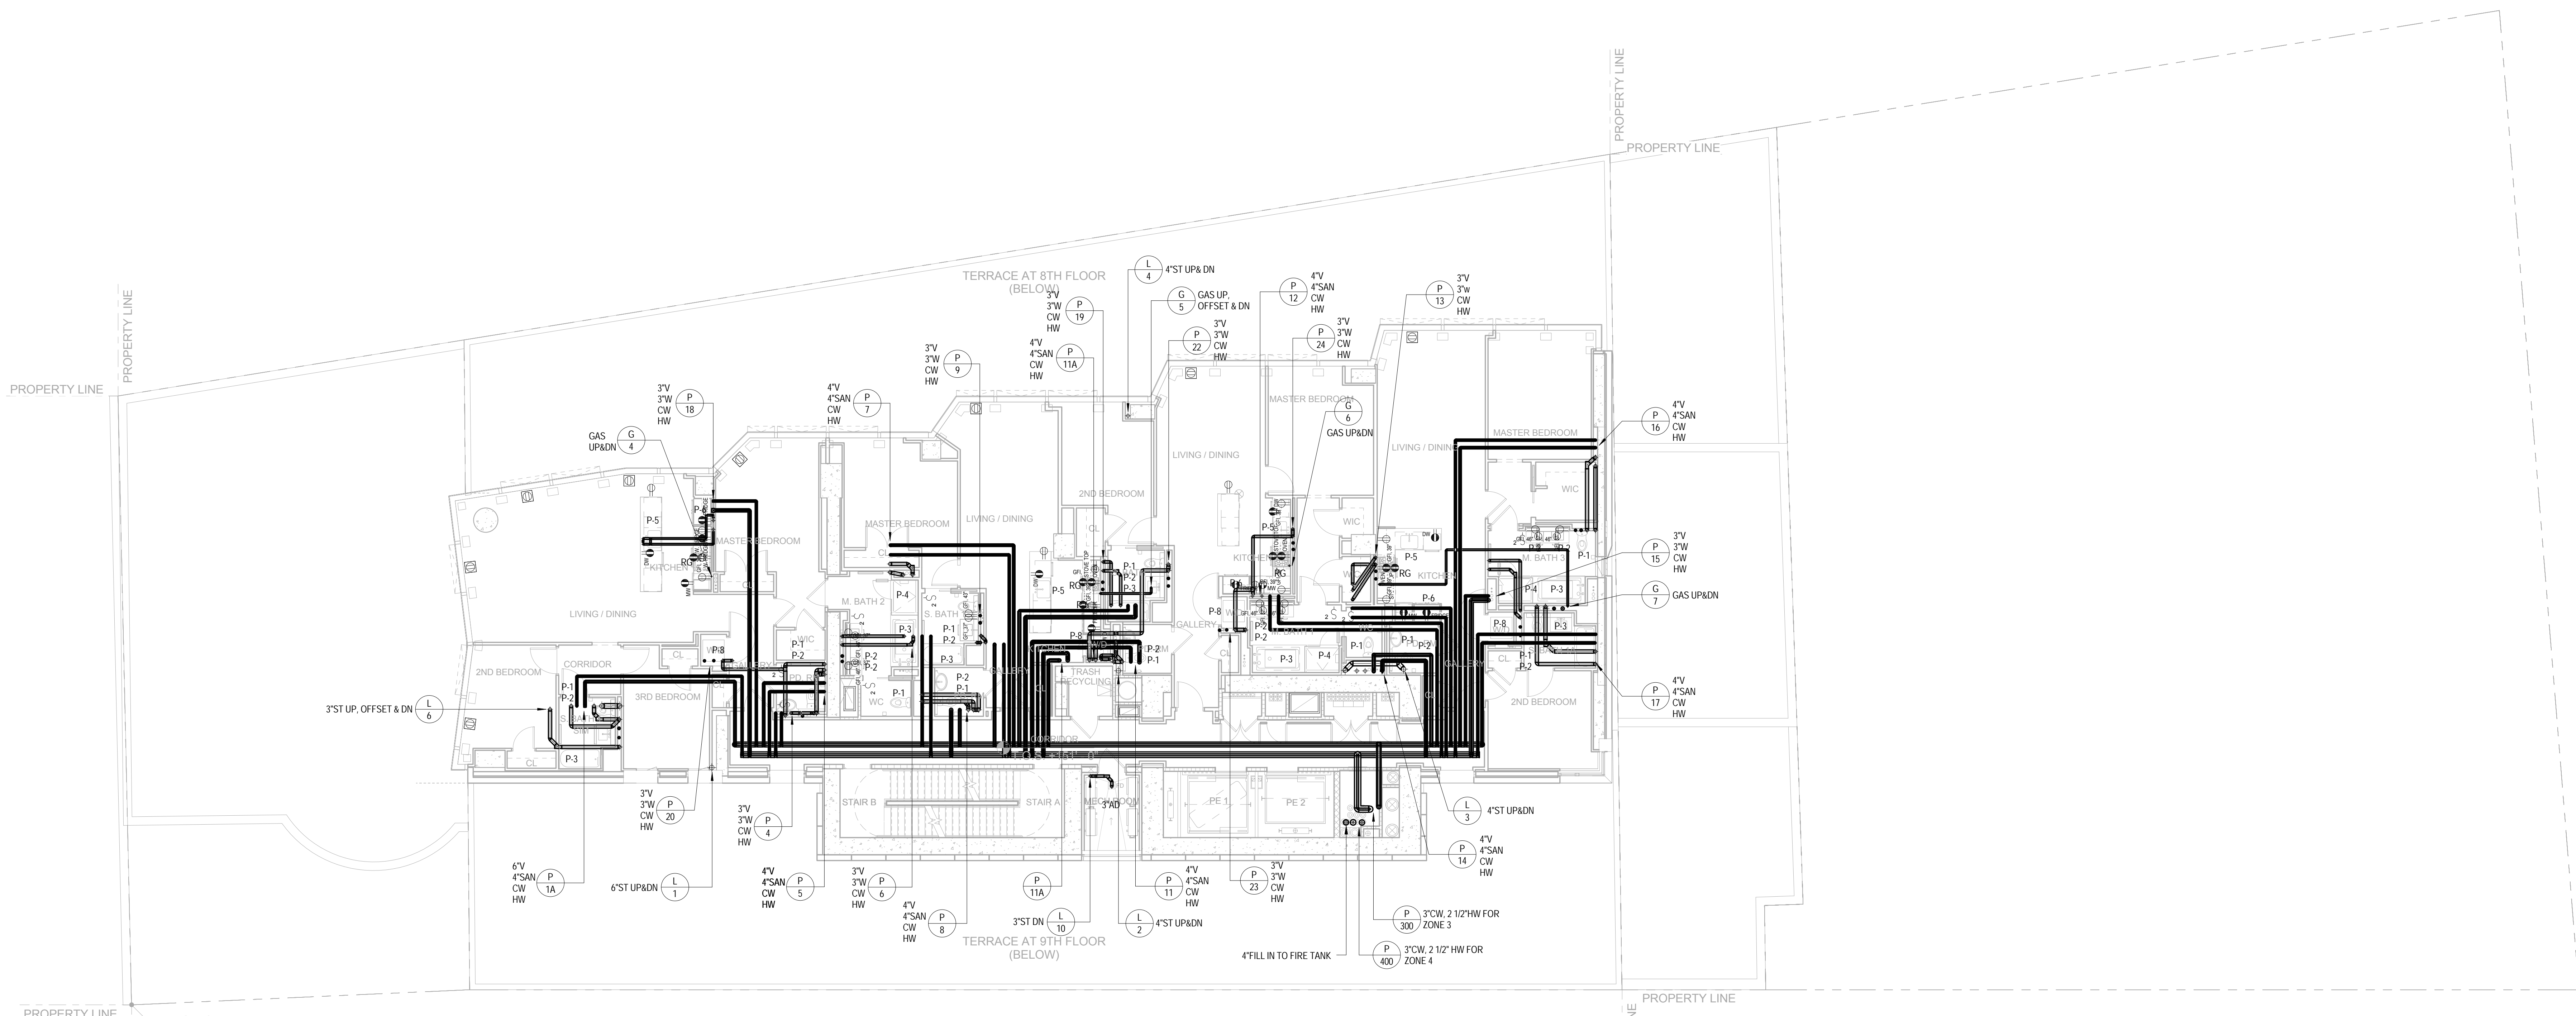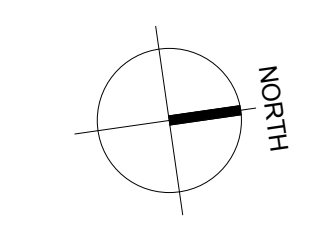

NOTES:  
 1. DOMESTIC WATER DISTRIBUTION FOR ZONE 1 (0-16 FLS) IS IN THE CORRIDOR OF 10TH FLOOR. ALL RISER CONTROL VALVES SHALL BE PROVIDED AND HAVE ACCESS DOORS IN CEILING.  
 2. DOMESTIC WATER DISTRIBUTION FOR ZONE 2 (17-23 FLS) IS IN THE CORRIDOR OF 16TH FLOOR. ALL RISER CONTROL VALVES SHALL BE PROVIDED AND HAVE ACCESS DOORS IN CEILING.  
 3. DOMESTIC WATER DISTRIBUTION FOR ZONE 3 (24-31 FLS) IS IN THE CORRIDOR OF 23RD FLOOR. ALL RISER CONTROL VALVES SHALL BE PROVIDED AND HAVE ACCESS DOORS IN CEILING.  
 4. DOMESTIC WATER DISTRIBUTION FOR ZONE 4 (32-38 FLS) IS IN THE CORRIDOR OF 31ST FLOOR. ALL RISER CONTROL VALVES SHALL BE PROVIDED AND HAVE ACCESS DOORS IN CEILING.  
 5. SEE SANITARY RISER DIAGRAM FOR RELIEF VENT LOCATIONS.


NO.	REVISIONS / SUBMISSIONS	DATE
	DCR SUBMISSION	08.08.2016



DESIMONE CONSULTING ENGINEERS  
 18 West 18th Street, 10th Floor, New York, NY 10011 212-632-2211  
 25 Broadway, New York, NY 10002 212-460-2801  
 DAGHER ENGINEERING, PLLC  
 21 Penn Plaza, New York, NY 10007 212-475-5400  
 LANGAN ENGINEERING  
 220 Fifth Avenue, 7th Floor, New York, NY 10001 212-229-8211  
 VAN DEUSEN & ASSOCIATES (VDA)  
 125 East 83rd Avenue, Suite 310, East Haven, NY 10001 973-904-8220  
 STANTEC  
 50 West 23rd Street, 8th Floor, NY 10010 212-366-5600

**42 TRINITY PLACE**  
**23RD FLOOR PLUMBING PLAN**

Drawn: IV	Project No.: 1689
Checked: JM	Coord File:
Reviewed: ED	Drawing No.:
Date: 01/06/16	Scale: 1/8" = 1'-0"
Sheet 15 of 36	

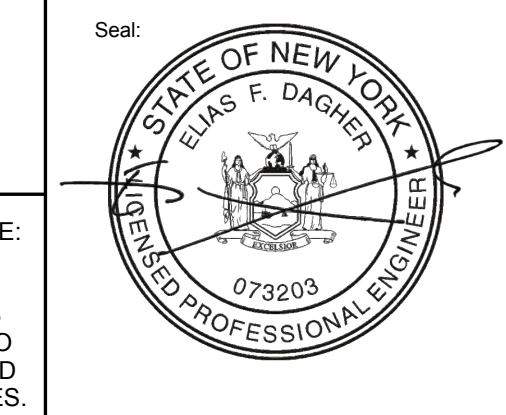



P-123.00

TO THE BEST OF MY KNOWLEDGE, BELIEF AND PROFESSIONAL JUDGMENT, THESE PLANS AND SPECIFICATIONS PREPARED BY THIS OFFICE FOR THE REFERENCE PROJECT ARE IN COMPLIANCE WITH THE ENERGY CONSERVATION CONSTRUCTION CODE OF NEW YORK CITY - EFFECTIVE JAN 2015.

WARNING: IT IS A VIOLATION OF THE NEW YORK STATE EDUCATION LAW FOR ANY PERSON, UNLESS ACTING UNDER THE DIRECTION OF A LICENSED PROFESSIONAL ENGINEER, TO ALTER ANY ITEM ON THESE PLANS IN ANY WAY. IF ALTERATIONS TO THESE PLANS ARE MADE, THE ALTERATIONS SHALL BE MADE IN ACCORDANCE WITH ARTICLE 145 - SUBSECTION 7209 OF THE NEW YORK STATE EDUCATION LAW.

NYC BUILDING DEPARTMENT APPROVAL NOTE: THIS PLAN IS APPROVED ONLY FOR WORK INDICATED ON THE APPLICATION SPECIFICATION SHEET. ALL OTHER MATTERS SHOWN ARE NOT TO BE RELIED UPON, OR TO BE CONSIDERED EITHER AS BEING APPROVED OR IN ACCORDANCE WITH APPLICABLE CODES.



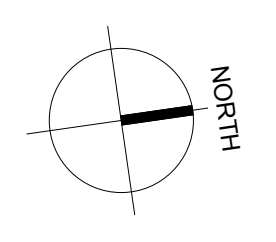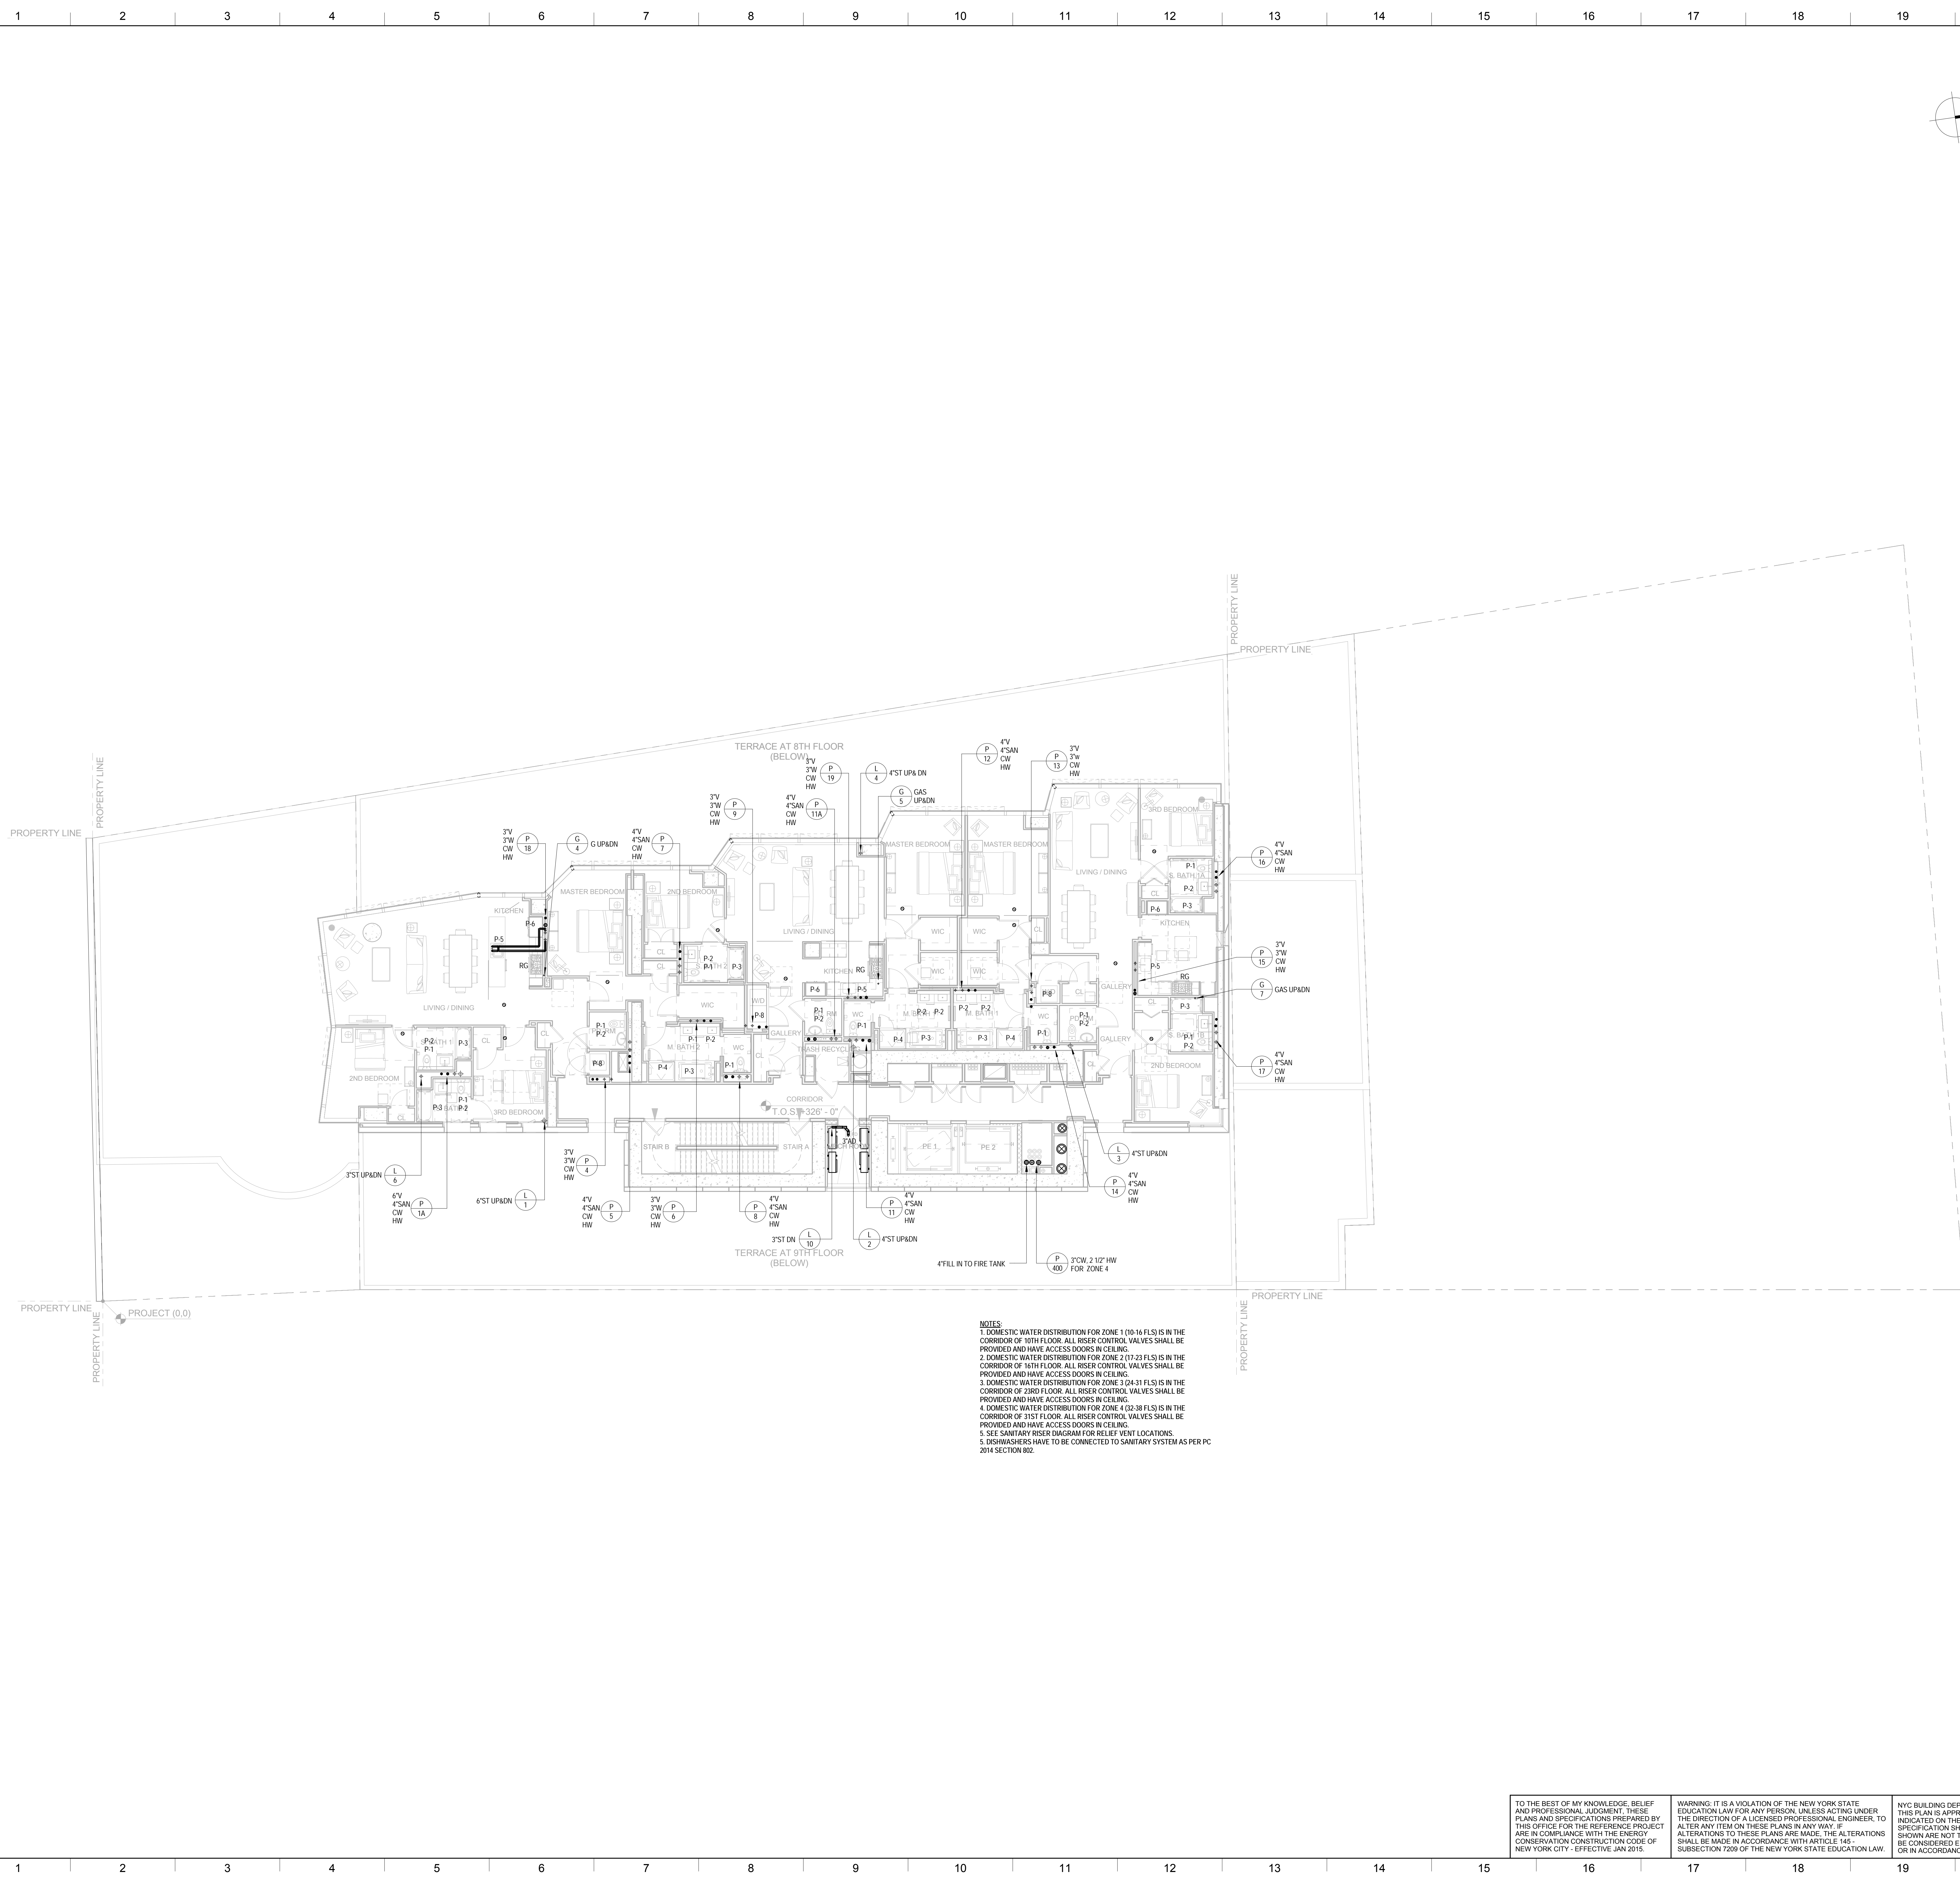

NOTES  
 1. DOMESTIC WATER DISTRIBUTION FOR ZONE 1 (00-16 FLS) IS IN THE CORRIDOR OF 10TH FLOOR. ALL RISER CONTROL VALVES SHALL BE PROVIDED AND HAVE ACCESS DOORS IN CEILING.  
 2. DOMESTIC WATER DISTRIBUTION FOR ZONE 2 (07-23 FLS) IS IN THE CORRIDOR OF 16TH FLOOR. ALL RISER CONTROL VALVES SHALL BE PROVIDED AND HAVE ACCESS DOORS IN CEILING.  
 3. DOMESTIC WATER DISTRIBUTION FOR ZONE 3 (24-31 FLS) IS IN THE CORRIDOR OF 23RD FLOOR. ALL RISER CONTROL VALVES SHALL BE PROVIDED AND HAVE ACCESS DOORS IN CEILING.  
 4. DOMESTIC WATER DISTRIBUTION FOR ZONE 4 (02-38 FLS) IS IN THE CORRIDOR OF 31ST FLOOR. ALL RISER CONTROL VALVES SHALL BE PROVIDED AND HAVE ACCESS DOORS IN CEILING.  
 5. SEE SANITARY RISER DIAGRAM FOR RELIEF VENT LOCATIONS.  
 6. DISHWASHERS HAVE TO BE CONNECTED TO SANITARY SYSTEM AS PER PC 2014 SECTION 802.

MATERIAL KEYING LEGEND:

NO.	REVISIONS / SUBMISSIONS	DATE

**FX FOWLE**  
 FX FOWLE ARCHITECTS, LLP | 22 WEST 10TH STREET | NEW YORK, NY 10011 | 212.627.1700 | 212.443.8718 | WWW.FX FOWLE.COM

**DESIMONE CONSULTING ENGINEERS**  
 18 West 18th Street, 10th Floor, New York, NY 10011 212-632-2211  
 25 Broadway, New York, NY 10002 212-460-2801

**DAGHER ENGINEERING, PLLC**  
 21 Penn Plaza, New York, NY 10001 212-475-5400

**DEBORAH BERKE PARTNERS**  
 220 Fifth Avenue, 7th Floor, New York, NY 10001 212-229-8211

**VAN DEUSEN & ASSOCIATES (VDA)**  
 125 East 86th Avenue, Suite 210, East Haven, NY 10001 973-904-8220

**STANTEC**  
 50 West 23rd Street, 8th Floor, New York, NY 10010 212-368-5600

**42 TRINITY PLACE**


DRAWING TITLE:  
**24TH-30TH TYPICAL FLOOR PLUMBING PLAN**

Drawn: IV	Checked: JM	Reviewed: ED	Date: 10/22/15	Scale: 1/8" = 1'-0"
Project No.: 1689	Sheet No.: P-124.00	Sheet 16 of 36		

TO THE BEST OF MY KNOWLEDGE, BELIEF AND PROFESSIONAL JUDGMENT, THESE PLANS AND SPECIFICATIONS PREPARED BY THIS OFFICE FOR THE REFERENCE PROJECT ARE IN COMPLIANCE WITH THE ENERGY CONSERVATION CONSTRUCTION CODE OF NEW YORK CITY - EFFECTIVE JAN 2015.



WARNING: IT IS A VIOLATION OF THE NEW YORK STATE EDUCATION LAW FOR ANY PERSON, UNLESS ACTING UNDER THE DIRECTION OF A LICENSED PROFESSIONAL ENGINEER, TO ALTER ANY ITEM ON THESE PLANS IN ANY WAY. IF ALTERATIONS TO THESE PLANS ARE MADE, THE ALTERATIONS SHALL BE MADE IN ACCORDANCE WITH ARTICLE 145 - SUBSECTION 7209 OF THE NEW YORK STATE EDUCATION LAW.

NYC BUILDING DEPARTMENT APPROVAL NOTE: THIS PLAN IS APPROVED ONLY FOR WORK INDICATED ON THE APPLICATION SPECIFICATION SHEET. ALL OTHER MATTERS SHOWN ARE NOT TO BE RELED UPON, OR TO BE CONSIDERED EITHER AS BEING APPROVED OR IN ACCORDANCE WITH APPLICABLE CODES.

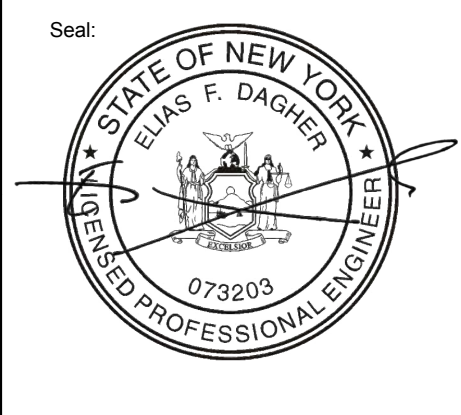

**P-124.00**



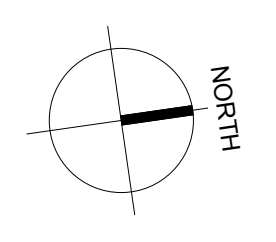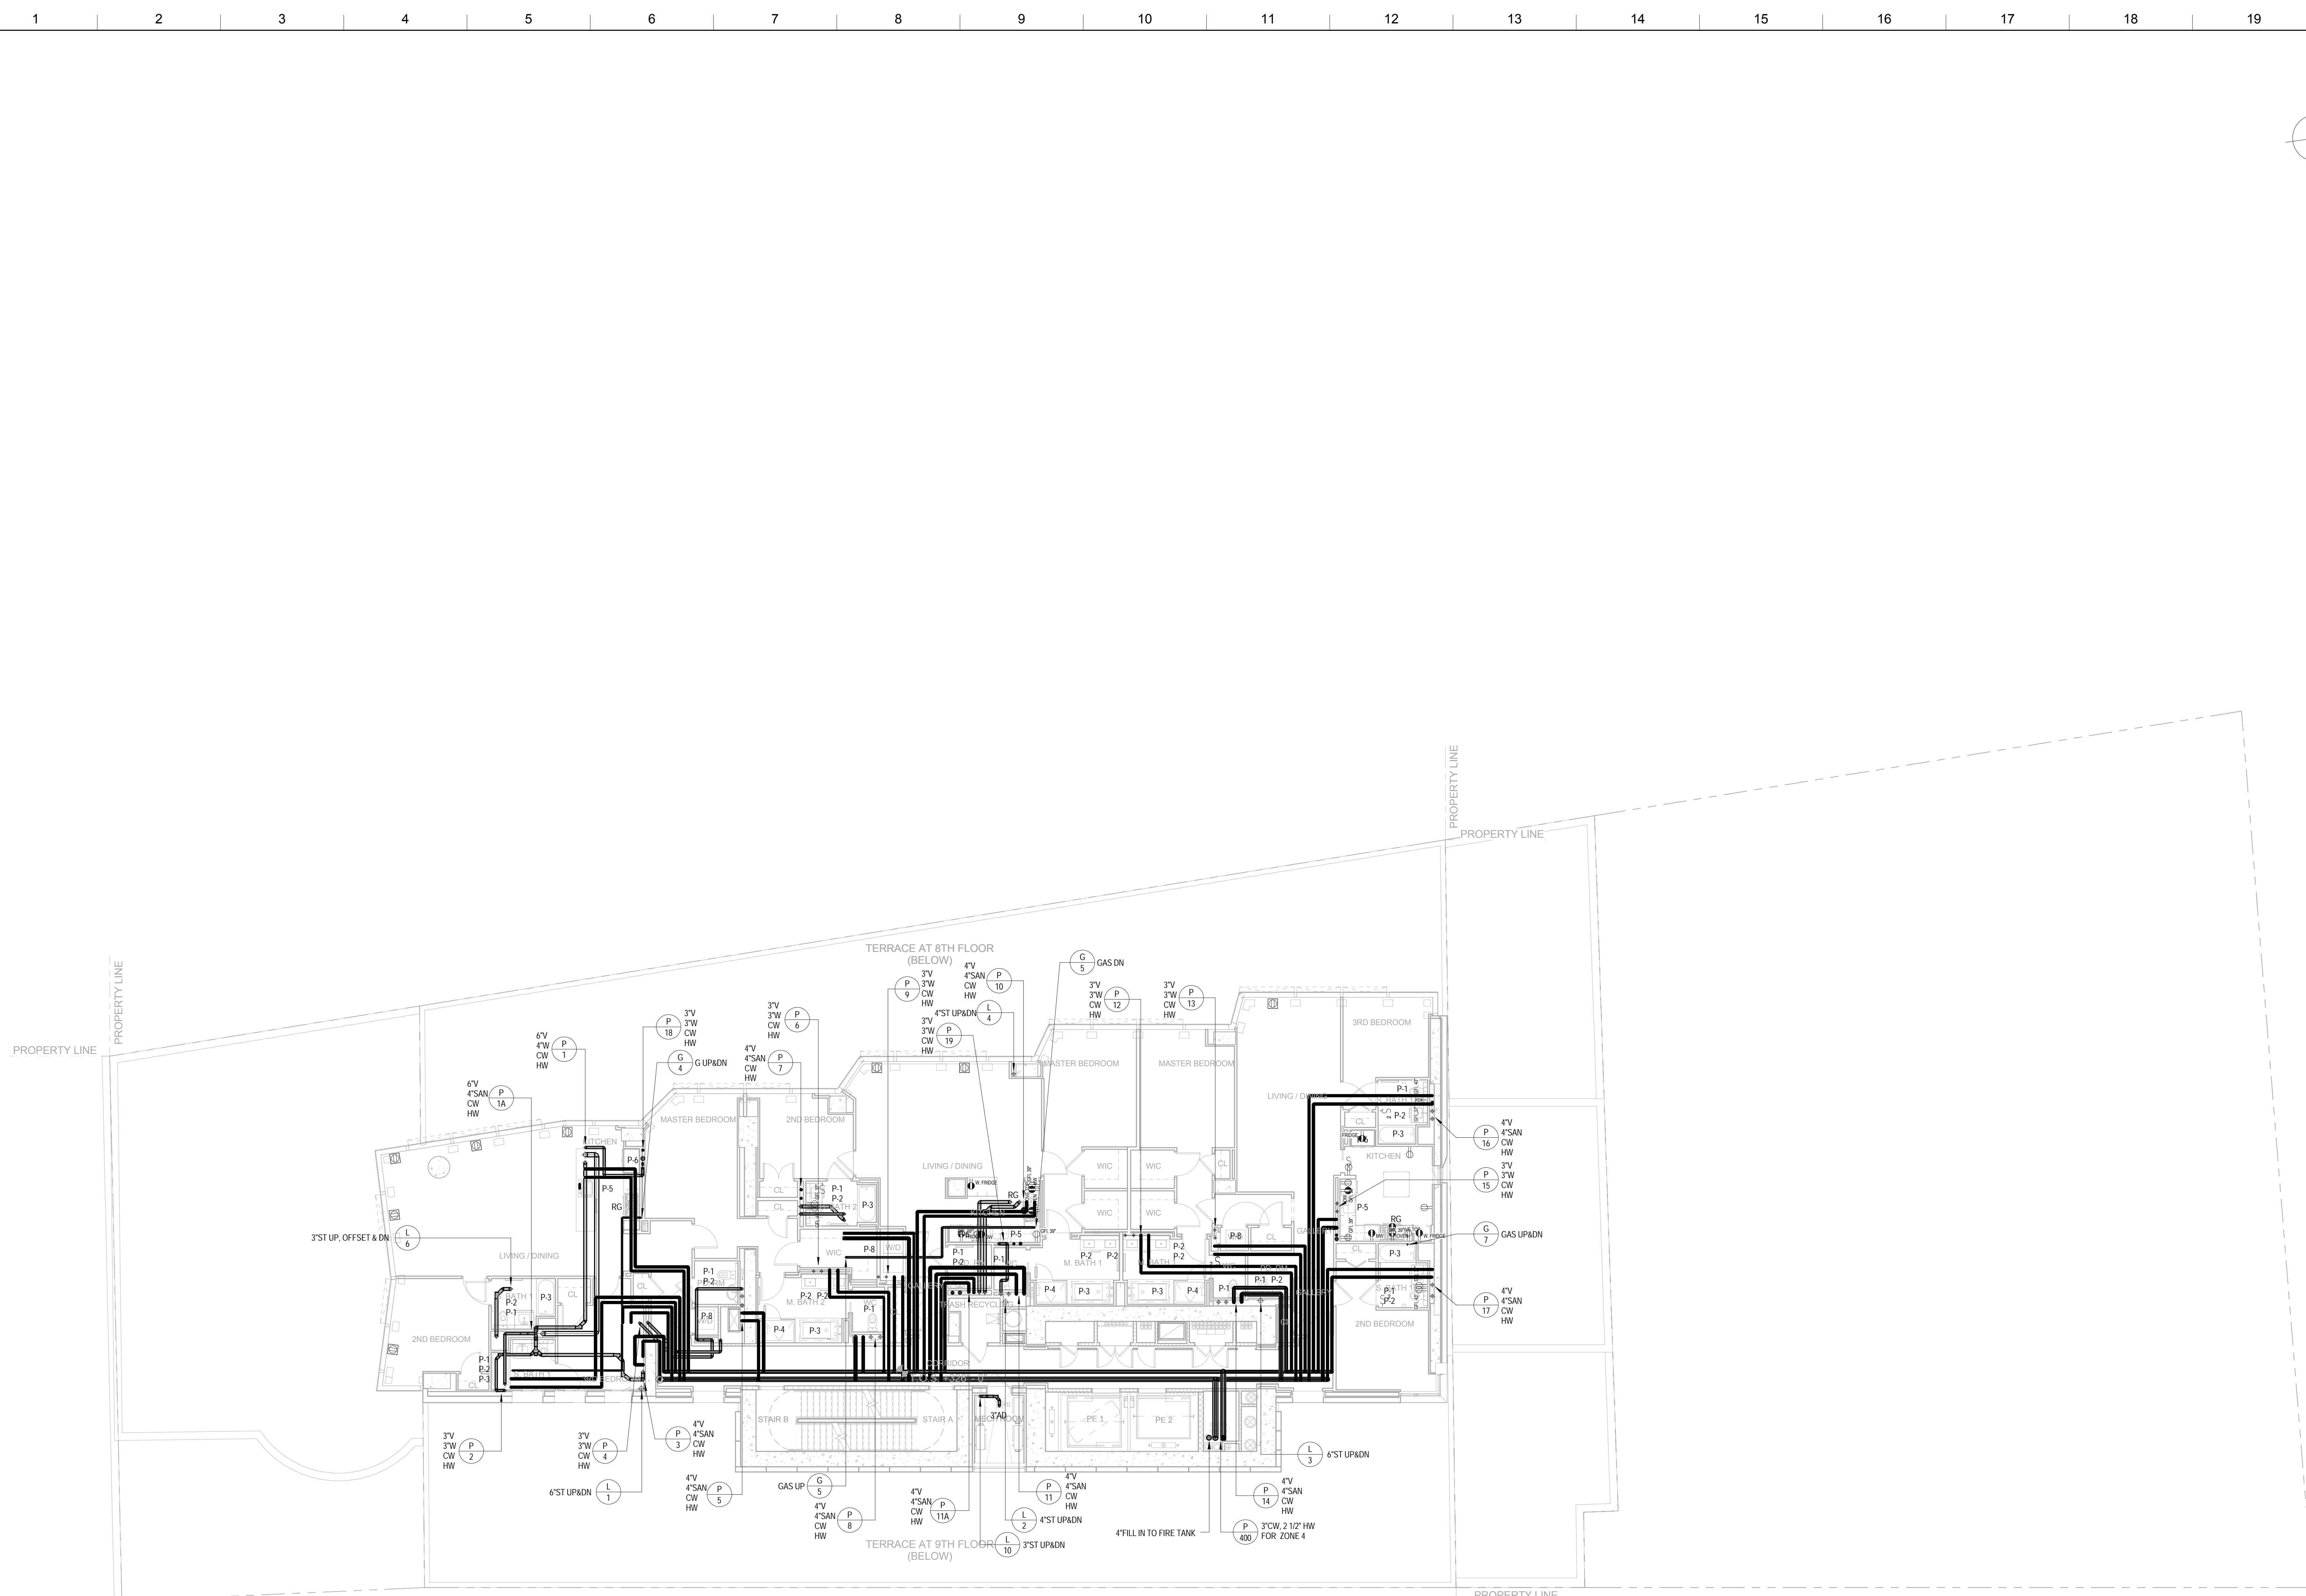

MATERIAL KEYING LEGEND:

**NOTES**  
 1. DOMESTIC WATER DISTRIBUTION FOR ZONE 1 (10-16 FLS) IS IN THE CORRIDOR OF 10TH FLOOR. ALL RISER CONTROL VALVES SHALL BE PROVIDED AND HAVE ACCESS DOORS IN CEILING.  
 2. DOMESTIC WATER DISTRIBUTION FOR ZONE 2 (17-23 FLS) IS IN THE CORRIDOR OF 16TH FLOOR. ALL RISER CONTROL VALVES SHALL BE PROVIDED AND HAVE ACCESS DOORS IN CEILING.  
 3. DOMESTIC WATER DISTRIBUTION FOR ZONE 3 (24-31 FLS) IS IN THE CORRIDOR OF 23RD FLOOR. ALL RISER CONTROL VALVES SHALL BE PROVIDED AND HAVE ACCESS DOORS IN CEILING.  
 4. DOMESTIC WATER DISTRIBUTION FOR ZONE 4 (32-38 FLS) IS IN THE CORRIDOR OF 31ST FLOOR. ALL RISER CONTROL VALVES SHALL BE PROVIDED AND HAVE ACCESS DOORS IN CEILING.  
 5. SEE SANITARY RISER DIAGRAM FOR RELIEF VENT LOCATIONS.

NO.	REVISIONS / SUBMISSIONS	DATE
	DOOR SUBMISSION	08.08.2016

**FX FOWLE**  
 FX FOWLE ARCHITECTS, LLP | 22 WEST 10TH STREET | NEW YORK, NY 10011 | 212.627.1700 | 212.443.8718 | WWW.FX FOWLE.COM

**DESIMONE CONSULTING ENGINEERS**  
 18 West 18th Street, 10th Floor, New York, NY 10011 212-632-2211

**DAGHER ENGINEERING, PLLC**  
 25 Broadway, New York, NY 10002 212-460-2801

**LANGAN ENGINEERING**  
 21 Penn Plaza, New York, NY 10007 212-475-5400

**DEBORAH BERKE PARTNERS**  
 220 Fifth Avenue, 7th Floor, New York, NY 10001 212-229-8211

**VAN DEUSEN & ASSOCIATES (VDA)**  
 125 East 85th Avenue, Suite 210, East Haven, NY 10001 973-904-9220

**STANTEC**  
 50 West 23rd Street, 8th Floor, NY 10010 212-366-5600

**42 TRINITY PLACE**

DRAWING TITLE:  
**31ST FLOOR PLUMBING PLAN**

	Drawn:	Project No.:
	Checked:	1699
	Reviewed:	JM
	ED	01/06/16
	Scale:	1/8" = 1'-0"

Sheet 17 of 36


TO THE BEST OF MY KNOWLEDGE, BELIEF AND PROFESSIONAL JUDGMENT, THESE PLANS AND SPECIFICATIONS PREPARED BY THIS OFFICE FOR THE REFERENCE PROJECT ARE IN COMPLIANCE WITH THE ENERGY CONSERVATION CONSTRUCTION CODE OF NEW YORK CITY - EFFECTIVE JAN 2015.

WARNING: IT IS A VIOLATION OF THE NEW YORK STATE EDUCATION LAW FOR ANY PERSON, UNLESS ACTING UNDER THE DIRECTION OF A LICENSED PROFESSIONAL ENGINEER, TO ALTER ANY ITEM ON THESE PLANS IN ANY WAY. IF ALTERATIONS TO THESE PLANS ARE MADE, THE ALTERATIONS SHALL BE MADE IN ACCORDANCE WITH ARTICLE 145 - SUBSECTION 7209 OF THE NEW YORK STATE EDUCATION LAW.


NYC BUILDING DEPARTMENT APPROVAL NOTE: THIS PLAN IS APPROVED ONLY FOR WORK INDICATED ON THE APPLICATION SPECIFICATION SHEET. ALL OTHER MATTERS SHOWN ARE NOT TO BE REPLIED UPON, OR TO BE CONSIDERED EITHER AS BEING APPROVED OR IN ACCORDANCE WITH APPLICABLE CODES.

**P-131.00**



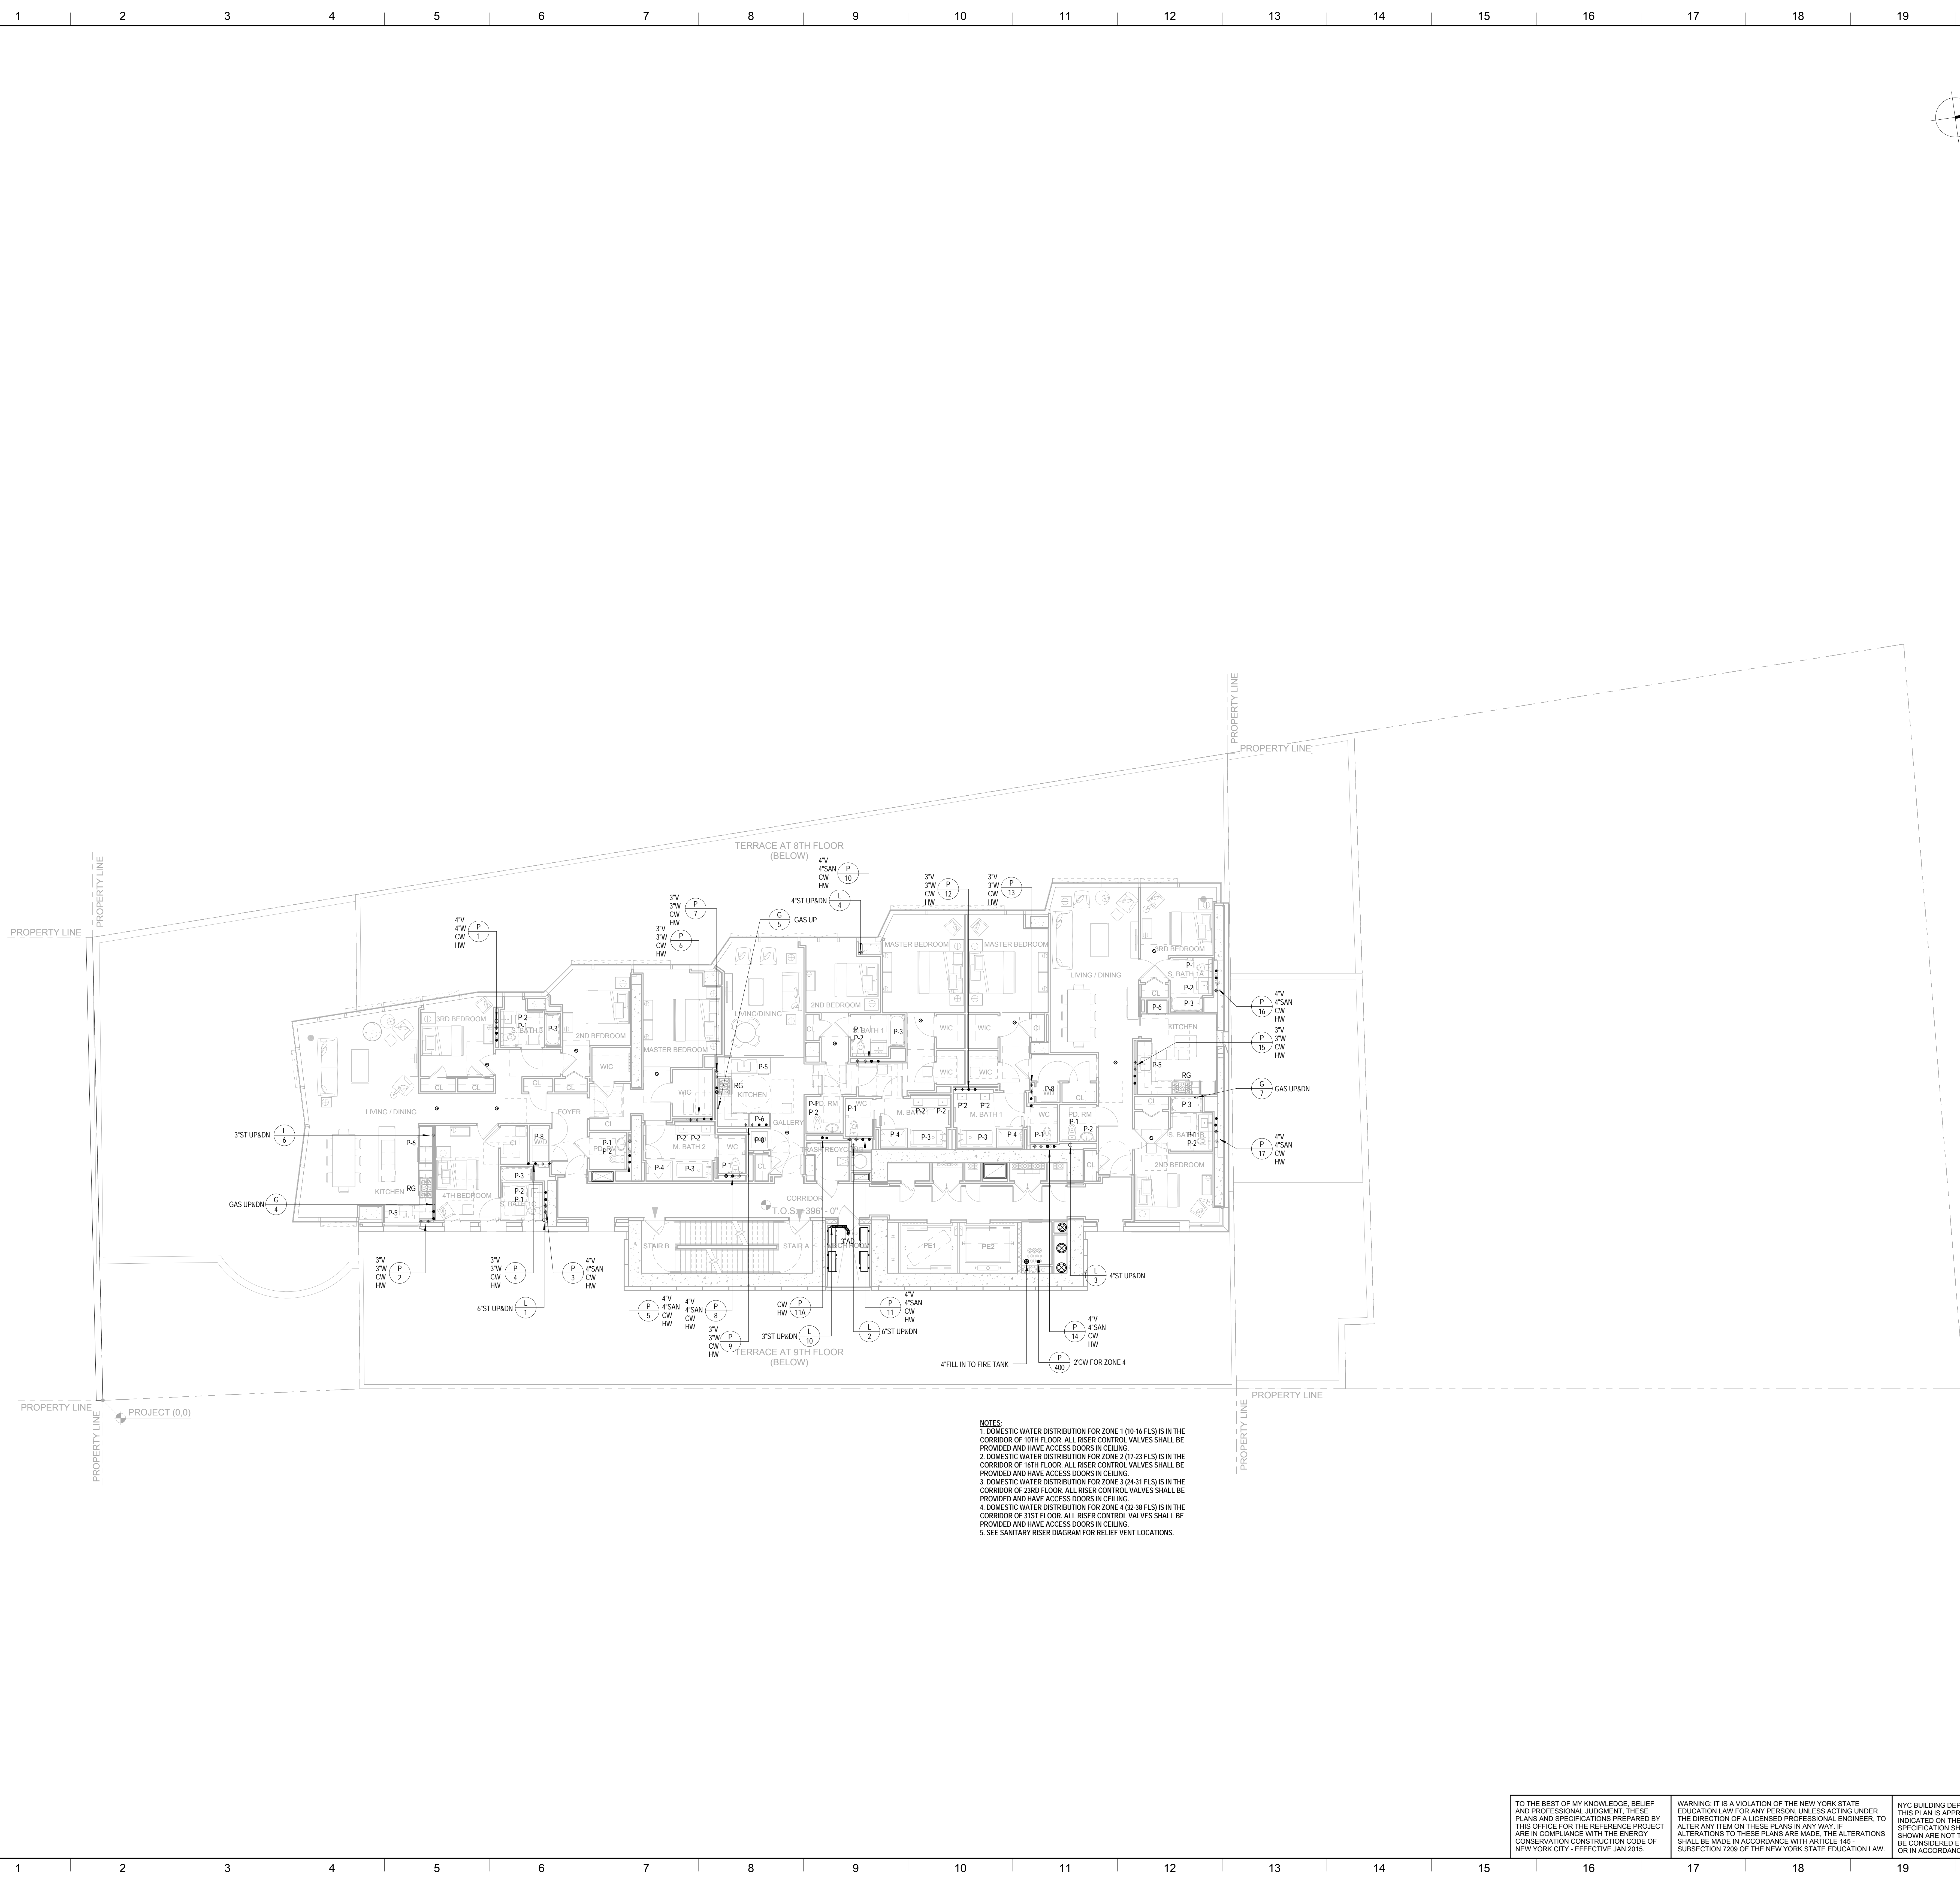

MATERIAL KEYING LEGEND:

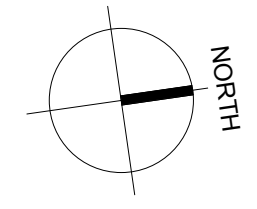

NOTES:  
 1. DOMESTIC WATER DISTRIBUTION FOR ZONE 1 (00-16 FLS) IS IN THE CORRIDOR OF 10TH FLOOR. ALL RISER CONTROL VALVES SHALL BE PROVIDED AND HAVE ACCESS DOORS IN CEILING.  
 2. DOMESTIC WATER DISTRIBUTION FOR ZONE 2 (17-23 FLS) IS IN THE CORRIDOR OF 16TH FLOOR. ALL RISER CONTROL VALVES SHALL BE PROVIDED AND HAVE ACCESS DOORS IN CEILING.  
 3. DOMESTIC WATER DISTRIBUTION FOR ZONE 3 (24-31 FLS) IS IN THE CORRIDOR OF 23RD FLOOR. ALL RISER CONTROL VALVES SHALL BE PROVIDED AND HAVE ACCESS DOORS IN CEILING.  
 4. DOMESTIC WATER DISTRIBUTION FOR ZONE 4 (02-38 FLS) IS IN THE CORRIDOR OF 31ST FLOOR. ALL RISER CONTROL VALVES SHALL BE PROVIDED AND HAVE ACCESS DOORS IN CEILING.  
 5. SEE SANITARY RISER DIAGRAM FOR RELIEF VENT LOCATIONS.

TO THE BEST OF MY KNOWLEDGE, BELIEF AND PROFESSIONAL JUDGMENT, THESE PLANS AND SPECIFICATIONS PREPARED BY THIS OFFICE FOR THE REFERENCE PROJECT ARE IN COMPLIANCE WITH THE ENERGY CONSERVATION CONSTRUCTION CODE OF NEW YORK CITY - EFFECTIVE JAN 2015.

WARNING: IT IS A VIOLATION OF THE NEW YORK STATE EDUCATION LAW FOR ANY PERSON, UNLESS ACTING UNDER THE DIRECTION OF A LICENSED PROFESSIONAL ENGINEER, TO ALTER ANY ITEM ON THESE PLANS IN ANY WAY. IF ALTERATIONS TO THESE PLANS ARE MADE, THE ALTERATIONS SHALL BE MADE IN ACCORDANCE WITH ARTICLE 145 - SUBSECTION 7209 OF THE NEW YORK STATE EDUCATION LAW.

NYC BUILDING DEPARTMENT APPROVAL NOTE: THIS PLAN IS APPROVED ONLY FOR WORK INDICATED ON THE APPLICATION SPECIFICATION SHEET. ALL OTHER MATTERS SHOWN ARE NOT TO BE RELEI UPON, OR TO BE CONSIDERED EITHER AS BEING APPROVED OR IN ACCORDANCE WITH APPLICABLE CODES.

DOOR SUBMISSION 08.08.2016  
 NO. REVISIONS | SUBMISSIONS DATE

**FX FOWLE**  
 FX FOWLE ARCHITECTS, LLP | 22 WEST 10TH STREET | NEW YORK, NY 10011 | 212.627.1700 | 212.463.8718 | WWW.FX FOWLE.COM

DESIMONE CONSULTING ENGINEERS  
 18 West 18th Street, 10th Floor, New York, NY 10011 212-632-2211  
 25 Broadway, New York, NY 10002 212-469-2801

DAGHER ENGINEERING, PLLC  
 25 Broadway, New York, NY 10002 212-469-2801

LANGAN ENGINEERING  
 21 Penn Plaza, New York, NY 10001 212-475-5400

DEBORAH BERKE PARTNERS  
 220 Fifth Avenue, 7th Floor, New York, NY 10001 212-229-8211

VAN DEUSEN & ASSOCIATES (VDA)  
 125 Edge Brook Avenue, Suite 210, East Hanover, NJ 10001 973-894-8220



STANTEC  
 50 West 23rd Street, 8th Floor, NY 10010 212-366-5600

**42 TRINITY PLACE**

DRAWING TITLE:  
**32ND-34TH TYPICAL FLOOR PLUMBING PLAN**

Drawn: IV	Project No.: 1699
Checked: JM	Coord File:
Reviewed: ED	Drawing No.:
Date: 10/22/15	Scale: 1/8" = 1'-0"
<b>P-132.00</b>	
Sheet 18 of 36	



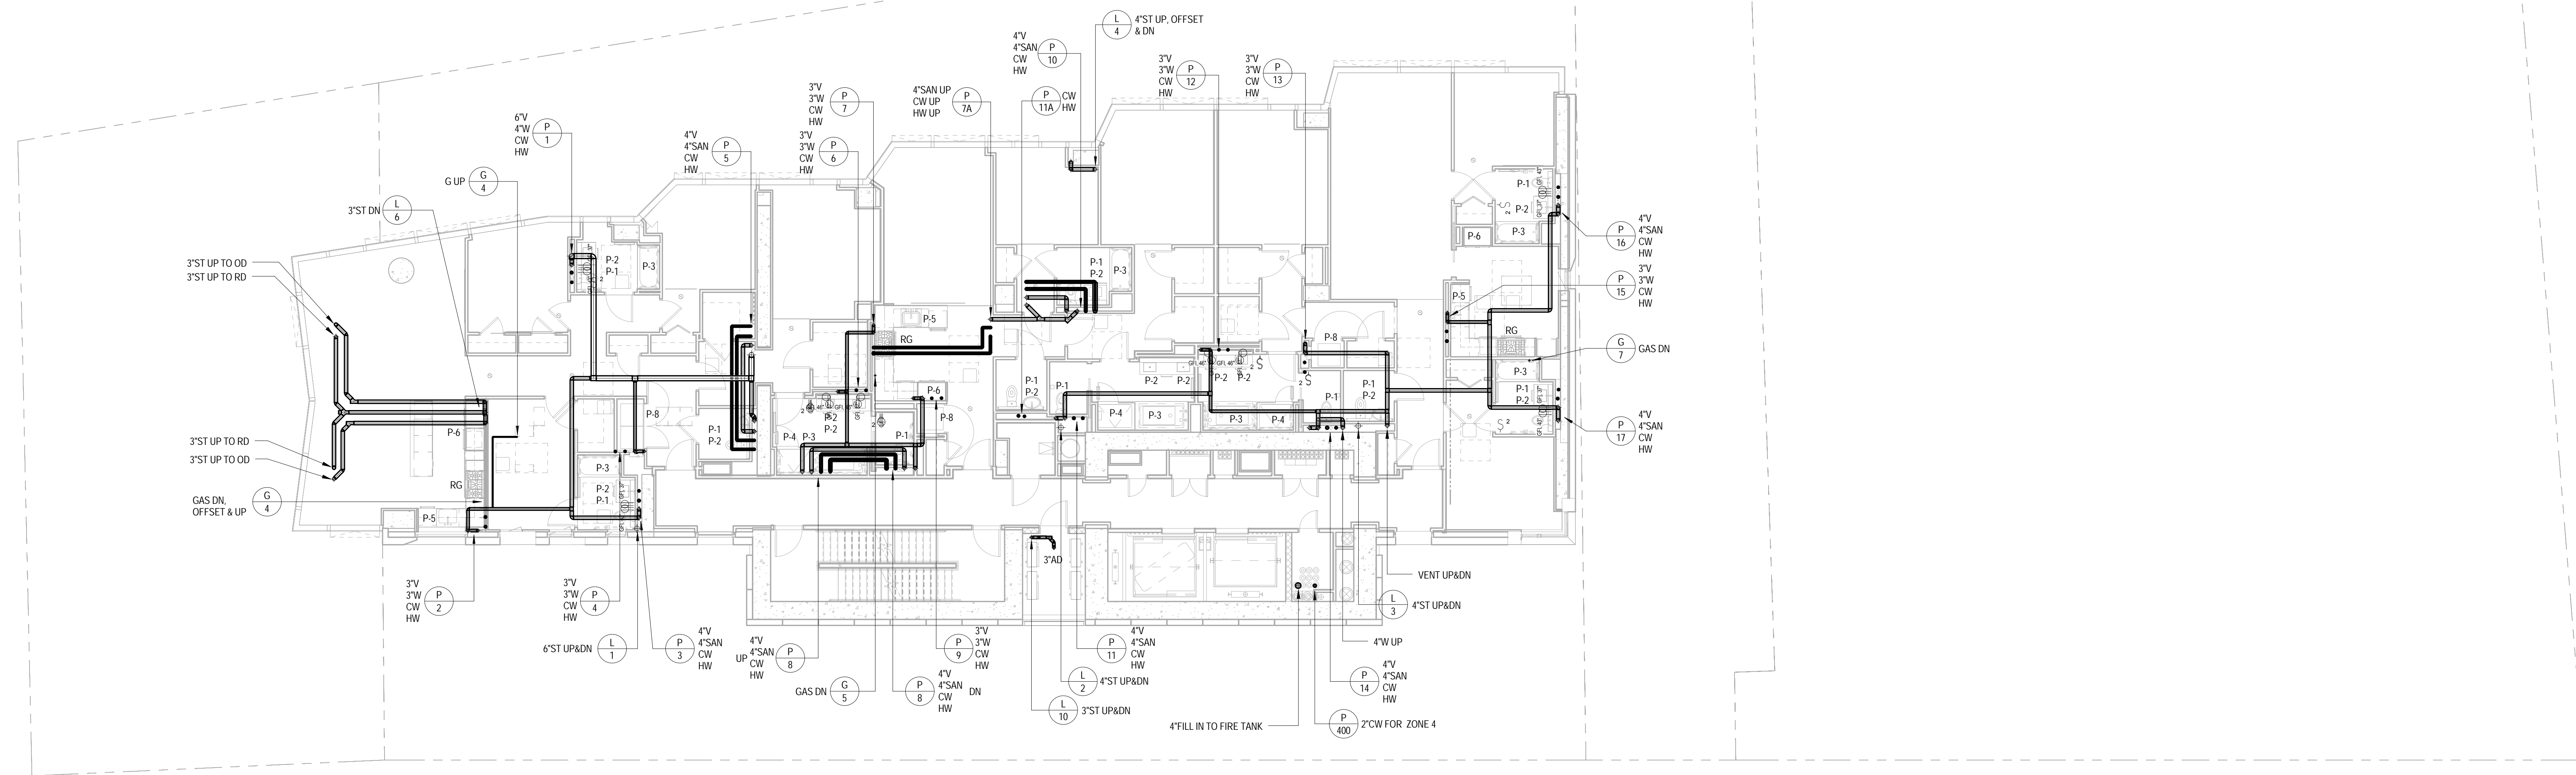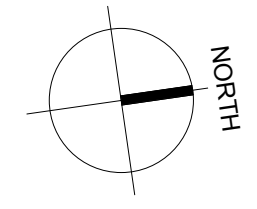


- NOTES:**
1. DOMESTIC WATER DISTRIBUTION FOR ZONE 1 (10-16 FLS) IS IN THE CORRIDOR OF 10TH FLOOR. ALL RISER CONTROL VALVES SHALL BE PROVIDED AND HAVE ACCESS DOORS IN CEILING.
  2. DOMESTIC WATER DISTRIBUTION FOR ZONE 2 (17-23 FLS) IS IN THE CORRIDOR OF 16TH FLOOR. ALL RISER CONTROL VALVES SHALL BE PROVIDED AND HAVE ACCESS DOORS IN CEILING.
  3. DOMESTIC WATER DISTRIBUTION FOR ZONE 3 (24-31 FLS) IS IN THE CORRIDOR OF 28RD FLOOR. ALL RISER CONTROL VALVES SHALL BE PROVIDED AND HAVE ACCESS DOORS IN CEILING.
  4. DOMESTIC WATER DISTRIBUTION FOR ZONE 4 (32-38 FLS) IS IN THE CORRIDOR OF 31ST FLOOR. ALL RISER CONTROL VALVES SHALL BE PROVIDED AND HAVE ACCESS DOORS IN CEILING.
  5. SEE SANITARY RISER DIAGRAM FOR RELIEF VENT LOCATIONS.

TO THE BEST OF MY KNOWLEDGE, BELIEF AND PROFESSIONAL JUDGMENT, THESE PLANS AND SPECIFICATIONS PREPARED BY THIS OFFICE FOR THE REFERENCE PROJECT ARE IN COMPLIANCE WITH THE ENERGY CONSERVATION CONSTRUCTION CODE OF NEW YORK CITY - EFFECTIVE JAN 2015.

WARNING: IT IS A VIOLATION OF THE NEW YORK STATE EDUCATION LAW FOR ANY PERSON, UNLESS ACTING UNDER THE DIRECTION OF A LICENSED PROFESSIONAL ENGINEER, TO ALTER ANY ITEM ON THESE PLANS IN ANY WAY. IF ALTERATIONS TO THESE PLANS ARE MADE, THE ALTERATIONS SHALL BE MADE IN ACCORDANCE WITH ARTICLE 145 - SUBSECTION 7209 OF THE NEW YORK STATE EDUCATION LAW.

NYC BUILDING DEPARTMENT APPROVAL NOTE: THIS PLAN IS APPROVED ONLY FOR WORK INDICATED ON THE APPLICATION SPECIFICATION SHEET. ALL OTHER MATTERS SHOWN ARE NOT TO BE RELEI UPON, OR TO BE CONSIDERED EITHER AS BEING APPROVED OR IN ACCORDANCE WITH APPLICABLE CODES.

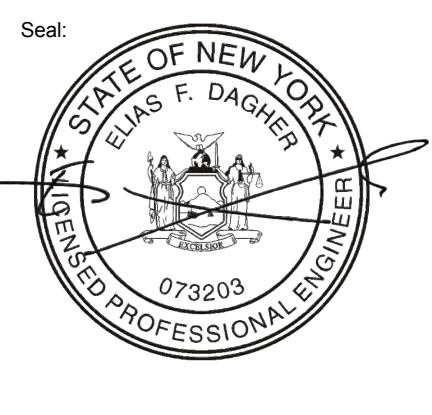

Drawn: JV  
Checked: JM  
Reviewed: ED  
Date: 01/05/16  
Scale: 1/8" = 1'-0"

Project No.: 1699  
Cad File:  
Drawing No.:  
Sheet 19 of 36

P-135.00

DOOR SUBMISSION 08.08.2016  
NO. REVISIONS | SUBMISSIONS DATE

**FX FOWLE**  
FX FOWLE ARCHITECTS, LLP | 22 WEST 10TH STREET | NEW YORK, NY 10011 | 212.627.1700 | 212.443.8718 | WWW.FX FOWLE.COM

DESMONE CONSULTING ENGINEERS  
18 West 18th Street, 10th Floor, New York, NY 10011 212-632-2211  
25 Broadway, New York, NY 10002 212-460-2801

DAGHER ENGINEERING, PLLC  
25 Broadway, New York, NY 10002 212-460-2801

LANGAN ENGINEERING  
21 Penn Plaza, New York, NY 10001 212-475-5400

DEBORAH BERKE PARTNERS  
220 Fifth Avenue, 7th Floor, New York, NY 10001 212-229-8211



VAN DEUSEN & ASSOCIATES (VDA)  
125 East 86th Avenue, Suite 310, East Haven, NY 10001 973-904-8220

STANTEC  
50 West 23rd Street, 8th Floor, NY 10010 212-368-5600

**42 TRINITY PLACE**

DRAWING TITLE:  
**35TH FLOOR PLUMBING PLAN**



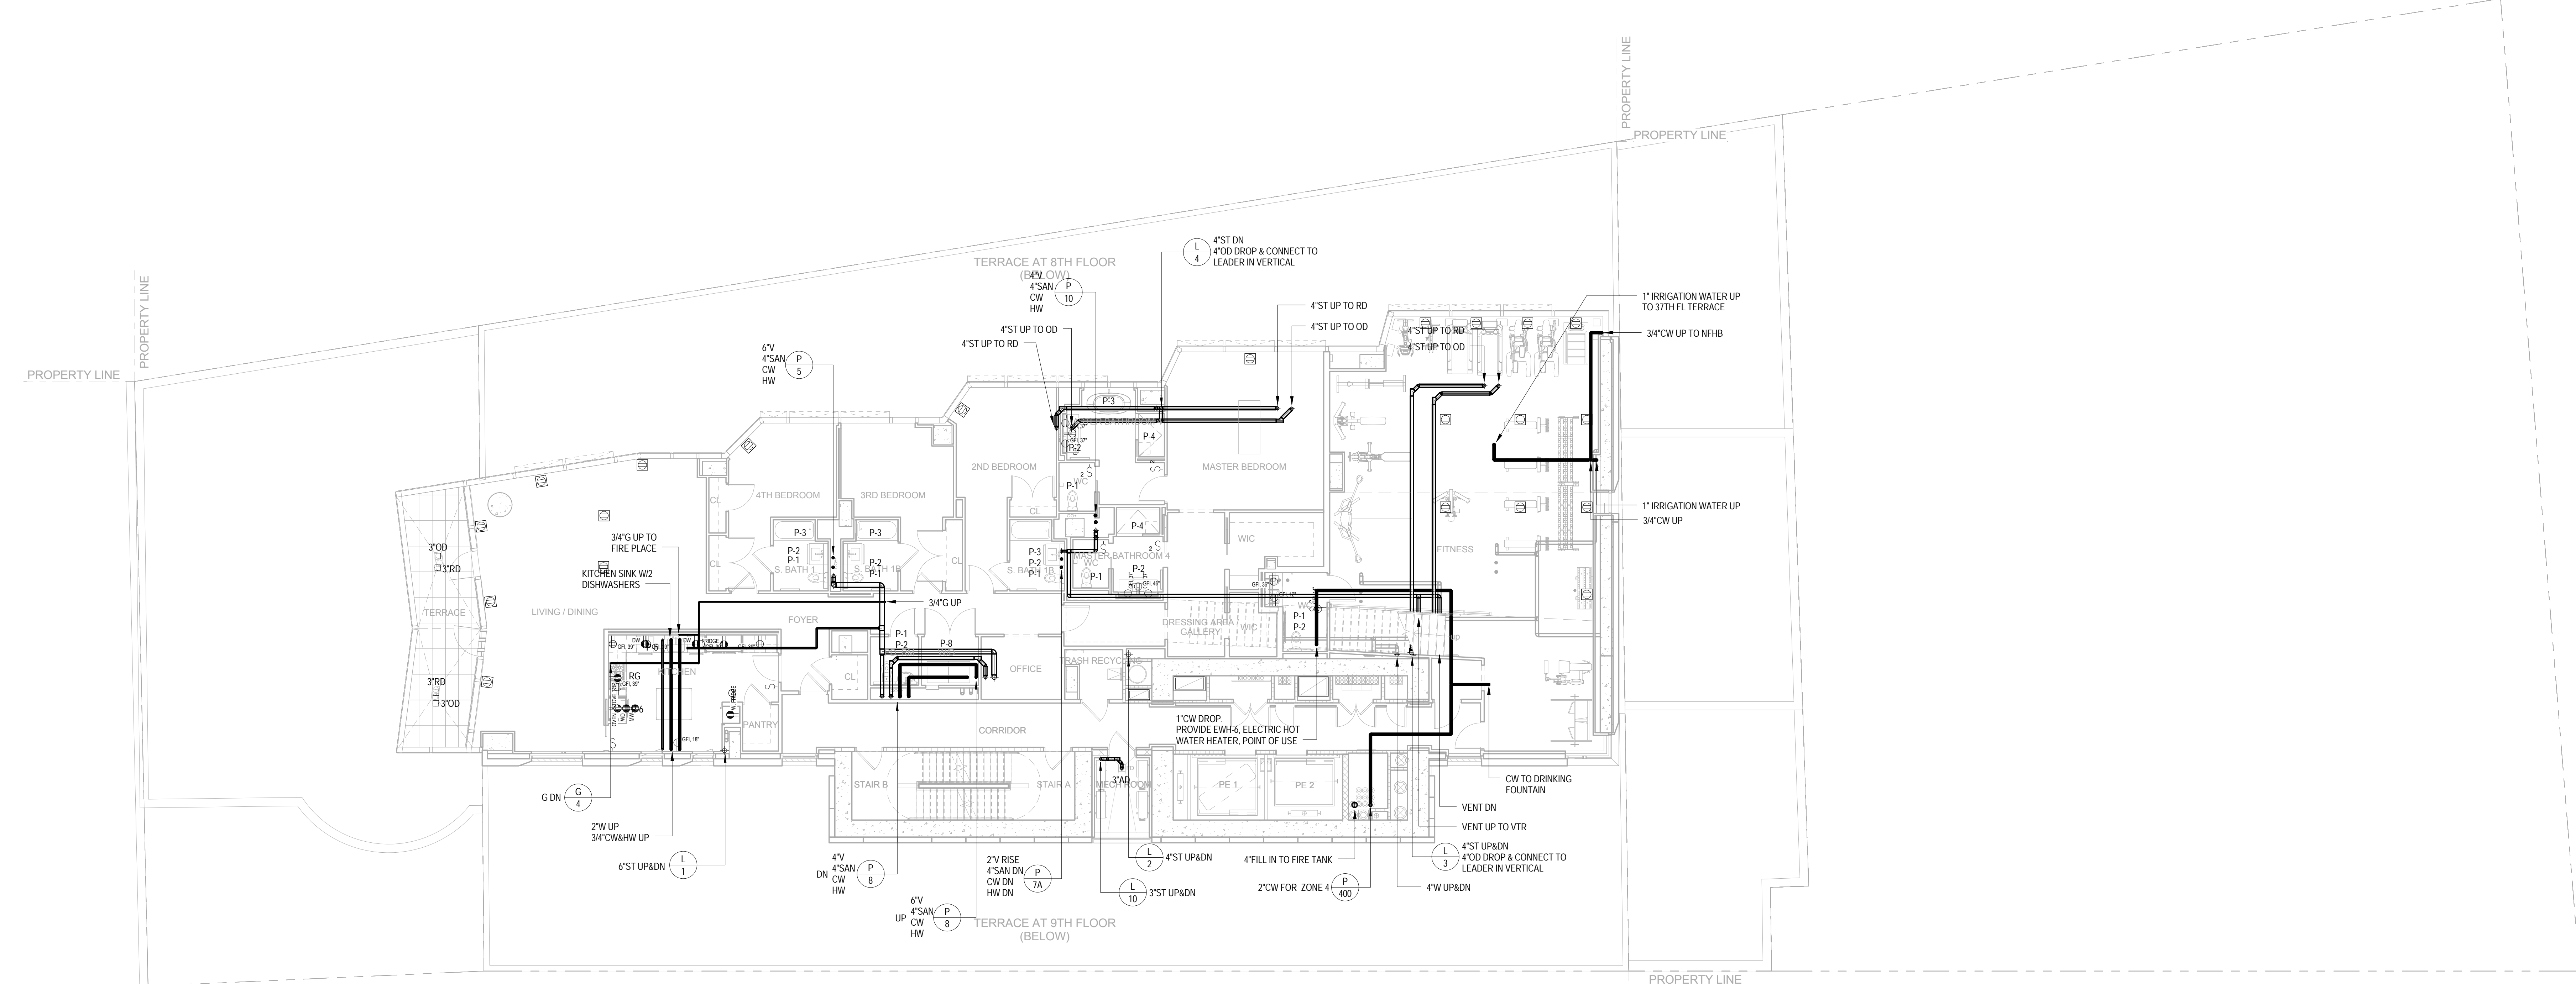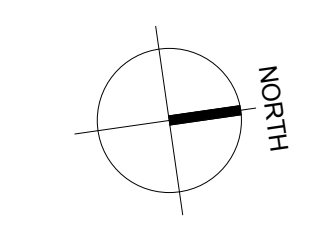

- NOTES:
1. DOMESTIC WATER DISTRIBUTION FOR ZONE 1 (00-16 FLS) IS IN THE CORRIDOR OF 10TH FLOOR. ALL RISER CONTROL VALVES SHALL BE PROVIDED AND HAVE ACCESS DOORS IN CEILING.
  2. DOMESTIC WATER DISTRIBUTION FOR ZONE 2 (17-23 FLS) IS IN THE CORRIDOR OF 10TH FLOOR. ALL RISER CONTROL VALVES SHALL BE PROVIDED AND HAVE ACCESS DOORS IN CEILING.
  3. DOMESTIC WATER DISTRIBUTION FOR ZONE 3 (24-31 FLS) IS IN THE CORRIDOR OF 23RD FLOOR. ALL RISER CONTROL VALVES SHALL BE PROVIDED AND HAVE ACCESS DOORS IN CEILING.
  4. DOMESTIC WATER DISTRIBUTION FOR ZONE 4 (32-38 FLS) IS IN THE CORRIDOR OF 31ST FLOOR. ALL RISER CONTROL VALVES SHALL BE PROVIDED AND HAVE ACCESS DOORS IN CEILING.
  5. SEE SANITARY RISER DIAGRAM FOR RELIEF VENT LOCATIONS.

NO.	REVISIONS / SUBMISSIONS	DATE
	DOOR SUBMISSION	08.08.2016

**FX FOWLE**  
 FX FOWLE ARCHITECTS, LLP | 22 WEST 10TH STREET | NEW YORK, NY 10011 | 212.627.1700 | 212.443.8718 | WWW.FXFWOLE.COM

- DESIMONE CONSULTING ENGINEERS  
 18 West 18th Street, 10th Floor, New York, NY 10011 212-632-2211  
 25 Broadway, New York, NY 10002 212-460-2801
- DAGHER ENGINEERING, PLLC  
 25 Broadway, New York, NY 10002 212-460-2801
- LANGAN ENGINEERING  
 21 Penn Plaza, New York, NY 10001 212-475-5400
- DEBORAH BERKE PARTNERS  
 220 Fifth Avenue, 7th Floor, New York, NY 10001 212-229-8211
- VAN DEUSEN & ASSOCIATES (VDA)  
 150 East 86th Avenue, Suite 310, East Haven, NY 10001 973-904-9220
- STANTEC  
 50 West 23rd Street, 8th Floor, NY 10010 212-366-5600

**42 TRINITY PLACE**

DRAWING TITLE:  
**36TH FLOOR PLUMBING PLAN**

	Drawn:	Project No.:
	Checked:	1699
	Reviewed:	JM
	ED	10/22/15
	Scale:	1/8" = 1'-0"

Sheet 20 of 36



TO THE BEST OF MY KNOWLEDGE, BELIEF AND PROFESSIONAL JUDGMENT, THESE PLANS AND SPECIFICATIONS PREPARED BY THIS OFFICE FOR THE REFERENCE PROJECT ARE IN COMPLIANCE WITH THE ENERGY CONSERVATION CONSTRUCTION CODE OF NEW YORK CITY - EFFECTIVE JAN 2015.

WARNING: IT IS A VIOLATION OF THE NEW YORK STATE EDUCATION LAW FOR ANY PERSON, UNLESS ACTING UNDER THE DIRECTION OF A LICENSED PROFESSIONAL ENGINEER, TO ALTER ANY ITEM ON THESE PLANS IN ANY WAY. IF ALTERATIONS TO THESE PLANS ARE MADE, THE ALTERATIONS SHALL BE MADE IN ACCORDANCE WITH ARTICLE 145 - SUBSECTION 7209 OF THE NEW YORK STATE EDUCATION LAW.

NYC BUILDING DEPARTMENT APPROVAL NOTE: THIS PLAN IS APPROVED ONLY FOR WORK INDICATED ON THE APPLICATION SPECIFICATION SHEET. ALL OTHER MATTERS SHOWN ARE NOT TO BE RELED UPON, OR TO BE CONSIDERED EITHER AS BEING APPROVED OR IN ACCORDANCE WITH APPLICABLE CODES.

**P-136.00**



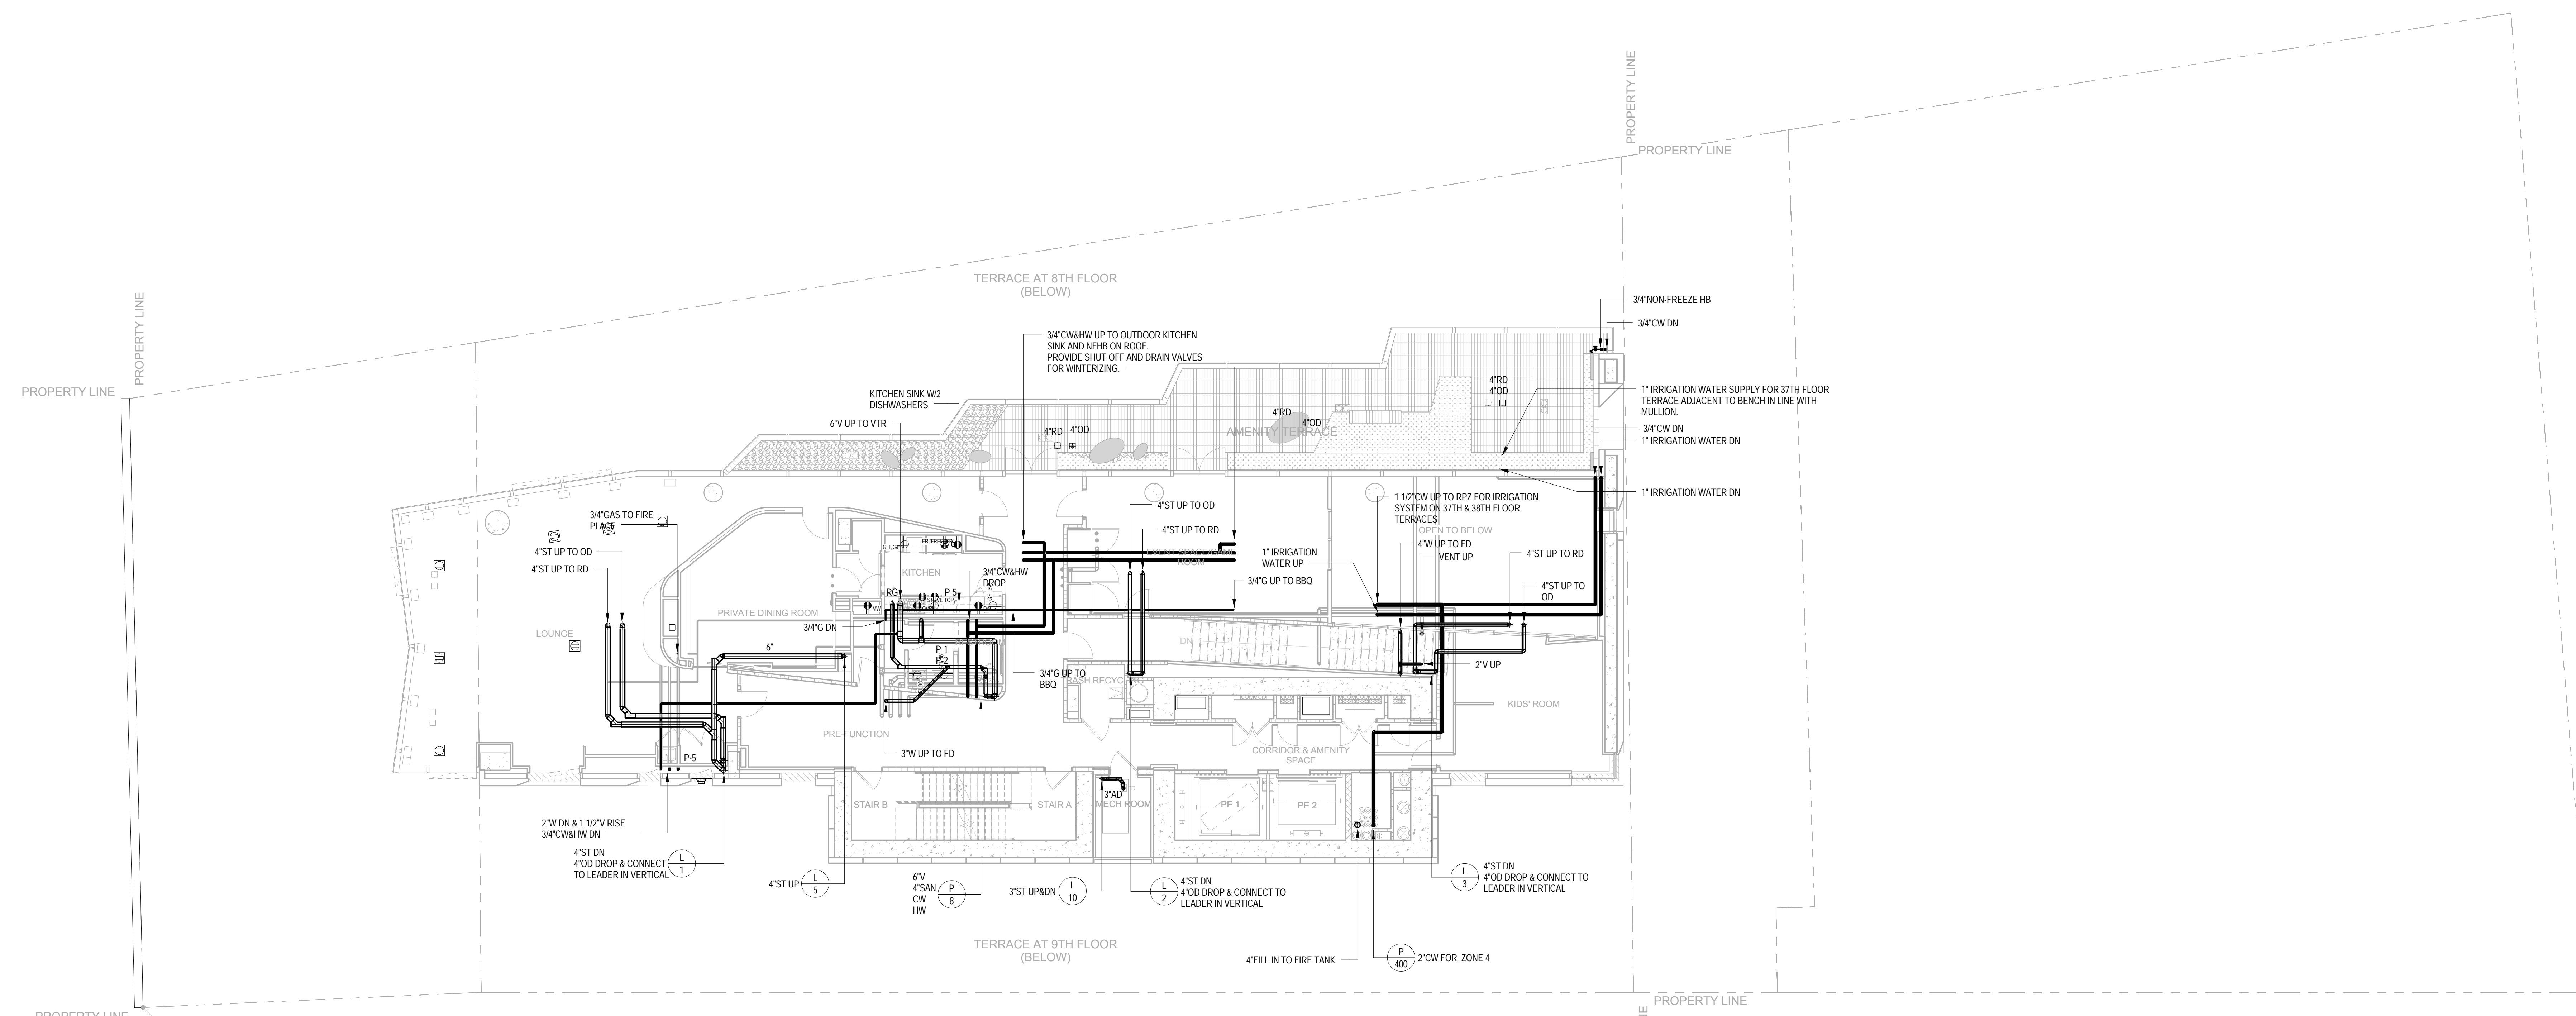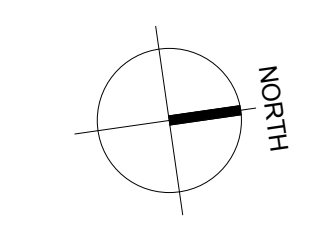


- NOTES:
1. DOMESTIC WATER DISTRIBUTION FOR ZONE 1 (06-16 FLS) IS IN THE CORRIDOR OF 10TH FLOOR. ALL RISER CONTROL VALVES SHALL BE PROVIDED AND HAVE ACCESS DOORS IN CEILING.
  2. DOMESTIC WATER DISTRIBUTION FOR ZONE 2 (17-23 FLS) IS IN THE CORRIDOR OF 16TH FLOOR. ALL RISER CONTROL VALVES SHALL BE PROVIDED AND HAVE ACCESS DOORS IN CEILING.
  3. DOMESTIC WATER DISTRIBUTION FOR ZONE 3 (24-31 FLS) IS IN THE CORRIDOR OF 28TH FLOOR. ALL RISER CONTROL VALVES SHALL BE PROVIDED AND HAVE ACCESS DOORS IN CEILING.
  4. DOMESTIC WATER DISTRIBUTION FOR ZONE 4 (32-38 FLS) IS IN THE CORRIDOR OF 31ST FLOOR. ALL RISER CONTROL VALVES SHALL BE PROVIDED AND HAVE ACCESS DOORS IN CEILING.
  5. SEE SANITARY RISER DIAGRAM FOR RELIEF VENT LOCATIONS.

TO THE BEST OF MY KNOWLEDGE, BELIEF AND PROFESSIONAL JUDGMENT, THESE PLANS AND SPECIFICATIONS PREPARED BY THIS OFFICE FOR THE REFERENCE PROJECT ARE IN COMPLIANCE WITH THE ENERGY CONSERVATION CONSTRUCTION CODE OF NEW YORK CITY - EFFECTIVE JAN 2015.

WARNING: IT IS A VIOLATION OF THE NEW YORK STATE EDUCATION LAW FOR ANY PERSON, UNLESS ACTING UNDER THE DIRECTION OF A LICENSED PROFESSIONAL ENGINEER, TO ALTER ANY ITEM ON THESE PLANS IN ANY WAY. IF ALTERATIONS TO THESE PLANS ARE MADE, THE ALTERATIONS SHALL BE MADE IN ACCORDANCE WITH ARTICLE 145 - SUBSECTION 7209 OF THE NEW YORK STATE EDUCATION LAW.

NYC BUILDING DEPARTMENT APPROVAL NOTE: THIS PLAN IS APPROVED ONLY FOR WORK INDICATED ON THE APPLICATION SPECIFICATION SHEET. ALL OTHER MATTERS SHOWN ARE NOT TO BE REPLIED UPON, OR TO BE CONSIDERED EITHER AS BEING APPROVED OR IN ACCORDANCE WITH APPLICABLE CODES.

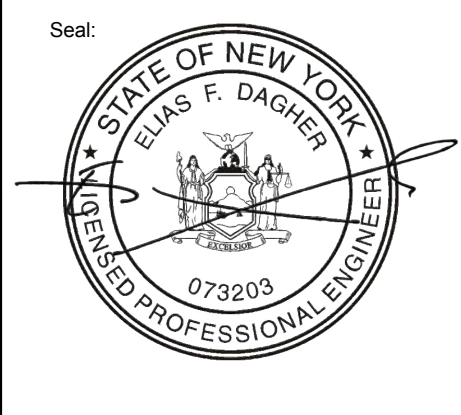

Drawn: IV  
Checked: JM  
Reviewed: ED  
Date: 10/22/15  
Scale: 1/8" = 1'-0"

Project No.: 1699  
Cad File:  
Drawing No.:

P-137.00

Sheet 21 of 36

NO.	REVISIONS / SUBMISSIONS	DATE
	DOOR SUBMISSION	08.08.2016

**FX FOWLE**  
FX FOWLE ARCHITECTS, LLP | 22 WEST 10TH STREET | NEW YORK, NY 10011 | 212.627.1700 | F 212.463.8718 | WWW.FXFOWLE.COM

**DESIMONE CONSULTING ENGINEERS**  
18 West 18th Street, 10th Floor, New York, NY 10011 212-632-2211  
25 Broadway, New York, NY 10005 212-465-2801

**DAGHER ENGINEERING, PLLC**  
21 Penn Plaza, New York, NY 10005 212-475-5400

**DEBORAH BERKE PARTNERS**  
220 Fifth Avenue, 7th Floor, New York, NY 10001 212-229-8211

**LANGAN ENGINEERING**  
155 East 85th Avenue, Suite 310, East Haven, NY 10001 973-904-8220



**VAN DEUSEN & ASSOCIATES (VDA)**  
50 West 23rd Street, 8th Floor, New York, NY 10010 212-366-5600

**STANTEC**

**42 TRINITY PLACE**

DRAWING TITLE:  
**37TH FLOOR PLUMBING PLAN**



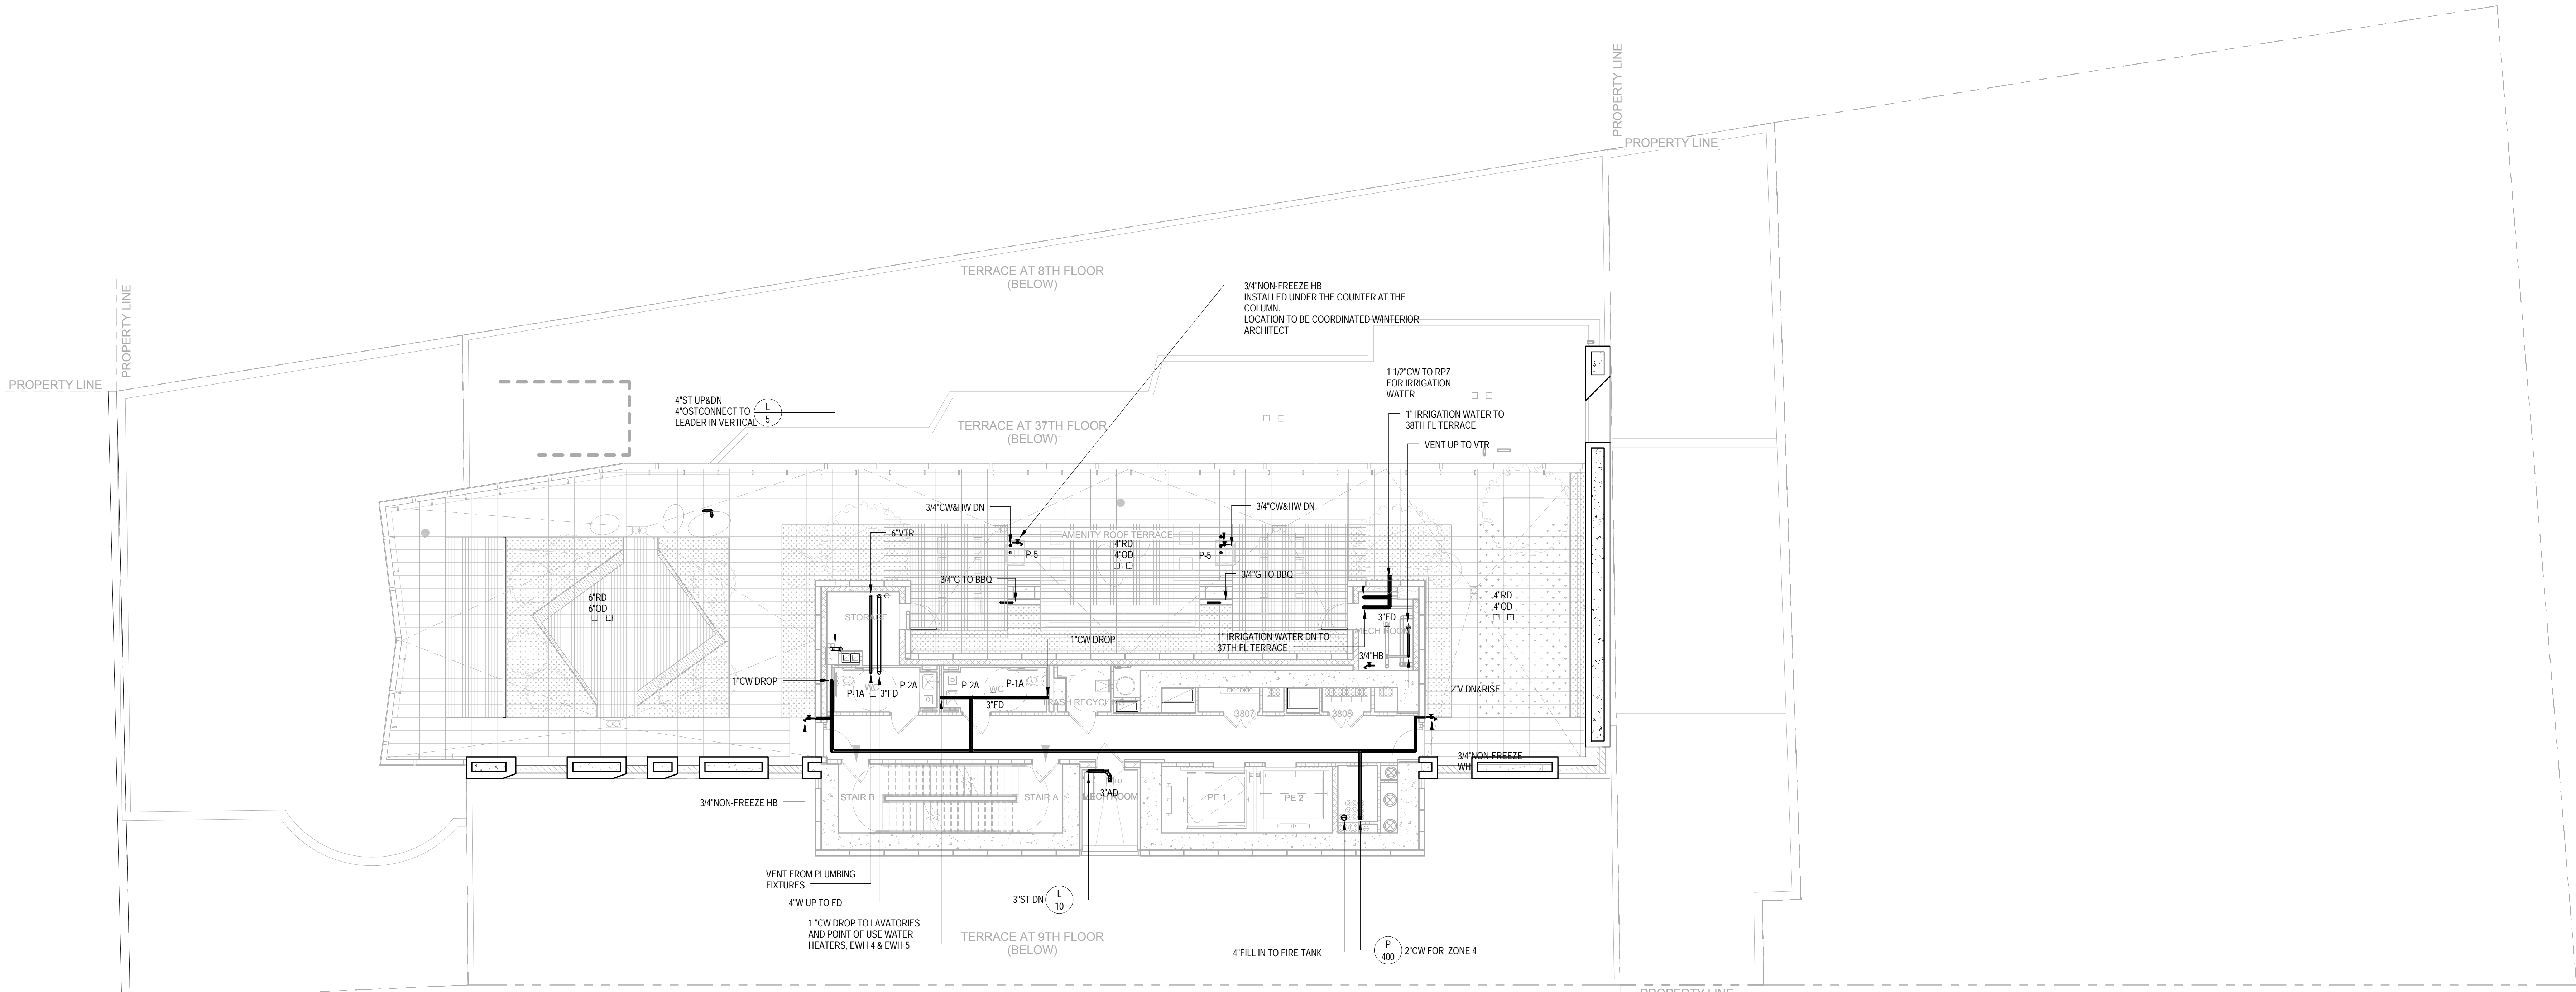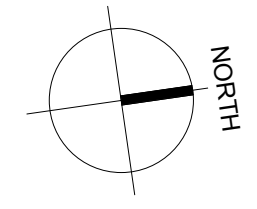

**NOTES**

1. DOMESTIC WATER DISTRIBUTION FOR ZONE 1 (10-14 FLS) IS IN THE CORRIDOR OF 10TH FLOOR. ALL RISER CONTROL VALVES SHALL BE PROVIDED AND HAVE ACCESS DOORS IN CEILING.
2. DOMESTIC WATER DISTRIBUTION FOR ZONE 2 (17-23 FLS) IS IN THE CORRIDOR OF 16TH FLOOR. ALL RISER CONTROL VALVES SHALL BE PROVIDED AND HAVE ACCESS DOORS IN CEILING.
3. DOMESTIC WATER DISTRIBUTION FOR ZONE 3 (24-31 FLS) IS IN THE CORRIDOR OF 23RD FLOOR. ALL RISER CONTROL VALVES SHALL BE PROVIDED AND HAVE ACCESS DOORS IN CEILING.
4. DOMESTIC WATER DISTRIBUTION FOR ZONE 4 (32-38 FLS) IS IN THE CORRIDOR OF 31ST FLOOR. ALL RISER CONTROL VALVES SHALL BE PROVIDED AND HAVE ACCESS DOORS IN CEILING.
5. SEE SANITARY RISER DIAGRAM FOR RELIEF VENT LOCATIONS.

DOB SUBMISSION 08.08.2016  
NO. REVISIONS | SUBMISSIONS DATE

**FX FOWLE**  
FX FOWLE ARCHITECTS, LLP | 22 WEST 10TH STREET | NEW YORK, NY 10011 | 212.627.1700 | 212.443.8718 | WWW.FXFOVLE.COM

**DESIMONE CONSULTING ENGINEERS**  
18 West 18th Street, 10th Floor, New York, NY 10011 212-632-2211  
25 Broadway, New York, NY 10002 212-460-2801

**DAGHER ENGINEERING, PLLC**  
21 Penn Plaza, New York, NY 10007 212-475-5400

**DEBORAH BERKE PARTNERS**  
220 Fifth Avenue, 7th Floor, New York, NY 10001 212-229-8211


**LANGAN ENGINEERING**  
155 Edge Park Avenue, Suite 310, East Hanover, NJ 10001 973-984-8220

**VAN DEUSEN & ASSOCIATES (VDA)**  
50 West 23rd Street, 8th Floor, New York, NY 10010 212-366-5600

**STANTEC**

**42 TRINITY PLACE**

DRAWING TITLE:  
**38TH FLOOR PLUMBING PLAN**

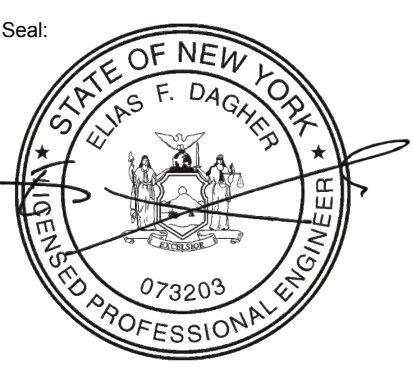Seal:  Drawn: JV  
Checked: JM  
Reviewed: ED  
Date: 10/22/15  
Scale: 1/8" = 1'-0"

Project No.: 1669  
Cad File:  
Drawing No.:  
Sheet 22 of 36


**P-138.00**

TO THE BEST OF MY KNOWLEDGE, BELIEF AND PROFESSIONAL JUDGMENT, THESE PLANS AND SPECIFICATIONS PREPARED BY THIS OFFICE FOR THE REFERENCE PROJECT ARE IN COMPLIANCE WITH THE ENERGY CONSERVATION CONSTRUCTION CODE OF NEW YORK CITY - EFFECTIVE JAN 2015.


WARNING: IT IS A VIOLATION OF THE NEW YORK STATE EDUCATION LAW FOR ANY PERSON, UNLESS ACTING UNDER THE DIRECTION OF A LICENSED PROFESSIONAL ENGINEER, TO ALTER ANY ITEM ON THESE PLANS IN ANY WAY. IF ALTERATIONS TO THESE PLANS ARE MADE, THE ALTERATIONS SHALL BE MADE IN ACCORDANCE WITH ARTICLE 145 - SUBSECTION 7209 OF THE NEW YORK STATE EDUCATION LAW.

NYC BUILDING DEPARTMENT APPROVAL NOTE: THIS PLAN IS APPROVED ONLY FOR WORK INDICATED ON THE APPLICATION SPECIFICATION SHEET. ALL OTHER MATTERS SHOWN ARE NOT TO BE RELED UPON, OR TO BE CONSIDERED EITHER AS BEING APPROVED OR IN ACCORDANCE WITH APPLICABLE CODES.



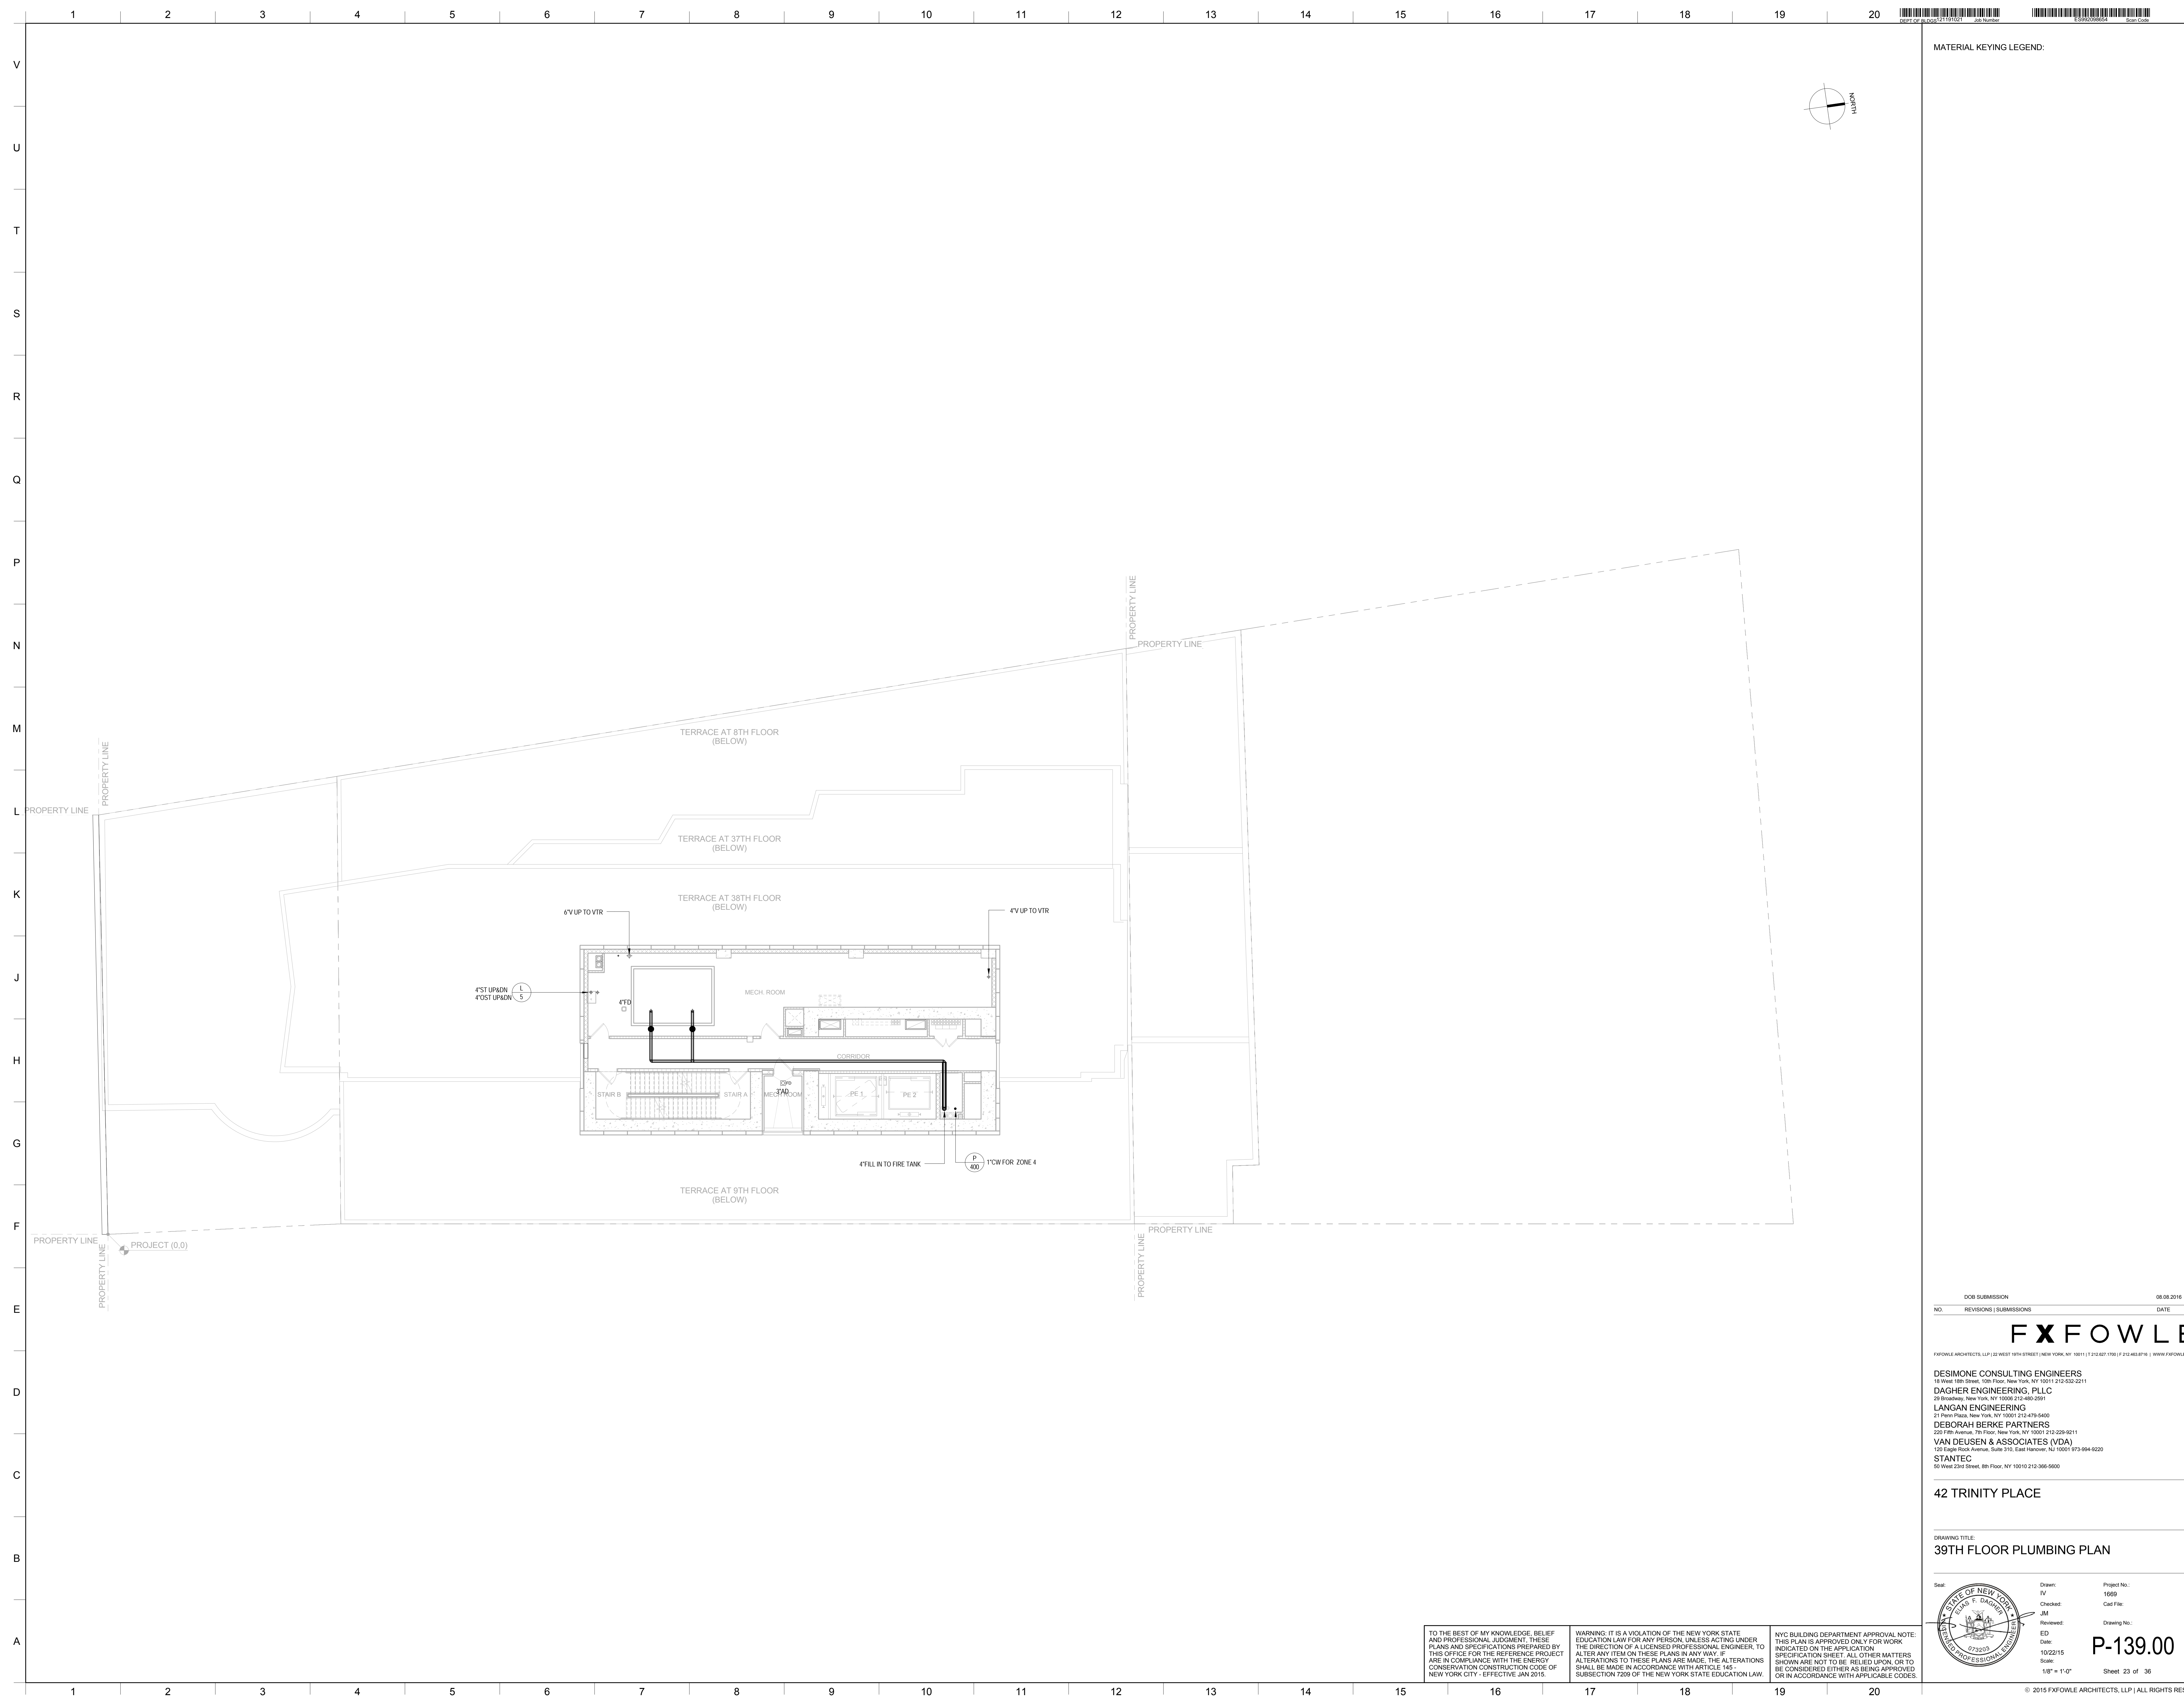

MATERIAL KEYING LEGEND:

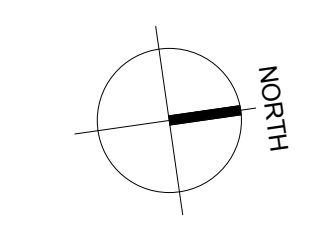

NO.	REVISIONS / SUBMISSIONS	DATE
	DCR SUBMISSION	08.08.2016

**FX FOWLE**

FX FOWLE ARCHITECTS, LLP | 22 WEST 10TH STREET | NEW YORK, NY 10011 | 212.627.1700 | F 212.463.8718 | WWW.FXFOWLE.COM

DESIMONE CONSULTING ENGINEERS  
18 West 18th Street, 10th Floor, New York, NY 10011 212-632-2211

DAGHER ENGINEERING, PLLC  
25 Broadway, New York, NY 10002 212-460-2801

LANGAN ENGINEERING  
21 Penn Plaza, New York, NY 10003 212-475-5400

DEBORAH BERKE PARTNERS  
220 Fifth Avenue, 7th Floor, New York, NY 10001 212-229-8211

VAN DEUSEN & ASSOCIATES (VDA)  
155 East 83rd Avenue, Suite 310, East Harlem, NY 10001 973-904-9220

STANTEC  
50 West 23rd Street, 8th Floor, NY 10010 212-366-5600

**42 TRINITY PLACE**

DRAWING TITLE:  
**39TH FLOOR PLUMBING PLAN**

Drawn: IV	Project No.: 1699
Checked: JM	Coord File:
Reviewed: ED	Drawing No.:
Date: 10/22/15	Scale: 1/8" = 1'-0"
<b>P-139.00</b>	
Sheet 23 of 36	



TO THE BEST OF MY KNOWLEDGE, BELIEF AND PROFESSIONAL JUDGMENT, THESE PLANS AND SPECIFICATIONS PREPARED BY THIS OFFICE FOR THE REFERENCE PROJECT ARE IN COMPLIANCE WITH THE ENERGY CONSERVATION CONSTRUCTION CODE OF NEW YORK CITY - EFFECTIVE JAN 2015.

WARNING: IT IS A VIOLATION OF THE NEW YORK STATE EDUCATION LAW FOR ANY PERSON, UNLESS ACTING UNDER THE DIRECTION OF A LICENSED PROFESSIONAL ENGINEER, TO ALTER ANY ITEM ON THESE PLANS IN ANY WAY. IF ALTERATIONS TO THESE PLANS ARE MADE, THE ALTERATIONS SHALL BE MADE IN ACCORDANCE WITH ARTICLE 145 - SUBSECTION 7209 OF THE NEW YORK STATE EDUCATION LAW.

NYC BUILDING DEPARTMENT APPROVAL NOTE: THIS PLAN IS APPROVED ONLY FOR WORK INDICATED ON THE APPLICATION SPECIFICATION SHEET. ALL OTHER MATTERS SHOWN ARE NOT TO BE RELED UPON, OR TO BE CONSIDERED EITHER AS BEING APPROVED OR IN ACCORDANCE WITH APPLICABLE CODES.



MATERIAL KEYING LEGEND:

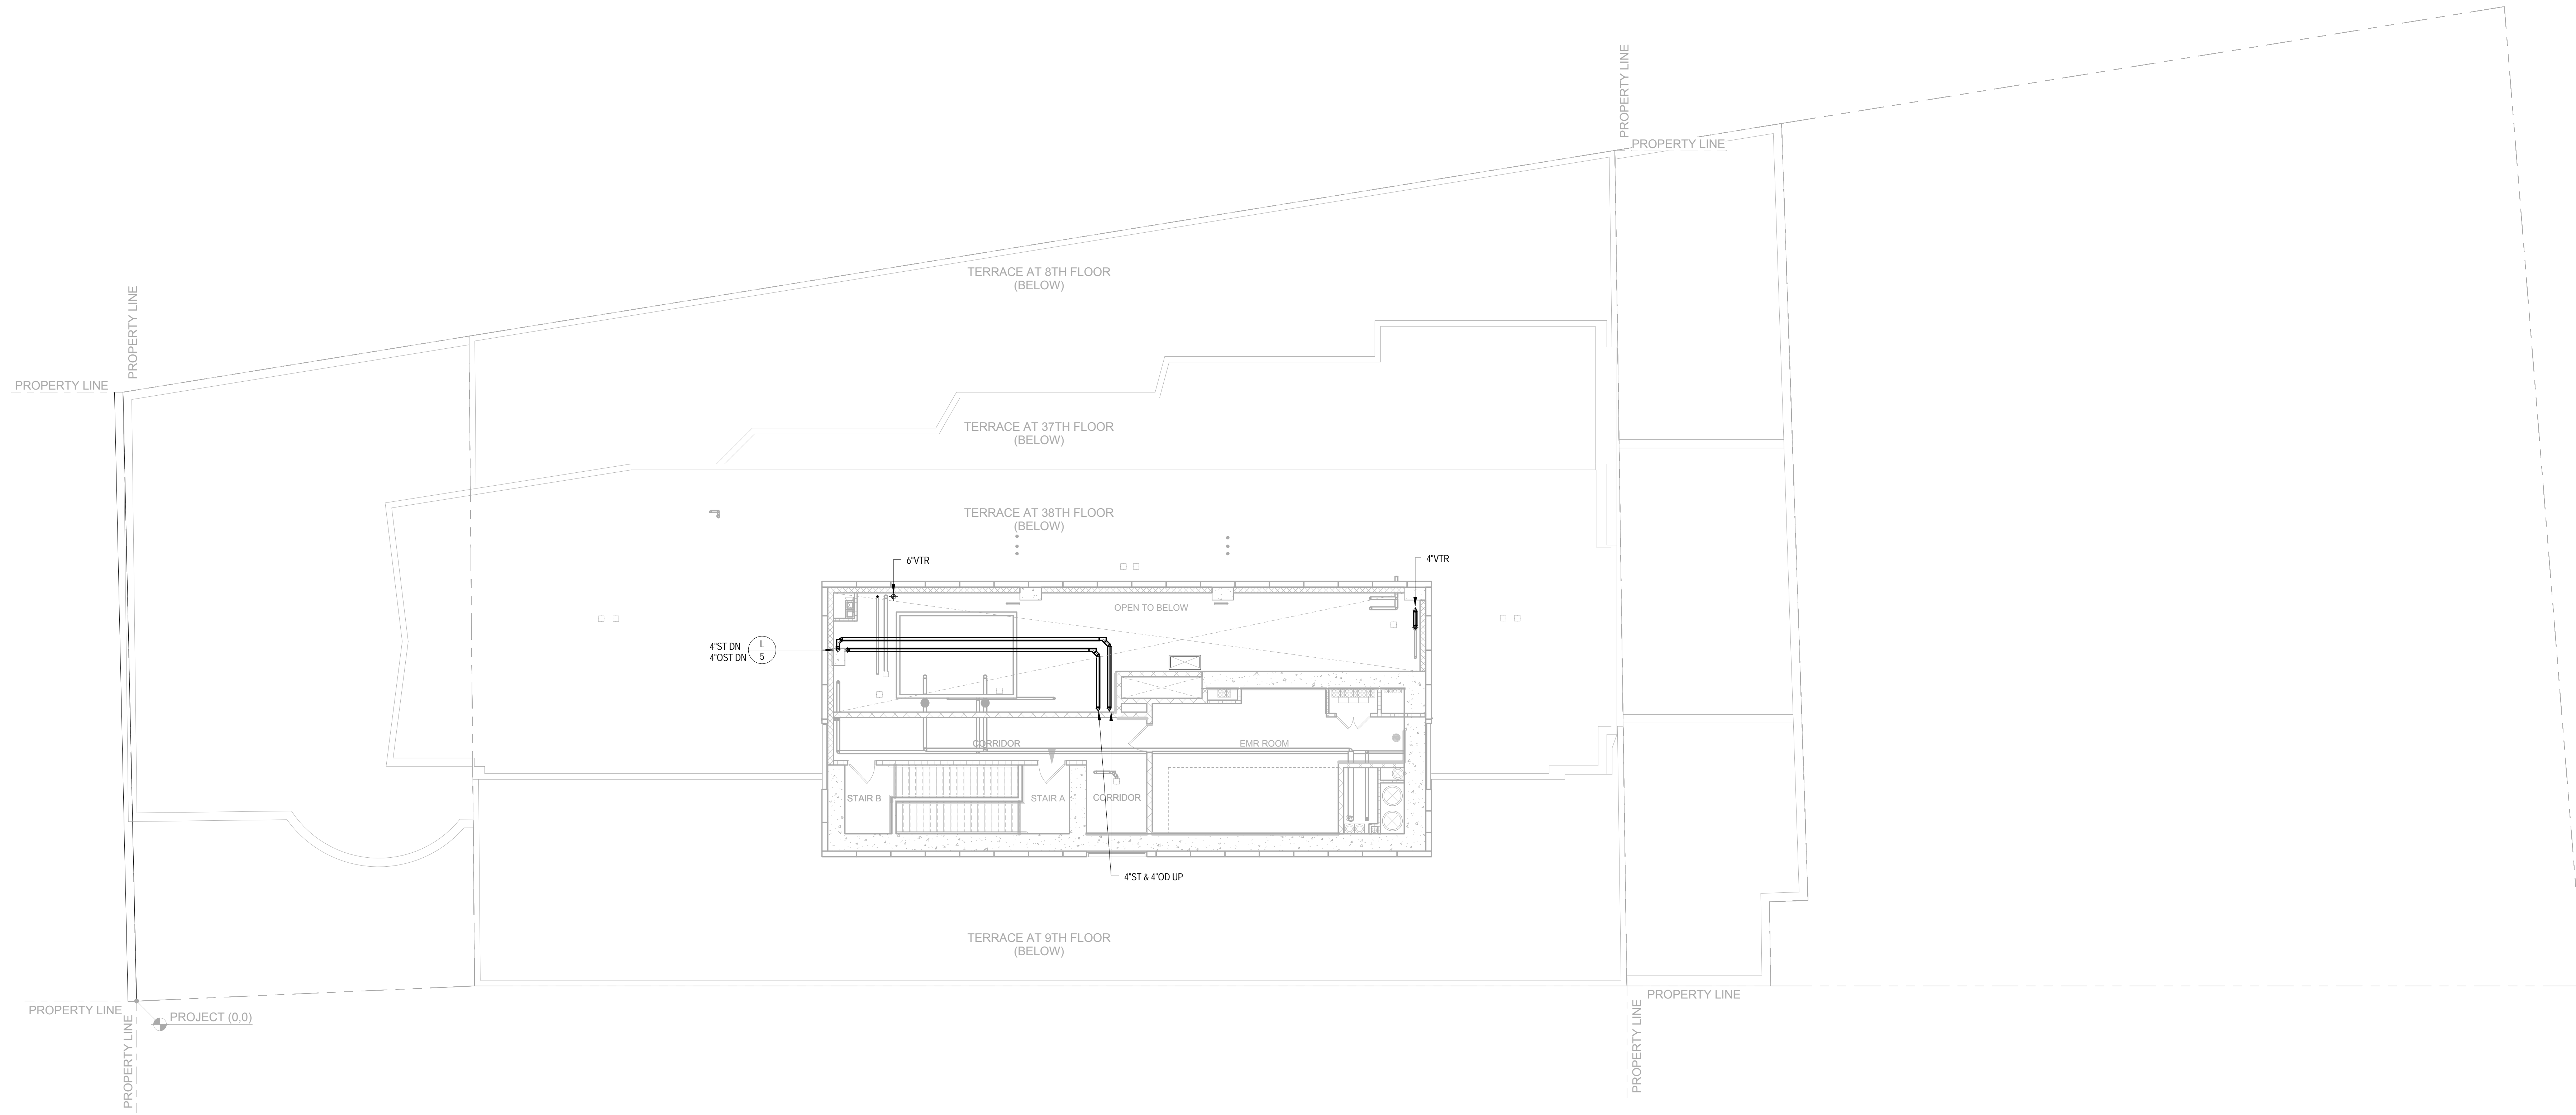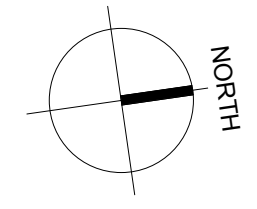

NO.	REVISIONS / SUBMISSIONS	DATE
	DOOR SUBMISSION	08.08.2016

**FX FOWLE**  
 FX FOWLE ARCHITECTS, LLP | 22 WEST 10TH STREET | NEW YORK, NY 10011 | T 212.627.1700 | F 212.463.8718 | WWW.FXFOWLE.COM

- DESIMONE CONSULTING ENGINEERS  
18 West 18th Street, 10th Floor, New York, NY 10011 212-632-2211
- DAGHER ENGINEERING, PLLC  
25 Broadway, New York, NY 10002 212-460-2801
- LANGAN ENGINEERING  
21 Penn Plaza, New York, NY 10005 212-475-5400
- DEBORAH BERKE PARTNERS  
220 Fifth Avenue, 7th Floor, New York, NY 10001 212-229-8211
- VAN DEUSEN & ASSOCIATES (VDA)  
125 Edge Walk Avenue, Suite 310, East Hanover, NJ 10001 973-894-8220
- STANTEC  
50 West 23rd Street, 8th Floor, NY 10010 212-366-5600

**42 TRINITY PLACE**  
 DRAWING TITLE:  
**40TH FLOOR PLUMBING PLAN**

	Drawn:	IV	Project No.:	1669
	Checked:	JM	Coord. File:	
	Reviewed:	ED	Drawing No.:	P-140.00
	Date:	02/17/16	Scale:	1/8" = 1'-0"
	Scale:	1/8" = 1'-0"	Sheet:	24 of 36

TO THE BEST OF MY KNOWLEDGE, BELIEF AND PROFESSIONAL JUDGMENT, THESE PLANS AND SPECIFICATIONS PREPARED BY THIS OFFICE FOR THE REFERENCE PROJECT ARE IN COMPLIANCE WITH THE ENERGY CONSERVATION CONSTRUCTION CODE OF NEW YORK CITY - EFFECTIVE JAN 2015.

WARNING: IT IS A VIOLATION OF THE NEW YORK STATE EDUCATION LAW FOR ANY PERSON, UNLESS ACTING UNDER THE DIRECTION OF A LICENSED PROFESSIONAL ENGINEER, TO ALTER ANY ITEM ON THESE PLANS IN ANY WAY. IF ALTERATIONS TO THESE PLANS ARE MADE, THE ALTERATIONS SHALL BE MADE IN ACCORDANCE WITH ARTICLE 145 - SUBSECTION 7209 OF THE NEW YORK STATE EDUCATION LAW.

NYC BUILDING DEPARTMENT APPROVAL NOTE: THIS PLAN IS APPROVED ONLY FOR WORK INDICATED ON THE APPLICATION SPECIFICATION SHEET. ALL OTHER MATTERS SHOWN ARE NOT TO BE RELED UPON, OR TO BE CONSIDERED EITHER AS BEING APPROVED OR IN ACCORDANCE WITH APPLICABLE CODES.























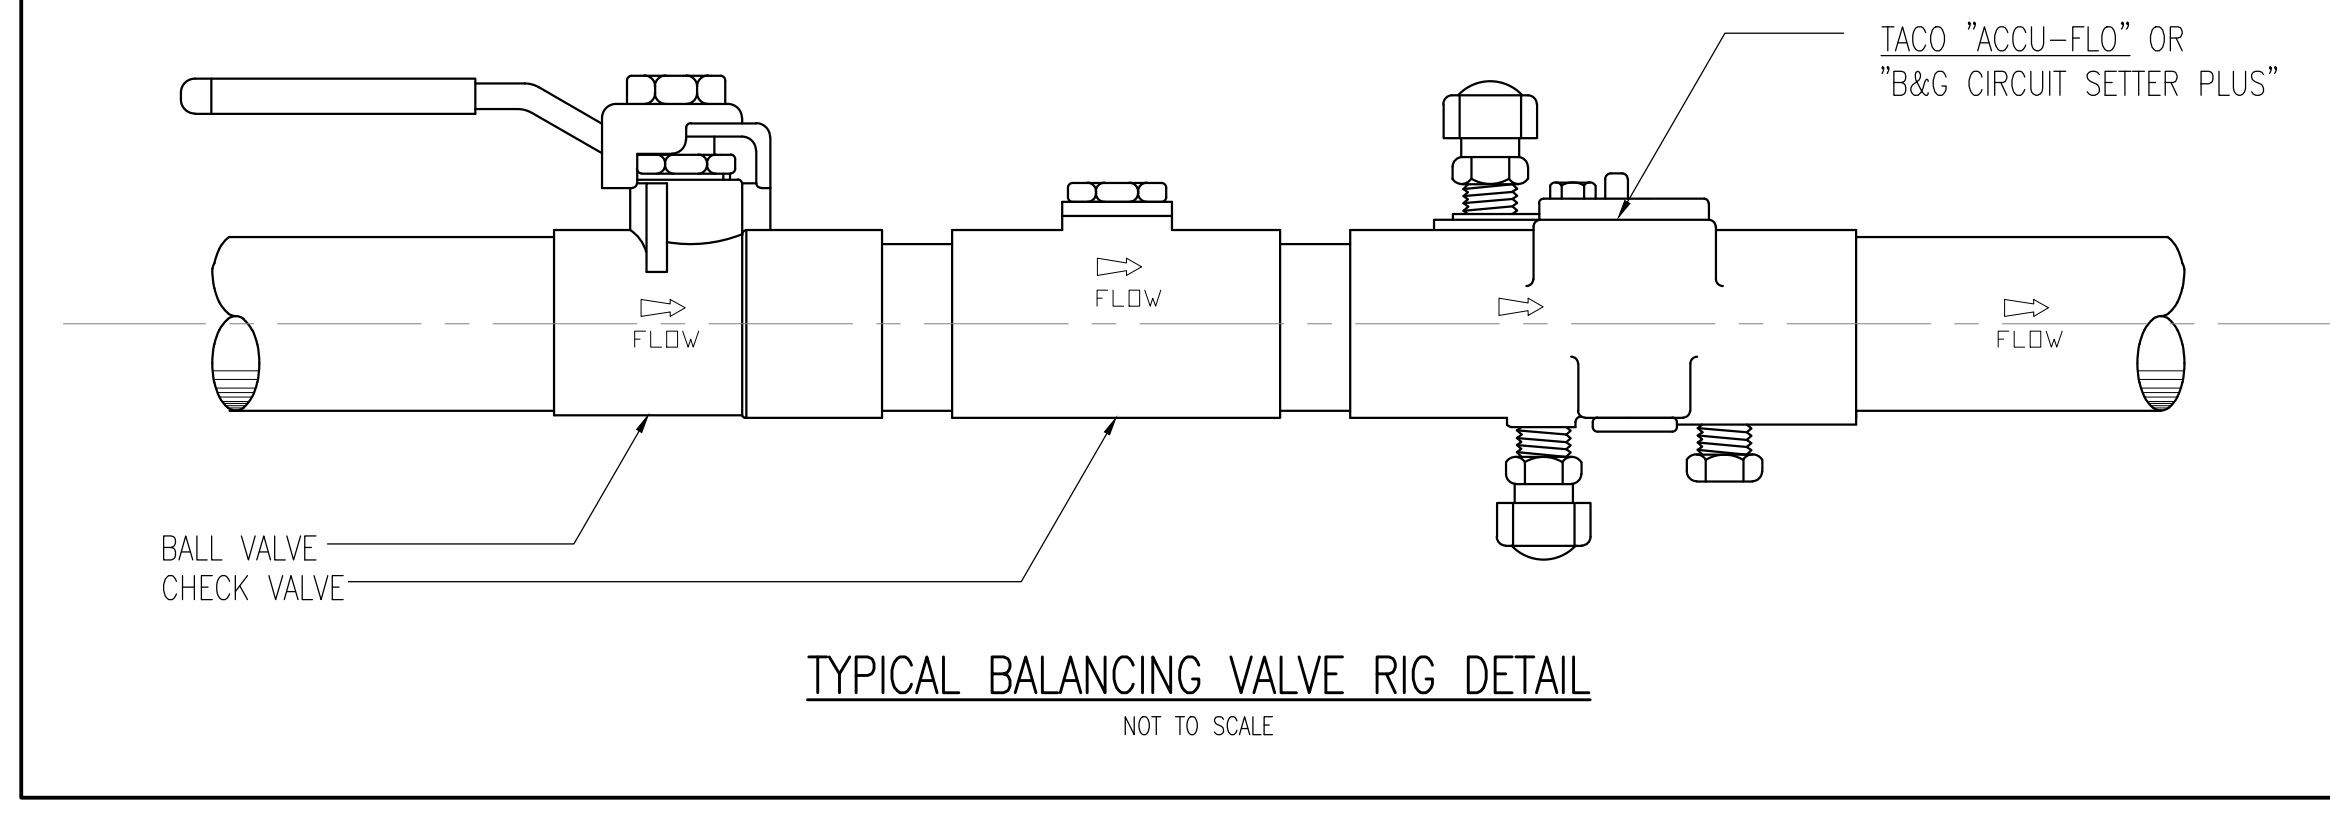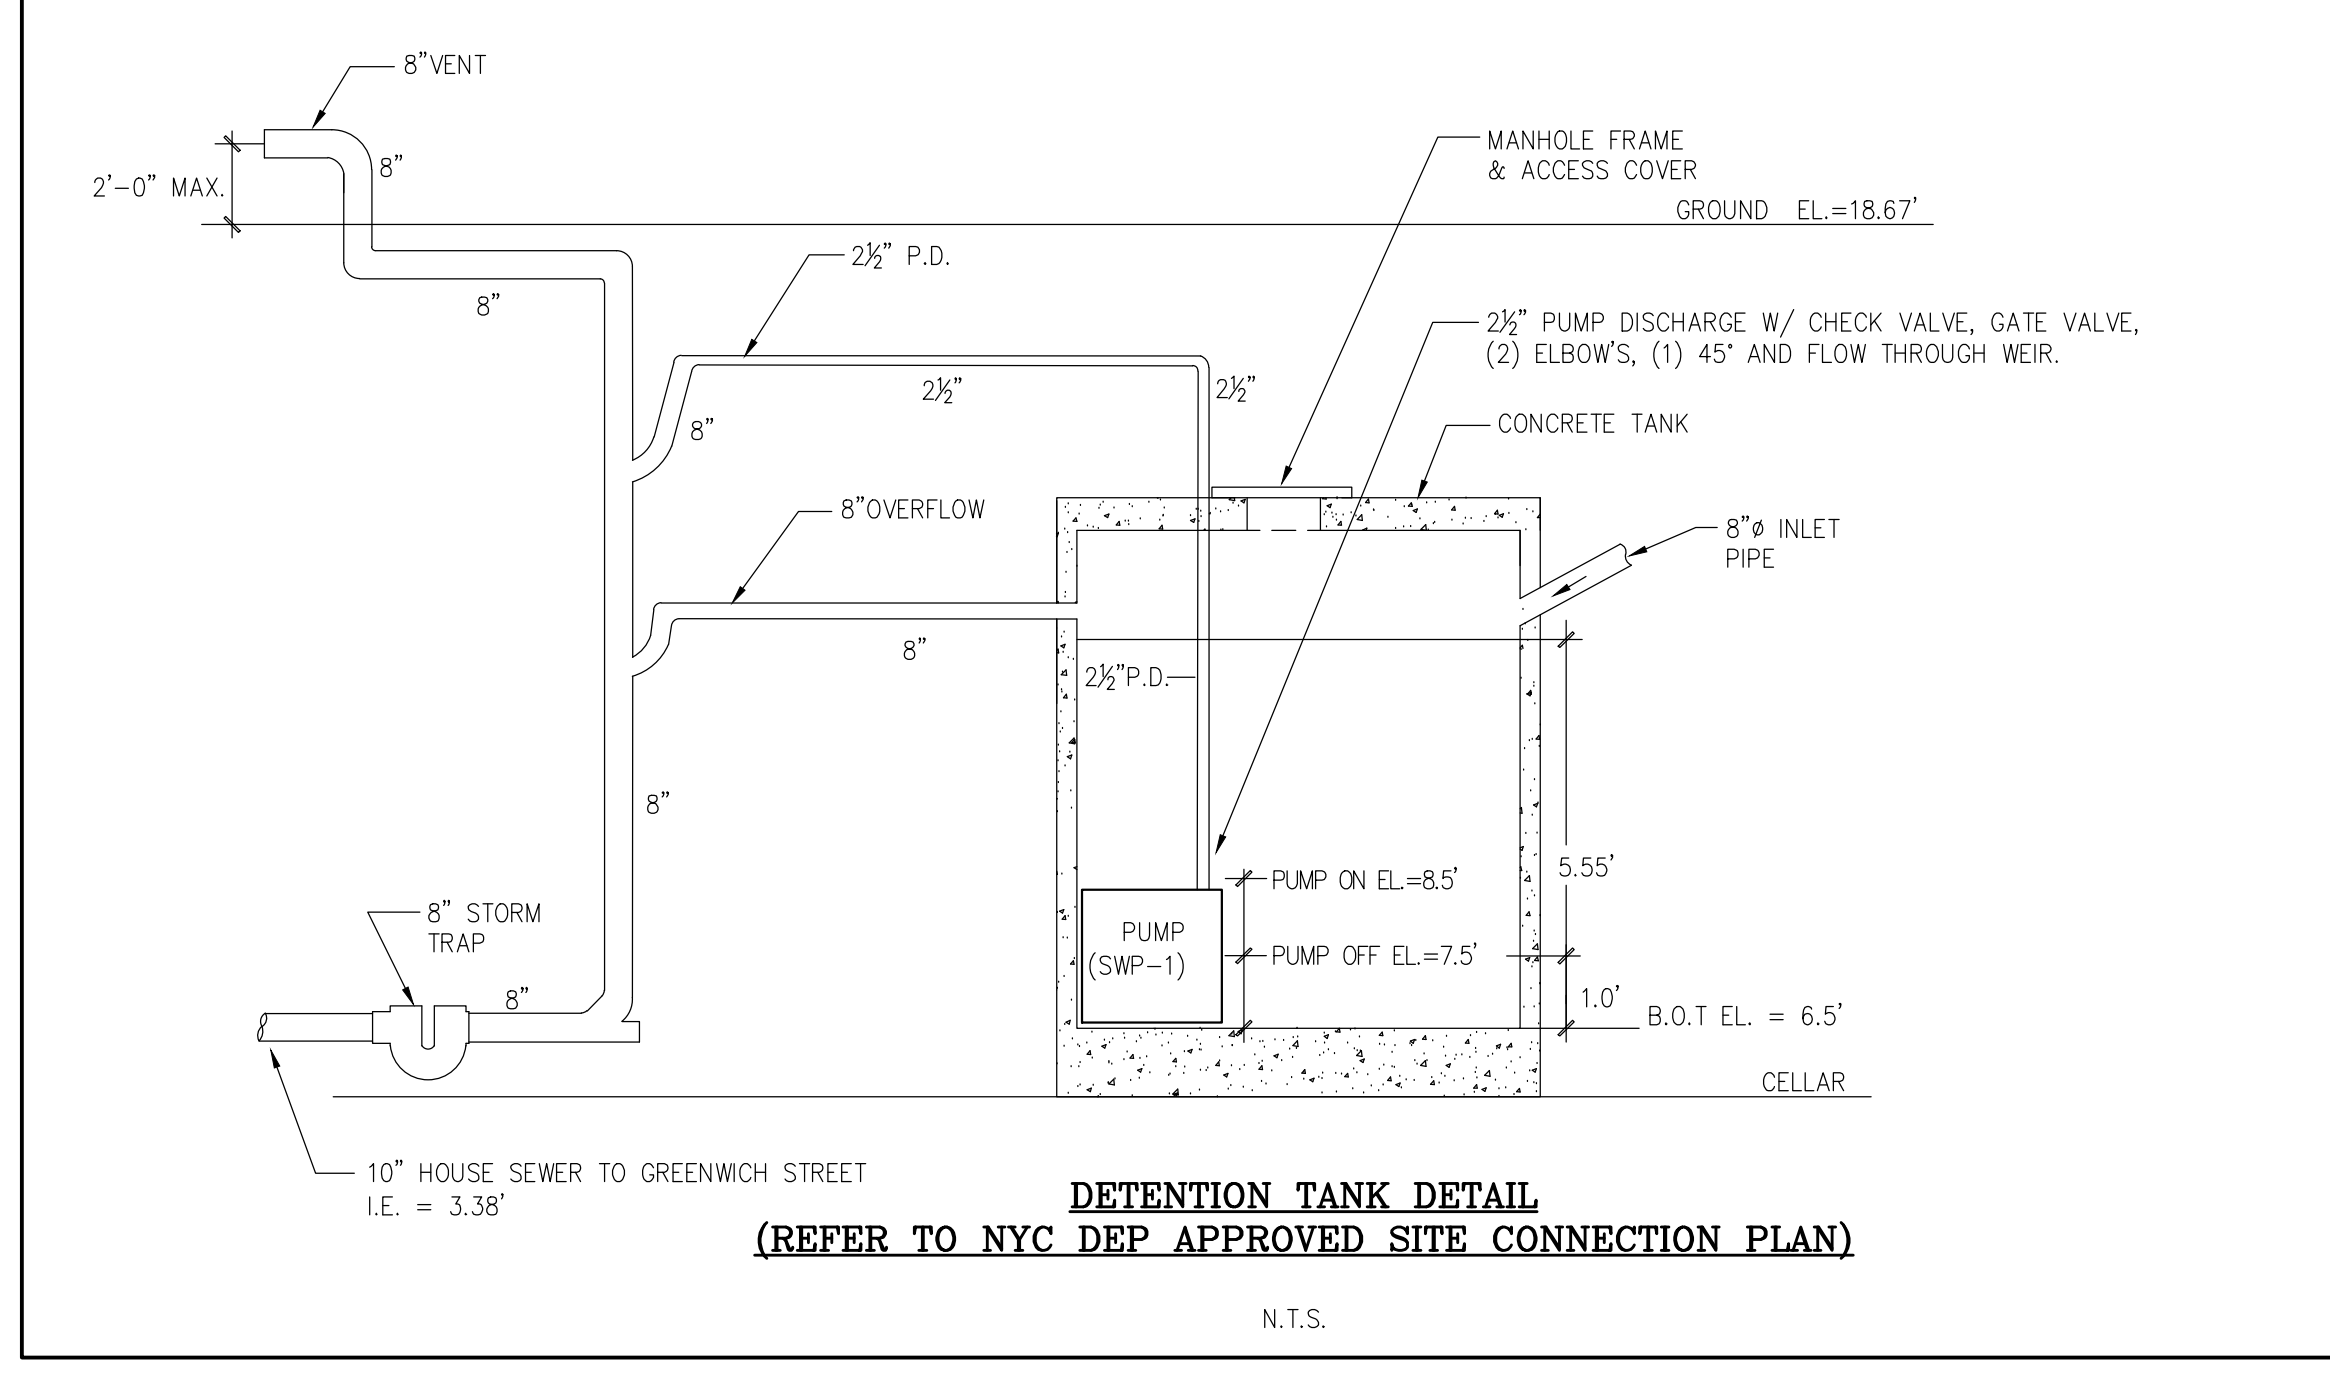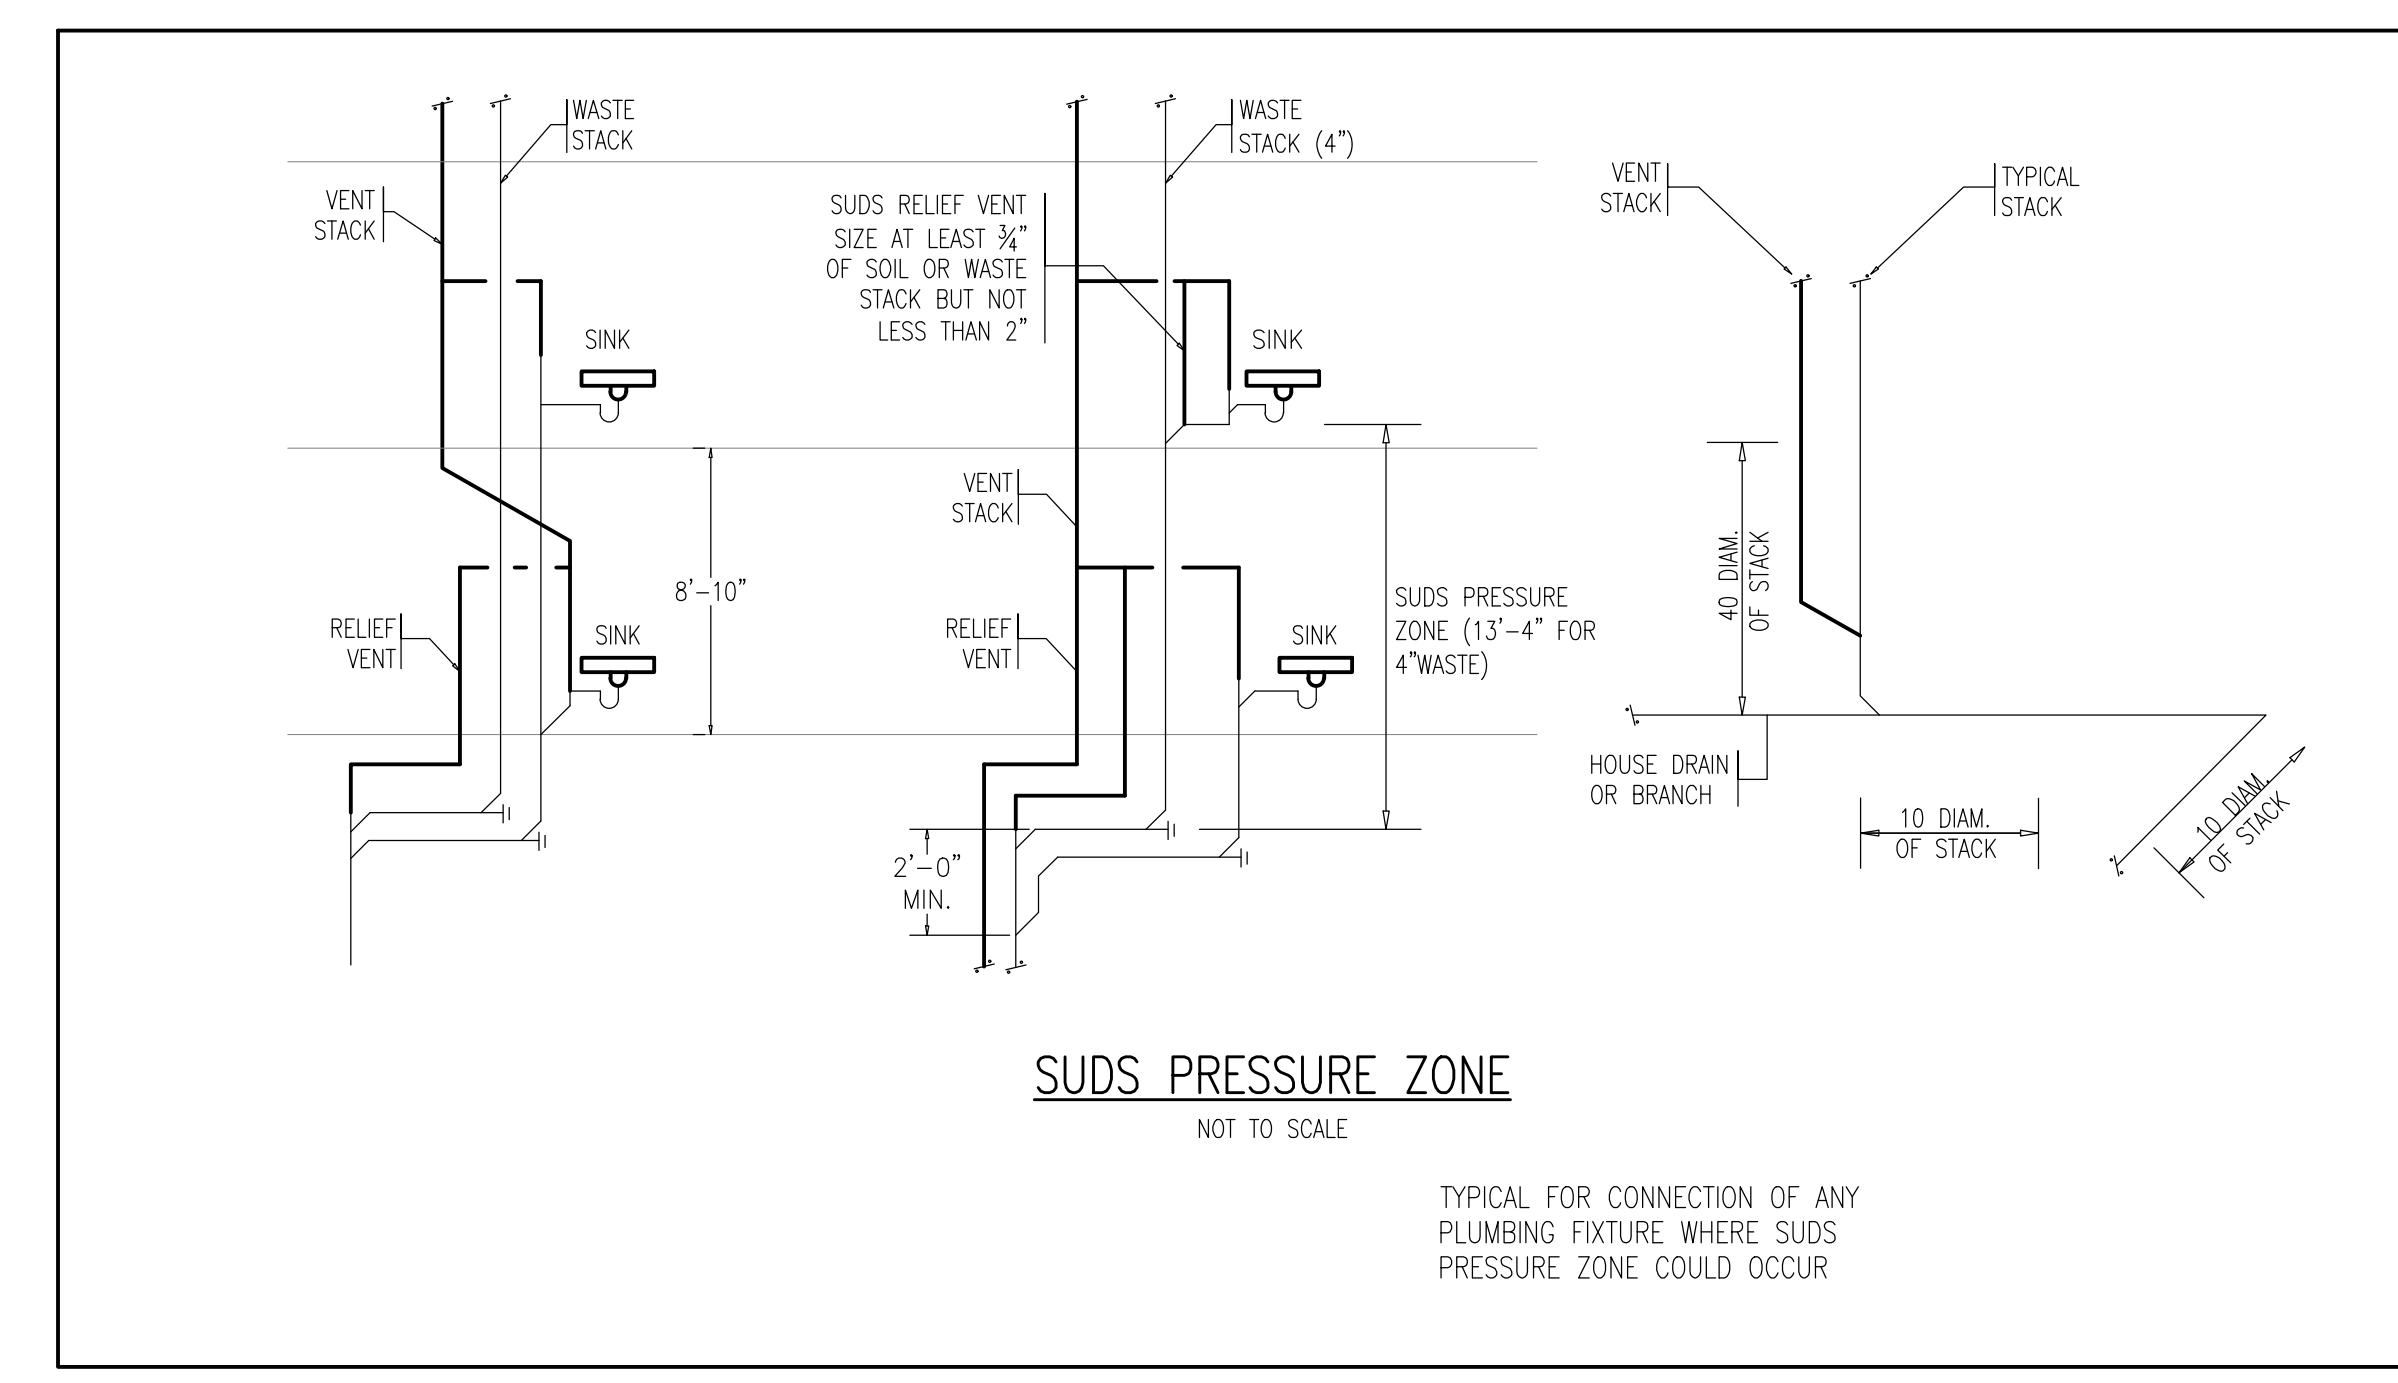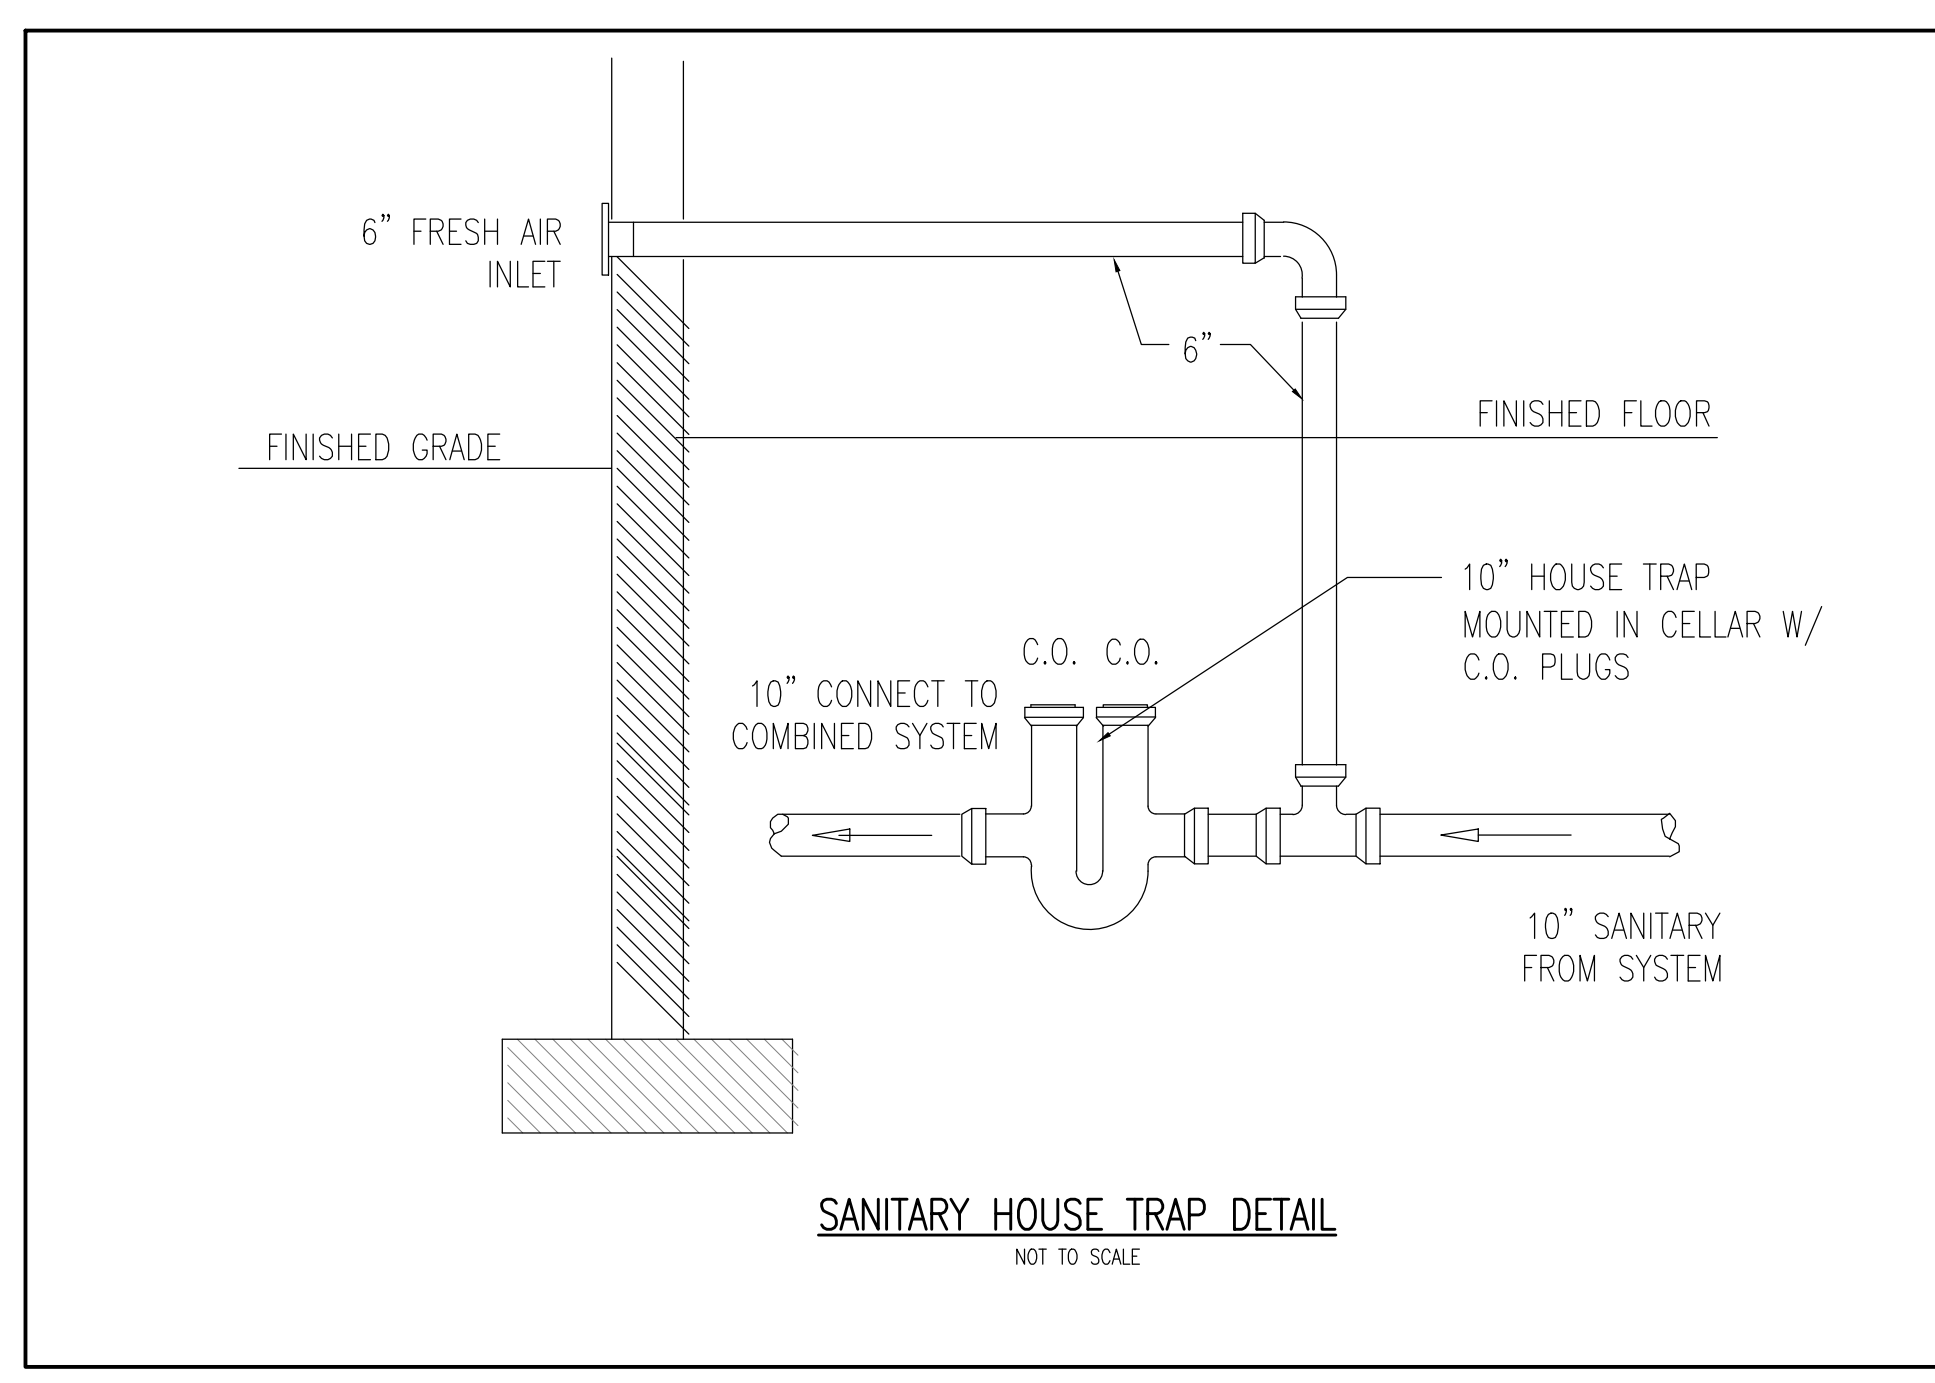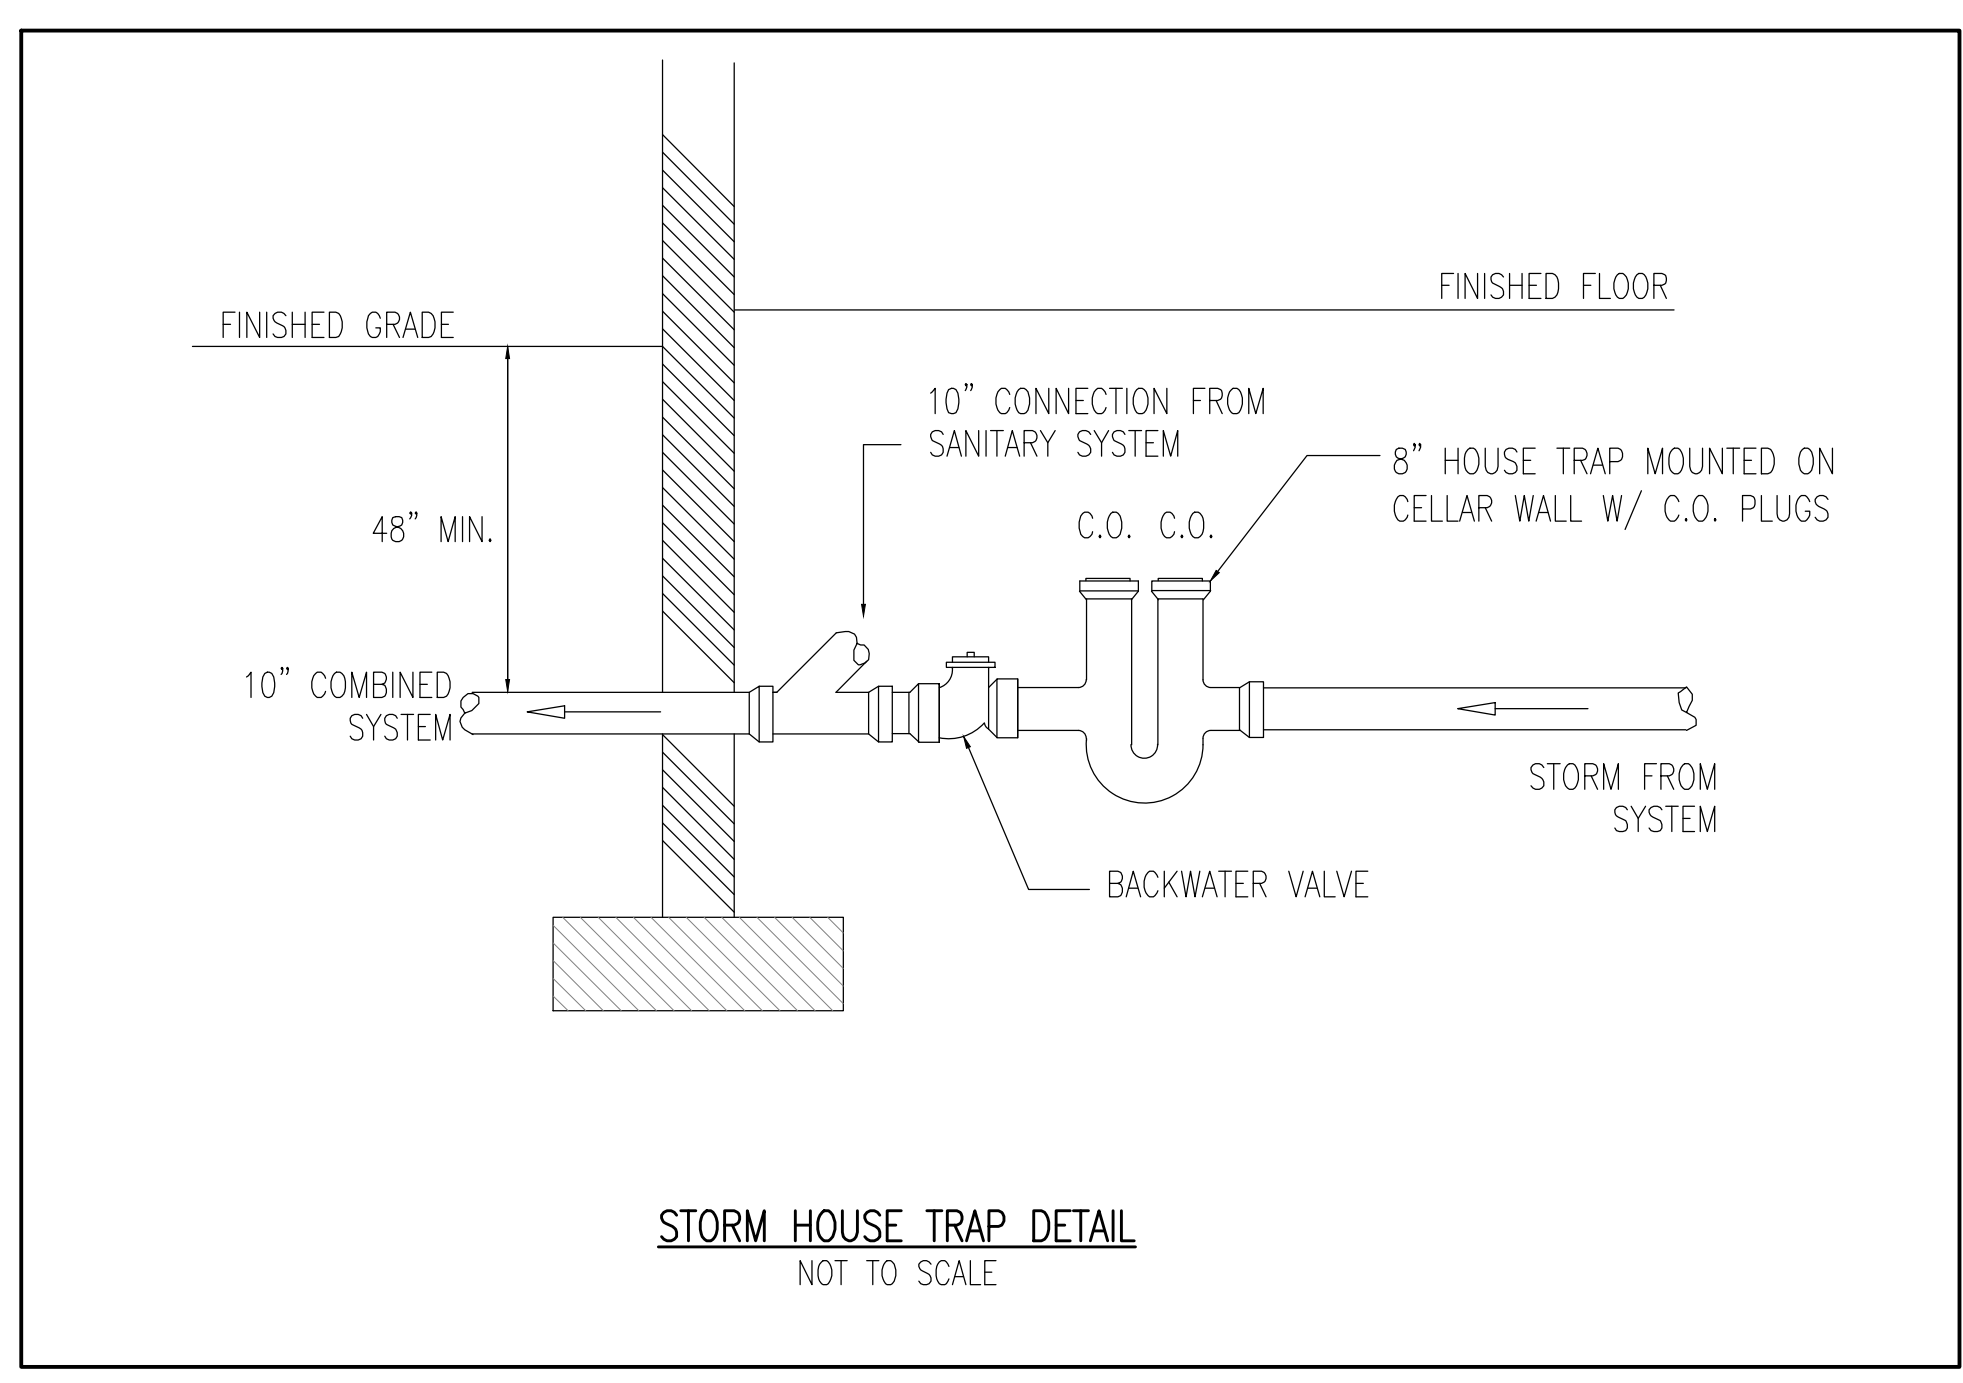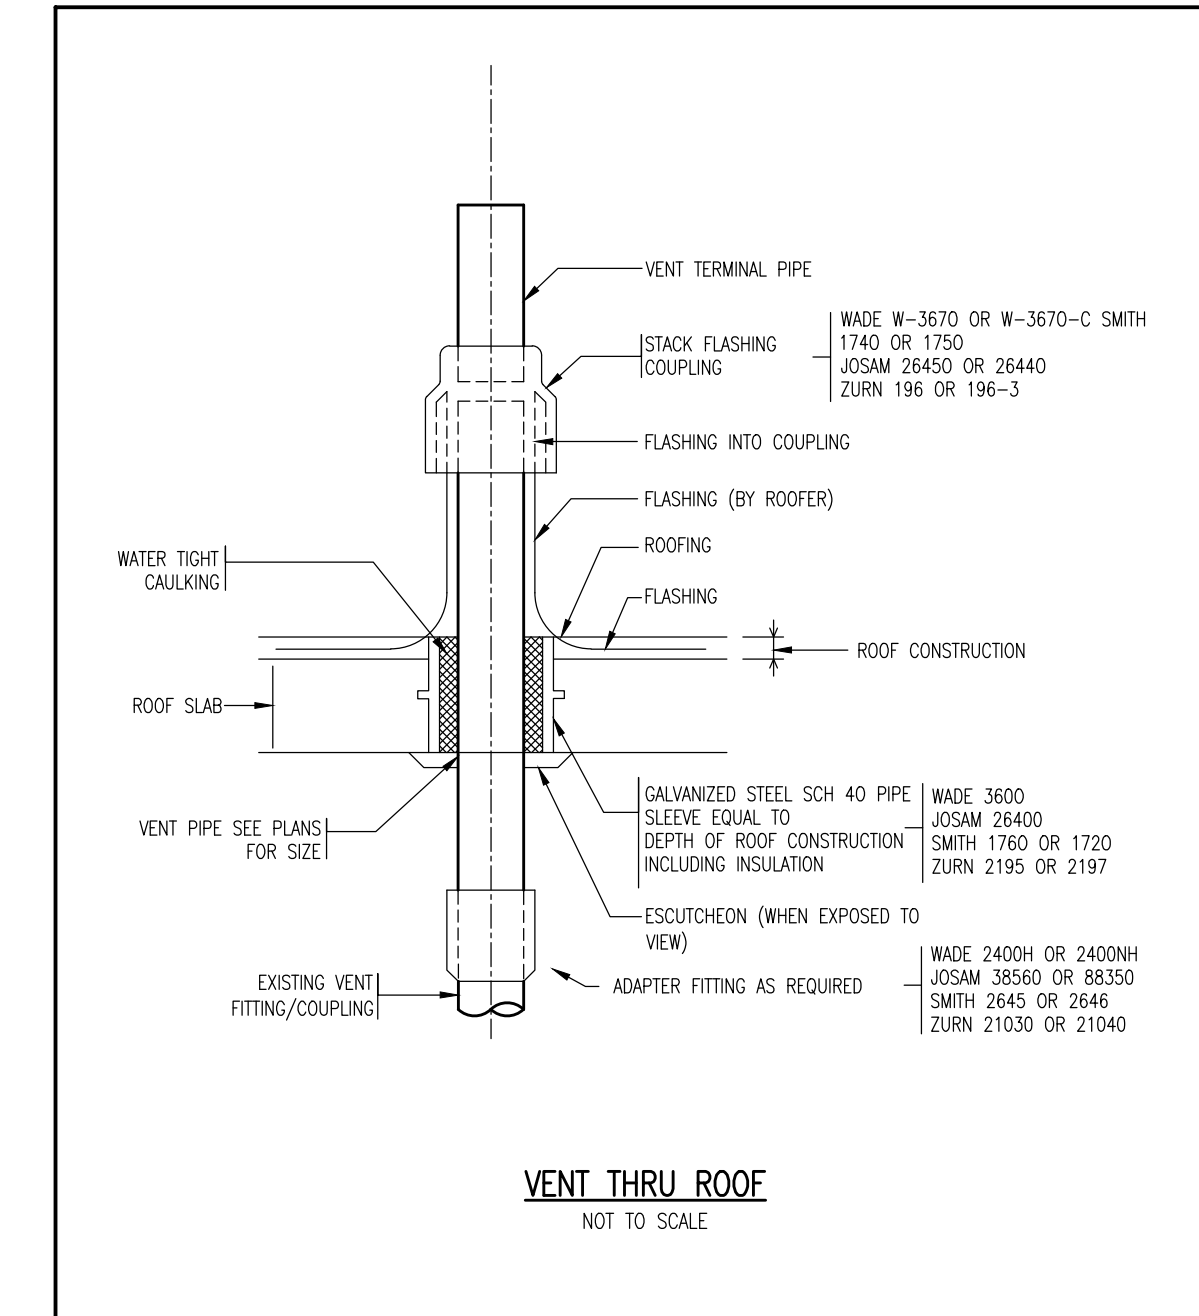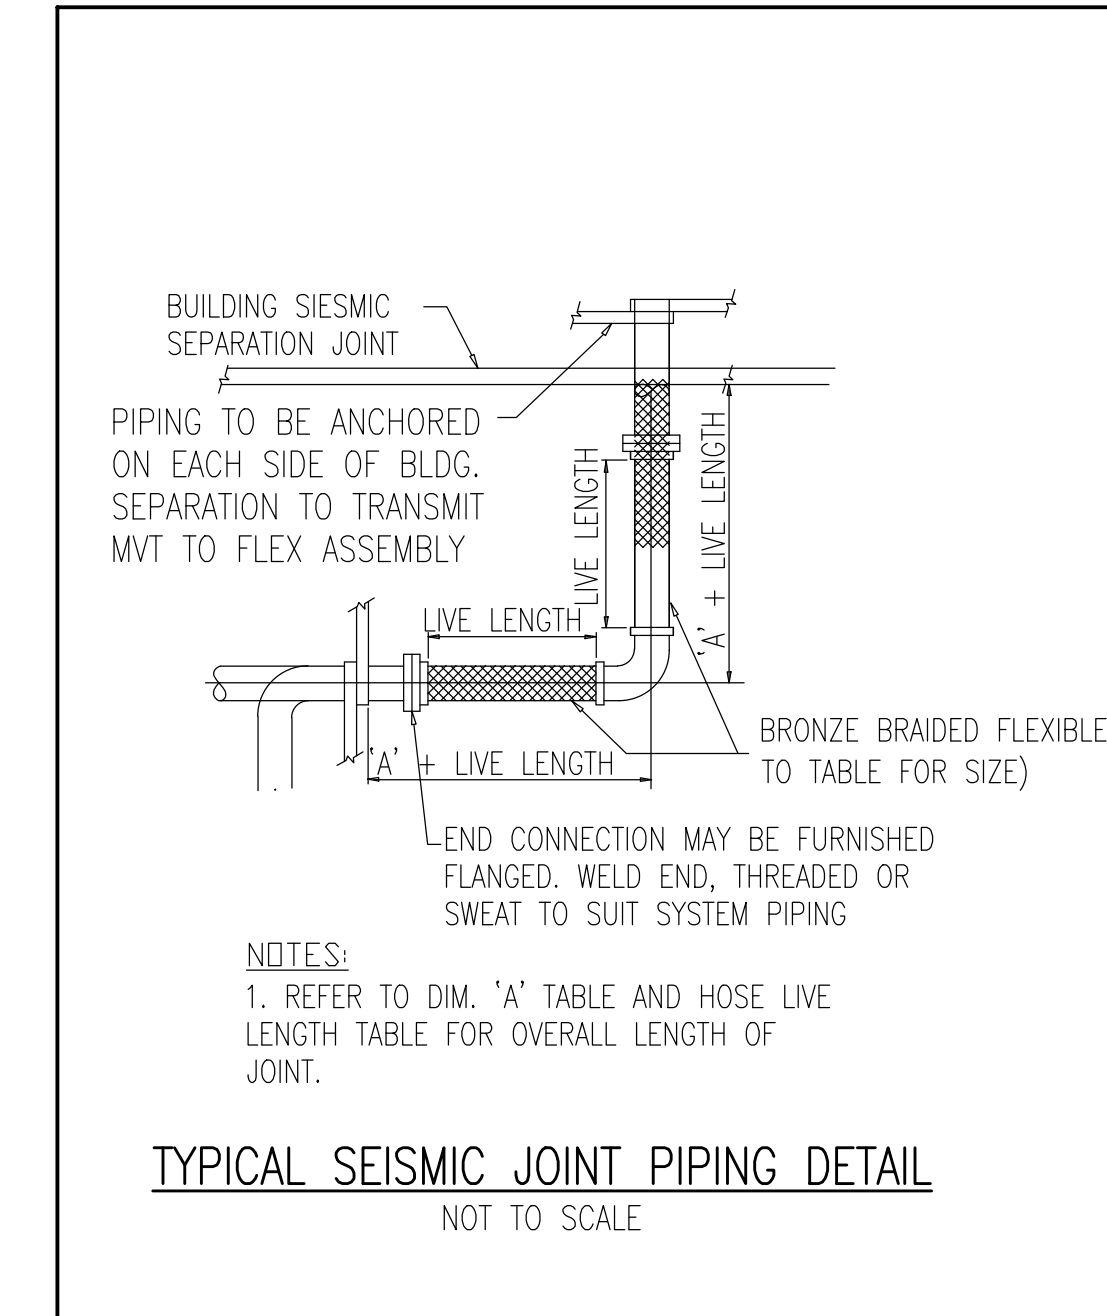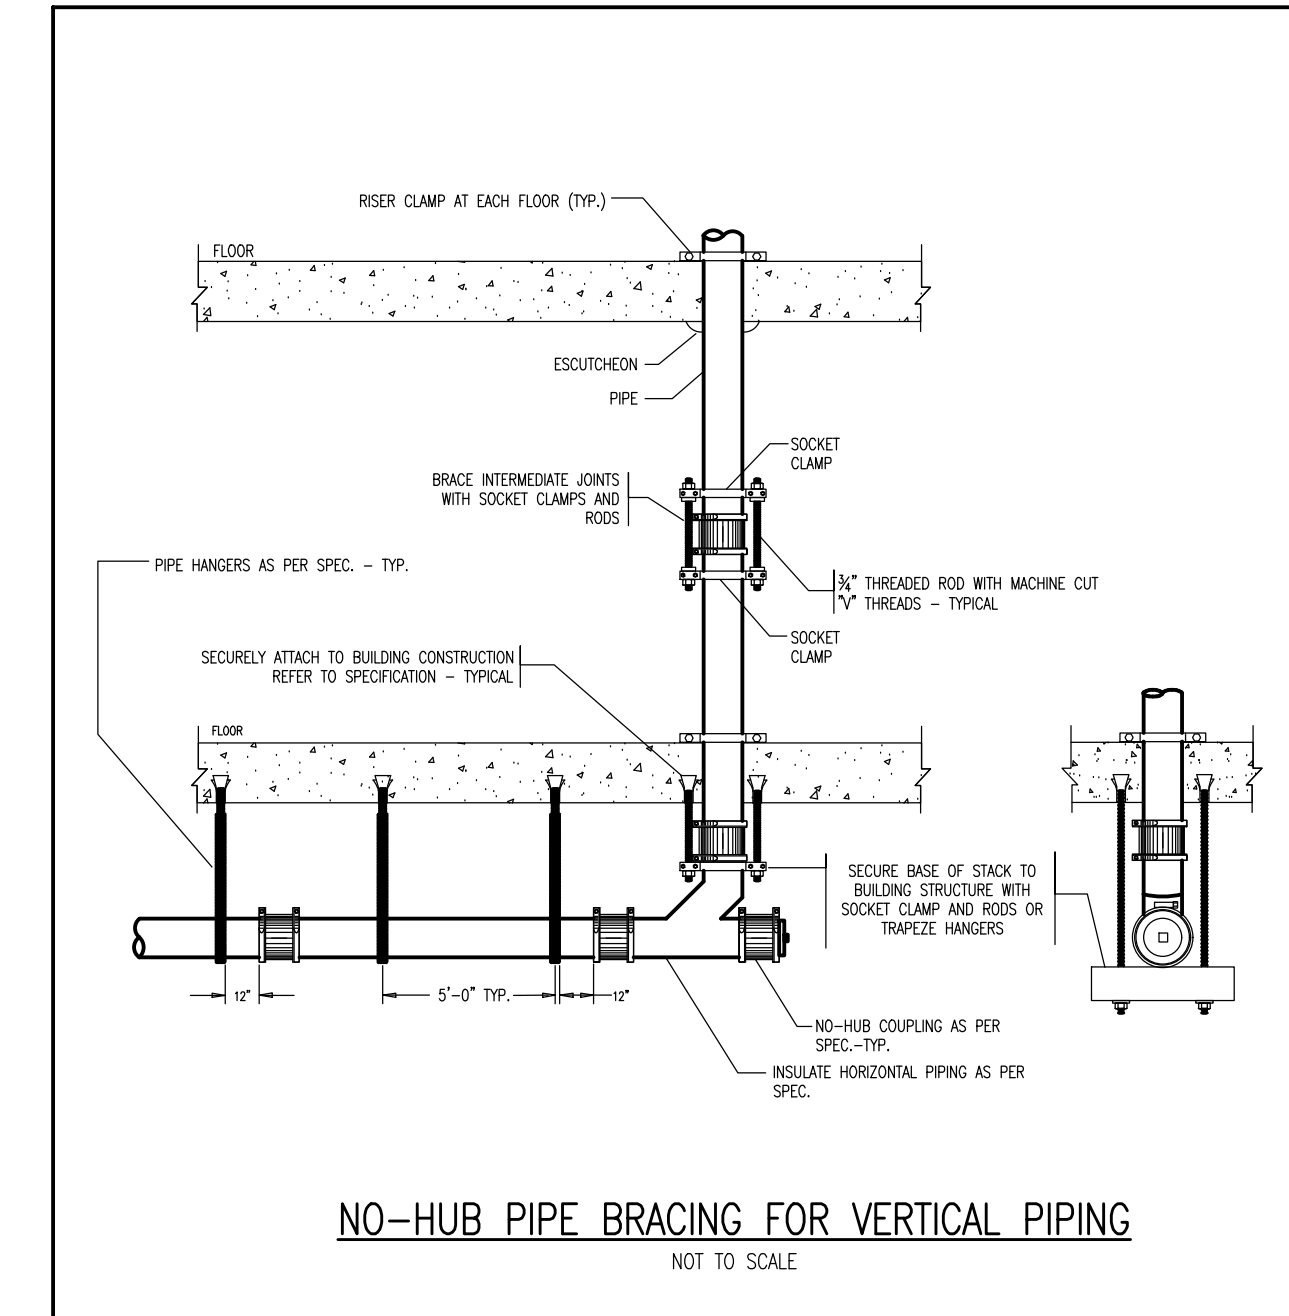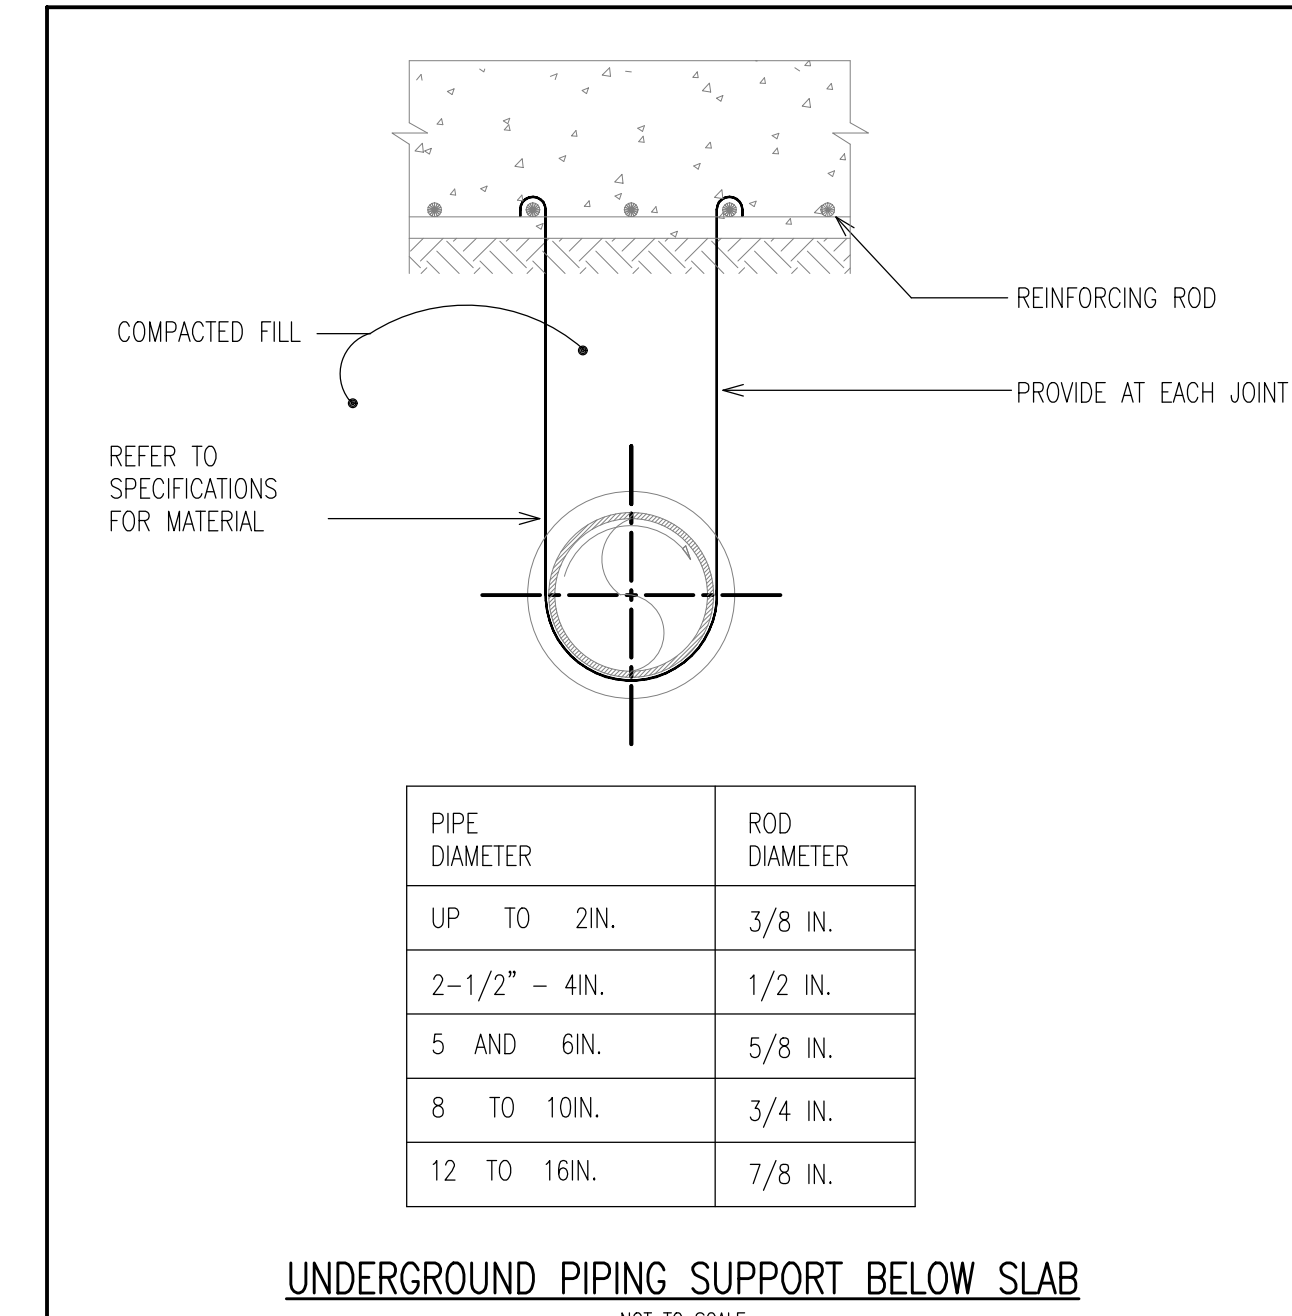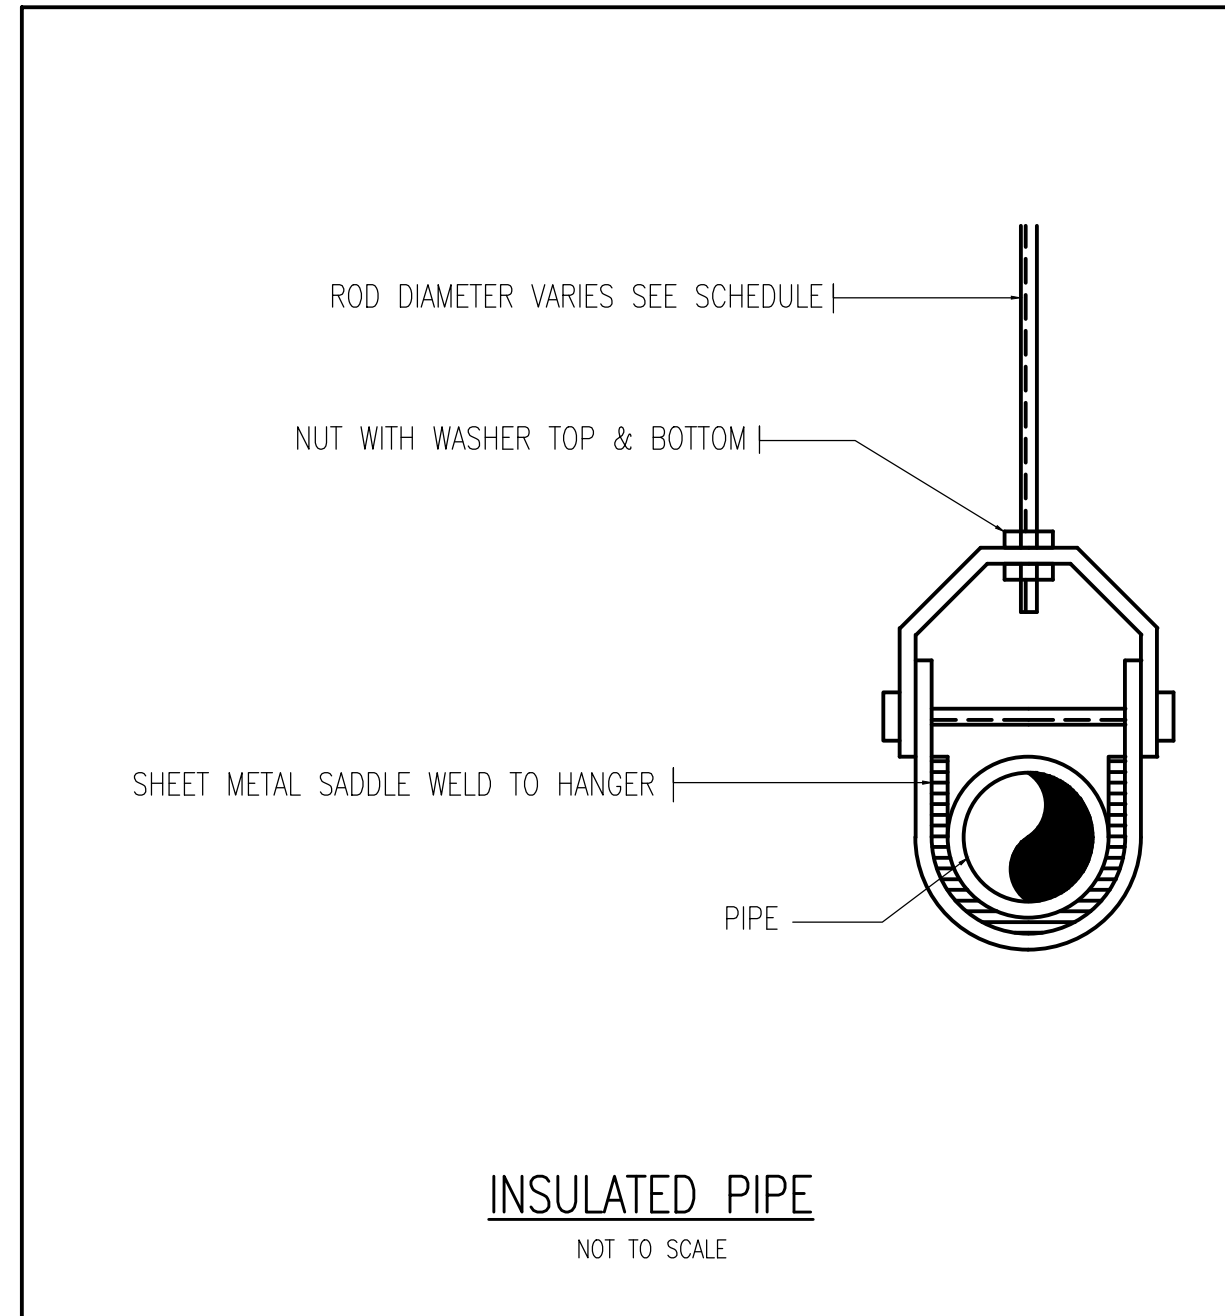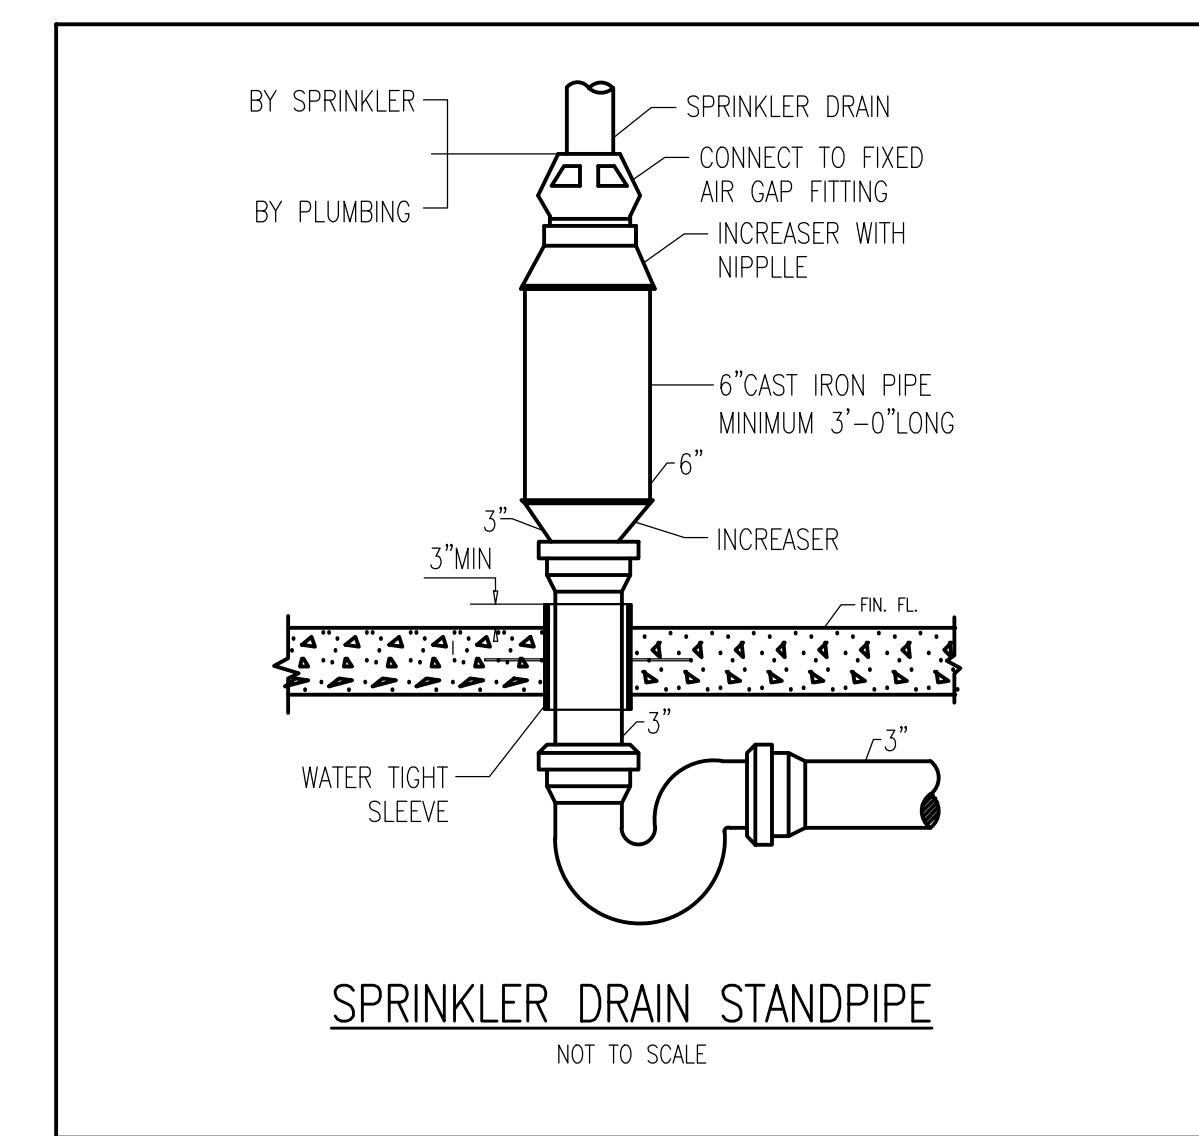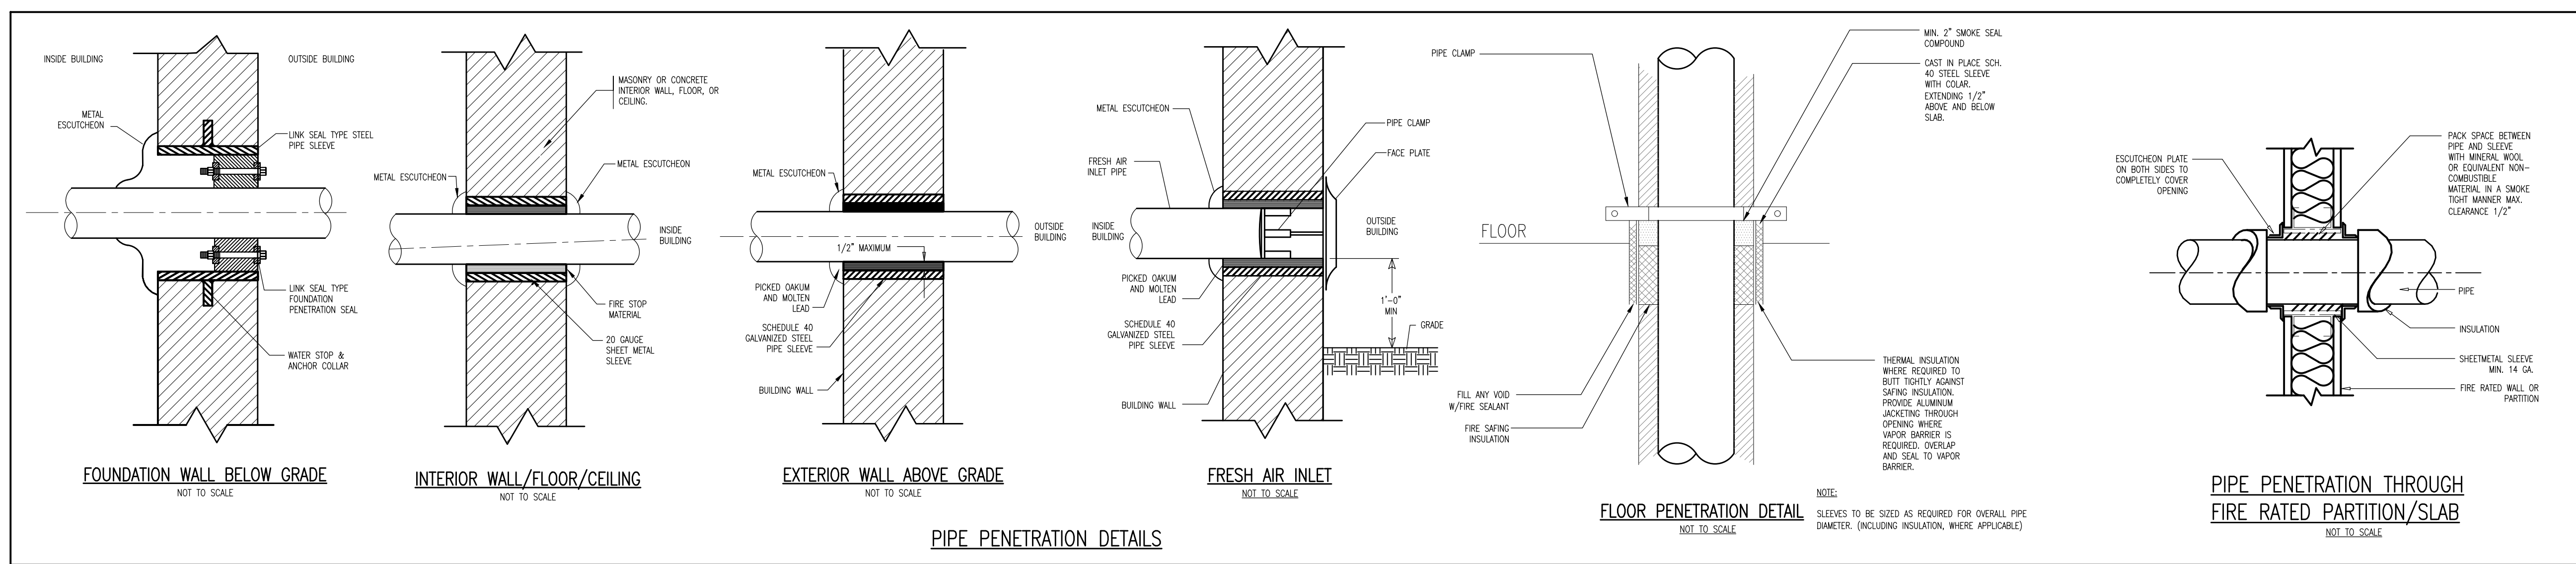

MATERIAL KEYING LEGEND:

DOB SUBMISSION 08.08.2016  
NO. REVISIONS / SUBMISSIONS DATE

**FX FOWLE**  
FX FOWLE ARCHITECTS, LLP | 22 WEST 16TH STREET | NEW YORK, NY 10011 | 212.607.1700 | F: 212.483.8718 | WWW.FXFOWLE.COM

DESIMONE CONSULTING ENGINEERS  
18 West 18th Street, 10th Floor, New York, NY 10011 212.632.2211

DAGHER ENGINEERING, PLLC  
28 Broadway, New York, NY 10008 212.460.2891

LANGAN ENGINEERING  
21 Penn Plaza, New York, NY 10001 212.479.9400

DEBORAH BERKE PARTNERS  
220 Fifth Avenue, 7th Floor, New York, NY 10001 212.229.9211

VAN DEUSEN & ASSOCIATES (VDA)  
125 South Hook Avenue, Suite 310, East Hanover, NJ 10961 973.994.9220

STANTEC  
50 West 23rd Street, 8th Floor, New York, NY 10010 212.366.9800

42 TRINITY PLACE  
42 TRINITY PLACE | NEW YORK, NY

DRAWING TITLE:  
**PLUMBING DETAILS 1 OF 3**

Scale: AS NOTED  
Sheet 27 of 38

Project No.: 15028  
Cust File:  
Drawing No.:  
Date: 08-28-2015  
AS NOTED

Drawn: JM  
Checked: JM  
Reviewed: ED  
Date: 08-28-2015  
Scale: AS NOTED

Project No.: 15028  
Cust File:  
Drawing No.:  
Date: 08-28-2015  
Scale: AS NOTED

**P-400.00**  
Sheet 27 of 38




© 2009 FX FOWLE ARCHITECTS, LLP | ALL RIGHTS RESERVED

TO THE BEST OF MY KNOWLEDGE, BELIEF AND PROFESSIONAL JUDGMENT, THESE PLANS AND SPECIFICATIONS PREPARED BY THIS OFFICE FOR THE REFERENCED PROJECT ARE IN COMPLIANCE WITH THE ENERGY CONSERVATION CONSTRUCTION CODE OF NEW YORK CITY - EFFECTIVE JAN 2015.







WARNING: IT IS A VIOLATION OF THE NEW YORK STATE EDUCATION LAW FOR ANY PERSON, UNLESS ACTING UNDER THE DIRECTION OF A LICENSED PROFESSIONAL ENGINEER, TO ALTER ANY ITEM ON THESE PLANS IN ANY WAY. IF ALTERATIONS TO THESE PLANS ARE MADE, THE ALTERATIONS SHALL BE MADE IN ACCORDANCE WITH ARTICLE 145 - SUBSECTION 7209 OF THE NEW YORK STATE EDUCATION LAW.

NYC BUILDING DEPARTMENT APPROVAL NOTE: THIS PLAN IS APPROVED ONLY FOR WORKS INDICATED ON THE APPLICATION SPECIFICATION SHEET. ALL OTHER MATTERS SHOWN ARE NOT TO BE RELED UPON, OR TO BE CONSIDERED EITHER AS BEING APPROVED OR IN ACCORDANCE WITH APPLICABLE CODES.



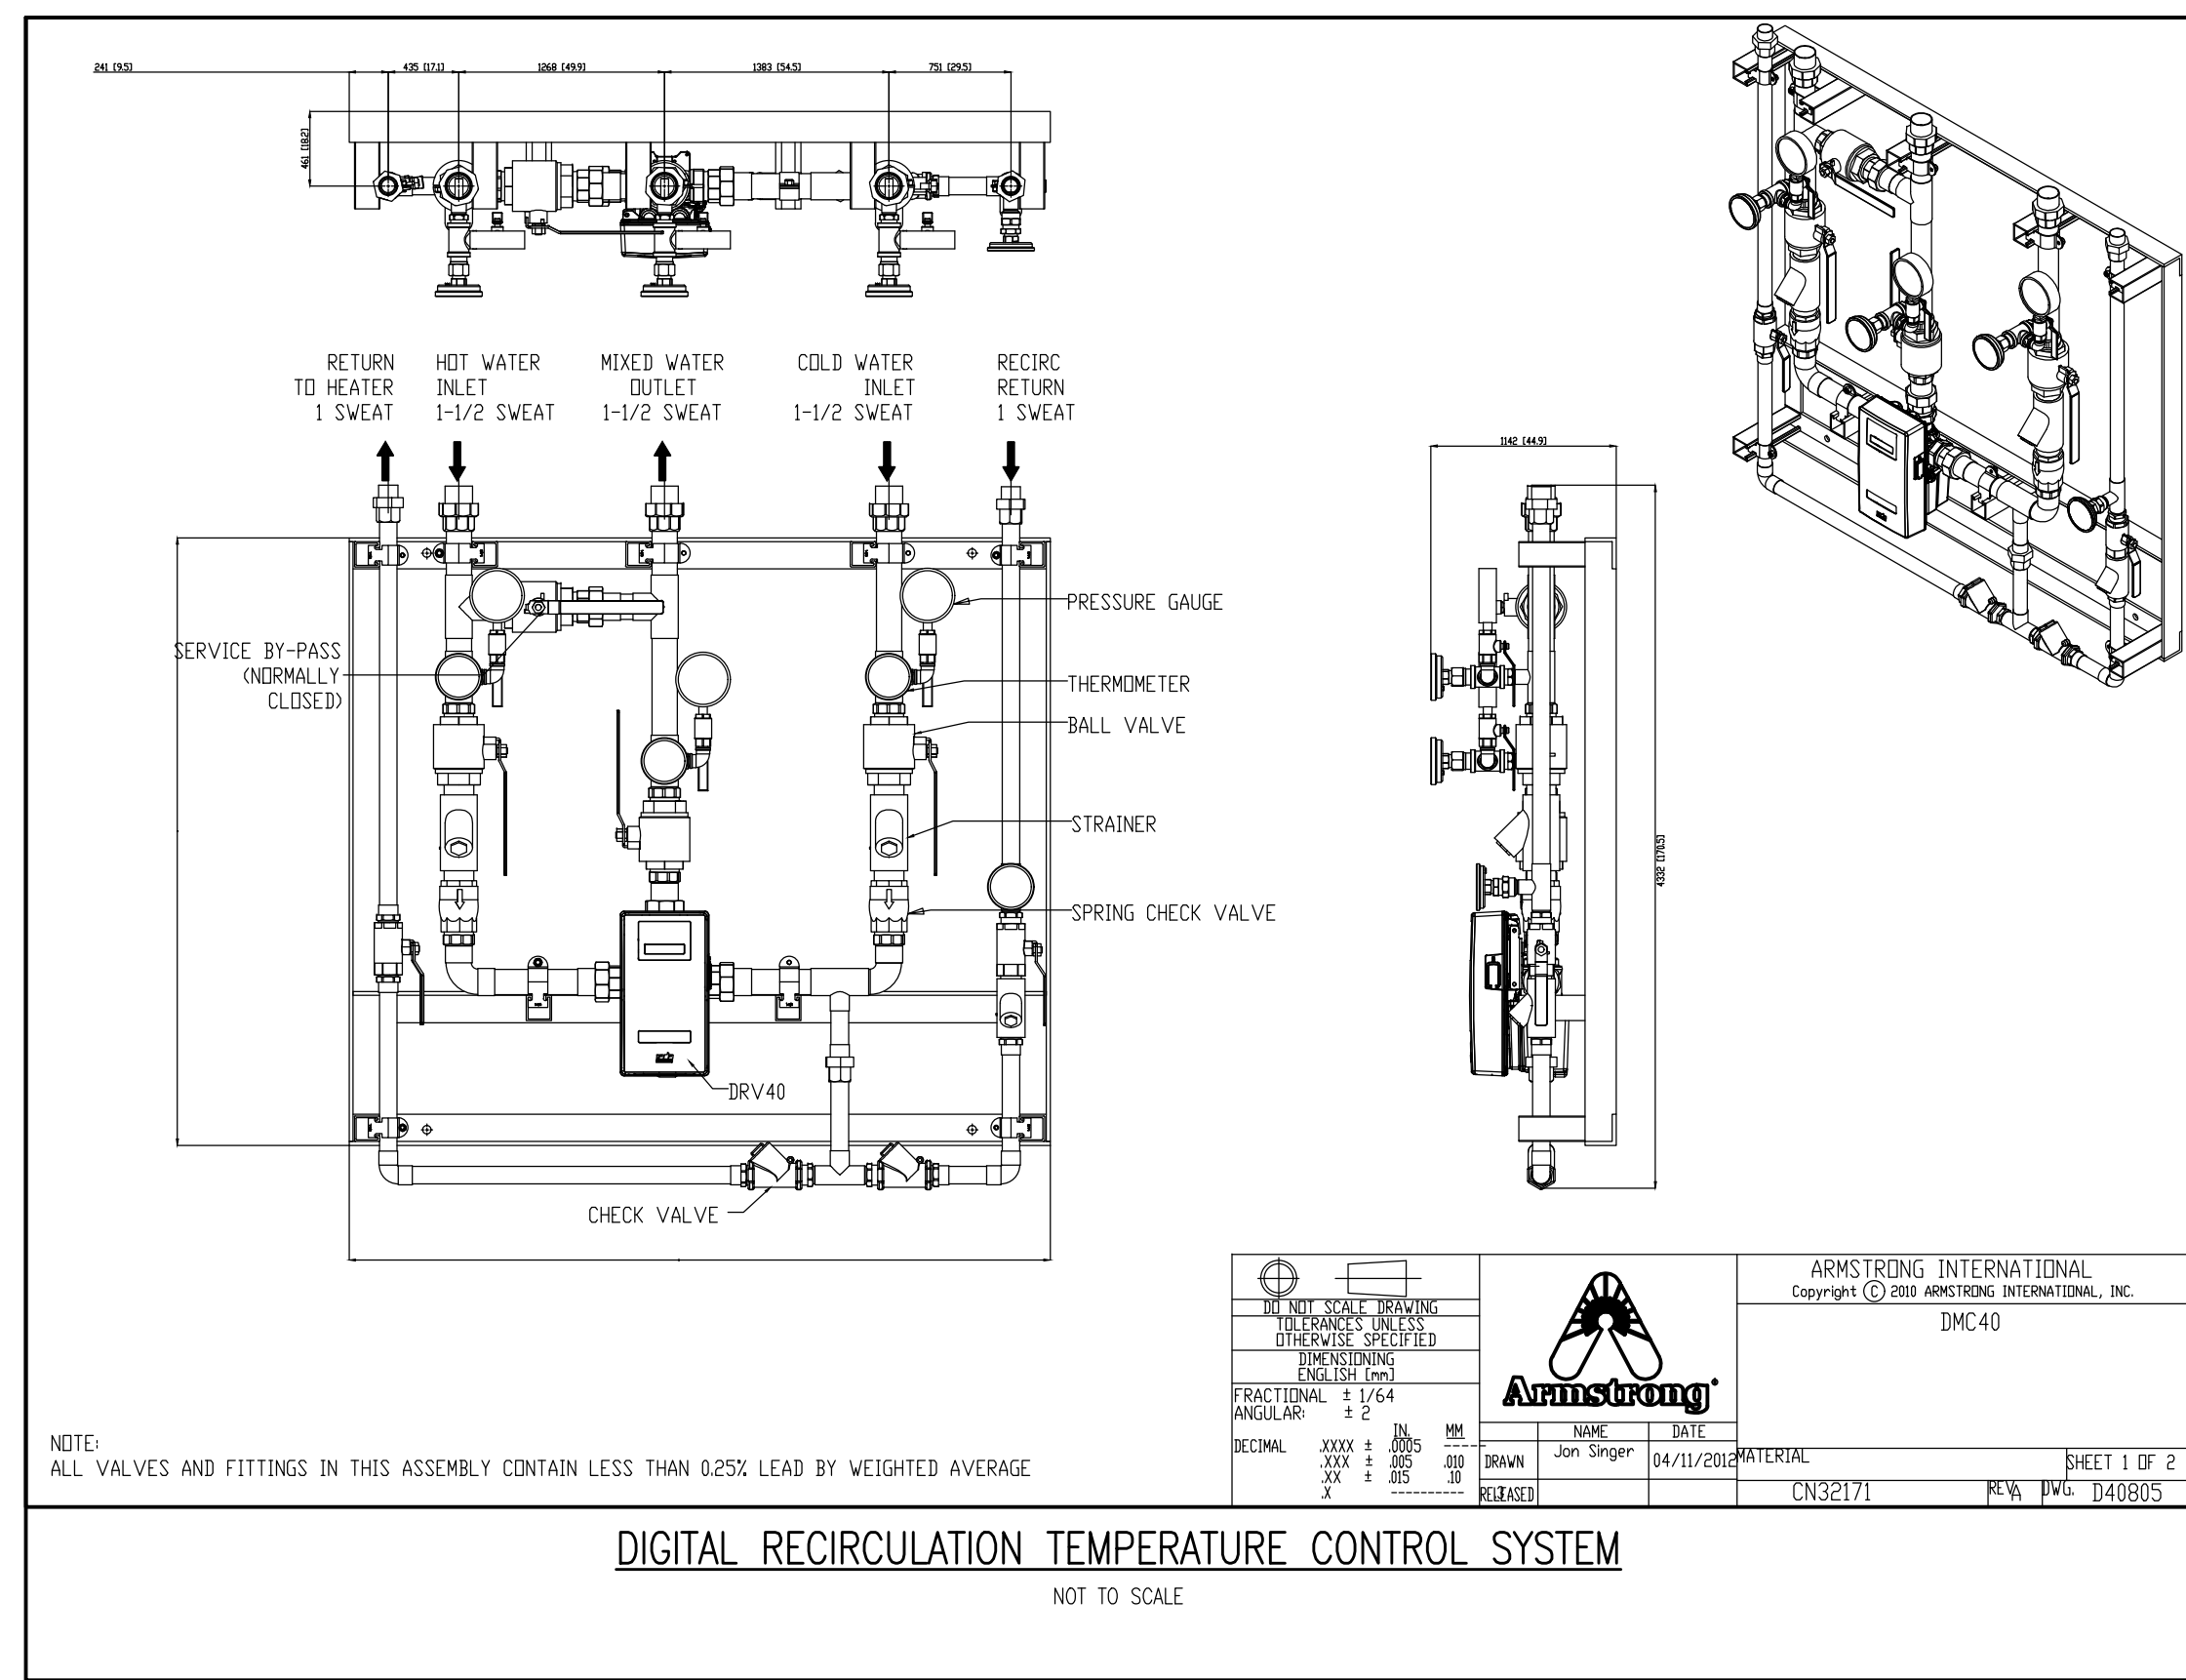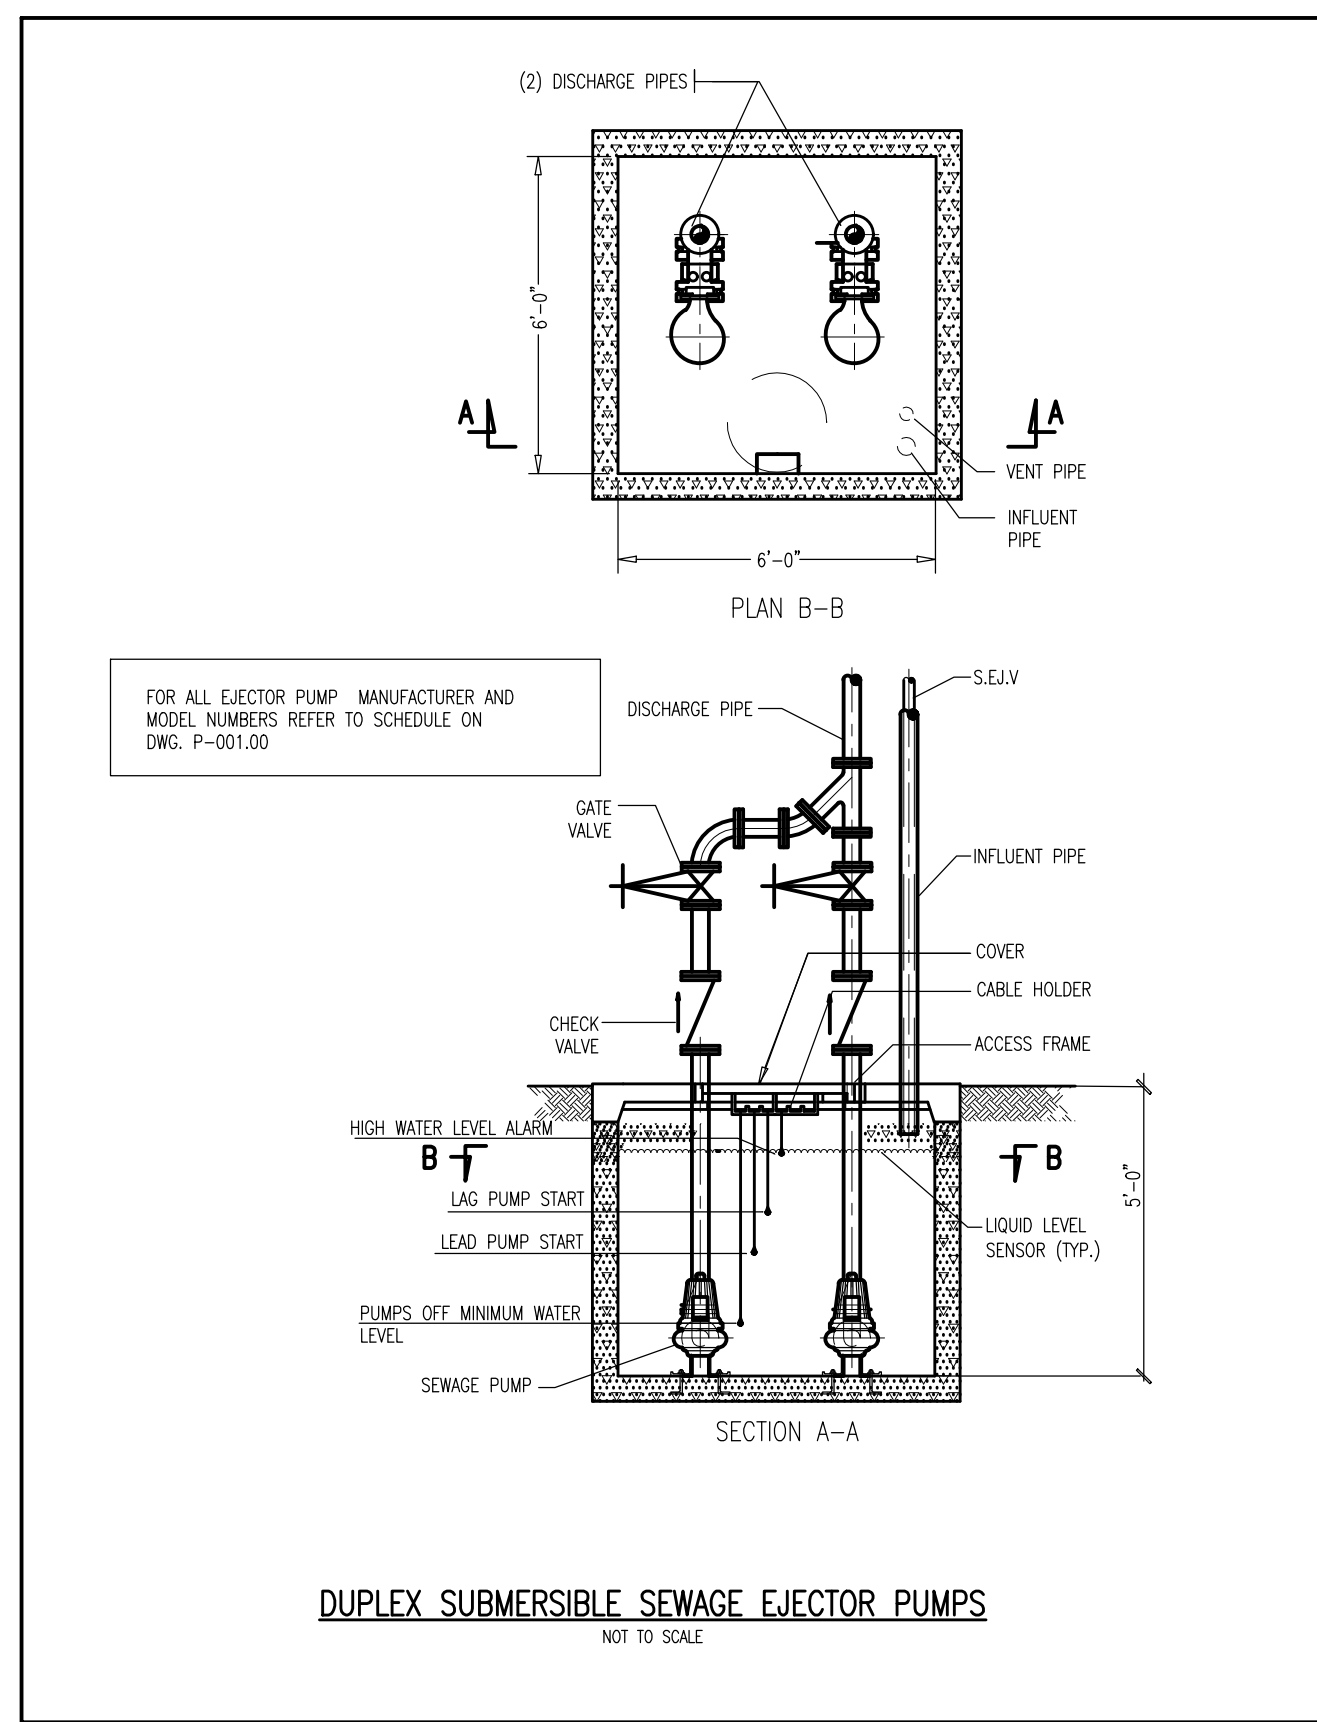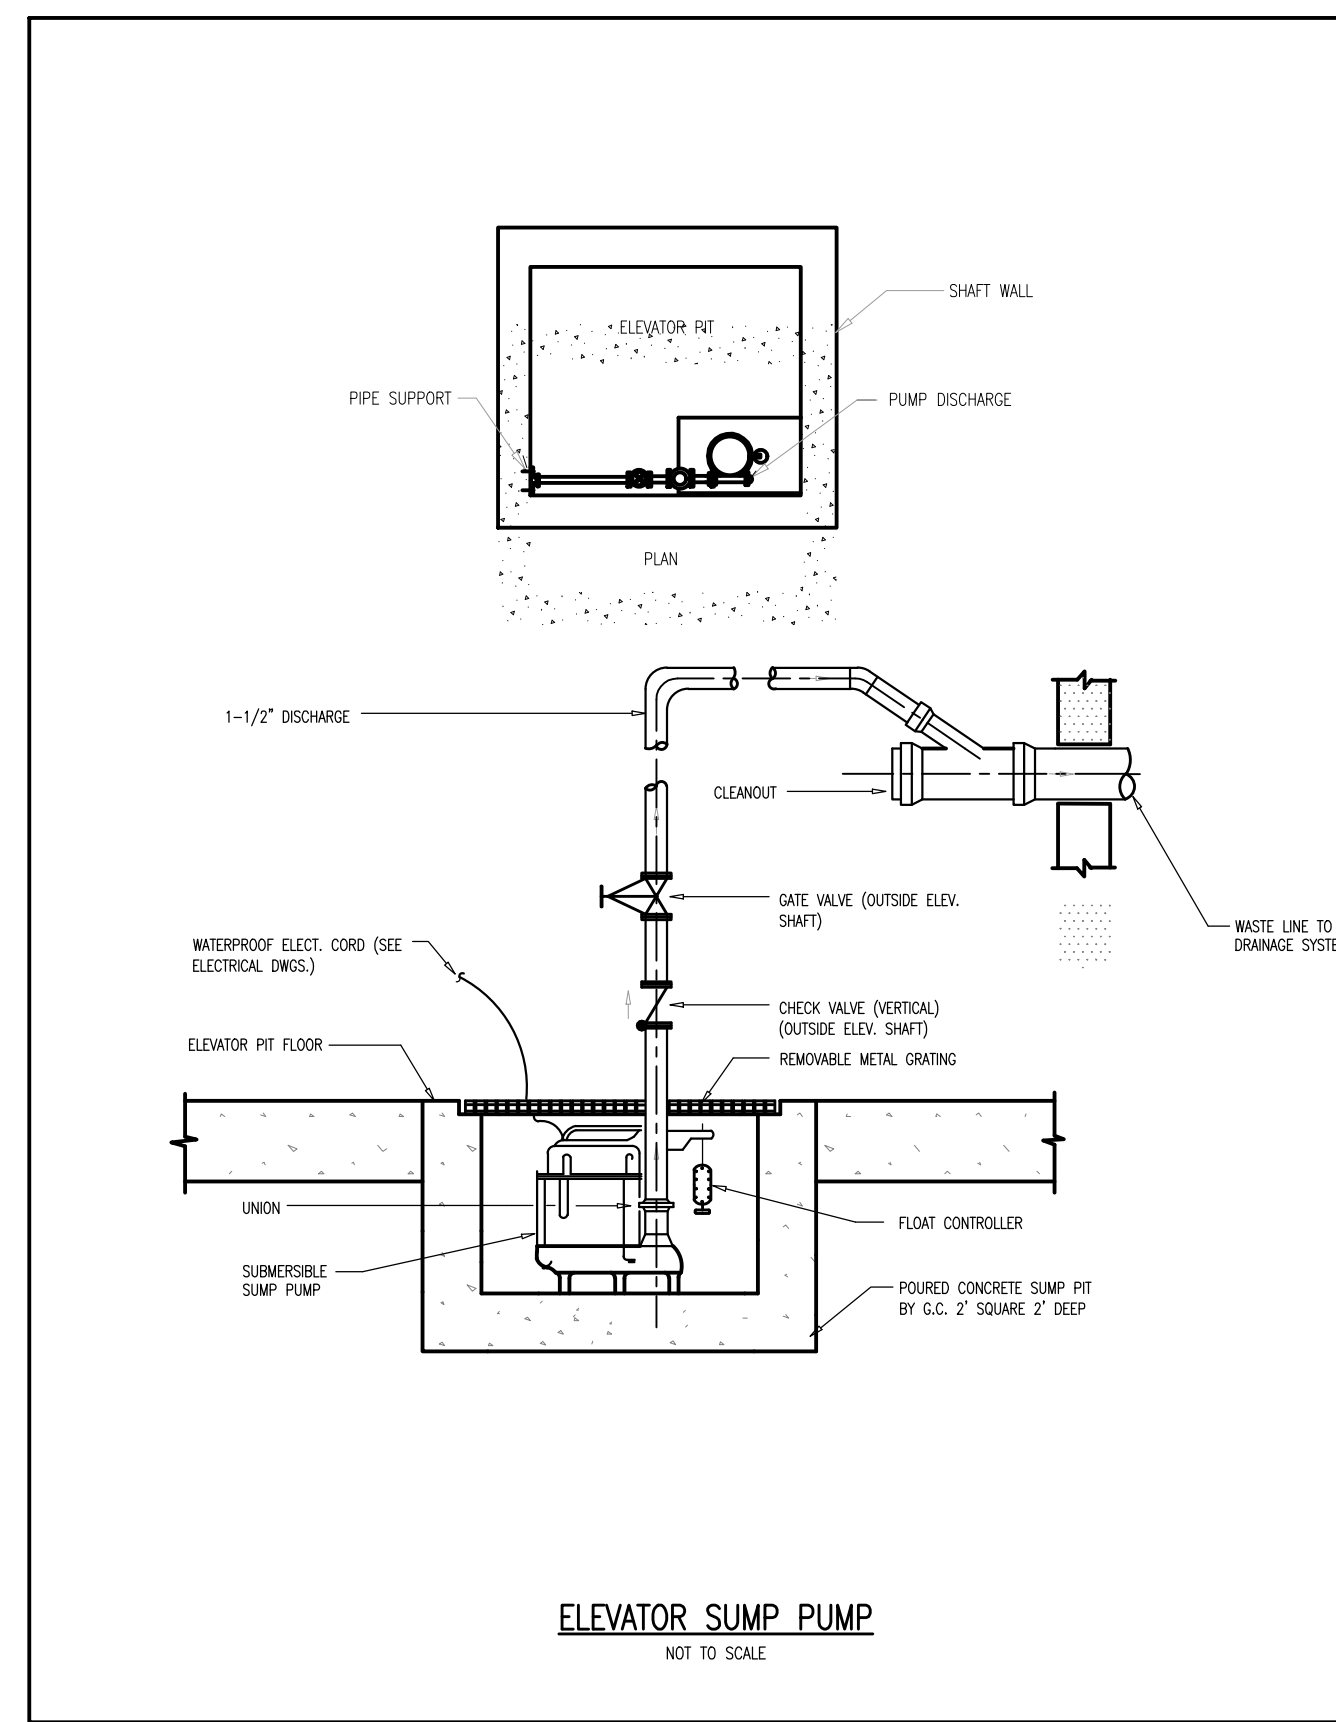

MATERIAL KEYING LEGEND:

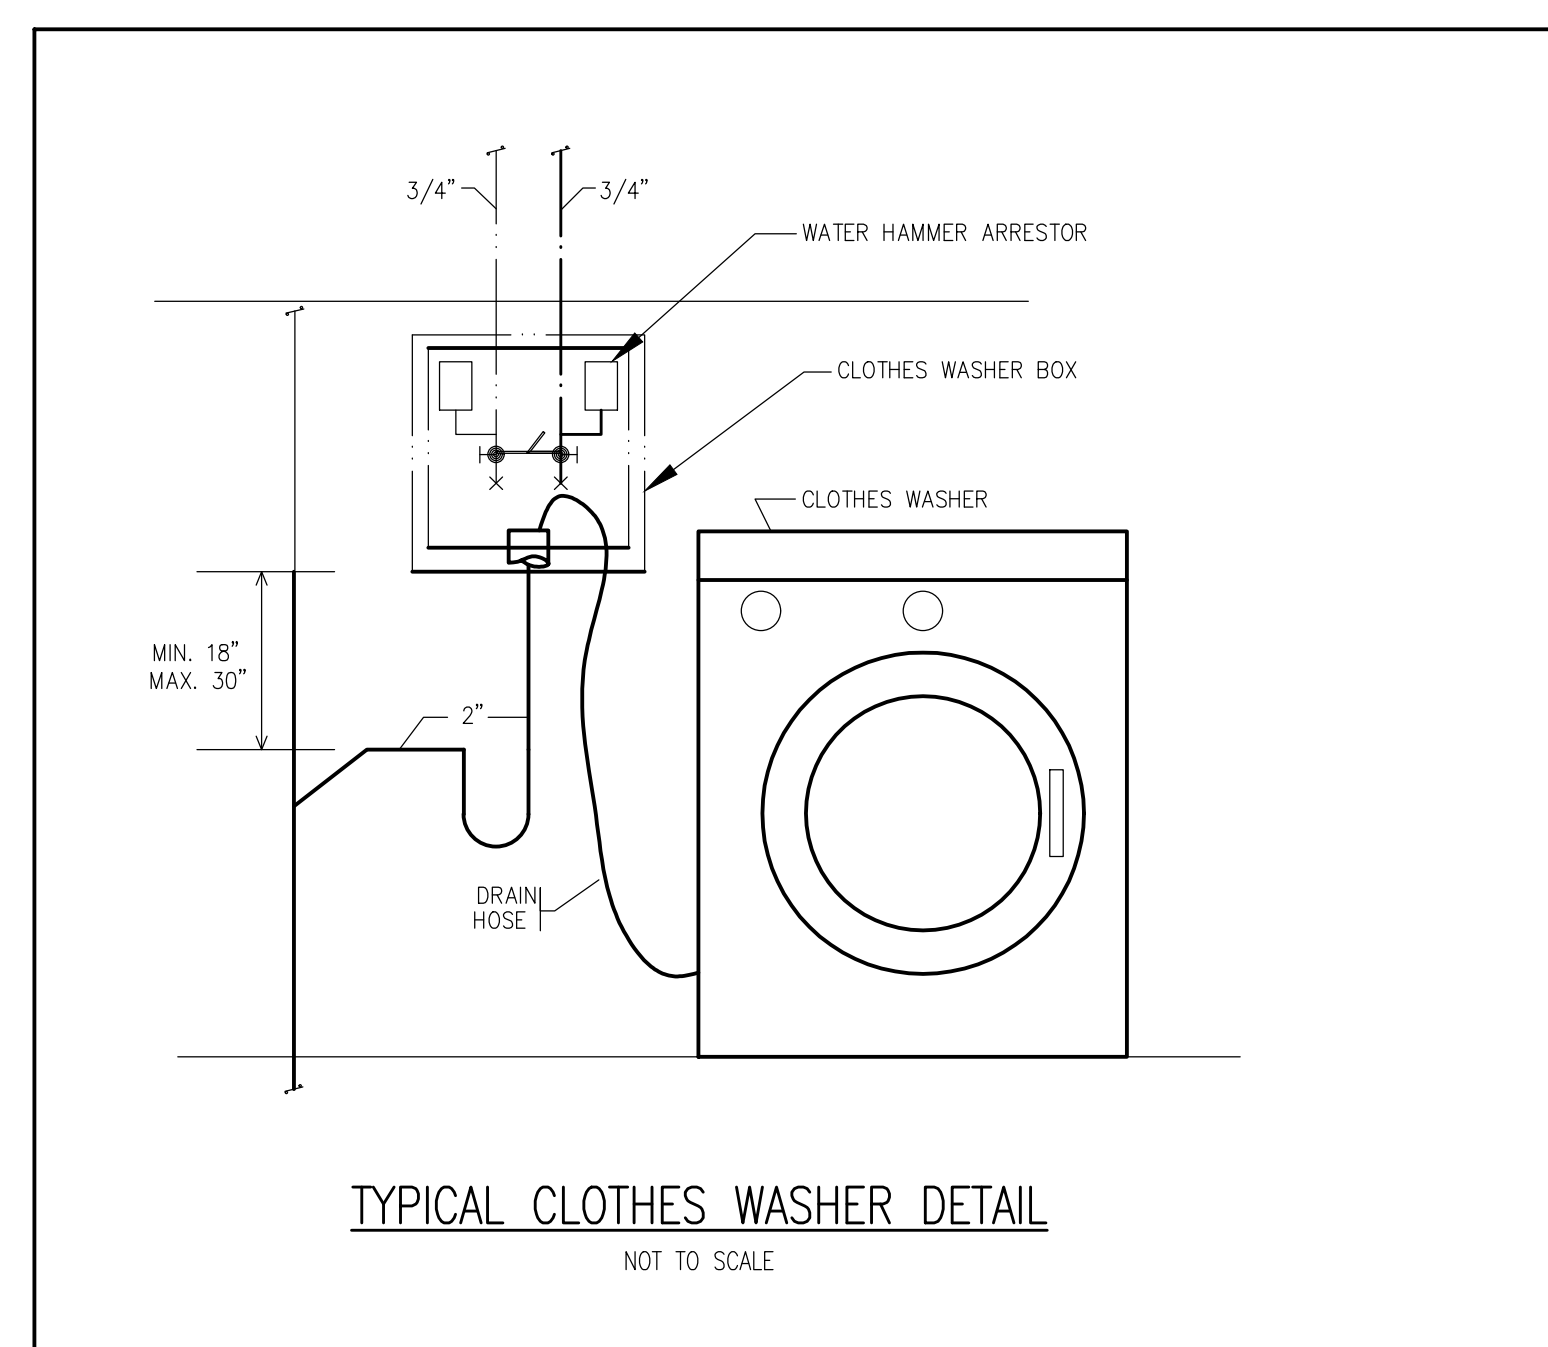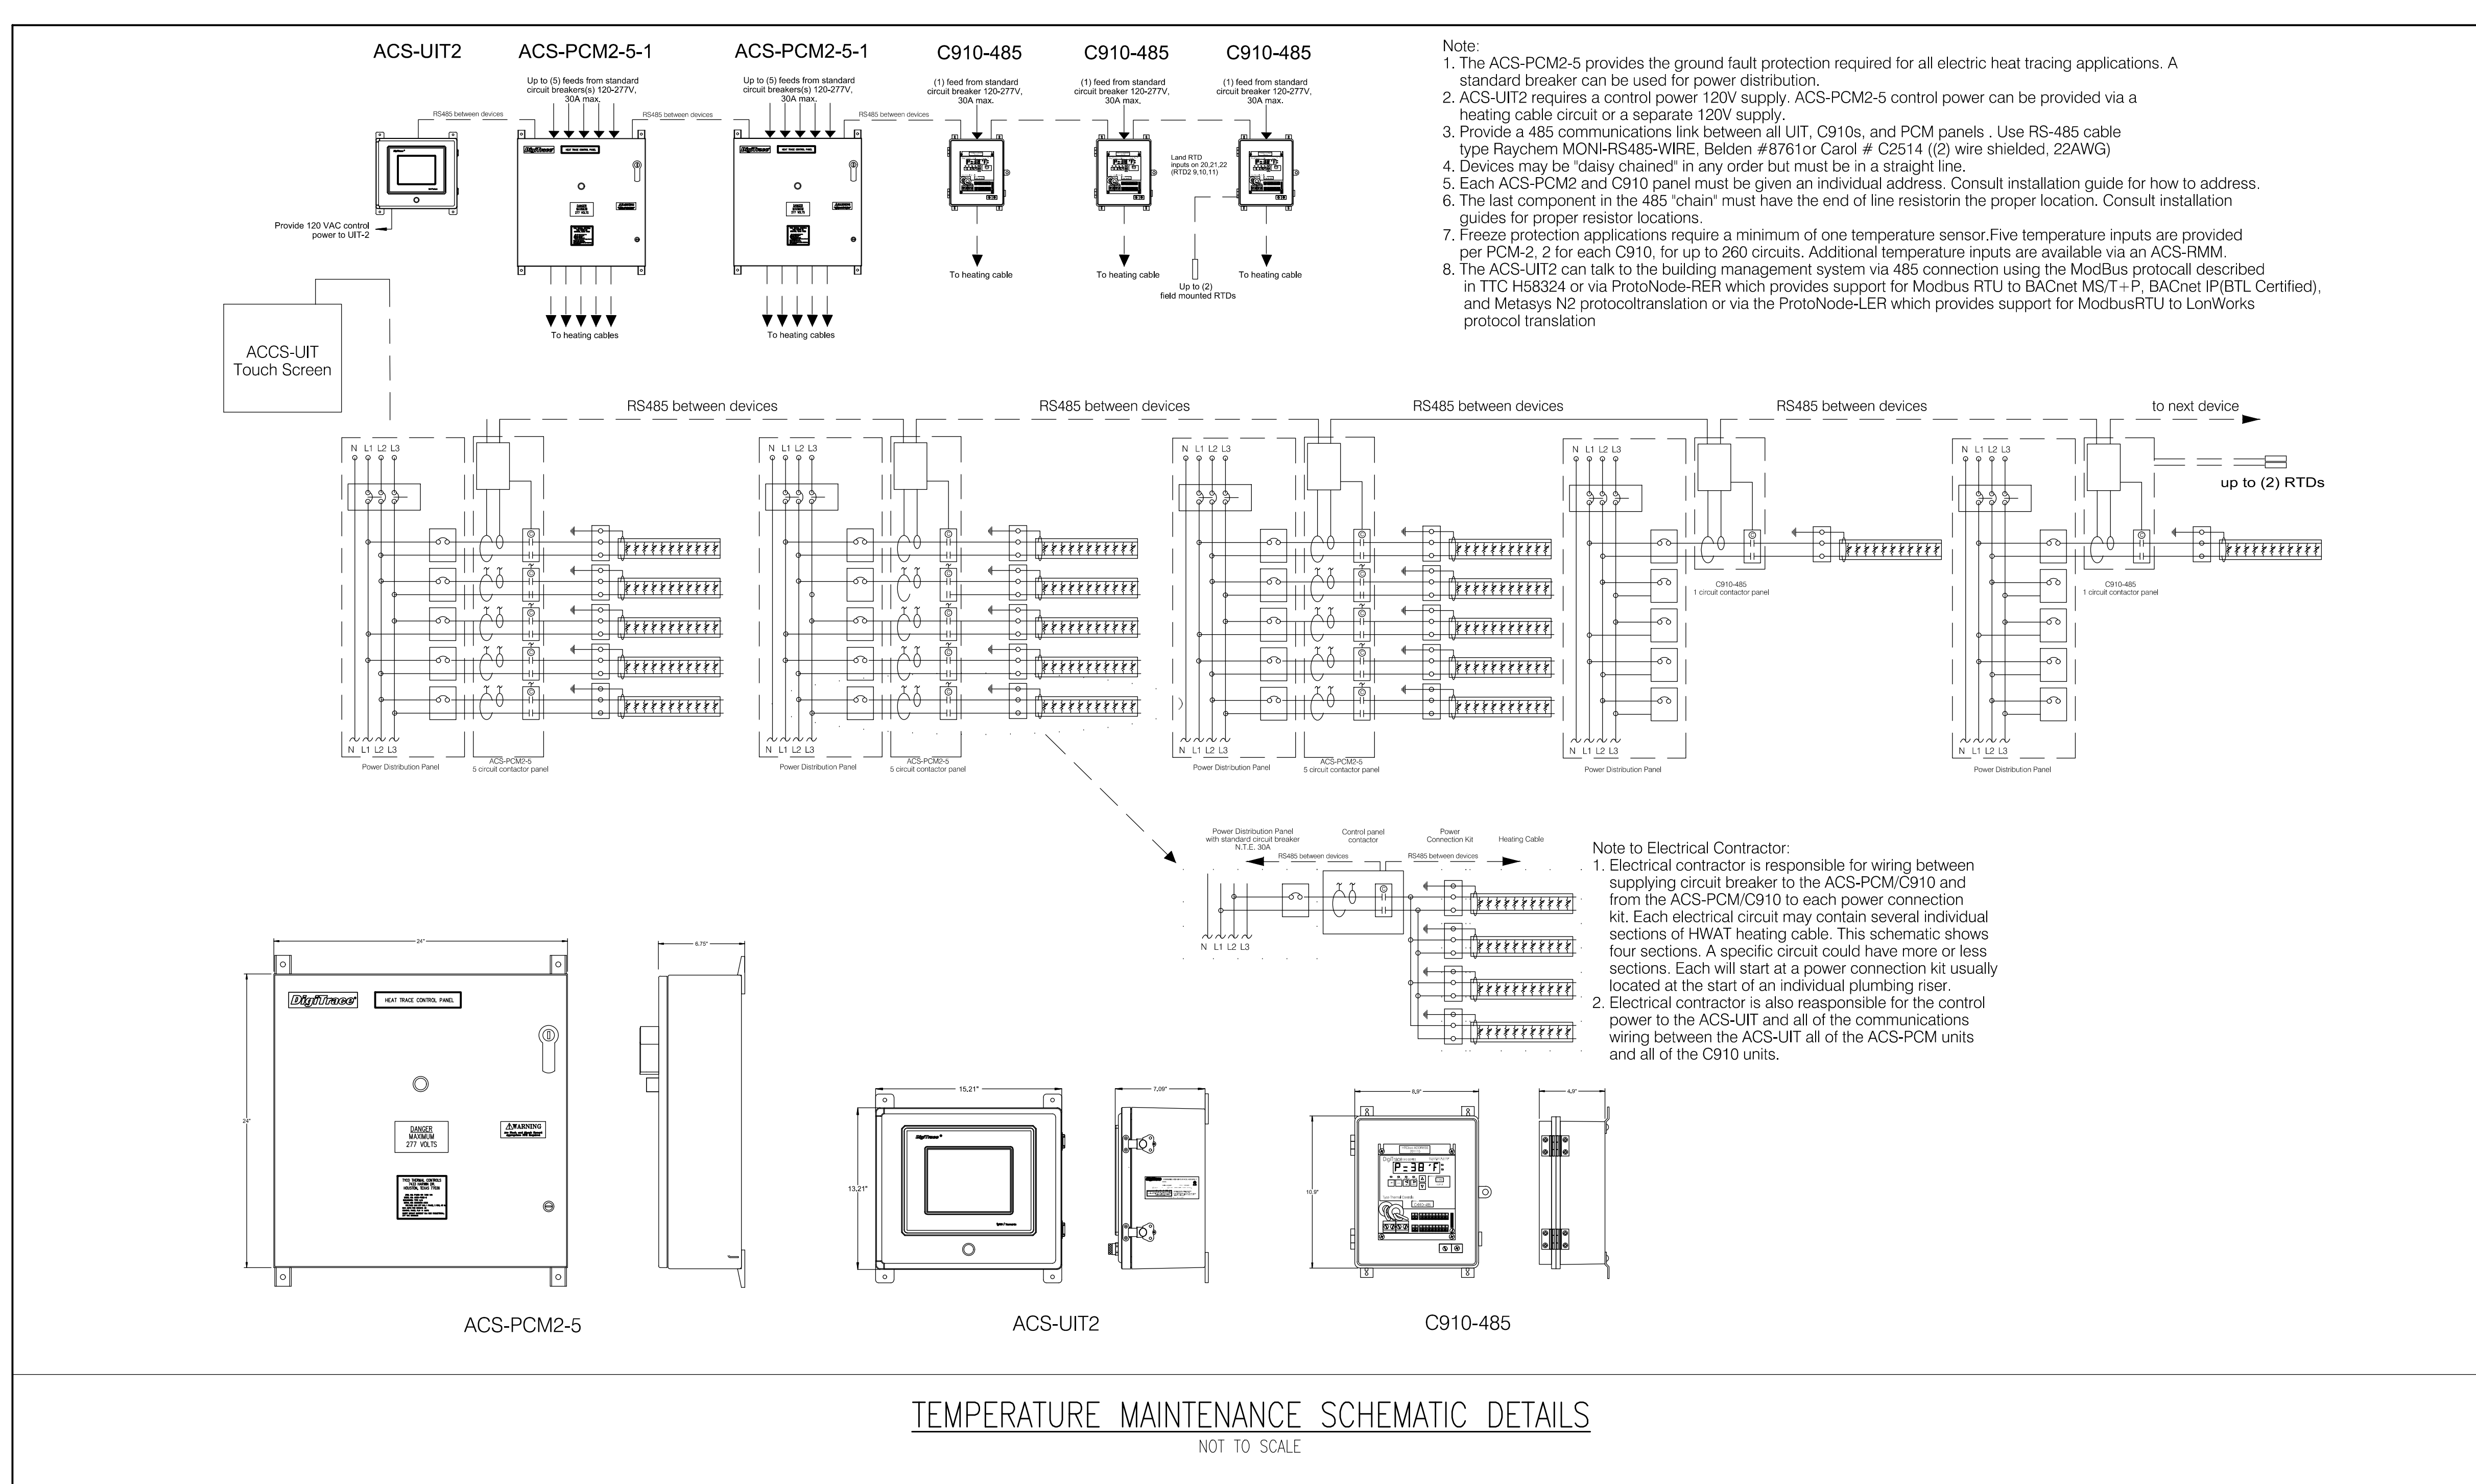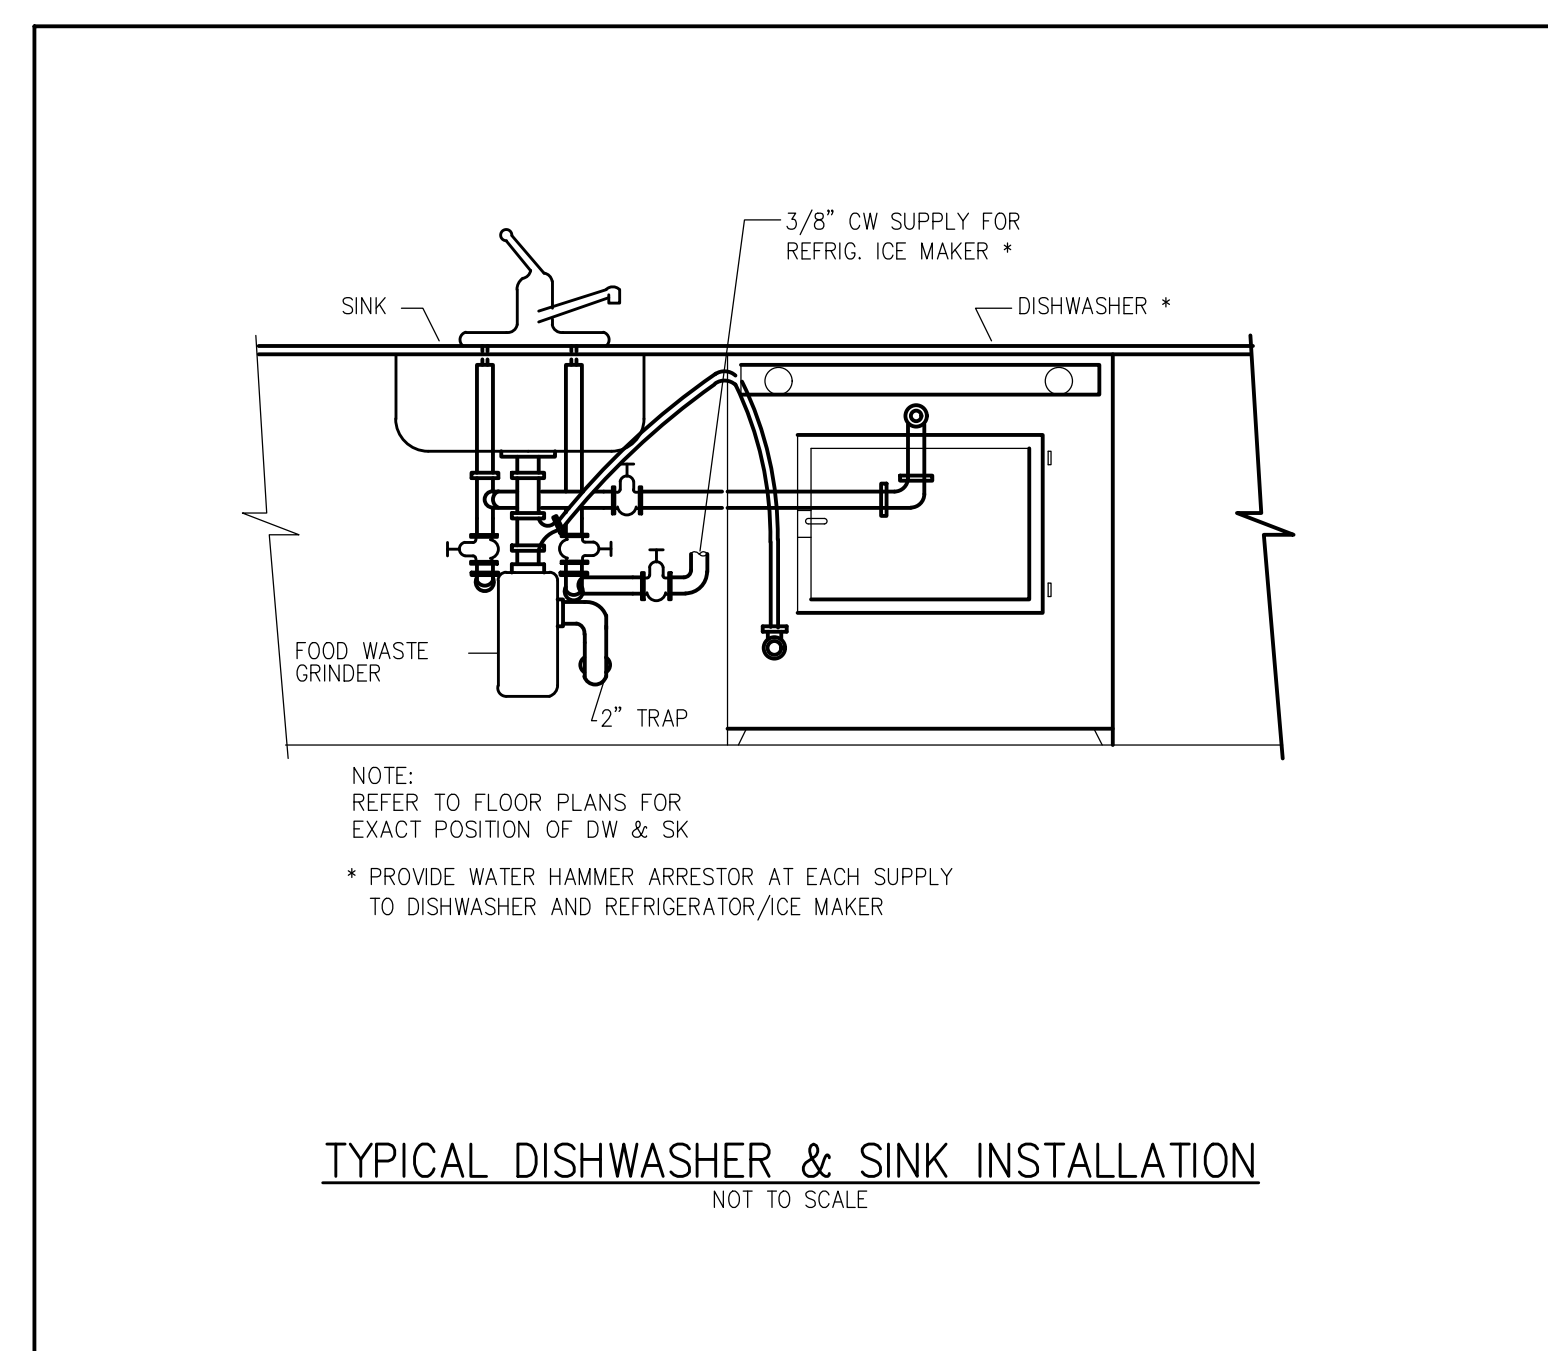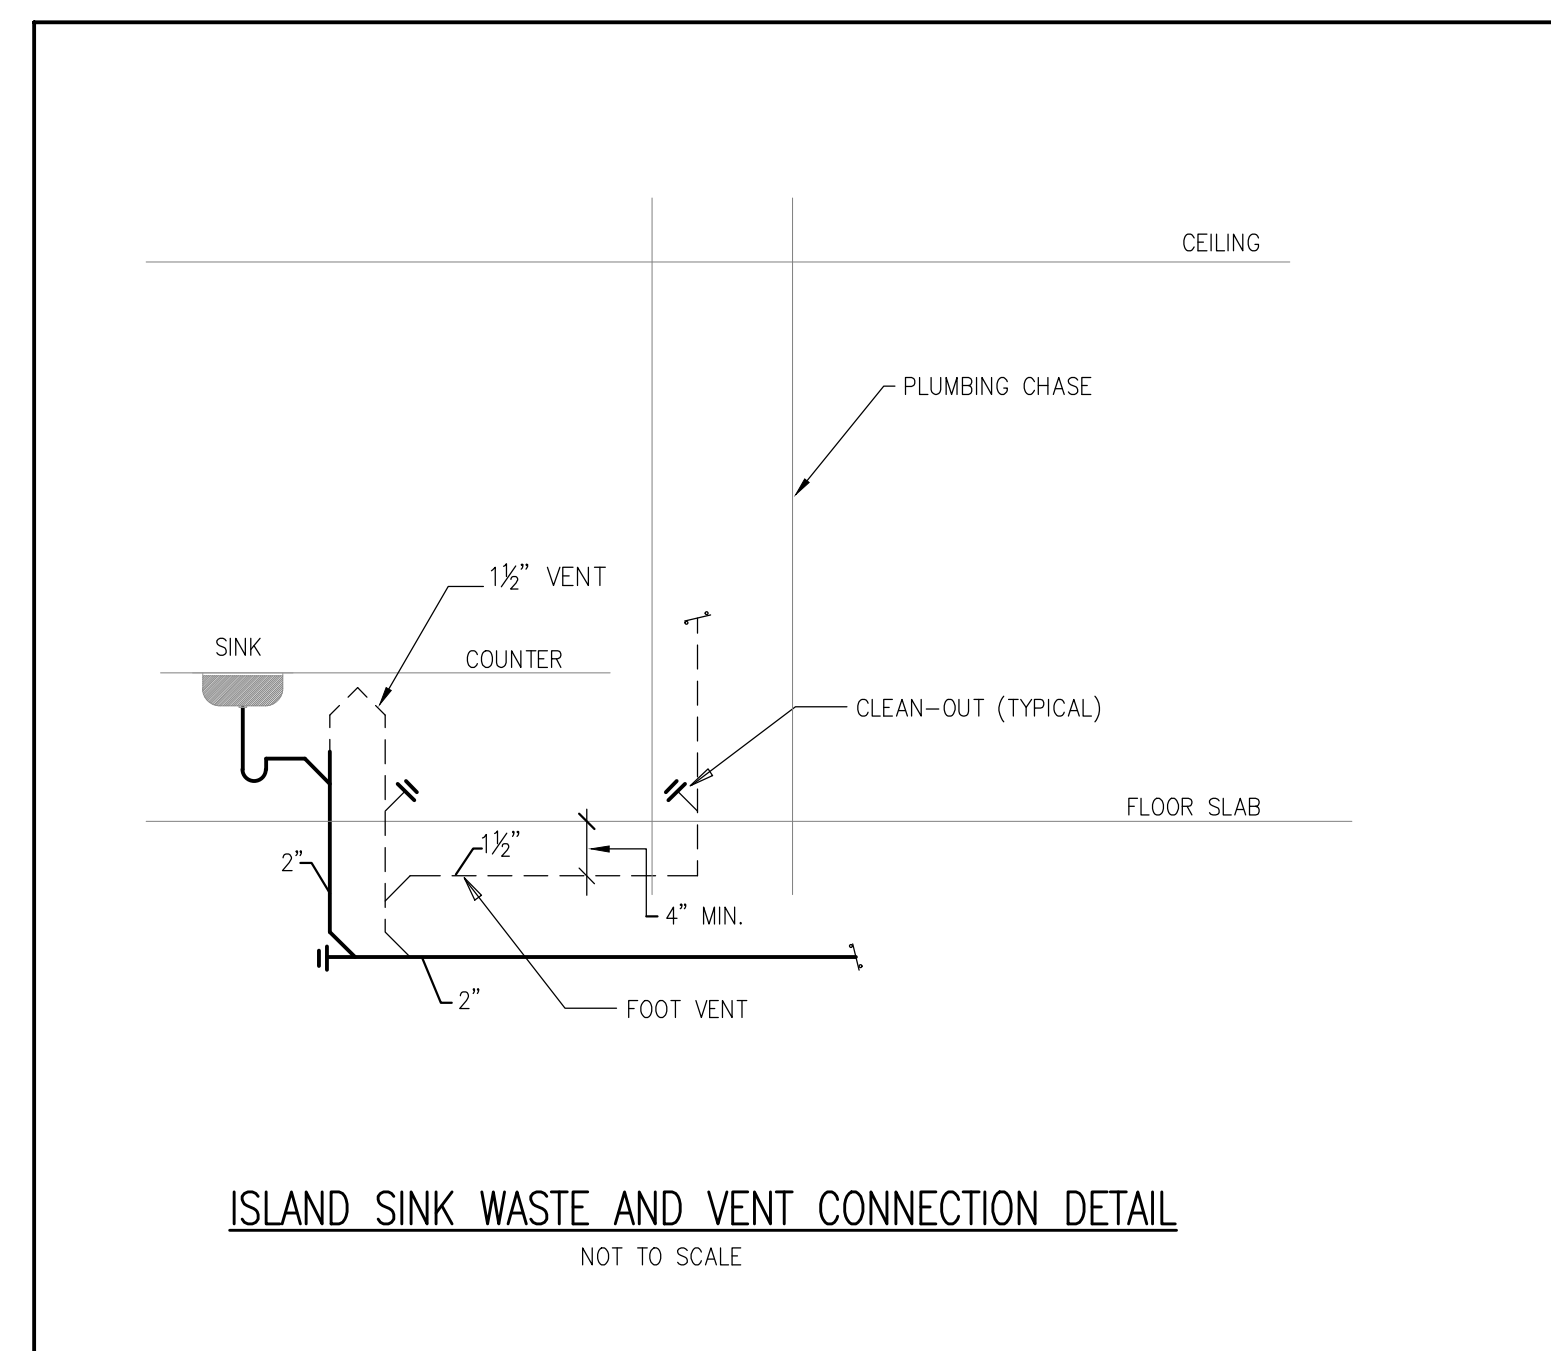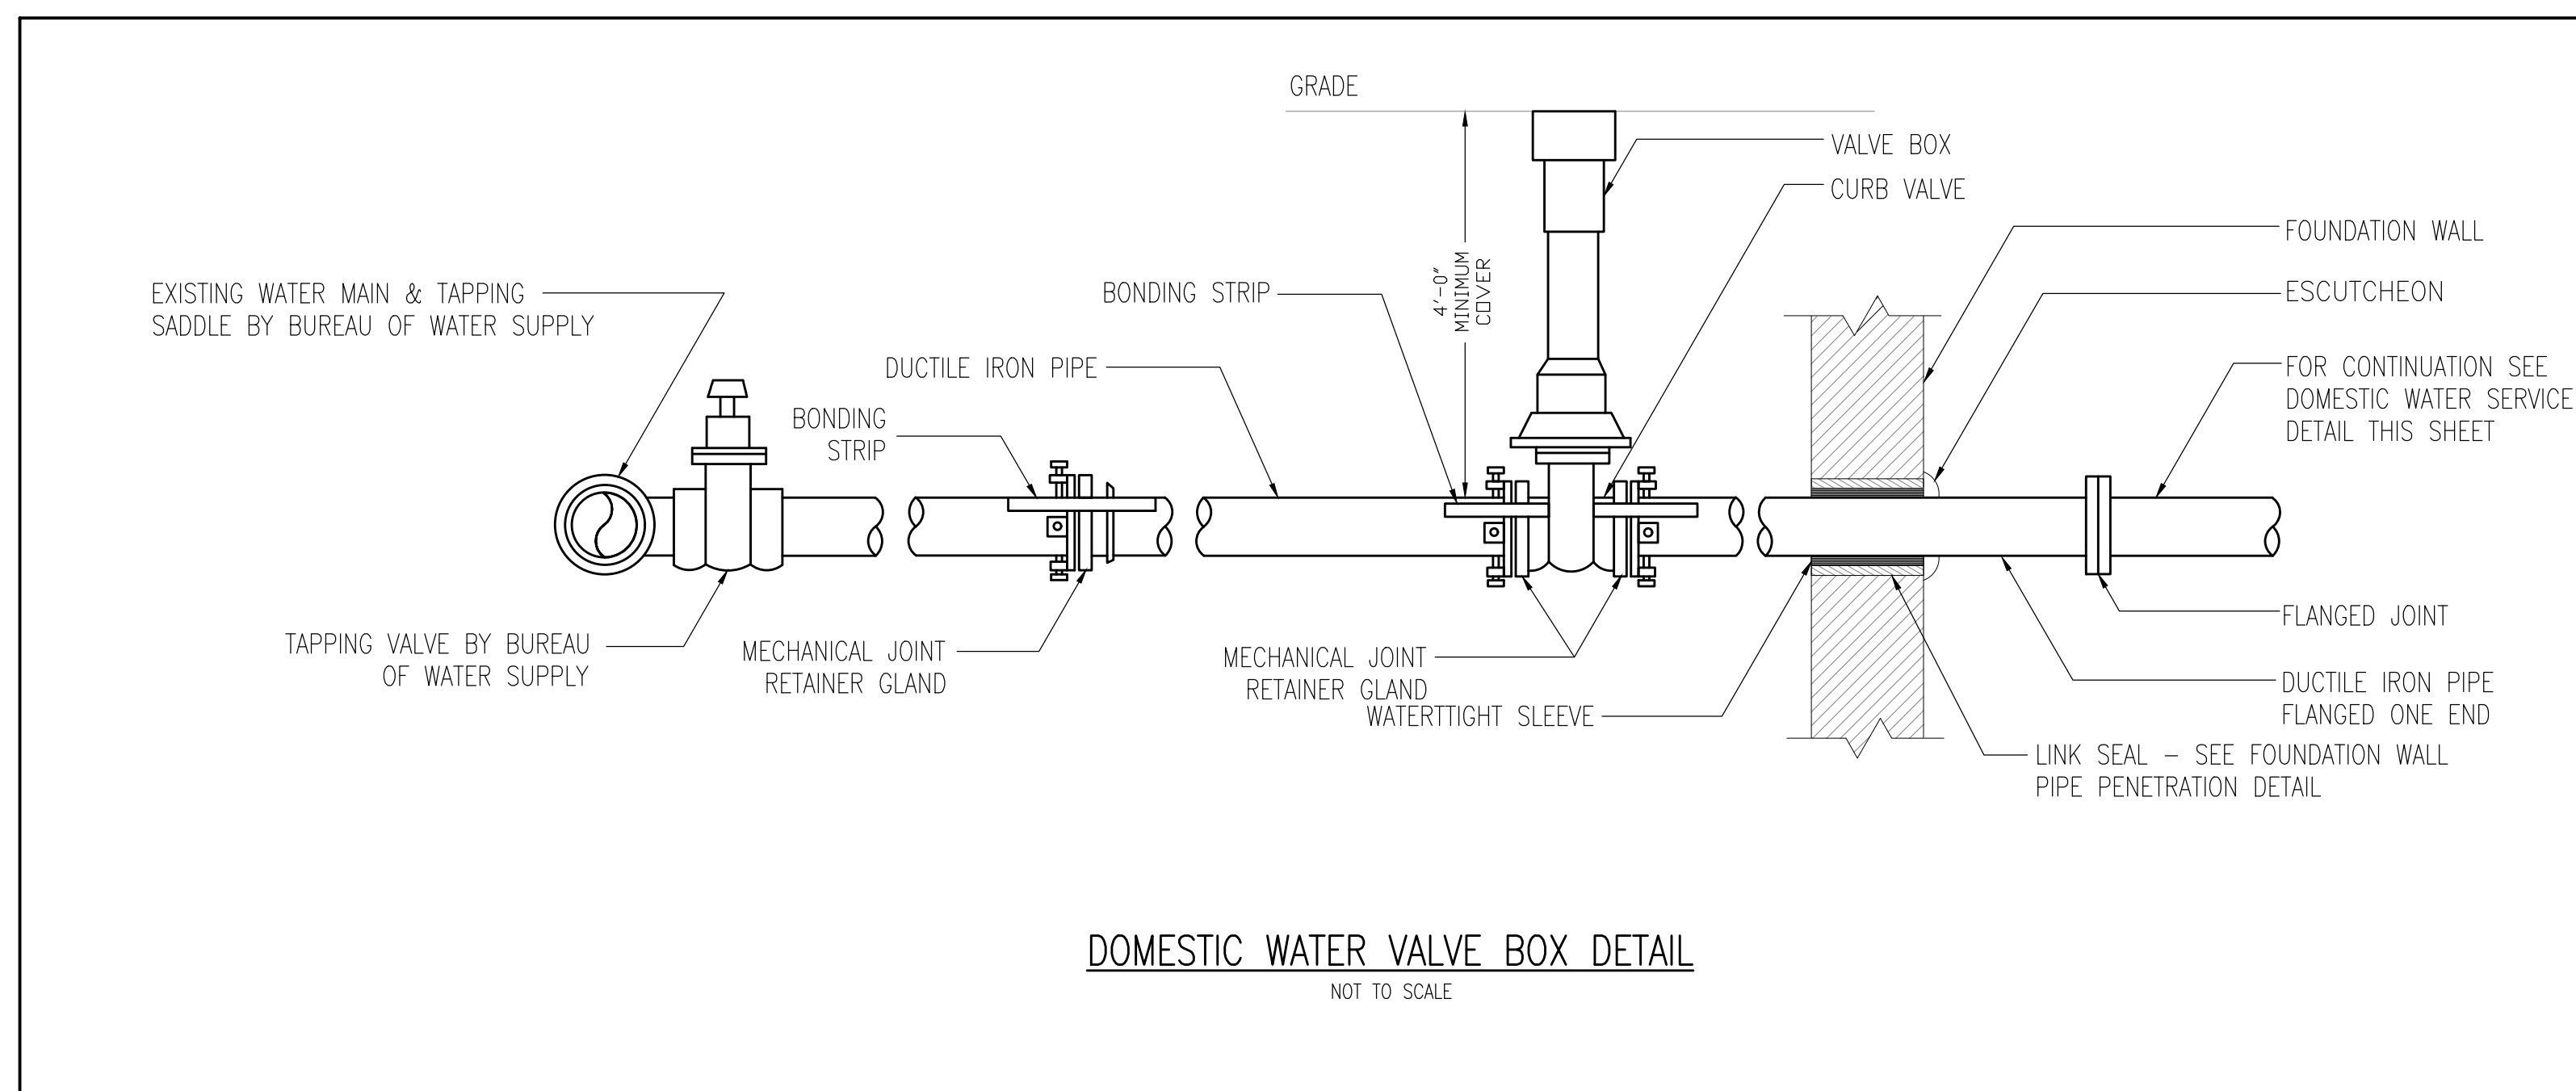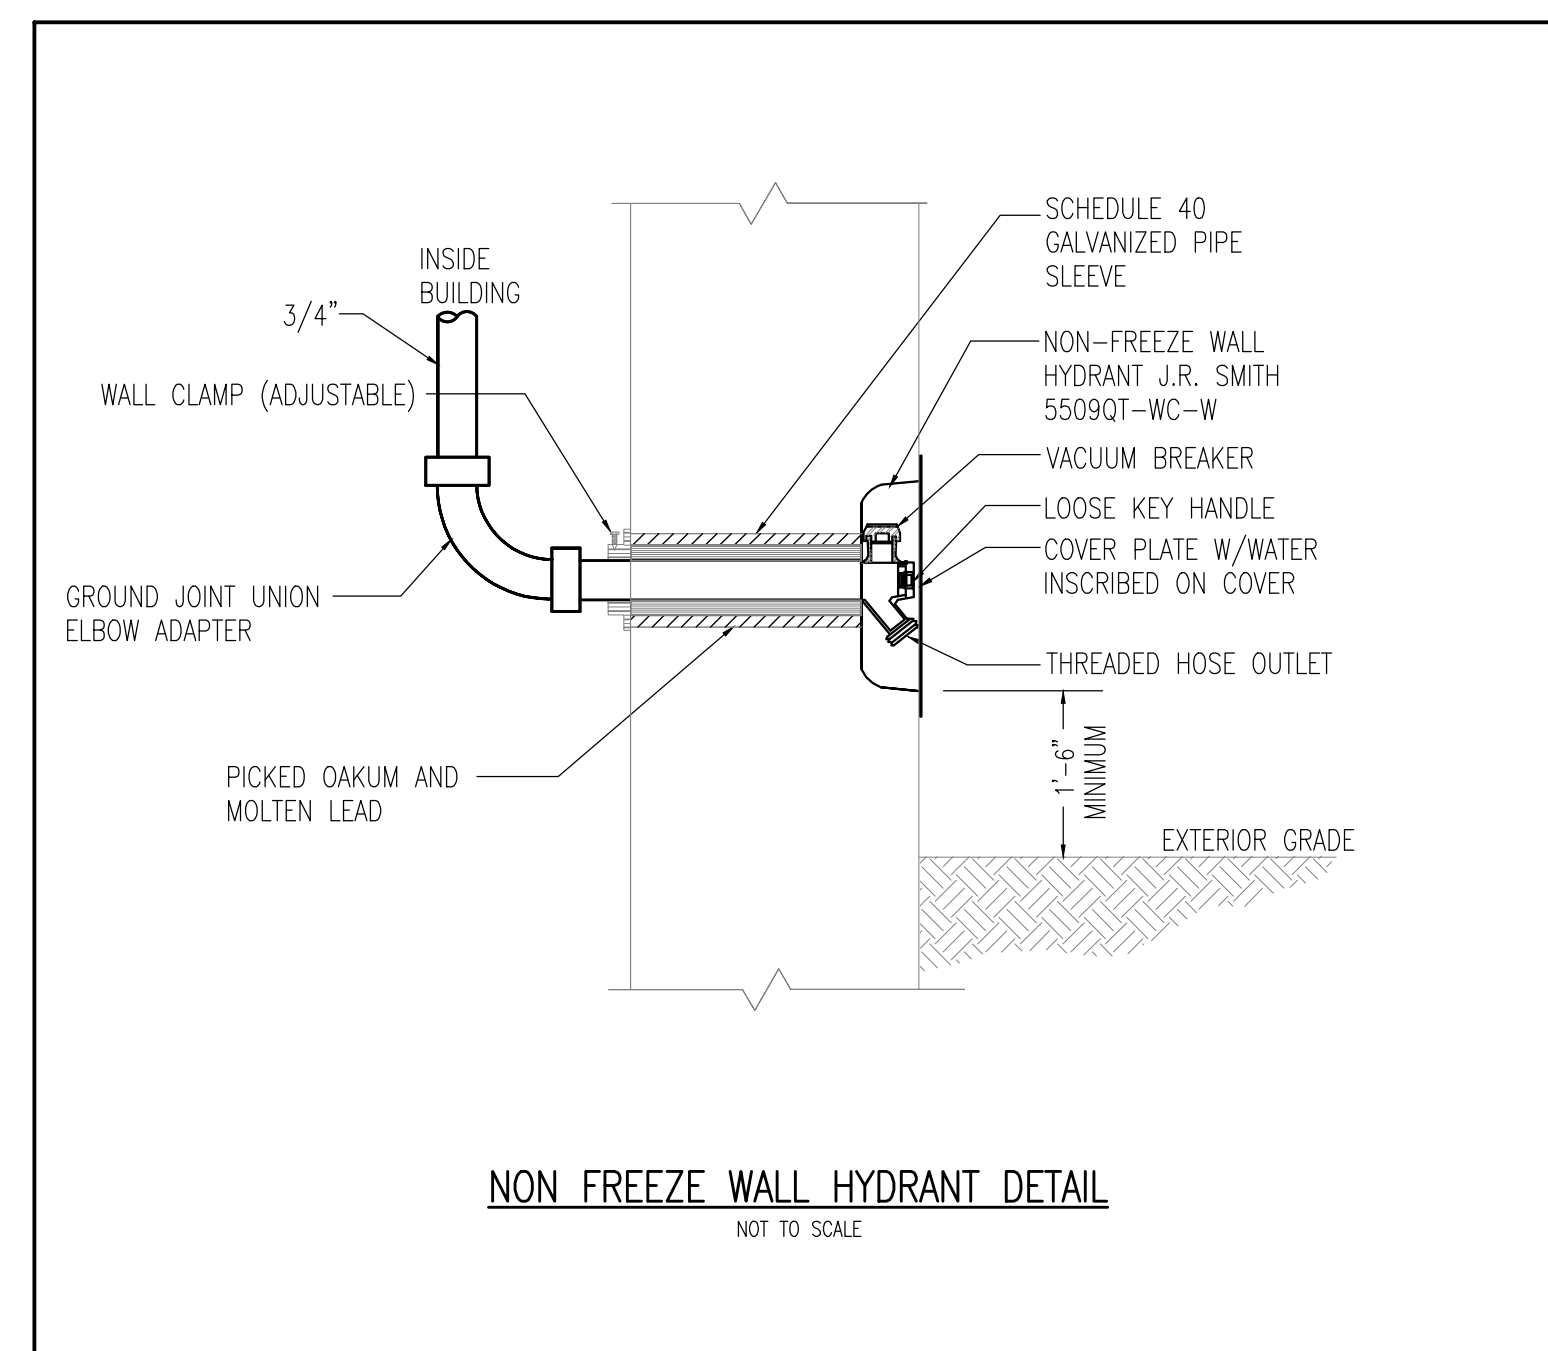

- Note:
1. The ACS-PCM2-5 provides the ground fault protection required for all electric heat tracing applications. A standard breaker can be used for power distribution.
  2. ACS-UIT2 requires a control power 120V supply. ACS-PCM2-5 control power can be provided via a heating cable circuit or a separate 120V supply.
  3. Provide a 485 communications link between all UIT, C910s, and PCM panels. Use RS-485 cable type Raychem MCH-RS485-WIRE, Belden #8761 or Carol # C2514 (2) wire shielded, 22AWG.
  4. Devices may be "daisy chained" in any order but must be in a straight line.
  5. Each ACS-PCM2 and C910 panel must be given an individual address. Consult installation guide for how to address.
  6. The last component in the 485 "chain" must have the end of line resistor in the proper location. Consult installation guides for proper resistor locations.
  7. Freeze protection applications require a minimum of one temperature sensor. Five temperature inputs are provided per PCM2. 2 for each C910, for up to 260 circuits. Additional temperature inputs are available via an ACS-RMM.
  8. The ACS-UIT2 can talk to the building management system via 485 connection using the Modbus protocol described in TTC H58324 or via Protonode-RER which provides support for Modbus RTU to BACnet MS/T + P. BACnet IP (BTL Certified), and Modbus N2 protocol/transition or via the Protonode-LER which provides support for Modbus RTU to LonWorks protocol transition.

- Note to Electrical Contractor:
1. Electrical contractor is responsible for wiring between supplying circuit breaker to the ACS-PCM/C910 and from the ACS-PCM/C910 to each power connection kit. Each electrical circuit may contain several individual sections of HWAT heating cable. This schematic shows four sections. A specific circuit could have more or less sections. Each will start at a power connection kit usually located at the start of an individual plumbing riser.
  2. Electrical contractor is also responsible for the control power to the ACS-UIT and all of the communications wiring between the ACS-UIT all of the ACS-PCM units and all of the C910 units.

DOB SUBMISSION 08.08.2016  
NO. REVISIONS / SUBMISSIONS DATE

**FXFOWLE**  
FXFOWLE ARCHITECTS, LLP | 22 WEST 16TH STREET | NEW YORK, NY 10011 | 212.637.1700 | F212.483.8718 | WWW.FXFOWLE.COM

DESIMONE CONSULTING ENGINEERS  
18 West 188 Street, 10th Floor, New York, NY 10011 212.633.2211

DAGHER ENGINEERING, PLLC  
25 Broadway, New York, NY 10008 212.463.2891

LANGAN ENGINEERING  
21 Penn Plaza, New York, NY 10001 212.479.5400

DEBORAH BERKE PARTNERS  
220 Fifth Avenue, 7th Floor, New York, NY 10001 212.229.9211

VAN DEUSEN & ASSOCIATES (VDA)  
1251 Coppi Road Avenue, Suite 310, East Hanover, NJ 10961 973.994.9220

STANTEC  
50 West 23rd Street, 8th Floor, New York, NY 10010 212.366.9600

42 TRINITY PLACE  
42 TRINITY PLACE | NEW YORK, NY

DRAWING TITLE:  
**PLUMBING DETAILS 2 OF 3**

Scale: AS NOTED  
Drawing No.: P-401.00  
Sheet 28 of 38

TO THE BEST OF MY KNOWLEDGE, BELIEF AND PROFESSIONAL JUDGMENT, THESE PLANS AND SPECIFICATIONS PREPARED BY THIS OFFICE FOR THE REFERENCED PROJECT ARE IN COMPLIANCE WITH THE ENERGY CONSERVATION CONSTRUCTION CODE OF NEW YORK CITY - EFFECTIVE JAN 2015.

WARNING: IT IS A VIOLATION OF THE NEW YORK STATE EDUCATION LAW FOR ANY PERSON, UNLESS ACTING UNDER THE DIRECTION OF A LICENSED PROFESSIONAL ENGINEER, TO ALTER ANY ITEM ON THESE PLANS IN ANY WAY. IF ALTERATIONS TO THESE PLANS ARE MADE, THE ALTERATIONS SHALL BE MADE IN ACCORDANCE WITH ARTICLE 145 - SUBSECTION 7209 OF THE NEW YORK STATE EDUCATION LAW.

NYC BUILDING DEPARTMENT APPROVAL NOTE:  
THIS PLAN IS APPROVED ONLY FOR WORKS INDICATED ON THE APPLICATION SPECIFICATION SHEET. ALL OTHER MATTERS SHOWN ARE NOT TO BE RELED UPON, OR TO BE CONSIDERED EITHER AS BEING APPROVED OR IN ACCORDANCE WITH APPLICABLE CODES.



File: \Calculations & Equipment\42 trinity place - dagher  
Missing or invalid reference

### STANCOR Oil-Minder® Simplex & Duplex Pump and Control Systems



The Stancor Oil-Minder® Control and Pump System allows water to be automatically pumped from elevator pits, transformer vaults, and industrial sumps without danger of ejecting potentially harmful oily substances into sewers, rivers and waterways. There is no need for a separate oil-water separator. The product is engineered for efficient and trouble free pumping, even under the most severe conditions. The Stancor Oil-Minder® System is the overwhelming choice among design engineers and compliance authorities worldwide, and has a proven record for protecting valuable equipment and the environment.

#### Features

- NEMA 4x weatherproof corrosion resistant polycarbonate enclosures
- Stainless steel sensor probe with patented electronic technology that repels dirt contamination
- Single direct plug-in power source for operation of entire system
- Solid state components
- Alarms, lights, silence switch, and remote monitoring circuit for oil, high liquid, and high amperage conditions
- Complete factory assembly and testing insures quality of entire pump and control system
- Patented - Pat. #4,715,785, #4,752,188, #6,203,281 and others pending
- Oil-Minder® System can be combined with a variety of different pumps and valves
- Choice of 115v or 220v (1 phase) OR 230v/460v/575v (3 phase)
- LED indicator lights for oil spill, power, high liquid level, overload, and pump run
- UL 508 and 778 approved
- ENTELA tested and approved as a system

"There Is Only One Oil-Minder® System and Stancor Makes It" Quality You Can Believe In


### ELEVATOR SUMP PUMP DETAILS

NOT TO SCALE

File: \Calculations & Equipment\42 trinity place - dagher  
Missing or invalid reference

### DOMESTIC WATER BOOSTER PUMP DETAILS

NOT TO SCALE

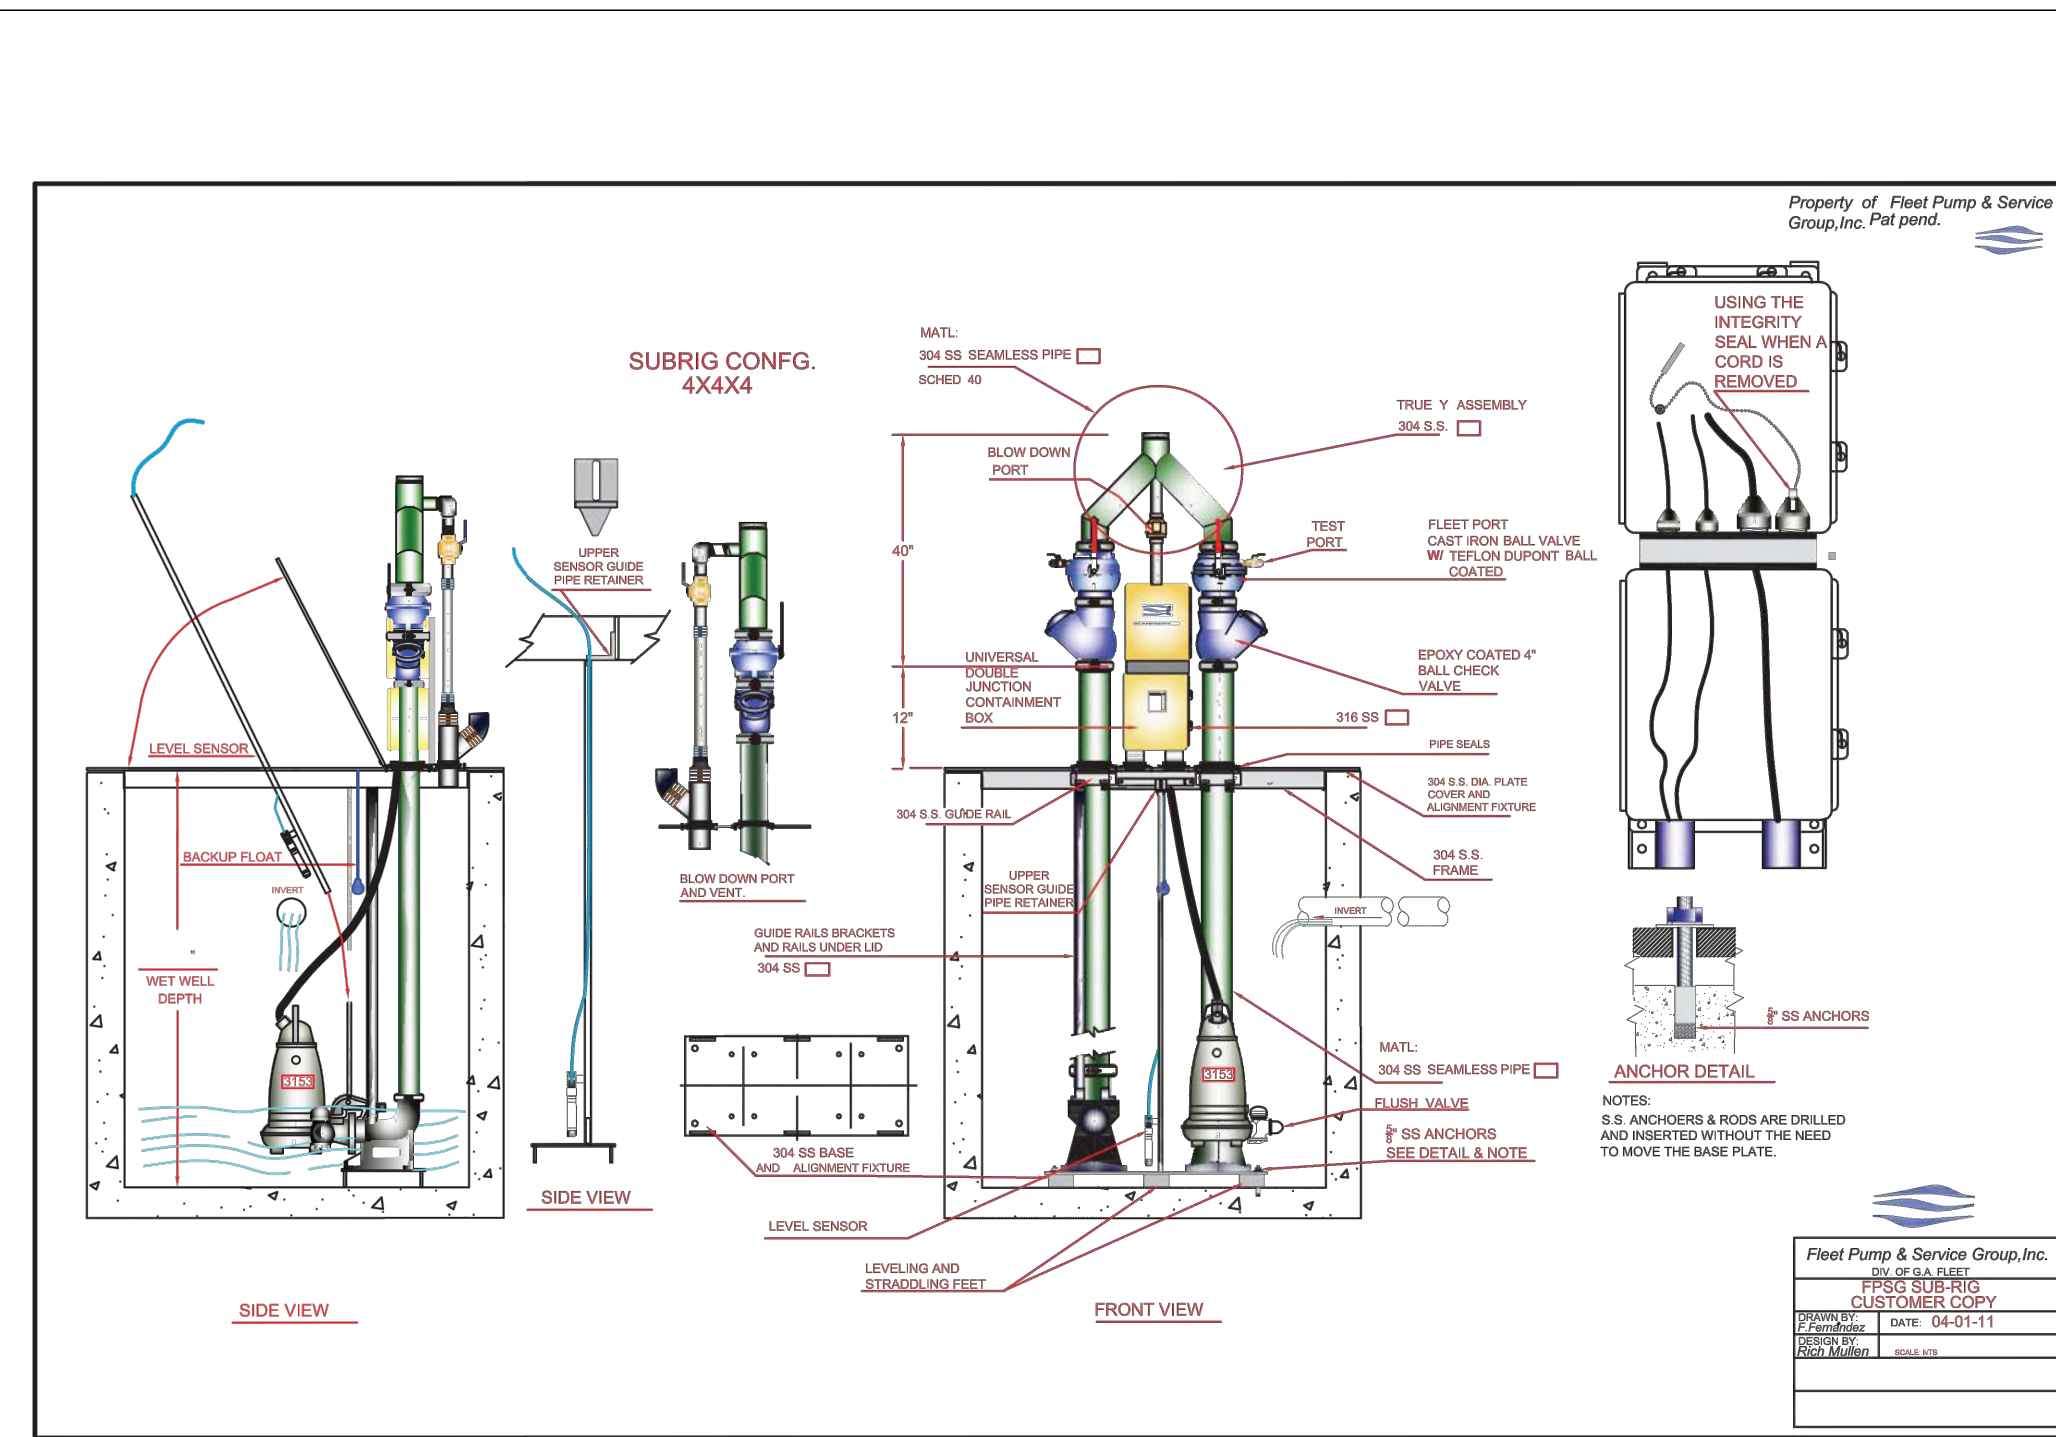

### SEWAGE EJECTOR DETAILS

NOT TO SCALE

**CP 3085 MT 3-438**  
Technical specification

**General**  
Semi-rigid epoxy or multi-chamber transfer system with large throughput  
2 1/2" high suction ports (used for both venting and flow)  
Includes the complete motor assembly. Some models

**Installation:** P - Semi permanent, Wet

Water	100 GPM	200 FT
Flow rate	100 GPM	200 FT
Head	200 FT	100 GPM
Flow rate	100 GPM	200 FT
Head	200 FT	100 GPM
Flow rate	100 GPM	200 FT
Head	200 FT	100 GPM

**Configuration**

Project: Project ID: Created by: Created on: 2015-10-16 Last update:

**NOTES**

- DHW HEATER PACKAGES SHALL BE FULLY FACTORY PIPED, WIRED, AND TESTED REQUIRING ONLY 120 V POWER SUPPLY TO THE ONBOARD CONTROLLER.
- SYSTEM SHALL BE CONSTRUCTED OF ALL NON-CORRODING ALUMINUM COMPONENTS, INCLUDING STRUCTURAL ALUMINUM BASES WITH DIAMOND DECK SERVICE SURFACES.
- SYSTEMS SHALL BE CONSTRUCTED FOR BREAK-DOWN DESIGN, FOR SIMPLIFIED HANDLING DURING INSTALLATION AND FUTURE SERVICE.
- ALL PIPING SHALL BE TYPE L COPPER, WITH 8% SILVER SOLDER JOINTS. HEADERS SHALL BE PROVIDED WITH DIELECTRIC FLANGES.
- DHW STRAINERS SHALL BE BASKET TYPE, STAINLESS STEEL OR BRONZE.
- HW CONTROL VALVES SHALL BE FAST ACTING TYPE WITH <math>+15</math> SEC CYCLE TIMES (OPEN AND CLOSE).
- MIXING VALVE OUTLET TEMPERATURE SENSORS SHALL BE FURNISHED LOOSE FOR FIELD INSTALLATION BY THE PLUMBING CONTRACTOR.
- DHW HEATER CONTROL SHALL COMMUNICATE TO BOILER SETPOINT CONTROLLER (BY HVAC CONTRACTOR) FOR LOW DHW AND HIGH DHW EMERGENCY OPERATION.
- SYSTEMS SHALL BE FURNISHED WITH 5 YEAR PARTS AND LABOR WARRANTY.

**MATERIAL LIST**

- 316L STAINLESS HEAT EXCHANGER (PLATE AND FRAME)
- STAINLESS BASKET STRAINER W/WORK RELEASE HEAD (DHW)
- NYE STRAINER (HW)
- COLD WATER INLET PRESSURE GAUGE
- STRUCTURAL ALUMINUM NON-CORRODING BASE AND FRAME
- ALUMINUM DIAMONDPLATE NON-CORRODING WORK DECK
- DIELECTRIC FLANGES
- TYPE L COPPER PIPING W BRASS FITTINGS
- FULL PORT BRASS BALL VALVE
- BRASS CHECK VALVE
- P&T RELIEF VALVE
- NEMA 12 CONTROL PANEL
- MODULATING HW CONTROL VALVE
- STAINLESS STD W/STAINLESS THERMOWELL

**DOMESTIC WATER HEATER DETAILS**  
NOT TO SCALE

MATERIAL KEYING LEGEND:

DOB SUBMISSION 08.08.2016  
NO. REVISIONS / SUBMISSIONS DATE

**FXFOWLE**  
FXFOWLE ARCHITECTS, LLP | 22 WEST 57TH STREET | NEW YORK, NY 10011 | 212.607.1700 | F: 212.483.8718 | WWW.FXFOWLE.COM

DESIMONE CONSULTING ENGINEERS  
18 West 18th Street, 10th Floor, New York, NY 10011 | 212.632.2211

DAGHER ENGINEERING, PLLC  
25 Broadway, New York, NY 10008 | 212.460.2851

LANGAN ENGINEERING  
21 West Plaza, New York, NY 10001 | 212.478.8400

DEBORAH BERKE PARTNERS  
220 Fifth Avenue, 7th Floor, New York, NY 10001 | 212.229.9211

VAN DEUSEN & ASSOCIATES (VDA)  
125 Gough Road Avenue, Suite 310, East Hanover, NJ 10961 | 973.994.9220

STANTEC  
50 West 23rd Street, 8th Floor, New York, NY 10010 | 212.366.9800

**42 TRINITY PLACE**  
42 TRINITY PLACE | NEW YORK, NY

DRAWING TITLE:  
**PLUMBING DETAILS 3 OF 3**

Seal: Drawn: Project No.:  
JM 15028  
Checked: JM  
ED  
Reviewed: ED  
Date: 08-28-2015  
Scale: AS NOTED  
Drawing No.: P-402.00  
Sheet 29 of 38

TO THE BEST OF MY KNOWLEDGE, BELIEF AND PROFESSIONAL JUDGMENT, THESE PLANS AND SPECIFICATIONS PREPARED BY THIS OFFICE FOR THE REFERENCED PROJECT ARE IN COMPLIANCE WITH THE ENERGY CONSERVATION CONSTRUCTION CODE OF NEW YORK CITY - EFFECTIVE JAN 2015.


WARNING: IT IS A VIOLATION OF THE NEW YORK STATE EDUCATION LAW FOR ANY PERSON, UNLESS ACTING UNDER THE DIRECTION OF A LICENSED PROFESSIONAL ENGINEER, TO ALTER ANY ITEM ON THESE PLANS IN ANY WAY. IF ALTERATIONS TO THESE PLANS ARE MADE, THE ALTERATIONS SHALL BE MADE IN ACCORDANCE WITH ARTICLE 145 - SUBSECTION 7209 OF THE NEW YORK STATE EDUCATION LAW.

NYC BUILDING DEPARTMENT APPROVAL NOTE: THIS PLAN IS APPROVED ONLY FOR WORKS INDICATED ON THE APPLICATION SPECIFICATION SHEET. ALL OTHER MATTERS SHOWN ARE NOT TO BE RELED UPON, OR TO BE CONSIDERED EITHER AS BEING APPROVED OR IN ACCORDANCE WITH APPLICABLE CODES.

© 2009 FXFOWLE ARCHITECTS, LLP | ALL RIGHTS RESERVED



SEE DWG. P-501 FOR CONTINUATION

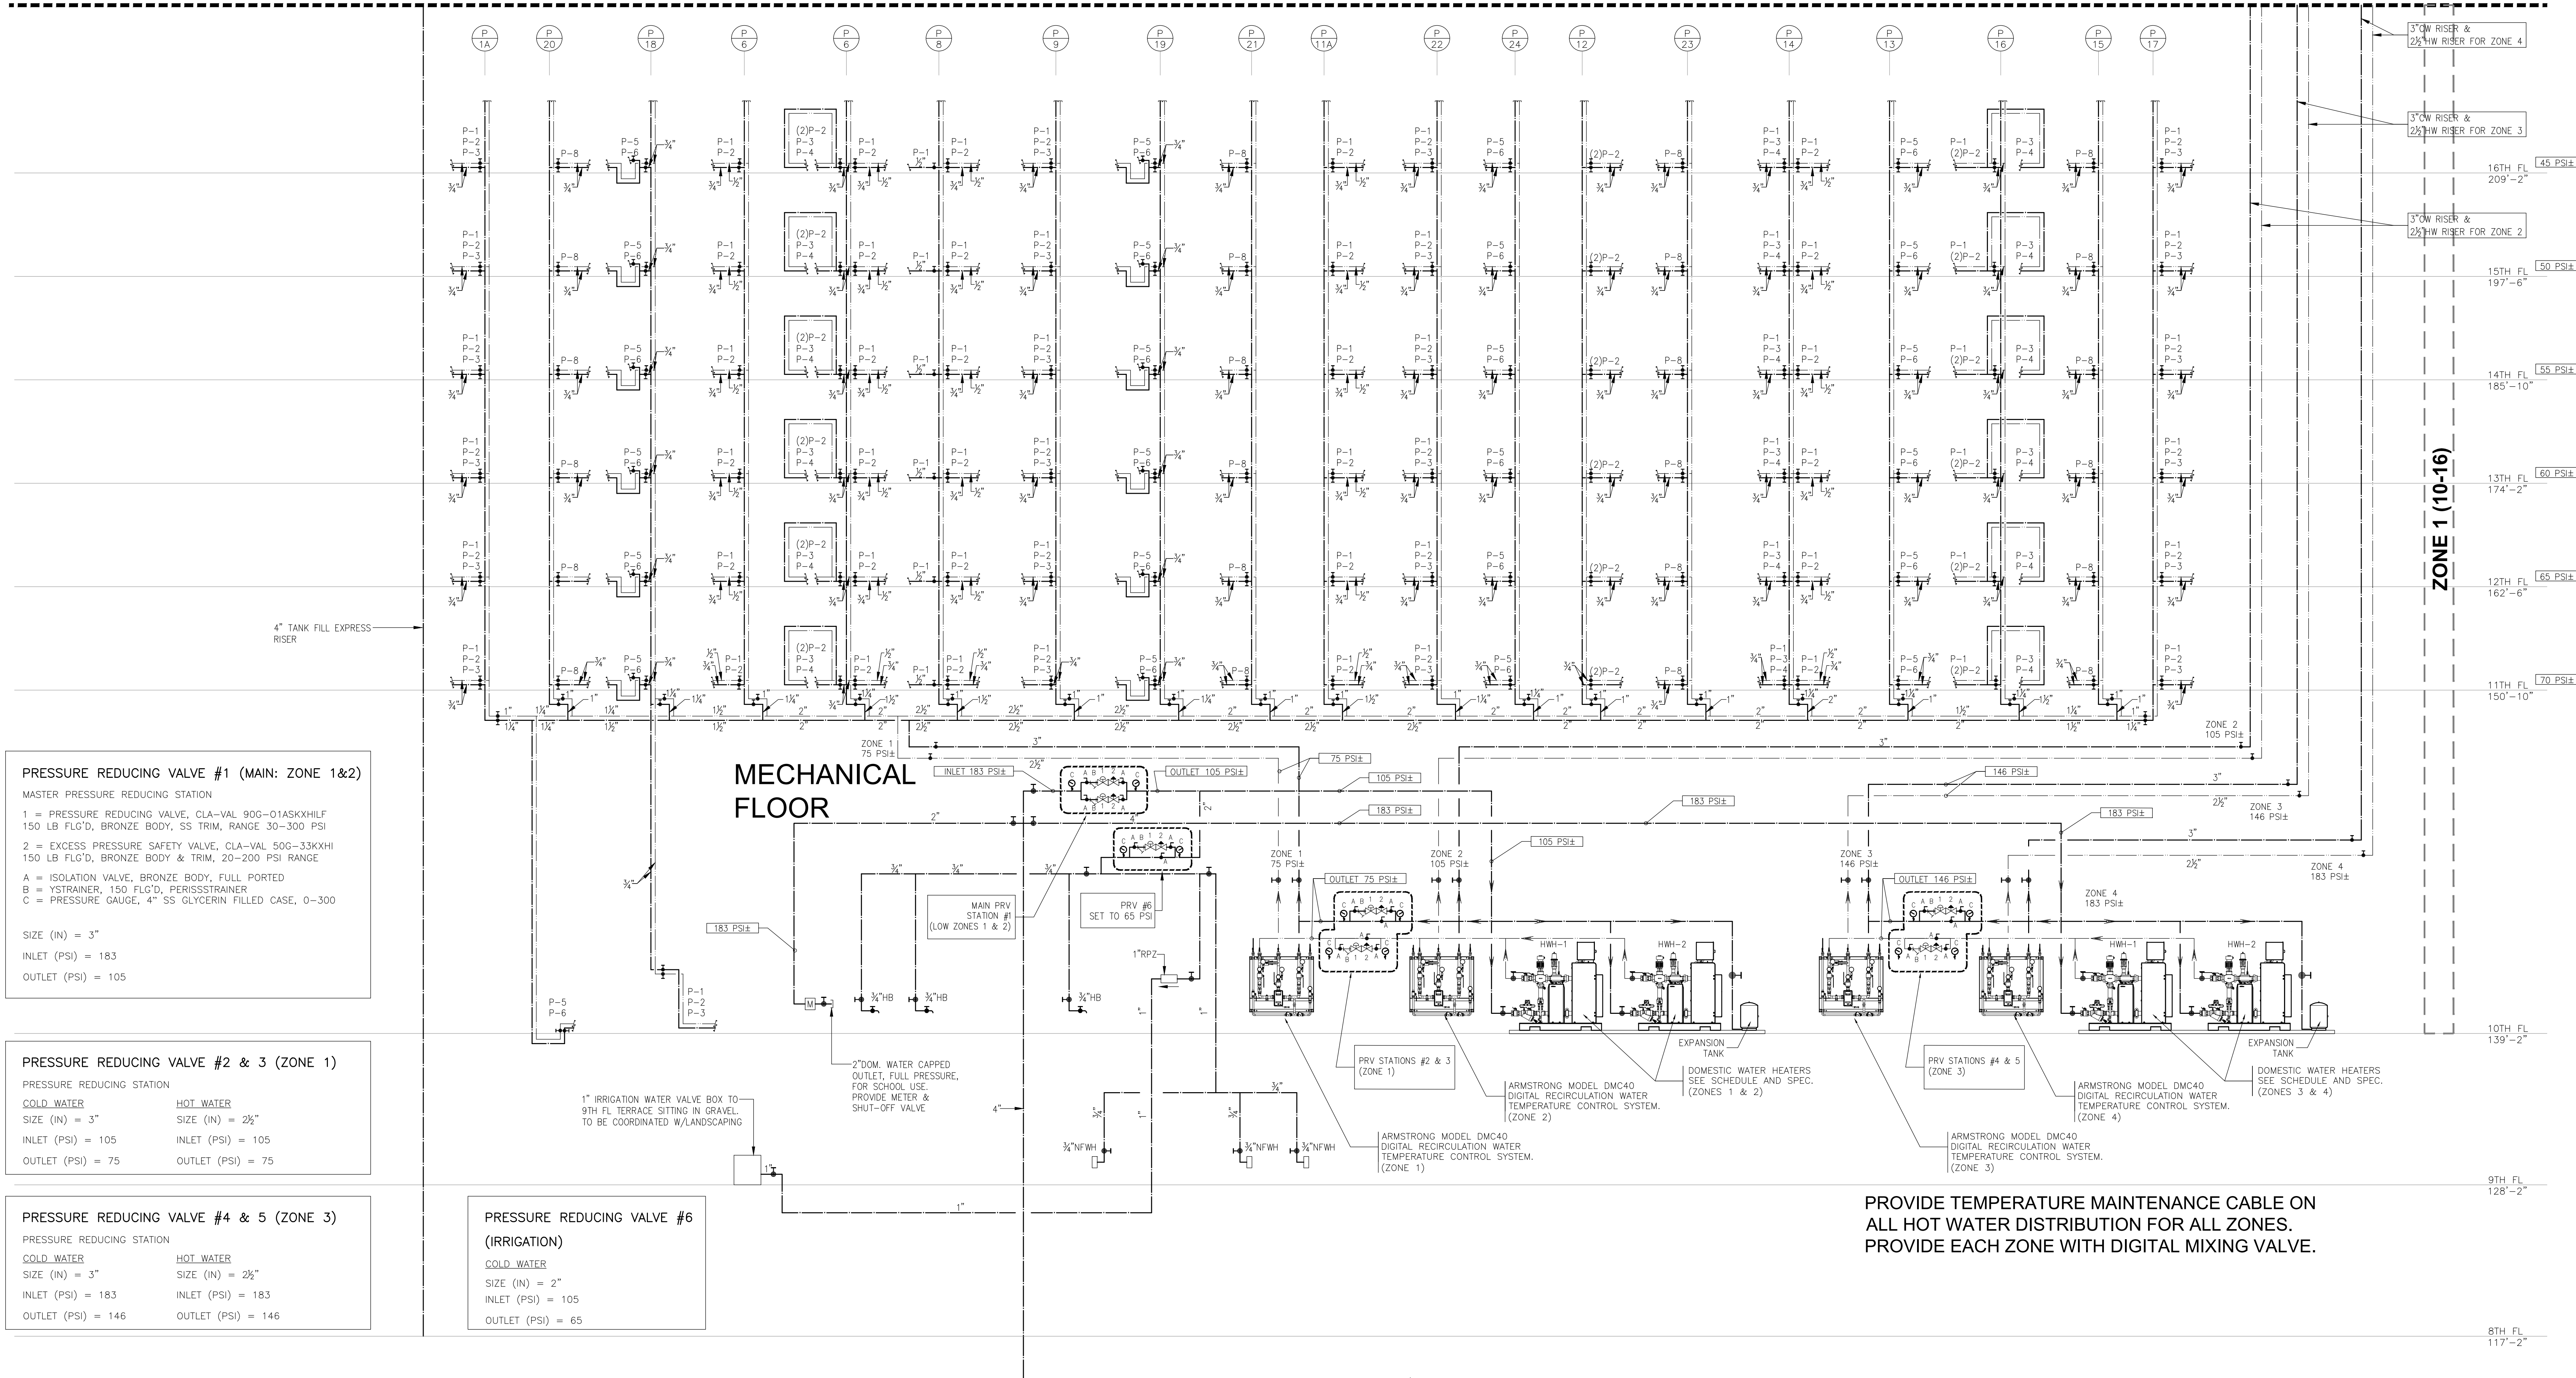

**PRESSURE REDUCING VALVE #1 (MAIN: ZONE 1&2)**  
 MASTER PRESSURE REDUCING STATION  
 1 = PRESSURE REDUCING VALVE, CLA-VAL 900-01AKXKHLF 150 LB FLD'D, BRONZE BODY, SS TRIM, RANGE 30-300 PSI  
 2 = EXCESS PRESSURE SAFETY VALVE, CLA-VAL 50G-33KXKH 150 LB FLD'D, BRONZE BODY & TRIM, 20-200 PSI RANGE  
 A = ISOLATION VALVE, BRONZE BODY, FULL PORTED  
 B = Y-STRAINER, 150 FLD'D, PERISS-STRAINER  
 C = PRESSURE GAUGE, 4" SS GLYCERIN FILLED CASE, 0-300  
 SIZE (N) = 3"  
 INLET (PSI) = 183  
 OUTLET (PSI) = 105


**PRESSURE REDUCING VALVE #2 & 3 (ZONE 1)**  
 PRESSURE REDUCING STATION  
 COLD WATER      HOT WATER  
 SIZE (N) = 3"      SIZE (N) = 2 1/2"  
 INLET (PSI) = 105      INLET (PSI) = 105  
 OUTLET (PSI) = 75      OUTLET (PSI) = 75

**PRESSURE REDUCING VALVE #4 & 5 (ZONE 3)**  
 PRESSURE REDUCING STATION  
 COLD WATER      HOT WATER  
 SIZE (N) = 3"      SIZE (N) = 2 1/2"  
 INLET (PSI) = 183      INLET (PSI) = 183  
 OUTLET (PSI) = 146      OUTLET (PSI) = 146

**PRESSURE REDUCING VALVE #6 (IRRIGATION)**  
 PRESSURE REDUCING STATION  
 COLD WATER      HOT WATER  
 SIZE (N) = 2"      SIZE (N) = 2"  
 INLET (PSI) = 105      INLET (PSI) = 105  
 OUTLET (PSI) = 65

PROVIDE TEMPERATURE MAINTENANCE CABLE ON ALL HOT WATER DISTRIBUTION FOR ALL ZONES.  
 PROVIDE EACH ZONE WITH DIGITAL MIXING VALVE.

SCHOOL (2-9TH FLOORS) IS NOT IN SCOPE

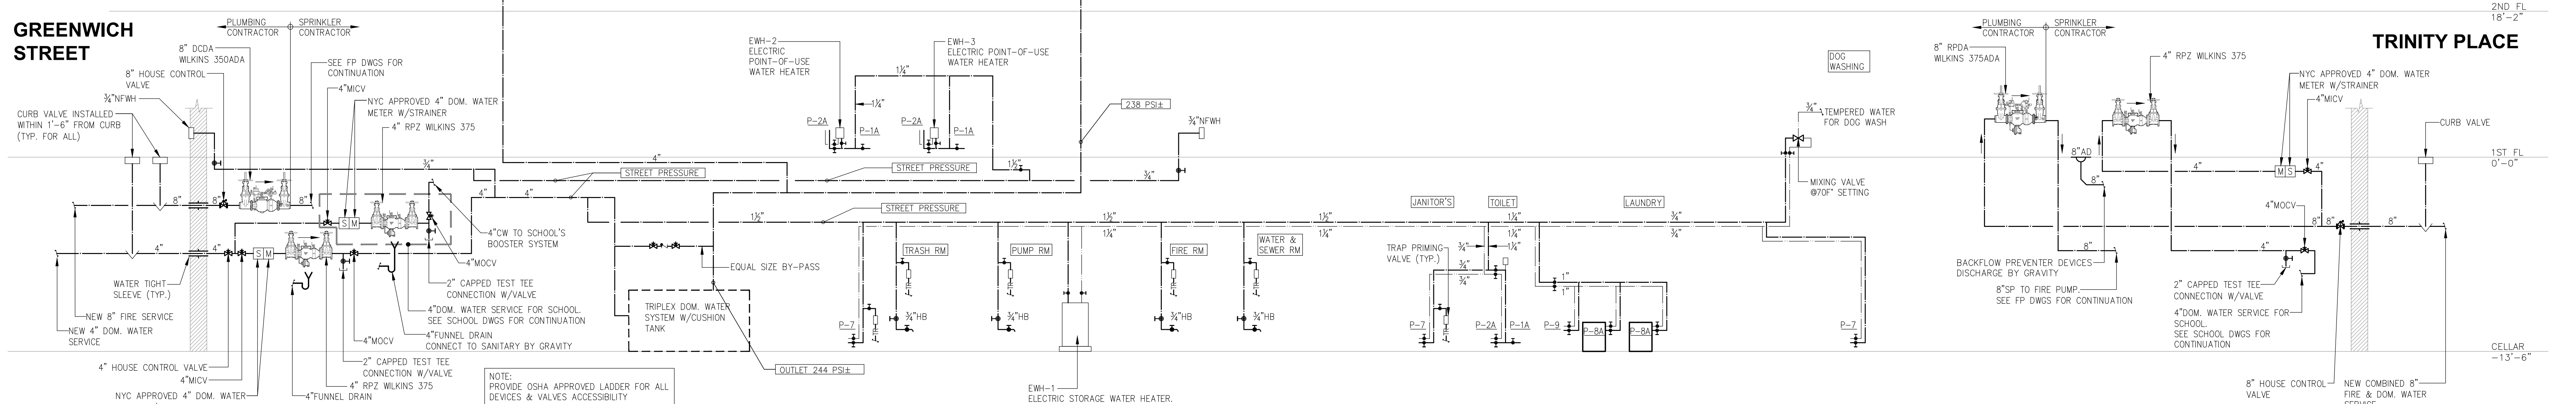

**DOMESTIC WATER RISER DIAGRAM - PART 1**  
 SCALE: NONE

MATERIAL KEYING LEGEND:

DOB SUBMISSION 08.08.2016  
 NO. REVISIONS / SUBMISSIONS DATE

**FX FOWLE**  
 FX FOWLE ARCHITECTS, LLP | 22 WEST 19TH STREET | NEW YORK, NY 10011 | 212.487.1761 | F 212.483.8716 | WWW.FXFOWLE.COM

DESIMONE CONSULTING ENGINEERS  
 18 West 18th Street, 10th Floor, New York, NY 10011 212-532-2211

DAGHER ENGINEERING, PLLC  
 29 Broadway, New York, NY 10006 212-465-2551

LANGAN ENGINEERING  
 21 Penn Plaza, New York, NY 10001 212-479-5400

DEBORAH BERKE PARTNERS  
 225 E 86th Avenue, Suite 310, East Harlem, NY 10001 212-229-9211

VAN DEUSEN & ASSOCIATES (VDA)  
 100 Cedar Rock Avenue, Suite 310, East Harlem, NY 10001 973-994-9220

STANTEC  
 50 West 23rd Street, 8th Floor, New York, NY 10010 212-366-6600

42 TRINITY PLACE  
 42 TRINITY PLACE | NEW YORK, NY

DRAWING TITLE:  
**DOMESTIC WATER RISER DIAGRAM 1 OF 3**

Scale: 1/8" = 1'-0"  
 Drawn: IV  
 Checked: JM  
 Reviewed: ED  
 Date: 08-28-2015  
 State: NONE

Project No.: 15028  
 Cad File:  
 Drawing No.:  
**P-500.00**  
 Sheet 30 of 36

TO THE BEST OF MY KNOWLEDGE, BELIEF AND PROFESSIONAL JUDGMENT, THESE PLANS AND SPECIFICATIONS PREPARED BY THIS OFFICE FOR THE REFERENCE PROJECT ARE IN COMPLIANCE WITH THE ENERGY CONSERVATION CONSTRUCTION CODE OF SUBSECTION 2209 OF THE NEW YORK STATE EDUCATION LAW, EFFECTIVE JAN 2015.


WARNING: IT IS A VIOLATION OF THE NEW YORK STATE EDUCATION LAW FOR ANY PERSON, UNLESS ACTING UNDER THE DIRECTION OF A LICENSED PROFESSIONAL ENGINEER, TO ALTER ANY ITEM ON THESE PLANS IN ANY WAY. IF ALTERATIONS TO THESE PLANS ARE MADE, THE ALTERATIONS SHALL BE MADE IN ACCORDANCE WITH ARTICLE 143 SUBSECTION 2209 OF THE NEW YORK STATE EDUCATION LAW.

NYC BUILDING DEPARTMENT APPROVAL NOTE: THIS PLAN IS APPROVED ONLY FOR WORK INDICATED ON THE APPLICATION SPECIFICATION SHEET. ALL OTHER MATTERS SHOWN ARE NOT TO BE RELIED UPON, OR TO BE CONSIDERED EITHER AS BEING APPROVED OR IN ACCORDANCE WITH APPLICABLE CODES.

© 2009 FXFOWLE ARCHITECTS, LLP | ALL RIGHTS RESERVED



SEE DWG. P-502 FOR CONTINUATION

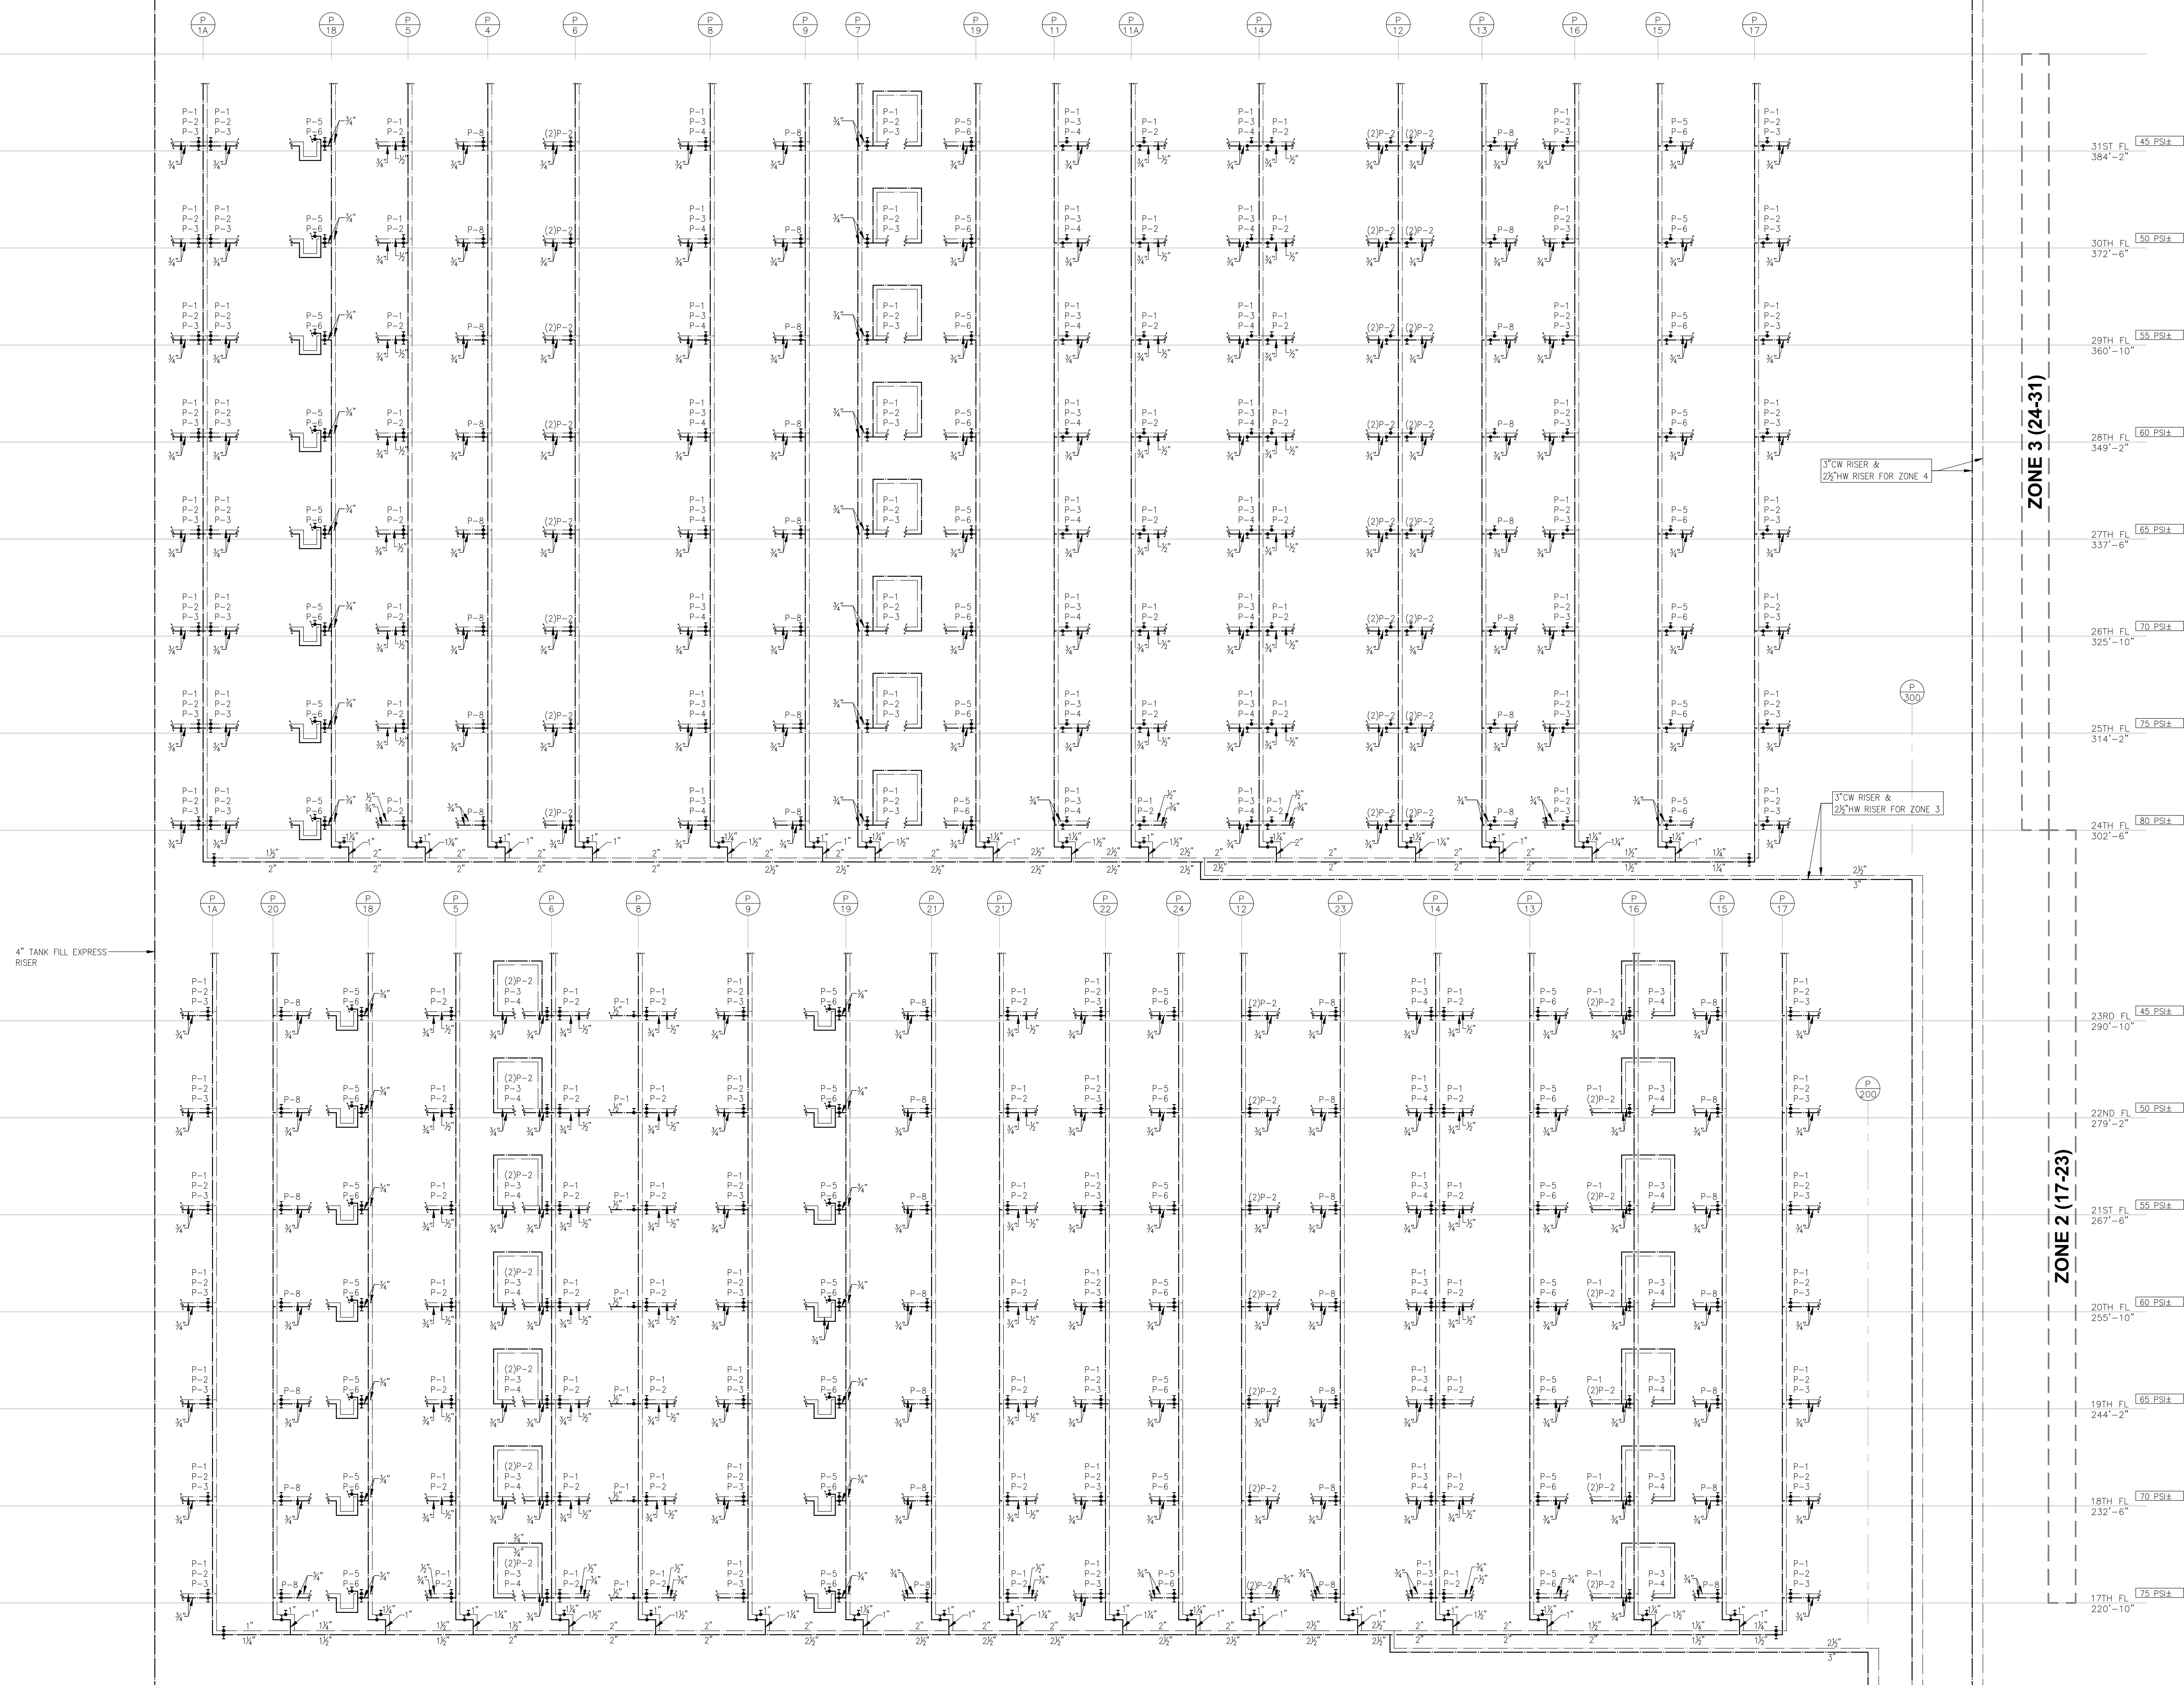

SEE DWG. P-500 FOR CONTINUATION

DOMESTIC WATER RISER DIAGRAM - PART 2

SCALE: NONE

MATERIAL KEYING LEGEND:

DOB SUBMISSION 08.08.2016  
NO. REVISIONS / SUBMISSIONS DATE

**FXFOWLE**  
 FXFOWLE ARCHITECTS, LLP | 22 WEST 19TH STREET (NEW YORK, NY 10011) | 212.627.1761 | 212.452.8161 | WWW.FXFOWLE.COM

DESIMONE CONSULTING ENGINEERS  
 18 West 18th Street, 10th Floor, New York, NY 10011 | 212.632.2211

DAGHER ENGINEERING, PLLC  
 29 Dockway, New York, NY 10008 | 212.465.2591

LANGAN ENGINEERING  
 21 Penn Plaza, New York, NY 10001 | 212.479.5400

DEBORAH BERKE PARTNERS  
 225 E 8th Avenue, 23rd Floor, New York, NY 10011 | 212.229.9211

VAN DEUSEN & ASSOCIATES (VDA)  
 100 Cedar Rock Avenue, Suite 310, East Hanover, NJ 10001 | 973.994.9220

STANTEC  
 50 West 23rd Street, 8th Floor, New York, NY 10010 | 212.366.6600

42 TRINITY PLACE  
 42 TRINITY PLACE | NEW YORK, NY

DRAWING TITLE:  
 DOMESTIC WATER RISER DIAGRAM  
 2 OF 3

Seal: Project No.: 15028  
 Drawn: IV  
 Checked: JM  
 Reviewed: ED  
 Date: 08-28-2015  
 State: NONE

Project No.: 15028  
 Cas File:  
 Drawing No.:  
 Date: 08-28-2015  
 State: NONE


**P-501.00**  
 Sheet 31 of 36

TO THE BEST OF MY KNOWLEDGE, BELIEF AND PROFESSIONAL JUDGMENT, THESE PLANS AND SPECIFICATIONS PREPARED BY THIS OFFICE FOR THE REFERENCED PROJECT ARE IN COMPLIANCE WITH THE ENERGY CONSERVATION CONSTRUCTION CODE OF NEW YORK CITY - EFFECTIVE JAN 2015.

WARNING: IT IS A VIOLATION OF THE NEW YORK STATE EDUCATION LAW FOR ANY PERSON, UNLESS ACTING UNDER THE DIRECTION OF A LICENSED PROFESSIONAL ENGINEER, TO ALTER ANY ITEM ON THESE PLANS IN ANY WAY. IF ALTERATIONS TO THESE PLANS ARE MADE, THE ALTERATIONS SHALL BE MADE IN ACCORDANCE WITH ARTICLE 143 - SUBSECTION 2209 OF THE NEW YORK STATE EDUCATION LAW.

NYC BUILDING DEPARTMENT APPROVAL NOTE: THIS PLAN IS APPROVED ONLY FOR WORK INDICATED ON THE APPLICATION SPECIFICATION SHEET. ALL OTHER MATTERS SHOWN ARE NOT TO BE RELIED UPON, OR TO BE CONSIDERED EITHER AS BEING APPROVED OR IN ACCORDANCE WITH APPLICABLE CODES.



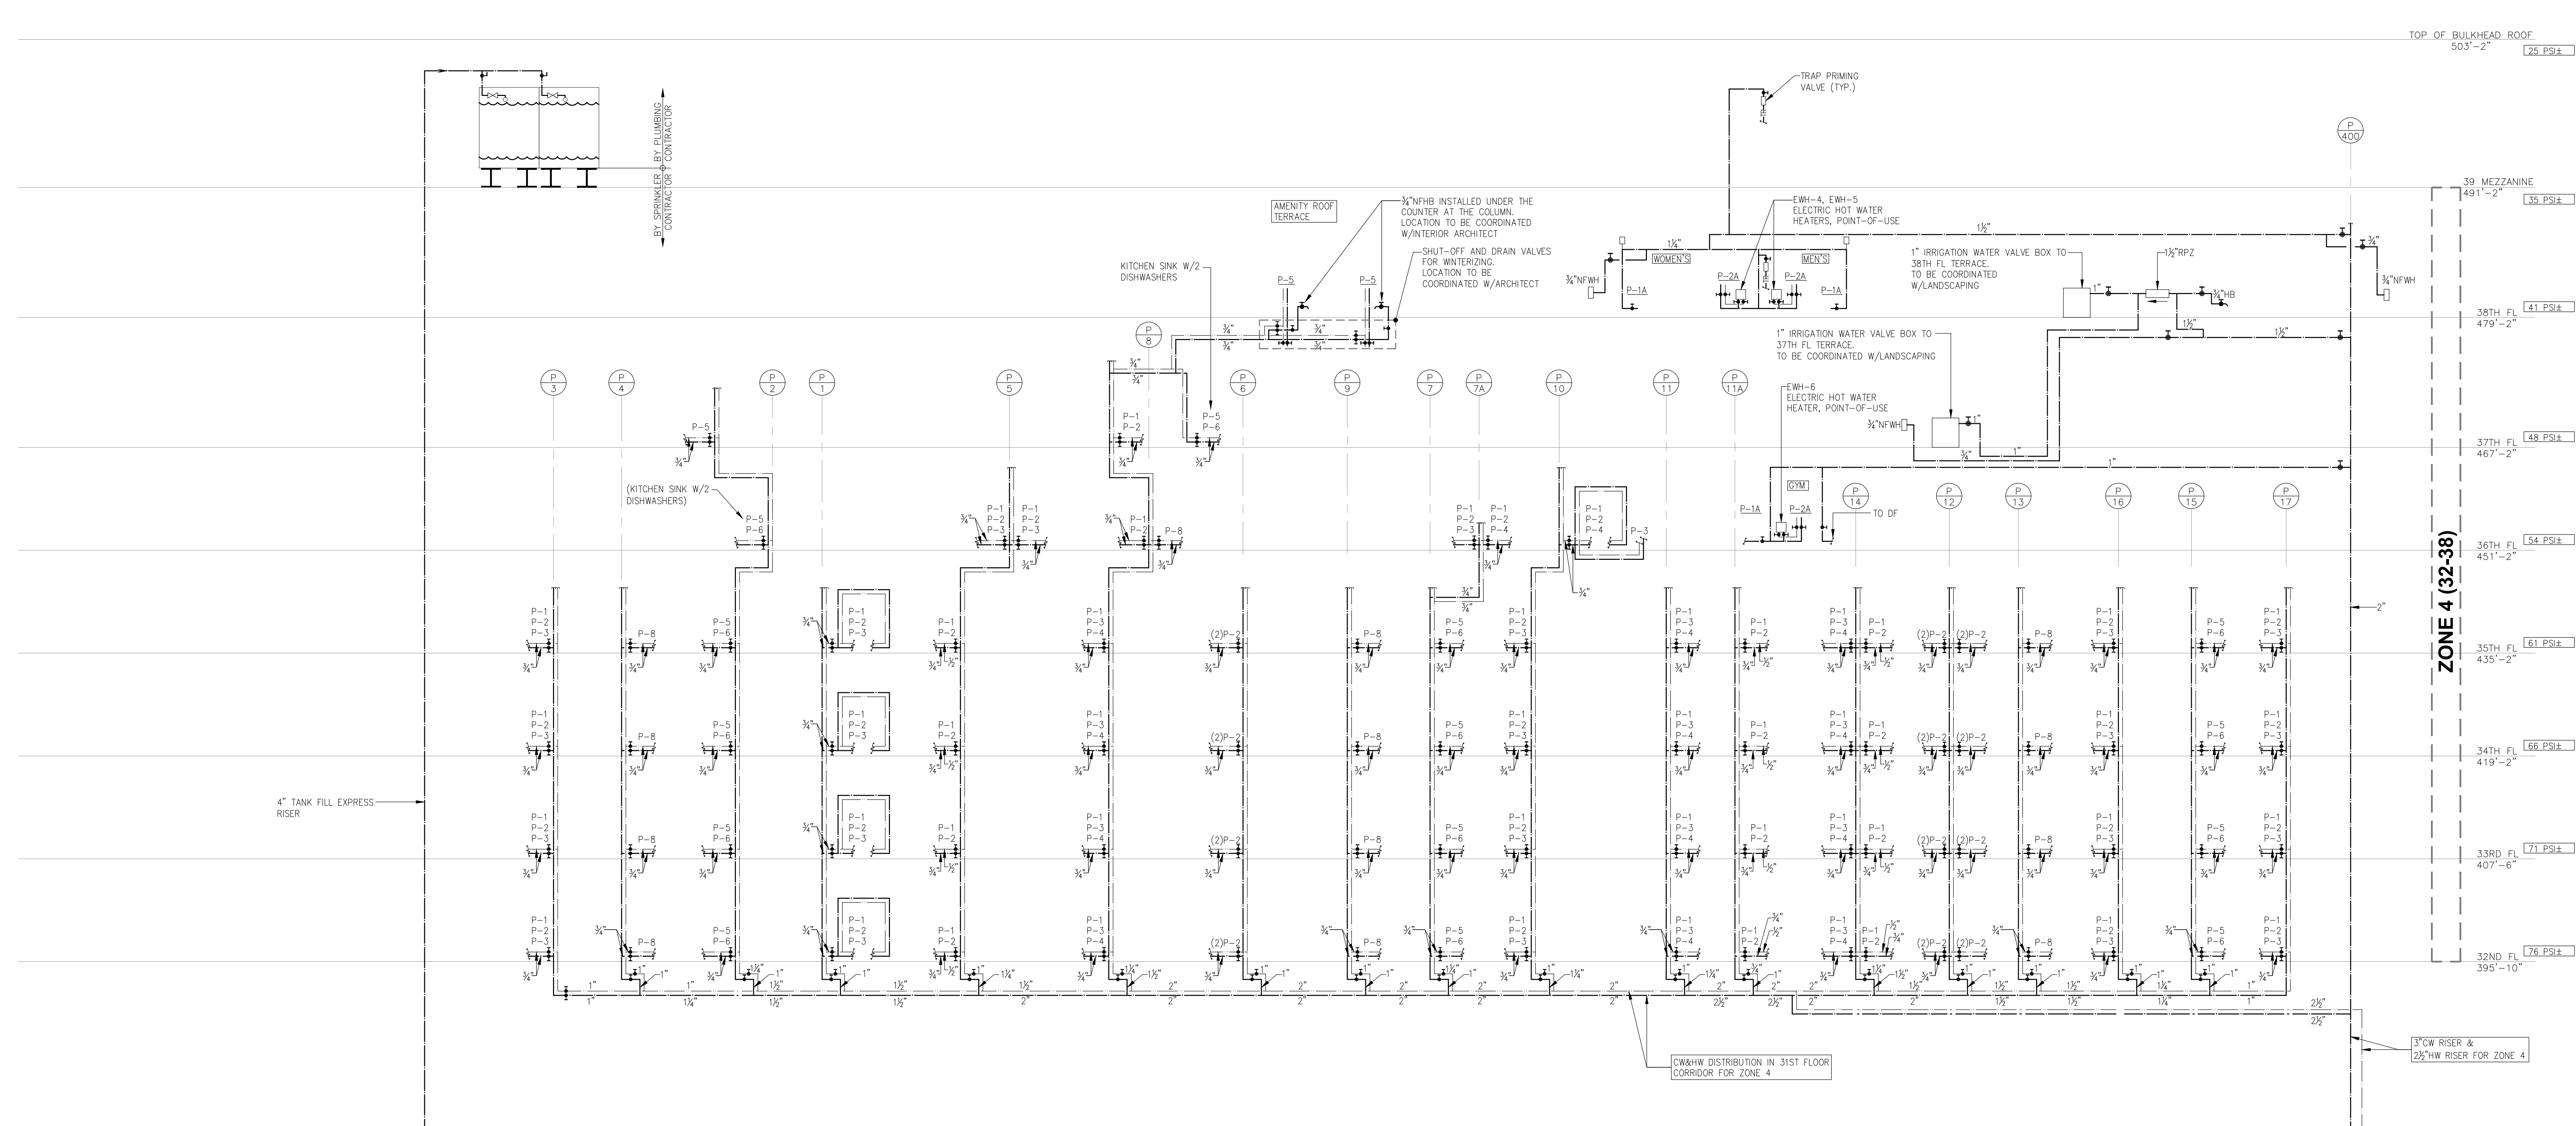

SEE DWG. P-501 FOR CONTINUATION  
**DOMESTIC WATER RISER DIAGRAM - PART 3**  
 SCALE: NONE

DOB SUBMISSION 08.08.2016  
 NO. REVISIONS / SUBMISSIONS DATE




FX FOWLE ARCHITECTS, LLP | 22 WEST 19TH STREET (NEW YORK, NY 10011) | 212.627.1761 | P. 212.453.8716 | WWW.FXFOWLE.COM  
**DESIMONE CONSULTING ENGINEERS**  
 18 West 18th Street, 10th Floor, New York, NY 10011 212.532.2211  
**DAGHER ENGINEERING, PLLC**  
 29 Broadway, New York, NY 10006 212.465.2591  
**LANGAN ENGINEERING**  
 21 Penn Plaza, New York, NY 10001 212.479.5400  
**DEBORAH BERKE PARTNERS**  
 225 E 8th Avenue, 20th Floor, New York, NY 10001 212.229.9211  
**VAN DEUSEN & ASSOCIATES (VDA)**  
 100 Cedar Rock Avenue, Suite 310, East Hanover, NJ 10001 973.994.8220  
**STANTEC**  
 50 West 23rd Street, 8th Floor, New York, NY 10010 212.365.6800

**42 TRINITY PLACE**  
 42 TRINITY PLACE | NEW YORK, NY  
 DRAWING TITLE:  
**DOMESTIC WATER RISER DIAGRAM**  
 3 OF 3

Scale: NONE  
 Drawn: IV  
 Checked: JM  
 Reviewed: ED  
 Date: 08-28-2015  
 State: NONE  
 Project No.: 15028  
 Cas File:  
 Drawing No.:  
**P-502.00**  
 Sheet 32 of 36

TO THE BEST OF MY KNOWLEDGE, BELIEF AND PROFESSIONAL JUDGMENT, THESE PLANS AND SPECIFICATIONS PREPARED BY THIS OFFICE FOR THE REFERENCE PROJECT ARE IN COMPLIANCE WITH THE ENERGY CONSERVATION CONSTRUCTION CODE OF NEW YORK CITY - EFFECTIVE JAN 2015.  
 WARNING: IT IS A VIOLATION OF THE NEW YORK STATE EDUCATION LAW FOR ANY PERSON, UNLESS ACTING UNDER THE DIRECTION OF A LICENSED PROFESSIONAL ENGINEER, TO ALTER ANY ITEM ON THESE PLANS IN ANY WAY. IF ALTERATIONS TO THESE PLANS ARE MADE, THE ALTERATIONS SHALL BE MADE IN ACCORDANCE WITH ARTICLE 143 SUBSECTION 2209 OF THE NEW YORK STATE EDUCATION LAW.  
 NYC BUILDING DEPARTMENT APPROVAL NOTE: THIS PLAN IS APPROVED ONLY FOR WORK INDICATED ON THE APPLICATION SPECIFICATION SHEET. ALL OTHER MATTERS SHOWN ARE NOT TO BE RELIED UPON, OR TO BE CONSIDERED EITHER AS BEING APPROVED OR IN ACCORDANCE WITH APPLICABLE CODES.

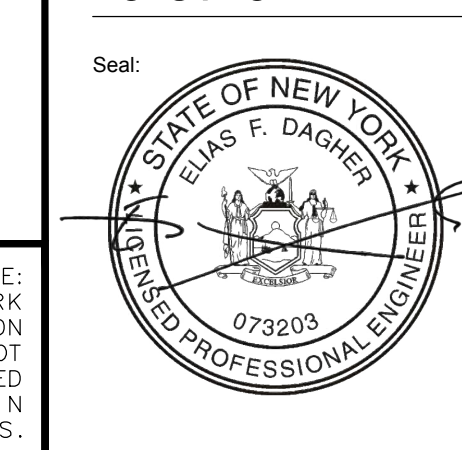



DOB SUBMISSION 08.08.2016  
 NO. REVISIONS / SUBMISSIONS DATE

**FX FOWLE**  
 FX FOWLE ARCHITECTS, LLP | 22 WEST 10TH STREET | NEW YORK, NY 10011 | 212.607.1700 | F 212.483.8718 | WWW.FX FOWLE.COM

DESIMONE CONSULTING ENGINEERS  
 18 West 108th Street, 10th Floor, New York, NY 10011 | 212.632.2211

DAGHER ENGINEERING, PLLC  
 25 Broadway, New York, NY 10008 | 212.493.2891

LANGAN ENGINEERING  
 21 Penn Plaza, New York, NY 10001 | 212.479.5400

DEBORAH BERKE PARTNERS  
 220 Fifth Avenue, 7th Floor, New York, NY 10001 | 212.229.9211

VAN DEUSEN & ASSOCIATES (VDA)  
 125 South Hook Avenue, Suite 310, East Hanover, NJ 10961 | 973.994.9220

STANTEC  
 50 West 23rd Street, 8th Floor, New York, NY 10010 | 212.366.9800

42 TRINITY PLACE  
 42 TRINITY PLACE | NEW YORK, NY


DRAWING TITLE:  
**GAS RISER DIAGRAM**

Scale: NONE

Project No.: 15028  
 Drawn: IV  
 Checked: JM  
 Reviewed: ED  
 Date: 08-26-2015  
 Scale: NONE

Sheet 33 of 38



**P-503.00**

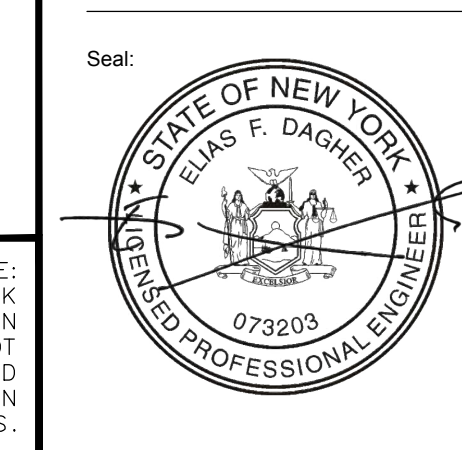


TO THE BEST OF MY KNOWLEDGE, BELIEF AND PROFESSIONAL JUDGMENT, THESE PLANS AND SPECIFICATIONS PREPARED BY THIS OFFICE FOR THE REFERENCED PROJECT ARE IN COMPLIANCE WITH THE ENERGY CONSERVATION CONSTRUCTION CODE OF NEW YORK CITY - EFFECTIVE JAN 2015.

WARNING: IT IS A VIOLATION OF THE NEW YORK STATE EDUCATION LAW FOR ANY PERSON, UNLESS ACTING UNDER THE DIRECTION OF A LICENSED PROFESSIONAL ENGINEER, TO ALTER ANY ITEM ON THESE PLANS IN ANY WAY. IF ALTERATIONS TO THESE PLANS ARE MADE, THE ALTERATIONS SHALL BE MADE IN ACCORDANCE WITH ARTICLE 145 - SUBSECTION 7209 OF THE NEW YORK STATE EDUCATION LAW.


NYC BUILDING DEPARTMENT APPROVAL NOTE: THIS PLAN IS APPROVED ONLY FOR WORK INDICATED ON THE APPLICATION SPECIFICATION SHEET. ALL OTHER MATTERS SHOWN ARE NOT TO BE RELIED UPON, OR TO BE CONSIDERED EITHER AS BEING APPROVED OR IN ACCORDANCE WITH APPLICABLE CODES.

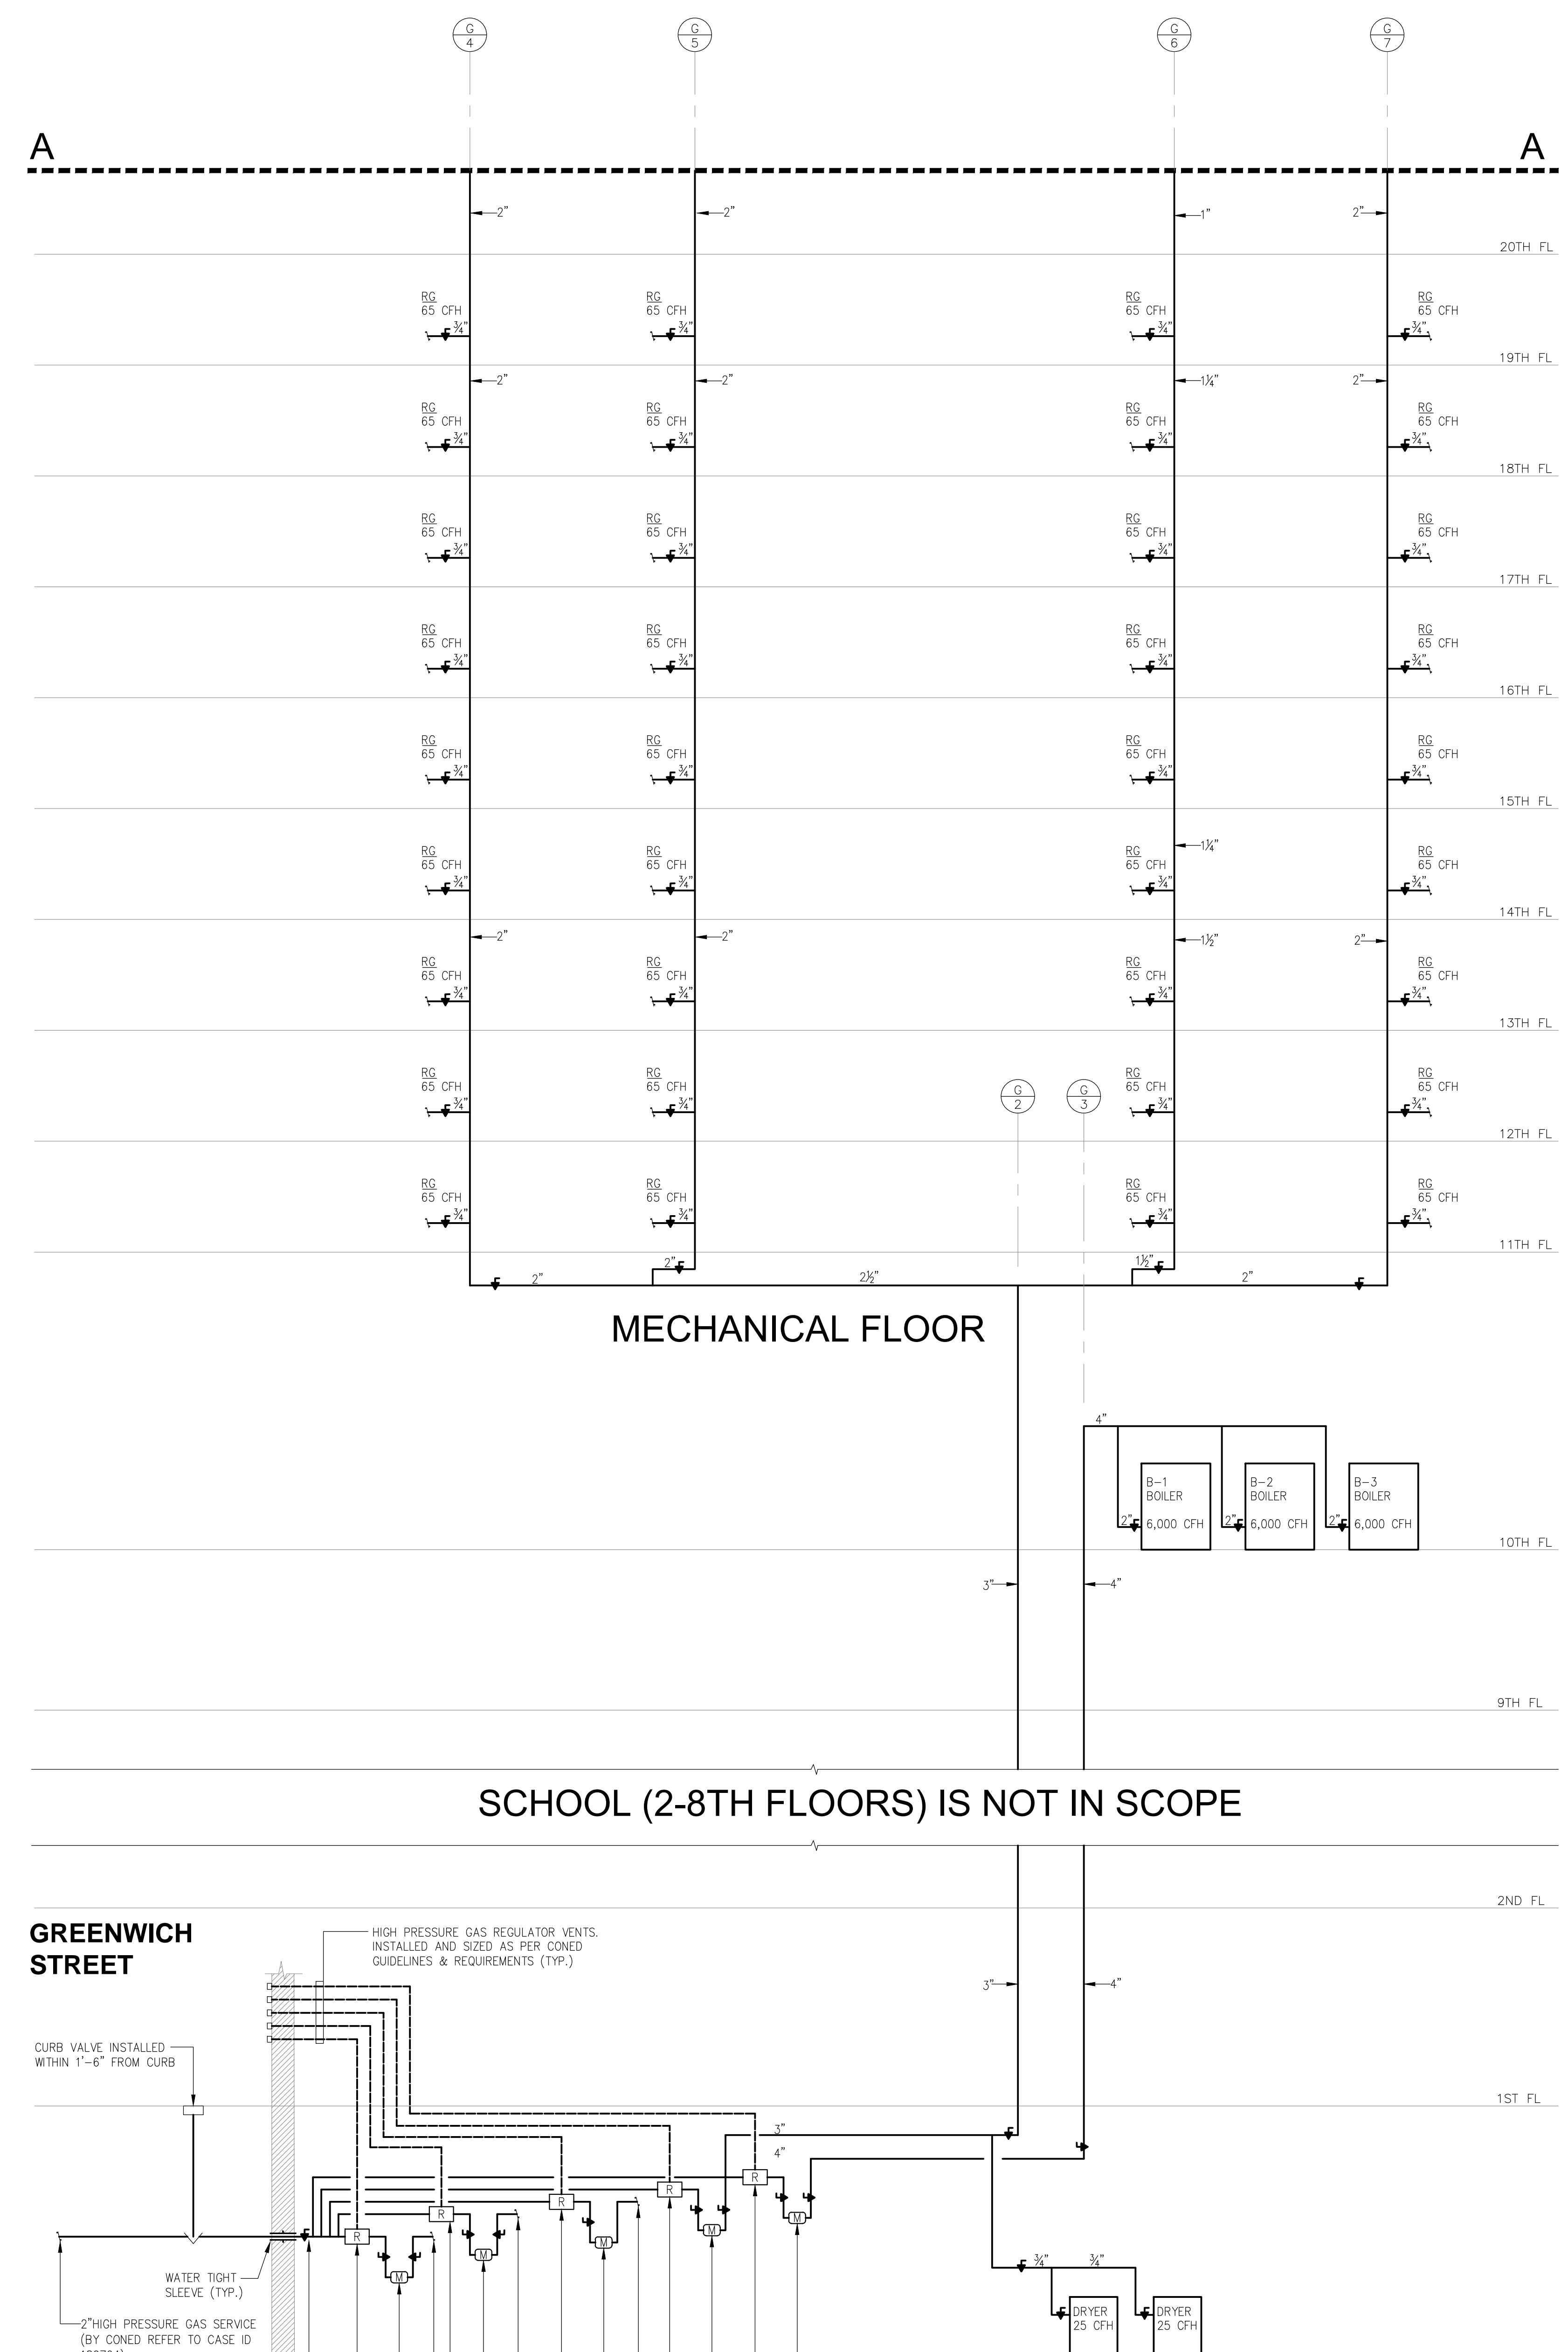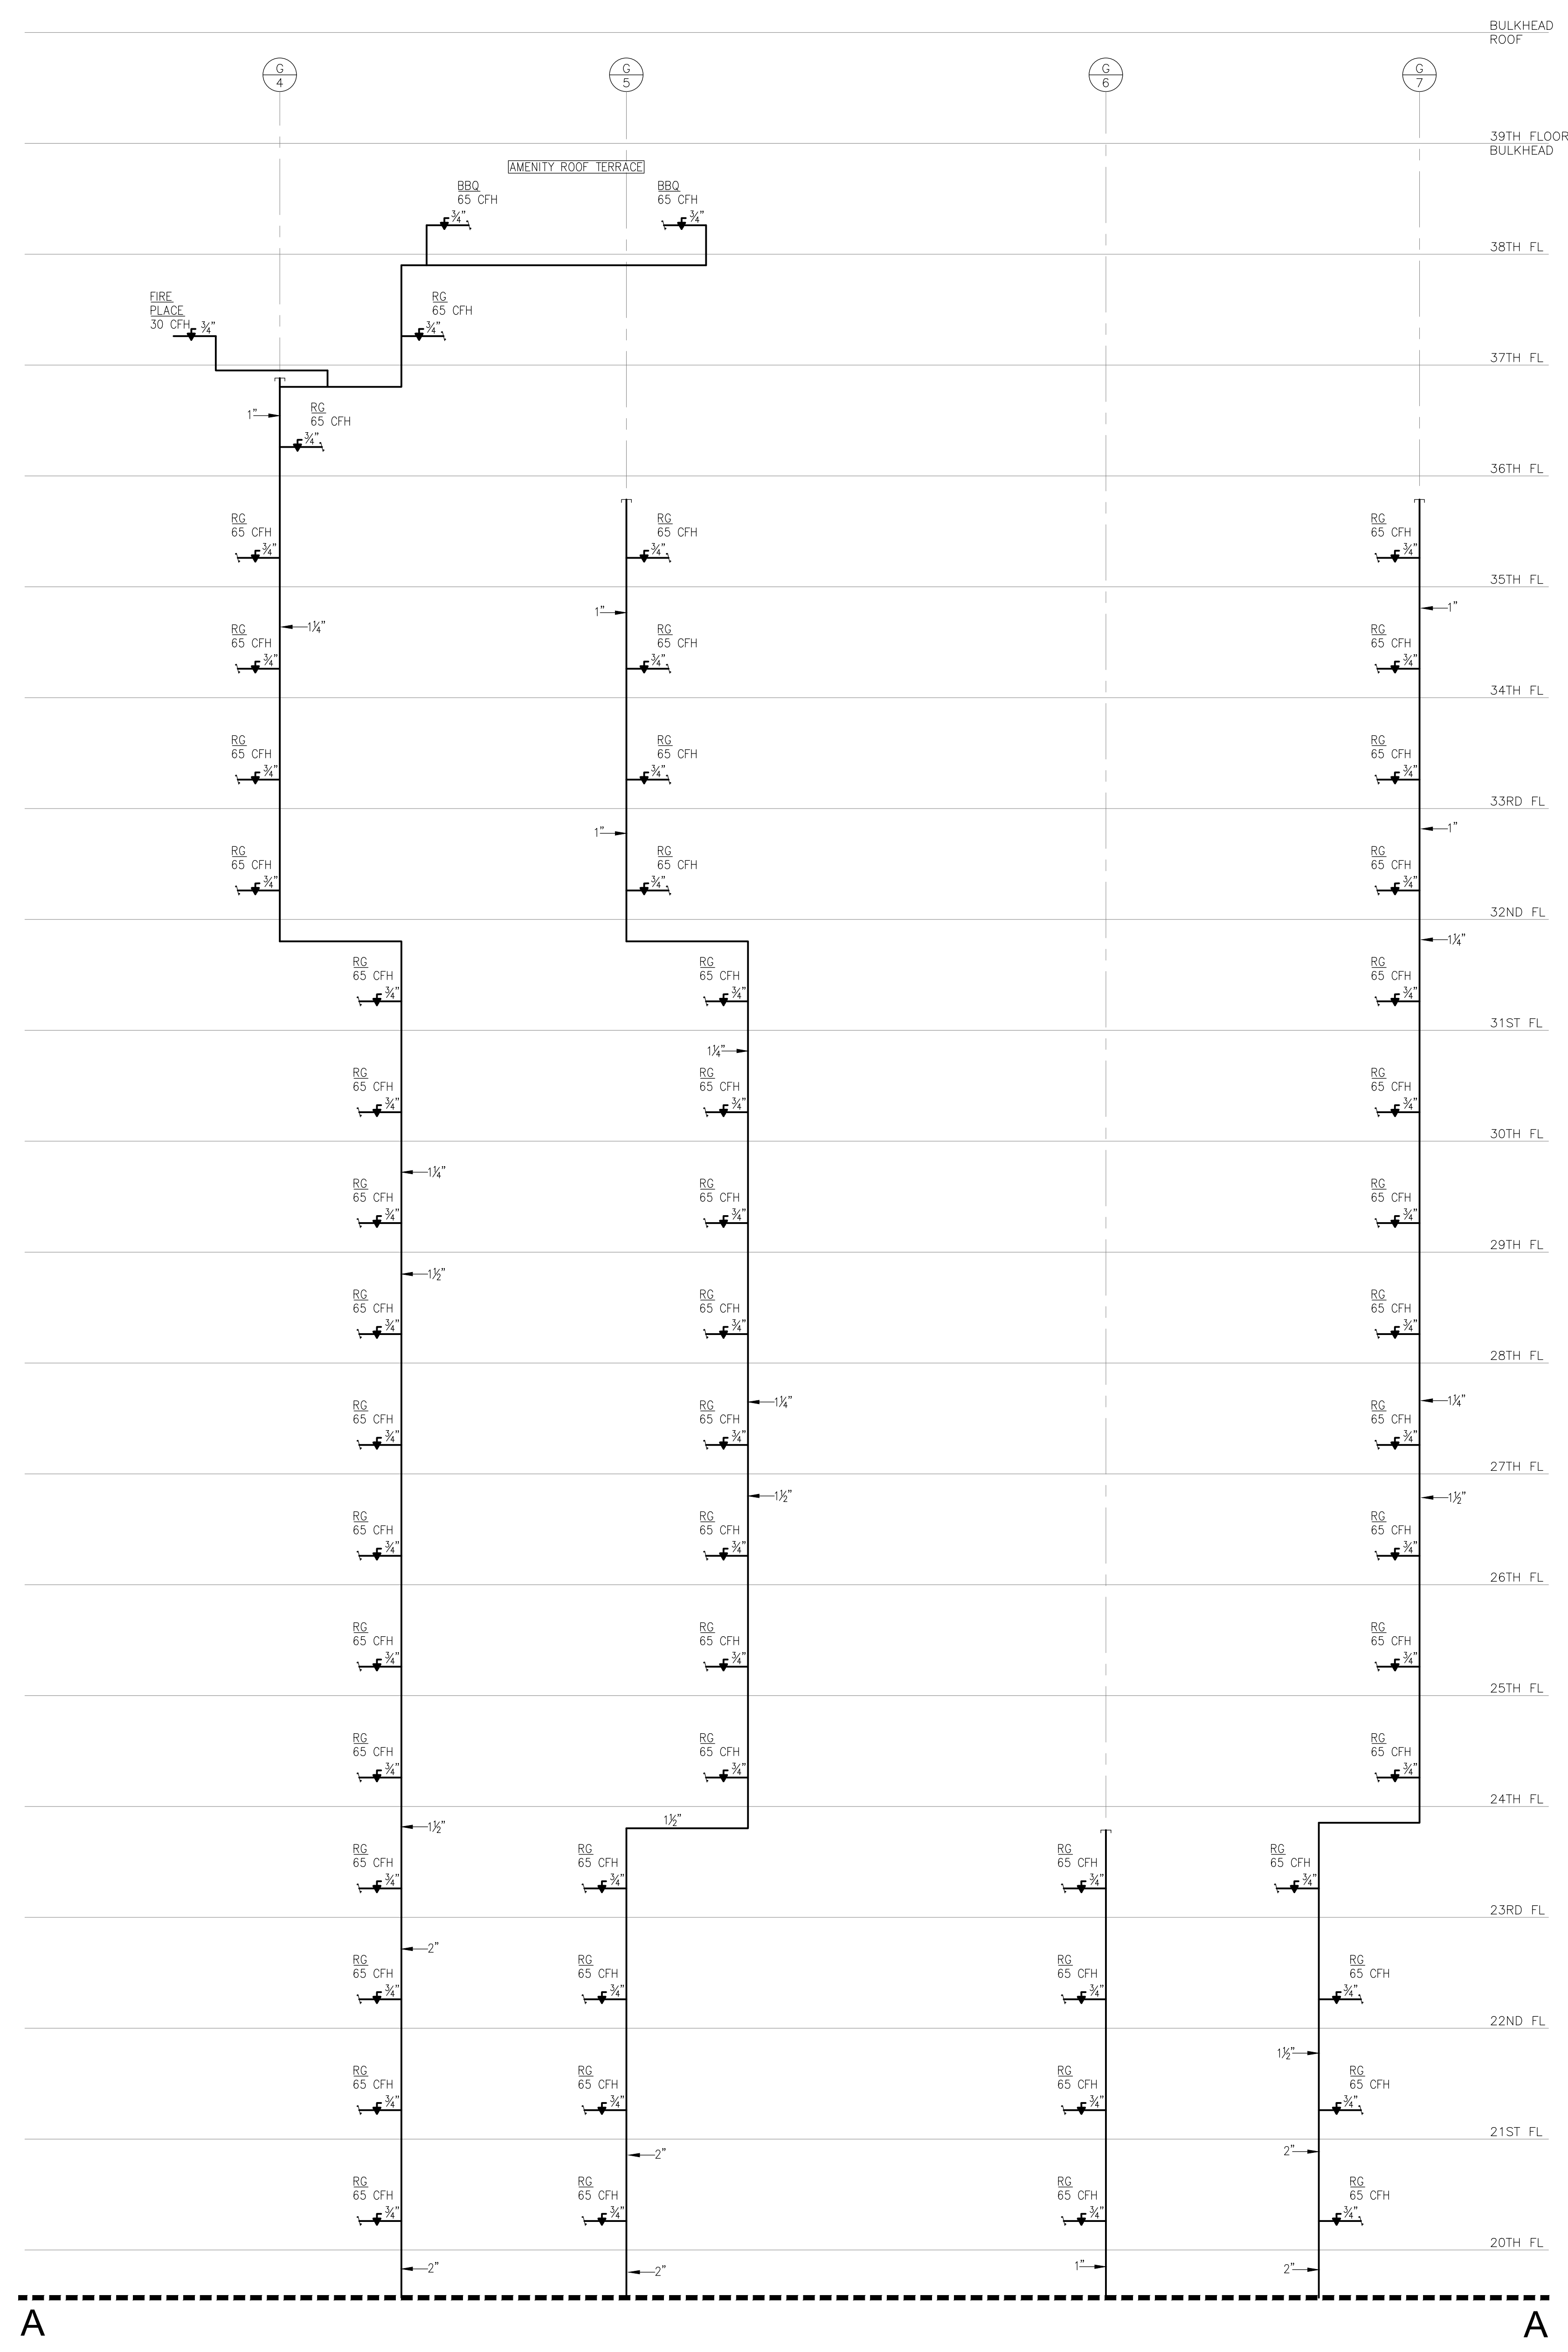


**GAS RISER DIAGRAM**  
 SCALE: NONE

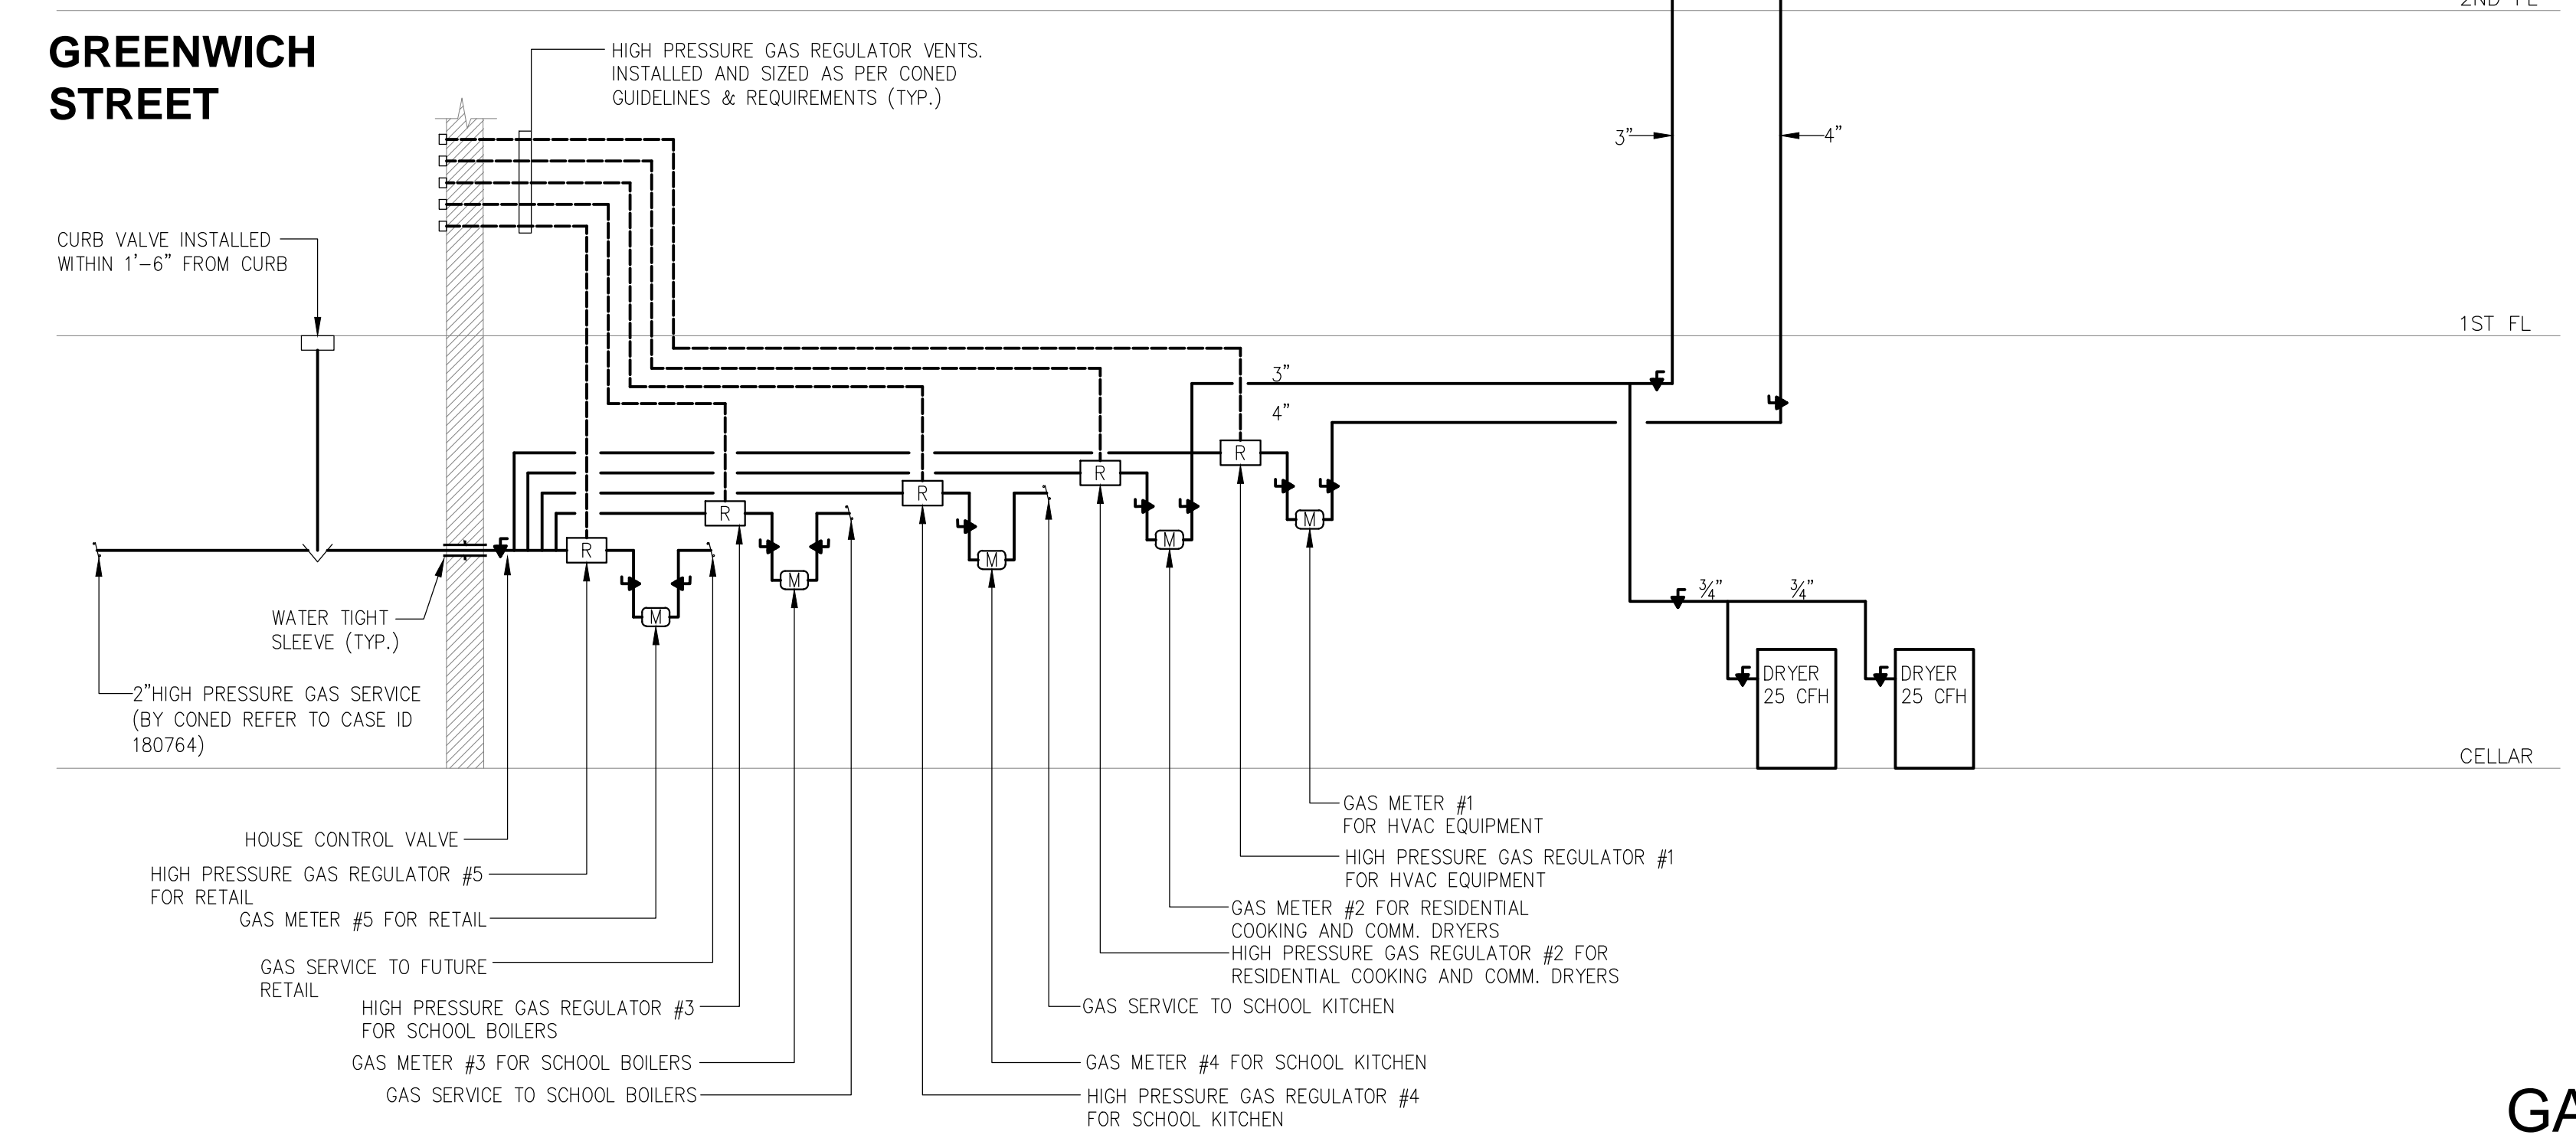



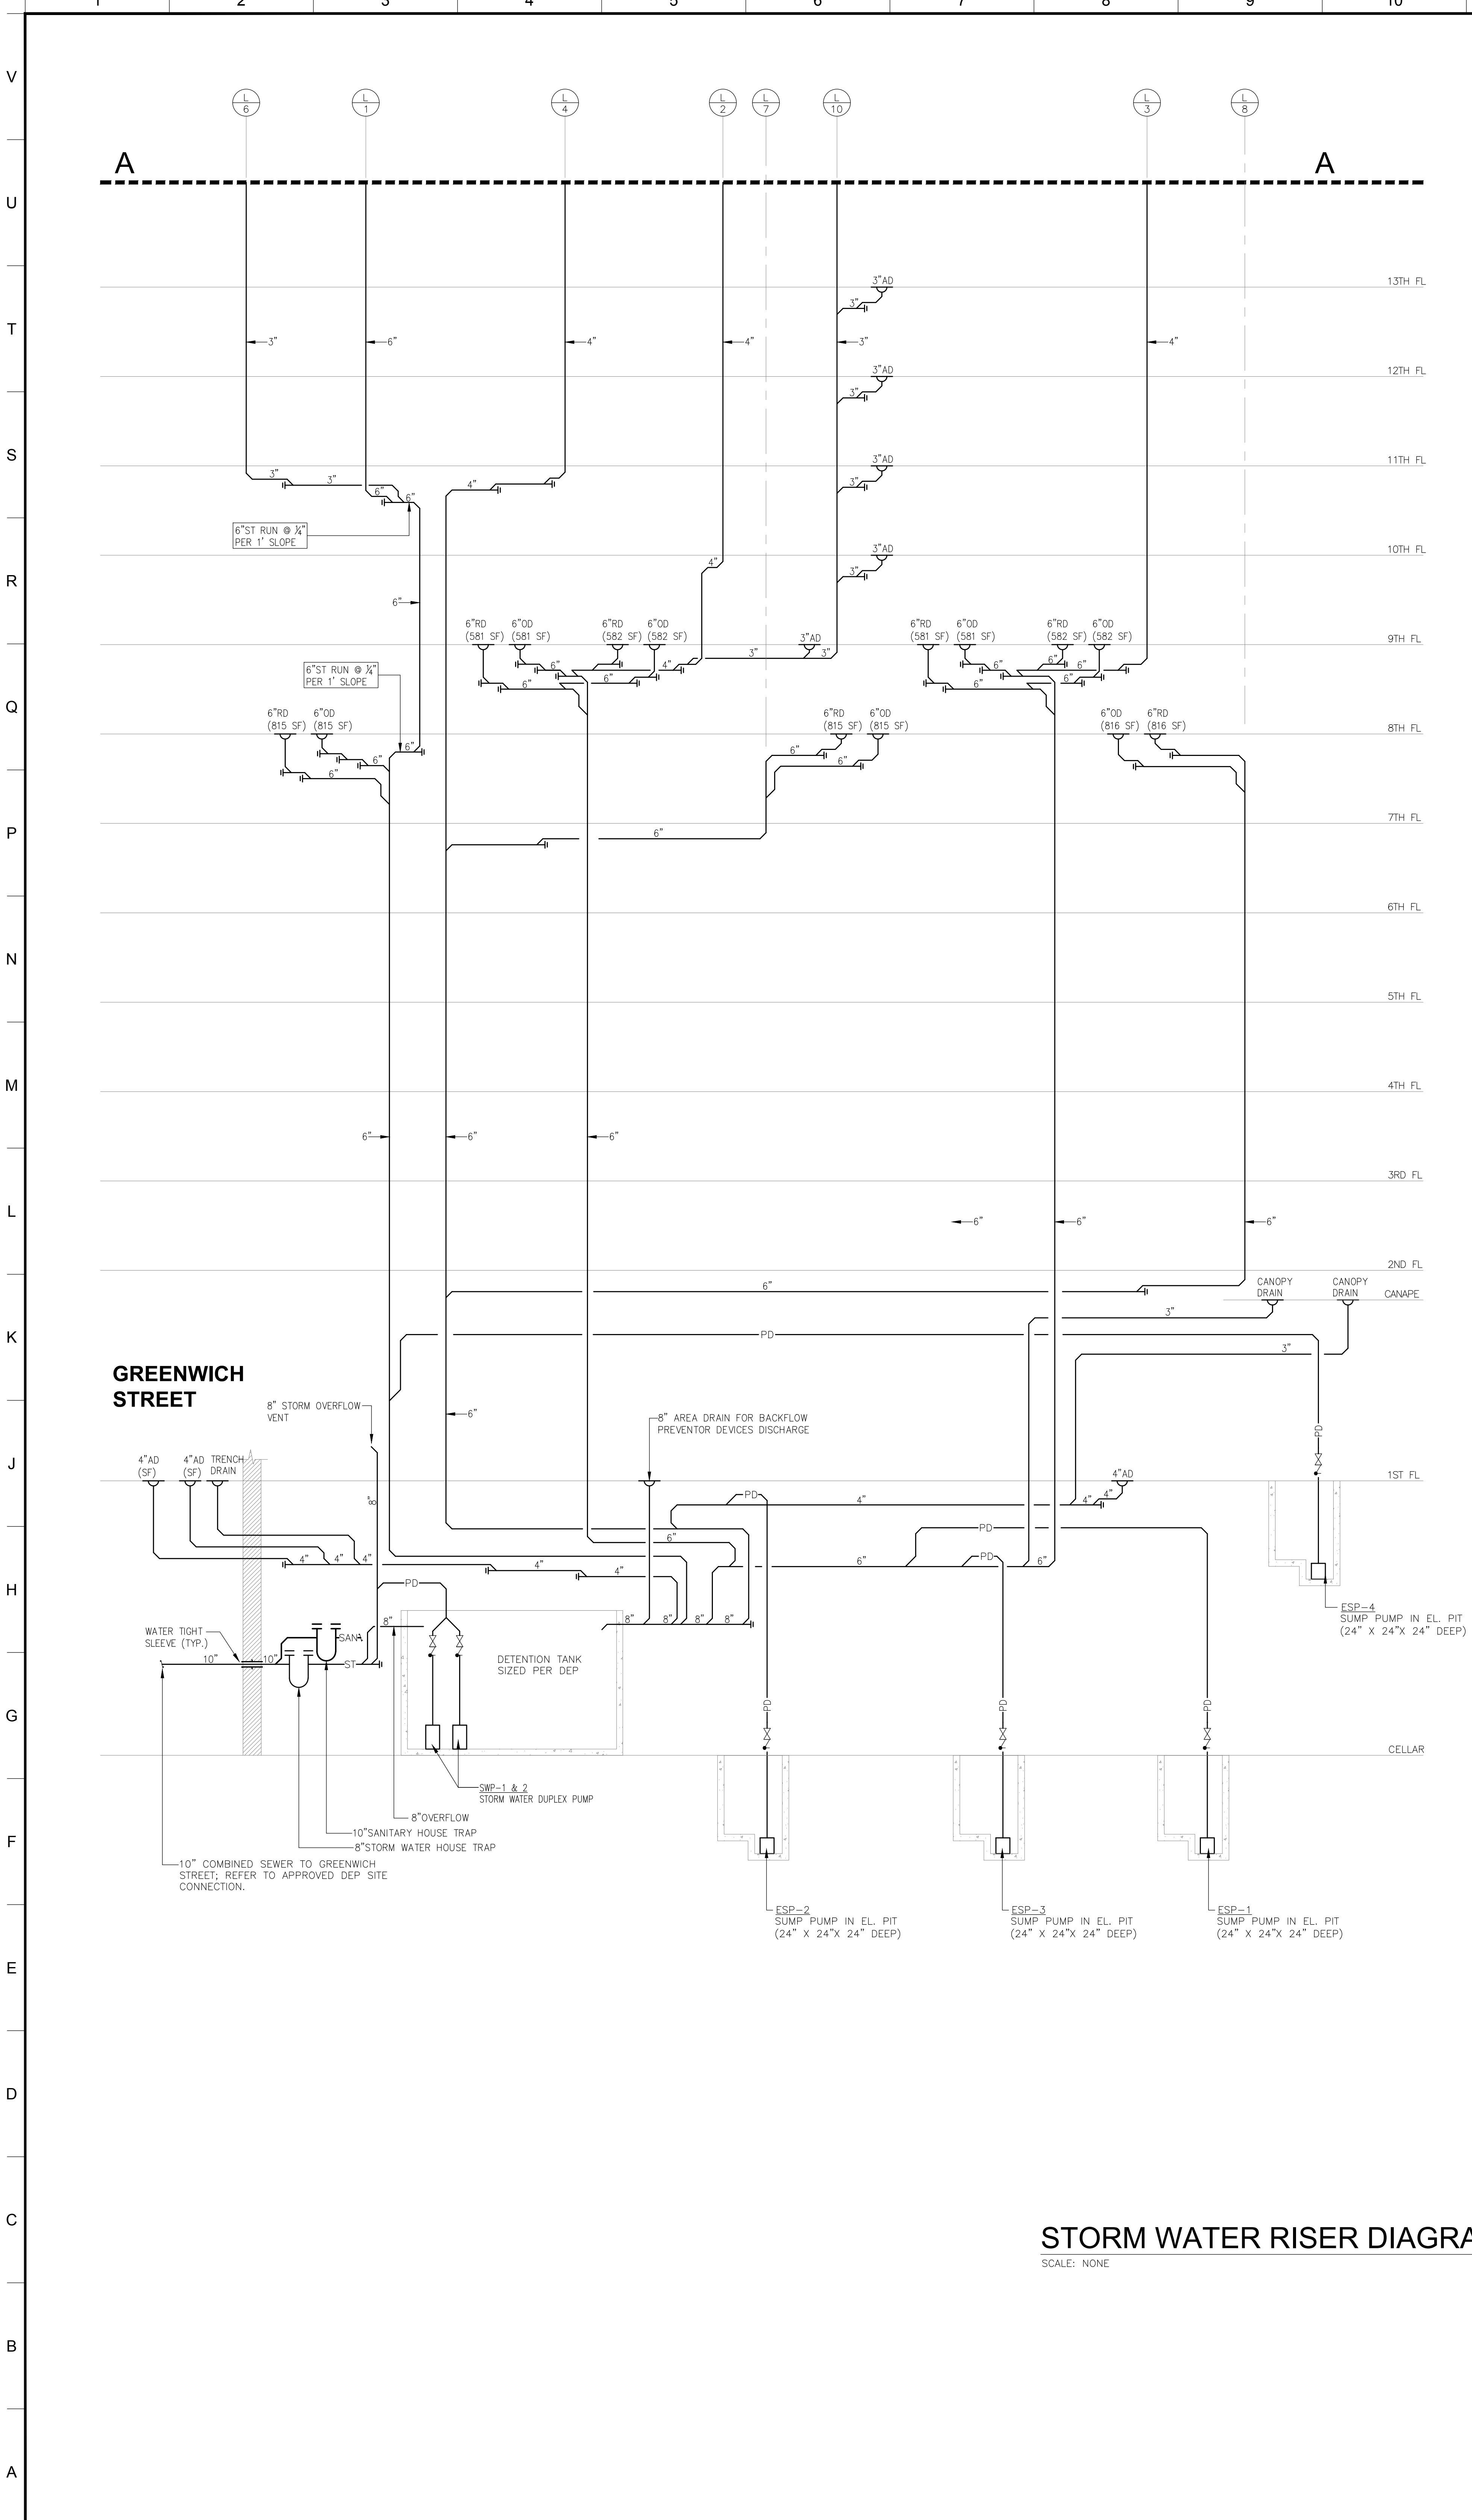

**STORM WATER RISER DIAGRAM**  
SCALE: NONE

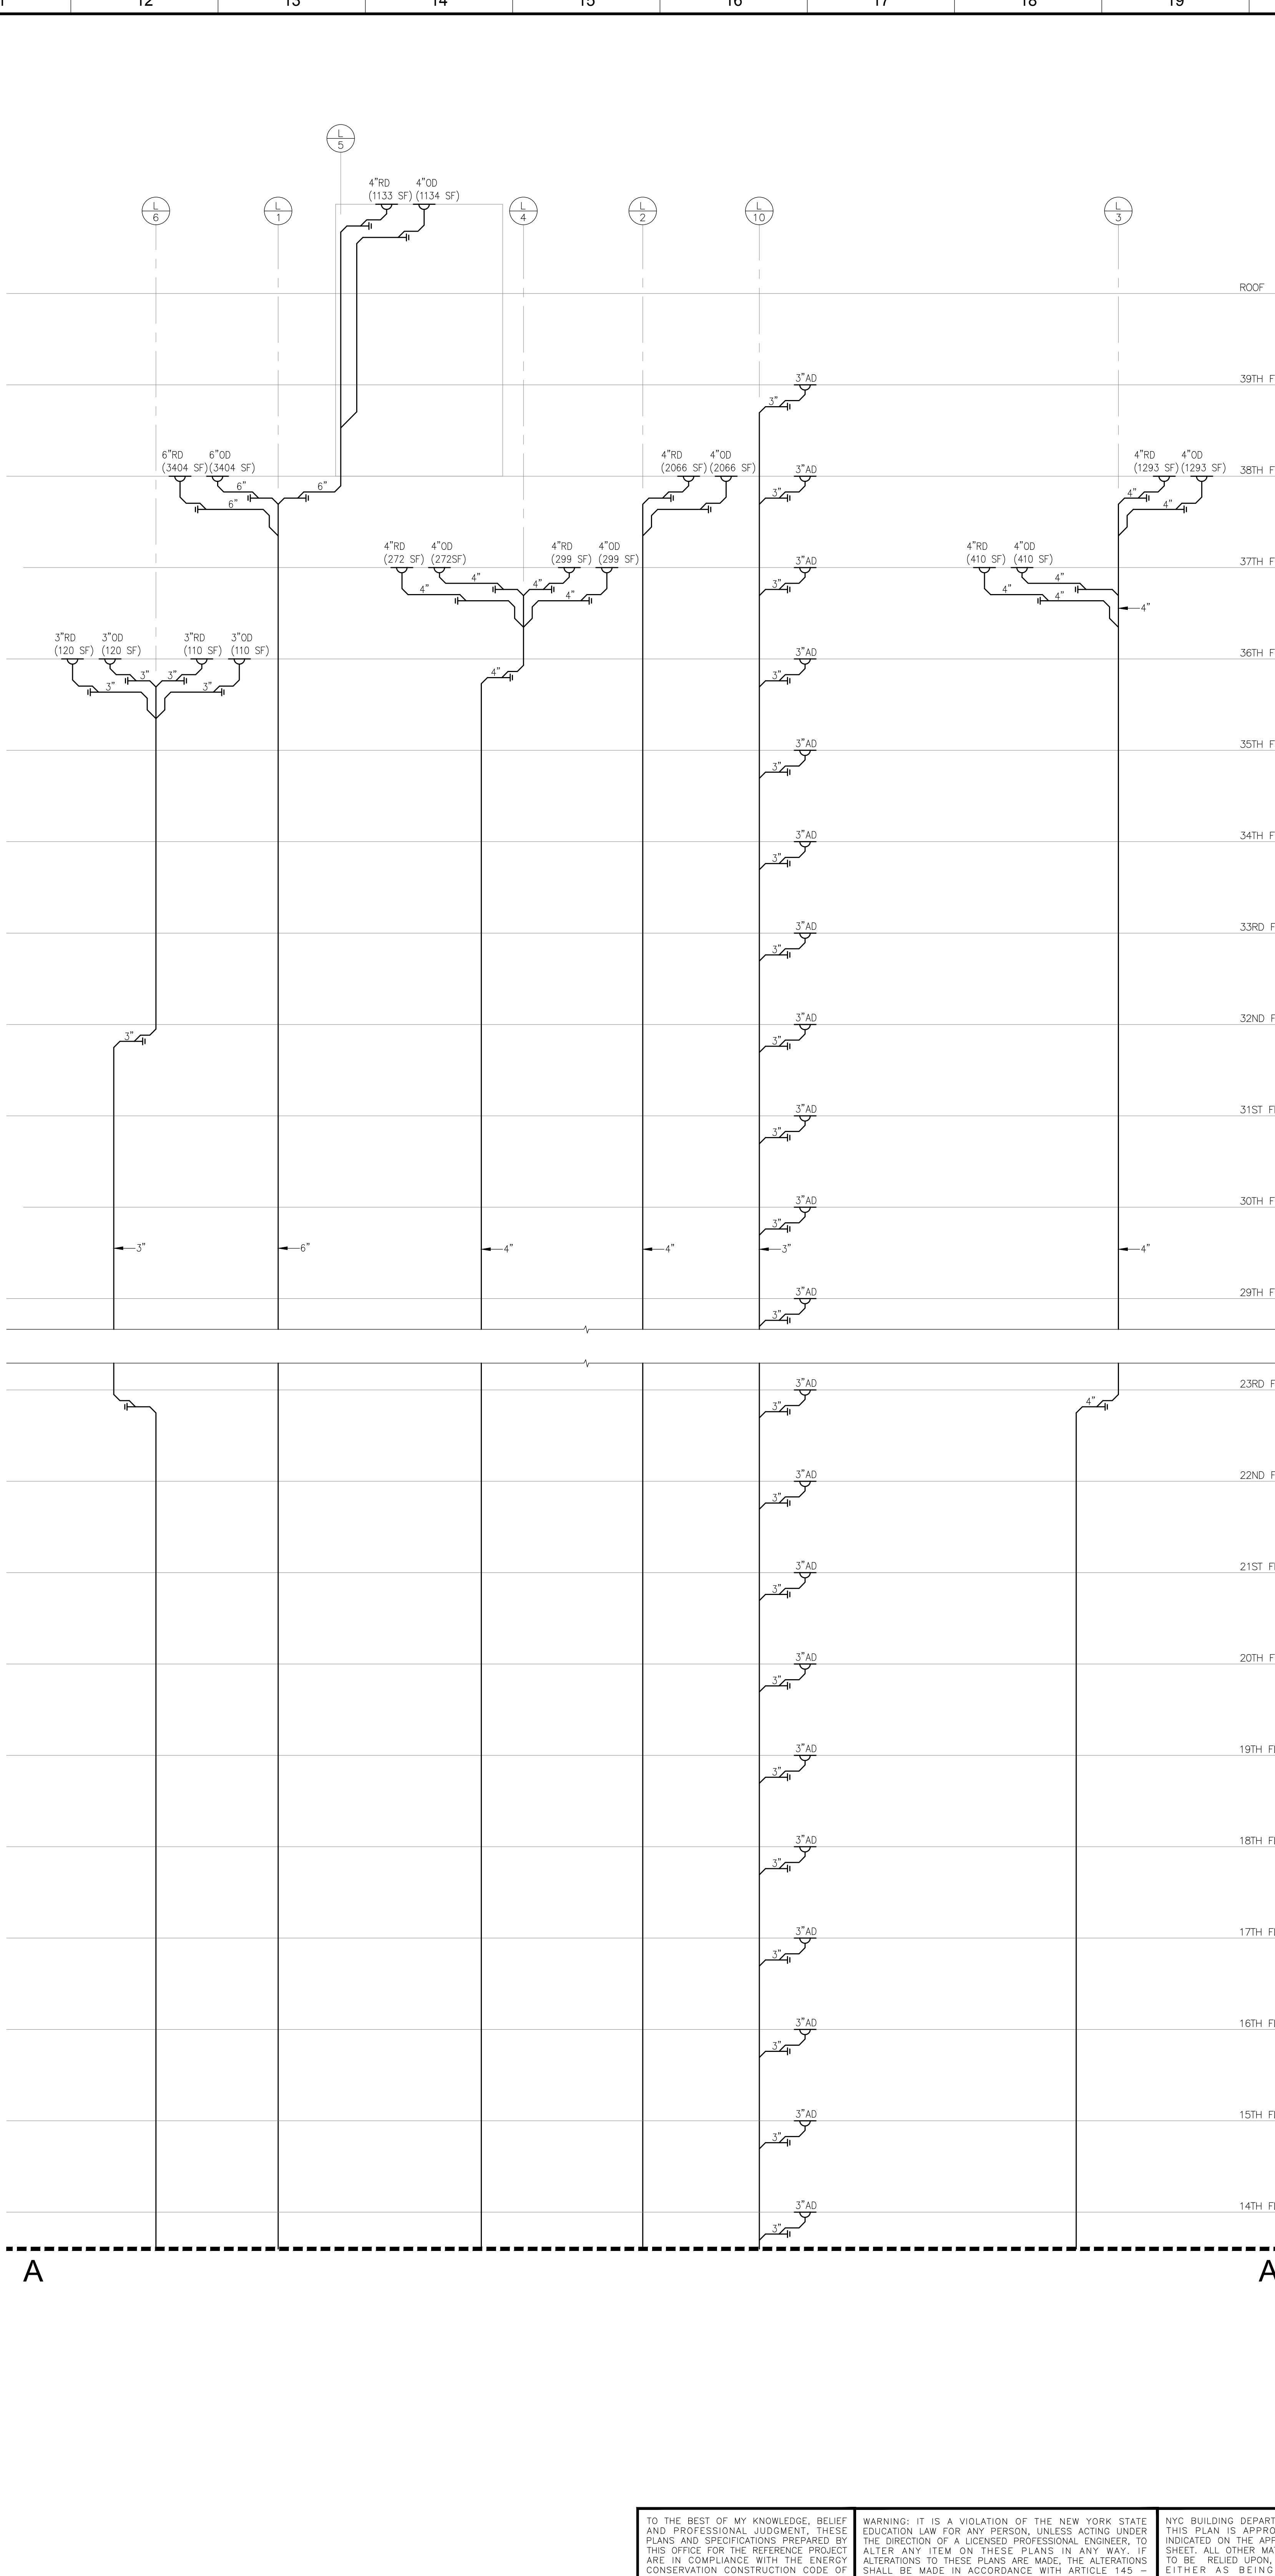

MATERIAL KEYING LEGEND:

DOB SUBMISSION 08.08.2016  
NO. REVISIONS | SUBMISSIONS DATE

**FX FOWLE**

FX FOWLE ARCHITECTS, LLP | 22 WEST 18TH STREET | NEW YORK, NY 10011 | 212.627.1700 | F 212.483.8718 | WWW.FXFOWLE.COM

DESIMONE CONSULTING ENGINEERS  
18 West 18th Street, 10th Floor, New York, NY 10011 | 212.632.2211

DAGHER ENGINEERING, PLLC  
28 Broadway, New York, NY 10008 | 212.400.2891

LANGAN ENGINEERING  
21 Penn Plaza, New York, NY 10001 | 212.479.9400

DEBORAH BERKE PARTNERS  
125 Capp Rock Avenue, Suite 310, East Hanover, NJ 10961 | 973.994.9220

STANTEC  
50 West 23rd Street, 8th Floor, New York, NY 10010 | 212.366.9800

**42 TRINITY PLACE**  
42 TRINITY PLACE | NEW YORK, NY

DRAWING TITLE:  
**STORM WATER RISER DIAGRAM**

Seal: [Professional Engineer Seal]

Drawn: IV  
Checked: JM  
Reviewed: ED

Project No.: 15028  
Date: 08-28-2015  
Scale: NONE

Sheet 34 of 38

**P-504.00**

TO THE BEST OF MY KNOWLEDGE, BELIEF AND PROFESSIONAL JUDGMENT, THESE PLANS AND SPECIFICATIONS PREPARED BY THIS OFFICE FOR THE REFERENCED PROJECT ARE IN COMPLIANCE WITH THE ENERGY CONSERVATION CONSTRUCTION CODE OF NEW YORK CITY - EFFECTIVE JAN 2015.


WARNING: IT IS A VIOLATION OF THE NEW YORK STATE EDUCATION LAW FOR ANY PERSON, UNLESS ACTING UNDER THE DIRECTION OF A LICENSED PROFESSIONAL ENGINEER, TO ALTER ANY ITEM ON THESE PLANS IN ANY WAY. IF ALTERATIONS TO THESE PLANS ARE MADE, THE ALTERATIONS SHALL BE MADE IN ACCORDANCE WITH ARTICLE 145 - SUBSECTION 7209 OF THE NEW YORK STATE EDUCATION LAW.

NYC BUILDING DEPARTMENT APPROVAL NOTE: THIS PLAN IS APPROVED ONLY FOR WORK INDICATED ON THE APPLICATION SPECIFICATION SHEET. ALL OTHER MATTERS SHOWN ARE NOT TO BE RELIED UPON, OR TO BE CONSIDERED EITHER AS BEING APPROVED OR IN ACCORDANCE WITH APPLICABLE CODES.



SEE DWG. P-506 FOR CONTINUATION

MATERIAL KEYING LEGEND:

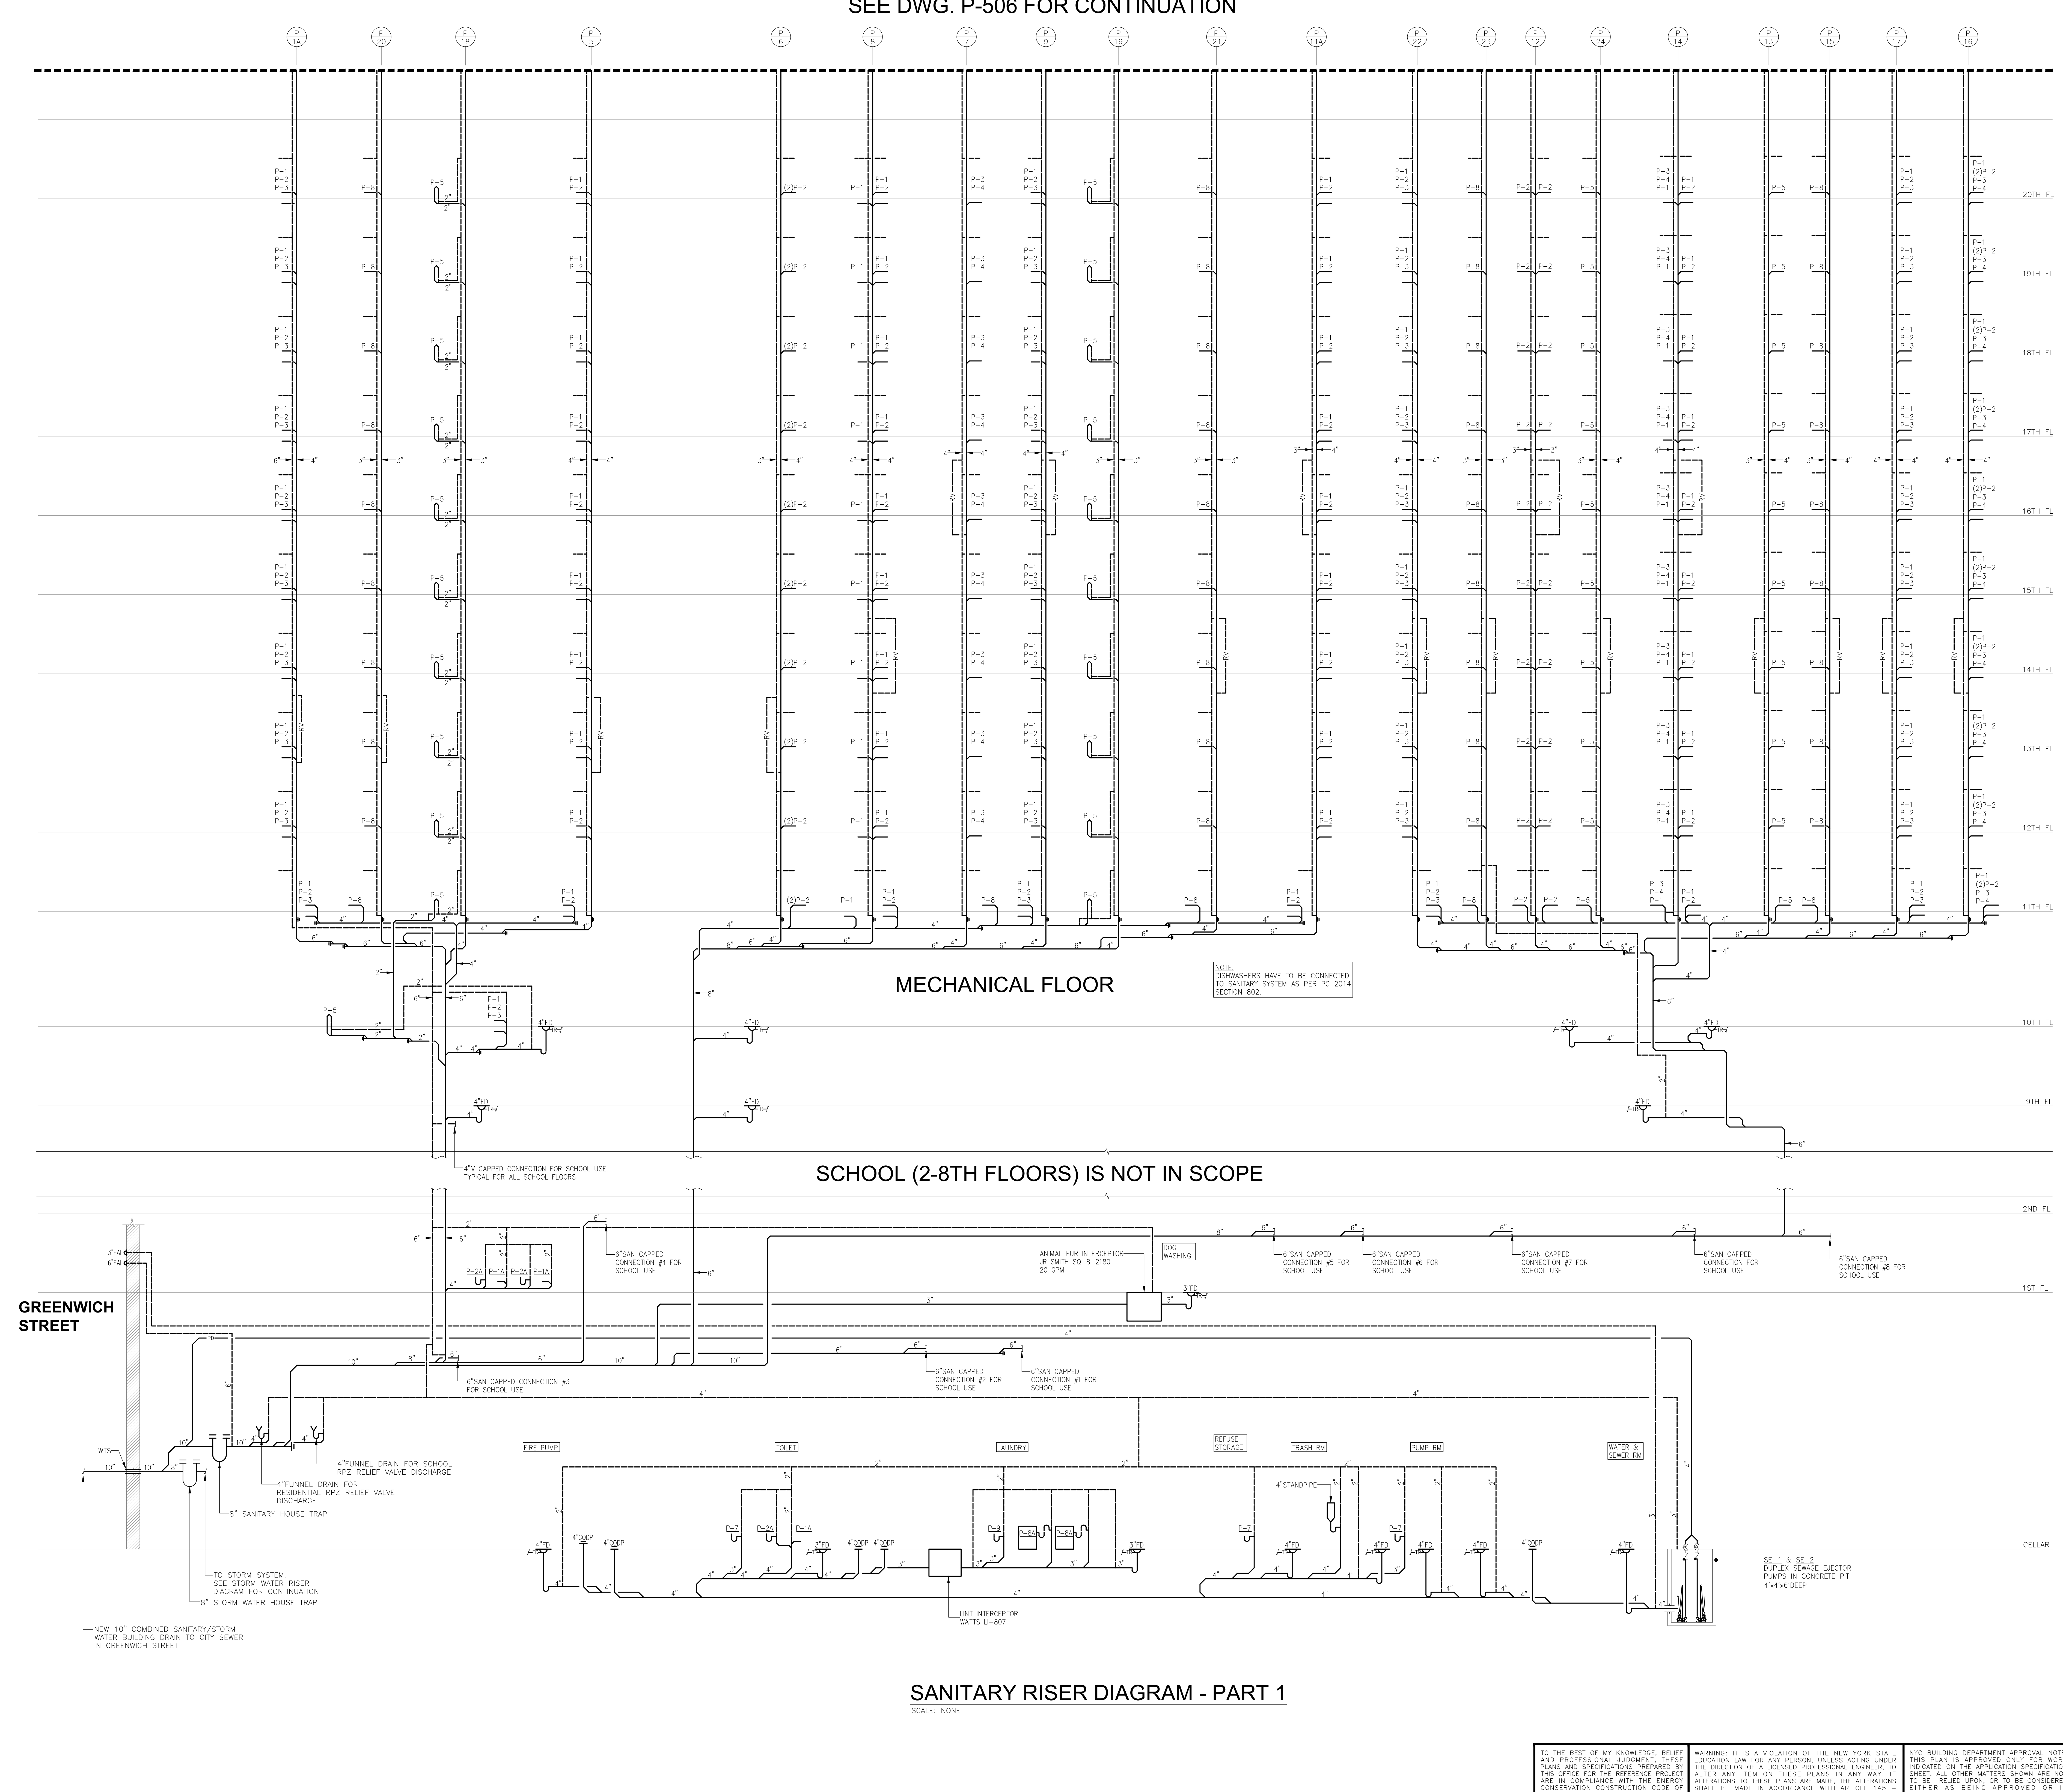

MECHANICAL FLOOR

SCHOOL (2-8TH FLOORS) IS NOT IN SCOPE

SANITARY RISER DIAGRAM - PART 1

SCALE: NONE

DOB SUBMISSION 08.08.2016  
NO. REVISIONS | SUBMISSIONS DATE

**FXFOWLE**  
FXFOWLE ARCHITECTS, LLP | 22 WEST 10TH STREET | NEW YORK, NY 10011 | 212.607.1700 | F 212.483.8718 | WWW.FXFOWLE.COM

DESIMONE CONSULTING ENGINEERS  
18 West 18th Street, 10th Floor, New York, NY 10011 212.632.2211

DAGHER ENGINEERING, PLLC  
25 Broadway, New York, NY 10008 212.400.2891

LANGAN ENGINEERING  
21 Penn Plaza, New York, NY 10001 212.478.5400

DEBORAH BERKE PARTNERS  
220 Fifth Avenue, 7th Floor, New York, NY 10001 212.228.9211

VAN DEUSEN & ASSOCIATES (VDA)  
125 Coppi Road Avenue, Suite 310, East Hanover, NJ 10961 973.994.9220

STANTEC  
50 West 23rd Street, 8th Floor, New York, NY 10010 212.366.9600

42 TRINITY PLACE  
42 TRINITY PLACE | NEW YORK, NY

DRAWING TITLE:  
**SANITARY RISER DIAGRAM  
1 OF 2**

Scale: NONE

Project No.: 15028  
Cust. No.:  
Drawing No.:  
Date: 08-28-2015  
Scale: NONE

Sheet 36 of 36


**P-505.00**

© 2009 FXFOWLE ARCHITECTS, LLP | ALL RIGHTS RESERVED

TO THE BEST OF MY KNOWLEDGE, BELIEF AND PROFESSIONAL JUDGMENT, THESE PLANS AND SPECIFICATIONS PREPARED BY THIS OFFICE FOR THE REFERENCED PROJECT ARE IN COMPLIANCE WITH THE ENERGY CONSERVATION CONSTRUCTION CODE OF NEW YORK CITY - EFFECTIVE JAN 2010.

WARNING: IT IS A VIOLATION OF THE NEW YORK STATE EDUCATION LAW FOR ANY PERSON, UNLESS ACTING UNDER THE DIRECTION OF A LICENSED PROFESSIONAL ENGINEER, TO ALTER ANY ITEM ON THESE PLANS IN ANY WAY. IF ALTERATIONS TO THESE PLANS ARE MADE, THE ALTERATIONS SHALL BE MADE IN ACCORDANCE WITH ARTICLE 145 - SUBSECTION 7209 OF THE NEW YORK STATE EDUCATION LAW.

NYC BUILDING DEPARTMENT APPROVAL NOTE: THIS PLAN IS APPROVED ONLY FOR WORK INDICATED ON THE APPLICATION SPECIFICATION SHEET. ALL OTHER MATTERS SHOWN ARE NOT TO BE RELIED UPON, OR TO BE CONSIDERED EITHER AS BEING APPROVED OR IN ACCORDANCE WITH APPLICABLE CODES.

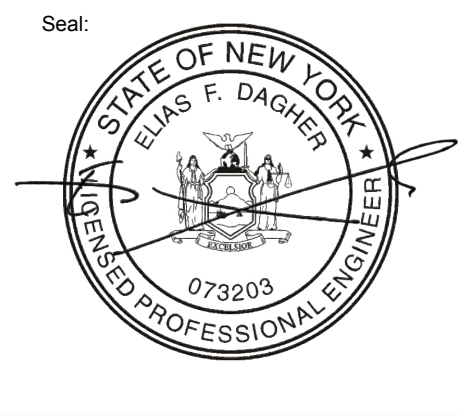



**FXFOWLE**  
FXFOWLE ARCHITECTS, LLP (22 WEST 10TH STREET, NEW YORK, NY 10011) | 212.637.1700 | F 212.483.8718 | WWW.FXFOWLE.COM

**DESIMONE CONSULTING ENGINEERS**  
16 West 18th Street, 10th Floor, New York, NY 10011 | 212.632.2211

**DAGHER ENGINEERING, PLLC**  
25 Broadway, New York, NY 10006 | 212.463.2891

**LANGAN ENGINEERING**  
21 West Plaza, New York, NY 10011 | 212.478.9400

**DEBORAH BERKE PARTNERS**  
220 Fifth Avenue, 7th Floor, New York, NY 10011 | 212.229.9211

**VAN DUJSEN & ASSOCIATES (VDA)**  
125 South Hook Avenue, Suite 310, East Hanover, NJ 10961 | 973.994.9220

**STANTEC**  
50 West 23rd Street, 8th Floor, New York, NY 10010 | 212.366.9500

**42 TRINITY PLACE**  
42 TRINITY PLACE | NEW YORK, NY

DRAWING TITLE:  
**SANITARY RISER DIAGRAM**  
2 OF 2

Scale: NONE



Project No.: 15028  
Cust. File:  
Drawing No.: P-506.00

Date: 08-26-2015

Scale: NONE

Sheet 36 of 36

© 2009 FXFOWLE ARCHITECTS, LLP | ALL RIGHTS RESERVED

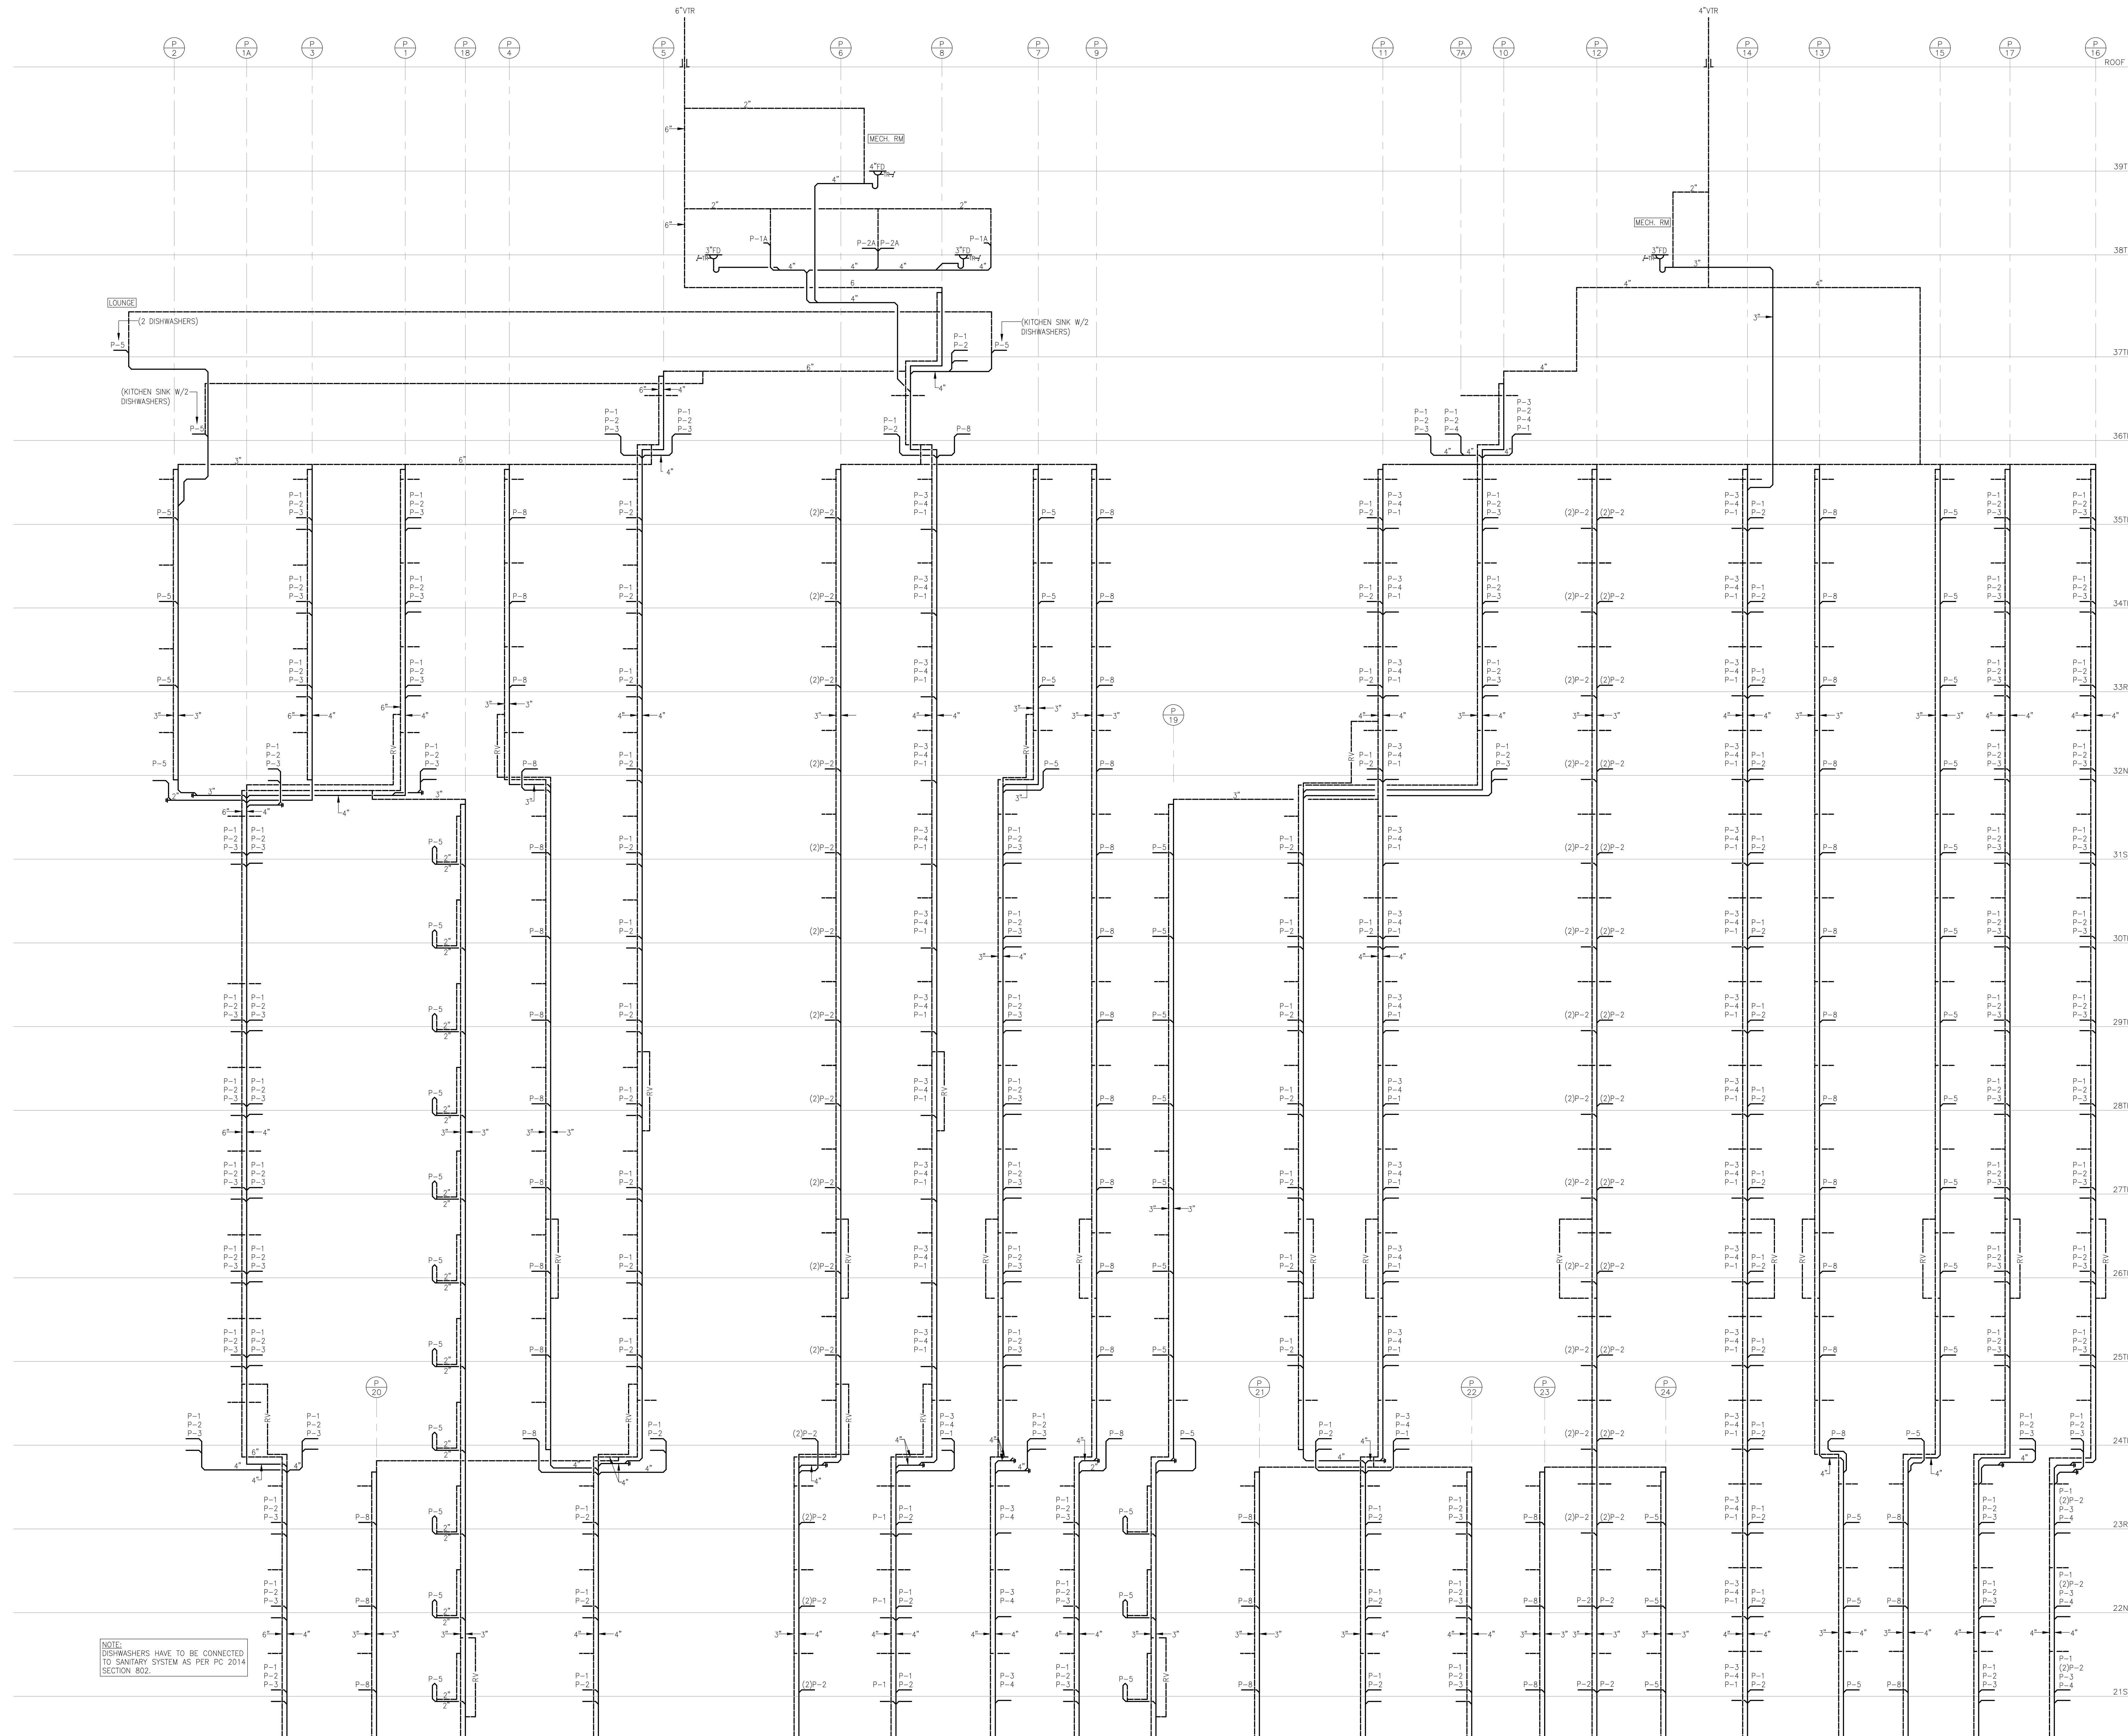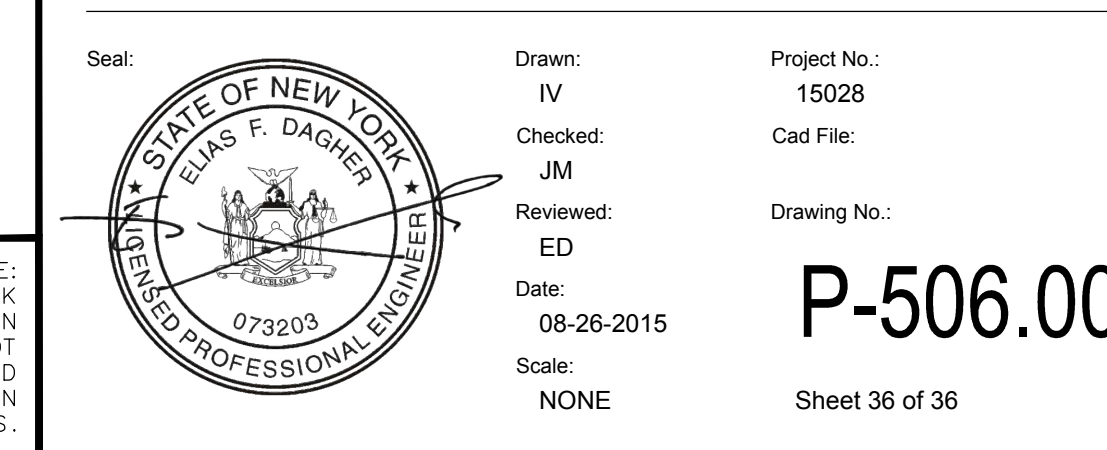

SEE DWG. P-505 FOR CONTINUATION

**SANITARY RISER DIAGRAM - PART 2**

SCALE: NONE

TO THE BEST OF MY KNOWLEDGE, BELIEF AND PROFESSIONAL JUDGMENT, THESE PLANS AND SPECIFICATIONS PREPARED BY THIS OFFICE FOR THE REFERENCED PROJECT ARE IN COMPLIANCE WITH THE ENERGY CONSERVATION CONSTRUCTION CODE OF NEW YORK CITY - EFFECTIVE JAN 2015.

WARNING: IT IS A VIOLATION OF THE NEW YORK STATE EDUCATION LAW FOR ANY PERSON, UNLESS ACTING UNDER THE DIRECTION OF A LICENSED PROFESSIONAL ENGINEER, TO ALTER ANY ITEM ON THESE PLANS IN ANY WAY. IF ALTERATIONS TO THESE PLANS ARE MADE, THE ALTERATIONS SHALL BE MADE IN ACCORDANCE WITH ARTICLE 145 - SUBSECTION 7209 OF THE NEW YORK STATE EDUCATION LAW.

NYC BUILDING DEPARTMENT APPROVAL NOTE: THIS PLAN IS APPROVED ONLY FOR WORK INDICATED ON THE APPLICATION SPECIFICATION SHEET. ALL OTHER MATTERS SHOWN ARE NOT TO BE RELIED UPON, OR TO BE CONSIDERED EITHER AS BEING APPROVED OR IN ACCORDANCE WITH APPLICABLE CODES.

NOTE: DISHWASHERS HAVE TO BE CONNECTED TO SANITARY SYSTEM AS PER PC 2014 SECTION 802.



GENERAL NOTES:

- I - CODES
1. 2014 BUILDING CODE OF THE CITY OF NEW YORK...
2. AMERICAN INSTITUTE OF STEEL CONSTRUCTION...
3. AMERICAN CONCRETE INSTITUTE...
4. AMERICAN FOREST & PAPER ASSOCIATION...
5. AMERICAN CONCRETE INSTITUTE...
6. AMERICAN IRON AND STEEL INSTITUTE...

- II - MATERIALS
UNLESS OTHERWISE SHOWN OR NOTED ON DRAWINGS:
1. STRUCTURAL STEEL: ALL ROLLED SHAPES...
2. METAL DECK: FABRICATE FROM ASTM A611 OR ASTM A653 STEEL...
3. SHEAR CONNECTIONS: 3/4" DIAMETER x 6" HEADED STUDS...
4. CAST-IN-PLACE CONCRETE: FOUNDATIONS...
5. REINFORCEMENT: DEFORMED BARS...
6. WELDING ELECTRODES: E70XX LOW HYDROGEN...
7. BOLTING MATERIALS: ASTM A502 OR A508 (TWIST-OFF TYPE)...

- III - GENERAL
1. NOTES, TYPICAL DETAILS AND SCHEDULES APPLY TO ALL STRUCTURAL WORK...
2. STRUCTURAL DRAWINGS SHALL BE USED IN CONJUNCTION WITH THE SPECIFICATIONS...
3. DO NOT SCALE DRAWINGS TO OBTAIN DIMENSIONAL INFORMATION...
4. SEE ARCHITECTURAL DRAWINGS AND SPECIFICATIONS FOR WATERDAMP-PROOFING...
5. TOP OF CONCRETE SLABS ARE AT FLOOR REFERENCE ELEVATIONS...
6. THESE DRAWINGS DO NOT DEFINE SCOPE OF CONTRACTS...
7. AT ALL TIMES THE CONTRACTOR SHALL BE SOLELY RESPONSIBLE FOR THE CONDITIONS...
8. SHORING, BRACING AND PROTECTION OF EXISTING AND ADJACENT STRUCTURES...
9. ALL EXISTING DIMENSIONS AND LOCATIONS OF EXISTING STRUCTURES...
10. DRAWINGS HAVE BEEN PREPARED BASED ON AVAILABLE KNOWLEDGE...
11. ALL CONSTRUCTION SHALL BE IN ACCORDANCE WITH THE SPECIFICATIONS...

- IV - FOUNDATION NOTES
1. CAISSON CAPS SHALL BE SUPPORTED ON CAISSONS WITH MINIMUM COMPRESSION & TENSION CAPACITIES...
2. NO BACKFILL SHALL BE PLACED AGAINST FOUNDATION WALLS...
3. UNDERPINNING OF EXISTING ADJACENT FOUNDATIONS...
4. DETERMINING OF THE SITE DURING CONSTRUCTION...
5. ALL CAISSON CAPS ARE TO BE CENTERED ON COLUMNS...
6. PROVIDE DOWELS IN FOUNDATIONS FOR ALL WALLS, COLUMNS AND SHEAR WALLS...
7. PROVIDE WATERSTOPS IN ALL VERTICAL CONSTRUCTION JOINTS...
8. SLABS ON GROUND SHALL BE PLACED ON SELECT FILL...
9. CAISSON CAP ELEVATIONS SHOWN ON THE DRAWINGS...
10. PROVIDE DOWELS IN FOUNDATIONS FOR ALL WALLS, COLUMNS AND SHEAR WALLS...

- V - UNDERPINNING NOTES
1. CONTRACTOR SHALL RETAIN THE SERVICE OF A PROFESSIONAL ENGINEER REGISTERED IN THE STATE OF NEW YORK...
2. SUBMIT COPY OF FIELD DRAWINGS TO DESMONE FOR INFORMATION ONLY...
3. THE FULL SCOPE OF THIS WORK IS TO BE DETERMINED BY THE CONTRACTOR...
4. THE CONTRACTOR IS SOLELY RESPONSIBLE FOR THE SAFETY OF ALL EXISTING ADJACENT BUILDINGS, STRUCTURES, SIDEWALKS, VAULTS AND THE LIKE...

- VI - CONCRETE NOTES
1. REINFORCING STEEL SHALL HAVE A MINIMUM CLEAR COVER AS FOLLOWS...
2. CONCRETE POURED AGAINST EARTH...
3. CONCRETE NOT EXPOSED TO WEATHER OR IN CONTACT WITH GROUND...
4. LOCATION OF ALL CONSTRUCTION JOINTS NOT SHOWN IN DRAWINGS...
5. DIMENSIONS "L" AS NOTED ON DRAWINGS SHALL BE AS FOLLOWS:

Table with columns for BEAMS (BAR SIZE, BOTTOM BARS, OTHER BARS) and COLUMNS (BAR SIZE, Ld). Includes table assumptions for reinforcement.

Table with columns for WALLS (BAR SIZE, VERTICAL BARS, HORIZONTAL BARS) and SLABS / MATS (BAR SIZE, THICKNESS). Includes table assumptions for reinforcement.

- FOR: fc = 3 ksi, Ld = 1.29 x TABLE VALUE
fc = 4 ksi, Ld = 1.12 x TABLE VALUE
fc = 6 ksi, Ld = 0.91 x TABLE VALUE
fc = 8 ksi, Ld = 0.79 x TABLE VALUE
fc >= 10 ksi, Ld = 0.71 x TABLE VALUE
1. CONTRACTOR SHALL NOT INSTALL CONDUIT THAT IS NOT SHOWN ON MECHANICAL DRAWINGS...
2. DO NOT CROSS MORE THAN ONE LAYER OF CONDUIT OVER ANOTHER...
3. PLACE CENTROID OF CONDUIT OR CONDUIT GROUP AT THE MID-HEIGHT OF THE SLAB...
4. CONDUIT OR CONDUIT GROUP CAN NOT EXTEND OUTSIDE THE MIDDLE 1/2 OF THE SLAB...
5. MAINTAIN A MINIMUM CLEAR SPACING BETWEEN THE CONDUIT OF 3 DIAMETERS...
6. CONDUIT IS NOT TO RUN THROUGH OR WITHIN A COLUMN, CUT, OR BENT TO ACCOMMODATE CONDUIT PLACEMENT...
7. CONDUIT IS NOT TO RUN THROUGH OR WITHIN A COLUMN, CUT, OR BENT TO ACCOMMODATE CONDUIT PLACEMENT...
8. ALUMINUM CONDUIT SHALL NOT BE EMBEDDED IN A SLAB UNLESS IT IS EFFECTIVELY COATED...
9. IF THE ABOVE REQUIREMENTS ARE ALL MET, CONDUIT LOCATIONS NEED NOT BE REVIEWED BY THE STRUCTURAL ENGINEER...
10. ALL FIELD TESTS AND INSPECTIONS SHALL BE PERFORMED AS REQUIRED BY SUBCHAPTER 1905.3 OF SECTION 1905 OF THE N.Y.C. BUILDING CODE...
11. PRIOR TO PERMIT OWNER TO ENGAGE CONCRETE TESTING AGENCY FOR TR-2 AND TR-3 FORMS...
12. SOILS: INSPECT SUBGRADE FOR FOUNDATIONS, PIERS AND WALLS PER SECTION 1704.7.1 OF THE N.Y.C. BUILDING CODE...
13. STEEL: INSPECT WELDING OPERATIONS, DETAILS AND TENSIONING OF HIGH STRENGTH BOLTS PER SECTIONS 1704.3.1 THROUGH 1704.3.3 AND TABLE 1704.3 OF THE N.Y.C. BUILDING CODE...
14. FINISH: INSPECT PILE DRIVING AND TESTING OPERATIONS PER SUBCHAPTER 1704.8 OF THE N.Y.C. BUILDING CODE...
15. SPECIAL MASONRY: INSPECT MASONRY CONSTRUCTION PER SECTION 1704.9 AND TABLES 1704.5.1 AND 1704.5.3 OF THE N.Y.C. BUILDING CODE...
16. REINFORCING STEEL SHALL HAVE A MINIMUM CLEAR COVER AS FOLLOWS...
17. CONCRETE POURED AGAINST EARTH...
18. CONCRETE NOT EXPOSED TO WEATHER OR IN CONTACT WITH GROUND...
19. LOCATION OF ALL CONSTRUCTION JOINTS NOT SHOWN IN DRAWINGS...
20. DIMENSIONS "L" AS NOTED ON DRAWINGS SHALL BE AS FOLLOWS:

- VII - STEEL NOTES
1. BOLTED CONNECTIONS: BOLTS ARE TO BE A325 OR A490 SLIP CRITICAL, CLASS A FLOOR BEAM CONNECTIONS TO OTHER BEAMS OR GIRDERS...
2. UNLESS OTHERWISE NOTED IN DETAIL, FLOOR MEMBER CONNECTIONS FOR THE FOLLOWING SLABS: VERTICAL REINFORCING:
SHAPE MINIMUM REINFORCING (ULTIMATE KIPS) TO GIRDERS MINIMUM NUMBER OF BARS
W16C24 24 28 2 2
W16C30 30 34 2 2
W16C36 36 41 2 2
W16 48 60 6 6
W16 60 72 8 8
W21 90 102 8 8
W21 108 126 10 10
W21 120 144 12 12
W21 132 156 14 14
W21 144 174 16 16
W21 156 186 18 18
W21 180 216 22 22
W24 240 288 28 28
W24 270 324 32 32
W24 300 360 36 36
W24 360 432 43 43
W30 480 576 54 54
W30 540 648 61 61
W36 720 864 81 81
W36 840 1008 94 94
HSS: HSS 18x18 18 26 2 2
HSS10(1) 10 14 2 2
HSS12(1) 12 16 2 2
HSS14(HSS14) 14 18 3 3
HSS17(1) 17 22 4 4
(\*) BEAMS DESIGNATED ON PLAN AS FACADE SUPPORT/AND/OR "CANOPY SUPPORT" TO HAVE CONNECTIONS DESIGNED FOR ADDITIONAL HORIZONTAL LOAD = 16KIPS (ULTIMATE)
2. END CONNECTIONS OF FLOOR MEMBERS SHALL ACCOMMODATE END ROTATIONS OF 90° IN UNREINFORCED BEAMS...
3. COPED OR CUT ENDS OF MEMBERS SHALL BE REINFORCED WHERE REQUIRED TO MAINTAIN THE SPECIFIED RATIO...
4. FABRICATE AND ERECT FLOOR MEMBERS WITH NATURAL CAMBER UP...
5. SHORING OR BRACING FLOOR MEMBERS TO CONTROL SLAB THICKNESS, FLOOR LEVEL AND OTHER TOLERANCES...
6. CONTRACTORS OPTION: FLOORS TO BE POURED SO AS TO MAINTAIN UNIFORM SLAB THICKNESS ACROSS TOP OF STEEL MEMBERS...

- VIII - METAL DECK NOTES
1. U.O.N. ALL METAL DECKING HAS BEEN DESIGNED FOR UNSHORED CONSTRUCTION...
2. DECK SUPPLIER SHALL FURNISH ANY AND ALL SCREDS, CLOSURES, POUR STOPS, COLUMN CLOSURES, GANT STRIPS, RIDGE AND VALLEY PLATES, PUMPS, ETC...
3. COMPOSITE FLOOR DECK SHALL BE WELDED TO ALL SUPPORTING MEMBERS...
4. ROOF DECK SHALL BE WELDED TO ALL SUPPORTING MEMBERS...
5. FORM DECK SHALL BE WELDED TO ALL SUPPORTING MEMBERS...
6. UNRAISED OPENINGS IN FLOOR OR ROOF DECKS, LARGER THAN 6" PERPENDICULAR TO SPAN OF DECK SHALL BE REINFORCED.

- IX - SURVEYING
1. PRIOR TO REMOVING RESHORES THE UNDERSIDE OF THE SLAB SHALL BE SURVEYED TO DETERMINE THE RELATIVE ELEVATION OF THE SLAB...
2. MASONRY UNITS SHALL CONFORM TO ASTM C90, TYPE II, NORMAL WEIGHT, HOLLOW UNITS SPECIFICALLY NOTED OTHERWISE...
3. MORTAR SHALL CONFORM TO ASTM C270, TYPE M OR S FOR ABOVE GRADE, TYPE M FOR BELOW GRADE...
4. GROUT FOR FILLED CELLS SHALL CONFORM TO ASTM C476 WITH 3000 PSI STRENGTH...
5. VERTICAL REINFORCING SHALL BE ASTM A615, GRADE 60 DEFORMED BARS...
6. HORIZONTAL REINFORCING SHALL BE NO. 9 GAGE "DURORWALL" OR EQUIVALENT...
7. ALL BLOCK SHALL BE PLACED IN RUNNING BOND.

- X - MASONRY NOTES
1. STRUCTURAL CONCRETE MASONRY, AS SHOWN ON THESE DRAWINGS, SHALL HAVE A COMPRESSIVE STRENGTH (Fm) OF 2000 PSI.
2. MASONRY UNITS SHALL CONFORM TO ASTM C90, TYPE II, NORMAL WEIGHT, HOLLOW UNITS SPECIFICALLY NOTED OTHERWISE...
3. MORTAR SHALL CONFORM TO ASTM C270, TYPE M OR S FOR ABOVE GRADE, TYPE M FOR BELOW GRADE...
4. GROUT FOR FILLED CELLS SHALL CONFORM TO ASTM C476 WITH 3000 PSI STRENGTH...
5. VERTICAL REINFORCING SHALL BE ASTM A615, GRADE 60 DEFORMED BARS...
6. HORIZONTAL REINFORCING SHALL BE NO. 9 GAGE "DURORWALL" OR EQUIVALENT...
7. ALL BLOCK SHALL BE PLACED IN RUNNING BOND.

- XI - SPECIAL INSPECTIONS
OWNER WILL ENGAGE AND PAY FOR A SPECIAL INSPECTOR AND AN INDEPENDENT TESTING AGENCY TO PERFORM THE FOLLOWING SPECIAL INSPECTION AND TESTING AS SPECIFIED ON THE APPLICABLE SECTIONS OF THE NEW YORK CITY BUILDING CODE...
1. CONCRETE: ALL CONCRETE WORK SHALL BE SUBJECT TO SPECIAL INSPECTION BY OR UNDER THE DIRECT SUPERVISION OF A LICENSED PROFESSIONAL ENGINEER...
2. SOILS: INSPECT SUBGRADE FOR FOUNDATIONS, PIERS AND WALLS PER SECTION 1704.7.1 OF THE N.Y.C. BUILDING CODE...
3. STEEL: INSPECT WELDING OPERATIONS, DETAILS AND TENSIONING OF HIGH STRENGTH BOLTS PER SECTIONS 1704.3.1 THROUGH 1704.3.3 AND TABLE 1704.3 OF THE N.Y.C. BUILDING CODE...
4. FINISH: INSPECT PILE DRIVING AND TESTING OPERATIONS PER SUBCHAPTER 1704.8 OF THE N.Y.C. BUILDING CODE...
5. SPECIAL MASONRY: INSPECT MASONRY CONSTRUCTION PER SECTION 1704.9 AND TABLES 1704.5.1 AND 1704.5.3 OF THE N.Y.C. BUILDING CODE...
1. CONTRACTOR SHALL NOT INSTALL CONDUIT THAT IS NOT SHOWN ON MECHANICAL DRAWINGS...
2. DO NOT CROSS MORE THAN ONE LAYER OF CONDUIT OVER ANOTHER...
3. PLACE CENTROID OF CONDUIT OR CONDUIT GROUP AT THE MID-HEIGHT OF THE SLAB...
4. CONDUIT OR CONDUIT GROUP CAN NOT EXTEND OUTSIDE THE MIDDLE 1/2 OF THE SLAB...
5. MAINTAIN A MINIMUM CLEAR SPACING BETWEEN THE CONDUIT OF 3 DIAMETERS...
6. CONDUIT IS NOT TO RUN THROUGH OR WITHIN A COLUMN, CUT, OR BENT TO ACCOMMODATE CONDUIT PLACEMENT...
7. CONDUIT IS NOT TO RUN THROUGH OR WITHIN A COLUMN, CUT, OR BENT TO ACCOMMODATE CONDUIT PLACEMENT...
8. ALUMINUM CONDUIT SHALL NOT BE EMBEDDED IN A SLAB UNLESS IT IS EFFECTIVELY COATED...
9. IF THE ABOVE REQUIREMENTS ARE ALL MET, CONDUIT LOCATIONS NEED NOT BE REVIEWED BY THE STRUCTURAL ENGINEER...
10. ALL FIELD TESTS AND INSPECTIONS SHALL BE PERFORMED AS REQUIRED BY SUBCHAPTER 1905.3 OF SECTION 1905 OF THE N.Y.C. BUILDING CODE...
11. PRIOR TO PERMIT OWNER TO ENGAGE CONCRETE TESTING AGENCY FOR TR-2 AND TR-3 FORMS...
12. SOILS: INSPECT SUBGRADE FOR FOUNDATIONS, PIERS AND WALLS PER SECTION 1704.7.1 OF THE N.Y.C. BUILDING CODE...
13. STEEL: INSPECT WELDING OPERATIONS, DETAILS AND TENSIONING OF HIGH STRENGTH BOLTS PER SECTIONS 1704.3.1 THROUGH 1704.3.3 AND TABLE 1704.3 OF THE N.Y.C. BUILDING CODE...
14. FINISH: INSPECT PILE DRIVING AND TESTING OPERATIONS PER SUBCHAPTER 1704.8 OF THE N.Y.C. BUILDING CODE...
15. SPECIAL MASONRY: INSPECT MASONRY CONSTRUCTION PER SECTION 1704.9 AND TABLES 1704.5.1 AND 1704.5.3 OF THE N.Y.C. BUILDING CODE...

- XII - SYMBOLS USED ON DRAWINGS
1. U.O.N. DENOTES "UNLESS OTHERWISE NOTED".
2. F denotes FINISHED (MILLED) SURFACES.
3. (C) denotes CAMBER OF FLOOR MEMBERS.
4. T DENOTES TENSION.
5. C DENOTES COMPRESSION.
6. TC DENOTES TENSION OR COMPRESSION.
7. (---) DENOTES MEMBER ELEVATION IF OTHER THAN BASELINE ESTABLISHED ON DRAWING OR TOP OF PILE CAP ELEVATION.
8. [ ] DENOTES NUMBER OF SHEAR STUDS, EQUALLY SPACED.
9. V DENOTES SHEAR FORCE (KIPS).
10. F DENOTES AXIAL FORCE (KIPS).
11. M DENOTES MOMENT (KIP-FT).
12. LD DENOTES LENGTH AS PREVIOUSLY DEFINED IN CONCRETE NOTES.
13. BP DENOTES BEAM PENETRATION: SEE DWG. S-\_\_\_ FOR TYPICAL DETAIL AND SCHEDULE.
14. → DENOTES SPAN DIRECTION OF METAL DECK.

- XII - SYMBOLS USED ON DRAWINGS
1. CP DENOTES COMPLETE PENETRATION WELD.
2. PP DENOTES PARTIAL PENETRATION WELD, PROPORTIONED TO RESIST THE SPECIFIED FORCE.
3. OR DENOTES MOMENT CONNECTION U.O.N. DETAIL CONNECTION FOR FULL MOMENT CAPACITY OF BEAM.
4. EG DENOTES T604x40 ELEVATOR GUIDE RAIL DIVIDER BEAM, TOP OF STEEL IS 2" BELOW TOP OF SUPPORTING STEEL MEMBERS...
5. T.O.STL DENOTES TOP OF STEEL.
6. T.O.SLAB DENOTES TOP OF SLAB.

WIND DESIGN CRITERIA
THE DESIGN, DETAILS, AND NOTES HEREIN ARE IN COMPLIANCE WITH CHAPTER 16 OF THE 2014 NYC BUILDING CODE.
RISK CATEGORY: II (RESIDENTIAL), III (SCHOOL)
WIND LOAD IMPORTANCE FACTOR, I\_s = 1.15
BUILDING TYPE: ENCLOSED
BASIC WIND SPEED: N/A (PER WIND TUNNEL ANALYSIS)
WIND EXPOSURE CATEGORY: N/A (PER WIND TUNNEL ANALYSIS)
TOTAL DESIGN LATERAL BASE SHEAR, V\_s = 2065 (EW) KIPS
TOTAL DESIGN LATERAL BASE SHEAR, V\_s = 910 (NS) KIPS

SEISMIC DESIGN CRITERIA
THE DESIGN, DETAILS, AND NOTES HEREIN ARE IN COMPLIANCE WITH CHAPTER 16 OF THE 2014 NYC BUILDING CODE.
RISK CATEGORY: II (RESIDENTIAL), III (SCHOOL)
SEISMIC IMPORTANCE FACTOR, I\_s = 1.25
S\_s = 0.281g
S\_1 = 0.073g
SITE CLASS: D
SEISMIC DESIGN CATEGORY: B
BASIC SEISMIC FORCE RESISTING SYSTEM: ORDINARY REINFORCED CONCRETE SHEAR WALLS
RESPONSE MODIFICATION COEFFICIENT, R = 5.00
BASE BUILDING HEIGHT, h\_n = 456 FEET
TOTAL EFFECTIVE SEISMIC WEIGHT, W = 87500 KIPS
TOTAL DESIGN LATERAL BASE SHEAR, V = 1515 KIPS


STRUCTURAL DRAWING INDEX

Table with columns: DRAWING NUMBER, DESCRIPTION, and a grid of checkmarks indicating drawing status for various drawing numbers (S-000 to S-700).

MATERIAL KEYING LEGEND:




Project information including: DESMONE CONSULTING ENGINEERS, 18 West 188 Street, 10th Floor, New York, NY 10011 212-552-0211. Project Name: 42 TRINITY PLACE, NEW YORK, NY. Drawing Title: GENERAL NOTES & DRAWING INDEX. Scale: AS NOTED. Date: 01 OF 103.



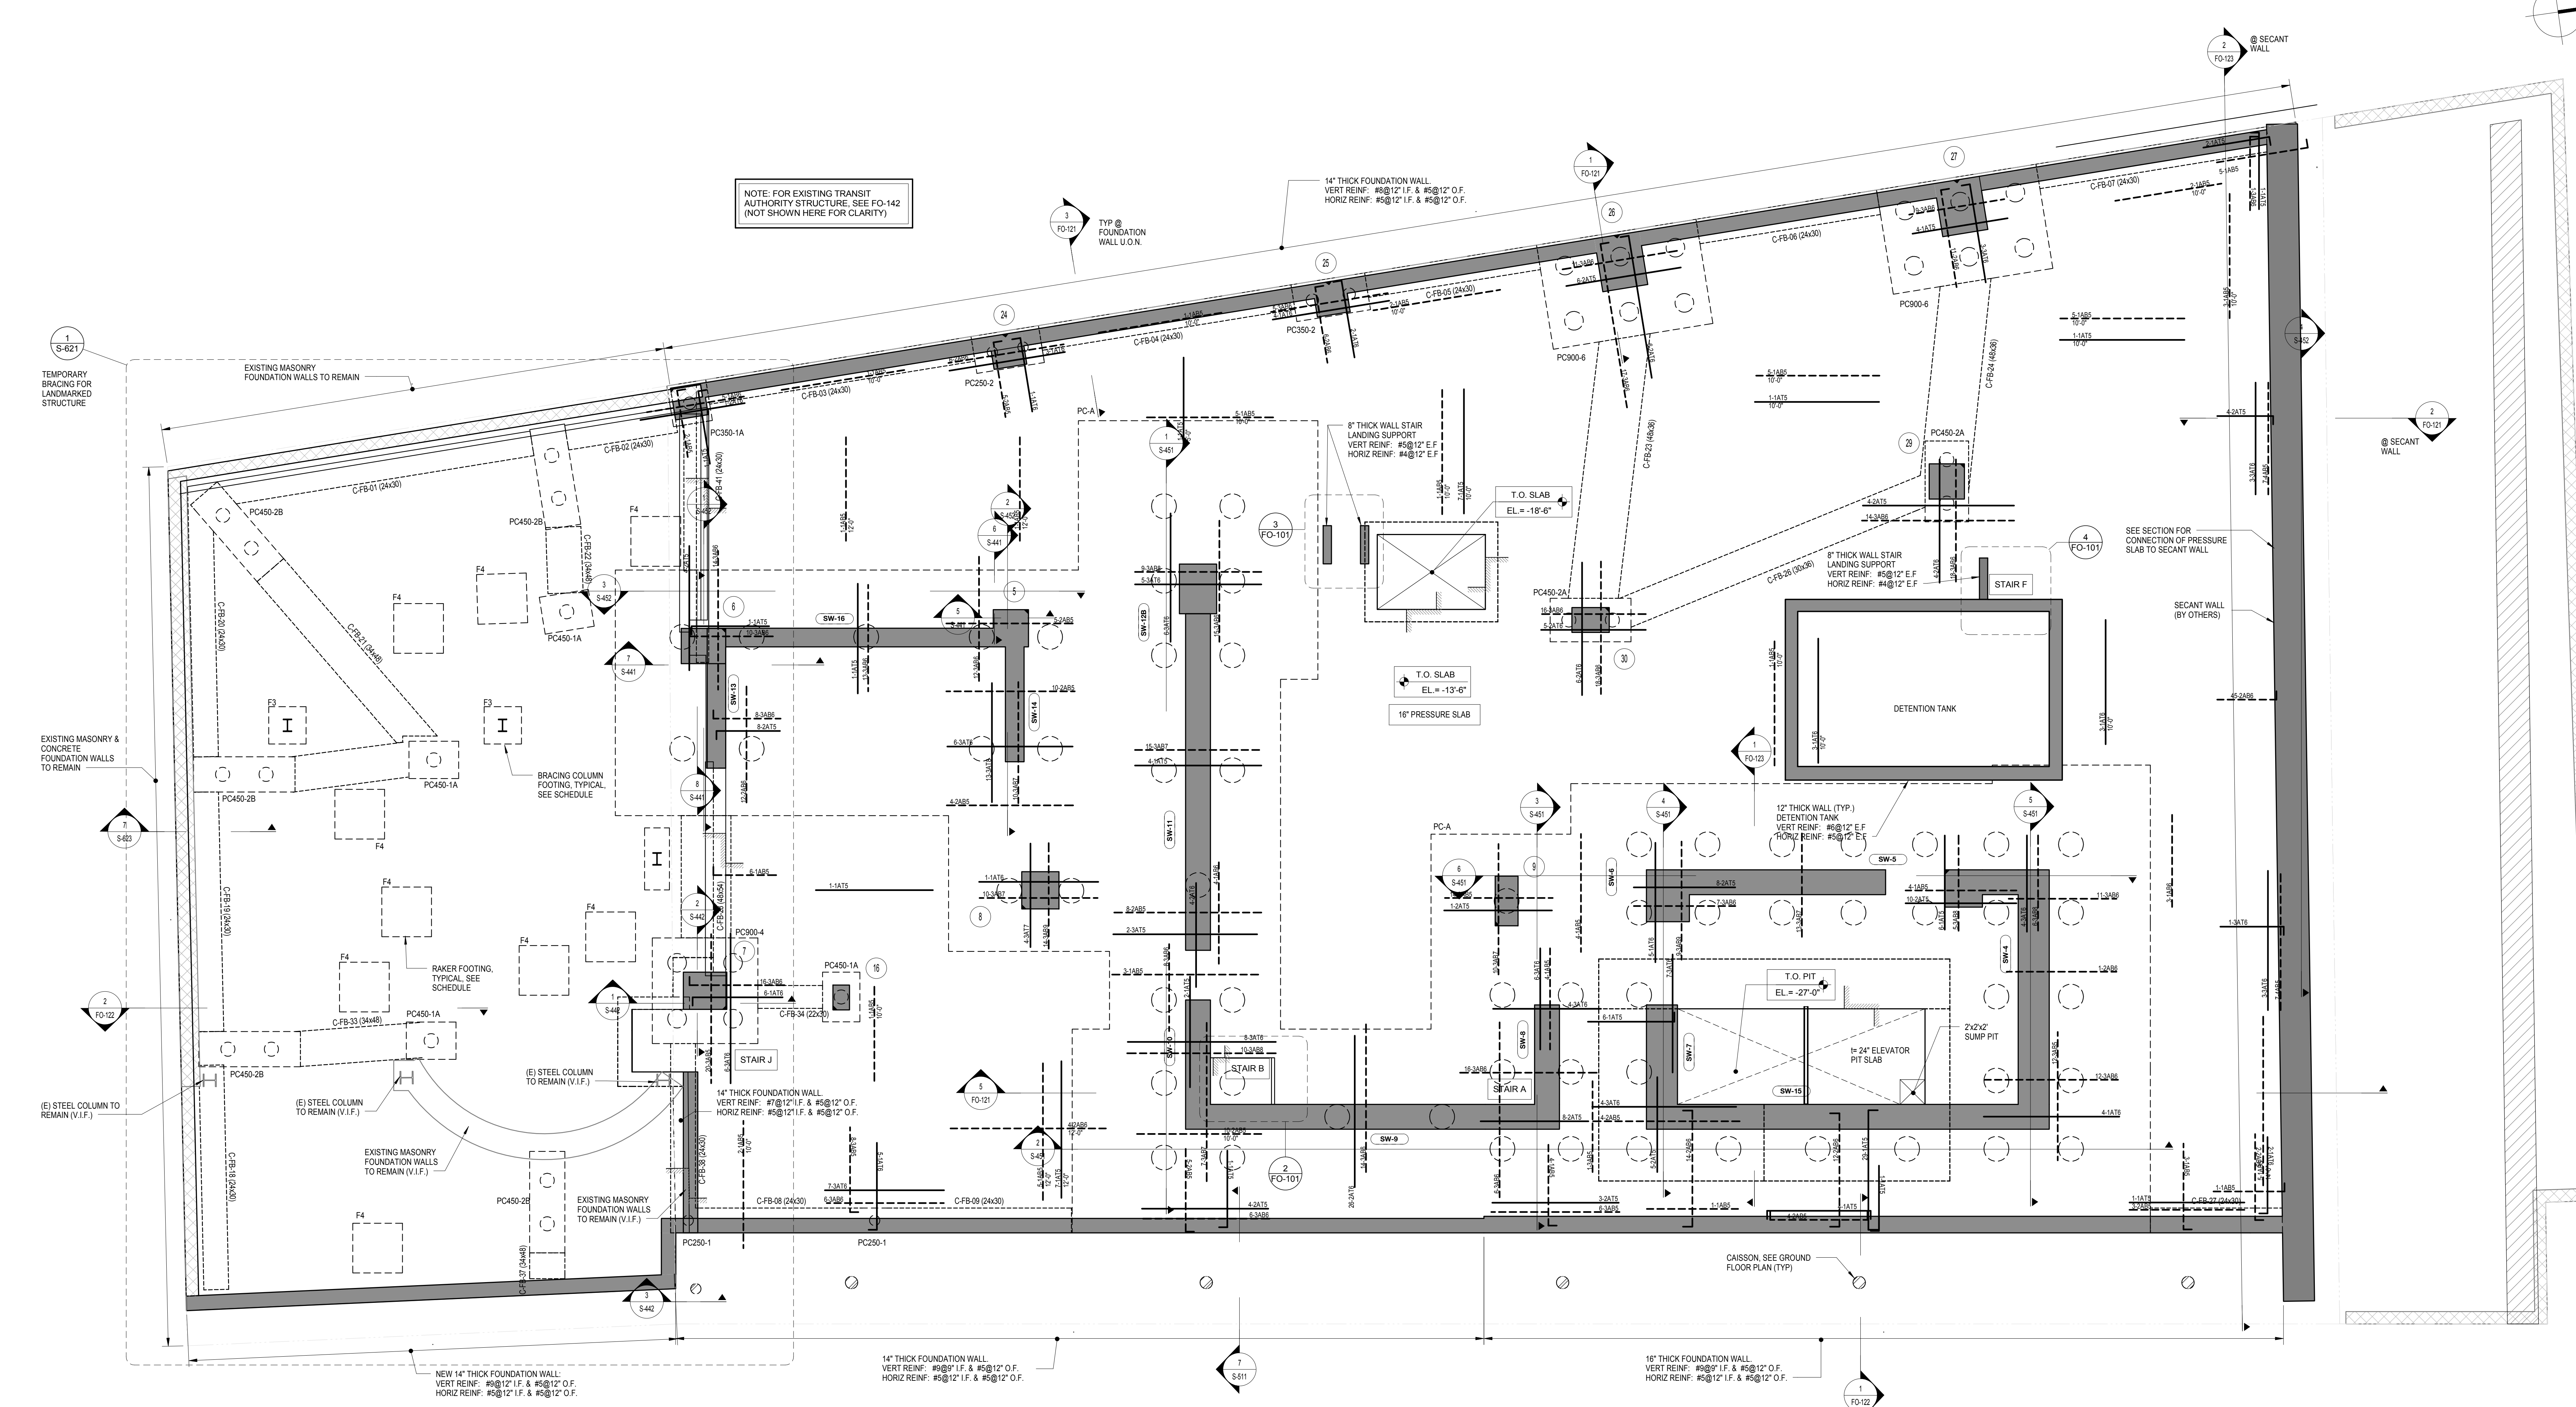

NOTE: FOR EXISTING TRANSIT AUTHORITY STRUCTURE, SEE FO-142 (NOT SHOWN HERE FOR CLARITY)

NOTE: FOR EXISTING TRANSIT AUTHORITY STRUCTURE, SEE FO-142 (NOT SHOWN HERE FOR CLARITY)

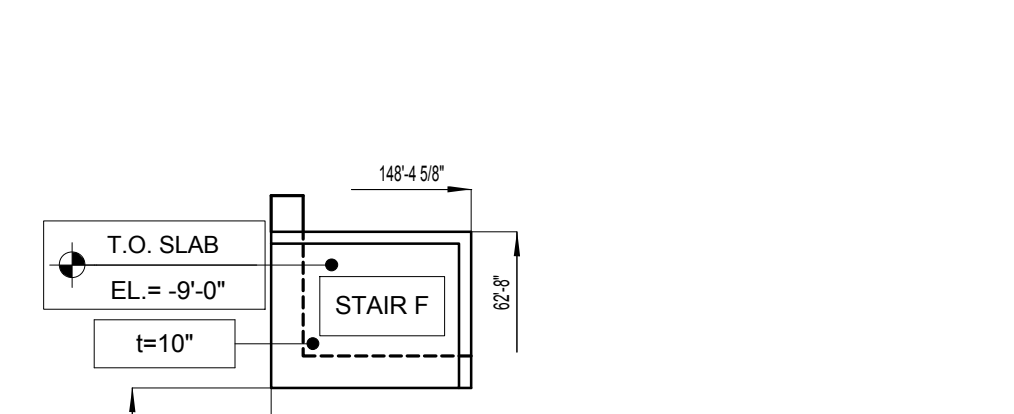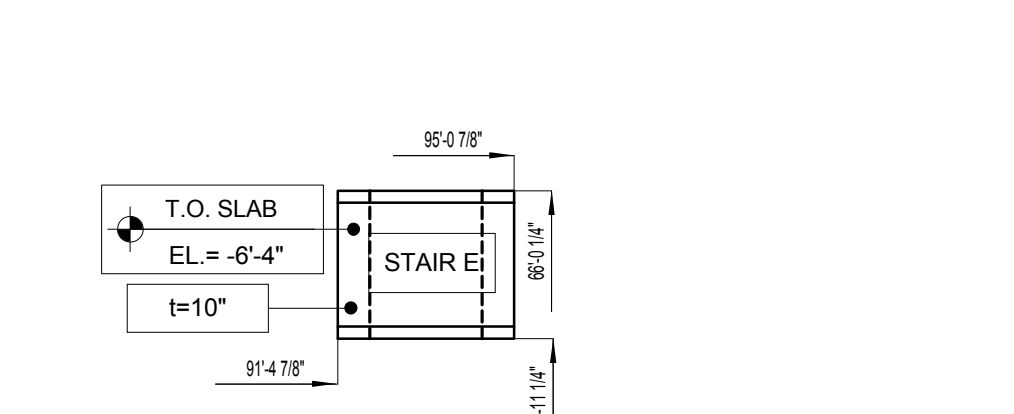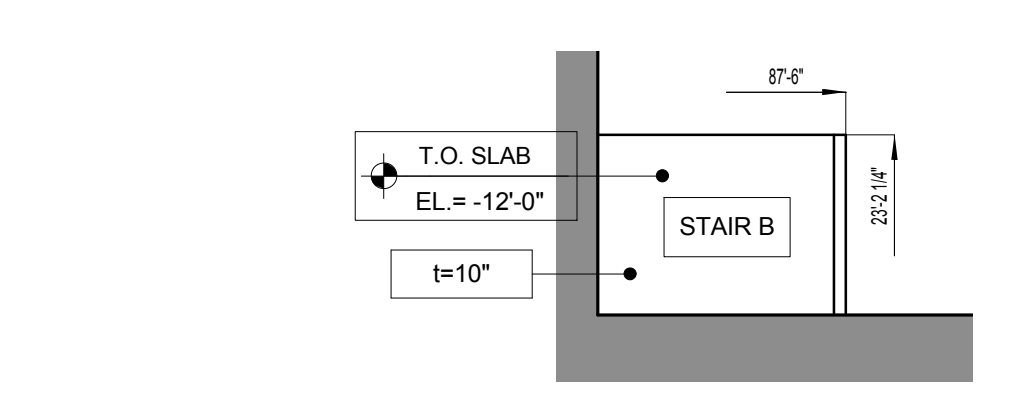

**STAIR B PART PLAN - BETWEEN CELLAR & GROUND FLOOR GREENWICH**  
SCALE: 1/4" = 1'-0"

**STAIR - E PART PLAN - BETWEEN CELLAR & GROUND FLOOR GREENWICH**  
SCALE: 1/4" = 1'-0"

**STAIR - F PART PLAN - BETWEEN CELLAR & GROUND FLOOR GREENWICH**  
SCALE: 1/4" = 1'-0"

**REINFORCEMENT NOTES:**

**16" PRESSURE SLAB:**

- SLAB BASIC BOTTOM BARS (U.O.N.): #5@12" E.W.
- SLAB BASIC TOP BARS (U.O.N.): #7@12" E.W.
- PROVIDE ADDITIONAL TOP & BOTTOM REINFORCEMENT AS NOTED ON PLAN (IN ADDITION TO BASIC SLAB REINF).
- CLEAR COVER TO OUTERMOST TOP BARS = 3/4"
- CLEAR COVER TO OUTERMOST BOTTOM BARS = 2"
- OUTERMOST REINFORCEMENT RUNS IN THE NORTH-SOUTH DIRECTION

**CAISSON CAPS:**

- SEE FO-131

NO.	REVISIONS / SUBMISSIONS	DATE
7	DOB SUBMISSION	08.08.2016
6	TRANSIT AUTHORITY FILING	07.14.2016
5	ISSUE FOR CONSTRUCTION CD PROGRESS PACKAGE	06.17.2016
4	50% CONSTRUCTION DOCUMENTS	05.27.2016
3	DESIGN DEVELOPMENT	03.04.2016
2	SCHEMATIC DESIGN	12.04.2015
1	SCHEMATIC DESIGN	09.05.2015

**CONCRETE FOUNDATION BEAM SCHEDULE**

MARK	SIZE (w x h)	BOTTOM BARS	CONT. TOP BARS	STIRRUPS	SIZE	SPACING	SIDE BARS (EQUAL SPACING)
C-FB-01	24x30	8#6	8#6	#5	@9" (2 LEGS)		
C-FB-02	24x30	8#6	8#6	#5	@9" (2 LEGS)		
C-FB-03	24x30	8#6	8#6	#5	@9" (2 LEGS)		
C-FB-04	24x30	8#6	8#6	#5	@9" (2 LEGS)		
C-FB-05	24x30	8#6	8#6	#5	@9" (2 LEGS)		
C-FB-06	24x30	8#6	8#6	#5	@9" (2 LEGS)		
C-FB-07	24x30	8#6	8#6	#5	@9" (2 LEGS)		
C-FB-08	24x30	8#6	8#6	#5	@9" (2 LEGS)		
C-FB-09	24x30	8#6	8#6	#5	@9" (2 LEGS)		
C-FB-10	24x30	8#6	8#6	#5	@9" (2 LEGS)		
C-FB-11	24x30	8#6	8#6	#5	@9" (2 LEGS)		
C-FB-12	24x30	8#6	8#6	#5	@9" (2 LEGS)		
C-FB-13	24x30	8#6	8#6	#5	@9" (2 LEGS)		
C-FB-14	24x30	8#6	8#6	#5	@9" (2 LEGS)		
C-FB-15	24x30	8#6	8#6	#5	@9" (2 LEGS)		
C-FB-16	24x30	8#6	8#6	#5	@9" (2 LEGS)		
C-FB-17	24x30	8#6	8#6	#5	@9" (2 LEGS)		
C-FB-18	24x30	8#6	8#6	#5	@9" (2 LEGS)		
C-FB-19	24x30	8#6	8#6	#5	@9" (2 LEGS)		
C-FB-20	24x30	8#6	8#6	#5	@9" (2 LEGS)		
C-FB-21	34x48	8#6	8#6	#5	@9" (2 LEGS)	6#5 EA FACE	
C-FB-22	34x48	8#6	8#6	#5	@9" (2 LEGS)	6#5 EA FACE	
C-FB-23	48x36	8#11	8#7	#5	@12" (2 LEGS)		
C-FB-24	48x36	8#11	8#7	#5	@12" (2 LEGS)		
C-FB-25	34x48	8#6	8#6	#5	@12" (2 LEGS)	6#5 EA FACE	
C-FB-26	30x36	8#11	6#7	#5	@12" (4 LEGS)		
C-FB-27	24x30	8#6	8#6	#5	@9" (2 LEGS)		
C-FB-28	48x54	10#9	10#9	#6	@8" (6 LEGS)	7#5 EA FACE	
C-FB-29	34x48	8#6	8#6	#5	@12" (2 LEGS)	6#5 EA FACE	
C-FB-30	22x30	8#6	8#6	#5	@9" (2 LEGS)		
C-FB-31	34x48	8#6	8#6	#5	@12" (2 LEGS)	6#5 EA FACE	
C-FB-32	24x30	8#6	8#6	#5	@9" (2 LEGS)		
C-FB-33	24x30	8#6	8#6	#5	@9" (2 LEGS)		
**FACADE BRACE FOOTING SCHEDULE**

MARK	L	W	T	LONG BARS (BOTTOM)	SHORT BARS (BOTTOM)	REMARKS
F25	3'-0"	2'-0"	1'-0"	3-#6	6-#6	
F3	3'-0"	3'-0"	1'-0"	4-#6	4-#6	
F4	4'-0"	4'-0"	2'-0"	4-#6	4-#6	PROVIDE REINFORCEMENT TOP AND BOTTOM
Grand Total:						

**SUPERSTRUCTURE CONCRETE STRENGTH (U.O.N. ON PLAN):**

SUPPORTED FLOOR	STRUCTURAL MEMBER	CONCRETE STRENGTH (FC)
GROUND TO 15TH	COLUMNS	SEE S-401
	SHEAR WALLS	MATCH COLUMN
	LINK BEAMS	MATCH SLAB
	SLABS/BEAMS	7,000
16TH TO 28TH	COLUMNS	SEE S-401
	SHEAR WALLS	MATCH COLUMN
	LINK BEAMS	MATCH SLAB
	SLABS/BEAMS	6,000
29TH & UP	COLUMNS	SEE S-401
	SHEAR WALLS	MATCH COLUMN
	LINK BEAMS	MATCH SLAB
	SLABS/BEAMS	6,000

**DRAWING NOTES:**

- ALL SLAB THICKNESSES SHALL BE AS NOTED ON PLAN.
- SEE S-401 COLUMN SCHEDULE FOR COLUMN SIZES & REINFORCEMENT.
- SEE S-450 SERIES FOR SHEAR WALL ELEVATIONS.
- SEE SHEAR WALL PART PLANS STARTING ON S-421 FOR SHEAR WALL SIZE & REINFORCEMENT.
- SEE PLAN FOR FOUNDATION WALL THICKNESS & REINFORCEMENT.
- SEE FOOTING SCHEDULE ON FO-101 FOR FACADE BRACING FOOTING DIMENSIONS & REINFORCEMENT.
- SEE FOUNDATION BEAM SCHEDULE ON FO-101 FOR BEAM DIMENSIONS & REINFORCEMENT.
- SEE FO-131 FOR LARGE CAISSON CAP GEOMETRY & REINFORCEMENT (PC-A & PC-B).
- SEE FO-131 FOR SMALL CAISSON CAP SCHEDULE & CAISSON CAP GEOMETRY.
- SEE FO-112 & FO-121 FOR CAISSON CAP DETAILS & CAISSON DETAILS.
- TOP OF CAISSON CAP ELEVATION IS TO MATCH BOTTOM OF PRESSURE SLAB ELEVATION U.O.N. IN SECTIONS & TYPICAL DETAILS.
- SUPERSTRUCTURE CONCRETE STRENGTH IS TABULATED ON THIS SHEET.
- FOUNDATIONS CONCRETE STRENGTH SHALL BE:
  - PRESSURE SLAB: 7 KSI
  - CAISSON CAPS: 7 KSI
  - FOUNDATION WALLS & BUTTRESSES: 5 KSI
  - GRADE BEAM: 7 KSI
- OUTERMOST PILE CAP REINFORCEMENT ORIENTATION: SEE FO-131
- ALL EXISTING STRUCTURE TO REMAIN IS TO BE VERIFIED IN FIELD BY CONTRACTOR PRIOR TO START OF CONSTRUCTION.
- SEE FO-142 FOR DETAILS RELATING TO TRANSIT AUTHORITY

**FX FOWLE**

ARCHITECTS ASSOCIATES, P.C.  
ENGINEERS ASSOCIATES, P.C.  
CONSTRUCTION ASSOCIATES, P.C.


42 TRINITY PLACE  
42 TRINITY PLACE | NEW YORK, NY

DRAWING TITLE:  
**CELLAR REBAR PLAN (FOUNDATION PLAN)**

Project No.: 15160  
Checked: [Signature]  
Date: 11/20/14  
Scale: As Indicated


SHEET 05 OF 103



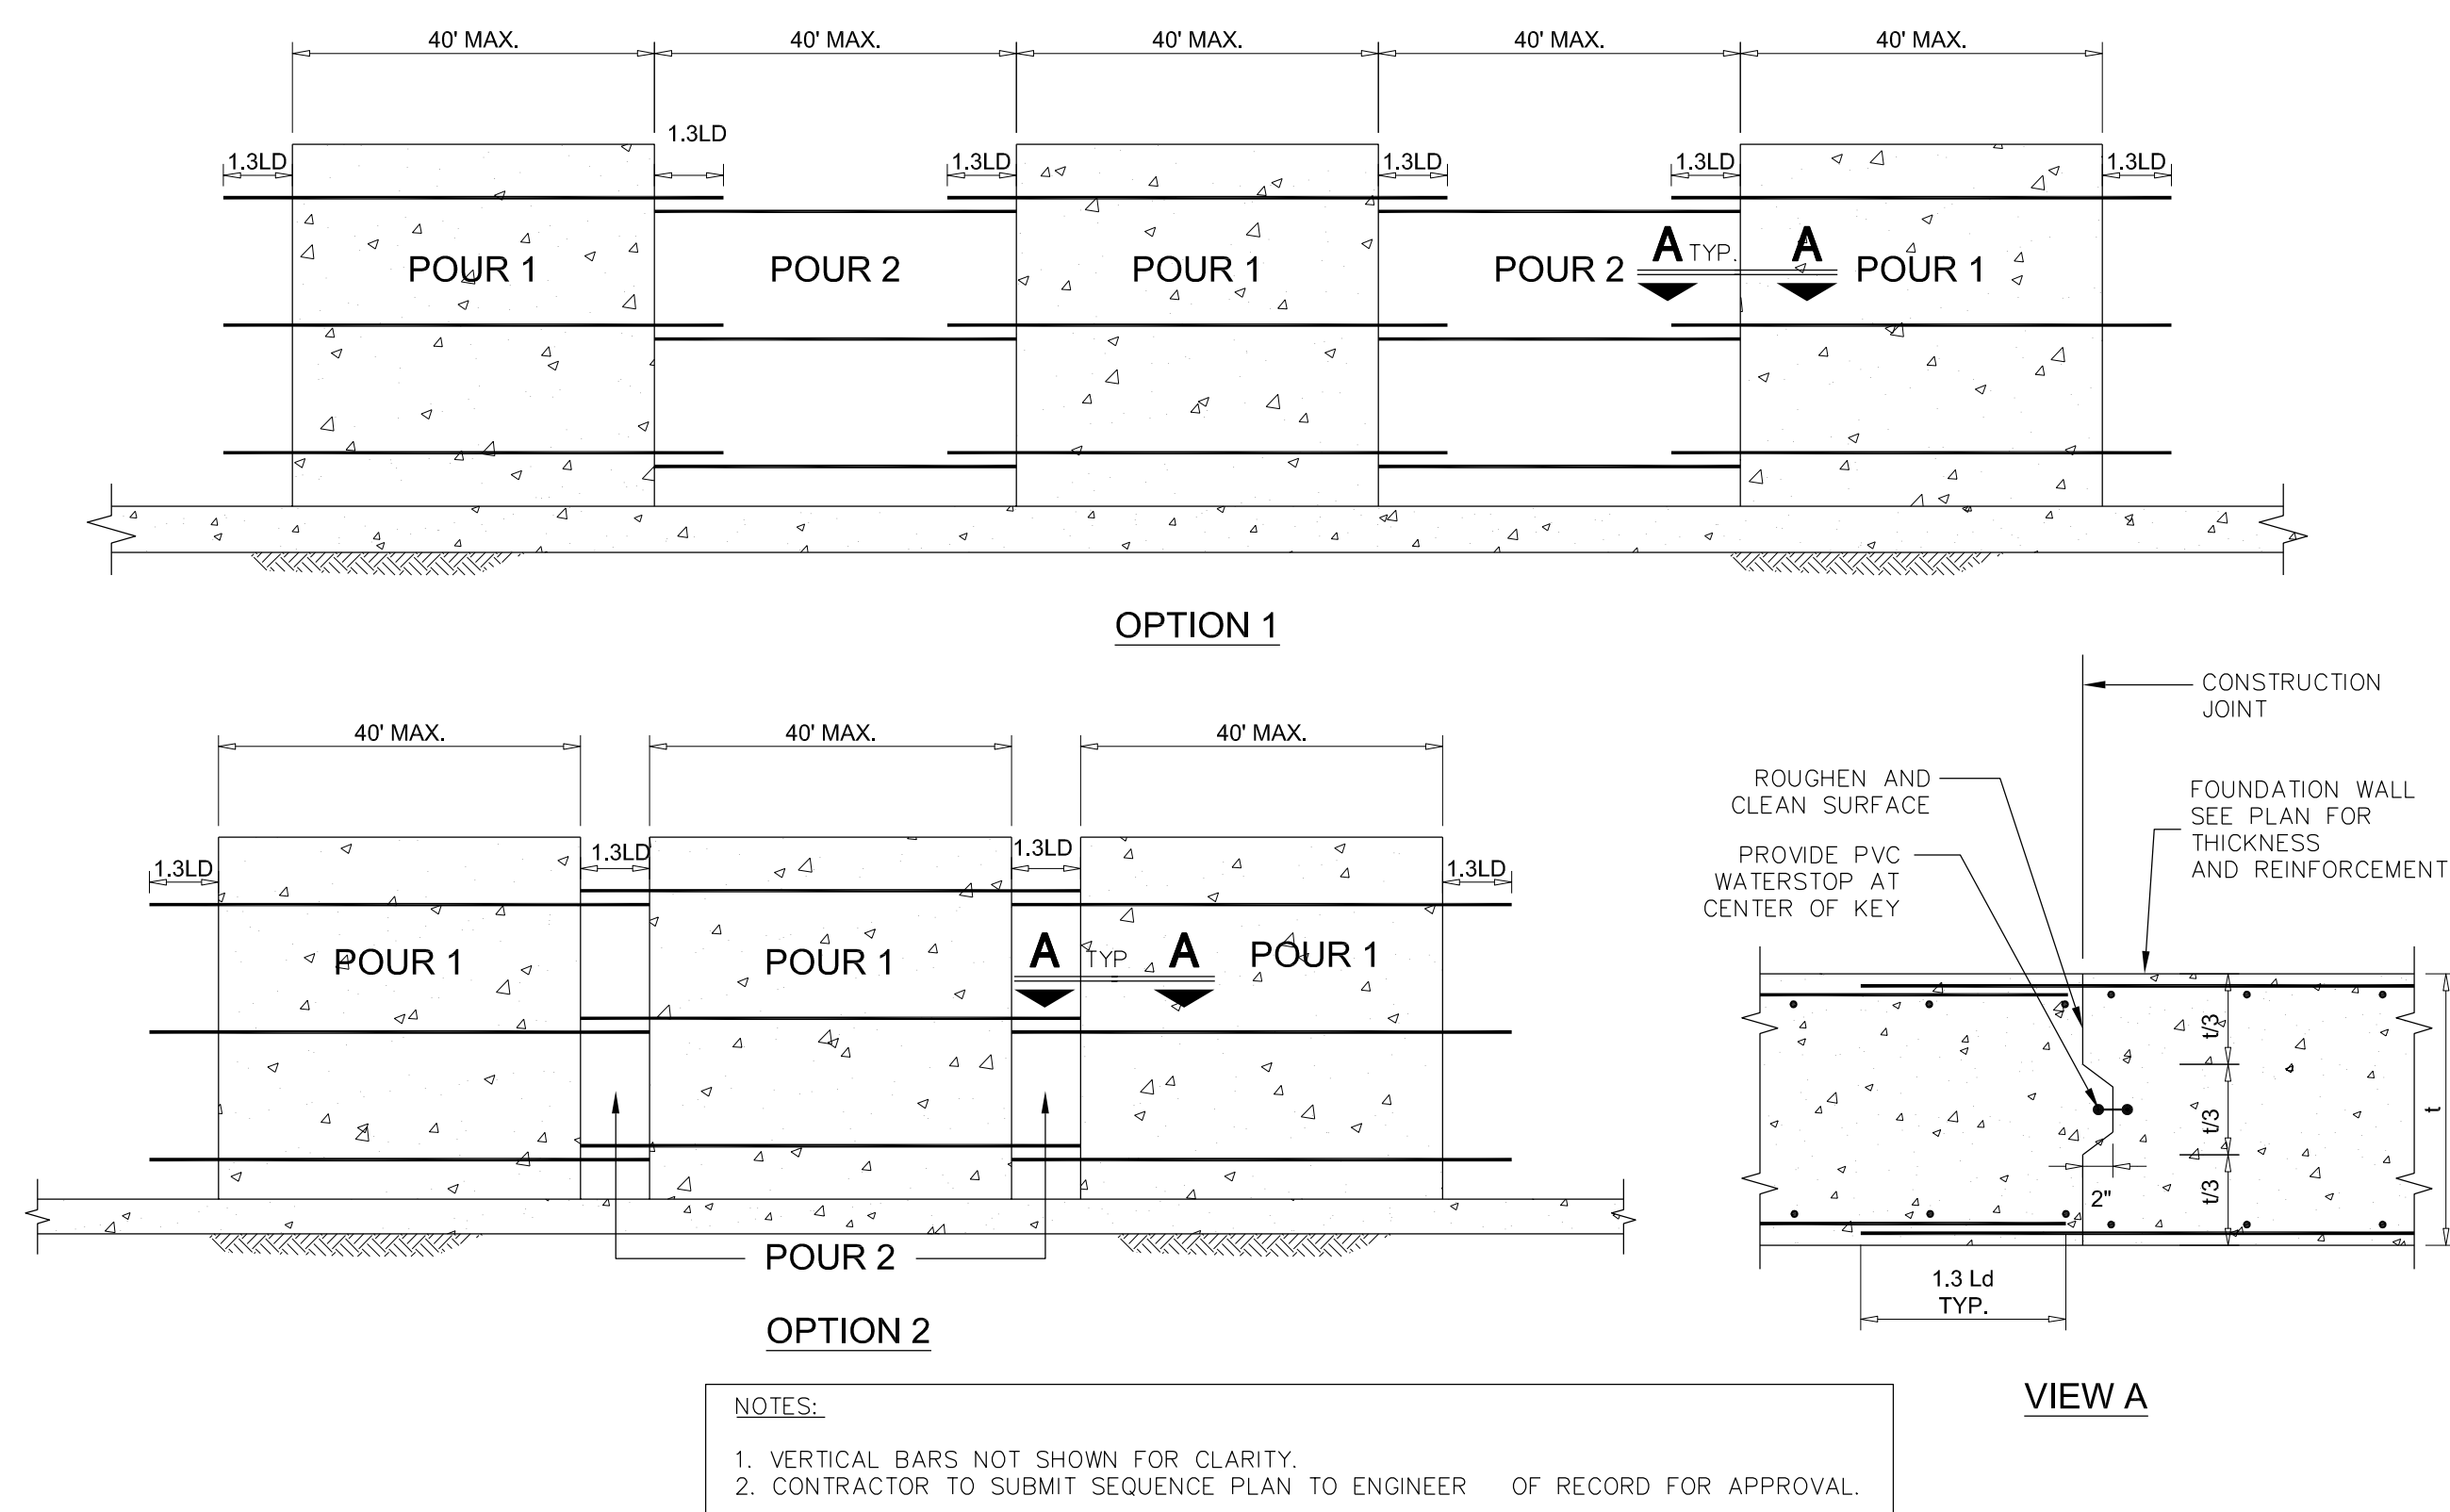


NOTES:  
 1. VERTICAL BARS NOT SHOWN FOR CLARITY  
 2. CONTRACTOR TO SUBMIT SEQUENCE PLAN TO ENGINEER OF RECORD FOR APPROVAL


5 TYPICAL FOUNDATION WALL SEQUENCING DETAIL  
 SCALE: 1/2"=1'-0"

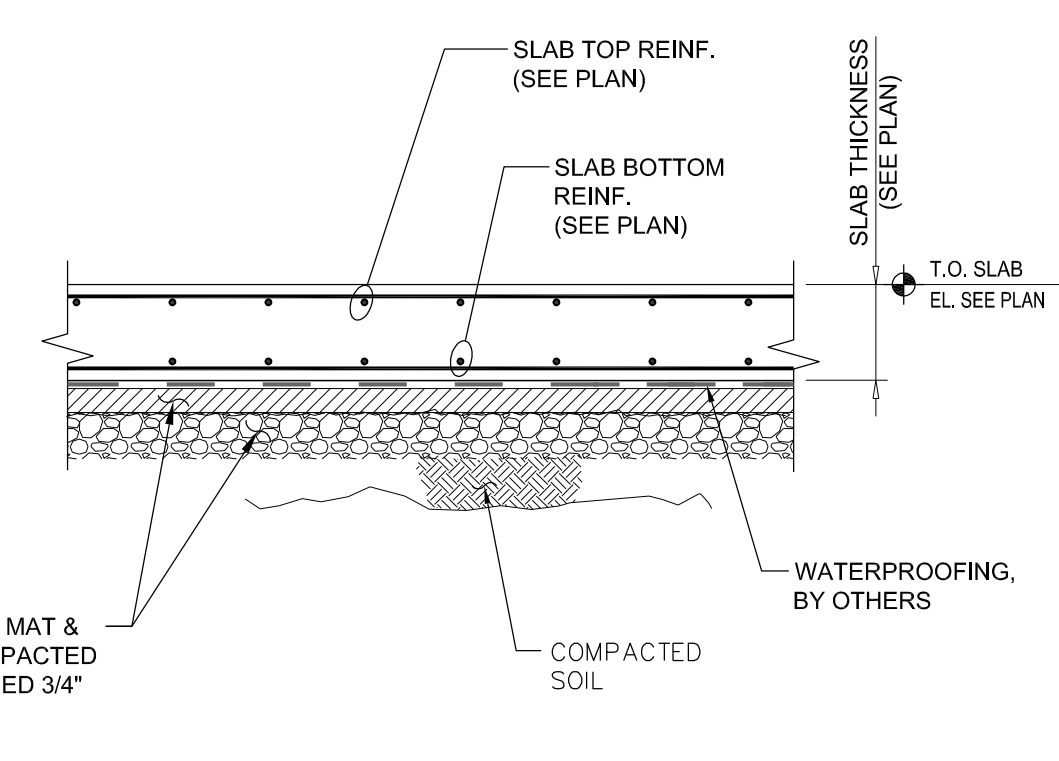

3 TYPICAL DETAIL FOR STRUCTURAL PRESSURE SLAB AT GRADE  
 SCALE: 1/2"=1'-0"

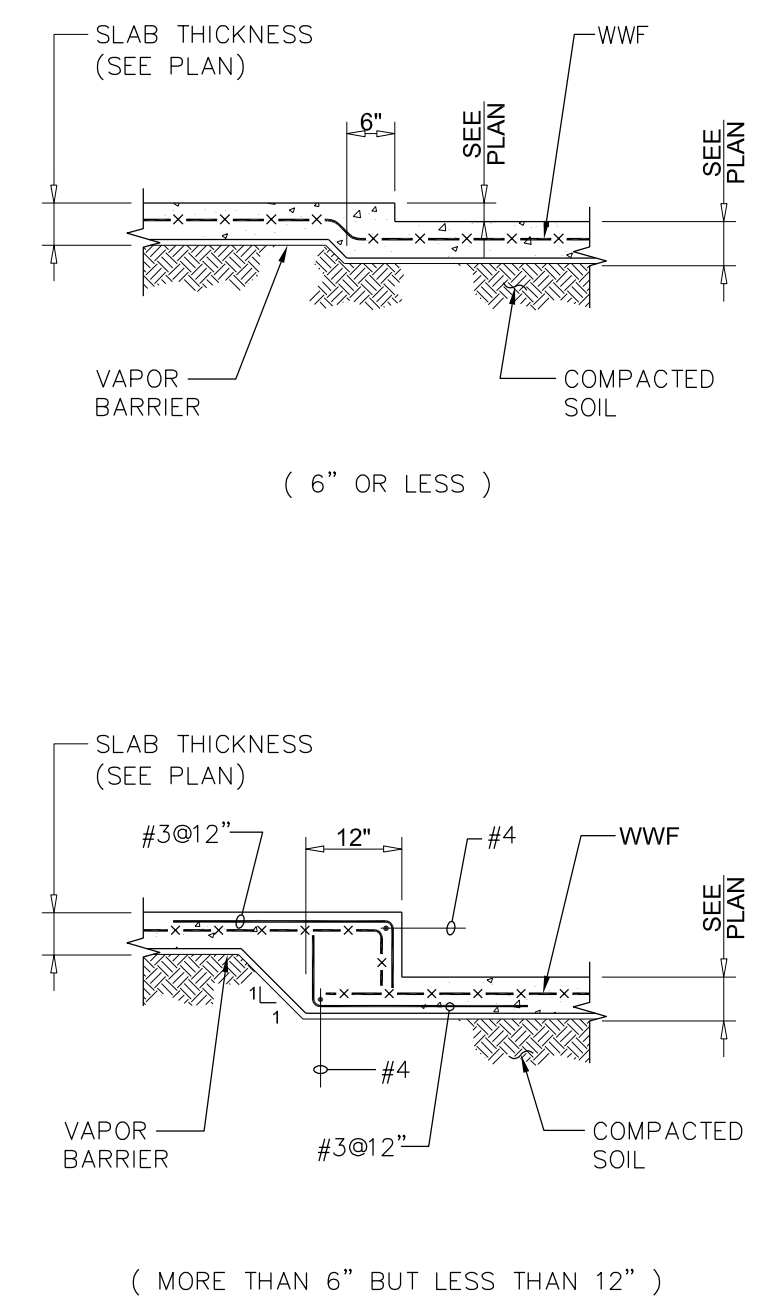


2 TYPICAL SLAB ON GROUND DEPRESSIONS  
 SCALE: 1/2"=1'-0"

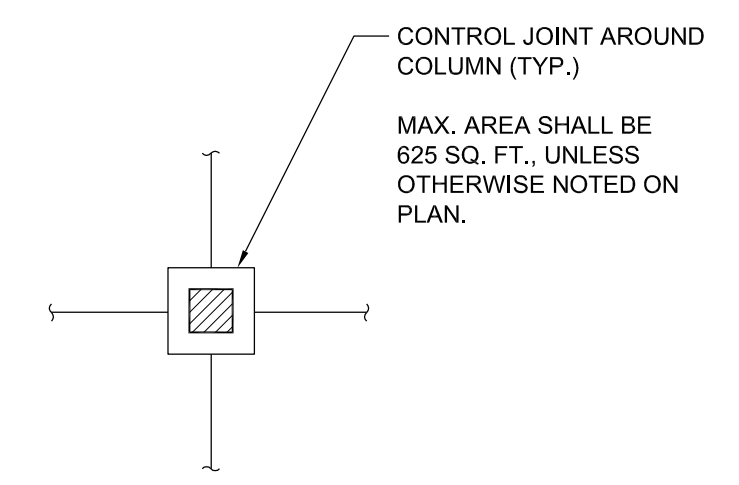

1. PREFORMED JOINT FILLER: BITUMINOUS TYPE PREFORMED EXPANSION JOINT FILLER CONFORMING TO ASTM D994.  
 2. SAW CUTS 1/4" x SLAB DEPTH/4 OR INSERTS 1/2" x SLAB DEPTH/4, UNLESS OTHERWISE INDICATED.


NOTES:  
 A. INSERTS SHALL BE LAYED INTO FRESH CONCRETE UNTIL TOP SURFACE OF STRIP IS FLUSH WITH SLAB SURFACE. TOOL SLAB EDGES ROUND ON EACH SIDE OF INSERTS. AFTER CONCRETE IS CURED, REMOVE INSERTS AND CLEAN GROOVE OF LOOSE DEBRIS.  
 B. SAW CUTS SHALL BE MADE AS SOON AS POSSIBLE AFTER SLAB FINISHING AS MAY BE DONE WITHOUT DISLODGING AGGREGATE.

1 CONTROL JOINTS FOR SLAB ON GRADE  
 SCALE: 1/2"=1'-0"

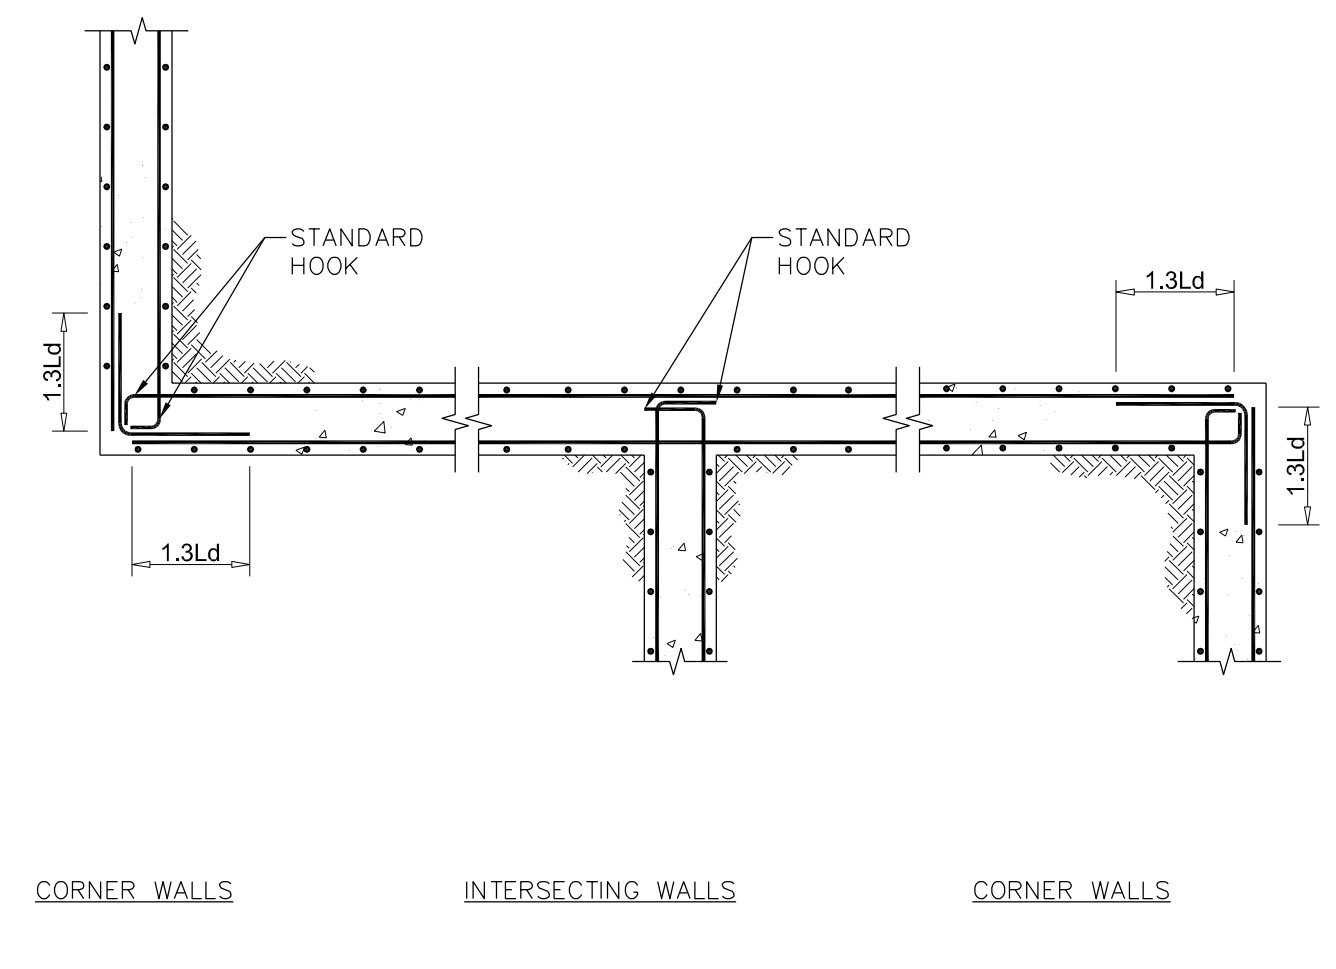


NOTE:  
 CORNER BARS TO MATCH SIZE AND SPACING OF HORIZONTAL BARS IN WALLS


10 TYPICAL REINFORCING DETAIL AT FOUNDATION WALL CORNERS  
 SCALE: 1/2"=1'-0"

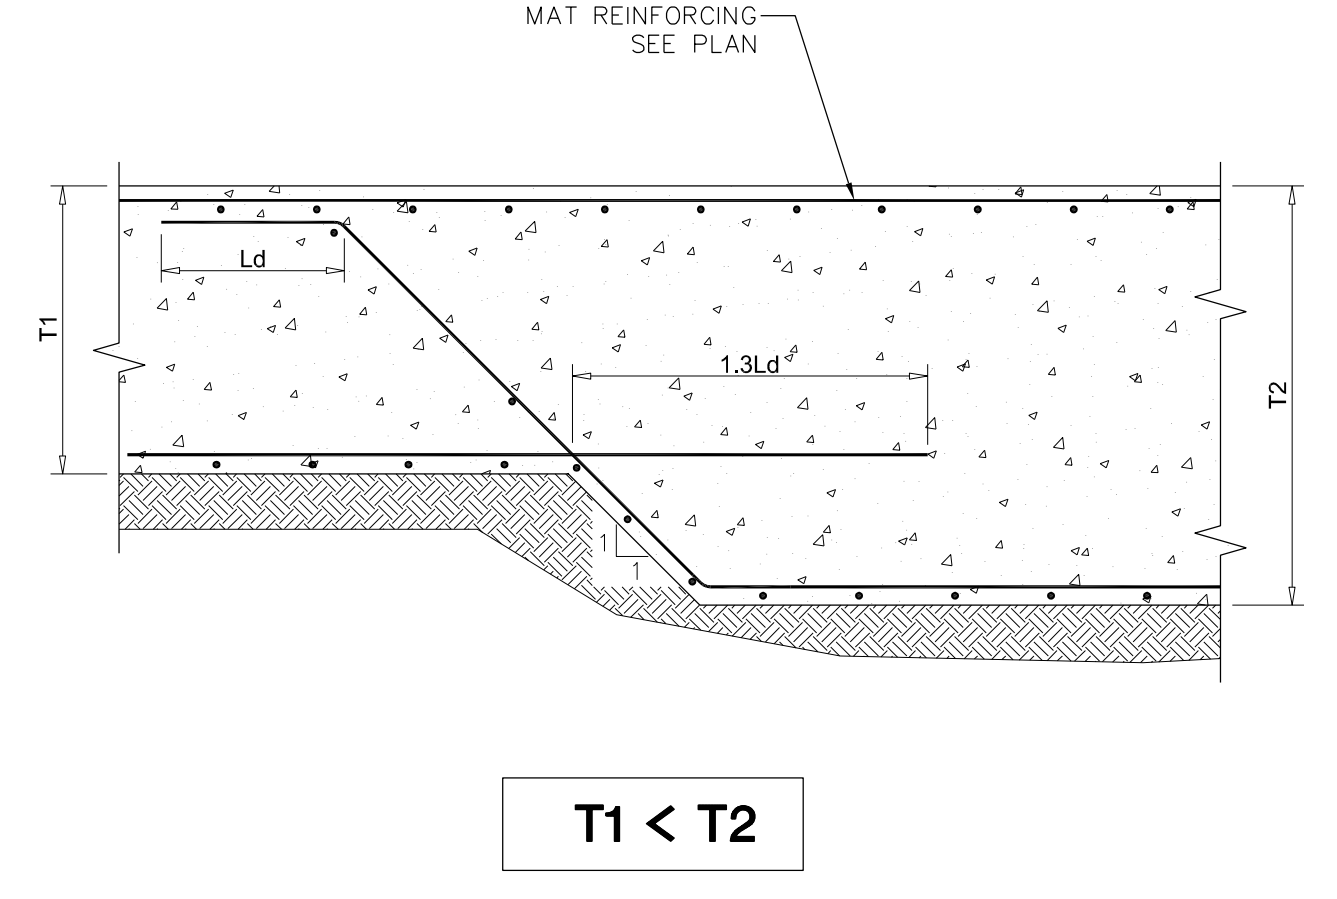


9 TYPICAL DETAIL AT CHANGE IN FOUNDATION MAT / PILE CAP THICKNESS  
 SCALE: 1/2"=1'-0"

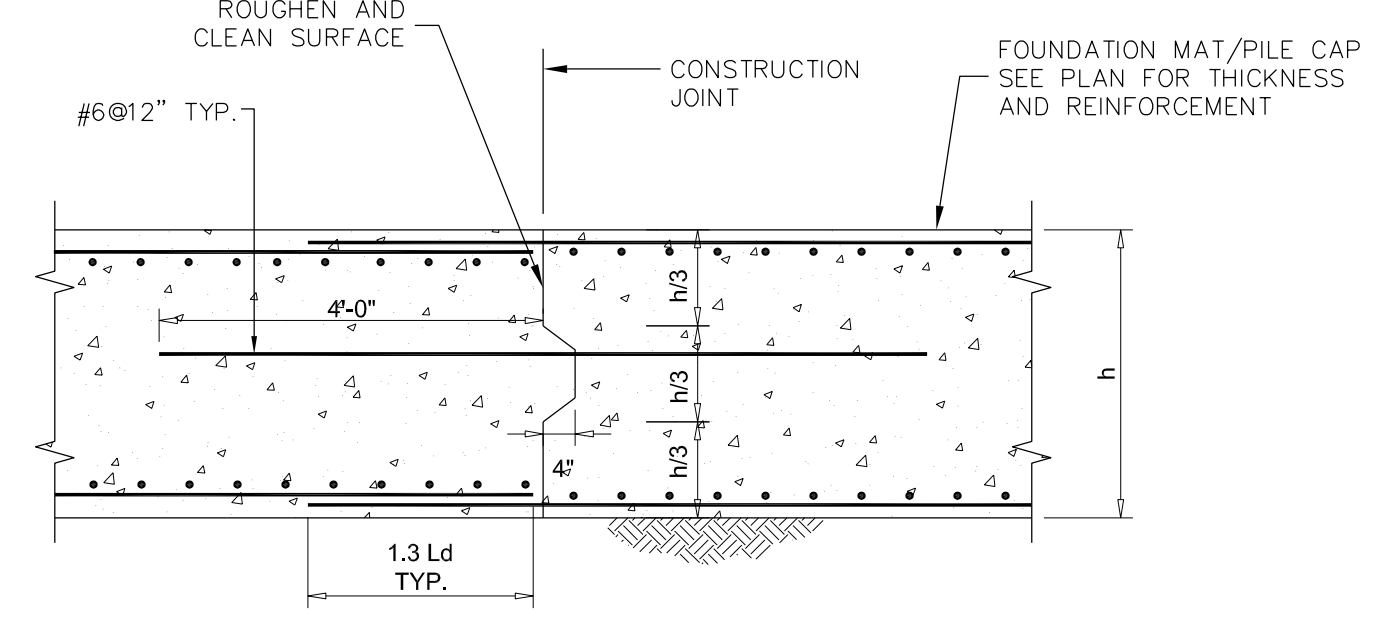


8 CONSTRUCTION JOINT IN FOUNDATION MAT / PILE CAP  
 SCALE: 1/2"=1'-0"

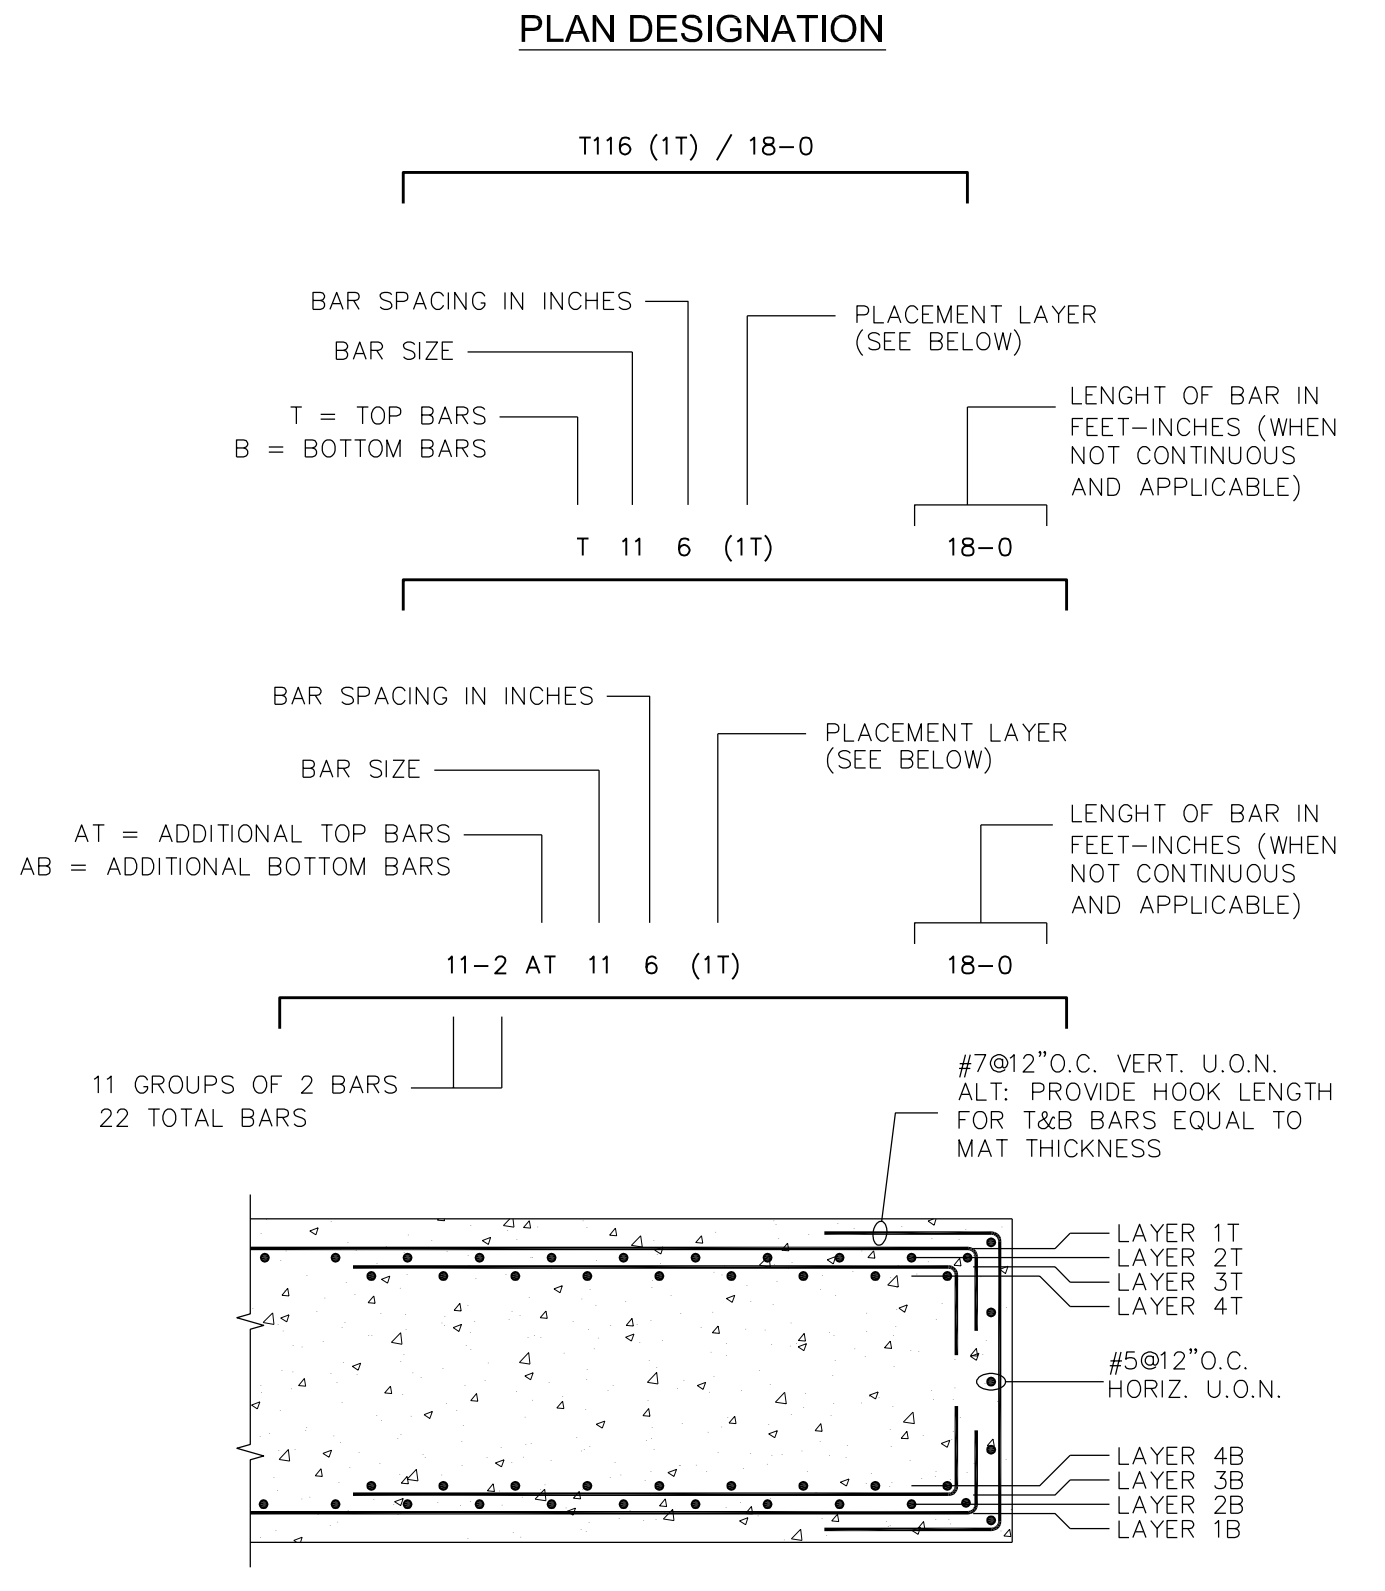

7 MAT / PILE CAP REINFORCING PLACEMENT DETAIL  
 SCALE: 1/2"=1'-0"

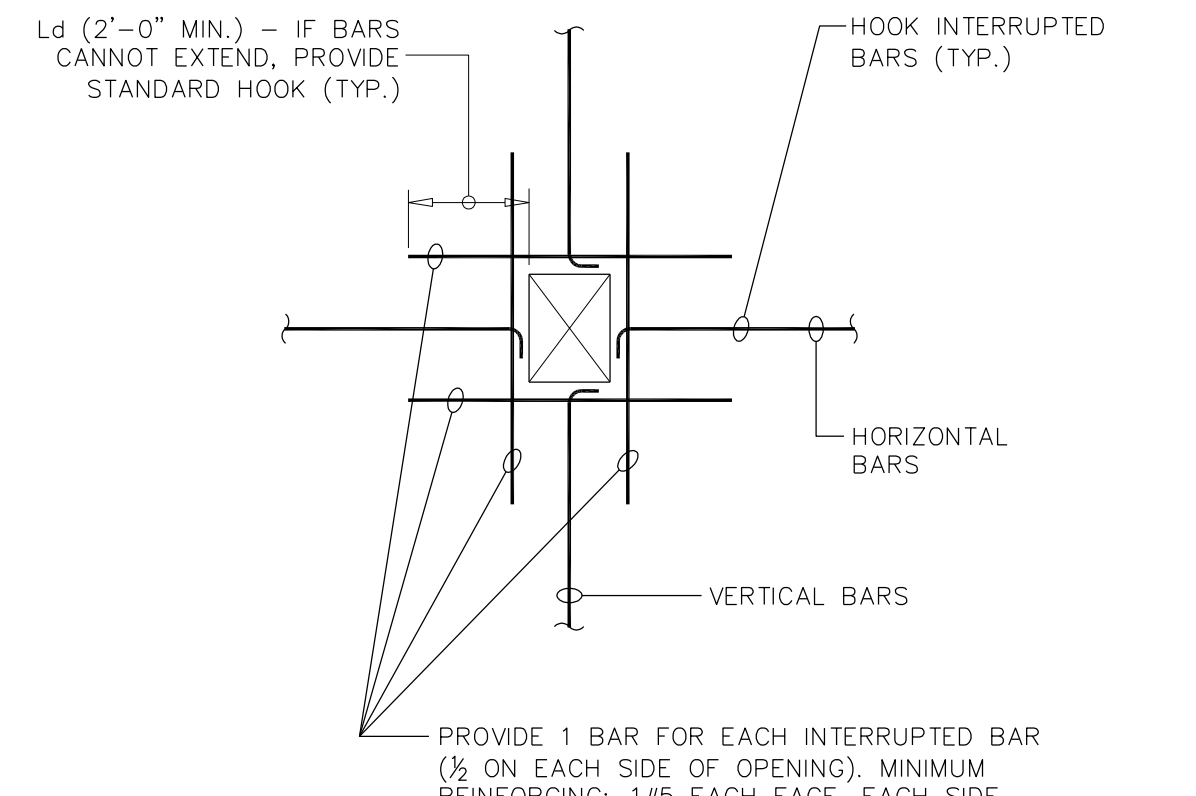


6 TYPICAL REINFORCING DETAIL AT FOUNDATION WALL OPENING  
 SCALE: 1/2"=1'-0"

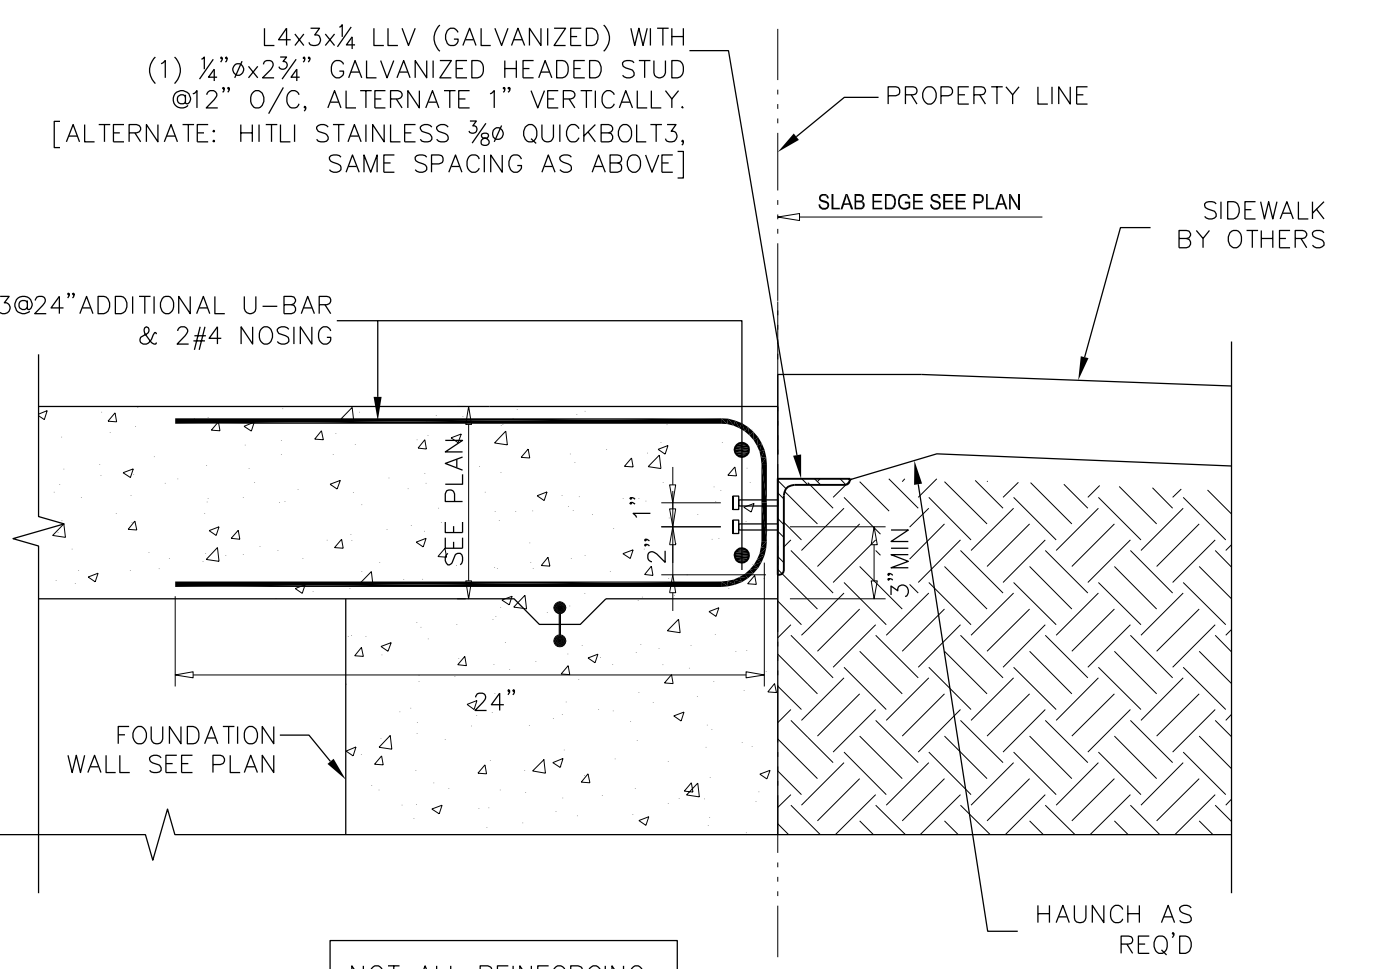


NOT ALL REINFORCING SHOWN FOR CLARITY SEE STRUCT DWGS


15 ALTERNATE TYPICAL SIDEWALK SUPPORT DETAIL  
 SCALE: 1-1/2"=1'-0"

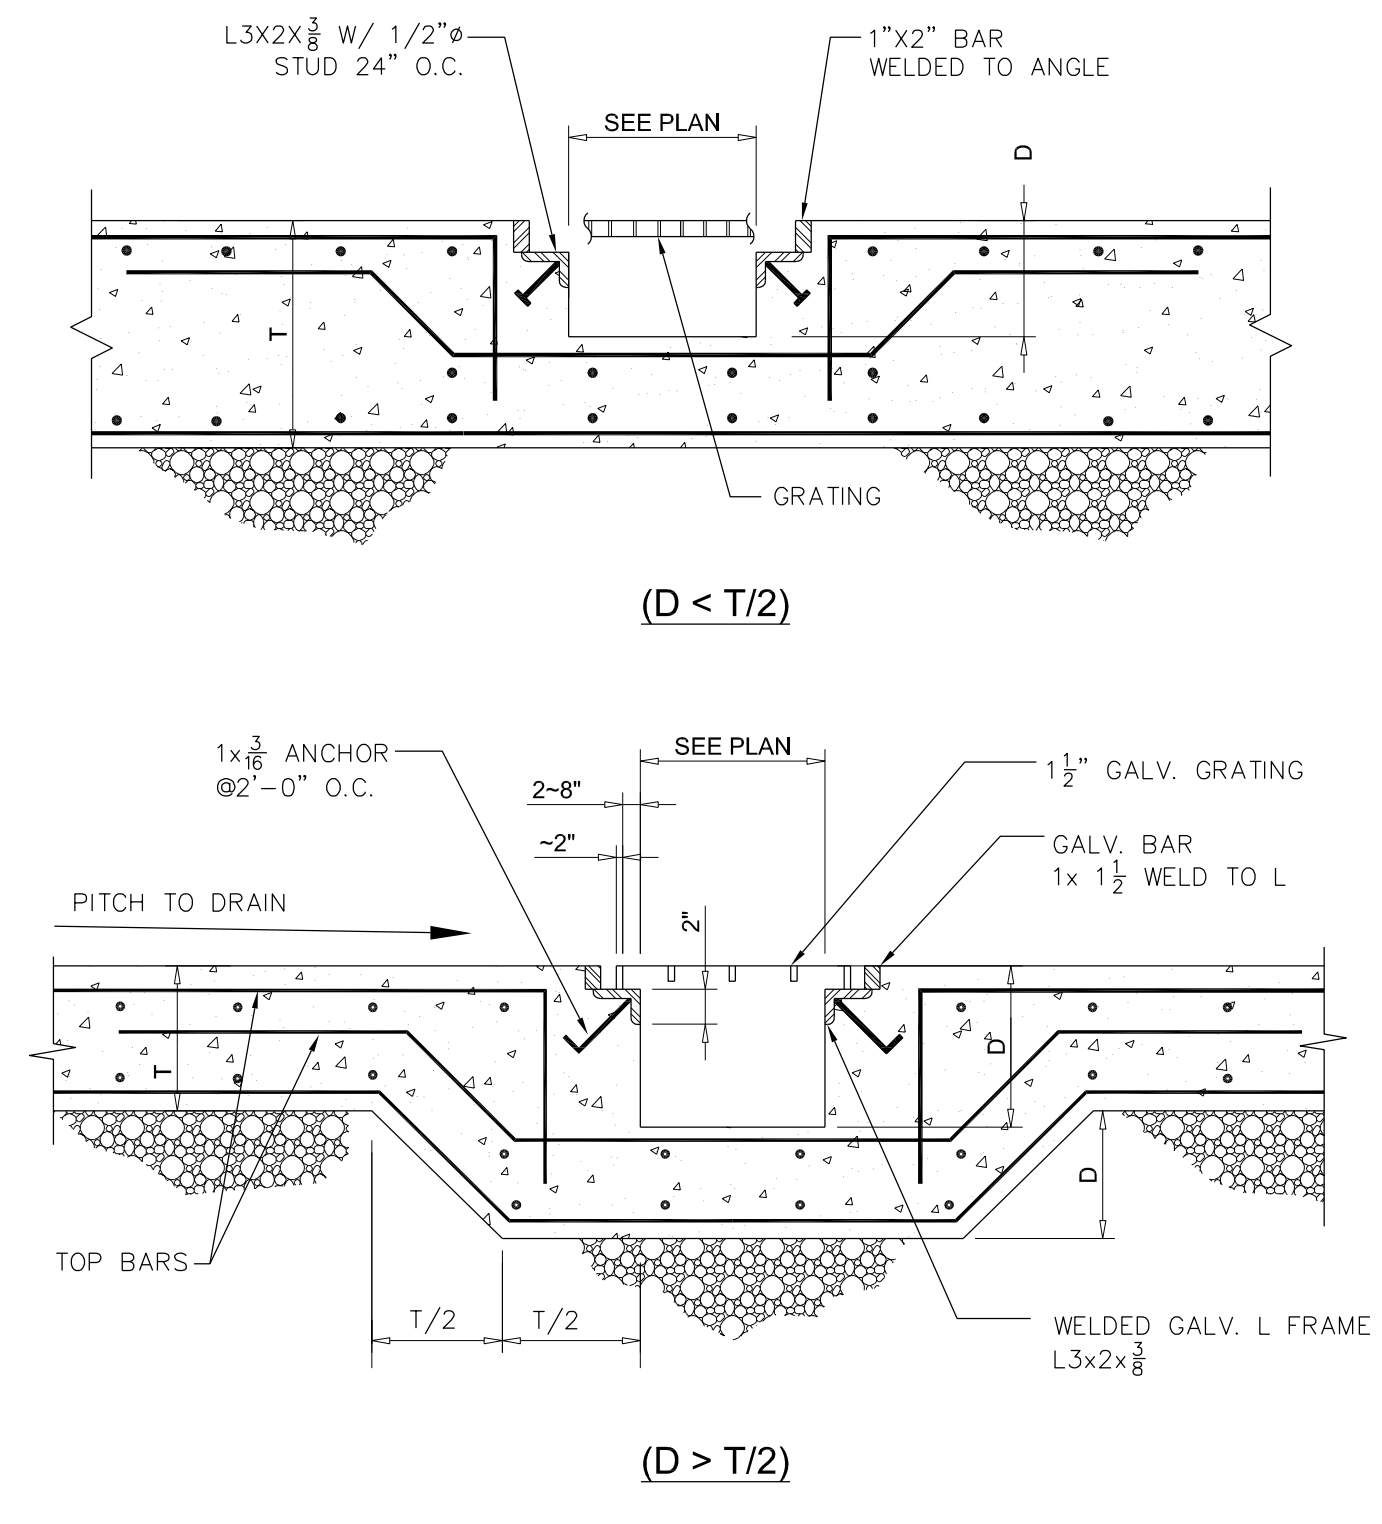


14 TYPICAL TRENCH DRAIN DETAIL  
 SCALE: 1/2"=1'-0"

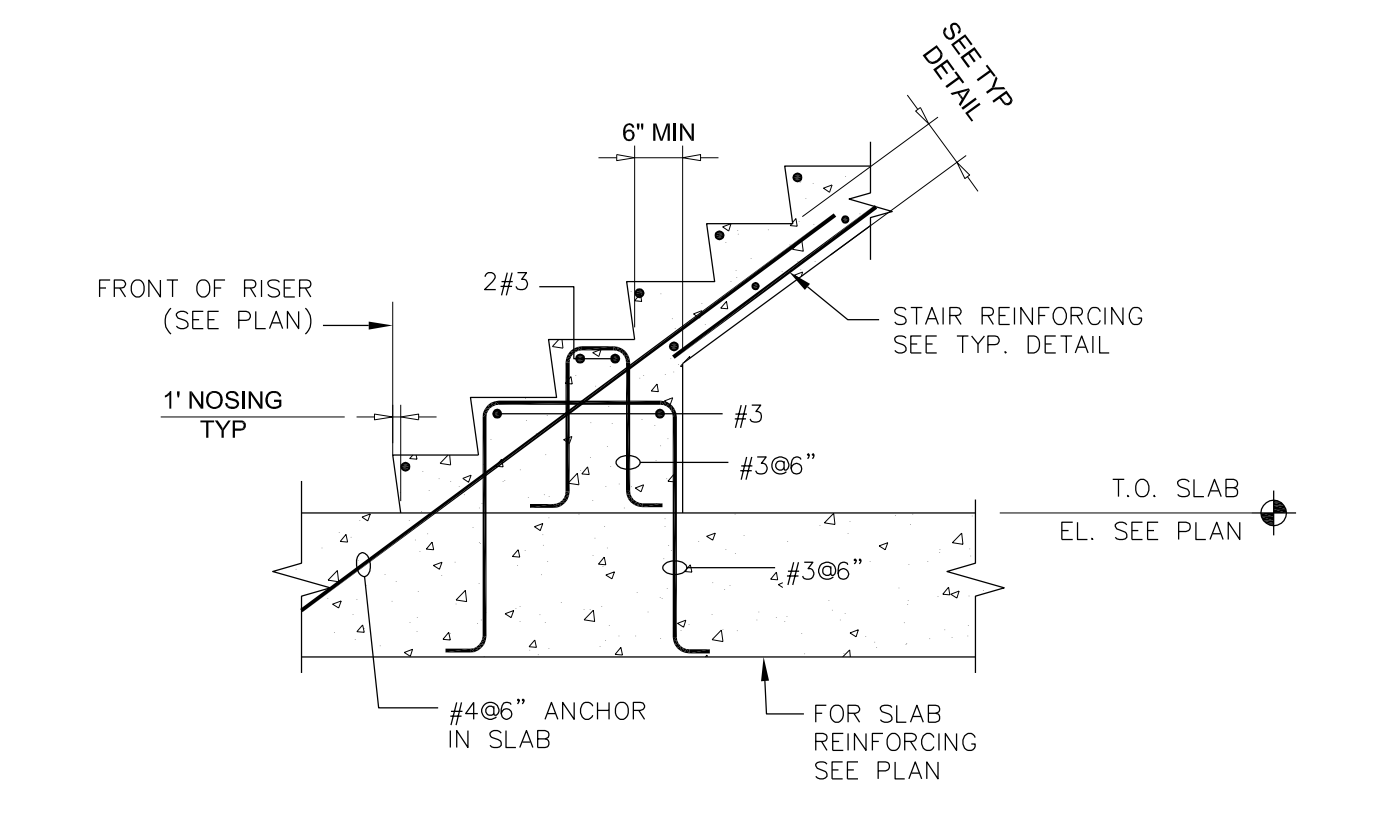

13 TYPICAL STAIR ON FOUNDATION MAT DETAIL  
 SCALE: 1/2"=1'-0"

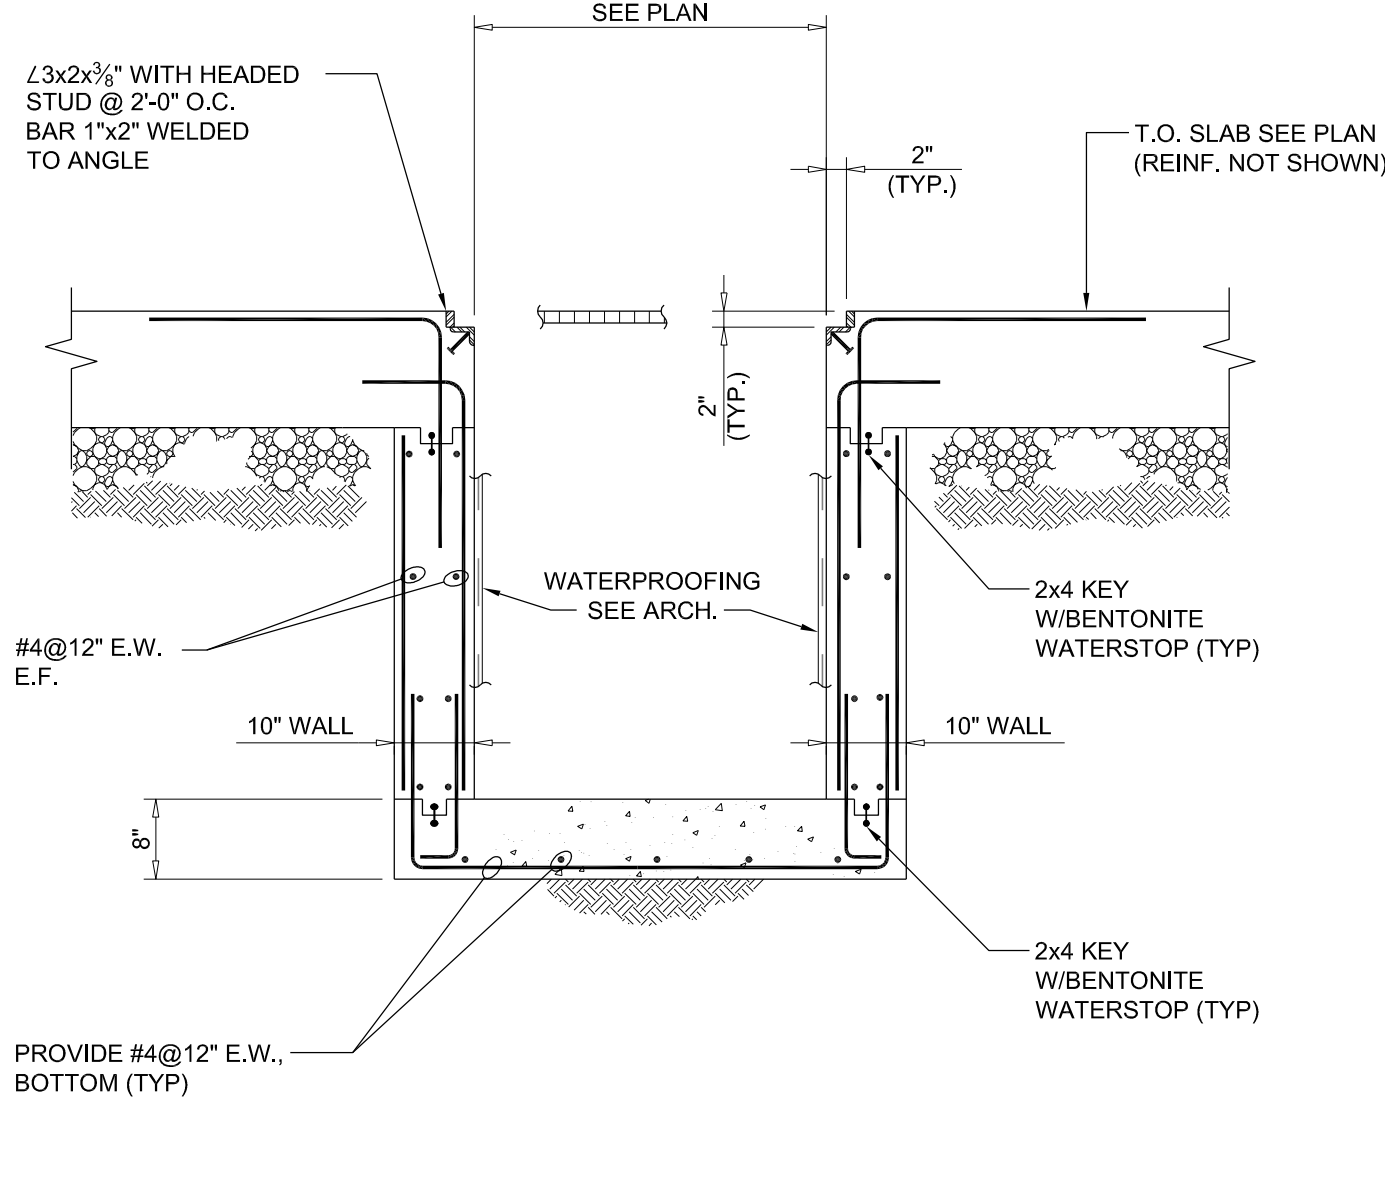

12 TYPICAL SUMP PIT DETAILS  
 SCALE: 1/2"=1'-0"

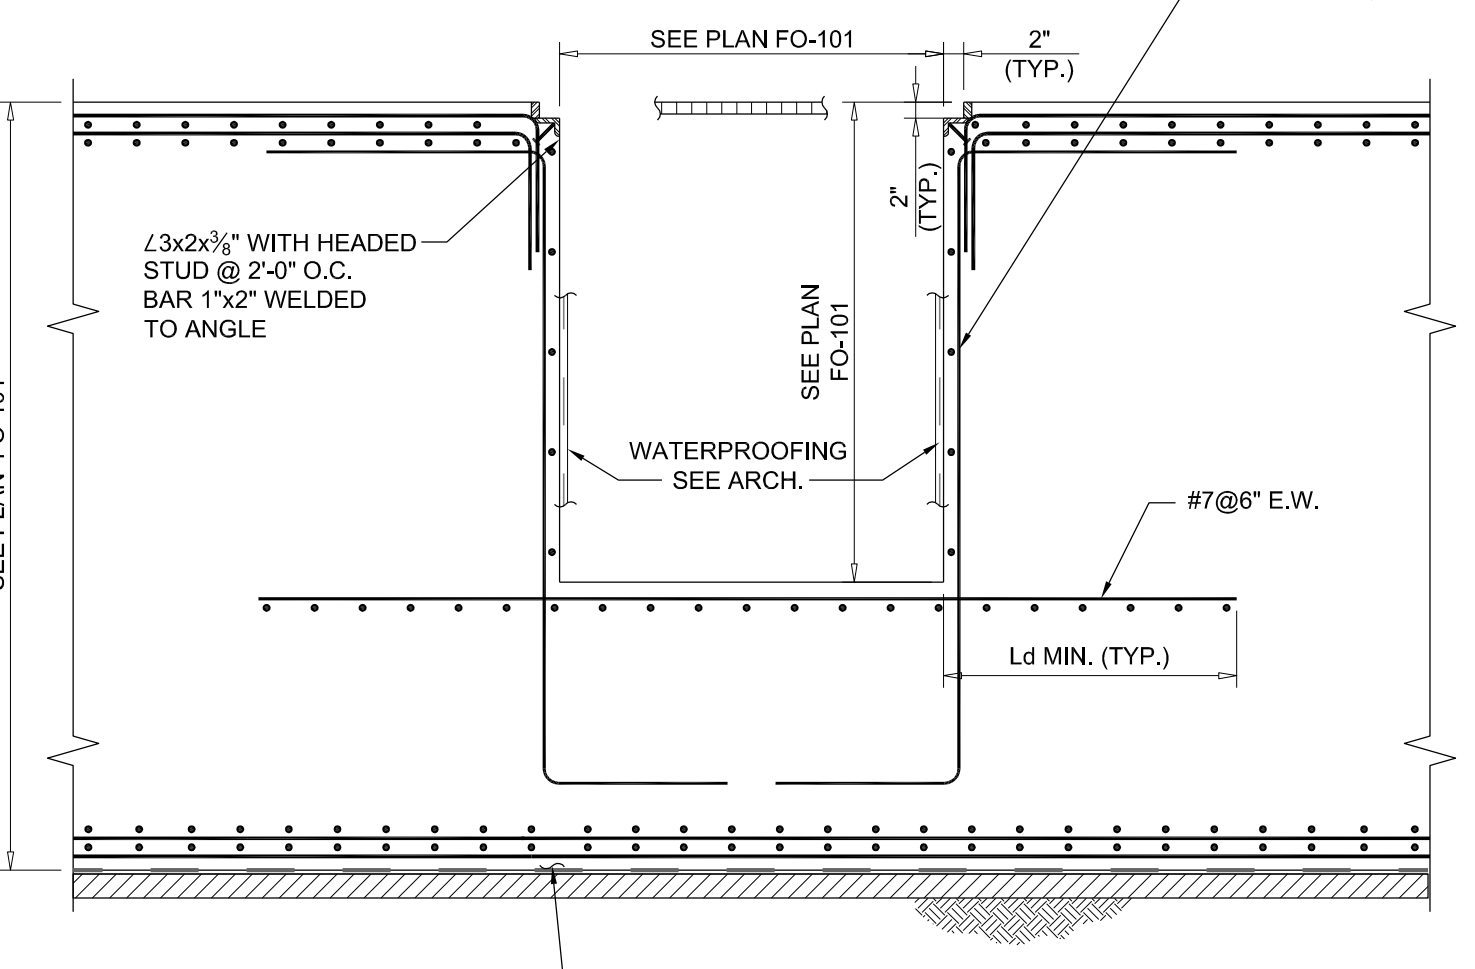

TYPICAL PIT EMBEDDED IN THICK MAT / PILE CAP

MATERIAL KEYING LEGEND:

NO.	REVISIONS / SUBMISSIONS	DATE
10		
9		
8		
7		
6	008 SUBMISSION	08.08.2019
5	TRANSIT AUTHORITY FILING	07.14.2019
4	ISSUE FOR CONSTRUCTION	06.15.2019
3	CD-PROGRESS PACKAGE	05.27.2019
2	50% CONSTRUCTION DOCUMENTS	03.04.2019
1	DESIGN DEVELOPMENT	12.04.2015

**FX FOWLE**  
 FX FOWLE ARCHITECTS, LLP | 22 WEST 19TH STREET | NEW YORK, NY 10011 | 212.607.7811 | 212.607.7811 | WWW.FXFOWLE.COM

DESIMONE CONSULTING ENGINEERS  
 18 West 18th Street, 10th Floor, New York, NY 10011 | 212.532.2511

DAGHER ENGINEERING, PLLC  
 29 Broadway, New York, NY 10006 | 212.693.2591

LANGAN ENGINEERING  
 21 Penn Plaza, New York, NY 10001 | 212.479.5400

DEBORAH BERKE PARTNERS  
 220 Park Avenue, 28th Floor, New York, NY 10001 | 212.239.9211

VAN DEUSEN & ASSOCIATES (VDA)  
 100 East Rock Avenue, Suite 310, East Hanover, NJ 10001 | 973.994.9220

STANTEC  
 50 West 23rd Street, 8th Floor, New York, NY 10010 | 212.366.5600

42 TRINITY PLACE  
 42 TRINITY PLACE | NEW YORK, NY

DRAWING TITLE:  
**TYPICAL FOUNDATION DETAILS**


Scale: AS NOTED  
 Date: 06 OF 103

Project No.: 15160.00  
 Civil No.: 1506-043-111-TYPICAL FOUNDATION DETAILS  
 Drawing No.: FO-111.00


Desimone Consulting Engineers - info@desimone.com | 212.607.7811 - Drawing: C:\Users\jgordon\Documents\2019\15160-043-111 - TYPICAL FOUNDATION DETAILS.dwg (Layout1) - Date: August 08, 2019 - 1:00PM  
 Project: 42 Trinity Place, New York, NY  
 Drawing: 15160-043-111-TYPICAL FOUNDATION DETAILS.dwg  
 Scale: AS NOTED  
 Date: 06 OF 103




**5 FOUNDATION WALL INTERFACE DETAIL WITH MAT / CAISSON CAP**  
SCALE: 1/2"=1'-0"

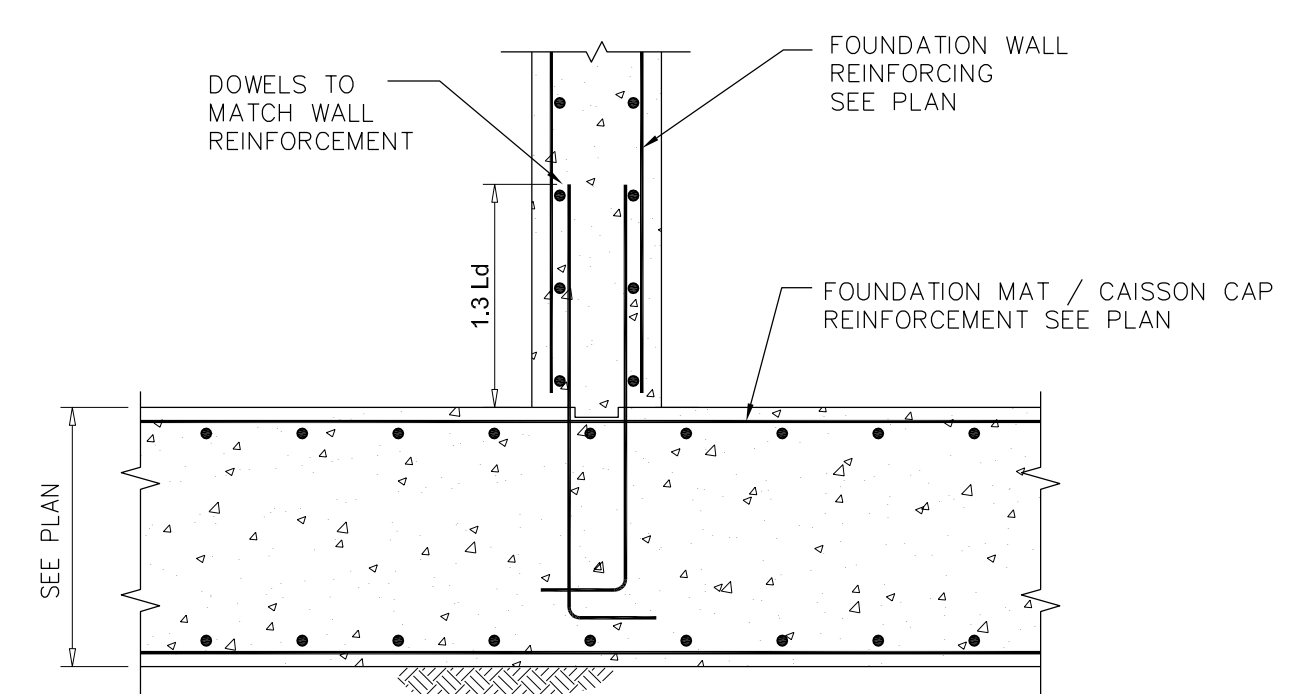


**4 TYPICAL SLAB ON FILL**  
SCALE: 1/2"=1'-0"

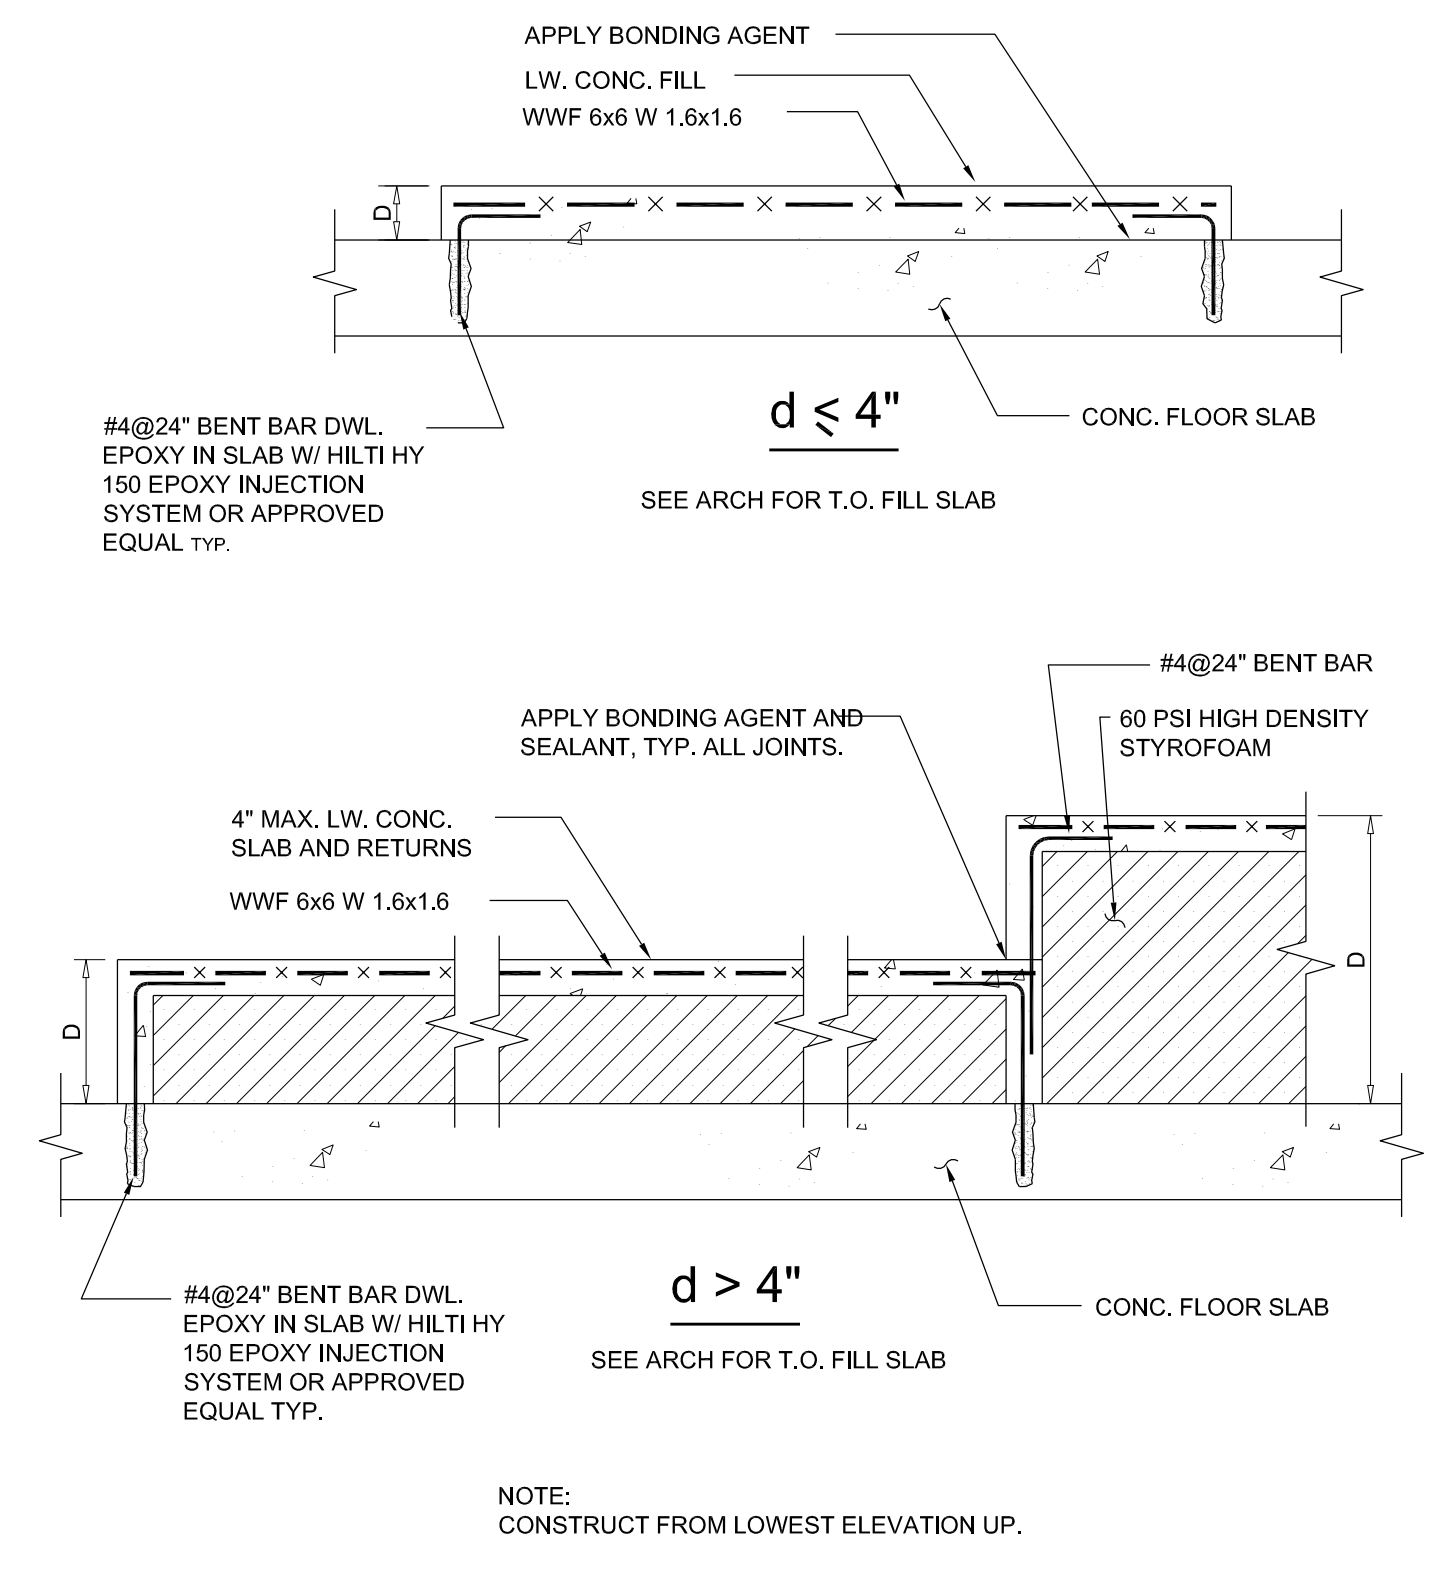


**3 TYPICAL GRADE BEAM DETAIL**  
SCALE: 1/2"=1'-0"

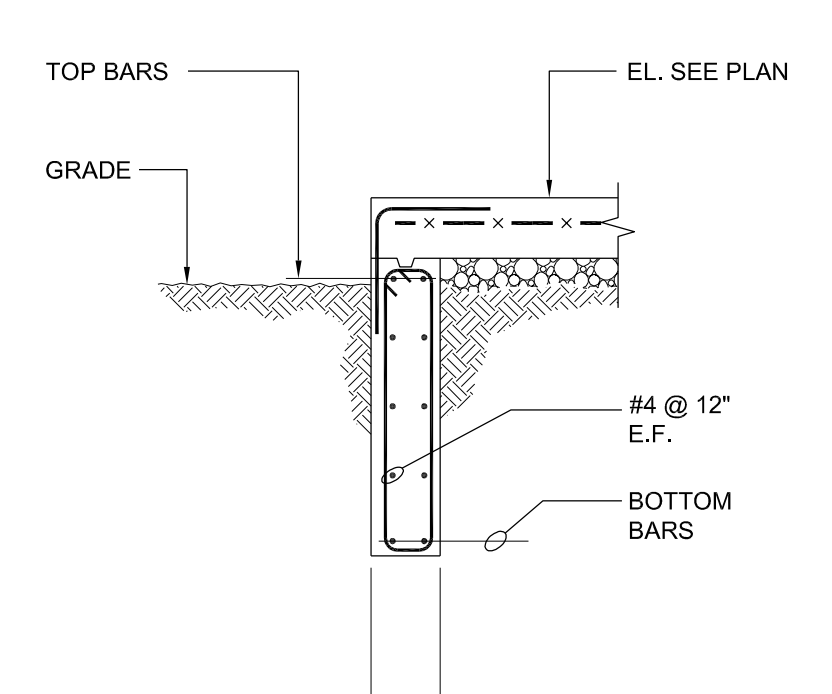


**2 TYPICAL SLAB ON GRADE SAWCUT DETAIL**  
SCALE: 1/2"=1'-0"

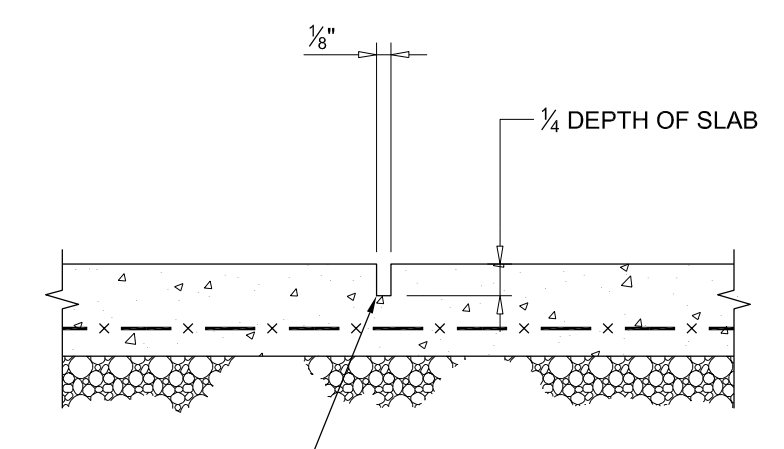


**1 TYPICAL THICKENED SLAB UNDER CMU PARTITION**  
SCALE: 1/2"=1'-0"

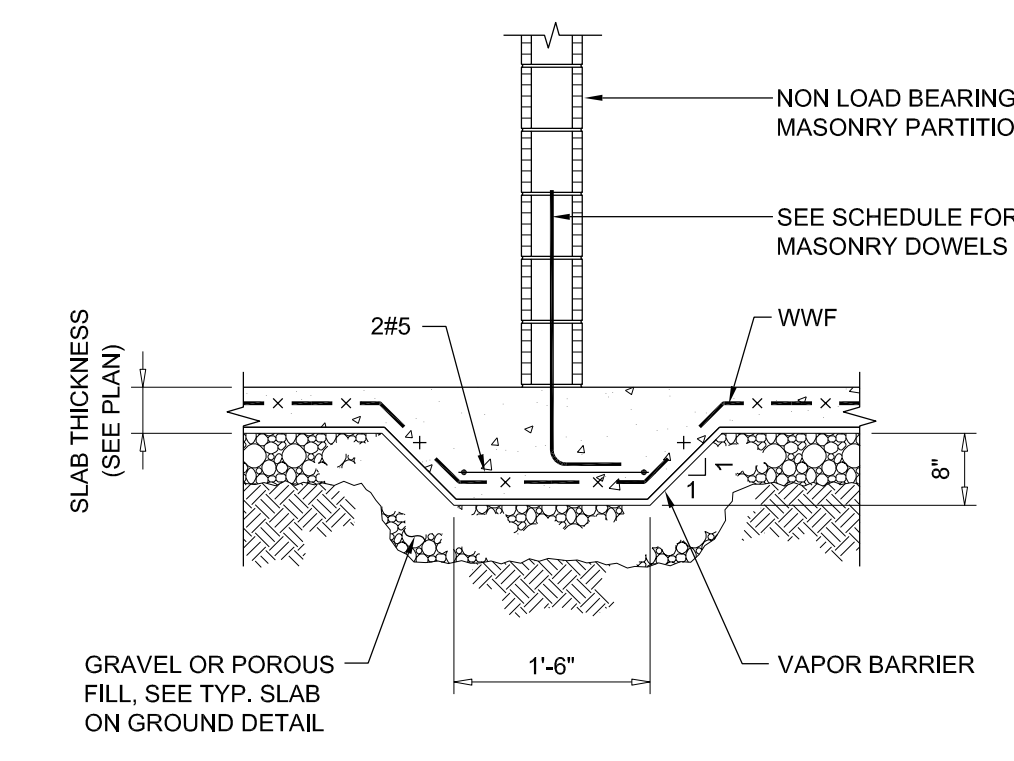

**10 TYP CAISSON CAP DETAIL W/ TENSION CAPACITY**  
SCALE: 1/2"=1'-0"

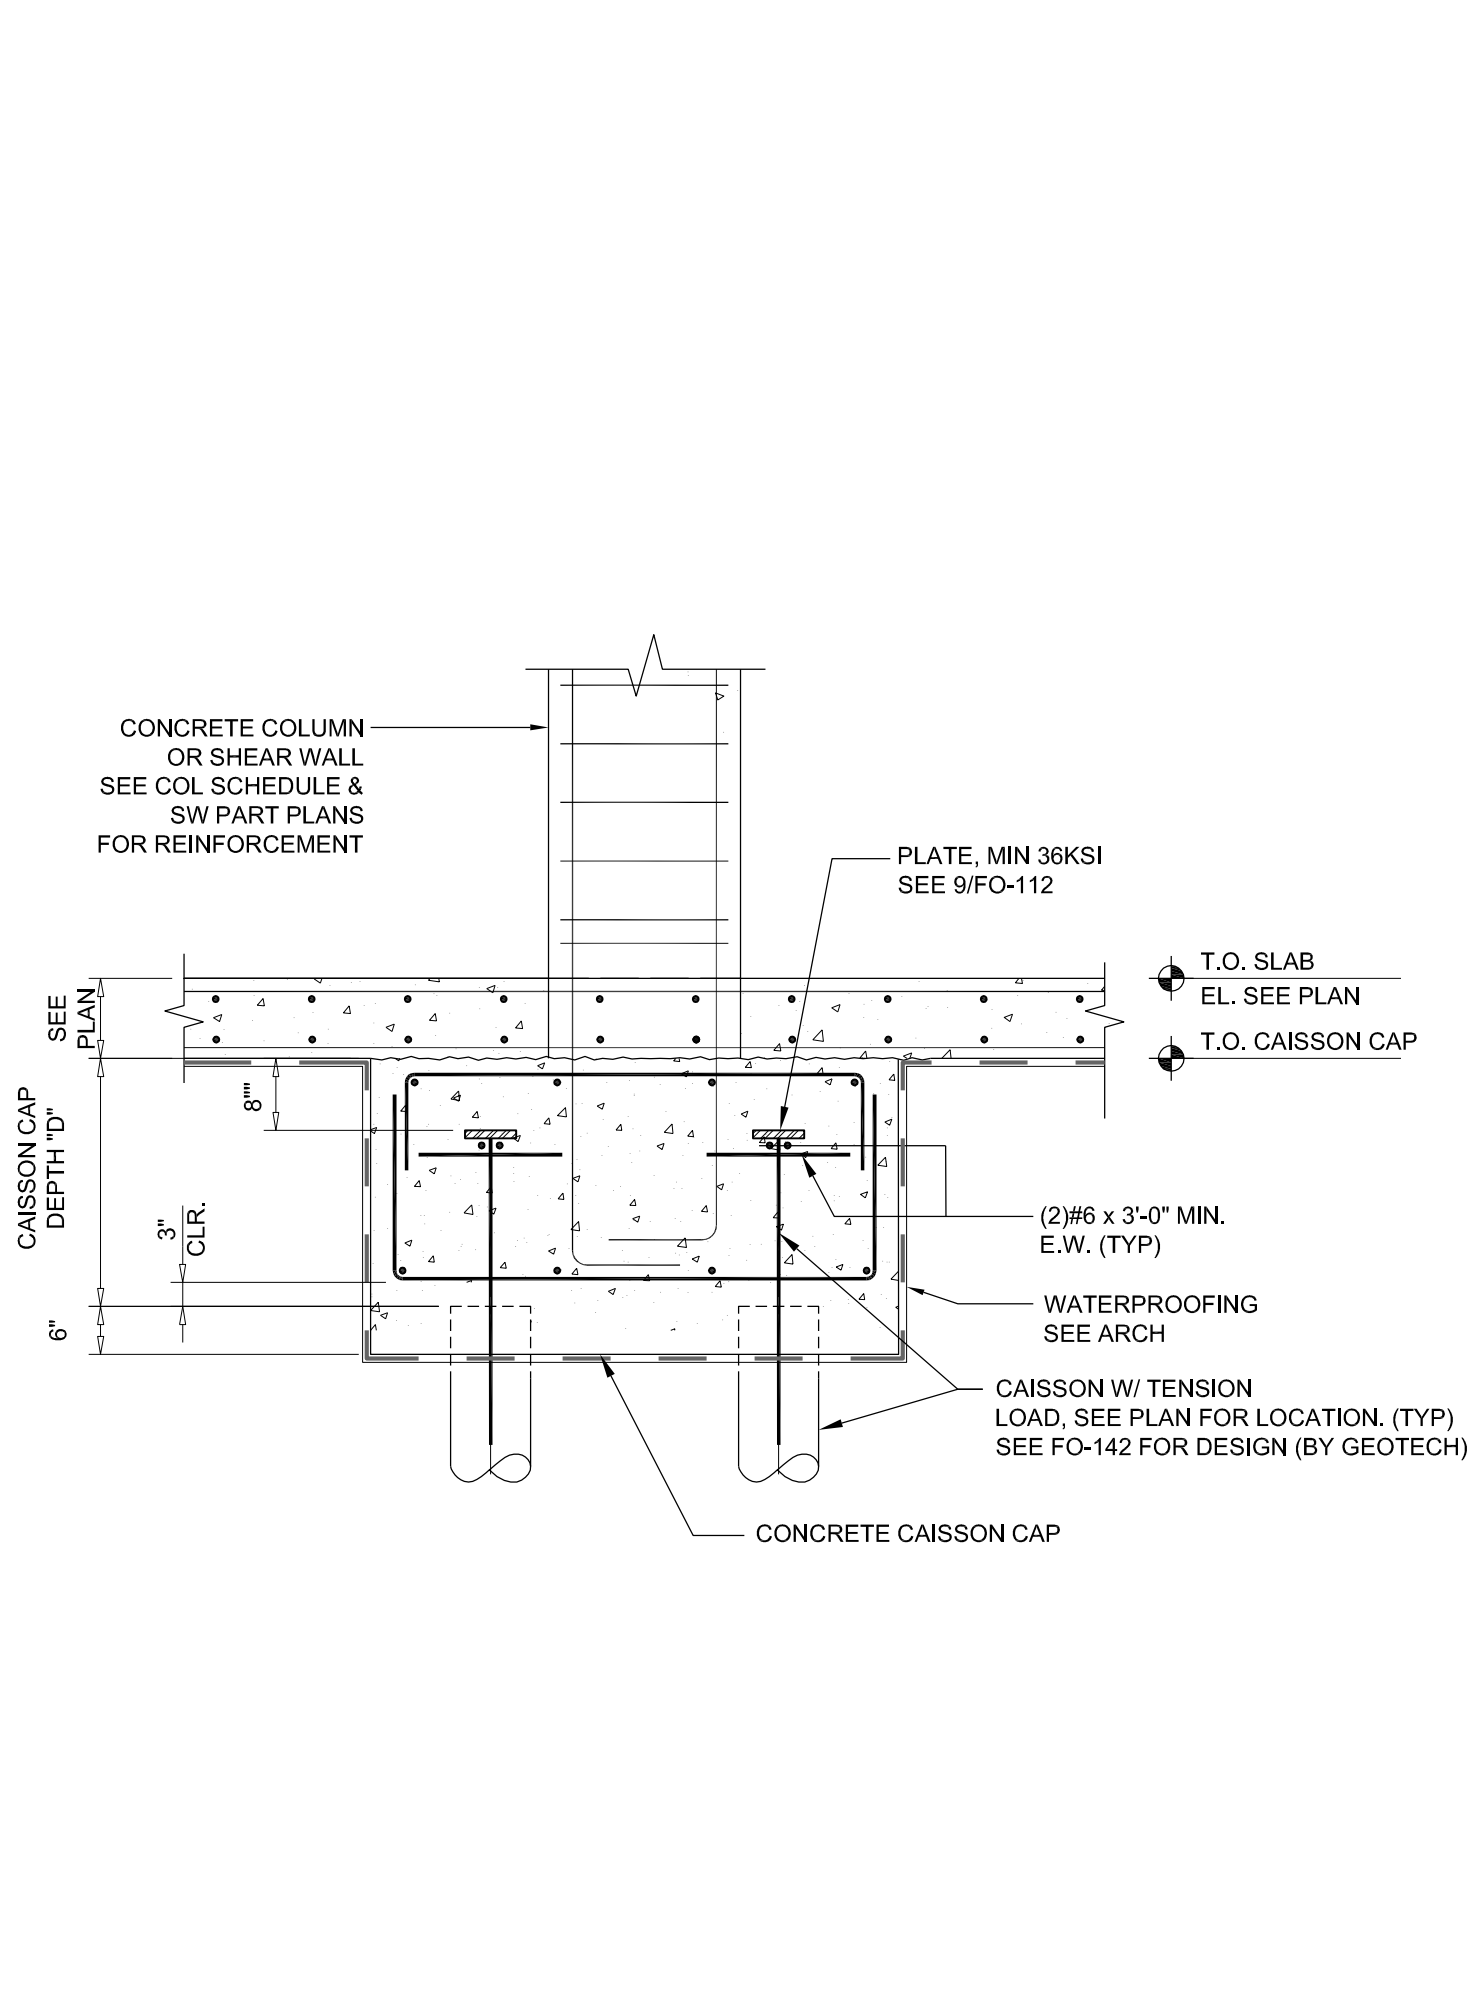


**9 TYPICAL TENSION CAISSON DETAIL**  
SCALE: 1/2"=1'-0"

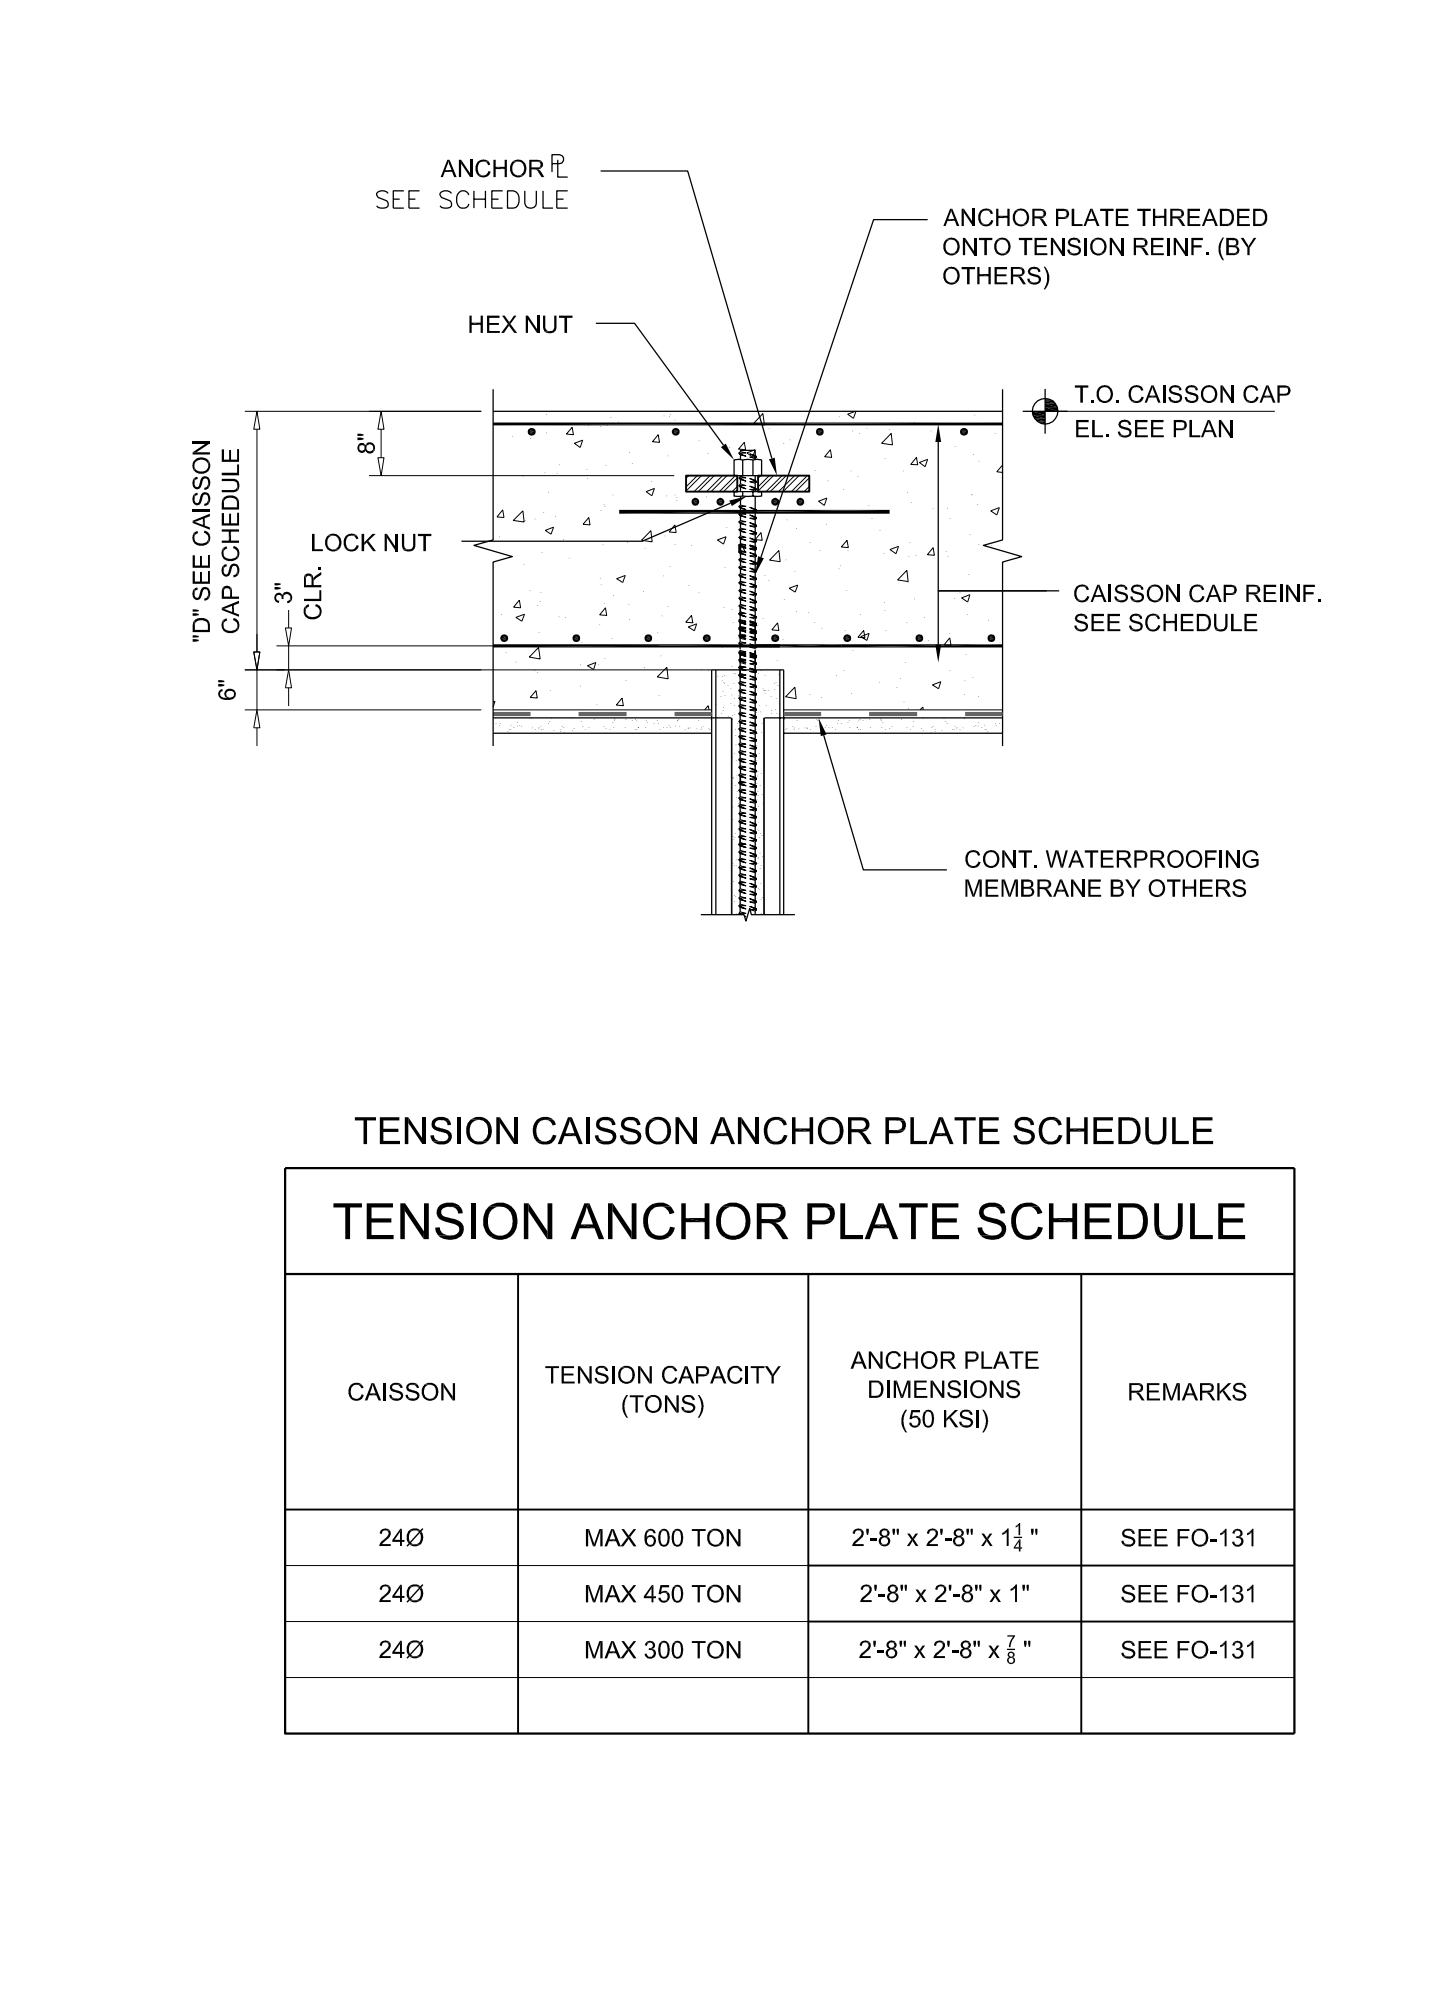

**TENSION CAISSON ANCHOR PLATE SCHEDULE**

CAISSON	TENSION CAPACITY (TONS)	ANCHOR PLATE DIMENSIONS (60 KSI)	REMARKS
240	MAX 600 TON	2'-8" x 2'-8" x 1/2"	SEE FO-131
240	MAX 450 TON	2'-8" x 2'-8" x 1/2"	SEE FO-131
240	MAX 300 TON	2'-8" x 2'-8" x 1/2"	SEE FO-131

**6 TYPICAL DETAIL AT CAISSON CAP SUPPORTING CONCRETE COLUMN**  
SCALE: 3/4"=1'-0"

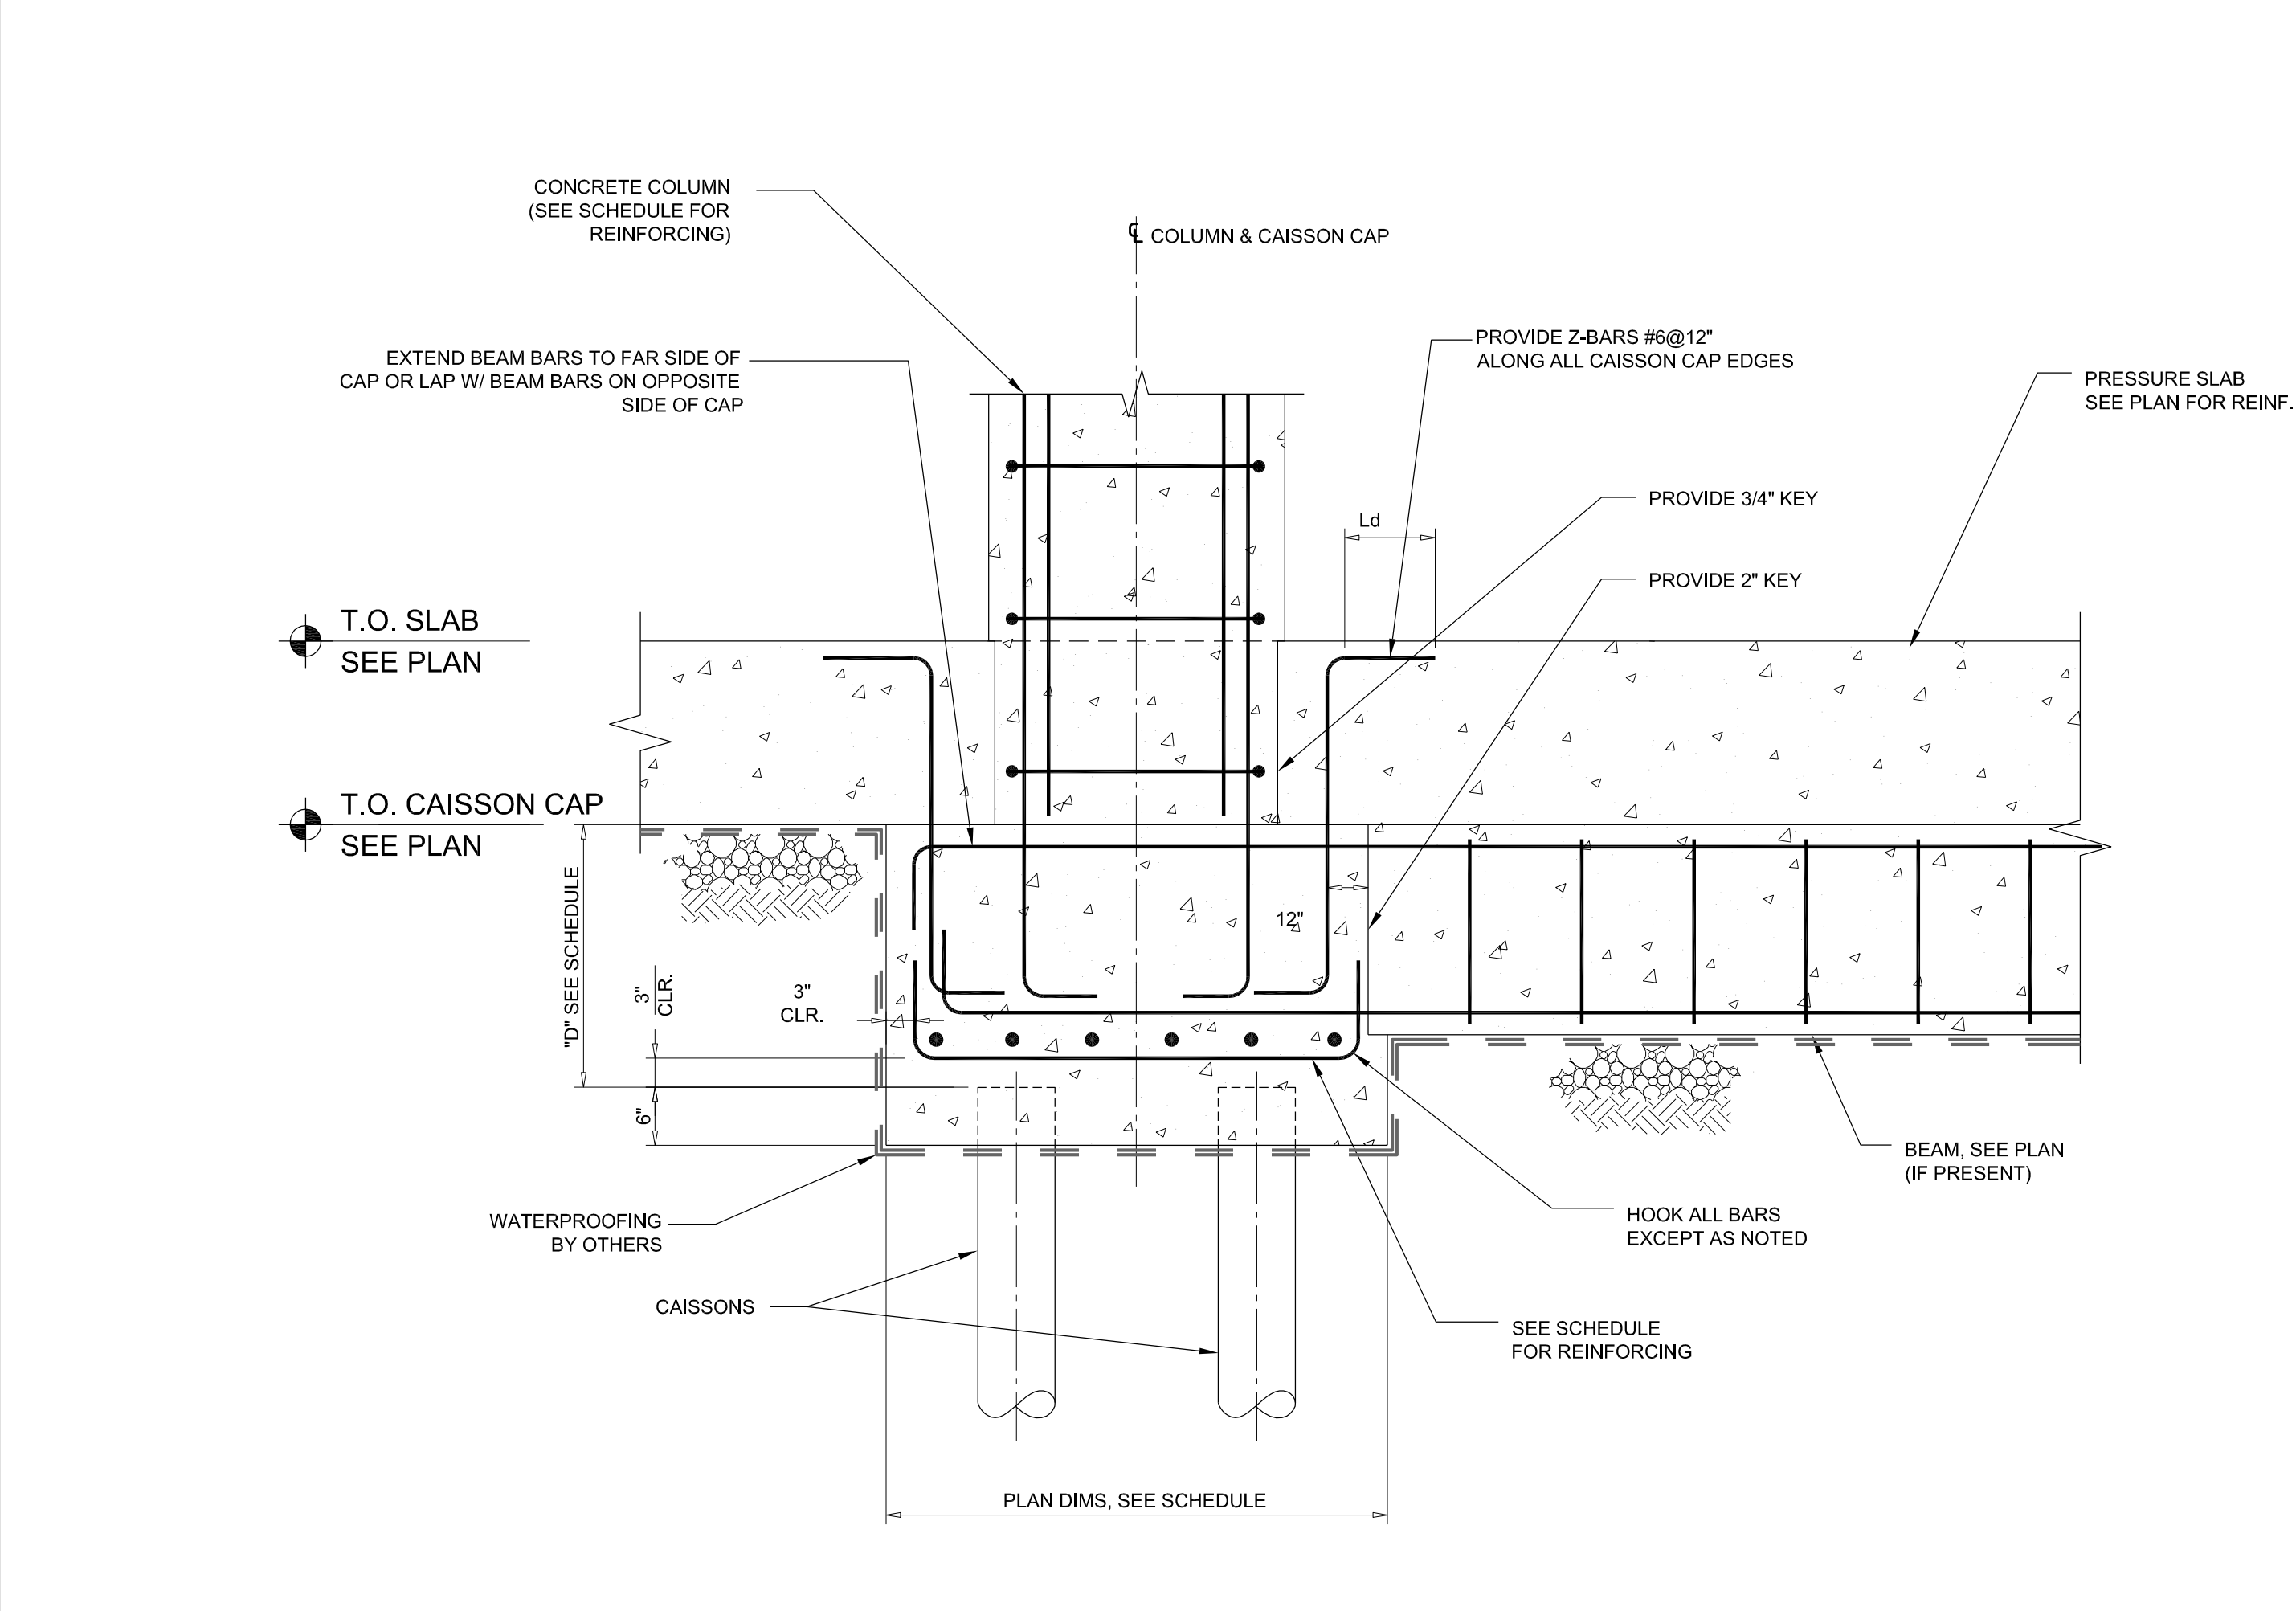


**15 NOT USED**  
SCALE: 1/2"=1'-0"

**14 NOT USED**  
SCALE: 1/2"=1'-0"

**13 NOT USED**  
SCALE: 1/2"=1'-0"


**11 NOT USED**  
SCALE: 1/2"=1'-0"

- NOTES**
- ALL PILES SHALL BE INSTALLED AT LOCATIONS AS SHOWN ON CONTRACT DRAWINGS.
  - DRILLED PILE INSTALLATION PROCEDURE:**
    - MOBILIZATION TO SITE.
    - SET UP RIG ON PROPER LOCATION AND PLUMB MAST.
    - DRILL IN PILES USING DUPLEX DRILLING METHODS. CASING SHALL BE FITTED WITH J-TEETH OR BUTTON TEETH. USE INTERNAL FLUSH DRILLING METHODS. WITH WATER FLUSH TO CLEAN OUT THE CASING. NO EXTERNAL FLUSH PERMITTED. THE DRILL BIT SHALL BE AT LEAST 24 INCHES ABOVE THE TIP OF THE CASING UNLESS OBSTRUCTION WAS ENCOUNTERED. FLUSH WITH WATER ONLY.
    - CASING IS DRILLED-IN TO THE BOTTOM OF THE GROUT (BOND) ZONE AS INDICATED ON DRAWINGS.
    - FLUSH HOLE CLEAN OF SPOILS. FLUID LEVEL INSIDE THE CASING SHALL BE MAINTAINED AT TOP OF CASING DURING CLEAN OUT.
    - INTRODUCE REINFORCING THREADBAR WITH CENTRALIZERS AT 10 FEET ON CENTER, AND PUSH TO THE BOTTOM OF THE PILE.
    - PLACE 3/4-INCH DIAMETER PVC GROUT TUBE TO WITHIN 2 FEET OF BOTTOM OF CASING, AND GROUT THE PILE FROM THE BOTTOM TO DISPLACE THE DRILLING FLUID. CONTINUE GROUTING UNTIL LEAN GROUT FLOWS OUT FROM THE TOP OF THE PILE.
    - ATTACH A PRESSURE CAP TO THE TOP OF THE DRILL CASING AND INJECT ADDITIONAL GROUT UNDER CONTROLLED PRESSURE. NO COMPRESSED AIR IS ALLOWED. THE MINIMUM PRESSURE SHALL BE 50 PSI MEASURED BY A PRESSURE GAUGE MOUNTED ON THE DRILL RIG AND MONITORED BY THE DRILLER. IF 50 PSI CANNOT BE MAINTAINED, THEN INJECT THE GROUT UNTIL 150% OF THE THEORETICAL VOLUME IS USED. WITHDRAW THE FIRST FIVE (5) FEET LONG CASING SECTION AND REPEAT THE PRESSURE GROUTING PROCEDURE AT A 2-FOOT INTERVAL. THIS PRESSURE GROUTING PROCEDURE IS LIMITED TO THE "BONDED ZONE," THE LENGTH OF WHICH ARE SPECIFIED IN THE CONTRACT DRAWINGS.
    - WHEN CASING REACHES THE ELEVATION MEETING BY THE NYCT INFLUENCE LINE, THE CASING SHALL BE PUSHED BACK DOWN 5 FEET.
    - CUT THE PILE TO THE REQUIRED CUT-OFF ELEVATION AFTER THE GROUT HAS CURED A MINIMUM OF 3 DAYS.
    - PILES WITHIN THE SAME CAP SHALL NOT BE INSTALLED UNTIL THE GROUT OF THE NEWLY INSTALLED PILE HAS CURED FOR AT LEAST 24 HOURS.
  - DRILLED PILE DESIGN CRITERIA:**
    - DESIGN DRILLED PILES PER NYC BUILDING CODE 2014.
    - USE LATEST ABC DESIGN METHOD TO DESIGN DRILLED PILE AS A FREE-STANDING COLUMN FROM BOTTOM OF PILE CAP TO NYCT INFLUENCE LINE, USING #1.
    - THE CASING USED FOR PILE INSTALLATION SHALL CONSIST OF OUTER DIAMETERS AND WALL THICKNESSES INDICATED ON THE DRILLED PILE SCHEDULE.
    - REINFORCING STEEL SHALL BE AS INDICATED ON SCHEDULE.
    - CASINGS ARE FLUSH THREADED WITH A TAPERED MODIFIED API THREAD OF 5 THREADS PER INCH.
    - THE DIAMETER OF THE CUTTING TEETH OF THE CASING SHALL NOT EXCEED THE OUTER DIAMETER OF THE CASING BY 1/4 IN.
    - GROUT SHALL CONSIST OF 1 SACK OF PORTLAND CEMENT TYPE III AND 5 GALLONS OF POTABLE WATER (W/C RATIO OF 0.44 WHICH WILL YIELD AT LEAST 5,950 PSI IN 28 DAYS).
    - GROUT SHALL BE MIXED THOROUGHLY WITH A HIGH SPEED PADDLE MIXER.
    - GROUT SHALL BE PUMPED USING A HYDRAULIC PUMP.
    - A SET OF SIX 3-INCH BY 3-INCH CUBES OF GROUT SHALL BE TAKEN EACH DAY DURING WHICH MINIPILES ARE GROUTED. CUBES SHALL BE THEN TESTED BY AN INDEPENDENT TESTING LABORATORY IN ACCORDANCE WITH THE CONTRACTOR SPECS.

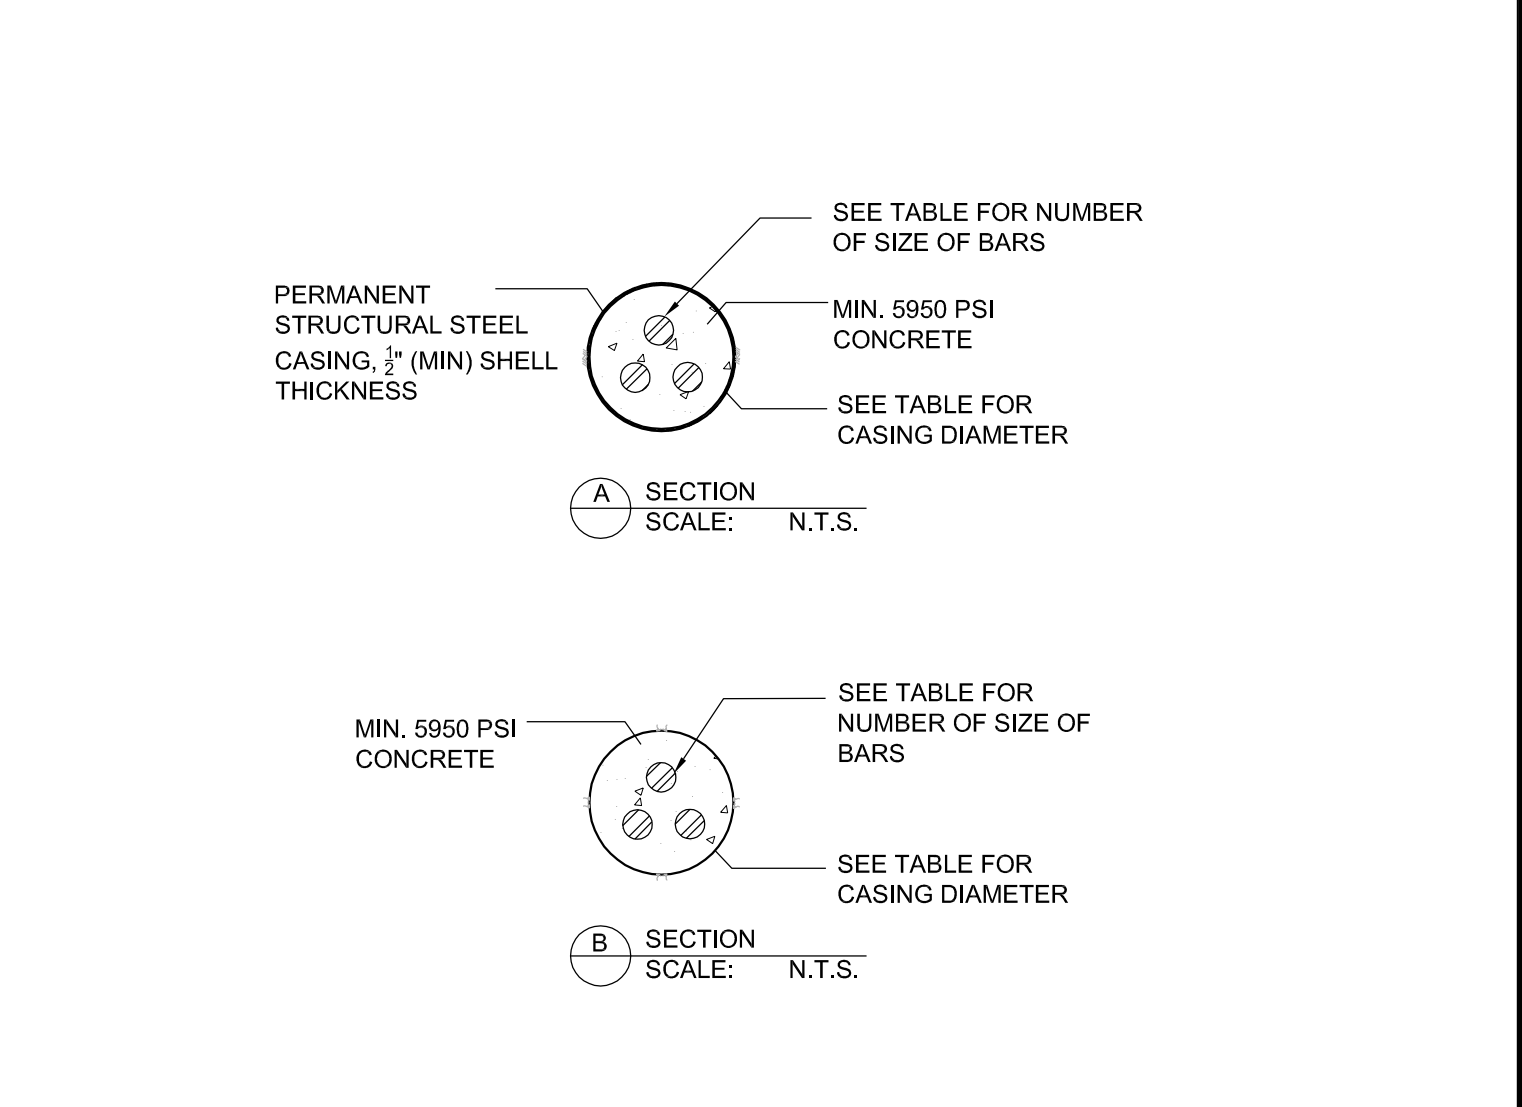

**CAISSON SCHEDULE**

CAISSON SECTION	CAISSON TYPE	OUTSIDE DIAMETER (IN)	ROCK SOCKET DIAMETER (IN)	ROCK SOCKET LENGTH (MIN) (FT)	CAISSON AXIAL COMPRESSION CAPACITY (KIPS)	STEEL REINFORCEMENT (GRADE #)
A	10	8.5	11	250	3-#20 BARS	
B	12	10.25	10	350	3-#20 BARS	
C	13.5025	11.2	11	450	3-#24 BARS	
D	18	16	16	900	6-#24 BARS	
E	24	22	23	1,800	12-#24 BARS	

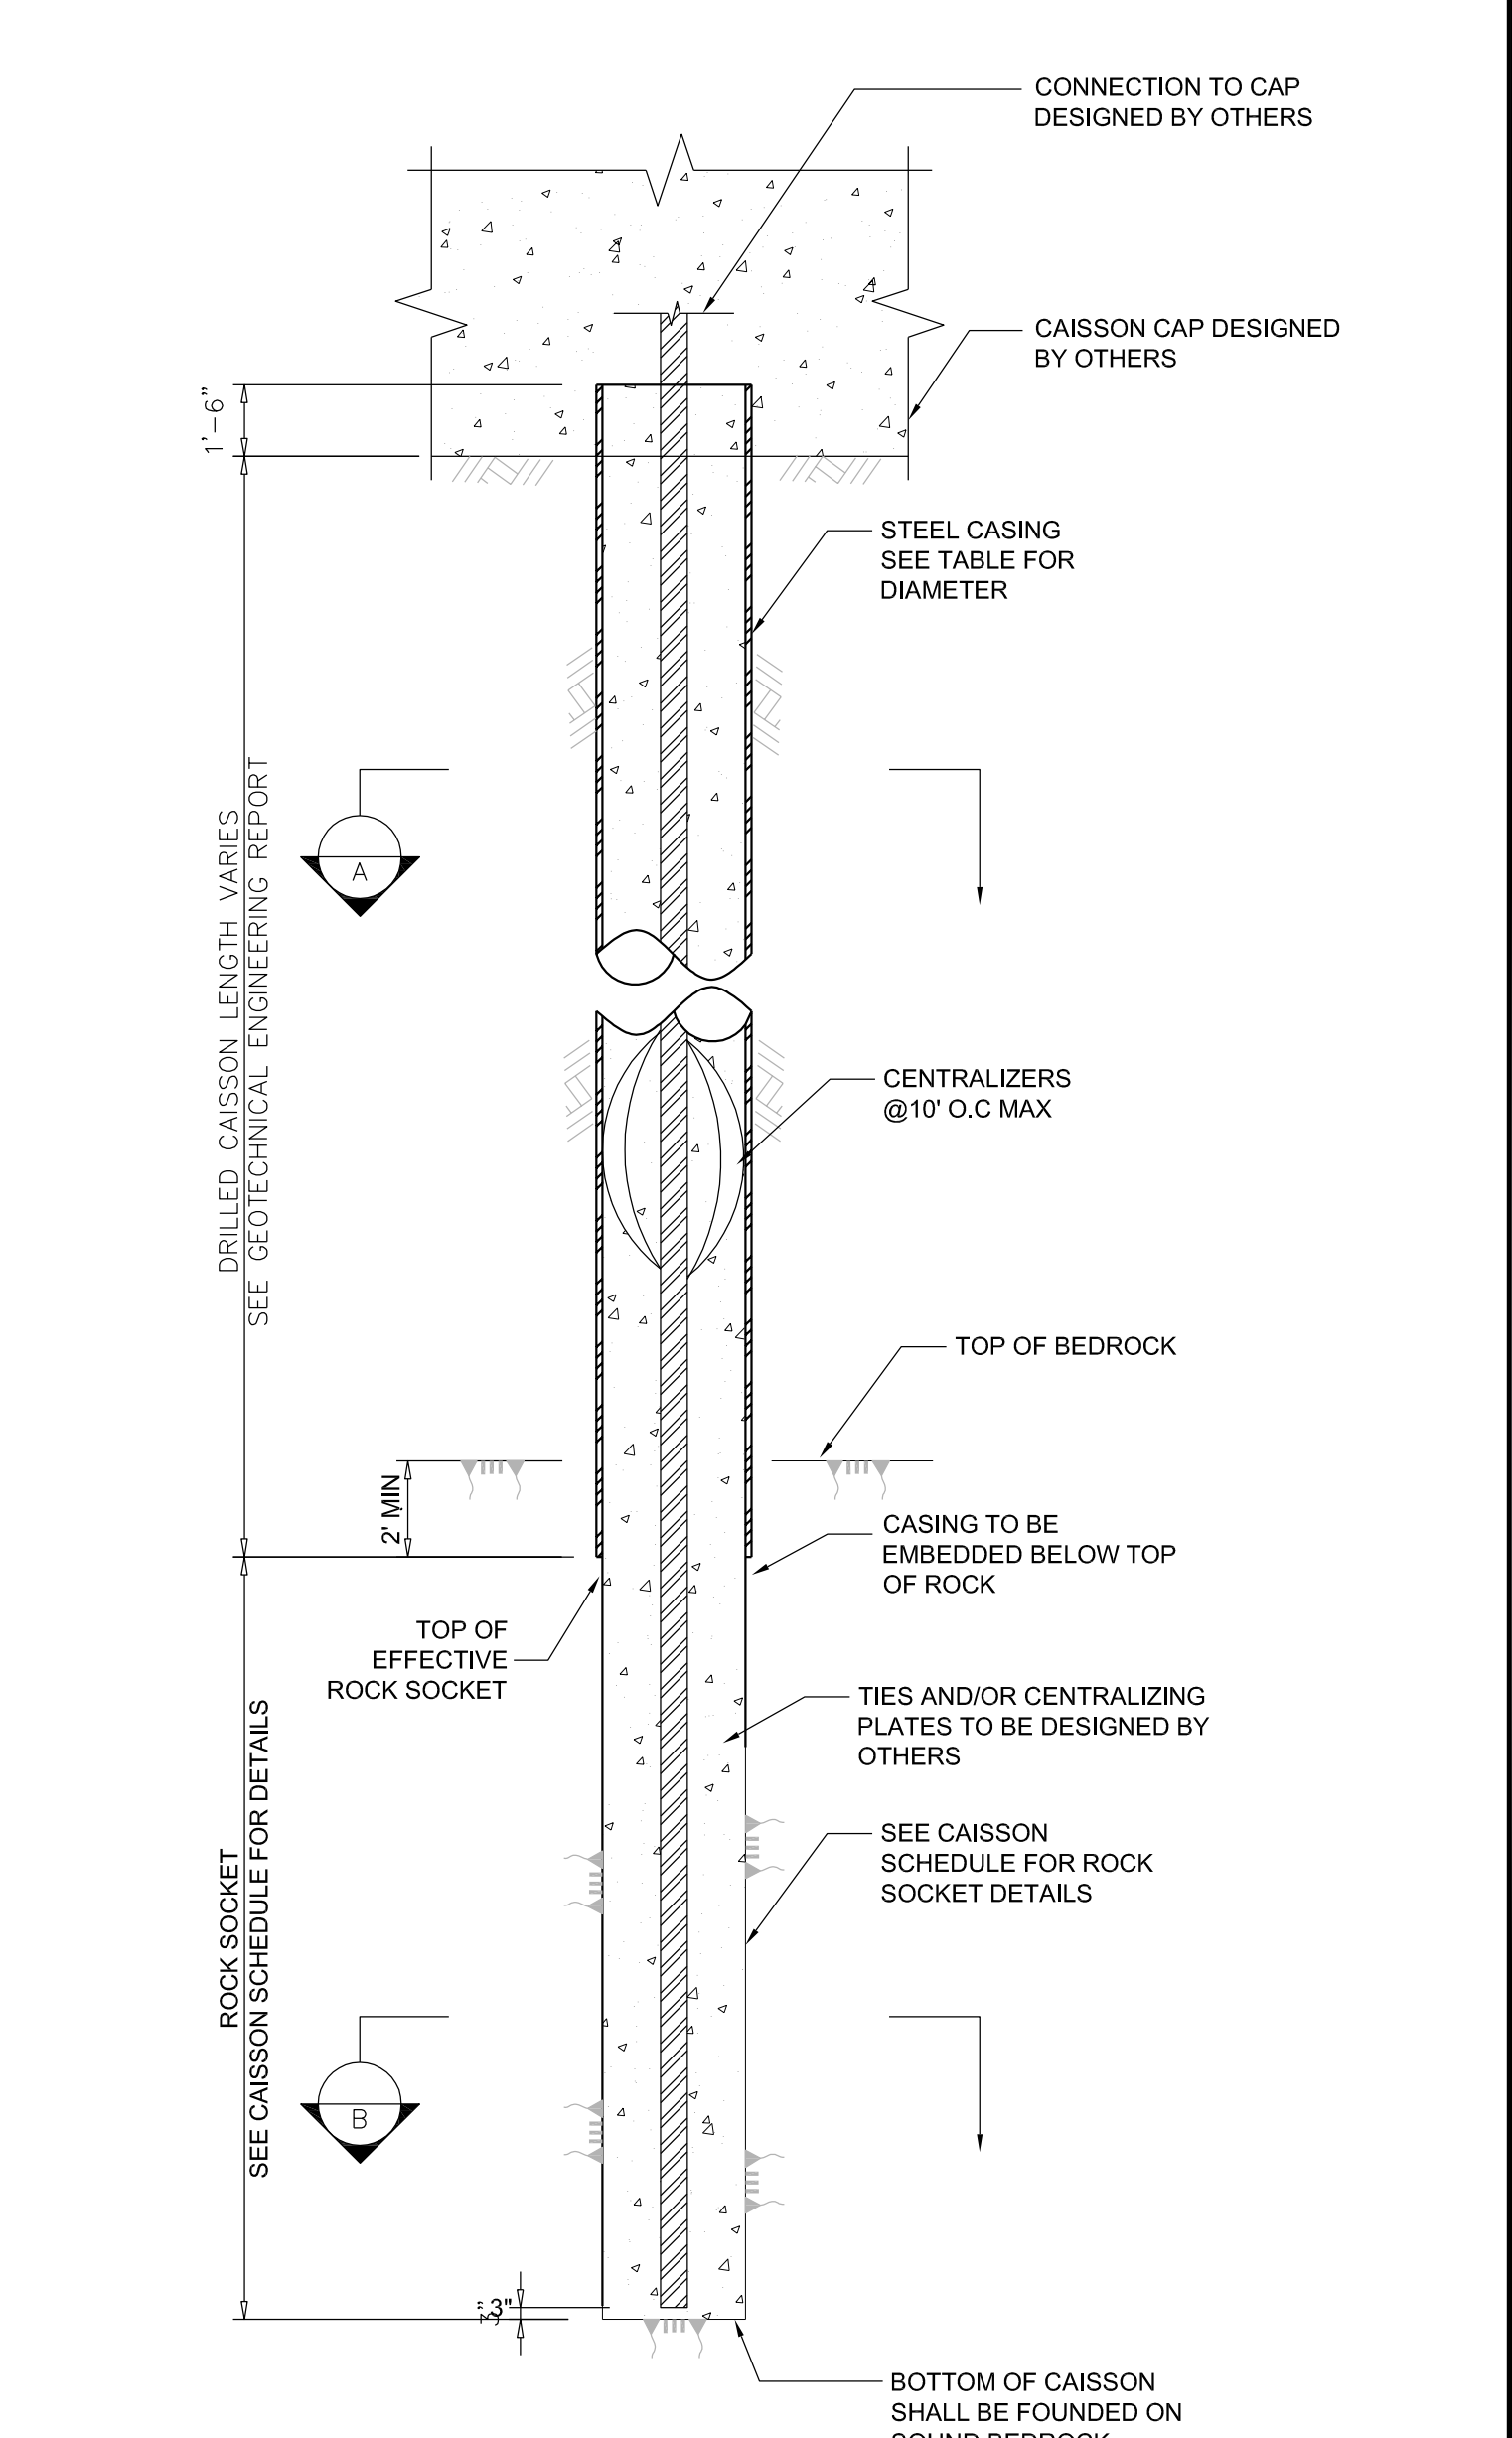

- ELEVATION - TYPE 2 CAISSON**
- NOTES:**
- CAISSON DESIGN IS BY GEOTECHNICAL ENGINEER (LANGAN)
  - DETAIL & NOTES HEREIN WAS PROVIDED BY LANGAN

**MATERIAL KEYING LEGEND:**

NO. REVISIONS | SUBMISSIONS

DATE

**FX FOWLE**

FX FOWLE ARCHITECTS, LLP | 22 WEST 19TH STREET | NEW YORK, NY 10011 | 212.607.7861 | 212.468.8719 | WWW.FX FOWLE.COM

**DESIMONE CONSULTING ENGINEERS**  
18 West 18th Street, 10th Floor, New York, NY 10011 | 212.532.2211

**DAGHER ENGINEERING, PLLC**  
25 Broadway, New York, NY 10006 | 212.400.2291

**LANGAN ENGINEERING**  
21 Penn Plaza, New York, NY 10001 | 212.479.5480

**DEBORAH BERKE PARTNERS**  
220 Park Avenue, 23rd Floor, New York, NY 10001 | 212.239.9211

**VAN DEUSEN & ASSOCIATES (VDA)**  
120 East Rock Avenue, Suite 310, East Hanover, NJ 10001 | 973.994.9220

**STANTEC**  
50 West 23rd Street, 8th Floor, New York, NY 10010 | 212.366.5600

**42 TRINITY PLACE**  
42 TRINITY PLACE | NEW YORK, NY

DRAWING TITLE:  
**TYPICAL FOUNDATION DETAILS**


Scale: AS NOTED

Project No.: 15190.00  
Date: 07.14.2016  
Scale: 1/8"=0'-0" (TYPICAL FOUNDATION DETAILS)  
Drawing No.: **FO-112.00**  
Scale: AS NOTED


07 OF 103

© 2009 FX FOWLE ARCHITECTS, LLP | ALL RIGHTS RESERVED




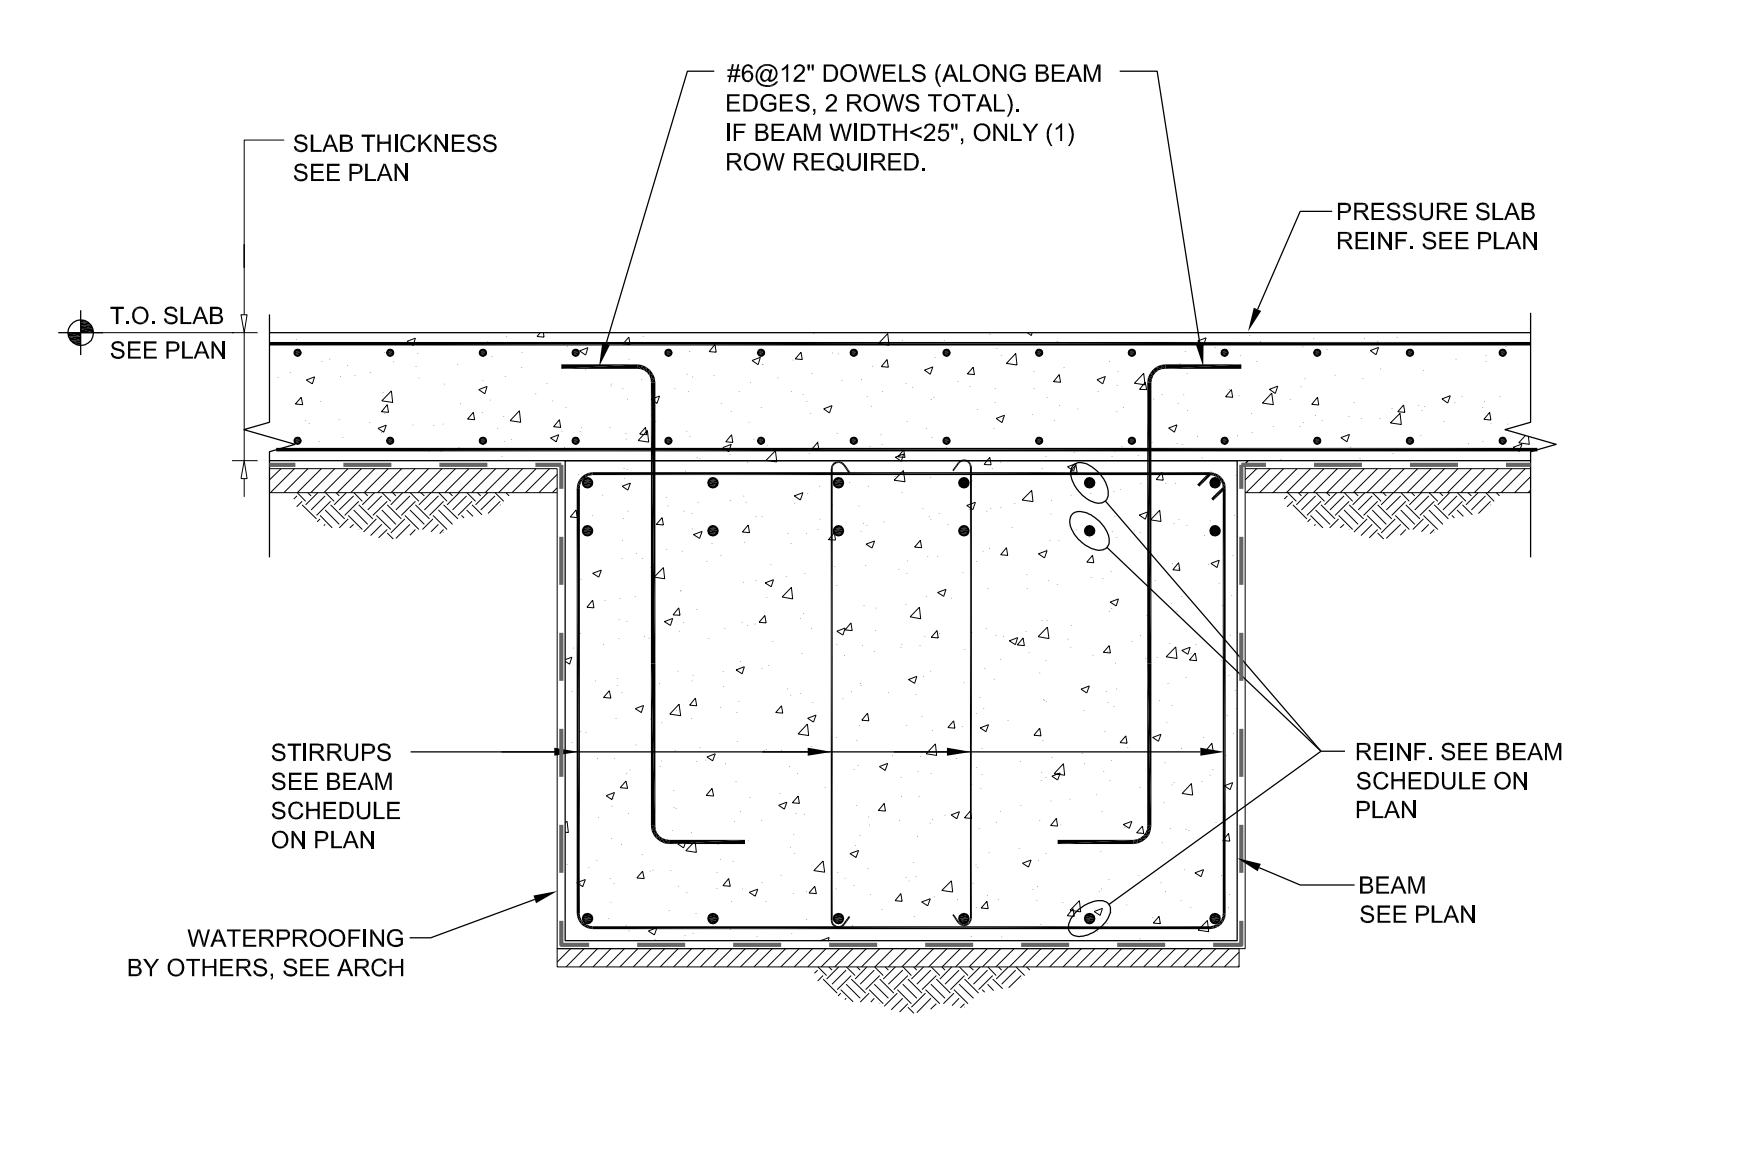


**6** TYPICAL DETAIL AT BEAM SUPPORTING PRESSURE SLAB  
SCALE: 1/2"=1'-0"

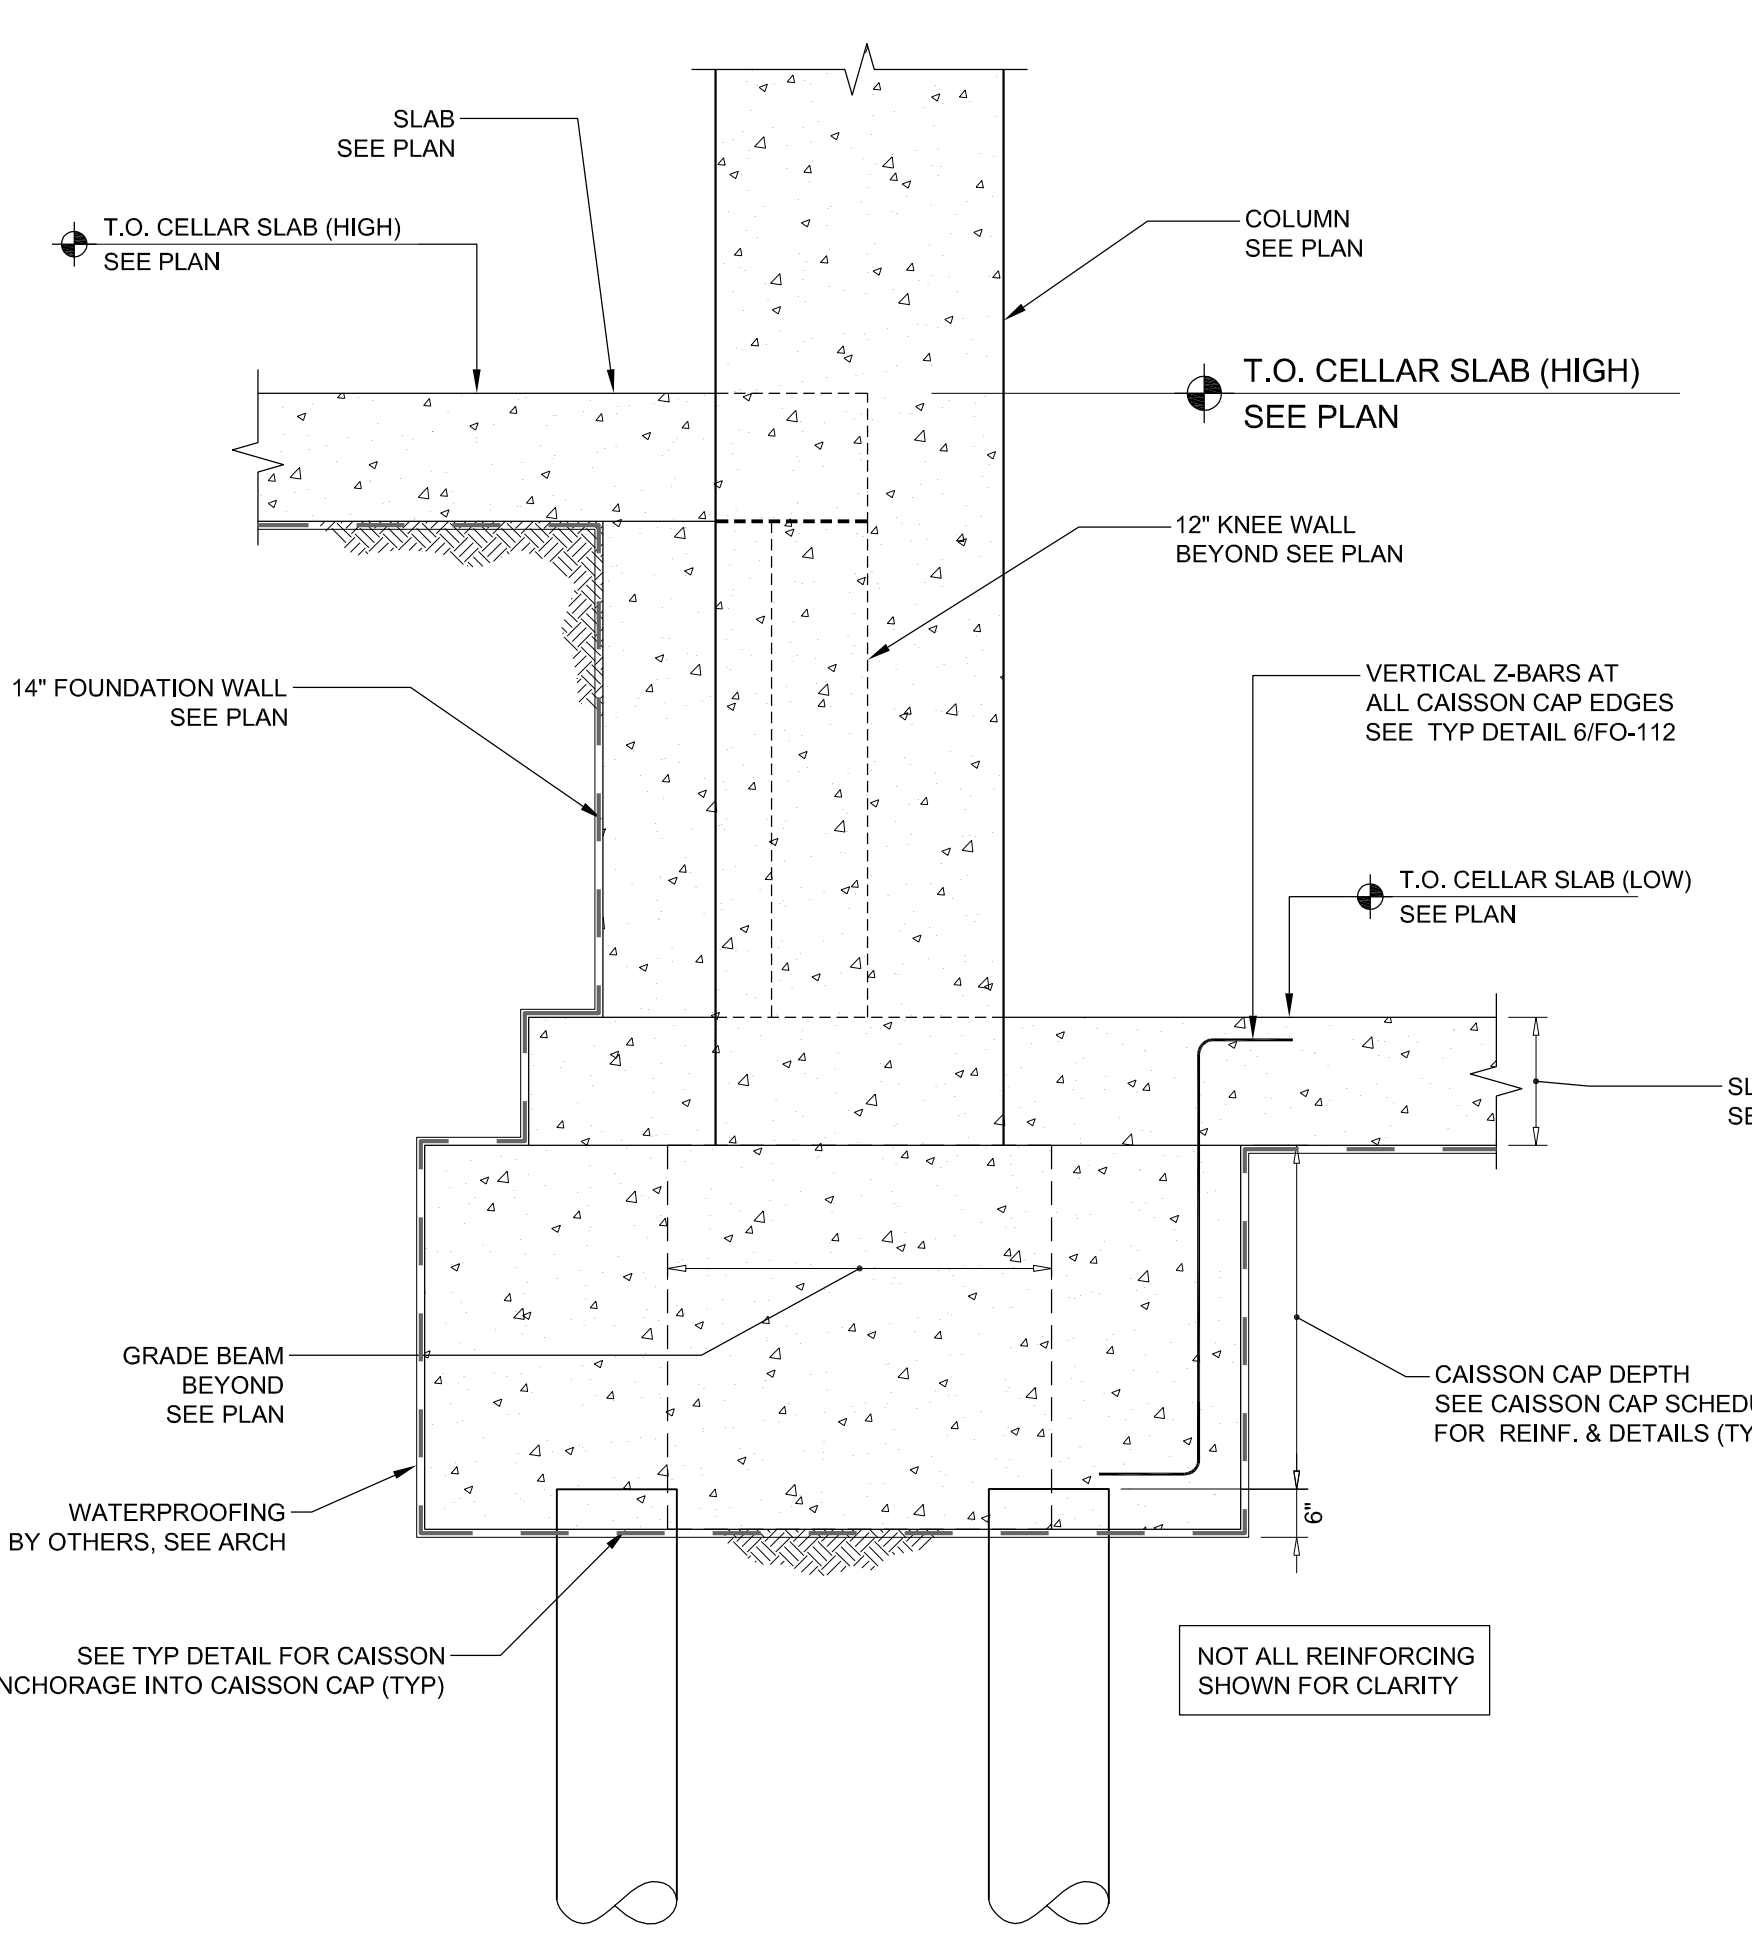


**4** SECTION AT CELLAR SLAB DROP  
SCALE: 1/2"=1'-0"

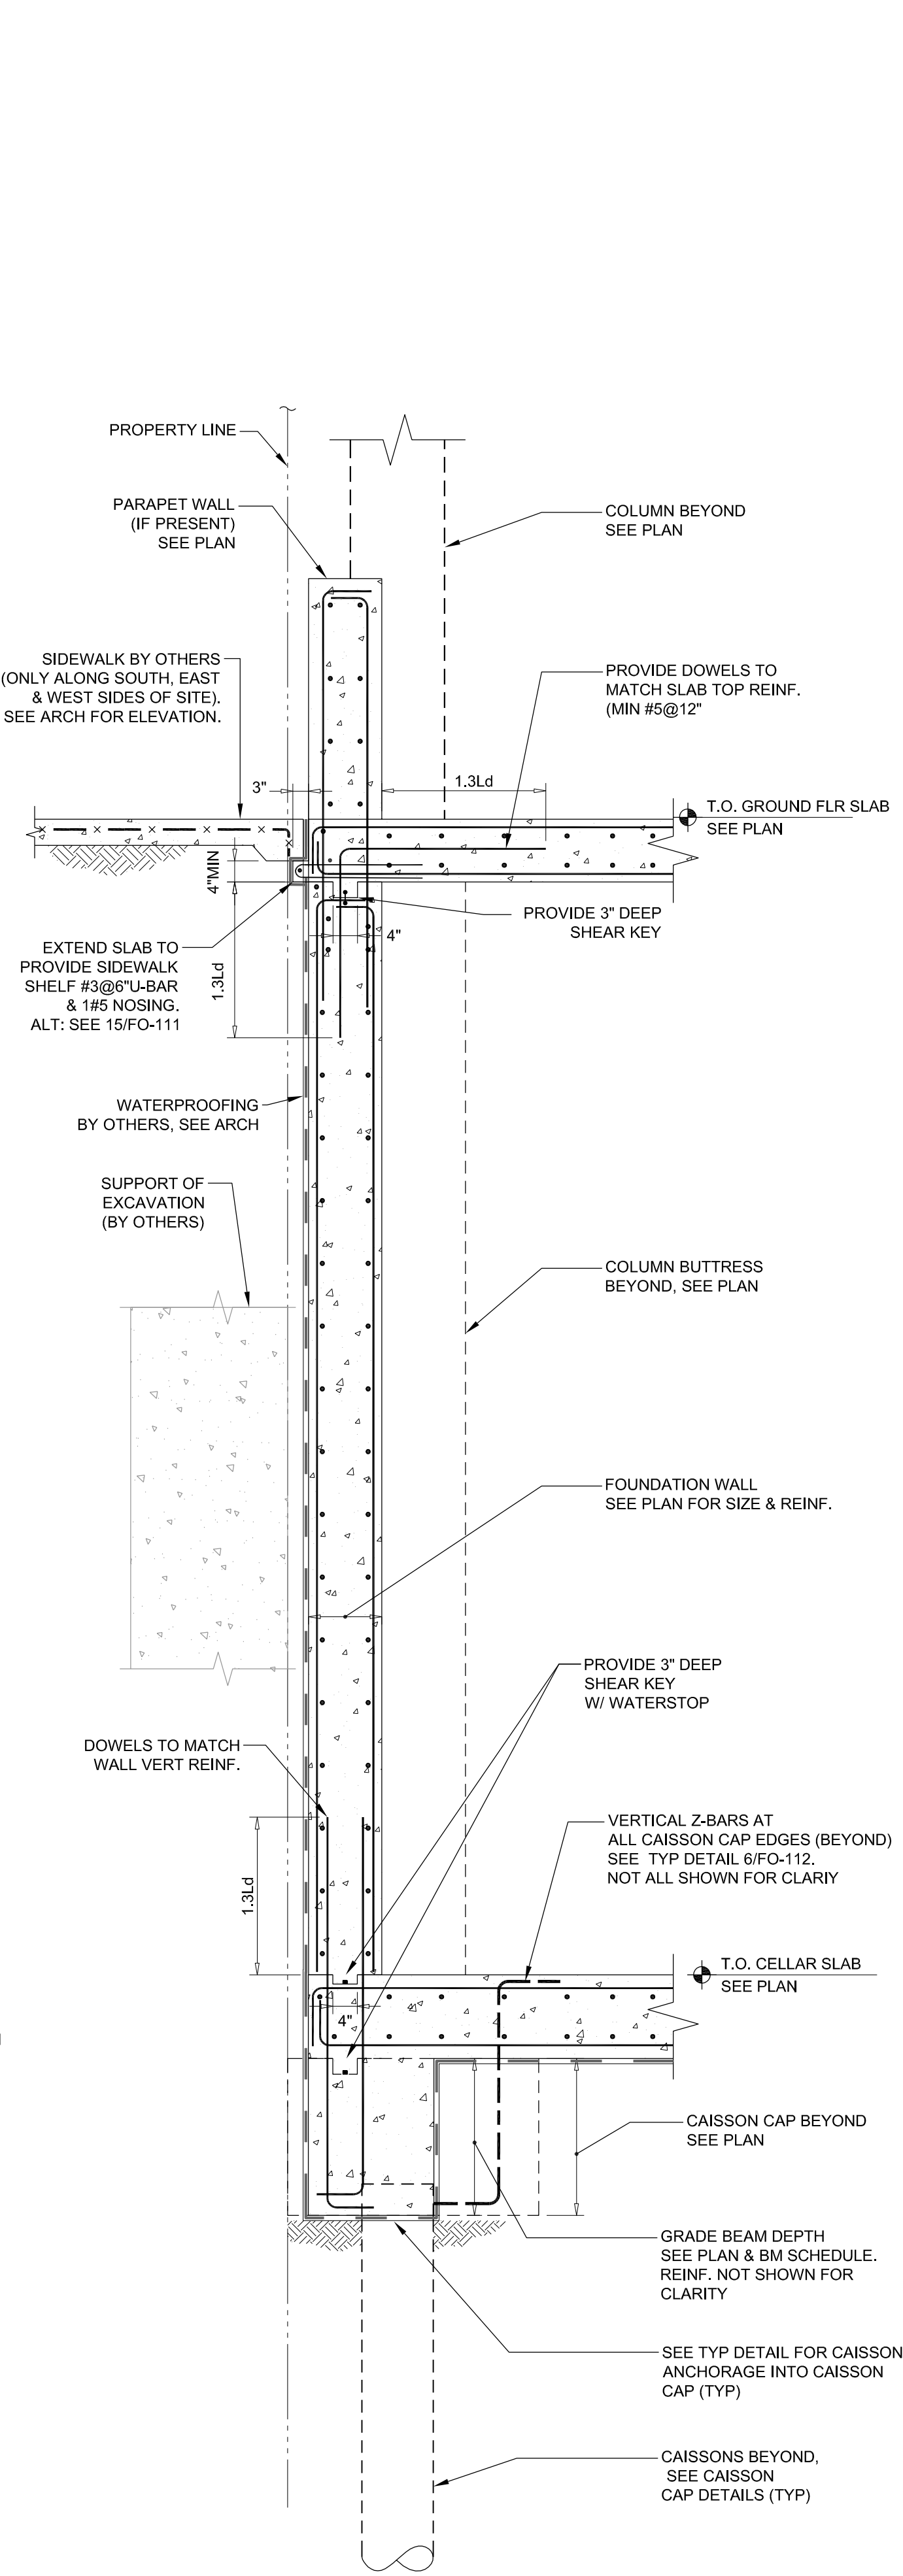


**3** TYPICAL SECTION AT FOUNDATION WALL  
SCALE: 1/2"=1'-0"

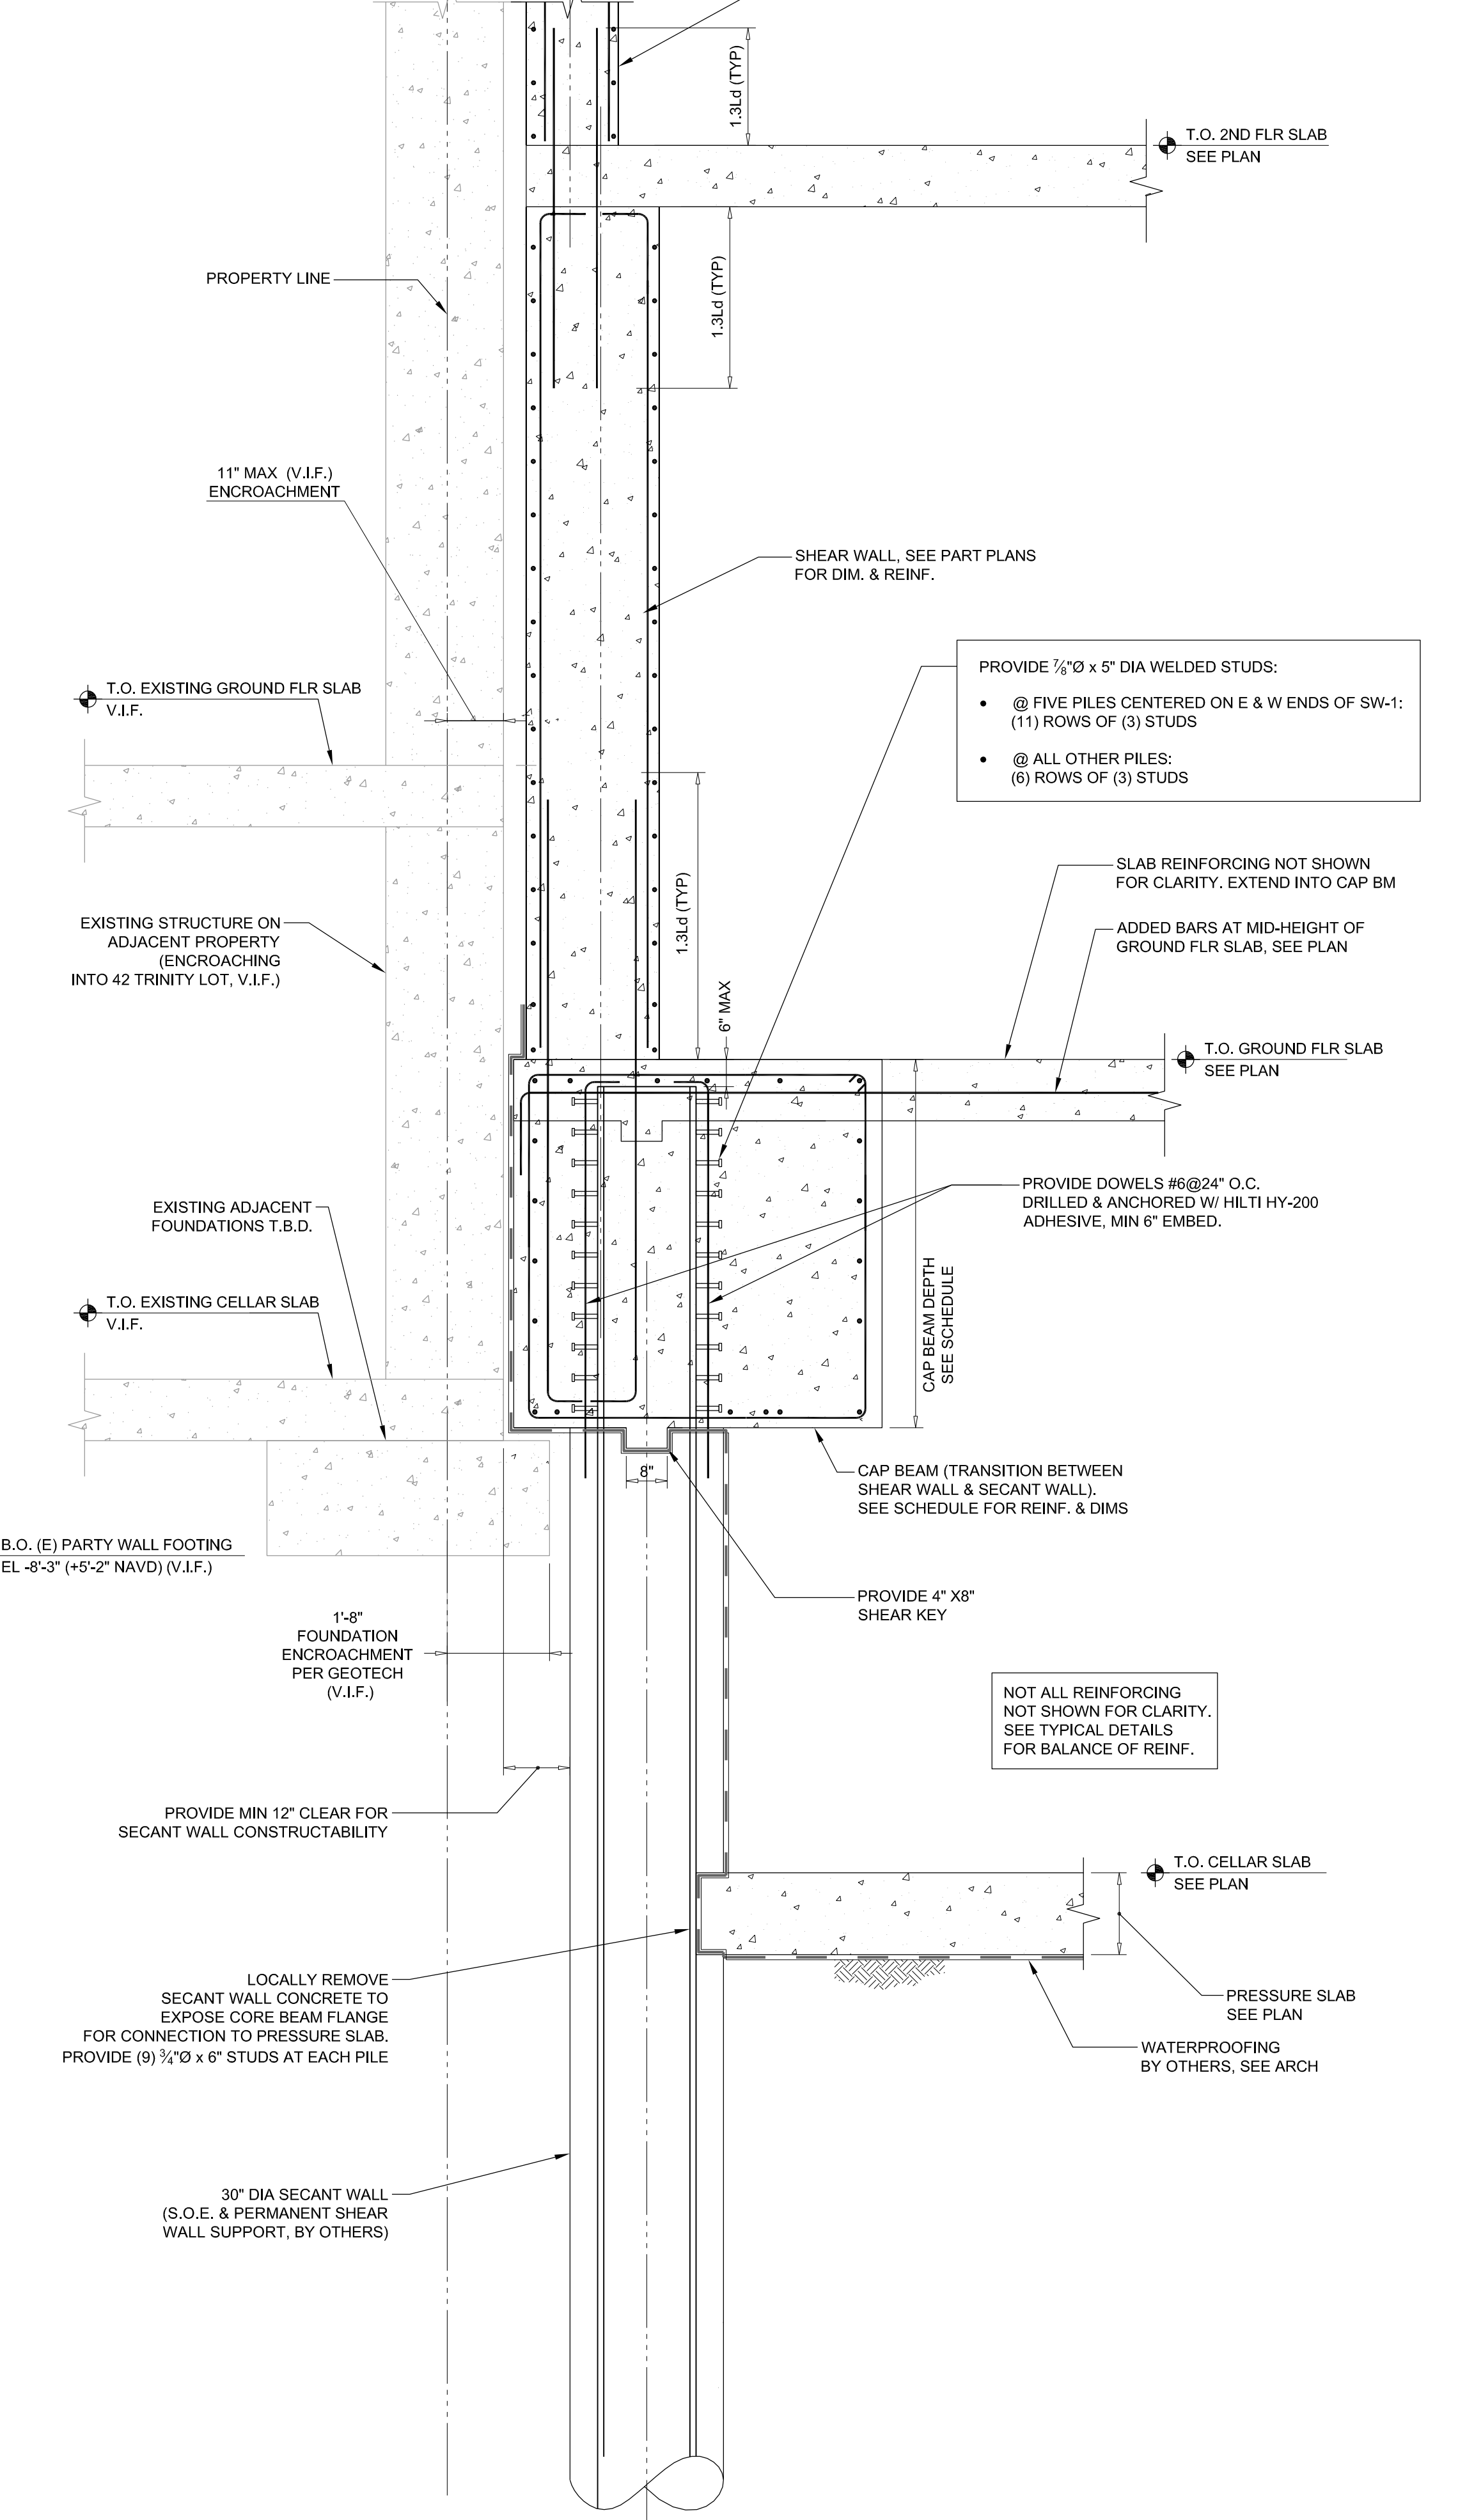

**2** SECTION AT SHEAR WALL, SECANT WALL & CAISSON CAP PC-B  
SCALE: 1/2"=1'-0"

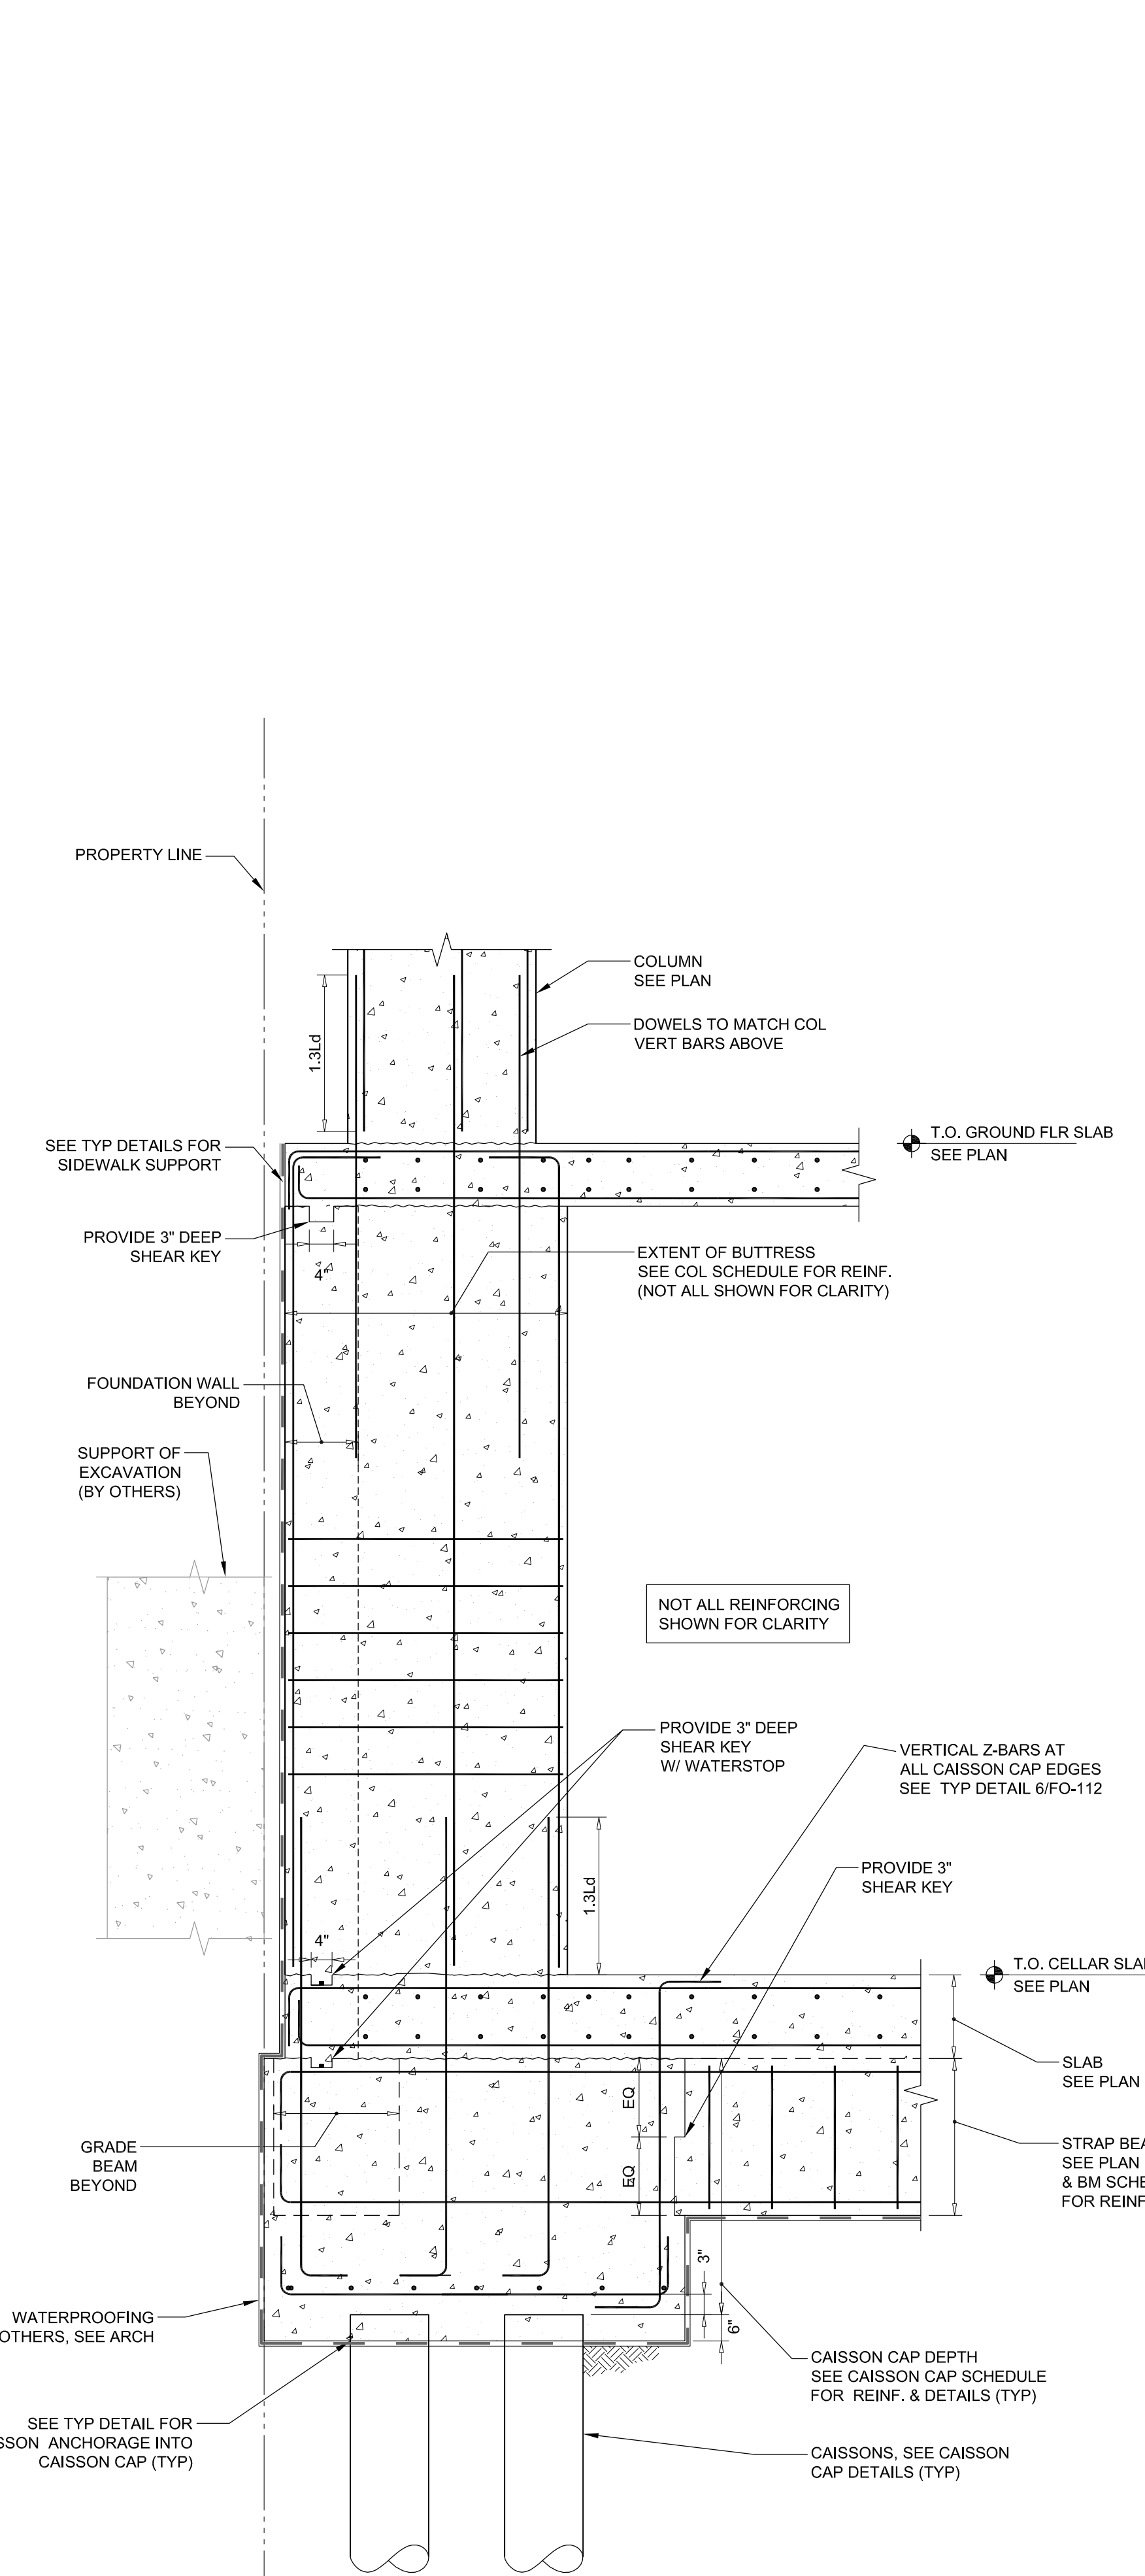

**1** TYPICAL SECTION AT FOUNDATION BUTTRESS  
SCALE: 1/2"=1'-0"

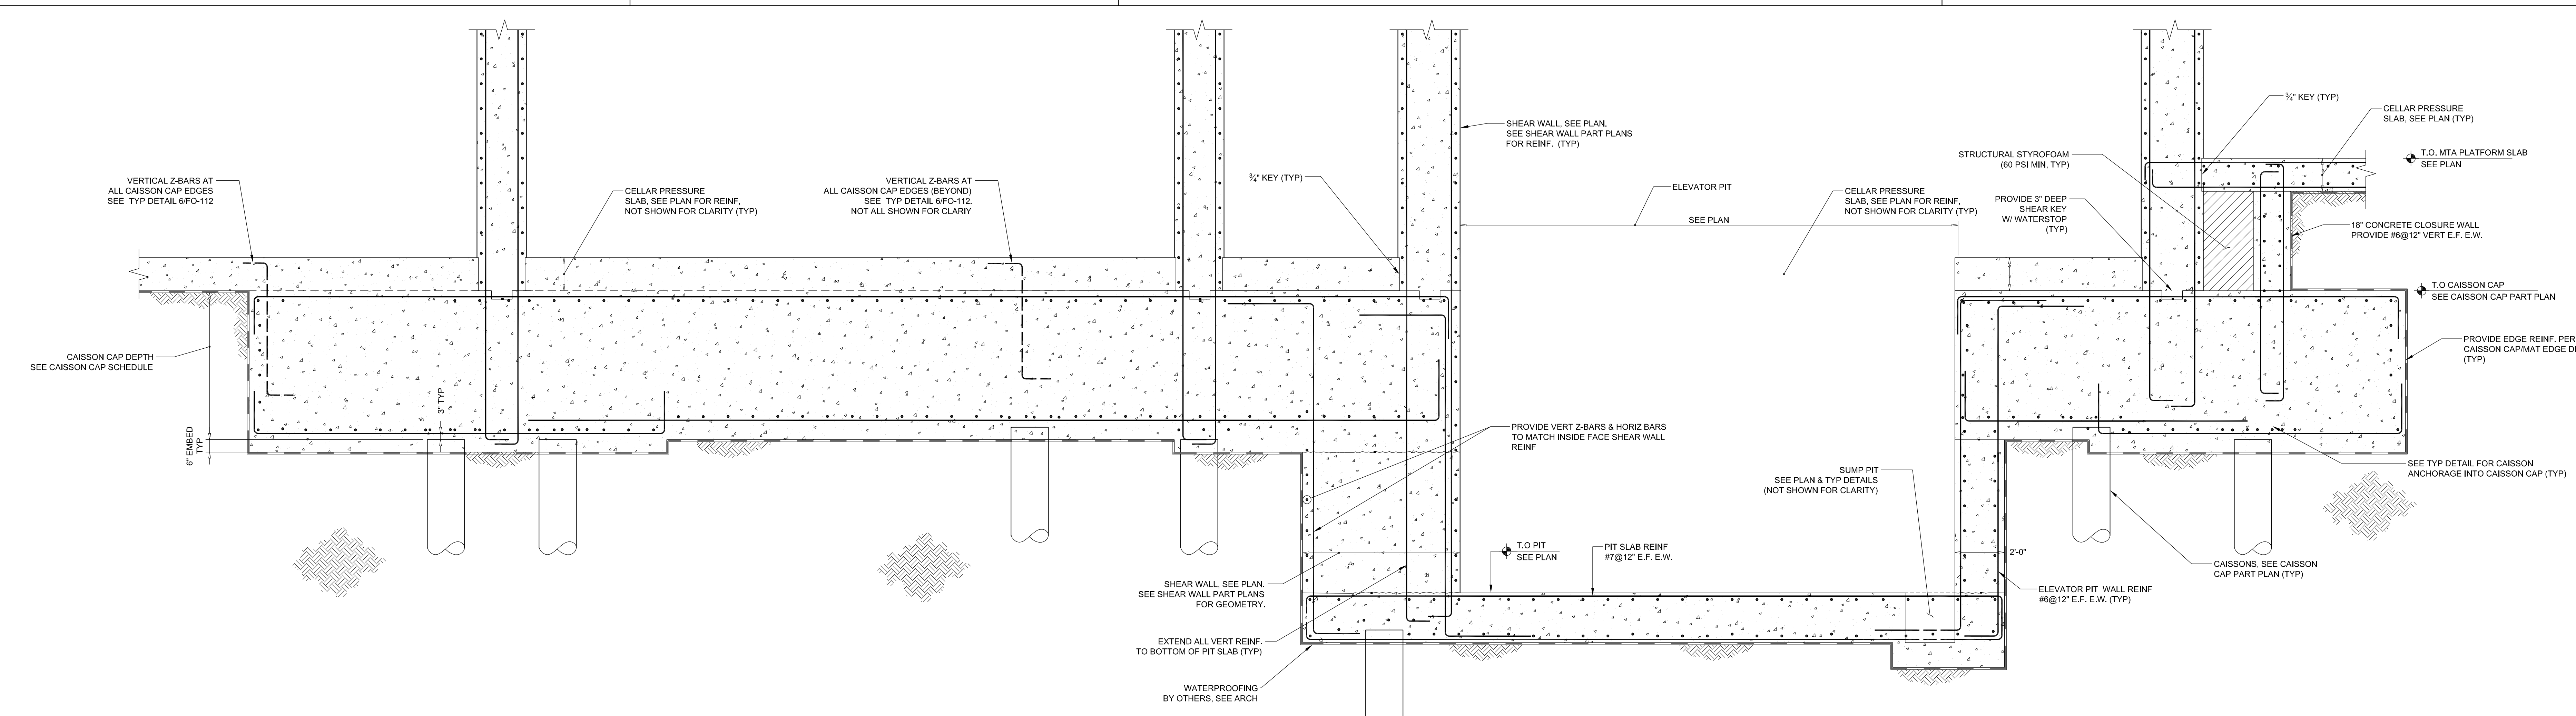

**5** FOUNDATION SECTION  
SCALE: 3/8"=1'-0"

MATERIAL KEYING LEGEND:

NO.	REVISIONS / SUBMISSIONS	DATE
10		
9		
8		
7		
6	008 SUBMISSION	08.08.2019
5	TRANSIT AUTHORITY FILING	07.14.2019
4	ISSUE FOR CONSTRUCTION	06.15.2019
3	CD-PROGRESS PACKAGE	05.27.2019
2	50% CONSTRUCTION DOCUMENTS	03.04.2019
1	DESIGN DEVELOPMENT	12.04.2015
	NO. REVISIONS / SUBMISSIONS	DATE

**FXFOWLE**  
FXFOWLE ARCHITECTS, LLP | 22 WEST 19TH STREET | NEW YORK, NY 10011 | 212.607.7861 | 212.668.8478 | WWW.FXFOWLE.COM

**DESIMONE CONSULTING ENGINEERS**  
18 West 18th Street, 10th Floor, New York, NY 10011 | 212.532.2511

**DAGHER ENGINEERING, PLLC**  
25 Broadway, New York, NY 10006 | 212.493.2591

**LANGAN ENGINEERING**  
21 Penn Plaza, New York, NY 10001 | 212.479.5480

**DEBORAH BERKE PARTNERS**  
225 E 8th Avenue, 7th Floor, New York, NY 10001 | 212.239.9211

**VAN DEUSEN & ASSOCIATES (VDA)**  
120 East 86th Avenue, Suite 310, East Harlem, NY 10001 | 973.994.9220

**STANTEC**  
50 West 23rd Street, 8th Floor, New York, NY 10010 | 212.366.5600

**42 TRINITY PLACE**  
42 TRINITY PLACE | NEW YORK, NY


DRAWING TITLE:  
**TYPICAL FOUNDATION DETAILS**

Scale: AS NOTED  
Project No.: 15160.00  
Cut No.: 15160-FD-021 - FOUNDATION SECTIONS AND DETAILS  
Date: 08/15/2019  
Drawing No.: FO-121.00  
Scale: AS NOTED  
08 OF 103


Desimone Consulting Engineers - info@desimone.com - Drawing: C:\Users\jgordon\Desktop\BSP\15160-FD-021-1 - FOUNDATION SECTIONS AND DETAILS.dwg (jgordon) - Date: August 08, 2019 - 1:02PM  
 Project: 42 Trinity Place - Drawing: FO-121.00 - Date: 08/15/2019



V  
U  
T  
S  
R  
Q  
P  
N  
M  
L  
K  
J  
H  
G  
F  
E  
D  
C  
B  
A

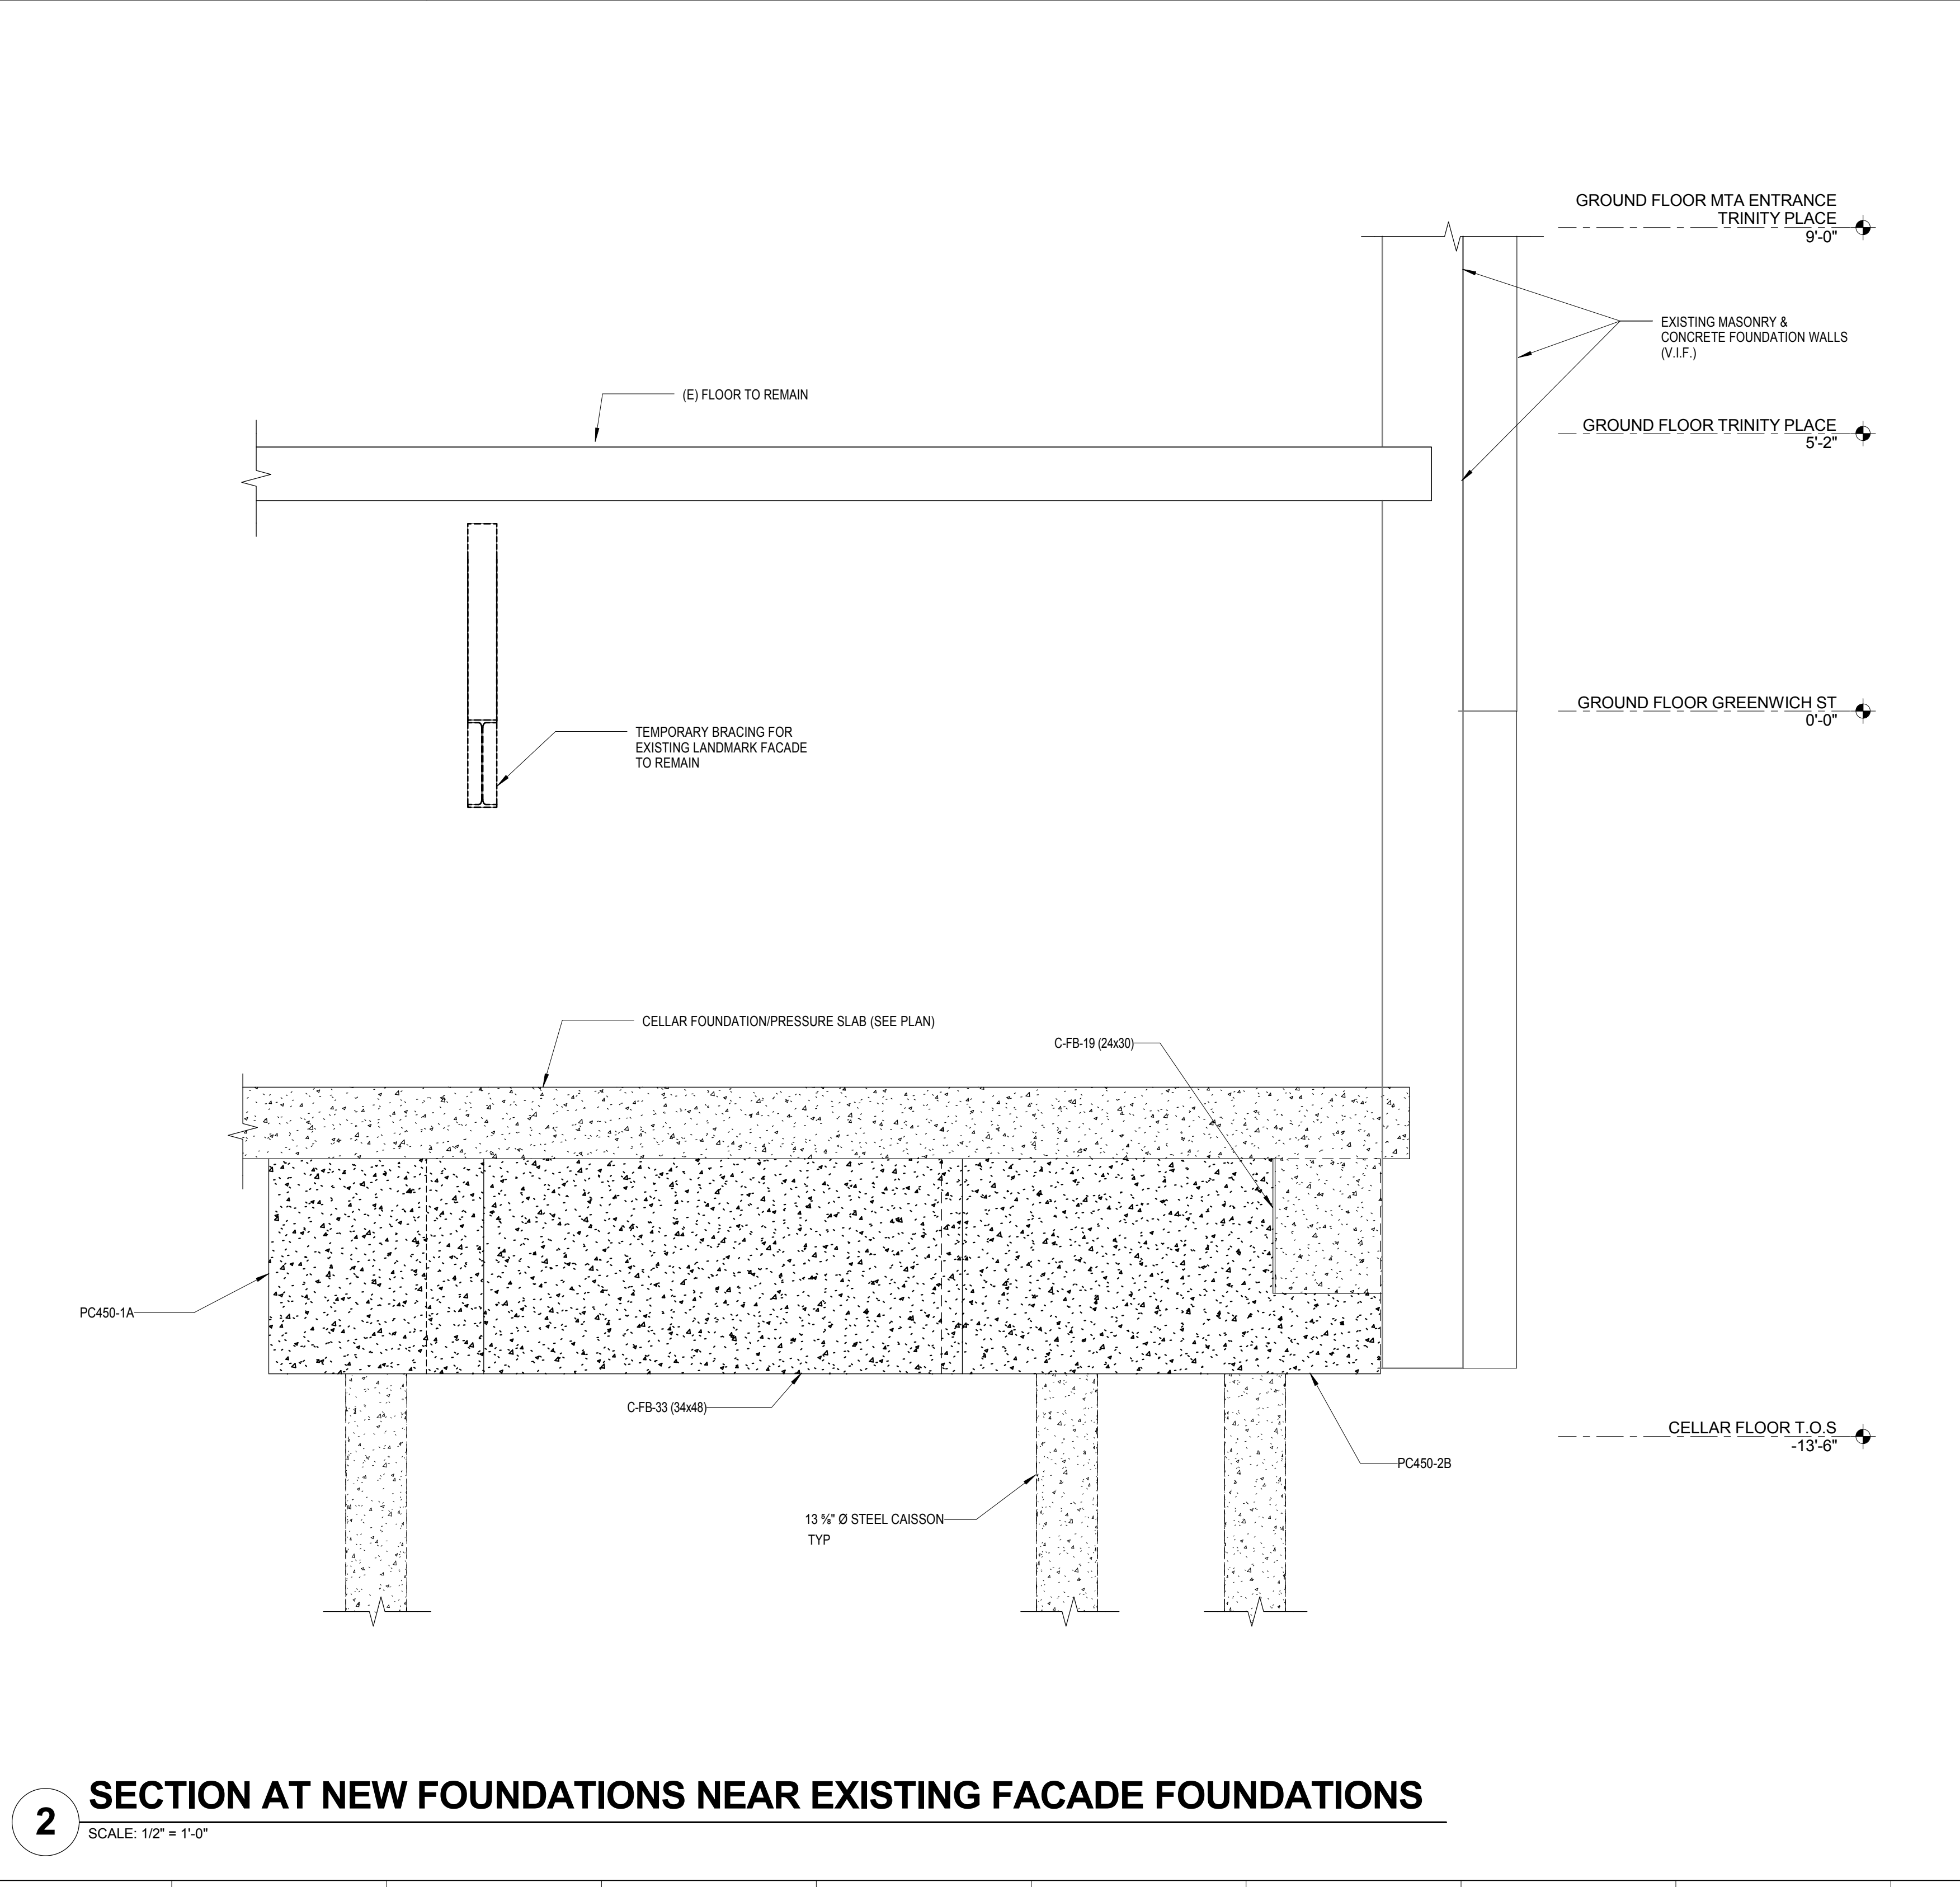

**2 SECTION AT NEW FOUNDATIONS NEAR EXISTING FACADE FOUNDATIONS**  
SCALE: 1/2" = 1'-0"

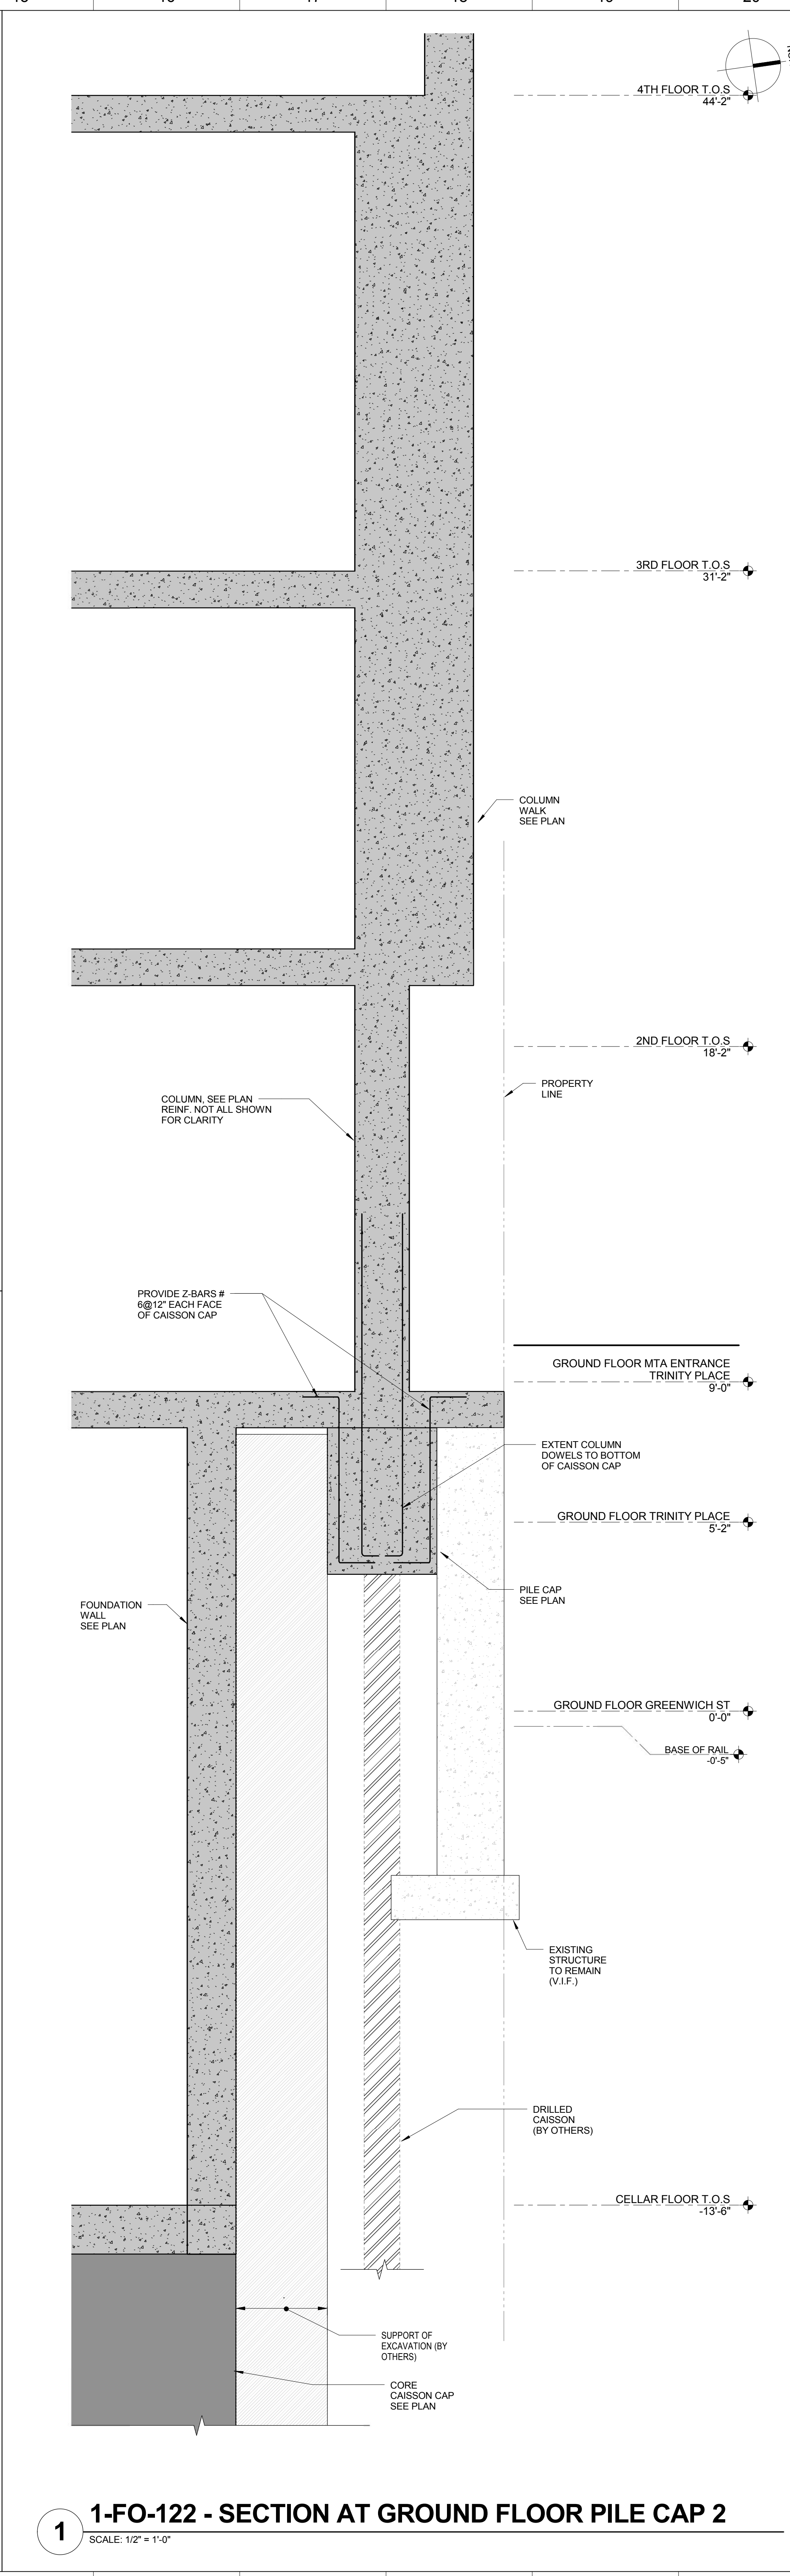

**1-FO-122 - SECTION AT GROUND FLOOR PILE CAP 2**  
SCALE: 1/2" = 1'-0"

MATERIAL KEYING LEGEND:

NO.	REVISIONS / SUBMISSIONS	DATE
6	DOB SUBMISSION	08.08.2016
5	TRANSIT AUTHORITY FILING	07.14.2016
4	ISSUE FOR CONSTRUCTION	06.17.2016
3	CD PROGRESS PACKAGE	05.27.2016
2	50% CONSTRUCTION DOCUMENTS	03.24.2016
1	DESIGN DEVELOPMENT	12.04.2015

**FX FOWLE**  
ARCHITECTS, P.C.  
100 South Avenue, New York, NY 10001 212-555-1212  
ENGINEERS ASSOCIATES, P.C.  
250 Park Avenue, New York, NY 10001 212-555-1212  
HVAC ASSOCIATES, P.C.  
300 Park Avenue, New York, NY 10001 212-555-1212  
CONSTRUCTION ASSOCIATES, P.C.  
400 South Avenue, New York, NY 10001 212-555-1212



**42 TRINITY PLACE**  
42 TRINITY PLACE | NEW YORK, NY  
DRAWING TITLE:  
**FOUNDATIONS SECTIONS & DETAILS**

Seal: Date: 11/17/16  
Author: 15160  
Checked: Carl Pfeiffer  
Checker:   
Reviewed:   
Project No.: 15160  
Case File:  
Drawing No.: **FO-122.00**

Scale: 1/2" = 1'-0"  
SHEET 09 OF 103  
© 2015 FX FOWLE ARCHITECTS, LLP | ALL RIGHTS RESERVED




**1 SECTION THROUGH PILE CAPS & ELEVATOR PIT**  
SCALE: 3/8" = 1'-0"

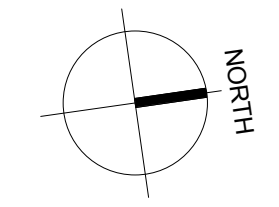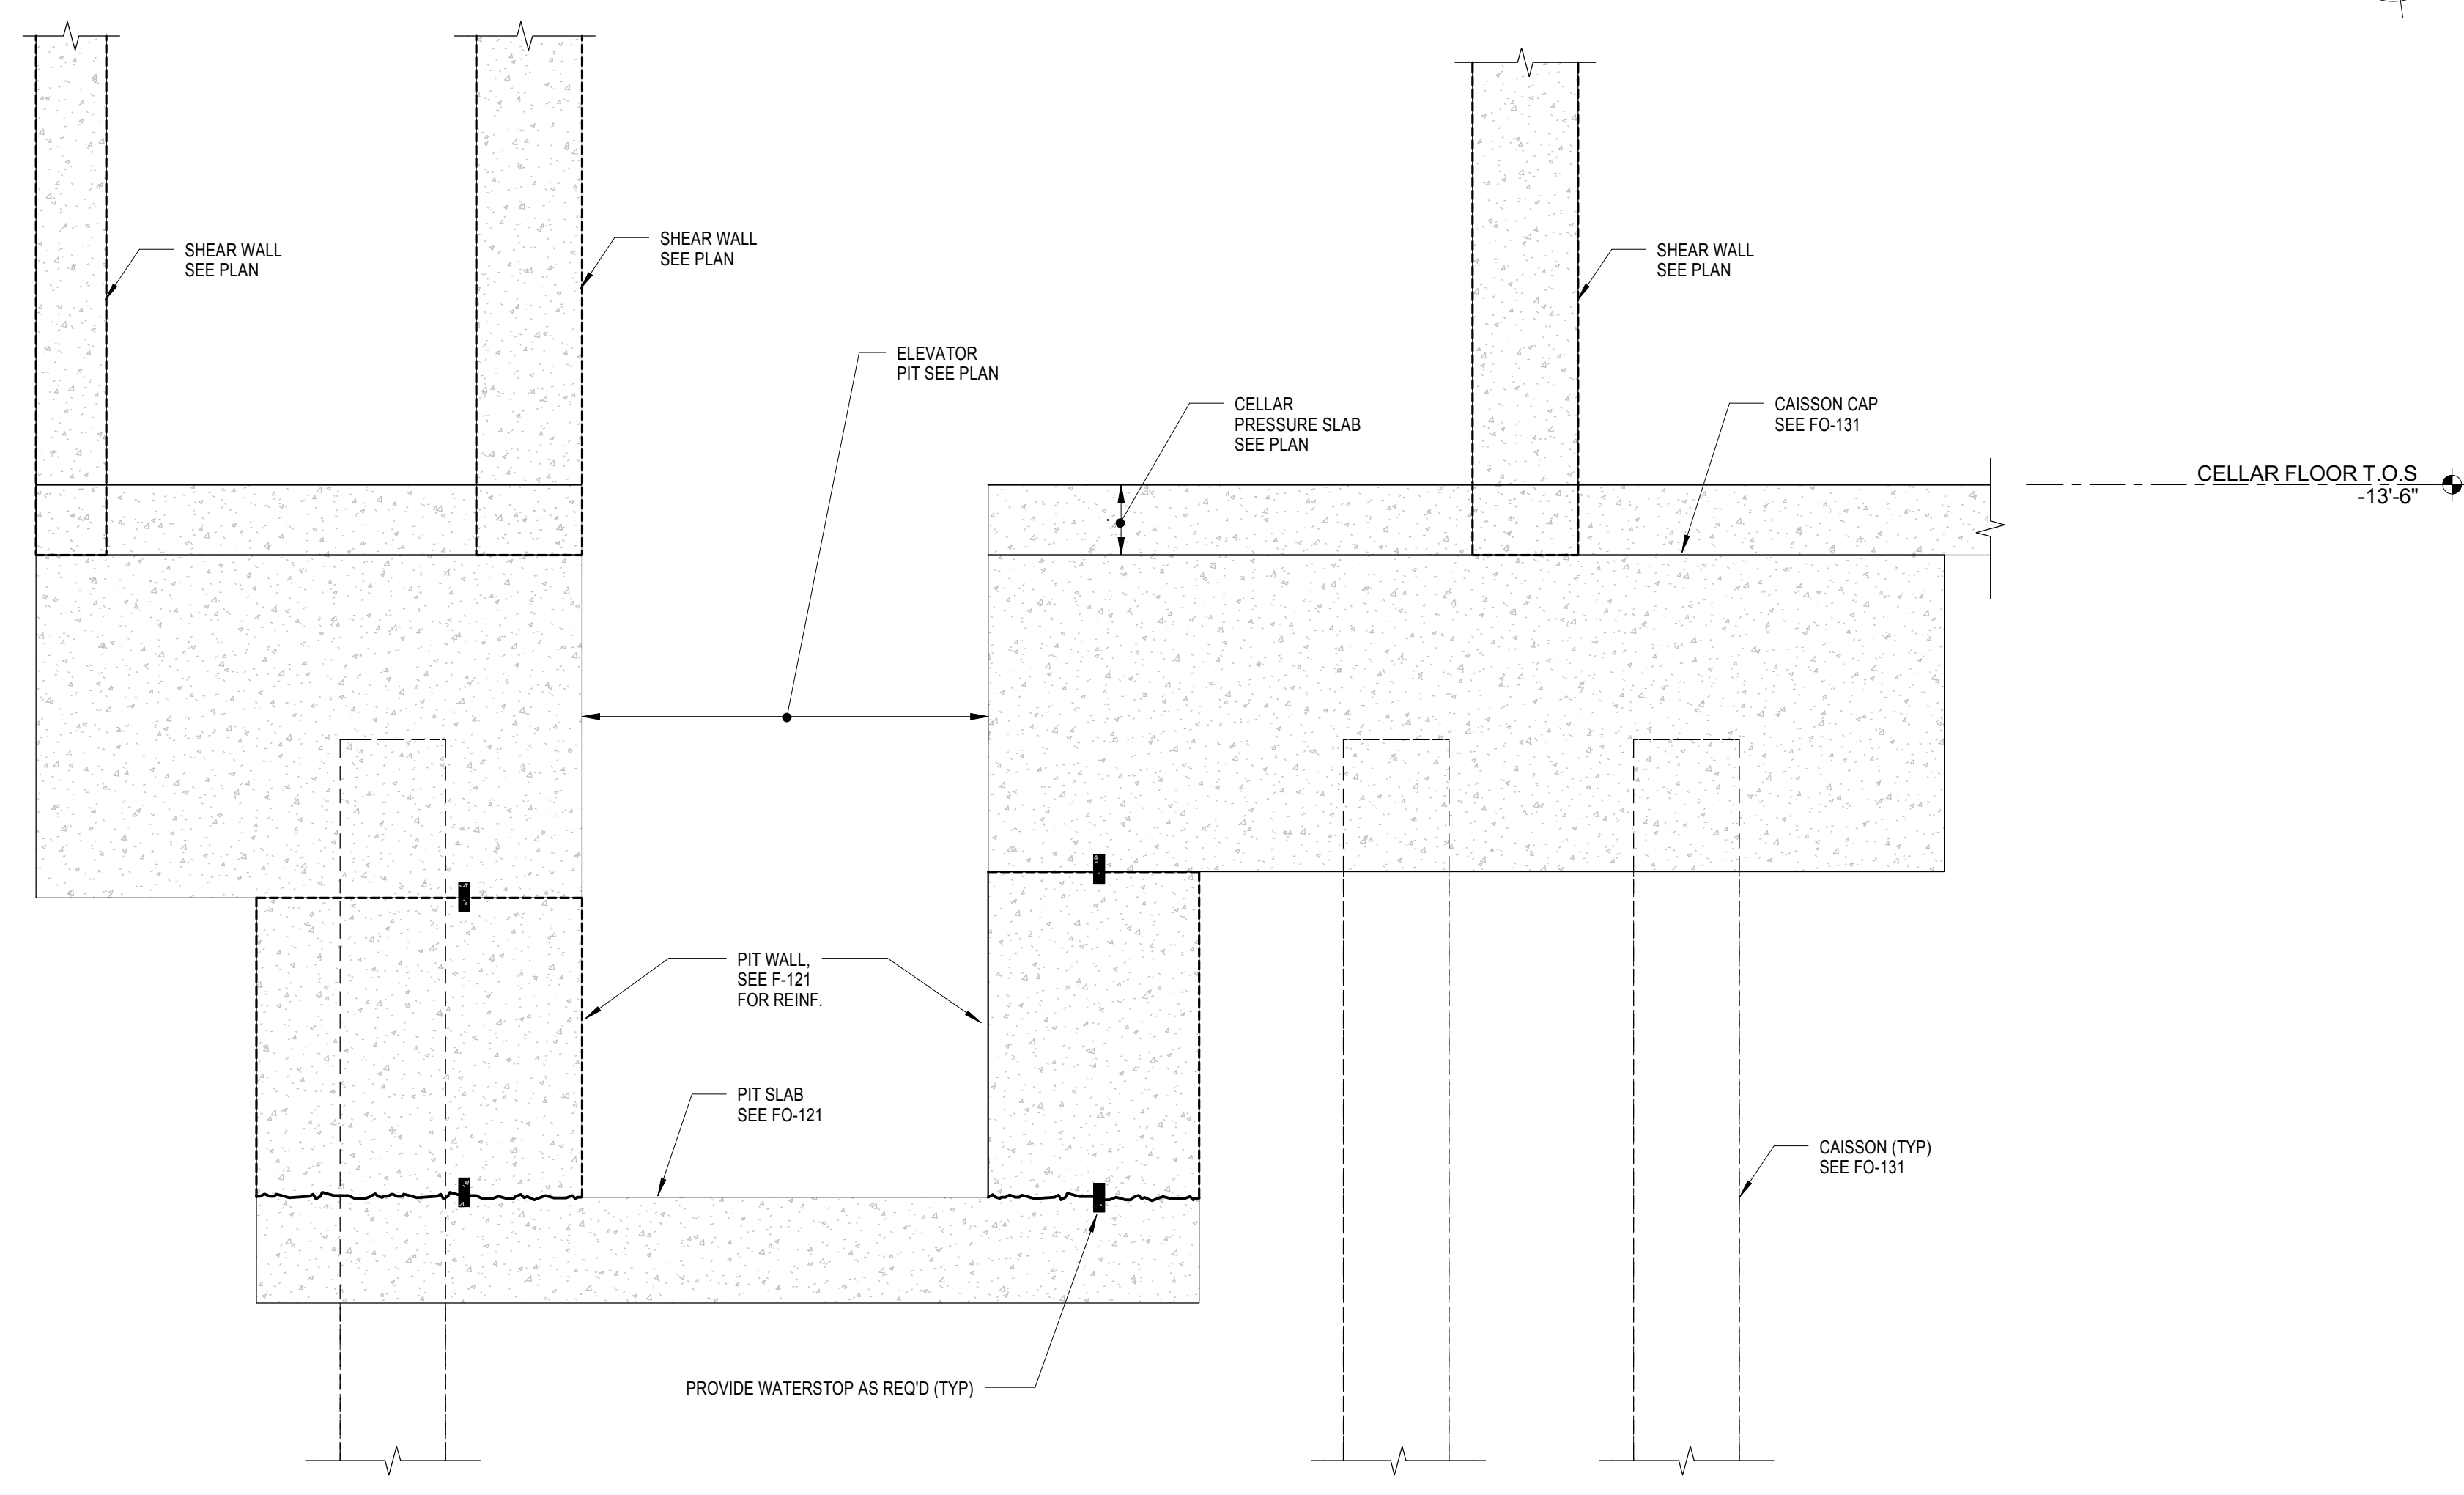

MATERIAL KEYING LEGEND:

**2 SECANT WALL & CAP BEAM ELEVATION**  
SCALE: 3/8" = 1'-0"

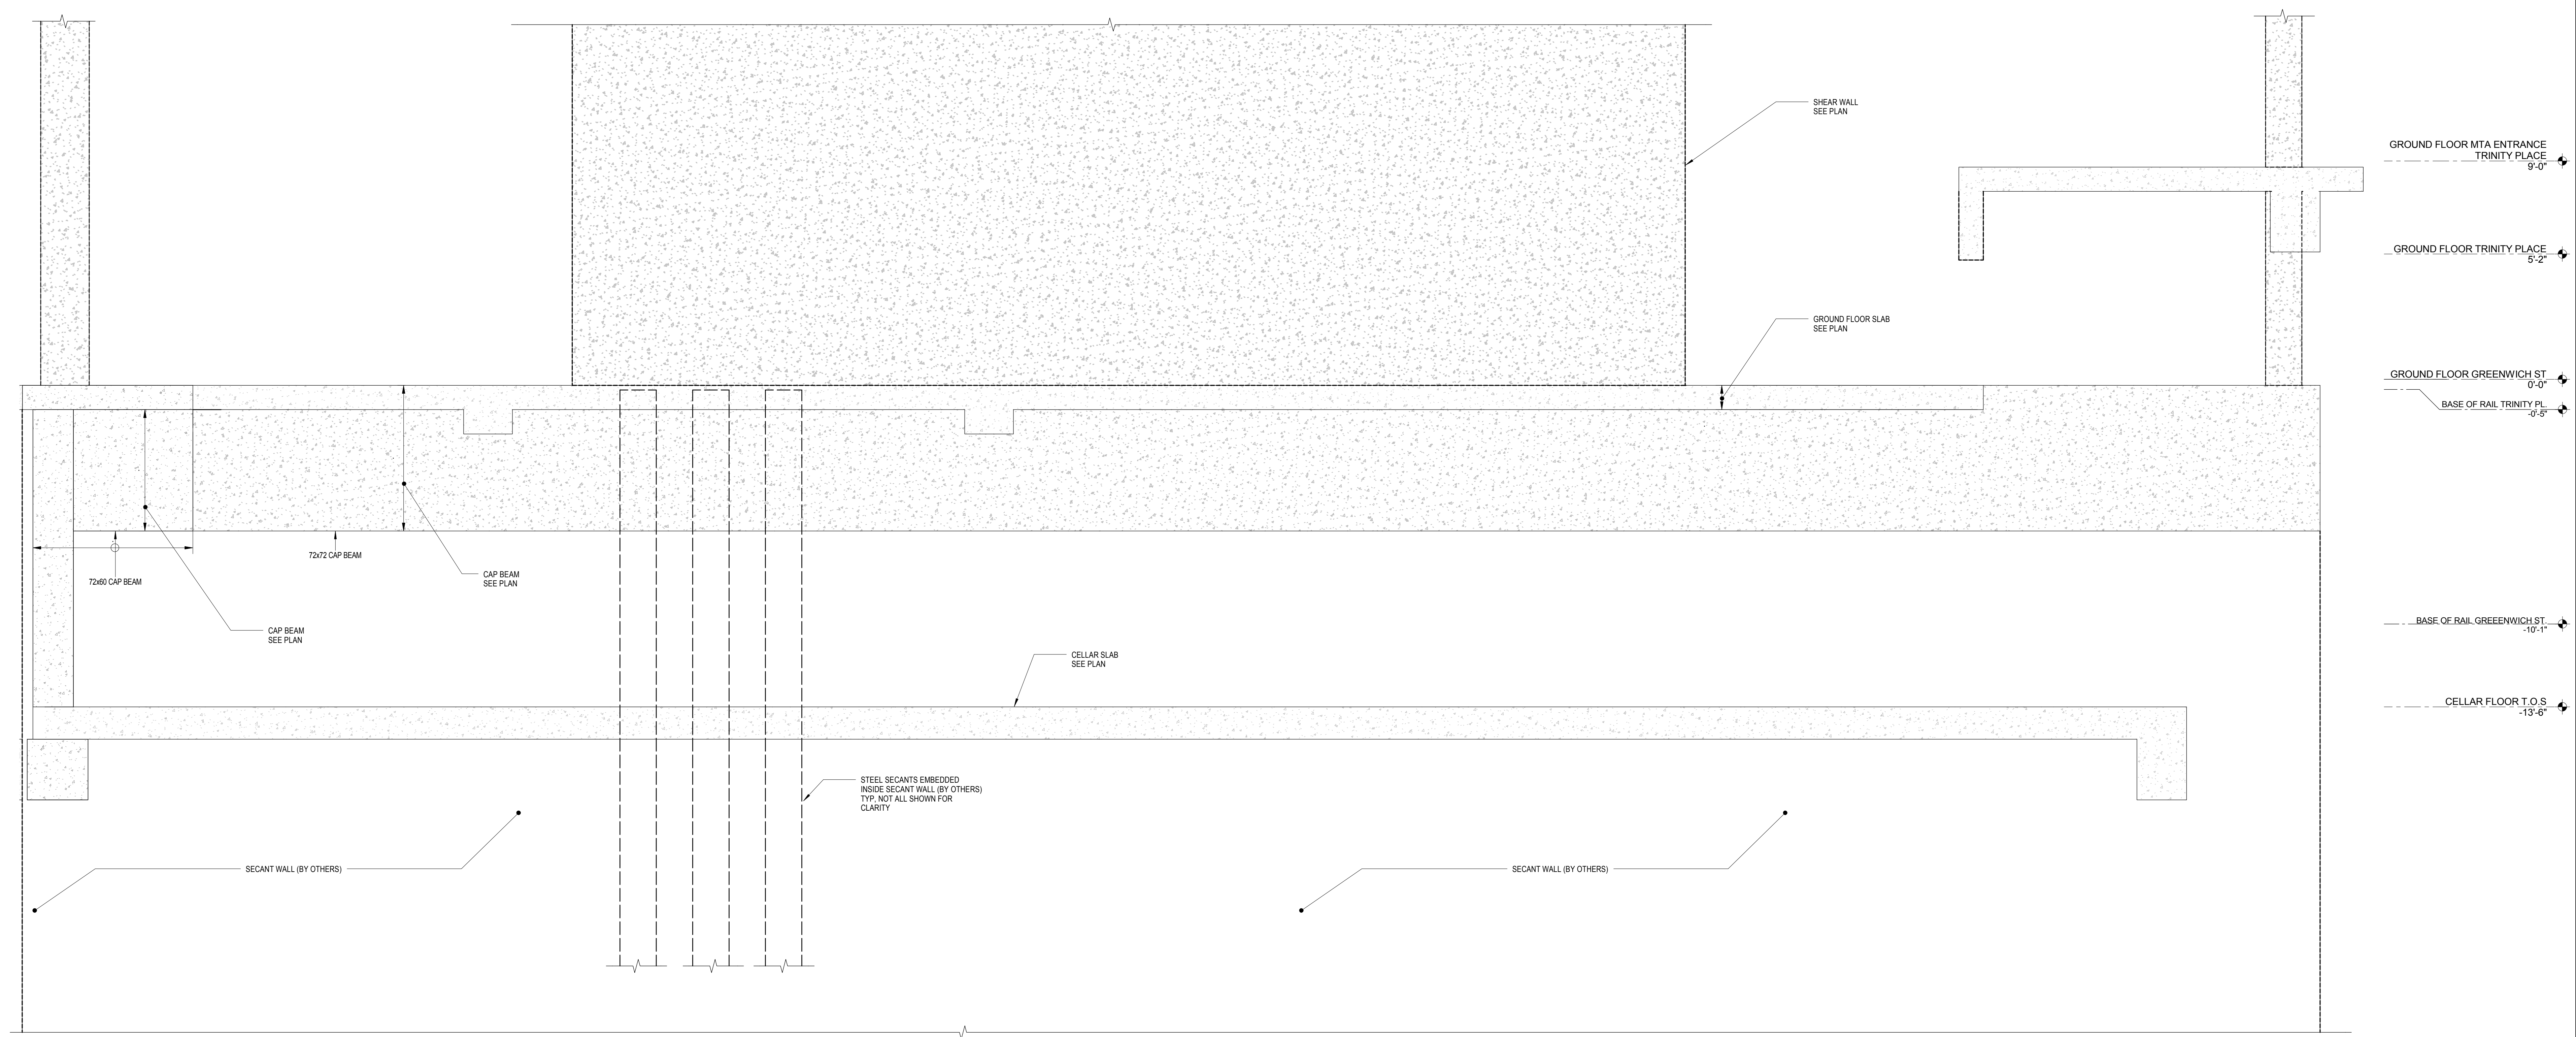

NO.	REVISIONS / SUBMISSIONS	DATE
6	DOB SUBMISSION	08.08.2016
5	TRANSIT AUTHORITY FILING	07.14.2016
4	ISSUE FOR CONSTRUCTION	06.17.2016
3	CD PROGRESS PACKAGE	05.27.2016
2	50% CONSTRUCTION DOCUMENTS	03.24.2016
1	DESIGN DEVELOPMENT	12.04.2015


**FX FOWLE**  
ARCHITECTS ASSOCIATES, P.C.  
100 South Avenue, New York, NY 10001 212-555-1212  
ENGINEERS ASSOCIATES, P.C.  
250 Fifth Avenue, New York, NY 10001 212-555-1212  
HVAC ASSOCIATES, P.C.  
300 Park Avenue, New York, NY 10001 212-555-1212  
CONSTRUCTION ASSOCIATES, P.C.  
400 South Avenue, New York, NY 10001 212-555-1212

**42 TRINITY PLACE**  
42 TRINITY PLACE | NEW YORK, NY  
DRAWING TITLE:  
**FOUNDATION SECTIONS & DETAILS**

Seal: Date: 11/18/15  
Author: 15160  
Checked: [Signature]  
Checker: [Signature]  
Reviewed: [Signature]  
Project No.: [Blank]  
Card File: [Blank]  
Drawing No.: [Blank]

**FO-123.00**  
3/8" = 1'-0" SHEET 10 OF 103



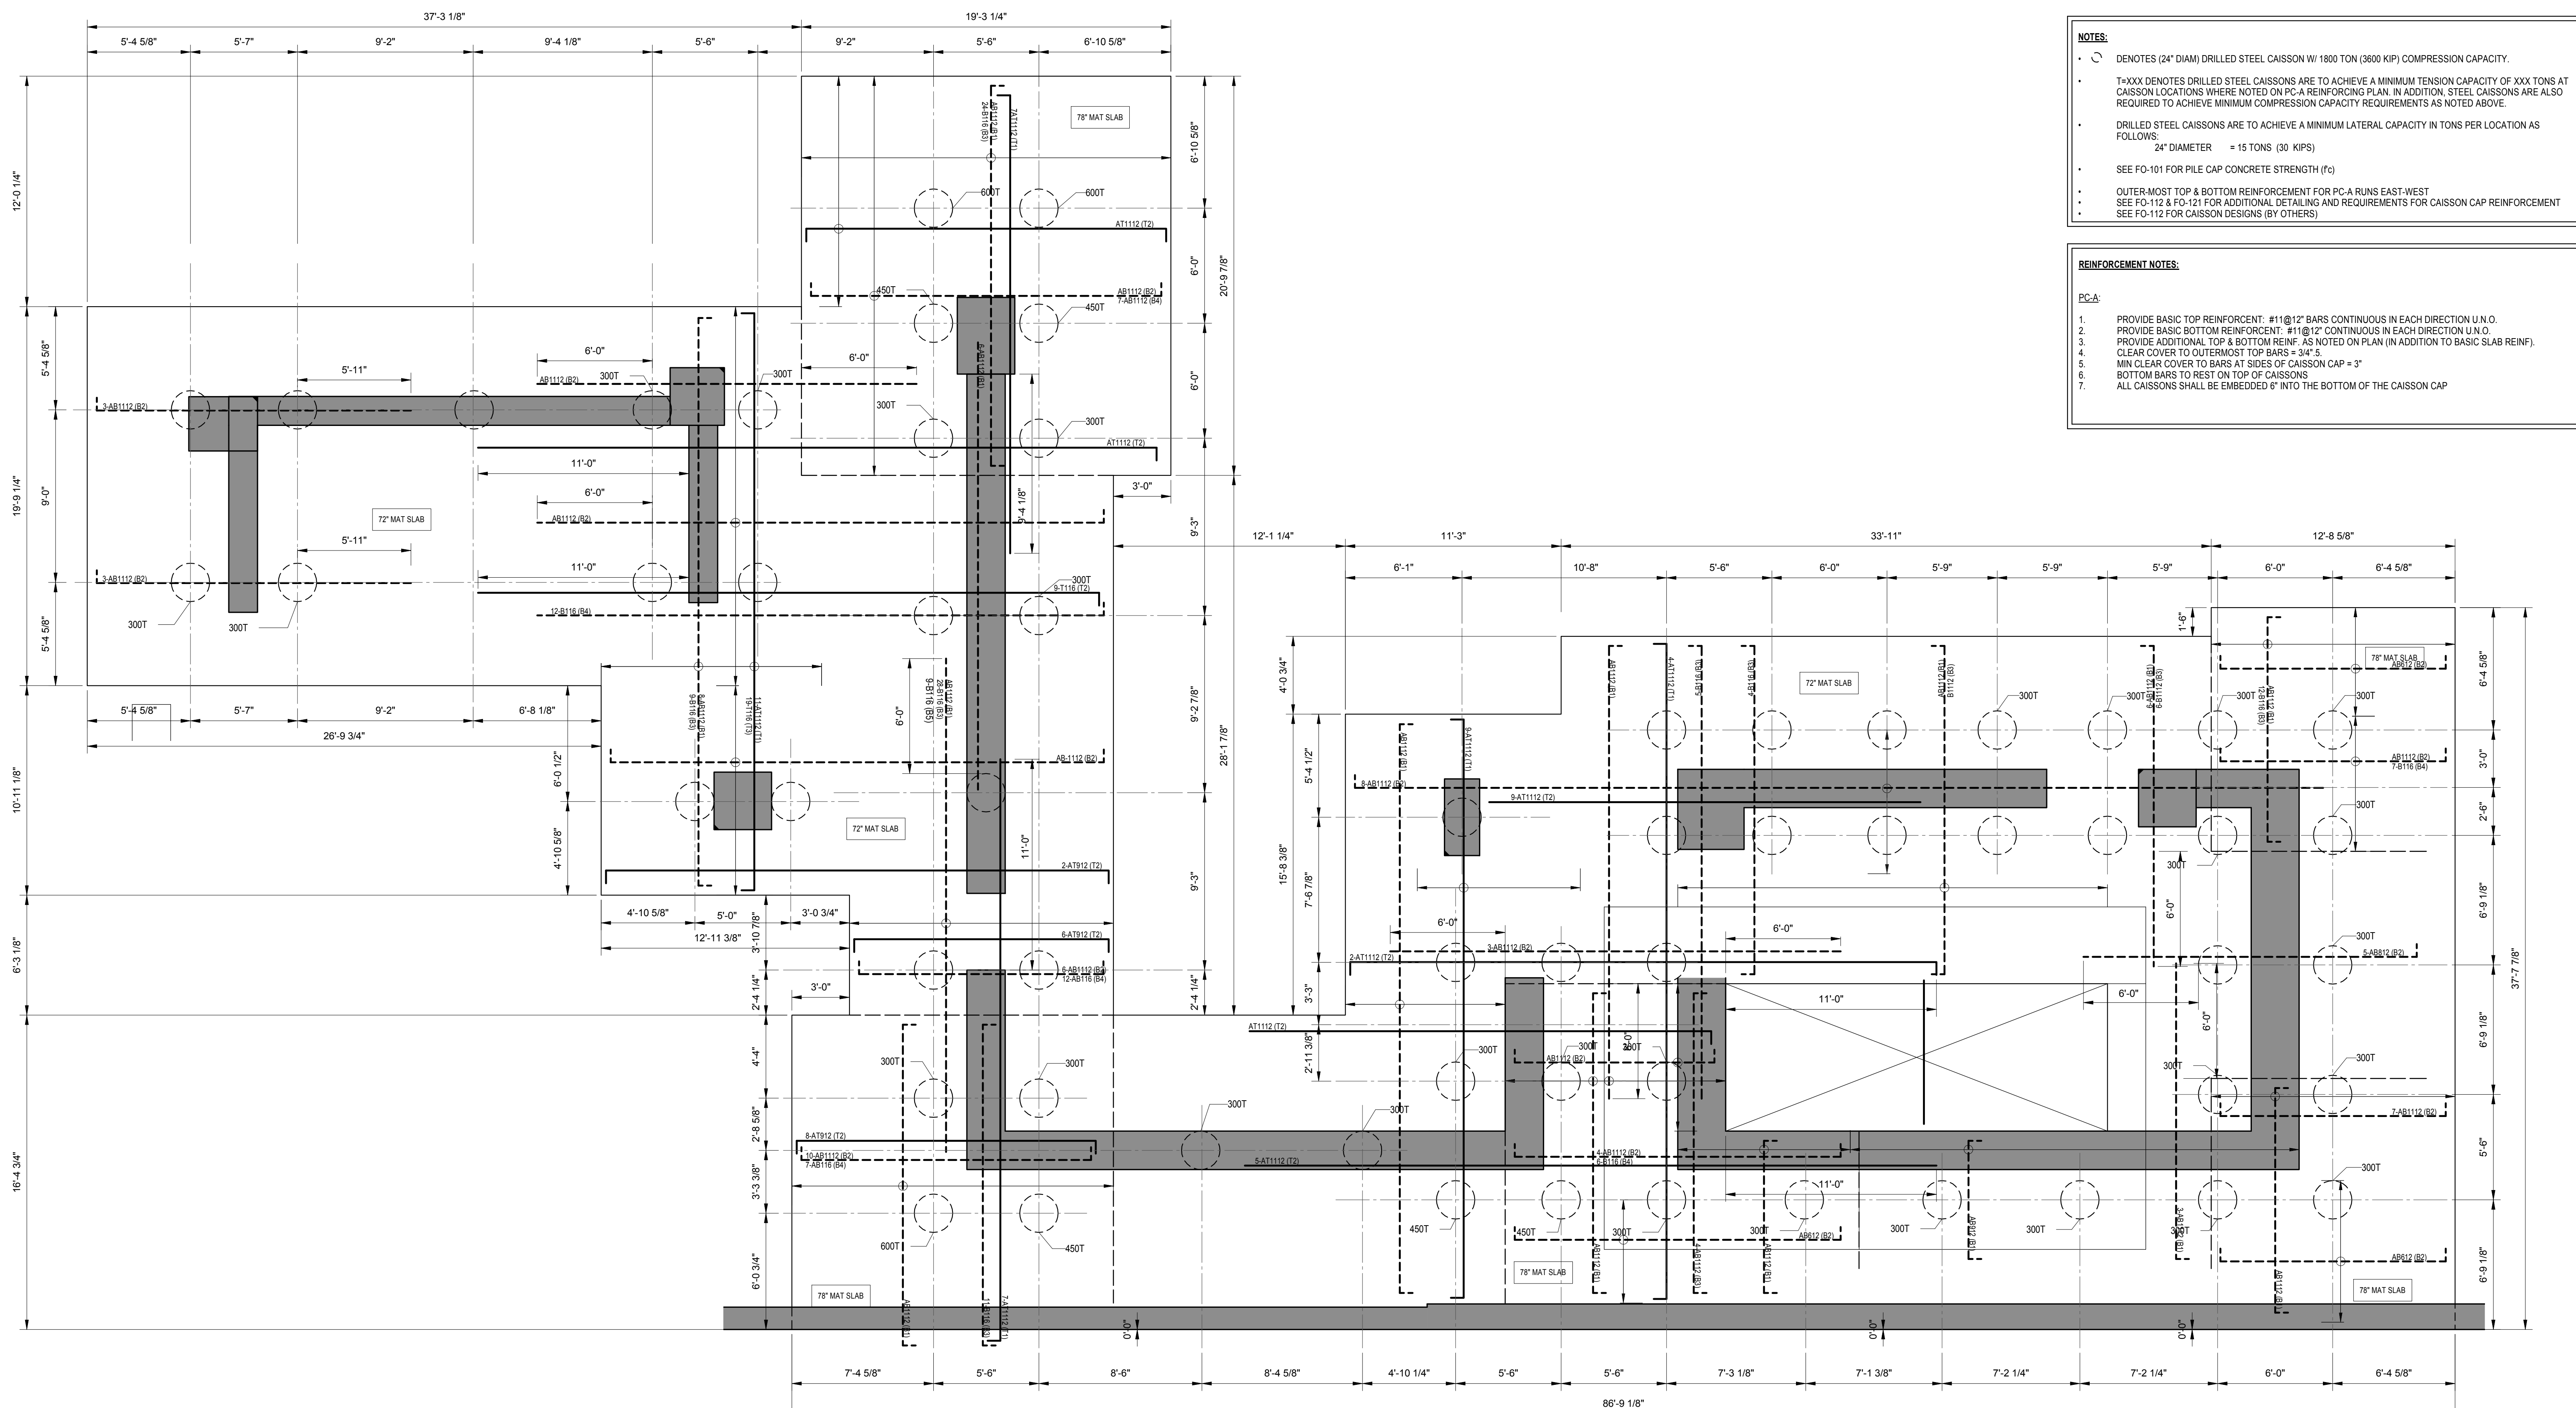


**NOTES:**

- (C) DENOTES (24" DIAM) DRILLED STEEL CAISSON W/ 1800 TON (3600 KIP) COMPRESSION CAPACITY.
- TXXX DENOTES DRILLED STEEL CAISSONS ARE TO ACHIEVE A MINIMUM TENSION CAPACITY OF XXX TONS AT CAISSON LOCATIONS WHERE NOTED ON PC-A REINFORCING PLAN. IN ADDITION, STEEL CAISSONS ARE ALSO REQUIRED TO ACHIEVE MINIMUM COMPRESSION CAPACITY REQUIREMENTS AS NOTED ABOVE.
- DRILLED STEEL CAISSONS ARE TO ACHIEVE A MINIMUM LATERAL CAPACITY IN TONS PER LOCATION AS FOLLOWS:  
 24" DIAMETER = 15 TONS (30 KIPS)  
 SEE FO-101 FOR PILE CAP CONCRETE STRENGTH (FC)
- OUTER MOST TOP & BOTTOM REINFORCEMENT FOR PC-A RUNS EAST-WEST  
 SEE FO-112 & FO-121 FOR ADDITIONAL DETAILING AND REQUIREMENTS FOR CAISSON CAP REINFORCEMENT  
 SEE FO-112 FOR CAISSON DESIGNS (BY OTHERS)

**REINFORCEMENT NOTES:**

1. PROVIDE BASIC TOP REINFORCEMENT: #1 @ 12" BARS CONTINUOUS IN EACH DIRECTION U.N.O.
2. PROVIDE BASIC BOTTOM REINFORCEMENT: #1 @ 12" CONTINUOUS IN EACH DIRECTION U.N.O.
3. PROVIDE ADDITIONAL TOP & BOTTOM REINFORCING AS NOTED ON PLAN (IN ADDITION TO BASIC SLAB REINFORCING)
4. CLEAR COVER TO OUTER MOST TOP BARS = 3"
5. MIN CLEAR COVER TO BARS AT SIDES OF CAISSON CAP = 3"
6. BOTTOM BARS TO REST ON TOP OF CAISSONS
7. ALL CAISSONS SHALL BE EMBEDDED 6" INTO THE BOTTOM OF THE CAISSON CAP

**2 CAISSON CAP REINFORCING PLAN - PC-A**  
SCALE: 1/4" = 1'-0"

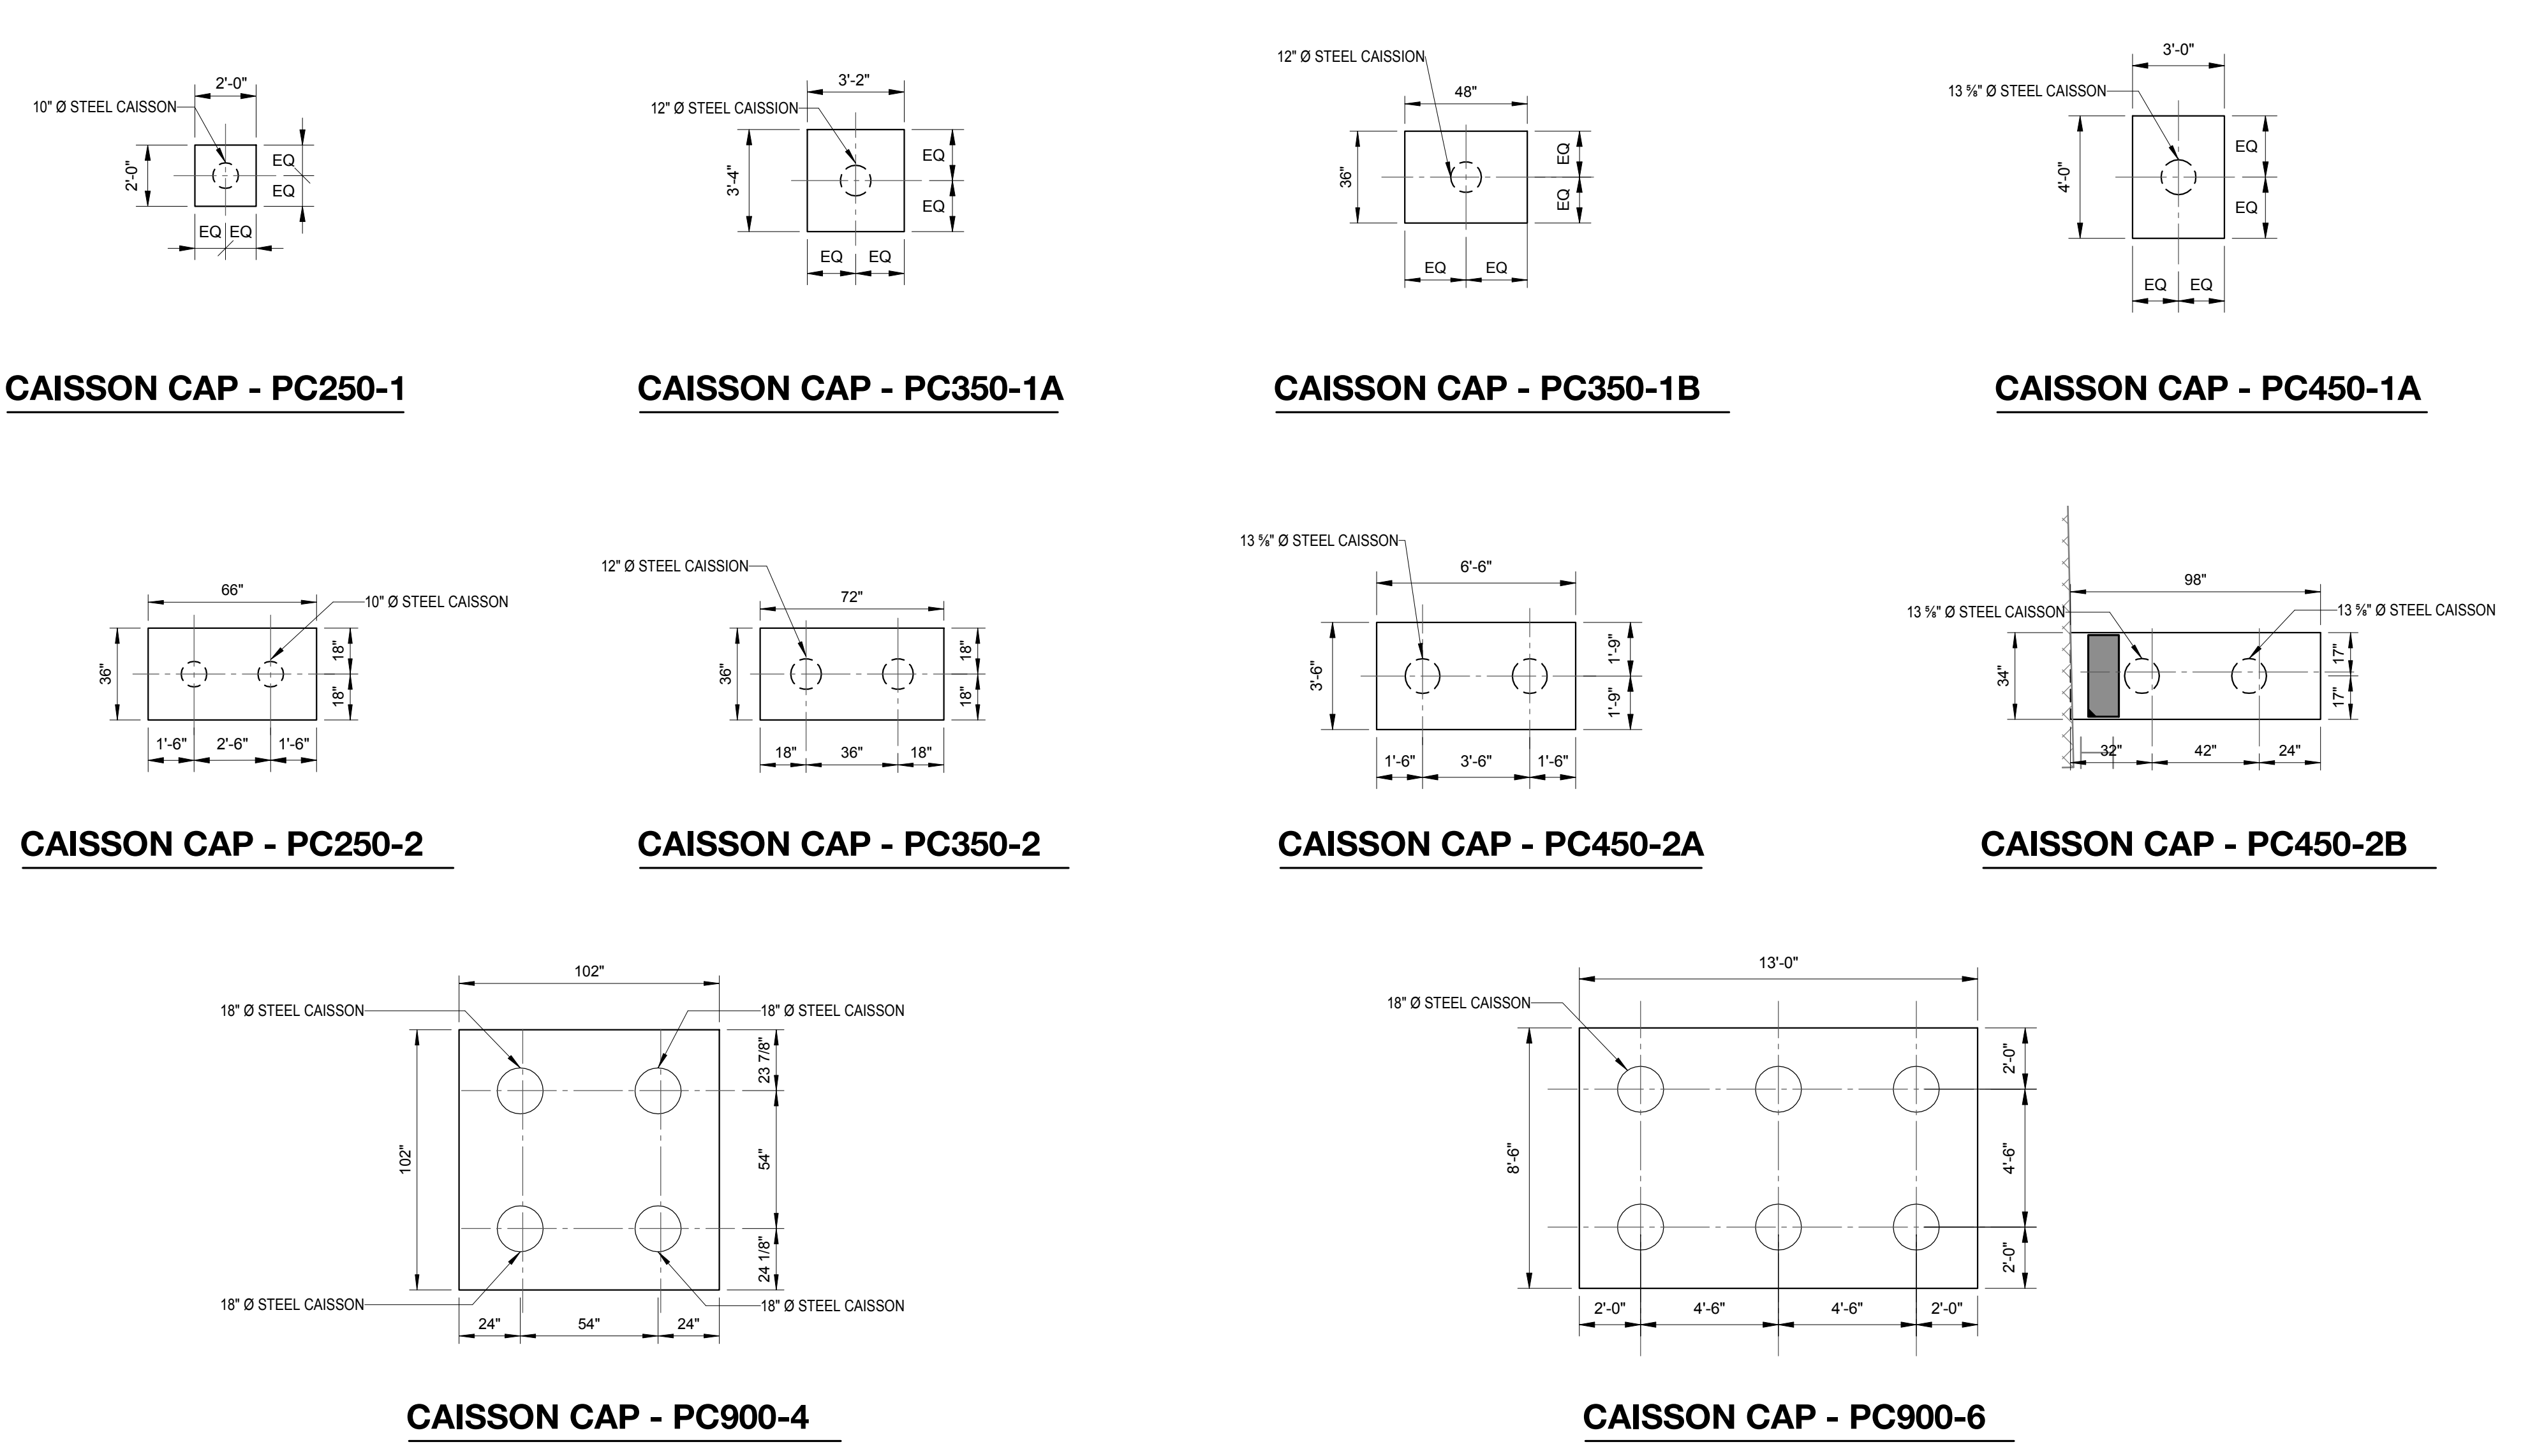

**3 CAISSON CAP DETAILS & SCHEDULE**  
SCALE: 1/4" = 1'-0"

**NOTES:**

- DRILLED STEEL CAISSONS ARE TO ACHIEVE A MINIMUM COMPRESSION CAPACITY AS NOTED PCXXX-Y WHERE "XXX" DENOTES COMPRESSION CAPACITY IN TONS REQUIRED AT EACH PILE AND WHERE "Y" DENOTES THE NUMBER OF DRILLED STEEL CAISSONS PER CAP.
- TXXX DENOTES DRILLED STEEL CAISSONS ARE TO ACHIEVE A MINIMUM TENSION CAPACITY OF XXX TONS AT CAISSON LOCATIONS WHERE NOTED ON PLAN ON FO-101.00. IN ADDITION, STEEL CAISSONS ARE ALSO REQUIRED TO ACHIEVE MINIMUM COMPRESSION CAPACITY REQUIREMENTS AS NOTED ABOVE.
- DRILLED STEEL CAISSONS ARE TO ACHIEVE A MINIMUM LATERAL CAPACITY IN TONS PER LOCATION AS FOLLOWS:  
 18" DIAMETER = 8 TONS (16 KIPS)  
 13.5" DIAMETER = 5 TONS (10 KIPS)  
 12" DIAMETER = 4 TONS (8 KIPS)  
 10" DIAMETER = 2 TONS (4 KIPS)
- SEE FO-101 FOR PILE CAP CONCRETE STRENGTH (FC)
- SEE FO-101 FOR CAISSON CAP GEOMETRY, NOTES, AND CAISSON LOCATION RELATIVE TO CAISSON CAP EDGES
- SEE FO-112 & FO-121 FOR ADDITIONAL DETAILING AND REQUIREMENTS FOR CAISSON CAP REINFORCEMENT
- CLEAR COVER TO OUTER MOST TOP BARS = 3"
- MIN CLEAR COVER TO BARS AT SIDES OF CAISSON CAP = 3"
- BOTTOM BARS TO REST ON TOP OF CAISSONS
- ALL CAISSONS SHALL BE EMBEDDED 6" INTO THE BOTTOM OF THE CAISSON CAP
- OUTER MOST TOP & BOTTOM CAISSON CAP REINFORCEMENT SHALL BE PLACED IN THE CAISSON CAP LONG DIRECTION  
 SEE FO-112 FOR CAISSON DESIGNS (BY OTHERS)

CAISSON CAP SCHEDULE						
TYPE	THICKNESS	WIDTH (SHORT DIMENSION)	LENGTH (LONG DIMENSION)	LONG BARS (BOTTOM)	SHORT BARS (BOTTOM)	REMARKS
PC250-1	2'-0"	2'-0"	2'-0"	7#9	5#9	DONE done
PC250-2	4'-0"	3'-0"	5'-6"	4#9	6#9	DONE done
PC350-1A	3'-0"	3'-2"	3'-4"	4#9	4#9	DONE done
PC350-1B	4'-0"	3'-0"	4'-0"	4#9	5#9	DONE done
PC350-2	3'-10"	3'-0"	6'-0"	4#9	7#9	DONE done
PC450-1A	4'-0"	3'-0"	4'-0"	4#9	5#9	DONE done
PC450-2A	4'-0"	3'-6"	6'-0"	12#9	5#9	DONE done
PC450-2B	4'-0"	2'-10"	8'-2"	15#9	5#9	15#9 LONG BARS (TOP) / 5#9 SHORT BARS (TOP)
PC900-4	6'-0"	8'-6"	8'-6"	16#9	16#9	DONE done
PC900-6	6'-0"	6'-6"	13'-0"	16#9	3#9#11	DONE done

**MATERIAL KEYING LEGEND:**

NO. REVISIONS / SUBMISSIONS DATE

6 DOB SUBMISSION 08.08.2016  
 5 TRANSIT AUTHORITY FILING 07.14.2016  
 4 ISSUE FOR CONSTRUCTION 06.17.2016  
 3 CD PROGRESS PACKAGE 05.27.2016  
 2 50% CONSTRUCTION DOCUMENTS 03.24.2016  
 1 DESIGN DEVELOPMENT 12.04.2015

**FX FOWLE**  
 ARCHITECTS ASSOCIATES, P.C.  
 ENGINEERS ASSOCIATES, P.C.  
 HVAC ASSOCIATES, P.C.  
 CONSTRUCTION ASSOCIATES, P.C.

42 TRINITY PLACE  
 42 TRINITY PLACE | NEW YORK, NY

DRAWING TITLE  
**CAISSON CAP REINFORCING**

Scale: 1/4" = 1'-0"

DATE: 11/09/15  
 SHEET 11 OF 103

FO-131.00

© 2015 FXFOWLE ARCHITECTS, LLP | ALL RIGHTS RESERVED



NYCT TRANSIT GENERAL NOTES:

- 1. THE NYC TRANSIT (NYCT) RESERVES THE RIGHT TO PLACE INSPECTORS, FLAGMEN OR OTHER PERSONNEL IN THE SUBWAY STRUCTURE DURING CONSTRUCTION OF THE PROJECT LINKED BY A TELEPHONE SYSTEM, IF DEEMED NECESSARY...
2. ALL ROCK EXCAVATION ADJACENT TO THE TRANSIT STRUCTURE IS TO BE CHANNEL DRILLED TWO FEET BELOW SUBGRADE...
3. IF TOP OF ROCK IS FOUND BELOW SUBWAY STRUCTURE, THE SUBWAY STRUCTURE MUST BE UNDERPINNED IN ACCORDANCE WITH DRAWINGS TO BE SUBMITTED TO NYCT FOR APPROVAL...
4. IF ROCK IS SOFT OR SEAMY, LOCAL SUPPORTS MUST BE PROVIDED BELOW THE SUBWAY STRUCTURE IN ACCORDANCE WITH DRAWINGS TO BE SUBMITTED TO NYCT FOR APPROVAL...
5. BLASTING WILL BE PERMITTED ONLY WITH LIGHT CHARGES SUBJECT TO THE APPROVAL OF NYCT'S ENGINEER AND IN ACCORDANCE WITH THE REGULATIONS OF THE FIRE DEPARTMENT...
6. BEFORE PLACING CONCRETE, THE SUBGRADE OF THE FOUNDATIONS IN THE VICINITY OF THE SUBWAY STRUCTURE IS TO BE INSPECTED AND APPROVED BY NYCT'S ENGINEER...
7. IF ANY PORTION OF THE SUBWAY STRUCTURE OR FINISH IS DAMAGED, IT SHALL BE REPAIRED OR REPLACED WITH THE SAME MATERIALS IN PLACE...
8. EXCAVATION EMBANKMENTS ARE TO BE SHORED AND BRACED...
9. TEMPORARY SHORING MAY BE PLACED IN DIRECT CONTACT WITH NYCT STRUCTURES ONLY IF THE NYCT STRUCTURE IS SHOWN TO BE ABLE TO SUPPORT ALL ANTICIPATED LOADS...
10. WHEN PILES ARE TO BE DRIVEN OR DRILLED ADJACENT TO THE SUBWAY STRUCTURE, BORING DATA, PILE LAYOUTS, SPECIFICATIONS AND INSTALLATION PROCEDURES ARE TO BE SUBMITTED TO NYCT FOR APPROVAL...
11. NO PILES ARE PERMITTED TO BE INSTALLED BY ANY METHOD WITHIN 75 FEET OF SUBWAY STRUCTURE...
12. ALL PILES ARE TO BE PLACED WITHIN A PREAUERGED CASING HOLE TO THE INFLUENCE LINE...
13. THE INFLUENCE LINE SHALL START AT THE BOTTOM OF THE SUBWAY STRUCTURE AND EXTEND FROM 1H:1V TO 2H:1V SLOPE...
14. ALL PILES ARE TO BE DRIVEN OR DRILLED A MINIMUM OF TEN FEET BELOW THE INTERSECTION OF THE PILE CENTERLINE AND THE INFLUENCE LINE...
15. THE USE OF "DOWN-THE-HOLE HAMMERS" FOR INSTALLATION OF PILES THROUGH OVERBURDEN AND FILL WILL BE PERMITTED ONLY TO REMOVE BOULDERS...
16. VIBRATORY HAMMERS WILL NOT BE PERMITTED WITHIN 75 FEET OF SUBWAY STRUCTURES...
17. DYNAMIC COMPACTION METHODS USING DROPPED HEAVY WEIGHTS CANNOT BE CONDUCTED WITHIN 100 FEET OF ANY NYCT STRUCTURE...
18. THERE SHALL BE NO MACHINE EXCAVATION WITHIN 3 FEET OF NYCT STRUCTURES, POWER DUCT LINES, OR ANY OTHER FACILITIES...
19. ALL DEWATERING OPERATIONS CONDUCTED WITHIN 500 FEET OF THE NYCT STRUCTURE MUST BE PERFORMED IN ACCORDANCE WITH DRAWINGS...
20. SUBWAY ENTRANCES (VENTILATORS, ETC.) ARE TO BE UNDERPINNED OR SHORED AND BRACED IF DIRECTED BY NYCT'S ENGINEER...
21. NYCT, AT ITS DISCRETION, RESERVES THE RIGHT TO REQUIRE THE PROJECT TO CLOSE OR MAINTAIN AND PROTECT EXISTING SUBWAY ENTRANCES...
22. IF SHIELDS ARE TO BE INSTALLED TO PROTECT NYCT FACILITIES AND/OR THE PUBLIC, PLANS SHOWING THE LOCATION, TYPE AND METHOD OF ATTACHMENT TO THE TRANSIT STRUCTURE MUST BE SUBMITTED TO NYCT FOR APPROVAL...
23. ALL LUMBER AND PLYWOOD USED FOR PROTECTION OF SUBWAY FACILITIES MUST BE FIRE RETARDANT...
24. SUBWAY EMERGENCY EXITS MUST BE KEPT CLEAR AT ALL TIMES...
25. IN EXCAVATING OVER OR NEAR THE SUBWAY ROOF, SPECIAL CARE SHALL BE EXERCISED SO THAT THE THIN CONCRETE PROTECTION OF THE SUBWAY WATERPROOFING IS NOT DAMAGED...
26. BURNING OF WELDING TO OR DRILLING THROUGH EXISTING STEEL STRUCTURES WILL NOT BE PERMITTED EXCEPT AS SHOWN ON DRAWINGS APPROVED BY NYCT...
27. HORIZONTAL AND VERTICAL CONTROL SURVEY DATA OF THE EXISTING NYCT STRUCTURE IS TO BE TAKEN BY A LICENSED LAND SURVEYOR TO MONITOR ANY MOVEMENTS THAT OCCUR DURING CONSTRUCTION...
28. BUS ROUTES AFFECTED BY THE PROJECT WILL OR MAY REQUIRE BUS DIVERSIONS...
29. WHEN IMPACTING ANY BUS STOP, SPECIAL OPERATIONS MUST BE NOTIFIED TWO WEEKS IN ADVANCE...
30. DUCT LINES MUST BE MAINTAINED AND PROTECTED DURING CONSTRUCTION...
31. CONSTRUCTION WORK DONE NEAR VENT GRATINGS AND HATCHES SHALL BE AS FOLLOWS:
a) UNLESS APPROVED BY THE NYCT'S ENGINEER, ALL VENT GRATINGS AND HATCHES SHOULD REMAIN OUTSIDE THE CONSTRUCTION SITE...
b) NO BUILDING MATERIAL, VEHICLES OR CONSTRUCTION EQUIPMENT IS TO BE STORED OR RUN OVER VENT GRATINGS, HATCHES OR EMERGENCY EXITS...
c) DETAILS OF SIDEWALK RECONSTRUCTION AROUND VENT GRATINGS, HATCHES AND EMERGENCY EXITS ARE TO BE SUBMITTED TO NYCT FOR APPROVAL.

NYCT "NOT FOR BENEFIT" INSURANCE REQUIREMENTS:

- SECTION A: INSURANCE REQUIREMENTS
THE PERMITTEE AT ITS SOLE RISK AND EXPENSE SHALL OBTAIN AND MAINTAIN POLICIES OF INSURANCE AT ALL TIMES DURING THE PERIOD OF PERFORMANCE UNDER THIS AGREEMENT AS HERIN SET FORTH BELOW:
1. WORKERS' COMPENSATION
INCLUDING EMPLOYERS LIABILITY INSURANCE WITH LIMITS OF LIABILITY NOT LESS THAN \$2,000,000 WHICH MAY BE MET BY A COMBINATION OF PRIMARY AND EXCESS INSURANCE MEETING THE STATUTORY LIMITS OF NEW YORK STATE.
2. COMMERCIAL GENERAL LIABILITY INSURANCE:
(ISO 2001 FORM OR EQUIVALENT) APPROVED BY PERMITTOR IN THE PERMITTEE'S NAME WITH LIMITS OF LIABILITY IN THE AMOUNT OF NOT LESS THAN \$1,000,000 FOR EACH OCCURRENCE ON A COMBINED SINGLE LIMIT BASIS FOR INJURIES TO PERSONS INCLUDING DEATH AND DAMAGE TO PROPERTY, \$1,000,000 GENERAL AGGREGATE AND \$100,000 IN THE AGGREGATE WITH RESPECT TO PRODUCTS/COMPLETED OPERATIONS...
3. BUSINESS AUTOMOBILE LIABILITY:
(ISO FORM CA 00 01 10 01 OR EQUIVALENT) APPROVED BY THE PERMITTOR...
4. RAILROAD PROTECTIVE LIABILITY:
(ISO-RM OR EQUIVALENT FORM APPROVED BY PERMITTOR COVERING THE WORK TO BE PERFORMED AT THE DESIGNATED JOB SITE AND AFFORDING PROTECTION FOR DAMAGES ARISING OUT OF BODILY INJURY OR DEATH, PHYSICAL DAMAGE TO OR DESTRUCTION OF PROPERTY...
5. ENVIRONMENTAL INSURANCE:
IN THE EVENT ENVIRONMENTAL OR POLLUTION EXPOSURES EXIST; THE PERMITTEE SHALL REQUIRE THE ENVIRONMENTAL CONTRACTOR OR SUB-CONTRACTOR TO PROVIDE THE APPLICABLE INSURANCE COVERING SUCH EXPOSURE...
SECTION B: INDEMNITIES (ADDITIONAL INSUREDS / NAMED INSUREDS)
NEW YORK CITY TRANSIT AUTHORITY (NYCTA), THE MANHATTAN AND BRONX SURFACE TRANSIT OPERATING AUTHORITY (MBSO/STA), THE STATEN ISLAND RAPID TRANSIT OPERATING AUTHORITY (SIRTA), THE METROPOLITAN TRANSPORTATION AUTHORITY (MTA) INCLUDING ITS SUBSIDIARIES AND AFFILIATES, MTA CAPITAL CONSTRUCTION (MTACC), MTA BUS COMPANY (MTA BUS) AND THE CITY OF NEW YORK (CITY AS OWNER) AND THE RESPECTIVE AFFILIATES AND SUBSIDIARIES EXISTING CURRENTLY OR IN THE FUTURE OF AND SUCCESSORS TO EACH INDEMNIFIED PARTIES LISTED HEREIN.
SECTION C: GENERAL INSURANCE REQUIREMENTS
1. INSURANCE COMPANIES
ALL OF THE INSURANCE REQUIRED BY THIS ARTICLE SHALL BE WITH COMPANIES LICENSED OR AUTHORIZED TO DO BUSINESS IN THE STATE OF NEW YORK WITH AN A.M. BEST COMPANY RATING OF NOT LESS THAN A-III OR BETTER AND REASONABLY APPROVED BY THE PERMITTORMTA.
2. FORMS
ALL FORMS SHALL COMPLY WITH THE INSURANCE SERVICES OFFICE, INC. (SSO) OR ITS EQUIVALENT APPROVED BY THE INSURANCE DEPARTMENT OF THE STATE OF NEW YORK.
3. POLICY DEDUCTIBLE / SELF INSURED RETENTION
INSURANCE MAY CONTAIN A DEDUCTIBLE AND OR SELF-INSURED RETENTION AND SHALL NOT EXCEED \$10,000. THE PERMITTEE SHALL BE RESPONSIBLE FOR ALL CLAIM EXPENSES AND LOSS PAYMENTS WITHIN THE DEDUCTIBLE OR SELF-INSURED RETENTION.
4. POLICY TERMS
THESE POLICIES MUST: (i) BE WRITTEN IN ACCORDANCE WITH THE REQUIREMENTS OF THE PARAGRAPHS ABOVE, AS APPLICABLE; (ii) BE ENDORSED IN FORM ACCEPTABLE TO INCLUDE A PROVISION THAT SHOULD THE POLICY BE CANCELED, MATERIALLY CHANGED, OR NOT RENEWED, NOTICE SHALL BE DELIVERED IN ACCORDANCE WITH THE INSURANCE POLICY PROVISIONS TO THE PERMITTOR AND (iii) STATE OR BE ENDORSED TO PROVIDE THAT THE COVERAGE AFFORDED UNDER THE PERMITTEE'S POLICIES SHALL APPLY ON A PRIMARY AND NOT ON AN EXCESS OR CONTRIBUTING BASIS WITH ANY POLICIES WHICH MAY BE AVAILABLE TO THE PERMITTORS AND ALSO THAT THE PERMITTEE'S POLICIES, PRIMARY AND EXCESS, MUST BE EXHAUSTED BEFORE IMPACTING ANY PERMITTORMTA POLICY AVAILABLE.
SECTION D: SUBMISSION OF INSURANCE
CERTIFICATES OF INSURANCE MAY BE SUPPLIED AS EVIDENCE OF POLICIES EXCEPT FOR RAILROAD PROTECTIVE LIABILITY. HOWEVER, IF REQUESTED BY THE PERMITTOR, THE PERMITTEE SHALL DELIVER TO THE PERMITTOR WITHIN FORTY-FIVE (45) DAYS A COPY OF SUCH POLICIES, CERTIFIED BY THE INSURANCE CARRIER AS BEING TRUE AND COMPLETE...
THE PERMITTEE OR ITS CONTRACTOR/SUBCONTRACTOR PERFORMING THE WORK SHALL FURNISH EVIDENCE OF ALL POLICIES BEFORE ANY WORK IS STARTED TO THE APPROPRIATE DEPARTMENT.


- SECTION E: NO LIMIT OF LIABILITY
THE MINIMUM AMOUNTS OF INSURANCE REQUIRED IN THE DETAIL DESCRIPTION OF POLICIES ABOVE SHALL NOT BE CONSTRUED TO LIMIT THE EXTENT OF THE PERMITTEE'S LIABILITY UNDER THIS AGREEMENT.
SECTION F: RIGHT TO REQUEST ADDITIONAL INSURANCE
PERMITTEE FURTHER AGREES TO PROVIDE, AT PERMITTEE'S SOLE COST AND EXPENSE, SUCH EXCESS OR EXPANDED INSURANCE COVERAGE AS PERMITTOR MAY FROM TIME TO TIME AS DEEM APPROPRIATE.
SECTION G: EVENT OF DEFAULT
IF, AT ANY TIME DURING THE PERIOD OF THIS AGREEMENT, INSURANCE AS REQUIRED IS NOT IN EFFECT, OR PROOF THEREOF IS NOT PROVIDED TO THE PERMITTOR, THE PERMITTOR SHALL HAVE THE OPTIONS TO: (i) DIRECT THE PERMITTEE TO SUSPEND WORK OR OPERATION WITH NO ADDITIONAL COST OR EXTENSION OF TIME DUE ON ACCOUNT THEREOF; OR (ii) TREAT SUCH FAILURE AS AN EVENT OF DEFAULT.
SECTION H: NOTICE OF CLAIM
THE PERMITTEE SHALL IMMEDIATELY FILE WITH NYCTA/MTA'S TORT DIVISION (WITH A COPY TO THE PROJECT MANAGER), 130 LIVINGSTON STREET, 11TH FLOOR, BROOKLYN, NEW YORK 11201, A NOTICE OF ANY OCCURRENCE LIKELY TO RESULT IN A CLAIM AGAINST NYCT/MTA AND SHALL ALSO FILE WITH THE TORTS DIVISION DETAILED SWORN PROOF OF INTEREST AND LOSS WITH THE CLAIM. THIS PARAGRAPH SHALL SURVIVE THE EXPIRATION OR EARLIER TERMINATION OF THE CONTRACT.
NOTE:
GENERAL CONTRACTOR IS RESPONSIBLE FOR ALL COSTS ASSOCIATED WITH TRANSIT AUTHORITY REQUIREMENTS. THIS INCLUDES BUT IS NOT LIMITED TO INSURANCES, SURVEYS AND ANY REQUIRED PERSONNEL.

MATERIAL KEYING LEGEND:

Table with 4 columns: NO., REVISIONS / SUBMISSIONS, DATE. Includes entries for DOB SUBMISSION (08/08/2019), TRANSIT AUTHORITY FILING (07/14/2019), ISSUE FOR CONSTRUCTION (08/15/2019), CD-PROGRESS PACKAGE (05/27/2018), 90% CONSTRUCTION DOCUMENTS (03/04/2018), DESIGN DEVELOPMENT (12/04/2015).


FXFOWLE
DESIGN CONSULTING ENGINEERS
DAGHER ENGINEERING, PLLC
LANGAN ENGINEERING
DEBORAH BERKE PARTNERS
VAN DEUSEN & ASSOCIATES (VDA)
STANTEC
42 TRINITY PLACE
42 TRINITY PLACE | NEW YORK, NY
DRAWING TITLE:
TRANSIT AUTHORITY GENERAL NOTES & INSURANCE CLAUSES
DATE: 15/10/20
SCALE: AS NOTED

DATUM CONVERSION TABLE
TRANSIT AUTHORITY DATUM 0.00' = +98.447' NAVD83 ELEVATION

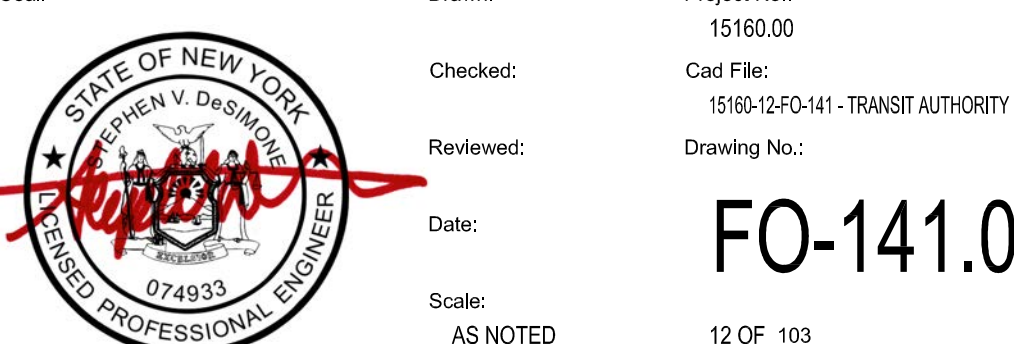


Vertical text on the left margin: Date: August 08, 2019 11:03:04 AM, Drawing: C:\Users\jfoz\Documents\2019\151010-1510141 - TRANSIT AUTHORITY GENERAL NOTES.dwg, Plot: 151010-1510141 - TRANSIT AUTHORITY GENERAL NOTES.dwg




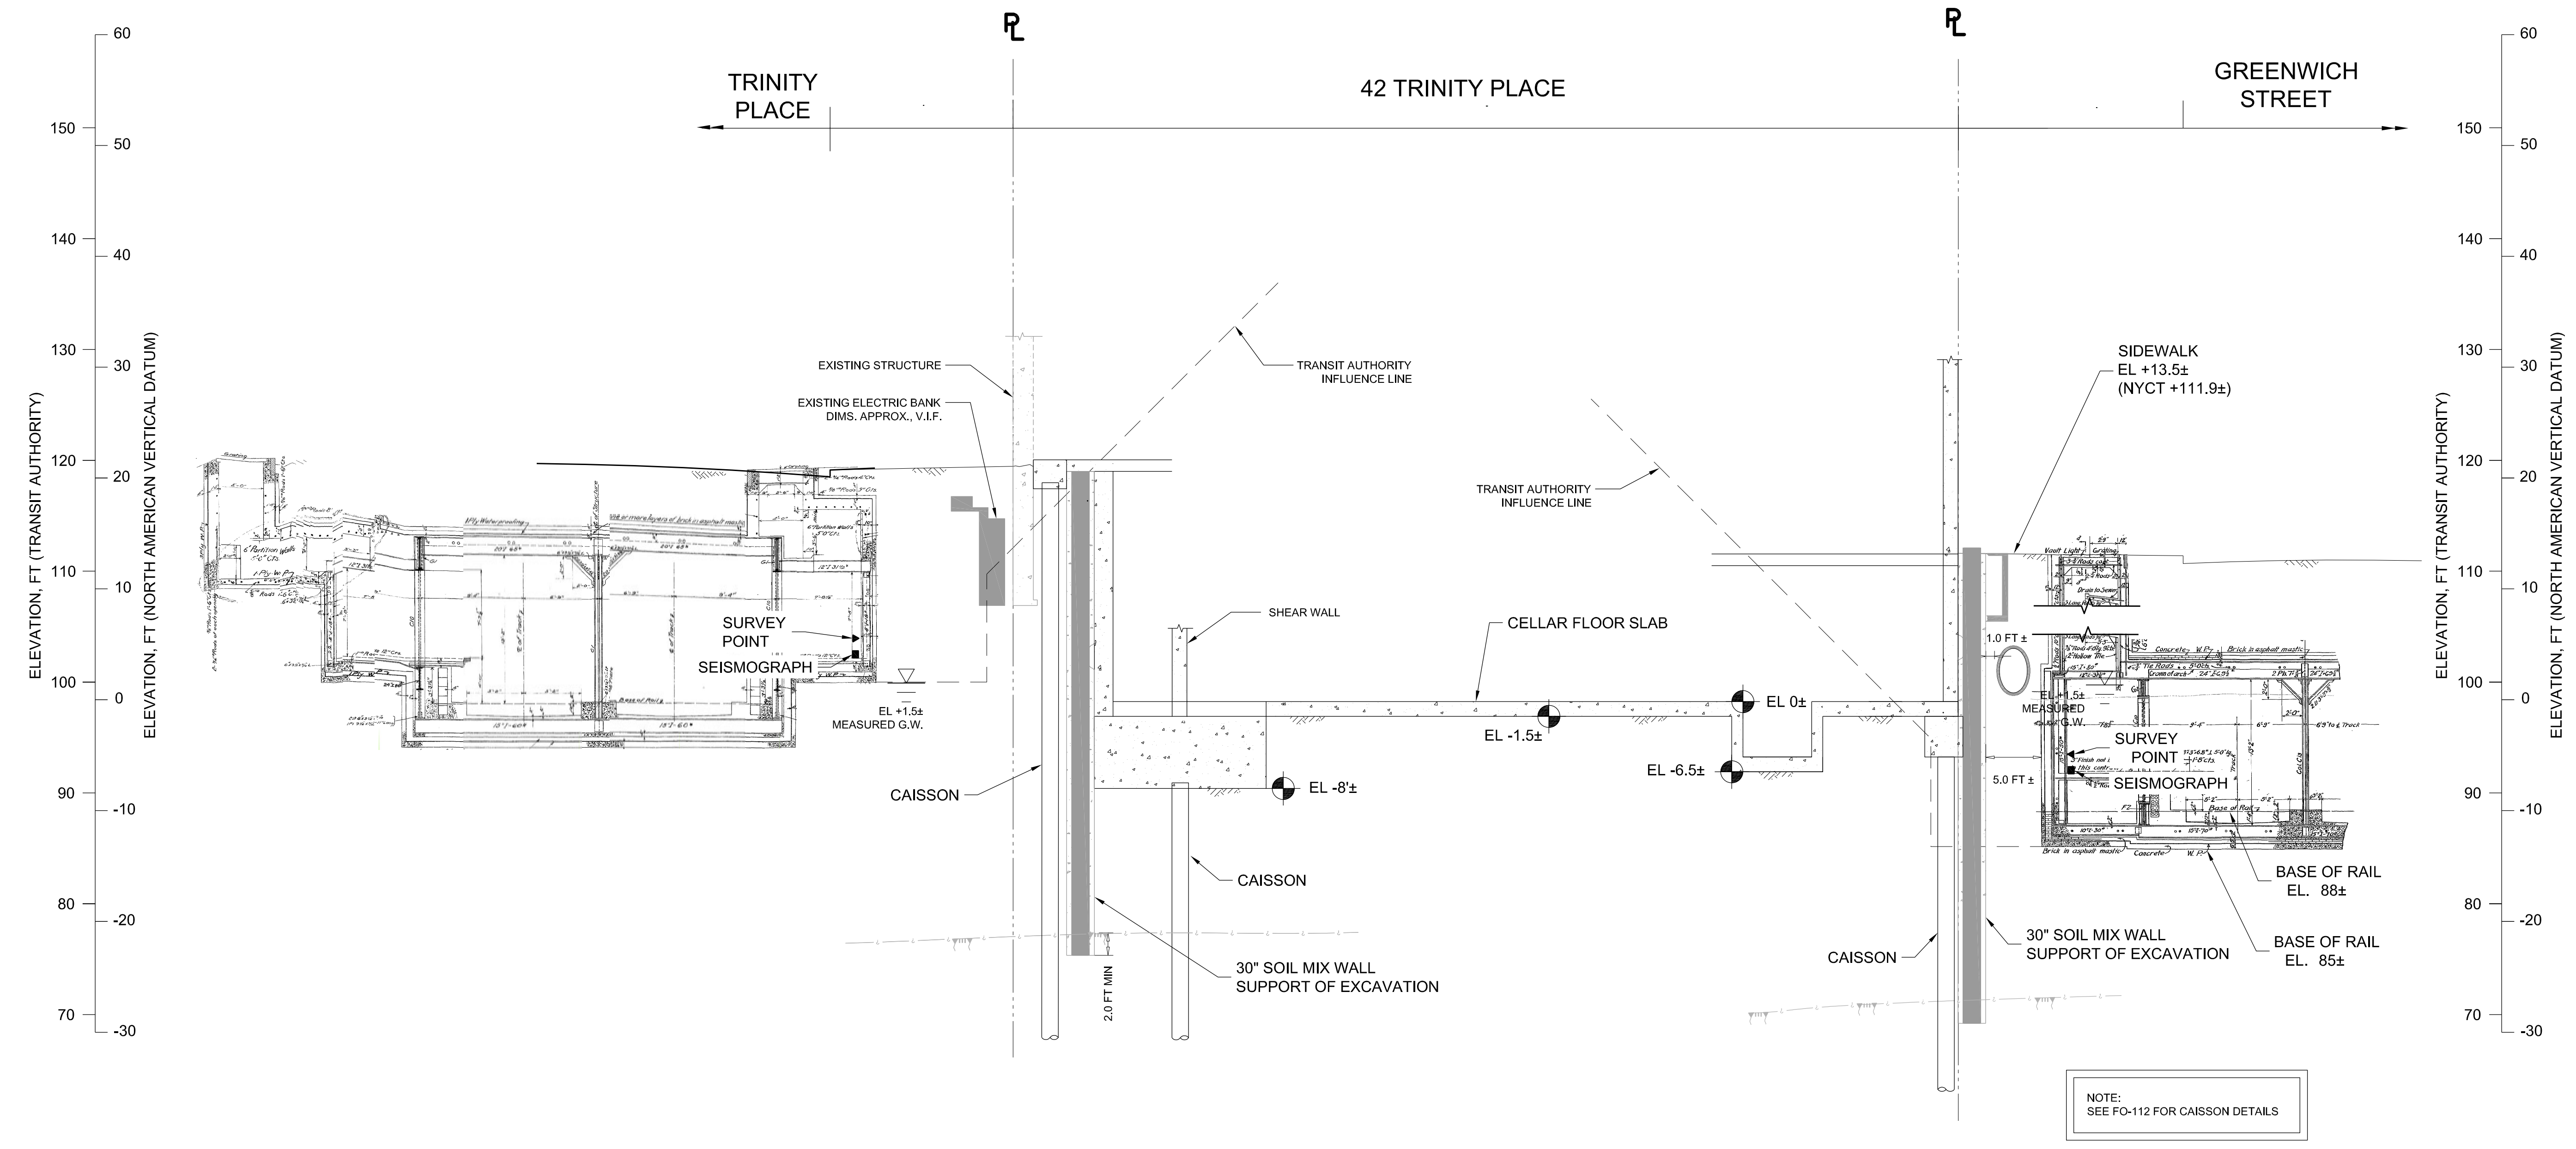

1 SECTION AT MTA TUNNELS (LOOKING SOUTH)  
SCALE: 1/8"=1'-0"

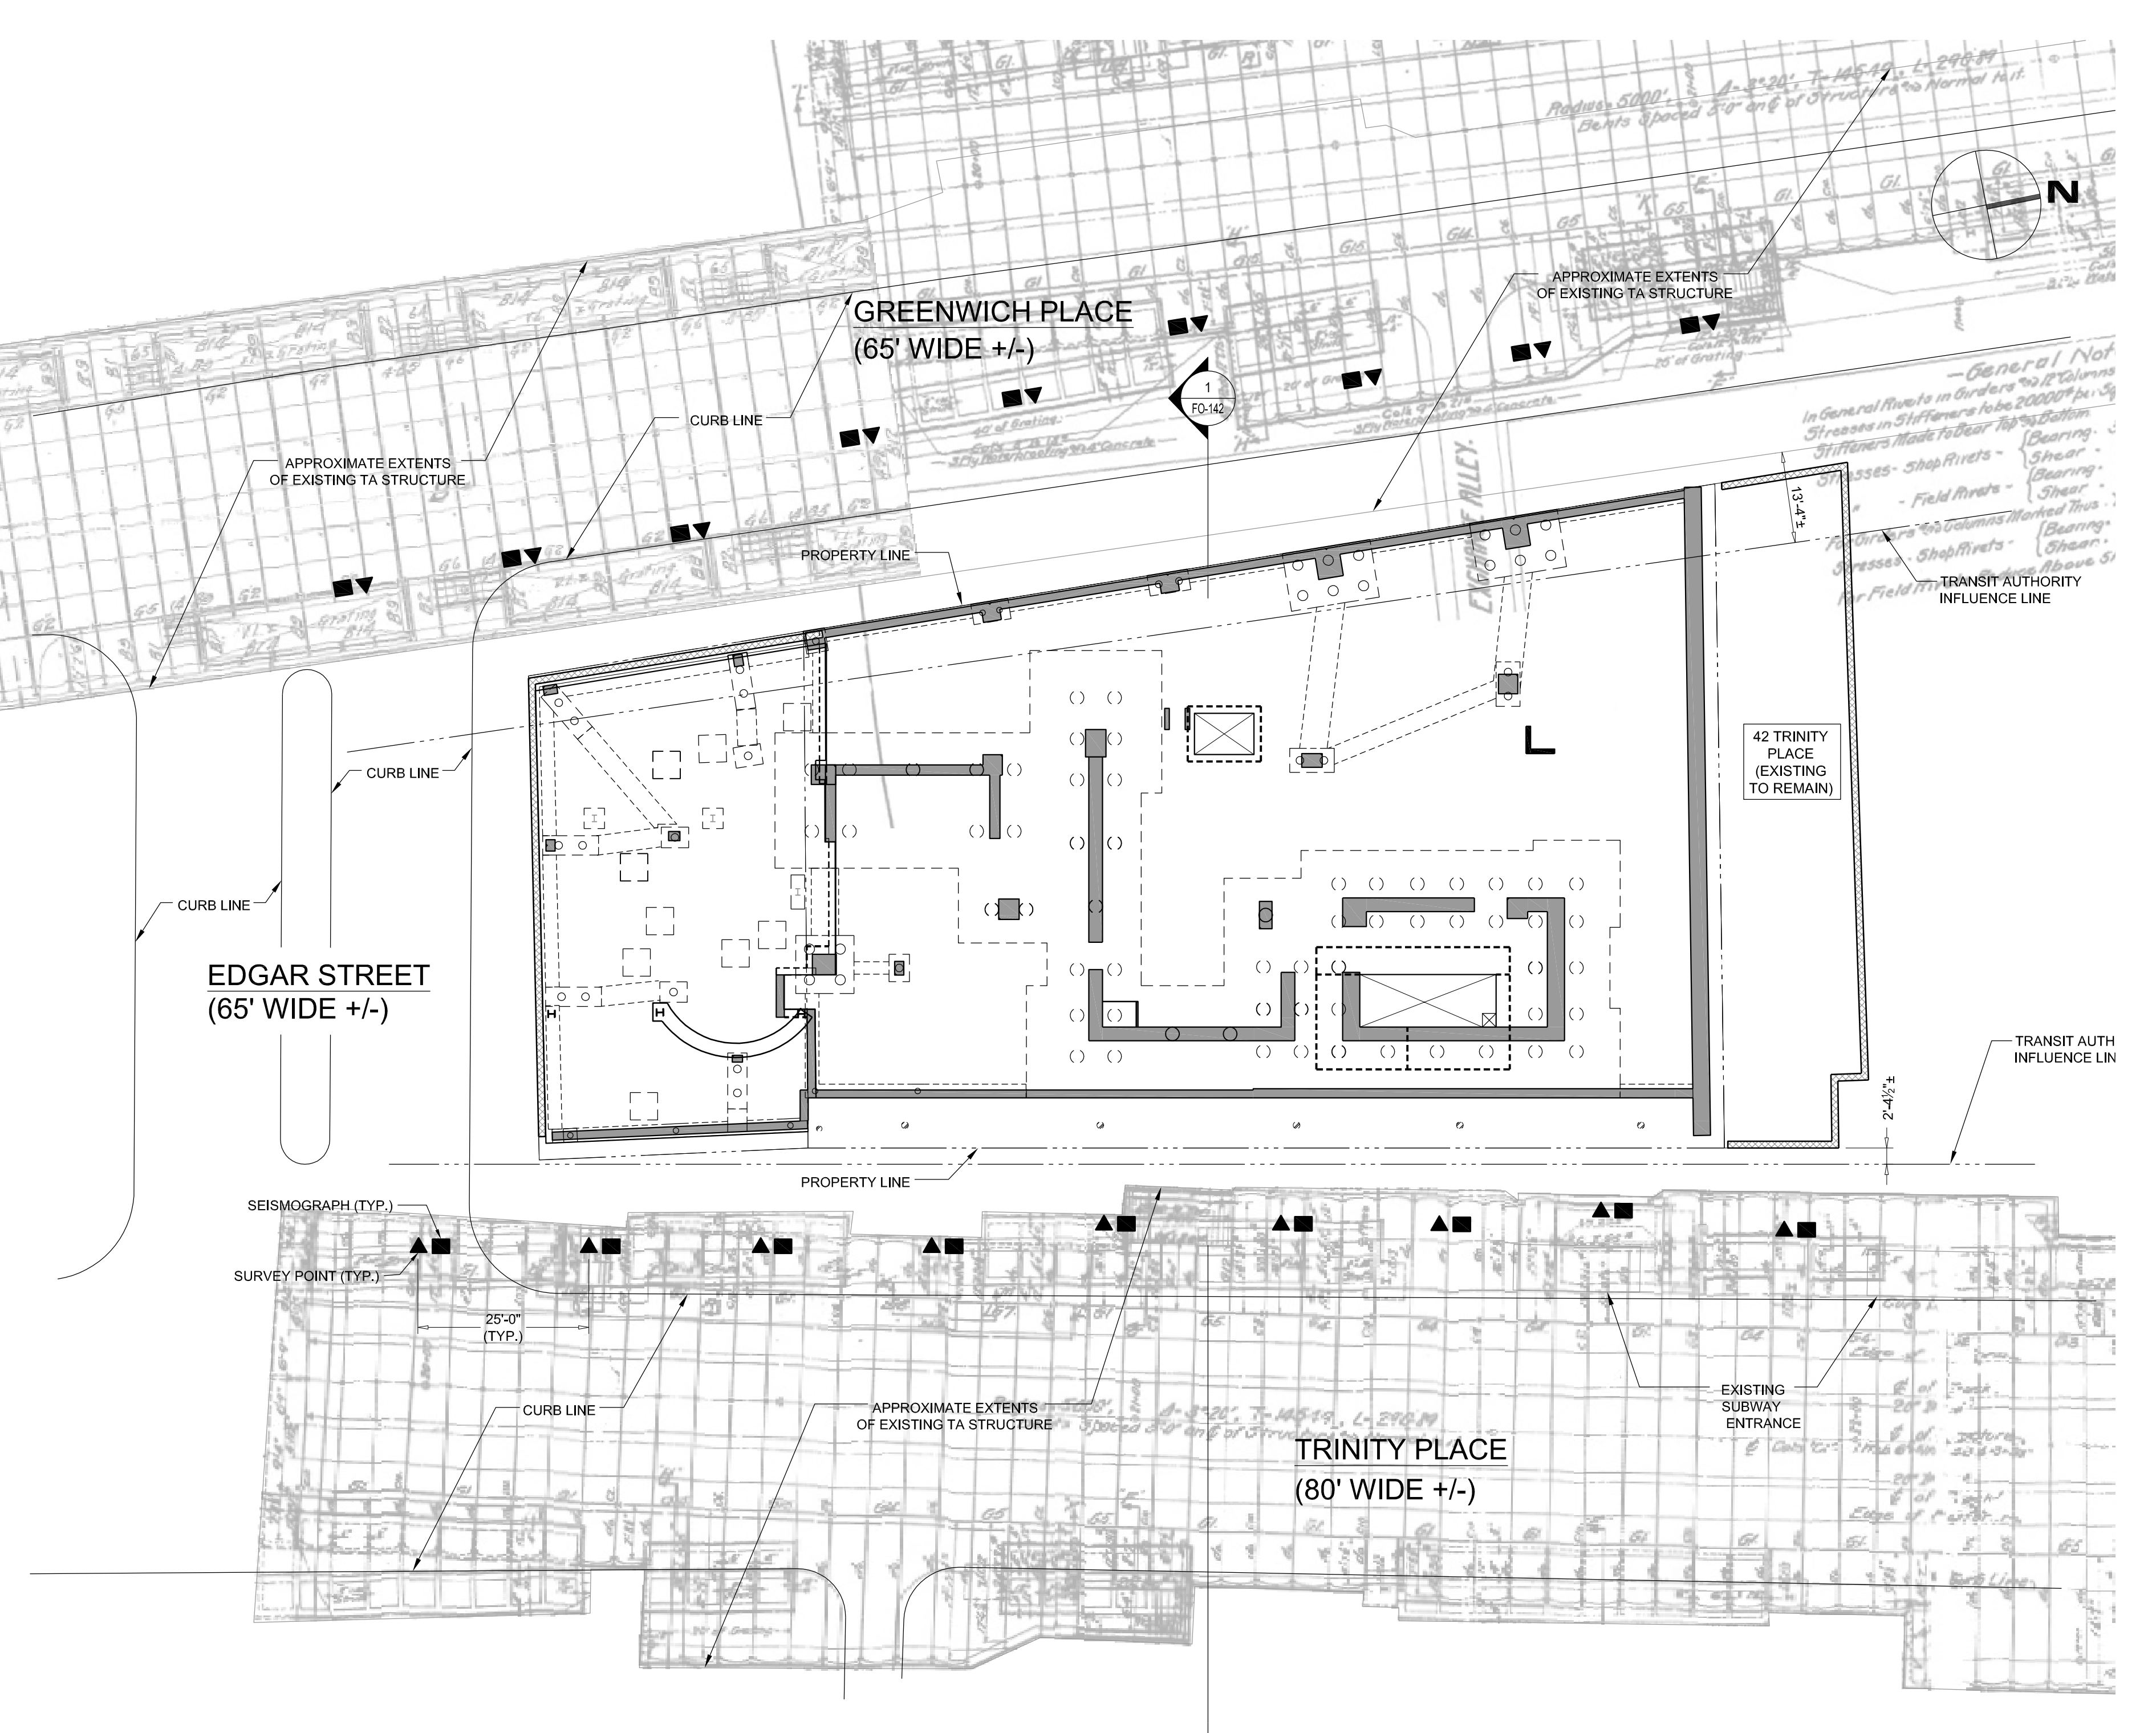

3 CELLAR KEY PLAN SHOWING EXISTING TRANSIT AUTHORITY TUNNELS  
SCALE: 1/16"=1'-0"

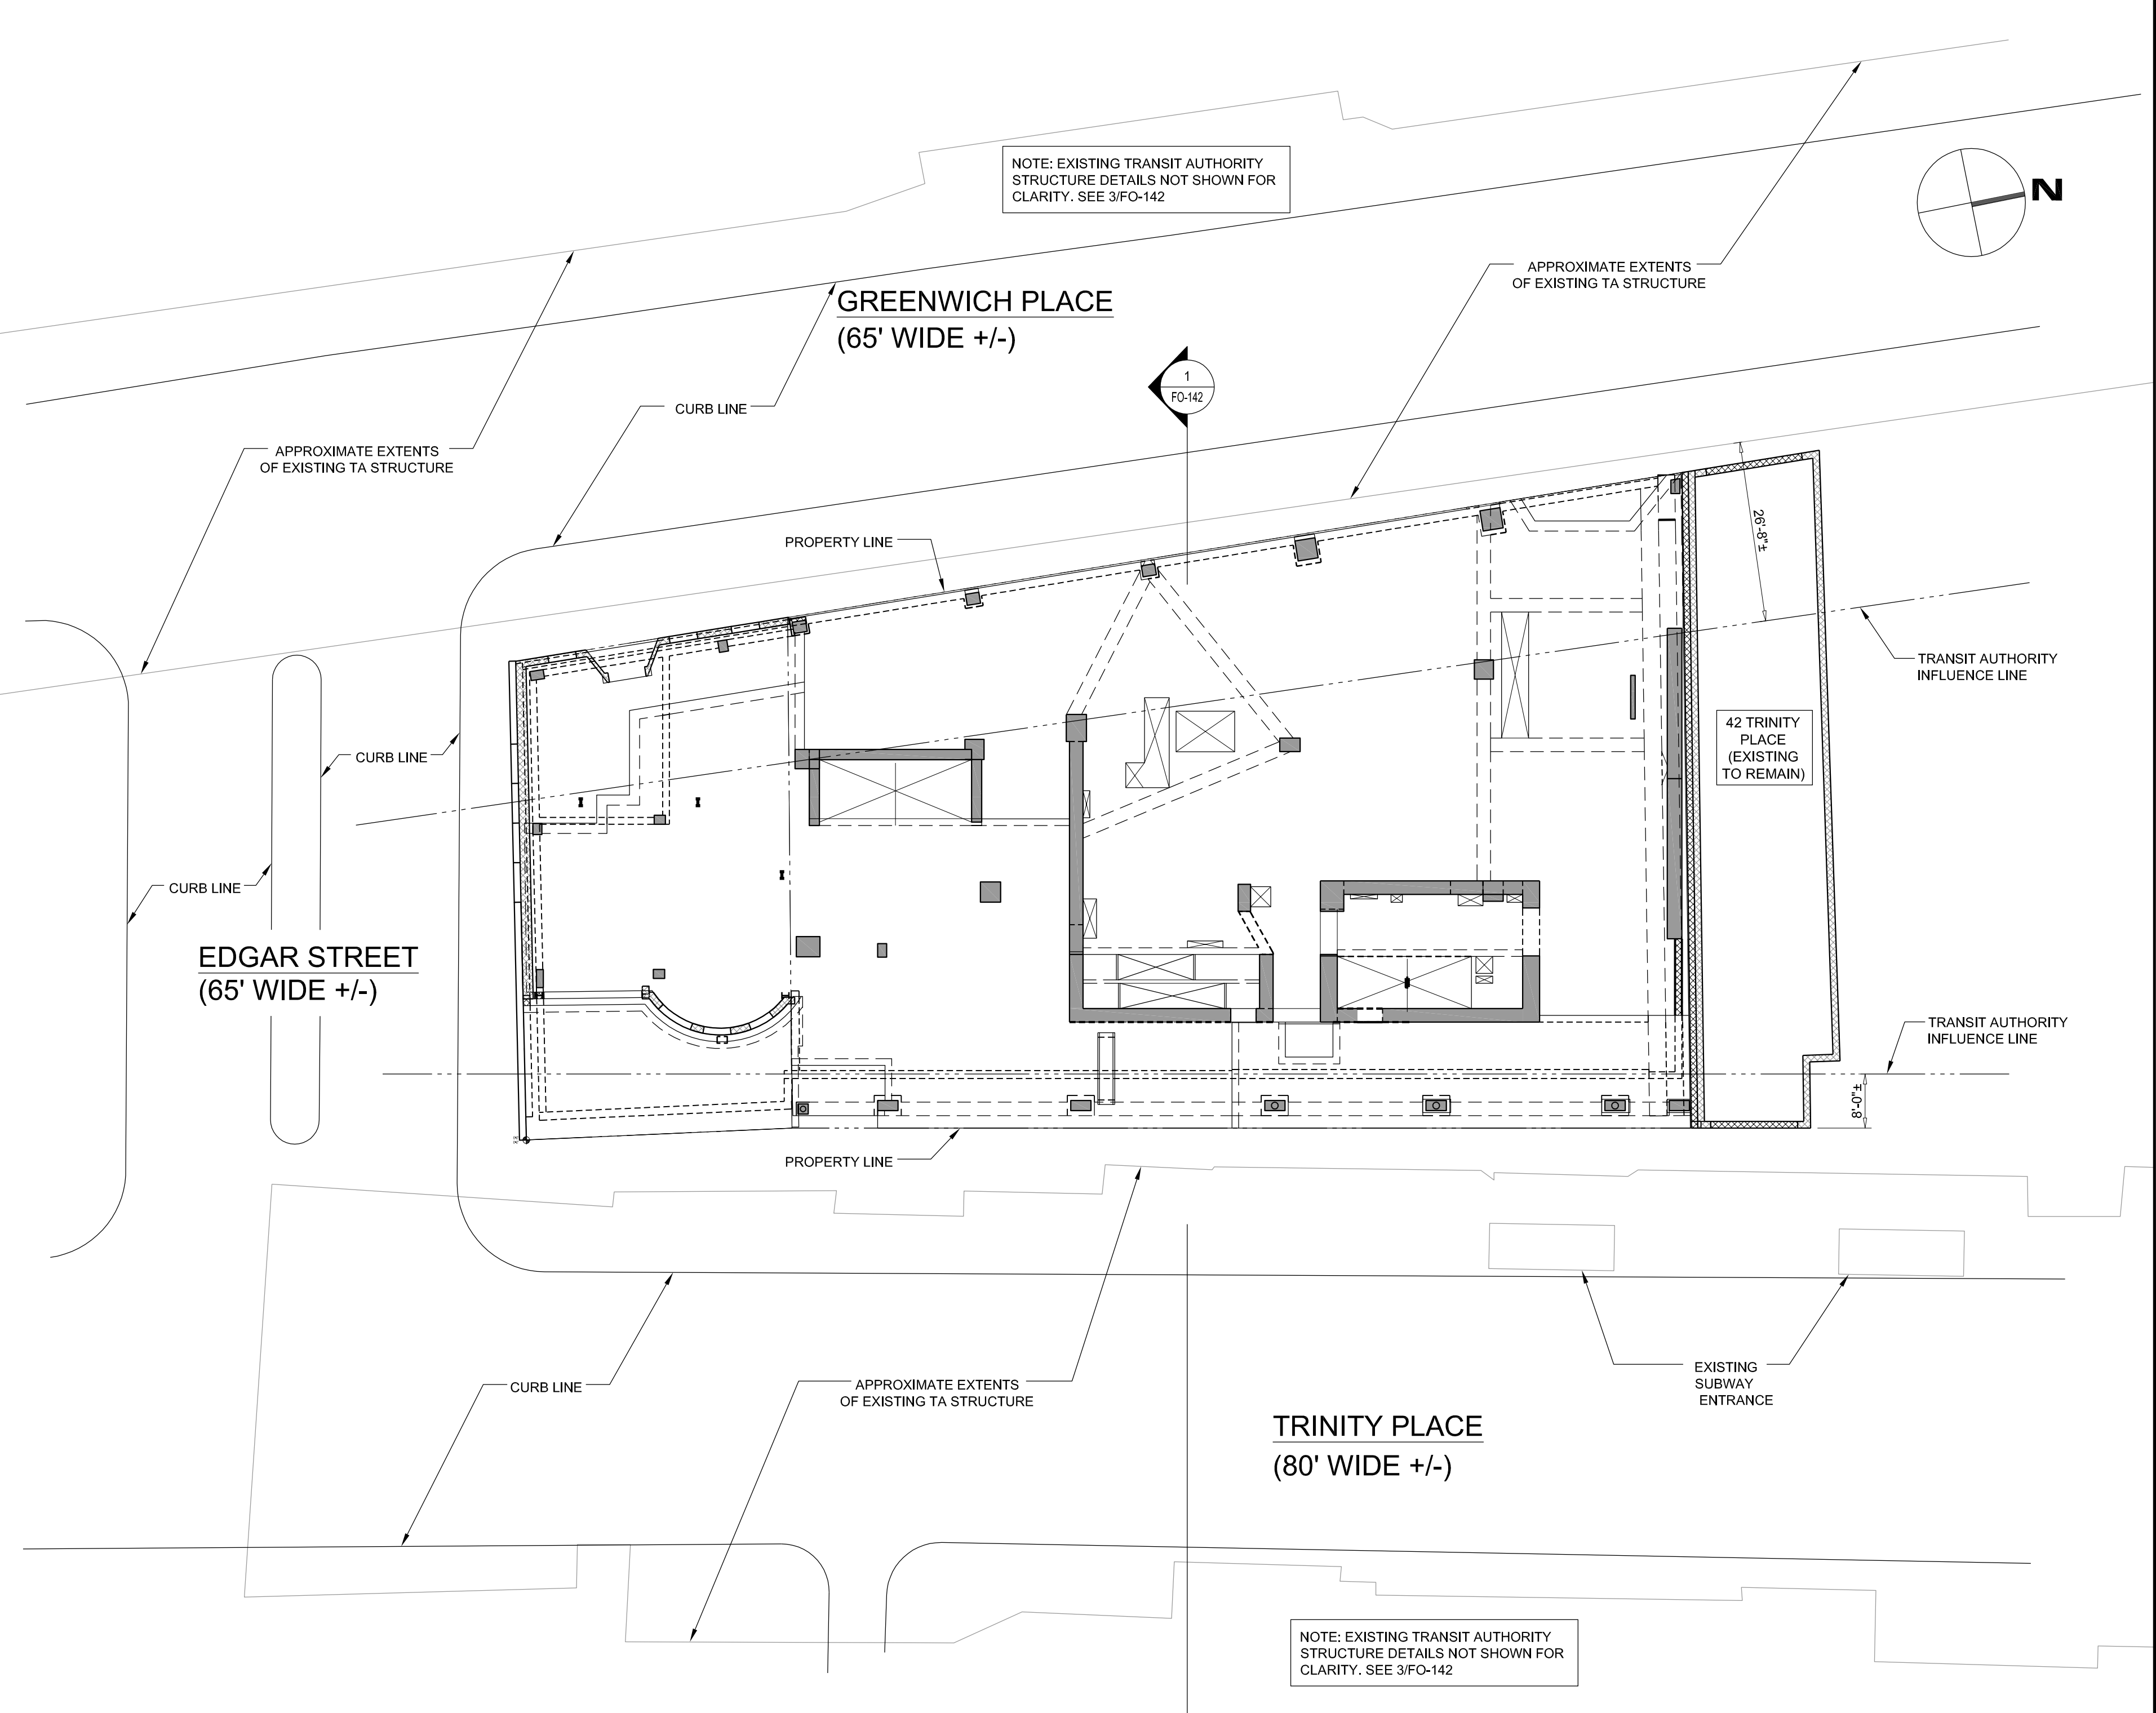

2 GROUND FLOOR KEY PLAN SHOWING EXISTING TRANSIT AUTHORITY TUNNELS  
SCALE: 1/16"=1'-0"

MATERIAL KEYING LEGEND:

10	DOB SUBMISSION	08.08.2019
9	TRANSIT AUTHORITY FILING	07.14.2019
8	ISSUE FOR CONSTRUCTION	06.15.2019
7	CD-PROGRESS PACKAGE	05.27.2019
6	50% CONSTRUCTION DOCUMENTS	03.04.2019
5	DESIGN DEVELOPMENT	12.04.2015
4	REVISIONS   SUBMISSIONS	DATE

**FX FOWLE**  
FX FOWLE ARCHITECTS, LLP | 222 WEST 19TH STREET | NEW YORK, NY 10011 | 212.607.1700 | 212.607.1701 | WWW.FXFOWLE.COM

**DESIMONE CONSULTING ENGINEERS**  
18 West 18th Street, 10th Floor, New York, NY 10011 | 212.532.2211

**DAGHER ENGINEERING, PLLC**  
29 Broadway, New York, NY 10006 | 212.493.2591

**LANGAN ENGINEERING**  
21 Penn Place, New York, NY 10001 | 212.479.5400

**DEBORAH BERKE PARTNERS**  
220 Park Avenue, 23rd Floor, New York, NY 10001 | 212.239.9211

**VAN DEUSEN & ASSOCIATES (VDA)**  
120 East 66th Street, Suite 310, East Harlem, NY 10001 | 973.994.9220

**STANTEC**  
50 West 23rd Street, 8th Floor, New York, NY 10010 | 212.366.5600

**42 TRINITY PLACE**  
42 TRINITY PLACE | NEW YORK, NY

DRAWING TITLE:  
**TRANSIT AUTHORITY SECTIONS**

Scale: AS NOTED  
Project No.: 15160.00  
Cut No.: 1505-1503-142-TRANSIT AUTHORITY SECTIONS  
Drawing No.: FO-142.00  
Date: 13 OF 103

STATE OF NEW YORK  
Professional Engineer  
No. 074933  
Date: 08/08/2019

© 2009 FXFOWLE ARCHITECTS, LLP | ALL RIGHTS RESERVED



GENERAL NOTES:

- I - CODES
1. 2014 BUILDING CODE OF THE CITY OF NEW YORK...
2. AMERICAN INSTITUTE OF STEEL CONSTRUCTION...
3. AMERICAN CONCRETE INSTITUTE...
4. AMERICAN FOREST & PAPER ASSOCIATION...
5. AMERICAN CONCRETE INSTITUTE...
6. AMERICAN IRON AND STEEL INSTITUTE...

- II - MATERIALS
UNLESS OTHERWISE SHOWN OR NOTED ON DRAWINGS:
1. STRUCTURAL STEEL: ALL ROLLED SHAPES...
2. METAL DECK: FABRICATE FROM ASTM A611 OR ASTM A653 STEEL...
3. SHEAR CONNECTIONS: 3/4" DIAMETER x 6" HEADED STUDS...
4. CAST-IN-PLACE CONCRETE: FOUNDATIONS...
5. REINFORCEMENT: DEFORMED BARS...
6. WELDING ELECTRODES: E70XX LOW HYDROGEN...
7. BOLTING MATERIALS: ASTM A572 OR A992, GRADE 50...

- III - GENERAL
1. NOTES, TYPICAL DETAILS AND SCHEDULES APPLY TO ALL STRUCTURAL WORK...
2. STRUCTURAL DRAWINGS SHALL BE USED IN CONJUNCTION WITH THE SPECIFICATIONS...
3. DO NOT SCALE DRAWINGS TO OBTAIN DIMENSIONAL INFORMATION...
4. SEE ARCHITECTURAL DRAWINGS AND SPECIFICATIONS FOR WATERDAMP-PROOFING...
5. TOP OF CONCRETE SLABS ARE AT FLOOR REFERENCE ELEVATIONS...
6. THESE DRAWINGS DO NOT DEFINE SCOPE OF CONTRACTS...
7. AT ALL TIMES THE CONTRACTOR SHALL BE SOLELY RESPONSIBLE FOR THE CONDITIONS...
8. SHORING, BRACING AND PROTECTION OF EXISTING AND ADJACENT STRUCTURES...
9. ALL EXISTING DIMENSIONS AND LOCATIONS OF EXISTING STRUCTURES...
10. DRAWINGS HAVE BEEN PREPARED BASED ON AVAILABLE KNOWLEDGE OF EXISTING CONDITIONS...

- IV - FOUNDATION NOTES
1. CAISSON CAPS SHALL BE SUPPORTED ON CAISSONS WITH MINIMUM COMPRESSION & TENSION CAPACITIES...
2. NO BACKFILL SHALL BE PLACED AGAINST FOUNDATION WALLS...
3. UNDERPINNING OF EXISTING ADJACENT FOUNDATIONS...
4. DETERMINING OF THE SITE DURING CONSTRUCTION...
5. ALL CAISSON CAPS ARE TO BE CENTERED ON COLUMNS ABOVE...
6. PROVIDE DOWELS IN FOUNDATIONS FOR ALL WALLS, COLUMNS, AND SHEAR WALLS...
7. PROVIDE WATERSTOPS IN ALL VERTICAL CONSTRUCTION JOINTS...
8. CAISSON CAP ELEVATIONS SHOWN ON THE DRAWINGS...
9. ALL CAISSON CAPS ARE TO BE CENTERED ON COLUMNS ABOVE...
10. PROVIDE DOWELS IN FOUNDATIONS FOR ALL WALLS, COLUMNS, AND SHEAR WALLS...
11. PROVIDE WATERSTOPS IN ALL VERTICAL CONSTRUCTION JOINTS...
12. CAISSON CAP ELEVATIONS SHOWN ON THE DRAWINGS...
13. ALL CAISSON CAPS ARE TO BE CENTERED ON COLUMNS ABOVE...
14. PROVIDE DOWELS IN FOUNDATIONS FOR ALL WALLS, COLUMNS, AND SHEAR WALLS...
15. PROVIDE WATERSTOPS IN ALL VERTICAL CONSTRUCTION JOINTS...

- V - UNDERPINNING NOTES
1. CONTRACTOR SHALL RETAIN THE SERVICE OF A PROFESSIONAL ENGINEER REGISTERED IN THE STATE OF NEW YORK...
2. SUBMIT COPY OF FIELD DRAWINGS TO DESMONE FOR INFORMATION ONLY...
3. THE FULL SCOPE OF THIS WORK IS TO BE DETERMINED BY THE CONTRACTOR...
4. THE CONTRACTOR IS SOLELY RESPONSIBLE FOR THE SAFETY OF ALL EXISTING ADJACENT BUILDINGS, STRUCTURES, SIDEWALKS, VAULTS AND THE LIKE DURING AND AS A RESULT OF UNDERPINNING OPERATIONS...

- VI - CONCRETE NOTES
1. REINFORCING STEEL SHALL HAVE A MINIMUM CLEAR COVER AS FOLLOWS...
2. CONCRETE POURED AGAINST EARTH...
3. CONCRETE EXPOSED TO EARTH OR WEATHER...
4. CONCRETE NOT EXPOSED TO WEATHER OR IN CONTACT WITH GROUND...
5. CLEAR COVER SHALL BE CLEARLY SHOWN ON ALL REBAR DETAIL DRAWINGS...
6. ALL REINFORCEMENT SHALL BE SECURELY HELD IN POSITION WHILE PLACING CONCRETE...
7. THE CONTRACTOR SHALL VERIFY THE DIMENSIONS AND LOCATIONS OF ALL OPENINGS...
8. LOCATION OF ALL CONSTRUCTION JOINTS NOT SHOWN IN DRAWINGS...
9. DIMENSIONS "L" AS NOTED ON DRAWINGS SHALL BE AS FOLLOWS:

Table with columns for BEAMS (BAR SIZE, BOTTOM BARS, OTHER BARS) and COLUMNS (BAR SIZE, Ld). Includes table assumptions for reinforcement spacing and clear cover.

Table with columns for WALLS (VERTICAL BARS, HORIZONTAL BARS) and SLABS / MATS (THICKNESS, ALL BARS, BOTTOM BARS, OTHER BARS). Includes table assumptions for reinforcement spacing and clear cover.

- FOR:
fc = 3 ksi, Ld = 1.29 x TABLE VALUE
fc = 4 ksi, Ld = 1.12 x TABLE VALUE
fc = 5 ksi, Ld = 0.91 x TABLE VALUE
fc = 6 ksi, Ld = 0.79 x TABLE VALUE
fc >= 10 ksi, Ld = 0.71 x TABLE VALUE
7. ALL LAP SPICES SHALL BE 1.3Ld UNLESS NOTED OTHERWISE ON DRAWINGS...
8. FOR LIGHTWEIGHT AGGREGATE CONCRETE...
9. FOR EPOXY-COATED BARS...
10. COMBINATIONS OF EFFECTS DUE TO CONCRETE STRENGTH, CONCRETE WEIGHT, AND EPOXY BARS ARE CUMULATIVE...
11. ACI DOES NOT PERMIT LAP SPICES OF #14 OR #18 BARS...
12. DOWEL BAR SUBSTITUTIONS SHALL BE PERMITTED PROVIDED THAT MANUFACTURER'S DATA SUPPORTS FULL TENSION SPICES...
13. CONCRETE COLUMN LENGTH ADJUSTMENT FOR ELASTIC SHORTENING, SHRINKAGE AND CREEP EFFECTS SHALL BE DISCUSSED WITH THE CONCRETE CONTRACTOR...
14. CONDUIT PLACED IN CONCRETE SLABS MUST BE PLACED IN ACCORDANCE WITH THE FOLLOWING GUIDELINES:

- VII - STEEL NOTES
1. BOLTED CONNECTIONS: BOLTS ARE TO BE A325 OR A490 SLP CRITICAL CLASS A FLOOR BEAM CONNECTIONS...
2. UNLESS OTHERWISE NOTED IN PLAN DETAIL FLOOR MEMBER CONNECTIONS...
3. END CONNECTIONS OF FLOOR MEMBERS SHALL ACCOMMODATE END ROTATIONS...
4. COPED OR CUT ENDS OF MEMBERS SHALL BE REINFORCED WHERE REQUIRED...
5. FABRICATE AND ERECT FLOOR MEMBERS WITH NATURAL CAMBER UP...
6. SHORING OR BRACING MEMBERS TO CONTROL SLAB THICKNESS, FLOOR LEVEL AND OTHER TOLERANCES...
7. DIMENSIONS "L" AS NOTED ON DRAWINGS SHALL BE AS FOLLOWS:

- VIII - METAL DECK NOTES
1. U.O.N. ALL METAL DECKING HAS BEEN DESIGNED FOR UNSHORED CONSTRUCTION...
2. DECK SUPPLIER SHALL FURNISH ANY AND ALL SCREDS, CLOSURES, POUR STOPS...
3. COMPLETE FLOOR DECK SHALL BE WELDED TO ALL SUPPORTING MEMBERS...
4. ROOF DECK SHALL BE WELDED TO ALL SUPPORTING MEMBERS...
5. FORM DECK SHALL BE WELDED TO ALL SUPPORTING MEMBERS...
6. UNRAISED OPENINGS IN FLOOR OR ROOF DECKS...
7. UNRAISED OPENINGS IN FLOOR OR ROOF DECKS, LARGER THAN 6" PERPENDICULAR TO SPAN OF DECK SHALL BE REINFORCED.

- IX - SURVEYING
1. PRIOR TO REMOVING RESHORES THE UNDERSIDE OF THE SLAB SHALL BE SURVEYED TO DETERMINE THE RELATIVE ELEVATION OF THE SLAB...
2. MASONRY UNITS SHALL CONFORM TO ASTM C90, TYPE II, NORMAL WEIGHT...
3. MORTAR SHALL CONFORM TO ASTM C270, TYPE M OR S FOR ABOVE GRADE...
4. GROUT FOR FILLED CELLS SHALL CONFORM TO ASTM C476 WITH 3000 PSI STRENGTH...
5. VERTICAL REINFORCING SHALL BE ASTM A615, GRADE 60 DEFORMED BARS...
6. HORIZONTAL REINFORCING SHALL BE NO. 9 GAGE "DURORWALL" OR EQUIVALENT...
7. ALL BLOCK SHALL BE PLACED IN RUNNING BOND.

- X - MASONRY NOTES
1. STRUCTURAL CONCRETE MASONRY, AS SHOWN ON THESE DRAWINGS...
2. MASONRY UNITS SHALL CONFORM TO ASTM C90, TYPE II, NORMAL WEIGHT...
3. MORTAR SHALL CONFORM TO ASTM C270, TYPE M OR S FOR ABOVE GRADE...
4. GROUT FOR FILLED CELLS SHALL CONFORM TO ASTM C476 WITH 3000 PSI STRENGTH...
5. VERTICAL REINFORCING SHALL BE ASTM A615, GRADE 60 DEFORMED BARS...
6. HORIZONTAL REINFORCING SHALL BE NO. 9 GAGE "DURORWALL" OR EQUIVALENT...
7. ALL BLOCK SHALL BE PLACED IN RUNNING BOND.

- XI - SPECIAL INSPECTIONS
OWNER WILL ENGAGE AND PAY FOR A SPECIAL INSPECTOR AND AN INDEPENDENT TESTING AGENCY TO PERFORM THE FOLLOWING SPECIAL INSPECTION AND TESTING...
1. CONCRETE: ALL CONCRETE WORK SHALL BE SUBJECT TO SPECIAL INSPECTION...
2. SOILS: INSPECT SUBGRADE FOR FOUNDATIONS, PIERS AND WALLS...
3. STEEL: INSPECT WELDING OPERATIONS, DETAILS AND TENSIONING...
4. PILING: INSPECT PILE DRIVING AND TESTING OPERATIONS...
5. STRUCTURAL MASONRY: INSPECT MASONRY CONSTRUCTION...
6. SOILS: INSPECT SUBGRADE FOR FOUNDATIONS, PIERS AND WALLS...
7. STEEL: INSPECT WELDING OPERATIONS, DETAILS AND TENSIONING...
8. PILING: INSPECT PILE DRIVING AND TESTING OPERATIONS...
9. STRUCTURAL MASONRY: INSPECT MASONRY CONSTRUCTION...

- XII - SYMBOLS USED ON DRAWINGS
1. U.O.N. DENOTES UNLESS OTHERWISE NOTED.
2. F denotes FINISHED (MILLED) SURFACES.
3. C denotes CAMBER OF FLOOR MEMBERS.
4. T DENOTES TENSION.
5. C DENOTES COMPRESSION.
6. TC DENOTES TENSION OR COMPRESSION.
7. (---) DENOTES MEMBER ELEVATION IF OTHER THAN BASELINE...
8. [ ] DENOTES NUMBER OF SHEAR STUDS, EQUALLY SPACED.
9. V DENOTES SHEAR FORCE (KIPS).
10. F DENOTES AXIAL FORCE (KIPS).
11. M DENOTES MOMENT (KIP-FT).
12. LD DENOTES LENGTH AS PREVIOUSLY DEFINED IN CONCRETE NOTES.
13. BP DENOTES BEAM PENETRATION: SEE DWG. S-100 FOR TYPICAL DETAIL AND SCHEDULE.
14. DENOTES SPAN DIRECTION OF METAL DECK.

- XII - SYMBOLS USED ON DRAWINGS
1. CP DENOTES COMPLETE PENETRATION WELD.
2. PP DENOTES PARTIAL PENETRATION WELD...
3. OR DENOTES MOMENT CONNECTION U.O.N. DETAIL...
4. EG DENOTES T604x40 ELEVATOR GUIDE RAIL DIVIDER BEAM...
5. T.O.STL DENOTES TOP OF STEEL.
6. T.O.SLAB DENOTES TOP OF SLAB.

WIND DESIGN CRITERIA
THE DESIGN, DETAILS, AND NOTES HEREIN ARE IN COMPLIANCE WITH CHAPTER 16 OF THE 2014 NYC BUILDING CODE.
RISK CATEGORY: II (RESIDENTIAL), III (SCHOOL)
WIND LOAD IMPORTANCE FACTOR, Iw: 1.15
BASIC WIND SPEED: 115 MPH
WIND EXPOSURE CATEGORY: NA
TOTAL DESIGN LATERAL BASE SHEAR, V = 2065 (EW) KIPS
TOTAL DESIGN LATERAL BASE SHEAR, V = 910 (NS) KIPS

SEISMIC DESIGN CRITERIA
THE DESIGN, DETAILS, AND NOTES HEREIN ARE IN COMPLIANCE WITH CHAPTER 16 OF THE 2014 NYC BUILDING CODE.
RISK CATEGORY: II (RESIDENTIAL), III (SCHOOL)
SEISMIC IMPORTANCE FACTOR, Iw = 1.25
Ss = 0.281g
S1 = 0.073g
SITE CLASS: D
SEISMIC DESIGN CATEGORY: B
RESPONSE MODIFICATION COEFFICIENT, R = 5.00
BASE BUILDING HEIGHT, hb = 456 FEET
TOTAL EFFECTIVE SEISMIC WEIGHT, W = 87500 KIPS
TOTAL DESIGN LATERAL BASE SHEAR, V = 1515 KIPS

STRUCTURAL DRAWING INDEX

Table with columns: DRAWING NUMBER, DESCRIPTION, and a grid of checkmarks indicating the presence of various drawing sheets across different categories like GENERAL NOTES, FOUNDATION PLANS, SUPERSTRUCTURE COORDINATE PLANS, etc.

MATERIAL KEYING LEGEND:


Project information including: DESMONE CONSULTING ENGINEERS, 18 West 188 Street, 10th Floor, New York, NY 10011. Project Name: 42 TRINITY PLACE. Drawing Title: GENERAL NOTES & DRAWING INDEX. Scale: AS NOTED. Date: 01 OF 103. Includes Fx Fowle logo and project details.

VERTICAL ELEVATION REFERENCE DATUM: ALL ELEVATIONS HEREIN ARE RELATIVE TO PROJECT REFERENCE ELEVATION +0'-0". PROJECT ELEVATION +5'-0" (+LUS) 13'-0" = NAVD83 DATUM ELEVATION



SCHOOL LOADING CRITERIA:


ROOM TYPE	SDL (psf)	LIVE LOAD (psf)
AUDITORIUM	20	60/100
ART STUDIO	20	60
GYM	8+ actual partition line load	100
BOOK STORAGE	20	150
CAFETERIA & DINING	22	100
CLASSROOM	47	40
CORRIDOR	20	100
KITCHEN	47	150
LABORATORIES	23	60
LIBRARY READING	20	60
LIBRARY STACKS	20	150
LOBBY	20	100
MECHANICAL	20	75
MUSIC	20	60
OFFICE	20	50
ROOF	37	45
ROOFTOPTERRACE/PLAY AREA	50	100
STAGE	20	125
STORAGE WAREHOUSES-LIGHT	20	125
STORAGE WAREHOUSES-HEAVY	20	250
SWITCHEAR ROOM	8+ actual partition line load	75
TOILET	20	60

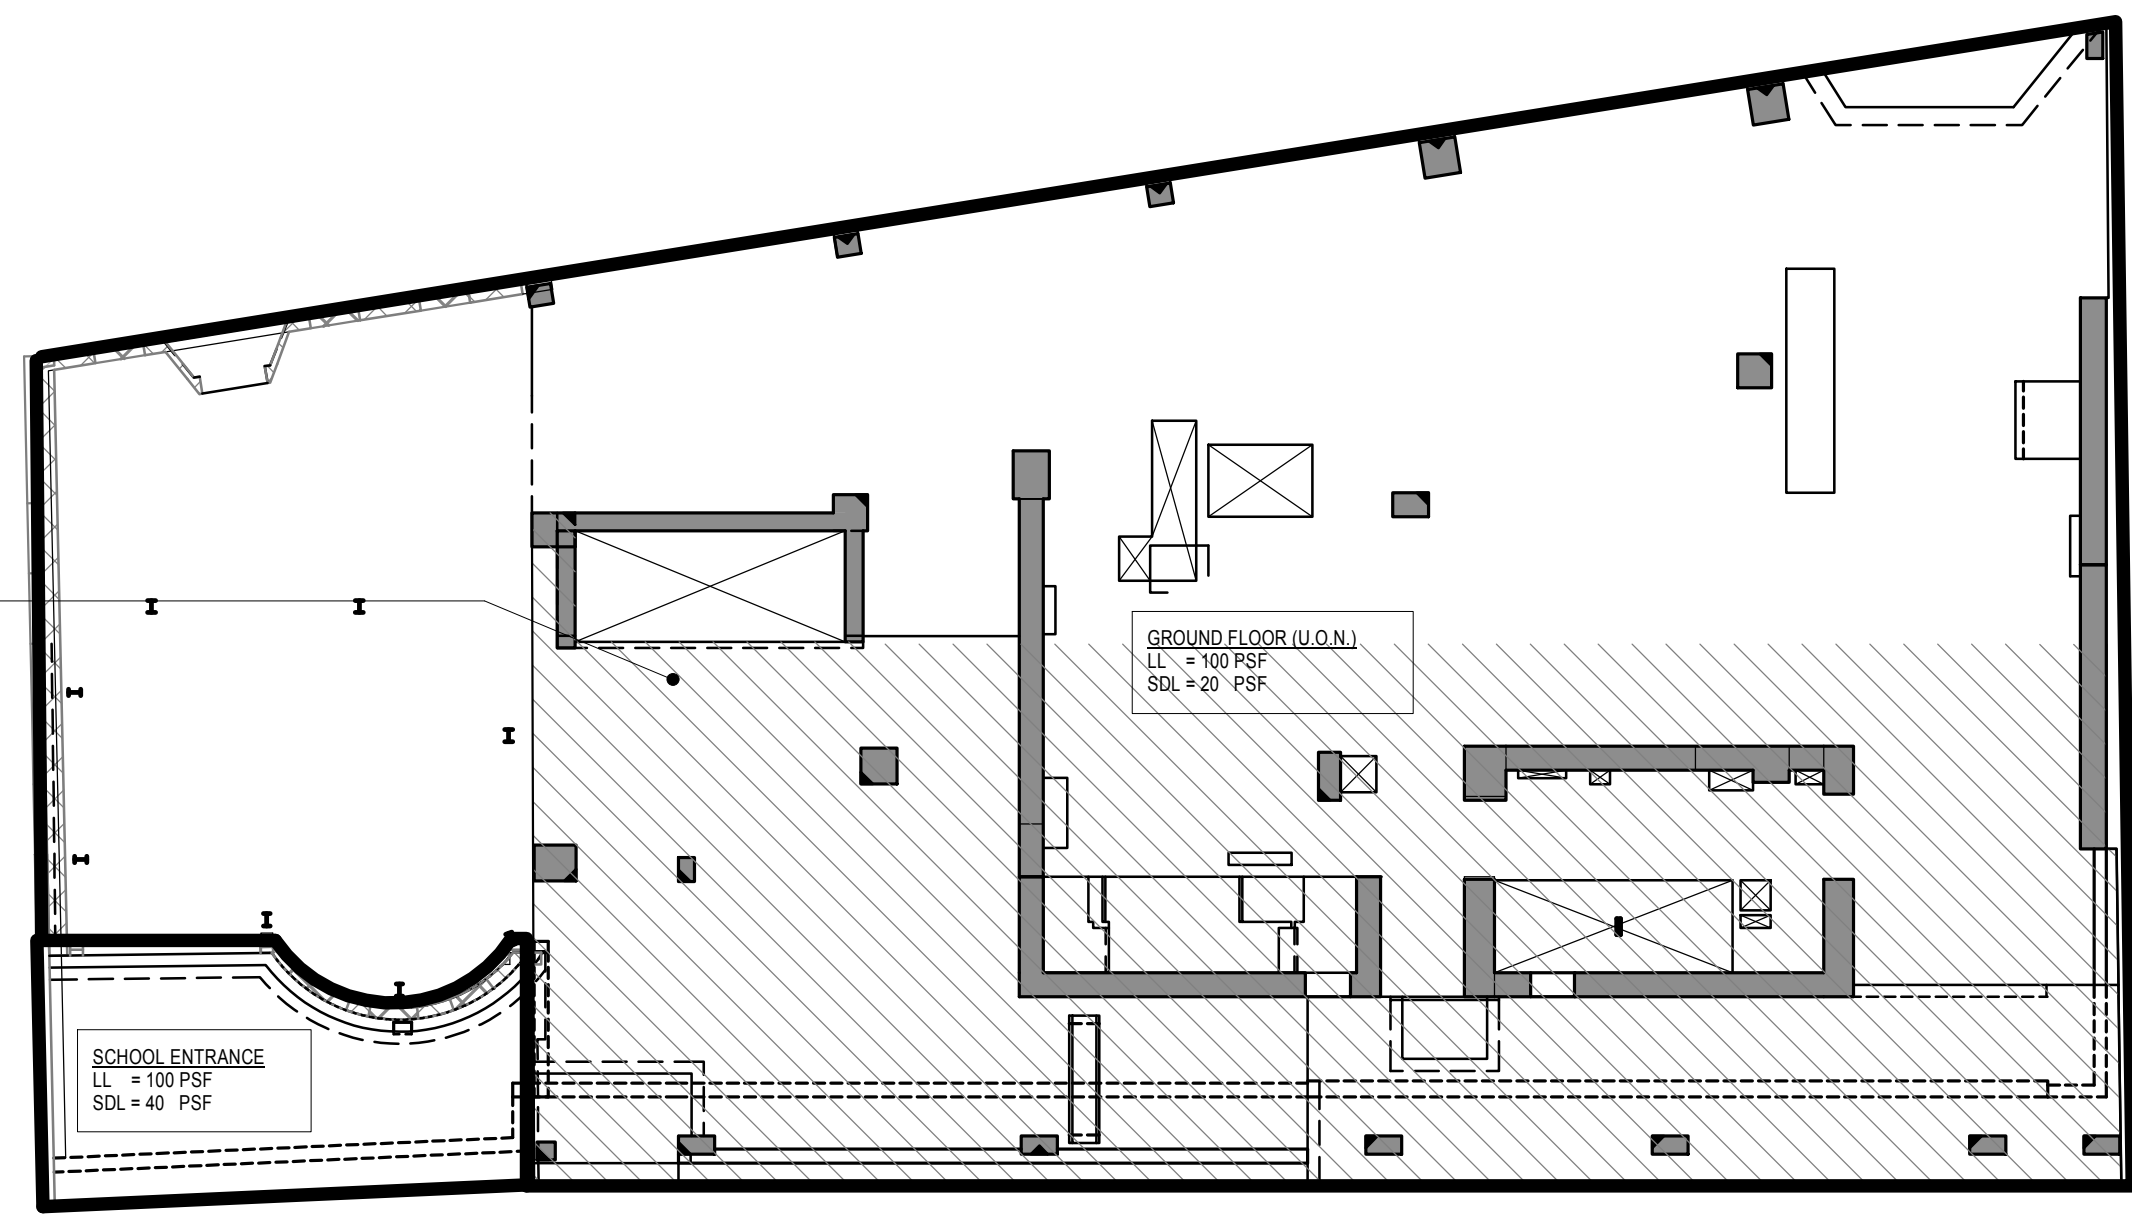

**2 GROUND FLOOR LOAD MAP**  
SCALE: 1/16" = 1'-0"

SCHOOL LOADING CRITERIA:


ROOM TYPE	SDL (psf)	LIVE LOAD (psf)
AUDITORIUM	20	60/100
ART STUDIO	20	60
GYM	8+ actual partition line load	100
BOOK STORAGE	20	150
CAFETERIA & DINING	22	100
CLASSROOM	47	40
CORRIDOR	20	100
KITCHEN	47	150
LABORATORIES	23	60
LIBRARY READING	20	60
LIBRARY STACKS	20	150
LOBBY	20	100
MECHANICAL	20	75
MUSIC	20	60
OFFICE	20	50
ROOF	37	45
ROOFTOPTERRACE/PLAY AREA	50	100
STAGE	20	125
STORAGE WAREHOUSES-LIGHT	20	125
STORAGE WAREHOUSES-HEAVY	20	250
SWITCHEAR ROOM	8+ actual partition line load	75
TOILET	20	60

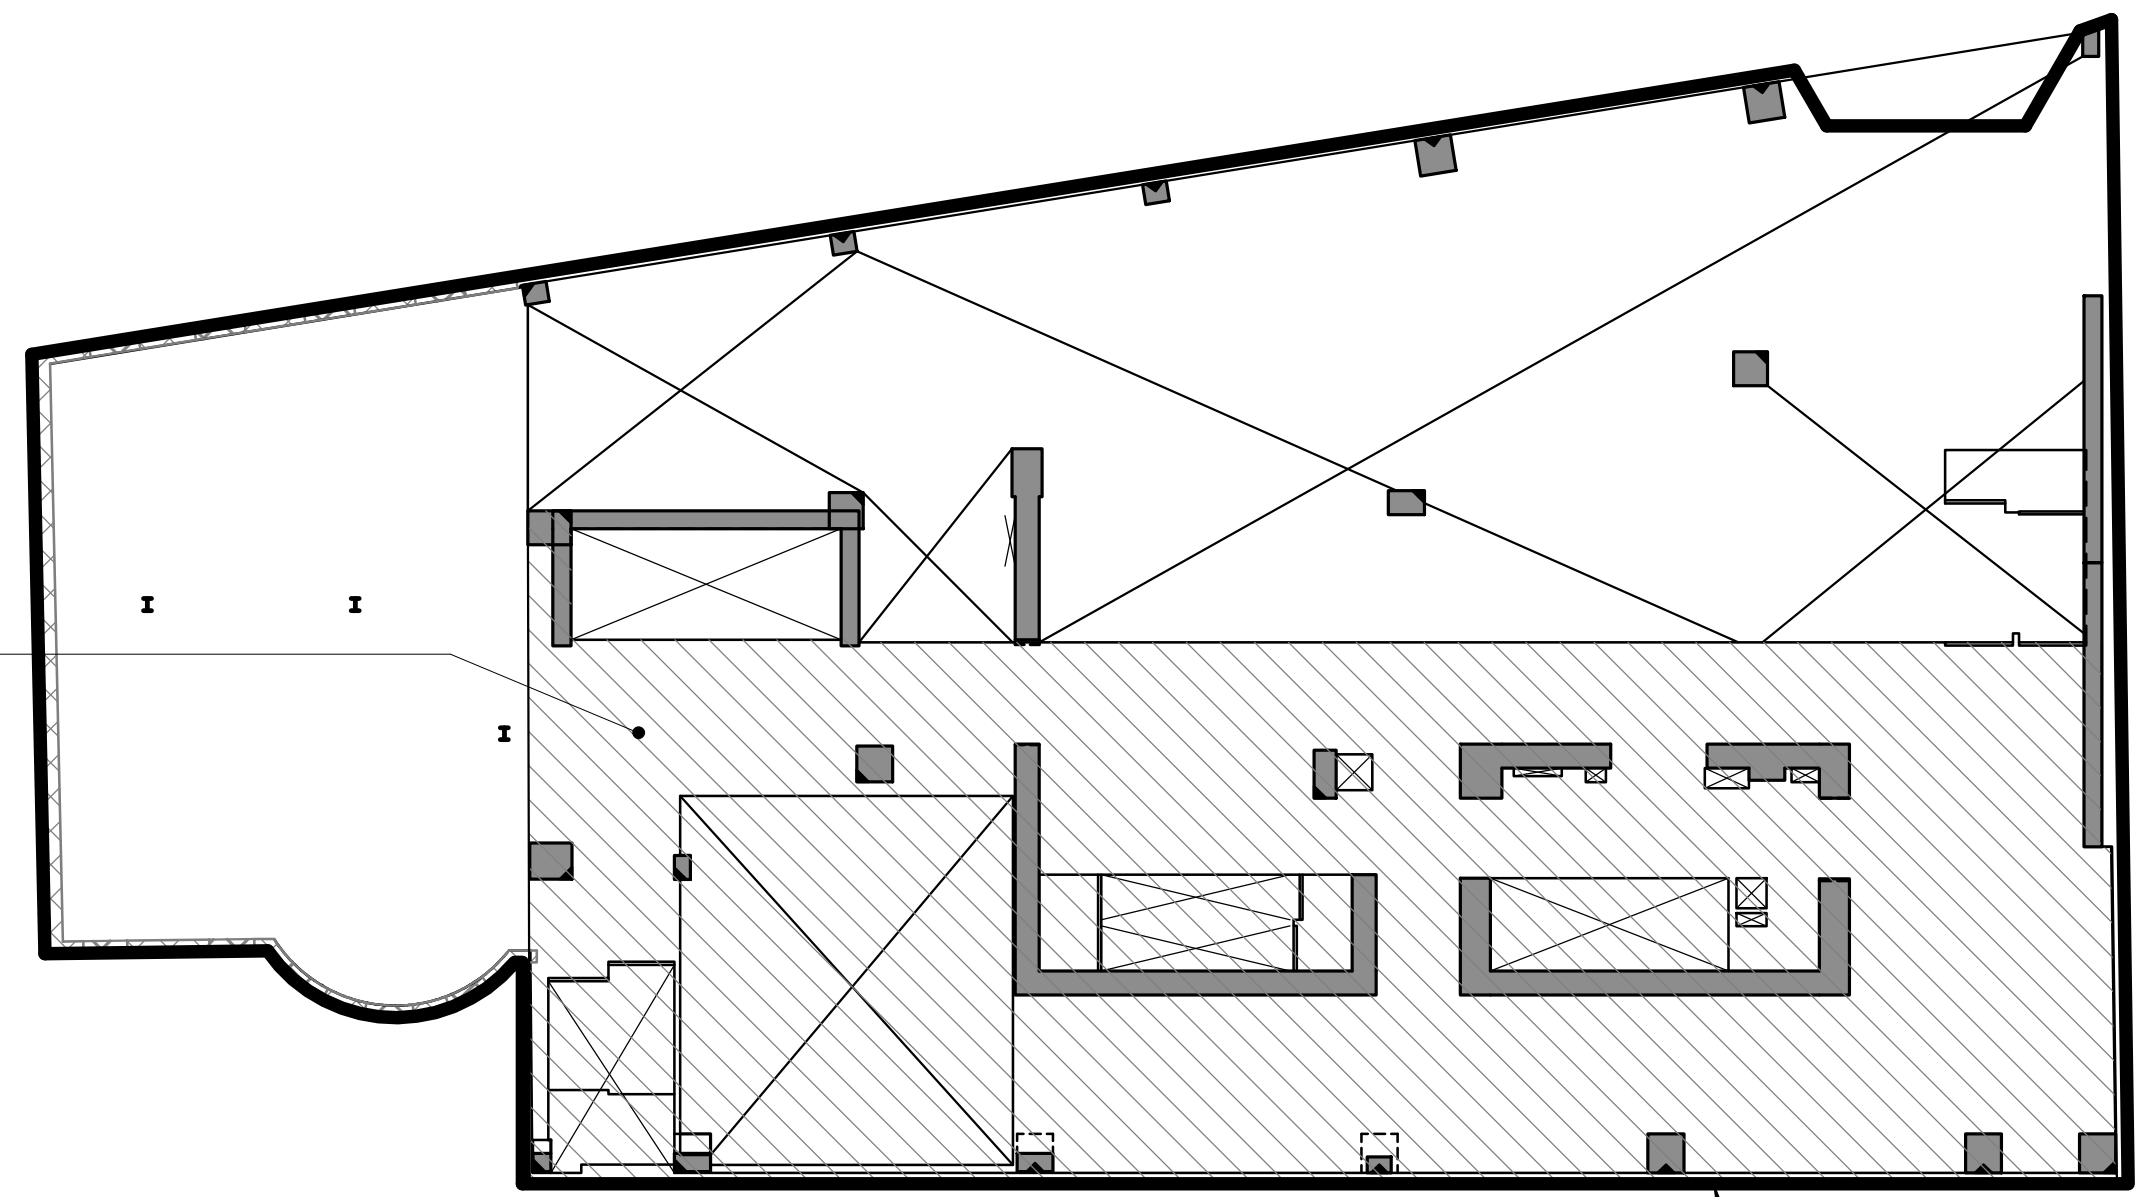

**4 3RD FLOOR LOAD MAP**  
SCALE: 1/16" = 1'-0"

SCHOOL LOADING CRITERIA:


ROOM TYPE	SDL (psf)	LIVE LOAD (psf)
AUDITORIUM	20	60/100
ART STUDIO	20	60
GYM	8+ actual partition line load	100
BOOK STORAGE	20	150
CAFETERIA & DINING	22	100
CLASSROOM	47	40
CORRIDOR	20	100
KITCHEN	47	150
LABORATORIES	23	60
LIBRARY READING	20	60
LIBRARY STACKS	20	150
LOBBY	20	100
MECHANICAL	20	75
MUSIC	20	60
OFFICE	20	50
ROOF	37	45
ROOFTOPTERRACE/PLAY AREA	50	100
STAGE	20	125
STORAGE WAREHOUSES-LIGHT	20	125
STORAGE WAREHOUSES-HEAVY	20	250
SWITCHEAR ROOM	8+ actual partition line load	75
TOILET	20	60

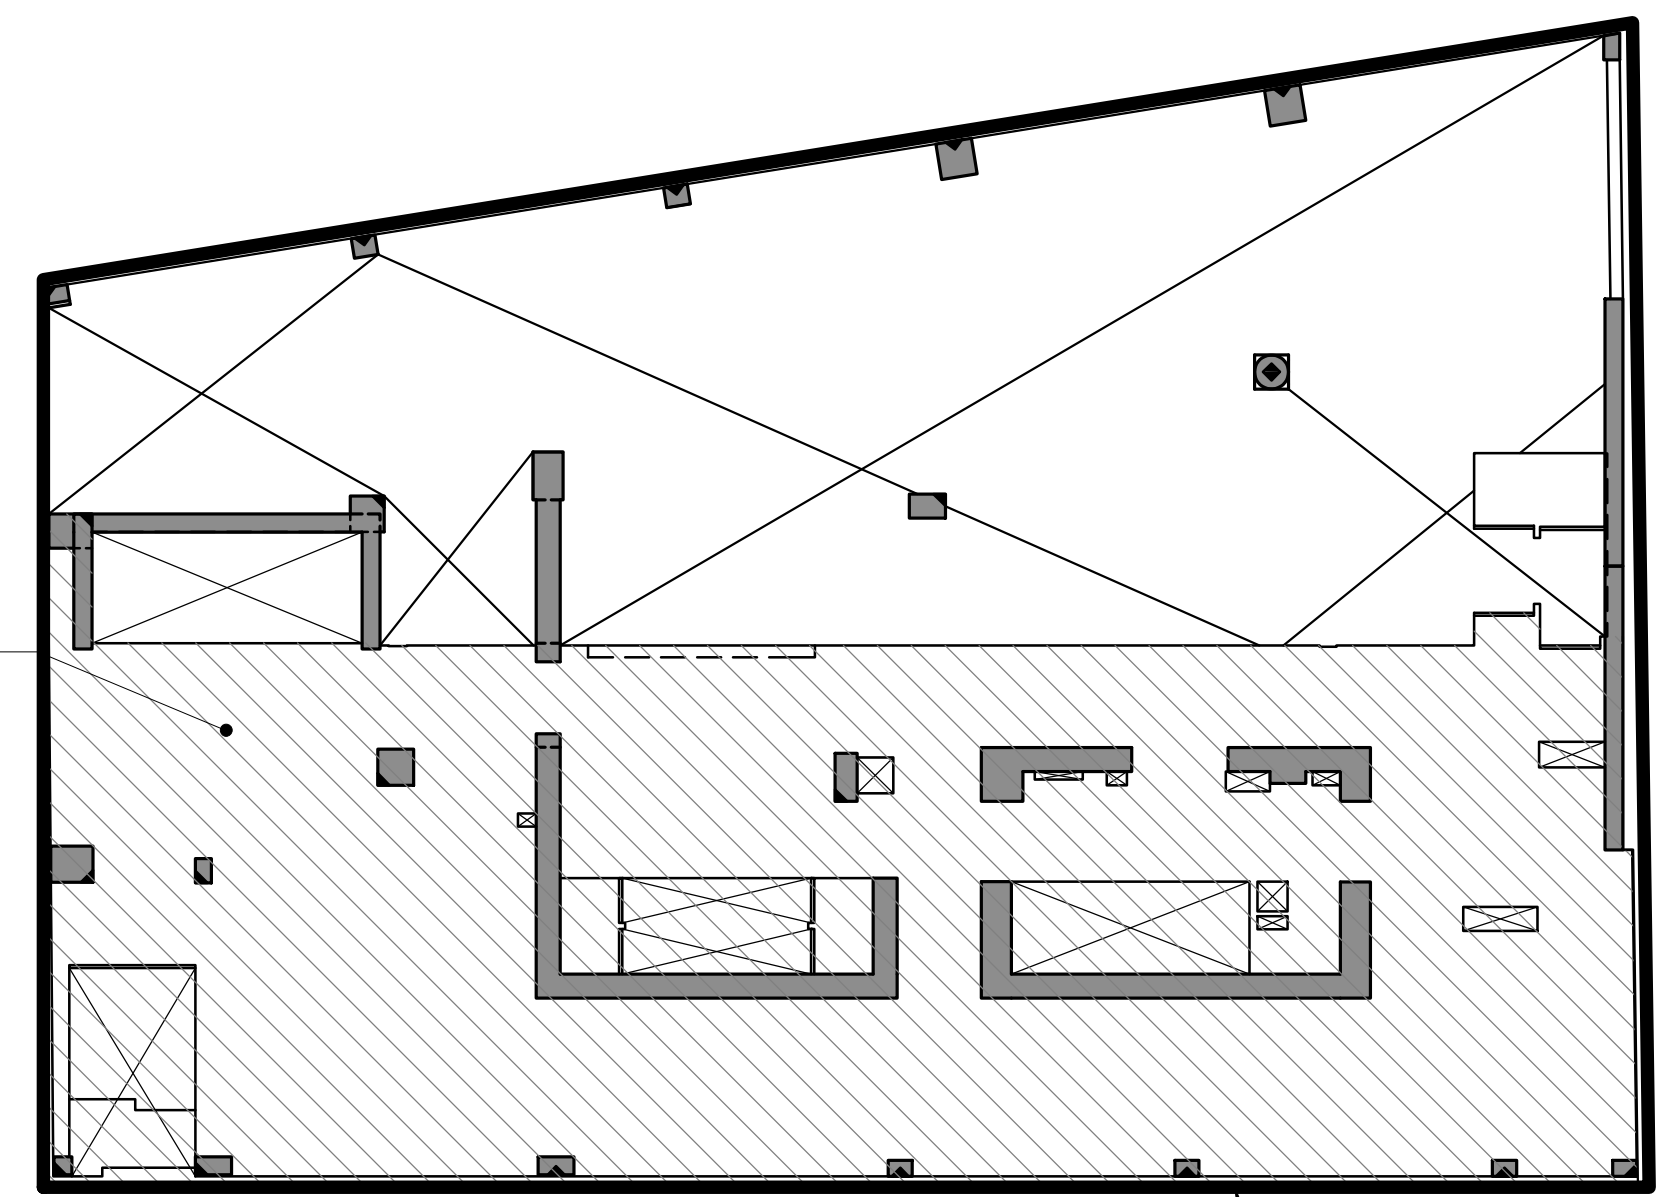

**5 5TH FLOOR LOAD MAP**  
SCALE: 1/16" = 1'-0"

SCHOOL LOADING CRITERIA:


ROOM TYPE	SDL (psf)	LIVE LOAD (psf)
AUDITORIUM	20	60/100
ART STUDIO	20	60
GYM	8+ actual partition line load	100
BOOK STORAGE	20	150
CAFETERIA & DINING	22	100
CLASSROOM	47	40
CORRIDOR	20	100
KITCHEN	47	150
LABORATORIES	23	60
LIBRARY READING	20	60
LIBRARY STACKS	20	150
LOBBY	20	100
MECHANICAL	20	75
MUSIC	20	60
OFFICE	20	50
ROOF	37	45
ROOFTOPTERRACE/PLAY AREA	50	100
STAGE	20	125
STORAGE WAREHOUSES-LIGHT	20	125
STORAGE WAREHOUSES-HEAVY	20	250
SWITCHEAR ROOM	8+ actual partition line load	75
TOILET	20	60

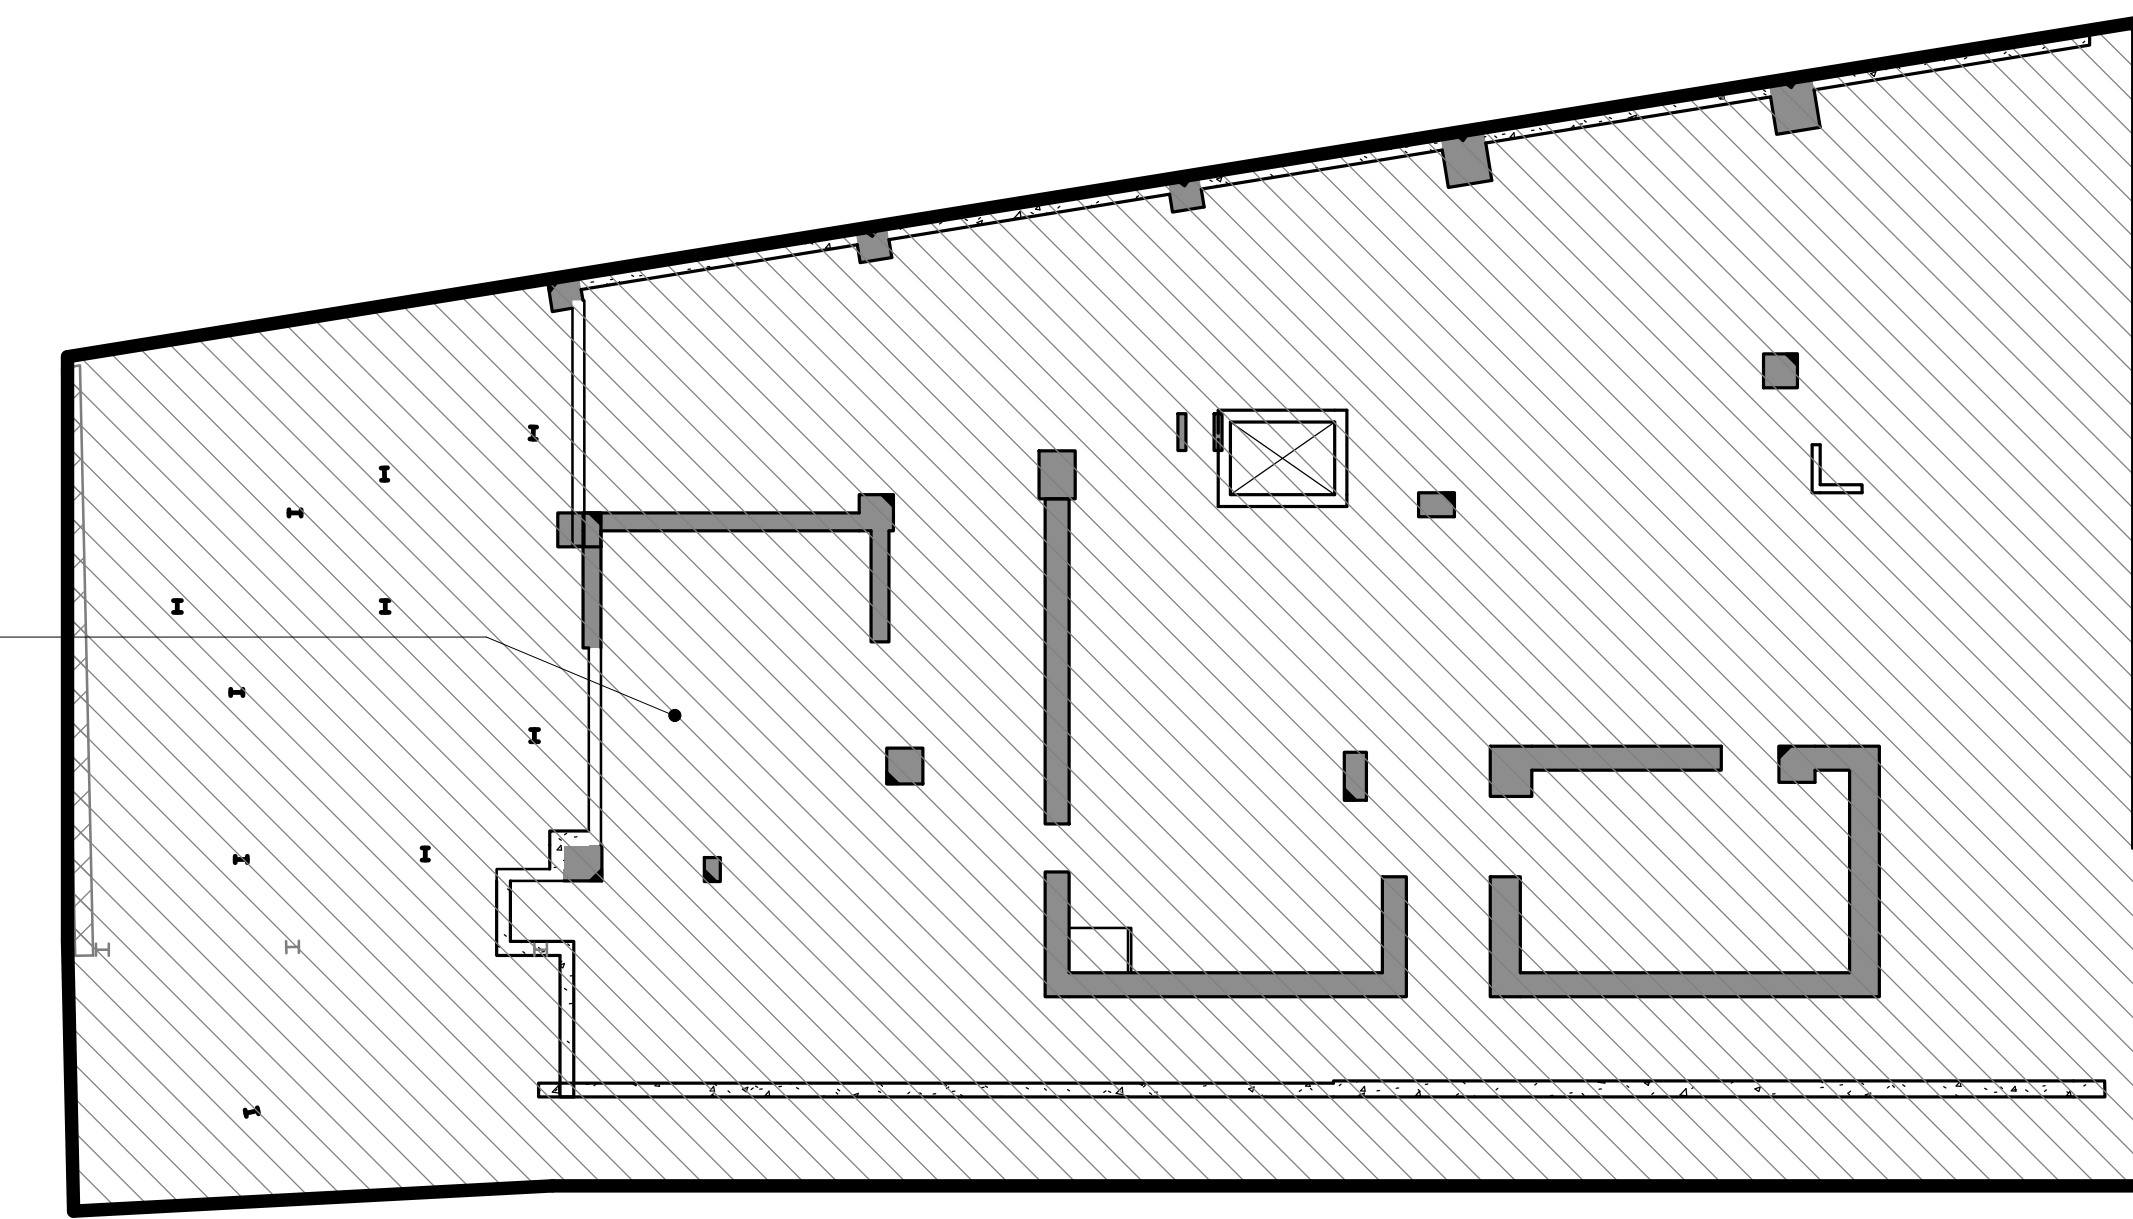

**1 CELLAR FLOOR LOAD MAP**  
SCALE: 1/16" = 1'-0"

SCHOOL LOADING CRITERIA:


ROOM TYPE	SDL (psf)	LIVE LOAD (psf)
AUDITORIUM	20	60/100
ART STUDIO	20	60
GYM	8+ actual partition line load	100
BOOK STORAGE	20	150
CAFETERIA & DINING	22	100
CLASSROOM	47	40
CORRIDOR	20	100
KITCHEN	47	150
LABORATORIES	23	60
LIBRARY READING	20	60
LIBRARY STACKS	20	150
LOBBY	20	100
MECHANICAL	20	75
MUSIC	20	60
OFFICE	20	50
ROOF	37	45
ROOFTOPTERRACE/PLAY AREA	50	100
STAGE	20	125
STORAGE WAREHOUSES-LIGHT	20	125
STORAGE WAREHOUSES-HEAVY	20	250
SWITCHEAR ROOM	8+ actual partition line load	75
TOILET	20	60

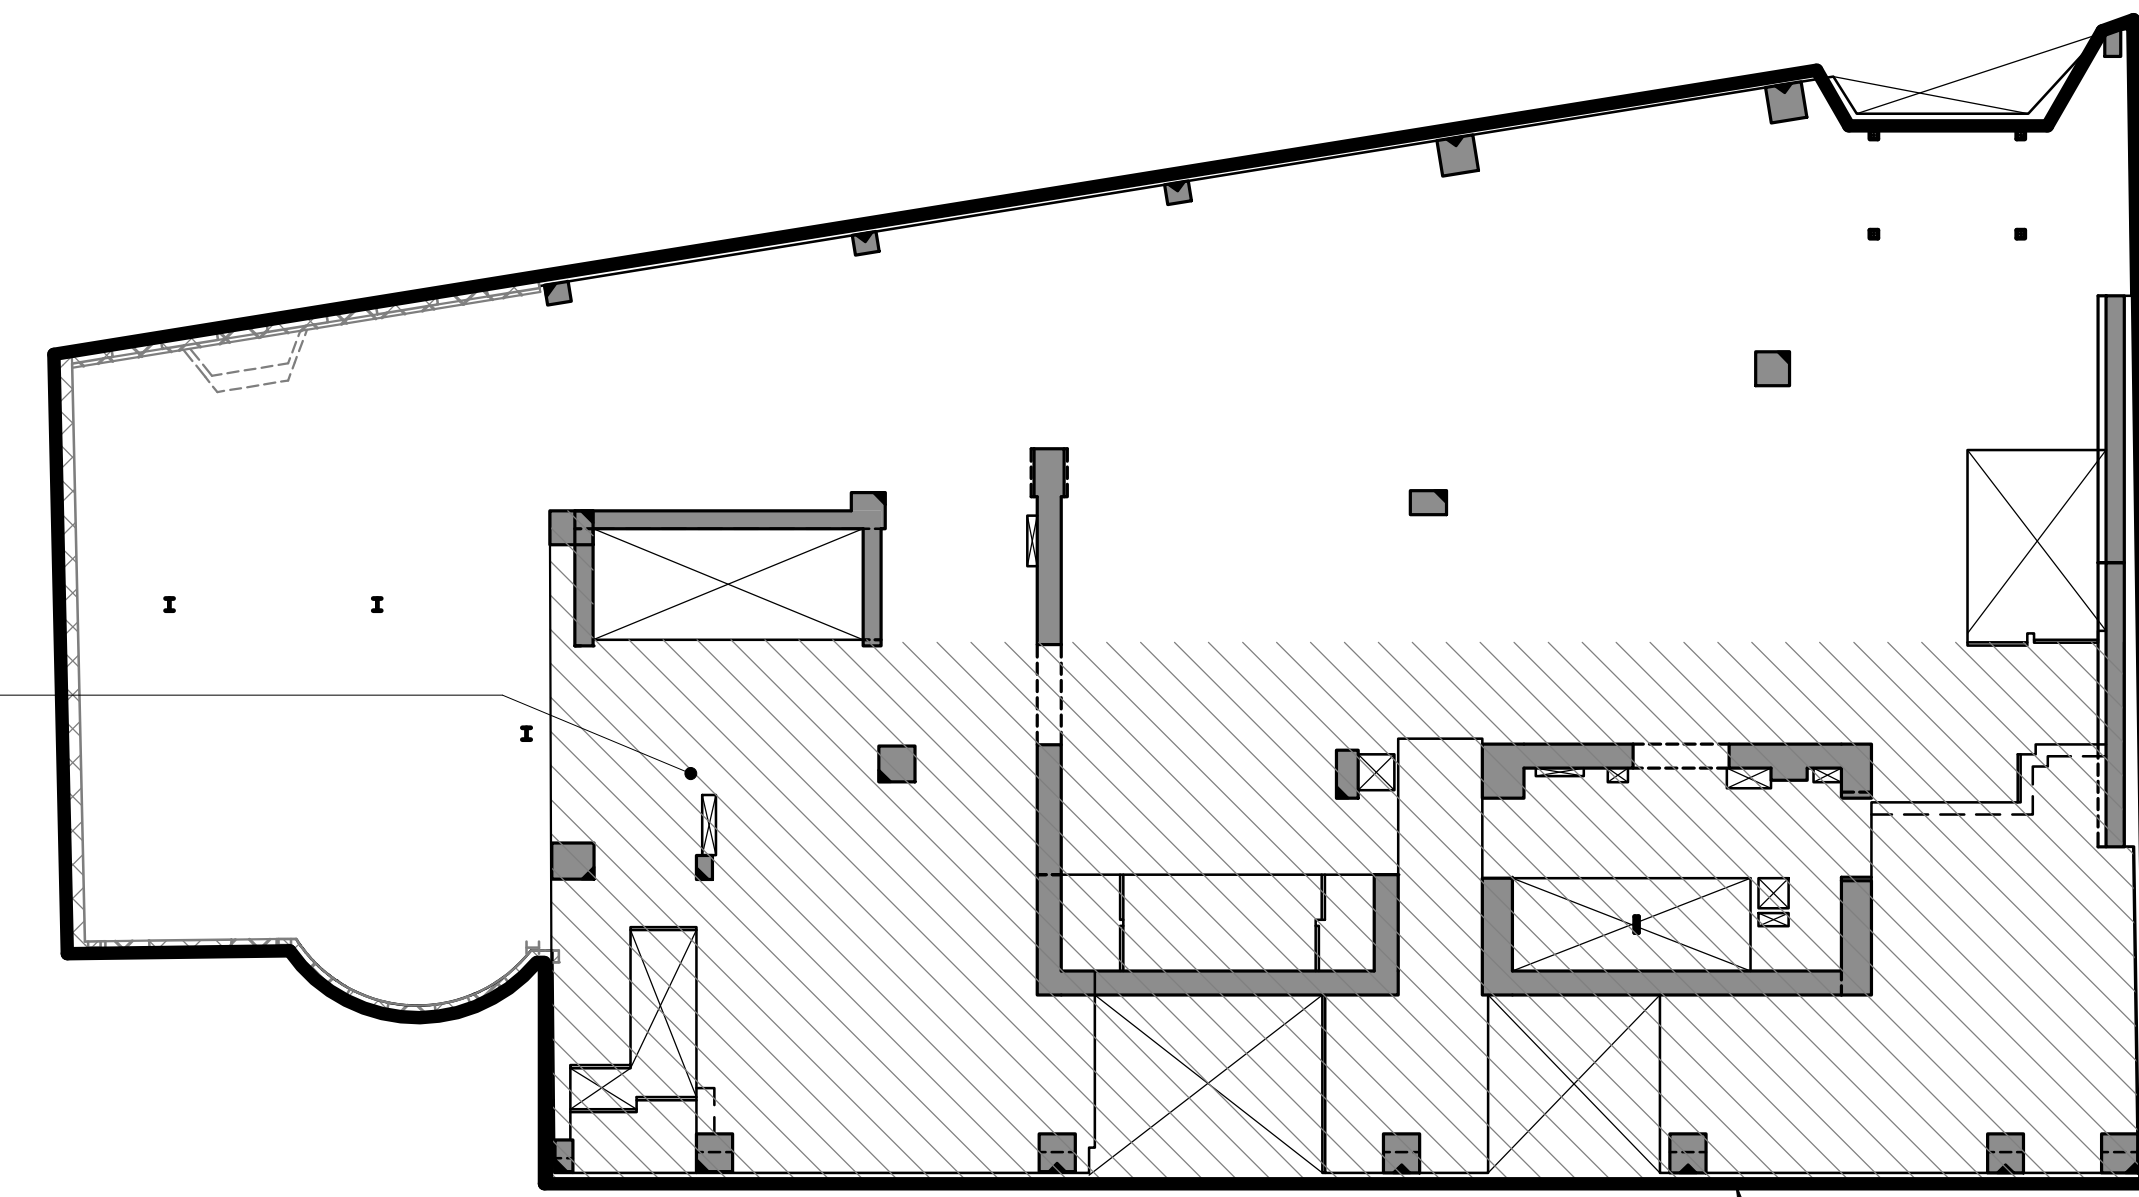


**3 2ND FLOOR LOAD MAP**  
SCALE: 1/16" = 1'-0"

SCHOOL LOADING CRITERIA:

ROOM TYPE	SDL (psf)	LIVE LOAD (psf)
AUDITORIUM	20	60/100
ART STUDIO	20	60
GYM	8+ actual partition line load	100
BOOK STORAGE	20	150
CAFETERIA & DINING	22	100
CLASSROOM	47	40
CORRIDOR	20	100
KITCHEN	47	150
LABORATORIES	23	60
LIBRARY READING	20	60
LIBRARY STACKS	20	150
LOBBY	20	100
MECHANICAL	20	75
MUSIC	20	60
OFFICE	20	50
ROOF	37	45
ROOFTOPTERRACE/PLAY AREA	50	100
STAGE	20	125
STORAGE WAREHOUSES-LIGHT	20	125
STORAGE WAREHOUSES-HEAVY	20	250
SWITCHEAR ROOM	8+ actual partition line load	75
TOILET	20	60

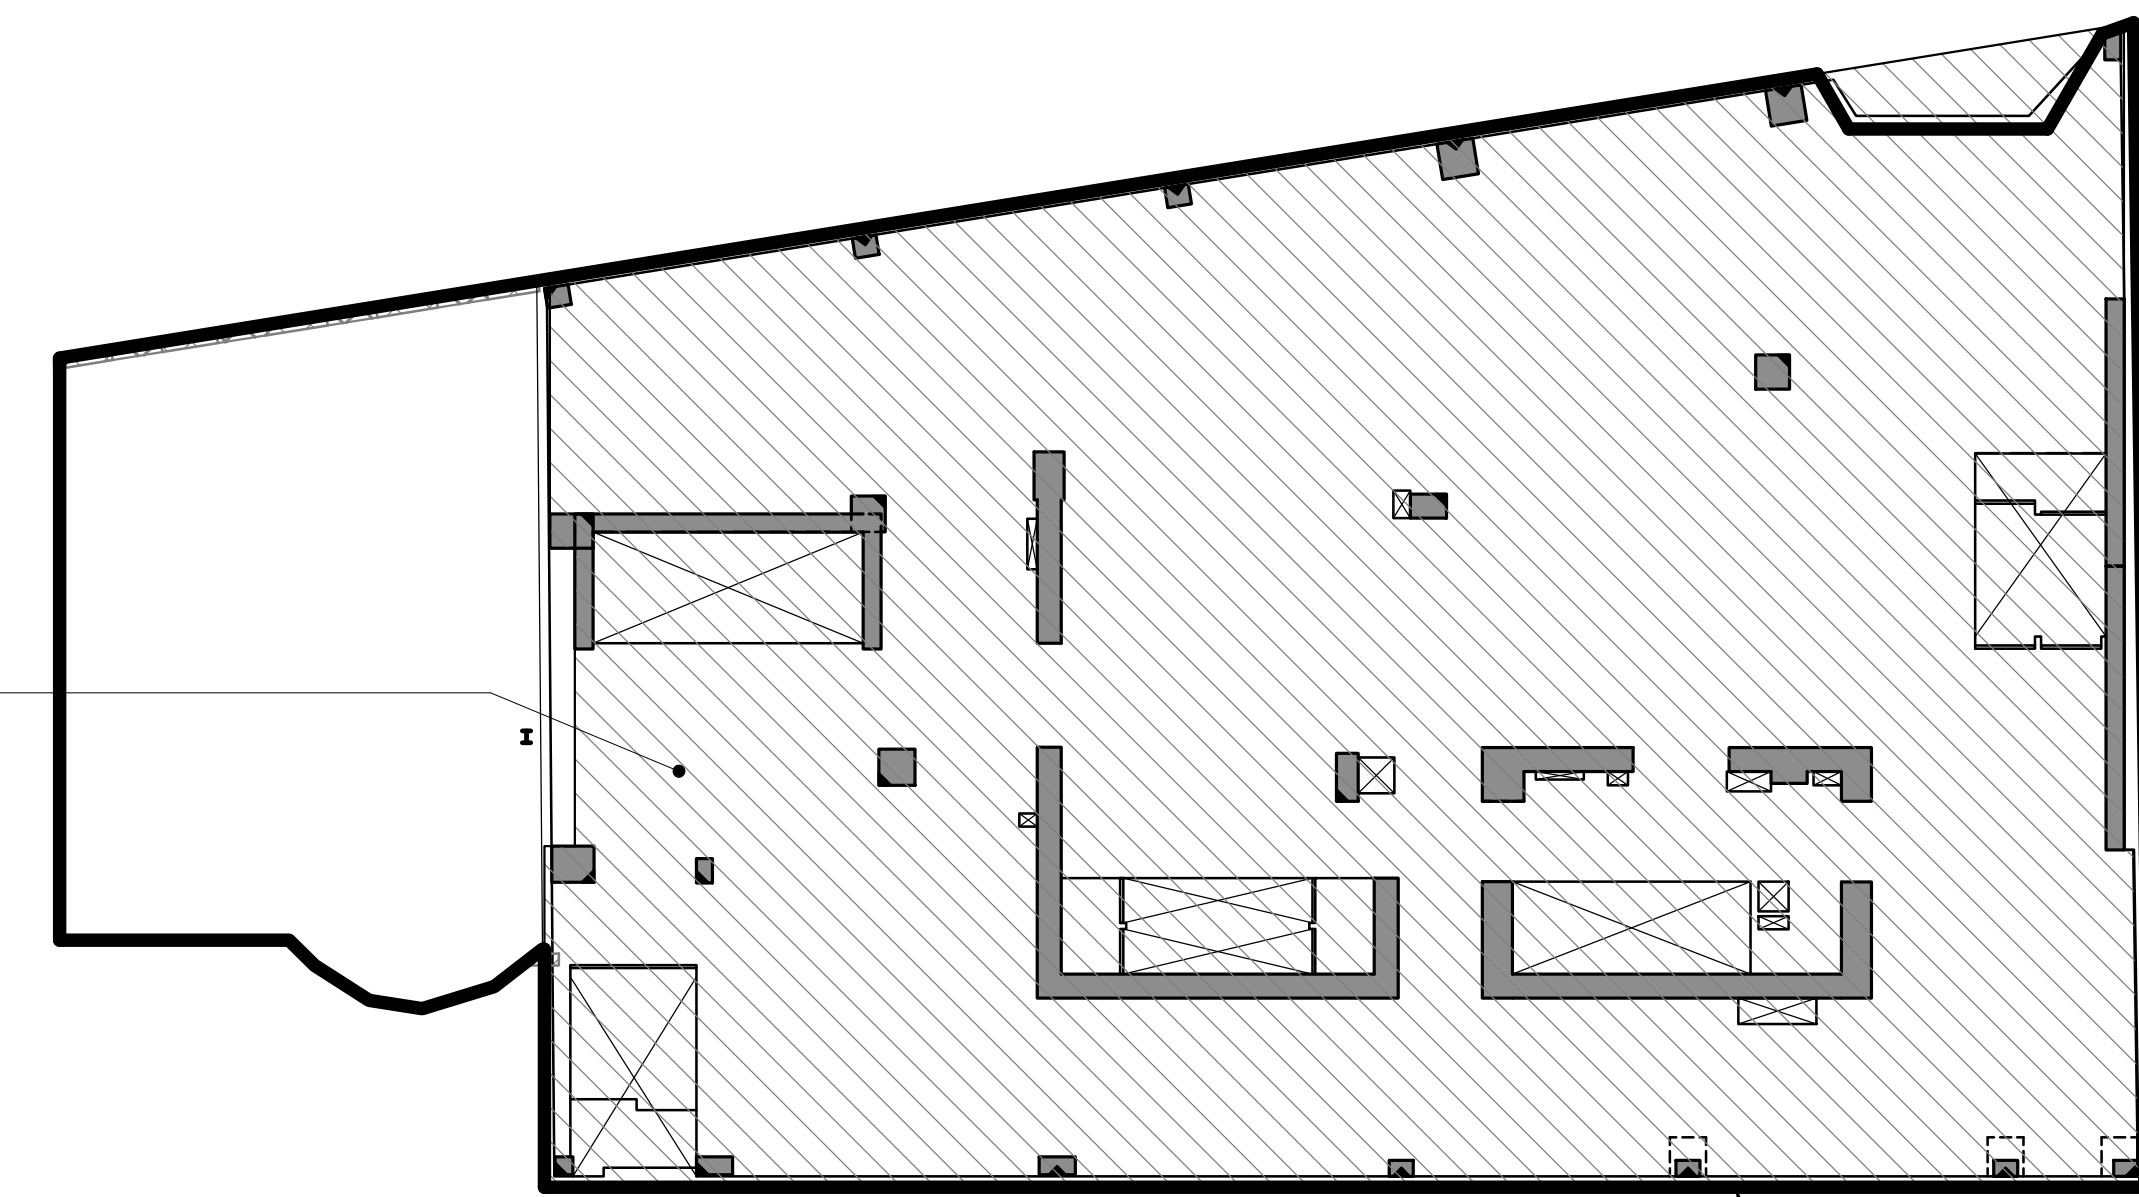

**6 4TH FLOOR LOAD MAP**  
SCALE: 1/16" = 1'-0"

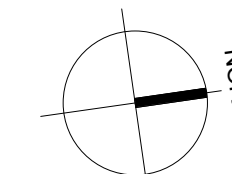

MATERIAL KEYING LEGEND:

NO.	REVISIONS / SUBMISSIONS	DATE
6	DOB SUBMISSION	08.08.2016
5	ISSUE FOR CONSTRUCTION	06.17.2016
4	CD PROGRESS PACKAGE	05.27.2016
3	50% CONSTRUCTION DOCUMENTS	03.04.2016
2	DESIGN DEVELOPMENT	12.04.2015
1	SCHEMATIC DESIGN	09.05.2015

**FX FOWLE**  
FX FOWLE ARCHITECTS, LLP | 22 WEST 10TH STREET | NEW YORK, NY 10011 | 212.627.1700 | 212.443.8716 | WWW.FXFOWLE.COM

ARCHITECTS ASSOCIATES, P.C.  
100 South Avenue, New York, NY 10001 212.555-1212  
ENGINEERS ASSOCIATES, P.C.  
290 Fifth Avenue, New York, NY 10001 212.555-1212  
HVAC ASSOCIATES, P.C.  
300 Park Avenue, New York, NY 10001 212.555-1212  
CONSTRUCTION ASSOCIATES, P.C.  
400 South Avenue, New York, NY 10001 212.555-1212


**42 TRINITY PLACE**  
42 TRINITY PLACE | NEW YORK, NY  
DRAWING TITLE:  
**LOAD MAPS**

	Drawn: Author: 15160 Checked: Checker: Reviewed: Reviewer:	Project No.: 15160 Case File: Drawing No.:
Date: 10/07/16 Scale: 1/16" = 1'-0"		SHEET 02 OF 103 <b>S-002.00</b>



**SCHOOL LOADING CRITERIA:**


ROOM TYPE	SDL (psf)	LIVE LOAD (psf)
AUDITORIUM	20	60/100
ART STUDIO	20	60
GYM	8+ actual partition line load	100
BOOK STORAGE	20	150
CAFETERIA & DINING	22	100
CLASSROOM	47	40
CORRIDOR	20	100
KITCHEN	47	150
LABORATORIES	23	60
LIBRARY READING	20	60
LIBRARY STACKS	20	150
LOBBY	20	100
MECHANICAL	20	75
MUSIC	20	60
OFFICE	20	50
ROOF	37	45
ROOFTOP/TERRACE/PLAY AREA	50	100
STAGE	20	125
STORAGE WAREHOUSES-LIGHT	20	125
STORAGE WAREHOUSES-HEAVY	20	250
SWITCHGEAR ROOM	8+ actual partition line load	75
TOILET	20	60

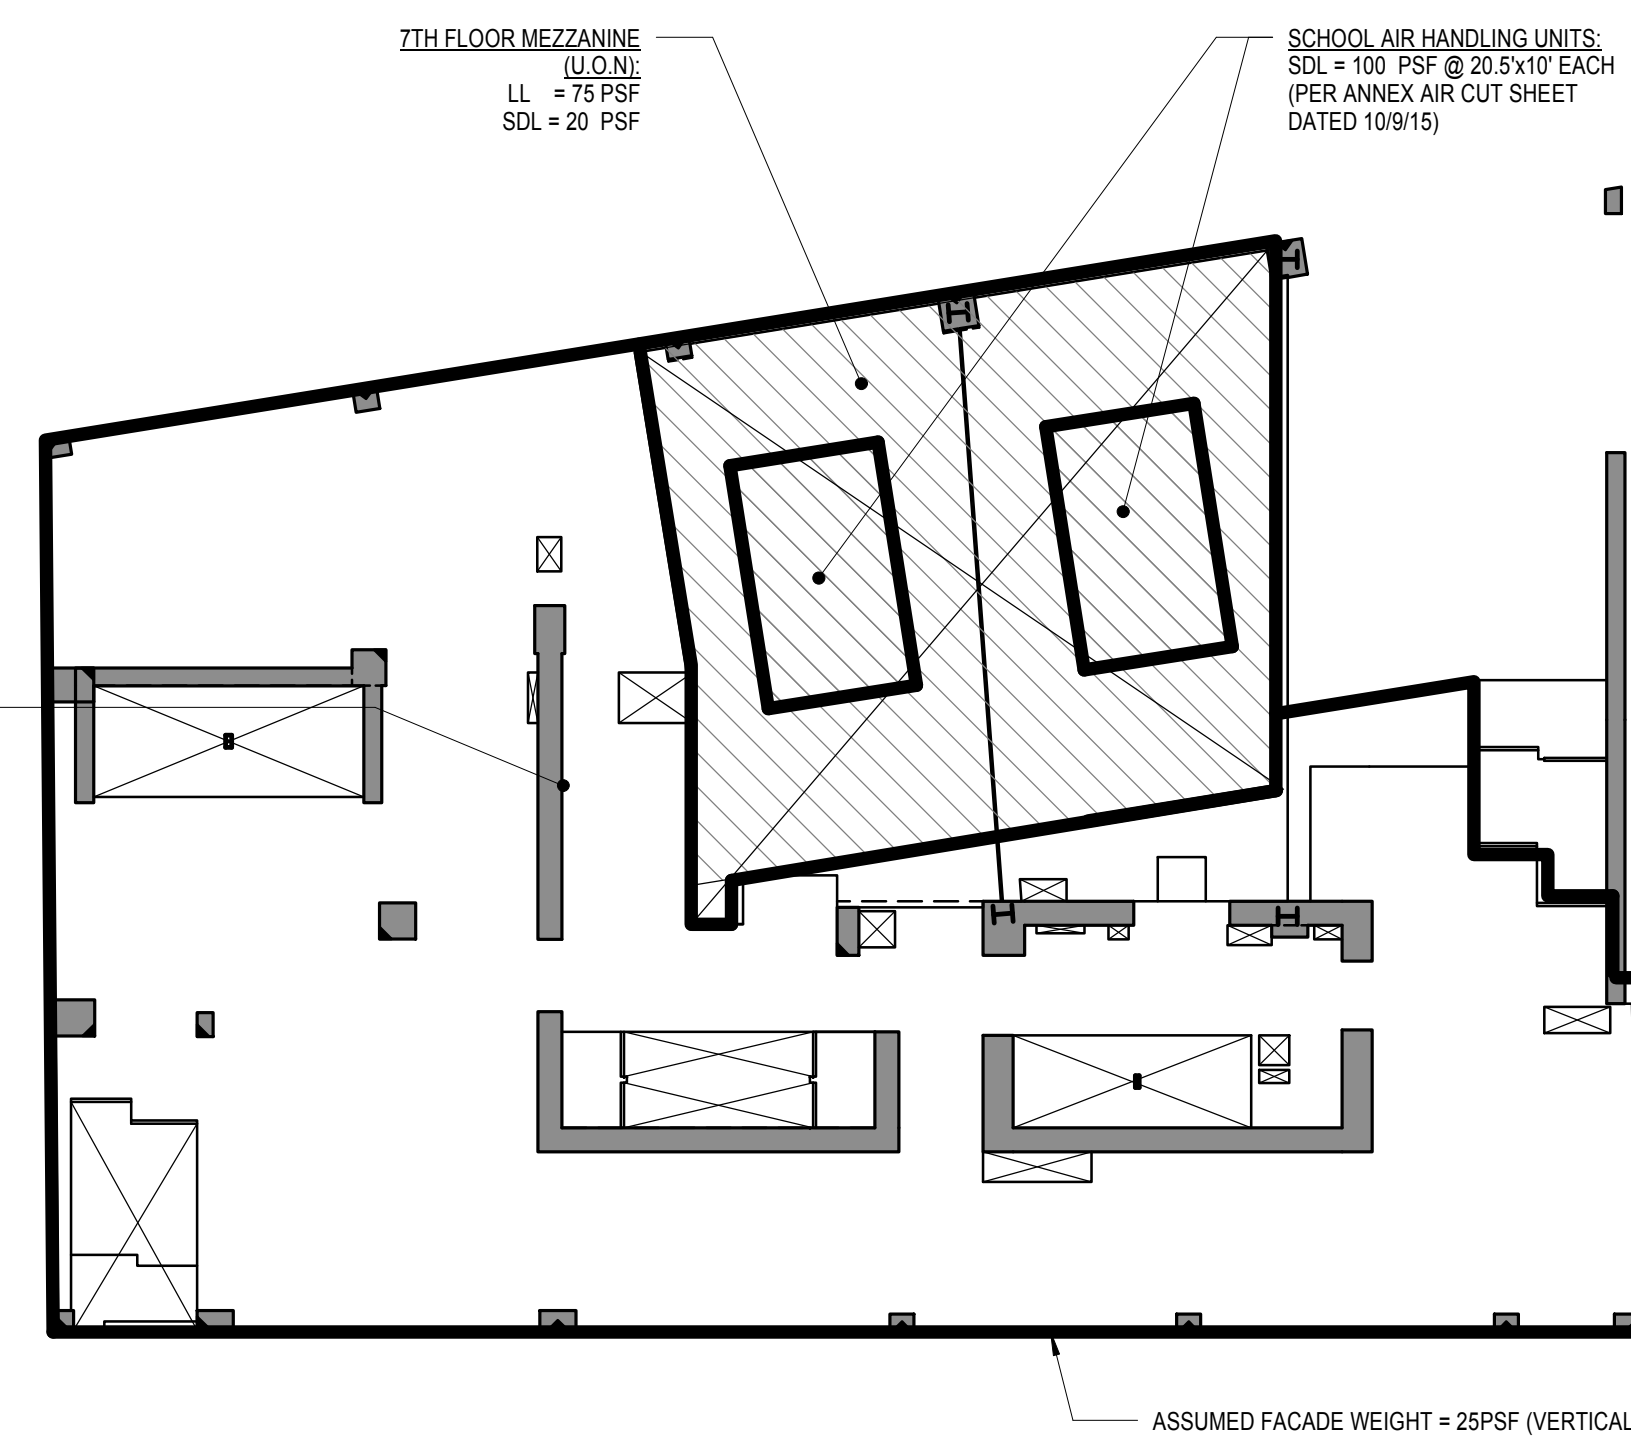

**2 7TH FLOOR LOAD MAP**  
SCALE: 1/16" = 1'-0"

**SCHOOL LOADING CRITERIA:**


ROOM TYPE	SDL (psf)	LIVE LOAD (psf)
AUDITORIUM	20	60/100
ART STUDIO	20	60
GYM	8+ actual partition line load	100
BOOK STORAGE	20	150
CAFETERIA & DINING	22	100
CLASSROOM	47	40
CORRIDOR	20	100
KITCHEN	47	150
LABORATORIES	23	60
LIBRARY READING	20	60
LIBRARY STACKS	20	150
LOBBY	20	100
MECHANICAL	20	75
MUSIC	20	60
OFFICE	20	50
ROOF	37	45
ROOFTOP/TERRACE/PLAY AREA	50	100
STAGE	20	125
STORAGE WAREHOUSES-LIGHT	20	125
STORAGE WAREHOUSES-HEAVY	20	250
SWITCHGEAR ROOM	8+ actual partition line load	75
TOILET	20	60

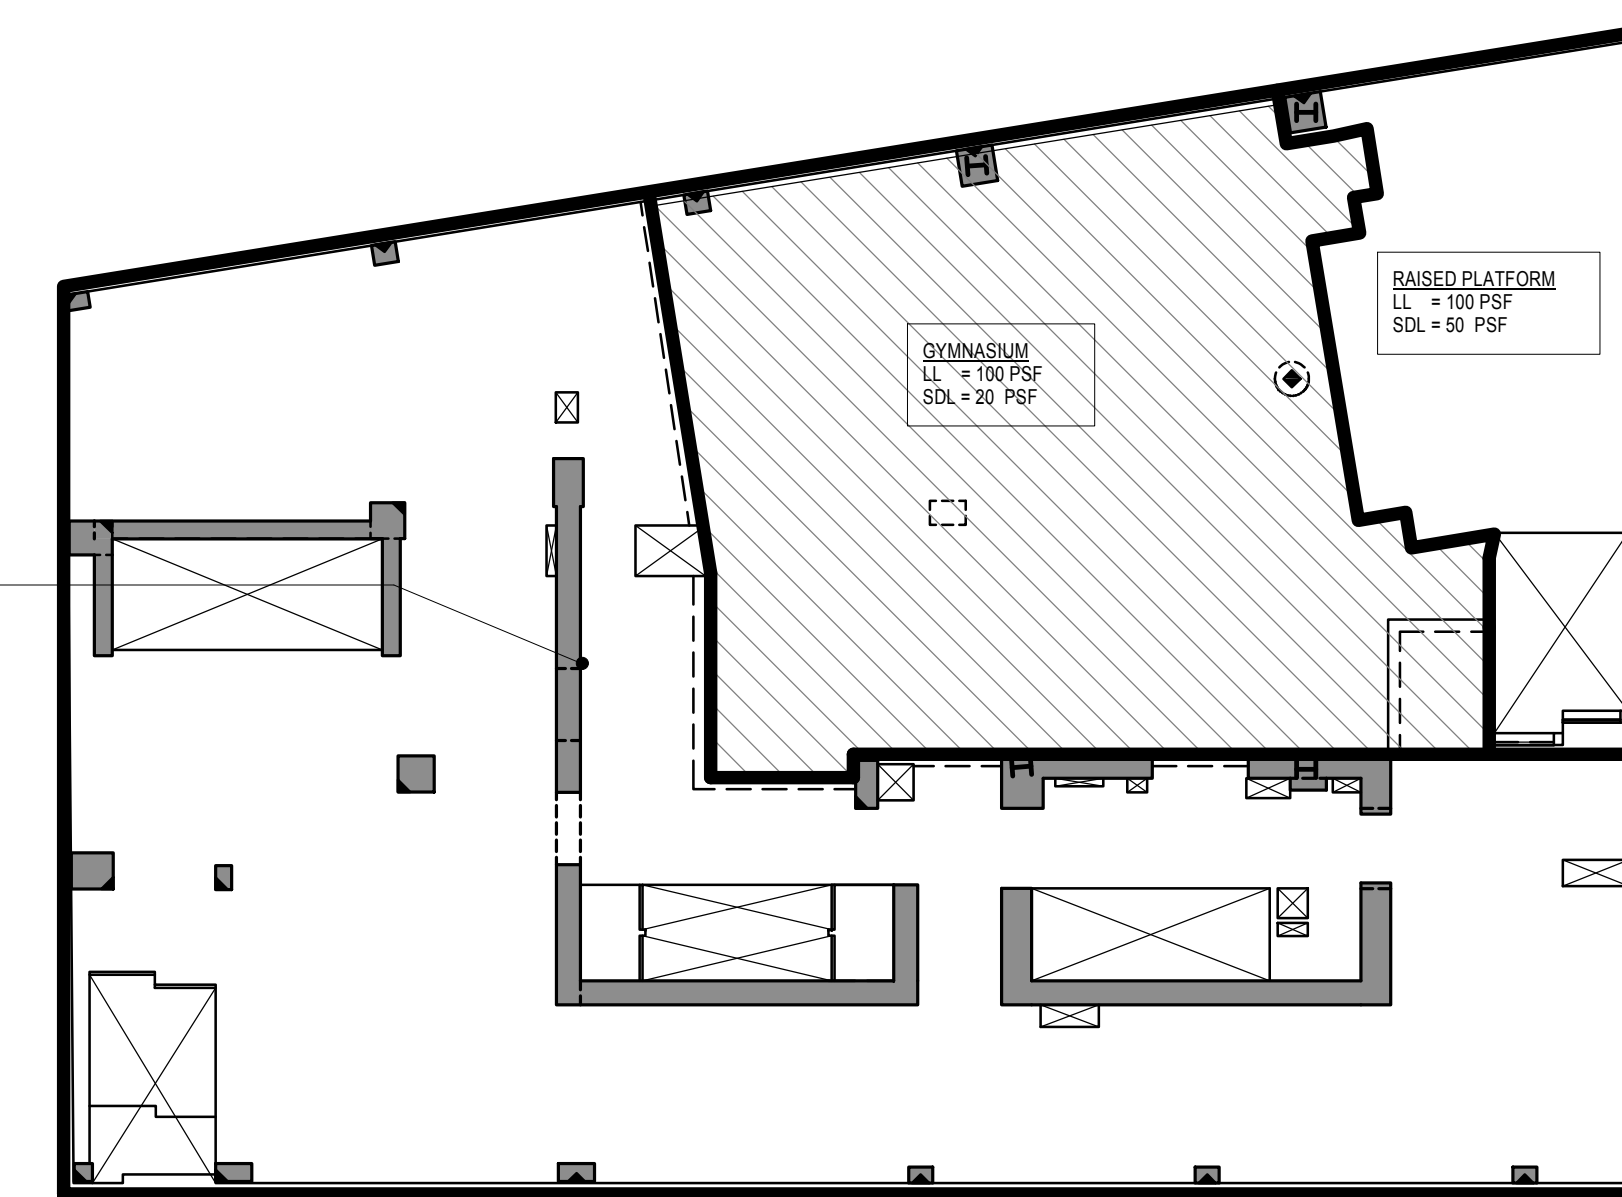

**1 6TH FLOOR LOAD MAP**  
SCALE: 1/16" = 1'-0"

**SCHOOL LOADING CRITERIA:**


ROOM TYPE	SDL (psf)	LIVE LOAD (psf)
AUDITORIUM	20	60/100
ART STUDIO	20	60
GYM	8+ actual partition line load	100
BOOK STORAGE	20	150
CAFETERIA & DINING	22	100
CLASSROOM	47	40
CORRIDOR	20	100
KITCHEN	47	150
LABORATORIES	23	60
LIBRARY READING	20	60
LIBRARY STACKS	20	150
LOBBY	20	100
MECHANICAL	20	75
MUSIC	20	60
OFFICE	20	50
ROOF	37	45
ROOFTOP/TERRACE/PLAY AREA	50	100
STAGE	20	125
STORAGE WAREHOUSES-LIGHT	20	125
STORAGE WAREHOUSES-HEAVY	20	250
SWITCHGEAR ROOM	8+ actual partition line load	75
TOILET	20	60

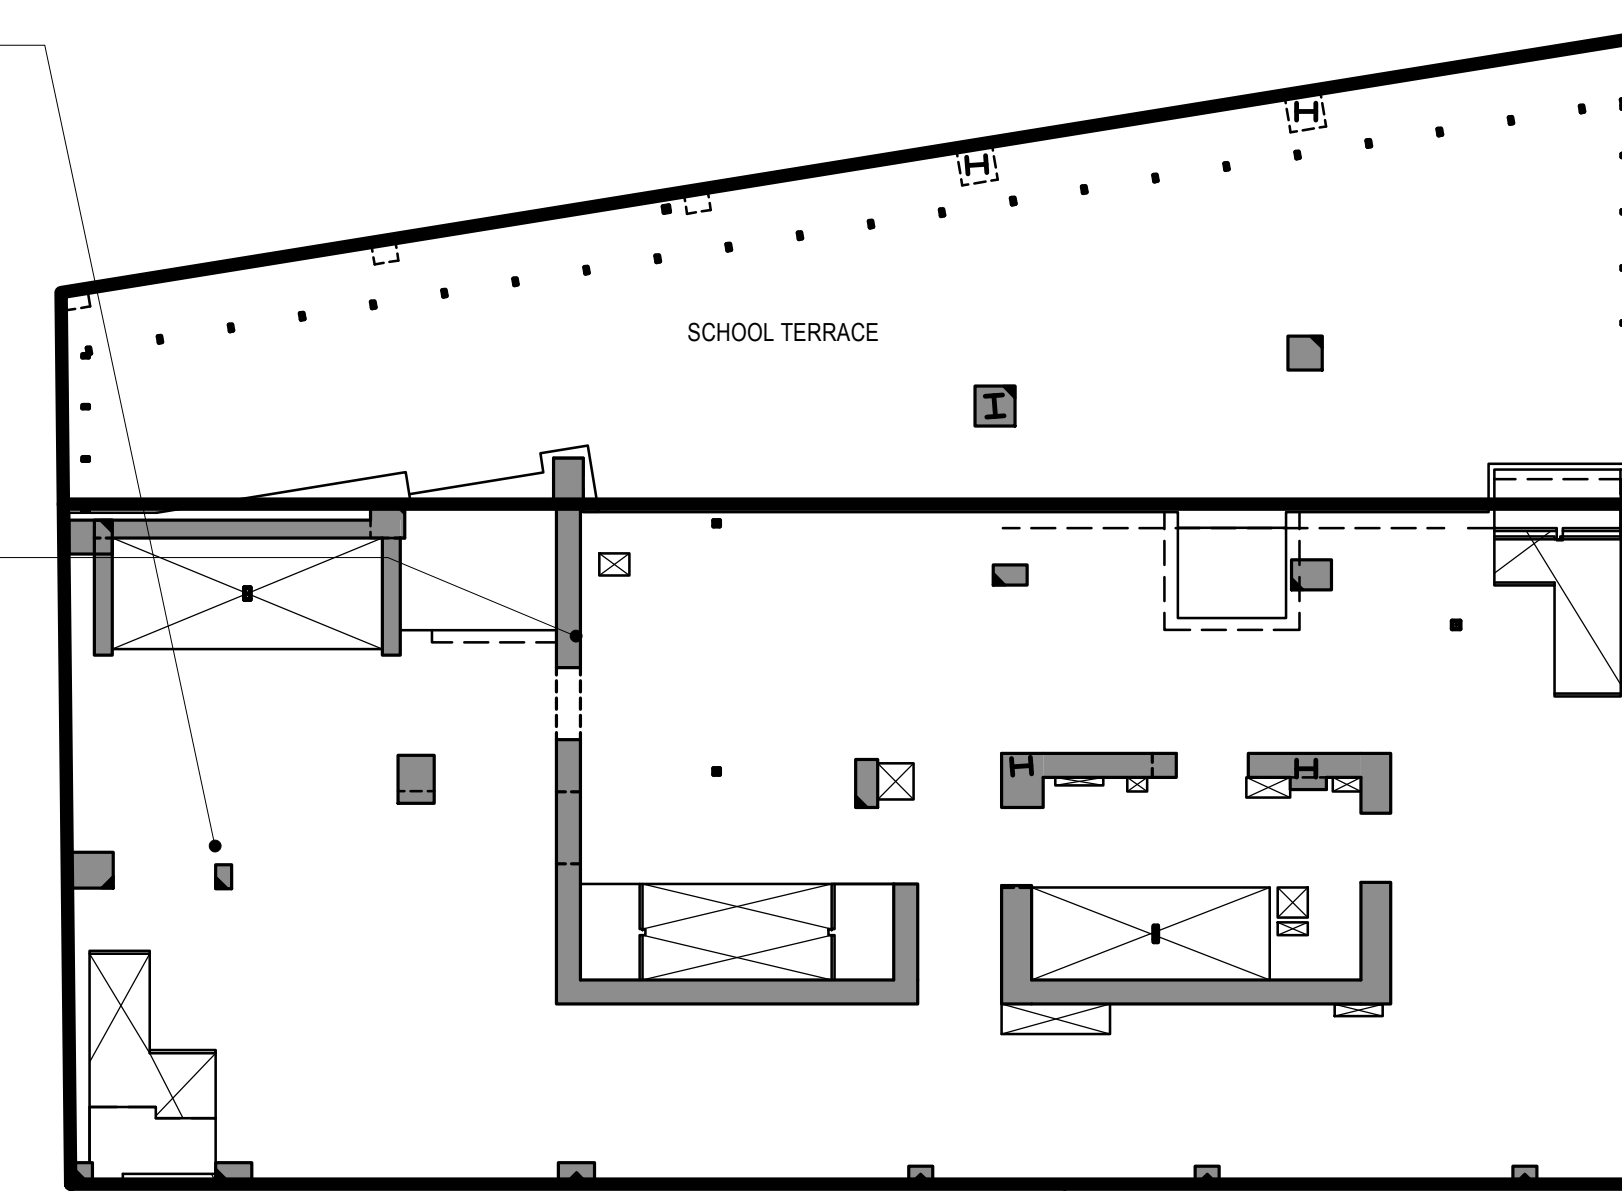

**3 8TH FLOOR LOAD MAP**  
SCALE: 1/16" = 1'-0"

**SCHOOL LOADING CRITERIA:**


ROOM TYPE	SDL (psf)	LIVE LOAD (psf)
AUDITORIUM	20	60/100
ART STUDIO	20	60
GYM	8+ actual partition line load	100
BOOK STORAGE	20	150
CAFETERIA & DINING	22	100
CLASSROOM	47	40
CORRIDOR	20	100
KITCHEN	47	150
LABORATORIES	23	60
LIBRARY READING	20	60
LIBRARY STACKS	20	150
LOBBY	20	100
MECHANICAL	20	75
MUSIC	20	60
OFFICE	20	50
ROOF	37	45
ROOFTOP/TERRACE/PLAY AREA	50	100
STAGE	20	125
STORAGE WAREHOUSES-LIGHT	20	125
STORAGE WAREHOUSES-HEAVY	20	250
SWITCHGEAR ROOM	8+ actual partition line load	75
TOILET	20	60

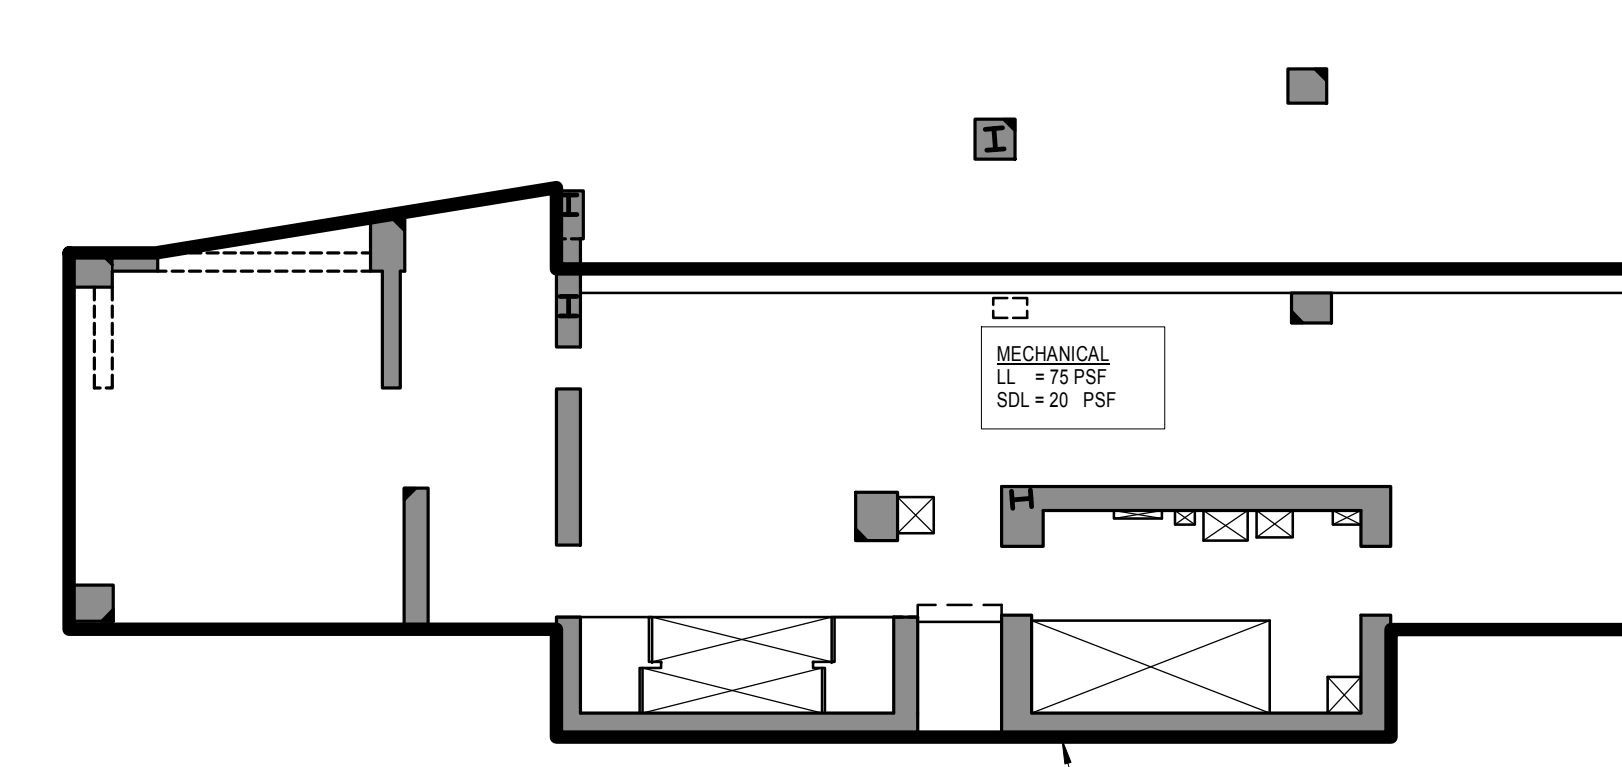

**5 10TH FLOOR LOAD MAP**  
SCALE: 1/16" = 1'-0"

**SCHOOL LOADING CRITERIA:**

ROOM TYPE	SDL (psf)	LIVE LOAD (psf)
AUDITORIUM	20	60/100
ART STUDIO	20	60
GYM	8+ actual partition line load	100
BOOK STORAGE	20	150
CAFETERIA & DINING	22	100
CLASSROOM	47	40
CORRIDOR	20	100
KITCHEN	47	150
LABORATORIES	23	60
LIBRARY READING	20	60
LIBRARY STACKS	20	150
LOBBY	20	100
MECHANICAL	20	75
MUSIC	20	60
OFFICE	20	50
ROOF	37	45
ROOFTOP/TERRACE/PLAY AREA	50	100
STAGE	20	125
STORAGE WAREHOUSES-LIGHT	20	125
STORAGE WAREHOUSES-HEAVY	20	250
SWITCHGEAR ROOM	8+ actual partition line load	75
TOILET	20	60

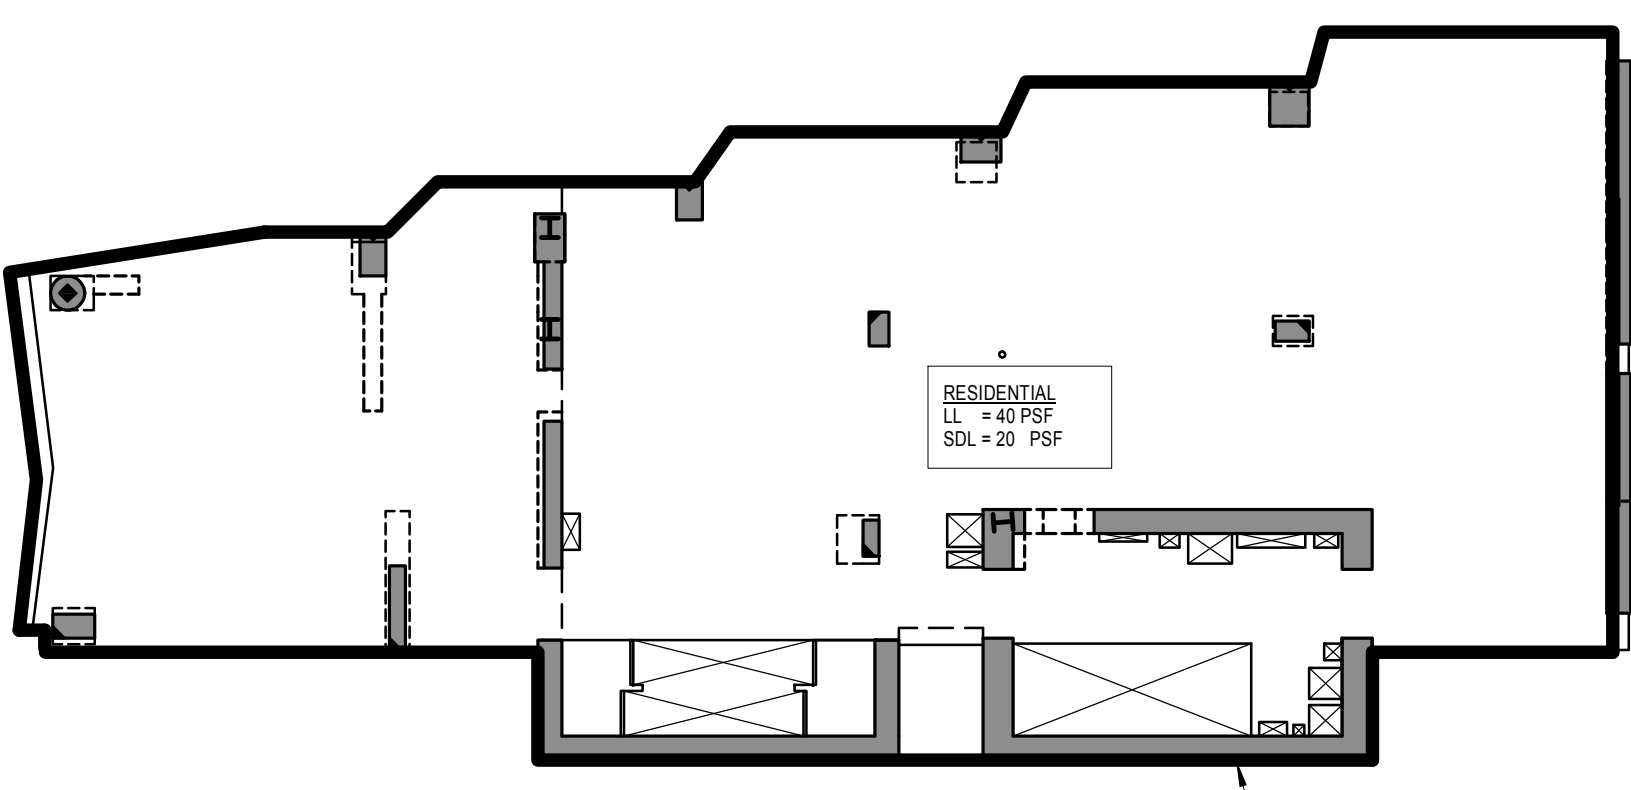


**6 11TH THROUGH 22ND FLOOR LOAD MAP (LOWRISE)**  
SCALE: 1/16" = 1'-0"

**SCHOOL LOADING CRITERIA:**

ROOM TYPE	SDL (psf)	LIVE LOAD (psf)
AUDITORIUM	20	60/100
ART STUDIO	20	60
GYM	8+ actual partition line load	100
BOOK STORAGE	20	150
CAFETERIA & DINING	22	100
CLASSROOM	47	40
CORRIDOR	20	100
KITCHEN	47	150
LABORATORIES	23	60
LIBRARY READING	20	60
LIBRARY STACKS	20	150
LOBBY	20	100
MECHANICAL	20	75
MUSIC	20	60
OFFICE	20	50
ROOF	37	45
ROOFTOP/TERRACE/PLAY AREA	50	100
STAGE	20	125
STORAGE WAREHOUSES-LIGHT	20	125
STORAGE WAREHOUSES-HEAVY	20	250
SWITCHGEAR ROOM	8+ actual partition line load	75
TOILET	20	60

**MATERIAL KEYING LEGEND:**

 

NO.	REVISIONS / SUBMISSIONS	DATE
6	DOB SUBMISSION	08.08.2016
5	ISSUE FOR CONSTRUCTION	06.17.2016
4	CD PROGRESS PACKAGE	05.27.2016
3	50% CONSTRUCTION DOCUMENTS	03.04.2016
2	DESIGN DEVELOPMENT	12.04.2015
1	SCHEMATIC DESIGN	09.05.2015


**FX FOWLE**  
ARCHITECTS ASSOCIATES, P.C.  
100 South Avenue, New York, NY 10001 212-555-1212

ARCHITECTS ASSOCIATES, P.C.  
100 South Avenue, New York, NY 10001 212-555-1212  
ENGINEERS ASSOCIATES, P.C.  
250 Park Avenue, New York, NY 10001 212-955-1212  
HVAC ASSOCIATES, P.C.  
300 Park Avenue, New York, NY 10001 212-955-1212  
CONSTRUCTION ASSOCIATES, P.C.  
400 South Avenue, New York, NY 10001 212-555-1212


**42 TRINITY PLACE**  
42 TRINITY PLACE | NEW YORK, NY  
DRAWING TITLE:  
**LOAD MAPS**

Seal: Drawn: Author  
Project No.: 15160  
Checked: Checker  
Date: 10/07/15  
Scale: 1/16" = 1'-0"  
Reviewed: Reviewer  
Drawing No.: S-003.00  
1/16" = 1'-0" SHEET 03 OF 103




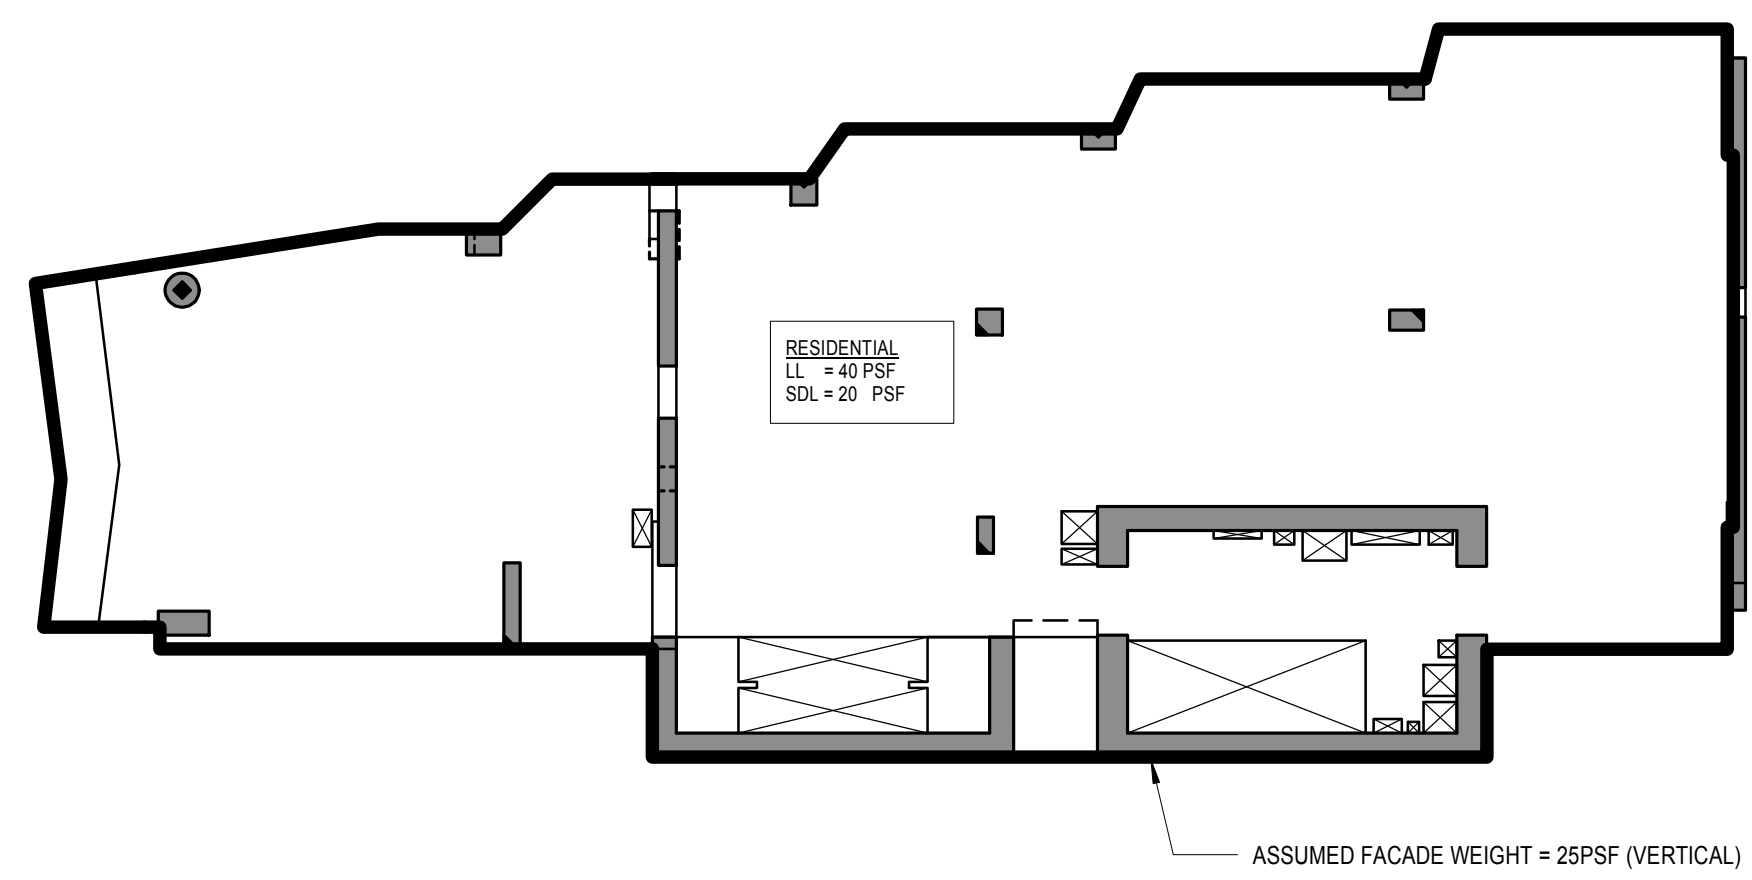


**2 30TH THROUGH 35TH FLOOR LOAD MAP (HIGHRISE)**  
SCALE: 1/16" = 1'-0"

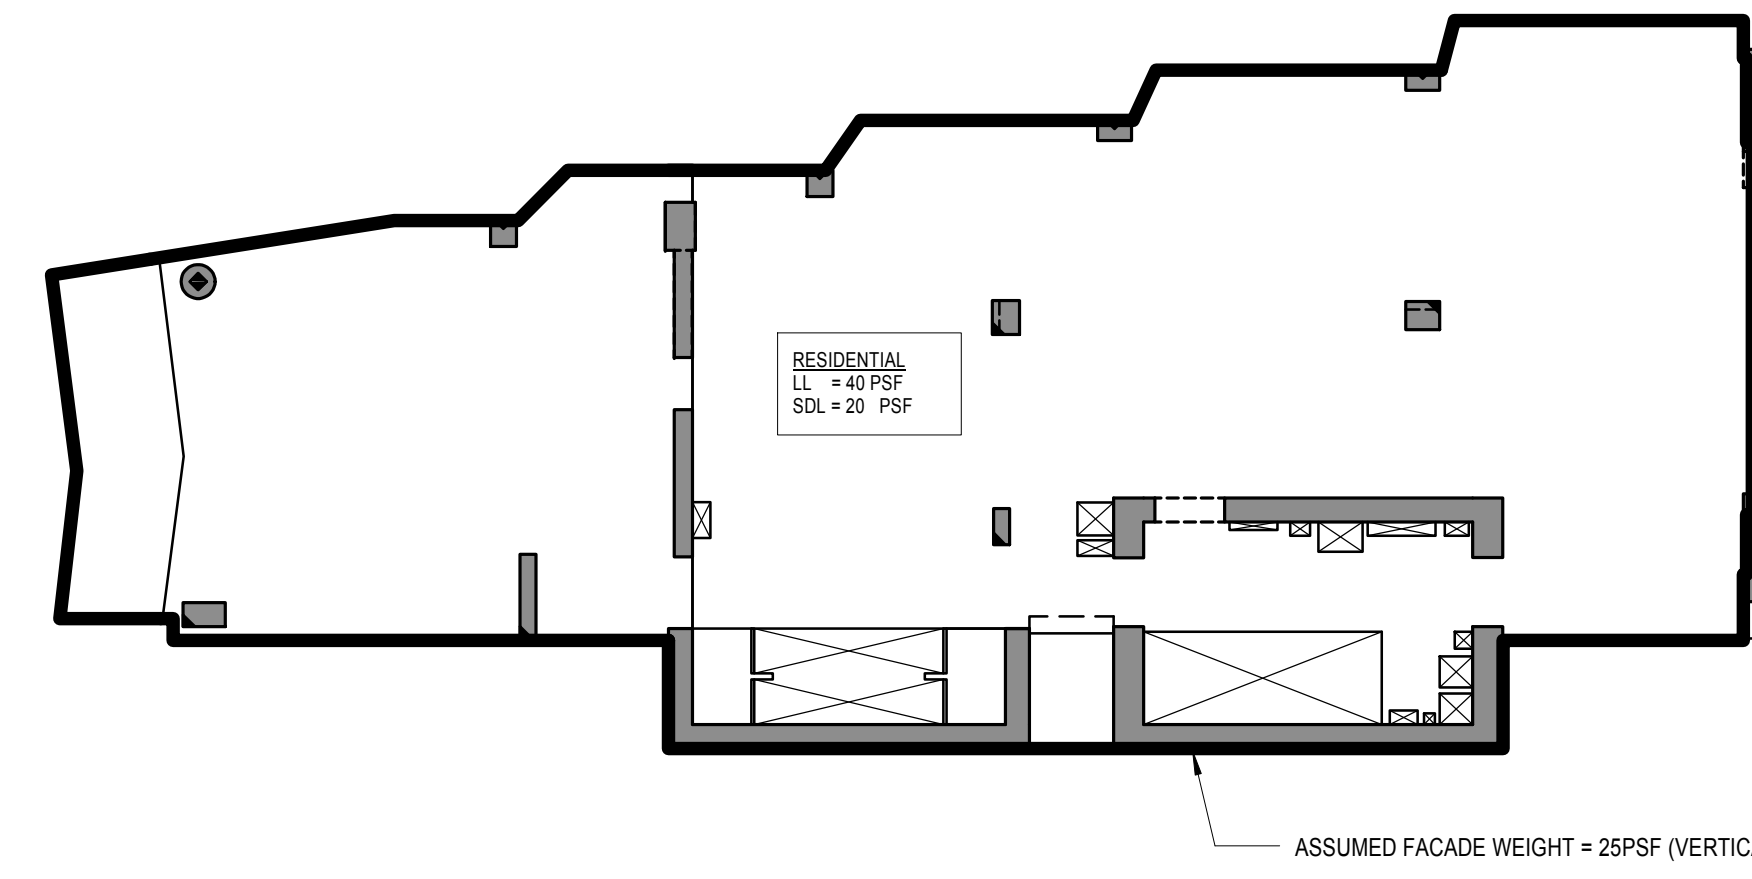


**1 23RD THROUGH 29TH FLOOR LOAD MAP (MIDRISE)**  
SCALE: 1/16" = 1'-0"

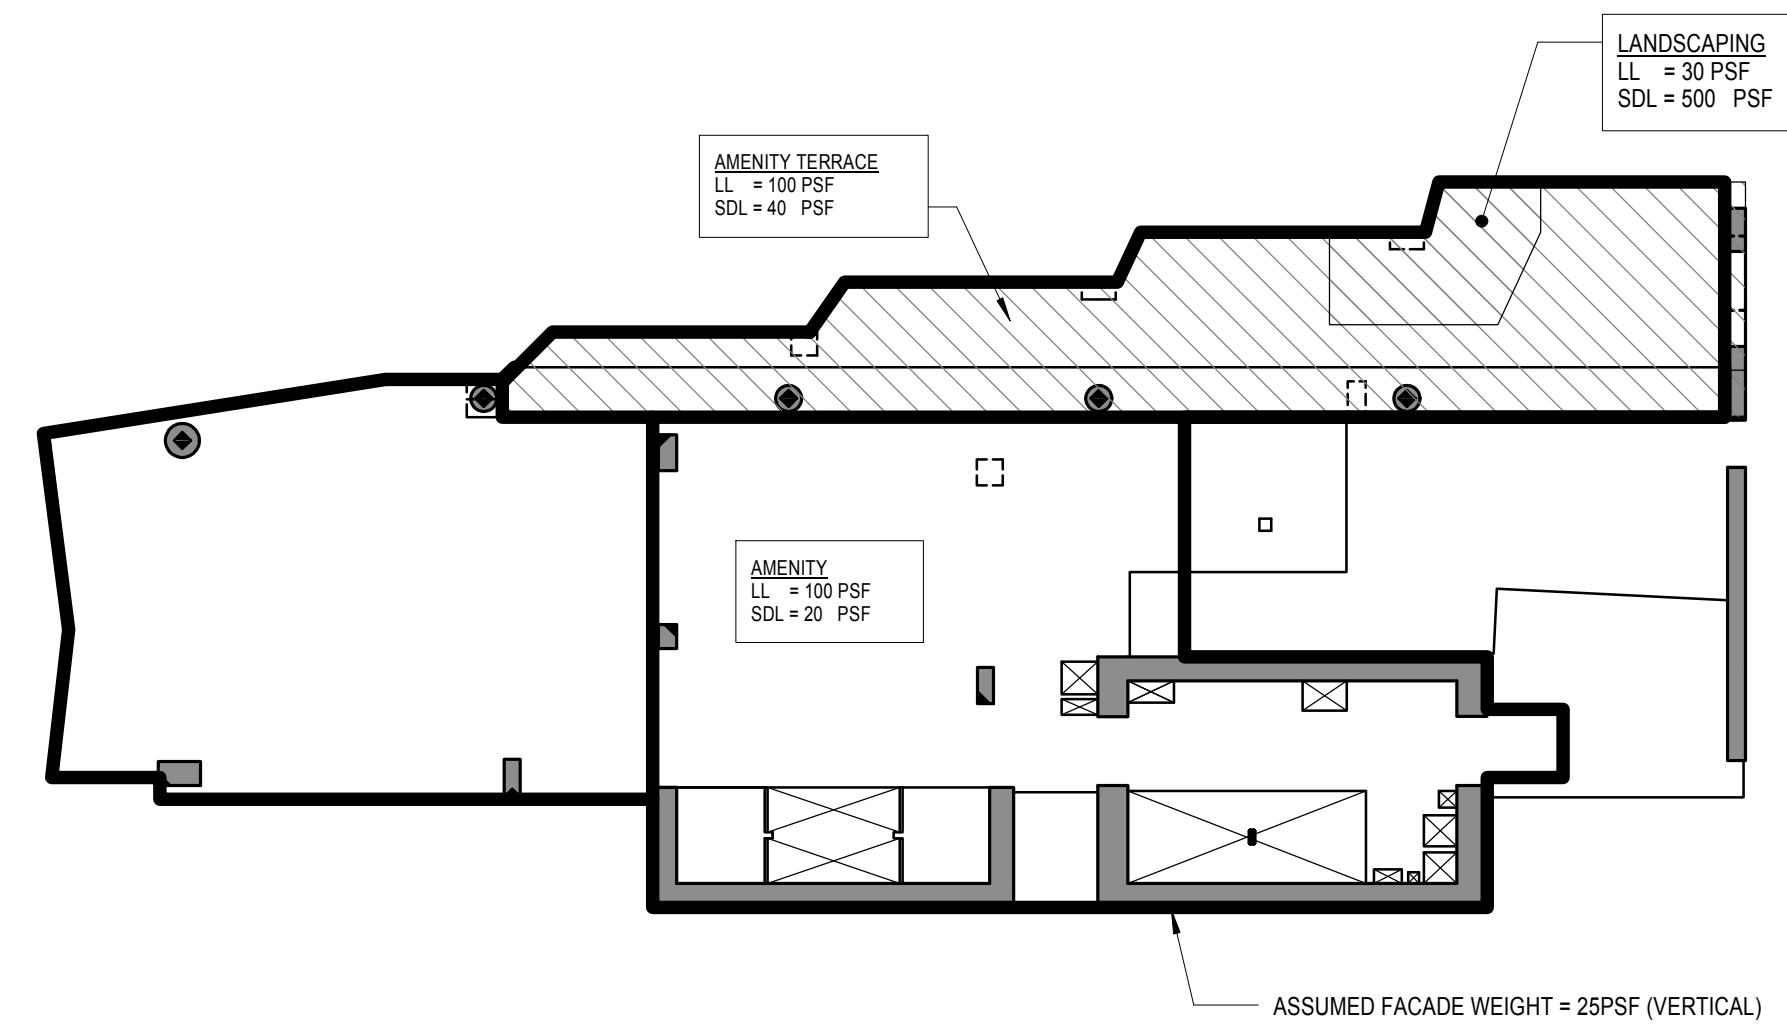


**4 37TH FLOOR LOAD MAP (AMENITY)**  
SCALE: 1/16" = 1'-0"

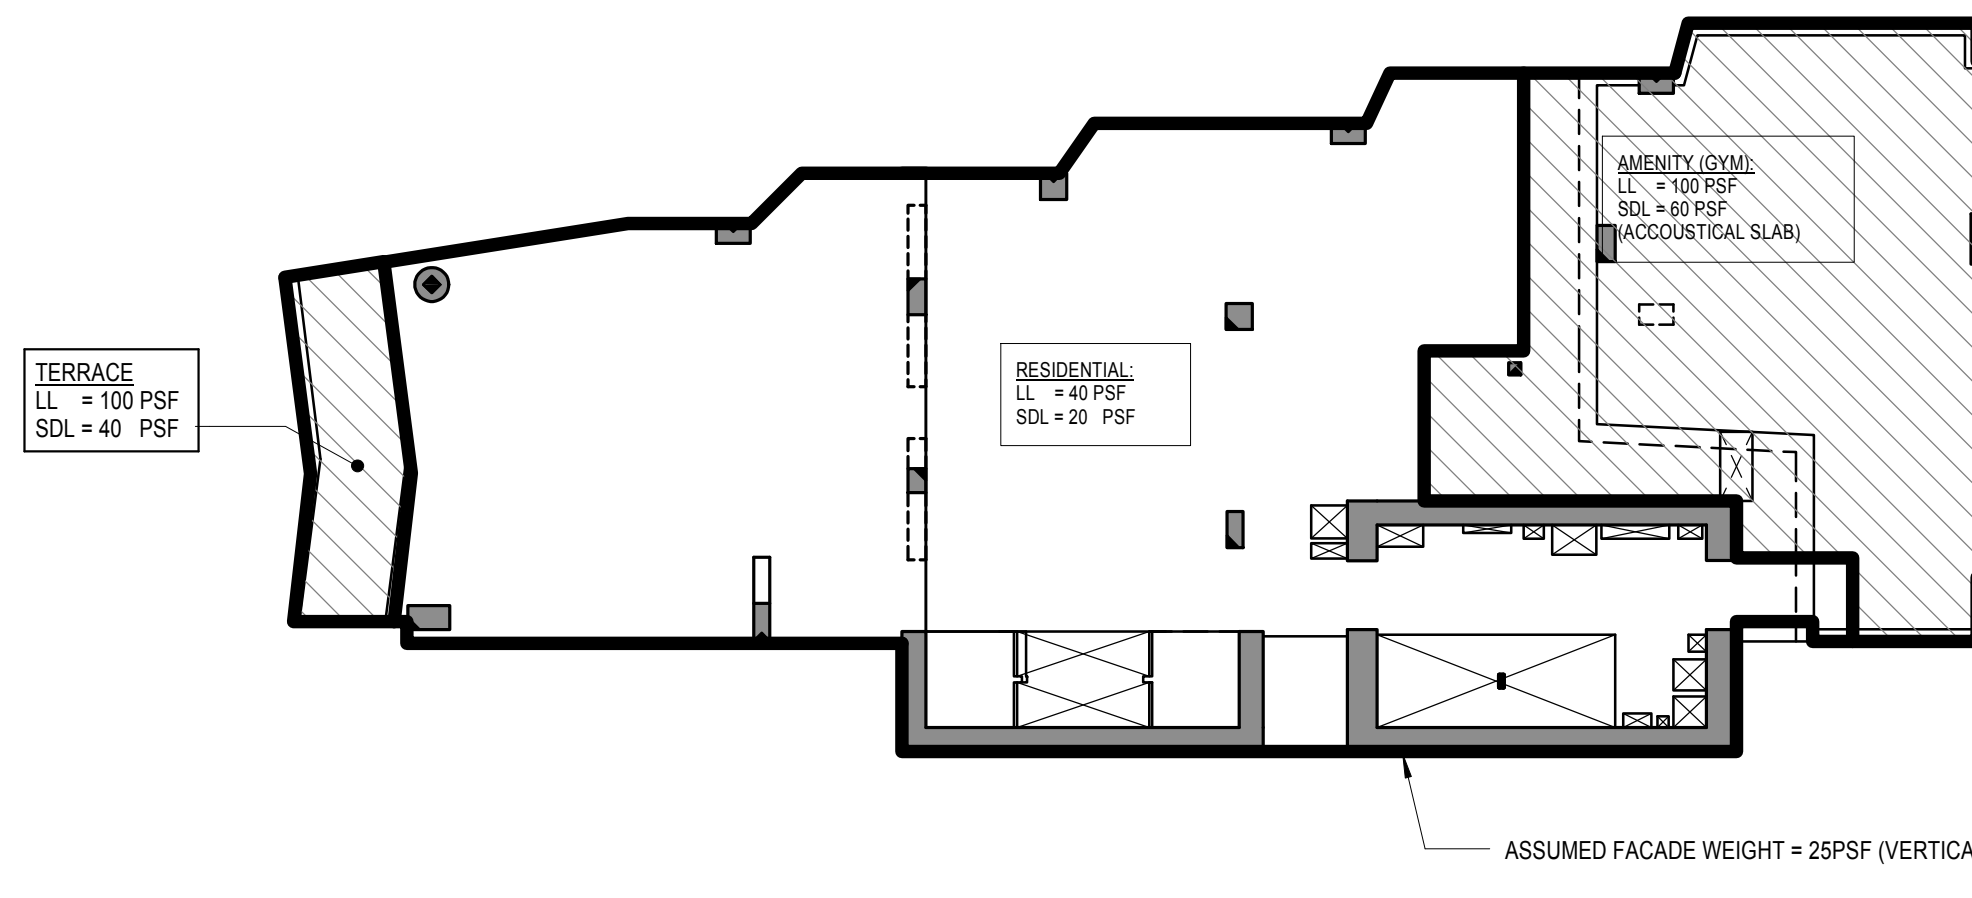


**3 36TH FLOOR LOAD MAP**  
SCALE: 1/16" = 1'-0"

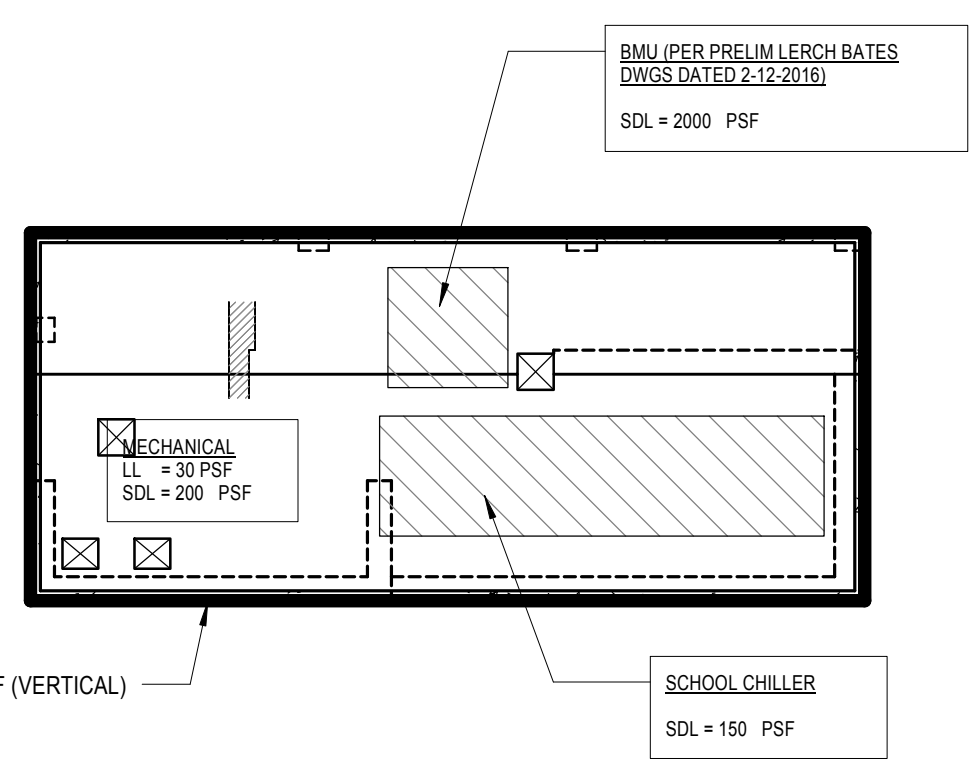


**8 41ST FLOOR LOAD MAP (ROOF OVER EMR 2)**  
SCALE: 1/16" = 1'-0"

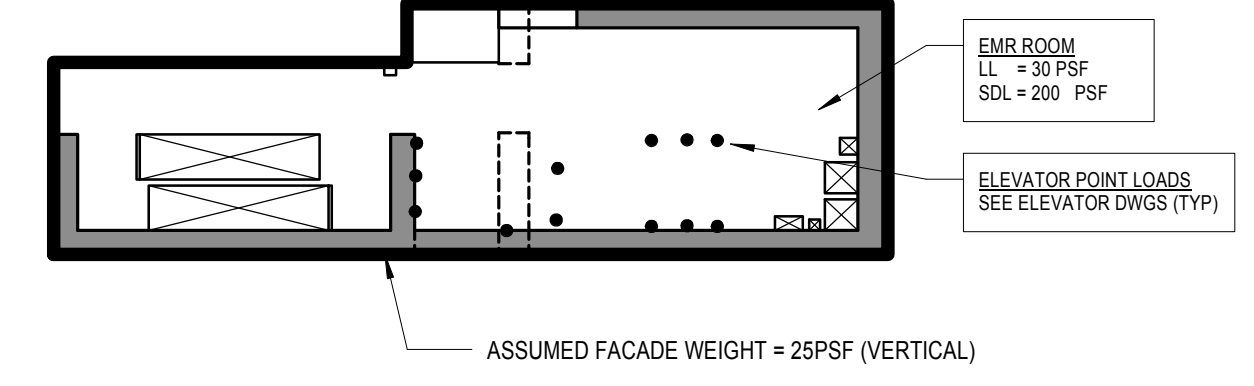


**7 40TH FLOOR LOAD MAP (EMR 2)**  
SCALE: 1/16" = 1'-0"

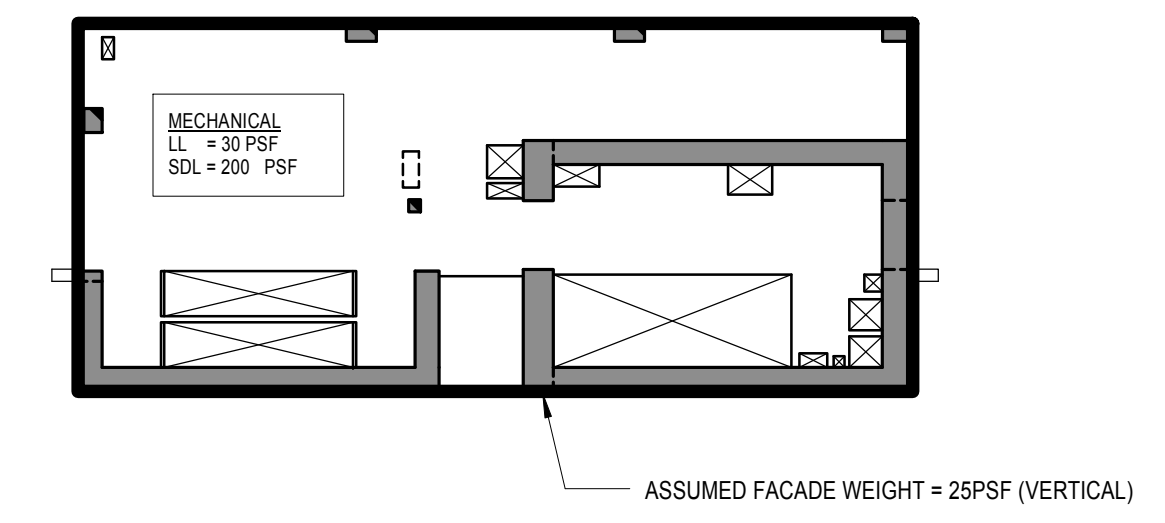

**6 39TH FLOOR LOAD MAP (EMR 1)**  
SCALE: 1/16" = 1'-0"

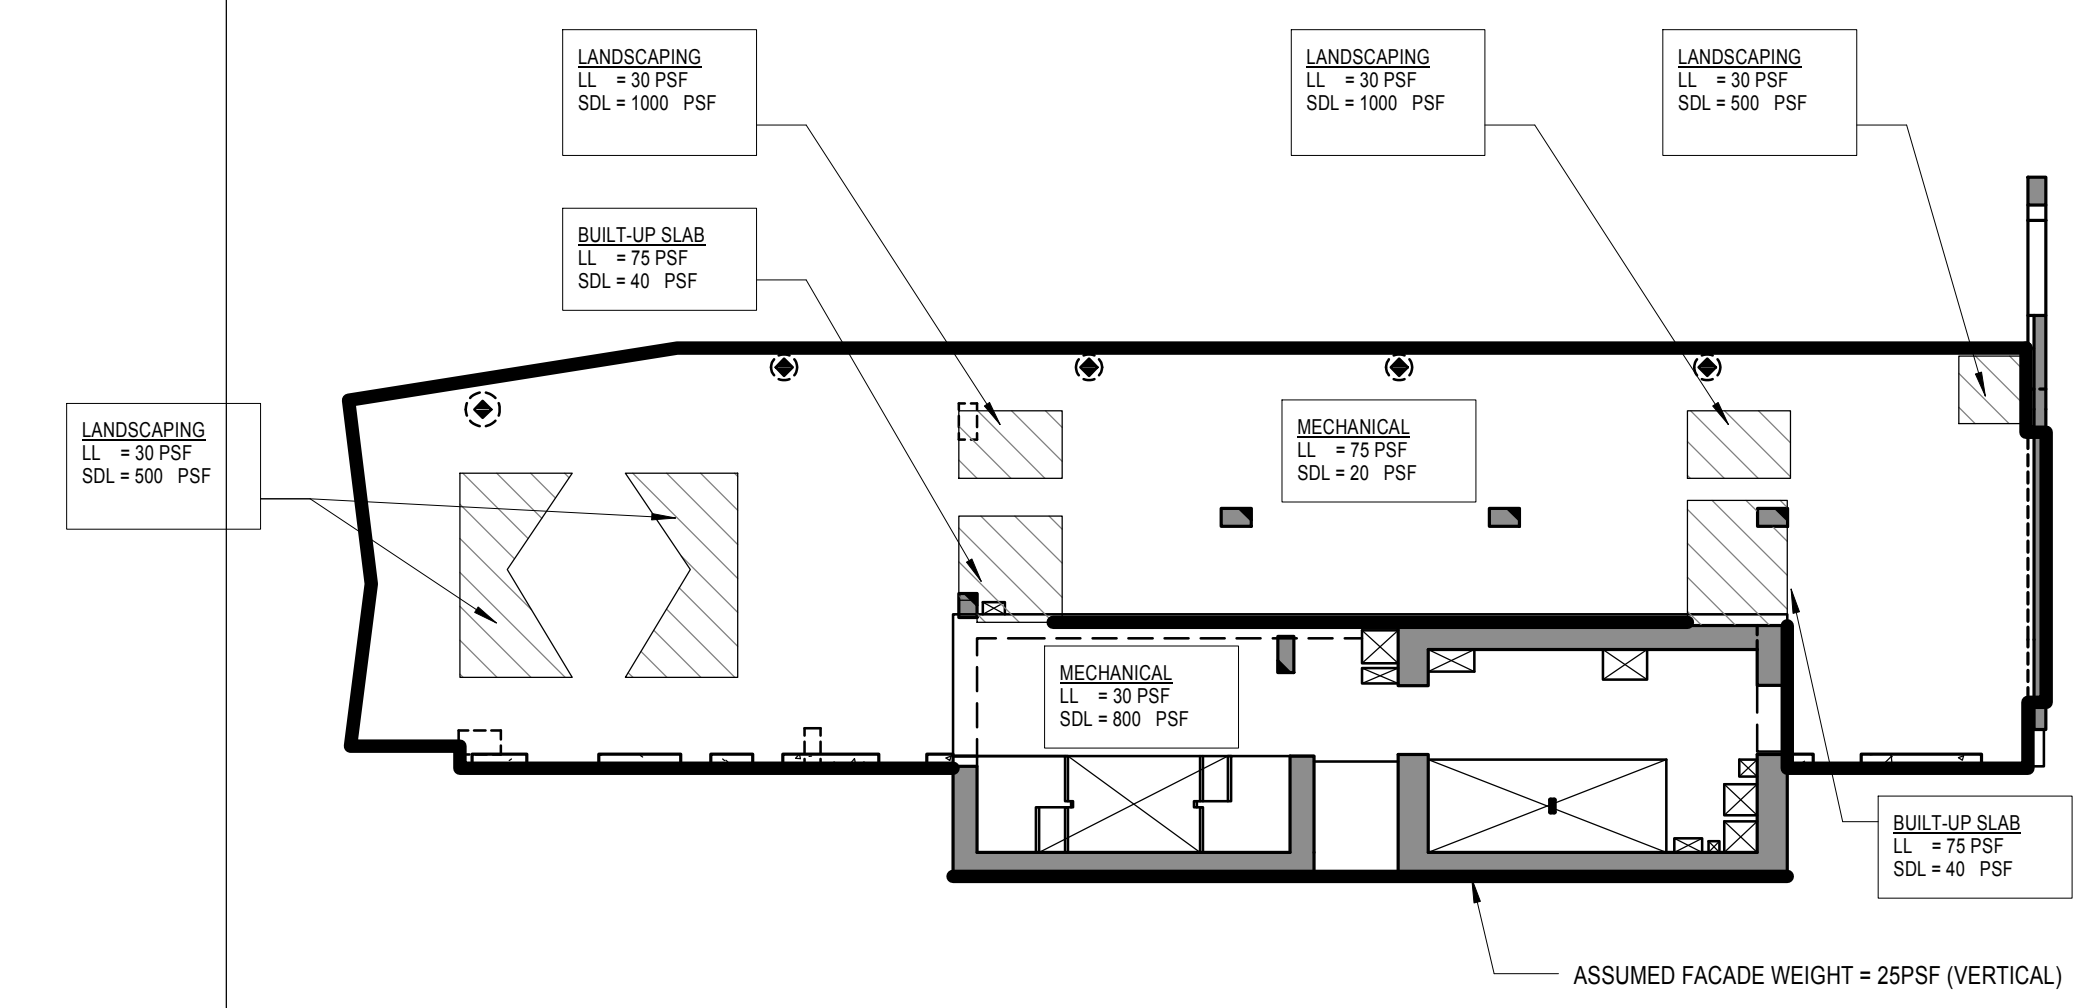

**5 38TH FLOOR LOAD MAP (AMENITY TERRACE)**  
SCALE: 1/16" = 1'-0"

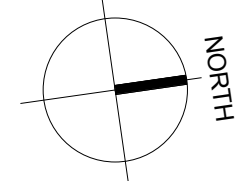


MATERIAL KEYING LEGEND:



NO.	REVISIONS / SUBMISSIONS	DATE
6	DOB SUBMISSION	08.08.2016
5	ISSUE FOR CONSTRUCTION	06.17.2016
4	CD PROGRESS PACKAGE	05.27.2016
3	50% CONSTRUCTION DOCUMENTS	03.04.2016
2	DESIGN DEVELOPMENT	12.04.2015
1	SCHEMATIC DESIGN	09.05.2015

**FX FOWLE**  
 ARCHITECTS ASSOCIATES, P.C.  
 100 South Avenue, New York, NY 10001 212-555-1212  
 ENGINEERS ASSOCIATES, P.C.  
 290 Fifth Avenue, New York, NY 10001 212-555-1212  
 HVAC ASSOCIATES, P.C.  
 300 Park Avenue, New York, NY 10001 212-555-1212  
 CONSTRUCTION ASSOCIATES, P.C.  
 400 South Avenue, New York, NY 10001 212-555-1212

**42 TRINITY PLACE**  
 42 TRINITY PLACE | NEW YORK, NY  
 DRAWING TITLE:  
**LOAD MAPS**

Seal:  Date: 10/07/15 Scale: 1/16" = 1'-0" SHEET 04 OF 103  
 Drawn: Author Project No: 15160  
 Checked: Checker  
 Reviewed: Reviewer Drawing No: **S-004.00**



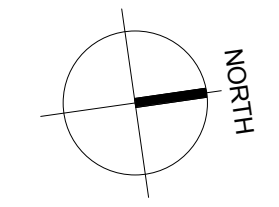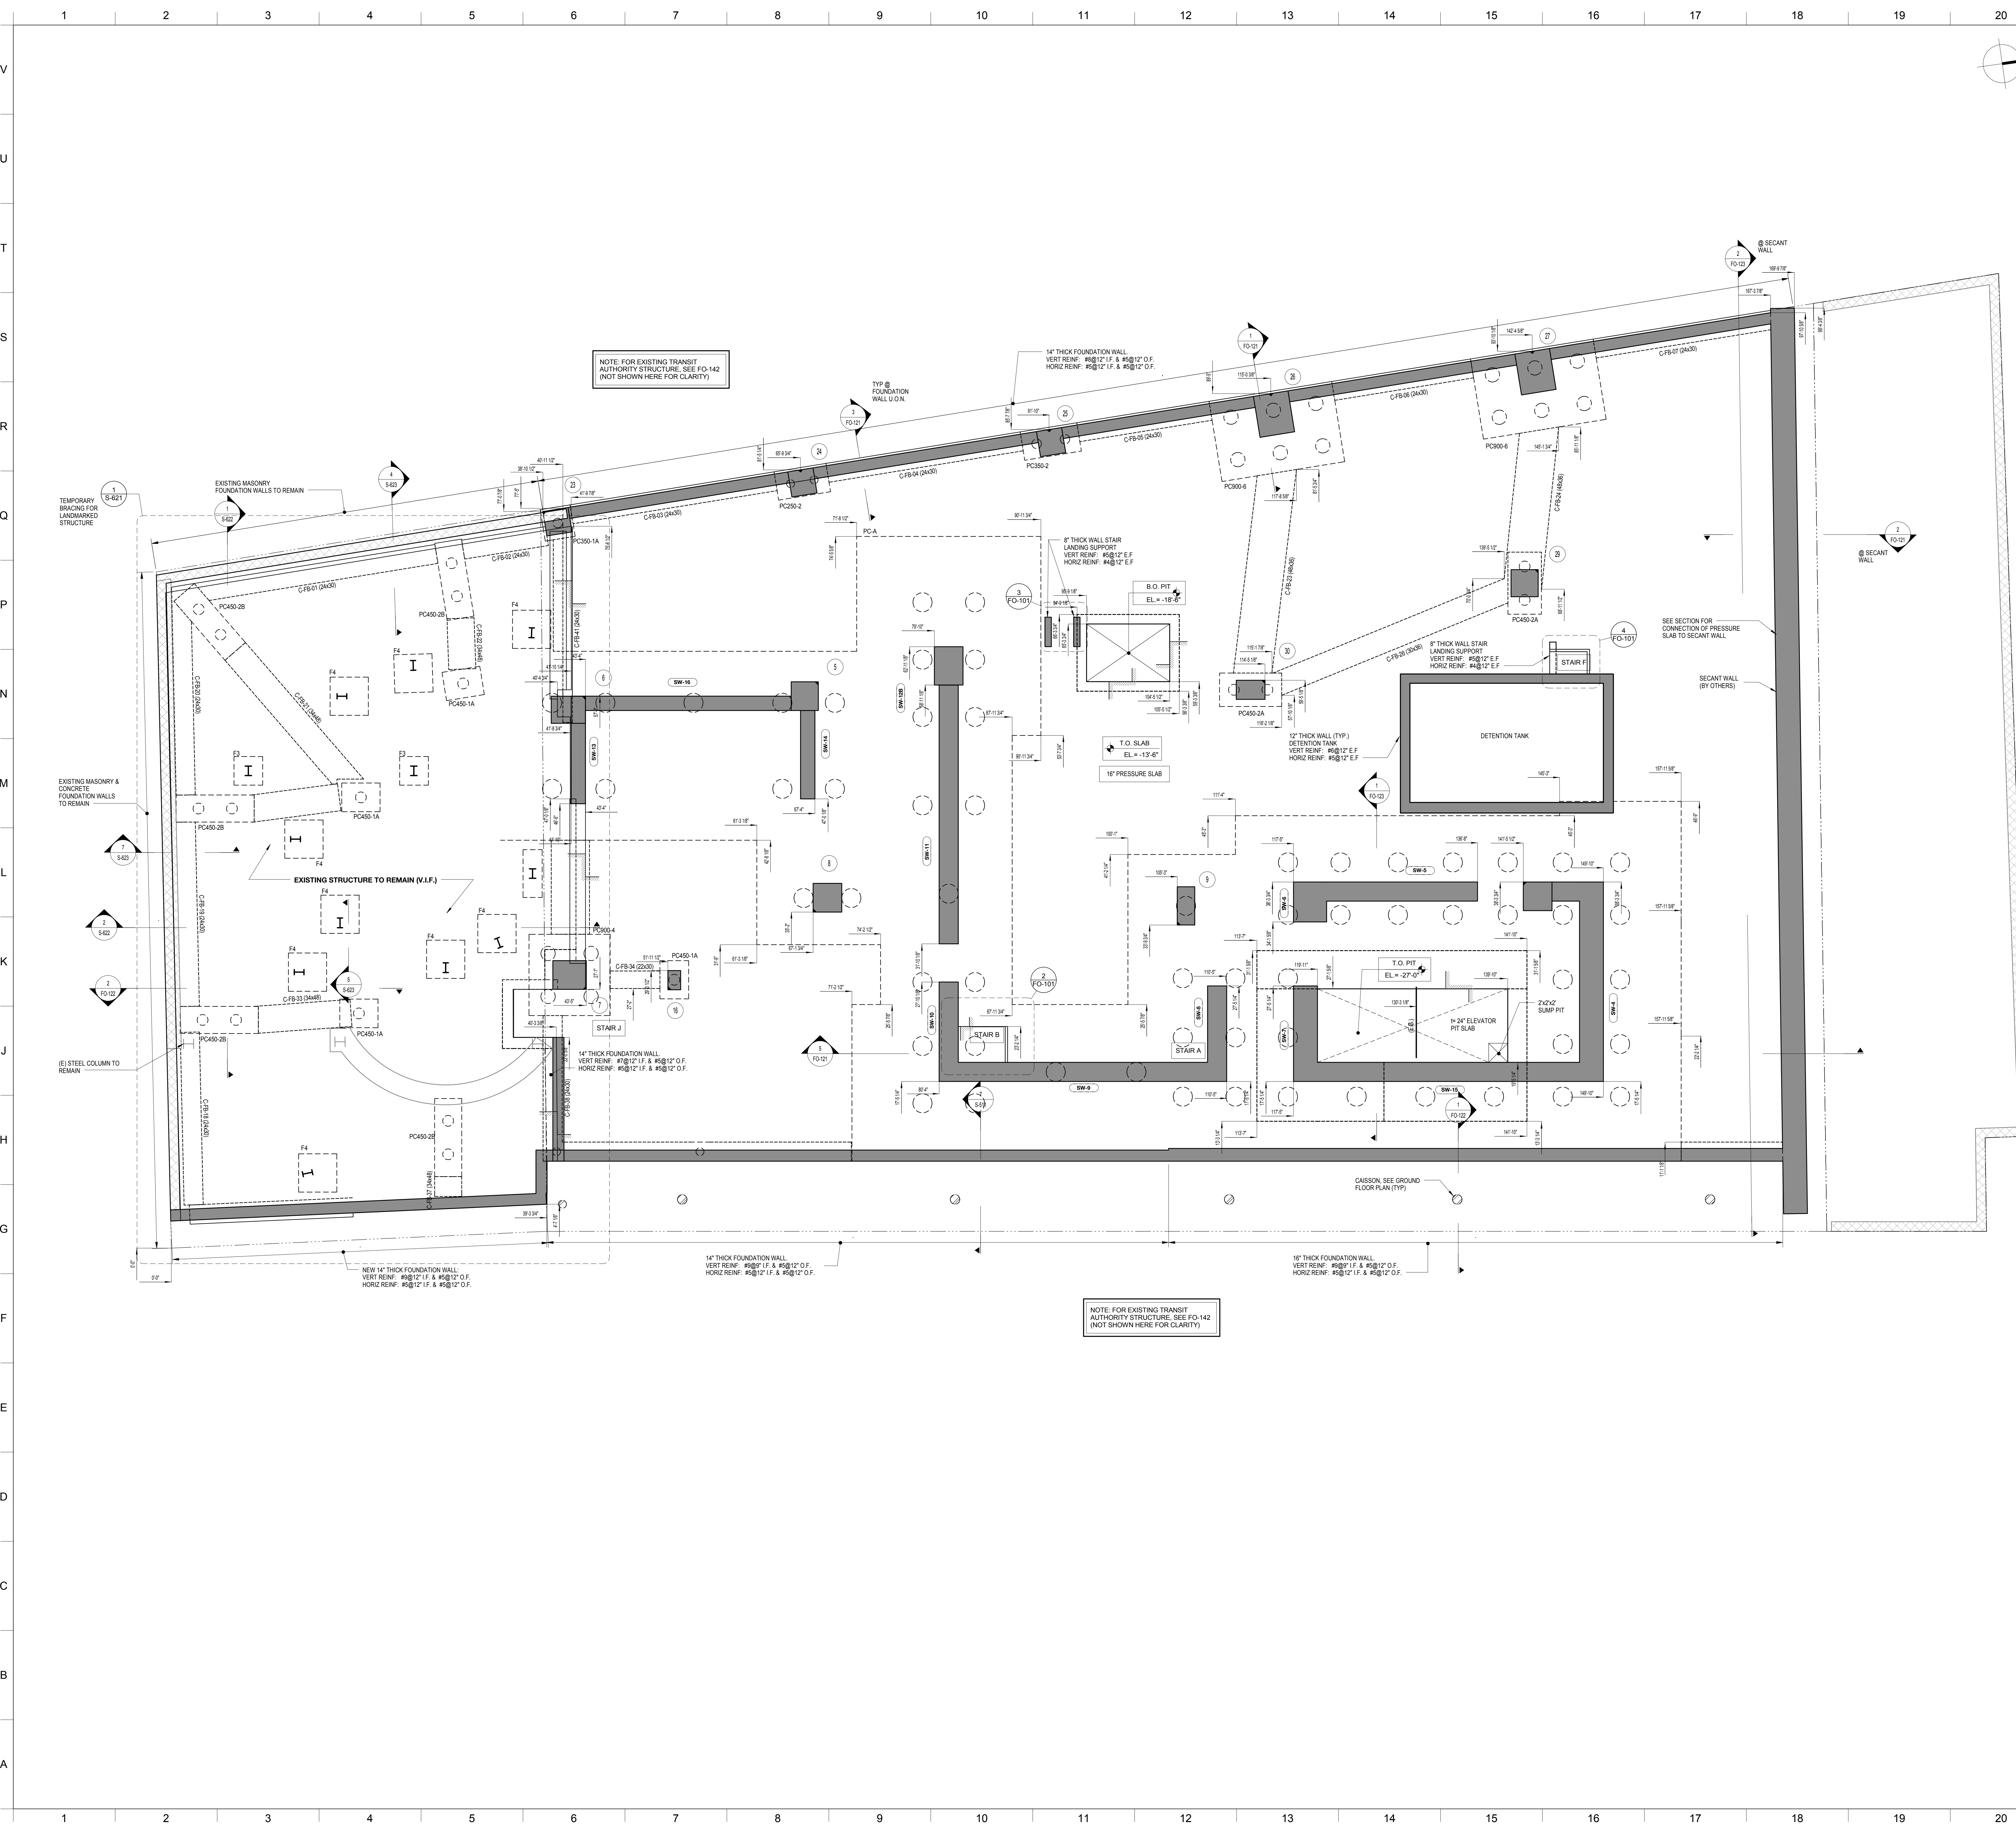


MATERIAL KEYING LEGEND:



NO.	REVISIONS / SUBMISSIONS	DATE
3	DOB SUBMISSION	06.08.2016
2	ISSUE FOR CONSTRUCTION	06.17.2016
1	CD PROGRESS PACKAGE	05.27.2016

**FX FOWLE**  
 ARCHITECTS ASSOCIATES, P.C.  
 100 South Avenue, New York, NY 10001 212-555-1212  
 ENGINEERS ASSOCIATES, P.C.  
 250 Park Avenue, New York, NY 10017 212-555-1212  
 HVAC ASSOCIATES, P.C.  
 300 Park Avenue, New York, NY 10017 212-555-1212  
 CONSTRUCTION ASSOCIATES, P.C.  
 400 South Avenue, New York, NY 10001 212-555-1212

**42 TRINITY PLACE**  
 42 TRINITY PLACE | NEW YORK, NY  
 DRAWING TITLE:  
**CELLAR FLOOR COORDINATE PLAN**

Seal:  Date: 05/03/16 Scale: 3/16" = 1'-0" SHEET 14 OF 103  
 Drawn: Author Project No.: 15160  
 Checked: Checker  
 Reviewed: Reviewer Drawing No.: S-200.00



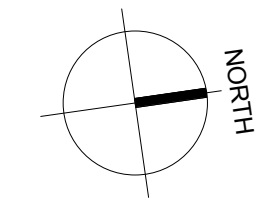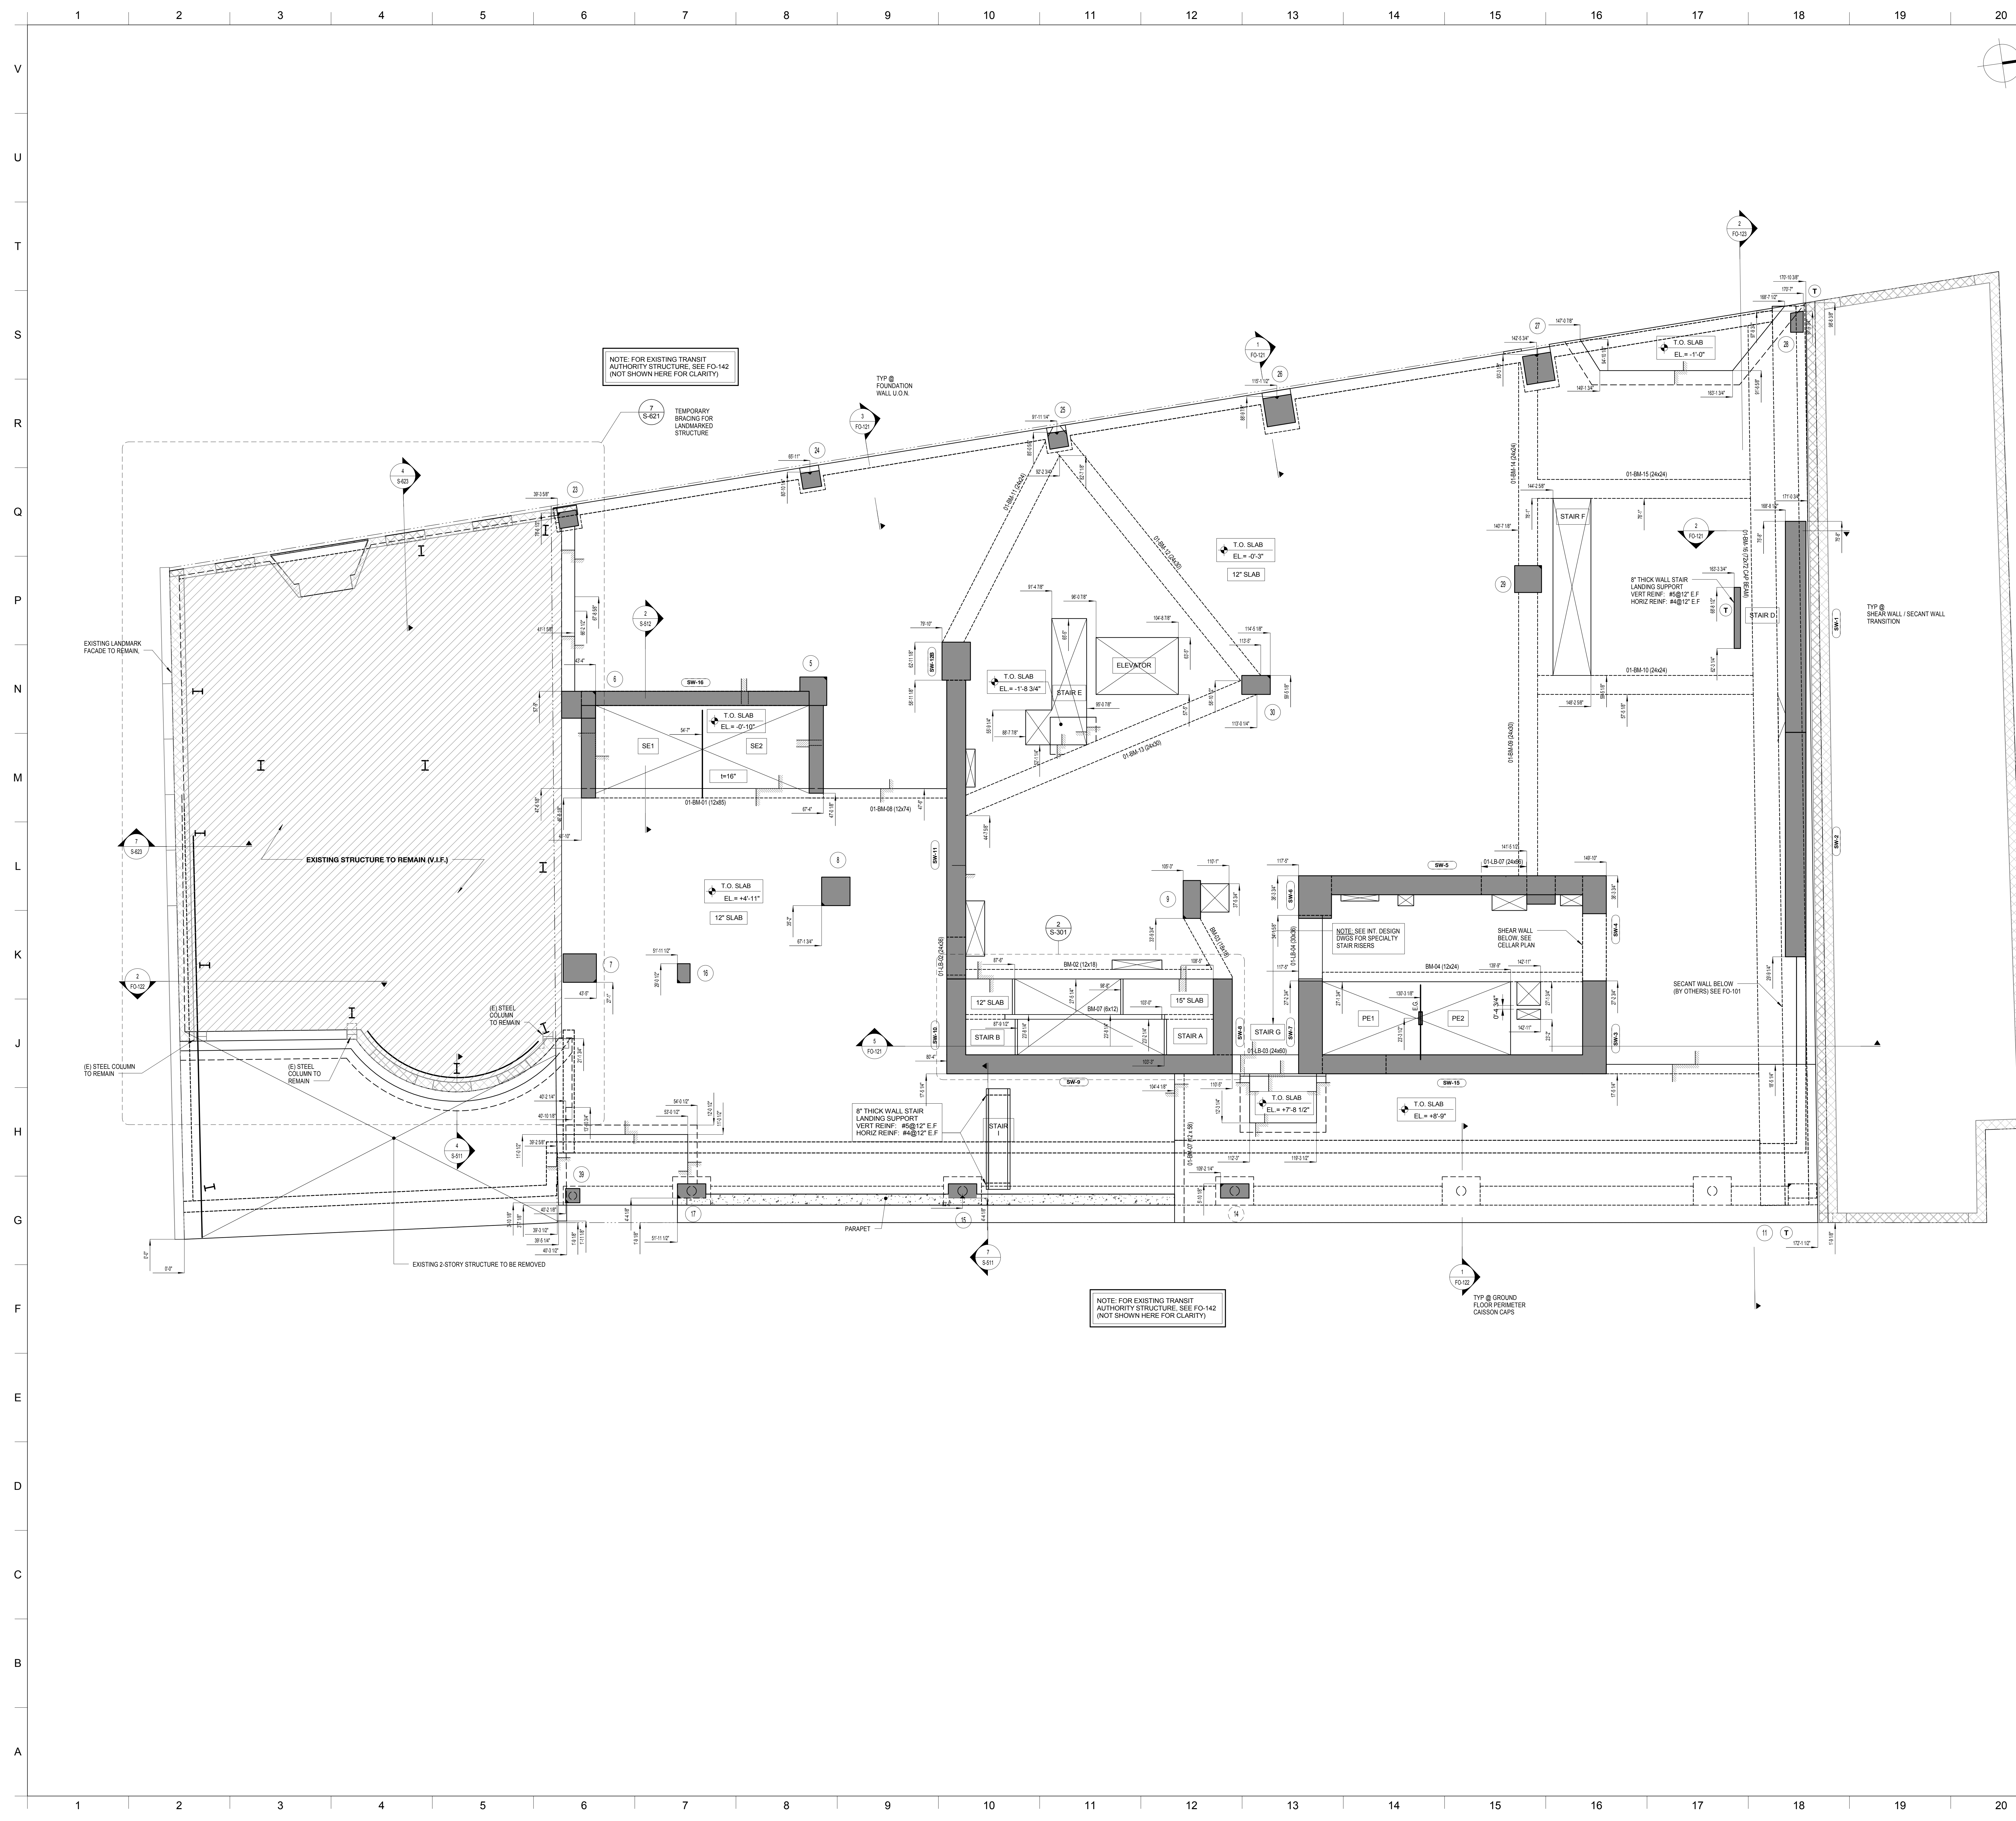


MATERIAL KEYING LEGEND:


NO.	REVISIONS / SUBMISSIONS	DATE
3	DOB SUBMISSION	08.08.2016
2	ISSUE FOR CONSTRUCTION	06.17.2016
1	CD PROGRESS PACKAGE	05.27.2016

**FX FOWLE**  
 ARCHITECTS, P.C.  
 100 South Avenue, New York, NY 10001 212-555-1212  
 ENGINEERS ASSOCIATES, P.C.  
 250 Park Avenue, New York, NY 10017 212-555-1212  
 HVAC ASSOCIATES, P.C.  
 300 Park Avenue, New York, NY 10017 212-555-1212  
 CONSTRUCTION ASSOCIATES, P.C.  
 400 South Avenue, New York, NY 10001 212-555-1212


**42 TRINITY PLACE**  
 42 TRINITY PLACE | NEW YORK, NY  
 DRAWING TITLE:  
**GROUND FLOOR COORDINATE PLAN**

Seal:  Date: 05/03/16 Scale: 3/16" = 1'-0" Project No.: 15160 Checked: Carl File: Reviewed: Drawing No.: **S-201.00**



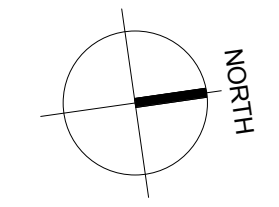

MATERIAL KEYING LEGEND:

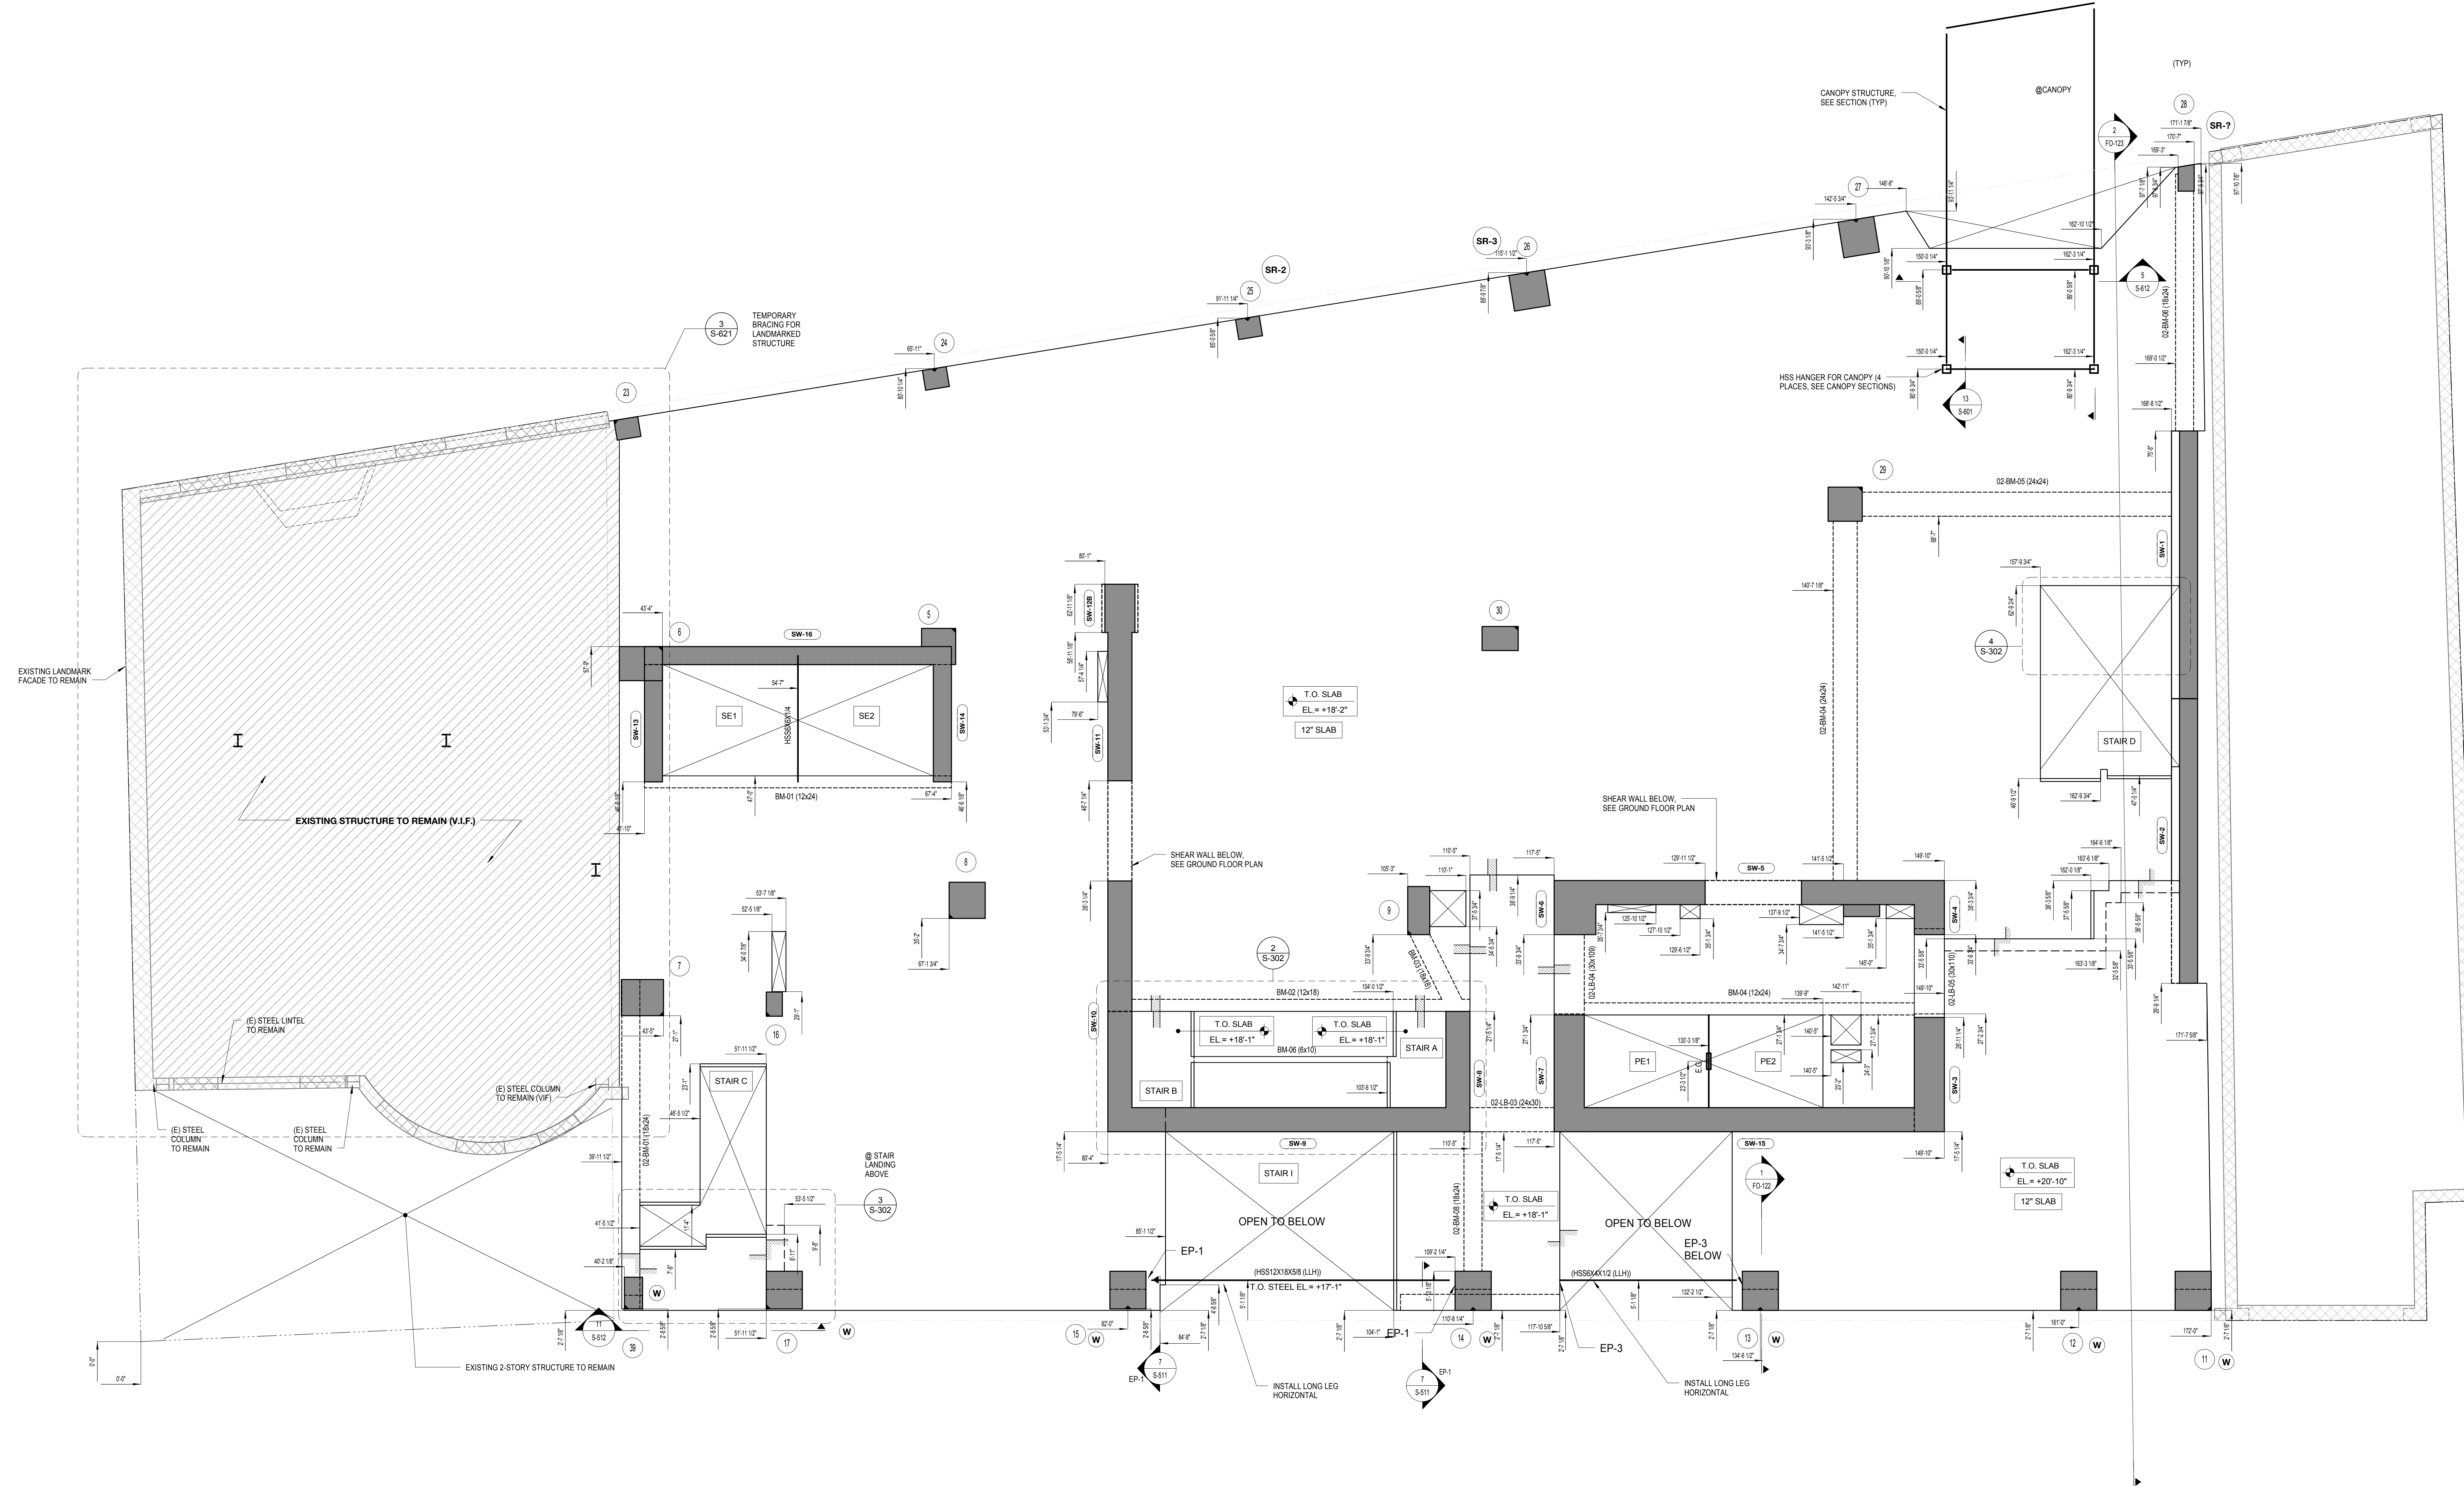

3	DOB SUBMISSION	08.08.2016
2	ISSUE FOR CONSTRUCTION	06.17.2016
1	CD PROGRESS PACKAGE	05.27.2016

NO. REVISIONS / SUBMISSIONS DATE

**FX FOWLE**  
 FOWLE ARCHITECTS, LLP (22 WEST 10TH STREET, NEW YORK, NY 10011) / 212.627.1700 (F / 212.443.8716) / WWW.FXFWLE.COM


ARCHITECTS ASSOCIATES, P.C.  
 100 South Avenue, New York, NY 10001 212-555-1212  
 ENGINEERS ASSOCIATES, P.C.  
 290 Fifth Avenue, New York, NY 10001 212-555-1212  
 HVAC ASSOCIATES, P.C.  
 300 Park Avenue, New York, NY 10021 212-955-1212  
 CONSTRUCTION ASSOCIATES, P.C.  
 400 South Avenue, New York, NY 10001 212-555-1212

**42 TRINITY PLACE**  
 42 TRINITY PLACE | NEW YORK, NY  
 DRAWING TITLE:  
**2ND FLOOR COORDINATE PLAN**


Seal:	Drawn:	Project No.:
	Author:	15160
	Checked:	Carl Pfeiffer
	Checker:	
	Reviewed:	
Date:	05/03/16	
Scale:	3/16" = 1'-0"	

**S-202.00**  
 SHEET 16 OF 103



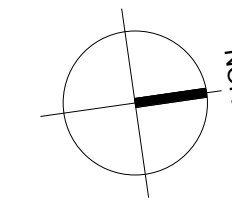

MATERIAL KEYING LEGEND:

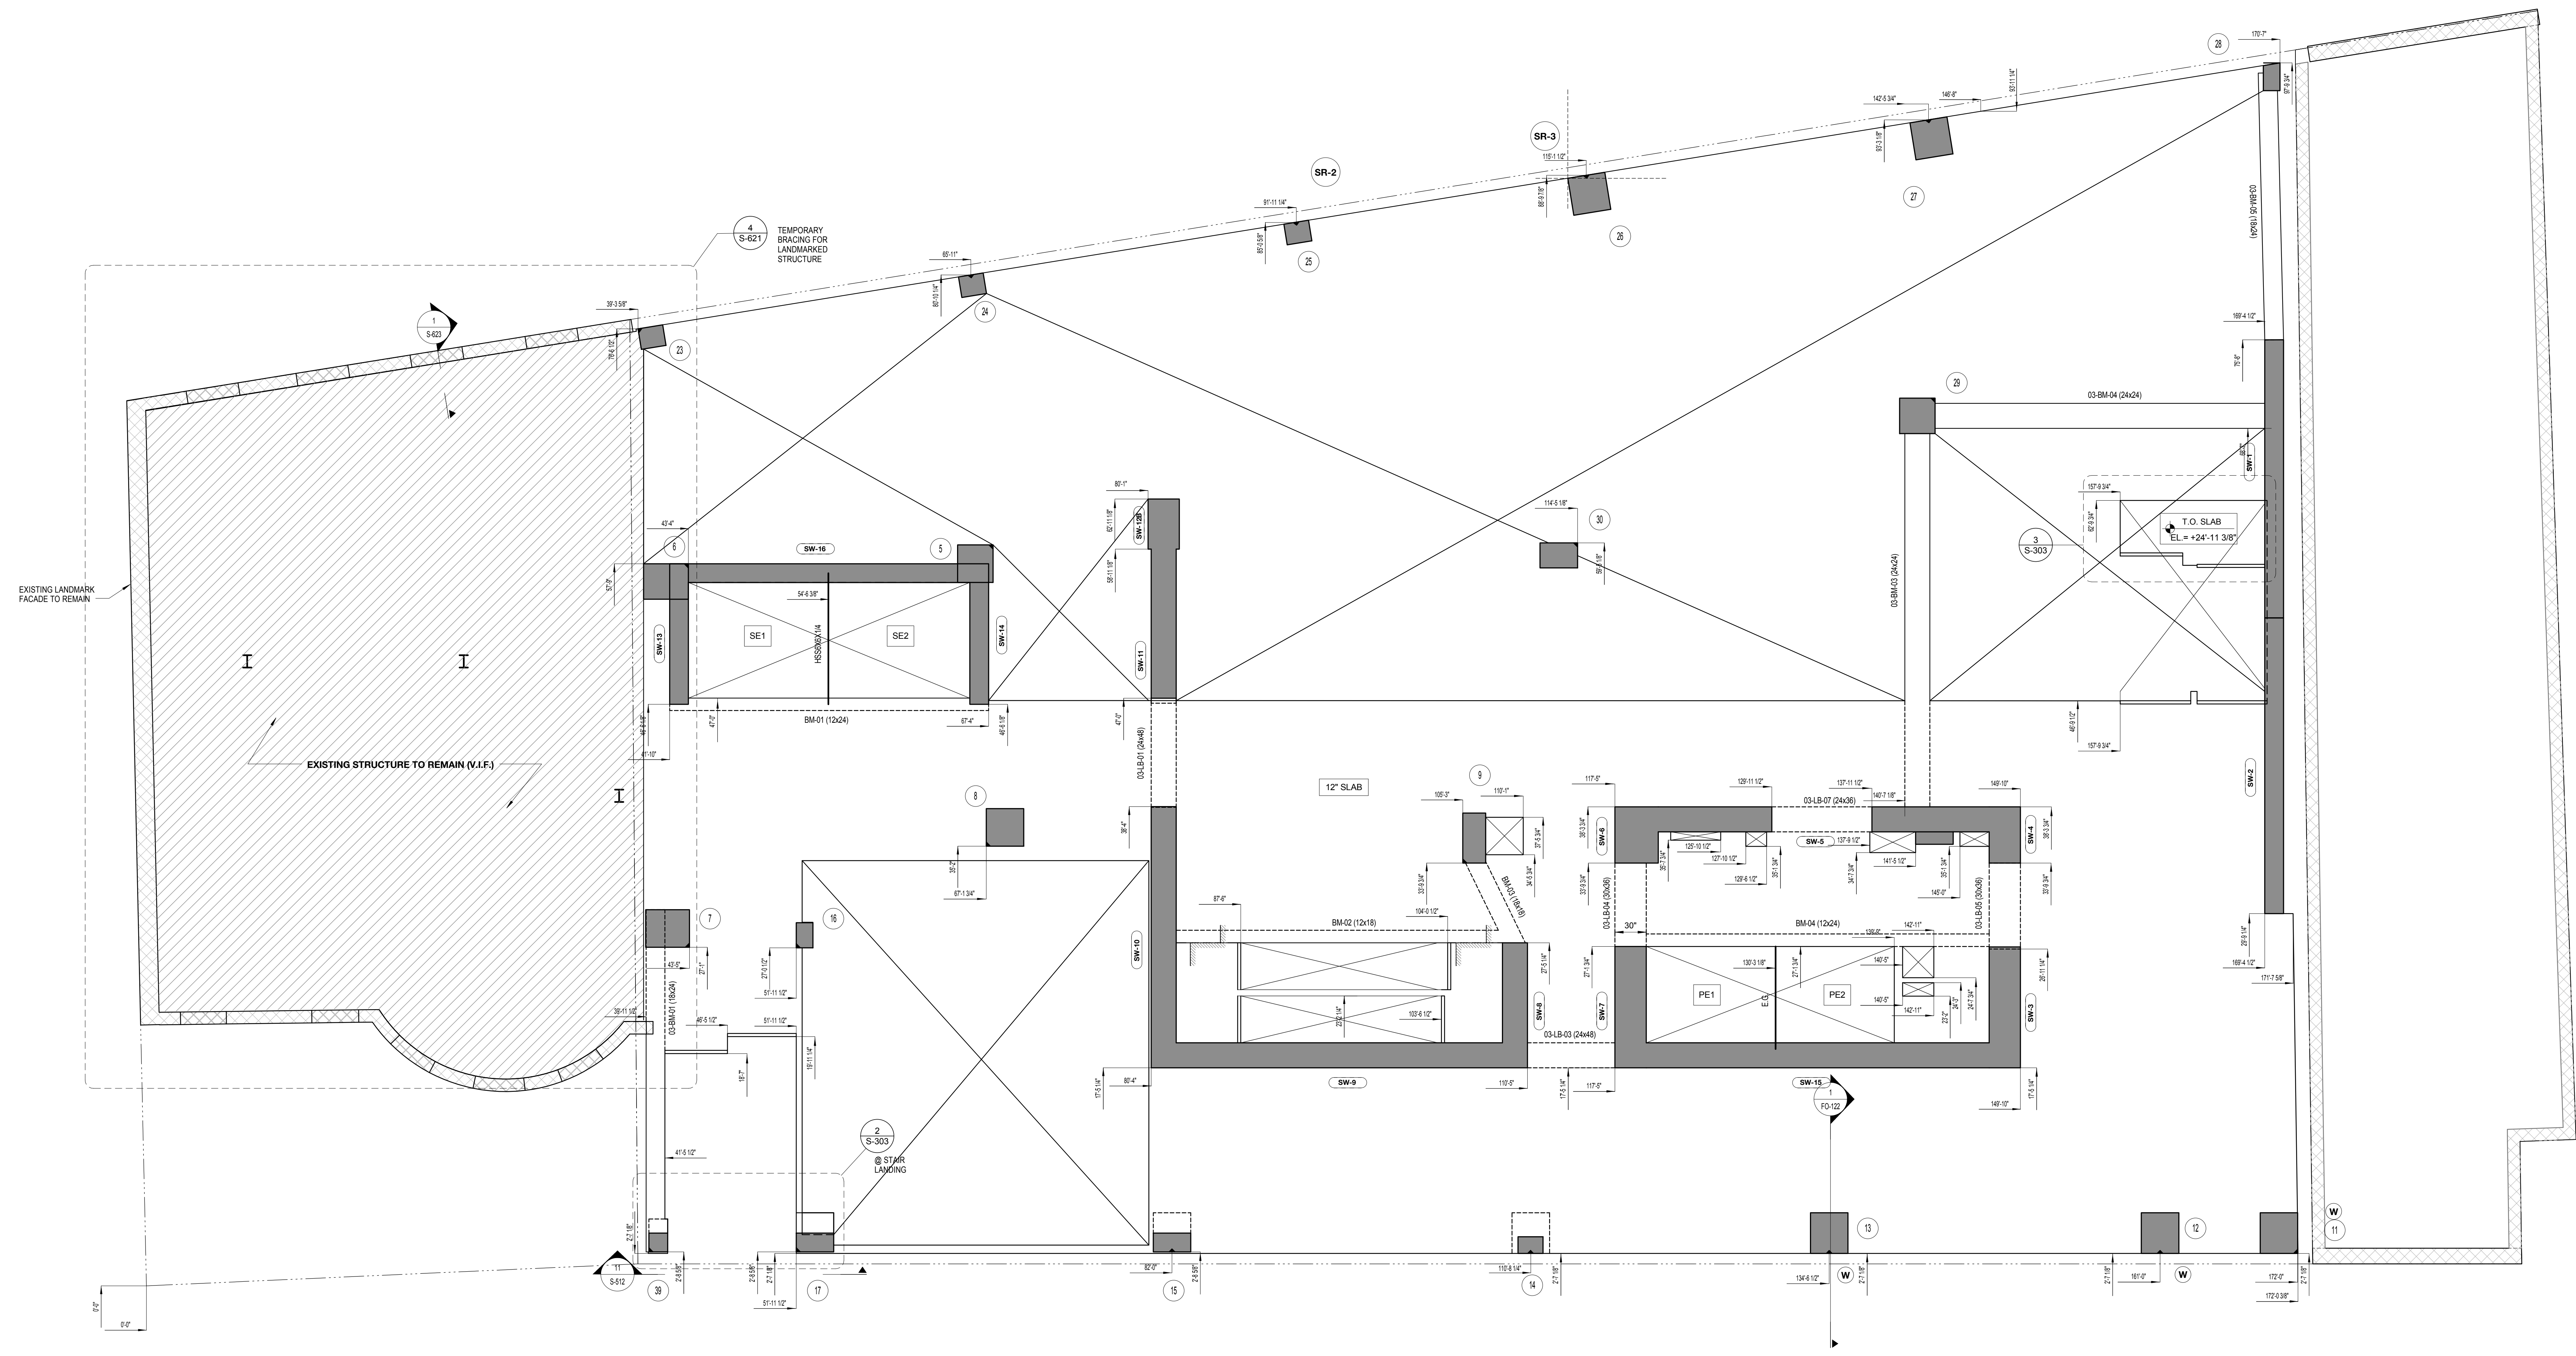

NO.	REVISIONS / SUBMISSIONS	DATE
3	DOB SUBMISSION	08.08.2016
2	ISSUE FOR CONSTRUCTION	06.17.2016
1	CD PROGRESS PACKAGE	05.27.2016



**FX FOWLE**  
 ARCHITECTS ASSOCIATES, P.C.  
 100 South Avenue, New York, NY 10001 212-655-1212  
 ENGINEERS ASSOCIATES, P.C.  
 290 Park Avenue, New York, NY 10017 212-655-1212  
 HVAC ASSOCIATES, P.C.  
 300 Park Avenue, New York, NY 10017 212-655-1212  
 CONSTRUCTION ASSOCIATES, P.C.  
 400 South Avenue, New York, NY 10001 212-655-1212

**42 TRINITY PLACE**  
 42 TRINITY PLACE | NEW YORK, NY  
 DRAWING TITLE:  
**3RD FLOOR COORDINATE PLAN**

Seal:	Drawn:	Project No.:
	Author:	15160
	Checked:	
	Checker:	
	Reviewed:	
	Date:	05/03/16
	Scale:	3/16" = 1'-0"
		SHEET 17 OF 103

**S-203.00**



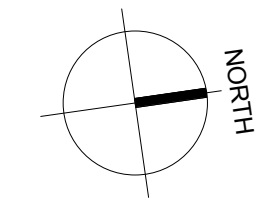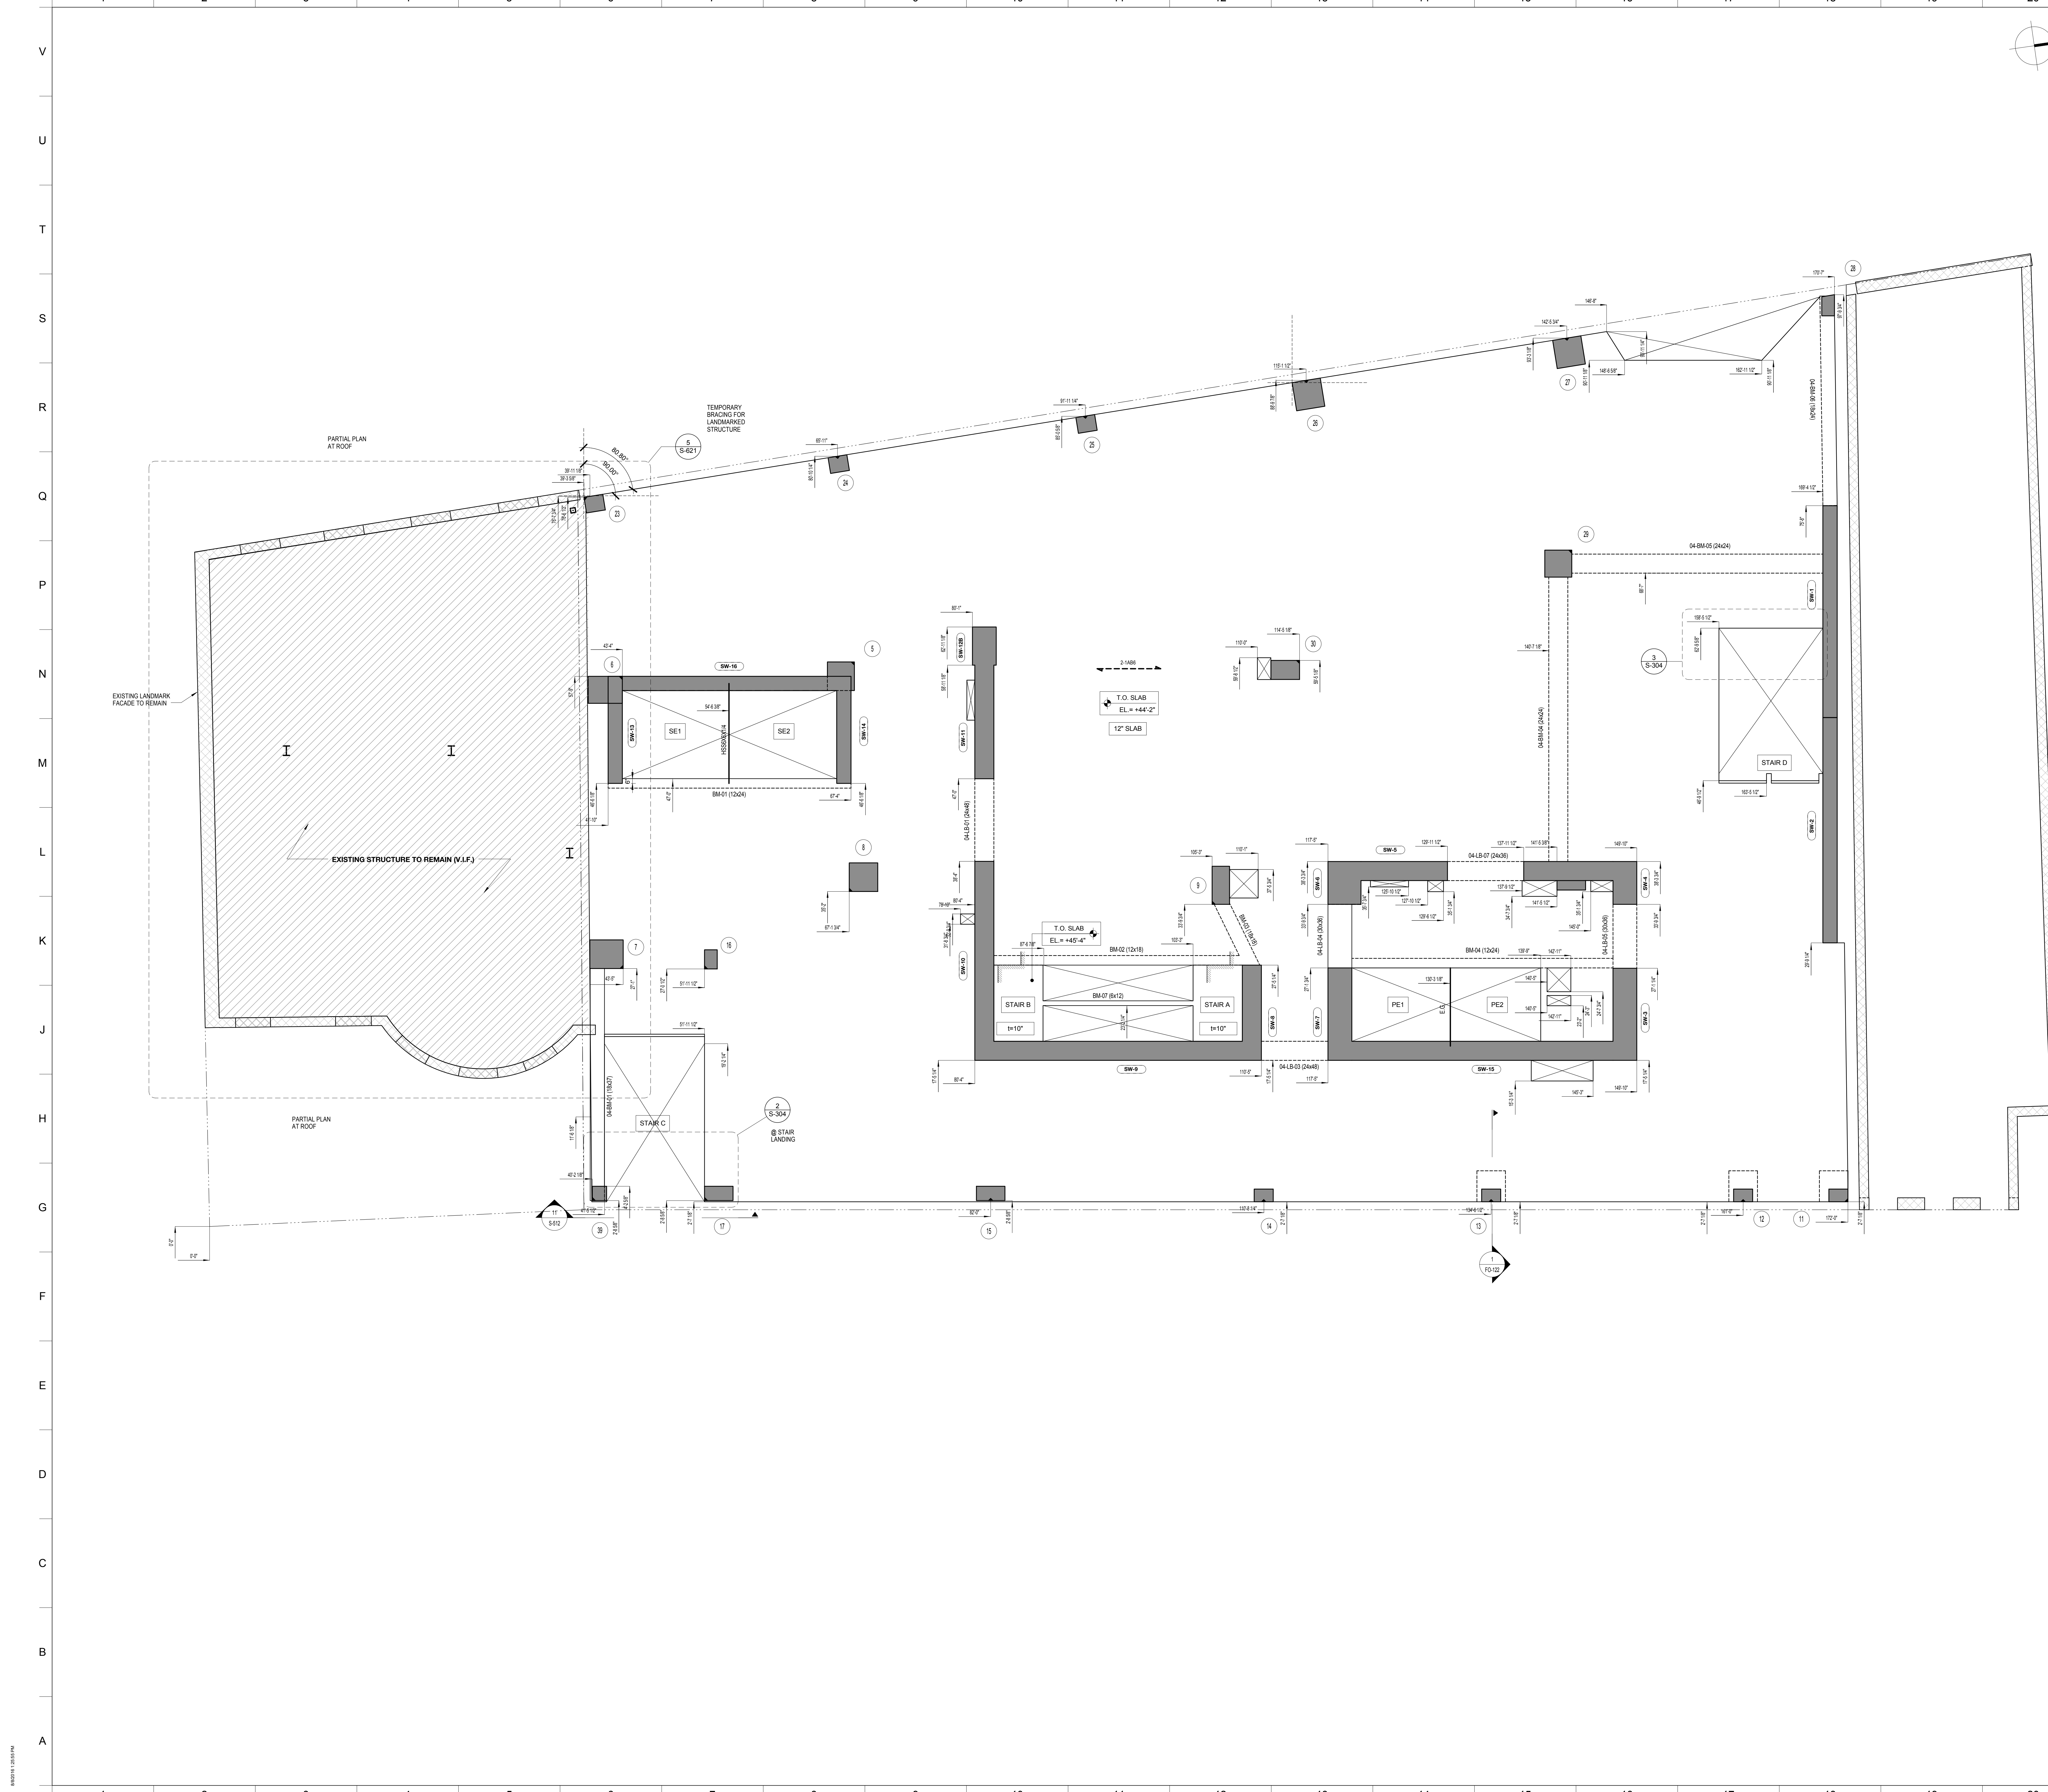


MATERIAL KEYING LEGEND:



NO.	REVISIONS / SUBMISSIONS	DATE
3	DOB SUBMISSION	06.08.2016
2	ISSUE FOR CONSTRUCTION	06.17.2016
1	CD PROGRESS PACKAGE	05.27.2016

**FX FOWLE**  
 ARCHITECTS ASSOCIATES, P.C.  
 100 South Avenue, New York, NY 10001 212-655-1212  
 ENGINEERS ASSOCIATES, P.C.  
 250 Park Avenue, New York, NY 10017 212-655-1212  
 HVAC ASSOCIATES, P.C.  
 300 Park Avenue, New York, NY 10017 212-655-1212  
 CONSTRUCTION ASSOCIATES, P.C.  
 400 South Avenue, New York, NY 10001 212-655-1212

**42 TRINITY PLACE**  
 42 TRINITY PLACE | NEW YORK, NY  
 DRAWING TITLE:  
**4TH FLOOR COORDINATE PLAN**

Seal:  Drawn: Author  
 Project No.: 15160  
 Checked: Checker  
 Date: 05/03/16  
 Scale: 3/16" = 1'-0"  
 Reviewed: Reviewer  
 Drawing No.: **S-204.00**  
 SHEET 18 OF 103



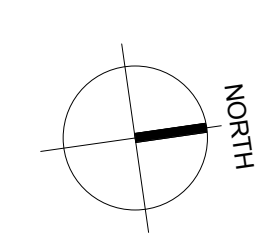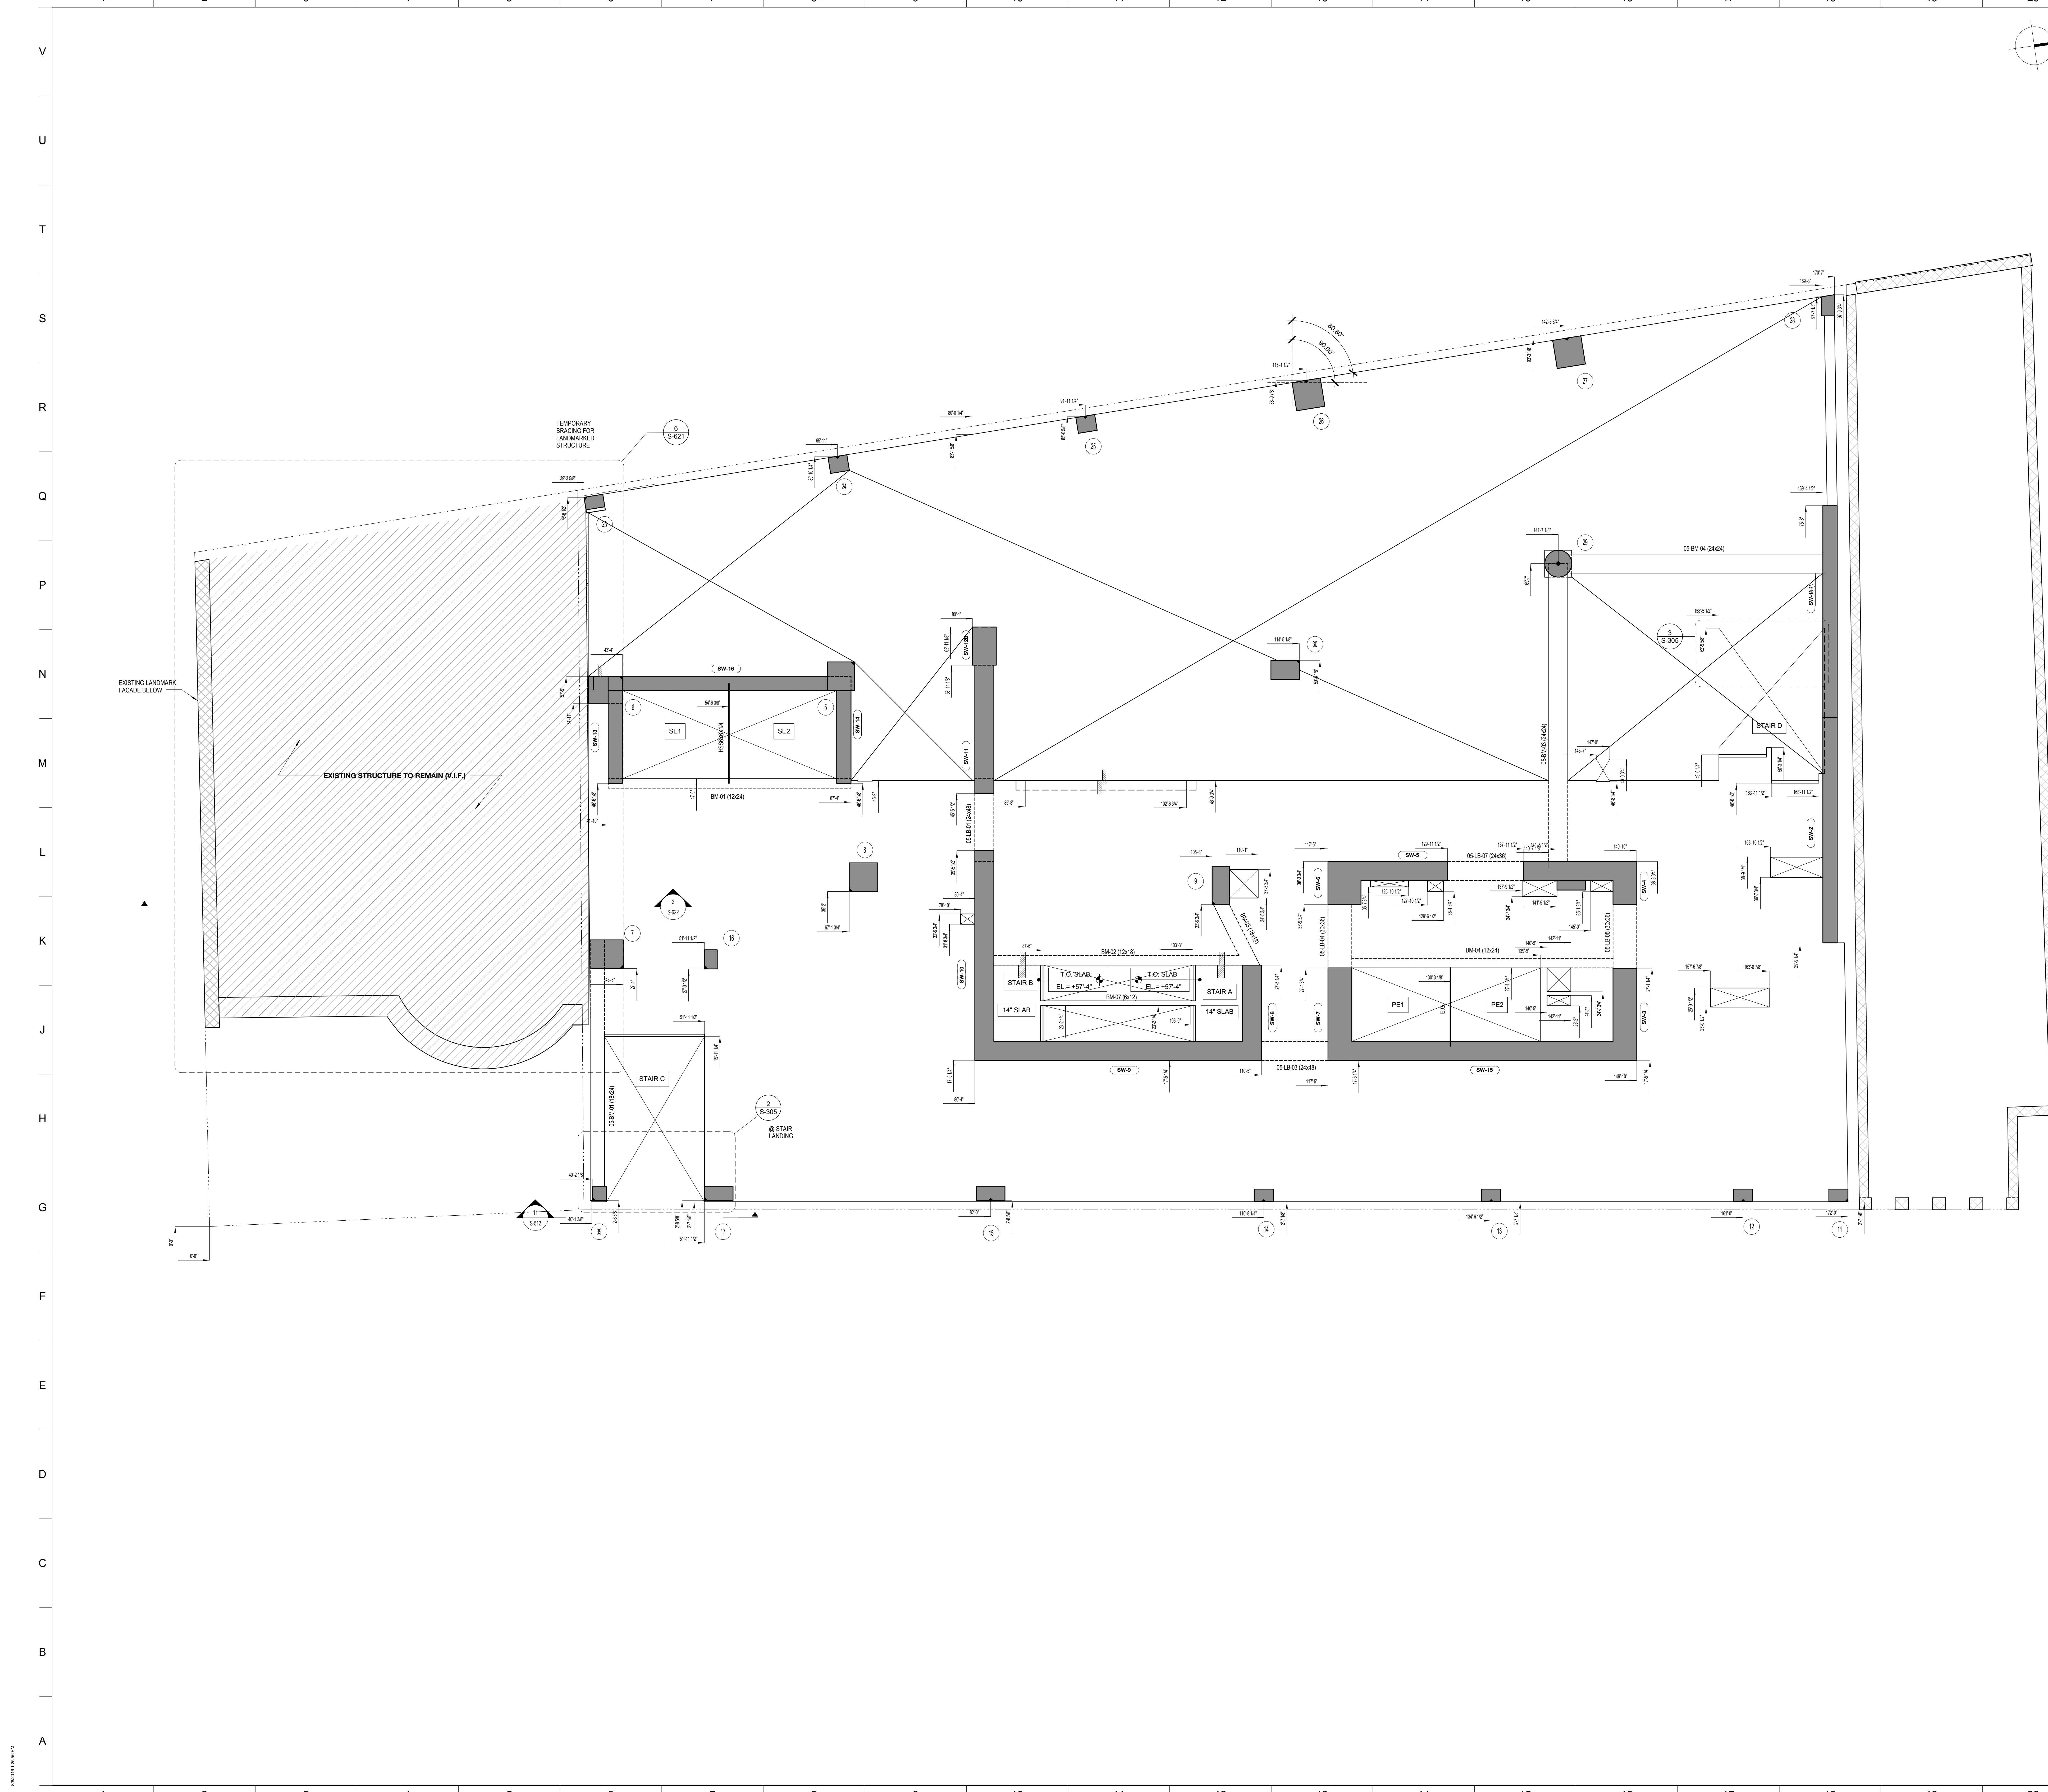


MATERIAL KEYING LEGEND:

NO.	REVISIONS / SUBMISSIONS	DATE
3	DOB SUBMISSION	06.08.2016
2	ISSUE FOR CONSTRUCTION	06.17.2016
1	CD PROGRESS PACKAGE	05.27.2016

**FX FOWLE**  
 ARCHITECTS ASSOCIATES, P.C.  
 100 South Avenue, New York, NY 10001 212-655-1212  
 ENGINEERS ASSOCIATES, P.C.  
 250 Park Avenue, New York, NY 10017 212-655-1212  
 HVAC ASSOCIATES, P.C.  
 300 Park Avenue, New York, NY 10017 212-655-1212  
 CONSTRUCTION ASSOCIATES, P.C.  
 400 South Avenue, New York, NY 10001 212-655-1212


**42 TRINITY PLACE**  
 42 TRINITY PLACE | NEW YORK, NY  
 DRAWING TITLE:  
**5TH FLOOR COORDINATE PLAN**

Seal:  Drawn: Author  
 Project No.: 15160  
 Checked: Checker  
 Date: 05/03/16  
 Scale: 3/16" = 1'-0"  
 Reviewed: Reviewer  
 Drawing No.: S-205.00  
 SHEET 19 OF 103





**SCHOOL LOADING CRITERIA:**

ROOM TYPE	SDL (psf)	LIVE LOAD (psf)
AUDITORIUM	20	60/100
ART STUDIO	20	60
GYM	8+ actual partition line load	100
BOOK STORAGE	20	150
CAFETERIA & DINING	22	100
CLASSROOM	47	40
CORRIDOR	20	100
KITCHEN	47	150
LABORATORIES	23	60
LIBRARY READING	20	60
LIBRARY STACKS	20	150
LOBBY	20	100
MECHANICAL	20	75
MUSIC	20	60
OFFICE	20	50
ROOF	37	45
ROOFTOP/TERRACE/PLAY AREA	50	100
STAGE	20	125
STORAGE WAREHOUSES-LIGHT	20	125
STORAGE WAREHOUSES-HEAVY	20	250
SWITCHGEAR ROOM	8+ actual partition line load	75
TOILET	20	60

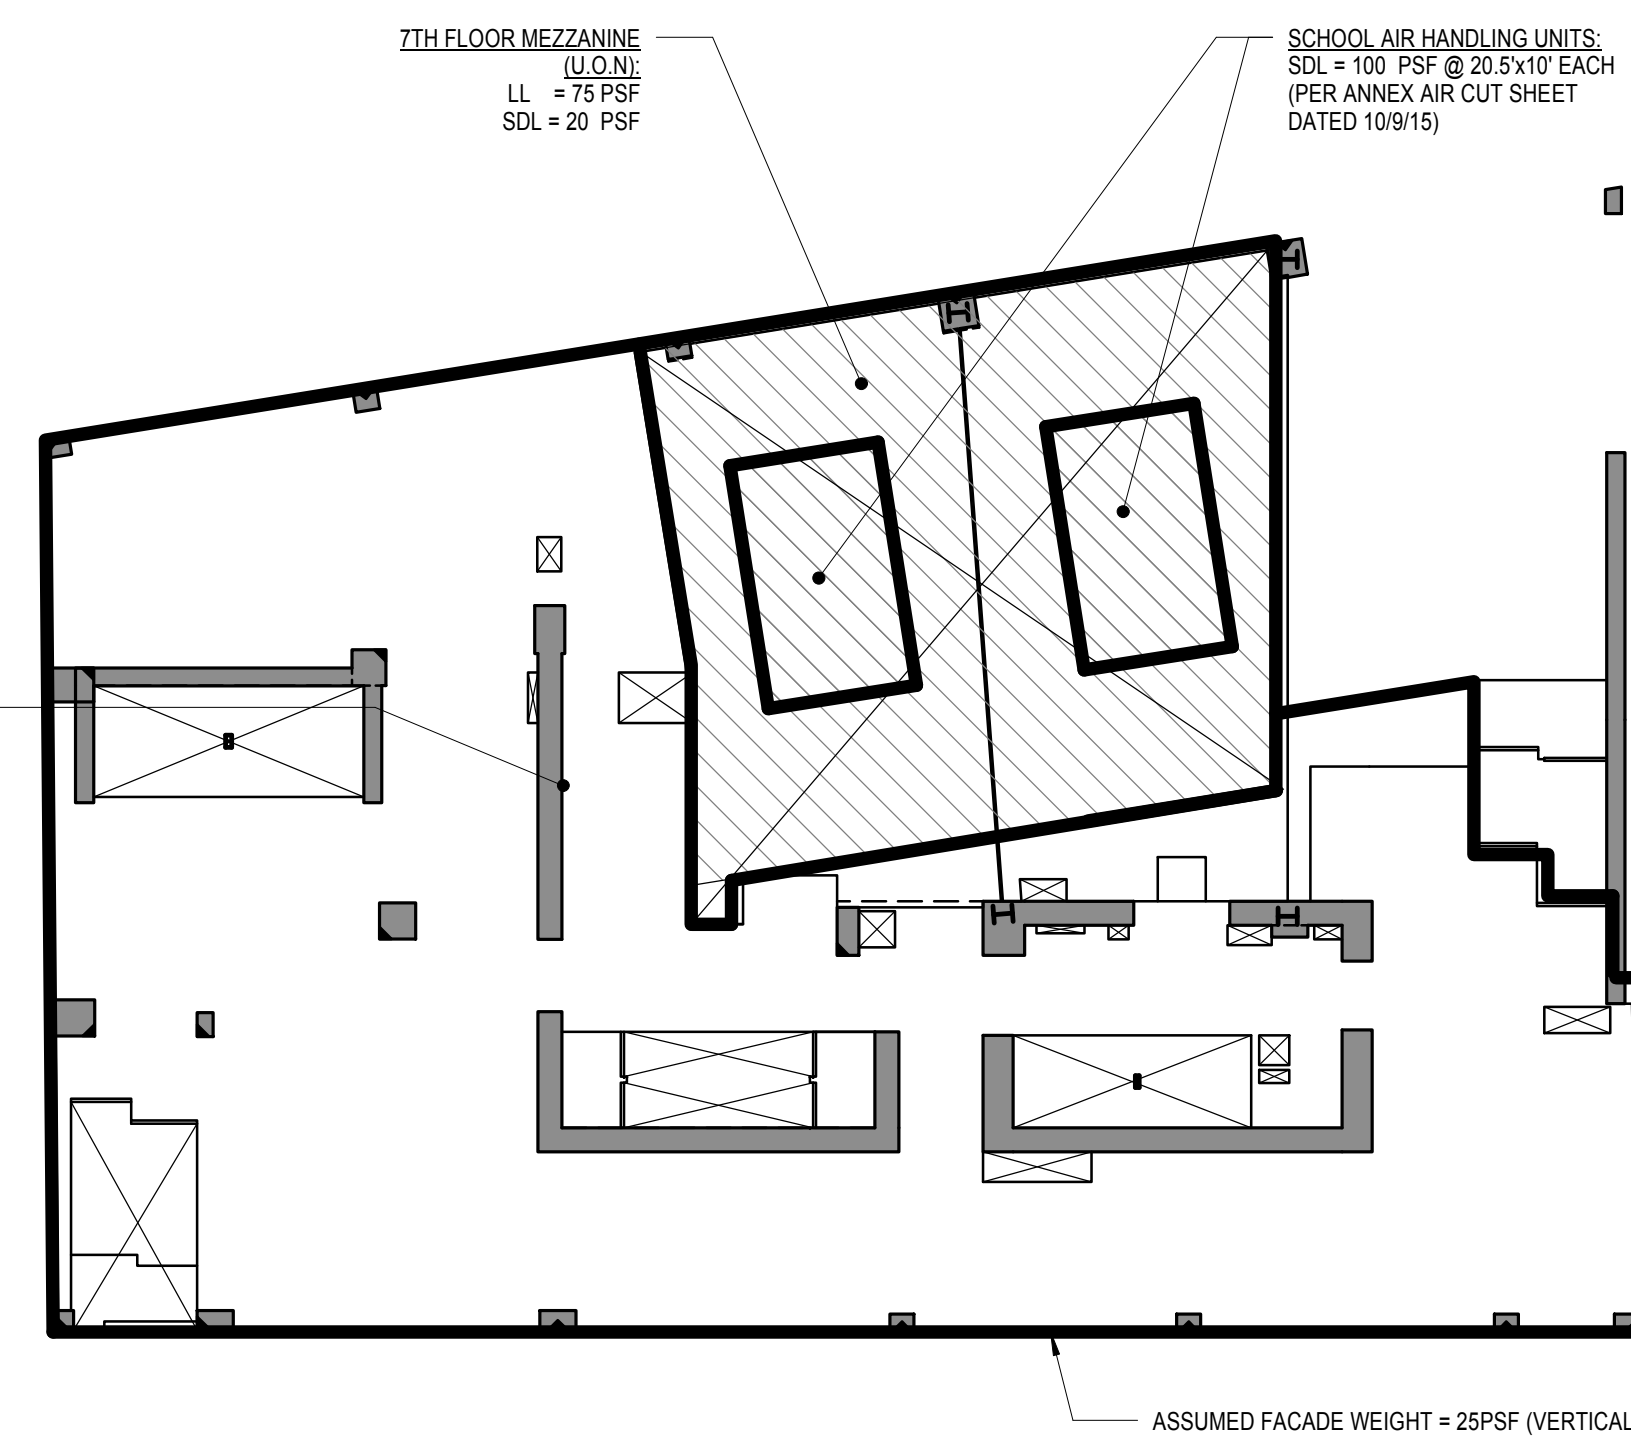

**SCHOOL LOADING CRITERIA:**

ROOM TYPE	SDL (psf)	LIVE LOAD (psf)
AUDITORIUM	20	60/100
ART STUDIO	20	60
GYM	8+ actual partition line load	100
BOOK STORAGE	20	150
CAFETERIA & DINING	22	100
CLASSROOM	47	40
CORRIDOR	20	100
KITCHEN	47	150
LABORATORIES	23	60
LIBRARY READING	20	60
LIBRARY STACKS	20	150
LOBBY	20	100
MECHANICAL	20	75
MUSIC	20	60
OFFICE	20	50
ROOF	37	45
ROOFTOP/TERRACE/PLAY AREA	50	100
STAGE	20	125
STORAGE WAREHOUSES-LIGHT	20	125
STORAGE WAREHOUSES-HEAVY	20	250
SWITCHGEAR ROOM	8+ actual partition line load	75
TOILET	20	60

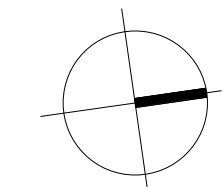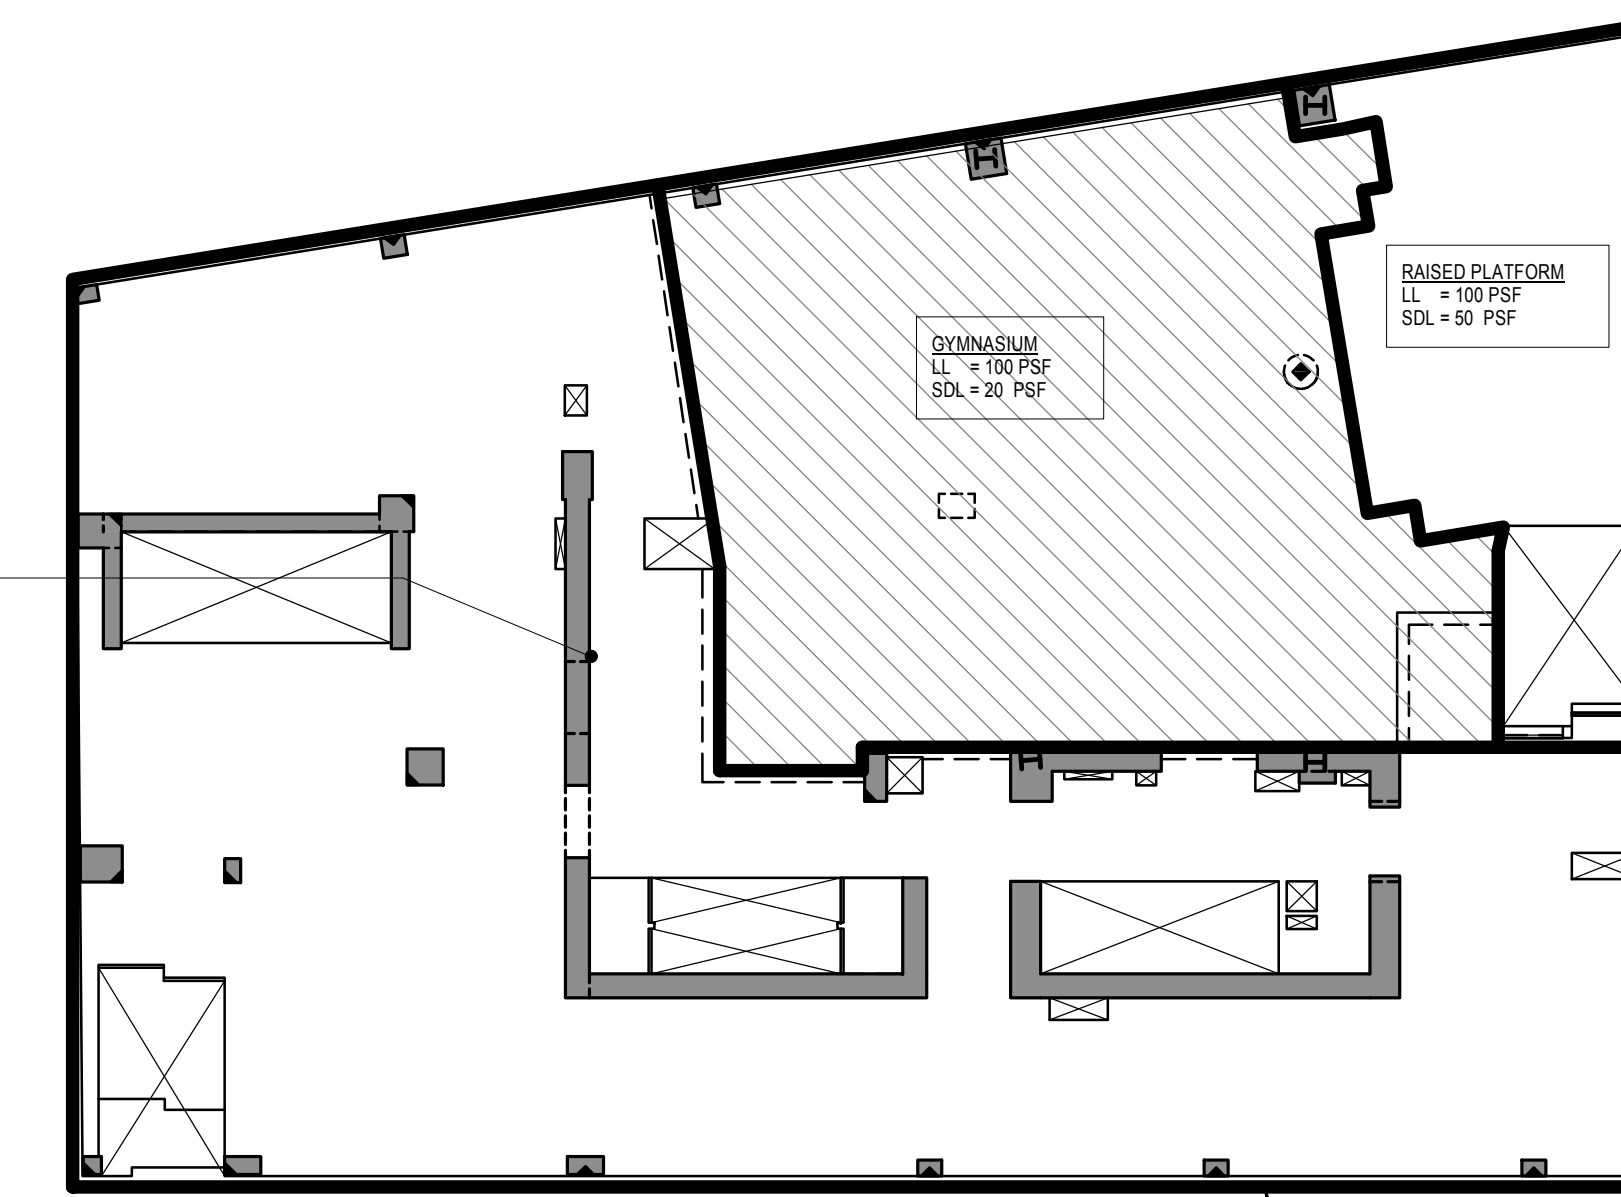

**MATERIAL KEYING LEGEND:**

**2 7TH FLOOR LOAD MAP**


SCALE: 1/16" = 1'-0"

**1 6TH FLOOR LOAD MAP**

SCALE: 1/16" = 1'-0"

**SCHOOL LOADING CRITERIA:**

ROOM TYPE	SDL (psf)	LIVE LOAD (psf)
AUDITORIUM	20	60/100
ART STUDIO	20	60
GYM	8+ actual partition line load	100
BOOK STORAGE	20	150
CAFETERIA & DINING	22	100
CLASSROOM	47	40
CORRIDOR	20	100
KITCHEN	47	150
LABORATORIES	23	60
LIBRARY READING	20	60
LIBRARY STACKS	20	150
LOBBY	20	100
MECHANICAL	20	75
MUSIC	20	60
OFFICE	20	50
ROOF	37	45
ROOFTOP/TERRACE/PLAY AREA	50	100
STAGE	20	125
STORAGE WAREHOUSES-LIGHT	20	125
STORAGE WAREHOUSES-HEAVY	20	250
SWITCHGEAR ROOM	8+ actual partition line load	75
TOILET	20	60

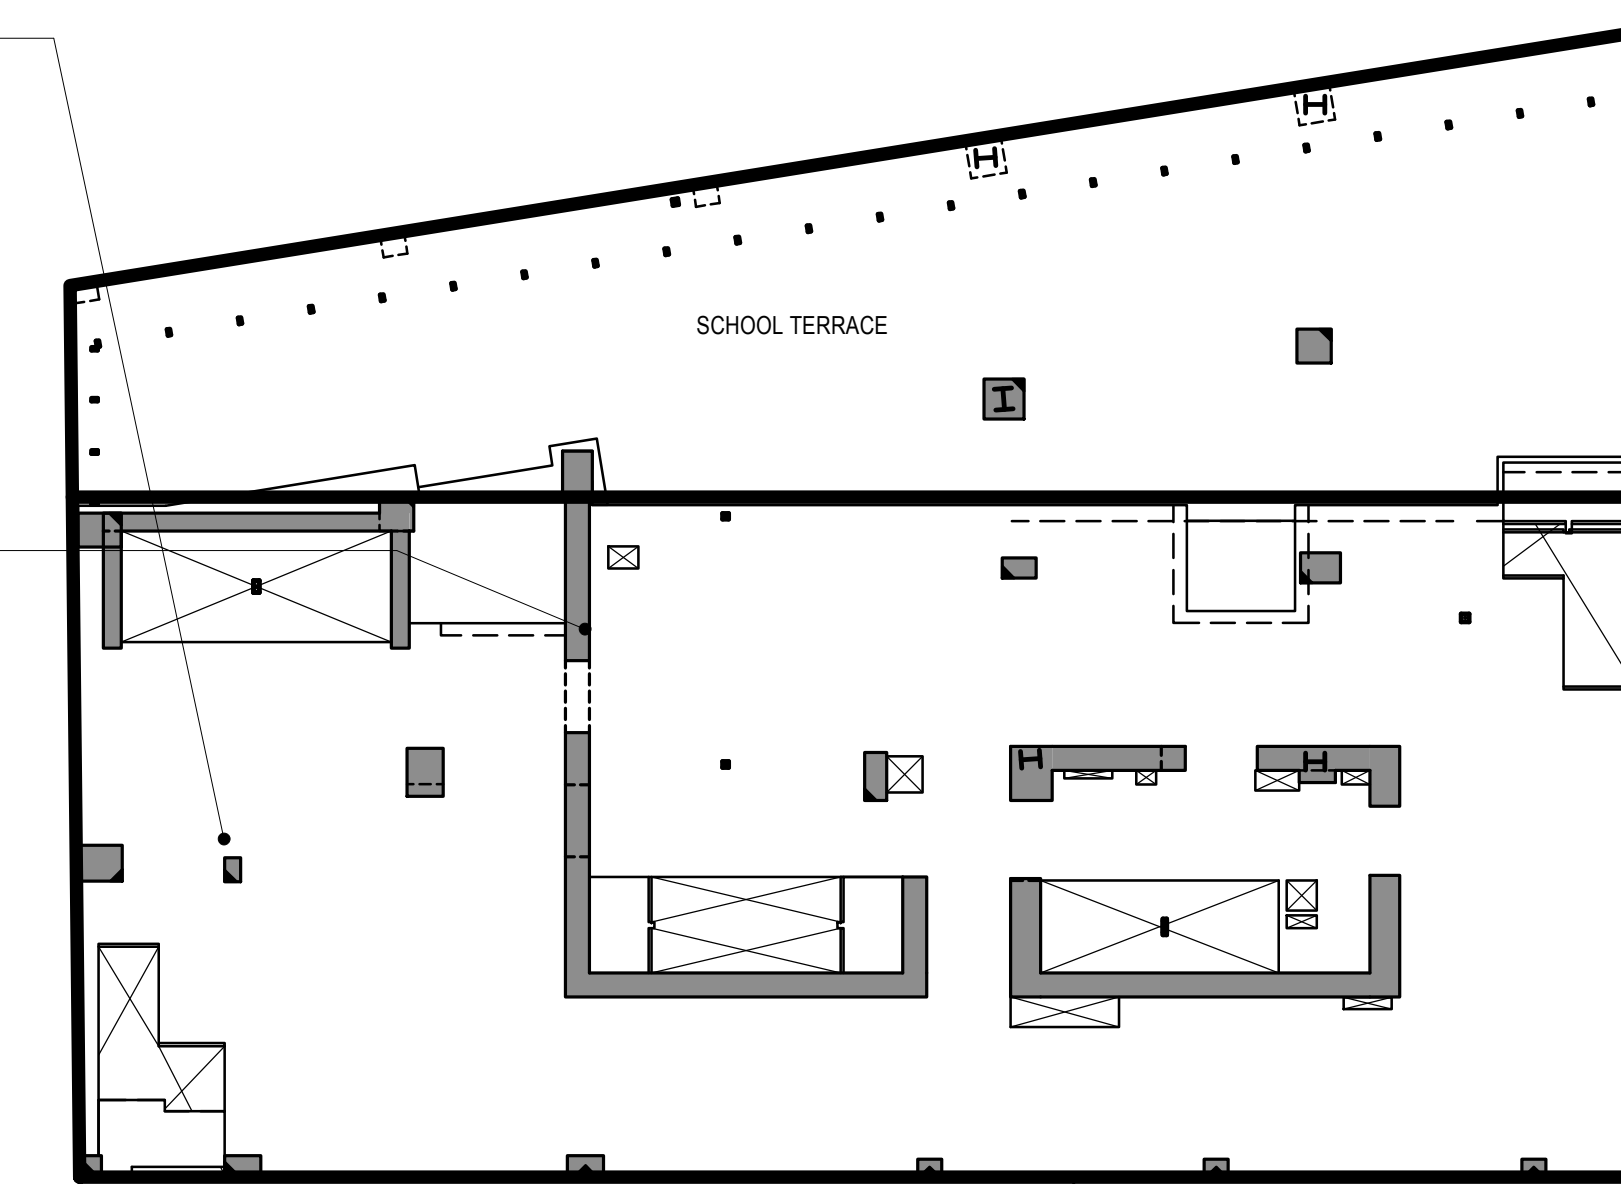


**3 8TH FLOOR LOAD MAP**

SCALE: 1/16" = 1'-0"


**4 9TH FLOOR LOAD MAP**

SCALE: 1/16" = 1'-0"

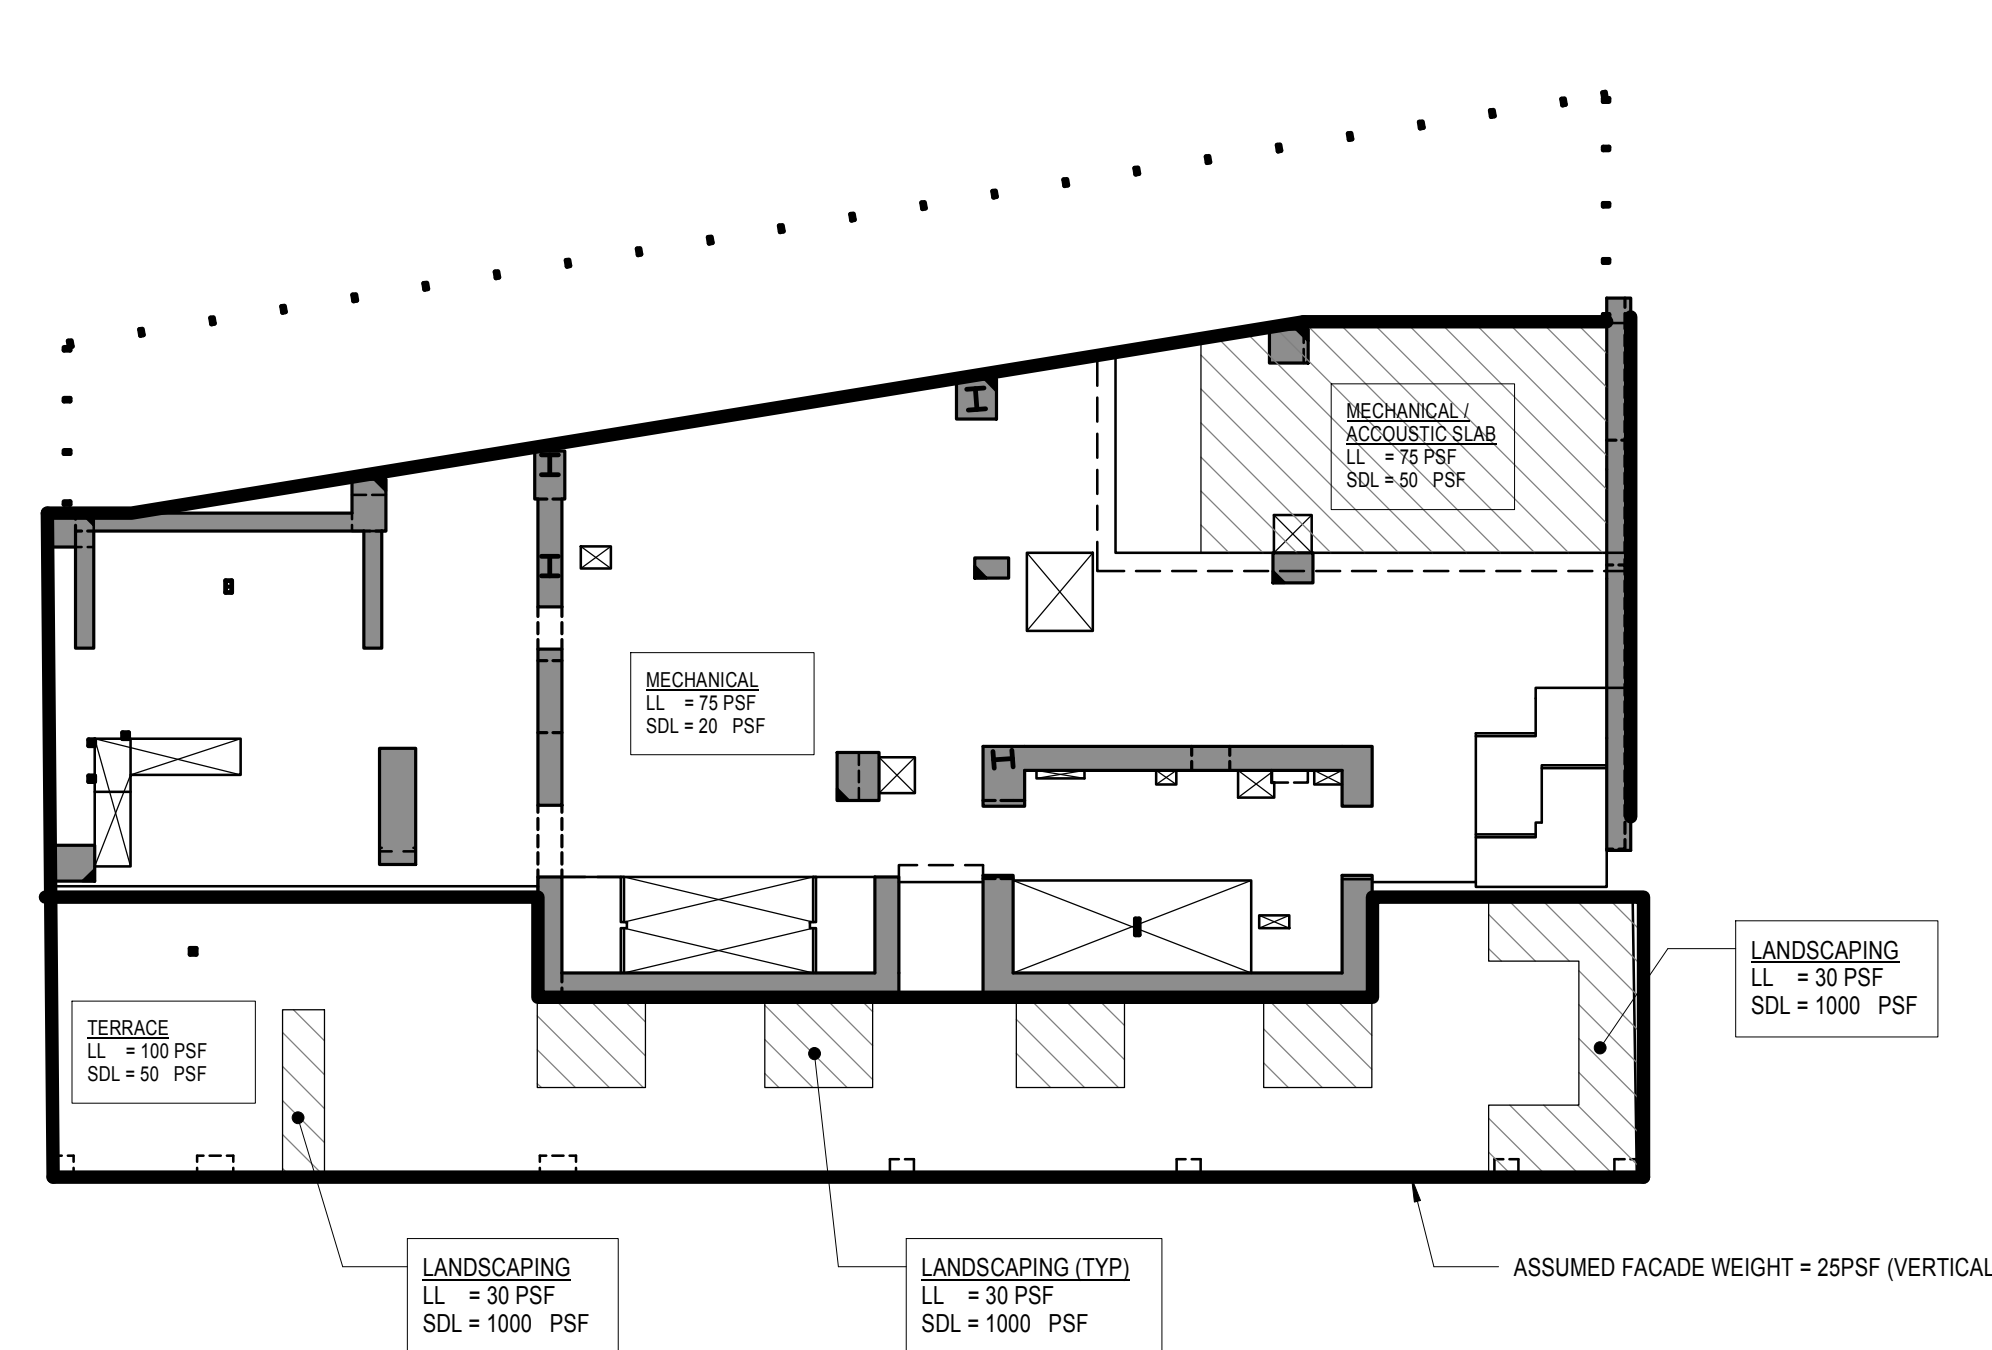


**5 10TH FLOOR LOAD MAP**

SCALE: 1/16" = 1'-0"

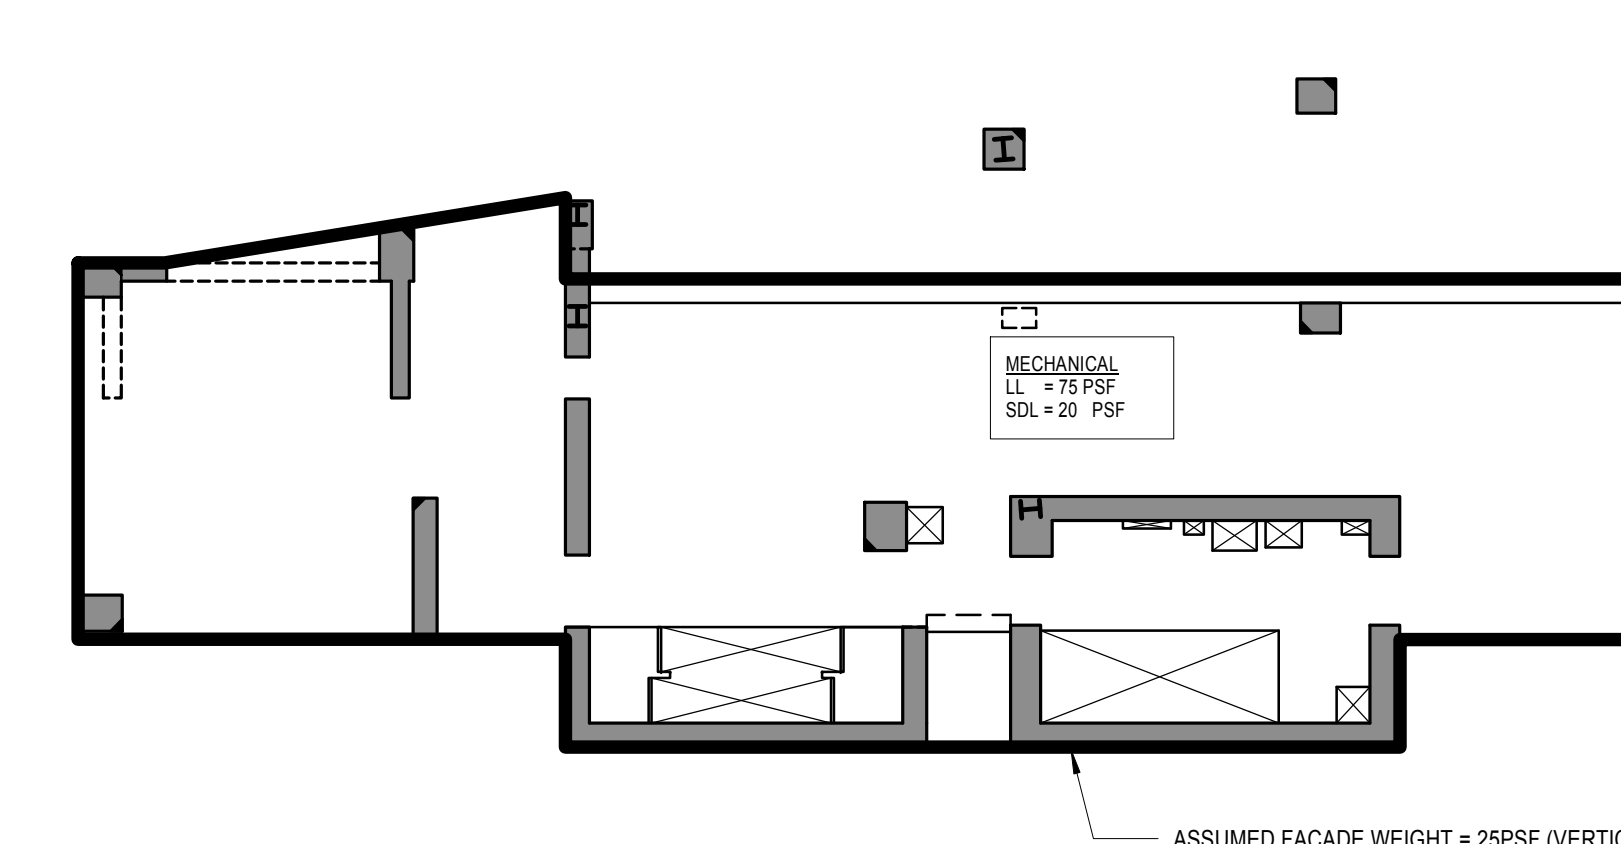

**6 11TH THROUGH 22ND FLOOR LOAD MAP (LOWRISE)**

SCALE: 1/16" = 1'-0"

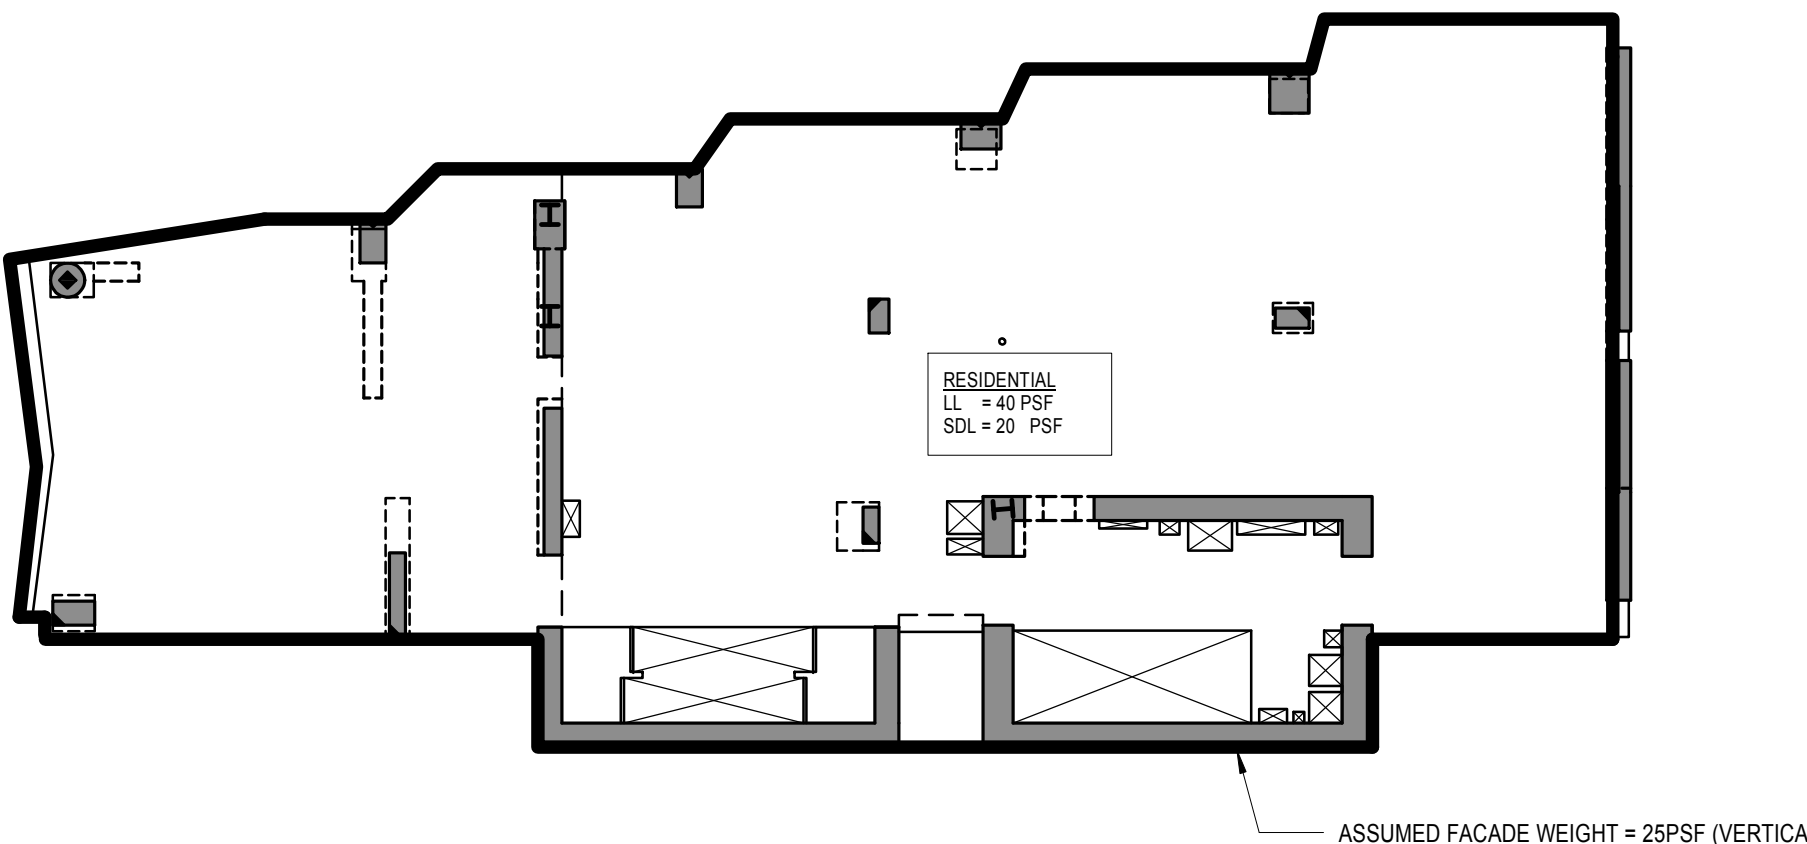

NO.	REVISIONS / SUBMISSIONS	DATE
6	DOB SUBMISSION	08.08.2016
5	ISSUE FOR CONSTRUCTION	06.17.2016
4	CD PROGRESS PACKAGE	05.27.2016
3	50% CONSTRUCTION DOCUMENTS	03.04.2016
2	DESIGN DEVELOPMENT	12.04.2015
1	SCHEMATIC DESIGN	09.05.2015

**FX FOWLE**


FX FOWLE ARCHITECTS, LLP | 22 WEST 10TH STREET | NEW YORK, NY 10011 | 212.627.1700 | 212.443.8716 | WWW.FX FOWLE.COM  
 ARCHITECTS ASSOCIATES, P.C.  
 100 South Avenue, New York, NY 10001 212.555.1212  
 ENGINEERS ASSOCIATES, P.C.  
 250 Fifth Avenue, New York, NY 10001 212.555.1212  
 HVAC ASSOCIATES, P.C.  
 300 Park Avenue, New York, NY 10001 212.955.1212  
 CONSTRUCTION ASSOCIATES, P.C.  
 400 South Avenue, New York, NY 10001 212.555.1212

**42 TRINITY PLACE**  
 42 TRINITY PLACE | NEW YORK, NY


DRAWING TITLE:  
**LOAD MAPS**

Seal: Drawn: Author Project No.: 15160  
 Checked: Checker  
 Checked: Checker  
 Reviewed: Reviewer  
 Date: 10/07/15 Scale: 1/16" = 1'-0" SHEET 03 OF 103  
**S-003.00**




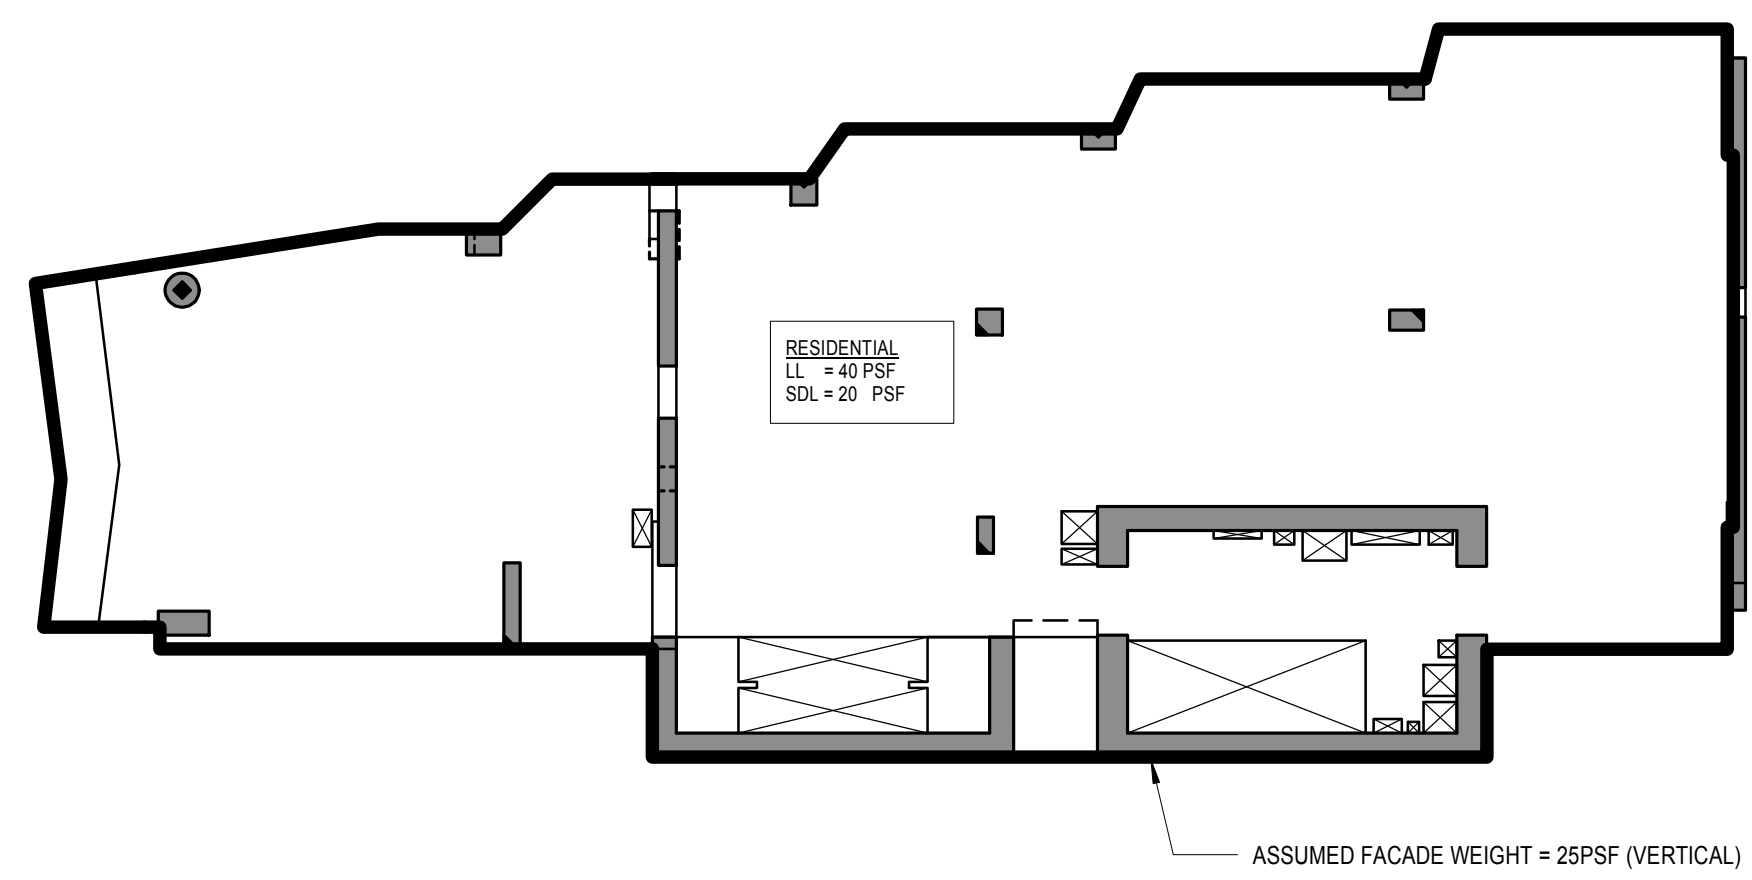


**2 30TH THROUGH 35TH FLOOR LOAD MAP (HIGHRISE)**  
SCALE: 1/16" = 1'-0"

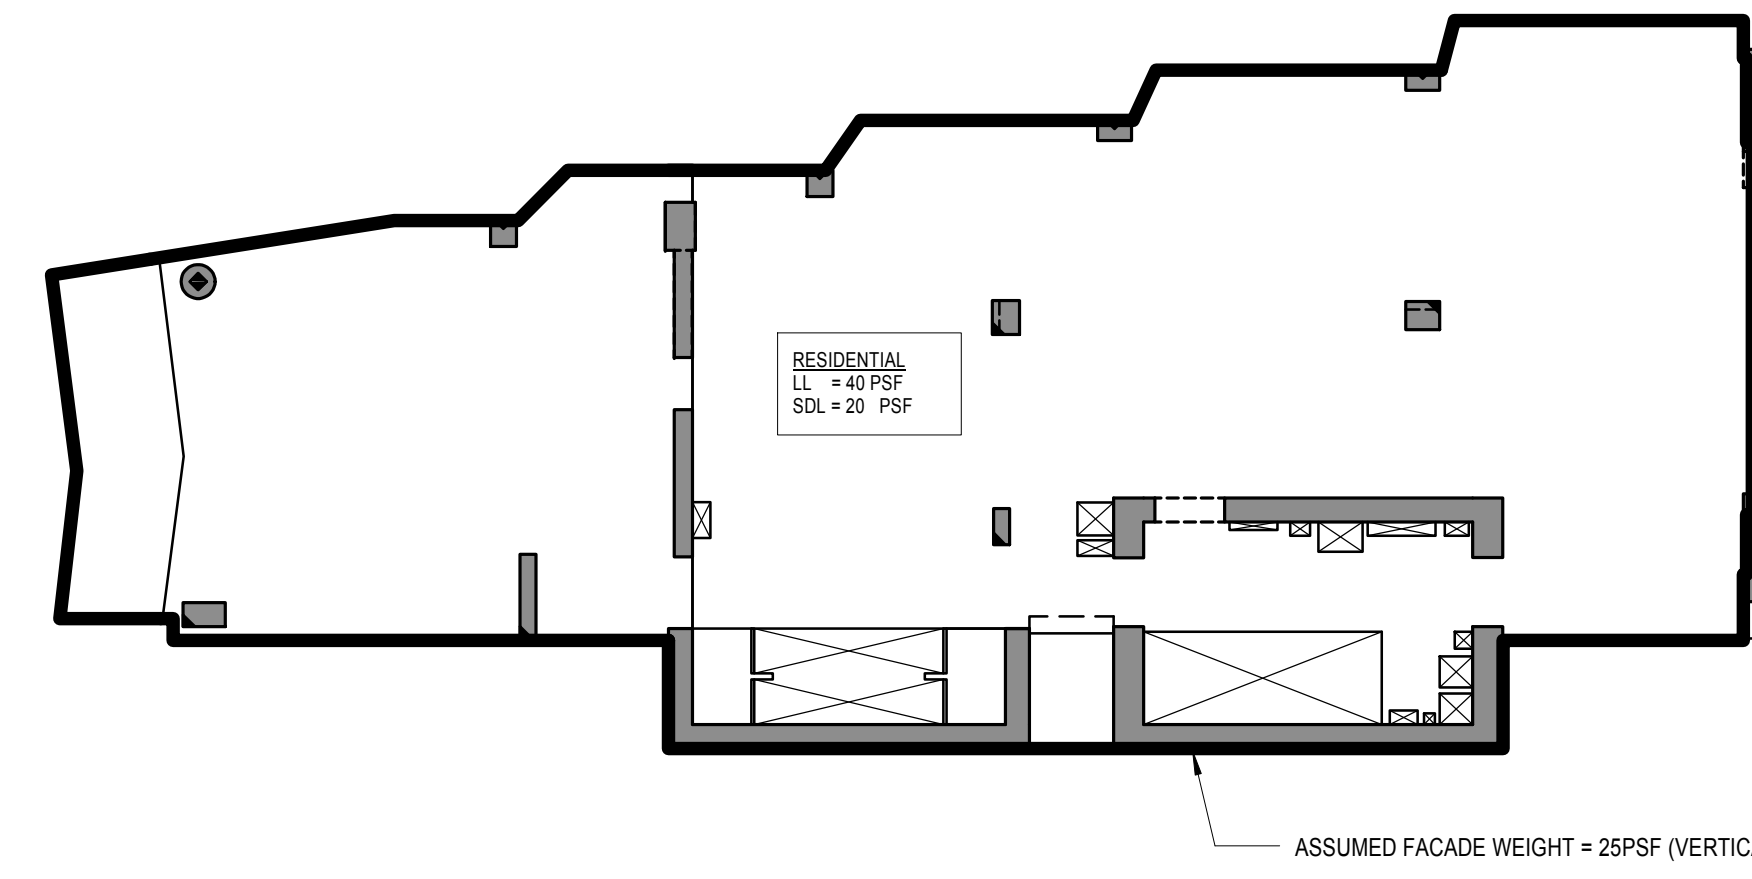


**1 23RD THROUGH 29TH FLOOR LOAD MAP (MIDRISE)**  
SCALE: 1/16" = 1'-0"

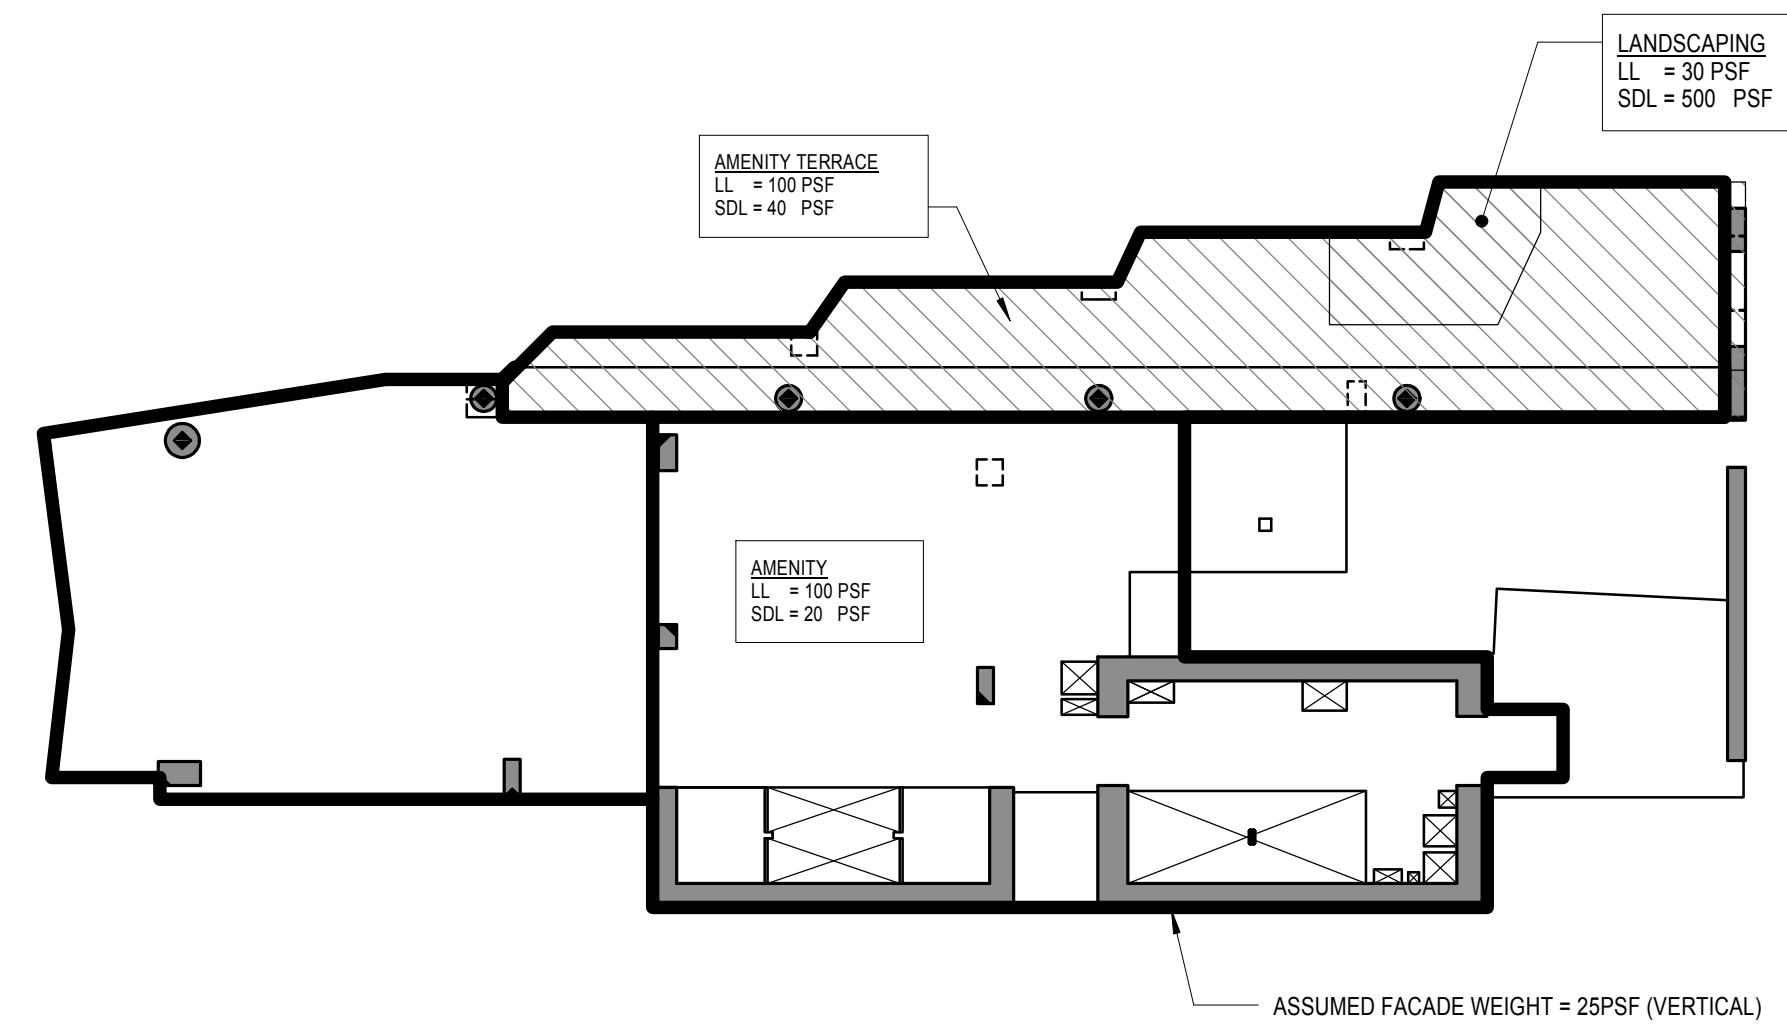


**4 37TH FLOOR LOAD MAP (AMENITY)**  
SCALE: 1/16" = 1'-0"

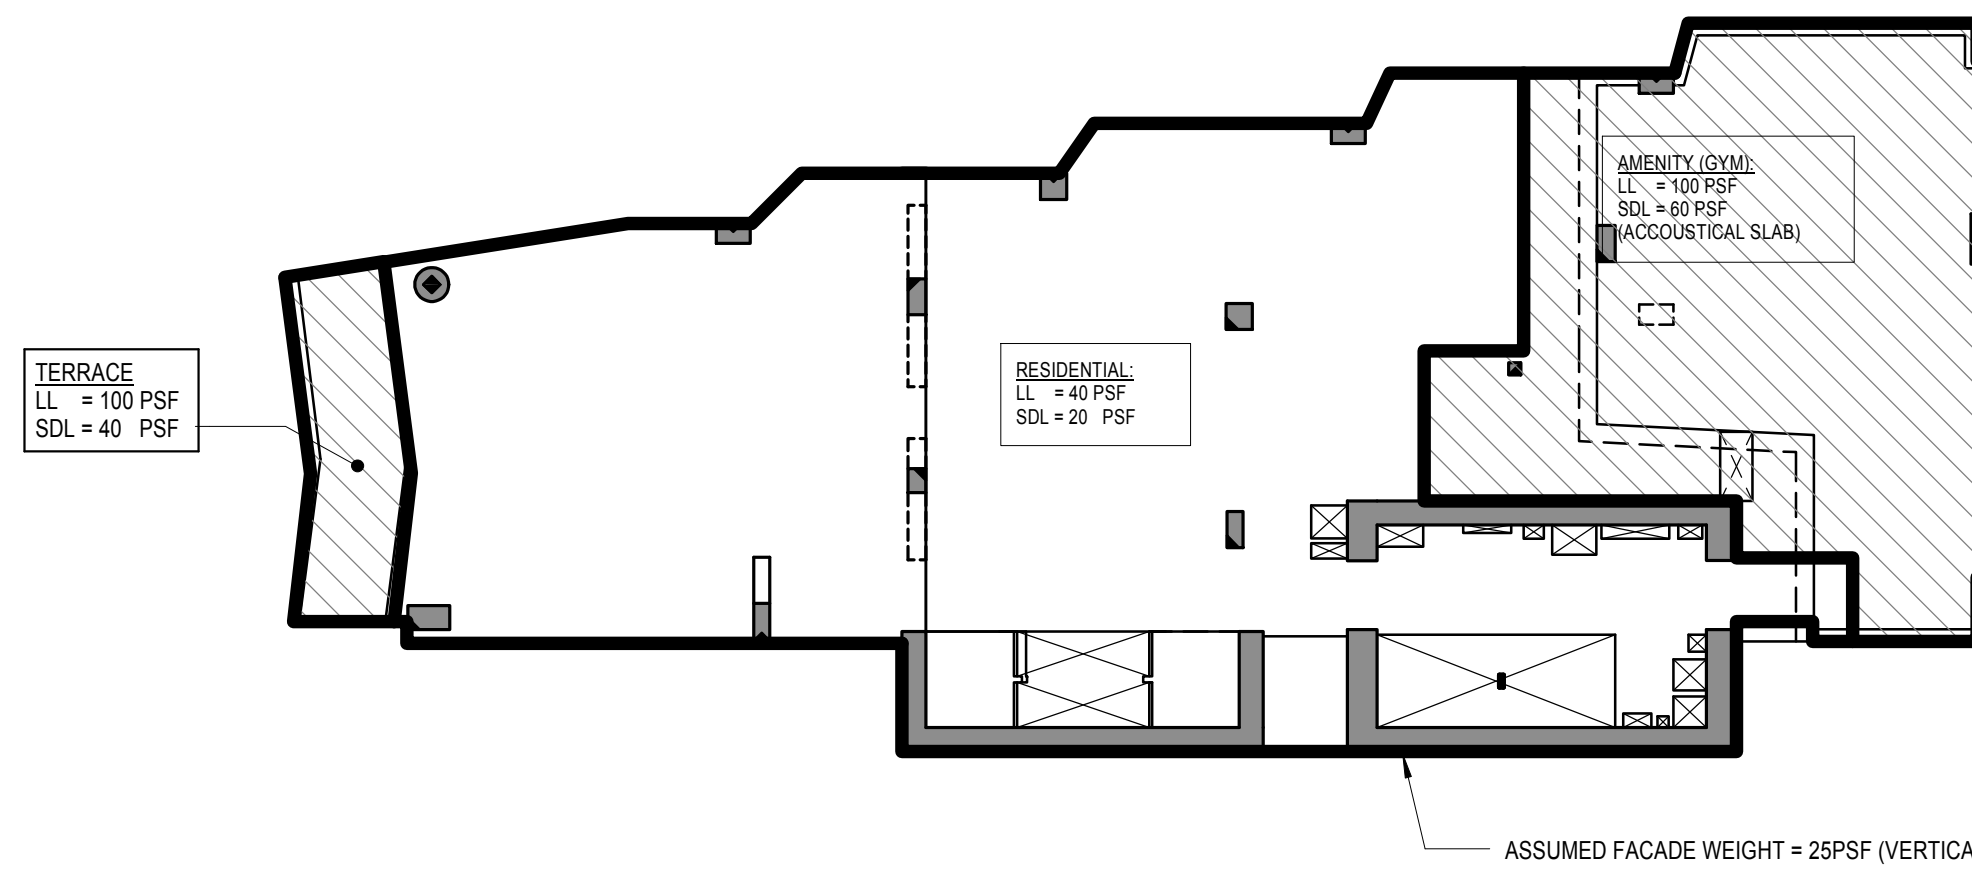


**3 36TH FLOOR LOAD MAP**  
SCALE: 1/16" = 1'-0"

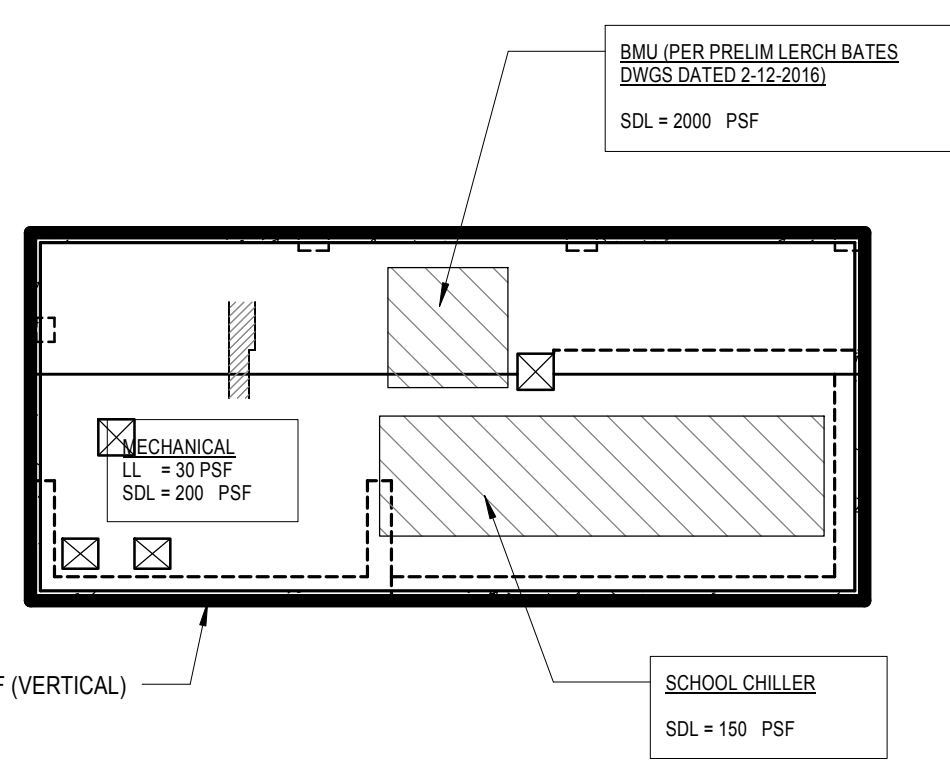


**8 41ST FLOOR LOAD MAP (ROOF OVER EMR 2)**  
SCALE: 1/16" = 1'-0"

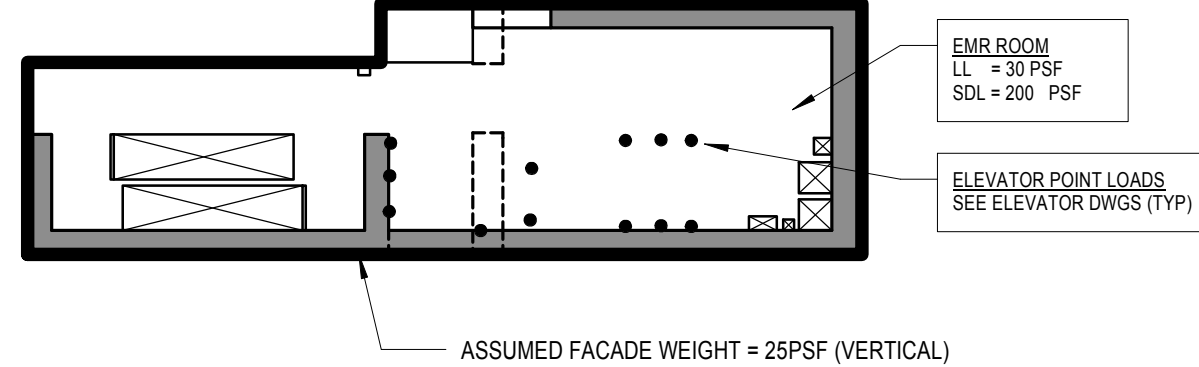


**7 40TH FLOOR LOAD MAP (EMR 2)**  
SCALE: 1/16" = 1'-0"

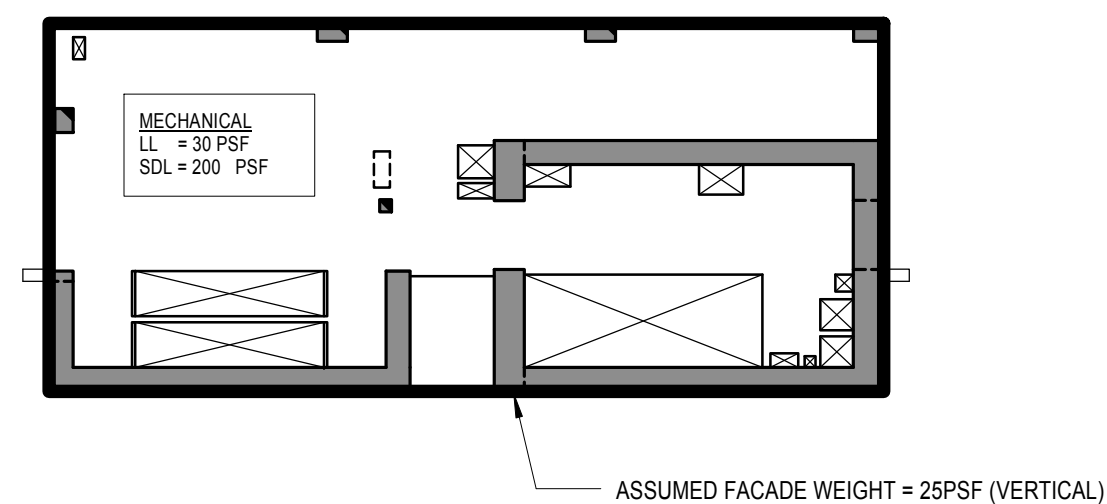

**6 39TH FLOOR LOAD MAP (EMR 1)**  
SCALE: 1/16" = 1'-0"

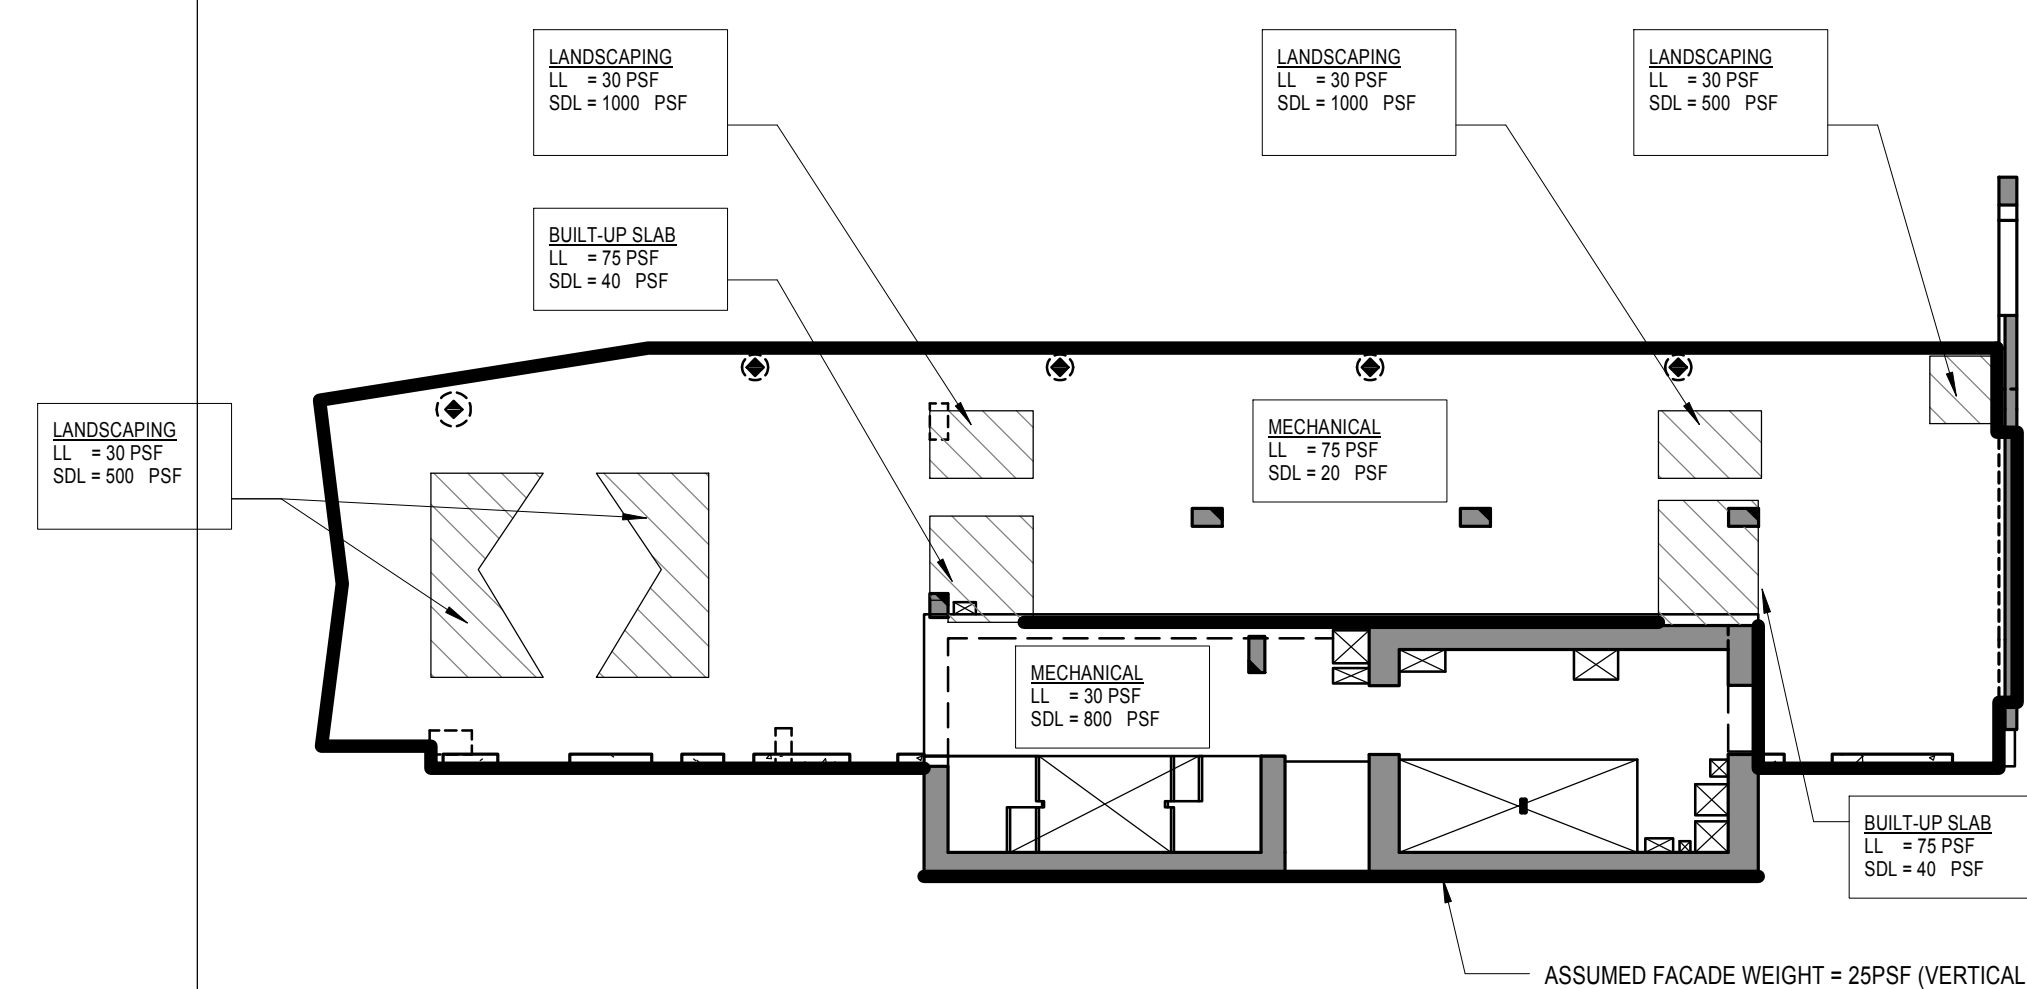

**5 38TH FLOOR LOAD MAP (AMENITY TERRACE)**  
SCALE: 1/16" = 1'-0"

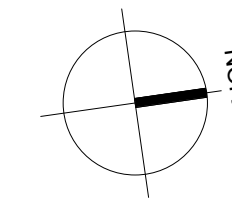

MATERIAL KEYING LEGEND:

NO.	REVISIONS / SUBMISSIONS	DATE
6	DOB SUBMISSION	08.08.2016
5	ISSUE FOR CONSTRUCTION	06.17.2016
4	CD PROGRESS PACKAGE	05.27.2016
3	50% CONSTRUCTION DOCUMENTS	03.04.2016
2	DESIGN DEVELOPMENT	12.04.2015
1	SCHEMATIC DESIGN	09.05.2015

**FX FOWLE**  
ARCHITECTS ASSOCIATES, P.C.  
100 South Avenue, New York, NY 10001 212-555-1212  
ENGINEERS ASSOCIATES, P.C.  
250 Fifth Avenue, New York, NY 10001 212-555-1212  
HVAC ASSOCIATES, P.C.  
300 Park Avenue, New York, NY 10001 212-555-1212  
CONSTRUCTION ASSOCIATES, P.C.  
400 South Avenue, New York, NY 10001 212-555-1212


**42 TRINITY PLACE**  
42 TRINITY PLACE | NEW YORK, NY  
DRAWING TITLE:  
**LOAD MAPS**

Seal: Date: 10/07/15 Scale: 1/16" = 1'-0" SHEET 04 OF 103

Drawn: Author Project No: 15160  
Checked: Checker  
Reviewed: Reviewer Drawing No: **S-004.00**


© 2015 FXFOWLE ARCHITECTS, LLP | ALL RIGHTS RESERVED



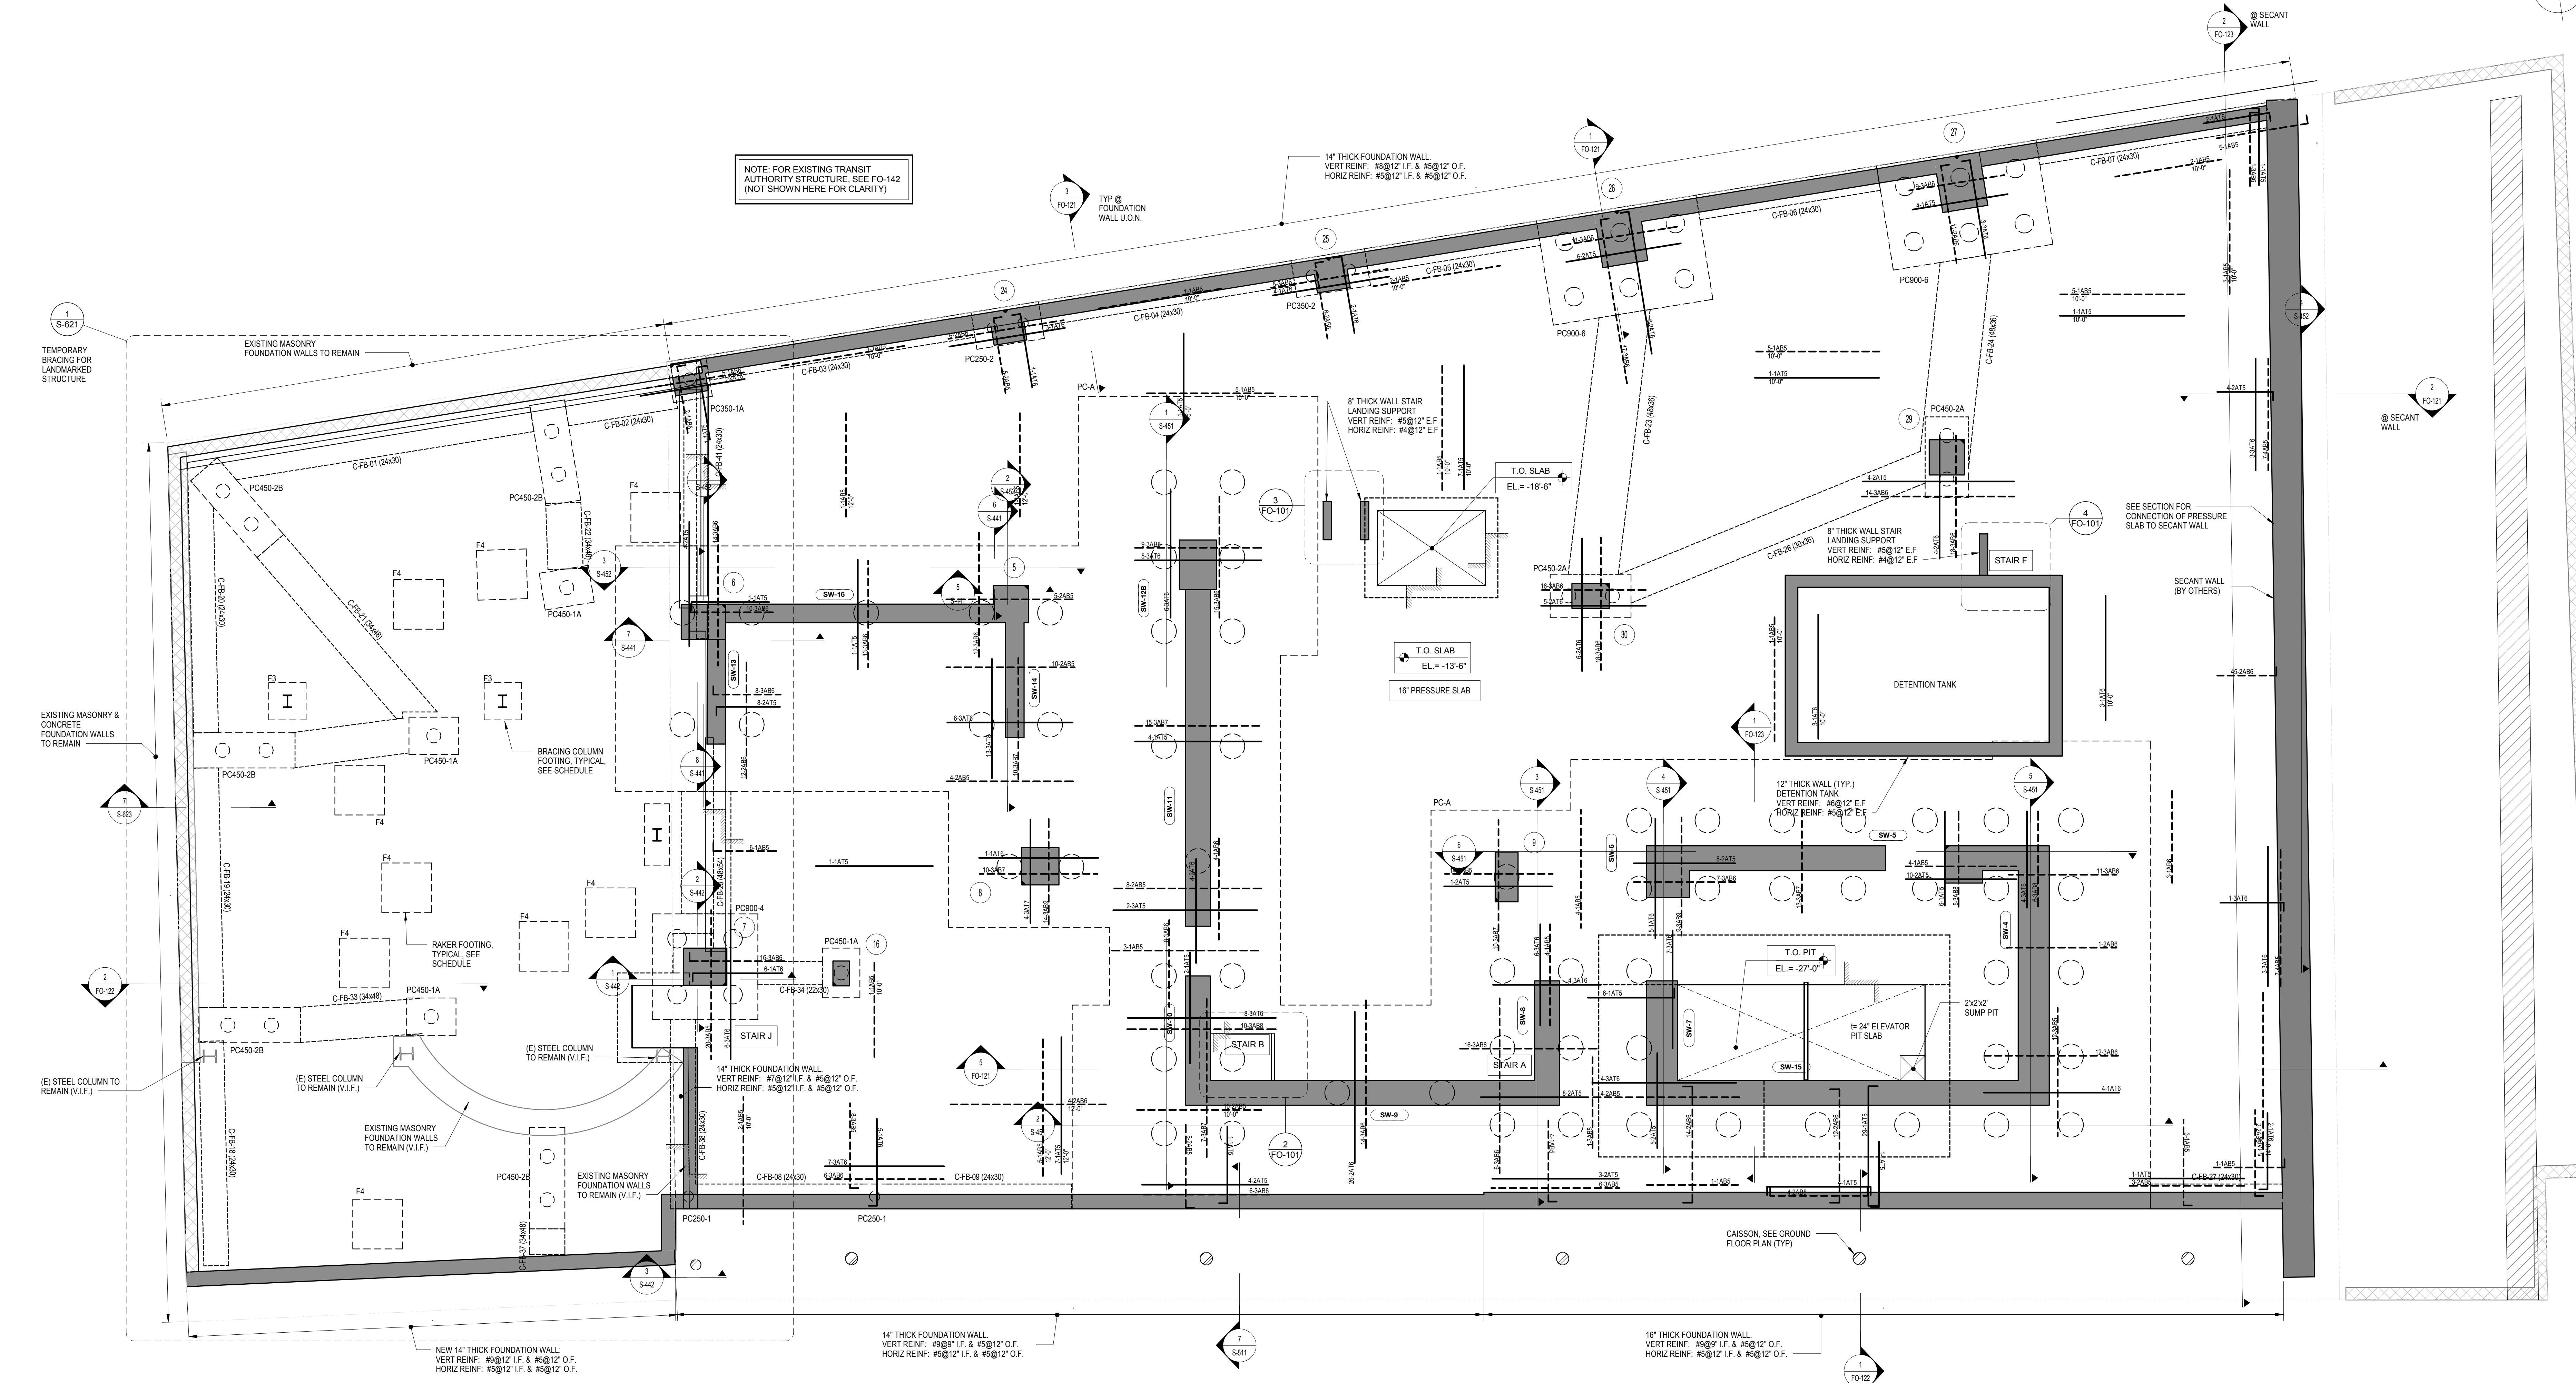


NOTE: FOR EXISTING TRANSIT AUTHORITY STRUCTURE, SEE FO-142 (NOT SHOWN HERE FOR CLARITY)


NOTE: FOR EXISTING TRANSIT AUTHORITY STRUCTURE, SEE FO-142 (NOT SHOWN HERE FOR CLARITY)

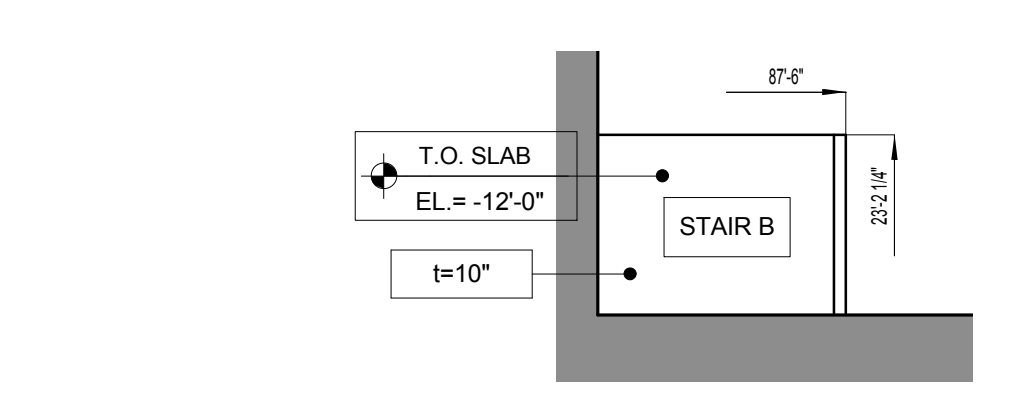

**STAIR B PART PLAN - BETWEEN CELLAR & GROUND FLOOR GREENWICH**  
SCALE: 1/4" = 1'-0"

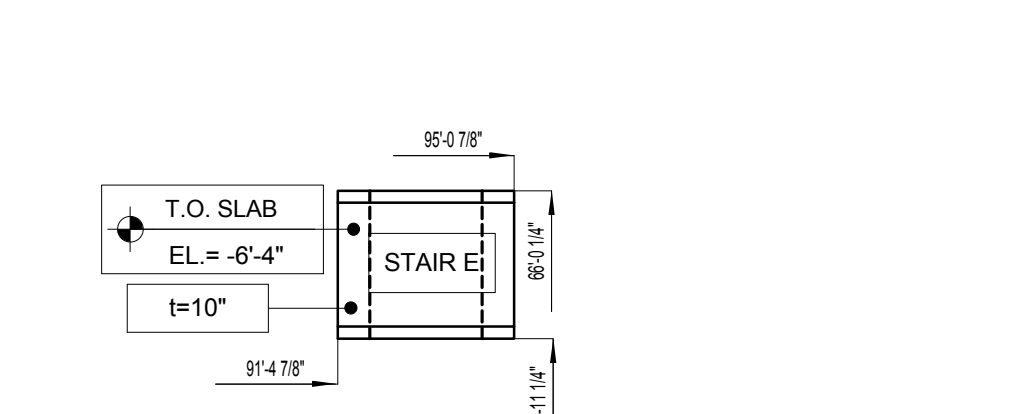

**STAIR - E PART PLAN - BETWEEN CELLAR & GROUND FLOOR GREENWICH**  
SCALE: 1/4" = 1'-0"

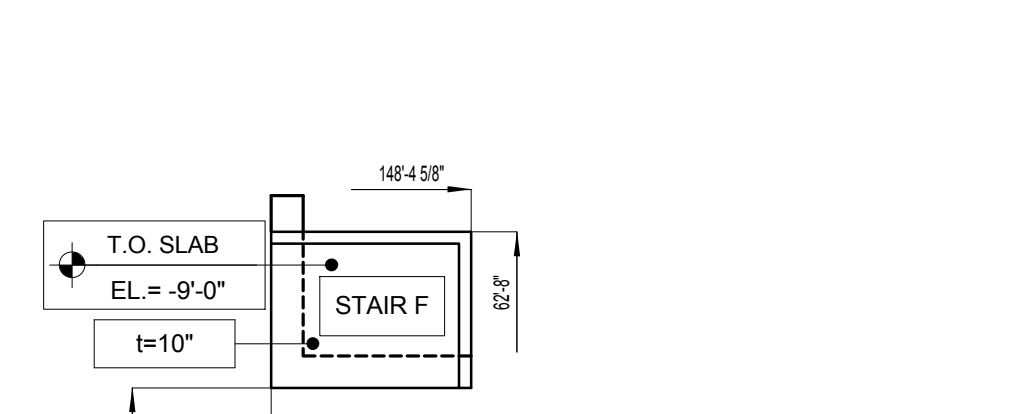

**STAIR - F PART PLAN - BETWEEN CELLAR & GROUND FLOOR GREENWICH**  
SCALE: 1/4" = 1'-0"

**REINFORCEMENT NOTES:**

**16\"/>

- SLAB BASIC BOTTOM BARS (U.O.N.): #5@12\"/>
- SLAB BASIC TOP BARS (U.O.N.): #7@12\"/>
- PROVIDE ADDITIONAL TOP & BOTTOM REINFORCEMENT AS NOTED ON PLAN (IN ADDITION TO BASIC SLAB REINF).
- CLEAR COVER TO OUTERMOST TOP BARS = 3/4\"/>
- CLEAR COVER TO OUTERMOST BOTTOM BARS = 2\"/>
- OUTERMOST REINFORCEMENT RUNS IN THE NORTH-SOUTH DIRECTION

**CAISSON CAPS**

- SEE FO-131**

**CONCRETE FOUNDATION BEAM SCHEDULE**

MARK	SIZE (w x h)	BOTTOM BARS	CONT. TOP BARS	STIRRUPS	SIZE	SPACING	SIDE BARS (EQUAL SPACING)																																							
   |          |       |      |      |    |   
  |          |       |      |      |    |  
   |          |       |      |      |    |   |          |       |      |      |    |   
  |          |       |      |      |    |  
  |          |       |      |      |    |  
   |          |       |      |      |    |   
   |          |       |      |      |    |  |          |       |      |      |    |  
  |          |       |      |      |    |  
   |          |       |      |      |    |   
   |          |       |      |      |    |   
  |          |       |      |      |    |   |          |       |      |      |    |  
   |          |       |      |      |    |   
   |          |       |      |      |    |   |          |       |      |      |    |   
  |          |       |      |      |    |  
   |          |       |      |      |    |   
   |          |       |      |      |    |   |          |       |      |      |    |   
  |          |       |     |     |    |  
  |          |       |     |     |    |   |          |       |     |     |    |  
   |          |       |     |     |    |   
  |          |       |     |     |    |   |          |       |     |     |    |  
   |          |       |     |     |    |   |          |       |     |     |    |   
  |          |       |     |     |    |  
  |          |       |     |     |    |  |          |       |     |     |    |   
   |          |       |     |     |    |  |          |       |     |     |    |  
   |          |       |     |     |    |  |          |       |     |     |    |   |          |       |     |     |    |  
   |          |       |     |     |    |   |          |       |     |     |    |   
  |          |       |     |     |    |   |          |       |     |     |    |  |          |       |     |     |    |   
   |          |       |     |     |    |  |          |       |     |     |    |   |          |       |     |     |    |  
   |          |       |     |     |    |   |          |       |     |     |    |  |          |       |     |     |    |  
  |          |       
  |          |       
  |          |       
   | |
   | |
|----------|--------------|-------------|----------------|----------|--|----------|---------------------------|------|------|----
---	----------	-------	------	------	----
---	----------	-------	------	------	----
--	----------	-------	------	------	----
---	----------	-------	------	------	----
--	----------	-------	------	------	----
---	----------	-------	------	------	----
---	----------	-------	------	------	----
--	----------	-------	------	------	----
--	----------	-------	------	------	----
---	----------	-------	------	------	----
---	----------	-------	------	------	----
--	----------	-------	-----	-----	----
---	----------	-------	-----	-----	----
---	----------	-------	-----	-----	----
--	----------	-------	-----	-----	----
--	----------	-------	-----	-----	----
---	----------	-------	-----	-----	----
--	----------	-------	-----	-----	----
---	----------	-------	-----	-----	----
---	----------	-------	-----	-----	----
--	----------	-------	-----	-----	----
---	----------	-------	-----	-----	----
--	----------	-------	-----	-----	----
--	----------	-------	-----	-----	----
---	----------	-------	-----	-----	----
--	----------	-------	-----	-----	----
C-FB-01	24x30	8#6	8#6	#5	@9\"/> <tr><td>C-FB-02</td><td>24x30</td><td>8#6</td><td>8#6</td><td>#5</td><td>@9\"/&gt; <tr><td>C-FB-03</td><td>24x30</td><td>8#6</td><td>8#6</td><td>#5</td><td>@9\"/&gt; <tr><td>C-FB-04</td><td>24x30</td><td>8#6</td><td>8#6</td><td>#5</td><td>@9\"/&gt; <tr><td>C-FB-05</td><td>24x30</td><td>8#6</td><td>8#6</td><td>#5</td><td>@9\"/&gt; <tr><td>C-FB-06</td><td>24x30</td><td>8#6</td><td>8#6</td><td>#5</td><td>@9\"/&gt; <tr><td>C-FB-07</td><td>24x30</td><td>8#6</td><td>8#6</td><td>#5</td><td>@9\"/&gt; <tr><td>C-FB-08</td><td>24x30</td><td>8#6</td><td>8#6</td><td>#5</td><td>@9\"/&gt; <tr><td>C-FB-09</td><td>24x30</td><td>8#6</td><td>8#6</td><td>#5</td><td>@9\"/&gt; <tr><td>C-FB-10</td><td>24x30</td><td>8#6</td><td>8#6</td><td>#5</td><td>@9\"/&gt; <tr><td>C-FB-11</td><td>24x30</td><td>8#6</td><td>8#6</td><td>#5</td><td>@9\"/&gt; <tr><td>C-FB-12</td><td>24x30</td><td>8#6</td><td>8#6</td><td>#5</td><td>@9\"/&gt; | C-FB-98  | 24x30 | 8#6 | 8#6 | #5 | @9\"/> <tr><td>C-FB-99</td><td>24x30</td><td>8#6</td><td>8#6</td><td>#5</td><td>@9\"/&gt; <tr><td>C-FB-100</td><td>24x30</td><td>8#6</td><td>8#6</td><td>#5</td><td>@9\"/&gt; </td></tr></td></tr>   | C-FB-99  | 24x30 | 8#6 | 8#6 | #5 | @9\"/> <tr><td>C-FB-100</td><td>24x30</td><td>8#6</td><td>8#6</td><td>#5</td><td>@9\"/&gt; </td></tr>   | C-FB-100 | 24x30 | 8#6 | 8#6 | #5 | @9\"/>   |          |       
| C-FB-08  | 24x30        | 8#6         | 8#6            | #5       | @9\"/> <tr><td>C-FB-09</td><td>24x30</td><td>8#6</td><td>8#6</td><td>#5</td><td>@9\"/&gt; <tr><td>C-FB-10</td><td>24x30</td><td>8#6</td><td>8#6</td><td>#5</td><td>@9\"/&gt; <tr><td>C-FB-11</td><td>24x30</td><td>8#6</td><td>8#6</td><td>#5</td><td>@9\"/&gt; <tr><td>C-FB-12</td><td>24x30</td><td>8#6</td><td>8#6</td><td>#5</td><td>@9\"/&gt; <tr><td>C-FB-13</td><td>24x30</td><td>8#6</td><td>8#6</td><td>#5</td><td>@9\"/&gt; <tr><td>C-FB-14</td><td>24x30</td><td>8#6</td><td>8#6</td><td>#5</td><td>@9\"/&gt; <tr><td>C-FB-15</td><td>24x30</td><td>8#6</td><td>8#6</td><td>#5</td><td>@9\"/&gt; <tr><td>C-FB-16</td><td>24x30</td><td>8#6</td><td>8#6</td><td>#5</td><td>@9\"/&gt; <tr><td>C-FB-17</td><td>24x30</td><td>8#6</td><td>8#6</td><td>#5</td><td>@9\"/&gt; <tr><td>C-FB-18</td><td>24x30</td><td>8#6</td><td>8#6</td><td>#5</td><td>@9\"/&gt; <tr><td>C-FB-19</td><td>24x30</td><td>8#6</td><td>8#6</td><td>#5</td><td>@9\"/&gt; 6</td><td>#5</td><td>@9\"/&gt; </td></tr></td></tr></td></tr>   | C-FB-98  | 24x30 | 8#6 | 8#6 | #5 | @9\"/> <tr><td>C-FB-99</td><td>24x30</td><td>8#6</td><td>8#6</td><td>#5</td><td>@9\"/&gt; <tr><td>C-FB-100</td><td>24x30</td><td>8#6</td><td>8#6</td><td>#5</td><td>@9\"/&gt; </td></tr></td></tr>   | C-FB-99  | 24x30 | 8#6 | 8#6 | #5 | @9\"/> <tr><td>C-FB-100</td><td>24x30</td><td>8#6</td><td>8#6</td><td>#5</td><td>@9\"/&gt; </td></tr>  
  | C-FB-100 | 24x30 | 8#6 | 8#6 | #5 | @9\"/>   |          |       
   | |
| C-FB-20  | 24x30        | 8#6         | 8#6            | #5       | @9\"/> <tr><td>C-FB-21</td><td>34x48</td><td>8#6</td><td>8#6</td><td>#5</td><td>@9\"/&gt; <tr><td>C-FB-22</td><td>34x48</td><td>8#6</td><td>8#6</td><td>#5</td><td>@9\"/&gt; <tr><td>C-FB-23</td><td>48x36</td><td>8#11</td><td>8#7</td><td>#5</td><td>@12\"/&gt; <tr><td>C-FB-24</td><td>48x36</td><td>8#11</td><td>8#7</td><td>#5</td><td>@12\"/&gt; <tr><td>C-FB-25</td><td>34x48</td><td>8#6</td><td>8#6</td><td>#5</td><td>@12\"/&gt; <tr><td>C-FB-26</td><td>30x36</td><td>8#11</td><td>6#7</td><td>#5</td><td>@12\"/&gt; <tr><td>C-FB-27</td><td>24x30</td><td>8#6</td><td>8#6</td><td>#5</td><td>@9\"/&gt; <tr><td>C-FB-28</td><td>48x54</td><td>10#9</td><td>10#9</td><td>#6</td><td>@8\"/&gt; <tr><td>C-FB-29</td><td>34x48</td><td>8#6</td><td>8#6</td><td>#5</td><td>@12\"/&gt; <tr><td>C-FB-30</td><td>22x30</td><td>8#6</td><td>8#6</td><td>#5</td><td>@9\"/&gt; <tr><td>C-FB-31</td><td>34x48</td><td>8#6</td><td>8#6</td><td>#5</t   |          |       
  | |
| C-FB-21  | 34x48        | 8#6         | 8#6            | #5       | @9\"/> <tr><td>C-FB-22</td><td>34x48</td><td>8#6</td><td>8#6</td><td>#5</td><td>@9\"/&gt; <tr><td>C-FB-23</td><td>48x36</td><td>8#11</td><td>8#7</td><td>#5</td><td>@12\"/&gt; <tr><td>C-FB-24</td><td>48x36</td><td>8#11</td><td>8#7</td><td>#5</td><td>@12\"/&gt; <tr><td>C-FB-25</td><td>34x48</td><td>8#6</td><td>8#6</td><td>#5</td><td>@12\"/&gt; <tr><td>C-FB-26</td><td>30x36</td><td>8#11</td><td>6#7</td><td>#5</td><td>@12\"/&gt; <tr><td>C-FB-27</td><td>24x30</td><td>8#6</td><td>8#6</td><td>#5</td><td>@9\"/&gt; <tr><td>C-FB-28</td><td>48x54</td><td>10#9</td><td>10#9</td><td>#6</td><td>@8\"/&gt; <tr><td>C-FB-29</td><td>34x48</td><td>8#6</td><td>8#6</td><td>#5</td><td>@12\"/&gt; <tr><td>C-FB-30</td><td>22x30</td><td>8#6</td><td>8#6</td><td>#5</td><td>@9\"/&gt; <tr><td>C-FB-31</td><td>34x48</td><td>8#6</td><td>8#6</td><td>#5</td><td>@12\"/&gt; <tr><td>C-FB-32</td><td>24x30</td><td>8#6</td><td>8#6</td><td>#5</td><td>@9\"/&gt; <tr><td>C-FB-33</td><td>24x30</td><td>8#6</td><td>8#6</td><td>#5</td><td>@9\"/&gt; <tr><td>C-FB-34</td><td>24x30</td><td>8#6</td><td>8#6</td><td>#5</td><td>@9\"/&gt; | C-FB-99  | 24x30 | 8#6 | 8#6 | #5 | @9\"/> <tr><td>C-FB-100</td><td>24x30</td><td>8#6</td><td>8#6</td><td>#5</td><td>@9\"/&gt; </td></tr>   | C-FB-100 | 24x30 | 8#6 | 8#6 | #5 | @9\"/>   |          |       |     |     |    |   |          |       |     |     |    |       
  |          |       
   | |
| C-FB-22  | 34x48        | 8#6         | 8#6            | #5       | @9\"/> <tr><td>C-FB-23</td><td>48x36</td><td>8#11</td><td>8#7</td><td>#5</td><td>@12\"/&gt; <tr><td>C-FB-24</td><td>48x36</td><td>8#11</td><td>8#7</td><td>#5</td><td>@12\"/&gt; <tr><td>C-FB-25</td><td>34x48</td><td>8#6</td><td>8#6</td><td>#5</td><td>@12\"/&gt; <tr><td>C-FB-26</td><td>30x36</td><td>8#11</td><td>6#7</td><td>#5</td><td>@12\"/&gt; <tr><td>C-FB-27</td><td>24x30</td><td>8#6</td><td>8#6</td><td>#5</td><td>@9\"/&gt; <tr><td>C-FB-28</td><td>48x54</td><td>10#9</td><td>10#9</td><td>#6</td><td>@8\"/&gt; <tr><td>C-FB-29</td><td>34x48</td><td>8#6</td><td>8#6</td><td>#5</td><td>@12\"/&gt; <tr><td>C-FB-30</td><td>22x30</td><td>8#6</td><td>8#6</td><td>#5</td><td>@9\"/&gt; <tr><td>C-FB-31</td><td>34x48</td><td>8#6</td><td>8#6</td><td>#5</td><td>@12\"/&gt; <tr><td>C-FB-32</td><td>24x30</td><td>8#6</td><td>8#6</td><td>#5</td><td>@9\"/&gt; <tr><td>C-FB-33</td><td>24x30</td><td>8#6</td><td>8#6</td><td>#5</td><td>@9\"/&gt; <tr><td>C-FB-34</td><td>24x30</td><td>8#6</td><td>8#6</td><td>#5</td><td>@9\"/&gt; d>8#6</td><td>#5</td><td>@9\"/&gt; <tr><td>C-FB-100</td><td>24x30</td><td>8#6</td><td>8#6</td><td>#5</td><td>@9\"/&gt; </td></tr></td></tr>  | C-FB-99  | 24x30 | 8#6 | 8#6 | #5 | @9\"/> <tr><td>C-FB-100</td><td>24x30</td><td>8#6</td><td>8#6</td><td>#5</td><td>@9\"/&gt; </td></tr>  | C-FB-100 | 24x30 | 8#6 | 8#6 | #5 | @9\"/>  |          |       |     |     |    |  |          |       |     |     |    |   |          |       |     |     |    |
   |          |       
  | |
| C-FB-23  | 48x36        | 8#11        | 8#7            | #5       | @12\"/> <tr><td>C-FB-24</td><td>48x36</td><td>8#11</td><td>8#7</td><td>#5</td><td>@12\"/&gt; <tr><td>C-FB-25</td><td>34x48</td><td>8#6</td><td>8#6</td><td>#5</td><td>@12\"/&gt; <tr><td>C-FB-26</td><td>30x36</td><td>8#11</td><td>6#7</td><td>#5</td><td>@12\"/&gt; <tr><td>C-FB-27</td><td>24x30</td><td>8#6</td><td>8#6</td><td>#5</td><td>@9\"/&gt; <tr><td>C-FB-28</td><td>48x54</td><td>10#9</td><td>10#9</td><td>#6</td><td>@8\"/&gt; <tr><td>C-FB-29</td><td>34x48</td><td>8#6</td><td>8#6</td><td>#5</td><td>@12\"/&gt; <tr><td>C-FB-30</td><td>22x30</td><td>8#6</td><td>8#6</td><td>#5</td><td>@9\"/&gt; <tr><td>C-FB-31</td><td>34x48</td><td>8#6</td><td>8#6</td><td>#5</td><td>@12\"/&gt; <tr><td>C-FB-32</td><td>24x30</td><td>8#6</td><td>8#6</td><td>#5</td><td>@9\"/&gt; <tr><td>C-FB-33</td><td>24x30</td><td>8#6</td><td>8#6</td><td>#5</td><td>@9\"/&gt; <tr><td>C-FB-34</td><td>24x30</td><td>8#6</td><td>8#6</td><td>#5</td><d>8#6</td><td>#5</td><td>@9\"/&gt; <tr><td>C-FB-100</td><td>24x30</td><td>8#6</td><td>8#6</td><td>#5</td><td>@9\"/&gt; </td></tr></td></tr>  | C-FB-99  | 24x30 | 8#6 | 8#6 | #5 | @9\"/> <tr><td>C-FB-100</td><td>24x30</td><td>8#6</td><td>8#6</td><td>#5</td><td>@9\"/&gt; </td></tr>  | C-FB-100 | 24x30 | 8#6 | 8#6 | #5 | @9\"/>  |          |       |     |     |    |  |          |       |     |     |    |   
   | |
  | |
   | |
| C-FB-27  | 24x30        | 8#6         | 8#6            | #5       | @9\"/> <tr><td>C-FB-28</td><td>48x54</td><td>10#9</td><td>10#9</td><td>#6</td><td>@8\"/&gt; <tr><td>C-FB-29</td><td>34x48</td><td>8#6</td><td>8#6</td><td>#5</td><td>@12\"/&gt; <tr><td>C-FB-30</td><td>22x30</td><td>8#6</td><td>8#6</td><td>#5</td><td>@9\"/&gt; <tr><td>C-FB-31</td><td>34x48</td><td>8#6</td><td>8#6</td><td>#5</td><td>@12\"/&gt; <tr><td>C-FB-32</td><td>24x30</td><td>8#6</td><td>8#6</td><td>#5</td><td>@9\"/&gt; <tr><td>C-FB-33</td><td>24x30</td><td>8#6</td><td>8#6</td><td>#5</td><td>@9\"/&gt; <tr><td>C-FB-34</td><td>24x30</td><td>8#6</td><td>8#6</td><td>#5</td><td>@9\"/&gt; d><td>8#6</td><td>#5</td><td>@9\"/&gt; <tr><td>C-FB-100</td><td>24x30</td><td>8#6</td><td>8#6</td><td>#5</td><td>@9\"/&gt; </td></tr></td></tr>  | C-FB-99  | 24x30 | 8#6 | 8#6 | #5 | @9\"/> <tr><td>C-FB-100</td><td>24x30</td><td>8#6</td><td>8#6</td><td>#5</td><td>@9\"/&gt; </td></tr>  | C-FB-100 | 24x30 | 8#6 | 8#6 |
#5 | @9\"/>  |          |       
   | |
  | |
   | |
| C-FB-29  | 34x48        | 8#6         | 8#6            | #5       | @12\"/> <tr><td>C-FB-30</td><td>22x30</td><td>8#6</td><td>8#6</td><td>#5</td><td>@9\"/&gt; <tr><td>C-FB-31</td><td>34x48</td><td>8#6</td><td>8#6</td><td>#5</td><td>@12\"/&gt; <tr><td>C-FB-32</td><td>24x30</td><td>8#6</td><td>8#6</td><td>#5</td><td>@9\"/&gt; <tr><td>C-FB-33</td><td>24x30</td><td>8#6</td><td>8#6</td><td>#5</td><td>@9\"/&gt; <tr><td>C-FB-34</td><td>24x30</td><td>8#6</td><td>8#6</td><td>#5</td><td>@9\"/&gt;    | C-FB-99  | 24x30 | 8#6 | 8#6 | #5 | @9\"/> <tr><td>C-FB-100</td><td>24x30</td><td>8#6</td><td>8#6</td><td>#5</td><td>@9\"/&gt; </td></tr>  | C-FB-100 | 24x30 | 8#6 | 8#6 | #5 | @9\"/>  | |
   |          |       
   |          |       
  | |
   | |
| C-FB-31  | 34x48        | 8#6         | 8#6            | #5       | @12\"/> <tr><td>C-FB-32</td><td>24x30</td><td>8#6</td><td>8#6</td><td>#5</td><td>@9\"/&gt; <tr><td>C-FB-33</td><td>24x30</td><td>8#6</td><td>8#6</td><td>#5</td><td>@9\"/&gt; <tr><td>C-FB-34</td><td>24x30</td><td>8#6</td><td>8#6</td><td>#5</td><td>@9\"/&gt;   |          |       
  |          |       
   |          |       
   | |
| C-FB-32  | 24x30        | 8#6         | 8#6            | #5       | @9\"/> <tr><td>C-FB-33</td><td>24x30</td><td>8#6</td><td>8#6</td><td>#5</td><td>@9\"/&gt; <tr><td>C-FB-34</td><td>24x30</td><td>8#6</td><td>8#6</td><td>#5</td><td>@9\"/&gt; <tr><td>C-FB-35</td><td>24x30</td><td>8#6</td><td>8#6</td><td>#5</td><td>@9\"/&gt;    | |
   |          |       
    |    |   
    |    |  
   | |
| C-FB-33  | 24x30        | 8#6         | 8#6            | #5       | @9\"/> <tr><td>C-FB-34</td><td>24x30</td><td>8#6</td><td>8#6</td><td>#5</td><td>@9\"/&gt; <tr><td>C-FB-35</td><td>24x30</td><td>8#6</td><td>8#6</td><td>#5</td><td>@9\"/&gt; <tr><td>C-FB-36</td><td>24x30</td><td>8#6</td><td>8#6</td><td>#5</td><td>@9\"/&gt; | C-FB-98  | 24x30 | 8#6 | 8#6 | #5 | @9\"/> <tr><td>C-FB-99</td><td>24x30</td><td>8#6</td><td>8#6</td><td>#5</td><td>@9\"/&gt; <tr><td>C-FB-100</td><td>24x30</td><td>8#6</td><td>8#6</td><td>#5</td><td>@9\"/&gt; </td></tr></td></tr>   
   | C-FB-99  | 24x30 | 8#6 | 8#6 | #5 | @9\"/> <tr><td>C-FB-100</td><td>24x30</td><td>8#6</td><td>8#6</td><td>#5</td><td>@9\"/&gt; </td></tr>   | C-FB-100 | 24x30 | 8#6 | 8#6 | #5 | @9\"/>   | |
  |          |       |     |     |    |  |          |       |     |     |    |   |          |       |     |     |    |   
  |          |       
  |          |       
   |          |       
  | |
| C-FB-34  | 24x30        | 8#6         | 8#6            | #5       | @9\"/> <tr><td>C-FB-35</td><td>24x30</td><td>8#6</td><td>8#6</td><td>#5</td><td>@9\"/&gt; <tr><td>C-FB-36</td><td>24x30</td><td>8#6</td><td>8#6</td><td>#5</td><td>@9\"/&gt; <tr><td>C-FB-37</td><td>24x30</td><td>8#6</td><td>8#6</td><td>#5</td><td>@9\"/&gt; ><td>#5</td><td>@9\"/&gt; </td></tr></td></tr></td></tr>  | C-FB-98  | 24x30 | 8#6 | 8#6 | #5 | @9\"/> <tr><td>C-FB-99</td><td>24x30</td><td>8#6</td><td>8#6</td><td>#5</td><td>@9\"/&gt; <tr><td>C-FB-100</td><td>24x30</td><td>8#6</td><td>8#6</td><td>#5</td><td>@9\"/&gt; </td></tr></td></tr>  | C-FB-99  | 24x30 | 8#6 | 8#6 | #5 | @9\"/> <tr><td>C-FB-100</td><td>24x30</td><td>8#6</td><td>8#6</td><td>#5</td><td>@9\"/&gt; </td></tr>   
  | C-FB-100 | 24x30 | 8#6 | 8#6 | #5 | @9\"/>  | |
   |          |       |     |     |    |  |          |       |     |     |    |   |          |       |     |     |    |  
   |          |       
  |       |     
  | |
   | |
| C-FB-35  | 24x30        | 8#6         | 8#6            | #5       | @9\"/> <tr><td>C-FB-36</td><td>24x30</td><td>8#6</td><td>8#6</td><td>#5</td><td>@9\"/&gt; <tr><td>C-FB-37</td><td>24x30</td><td>8#6</td><td>8#6</td><td>#5</td><td>@9\"/&gt; <tr><td>C-FB-38</td><td>24x30</td><td>8#6</td><td>8#6</td><td>#5</td><td>@9\"/&gt;    | C-FB-99  | 24x30 | 8#6 | 8#6 | #5 | @9\"/> <tr><td>C-FB-100</td><td>24x30</td><td>8#6</td><td>8#6</td><td>#5</td><td>@9\"/&gt; </td></tr>  | C-FB-100 | 24x30 | 8#6 | 8#6 | #5 | @9\"/>  | |
   |          |       |     |     |    |   |          |       |     |     |    |  |          |       |     |     |    |  
  |          |       
  |          |       
  |          |       
   | |
  | |
| C-FB-37  | 24x30        | 8#6         | 8#6            | #5       | @9\"/> <tr><td>C-FB-38</td><td>24x30</td><td>8#6</td><td>8#6</td><td>#5</td><td>@9\"/&gt; <tr><td>C-FB-39</td><td>24x30</td><td>8#6</td><td>8#6</td><td>#5</td><td>@9\"/&gt; <tr><td>C-FB-40</td><td>24x30</td><td>8#6</td><td>8#6</td><td>#5</td><td>@9\"/&gt; /td><td>#5</td><td>@9\"/&gt; </td></tr></td></tr>   | C-FB-99  | 24x30 | 8#6 | 8#6 | #5 | @9\"/> <tr><td>C-FB-100</td><td>24x30</td><td>8#6</td><td>8#6</td><td>#5</td><td>@9\"/&gt; </td></tr>  
  | C-FB-100 | 24x30 | 8#6 | 8#6 | #5 | @9\"/>   | |
  |          |       |     |     |    |   |          |       |     |     |    |  |          |       |     |     |    |   
   |          |       |     |     |    |  |          |       |     |     |    |   |          |       |     |     |    |  |          |      
|     |     
   |          |       
  | |
   | |
| C-FB-38  | 24x30        | 8#6         | 8#6            | #5       | @9\"/> <tr><td>C-FB-39</td><td>24x30</td><td>8#6</td><td>8#6</td><td>#5</td><td>@9\"/&gt; <tr><td>C-FB-40</td><td>24x30</td><td>8#6</td><td>8#6</td><td>#5</td><td>@9\"/&gt; <tr><td>C-FB-41</td><td>24x30</td><td>8#6</td><td>8#6</td><td>#5</td><td>@9\"/&gt;   | |
  |          |       |     |     |    |   |          |       |     |     |    |  |          |       |     |     |    |   
   |          |       |     |     |    |  |          |       |     |     |    |   |          |       |     |     |    |  |          |      
|     |     
   |          |       
  | |
   | |
| C-FB-39  | 24x30        | 8#6         | 8#6            | #5       | @9\"/> <tr><td>C-FB-40</td><td>24x30</td><td>8#6</td><td>8#6</td><td>#5</td><td>@9\"/&gt; <tr><td>C-FB-41</td><td>24x30</td><td>8#6</td><td>8#6</td><td>#5</td><td>@9\"/&gt; <tr><td>C-FB-42</td><td>24x30</td><td>8#6</td><td>8#6</td><td>#5</td><td>@9\"/&gt;   |          |       
  |          |       
  |          |       
   | |
  | |
| C-FB-40  | 24x30        | 8#6         | 8#6            | #5       | @9\"/> <tr><td>C-FB-41</td><td>24x30</td><td>8#6</td><td>8#6</td><td>#5</td><td>@9\"/&gt; <tr><td>C-FB-42</td><td>24x30</td><td>8#6</td><td>8#6</td><td>#5</td><td>@9\"/&gt; <tr><td>C-FB-43</td><td>24x30</td><td>8#6</td><td>8#6</td><td>#5</td><td>@9\"/&gt;    |          |       |     |     |    |   |          |       |     |     |    |  |          |       |     |     |    |  
  |          |       
  |          |       
  |          |       
   | |
  | |
| C-FB-41  | 24x30        | 8#6         | 8#6            | #5       | @9\"/> <tr><td>C-FB-42</td><td>24x30</td><td>8#6</td><td>8#6</td><td>#5</td><td>@9\"/&gt; <tr><td>C-FB-43</td><td>24x30</td><td>8#6</td><td>8#6</td><td>#5</td><td>@9\"/&gt; <tr><td>C-FB-44</td><td>24x30</td><td>8#6</td><td>8#6</td><td>#5</td><td>@9\"/&gt;   |          |       
  |          |       
  |          |       
   | |
  | |
| C-FB-42  | 24x30        | 8#6         | 8#6            | #5       | @9\"/> <tr><td>C-FB-43</td><td>24x30</td><td>8#6</td><td>8#6</td><td>#5</td><td>@9\"/&gt; <tr><td>C-FB-44</td><td>24x30</td><td>8#6</td><td>8#6</td><td>#5</td><td>@9\"/&gt; <tr><td>C-FB-45</td><td>24x30</td><td>8#6</td><td>8#6</td><td>#5</td><td>@9\"/&gt;   | C-FB-99  | 24x30 | 8#6 | 8#6 | #5 | @9\"/> <tr><td>C-FB-100</td><td>24x30</td><td>8#6</td><td>8#6</td><td>#5</td><td>@9\"/&gt; </td></tr>  | C-FB-100 | 24x30 | 8#6 | 8#6 | #5 | @9\"/>  | |
  |          |       |     |     |    |   |          |       |     |     |    |  |          |       |     |     |    |   
   |          |       |     |     |    |  |          |       |     |     |    |   |          |       |     |     |    |  
   |          |       |     |     |    |   |          |       |     |     |    |  |          |       |     |     |    |  
  |          |       
  |          |       
  |          |       
   | |
  | |
| C-FB-43  | 24x30        | 8#6         | 8#6            | #5       | @9\"/> <tr><td>C-FB-44</td><td>24x30</td><td>8#6</td><td>8#6</td><td>#5</td><td>@9\"/&gt; <tr><td>C-FB-45</td><td>24x30</td><td>8#6</td><td>8#6</td><td>#5</td><td>@9\"/&gt; <tr><td>C-FB-46</td><td>24x30</td><td>8#6</td><td>8#6</td><td>#5</td><td>@9\"/&gt; 6</td><td>8#6</td><td>#5</td><td>@9\"/&gt; <tr><td>C-FB-100</td><td>24x30</td><td>8#6</td><td>8#6</td><td>#5</td><td>@9\"/&gt; </td></tr></td></tr>   | C-FB-99  | 24x30 | 8#6 | 8#6 | #5 | @9\"/> <tr><td>C-FB-100</td><td>24x30</td><td>8#6</td><td>8#6</td><td>#5</td><td>@9\"/&gt; </td></tr>  
  | C-FB-100 | 24x30 | 8#6 | 8#6 | #5 | @9\"/>   | |
  |          |       |     |     |    |   |          |       |     |     |    |  |          |       |     |     |    |   
   |          |       |     |     |    |  |          |       |     |     |    |   |          |       |     |     |    |  
   |          |       |     |     |    |   |          |       |     |     |    |  |          |       |     |     |    |  
  |          |       
  |          |       
  |          |       
   | |
  | |
| C-FB-44  | 24x30        | 8#6         | 8#6            | #5       | @9\"/> <tr><td>C-FB-45</td><td>24x30</td><td>8#6</td><td>8#6</td><td>#5</td><td>@9\"/&gt; <tr><td>C-FB-46</td><td>24x30</td><td>8#6</td><td>8#6</td><td>#5</td><td>@9\"/&gt; <tr><td>C-FB-47</td><td>24x30</td><td>8#6</td><td>8#6</td><td>#5</td><td>@9\"/&gt;   | C-FB-99  | 24x30 | 8#6 | 8#6 | #5 | @9\"/> <tr><td>C-FB-100</td><td>24x30</td><td>8#6</td><td>8#6</td><td>#5</td><td>@9\"/&gt; </td></tr>  | C-FB-100 | 24x30 | 8#6 | 8#6 | #5 | @9\"/>  
   | |
   |          |       |     |     |    |   |          |       |     |     |    |  |          |       |     |     |    |  
  |          |       |     |     |    |  |          |       |     |     |    |   |          |       |     |     |    |   
  |          |       |     |     |    |   |          |       |     |     |    |  |          |       |     |     |    |   
   |          |       
   |          |       
   |          |       
  | |
   | |
| C-FB-45  | 24x30        | 8#6         | 8#6            | #5       | @9\"/> <tr><td>C-FB-46</td><td>24x30</td><td>8#6</td><td>8#6</td><td>#5</td><td>@9\"/&gt; <tr><td>C-FB-47</td><td>24x30</td><td>8#6</td><td>8#6</td><td>#5</td><td>@9\"/&gt; <tr><td>C-FB-48</td><td>24x30</td><td>8#6</td><td>8#6</td><td>#5</td><td>@9\"/&gt;   |          |       |     |     |    |  |          |       |     |     |    |   |          |       |     |     |    |   
  |          |       |     |     |    |   |          |       |     |     |    |  |          |       |     |     |    |   
   |          |       |     |     |    |  |          |       |     |     |    |   |          |       |     |     |    |  
   |          |       |     |     |    |   |          |       |     |     |    |  |          |       |     |     |    |  
  |          |       
  |          |       
  |          |       
   | |
  | |
| C-FB-46  | 24x30        | 8#6         | 8#6            | #5       | @9\"/> <tr><td>C-FB-47</td><td>24x30</td><td>8#6</td><td>8#6</td><td>#5</td><td>@9\"/&gt; <tr><td>C-FB-48</td><td>24x30</td><td>8#6</td><td>8#6</td><td>#5</td><td>@9\"/&gt; <tr><td>C-FB-49</td><td>24x30</td><td>8#6</td><td>8#6</td><td>#5</td><td>@9\"/&gt; ><td>#5</td><td>@9\"/&gt; </td></tr></td></tr></td></tr>  | C-FB-98  | 24x30 | 8#6 | 8#6 | #5 | @9\"/> <tr><td>C-FB-99</td><td>24x30</td><td>8#6</td><td>8#6</td><td>#5</td><td>@9\"/&gt; <tr><td>C-FB-100</td><td>24x30</td><td>8#6</td><td>8#6</td><td>#5</td><td>@9\"/&gt; </td></tr></td></tr>   
  | C-FB-99  | 24x30 | 8#6 | 8#6 | #5 | @9\"/> <tr><td>C-FB-100</td><td>24x30</td><td>8#6</td><td>8#6</td><td>#5</td><td>@9\"/&gt; </td></tr>  | C-FB-100 | 24x30 | 8#6 | 8#6 | #5 | @9\"/>  
   | |
  |          |       |     |     |    |  |          |       |     |     |    |   |          |       |     |     |    |   
  |          |       |     |     |    |   |          |       |     |     |    |  |          |       |     |     |    |   
   |          |       |     |     |    |  |          |       |     |     |    |   |          |       |     |     |    |  
   |          |       |     |     |    |   |          |       |     |     |    |  |          |       |     |     |    |  
  |          |       
  |          |       
  |          |       
   | |
  | |
| C-FB-47  | 24x30        | 8#6         | 8#6            | #5       | @9\"/> <tr><td>C-FB-48</td><td>24x30</td><td>8#6</td><td>8#6</td><td>#5</td><td>@9\"/&gt; <tr><td>C-FB-49</td><td>24x30</td><td>8#6</td><td>8#6</td><td>#5</td><td>@9\"/&gt; <tr><td>C-FB-50</td><td>24x30</td><td>8#6</td><td>8#6</td><td>#5</td><td>@9\"/&gt; d>8#6</td><td>#5</td><td>@9\"/&gt; </td></tr></td></tr></td></tr>   | C-FB-98  | 24x30 | 8#6 | 8#6 | #5 | @9\"/> <tr><td>C-FB-99</td><td>24x30</td><td>8#6</td><td>8#6</td><td>#5</td><td>@9\"/&gt; <tr><td>C-FB-100</td><td>24x30</td><td>8#6</td><td>8#6</td><td>#5</td><td>@9\"/&gt; </td></tr></td></tr>   | C-FB-99  | 24x30 | 8#6 | 8#6 | #5 | @9\"/> <tr><td>C-FB-100</td><td>24x30</td><td>8#6</td><td>8#6</td><td>#5</td><td>@9\"/&gt; </td></tr>   
   | C-FB-100 | 24x30 | 8#6 | 8#6 | #5 | @9\"/>   | |
  |          |       |     |     |    |  |          |       |     |     |    |   
   |          |       |     |     |    |  |          |       |     |     |    |   |          |       |     |     |    |  
   |          |       |     |     |    |   |          |       |     |     |    |  |          |       |     |     |    |  
  |          |       |     |     |    |  |          |       |     |     |    |   |          |       |     |     |    |   
  |          |       |     |     |    |   |          |       |     |     |    |  |          |       |     |     |    |   
   |          |       
   |          |       
   |          |       
  | |
   | |
| C-FB-48  | 24x30        | 8#6         | 8#6            | #5       | @9\"/> <tr><td>C-FB-49</td><td>24x30</td><td>8#6</td><td>8#6</td><td>#5</td><td>@9\"/&gt; <tr><td>C-FB-50</td><td>24x30</td><td>8#6</td><td>8#6</td><td>#5</td><td>@9\"/&gt; <tr><td>C-FB-51</td><td>24x30</td><td>8#6</td><td>8#6</td><td>#5</td><td>@9\"/&gt; /td><td>8#6</td><td>#5</td><td>@9\"/&gt; <tr><td>C-FB-100</td><td>24x30</td><td>8#6</td><td>8#6</td><td>#5</td><td>@9\"/&gt; </td></tr></td></tr>  | C-FB-99  | 24x30 | 8#6 | 8#6 | #5 | @9\"/> <tr><td>C-FB-100</td><td>24x30</td><td>8#6</td><td>8#6</td><td>#5</td><td>@9\"/&gt; </td></tr>  | C-FB-100 | 24x30 | 8#6 | 8#6 | #5 | @9\"/>   
  | |
   |          |       |     |     |    |  |          |       |     |     |    |  
  |          |       |     |     |    |  |          |       |     |     |    |   |          |       |     |     |    |   
  |          |       |     |     |    |   |          |       |     |     |    |  |          |       |     |     |    |   
   |          |       |     |     |    |  |          |       |     |     |    |   |          |       |     |     |    |  
   |          |       |     |     |    |   |          |       |     |     |    |  |          |       |     |     |    |  
  |          |       
  |          |       
  |          |       
   | |
  | |
| C-FB-49  | 24x30        | 8#6         | 8#6            | #5       | @9\"/> <tr><td>C-FB-50</td><td>24x30</td><td>8#6</td><td>8#6</td><td>#5</td><td>@9\"/&gt; <tr><td>C-FB-51</td><td>24x30</td><td>8#6</td><td>8#6</td><td>#5</td><td>@9\"/&gt; <tr><td>C-FB-52</td><td>24x30</td><td>8#6</td><td>8#6</td><td>#5</td><td>@9\"/&gt; | C-FB-98  | 24x30 | 8#6 | 8#6 | #5 | @9\"/> <tr><td>C-FB-99</td><td>24x30</td><td>8#6</td><td>8#6</td><td>#5</td><td>@9\"/&gt; <tr><td>C-FB-100</td><td>24x30</td><td>8#6</td><td>8#6</td><td>#5</td><td>@9\"/&gt; </td></tr></td></tr>   | C-FB-99  | 24x30 | 8#6 | 8#6 | #5 | @9\"/> <tr><td>C-FB-100</td><td>24x30</td><td>8#6</td><td>8#6</td><td>#5</td><td>@9\"/&gt; </td></tr>   
   | C-FB-100 | 24x30 | 8#6 | 8#6 | #5 | @9\"/>   | |
  |          |       |     |     |    |  |          |       |     |     |    |   
   |          |       |     |     |    |  |          |       |     |     |    |   |          |       |     |     |    |  
   |          |       |     |     |    |   |          |       |     |     |    |   
  |          |       |     |     |    |   |          |       |     |     |    |  |          |       |     |     |    |   
   |          |       |     |     |    |  |          |       |     |     |    |   |          |       |     |     |    |  
   |          |       |     |     |    |   |          |       |     |     |    |  |          |       |     |     |    |  
  |          |       
  |          |       
  |          |       
   | |
  | |
| C-FB-50  | 24x30        | 8#6         | 8#6            | #5       | @9\"/> <tr><td>C-FB-51</td><td>24x30</td><td>8#6</td><td>8#6</td><td>#5</td><td>@9\"/&gt; <tr><td>C-FB-52</td><td>24x30</td><td>8#6</td><td>8#6</td><td>#5</td><td>@9\"/&gt; <tr><td>C-FB-53</td><td>24x30</td><td>8#6</td><td>8#6</td><td>#5</td><td>@9\"/&gt; /td><td>8#6</td><td>#5</td><td>@9\"/&gt; <tr><td>C-FB-100</td><td>24x30</td><td>8#6</td><td>8#6</td><td>#5</td><td>@9\"/&gt; </td></tr></td></tr>  | C-FB-99  | 24x30 | 8#6 | 8#6 | #5 | @9\"/> <tr><td>C-FB-100</td><td>24x30</td><td>8#6</td><td>8#6</td><td>#5</td><td>@9\"/&gt; </td></tr>  | C-FB-100 | 24x30 | 8#6 | 8#6 | #5 | @9\"/>   
  | |
   |          |       |     |     |    |  |          |       |     |     |    |  
  |          |       |     |     |    |  |          |       |     |     |    |   |   
      |       |     |     |    |  |          |       |     |     |    |   |          |       |     |     |    |  
   |          |       |     |     |    |   |          |       |     |     |    |  |          |       |     |     |    |  
  |          |       |     |     |    |  |          |       |     |     |    |   |          |       |     |     |    |   
  |          |       |     |     |    |   |          |       |     |     |    |  |          |       |     |     |    |   
   |          |       
   |          |       
   |          |       
  | |
   | |
| C-FB-51  | 24x30        | 8#6         | 8#6            | #5       | @9\"/> <tr><td>C-FB-52</td><td>24x30</td><td>8#6</td><td>8#6</td><td>#5</td><td>@9\"/&gt; <tr><td>C-FB-53</td><td>24x30</td><td>8#6</td><td>8#6</td><td>#5</td><td>@9\"/&gt; <tr><td>C-FB-54</td><td>24x30</td><td>8#6</td><td>8#6</td><td>#5</td><td>@9\"/&gt;   |          |       |     |     |    |  |          |       |     |     |    |   
   |          |       |     |     |    |  |          |       |     |     |    |  
  |          |       |     |     |    |  |          |       |     |     |    |   |          |       |     |     |    |   
  |          |       |     |     |    |   |          |       |     |     |    |  |          |       |     |     |    |   
   |          |       |     |     |    |  |          |       |     |     |    |   |          |       |     |     |    |  
   |          |       |     |     |    |   |          |       |     |     |    |  |          |       |     |     |    |  
  |          |       
  |          |       
  |          |       
   | |
  | |
| C-FB-52  | 24x30        | 8#6         | 8#6            | #5       | @9\"/> <tr><td>C-FB-53</td><td>24x30</td><td>8#6</td><td>8#6</td><td>#5</td><td>@9\"/&gt; <tr><td>C-FB-54</td><td>24x30</td><td>8#6</td><td>8#6</td><td>#5</td><td>@9\"/&gt; <tr><td>C-FB-55</td><td>24x30</td><td>8#6</td><td>8#6</td><td>#5</td><td>@9\"/&gt;    | C-FB-100 | 24x30 | 8#6 | 8#6 | #5 | @9\"/>  | |
  |          |       |     |     |    |  |          |       |     |     |    |   
   |          |       |     |     |    |  |          |       |     |     |    |  
  |          |       |     |     |    |  |          |       |     |     |    |   |          |       |     |     |    |   
  |          |       |     |     |    |   |          |       |     |     |    |  
   |          |       |     |     |    |   |          |       |     |     |    |  |          |       |     |     |    |  
  |          |       |     |     |    |  |          |       |     |     |    |   |          |       |     |     |    |   
  |          |       |     |     |    |   |          |       |     |     |    |  |          |       |     |     |    |   
   |          |       
   |          |       
   |          |       
  | |
   | |
| C-FB-53  | 24x30        | 8#6         | 8#6            | #5       | @9\"/> <tr><td>C-FB-54</td><td>24x30</td><td>8#6</td><td>8#6</td><td>#5</td><td>@9\"/&gt; <tr><td>C-FB-55</td><td>24x30</td><td>8#6</td><td>8#6</td><td>#5</td><td>@9\"/&gt; <tr><td>C-FB-56</td><td>24x30</td><td>8#6</td><td>8#6</td><td>#5</td><td>@9\"/&gt;   |          |       |     |     |    |  |          |       |     |     |    |   |          |       |     |     |    |   
  |          |       |     |     |    |   |          |       |     |     |    |  
   |          |       |     |     |    |   |          |       |     |     |    |  |          |       |     |     |    |  
  |          |       |     |     |    |  |          |       |     |     |    |   |          |       |     |     |    |   
  |          |       |     |     |    |   |          |       |     |     |    |  |          |       |     |     |    |   
   |          |       
   |          |       
   |          |       
  | |
   | |
| C-FB-54  | 24x30        | 8#6         | 8#6            | #5       | @9\"/> <tr><td>C-FB-55</td><td>24x30</td><td>8#6</td><td>8#6</td><td>#5</td><td>@9\"/&gt; <tr><td>C-FB-56</td><td>24x30</td><td>8#6</td><td>8#6</td><td>#5</td><td>@9\"/&gt; <tr><td>C-FB-57</td><td>24x30</td><td>8#6</td><td>8#6</td><td>#5</td><td>@9\"/&gt; /td><td>#5</td><td>@9\"/&gt; </td></tr></td></tr>  | C-FB-99  | 24x30 | 8#6 | 8#6 | #5 | @9\"/> <tr><td>C-FB-100</td><td>24x30</td><td>8#6</td><td>8#6</td><td>#5</td><td>@9\"/&gt; </td></tr>   
  | C-FB-100 | 24x30 | 8#6 | 8#6 | #5 | @9\"/>  | |
   |          |       |     |     |    |   |          |       |     |     |    |  |          |       |     |     |    |  
  |          |       |     |     |    |  |          |       |     |     |    |   
   |          |       |     |     |    |  |          |       |     |     |    |  
  |          |       |     |     |    |  |          |       |     |     |    |   |          |       |     |     |    |   
  |          |       |     |     |    |   |          |       |     |     |    |  
   |          |       |     |     |    |   |          |       |     |     |    |  |          |       |     |     |    |  
  |          |       |     |     |    |  |          |       |     |     |    |   |          |       |     |     |    |   
  |          |       |     |     |    |   |          |       |     |     |    |  |          |       |     |     |    |   
   |          |       
   |          |       
   |          |       
  | |
   | |
| C-FB-55  | 24x30        | 8#6         | 8#6            | #5       | @9\"/> <tr><td>C-FB-56</td><td>24x30</td><td>8#6</td><td>8#6</td><td>#5</td><td>@9\"/&gt; <tr><td>C-FB-57</td><td>24x30</td><td>8#6</td><td>8#6</td><td>#5</td><td>@9\"/&gt; <tr><td>C-FB-58</td><td>24x30</td><td>8#6</td><td>8#6</td><td>#5</td><td>@9\"/&gt;   | |
   |          |       |     |     |    |   |          |       |     |     |    |  |          |       |     |     |    |  
  |          |       |     |     |    |  |          |       |     |     |    |   
   |          |       |     |     |    |  |          |       |     |     |    |  
  |          |       |     |     |    |  |          |       |     |     |    |   |          |       |     |     |    |   
  |          |       |     |     |    |   |          |       |     |     |    |  
   |          |       |     |     |    |   |          |       |     |     |    |  |          |       |     |     |    |  
  |          |       |     |     |    |  |          |       |     |     |    |   |          |       |     |     |    |   
  |          |       |     |     |    |   |          |       |     |     |    |  |          |       |     |     |    |   
   |          |       
   |          |       
   |          |       
  | |
   | |
| C-FB-56  | 24x30        | 8#6         | 8#6            | #5       | @9\"/> <tr><td>C-FB-57</td><td>24x30</td><td>8#6</td><td>8#6</td><td>#5</td><td>@9\"/&gt; <tr><td>C-FB-58</td><td>24x30</td><td>8#6</td><td>8#6</td><td>#5</td><td>@9\"/&gt; <tr><td>C-FB-59</td><td>24x30</td><td>8#6</td><td>8#6</td><td>#5</td><td>@9\"/&gt;   |          |       |     |     |    |   |          |       |     |     |    |  |          |       |     |     |    |   
   |          |       |     |     |    |  |          |       |     |     |    |  
  |          |       |     |     |    |  |          |       |     |     |    |   
   |          |       |     |     |    |  |          |       |     |     |    |   |          |       |     |     |    |          
   |          |       |     |     |    |   |          |       |     |     |    |   
  |          |       |     |     |    |   |          |       |     |     |    |  |          |       |     |     |    |   
   |          |       |     |     |    |  |          |       |     |     |    |   |          |       |     |     |    |  
   |          |       |     |     |    |   |          |       |     |     |    |  |          |       |     |     |    |  
  |          |       
  |          |       
  |          |       
   | |
  | |
| C-FB-57  | 24x30        | 8#6         | 8#6            | #5       | @9\"/> <tr><td>C-FB-58</td><td>24x30</td><td>8#6</td><td>8#6</td><td>#5</td><td>@9\"/&gt; <tr><td>C-FB-59</td><td>24x30</td><td>8#6</td><td>8#6</td><td>#5</td><td>@9\"/&gt; <tr><td>C-FB-60</td><td>24x30</td><td>8#6</td><td>8#6</td><td>#5</td><td>@9\"/&gt;   | C-FB-100 | 24x30 | 8#6 | 8#6 | #5 | @9\"/>   
   | |
  |          |       |     |     |    |   |          |       |     |     |    |  
   |          |       |     |     |    |   |          |       |     |     |    |  |          |       |     |     |    |  
  |          |       |     |     |    |  |          |       |     |     |    |   
   |          |       |     |     |    |  |          |       |     |     |    |  
  |          |       |     |     |    |  |          |       |     |     |    |   
                                   |          |       |     |     |    |  |          |       |     |     |    |   |          |       |     |     |    |  
   |          |       |     |     |    |   |          |       |     |     |    |  |          |       |     |     |    |  
  |          |       |     |     |    |  |          |       |     |     |    |   |          |       |     |     |    |   
  |          |       |     |     |    |   |          |       |     |     |    |  |          |       |     |     |    |   
   |          |       
   |          |       
   |          |       
  | |
   | |
| C-FB-58  | 24x30        | 8#6         | 8#6            | #5       | @9\"/> <tr><td>C-FB-59</td><td>24x30</td><td>8#6</td><td>8#6</td><td>#5</td><td>@9\"/&gt; <tr><td>C-FB-60</td><td>24x30</td><td>8#6</td><td>8#6</td><td>#5</td><td>@9\"/&gt; <tr><td>C-FB-61</td><td>24x30</td><td>8#6</td><td>8#6</td><td>#5</td><td>@9\"/&gt;   |          |       |     |     |    |   |          |       |     |     |    |  |          |       |     |     |    |   
   |          |       |     |     |    |  |          |       |     |     |    |  
  |          |       |     |     |    |  |          |       |     |     |    |   
   |          |       |     |     |    |  |          |       |     |     |    |  
  |          |       |     |     |    |  |          |       |     |     |    |   |          |       |     |     |    |   
  |          |       |     |     |    |   |          |       |     |     |    |  |          |       |     |     |    |   
   |          |       |     |     |    |  |          |       |     |     |    |   |          |       |     |     |    |  
   |          |       |     |     |    |   |          |       |     |     |    |  |          |       |     |     |    |  
  |          |       
  |          |       
  |          |       
   | |
  | |
| C-FB-59  | 24x30        | 8#6         | 8#6            | #5       | @9\"/> <tr><td>C-FB-60</td><td>24x30</td><td>8#6</td><td>8#6</td><td>#5</td><td>@9\"/&gt; <tr><td>C-FB-61</td><td>24x30</td><td>8#6</td><td>8#6</td><td>#5</td><td>@9\"/&gt; <tr><td>C-FB-62</td><td>24x30</td><td>8#6</td><td>8#6</td><td>#5</td><td>@9\"/&gt;    | C-FB-100 | 24x30 | 8#6 | 8#6 | #5 | @9\"/>   | |
  |          |       |     |     |    |  
   |          |       |     |     |    |   |          |       |     |     |    |   
  |          |       |     |     |    |   |          |       |     |     |    |  
   |          |       |     |     |    |   |          |       |     |     |    |  |          |       |     |     |    |                                    
  |          |       |     |     |    |  |          |       |     |     |    |   
   |          |       |     |     |    |  |          |       |     |     |    |  
  |          |       |     |     |    |  |          |       |     |     |    |   
   |          |       |     |     |    |  |          |       |     |     |    |   |          |       |     |     |    |  
   |          |       |     |     |    |   |          |       |     |     |    |  |          |       |     |     |    |  
  |          |       |     |     |    |  |          |       |     |     |    |   |          |       |     |     |    |   
  |          |       |     |     |    |   |          |       |     |     |    |  |          |       |     |     |    |   
   |          |       
   |          |       
   |          |       
  | |
   | |
| C-FB-60  | 24x30        | 8#6         | 8#6            | #5       | @9\"/> <tr><td>C-FB-61</td><td>24x30</td><td>8#6</td><td>8#6</td><td>#5</td><td>@9\"/&gt; <tr><td>C-FB-62</td><td>24x30</td><td>8#6</td><td>8#6</td><td>#5</td><td>@9\"/&gt; <tr><td>C-FB-63</td><td>24x30</td><td>8#6</td><td>8#6</td><td>#5</td><td>@9\"/&gt; | C-FB-98  | 24x30 | 8#6 | 8#6 | #5 | @9\"/> <tr><td>C-FB-99</td><td>24x30</td><td>8#6</td><td>8#6</td><td>#5</td><td>@9\"/&gt; <tr><td>C-FB-100</td><td>24x30</td><td>8#6</td><td>8#6</td><td>#5</td><td>@9\"/&gt; </td></tr></td></tr>  
   | C-FB-99  | 24x30 | 8#6 | 8#6 | #5 | @9\"/> <tr><td>C-FB-100</td><td>24x30</td><td>8#6</td><td>8#6</td><td>#5</td><td>@9\"/&gt; </td></tr>  | C-FB-100 | 24x30 | 8#6 | 8#6 | #5 | @9\"/>   
  | |
   |          |       |     |     |    |   
  |          |       |     |     |    |   |          |       |     |     |    |  
   |          |       |     |     |    |   |          |       |     |     |    |   
  |          |       |     |     |    |   |          |       |     |     |    |  
         |          |       |     |     |    |   |          |       |     |     |    |  |          |       |     |     |    |  
  |          |       |     |     |    |  |          |       |     |     |    |   
   |          |       |     |     |    |  |          |       |     |     |    |  
  |          |       |     |     |    |  |          |       |     |     |    |   |          |       |     |     |    |   
  |          |       |     |     |    |   |          |       |     |     |    |  |          |       |     |     |    |   
   |          |       |     |     |    |  |          |       |     |     |    |   |          |       |     |     |    |  
   |          |       |     |     |    |   |          |       |     |     |    |  |          |       |     |     |    |  
  |          |       
  |          |       
  |          |       
   | |
  | |
| C-FB-61  | 24x30        | 8#6         | 8#6            | #5       | @9\"/> <tr><td>C-FB-62</td><td>24x30</td><td>8#6</td><td>8#6</td><td>#5</td><td>@9\"/&gt; <tr><td>C-FB-63</td><td>24x30</td><td>8#6</td><td>8#6</td><td>#5</td><td>@9\"/&gt; <tr><td>C-FB-64</td><td>24x30</td><td>8#6</td><td>8#6</td><td>#5</td><td>@9\"/&gt;    | C-FB-98  | 24x30 | 8#6 | 8#6 | #5 | @9\"/> <tr><td>C-FB-99</td><td>24x30</td><td>8#6</td><td>8#6</td><td>#5</td><td>@9\"/&gt; <tr><td>C-FB-100</td><td>24x30</td><td>8#6</td><td>8#6</td><td>#5</td><td>@9\"/&gt; </td></tr></td></tr>   | C-FB-99  | 24x30 | 8#6 | 8#6 | #5 | @9\"/> <tr><td>C-FB-100</td><td>24x30</td><td>8#6</td><td>8#6</td><td>#5</td><td>@9\"/&gt; </td></tr>  
  | C-FB-100 | 24x30 | 8#6 | 8#6 | #5 | @9\"/>   | |
   |          |       |     |     |    |  |          |       |     |     |    |  
  |          |       |     |     |    |  
   |          |       |     |     |    |   |          |       |     |     |    |   
  |          |       |     |     |    |   |          |       |     |     |    |  
   |          |       |     |     |    |   |          |       |     |     |    |   
  |          |       |     |     |    |   |          |       |     |     |    |  |          |       |     |     |    |   
   |          |       |     |     |    |  |          |       |     |     |    |  
  |          |       |     |     |    |  |          |       |     |     |    |   
   |          |       |     |     |    |  |          |       |     |     |    |   |          |       |     |     |    |  
   |          |       |     |     |    |   |          |       |     |     |    |  |          |       |     |     |    |  
  |          |       |     |     |    |  |          |       |     |     |    |   |          |       |     |     |    |   
  |          |       |     |     |    |   |          |       |     |     |    |  |          |       |     |     |    |   
   |          |       
   |          |       
   |          |       
  | |
   | |
| C-FB-62  | 24x30        | 8#6         | 8#6            | #5       | @9\"/> <tr><td>C-FB-63</td><td>24x30</td><td>8#6</td><td>8#6</td><td>#5</td><td>@9\"/&gt; <tr><td>C-FB-64</td><td>24x30</td><td>8#6</td><td>8#6</td><td>#5</td><td>@9\"/&gt; <tr><td>C-FB-65</td><td>24x30</td><td>8#6</td><td>8#6</td><td>#5</td><td>@9\"/&gt;   | C-FB-99  | 24x30 | 8#6 | 8#6 | #5 | @9\"/> <tr><td>C-FB-100</td><td>24x30</td><td>8#6</td><td>8#6</td><td>#5</td><td>@9\"/&gt; </td></tr>  | C-FB-100 | 24x30 | 8#6 | 8#6 | #5 | @9\"/>  
   | |
  |          |       |     |     |    |  |          |       |     |     |    |   
   |          |       |     |     |    |  |          |       |     |     |    |  
  |          |       |     |     |    |  
   |          |       |     |     |    |   |          |       |     |     |    |  |          |       |     |     
    |   |          |       |     |     |    |  |          |       |     |     |    |   
   |          |       |     |     |    |  |          |       |     |     |    |  
  |          |       |     |     |    |  |          |       |     |     |    |   
   |          |       |     |     |    |  |          |       |     |     |    |   |          |       |     |     |    |  
   |          |       |     |     |    |   |          |       |     |     |    |   
  |          |       |     |     |    |   |          |       |     |     |    |  |          |       |     |     |    |   
   |          |       |     |     |    |  |          |       |     |     |    |   |          |       |     |     |    |  
   |          |       |     |     |    |   |          |       |     |     |    |  |          |       |     |     |    |  
  |          |       
  |          |       
  |          |       
   | |
  | |
| C-FB-63  | 24x30        | 8#6         | 8#6            | #5       | @9\"/> <tr><td>C-FB-64</td><td>24x30</td><td>8#6</td><td>8#6</td><td>#5</td><td>@9\"/&gt; <tr><td>C-FB-65</td><td>24x30</td><td>8#6</td><td>8#6</td><td>#5</td><td>@9\"/&gt; <tr><td>C-FB-66</td><td>24x30</td><td>8#6</td><td>8#6</td><td>#5</td><td>@9\"/&gt; | C-FB-98  | 24x30 | 8#6 | 8#6 | #5 | @9\"/> <tr><td>C-FB-99</td><td>24x30</td><td>8#6</td><td>8#6</td><td>#5</td><td>@9\"/&gt; <tr><td>C-FB-100</td><td>24x30</td><td>8#6</td><td>8#6</td><td>#5</td><td>@9\"/&gt; </td></tr></td></tr>  
  | C-FB-99  | 24x30 | 8#6 | 8#6 | #5 | @9\"/> <tr><td>C-FB-100</td><td>24x30</td><td>8#6</td><td>8#6</td><td>#5</td><td>@9\"/&gt; </td></tr>  
  | C-FB-100 | 24x30 | 8#6 | 8#6 | #5 | @9\"/>   | |
   |          |       |     |     |    |  |          |       |     |     |    |  
  |          |       |     |     |    |  |          |       |     |     |    |   
   |          |       |     |     |    |  |          |       |     |     |    |  
  |          |       |     |     |    |  
   |          |       |     |     |    |   |          |       |     |     |    |  |          |       |     |     
    |   |          |       |     |     |    |  |          |       |     |     |    |   
   |          |       |     |     |    |  |          |       |     |     |    |  
  |          |       |     |     |    |  |          |       |     |     |    |   
   |          |       |     |     |    |  |          |       |     |     |    |   |          |       |     |     |    |  
   |          |       |     |     |    |   |          |       |     |     |    |   
  |          |       |     |     |    |   |          |       |     |     |    |  |          |       |     |     |    |   
   |          |       |     |     |    |  |          |       |     |     |    |   |          |       |     |     |    |  
   |          |       |     |     |    |   |          |       |     |     |    |  |          |       |     |     |    |  
  |          |       
  |          |       
  |          |       
   | |
  | |
| C-FB-64  | 24x30        | 8#6         | 8#6            | #5       | @9\"/> <tr><td>C-FB-65</td><td>24x30</td><td>8#6</td><td>8#6</td><td>#5</td><td>@9\"/&gt; <tr><td>C-FB-66</td><td>24x30</td><td>8#6</td><td>8#6</td><td>#5</td><td>@9\"/&gt; <tr><td>C-FB-67</td><td>24x30</td><td>8#6</td><td>8#6</td><td>#5</td><td>@9\"/&gt; /td><td>8#6</td><td>#5</td><td>@9\"/&gt; <tr><td>C-FB-100</td><td>24x30</td><td>8#6</td><td>8#6</td><td>#5</td><td>@9\"/&gt; </td></tr></td></tr>  | C-FB-99  | 24x30 | 8#6 | 8#6 | #5 | @9\"/> <tr><td>C-FB-100</td><td>24x30</td><td>8#6</td><td>8#6</td><td>#5</td><td>@9\"/&gt; </td></tr>   
  | C-FB-100 | 24x30 | 8#6 | 8#6 | #5 | @9\"/>   
  | |
   |          |       |     |     |    |  |          |       |     |     |    |  
  |          |       |     |     |    |  |          |       |     |     |    |   
   |          |       |     |     |    |  |          |       |     |     |    |  
  |          |       |     |     |    |  
   |          |       |     |     |    |   |          |       |     |     |    |  |          |       |     |     
    |   |          |       |     |     |    |  |          |       |     |     |    |   
   |          |       |     |     |    |  |          |       |     |     |    |  
  |          |       |     |     |    |  |          |       |     |     |    |   
   |          |       |     |     |    |  |          |       |     |     |    |   |          |       |     |     |    |  
   |          |       |     |     |    |   |          |       |     |     |    |   
  |          |       |     |     |    |   |          |       |     |     |    |  |          |       |     |     |    |   
   |          |       |     |     |    |  |          |       |     |     |    |   |          |       |     |     |    |  
   |          |       |     |     |    |   |          |       |     |     |    |  |          |       |     |     |    |  
  |          |       
  |          |       
  |          |       
   | |
  | |
| C-FB-65  | 24x30        | 8#6         | 8#6            | #5       | @9\"/> <tr><td>C-FB-66</td><td>24x30</td><td>8#6</td><td>8#6</td><td>#5</td><td>@9\"/&gt; <tr><td>C-FB-67</td><td>24x30</td><td>8#6</td><td>8#6</td><td>#5</td><td>@9\"/&gt; <tr><td>C-FB-68</td><td>24x30</td><td>8#6</td><td>8#6</td><td>#5</td><td>@9\"/&gt;    | C-FB-99  | 24x30 | 8#6 | 8#6 | #5 | @9\"/> <tr><td>C-FB-100</td><td>24x30</td><td>8#6</td><td>8#6</td><td>#5</td><td>@9\"/&gt; </td></tr>   | C-FB-100 | 24x30 | 8#6 | 8#6 | #5 | @9\"/>  
  | |
  |          |       |     |     |    |  |          |       |     |     |    |   
   |          |       |     |     |    |  |          |       |     |     |    |  
  |          |       |     |     |    |  |          |       |     |     |    |   
   |          |       |     |     |    |  |          |       |     |     |    |  
  |          |       |     |     |    |  
   |          |       |     |     |    |   |          |       |     |     |    |  |          |       |     |     
    |   |          |       |     |     |    |  |          |       |     |     |    |   
   |          |       |     |     |    |  |          |       |     |     |    |  
  |          |       |     |     |    |  |          |       |     |     |    |   
   |          |       |     |     |    |  |          |       |     |     |    |   |          |       |     |     |    |  
   |          |       |     |     |    |   |          |       |     |     |    |   
  |          |       |     |     |    |   |          |       |     |     |    |  |          |       |     |     |    |   
   |          |       |     |     |    |  |          |       |     |     |    |   |          |       |     |     |    |  
   |          |       |     |     |    |   |          |       |     |     |    |  |          |       |     |     |    |  
  |          |       
  |          |       
  |          |       
   | |
  | |
| C-FB-66  | 24x30        | 8#6         | 8#6            | #5       | @9\"/> <tr><td>C-FB-67</td><td>24x30</td><td>8#6</td><td>8#6</td><td>#5</td><td>@9\"/&gt; <tr><td>C-FB-68</td><td>24x30</td><td>8#6</td><td>8#6</td><td>#5</td><td>@9\"/&gt; <tr><td>C-FB-69</td><td>24x30</td><td>8#6</td><td>8#6</td><td>#5</td><td>@9\"/&gt;   | C-FB-98  | 24x30 | 8#6 | 8#6 | #5 | @9\"/> <tr><td>C-FB-99</td><td>24x30</td><td>8#6</td><td>8#6</td><td>#5</td><td>@9\"/&gt; <tr><td>C-FB-100</td><td>24x30</td><td>8#6</td><td>8#6</td><td>#5</td><td>@9\"/&gt; </td></tr></td></tr>  | C-FB-99  | 24x30 | 8#6 | 8#6 | #5 | @9\"/> <tr><td>C-FB-100</td><td>24x30</td><td>8#6</td><td>8#6</td><td>#5</td><td>@9\"/&gt; </td></tr>  
   | C-FB-100 | 24x30 | 8#6 | 8#6 | #5 | @9\"/>  | |
  |          |       |     |     |    |  
  |          |       |     |     |    |  |          |       |     |     |    |   
   |          |       |     |     |    |  |          |       |     |     |    |  
  |          |       |     |     |    |  |          |       |     |     |    |   
   |          |       |     |     |    |  |          |       |     |     |    |  
  |          |       |     |     |    |  
   |          |       |     |     |    |   |          |       |     |     |    |  |          |       |     |     
    |   |          |       |     |     |    |  |          |       |     |     |    |   
   |          |       |     |     |    |  |          |       |     |     |    |  
  |          |       |     |     |    |  |          |       |     |     |    |   
   |          |       |     |     |    |  |          |       |     |     |    |   |          |       |     |     |    |  
   |          |       |     |     |    |   |          |       |     |     |    |   
  |          |       |     |     |    |   |          |       |     |     |    |  |          |       |     |     |    |   
   |          |       |     |     |    |  |          |       |     |     |    |   |          |       |     |     |    |  
   |          |       |     |     |    |   |          |       |     |     |    |  |          |       |     |     |    |  
  |          |       
  |          |       
  |          |       
   | |
  | |
| C-FB-67  | 24x30        | 8#6         | 8#6            | #5       | @9\"/> <tr><td>C-FB-68</td><td>24x30</td><td>8#6</td><td>8#6</td><td>#5</td><td>@9\"/&gt; <tr><td>C-FB-69</td><td>24x30</td><td>8#6</td><td>8#6</td><td>#5</td><td>@9\"/&gt; <tr><td>C-FB-70</td><td>24x30</td><td>8#6</td><td>8#6</td><td>#5</td><td>@9\"/&gt;   | C-FB-99  | 24x30 | 8#6 | 8#6 | #5 | @9\"/> <tr><td>C-FB-100</td><td>24x30</td><td>8#6</td><td>8#6</td><td>#5</td><td>@9\"/&gt; </td></tr>   | C-FB-100 | 24x30 | 8#6 | 8#6 | #5 | @9\"/>   
   | |
  |          |       |     |     |    |  
  |          |       |     |     |    |  |          |       |     |     |    |   
   |          |       |     |     |    |  |          |       |     |     |    |  
  |          |       |     |     |    |  |          |       |     |     |    |   
   |          |       |     |     |    |  |          |       |     |     |    |  
  |          |       |     |     |    |  
   |          |       |     |     |    |   |          |       |     |     |    |  |          |       |     |     
    |   |          |       |     |     |    |  |          |       |     |     |    |   
   |          |       |     |     |    |  |          |       |     |     |    |  
  |          |       |     |     |    |  |          |       |     |     |    |   
   |          |       |     |     |    |  |          |       |     |     |    |   |          |       |     |     |    |  
   |          |       |     |     |    |   |          |       |     |     |    |   
  |          |       |     |     |    |   |          |       |     |     |    |  |          |       |     |     |    |   
   |          |       |     |     |    |  |          |       |     |     |    |   |          |       |     |     |    |  
   |          |       |     |     |    |   |          |       |     |     |    |  |          |       |     |     |    |  
  |          |       
  |          |       
  |          |       
   | |
  | |
| C-FB-68  | 24x30        | 8#6         | 8#6            | #5       | @9\"/> <tr><td>C-FB-69</td><td>24x30</td><td>8#6</td><td>8#6</td><td>#5</td><td>@9\"/&gt; <tr><td>C-FB-70</td><td>24x30</td><td>8#6</td><td>8#6</td><td>#5</td><td>@9\"/&gt; <tr><td>C-FB-71</td><td>24x30</td><td>8#6</td><td>8#6</td><td>#5</td><td>@9\"/&gt;   | C-FB-100 | 24x30 | 8#6 | 8#6 | #5 | @9\"/>  | |
   |          |       |     |     |    |   |          |       |     |     |    |   
  |          |       |     |     |    |  
  |          |       |     |     |    |  |          |       |     |     |    |   
   |          |       |     |     |    |  |          |       |     |     |    |  
  |          |       |     |     |    |  |          |       |     |     |    |   
   |          |       |     |     |    |  |          |       |     |     |    |  
  |          |       |     |     |    |  
   |          |       |     |     |    |   |          |       |     |     |    |  |          |       |     |     
    |   |          |       |     |     |    |  |          |       |     |     |    |   
   |          |       |     |     |    |  |          |       |     |     |    |  
  |          |       |     |     |    |  |          |       |     |     |    |   
   |          |       |     |     |    |  |          |       |     |     |    |   |          |       |     |     |    |  
   |          |       |     |     |    |   |          |       |     |     |    |   
  |          |       |     |     |    |   |          |       |     |     |    |  |          |       |     |     |    |   
   |          |       |     |     |    |  |          |       |     |     |    |   |          |       |     |     |    |  
   |          |       |     |     |    |   |          |       |     |     |    |  |          |       |     |     |    |  
  |          |       
  |          |       
  |          |       
   | |
  | |
| C-FB-69  | 24x30        | 8#6         | 8#6            | #5       | @9\"/> <tr><td>C-FB-70</td><td>24x30</td><td>8#6</td><td>8#6</td><td>#5</td><td>@9\"/&gt; <tr><td>C-FB-71</td><td>24x30</td><td>8#6</td><td>8#6</td><td>#5</td><td>@9\"/&gt; <tr><td>C-FB-72</td><td>24x30</td><td>8#6</td><td>8#6</td><td>#5</td><td>@9\"/&gt;   | C-FB-98  | 24x30 | 8#6 | 8#6 | #5 | @9\"/> <tr><td>C-FB-99</td><td>24x30</td><td>8#6</td><td>8#6</td><td>#5</td><td>@9\"/&gt; <tr><td>C-FB-100</td><td>24x30</td><td>8#6</td><td>8#6</td><td>#5</td><td>@9\"/&gt; </td></tr></td></tr>  | C-FB-99  | 24x30 | 8#6 | 8#6 | #5 | @9\"/> <tr><td>C-FB-100</td><td>24x30</td><td>8#6</td><td>8#6</td><td>#5</td><td>@9\"/&gt; </td></tr>  
   | C-FB-100 | 24x30 | 8#6 | 8#6 | #5 | @9\"/>  
  | |
   |          |       |     |     |    |   |          |       |     |     |    |   
  |          |       |     |     |    |  
  |          |       |     |     |    |  |          |       |     |     |    |   
   |          |       |     |     |    |  |          |       |     |     |    |  
  |          |       |     |     |    |  |          |       |     |     |    |   
   |          |       |     |     |    |  |          |       |     |     |    |  
  |          |       |     |     |    |  
   |          |       |     |     |    |   |          |       |     |     |    |  |          |       |     |     
    |   |          |       |     |     |    |  |          |       |     |     |    |   
   |          |       |     |     |    |  |          |       |     |     |    |  
  |          |       |     |     |    |  |          |       |     |     |    |   
   |          |       |     |     |    |  |          |       |     |     |    |   |          |       |     |     |    |  
   |          |       |     |     |    |   |          |       |     |     |    |   
  |          |       |     |     |    |   |          |       |     |     |    |  |          |       |     |     |    |   
   |          |       |     |     |    |  |          |       |     |     |    |   |          |       |     |     |    |  
   |          |       |     |     |    |   |          |       |     |     |    |  |          |       |     |     |    |  
  |          |       
  |          |       
  |          |       
   | |
  | |
| C-FB-70  | 24x30        | 8#6         | 8#6            | #5       | @9\"/> <tr><td>C-FB-71</td><td>24x30</td><td>8#6</td><td>8#6</td><td>#5</td><td>@9\"/&gt; <tr><td>C-FB-72</td><td>24x30</td><td>8#6</td><td>8#6</td><td>#5</td><td>@9\"/&gt; <tr><td>C-FB-73</td><td>24x30</td><td>8#6</td><td>8#6</td><td>#5</td><td>@9\"/&gt; <tr><td>C-FB-74</td><td>24x30</td><td>8#6</td><td>8#6</td><td>#5</td><td>@9\"/&gt; <tr><td>C-FB-75</td><td>24x30</td><td>8#6</td><td>8#6</td><td>#5</td><td>@9\"/&gt; <tr><td>C-FB-76</td><td>24x30</td><td>8#6</td><td>8#6</td><td>#5</td><td>@9\"/&gt; <tr><td>C-FB-77</td><td>24x30</td><td>8#6</td><td>8#6</td><td>#5</td><td>@9\"/&gt; <tr><td>C-FB-78</td><td>24x30</td><td>8#6</td><td>8#6</td><td>#5</td><td>@9\"/&gt; <tr><td>C-FB-79</td><td>24x30</td><td>8#6</td><td>8#6</td><td>#5</td><td>@9\"/&gt; <tr><td>C-FB-80</td><td>24x30</td><td>8#6<  | C-FB-99  | 24x30 | 8#6 | 8#6 | #5 | @9\"/> <tr><td>C-FB-100</td><td>24x30</td><td>8#6</td><td>8#6</td><td>#5</td><td>@9\"/&gt; </td></tr>   | C-FB-100 | 24x30 | 8#6 | 8#6 | #5 | @9\"/>   
   | |
  |          |       |     |     |    |   |          |       |     |     |    |  
   |          |       |     |     |    |   |          |       |     |     |    |   
  |          |       |     |     |    |  
  |          |       |     |     |    |  |          |       |     |     |    |   
   |          |       |     |     |    |  |          |       |     |     |    |  
  |          |       |     |     |    |  |          |       |     |     |    |   
   |          |       |     |     |    |  |          |       |     |     |    |  
  |          |       |     |     |    |  
   |          |       |     |     |    |   |          |       |     |     |    |  |          |       |     |     
    |   |          |       |     |     |    |  |          |       |     |     |    |   
   |          |       |     |     |    |  |          |       |     |     |    |  
  |          |       |     |     |    |  |          |       |     |     |    |   
   |          |       |     |     |    |  |          |       |     |     |    |   |          |       |     |     |    |  
   |          |       |     |     |    |   |          |       |     |     |    |   
  |          |       |     |     |    |   |          |       |     |     |    |  |          |       |     |     |    |   
   |          |       |     |     |    |  |          |       |     |     |    |   |          |       |     |     |    |  
   |          |       |     |     |    |   |          |       |     |     |    |  |          |       |     |     |    |  
  |          |       
  |          |       
  |          |       
   | |
  | |
| C-FB-71  | 24x30        | 8#6         | 8#6            | #5       | @9\"/> <tr><td>C-FB-72</td><td>24x30</td><td>8#6</td><td>8#6</td><td>#5</td><td>@9\"/&gt; <tr><td>C-FB-73</td><td>24x30</td><td>8#6</td><td>8#6</td><td>#5</td><td>@9\"/&gt; <tr><td>C-FB-74</td><td>24x30</td><td>8#6</td><td>8#6</td><td>#5</td><td>@9\"/&gt; <tr><td>C-FB-75</td><td>24x30</td><td>8#6</td><td>8#6</td><td>#5</td><td>@9\"/&gt; <tr><td>C-FB-76</td><td>24x30</td><td>8#6</td><td>8#6</td><td>#5</td><td>@9\"/&gt; <tr><td>C-FB-77</td><td>24x30</td><td>8#6</td><td>8#6</td><td>#5</td><td>@9\"/&gt; <tr><td>C-FB-78</td><td>24x30</td><td>8#6</td><td>8#6</td><td>#5</td><td>@9\"/&gt; <tr><td>C-FB-79</td><td>24x30</td><td>8#6</td><td>8#6</td><td>#5</td><td>@9\"/&gt; <tr><td>C-FB-80</td><td>24x30</td><td>8#6</td><td>8#6</td><td>#5</td><td>@9\"/&gt; <tr><td>C-FB-81</td><td>24x30</td><td>8#6</td><td>8#6</td><td>#5</td><td>@9\"/&gt; <tr><td>C-FB-82</td><td>24x30</td><td>8#6</td><td>8#6</td><td>#5</td><td>@9\"/&gt; <tr><td>C-FB-83</td><td>24x30</td><td>8#6</td><td>8#6</td><td>#5</td><td>@9\"/&gt; <tr><td>C-FB-84</td><td>24x30</td><td>8#6</td><td>8#6</td><td>#5</td><td>@   | C-FB-100 | 24x30 | 8#6 | 8#6 | #5 | @9\"/>  | |
  |          |       |     |     |    |  
   |          |       |     |     |    |   |          |       |     |     |    |   
  |          |       |     |     |    |   |          |       |     |     |    |  
   |          |       |     |     |    |   
   |          |       |     |     |    |  |          |       |     |     |    |  
  |          |       |     |     |    |  |          |       |     |     |    |   
   |          |       |     |     |    |  |          |       |     |     |    |  
  |          |       |     |     |    |  |          |       |     |     |    |                                       
   |          |       |     |     |    |   
  |          |       |     |     |    |   |          |       |     |     |    |  
             |          |       |     |     |    |   |          |       |     |     |    |  |          |       |     |     |    |  
  |          |       |     |     |    |  |          |       |     |     |    |   
   |          |       |     |     |    |  |          |       |     |     |    |  
  |          |       |     |     |    |  |          |       |     |     |    |   |          |       |     |     |    |   
  |          |       |     |     |    |   |          |       |     |     |    |  
   |          |       |     |     |    |   |          |       |     |     |    |  |          |       |     |     |    |  
  |          |       |     |     |    |  |          |       |     |     |    |   |          |       |     |     |    |   
  |          |       |     |     |    |   |          |       |     |     |    |  |          |       |     |     |    |   
   |          |       
   |          |       
   |          |       
  | |
   | |
| C-FB-72  | 24x30        | 8#6         | 8#6            | #5       | @9\"/> <tr><td>C-FB-73</td><td>24x30</td><td>8#6</td><td>8#6</td><td>#5</td><td>@9\"/&gt; <tr><td>C-FB-74</td><td>24x30</td><td>8#6</td><td>8#6</td><td>#5</td><td>@9\"/&gt; <tr><td>C-FB-75</td><td>24x30</td><td>8#6</td><td>8#6</td><td>#5</td><td>@9\"/&gt; <tr><td>C-FB-76</td><td>24x30</td><td>8#6</td><td>8#6</td><td>#5</td><td>@9\"/&gt; <tr><td>C-FB-77</td><td>24x30</td><td>8#6</td><td>8#6<   | C-FB-98  | 24x30 | 8#6  | 8#6  | #5 | @9\"/> <tr><td>C-FB-99</td><td>24x30</td><td>8#6</td><td>8#6</td><td>#5</td><td>@9\"/&gt; <tr><td>C-FB-100</td><td>24x30</td><td>8#6</td><td>8#6</td><td>#5</td><td>@9\"/&gt; </td></tr></td></tr>  | C-FB-99  | 24x30 | 8#6  | 8#6  | #5 | @9\"/> <tr><td>C-FB-100</td><td>24x30</td><td>8#6</td><td>8#6</td><td>#5</td><td>@9\"/&gt; </td></tr>   
  | C-FB-100 | 24x30 | 8#6 | 8#6 | #5 | @9\"/>   
  | |
   |          |       |     |     |    |   
  |          |       |     |     |    |   |          |       |     |     |    |  
   |          |       |     |     |    |   |          |       |     |     |    |   
  |          |       |     |     |    |  
  |          |       |     |     |    |  |          |       |     |     |    |   
   |          |       |     |     |    |  |          |       |     |     |    |  
  |          |       |     |     |    |  |          |       |     |     |    |   
   |          |       |     |     |    |   
|          |       |     |     |    |   |          |       |     |     |    |  
   |          |       |     |     |    |   |          |       |     |     |    |   
  |          |       |     |     |    |   |          |       |     |     |    |  |          |       |     |     |    |   
   |          |       |     |     |    |  |          |       |     |     |    |  
  |          |       |     |     |    |  |          |       |     |     |    |   
   |          |       |     |     |    |  |          |       |     |     |    |   |          |       |     |     |    |  
   |          |       |     |     |    |   |          |       |     |     |    |   
  |          |       |     |     |    |   |          |       |     |     |    |  |          |       |     |     |    |   
   |          |       |     |     |    |  |          |       |     |     |    |   |          |       |     |     |    |  
   |          |       |     |     |    |   |          |       |     |     |    |  |          |       |     |     |    |  
  |          |       
  |          |       
  |          |       
   | |
  | |
| C-FB-73  | 24x30        | 8#6         | 8#6            | #5       | @9\"/> <tr><td>C-FB-74</td><td>24x30</td><td>8#6</td><td>8#6</td><td>#5</td><td>@9\"/&gt; <tr><td>C-FB-75</td><td>24x30</td><td>8#6</td><td>8#6</td><td>#5</td><td>@9\"/&gt; <tr><td>C-FB-76</td><td>24x30</td><td>8#6</td><td>8#6</td><td>#5</td><td>@9\"/&gt; <tr><td>C-FB-77</td><td>24x30</td><td>8#6</td><td>8#6</td><td>#5</td><td>@9\"/&gt; <tr><td>C-FB-78</td><td>24x30</td><td>8#6</td><td>8#6</td><td>#5</td><td>@9\"/&gt; <tr><td>C-FB-79</td><td>24x30</td><td>8#6</td><td>8#6</td><td>#5</td><td>@9\"/&gt; <tr><td>C-FB-80</td><td>24x30</td><td>8#6</td><td>8#6</td><td>#5</td><td>@9\"/&gt; <tr><td>C-FB-81</td><td>24x30</td><td>8#6</td><td>8#6</td><td>#5</td><td>@9\"/&gt; <tr><td>C-FB-82</td><td>24x30</td><td>8#6</td><td>8#6</td><td>#5</td><td>@9\"/&gt; <tr><td>C-FB-83</td><td>24x30</td><td>8#6<   | C-FB-98  | 24x30 | 8#6  | 8#6  | #5 | @9\"/> <tr><td>C-FB-99</td><td>24x30</td><td>8#6</td><td>8#6</td><td>#5</td><td>@9\"/&gt; <tr><td>C-FB-100</td><td>24x30</td><td>8#6</td><td>8#6</td><td>#5</td><td>@9\"/&gt; </td></tr></td></tr>  
   | C-FB-99  | 24x30 | 8#6  | 8#6  | #5 | @9\"/> <tr><td>C-FB-100</td><td>24x30</td><td>8#6</td><td>8#6</td><td>#5</td><td>@9\"/&gt; </td></tr>   | C-FB-100 | 24x30 | 8#6  | 8#6  | #5 | @9\"/>  
  | |
  |          |       |     |     |    |   |          |       |     |     |    |  
   |          |       |     |     |    |   
  |          |       |     |     |    |   |          |       |     |     |    |  
   |          |       |     |     |    |   |          |       |     |     |    |   
  |          |       |     |     |    |  
  |          |       |     |     |    |  |          |       |     |     |    |   
   |          |       |     |     |    |  |          |       |     |     |    |  
  |          |       |     |     |    |  |          |       |     |     |    |   
   |          |       |     |     |    |  |          |       |     |     |    |  
  |          |       |     |     |    |  
   |          |       |     |     |    |   |          |       |     |     |    |  |          |       |     |     
    |   |          |       |     |     |    |  |          |       |     |     |    |   
   |          |       |     |     |    |  |          |       |     |     |    |  
  |          |       |     |     |    |  |          |       |     |     |    |   
   |          |       |     |     |    |  |          |       |     |     |    |   |          |       |     |     |    |  
   |          |       |     |     |    |   |          |       |     |     |    |   
  |          |       |     |     |    |   |          |       |     |     |    |  |          |       |     |     |    |   
   |          |       |     |     |    |  |          |       |     |     |    |   |          |       |     |     |    |  
   |          |       |     |     |    |   |          |       |     |     |    |  |          |       |     |     |    |  
  |          |       
  |          |       
  |          |       
   | |
  | |
| C-FB-74  | 24x30        | 8#6         | 8#6            | #5       | @9\"/> <tr><td>C-FB-75</td><td>24x30</td><td>8#6</td><td>8#6</td><td>#5</td><td>@9\"/&gt; <tr><td>C-FB-76</td><td>24x30</td><td>8#6</td><td>8#6</td><td>#5</td><td>@9\"/&gt; <tr><td>C-FB-77</td><td>24x30</td><td>8#6</td><td>8#6</td><td>#5</td><td>@9\"/&gt; <tr><td>C-FB-78</td><td>24x30</td><td>8#6</td><td>8#6</td><td>#5</td><td>@9\"/&gt; <tr><td>C-FB-79</td><td>24x30</td><td>8#6</td><td>8#6</td><td>#5</td><td>@9\"/&gt; <tr><td>C-FB-80</td><td>24x30</td><td>8#6</td><td>8#6</td><td>#5</td><td>@9\"/&gt; <tr><td>C-FB-81</td><td>24x30</td><td>8#6</td><td>8#6</td><td>#5</td><td>@9\"/&gt; <tr><td>C-FB-82</td><td>24x30</td><td>8#6</td><td>8#6</td><td>#5</td><td>@9\"/&gt; <tr><td>C-FB-83</td><td>24x30</td><td>8#6</td><td>8#6</td><td>#5</td><td>@9\"/&gt;    | C-FB-99  | 24x30 | 8#6  | 8#6  | #5 | @9\"/> <tr><td>C-FB-100</td><td>24x30</td><td>8#6</td><td>8#6</td><td>#5</td><td>@9\"/&gt; </td></tr>   
   | C-FB-100 | 24x30 | 8#6  | 8#6  | #5 | @9\"/>  | |
  |          |       |     |     |    |  
  |          |       |     |     |    |   |          |       |     |     |    |  
   |          |       |     |     |    |   
  |          |       |     |     |    |   |          |       |     |     |    |  
   |          |       |     |     |    |   |          |       |     |     |    |   
  |          |       |     |     |    |  
  |          |       |     |     |    |  |          |       |     |     |    |   
   |          |       |     |     |    |  |          |       |     |     |    |  
  |          |       |     |     |    |  |          |       |     |     |    |   
   |          |       |     |     |    |  |          |       |     |     |    |  
  |          |       |     |     |    |  
   |          |       |     |     |    |   |          |       |     |     |    |  |          |       |     |     
    |   |          |       |     |     |    |  |          |       |     |     |    |   
   |          |       |     |     |    |  |          |       |     |     |    |  
  |          |       |     |     |    |  |          |       |     |     |    |   
   |          |       |     |     |    |  |          |       |     |     |    |   |          |       |     |     |    |  
   |          |       |     |     |    |   |          |       |     |     |    |   
  |          |       |     |     |    |   |          |       |     |     |    |  |          |       |     |     |    |   
   |          |       |     |     |    |  |          |       |     |     |    |   |          |       |     |     |    |  
   |          |       |     |     |    |   |          |       |     |     |    |  |          |       |     |     |    |  
  |          |       
  |          |       
  |          |       
   | |
  | |
| C-FB-75  | 24x30        | 8#6         | 8#6            | #5       | @9\"/> <tr><td>C-FB-76</td><td>24x30</td><td>8#6</td><td>8#6</td><td>#5</td><td>@9\"/&gt; <tr><td>C-FB-77</td><td>24x30</td><td>8#6</td><td>8#6</td><td>#5</td><td>@9\"/&gt; <tr><td>C-FB-78</td><td>24x30</td><td>8#6</td><td>8#6</td><td>#5</td><td>@9\"/&gt; <tr><td>C-FB-79</td><td>24x30</td><td>8#6</td><td>8#6</td><td>#5</td><td>@9\"/&gt; <tr><td>C-FB-80</td><td>24x30</td><td>8#6</td><td>8#6</td><td>#5</td><td>@9\"/&gt; <tr><td>C-FB-81</td><td>24x30</td><td>8#6</td><td>8#6</td><td>#5</td><td>@9\"/&gt; <tr><td>C-FB-82</td><td>24x30</td><td>8#6</td><td>8#6</td><td>#5</td><td>@9\"/&gt; <tr><td>C-FB-83</td><td>24x30</td><td>8#6</td><td>8#6</td><td>#5</td><td>@9\"/&gt; <tr><td>C-FB-84</td><td>24x30</td><td>8#6</td><td>8#6</td><td>#5</td><td>@9\"/&gt; <tr><td>C-FB-85</td><td>24x30</td><td>8#6<<tr><td>C-FB-99</td><td>24x30</td><td>8#6</td><td>8#6</td><td>#5</td><td>@9\"/&gt; <tr><td>C-FB-100</td><td>24x30</td><td>8#6</td><td>8#6</td><td>#5</td><td>@9\"/&gt; </td></tr></td></tr>   | C-FB-99  | 24x30 | 8#6  | 8#6  | #5 | @9\"/> <tr><td>C-FB-100</td><td>24x30</td><td>8#6</td><td>8#6</td><td>#5</td><td>@9\"/&gt; </td></tr>  
   | C-FB-100 | 24x30 | 8#6  | 8#6  | #5 | @9\"/>  
   | |
  |          |       |     |     |    |  
  |          |       |     |     |    |   |          |       |     |     |    |  
   |          |       |     |     |    |   
  |          |       |     |     |    |   |          |       |     |     |    |  
   |          |       |     |     |    |   |          |       |     |     |    |   
  |          |       |     |     |    |  
  |          |       |     |     |    |  |          |       |     |     |    |   
   |          |       |     |     |    |  |          |       |     |     |    |  
  |          |       |     |     |    |  |          |       |     |     |    |   
   |          |       |     |     |    |  |          |       |     |     |    |  
  |          |       |     |     |    |  
   |          |       |     |     |    |   |          |       |     |     |    |  |          |       |     |     
    |   |          |       |     |     |    |  |          |       |     |     |    |   
   |          |       |     |     |    |  |          |       |     |     |    |  
  |          |       |     |     |    |  |          |       |     |     |    |   
   |          |       |     |     |    |  |          |       |     |     |    |   |          |       |     |     |    |  
   |          |       |     |     |    |   |          |       |     |     |    |   
  |          |       |     |     |    |   |          |       |     |     |    |  |          |       |     |     |    |   
   |          |       |     |     |    |  |          |       |     |     |    |   |          |       |     |     |    |  
   |          |       |     |     |    |   |          |       |     |     |    |  |          |       |     |     |    |  
  |          |       
  |          |       
  |          |       
   | |
  | |
| C-FB-76  | 24x30        | 8#6         | 8#6            | #5       | @9\"/> <tr><td>C-FB-77</td><td>24x30</td><td>8#6</td><td>8#6</td><td>#5</td><td>@9\"/&gt; <tr><td>C-FB-78</td><td>24x30</td><td>8#6</td><td>8#6</td><td>#5</td><td>@9\"/&gt; <tr><td>C-FB-79</td><td>24x30</td><td>8#6</td><td>8#6</td><td>#5</td><td>@9\"/&gt; <tr><td>C-FB-80</td><td>24x30</td><td>8#6</td><td>8#6</td><td>#5</td><td>@9\"/&gt; <tr><td>C-FB-81</td><td>24x30</td><td>8#6</td><td>8#6</td><td>#5</td><td>@9\"/&gt; <tr><td>C-FB-82</td><td>24x30</td><td>8#6</td><td>8#6</td><td>#5</td><td>@9\"/&gt; <tr><td>C-FB-83</td><td>24x30</td><td>8#6</td><td>8#6</td><td>#5</td><td>@9\"/&gt; <tr><td>C-FB-84</td><td>24x30</td><td>8#6</td><td>8#6</td><td>#5</td><td>@9\"/&gt; <tr><td>C-FB-85</td><td>24x30</td><td>8#6</td><td>8#6</td><td>#5</td><td>@9\"/&gt;    |          |       |     |     |    |   
   |          |       |     |     |    |   |          |       |     |     |    |   
  |          |       |     |     |    |  
   |          |       |     |     |    |   |          |       |     |     |    |   
  |          |       |     |     |    |   |          |       |     |     |    |  
   |          |       |     |     |    |   
   |          |       |     |     |    |  |          |       |     |     |    |  
  |          |       |     |     |    |  |          |       |     |     |    |   
   |          |       |     |     |    |  |          |       |     |     |    |  
  |          |       |     |     |    |  |          |       |     |     |    |                                       
   |          |       |     |     |    |   
  |          |       |     |     |    |   |          |       |     |     |    |  
             |          |       |     |     |    |   |          |       |     |     |    |  |          |       |     |     |    |  
  |          |       |     |     |    |  |          |       |     |     |    |   
   |          |       |     |     |    |  |          |       |     |     |    |  
  |          |       |     |     |    |  |          |       |     |     |    |   |          |       |     |     |    |   
  |          |       |     |     |    |   |          |       |     |     |    |  
   |          |       |     |     |    |   |          |       |     |     |    |  |          |       |     |     |    |  
  |          |       |     |     |    |  |          |       |     |     |    |   |          |       |     |     |    |   
  |          |       |     |     |    |   |          |       |     |     |    |  |          |       |     |     |    |   
   |          |       
   |          |       
   |          |       
  | |
   | |
| C-FB-77  | 24x30        | 8#6         | 8#6            | #5       | @9\"/> <tr><td>C-FB-78</td><td>24x30</td><td>8#6</td><td>8#6</td><td>#5</td><td>@9\"/&gt; <tr><td>C-FB-79</td><td>24x30</td><td>8#6</td><td>8#6</td><td>#5</td><td>@9\"/&gt; <tr><td>C-FB-80</td><td>24x30</td><td>8#6</td><td>8#6</td><td>#5</td><td>@9\"/&gt; <tr><td>C-FB-81</td><td>24x30</td><td>8#6</td><td>8#6</td><td>#5</td><td>@9\"/&gt; <tr><td>C-FB-82</td><td>24x30</td><td>8#6</td><td>8#6</td><td>#5</td><td>@9\"/&gt; <tr><td>C-FB-83</td><td>24x30</td><td>8#6</td><td>8#6</td><td>#5</td><td>@9\"/&gt; <tr><td>C-FB-84</td><td>24x30</td><td>8#6</td><td>8#6</td><td>#5</td><td>@9\"/&gt; <tr><td>C-FB-85</td><td>24x30</td><td>8#6</td><td>8#6</td><td>#5</td><td>@9\"/&gt; <tr><td>C-FB-86</td><td>24x30</td><td>8#6</td><td>8#6</td><td>#5</td><td>@9\"/&gt; <tr><td>C-FB-87</td><td>24x30</td><td>8#6</td><td>8#6</td><td>#5</td><td>@9\"/&gt; <tr><td>C-FB-88</td><td>24x30</td><td>8#6</td><td>8#6</td><td>#5</td><td>@9\"/&gt; <tr><td>C-FB-89</td><td>24x30</td><td>8#6</td><td>8#6</td><td>#5</td><td>@9\"/&gt; <tr><td>C-FB-90</td><td>24x30</td><td>8#6</td><td>8#6</td><td>#5</td   |          |       |     |     |    |   |          |       |     |     |    |   
  |          |       |     |     |    |  
   |          |       |     |     |    |   |          |       |     |     |    |   
  |          |       |     |     |    |   |          |       |     |     |    |  
   |          |       |     |     |    |   
   |          |       |     |     |    |  |          |       |     |     |    |  
  |          |       |     |     |    |  |          |       |     |     |    |   
   |          |       |     |     |    |  |          |       |     |     |    |  
  |          |       |     |     |    |  |          |       |     |     |    |   
   |          |       |     |     |    |  |          |     
 |     |     |    |   |          |       |     |     |    |  |          |       |     |     |    |   
   |          |       |     |     |    |  |          |       |     |     |    |  
  |          |       |     |     |    |  |          |       |     |     |    |   
   |          |       |     |     |    |  |          |       |     |     |    |  
  |          |       |     |     |    |  |          |       |     |     |    |   |          |       |     |     |    |   
  |          |       |     |     |    |   |          |       |     |     |    |  
   |          |       |     |     |    |   |          |       |     |     |    |  |          |       |     |     |    |  
  |          |       |     |     |    |  |          |       |     |     |    |   |          |       |     |     |    |   
  |          |       |     |     |    |   |          |       |     |     |    |  |          |       |     |     |    |   
   |          |       
   |          |       
   |          |       
  | |
  | |
| C-FB-78  | 24x30        | 8#6         | 8#6            | #5       | @9\"/> <tr><td>C-FB-79</td><td>24x30</td><td>8#6</td><td>8#6</td><td>#5</td><td>@9\"/&gt; <tr><td>C-FB-80</td><td>24x30</td><td>8#6</td><td>8#6</td><td>#5</td><td>@9\"/&gt; <tr><td>C-FB-81</td><td>24x30</td><td>8#6</td><td>8#6</td><td>#5</td><td>@9\"/&gt; <tr><td>C-FB-82</td><td>24x30</td><td>8#6</td><td>8#6</td><td>#5</td><td>@9\"/&gt; <tr><td>C-FB-83</td><td>24x30</td><td>8#6</td><td>8#6</td><td>#5</td><td>@9\"/&gt; <tr><td>C-FB-84</td><td>24x30</td><td>8#6</td><td>8#6</td><td>#5</td><td>@9\"/&gt; <tr><td>C-FB-85</td><td>24x30</td><td>8#6</td><td>8#6</td><td>#5</td><td>@9\"/&gt; <tr><td>C-FB-86</td><td>24x30</td><td>8#6</td><td>8#6</td><td>#5</td><td>@9\"/&gt; <tr><td>C-FB-87</td><td>24x30</td><td>8#6</td><td>8#6</td><td>#5</td><td>@9\"/&gt; <tr><td>C-FB-88</td><td>24x30</td><td>8#6</td><td>8#6</td><td>#5</td><td>@9\"/&gt; <tr><td>C-FB-89</td><td>24x30</td><td>8#6</td><td>8#6</td><td>#5</td><td>@9\"/&gt; <tr><td>C-FB-90</td><td>24x30</td><td>8#6</td><td>8#6</td><td>#5</td><td>@9\"/&gt; <tr><td>C-FB-91</td><td>24x30</td><td>8#6</td><td>8#6</td><td>#5</td>  |          |       |      |      |    |  
  |          |       |      |      |    |   |          |       |      |      |    |  
   |          |       |     |     |    |   
   |          |       |     |     |    |   |          |       |     |     |    |   
  |          |       |     |     |    |  
   |          |       |     |     |    |   |          |       |     |     |    |   
  |          |       |     |     |    |   |          |       |     |     |    |  
   |          |       |     |     |    |   
   |          |       |     |     |    |  |          |       |     |     |    |  
  |          |       |     |     |    |  |          |       |     |     |    |   
   |          |       |     |     |    |  |          |       |     |     |    |  
  |          |       |     |     |    |  |          |       |     |     |    |   
   |          |       |     |     |    |  |          |     
 |     |     |    |   |          |       |     |     |    |  |          |       |     |     |    |   
   |          |       |     |     |    |  |          |       |     |     |    |  
  |          |       |     |     |    |  |          |       |     |     |    |   
   |          |       |     |     |    |  |          |       |     |     |    |  
  |          |       |     |     |    |  |          |       |     |     |    |   |          |       |     |     |    |   
  |          |       |     |     |    |   |          |       |     |     |    |  
   |          |       |     |     |    |   |          |       |     |     |    |  |          |       |     |     |    |  
  |          |       |     |     |    |  |          |       |     |     |    |   |          |       |     |     |    |   
  |          |       |     |     |    |   |          |       |     |     |    |  |          |       |     |     |    |   
   |          |       
   |          |       
   |          |       
  | |
  | |
| C-FB-79  | 24x30        | 8#6         | 8#6            | #5       | @9\"/> <tr><td>C-FB-80</td><td>24x30</td><td>8#6</td><td>8#6</td><td>#5</td><td>@9\"/&gt; <tr><td>C-FB-81</td><td>24x30</td><td>8#6</td><td>8#6</td><td>#5</td><td>@9\"/&gt; <tr><td>C-FB-82</td><td>24x30</td><td>8#6</td><td>8#6</td><td>#5</td><td>@9\"/&gt; <tr><td>C-FB-83</td><td>24x30</td><td>8#6</td><td>8#6</td><td>#5</td><td>@9\"/&gt; <tr><td>C-FB-84</td><td>24x30</td><td>8#6</td><td>8#6</td><td>#5</td><td>@9\"/&gt; <tr><td>C-FB-85</td><td>24x30</td><td>8#6</td><td>8#6</td><td>#5</td><td>@9\"/&gt; <tr><td>C-FB-86</td><td>24x30</td><td>8#6</td><td>8#6</td><td>#5</td><td>@9\"/&gt; <tr><td>C-FB-87</td><td>24x30</td><td>8#6</td><td>8#6</td><td>#5</td><td>@9\"/&gt; <tr><td>C-FB-88</td><td>24x30</td><td>8#6</td><td>8#6</td><td>#5</td><td>@9\"/&gt; <tr><td>C-FB-89</td><td>24x30</td><td>8#6</td><td>8#6</td><td>#5</td><td>@9\"/&gt; <tr><td>C-FB-90</td><td>24x30</td><td>8#6</td><td>8#6</td><td>#5</td><td>@9\"/&gt; @9\"/> <tr><td>C-FB-99</td><td>24x30</td><td>8#6</td><td>8#6</td><td>#5</td><td>@9\"/&gt; <tr><td>C-FB-100</td><td>24x30</td><td>8#6</td><td>8#6</td><td>#5</td><td>@9\"/&gt; </td></tr></td></tr>  | C-FB-99  | 24x30 | 8#6  | 8#6  | #5 | @9\"/> <tr><td>C-FB-100</td><td>24x30</td><td>8#6</td><td>8#6</td><td>#5</td><td>@9\"/&gt; </td></tr>  
   | C-FB-100 | 24x30 | 8#6  | 8#6  | #5 | @9\"/>  
   | |
  |          |       |      |      |    |  
   |          |       |      |      |    |   
   |          |       |      |      |    |   |          |       |      |      |    |   
  |          |       |     |     |    |  
  |          |       |     |     |    |   |          |       |     |     |    |  
   |          |       |     |     |    |   
  |          |       |     |     |    |   |          |       |     |     |    |  
   |          |       |     |     |    |   |          |       |     |     |    |   
  |          |       |     |     |    |  
  |          |       |     |     |    |  |          |       |     |     |    |   
   |          |       |     |     |    |  |          |       |     |     |    |  
  |          |       |     |     |    |  |          |       |     |     |    |   
   |          |       |     |     |    |  |          |       |     |     |    |  
  |          |       |     |     |    |  |          |      
|     |     |    |   |          |       |     |     |    |  |          |       |     |     |    |  
  |          |       |     |     |    |  |          |       |     |     |    |   
   |          |       |     |     |    |  |          |       |     |     |    |  
  |          |       |     |     |    |  |          |       |     |     |    |   
   |          |       |     |     |    |  |          |       |     |     |    |   |          |       |     |     |    |  
   |          |       |     |     |    |   |          |       |     |     |    |   
  |          |       |     |     |    |   |          |       |     |     |    |  |          |       |     |     |    |   
   |          |       |     |     |    |  |          |       |     |     |    |   |          |       |     |     |    |  
   |          |       |     |     |    |   |          |       |     |     |    |  |          |       |     |     |    |  
  |          |       
  |          |       
  |          |       
   | |
 | |
| C-FB-80  | 24x30        | 8#6         | 8#6            | #5       | @9\"/> <tr><td>C-FB-81</td><td>24x30</td><td>8#6</td><td>8#6</td><td>#5</td><td>@9\"/&gt; <tr><td>C-FB-82</td><td>24x30</td><td>8#6</td><td>8#6</td><td>#5</td><td>@9\"/&gt; <tr><td>C-FB-83</td><td>24x30</td><td>8#6</td><td>8#6</td><td>#5</td><td>@9\"/&gt; <tr><td>C-FB-84</td><td>24x30</td><td>8#6</td><td>8#6</td><td>#5</td><td>@9\"/&gt; <tr><td>C-FB-85</td><td>24x30</td><td>8#6</td><td>8#6</td><td>#5</td><td>@9\"/&gt; <tr><td>C-FB-86</td><td>24x30</td><td>8#6</td><td>8#6</td><td>#5</td><td>@9\"/&gt; <tr><td>C-FB-87</td><td>24x30</td><td>8#6</td><td>8#6   | |
   |          |       |      |      |    |   |          |       |      |      |    |   
  |          |       |      |      |    |  
   |          |       |      |      |    |   
   |          |       |      |      |    |   |          |       |      |      |    |   
  |          |       |     |     |    |  
  |          |       |     |     |    |   |          |       |     |     |    |  
   |          |       |     |     |    |   
  |          |       |     |     |    |   |          |       |     |     |    |  
   |          |       |     |     |    |   |          |       |     |     |    |   
  |          |       |     |     |    |  
  |          |       |     |     |    |  |          |       |     |     |    |   
   |          |       |     |     |    |  |          |       |     |     |    |  
   |          |       |     |     |    |  |          |       |     |     |    |   |          |       |     |     |    |  
   |          |       |     |     |    |   |          |       |     |     |    |   
  |          |       |     |     |    |   |          |       |     |     |    |  |          |       |     |     |    |   
   |          |       |     |     |    |  |          |       |     |     |    |   |          |       |     |     |    |  
   |          |       |     |     |    |   |          |       |     |     |    |  |          |       |     |     |    |  
  |          |       
  |          |       
  |          |       
   | |
   | |
| C-FB-81  | 24x30        | 8#6         | 8#6            | #5       | @9\"/> <tr><td>C-FB-82</td><td>24x30</td><td>8#6</td><td>8#6</td><td>#5</td><td>@9\"/&gt; <tr><td>C-FB-83</td><td>24x30</td><td>8#6</td><td>8#6</td><td>#5</td><td>@9\"/&gt; <tr><td>C-FB-84</td><td>24x30</td><td>8#6</td><td>8#6</td><td>#5</td><td>@9\"/&gt; <tr><td>C-FB-85</td><td>24x30</td><td>8#6</td><td>8#6</td><td>#5</td><td>@9\"/&gt; <tr><td>C-FB-86</td><td>24x30</td><td>8#6</td><td>8#6</td><td>#5</td><td>@9\"/&gt; <tr><td>C-FB-87</td><td>24x30</td><td>8#6</td><td>8#6</td><td>#5</td><td>@9\"/&gt; <tr><td>C-FB-88</td><td>24x30</td><td>8#6</td><td>8#6</td><td>#5</td><td>@9\"/&gt; <tr><td>C-FB-89</td><td>24x30</td><td>8#6</td><td>8#6</td><td>#5</td><td>@9\"/&gt; <tr><td>C-FB-90</td><td>24x30</td><td>8#6</td><td>8#6</td><td>#5</td><td>@9\"/&gt; <tr><td>C-FB-91</td><td>24x30</td><td>8#6<   | C-FB-99  | 24x30 | 8#6  | 8#6  | #5 | @9\"/> <tr><td>C-FB-100</td><td>24x30</td><td>8#6</td><td>8#6</td><td>#5</td><td>@9\"/&gt; </td></tr>   
  | C-FB-100 | 24x30 | 8#6  | 8#6  | #5 | @9\"/>  | |
   |          |       |      |      |    |   
   |          |       |      |      |    |   |          |       |      |      |    |   
  |          |       |      |      |    |  
   |          |       |      |      |    |   
   |          |       |      |      |    |   |          |       |      |      |    |   
  |          |       |     |     |    |  
  |          |       |     |     |    |   |          |       |     |     |    |  
   |          |       |     |     |    |   
  |          |       |     |     |    |   |          |       |     |     |    |  
   |          |       |     |     |    |   |          |       |     |     |    |   
  |          |       |     |     |    |  
  |          |       |     |     |    |  |          |       |     |     |    |   
   |          |       |     |     |    |  |          |       |     |     |    |  
   |          |       |     |     |    |  |          |       |     |     |    |   |          |       |     |     |    |  
   |          |       |     |     |    |   |          |       |     |     |    |   
  |          |       |     |     |    |   |          |       |     |     |    |  |          |       |     |     |    |   
   |          |       |     |     |    |  |          |       |     |     |    |   |          |       |     |     |    |  
   |          |       |     |     |    |   |          |       |     |     |    |  |          |       |     |     |    |  
  |          |       
  |          |       
  |          |       
   | |
   | |
| C-FB-82  | 24x30        | 8#6         | 8#6            | #5       | @9\"/> <tr><td>C-FB-83</td><td>24x30</td><td>8#6</td><td>8#6</td><td>#5</td><td>@9\"/&gt; <tr><td>C-FB-84</td><td>24x30</td><td>8#6</td><td>8#6</td><td>#5</td><td>@9\"/&gt; <tr><td>C-FB-85</td><td>24x30</td><td>8#6</td><td>8#6</td><td>#5</td><td>@9\"/&gt; <tr><td>C-FB-86</td><td>24x30</td><td>8#6</td><td>8#6</td><td>#5</td><td>@9\"/&gt; <tr><td>C-FB-87</td><td>24x30</td><td>8#6</td><td>8#6</td><td>#5</td><td>@9\"/&gt; <tr><td>C-FB-88</td><td>24x30</td><td>8#6</td><td>8#6</td><td>#5</td><td>@9\"/&gt; <tr><td>C-FB-89</td><td>24x30</td><td>8#6</td><td>8#6</td><td>#5</td><td>@9\"/&gt; <tr><td>C-FB-90</td><td>24x30</td><td>8#6</td><td>8#6</td><td>#5</td><td>@9\"/&gt; <tr><td>C-FB-91</td><td>24x30</td><td>8#6</td><td>8#6</td><td>#5</td><td>@9\"/&gt;   | C-FB-99  | 24x30 | 8#6  | 8#6  | #5 | @9\"/> <tr><td>C-FB-100</td><td>24x30</td><td>8#6</td><td>8#6</td><td>#5</td><td>@9\"/&gt; </td></tr>  
  | C-FB-100 | 24x30 | 8#6  | 8#6  | #5 | @9\"/>   
   | |
  |          |       |      |      |    |  
  |          |       |      |      |    |   |          |       |      |      |    |  
   |          |       |      |      |    |   
  |          |       |      |      |    |  
  |          |       |      |      |    |   |          |       |      |      |    |  
   |          |       |     |     |    |   
   |          |       |     |     |    |   |          |       |     |     |    |   
  |          |       |     |     |    |  
   |          |       |     |     |    |   |          |       |     |     |    |   
  |          |       |     |     |    |   |          |       |     |     |    |  
   |          |       |     |     |    |   
   |          |       |     |     |    |  |          |       |     |     |    |  
  |          |       |     |     |    |  |          |       |     |     |    |   
  |          |       |     |     |    |  |          |       |     |     |    |   |          |       |     |     |    |   
  |          |       |     |     |    |   |          |       |     |     |    |  
   |          |       |     |     |    |   |          |       |     |     |    |  |          |       |     |     |    |  
  |          |       |     |     |    |  |          |       |     |     |    |   |          |       |     |     |    |   
  |          |       |     |     |    |   |          |       |     |     |    |  |          |       |     |     |    |   
   |          |       
   |          |       
   |          |       
  | |
  | |
| C-FB-83  | 24x30        | 8#6         | 8#6            | #5       | @9\"/> <tr><td>C-FB-84</td><td>24x30</td><td>8#6</td><td>8#6</td><td>#5</td><td>@9\"/&gt; <tr><td>C-FB-85</td><td>24x30</td><td>8#6</td><td>8#6</td><td>#5</td><td>@9\"/&gt; <tr><td>C-FB-86</td><td>24x30</td><td>8#6</td><td>8#6</td><td>#5</td><td>@9\"/&gt; <tr><td>C-FB-87</td><td>24x30</td><td>8#6</td><td>8#6</td><td>#5</td><td>@9\"/&gt; <tr><td>C-FB-88</td><td>24x30</td><td>8#6</td><td>8#6</td><td>#5</td><td>@9\"/&gt; <tr><td>C-FB-89</td><td>24x30</td><td>8#6</td><td>8#6</td><td>#5</td><td>@9\"/&gt; <tr><td>C-FB-90</td><td>24x30</td><td>8#6</td><td>8#6</td><td>#5</td><td>@9\"/&gt; <tr><td>C-FB-91</td><td>24x30</td><td>8#6</td><td>8#6</td><td>#5</td><td>@9\"/&gt; <tr><td>C-FB-92</td><td>24x30</td><td>8#6</td><td>8#6</td><td>#5</td><td>@9\"/&gt;   |          |       |      |      |    |  
  |          |       |      |      |    |   |          |       |      |      |    |  
   |          |       |      |      |    |   
  |          |       |      |      |    |  
  |          |       |      |      |    |   |          |       |      |      |    |  
   |          |       |     |     |    |   
   |          |       |     |     |    |   |          |       |     |     |    |   
  |          |       |     |     |    |  
   |          |       |     |     |    |   |          |       |     |     |    |   
  |          |       |     |     |    |   |          |       |     |     |    |  
   |          |       |     |     |    |   
   |          |       |     |     |    |  |          |       |     |     |    |  
  |          |       |     |     |    |  |          |       |     |     |    |   
  |          |       |     |     |    |  |          |       |     |     |    |   |          |       |     |     |    |   
  |          |       |     |     |    |   |          |       |     |     |    |  
   |          |       |     |     |    |   |          |       |     |     |    |  |          |       |     |     |    |  
  |          |       |     |     |    |  |          |       |     |     |    |   |          |       |     |     |    |   
  |          |       |     |     |    |   |          |       |     |     |    |  |          |       |     |     |    |   
   |          |       
   |          |       
   |          |       
  | |
  | |
| C-FB-84  | 24x30        | 8#6         | 8#6            | #5       | @9\"/> <tr><td>C-FB-85</td><td>24x30</td><td>8#6</td><td>8#6</td><td>#5</td><td>@9\"/&gt; <tr><td>C-FB-86</td><td>24x30</td><td>8#6</td><td>8#6</td><td>#5</td><td>@9\"/&gt; <tr><td>C-FB-87</td><td>24x30</td><td>8#6</td><td>8#6</td><td>#5</td><td>@9\"/&gt; <tr><td>C-FB-88</td><td>24x30</td><td>8#6</td><td>8#6</td><td>#5</td><td>@9\"/&gt; <tr><td>C-FB-89</td><td>24x30</td><td>8#6</td><td>8#6</td><td>#5</td><td>@9\"/&gt; <tr><td>C-FB-90</td><td>24x30</td><td>8#6</td><td>8#6</td><td>#5</td><td>@9\"/&gt; <tr><td>C-FB-91</td><td>24x30</td><td>8#6</td><td>8#6</td><td>#5</td><td>@9\"/&gt; <tr><td>C-FB-92</td><td>24x30</td><td>8#6</td><td>8#6</td><td>#5</td><td>@9\"/&gt; <tr><td>C-FB-93</td><td>24x30</td><td>8#6</td><td>8#6</td><td>#5</td><td>@9\"/&gt; <tr><td>C-FB-94</td><td>24x30</td><td>8#6<   |          |       |      |      |    |   |          |       |      |      |    |   
  |          |       |      |      |    |  
  |          |       |      |      |    |   |          |       |      |      |    |  
   |          |       |      |      |    |   
  |          |       |      |      |    |  
  |          |       |      |      |    |   |          |       |      |      |    |  
   |          |       |     |     |    |   
   |          |       |     |     |    |   |          |       |     |     |    |   
  |          |       |     |     |    |  
   |          |       |     |     |    |   |          |       |     |     |    |   
  |          |       |     |     |    |   |          |       |     |     |    |  
   |          |       |     |     |    |   
   |          |       |     |     |    |  |          |       |     |     |    |  
  |          |       |     |     |    |  |          |       |     |     |    |   
  |          |       |     |     |    |  |          |       |     |     |    |   |          |       |     |     |    |   
  |          |       |     |     |    |   |          |       |     |     |    |  
   |          |       |     |     |    |   |          |       |     |     |    |  |          |       |     |     |    |  
  |          |       |     |     |    |  |          |       |     |     |    |   |          |       |     |     |    |   
  |          |       |     |     |    |   |          |       |     |     |    |  |          |       |     |     |    |   
   |          |       
   |          |       
   |          |       
  | |
  | |
| C-FB-85  | 24x30        | 8#6         | 8#6            | #5       | @9\"/> <tr><td>C-FB-86</td><td>24x30</td><td>8#6</td><td>8#6</td><td>#5</td><td>@9\"/&gt; <tr><td>C-FB-87</td><td>24x30</td><td>8#6</td><td>8#6</td><td>#5</td><td>@9\"/&gt; <tr><td>C-FB-88</td><td>24x30</td><td>8#6</td><td>8#6</td><td>#5</td><td>@9\"/&gt; <tr><td>C-FB-89</td><td>24x30</td><td>8#6</td><td>8#6</td><td>#5</td><td>@9\"/&gt; <tr><td>C-FB-90</td><td>24x30</td><td>8#6</td><td>8#6</td><td>#5</td><td>@9\"/&gt; <tr><td>C-FB-91</td><td>24x30</td><td>8#6</td><td>8#6</td><td>#5</td><td>@9\"/&gt; <tr><td>C-FB-92</td><td>24x30</td><td>8#6</td><td>8#6</td><td>#5</td><td>@9\"/&gt; <tr><td>C-FB-93</td><td>24x30</td><td>8#6</td><td>8#6</td><td>#5</td><td>@9\"/&gt; <tr><td>C-FB-94</td><td>24x30</td><td>8#6</td><td>8#6</td><td>#5</td><td>@9\"/&gt;   | C-FB-99  | 24x30 | 8#6  | 8#6  | #5 | @9\"/> <tr><td>C-FB-100</td><td>24x30</td><td>8#6</td><td>8#6</td><td>#5</td><td>@9\"/&gt; </td></tr>  | C-FB-100 | 24x30 | 8#6  | 8#6  | #5 | @9\"/>  
   | |
  |          |       |      |      |    |  
  |          |       |      |      |    |  
   |          |       |      |      |    |   |          |       |      |      |    |   
  |          |       |      |      |    |  
  |          |       |      |      |    |   |          |       |      |      |    |  
   |          |       |      |      |    |   
  |          |       |      |      |    |  
  |          |       |      |      |    |   |          |       |      |      |    |  
   |          |       |     |     |    |   
   |          |       |     |     |    |   |          |       |     |     |    |   
  |          |       |     |     |    |  
   |          |       |     |     |    |   |          |       |     |     |    |   
  |          |       |     |     |    |   |          |       |     |     |    |  
   |          |       |     |     |    |   
   |          |       |     |     |    |  |          |       |     |     |    |  
  |          |       |     |     |    |  |          |       |     |     |    |   
  |          |       |     |     |    |  |          |       |     |     |    |   |          |       |     |     |    |   
  |          |       |     |     |    |   |          |       |     |     |    |  
   |          |       |     |     |    |   |          |       |     |     |    |  |          |       |     |     |    |  
  |          |       |     |     |    |  |          |       |     |     |    |   |          |       |     |     |    |   
  |          |       |     |     |    |   |          |       |     |     |    |  |          |       |     |     |    |   
   |          |       
   |          |       
   |          |       
  | |
  | |
| C-FB-86  | 24x30        | 8#6         | 8#6            | #5       | @9\"/> <tr><td>C-FB-87</td><td>24x30</td><td>8#6</td><td>8#6</td><td>#5</td><td>@9\"/&gt; <tr><td>C-FB-88</td><td>24x30</td><td>8#6</td><td>8#6</td><td>#5</td><td>@9\"/&gt; <tr><td>C-FB-89</td><td>24x30</td><td>8#6</td><td>8#6</td><td>#5</td><td>@9\"/&gt; <tr><td>C-FB-90</td><td>24x30</td><td>8#6</td><td>8#6</td><td>#5</td><td>@9\"/&gt; <tr><td>C-FB-91</td><td>24x30</td><td>8#6</td><td>8#6</  |          |       |      |      |    |  
  |          |       |      |      |    |  
   |          |       |      |      |    |   |          |       |      |      |    |   
  |          |       |      |      |    |  
  |          |       |      |      |    |   |          |       |      |      |    |  
   |          |       |      |      |    |   
  |          |       |      |      |    |  
  |          |       |      |      |    |   |          |       |      |      |    |  
   |          |       |     |     |    |   
   |          |       |     |     |    |   |          |       |     |     |    |   
  |          |       |     |     |    |  
   |          |       |     |     |    |   |          |       |     |     |    |   
  |          |       |     |     |    |   |          |       |     |     |    |  
   |          |       |     |     |    |   
   |          |       |     |     |    |  |          |       |     |     |    |  
  |          |       |     |     |    |  |          |       |     |     |    |   
  |          |       |     |     |    |  |          |       |     |     |    |   |          |       |     |     |    |   
  |          |       |     |     |    |   |          |       |     |     |    |  
   |          |       |     |     |    |   |          |       |     |     |    |  |          |       |     |     |    |  
  |          |       |     |     |    |  |          |       |     |     |    |   |          |       |     |     |    |   
  |          |       |     |     |    |   |          |       |     |     |    |  |          |       |     |     |    |   
   |          |       
   |          |       
   |          |       
  | |
  | |
| C-FB-87  | 24x30        | 8#6         | 8#6            | #5       | @9\"/> <tr><td>C-FB-88</td><td>24x30</td><td>8#6</td><td>8#6</td><td>#5</td><td>@9\"/&gt; <tr><td>C-FB-89</td><td>24x30</td><td>8#6</td><td>8#6</td><td>#5</td><td>@9\"/&gt; <tr><td>C-FB-90</td><td>24x30</td><td>8#6</td><td>8#6</td><td>#5</td><td>@9\"/&gt; <tr><td>C-FB-91</td><td>24x30</td><td>8#6</td><td>8#6</td><td>#5</td><td>@9\"/&gt; <tr><td>C-FB-92</td><td>24x30</td><td>8#6</td><td>8#6</td><td>#5</td><td>@9\"/&gt; <tr><td>C-FB-93</td><td>24x30</td><td>8#6</td><td>8#6</td><td>#5</td><td>@9\"/&gt; <tr><td>C-FB-94</td><td>24x30</td><td>8#6</td><td>8#6</td><td>#5</td><td>@9\"/&gt; <tr><td>C-FB-95</td><td>24x30</td><td>8#6</td><td>8#6</td><td>#5</td><td>@9\"/&gt; <tr><td>C-FB-96</td><td>24x30</td><td>8#6</td><td>8#6</td><td>#5</td><td>@9\"/&gt;   | C-FB-100 | 24x30 | 8#6  | 8#6  | #5 | @9\"/>   
  | |
   |          |       |      |      |    |   
  |          |       |      |      |    |  
  |          |       |      |      |    |  
   |          |       |      |      |    |   |          |       |      |      |    |   
  |          |       |      |      |    |  
  |          |       |      |      |    |   |          |       |      |      |    |  
   |          |       |      |      |    |   
  |          |       |      |      |    |  
  |          |       |      |      |    |   |          |       |      |      |    |  
   |          |       |     |     |    |   
   |          |       |     |     |    |   |          |       |     |     |    |   
  |          |       |     |     |    |  
   |          |       |     |     |    |   |          |       |     |     |    |   
  |          |       |     |     |    |   |          |       |     |     |    |  
   |          |       |     |     |    |   
   |          |       |     |     |    |  |          |       |     |     |    |  
  |          |       |     |     |    |  |          |       |     |     |    |   
  |          |       |     |     |    |  |          |       |     |     |    |   |          |       |     |     |    |   
  |          |       |     |     |    |   |          |       |     |     |    |  
   |          |       |     |     |    |   |          |       |     |     |    |  |          |       |     |     |    |  
  |          |       |     |     |    |  |          |       |     |     |    |   |          |       |     |     |    |   
  |          |       |     |     |    |   |          |       |     |     |    |  |          |       |     |     |    |   
   |          |       
   |          |       
   |          |       
  | |
  | |
| C-FB-88  | 24x30        | 8#6         | 8#6            | #5       | @9\"/> <tr><td>C-FB-89</td><td>24x30</td><td>8#6</td><td>8#6</td><td>#5</td><td>@9\"/&gt; <tr><td>C-FB-90</td><td>24x30</td><td>8#6</td><td>8#6</td><td>#5</td><td>@9\"/&gt; <tr><td>C-FB-91</td><td>24x30</td><td>8#6</td><td>8#6</td><td>#5</td><td>@9\"/&gt; <tr><td>C-FB-92</td><td>24x30</td><td>8#6</td><td>8#6</td><td>#5</td><td>@9\"/&gt; <tr><td>C-FB-93</td><td>24x30</td><td>8#6</td><td>8#6</td><td>#5</td><td>@9\"/&gt; <tr><td>C-FB-94</td><td>24x30</td><td>8#6</td><td>8#6</td><td>#5</td><td>@9\"/&gt; <tr><td>C-FB-95</td><td>24x30</td><td>8#6</td><td>8  |          |       |      |      |    |  
   |          |       |      |      |    |   |          |       |      |      |    |   
  |          |       |      |      |    |  
  |          |       |      |      |    |   |          |       |      |      |    |  
   |          |       |      |      |    |   
  |          |       |      |      |    |  
  |          |       |      |      |    |   |          |       |      |      |    |  
   |          |       |     |     |    |   
   |          |       |     |     |    |   |          |       |     |     |    |   
  |          |       |     |     |    |  
   |          |       |     |     |    |   |          |       |     |     |    |   
  |          |       |     |     |    |   |          |       |     |     |    |  
   |          |       |     |     |    |   
   |          |       |     |     |    |  |          |       |     |     |    |  
  |          |       |     |     |    |  |          |       |     |     |    |   
  |          |       |     |     |    |  |          |       |     |     |    |   |          |       |     |     |    |   
  |          |       |     |     |    |   |          |       |     |     |    |  
   |          |       |     |     |    |   |          |       |     |     |    |  |          |       |     |     |    |  
  |          |       |     |     |    |  |          |       |     |     |    |   |          |       |     |     |    |   
  |          |       |     |     |    |   |          |       |     |     |    |  |          |       |     |     |    |   
   |          |       
   |          |       
   |          |       
  | |
  | |
| C-FB-89  | 24x30        | 8#6         | 8#6            | #5       | @9\"/> <tr><td>C-FB-90</td><td>24x30</td><td>8#6</td><td>8#6</td><td>#5</td><td>@9\"/&gt; <tr><td>C-FB-91</td><td>24x30</td><td>8#6</td><td>8#6</td><td>#5</td><td>@9\"/&gt; <tr><td>C-FB-92</td><td>24x30</td><td>8#6</td><td>8#6</td><td>#5</td><td>@9\"/&gt; <tr><td>C-FB-93</td><td>24x30</td><td>8#6</td><td>8#6</td><td>#5</td><td>@9\"/&gt; <tr><td>C-FB-94</td><td>24x30</td><td>8#6</td><td>8#6</td><td>#5</td><td>@9\"/&gt; <tr><td>C-FB-95</td><td>24x30</td><td>8#6</td><td>8#6</td><td>#5</td><td>@9\"/&gt; <tr><td>C-FB-96</td><td>24x30</td><td>8#6</td><td>8#6</td><td>#5</td><td>@9\"/&gt; <tr><td>C-FB-97</td><td>24x30</td><td>8#6</td><td>8#6</td><td>#5</td><td>@9\"/&gt; <tr><td>C-FB-98</td><td>24x30</td><td>8#6</td><td>8#6</td><td>#5</td><td>@9\"/&gt;   |          |       |      |      |    |  |          |       |      |      |    |   
   |          |       |      |      |    |   
  |          |       |      |      |    |  
  |          |       |      |      |    |  
   |          |       |      |      |    |   |          |       |      |      |    |   
  |          |       |      |      |    |  
  |          |       |      |      |    |   |          |       |      |      |    |  
   |          |       |      |      |    |   
  |          |       |      |      |    |  
  |          |       |      |      |    |   |          |       |      |      |    |  
   |          |       |     |     |    |   
   |          |       |     |     |    |   |          |       |     |     |    |   
  |          |       |     |     |    |  
   |          |       |     |     |    |   |          |       |     |     |    |   
  |          |       |     |     |    |   |          |       |     |     |    |  
   |          |       |     |     |    |   
   |          |       |     |     |    |  |          |       |     |     |    |  
  |          |       |     |     |    |  |          |       |     |     |    |   
  |          |       |     |     |    |  |          |       |     |     |    |   |          |       |     |     |    |   
  |          |       |     |     |    |   |          |       |     |     |    |  
   |          |       |     |     |    |   |          |       |     |     |    |  |          |       |     |     |    |  
  |          |       |     |     |    |  |          |       |     |     |    |   |          |       |     |     |    |   
  |          |       |     |     |    |   |          |       |     |     |    |  |          |       |     |     |    |   
   |          |       
   |          |       
   |          |       
  | |
  | |
| C-FB-90  | 24x30        | 8#6         | 8#6            | #5       | @9\"/> <tr><td>C-FB-91</td><td>24x30</td><td>8#6</td><td>8#6</td><td>#5</td><td>@9\"/&gt; <tr><td>C-FB-92</td><td>24x30</td><td>8#6</td><td>8#6</td><td>#5</td><td>@9\"/&gt; <tr><td>C-FB-93</td><td>24x30</td><td>8#6</td><td>8#6</td><td>#5</td><td>@9\"/&gt; <tr><td>C-FB-94</td><td>24x30</td><td>8#6</td><td>8#6</td><td>#5</td><td>@9\"/&gt; <tr><td>C-FB-95</td><td>24x30</td><td>8#6</td><td>8#6</td><td>#5</td><td>@9\"/&gt; <tr><td>C-FB-96</td><td>24x30</td><td>8#6</td><td>8#6</td><td>#5</td><td>@9\"/&gt; <tr><td>C-FB-97</td><td>24x30</td><td>8#6</td><td>8  |          |       |      |      |    |  
  |          |       |      |      |    |  |          |       |      |      |    |   
   |          |       |      |      |    |   
  |          |       |      |      |    |  
  |          |       |      |      |    |  
   |          |       |      |      |    |   |          |       |      |      |    |   
  |          |       |      |      |    |  
  |          |       |      |      |    |   |          |       |      |      |    |  
   |          |       |      |      |    |   
  |          |       |      |      |    |  
  |          |       |      |      |    |   |          |       |      |      |    |  
   |          |       |     |     |    |   
   |          |       |     |     |    |   |          |       |     |     |    |   
  |          |       |     |     |    |  
   |          |       |     |     |    |   |          |       |     |     |    |   
  |          |       |     |     |    |   |          |       |     |     |    |  
   |          |       |     |     |    |   
   |          |       |     |     |    |  |          |       |     |     |    |  
  |          |       |     |     |    |  |          |       |     |     |    |   
  |          |       |     |     |    |  |          |       |     |     |    |   |          |       |     |     |    |   
  |          |       |     |     |    |   |          |       |     |     |    |  
   |          |       |     |     |    |   |          |       |     |     |    |  |          |       |     |     |    |  
  |          |       |     |     |    |  |          |       |     |     |    |   |          |       |     |     |    |   
  |          |       |     |     |    |   |          |       |     |     |    |  |          |       |     |     |    |   
   |          |       
   |          |       
   |          |       
  | |
  | |
| C-FB-91  | 24x30        | 8#6         | 8#6            | #5       | @9\"/> <tr><td>C-FB-92</td><td>24x30</td><td>8#6</td><td>8#6</td><td>#5</td><td>@9\"/&gt; <tr><td>C-FB-93</td><td>24x30</td><td>8#6</td><td>8#6</td><td>#5</td><td>@9\"/&gt; <tr><td>C-FB-94</td><td>24x30</td><td>8#6</td><td>8#6</td><td>#5</td><td>@9\"/&gt; <tr><td>C-FB-95</td><td>24x30</td><td>8#6</td><td>8#6</td><td>#5</td><td>@9\"/&gt; <tr><td>C-FB-96</td><td>24x30</td><td>8#6</td><td>8#6</   |          |       |      |      |    |   
  |          |       |      |      |    |  
  |          |       |      |      |    |  |          |       |      |      |    |   
   |          |       |      |      |    |   
  |          |       |      |      |    |  
  |          |       |      |      |    |  
   |          |       |      |      |    |   |          |       |      |      |    |   
  |          |       |      |      |    |  
  |          |       |      |      |    |   |          |       |      |      |    |  
   |          |       |      |      |    |   
  |          |       |      |      |    |  
  |          |       |      |      |    |   |          |       |      |      |    |  
   |          |       |     |     |    |   
   |          |       |     |     |    |   |          |       |     |     |    |   
  |          |       |     |     |    |  
   |          |       |     |     |    |   |          |       |     |     |    |   
  |          |       |     |     |    |   |          |       |     |     |    |  
   |          |       |     |     |    |   
   |          |       |     |     |    |  |          |       |     |     |    |  
  |          |       |     |     |    |  |          |       |     |     |    |   
  |          |       |     |     |    |  |          |       |     |     |    |   |          |       |     |     |    |   
  |          |       |     |     |    |   |          |       |     |     |    |  
   |          |       |     |     |    |   |          |       |     |     |    |  |          |       |     |     |    |  
  |          |       |     |     |    |  |          |       |     |     |    |   |          |       |     |     |    |   
  |          |       |     |     |    |   |          |       |     |     |    |  |          |       |     |     |    |   
   |          |       
   |          |       
   |          |       
  | |
  | |
| C-FB-92  | 24x30        | 8#6         | 8#6            | #5       | @9\"/> <tr><td>C-FB-93</td><td>24x30</td><td>8#6</td><td>8#6</td><td>#5</td><td>@9\"/&gt; <tr><td>C-FB-94</td><td>24x30</td><td>8#6</td><td>8#6</td><td>#5</td><td>@9\"/&gt; <tr><td>C-FB-95</td><td>24x30</td><td>8#6</td><td>8#6</td><td>#5</td><td>@9\"/&gt; <tr><td>C-FB-96</td><td>24x30</td><td>8#6</td><td>8#6</td><td>#5</td><td>@9\"/&gt; <tr><td>C-FB-97</td><td>24x30</td><td>8#6</td><td>8#6</  |          |       |      |      |    |  
   |          |       |      |      |    |   
   |          |       |      |      |    |  |          |       |      |      |    |  
  |          |       |      |      |    |  
   |          |       |      |      |    |   
   |          |       |      |      |    |   
  |          |       |      |      |    |   |          |       |      |      |    |  
   |          |       |      |      |    |   
   |          |       |      |      |    |   |          |       |      |      |    |   
  |          |       |      |      |    |  
   |          |       |      |      |    |   
   |          |       |      |      |    |   |          |       |      |      |    |   
  |          |       |     |     |    |  
  |          |       |     |     |    |   |          |       |     |     |    |  
   |          |       |     |     |    |   
  |          |       |     |     |    |   |          |       |     |     |    |  
   |          |       |     |     |    |   |          |       |     |     |    |   
  |          |       |     |     |    |  
  |          |       |     |     |    |  |          |       |     |     |    |   
   |          |       |     |     |    |  |          |       |     |     |    |  
   |          |       |     |     |    |  |          |       |     |     |    |   |          |       |     |     |    |  
   |          |       |     |     |    |   |          |       |     |     |    |   
  |          |       |     |     |    |   |          |       |     |     |    |  |          |       |     |     |    |   
   |          |       |     |     |    |  |          |       |     |     |    |   |          |       |     |     |    |  
   |          |       |     |     |    |   |          |       |     |     |    |  |          |       |     |     |    |  
  |          |       
  |          |       
  |          |       
   | |
   | |
| C-FB-93  | 24x30        | 8#6         | 8#6            | #5       | @9\"/> <tr><td>C-FB-94</td><td>24x30</td><td>8#6</td><td>8#6</td><td>#5</td><td>@9\"/&gt; <tr><td>C-FB-95</td><td>24x30</td><td>8#6</td><td>8#6</td><td>#5</td><td>@9\"/&gt; <tr><td>C-FB-96</td><td>24x30</td><td>8#6</td><td>8#6</td><td>#5</td><td>@9\"/&gt; <tr><td>C-FB-97</td><td>24x30</td><td>8#6</td><td>8#6</td><td>#5</td><td>@9\"/&gt; <tr><td>C-FB-98</td><td>24x30</td><td>8#6</td><td>8#6</td  |          |       |      |      |    |  
  |          |       |      |      |    |  
   |          |       |      |      |    |   
   |          |       |      |      |    |  |          |       |      |      |    |  
  |          |       |      |      |    |  
   |          |       |      |      |    |   
   |          |       |      |      |    |   
  |          |       |      |      |    |   |          |       |      |      |    |  
   |          |       |      |      |    |   
   |          |       |      |      |    |   |          |       |      |      |    |   
  |          |       |      |      |    |  
   |          |       |      |      |    |   
   |          |       |      |      |    |   |          |       |      |      |    |   
  |          |       |     |     |    |  
  |          |       |     |     |    |   |          |       |     |     |    |  
   |          |       |     |     |    |   
  |          |       |     |     |    |   |          |       |     |     |    |  
   |          |       |     |     |    |   |          |       |     |     |    |   
  |          |       |     |     |    |  
  |          |       |     |     |    |  |          |       |     |     |    |   
   |          |       |     |     |    |  |          |       |     |     |    |  
   |          |       |     |     |    |  |          |       |     |     |    |   |          |       |     |     |    |  
   |          |       |     |     |    |   |          |       |     |     |    |   
  |          |       |     |     |    |   |          |       |     |     |    |  |          |       |     |     |    |   
   |          |       |     |     |    |  |          |       |     |     |    |   |          |       |     |     |    |  
   |          |       |     |     |    |   |          |       |     |     |    |  |          |       |     |     |    |  
  |          |       
  |          |       
  |          |       
   | |
   | |
| C-FB-94  | 24x30        | 8#6         | 8#6            | #5       | @9\"/> <tr><td>C-FB-95</td><td>24x30</td><td>8#6</td><td>8#6</td><td>#5</td><td>@9\"/&gt; <tr><td>C-FB-96</td><td>24x30</td><td>8#6</td><td>8#6</td><td>#5</td><td>@9\"/&gt; <tr><td>C-FB-97</td><td>24x30</td><td>8#6</td><td>8#6</td><td>#5</td><td>@9\"/&gt; <tr><td>C-FB-98</td><td>24x30</td><td>8#6</td><td>8#6</td><td>#5</td><td>@9\"/&gt; <tr><td>C-FB-99</td><td>24x30</td><td>8#6</td><td>8#6</td   | C-FB-99  | 24x30 | 8#6  | 8#6  | #5 | @9\"/> <tr><td>C-FB-100</td><td>24x30</td><td>8#6</td><td>8#6</td><td>#5</td><td>@9\"/&gt; </td></tr>   
   | C-FB-100 | 24x30 | 8#6  | 8#6  | #5 | @9\"/>  
  | |
  |          |       |      |      |    |  
   |          |       |      |      |    |   |          |       |      |      |    |   
  |          |       |      |      |    |  
  |          |       |      |      |    |  
   |          |       |      |      |    |   
   |          |       |      |      |    |  |          |       |      |      |    |  
  |          |       |      |      |    |  
   |          |       |      |      |    |   
   |          |       |      |      |    |   
  |          |       |      |      |    |   |          |       |      |      |    |  
   |          |       |      |      |    |   
   |          |       |      |      |    |   |          |       |      |      |    |   
  |          |       |      |      |    |  
   |          |       |      |      |    |   
   |          |       |      |      |    |   |          |       |      |      |    |   
  |          |       |     |     |    |  
  |          |       |     |     |    |   |          |       |     |     |    |  
   |          |       |     |     |    |   
  |          |       |     |     |    |   |          |       |     |     |    |  
   |          |       |     |     |    |   |          |       |     |     |    |   
  |          |       |     |     |    |  
  |          |       |     |     |    |  |          |       |     |     |    |   
   |          |       |     |     |    |  |          |       |     |     |    |  
   |          |       |     |     |    |  |          |       |     |     |    |   |          |       |     |     |    |  
   |          |       |     |     |    |   |          |       |     |     |    |   
  |          |       |     |     |    |   |          |       |     |     |    |  |          |       |     |     |    |   
   |          |       |     |     |    |  |          |       |     |     |    |   |          |       |     |     |    |  
   |          |       |     |     |    |   |          |       |     |     |    |  |          |       |     |     |    |  
  |          |       
  |          |       
  |          |       
   | |
   | |
| C-FB-95  | 24x30        | 8#6         | 8#6            | #5       | @9\"/> <tr><td>C-FB-96</td><td>24x30</td><td>8#6</td><td>8#6</td><td>#5</td><td>@9\"/&gt; <tr><td>C-FB-97</td><td>24x30</td><td>8#6</td><td>8#6</td><td>#5</td><td>@9\"/&gt; <tr><td>C-FB-98</td><td>24x30</td><td>8#6</td><td>8#6</td><td>#5</td><td>@9\"/&gt; <tr><td>C-FB-99</td><td>24x30</td><td>8#6</td><td>8#6</td><td>#5</td><td>@9\"/&gt; <tr><td>C-FB-100</td><td>24x30</td><td>8#6</td><td>8#6</td><td>#5</td><td>@9\"/&gt; </td></tr></td></tr></td></tr></td></tr></td></tr>  | C-FB-96  | 24x30                     | 8#6  | 8#6  | #5 | @9\"/> <tr><td>C-FB-97</td><td>24x30</td><td>8#6</td><td>8#6</td><td>#5</td><td>@9\"/&gt; <tr><td>C-FB-98</td><td>24x30</td><td>8#6</td><td>8#6</td><td>#5</td><td>@9\"/&gt; <tr><td>C-FB-99</td><td>24x30</td><td>8#6</td><td>8#6</td><td>#5</td><td>@9\"/&gt; <tr><td>C-FB-100</td><td>24x30</td><td>8#6</td><td>8#6</td><td>#5</td><td>@9\"/&gt; </td></tr></td></tr></td></tr></td></tr>  
  |          |       |      |      |    |  
   |          |       |      |      |    |   |          |       |      |      |    |   
  |          |       |      |      |    |  
  |          |       |      |      |    |  
   |          |       |      |      |    |   
   |          |       |      |      |    |  |          |       |      |      |    |  
  |          |       |      |      |    |  
   |          |       |      |      |    |   
   |          |       |      |      |    |   
  |          |       |      |      |    |   |          |       |      |      |    |  
   |          |       |      |      |    |   
   |          |       |      |      |    |   |          |       |      |      |    |   
  |          |       |      |      |    |  
   |          |       |      |      |    |   
   |          |       |      |      |    |   |          |       |      |      |    |   
  |          |       |     |     |    |  
  |          |       |     |     |    |   |          |       |     |     |    |  
   |          |       |     |     |    |   
  |          |       |     |     |    |   |          |       |     |     |    |  
   |          |       |     |     |    |   |          |       |     |     |    |   
  |          |       |     |     |    |  
  |          |       |     |     |    |  |          |       |     |     |    |   
   |          |       |     |     |    |  |          |       |     |     |    |  
   |          |       |     |     |    |  |          |       |     |     |    |   |          |       |     |     |    |  
   |          |       |     |     |    |   |          |       |     |     |    |   
  |          |       |     |     |    |   |          |       |     |     |    |  |          |       |     |     |    |   
   |          |       |     |     |    |  |          |       |     |     |    |   |          |       |     |     |    |  
   |          |       |     |     |    |   |          |       |     |     |    |  |          |       |     |     |    |  
  |          |       
  |          |       
  |          |       
   | |
   | |
| C-FB-96  | 24x30        | 8#6         | 8#6            | #5       | @9\"/> <tr><td>C-FB-97</td><td>24x30</td><td>8#6</td><td>8#6</td><td>#5</td><td>@9\"/&gt; <tr><td>C-FB-98</td><td>24x30</td><td>8#6</td><td>8#6</td><td>#5</td><td>@9\"/&gt; <tr><td>C-FB-99</td><td>24x30</td><td>8#6</td><td>8#6</td><td>#5</td><td>@9\"/&gt; <tr><td>C-FB-100</td><td>24x30</td><td>8#6</td><td>8#6</td><td>#5</td><td>@9\"/&gt; </td></tr></td></tr></td></tr></td></tr>   | C-FB-97  | 24x30                     | 8#6  | 8#6  | #5 | @9\"/> <tr><td>C-FB-98</td><td>24x30</td><td>8#6</td><td>8#6</td><td>#5</td><td>@9\"/&gt; <tr><td>C-FB-99</td><td>24x30</td><td>8#6</td><td>8#6</td><td>#5</td><td>@9\"/&gt; <tr><td>C-FB-100</td><td>24x30</td><td>8#6</td><td>8#6</td><td>#5</td><td>@9\"/&gt; </td></tr></td></tr></td></tr>   
   | C-FB-98  | 24x30 | 8#6  | 8#6  | #5 | @9\"/> <tr><td>C-FB-99</td><td>24x30</td><td>8#6</td><td>8#6</td><td>#5</td><td>@9\"/&gt; <tr><td>C-FB-100</td><td>24x30</td><td>8#6</td><td>8#6</td><td>#5</td><td>@9\"/&gt; </td></tr></td></tr>  
  | C-FB-99  | 24x30 | 8#6  | 8#6  | #5 | @9\"/> <tr><td>C-FB-100</td><td>24x30</td><td>8#6</td><td>8#6</td><td>#5</td><td>@9\"/&gt; </td></tr>  
  | C-FB-100 | 24x30 | 8#6  | 8#6  | #5 | @9\"/>   
   | |
   |          |       |      |      |    |   
  |          |       |      |      |    |  
  |          |       |      |      |    |  
   |          |       |      |      |    |   |          |       |      |      |    |   
  |          |       |      |      |    |  
  |          |       |      |      |    |  
   |          |       |      |      |    |   
   |          |       |      |      |    |  |          |       |      |      |    |  
  |          |       |      |      |    |  
   |          |       |      |      |    |   
   |          |       |      |      |    |   
  |          |       |      |      |    |   |          |       |      |      |    |  
   |          |       |      |      |    |   
   |          |       |      |      |    |   |          |       |      |      |    |   
  |          |       |      |      |    |  
   |          |       |      |      |    |   
   |          |       |      |      |    |   |          |       |      |      |    |   
  |          |       |     |     |    |  
  |          |       |     |     |    |   |          |       |     |     |    |  
   |          |       |     |     |    |   
  |          |       |     |     |    |   |          |       |     |     |    |  
   |          |       |     |     |    |   |          |       |     |     |    |   
  |          |       |     |     |    |  
  |          |       |     |     |    |  |          |       |     |     |    |   
   |          |       |     |     |    |  |          |       |     |     |    |  
   |          |       |     |     |    |  |          |       |     |     |    |   |          |       |     |     |    |  
   |          |       |     |     |    |   |          |       |     |     |    |   
  |          |       |     |     |    |   |          |       |     |     |    |  |          |       |     |     |    |   
   |          |       |     |     |    |  |          |       |     |     |    |   |          |       |     |     |    |  
   |          |       |     |     |    |   |          |       |     |     |    |  |          |       |     |     |    |  
  |          |       
  |          |       
  |          |       
   | |
   | |
| C-FB-97  | 24x30        | 8#6         | 8#6            | #5       | @9\"/> <tr><td>C-FB-98</td><td>24x30</td><td>8#6</td><td>8#6</td><td>#5</td><td>@9\"/&gt; <tr><td>C-FB-99</td><td>24x30</td><td>8#6</td><td>8#6</td><td>#5</td><td>@9\"/&gt; <tr><td>C-FB-100</td><td>24x30</td><td>8#6</td><td>8#6</td><td>#5</td><td>@9\"/&gt; </td></tr></td></tr></td></tr>  | C-FB-98  | 24x30                     | 8#6  | 8#6  | #5 | @9\"/> <tr><td>C-FB-99</td><td>24x30</td><td>8#6</td><td>8#6</td><td>#5</td><td>@9\"/&gt; <tr><td>C-FB-100</td><td>24x30</td><td>8#6</td><td>8#6</td><td>#5</td><td>@9\"/&gt; </td></tr></td></tr>  
   | C-FB-99  | 24x30 | 8#6  | 8#6  | #5 | @9\"/> <tr><td>C-FB-100</td><td>24x30</td><td>8#6</td><td>8#6</td><td>#5</td><td>@9\"/&gt; </td></tr>   
  | C-FB-100 | 24x30 | 8#6  | 8#6  | #5 | @9\"/>   
  | |
   |          |       |      |      |    |   
   |          |       |      |      |    |   
  |          |       |      |      |    |  
  |          |       |      |      |    |  
   |          |       |      |      |    |   |          |       |      |      |    |   
  |          |       |      |      |    |  
  |          |       |      |      |    |  
   |          |       |      |      |    |   
   |          |       |      |      |    |  |          |       |      |      |    |  
  |          |       |      |      |    |  
   |          |       |      |      |    |   
   |          |       |      |      |    |   
  |          |       |      |      |    |   |          |       |      |      |    |  
   |          |       |      |      |    |   
   |          |       |      |      |    |   |          |       |      |      |    |   
  |          |       |      |      |    |  
   |          |       |      |      |    |   
   |          |       |      |      |    |   |          |       |      |      |    |   
  |          |       |     |     |    |  
  |          |       |     |     |    |   |          |       |     |     |    |  
   |          |       |     |     |    |   
  |          |       |     |     |    |   |          |       |     |     |    |  
   |          |       |     |     |    |   |          |       |     |     |    |   
  |          |       |     |     |    |  
  |          |       |     |     |    |  |          |       |     |     |    |   
   |          |       |     |     |    |  |          |       |     |     |    |  
   |          |       |     |     |    |  |          |       |     |     |    |   |          |       |     |     |    |  
   |          |       |     |     |    |   |          |       |     |     |    |   
  |          |       |     |     |    |   |          |       |     |     |    |  |          |       |     |     |    |   
   |          |       |     |     |    |  |          |       |     |     |    |   |          |       |     |     |    |  
   |          |       |     |     |    |   |          |       |     |     |    |  |          |       |     |     |    |  
  |          |       
  |          |       
  |          |       
   | |
   | |
| C-FB-98  | 24x30        | 8#6         | 8#6            | #5       | @9\"/> <tr><td>C-FB-99</td><td>24x30</td><td>8#6</td><td>8#6</td><td>#5</td><td>@9\"/&gt; <tr><td>C-FB-100</td><td>24x30</td><td>8#6</td><td>8#6</td><td>#5</td><td>@9\"/&gt; </td></tr></td></tr>   | C-FB-99  | 24x30                     | 8#6  | 8#6  | #5 | @9\"/> <tr><td>C-FB-100</td><td>24x30</td><td>8#6</td><td>8#6</td><td>#5</td><td>@9\"/&gt; </td></tr>   
   | C-FB-100 | 24x30 | 8#6  | 8#6  | #5 | @9\"/>  
  | |
  |          |       |      |      |    |  
   |          |       |      |      |    |   
   |          |       |      |      |    |   |          |       |      |      |    |   
  |          |       |      |      |    |  
  |          |       |      |      |    |  
   |          |       |      |      |    |   
   |          |       |      |      |    |  |          |       |      |      |    |  
  |          |       |      |      |    |  
   |          |       |      |      |    |   
   |          |       |      |      |    |   
  |          |       |      |      |    |   |          |       |      |      |    |  
   |          |       |      |      |    |   
   |          |       |      |      |    |   |          |       |      |      |    |   
  |          |       |      |      |    |  
   |          |       |      |      |    |   
   |          |       |      |      |    |   |          |       |      |      |    |   
  |          |       |     |     |    |  
  |          |       |     |     |    |   |          |       |     |     |    |  
   |          |       |     |     |    |   
  |          |       |     |     |    |   |          |       |     |     |    |  
   |          |       |     |     |    |   |          |       |     |     |    |   
  |          |       |     |     |    |  
  |          |       |     |     |    |  |          |       |     |     |    |   
   |          |       |     |     |    |  |          |       |     |     |    |  
   |          |       |     |     |    |  |          |       |     |     |    |   |          |       |     |     |    |  
   |          |       |     |     |    |   |          |       |     |     |    |   
  |          |       |     |     |    |   |          |       |     |     |    |  |          |       |     |     |    |   
   |          |       |     |     |    |  |          |       |     |     |    |   |          |       |     |     |    |  
   |          |       |     |     |    |   |          |       |     |     |    |  |          |       |     |     |    |  
  |          |       
  |          |       
  |          |       
   | |
   | |
| C-FB-99  | 24x30        | 8#6         | 8#6            | #5       | @9\"/> <tr><td>C-FB-100</td><td>24x30</td><td>8#6</td><td>8#6</td><td>#5</td><td>@9\"/&gt; </td></tr>  | C-FB-100 | 24x30                     | 8#6  | 8#6  | #5 | @9\"/>  
   | |
  |          |       |      |      |    |  
  |          |       |      |      |    |  
   |          |       |      |      |    |   |          |       |      |      |    |   
  |          |       |      |      |    |  
  |          |       |      |      |    |  
   |          |       |      |      |    |   
   |          |       |      |      |    |  |          |       |      |      |    |  
  |          |       |      |      |    |  
   |          |       |      |      |    |   
   |          |       |      |      |    |   
  |          |       |      |      |    |   |          |       |      |      |    |  
   |          |       |      |      |    |   
   |          |       |      |      |    |   |          |       |      |      |    |   
  |          |       |      |      |    |  
   |          |       |      |      |    |   
   |          |       |      |      |    |   |          |       |      |      |    |   
  |          |       |     |     |    |  
  |          |       |     |     |    |   |          |       |     |     |    |  
   |          |       |     |     |    |   
  |          |       |     |     |    |   |          |       |     |     |    |  
   |          |       |     |     |    |   |          |       |     |     |    |   
  |          |       |     |     |    |  
  |          |       |     |     |    |  |          |       |     |     |    |   
   |          |       |     |     |    |  |          |       |     |     |    |  
   |          |       |     |     |    |  |          |       |     |     |    |   |          |       |     |     |    |  
   |          |       |     |     |    |   |          |       |     |     |    |   
  |          |       |     |     |    |   |          |       |     |     |    |  |          |       |     |     |    |   
   |          |       |     |     |    |  |          |       |     |     |    |   |          |       |     |     |    |  
   |          |       |     |     |    |   |          |       |     |     |    |  |          |       |     |     |    |  
  |          |       
  |          |       
  |          |       
   | |
   | |
| C-FB-100 | 24x30        | 8#6         | 8#6            | #5       | @9\"/>   |          |                           |      |      |    |   
   |          |       |      |      |    |   
  |          |       |      |      |    |  
   |          |       |      |      |    |   |          |       |      |      |    |   
  |          |       |      |      |    |  
  |          |       |      |      |    |  
   |          |       |      |      |    |   
   |          |       |      |      |    |  |          |       |      |      |    |  
  |          |       |      |      |    |  
   |          |       |      |      |    |   
   |          |       |      |      |    |   
  |          |       |      |      |    |   |          |       |      |      |    |  
   |          |       |      |      |    |   
   |          |       |      |      |    |   |          |       |      |      |    |   
  |          |       |      |      |    |  
   |          |       |      |      |    |   
   |          |       |      |      |    |   |          |       |      |      |    |   
  |          |       |     |     |    |  
  |          |       |     |     |    |   |          |       |     |     |    |  
   |          |       |     |     |    |   
  |          |       |     |     |    |   |          |       |     |     |    |  
   |          |       |     |     |    |   |          |       |     |     |    |   
  |          |       |     |     |    |  
  |          |       |     |     |    |  |          |       |     |     |    |   
   |          |       |     |     |    |  |          |       |     |     |    |  
   |          |       |     |     |    |  |          |       |     |     |    |   |          |       |     |     |    |  
   |          |       |     |     |    |   |          |       |     |     |    |   
  |          |       |     |     |    |   |          |       |     |     |    |  |          |       |     |     |    |   
   |          |       |     |     |    |  |          |       |     |     |    |   |          |       |     |     |    |  
   |          |       |     |     |    |   |          |       |     |     |    |  |          |       |     |     |    |  
  |          |       
  |          |       
  |          |       
   | |
   | |

**FACADE BRACE FOOTING SCHEDULE**

MARK	L	W	T	LONG BARS (BOTTOM)	SHORT BARS (BOTTOM)	REMARKS						
F25	3'-0\"/> <tr><td>F3</td><td>3'-0\"/&gt; <tr><td>F4</td><td>4'-0\"/&gt; <tr><td>Grand Total:</td><td></td><td></td><td></td><td>4.96</td><td>4.86</td><td>PROVIDE REINFORCEMENT TOP AND BOTTOM</td></tr> </td></tr></td></tr>	F3	3'-0\"/> <tr><td>F4</td><td>4'-0\"/&gt; <tr><td>Grand Total:</td><td></td><td></td><td></td><td>4.96</td><td>4.86</td><td>PROVIDE REINFORCEMENT TOP AND BOTTOM</td></tr> </td></tr>	F4	4'-0\"/> <tr><td>Grand Total:</td><td></td><td></td><td></td><td>4.96</td><td>4.86</td><td>PROVIDE REINFORCEMENT TOP AND BOTTOM</td></tr>	Grand Total:				4.96	4.86	PROVIDE REINFORCEMENT TOP AND BOTTOM
F3	3'-0\"/> <tr><td>F4</td><td>4'-0\"/&gt; <tr><td>Grand Total:</td><td></td><td></td><td></td><td>4.96</td><td>4.86</td><td>PROVIDE REINFORCEMENT TOP AND BOTTOM</td></tr> </td></tr>	F4	4'-0\"/> <tr><td>Grand Total:</td><td></td><td></td><td></td><td>4.96</td><td>4.86</td><td>PROVIDE REINFORCEMENT TOP AND BOTTOM</td></tr>	Grand Total:				4.96	4.86	PROVIDE REINFORCEMENT TOP AND BOTTOM		
F4	4'-0\"/> <tr><td>Grand Total:</td><td></td><td></td><td></td><td>4.96</td><td>4.86</td><td>PROVIDE REINFORCEMENT TOP AND BOTTOM</td></tr>	Grand Total:				4.96	4.86	PROVIDE REINFORCEMENT TOP AND BOTTOM				
Grand Total:				4.96	4.86	PROVIDE REINFORCEMENT TOP AND BOTTOM						

**SUPERSTRUCTURE CONCRETE STRENGTH (U.O.N. ON PLAN):**

SUPPORTED FLOOR	STRUCTURAL MEMBER	CONCRETE STRENGTH (FC)
GROUND TO 15TH	COLUMNS	SEE S-401
	SHEAR WALLS	MATCH COLUMN
	LINK BEAMS	MATCH COLUMN
16TH TO 28TH	COLUMNS	SEE S-401
	SHEAR WALLS	MATCH COLUMN
29TH & UP	COLUMNS	SEE S-401
	SHEAR WALLS	MATCH COLUMN

**DRAWING NOTES:**

- ALL SLAB THICKNESSES SHALL BE AS NOTED ON PLAN.
- SEE S-401 COLUMN SCHEDULE FOR COLUMN SIZES & REINFORCEMENT.
- SEE S-450 SERIES FOR SHEAR WALL ELEVATIONS.
- SEE SHEAR WALL PART PLANS STARTING ON S-421 FOR SHEAR WALL SIZE & REINFORCEMENT.
- SEE PLAN FOR FOUNDATION WALL THICKNESS & REINFORCEMENT.
- SEE FOOTING SCHEDULE ON FO-101 FOR FACADE BRACING FOOTING DIMENSIONS & REINFORCEMENT.
- SEE FOUNDATION BEAM SCHEDULE ON FO-101 FOR BEAM DIMENSIONS & REINFORCEMENT.
- SEE FO-131 FOR LARGE CAISSON CAP GEOMETRY & REINFORCEMENT (PC-A & PC-B).
- SEE FO-131 FOR SMALL CAISSON CAP GEOMETRY & REINFORCEMENT.
- SEE FO-112 & FO-121 FOR CAISSON CAP DETAILS & CAISSON DETAILS.
- TOP OF CAISSON CAP ELEVATION IS TO MATCH BOTTOM OF PRESSURE SLAB ELEVATION U.O.N. IN SECTIONS & TYPICAL DETAILS.
- SUPERSTRUCTURE CONCRETE STRENGTH IS TABULATED ON THIS SHEET.
- FOUNDATIONS CONCRETE STRENGTH SHALL BE:
  - PRESSURE SLAB: 7 KSI
  - CAISSON CAPS: 7 KSI
  - FOUNDATION WALLS & BUTTRESSES: 5 KSI
  - GRADE BEAM: 7 KSI
- OUTERMOST PILE CAP REINFORCEMENT ORIENTATION: SEE FO-131
- ALL EXISTING STRUCTURE TO REMAIN IS TO BE VERIFIED IN FIELD BY CONTRACTOR PRIOR TO START OF CONSTRUCTION.
- SEE FO-142 FOR DETAILS RELATING TO TRANSIT AUTHORITY

**FX FOWLE**  
 FOWLE ARCHITECTS, LLP | 22 WEST 10TH STREET, NEW YORK, NY 10011 | 212.607.1500 | 212.443.8716 | WWW.FXFWLE.COM

**ARCHITECTS ASSOCIATES, P.C.**  
 100 South Avenue, New York, NY 10001 212.555.1212

**ENGINEERS ASSOCIATES, P.C.**  
 290 Fifth Avenue, New York, NY 10001 212.559.1212

**HVAC ASSOCIATES, P.C.**  
 300 Park Avenue, New York, NY 10021 212.955.1212

**CONSTRUCTION ASSOCIATES, P.C.**  
 400 South Avenue, New York, NY 10001 212.555.1212


**42 TRINITY PLACE**  
 42 TRINITY PLACE | NEW YORK, NY

DRAWING TITLE:  
**CELLAR REBAR PLAN (FOUNDATION PLAN)**

Scale: As indicated SHEET 05 OF 103


Project No: 15160  
 Checked: [Signature]  
 Date: 11/20/14



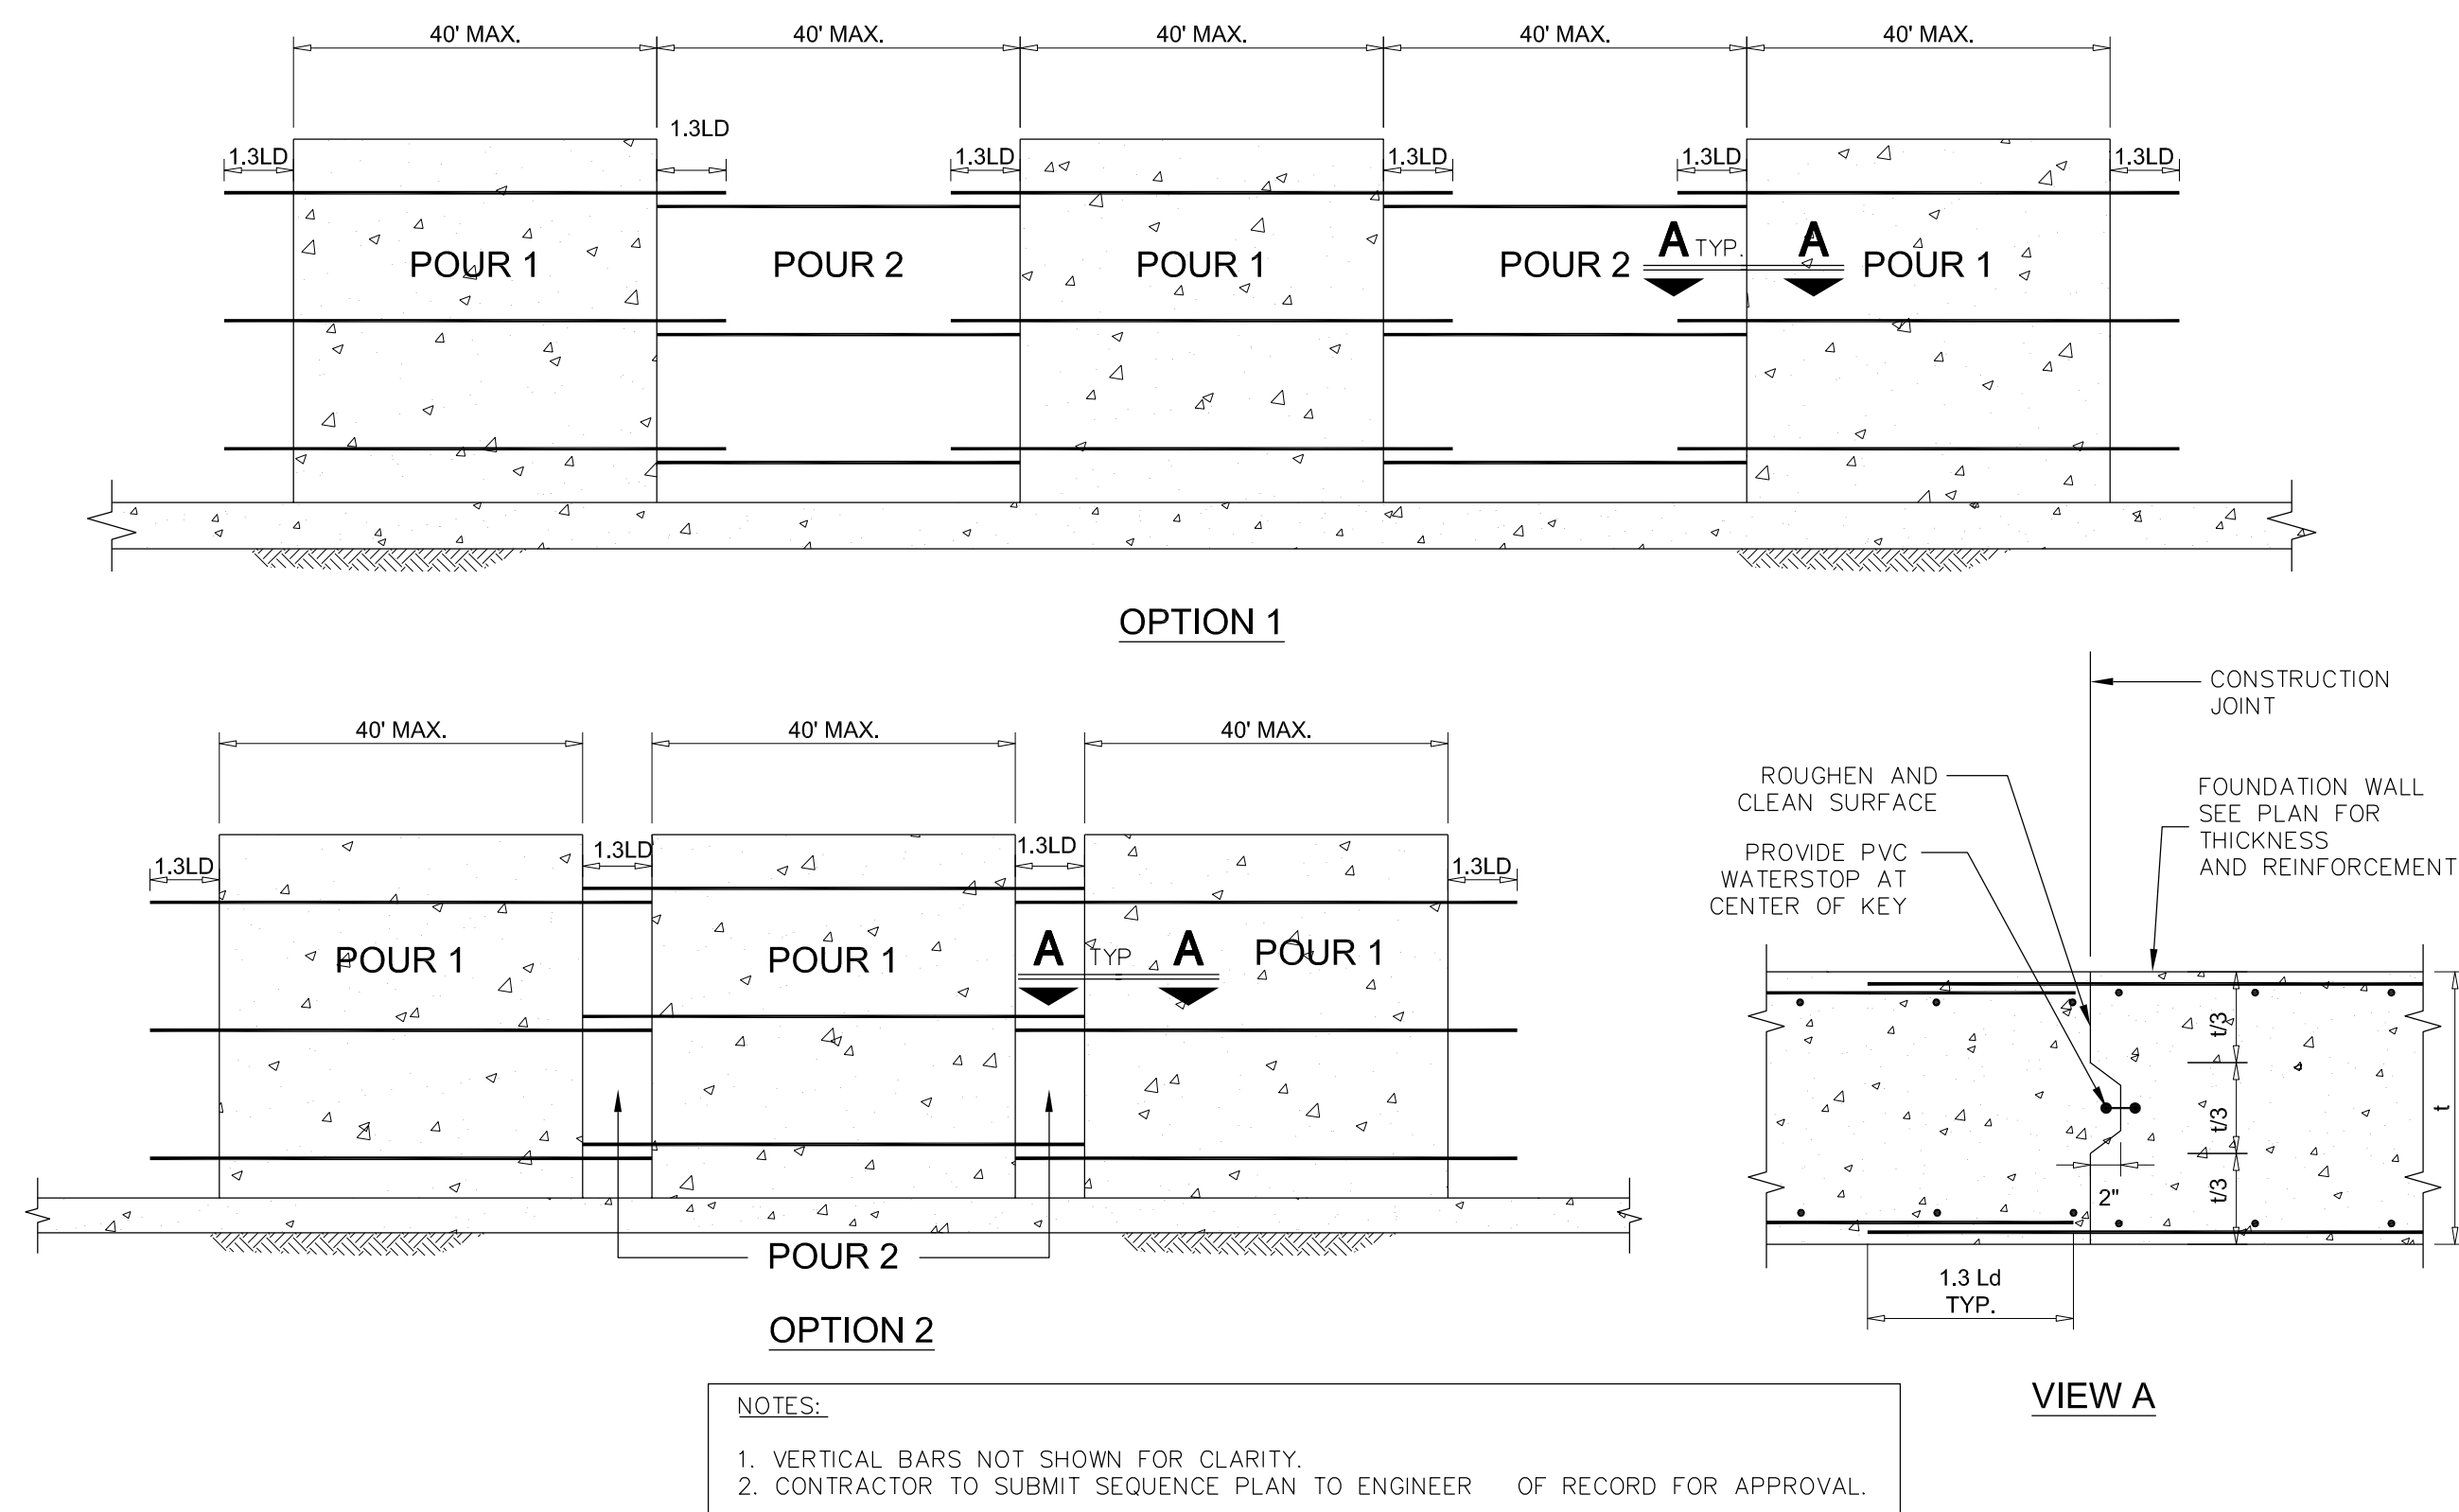


NOTES:  
 1. VERTICAL BARS NOT SHOWN FOR CLARITY  
 2. CONTRACTOR TO SUBMIT SEQUENCE PLAN TO ENGINEER OF RECORD FOR APPROVAL


5 TYPICAL FOUNDATION WALL SEQUENCING DETAIL  
 SCALE: 1/2"=1'-0"

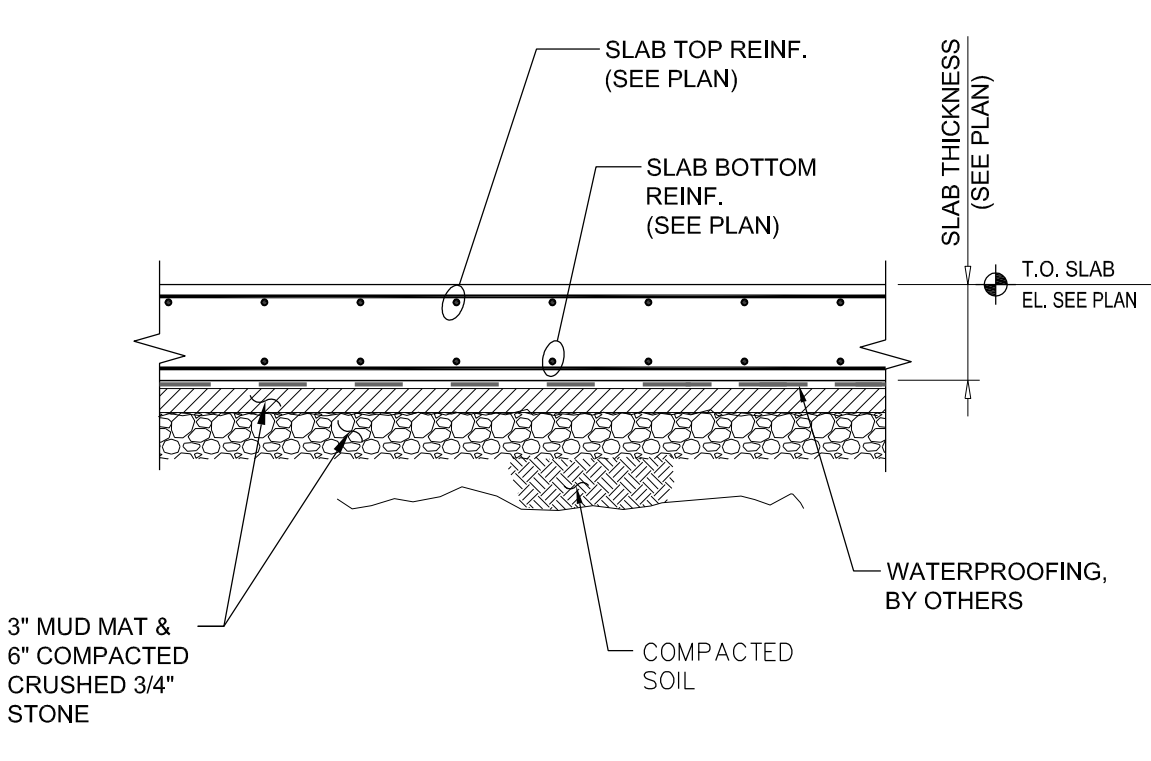

3 TYPICAL DETAIL FOR STRUCTURAL PRESSURE SLAB AT GRADE  
 SCALE: 1/2"=1'-0"

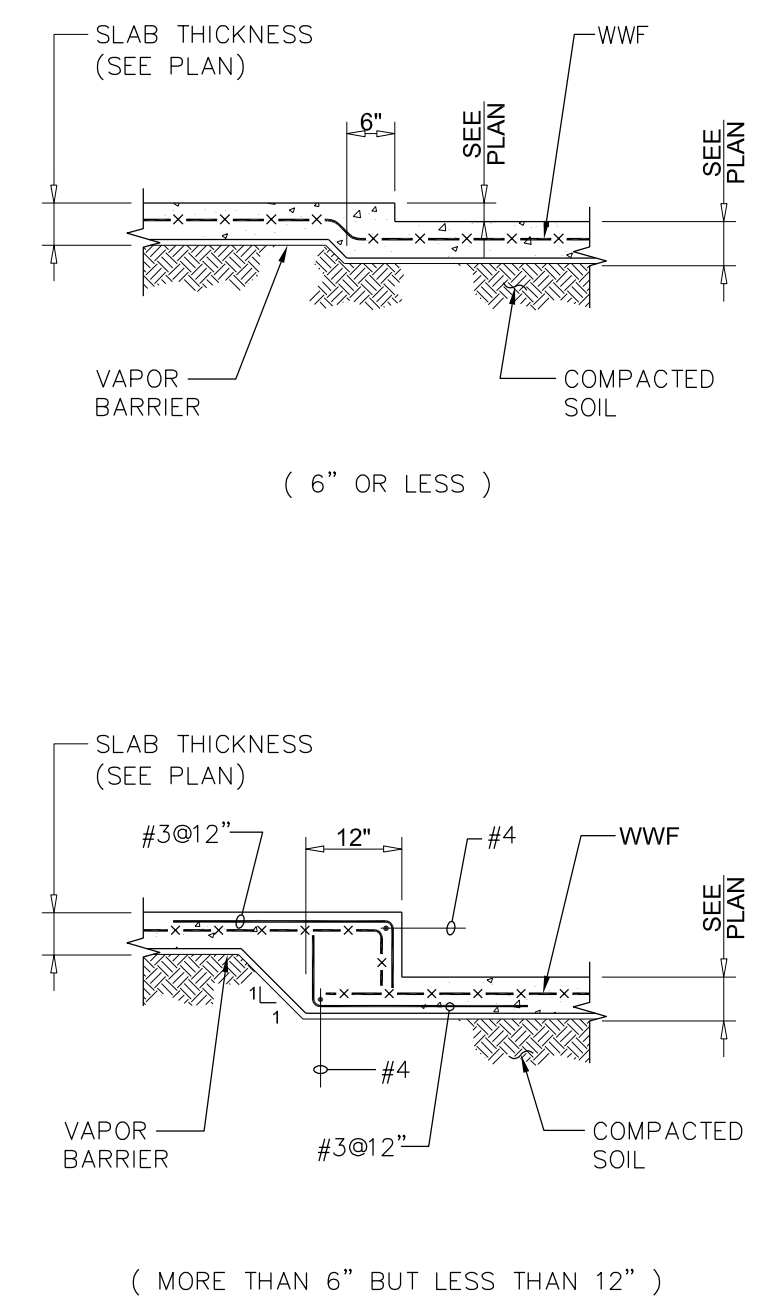


2 TYPICAL SLAB ON GROUND DEPRESSIONS  
 SCALE: 1/2"=1'-0"

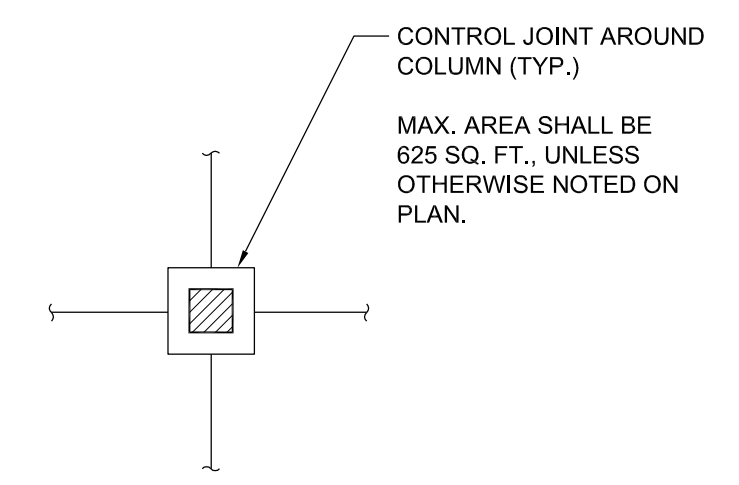

1. PREFORMED JOINT FILLER: BITUMINOUS TYPE PREFORMED EXPANSION JOINT FILLER CONFORMING TO ASTM D994.  
 2. SAW CUTS 1/4" x SLAB DEPTH/4 OR INSERTS 1/2" x SLAB DEPTH/4, UNLESS OTHERWISE INDICATED.


NOTES: A. INSERTS SHALL BE LAYED INTO FRESH CONCRETE UNTIL TOP SURFACE OF STRIP IS FLUSH WITH SLAB SURFACE. TOOL SLAB EDGES ROUND ON EACH SIDE OF INSERTS. AFTER CONCRETE IS CURED, REMOVE INSERTS AND CLEAN GROOVE OF LOOSE DEBRIS.  
 B. SAW CUTS SHALL BE MADE AS SOON AS POSSIBLE AFTER SLAB FINISHING AS MAY BE DONE WITHOUT DISLODGING AGGREGATE.

1 CONTROL JOINTS FOR SLAB ON GRADE  
 SCALE: 1/2"=1'-0"

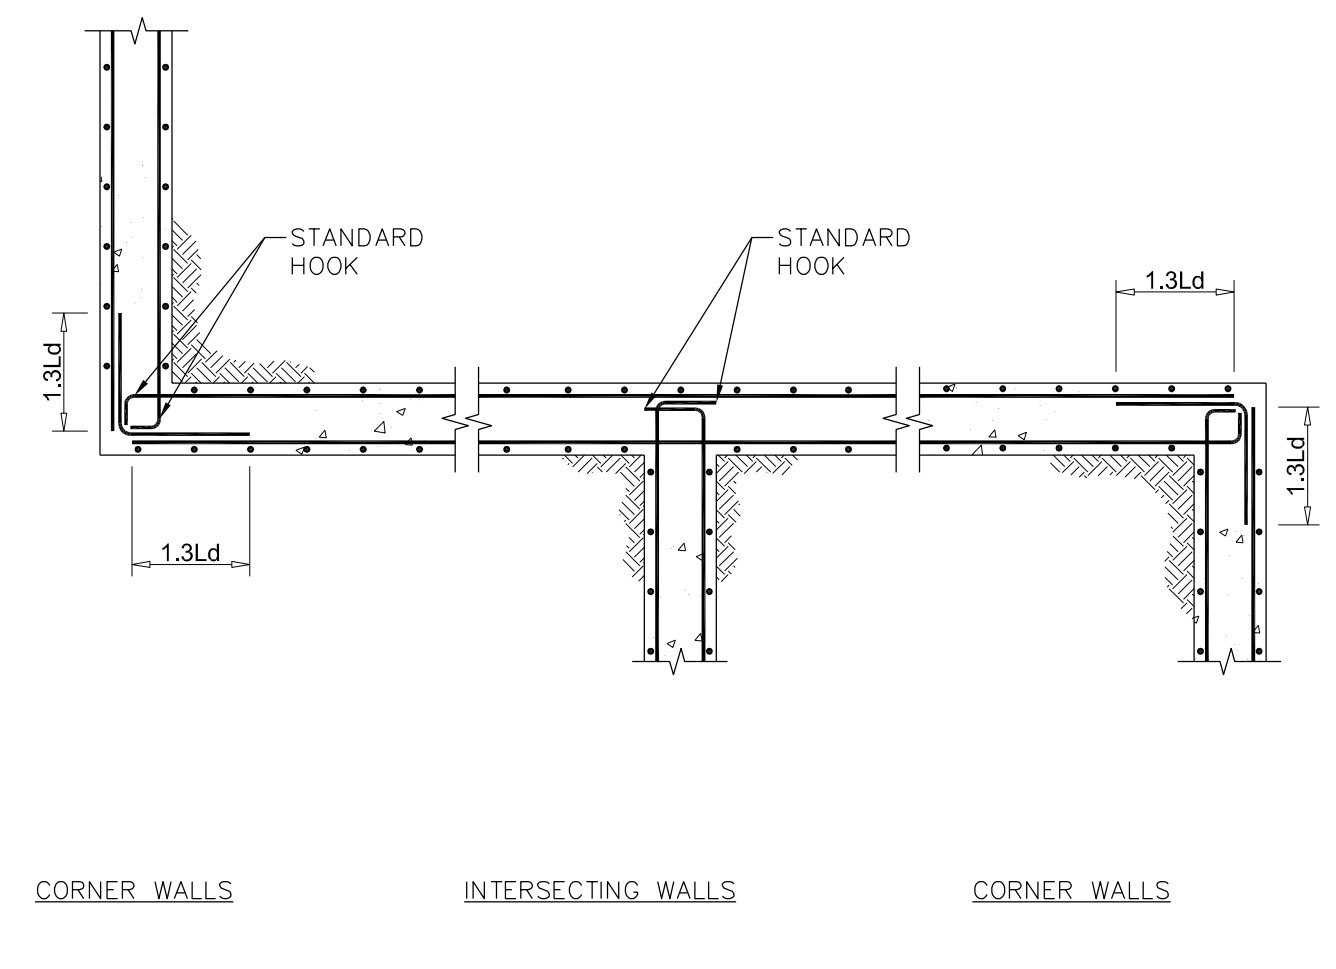


NOTE:  
 CORNER BARS TO MATCH SIZE AND SPACING OF HORIZONTAL BARS IN WALLS


10 TYPICAL REINFORCING DETAIL AT FOUNDATION WALL CORNERS  
 SCALE: 1/2"=1'-0"

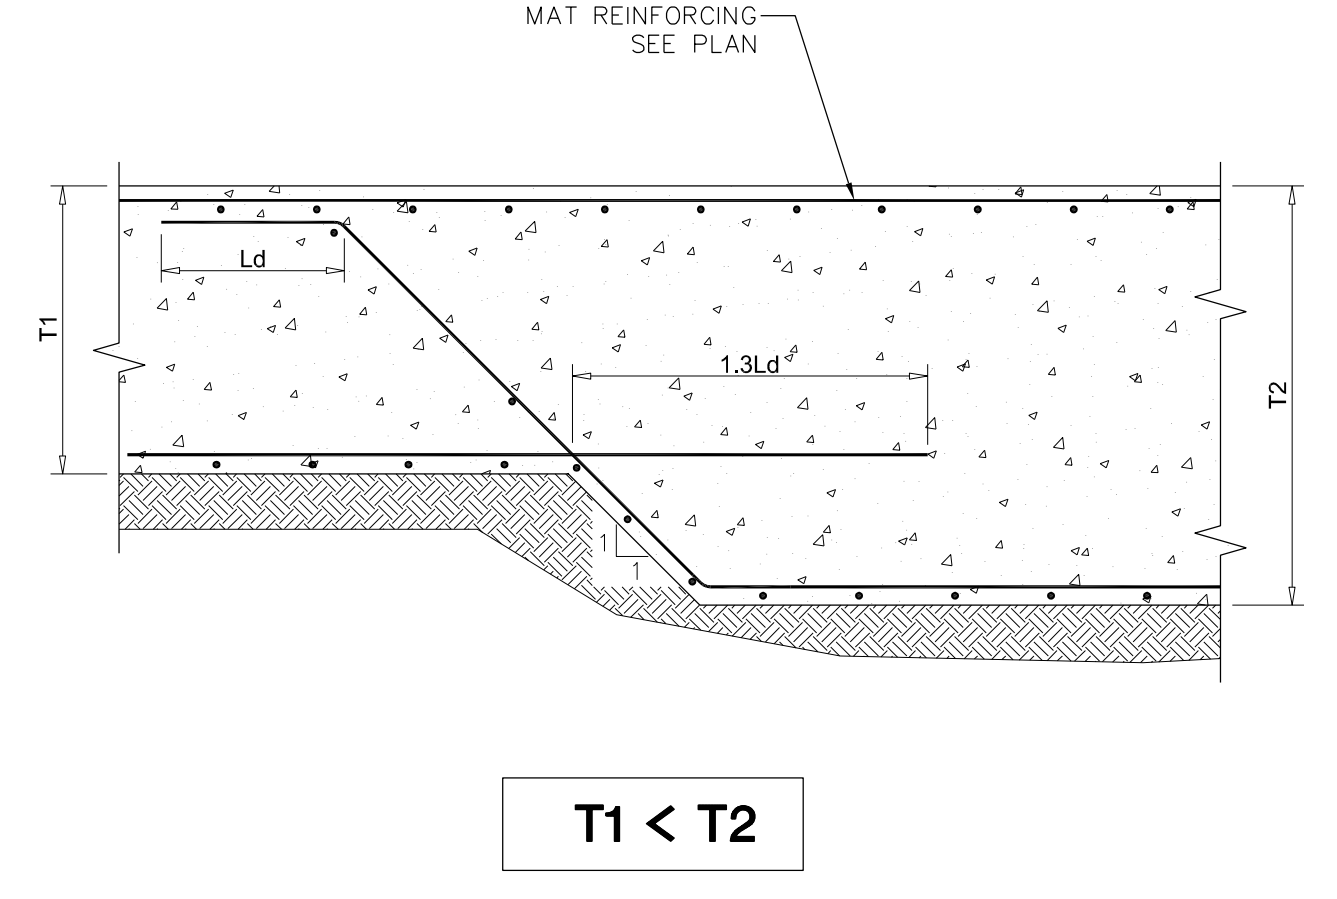


9 TYPICAL DETAIL AT CHANGE IN FOUNDATION MAT / PILE CAP THICKNESS  
 SCALE: 1/2"=1'-0"

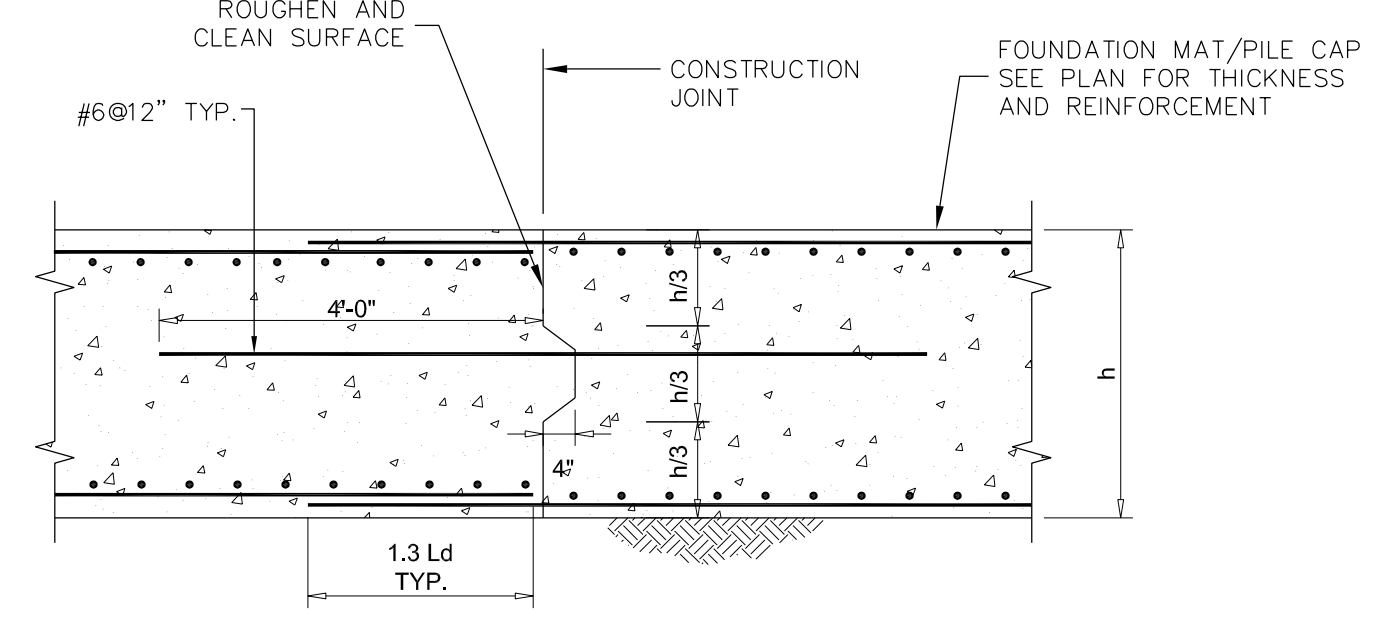


8 CONSTRUCTION JOINT IN FOUNDATION MAT / PILE CAP  
 SCALE: 1/2"=1'-0"

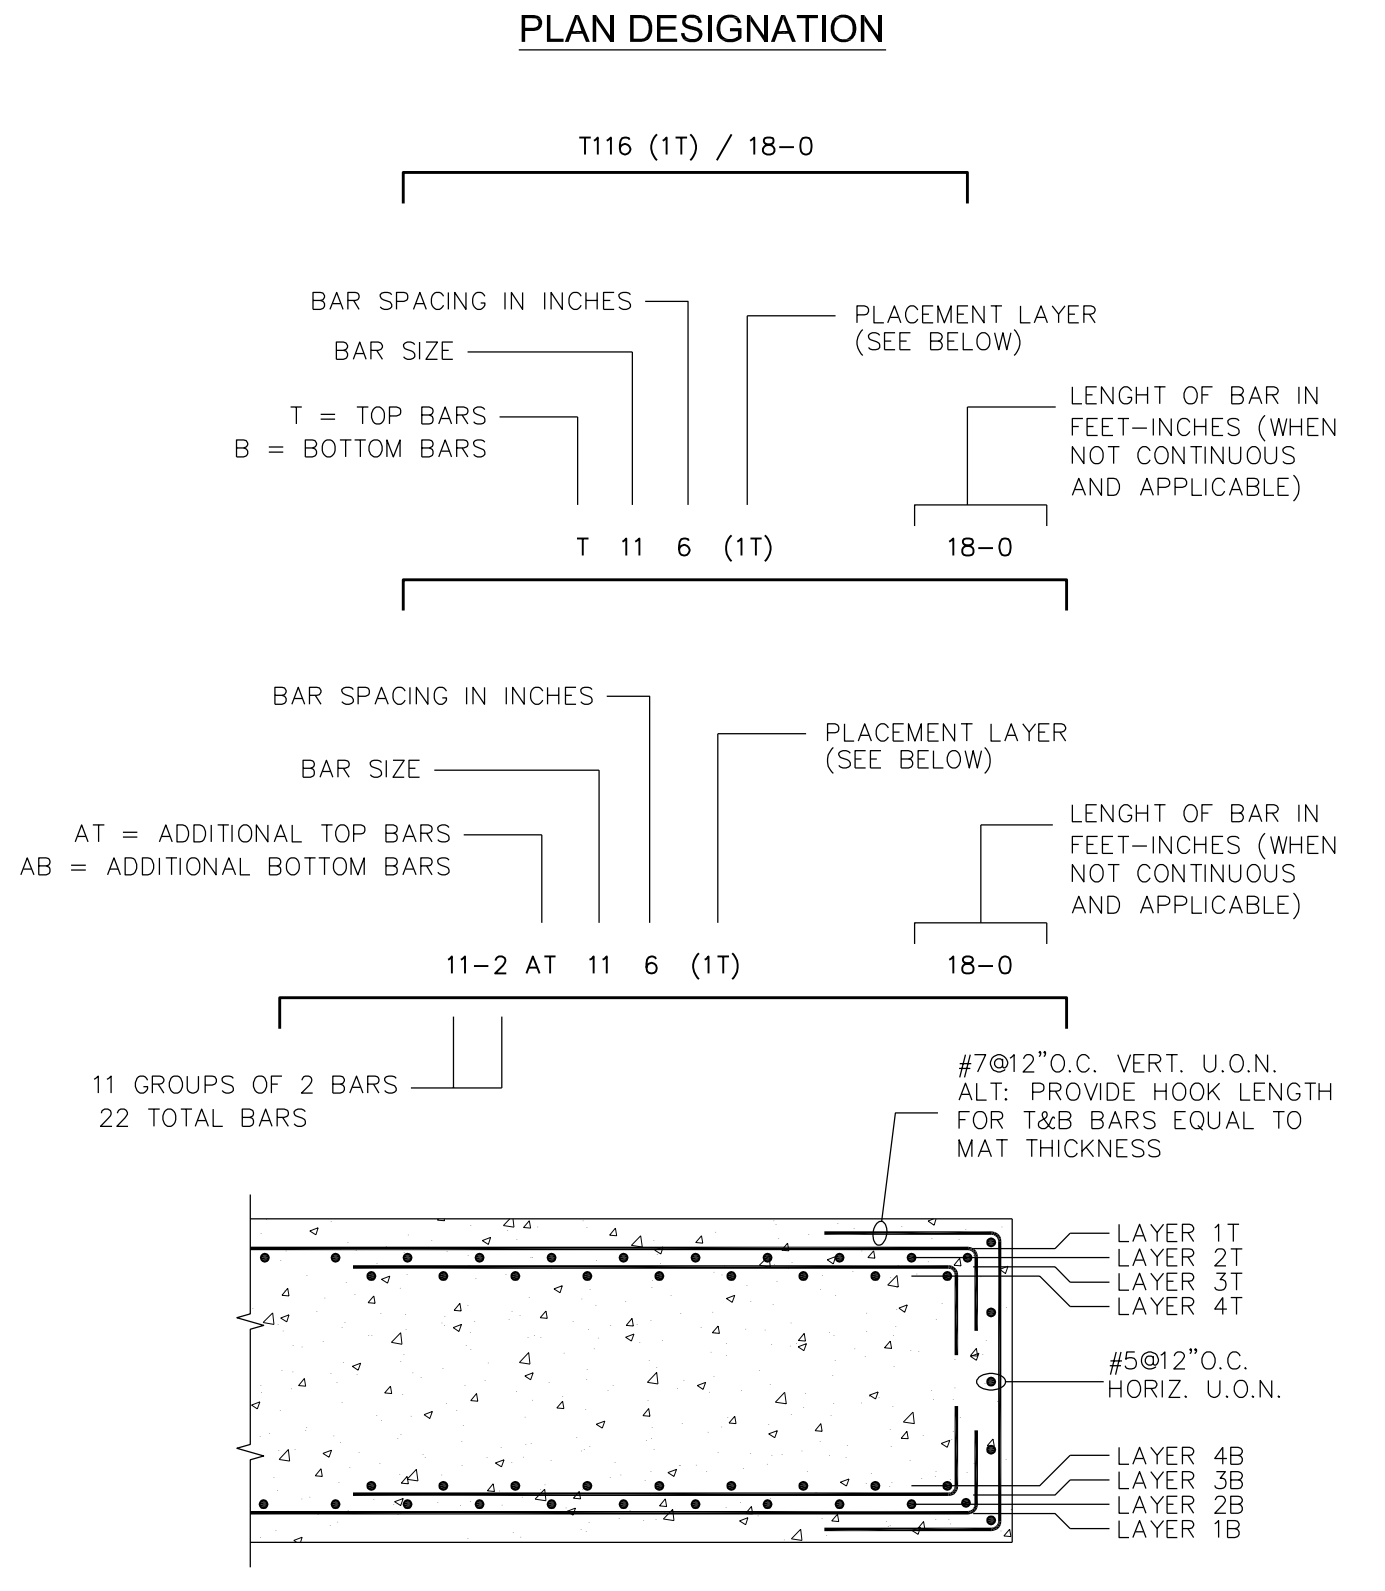


7 MAT / PILE CAP REINFORCING PLACEMENT DETAIL  
 SCALE: 1/2"=1'-0"

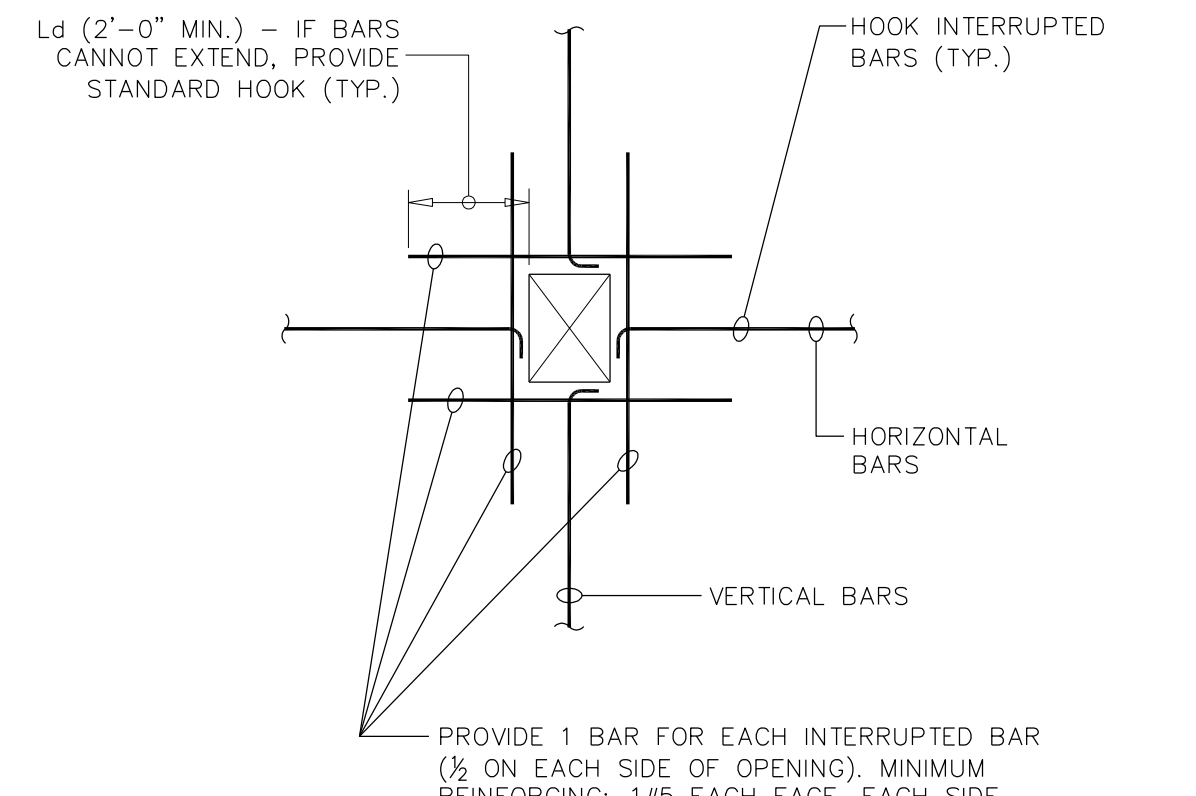


6 TYPICAL REINFORCING DETAIL AT FOUNDATION WALL OPENING  
 SCALE: 1/2"=1'-0"

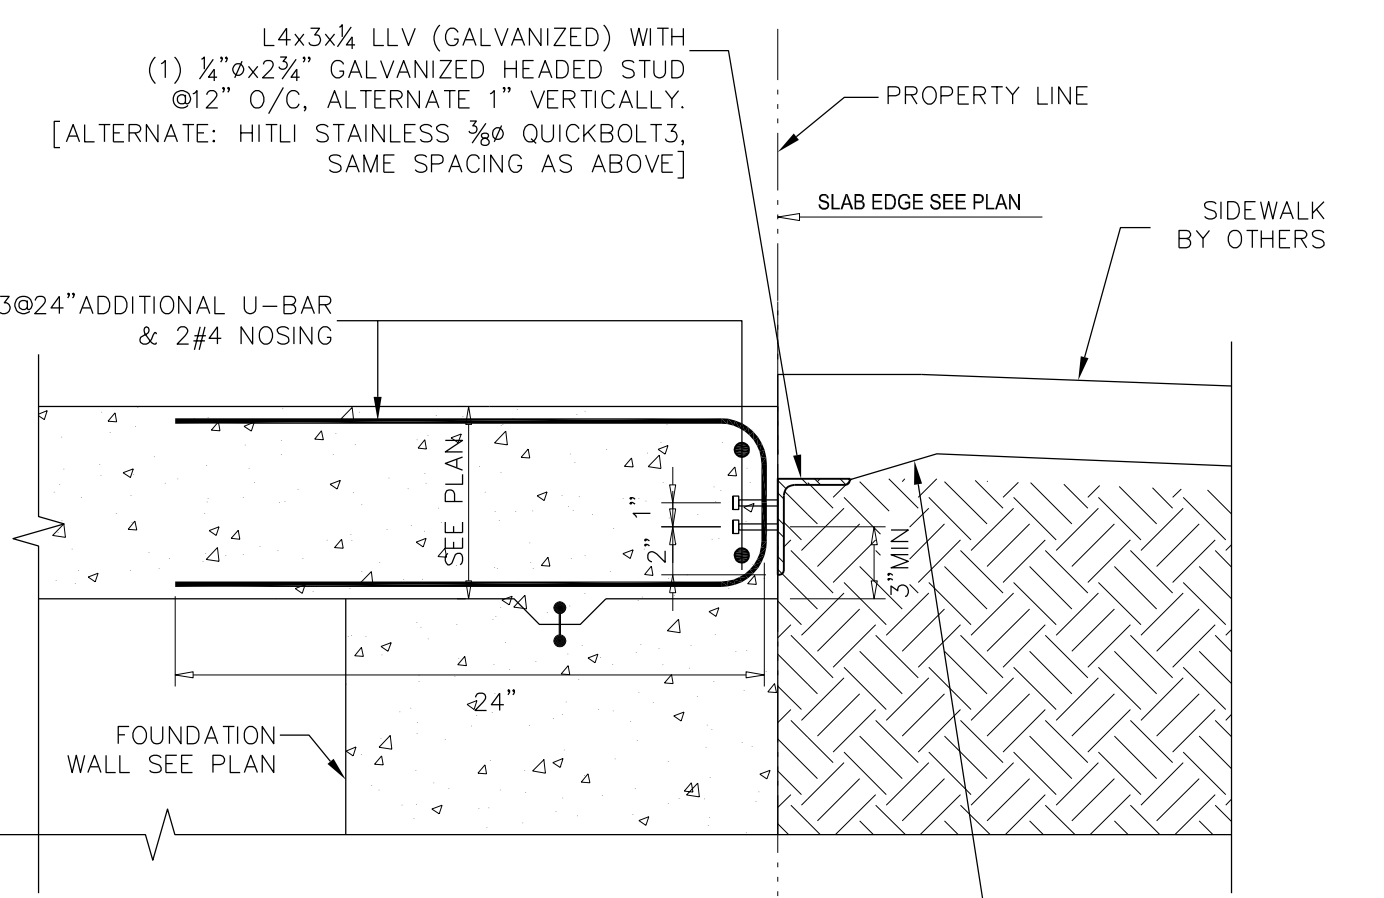


15 ALTERNATE TYPICAL SIDEWALK SUPPORT DETAIL  
 SCALE: 1-1/2"=1'-0"

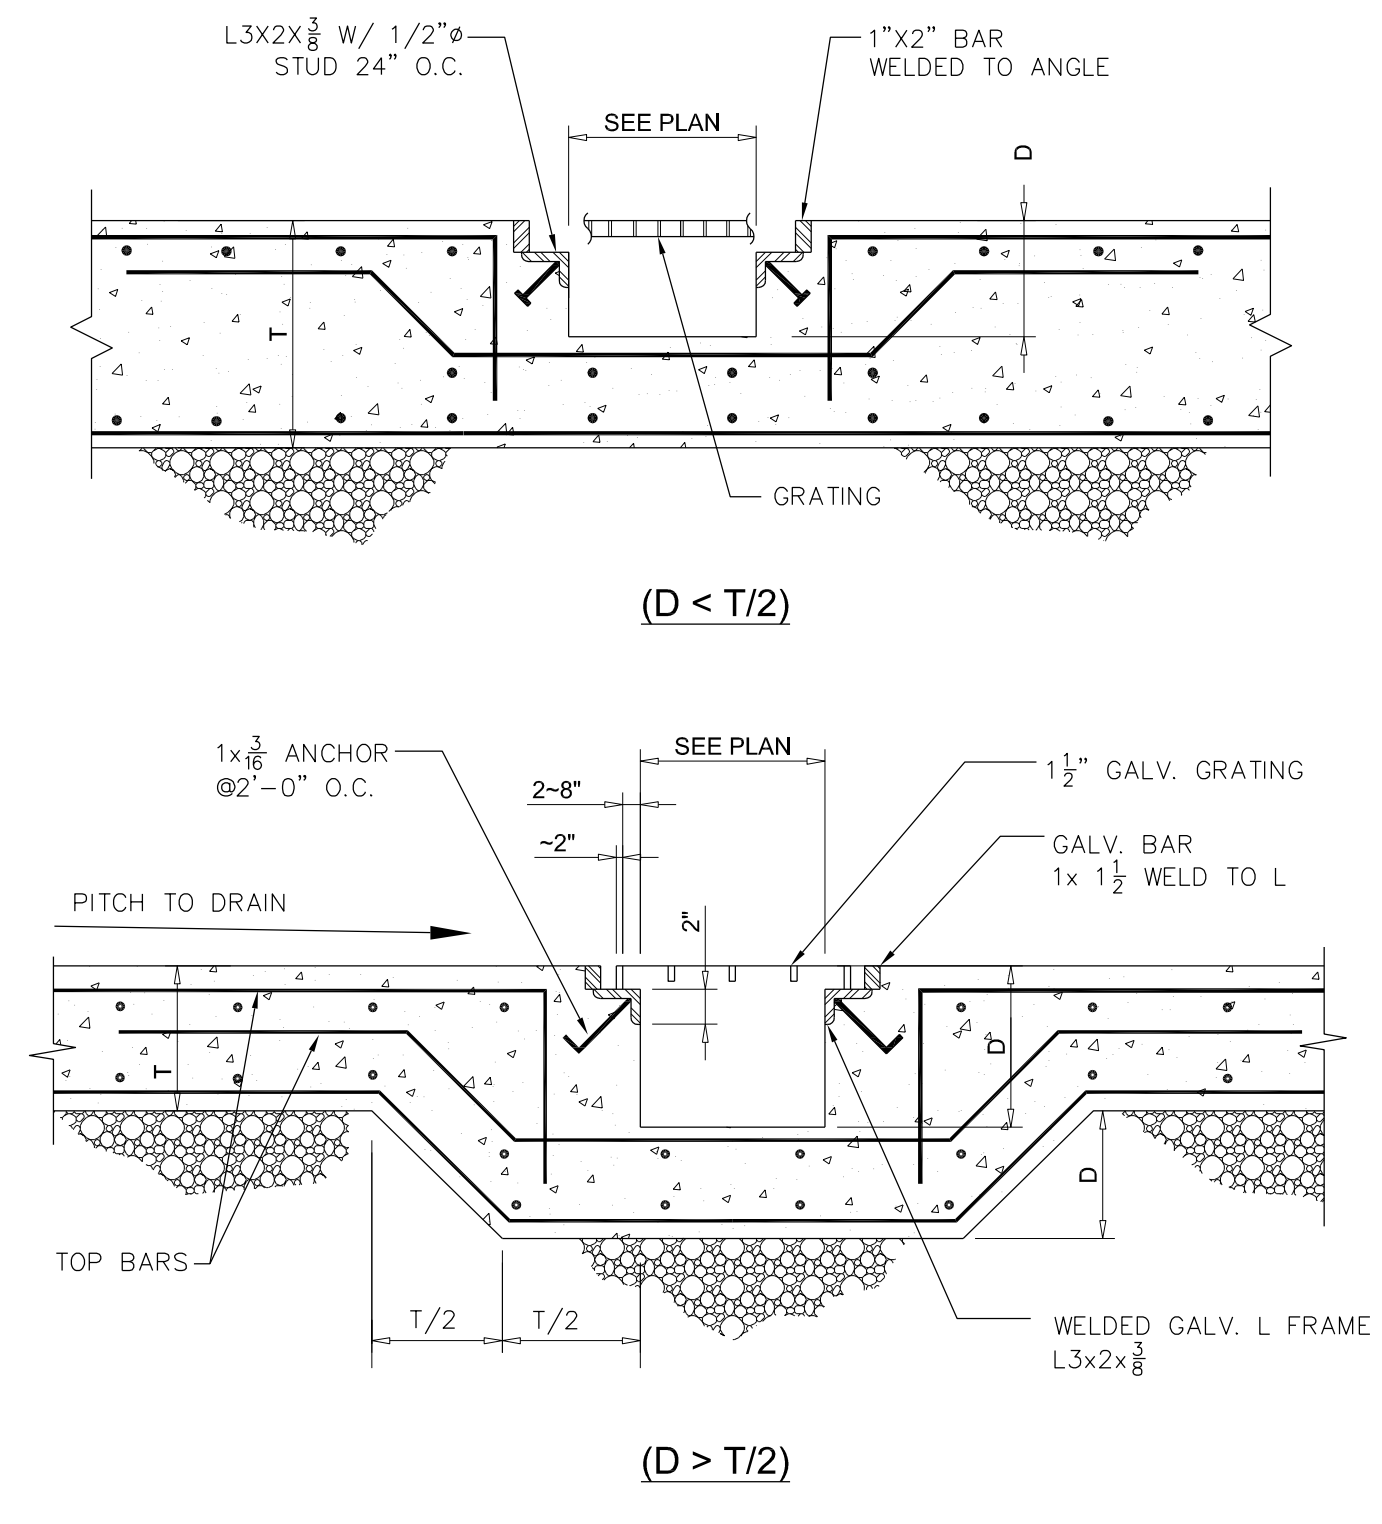


14 TYPICAL TRENCH DRAIN DETAIL  
 SCALE: 1/2"=1'-0"

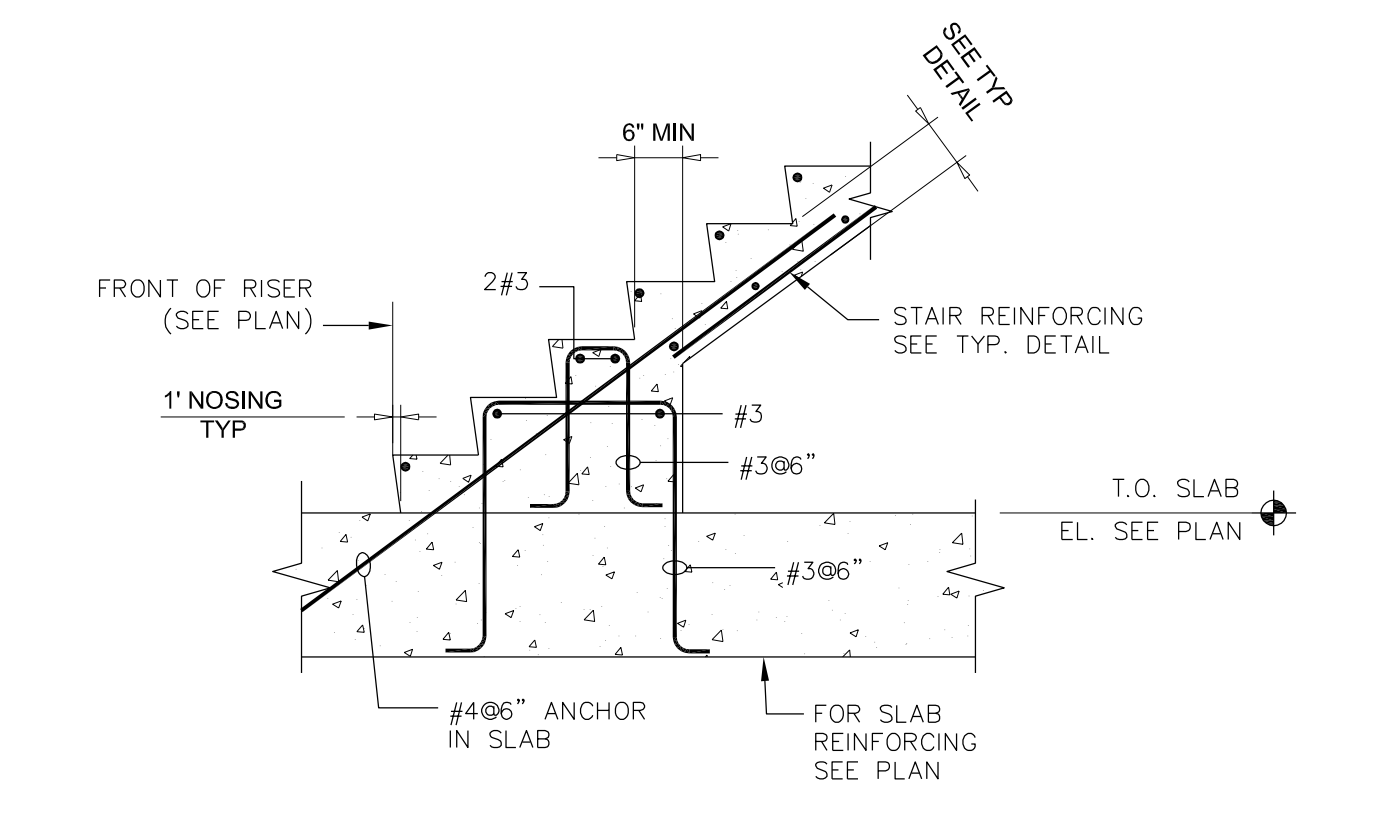

13 TYPICAL STAIR ON FOUNDATION MAT DETAIL  
 SCALE: 1/2"=1'-0"

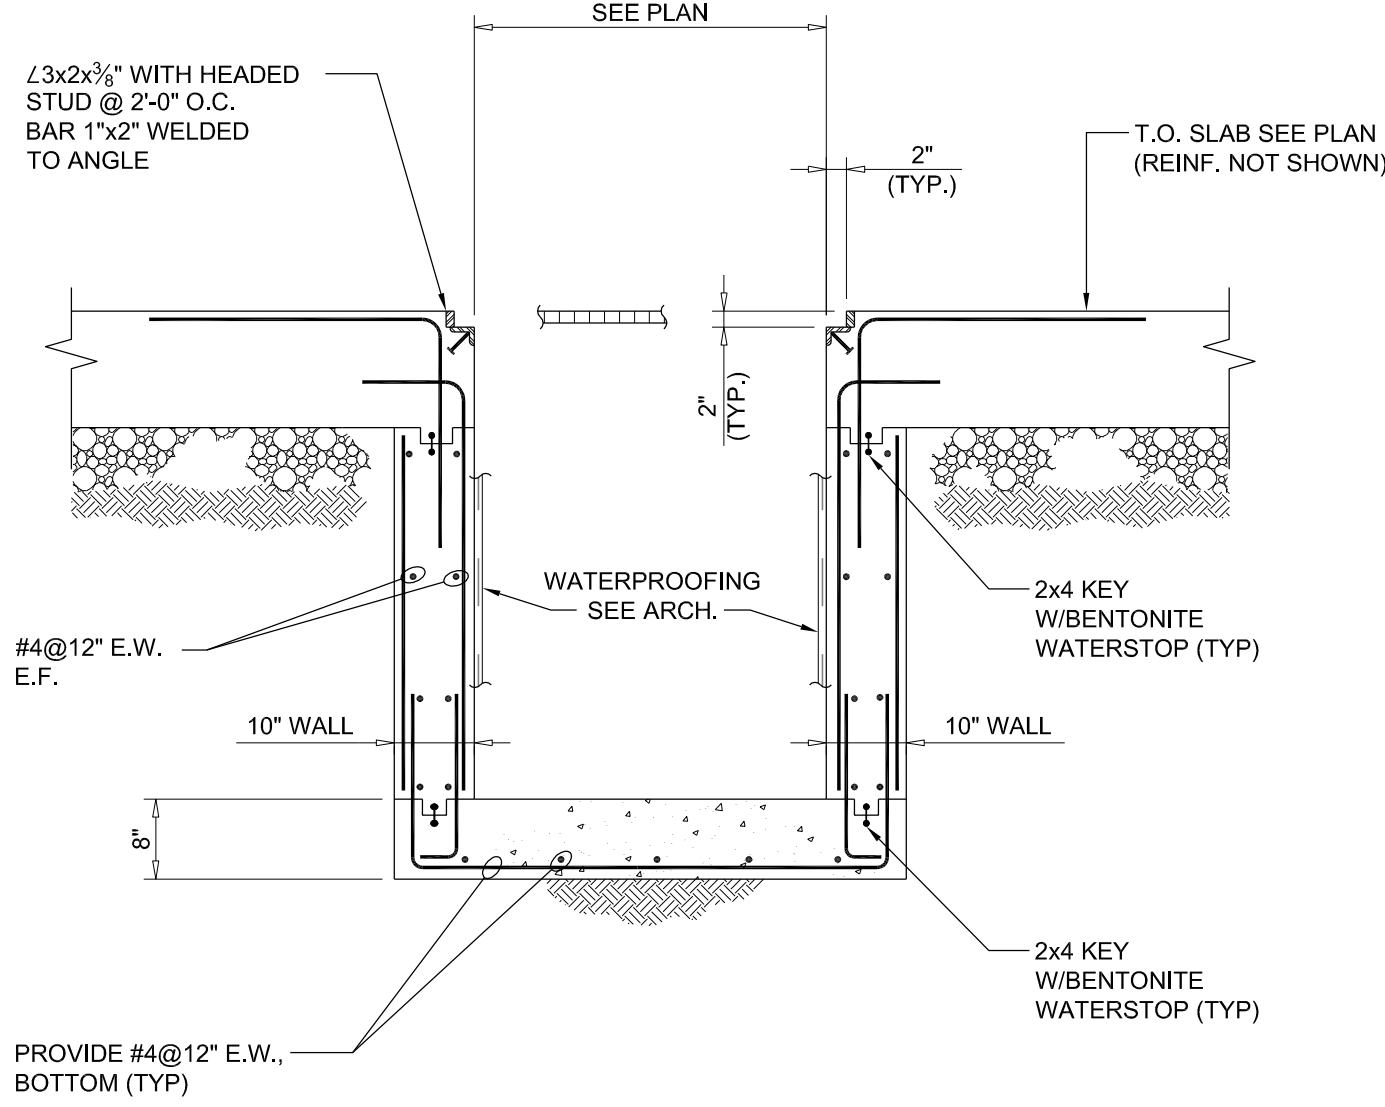

12 TYPICAL SUMP PIT DETAILS  
 SCALE: 1/2"=1'-0"

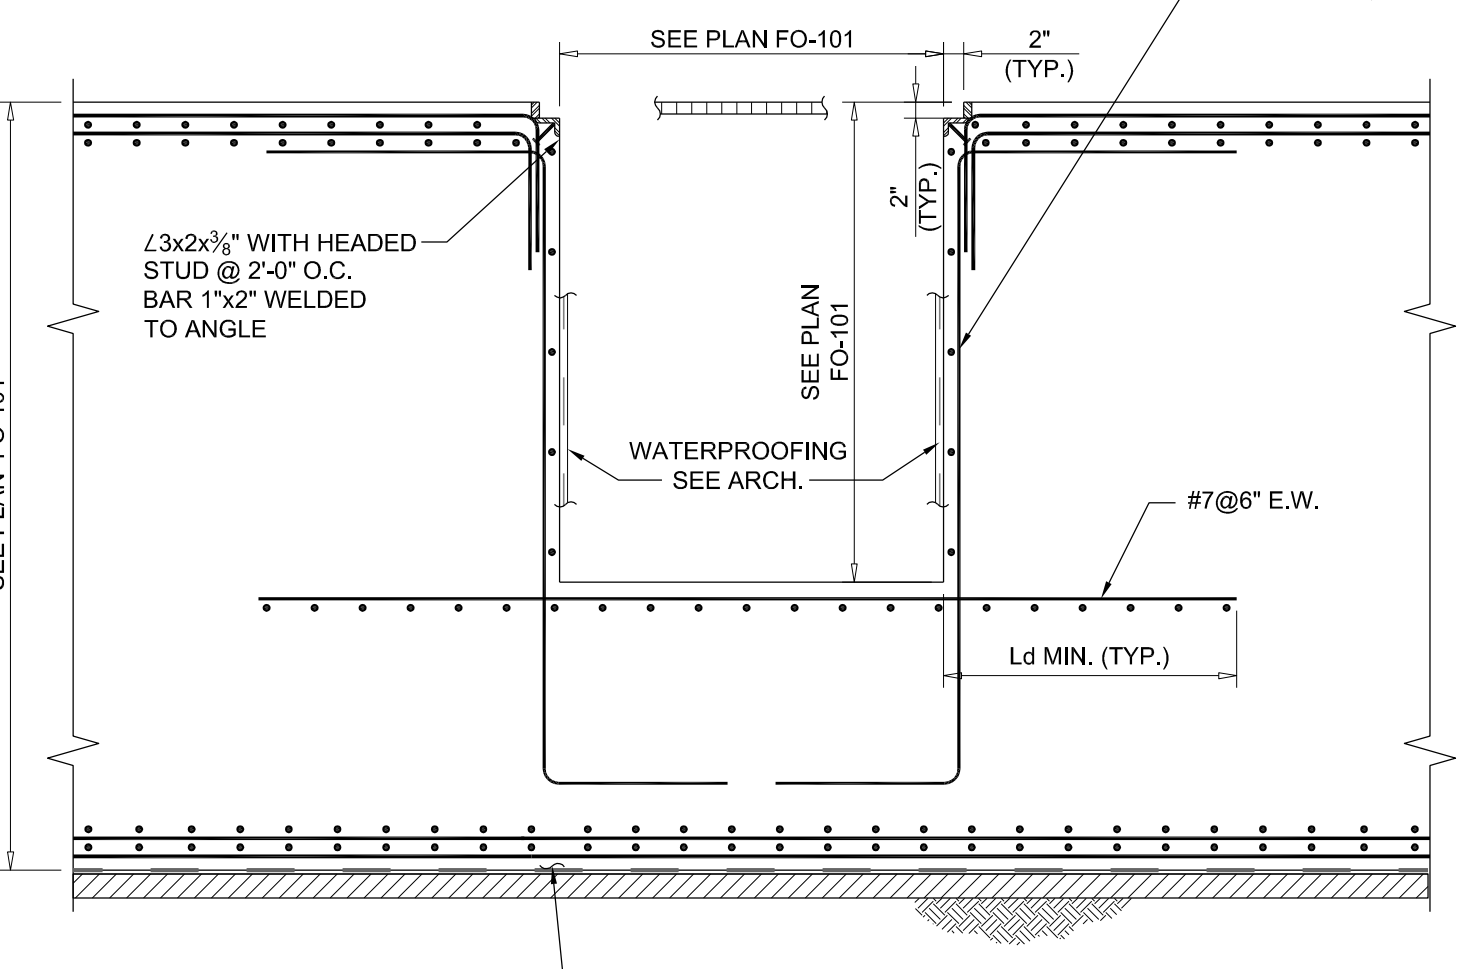

TYPICAL PIT EMBEDDED IN THICK MAT / PILE CAP

MATERIAL KEYING LEGEND:

NO.	REVISIONS / SUBMISSIONS	DATE
10		
9		
8		
7		
6	008 SUBMISSION	08.08.2019
5	TRANSIT AUTHORITY FILING	07.14.2019
4	ISSUE FOR CONSTRUCTION	06.15.2019
3	CD-PROGRESS PACKAGE	05.27.2019
2	50% CONSTRUCTION DOCUMENTS	03.04.2019
1	DESIGN DEVELOPMENT	12.04.2015

**FX FOWLE**  
 FX FOWLE ARCHITECTS, LLP | 22 WEST 19TH STREET | NEW YORK, NY 10011 | 212.607.7811 | 212.607.7811 | WWW.FXFOWLE.COM

**DESIMONE CONSULTING ENGINEERS**  
 18 West 18th Street, 10th Floor, New York, NY 10011 | 212.532.2511

**DAGHER ENGINEERING, PLLC**  
 29 Broadway, New York, NY 10006 | 212.693.2591

**LANGAN ENGINEERING**  
 21 Penn Plaza, New York, NY 10001 | 212.479.5400

**DEBORAH BERKE PARTNERS**  
 220 Park Avenue, 28th Floor, New York, NY 10001 | 212.239.9211

**VAN DEUSEN & ASSOCIATES (VDA)**  
 100 East Rock Avenue, Suite 310, East Hanover, NJ 10001 | 973.994.9220

**STANTEC**  
 50 West 23rd Street, 8th Floor, New York, NY 10010 | 212.366.5600

**42 TRINITY PLACE**  
 42 TRINITY PLACE | NEW YORK, NY


DRAWING TITLE:  
**TYPICAL FOUNDATION DETAILS**

Scale: AS NOTED  
 Date: 06 OF 103  
 Project No.: 15160.00  
 Job No.: 1506-043-111-TYPICAL FOUNDATION DETAILS  
 Drawing No.: FO-111.00


Desimone Consulting Engineers - info@desimone.com | 212.607.7811 - Drawing: C:\Users\jgordon\Documents\2019\15160-043-111 - TYPICAL FOUNDATION DETAILS.dwg (Sheet 1) - Date: August 08, 2019 - 1:00PM




**5 FOUNDATION WALL INTERFACE DETAIL WITH MAT / CAISSON CAP**  
SCALE: 1/2"=1'-0"

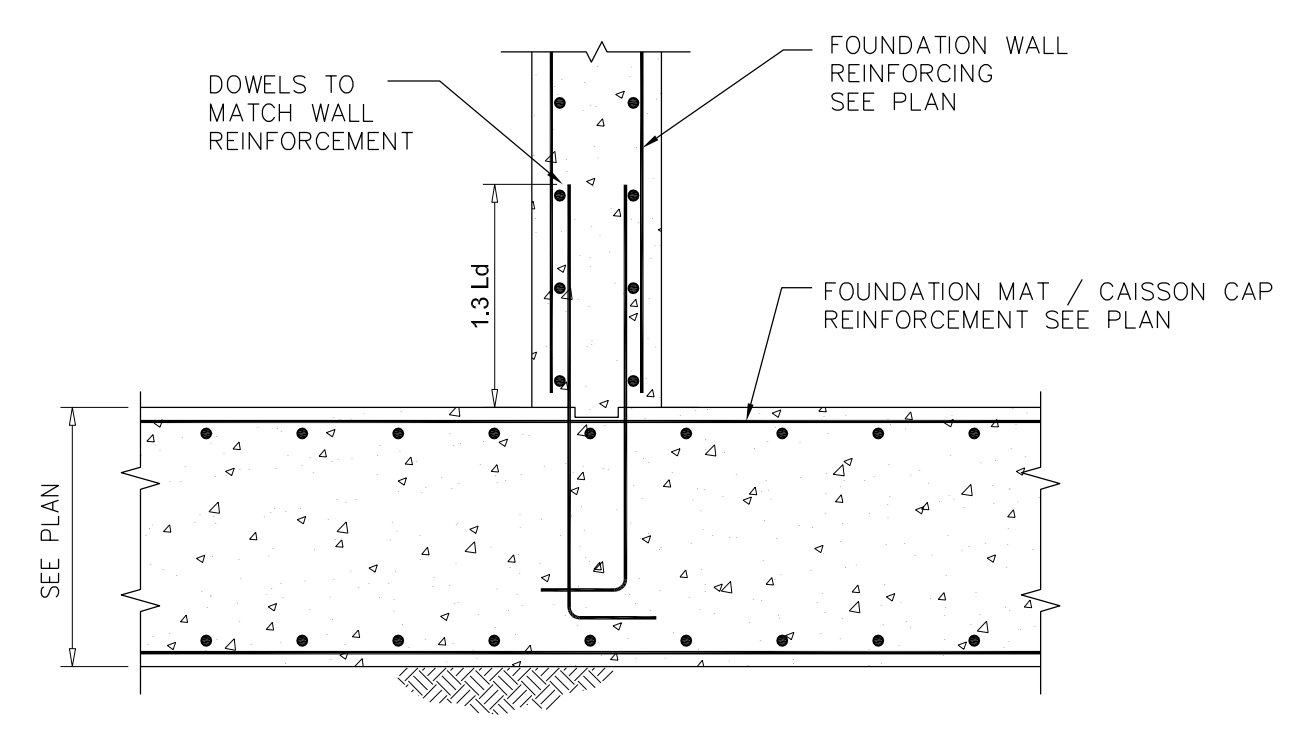


**4 TYPICAL SLAB ON FILL**  
SCALE: 1/2"=1'-0"

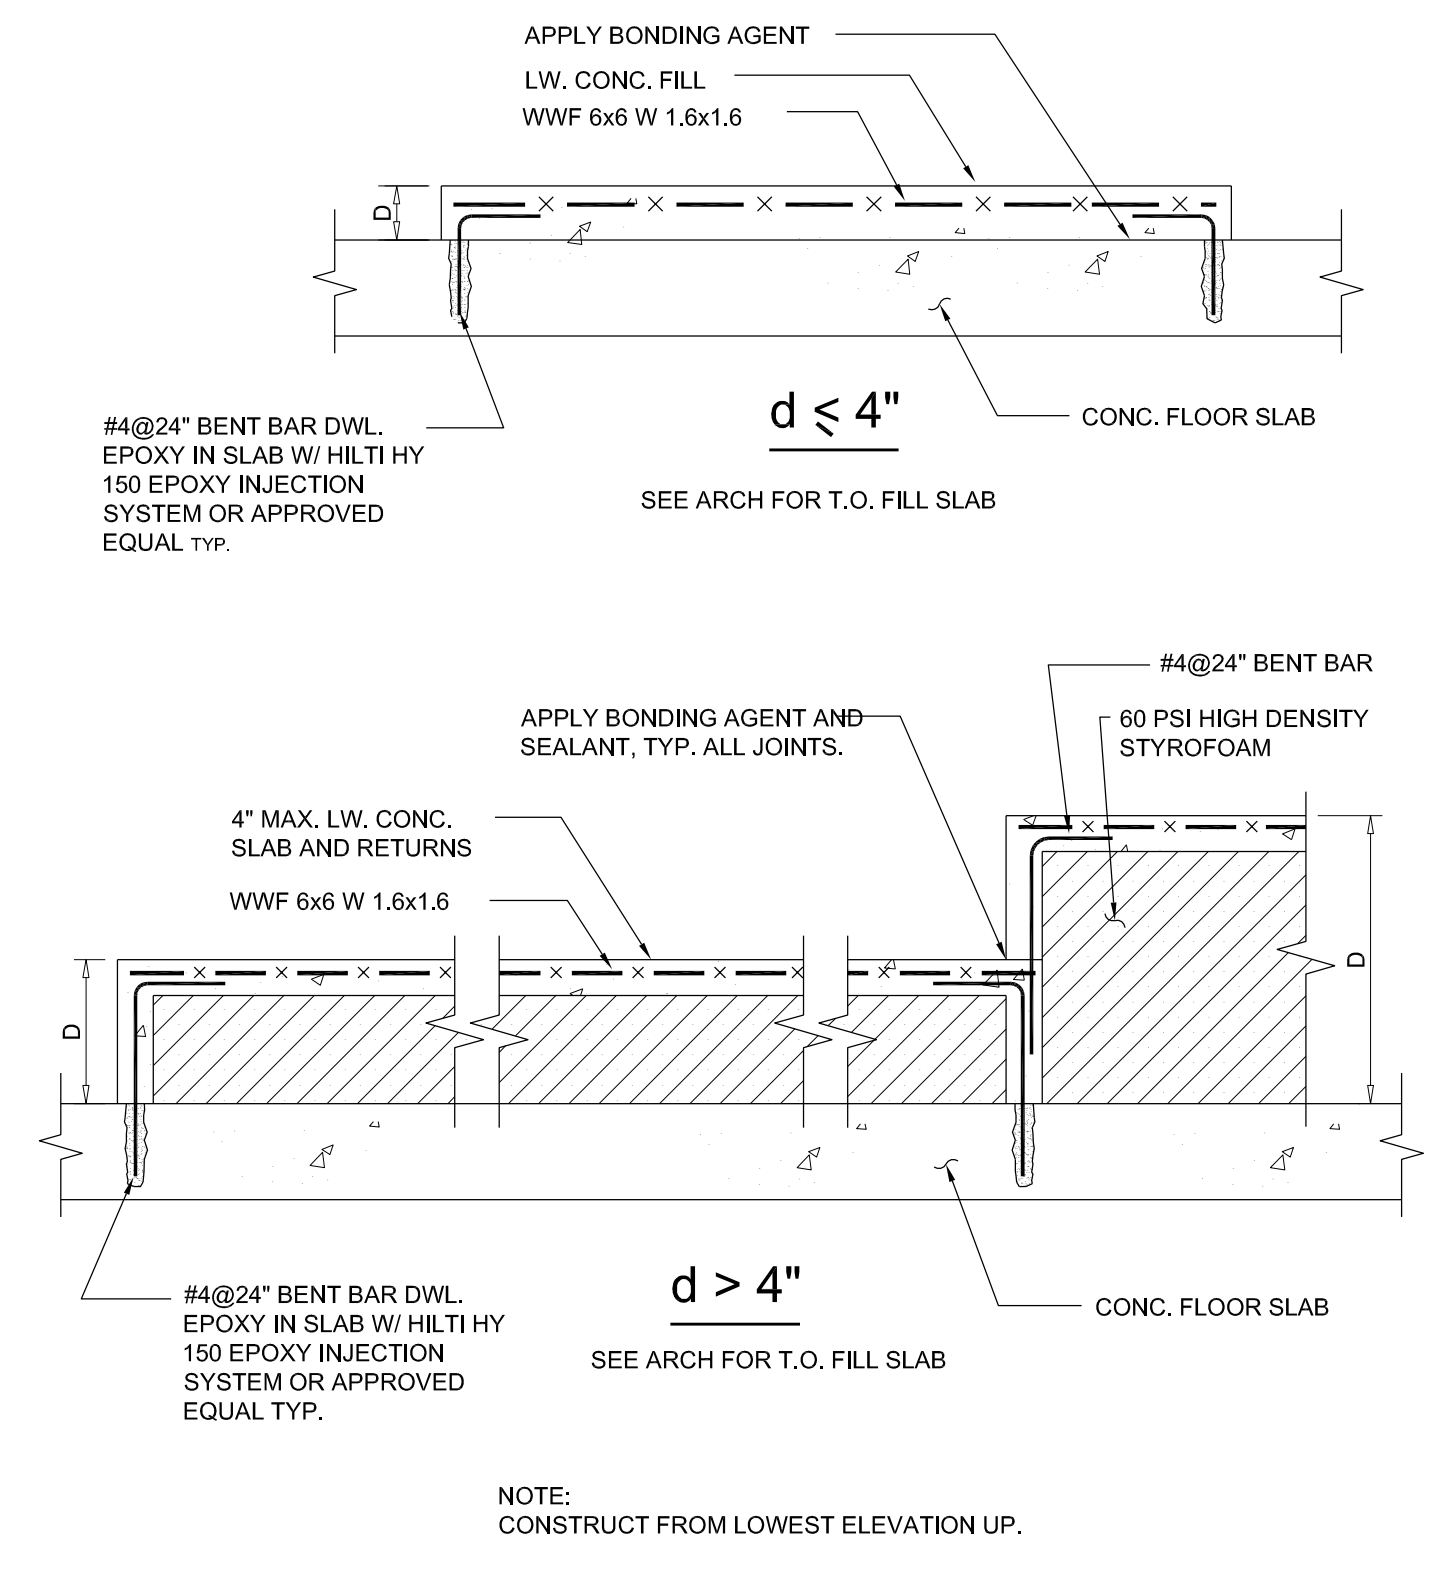


**3 TYPICAL GRADE BEAM DETAIL**  
SCALE: 1/2"=1'-0"

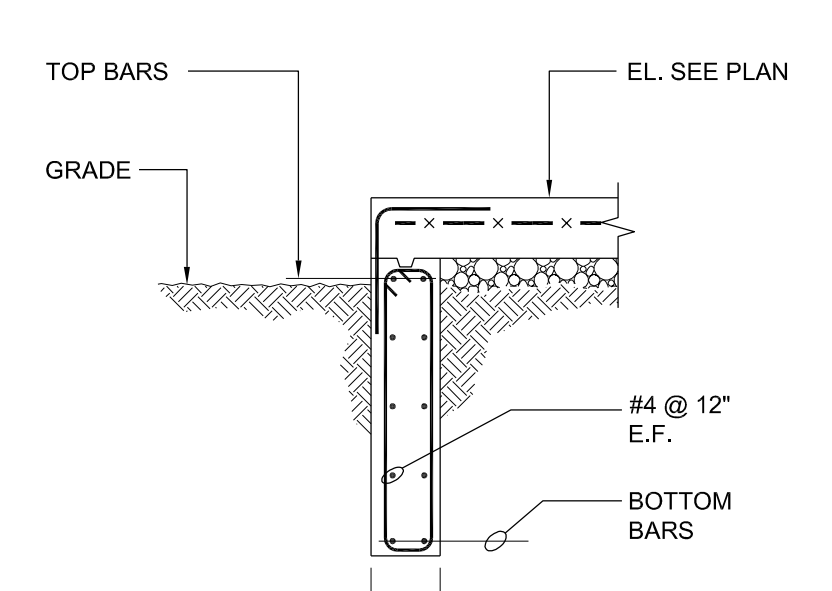


**2 TYPICAL SLAB ON GRADE SAWCUT DETAIL**  
SCALE: 1/2"=1'-0"

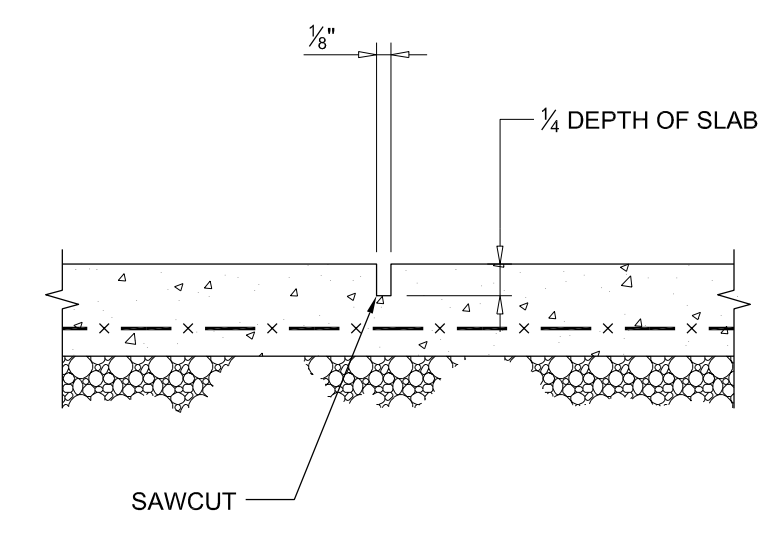


**1 TYPICAL THICKENED SLAB UNDER CMU PARTITION**  
SCALE: 1/2"=1'-0"

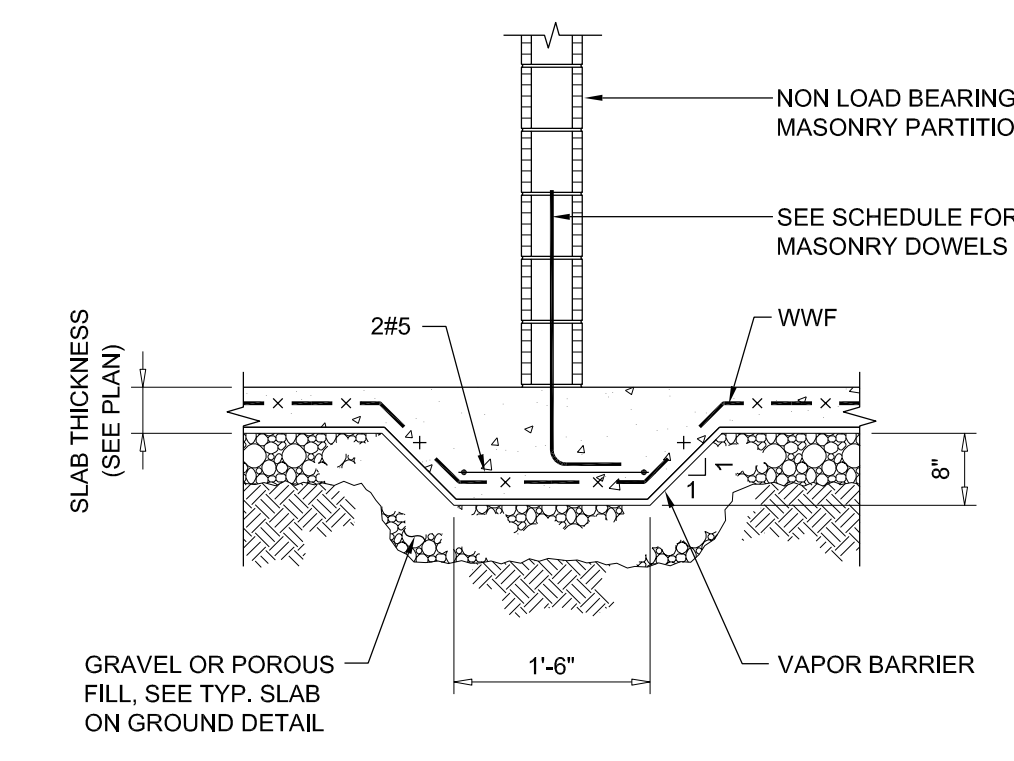

**10 TYP CAISSON CAP DETAIL W/ TENSION CAPACITY**  
SCALE: 1/2"=1'-0"

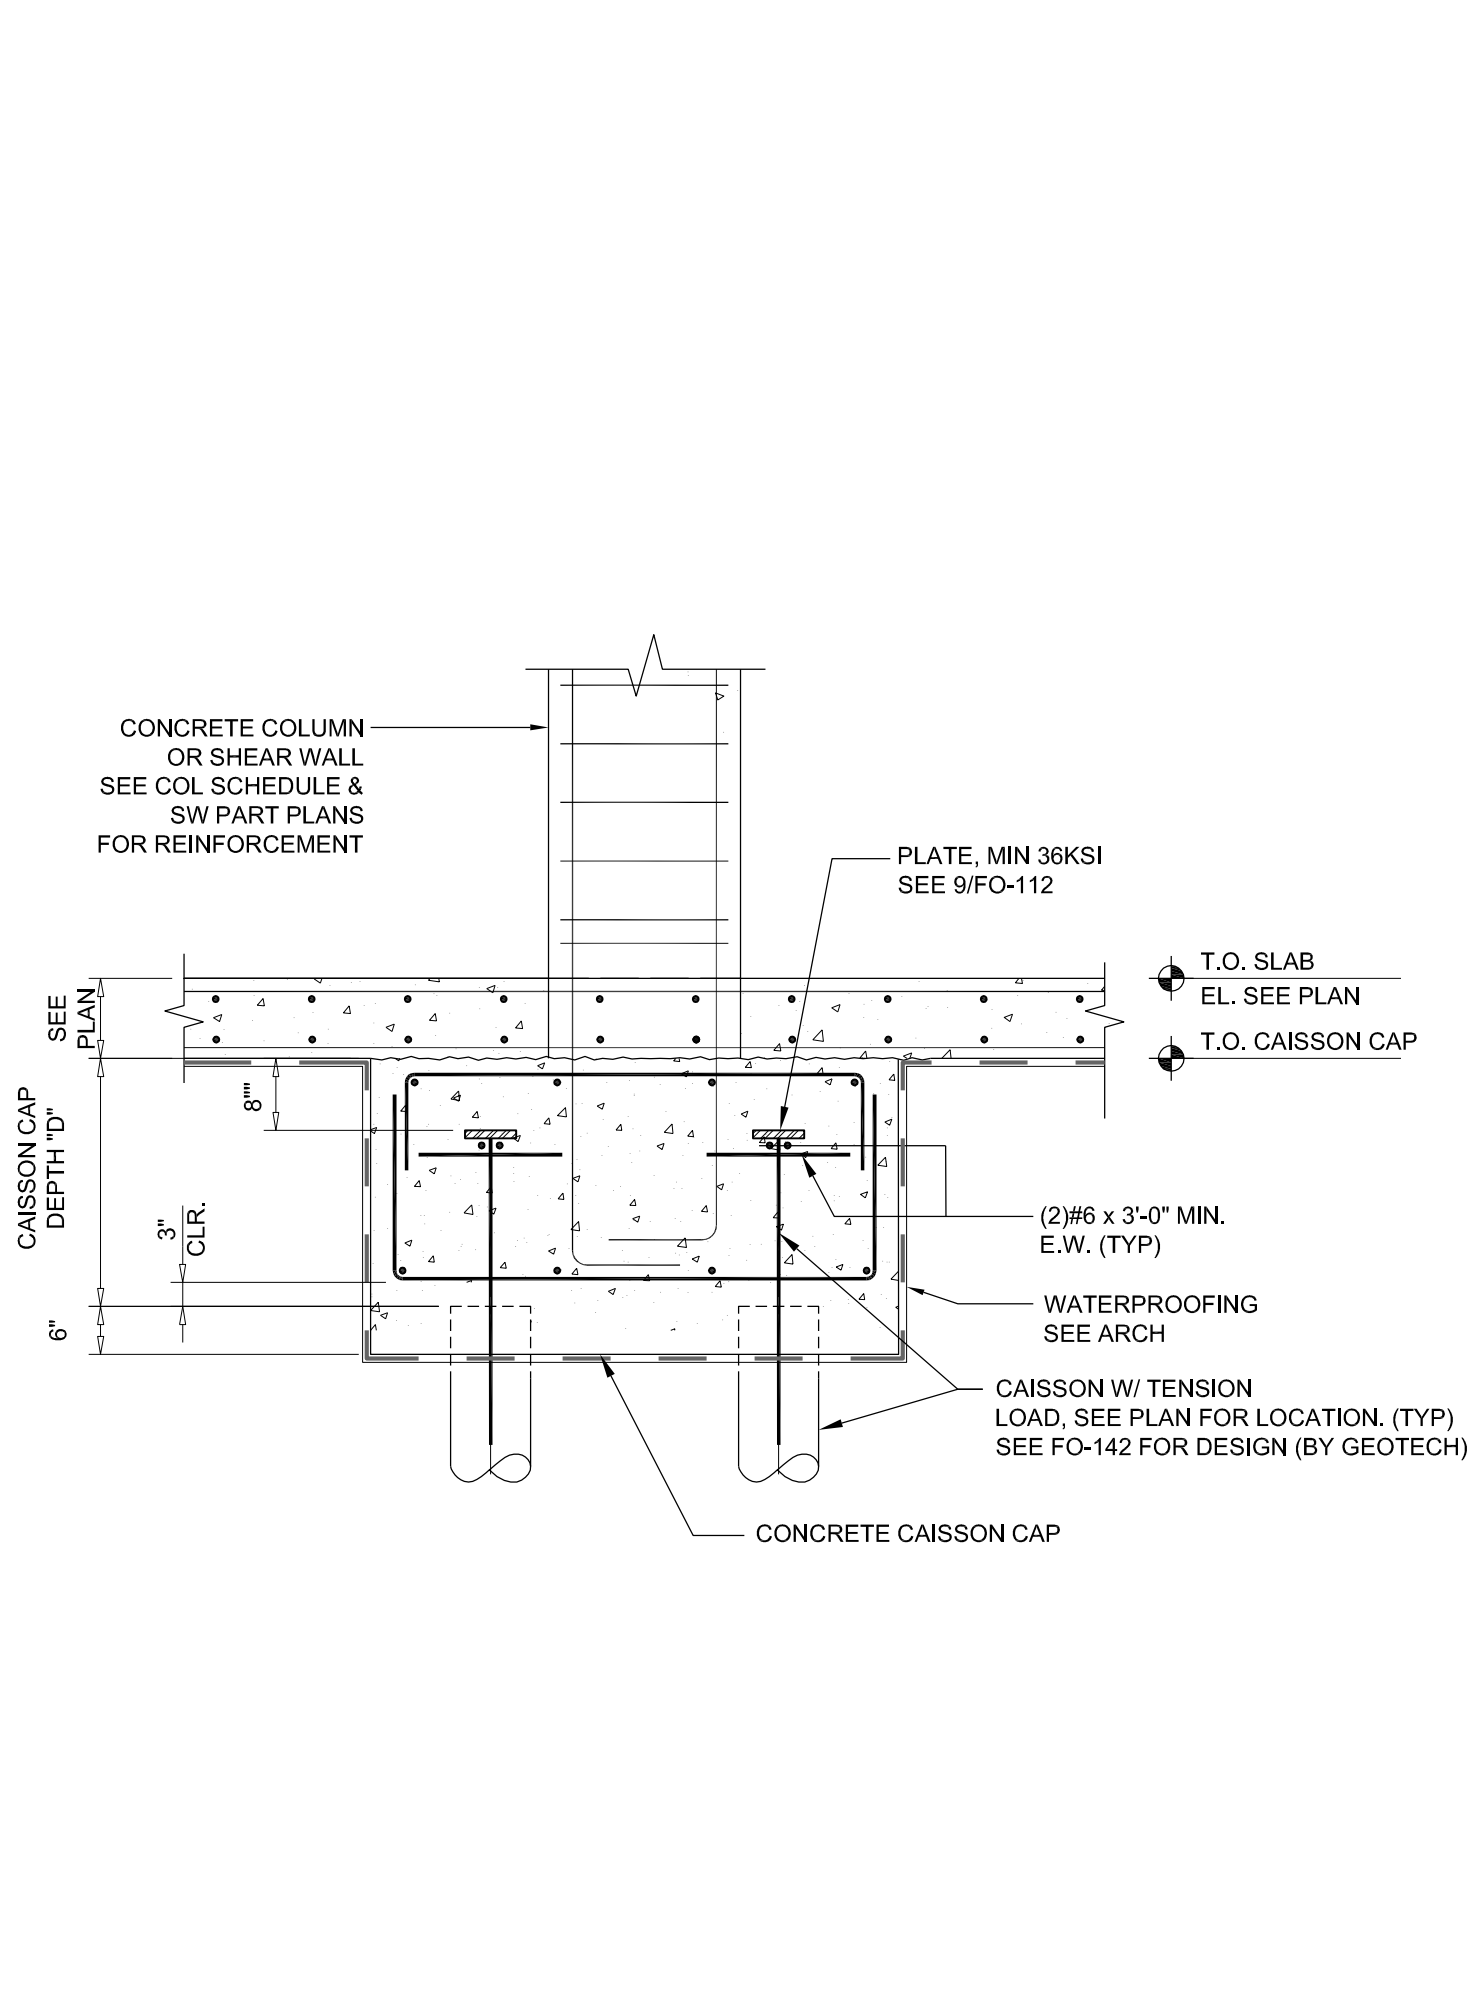


**9 TYPICAL TENSION CAISSON DETAIL**  
SCALE: 1/2"=1'-0"

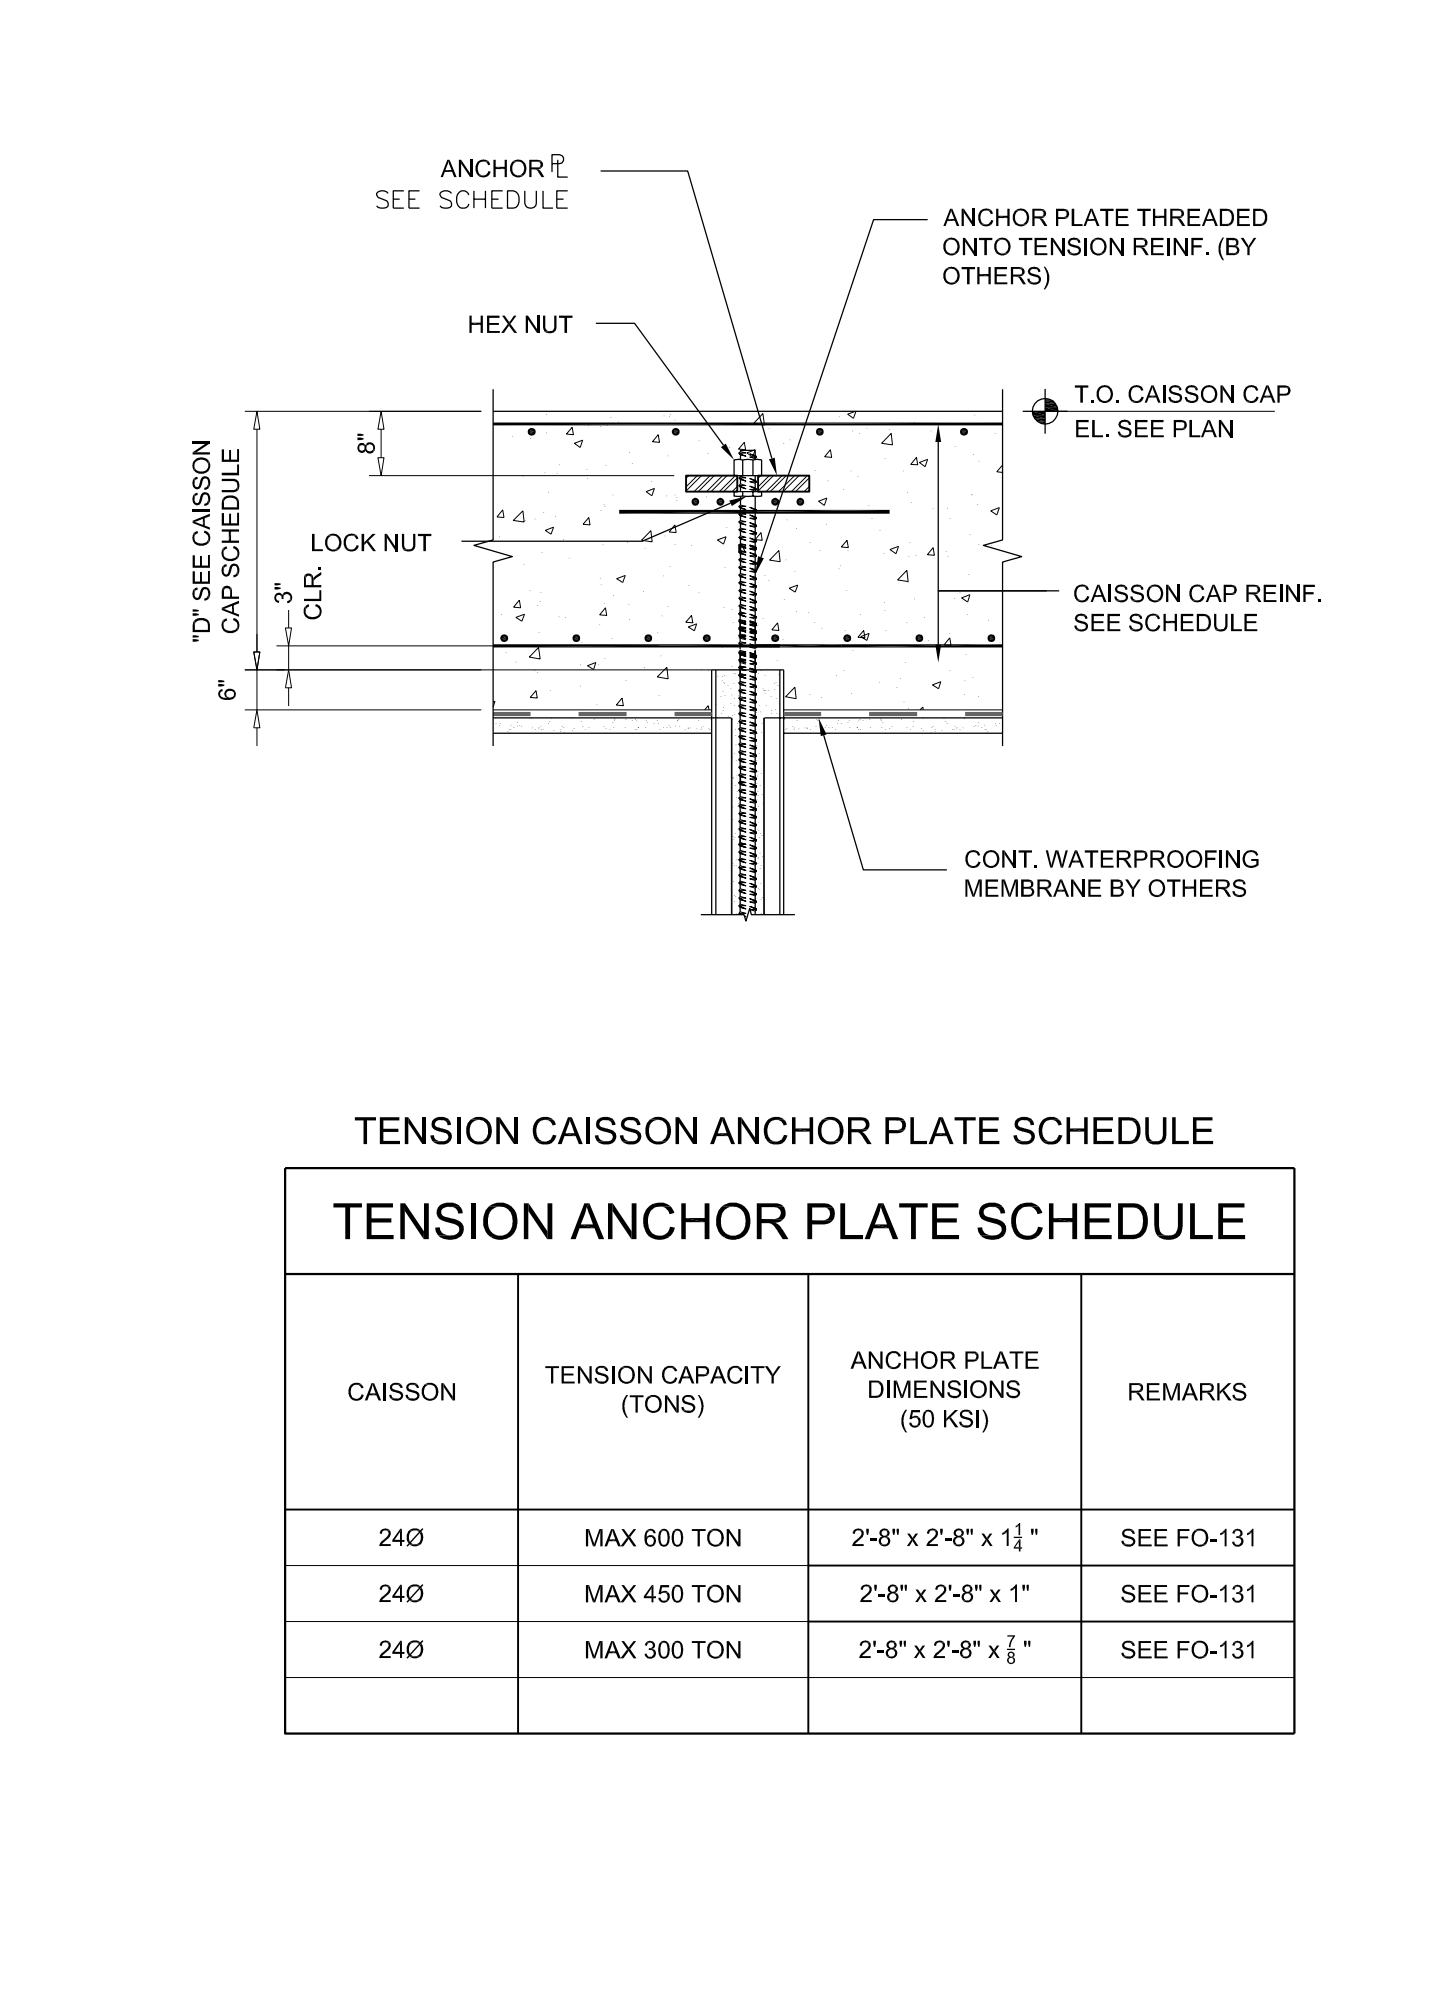

**TENSION CAISSON ANCHOR PLATE SCHEDULE**

CAISSON	TENSION CAPACITY (TONS)	ANCHOR PLATE DIMENSIONS (60 KSI)	REMARKS
240	MAX 600 TON	2'-8" x 2'-8" x 1/2"	SEE FO-131
240	MAX 450 TON	2'-8" x 2'-8" x 1/2"	SEE FO-131
240	MAX 300 TON	2'-8" x 2'-8" x 1/2"	SEE FO-131

**6 TYPICAL DETAIL AT CAISSON CAP SUPPORTING CONCRETE COLUMN**  
SCALE: 3/4"=1'-0"

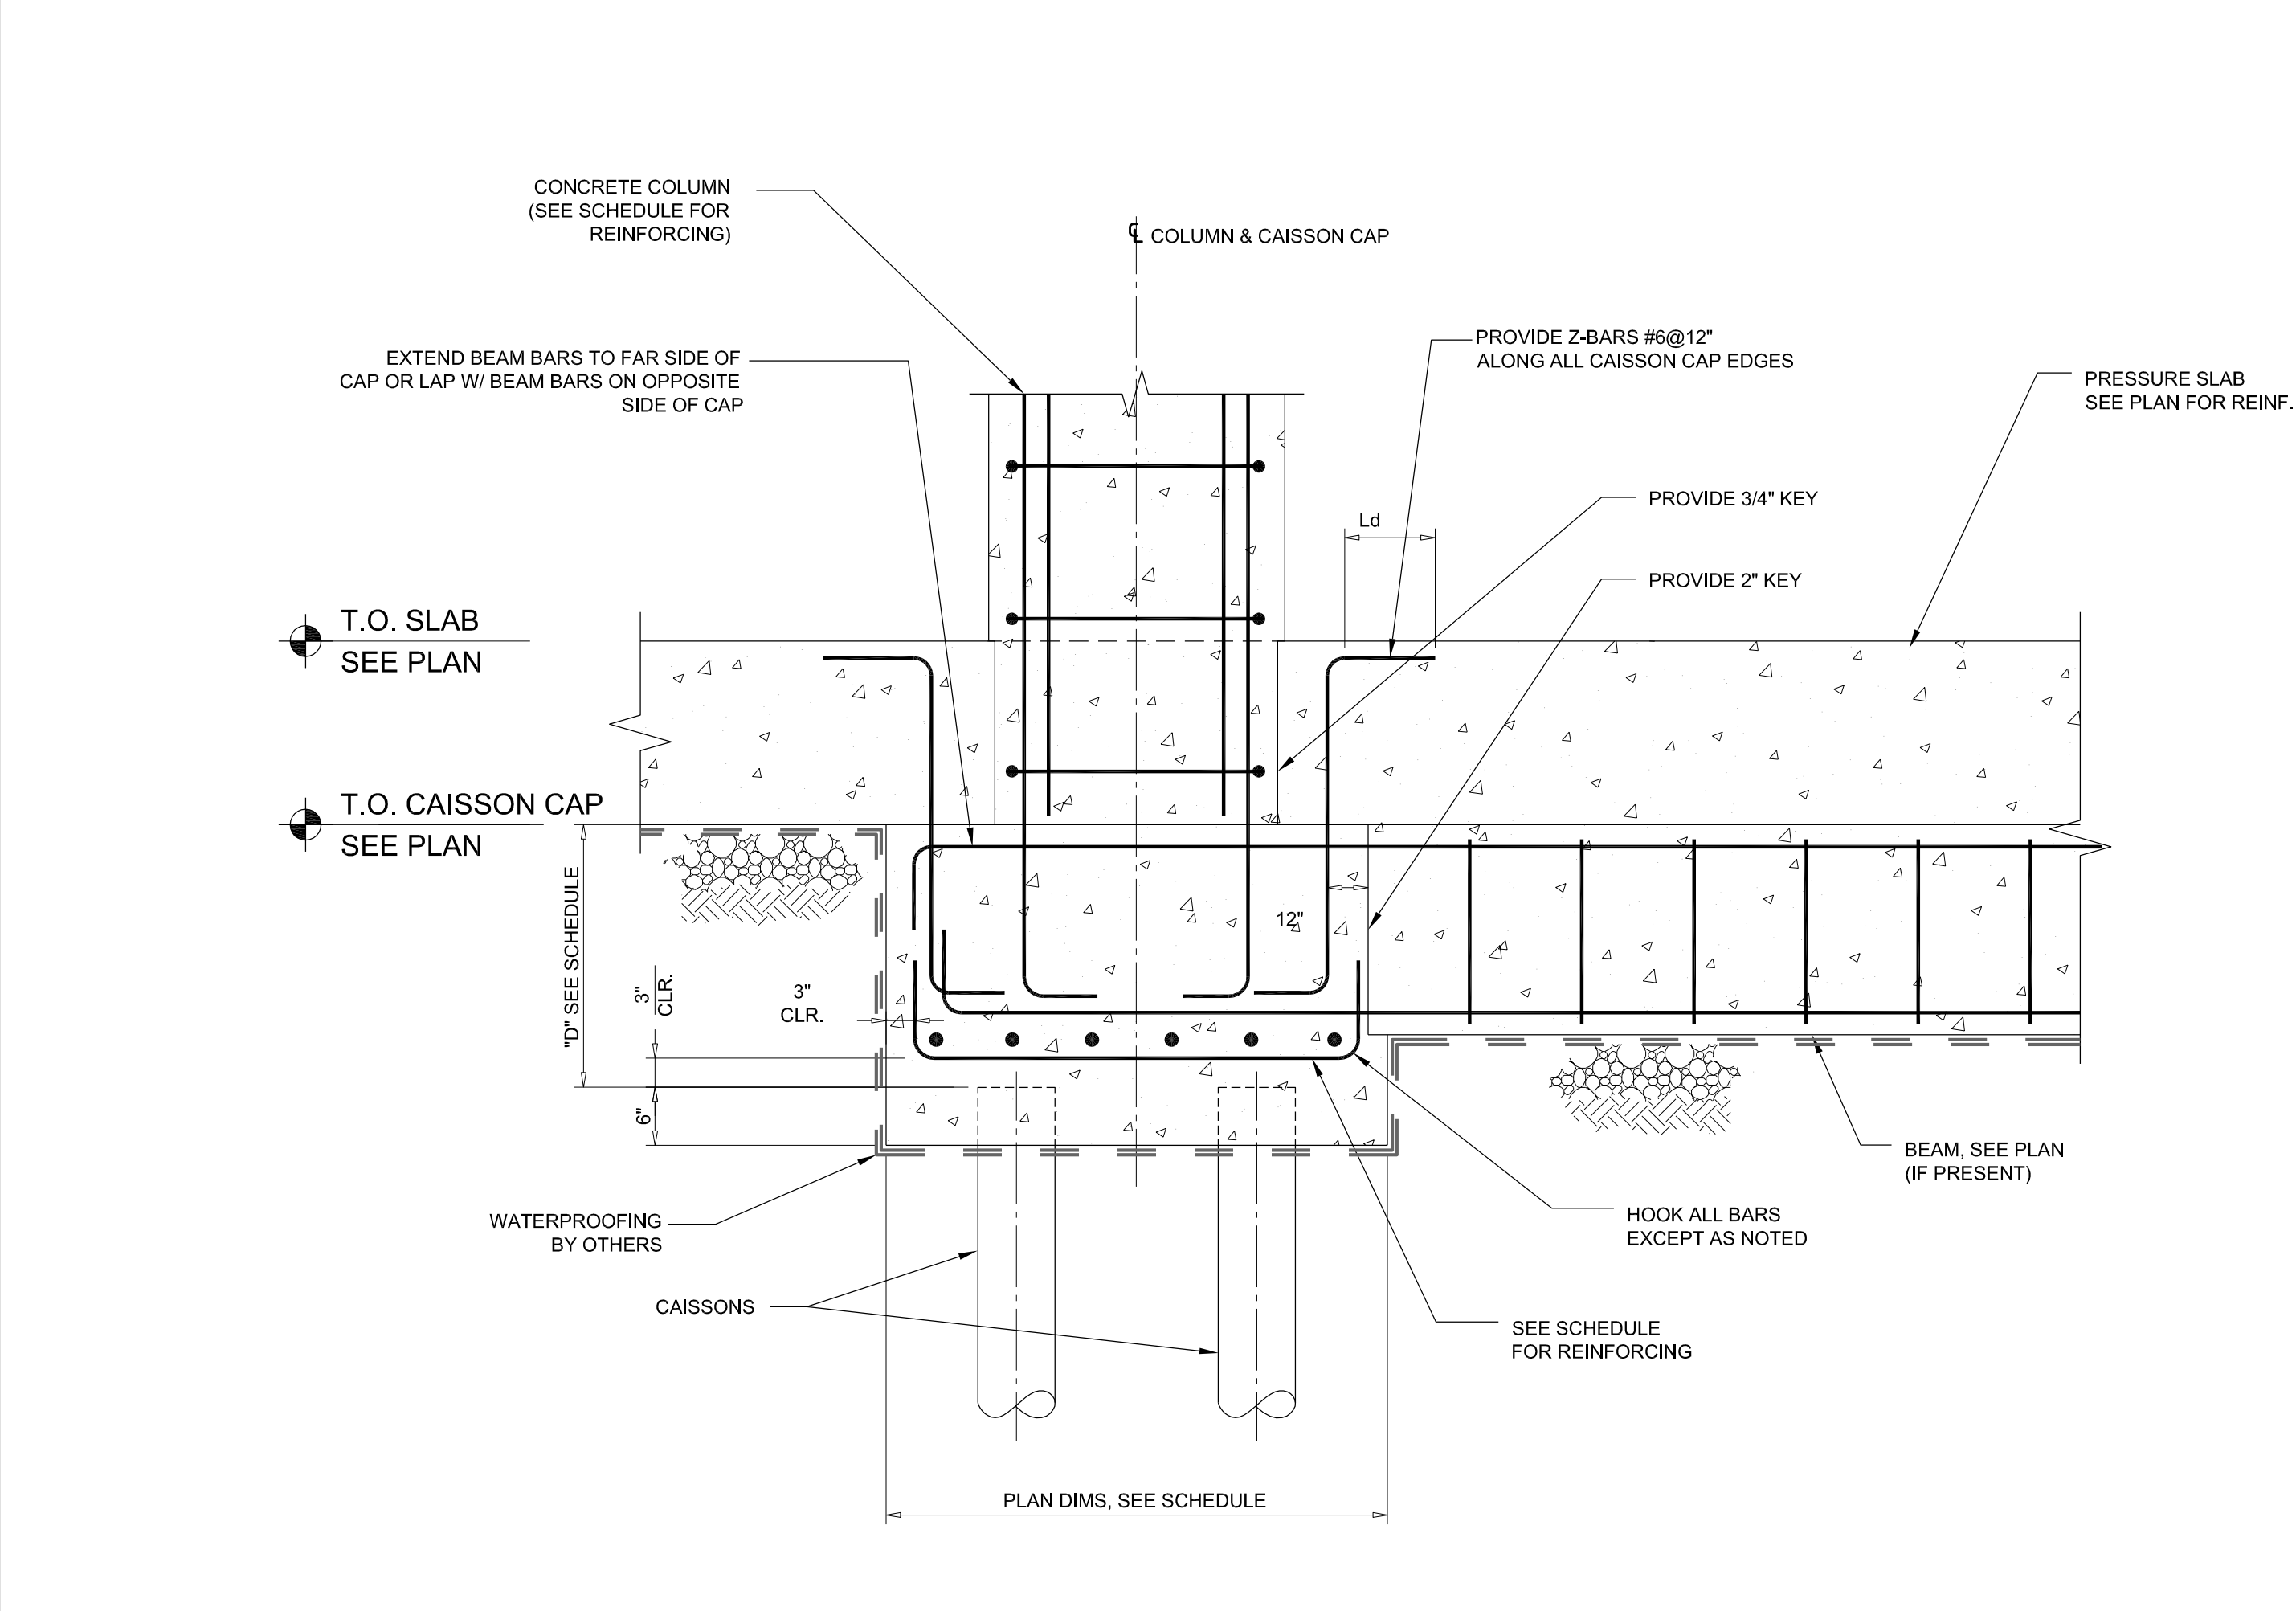


**15 NOT USED**  
SCALE: 1/2"=1'-0"

**14 NOT USED**  
SCALE: 1/2"=1'-0"

**13 NOT USED**  
SCALE: 1/2"=1'-0"


**11 NOT USED**  
SCALE: 1/2"=1'-0"

- NOTES**
- ALL PILES SHALL BE INSTALLED AT LOCATIONS AS SHOWN ON CONTRACT DRAWINGS.
  - DRILLED PILE INSTALLATION PROCEDURE:**
    - MOBILIZATION TO SITE.
    - SET UP RIG ON PROPER LOCATION AND PLUMB MAST.
    - DRILL IN PILES USING DUPLEX DRILLING METHODS. CASING SHALL BE FITTED WITH J-TEETH OR BUTTON TEETH. USE INTERNAL FLUSH DRILLING METHODS. WITH WATER FLUSH TO CLEAN OUT THE CASING. NO EXTERNAL FLUSH PERMITTED. THE DRILL BIT SHALL BE AT LEAST 24 INCHES ABOVE THE TIP OF THE CASING UNLESS OBSTRUCTION WAS ENCOUNTERED. FLUSH WITH WATER ONLY.
    - CASING IS DRILLED-IN TO THE BOTTOM OF THE GROUT (BOND) ZONE AS INDICATED ON DRAWINGS.
    - FLUSH HOLE CLEAN OF SPOILS. FLUID LEVEL INSIDE THE CASING SHALL BE MAINTAINED AT TOP OF CASING DURING CLEAN OUT.
    - INTRODUCE REINFORCING THREADBAR WITH CENTRALIZERS AT 10 FEET ON CENTER, AND PUSH TO THE BOTTOM OF THE PILE.
    - PLACE 3/4-INCH DIAMETER PVC GROUT TUBE TO WITHIN 2 FEET OF BOTTOM OF CASING, AND GROUT THE PILE FROM THE BOTTOM TO DISPLACE THE DRILLING FLUID. CONTINUE GROUTING UNTIL LEAN GROUT FLOWS OUT FROM THE TOP OF THE PILE.
    - ATTACH A PRESSURE CAP TO THE TOP OF THE DRILL CASING AND INJECT ADDITIONAL GROUT UNDER CONTROLLED PRESSURE. NO COMPRESSED AIR IS ALLOWED. THE MINIMUM PRESSURE SHALL BE 50 PSI MEASURED BY A PRESSURE GAUGE MOUNTED ON THE DRILL RIG AND MONITORED BY THE DRILLER. IF 50 PSI CANNOT BE MAINTAINED, THEN INJECT THE GROUT UNTIL 150% OF THE THEORETICAL VOLUME IS USED. WITHDRAW THE FIRST FIVE (5) FEET LONG CASING SECTION AND REPEAT THE PRESSURE GROUTING PROCEDURE AT A 2-FOOT INTERVAL. THIS PRESSURE GROUTING PROCEDURE IS LIMITED TO THE "BONDED ZONE," THE LENGTH OF WHICH ARE SPECIFIED IN THE CONTRACT DRAWINGS.
    - WHEN CASING REACHES THE ELEVATION MEETING BY THE NYCT INFLUENCE LINE, THE CASING SHALL BE PUSHED BACK DOWN 3 FEET.
    - CUT THE PILE TO THE REQUIRED CUT-OFF ELEVATION AFTER THE GROUT HAS CURED A MINIMUM OF 3 DAYS.
    - PILES WITHIN THE SAME CAP SHALL NOT BE INSTALLED UNTIL THE GROUT OF THE NEWLY INSTALLED PILE HAS CURED FOR AT LEAST 24 HOURS.
  - DRILLED PILE DESIGN CRITERIA:**
    - DESIGN DRILLED PILES PER NYC BUILDING CODE 2014.
    - USE LATEST ABC DESIGN METHOD TO DESIGN DRILLED PILE AS A FREE-STANDING COLUMN FROM BOTTOM OF PILE CAP TO NYCT INFLUENCE LINE, USING #1.
    - THE CASING USED FOR PILE INSTALLATION SHALL CONSIST OF OUTER DIAMETERS AND WALL THICKNESSES INDICATED ON THE DRILLED PILE SCHEDULE.
    - REINFORCING STEEL SHALL BE AS INDICATED ON SCHEDULE.
    - CASINGS ARE FLUSH THREADED WITH A TAPERED MODIFIED API THREAD OF 5 THREADS PER INCH.
    - THE DIAMETER OF THE CUTTING TEETH OF THE CASING SHALL NOT EXCEED THE OUTER DIAMETER OF THE CASING BY 1/4 IN.
    - GROUT SHALL CONSIST OF 1 SACK OF PORTLAND CEMENT TYPE III AND 5 GALLONS OF POTABLE WATER (W/C RATIO OF 0.44 WHICH WILL YIELD AT LEAST 5,950 PSI IN 28 DAYS).
    - GROUT SHALL BE MIXED THOROUGHLY WITH A HIGH SPEED PADDLE MIXER.
    - GROUT SHALL BE PUMPED USING A HYDRAULIC PUMP.
    - A SET OF SIX 3-INCH BY 3-INCH CUBES OF GROUT SHALL BE TAKEN EACH DAY DURING WHICH MINIPILES ARE GROUTED. CUBES SHALL BE THEN TESTED BY AN INDEPENDENT TESTING LABORATORY IN ACCORDANCE WITH THE CONTRACTOR SPECS.

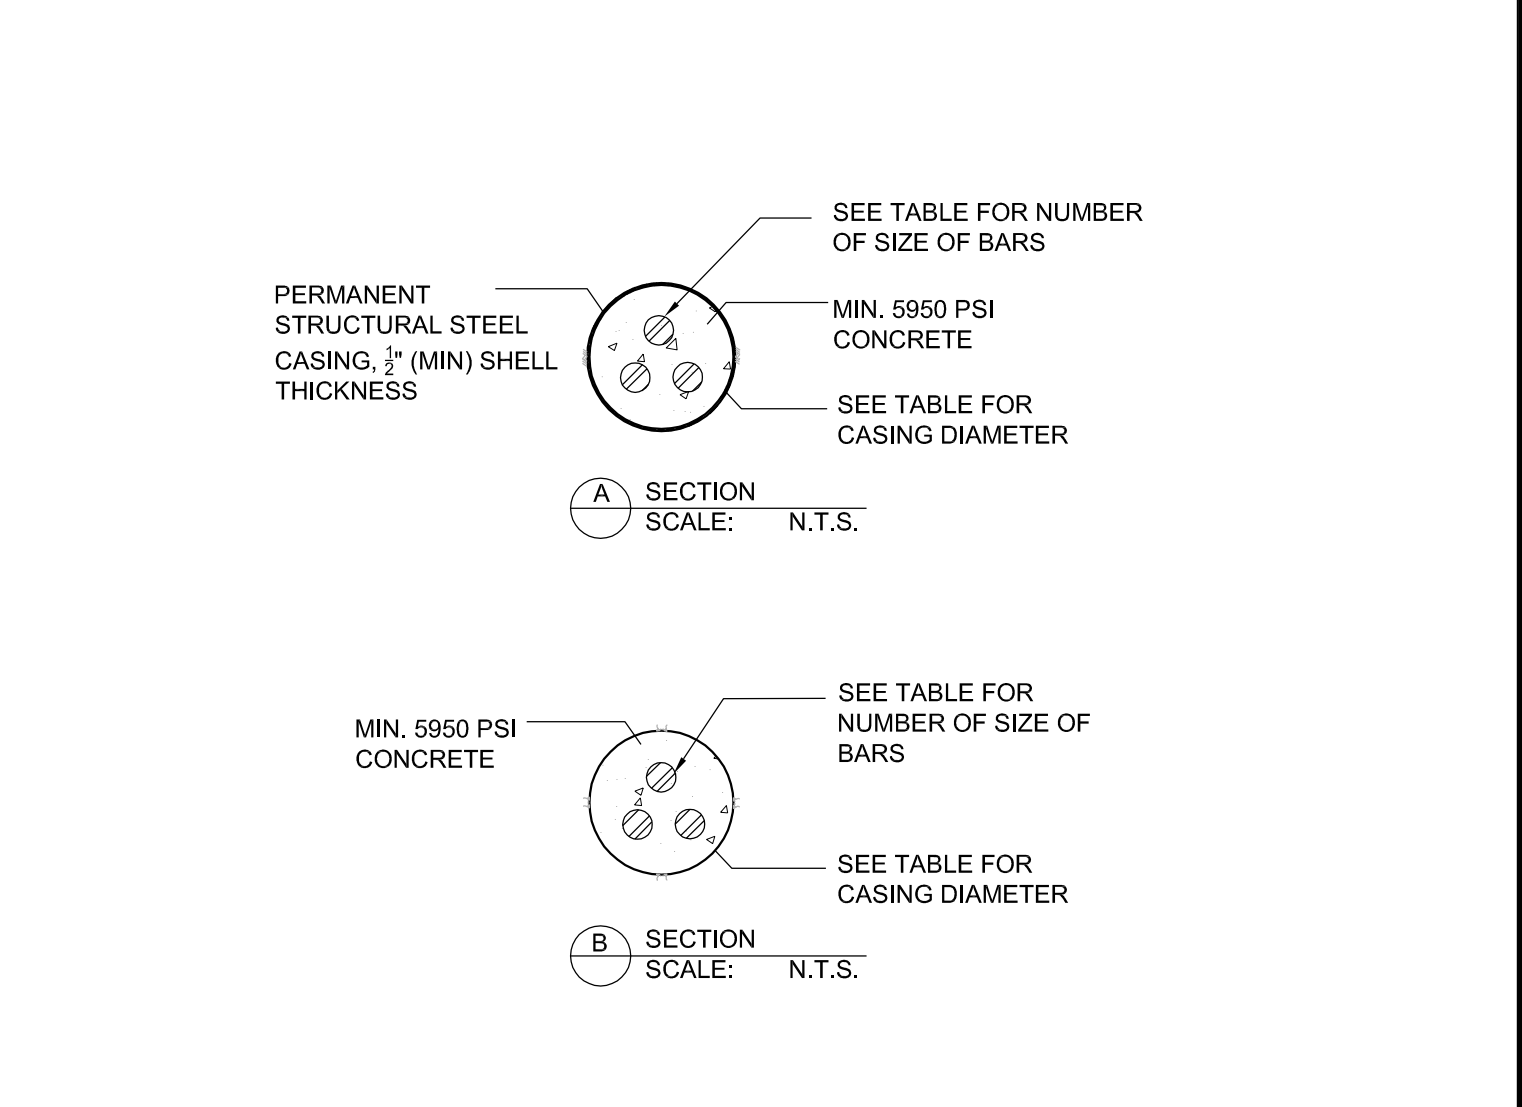

**CAISSON SCHEDULE**

CAISSON SECTION	CAISSON TYPE	OUTSIDE DIAMETER (IN)	ROCK SOCKET DIAMETER (IN)	ROCK SOCKET LENGTH (MIN) (FT)	CAISSON AXIAL COMPRESSIVE CAPACITY (KIPS)	STEEL REINFORCEMENT (GRADE #)
A	10	8.5	11	250	3-#20 BARS	
B	12	10.25	10	350	3-#20 BARS	
C	13.5025	11.2	11	450	3-#24 BARS	
D	18	16	16	900	6-#24 BARS	
E	24	22	23	1,800	12-#24 BARS	

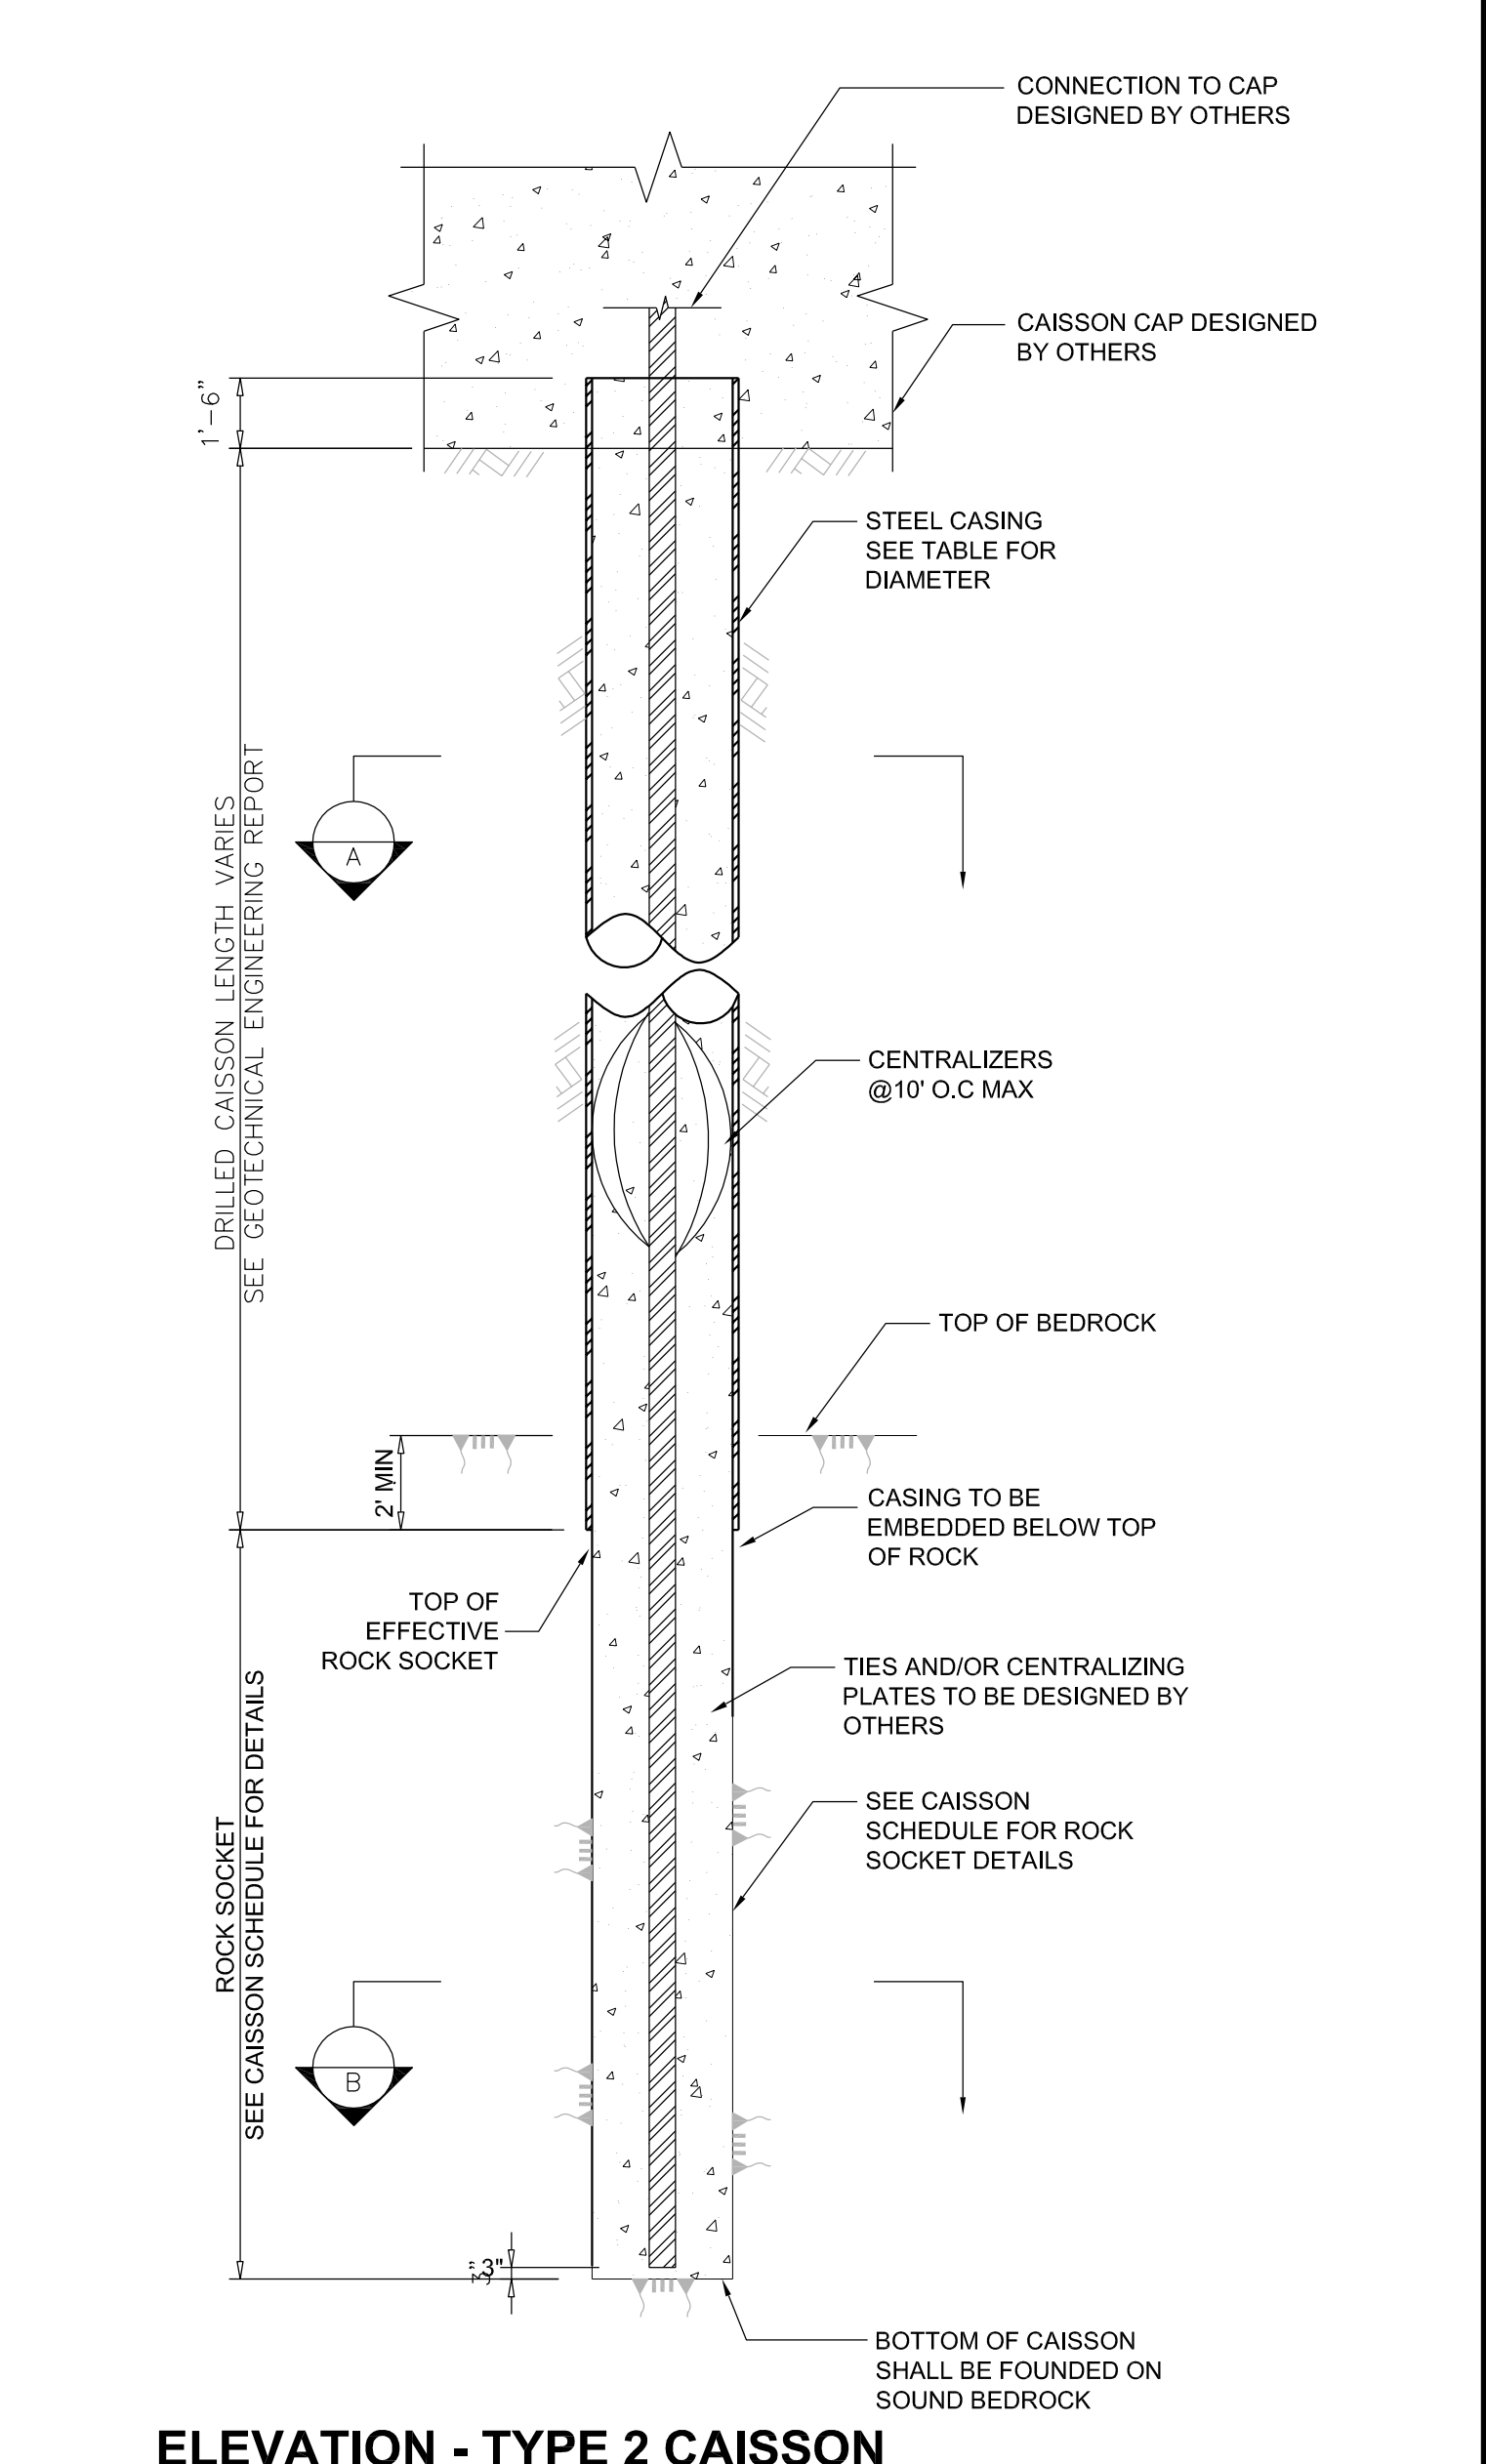

- ELEVATION - TYPE 2 CAISSON**
- NOTES:**
- CAISSON DESIGN IS BY GEOTECHNICAL ENGINEER (LANGAN)
  - DETAIL & NOTES HEREIN WAS PROVIDED BY LANGAN

**MATERIAL KEYING LEGEND:**

1. ALL PILES SHALL BE INSTALLED AT LOCATIONS AS SHOWN ON CONTRACT DRAWINGS.

**DRILLED PILE INSTALLATION PROCEDURE:**

- MOBILIZATION TO SITE.
- SET UP RIG ON PROPER LOCATION AND PLUMB MAST.
- DRILL IN PILES USING DUPLEX DRILLING METHODS. CASING SHALL BE FITTED WITH J-TEETH OR BUTTON TEETH. USE INTERNAL FLUSH DRILLING METHODS. WITH WATER FLUSH TO CLEAN OUT THE CASING. NO EXTERNAL FLUSH PERMITTED. THE DRILL BIT SHALL BE AT LEAST 24 INCHES ABOVE THE TIP OF THE CASING UNLESS OBSTRUCTION WAS ENCOUNTERED. FLUSH WITH WATER ONLY.
- CASING IS DRILLED-IN TO THE BOTTOM OF THE GROUT (BOND) ZONE AS INDICATED ON DRAWINGS.
- FLUSH HOLE CLEAN OF SPOILS. FLUID LEVEL INSIDE THE CASING SHALL BE MAINTAINED AT TOP OF CASING DURING CLEAN OUT.
- INTRODUCE REINFORCING THREADBAR WITH CENTRALIZERS AT 10 FEET ON CENTER, AND PUSH TO THE BOTTOM OF THE PILE.
- PLACE 3/4-INCH DIAMETER PVC GROUT TUBE TO WITHIN 2 FEET OF BOTTOM OF CASING, AND GROUT THE PILE FROM THE BOTTOM TO DISPLACE THE DRILLING FLUID. CONTINUE GROUTING UNTIL LEAN GROUT FLOWS OUT FROM THE TOP OF THE PILE.
- ATTACH A PRESSURE CAP TO THE TOP OF THE DRILL CASING AND INJECT ADDITIONAL GROUT UNDER CONTROLLED PRESSURE. NO COMPRESSED AIR IS ALLOWED. THE MINIMUM PRESSURE SHALL BE 50 PSI MEASURED BY A PRESSURE GAUGE MOUNTED ON THE DRILL RIG AND MONITORED BY THE DRILLER. IF 50 PSI CANNOT BE MAINTAINED, THEN INJECT THE GROUT UNTIL 150% OF THE THEORETICAL VOLUME IS USED. WITHDRAW THE FIRST FIVE (5) FEET LONG CASING SECTION AND REPEAT THE PRESSURE GROUTING PROCEDURE AT A 2-FOOT INTERVAL. THIS PRESSURE GROUTING PROCEDURE IS LIMITED TO THE "BONDED ZONE," THE LENGTH OF WHICH ARE SPECIFIED IN THE CONTRACT DRAWINGS.
- WHEN CASING REACHES THE ELEVATION MEETING BY THE NYCT INFLUENCE LINE, THE CASING SHALL BE PUSHED BACK DOWN 3 FEET.
- CUT THE PILE TO THE REQUIRED CUT-OFF ELEVATION AFTER THE GROUT HAS CURED A MINIMUM OF 3 DAYS.
- PILES WITHIN THE SAME CAP SHALL NOT BE INSTALLED UNTIL THE GROUT OF THE NEWLY INSTALLED PILE HAS CURED FOR AT LEAST 24 HOURS.

**DRILLED PILE DESIGN CRITERIA:**

- DESIGN DRILLED PILES PER NYC BUILDING CODE 2014.
- USE LATEST ABC DESIGN METHOD TO DESIGN DRILLED PILE AS A FREE-STANDING COLUMN FROM BOTTOM OF PILE CAP TO NYCT INFLUENCE LINE, USING #1.
- THE CASING USED FOR PILE INSTALLATION SHALL CONSIST OF OUTER DIAMETERS AND WALL THICKNESSES INDICATED ON THE DRILLED PILE SCHEDULE.
- REINFORCING STEEL SHALL BE AS INDICATED ON SCHEDULE.
- CASINGS ARE FLUSH THREADED WITH A TAPERED MODIFIED API THREAD OF 5 THREADS PER INCH.
- THE DIAMETER OF THE CUTTING TEETH OF THE CASING SHALL NOT EXCEED THE OUTER DIAMETER OF THE CASING BY 1/4 IN.
- GROUT SHALL CONSIST OF 1 SACK OF PORTLAND CEMENT TYPE III AND 5 GALLONS OF POTABLE WATER (W/C RATIO OF 0.44 WHICH WILL YIELD AT LEAST 5,950 PSI IN 28 DAYS).
- GROUT SHALL BE MIXED THOROUGHLY WITH A HIGH SPEED PADDLE MIXER.
- GROUT SHALL BE PUMPED USING A HYDRAULIC PUMP.
- A SET OF SIX 3-INCH BY 3-INCH CUBES OF GROUT SHALL BE TAKEN EACH DAY DURING WHICH MINIPILES ARE GROUTED. CUBES SHALL BE THEN TESTED BY AN INDEPENDENT TESTING LABORATORY IN ACCORDANCE WITH THE CONTRACTOR SPECS.

**CAISSON SCHEDULE**

CAISSON SECTION	CAISSON TYPE	OUTSIDE DIAMETER (IN)	ROCK SOCKET DIAMETER (IN)	ROCK SOCKET LENGTH (MIN) (FT)	CAISSON AXIAL COMPRESSIVE CAPACITY (KIPS)	STEEL REINFORCEMENT (GRADE #)
A	10	8.5	11	250	3-#20 BARS	
B	12	10.25	10	350	3-#20 BARS	
C	13.5025	11.2	11	450	3-#24 BARS	
D	18	16	16	900	6-#24 BARS	
E	24	22	23	1,800	12-#24 BARS	

**REVISIONS | SUBMISSIONS**

NO.	REVISIONS   SUBMISSIONS	DATE
10		
9		
8		
7		
6	DOB SUBMISSION	08.08.2019
5	TRANSIT AUTHORITY FILING	07.14.2019
4	ISSUE FOR CONSTRUCTION	06.12.2019
3	CD-PROGRESS PACKAGE	05.27.2019
2	50% CONSTRUCTION DOCUMENTS	03.04.2019
1	DESIGN DEVELOPMENT	12.04.2015

**FX FOWLE**

FX FOWLE ARCHITECTS, LLP | 22 WEST 19TH STREET | NEW YORK, NY 10011 | 212.607.7861 | 212.468.8719 | WWW.FX FOWLE.COM

**DESIMONE CONSULTING ENGINEERS**  
18 West 18th Street, 10th Floor, New York, NY 10011 | 212.532.2211

**DAGHER ENGINEERING, PLLC**  
25 Broadway, New York, NY 10006 | 212.400.2291

**LANGAN ENGINEERING**  
21 Penn Plaza, New York, NY 10001 | 212.479.5480

**DEBORAH BERKE PARTNERS**  
220 Park Avenue, 23rd Floor, New York, NY 10001 | 212.239.9211

**VAN DEUSEN & ASSOCIATES (VDA)**  
120 East Rock Avenue, Suite 310, East Hanover, NJ 10001 | 973.994.9220

**STANTEC**  
50 West 23rd Street, 8th Floor, New York, NY 10010 | 212.366.5600

**42 TRINITY PLACE**  
42 TRINITY PLACE | NEW YORK, NY


**DRAWING TITLE:**  
TYPICAL FOUNDATION DETAILS

Scale: AS NOTED  
Date: 07 OF 103


Project No.: 15190.00  
Cut File: 1506-07-FD-12-TYPICAL FOUNDATION DETAILS  
Drawing No.: FO-112.00

© 2009 FX FOWLE ARCHITECTS, LLP | ALL RIGHTS RESERVED




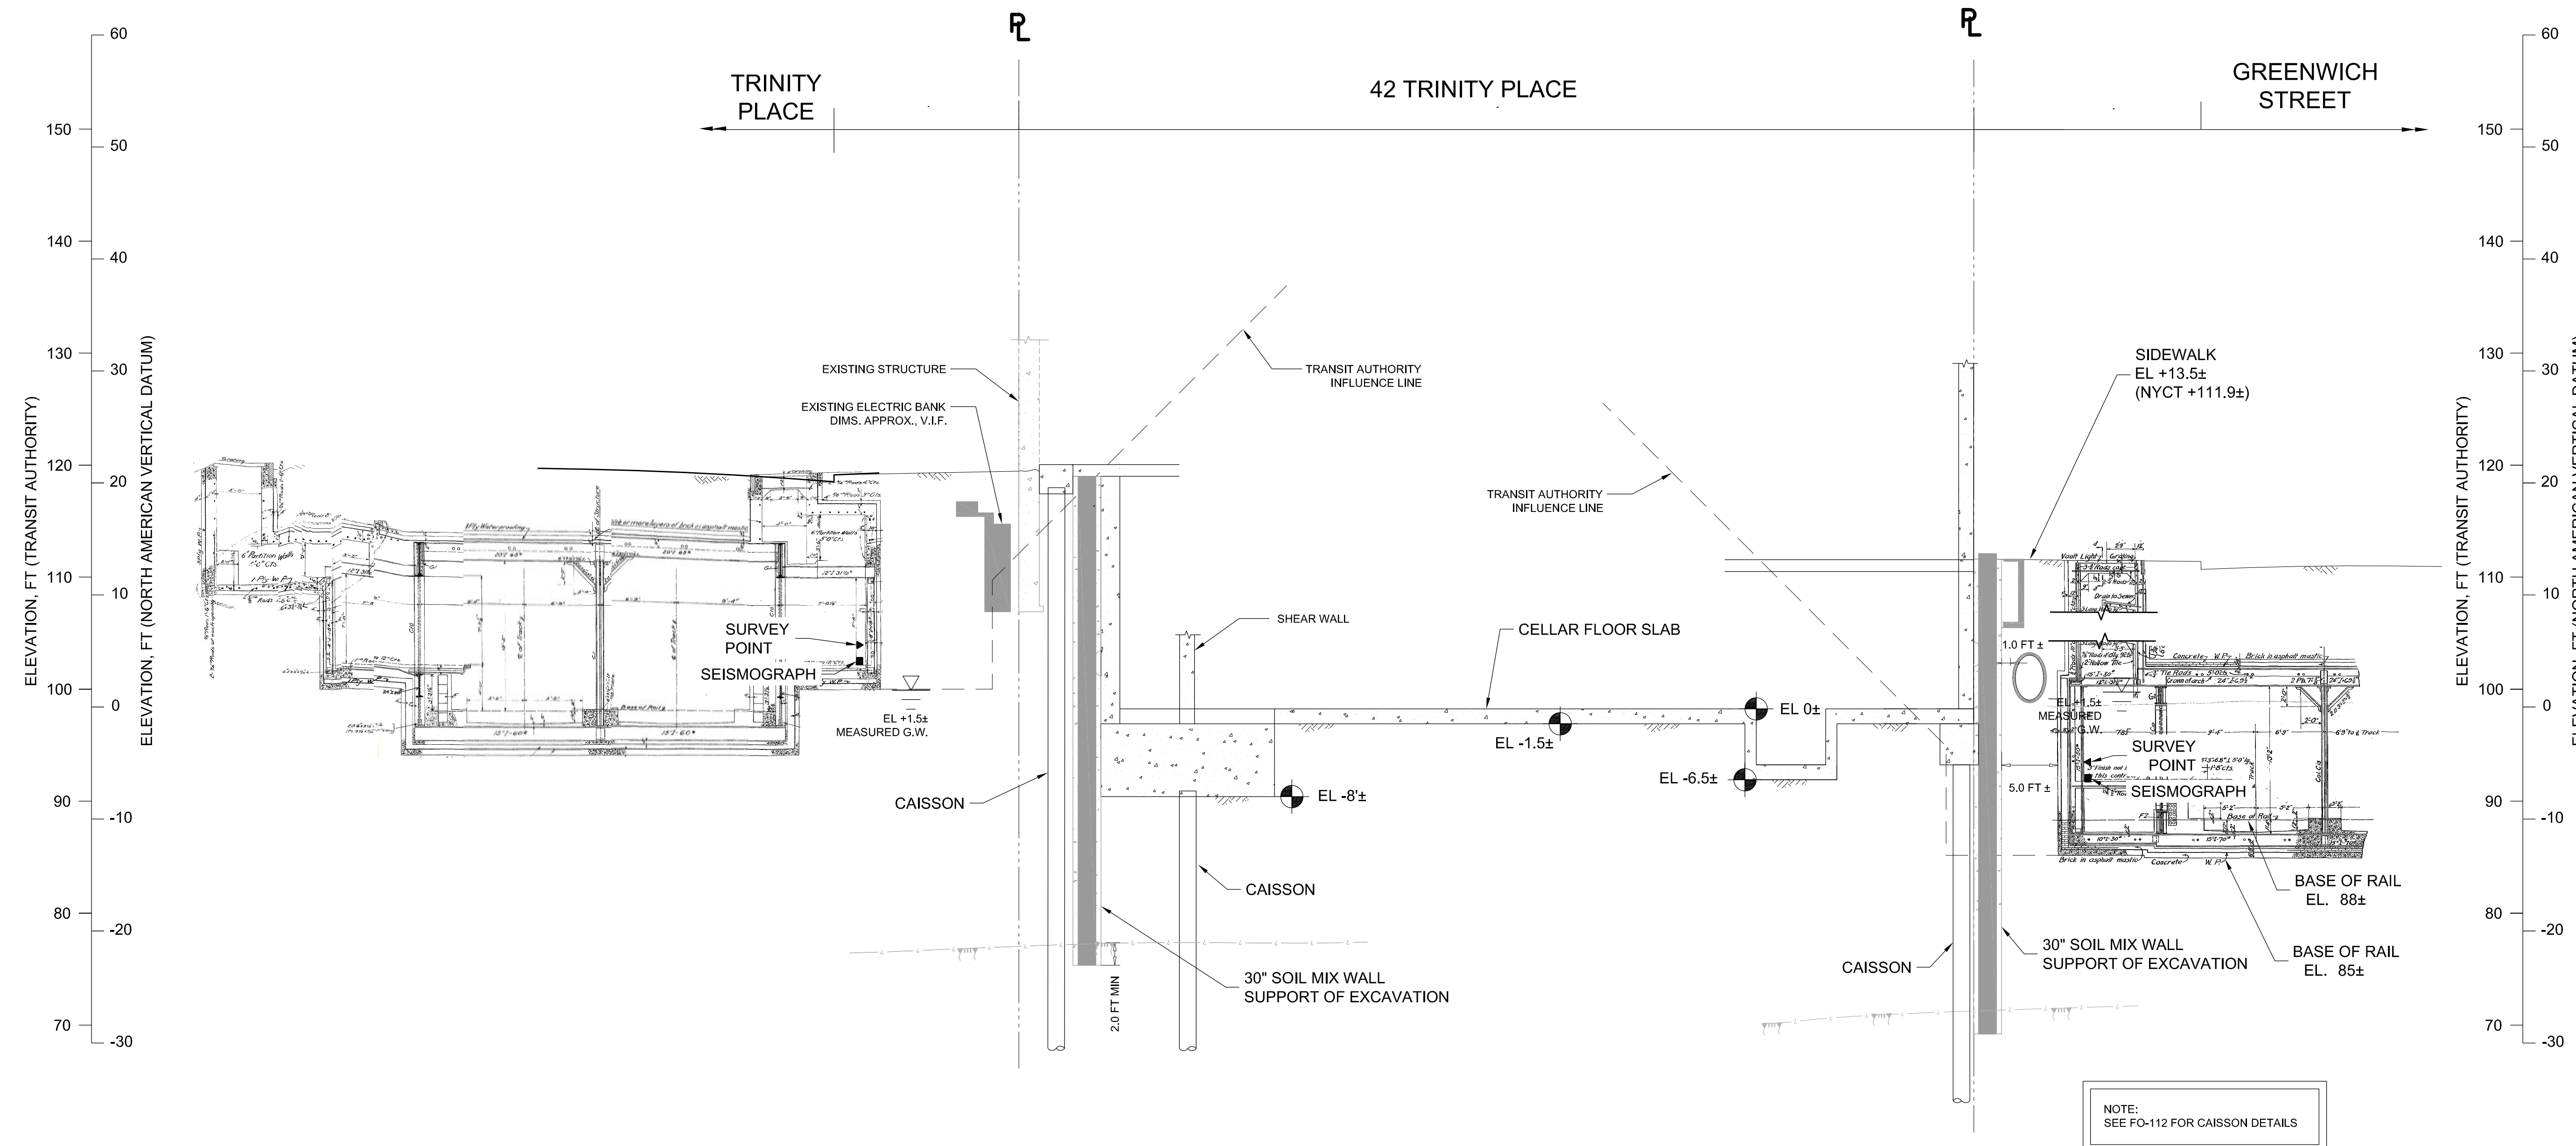

1 SECTION AT MTA TUNNELS (LOOKING SOUTH)  
SCALE: 1/8"=1'-0"

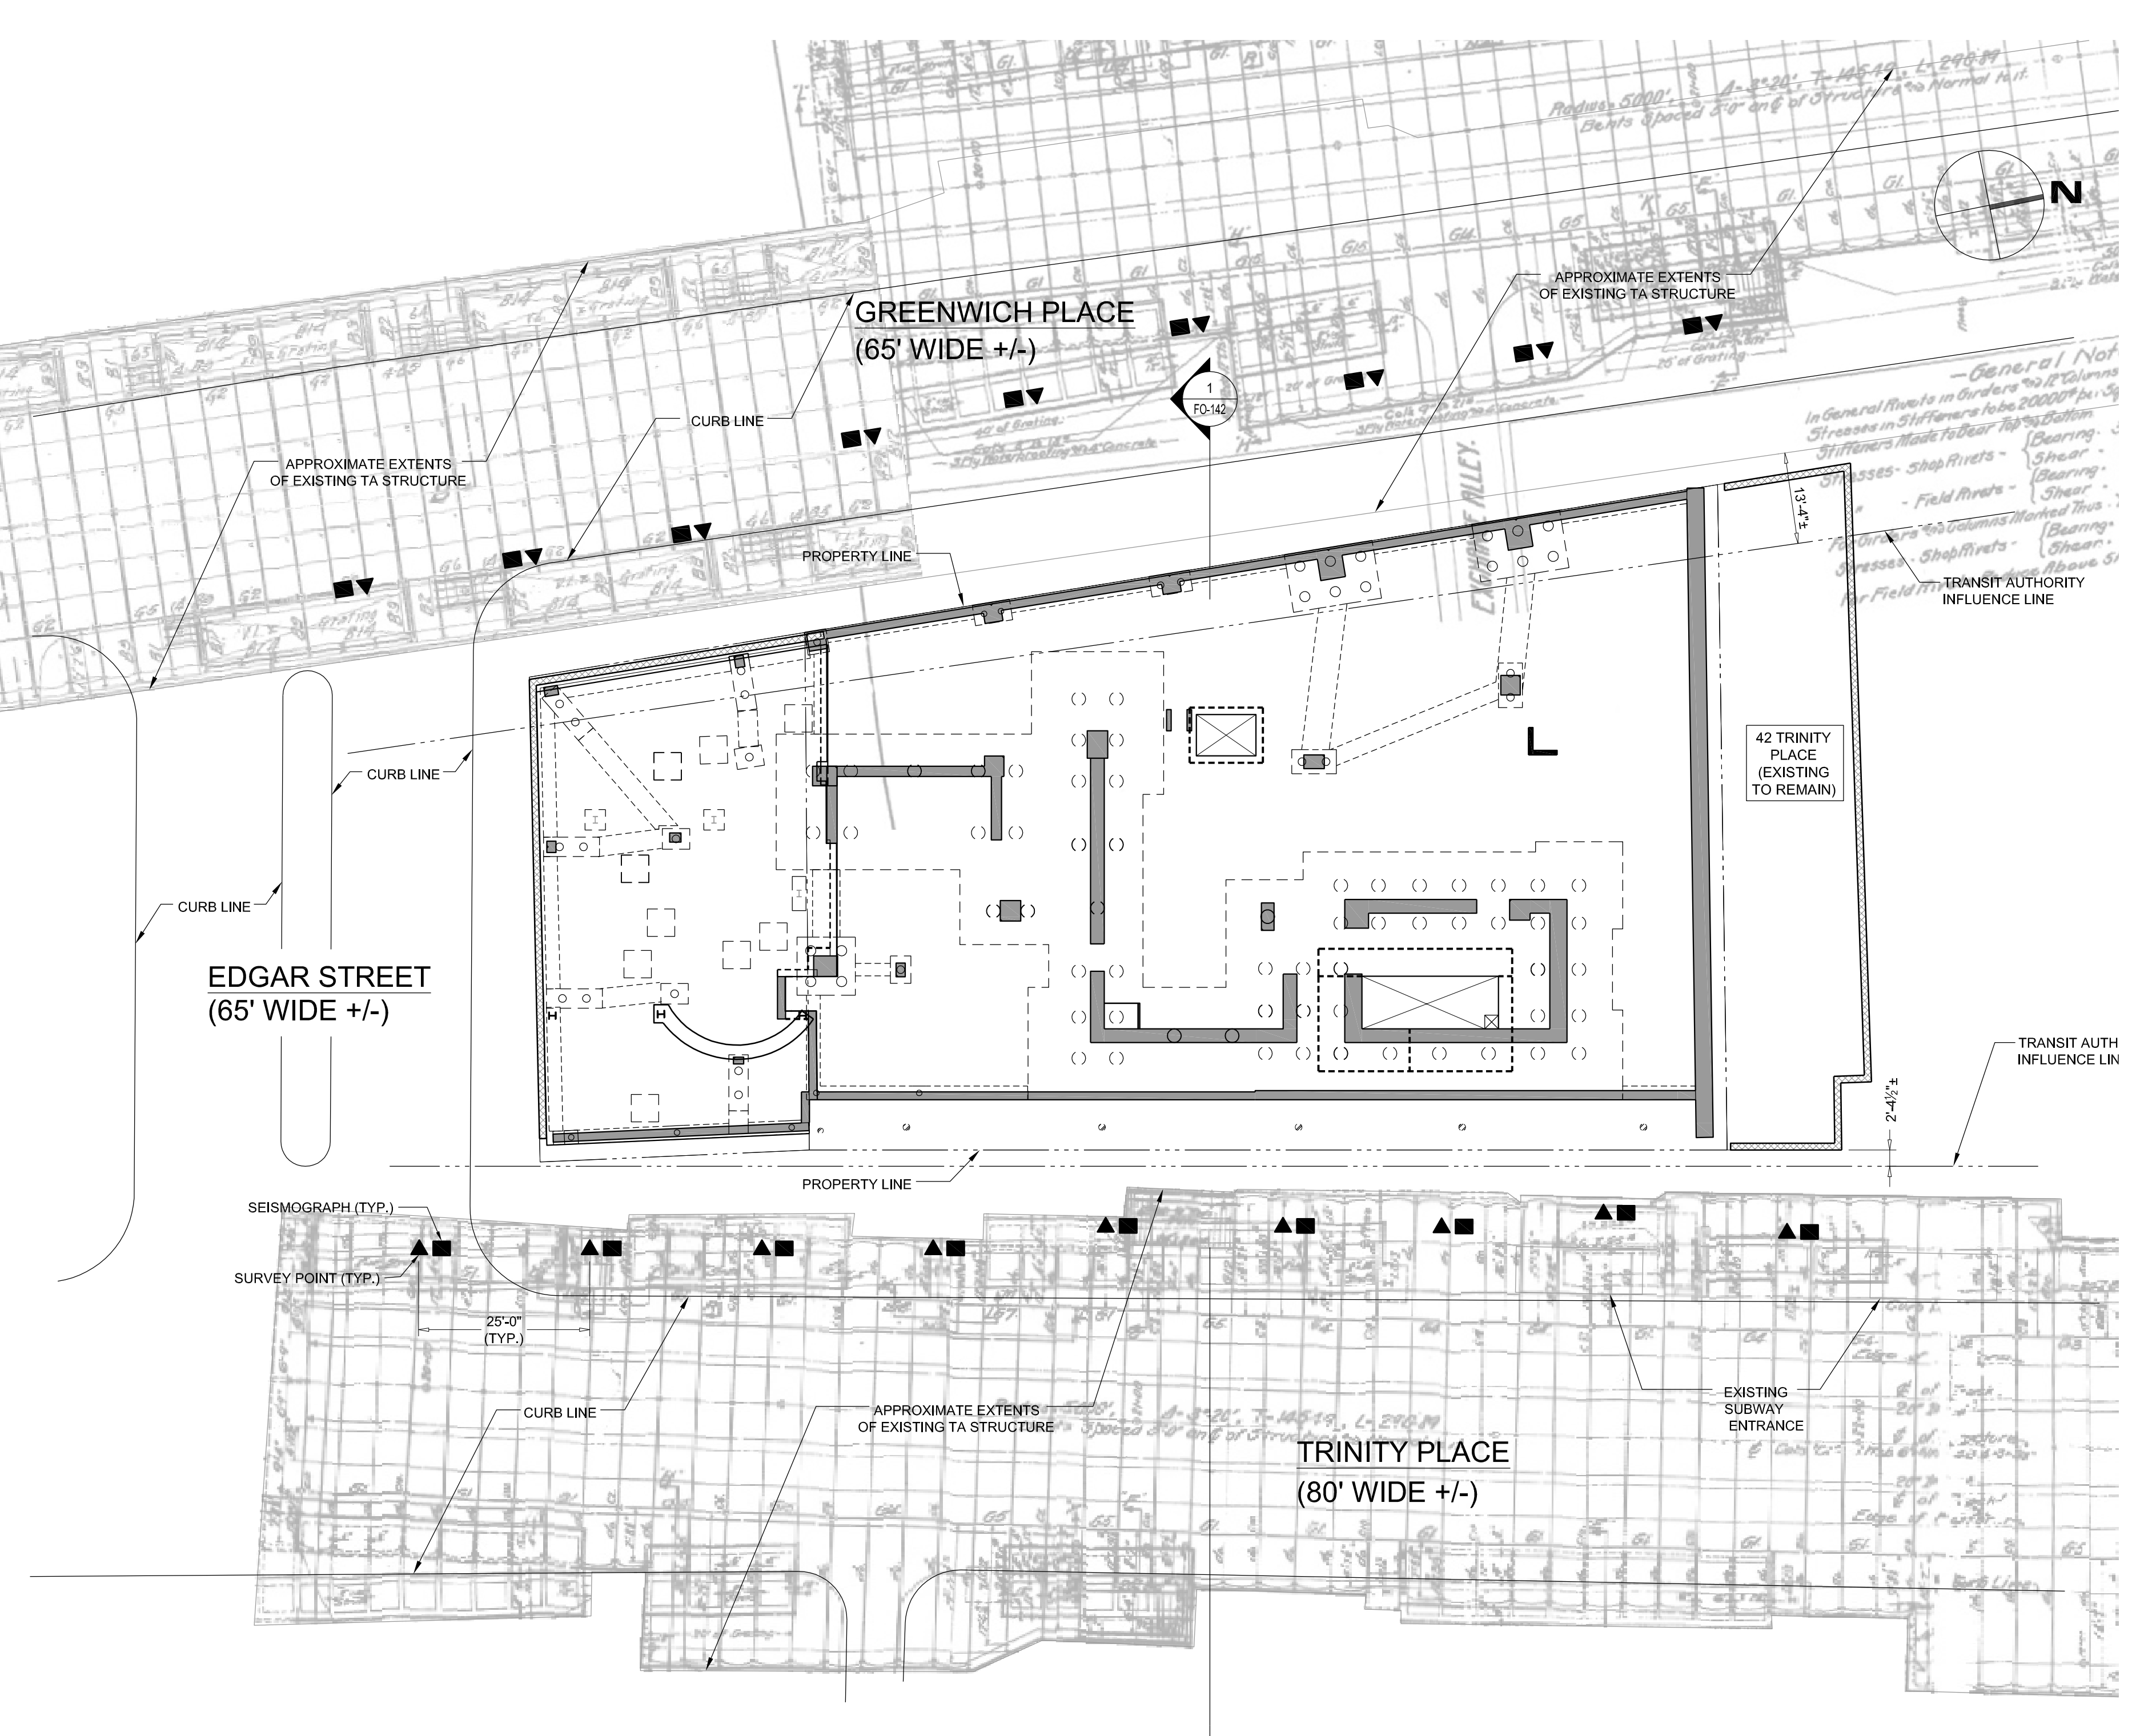

3 CELLAR KEY PLAN SHOWING EXISTING TRANSIT AUTHORITY TUNNELS  
SCALE: 1/16"=1'-0"

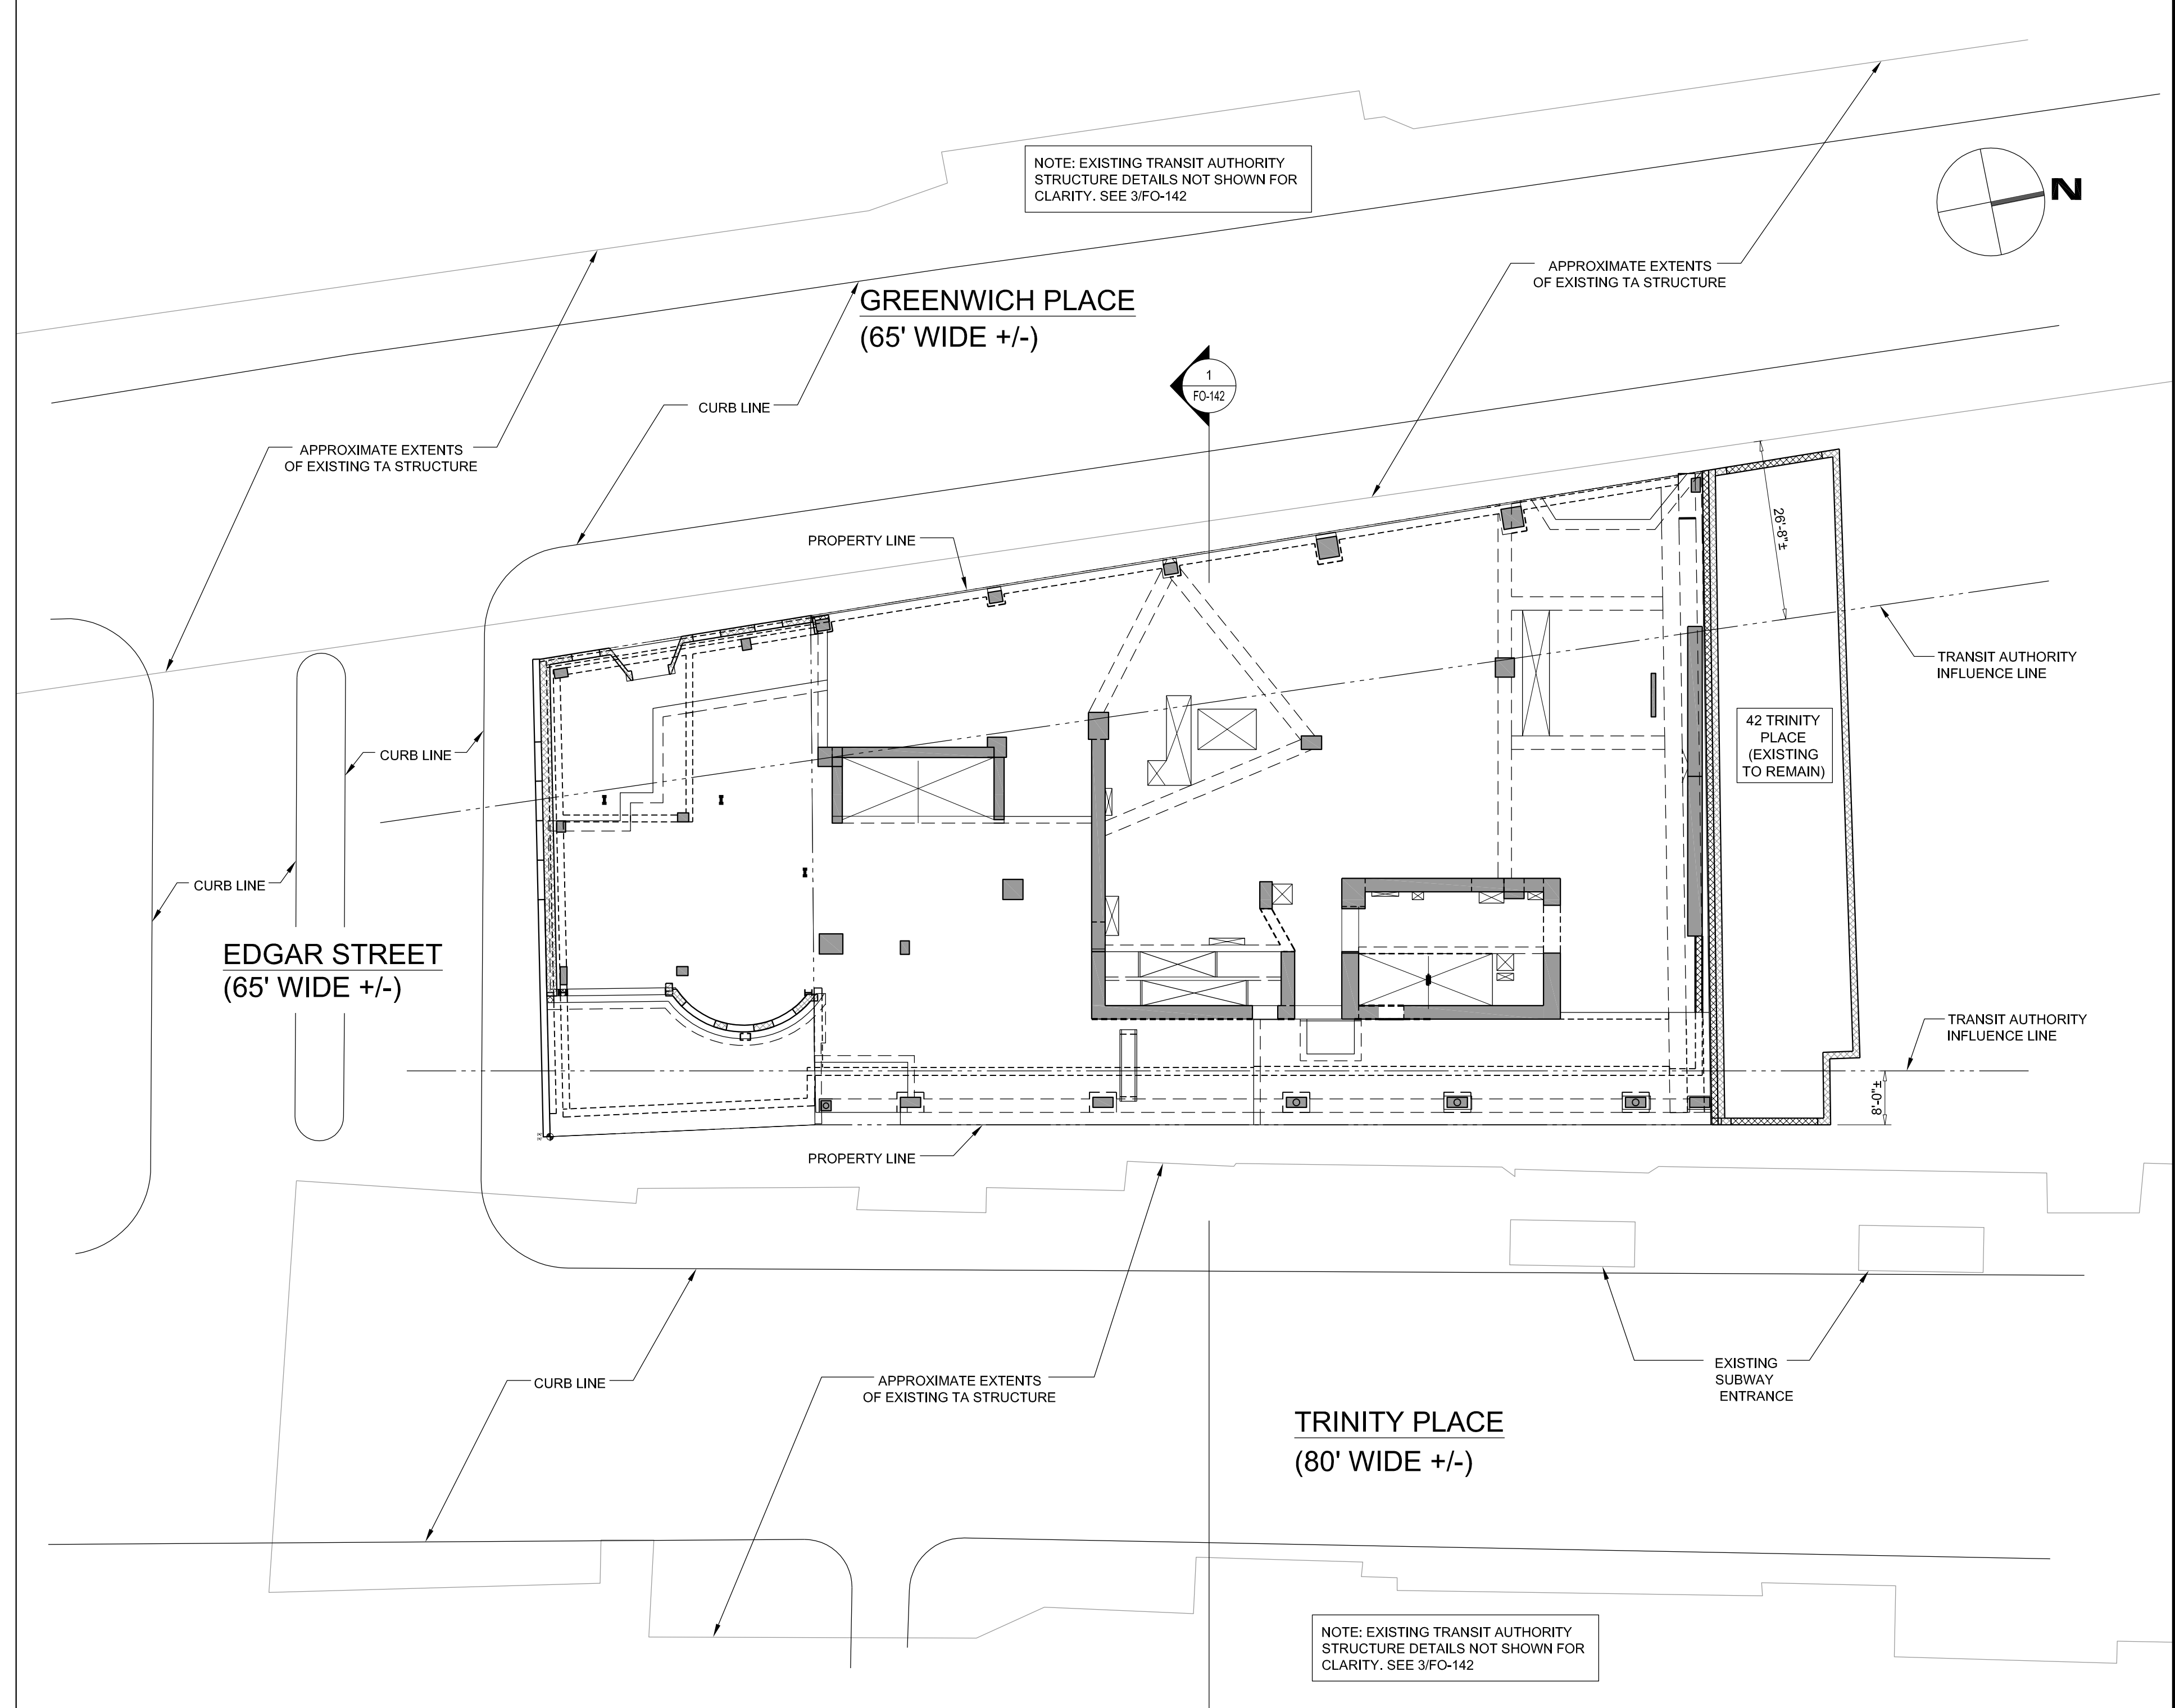

2 GROUND FLOOR KEY PLAN SHOWING EXISTING TRANSIT AUTHORITY TUNNELS  
SCALE: 1/16"=1'-0"

MATERIAL KEYING LEGEND:

10	DESIGN DEVELOPMENT	12/04/2015
9	DESIGN DEVELOPMENT	03/04/2016
8	DESIGN DEVELOPMENT	05/27/2016
7	50% CONSTRUCTION DOCUMENTS	05/27/2016
6	ISSUE FOR CONSTRUCTION	06/15/2016
5	TRANSIT AUTHORITY FILING	07/14/2016
4	DOB SUBMISSION	08/08/2016

NO. REVISIONS | SUBMISSIONS | DATE

**FX FOWLE**  
FX FOWLE ARCHITECTS, LLP | 222 WEST 19TH STREET | NEW YORK, NY 10011 | 212.607.1700 | 212.607.1701 | WWW.FXFOWLE.COM

**DESIMONE CONSULTING ENGINEERS**  
18 West 18th Street, 10th Floor, New York, NY 10011 | 212.532.2211

**DAGHER ENGINEERING, PLLC**  
29 Broadway, New York, NY 10006 | 212.493.2591

**LANGAN ENGINEERING**  
21 Penn Place, New York, NY 10001 | 212.479.5400

**DEBORAH BERKE PARTNERS**  
220 Park Avenue, 23rd Floor, New York, NY 10001 | 212.229.9211

**VAN DEUSEN & ASSOCIATES (VDA)**  
120 East 66th Street, Suite 310, East Harlem, NY 10001 | 973.994.9220

**STANTEC**  
50 West 23rd Street, 8th Floor, New York, NY 10010 | 212.366.5600


**42 TRINITY PLACE**  
42 TRINITY PLACE | NEW YORK, NY

DRAWING TITLE:  
**TRANSIT AUTHORITY SECTIONS**


Scale: AS NOTED  
Project No.: 15160.00  
Cut No.: 1505-1503-142-TRANSIT AUTHORITY SECTIONS  
Drawing No.: FO-142.00  
Date: 10/13/16  
Scale: AS NOTED  
13 OF 103

© 2009 FX FOWLE ARCHITECTS, LLP | ALL RIGHTS RESERVED



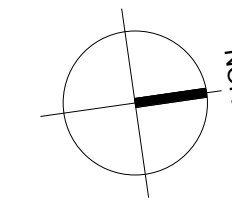

MATERIAL KEYING LEGEND:

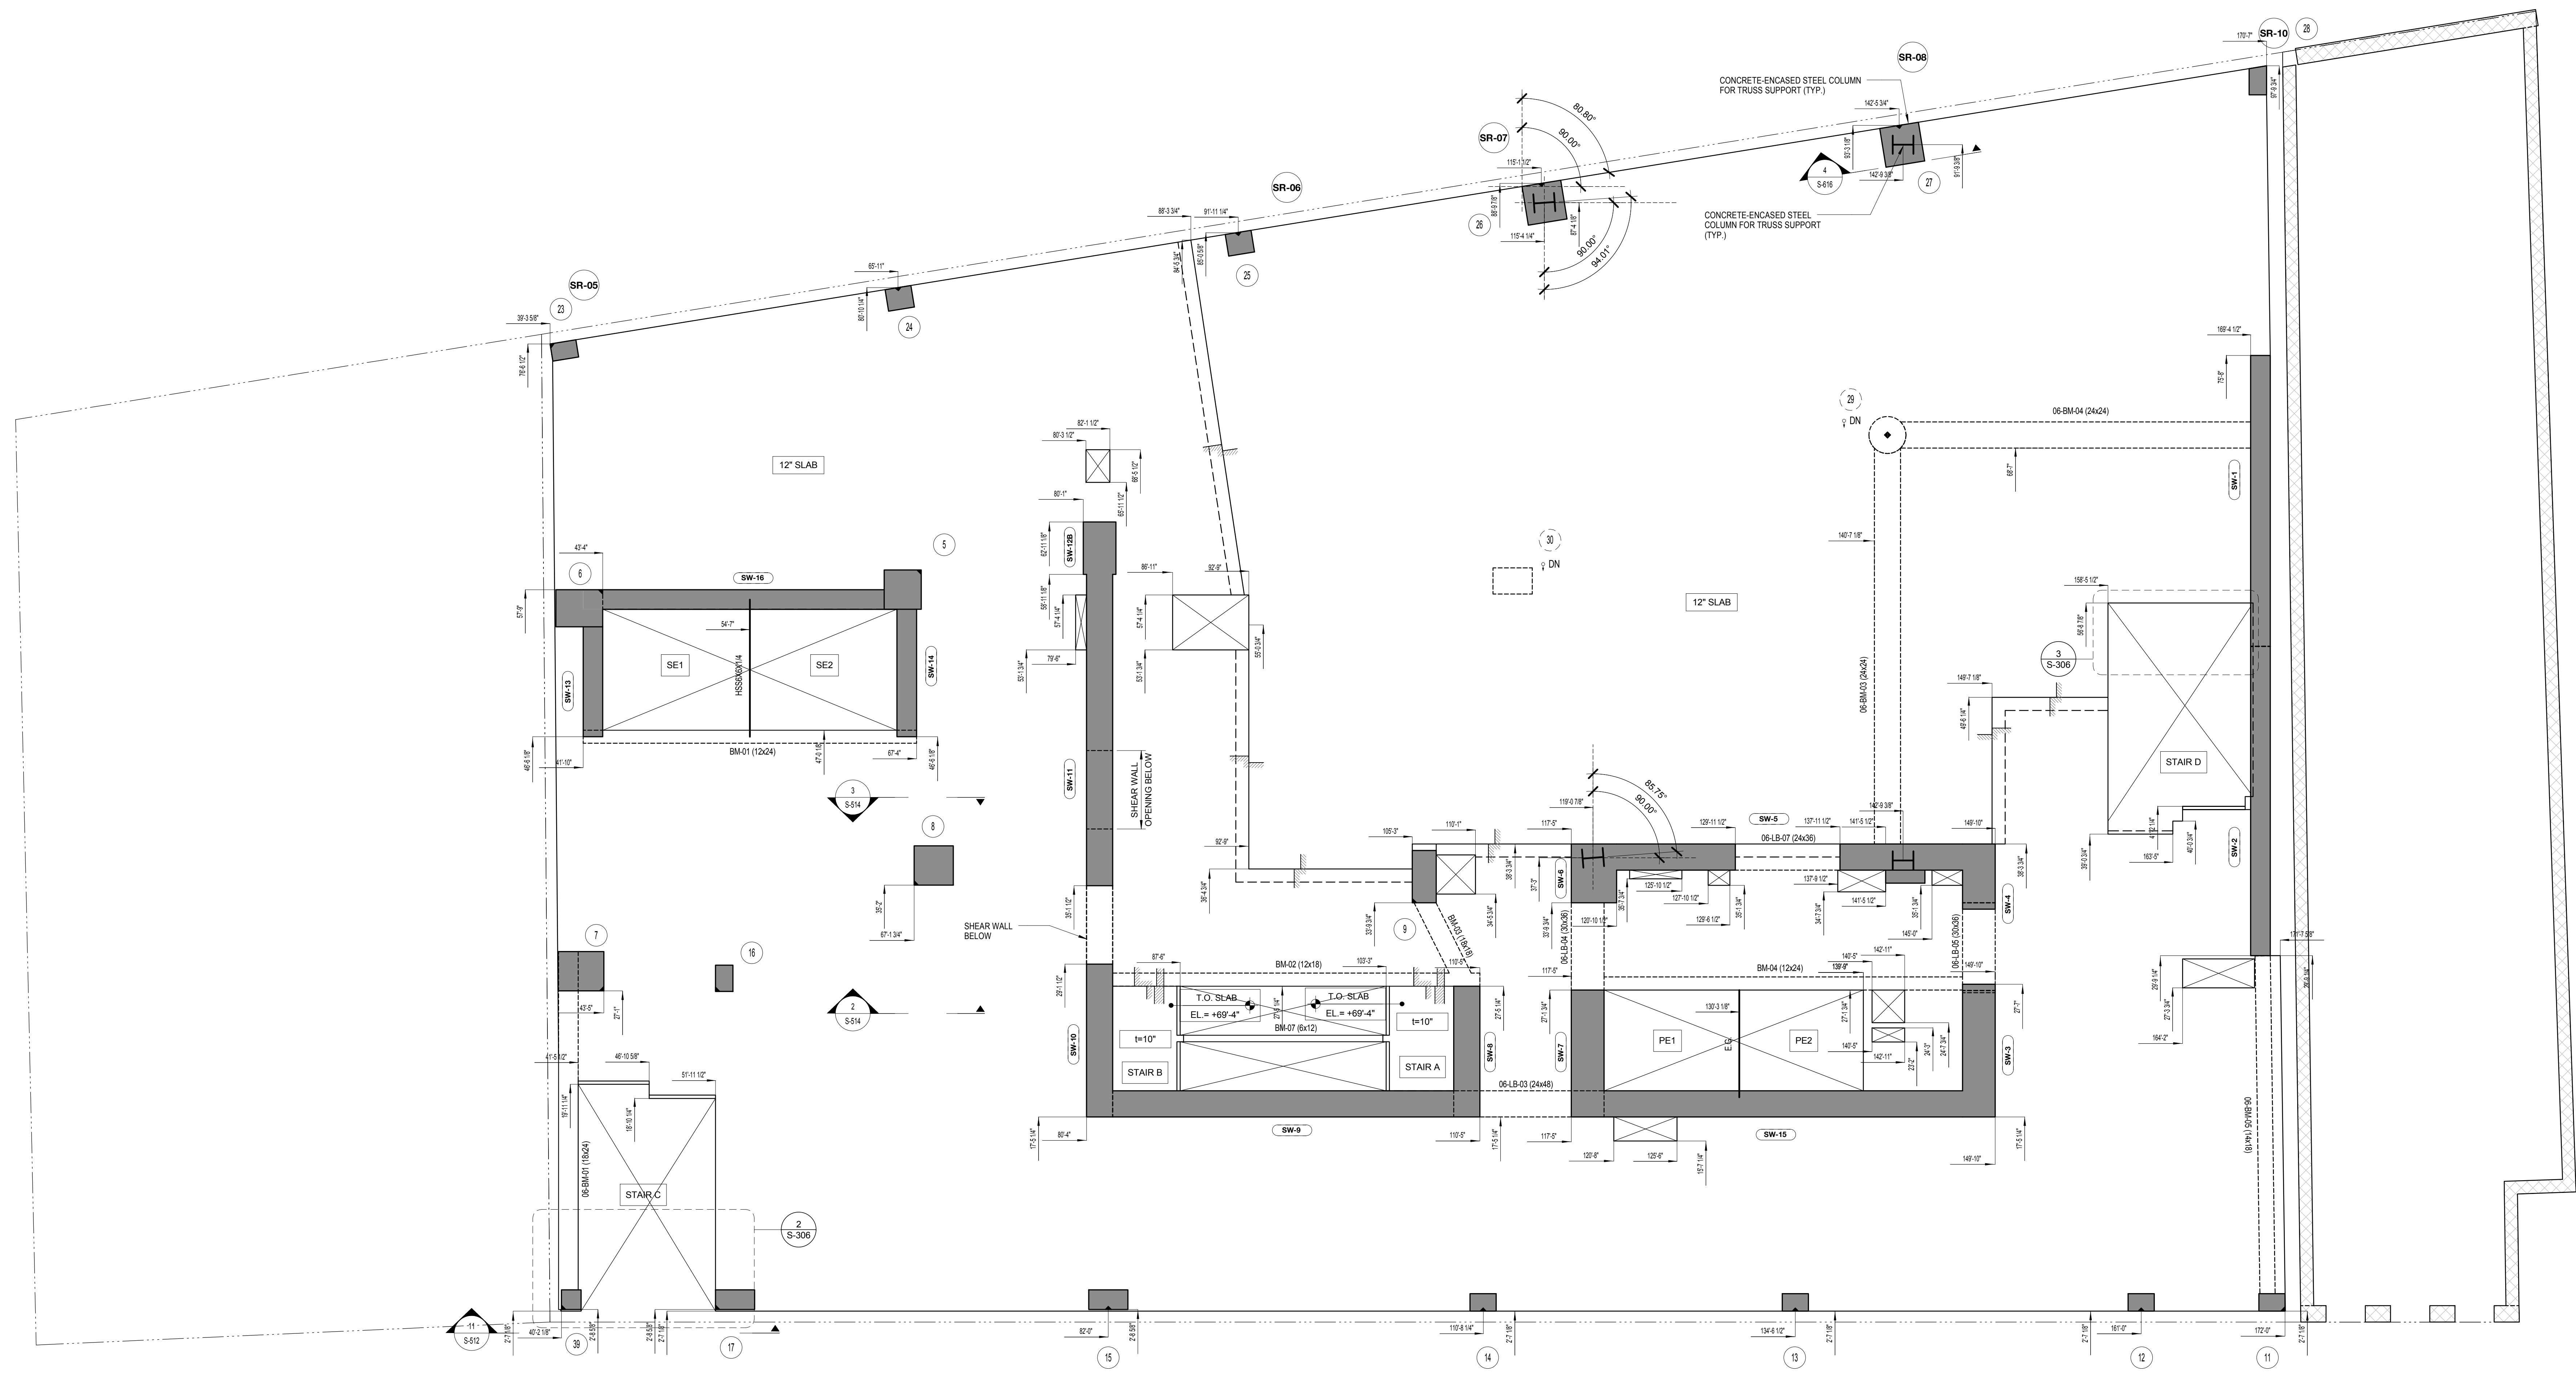

3	DOB SUBMISSION	06.08.2016
2	ISSUE FOR CONSTRUCTION	06.17.2016
1	CD PROGRESS PACKAGE	05.27.2016

NO. REVISIONS / SUBMISSIONS DATE

**FX FOWLE**

FX FOWLE ARCHITECTS, LLP (22 WEST 10TH STREET | NEW YORK, NY 10011) | 212.627.1700 (F) 212.463.8716 | WWW.FXFWOLE.COM

ARCHITECTS ASSOCIATES, P.C.  
100 South Avenue, New York, NY 10001 212.655-1212

ENGINEERS ASSOCIATES, P.C.  
250 Park Avenue, New York, NY 10017 212.655-1212

HVAC ASSOCIATES, P.C.  
300 Park Avenue, New York, NY 10017 212.655-1212

CONSTRUCTION ASSOCIATES, P.C.  
400 South Avenue, New York, NY 10001 212.655-1212

**42 TRINITY PLACE**

42 TRINITY PLACE | NEW YORK, NY


DRAWING TITLE:

**6TH FLOOR COORDINATE PLAN**


Seal:	Drawn:	Project No.:
	Author:	15160
	Checked:	
	Checker:	
	Reviewed:	
Date:	05/03/16	
Scale:	3/16" = 1'-0"	
		SHEET 20 OF 103

**S-206.00**



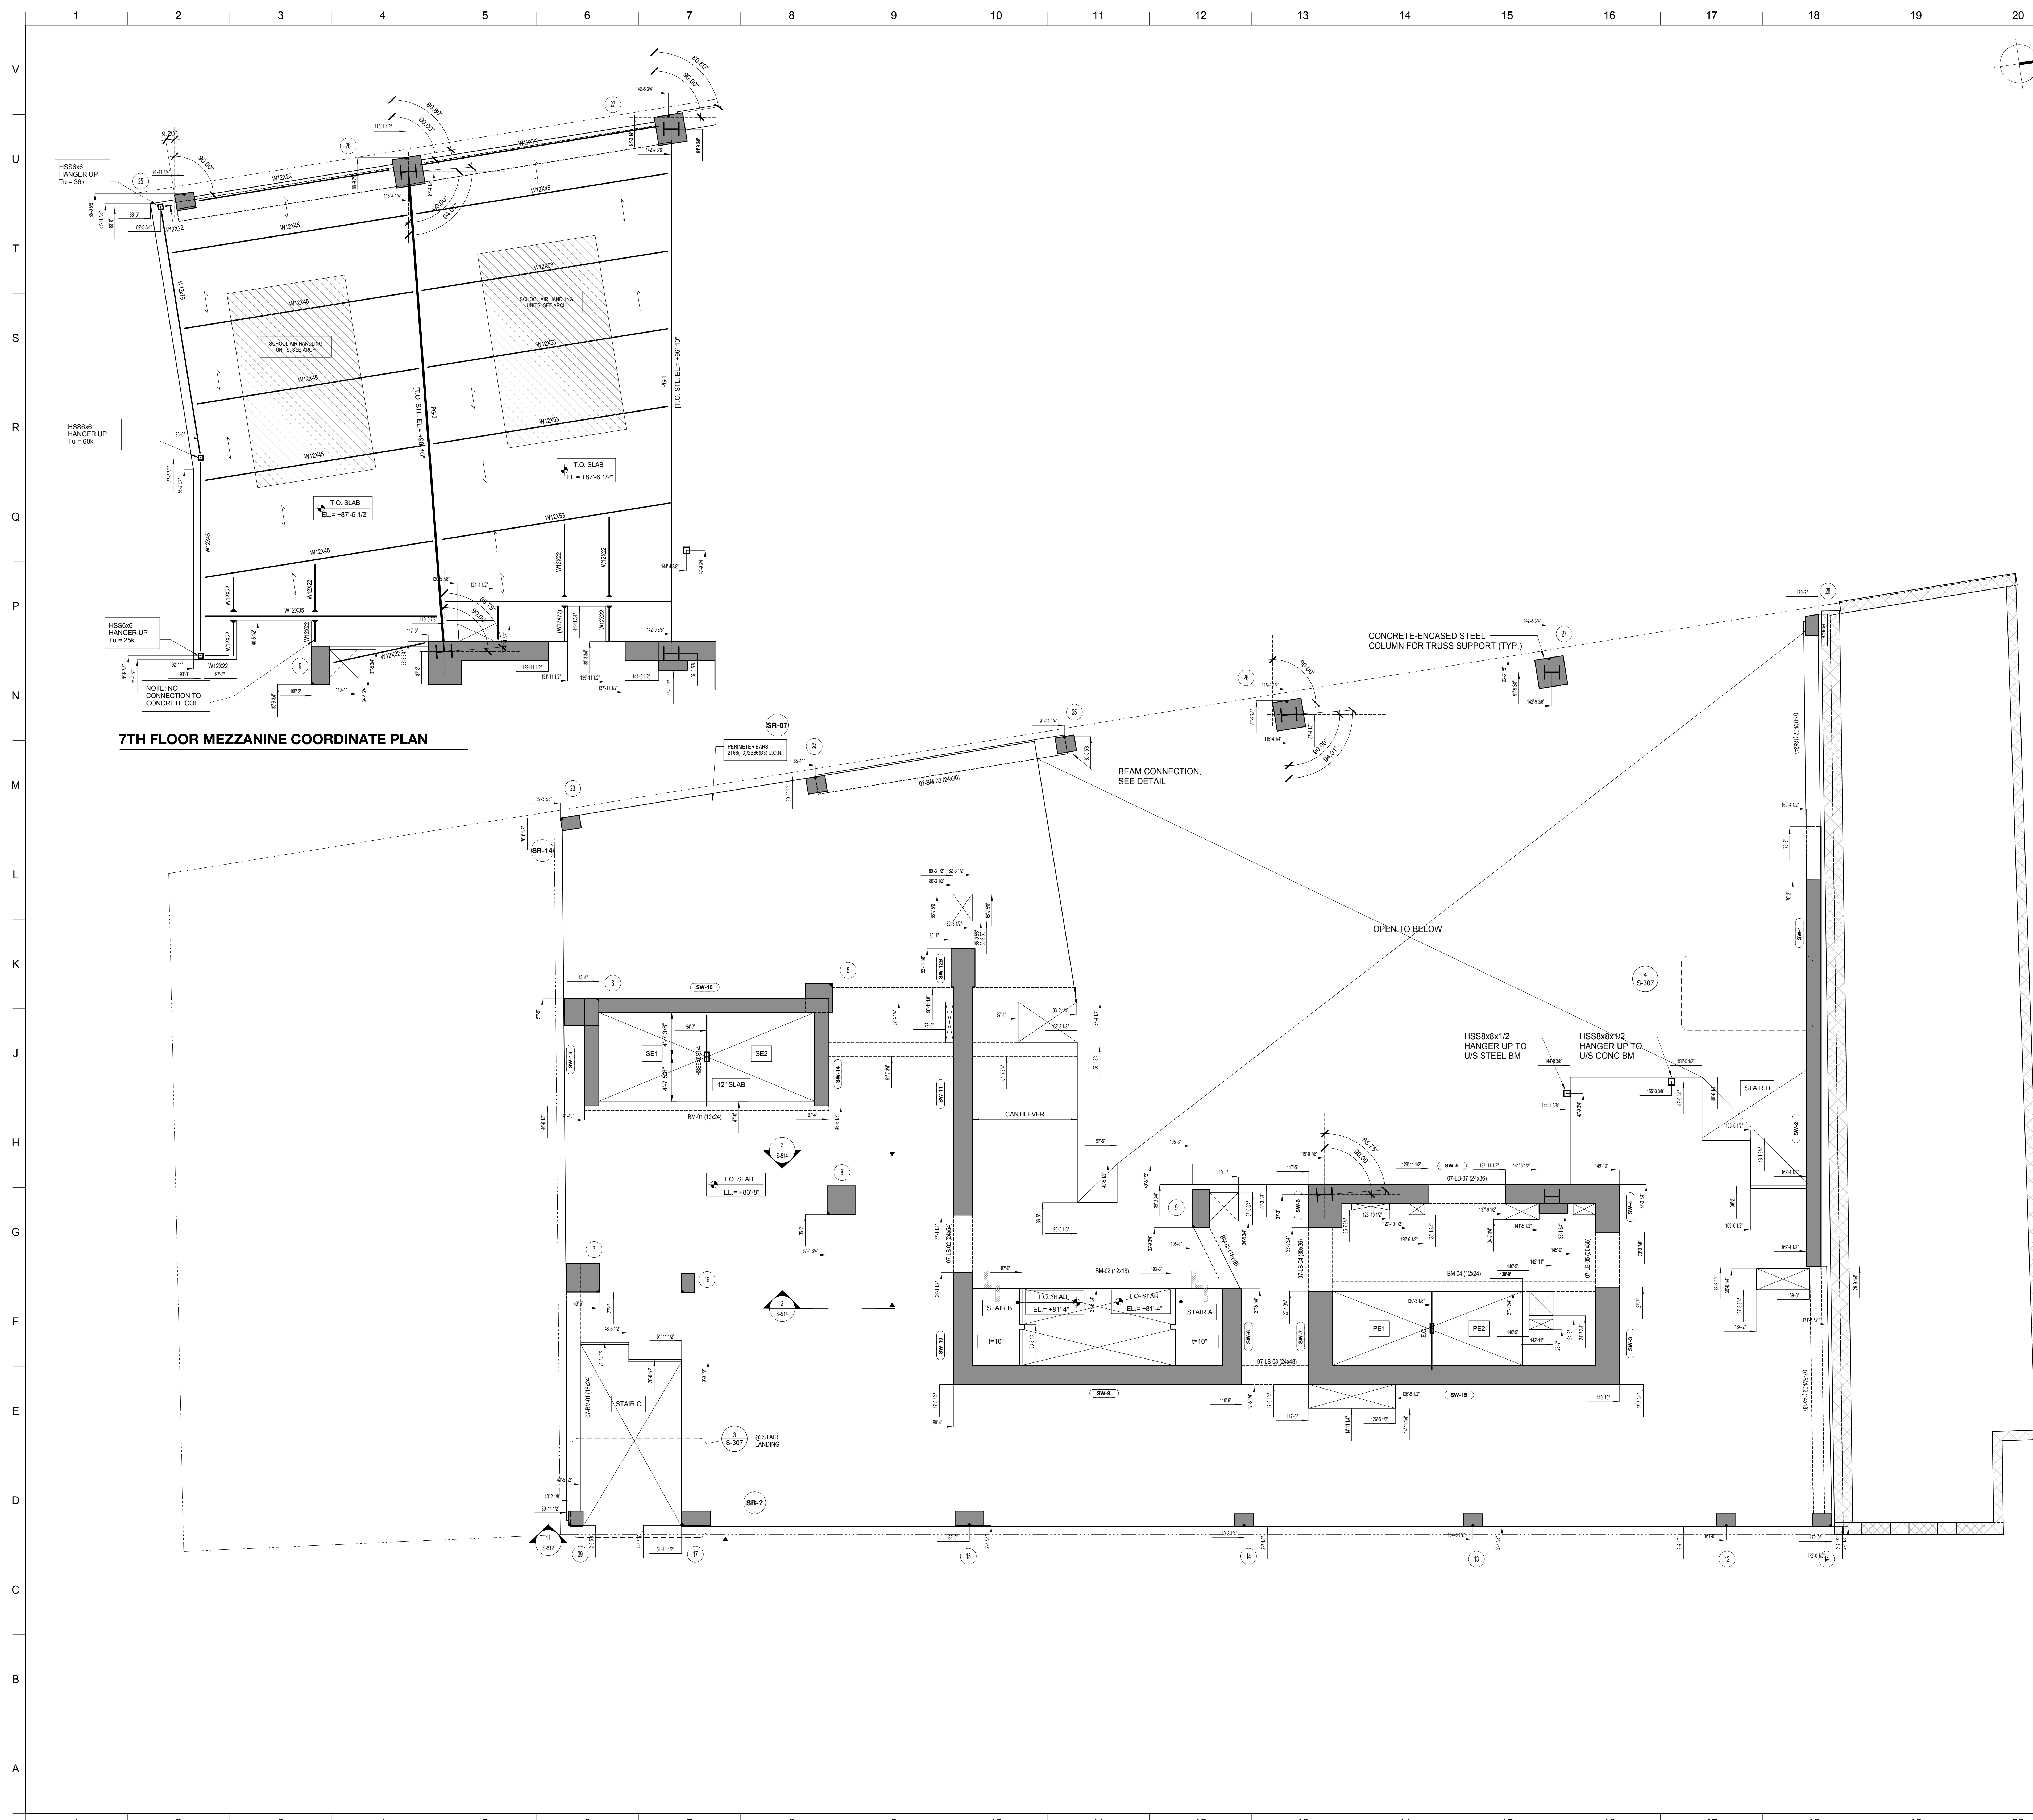

**7TH FLOOR MEZZANINE COORDINATE PLAN**

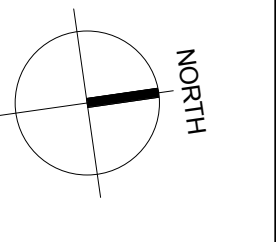

MATERIAL KEYING LEGEND:

NO.	REVISIONS / SUBMISSIONS	DATE
3	DOB SUBMISSION	08.08.2016
2	ISSUE FOR CONSTRUCTION	06.17.2016
1	CD PROGRESS PACKAGE	05.27.2016

**FX FOWLE**  
 FOWLE ARCHITECTS, LLP | 22 WEST 10TH STREET | NEW YORK, NY 10011 | 212.627.1700 | 212.463.8716 | WWW.FXFORMALE.COM

ARCHITECTS ASSOCIATES, P.C.  
 120 South Avenue, New York, NY 10001 212.555.1212

ENGINEERS ASSOCIATES, P.C.  
 290 Park Avenue, New York, NY 10017 212.556.1212

HVAC ASSOCIATES, P.C.  
 300 Park Avenue, New York, NY 10017 212.955.1212

CONSTRUCTION ASSOCIATES, P.C.  
 400 South Avenue, New York, NY 10001 212.555.1212

**42 TRINITY PLACE**  
 42 TRINITY PLACE | NEW YORK, NY


DRAWING TITLE:  
**7TH FLOOR COORDINATE PLAN**

Seal:	Drawn:	Project No.:
	Author:	15160
	Checked:	Carl Pfeiffer
	Checker:	
	Reviewed:	Drawing No.:
	Date:	05/03/16
	Scale:	3/16" = 1'-0"

**S-207.00**

3/16" = 1'-0" SHEET 21 OF 103



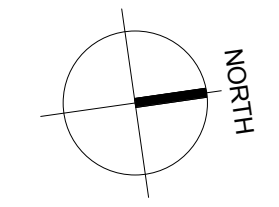


MATERIAL KEYING LEGEND:

NO.	REVISIONS / SUBMISSIONS	DATE
3	DOB SUBMISSION	06.08.2016
2	ISSUE FOR CONSTRUCTION	06.17.2016
1	CD PROGRESS PACKAGE	05.27.2016

**FX FOWLE**  
 ARCHITECTS ASSOCIATES, P.C.  
 100 South Avenue, New York, NY 10001 212-655-1212  
 ENGINEERS ASSOCIATES, P.C.  
 290 Park Avenue, New York, NY 10001 212-655-1212  
 HVAC ASSOCIATES, P.C.  
 300 Park Avenue, New York, NY 10001 212-655-1212  
 CONSTRUCTION ASSOCIATES, P.C.  
 400 South Avenue, New York, NY 10001 212-655-1212

**42 TRINITY PLACE**  
 42 TRINITY PLACE | NEW YORK, NY  
 DRAWING TITLE:  
**8TH FLOOR COORDINATE PLAN**



Seal:	Drawn:	Project No.:
	Author:	15160
	Checked:	
	Checker:	
	Reviewed:	
Date:	05/03/16	
Scale:	3/16" = 1'-0"	
		<b>S-208.00</b>

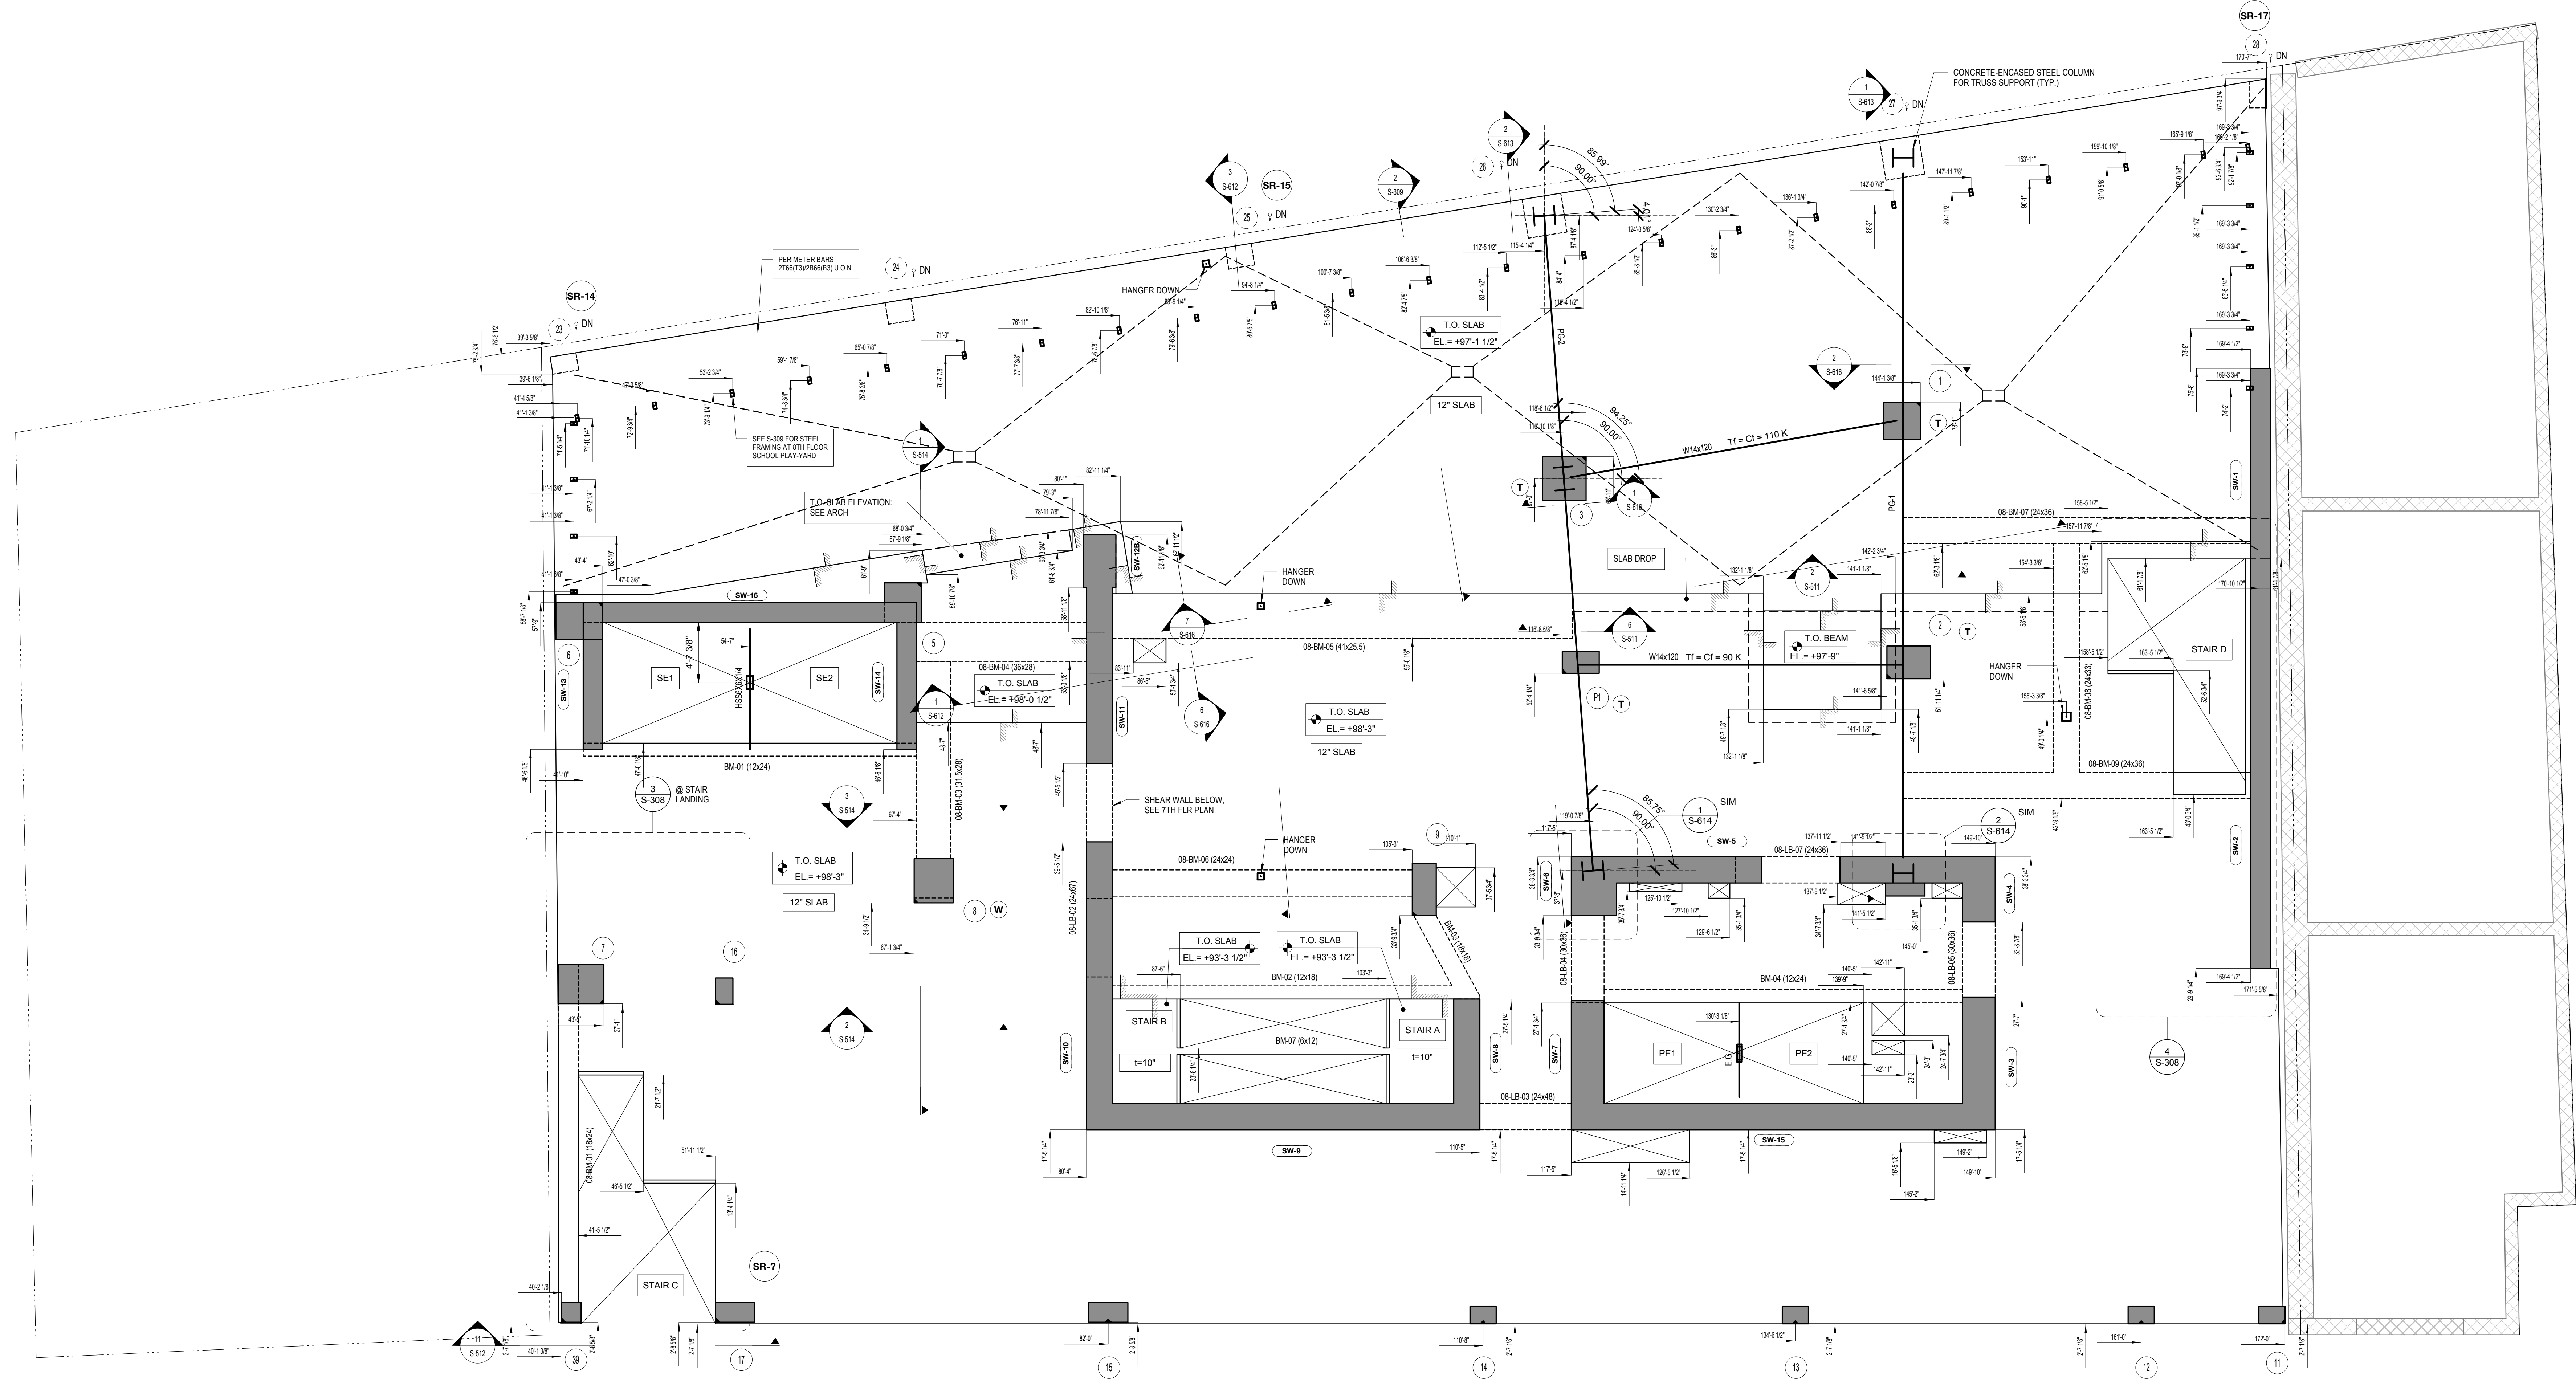

V  
U  
T  
S  
R  
Q  
P  
N  
M  
L  
K  
J  
H  
G  
F  
E  
D  
C  
B  
A

1  
2  
3  
4  
5  
6  
7  
8  
9  
10  
11  
12  
13  
14  
15  
16  
17  
18  
19  
20



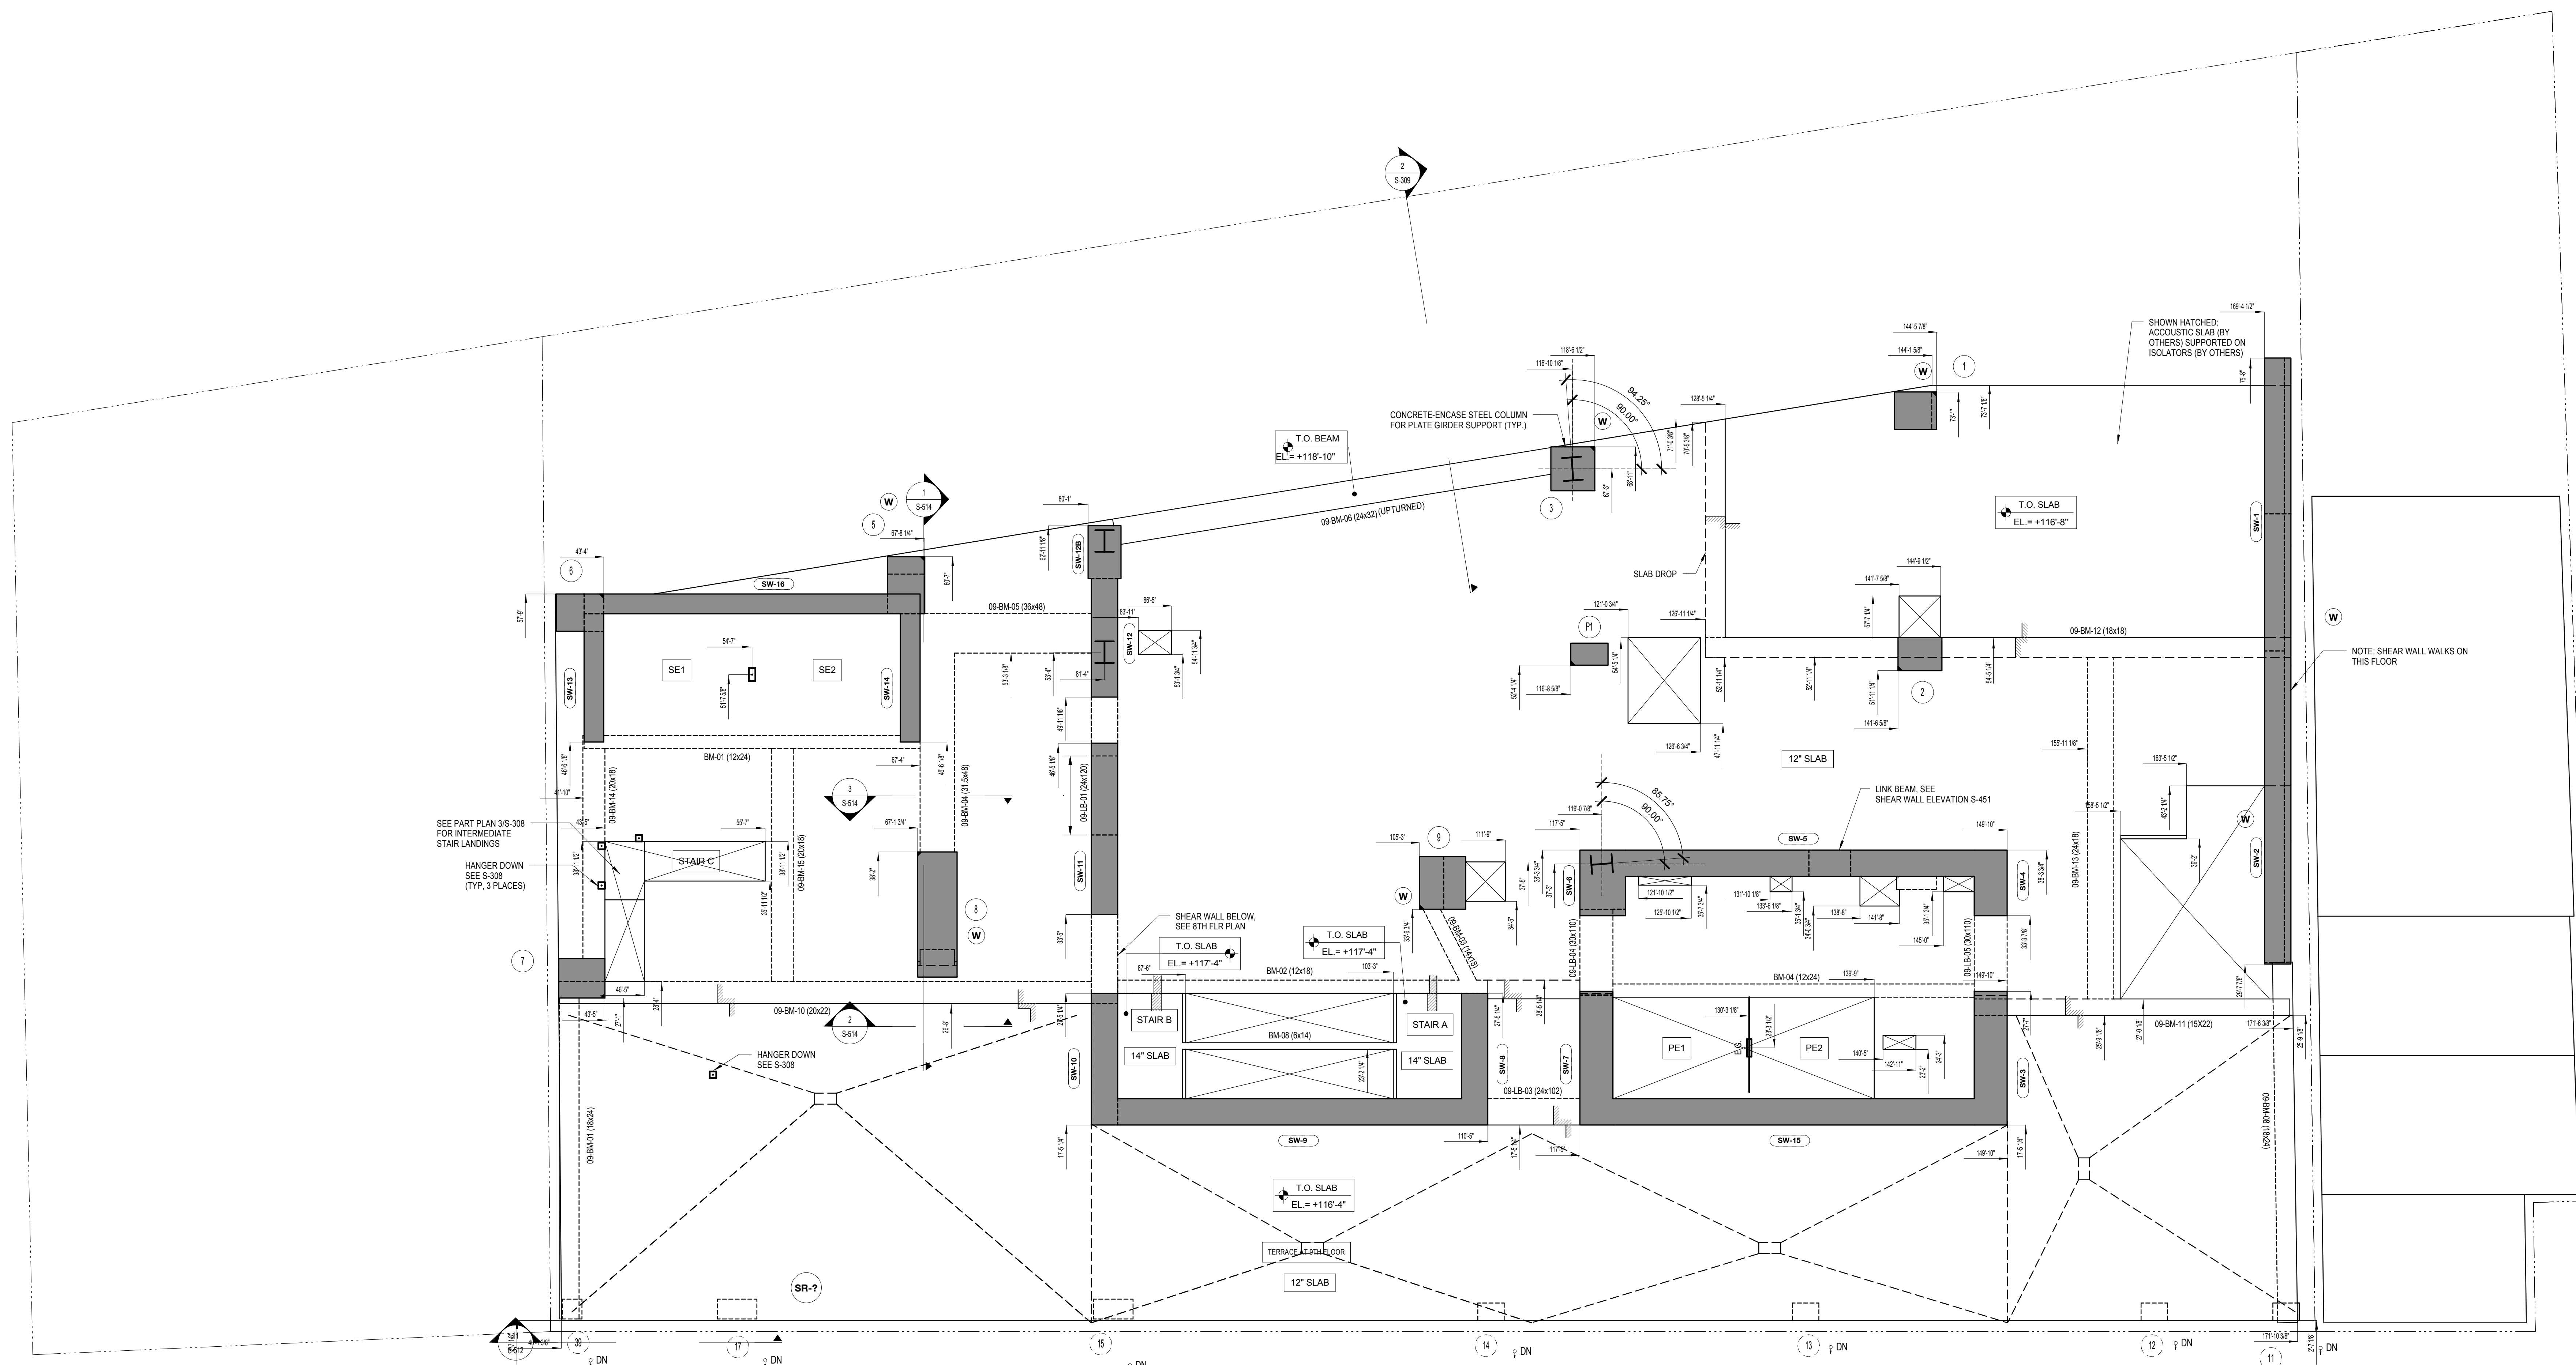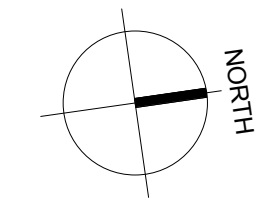


NO.	REVISIONS / SUBMISSIONS	DATE
3	DOB SUBMISSION	08.08.2016
2	ISSUE FOR CONSTRUCTION	06.17.2016
1	CD PROGRESS PACKAGE	05.27.2016

**FX FOWLE**  
 ARCHITECTS ASSOCIATES, P.C.  
 100 South Avenue, New York, NY 10001 212-655-1212  
 ENGINEERS ASSOCIATES, P.C.  
 250 Park Avenue, New York, NY 10017 212-655-1212  
 HVAC ASSOCIATES, P.C.  
 300 Park Avenue, New York, NY 10017 212-655-1212  
 CONSTRUCTION ASSOCIATES, P.C.  
 400 South Avenue, New York, NY 10001 212-655-1212

**42 TRINITY PLACE**  
 42 TRINITY PLACE | NEW YORK, NY  
 DRAWING TITLE:  
**9TH FLOOR COORDINATE PLAN**

	Drawn: Author: Checked: Checker: Reviewed: Date: 05/03/16 Scale: 3/16" = 1'-0"	Project No.: 15160 Cad File: Drawing No.: <b>S-209.00</b> SHEET 23 OF 103
--	--	--



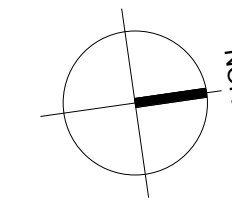

MATERIAL KEYING LEGEND:

NO.	REVISIONS / SUBMISSIONS	DATE
3	DOB SUBMISSION	06.08.2016
2	ISSUE FOR CONSTRUCTION	06.17.2016
1	CD PROGRESS PACKAGE	05.27.2016

**FX FOWLE**  
 ARCHITECTS, LLP | 22 WEST 10TH STREET | NEW YORK, NY 10011 | T 212 627 1700 | F 212 463 8716 | WWW.FXFWOLE.COM

ARCHITECTS ASSOCIATES, P.C.  
 100 South Avenue, New York, NY 10001 212-555-1212

ENGINEERS ASSOCIATES, P.C.  
 250 Park Avenue, New York, NY 10017 212-555-1212

HVAC ASSOCIATES, P.C.  
 300 Park Avenue, New York, NY 10017 212-555-1212

CONSTRUCTION ASSOCIATES, P.C.  
 400 South Avenue, New York, NY 10001 212-555-1212


**42 TRINITY PLACE**  
 42 TRINITY PLACE | NEW YORK, NY

DRAWING TITLE:  
**10TH FLOOR COORDINATE PLAN**

	Drawn:	Project No.:
	Author:	15160
	Checked:	Carl Pfeil
	Checker:	
	Reviewed:	Drawing No.:
Date:	05/03/16	
Scale:	3/16" = 1'-0"	

**S-210.00**


3/16" = 1'-0" SHEET 24 OF 103

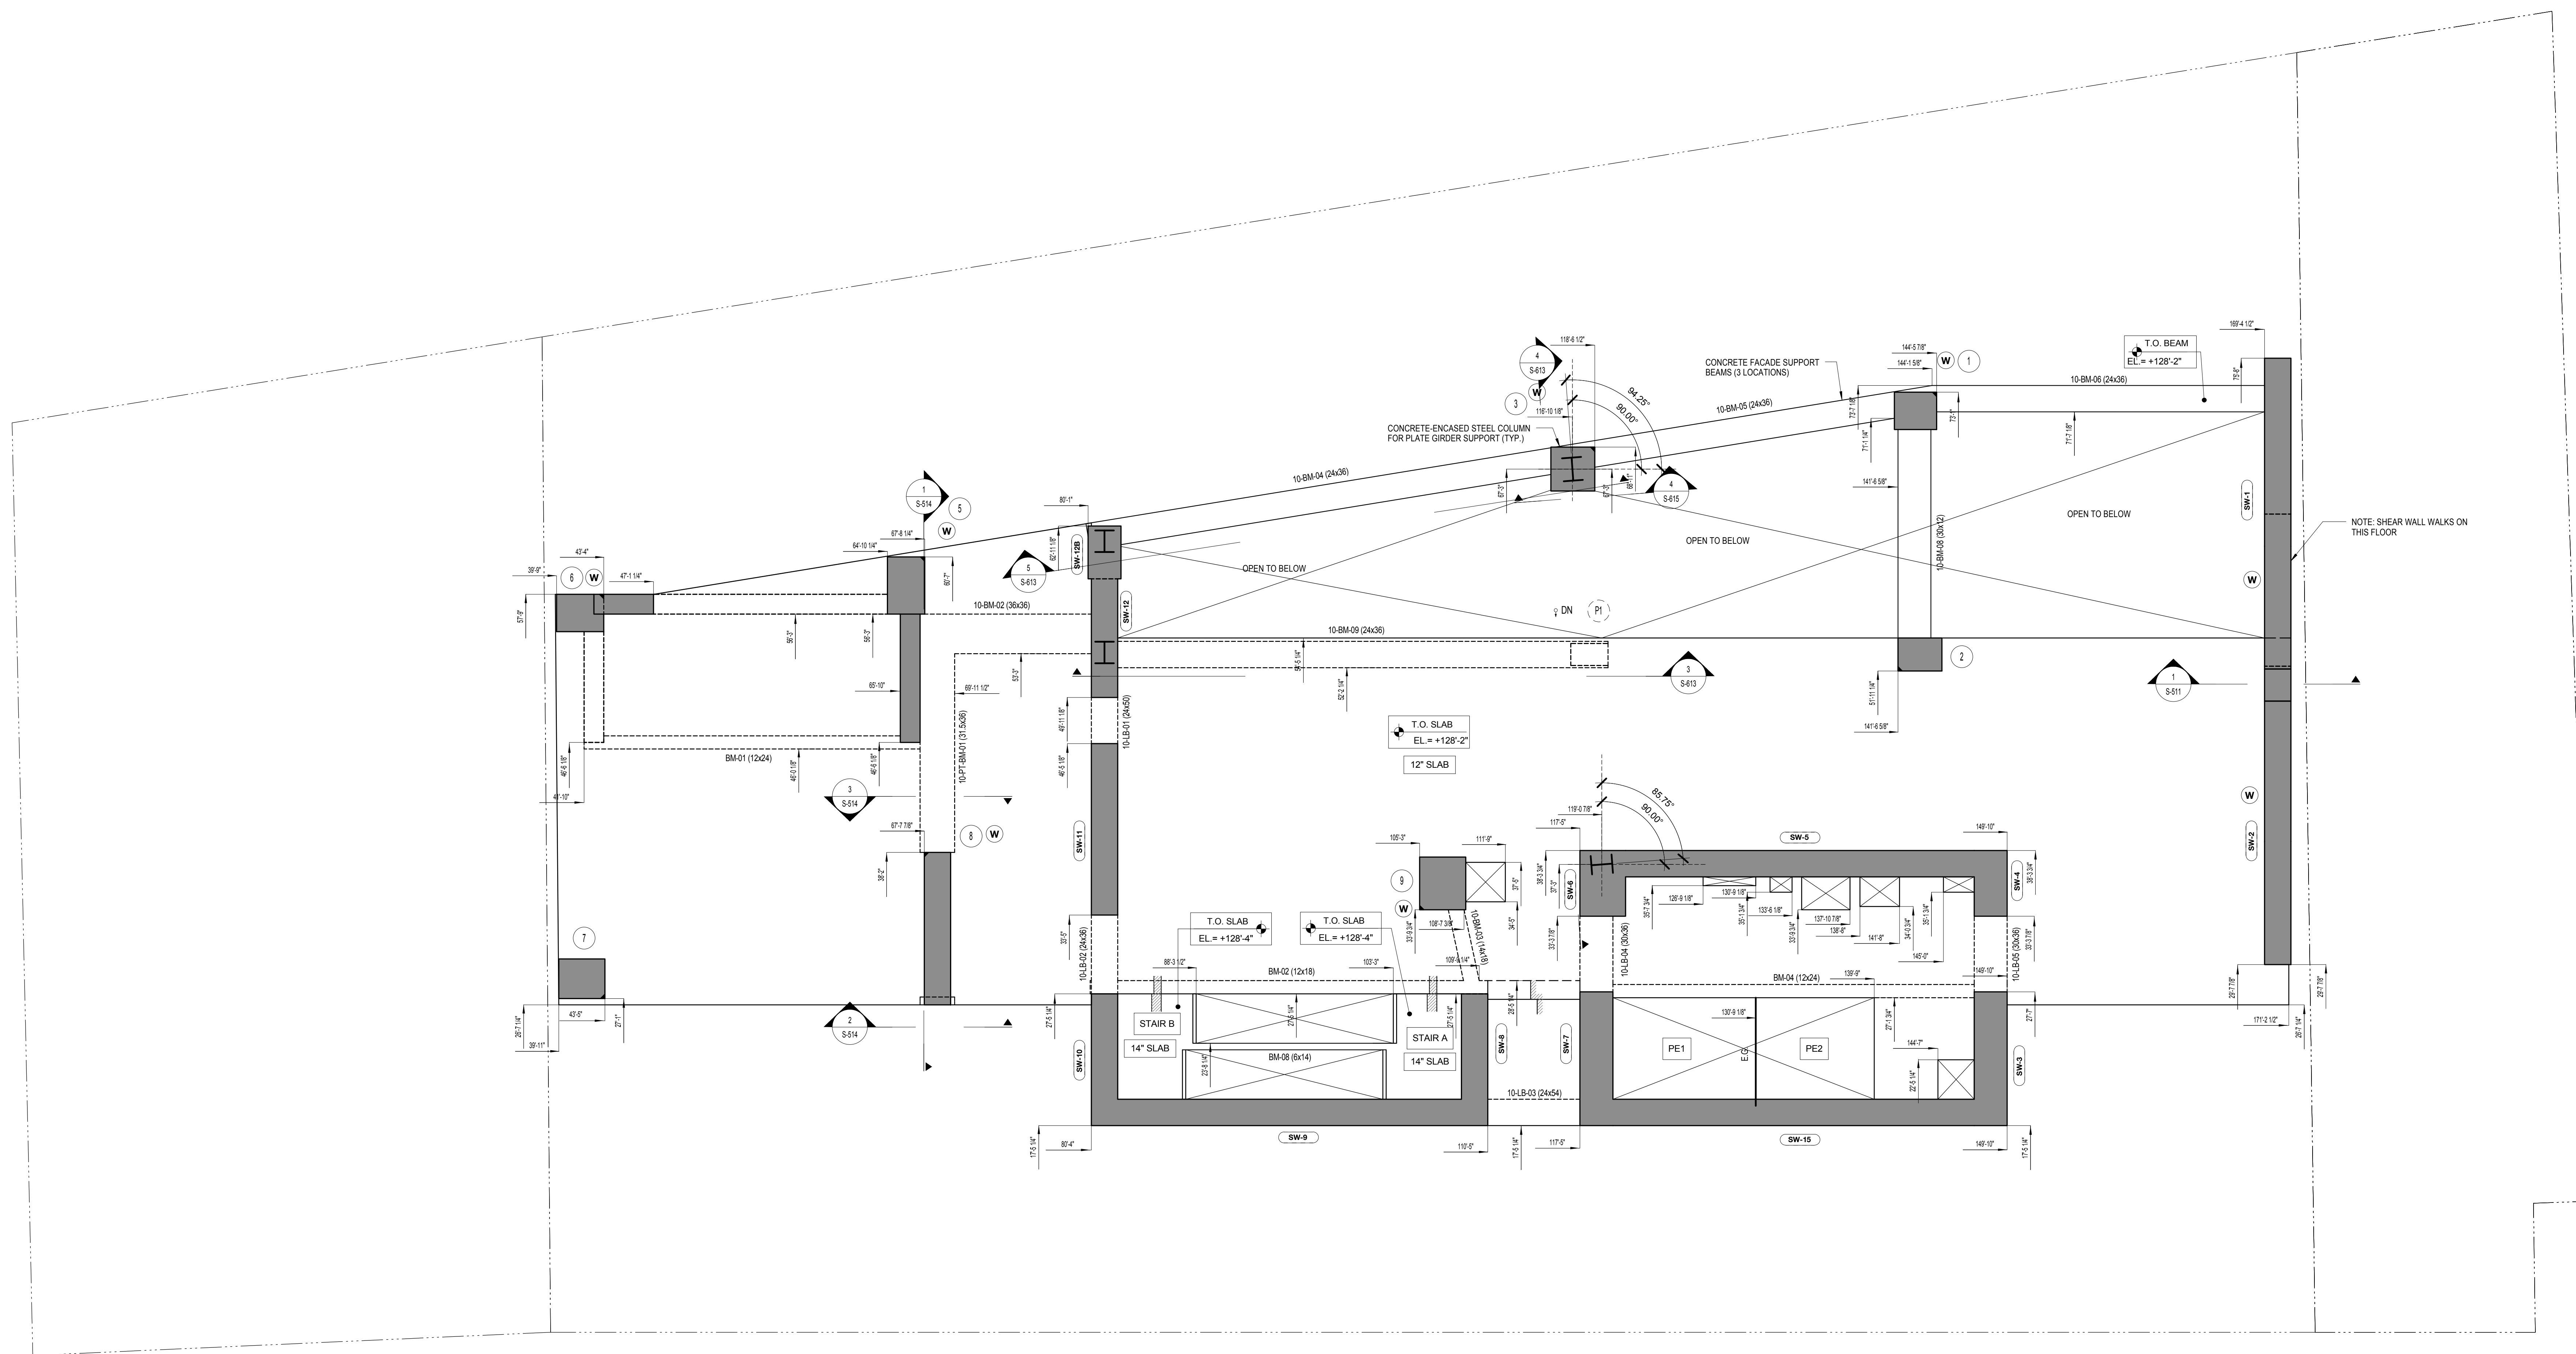

V  
U  
T  
S  
R  
Q  
P  
N  
M  
L  
K  
J  
H  
G  
F  
E  
D  
C  
B  
A

V  
U  
T  
S  
R  
Q  
P  
N  
M  
L  
K  
J  
H  
G  
F  
E  
D  
C  
B  
A



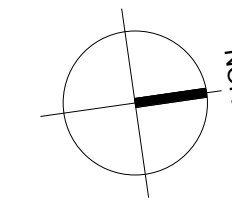

MATERIAL KEYING LEGEND:

NO.	REVISIONS / SUBMISSIONS	DATE
3	DOB SUBMISSION	06.08.2016
2	ISSUE FOR CONSTRUCTION	06.17.2016
1	CD PROGRESS PACKAGE	05.27.2016

**FX FOWLE**

FX FOWLE ARCHITECTS, LLP | 22 WEST 10TH STREET | NEW YORK, NY 10011 | T: 212.627.1700 | F: 212.443.8716 | WWW.FX FOWLE.COM

ARCHITECTS ASSOCIATES, P.C.  
100 South Avenue, New York, NY 10001 212.555.1212

ENGINEERS ASSOCIATES, P.C.  
290 Fifth Avenue, New York, NY 10001 212.555.1212

HVAC ASSOCIATES, P.C.  
300 Park Avenue, New York, NY 10021 212.955.1212

CONSTRUCTION ASSOCIATES, P.C.  
400 South Avenue, New York, NY 10001 212.555.1212


**42 TRINITY PLACE**  
42 TRINITY PLACE | NEW YORK, NY

DRAWING TITLE:  
**11TH FLOOR COORDINATE PLAN  
(LOWRISE)**

Scale: 3/16" = 1'-0"  
SHEET 25 OF 103



**S-211.00**

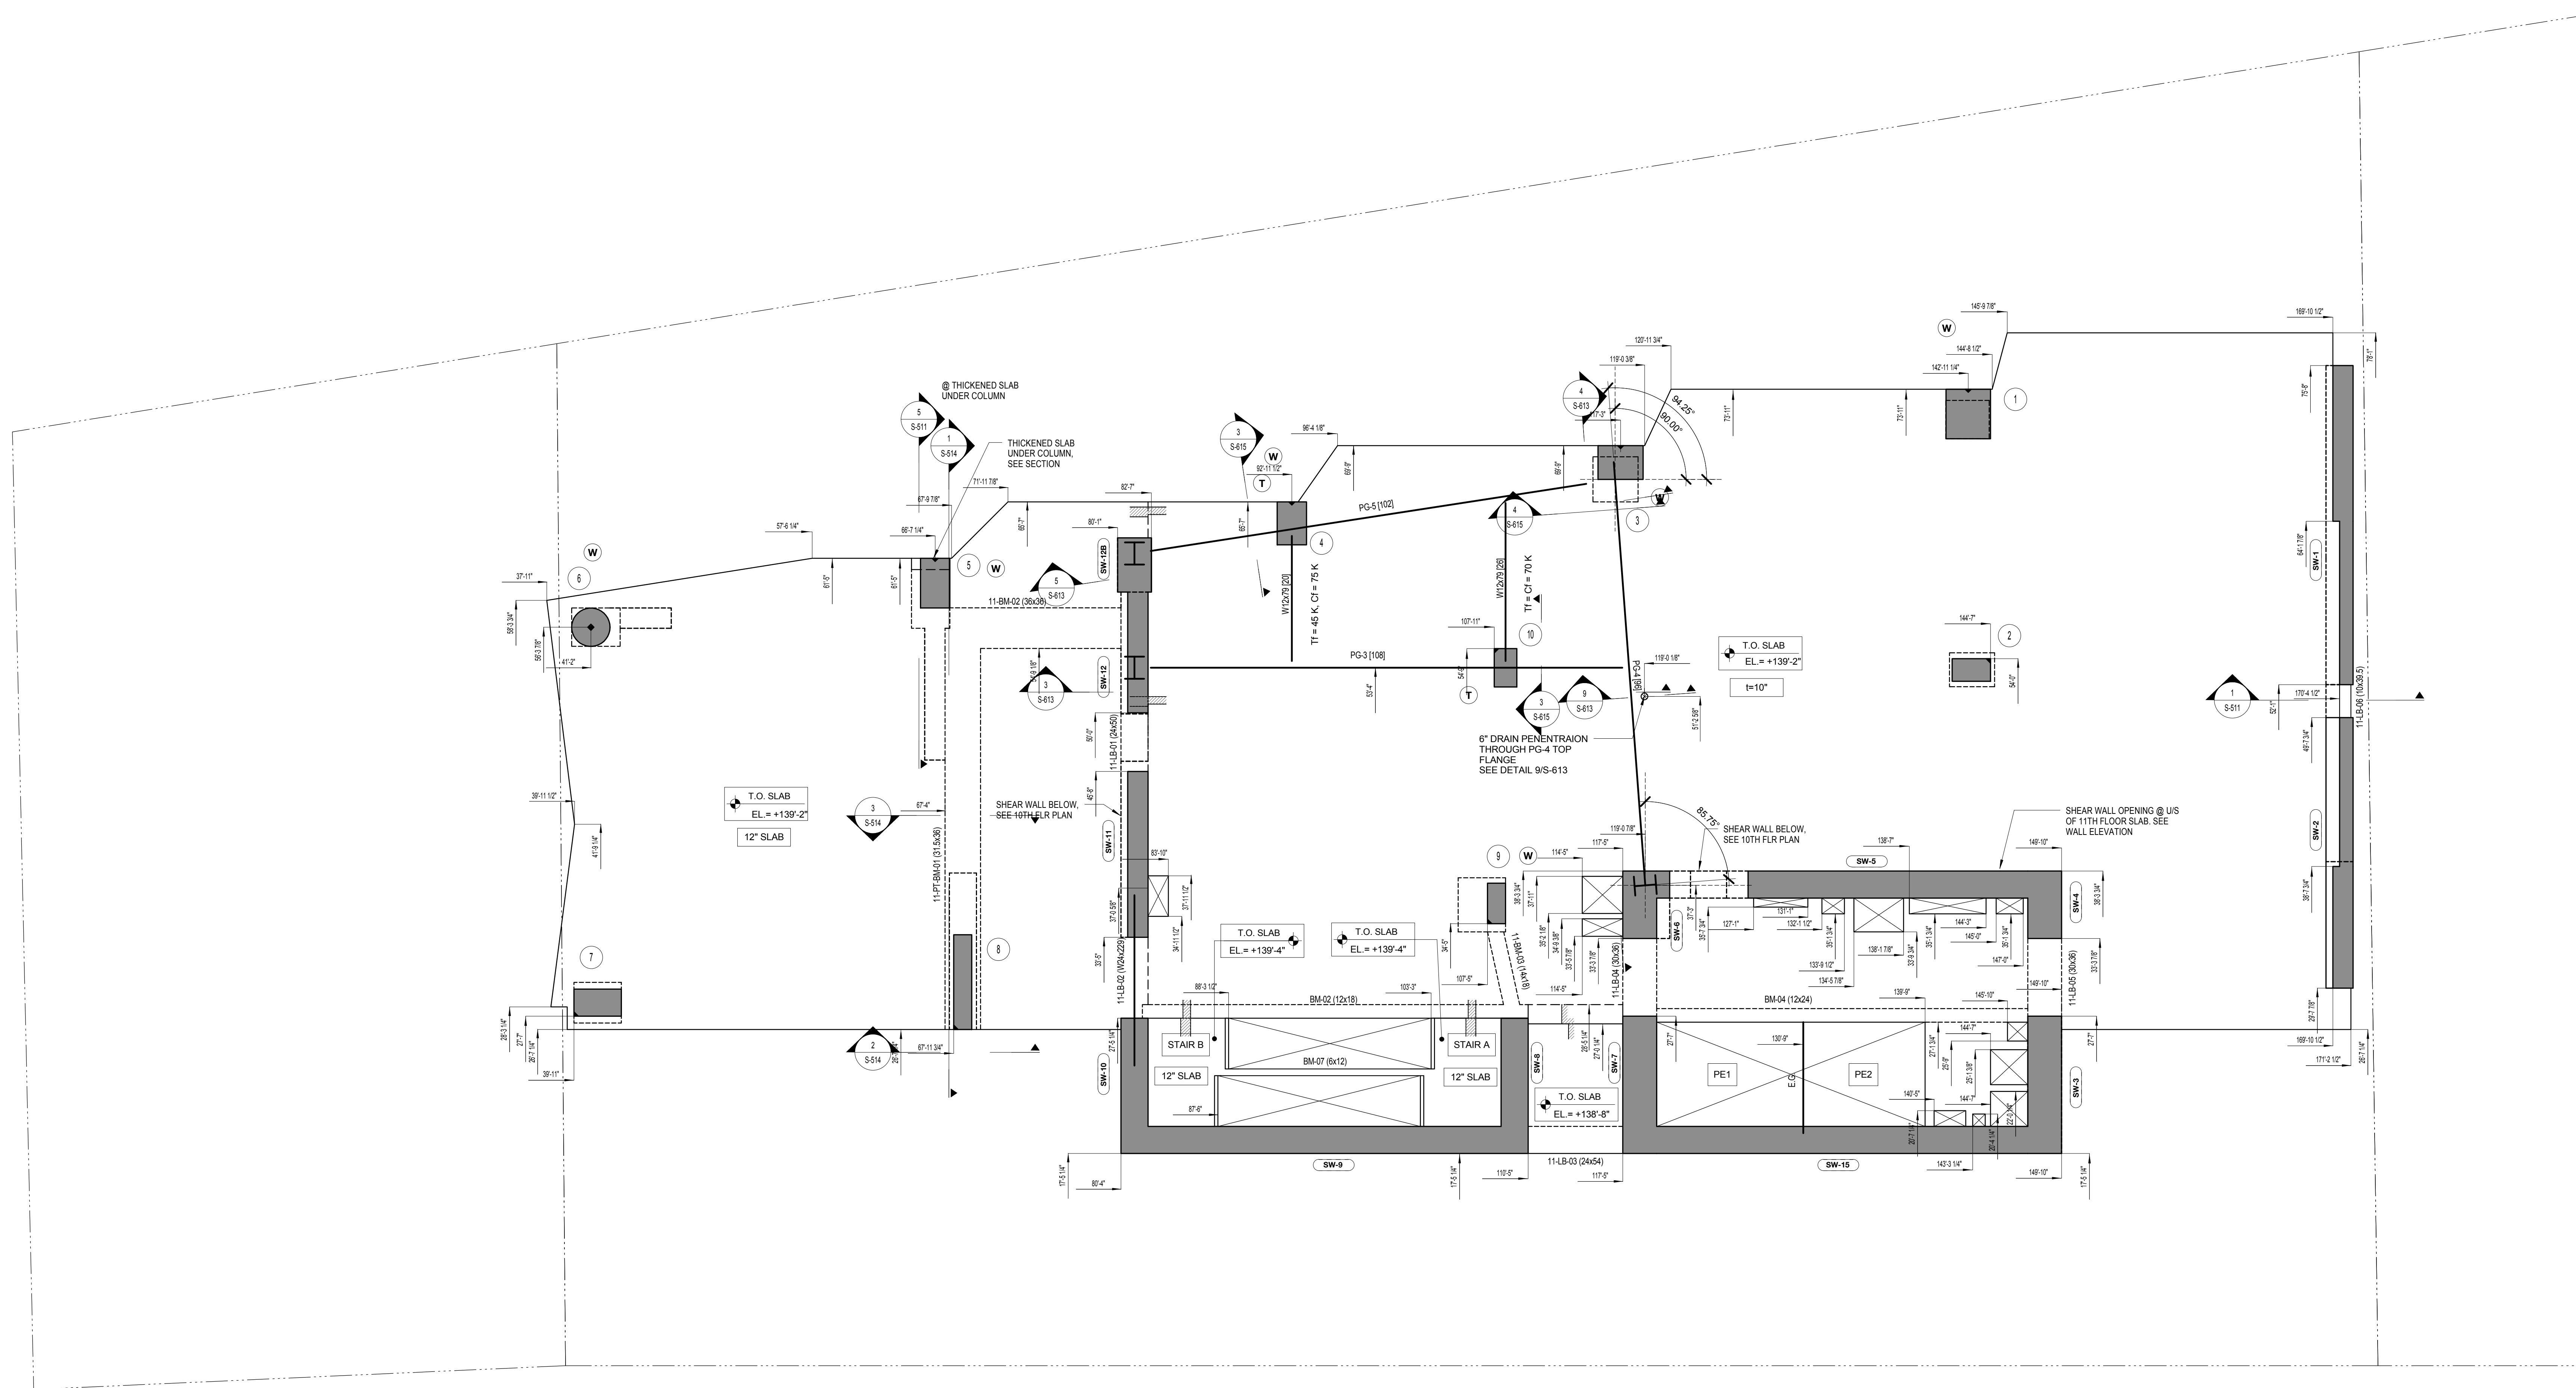


V  
U  
T  
S  
R  
Q  
P  
N  
M  
L  
K  
J  
H  
G  
F  
E  
D  
C  
B  
A

V  
U  
T  
S  
R  
Q  
P  
N  
M  
L  
K  
J  
H  
G  
F  
E  
D  
C  
B  
A

1 2 3 4 5 6 7 8 9 10 11 12 13 14 15 16 17 18 19 20



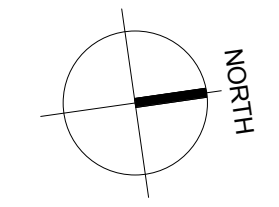

MATERIAL KEYING LEGEND:

NO.	REVISIONS / SUBMISSIONS	DATE
3	DOB SUBMISSION	08.08.2016
2	ISSUE FOR CONSTRUCTION	06.17.2016
1	CD PROGRESS PACKAGE	05.27.2016

**FX FOWLE**

FX FOWLE ARCHITECTS, LLP | 22 WEST 10TH STREET | NEW YORK, NY 10011 | T: 212.627.1700 | F: 212.463.8716 | WWW.FX FOWLE.COM

ARCHITECTS ASSOCIATES, P.C.  
100 South Avenue, New York, NY 10001 212-655-1212

ENGINEERS ASSOCIATES, P.C.  
290 Park Avenue, New York, NY 10017 212-269-1212

HVAC ASSOCIATES, P.C.  
300 Park Avenue, New York, NY 10017 212-955-1212

CONSTRUCTION ASSOCIATES, P.C.  
400 South Avenue, New York, NY 10001 212-655-1212


**42 TRINITY PLACE**  
42 TRINITY PLACE | NEW YORK, NY

DRAWING TITLE:  
**12TH THRU 22RD FLOORS COORDINATE PLAN (LOWRISE)**


Seal:	Drawn:	Project No.:
	Author:	15160
	Checked:	Carl Pfeil
	Checker:	
	Reviewed:	Drawing No.:
	Date:	05/03/16
	Scale:	3/16" = 1'-0"

**S-212.00**

3/16" = 1'-0" SHEET 26 OF 103

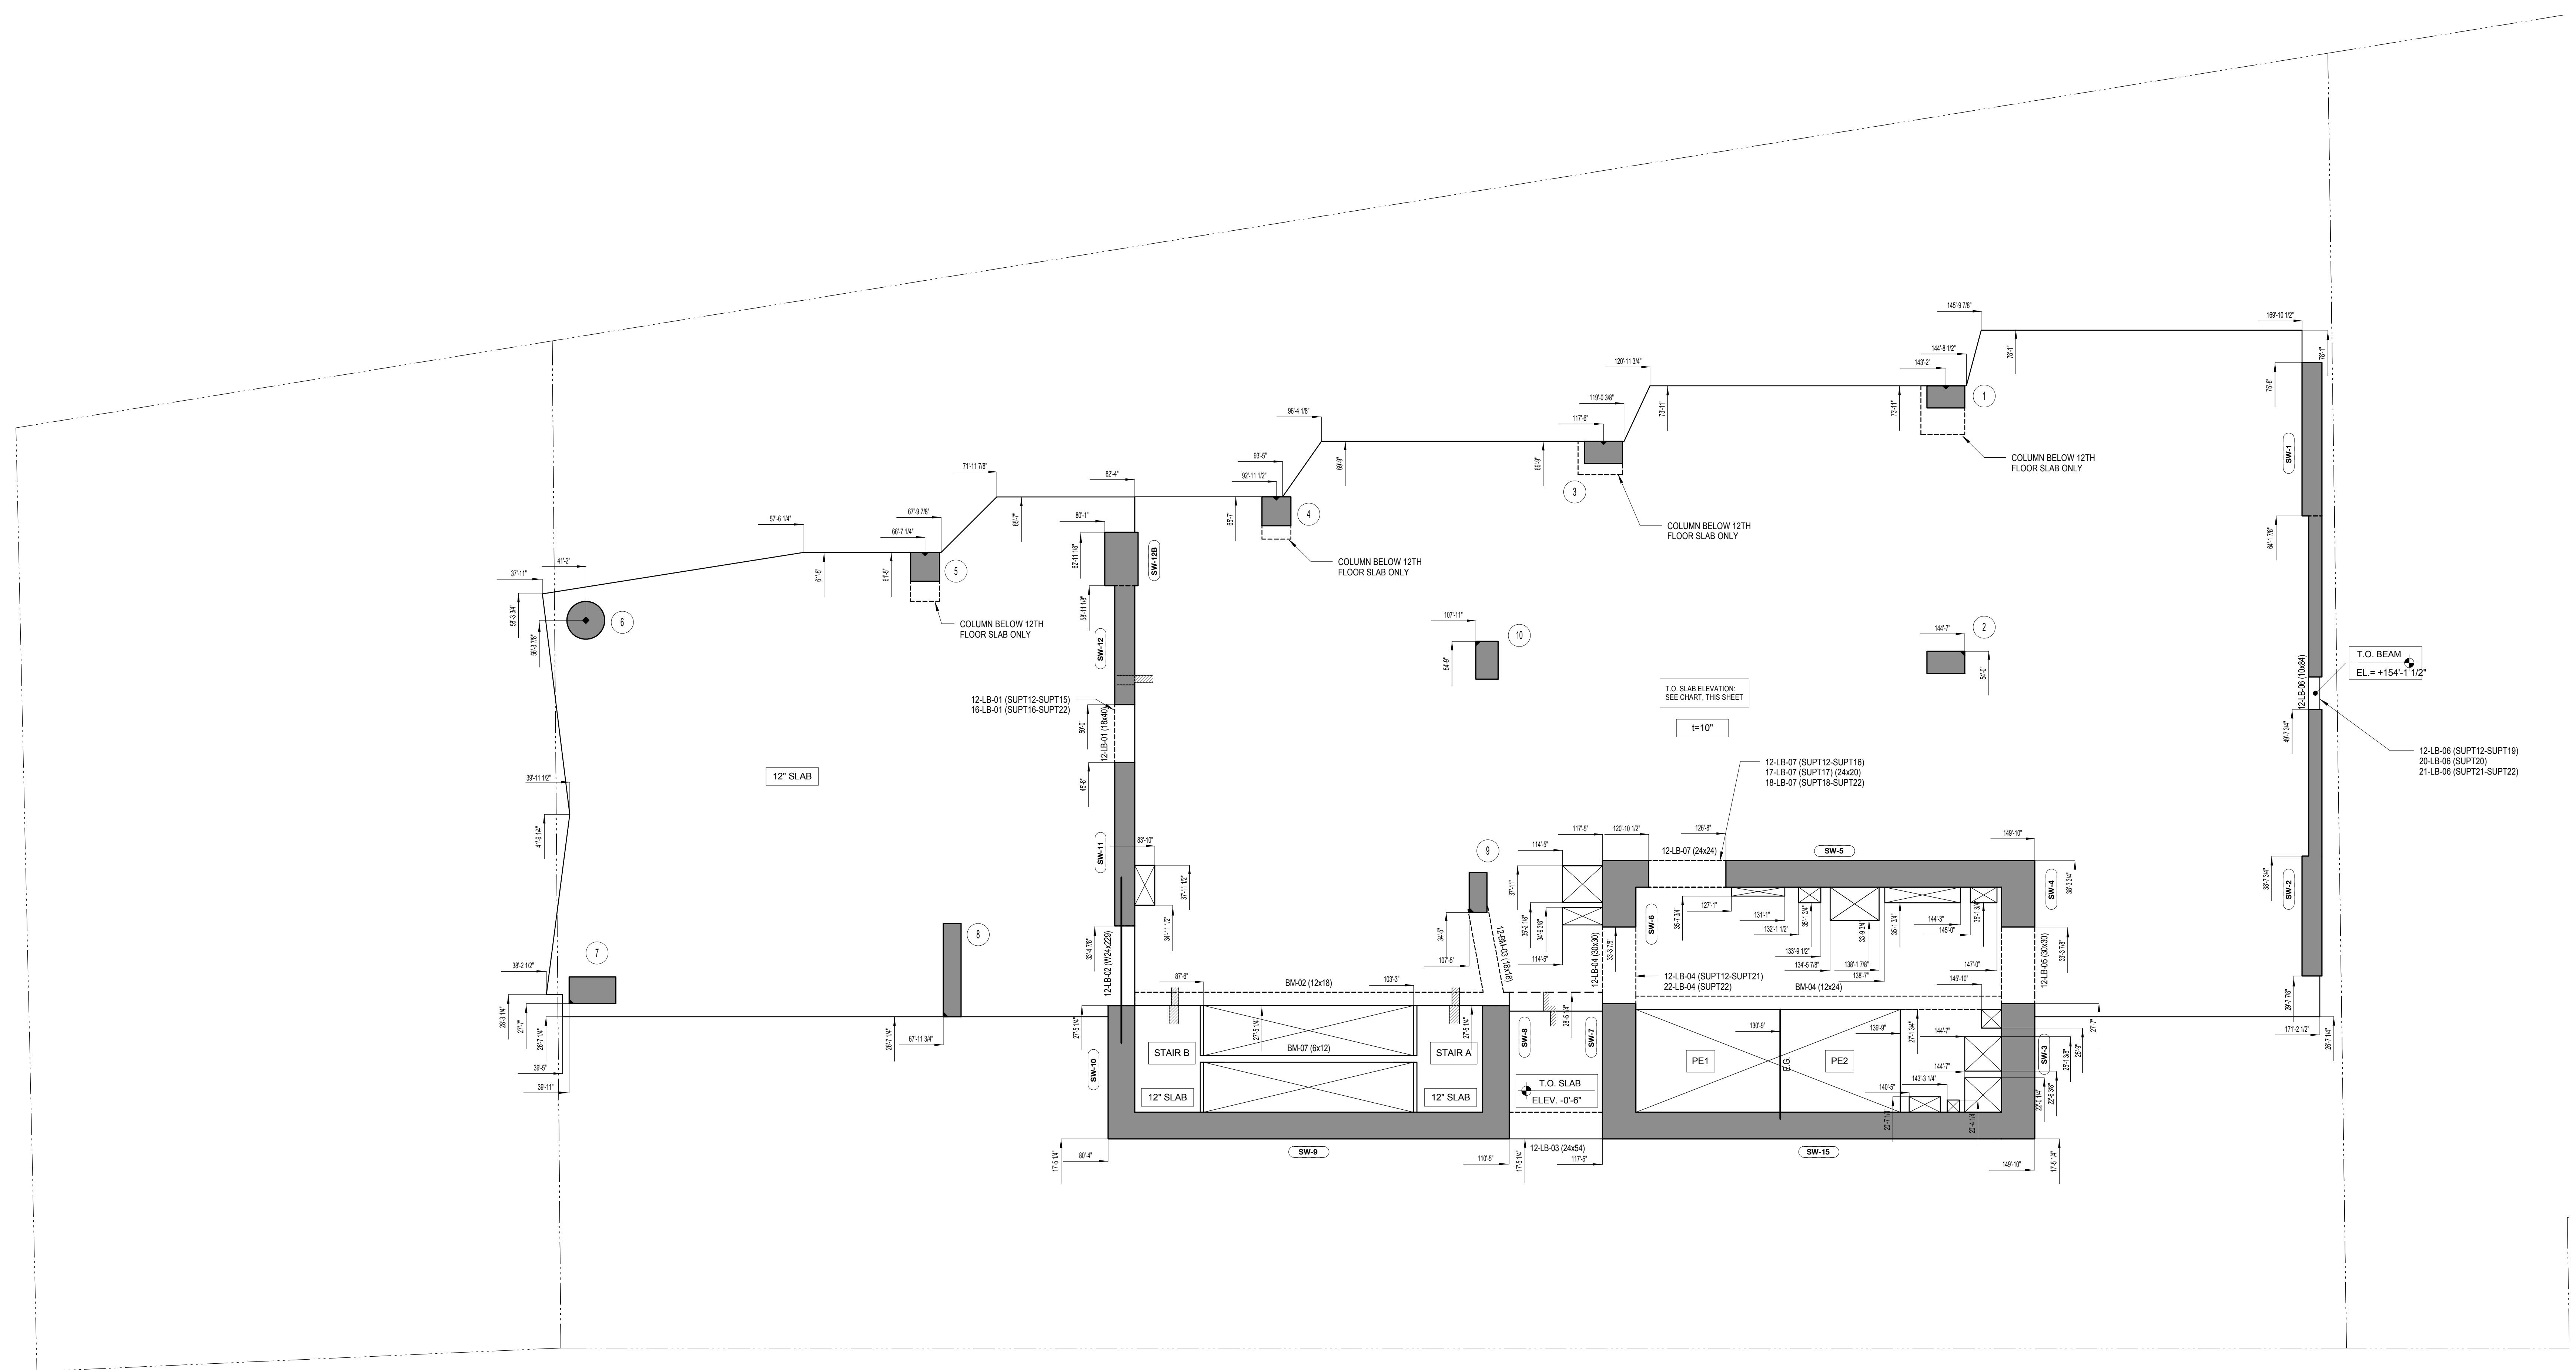



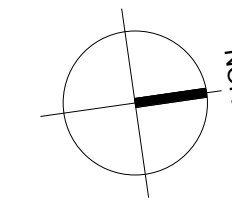

MATERIAL KEYING LEGEND:


3	DOB SUBMISSION	08.08.2016
2	ISSUE FOR CONSTRUCTION	06.17.2016
1	CD PROGRESS PACKAGE	05.27.2016

**FX FOWLE**  
 ARCHITECTS ASSOCIATES, P.C.  
 100 South Avenue, New York, NY 10001 212-655-1212  
 ENGINEERS ASSOCIATES, P.C.  
 250 Park Avenue, New York, NY 10017 212-255-1212  
 HVAC ASSOCIATES, P.C.  
 300 Park Avenue, New York, NY 10017 212-955-1212  
 CONSTRUCTION ASSOCIATES, P.C.  
 400 South Avenue, New York, NY 10001 212-655-1212

**42 TRINITY PLACE**  
 42 TRINITY PLACE | NEW YORK, NY  
 DRAWING TITLE:  
**23RD FLOOR COORDINATE PLAN  
 (LOWRISE)**

Seal:	Drawn:	Project No.:
	Author	15160
	Checked:	Carl Pfeil
	Checker	
	Reviewed:	Drawing No.:
	Date:	05/04/16
	Scale:	3/16" = 1'-0"


**S-223.00**  
 SHEET 27 OF 103

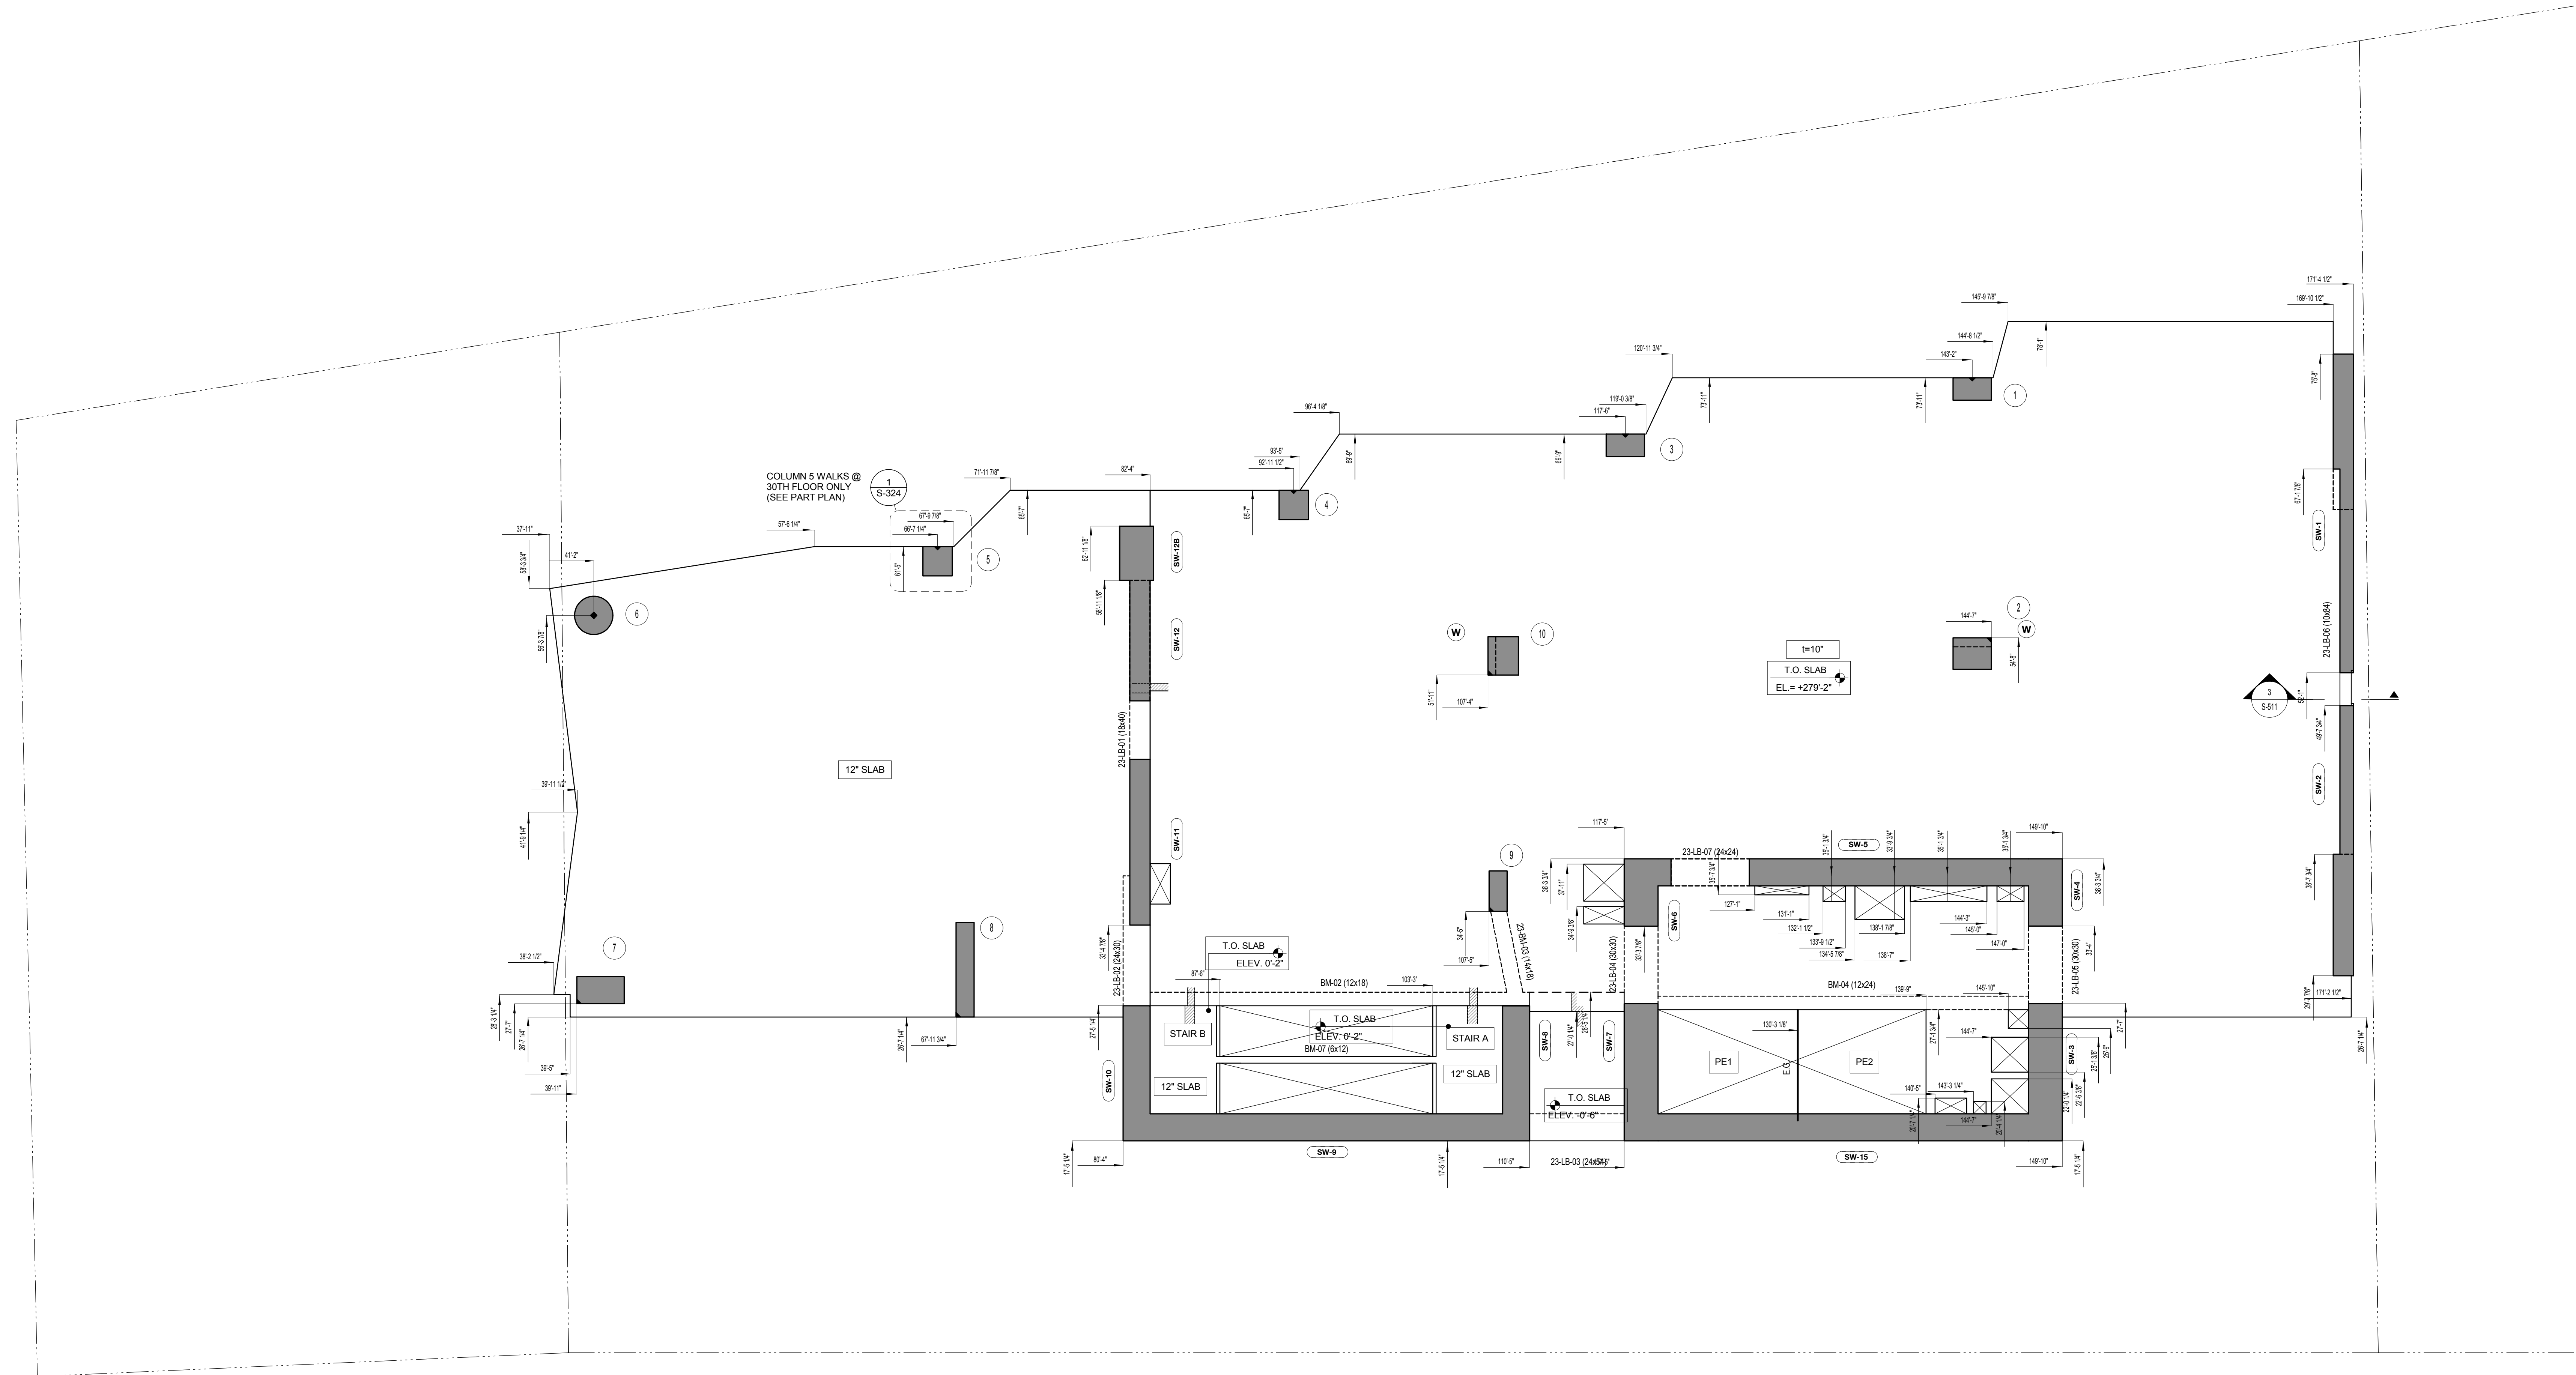

1 2 3 4 5 6 7 8 9 10 11 12 13 14 15 16 17 18 19 20

V  
U  
T  
S  
R  
Q  
P  
N  
M  
L  
K  
J  
H  
G  
F  
E  
D  
C  
B  
A



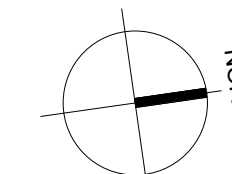


MATERIAL KEYING LEGEND:


NO.	REVISIONS / SUBMISSIONS	DATE
3	DOB SUBMISSION	06.08.2016
2	ISSUE FOR CONSTRUCTION	06.17.2016
1	CD PROGRESS PACKAGE	05.27.2016

**FX FOWLE**  
 ARCHITECTS, P.C.  
 100 South Avenue, New York, NY 10001 212-655-1212  
 ENGINEERS ASSOCIATES, P.C.  
 250 Park Avenue, New York, NY 10017 212-259-1212  
 HVAC ASSOCIATES, P.C.  
 300 Park Avenue, New York, NY 10017 212-955-1212  
 CONSTRUCTION ASSOCIATES, P.C.  
 400 South Avenue, New York, NY 10001 212-655-1212


**42 TRINITY PLACE**  
 42 TRINITY PLACE | NEW YORK, NY  
 DRAWING TITLE:  
**24TH THRU 31ST FLOORS COORDINATE PLAN (MIDRISE)**

Seal:  Date: 05/03/16  
 Author: 15160  
 Checked: Carl Pfeiffer  
 Checker: [Signature]  
 Reviewed: [Signature]  
 Project No.: [Blank]  
 Card File: [Blank]  
 Drawing No.: [Blank]

**S-224.00**

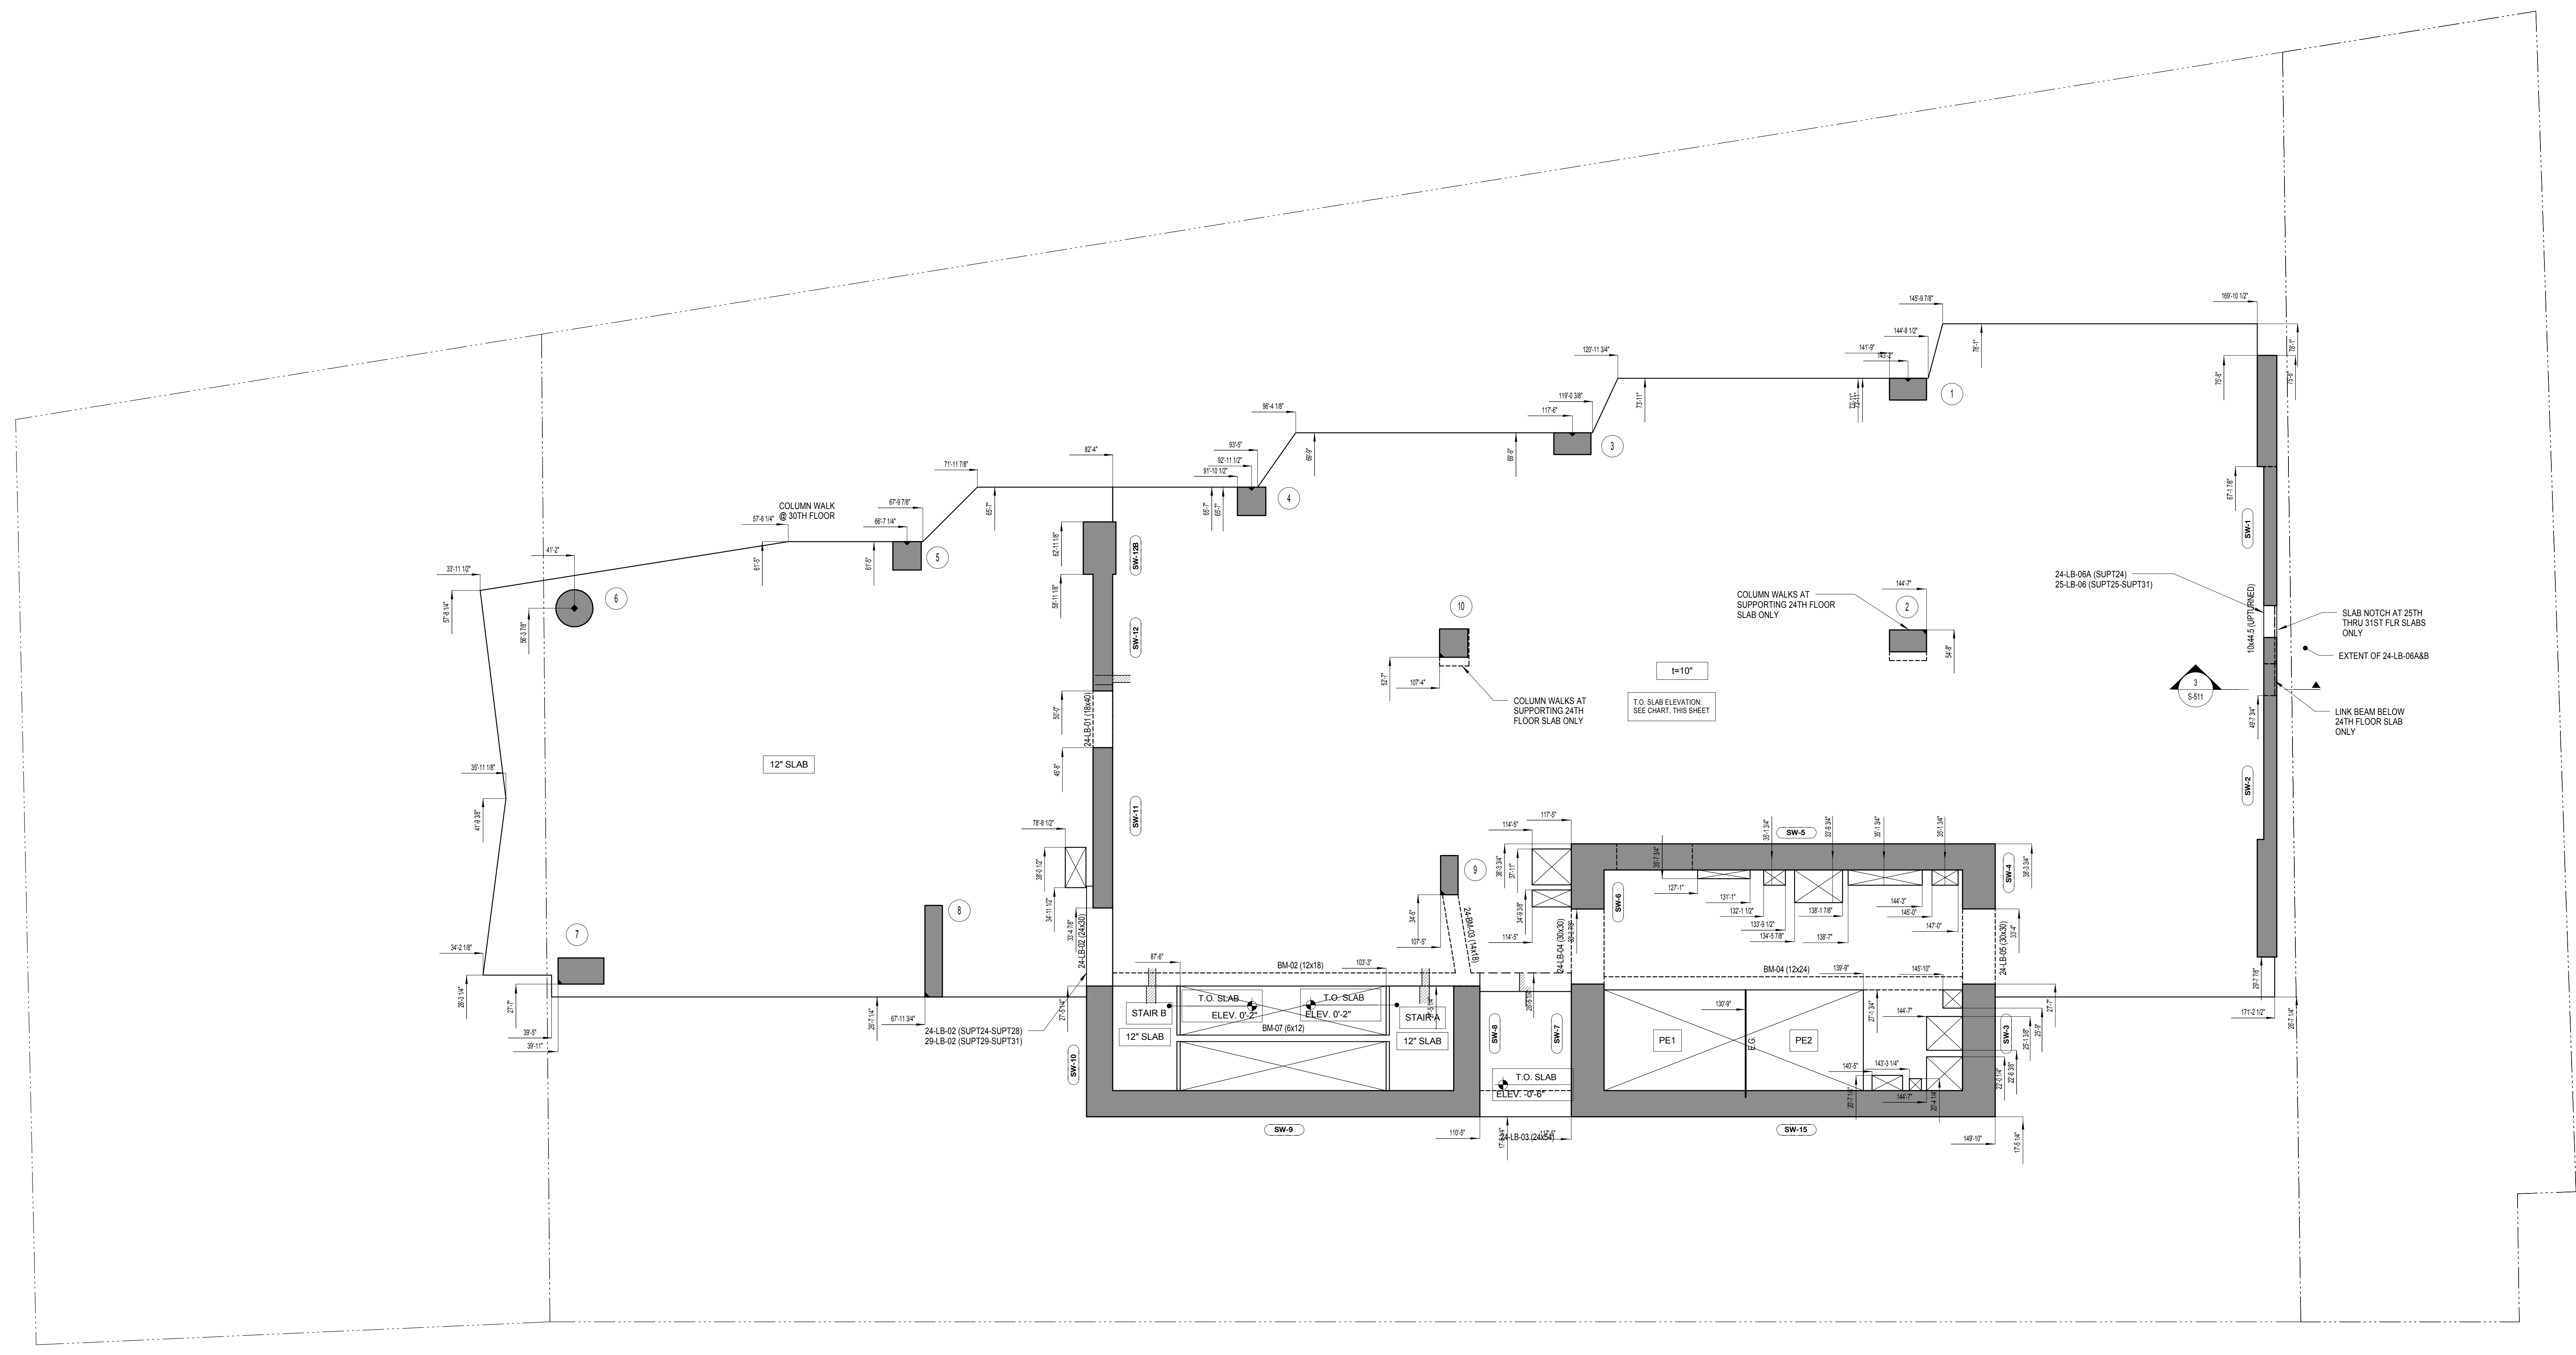



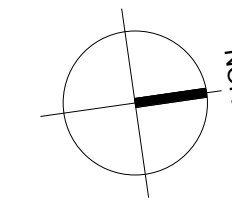


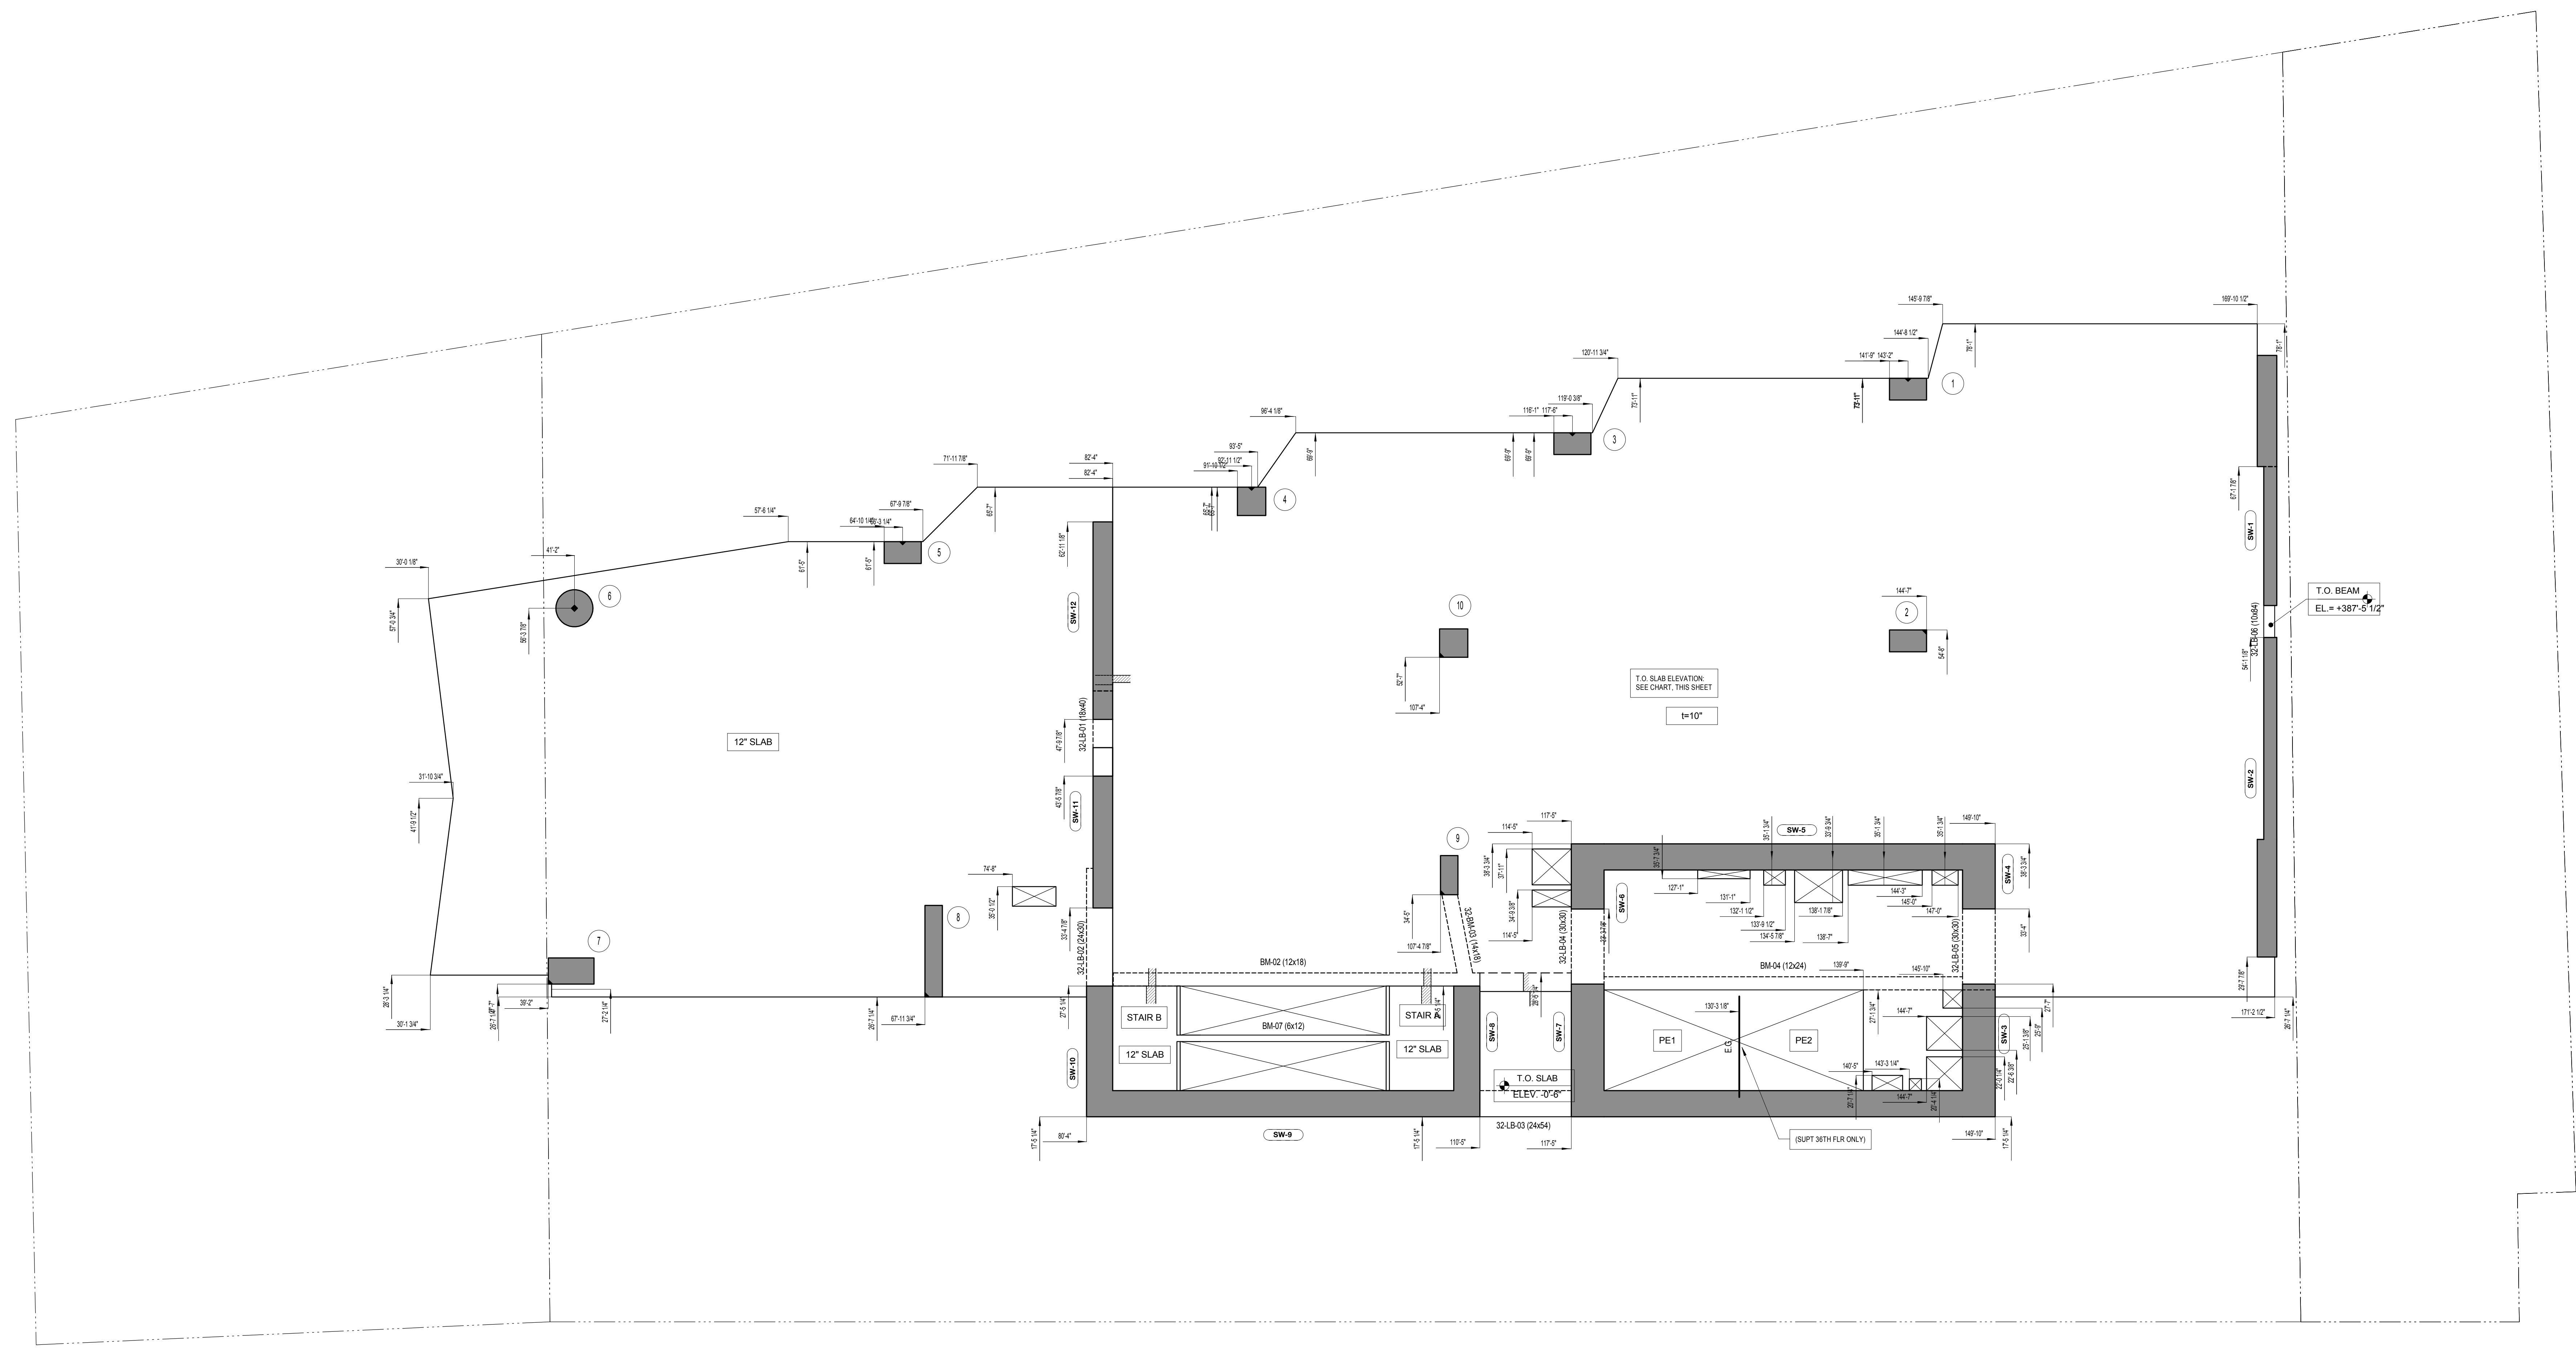
MATERIAL KEYING LEGEND:

NO.	REVISIONS / SUBMISSIONS	DATE
3	DOB SUBMISSION	06.08.2016
2	ISSUE FOR CONSTRUCTION	06.17.2016
1	CD PROGRESS PACKAGE	05.27.2016

**FX FOWLE**  
 ARCHITECTS ASSOCIATES, P.C.  
 100 South Avenue, New York, NY 10001 212-655-1212  
 ENGINEERS ASSOCIATES, P.C.  
 250 Park Avenue, New York, NY 10017 212-655-1212  
 HVAC ASSOCIATES, P.C.  
 300 Park Avenue, New York, NY 10017 212-655-1212  
 CONSTRUCTION ASSOCIATES, P.C.  
 400 South Avenue, New York, NY 10001 212-655-1212

**42 TRINITY PLACE**  
 42 TRINITY PLACE | NEW YORK, NY  
 DRAWING TITLE:  
**32ND THRU 35TH FLOORS COORDINATE**  
**(R/W CURB)**


Seal:  Drawn: Author  
 Project No.: 15160  
 Checked: Checker  
 Date: 05/03/16  
 Scale: 3/16" = 1'-0"  
 Reviewed: Reviewer  
 Drawing No.: S-232.00  
 SHEET 29 OF 103



V  
U  
T  
S  
R  
Q  
P  
N  
M  
L  
K  
J  
H  
G  
F  
E  
D  
C  
B  
A

V  
U  
T  
S  
R  
Q  
P  
N  
M  
L  
K  
J  
H  
G  
F  
E  
D  
C  
B  
A



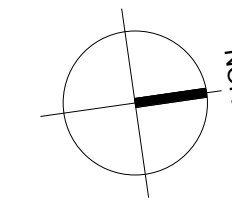

MATERIAL KEYING LEGEND:

3	DOB SUBMISSION	06.08.2016
2	ISSUE FOR CONSTRUCTION	06.17.2016
1	CD PROGRESS PACKAGE	05.27.2016

NO.	REVISIONS / SUBMISSIONS	DATE
-----	-------------------------	------

**FX FOWLE**

ARCHITECTS, P.C.  
 100 South Avenue, New York, NY 10001 212-655-1212  
 ENGINEERS ASSOCIATES, P.C.  
 250 Park Avenue, New York, NY 10017 212-655-1212  
 HVAC ASSOCIATES, P.C.  
 300 Park Avenue, New York, NY 10017 212-655-1212  
 CONSTRUCTION ASSOCIATES, P.C.  
 400 South Avenue, New York, NY 10001 212-655-1212


**42 TRINITY PLACE**  
 42 TRINITY PLACE | NEW YORK, NY  
 DRAWING TITLE:  
**36TH FLOOR COORDINATE PLAN**

Seal:


Drawn: Author  
 Project No.: 15160  
 Checked: Checker  
 Date: 05/03/16  
 Scale: 3/16" = 1'-0"

Reviewed: Reviewer  
 Date: 05/03/16  
 Scale: 3/16" = 1'-0"


S-236.00  
 SHEET 30 OF 103

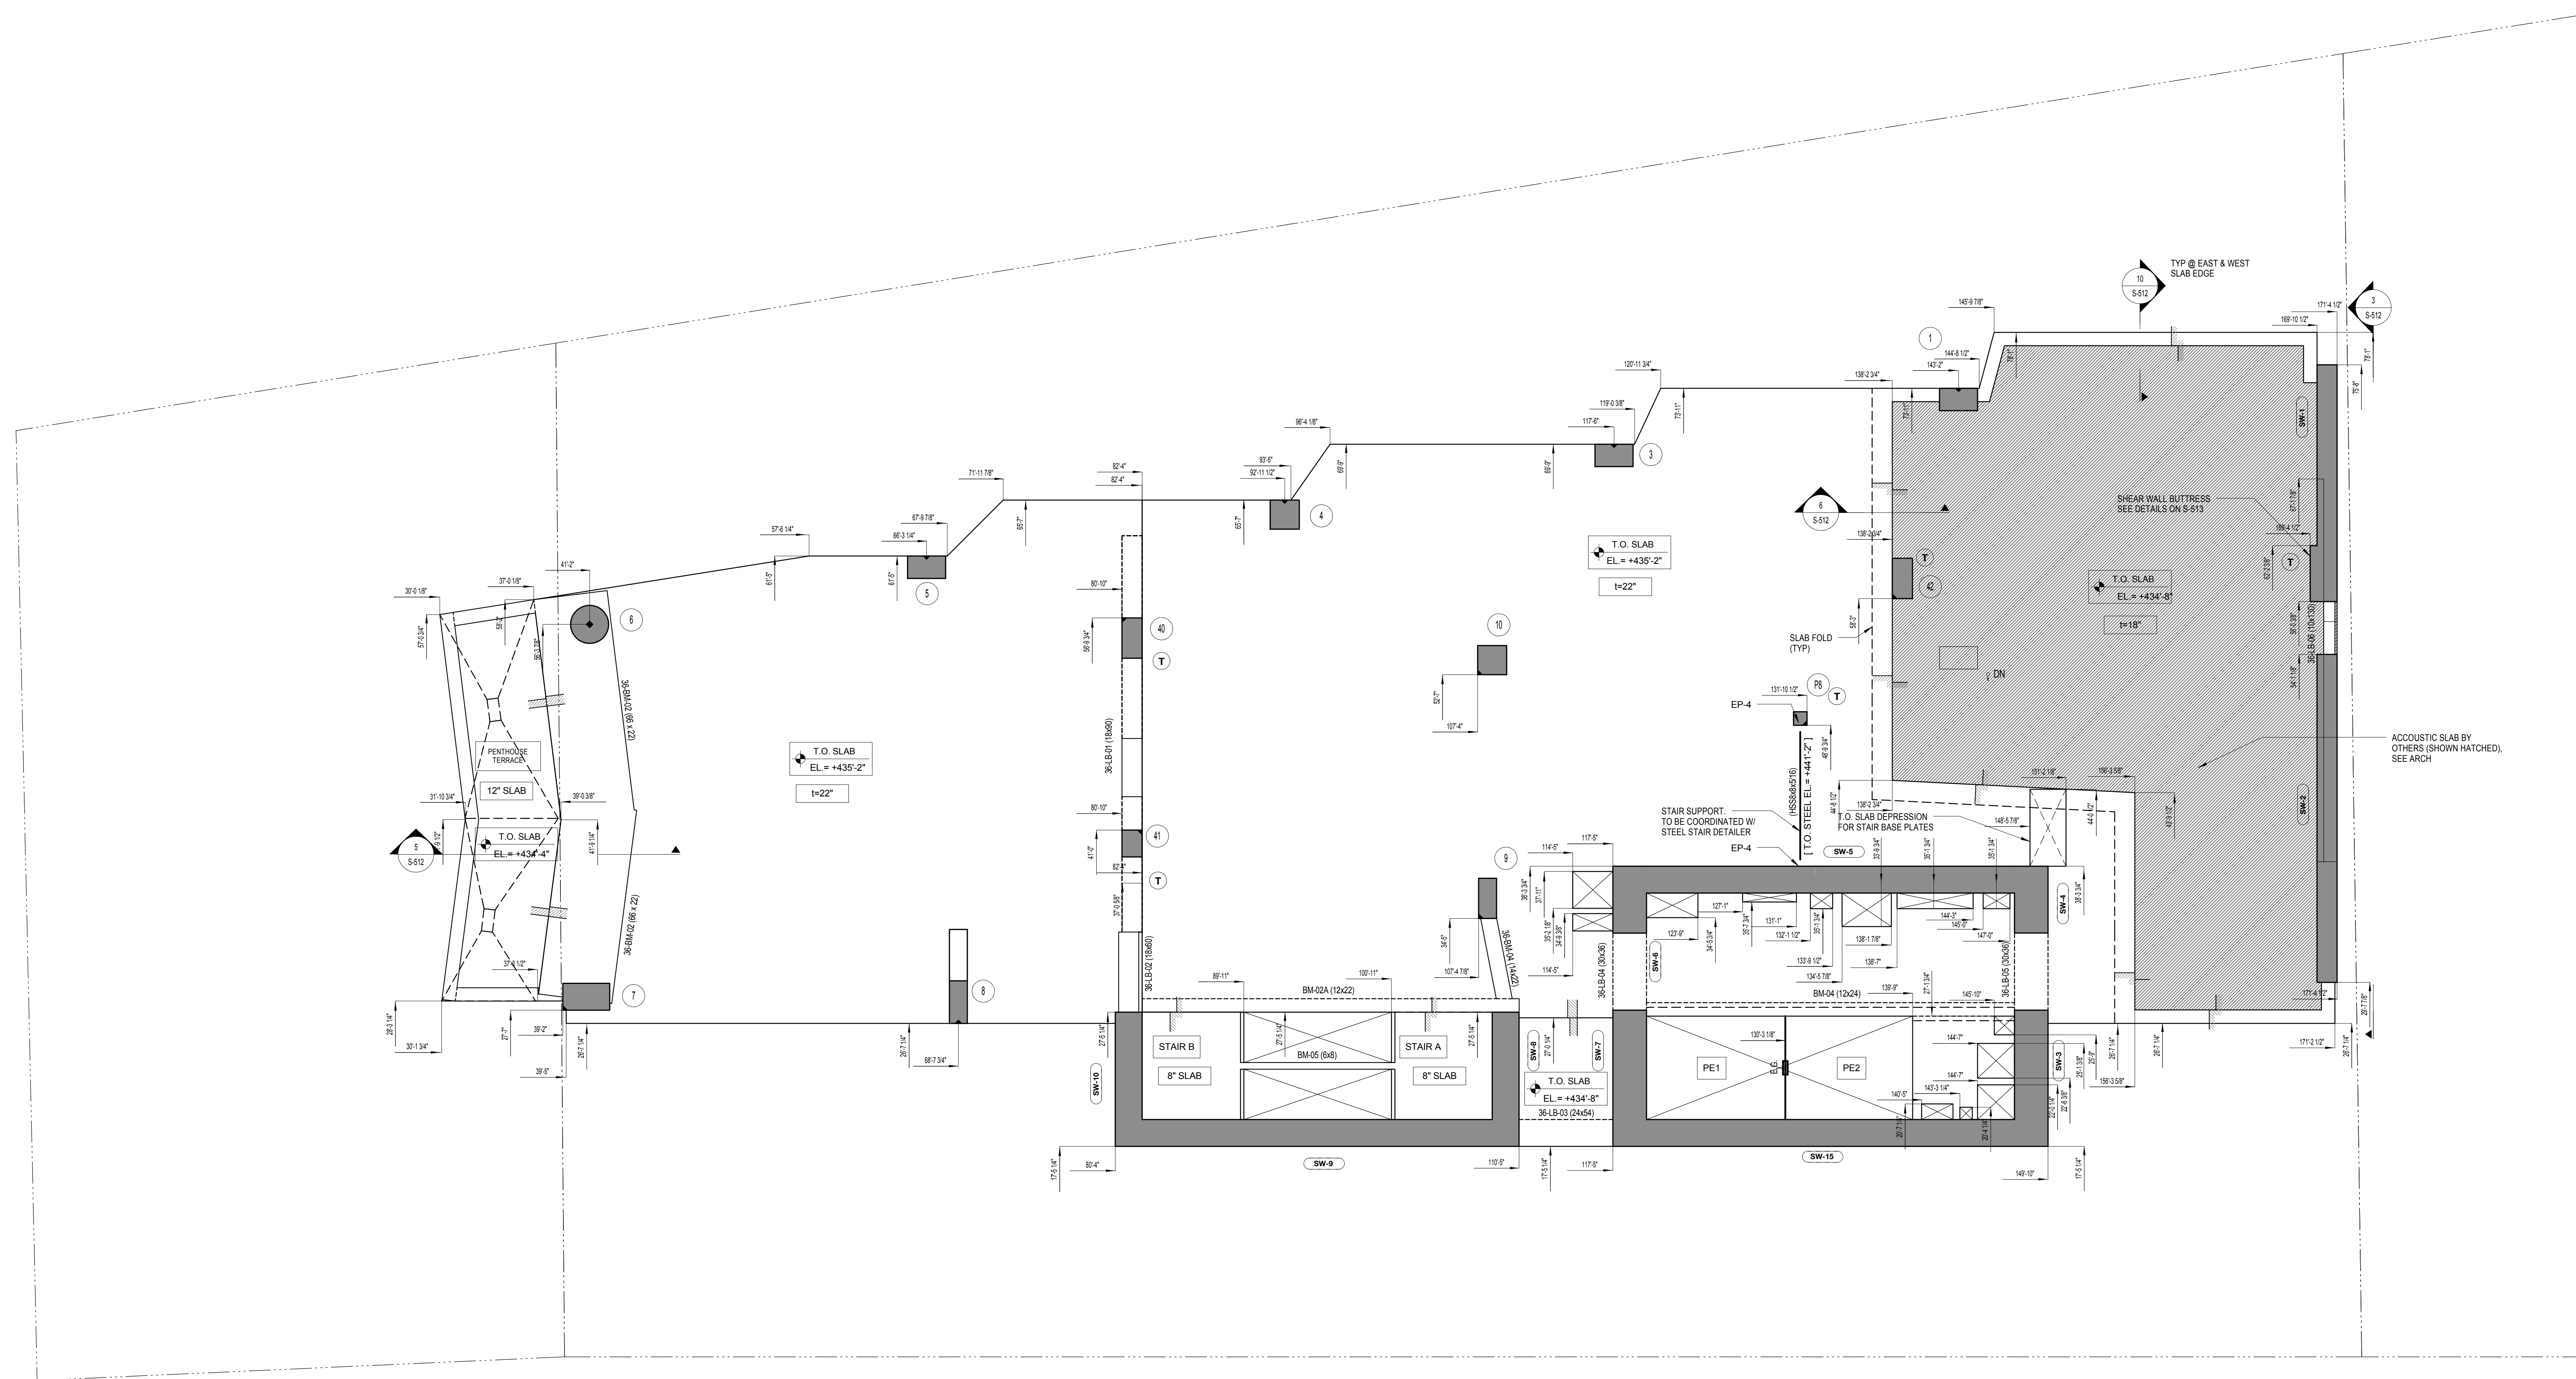



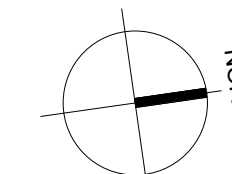


MATERIAL KEYING LEGEND:

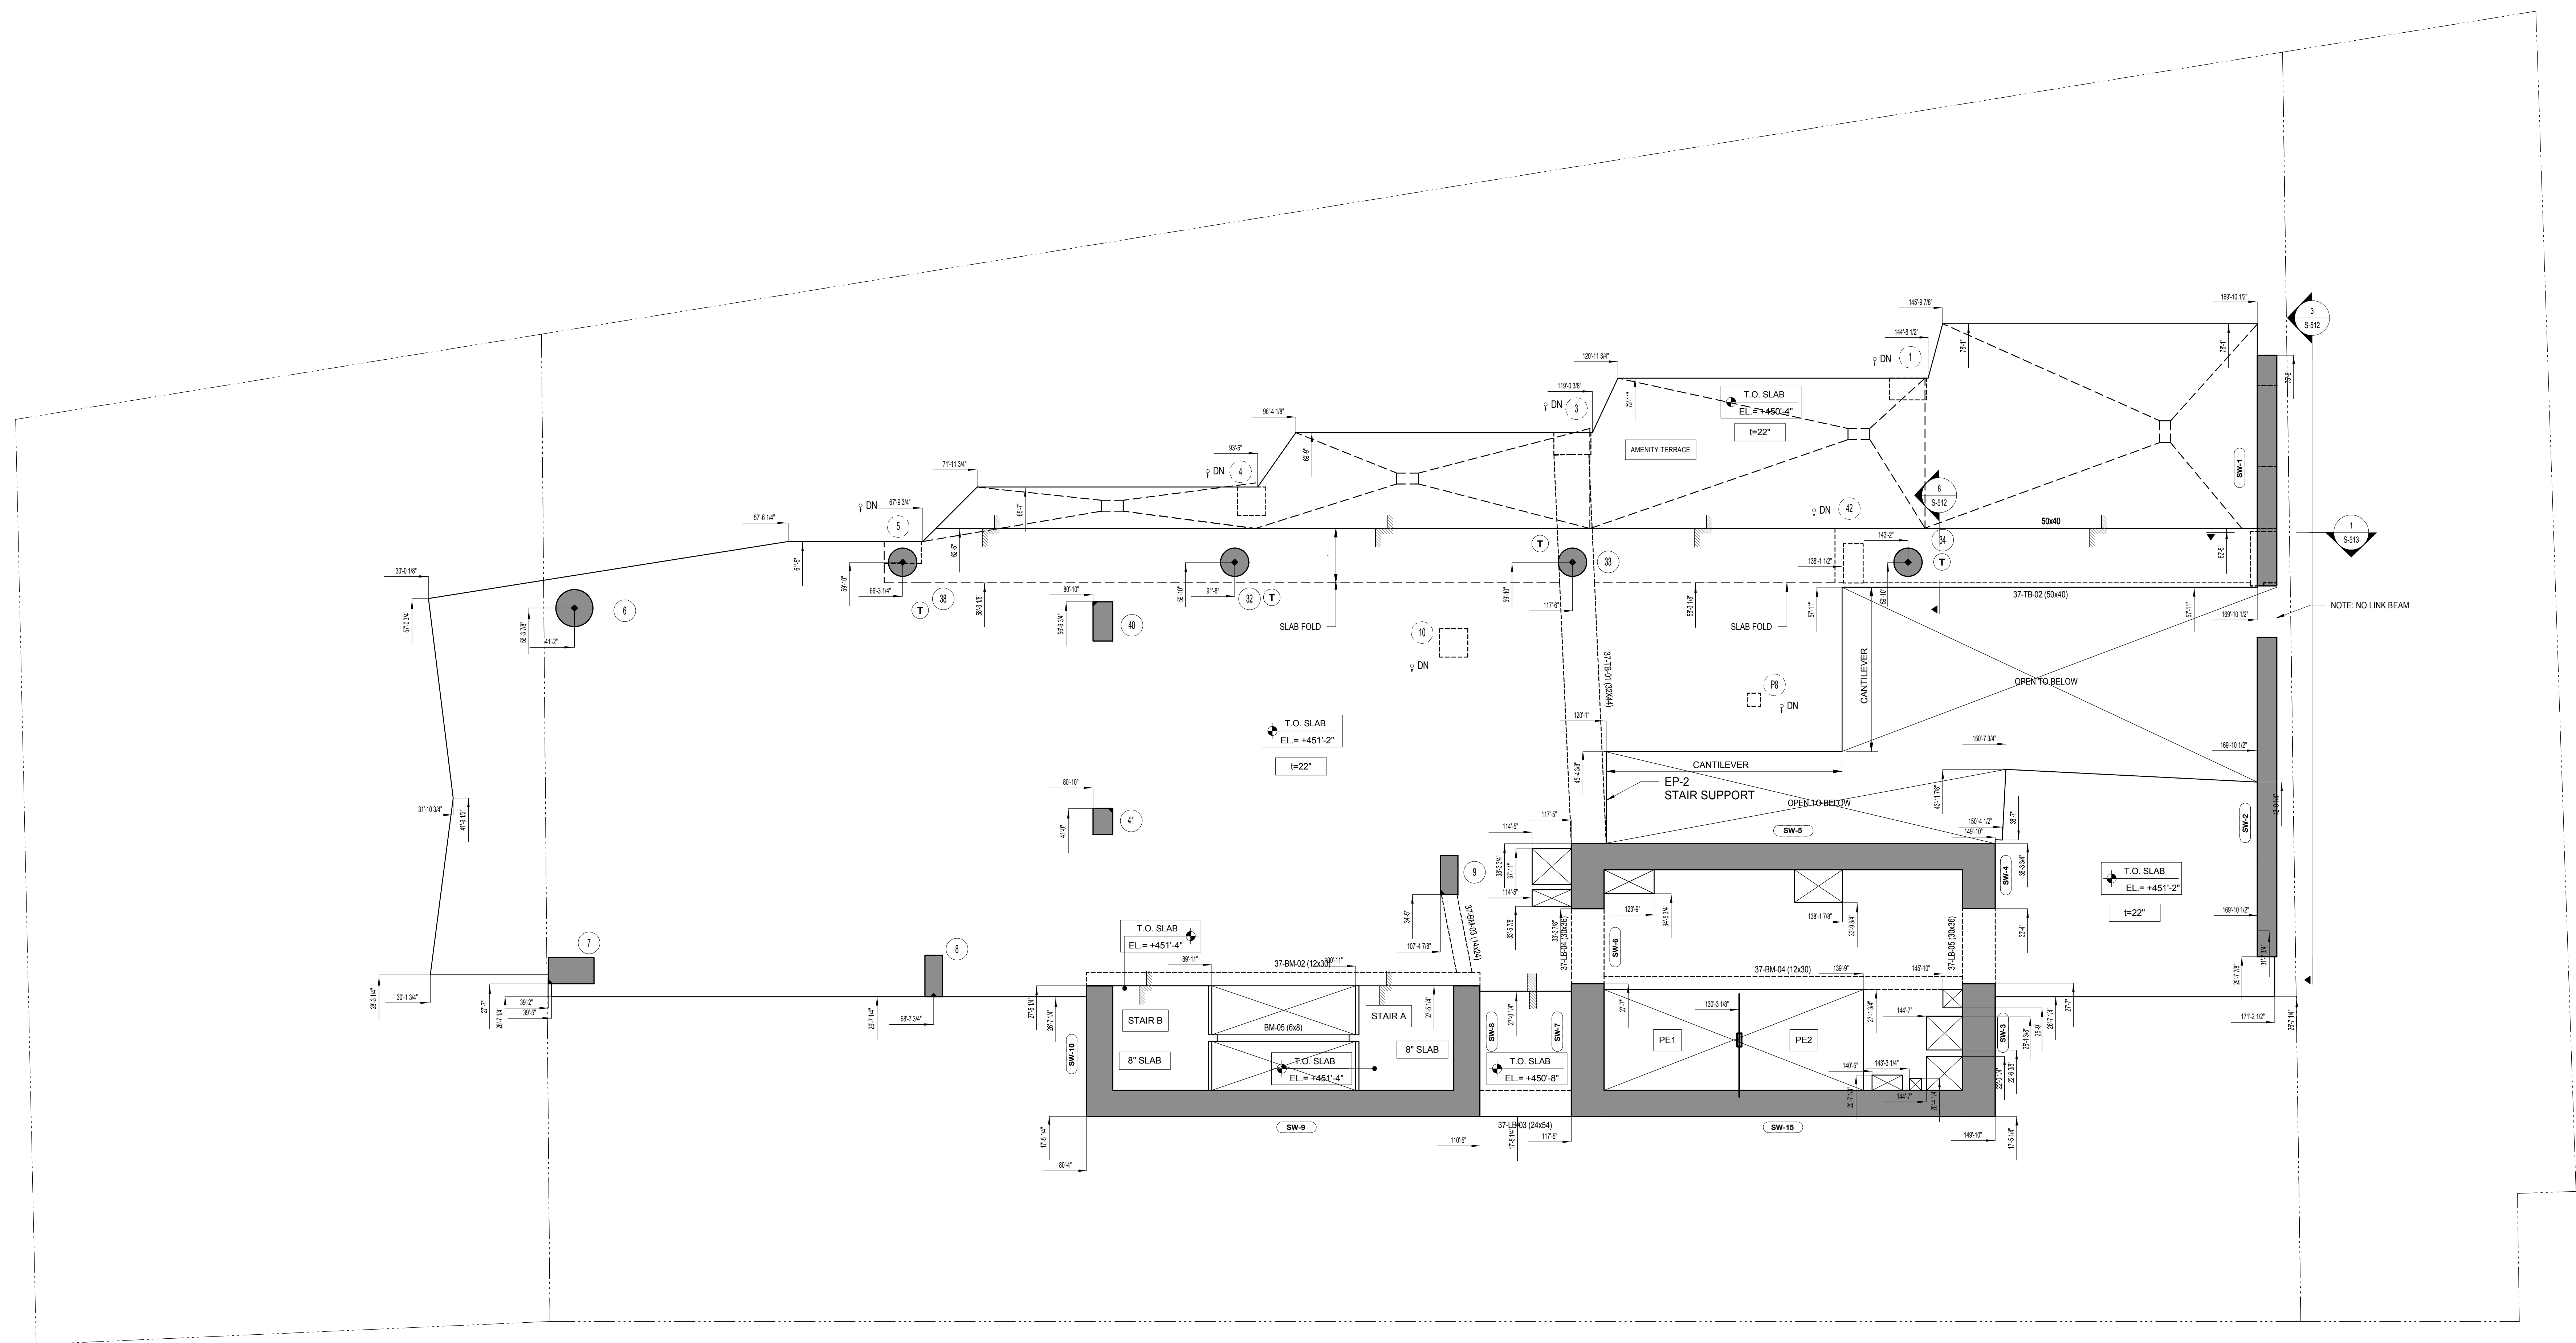


NO.	REVISIONS / SUBMISSIONS	DATE
3	DOB SUBMISSION	06.08.2016
2	ISSUE FOR CONSTRUCTION	06.17.2016
1	CD PROGRESS PACKAGE	05.27.2016

**FX FOWLE**  
 ARCHITECTS ASSOCIATES, P.C.  
 100 South Avenue, New York, NY 10001 212-555-1212  
 ENGINEERS ASSOCIATES, P.C.  
 250 Park Avenue, New York, NY 10017 212-555-1212  
 HVAC ASSOCIATES, P.C.  
 300 Park Avenue, New York, NY 10017 212-555-1212  
 CONSTRUCTION ASSOCIATES, P.C.  
 400 South Avenue, New York, NY 10001 212-555-1212

**42 TRINITY PLACE**  
 42 TRINITY PLACE | NEW YORK, NY  
 DRAWING TITLE:  
**37TH FLOOR COORDINATE PLAN**

Seal:  Drawn: Author  
 Project No.: 15160  
 Checked: Carl Pfeiffer  
 Date: 05/03/16  
 Scale: 3/16" = 1'-0"  
 Reviewed: Drawing No.: S-237.00  
 SHEET 31 OF 103



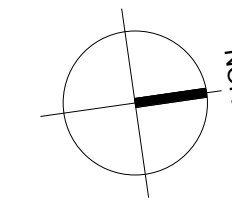

MATERIAL KEYING LEGEND:

3	DOB SUBMISSION	08.08.2016
2	ISSUE FOR CONSTRUCTION	06.17.2016
1	CD PROGRESS PACKAGE	05.27.2016

NO.	REVISIONS / SUBMISSIONS	DATE
-----	-------------------------	------

**FX FOWLE**

FX FOWLE ARCHITECTS, LLP | 22 WEST 10TH STREET | NEW YORK, NY 10011 | T 212 627 1700 | F 212 463 8716 | WWW.FX FOWLE.COM

ARCHITECTS ASSOCIATES, P.C.  
100 South Avenue, New York, NY 10001 212 655 1212

ENGINEERS ASSOCIATES, P.C.  
250 Park Avenue, New York, NY 10017 212 259 1212

HVAC ASSOCIATES, P.C.  
300 Park Avenue, New York, NY 10017 212 955 1212

CONSTRUCTION ASSOCIATES, P.C.  
400 South Avenue, New York, NY 10001 212 655 1212

**42 TRINITY PLACE**


42 TRINITY PLACE | NEW YORK, NY

DRAWING TITLE:  
**38TH FLOOR COORDINATE PLAN**

Seal:	Drawn:	Project No.:
	Author:	15160
	Checked:	Carl Pfeil
	Checker:	
	Reviewed:	
	Date:	05/03/16
	Scale:	3/16" = 1'-0"

**S-238.00**


3/16" = 1'-0" SHEET 32 OF 103

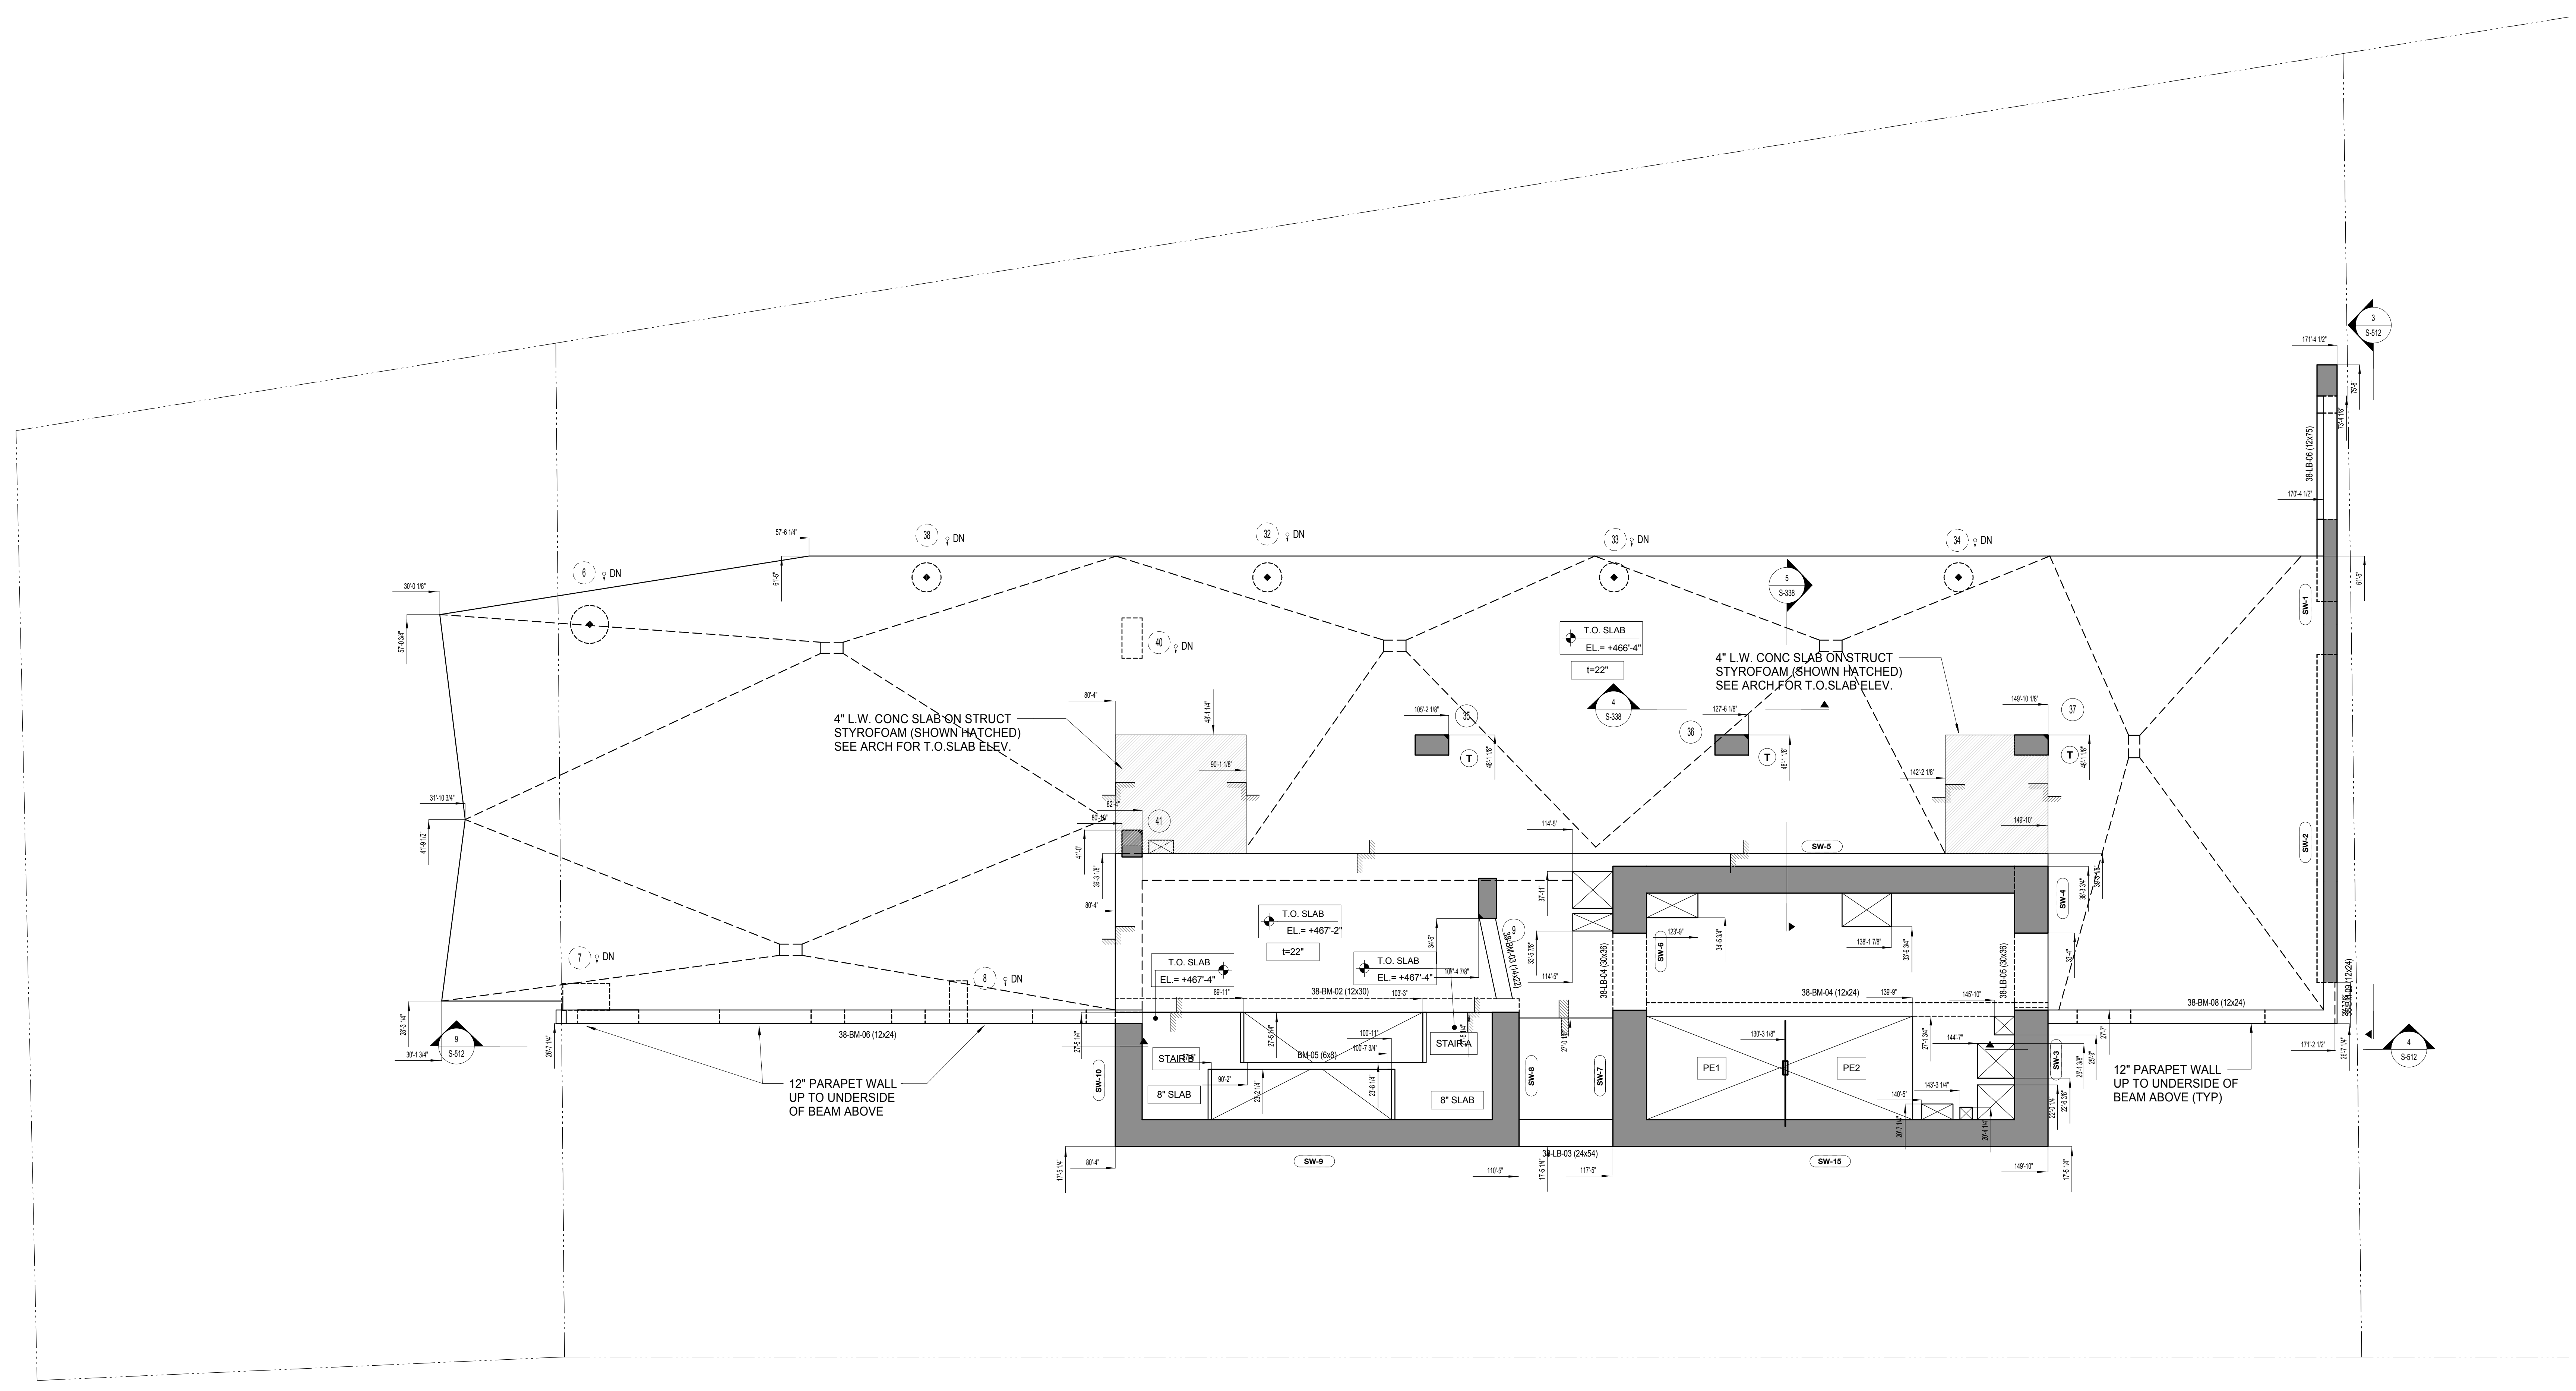

V  
U  
T  
S  
R  
Q  
P  
N  
M  
L  
K  
J  
H  
G  
F  
E  
D  
C  
B  
A

V  
U  
T  
S  
R  
Q  
P  
N  
M  
L  
K  
J  
H  
G  
F  
E  
D  
C  
B  
A



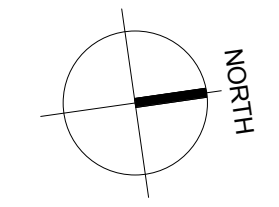

MATERIAL KEYING LEGEND:

3	DOB SUBMISSION	08.08.2016
2	ISSUE FOR CONSTRUCTION	06.17.2016
1	CD PROGRESS PACKAGE	05.27.2016


NO.	REVISIONS / SUBMISSIONS	DATE
-----	-------------------------	------

**FX FOWLE**  
 ARCHITECTS ASSOCIATES, P.C.  
 100 South Avenue, New York, NY 10001 212-655-1212  
 ENGINEERS ASSOCIATES, P.C.  
 250 Park Avenue, New York, NY 10017 212-655-1212  
 HVAC ASSOCIATES, P.C.  
 300 Park Avenue, New York, NY 10017 212-655-1212  
 CONSTRUCTION ASSOCIATES, P.C.  
 400 South Avenue, New York, NY 10001 212-655-1212

**42 TRINITY PLACE**  
 42 TRINITY PLACE | NEW YORK, NY  
 DRAWING TITLE:  
**39TH FLOOR COORDINATE PLAN**

Seal:	Drawn:	Project No.:
	Author:	15160
	Checked:	Carl Pfeil
	Checker:	
	Reviewed:	
	Date:	05/03/16
	Scale:	3/16" = 1'-0"


**S-239.00**  
 SHEET 33 OF 103

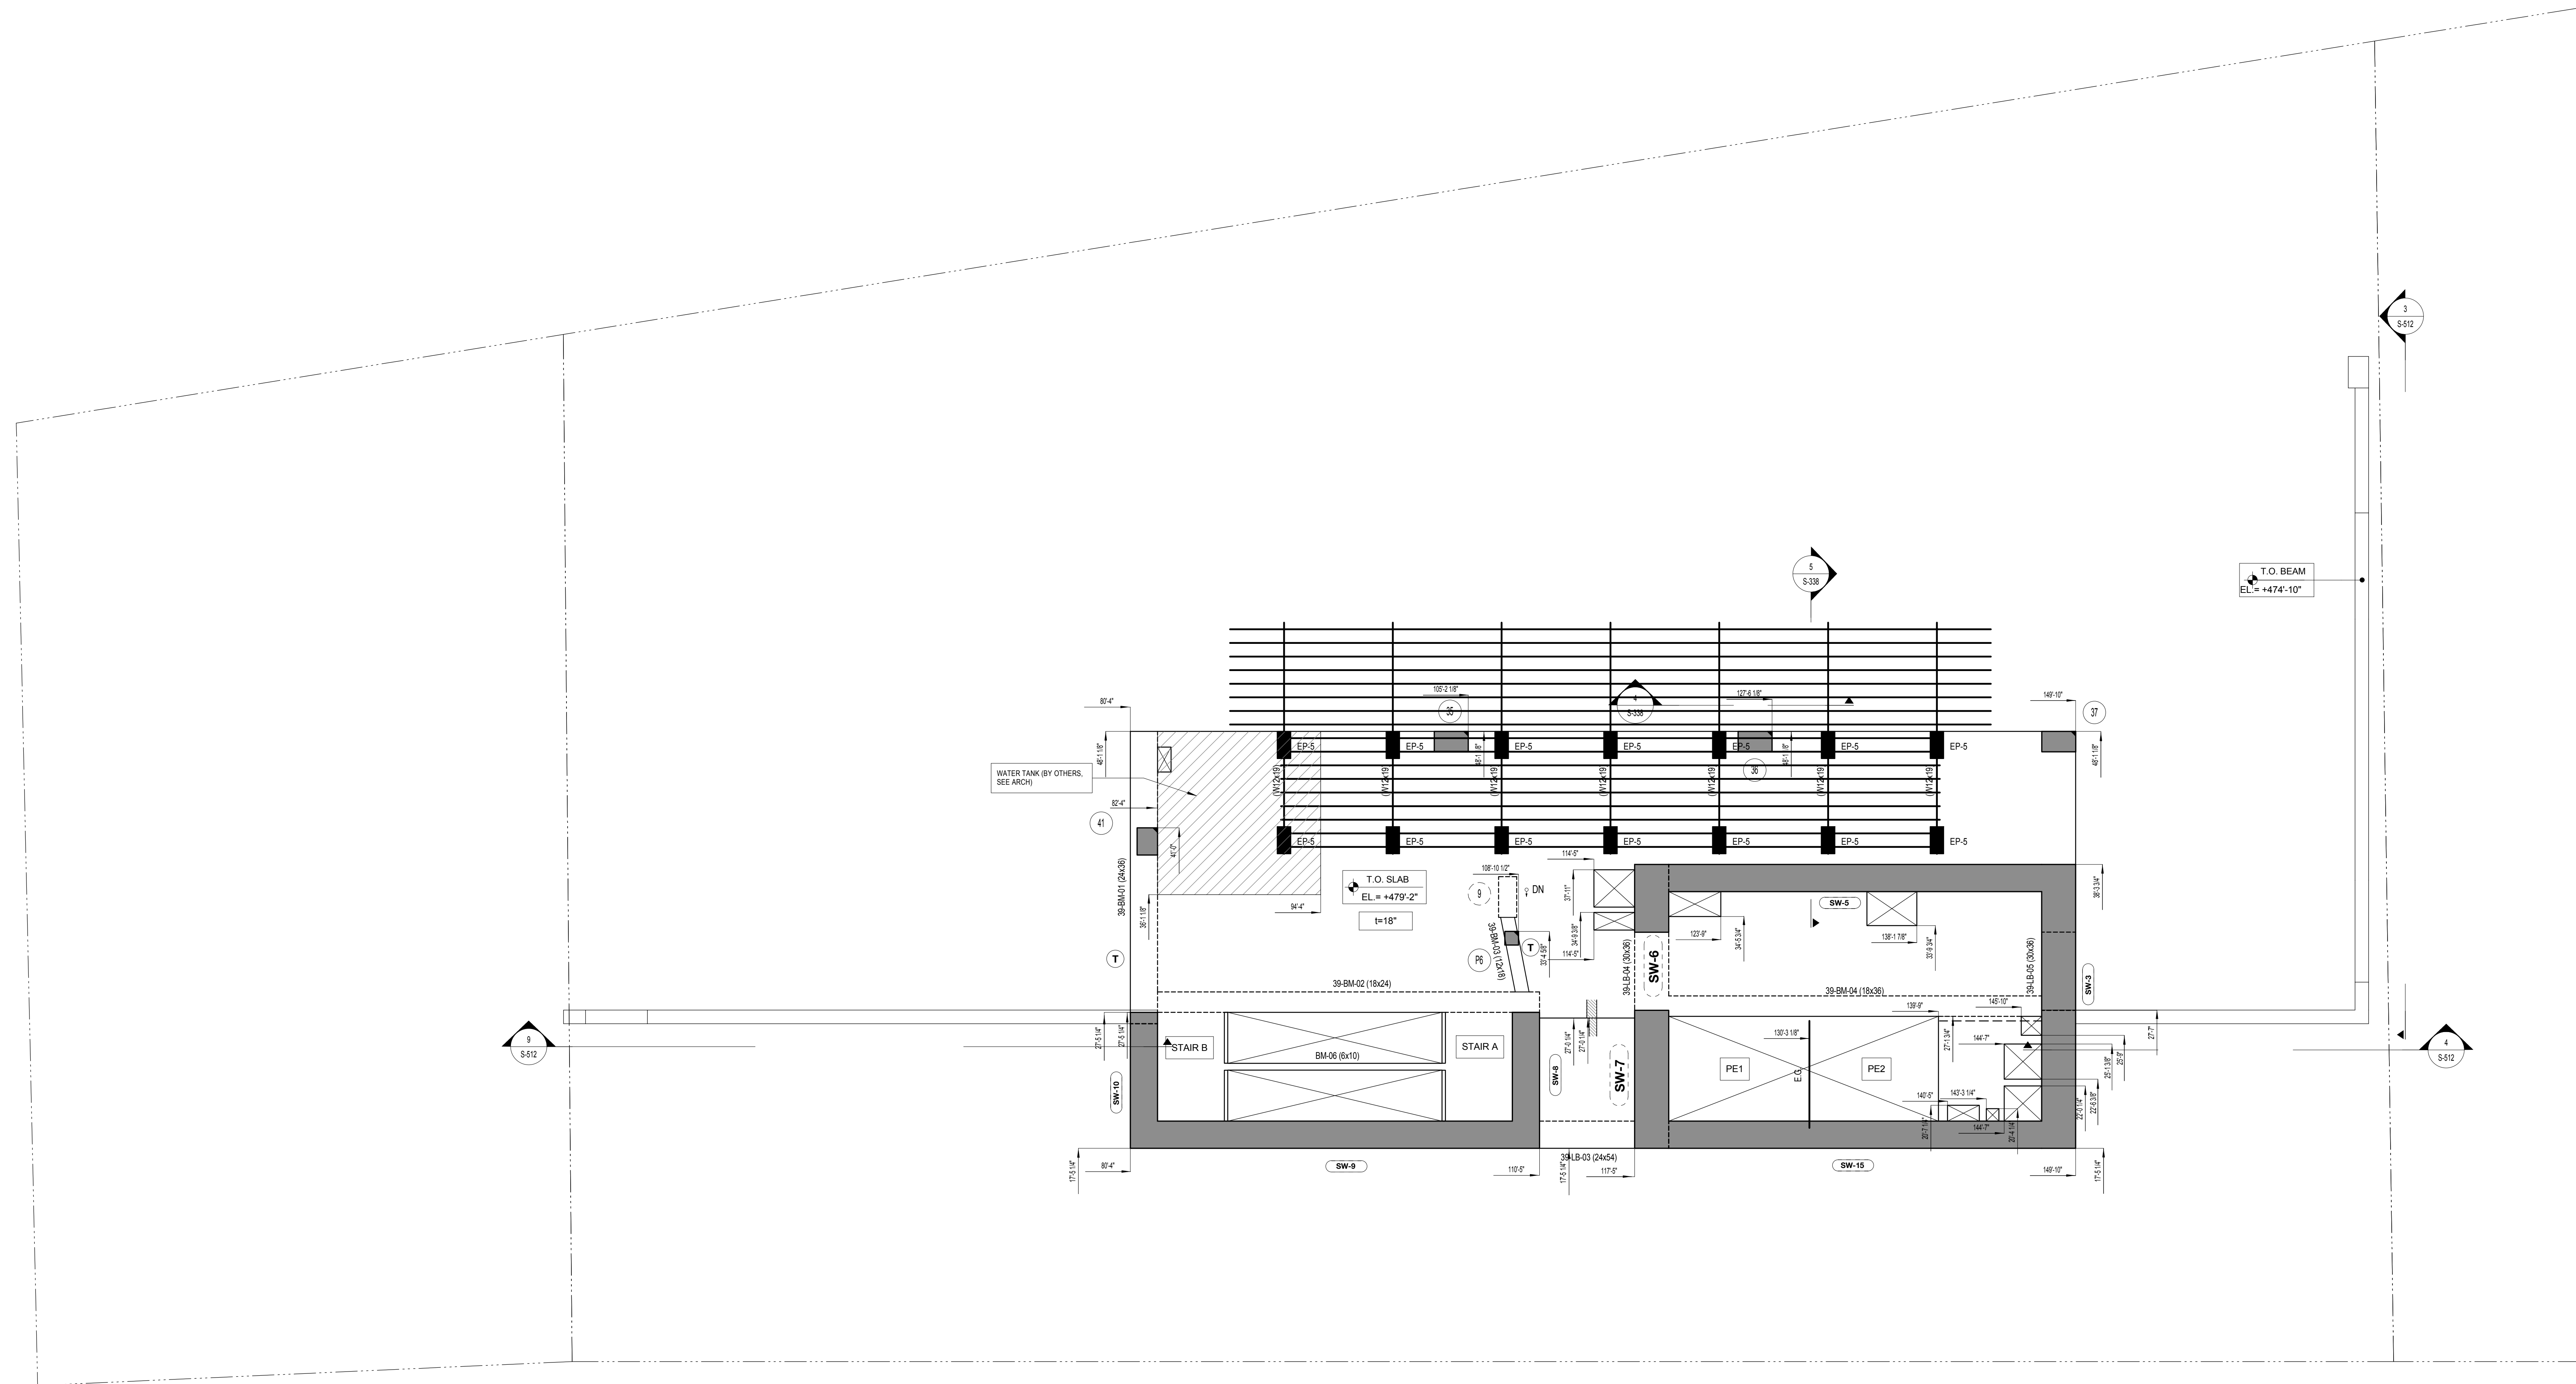

V  
U  
T  
S  
R  
Q  
P  
N  
M  
L  
K  
J  
H  
G  
F  
E  
D  
C  
B  
A

V  
U  
T  
S  
R  
Q  
P  
N  
M  
L  
K  
J  
H  
G  
F  
E  
D  
C  
B  
A



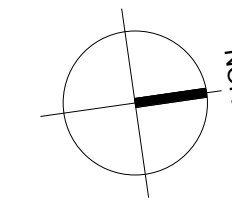

MATERIAL KEYING LEGEND:

NO.	REVISIONS / SUBMISSIONS	DATE
3	DOB SUBMISSION	06.08.2016
2	ISSUE FOR CONSTRUCTION	06.17.2016
1	CD PROGRESS PACKAGE	05.27.2016

**FX FOWLE**

FX FOWLE ARCHITECTS, LLP | 22 WEST 10TH STREET | NEW YORK, NY 10011 | T 212 627 1700 | F 212 443 8716 | WWW.FX FOWLE.COM

ARCHITECTS ASSOCIATES, P.C.  
100 South Avenue, New York, NY 10001 212-555-1212

ENGINEERS ASSOCIATES, P.C.  
250 Park Avenue, New York, NY 10017 212-555-1212

HVAC ASSOCIATES, P.C.  
300 Park Avenue, New York, NY 10017 212-555-1212

CONSTRUCTION ASSOCIATES, P.C.  
400 South Avenue, New York, NY 10001 212-555-1212

**42 TRINITY PLACE**


42 TRINITY PLACE | NEW YORK, NY

DRAWING TITLE:  
**40TH (EMR) FLOOR COORDINATE PLAN**


Seal:	Drawn:	Project No.:
	Author	15160
	Checked:	Carl Pfeiffer
	Checker	
	Reviewed:	
	Date:	05/03/16
	Scale:	3/16" = 1'-0"

**S-240.00**

3/16" = 1'-0" SHEET 34 OF 103

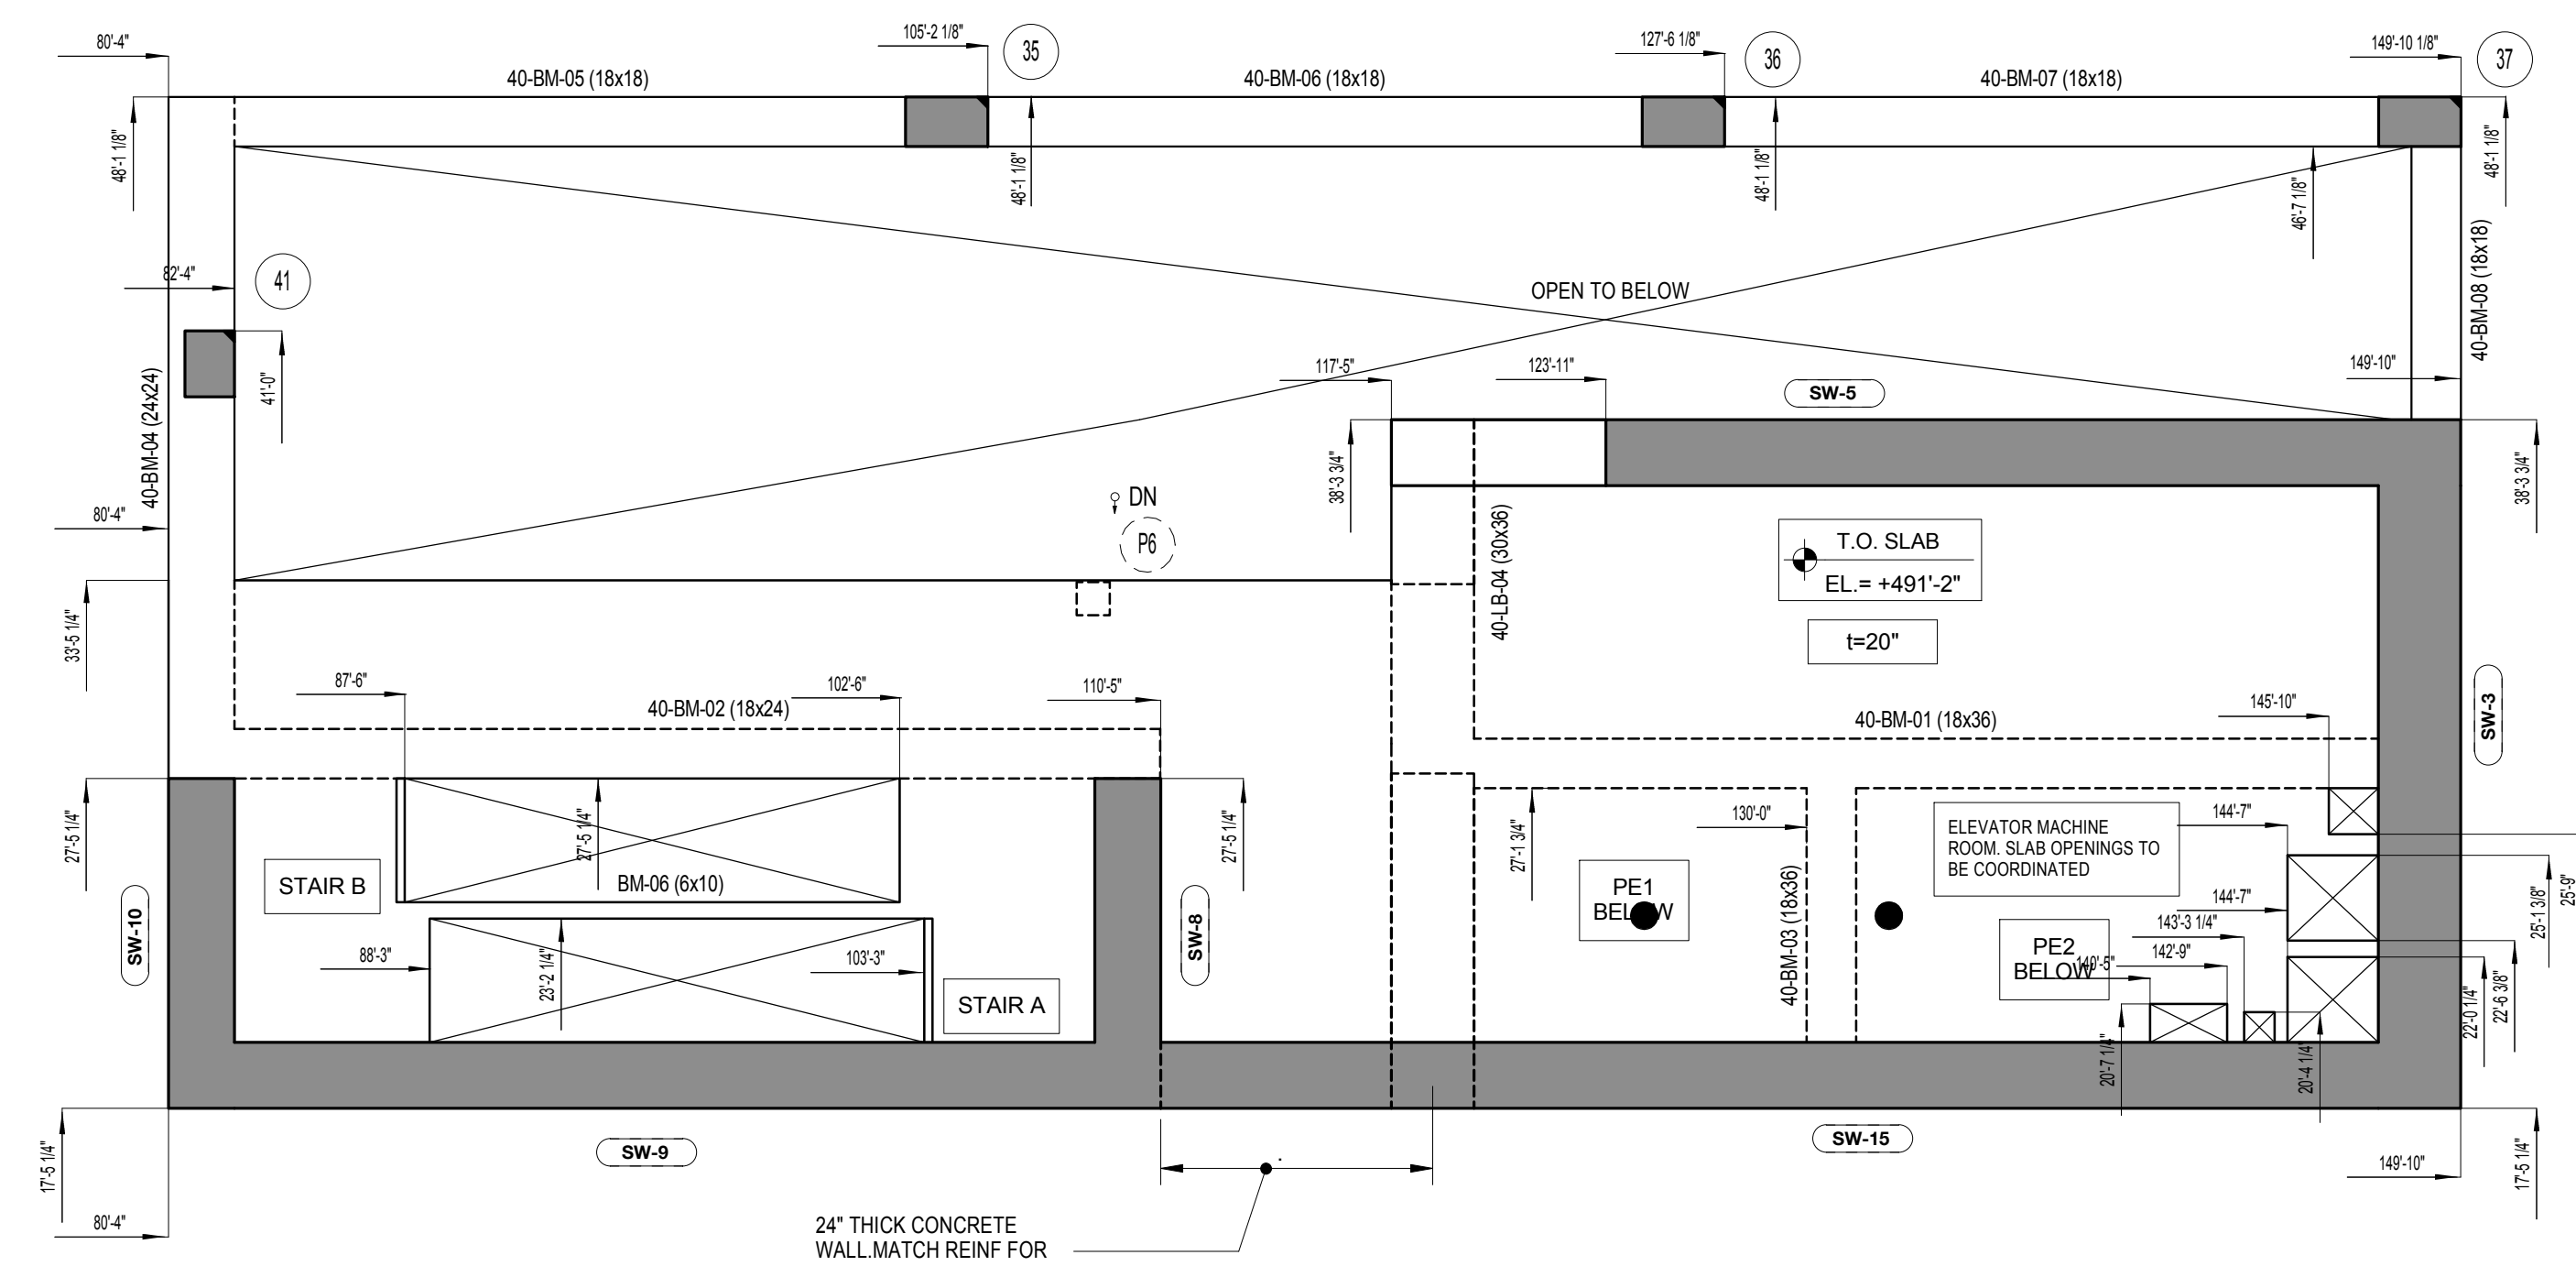



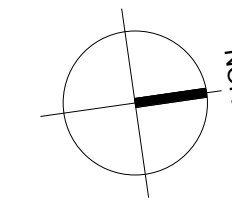

MATERIAL KEYING LEGEND:


NO.	REVISIONS / SUBMISSIONS	DATE
3	DOB SUBMISSION	06.08.2016
2	ISSUE FOR CONSTRUCTION	06.17.2016
1	CD PROGRESS PACKAGE	05.27.2016

**FX FOWLE**  
 ARCHITECTS ASSOCIATES, P.C.  
 100 South Avenue, New York, NY 10001 212-655-1212  
 ENGINEERS ASSOCIATES, P.C.  
 250 Park Avenue, New York, NY 10017 212-655-1212  
 HVAC ASSOCIATES, P.C.  
 300 Park Avenue, New York, NY 10017 212-655-1212  
 CONSTRUCTION ASSOCIATES, P.C.  
 400 South Avenue, New York, NY 10001 212-655-1212

**42 TRINITY PLACE**  
 42 TRINITY PLACE | NEW YORK, NY  
 DRAWING TITLE:  
**41ST (EMR ROOF) FLOOR COORDINATE PLAN**

Seal:	Drawn:	Project No.:
	Author	15160
	Checked:	Carl Pfeiffer
	Reviewed:	
Date:	05/03/16	
Scale:	3/16" = 1'-0"	

**S-241.00**  
 SHEET 35 OF 103



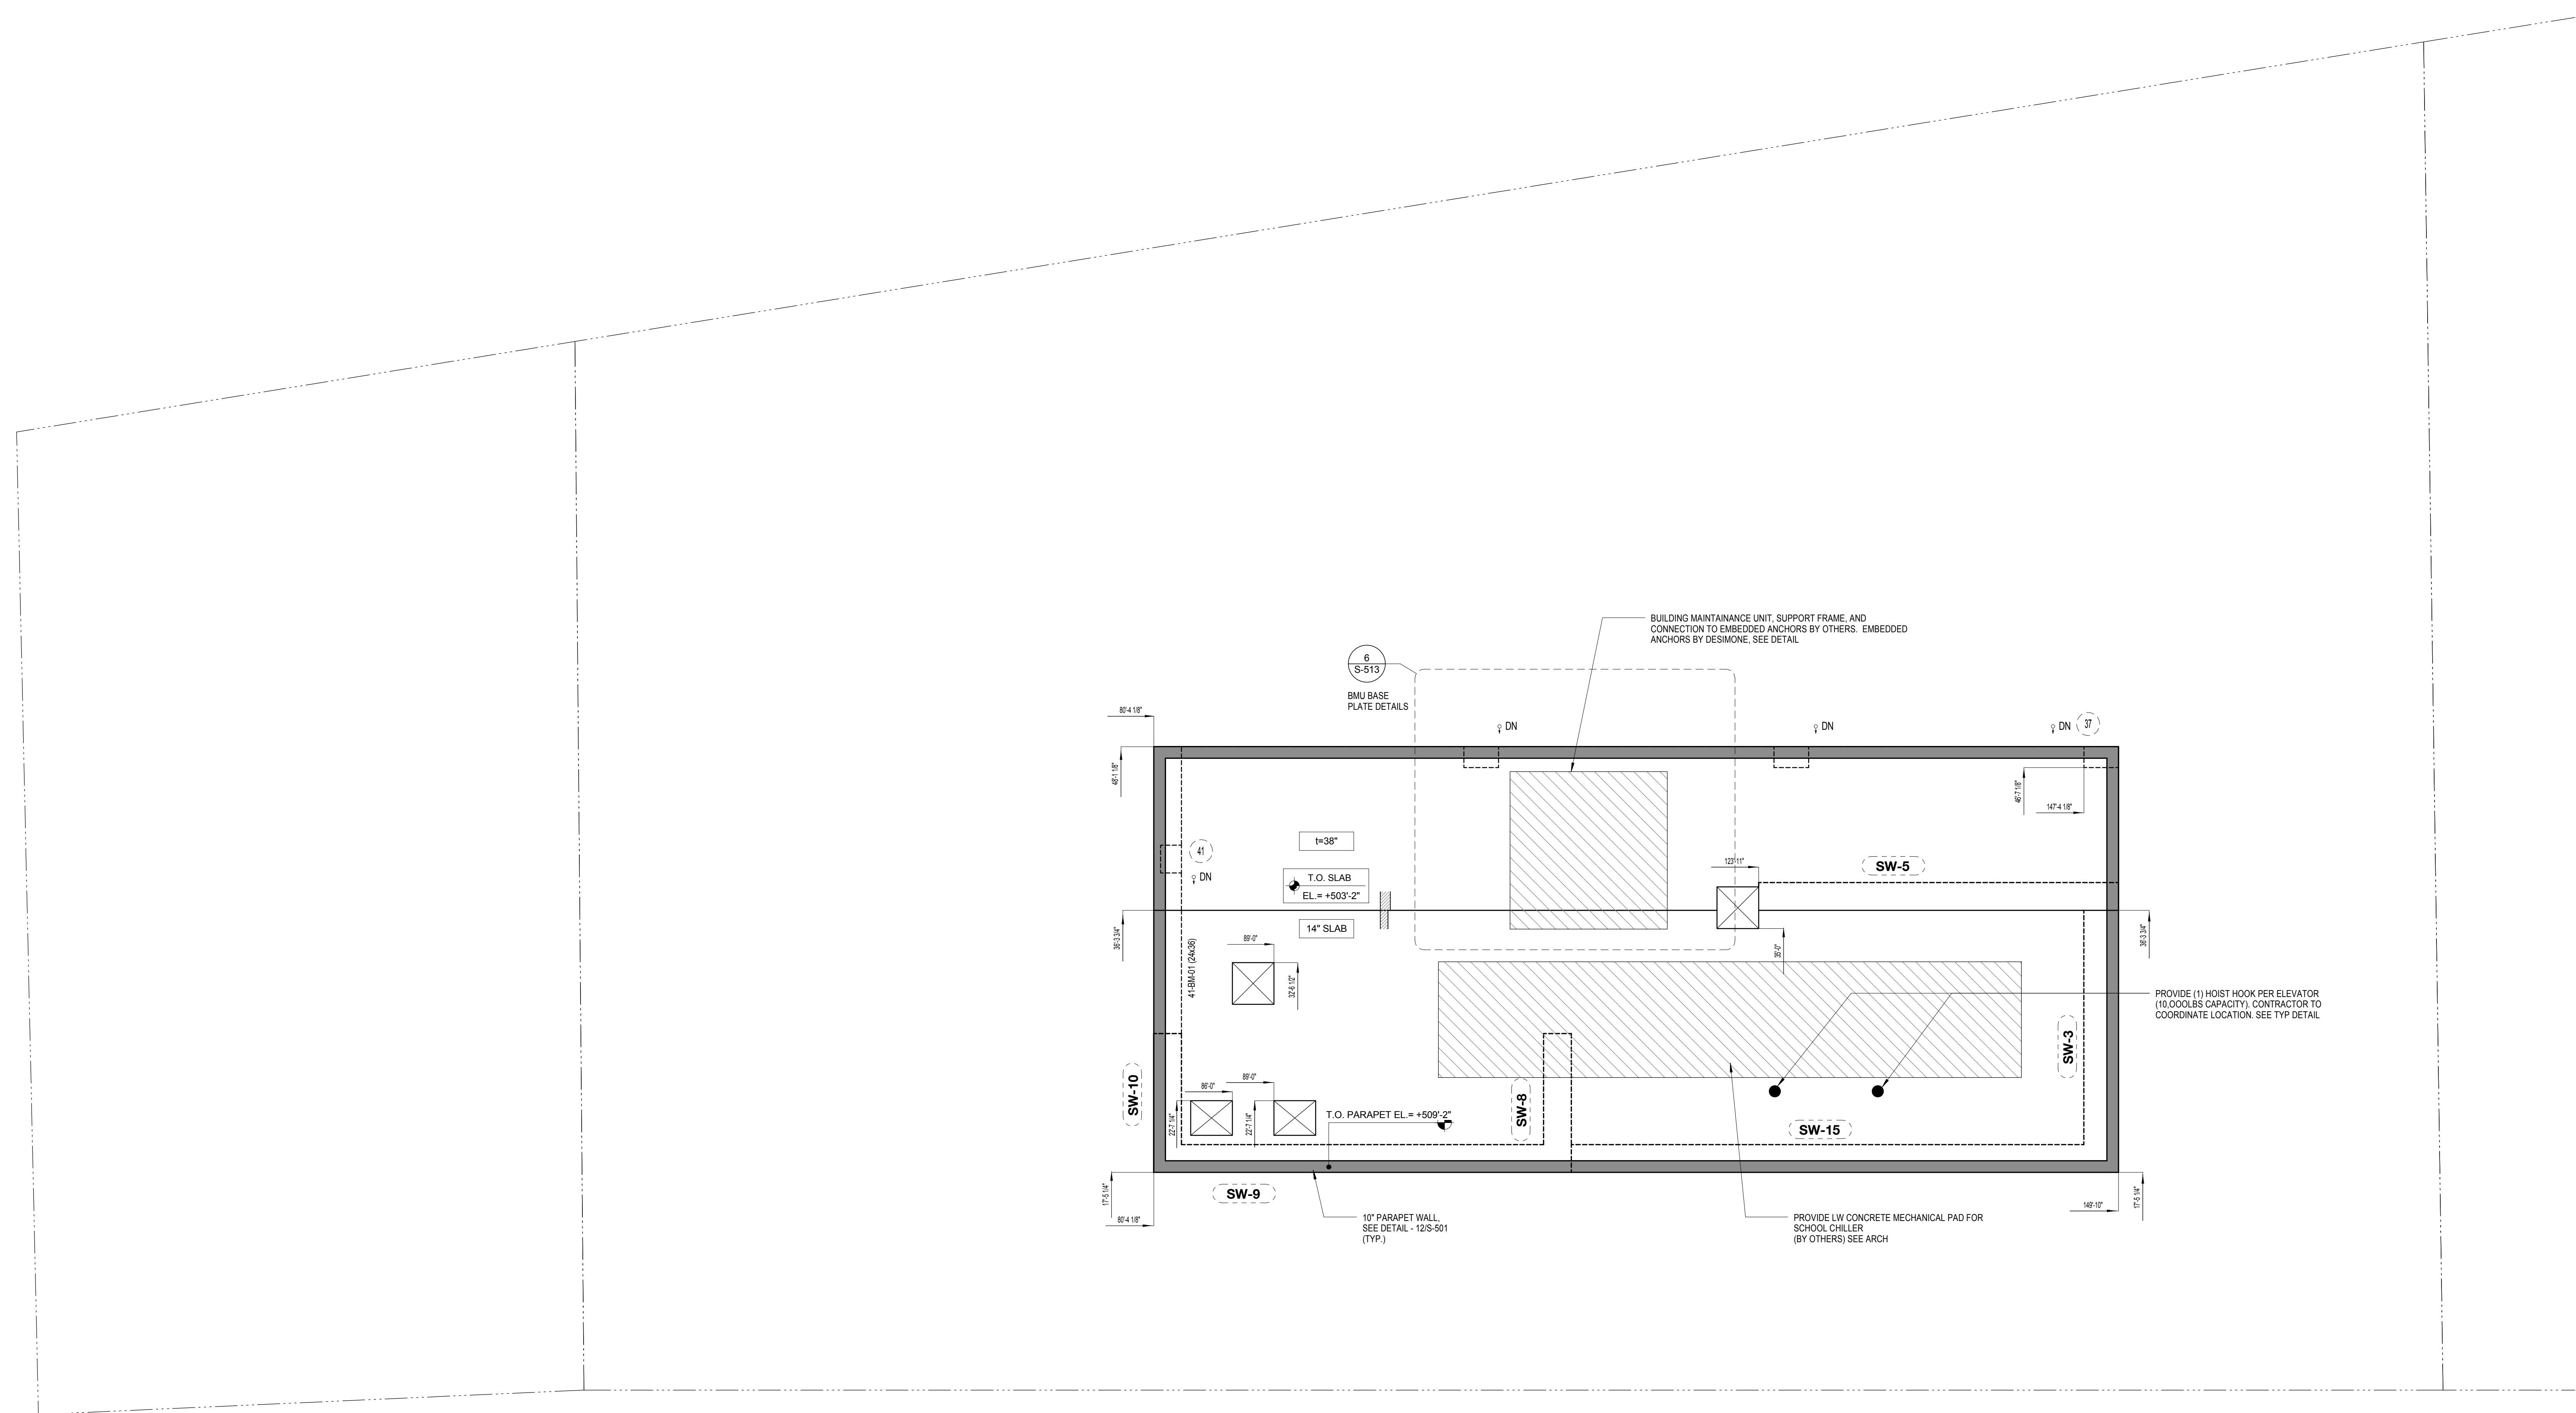


V  
U  
T  
S  
R  
Q  
P  
N  
M  
L  
K  
J  
H  
G  
F  
E  
D  
C  
B  
A


V  
U  
T  
S  
R  
Q  
P  
N  
M  
L  
K  
J  
H  
G  
F  
E  
D  
C  
B  
A

1 2 3 4 5 6 7 8 9 10 11 12 13 14 15 16 17 18 19 20




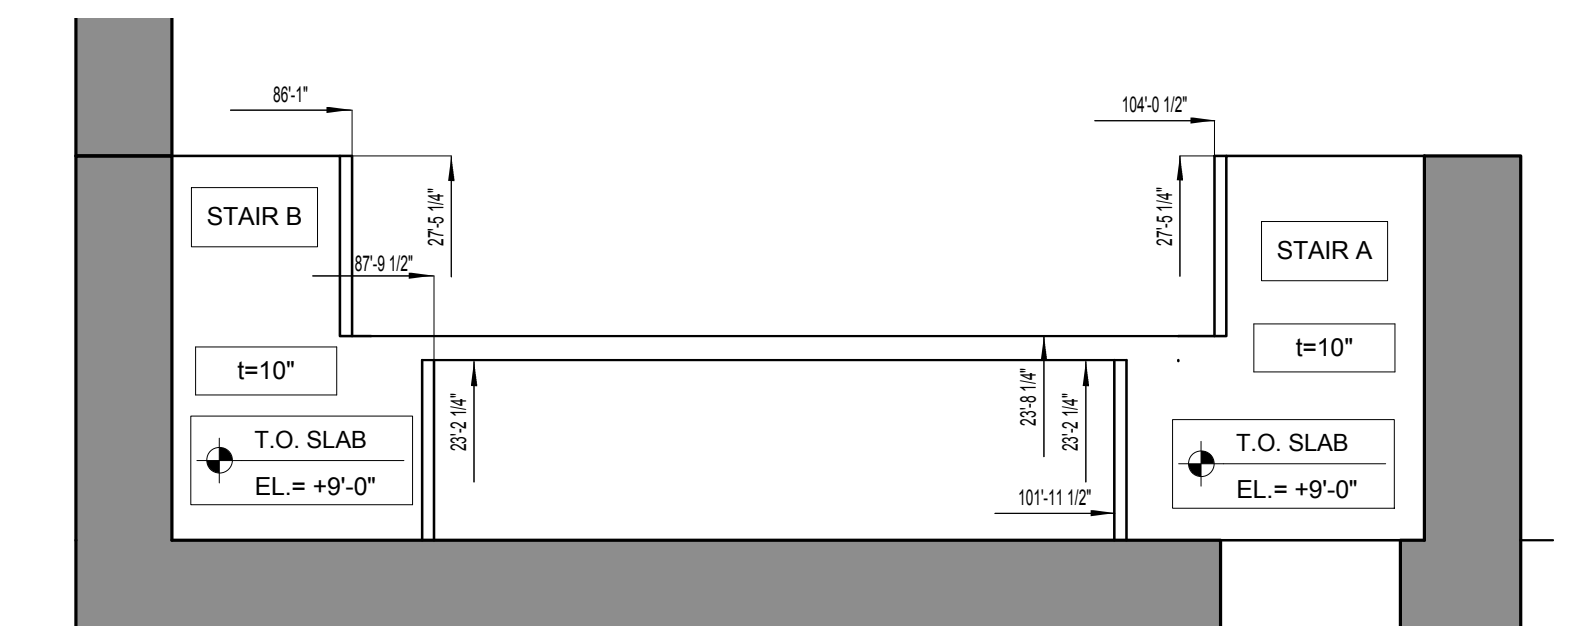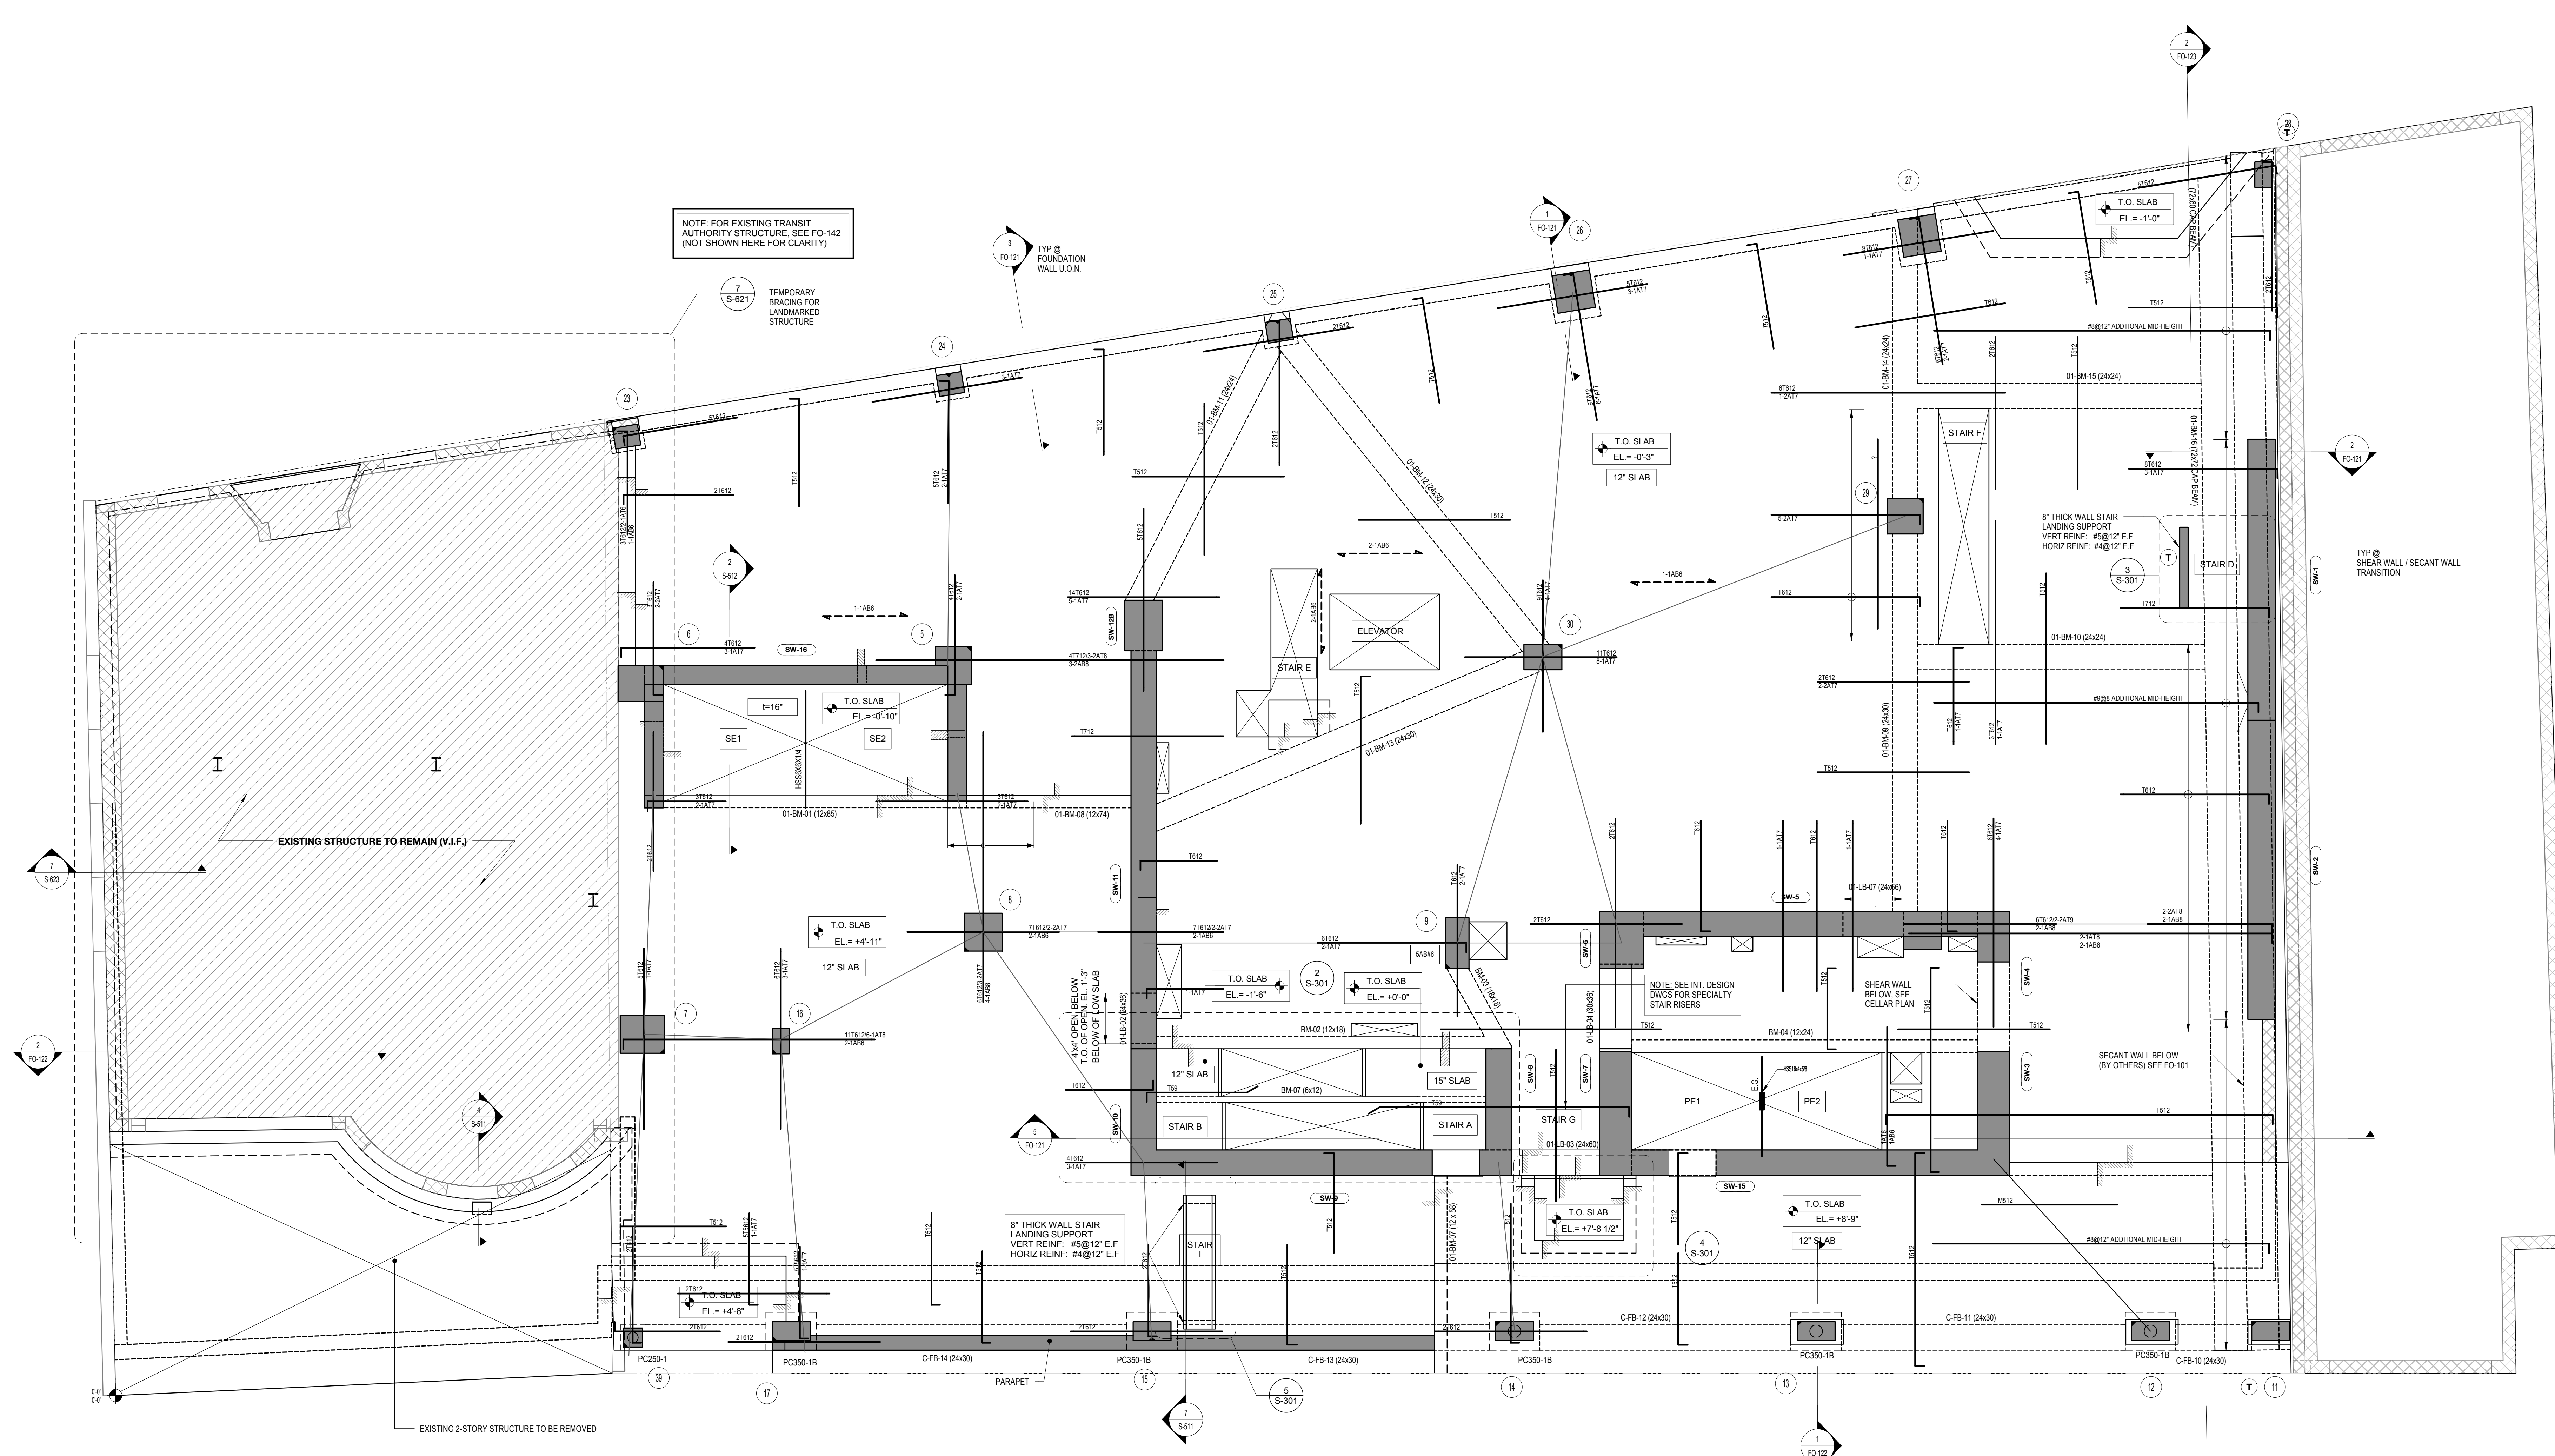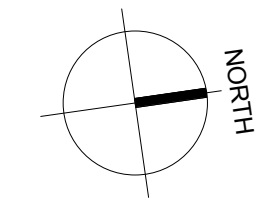


**2 STAIRS A & B PART PLANS - BETWEEN GROUND FLOOR GREENWICH & 2ND FLOOR**  
SCALE: 1/4" = 1'-0"

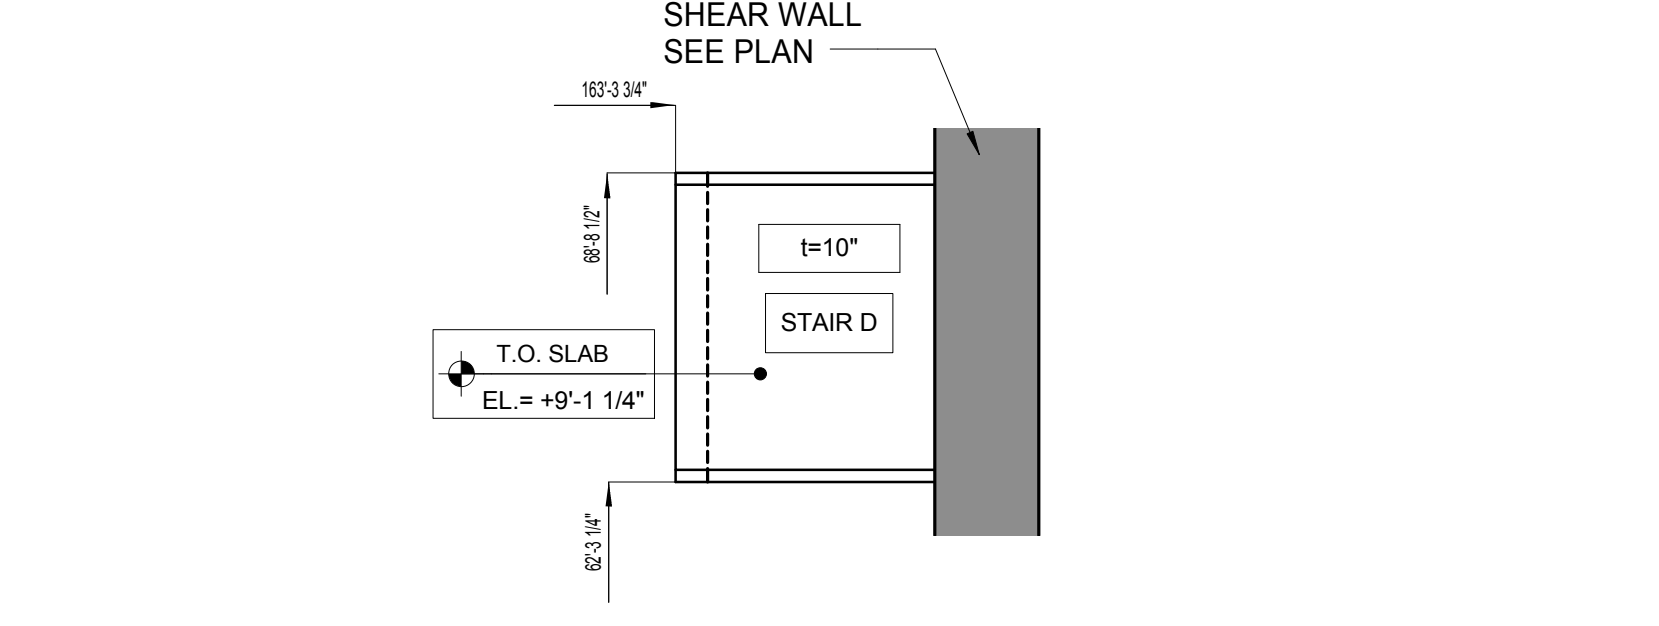

**3 STAIR D PART PLAN - BETWEEN GROUND FLOOR GREENWICH & 2ND FLOOR**  
SCALE: 1/4" = 1'-0"

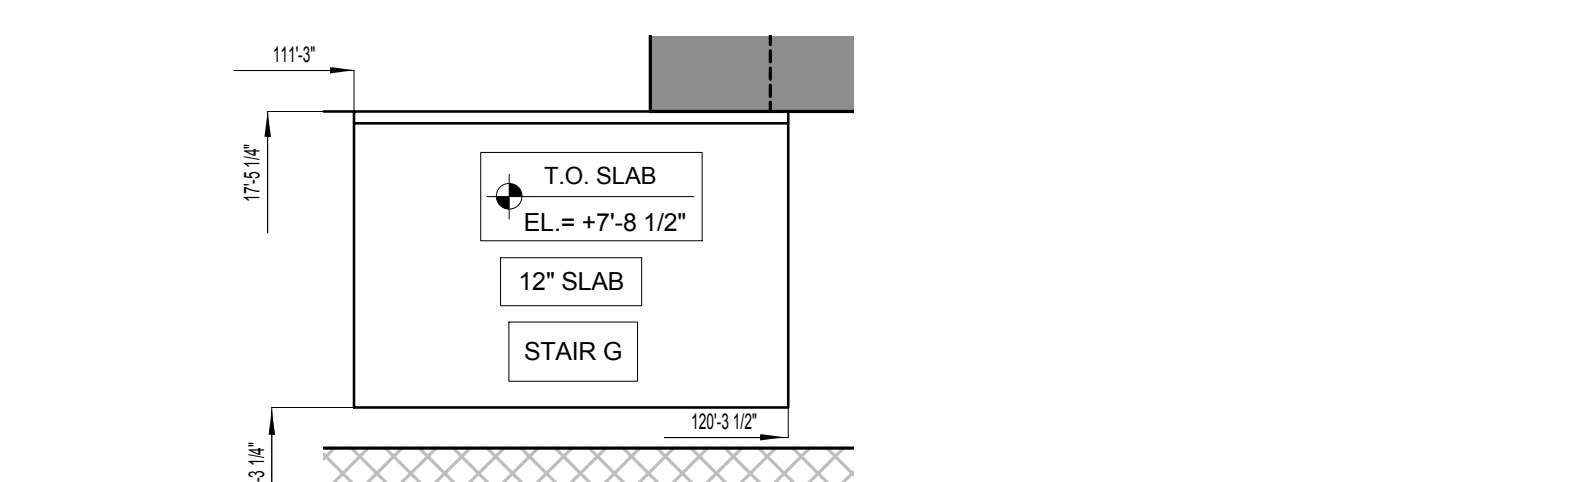

**4 STAIR - G PART PLAN @ GROUND FLOOR MTA ENTRANCE**  
SCALE: 1/4" = 1'-0"

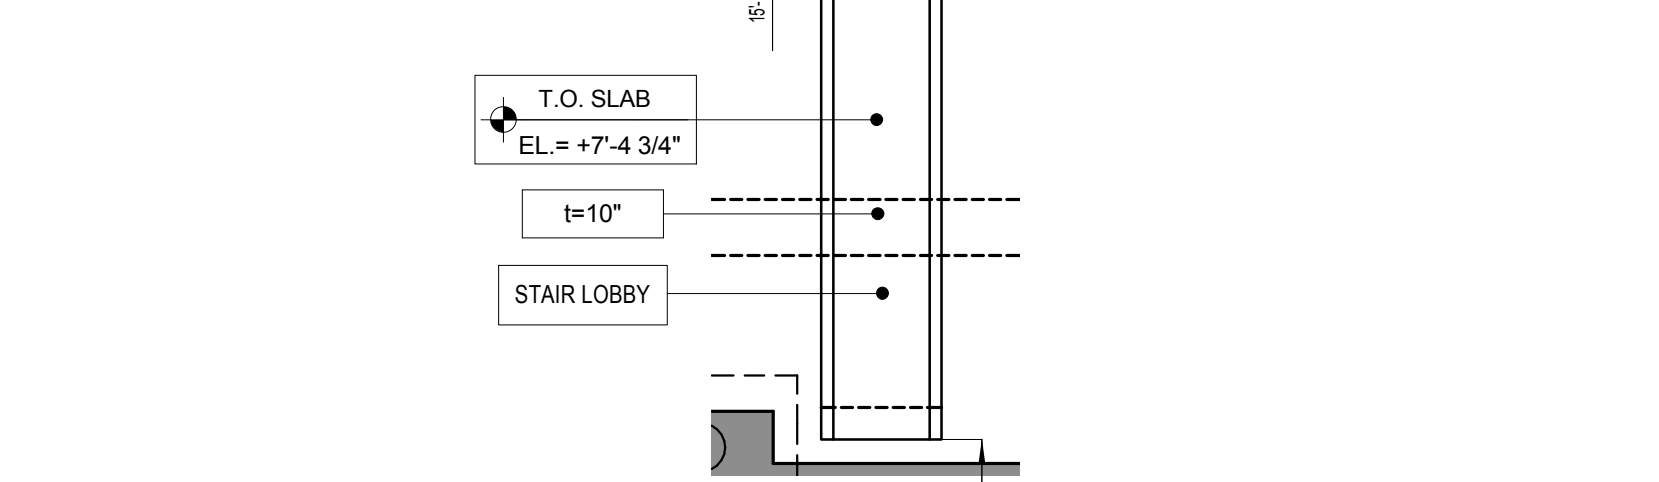

**5 PART PLAN @ LOBBY STAIR LANDING - BETWEEN GROUND FLOOR TRINITY PLACE & 2ND FLOOR**  
SCALE: 1/4" = 1'-0"

- REINFORCEMENT NOTES:**
- 10" SLAB:**
    - SLAB BASIC BOTTOM BARS (U.O.N.): #4@12" E.W.
    - SLAB MIDDLE STRIP TOP BARS (U.O.N.): #4@12"
  - 12" SLAB:**
    - SLAB BASIC BOTTOM BARS (U.O.N.): #5@12" E.W.
    - SLAB MIDDLE STRIP TOP BARS (U.O.N.): #4@12"
  - ALL SLABS:**
    - PROVIDE ADDITIONAL TOP & BOTTOM REINFORCEMENT AS NOTED ON PLAN (IN ADDITION TO BASIC SLAB REINF.).
    - CLEAR COVER TO OUTERMOST BARS = 3".
    - OUTERMOST REINFORCEMENT RUNS IN THE EAST-WEST DIRECTION.

**SUPERSTRUCTURE CONCRETE STRENGTH (U.O.N. ON PLAN):**

SUPPORTED FLOOR	STRUCTURAL MEMBER	CONCRETE STRENGTH f <sub>c</sub> (PSI)
GROUND TO 15TH	COLUMNS	SEE S-401
	SHEAR WALLS	MATCH COLUMN
	LINK BEAMS	MATCH SLAB
	SLABS/BEAMS	7,000
16TH TO 28TH	COLUMNS	SEE S-401
	SHEAR WALLS	MATCH COLUMN
	LINK BEAMS	MATCH SLAB
	SLABS/BEAMS	6,000
29TH & UP	COLUMNS	SEE S-401
	SHEAR WALLS	MATCH COLUMN
	LINK BEAMS	MATCH SLAB
	SLABS/BEAMS	6,000

**DRAWING NOTES:**


- ALL SLAB THICKNESSES SHALL BE AS NOTED ON PLAN.
- SEE COLUMN SCHEDULE ON S-401 FOR COLUMN SIZES & REINFORCEMENT.
- SEE S-450 SERIES FOR SHEAR WALL ELEVATIONS.
- SEE SHEAR WALL PART PLANS FOR SHEAR WALL DIMENSIONS & REINFORCEMENT.
- SEE BEAM SCHEDULE ON S-511 FOR BEAM DIMENSIONS & REINFORCEMENT.
- SUPERSTRUCTURE CONCRETE STRENGTH IS TABULATED ON THIS SHEET.
- (T) DENOTES COLUMN TRANSFERS AT THIS FLOOR (NO COLUMN BELOW).
- (SR) DENOTES STUJRAL REQUIRED AT THIS COLUMN. SEE S-411 FOR SCHEDULE.
- FOR MIN # OF BOTTOM SLAB BARS PASSING THROUGH COLUMNS, SEE STRUCTURAL INTEGRITY BAR REQUIREMENTS ON S-504.
- ONLY STRUCTURAL CURBS ARE SHOWN ON STRUCTURAL DWGS. SEE ARCH DWGS FOR BALANCE OF CURBS. FINAL LOCATION OF CURBS TO BE VERIFIED WITH ARCHITECTURAL DWGS.
- ALL EXISTING STRUCTURE TO REMAIN IS TO BE VERIFIED IN FIELD BY CONTRACTOR PRIOR TO START OF CONSTRUCTION.
- SEE S-504 FOR SLAB REINFORCEMENT REQUIRED AT COLUMNS FOR STRUCTURAL INTEGRITY.
- SEE FO-142 FOR DETAILS RELATING TO TRANSIT AUTHORITY.

NO. REVISIONS / SUBMISSIONS DATE


7	DOB SUBMISSION	08.08.2016
6	TRANSIT AUTHORITY FILING	07.14.2016
5	ISSUE FOR CONSTRUCTION CD PROGRESS PACKAGE	06.17.2016
4	50% CONSTRUCTION DOCUMENTS	05.27.2016
3	DESIGN DEVELOPMENT	03.04.2016
2	SCHEMATIC DESIGN	12.04.2015
1		09.05.2015

**FX FOWLE**  
ARCHITECTS ASSOCIATES, P.C.  
100 South Avenue, New York, NY 10011 212-555-1212  
ENGINEERS ASSOCIATES, P.C.  
250 Park Avenue, New York, NY 10017 212-555-1212  
HVAC ASSOCIATES, P.C.  
300 Park Avenue, New York, NY 10017 212-555-1212  
CONSTRUCTION ASSOCIATES, P.C.  
400 South Avenue, New York, NY 10011 212-555-1212

**42 TRINITY PLACE**  
42 TRINITY PLACE | NEW YORK, NY  
DRAWING TITLE:  
**GROUND FLOOR REBAR PLAN**  
SHEET NO. **S-301.00**  
SHEET 36 OF 103

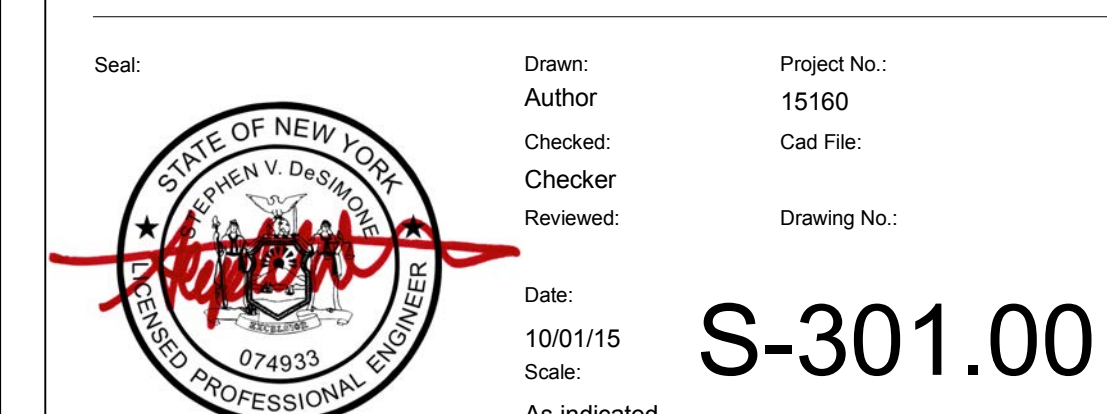



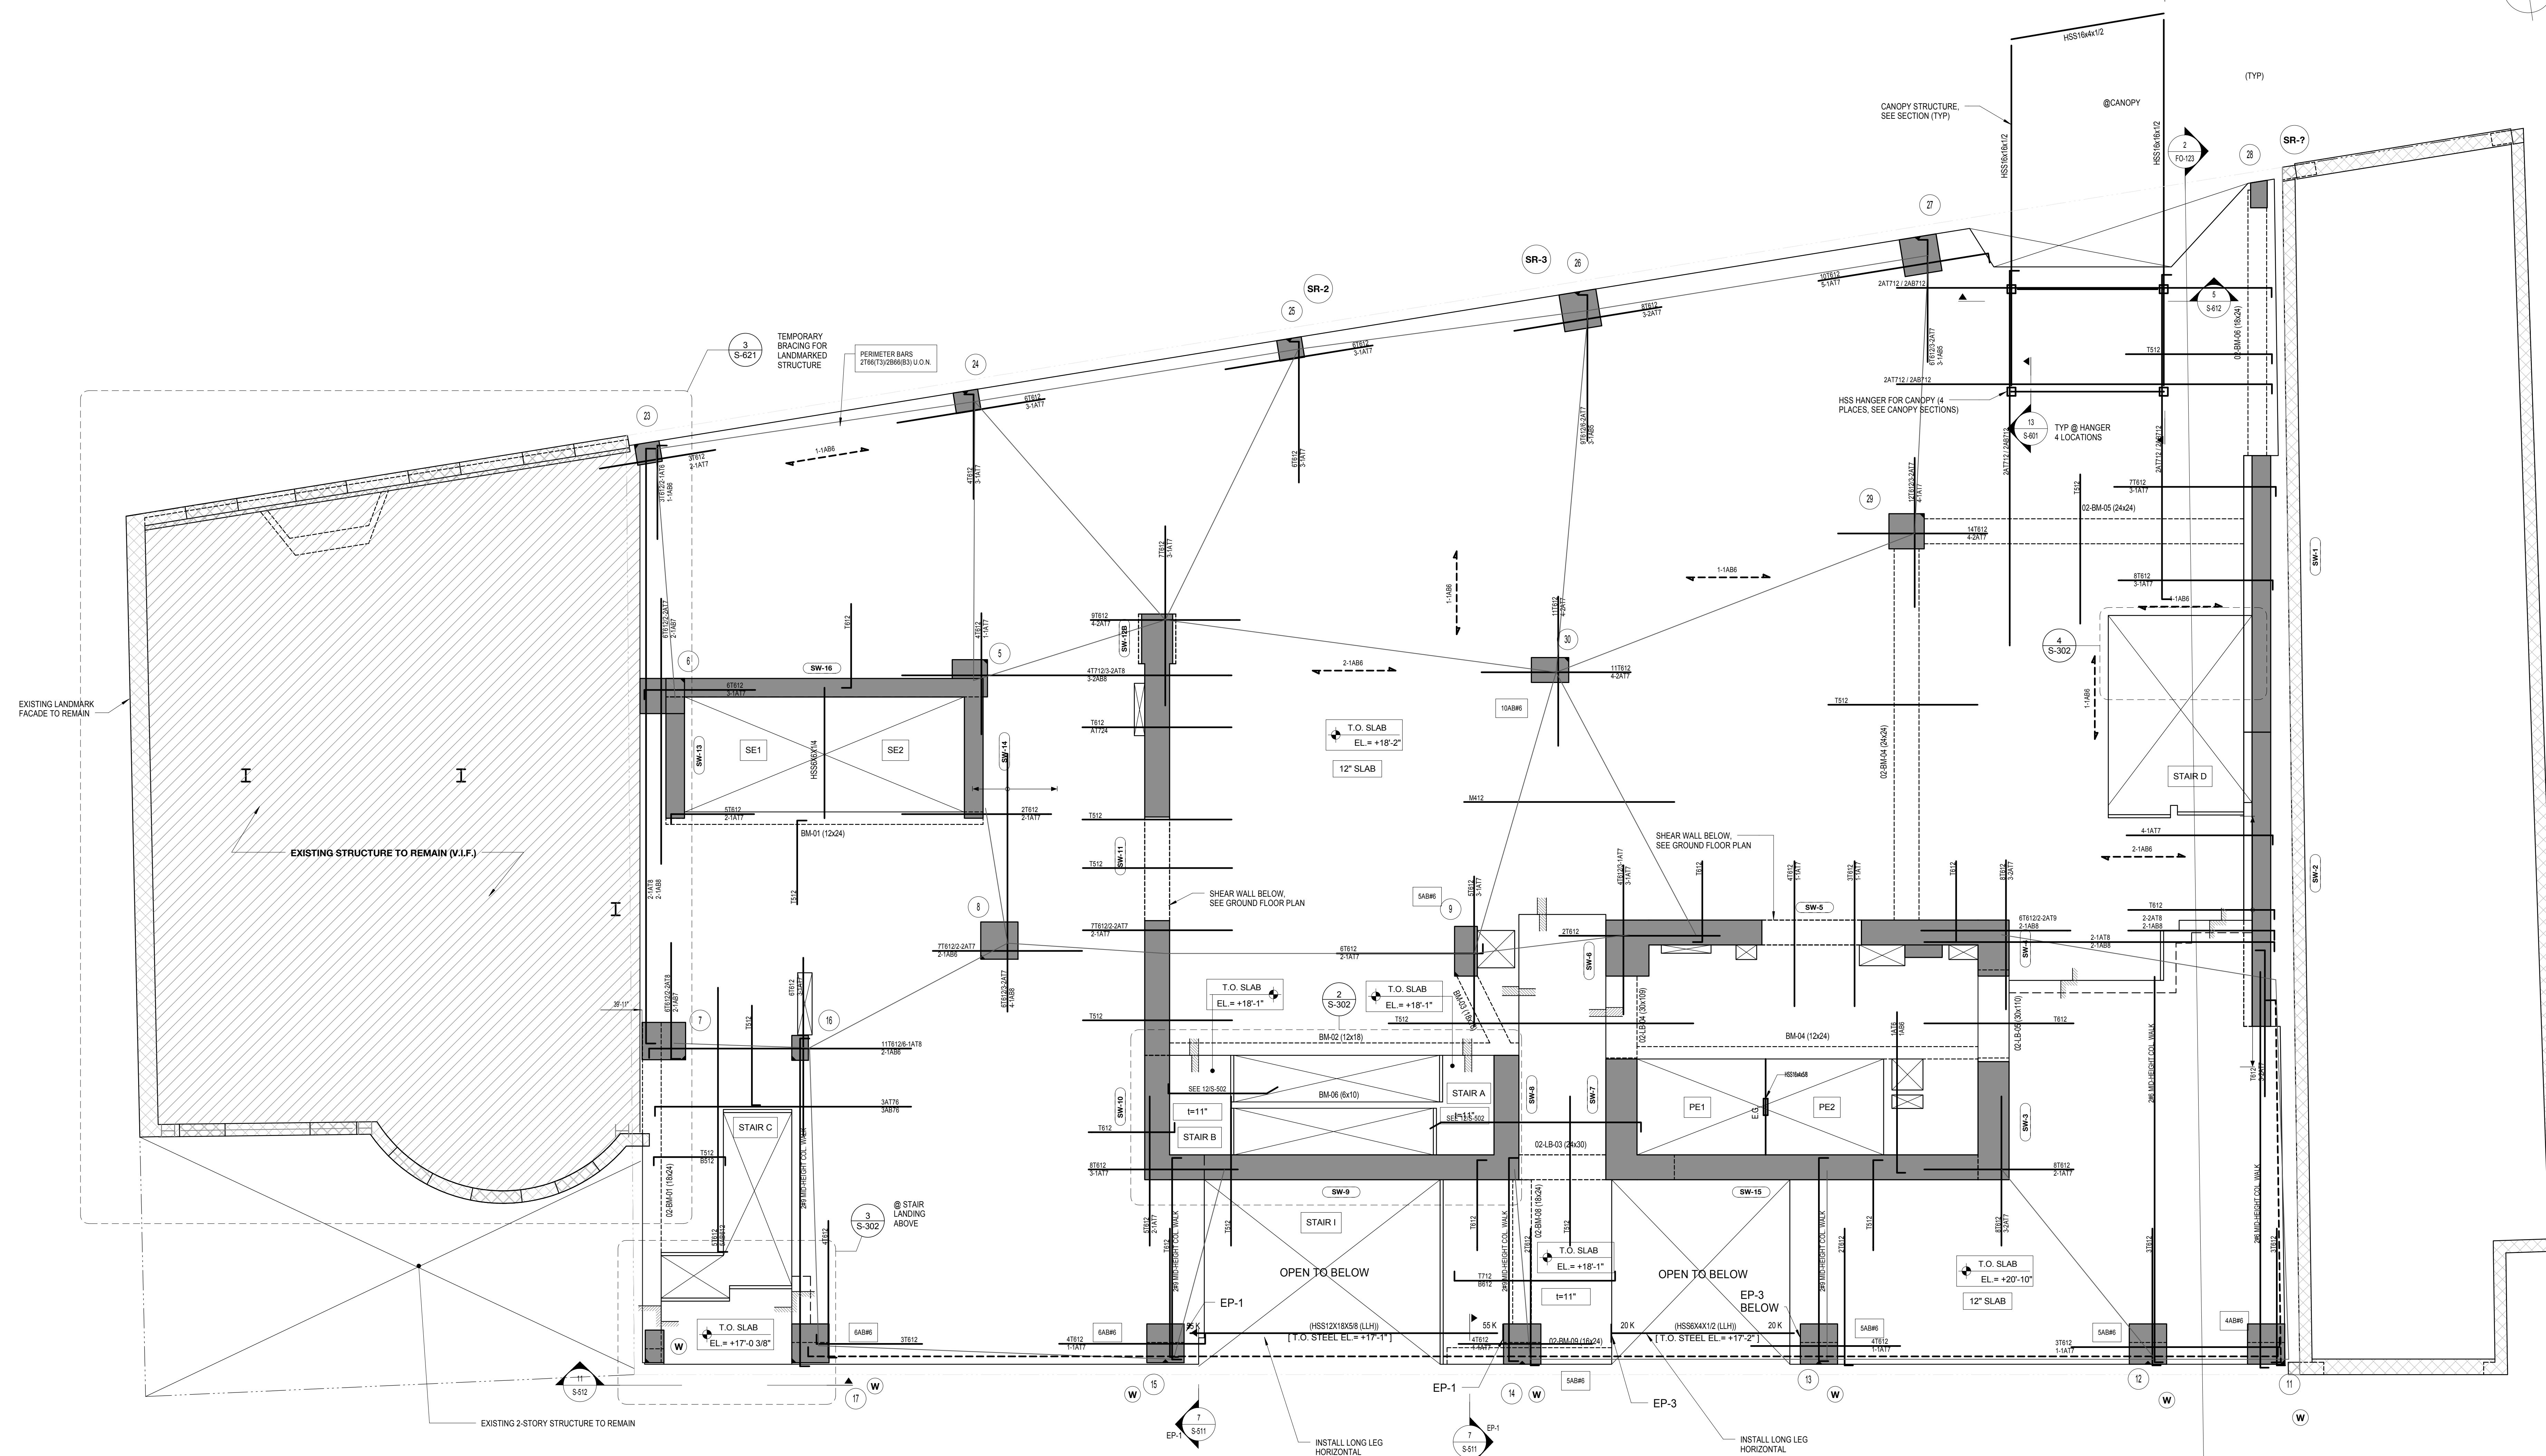

**REINFORCEMENT NOTES:**

**10" SLAB**

- SLAB BASIC BOTTOM BARS (U.O.N.) #4@12"
- SLAB MIDDLE STRIP TOP BARS (U.O.N.) #4@12"


**12" SLAB**

- SLAB BASIC BOTTOM BARS (U.O.N.) #5@12"
- SLAB MIDDLE STRIP TOP BARS (U.O.N.) #4@12"


**ALL SLABS:**

- PROVIDE ADDITIONAL TOP & BOTTOM REINFORCEMENT AS NOTED ON PLAN (IN ADDITION TO BASIC SLAB REINF).
- CLEAR COVER TO OUTERMOST BARS = 3/4"
- OUTERMOST REINFORCEMENT RUNS IN THE EAST-WEST DIRECTION


NO.	REVISIONS / SUBMISSIONS	DATE
6	DOB SUBMISSION	08.08.2016
5	ISSUE FOR CONSTRUCTION	06.17.2016
4	CD PROGRESS PACKAGE	05.27.2016
3	50% CONSTRUCTION DOCUMENTS	03.04.2016
2	DESIGN DEVELOPMENT	12.04.2015
1	SCHEMATIC DESIGN	09.05.2015

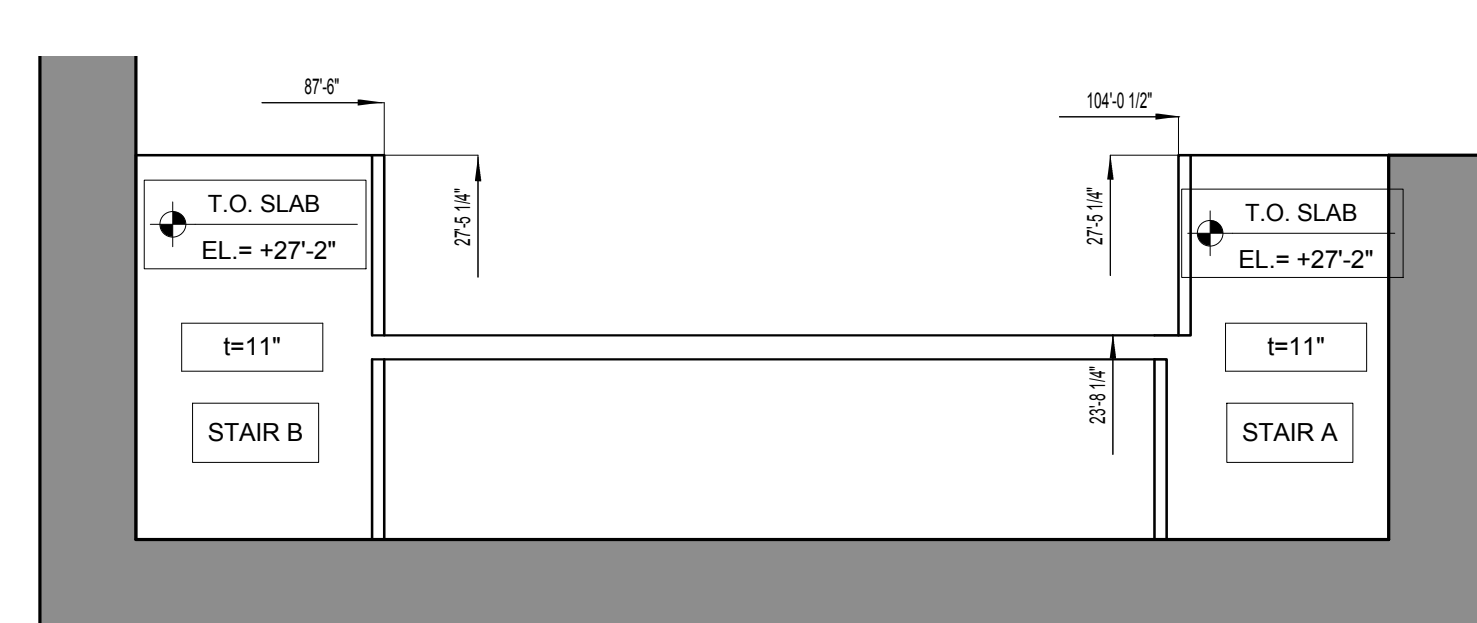

**2 STAIRS A & B PART PLANS - BETWEEN 2ND & 3RD FLOORS**  
SCALE: 1/4" = 1'-0"

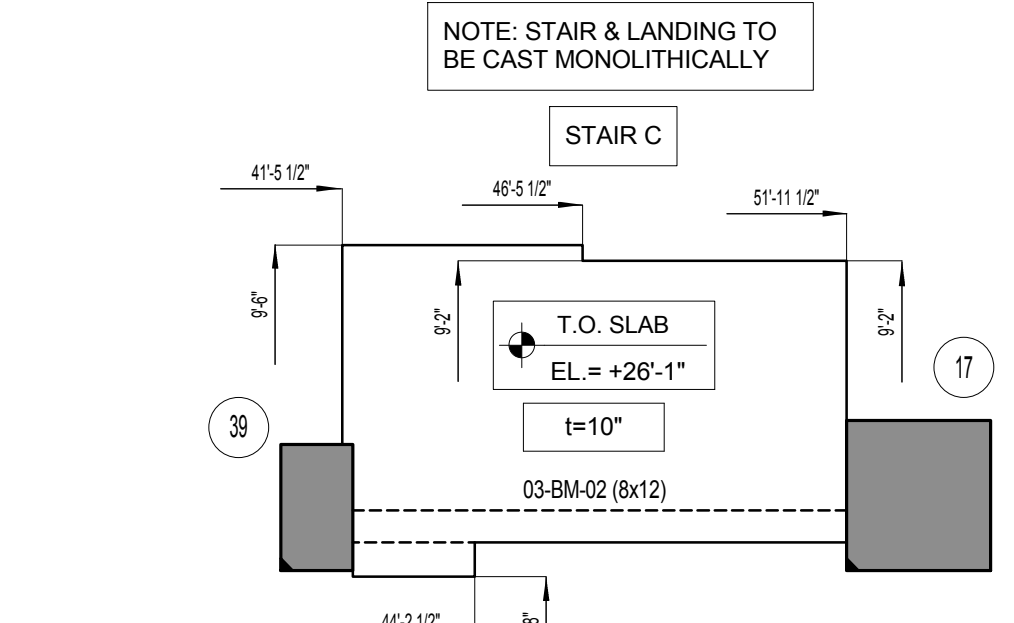

**3 STAIR C PART PLAN - BETWEEN 2ND & 3RD FLOORS**  
SCALE: 1/4" = 1'-0"

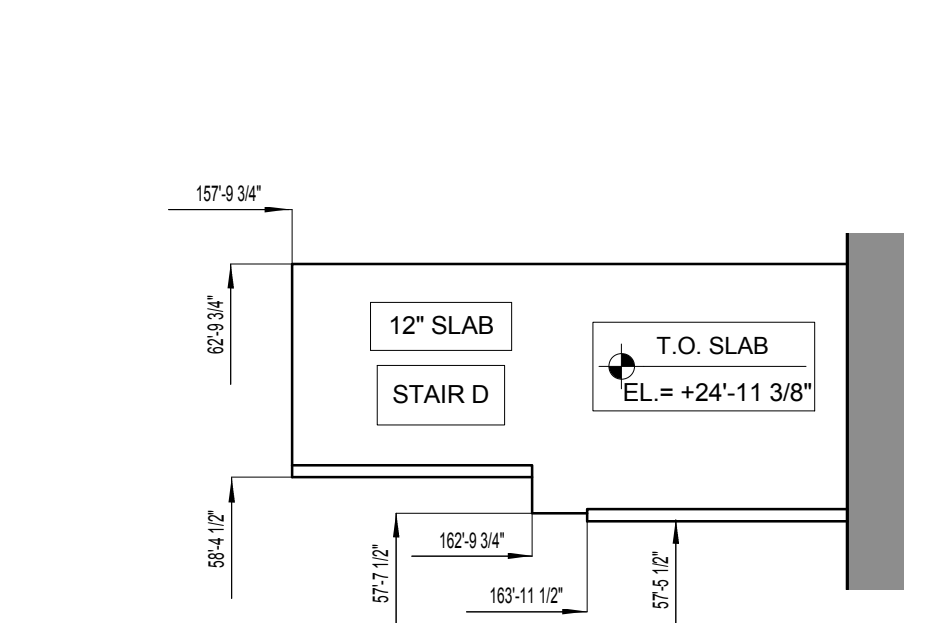

**4 STAIR D PART PLAN - BETWEEN 2ND & 3RD FLOORS**  
SCALE: 1/4" = 1'-0"

**SUPERSTRUCTURE CONCRETE STRENGTH (U.O.N. ON PLAN):**

SUPPORTED FLOOR	STRUCTURAL MEMBER	CONCRETE STRENGTH f <sub>c</sub> (PSI)
GROUND TO 15TH	COLUMNS	SEE S-401
	SHEAR WALLS	MATCH COLUMN
	LINK BEAMS	MATCH SLAB
	SLABS/BEAMS	7,000
16TH TO 28TH	COLUMNS	SEE S-401
	SHEAR WALLS	MATCH COLUMN
	LINK BEAMS	MATCH SLAB
	SLABS/BEAMS	6,000
29TH & UP	COLUMNS	SEE S-401
	SHEAR WALLS	MATCH COLUMN
	LINK BEAMS	MATCH SLAB
	SLABS/BEAMS	6,000

**DRAWING NOTES:**

- ALL SLAB THICKNESSES SHALL BE AS NOTED ON PLAN.
- SEE COLUMN SCHEDULE ON S-401 FOR COLUMN SIZES & REINFORCEMENT.
- SEE S-450 SERIES FOR SHEAR WALL ELEVATIONS.
- SEE SHEAR WALL PART PLANS FOR SHEAR WALL DIMENSIONS & REINFORCEMENT.
- SEE BEAM SCHEDULE ON S-511 FOR BEAM DIMENSIONS & REINFORCEMENT.
- SUPERSTRUCTURE CONCRETE STRENGTH IS TABULATED ON THIS SHEET.
- (T) DENOTES COLUMN TRANSFERS AT THIS FLOOR (NO COLUMN BELOW).
- (SR) DENOTES STUJRAL REQUIRED AT THIS COLUMN. SEE S-411 FOR SCHEDULE.
- FOR MN # OF BOTTOM SLAB BARS PASSING THROUGH COLUMNS, SEE STRUCTURAL INTEGRITY BAR REQUIREMENTS ON S-504.
- SEE S-504 FOR IN-SLAB CONCRETE FRAME REQUIREMENTS.
- ONLY STRUCTURAL CURBS ARE SHOWN ON STRUCTURAL DWGS. SEE ARCH DWGS FOR BALANCE OF CURBS. FINAL LOCATION OF CURBS TO BE VERIFIED WITH ARCHITECTURAL DWGS.
- ALL EXISTING STRUCTURE TO REMAIN IS TO BE VERIFIED IN FIELD BY CONTRACTOR PRIOR TO START OF CONSTRUCTION.
- SEE S-504 FOR SLAB REINFORCEMENT REQUIRED AT COLUMNS FOR STRUCTURAL INTEGRITY.
- DESIGN ALL BEAM CONNECTIONS FOR THE ULTIMATE (FACTORED) VERTICAL SHEAR FORCE NOTED ON PLAN WHERE NO FORCE IS INDICATED. DESIGN THE CONNECTION FOR THE ULTIMATE (FACTORED) VERTICAL SHEAR FORCE INDICATED ON S-001.





FX FOWLE  
ARCHITECTS ASSOCIATES, P.C.  
100 South Avenue, New York, NY 10001 212-555-1212  
ENGINEERS ASSOCIATES, P.C.  
290 Fifth Avenue, New York, NY 10001 212-555-1212  
HVAC ASSOCIATES, P.C.  
300 Park Avenue, New York, NY 10001 212-955-1212  
CONSTRUCTION ASSOCIATES, P.C.  
400 South Avenue, New York, NY 10001 212-555-1212

**42 TRINITY PLACE**  
42 TRINITY PLACE | NEW YORK, NY  
DRAWING TITLE:  
**2ND FLOOR REBAR PLAN**

State of New York Professional Engineer Seal for Robert J. Fowle, No. 076933, Exp. 12/31/14.

Project No.: 15160  
Checked: Carl Feil  
Drawing No.: S-302.00  
Date: 11/20/14  
Scale: As Indicated  
SHEET 37 OF 103



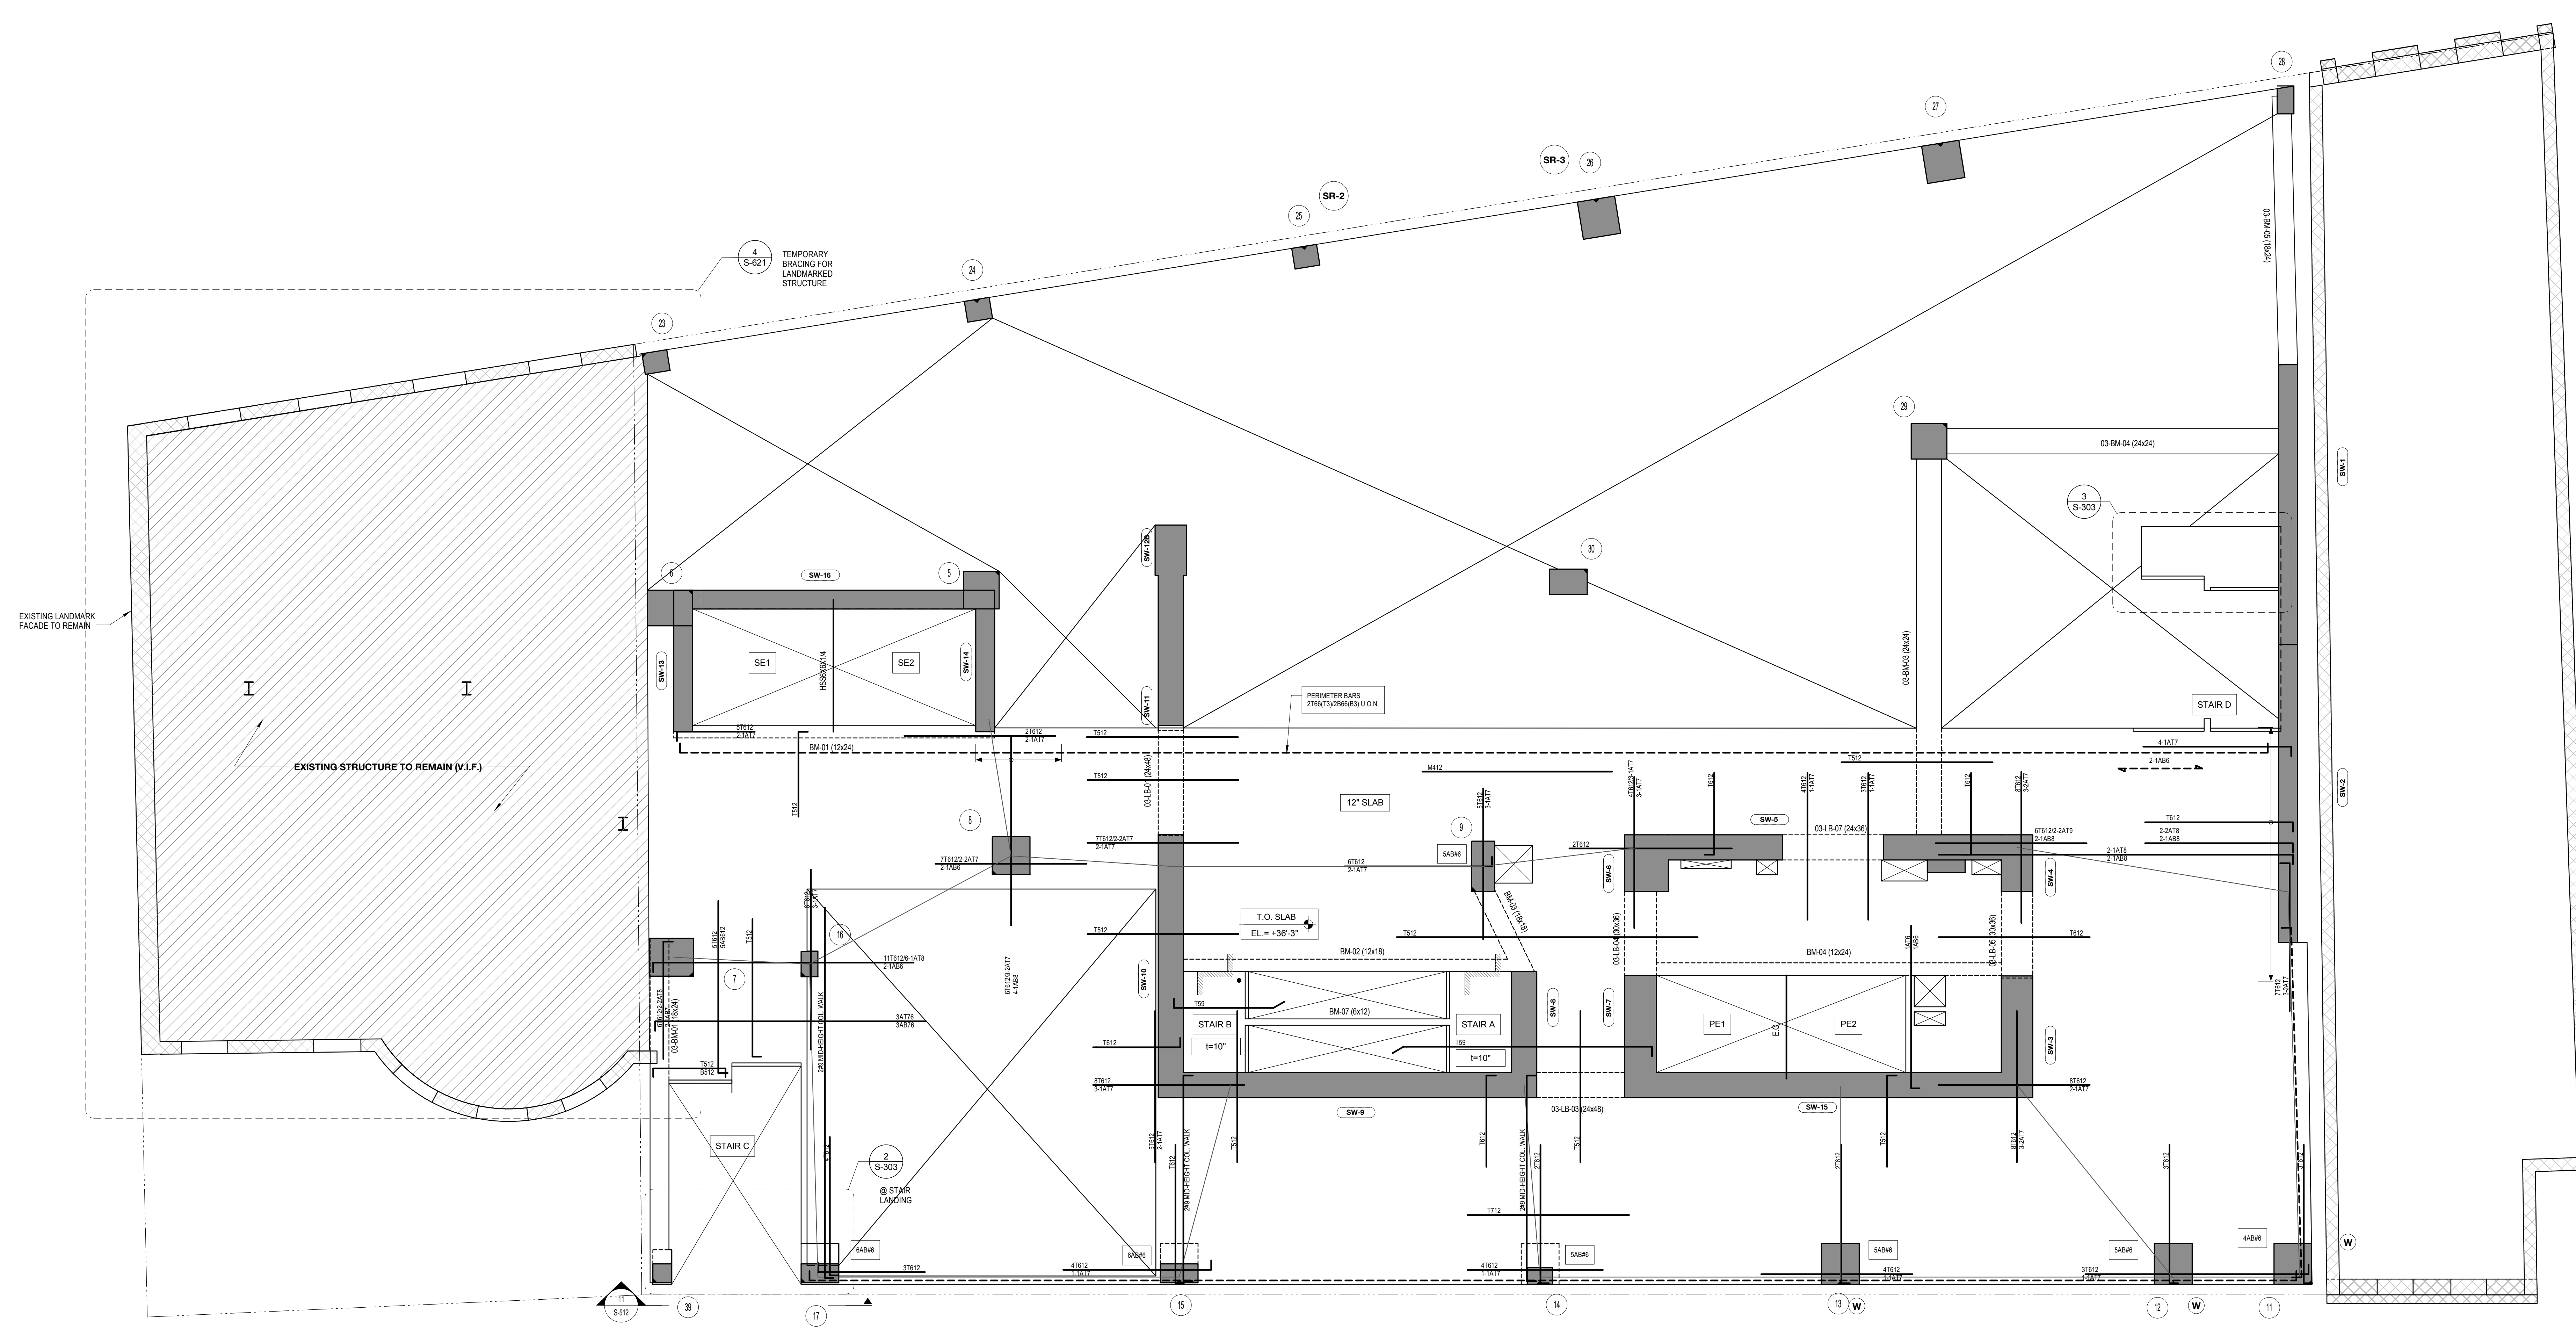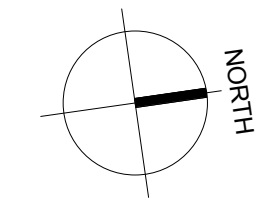

**REINFORCEMENT NOTES:**

**10" SLAB:**

- SLAB BASIC BOTTOM BARS (U.O.N.): #4@9" E.W.
- SLAB MIDDLE STRIP TOP BARS (U.O.N.): #4@12"

**12" SLAB:**

- SLAB BASIC BOTTOM BARS (U.O.N.): #5@12" E.W.
- SLAB MIDDLE STRIP TOP BARS (U.O.N.): #4@12"

**ALL SLABS:**

- PROVIDE ADDITIONAL TOP & BOTTOM REINFORCEMENT AS NOTED ON PLAN (IN ADDITION TO BASIC SLAB REINF).
- CLEAR COVER TO OUTERMOST BARS = 3/4".
- OUTERMOST REINFORCEMENT RUNS IN THE EAST-WEST DIRECTION.

NO.	REVISIONS / SUBMISSIONS	DATE
6	DOB SUBMISSION	08.08.2016
5	ISSUE FOR CONSTRUCTION	06.17.2016
4	CD PROGRESS PACKAGE	05.27.2016
3	50% CONSTRUCTION DOCUMENTS	03.04.2016
2	DESIGN DEVELOPMENT	12.04.2015
1	SCHEMATIC DESIGN	09.05.2015

**FX FOWLE**  
 ARCHITECTS ASSOCIATES, P.C.  
 100 South Avenue, New York, NY 10001 212-555-1212

**ENGINEERS ASSOCIATES, P.C.**  
 290 Park Avenue, New York, NY 10017 212-555-1212

**HVAC ASSOCIATES, P.C.**  
 300 Park Avenue, New York, NY 10017 212-555-1212

**CONSTRUCTION ASSOCIATES, P.C.**  
 400 South Avenue, New York, NY 10001 212-555-1212

**42 TRINITY PLACE**  
 42 TRINITY PLACE | NEW YORK, NY

DRAWING TITLE:  
**3RD FLOOR REBAR PLAN**



Seal: Date: 10/07/15  
 Drawn: 15160  
 Author: [Name]  
 Checked: [Name]  
 Checker: [Name]  
 Reviewed: [Name]  
 Project No.: [Number]  
 Sheet No.: [Number] OF 103

**SUPERSTRUCTURE CONCRETE STRENGTH (U.O.N. ON PLAN):**




SUPPORTED FLOOR	STRUCTURAL MEMBER	CONCRETE STRENGTH f <sub>c</sub> (PSI)
GROUND TO 15TH	COLUMNS	SEE S-401
	SHEAR WALLS	MATCH COLUMN
	LINK BEAMS	MATCH SLAB
	SLABS/BEAMS	7,000
16TH TO 28TH	COLUMNS	SEE S-401
	SHEAR WALLS	MATCH COLUMN
	LINK BEAMS	MATCH SLAB
	SLABS/BEAMS	6,000
29TH & UP	COLUMNS	SEE S-401
	SHEAR WALLS	MATCH COLUMN
	LINK BEAMS	MATCH SLAB
	SLABS/BEAMS	6,000

**DRAWING NOTES:**

- ALL SLAB THICKNESSES SHALL BE AS NOTED ON PLAN.
- SEE COLUMN SCHEDULE ON S-401 FOR COLUMN SIZES & REINFORCEMENT.
- SEE S-450 SERIES FOR SHEAR WALL ELEVATIONS.
- SEE SHEAR WALL PART PLANS FOR SHEAR WALL DIMENSIONS & REINFORCEMENT.
- SEE BEAM SCHEDULE ON S-511 FOR BEAM DIMENSIONS & REINFORCEMENT.
- SUPERSTRUCTURE CONCRETE STRENGTH IS TABULATED ON THIS SHEET.
- (T) DENOTES COLUMN TRANSFERS AT THIS FLOOR (NO COLUMN BELOW).
- (SR) DENOTES STUJRAL REQUIRED AT THIS COLUMN. SEE S-411 FOR SCHEDULE.
- FOR MIN # OF BOTTOM SLAB BARS PASSING THROUGH COLUMNS, SEE STRUCTURAL INTEGRITY BAR REQUIREMENTS ON S-504.
- SEE 3/8-504 FOR IN-SLAB CONCRETE FRAME REQUIREMENTS.
- ONLY STRUCTURAL CURBS ARE SHOWN ON STRUCTURAL DWGS. SEE ARCH DWGS FOR BALANCE OF CURBS. FINAL LOCATION OF CURBS TO BE VERIFIED WITH ARCHITECTURAL DWGS.
- ALL EXISTING STRUCTURE TO REMAIN IS TO BE VERIFIED IN FIELD BY CONTRACTOR PRIOR TO START OF CONSTRUCTION.
- SEE S-504 FOR SLAB REINFORCEMENT REQUIRED AT COLUMNS FOR STRUCTURAL INTEGRITY.

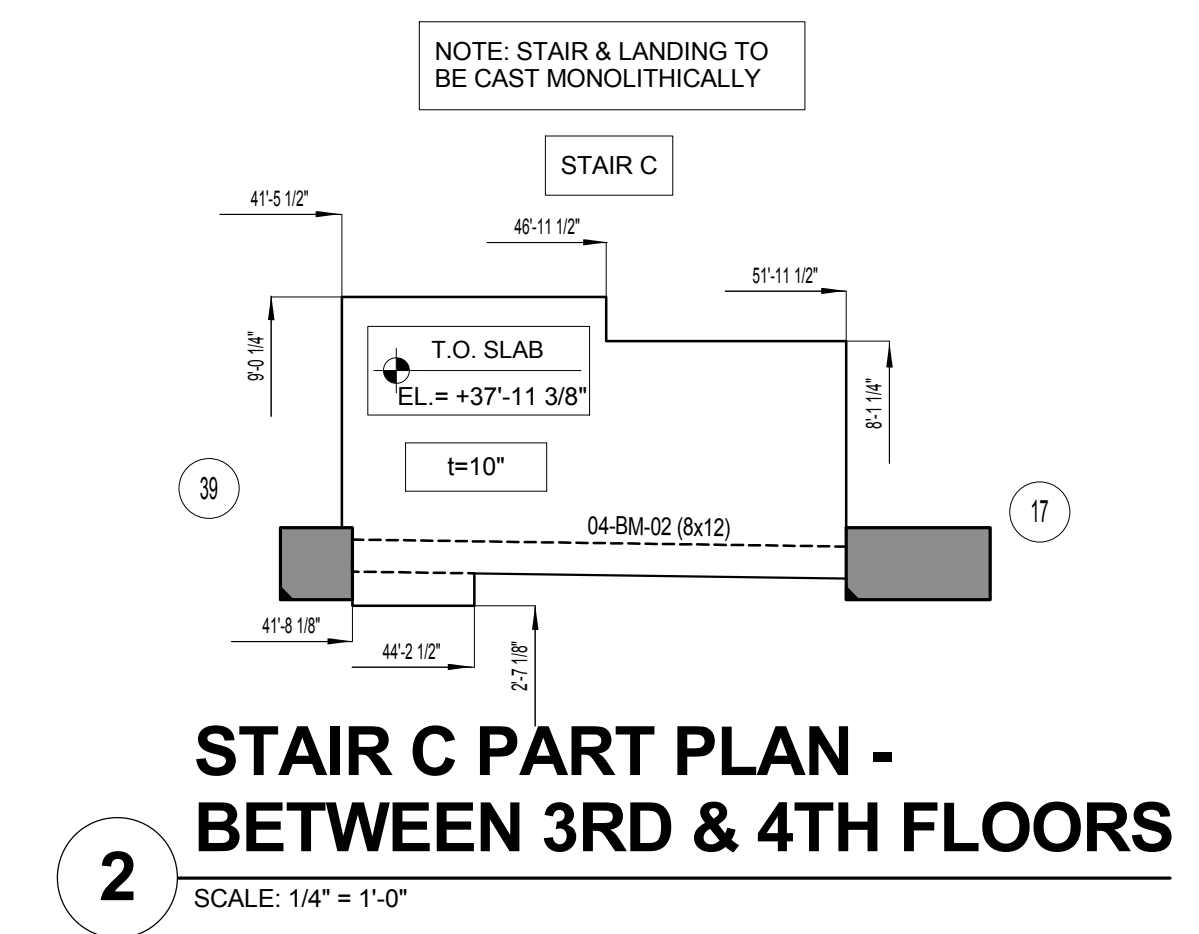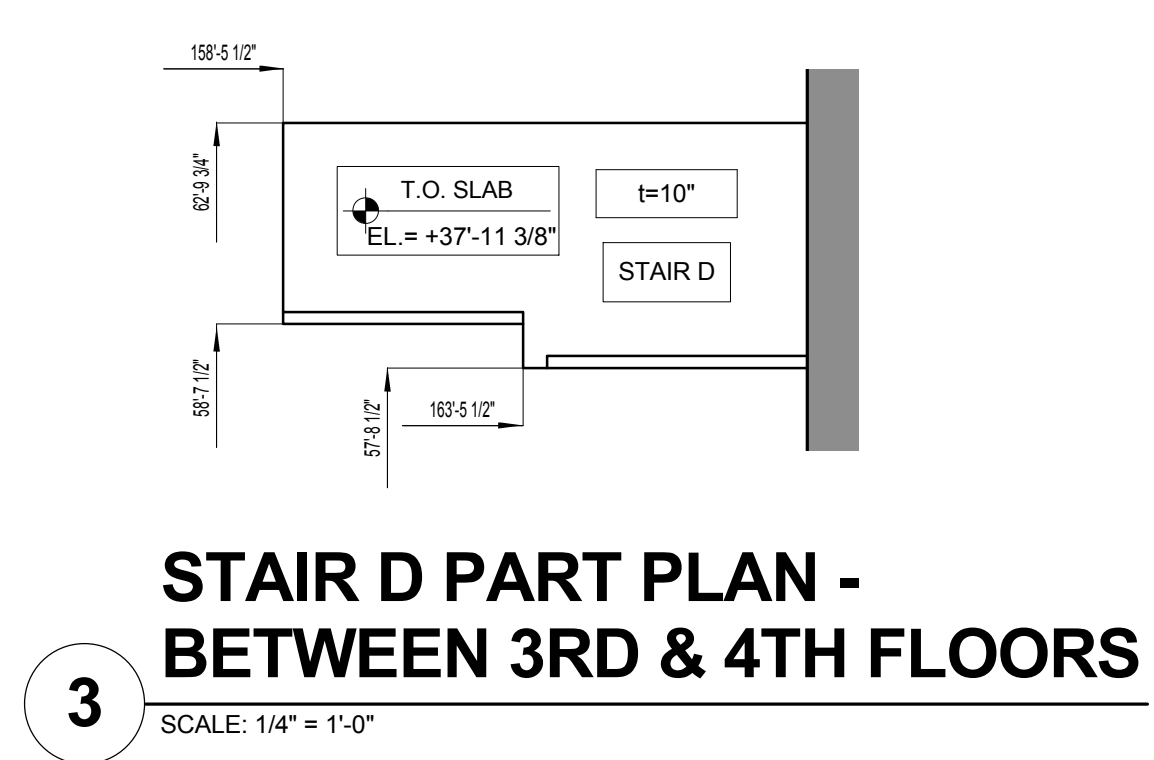



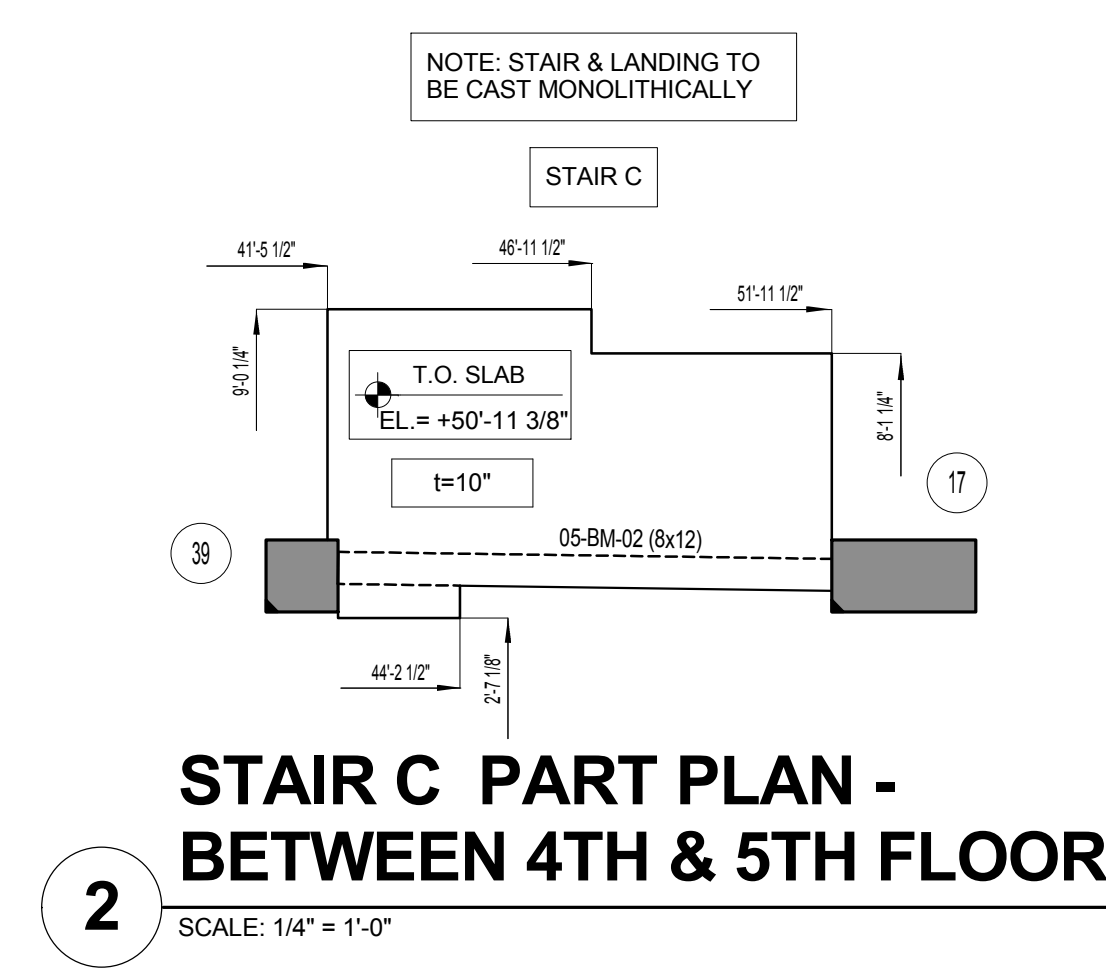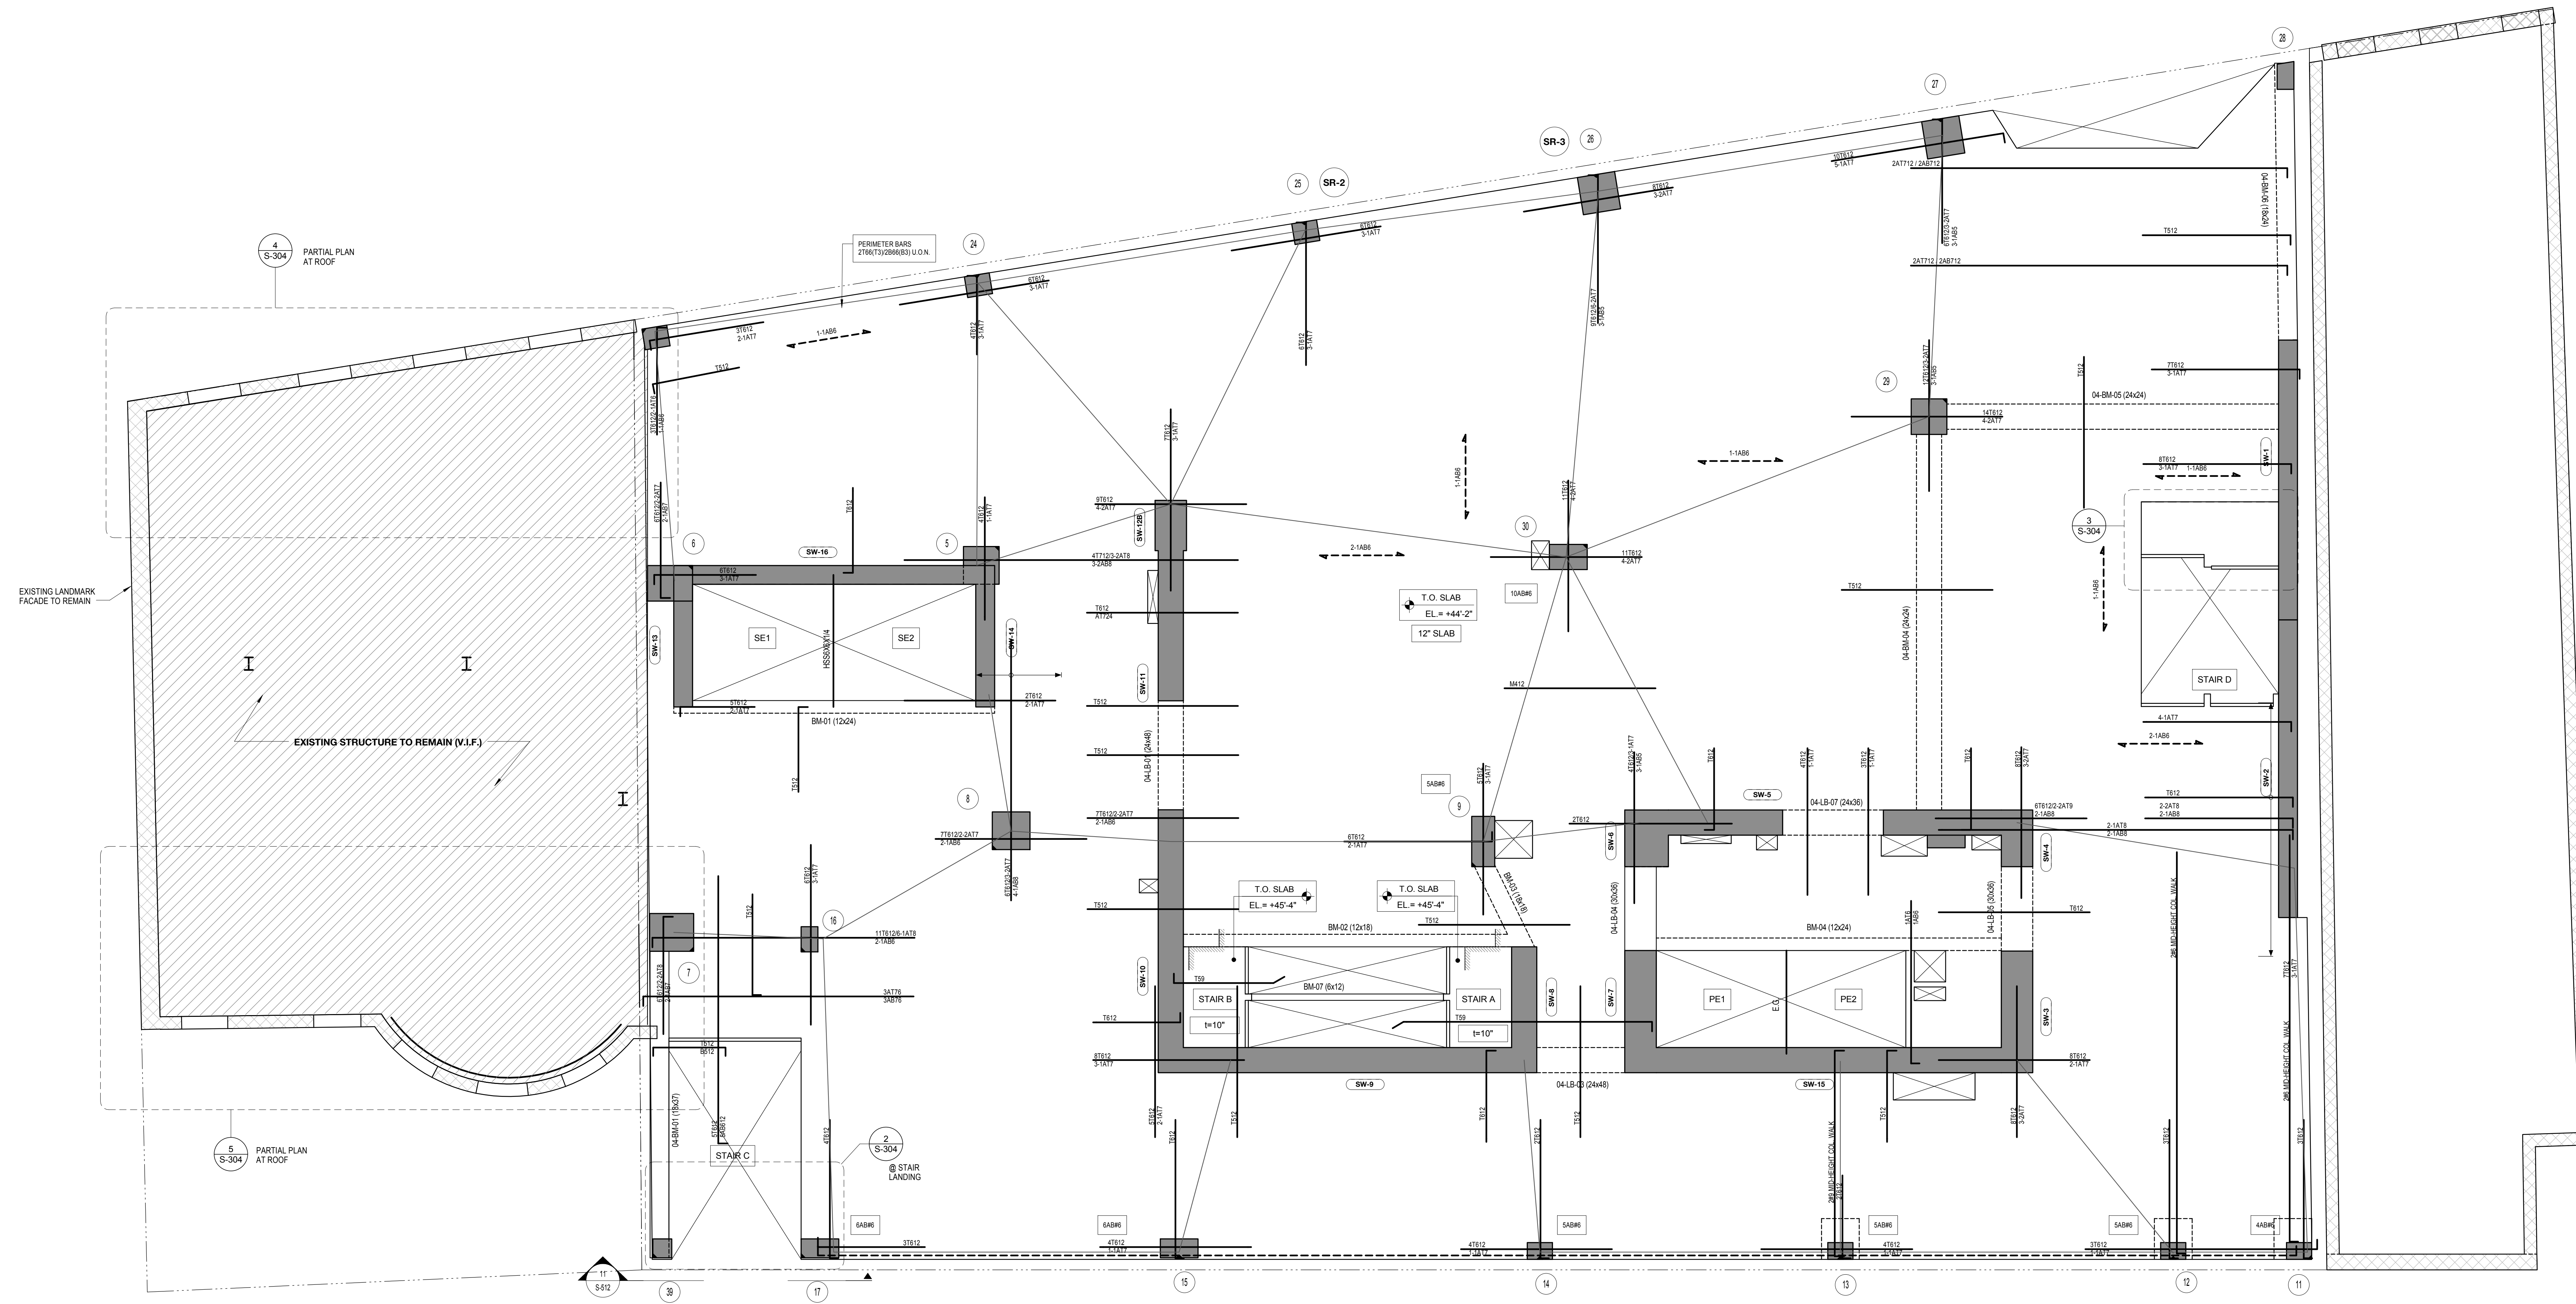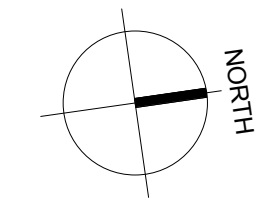

**REINFORCEMENT NOTES:**

**10" SLAB:**

- SLAB BASIC BOTTOM BARS (U.O.N.): #4@9" E.W.
- SLAB MIDDLE STRIP TOP BARS (U.O.N.): #4@12"

**12" SLAB:**

- SLAB BASIC BOTTOM BARS (U.O.N.): #5@12" E.W.
- SLAB MIDDLE STRIP TOP BARS (U.O.N.): #4@12"

**ALL SLABS:**

- PROVIDE ADDITIONAL TOP & BOTTOM REINFORCEMENT AS NOTED ON PLAN (IN ADDITION TO BASIC SLAB REINFT).
- CLEAR COVER TO OUTERMOST BARS = 3/4"
- OUTERMOST REINFORCEMENT RUNS IN THE EAST-WEST DIRECTION

**DRAWING NOTES:**

- ALL SLAB THICKNESSES SHALL BE AS NOTED ON PLAN.
- SEE COLUMN SCHEDULE ON S-401 FOR COLUMN SIZES & REINFORCEMENT.
- SEE S-450 SERIES FOR SHEAR WALL ELEVATIONS.
- SEE SHEAR WALL PART PLANS FOR SHEAR WALL DIMENSIONS & REINFORCEMENT.
- SEE BEAM SCHEDULE ON S-611 FOR BEAM DIMENSIONS & REINFORCEMENT.
- SUPERSTRUCTURE CONCRETE STRENGTH IS TABULATED ON THIS SHEET.
- (T) DENOTES COLUMN TRANSFERS AT THIS FLOOR (NO COLUMN BELOW).
- (SR) DENOTES STUJRAL REQUIRED AT THIS COLUMN. SEE S-411 FOR SCHEDULE.
- FOR MIN # OF BOTTOM SLAB BARS PASSING THROUGH COLUMNS, SEE STRUCTURAL INTEGRITY BAR REQUIREMENTS ON S-504.
- SEE S-504 FOR IN-SLAB CONCRETE FRAME REQUIREMENTS.
- ONLY STRUCTURAL CURBS ARE SHOWN ON STRUCTURAL DWGS. SEE ARCH DWGS FOR BALANCE OF CURBS. FINAL LOCATION OF CURBS TO BE VERIFIED WITH ARCHITECTURAL DWGS.
- SLOPPED TOPPING SLAB (MAX HIGH-POINT THICKNESS = 2") TO BE CAST MONOLITHIC WITH STRUCTURAL SLAB. SLOPE CONCRETE TO DRAIN. DO NOT SLOPE REINFORCEMENT TO MATCH SLOPED TOPPING. SEE ARCH DWGS FOR SLOPE TO DRAIN ELEVATIONS. LOW-POINT ELEVATIONS TO BE VERIFIED W/ ARCH DWGS PRIOR TO CONSTRUCTION.
- ALL EXISTING STRUCTURE TO REMAIN IS TO BE VERIFIED IN FIELD BY CONTRACTOR PRIOR TO START OF CONSTRUCTION.
- SEE S-504 FOR SLAB REINFORCEMENT REQUIRED AT COLUMNS FOR STRUCTURAL INTEGRITY.

**SUPERSTRUCTURE CONCRETE STRENGTH (U.O.N. ON PLAN):**

SUPPORTED FLOOR	STRUCTURAL MEMBER	CONCRETE STRENGTH f <sub>c</sub> (PSI)
GROUND TO 15TH	COLUMNS	SEE S-401
	SHEAR WALLS	MATCH COLUMN
	LINK BEAMS	MATCH SLAB
	SLABS/BEAMS	7,000
16TH TO 28TH	COLUMNS	SEE S-401
	SHEAR WALLS	MATCH COLUMN
	LINK BEAMS	MATCH SLAB
	SLABS/BEAMS	6,000
29TH & UP	COLUMNS	SEE S-401
	SHEAR WALLS	MATCH COLUMN
	LINK BEAMS	MATCH SLAB
	SLABS/BEAMS	6,000

**FX FOWLE**  
 ARCHITECTS ASSOCIATES, P.C.  
 100 South Avenue, New York, NY 10001 212-555-1212  
 ENGINEERS ASSOCIATES, P.C.  
 290 Fifth Avenue, New York, NY 10001 212-555-1212  
 HVAC ASSOCIATES, P.C.  
 300 Park Avenue, New York, NY 10001 212-555-1212  
 CONSTRUCTION ASSOCIATES, P.C.  
 400 South Avenue, New York, NY 10001 212-555-1212

**42 TRINITY PLACE**  
 42 TRINITY PLACE | NEW YORK, NY

DRAWING TITLE:  
**4TH FLOOR REBAR PLAN**

NO. REVISIONS / SUBMISSIONS DATE



6	DOB SUBMISSION	08.08.2016
5	ISSUE FOR CONSTRUCTION	06.17.2016
4	CD PROGRESS PACKAGE	05.27.2016
3	50% CONSTRUCTION DOCUMENTS	03.04.2016
2	DESIGN DEVELOPMENT	12.04.2015
1	SCHEMATIC DESIGN	09.05.2015

Scale: 1/4" = 1'-0"

**S-304.00**


© 2015 FOWLE ARCHITECTS, LLP | ALL RIGHTS RESERVED



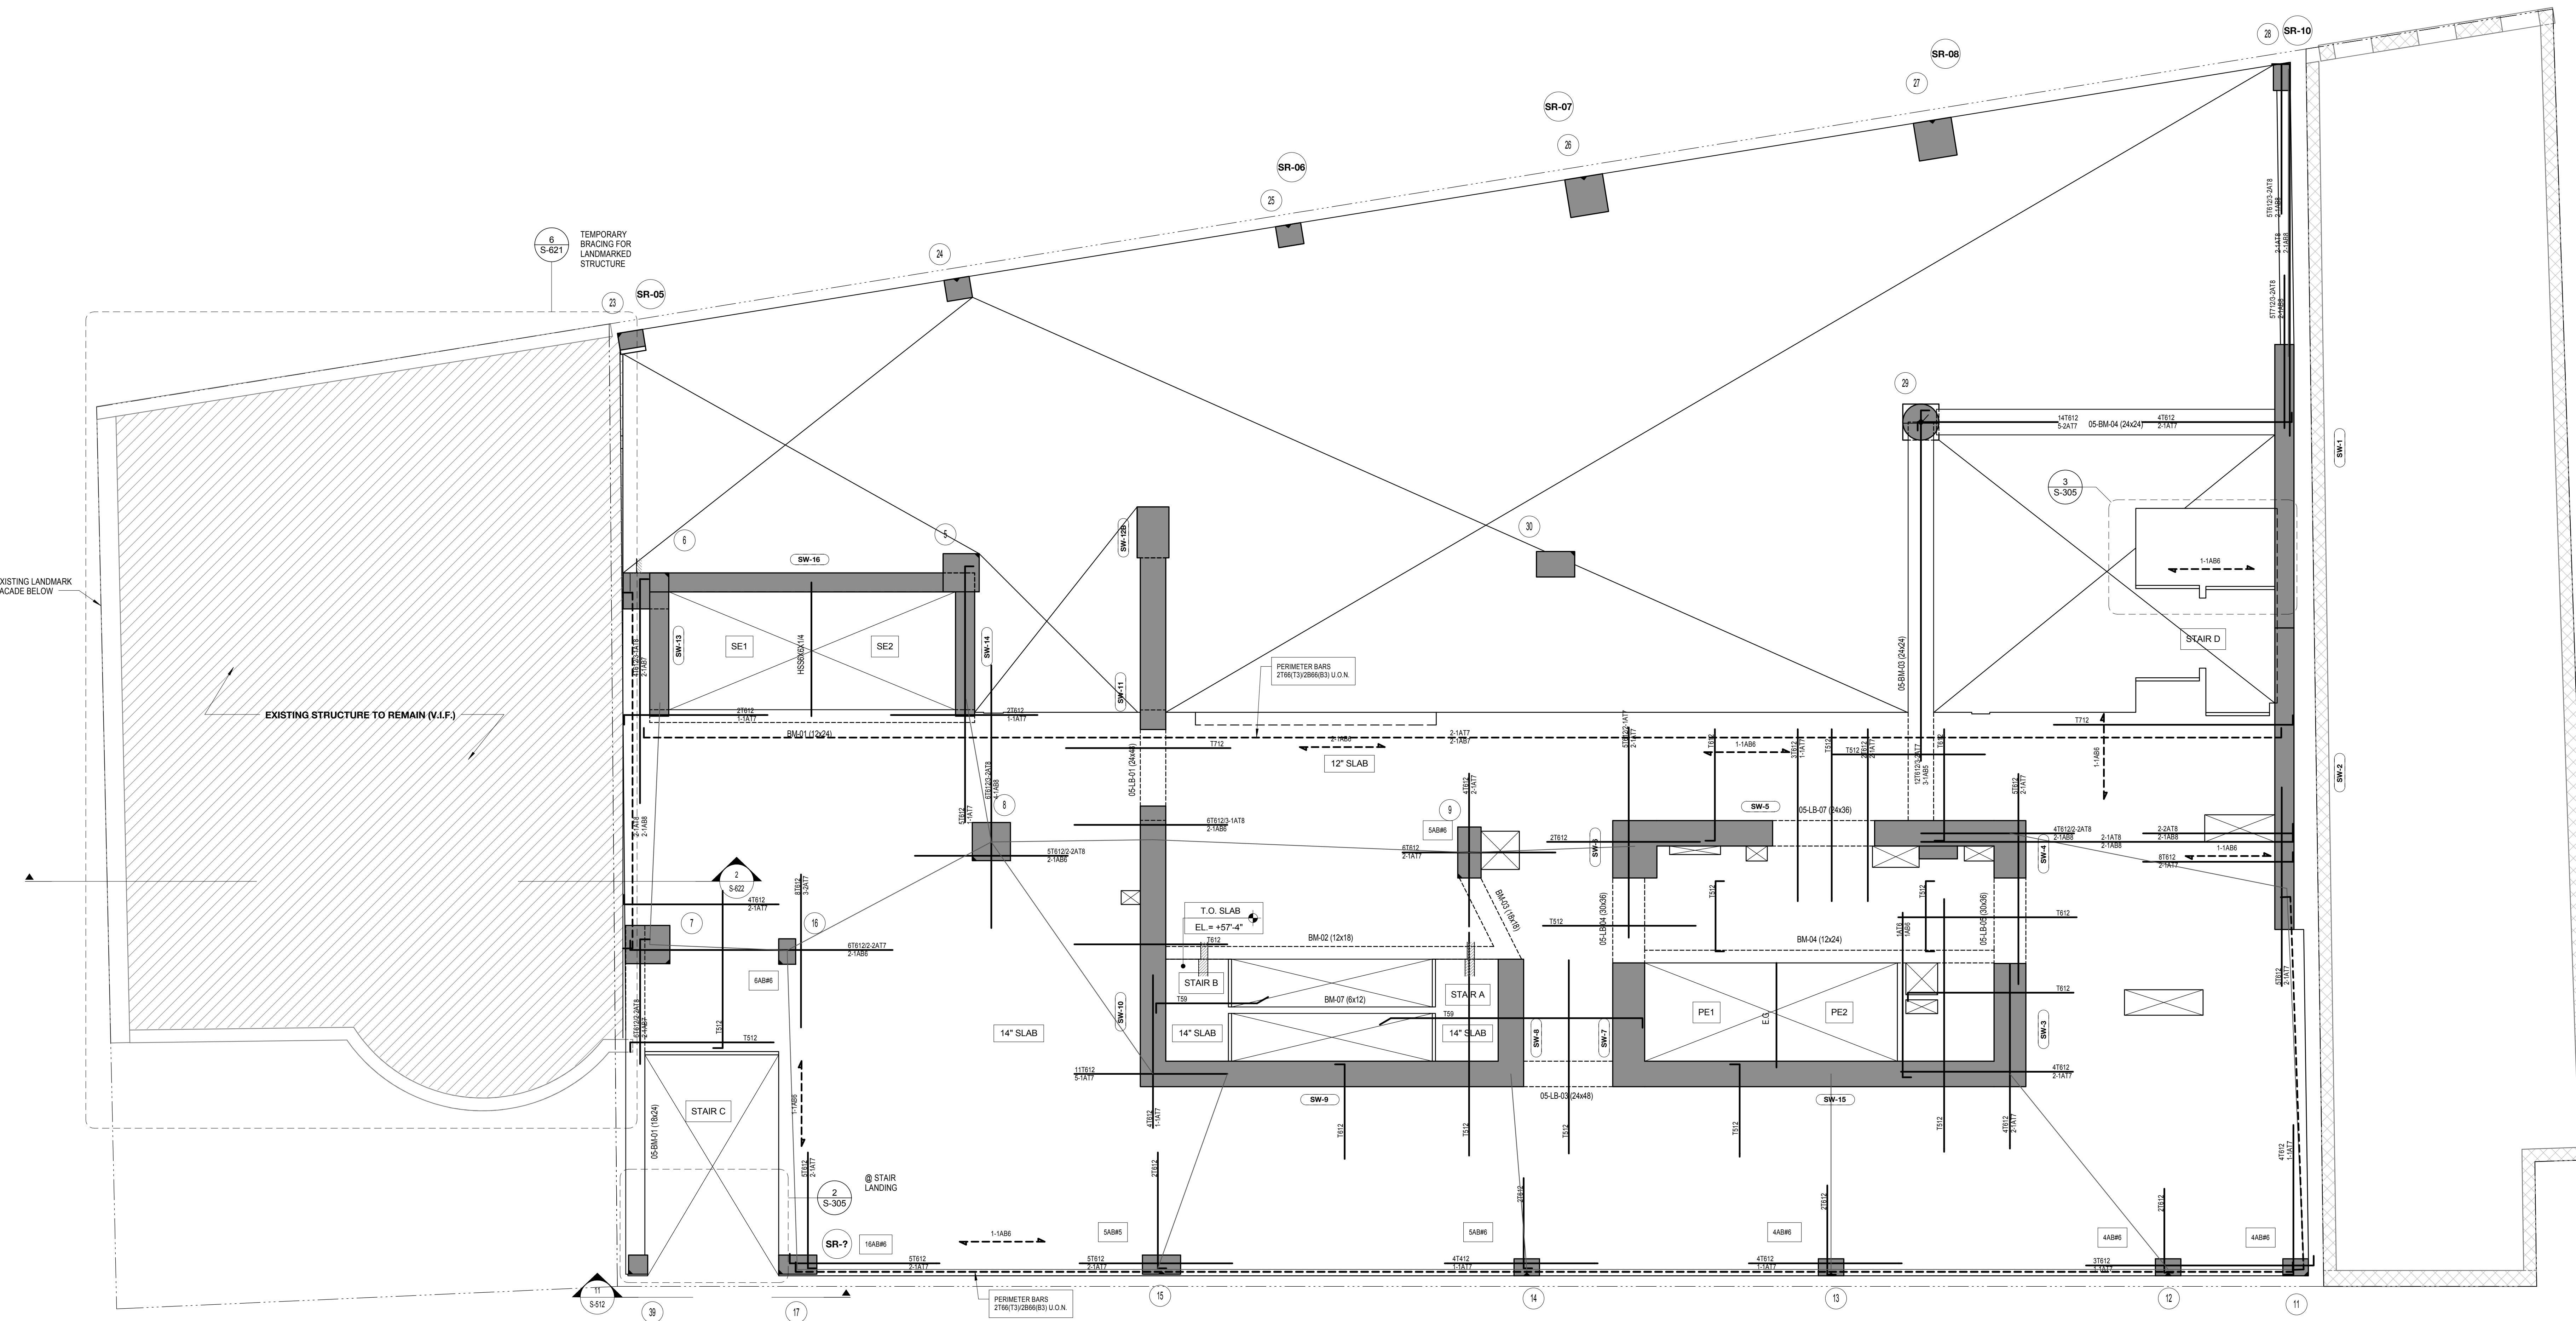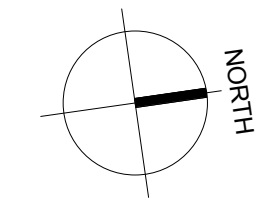


**REINFORCEMENT NOTES:**

**10\"/>**

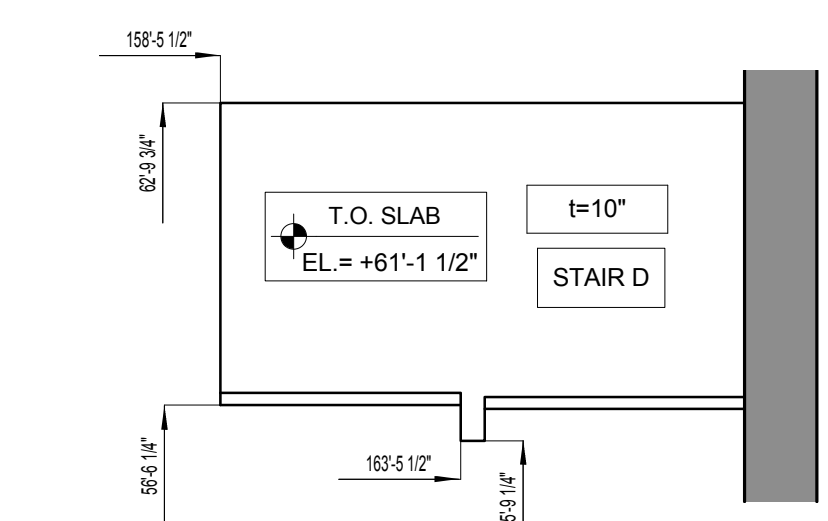

**3 STAIR D PART PLAN - BETWEEN 5TH & 6TH FLOORS**  
SCALE: 1/4\"/>

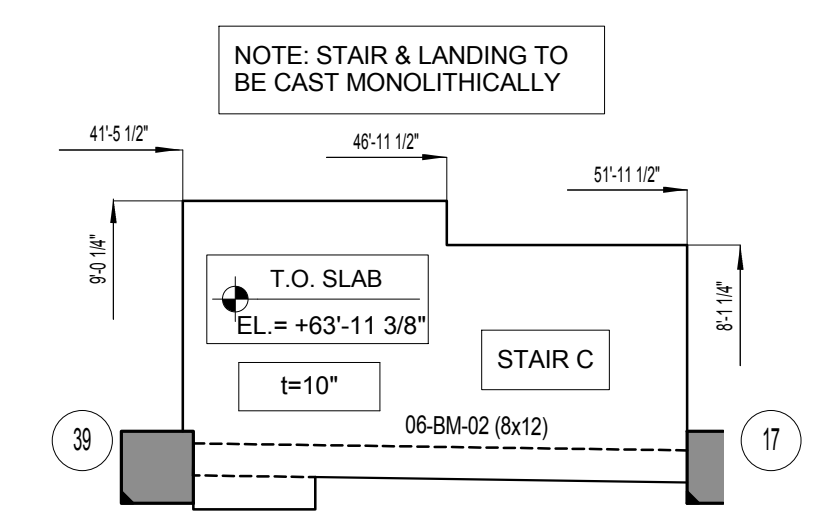

**2 STAIR C PART PLAN - BETWEEN 5TH & 6TH FLOORS**  
SCALE: 1/4\"/>

**SUPERSTRUCTURE CONCRETE STRENGTH (U.O.N. ON PLAN):**

SUPPORTED FLOOR	STRUCTURAL MEMBER	CONCRETE STRENGTH f <sub>c</sub> (PSI)
GROUND TO 15TH	COLUMNS	SEE S-401
	SHEAR WALLS	MATCH COLUMN
	LINK BEAMS	MATCH SLAB
	SLABS/BEAMS	7,000
16TH TO 28TH	COLUMNS	SEE S-401
	SHEAR WALLS	MATCH COLUMN
	LINK BEAMS	MATCH SLAB
	SLABS/BEAMS	6,000
29TH & UP	COLUMNS	SEE S-401
	SHEAR WALLS	MATCH COLUMN
	LINK BEAMS	MATCH SLAB
	SLABS/BEAMS	6,000

**DRAWING NOTES:**

- ALL SLAB THICKNESSES SHALL BE AS NOTED ON PLAN.
- SEE COLUMN SCHEDULE ON S-401 FOR COLUMN SIZES & REINFORCEMENT.
- SEE S-450 SERIES FOR SHEAR WALL ELEVATIONS.
- SEE SHEAR WALL PART PLANS FOR SHEAR WALL DIMENSIONS & REINFORCEMENT.
- SEE BEAM SCHEDULE ON S-511 FOR BEAM DIMENSIONS & REINFORCEMENT.
- SUPERSTRUCTURE CONCRETE STRENGTH IS TABULATED ON THIS SHEET.
- (T) DENOTES COLUMN TRANSFERS AT THIS FLOOR (NO COLUMN BELOW).
- (SR) DENOTES STUJORAIL REQUIRED AT THIS COLUMN. SEE S-411 FOR SCHEDULE.
- FOR MIN # OF BOTTOM SLAB BARS PASSING THROUGH COLUMNS, SEE STRUCTURAL INTEGRITY BAR REQUIREMENTS ON S-504.
- SEE S-504 FOR IN-SLAB CONCRETE FRAME REQUIREMENTS.
- ONLY STRUCTURAL CURBS ARE SHOWN ON STRUCTURAL DWGS. SEE ARCH DWGS FOR BALANCE OF CURBS. FINAL LOCATION OF CURBS TO BE VERIFIED WITH ARCHITECTURAL DWGS.
- ALL EXISTING STRUCTURE TO REMAIN IS TO BE VERIFIED IN FIELD BY CONTRACTOR PRIOR TO START OF CONSTRUCTION.
- SEE S-504 FOR SLAB REINFORCEMENT REQUIRED AT COLUMNS FOR STRUCTURAL INTEGRITY.



FX FOWLE ARCHITECTS, P.C.  
100 South Avenue, New York, NY 10001 212-555-1212  
ENGINEERS ASSOCIATES, P.C.  
290 Park Avenue, New York, NY 10017 212-555-1212  
HVAC ASSOCIATES, P.C.  
300 Park Avenue, New York, NY 10017 212-555-1212  
CONSTRUCTION ASSOCIATES, P.C.  
400 South Avenue, New York, NY 10001 212-555-1212

**42 TRINITY PLACE**  
42 TRINITY PLACE | NEW YORK, NY  
DRAWING TITLE:  
**5TH FLOOR REBAR PLAN**

Seal: [Professional Engineer Seal for Robert V. Gagliardi, State of New York, No. 074933]

Drawn: [Blank]  
Author: [Blank]  
Checked: [Blank]  
Checker: [Blank]  
Reviewed: [Blank]

Date: 10/07/15  
Scale: [Blank]

Project No.: 15160  
Case File: [Blank]  
Drawing No.: [Blank]

**S-305.00**

As indicated SHEET 40 OF 103






NO.	REVISIONS / SUBMISSIONS	DATE
6	DOB SUBMISSION	08.08.2016
5	ISSUE FOR CONSTRUCTION	06.17.2016
4	CD PROGRESS PACKAGE	05.27.2016
3	50% CONSTRUCTION DOCUMENTS	03.04.2016
2	DESIGN DEVELOPMENT	12.04.2015
1	SCHEMATIC DESIGN	09.05.2015

**FX FOWLE**  
 ARCHITECTS ASSOCIATES, P.C.  
 100 South Avenue, New York, NY 10001 212-555-1212  
 ENGINEERS ASSOCIATES, P.C.  
 290 Park Avenue, New York, NY 10017 212-555-1212  
 HVAC ASSOCIATES, P.C.  
 300 Park Avenue, New York, NY 10017 212-555-1212  
 CONSTRUCTION ASSOCIATES, P.C.  
 400 South Avenue, New York, NY 10001 212-555-1212

**42 TRINITY PLACE**  
 42 TRINITY PLACE | NEW YORK, NY  
 DRAWING TITLE:  
**6TH FLOOR REBAR PLAN**

Drawn: 10/07/15  
 Author: 15160  
 Checked: 15160  
 Checker: 15160  
 Reviewed: 15160  
 Date: 10/07/15  
 Scale: As Indicated  
 Project No.: 15160  
 Card File:  
 Drawing No.:  
**S-306.00**  
 SHEET 41 OF 103

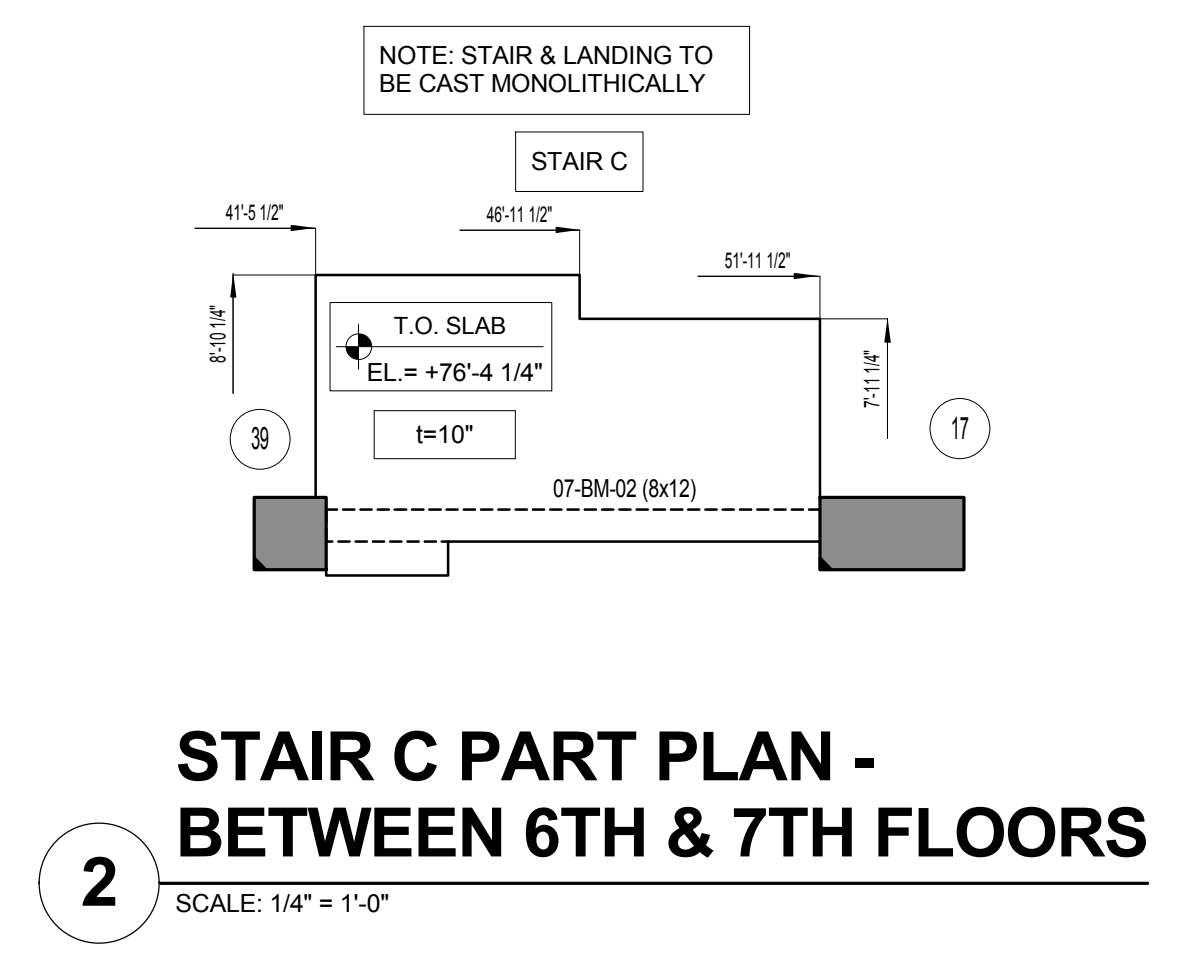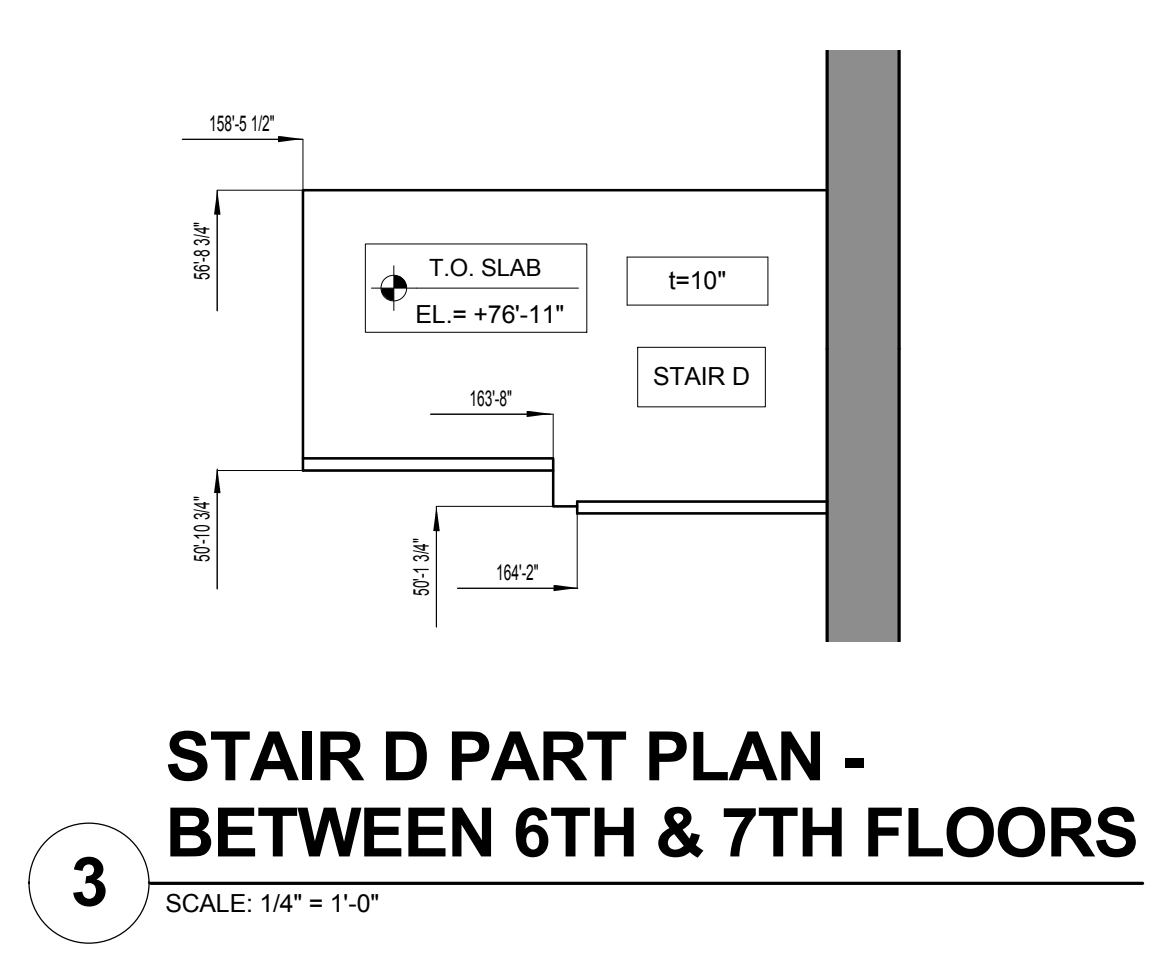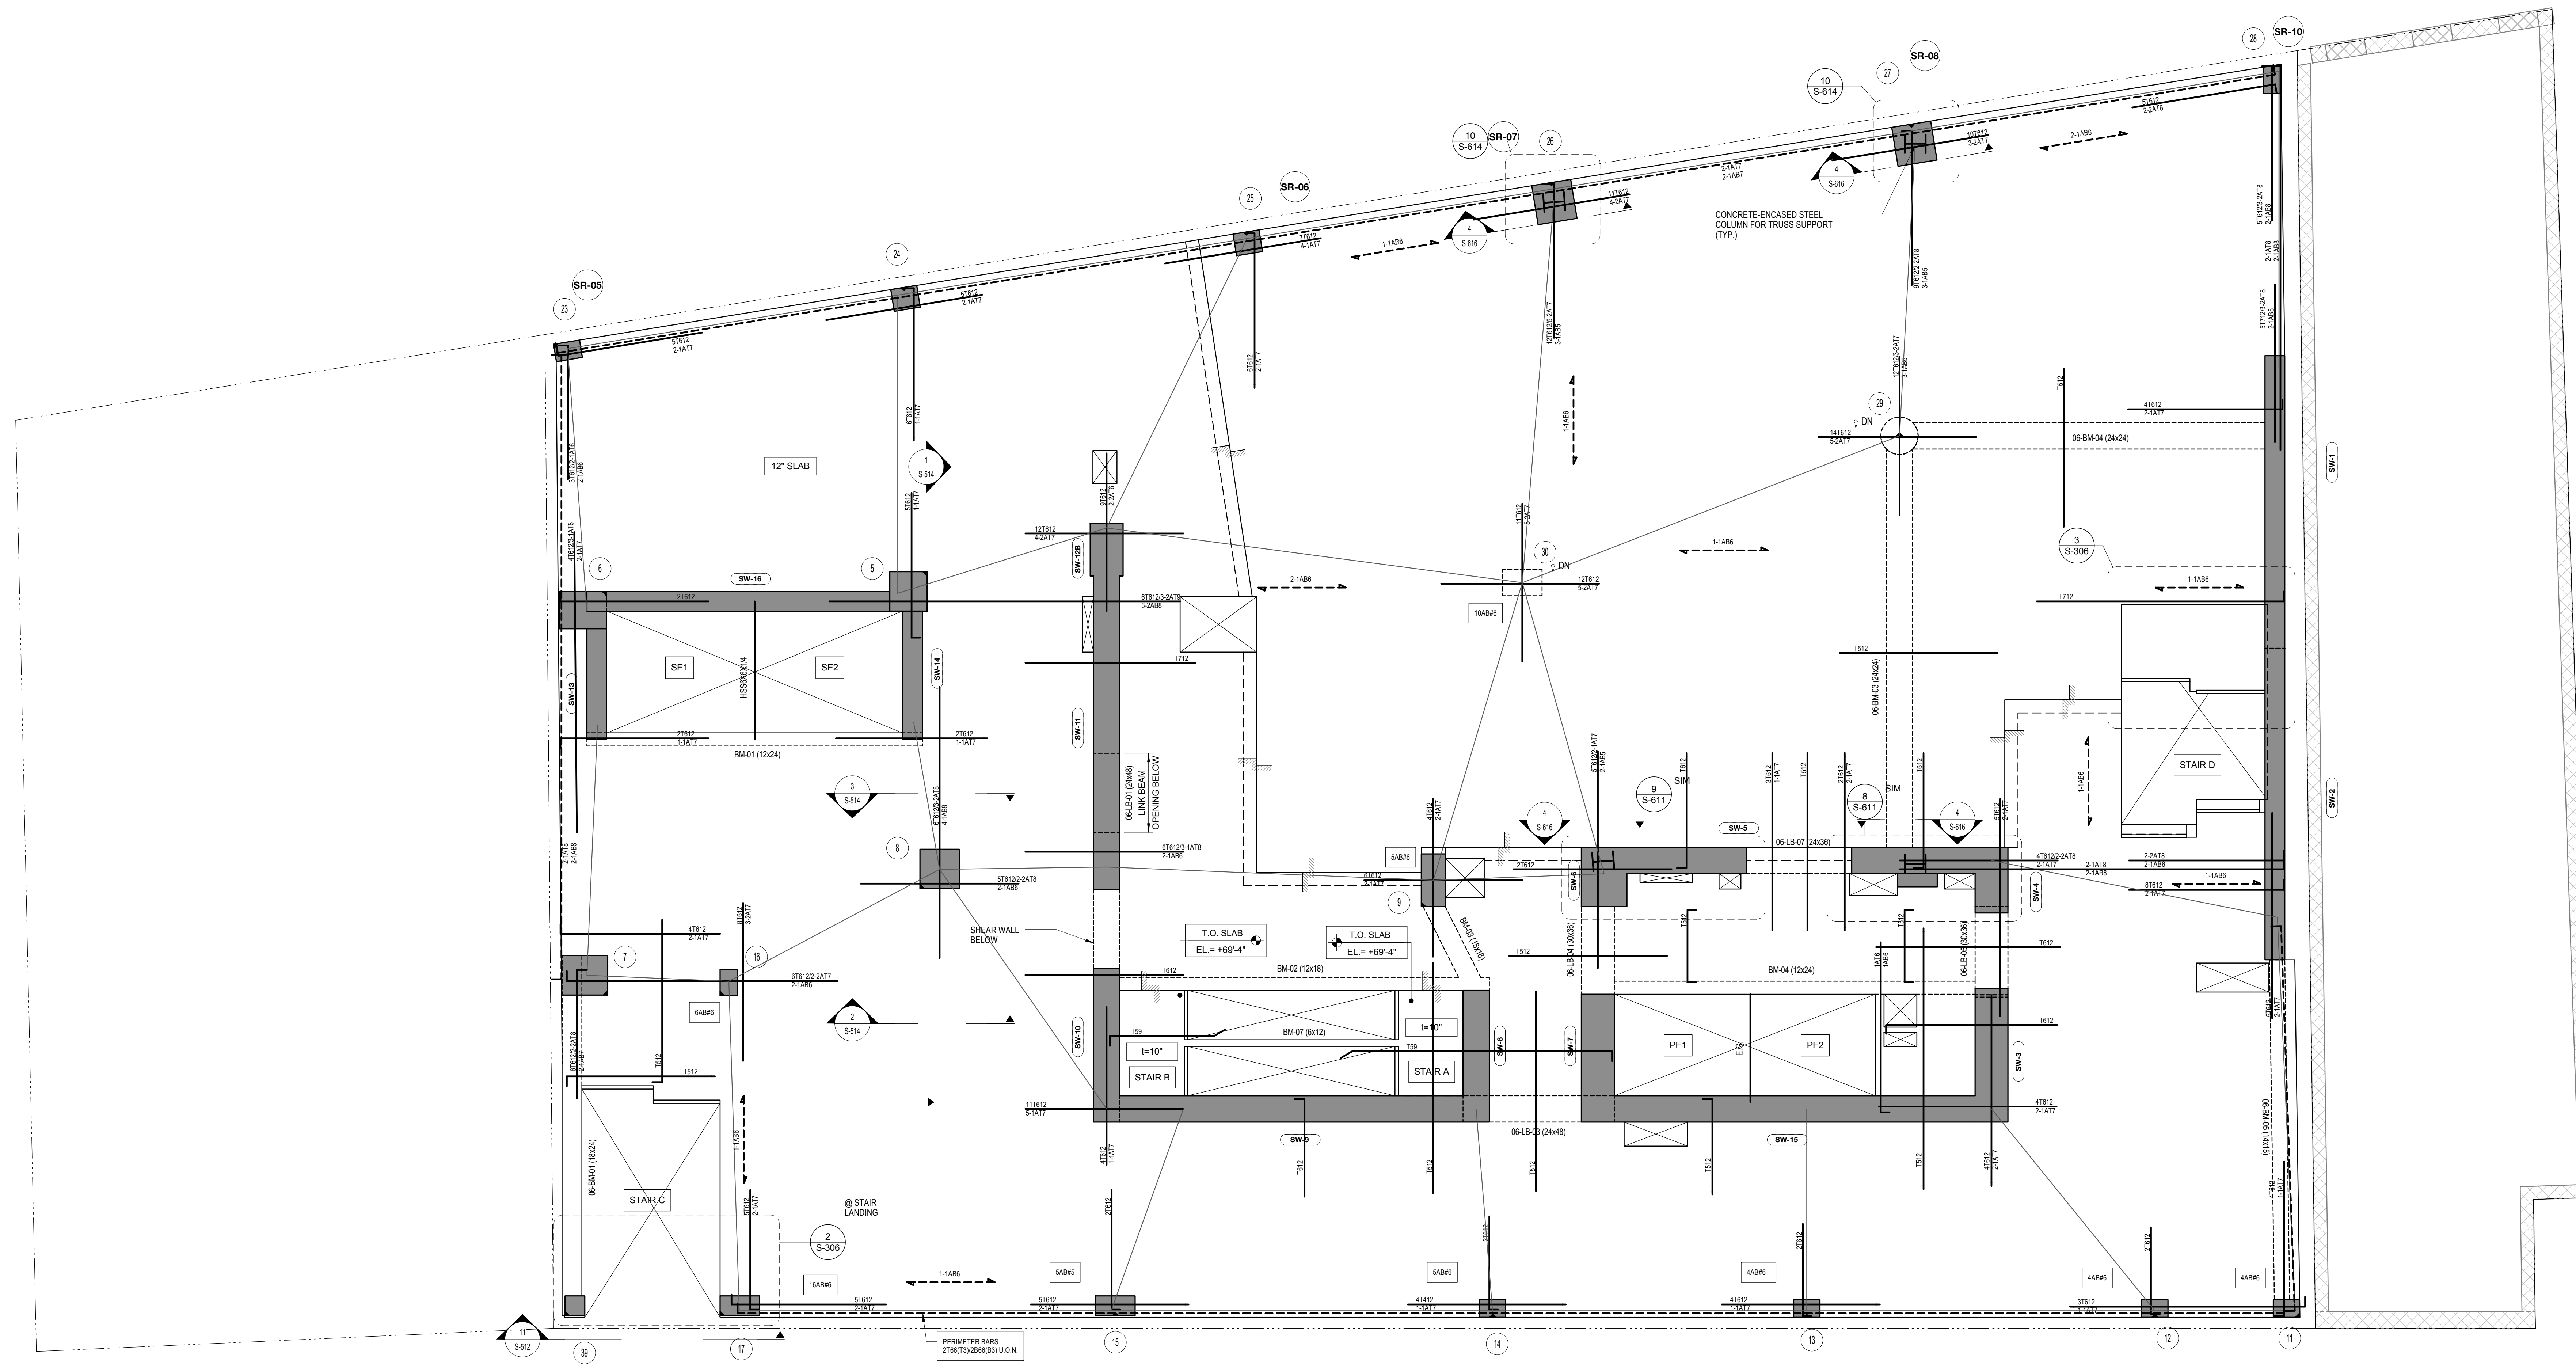

**REINFORCEMENT NOTES:**

**10' SLAB:**

- SLAB BASIC BOTTOM BARS (U.O.N.): #4@9" E-W.
- SLAB MIDDLE STRIP TOP BARS (U.O.N.): #4@12"

**12' SLAB:**

- SLAB BASIC BOTTOM BARS (U.O.N.): #5@12" E-W.
- SLAB MIDDLE STRIP TOP BARS (U.O.N.): #4@12"

**ALL SLABS:**

- PROVIDE ADDITIONAL TOP & BOTTOM REINFORCEMENT AS NOTED ON PLAN (IN ADDITION TO BASIC SLAB REINF).
- CLEAR COVER TO OUTERMOST BARS = 3/4".
- OUTERMOST REINFORCEMENT RUNS IN THE EAST-WEST DIRECTION.

**SUPERSTRUCTURE CONCRETE STRENGTH (U.O.N. ON PLAN):**

SUPPORTED FLOOR	STRUCTURAL MEMBER	CONCRETE STRENGTH f <sub>c</sub> (PSI)
GROUND TO 15TH	COLUMNS	SEE S-401
	SHEAR WALLS	MATCH COLUMN
	LINK BEAMS	MATCH SLAB
	SLABS/BEAMS	7,000
16TH TO 28TH	COLUMNS	SEE S-401
	SHEAR WALLS	MATCH COLUMN
	LINK BEAMS	MATCH SLAB
	SLABS/BEAMS	6,000
29TH & UP	COLUMNS	SEE S-401
	SHEAR WALLS	MATCH COLUMN
	LINK BEAMS	MATCH SLAB
	SLABS/BEAMS	6,000




**DRAWING NOTES:**

- ALL SLAB THICKNESSES SHALL BE AS NOTED ON PLAN.
- SEE COLUMN SCHEDULE ON S-401 FOR COLUMN SIZES & REINFORCEMENT.
- SEE S-450 SERIES FOR SHEAR WALL ELEVATIONS.
- SEE SHEAR WALL PART PLANS FOR SHEAR WALL DIMENSIONS & REINFORCEMENT.
- SEE BEAM SCHEDULE ON S-511 FOR BEAM DIMENSIONS & REINFORCEMENT.
- SUPERSTRUCTURE CONCRETE STRENGTH IS TABULATED ON THIS SHEET.
- (T) DENOTES COLUMN TRANSFERS AT THIS FLOOR (NO COLUMN BELOW).
- (SR) DENOTES STUORAIL REQUIRED AT THIS COLUMN. SEE S-411 FOR SCHEDULE.
- FOR MIN # OF BOTTOM SLAB BARS PASSING THROUGH COLUMNS, SEE STRUCTURAL INTEGRITY BAR REQUIREMENTS ON S-504.
- SEE S-504 FOR IN-SLAB CONCRETE FRAME REQUIREMENTS.
- ONLY STRUCTURAL CURBS ARE SHOWN ON STRUCTURAL DWGS. SEE ARCH DWGS FOR BALANCE OF CURBS. FINAL LOCATION OF CURBS TO BE VERIFIED WITH ARCHITECTURAL DWGS.
- SEE S-504 FOR SLAB REINFORCEMENT REQUIRED AT COLUMNS FOR STRUCTURAL INTEGRITY.









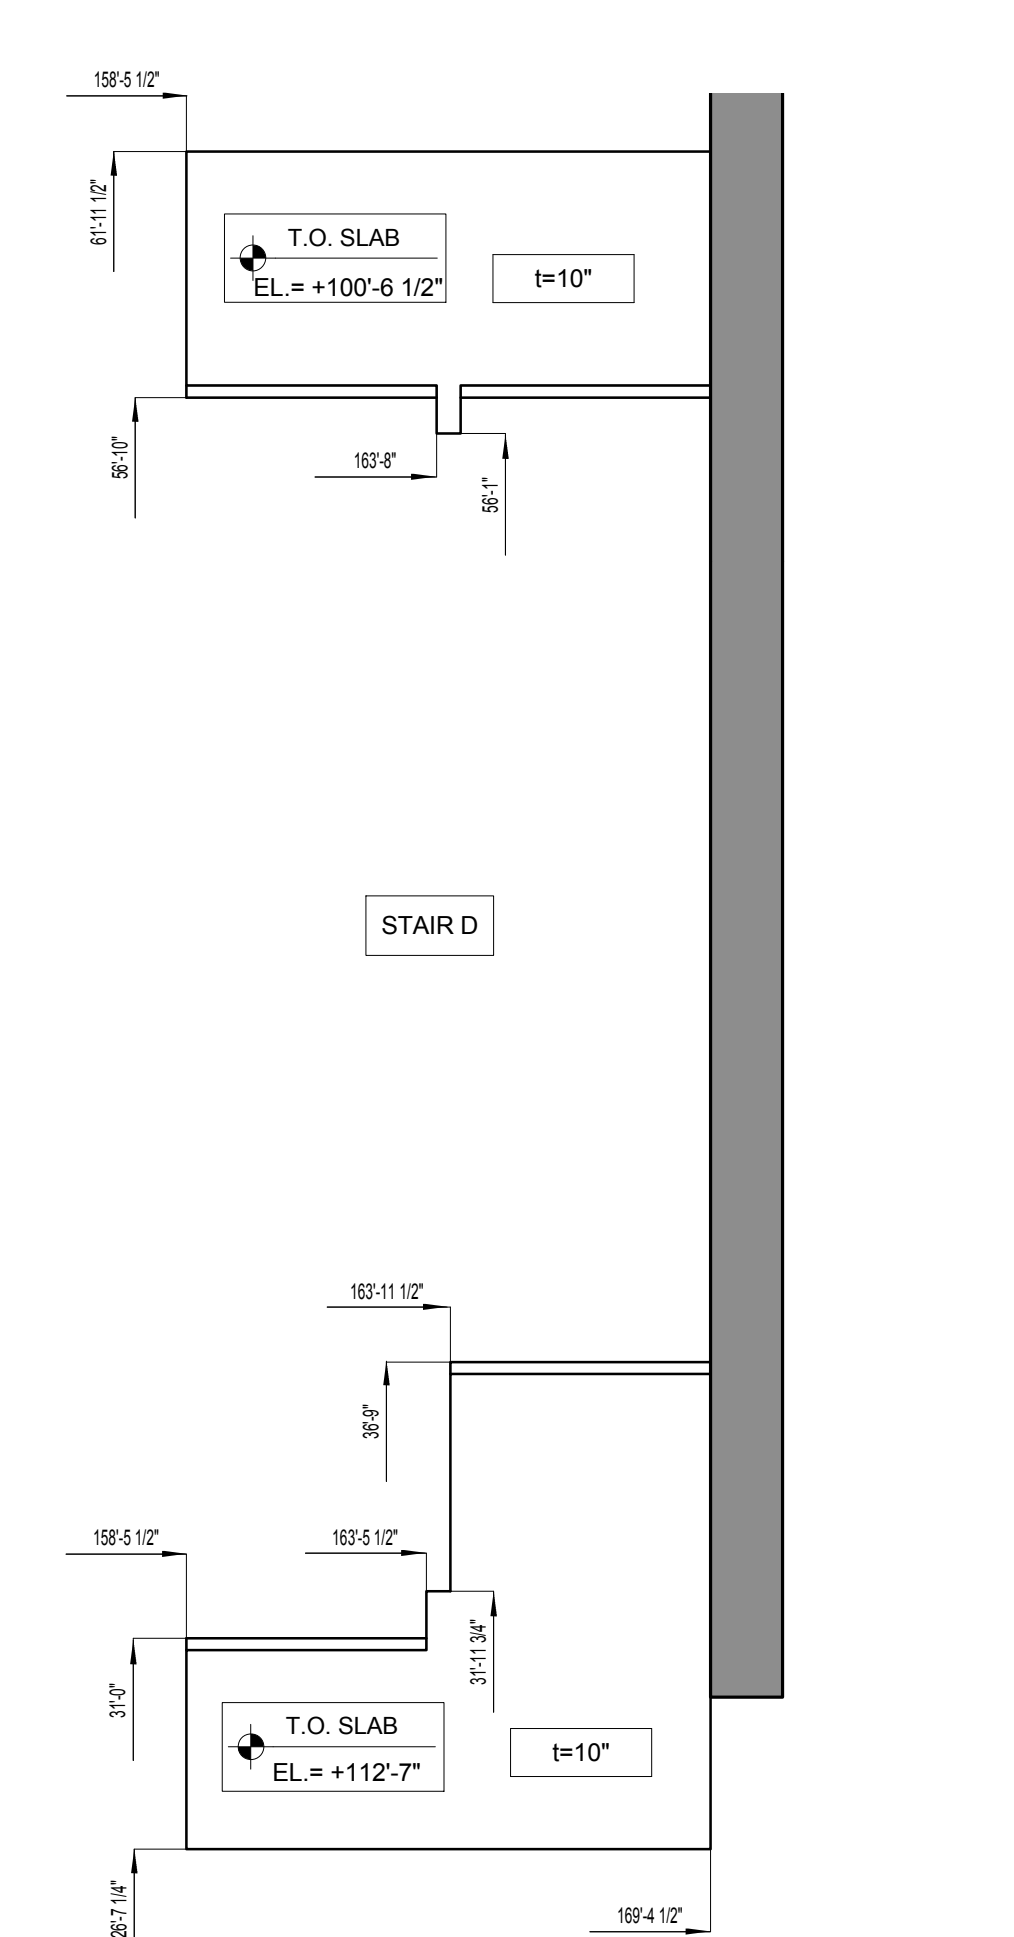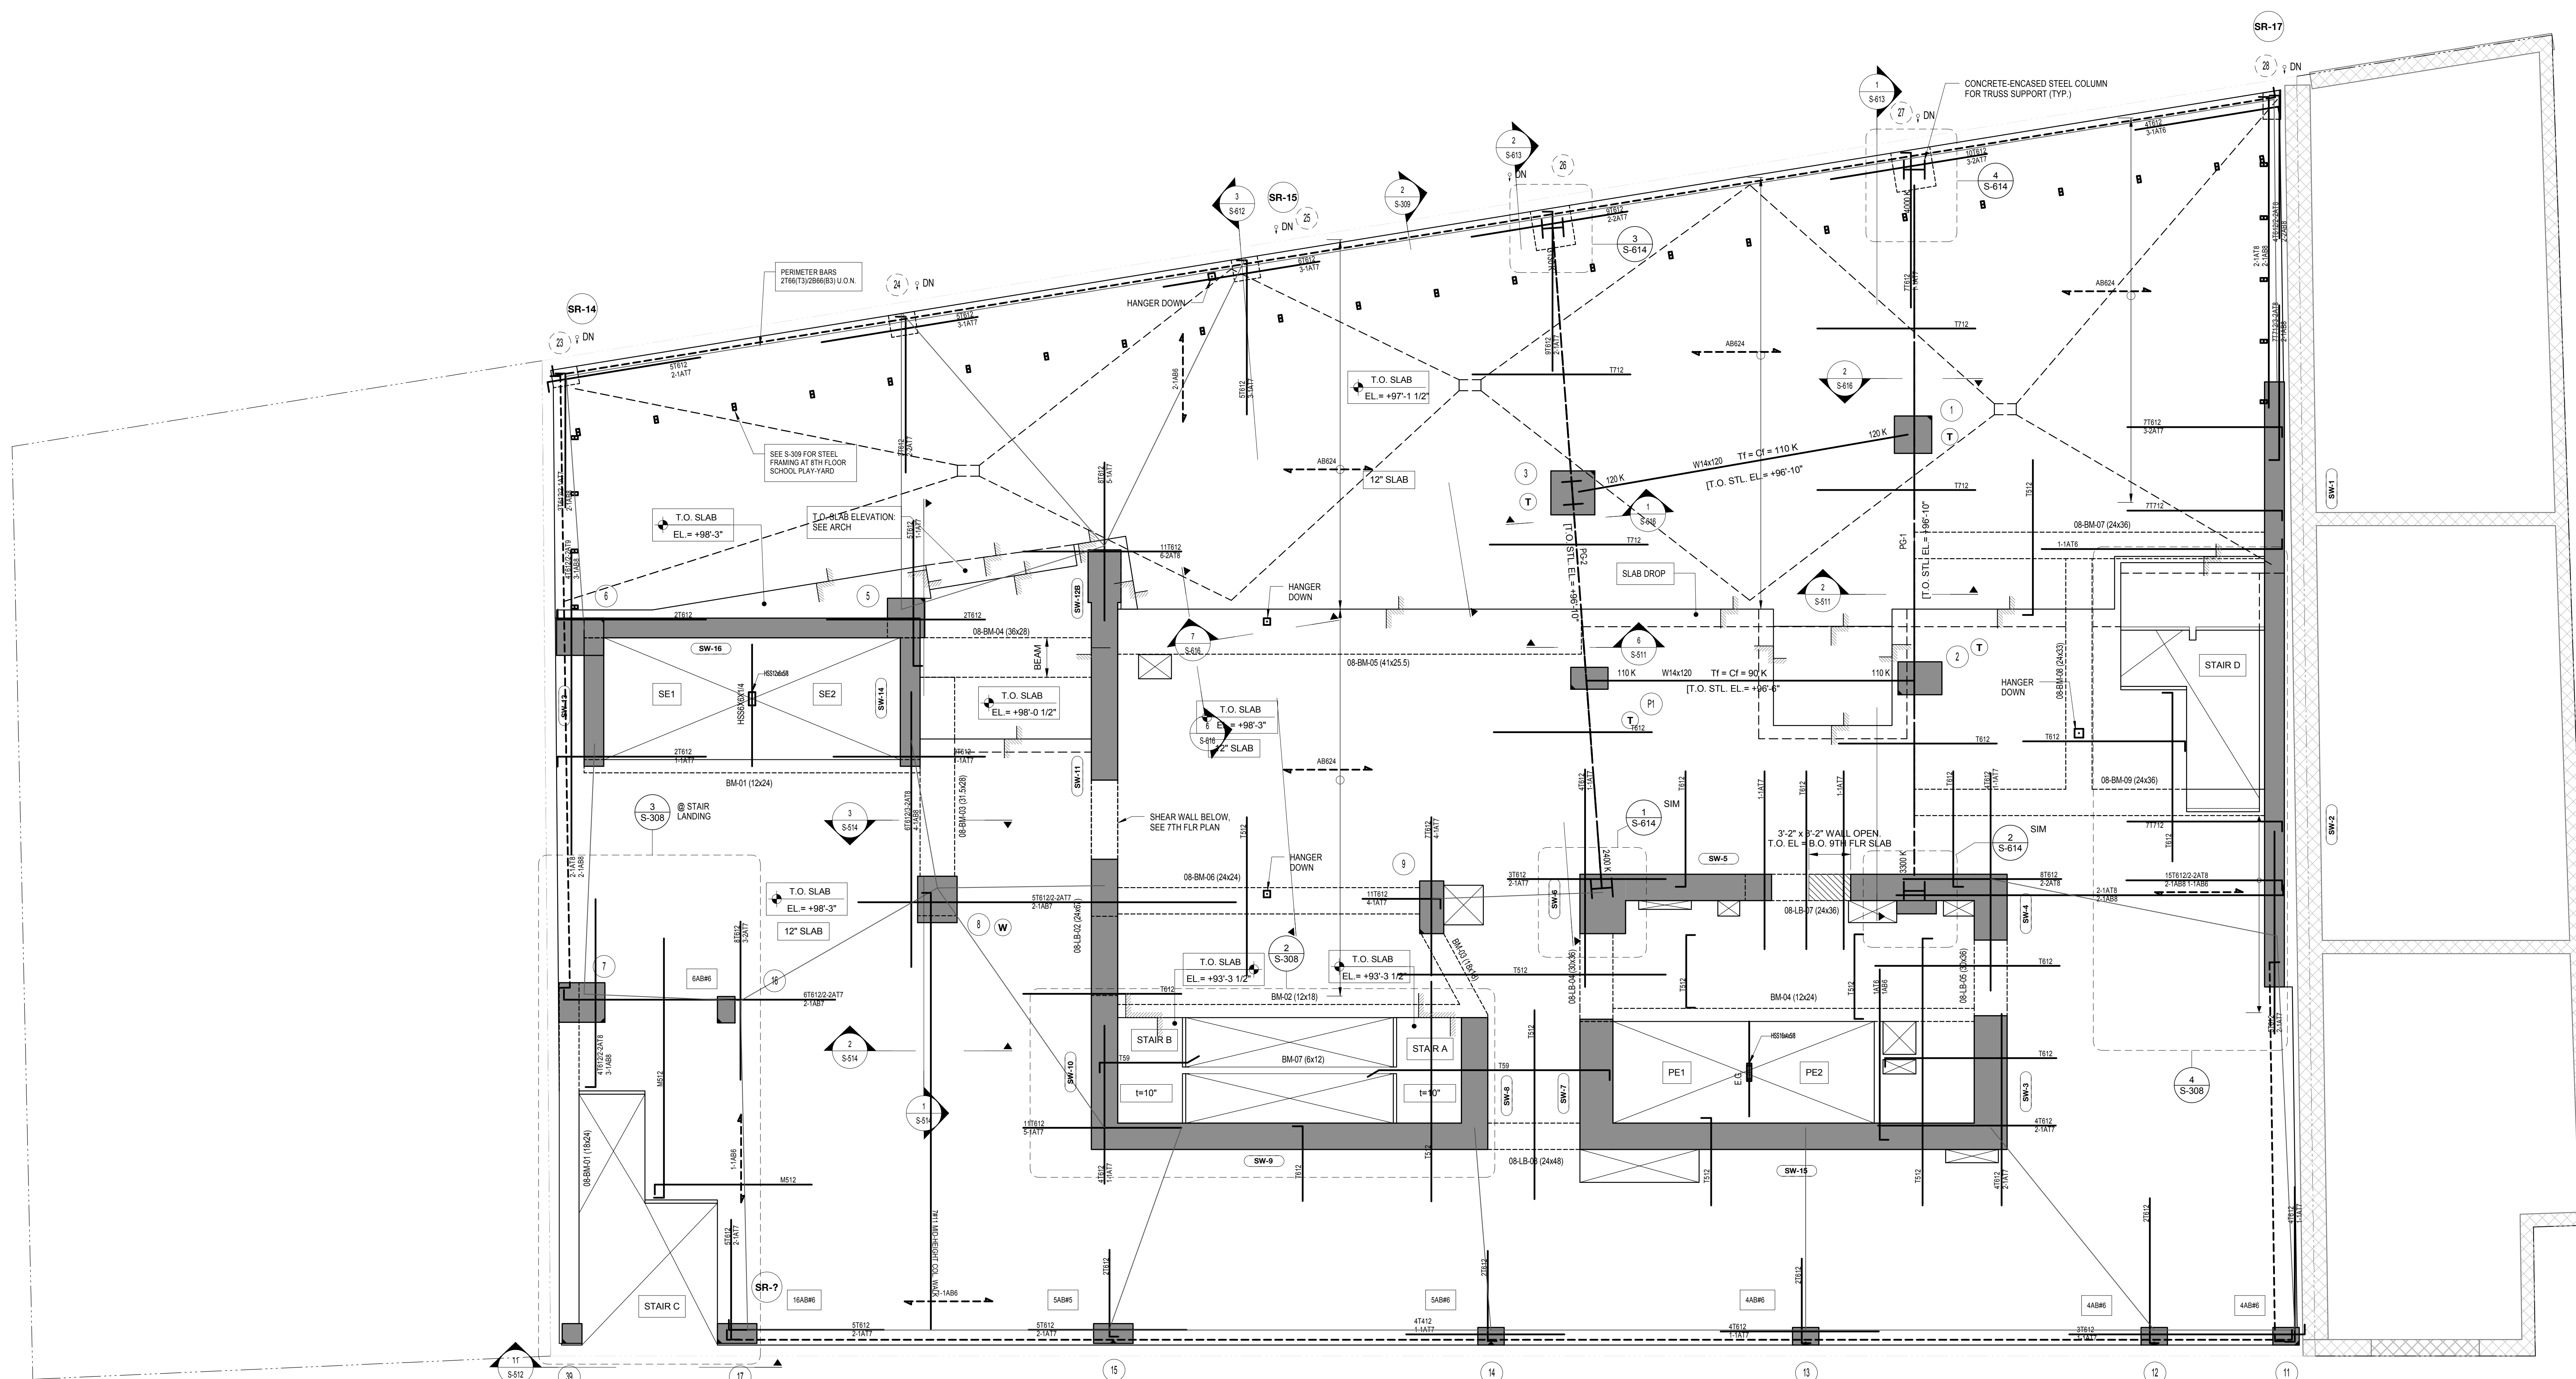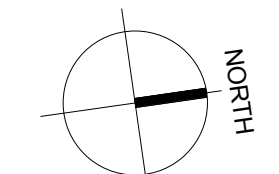

**STAIR D PART PLAN - BETWEEN 8TH & 9TH FLOORS**  
SCALE: 1/4" = 1'-0"

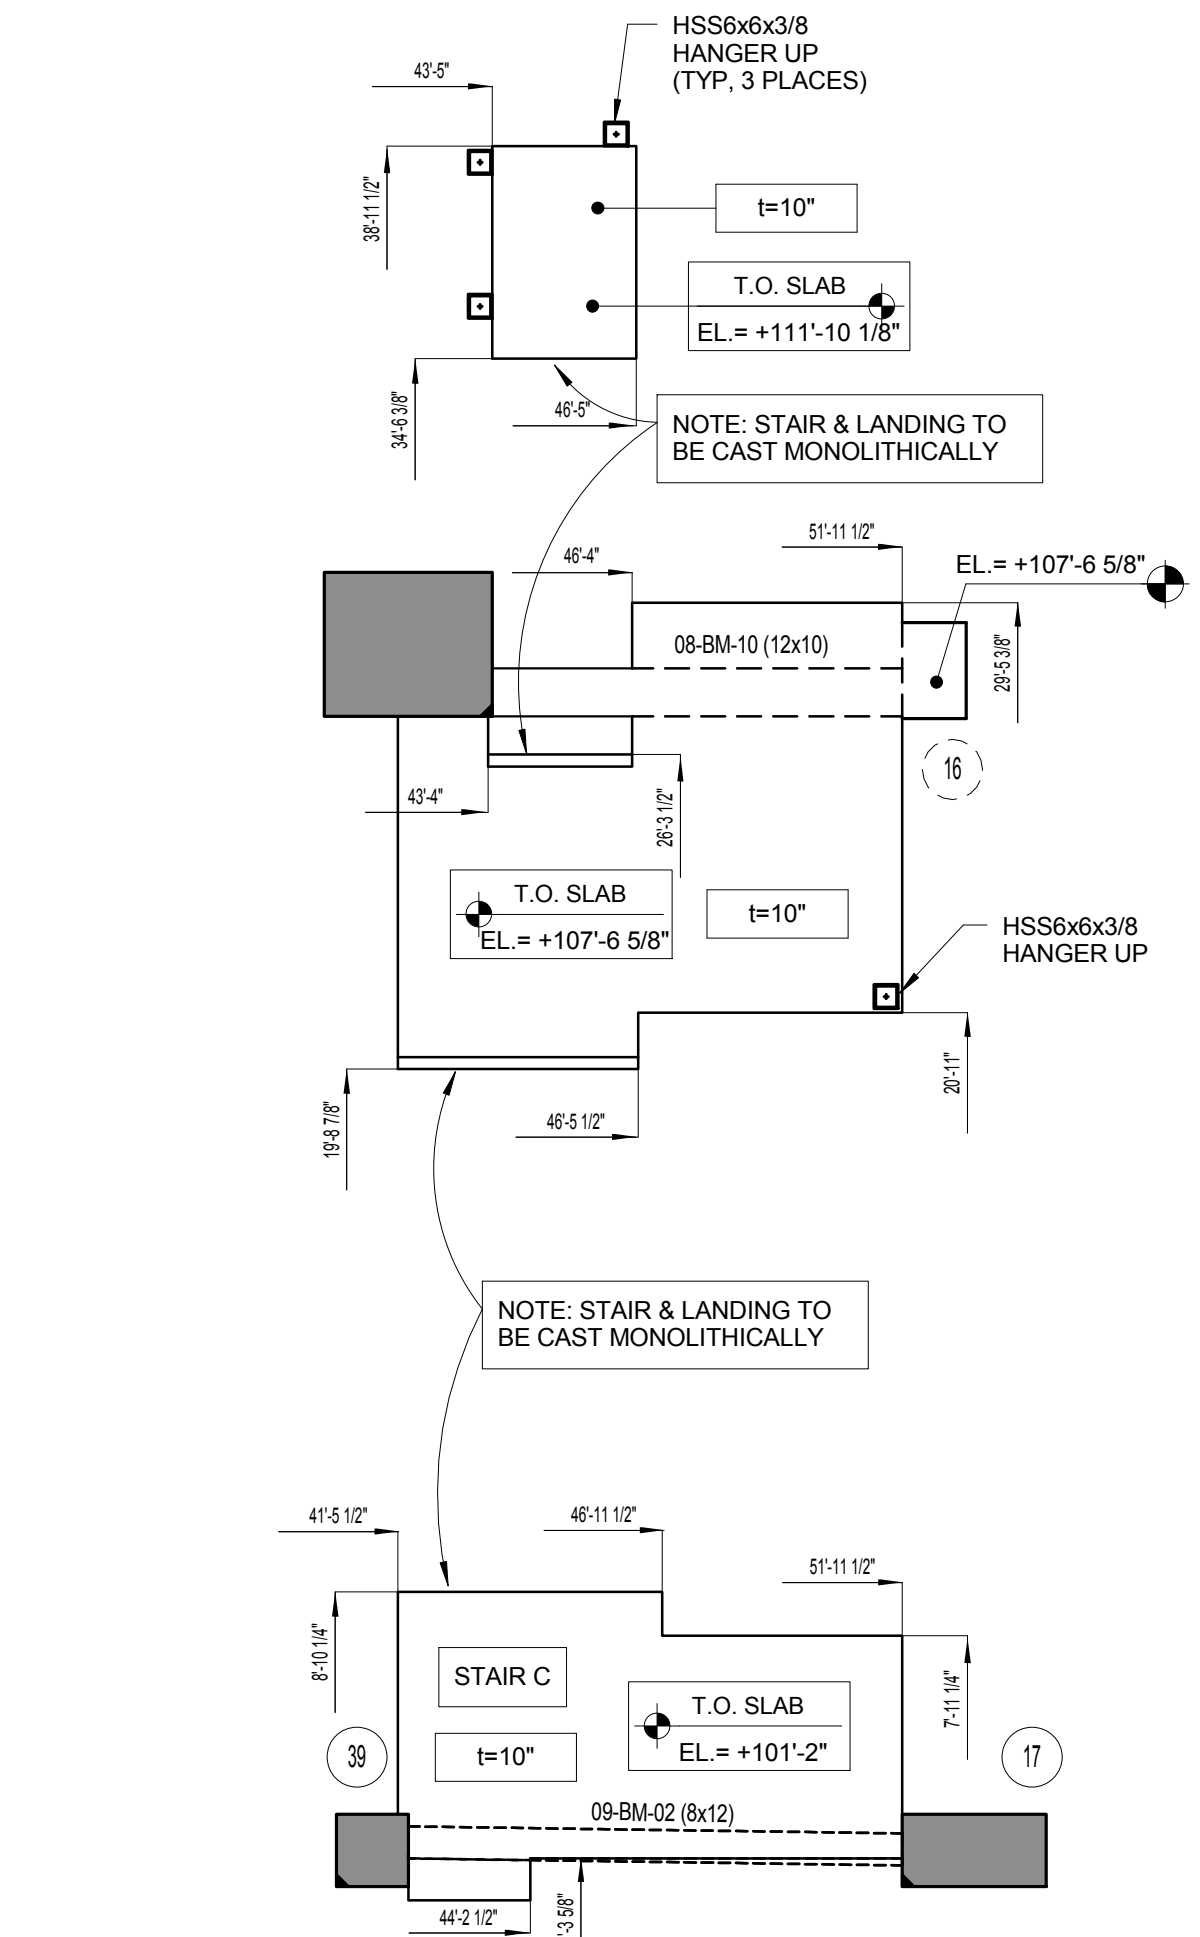

**STAIR C PART PLAN - BETWEEN 8TH & 9TH FLOORS**  
SCALE: 1/4" = 1'-0"

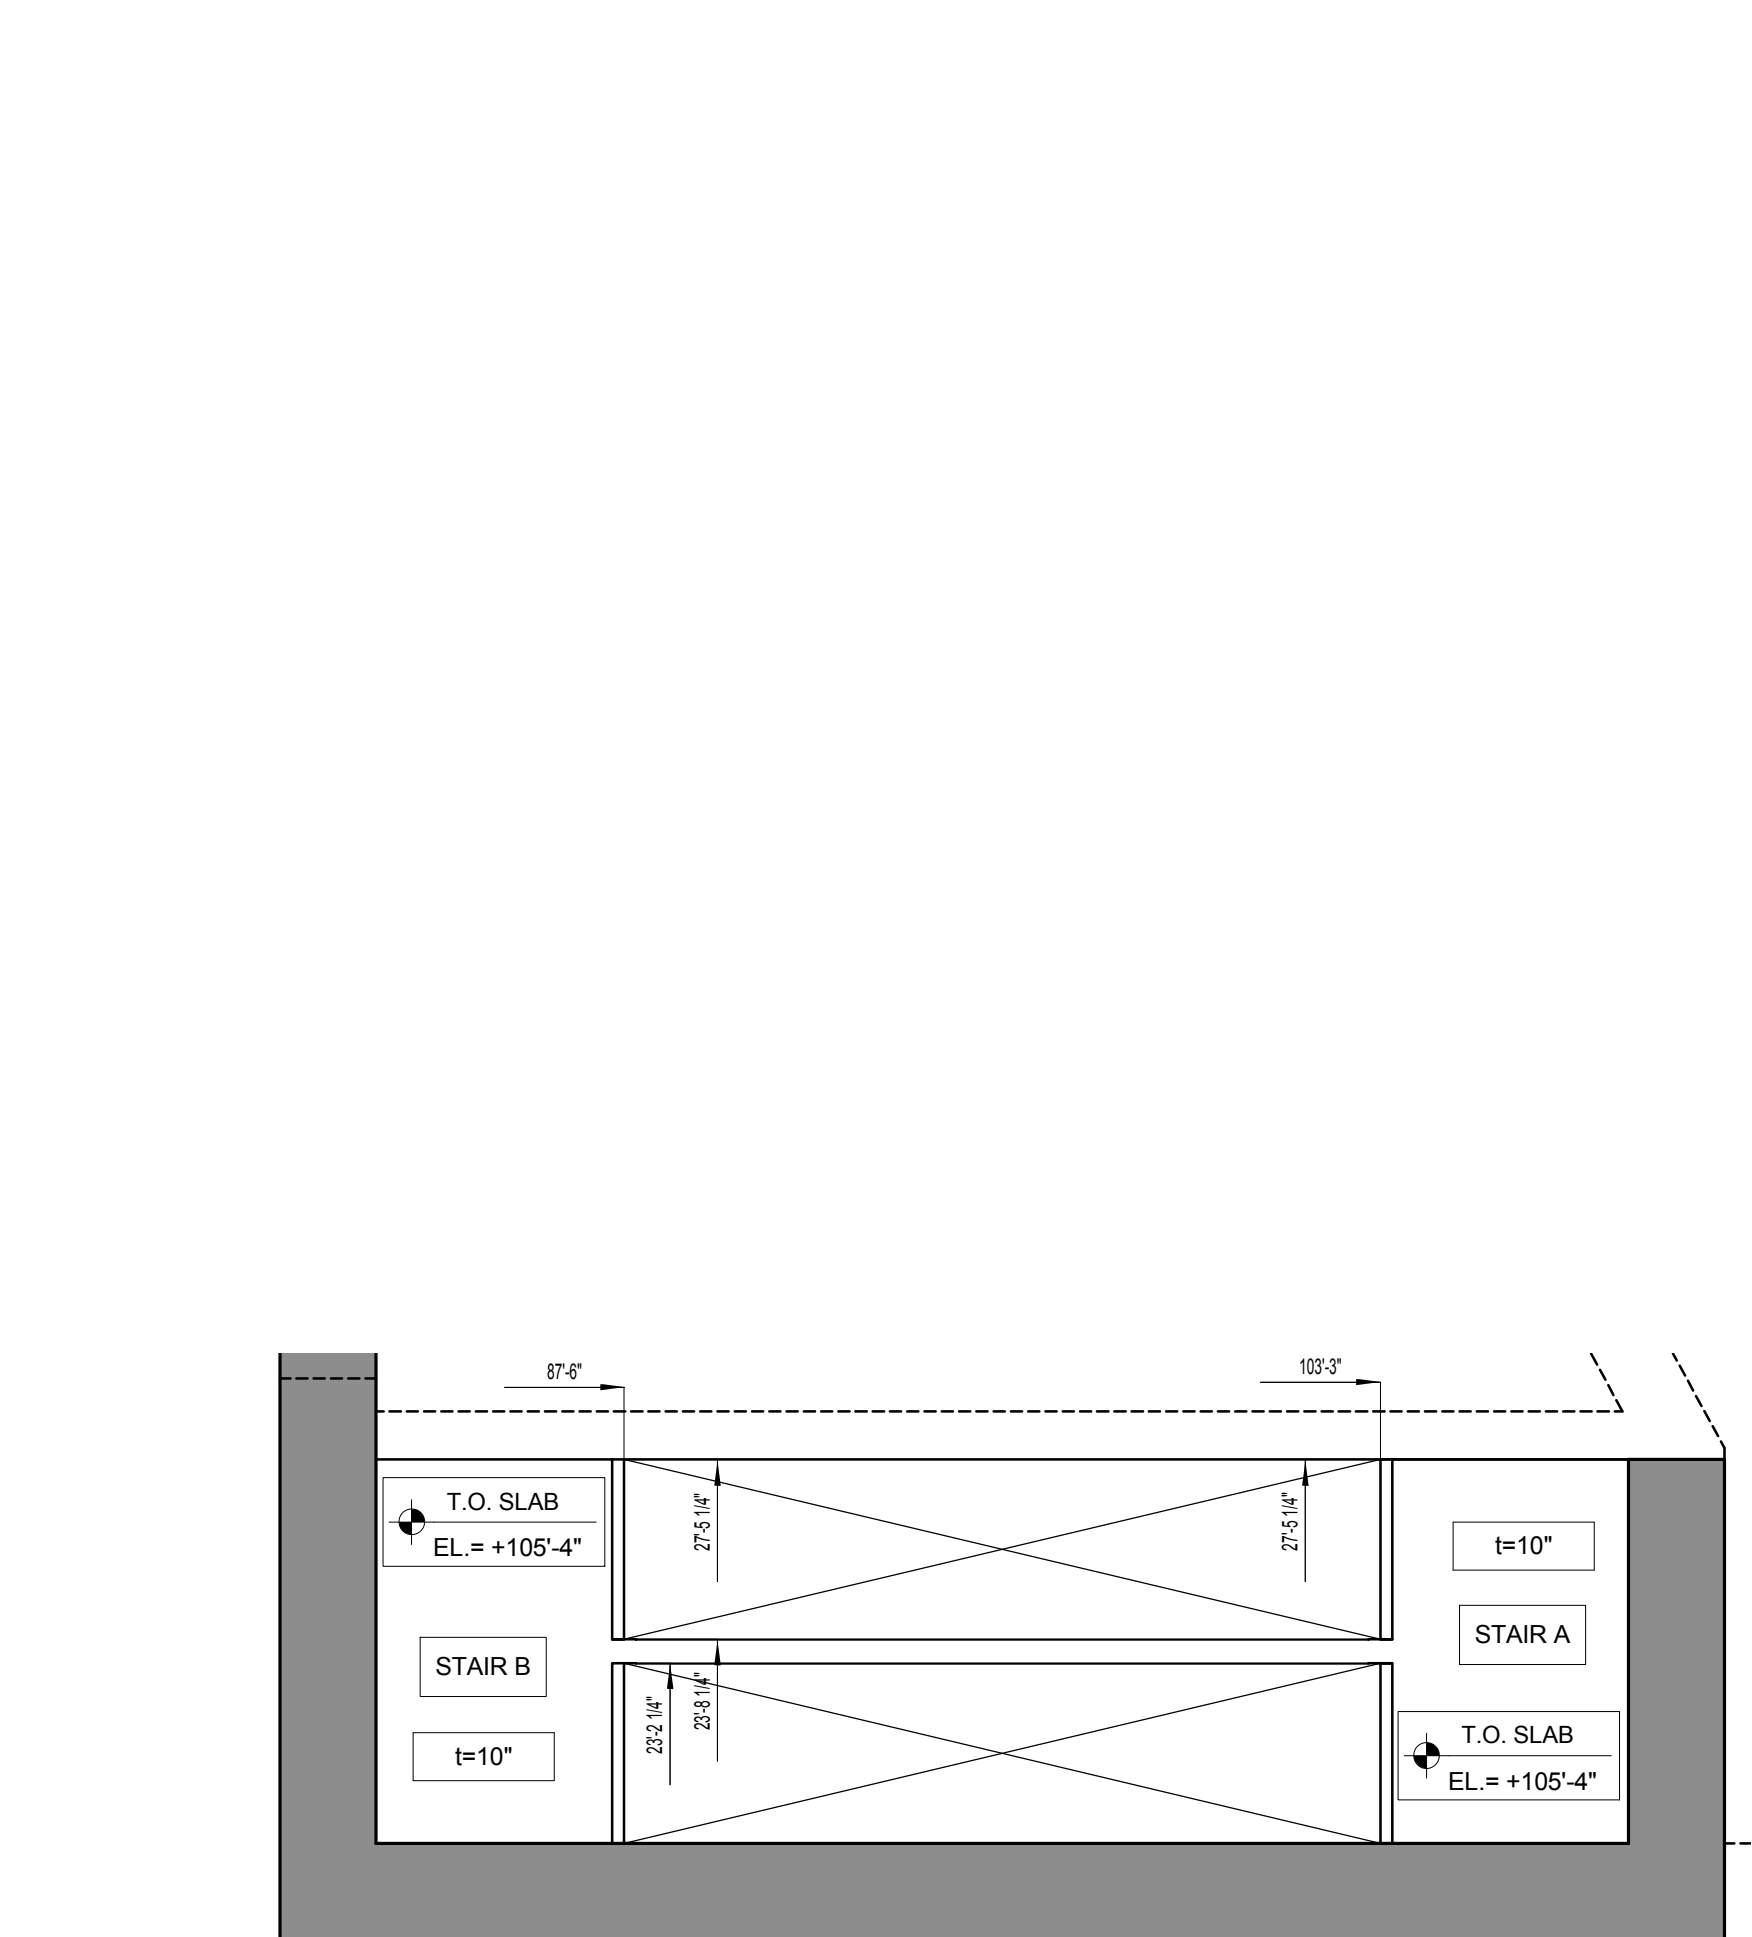

**STAIRS A & B PART PLANS - 8TH & 9TH FLOORS**  
SCALE: 1/4" = 1'-0"

**REINFORCEMENT NOTES:**

**10" SLAB:**

- SLAB BASIC BOTTOM BARS (U.O.N.): #4@12" E-W, #4@12" N-S
- SLAB MIDDLE STRIP TOP BARS (U.O.N.): #4@12"

**12" SLAB:**

- SLAB BASIC BOTTOM BARS (U.O.N.): #6@12" E-W, #6@12" N-S
- SLAB MIDDLE STRIP TOP BARS (U.O.N.): #4@12"

**ALL SLABS:**

- PROVIDE ADDITIONAL TOP & BOTTOM REINFORCEMENT AS NOTED ON PLAN (IN ADDITION TO BASIC SLAB REINF).
- CLEAR COVER TO OUTERMOST BARS = 3/4"
- OUTERMOST REINFORCEMENT RUNS IN THE EAST-WEST DIRECTION

**SUPERSTRUCTURE CONCRETE STRENGTH (U.O.N. ON PLAN):**

SUPPORTED FLOOR	STRUCTURAL MEMBER	CONCRETE STRENGTH f <sub>c</sub> (PSI)
GROUND TO 15TH	COLUMNS	SEE S-401
	SHEAR WALLS	MATCH COLUMN
	LINK BEAMS / PT BEAMS	MATCH SLAB
16TH TO 28TH	COLUMNS	SEE S-401
	SHEAR WALLS	MATCH COLUMN
	LINK BEAMS	MATCH SLAB
29TH & UP	COLUMNS	SEE S-401
	SHEAR WALLS	MATCH COLUMN
	LINK BEAMS	MATCH SLAB

**DRAWING NOTES:**

- ALL SLAB THICKNESSES SHALL BE AS NOTED ON PLAN.
- SEE COLUMN SCHEDULE ON S-401 FOR COLUMN SIZES & REINFORCEMENT.
- SEE S-450 SERIES FOR SHEAR WALL ELEVATIONS.
- SEE SHEAR WALL PART PLANS FOR SHEAR WALL DIMENSIONS & REINFORCEMENT.
- SEE BEAM SCHEDULE ON S-511 FOR BEAM DIMENSIONS & REINFORCEMENT.
- SUPERSTRUCTURE CONCRETE STRENGTH IS TABULATED ON THIS SHEET.
- (T) DENOTES COLUMN TRANSFERS AT THIS FLOOR (NO COLUMN BELOW).
- (SR) DENOTES STUJRAL REQUIRED AT THIS COLUMN. SEE S-411 FOR SCHEDULE.
- SEE S-612 FOR STEEL PLATE GIRDER SCHEDULE.
- DESIGN ALL BEAM CONNECTIONS FOR THE ULTIMATE (FACTORED) VERTICAL SHEAR FORCE NOTED ON PLAN. WHERE NO FORCE IS INDICATED, DESIGN CONNECTION FOR THE ULTIMATE (FACTORED) VERTICAL SHEAR FORCE INDICATED ON S-501.
- SLOPPED TOPPING SLAB (MAX HIGH POINT THICKNESS = 2") TO BE CAST MONOLITHIC WITH STRUCTURAL SLAB. SLOPE CONCRETE TO DRAIN. DO NOT SLOPE REINFORCEMENT TO MATCH SLOPED TOPPING. SEE ARCH DWGS FOR SLOPE TO DRAIN ELEVATIONS. LOW POINT ELEVATIONS TO BE VERIFIED W/ ARCH DWGS PRIOR TO CONSTRUCTION.
- SEE S-604 FOR SLAB REINFORCEMENT REQUIRED AT COLUMNS FOR STRUCTURAL INTEGRITY.

NO. REVISIONS / SUBMISSIONS DATE

6	DOB SUBMISSION	08.08.2016
5	ISSUE FOR CONSTRUCTION	06.17.2016
4	CD PROGRESS PACKAGE	05.27.2016
3	50% CONSTRUCTION DOCUMENTS	03.04.2016
2	DESIGN DEVELOPMENT	12.04.2015
1	SCHEMATIC DESIGN	09.05.2015

**FX FOWLE**  
FX FOWLE ARCHITECTS, LLP | 22 WEST 10TH STREET | NEW YORK, NY 10011 | 212.627.1700 | 212.443.8716 | WWW.FXFWOLE.COM

ARCHITECTS ASSOCIATES, P.C.  
100 South Avenue, New York, NY 10001 212.555.1212  
ENGINEERS ASSOCIATES, P.C.  
290 Fifth Avenue, New York, NY 10001 212.559.1212  
HVAC ASSOCIATES, P.C.  
300 Park Avenue, New York, NY 10021 212.955.1212  
CONSTRUCTION ASSOCIATES, P.C.  
400 South Avenue, New York, NY 10001 212.555.1212

**42 TRINITY PLACE**  
42 TRINITY PLACE | NEW YORK, NY  
DRAWING TITLE:  
**8TH FLOOR REBAR PLAN**

Scale: 1/4" = 1'-0"

Author: 15160  
Checked: [Signature]  
Checker: [Signature]  
Reviewed: [Signature]


Date: 10/07/15  
Scale: 1/4" = 1'-0"

Project No.: 15160  
Case File:  
Drawing No.: S-308.00



As indicated SHEET 43 OF 103

© 2015 FX FOWLE ARCHITECTS, LLP | ALL RIGHTS RESERVED



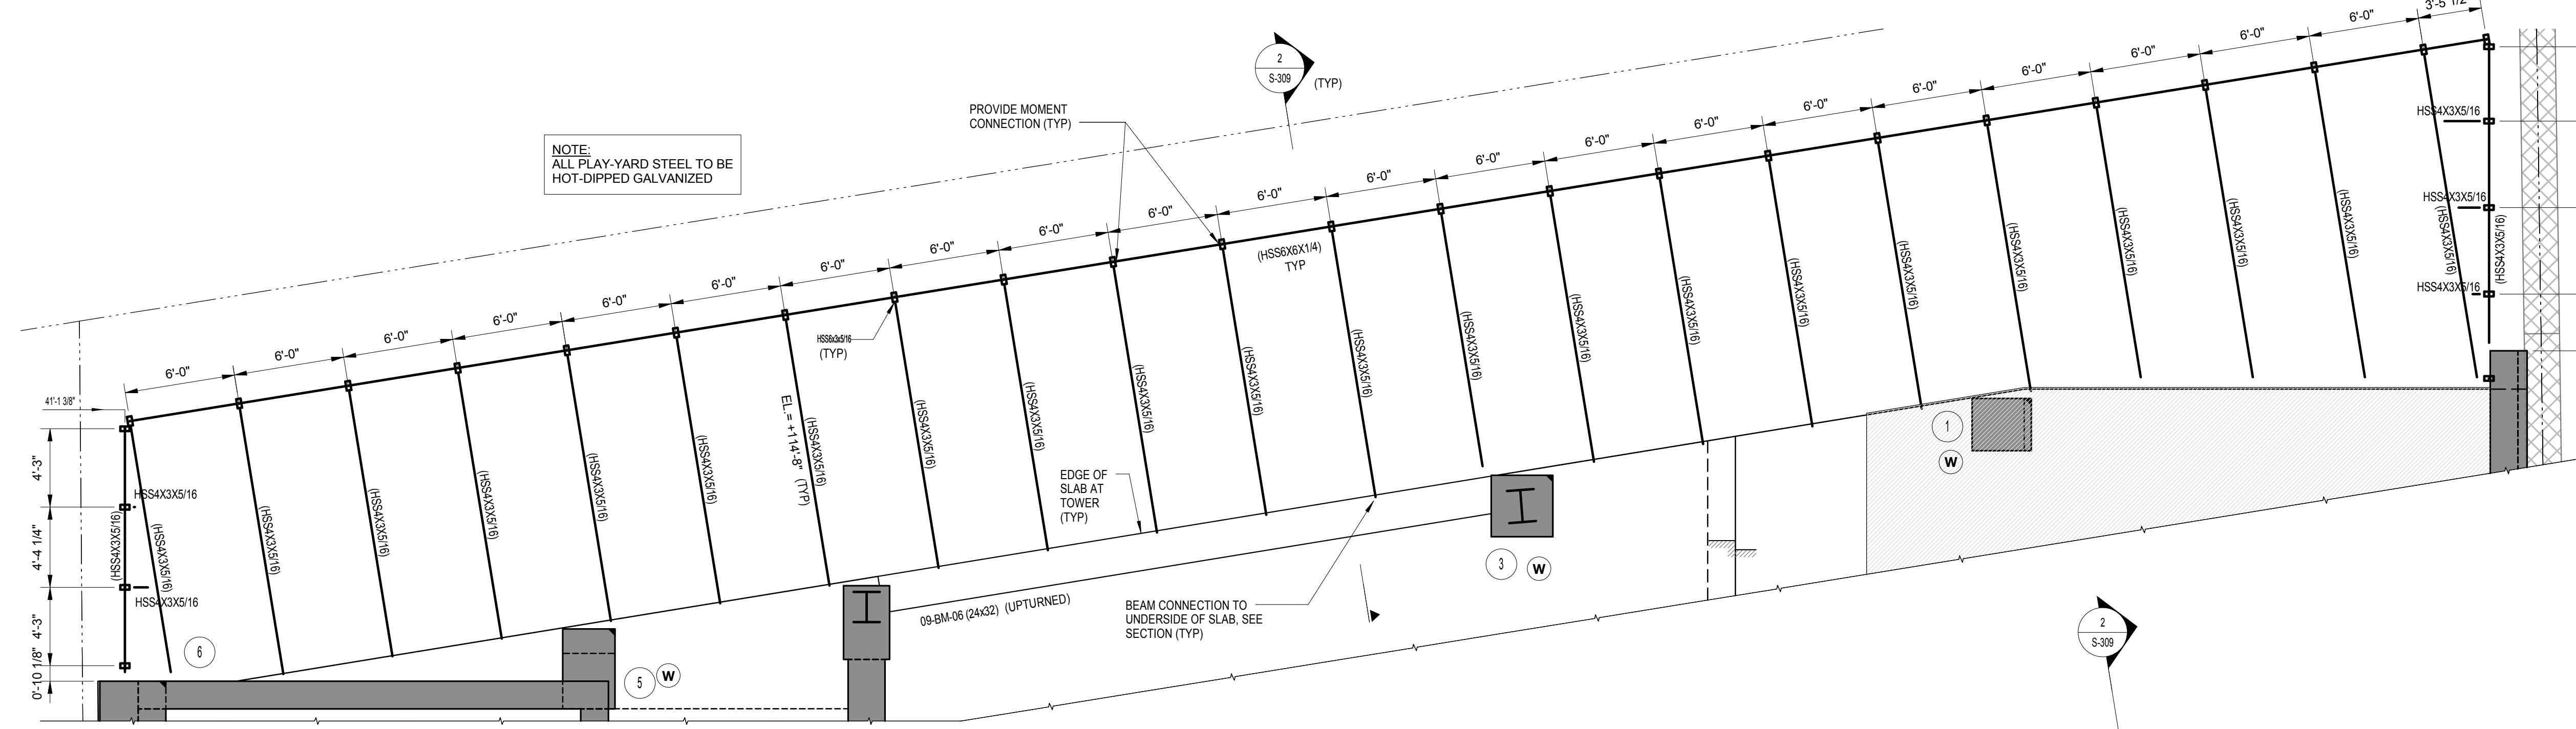

**1 PART PLAN AT STEEL FRAMING OVER 8TH FLOOR SCHOOL PLAY-YARD**  
SCALE: 3/16" = 1'-0"

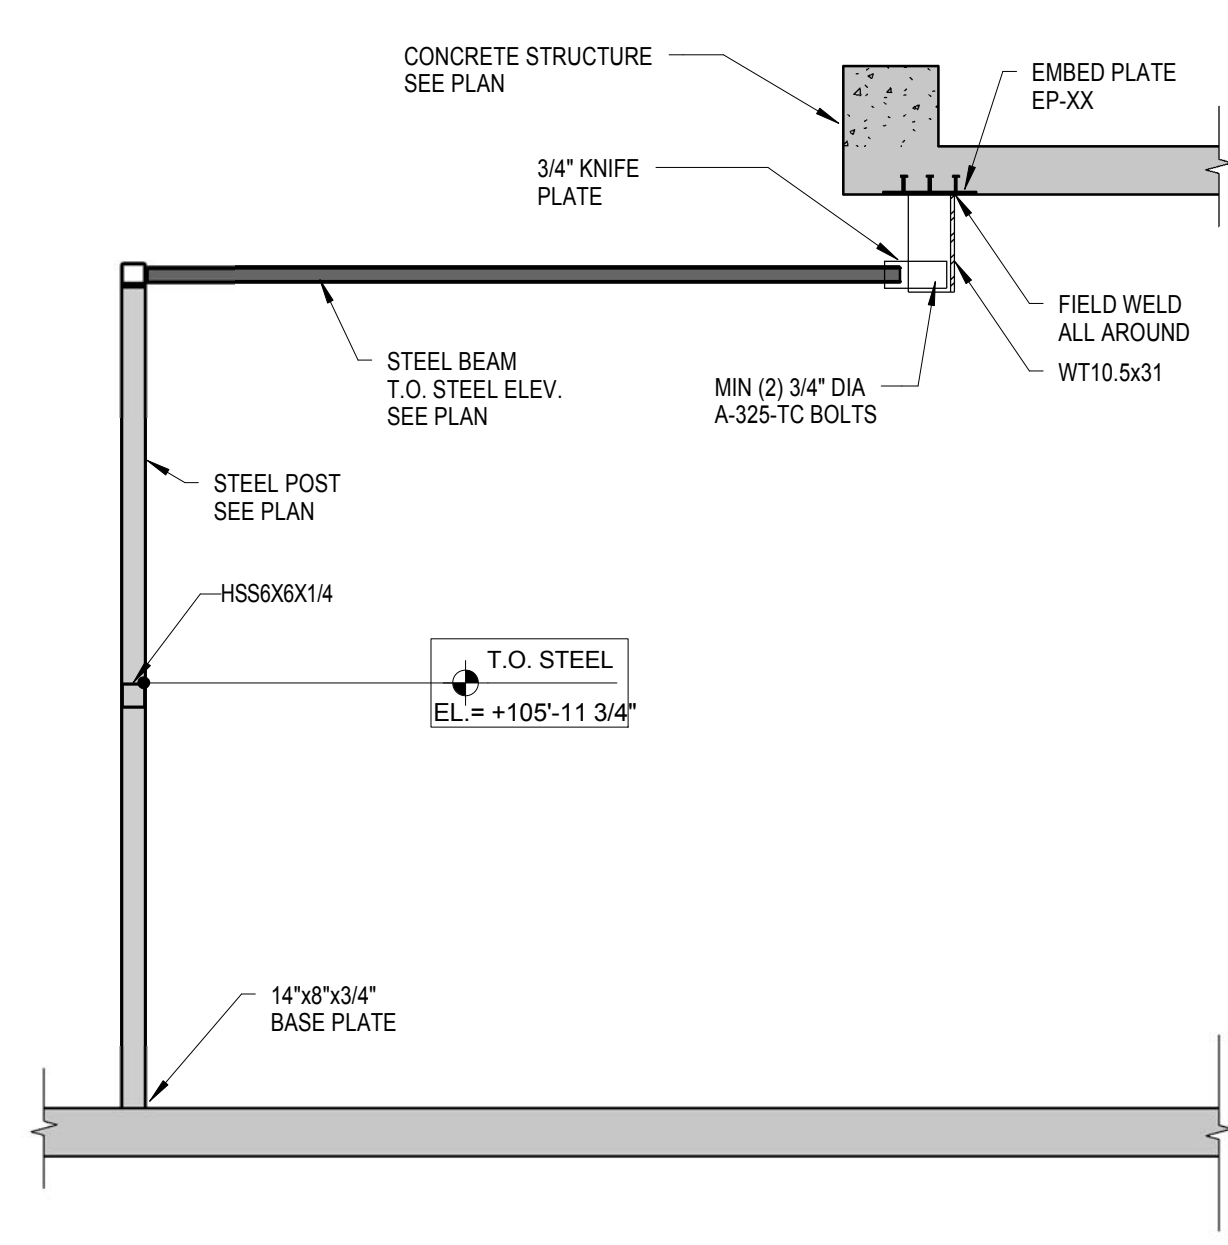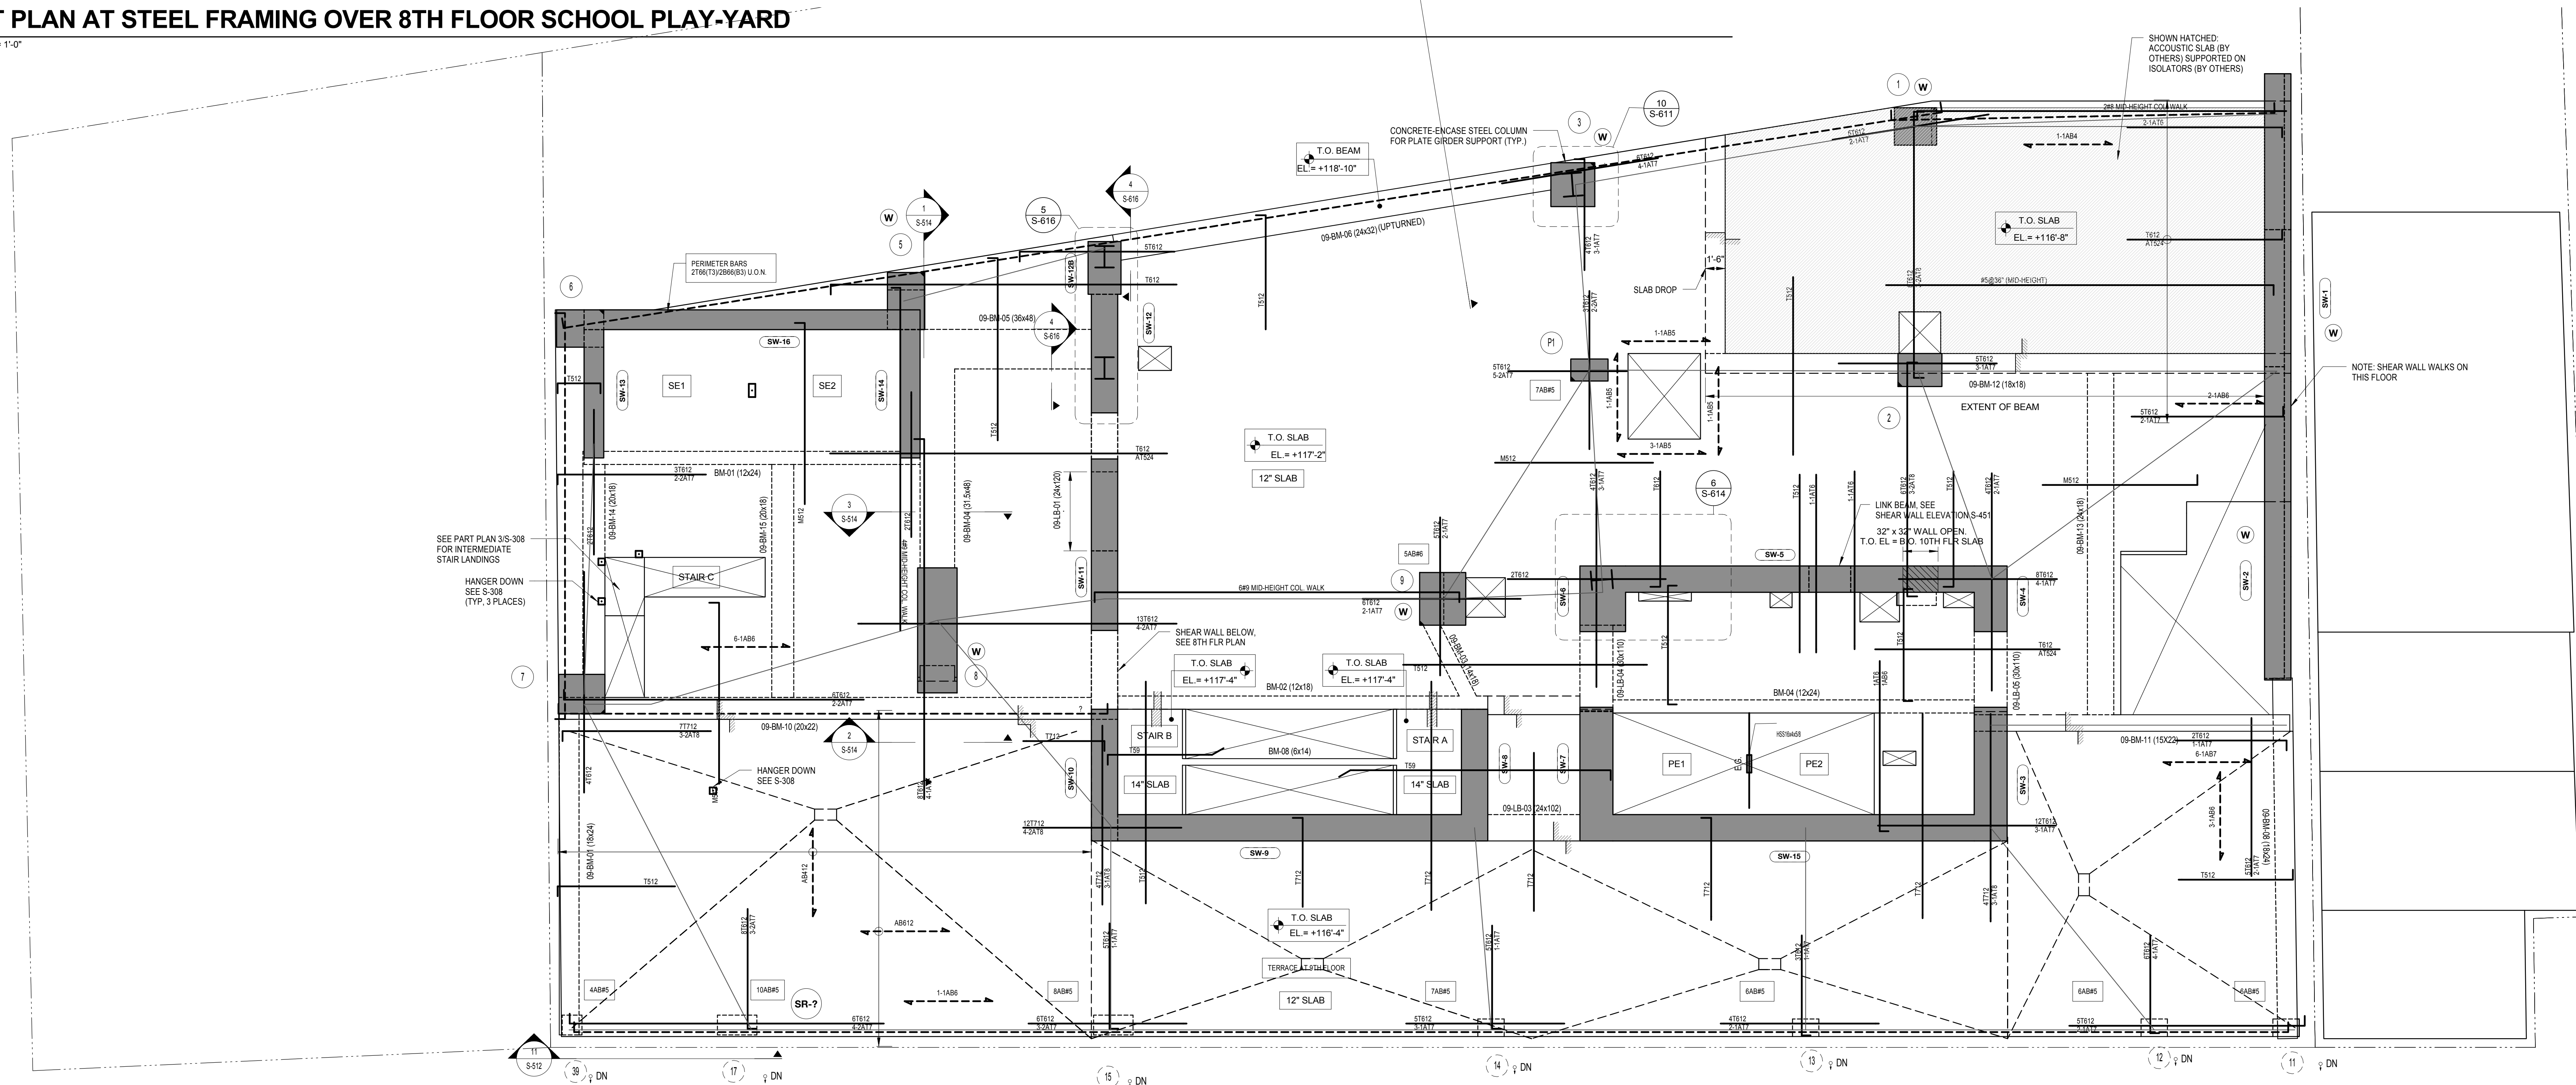

**2 SECTION AT 8TH FLR PLAY YARD**  
SCALE: 1/4" = 1'-0"

**REINFORCEMENT NOTES:**

**10\"/>**

**SUPERSTRUCTURE CONCRETE STRENGTH (U.O.N. ON PLAN):**

SUPPORTED FLOOR	STRUCTURAL MEMBER	CONCRETE STRENGTH f <sub>c</sub> (PSI)
GROUND TO 15TH	COLUMNS	SEE S-401
	SHEAR WALLS	MATCH COLUMN
	LINK BEAMS	MATCH SLAB
	SLABS/BEAMS	7,000
16TH TO 28TH	COLUMNS	SEE S-401
	SHEAR WALLS	MATCH COLUMN
	LINK BEAMS	MATCH SLAB
	SLABS/BEAMS	6,000
29TH & UP	COLUMNS	SEE S-401
	SHEAR WALLS	MATCH COLUMN
	LINK BEAMS	MATCH SLAB
	SLABS/BEAMS	6,000

**DRAWING NOTES:**

- ALL SLAB THICKNESSES SHALL BE AS NOTED ON PLAN.
- SEE COLUMN SCHEDULE ON S-401 FOR COLUMN SIZES & REINFORCEMENT.
- SEE S-450 SERIES FOR SHEAR WALL ELEVATIONS.
- SEE SHEAR WALL PART PLANS FOR SHEAR WALL DIMENSIONS & REINFORCEMENT.
- SEE BEAM SCHEDULE ON S-511 FOR BEAM DIMENSIONS & REINFORCEMENT.
- SUPERSTRUCTURE CONCRETE STRENGTH IS TABULATED ON THIS SHEET.
- (T) DENOTES COLUMN TRANSFERS AT THIS FLOOR (NO COLUMN BELOW).
- (SR) DENOTES STUJRAL REQUIRED AT THIS COLUMN. SEE S-411 FOR SCHEDULE.
- FOR MN # OF BOTTOM SLAB BARS PASSING THROUGH COLUMNS, SEE STRUCTURAL INTEGRITY BAR REQUIREMENTS ON S-504.
- SEE S-504 FOR IN-SLAB CONCRETE FRAME REQUIREMENTS.
- ONLY STRUCTURAL CURBS ARE SHOWN ON STRUCTURAL DWGS. SEE ARCH DWGS FOR BALANCE OF CURBS. FINAL LOCATION OF CURBS TO BE VERIFIED WITH ARCHITECTURAL DWGS.
- SLOPPED TOPPING SLAB (MAX HIGH-POINT THICKNESS = 2") TO BE CAST MONOLITHIC WITH STRUCTURAL SLAB. SLOPE CONCRETE TO DRAIN. DO NOT SLOPE REINFORCEMENT TO MATCH SLOPED TOPPING. SEE ARCH DWGS FOR SLOPE TO DRAIN ELEVATIONS. LOW-POINT ELEVATIONS TO BE VERIFIED W/ ARCH DWGS PRIOR TO CONSTRUCTION.
- SEE S-404 FOR SLAB REINFORCEMENT REQUIRED AT COLUMNS FOR STRUCTURAL INTEGRITY.

**MATERIAL KEYING LEGEND:**

6 DOB SUBMISSION 08.08.2016  
 5 ISSUE FOR CONSTRUCTION 06.17.2016  
 4 CD PROGRESS PACKAGE 05.27.2016  
 3 50% CONSTRUCTION DOCUMENTS 03.04.2016  
 2 DESIGN DEVELOPMENT 12.04.2015  
 1 SCHEMATIC DESIGN 09.05.2015

NO. REVISIONS / SUBMISSIONS DATE

**FX FOWLE**  
 FX FOWLE ARCHITECTS, LLP | 22 WEST 10TH STREET | NEW YORK, NY 10011 | T 212 627 1700 | F 212 443 8716 | WWW.FXFWOLE.COM

**ARCHITECTS ASSOCIATES, P.C.**  
 100 South Avenue, New York, NY 10001 212 555-1212

**ENGINEERS ASSOCIATES, P.C.**  
 290 19th Avenue, New York, NY 10011 212 555-1212

**HVAC ASSOCIATES, P.C.**  
 300 Park Avenue, New York, NY 10021 212 955-1212

**CONSTRUCTION ASSOCIATES, P.C.**  
 400 South Avenue, New York, NY 10001 212 555-1212

**42 TRINITY PLACE**  
 42 TRINITY PLACE | NEW YORK, NY

DRAWING TITLE:  
**9TH FLOOR REBAR PLAN**


Scale: 1/8" = 1'-0"

Project No.: 15160  
 Checked: Carl Pfeil  
 Checker: [Signature]  
 Reviewed: [Signature]  
 Date: 10/07/15  
 Scale: As Indicated

**S-309.00**

SHEET 44 OF 103  
 © 2015 FX FOWLE ARCHITECTS, LLP | ALL RIGHTS RESERVED



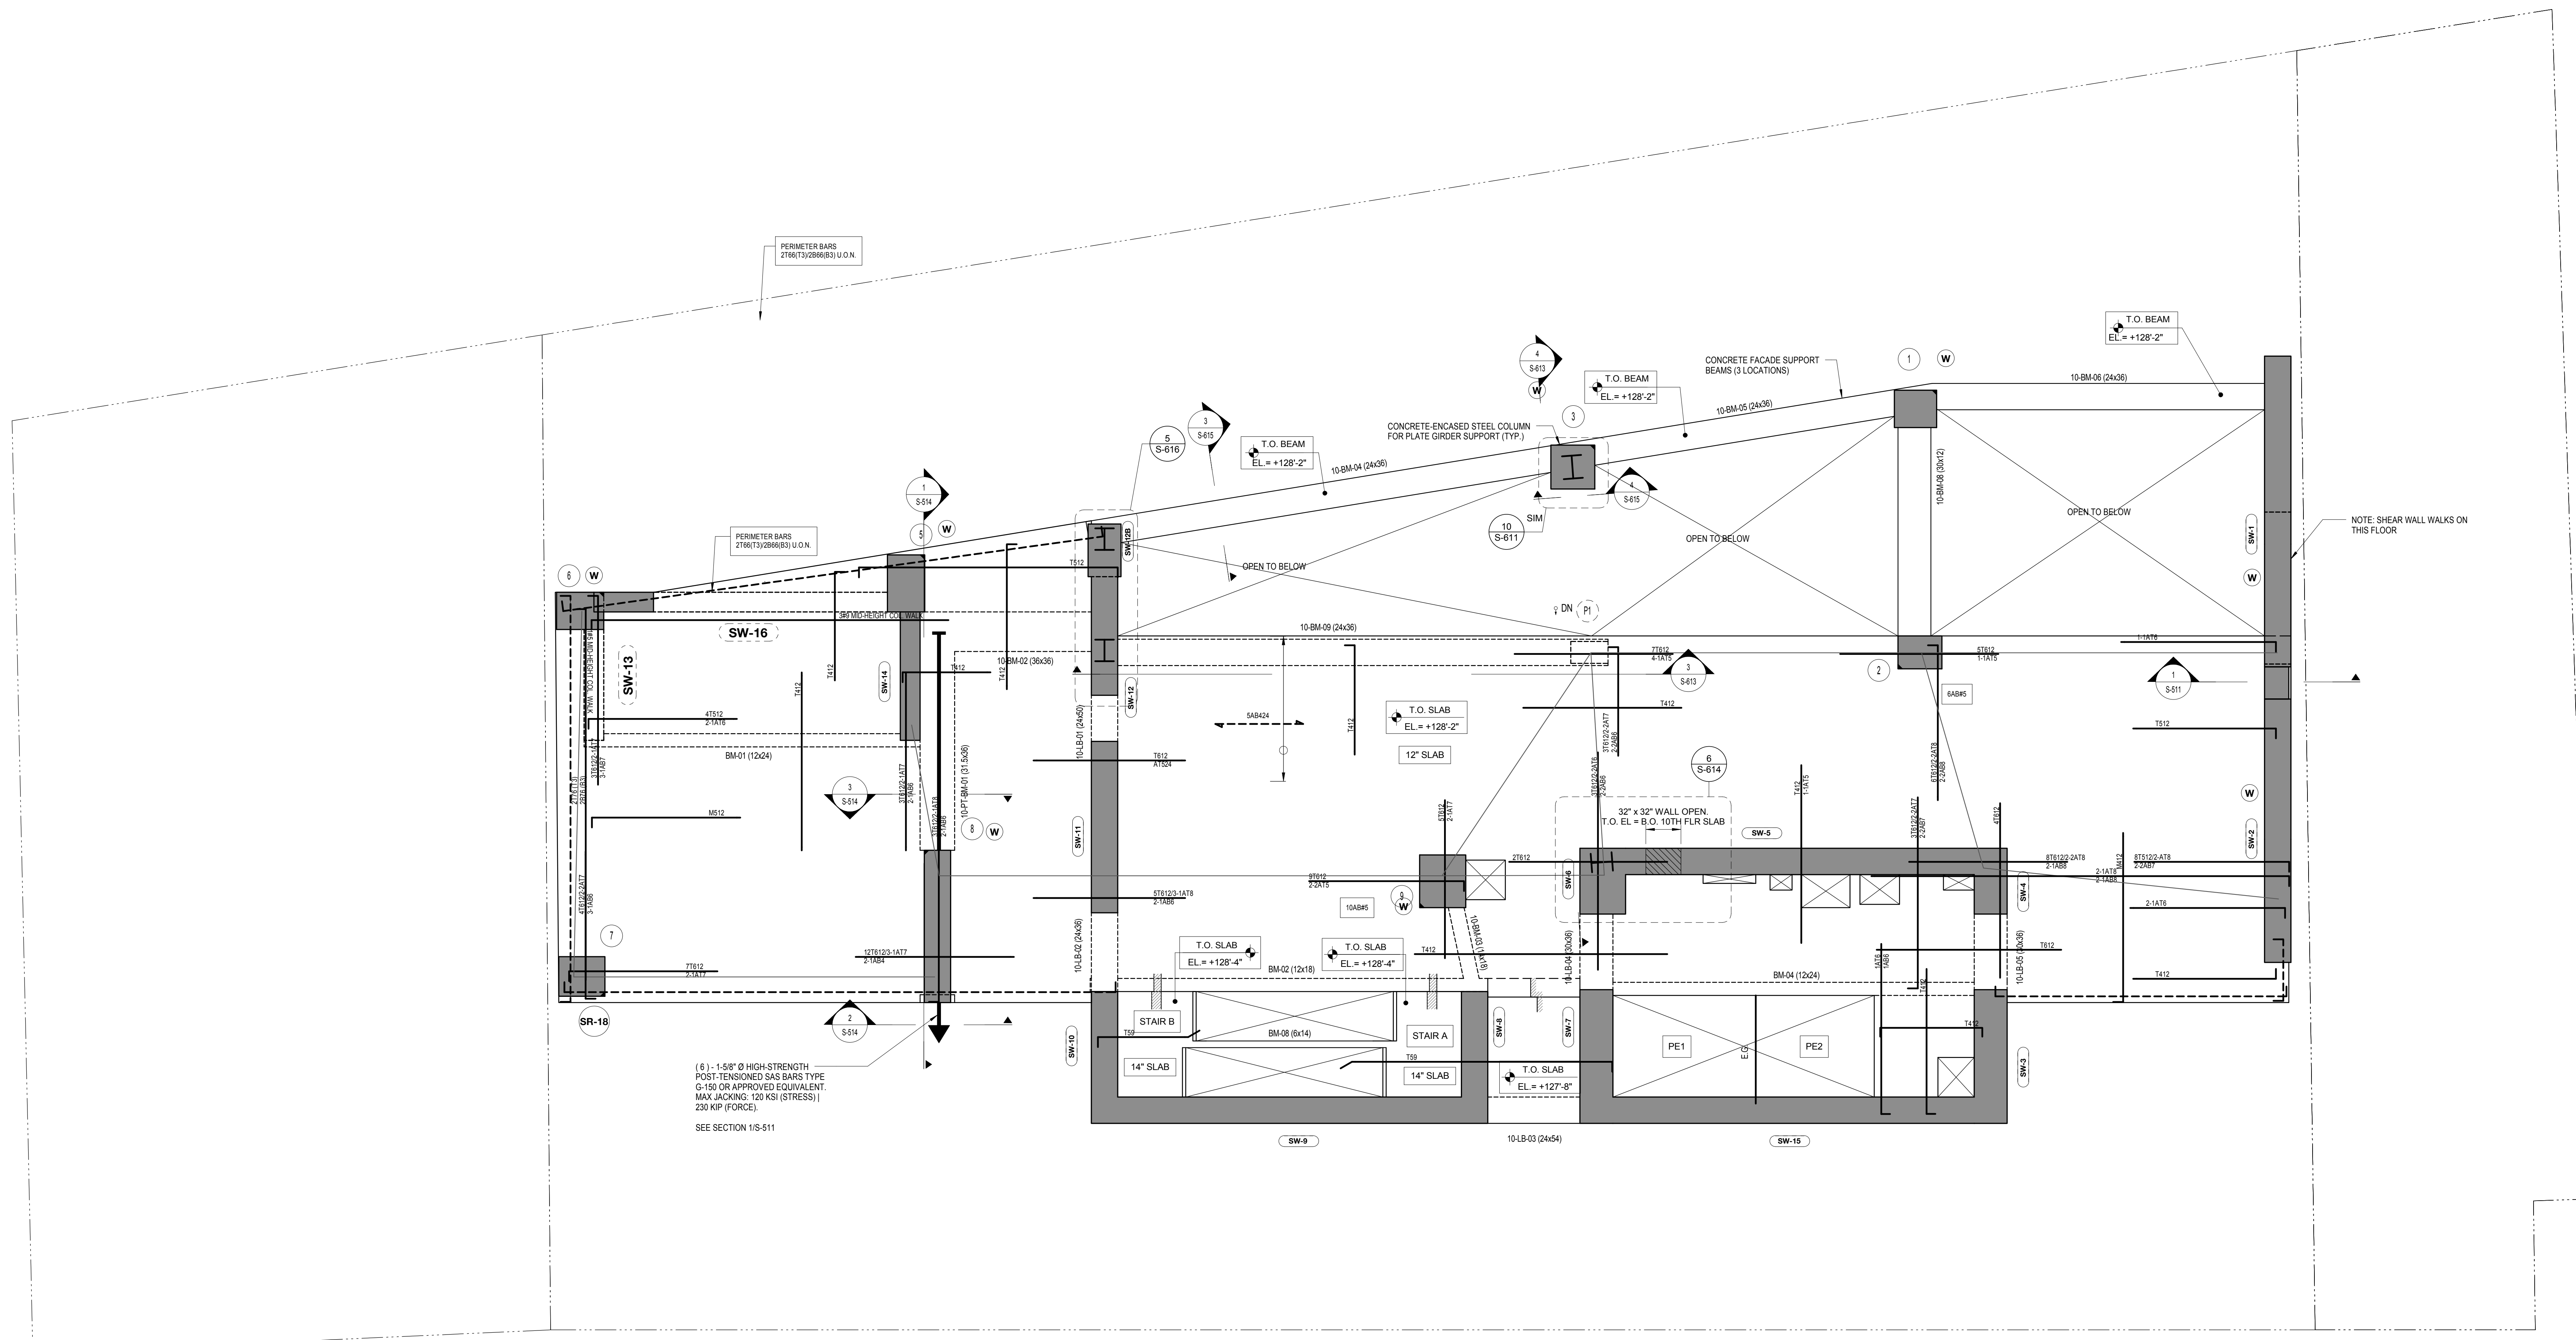

(E) - 1/8" Ø HIGH-STRENGTH POST-TENSIONED SAS BARS TYPE G-150 OR APPROVED EQUIVALENT. MAX JACKING: 120 KSI (STRESS) / 230 MPa (FORCE).  
 SEE SECTION 10S-611

**REINFORCEMENT NOTES:**

**10" SLAB:**

- SLAB BASIC BOTTOM BARS (U.O.N.) #4@12" E-W.
- SLAB MIDDLE STRIP TOP BARS (U.O.N.) #4@12"

**12" SLAB:**

- SLAB BASIC BOTTOM BARS (U.O.N.) #6@12" E-W.
- SLAB MIDDLE STRIP TOP BARS (U.O.N.) #4@12"

**ALL SLABS:**

- PROVIDE ADDITIONAL TOP & BOTTOM REINFORCEMENT AS NOTED ON PLAN (IN ADDITION TO BASIC SLAB REINF.).
- CLEAR COVER TO OUTERMOST BARS = 3/4".
- OUTERMOST REINFORCEMENT RUNS IN THE EAST-WEST DIRECTION.


**SUPERSTRUCTURE CONCRETE STRENGTH (U.O.N. ON PLAN):**

SUPPORTED FLOOR	STRUCTURAL MEMBER	CONCRETE STRENGTH f <sub>c</sub> (PSI)
GROUND TO 15TH	COLUMNS	SEE S-401
	SHEAR WALLS	MATCH COLUMN
	LINK BEAMS / PT BEAMS	MATCH SLAB
	SLABS/BEAMS	7,000
16TH TO 28TH	COLUMNS	SEE S-401
	SHEAR WALLS	MATCH COLUMN
	LINK BEAMS	MATCH SLAB
	SLABS/BEAMS	6,000
29TH & UP	COLUMNS	SEE S-401
	SHEAR WALLS	MATCH COLUMN
	LINK BEAMS	MATCH SLAB
	SLABS/BEAMS	6,000

**DRAWING NOTES:**

- ALL SLAB THICKNESSES SHALL BE AS NOTED ON PLAN.
- SEE COLUMN SCHEDULE ON S-401 FOR COLUMN SIZES & REINFORCEMENT.
- SEE S-450 SERIES FOR SHEAR WALL ELEVATIONS.
- SEE SHEAR WALL PART PLANS FOR SHEAR WALL DIMENSIONS & REINFORCEMENT.
- SEE BEAM SCHEDULE ON S-611 FOR BEAM DIMENSIONS & REINFORCEMENT.
- SUPERSTRUCTURE CONCRETE STRENGTH IS TABULATED ON THIS SHEET.
- (T) DENOTES COLUMN TRANSFERS AT THIS FLOOR (NO COLUMN BELOW).
- (SR) DENOTES STUJRAL REQUIRED AT THIS COLUMN. SEE S-411 FOR SCHEDULE.
- FOR MN # OF BOTTOM SLAB BARS PASSING THROUGH COLUMNS, SEE STRUCTURAL INTEGRITY BAR REQUIREMENTS ON S-504.
- SEE S-504 FOR IN-SLAB CONCRETE FRAME REQUIREMENTS.
- ONLY STRUCTURAL CURBS ARE SHOWN ON STRUCTURAL DWGS. SEE ARCH DWGS FOR BALANCE OF CURBS. FINAL LOCATION OF CURBS TO BE VERIFIED WITH ARCHITECTURAL DWGS.
- SEE S-504 FOR SLAB REINFORCEMENT REQUIRED AT COLUMNS FOR STRUCTURAL INTEGRITY.



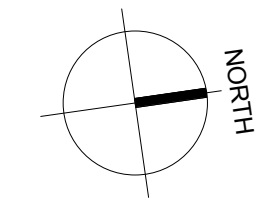

NO.	REVISIONS / SUBMISSIONS	DATE
6	DOB SUBMISSION	08.08.2016
5	ISSUE FOR CONSTRUCTION	06.17.2016
4	CD PROGRESS PACKAGE	05.27.2016
3	50% CONSTRUCTION DOCUMENTS	03.04.2016
2	DESIGN DEVELOPMENT	12.04.2015
1	SCHEMATIC DESIGN	09.05.2015


**FX FOWLE**  
 ARCHITECTS ASSOCIATES, P.C.  
 100 South Avenue, New York, NY 10001 212-555-1212

ENGINEERS ASSOCIATES, P.C.  
 290 Fifth Avenue, New York, NY 10001 212-555-1212  
 HVAC ASSOCIATES, P.C.  
 300 Park Avenue, New York, NY 10001 212-555-1212  
 CONSTRUCTION ASSOCIATES, P.C.  
 400 South Avenue, New York, NY 10001 212-555-1212

**42 TRINITY PLACE**  
 42 TRINITY PLACE | NEW YORK, NY  
 DRAWING TITLE:  
**11TH FLOOR REBAR PLAN (LOWRISE)**

Date: 10/07/15  
 Scale: As indicated  
 SHEET 46 OF 103

Project No.: 15160  
 Card File:  
 Drawing No.: S-311.00

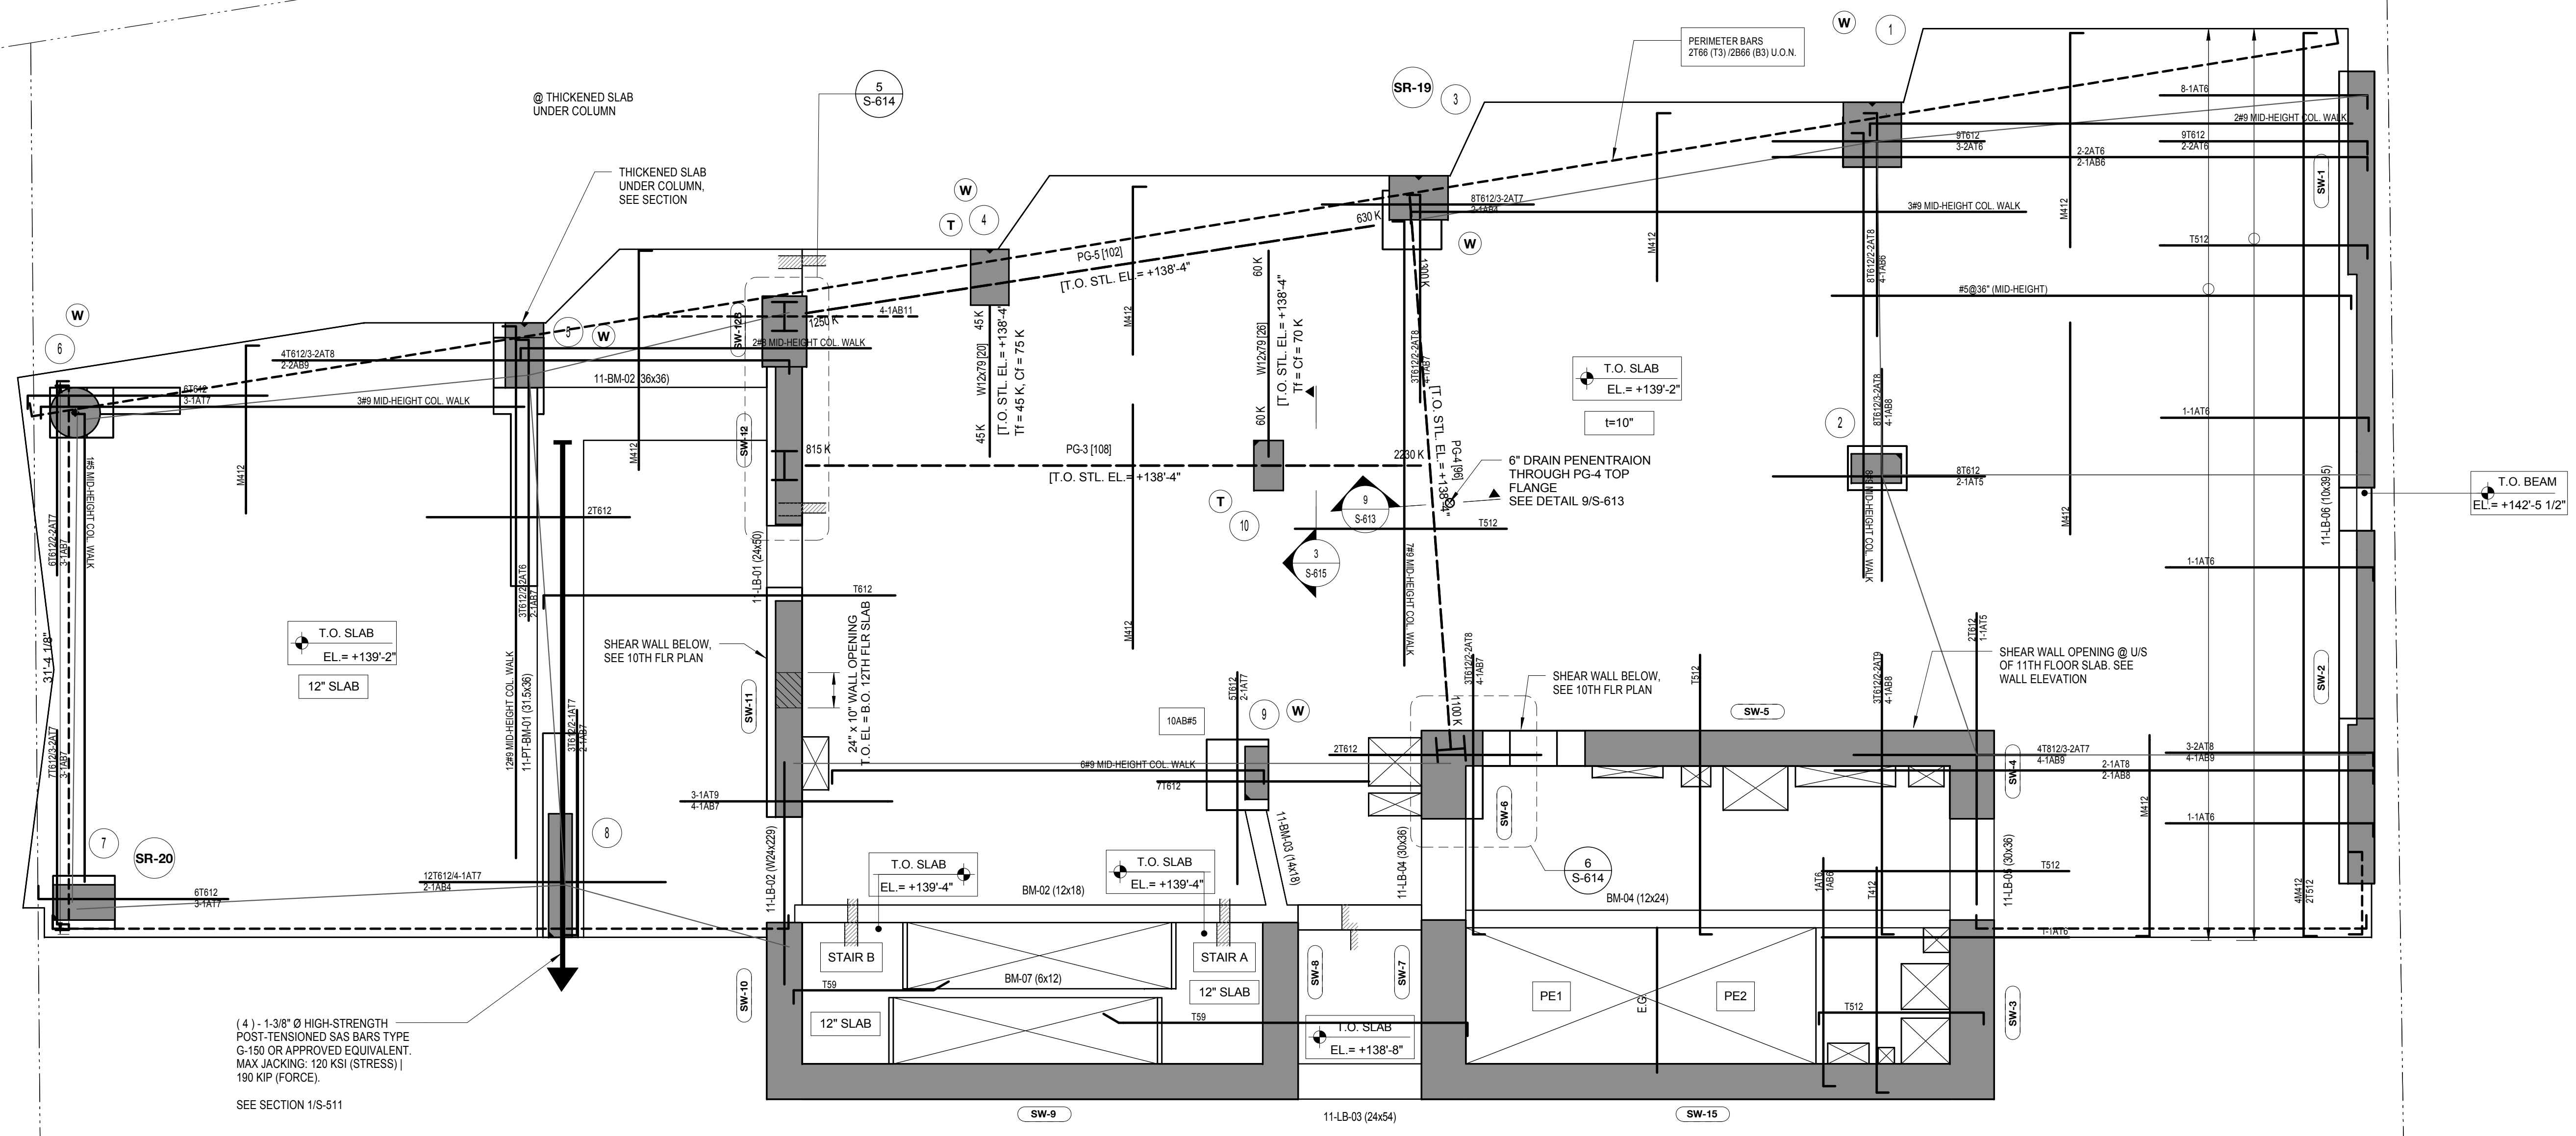

**REINFORCEMENT NOTES:**

**10' SLAB:**

- SLAB BASIC BOTTOM BARS (U.O.N.): #4@8" E-W.
- SLAB MIDDLE STRIP TOP BARS (U.O.N.): #4@12"

**12' SLAB:**

- SLAB BASIC BOTTOM BARS (U.O.N.): #6@12" E-W.
- SLAB MIDDLE STRIP TOP BARS (U.O.N.): #4@12"

**ALL SLABS:**

- PROVIDE ADDITIONAL TOP & BOTTOM REINFORCEMENT AS NOTED ON PLAN (IN ADDITION TO BASIC SLAB REINF).
- CLEAR COVER TO OUTERMOST BARS = 3/4".
- OUTERMOST REINFORCEMENT RUNS IN THE EAST-WEST DIRECTION.

**SUPERSTRUCTURE CONCRETE STRENGTH (U.O.N. ON PLAN):**

SUPPORTED FLOOR	STRUCTURAL MEMBER	CONCRETE STRENGTH f <sub>c</sub> (PSI)	
GROUND TO 15TH	COLUMNS	SEE S-401	
	SHEAR WALLS	MATCH COLUMN	
	LINK BEAMS / PT BEAMS	MATCH SLAB	
	SLABS/BEAMS	7,000	
	16TH TO 28TH	COLUMNS	SEE S-401
16TH TO 28TH	SHEAR WALLS	MATCH COLUMN	
	LINK BEAMS	MATCH SLAB	
	SLABS/BEAMS	6,000	
	29TH & UP	COLUMNS	SEE S-401
		SHEAR WALLS	MATCH COLUMN
LINK BEAMS		MATCH SLAB	
SLABS/BEAMS		6,000	



**DRAWING NOTES:**

- ALL SLAB THICKNESSES SHALL BE AS NOTED ON PLAN.
- SEE COLUMN SCHEDULE ON S-401 FOR COLUMN SIZES & REINFORCEMENT.
- SEE S-450 SERIES FOR SHEAR WALL ELEVATIONS.
- SEE SHEAR WALL PART PLANS FOR SHEAR WALL DIMENSIONS & REINFORCEMENT.
- SEE BEAM SCHEDULE ON S-611 FOR BEAM DIMENSIONS & REINFORCEMENT.
- SUPERSTRUCTURE CONCRETE STRENGTH IS TABULATED ON THIS SHEET.
- (T) DENOTES COLUMN TRANSFERS AT THIS FLOOR (NO COLUMN BELOW).
- (SR) DENOTES STUDJAIL REQUIRED AT THIS COLUMN. SEE S-411 FOR SCHEDULE.
- SEE S-612 FOR STEEL PLATE GIRDER SCHEDULE.
- DESIGN ALL BEAM CONNECTIONS FOR THE ULTIMATE (FACTORED) VERTICAL SHEAR FORCE NOTED ON PLAN. WHERE NO FORCE IS INDICATED, DESIGN THE CONNECTION FOR THE ULTIMATE (FACTORED) VERTICAL SHEAR FORCE INDICATED ON S-001.
- SLOPPED TOPPING SLAB (MAX HIGH-POINT THICKNESS = 2") TO BE CAST MONOLITHIC WITH STRUCTURAL SLAB. SLOPE CONCRETE TO DRAIN. DO NOT SLOPE REINFORCEMENT TO MATCH SLOPED TOPPING. SEE ARCH DWGS FOR SLOPE TO DRAIN ELEVATIONS. LOW POINT ELEVATIONS TO BE VERIFIED W/ ARCH DWGS PRIOR TO CONSTRUCTION.
- SEE S-604 FOR SLAB REINFORCEMENT REQUIRED AT COLUMNS FOR STRUCTURAL INTEGRITY.

V  
U  
T  
S  
R  
Q  
P  
N  
M  
L  
K  
J  
H  
G  
F  
E  
D  
C  
B  
A

V  
U  
T  
S  
R  
Q  
P  
N  
M  
L  
K  
J  
H  
G  
F  
E  
D  
C  
B  
A



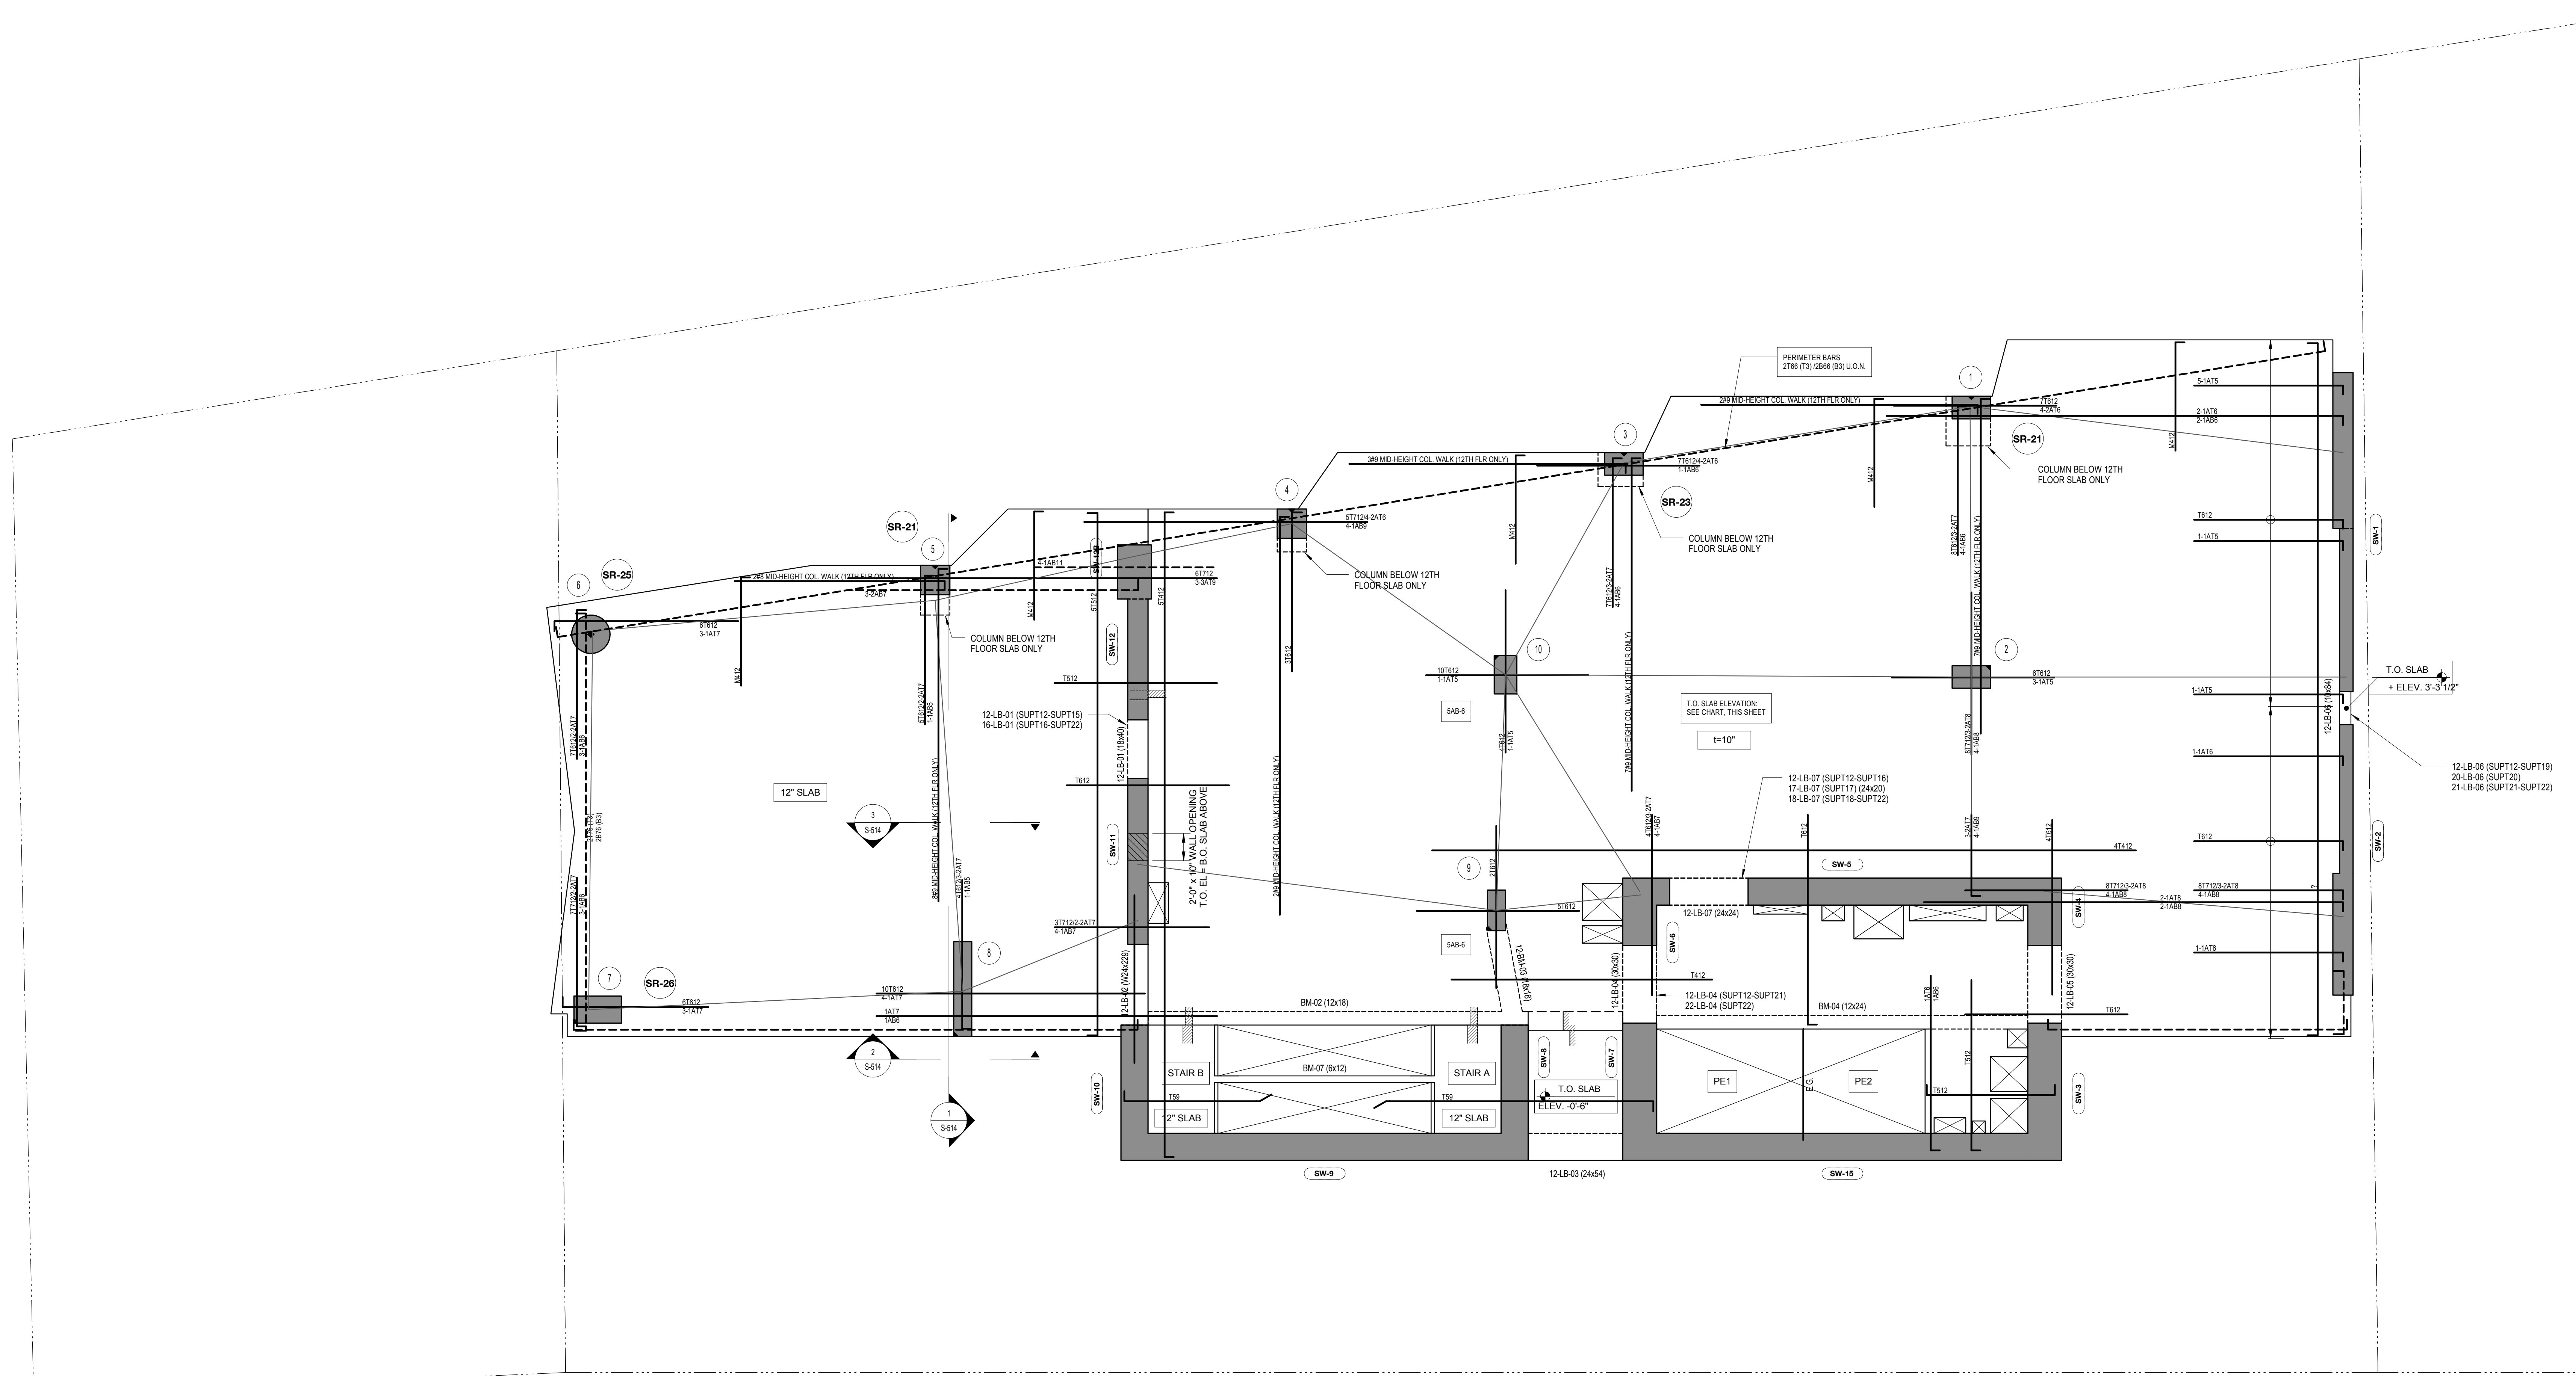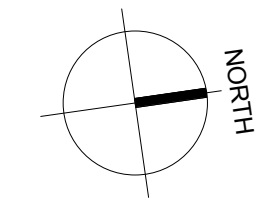

LEVEL	ELEVATION
12TH FLOOR T.O.S	150'-10"
13TH FLOOR T.O.S	162'-6"
14TH FLOOR T.O.S	174'-2"
15TH FLOOR T.O.S	185'-10"
16TH FLOOR T.O.S	197'-6"
17TH FLOOR T.O.S	209'-2"
18TH FLOOR T.O.S	220'-10"
19TH FLOOR T.O.S	232'-4"
20TH FLOOR T.O.S	244'-2"
21ST FLOOR T.O.S	255'-10"
22ND FLOOR T.O.S	267'-6"

**SUPERSTRUCTURE CONCRETE STRENGTH (U.O.N. ON PLAN):**

SUPPORTED FLOOR	STRUCTURAL MEMBER	CONCRETE STRENGTH f <sub>c</sub> (PSI)
GROUND TO 15TH	COLUMNS	SEE S-401
	SHEAR WALLS	MATCH COLUMN
	LINK BEAMS	MATCH SLAB
	SLABS/BEAMS	7,000
16TH TO 28TH	COLUMNS	SEE S-401
	SHEAR WALLS	MATCH COLUMN
	LINK BEAMS	MATCH SLAB
	SLABS/BEAMS	6,000
29TH & UP	COLUMNS	SEE S-401
	SHEAR WALLS	MATCH COLUMN
	LINK BEAMS	MATCH SLAB
	SLABS/BEAMS	6,000

**DRAWING NOTES:**

- ALL SLAB THICKNESSES SHALL BE AS NOTED ON PLAN.
- SEE COLUMN SCHEDULE ON S-401 FOR COLUMN SIZES & REINFORCEMENT.
- SEE S-450 SERIES FOR SHEAR WALL ELEVATIONS.
- SEE SHEAR WALL PART PLANS FOR SHEAR WALL DIMENSIONS & REINFORCEMENT.
- SEE BEAM SCHEDULE ON S-511 FOR BEAM DIMENSIONS & REINFORCEMENT.
- SUPERSTRUCTURE CONCRETE STRENGTH IS TABULATED ON THIS SHEET.
- (T) DENOTES COLUMN TRANSFERS AT THIS FLOOR (NO COLUMN BELOW).
- (SR) DENOTES STUJRAL REQUIRED AT THIS COLUMN. SEE S-411 FOR SCHEDULE.
- FOR MIN # OF BOTTOM SLAB BARS PASSING THROUGH COLUMNS, SEE STRUCTURAL INTEGRITY BAR REQUIREMENTS ON S-504.
- SEE S-504 FOR IN-SLAB CONCRETE FRAME REQUIREMENTS.
- ONLY STRUCTURAL CURBS ARE SHOWN ON STRUCTURAL DWGS. SEE ARCH DWGS FOR BALANCE OF CURBS. FINAL LOCATION OF CURBS TO BE VERIFIED WITH ARCHITECTURAL DWGS.
- SEE S-504 FOR SLAB REINFORCEMENT REQUIRED AT COLUMNS FOR STRUCTURAL INTEGRITY.

NO.	REVISIONS / SUBMISSIONS	DATE
5	DOB SUBMISSION	08.08.2016
4	ISSUE FOR CONSTRUCTION	06.17.2016
3	CD PROGRESS PACKAGE	05.27.2016
2	50% CONSTRUCTION DOCUMENTS	03.04.2016
1	DESIGN DEVELOPMENT	12.04.2015

**FX FOWLE**  
 ARCHITECTS ASSOCIATES, P.C.  
 100 South Avenue, New York, NY 10001 212-555-1212  
 ENGINEERS ASSOCIATES, P.C.  
 290 Park Avenue, New York, NY 10017 212-555-1212  
 HVAC ASSOCIATES, P.C.  
 300 Park Avenue, New York, NY 10017 212-555-1212  
 CONSTRUCTION ASSOCIATES, P.C.  
 400 South Avenue, New York, NY 10001 212-555-1212

**42 TRINITY PLACE**  
 42 TRINITY PLACE | NEW YORK, NY

DRAWING TITLE:  
**12TH TO 22ND FLOOR REBAR PLAN (LOWRISE)**

Scale: 1/2"=1'-0"



Project No.: 15160  
 Author: [Name]  
 Checked: [Name]  
 Checker: [Name]  
 Reviewed: [Name]  
 Date: 11/20/15  
 Scale: As indicated

**S-312.00**

SHEET 47 OF 103

© 2015 FX FOWLE ARCHITECTS, LLP | ALL RIGHTS RESERVED



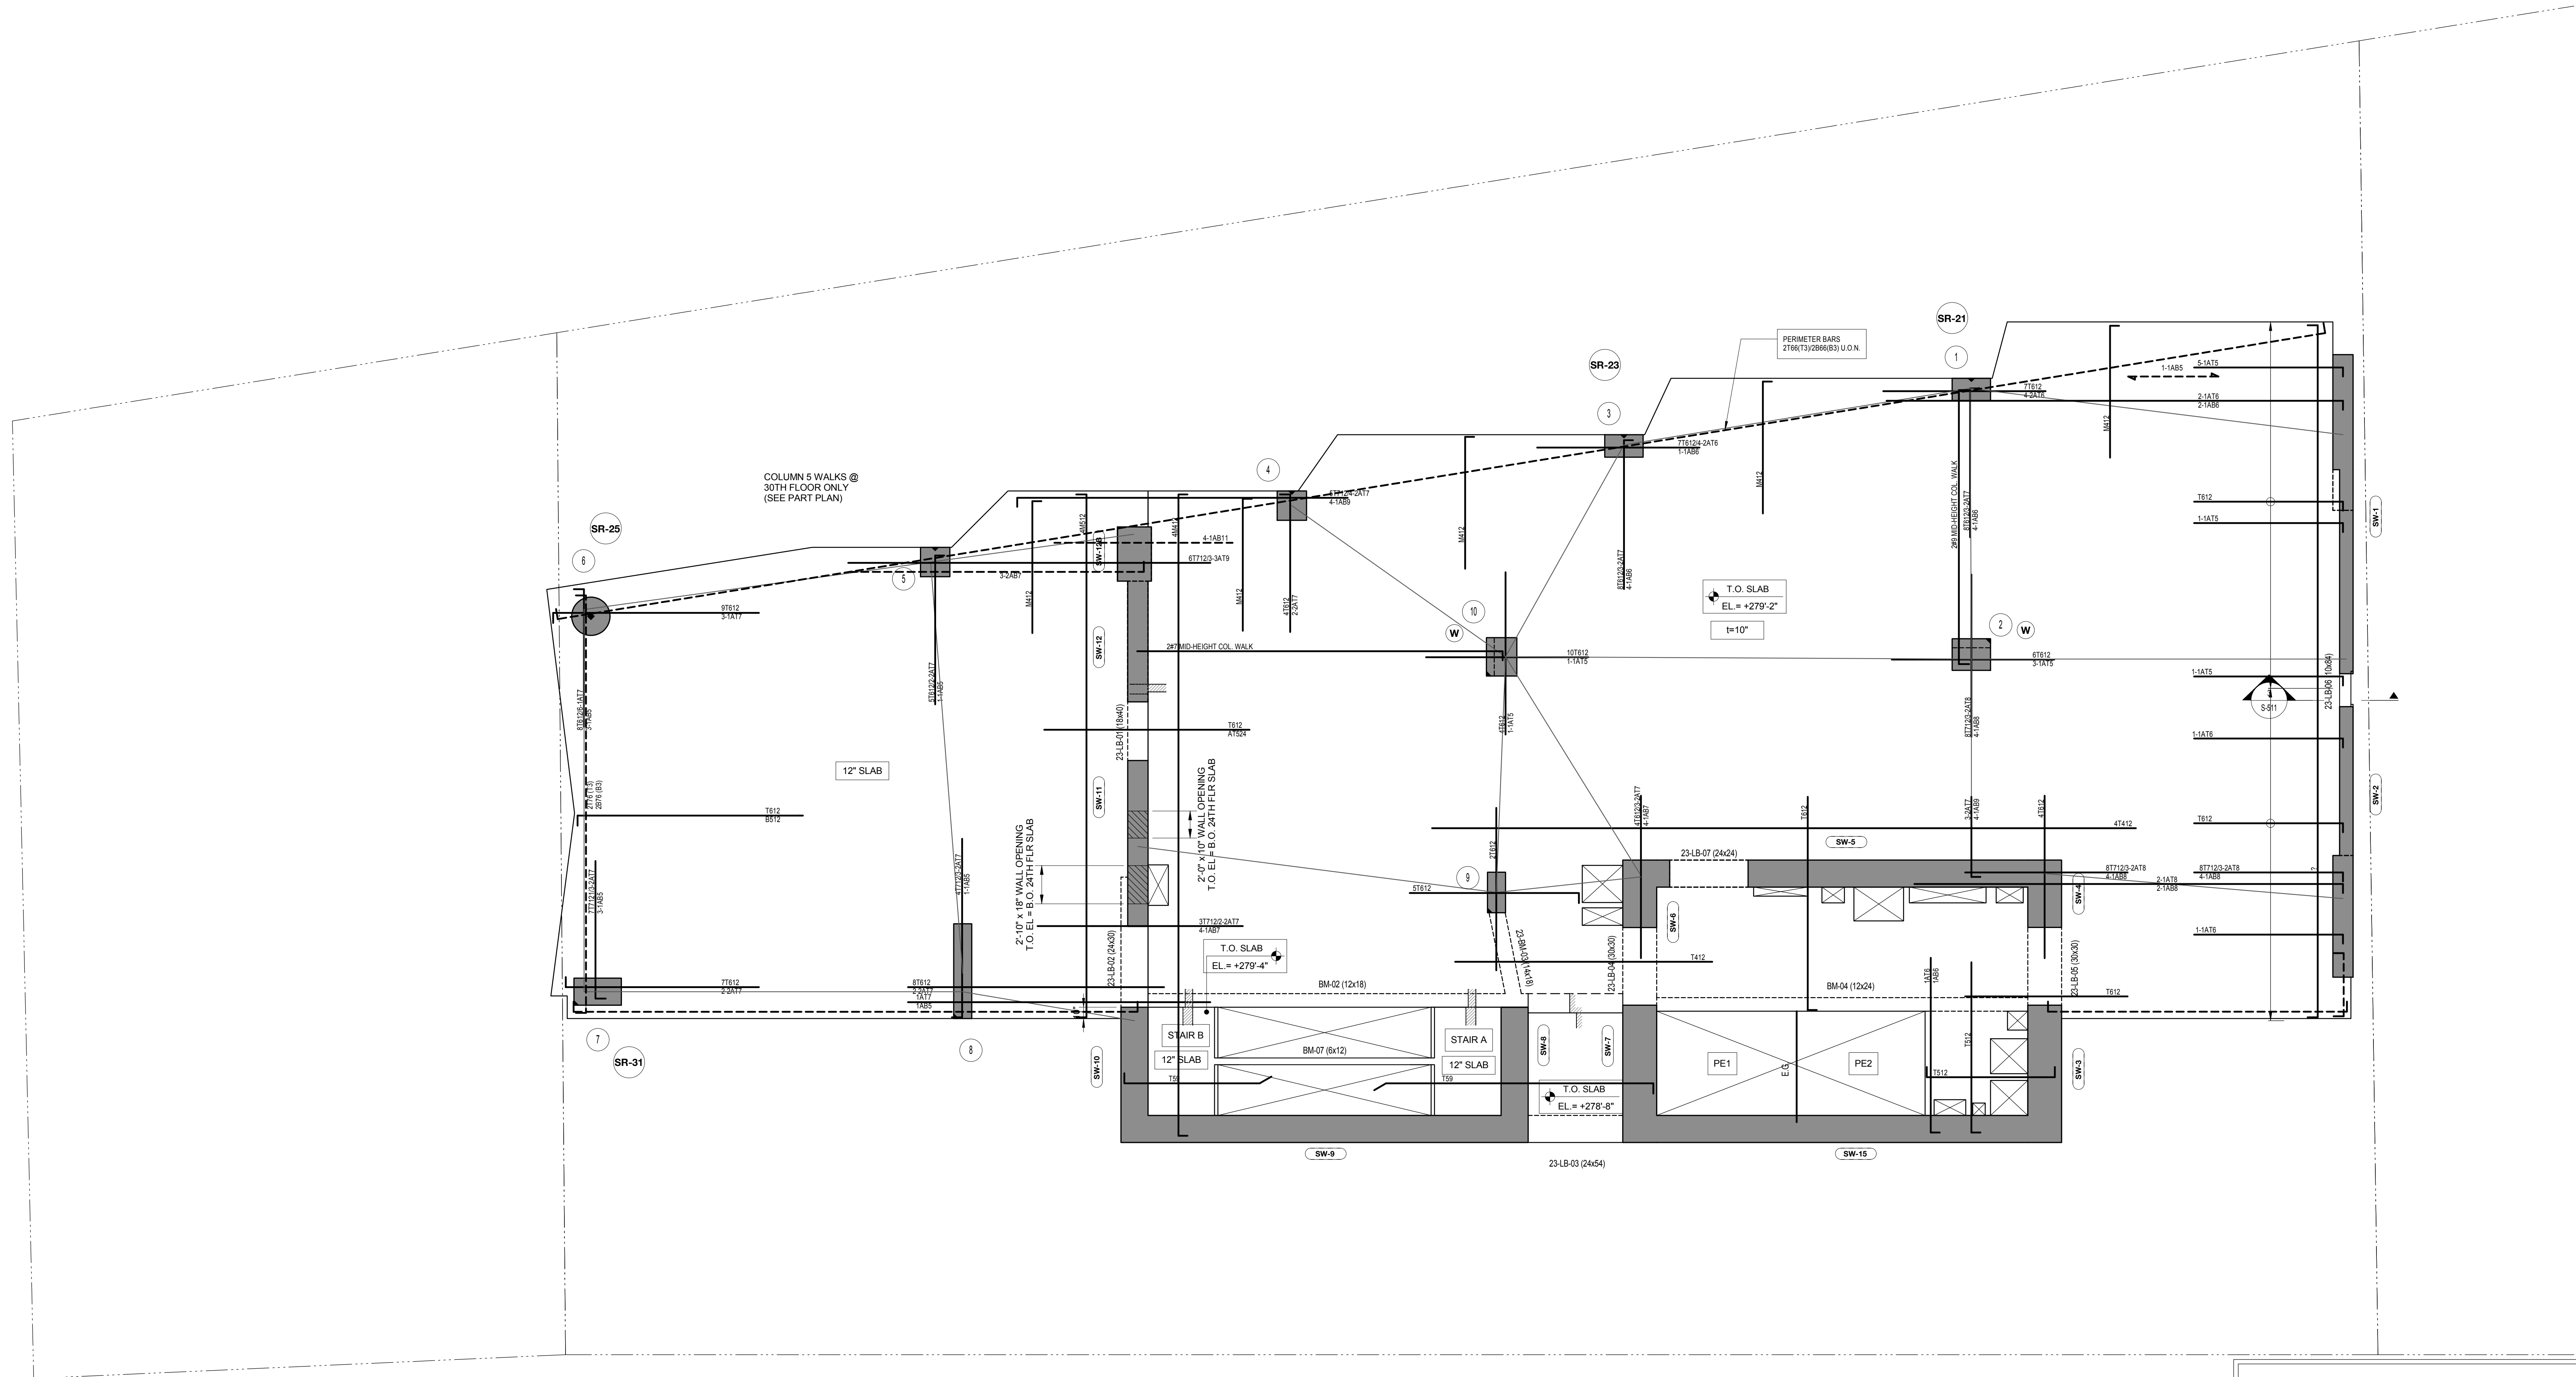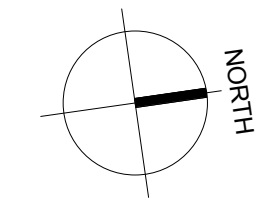

**REINFORCEMENT NOTES:**

**10\"/>**

**SUPERSTRUCTURE CONCRETE STRENGTH (U.O.N. ON PLAN):**

SUPPORTED FLOOR	STRUCTURAL MEMBER	CONCRETE STRENGTH f <sub>c</sub> (PSI)
GROUND TO 15TH	COLUMNS	SEE S-401
	SHEAR WALLS	MATCH COLUMN
	LINK BEAMS	MATCH SLAB
	SLABS/BEAMS	7,000
16TH TO 28TH	COLUMNS	SEE S-401
	SHEAR WALLS	MATCH COLUMN
	LINK BEAMS	MATCH SLAB
	SLABS/BEAMS	6,000
29TH & UP	COLUMNS	SEE S-401
	SHEAR WALLS	MATCH COLUMN
	LINK BEAMS	MATCH SLAB
	SLABS/BEAMS	6,000

**DRAWING NOTES:**

- ALL SLAB THICKNESSES SHALL BE AS NOTED ON PLAN.
- SEE COLUMN SCHEDULE ON S-401 FOR COLUMN SIZES & REINFORCEMENT.
- SEE S-450 SERIES FOR SHEAR WALL ELEVATIONS.
- SEE SHEAR WALL PART PLANS FOR SHEAR WALL DIMENSIONS & REINFORCEMENT.
- SEE BEAM SCHEDULE ON S-511 FOR BEAM DIMENSIONS & REINFORCEMENT.
- SUPERSTRUCTURE CONCRETE STRENGTH IS TABULATED ON THIS SHEET.
- (T) DENOTES COLUMN TRANSFERS AT THIS FLOOR (NO COLUMN BELOW).
- (SR) DENOTES STUJRAL REQUIRED AT THIS COLUMN. SEE S-411 FOR SCHEDULE.
- FOR MIN # OF BOTTOM SLAB BARS PASSING THROUGH COLUMNS, SEE STRUCTURAL INTEGRITY BAR REQUIREMENTS ON S-504.
- SEE S-504 FOR IN-SLAB CONCRETE FRAME REQUIREMENTS.
- ONLY STRUCTURAL CURBS ARE SHOWN ON STRUCTURAL DWGS. SEE ARCH DWGS FOR BALANCE OF CURBS. FINAL LOCATION OF CURBS TO BE VERIFIED WITH ARCHITECTURAL DWGS.
- SEE S-504 FOR SLAB REINFORCEMENT REQUIRED AT COLUMNS FOR STRUCTURAL INTEGRITY.

NO. REVISIONS / SUBMISSIONS DATE

3 DOB SUBMISSION 08.08.2016  
 2 ISSUE FOR CONSTRUCTION 06.17.2016  
 1 CD PROGRESS PACKAGE 05.27.2016

**FX FOWLE**  
 FOWLE ARCHITECTS, LLP | 22 WEST 10TH STREET | NEW YORK, NY 10011 | T 212 627 1700 | F 212 443 8716 | WWW.FXFWOLE.COM

**ARCHITECTS ASSOCIATES, P.C.**  
 100 South Avenue, New York, NY 10001 212-555-1212  
**ENGINEERS ASSOCIATES, P.C.**  
 250 Fifth Avenue, New York, NY 10001 212-555-1212  
**HVAC ASSOCIATES, P.C.**  
 300 Park Avenue, New York, NY 10001 212-555-1212  
**CONSTRUCTION ASSOCIATES, P.C.**  
 400 South Avenue, New York, NY 10001 212-555-1212

**42 TRINITY PLACE**  
 42 TRINITY PLACE | NEW YORK, NY

DRAWING TITLE:  
**23RD FLOOR REBAR PLAN (LOWRISE)**

Drawn: 15160  
 Author: 15160  
 Checked: 15160  
 Checker: 15160  
 Reviewed: 15160



Date: 04/05/16  
 Scale: As indicated

**S-323.00**

SHEET 48 OF 103

© 2015 FXFOWLE ARCHITECTS, LLP | ALL RIGHTS RESERVED



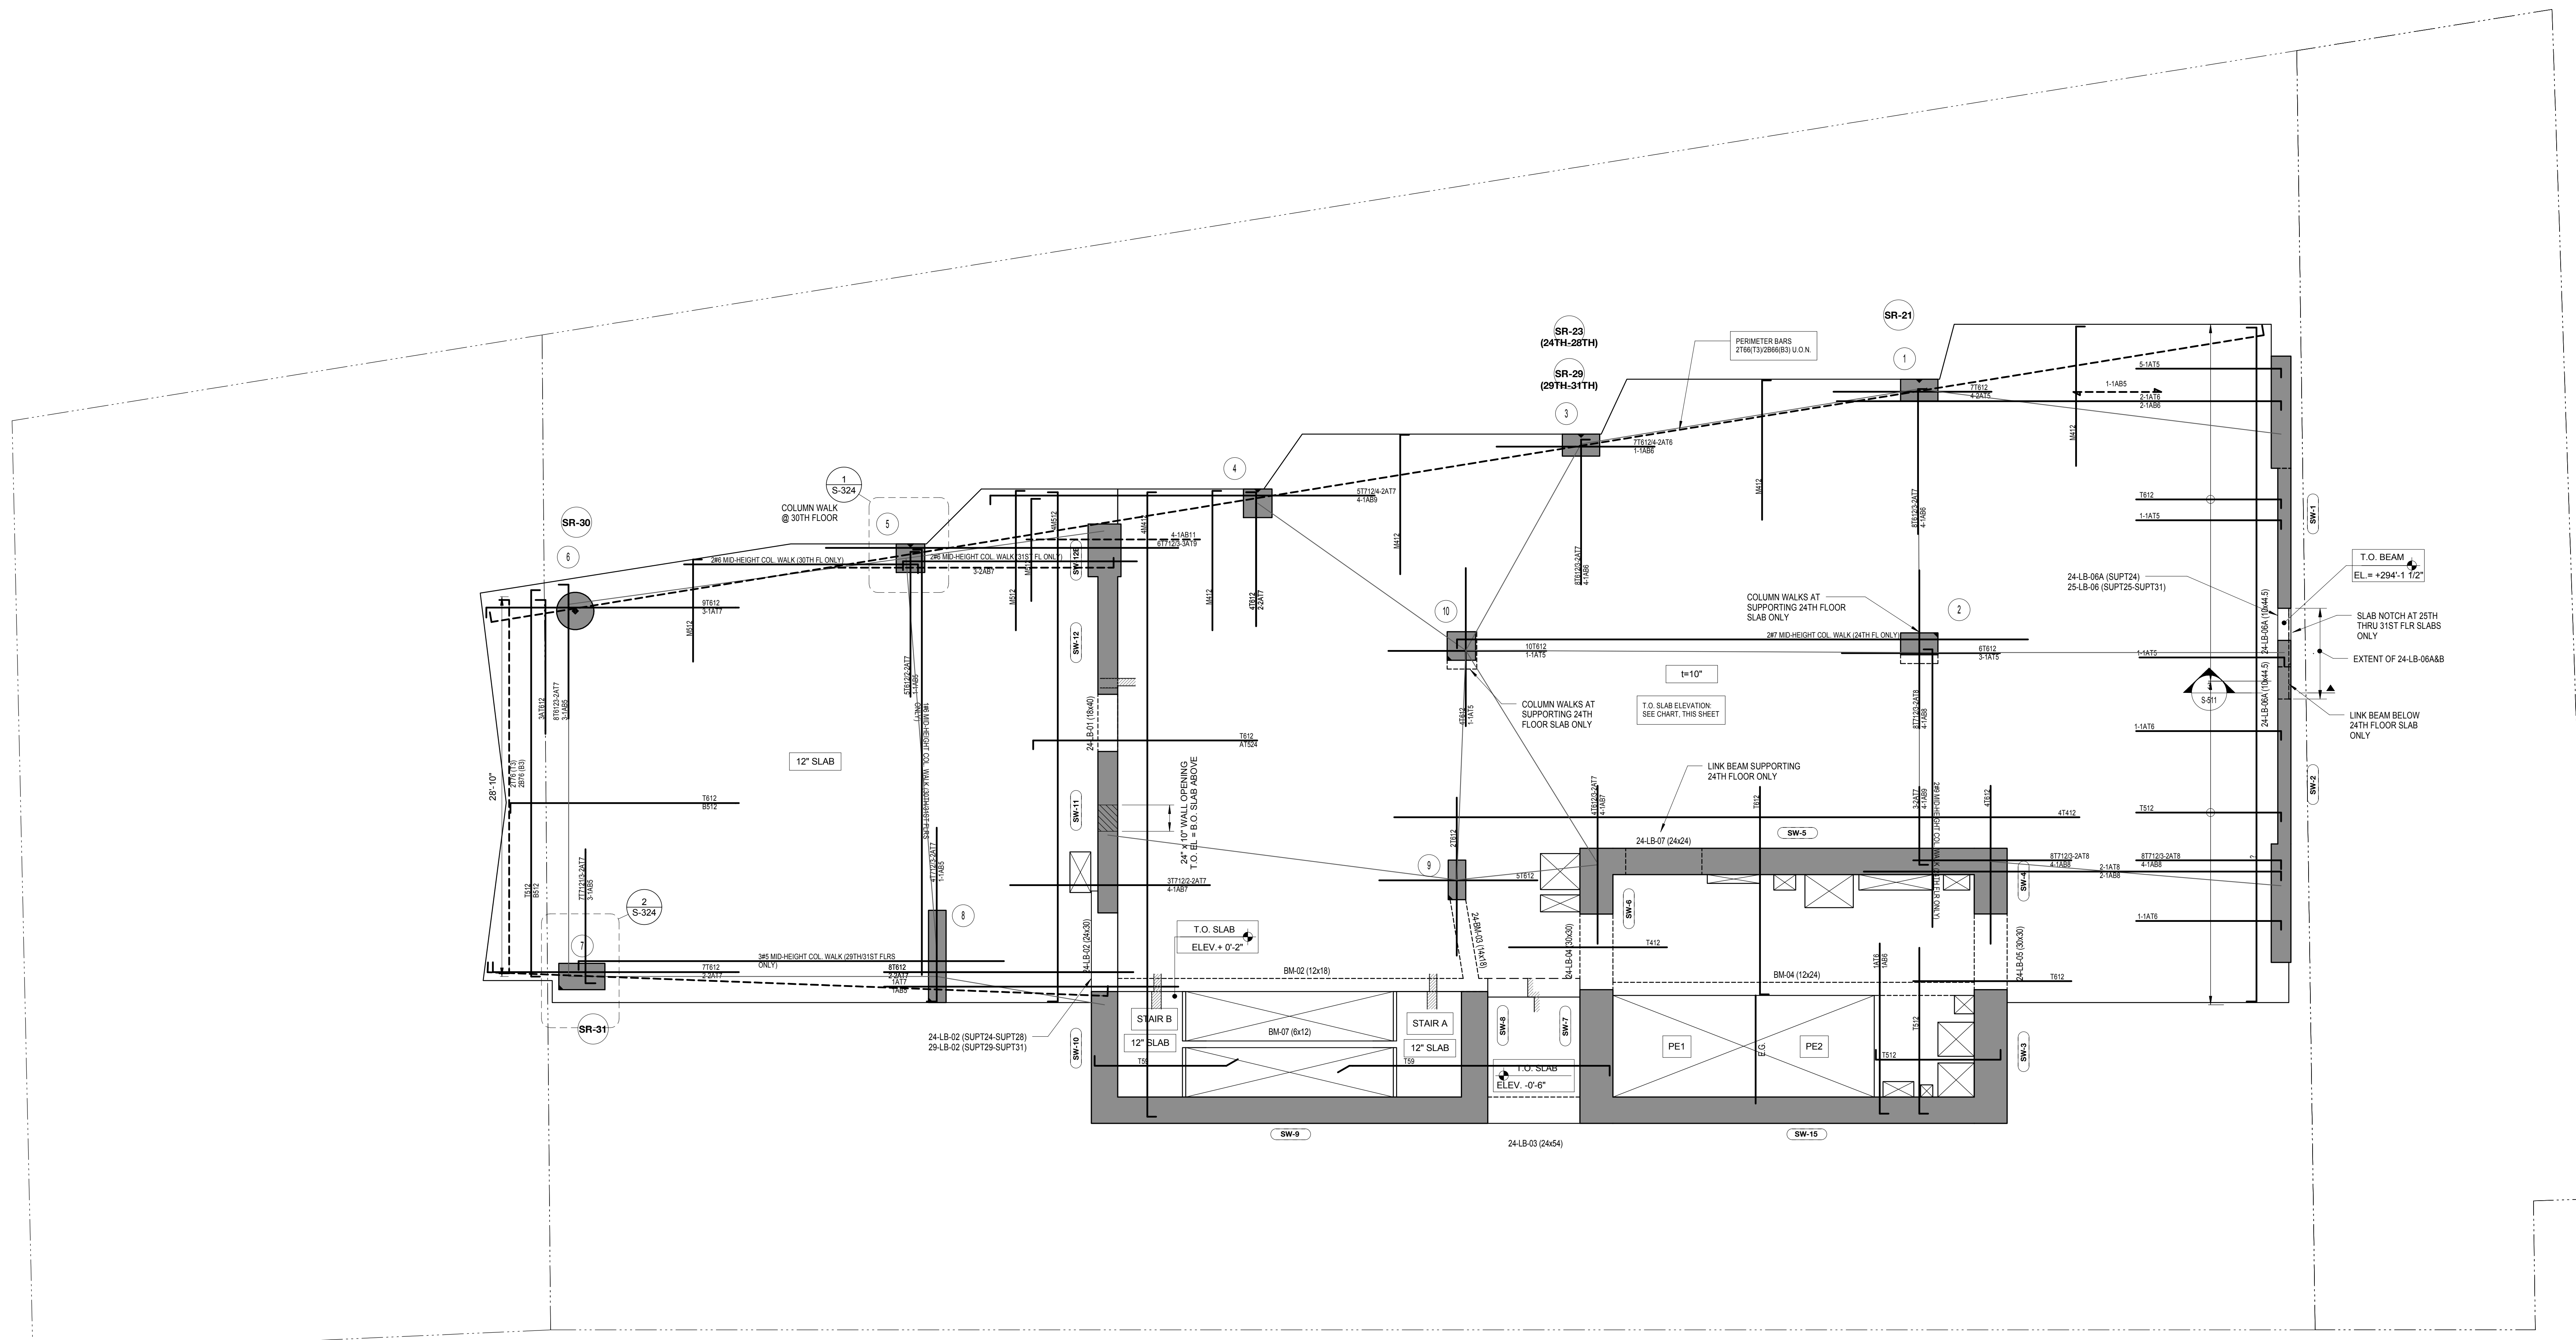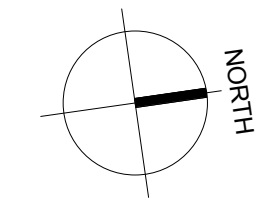

**REINFORCEMENT NOTES:**

**10\"/>**

LEVEL	ELEVATION
24TH FLOOR T.O.S	290'-10"
25TH FLOOR T.O.S	302'-6"
26TH FLOOR T.O.S	314'-2"
27TH FLOOR T.O.S	325'-10"
28TH FLOOR T.O.S	337'-6"
29TH FLOOR T.O.S	349'-2"
30TH FLOOR T.O.S	360'-10"
31ST FLOOR T.O.S	372'-6"

**SUPERSTRUCTURE CONCRETE STRENGTH (U.O.N. ON PLAN):**

SUPPORTED FLOOR	STRUCTURAL MEMBER	CONCRETE STRENGTH f <sub>c</sub> (PSI)
GROUND TO 15TH	COLUMNS	SEE S-401
	SHEAR WALLS	MATCH COLUMN
	LINK BEAMS	MATCH SLAB
	SLABS/BEAMS	7,000
16TH TO 28TH	COLUMNS	SEE S-401
	SHEAR WALLS	MATCH COLUMN
	LINK BEAMS	MATCH SLAB
	SLABS/BEAMS	6,000
29TH & UP	COLUMNS	SEE S-401
	SHEAR WALLS	MATCH COLUMN
	LINK BEAMS	MATCH SLAB
	SLABS/BEAMS	6,000

**DRAWING NOTES:**

- ALL SLAB THICKNESSES SHALL BE AS NOTED ON PLAN.
- SEE COLUMN SCHEDULE ON S-401 FOR COLUMN SIZES & REINFORCEMENT.
- SEE S-450 SERIES FOR SHEAR WALL ELEVATIONS.
- SEE SHEAR WALL PART PLANS FOR SHEAR WALL DIMENSIONS & REINFORCEMENT.
- SEE BEAM SCHEDULE ON S-511 FOR BEAM DIMENSIONS & REINFORCEMENT.
- SUPERSTRUCTURE CONCRETE STRENGTH IS TABULATED ON THIS SHEET.
- (T) DENOTES COLUMN TRANSFERS AT THIS FLOOR (NO COLUMN BELOW).
- (SR) DENOTES STUJRAL REQUIRED AT THIS COLUMN. SEE S-411 FOR SCHEDULE.
- FOR MN # OF BOTTOM SLAB BARS PASSING THROUGH COLUMNS, SEE STRUCTURAL INTEGRITY BAR REQUIREMENTS ON S-504.
- SEE S-504 FOR IN-SLAB CONCRETE FRAME REQUIREMENTS.
- ONLY STRUCTURAL CURBS ARE SHOWN ON STRUCTURAL DWGS. SEE ARCH DWGS FOR BALANCE OF CURBS. FINAL LOCATION OF CURBS TO BE VERIFIED WITH ARCHITECTURAL DWGS.
- SEE S-504 FOR SLAB REINFORCEMENT REQUIRED AT COLUMNS FOR STRUCTURAL INTEGRITY.

NO.	REVISIONS / SUBMISSIONS	DATE
6	DOB SUBMISSION	08.08.2016
5	ISSUE FOR CONSTRUCTION	06.17.2016
4	CD PROGRESS PACKAGE	05.27.2016
3	50% CONSTRUCTION DOCUMENTS	03.04.2016
2	DESIGN DEVELOPMENT	12.04.2015
1	SCHEMATIC DESIGN	09.05.2015

**FX FOWLE**  
 ARCHITECTS ASSOCIATES, P.C.  
 100 South Avenue, New York, NY 10001 212-555-1212  
 ENGINEERS ASSOCIATES, P.C.  
 290 Park Avenue, New York, NY 10017 212-555-1212  
 HVAC ASSOCIATES, P.C.  
 300 Park Avenue, New York, NY 10017 212-555-1212  
 CONSTRUCTION ASSOCIATES, P.C.  
 400 South Avenue, New York, NY 10001 212-555-1212

**42 TRINITY PLACE**  
 42 TRINITY PLACE | NEW YORK, NY  
 DRAWING TITLE:  
**24TH TO 31ST FLOOR REBAR PLAN (MIDRISE)**  
 Scale: 3/16" = 1'-0"  
 SHEET 49 OF 103



**1 COLUMN 5 PART PLANS**  
 SCALE: 3/16" = 1'-0"

**2 COLUMN 7 PART PLANS**  
 SCALE: 1/12" = 1'-0"

V  
U  
T  
S  
R  
Q  
P  
N  
M  
L  
K  
J  
H  
G  
F  
E  
D  
C  
B  
A

V  
U  
T  
S  
R  
Q  
P  
N  
M  
L  
K  
J  
H  
G  
F  
E  
D  
C  
B  
A



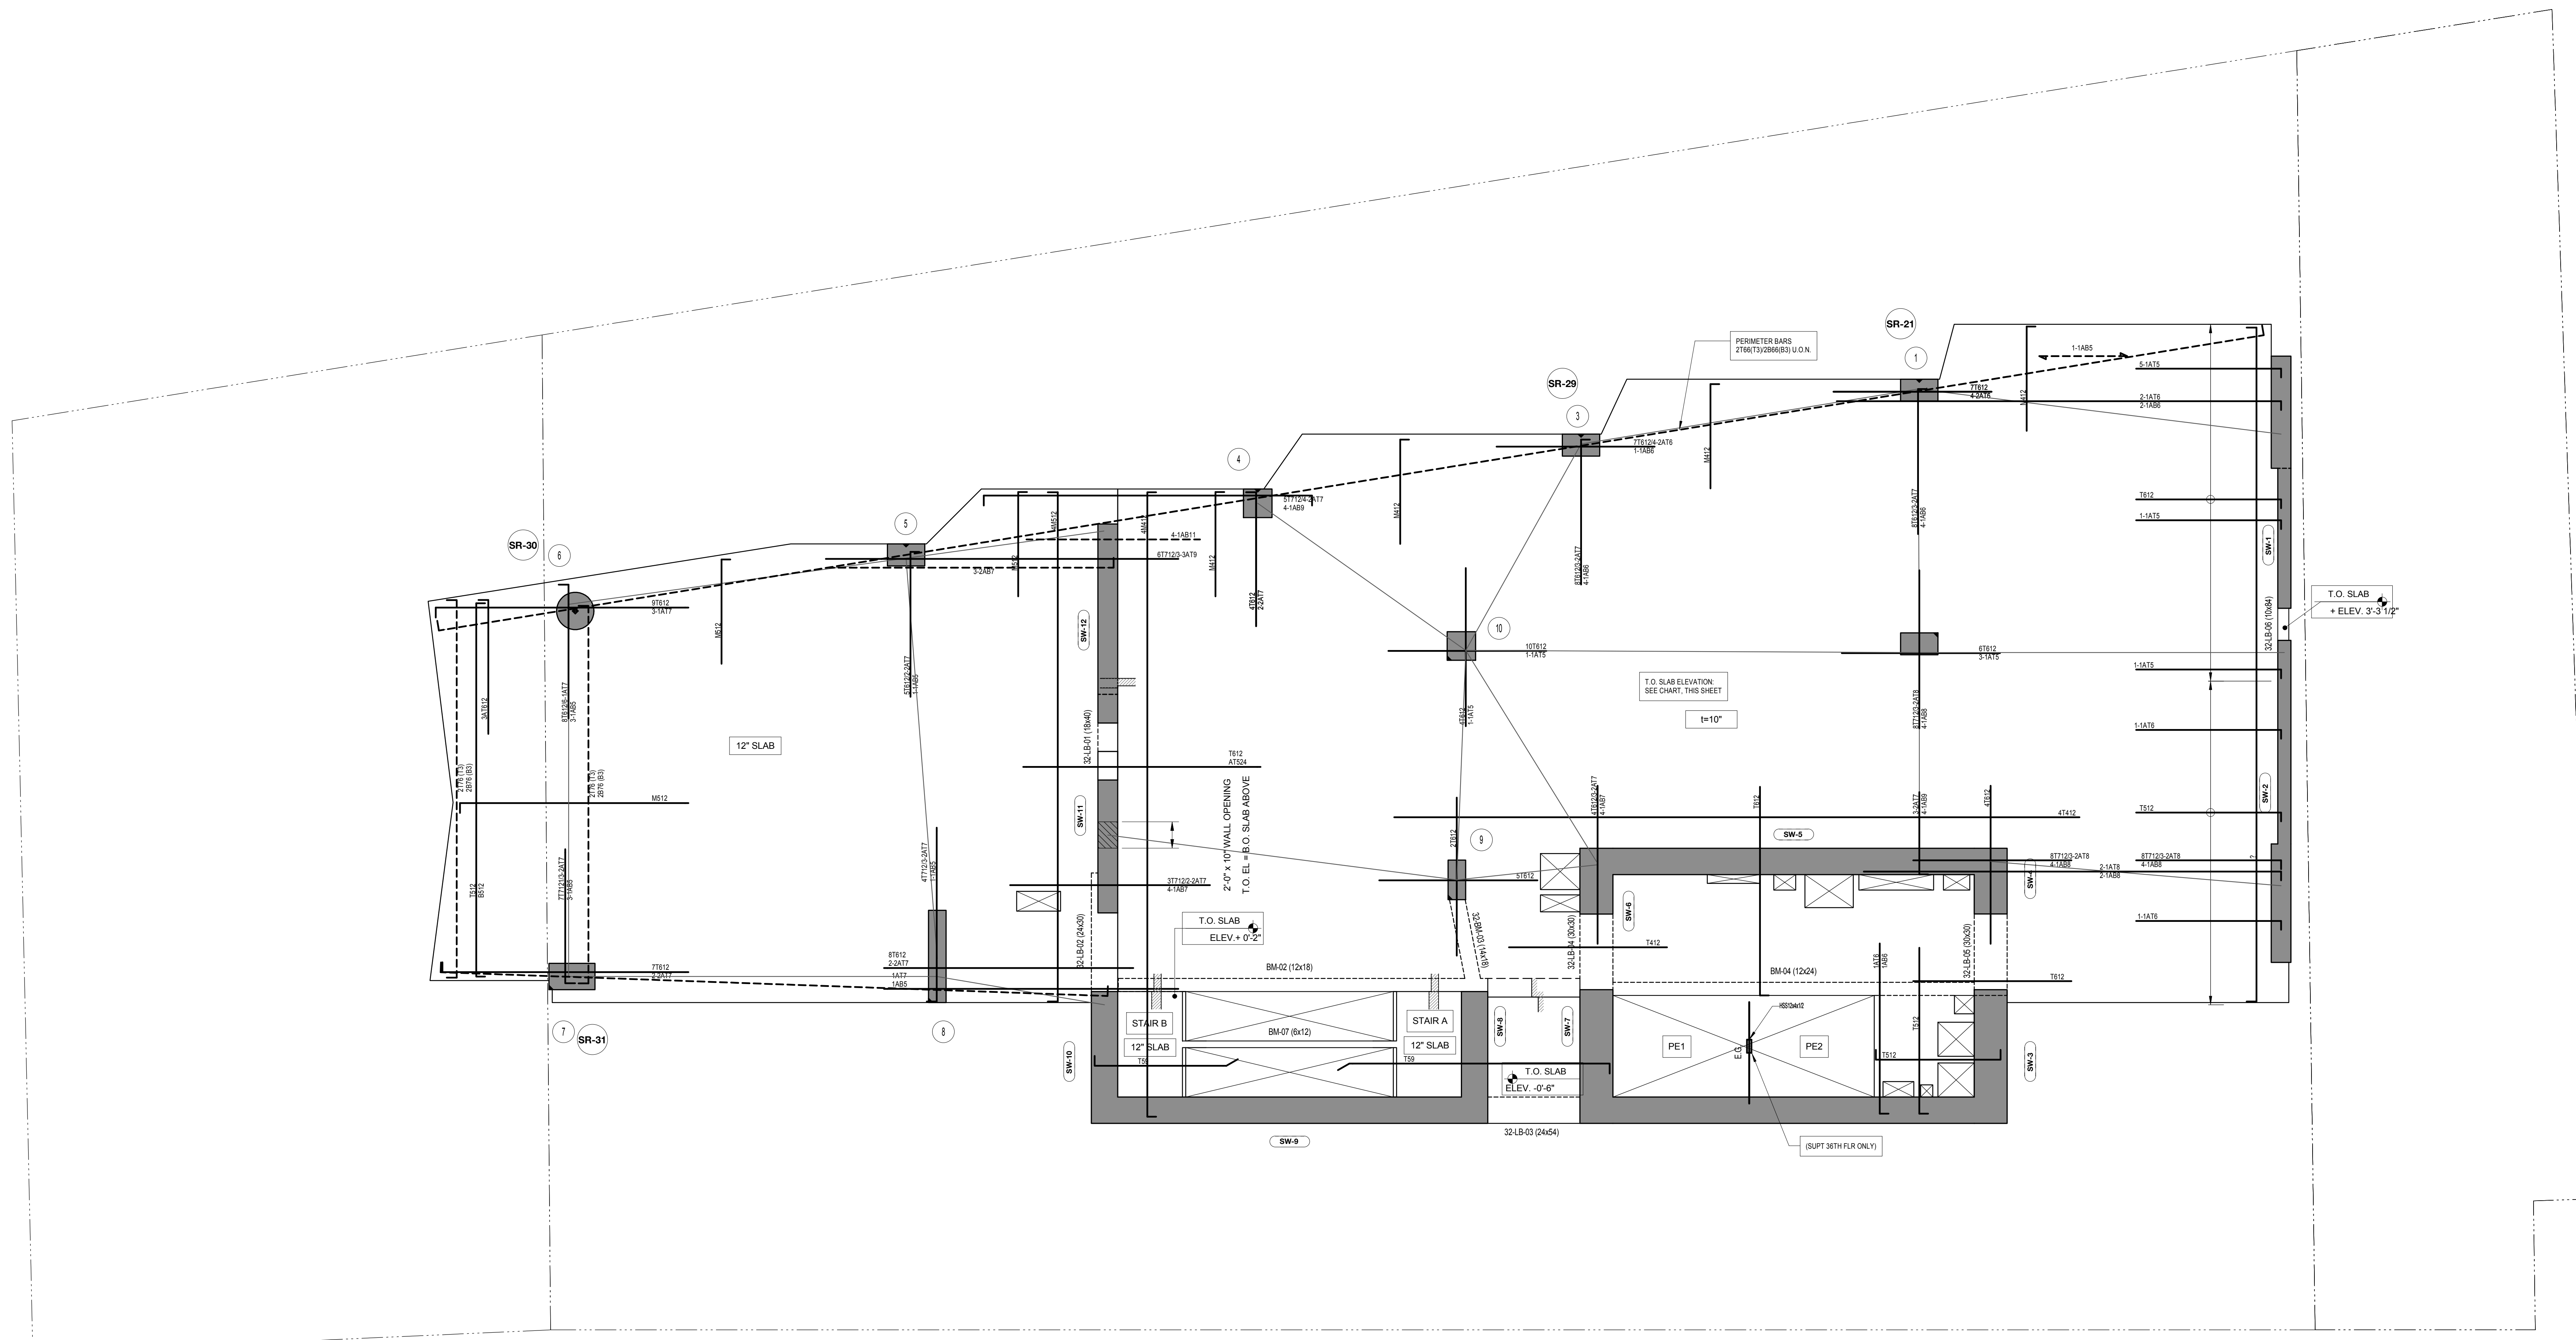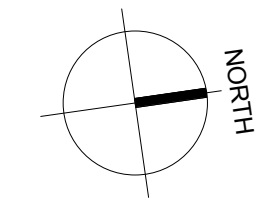

**REINFORCEMENT NOTES:**

**10\"/>**

LEVEL	ELEVATION
32ND FLOOR T.O.S.	384'-2"
33RD FLOOR T.O.S.	395'-10"
34TH FLOOR T.O.S.	407'-6"
35TH FLOOR T.O.S.	419'-2"

**SUPERSTRUCTURE CONCRETE STRENGTH (U.O.N. ON PLAN):**

SUPPORTED FLOOR	STRUCTURAL MEMBER	CONCRETE STRENGTH f <sub>c</sub> (PSI)
GROUND TO 15TH	COLUMNS	SEE S-401
	SHEAR WALLS	MATCH COLUMN
	LINK BEAMS	MATCH SLAB
	SLABS/BEAMS	7,000
16TH TO 28TH	COLUMNS	SEE S-401
	SHEAR WALLS	MATCH COLUMN
	LINK BEAMS	MATCH SLAB
	SLABS/BEAMS	6,000
29TH & UP	COLUMNS	SEE S-401
	SHEAR WALLS	MATCH COLUMN
	LINK BEAMS	MATCH SLAB
	SLABS/BEAMS	6,000

- DRAWING NOTES:**
- ALL SLAB THICKNESSES SHALL BE AS NOTED ON PLAN.
  - SEE COLUMN SCHEDULE ON S-401 FOR COLUMN SIZES & REINFORCEMENT.
  - SEE S-450 SERIES FOR SHEAR WALL ELEVATIONS.
  - SEE SHEAR WALL PART PLANS FOR SHEAR WALL DIMENSIONS & REINFORCEMENT.
  - SEE BEAM SCHEDULE ON S-511 FOR BEAM DIMENSIONS & REINFORCEMENT.
  - SUPERSTRUCTURE CONCRETE STRENGTH IS TABULATED ON THIS SHEET.
  - (T) DENOTES COLUMN TRANSFERS AT THIS FLOOR (NO COLUMN BELOW).
  - (SR) DENOTES STUJRAL REQUIRED AT THIS COLUMN. SEE S-411 FOR SCHEDULE.
  - FOR MIN # OF BOTTOM SLAB BARS PASSING THROUGH COLUMNS, SEE STRUCTURAL INTEGRITY BAR REQUIREMENTS ON S-504.
  - SEE S-504 FOR IN-SLAB CONCRETE FRAME REQUIREMENTS.
  - ONLY STRUCTURAL CURBS ARE SHOWN ON STRUCTURAL DWGS. SEE ARCH DWGS FOR BALANCE OF CURBS. FINAL LOCATION OF CURBS TO BE VERIFIED WITH ARCHITECTURAL DWGS.
  - SEE S-504 FOR SLAB REINFORCEMENT REQUIRED AT COLUMNS FOR STRUCTURAL INTEGRITY.

NO.	REVISIONS / SUBMISSIONS	DATE
6	DOB SUBMISSION	08.08.2016
5	ISSUE FOR CONSTRUCTION	06.17.2016
4	CD PROGRESS PACKAGE	05.27.2016
3	50% CONSTRUCTION DOCUMENTS	03.04.2016
2	DESIGN DEVELOPMENT	12.04.2015
1	SCHEMATIC DESIGN	09.05.2015

**FX FOWLE**  
 ARCHITECTS ASSOCIATES, P.C.  
 100 South Avenue, New York, NY 10001 212-555-1212  
 ENGINEERS ASSOCIATES, P.C.  
 290 Park Avenue, New York, NY 10017 212-555-1212  
 HVAC ASSOCIATES, P.C.  
 300 Park Avenue, New York, NY 10017 212-555-1212  
 CONSTRUCTION ASSOCIATES, P.C.  
 400 South Avenue, New York, NY 10001 212-555-1212

**42 TRINITY PLACE**  
 42 TRINITY PLACE | NEW YORK, NY

DRAWING TITLE:  
**32ND TO 35TH FLOOR REBAR PLAN (HIGHRISE)**




Scale: 1/8" = 1'-0"

SHEET 50 OF 103

Project No.: 15160  
 Author: [Name]  
 Checked: [Name]  
 Checker: [Name]  
 Reviewed: [Name]  
 Date: 10/07/15  
 Scale: As Indicated

**S-332.00**



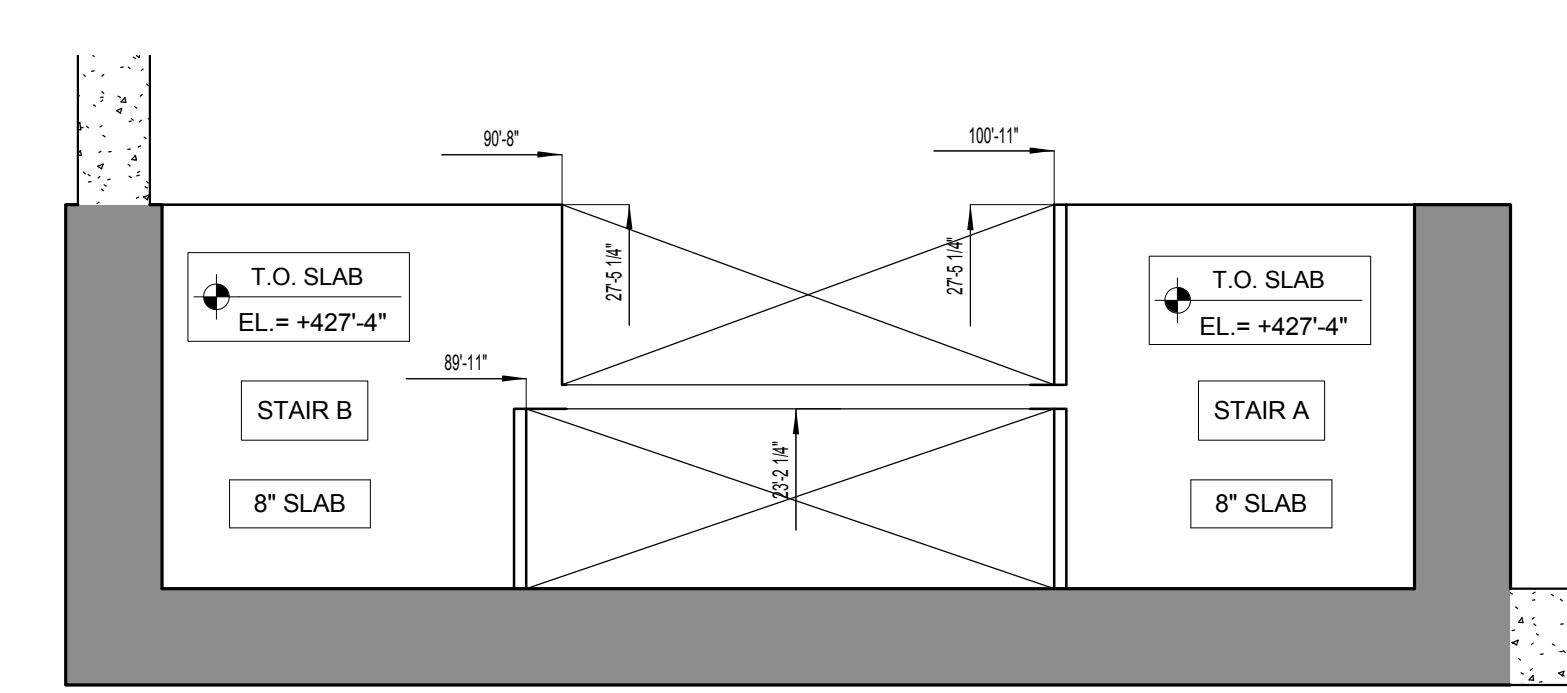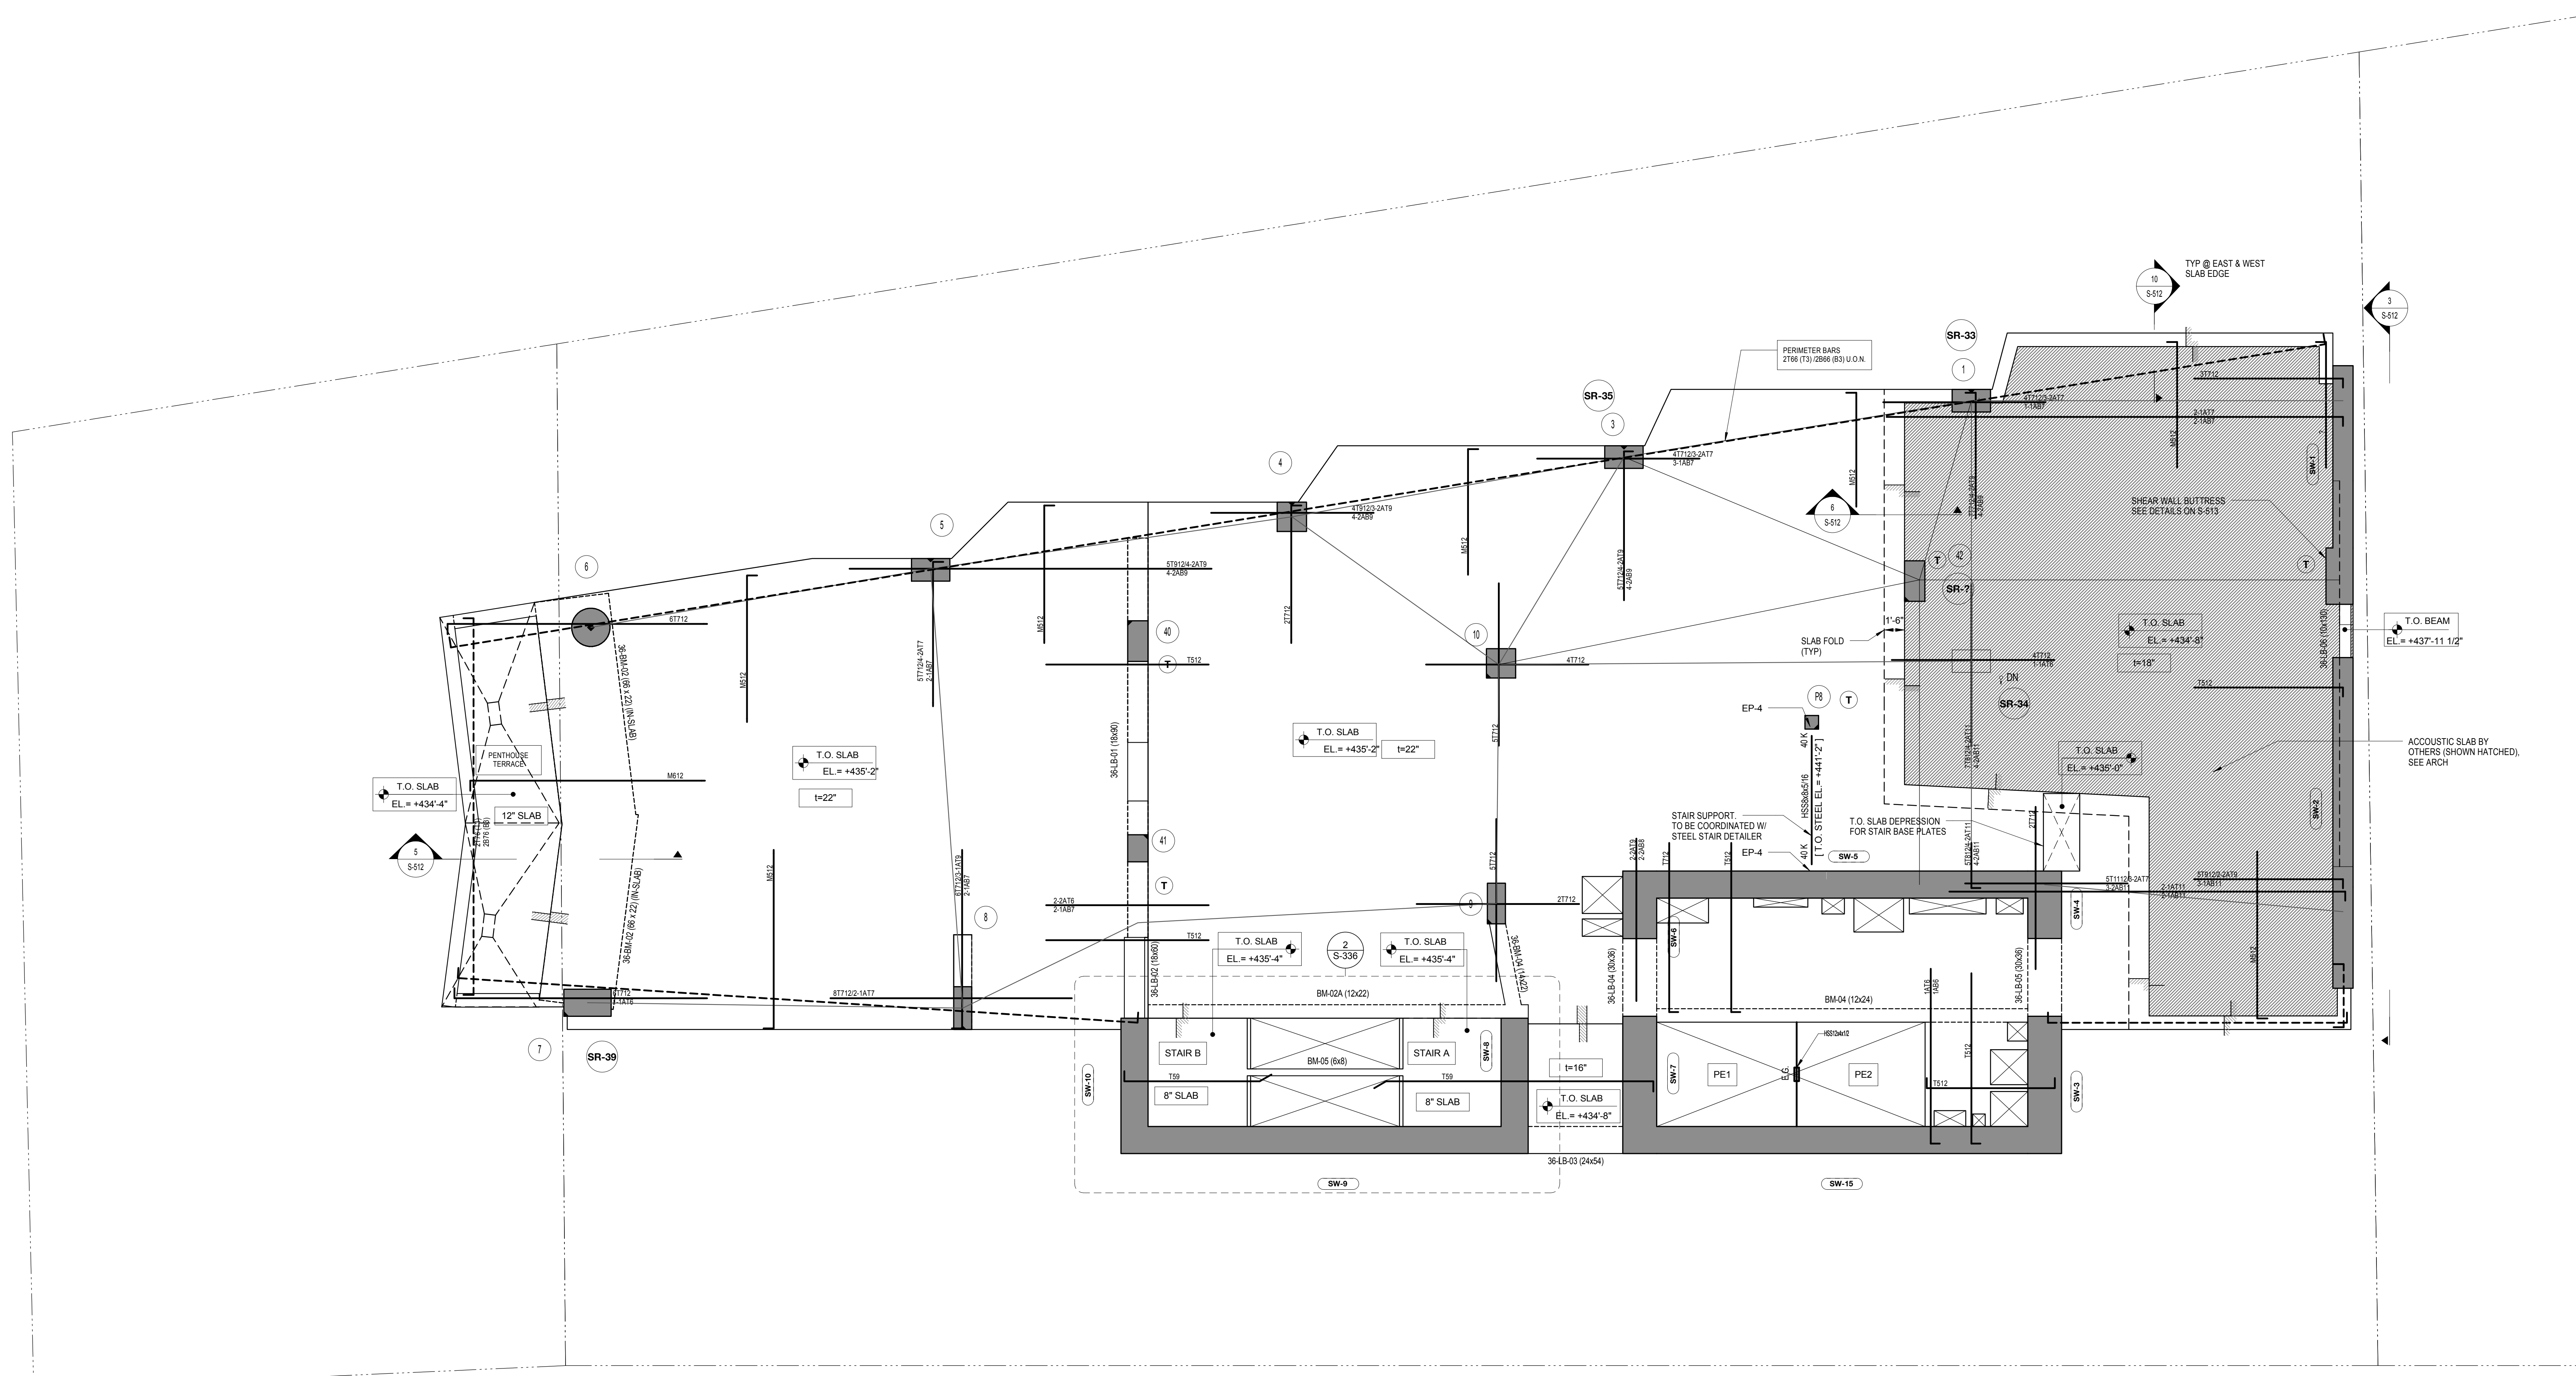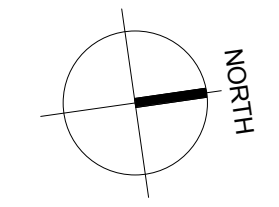

**2 STAIRS A & B PART PLANS - BETWEEN 35TH & 36TH FLOORS**  
SCALE: 1/4" = 1'-0"

**REINFORCEMENT NOTES:**

**12" & 16" SLAB:**

- SLAB BASIC BOTTOM BARS (U.O.N.): #7 @ 12" E.W.
- SLAB MIDDLE STRIP TOP BARS (U.O.N.): #6 @ 12"

**22" SLAB:**

- SLAB BASIC BOTTOM BARS (U.O.N.): #7 @ 12" E.W.
- SLAB MIDDLE STRIP TOP BARS (U.O.N.): #6 @ 12"

**ALL SLABS:**

- PROVIDE ADDITIONAL TOP & BOTTOM REINFORCEMENT AS NOTED ON PLAN (IN ADDITION TO BASIC SLAB REINF).
- CLEAR COVER TO OUTERMOST BARS = 3/4".
- OUTERMOST REINFORCEMENT RUNS IN THE EAST-WEST DIRECTION

**SUPERSTRUCTURE CONCRETE STRENGTH (U.O.N. ON PLAN):**

SUPPORTED FLOOR	STRUCTURAL MEMBER	CONCRETE STRENGTH f <sub>c</sub> (PSI)
GROUND TO 15TH	COLUMNS	SEE S-401
	SHEAR WALLS	MATCH COLUMN
	LINK BEAMS	MATCH SLAB
	SLABS/BEAMS	7,000
16TH TO 28TH	COLUMNS	SEE S-401
	SHEAR WALLS	MATCH COLUMN
	LINK BEAMS	MATCH SLAB
	SLABS/BEAMS	6,000
29TH & UP	COLUMNS	SEE S-401
	SHEAR WALLS	MATCH COLUMN
	LINK BEAMS	MATCH SLAB
	SLABS/BEAMS	6,000

**DRAWING NOTES:**

- ALL SLAB THICKNESSES SHALL BE AS NOTED ON PLAN.
- SEE COLUMN SCHEDULE ON S-401 FOR COLUMN SIZES & REINFORCEMENT.
- SEE S-450 SERIES FOR SHEAR WALL ELEVATIONS.
- SEE SHEAR WALL PART PLANS FOR SHEAR WALL DIMENSIONS & REINFORCEMENT.
- SEE BEAM SCHEDULE ON S-511 FOR BEAM DIMENSIONS & REINFORCEMENT.
- SUPERSTRUCTURE CONCRETE STRENGTH IS TABULATED ON THIS SHEET.
- (T) DENOTES COLUMN TRANSFERS AT THIS FLOOR (NO COLUMN BELOW).
- (SR) DENOTES STUORAIL REQUIRED AT THIS COLUMN. SEE S-411 FOR SCHEDULE.
- FOR MIN # OF BOTTOM SLAB BARS PASSING THROUGH COLUMNS, SEE STRUCTURAL INTEGRITY BAR REQUIREMENTS ON S-504.
- SEE S-38-504 FOR IN-SLAB CONCRETE FRAME REQUIREMENTS.
- ONLY STRUCTURAL CURBS ARE SHOWN ON STRUCTURAL DWGS. SEE ARCH DWGS FOR BALANCE OF CURBS. FINAL LOCATION OF CURBS TO BE VERIFIED WITH ARCHITECTURAL DWGS.
- SLOPPED TOPPING SLAB (MAX HIGH-POINT THICKNESS = 2") TO BE CAST MONOLITHIC WITH STRUCTURAL SLAB. SLOPE CONCRETE TO DRAIN. DO NOT SLOPE REINFORCEMENT TO MATCH SLOPED TOPPING. SEE ARCH DWGS FOR SLOPE TO DRAIN ELEVATIONS. LOW-POINT ELEVATIONS TO BE VERIFIED WITH ARCH DWGS PRIOR TO CONSTRUCTION.
- SEE S-404 FOR SLAB REINFORCEMENT REQUIRED AT COLUMNS FOR STRUCTURAL INTEGRITY.

NO.	REVISIONS / SUBMISSIONS	DATE
6	DOB SUBMISSION	08.08.2016
5	ISSUE FOR CONSTRUCTION	06.17.2016
4	CD PROGRESS PACKAGE	05.27.2016
3	50% CONSTRUCTION DOCUMENTS	03.04.2016
2	DESIGN DEVELOPMENT	12.04.2015
1	SCHEMATIC DESIGN	09.05.2015

**FX FOWLE**  
ARCHITECTS ASSOCIATES, P.C.  
100 South Avenue, New York, NY 10001 212-555-1212

**ENGINEERS ASSOCIATES, P.C.**  
290 Fifth Avenue, New York, NY 10001 212-555-1212

**HVAC ASSOCIATES, P.C.**  
300 Park Avenue, New York, NY 10001 212-555-1212

**CONSTRUCTION ASSOCIATES, P.C.**  
400 South Avenue, New York, NY 10001 212-555-1212




**42 TRINITY PLACE**  
42 TRINITY PLACE | NEW YORK, NY  
DRAWING TITLE:  
**36TH FLOOR REBAR PLAN (HIGHRISE)**

Seal: Drawn: 15160  
Author: 15160  
Checked: 15160  
Checker: 15160  
Reviewed: 15160

Date: 10/07/15  
Scale: As indicated  
Project No.: 15160  
Sheet No.: S-336.00

© 2015 FX FOWLE ARCHITECTS, LLP | ALL RIGHTS RESERVED



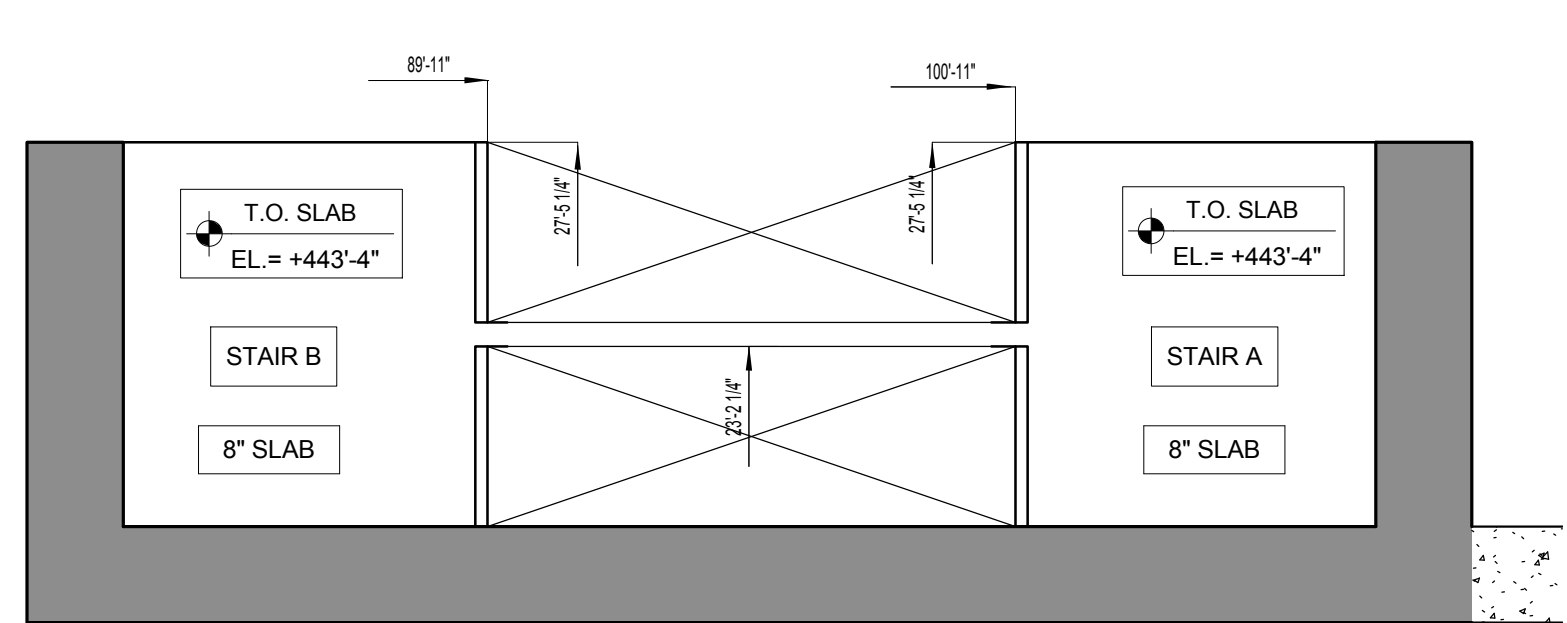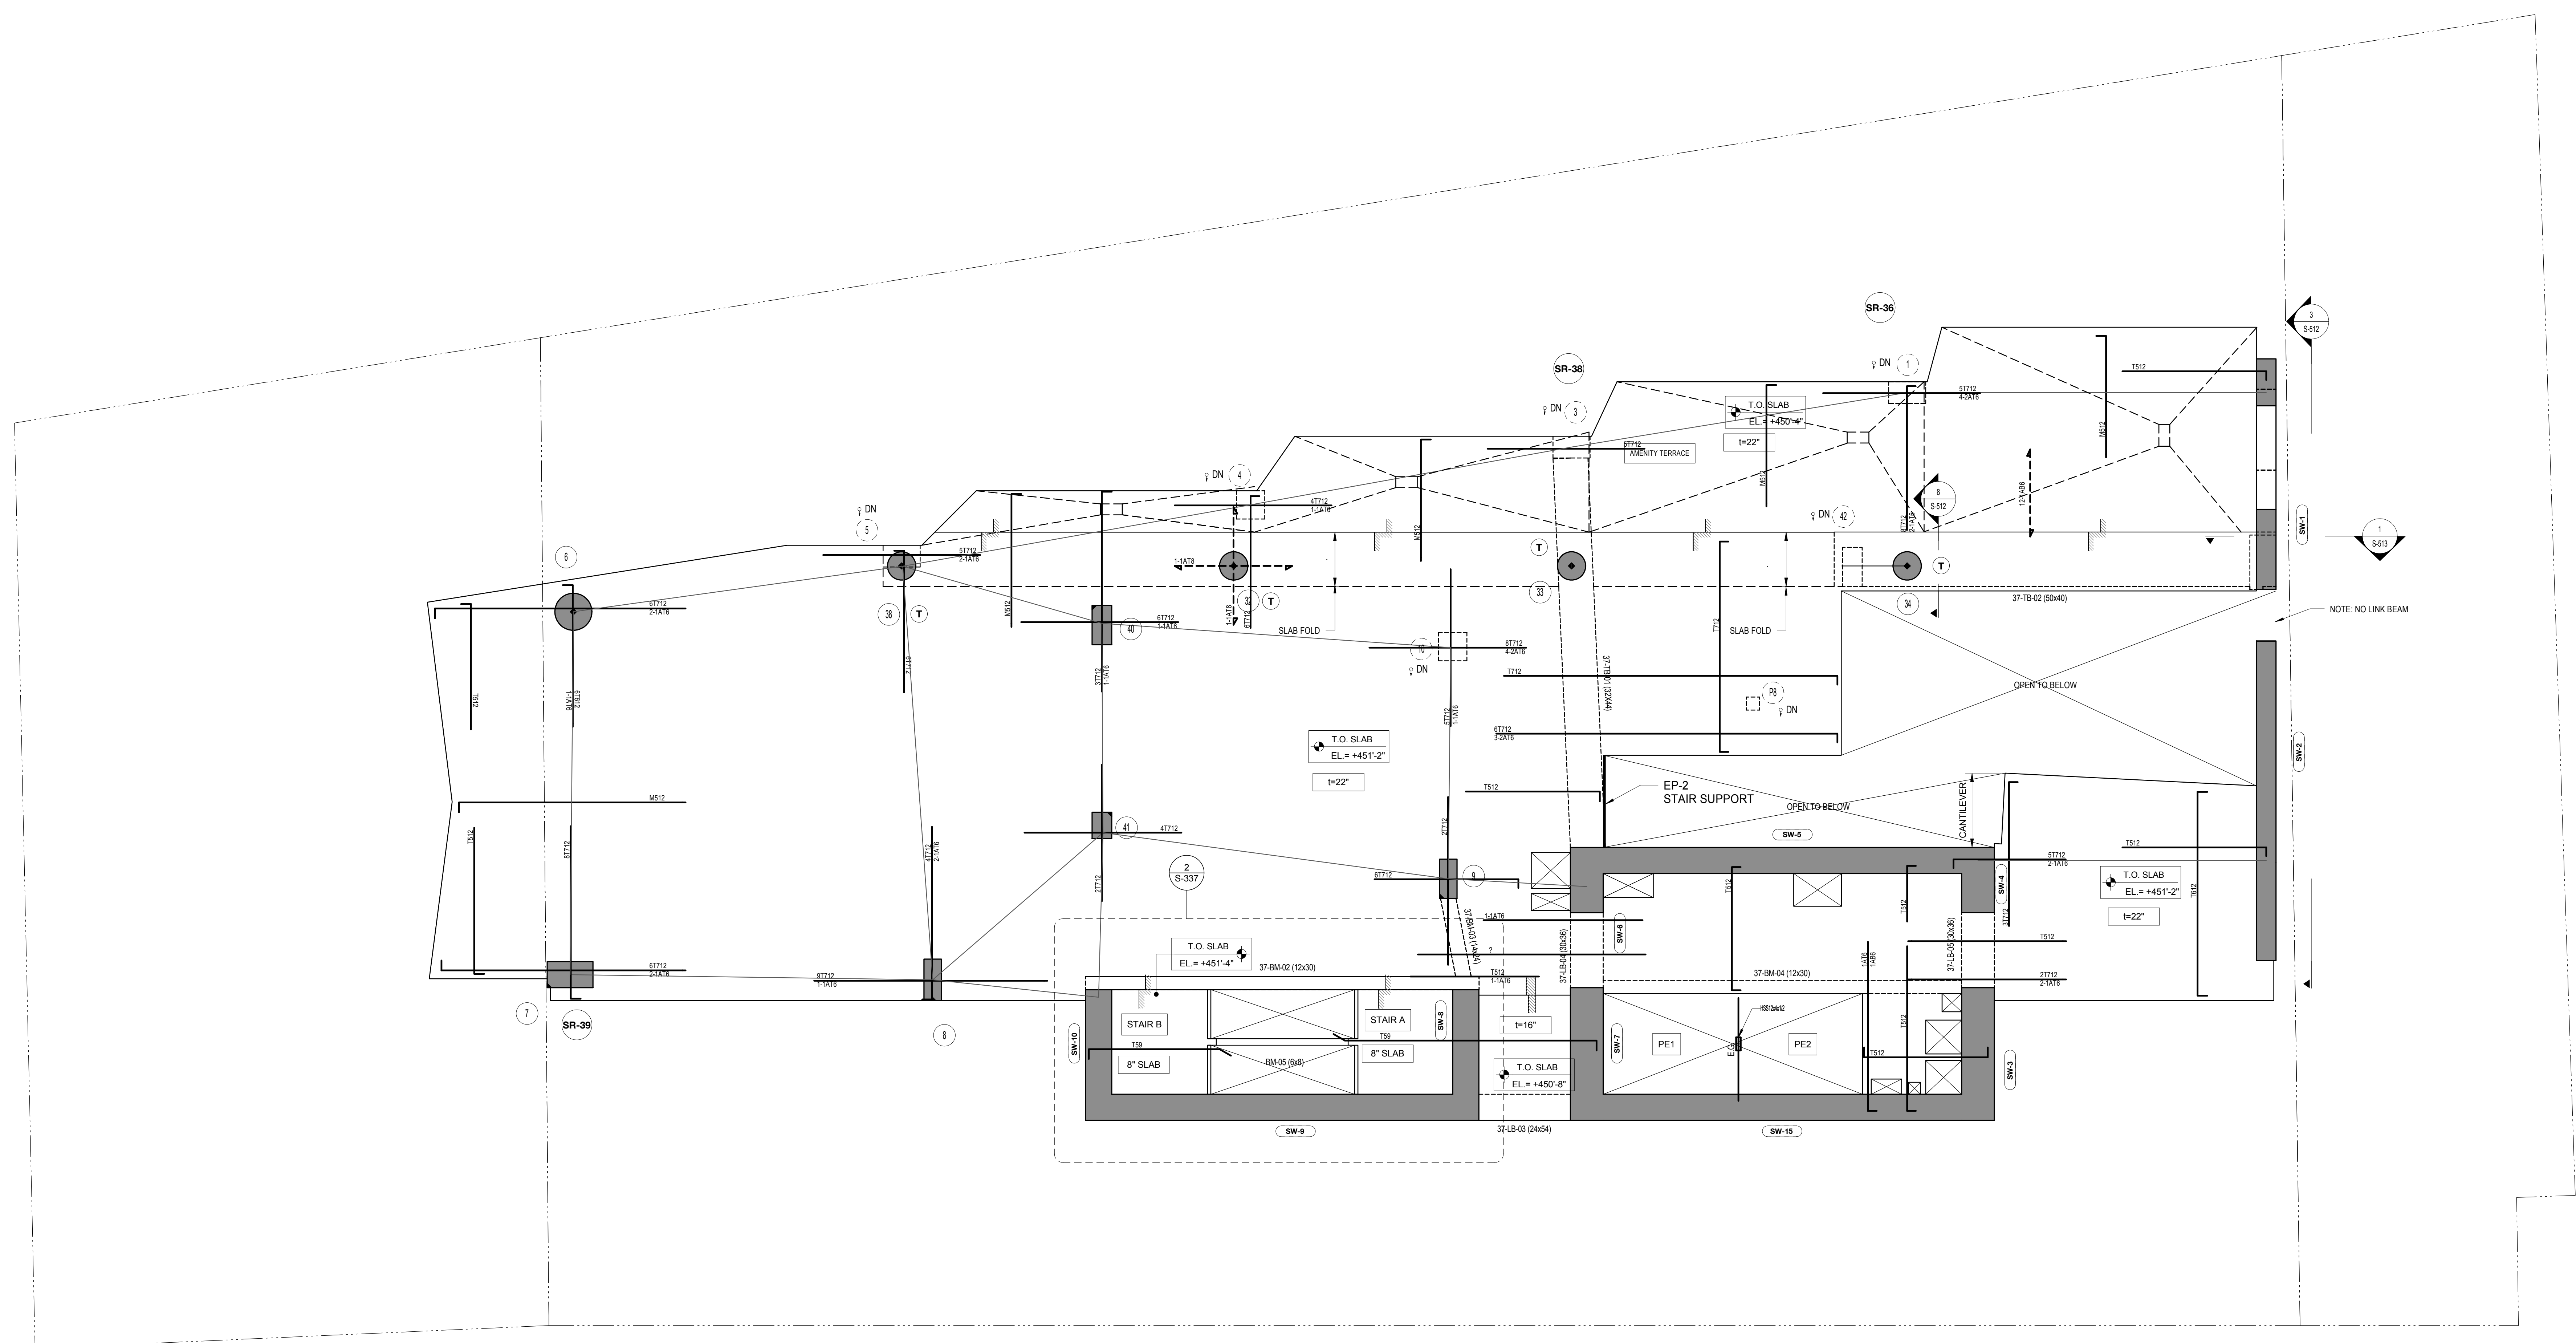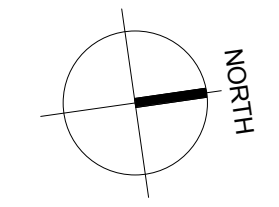

**STAIRS A & B PART PLANS - BETWEEN 36TH & 37TH FLOORS**  
 SCALE: 1/4" = 1'-0"

**REINFORCEMENT NOTES:**

**12" & 16" SLAB:**

1. SLAB BASIC BOTTOM BARS (U.O.N.): #7@12" E-W, SLAB MIDDLE STRIP TOP BARS (U.O.N.): #5@12"

**22" SLAB:**

1. SLAB BASIC BOTTOM BARS (U.O.N.): #7@12" E-W, SLAB MIDDLE STRIP TOP BARS (U.O.N.): #6@12"

**ALL SLABS:**

1. PROVIDE ADDITIONAL TOP & BOTTOM REINFORCEMENT AS NOTED ON PLAN IN ADDITION TO BASIC SLAB REIN.
2. CLEAR COVER TO OUTERMOST BARS = 3/4"
3. OUTERMOST REINFORCEMENT RUNS IN THE EAST-WEST DIRECTION

**SUPERSTRUCTURE CONCRETE STRENGTH (U.O.N. ON PLAN):**

SUPPORTED FLOOR	STRUCTURAL MEMBER	CONCRETE STRENGTH f <sub>c</sub> (PSI)
GROUND TO 15TH	COLUMNS	SEE S-401
	SHEAR WALLS	MATCH COLUMN
	LINK BEAMS	MATCH SLAB
	SLABS/BEAMS	7,000
16TH TO 28TH	COLUMNS	SEE S-401
	SHEAR WALLS	MATCH COLUMN
	LINK BEAMS	MATCH SLAB
	SLABS/BEAMS	6,000
29TH & UP	COLUMNS	SEE S-401
	SHEAR WALLS	MATCH COLUMN
	LINK BEAMS	MATCH SLAB
	SLABS/BEAMS	6,000

**DRAWING NOTES:**

1. ALL SLAB THICKNESSES SHALL BE AS NOTED ON PLAN.
2. SEE COLUMN SCHEDULE ON S-401 FOR COLUMN SIZES & REINFORCEMENT.
3. SEE S-450 SERIES FOR SHEAR WALL ELEVATIONS.
4. SEE SHEAR WALL PART PLANS FOR SHEAR WALL DIMENSIONS & REINFORCEMENT.
5. SEE BEAM SCHEDULE ON S-511 FOR BEAM DIMENSIONS & REINFORCEMENT.
6. SUPERSTRUCTURE CONCRETE STRENGTH IS TABULATED ON THIS SHEET.
7. (T) DENOTES COLUMN TRANSFERS AT THIS FLOOR (NO COLUMN BELOW).
8. (SR) DENOTES STUDRAIL REQUIRED AT THIS COLUMN. SEE S-411 FOR SCHEDULE.
9. FOR MIN # OF BOTTOM SLAB BARS PASSING THROUGH COLUMNS, SEE STRUCTURAL INTEGRITY BAR REQUIREMENTS ON S-504.
10. SEE S-3/5-S/4 FOR IN-SLAB CONCRETE FRAME REQUIREMENTS.
11. ONLY STRUCTURAL CURBS ARE SHOWN ON STRUCTURAL DWGS. SEE ARCH DWGS FOR BALANCE OF CURBS. FINAL LOCATION OF CURBS TO BE VERIFIED WITH ARCHITECTURAL DWGS.
12. SLOPPED TOPPING SLAB (MAX HIGH-POINT THICKNESS = 2") TO BE CAST WITH STRUCTURAL SLAB. SLOPE CONCRETE TO DRAIN, DO NOT SLOPE REINFORCEMENT TO MATCH SLOPED TOPPING. SEE ARCH DWGS FOR SLOPE.
13. DRAIN ELEVATIONS, LOW-POINT ELEVATIONS TO BE VERIFIED W/ ARCH DWGS PRIOR TO CONSTRUCTION.
14. SEE S-504 FOR SLAB REINFORCEMENT REQUIRED AT COLUMNS FOR STRUCTURAL INTEGRITY.

NO.	REVISIONS / SUBMISSIONS	DATE
6	DOB SUBMISSION	08.08.2016
5	ISSUE FOR CONSTRUCTION	06.17.2016
4	CD PROGRESS PACKAGE	05.27.2016
3	50% CONSTRUCTION DOCUMENTS	03.04.2016
2	DESIGN DEVELOPMENT	12.04.2015
1	SCHEMATIC DESIGN	09.05.2015



**ARCHITECTS ASSOCIATES, P.C.**  
 100 South Avenue, New York, NY 10001.212.555.1212  
**ENGINEERS ASSOCIATES, P.C.**  
 290 Park Avenue, New York, NY 10017.212.955.1212  
**HVAC ASSOCIATES, P.C.**  
 300 Park Avenue, New York, NY 10017.212.955.1212  
**CONSTRUCTION ASSOCIATES, P.C.**  
 400 South Avenue, New York, NY 10001.212.555.1212


**42 TRINITY PLACE**  
 42 TRINITY PLACE | NEW YORK, NY  
 DRAWING TITLE:  
**37TH FLOOR REBAR PLAN (AMENITY)**

Seal: Date: 10/07/15  
 Author: 15160  
 Checked: [Signature]  
 Checker: [Signature]  
 Reviewed: [Signature]  
 Project No.: [Blank]  
 Card File: [Blank]  
 Drawing No.: [Blank]  
**S-337.00**  
 SHEET 52 OF 103







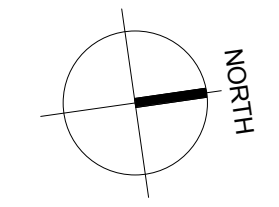


NO.	REVISIONS / SUBMISSIONS	DATE
6	DOB SUBMISSION	08.08.2016
5	ISSUE FOR CONSTRUCTION	06.17.2016
4	CD PROGRESS PACKAGE	05.27.2016
3	50% CONSTRUCTION DOCUMENTS	03.04.2016
2	DESIGN DEVELOPMENT	12.04.2015
1	SCHEMATIC DESIGN	09.05.2015

**FX FOWLE**  
 FX FOWLE ARCHITECTS, LLP (22 WEST 10TH STREET | NEW YORK, NY 10011) | 212.627.1700 | 212.443.8716 | WWW.FXFWOLE.COM

ARCHITECTS ASSOCIATES, P.C.  
 100 South Avenue, New York, NY 10001 212-555-1212  
 ENGINEERS ASSOCIATES, P.C.  
 290 Park Avenue, New York, NY 10017 212-555-1212  
 HVAC ASSOCIATES, P.C.  
 300 Park Avenue, New York, NY 10017 212-555-1212  
 CONSTRUCTION ASSOCIATES, P.C.  
 400 South Avenue, New York, NY 10001 212-555-1212

**42 TRINITY PLACE**  
 42 TRINITY PLACE | NEW YORK, NY  
 DRAWING TITLE:  
**EMR 1 (39TH FLOOR REBAR PLAN)**

Scale: 1/8" = 1'-0"  
 Date: 10/07/15  
 Project No.: 15160  
 Author: [Signature]  
 Checked: [Signature]  
 Checker: [Signature]  
 Reviewed: [Signature]  
 Drawing No.: S-339.00  
 SHEET 54 OF 103

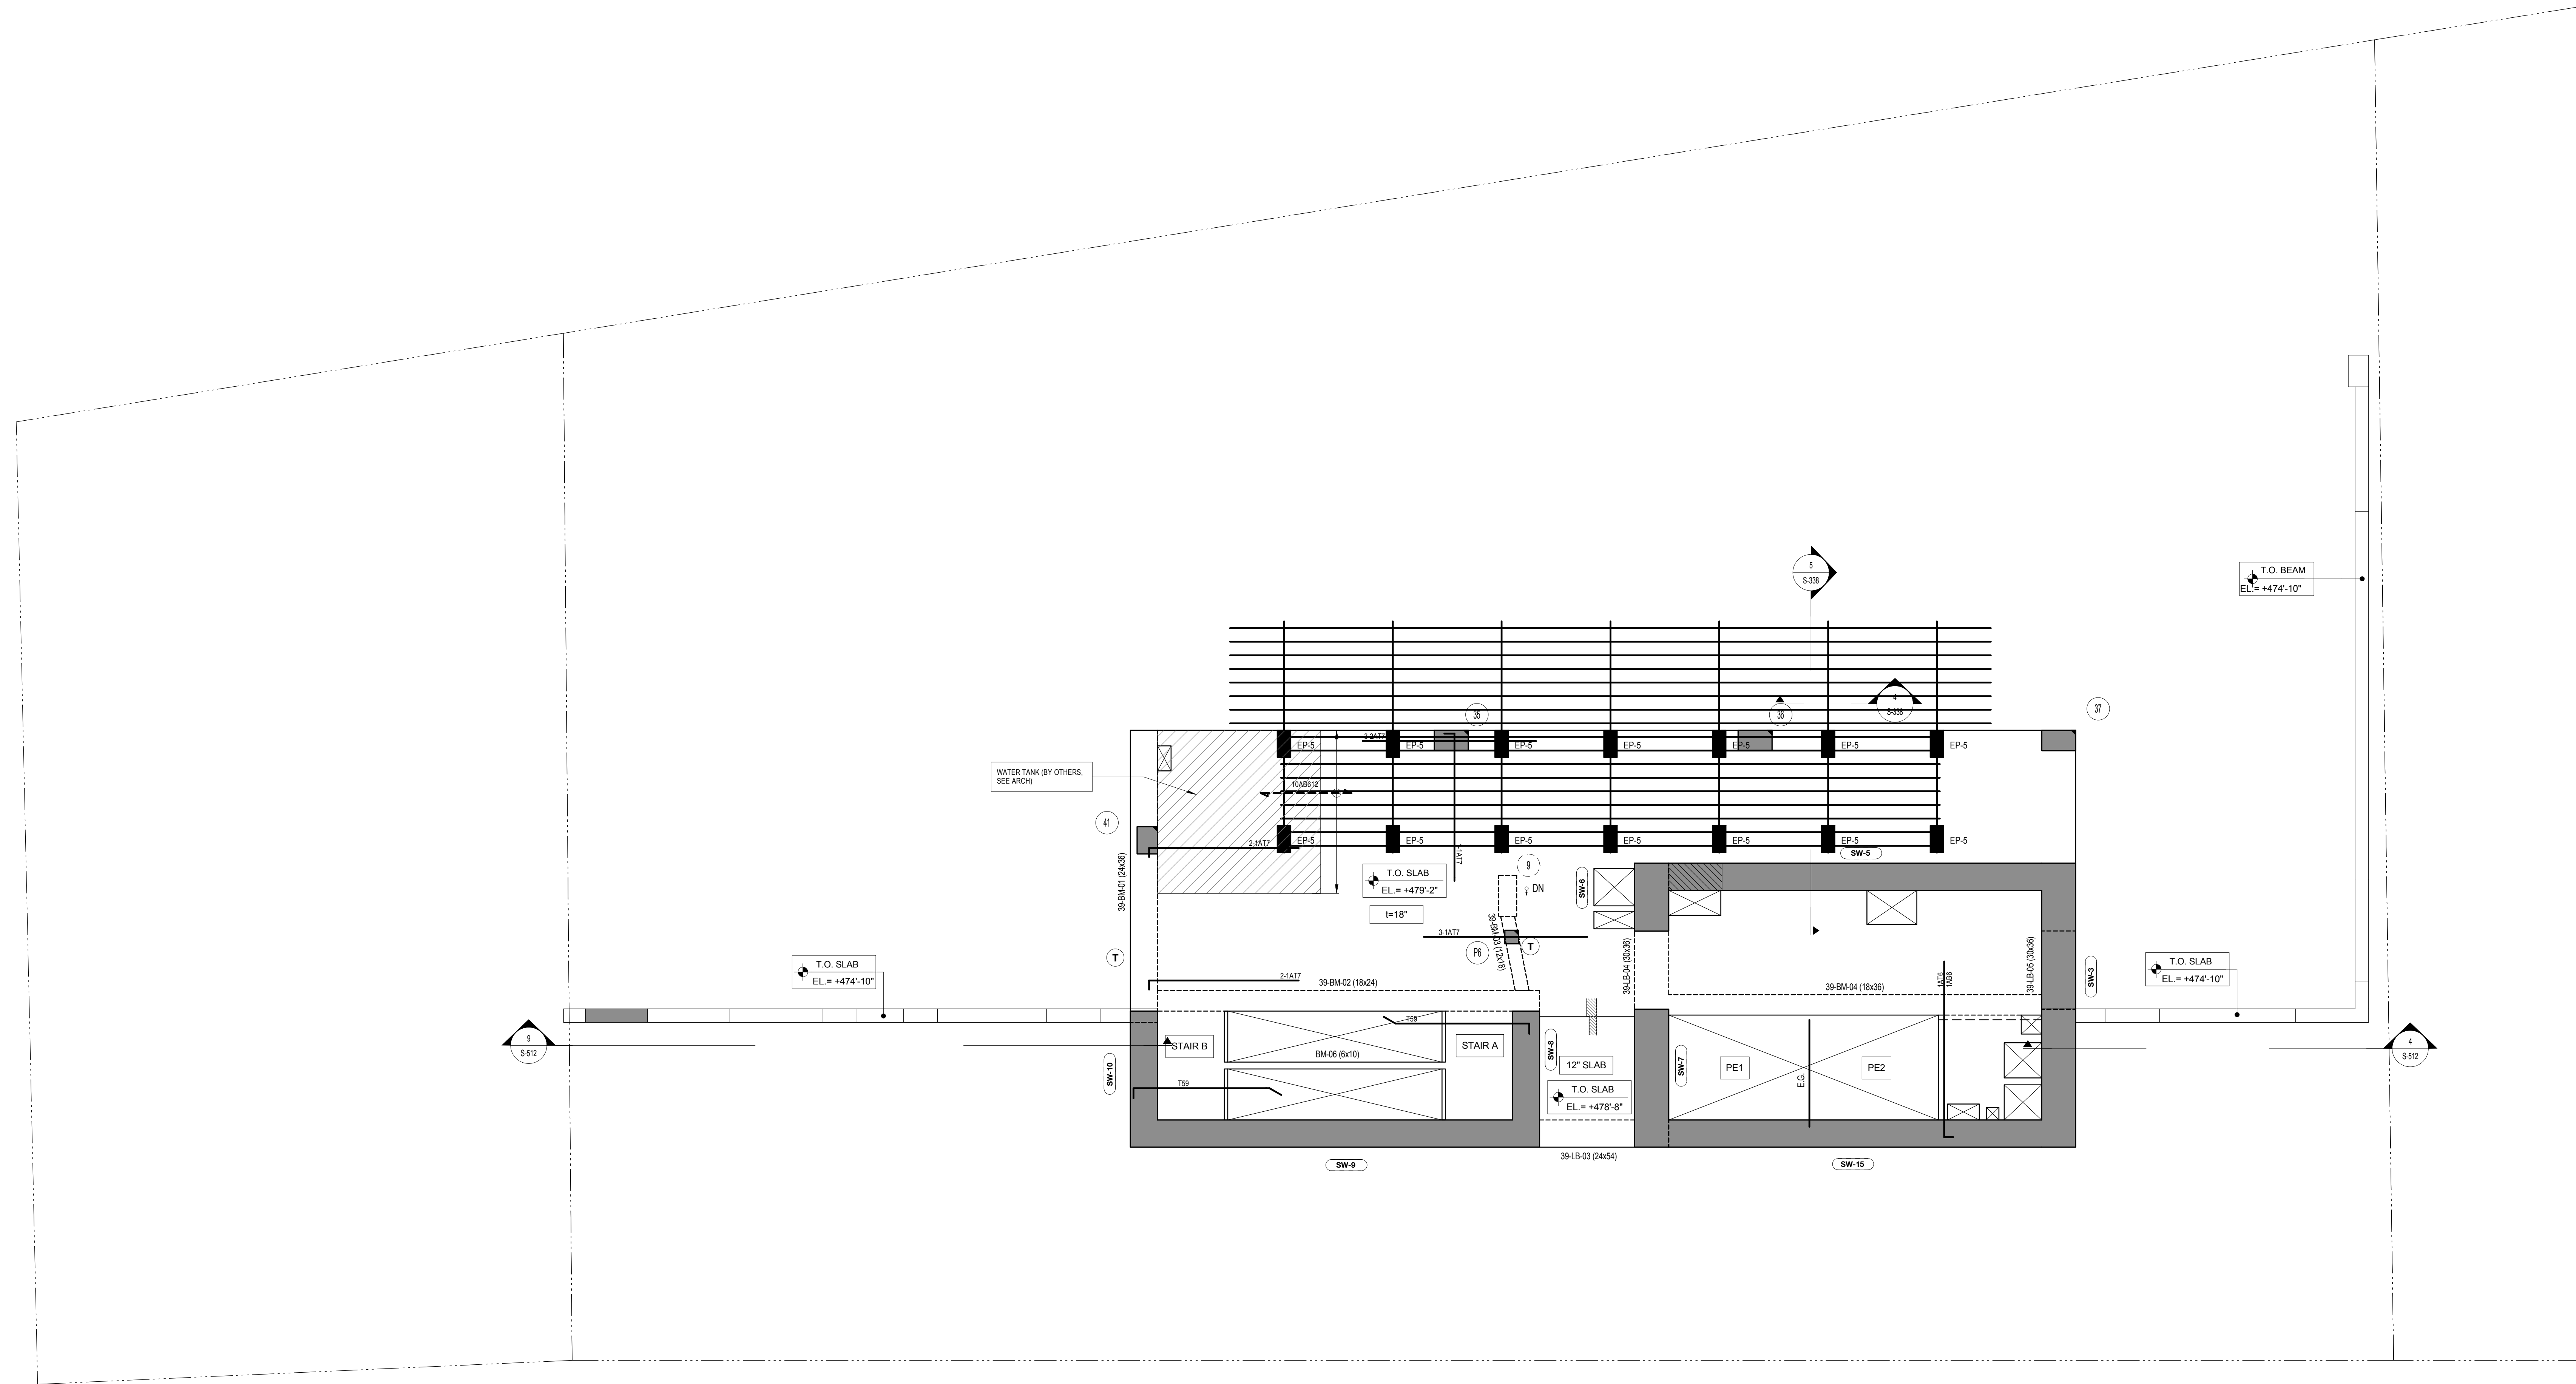

**REINFORCEMENT NOTES:**

**12' & 18' SLAB:**

- SLAB BASIC BOTTOM BARS (U.O.N.), #6@12" E.W.
- SLAB BASIC TOP BARS (U.O.N.), #6@12" E.W.

**ALL SLABS:**

- PROVIDE ADDITIONAL TOP & BOTTOM REINFORCEMENT AS NOTED ON PLAN IN ADDITION TO BASIC SLAB REIN.
- CLEAR COVER TO OUTERMOST BARS = 3/4"
- OUTERMOST REINFORCEMENT RUNS IN THE EAST-WEST DIRECTION

**SUPERSTRUCTURE CONCRETE STRENGTH (U.O.N. ON PLAN):**

SUPPORTED FLOOR	STRUCTURAL MEMBER	CONCRETE STRENGTH f <sub>c</sub> (PSI)
GROUND TO 15TH	COLUMNS	SEE S-401
	SHEAR WALLS	MATCH COLUMN
	LINK BEAMS	MATCH SLAB
	SLABS/BEAMS	7,000
16TH TO 28TH	COLUMNS	SEE S-401
	SHEAR WALLS	MATCH COLUMN
	LINK BEAMS	MATCH SLAB
	SLABS/BEAMS	6,000
29TH & UP	COLUMNS	SEE S-401
	SHEAR WALLS	MATCH COLUMN
	LINK BEAMS	MATCH SLAB
	SLABS/BEAMS	6,000



**DRAWING NOTES:**

- ALL SLAB THICKNESSES SHALL BE AS NOTED ON PLAN.
- SEE COLUMN SCHEDULE ON S-401 FOR COLUMN SIZES & REINFORCEMENT.
- SEE S-450 SERIES FOR SHEAR WALL ELEVATIONS.
- SEE SHEAR WALL PART PLANS FOR SHEAR WALL DIMENSIONS & REINFORCEMENT.
- SEE BEAM SCHEDULE ON S-511 FOR BEAM DIMENSIONS & REINFORCEMENT.
- SUPERSTRUCTURE CONCRETE STRENGTH IS TABULATED ON THIS SHEET.
- (T) DENOTES COLUMN TRANSFERS AT THIS FLOOR (NO COLUMN BELOW).
- (SR) DENOTES STUJRAL REQUIRED AT THIS COLUMN. SEE S-411 FOR SCHEDULE.
- FOR MIN # OF BOTTOM SLAB BARS PASSING THROUGH COLUMNS, SEE STRUCTURAL INTEGRITY BAR REQUIREMENTS ON S-504.
- ONLY STRUCTURAL CURBS ARE SHOWN ON STRUCTURAL DWGS. SEE ARCH DWGS FOR BALANCE OF CURBS. FINAL LOCATION OF CURBS TO BE VERIFIED WITH ARCHITECTURAL DWGS.
- SLOPPED TOPPING SLAB (MAX HIGH-POINT THICKNESS = 2") TO BE CAST MONOLITHIC WITH STRUCTURAL SLAB. SLOPE CONCRETE TO DRAIN. DO NOT SLOPE REINFORCEMENT TO MATCH SLOPED TOPPING. SEE ARCH DWGS FOR SLOPE.
- DRAIN ELEVATIONS, LOW-POINT ELEVATIONS TO BE VERIFIED W/ ARCH DWGS TO CONSTRUCTION.
- SEE S-504 FOR SLAB REINFORCEMENT REQUIRED AT COLUMNS FOR STRUCTURAL INTEGRITY.

V  
U  
T  
S  
R  
Q  
P  
N  
M  
L  
K  
J  
H  
G  
F  
E  
D  
C  
B  
A

V  
U  
T  
S  
R  
Q  
P  
N  
M  
L  
K  
J  
H  
G  
F  
E  
D  
C  
B  
A



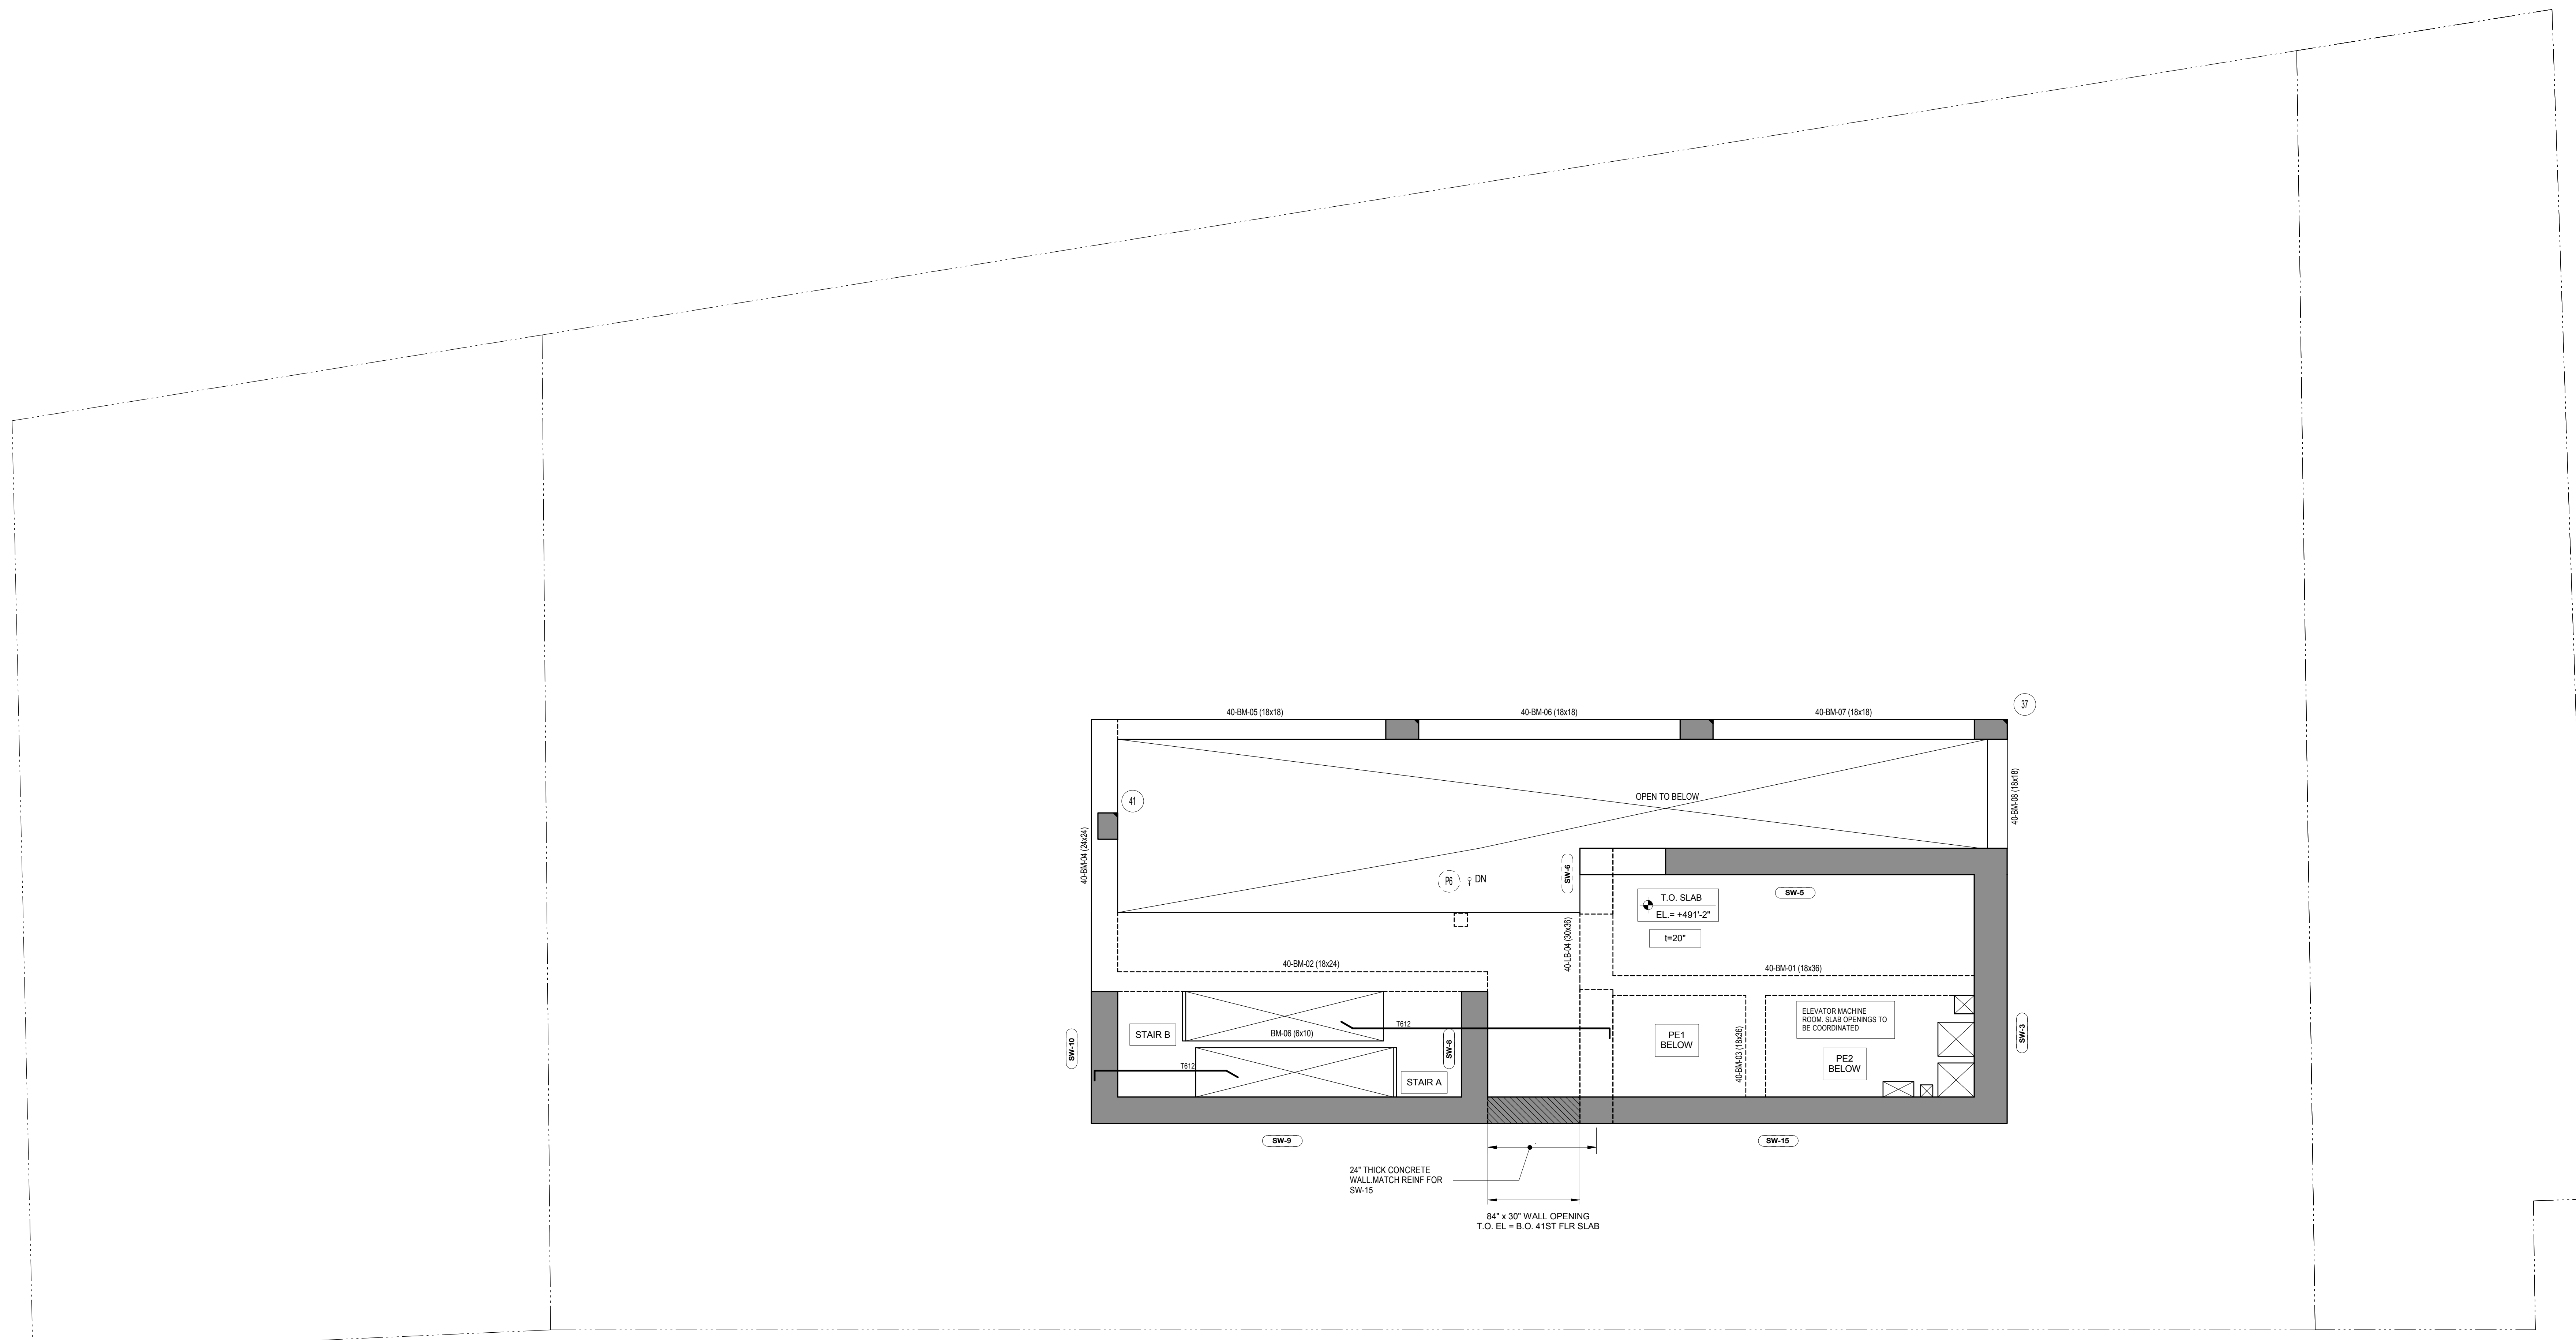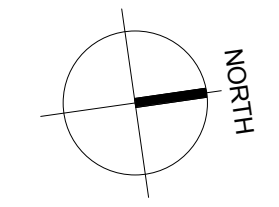

**REINFORCEMENT NOTES:**

**20\"/>**

**SUPERSTRUCTURE CONCRETE STRENGTH (U.O.N. ON PLAN):**

SUPPORTED FLOOR	STRUCTURAL MEMBER	CONCRETE STRENGTH f <sub>c</sub> (PSI)
GROUND TO 15TH	COLUMNS	SEE S-401
	SHEAR WALLS	MATCH COLUMN
	LINK BEAMS	MATCH SLAB
	SLABS/BEAMS	7,000
16TH TO 28TH	COLUMNS	SEE S-401
	SHEAR WALLS	MATCH COLUMN
	LINK BEAMS	MATCH SLAB
	SLABS/BEAMS	6,000
29TH & UP	COLUMNS	SEE S-401
	SHEAR WALLS	MATCH COLUMN
	LINK BEAMS	MATCH SLAB
	SLABS/BEAMS	6,000

- DRAWING NOTES:**
- ALL SLAB THICKNESSES SHALL BE AS NOTED ON PLAN.
  - SEE COLUMN SCHEDULE ON S-401 FOR COLUMN SIZES & REINFORCEMENT.
  - SEE S-450 SERIES FOR SHEAR WALL ELEVATIONS.
  - SEE SHEAR WALL PART PLANS FOR SHEAR WALL DIMENSIONS & REINFORCEMENT.
  - SEE BEAM SCHEDULE ON S-411 FOR BEAM DIMENSIONS & REINFORCEMENT.
  - SUPERSTRUCTURE CONCRETE STRENGTH IS TABULATED ON THIS SHEET.
  - DENOTES COLUMN TRANSFERS AT THIS FLOOR (NO COLUMN BELOW).
  - DENOTES STUJRAL REQUIRED AT THIS COLUMN. SEE S-411 FOR SCHEDULE.
  - FOR MN # OF BOTTOM SLAB BARS PASSING THROUGH COLUMNS, SEE STRUCTURAL INTEGRITY BAR REQUIREMENTS ON S-504.
  - SEE S-504 FOR IN-SLAB CONCRETE FRAME REQUIREMENTS.
  - ONLY STRUCTURAL CURBS ARE SHOWN ON STRUCTURAL DWGS. SEE ARCH DWGS FOR BALANCE OF CURBS. FINAL LOCATION OF CURBS TO BE VERIFIED WITH ARCHITECTURAL DWGS.
  - SLOPED TOPPING SLAB (MAX HIGH-POINT THICKNESS = 2") TO BE CAST MONOLITHIC WITH STRUCTURAL SLAB. SLOPE CONCRETE TO DRAIN. DO NOT SLOPE REINFORCEMENT TO MATCH SLOPED TOPPING. SEE ARCH DWGS FOR SLOPE-TO-DRAIN ELEVATIONS. LOW-POINT ELEVATIONS TO BE VERIFIED W/ ARCH DWGS PRIOR TO CONSTRUCTION.
  - SEE S-404 FOR SLAB REINFORCEMENT REQUIRED AT COLUMNS FOR STRUCTURAL INTEGRITY.

NO.	REVISIONS / SUBMISSIONS	DATE
4	DOB SUBMISSION	08.08.2016
3	ISSUE FOR CONSTRUCTION	06.17.2016
2	CD PROGRESS PACKAGE	05.27.2016
1	50% CONSTRUCTION DOCUMENTS	03.04.2016

**FX FOWLE**  
 ARCHITECTS ASSOCIATES, P.C.  
 100 South Avenue, New York, NY 10001 212-555-1212

**ENGINEERS ASSOCIATES, P.C.**  
 290 Park Avenue, New York, NY 10017 212-955-1212

**HVAC ASSOCIATES, P.C.**  
 300 Park Avenue, New York, NY 10017 212-955-1212

**CONSTRUCTION ASSOCIATES, P.C.**  
 400 South Avenue, New York, NY 10001 212-555-1212

**42 TRINITY PLACE**  
 42 TRINITY PLACE | NEW YORK, NY

DRAWING TITLE:  
**EMR 2 (40TH FLOOR REBAR PLAN)**



Scale: 01/04/16  
 Date: 01/04/16  
 Scale: As indicated

Author: 15160  
 Checked: Carl Pfeil  
 Checker: [Signature]  
 Reviewed: [Signature]

Project No.: 15160  
 Drawing No.: S-340.00

SHEET 55 OF 103



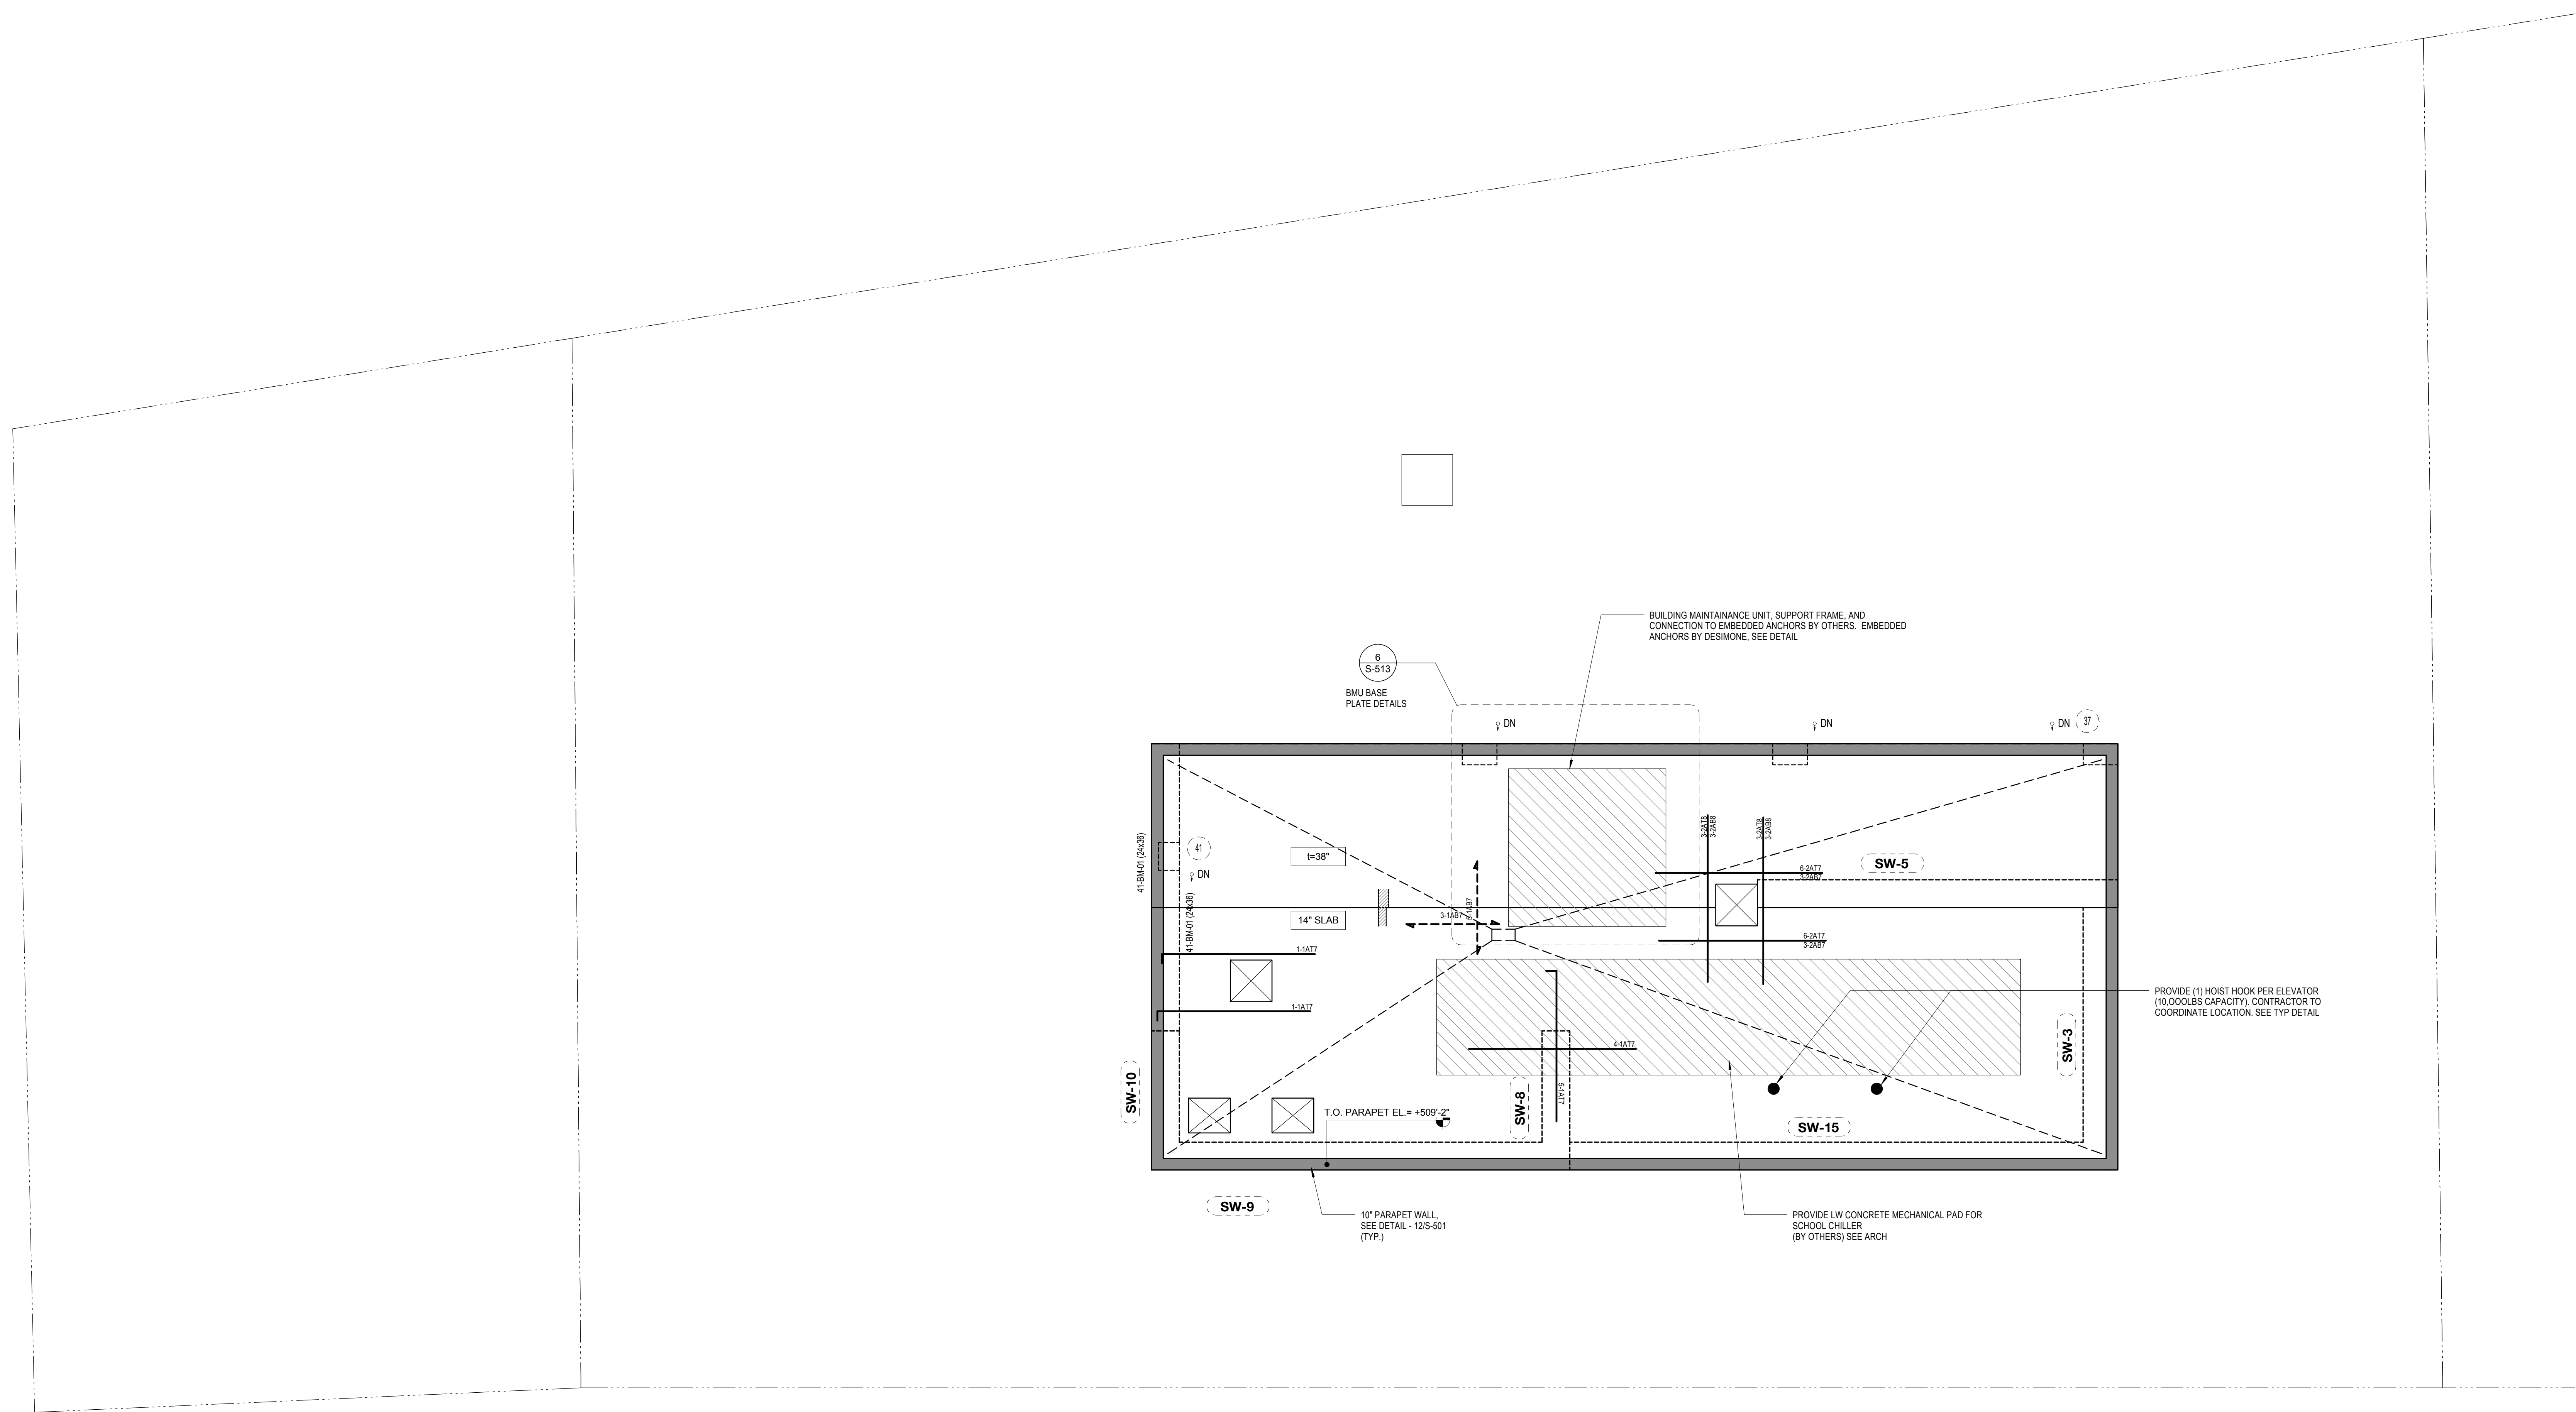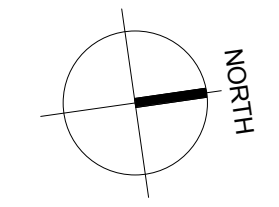

**REINFORCEMENT NOTES:**

**14\"/>**

**SUPERSTRUCTURE CONCRETE STRENGTH (U.O.N. ON PLAN):**

SUPPORTED FLOOR	STRUCTURAL MEMBER	CONCRETE STRENGTH f <sub>c</sub> (PSI)
GROUND TO 15TH	COLUMNS	SEE S-401
	SHEAR WALLS	MATCH COLUMN
	LINK BEAMS	MATCH SLAB
	SLABS/BEAMS	7,000
16TH TO 28TH	COLUMNS	SEE S-401
	SHEAR WALLS	MATCH COLUMN
	LINK BEAMS	MATCH SLAB
	SLABS/BEAMS	6,000
29TH & UP	COLUMNS	SEE S-401
	SHEAR WALLS	MATCH COLUMN
	LINK BEAMS	MATCH SLAB
	SLABS/BEAMS	6,000

- DRAWING NOTES:**
- ALL SLAB THICKNESSES SHALL BE AS NOTED ON PLAN.
  - SEE COLUMN SCHEDULE ON S-401 FOR COLUMN SIZES & REINFORCEMENT.
  - SEE S-450 SERIES FOR SHEAR WALL ELEVATIONS.
  - SEE SHEAR WALL PART PLANS FOR SHEAR WALL DIMENSIONS & REINFORCEMENT.
  - SEE BEAM SCHEDULE ON S-611 FOR BEAM DIMENSIONS & REINFORCEMENT.
  - SUPERSTRUCTURE CONCRETE STRENGTH IS TABULATED ON THIS SHEET.
  - (T) DENOTES COLUMN TRANSFERS AT THIS FLOOR (NO COLUMN BELOW).
  - (SR) DENOTES STUJRAL REQUIRED AT THIS COLUMN. SEE S-411 FOR SCHEDULE.
  - FOR MN # OF BOTTOM SLAB BARS PASSING THROUGH COLUMNS, SEE STRUCTURAL INTEGRITY BAR REQUIREMENTS ON S-504.
  - SEE S-505 FOR IN-SLAB CONCRETE FRAME REQUIREMENTS.
  - ONLY STRUCTURAL CURBS ARE SHOWN ON STRUCTURAL DWGS. SEE ARCH DWGS FOR BALANCE OF CURBS. FINAL LOCATION OF CURBS TO BE VERIFIED WITH ARCHITECTURAL DWGS.
  - SLOPPED TOPPING SLAB (MAX HIGH-POINT THICKNESS = 2") TO BE CAST MONOLITHIC WITH STRUCTURAL SLAB. SLOPE CONCRETE TO DRAIN. DO NOT SLOPE REINFORCEMENT TO MATCH SLOPED TOPPING. SEE ARCH DWGS FOR SLOPE, DRAIN ELEVATIONS. LOW-POINT ELEVATIONS TO BE VERIFIED W/ ARCH DWGS TO CONSTRUCTION.
  - SEE S-404 FOR SLAB REINFORCEMENT REQUIRED AT COLUMNS FOR STRUCTURAL INTEGRITY.

NO.	REVISIONS / SUBMISSIONS	DATE
4	DOB SUBMISSION	08.08.2016
3	ISSUE FOR CONSTRUCTION	06.17.2016
2	CD PROGRESS PACKAGE	05.27.2016
1	50% CONSTRUCTION DOCUMENTS	03.04.2016

**FX FOWLE**  
 ARCHITECTS ASSOCIATES, P.C.  
 100 South Avenue, New York, NY 10001 212-555-1212  
 ENGINEERS ASSOCIATES, P.C.  
 250 Park Avenue, New York, NY 10017 212-555-1212  
 HVAC ASSOCIATES, P.C.  
 300 Park Avenue, New York, NY 10017 212-555-1212  
 CONSTRUCTION ASSOCIATES, P.C.  
 400 South Avenue, New York, NY 10001 212-555-1212

**42 TRINITY PLACE**  
 42 TRINITY PLACE | NEW YORK, NY

DRAWING TITLE:  
**ROOF OVER EMR 2 (41ST FLOOR REBAR PLAN)**

Scale: 1/8" = 1'-0"  
 SHEET 56 OF 103


Date: 10/07/15  
 Scale: 1/8" = 1'-0"

Project No.: 15160  
 Checked: [Signature]  
 Checker: [Signature]  
 Reviewed: [Signature]  
 Drawing No.: S-341.00









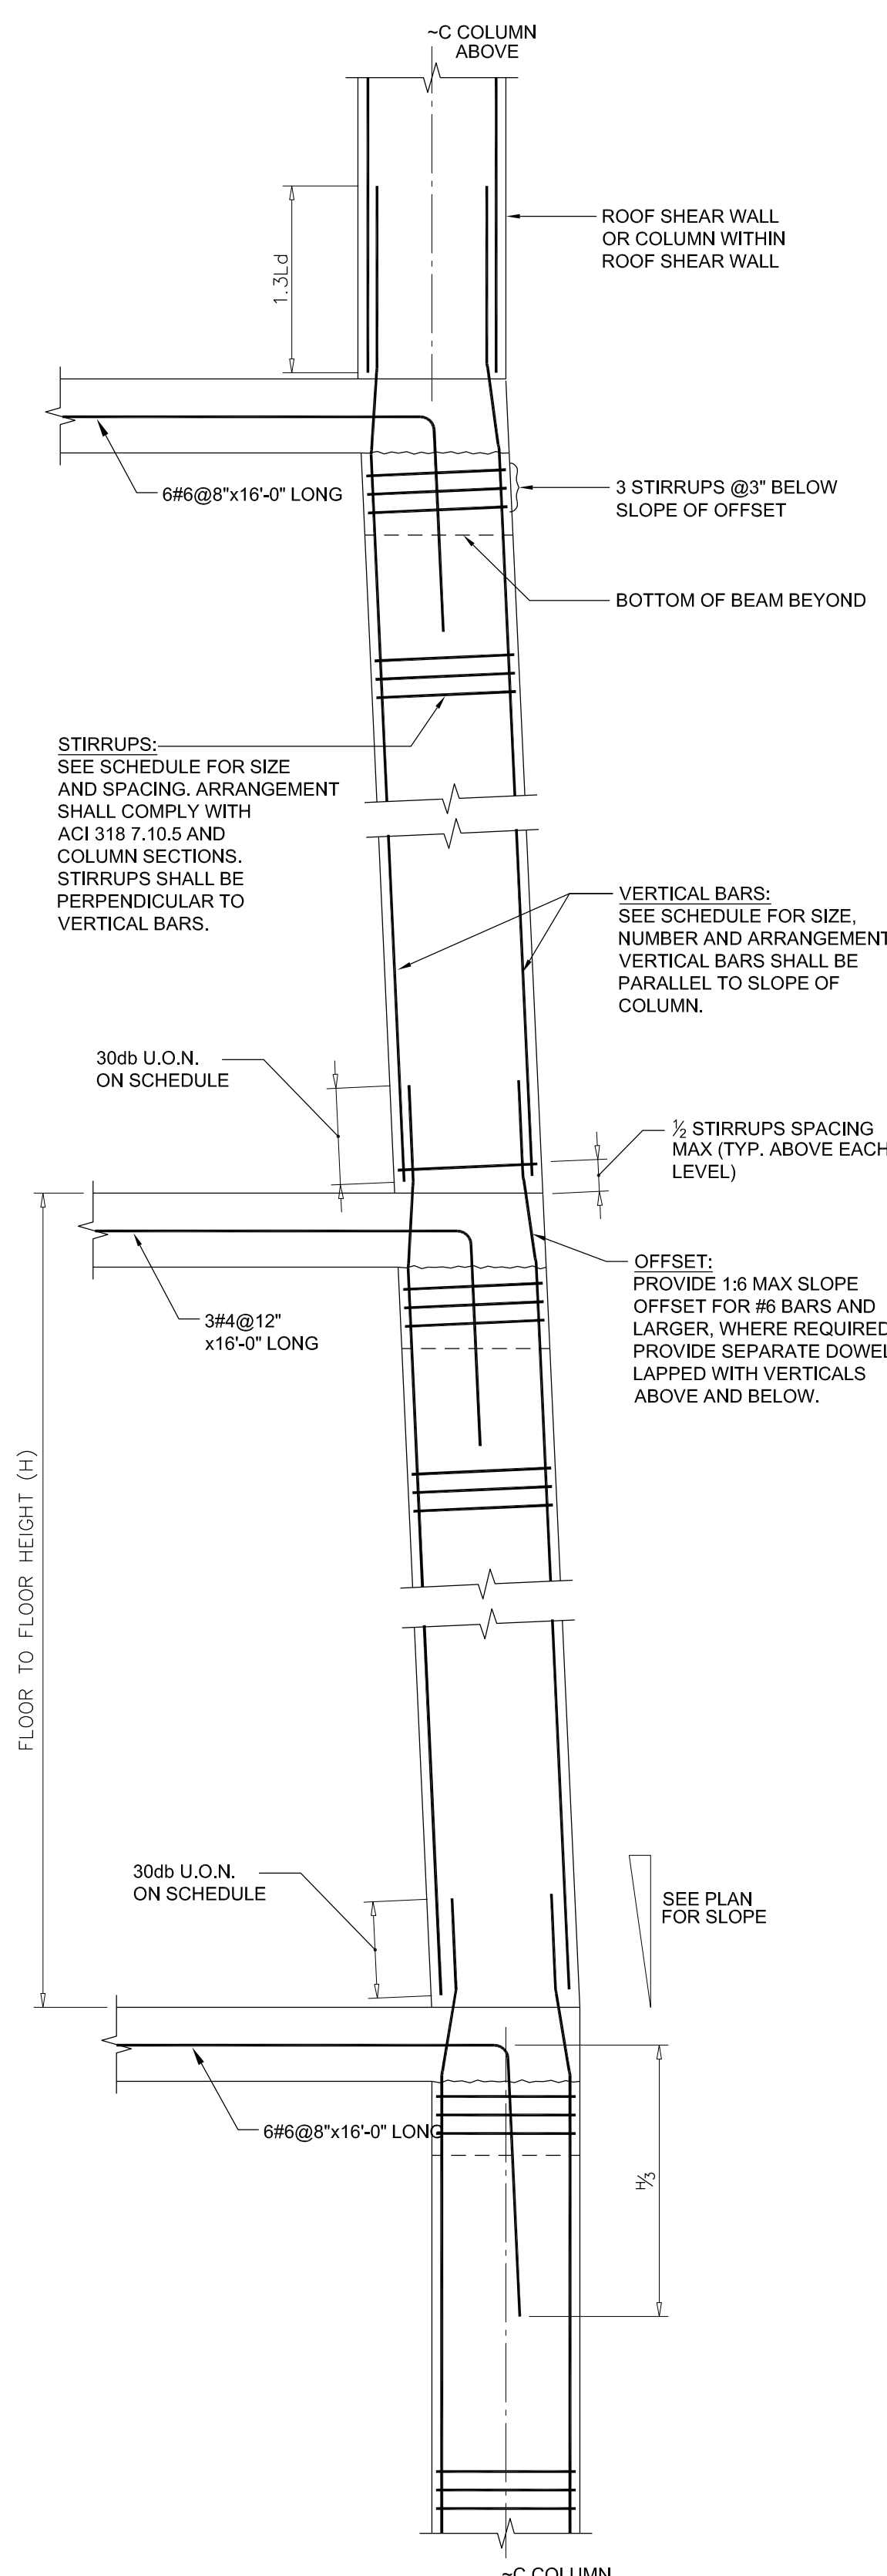


**1** TYPICAL SLOPE AT COLUMN DETAIL  
SCALE: 1/2"=1'-0"

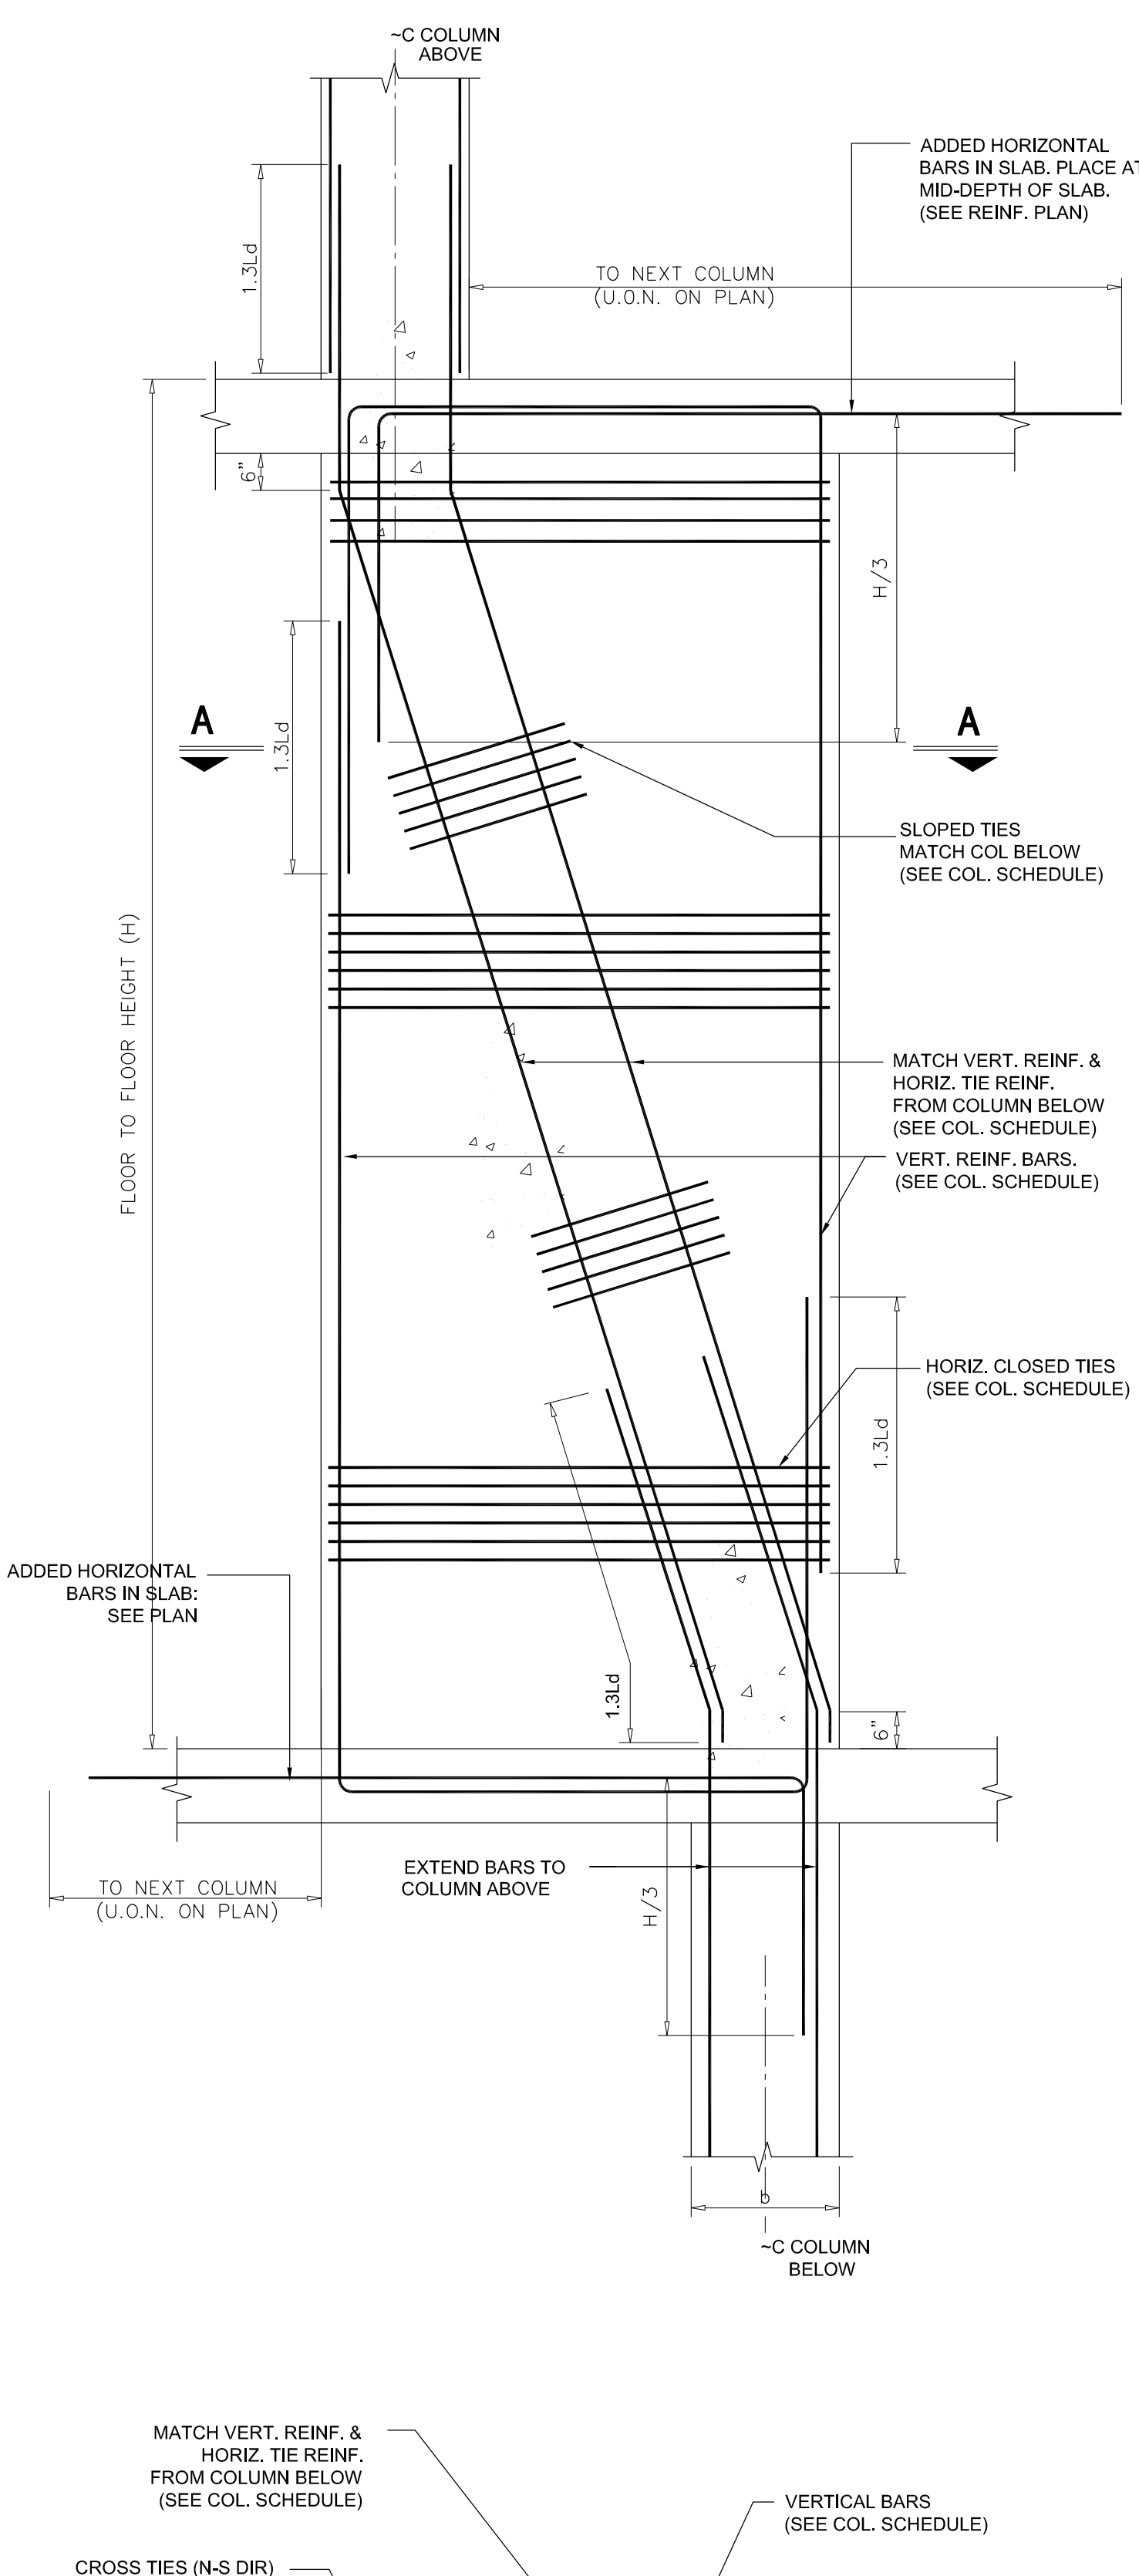


**2** TYPICAL WALK AT COLUMN DETAIL - TYPE 'A'  
SCALE: 1/2"=1'-0"

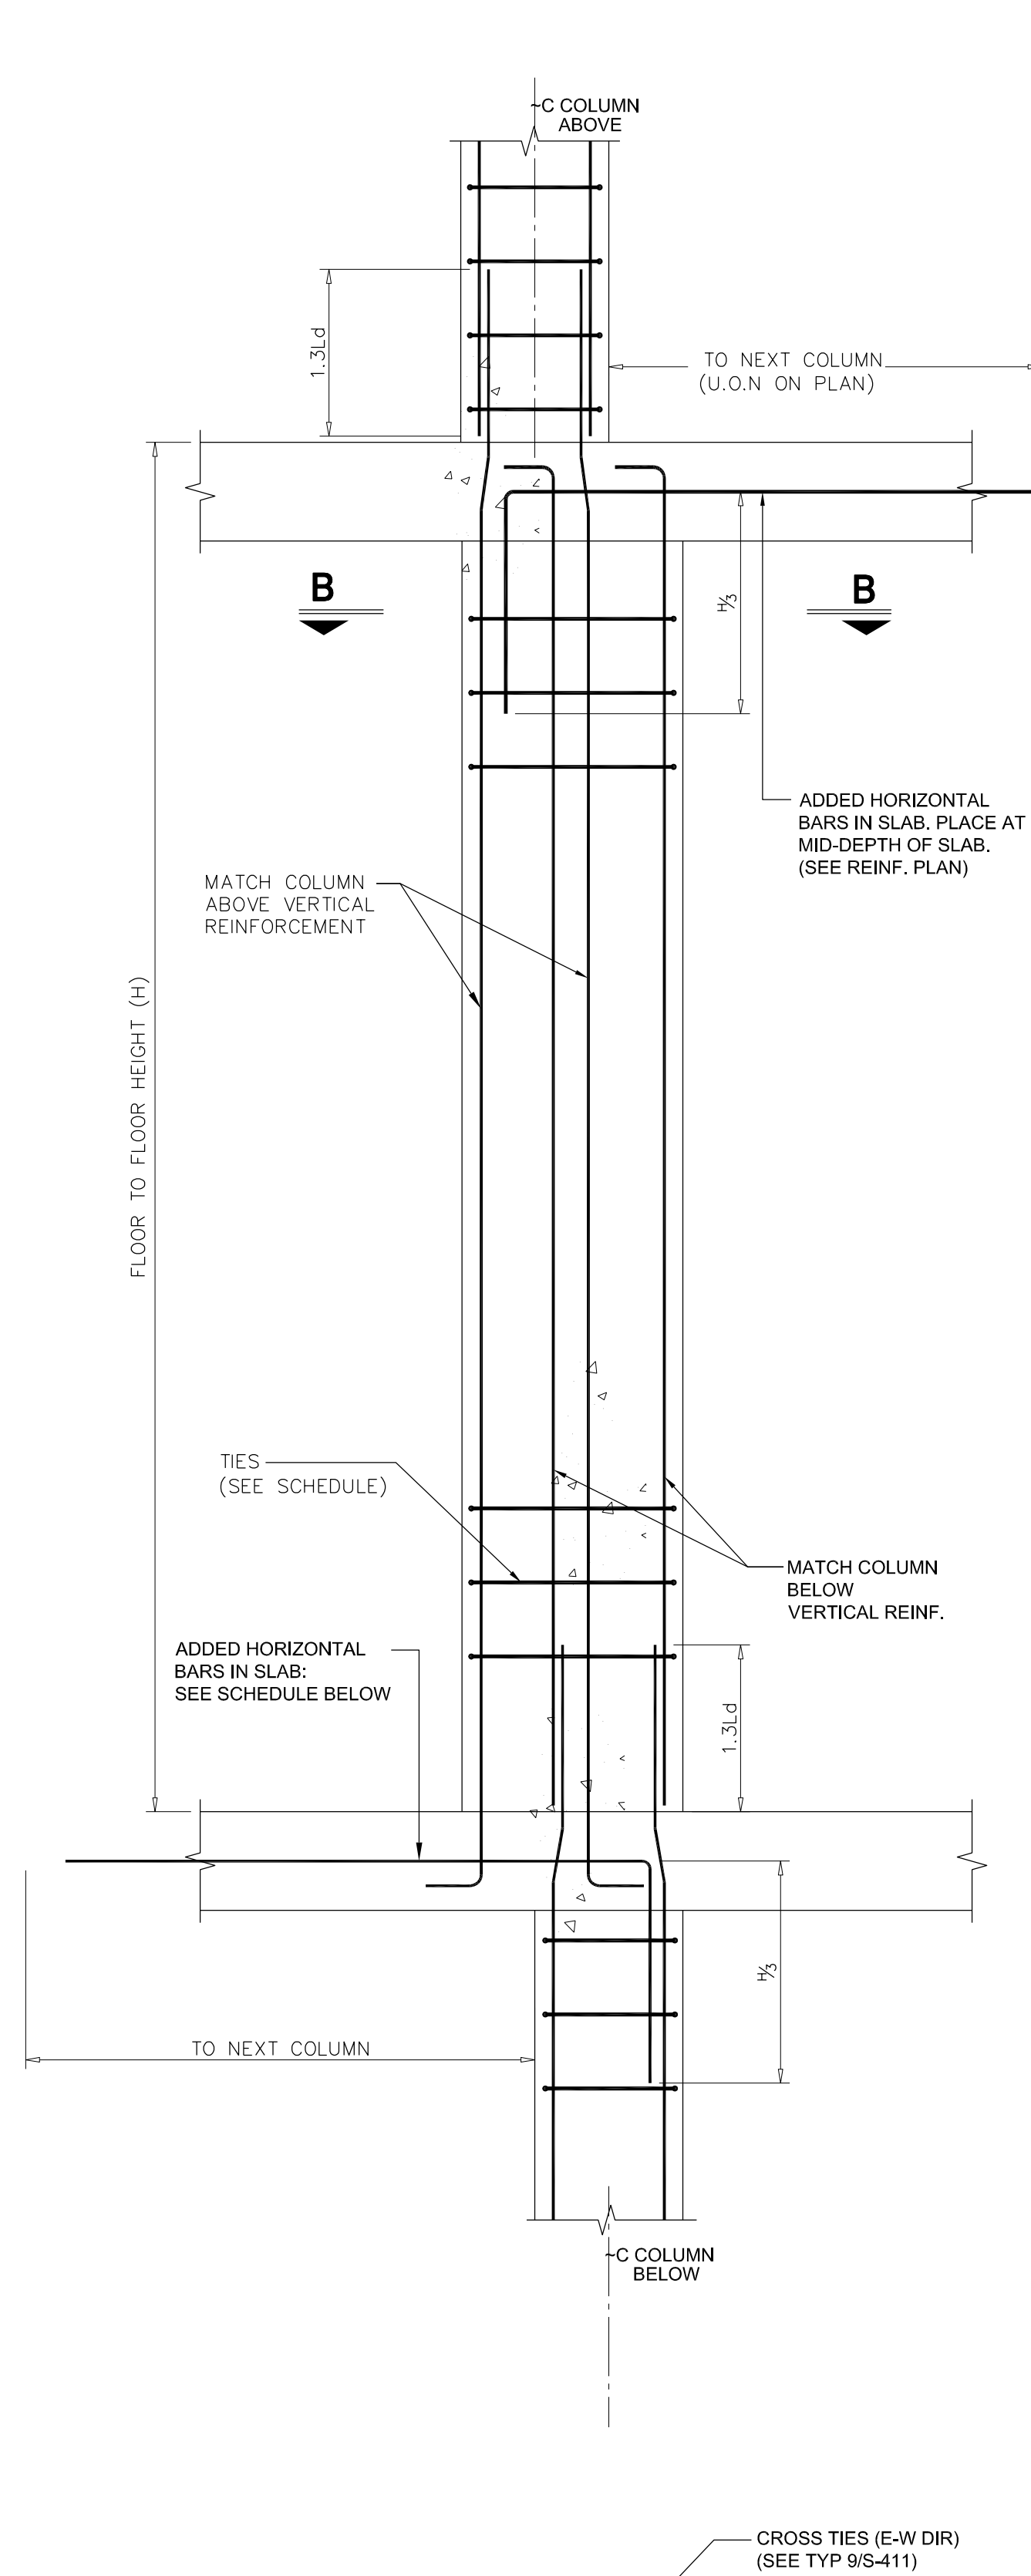


**3** TYPICAL WALK AT COLUMN DETAIL - TYPE 'B'  
SCALE: 1/2"=1'-0"

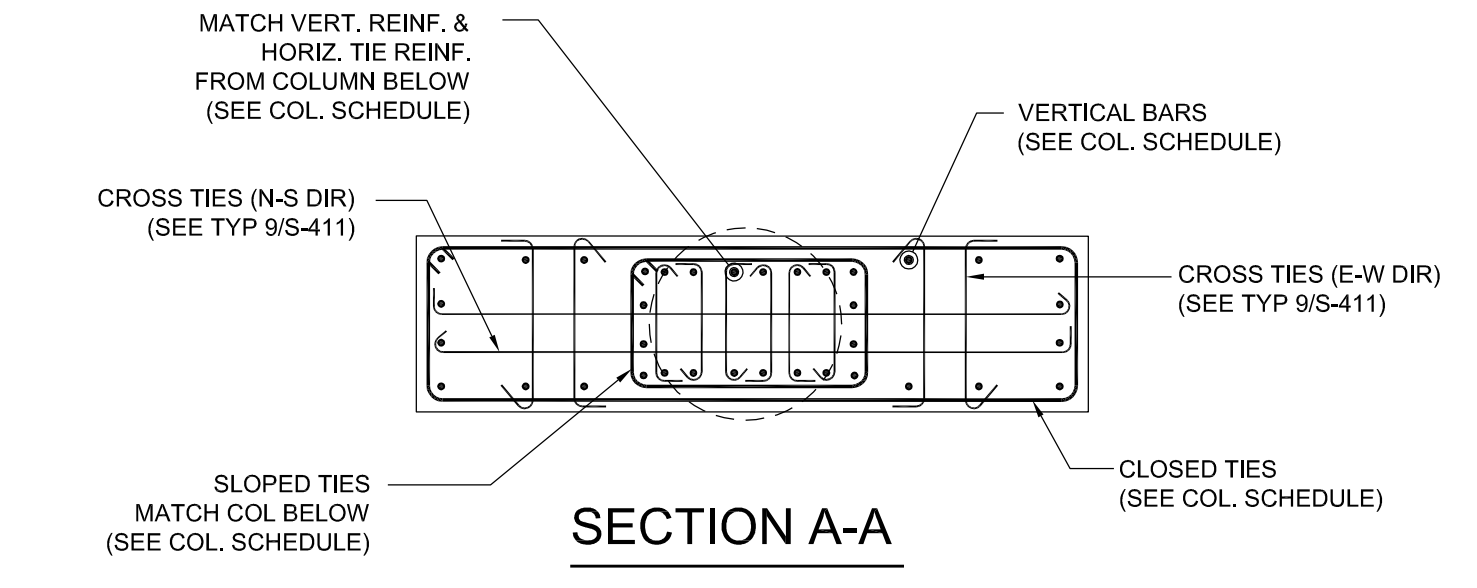


**SECTION A-A**

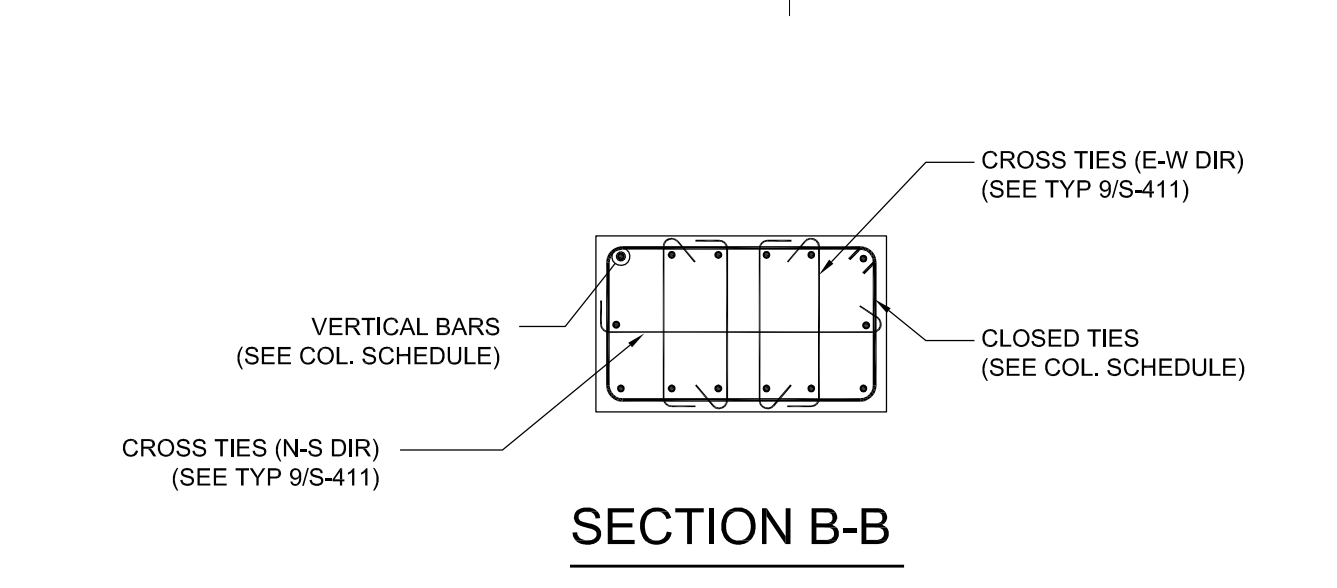


**SECTION B-B**

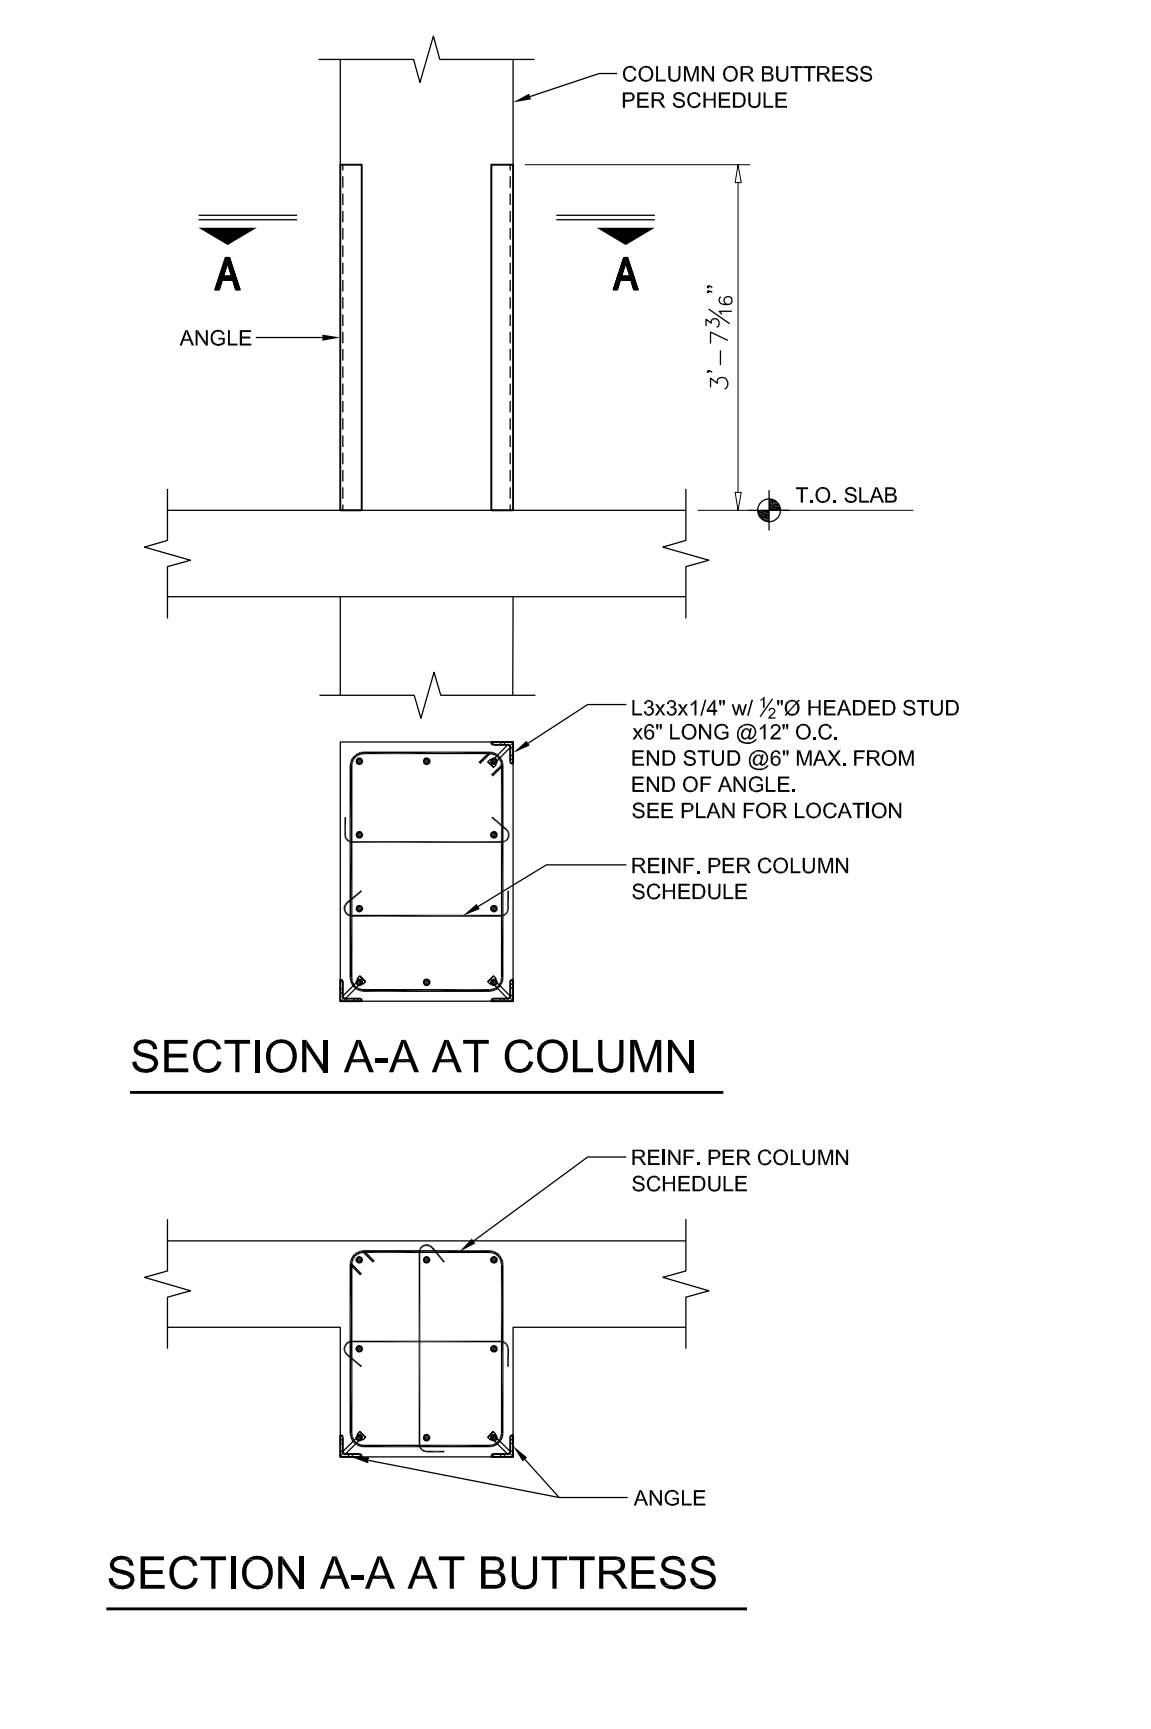


**7** TYPICAL CORNER PROTECTION AT COLUMNS  
SCALE: 1/2"=1'-0"

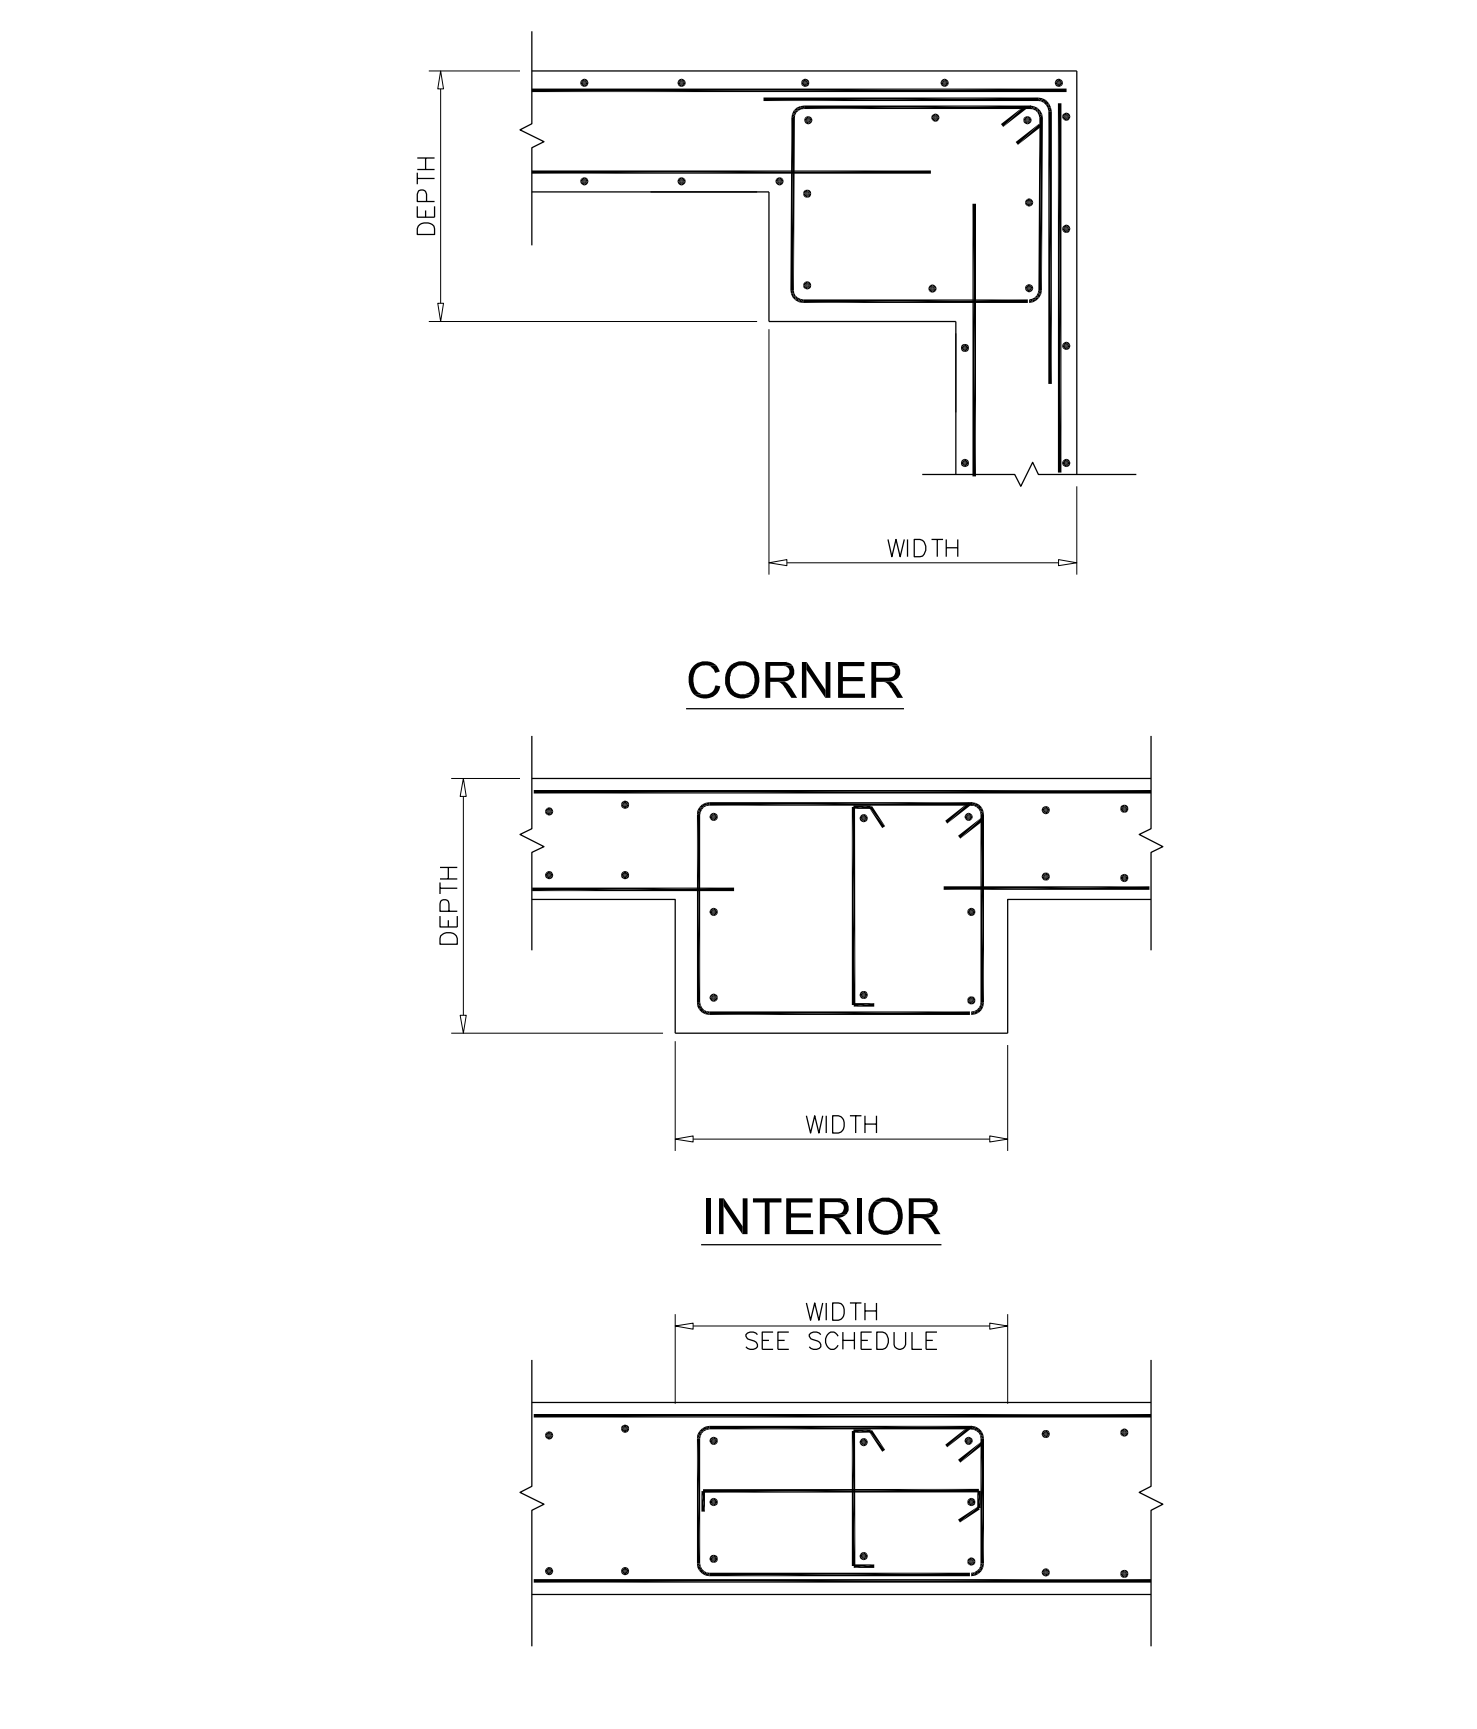

**8** TYPICAL BUTTRESS DETAILS  
SCALE: 1/2"=1'-0"

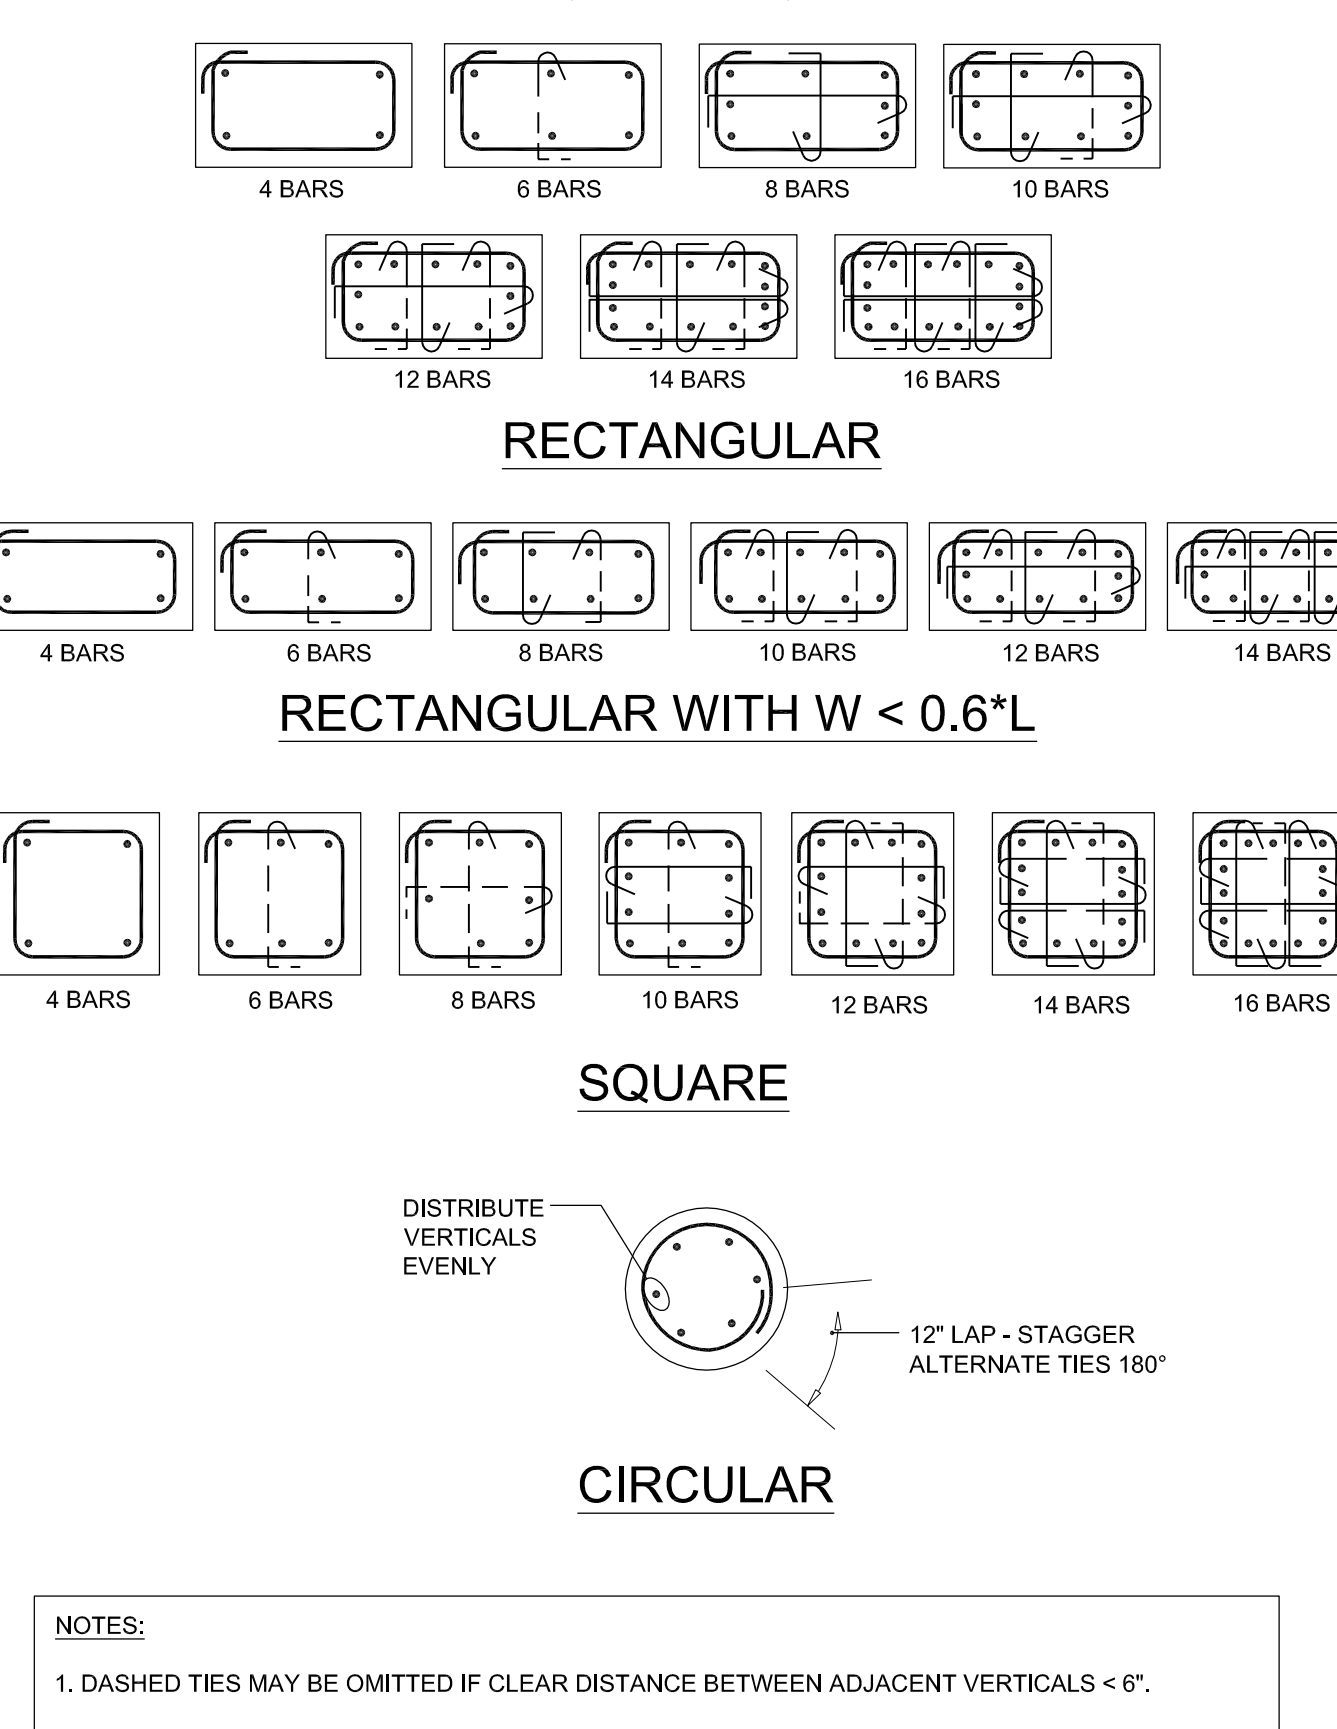

**9** TYPICAL COLUMN REINFORCEMENT DETAILS  
SCALE: 1/2"=1'-0"

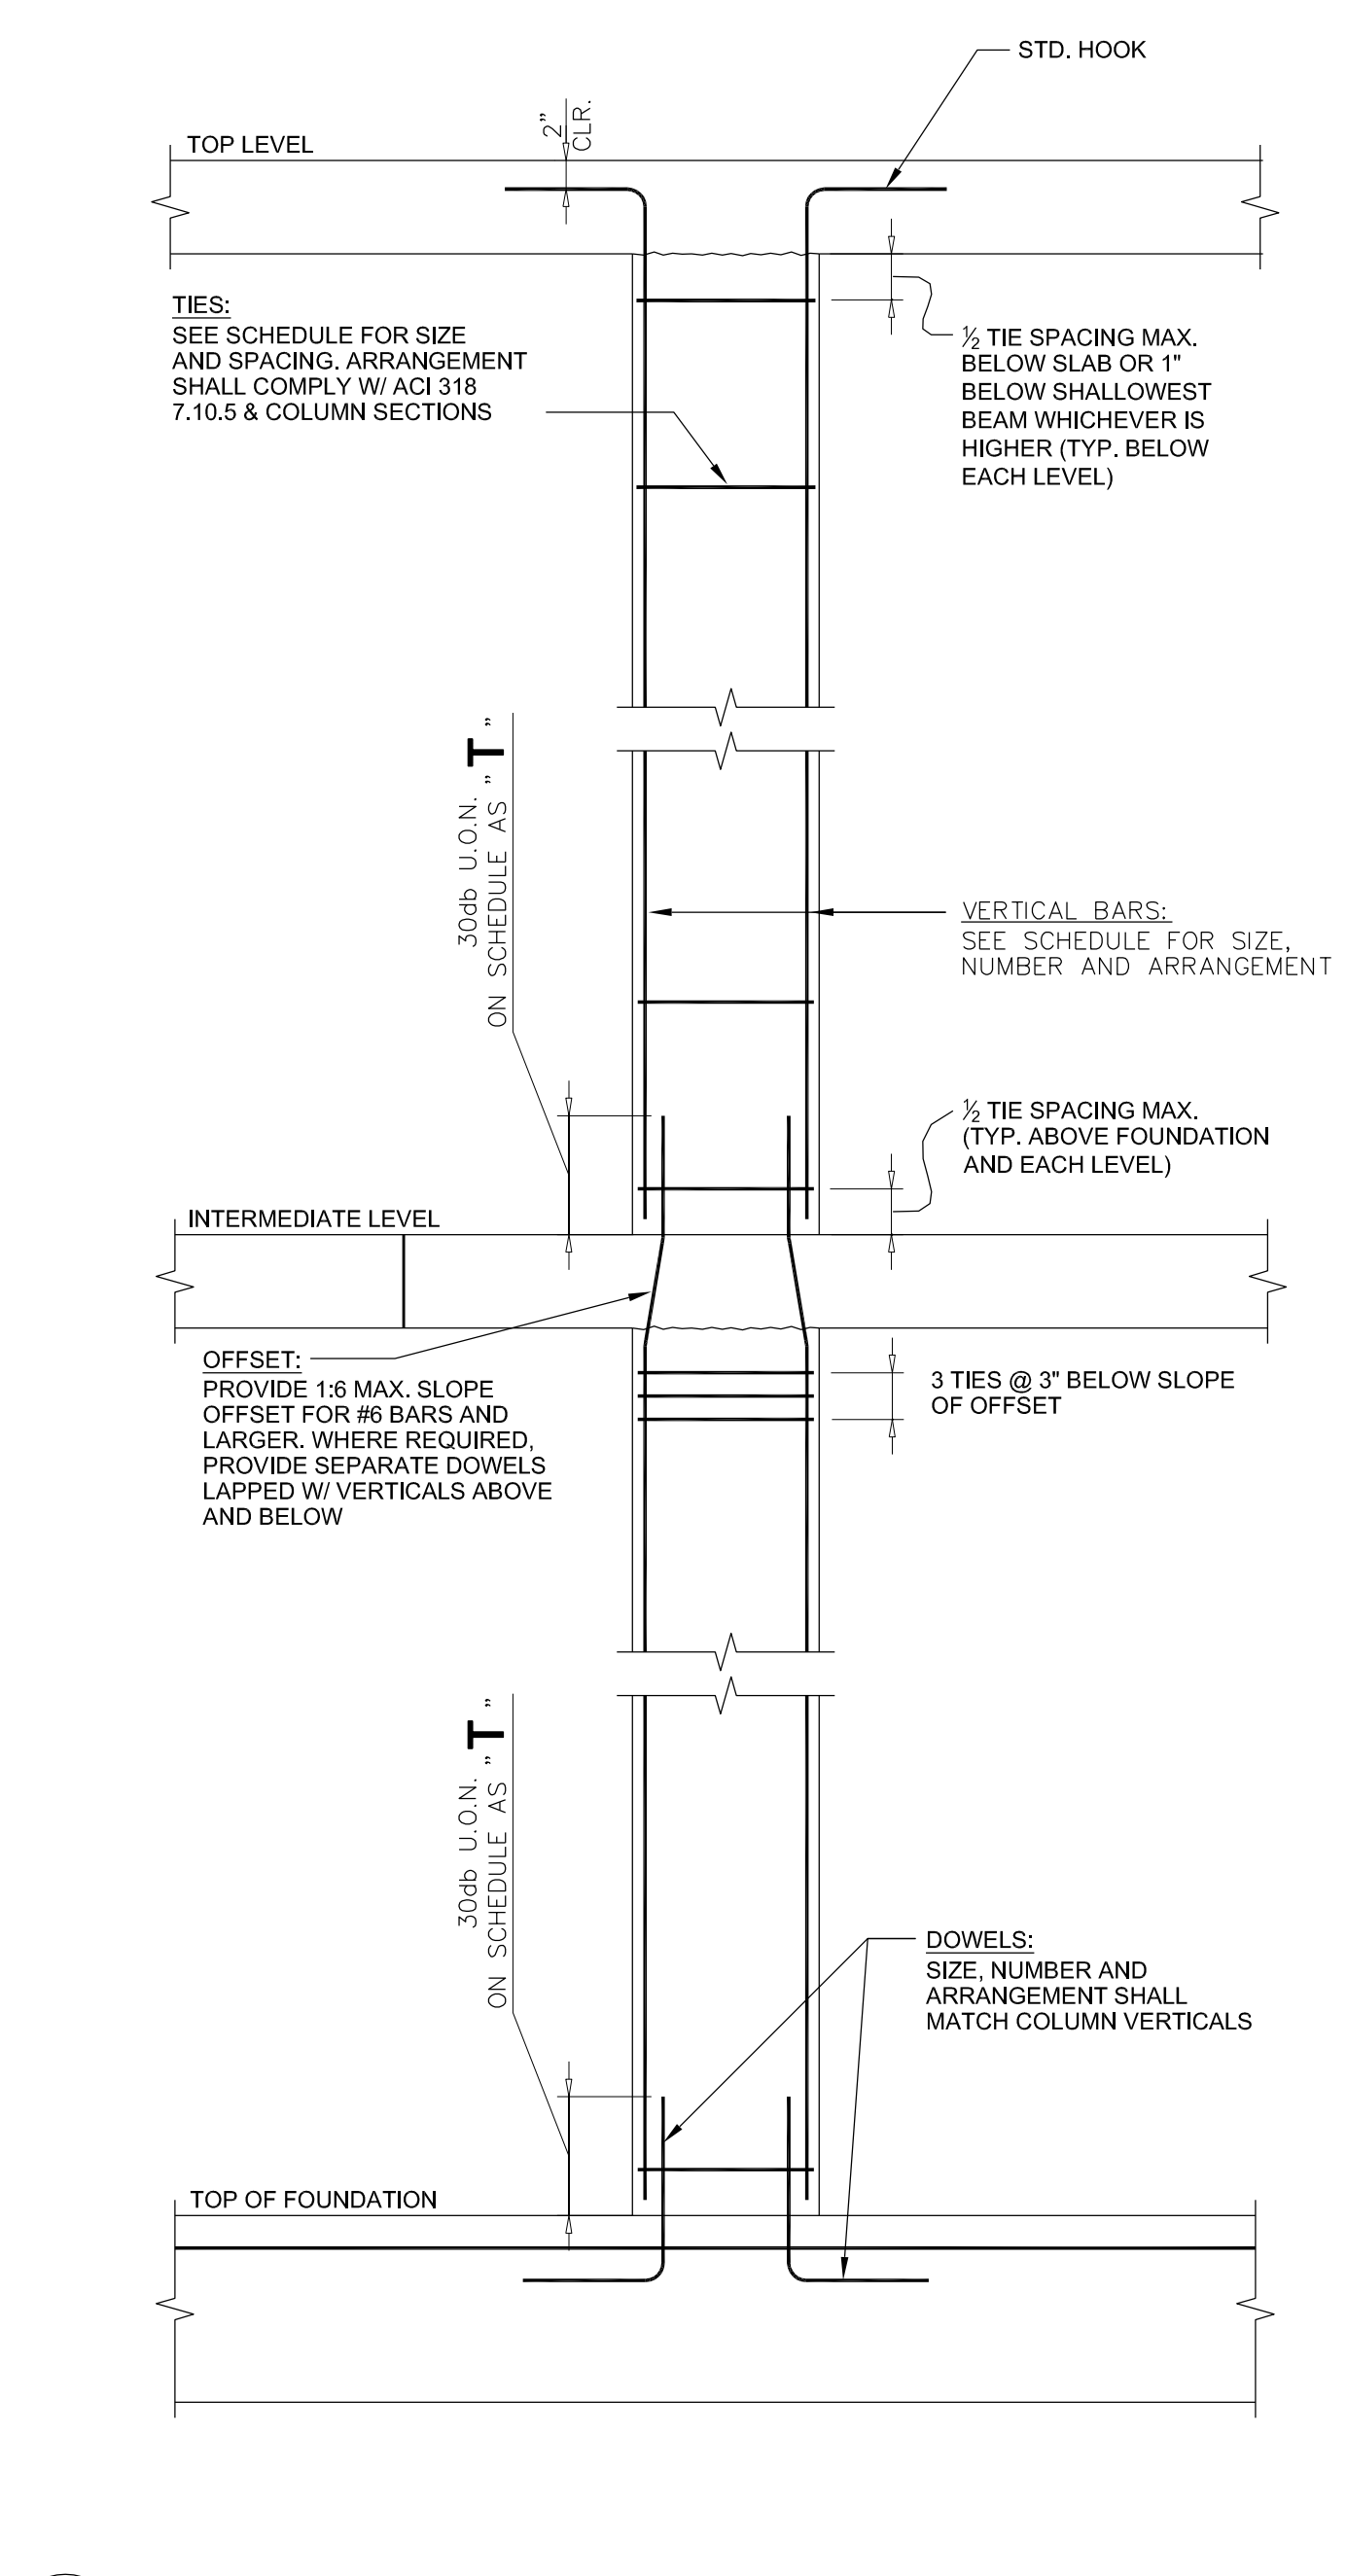


**4** TYPICAL GRAVITY COLUMN DETAIL  
SCALE: 1/2"=1'-0"


**SHEAR HEAD SCHEDULE (STUDRAILS)**

STUDRAIL ID	EDGE OF COLUMN PAGE-UP # OF RAILS	EDGE OF COLUMN PAGE-DOWN # OF RAILS	EDGE OF COLUMN PAGE-RIGHT # OF RAILS	EDGE OF COLUMN PAGE-LEFT # OF RAILS	# OF STUDS	STUD DIA (IN)	S <sub>1</sub> (IN)	S <sub>2</sub> (IN)			
SR-02	0	0	3	4	3	4	3	4	0.5	5	5
SR-03	0	0	3	5	3	5	3	5	.625	5	5
SR-5	0	0	3	6	3	6	0	0	.75	5	5
SR-6	0	0	3	7	2	7	2	7	.5	3	3
SR-7	0	0	3	10	3	10	3	10	.5	3	3
SR-8	0	0	3	9	3	9	3	9	.5	3	3
SR-10	0	0	2	7	0	0	4	7	.75	5	5
SR-14	0	0	4	9	5	9	0	0	.5	3	3
SR-15	0	0	3	4	3	4	3	4	.5	4	4
SR-17	0	0	2	7	0	0	10	7	.5	5	5
SR-18	3	17	0	0	3	17	0	0	.625	3	3
SR-19	0	0	0	0	4	15	4	15	.625	3	3
SR-20	4	17	0	0	4	17	0	0	.5	3	3
SR-21	0	0	4	9	3	9	3	9	.5	3	3
SR-23	0	0	4	7	3	7	3	7	.5	3	3
SR-25	0	0	3	8	3	8	0	0	.5	3	3
SR-26	3	4	0	0	4	4	0	0	.5	5	5
SR-29	0	0	3	14	3	14	3	14	.5	4	4
SR-30	0	0	3	6	3	6	3	6	.5	4	4
SR-31	4	6	0	0	3	6	3	6	.5	4	4
SR-33	0	0	4	11	4	11	4	11	.75	6	6
SR-34	3	6	3	6	3	6	3	6	.75	6	6
SR-35	0	0	3	7	3	7	3	7	.75	6	6
SR-38	0	0	0	0	5	8	5	8	.75	6	6
SR-39	3	10	0	0	3	10	0	0	.75	6	6


**6** TYPICAL SHEAR HEAD (STUDRAIL) DETAIL AND SCHEDULE  
SCALE: 1/2"=1'-0"

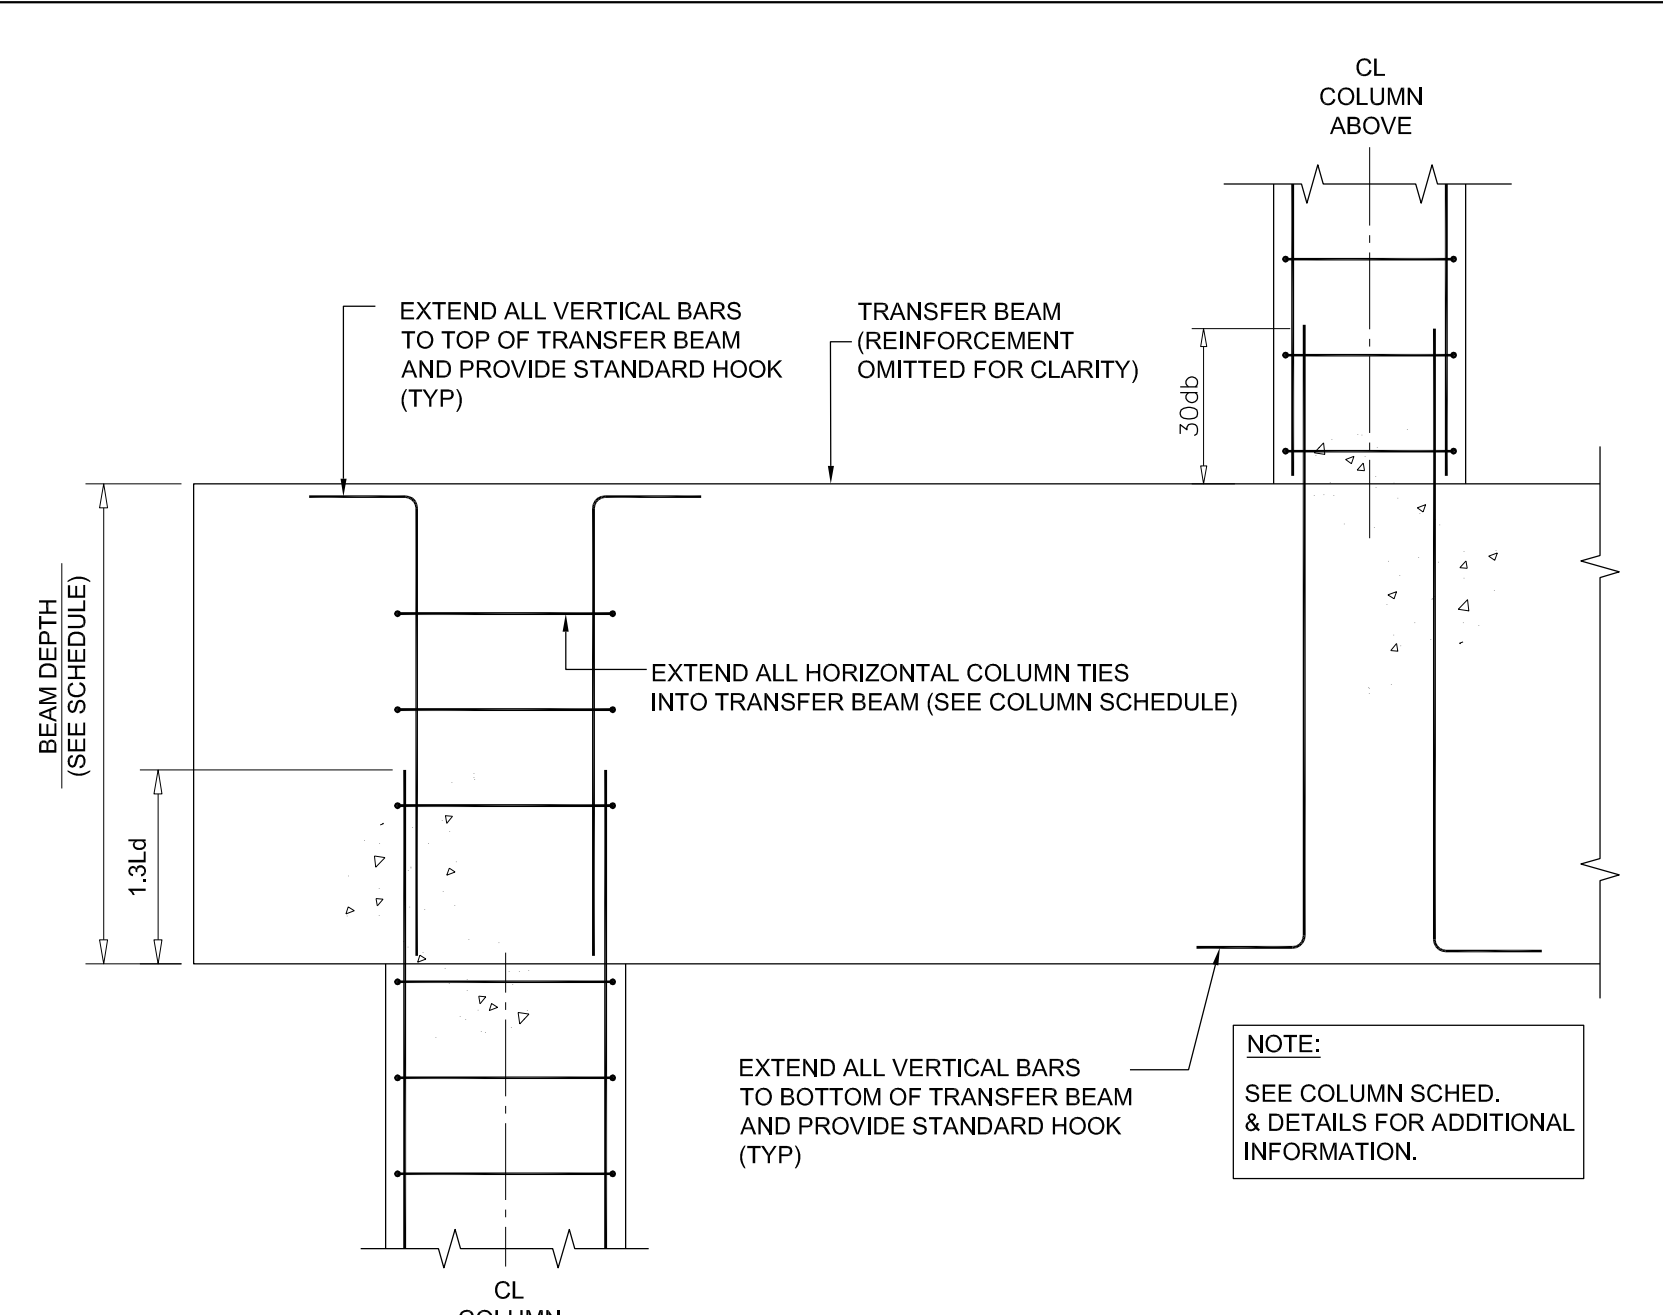


**10** TYPICAL COLUMN TRANSFER DETAIL  
SCALE: 1/2"=1'-0"

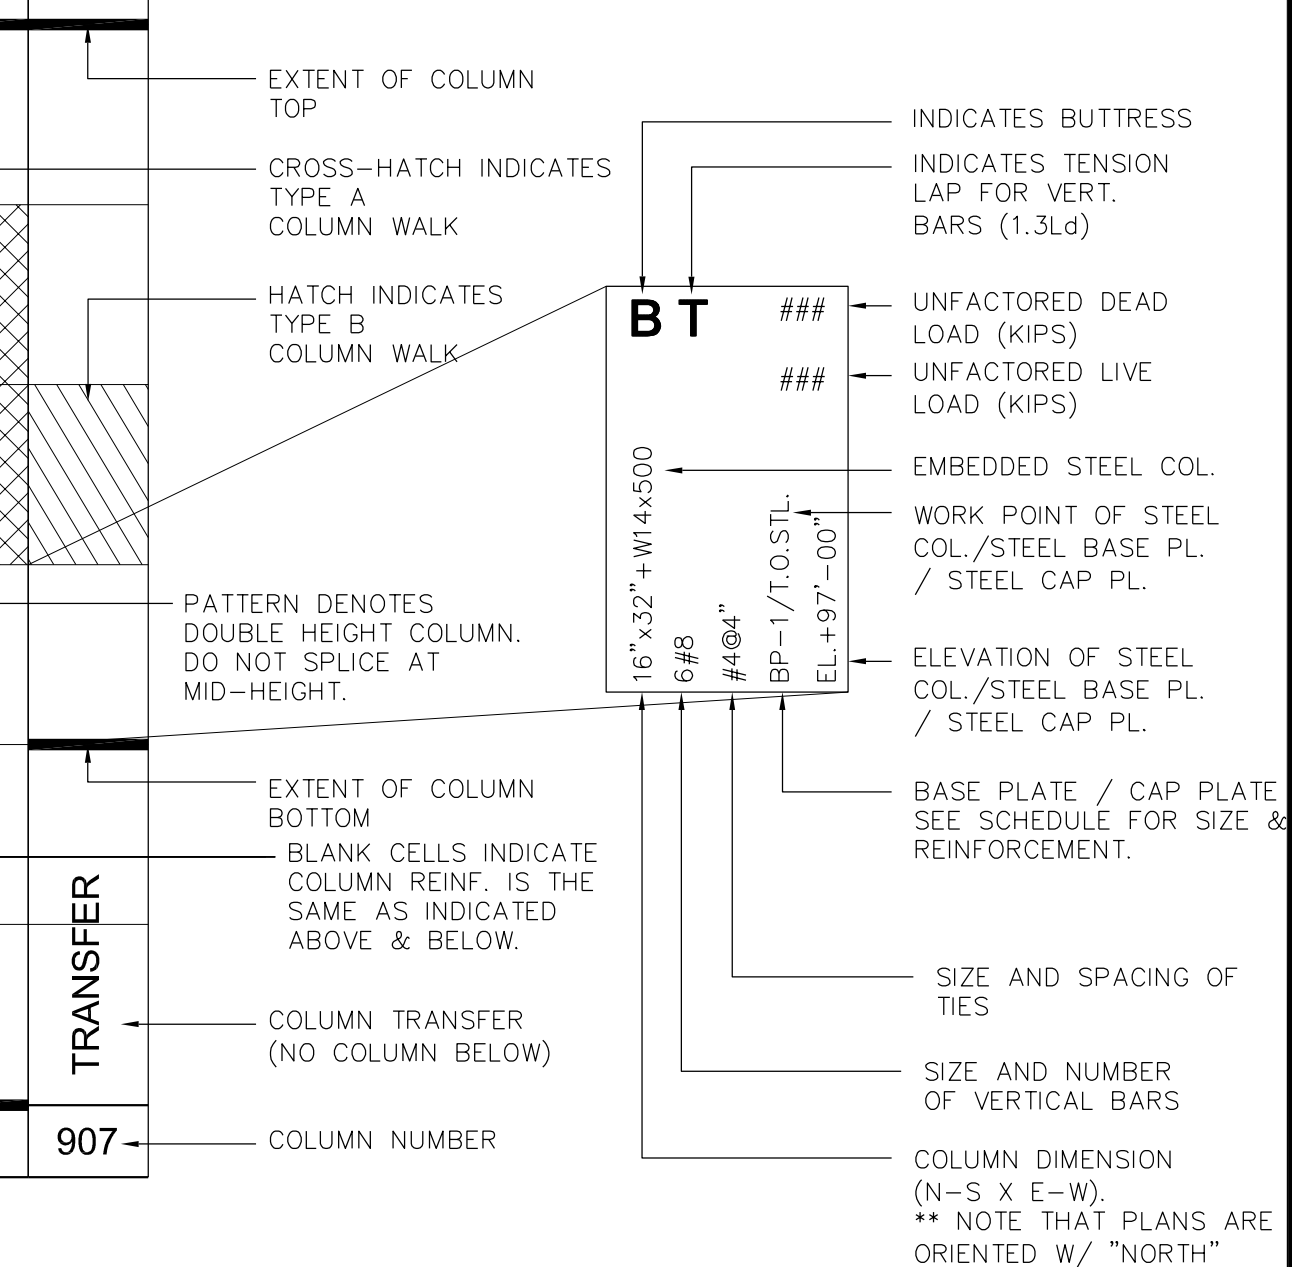

**5** COLUMN SCHEDULE LEGEND  
SCALE: 1/2"=1'-0"

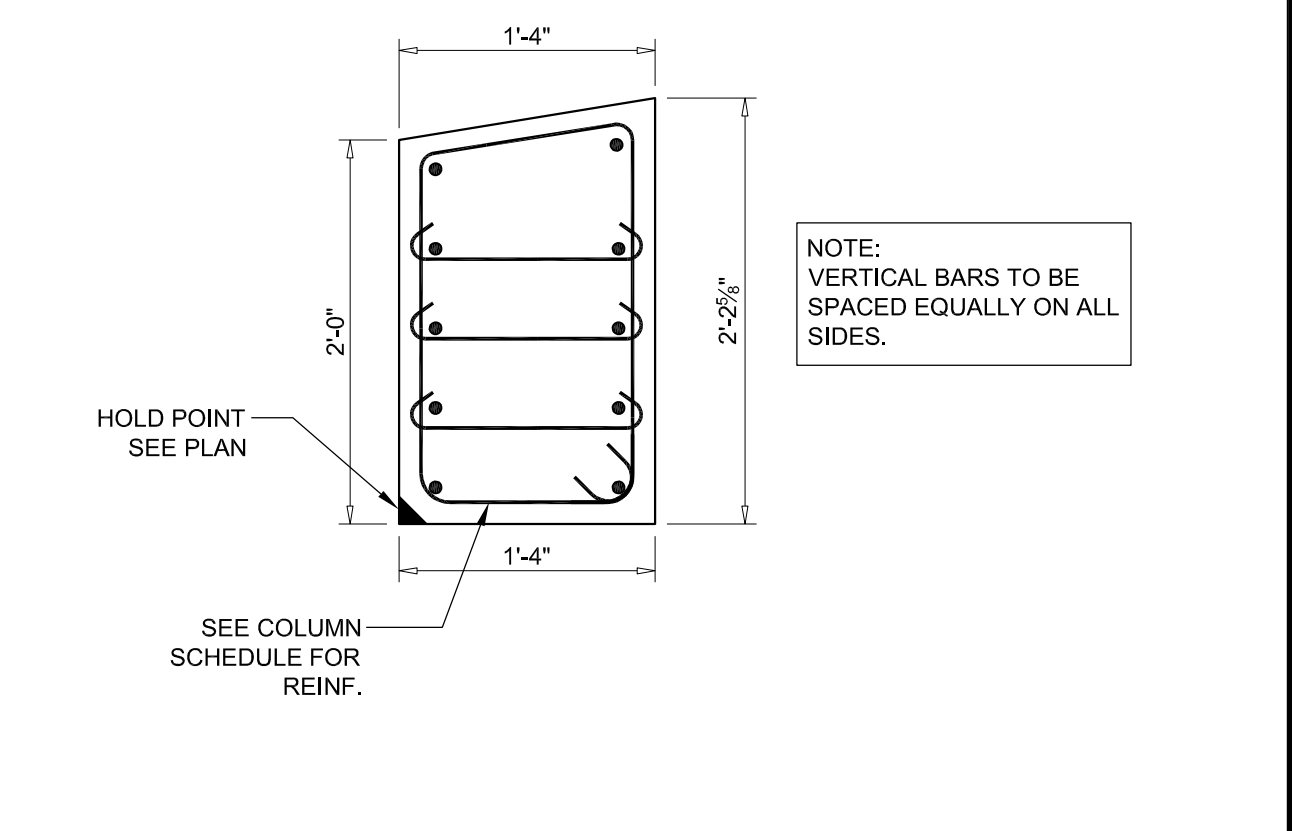

**12** DETAIL AT COLUMN 28  
SCALE: 1/2"=1'-0"

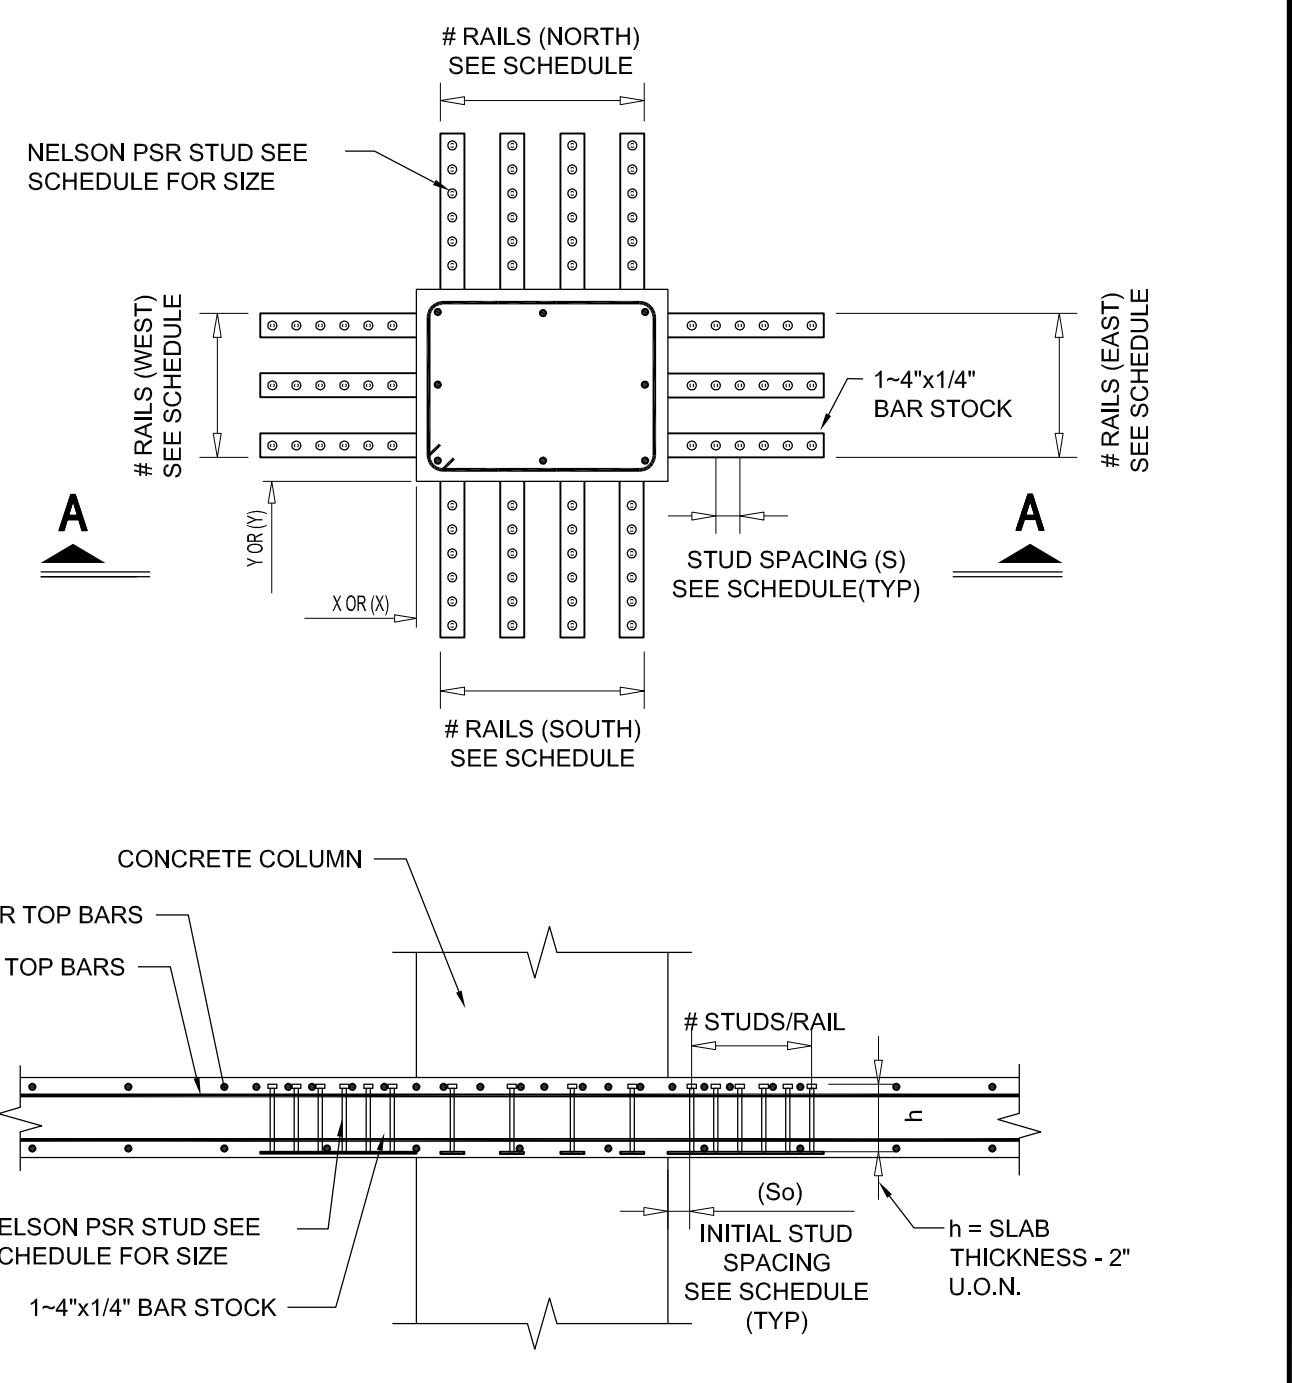

**11** TYPICAL DETAIL AT CHANGE IN COLUMN SIZE  
SCALE: 1/12"=1'-0"

**MATERIAL KEYING LEGEND:**

905	906	907
905	906	907

**FXFOWLE**

FXFOWLE ARCHITECTS, LLP | 222 WEST 19TH STREET | NEW YORK, NY 10011 | T: 212.607.7811 | F: 212.607.7812 | WWW.FXFOWLE.COM

**DESIMONE CONSULTING ENGINEERS**  
18 West 18th Street, 10th Floor, New York, NY 10011 | 212.532.2211

**DAGHER ENGINEERING, PLLC**  
29 Broadway, New York, NY 10006 | 212.693.2591

**LANGAN ENGINEERING**  
21 Penn Plaza, New York, NY 10001 | 212.479.5480

**DEBORAH BERKE PARTNERS**  
225 Park Avenue, 23rd Floor, New York, NY 10001 | 212.229.9211

**VAN DEUSEN & ASSOCIATES (VDA)**  
125 Cedar Rock Avenue, Suite 310, East Hanover, NJ 10001 | 973.994.9220

**STANTEC**  
50 West 23rd Street, 8th Floor, New York, NY 10010 | 212.366.5600

**42 TRINITY PLACE**  
42 TRINITY PLACE | NEW YORK, NY

**TYPICAL COLUMN DETAILS**


Drawn: 15160.00  
Checked: 15160.00  
Reviewed: 15160.00  
Date: 08/11/2016  
Scale: AS NOTED

**S-411.00**

08/08/2016  
08/11/2016  
05/27/2016  
03/04/2016  
12/04/2015

Desimone Consulting Engineers - Info: admin@dc-engineers.com | Drawing: C:\Users\jgordon\Desktop\SSS\15160-00-5-411 - TYPICAL COLUMN DETAILS.dwg [Layout1] - Date: August 08, 2016 - 1:07PM  
 FXFOWLE ARCHITECTS, LLP - Info: info@fxfowle.com | Drawing: C:\Users\jgordon\Desktop\SSS\15160-00-5-411 - TYPICAL COLUMN DETAILS.dwg [Layout1] - Date: August 08, 2016 - 1:07PM  
 Langan Engineering - Info: info@langan.com | Drawing: C:\Users\jgordon\Desktop\SSS\15160-00-5-411 - TYPICAL COLUMN DETAILS.dwg [Layout1] - Date: August 08, 2016 - 1:07PM  
 Van Deusen & Associates - Info: info@vda.com | Drawing: C:\Users\jgordon\Desktop\SSS\15160-00-5-411 - TYPICAL COLUMN DETAILS.dwg [Layout1] - Date: August 08, 2016 - 1:07PM  
 Stantec - Info: info@stantec.com | Drawing: C:\Users\jgordon\Desktop\SSS\15160-00-5-411 - TYPICAL COLUMN DETAILS.dwg [Layout1] - Date: August 08, 2016 - 1:07PM



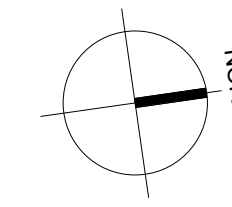

MATERIAL KEYING LEGEND:


NO.	REVISIONS / SUBMISSIONS	DATE
5	DOB SUBMISSION	08.08.2016
4	ISSUE FOR CONSTRUCTION	06.17.2016
3	CD PROGRESS PACKAGE	05.27.2016
2	50% CONSTRUCTION DOCUMENTS	03.24.2016
1	DESIGN DEVELOPMENT	12.04.2015

**FX FOWLE**



ARCHITECTS ASSOCIATES, P.C.  
 100 South Avenue, New York, NY 10001 212-555-1212  
 ENGINEERS ASSOCIATES, P.C.  
 250 Park Avenue, New York, NY 10017 212-555-1212  
 HVAC ASSOCIATES, P.C.  
 300 Park Avenue, New York, NY 10017 212-555-1212  
 CONSTRUCTION ASSOCIATES, P.C.  
 400 South Avenue, New York, NY 10001 212-555-1212

**42 TRINITY PLACE**  
 42 TRINITY PLACE | NEW YORK, NY  
 DRAWING TITLE:  
**SHEARWALL REINFORCING PLANS**

	Date: 10/12/15 Scale: 3/8" = 1'-0" SHEET 59 OF 103	Drawn: 15160 Checked: Checker: Reviewed: Project No.: 15160 Card File: Drawing No.: <b>S-421.00</b>
--	--	--

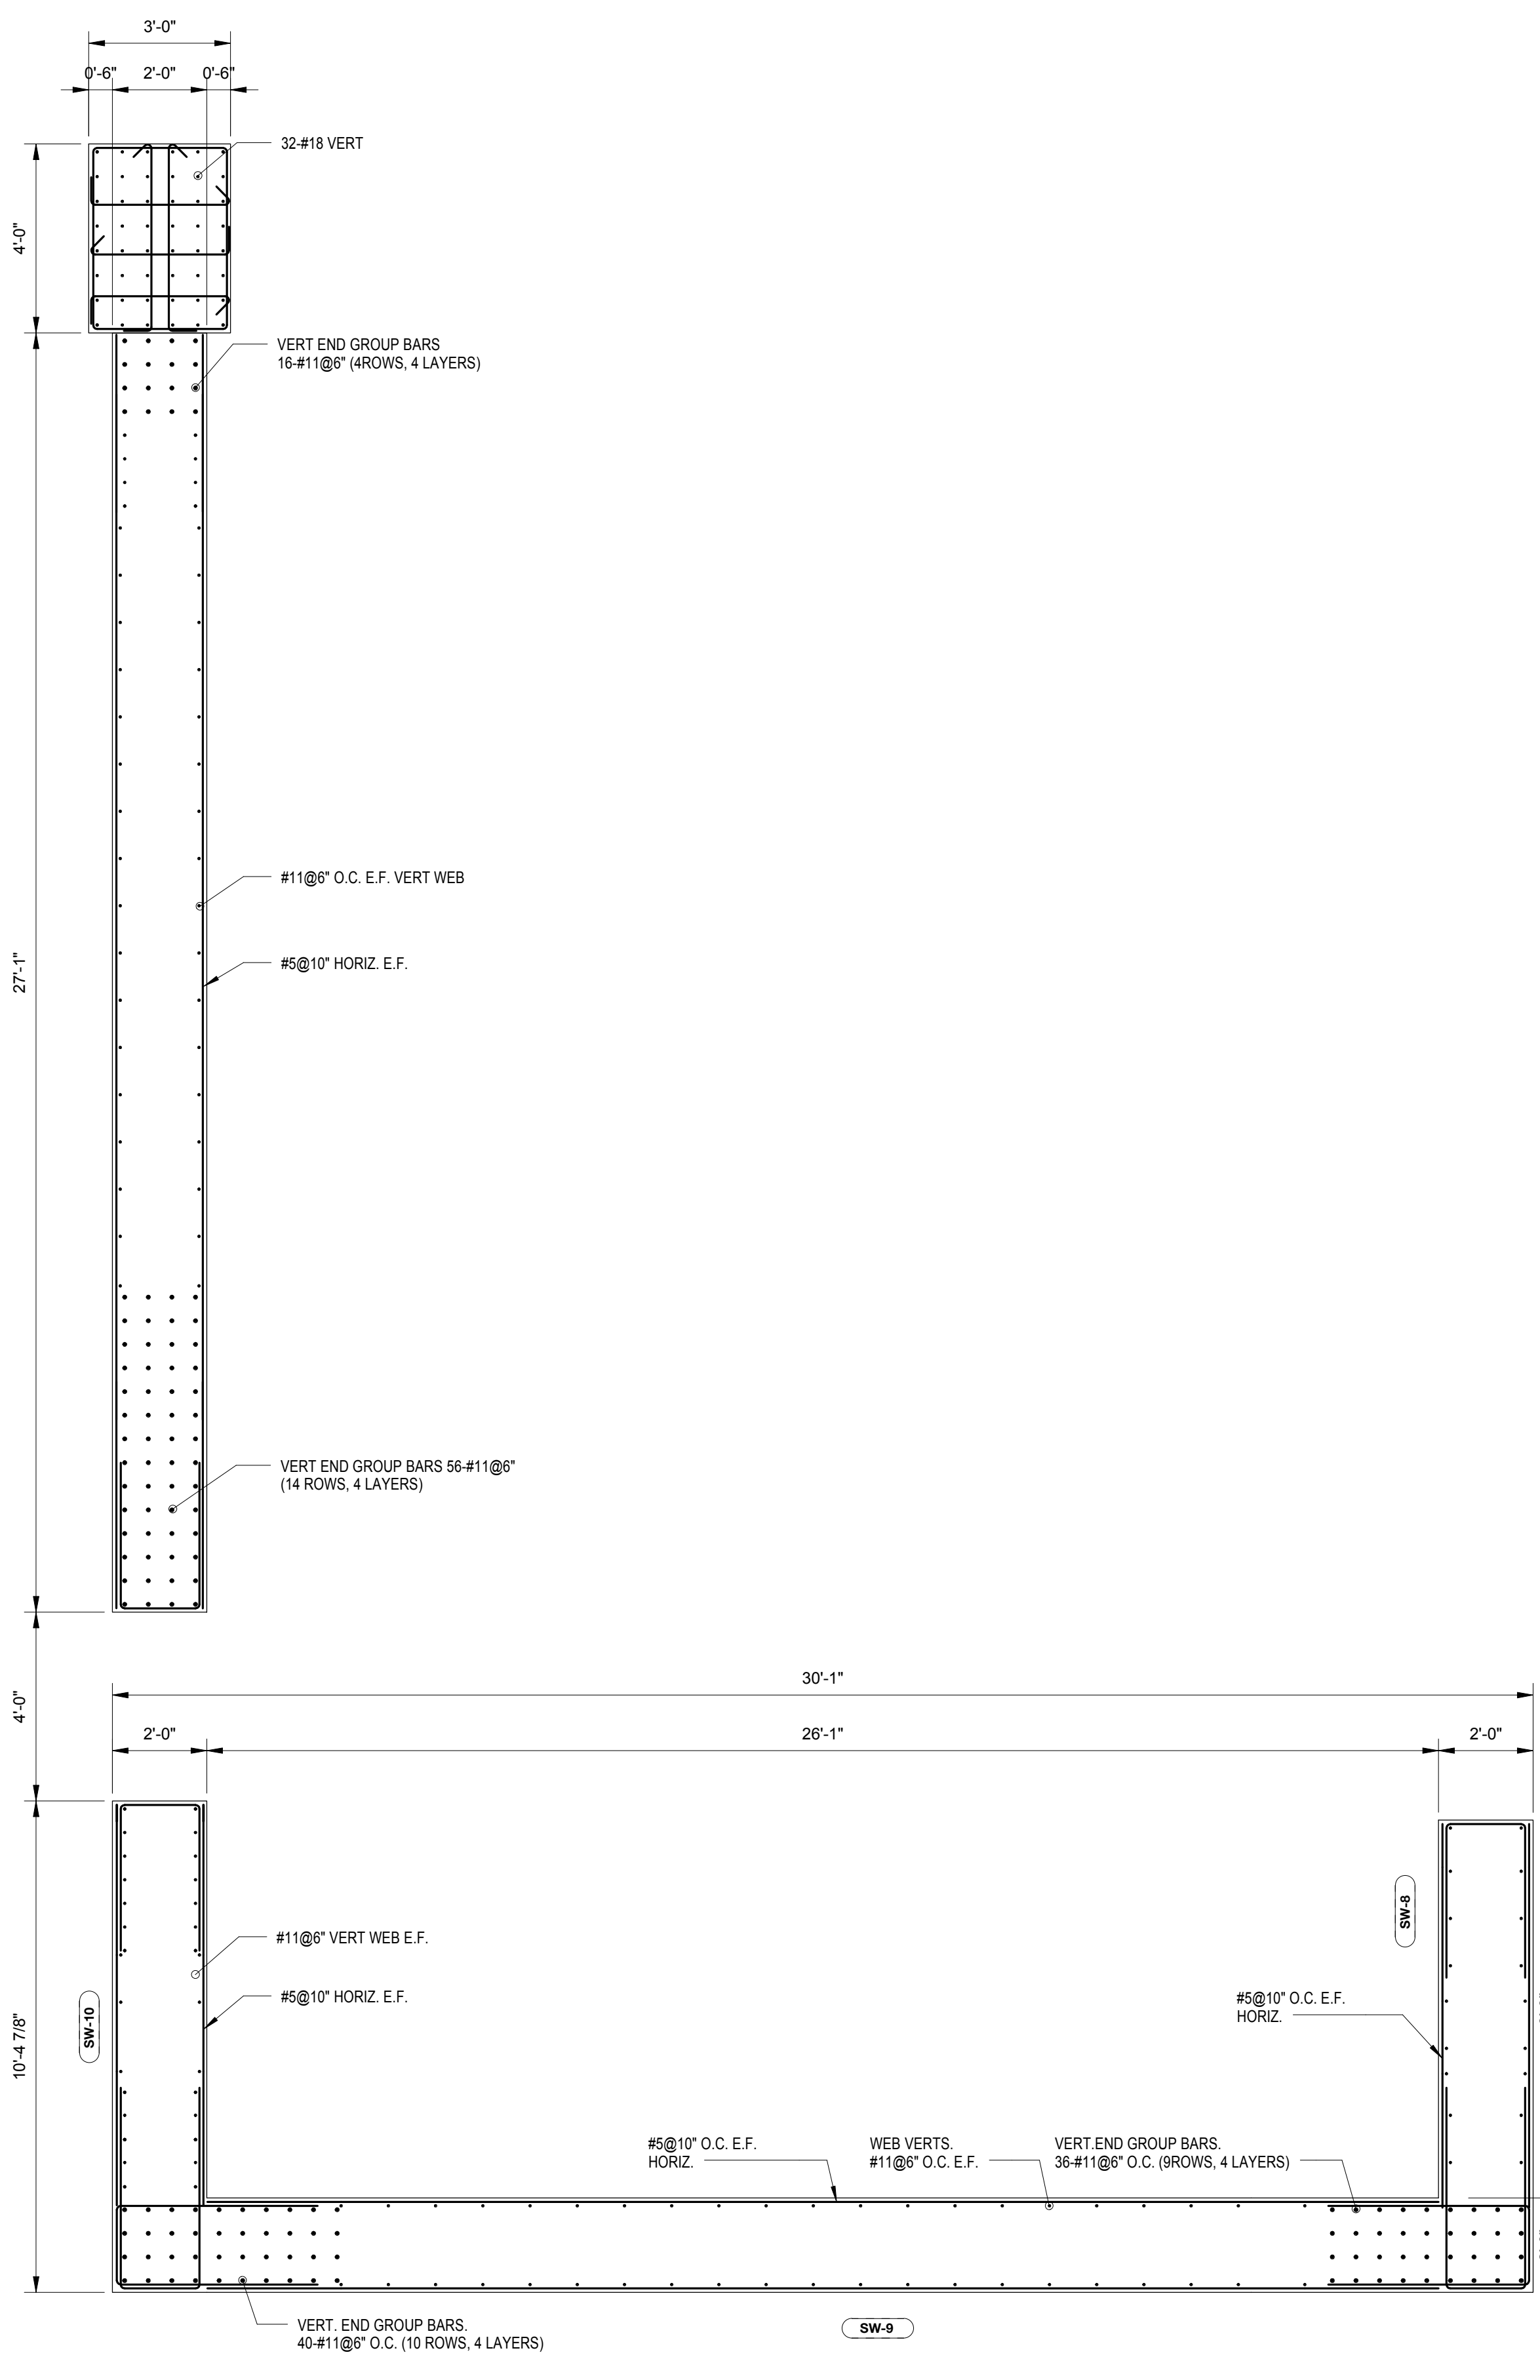

**SW NORTH - SHEAR WALL REINFORCEMENT SUPPORTING GROUND FLOOR**  
 SCALE: 3/8" = 1'-0"

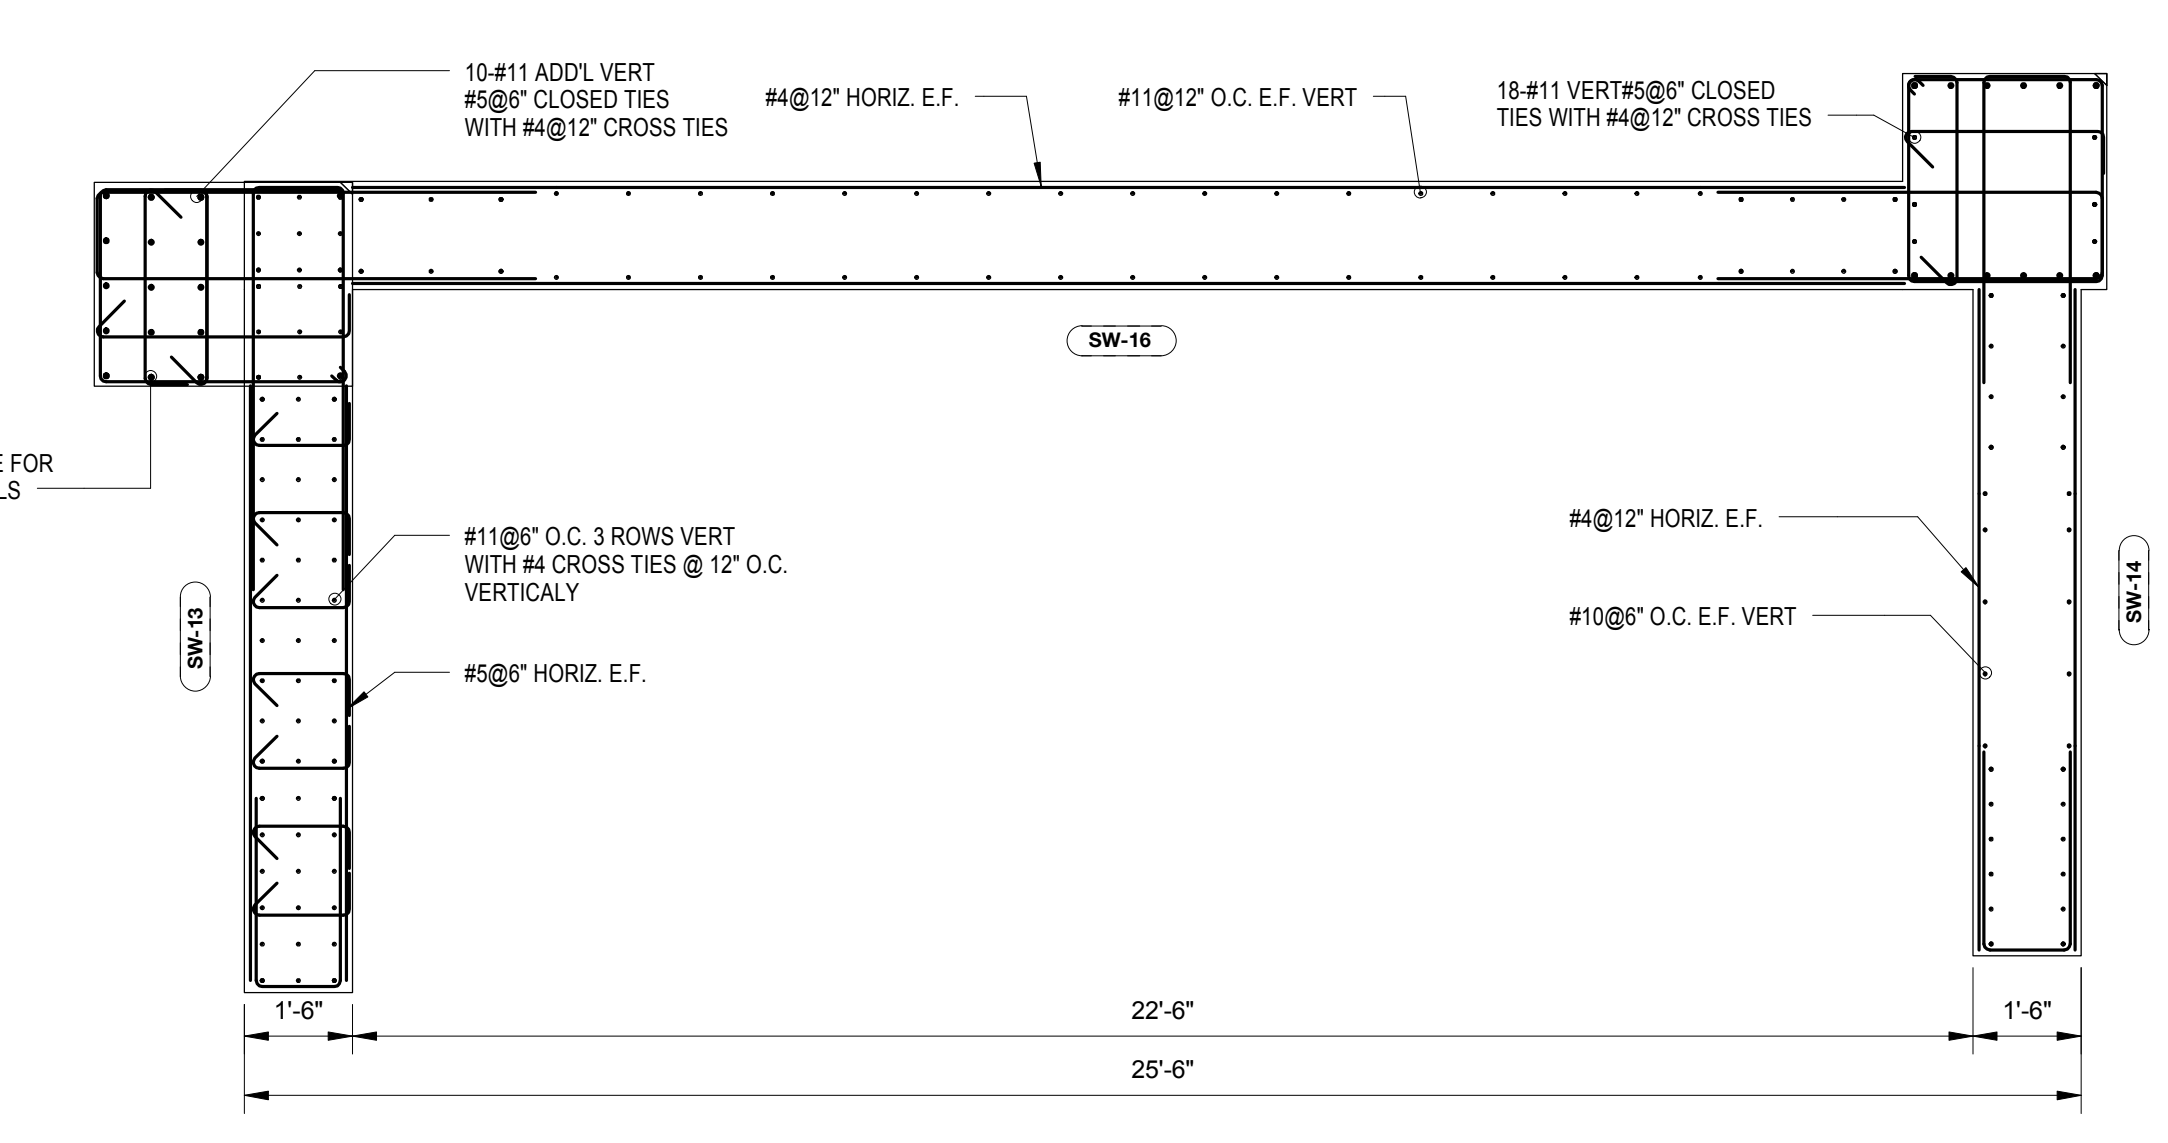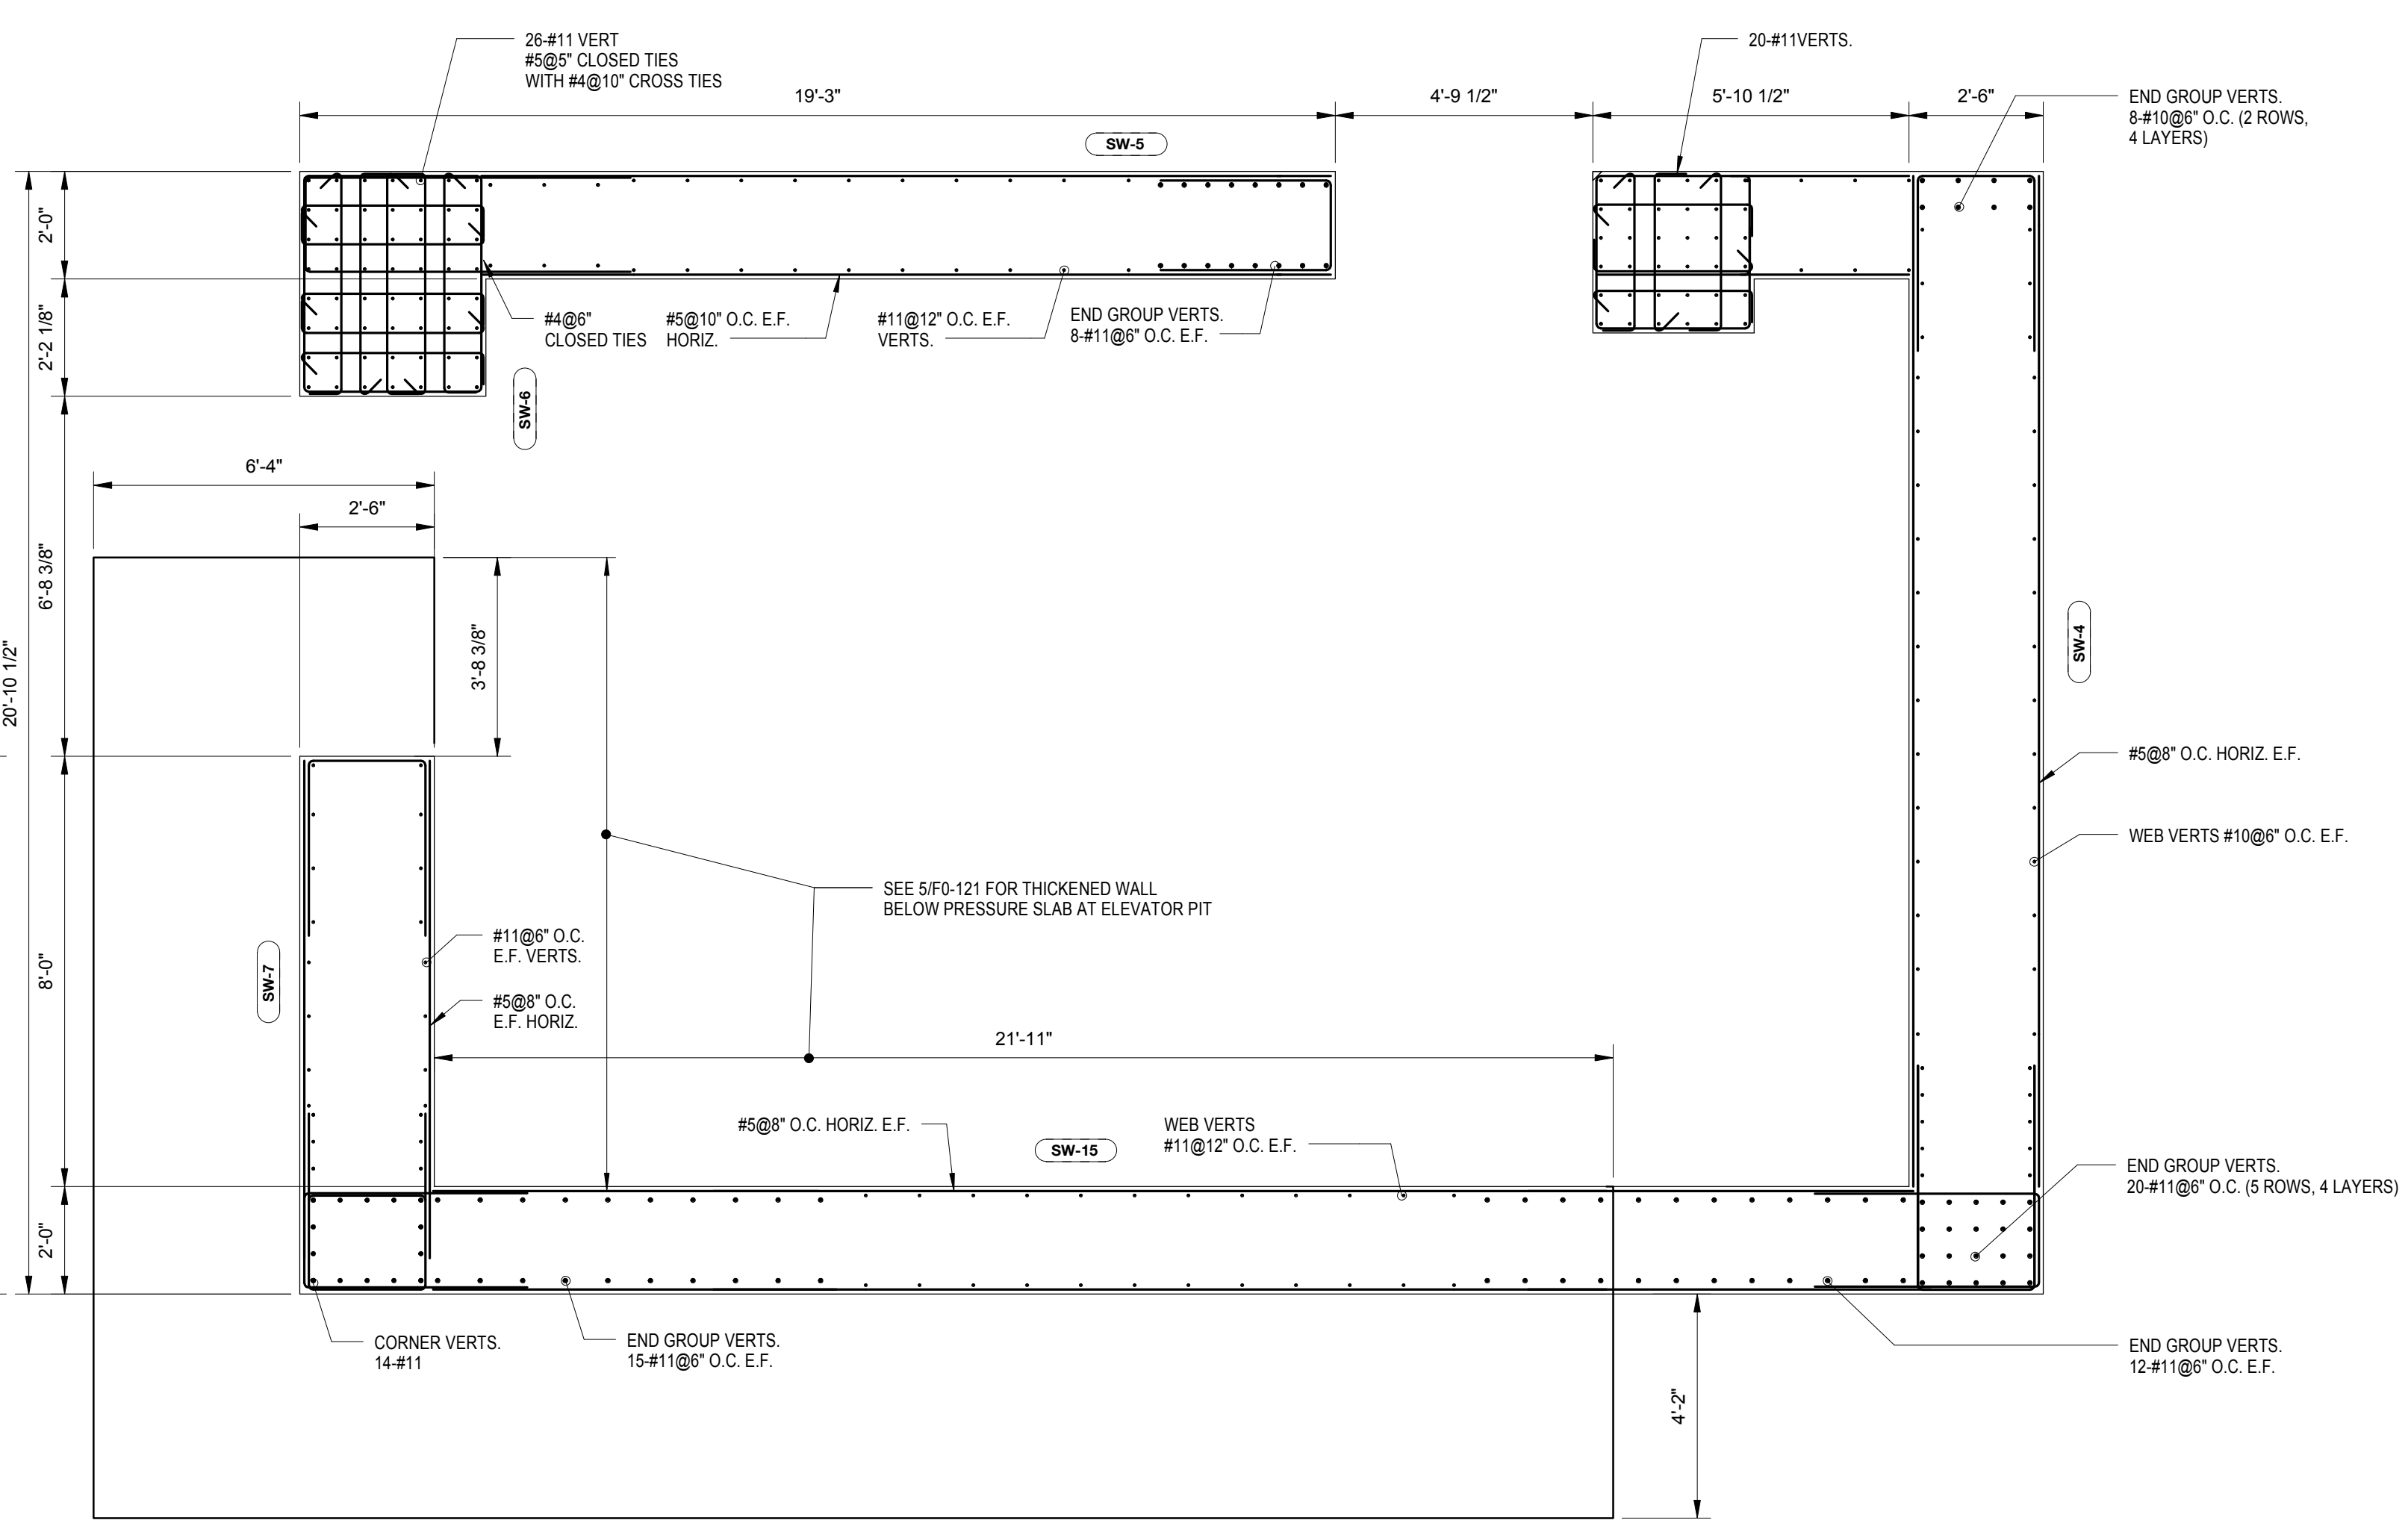


**SW SOUTH - SHEAR WALL REINFORCEMENT SUPPORTING GROUND FLOOR**  
 SCALE: 3/8" = 1'-0"





V  
U  
T  
S  
R  
Q  
P  
N  
M  
L  
K  
J  
H  
G  
F  
E  
D  
C  
B  
A

V  
U  
T  
S  
R  
Q  
P  
N  
M  
L  
K  
J  
H  
G  
F  
E  
D  
C  
B  
A




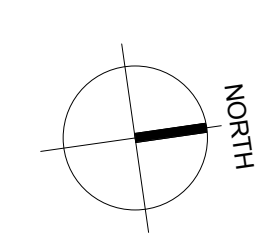

MATERIAL KEYING LEGEND:

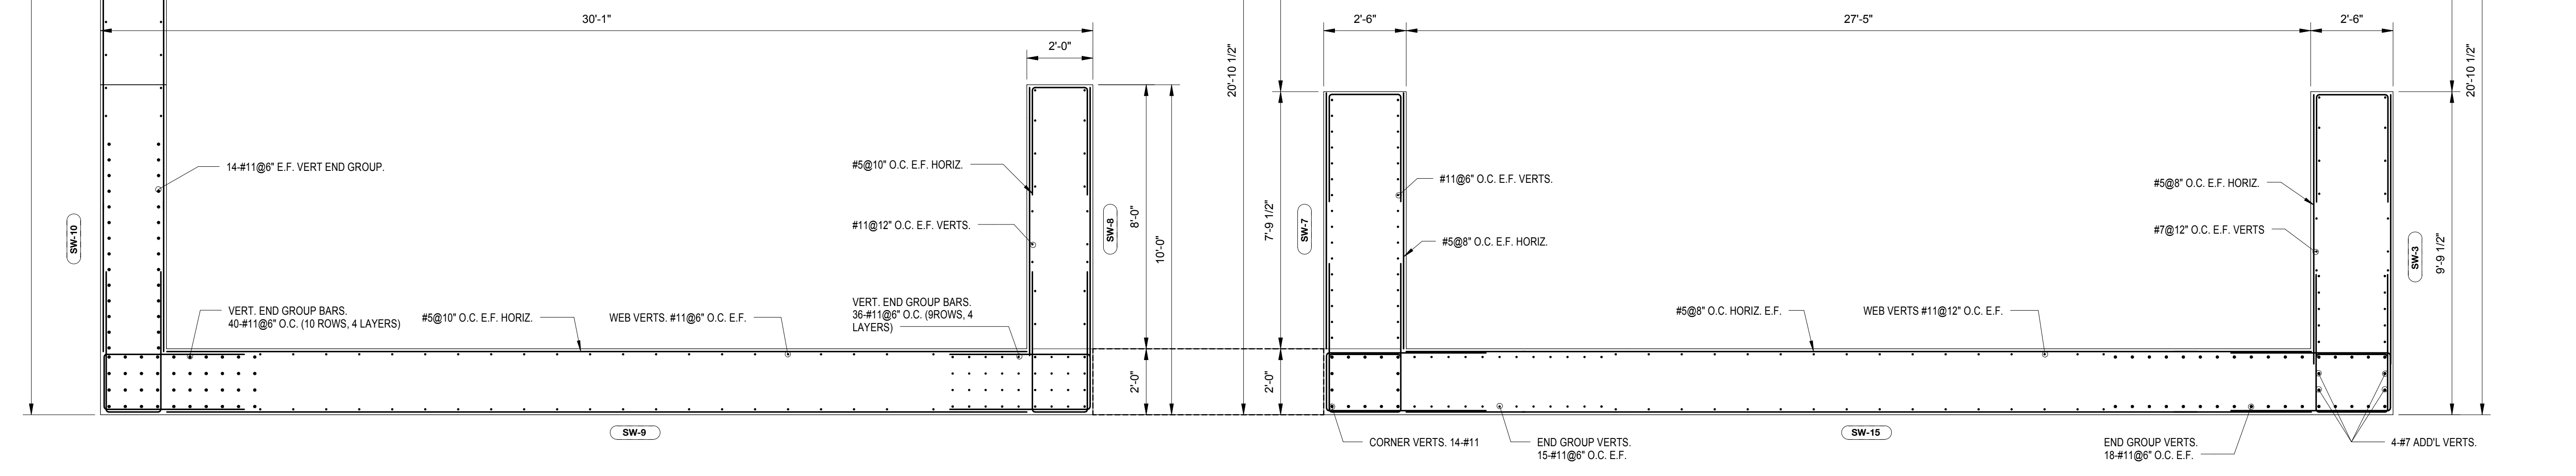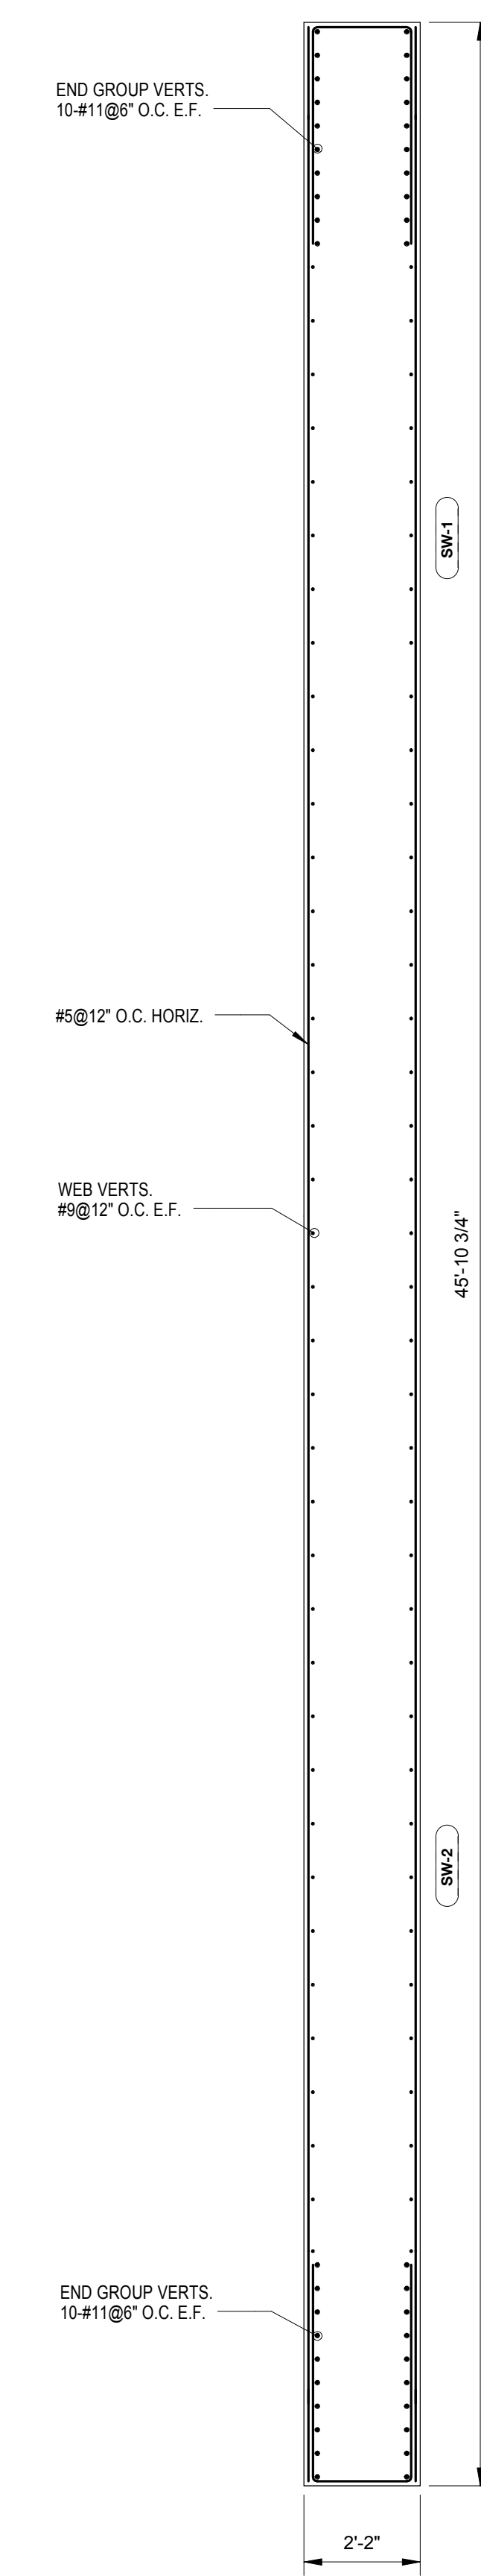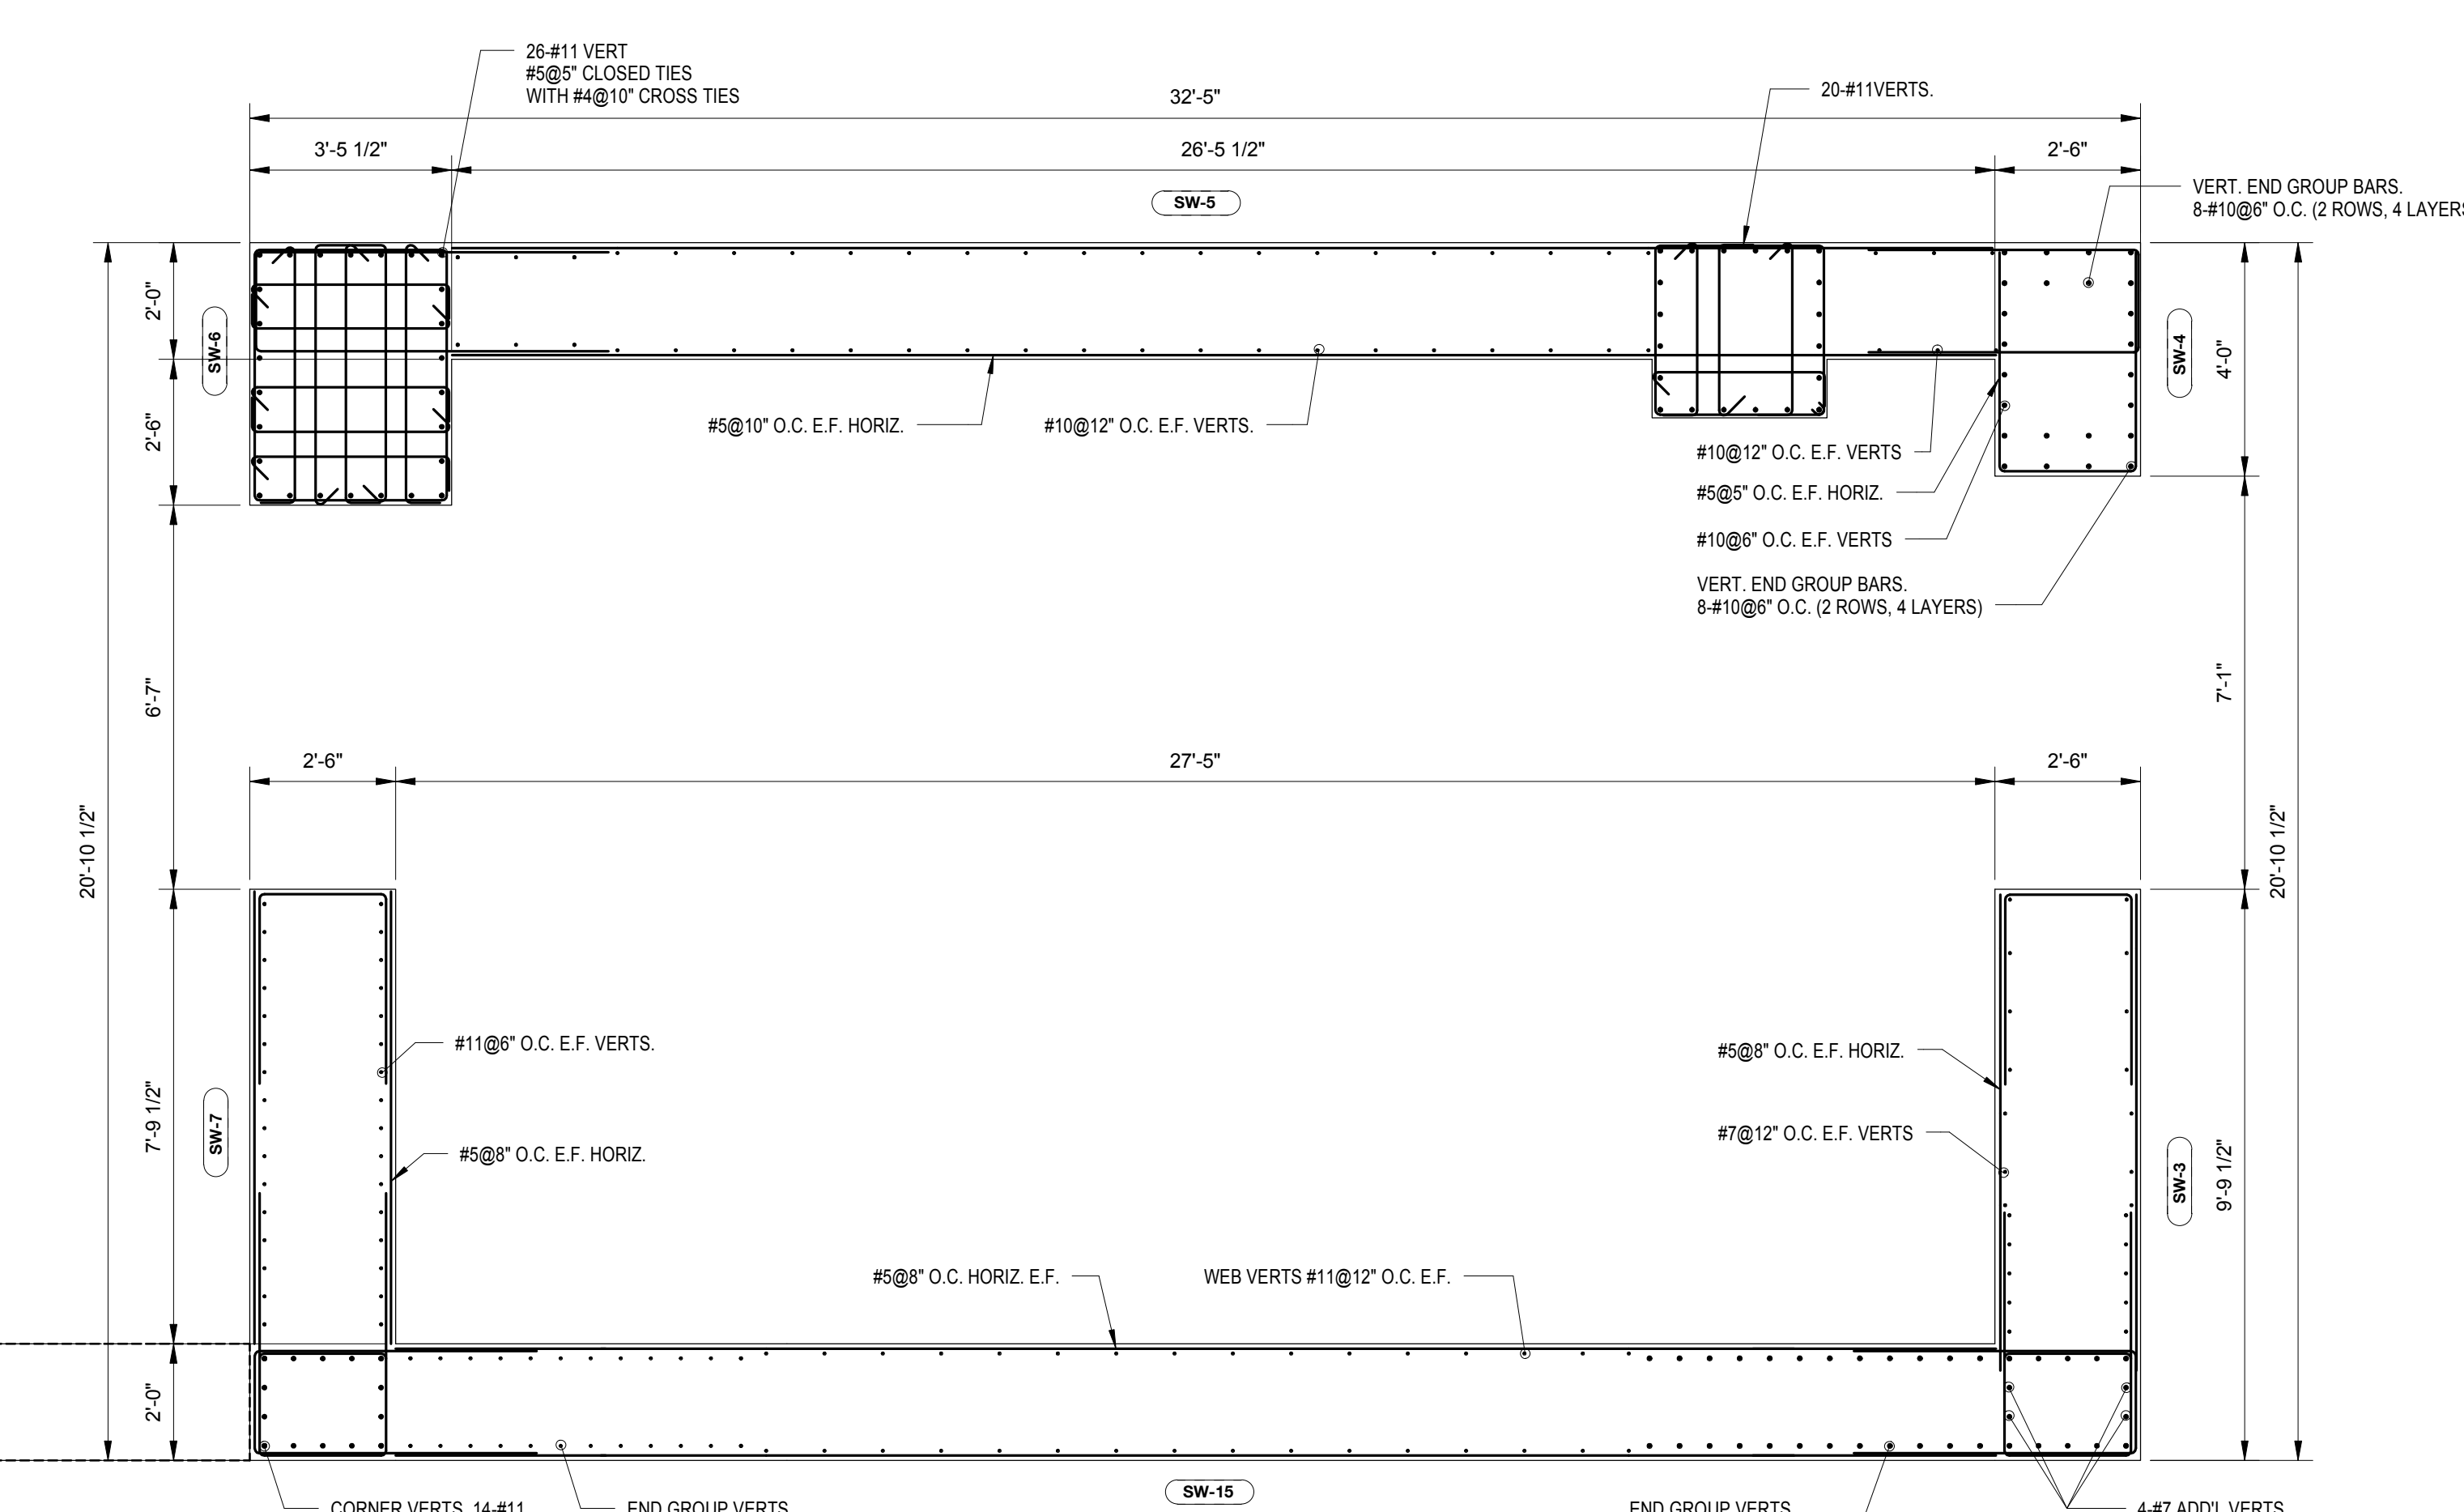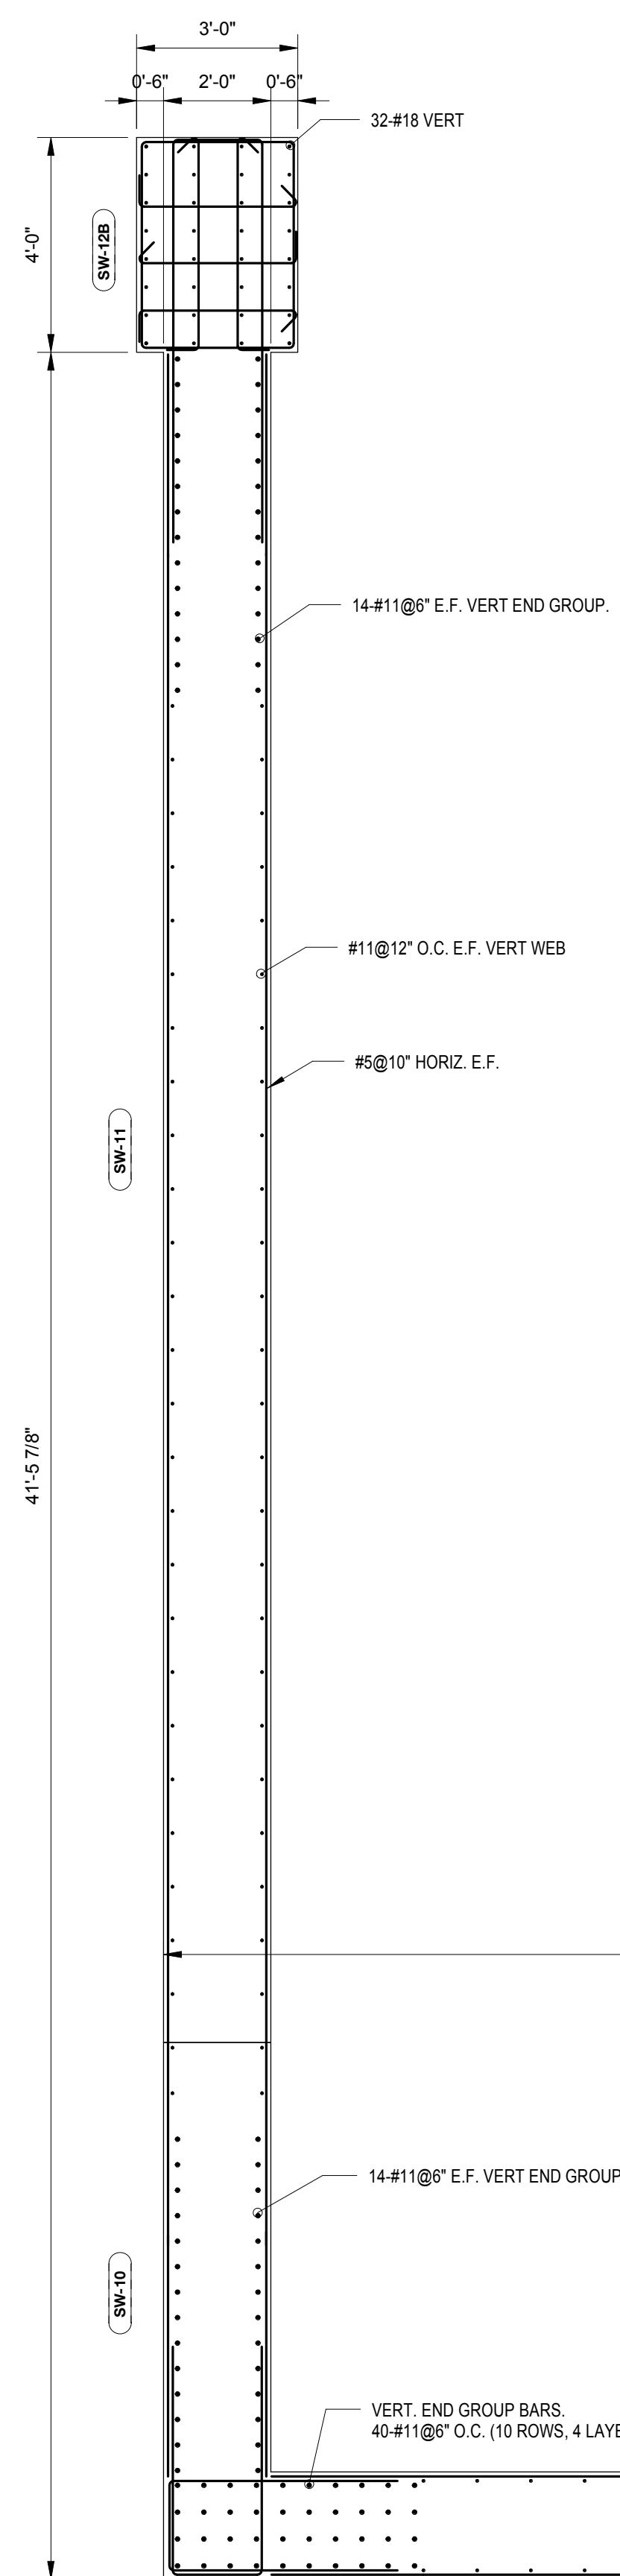

**SHEAR WALL REINFORCEMENT SUPPORTING 2ND FLOOR**  
SCALE: 3/8" = 1'-0"

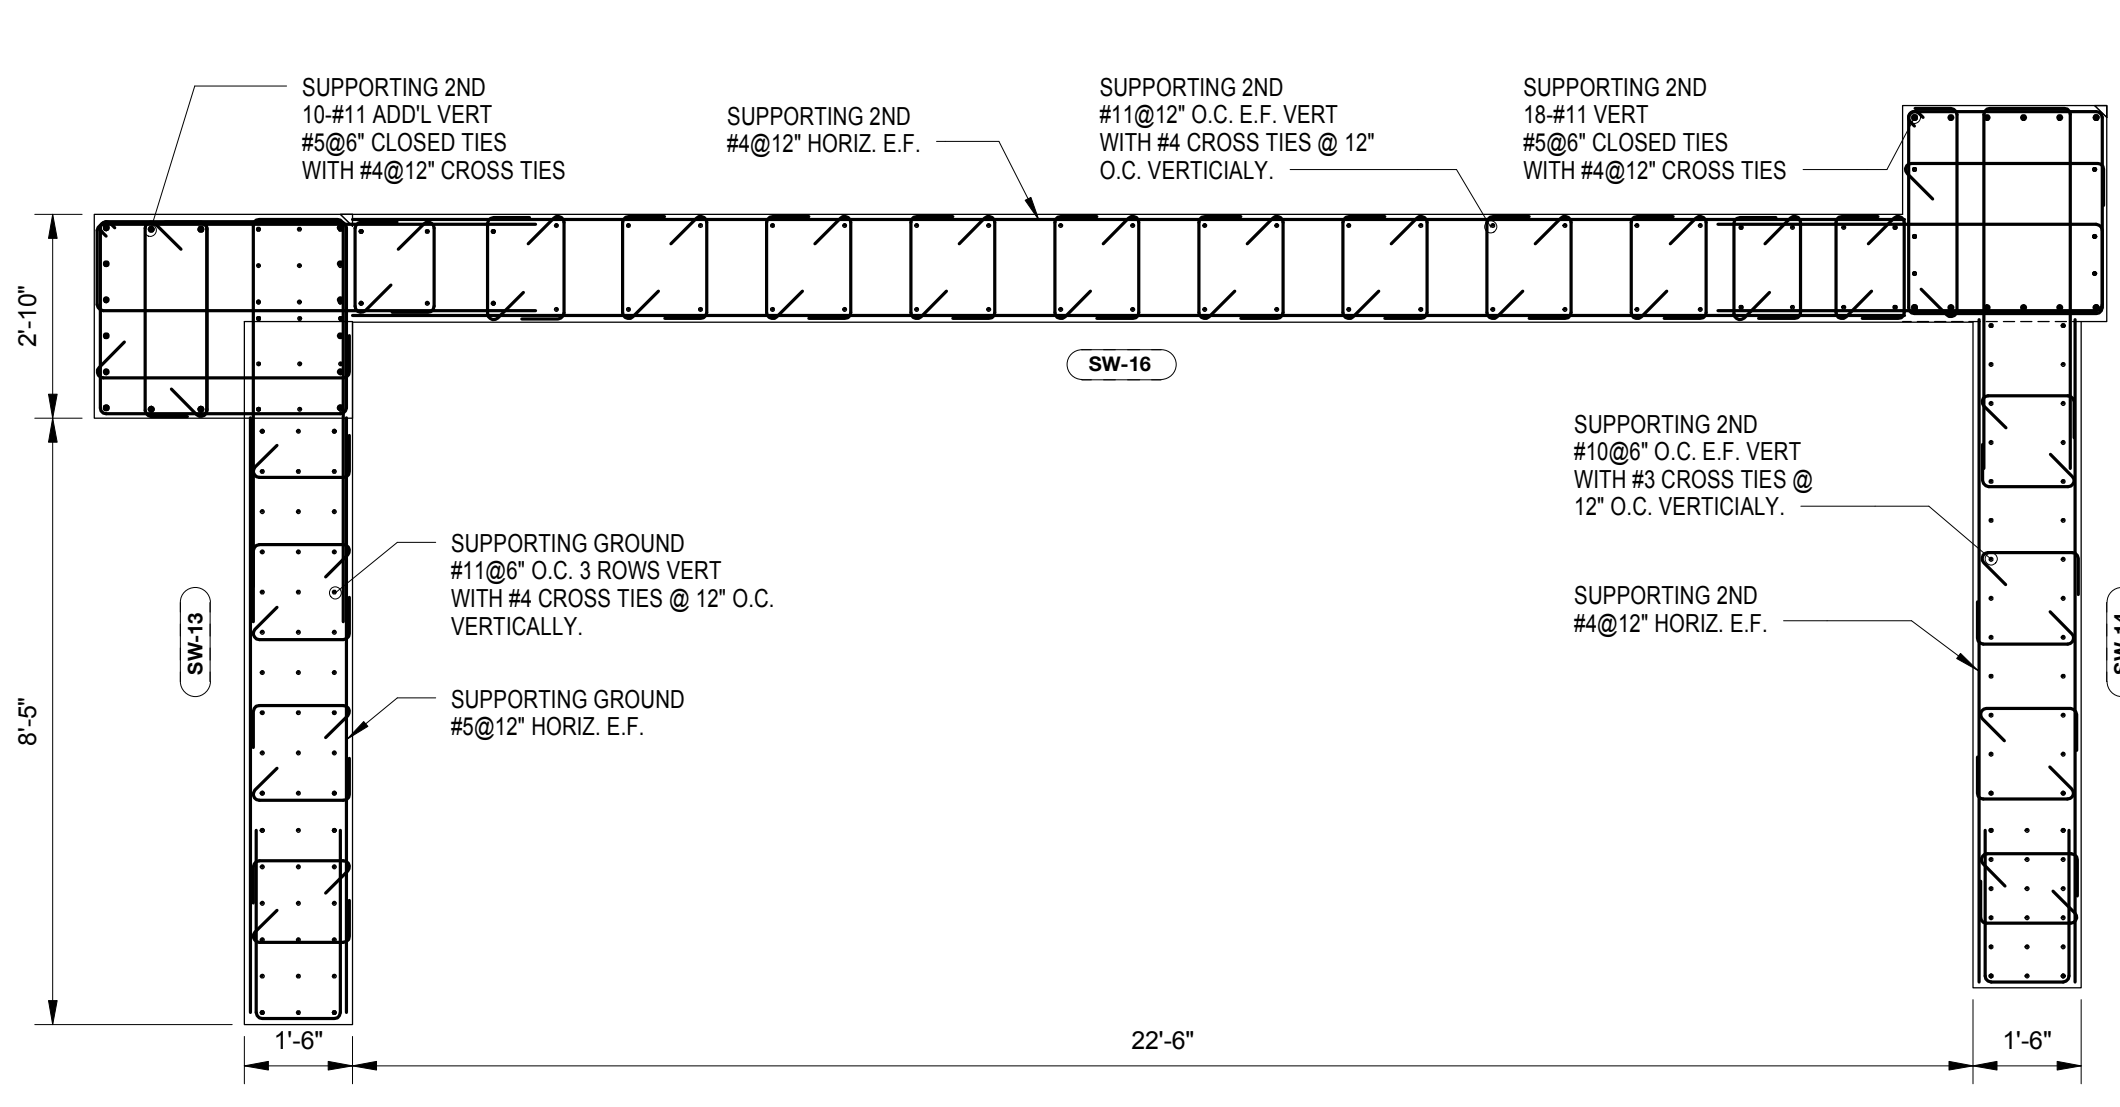


**SHEAR WALL REINFORCEMENT SUPPORTING 2ND FLOOR (SCHOOL)**  
SCALE: 3/8" = 1'-0"


NO.	REVISIONS / SUBMISSIONS	DATE
4	DOB SUBMISSION	08.08.2016
3	ISSUE FOR CONSTRUCTION	06.17.2016
2	CD PROGRESS PACKAGE	05.27.2016
1	50% CONSTRUCTION DOCUMENTS	03.04.2016

**FX FOWLE**  
 ARCHITECTS, LLP | 22 WEST 10TH STREET | NEW YORK, NY 10011 | T 212 627 1700 | F 212 443 8716 | WWW.FXFWOLE.COM  
 ARCHITECTS ASSOCIATES, P.C.  
 100 South Avenue, New York, NY 10001 212-555-1212  
 ENGINEERS ASSOCIATES, P.C.  
 250 18th Avenue, New York, NY 10011 212-555-1212  
 HVAC ASSOCIATES, P.C.  
 300 Park Avenue, New York, NY 10021 212-955-1212  
 CONSTRUCTION ASSOCIATES, P.C.  
 400 South Avenue, New York, NY 10001 212-555-1212


**42 TRINITY PLACE**  
 42 TRINITY PLACE | NEW YORK, NY  
 DRAWING TITLE:  
**SHEARWALL REINFORCING PLANS**

Seal:  Drawn: Author, 15160, Project No.: S-422.00  
 Checked: Checker, 15160, Date: 10/12/15  
 Reviewed: Reviewer, 15160, Scale: 3/8" = 1'-0", SHEET 60 OF 103




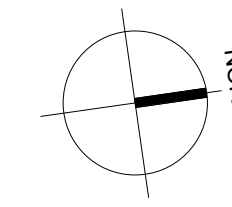


MATERIAL KEYING LEGEND:

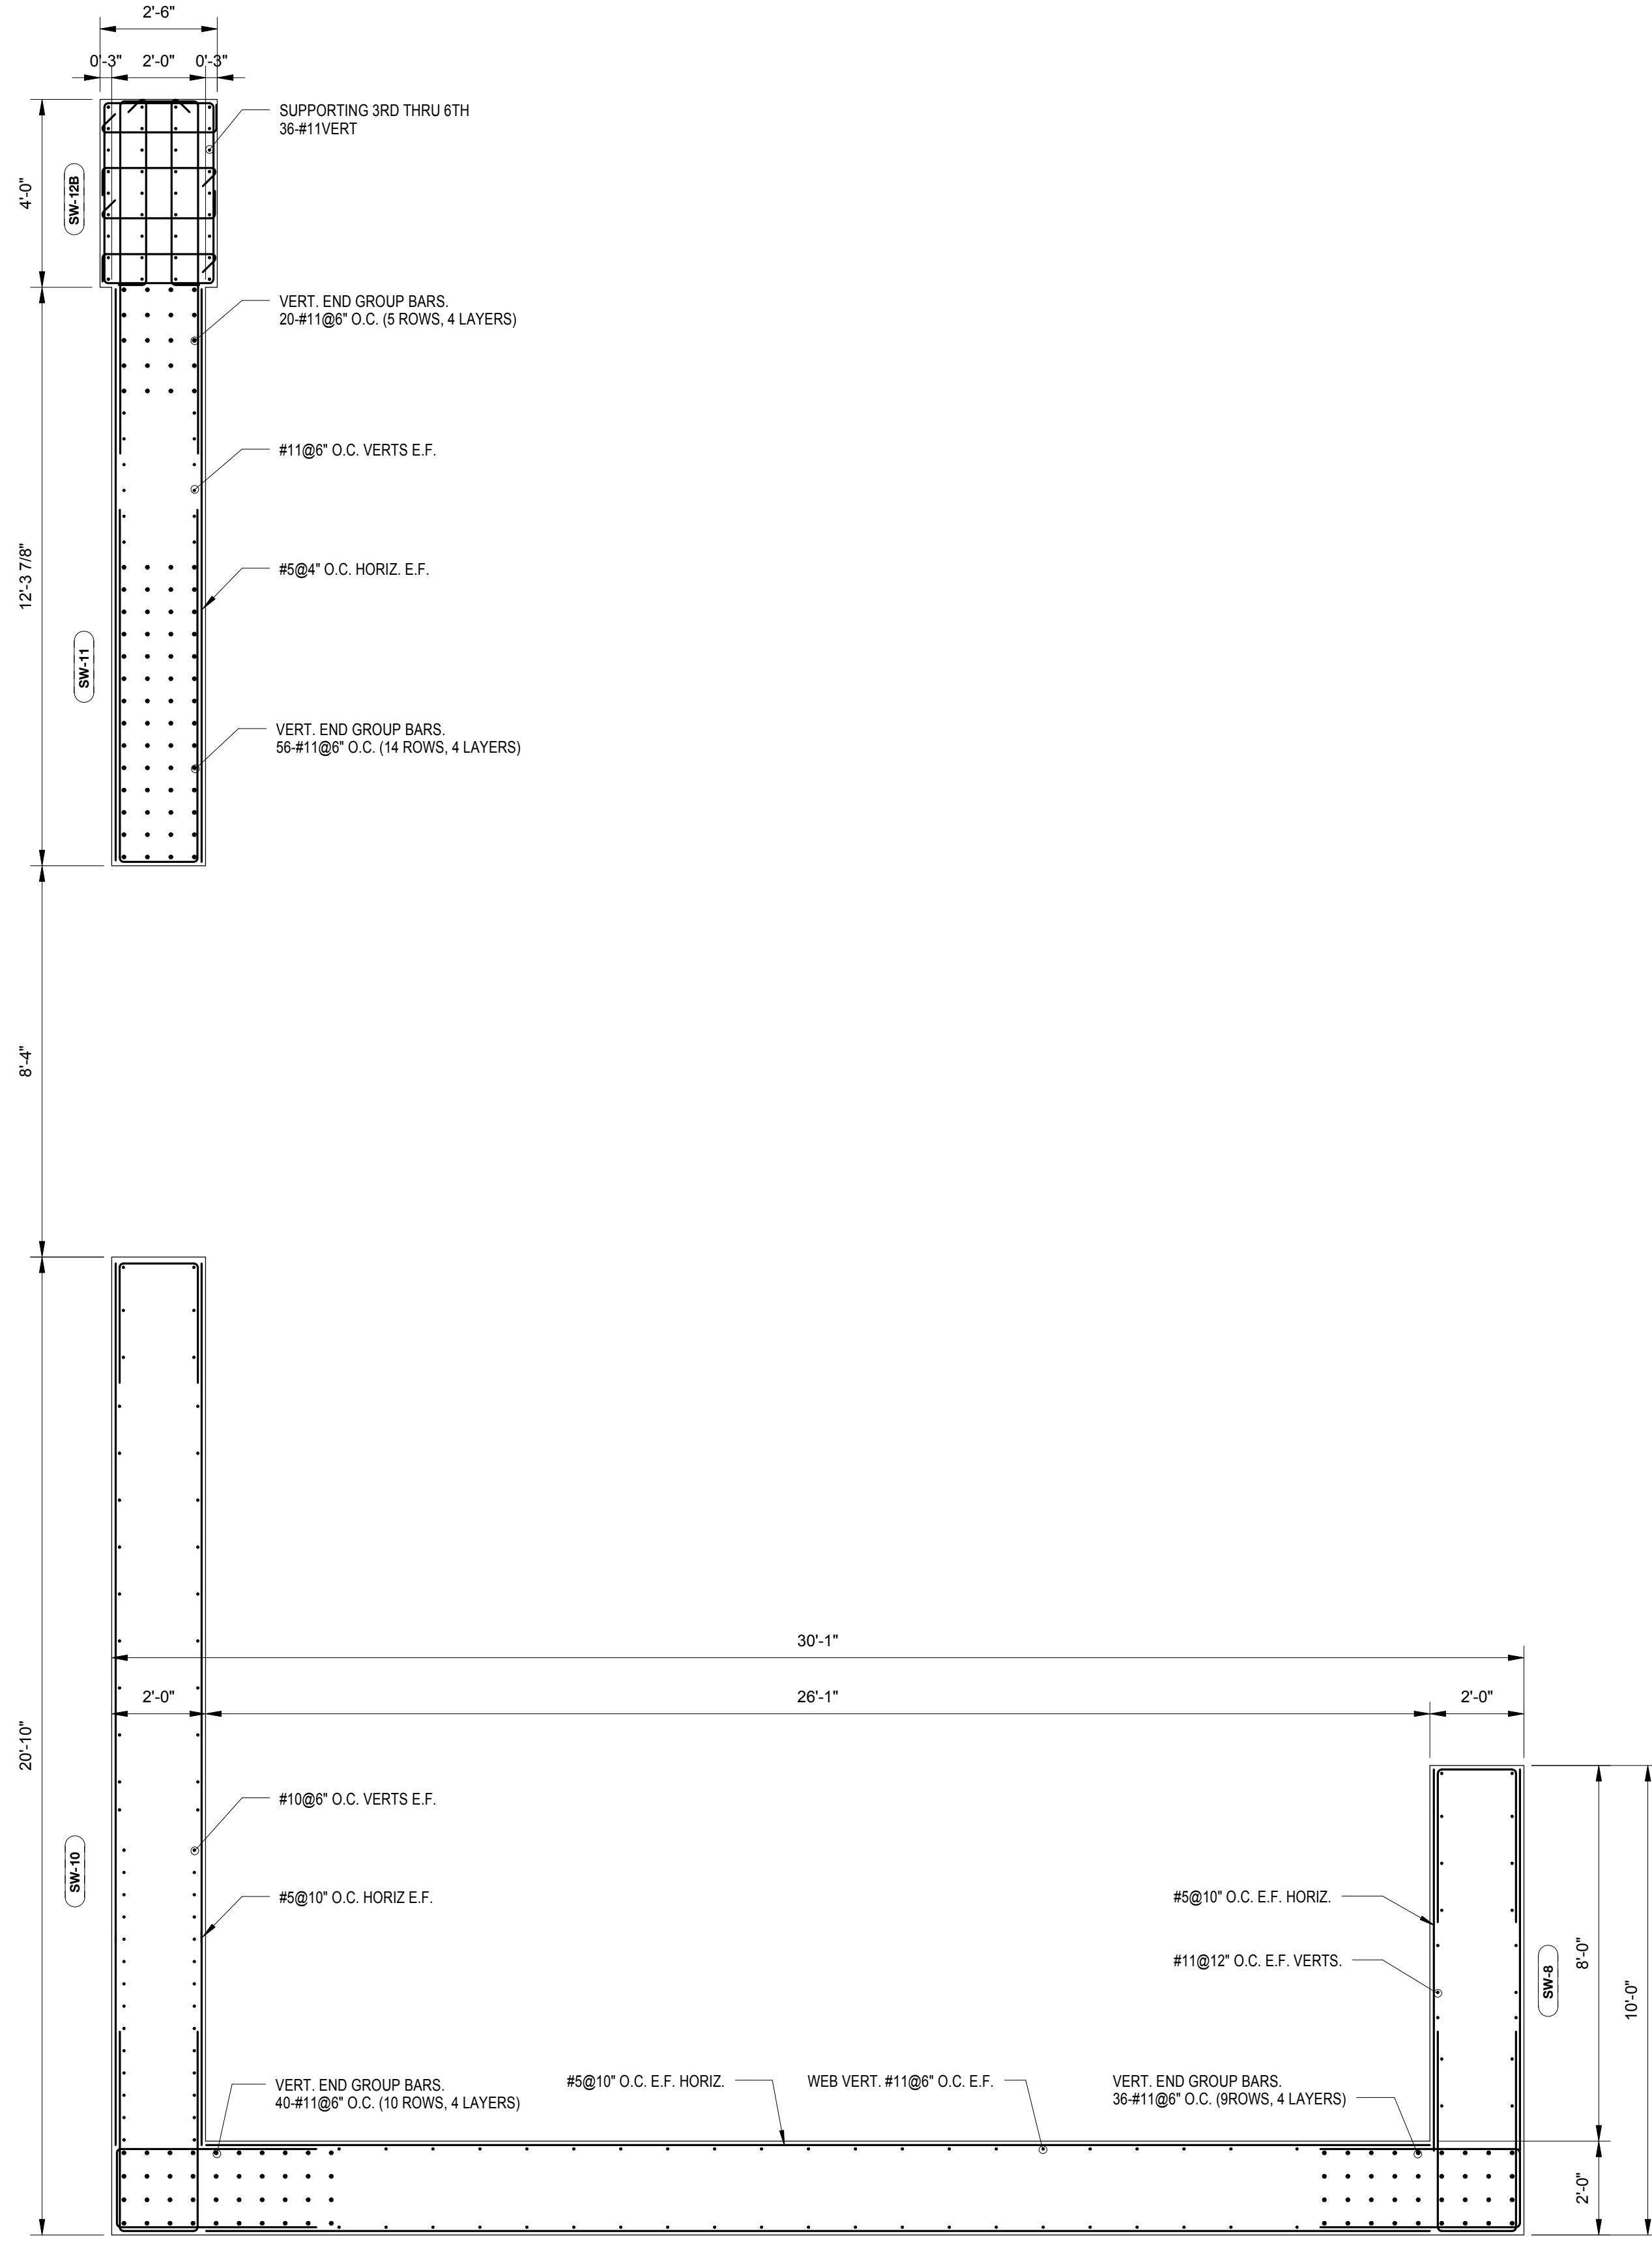

**SW NORTH - SHEAR WALL REINFORCEMENT SUPPORTING 3RD FLOOR**  
SCALE: 3/8" = 1'-0"

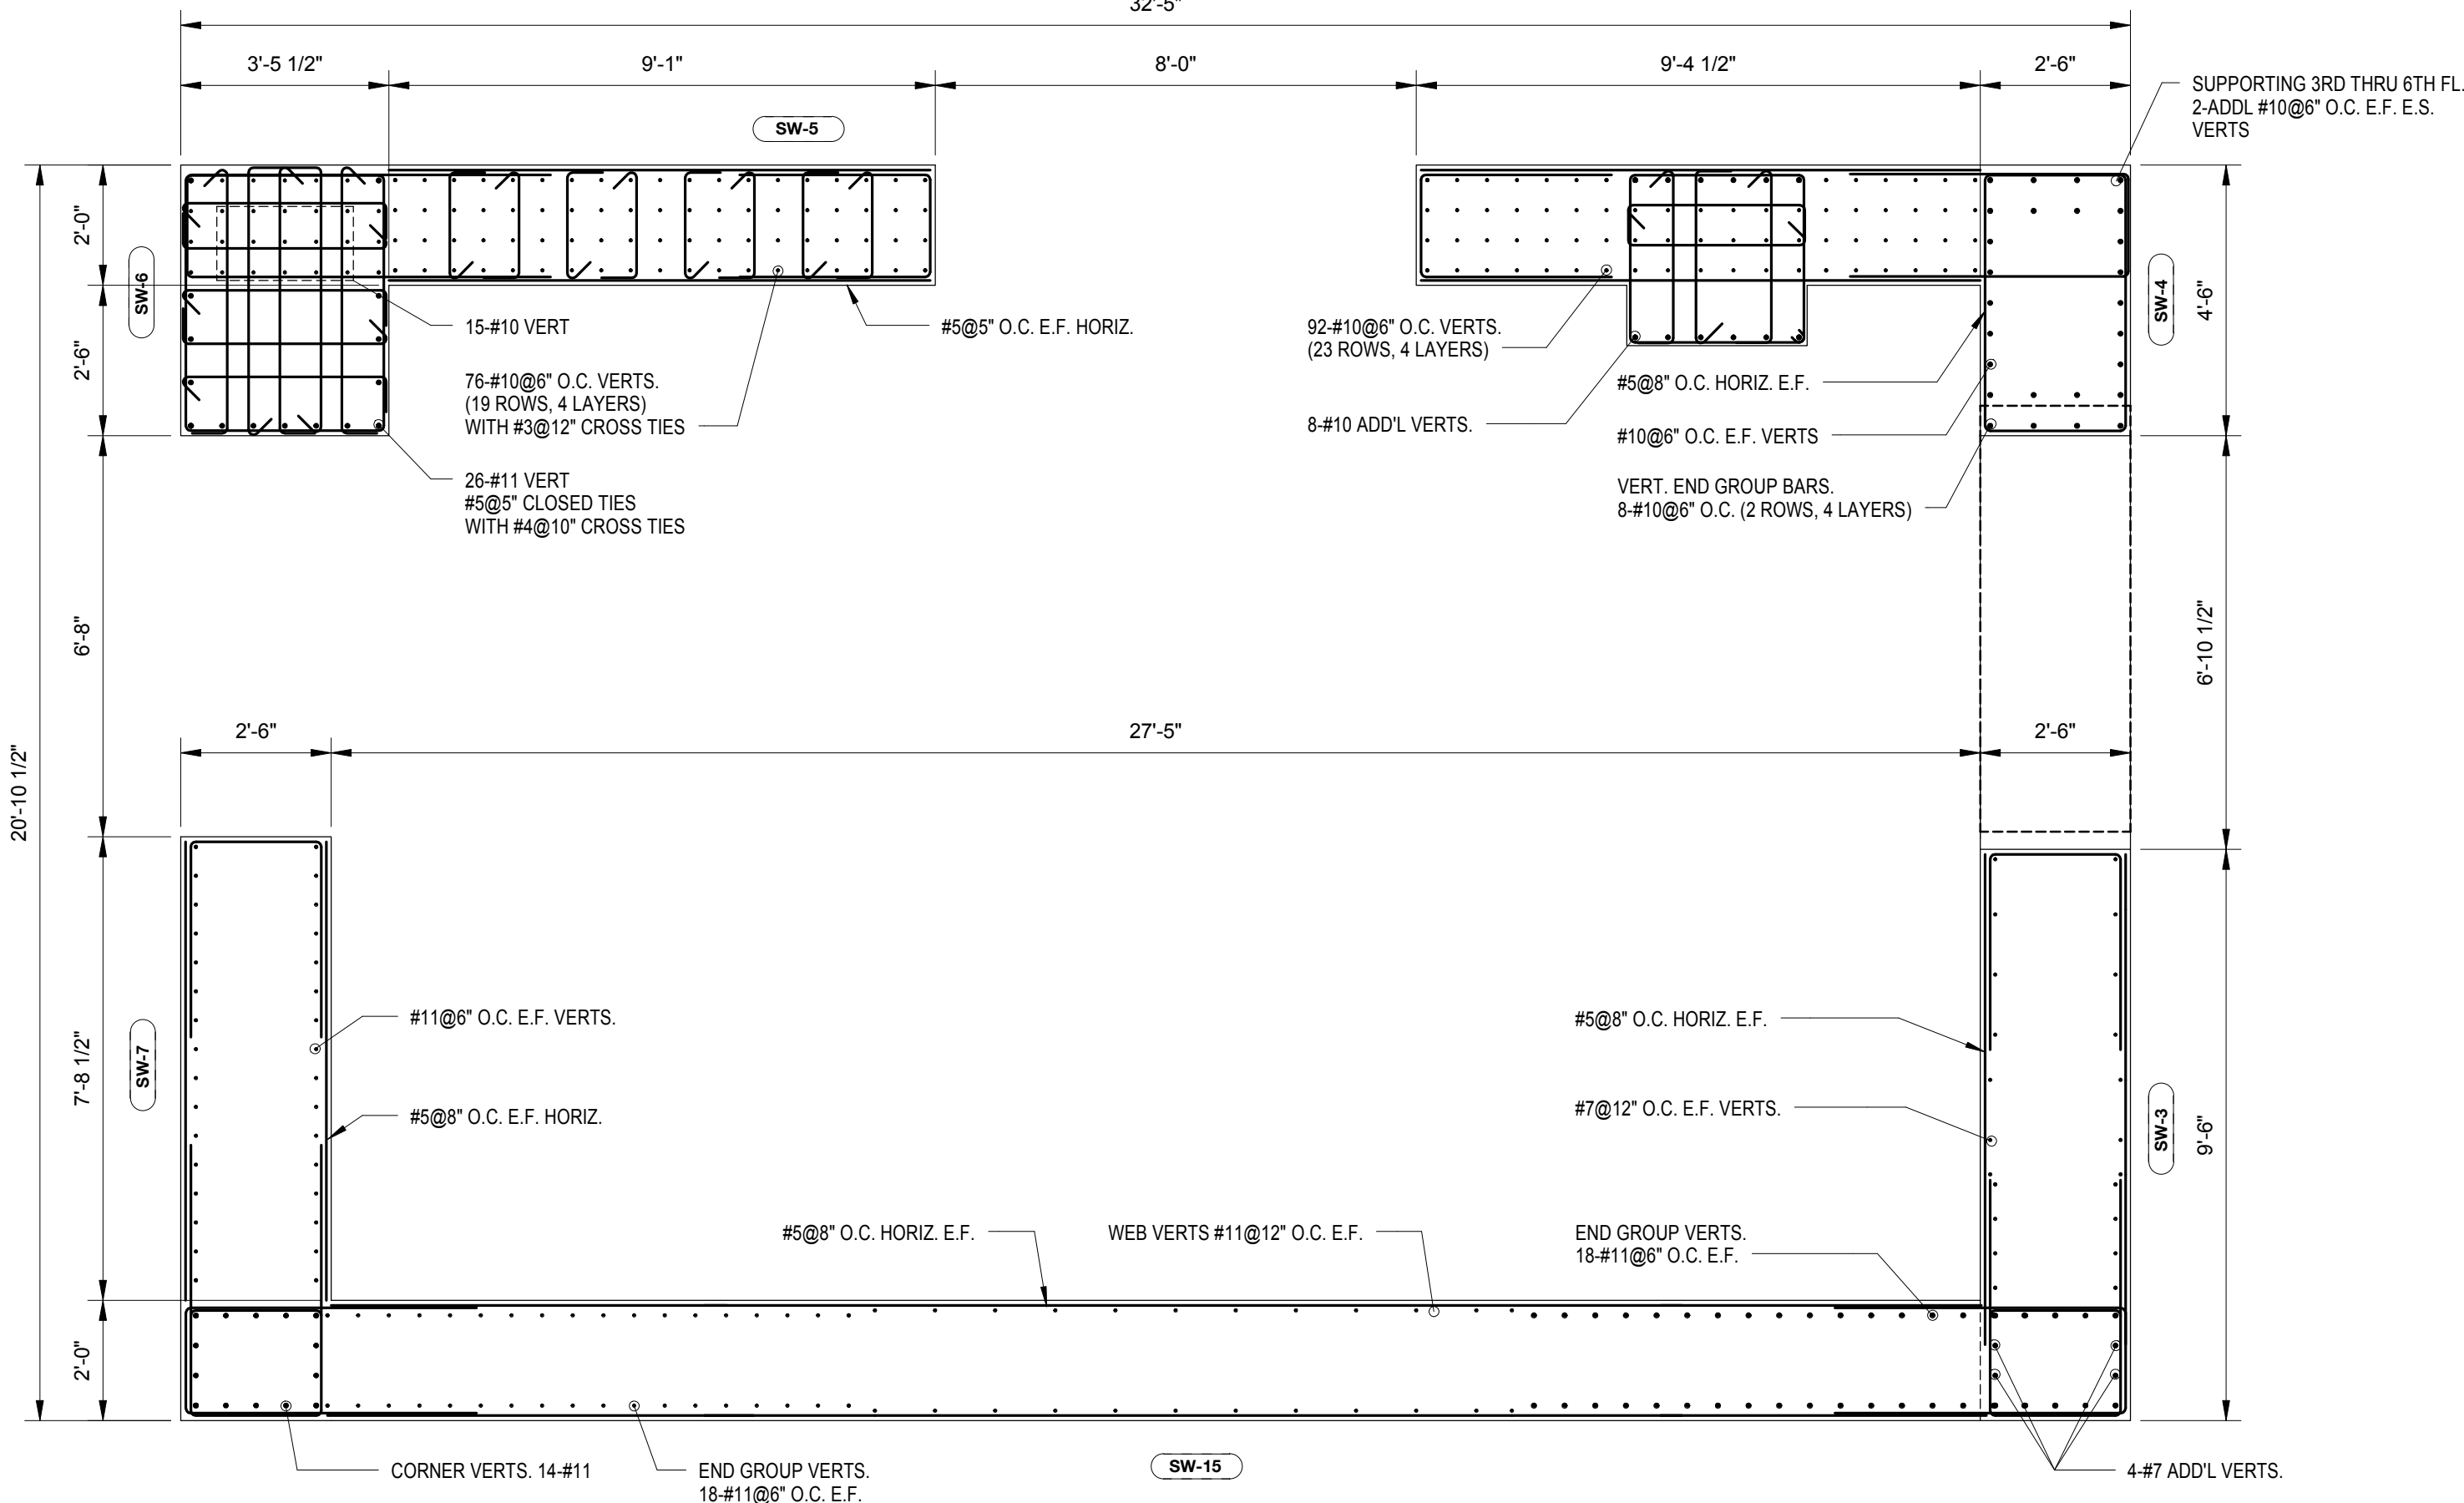

**SW SOUTH - SHEAR WALL REINFORCEMENT SUPPORTING 3RD FLOOR**  
SCALE: 3/8" = 1'-0"

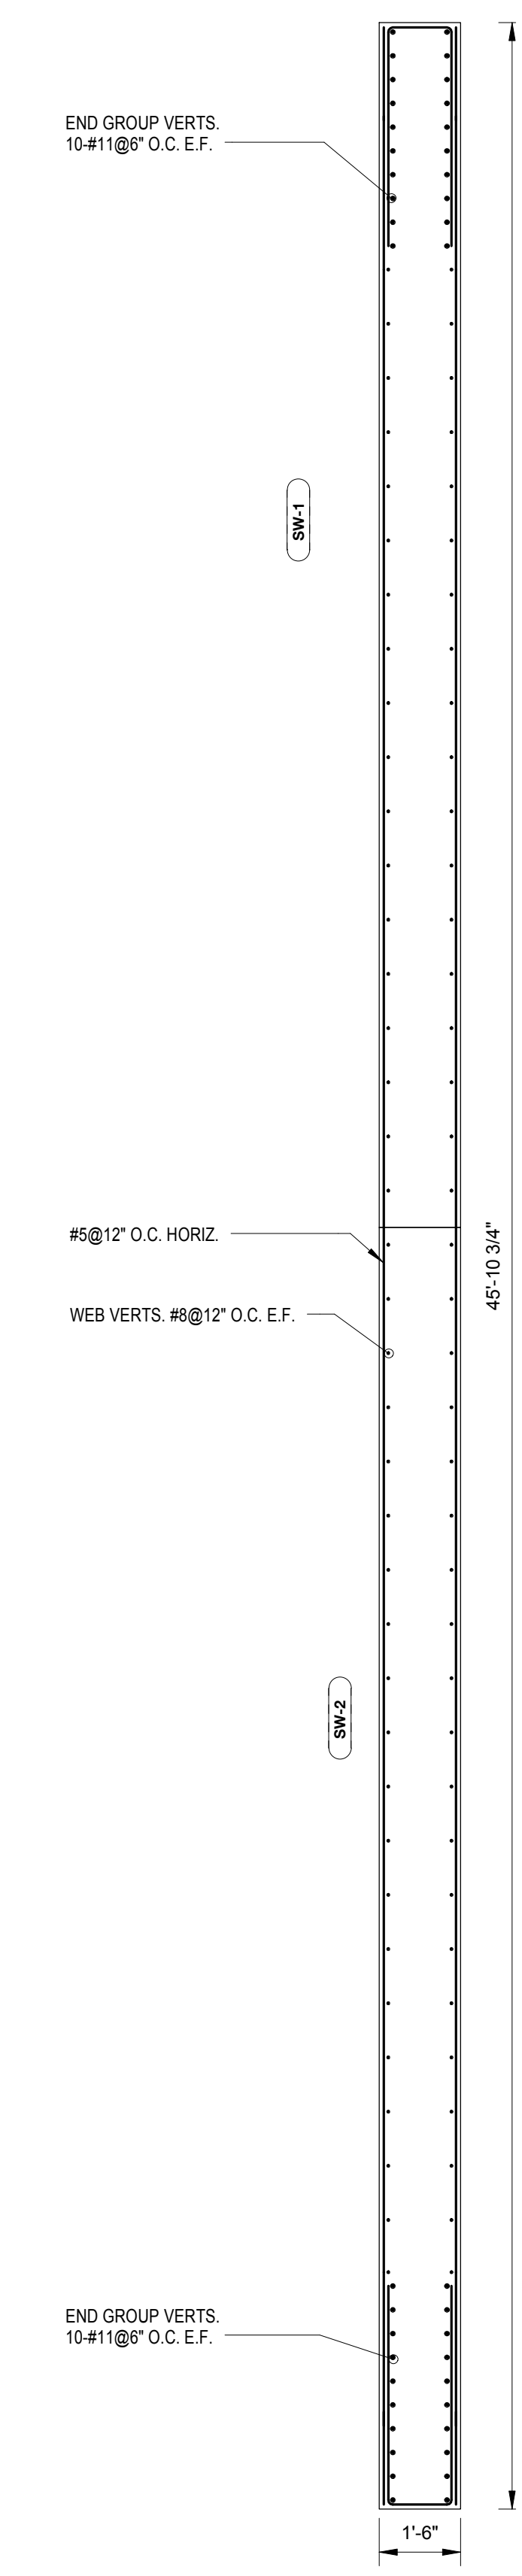


NO.	REVISIONS / SUBMISSIONS	DATE
4	DOB SUBMISSION	08.08.2016
3	ISSUE FOR CONSTRUCTION	06.17.2016
2	CD PROGRESS PACKAGE	05.27.2016
1	50% CONSTRUCTION DOCUMENTS	03.04.2016

**FX FOWLE**  
 ARCHITECTS ASSOCIATES, P.C.  
 100 South Avenue, New York, NY 10001 212-555-1212  
 ENGINEERS ASSOCIATES, P.C.  
 250 Park Avenue, New York, NY 10017 212-555-1212  
 HVAC ASSOCIATES, P.C.  
 300 Park Avenue, New York, NY 10017 212-555-1212  
 CONSTRUCTION ASSOCIATES, P.C.  
 400 South Avenue, New York, NY 10001 212-555-1212


**42 TRINITY PLACE**  
 42 TRINITY PLACE | NEW YORK, NY  
 DRAWING TITLE:  
**SHEARWALL REINFORCING PLANS**

Seal: Drawn: Author 15160  
 Checked: Checker  
 Reviewed: Reviewer  
 Date: 10/12/15  
 Scale: 3/8" = 1'-0"  
 SHEET 61 OF 103  
**S-423.00**




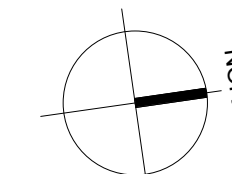



MATERIAL KEYING LEGEND:

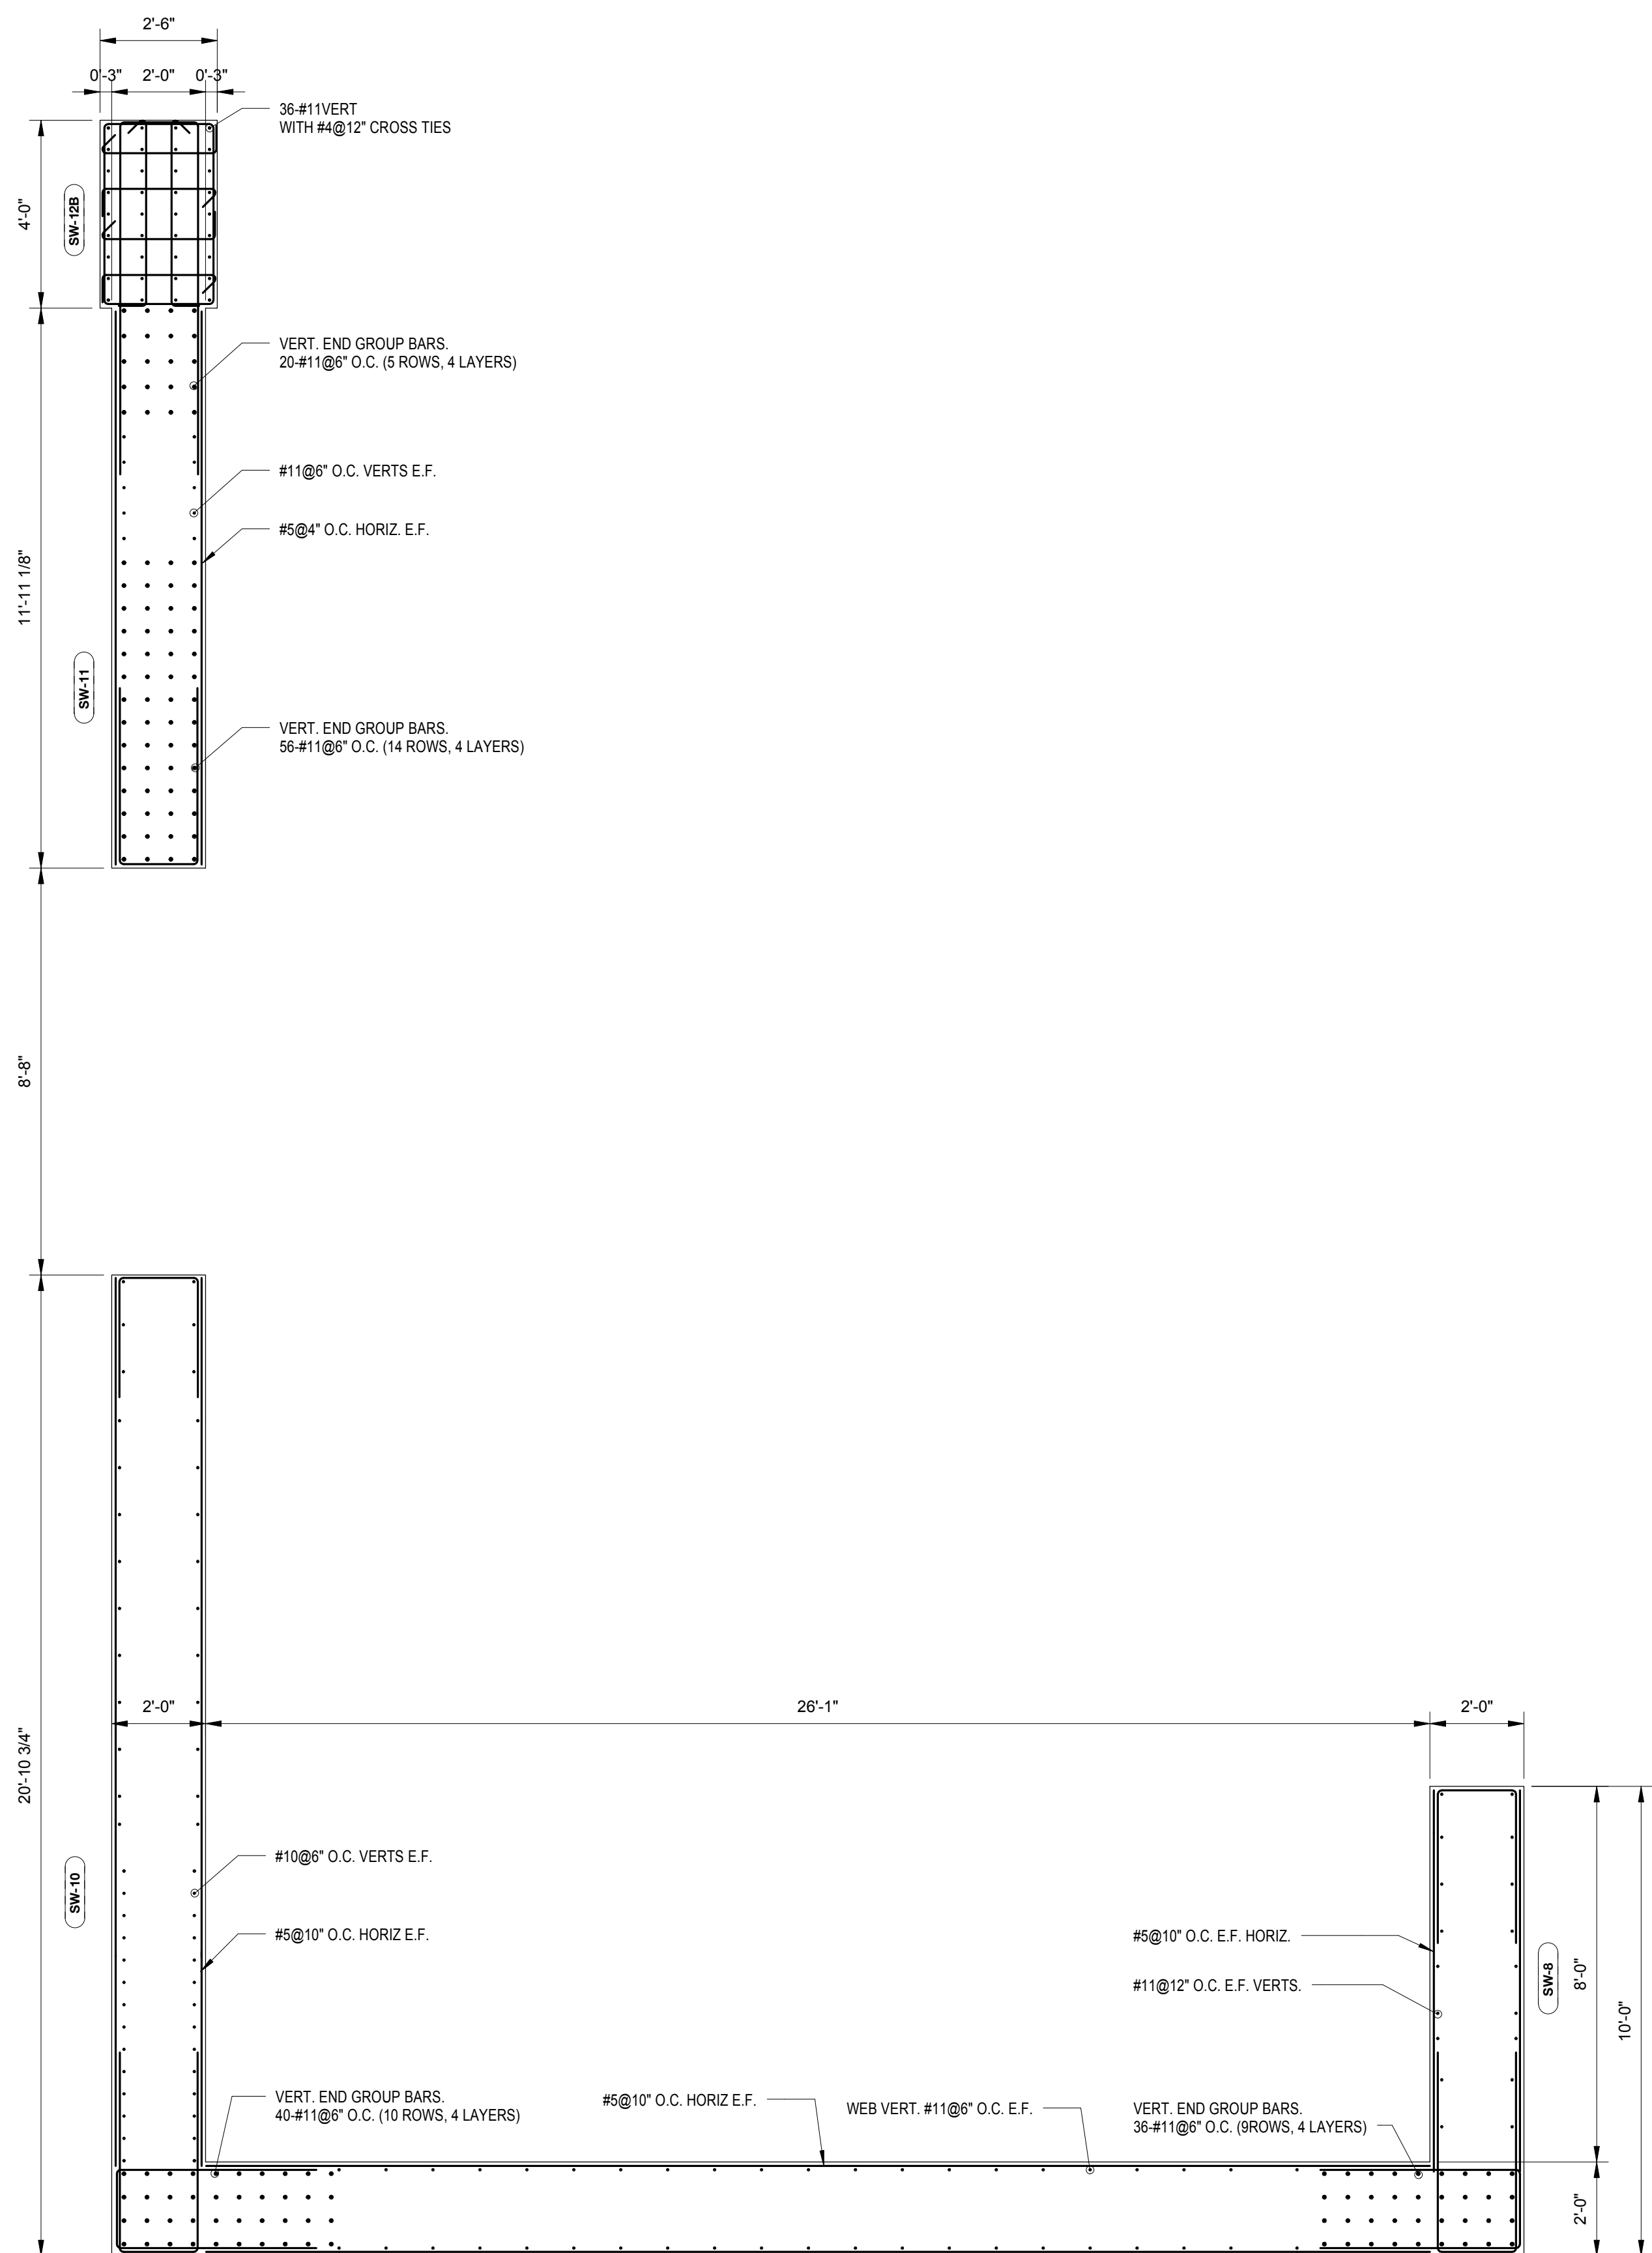

**SW NORTH - SHEAR WALL REINFORCEMENT SUPPORTING 4TH FLOOR**  
SCALE: 3/8" = 1'-0"

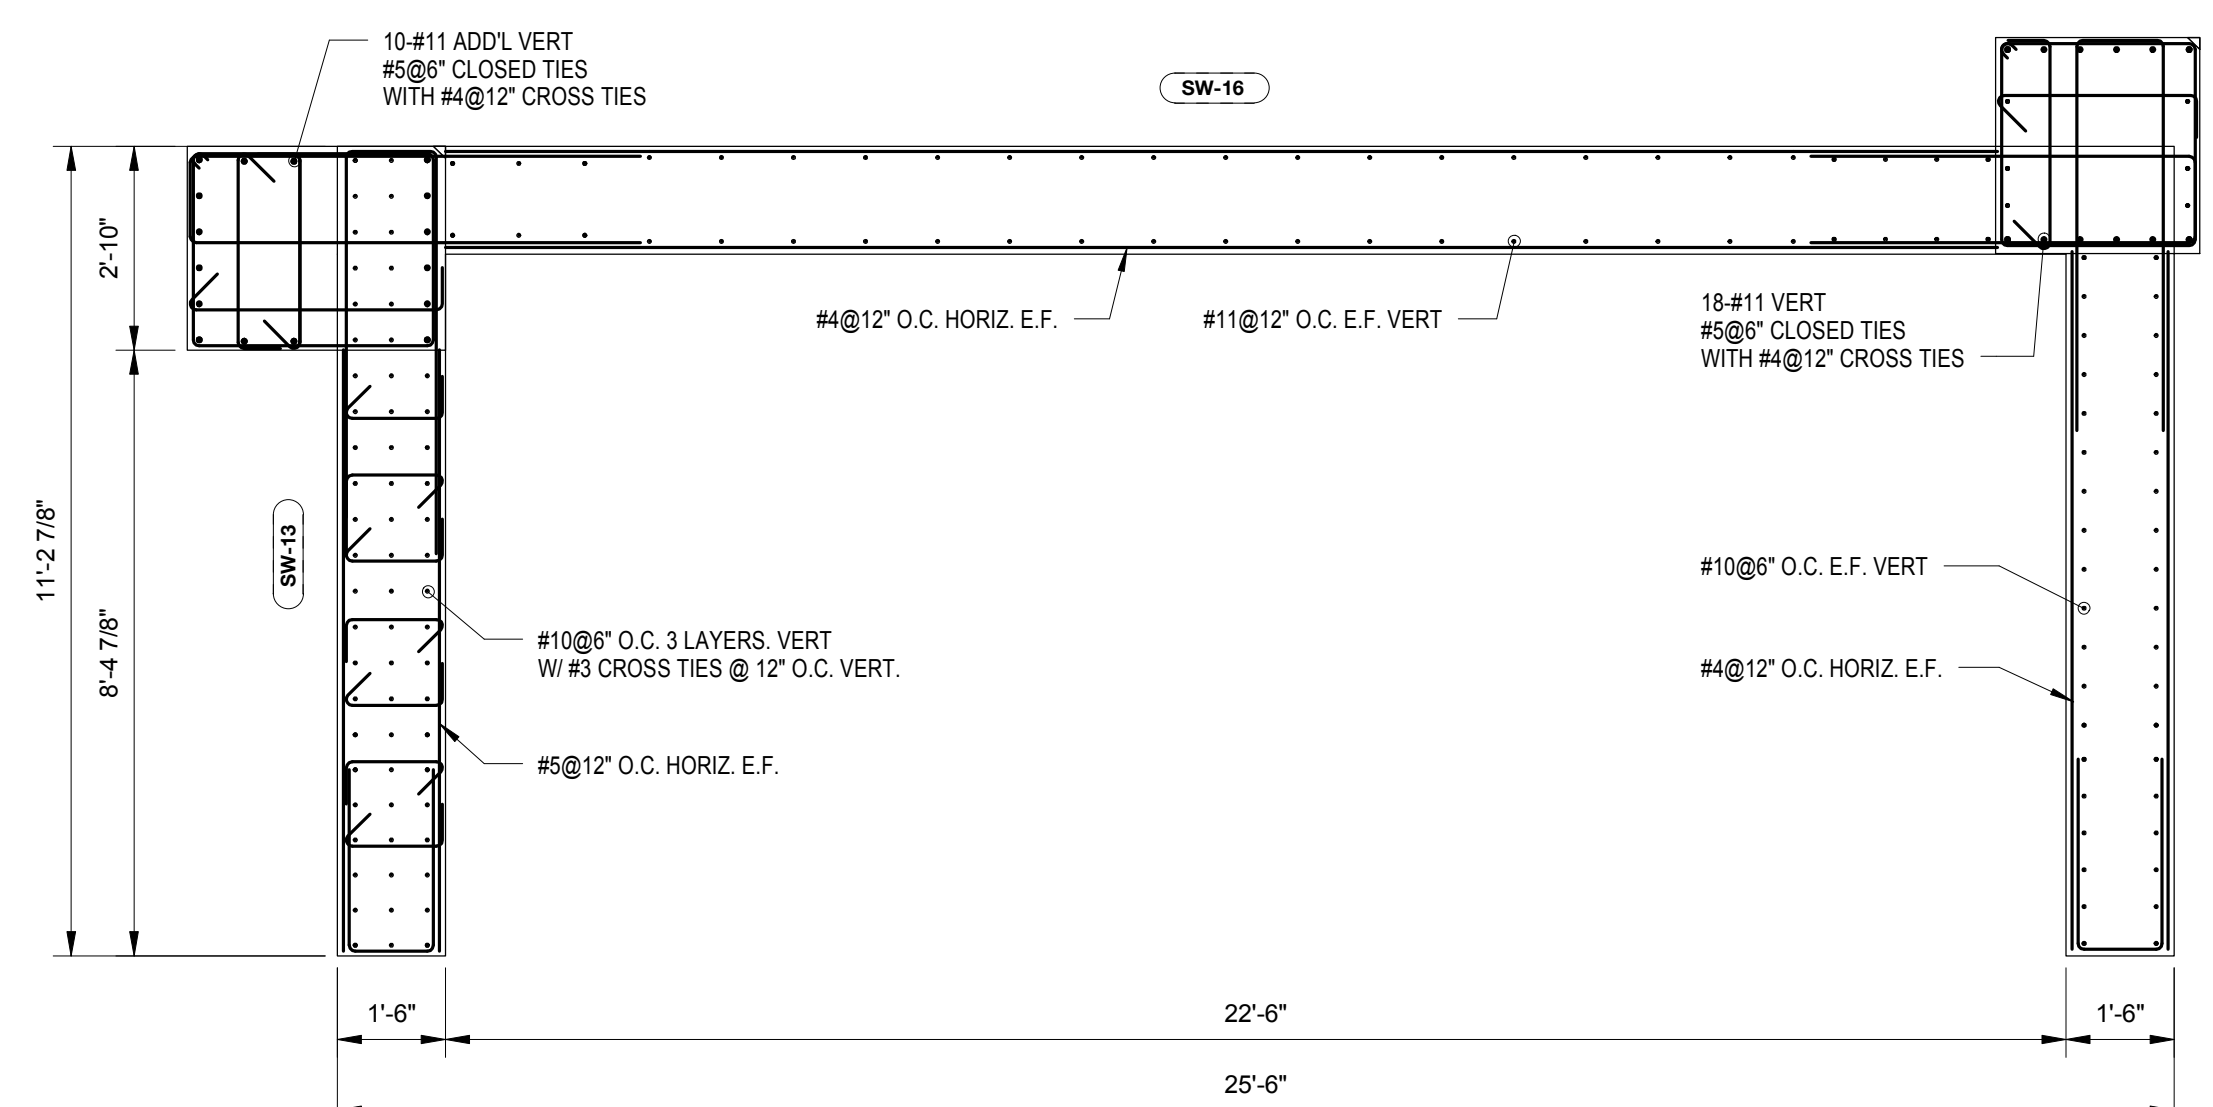


**SW SOUTH - SHEAR WALL REINFORCEMENT SUPPORTING 4TH FLOOR**  
SCALE: 3/8" = 1'-0"

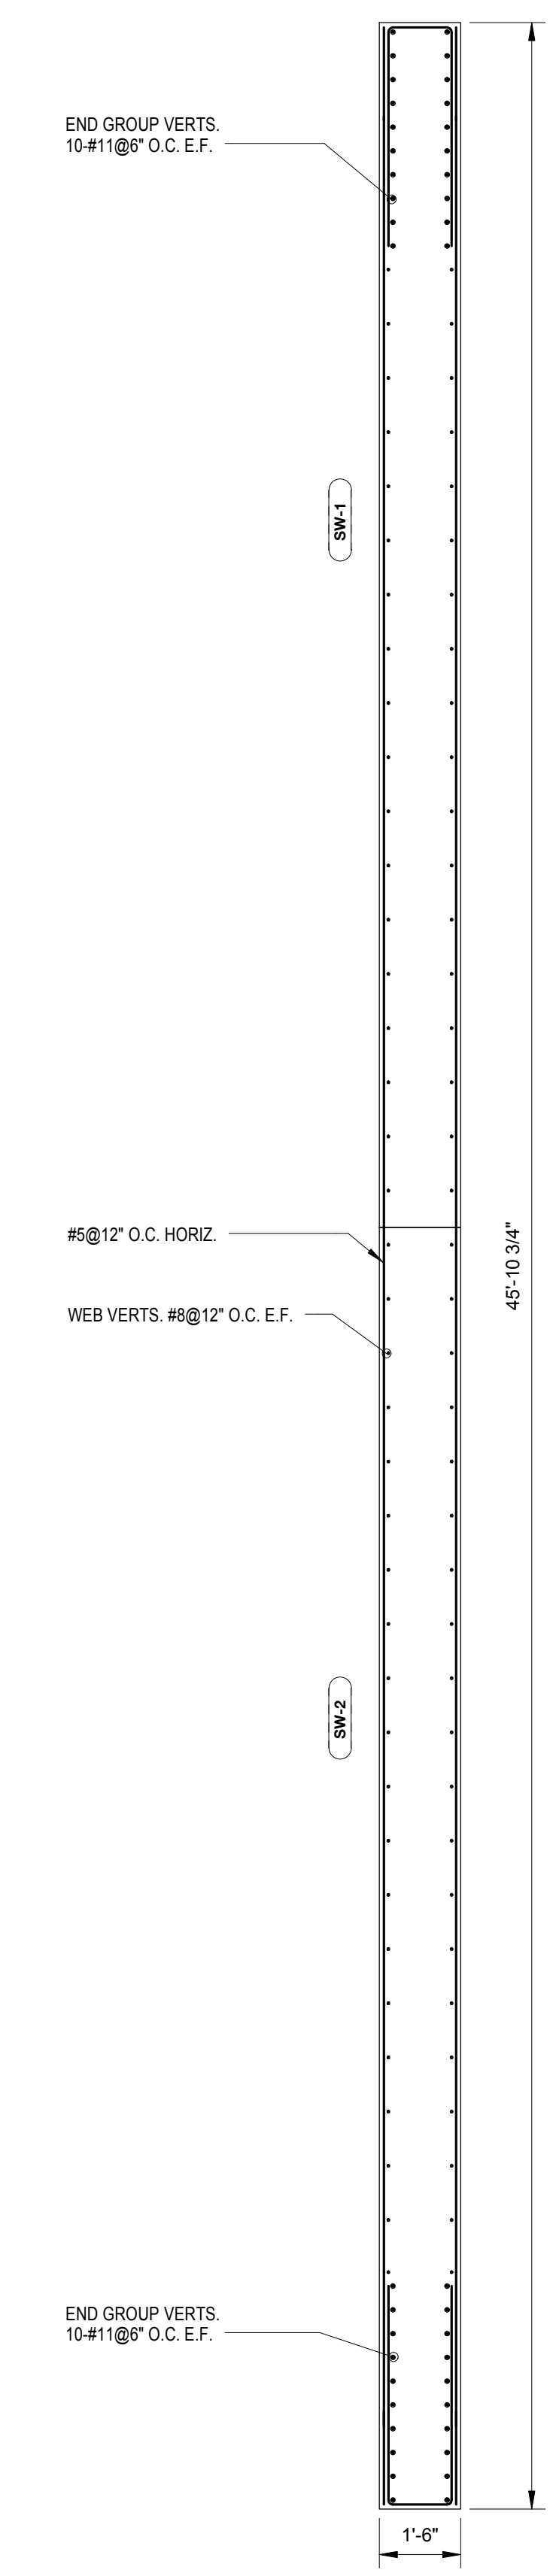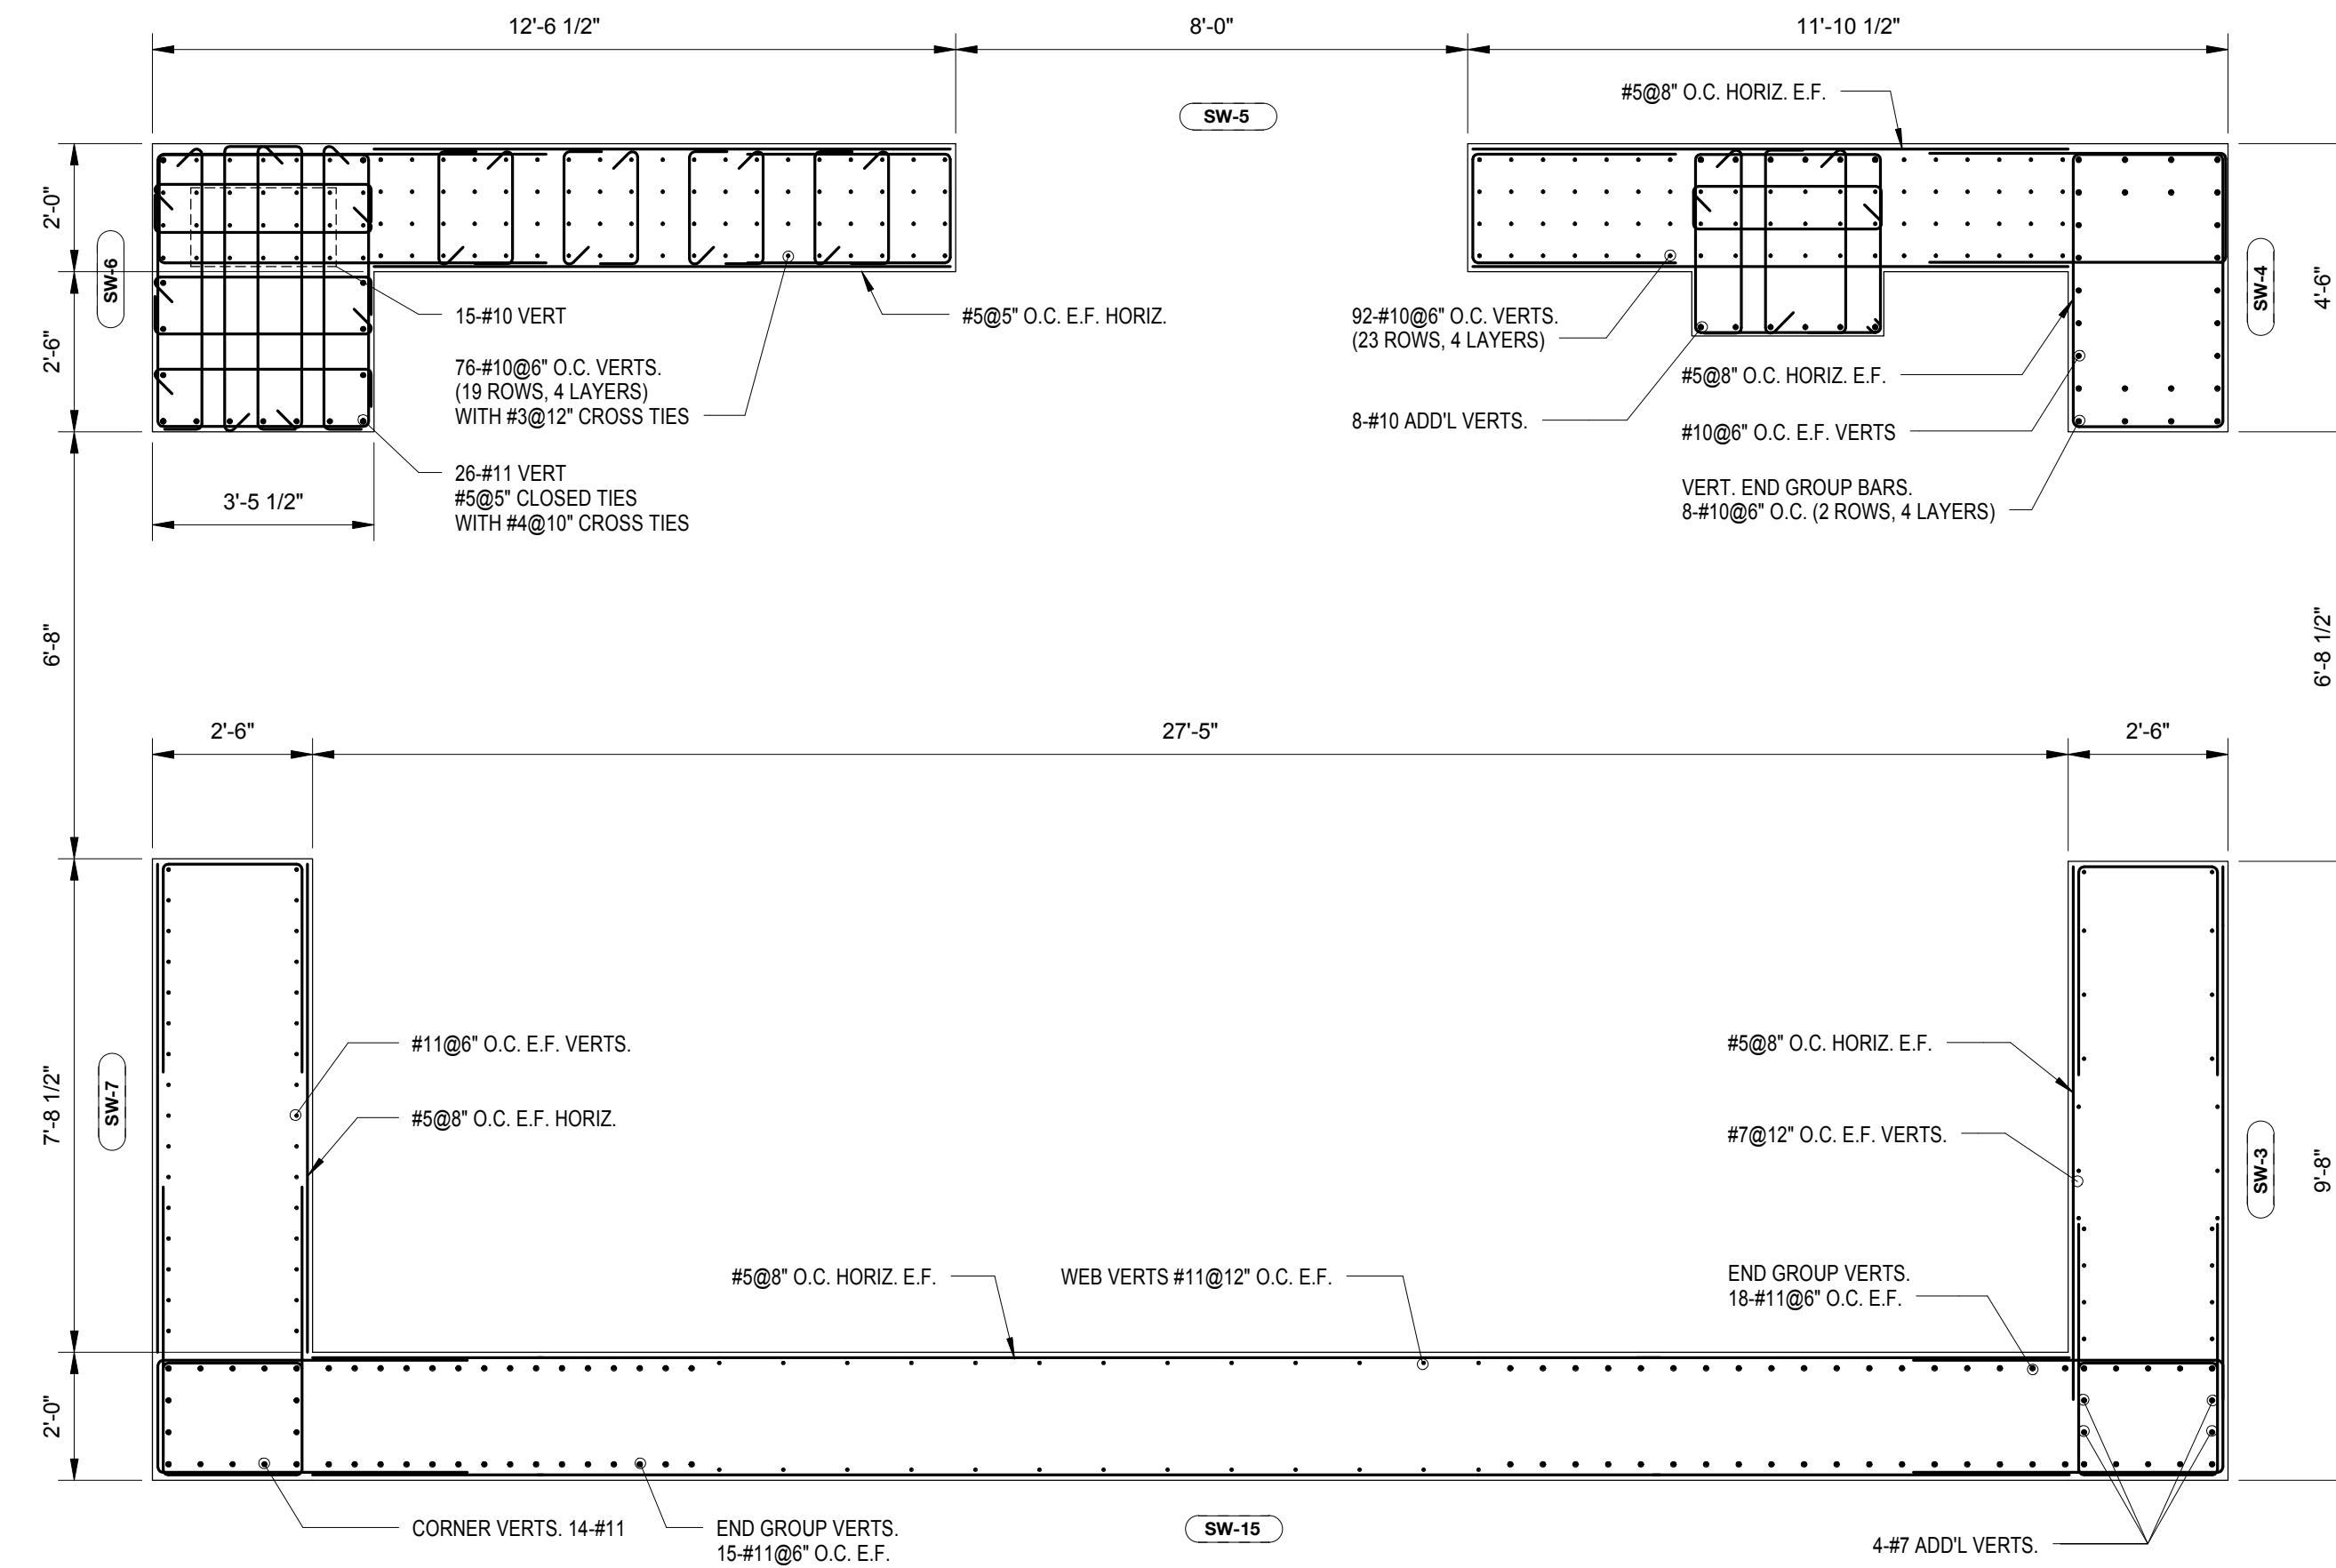

NO.	REVISIONS / SUBMISSIONS	DATE
4	DOB SUBMISSION	08.08.2016
3	ISSUE FOR CONSTRUCTION	06.17.2016
2	CD PROGRESS PACKAGE	05.27.2016
1	50% CONSTRUCTION DOCUMENTS	03.04.2016


**FX FOWLE**  
 ARCHITECTS ASSOCIATES, P.C.  
 100 South Avenue, New York, NY 10001 212-555-1212  
 ENGINEERS ASSOCIATES, P.C.  
 250 Park Avenue, New York, NY 10001 212-555-1212  
 HVAC ASSOCIATES, P.C.  
 300 Park Avenue, New York, NY 10001 212-555-1212  
 CONSTRUCTION ASSOCIATES, P.C.  
 400 South Avenue, New York, NY 10001 212-555-1212

**42 TRINITY PLACE**  
 42 TRINITY PLACE | NEW YORK, NY  
 DRAWING TITLE:  
**SHEARWALL REINFORCING PLANS**


Seal:  Drawn: Author  
 Project No.: 15160  
 Checked: Checker  
 Date: 10/12/15  
 Scale: 3/8" = 1'-0"  
 SHEET 62 OF 103

**S-424.00**




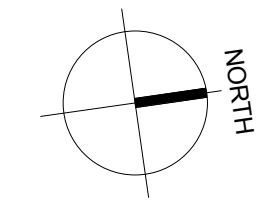


MATERIAL KEYING LEGEND:

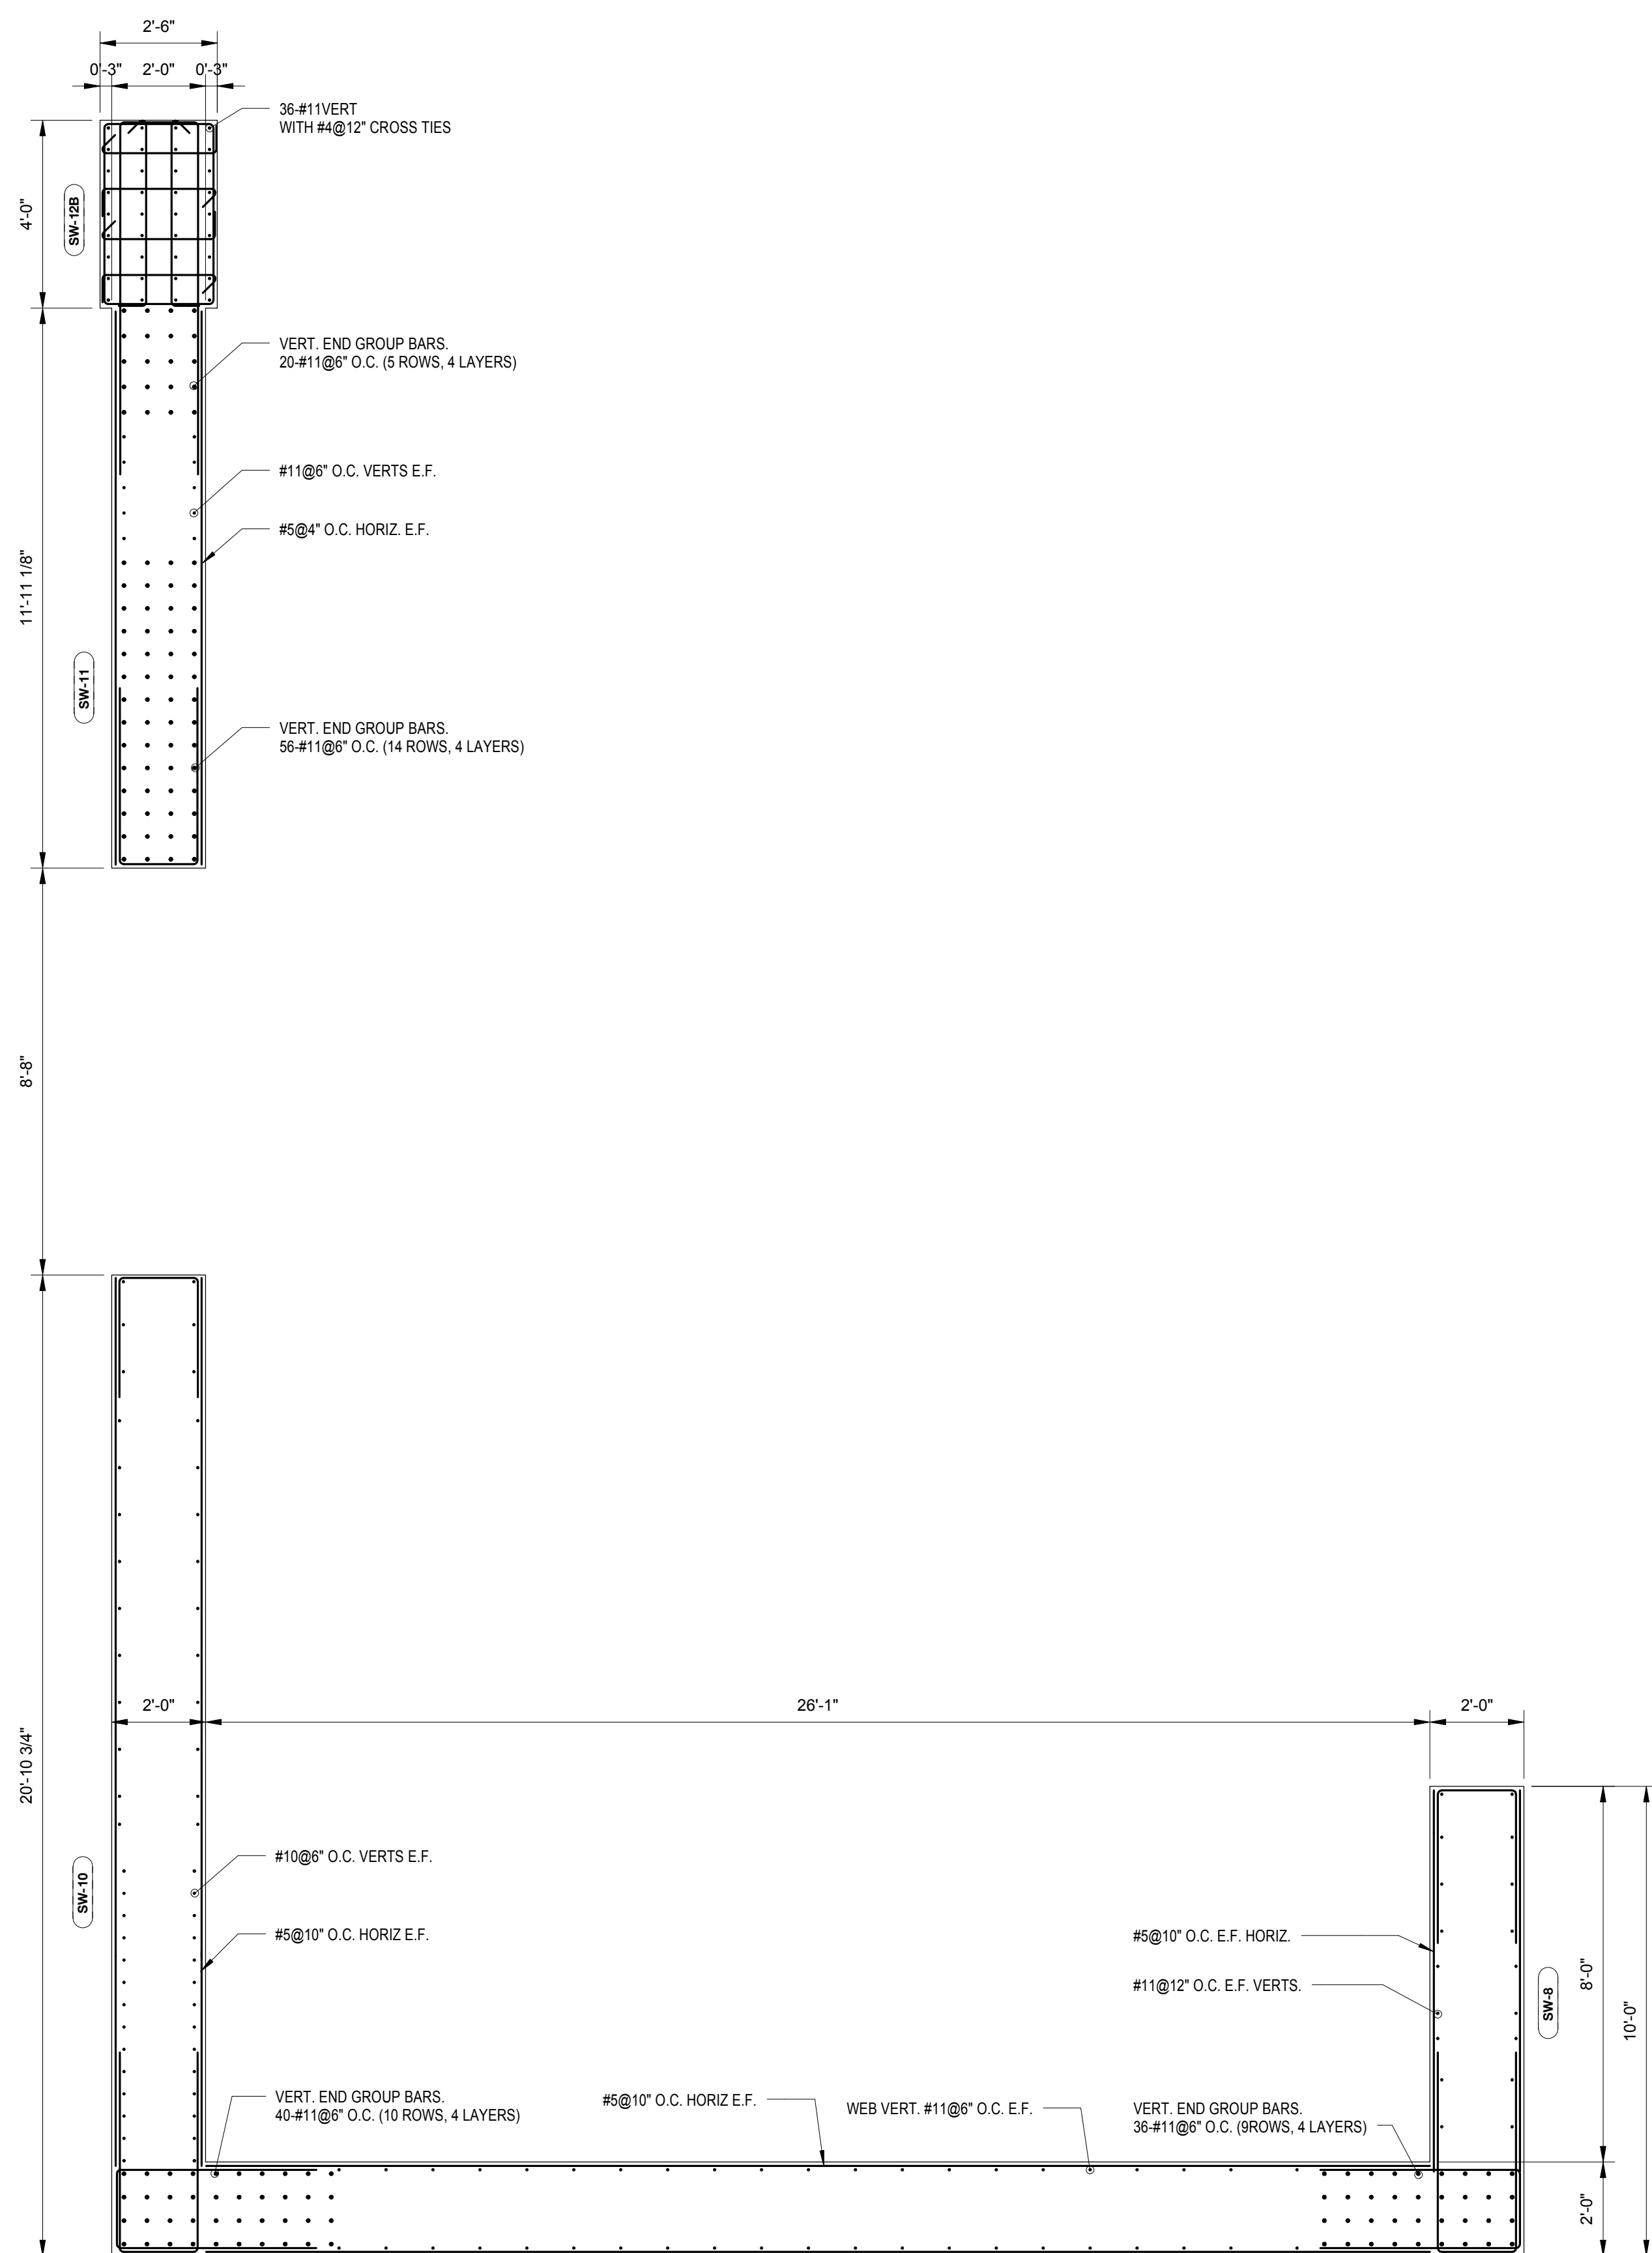

**SW NORTH - SHEAR WALL REINFORCEMENT SUPPORTING 5TH FLOOR**  
SCALE: 3/8" = 1'-0"

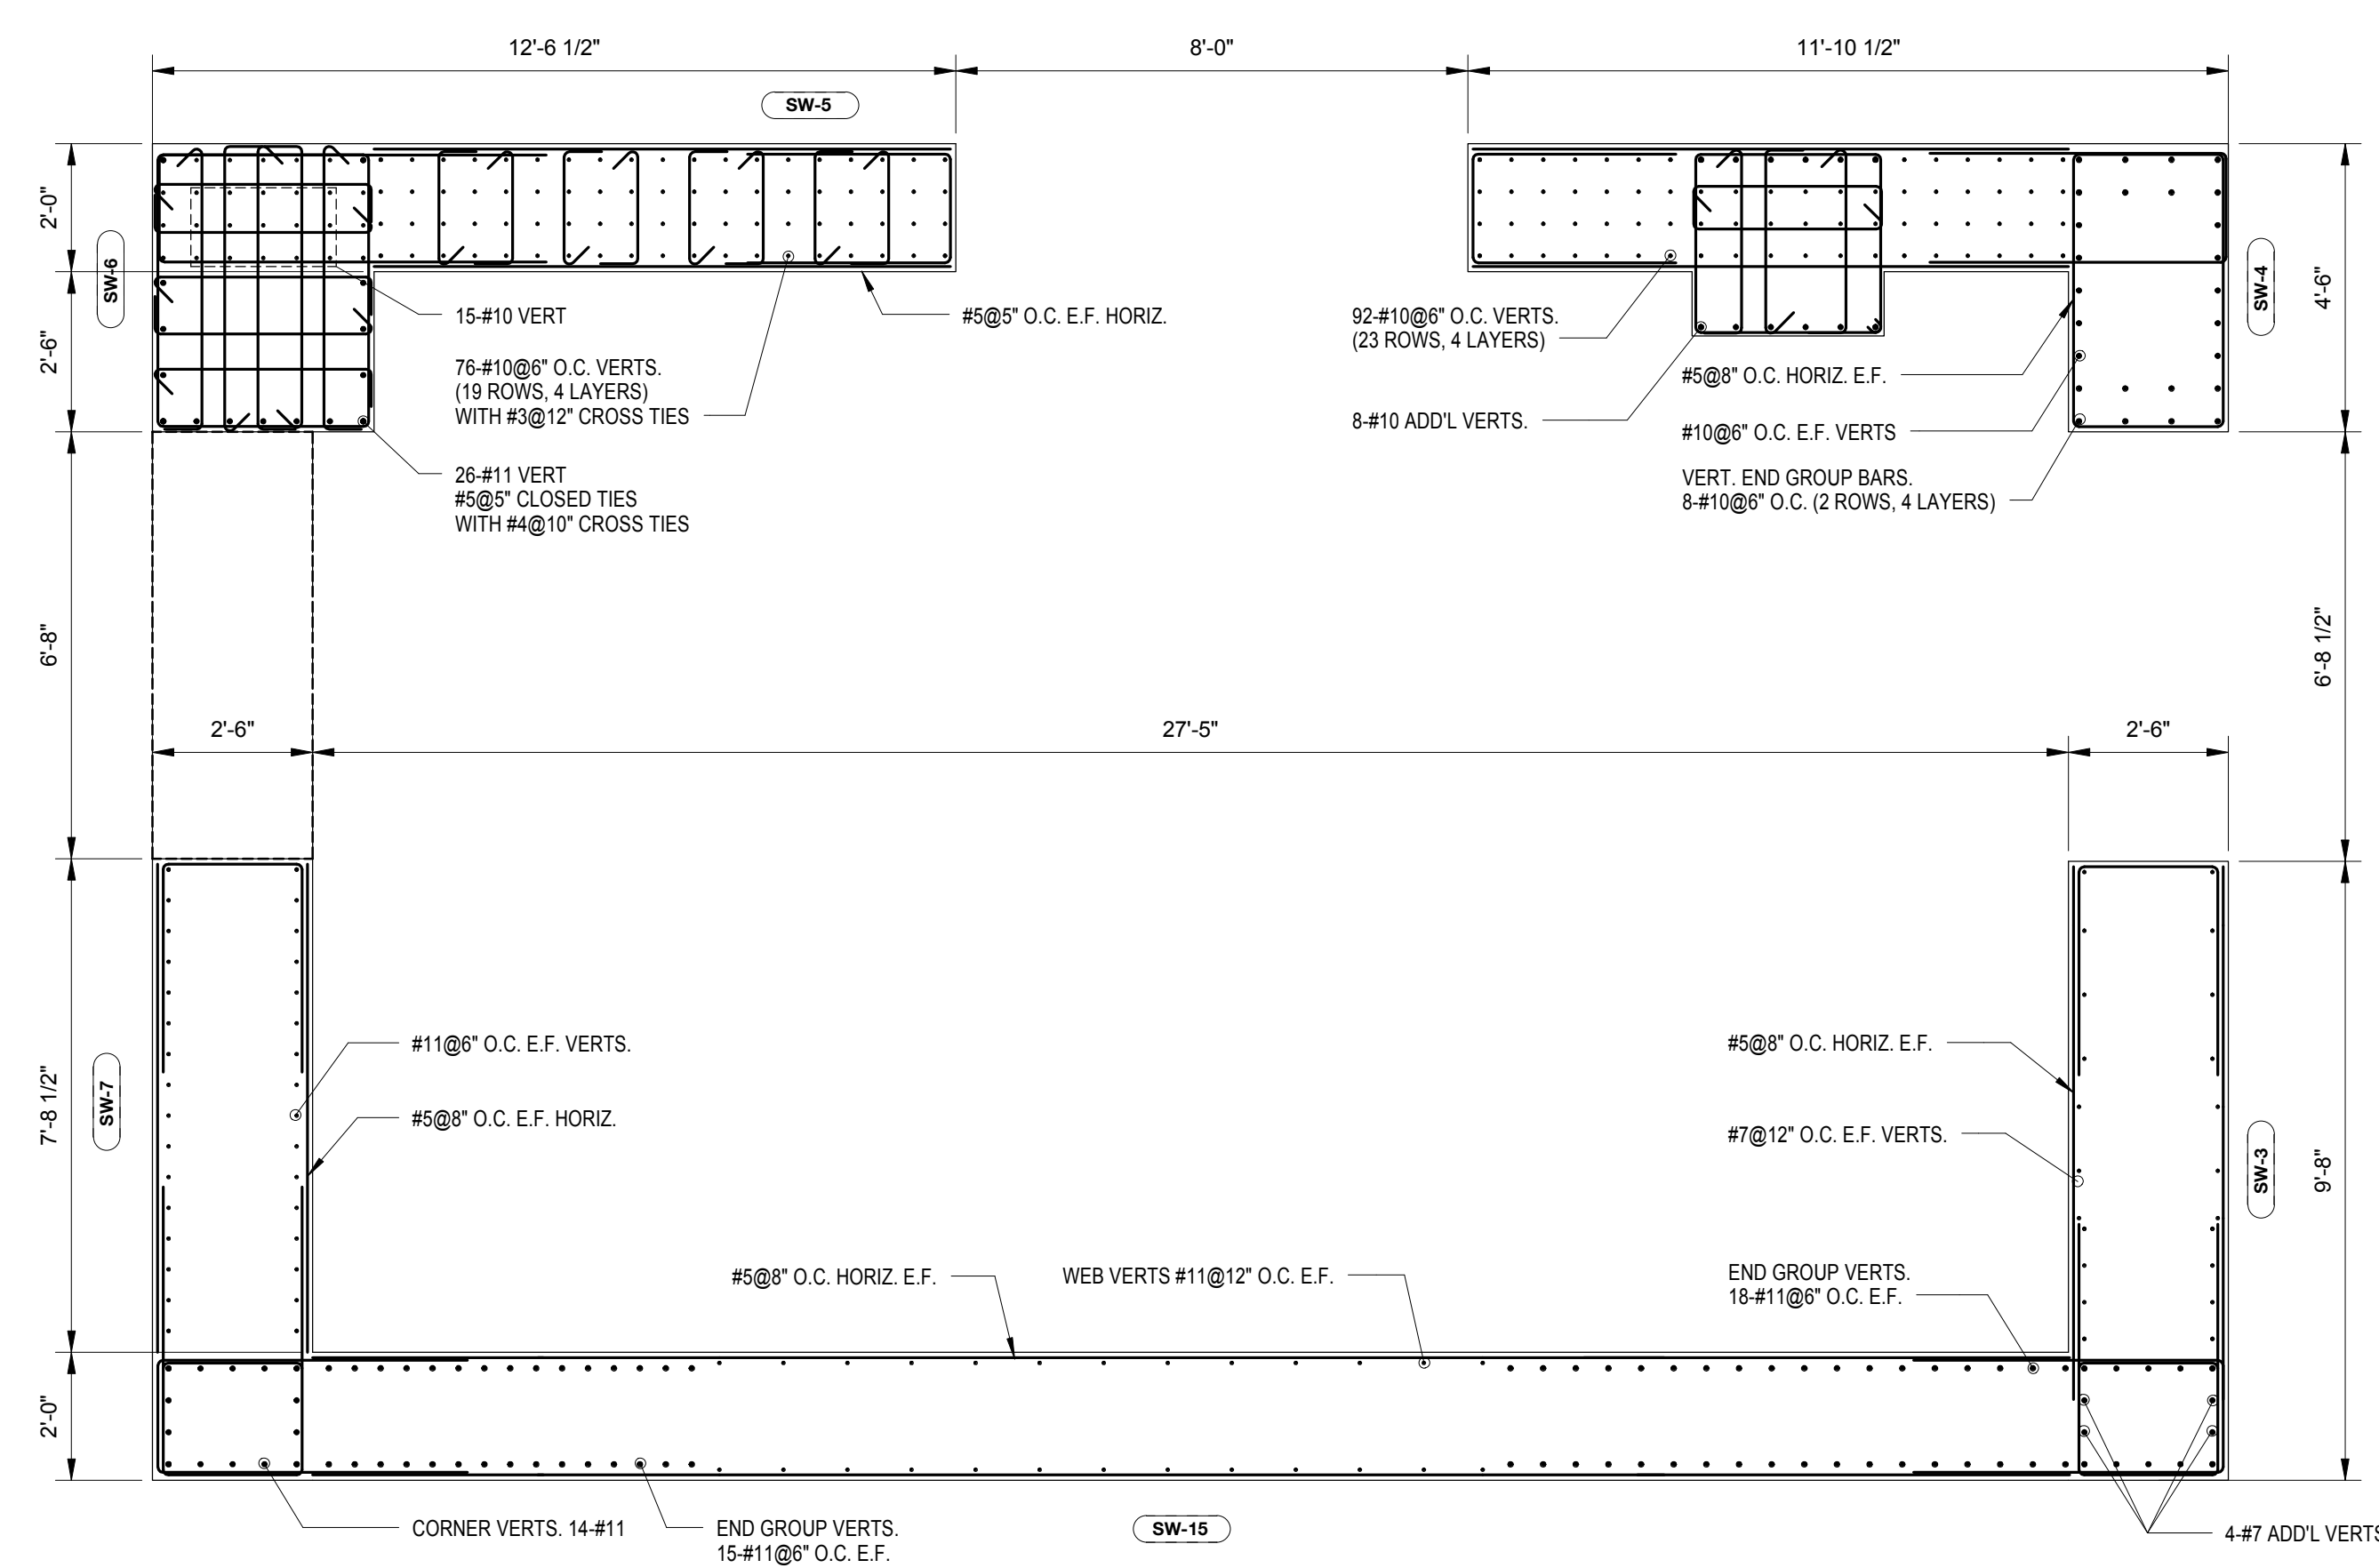

**SW SOUTH - SHEAR WALL REINFORCEMENT SUPPORTING 5TH FLOOR**  
SCALE: 3/8" = 1'-0"

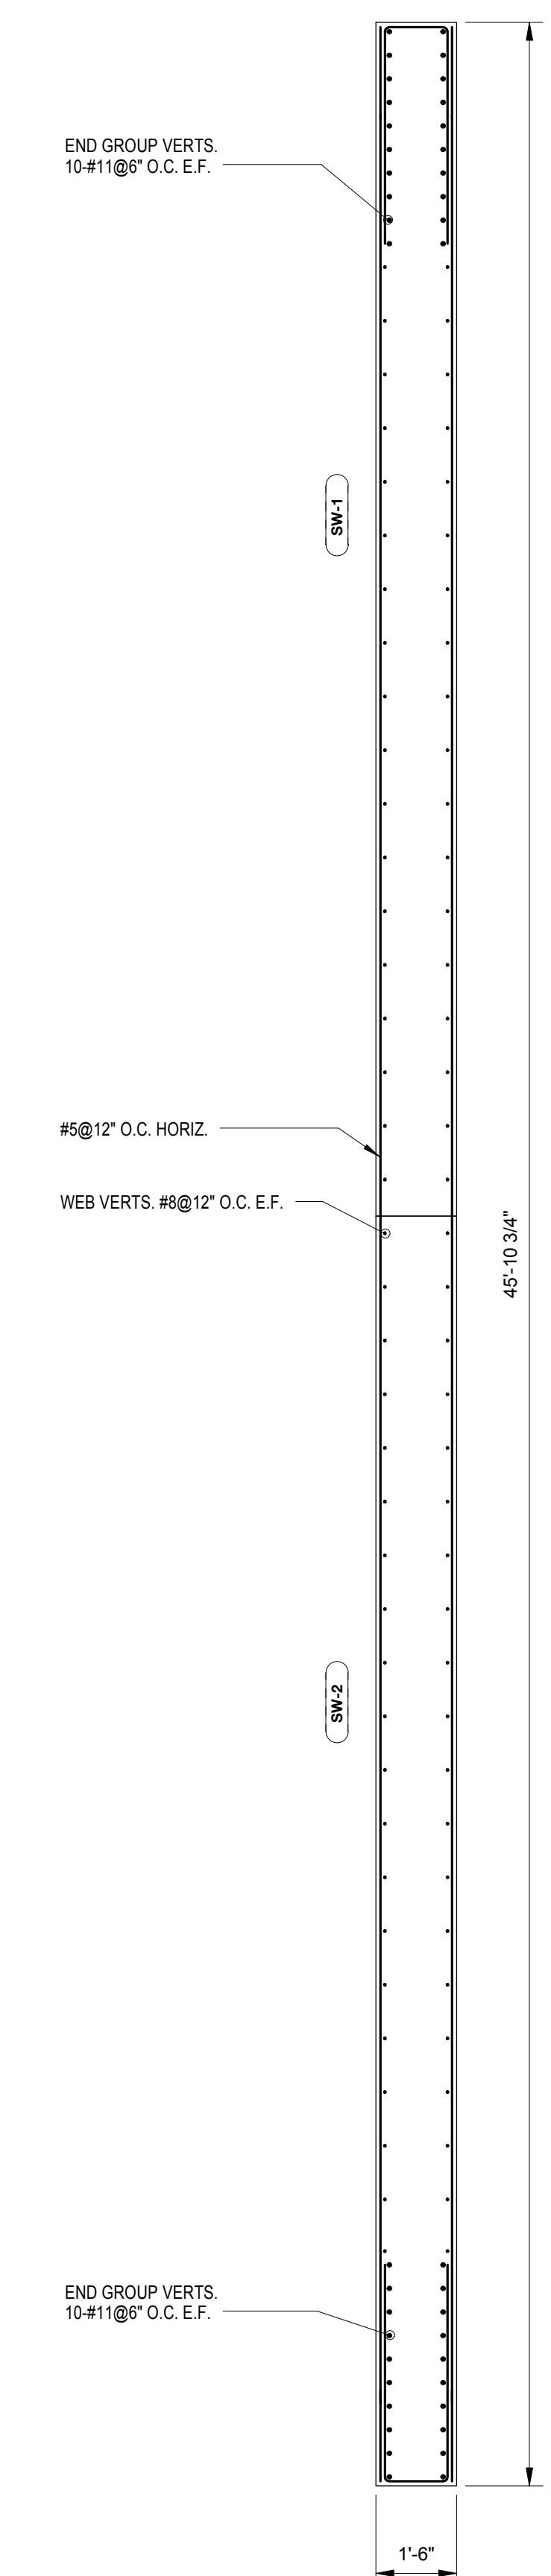


NO.	REVISIONS / SUBMISSIONS	DATE
4	DOB SUBMISSION	08.08.2016
3	ISSUE FOR CONSTRUCTION	06.17.2016
2	CD PROGRESS PACKAGE	05.27.2016
1	50% CONSTRUCTION DOCUMENTS	03.04.2016

**FX FOWLE**  
 ARCHITECTS ASSOCIATES, P.C.  
 100 South Avenue, New York, NY 10001 212-555-1212  
 ENGINEERS ASSOCIATES, P.C.  
 250 Fifth Avenue, New York, NY 10001 212-555-1212  
 HVAC ASSOCIATES, P.C.  
 300 Park Avenue, New York, NY 10001 212-555-1212  
 CONSTRUCTION ASSOCIATES, P.C.  
 400 South Avenue, New York, NY 10001 212-555-1212





**42 TRINITY PLACE**  
 42 TRINITY PLACE | NEW YORK, NY  
 DRAWING TITLE:  
**SHEARWALL REINFORCING PLANS**

Seal: Drawn: Author, Project No.: 15160  
 Checked: Checker, Card File:  
 Reviewed: Reviewer, Drawing No.:  
 Date: 10/12/15  
 Scale: 3/8" = 1'-0"  
**S-425.00**  
 SHEET 03 OF 103




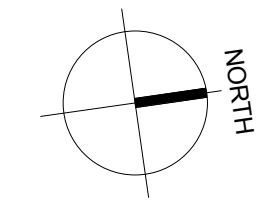

MATERIAL KEYING LEGEND:

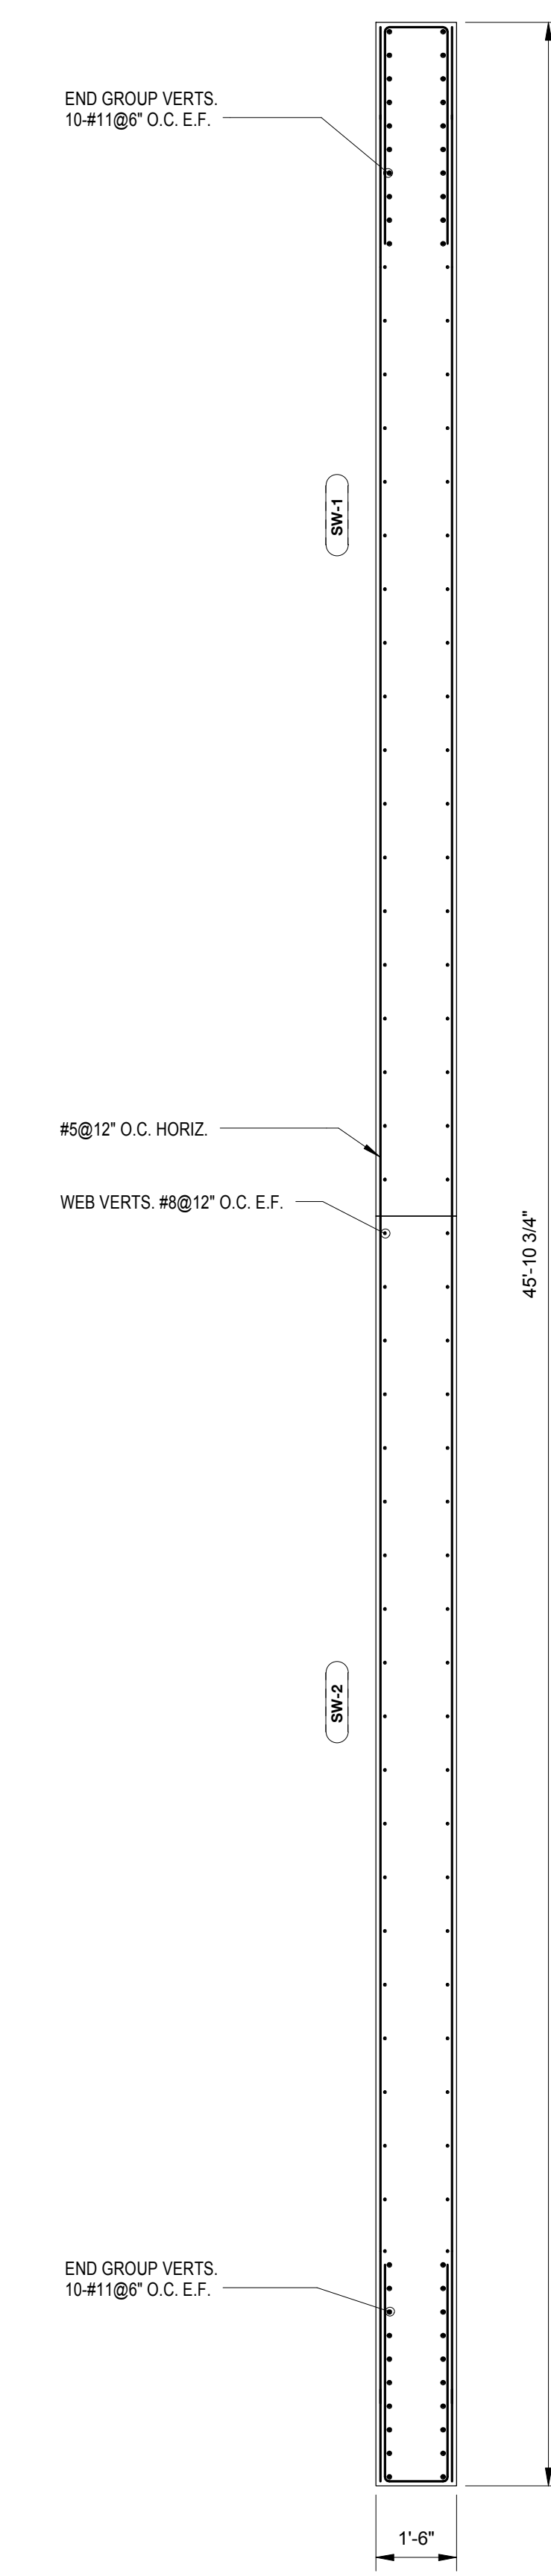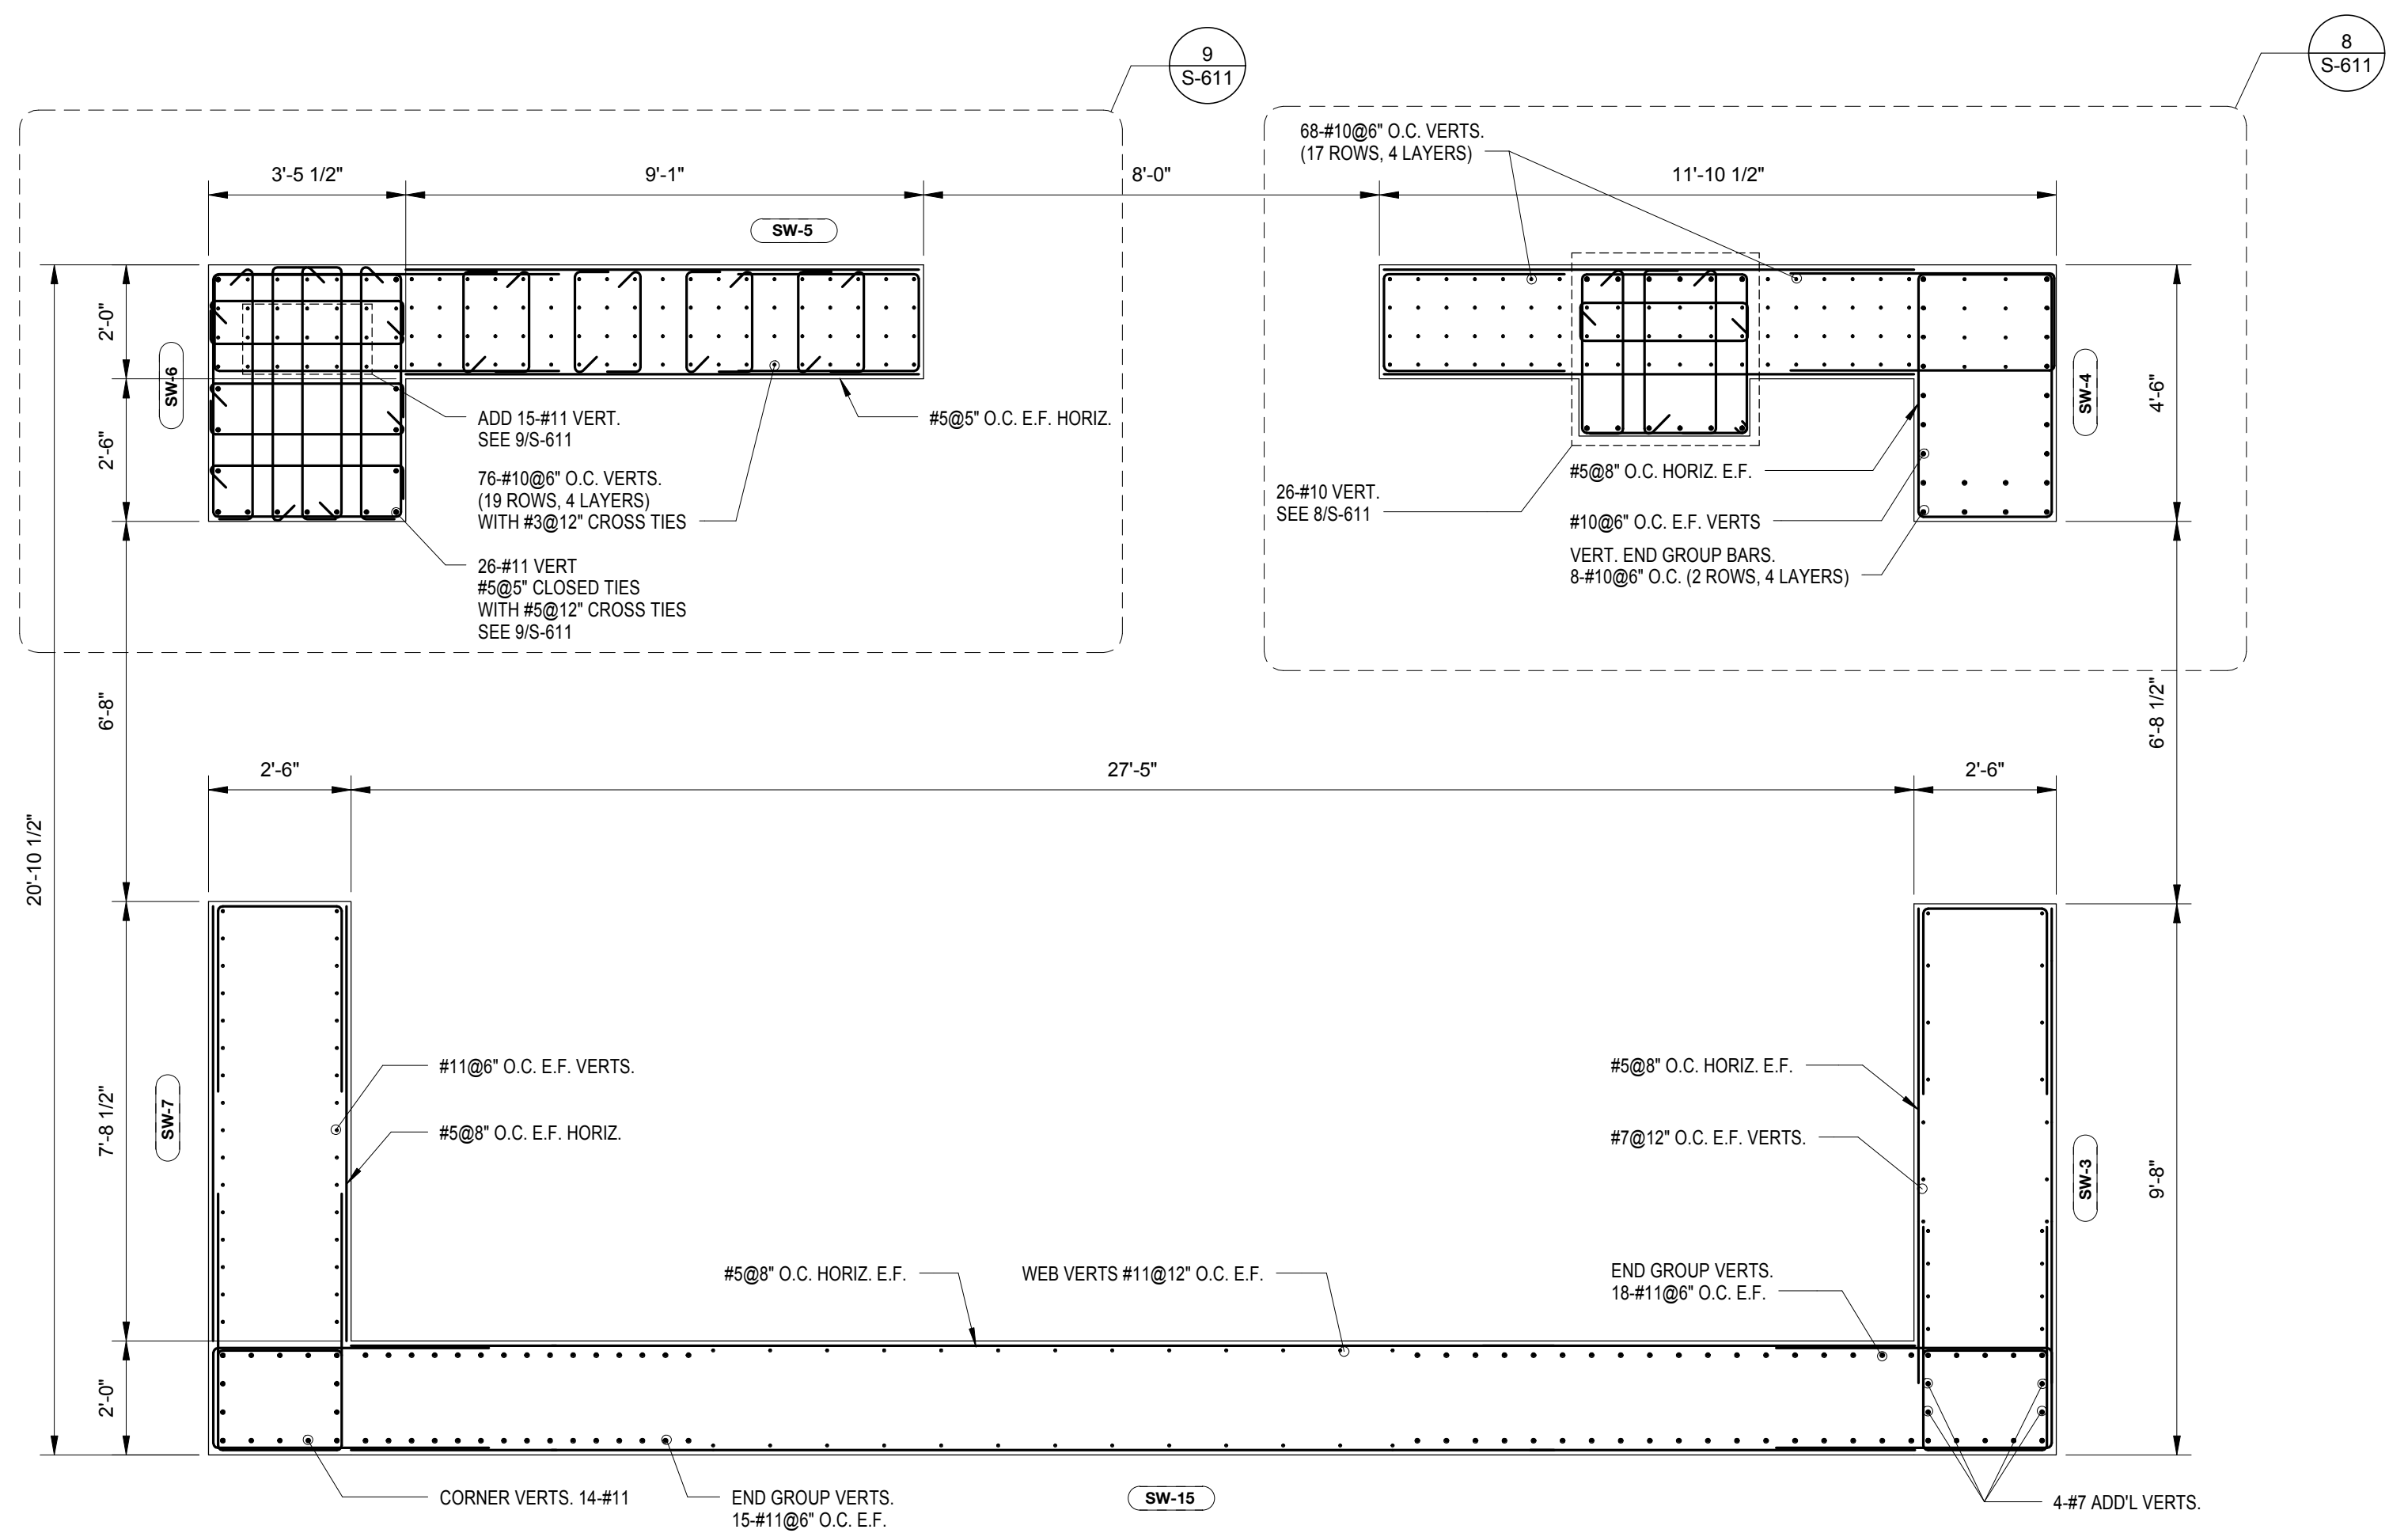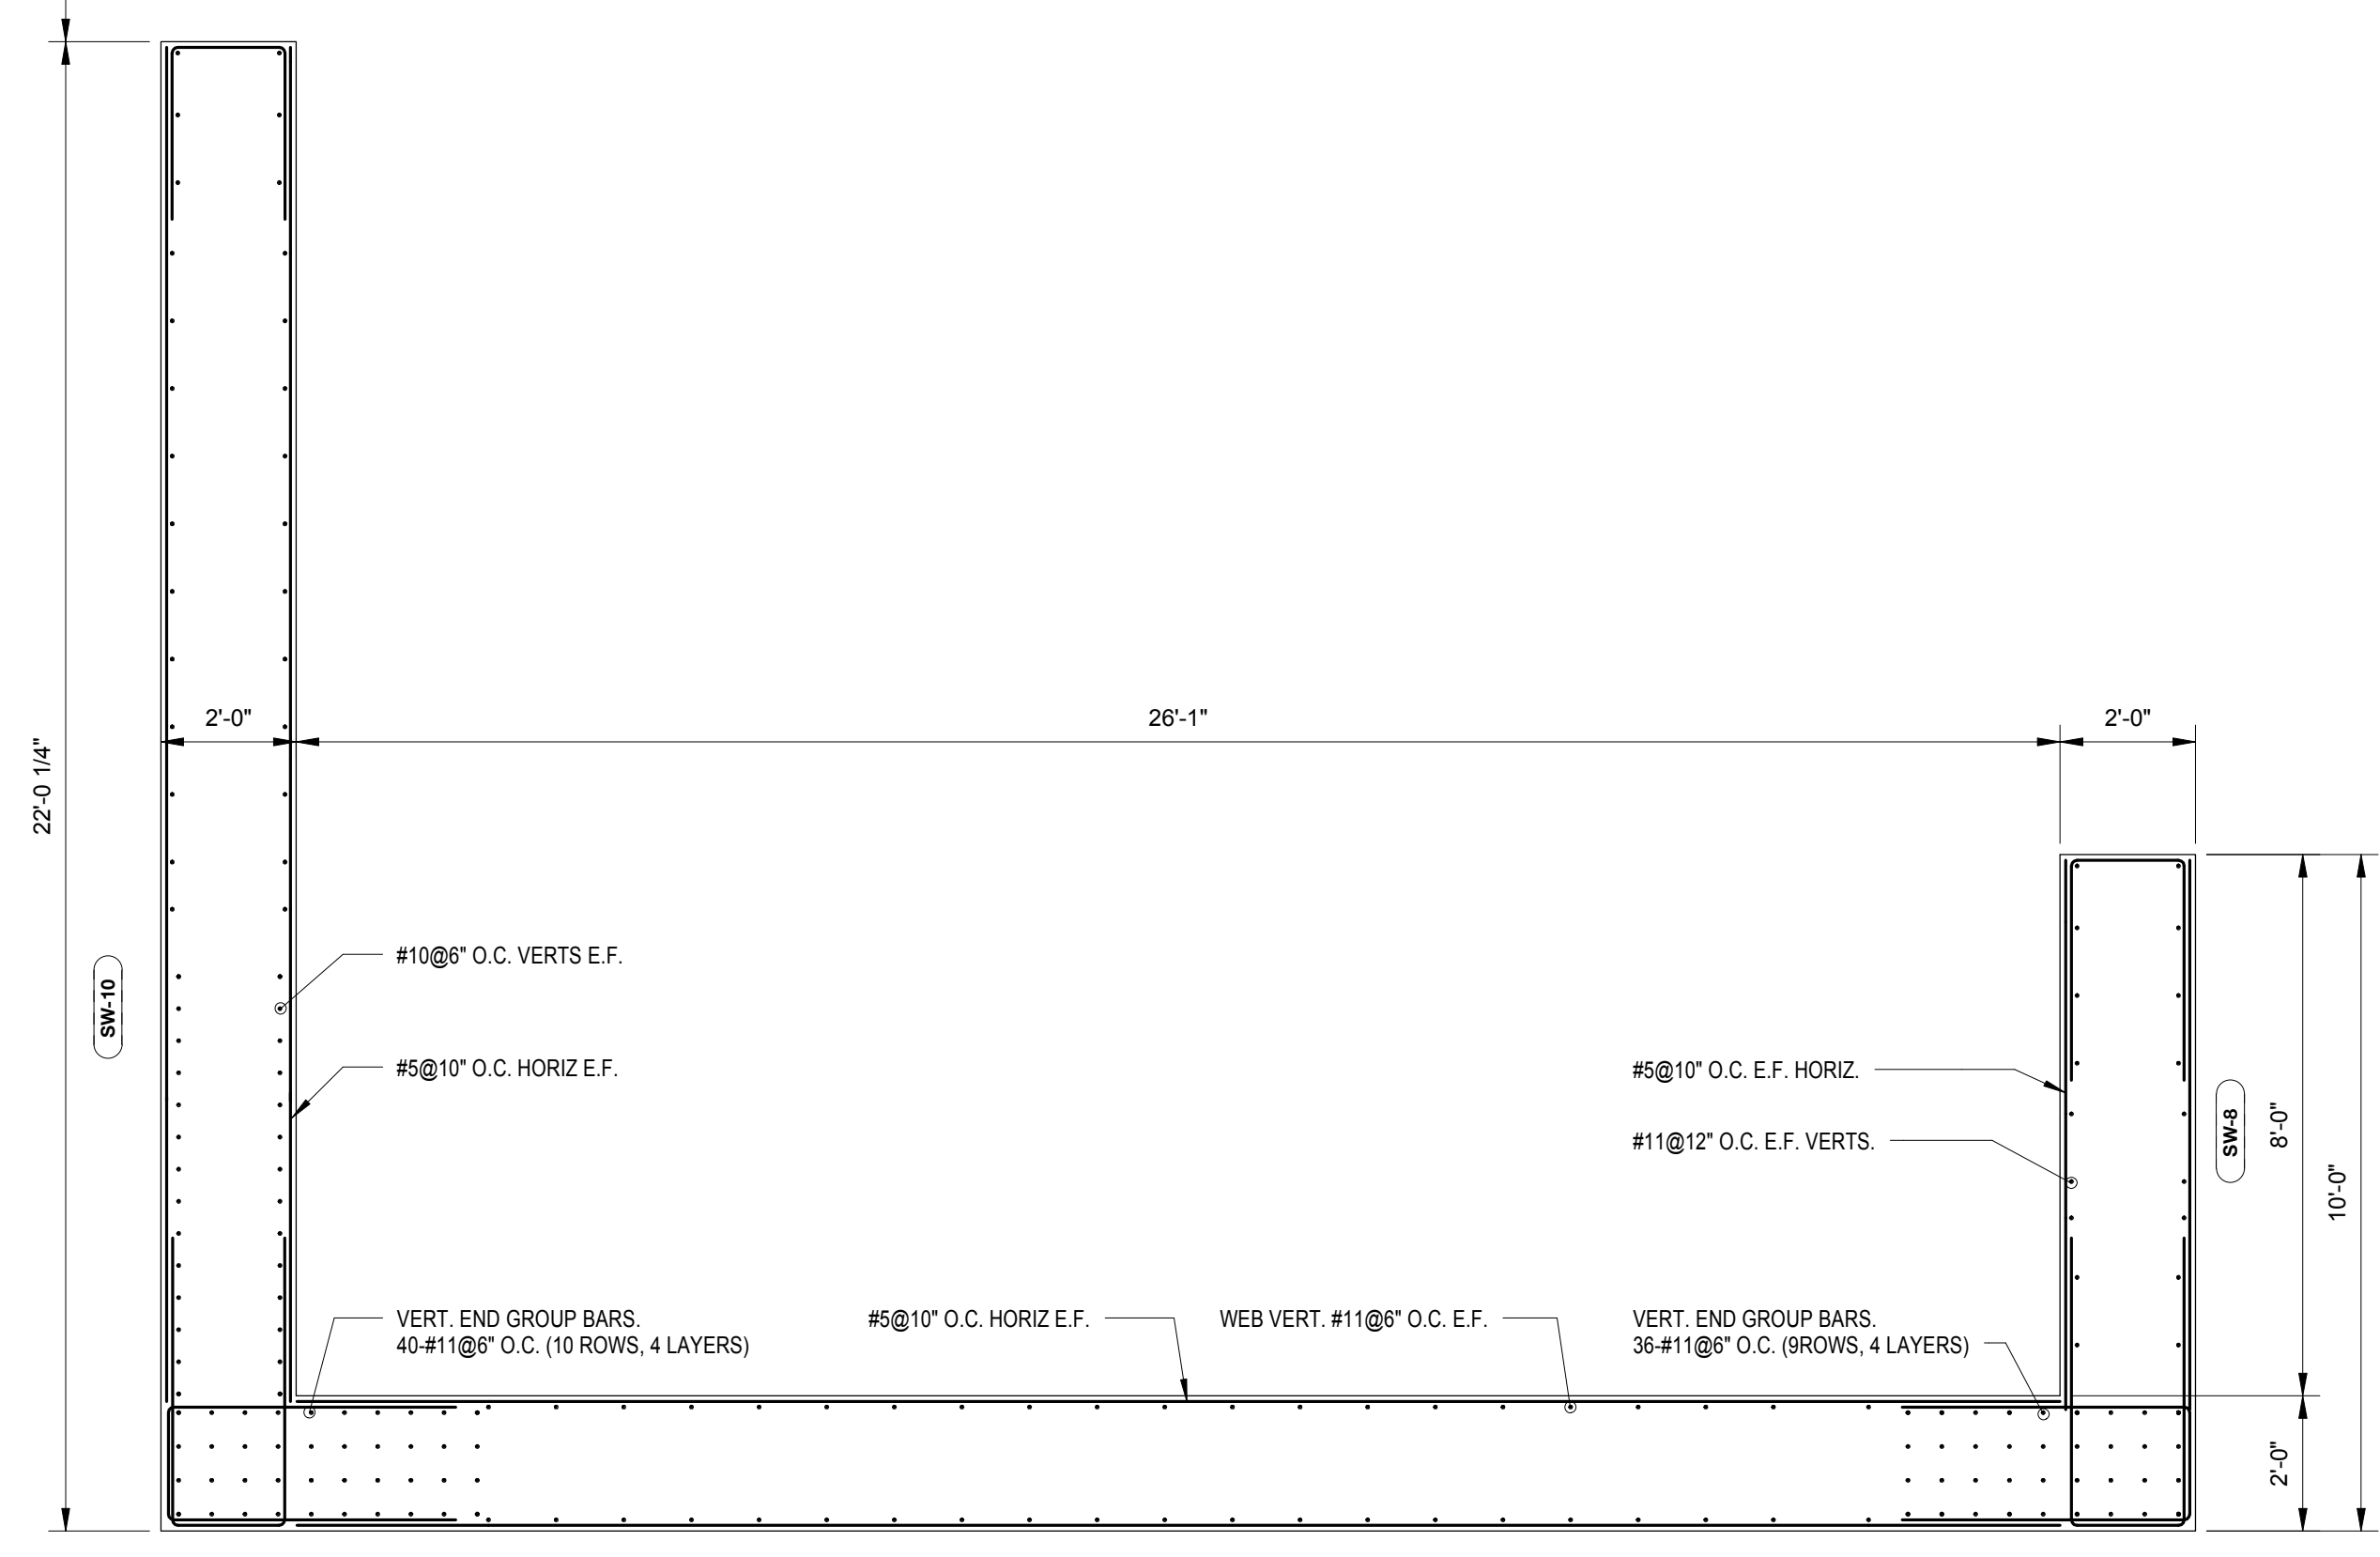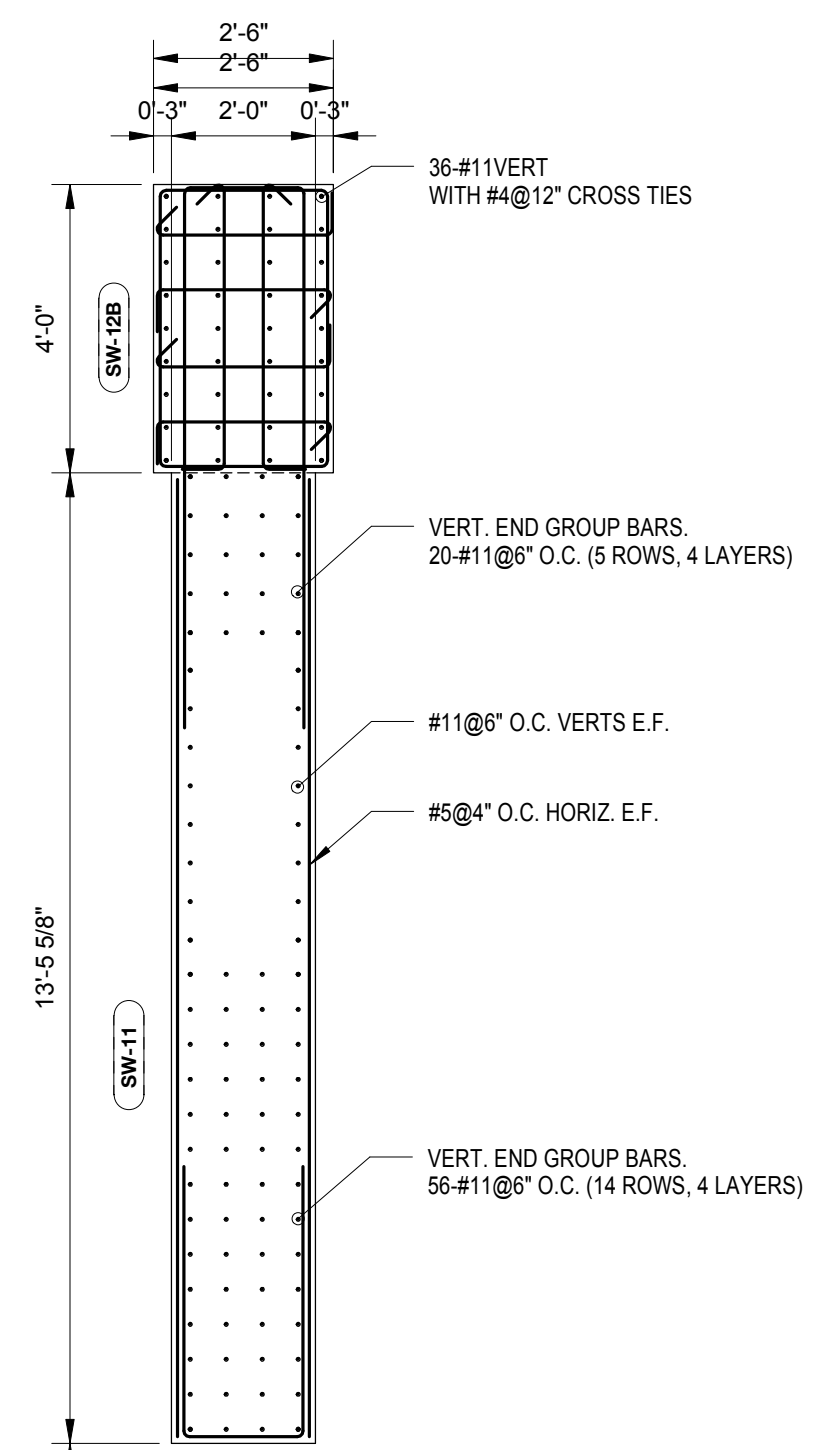

SW NORTH - SHEAR WALL REINFORCEMENT SUPPORTING 6TH FLOOR  
SCALE: 3/8" = 1'-0"

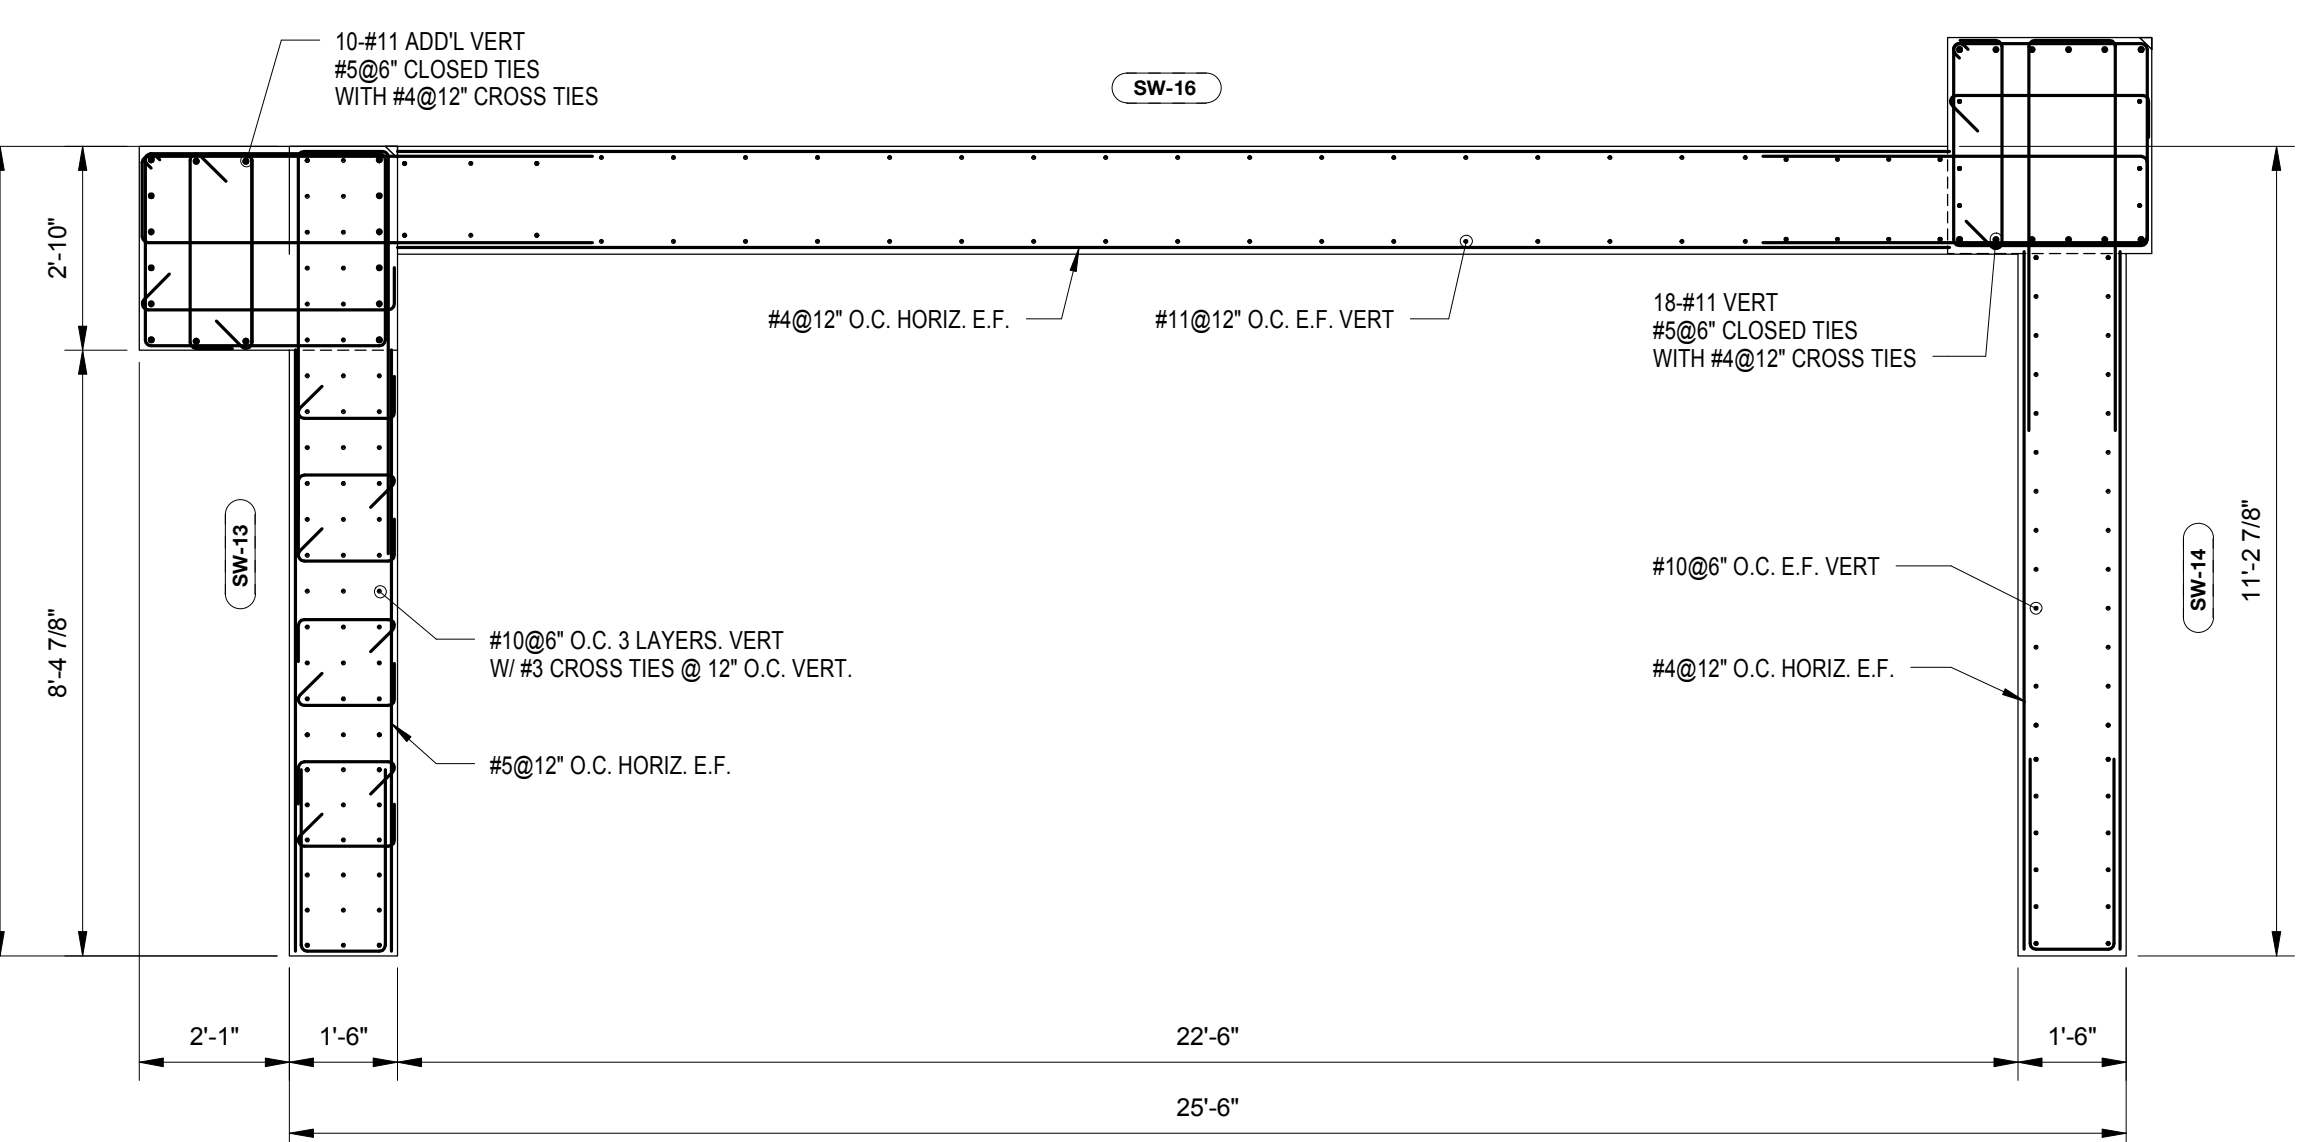

SW SOUTH - SHEAR WALL REINFORCEMENT SUPPORTING 6TH FLOOR  
SCALE: 3/8" = 1'-0"

NO.	REVISIONS / SUBMISSIONS	DATE
4	DOB SUBMISSION	08.08.2016
3	ISSUE FOR CONSTRUCTION	06.17.2016
2	CD PROGRESS PACKAGE	05.27.2016
1	50% CONSTRUCTION DOCUMENTS	03.04.2016




ARCHITECTS ASSOCIATES, P.C.  
100 South Avenue, New York, NY 10001 212-555-1212  
ENGINEERS ASSOCIATES, P.C.  
200 Park Avenue, New York, NY 10001 212-555-1212  
HVAC ASSOCIATES, P.C.  
300 Park Avenue, New York, NY 10001 212-555-1212  
CONSTRUCTION ASSOCIATES, P.C.  
400 South Avenue, New York, NY 10001 212-555-1212

42 TRINITY PLACE  
42 TRINITY PLACE | NEW YORK, NY  
DRAWING TITLE:  
SHEARWALL REINFORCING PLANS




Seal: Drawn: Author: 15160  
Checked: Checker:   
Reviewed: Reviewed:   
Date: 10/12/15  
Scale: 3/8" = 1'-0" SHEET 64 OF 103

**S-426.00**




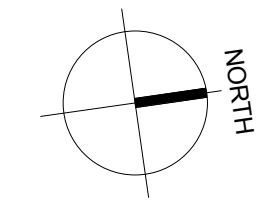

MATERIAL KEYING LEGEND:

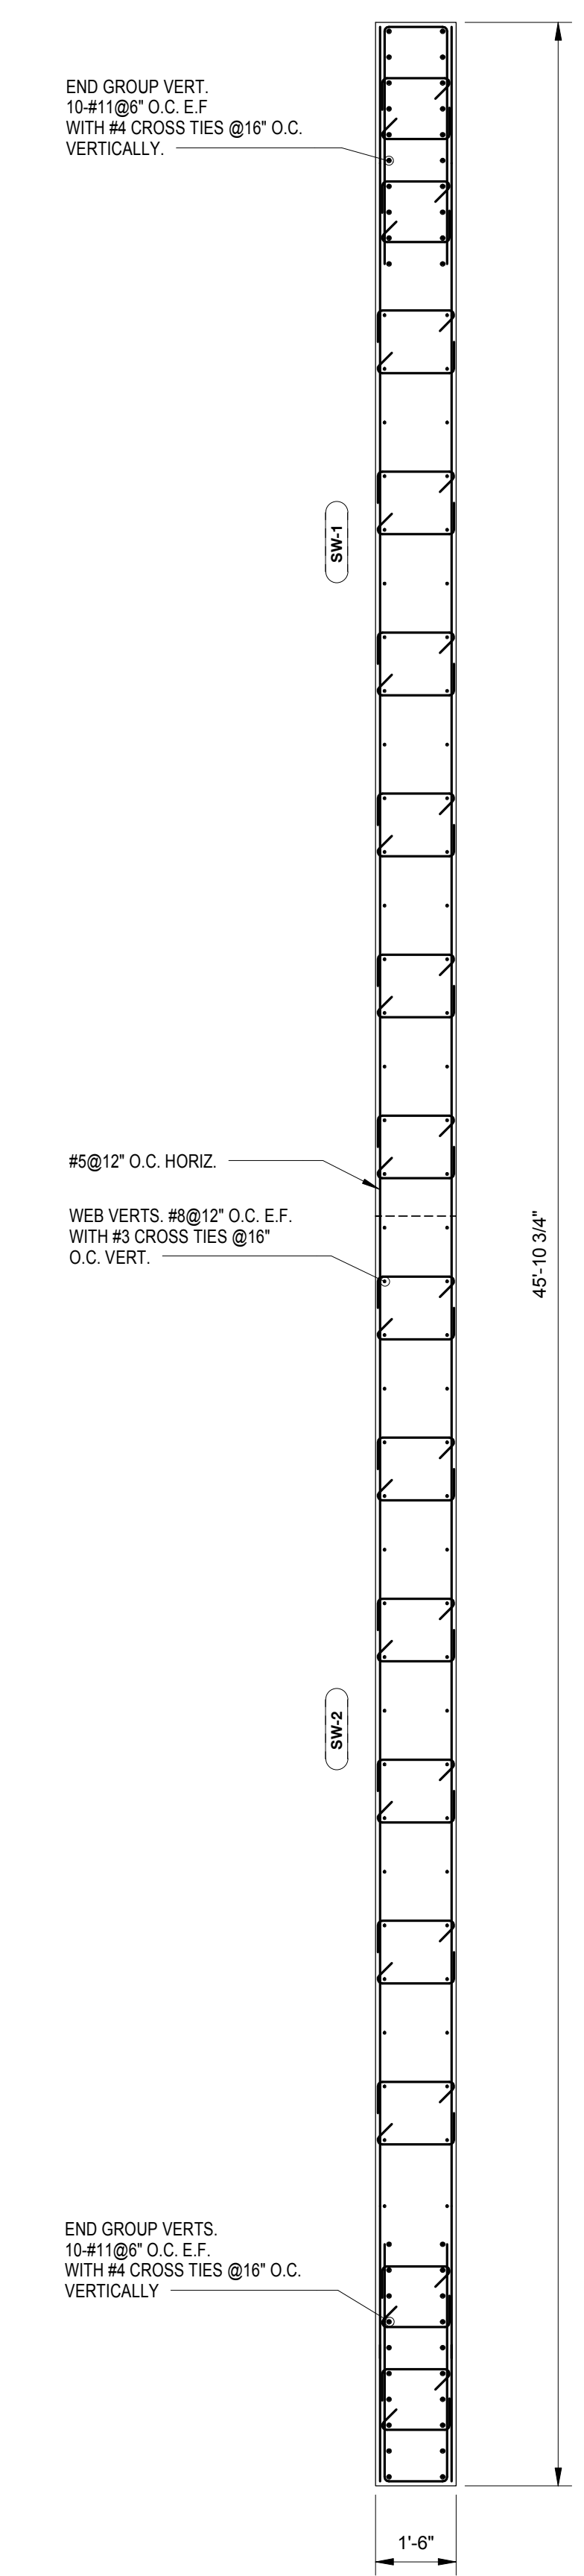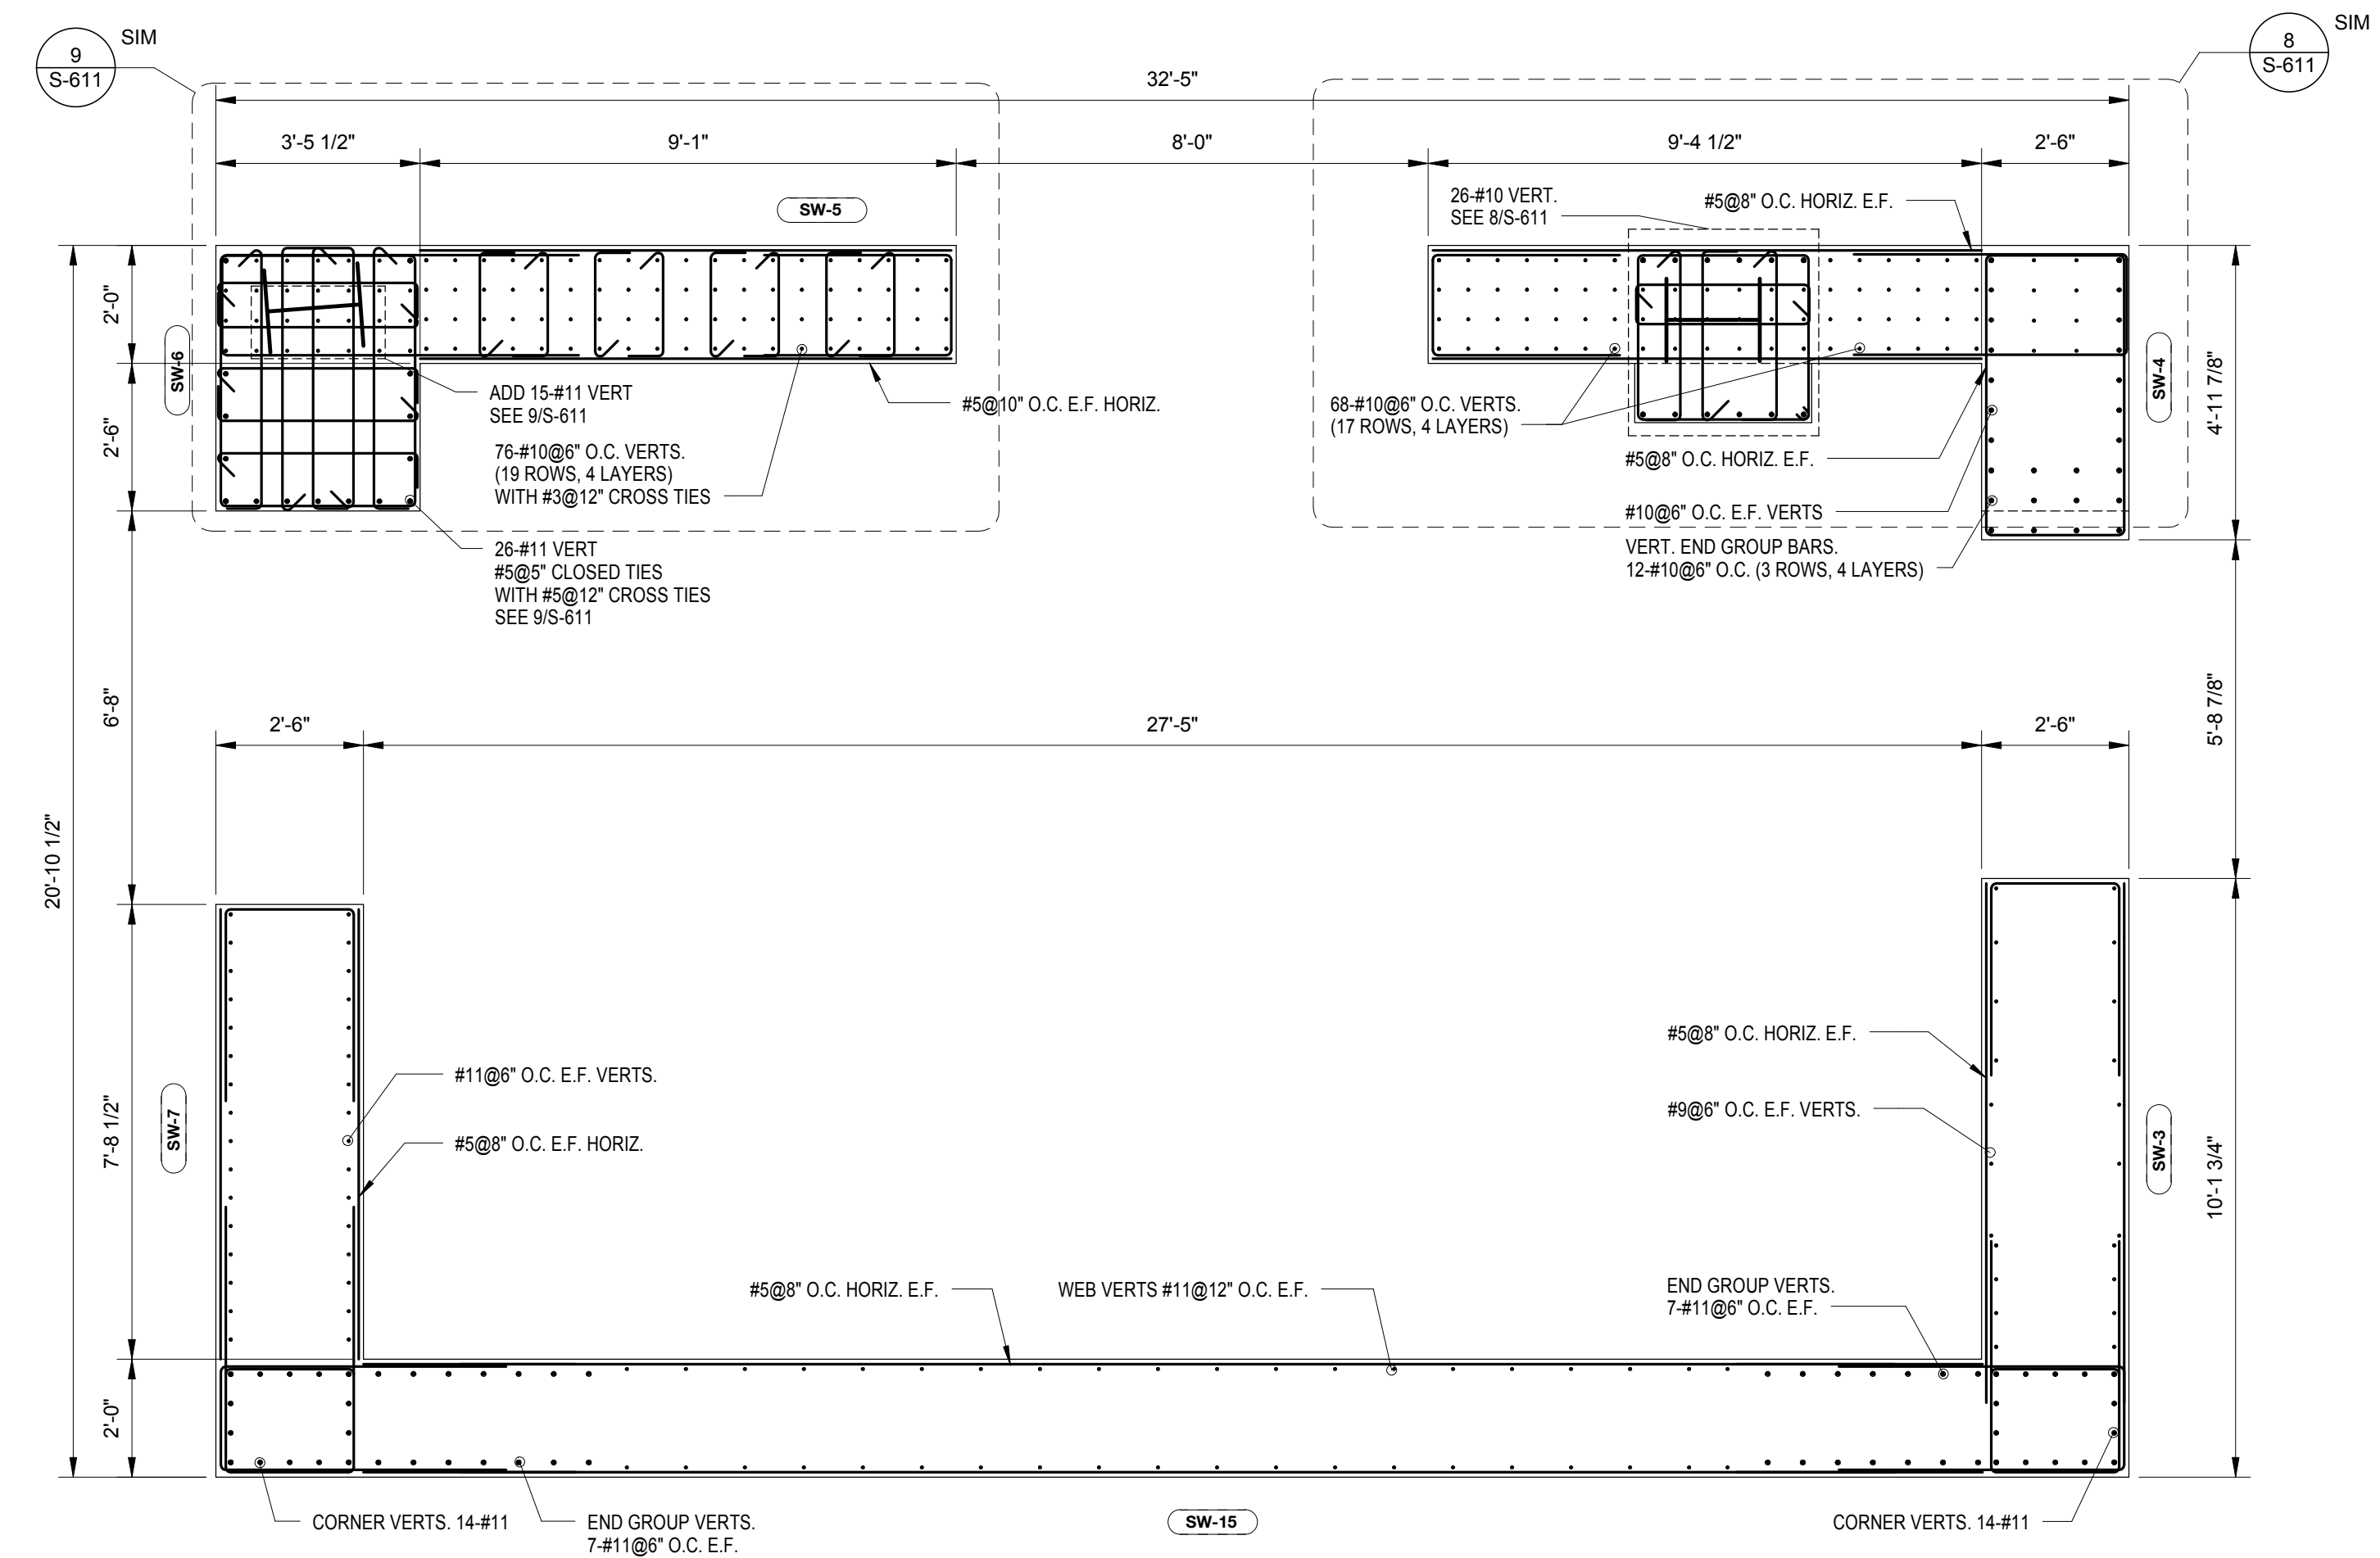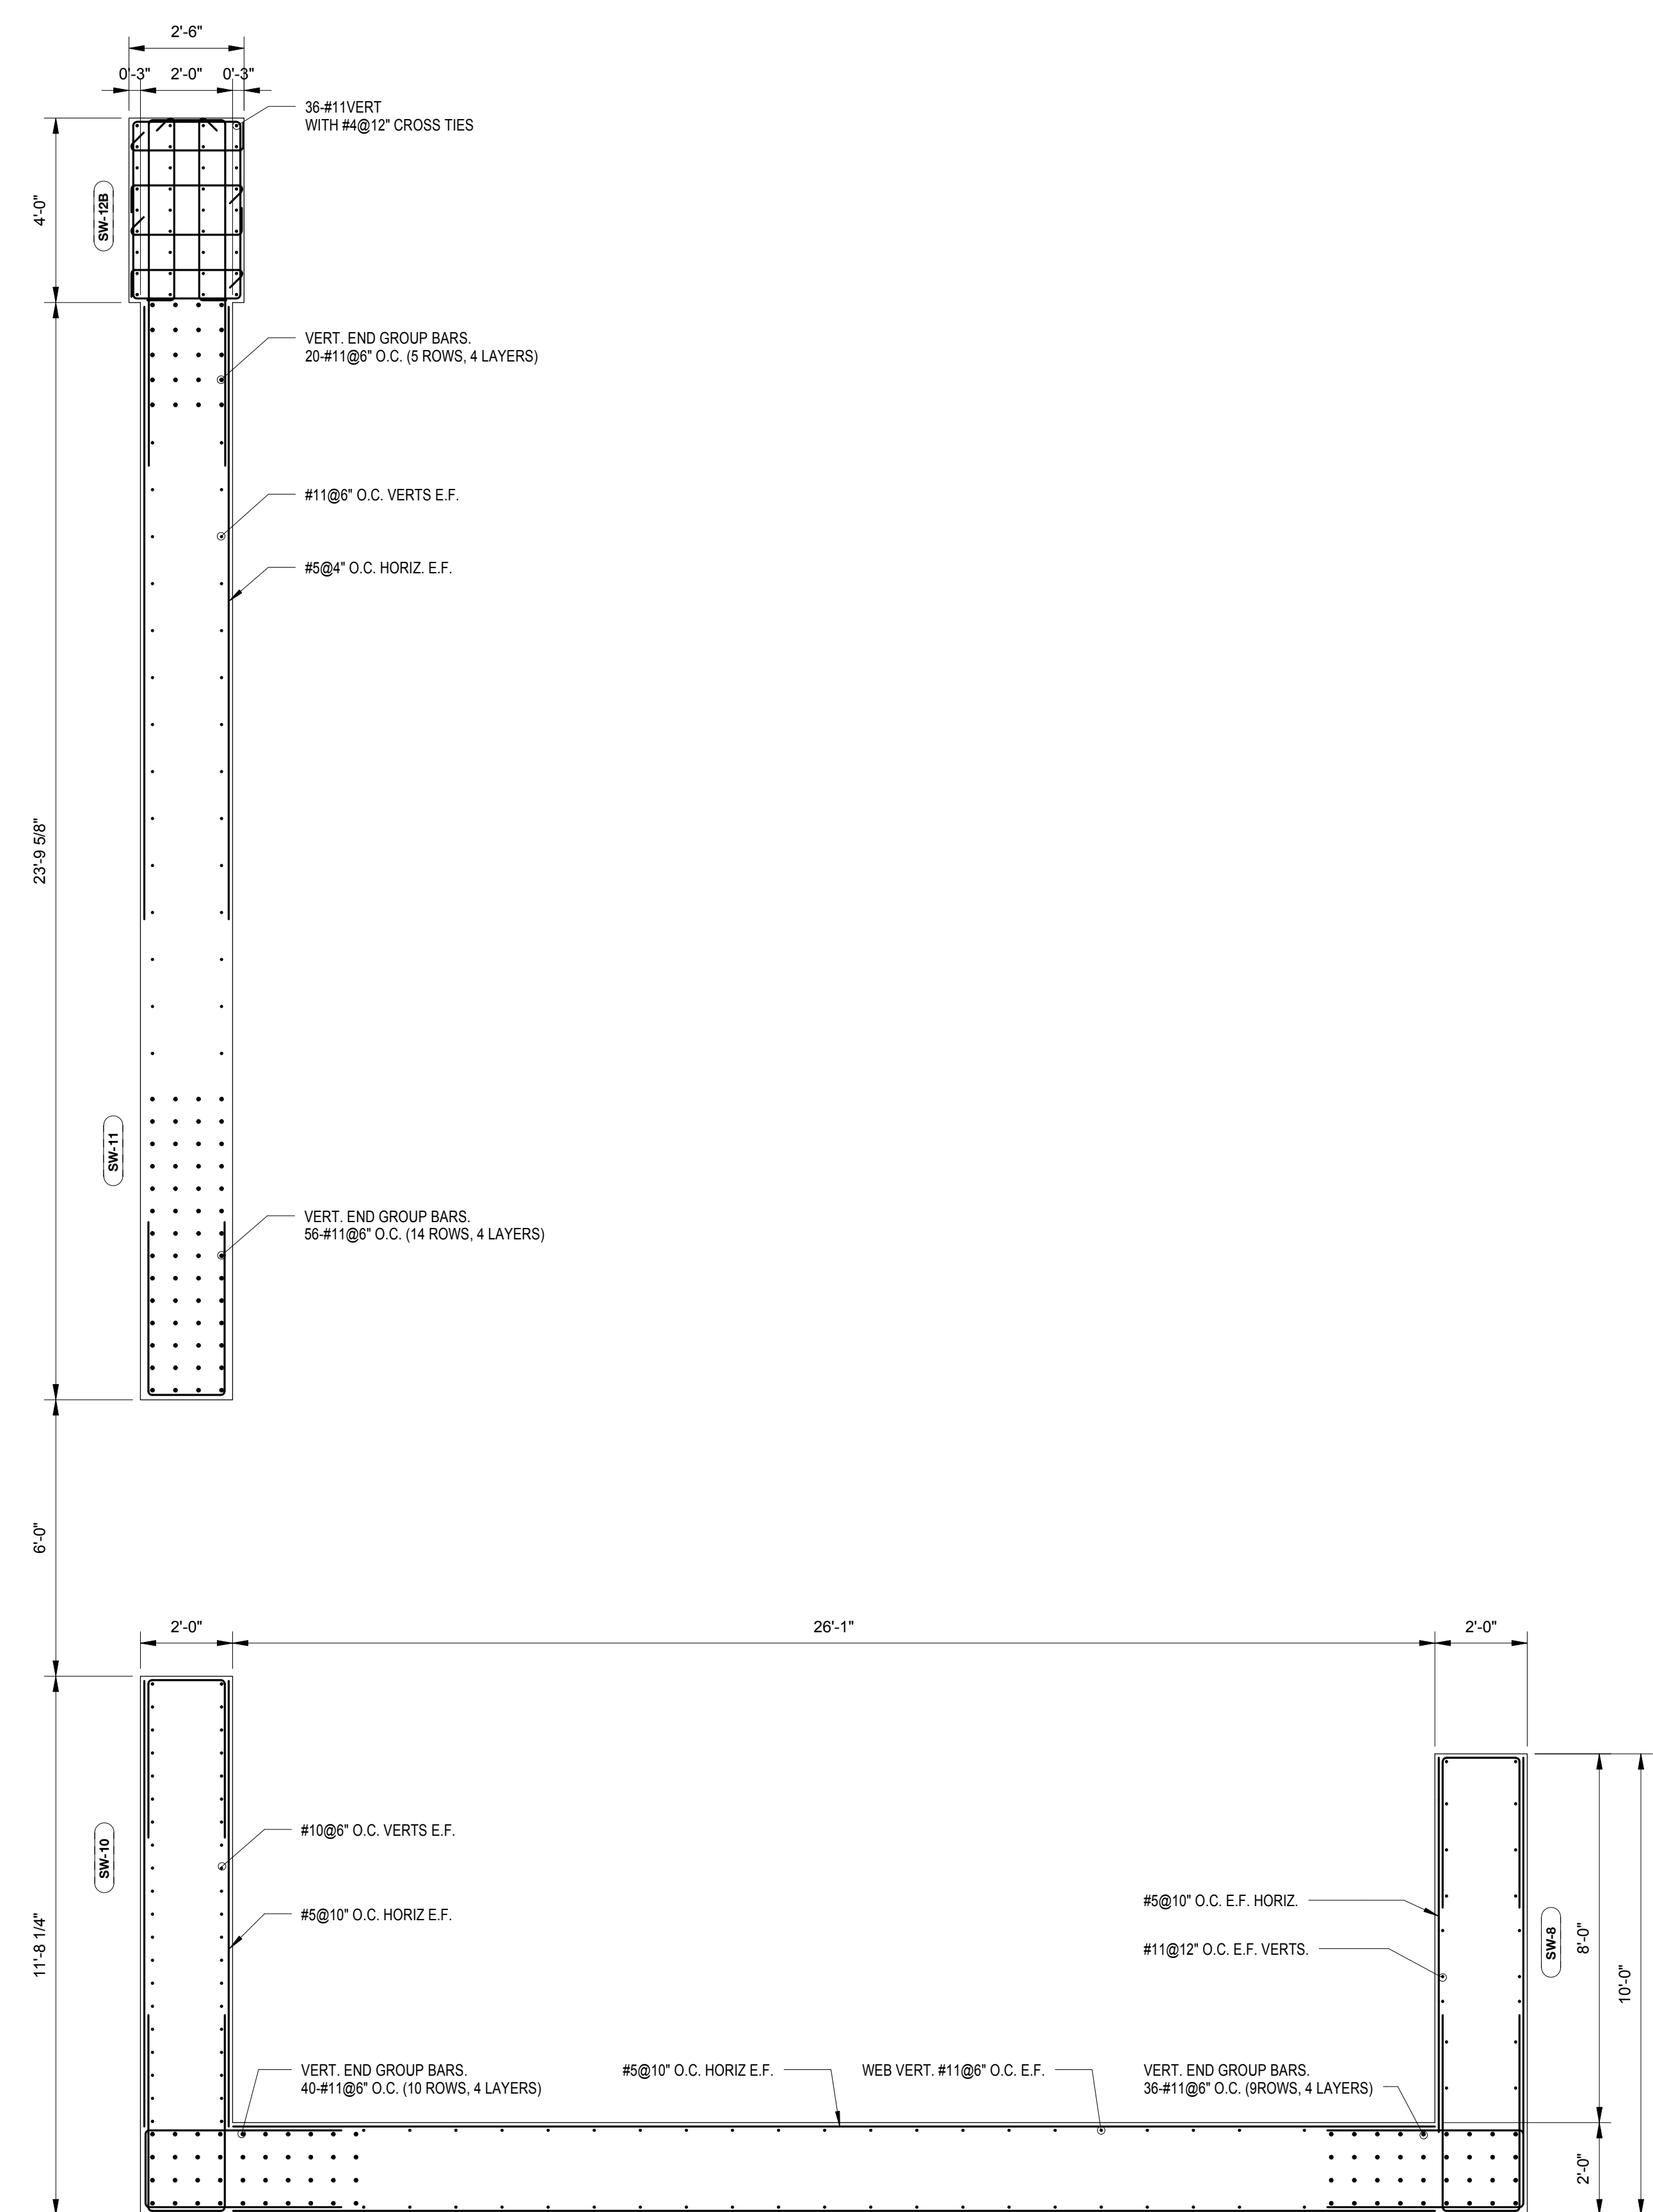

SW NORTH - SHEAR WALL REINFORCEMENT SUPPORTING 7TH FLOOR  
SCALE: 3/8" = 1'-0"

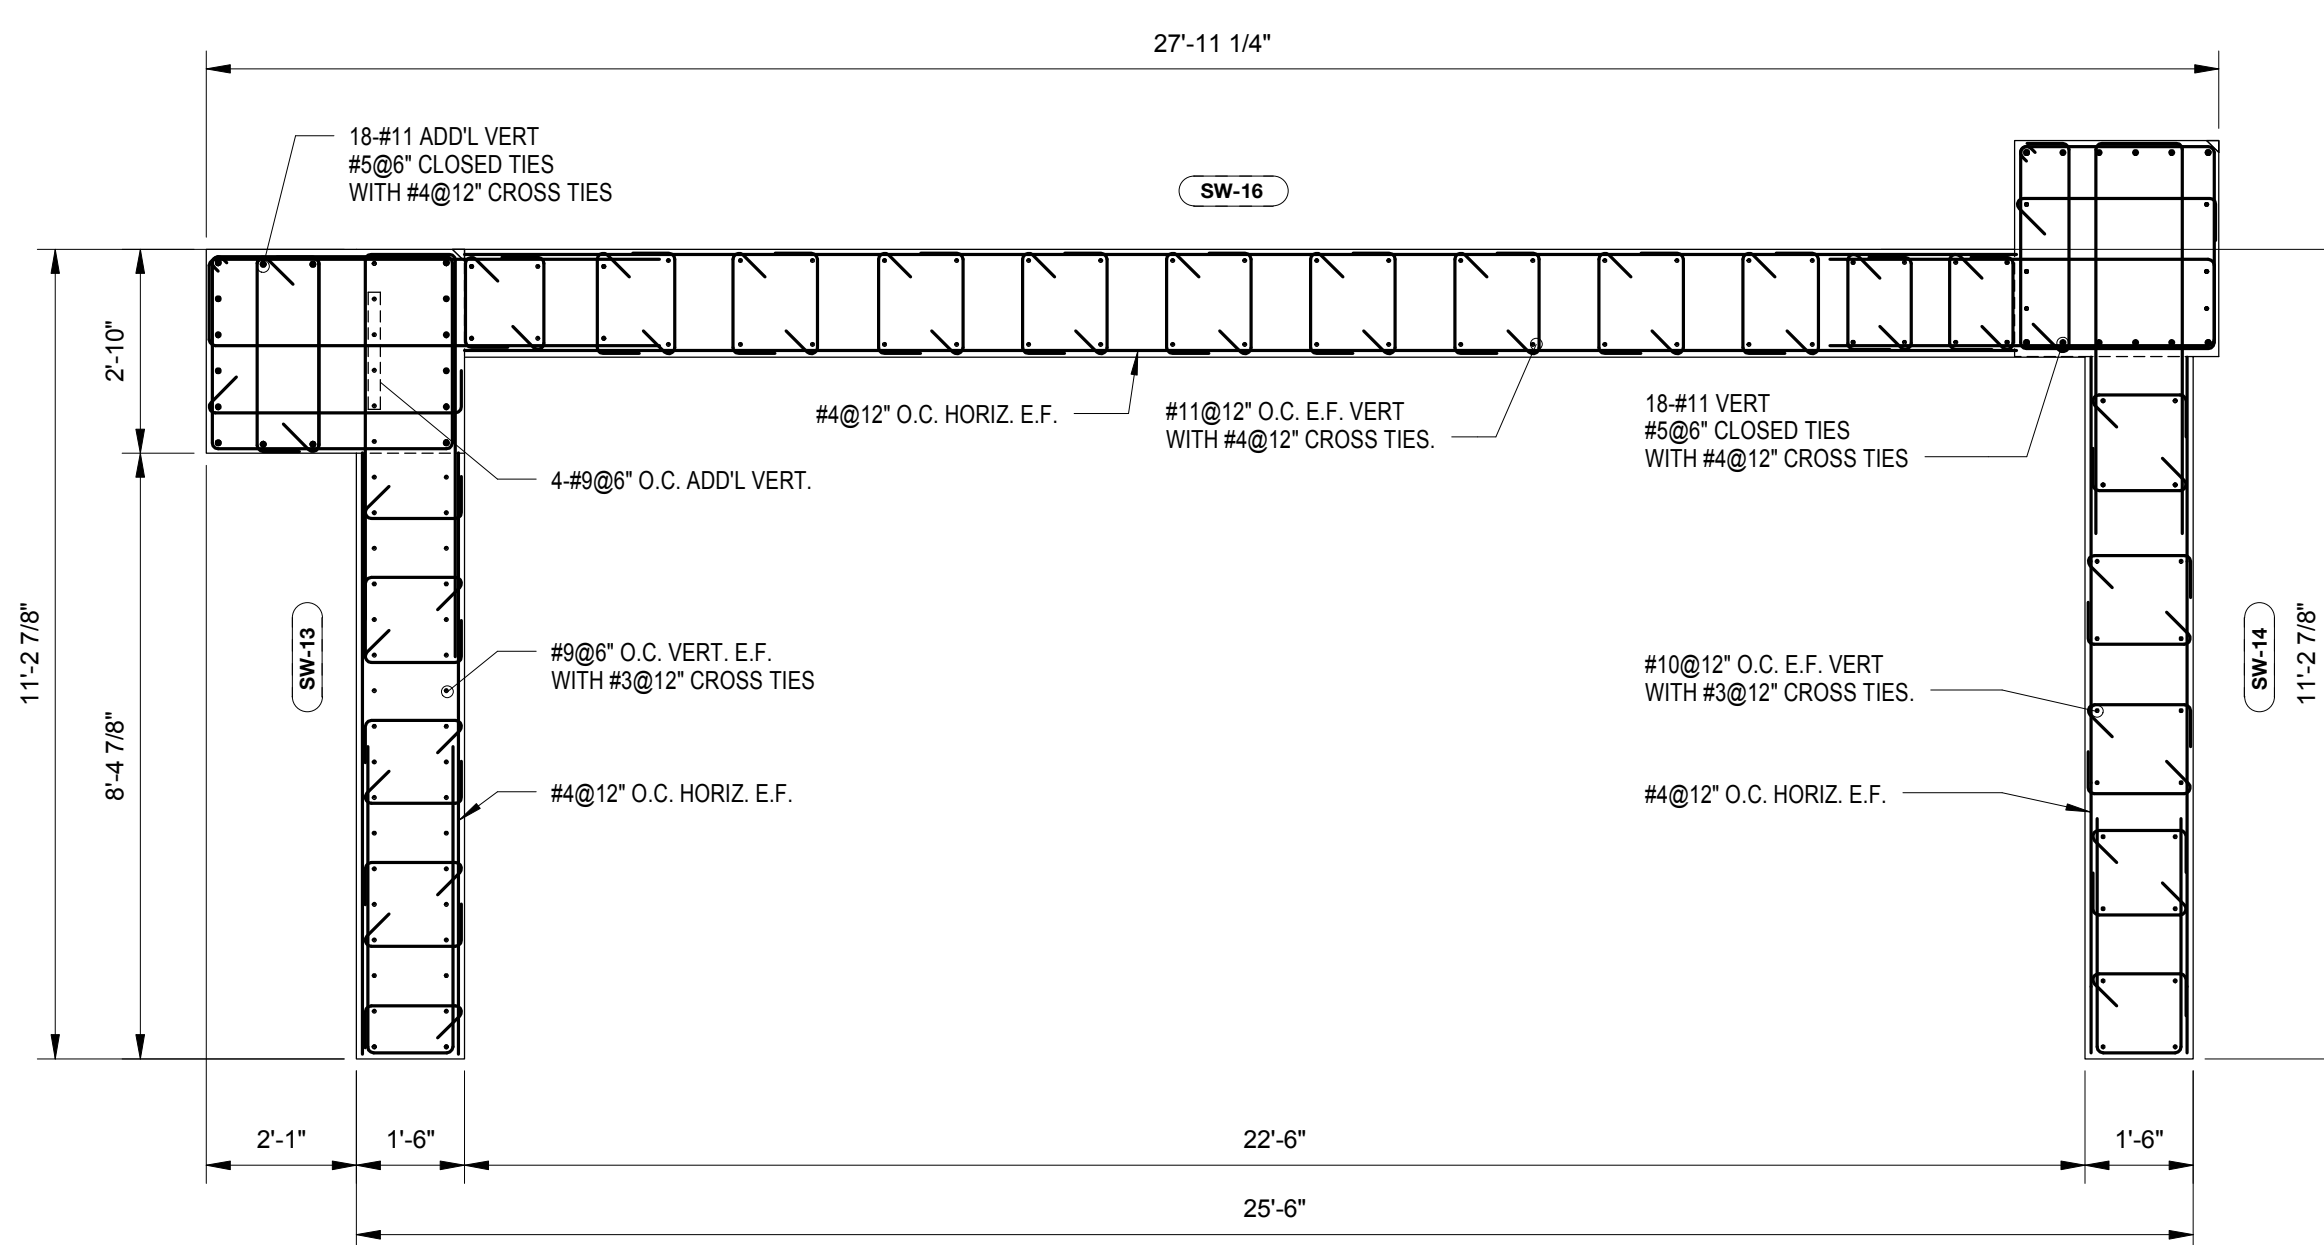

SW SOUTH - SHEAR WALL REINFORCEMENT SUPPORTING 7TH FLOOR  
SCALE: 3/8" = 1'-0"


NO.	REVISIONS / SUBMISSIONS	DATE
4	DOB SUBMISSION	08.08.2016
3	ISSUE FOR CONSTRUCTION	06.17.2016
2	CD PROGRESS PACKAGE	05.27.2016
1	50% CONSTRUCTION DOCUMENTS	03.04.2016

**FX FOWLE**  
 ARCHITECTS ASSOCIATES, P.C.  
 100 South Avenue, New York, NY 10001 212-555-1212  
 ENGINEERS ASSOCIATES, P.C.  
 250 Park Avenue, New York, NY 10017 212-555-1212  
 HVAC ASSOCIATES, P.C.  
 300 Park Avenue, New York, NY 10017 212-555-1212  
 CONSTRUCTION ASSOCIATES, P.C.  
 400 South Avenue, New York, NY 10001 212-555-1212




42 TRINITY PLACE  
 42 TRINITY PLACE | NEW YORK, NY  
 DRAWING TITLE:  
**SHEARWALL REINFORCING PLANS**

State of New York Professional Seal for Robert V. Gagliardi, No. 074933, dated 10/12/15.  
 Project No.: 15160  
 Date: 10/12/15  
 Scale: 3/8" = 1'-0"  
**S-427.00**  
 SHEET 65 OF 103




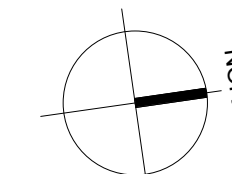

MATERIAL KEYING LEGEND:

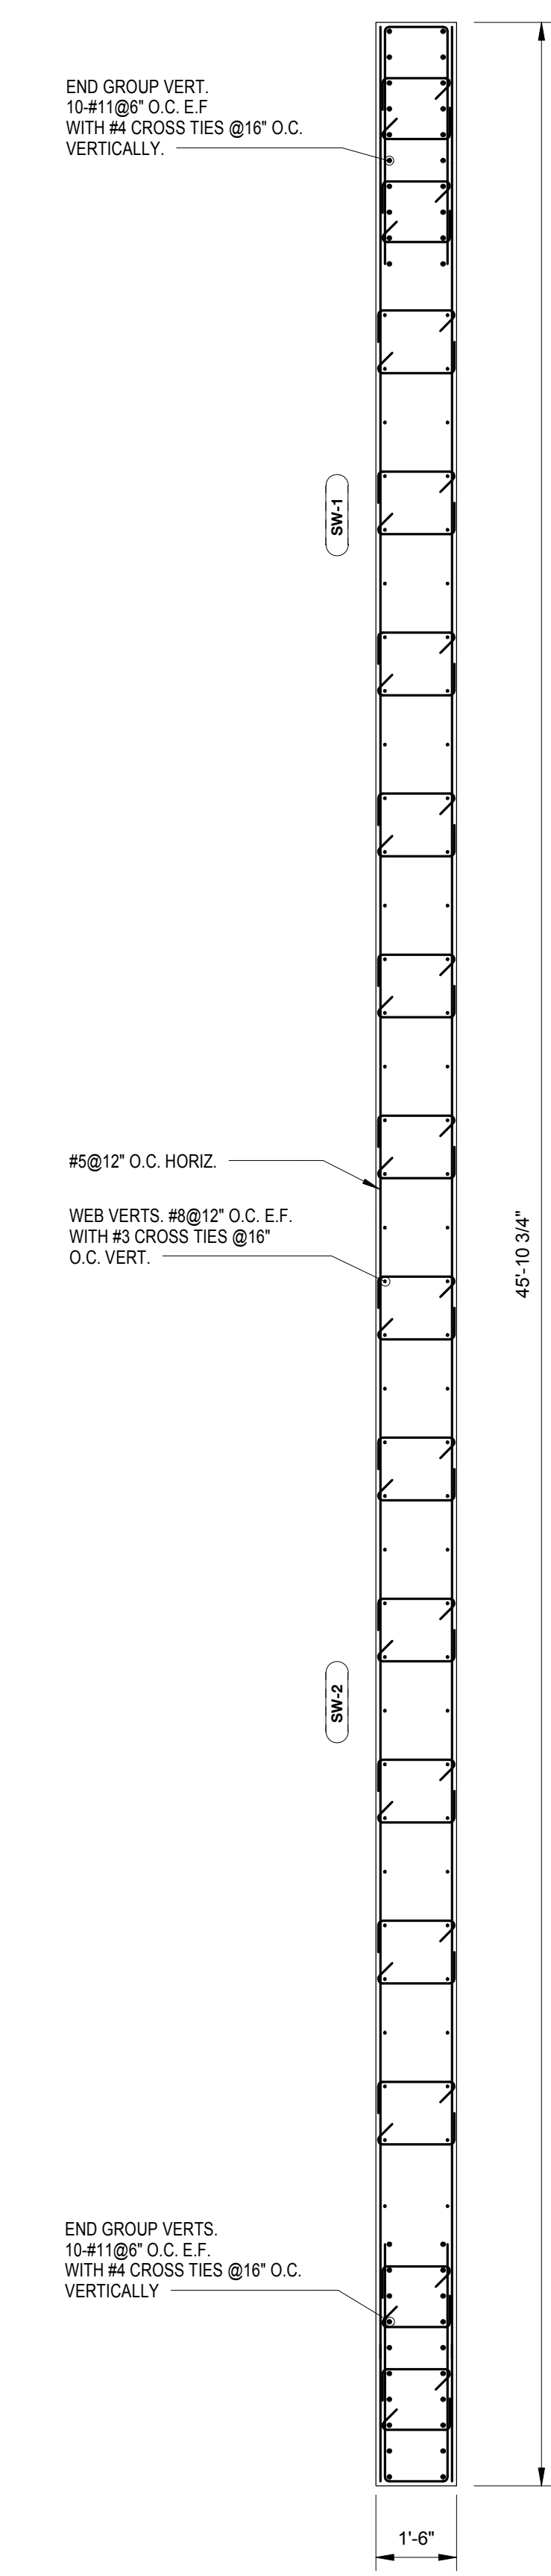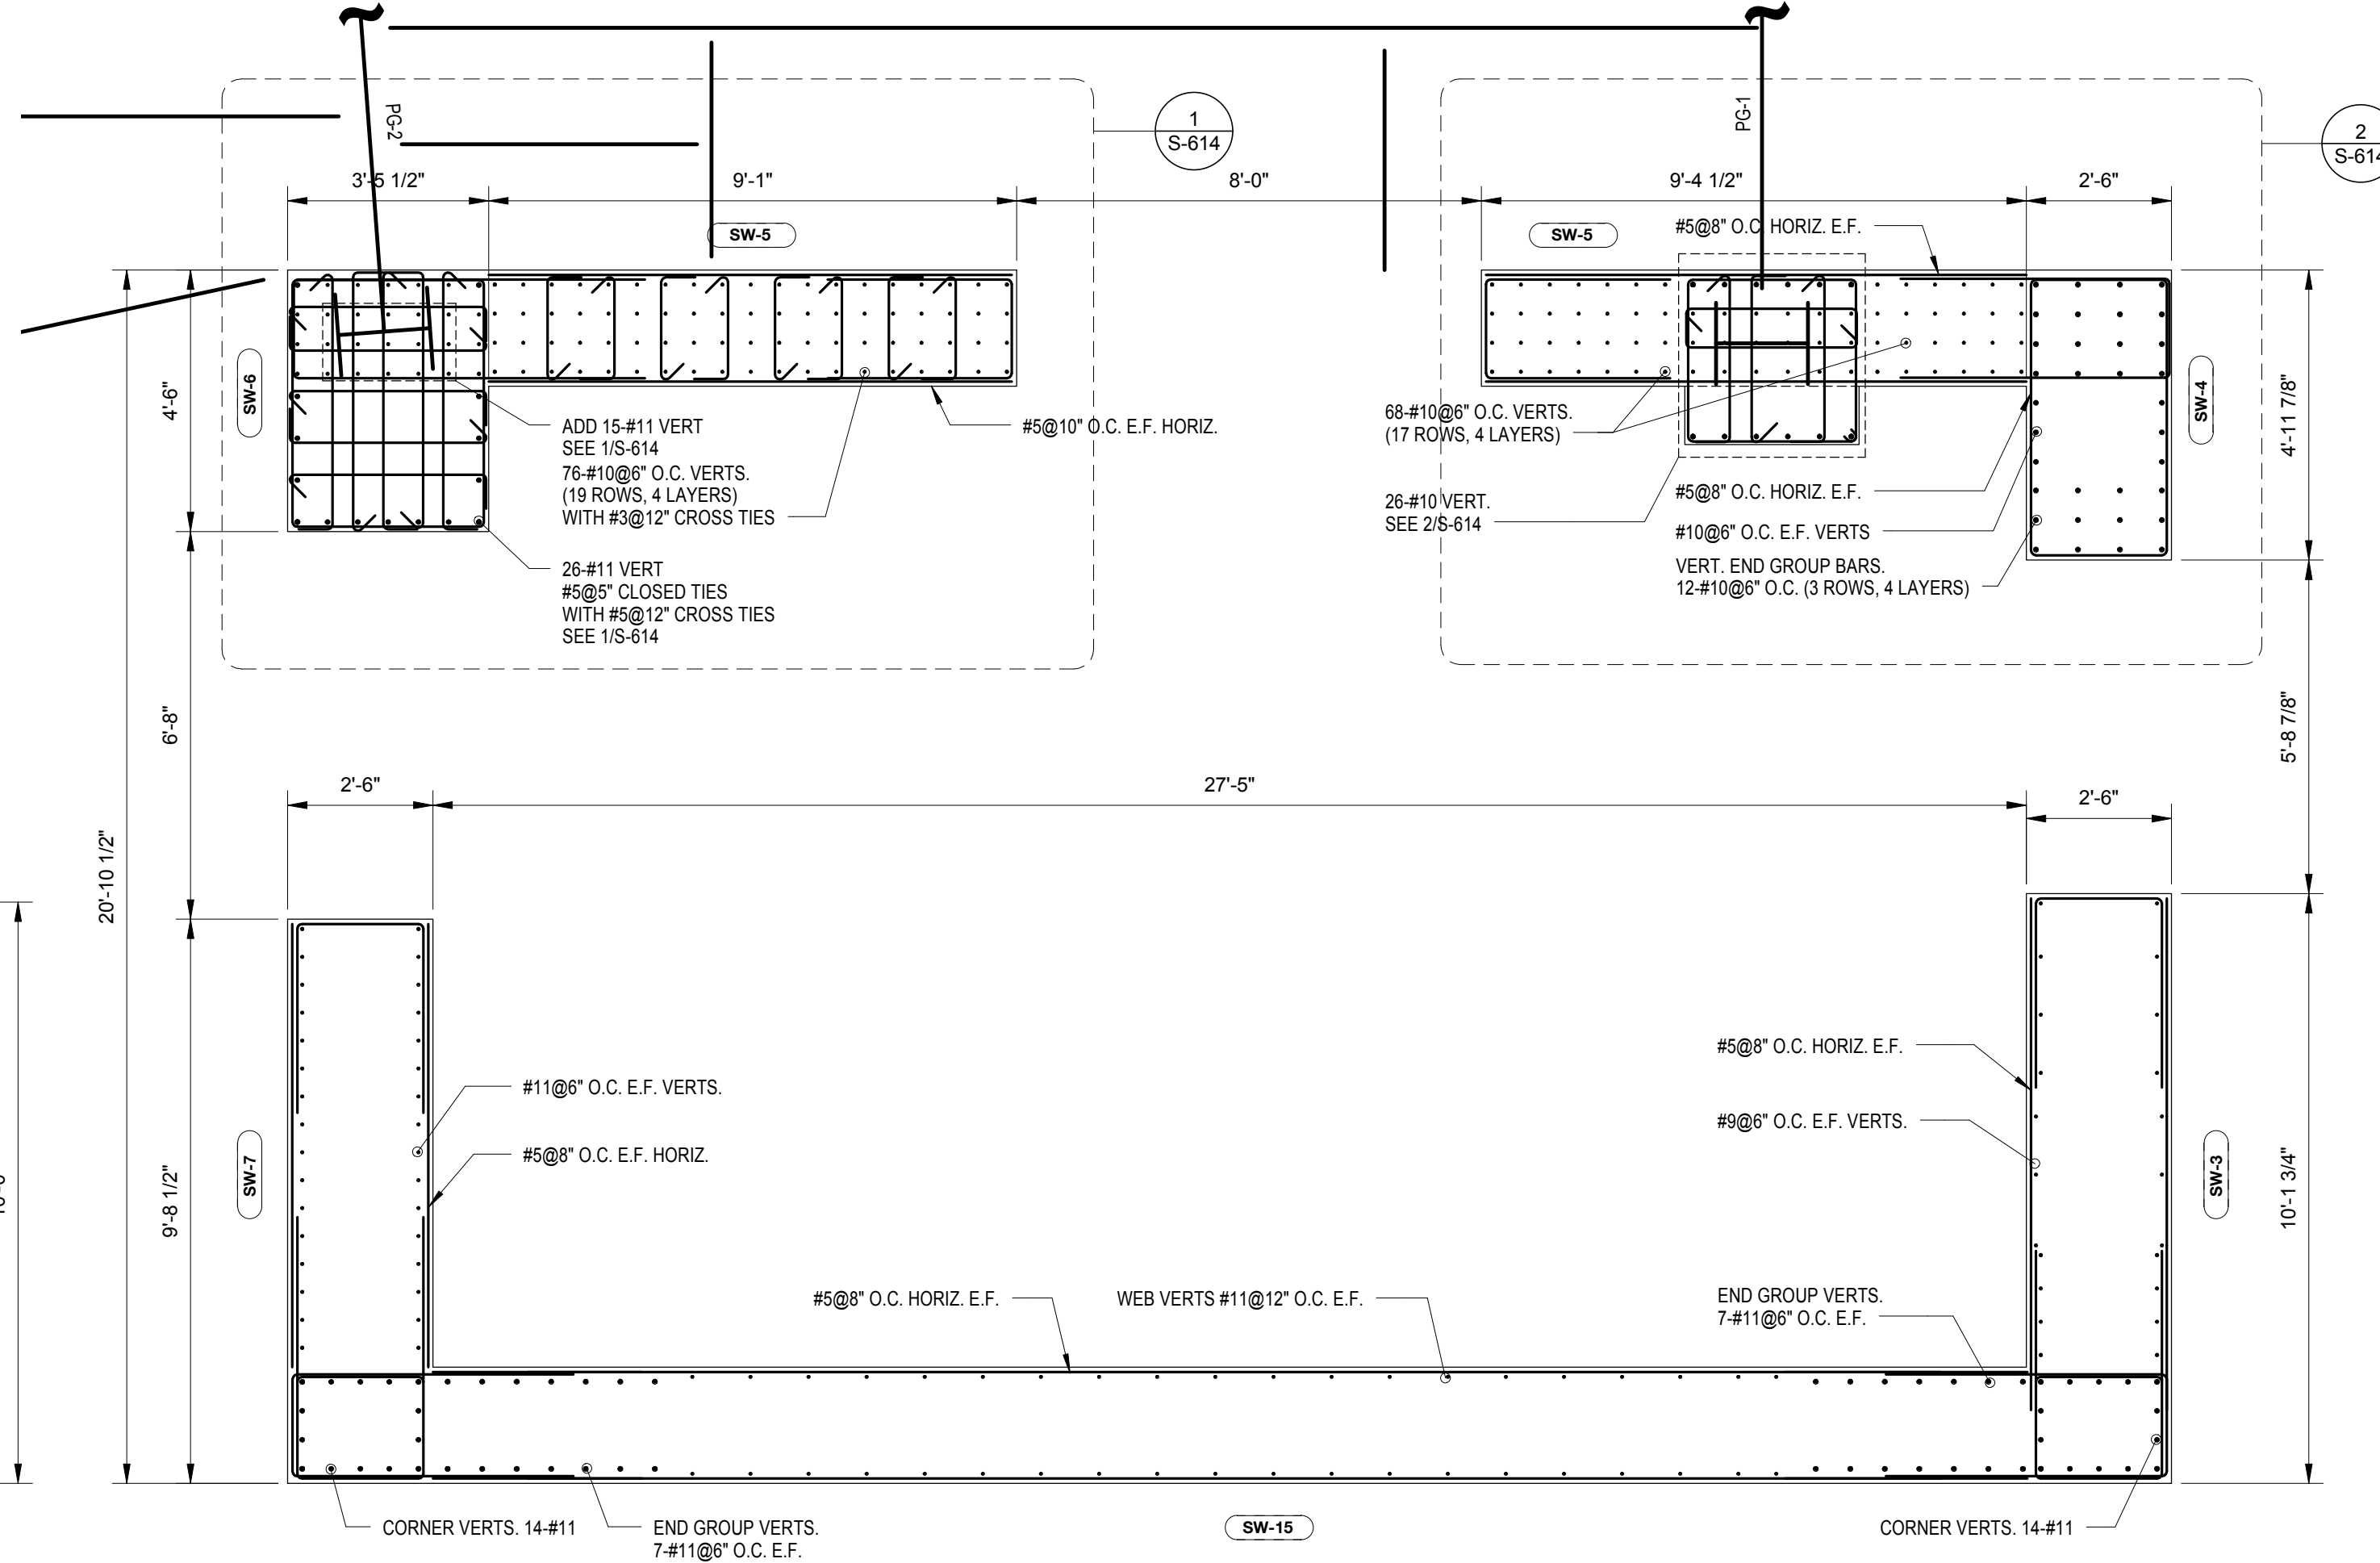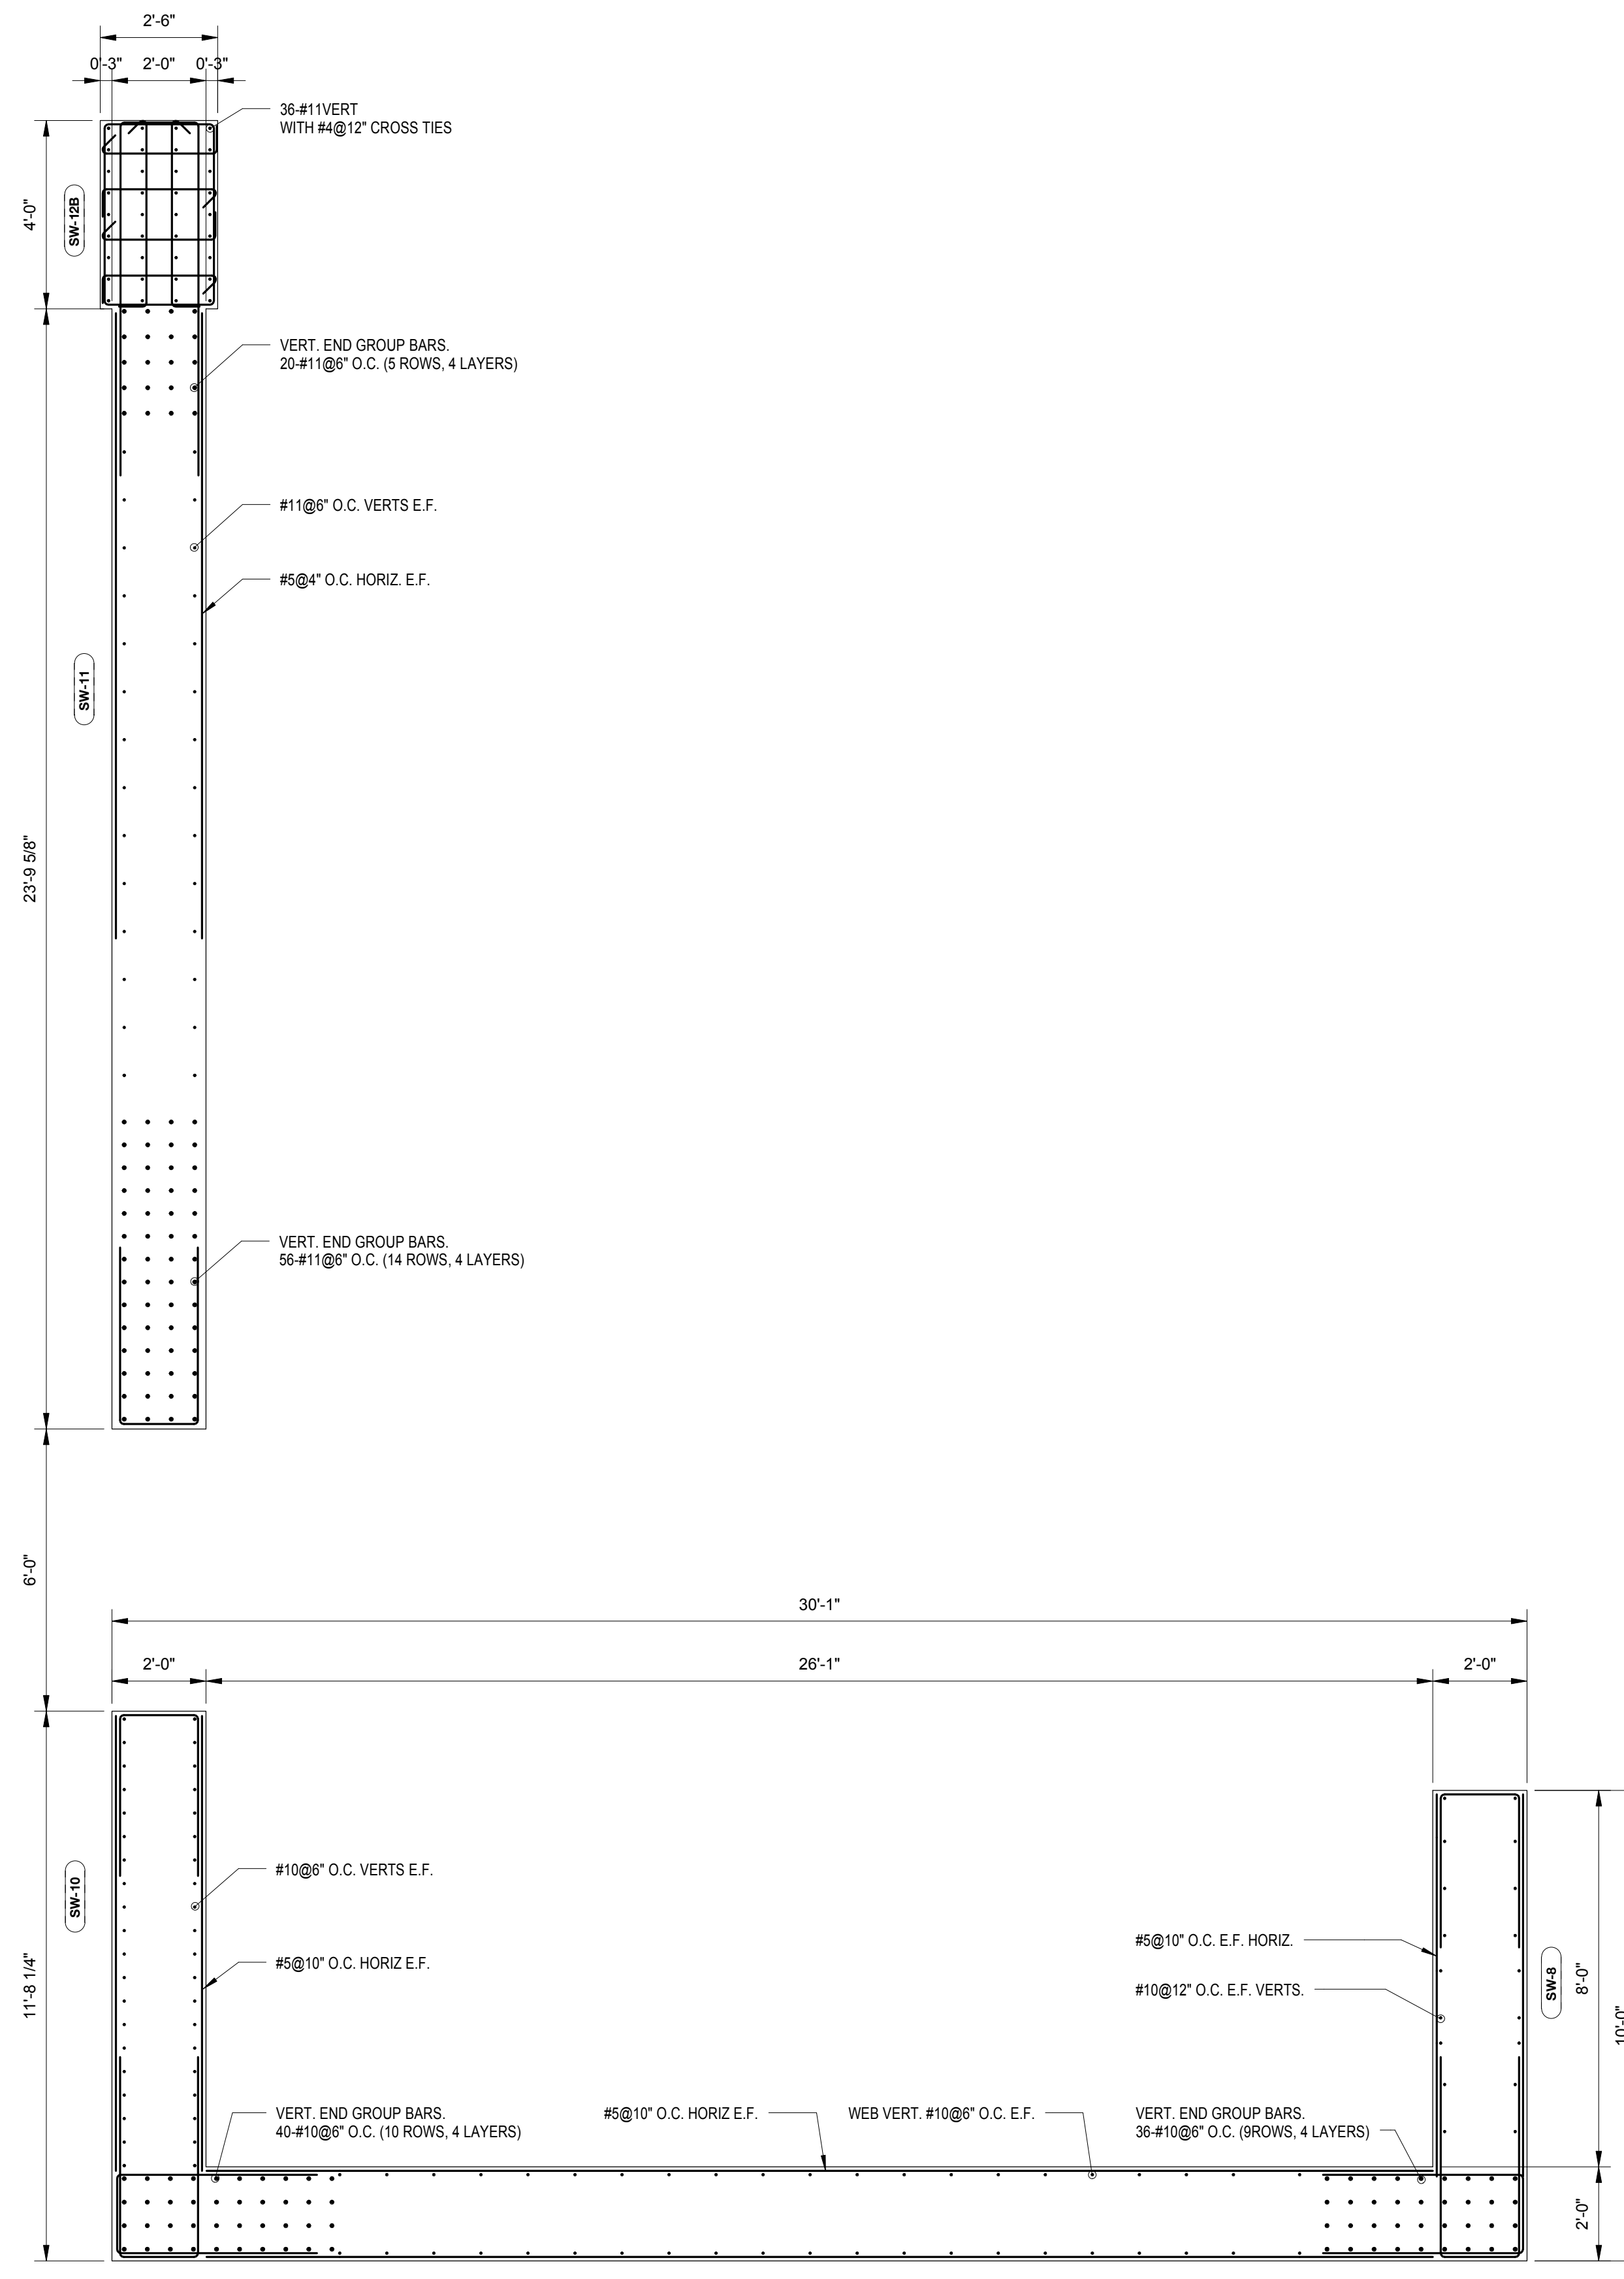

SW NORTH - SHEAR WALL REINFORCEMENT SUPPORTING 8TH FLOOR  
SCALE: 3/8" = 1'-0"

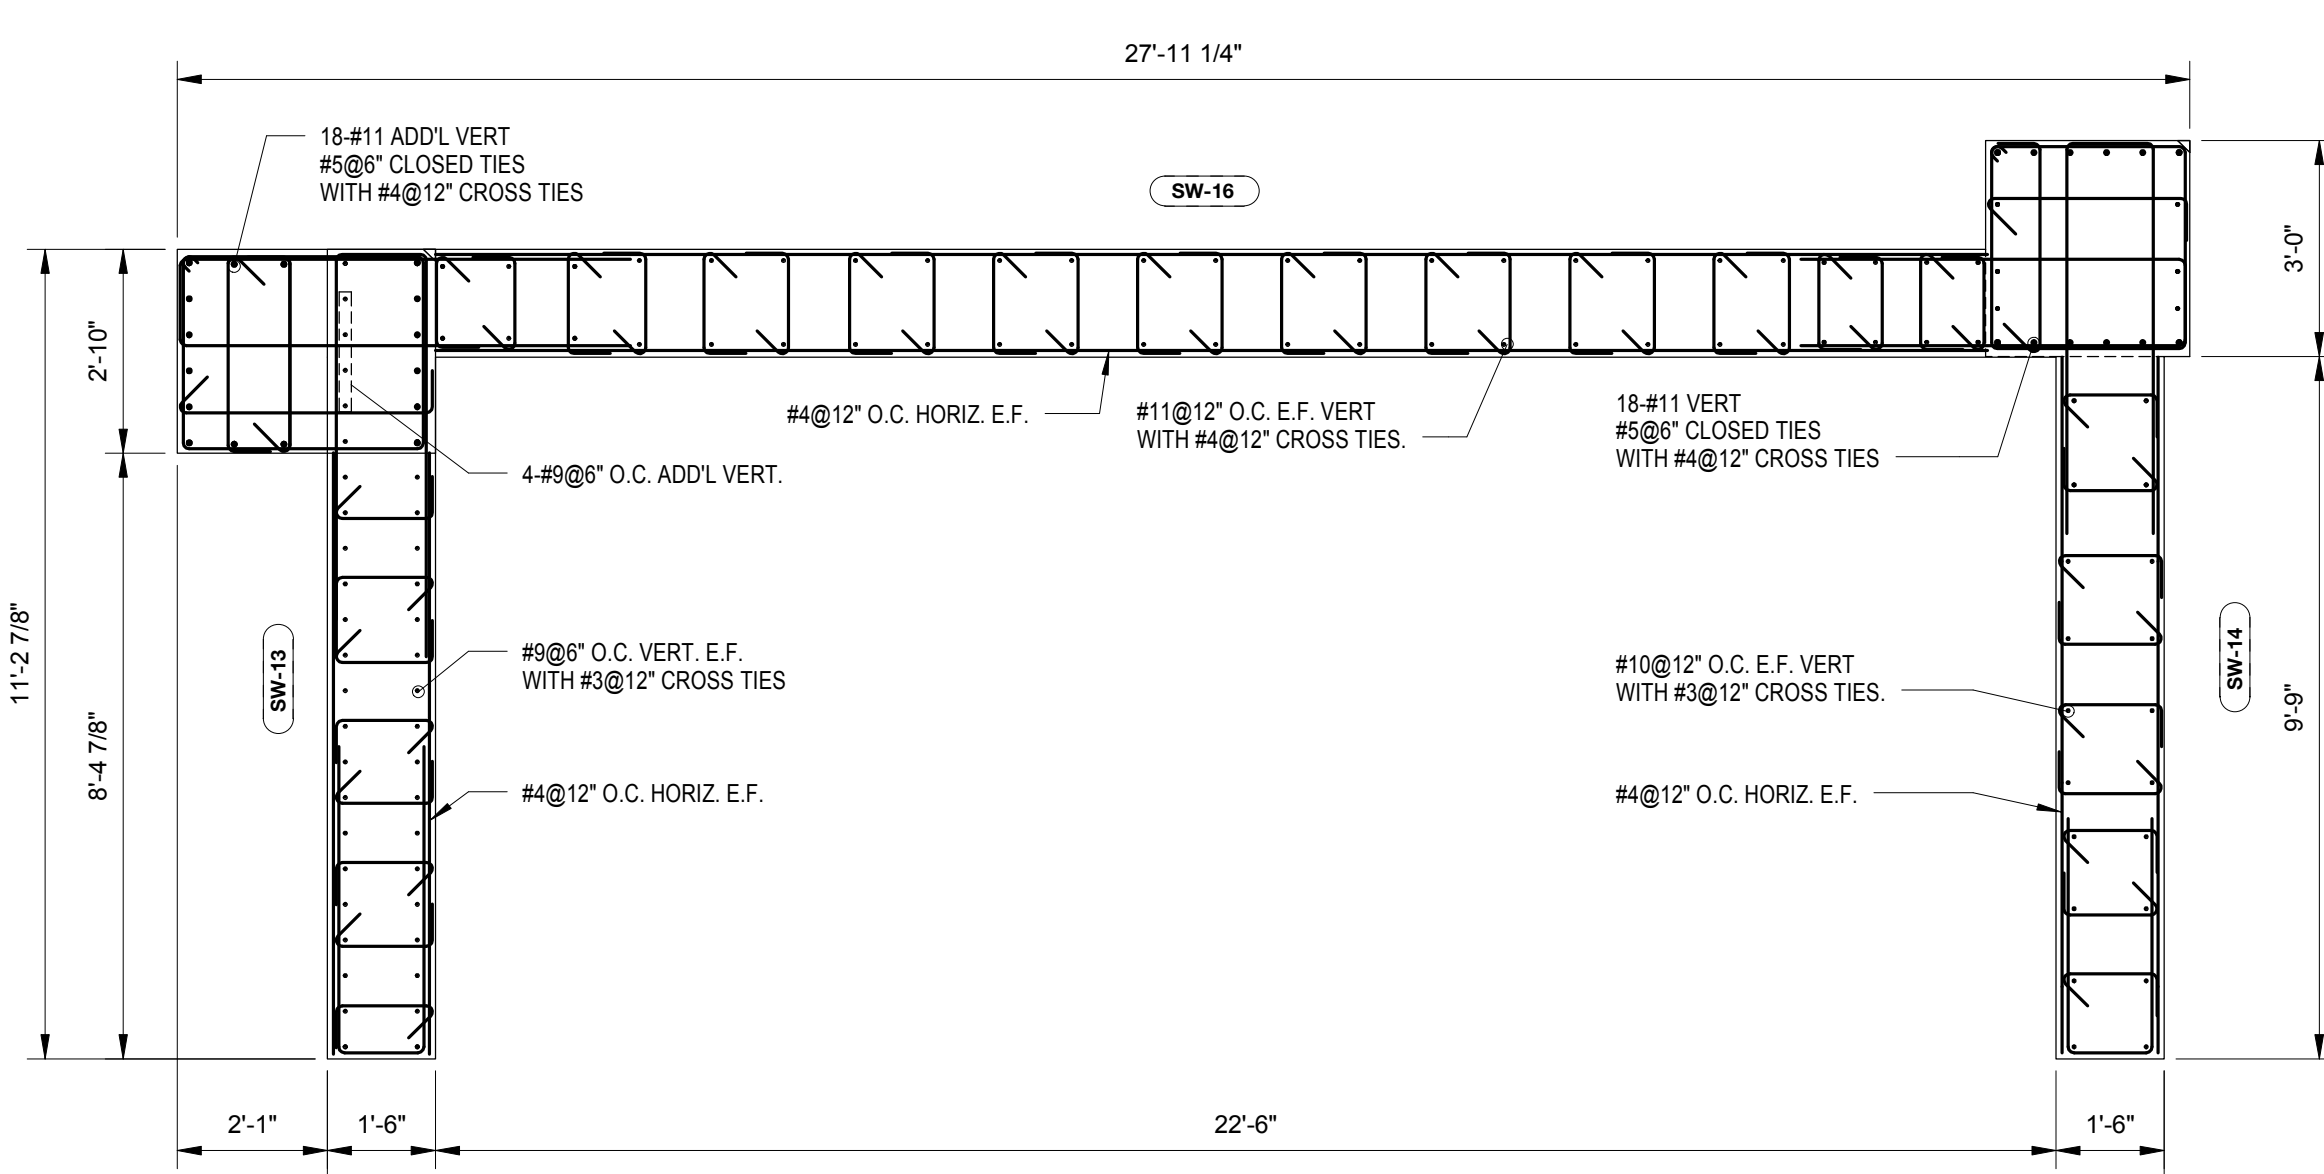


SW SOUTH - SHEAR WALL REINFORCEMENT SUPPORTING 8TH FLOOR  
SCALE: 3/8" = 1'-0"

NO.	REVISIONS / SUBMISSIONS	DATE
4	DOB SUBMISSION	08.08.2016
3	ISSUE FOR CONSTRUCTION	06.17.2016
2	CD PROGRESS PACKAGE	05.27.2016
1	50% CONSTRUCTION DOCUMENTS	03.04.2016



**FX FOWLE**

FX FOWLE ARCHITECTS, LLP (22 WEST 10TH STREET | NEW YORK, NY 10011 | 212.627.1700 | 212.443.8716 | WWW.FX FOWLE.COM)  
 ARCHITECTS ASSOCIATES, P.C.  
 100 South Avenue, New York, NY 10001 212.555.1212  
 ENGINEERS ASSOCIATES, P.C.  
 250 Fifth Avenue, New York, NY 10001 212.555.1212  
 HVAC ASSOCIATES, P.C.  
 300 Park Avenue, New York, NY 10001 212.555.1212  
 CONSTRUCTION ASSOCIATES, P.C.  
 400 South Avenue, New York, NY 10001 212.555.1212

**42 TRINITY PLACE**  
 42 TRINITY PLACE | NEW YORK, NY  
 DRAWING TITLE:  
**SHEARWALL REINFORCING PLANS**

Seal:  Drawn: Author  
 Project No.: 15160  
 Checked: Carl Pfeiffer  
 Checker: Carl Pfeiffer  
 Reviewed: [Signature]  
 Date: 10/12/15  
 Scale: 3/8" = 1'-0"  
**S-428.00**  
 SHEET 66 OF 103



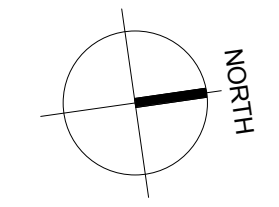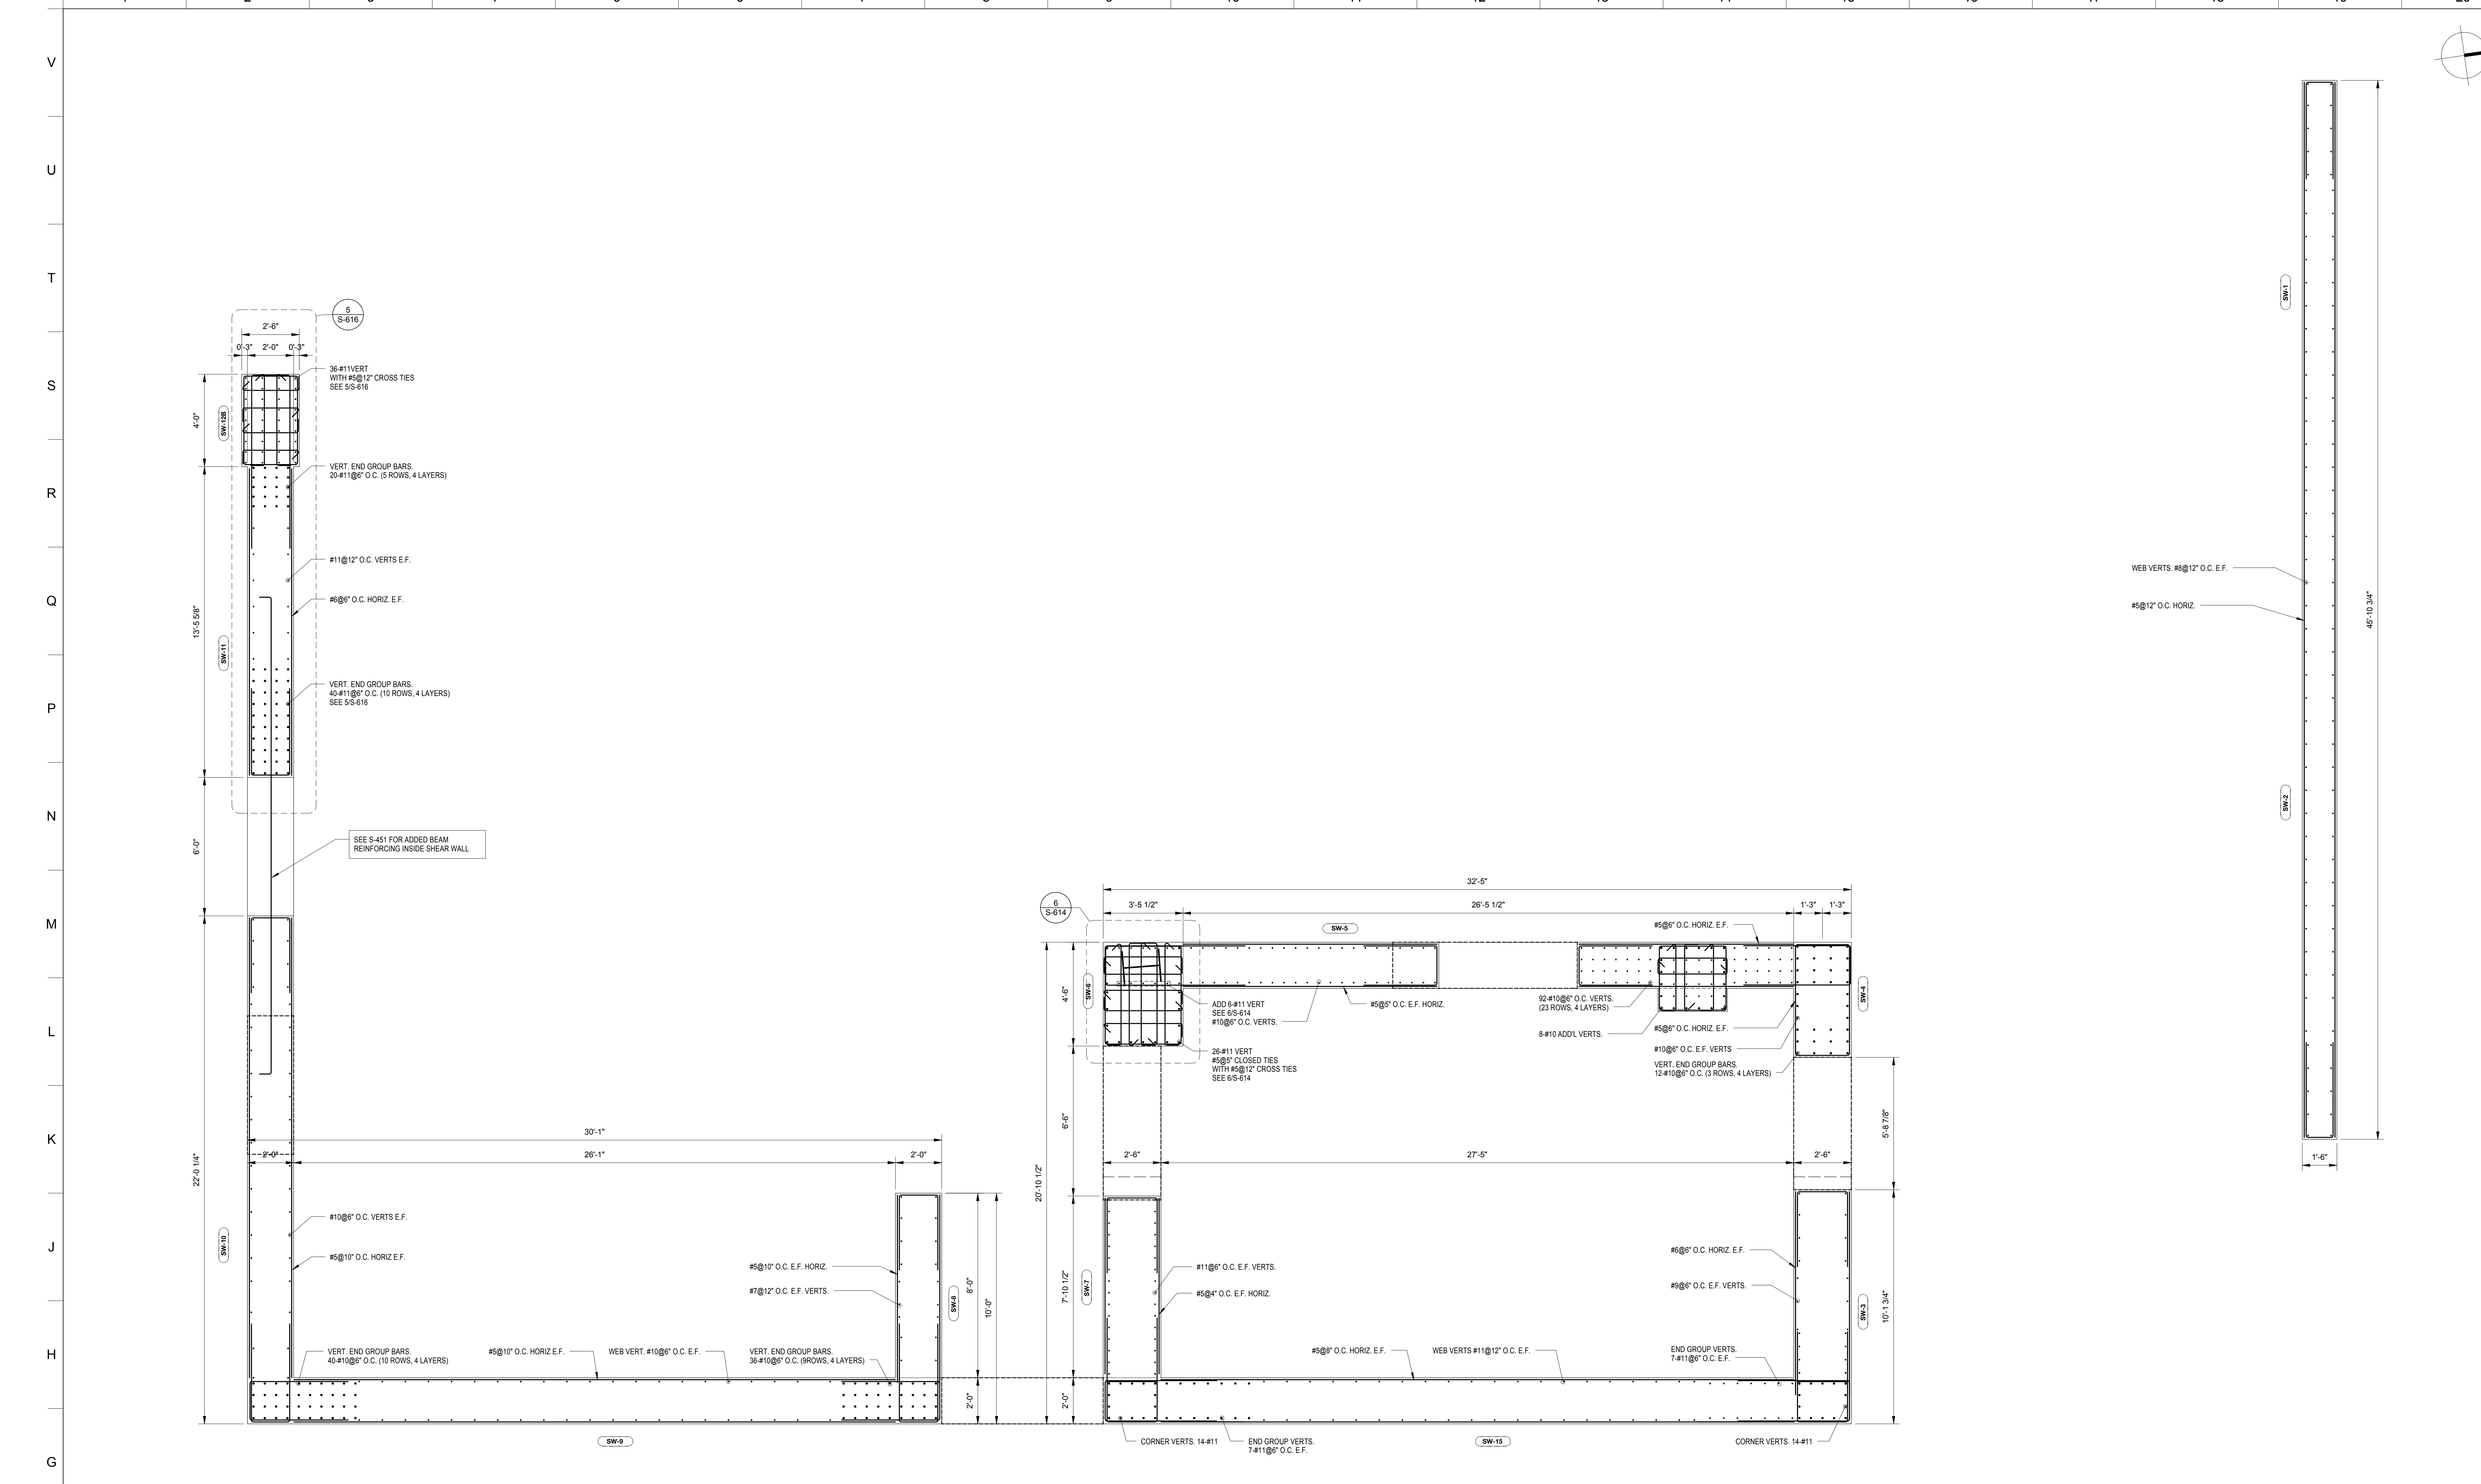

MATERIAL KEYING LEGEND:

NO.	REVISIONS / SUBMISSIONS	DATE
4	DOB SUBMISSION	08.08.2016
3	ISSUE FOR CONSTRUCTION	06.17.2016
2	CD PROGRESS PACKAGE	05.27.2016
1	50% CONSTRUCTION DOCUMENTS	03.04.2016


**FX FOWLE**  
 ARCHITECTS, LLP | 22 WEST 10TH STREET | NEW YORK, NY 10011 | 212.627.1700 | 212.443.8716 | WWW.FXFWOLE.COM  
 ARCHITECTS ASSOCIATES, P.C.  
 100 South Avenue, New York, NY 10001 212-555-1212  
 ENGINEERS ASSOCIATES, P.C.  
 250 Fifth Avenue, New York, NY 10001 212-555-1212  
 HVAC ASSOCIATES, P.C.  
 300 Park Avenue, New York, NY 10001 212-955-1212  
 CONSTRUCTION ASSOCIATES, P.C.  
 400 South Avenue, New York, NY 10001 212-555-1212

**42 TRINITY PLACE**  
 42 TRINITY PLACE | NEW YORK, NY  
 DRAWING TITLE:  
**SHEARWALL REINFORCING PLANS**



Seal:	Drawn:	Project No.:
	Author:	15160
	Checked:	Carl Pfe
	Checker:	
	Reviewed:	
Date:	10/12/15	
Scale:	3/8" = 1'-0"	
	SHEET 67 OF 103	

**S-429.00**





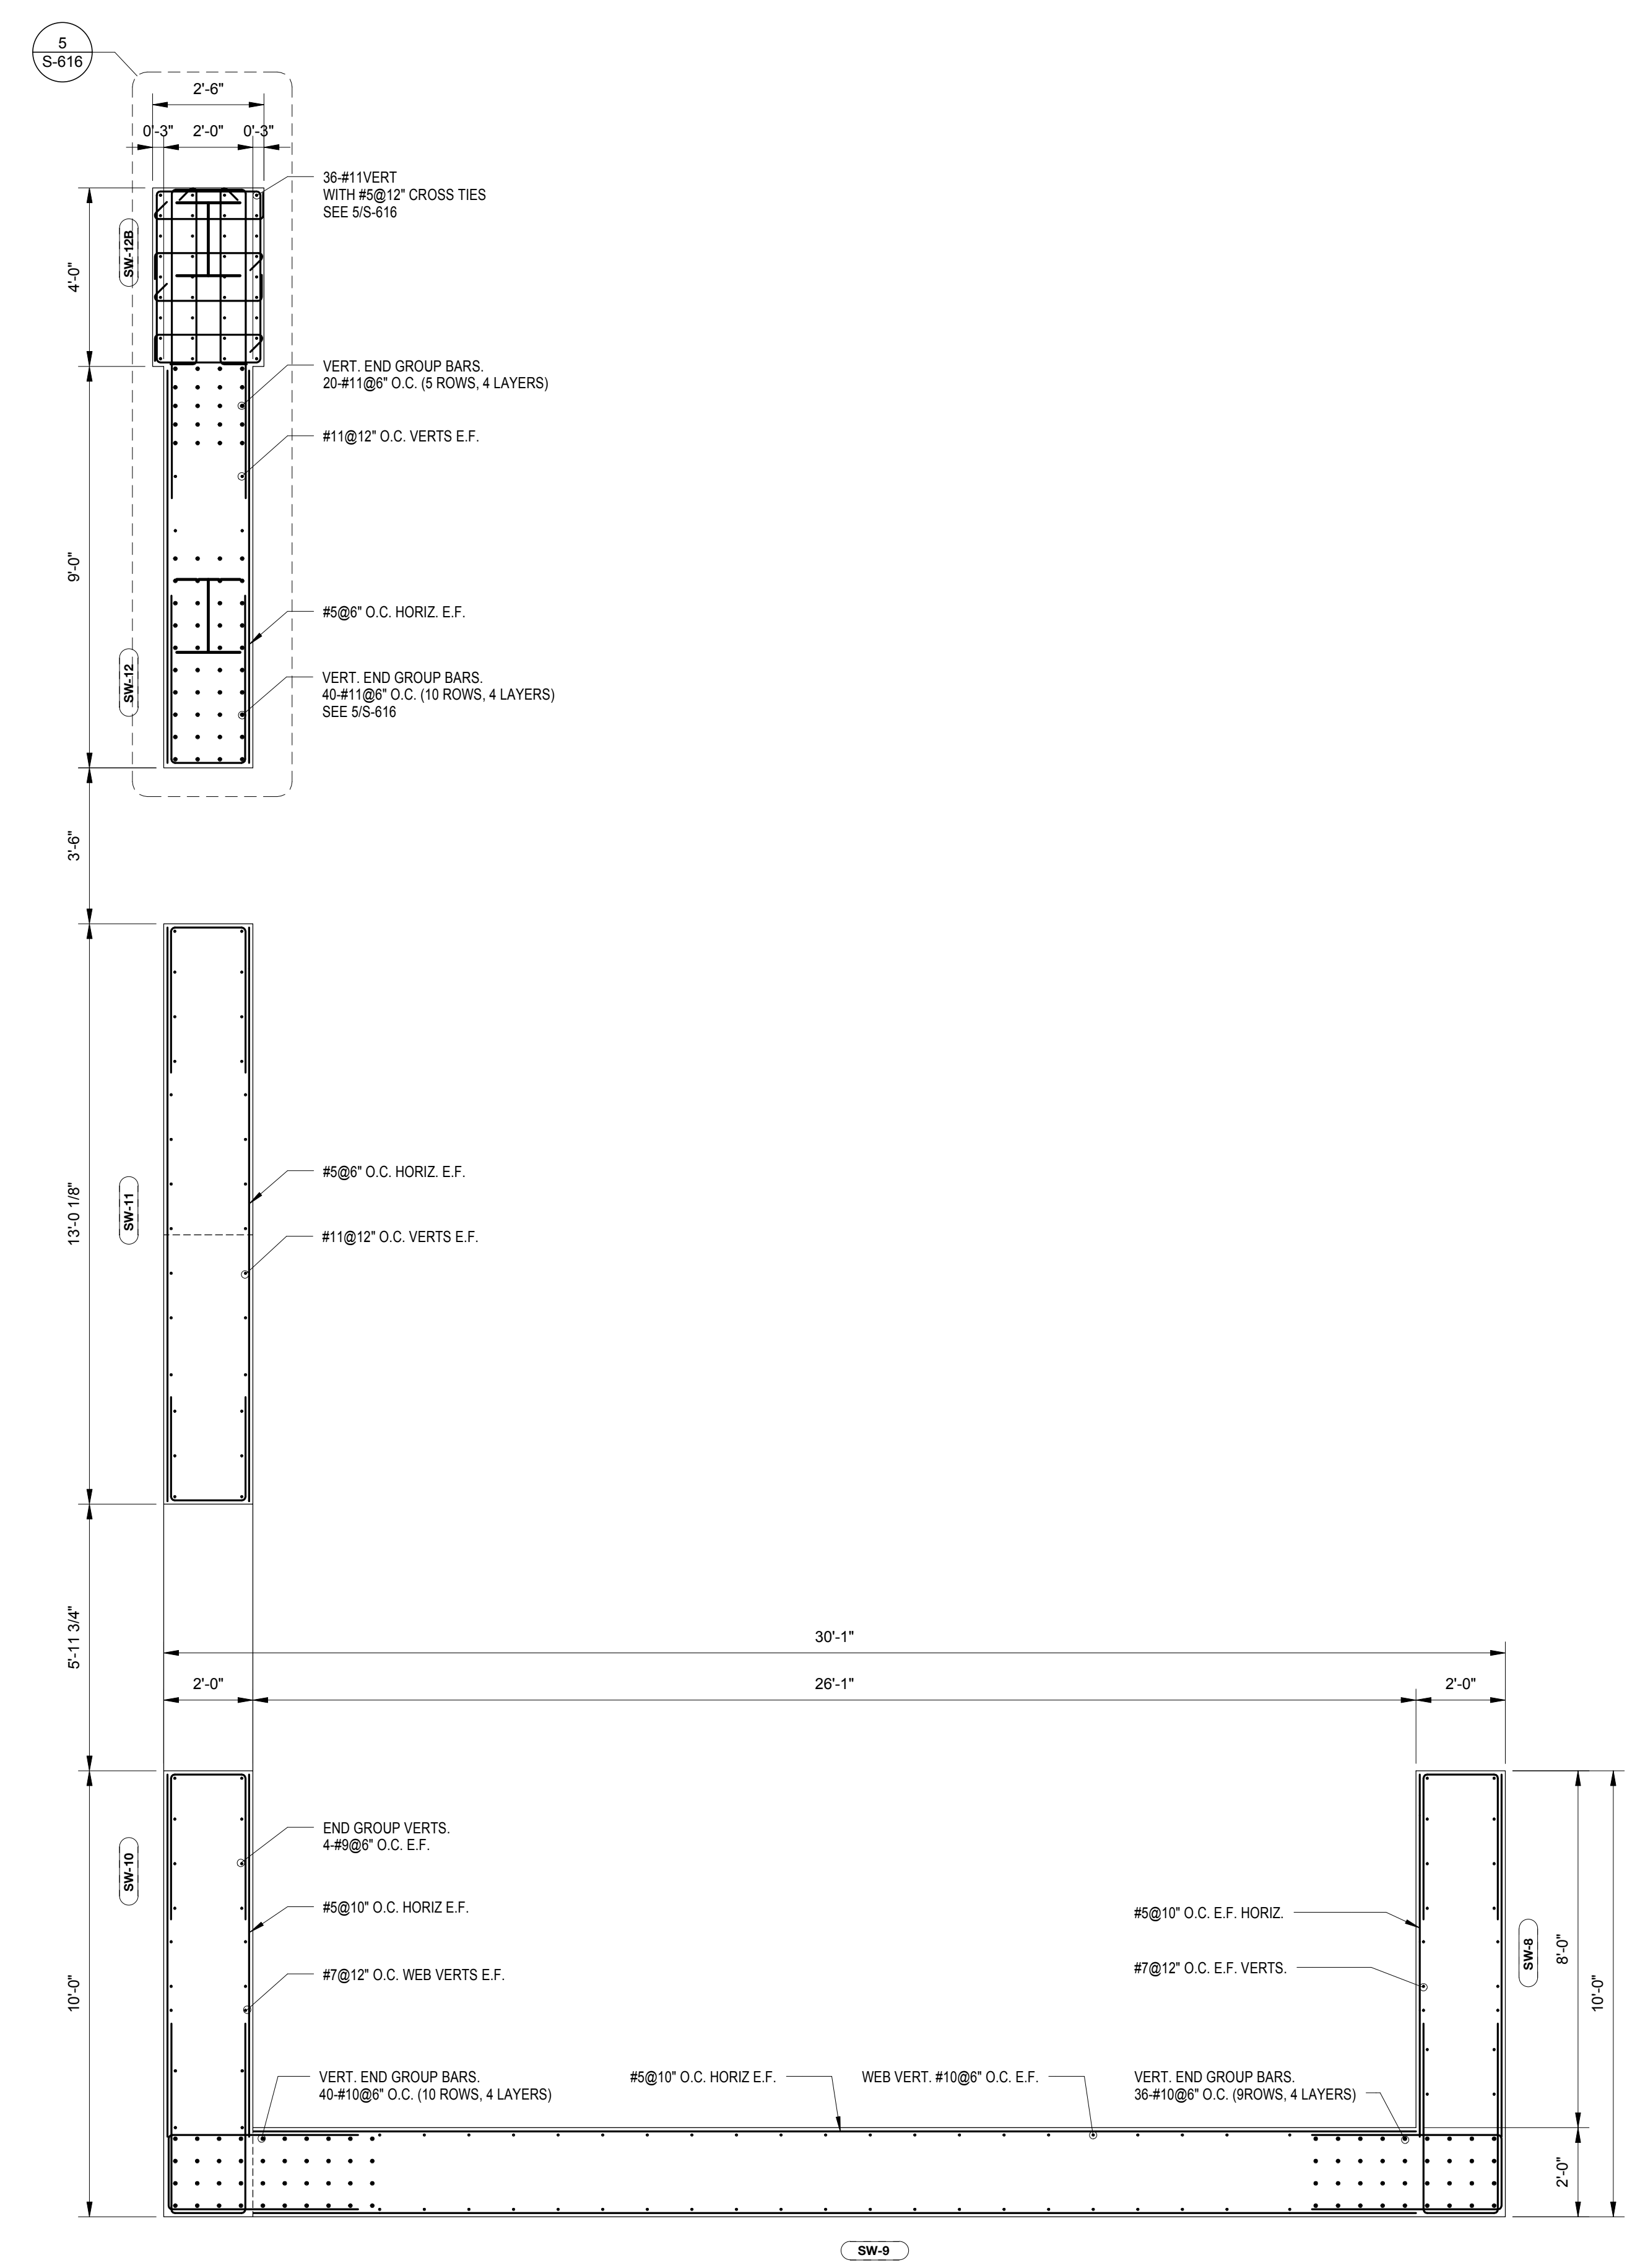

**SW NORTH - SHEAR WALL REINFORCEMENT SUPPORTING 10TH FLOOR**  
SCALE: 3/8" = 1'-0"

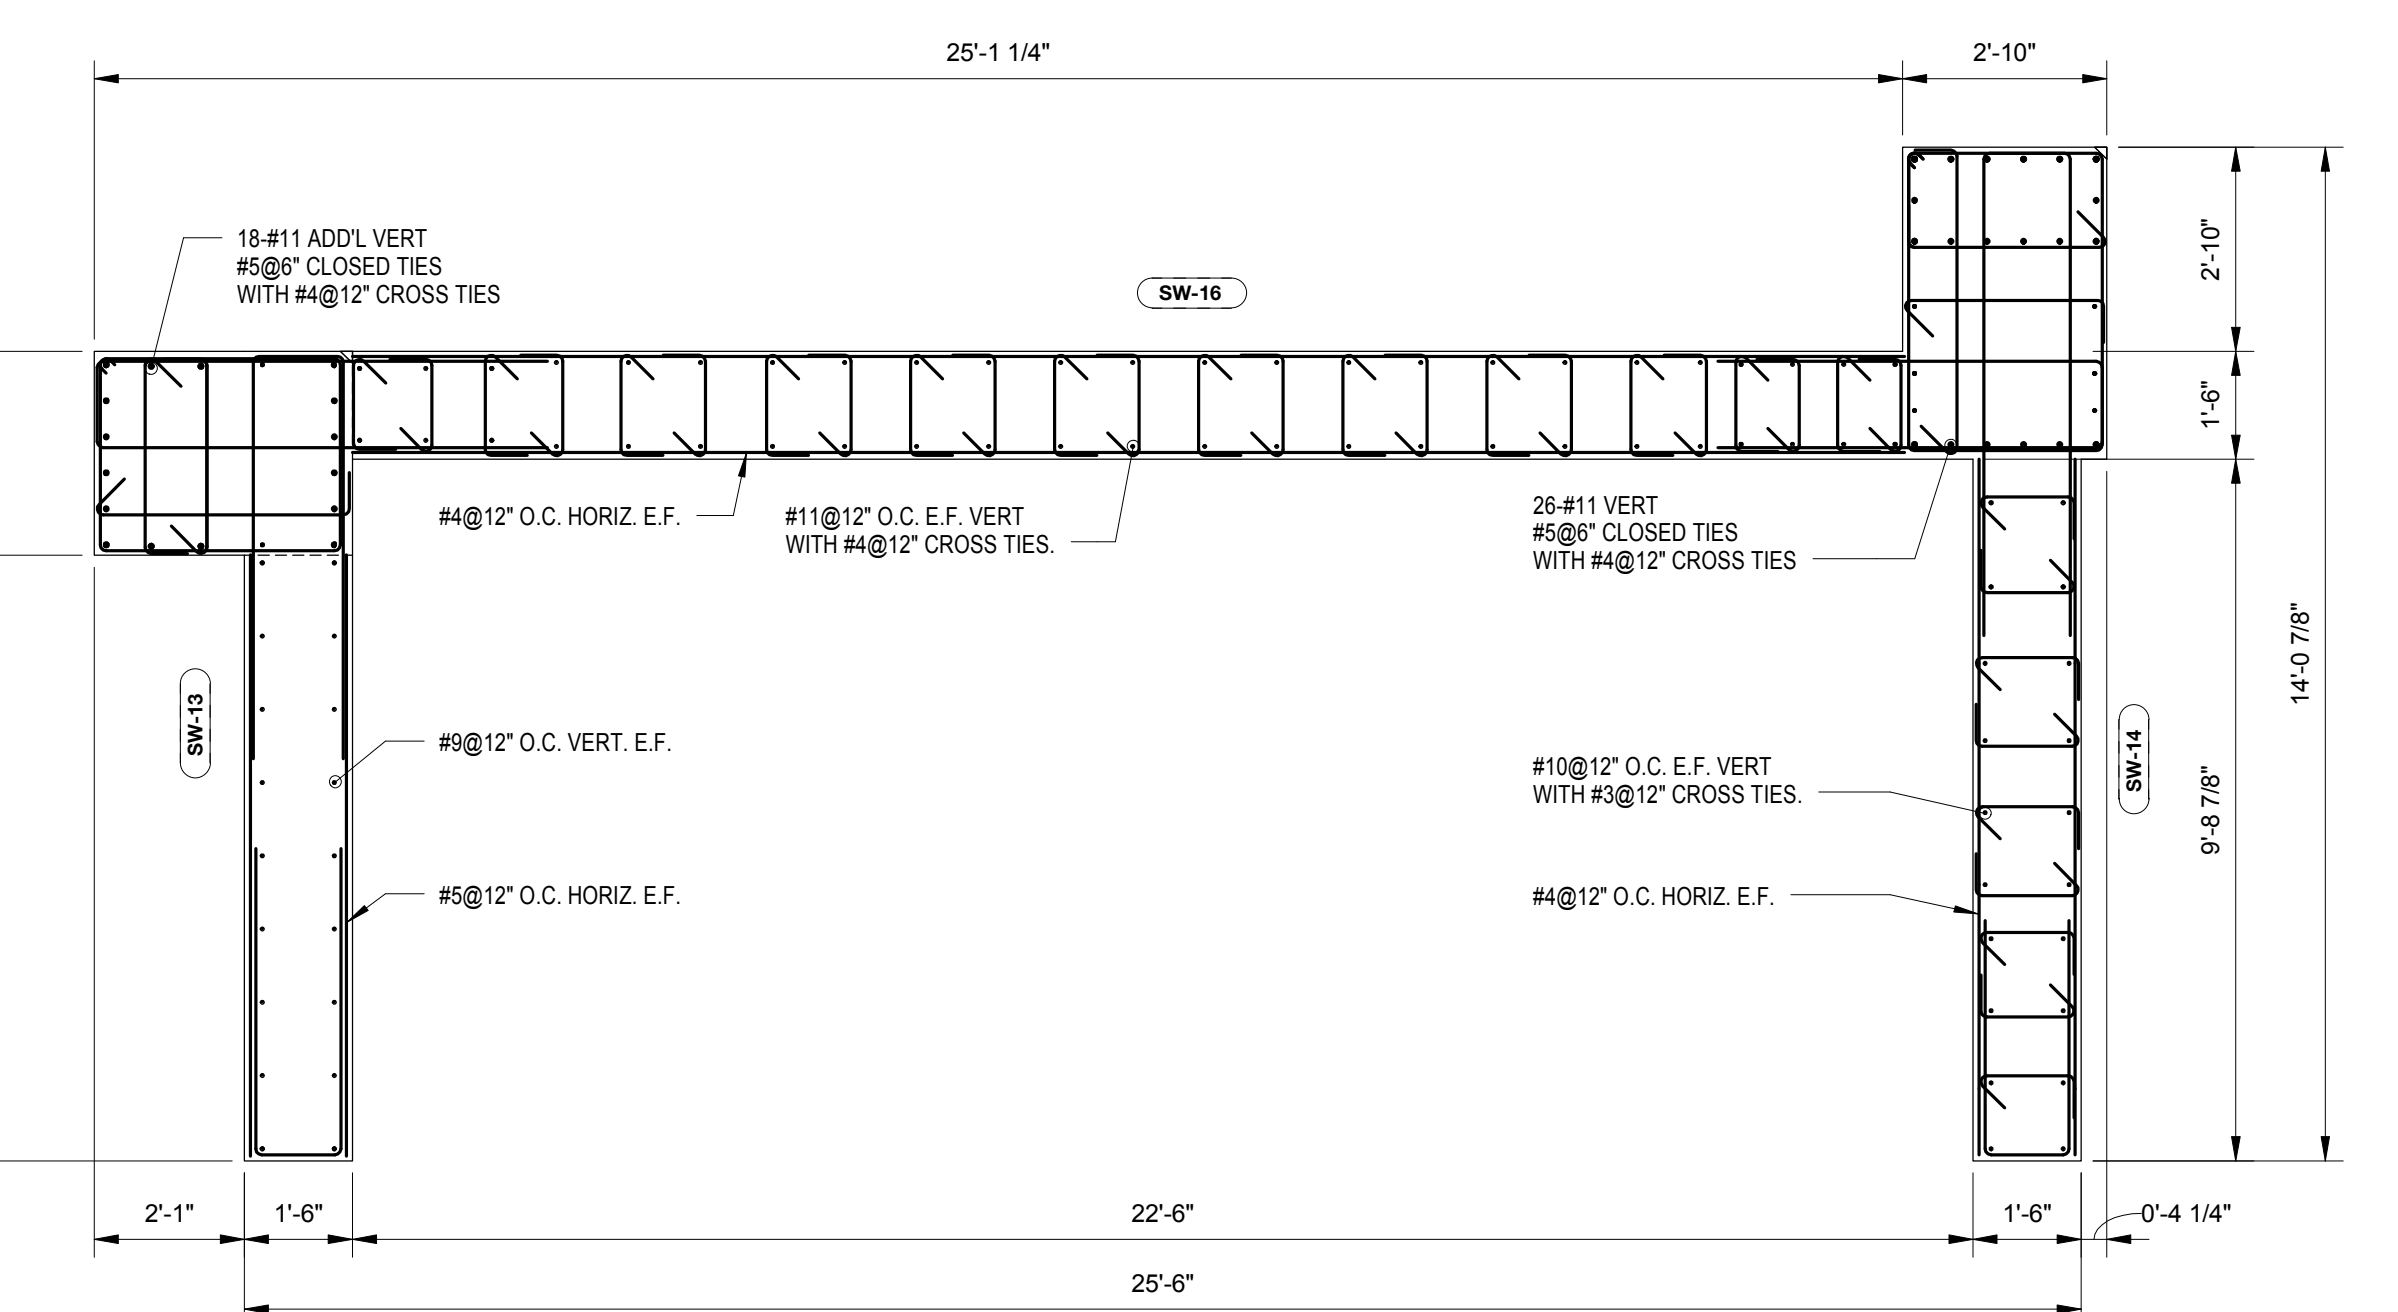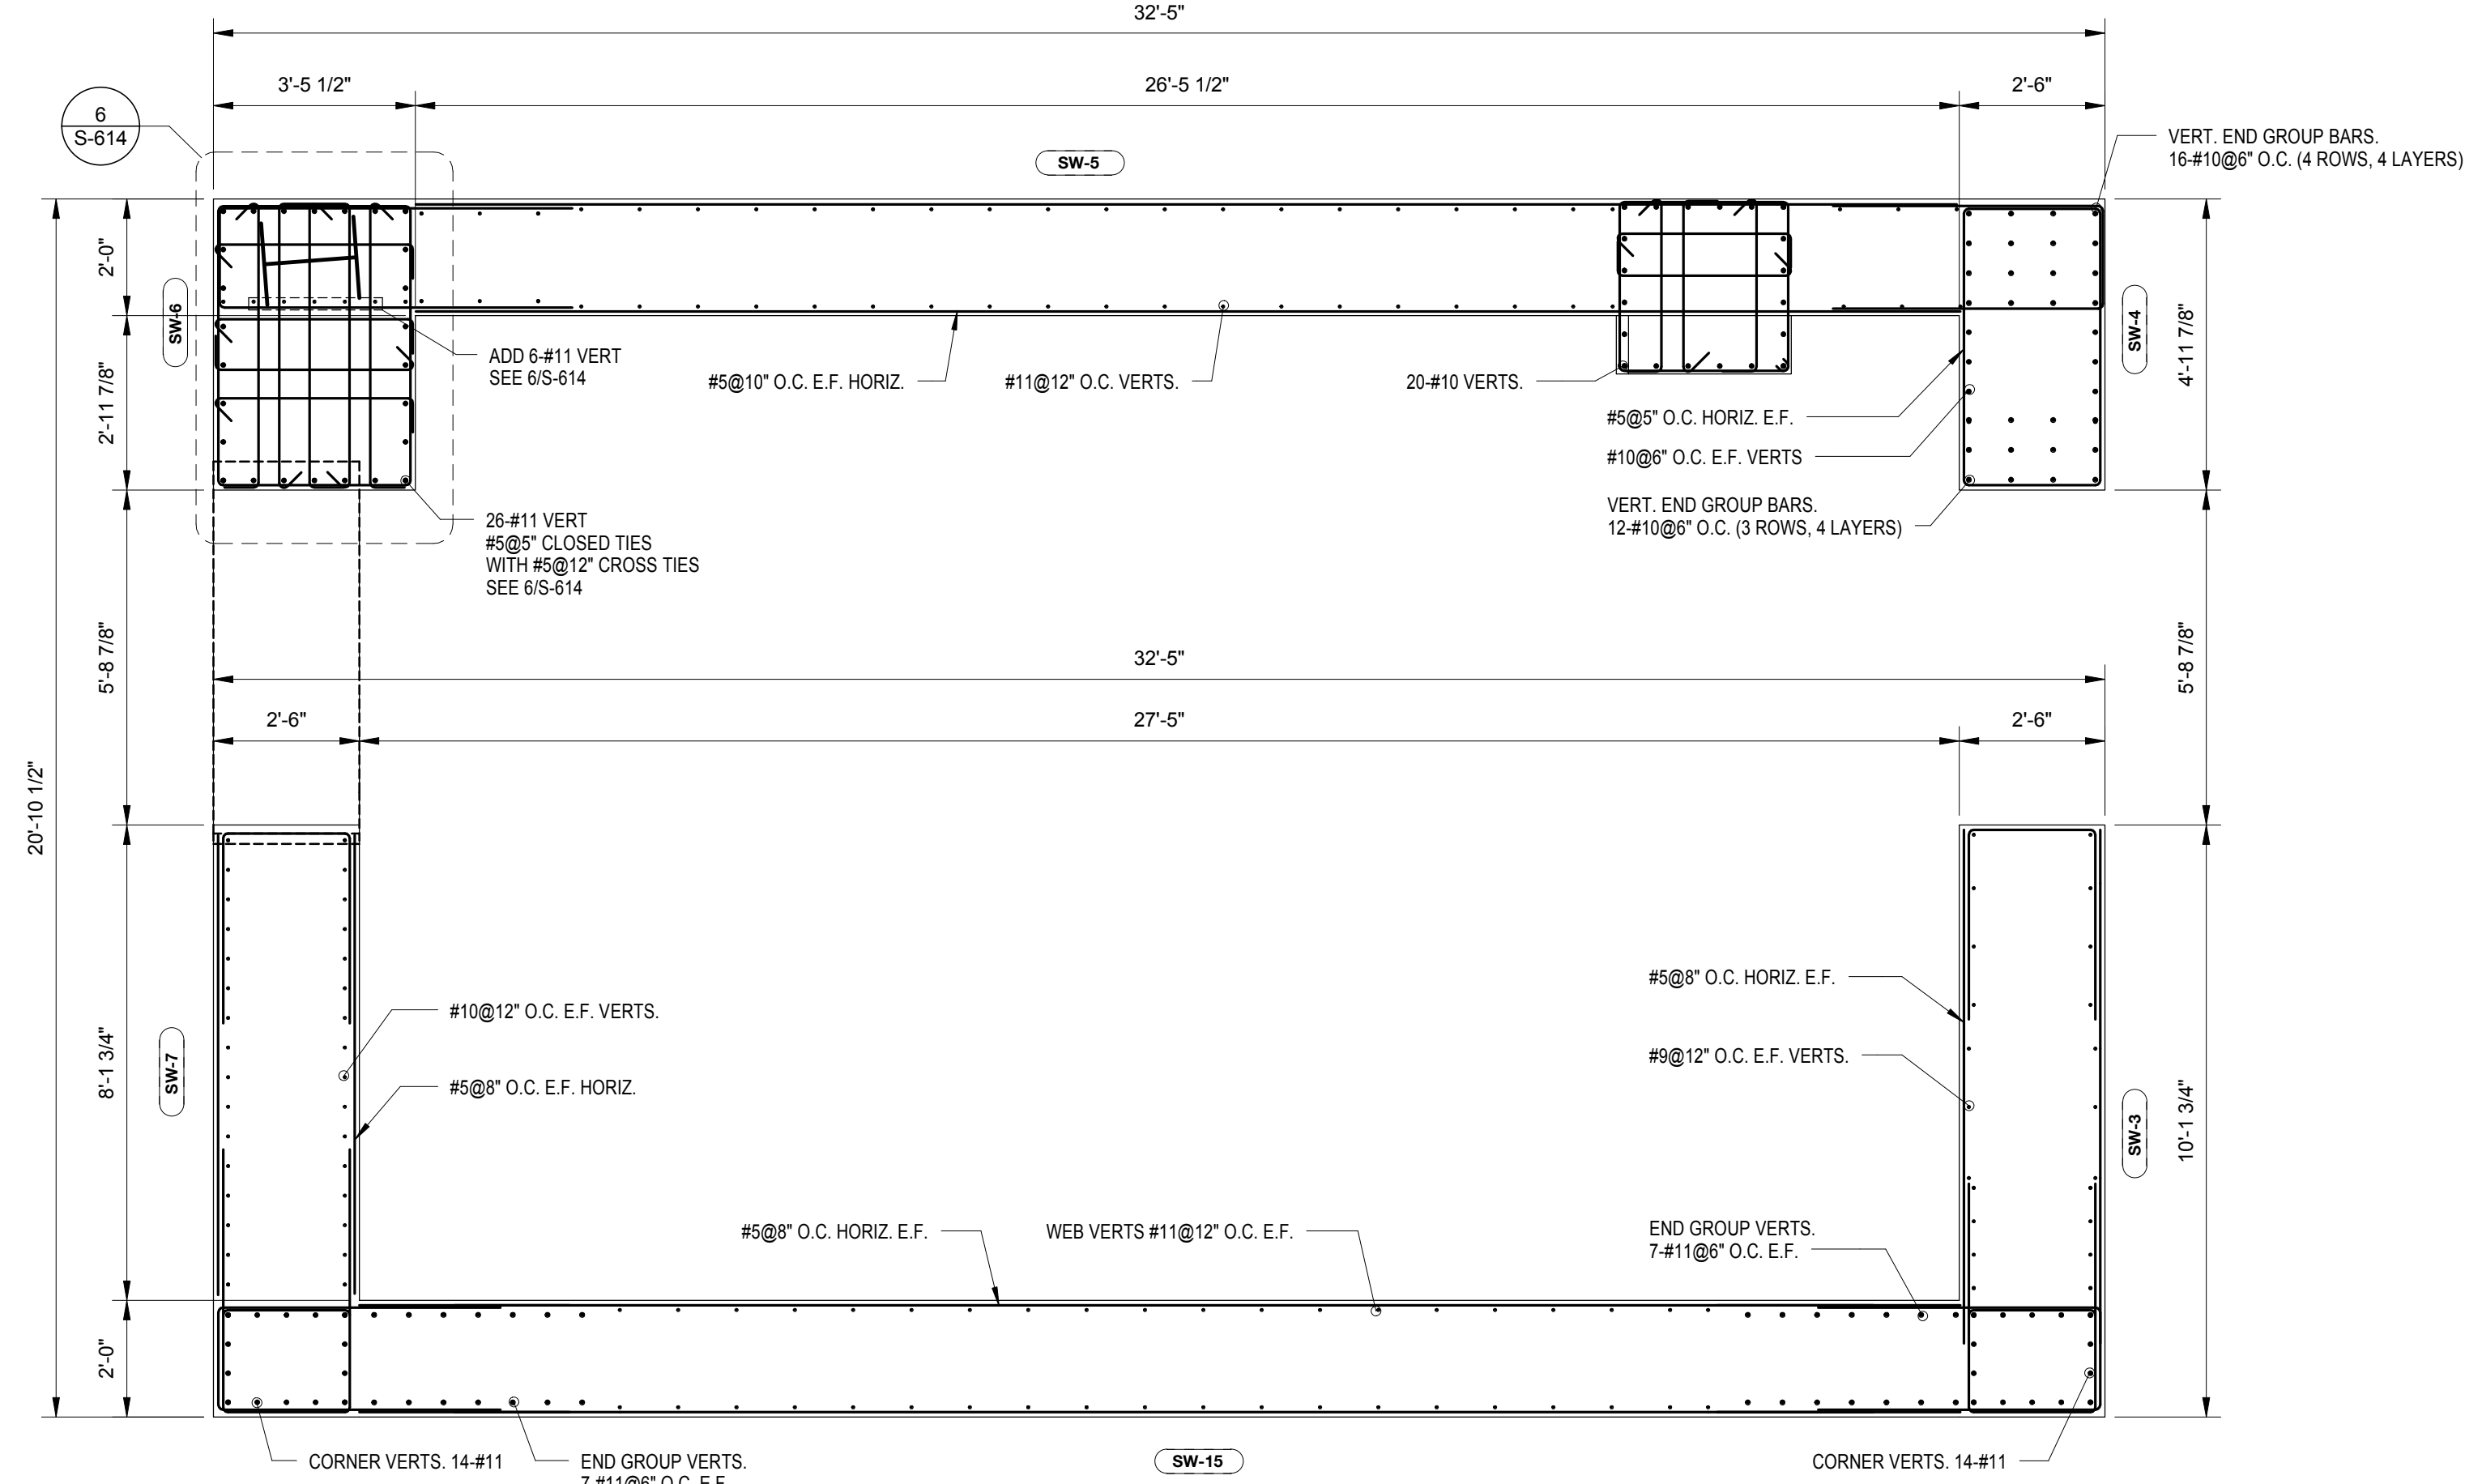

**SW SOUTH - SHEAR WALL REINFORCEMENT SUPPORTING 10TH FLOOR**  
SCALE: 3/8" = 1'-0"

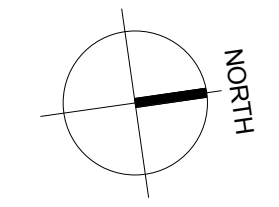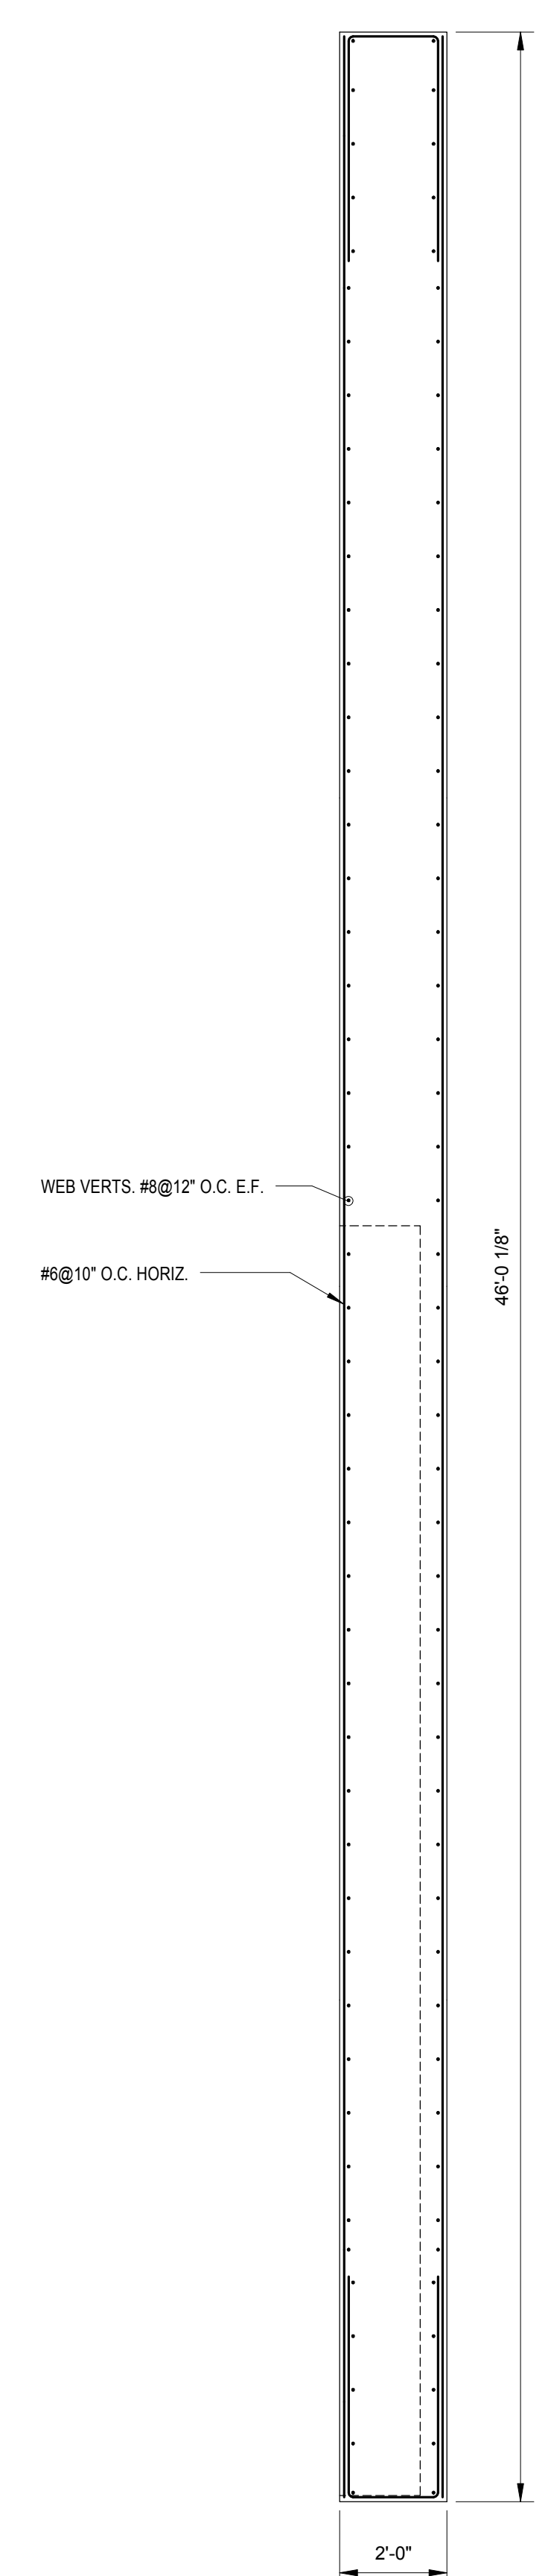

MATERIAL KEYING LEGEND:


NO.	REVISIONS / SUBMISSIONS	DATE
4	DOB SUBMISSION	08.08.2016
3	ISSUE FOR CONSTRUCTION	06.17.2016
2	CD PROGRESS PACKAGE	05.27.2016
1	50% CONSTRUCTION DOCUMENTS	03.04.2016

**FX FOWLE**  
ARCHITECTS ASSOCIATES, P.C.  
100 South Avenue, New York, NY 10001 212-555-1212  
ENGINEERS ASSOCIATES, P.C.  
250 Park Avenue, New York, NY 10001 212-555-1212  
HVAC ASSOCIATES, P.C.  
300 Park Avenue, New York, NY 10001 212-555-1212  
CONSTRUCTION ASSOCIATES, P.C.  
400 South Avenue, New York, NY 10001 212-555-1212


**42 TRINITY PLACE**  
42 TRINITY PLACE | NEW YORK, NY  
DRAWING TITLE:  
**SHEARWALL REINFORCING PLANS**

Seal: Drawn: Author, Project No.: 15160, Checked: Checker, Drawing No.:  
Date: 10/12/15, Scale: 3/8" = 1'-0", SHEET 08 OF 103  
**S-430.00**





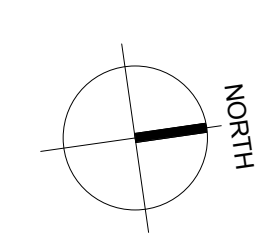


MATERIAL KEYING LEGEND:

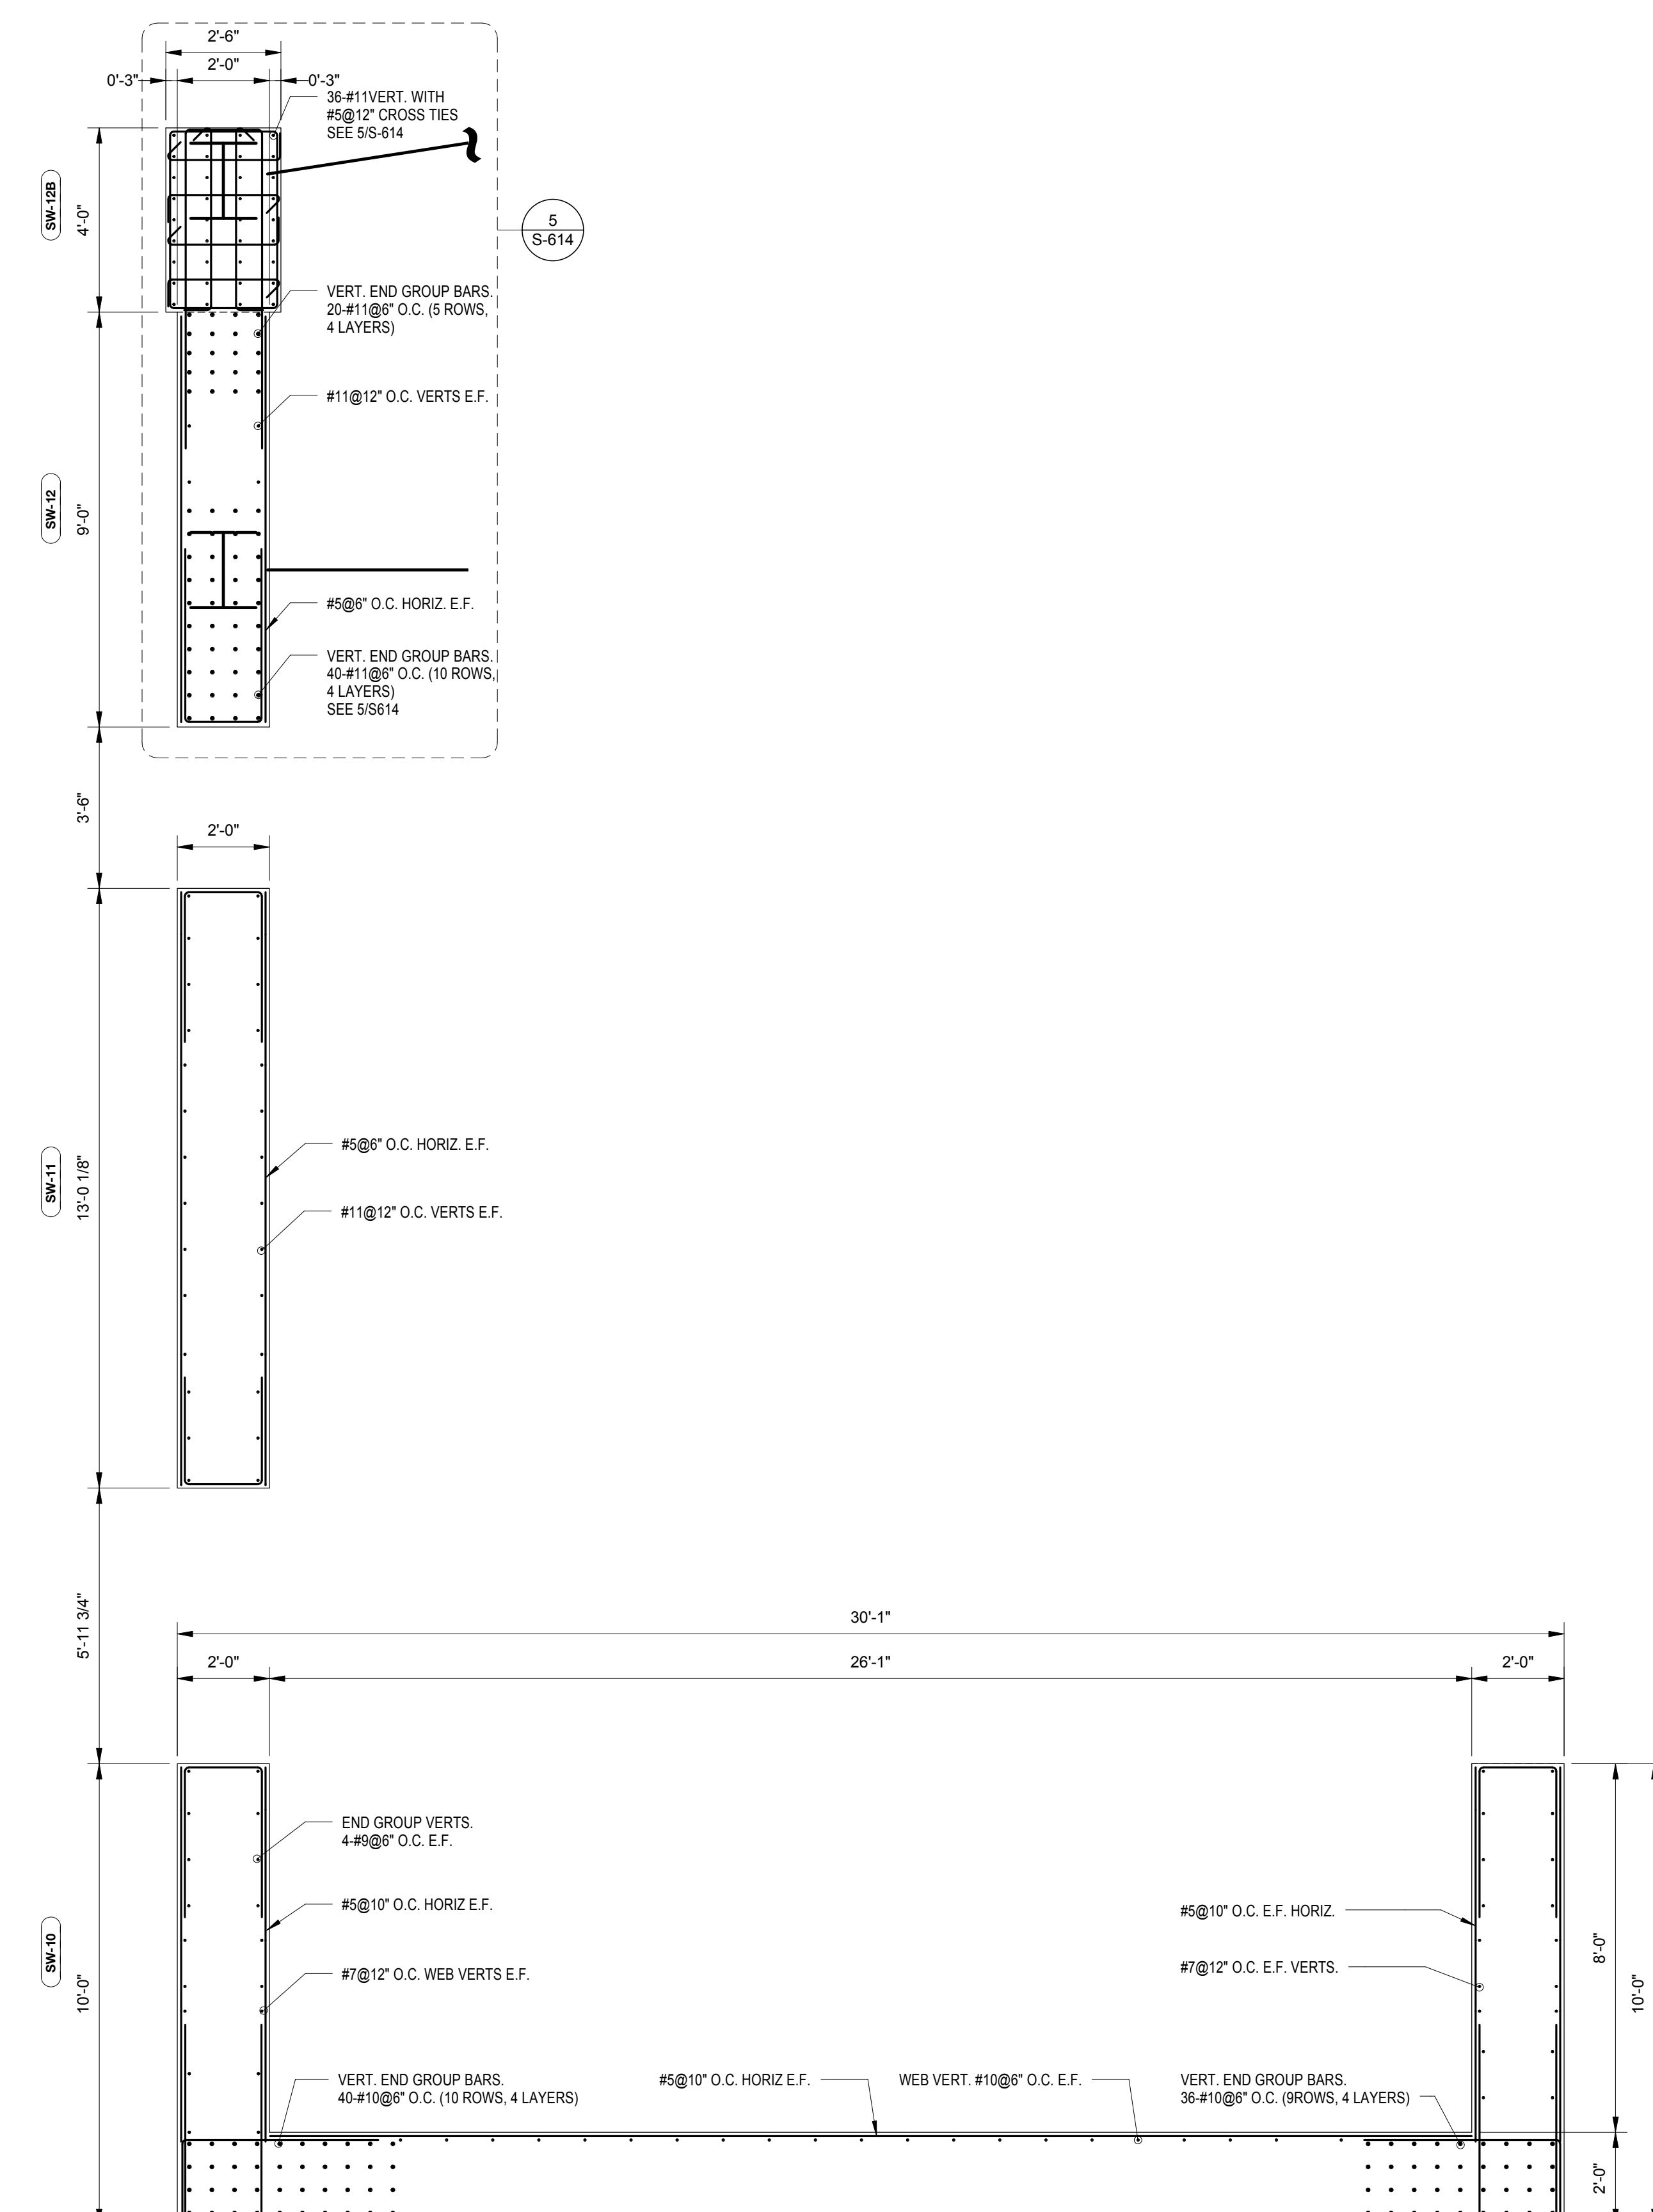

**SW NORTH - SHEAR WALL REINFORCEMENT SUPPORTING 11TH FLOOR**  
SCALE: 3/8" = 1'-0"

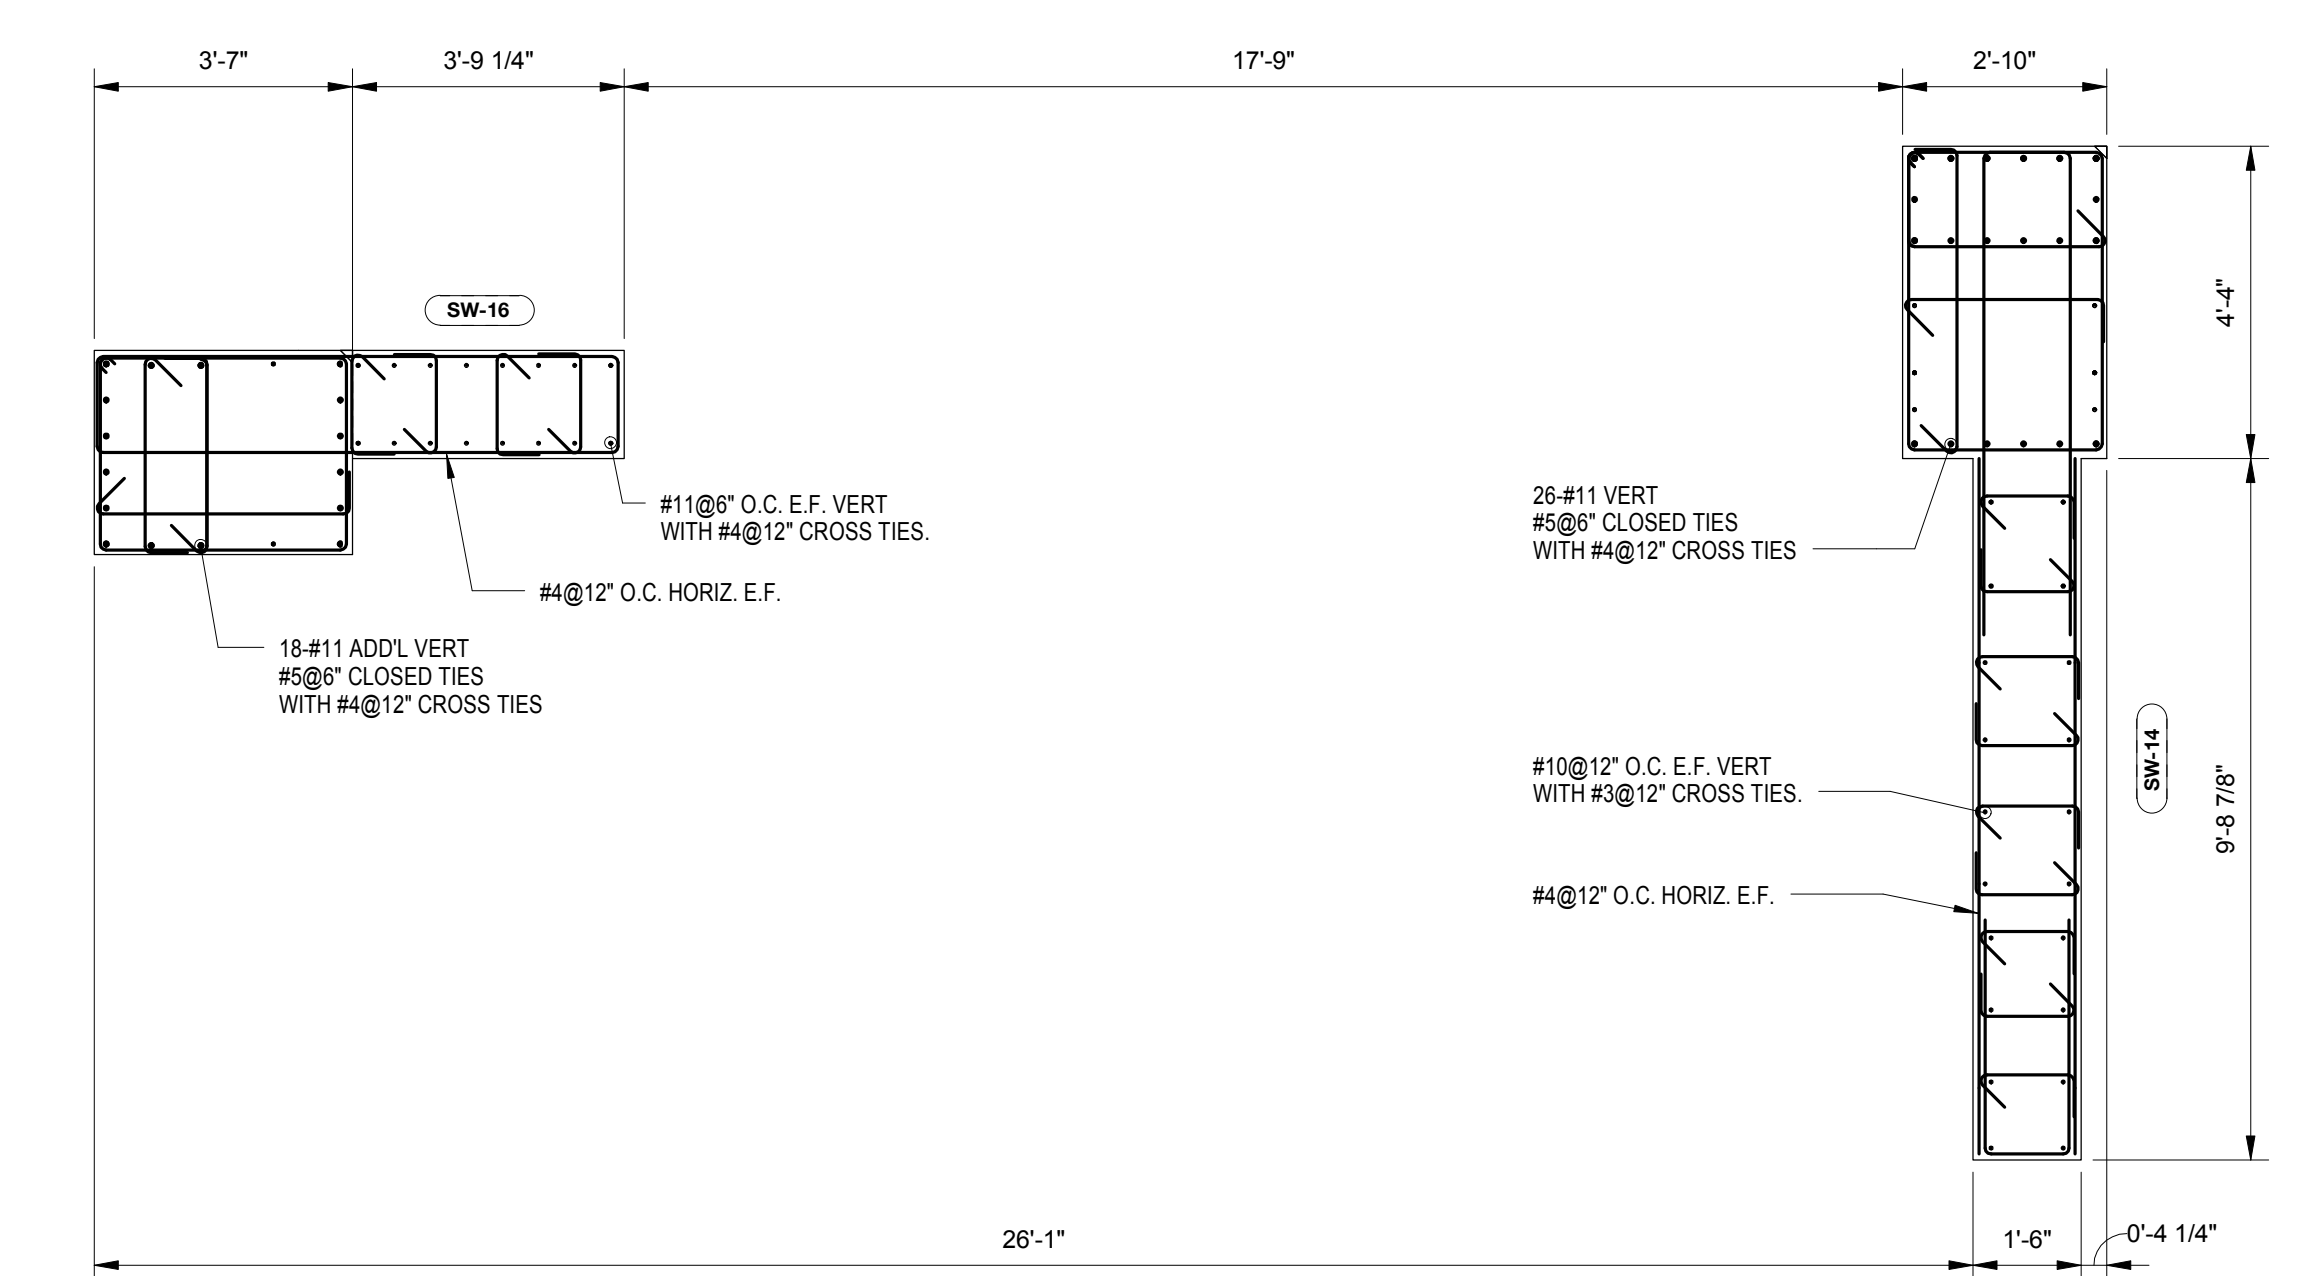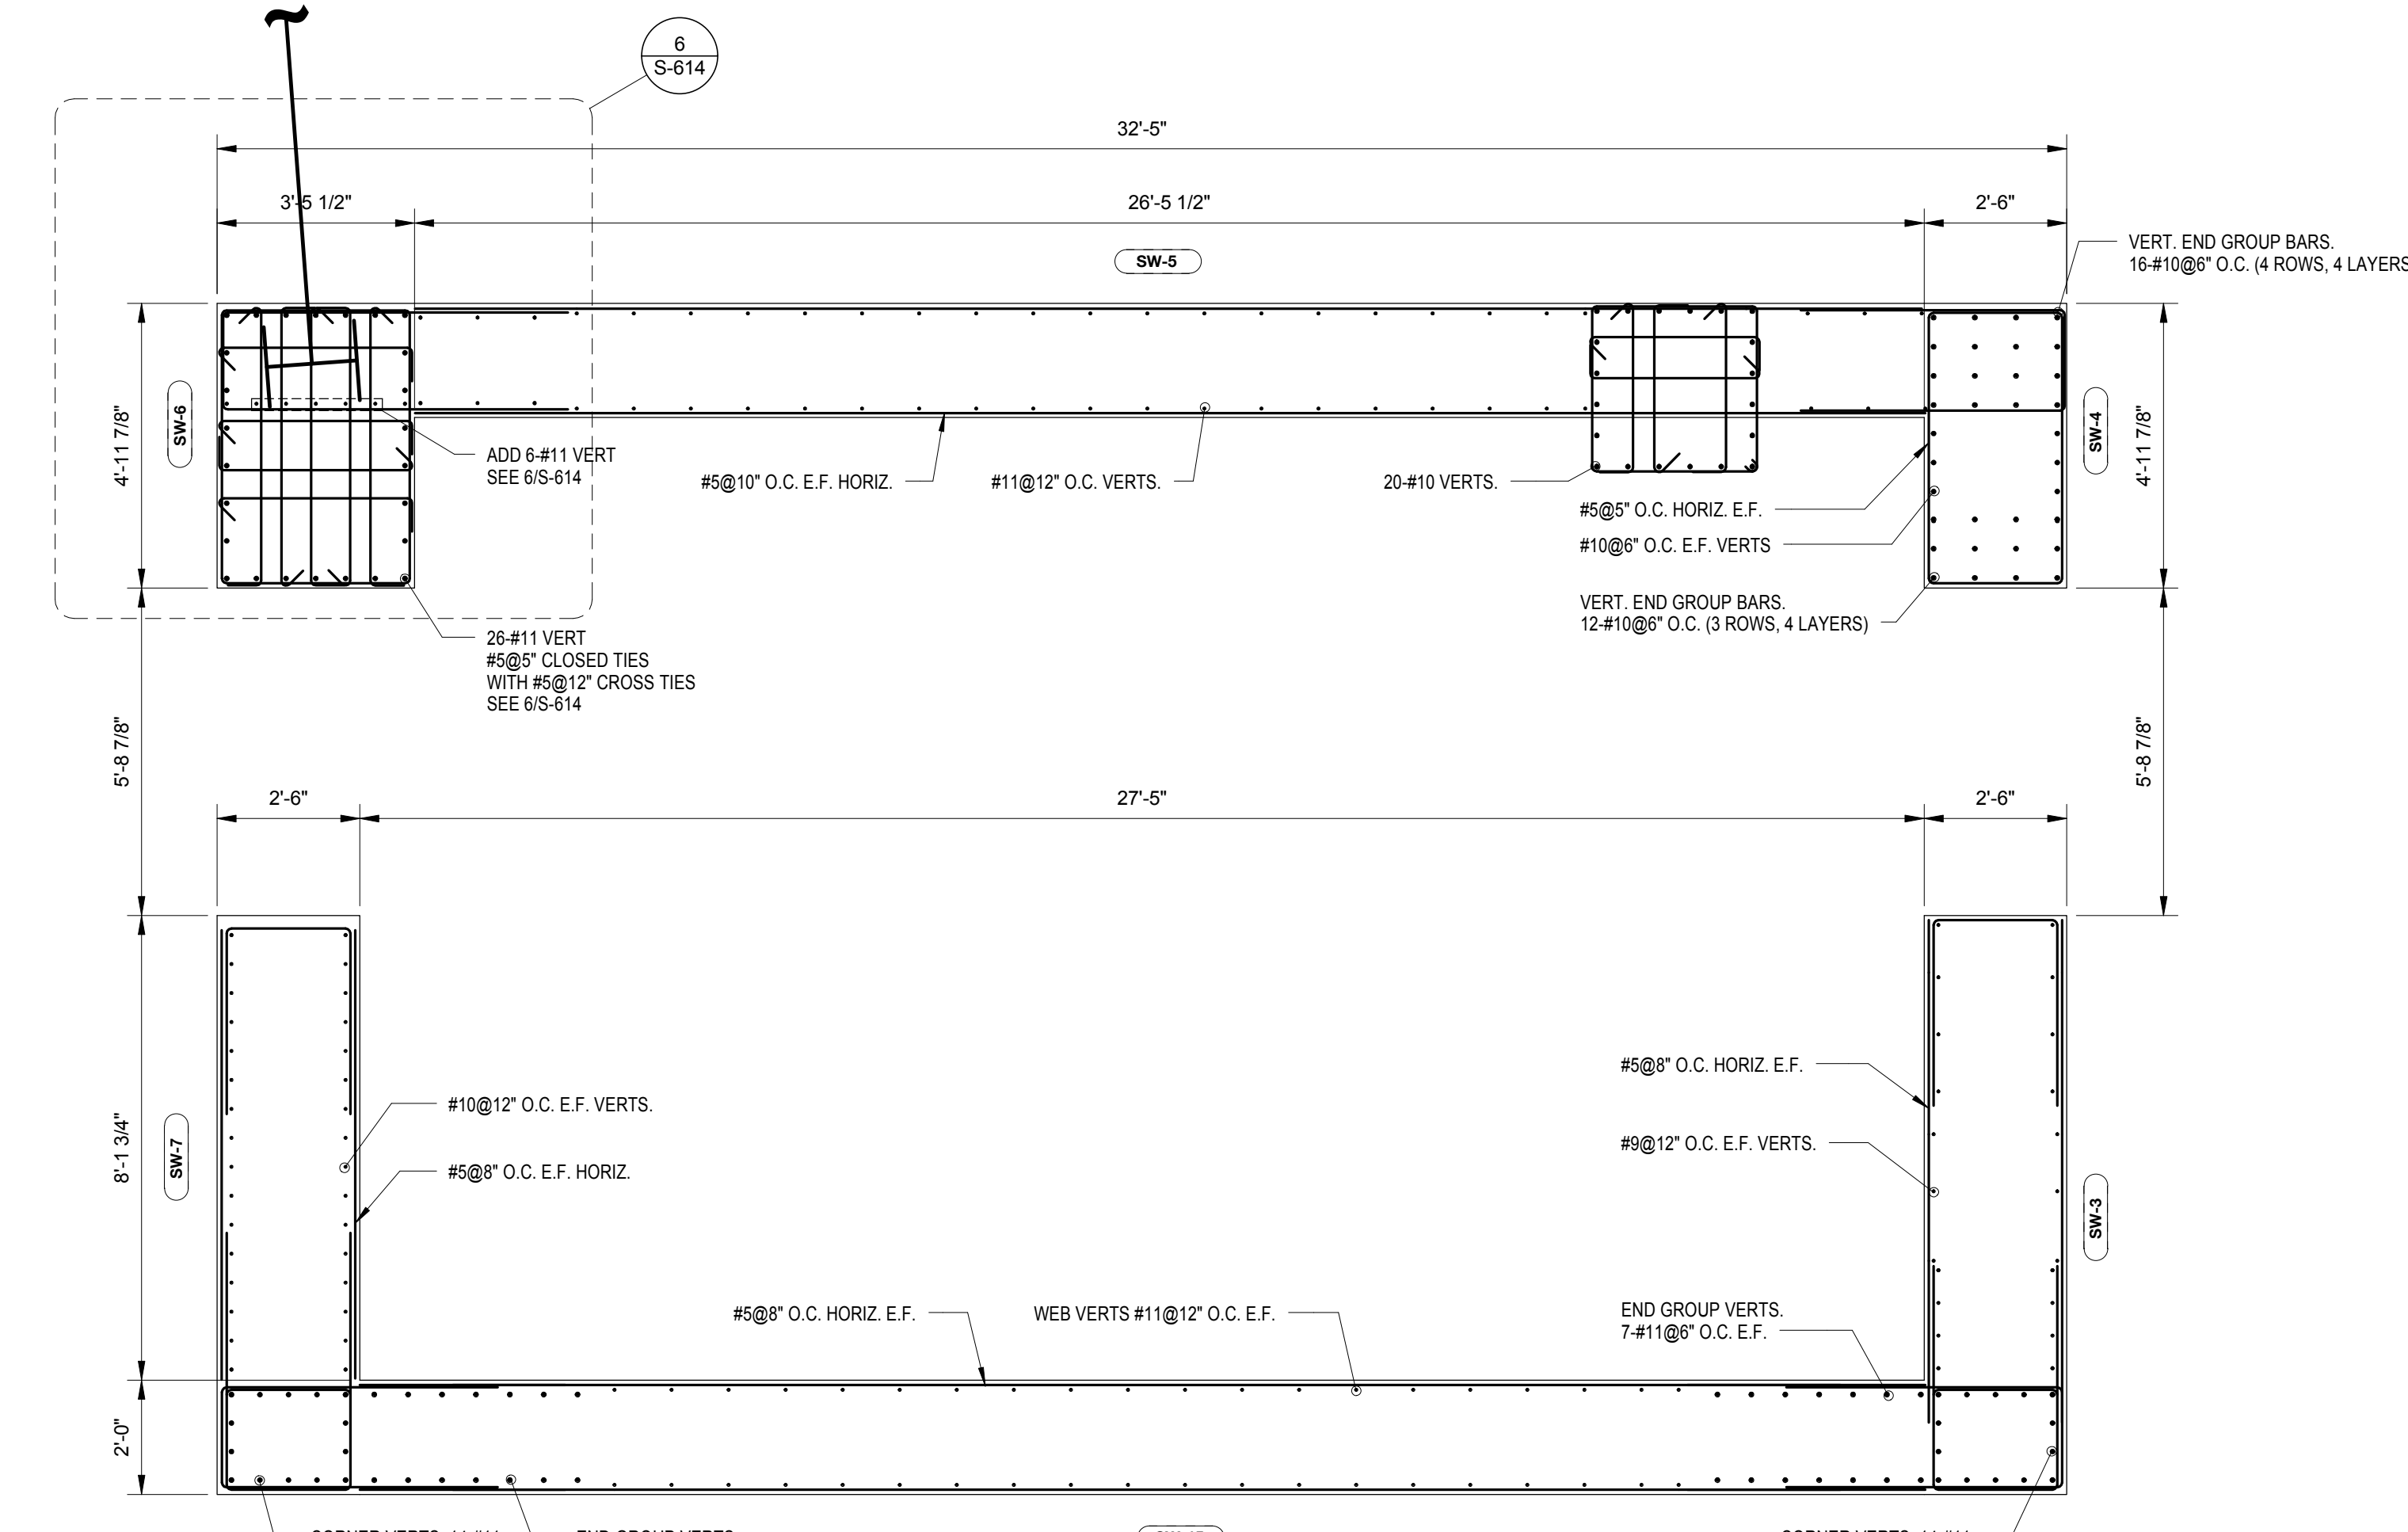

**SW WEST - SHEAR WALL REINFORCEMENT SUPPORTING 11TH FLOOR**  
SCALE: 3/8" = 1'-0"

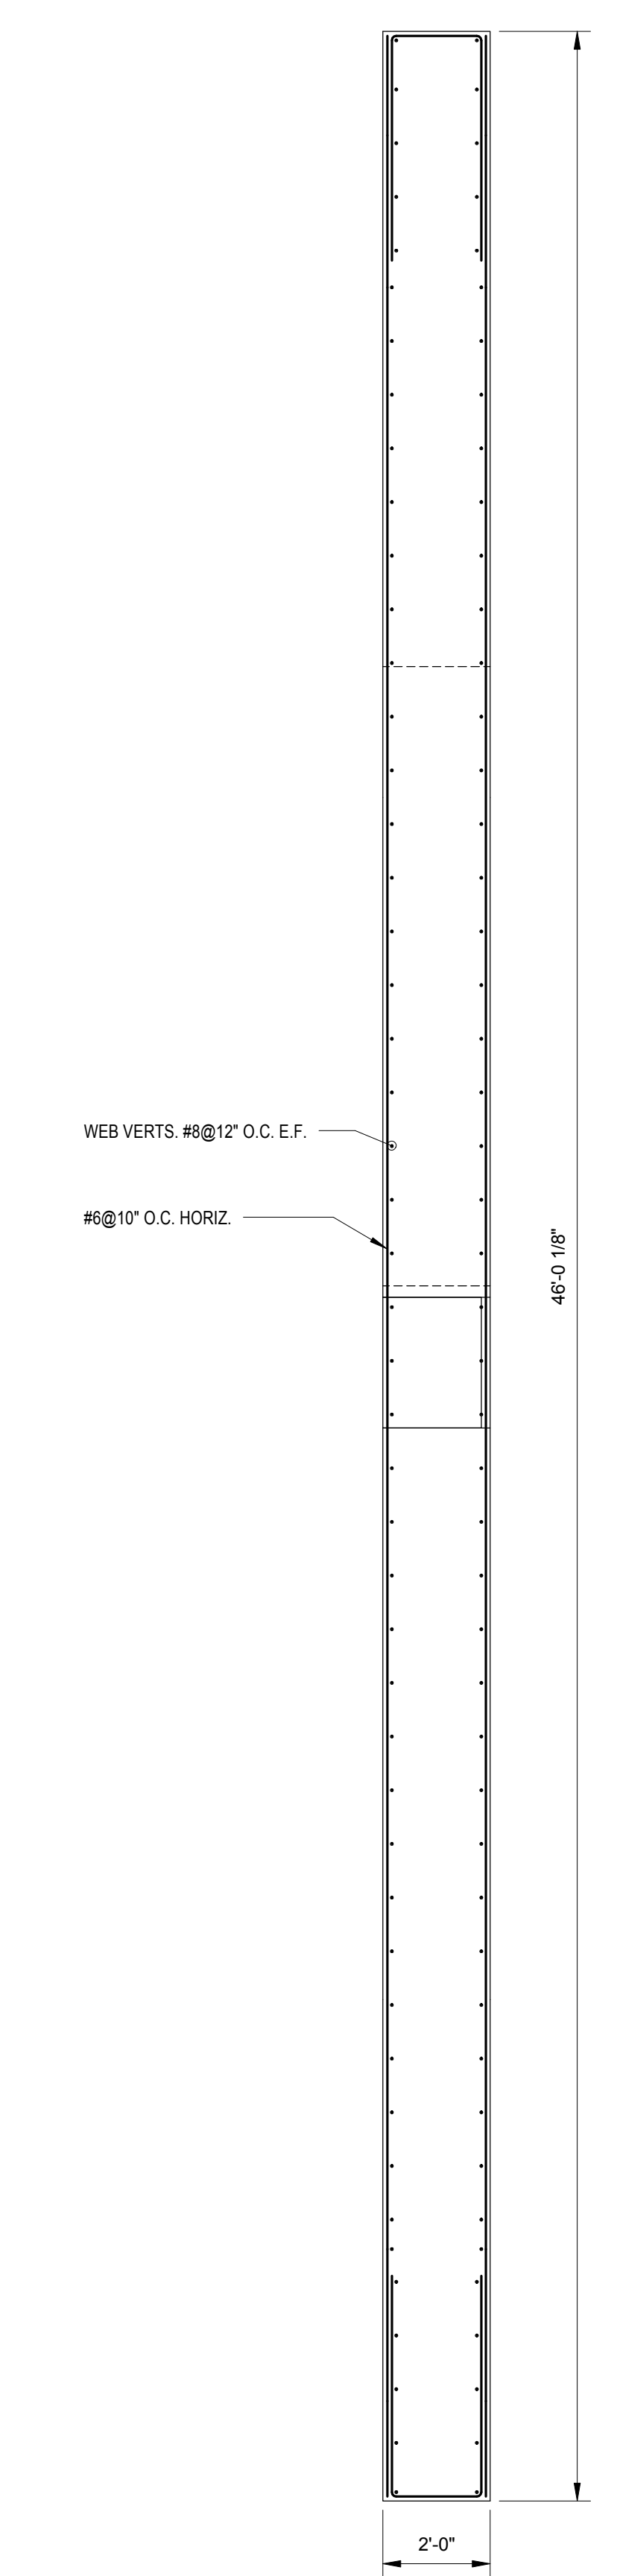


NO.	REVISIONS / SUBMISSIONS	DATE
4	DOB SUBMISSION	08.08.2016
3	ISSUE FOR CONSTRUCTION	06.17.2016
2	CD PROGRESS PACKAGE	05.27.2016
1	50% CONSTRUCTION DOCUMENTS	03.04.2016

**FX FOWLE**  
 ARCHITECTS ASSOCIATES, P.C.  
 100 South Avenue, New York, NY 10001 212-555-1212  
 ENGINEERS ASSOCIATES, P.C.  
 250 Park Avenue, New York, NY 10001 212-555-1212  
 HVAC ASSOCIATES, P.C.  
 300 Park Avenue, New York, NY 10001 212-555-1212  
 CONSTRUCTION ASSOCIATES, P.C.  
 400 South Avenue, New York, NY 10001 212-555-1212


**42 TRINITY PLACE**  
 42 TRINITY PLACE | NEW YORK, NY  
 DRAWING TITLE:  
**SHEARWALL REINFORCING PLANS**

Seal: Drawn: Author Project No: 15160  
 Checked: Checker  
 Reviewed: Reviewer  
 Date: 10/12/15  
 Scale: 3/8" = 1'-0" SHEET 69 OF 103  
**S-431.00**





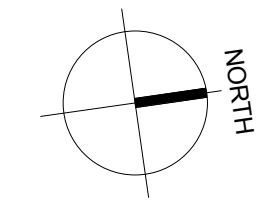

MATERIAL KEYING LEGEND:

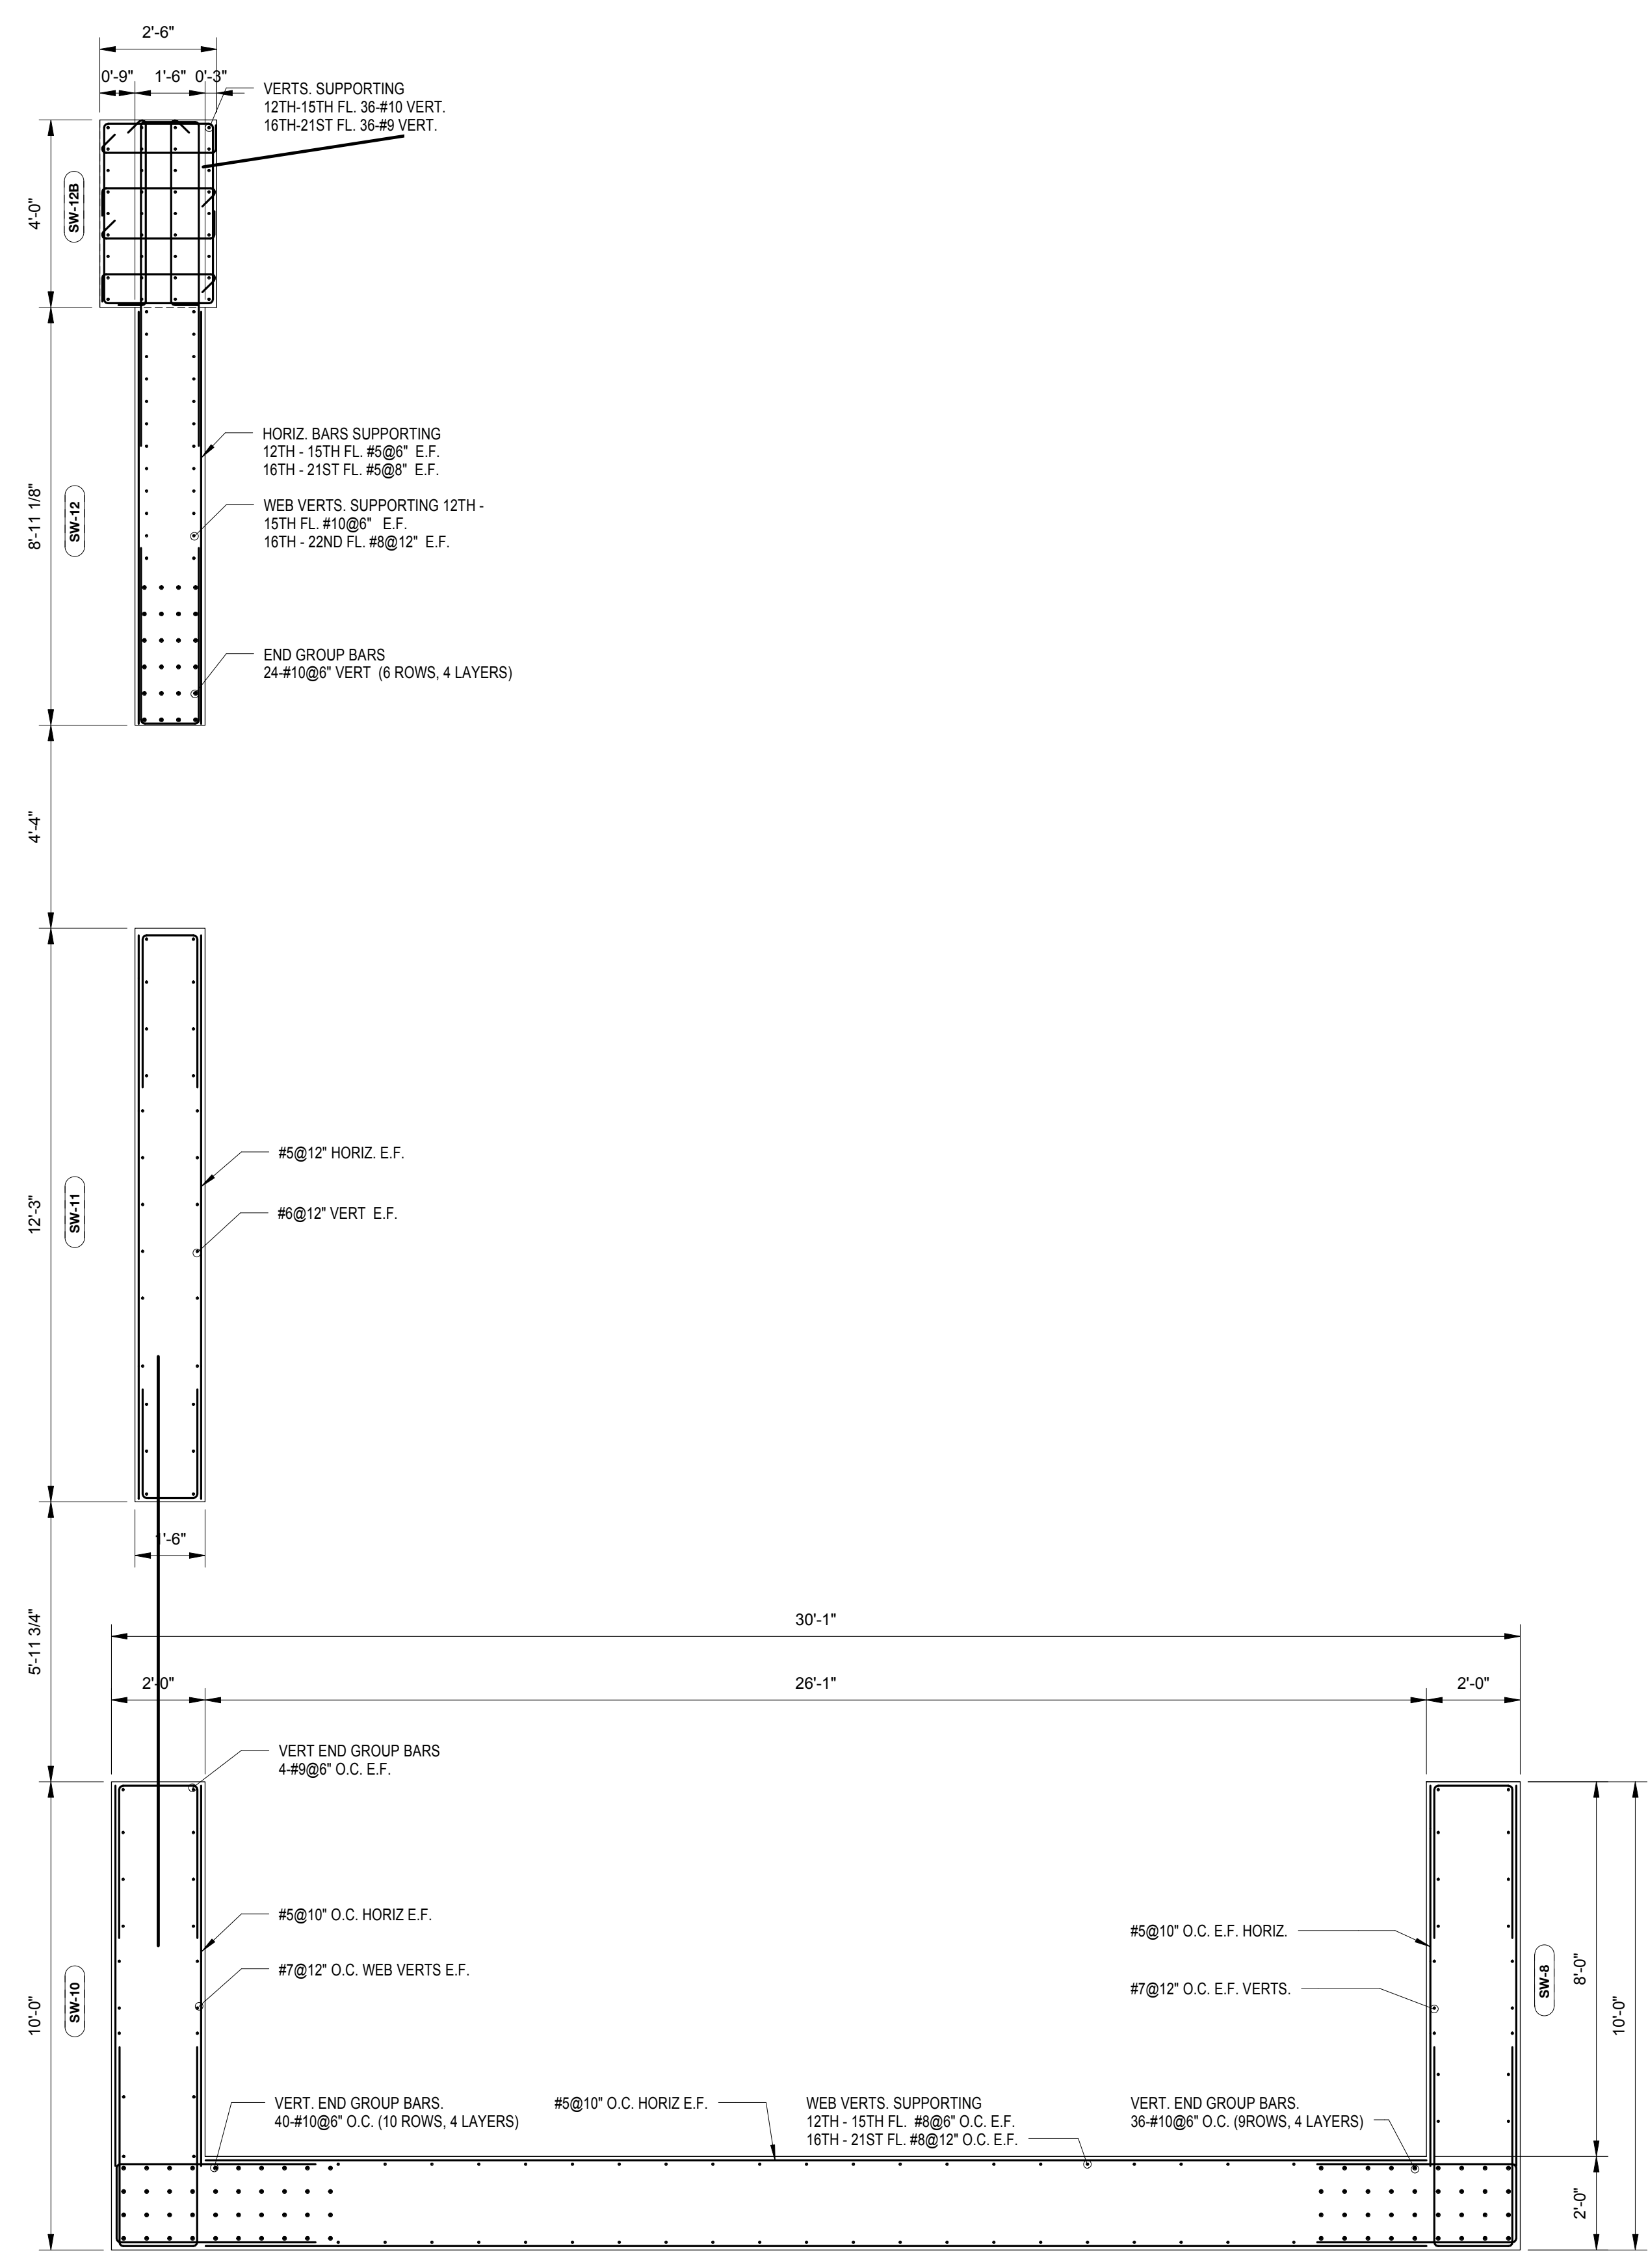

**SW NORTH - SHEAR WALL REINFORCEMENT SUPPORTING 12TH TO SUPPORTING 21ST FLOORS**  
 SCALE: 3/8" = 1'-0"

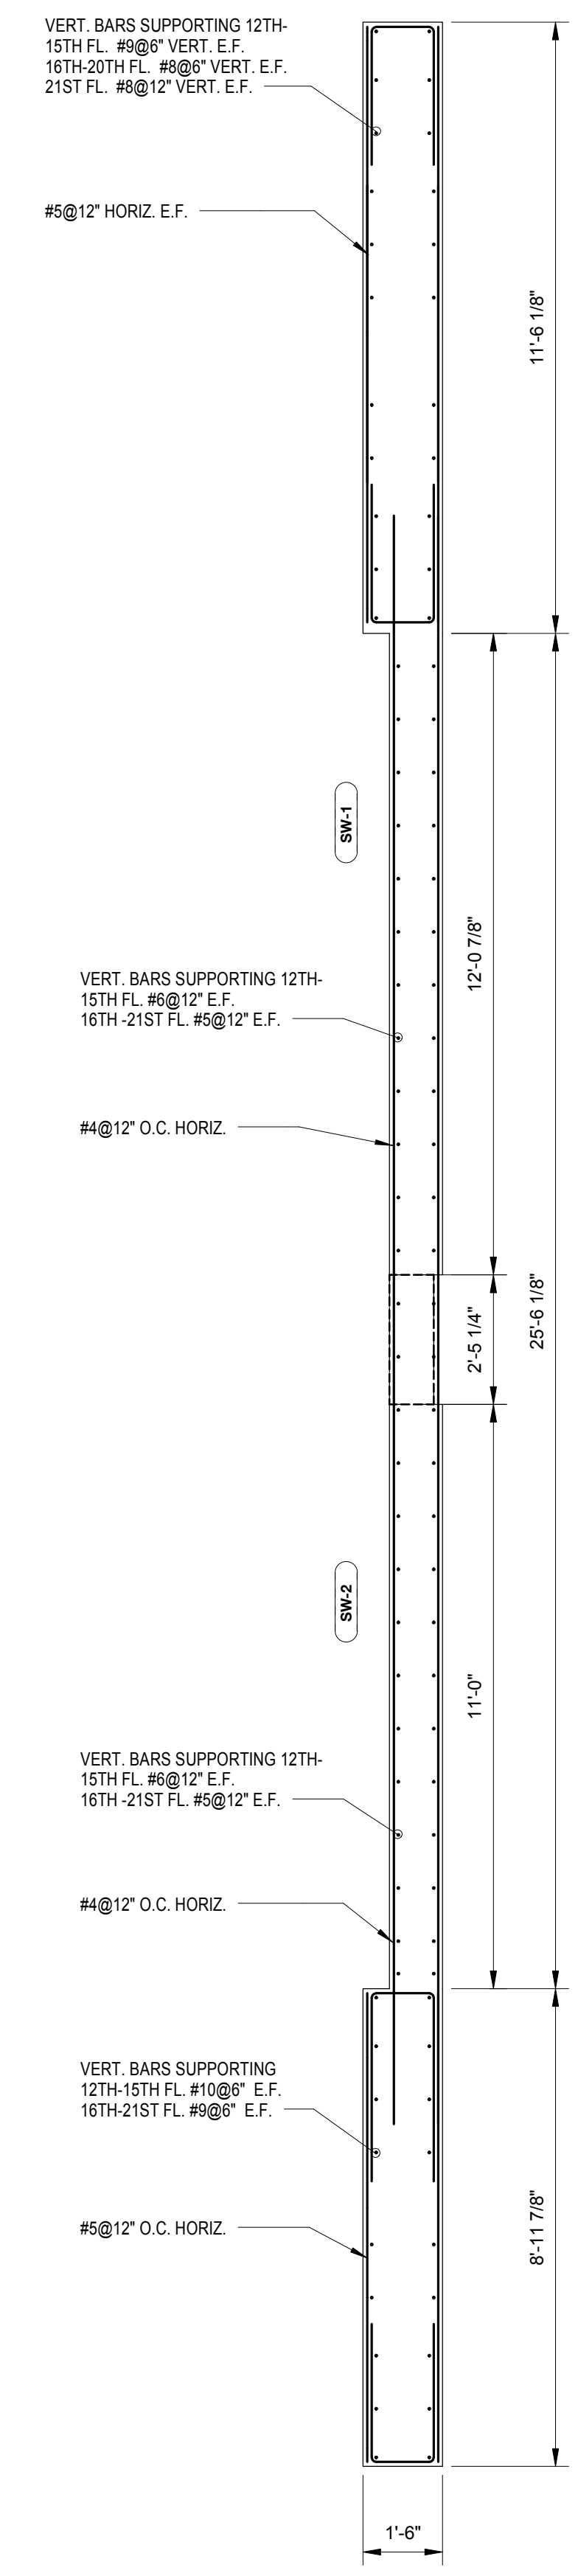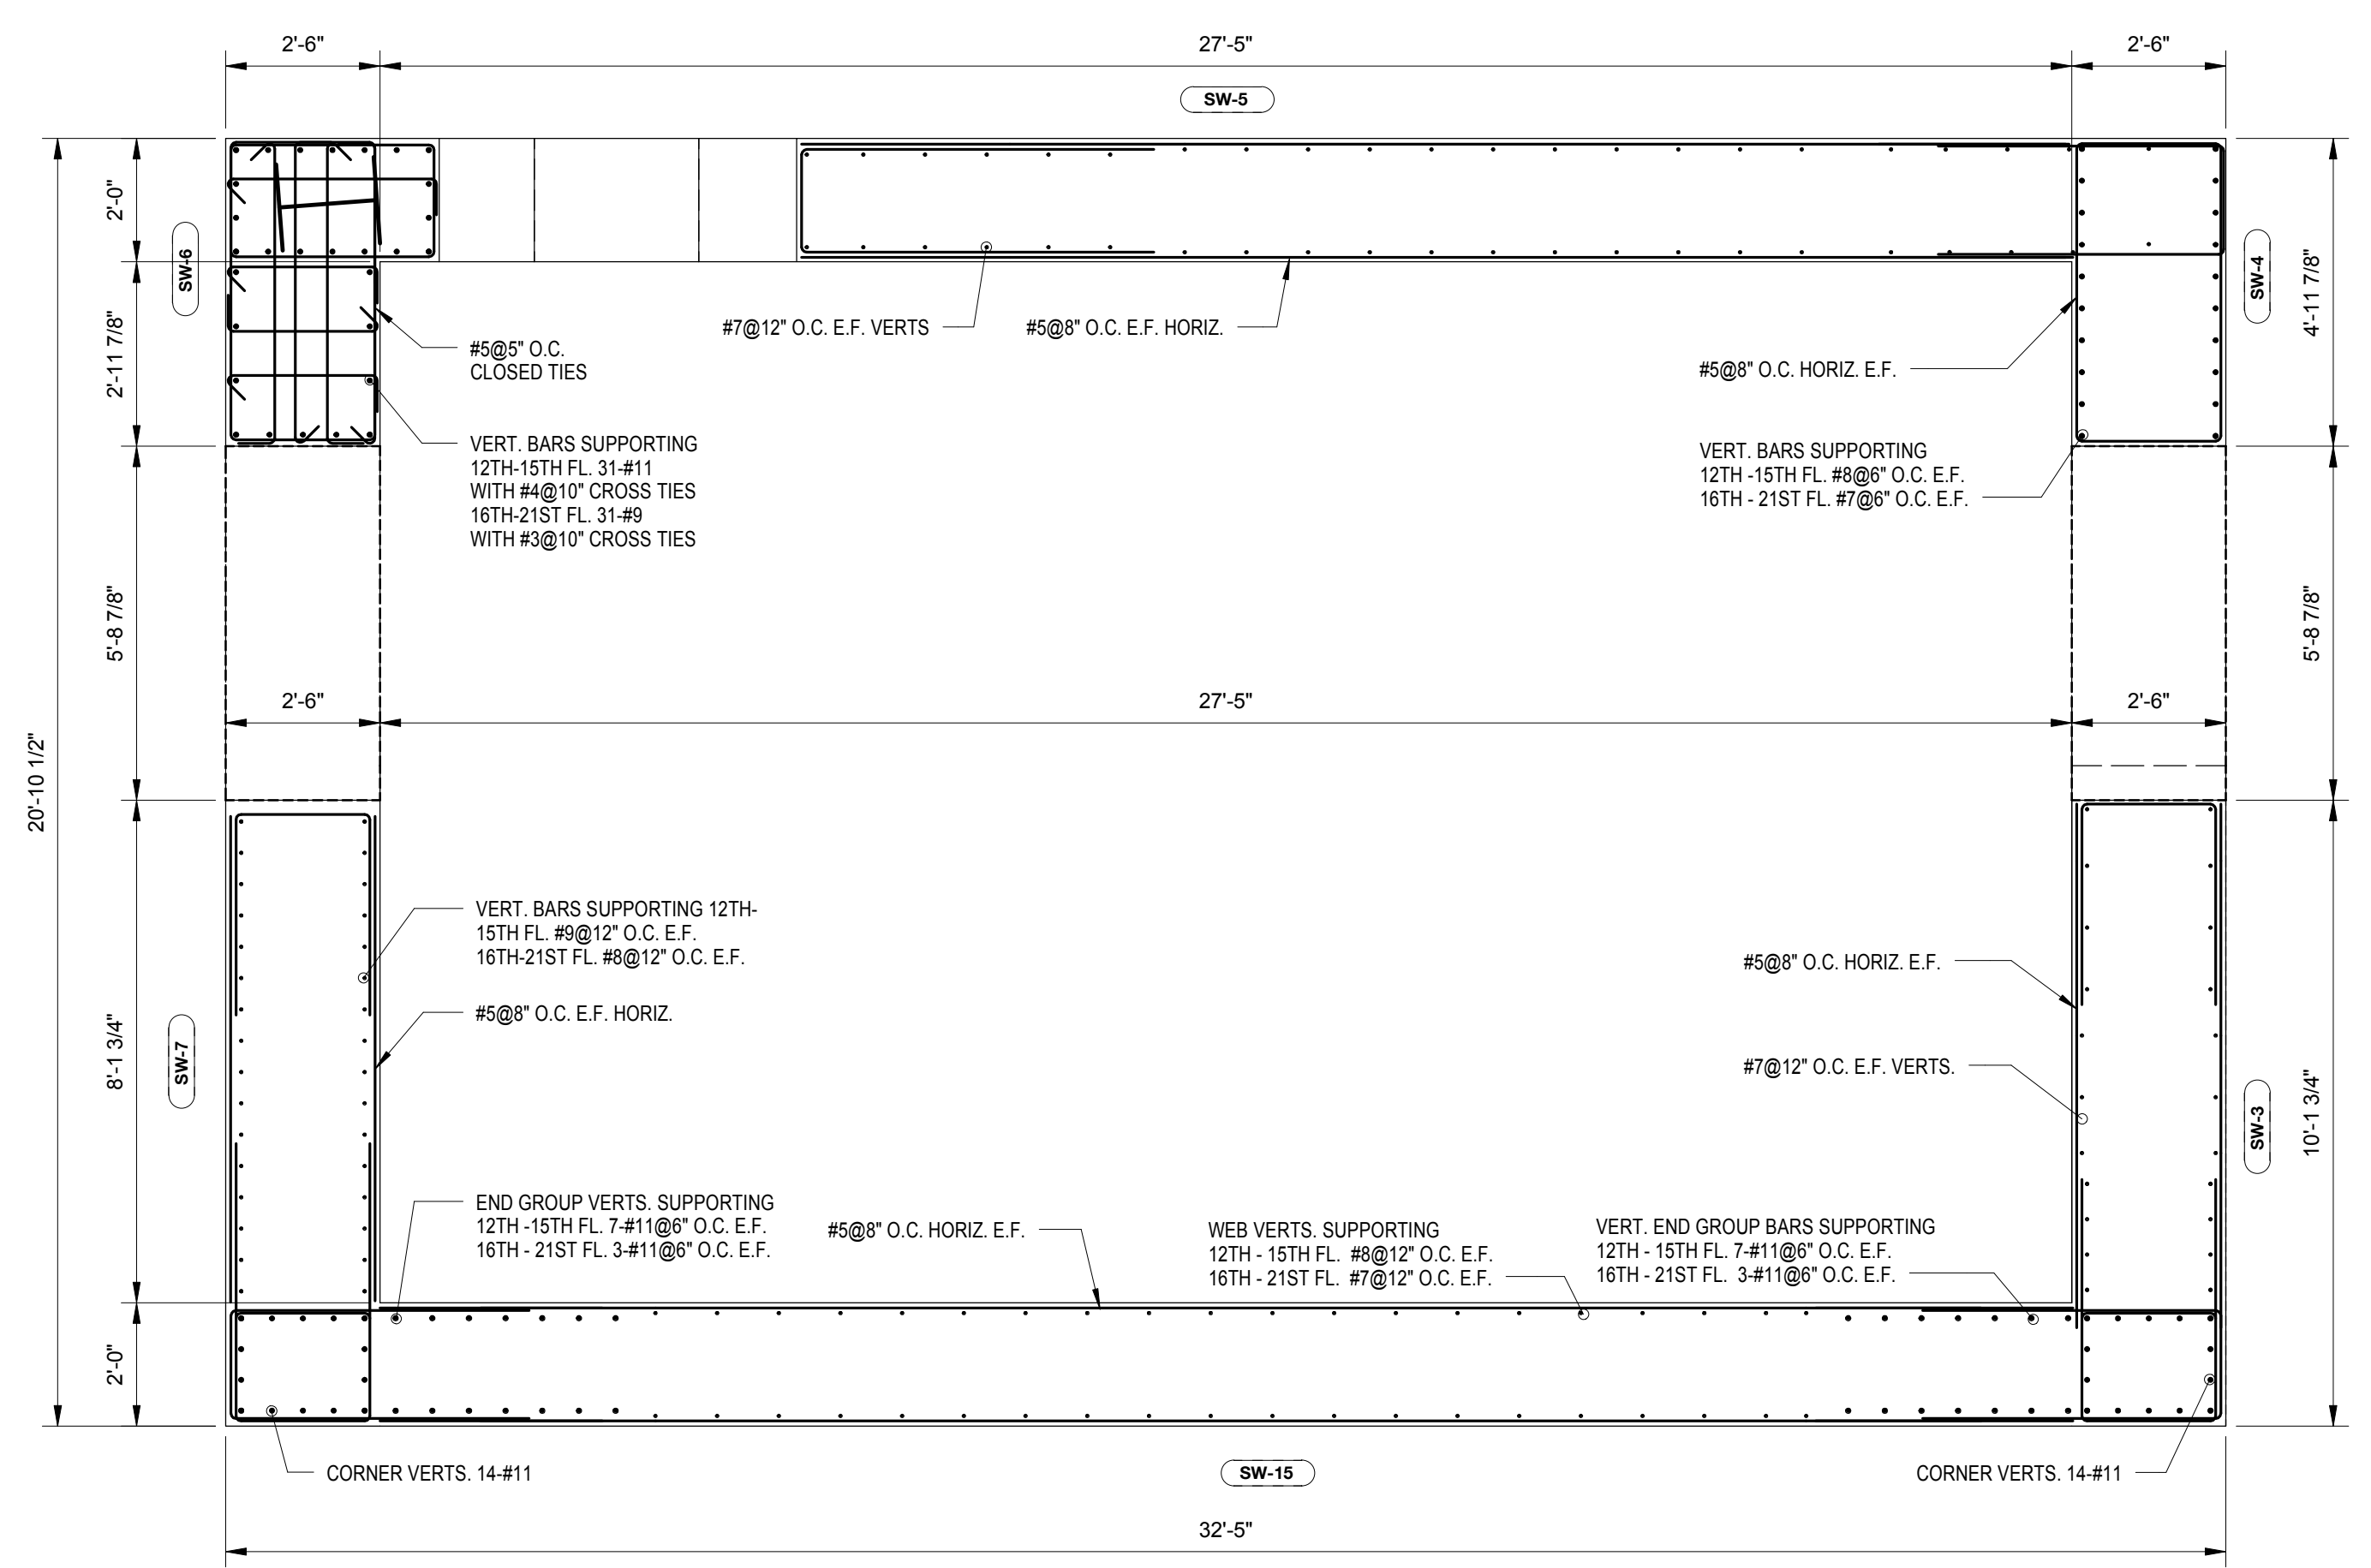



NO.	REVISIONS / SUBMISSIONS	DATE
4	DOB SUBMISSION	08.08.2016
3	ISSUE FOR CONSTRUCTION	06.17.2016
2	CD PROGRESS PACKAGE	05.27.2016
1	50% CONSTRUCTION DOCUMENTS	03.04.2016

**FX FOWLE**  
 ARCHITECTS ASSOCIATES, P.C.  
 100 South Avenue, New York, NY 10001 212-555-1212  
 ENGINEERS ASSOCIATES, P.C.  
 200 Park Avenue, New York, NY 10001 212-555-1212  
 HVAC ASSOCIATES, P.C.  
 300 Park Avenue, New York, NY 10001 212-555-1212  
 CONSTRUCTION ASSOCIATES, P.C.  
 400 South Avenue, New York, NY 10001 212-555-1212

**42 TRINITY PLACE**  
 42 TRINITY PLACE | NEW YORK, NY  
 DRAWING TITLE:  
**SHEARWALL REINFORCING PLANS**

Seal: Date: 10/12/15  
 Drawn: Author  
 Checked: Checker  
 Reviewed: Reviewed  
 Project No.: 15160  
 Card File:  
 Drawing No.:  
**S-432.00**  
 Scale: 3/8" = 1'-0"  
 SHEET 70 OF 103



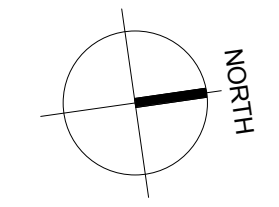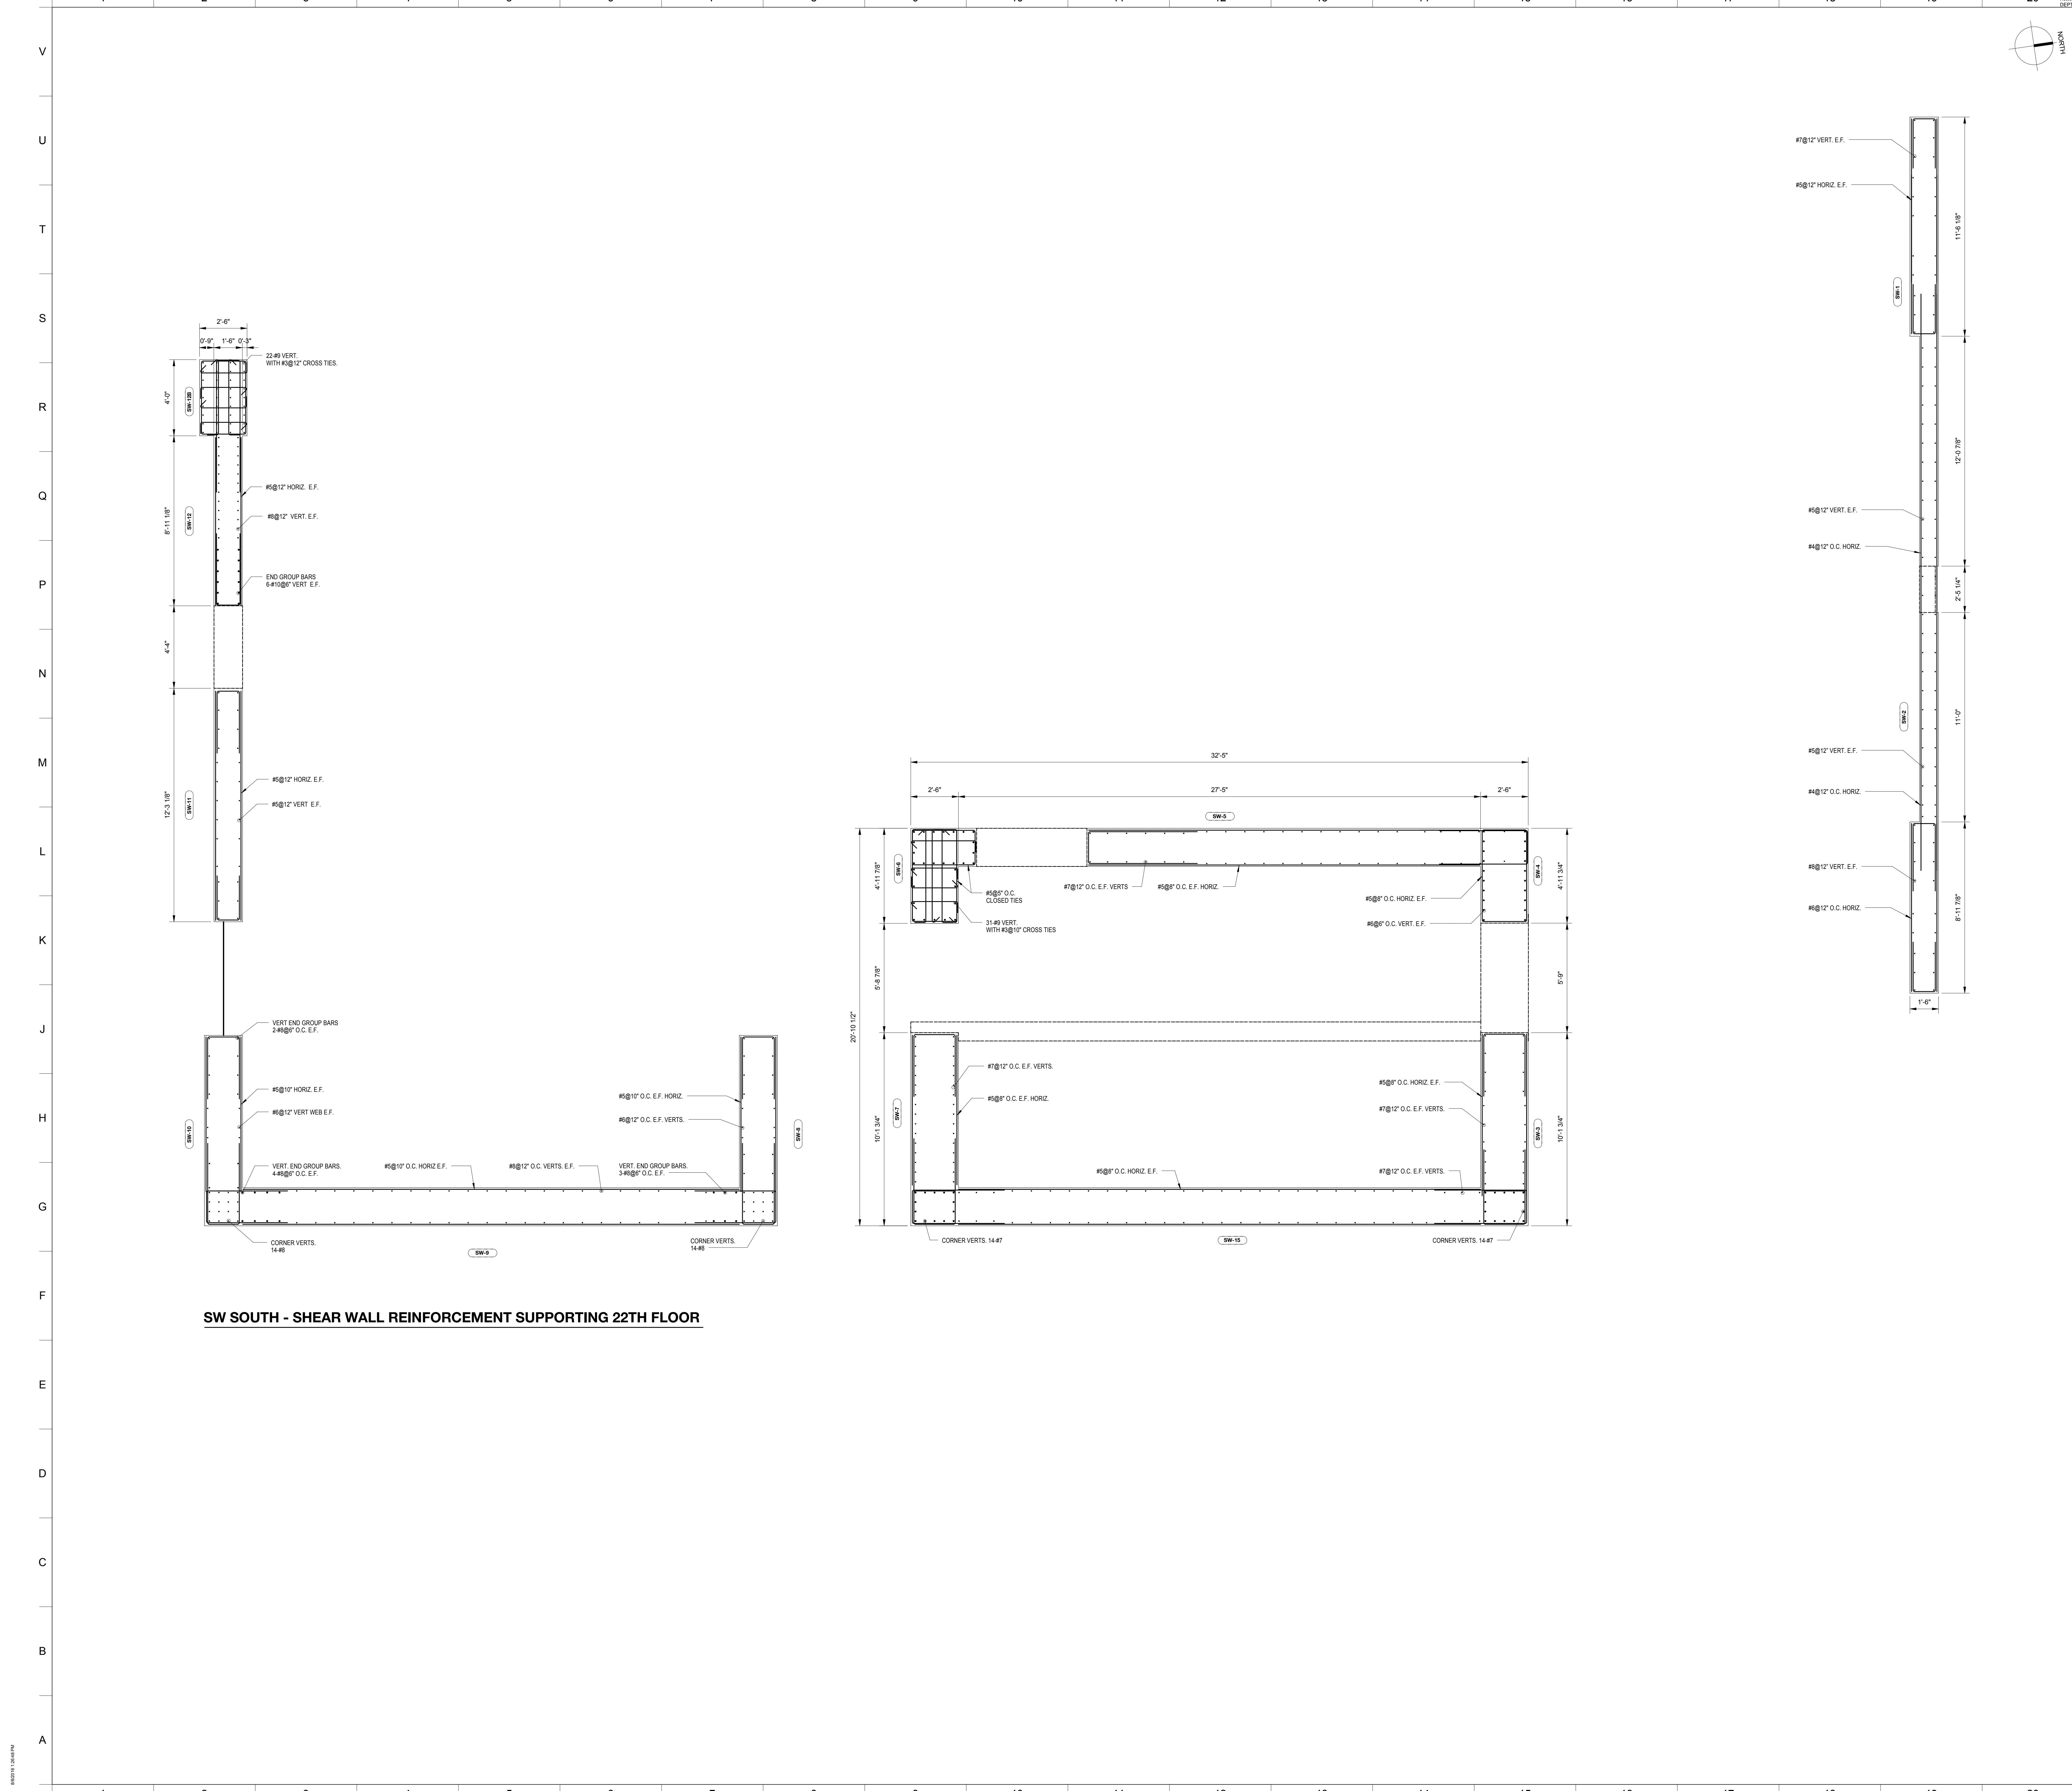


MATERIAL KEYING LEGEND:


NO.	REVISIONS / SUBMISSIONS	DATE
3	DOB SUBMISSION	06.08.2016
2	ISSUE FOR CONSTRUCTION	06.17.2016
1	CD PROGRESS PACKAGE	05.27.2016

**FX FOWLE**  
 ARCHITECTS, P.C.  
 100 South Avenue, New York, NY 10001 212-555-1212  
 ENGINEERS ASSOCIATES, P.C.  
 290 Park Avenue, New York, NY 10017 212-555-1212  
 HVAC ASSOCIATES, P.C.  
 300 Park Avenue, New York, NY 10017 212-555-1212  
 CONSTRUCTION ASSOCIATES, P.C.  
 400 South Avenue, New York, NY 10001 212-555-1212


**42 TRINITY PLACE**  
 42 TRINITY PLACE | NEW YORK, NY  
 DRAWING TITLE:  
**SHEARWALL REINFORCING PLANS**

Seal:  Drawn: Author  
 Project No.: 15160  
 Checked: Checker  
 Date: 04/11/16  
 Scale: 3/8" = 1'-0"  
 SHEET 71 OF 103  
**S-433.00**





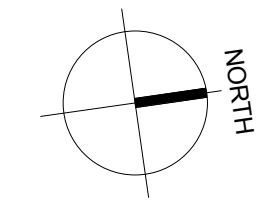

MATERIAL KEYING LEGEND:

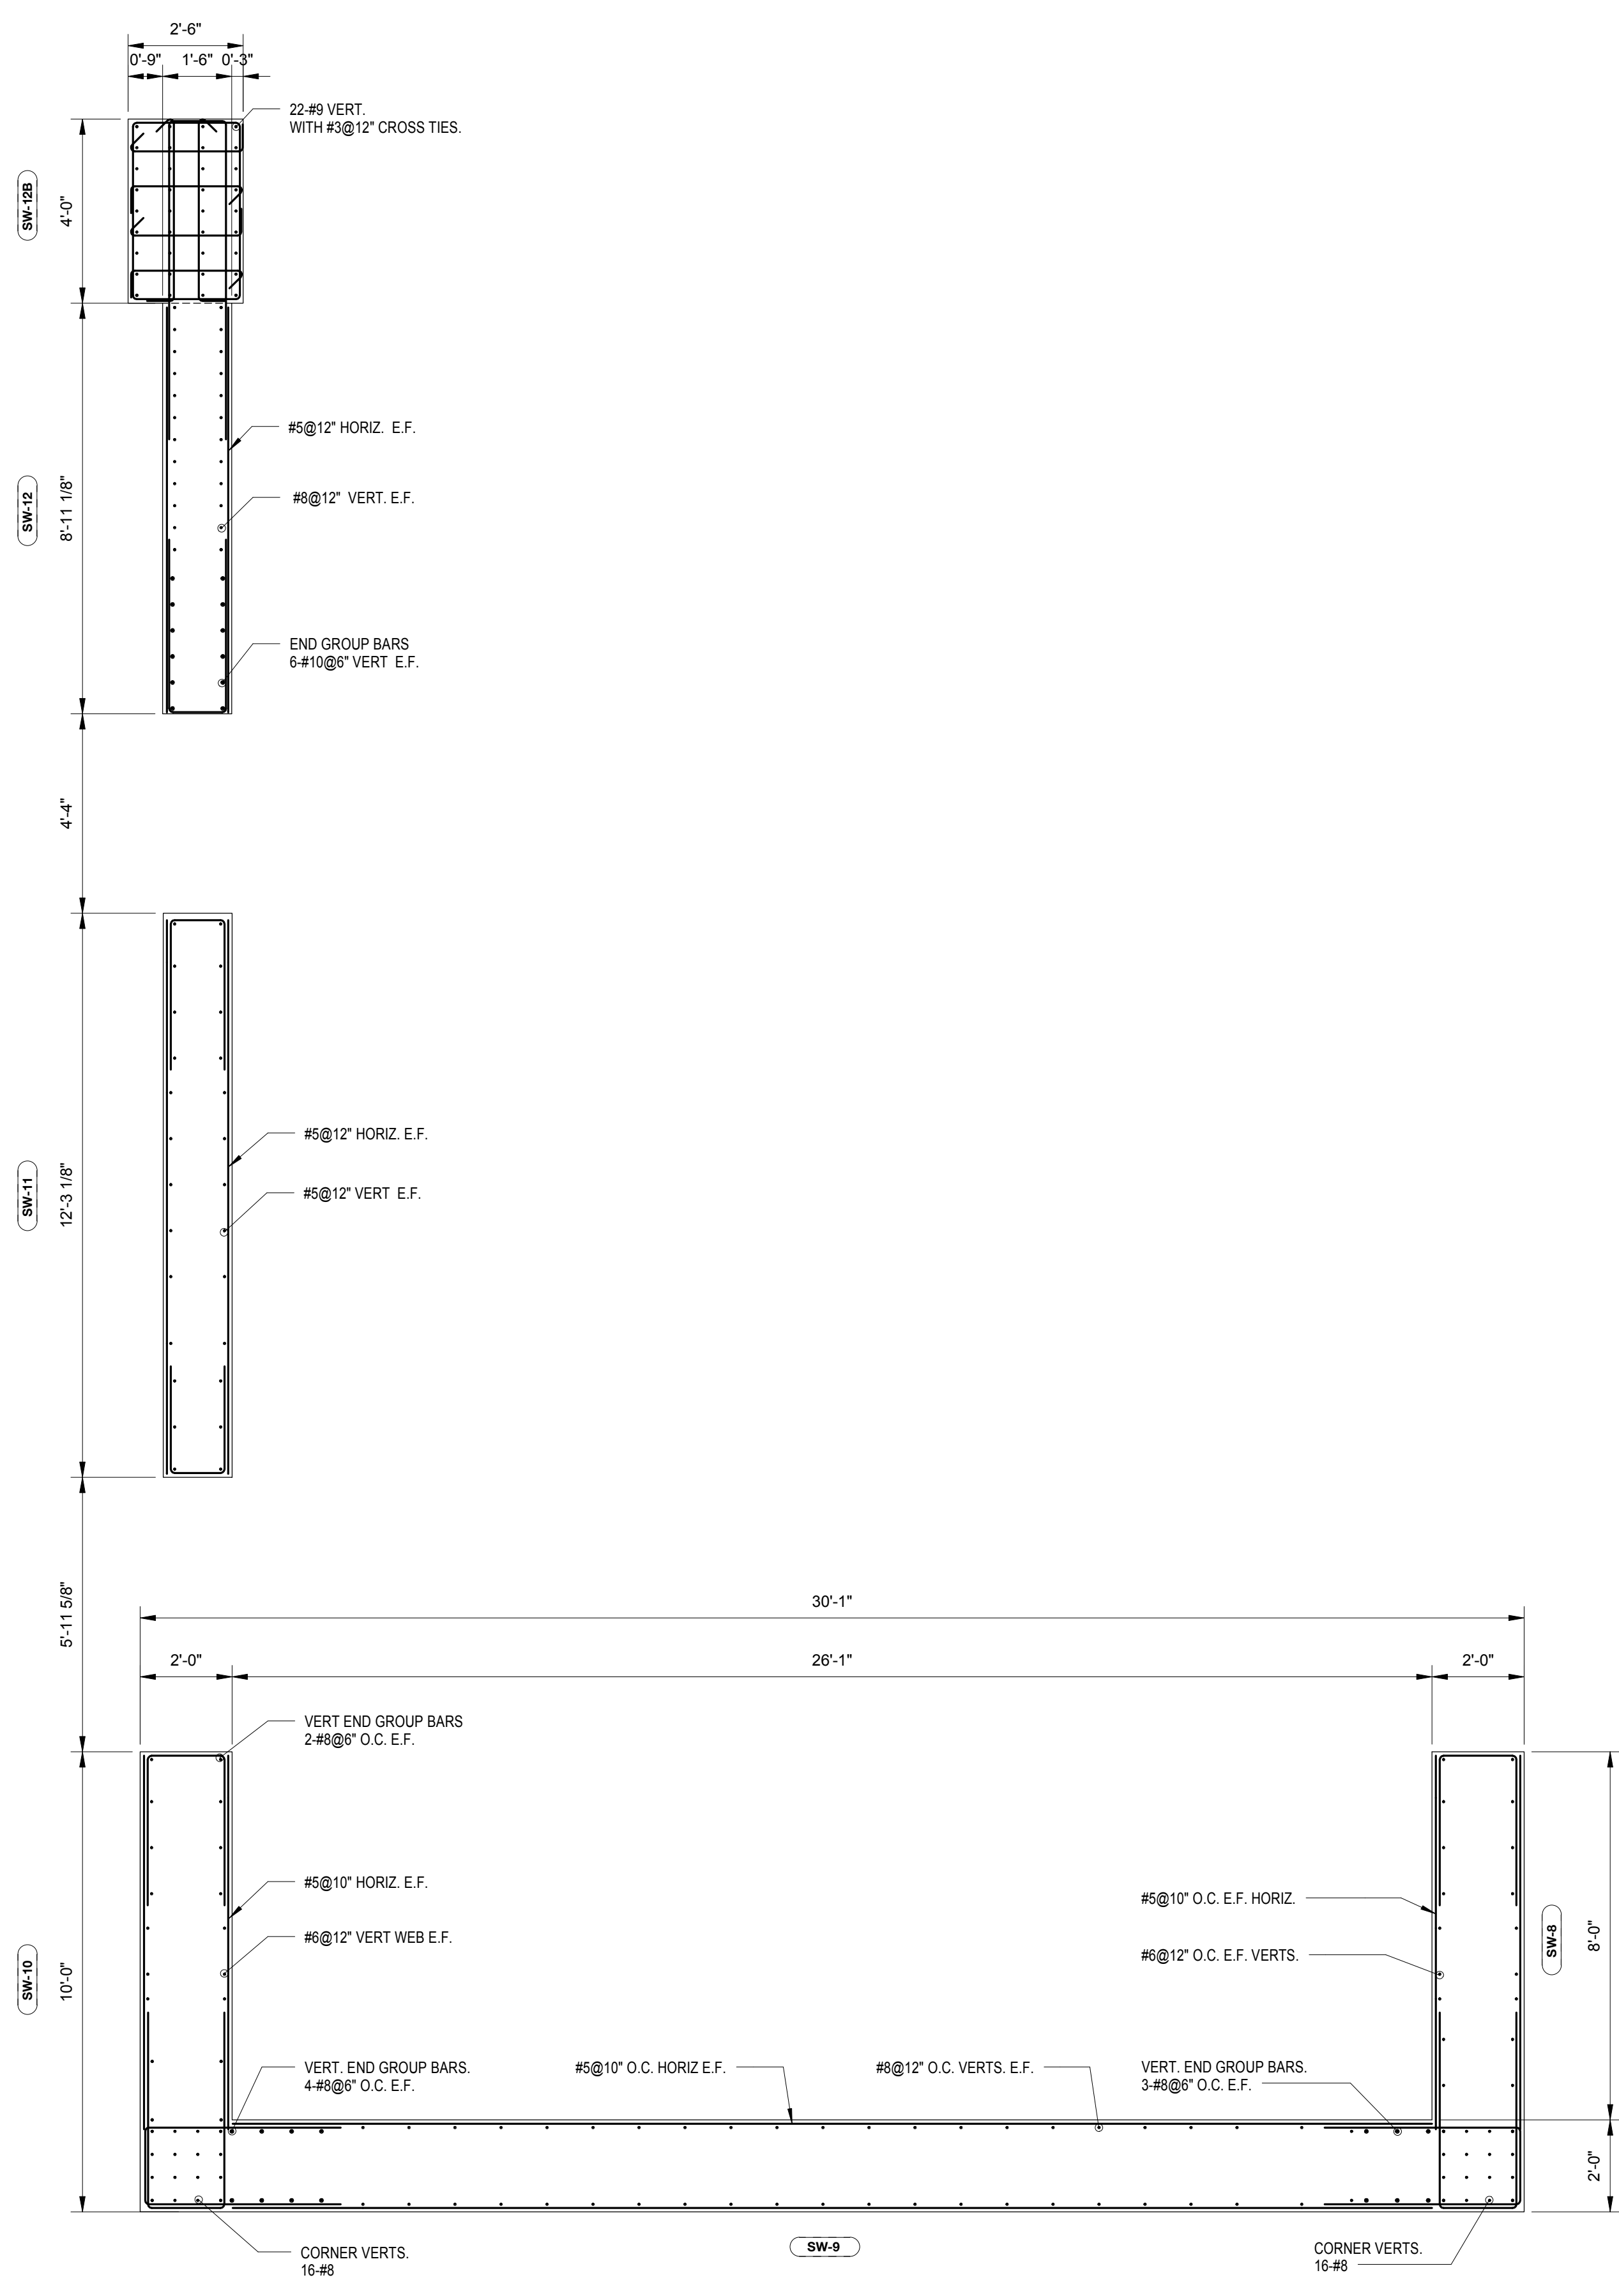


**SW NORTH - SHEAR WALL REINFORCEMENT SUPPORTING 23ND TO SUPPORTING 30TH FLOORS**  
 SCALE: 3/8" = 1'-0"

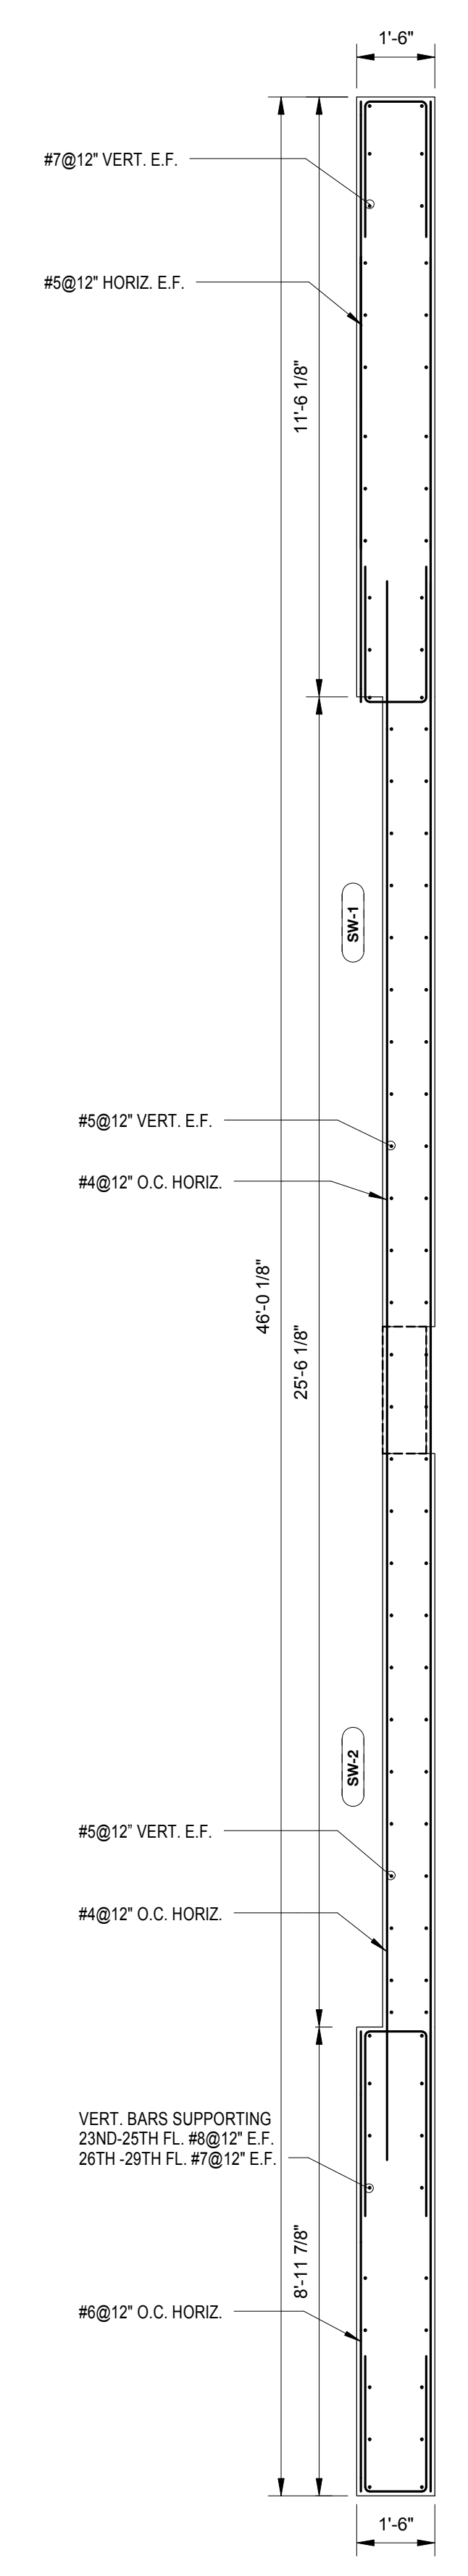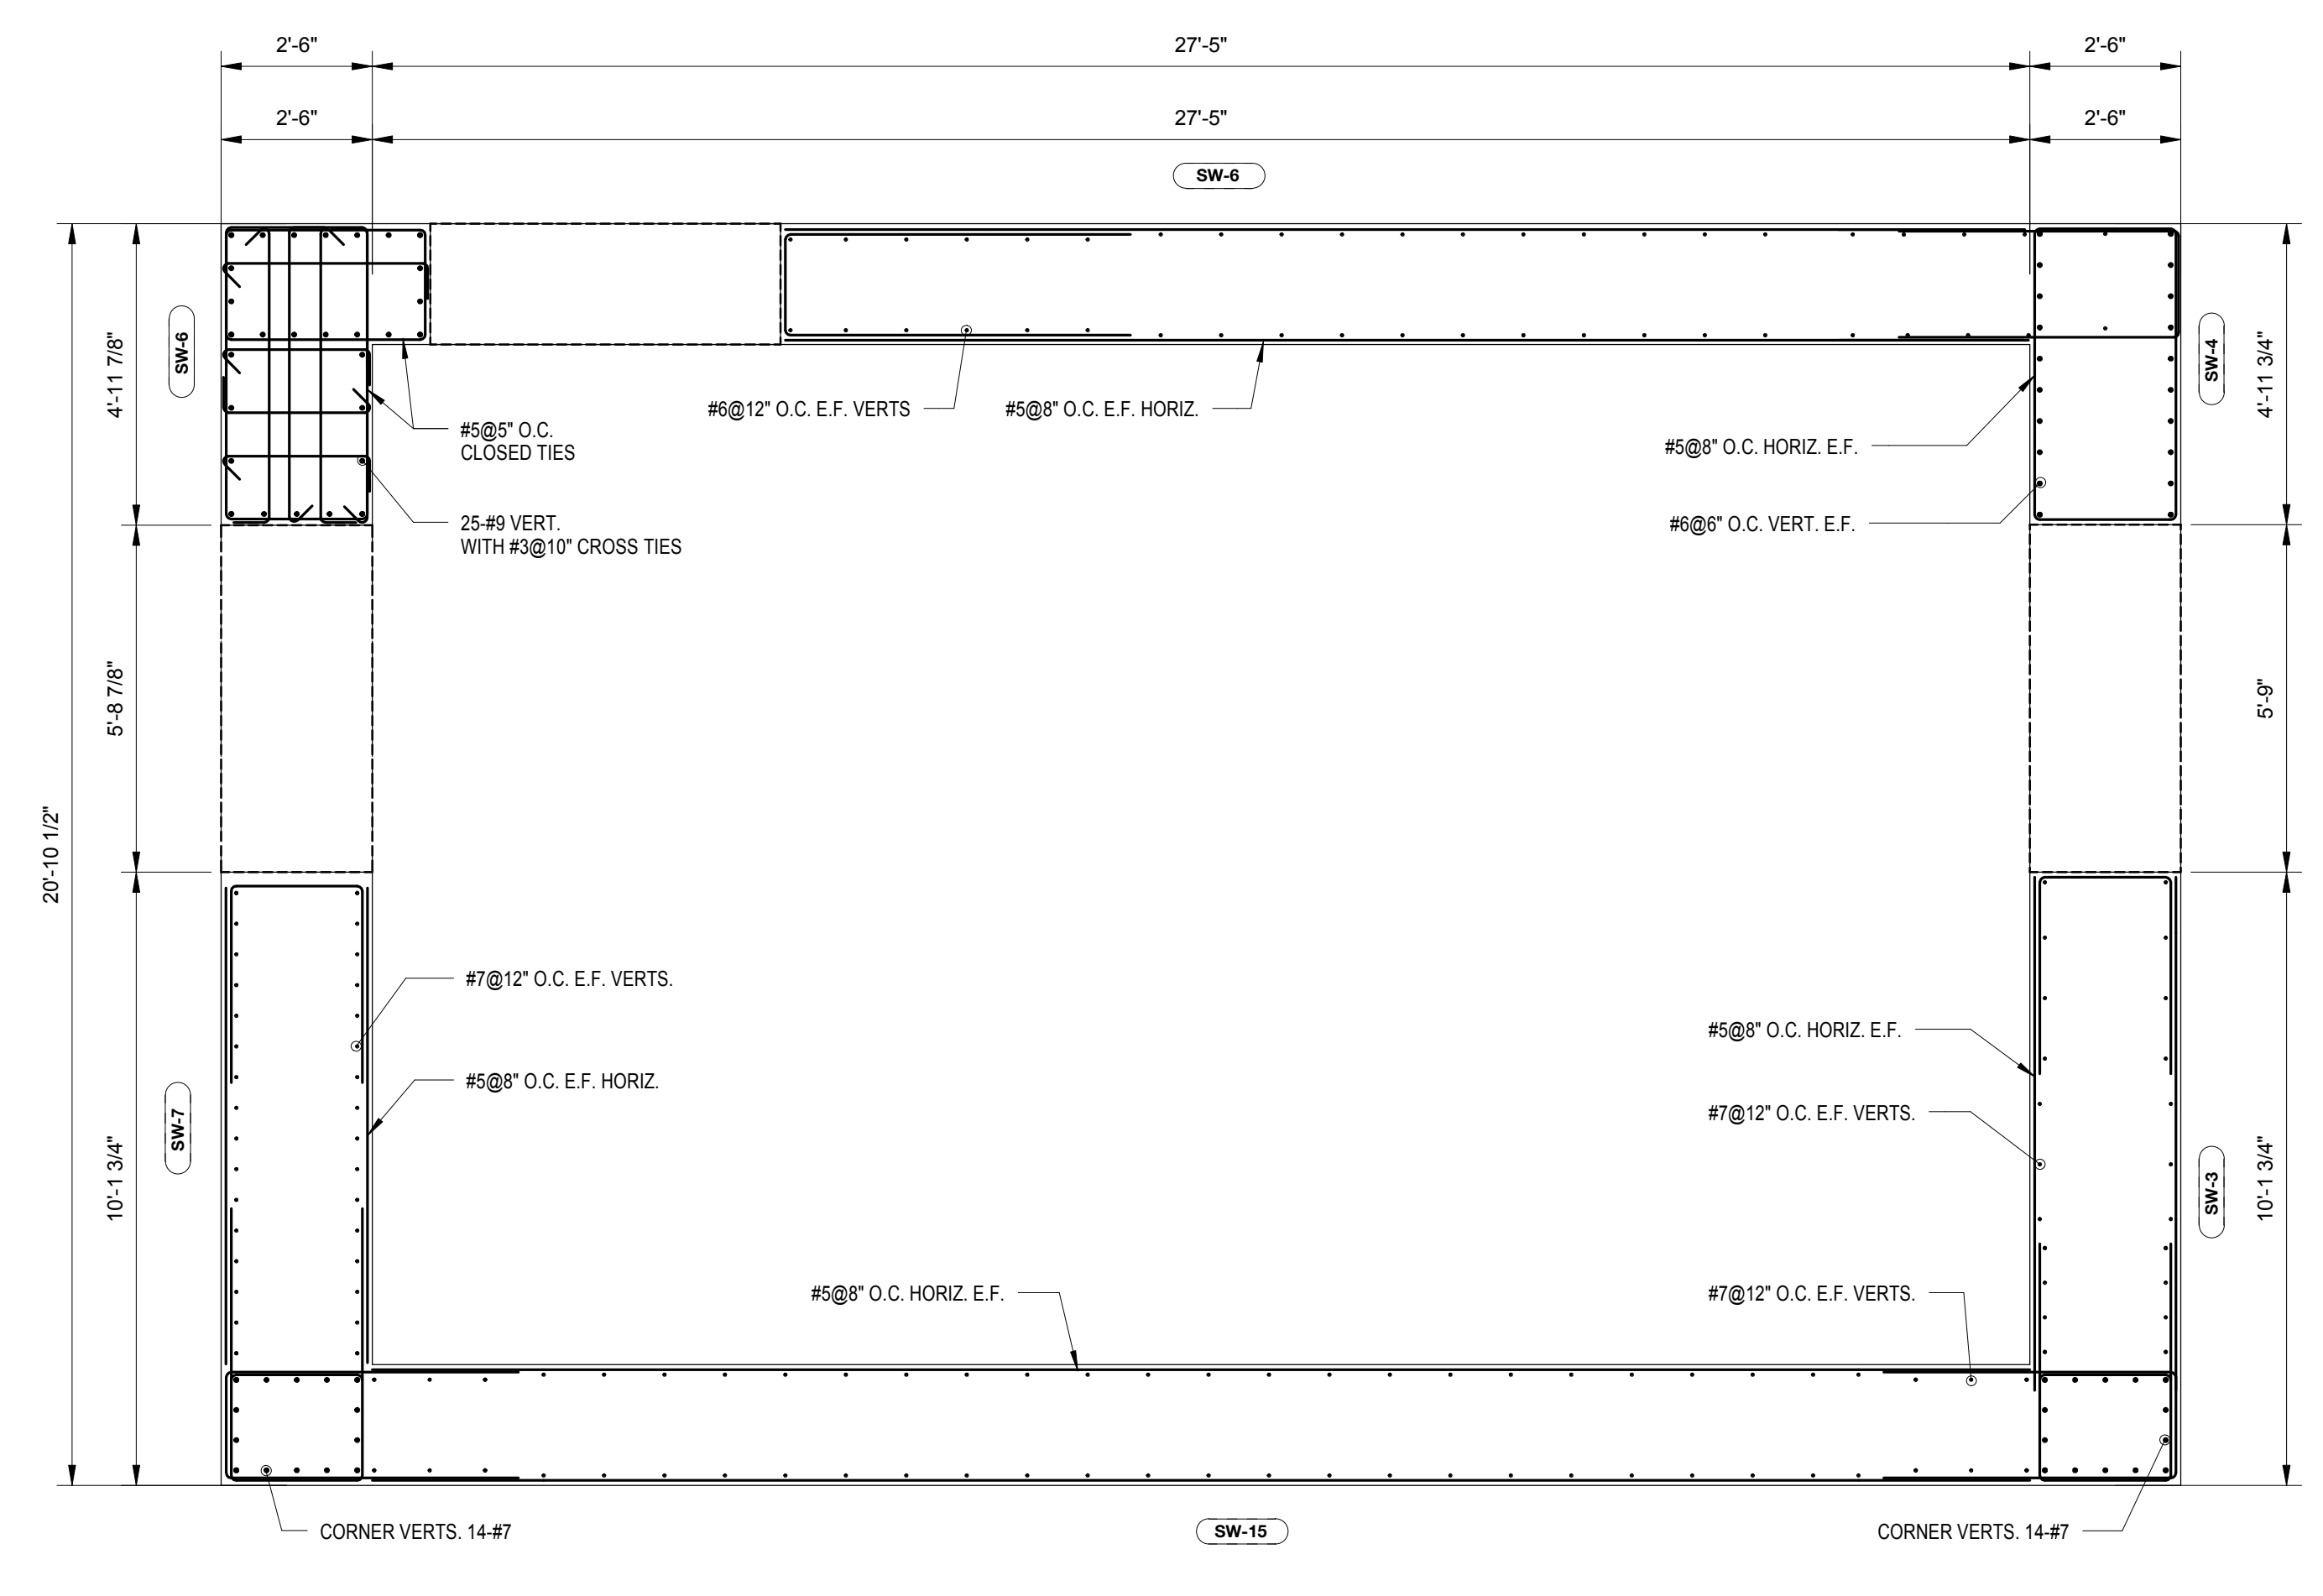

NO.	REVISIONS / SUBMISSIONS	DATE
4	DOB SUBMISSION	08.08.2016
3	ISSUE FOR CONSTRUCTION	06.17.2016
2	CD PROGRESS PACKAGE	05.27.2016
1	50% CONSTRUCTION DOCUMENTS	03.04.2016



**FX FOWLE**  
 ARCHITECTS ASSOCIATES, P.C.  
 100 South Avenue, New York, NY 10001 212-555-1212  
 ENGINEERS ASSOCIATES, P.C.  
 290 Park Avenue, New York, NY 10001 212-555-1212  
 HVAC ASSOCIATES, P.C.  
 300 Park Avenue, New York, NY 10001 212-555-1212  
 CONSTRUCTION ASSOCIATES, P.C.  
 400 South Avenue, New York, NY 10001 212-555-1212

**42 TRINITY PLACE**  
 42 TRINITY PLACE | NEW YORK, NY  
 DRAWING TITLE:  
**SHEARWALL REINFORCING PLANS**

Seal:  Date: 10/12/15  
 Author: 15160  
 Checked: Carl Pfeil  
 Checker:   
 Reviewed:   
 Project No.:   
 Drawing No.:   
**S-434.00**  
 3/8" = 1'-0" SHEET 72 OF 103



V  
U  
T  
S  
R  
Q  
P  
N  
M  
L  
K  
J  
H  
G  
F  
E  
D  
C  
B  
A

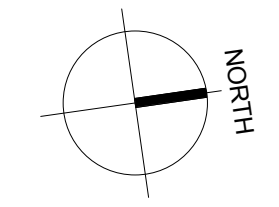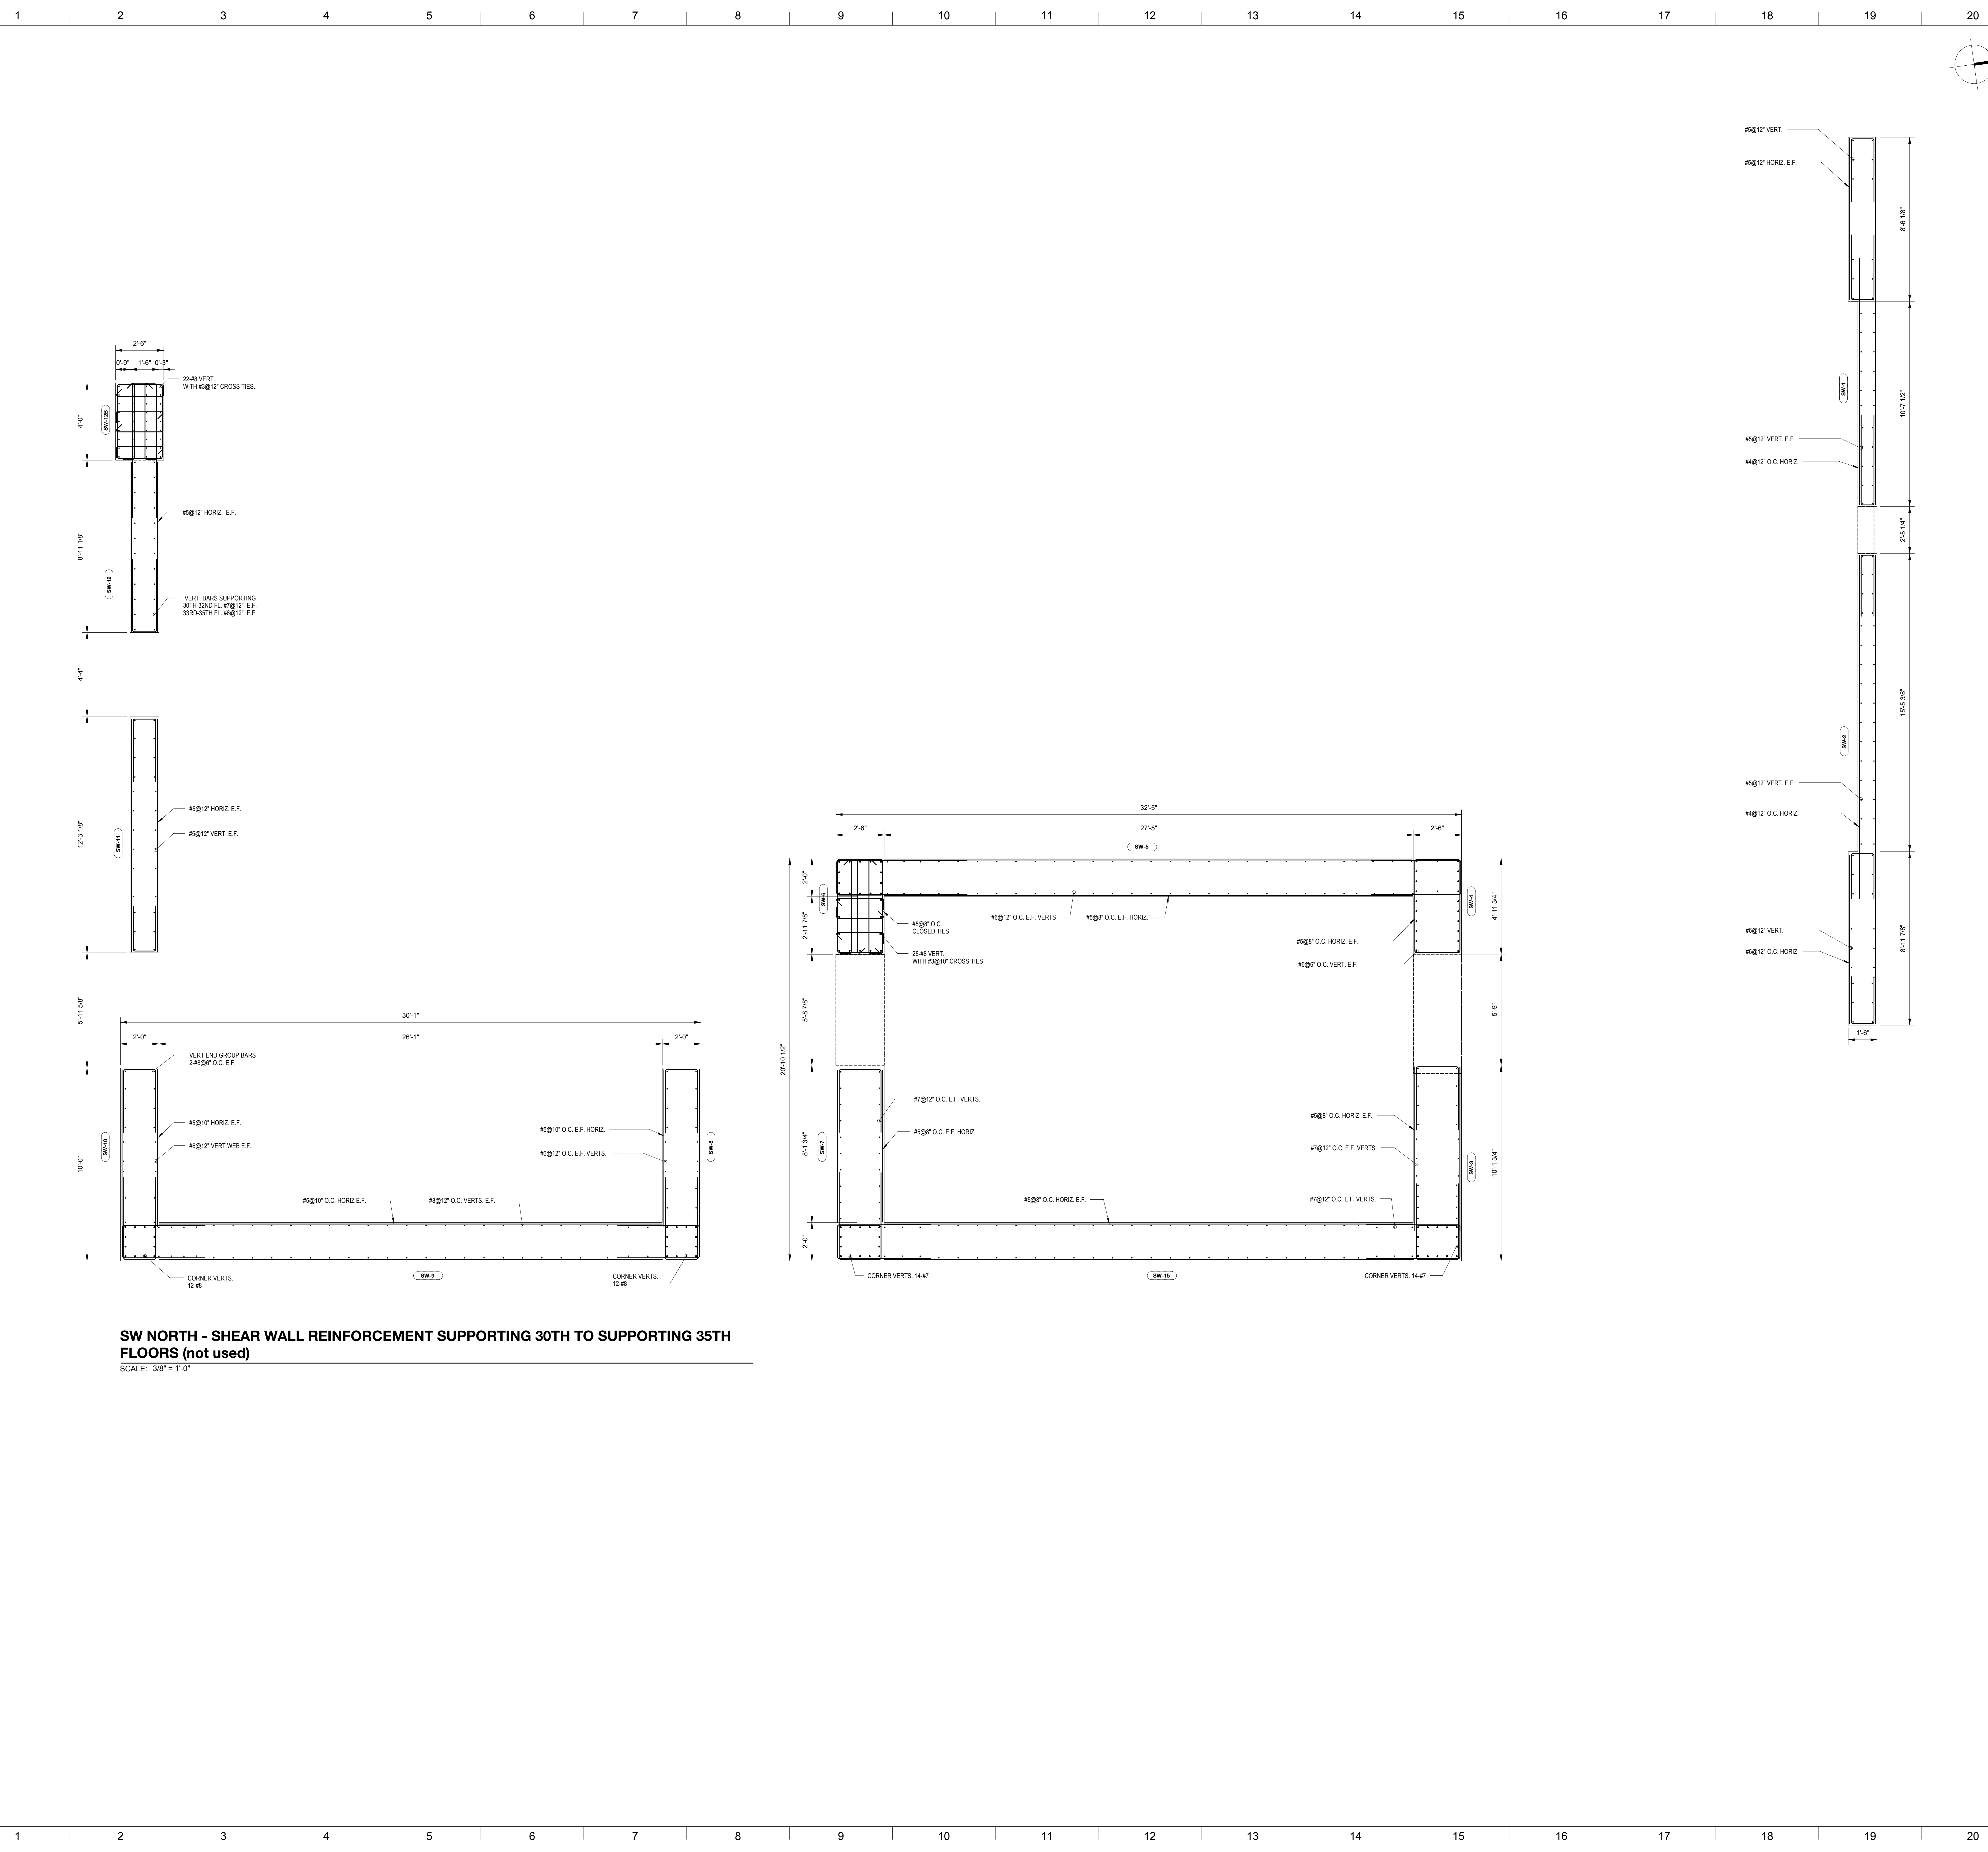


MATERIAL KEYING LEGEND:





NO.	REVISIONS / SUBMISSIONS	DATE
4	DOB SUBMISSION	08.08.2016
3	ISSUE FOR CONSTRUCTION	06.17.2016
2	CD PROGRESS PACKAGE	05.27.2016
1	50% CONSTRUCTION DOCUMENTS	03.04.2016

**FX FOWLE**  
 ARCHITECTS ASSOCIATES, P.C.  
 100 South Avenue, New York, NY 10001 212-555-1212  
 ENGINEERS ASSOCIATES, P.C.  
 290 Park Avenue, New York, NY 10017 212-555-1212  
 HVAC ASSOCIATES, P.C.  
 300 Park Avenue, New York, NY 10017 212-555-1212  
 CONSTRUCTION ASSOCIATES, P.C.  
 400 South Avenue, New York, NY 10001 212-555-1212

**42 TRINITY PLACE**  
 42 TRINITY PLACE | NEW YORK, NY  
 DRAWING TITLE:  
**SHEARWALL REINFORCING PLANS**

Seal:  Drawn: Author  
 Project No.: 15160  
 Checked: Checker  
 Date: 10/12/15  
 Scale: 3/8" = 1'-0"  
 Reviewed: Reviewer  
 Drawing No.: S-435.00  
 SHEET 73 OF 103



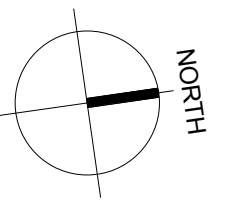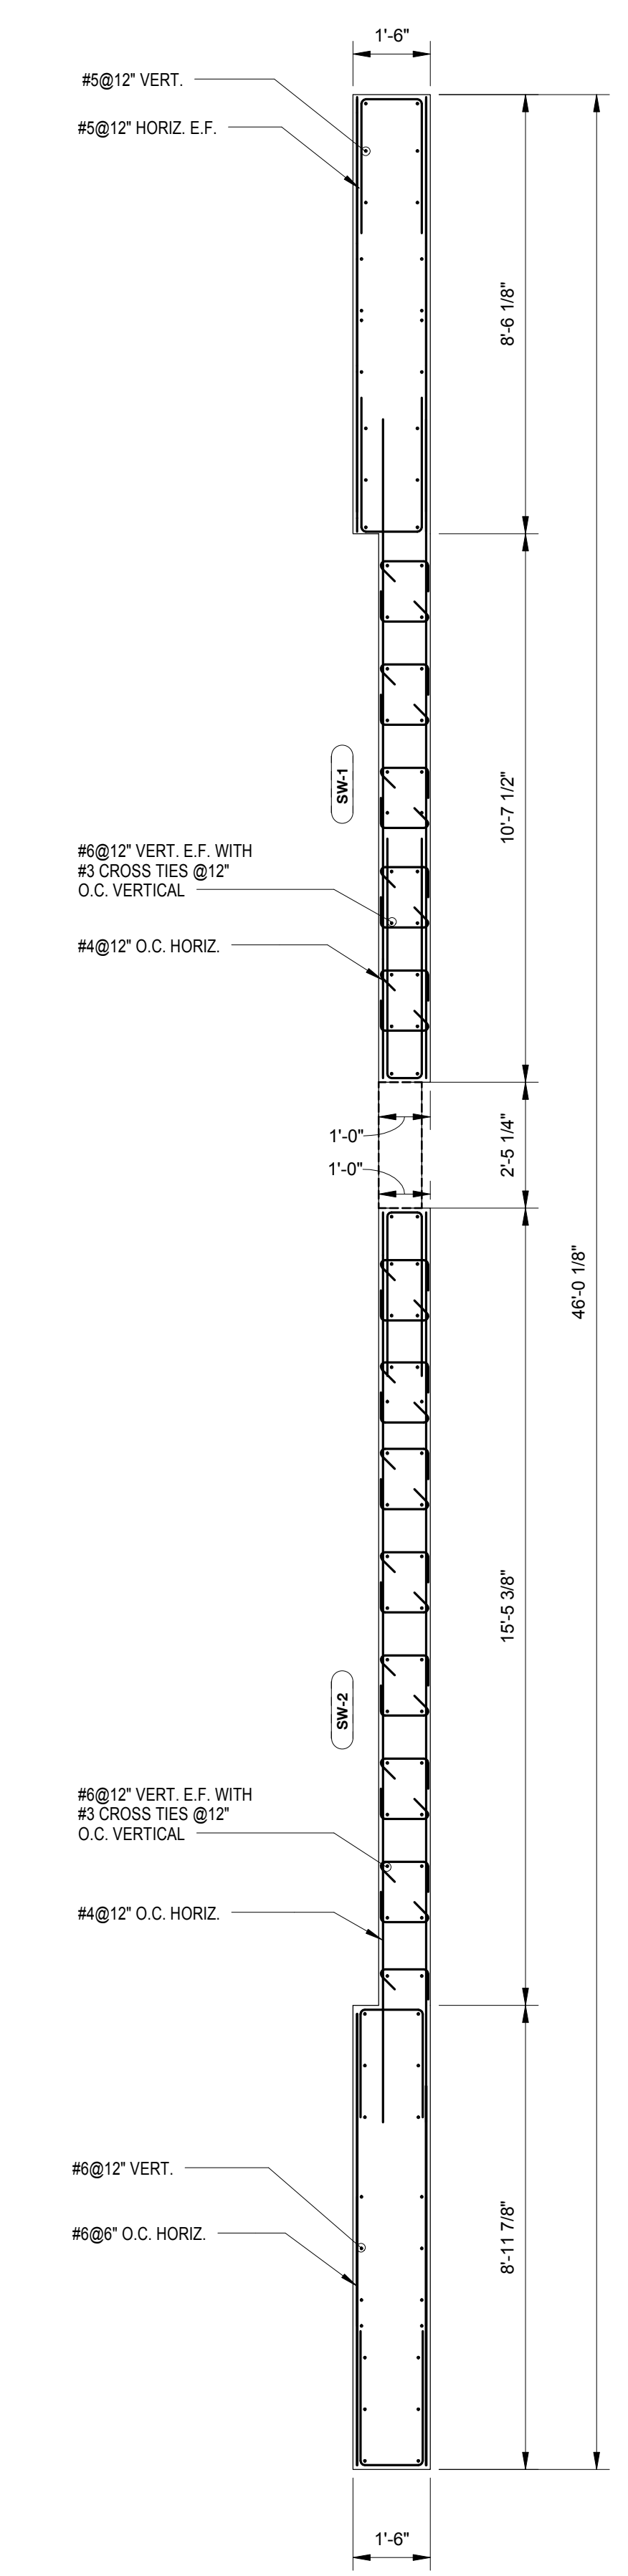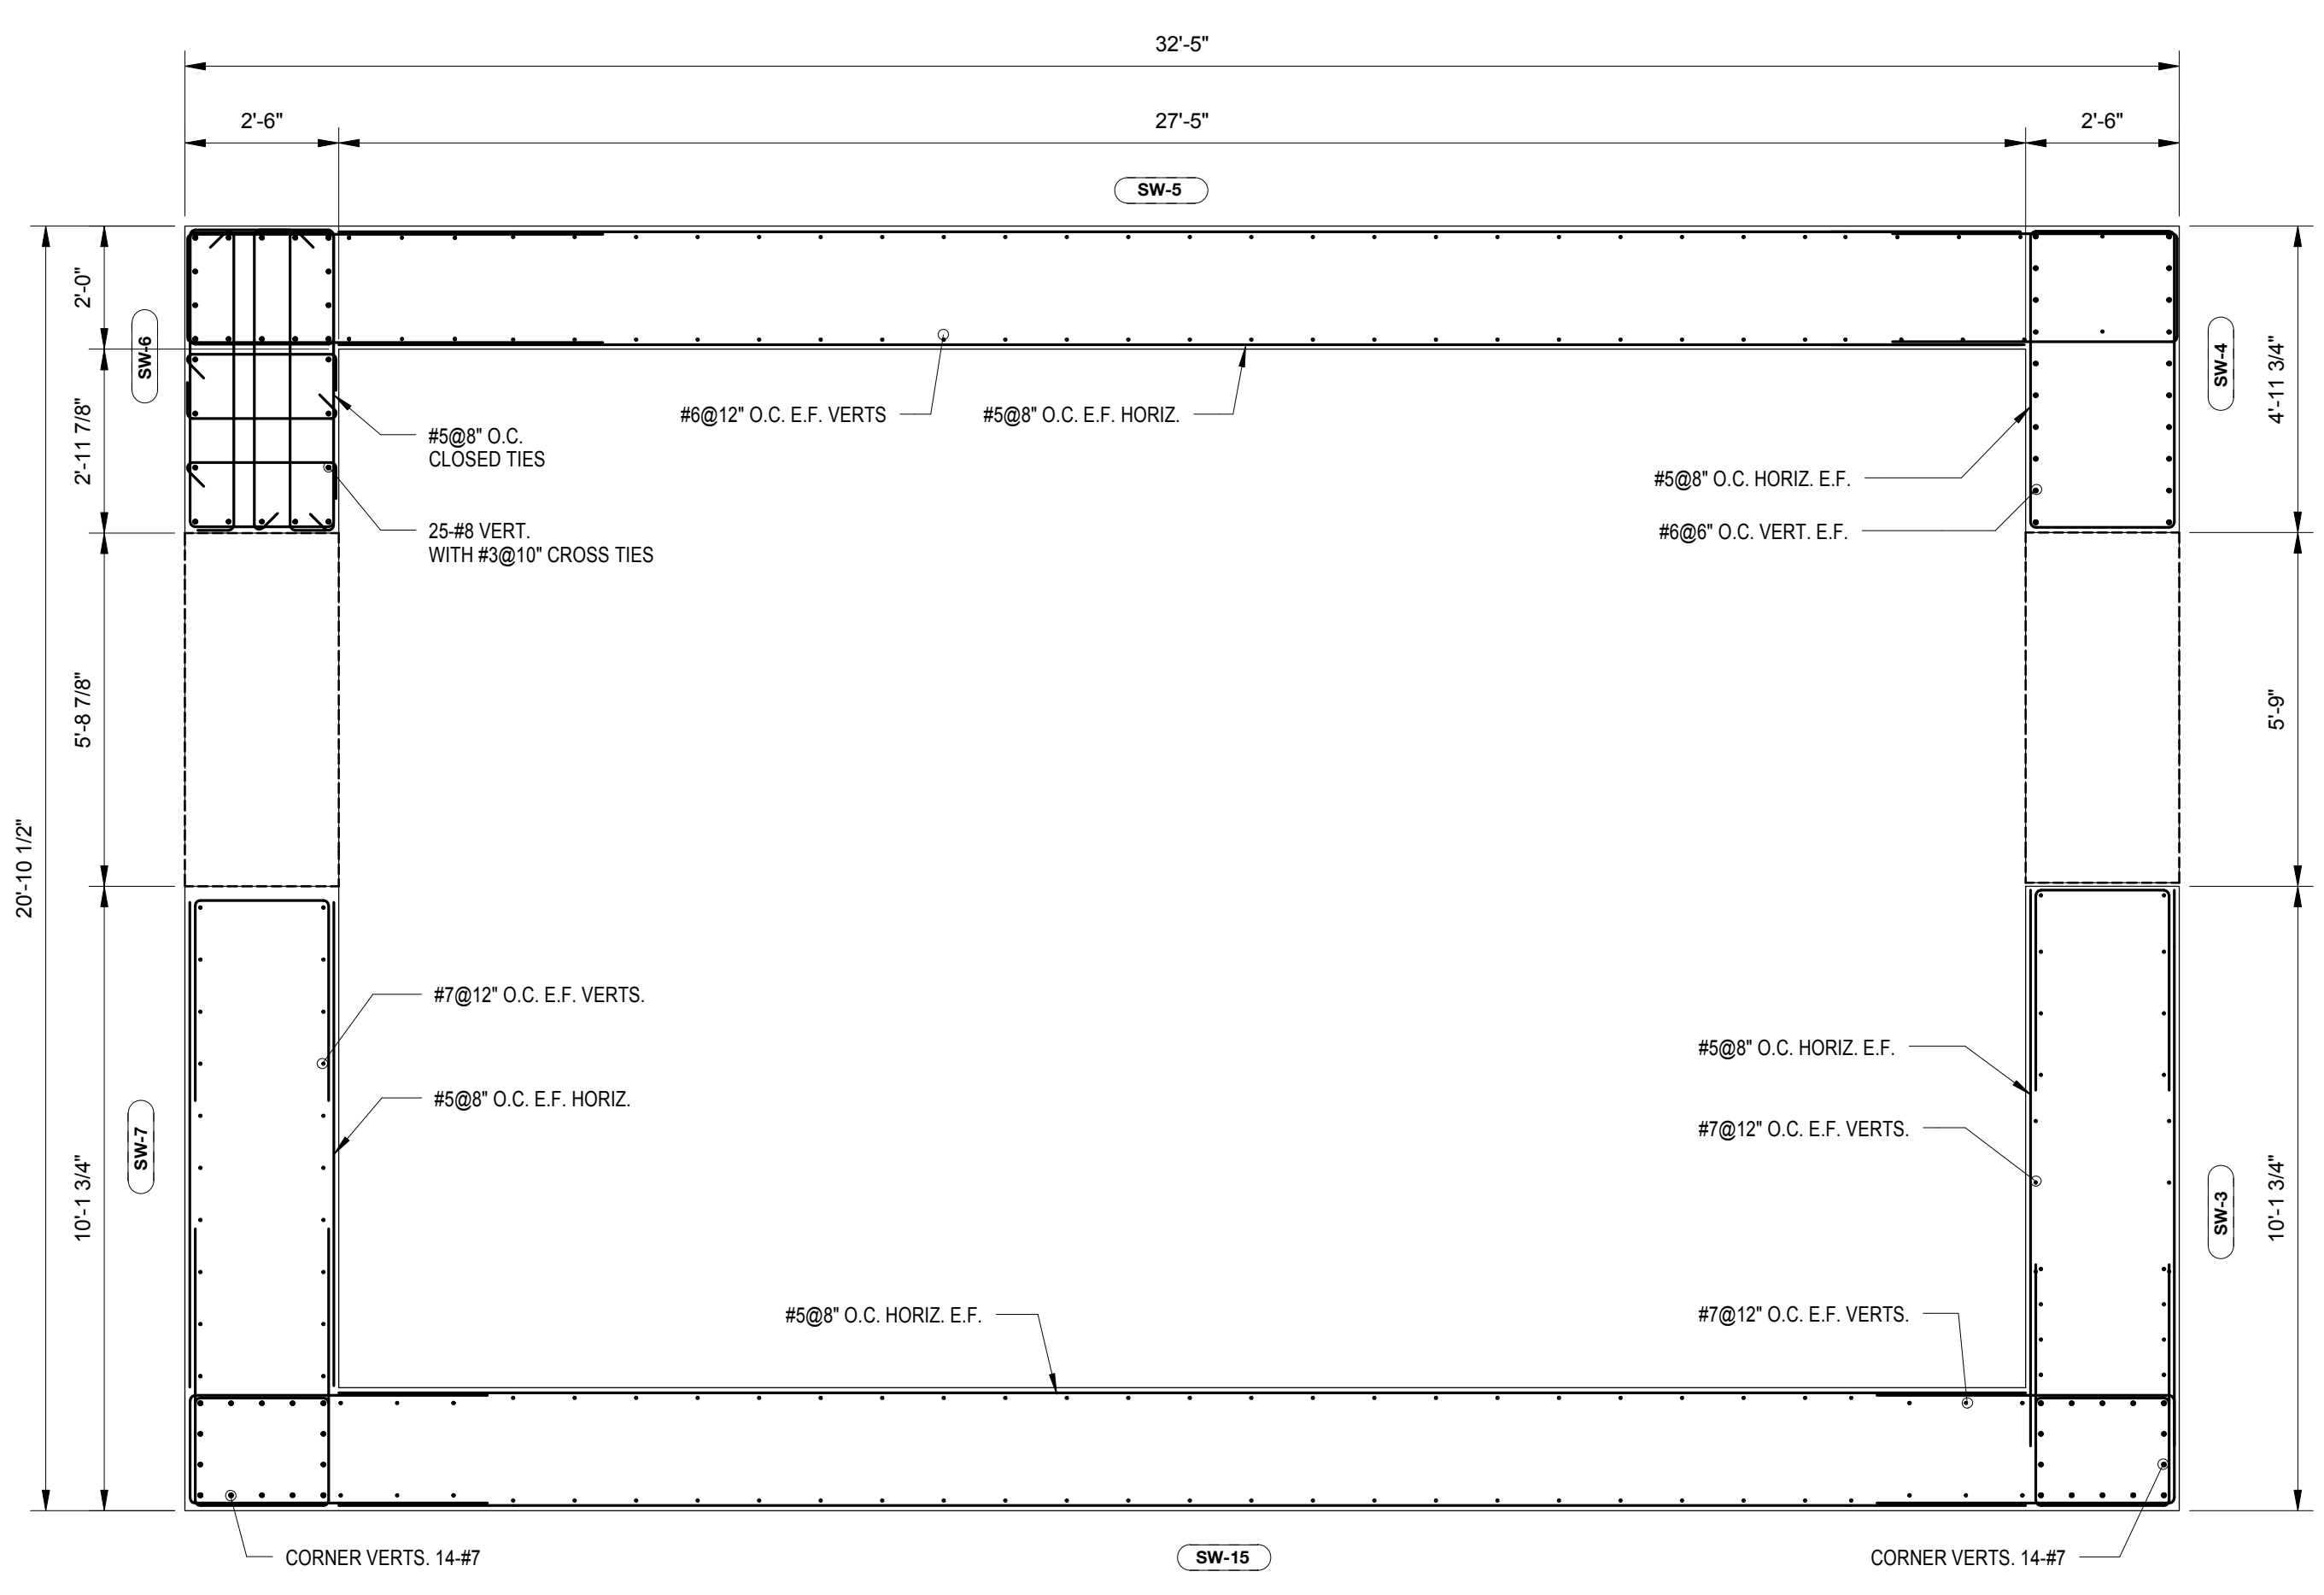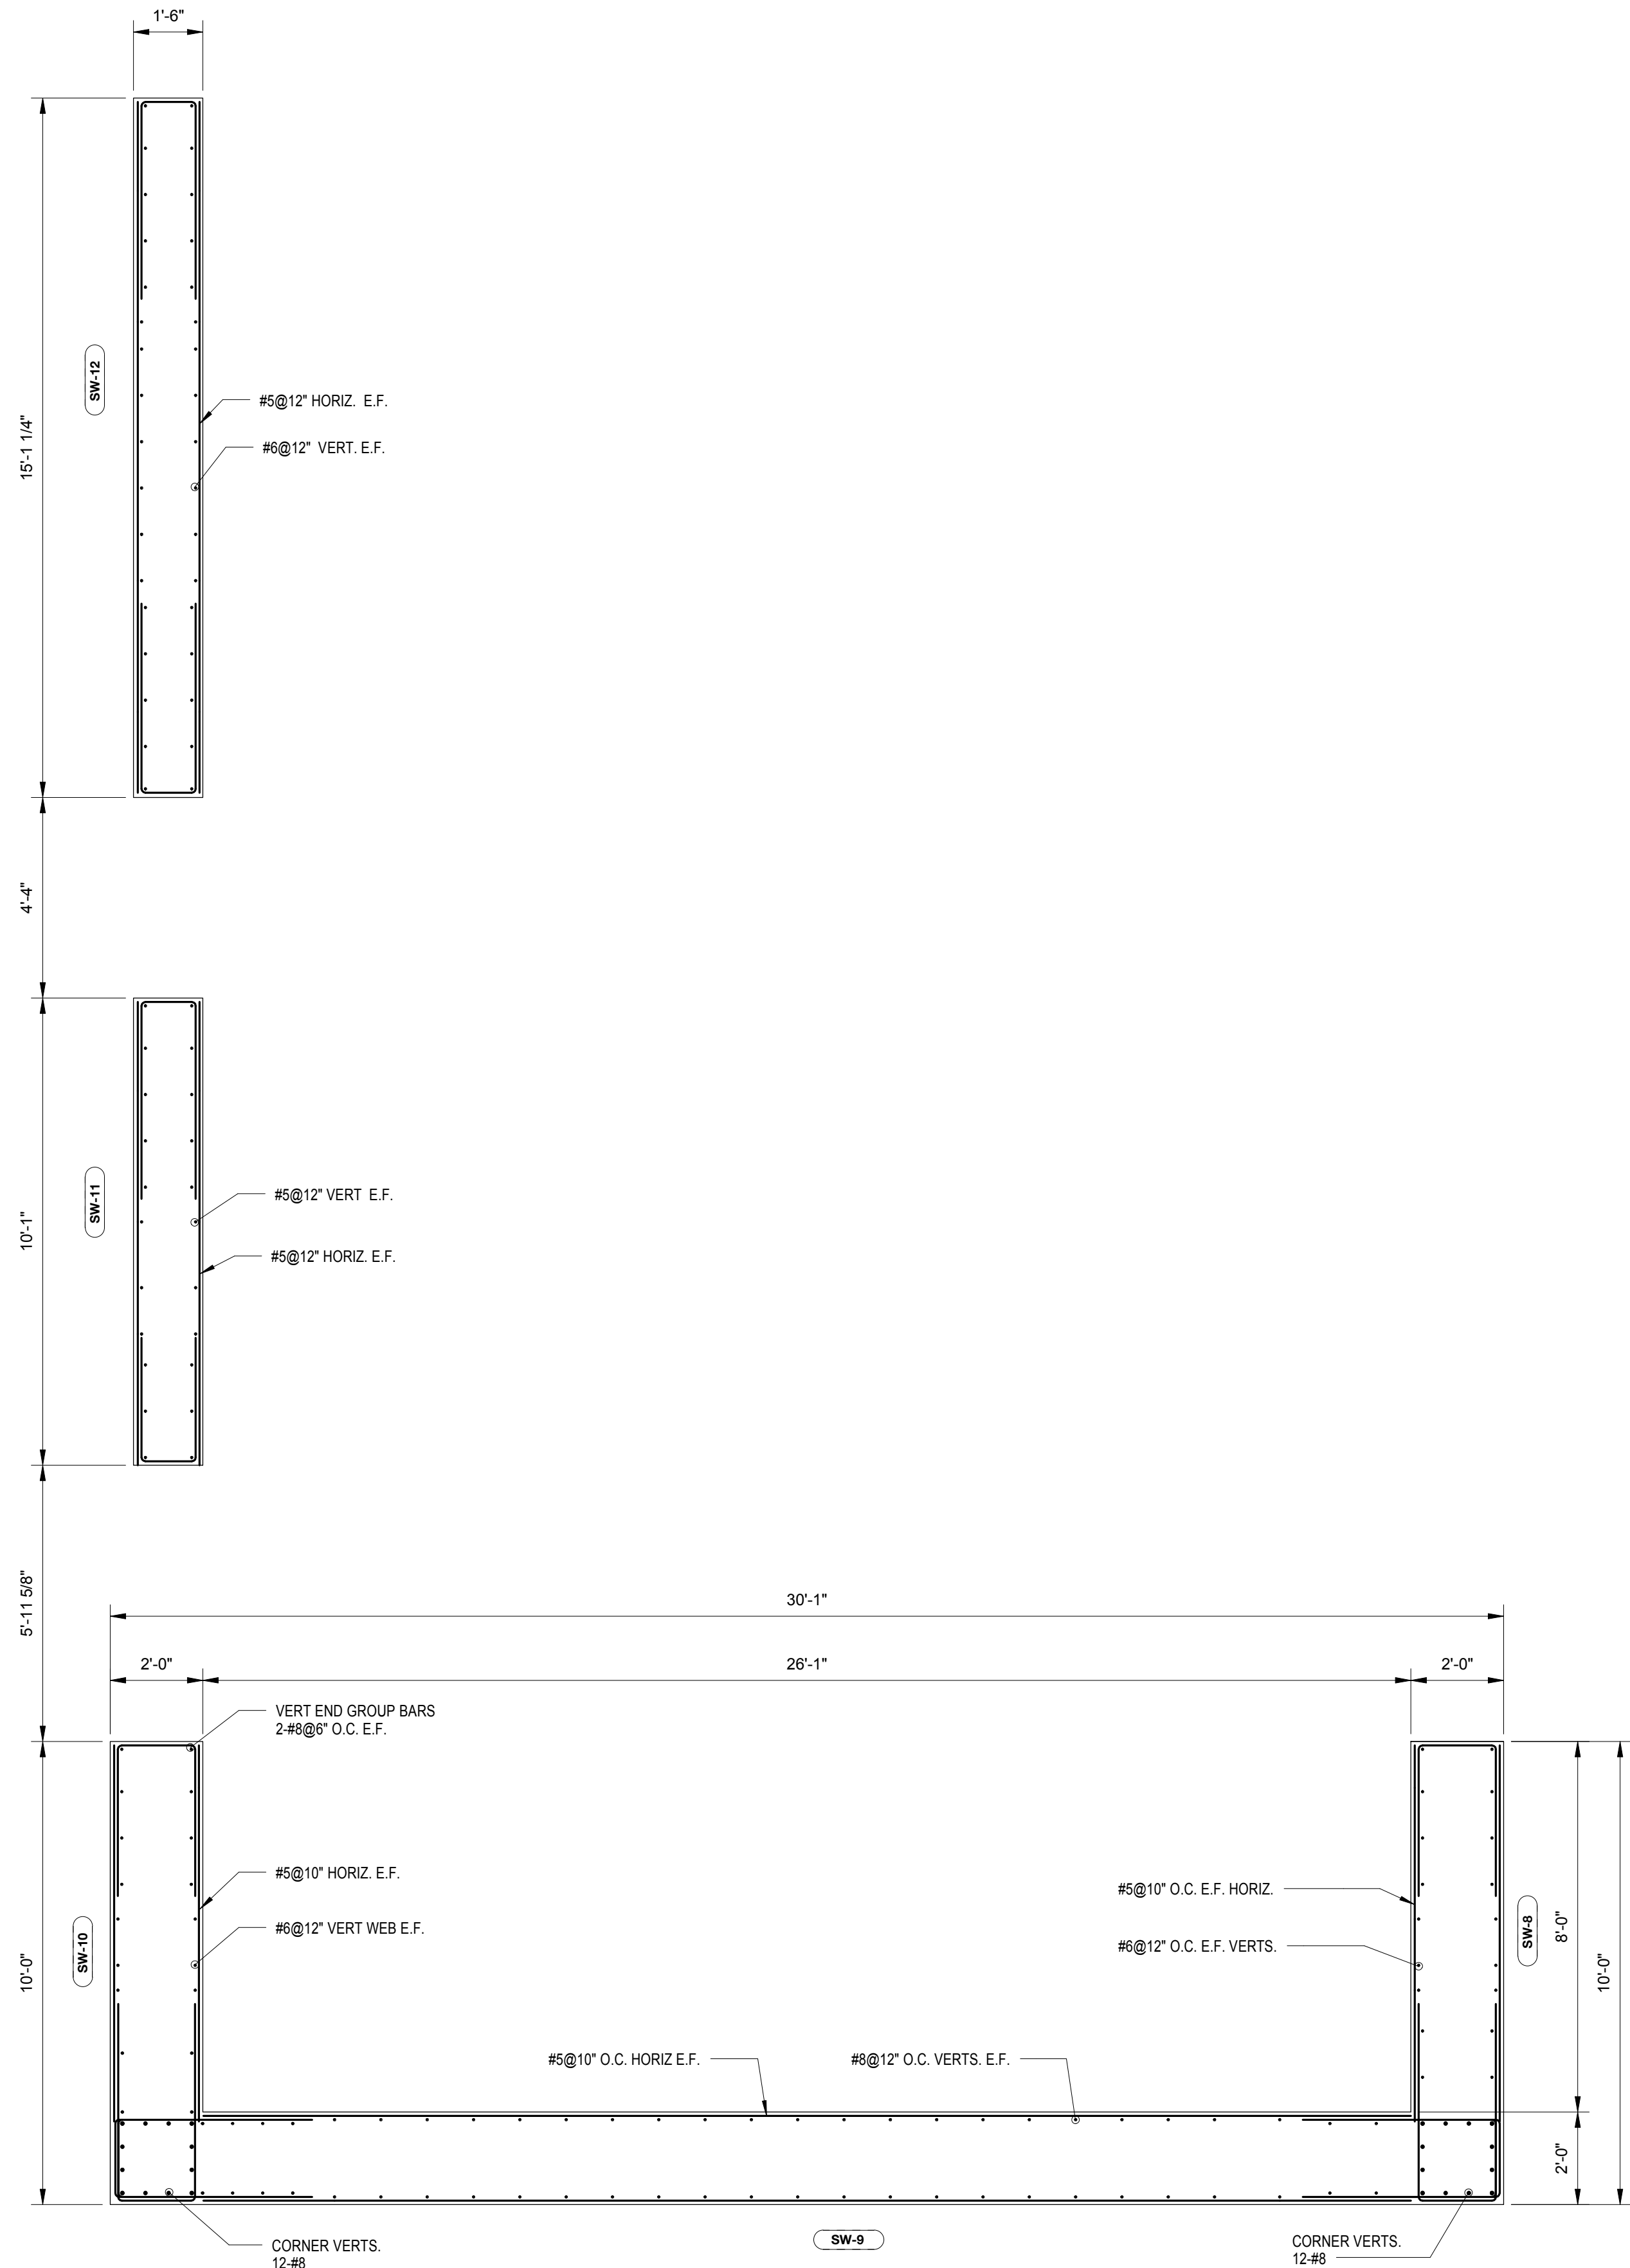

MATERIAL KEYING LEGEND:


NO.	REVISIONS / SUBMISSIONS	DATE
4	DOB SUBMISSION	08.08.2016
3	ISSUE FOR CONSTRUCTION	06.17.2016
2	CD PROGRESS PACKAGE	05.27.2016
1	50% CONSTRUCTION DOCUMENTS	03.04.2016

**FX FOWLE**  
 ARCHITECTS ASSOCIATES, P.C.  
 100 South Avenue, New York, NY 10001 212-555-1212  
 ENGINEERS ASSOCIATES, P.C.  
 250 Park Avenue, New York, NY 10017 212-555-1212  
 HVAC ASSOCIATES, P.C.  
 300 Park Avenue, New York, NY 10017 212-555-1212  
 CONSTRUCTION ASSOCIATES, P.C.  
 400 South Avenue, New York, NY 10001 212-555-1212


**42 TRINITY PLACE**  
 42 TRINITY PLACE | NEW YORK, NY  
 DRAWING TITLE:  
**SHEARWALL REINFORCING PLANS**

Seal: Drawn: Author 15160  
 Checked: Checker  
 Reviewed: Reviewer  
 Date: 11/16/15  
 Scale: 3/8" = 1'-0"  
**S-436.00**  
 SHEET 74 OF 103





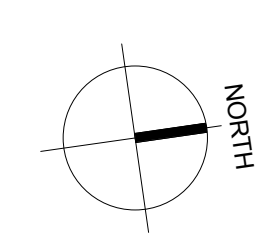

MATERIAL KEYING LEGEND:

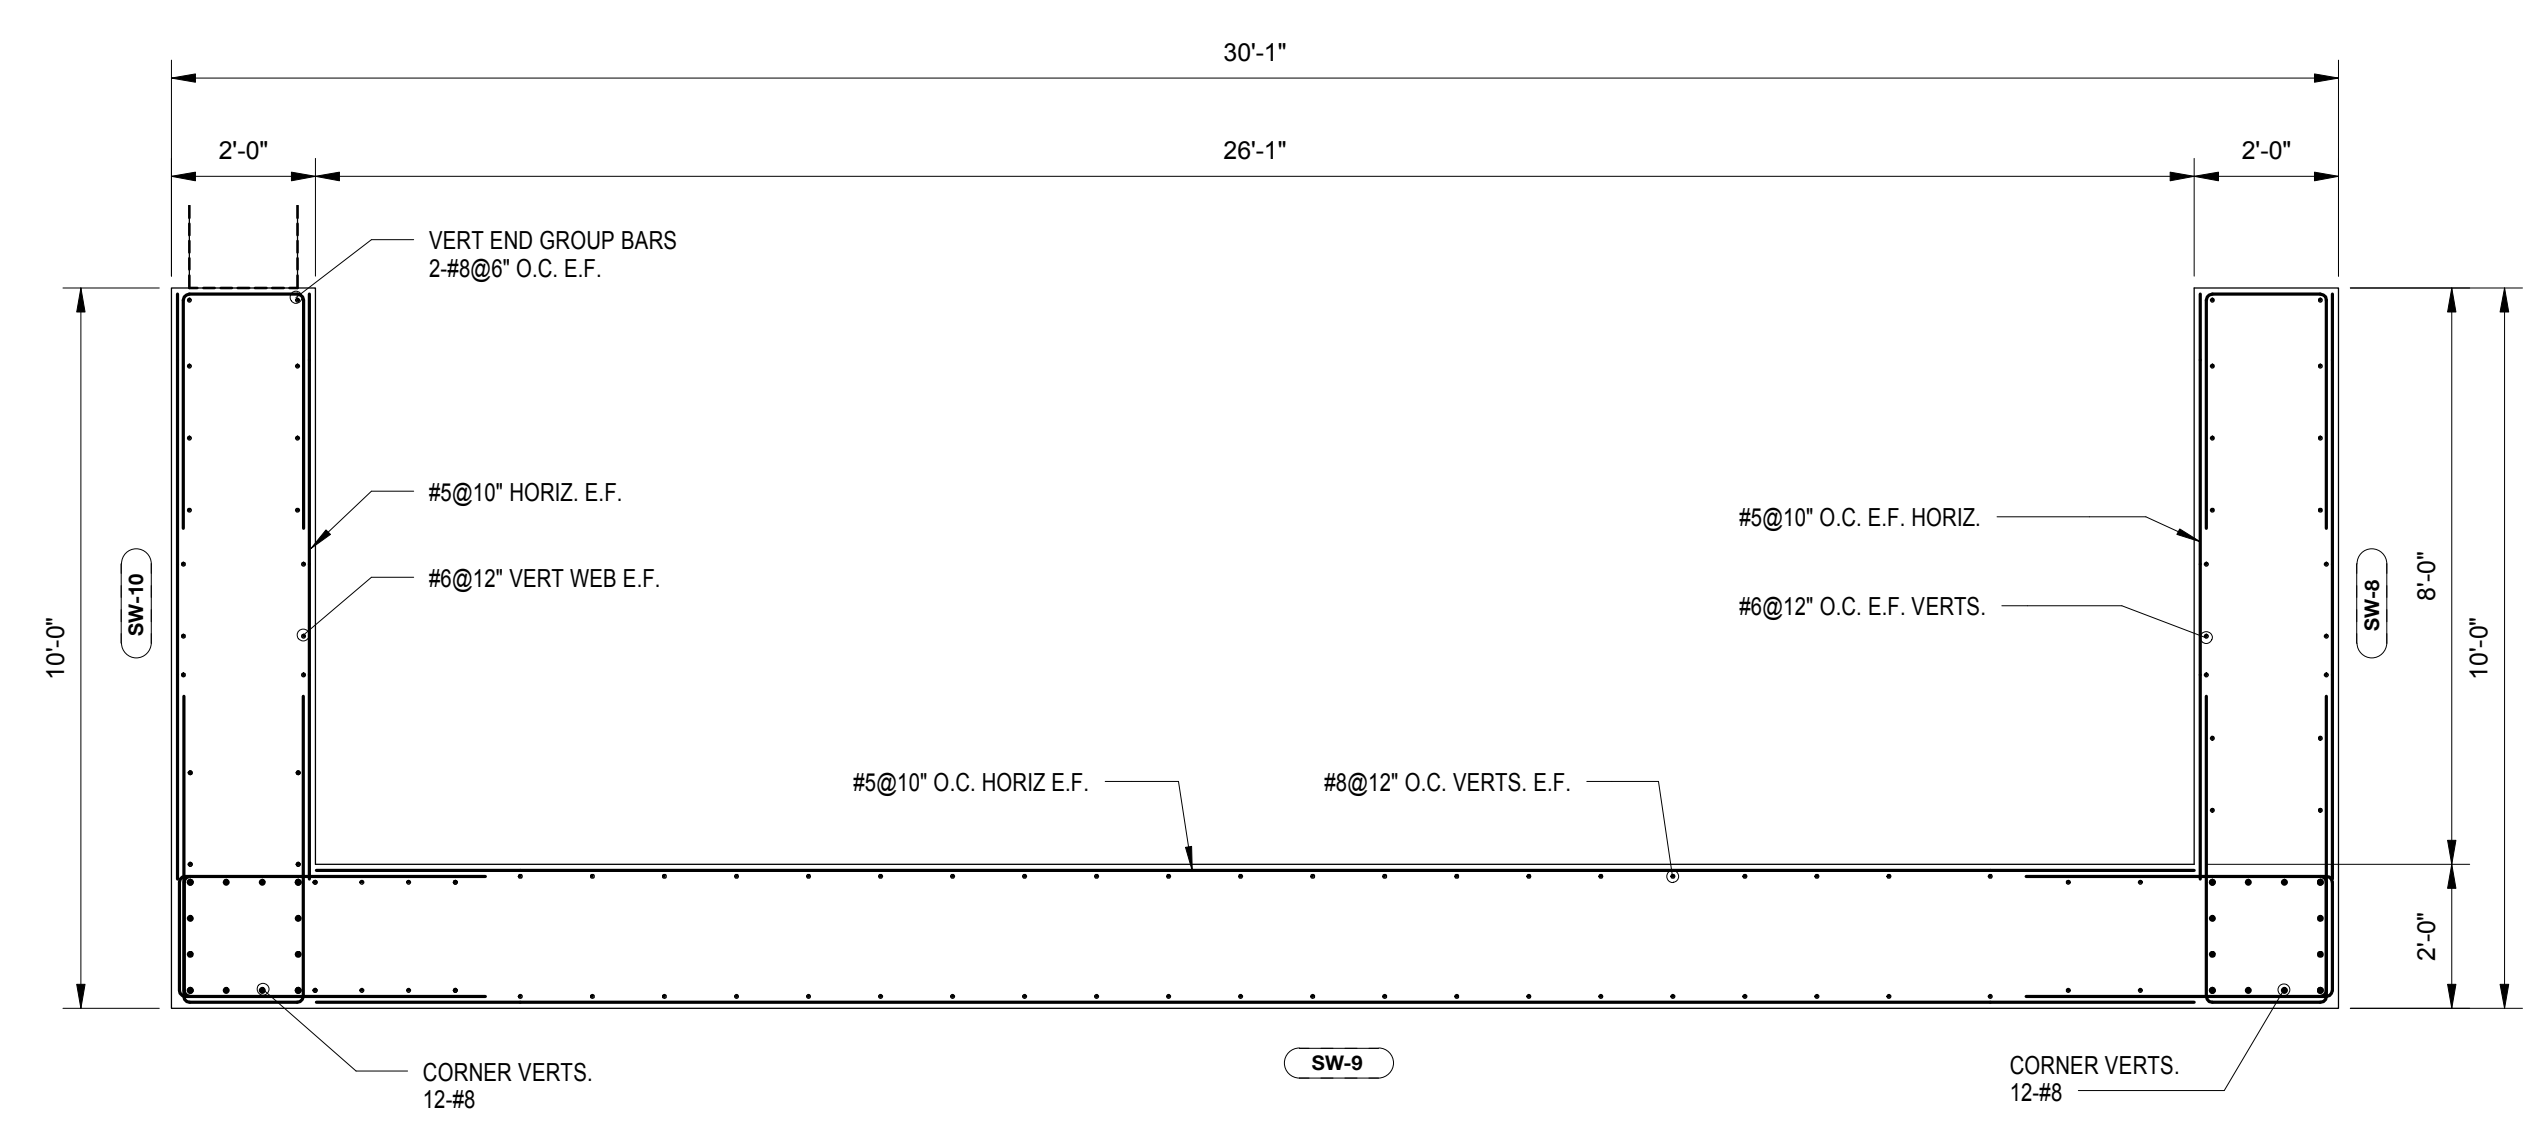

**SW NORTH - SHEAR WALL REINFORCEMENT SUPPORTING 37TH FLOOR**  
SCALE: 3/8" = 1'-0"

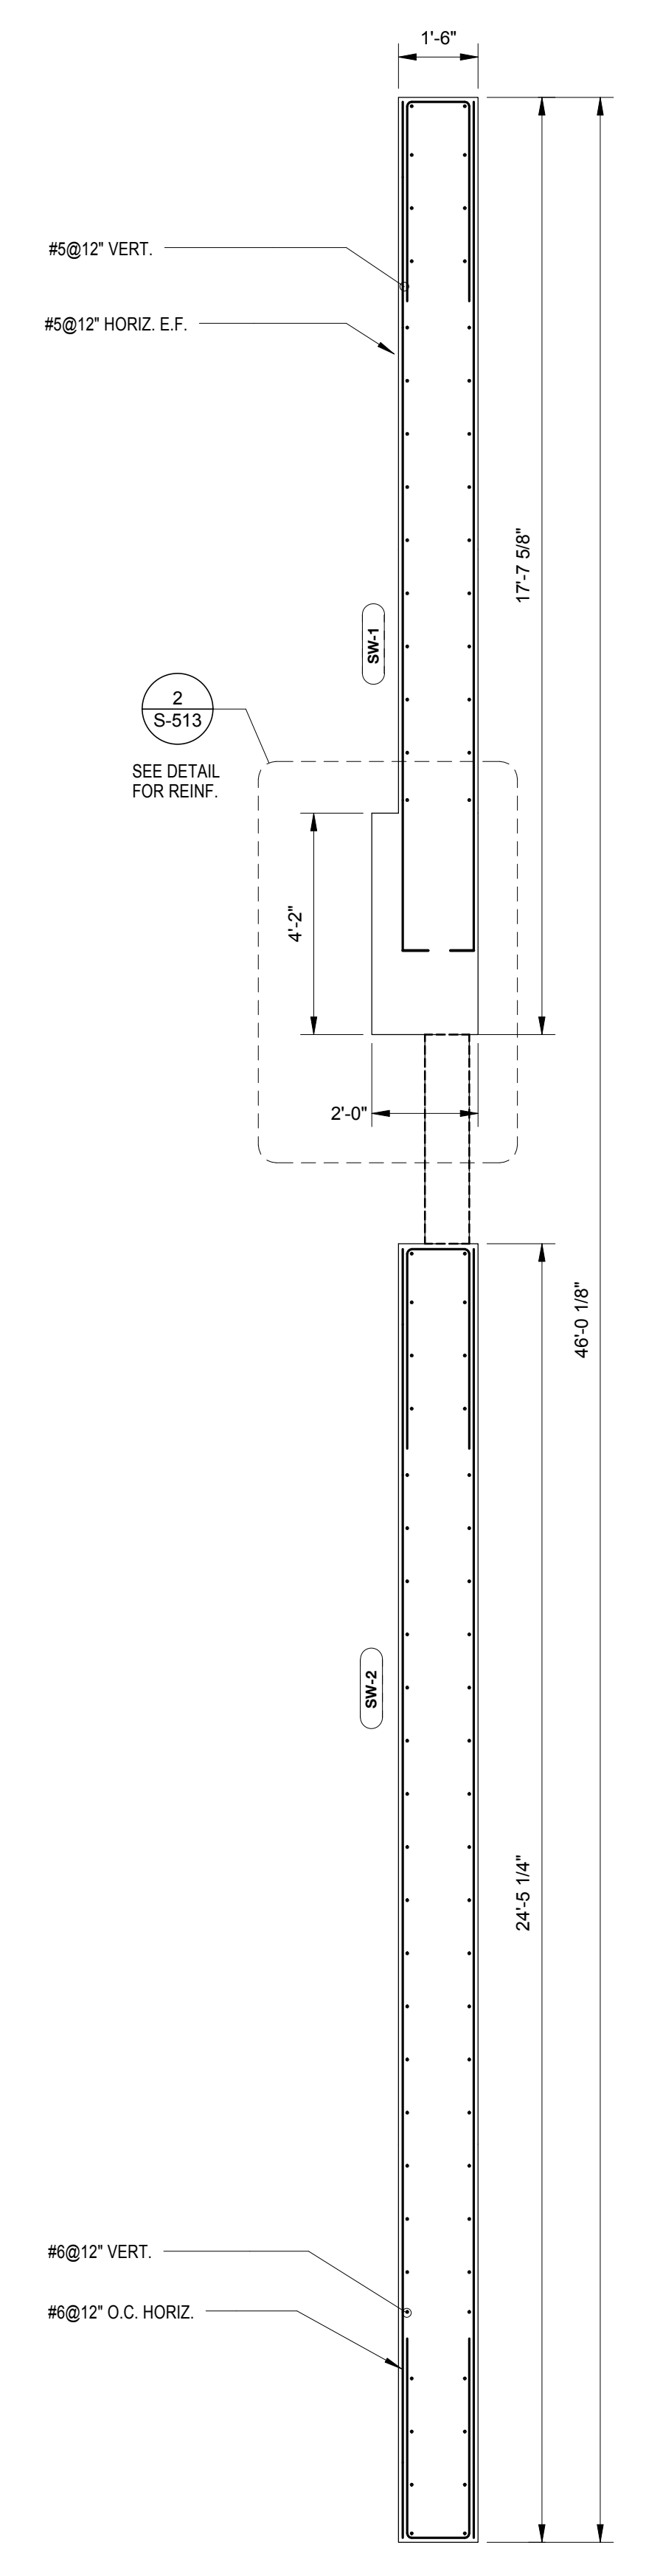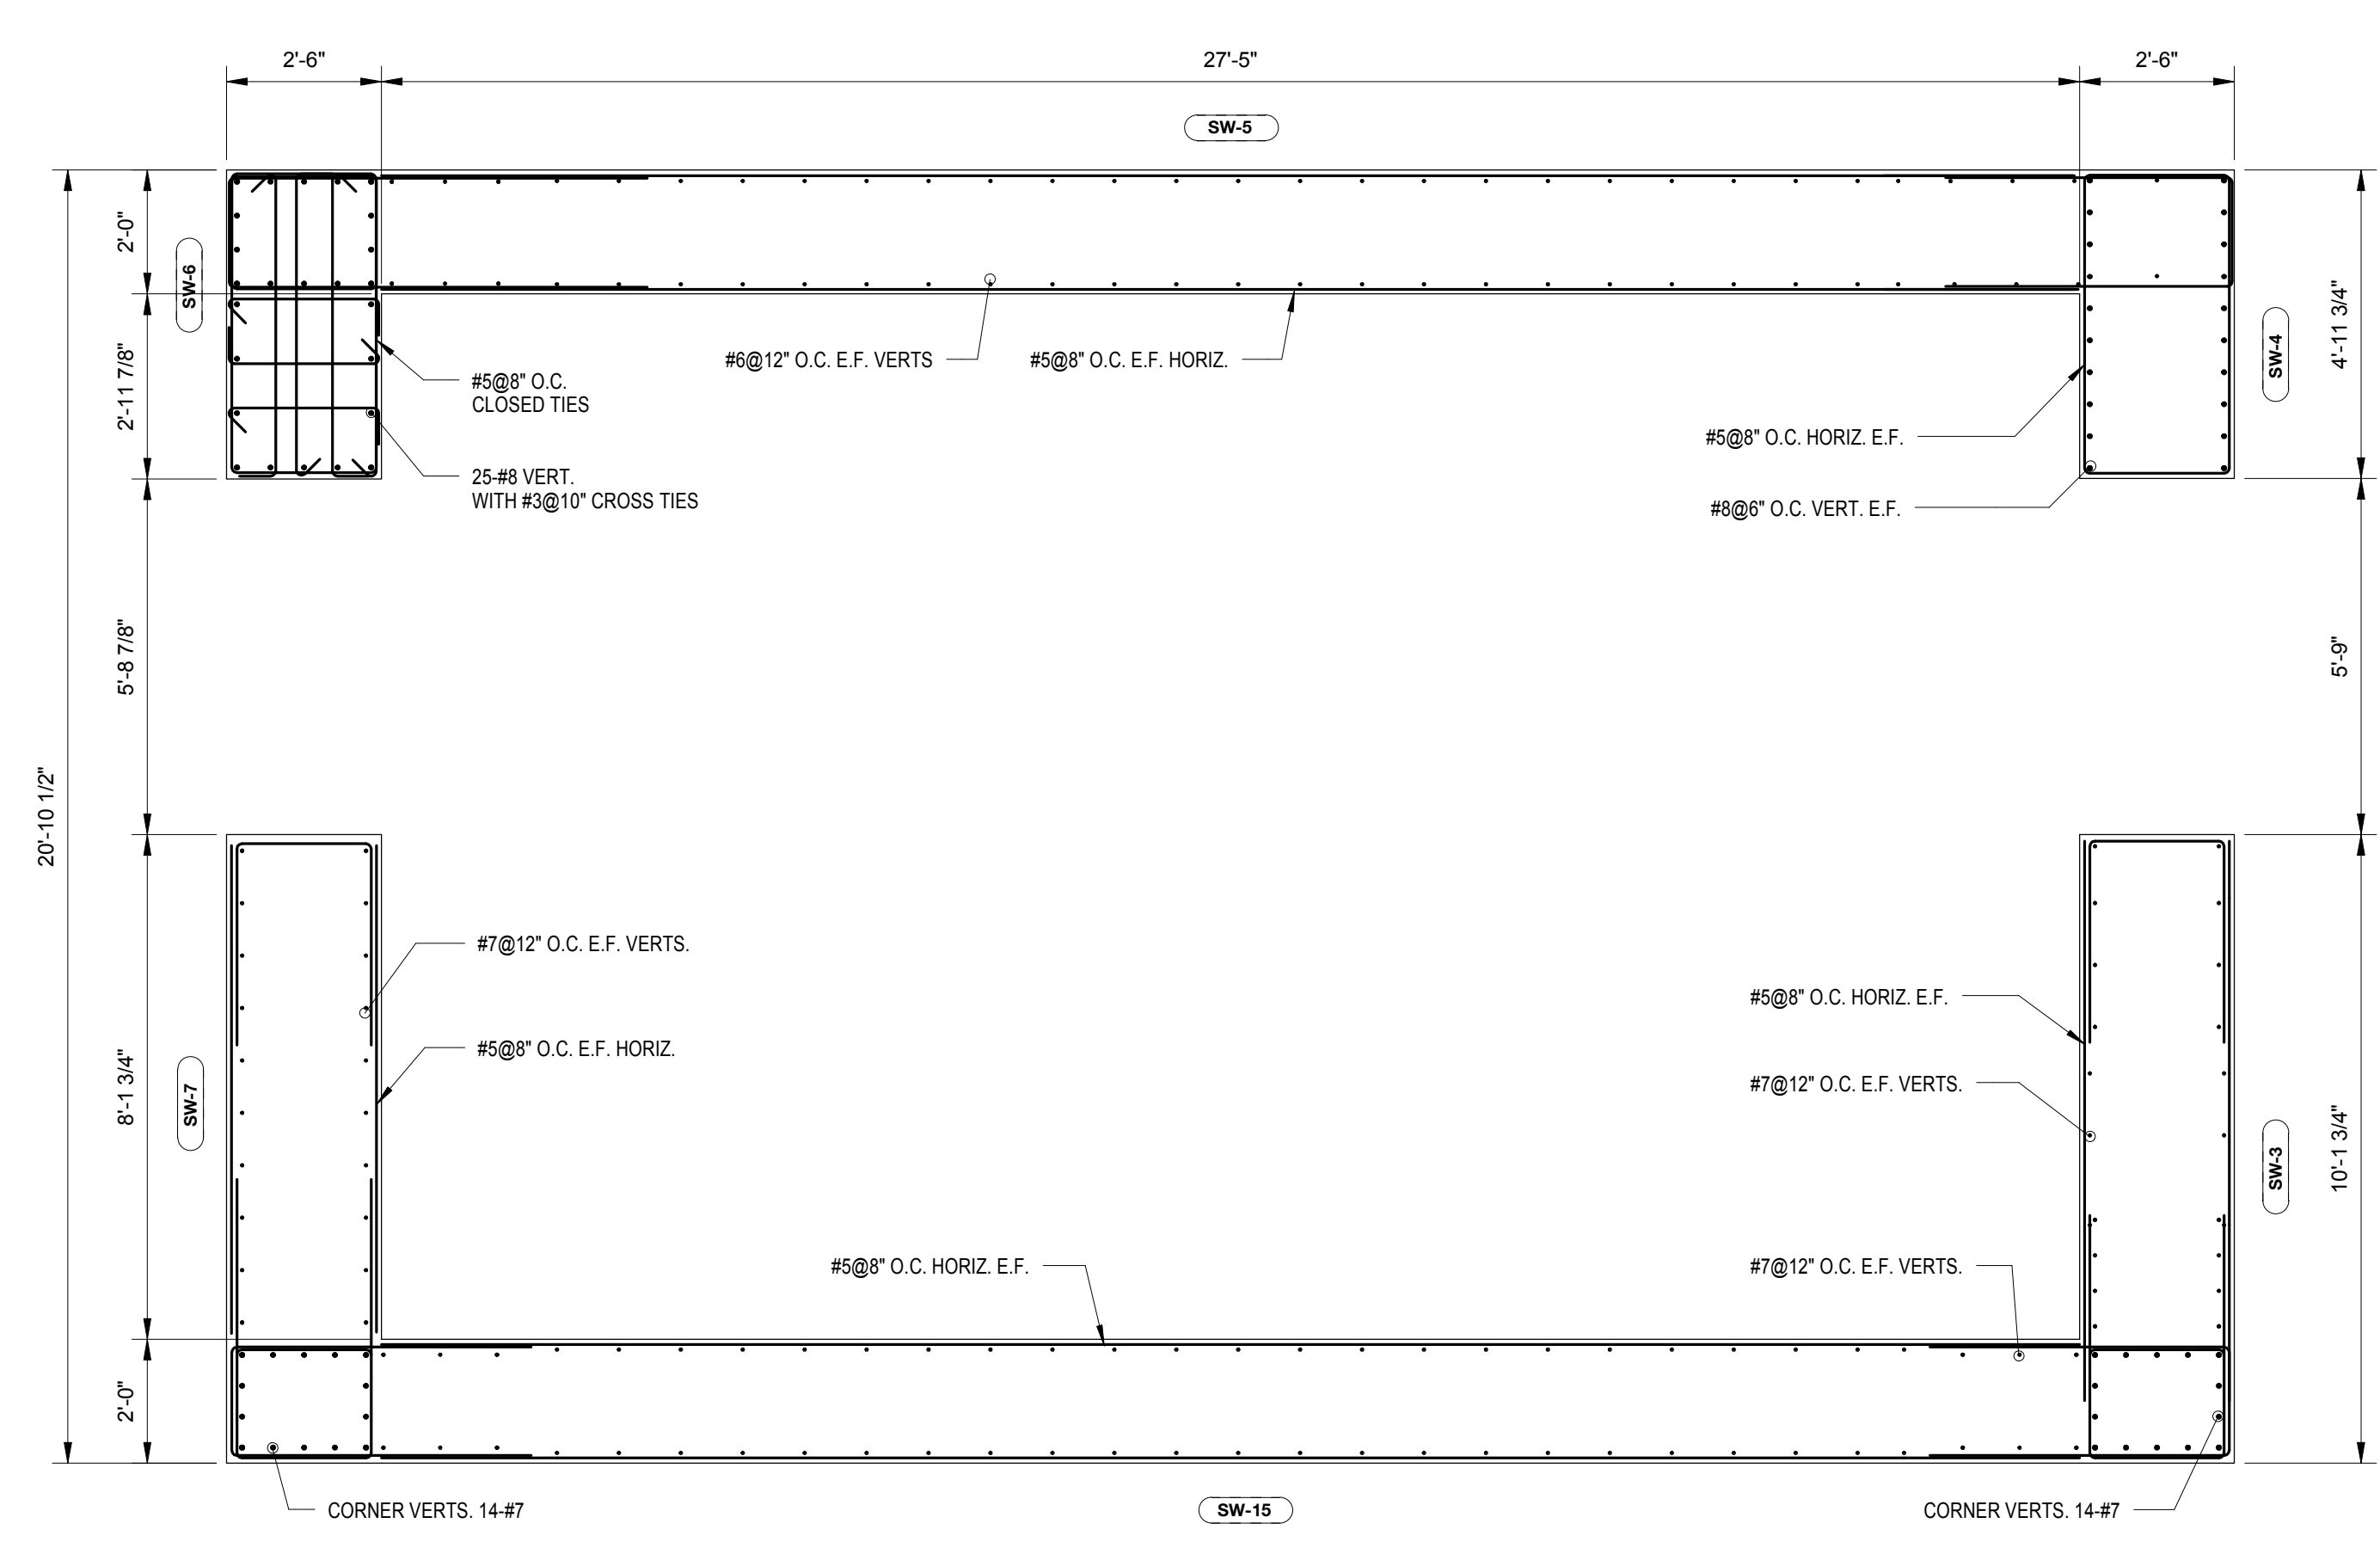


NO.	REVISIONS / SUBMISSIONS	DATE
4	DOB SUBMISSION	08.08.2016
3	ISSUE FOR CONSTRUCTION	06.17.2016
2	CD PROGRESS PACKAGE	05.27.2016
1	50% CONSTRUCTION DOCUMENTS	03.04.2016

**FX FOWLE**  
ARCHITECTS, P.C.  
100 South Avenue, New York, NY 10001 212-555-1212  
ENGINEERS ASSOCIATES, P.C.  
200 Park Avenue, New York, NY 10001 212-555-1212  
HVAC ASSOCIATES, P.C.  
300 Park Avenue, New York, NY 10001 212-555-1212  
CONSTRUCTION ASSOCIATES, P.C.  
400 South Avenue, New York, NY 10001 212-555-1212




**42 TRINITY PLACE**  
42 TRINITY PLACE | NEW YORK, NY  
DRAWING TITLE:  
**SHEARWALL REINFORCING PLANS**

	Drawn: Author Checked: Checker Reviewed	Project No.: 15160 Cad File:  Drawing No.: 
Date: 11/16/15 Scale: 3/8" = 1'-0"	<b>S-437.00</b> SHEET 75 OF 103	



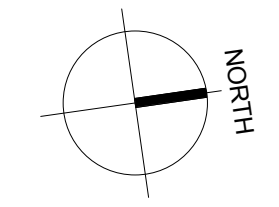

MATERIAL KEYING LEGEND:

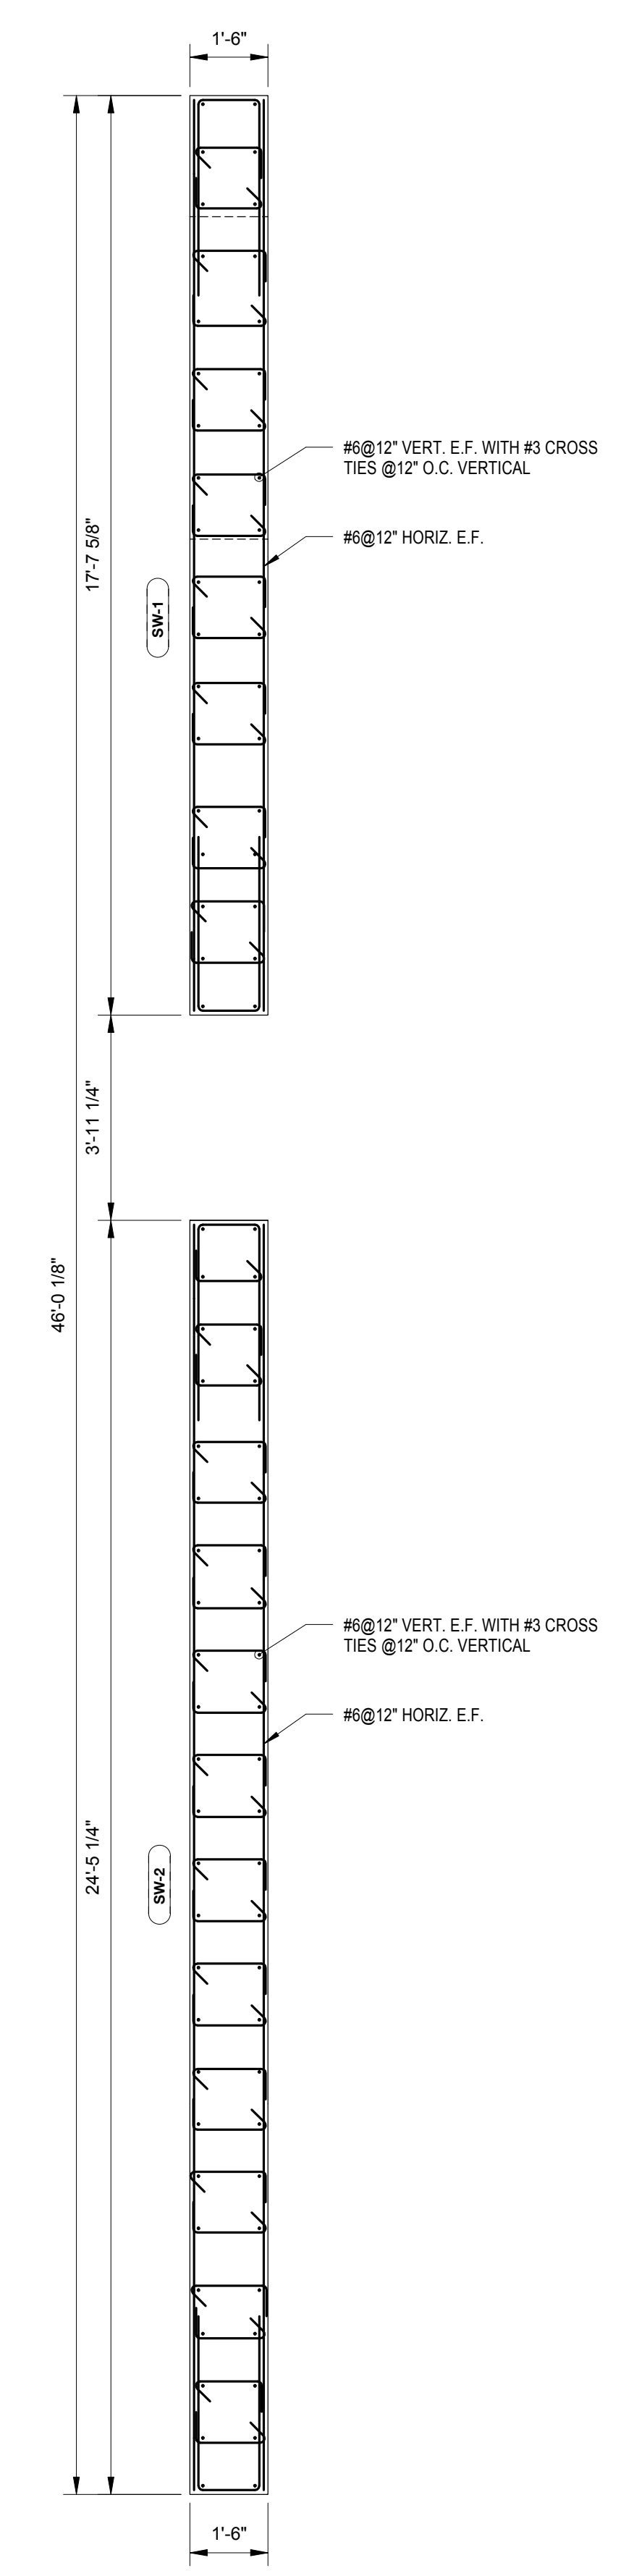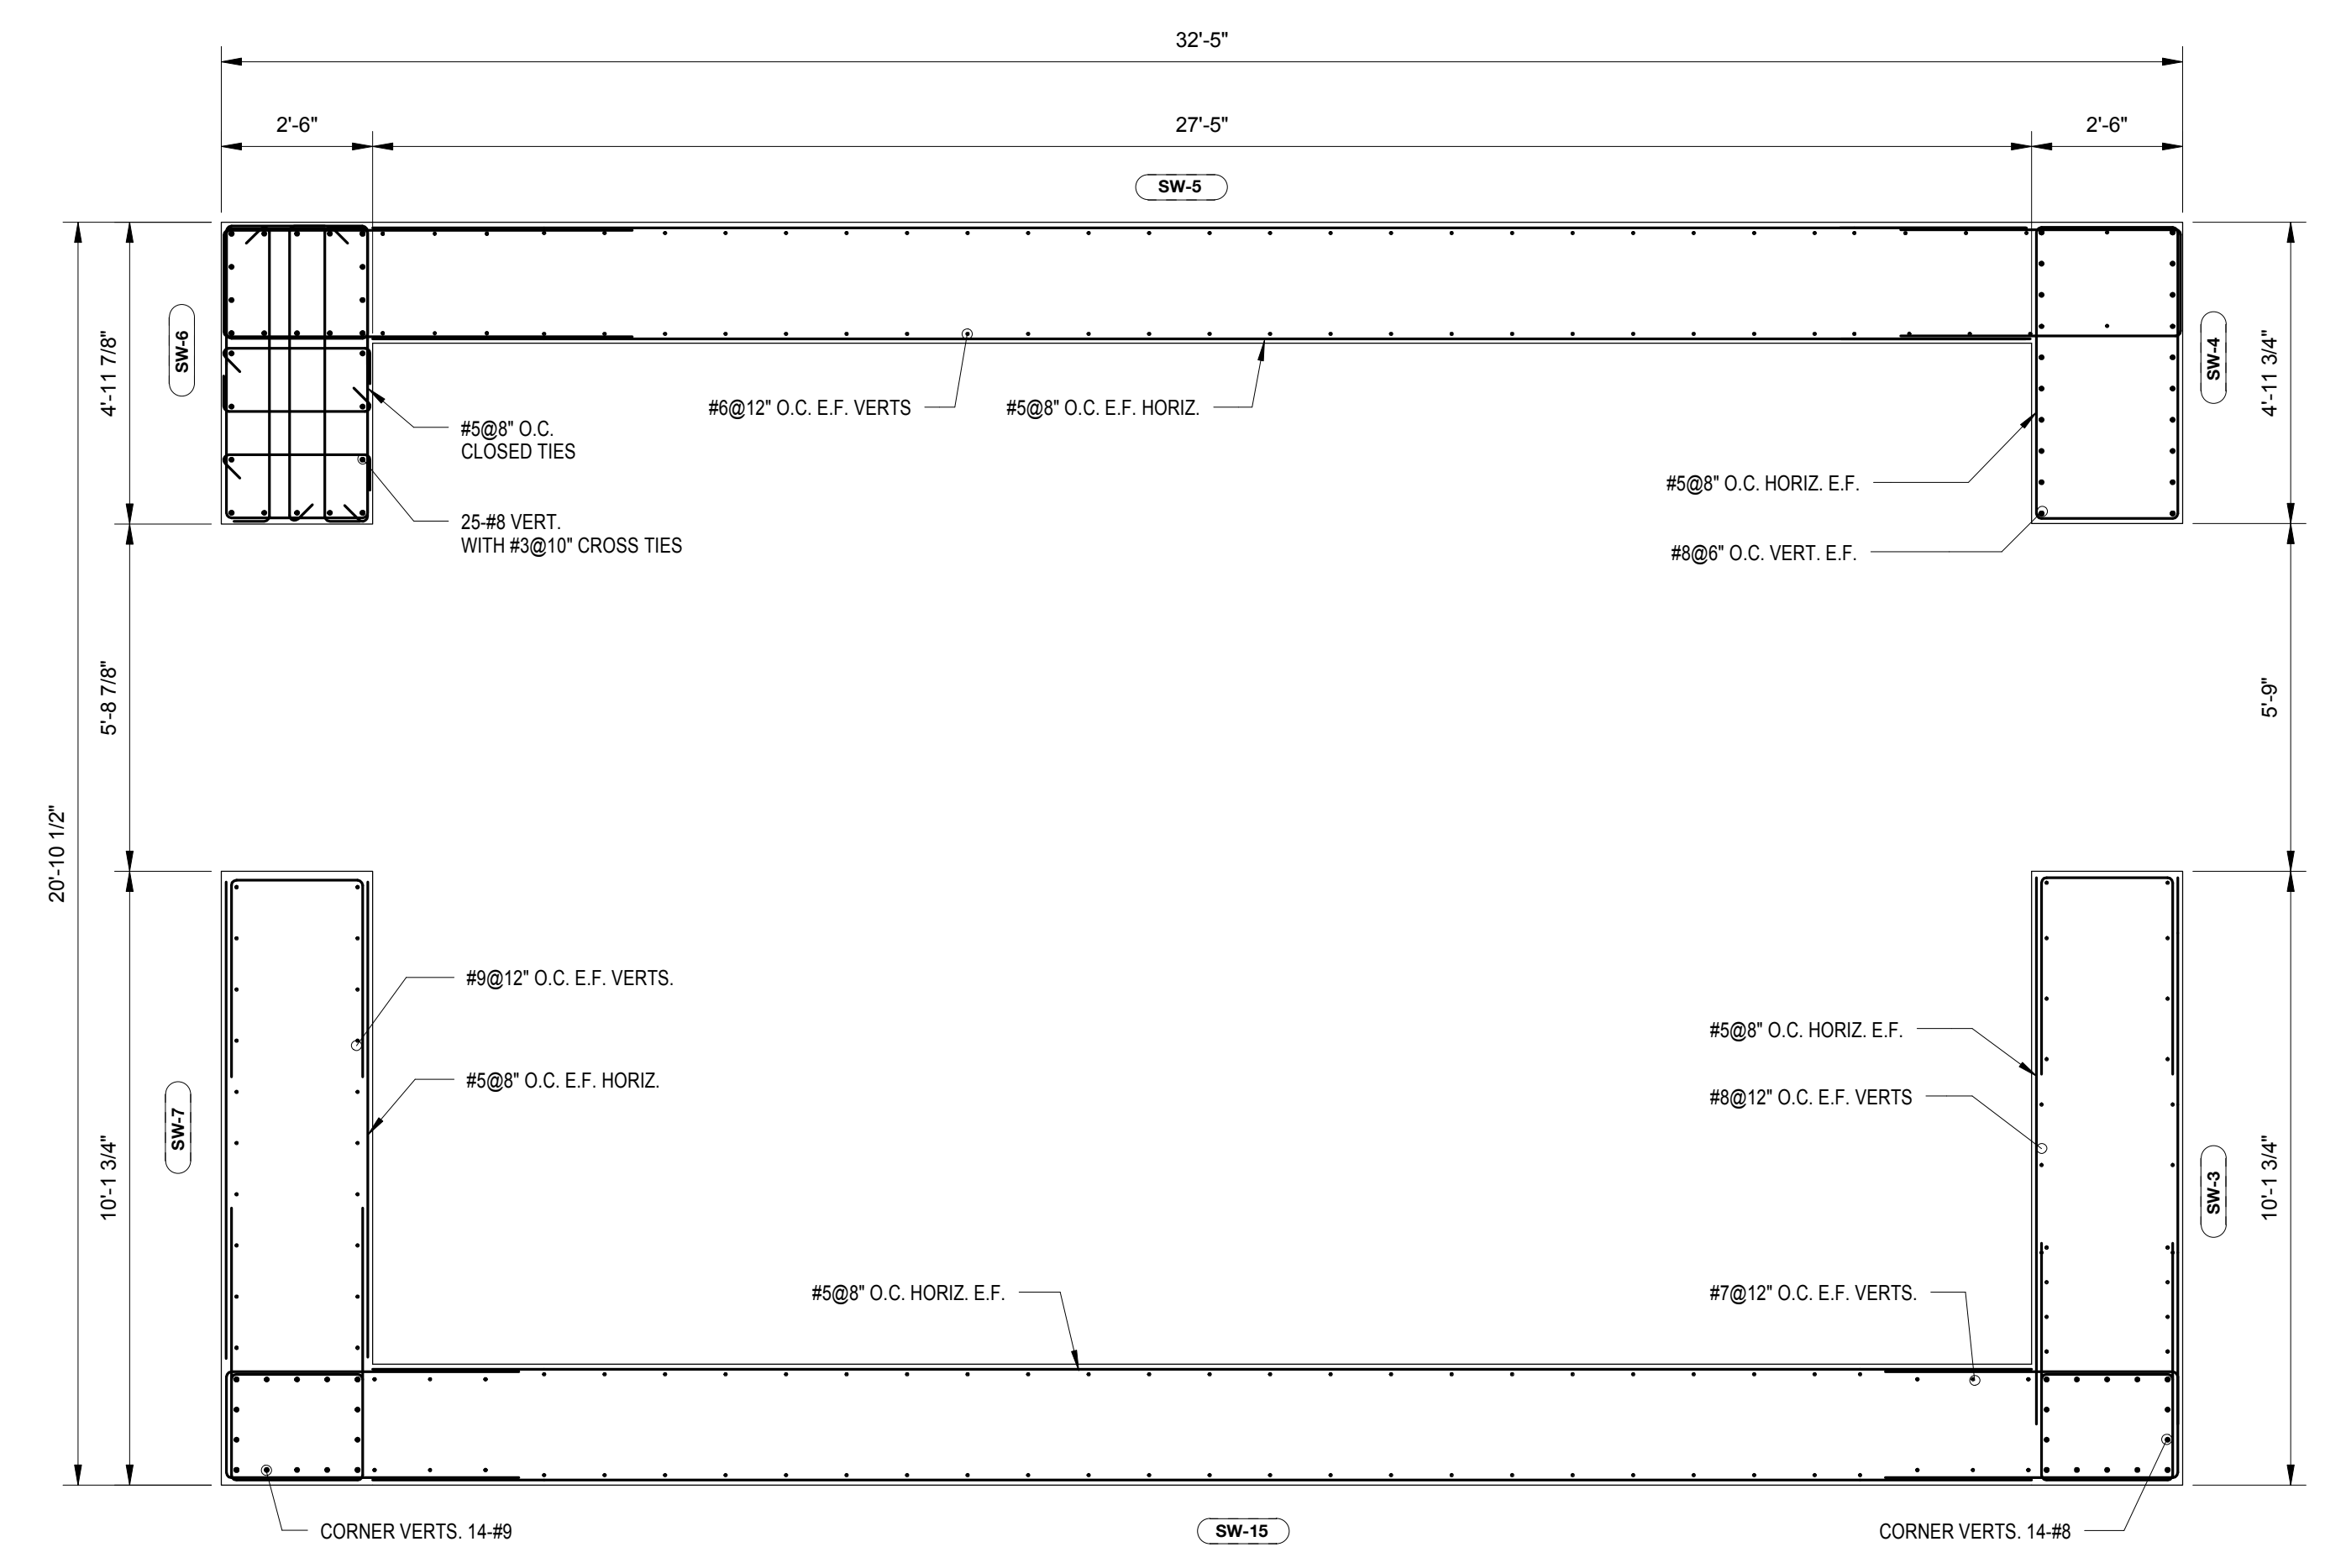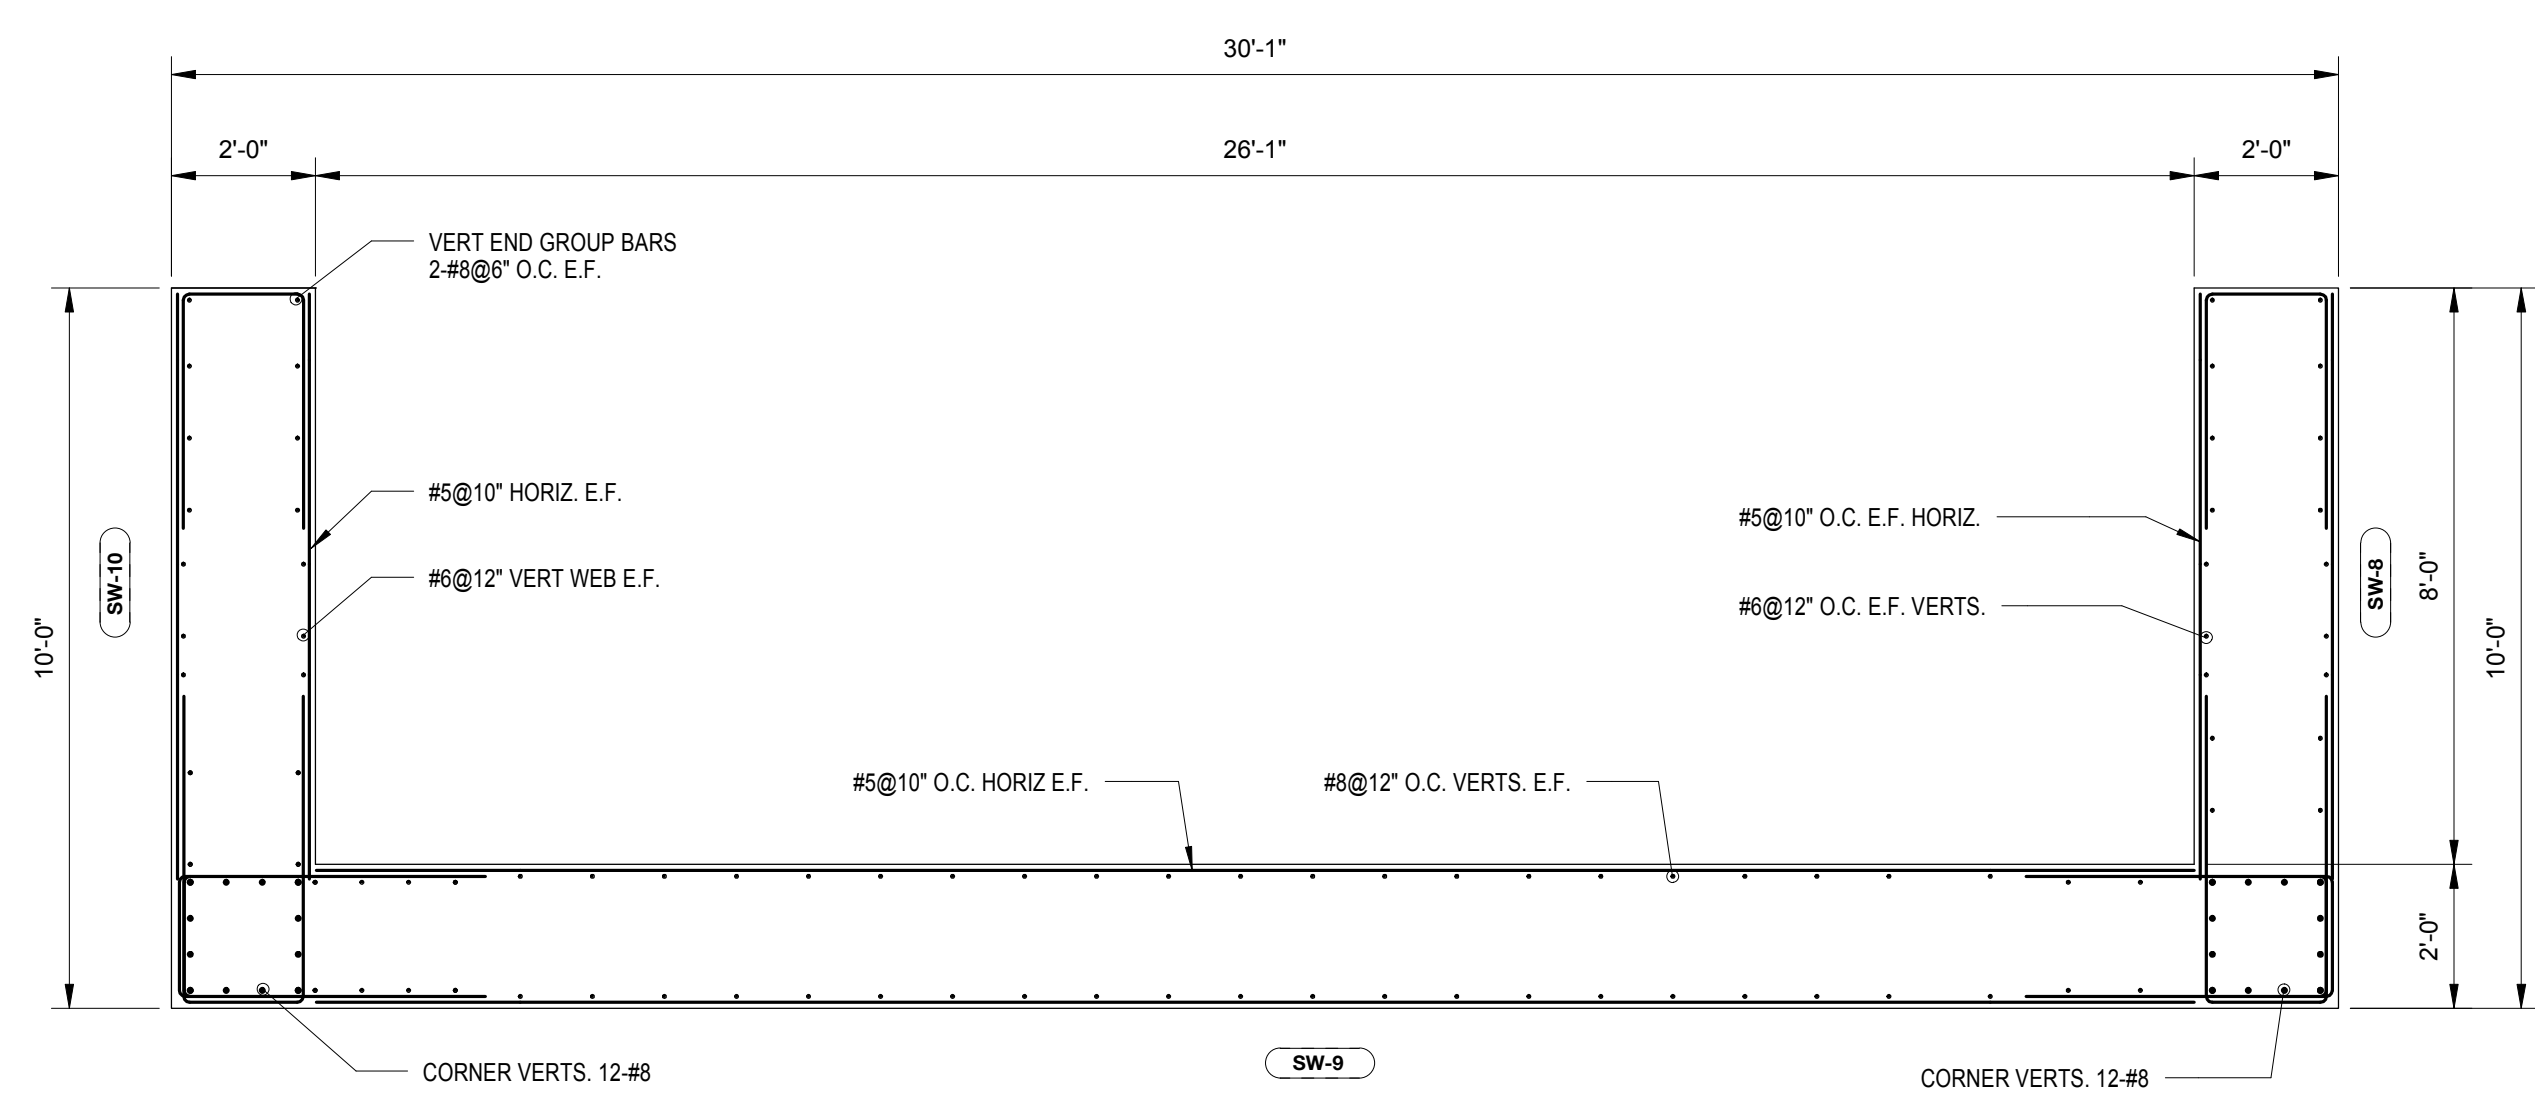

**SW NORTH - SHEAR WALL REINFORCEMENT SUPPORTING 38TH FLOOR**  
SCALE: 3/8" = 1'-0"

NO.	REVISIONS / SUBMISSIONS	DATE
4	DOB SUBMISSION	08.08.2016
3	ISSUE FOR CONSTRUCTION	06.17.2016
2	CD PROGRESS PACKAGE	05.27.2016
1	50% CONSTRUCTION DOCUMENTS	03.04.2016

**FX FOWLE**  
ARCHITECTS ASSOCIATES, P.C.  
100 South Avenue, New York, NY 10001 212-555-1212  
ENGINEERS ASSOCIATES, P.C.  
250 Park Avenue, New York, NY 10017 212-555-1212  
HVAC ASSOCIATES, P.C.  
300 Park Avenue, New York, NY 10021 212-555-1212  
CONSTRUCTION ASSOCIATES, P.C.  
400 South Avenue, New York, NY 10001 212-555-1212


**42 TRINITY PLACE**  
42 TRINITY PLACE | NEW YORK, NY  
DRAWING TITLE:  
**SHEARWALL REINFORCING PLANS**

Seal: Drawn: Author  
Checked: Checker  
Reviewed: Reviewer  
Date: 11/16/15  
Scale: 3/8" = 1'-0"  
Project No.: 15160  
Cad File:  
Drawing No.:  
**S-438.00**  
SHEET 76 OF 103









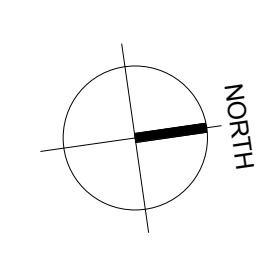

MATERIAL KEYING LEGEND:

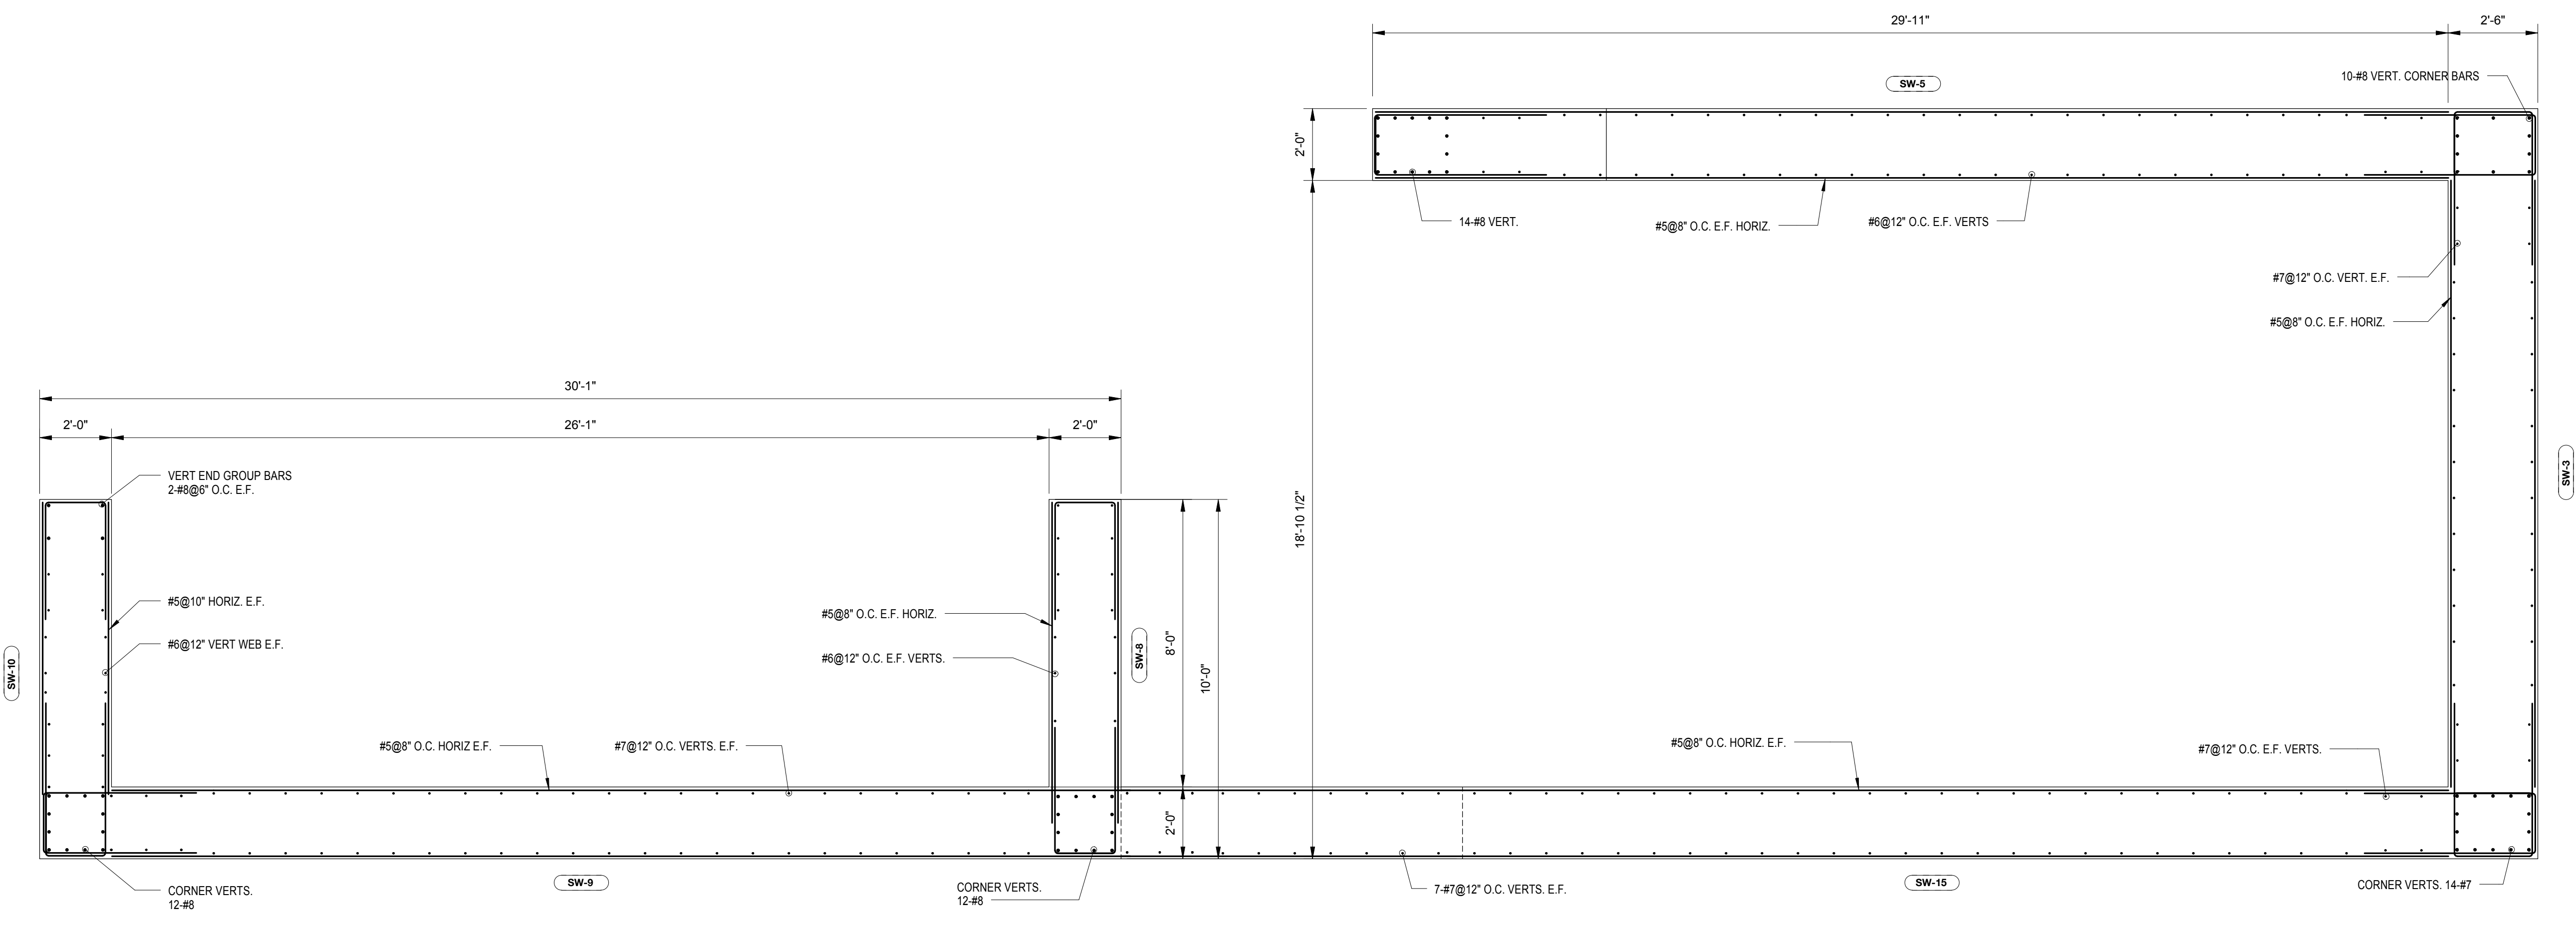

**SW NORTH - SHEAR WALL REINFORCEMENT SUPPORTING ROOF OVER EMR2 (41ST FLOOR)**  
 SCALE: 3/8" = 1'-0"

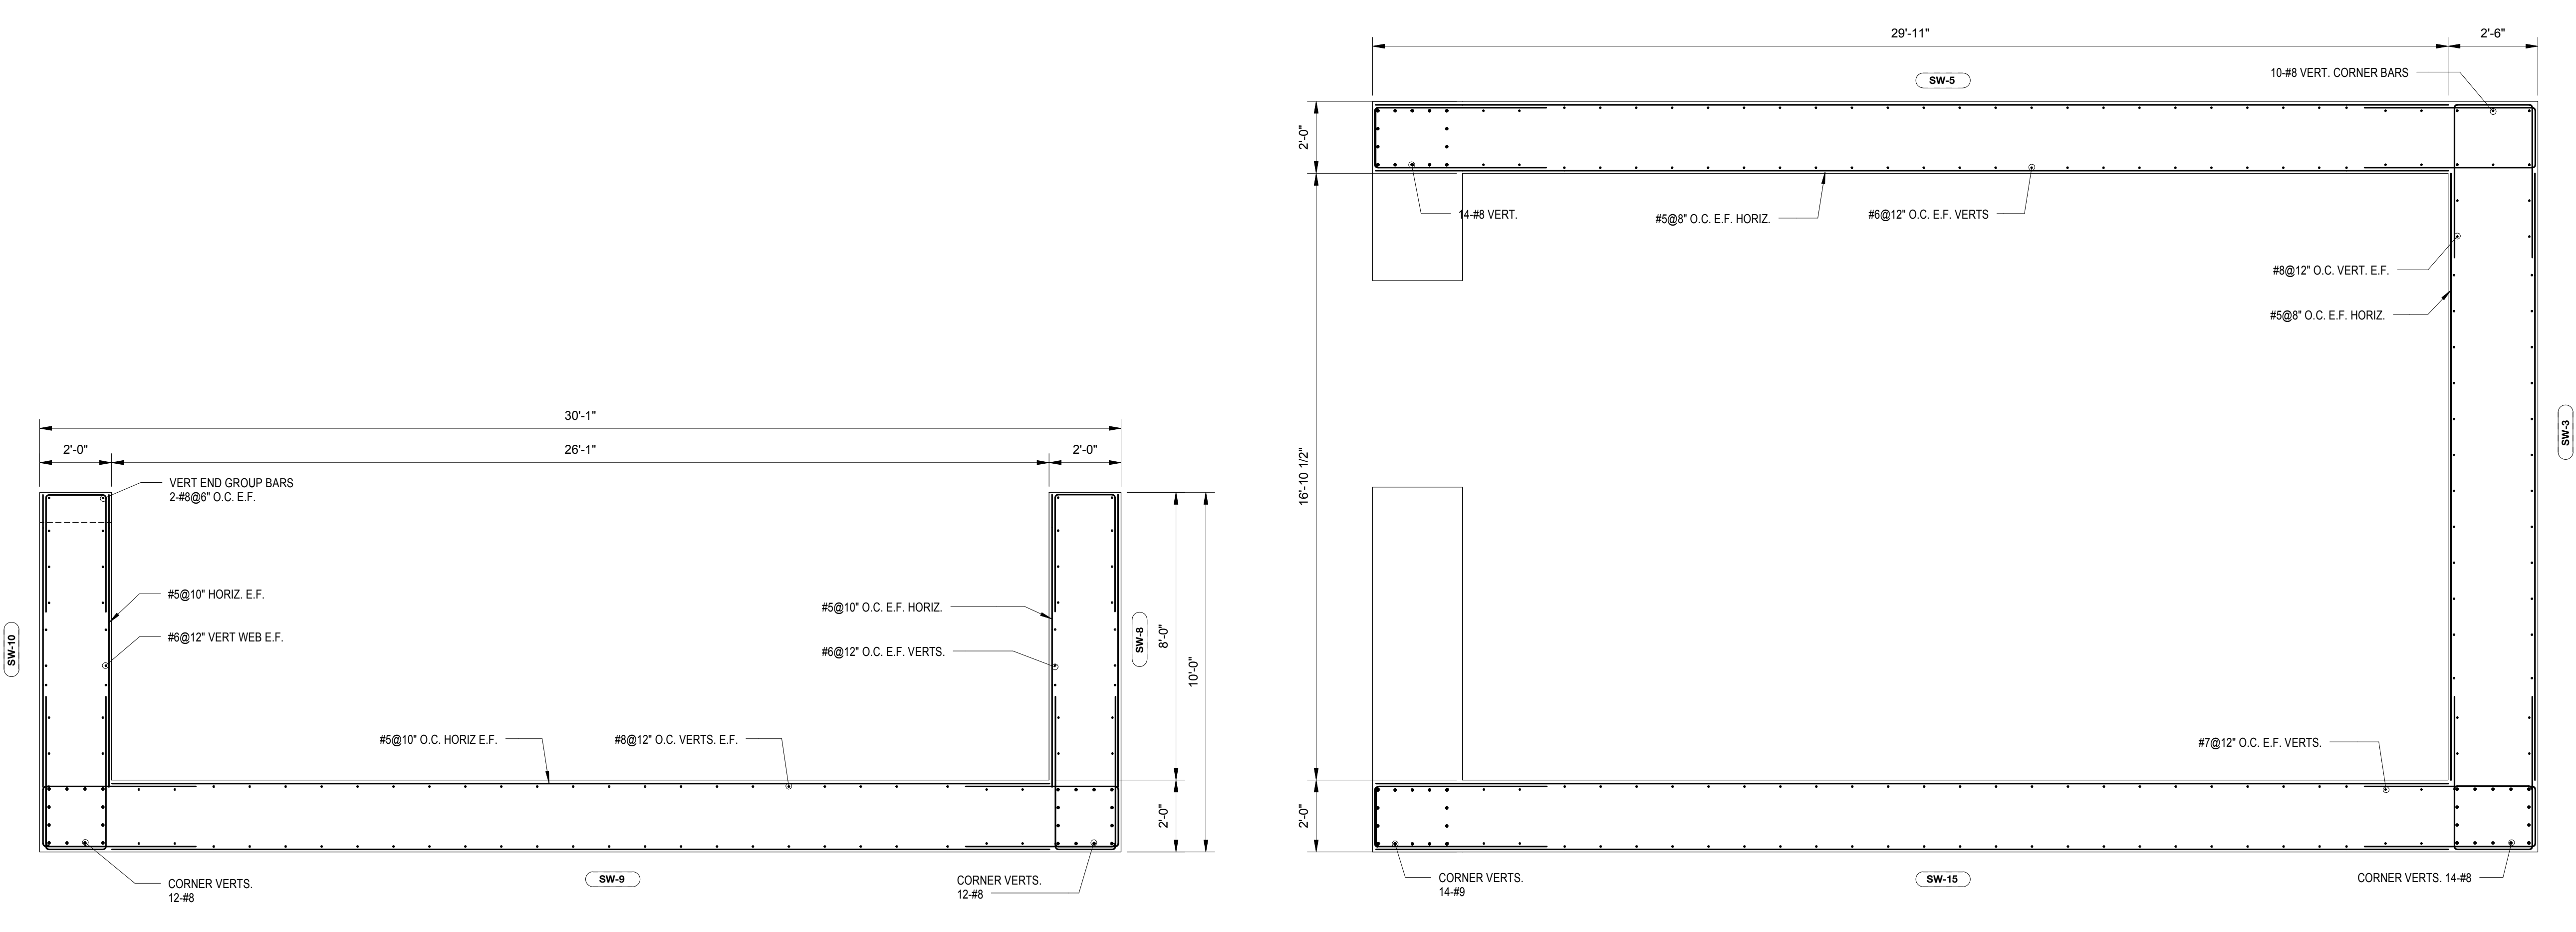

**SW NORTH - SHEAR WALL REINFORCEMENT SUPPORTING EMR2 (40TH FLOOR)**  
 SCALE: 3/8" = 1'-0"

NO.	REVISIONS / SUBMISSIONS	DATE
4	DOB SUBMISSION	08.08.2016
3	ISSUE FOR CONSTRUCTION	06.17.2016
2	CD PROGRESS PACKAGE	05.27.2016
1	50% CONSTRUCTION DOCUMENTS	03.04.2016

**FX FOWLE**  
 ARCHITECTS, P.C.  
 100 South Avenue, New York, NY 10001 212-555-1212


ENGINEERS ASSOCIATES, P.C.  
 250 Park Avenue, New York, NY 10017 212-555-1212  
 HVAC ASSOCIATES, P.C.  
 300 Park Avenue, New York, NY 10017 212-555-1212  
 CONSTRUCTION ASSOCIATES, P.C.  
 400 South Avenue, New York, NY 10001 212-555-1212

**42 TRINITY PLACE**  
 42 TRINITY PLACE | NEW YORK, NY  
 DRAWING TITLE:  
**SHEARWALL REINFORCING PLANS**


Seal:	Drawn:	Project No.:
	Author:	15160
	Checked:	Carl Pfeiffer
	Checker:	
	Reviewed:	
Date:	11/16/15	
Scale:	3/8" = 1'-0"	
	SHEET 76 OF 103	

**S-440.00**



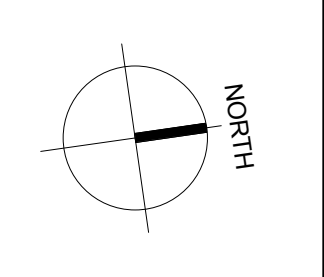

MATERIAL KEYING LEGEND:

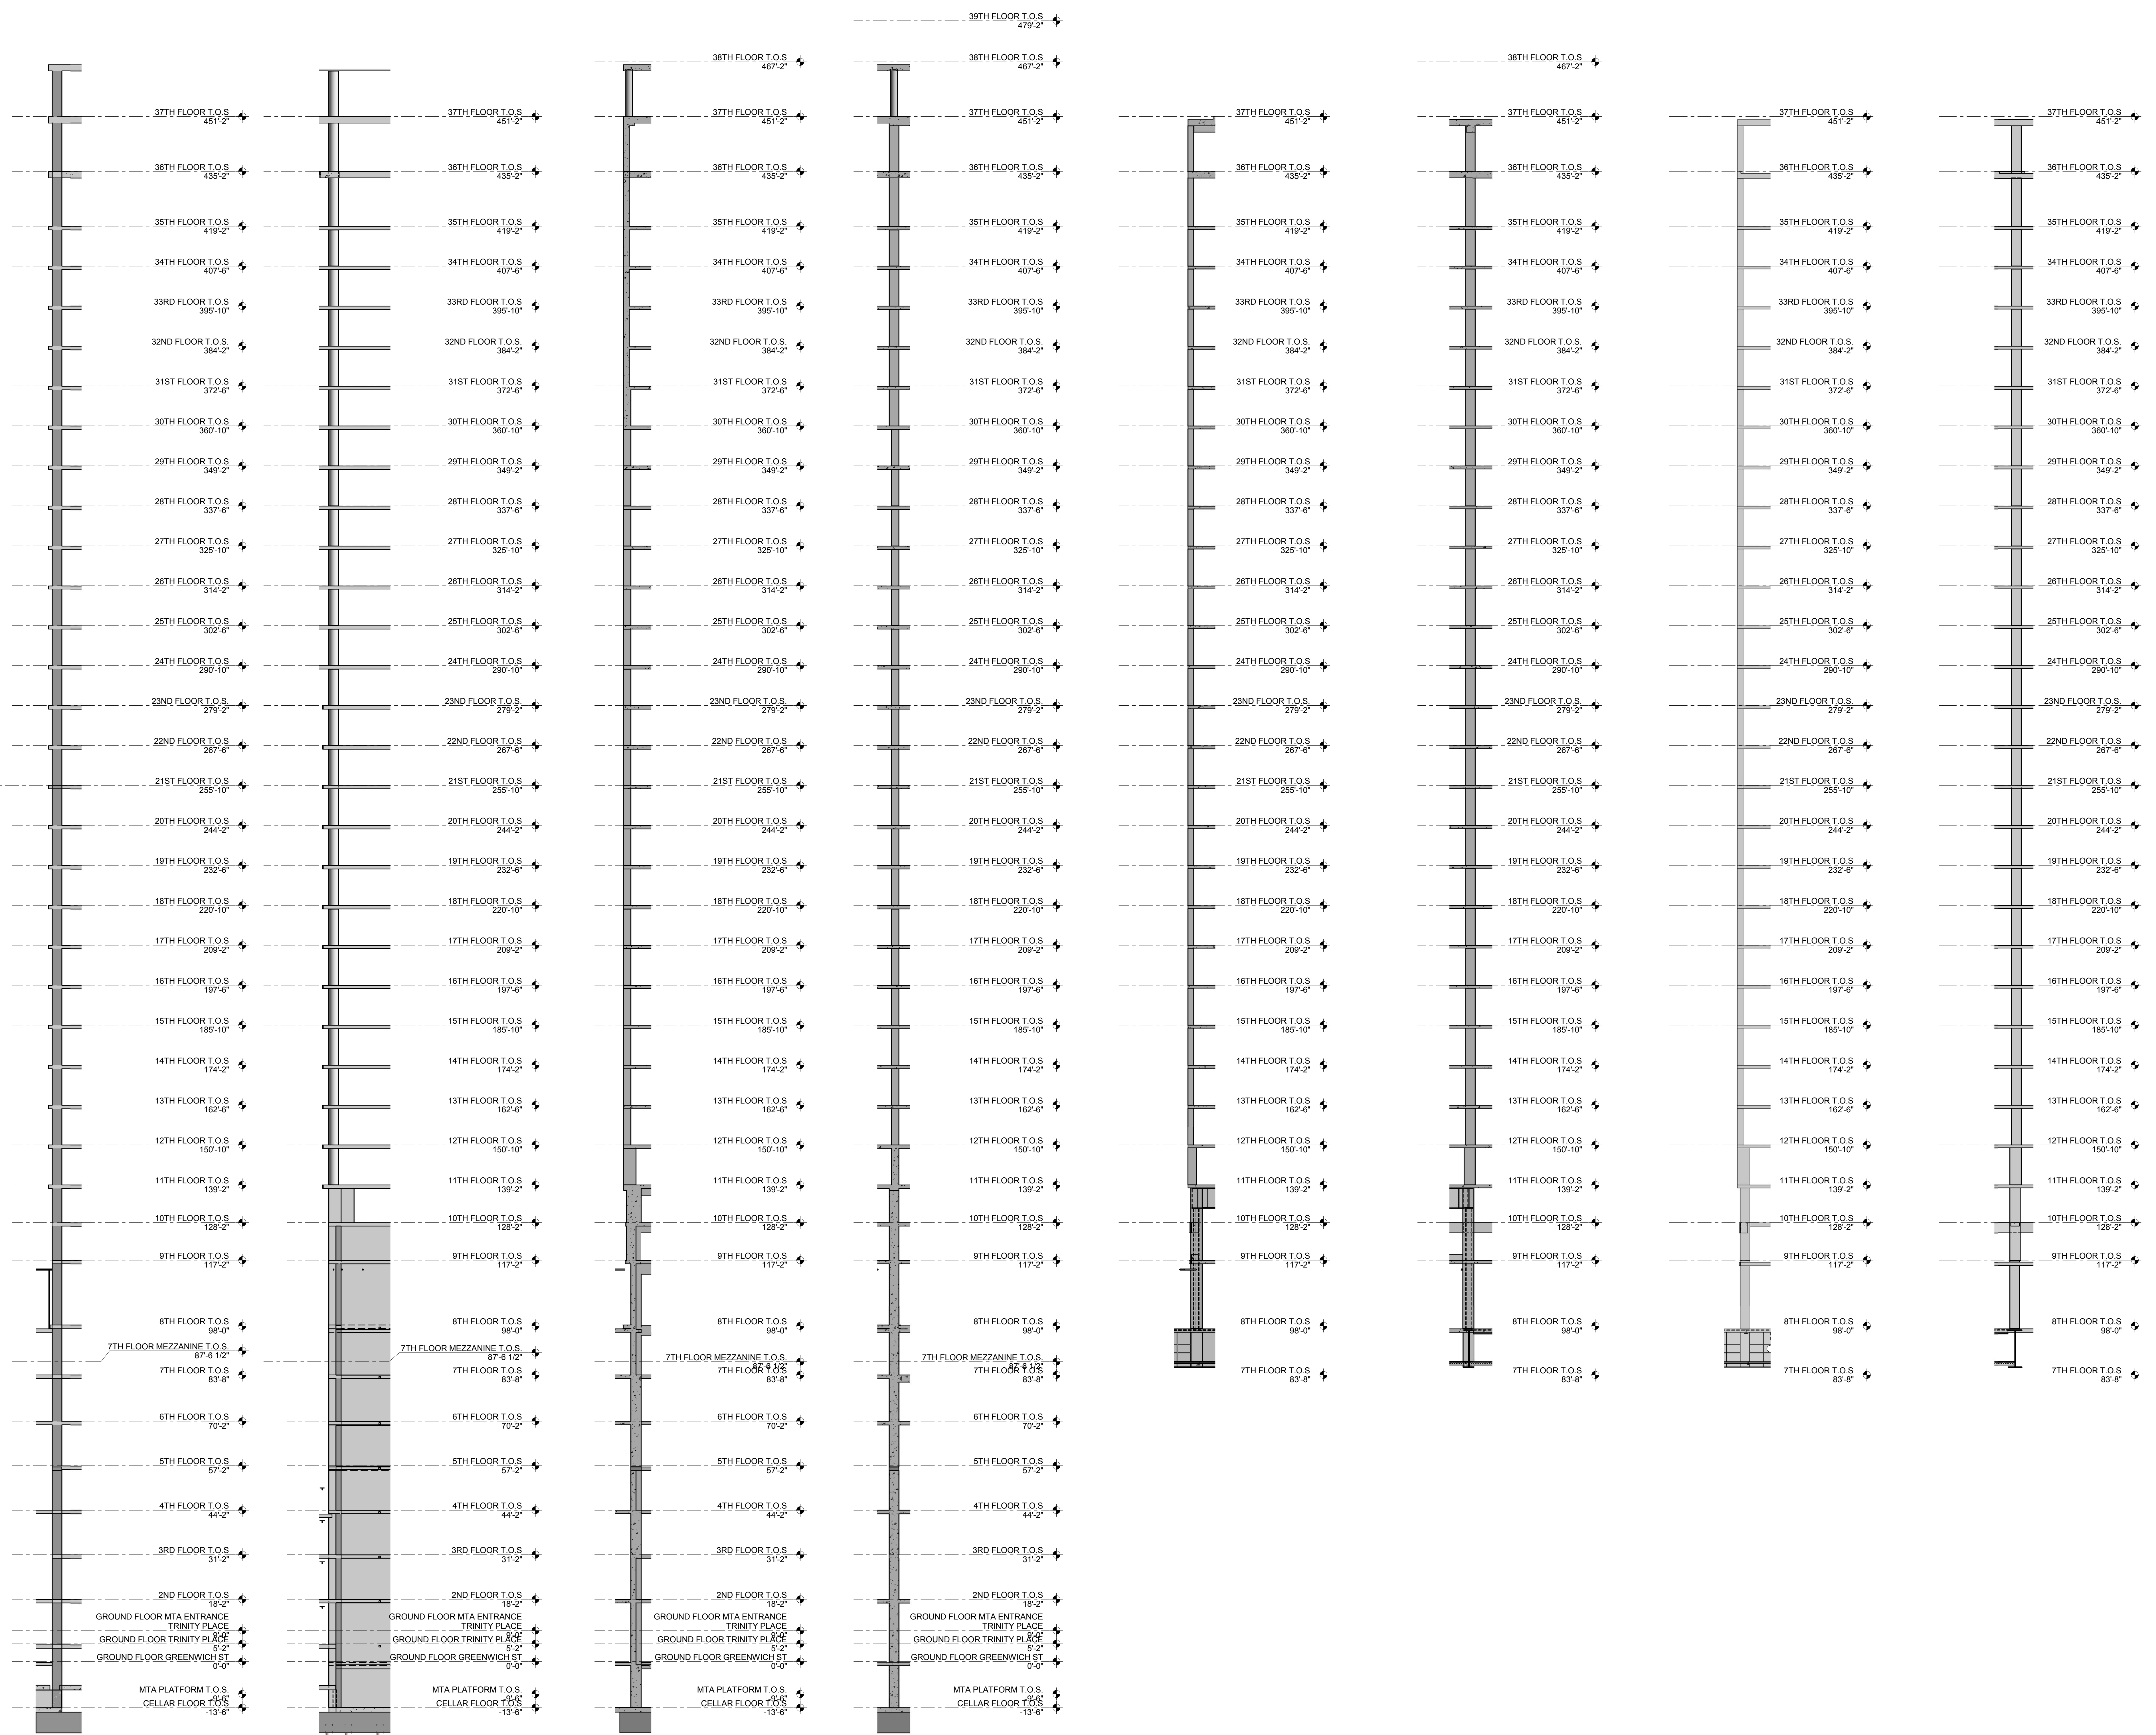

8 COLUMN 6 (LOOKING NORTH) SCALE: 1/16" = 1'-0" 7 COLUMN 6 (LOOKING WEST) SCALE: 1/16" = 1'-0" 6 COLUMN 5 (LOOKING NORTH) SCALE: 1/16" = 1'-0" 5 COLUMN 5 (LOOKING WEST) SCALE: 1/16" = 1'-0" 4 COLUMN 3 (LOOKING NORTH) SCALE: 1/16" = 1'-0" 3 COLUMN 3 (LOOKING WEST) SCALE: 1/16" = 1'-0" 2 COLUMN 1 (LOOKING NORTH) SCALE: 1/16" = 1'-0" 1 COLUMN 1 (LOOKING WEST) SCALE: 1/16" = 1'-0"

NO.	REVISIONS / SUBMISSIONS	DATE
4	DOB SUBMISSION	08.08.2016
3	ISSUE FOR CONSTRUCTION	06.17.2016
2	CD PROGRESS PACKAGE	05.27.2016
1	50% CONSTRUCTION DOCUMENTS	03.04.2016



**FX FOWLE**  
 FOWLE ARCHITECTS, LLP (22 WEST 10TH STREET | NEW YORK, NY 10011 | 212.607.1700 | 212.443.8716 | WWW.FXFWOLE.COM)  
 ARCHITECTS ASSOCIATES, P.C.  
 100 South Avenue, New York, NY 10001 212.555.1212  
 ENGINEERS ASSOCIATES, P.C.  
 250 10th Avenue, New York, NY 10001 212.555.1212  
 HVAC ASSOCIATES, P.C.  
 300 Park Avenue, New York, NY 10001 212.555.1212  
 CONSTRUCTION ASSOCIATES, P.C.  
 400 South Avenue, New York, NY 10001 212.555.1212

**42 TRINITY PLACE**  
 42 TRINITY PLACE | NEW YORK, NY  
 DRAWING TITLE:  
**COLUMN ELEVATIONS**

Seal:   
 Drawn:   
 Author:   
 Checked:   
 Checker:   
 Reviewed:   
 Date: 12/08/15  
 Scale: 1/16" = 1'-0"  
 Project No.: 15160  
 Cad File:  
 Drawing No.:  
**S-441.00**  
 SHEET 79 OF 103



V  
U  
T  
S  
R  
Q  
P  
N  
M  
L  
K  
J  
H  
G  
F  
E  
D  
C  
B  
A

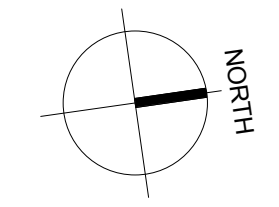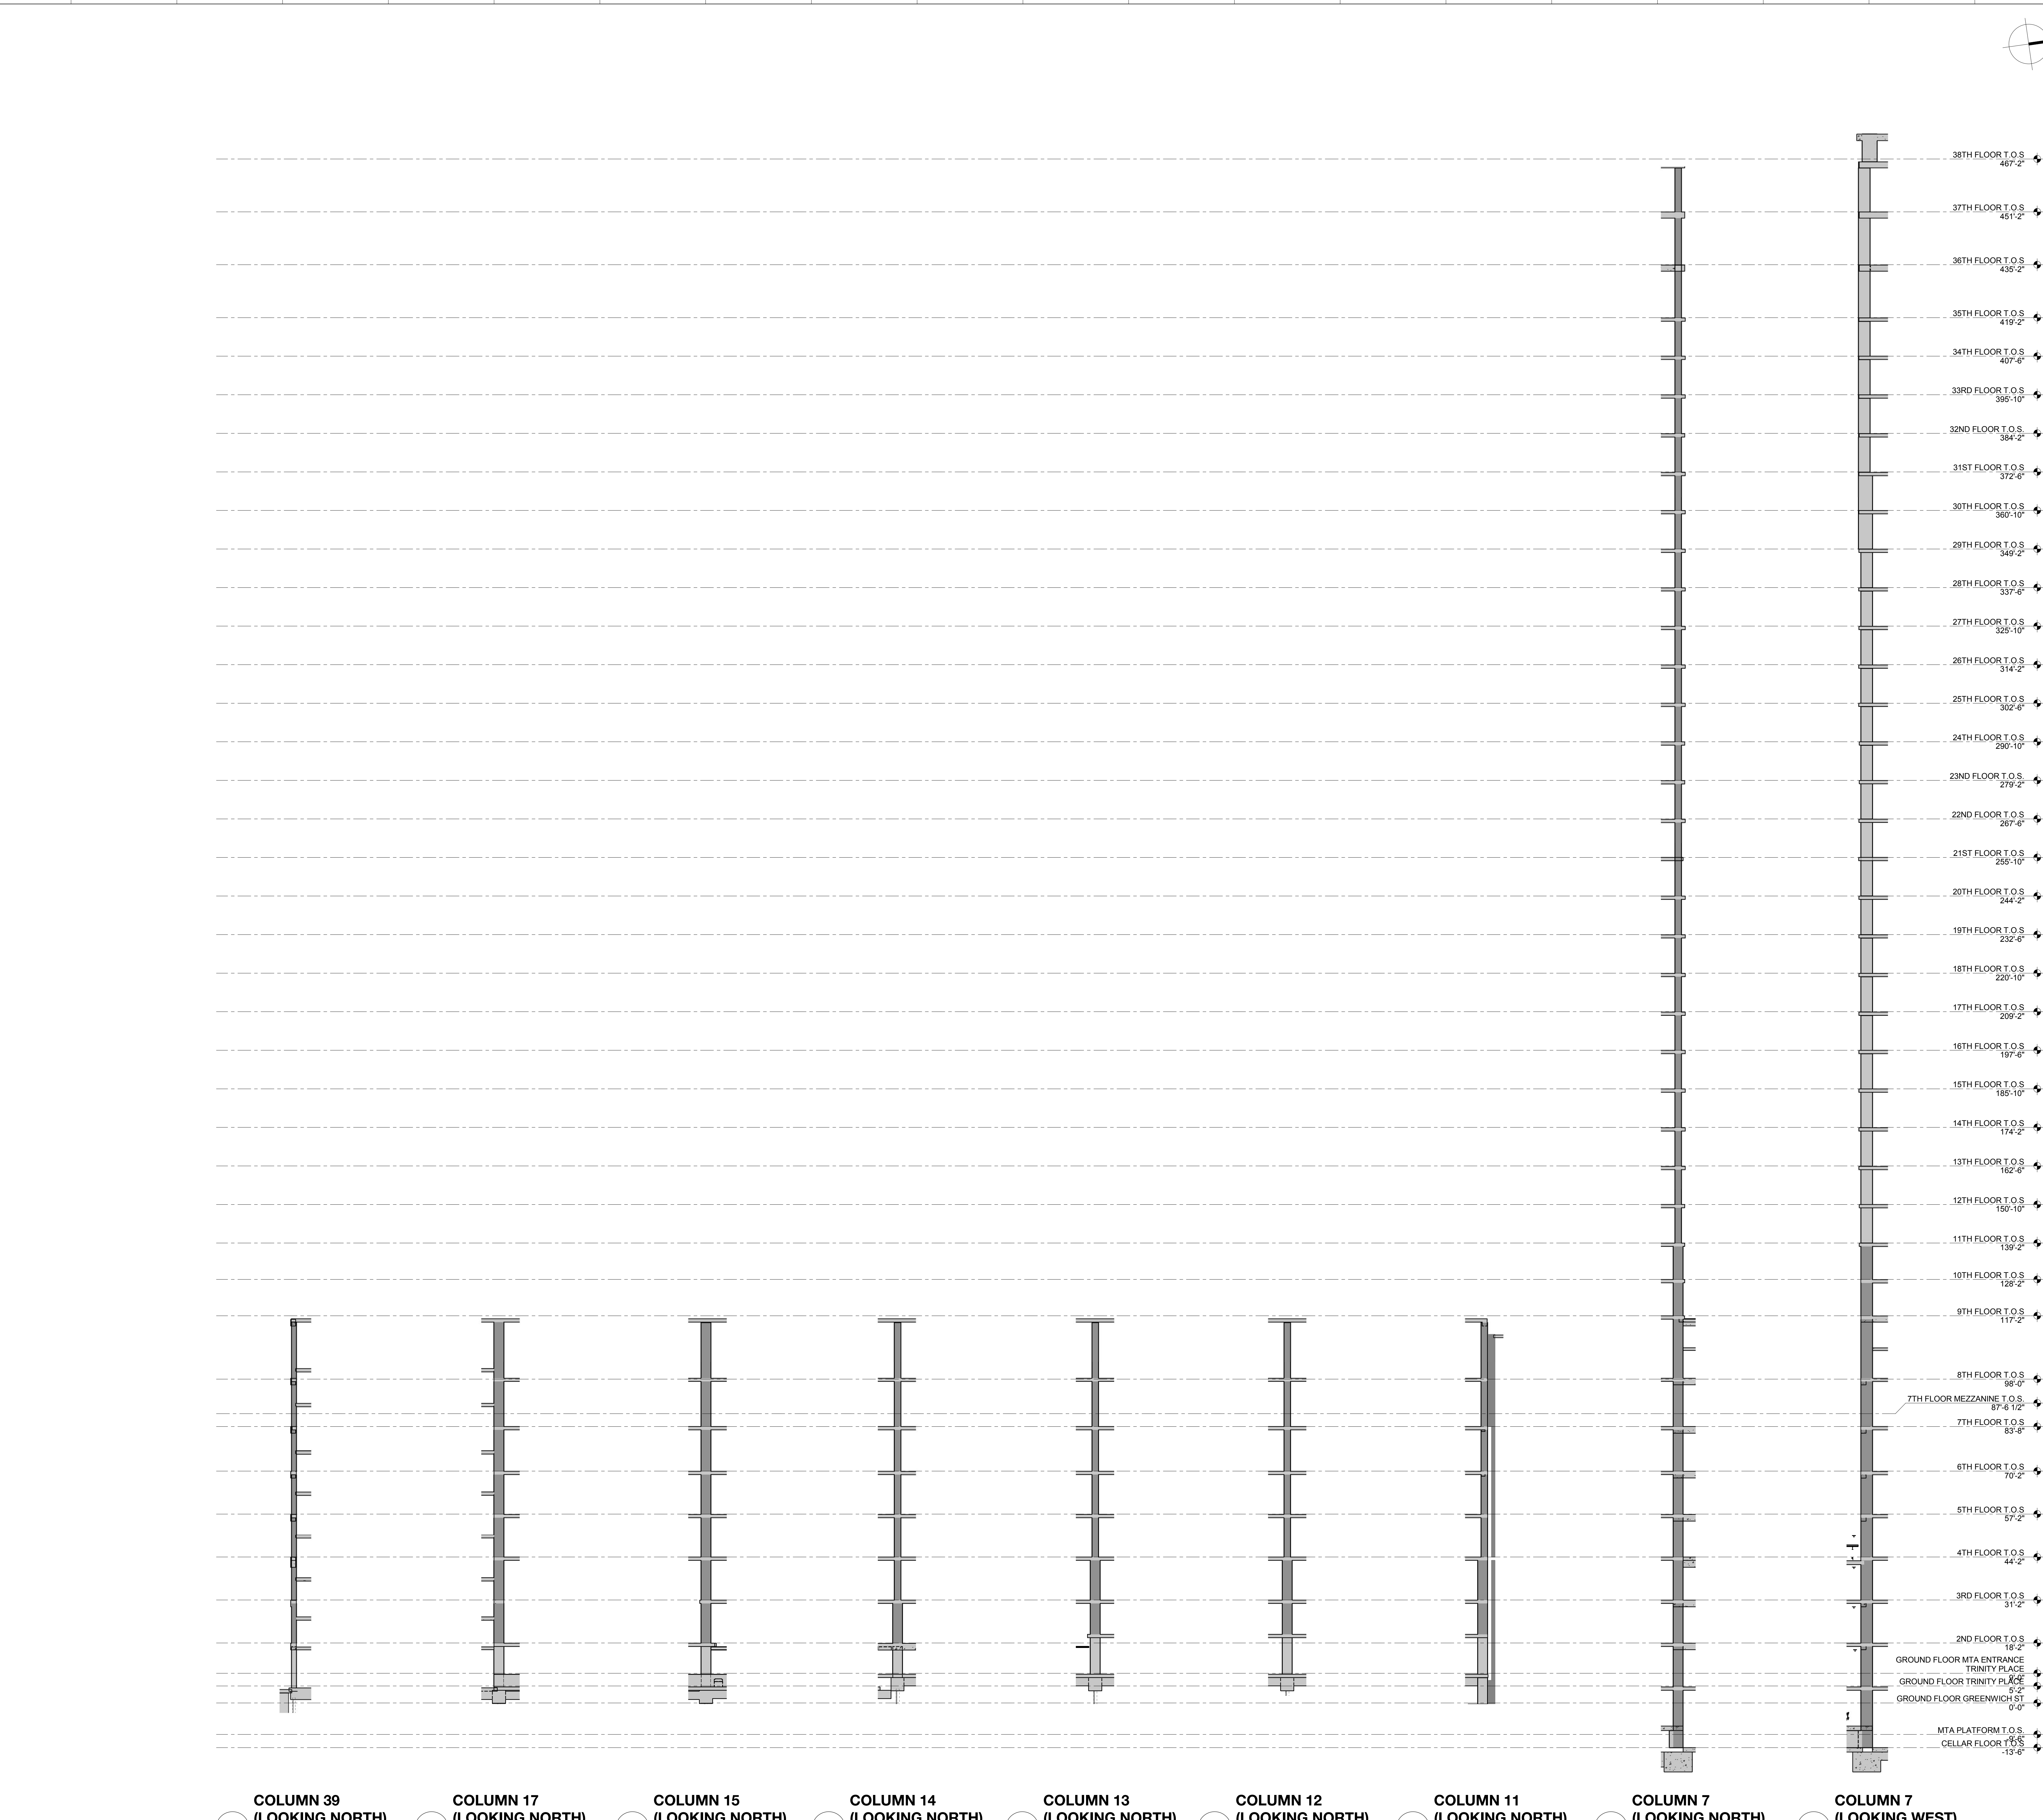

MATERIAL KEYING LEGEND:

NO.	REVISIONS / SUBMISSIONS	DATE
3	DOB SUBMISSION	06.08.2016
2	ISSUE FOR CONSTRUCTION	06.17.2016
1	CD PROGRESS PACKAGE	05.27.2016

**FX FOWLE**  
FX FOWLE ARCHITECTS, LLP (22 WEST 10TH STREET | NEW YORK, NY 10011) | T 212.627.1700 | F 212.443.8716 | WWW.FX FOWLE.COM

ARCHITECTS ASSOCIATES, P.C.  
100 South Avenue, New York, NY 10001 212.555.1212

ENGINEERS ASSOCIATES, P.C.  
250 Park Avenue, New York, NY 10017 212.555.1212

HVAC ASSOCIATES, P.C.  
300 Park Avenue, New York, NY 10017 212.555.1212

CONSTRUCTION ASSOCIATES, P.C.  
400 South Avenue, New York, NY 10001 212.555.1212

**42 TRINITY PLACE**  
42 TRINITY PLACE | NEW YORK, NY

DRAWING TITLE:  
**COLUMN ELEVATIONS**

Seal:

Drawn: Author  
Checked: Checker  
Reviewed: Reviewer


Project No.: 15160  
Case File:  
Drawing No.: S-442.00

Scale: 1/16" = 1'-0"  
SHEET 80 OF 103


© 2015 FX FOWLE ARCHITECTS, LLP | ALL RIGHTS RESERVED

**3 COLUMN 39 (LOOKING NORTH)** SCALE: 1/16" = 1'-0"  
**4 COLUMN 17 (LOOKING NORTH)** SCALE: 1/16" = 1'-0"  
**9 COLUMN 15 (LOOKING NORTH)** SCALE: 1/16" = 1'-0"  
**8 COLUMN 14 (LOOKING NORTH)** SCALE: 1/16" = 1'-0"  
**7 COLUMN 13 (LOOKING NORTH)** SCALE: 1/16" = 1'-0"  
**6 COLUMN 12 (LOOKING NORTH)** SCALE: 1/16" = 1'-0"  
**5 COLUMN 11 (LOOKING NORTH)** SCALE: 1/16" = 1'-0"  
**2 COLUMN 7 (LOOKING NORTH)** SCALE: 1/16" = 1'-0"  
**1 COLUMN 7 (LOOKING WEST)** SCALE: 1/16" = 1'-0"



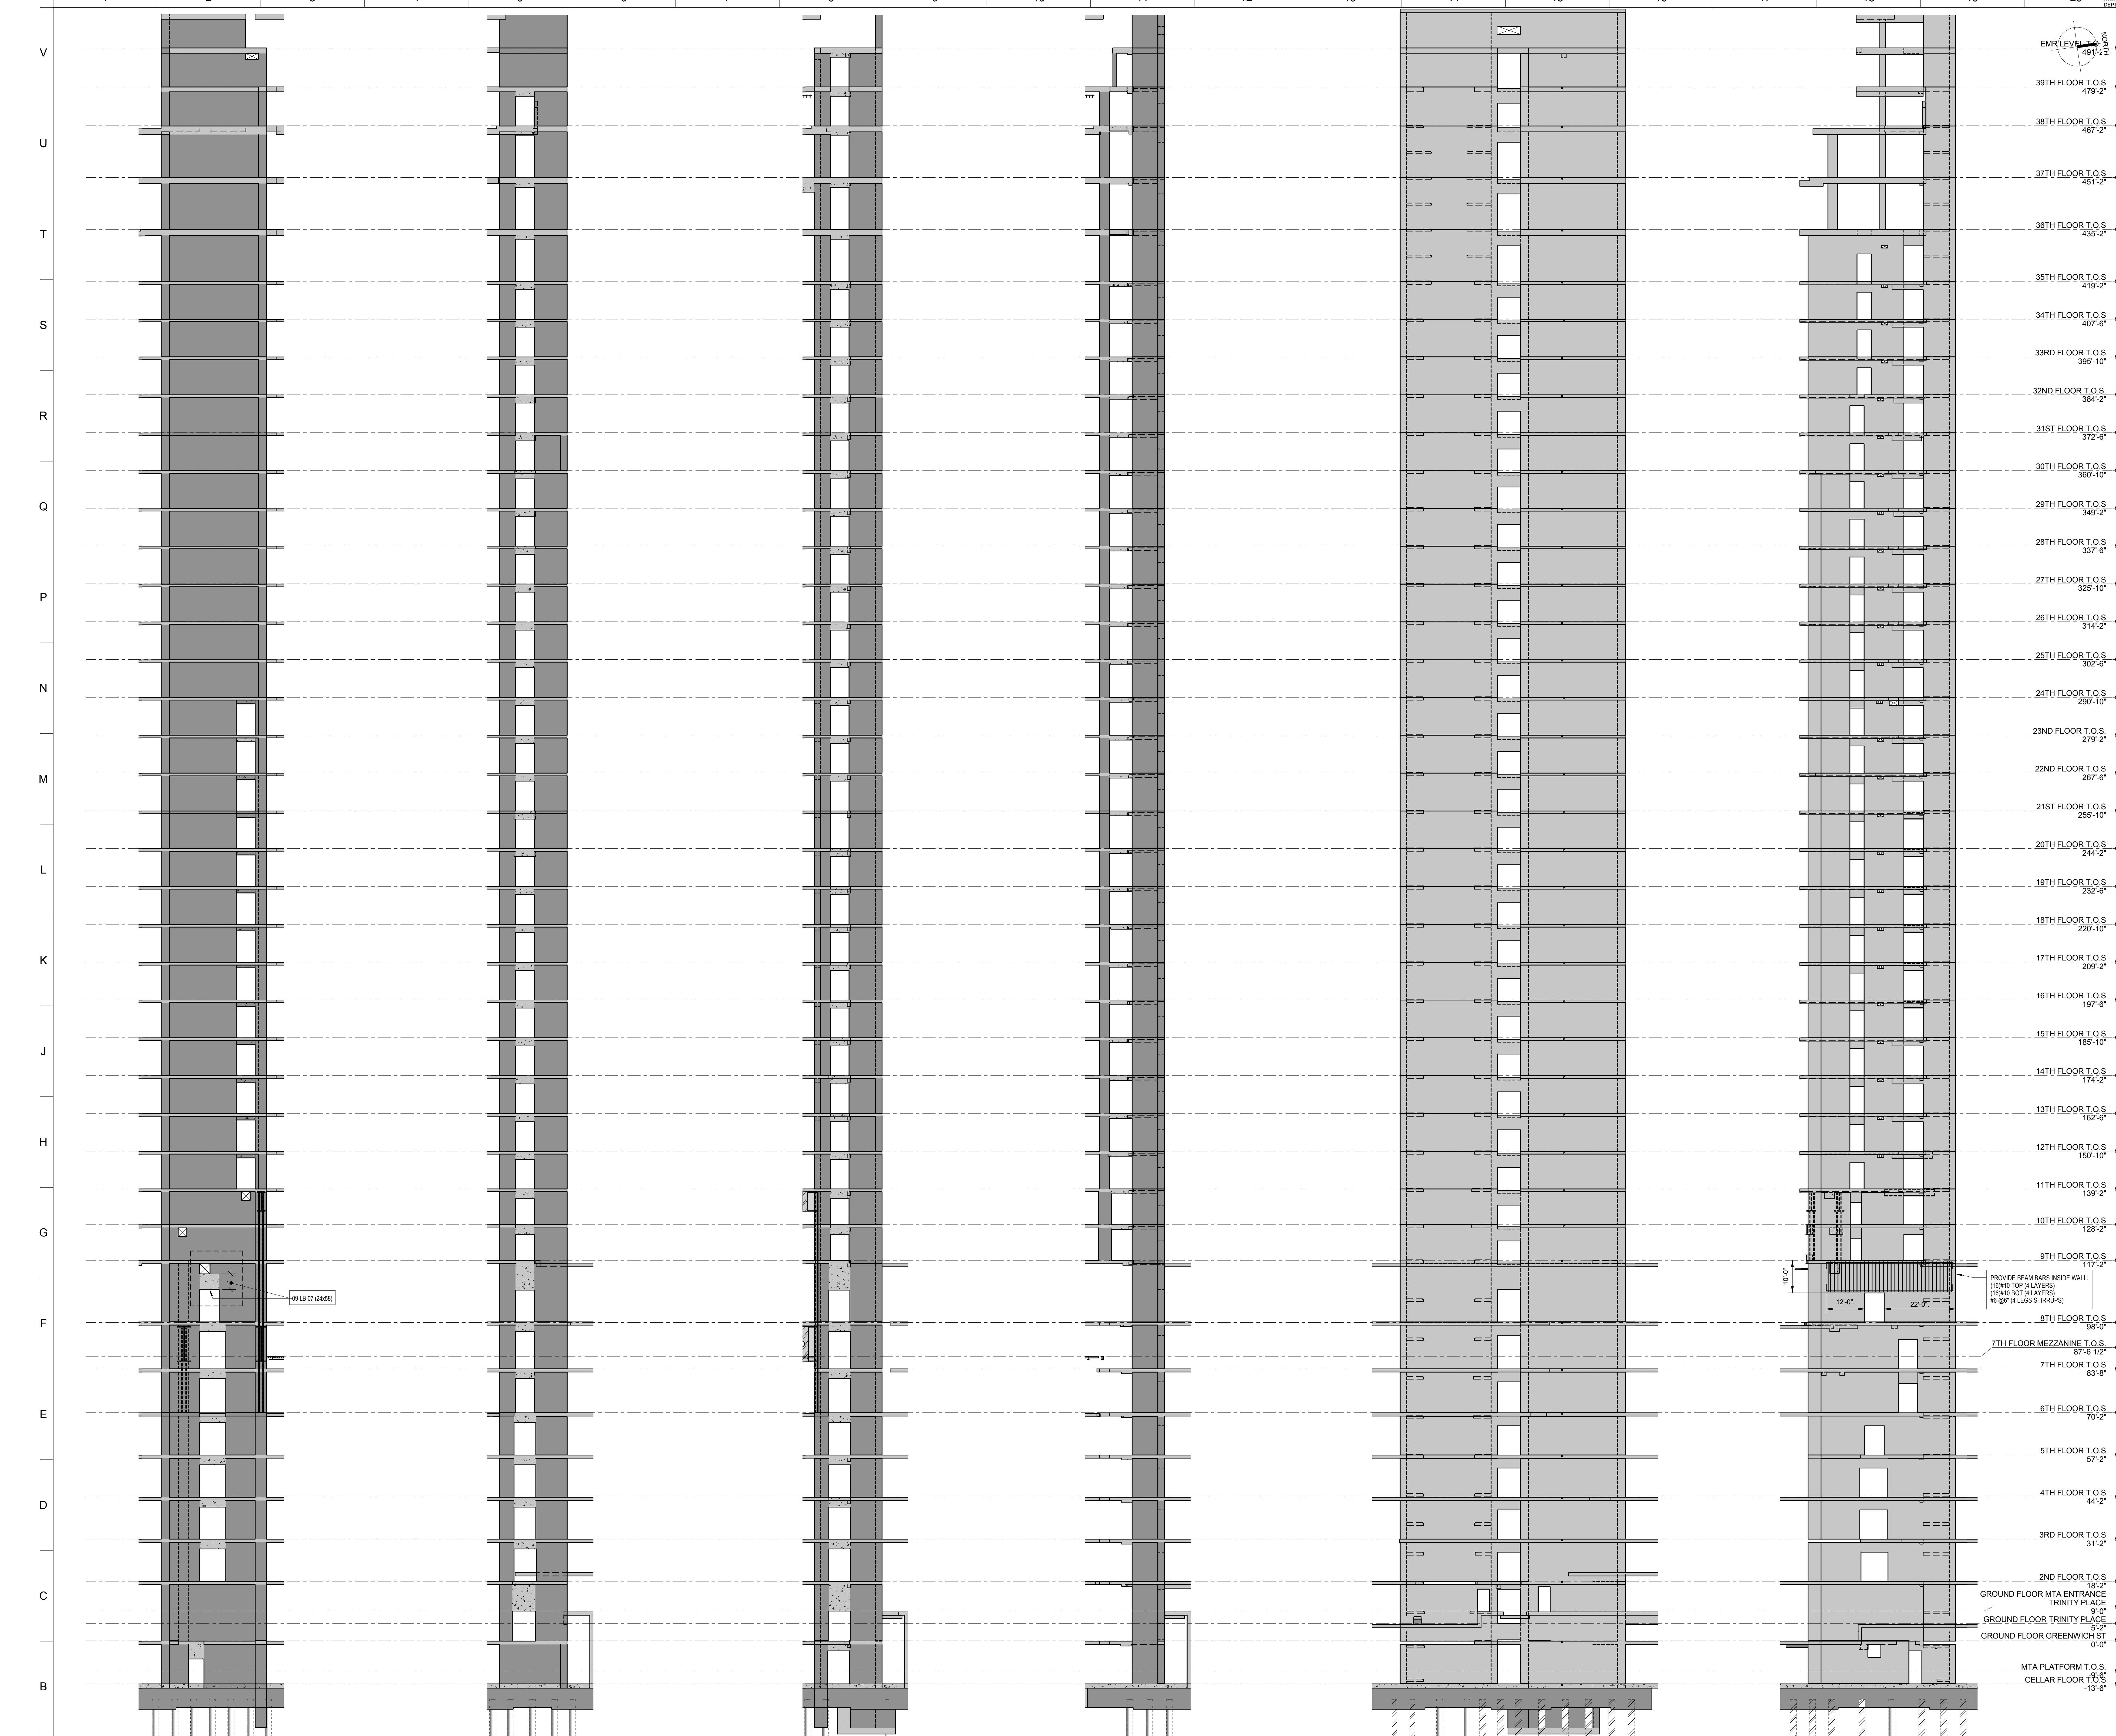

MATERIAL KEYING LEGEND:

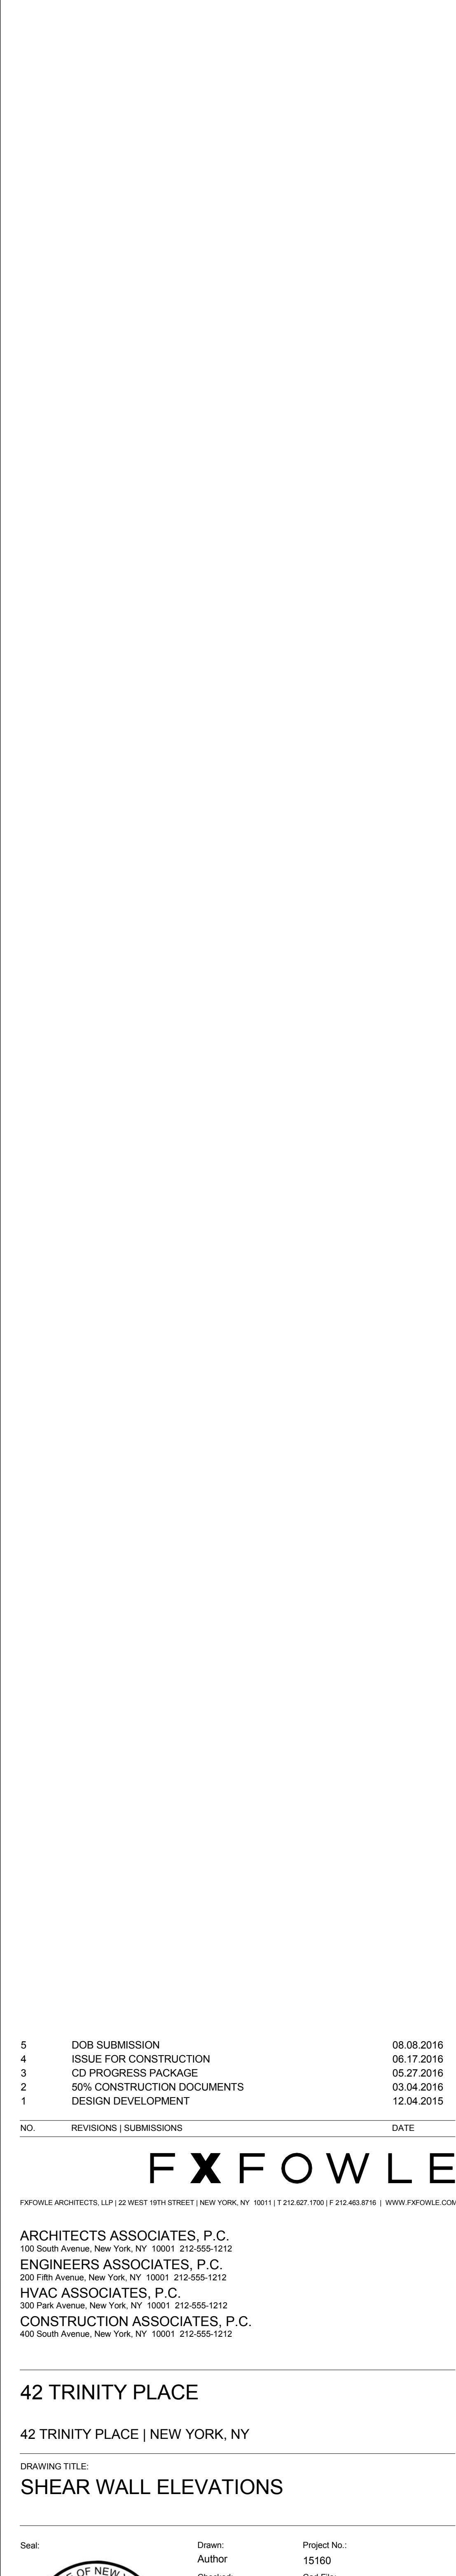

6 SHEAR WALL ELEVATION AT SHEAR WALL SW-5 (LOOKING EAST) SCALE: 1/16" = 1'-0"  
 5 SHEAR WALL ELEVATION AT SHEAR WALLS SW-3, SW-4 (LOOKING NORTH) SCALE: 1/16" = 1'-0"  
 4 SHEAR WALL ELEVATION AT SHEAR WALLS SW-7, SW-6 (LOOKING NORTH) SCALE: 1/16" = 1'-0"  
 3 SHEAR WALL ELEVATION AT SHEAR WALL SW-8 (LOOKING NORTH) SCALE: 1/16" = 1'-0"  
 2 SHEAR WALL ELEVATION AT SHEAR WALLS SW-15, SW-9 (LOOKING WEST) SCALE: 1/16" = 1'-0"  
 1 SHEAR WALL ELEVATION AT SHEAR WALLS SW-10, SW-11, SW-12 (LOOKING NORTH) SCALE: 1/16" = 1'-0"

NO.	REVISIONS / SUBMISSIONS	DATE
5	DOB SUBMISSION	08.08.2016
4	ISSUE FOR CONSTRUCTION	06.17.2016
3	CD PROGRESS PACKAGE	05.27.2016
2	50% CONSTRUCTION DOCUMENTS	03.24.2016
1	DESIGN DEVELOPMENT	12.04.2015



**FX FOWLE**  
 ARCHITECTS ASSOCIATES, P.C.  
 ENGINEERS ASSOCIATES, P.C.  
 HVAC ASSOCIATES, P.C.  
 CONSTRUCTION ASSOCIATES, P.C.

42 TRINITY PLACE  
 42 TRINITY PLACE | NEW YORK, NY

DRAWING TITLE: SHEAR WALL ELEVATIONS

Seal: [Professional Engineer Seal]  
 Drawn: [Name]  
 Author: [Name]  
 Checked: [Name]  
 Checker: [Name]  
 Reviewed: [Name]  
 Date: 11/12/15  
 Scale: 1/16" = 1'-0"  
 Project No.: 15160  
 Sheet No.: 81 OF 103  
**S-451.00**



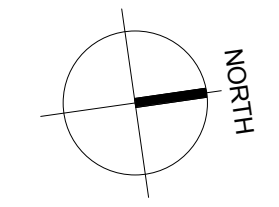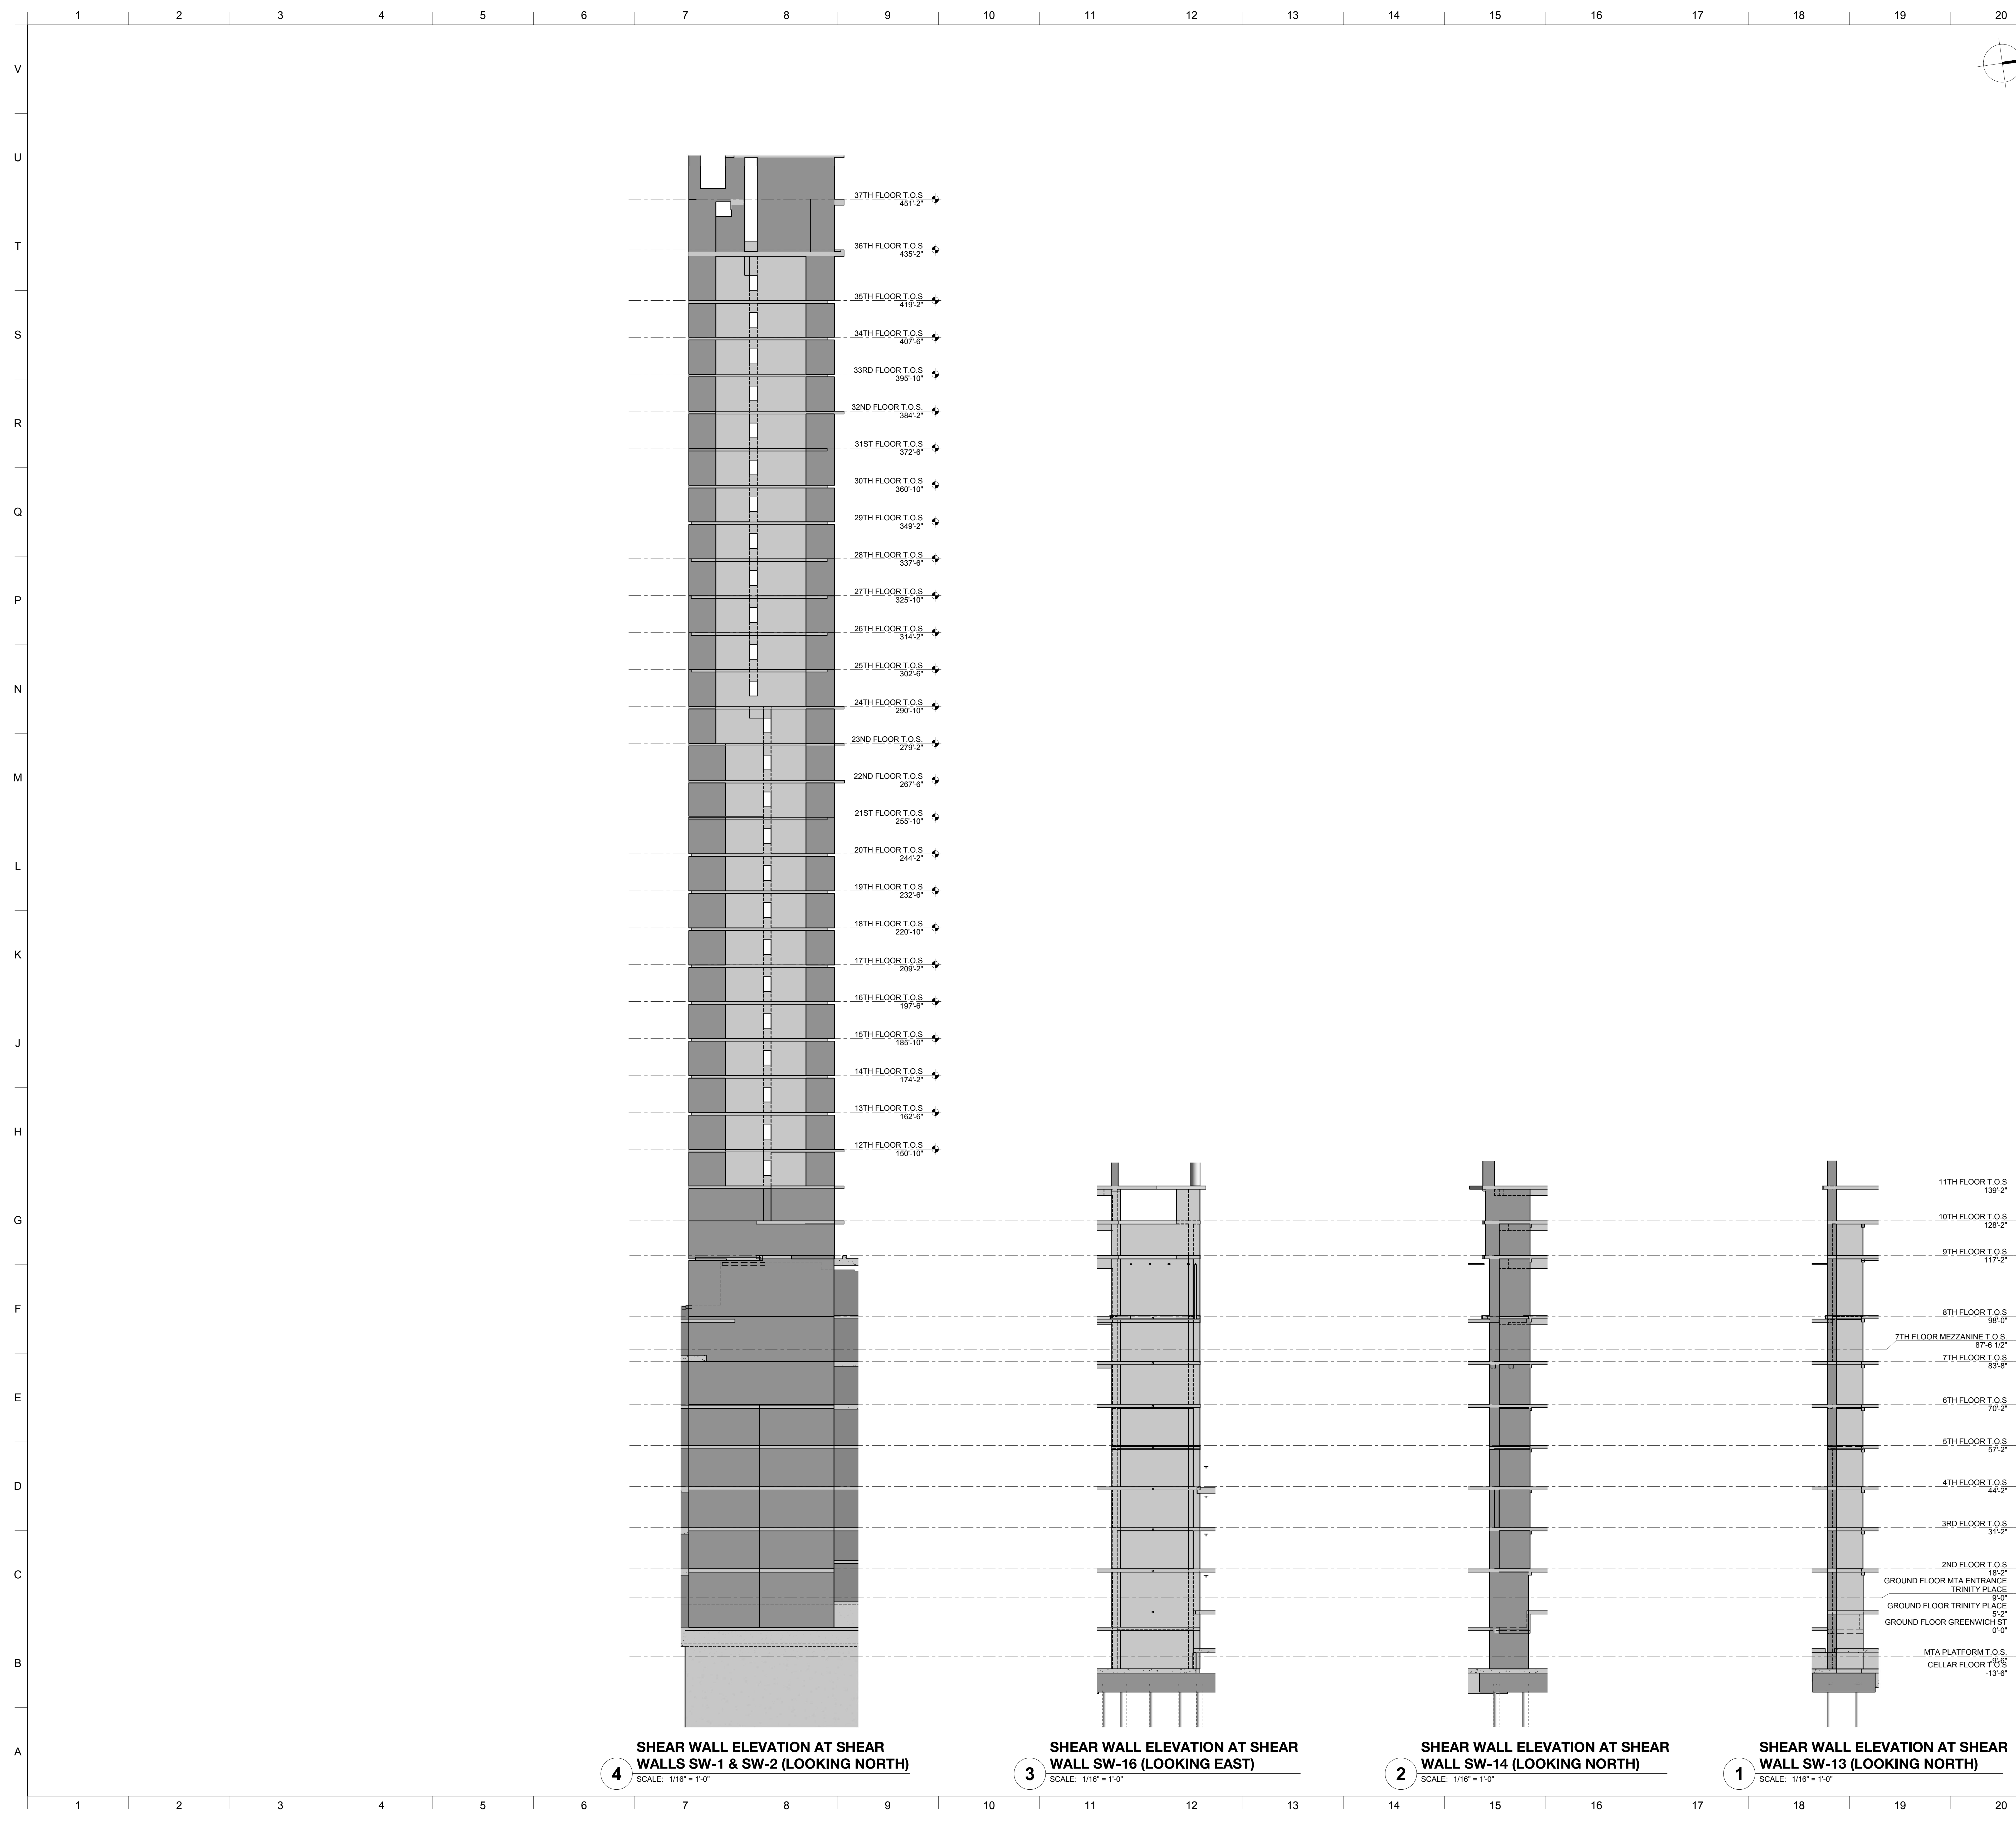

MATERIAL KEYING LEGEND:

NO.	REVISIONS / SUBMISSIONS	DATE
5	DOB SUBMISSION	08.08.2016
4	ISSUE FOR CONSTRUCTION	06.17.2016
3	CD PROGRESS PACKAGE	05.27.2016
2	50% CONSTRUCTION DOCUMENTS	03.04.2016
1	DESIGN DEVELOPMENT	12.04.2015


**FX FOWLE**  
 ARCHITECTS ASSOCIATES, P.C.  
 100 South Avenue, New York, NY 10001 212-555-1212  
 ENGINEERS ASSOCIATES, P.C.  
 250 Park Avenue, New York, NY 10017 212-555-1212  
 HVAC ASSOCIATES, P.C.  
 300 Park Avenue, New York, NY 10017 212-555-1212  
 CONSTRUCTION ASSOCIATES, P.C.  
 400 South Avenue, New York, NY 10001 212-555-1212

**42 TRINITY PLACE**  
 42 TRINITY PLACE | NEW YORK, NY  
 DRAWING TITLE:  
**SHEAR WALL ELEVATIONS**

Seal: Date: 11/13/15  
 Drawn: Author  
 Checked: Checker  
 Reviewed: Reviewer  
 Project No.: 15160  
 Cad File:  
 Drawing No.:  
**S-452.00**  
 1/16" = 1'-0" SHEET 82 OF 103




12 TYPICAL PARAPET DETAIL

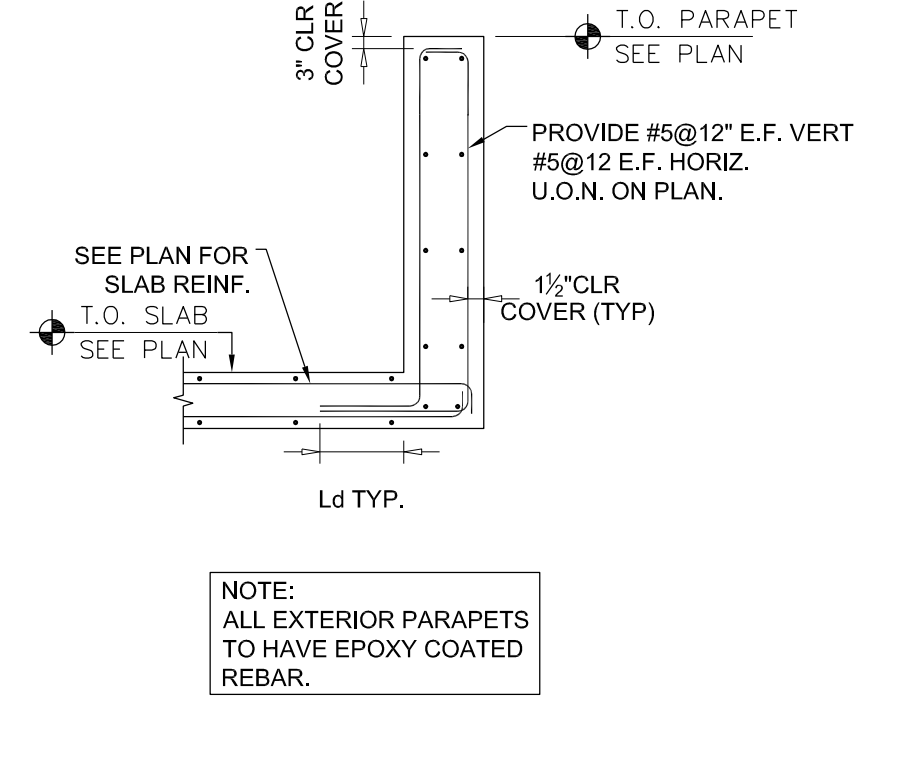


NOTE: ALL EXTERIOR PARAPETS TO HAVE EPOXY COATED REBAR.

3 TYPICAL BATHROOM OPENING DETAIL

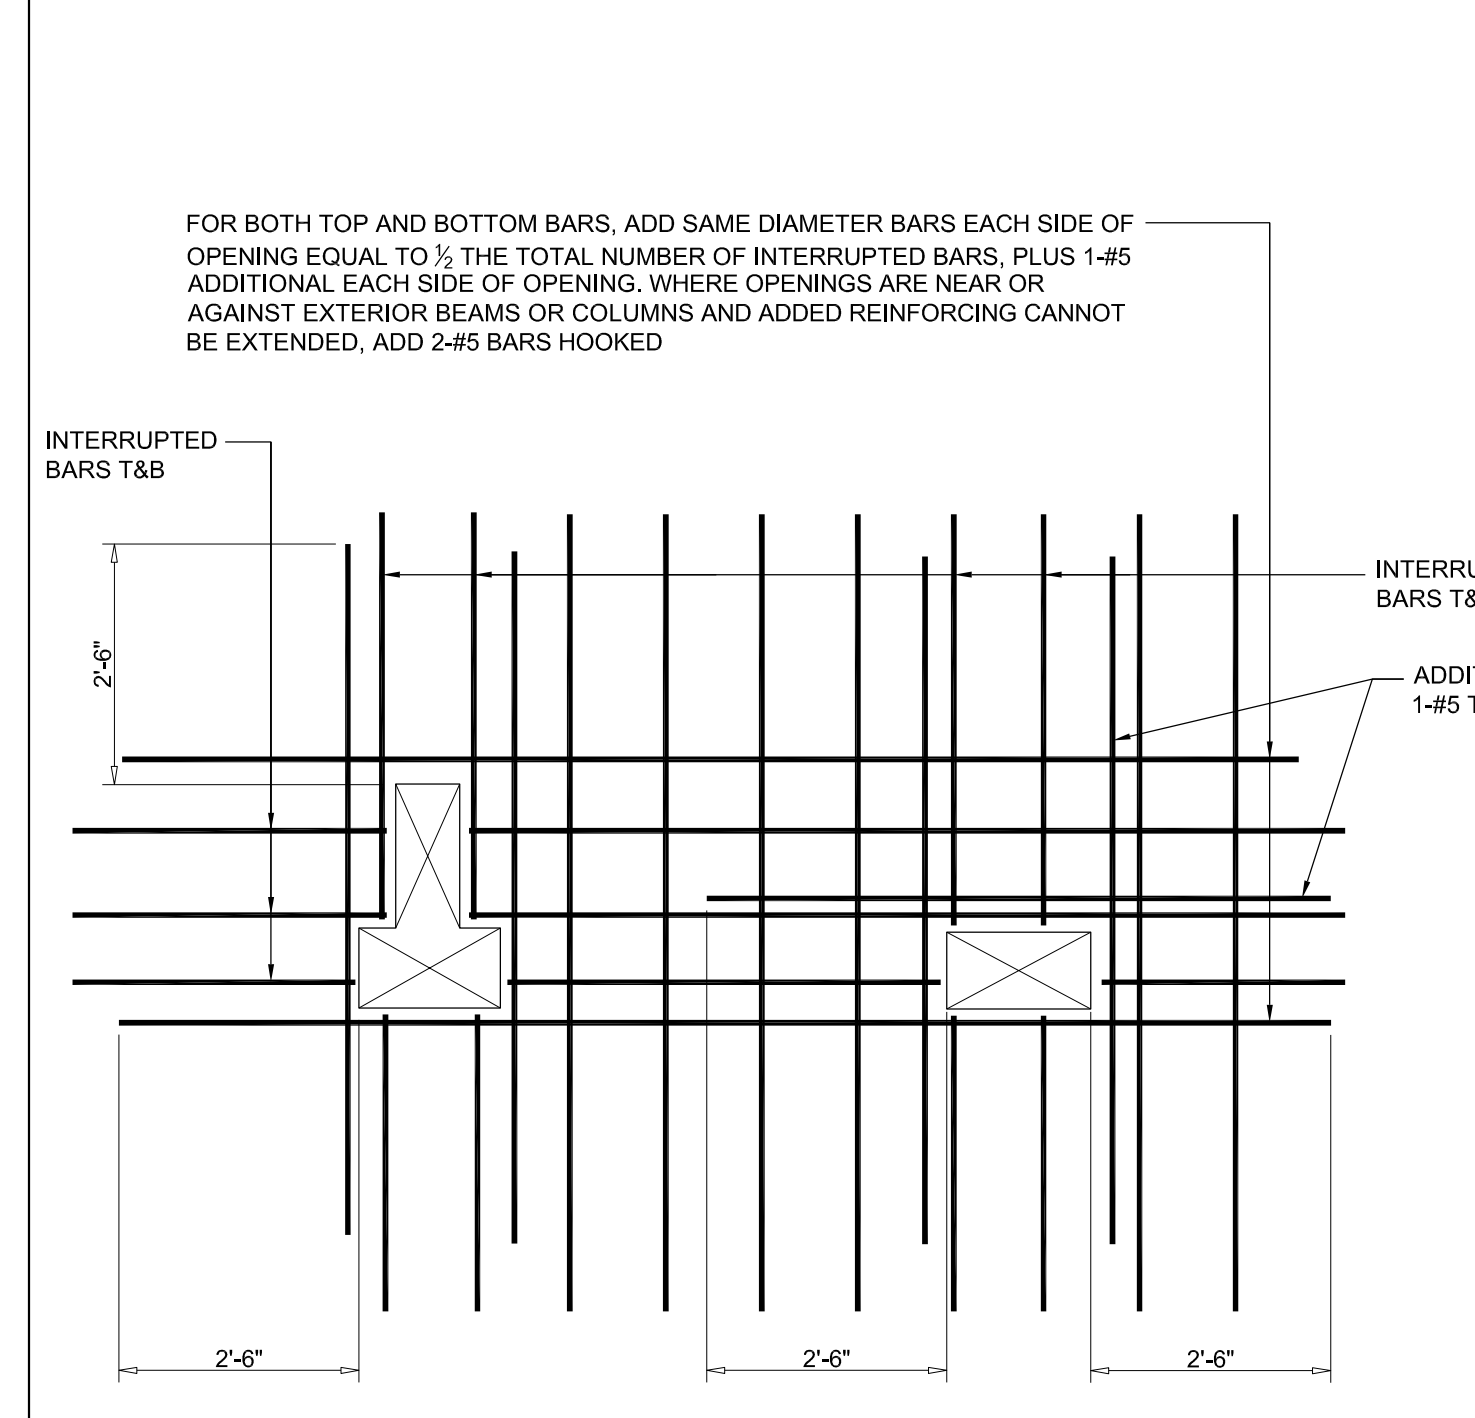


2 TYPICAL DETAIL OF REINFORCEMENT AT OPENING IN SLAB UNLESS SHOWN OTHERWISE OTHERWISE ON PLANS

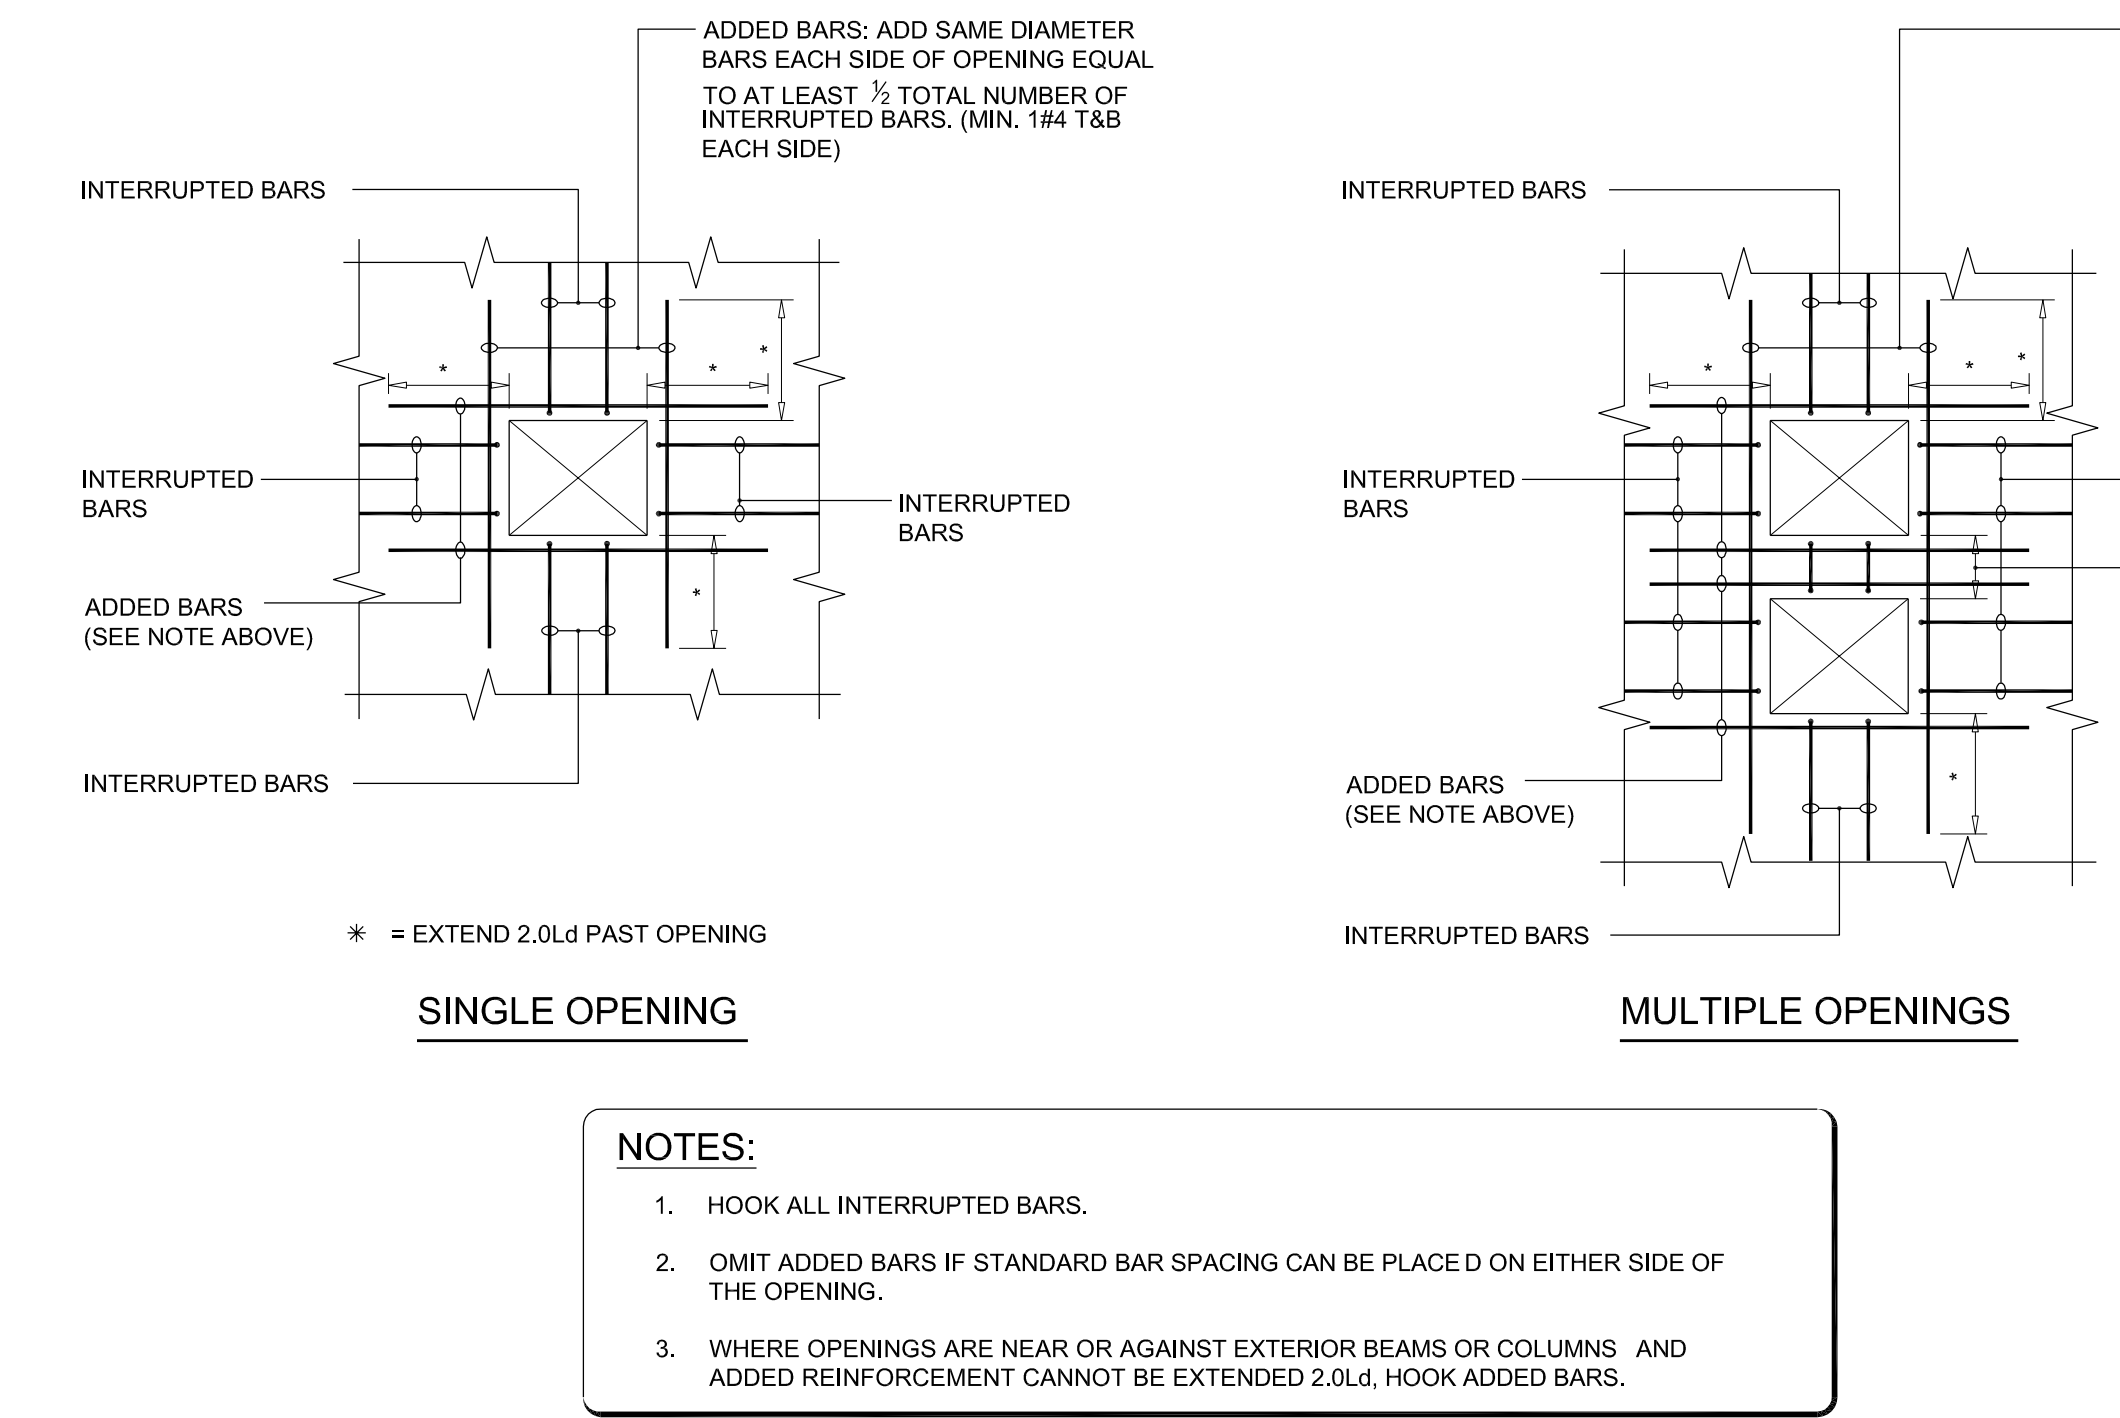

NOTES:  
 1. HOOK ALL INTERRUPTED BARS.  
 2. OMIT ADDED BARS IF STANDARD BAR SPACING CAN BE PLACED ON EITHER SIDE OF THE OPENING.  
 3. WHERE OPENINGS ARE NEAR OR AGAINST EXTERIOR BEAMS OR COLUMNS AND ADDED REINFORCEMENT CANNOT BE EXTENDED 2.0Ld, HOOK ADDED BARS.

1 TYPICAL ONE-WAY CONCRETE SLAB DETAIL

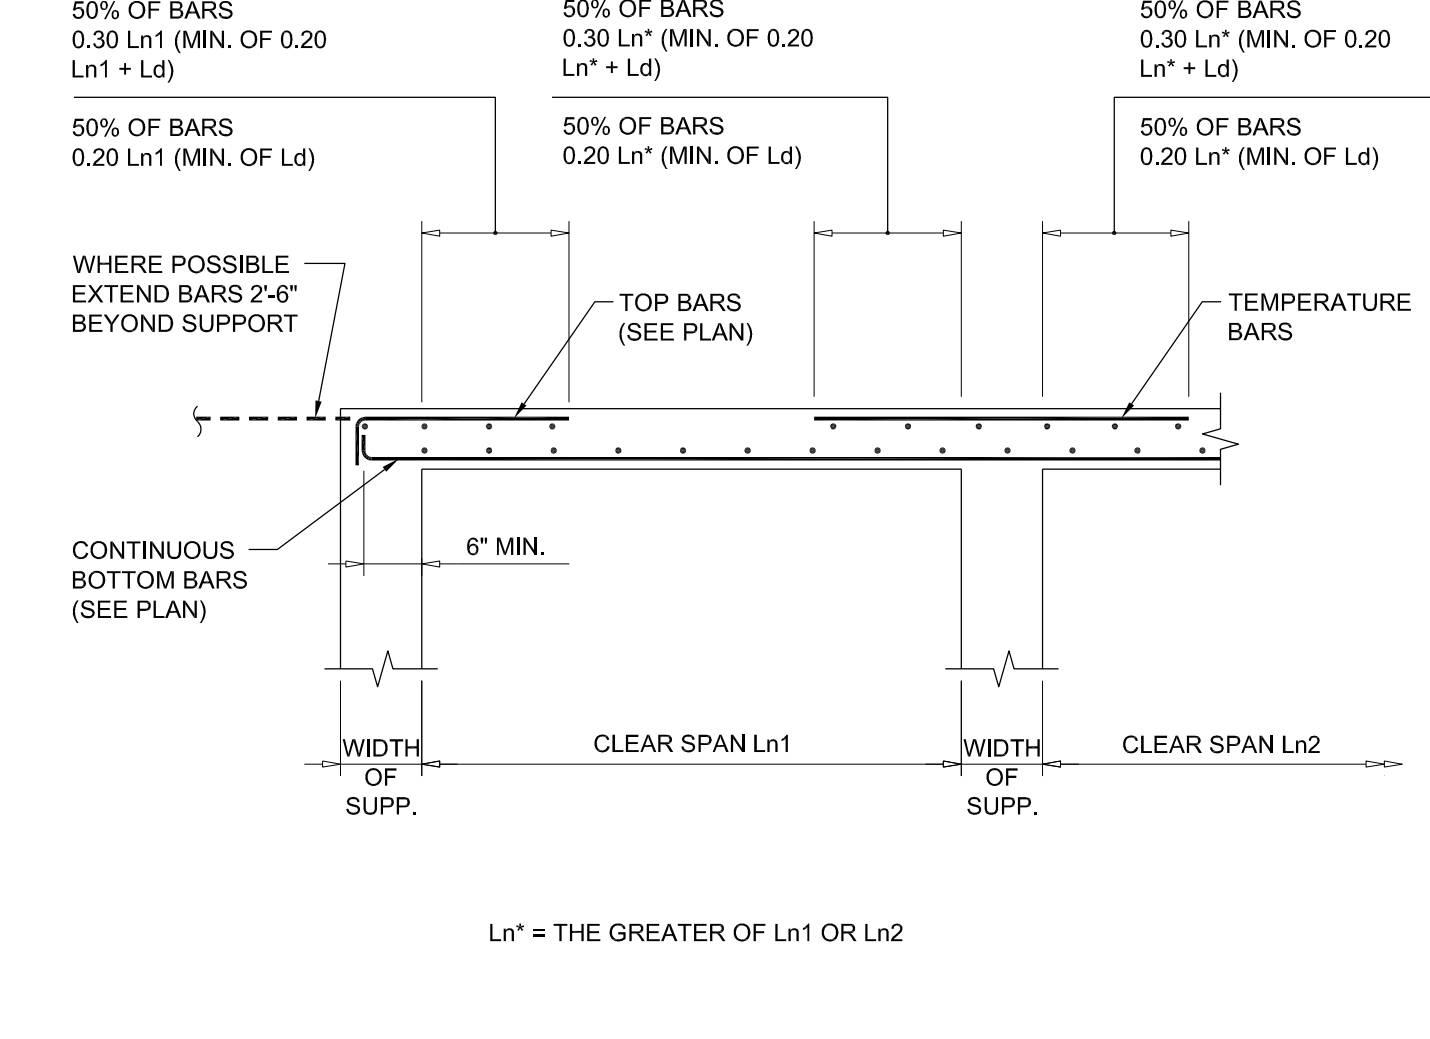


NOTES:  
 1. Ld = DEVELOPMENT LENGTH - SEE GENERAL NOTES.  
 2. CONTINUOUS BOTTOM BARS MAY HAVE A CLASS A LAP SPlice AT OR NEAR SUPPORT


NOTE:  
 TEMPERATURE REINFORCEMENT MAY BE SPICED AT ANY LOCATION 1.3Ld

TEMPERATURE REINFORCEMENT SCHEDULE	
4" SLAB	= #3@12"
5" SLAB	= #3@12"
6" SLAB	= #4@16"
7" SLAB	= #4@16"
8" SLAB	= #4@13"
9" SLAB	= #5@16"
10" SLAB	= #5@16"
11" SLAB	= #5@15"
12" SLAB	= #5@14"


5 TYPICAL HOUSEKEEPING PAD DETAIL

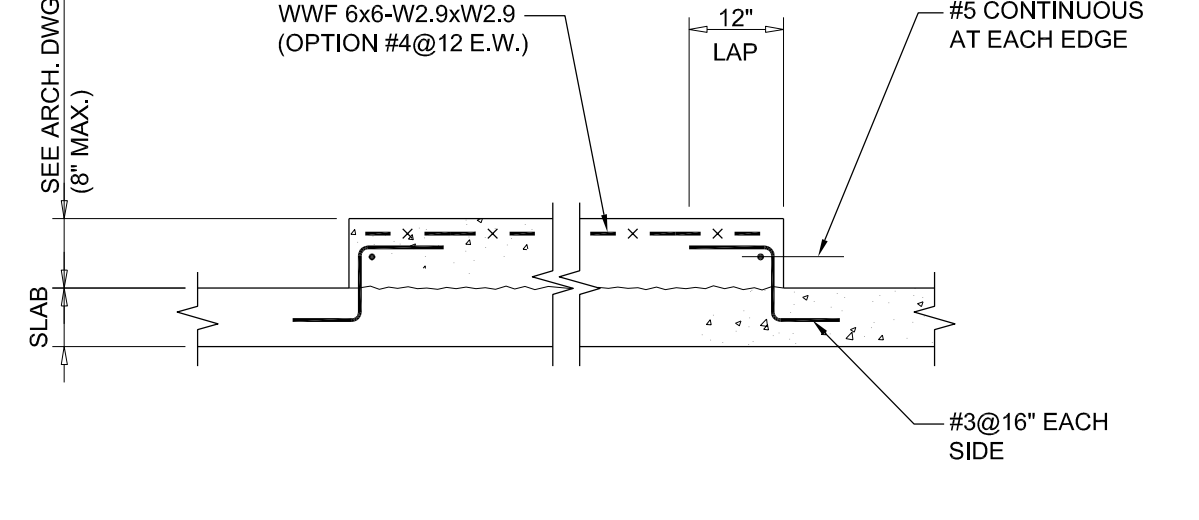


4 TYPICAL SLAB DROP DETAILS

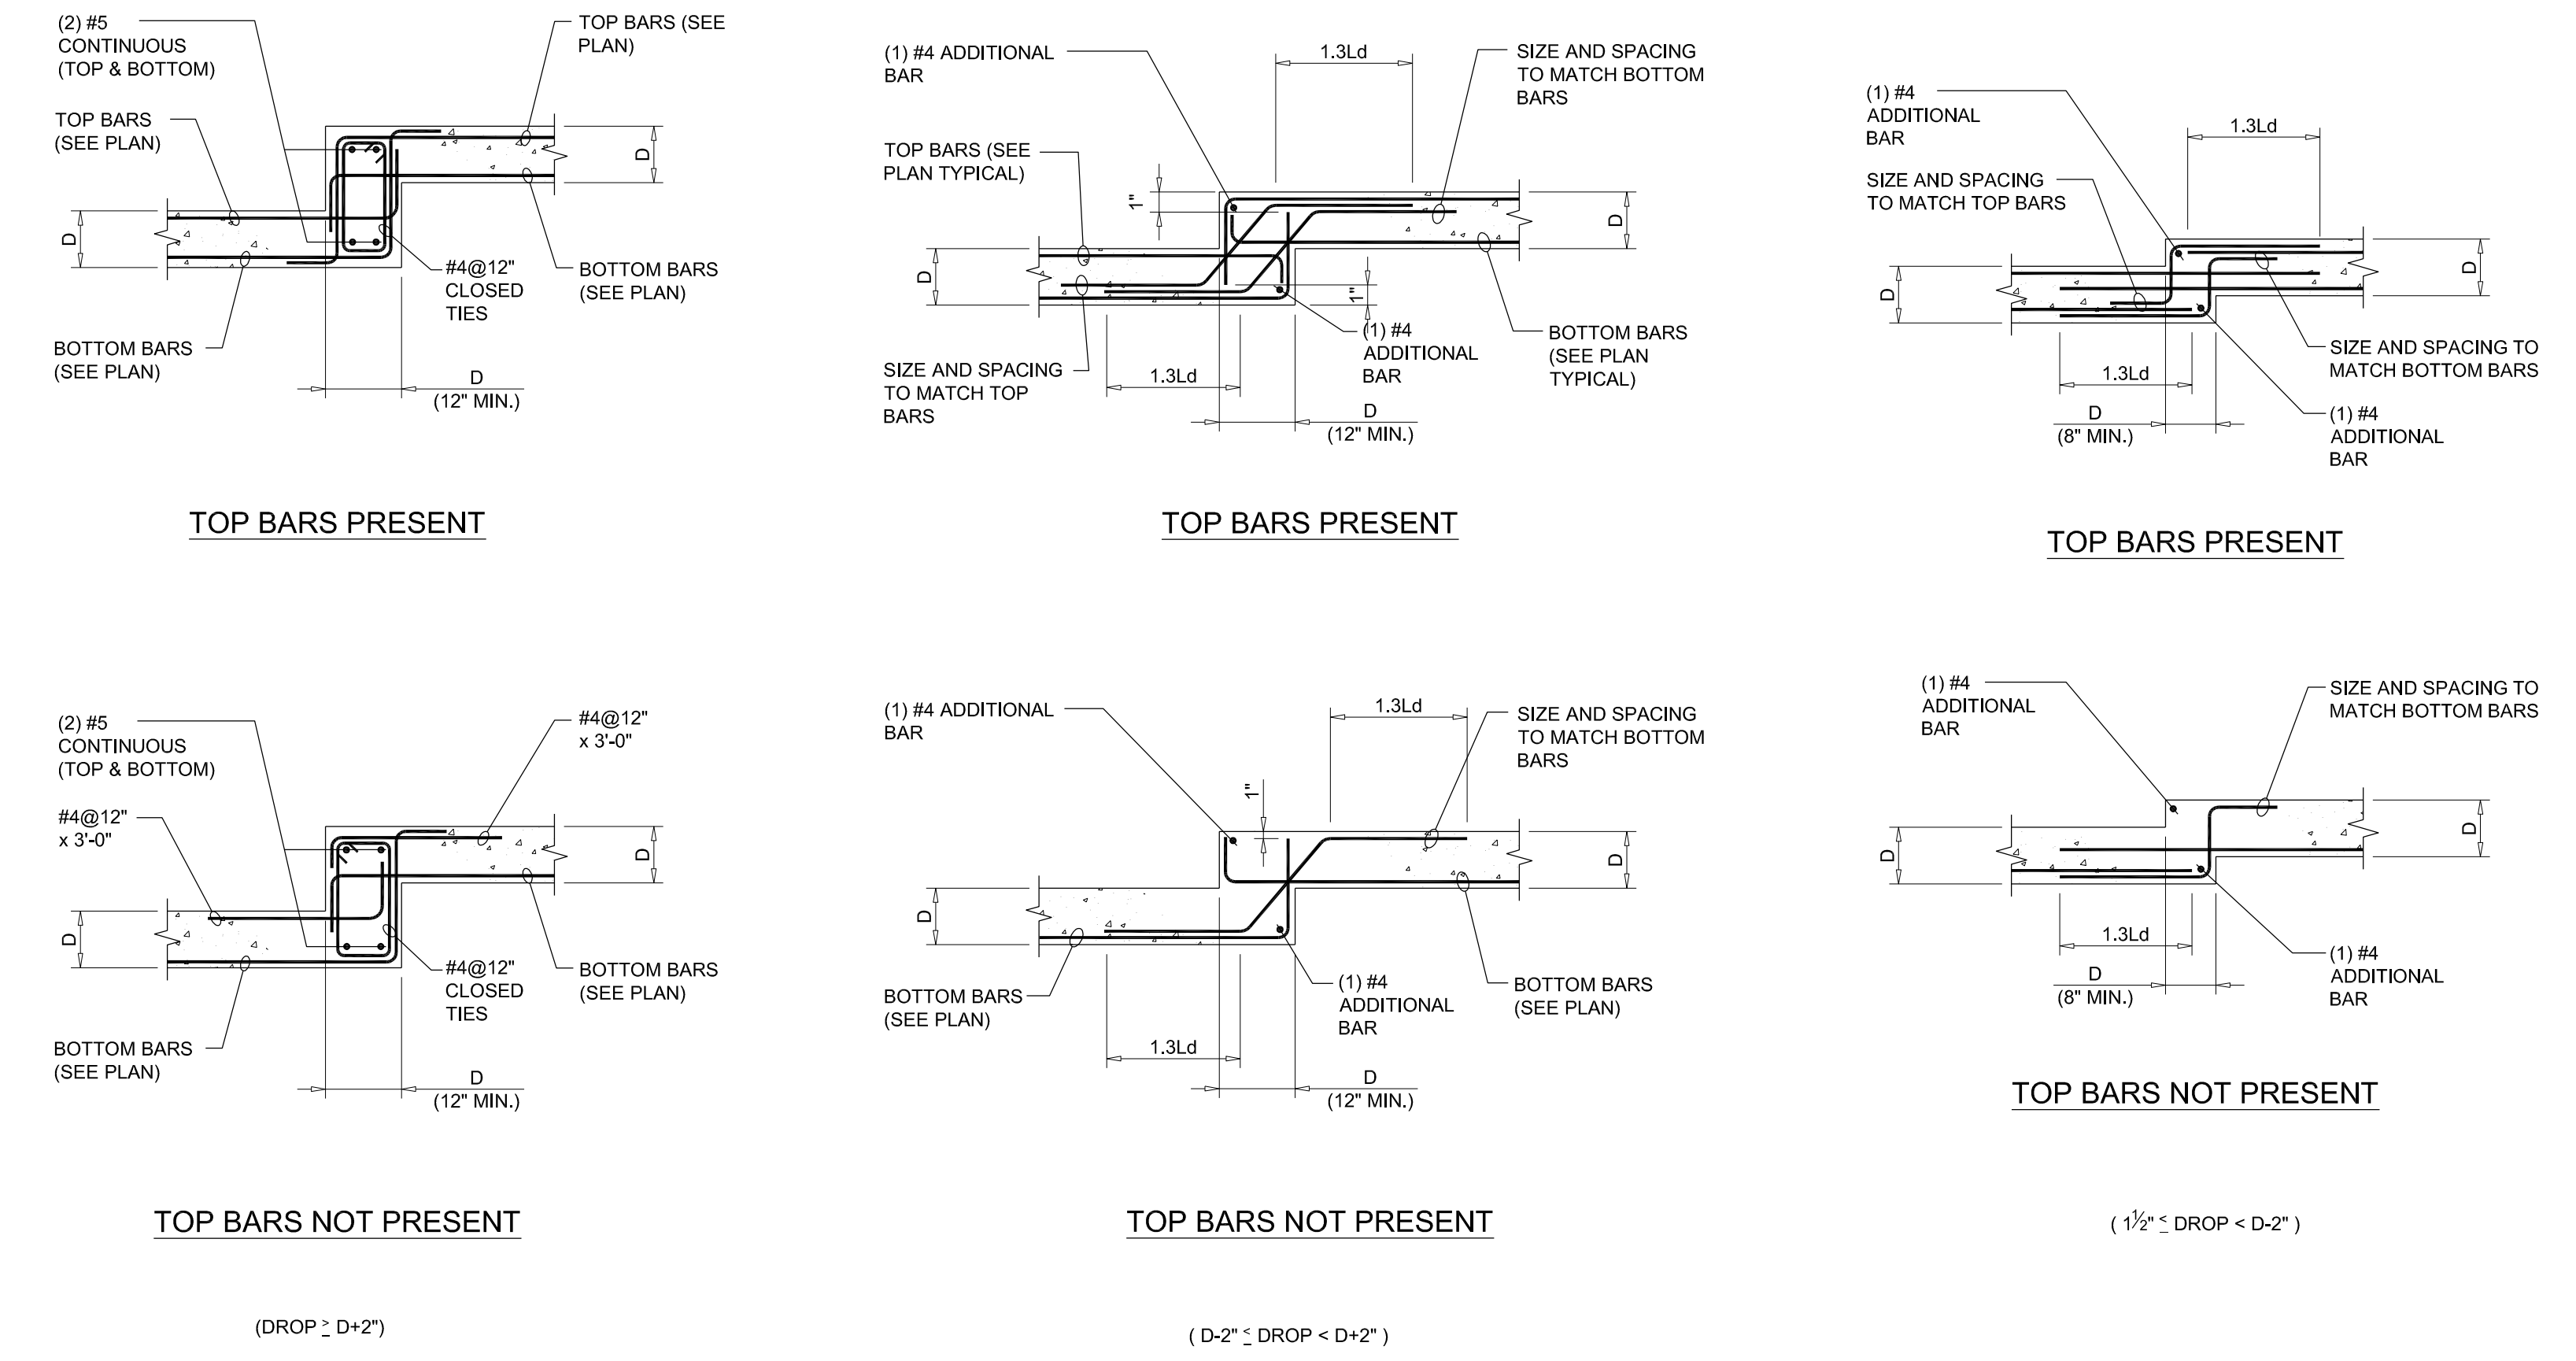


13 TYPICAL SHEAR WALL END GROUP REINFORCING DETAIL

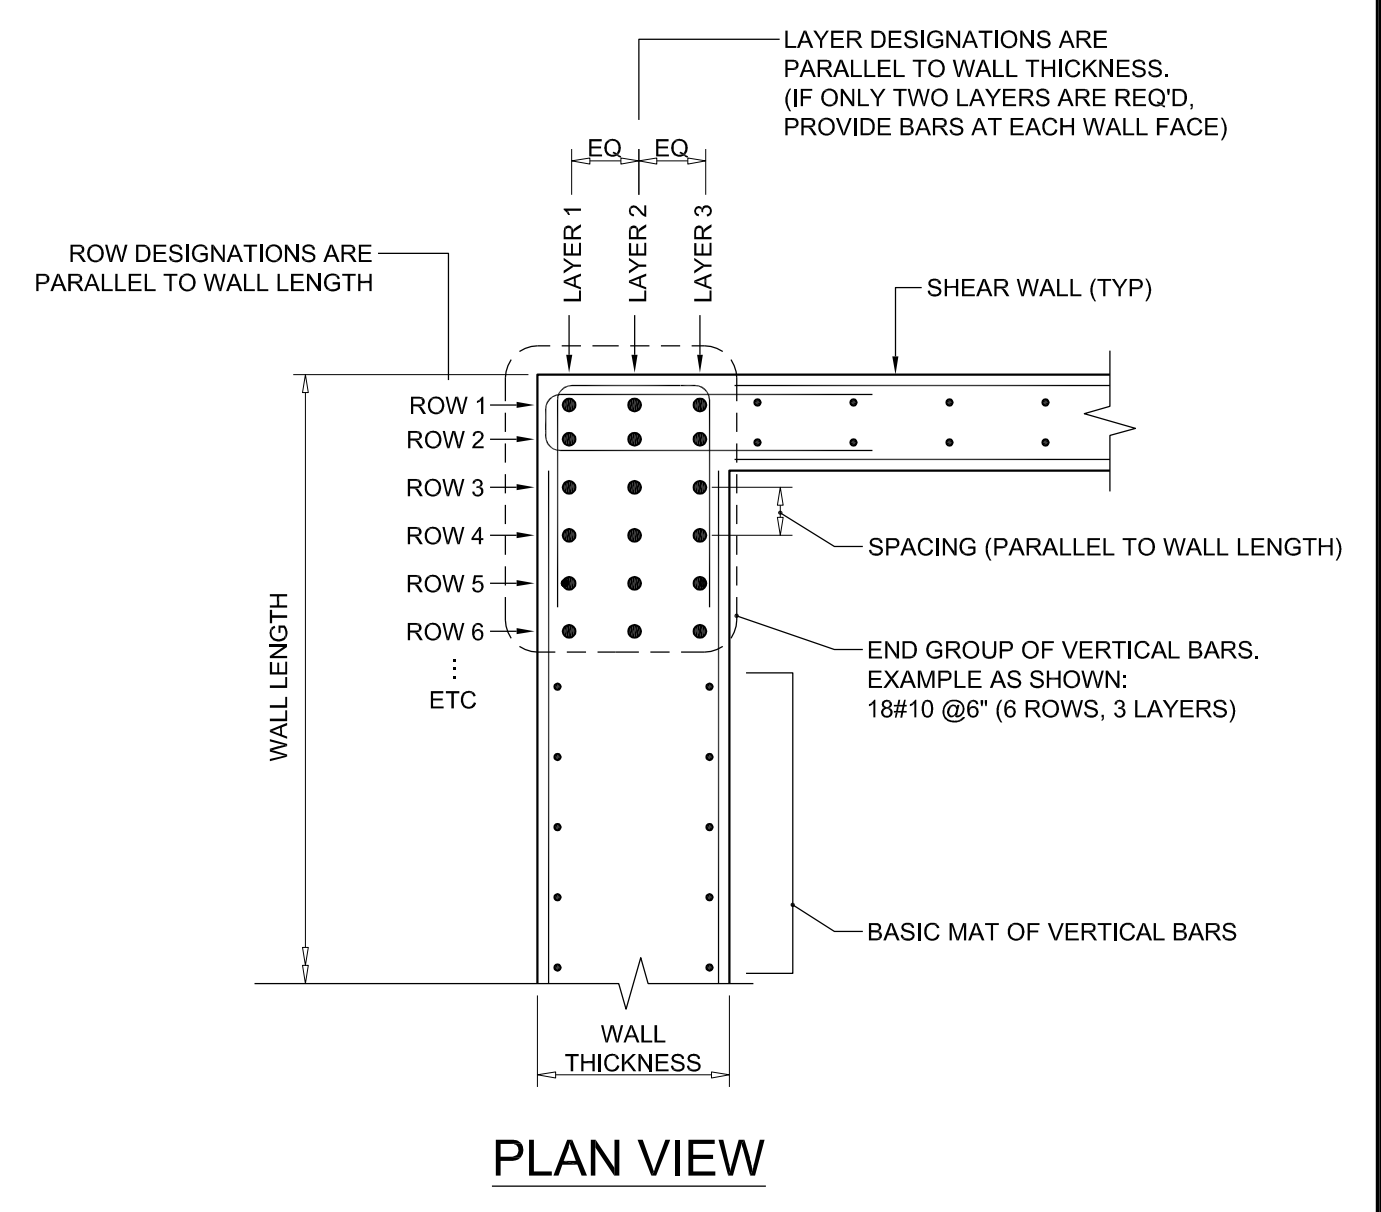


11 TYPICAL SECTION AT TRENCH DRAIN

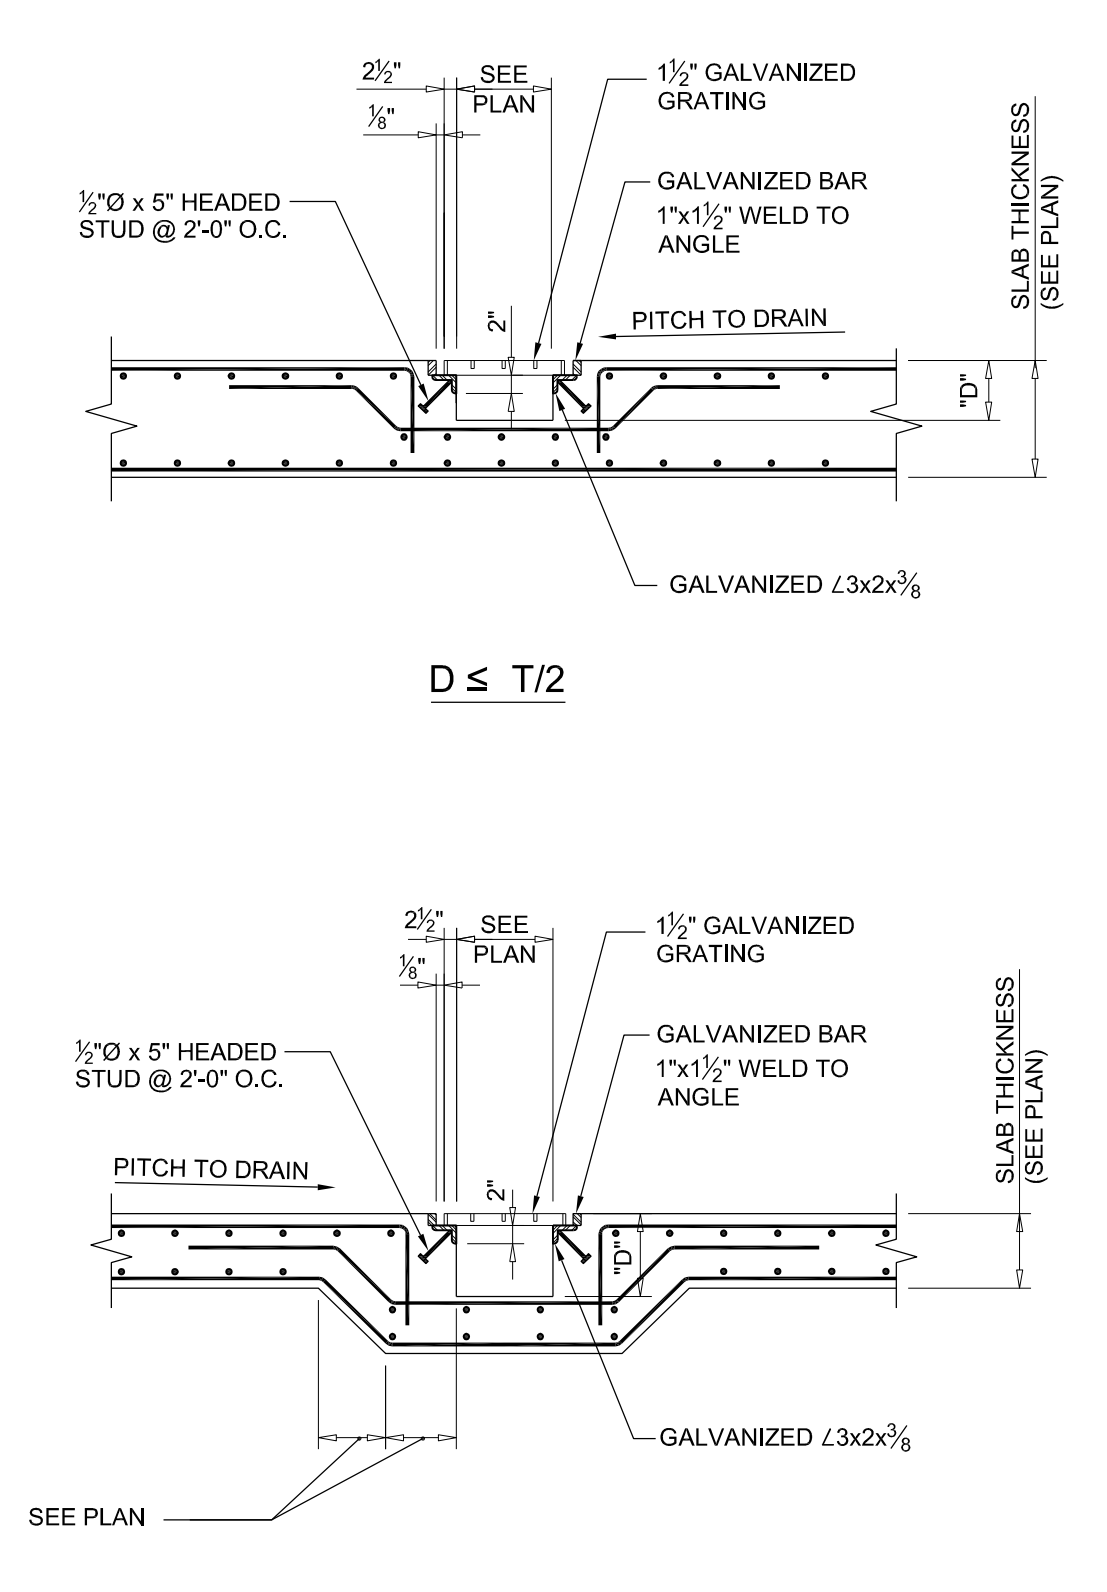

10 TYPICAL RELIEVING ANGLE AT SLAB EDGE

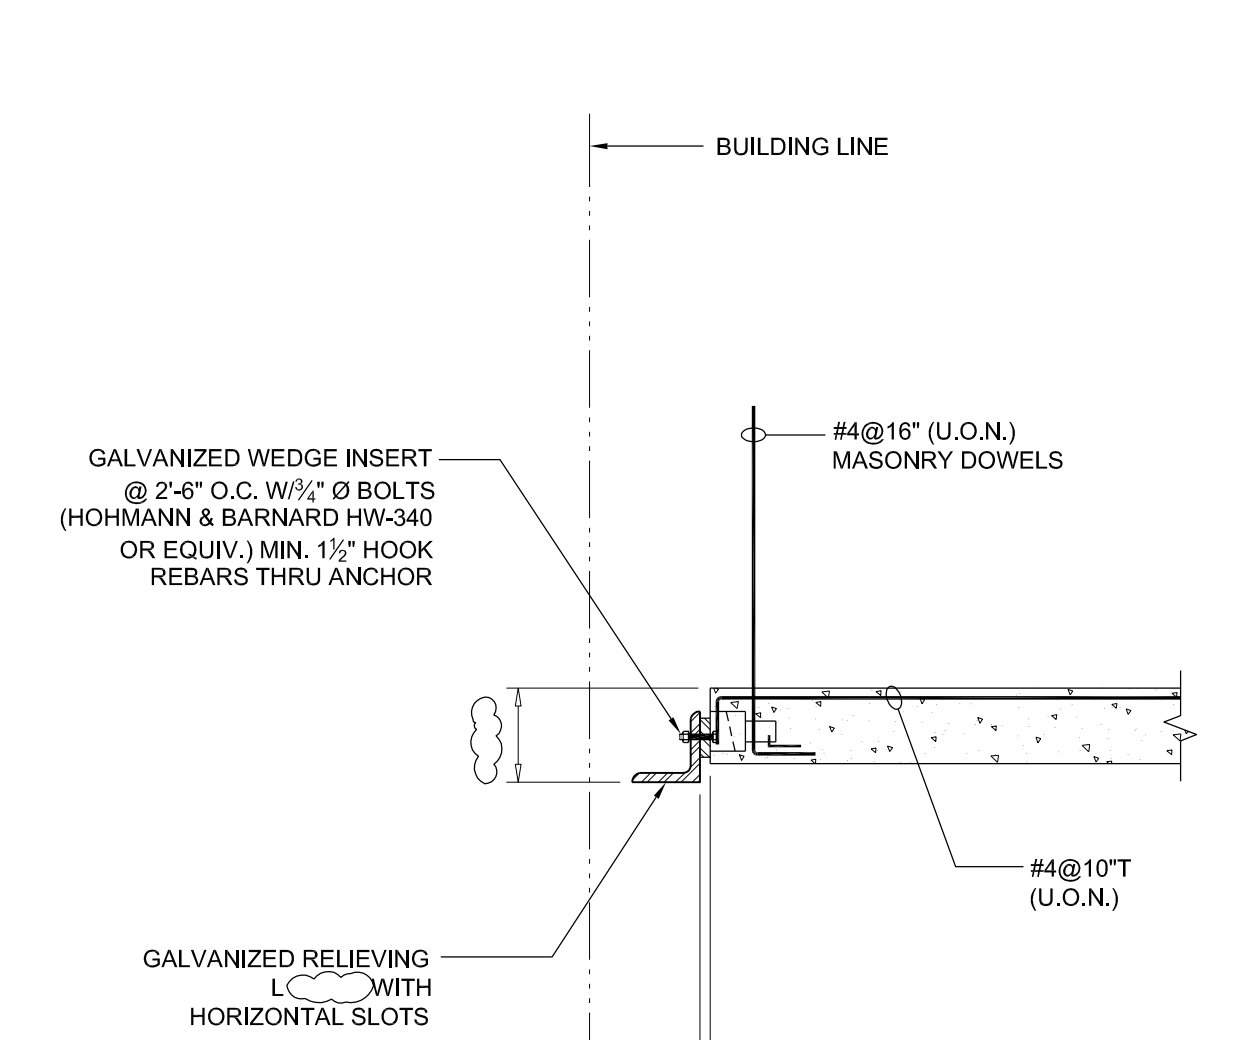


9 TYPICAL EYEBROW DETAIL

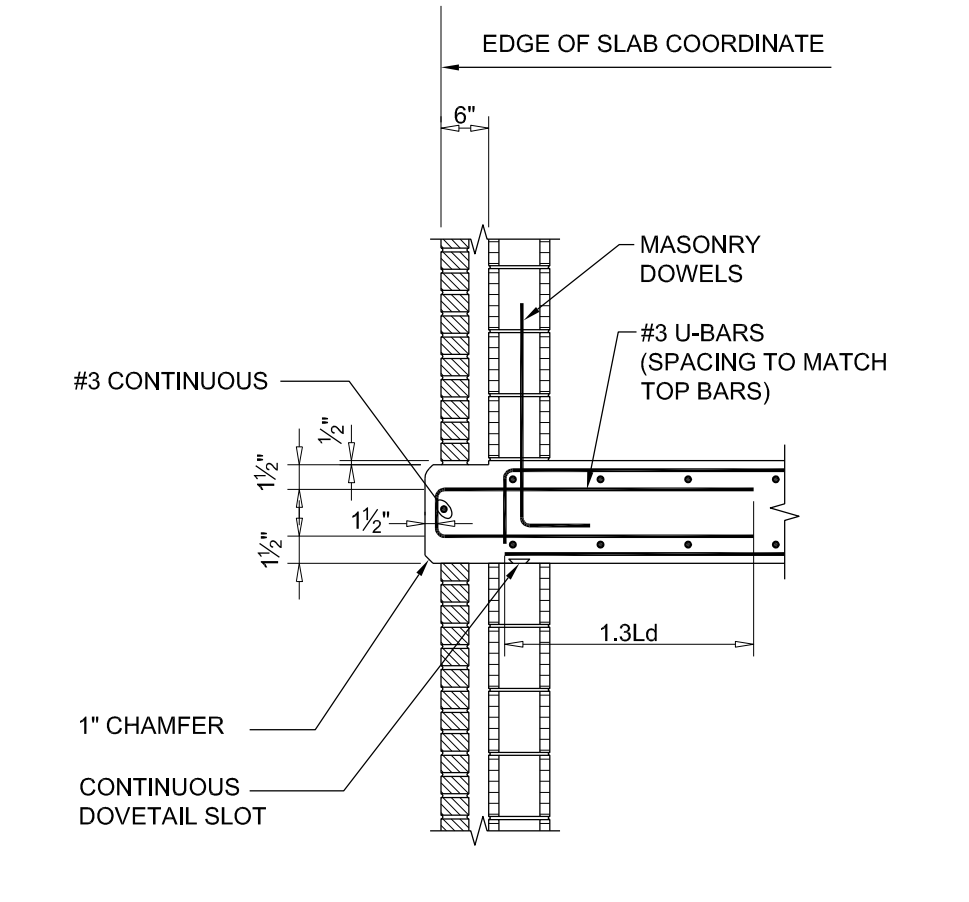


NOTES:  
 1. CONCRETE TO BE 5 KSI MINIMUM WITH A DENSITY OF 150pcf AND A MAX W/C RATIO OF 0.40. ADD SUPER PLASTICIZER AS REQUIRED FOR WORKABILITY.  
 2. CONCRETE MIX TO INCLUDE 20% FLYASH OR EPOXY COATED #3 BARS.


8 TYPICAL HOIST HOOK DETAIL

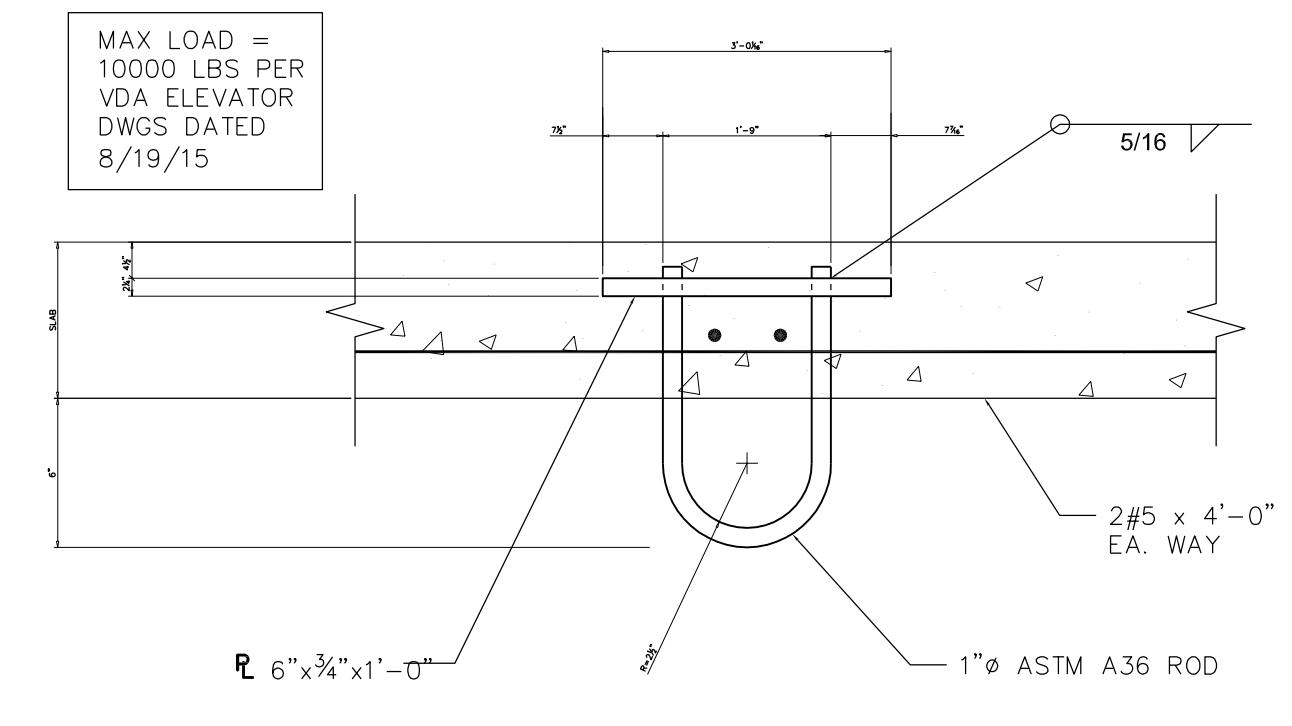

7 TYPICAL DETAIL AT CHANGE IN SLAB THICKNESS

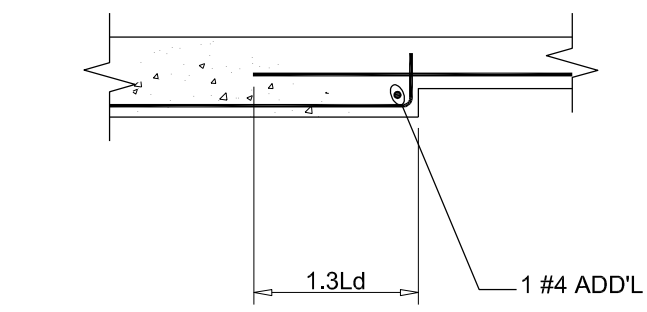

6 TYPICAL CONCRETE CURB DETAILS

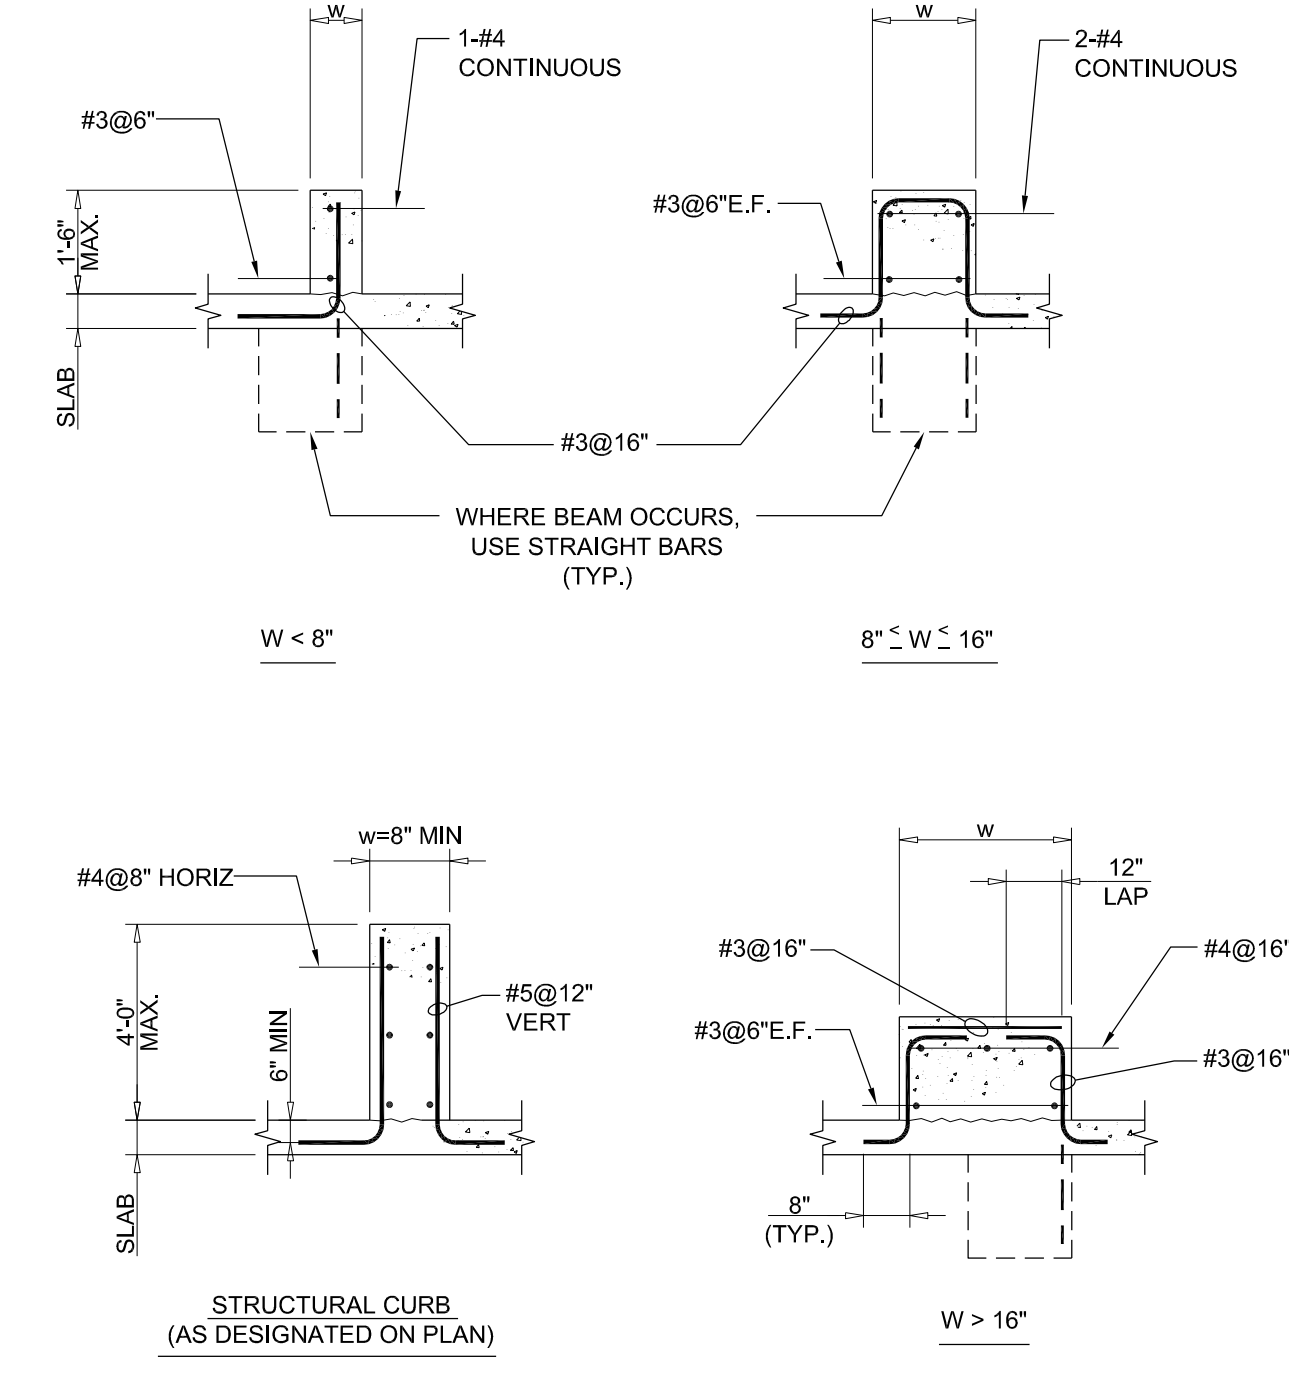

NOTE: CURBS ARE ARCHITECTURAL UNLESS DESIGNATED ON STRUCTURAL PLANS AS 'STRUCTURAL CURB'

MATERIAL KEYING LEGEND:

NO.	REVISIONS / SUBMISSIONS	DATE
10		
9		
8		
7		
6		
5	00% SUBMISSION	09.08.2016
4	ISSUE FOR CONSTRUCTION	06.15.2016
3	CD PROGRESS PACKAGE	05.27.2016
2	90% CONSTRUCTION DOCUMENTS	03.04.2016
1	DESIGN DEVELOPMENT	12.04.2015

**FXFOWLE**  
 FXFOWLE ARCHITECTS, LLP | 22 WEST 18TH STREET | NEW YORK, NY 10011 | 212.607.7861 | 212.607.8119 | WWW.FXFOWLE.COM

**DESIMONE CONSULTING ENGINEERS**  
 18 West 18th Street, 10th Floor, New York, NY 10011 212.532.2211

**DAGHER ENGINEERING, PLLC**  
 29 Broadway, New York, NY 10006 212.693.2591

**LANGAN ENGINEERING**  
 21 Penn Plaza, New York, NY 10001 212.479.5480

**DEBORAH BERKE PARTNERS**  
 220 Park Avenue, 20th Floor, New York, NY 10001 212.239.9211

**VAN DUSEN & ASSOCIATES (VDA)**  
 120 East 66th Avenue, Suite 310, East Hanover, NJ 10001 973.994.9220

**STANTEC**  
 50 West 23rd Street, 8th Floor, New York, NY 10010 212.366.5600

**42 TRINITY PLACE**  
 42 TRINITY PLACE | NEW YORK, NY

DRAWING TITLE:  
**TYPICAL CONCRETE DETAILS**


Scale: AS NOTED

Project No.: 15160.00  
 Date: 10/05/16  
 Drawing No.: S-501.00


Scale: AS NOTED 83 OF 103




5 TYPICAL WALL INTERSECTION DETAILS

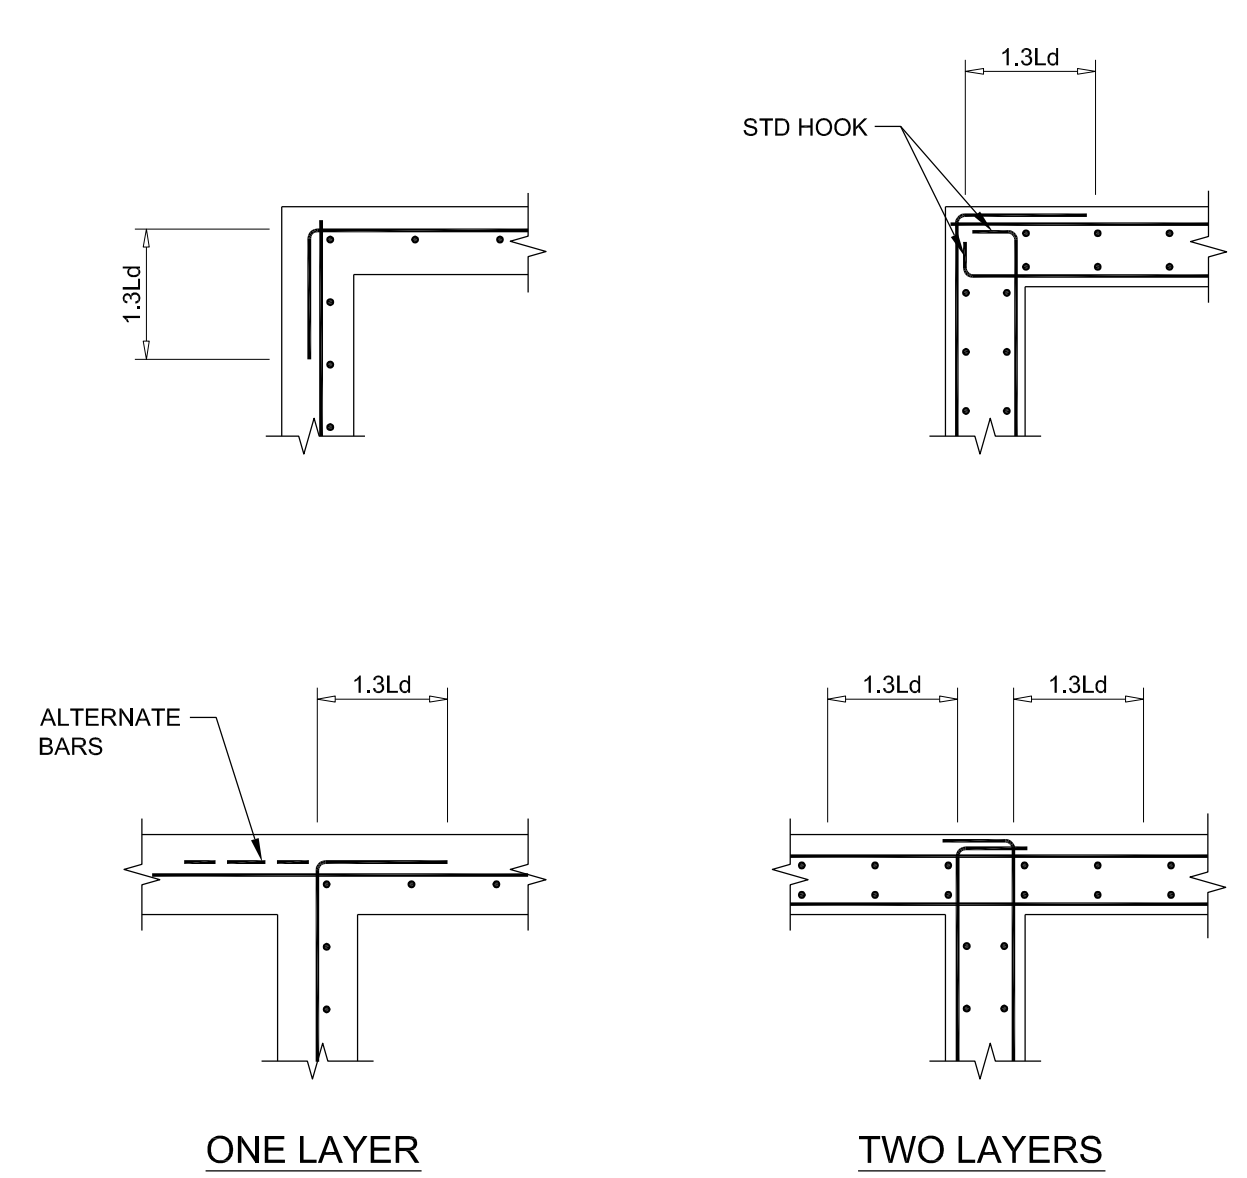


4 TYPICAL WALL-SLAB INTERSECTION DETAILS

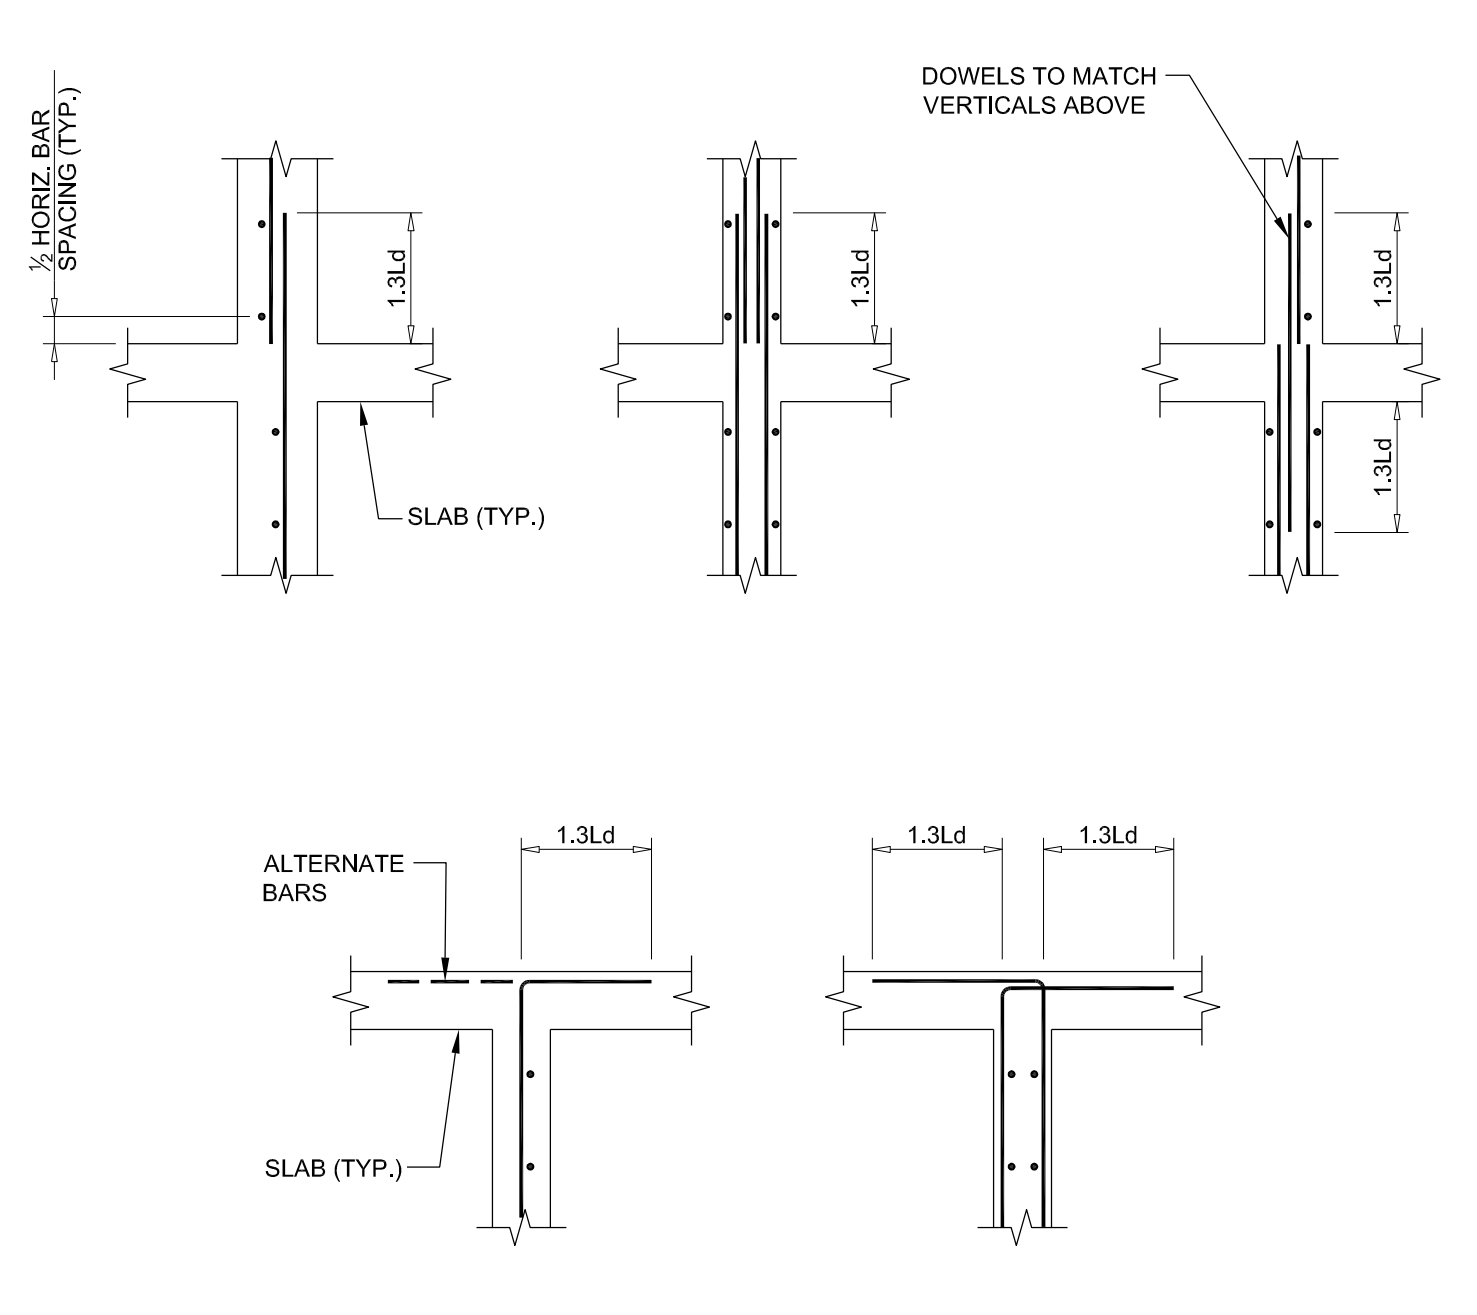


3 TYPICAL WALL END DETAILS

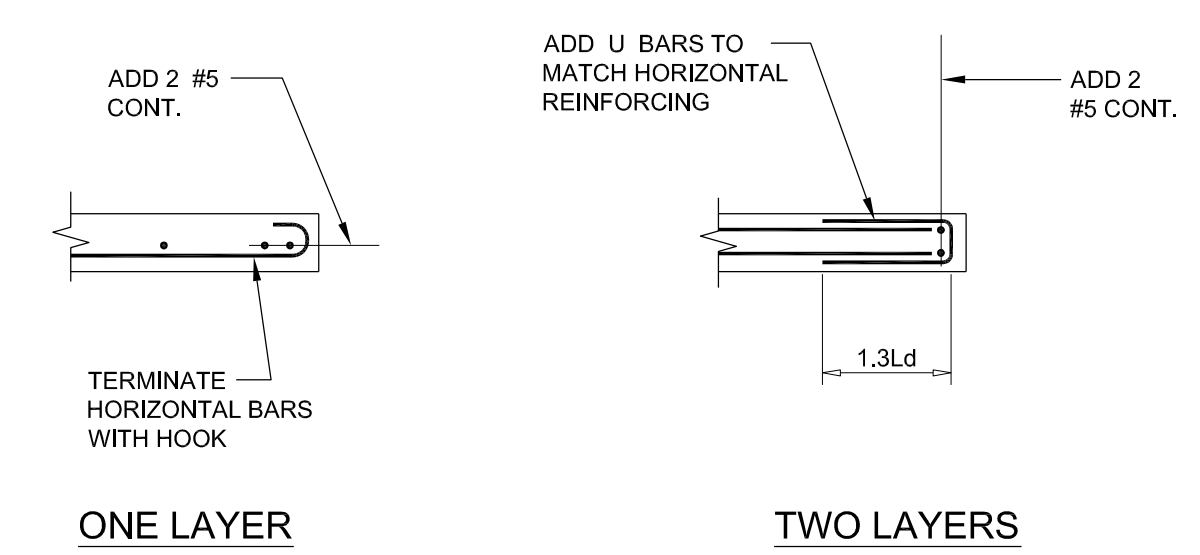


2 TYPICAL REINFORCEMENT AT WALL OPENING

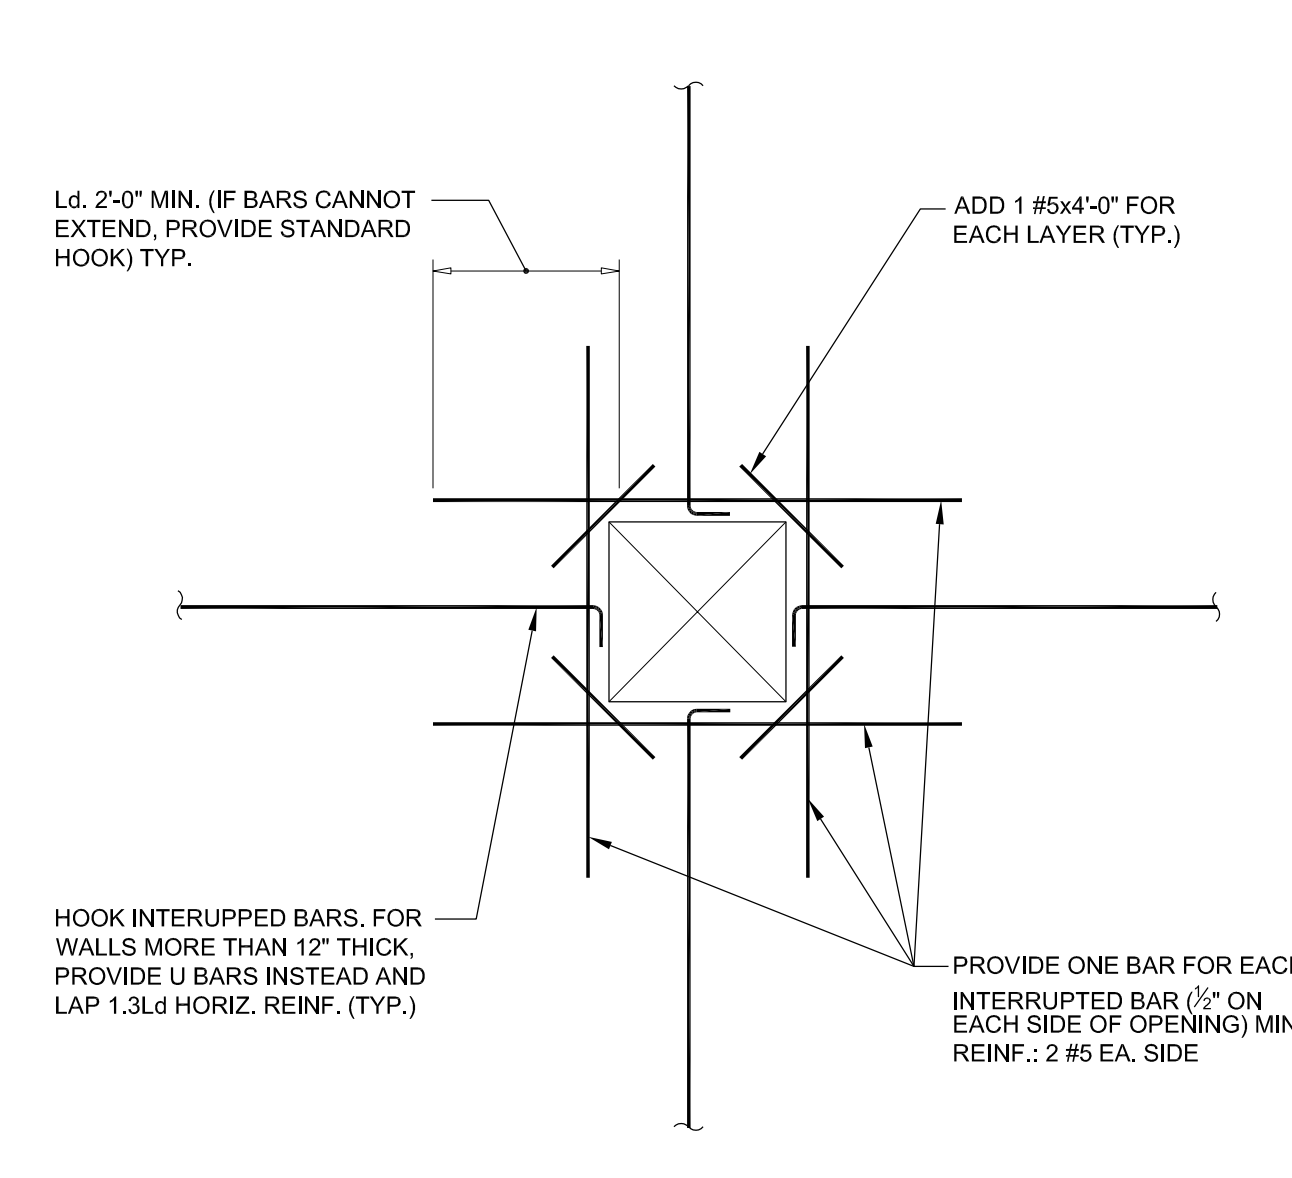


1 TYPICAL REINFORCEMENT DETAILS AT STEPS IN TOP OR BOTTOM OF WALL

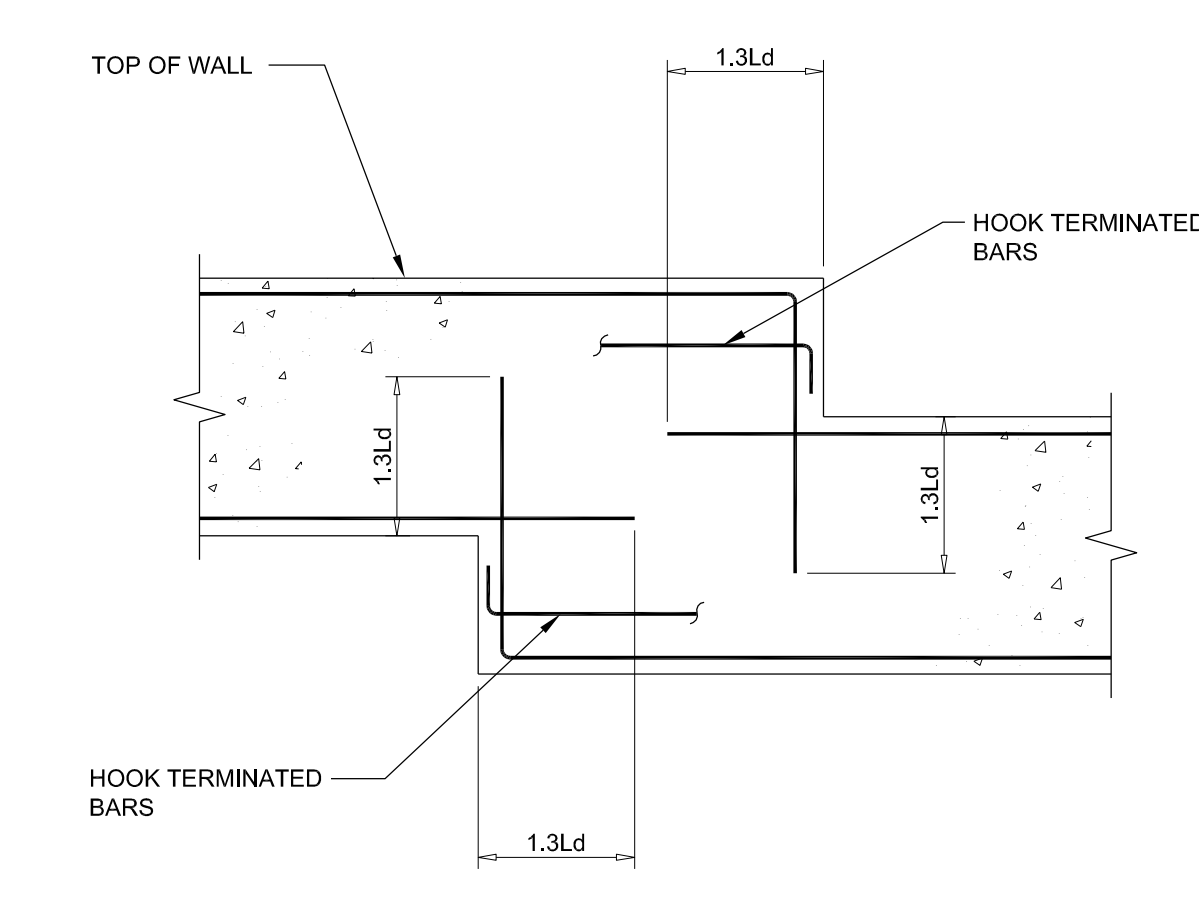


9A TYPICAL DETAIL OF CHANGE IN BEAM DEPTH AT COLUMN

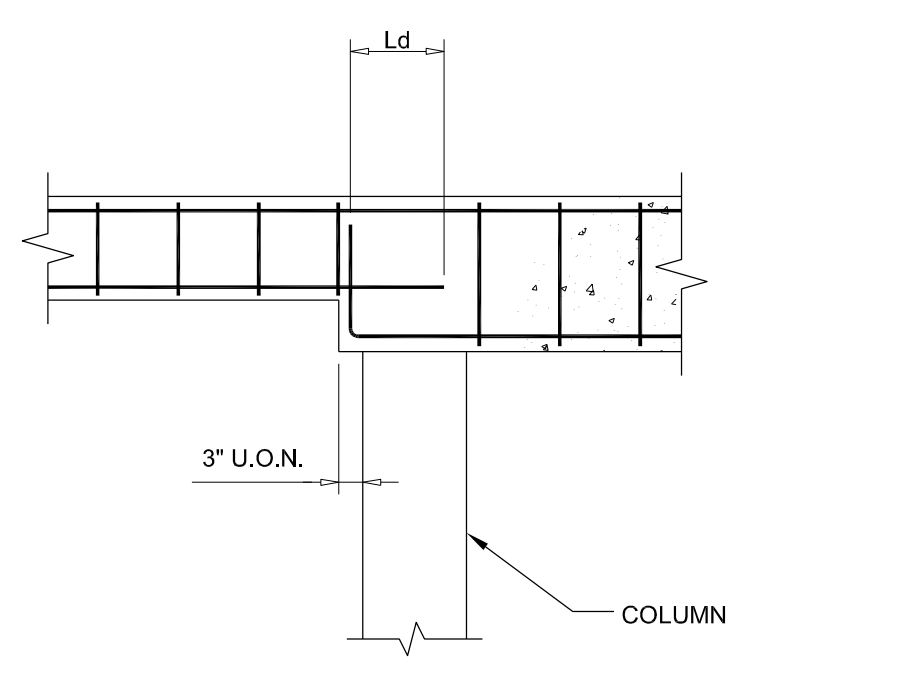



8 TYPICAL CONCRETE SLAB ON FILL DETAIL

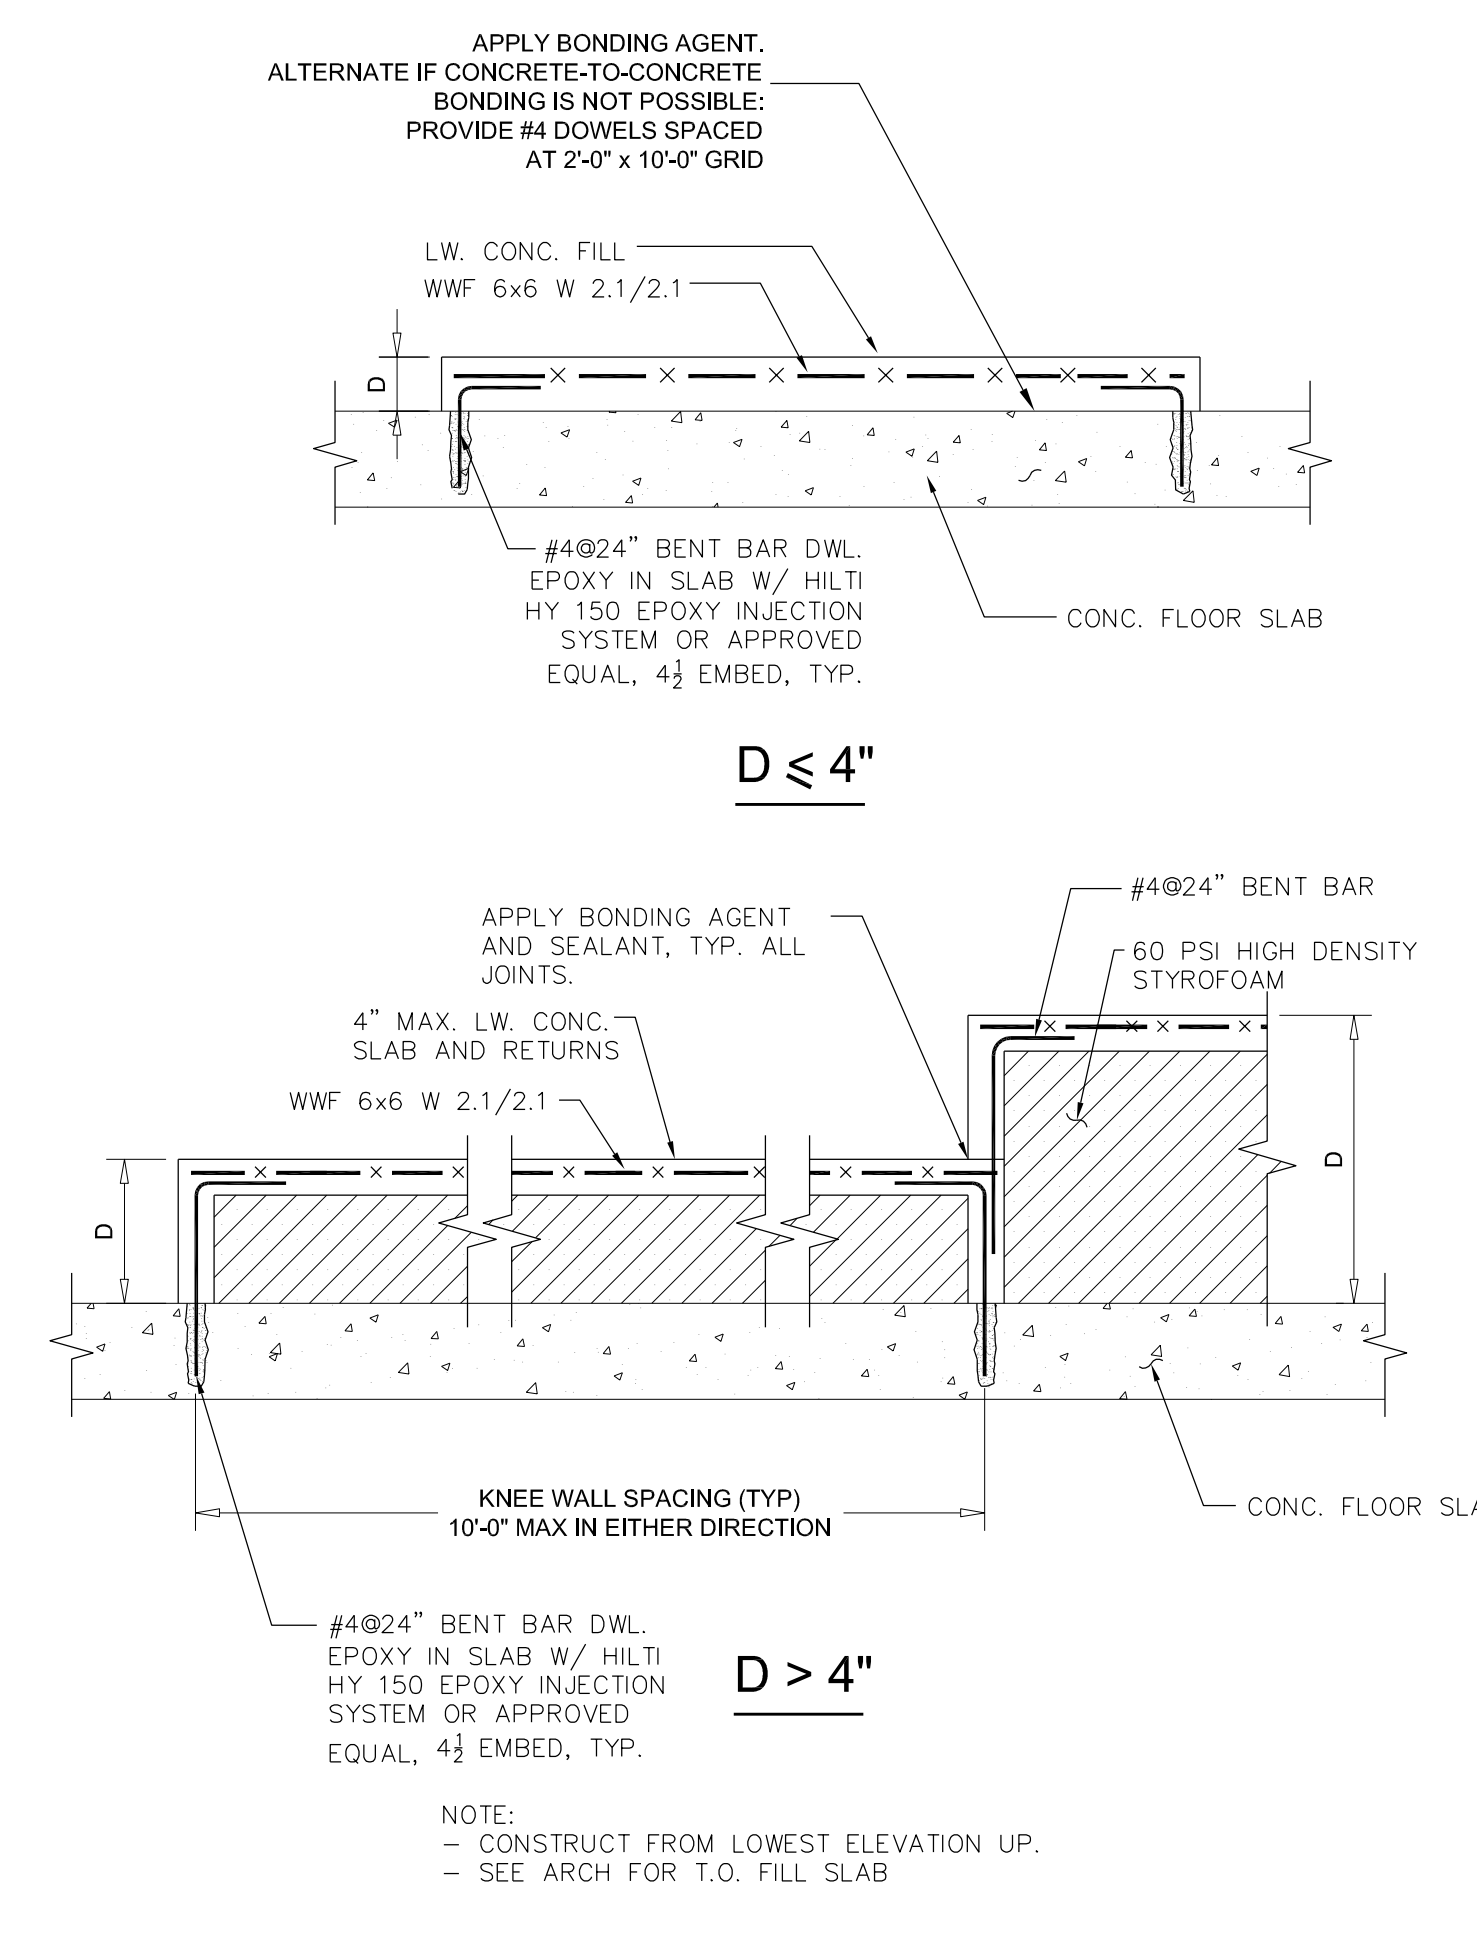


7 TYPICAL DETAIL OF CHANGE IN BEAM DEPTH BETWEEN SUPPORTS

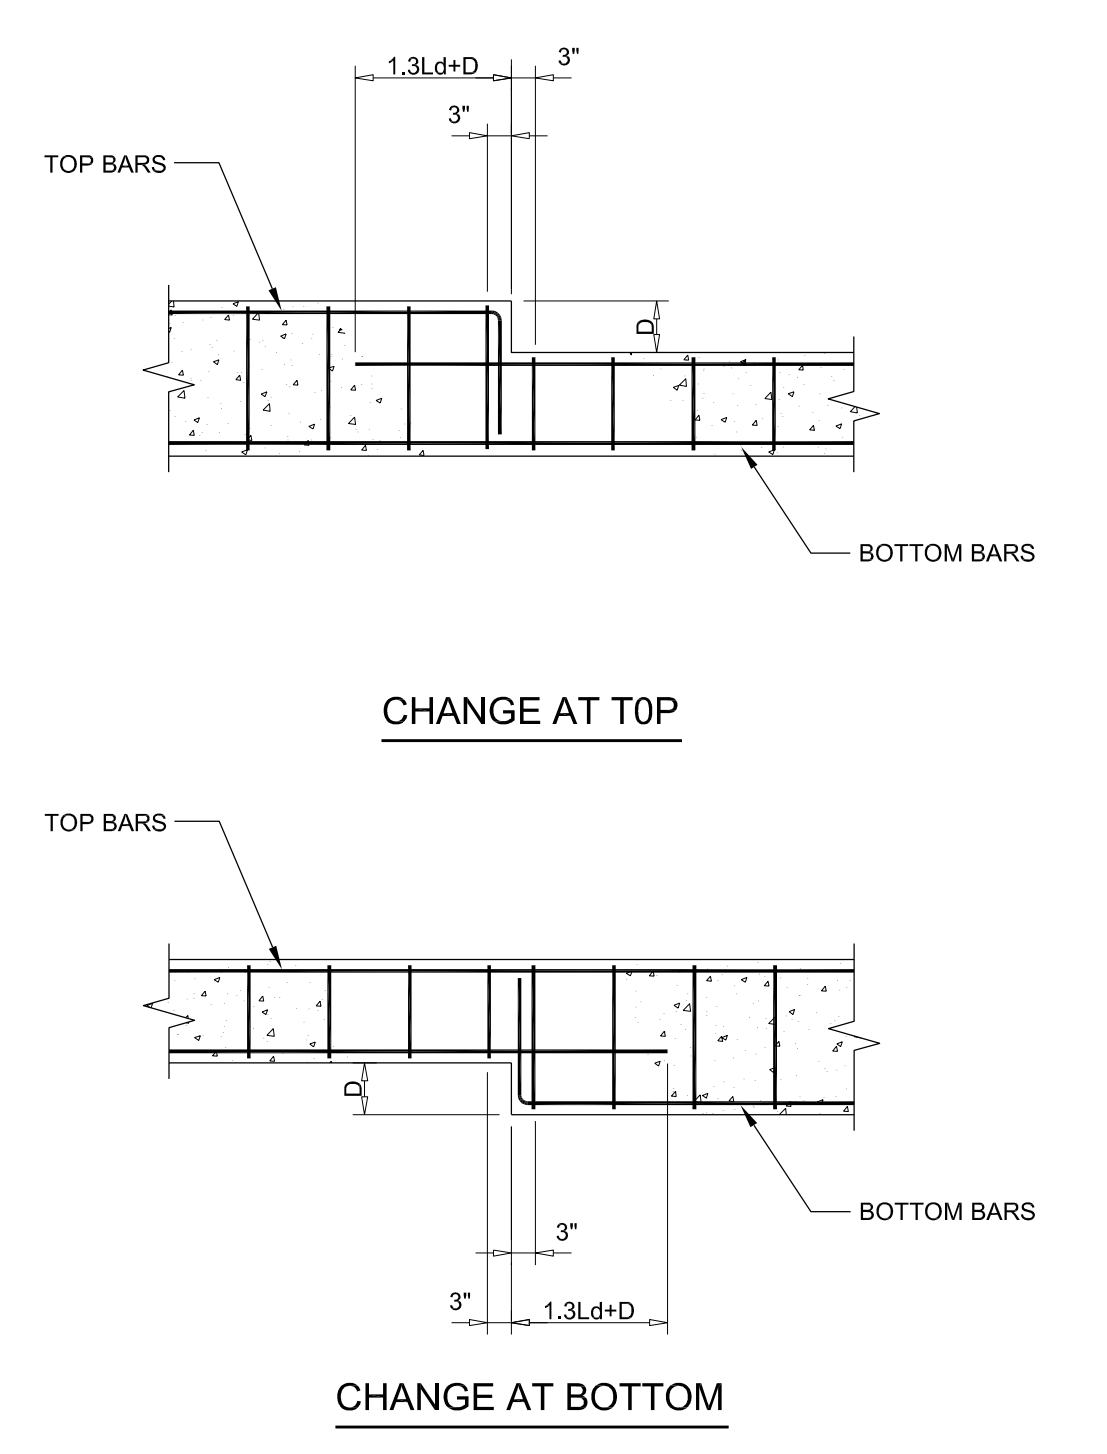


6 TYPICAL CONCRETE BEAM DETAIL

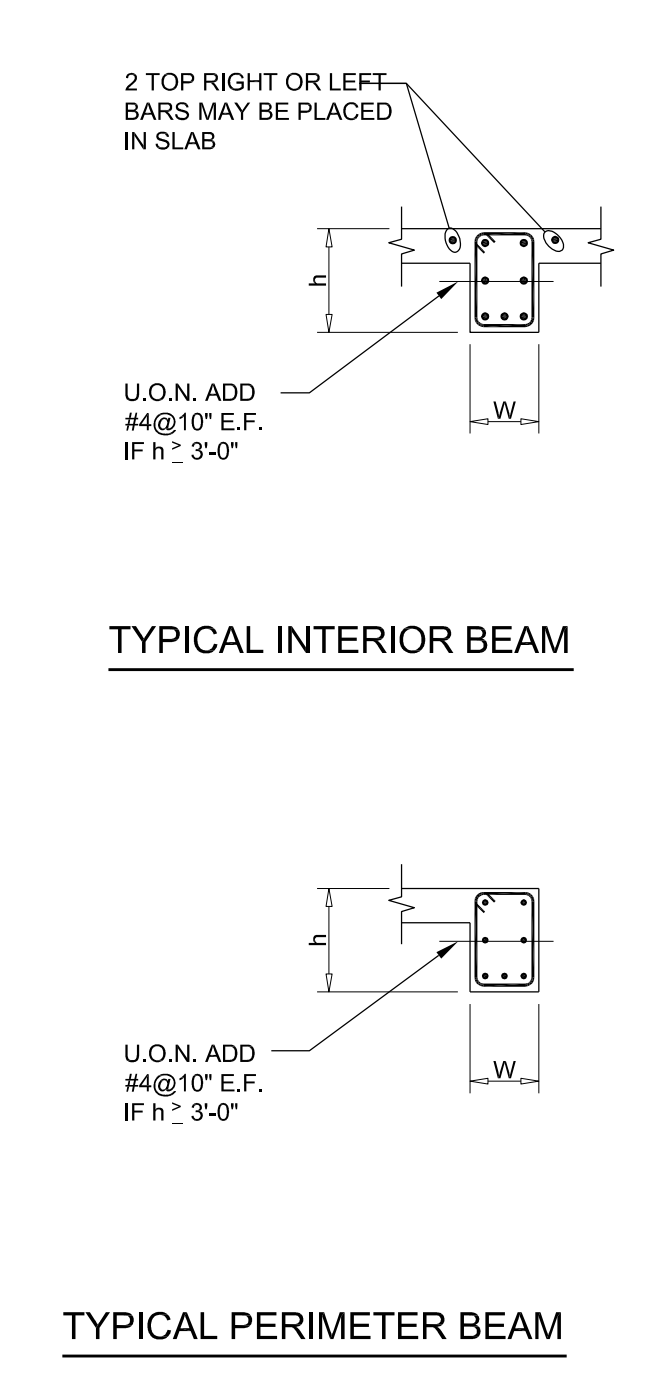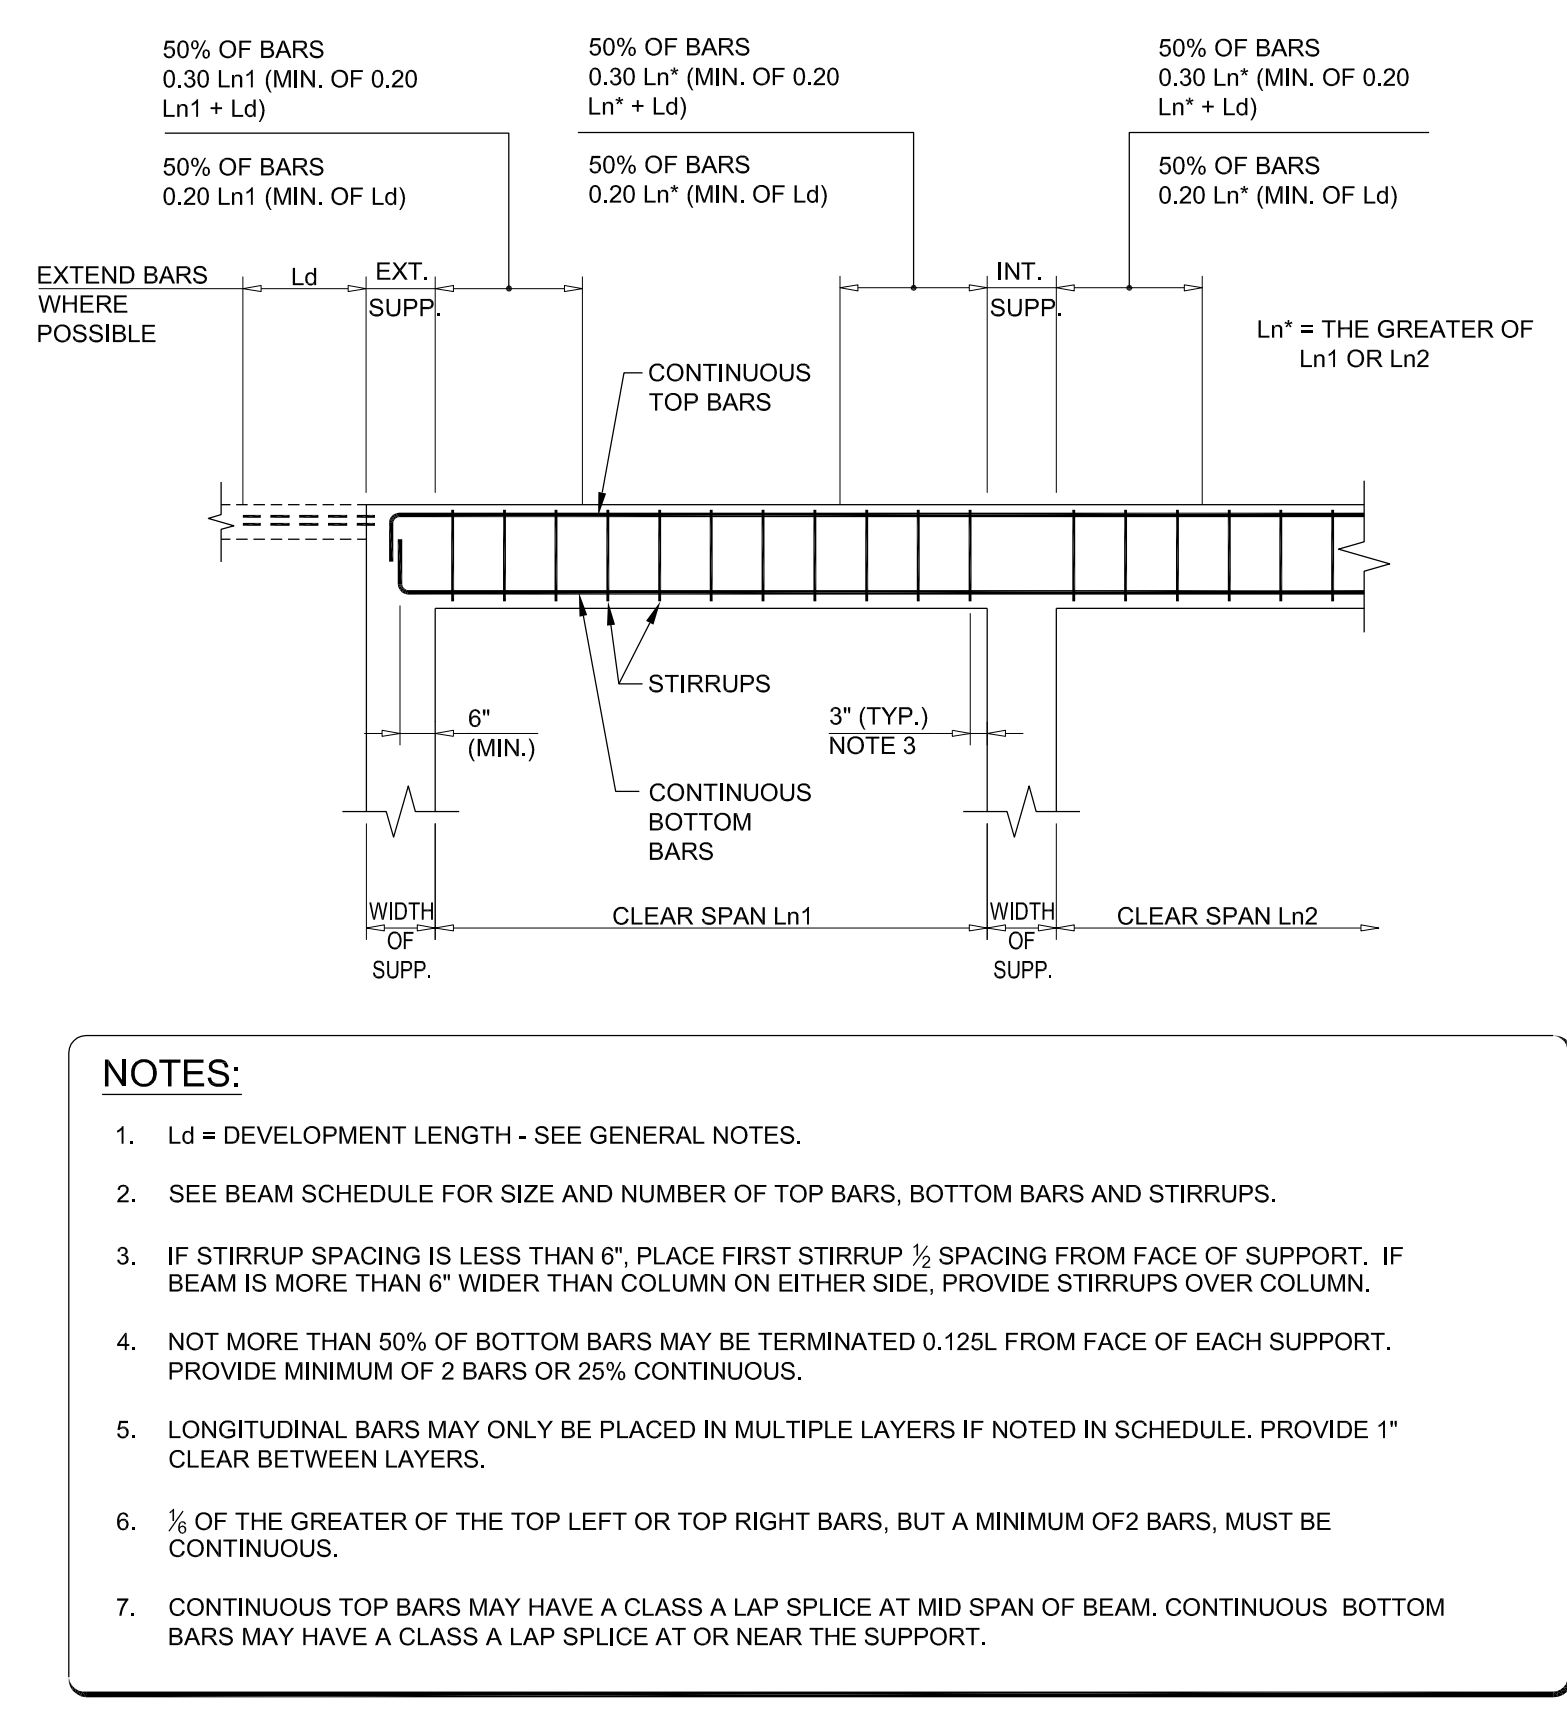


9 TYPICAL DETAIL OF CHANGE OF BEAM WIDTH

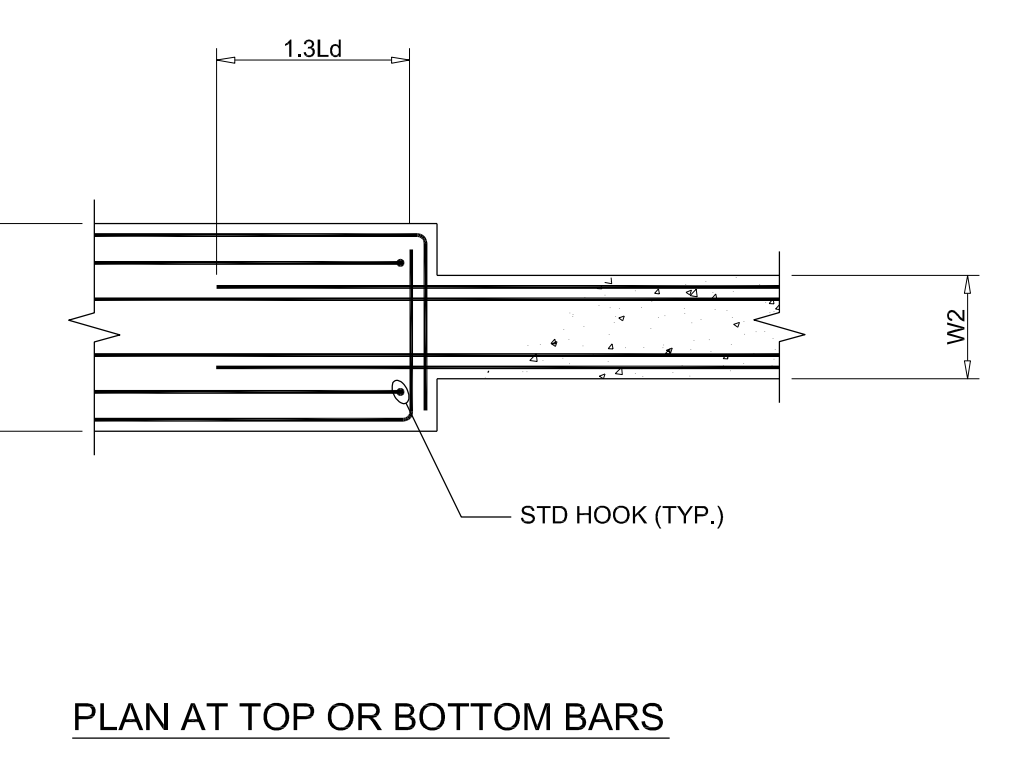


13 TYPICAL ELEVATOR OPENING EDGE DETAIL

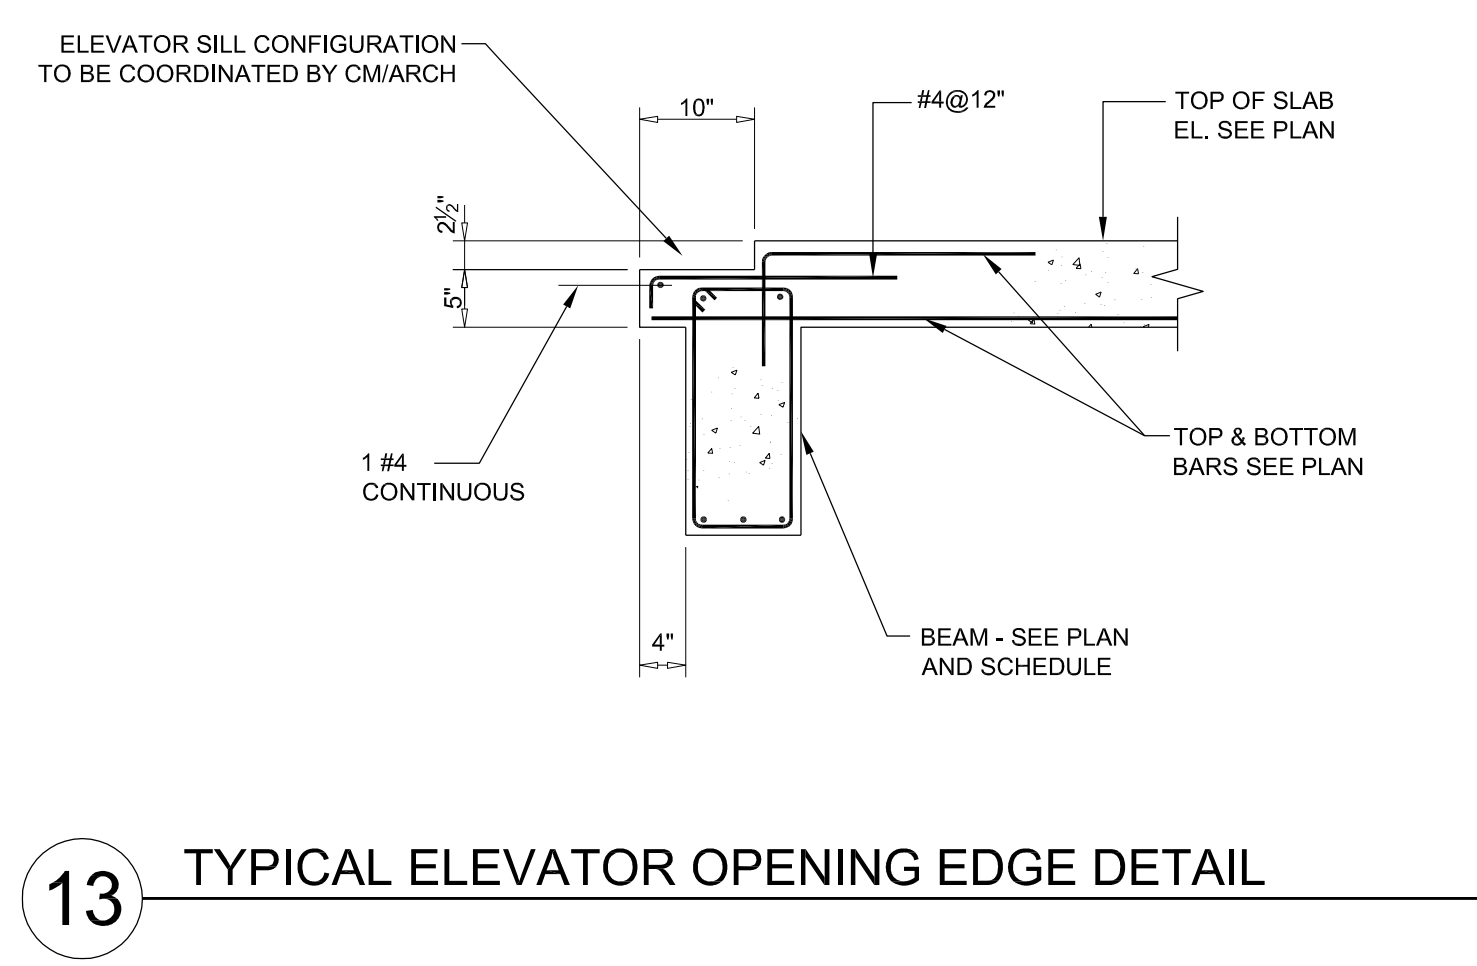


15 TYPICAL STAIR LANDING SUPPORT DETAIL

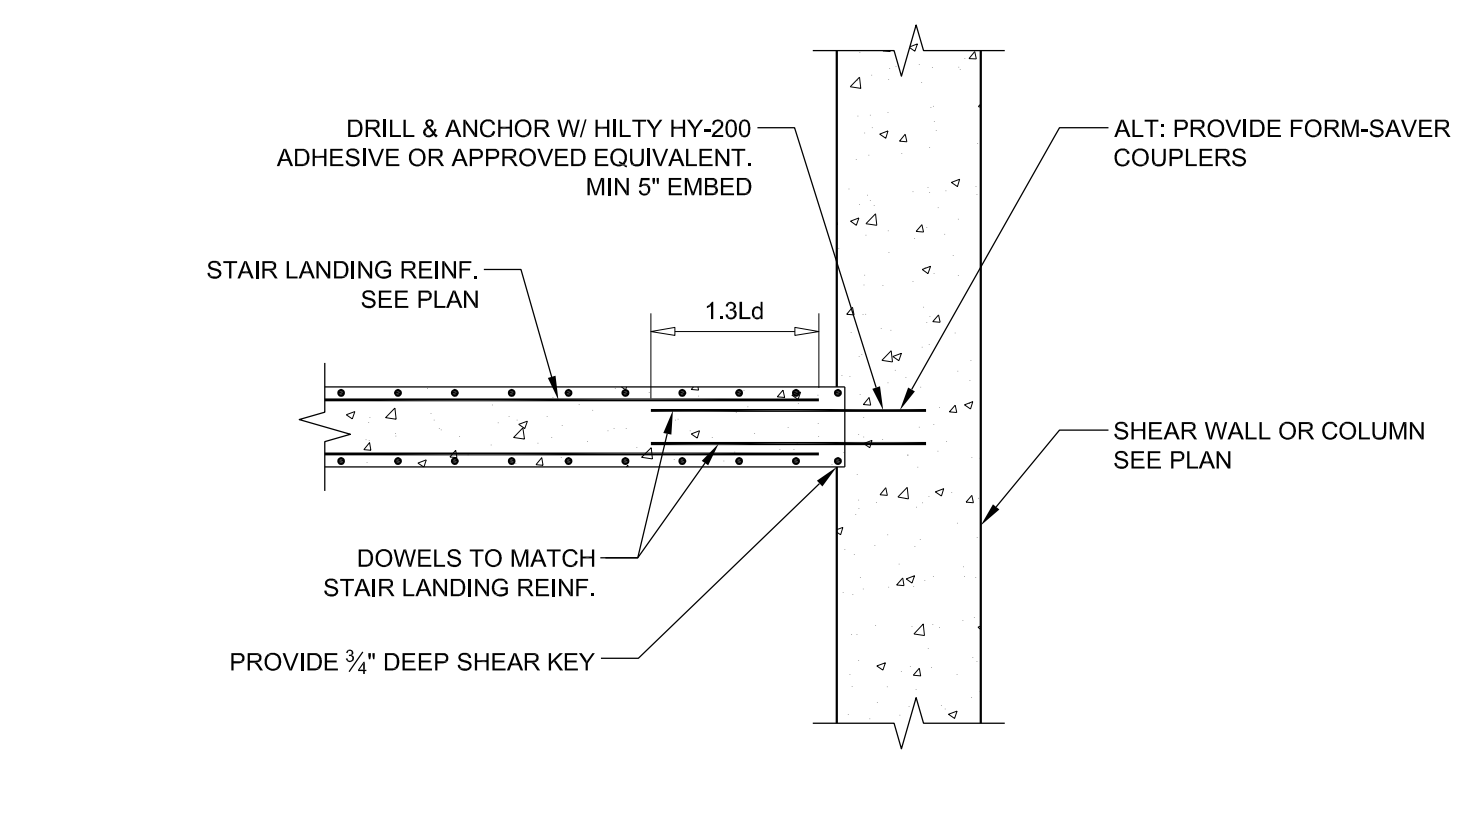


12 TYPICAL STAIR DETAIL

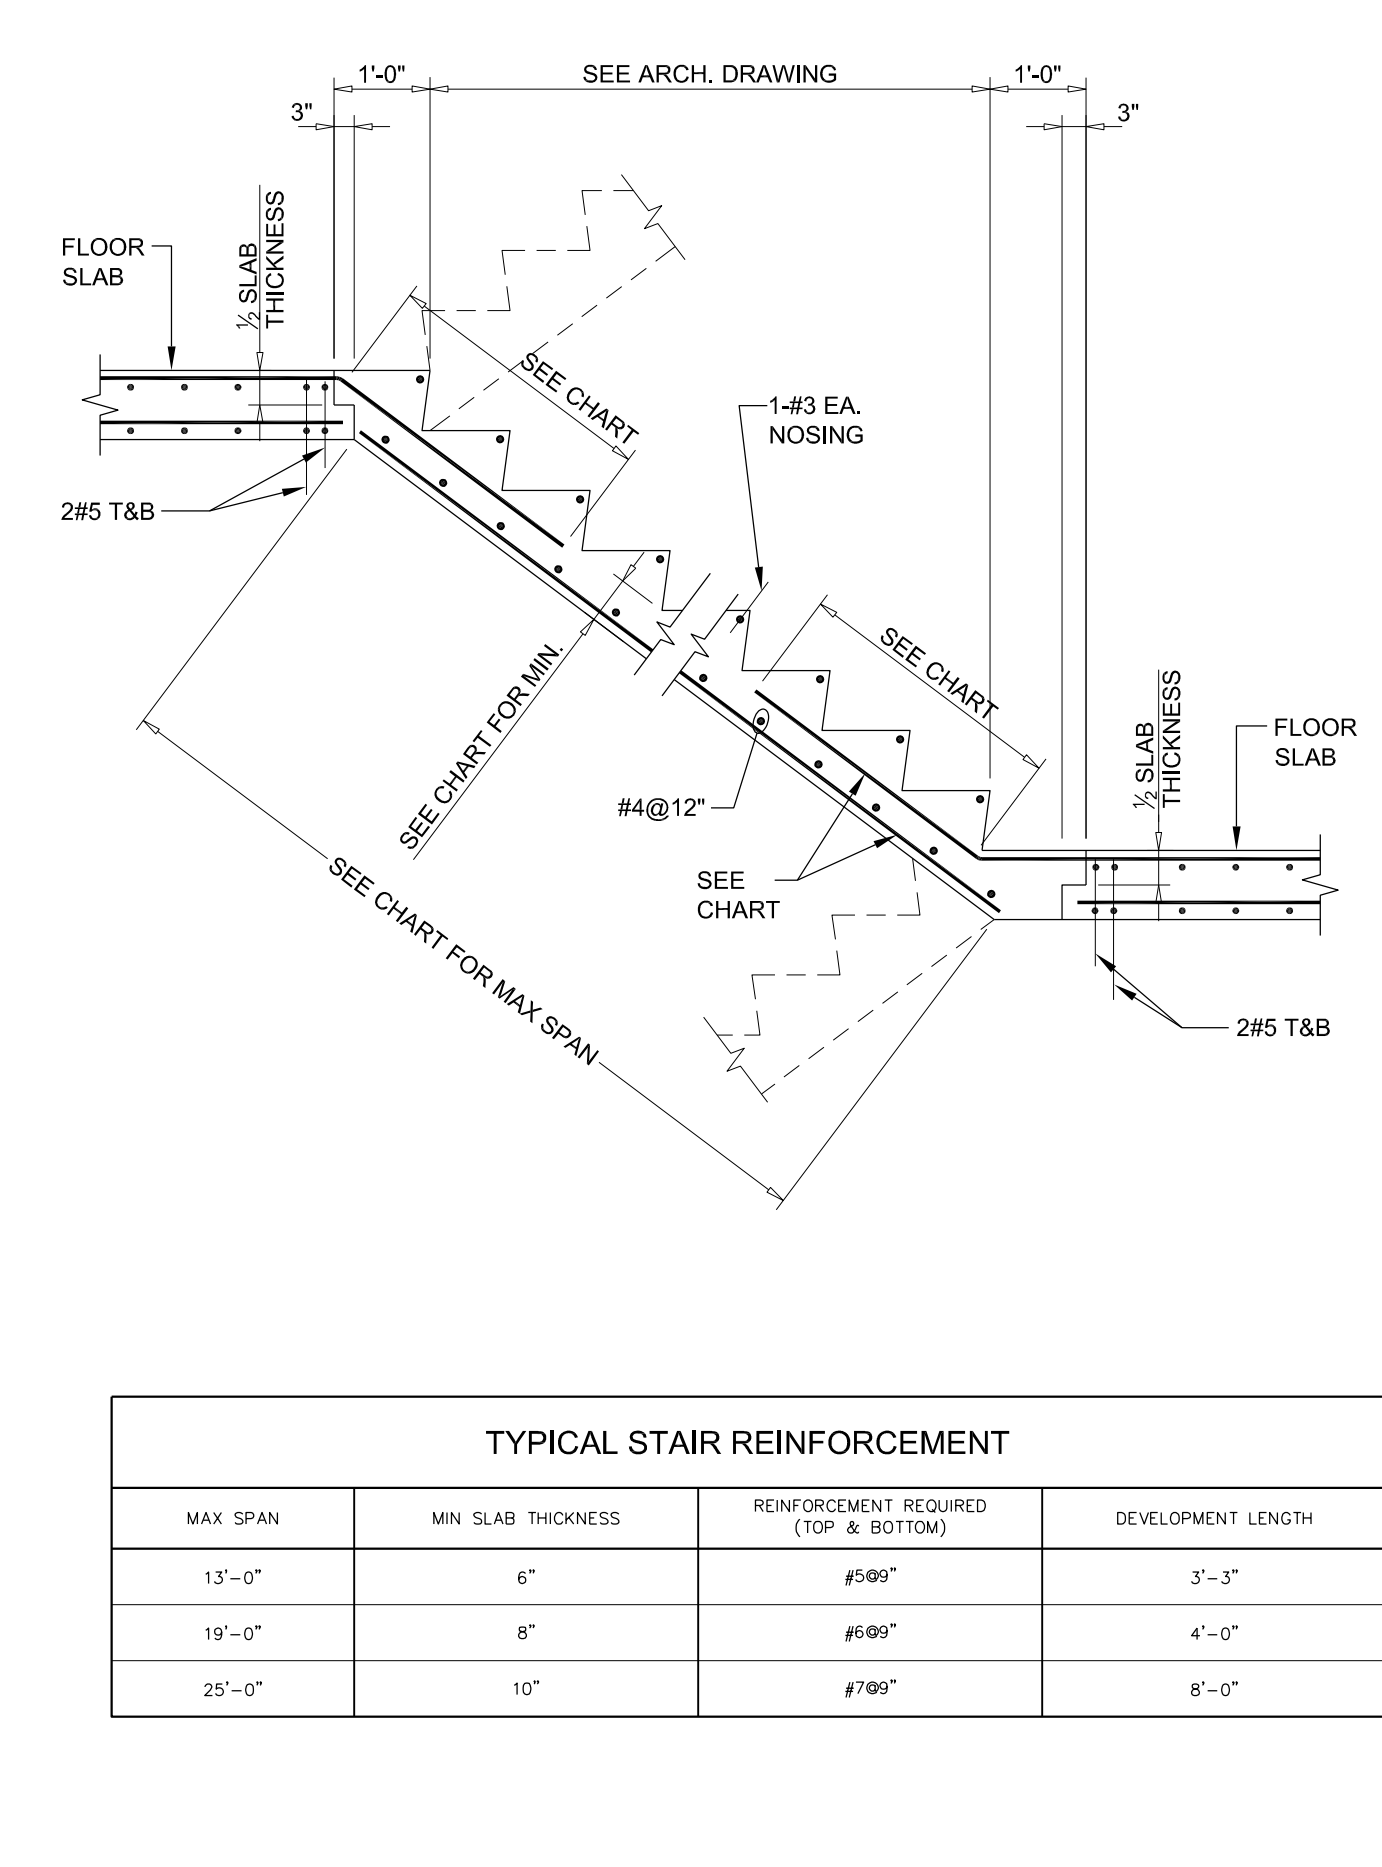


11 TYPICAL CONSTRUCTION JOINT DETAILS

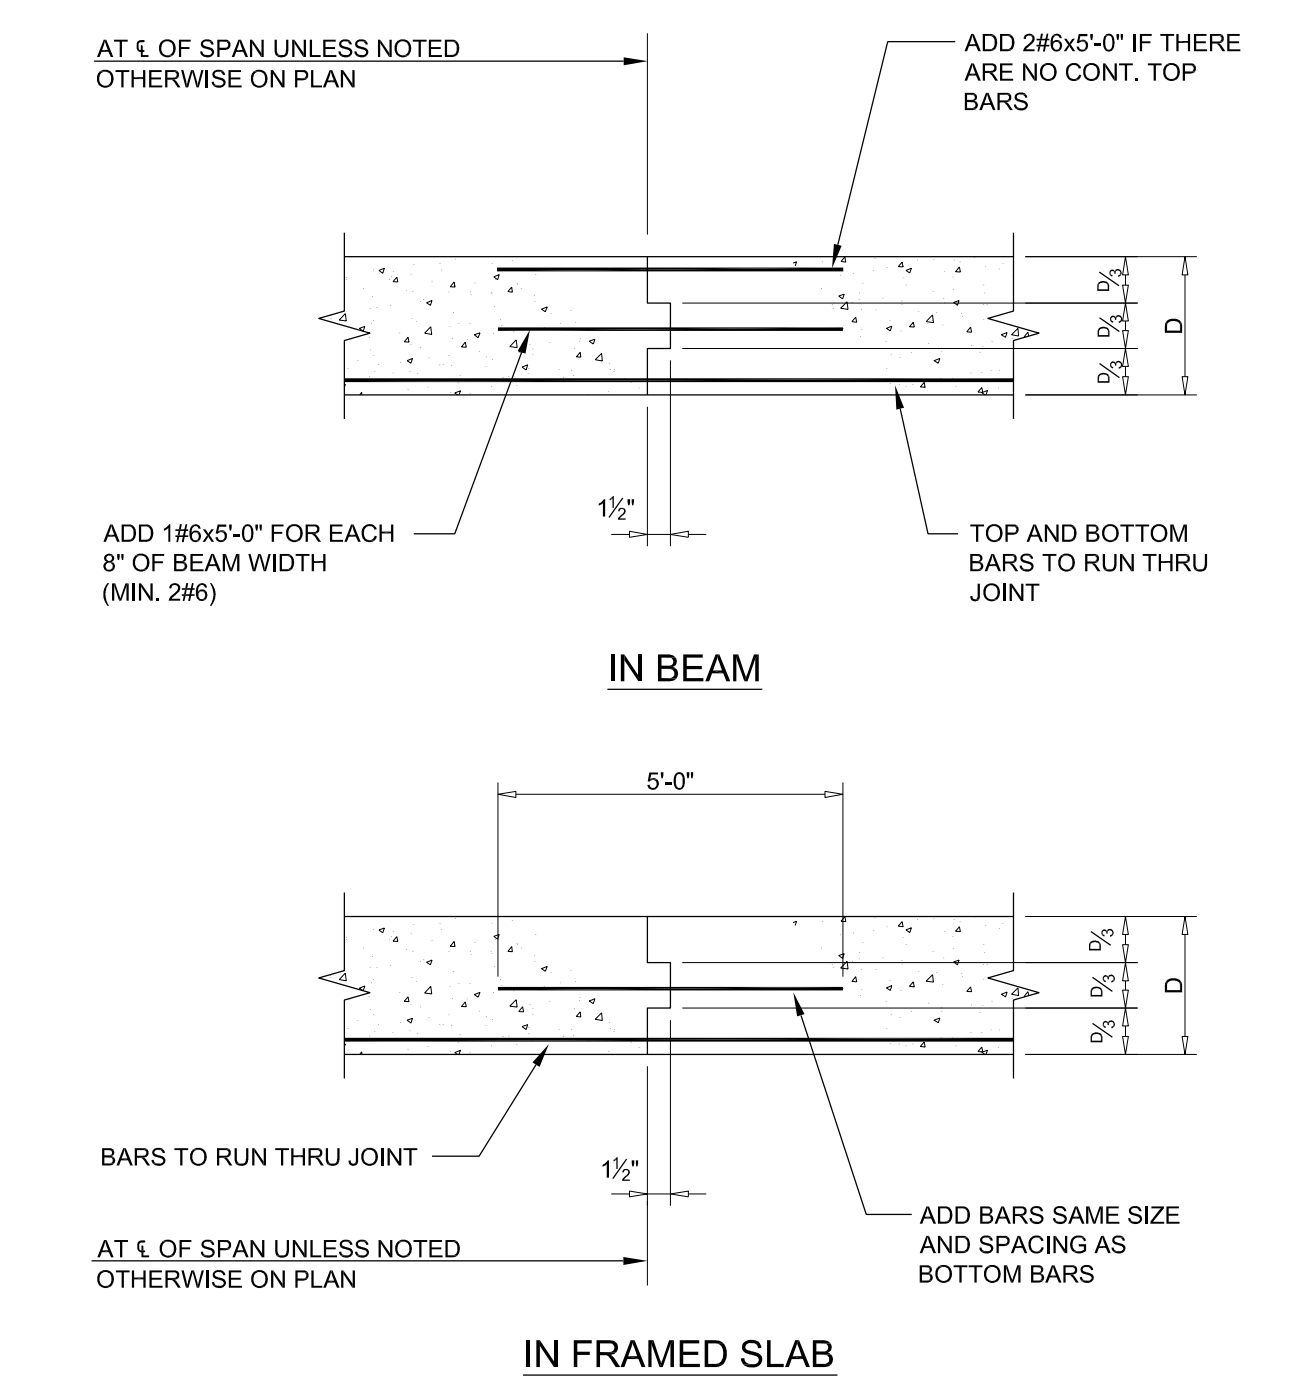

10 TYPICAL DETAIL COLUMN SUPPORTED BY CONCRETE BEAM

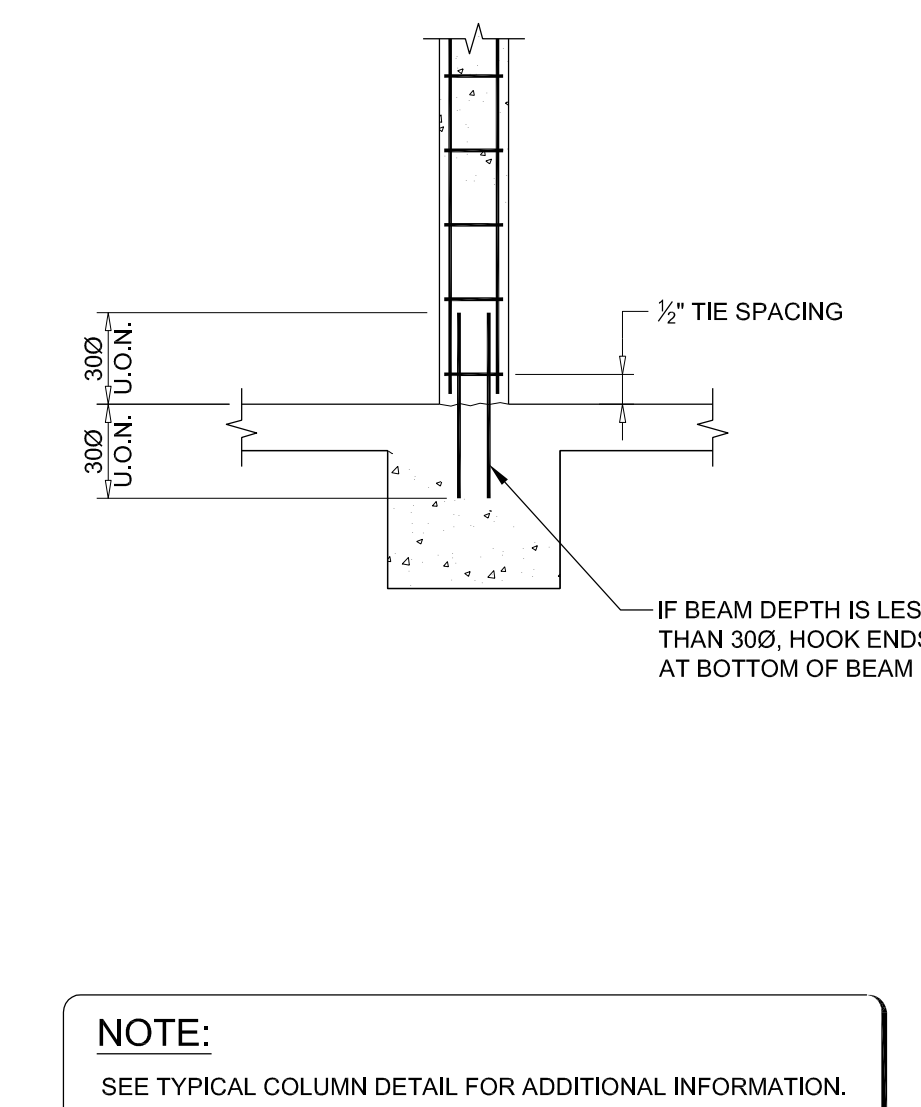

14 TYPICAL ELEVATOR SEPARATOR BEAM DETAIL

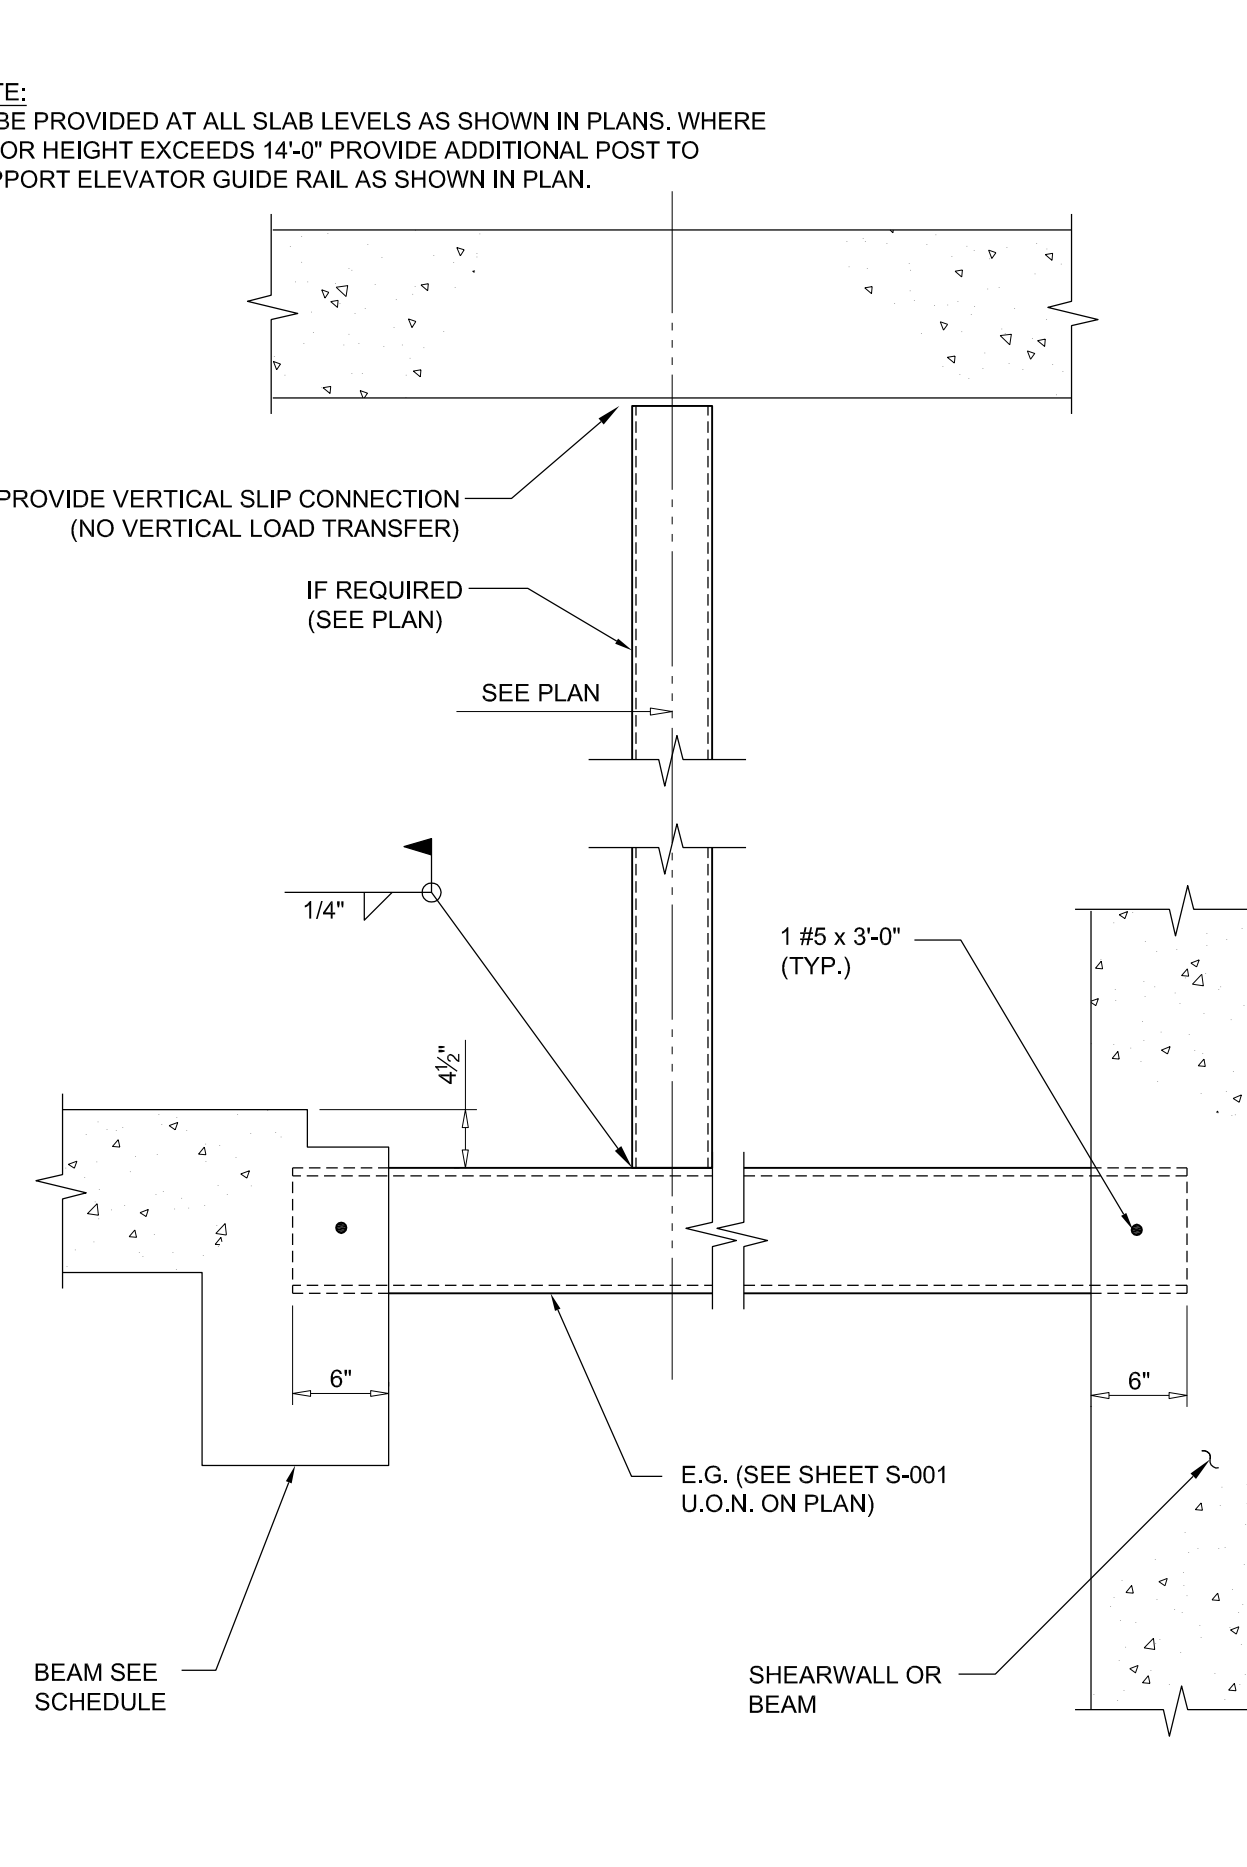

MATERIAL KEYING LEGEND:

DESIMONE CONSULTING ENGINEERS  
 18 West 18th Street, 10th Floor, New York, NY 10011 212-627-7811 212-632-2211

ISSUE FOR CONSTRUCTION 08.13.2016  
 CD-PROGRESS PACKAGE 05.27.2016  
 50% CONSTRUCTION DOCUMENTS 03.04.2016  
 DESIGN DEVELOPMENT 12.04.2015

NO. REVISIONS | SUBMISSIONS | DATE

**FX FOWLE**  
 FX FOWLE ARCHITECTS, LLP | 222 WEST 19TH STREET | NEW YORK, NY 10011 | 212-627-7811 | 212-632-2211 | WWW.FX FOWLE.COM

DESIMONE CONSULTING ENGINEERS  
 18 West 18th Street, 10th Floor, New York, NY 10011 212-632-2211

LANGAN ENGINEERING  
 21 Penn Plaza, New York, NY 10001 212-479-5480

DEBORAH BERKE PARTNERS  
 220 Park Avenue, 23rd Floor, New York, NY 10001 212-239-9211

VAN DEUSEN & ASSOCIATES (VDA)  
 120 East Rock Avenue, Suite 310, East Hanover, NJ 10001 973-994-9220

STANTEC  
 50 West 23rd Street, 8th Floor, New York, NY 10010 212-366-5600

42 TRINITY PLACE  
 42 TRINITY PLACE | NEW YORK, NY


DRAWING TITLE:  
**TYPICAL CONCRETE DETAILS**

Scale: AS NOTED 84 OF 103


Project No.: 15190.00  
 Date: 1505-06-5-02: TYPICAL CONCRETE DETAILS.dwg  
 Scale: AS NOTED 84 OF 103



2 TYPICAL CONCRETE FLAT SLAB DETAIL

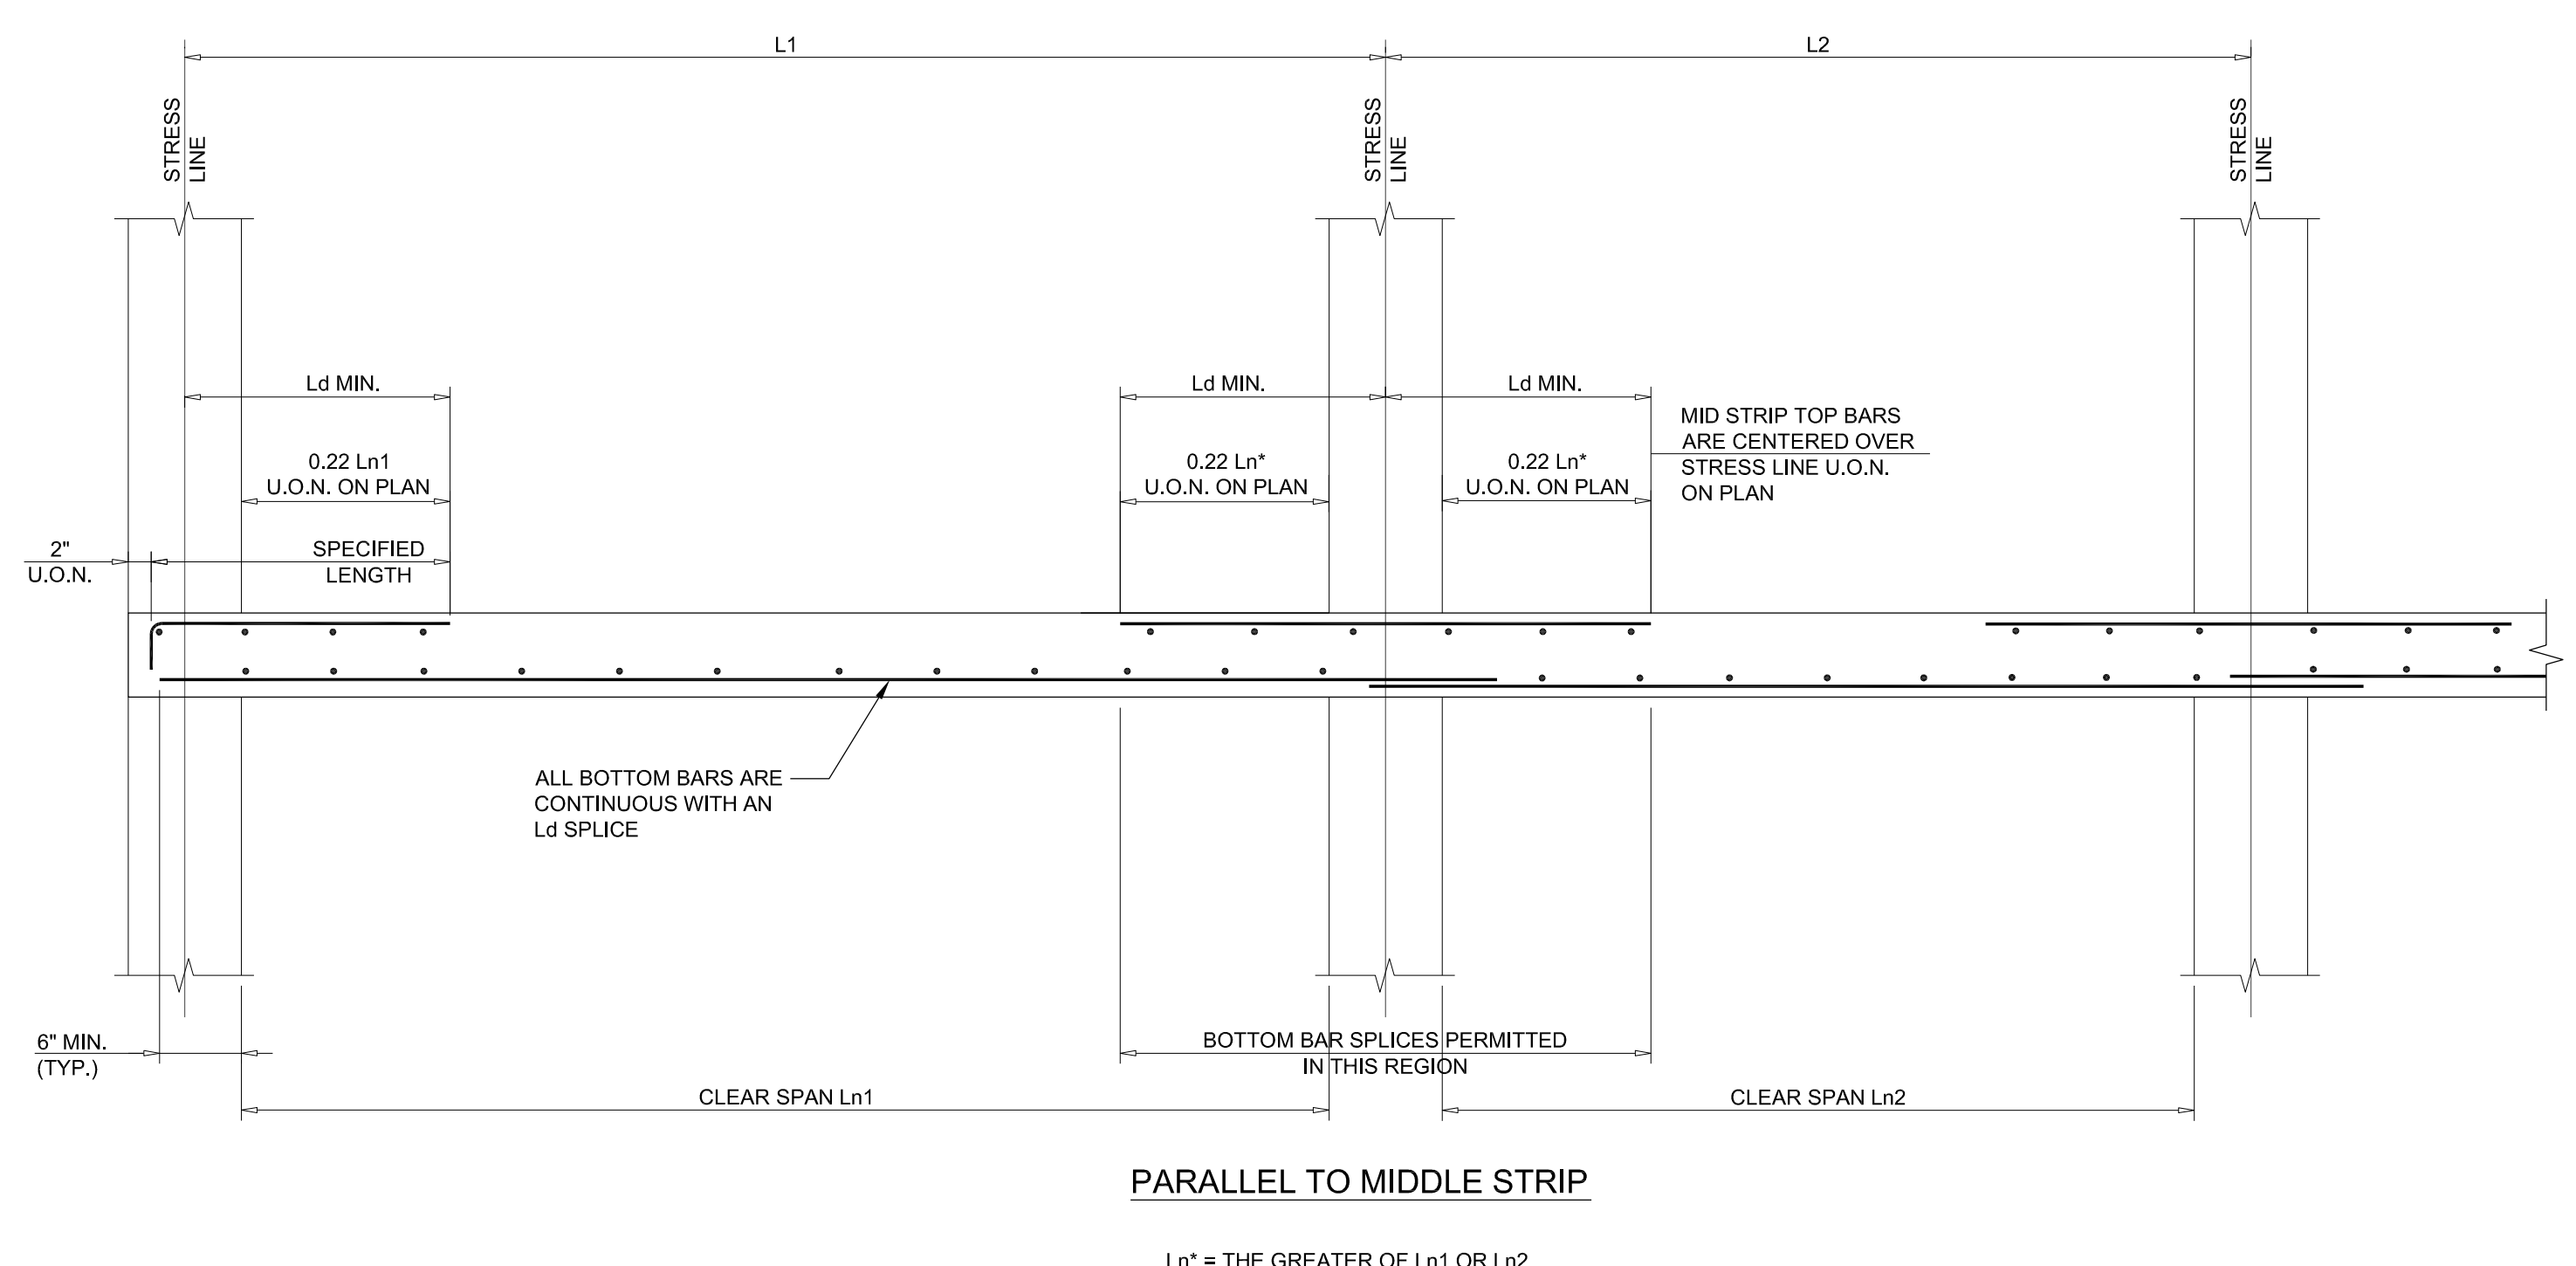

1 TYPICAL CONCRETE FLAT SLAB DETAIL

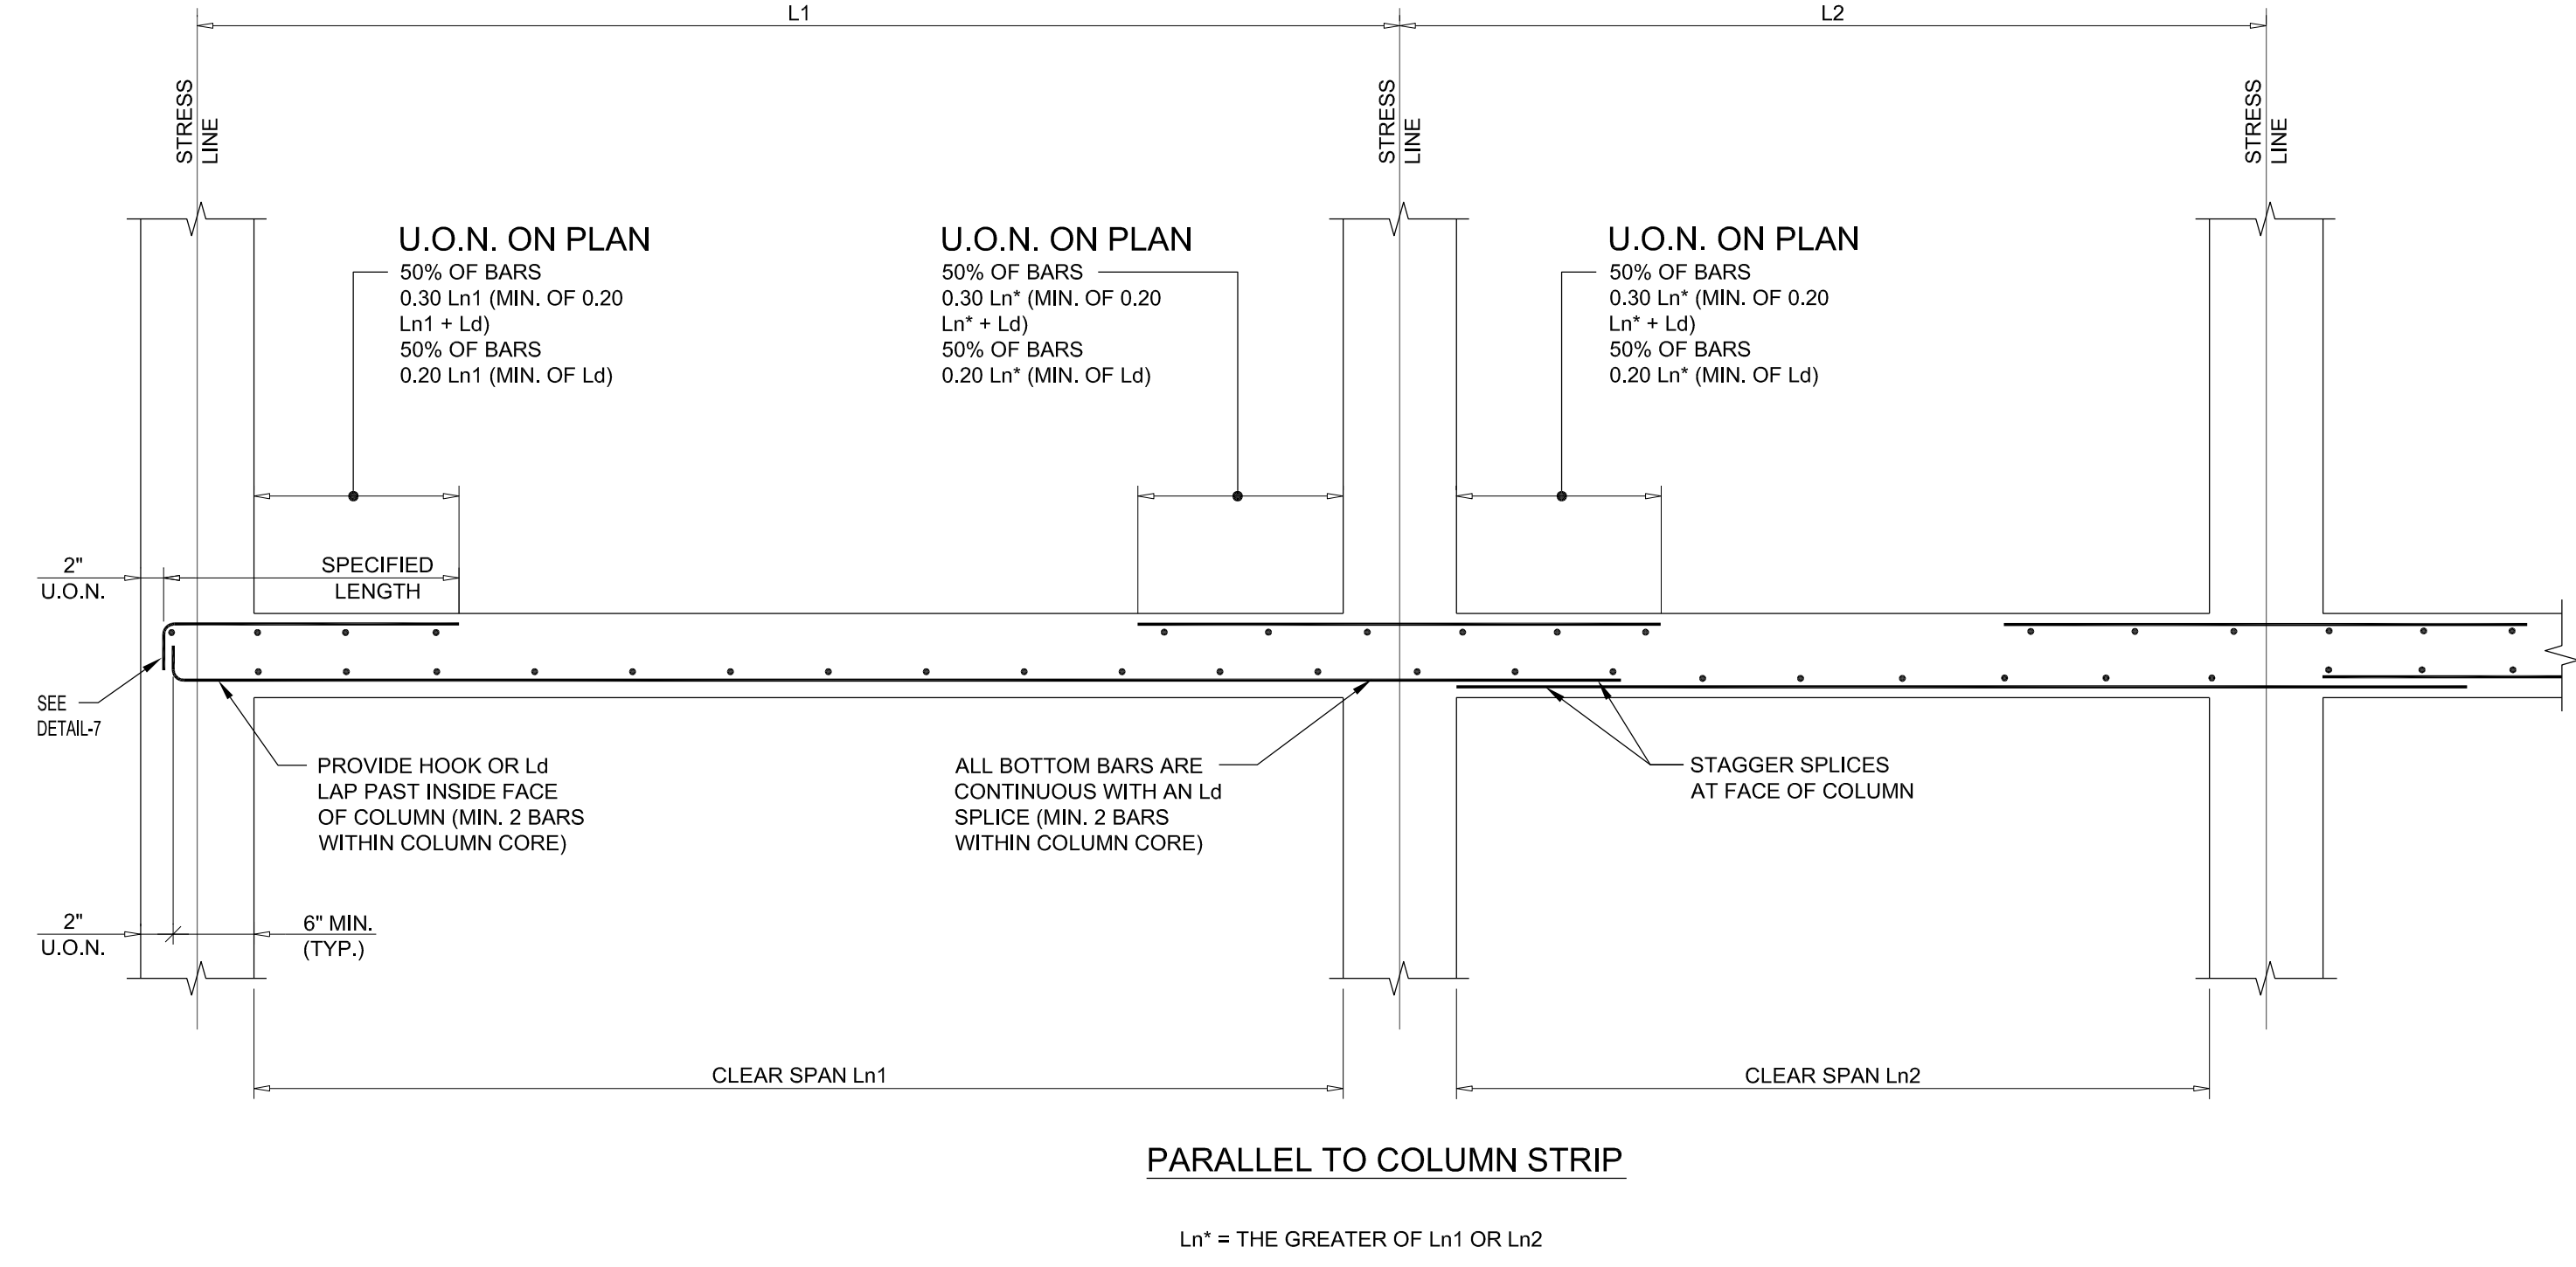


5 HOOK LENGTHS FOR CONNECTIONS

BAR #	fc					
	4000 psi	5000 psi	6000 psi	7000 psi	8000 psi	10000 psi
3	7	6	6	6	6	6
4	7	6	6	6	6	6
5	10	8	7	7	6	6
6	11	9	8	8	7	6
7	13	11	10	9	8	7
8	14	12	11	10	8	8
9	17	14	13	12	11	10
10	19	16	15	14	13	11
11	20	17	16	15	14	12


\* ASSUMES Fy = 60 ksi

NOTES:  
 FOR LIGHT WEIGHT AGGREGATE MULTIPLY TABLE VALUES BY 1.3  
 FOR EPOXY COATED REBAR MULTIPLY TABLE VALUES BY 1.2  
 FOR Fy = 75 ksi MULTIPLY TABLE VALUES BY 1.25  
 COMBINATIONS OF EFFECTS DUE TO CONCRETE DENSITY AND EPOXY COATING ARE CUMULATIVE


4 MIDDLE STRIP TOP BAR PLACEMENT

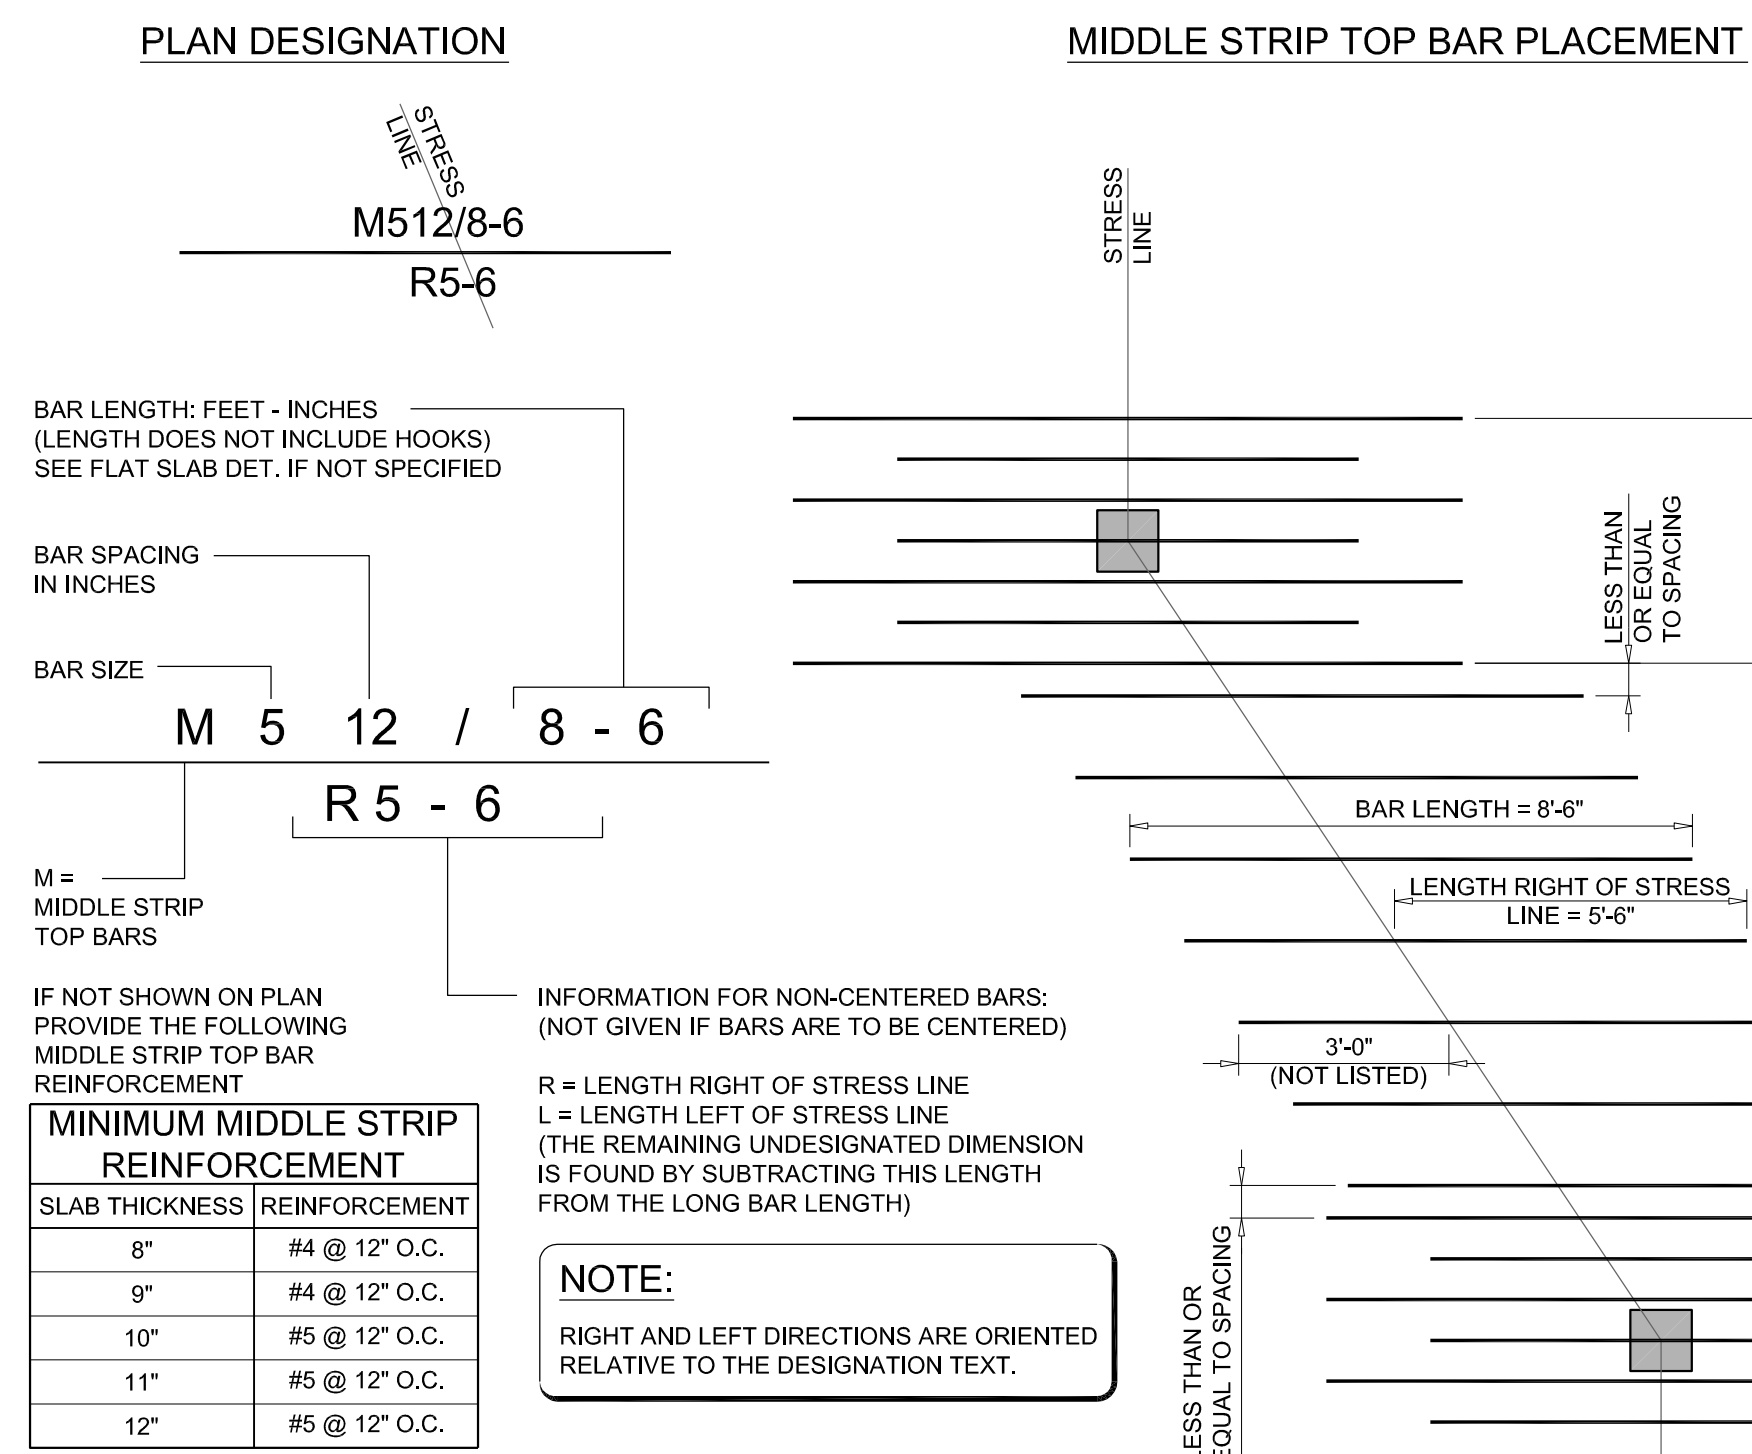


3 COLUMN STRIP TOP BAR PLACEMENT

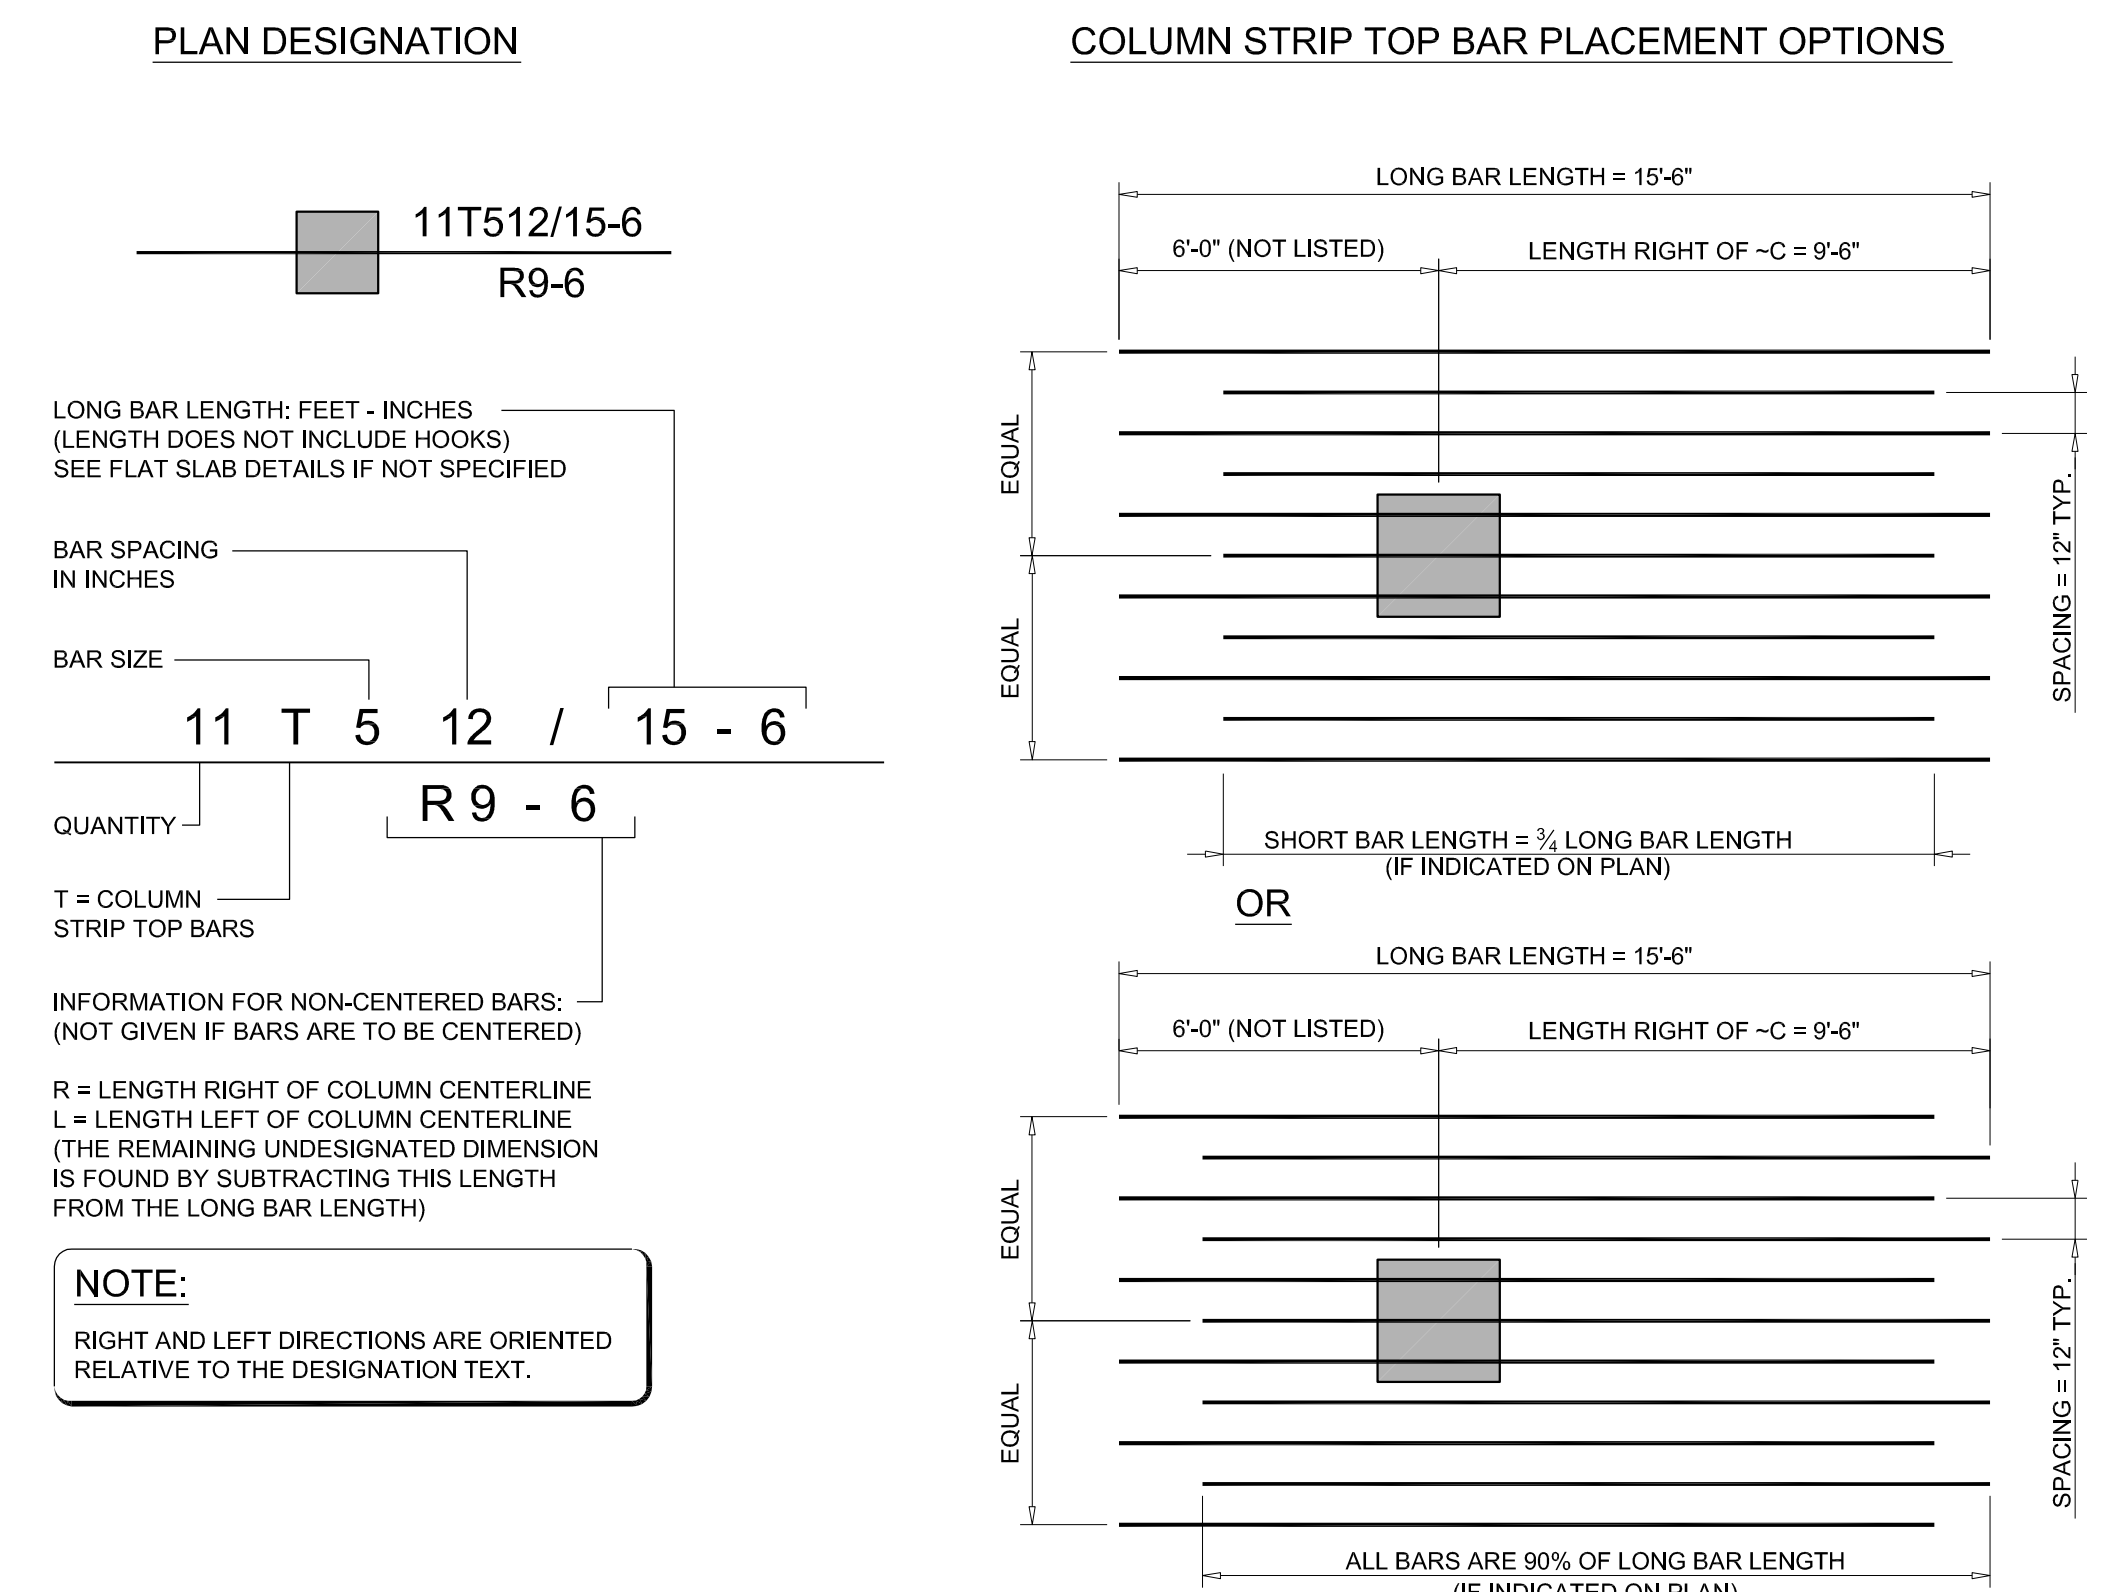

7 ADDED BOTTOM BAR PLACEMENT

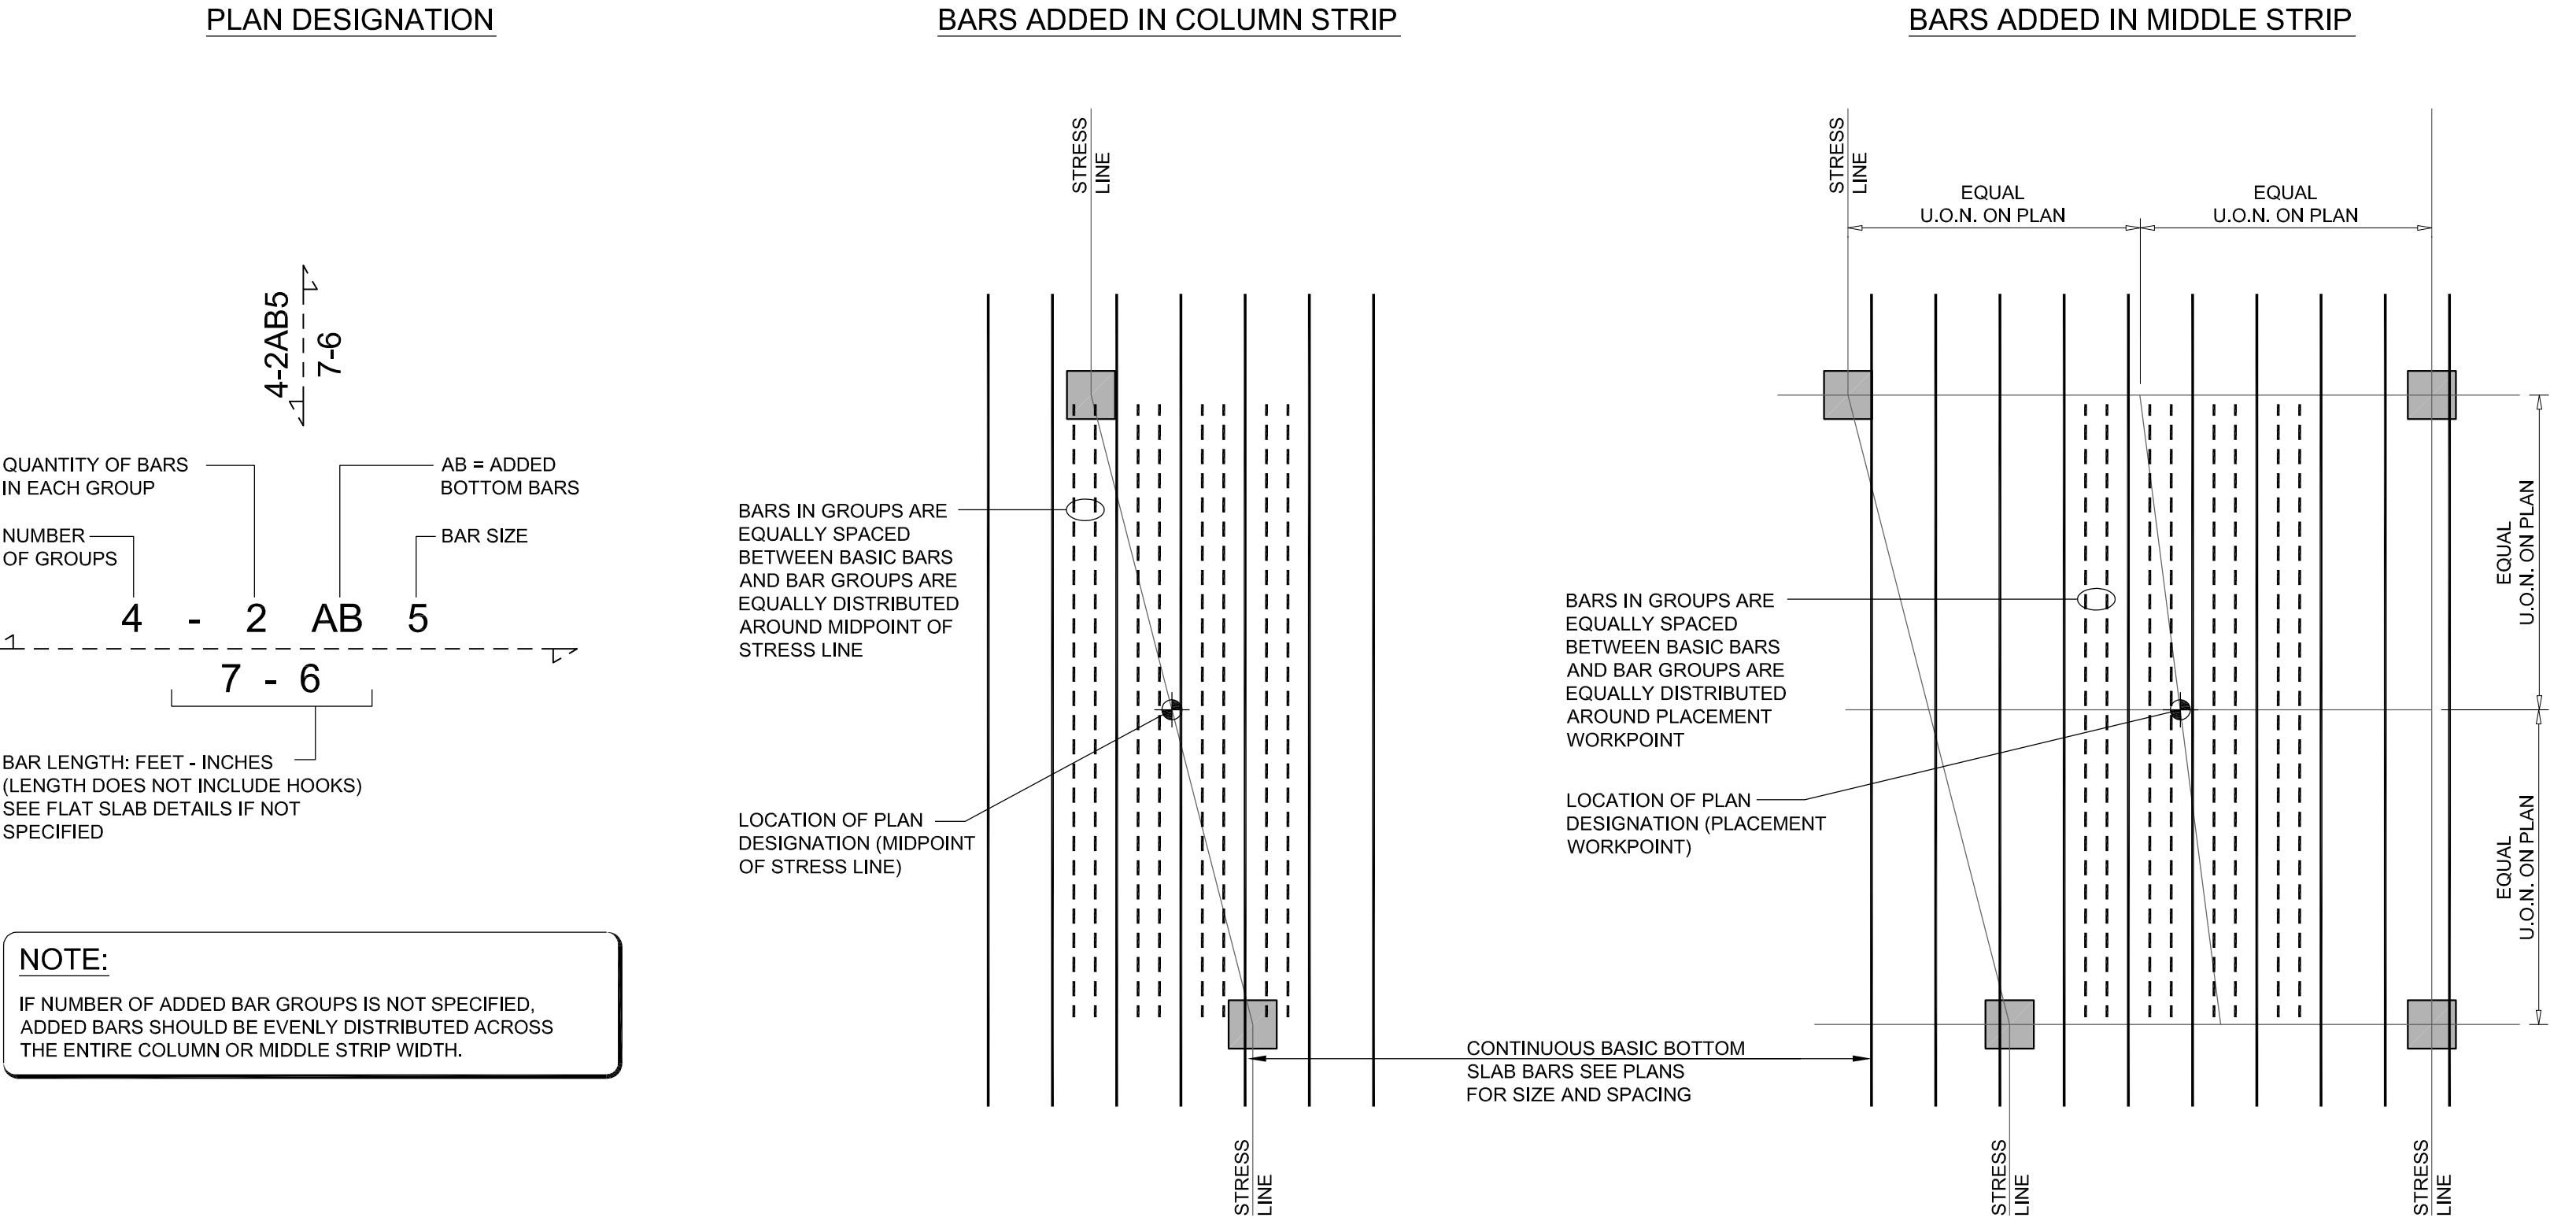

6 ADDED TOP BAR PLACEMENT

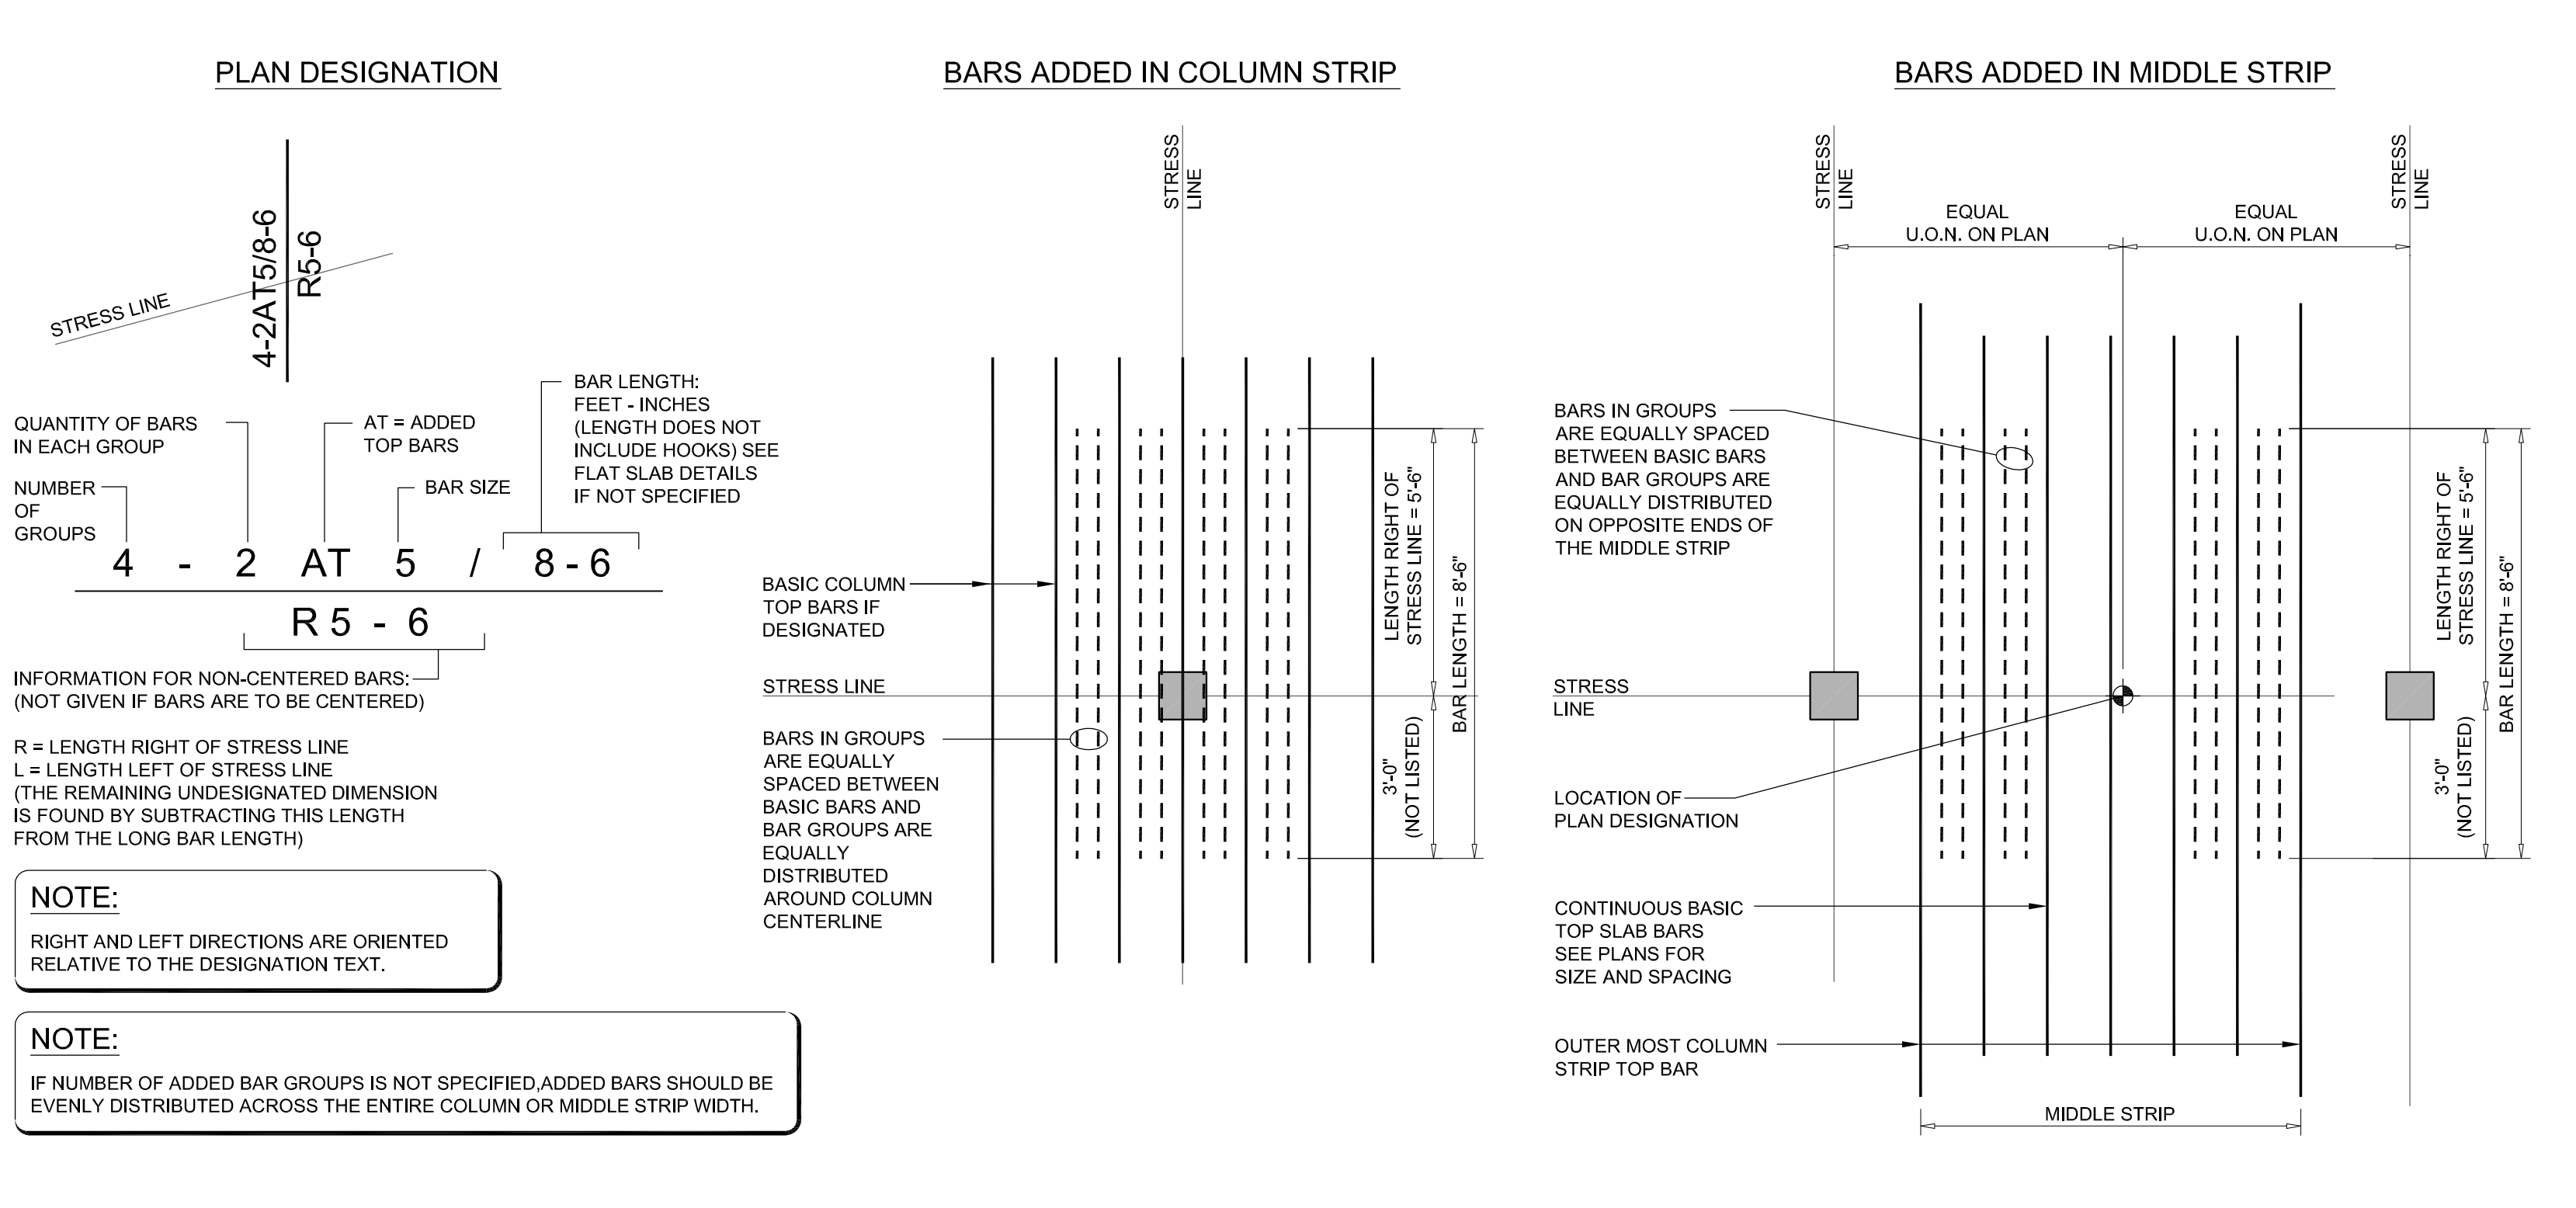

MATERIAL KEYING LEGEND:

DESIGN NO. 15190.00  
 DATE: 08/12/2016  
 DRAWING NO.: S-503.00  
 SCALE: AS NOTED  
 SHEET NO.: 85 OF 103


42 TRINITY PLACE  
 42 TRINITY PLACE NEW YORK, NY

TYPICAL CONCRETE DETAILS


FX FOWLE  
 FX FOWLE ARCHITECTS, LLP | 25 WEST 18TH STREET | NEW YORK, NY 10011 | 212.607.7061 | 212.607.8478 | WWW.FXFWOLE.COM

DESIGNER: DESMONE CONSULTING ENGINEERS  
 CHECKER: DAGHER ENGINEERING, PLLC  
 DESIGNER: LANGAN ENGINEERING  
 CHECKER: DEBORAH BERKE PARTNERS  
 DESIGNER: VAN DEUSEN & ASSOCIATES (VDA)  
 CHECKER: STANTEC




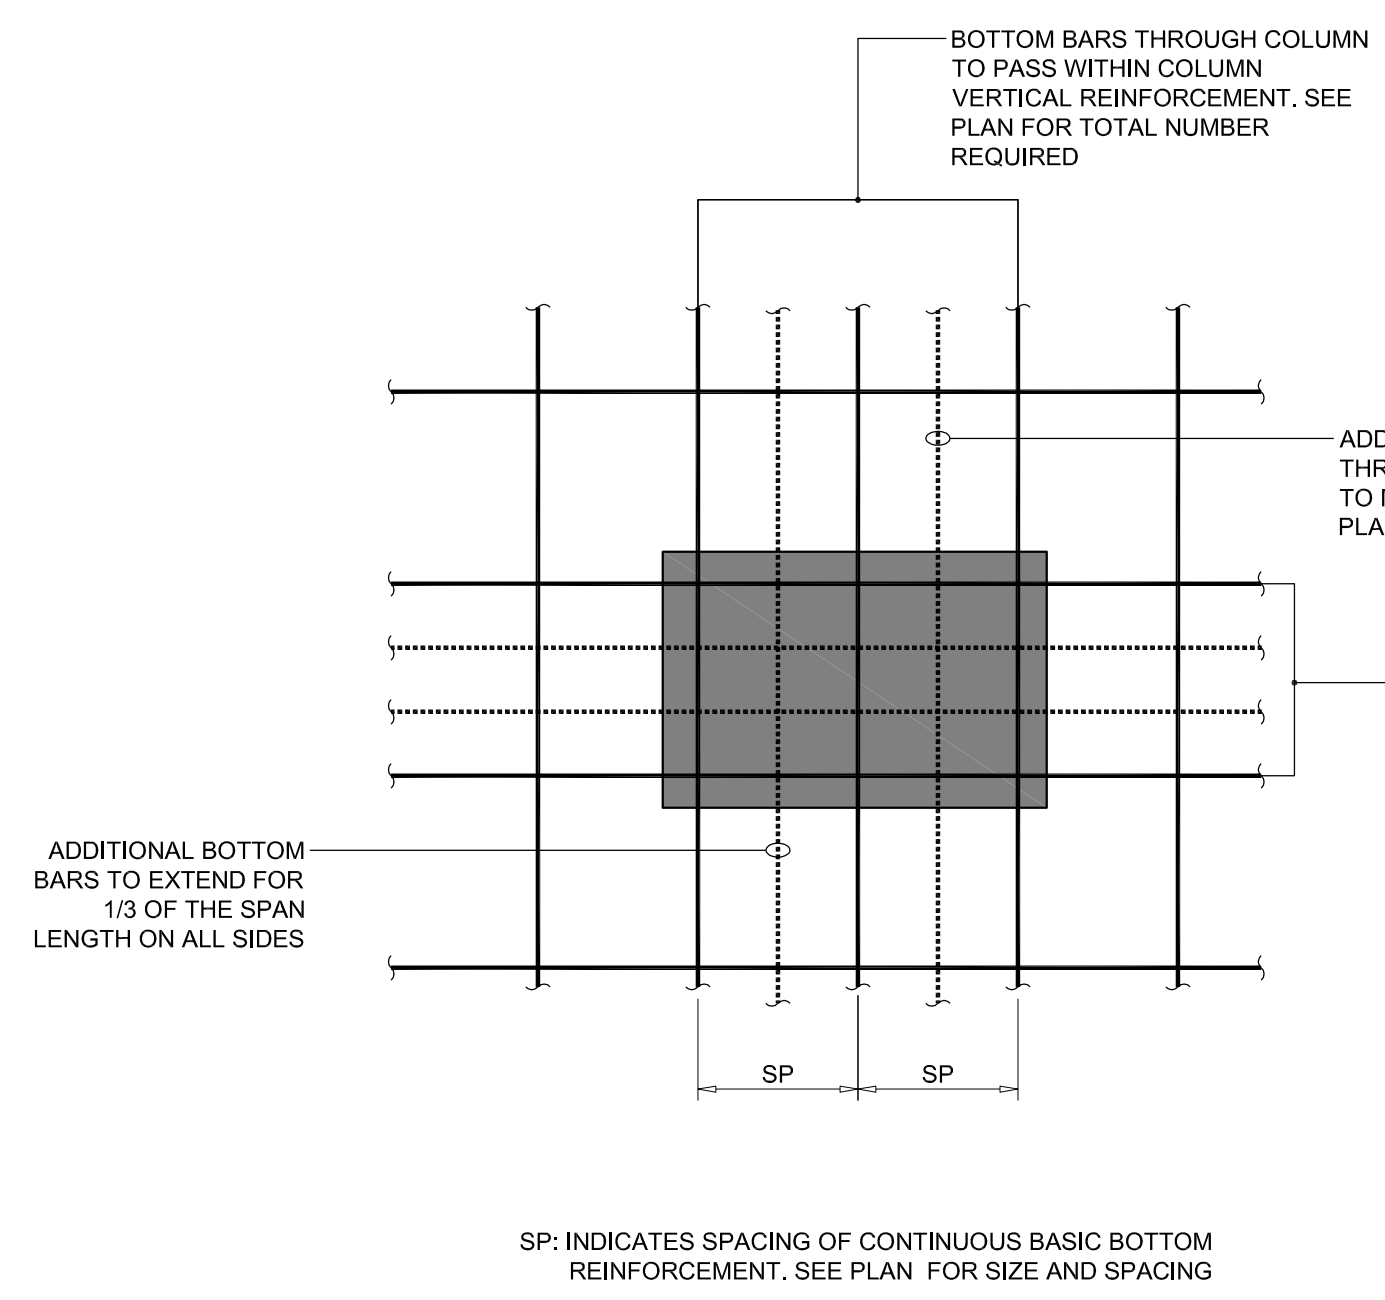

INTERIOR COLUMN

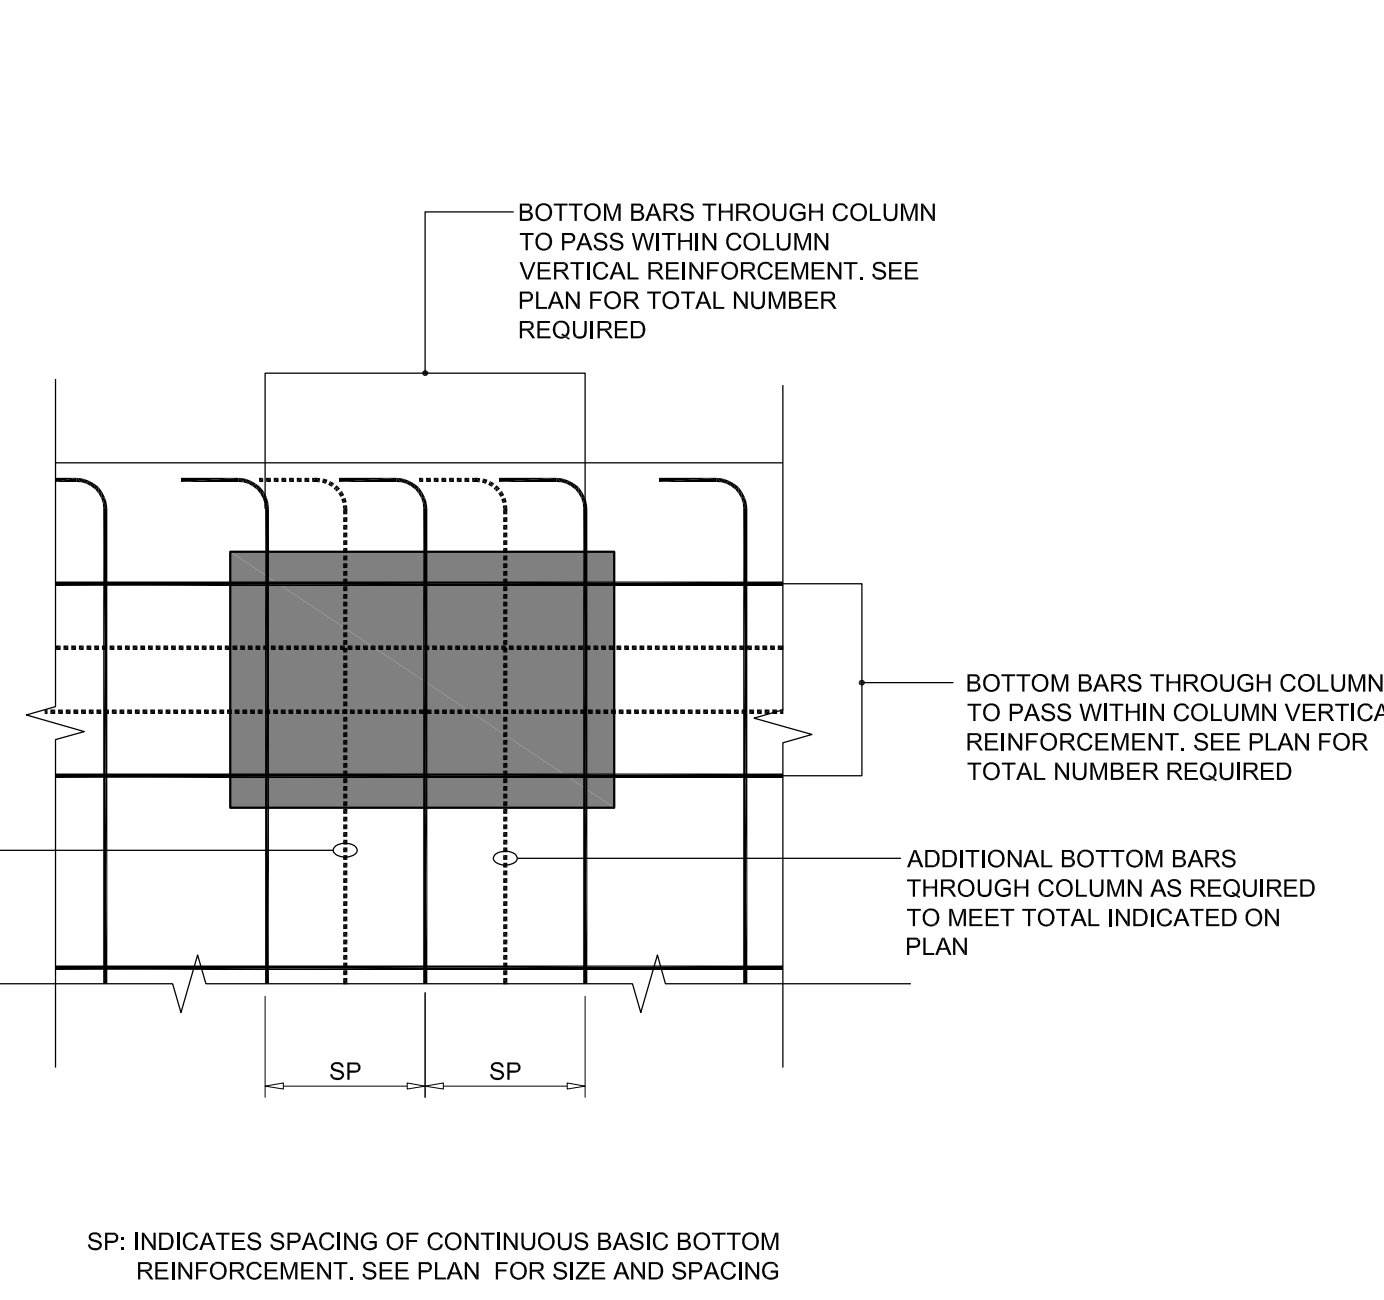

EDGE COLUMN

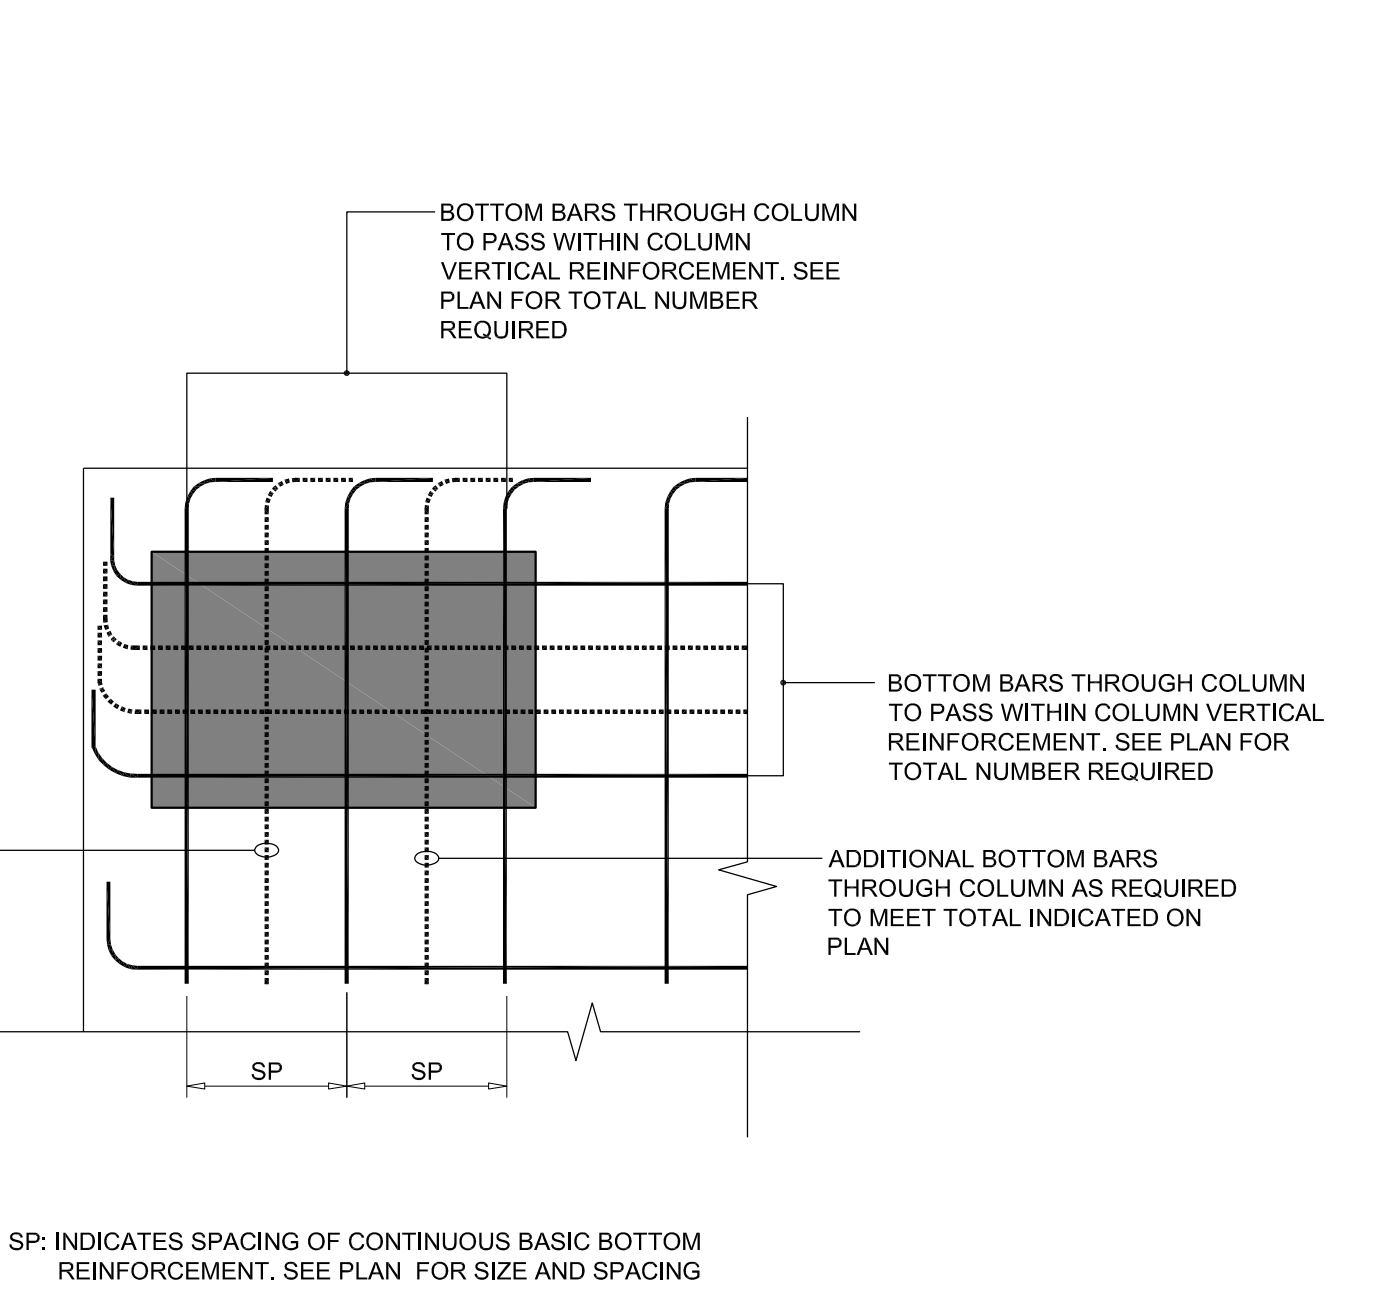


CORNER COLUMN

PLAN DESIGNATION KEY


7AB#9  
 TOTAL NUMBER OF ADDITIONAL BARS REQUIRED WITHIN COLUMN-CORE. THIS IS IN ADDITION TO THE BASIC BOTTOM BARS.  
 ADDITIONAL BAR SIZE  
 AB = ADDITIONAL BOTTOM BARS PASSING WITHIN COLUMN CORE.

- NOTES:
- ADDED BOTTOM BARS MUST BE EQUALLY SPACED IN-BETWEEN CONTINUOUS BOTTOM BARS.
  - ADDED BOTTOM BARS MUST BE DISTRIBUTED EVENLY AROUND THE COLUMN PERIMETER.
  - BAR SIZE FOR ADDED BARS TO MATCH CONTINUOUS REINF. BAR SIZE (IF ADDITIONAL BAR SIZE IS NOT MENTIONED).
  - BARS TO BE PLACED IN THE REGION WITHIN THE COLUMN VERT. REINFORCEMENT.


1 TYPICAL BOTTOM REINFORCEMENT AT COLUMNS FOR STRUCTURAL INTEGRITY  
 SCALE: 1/4"=1'-0"

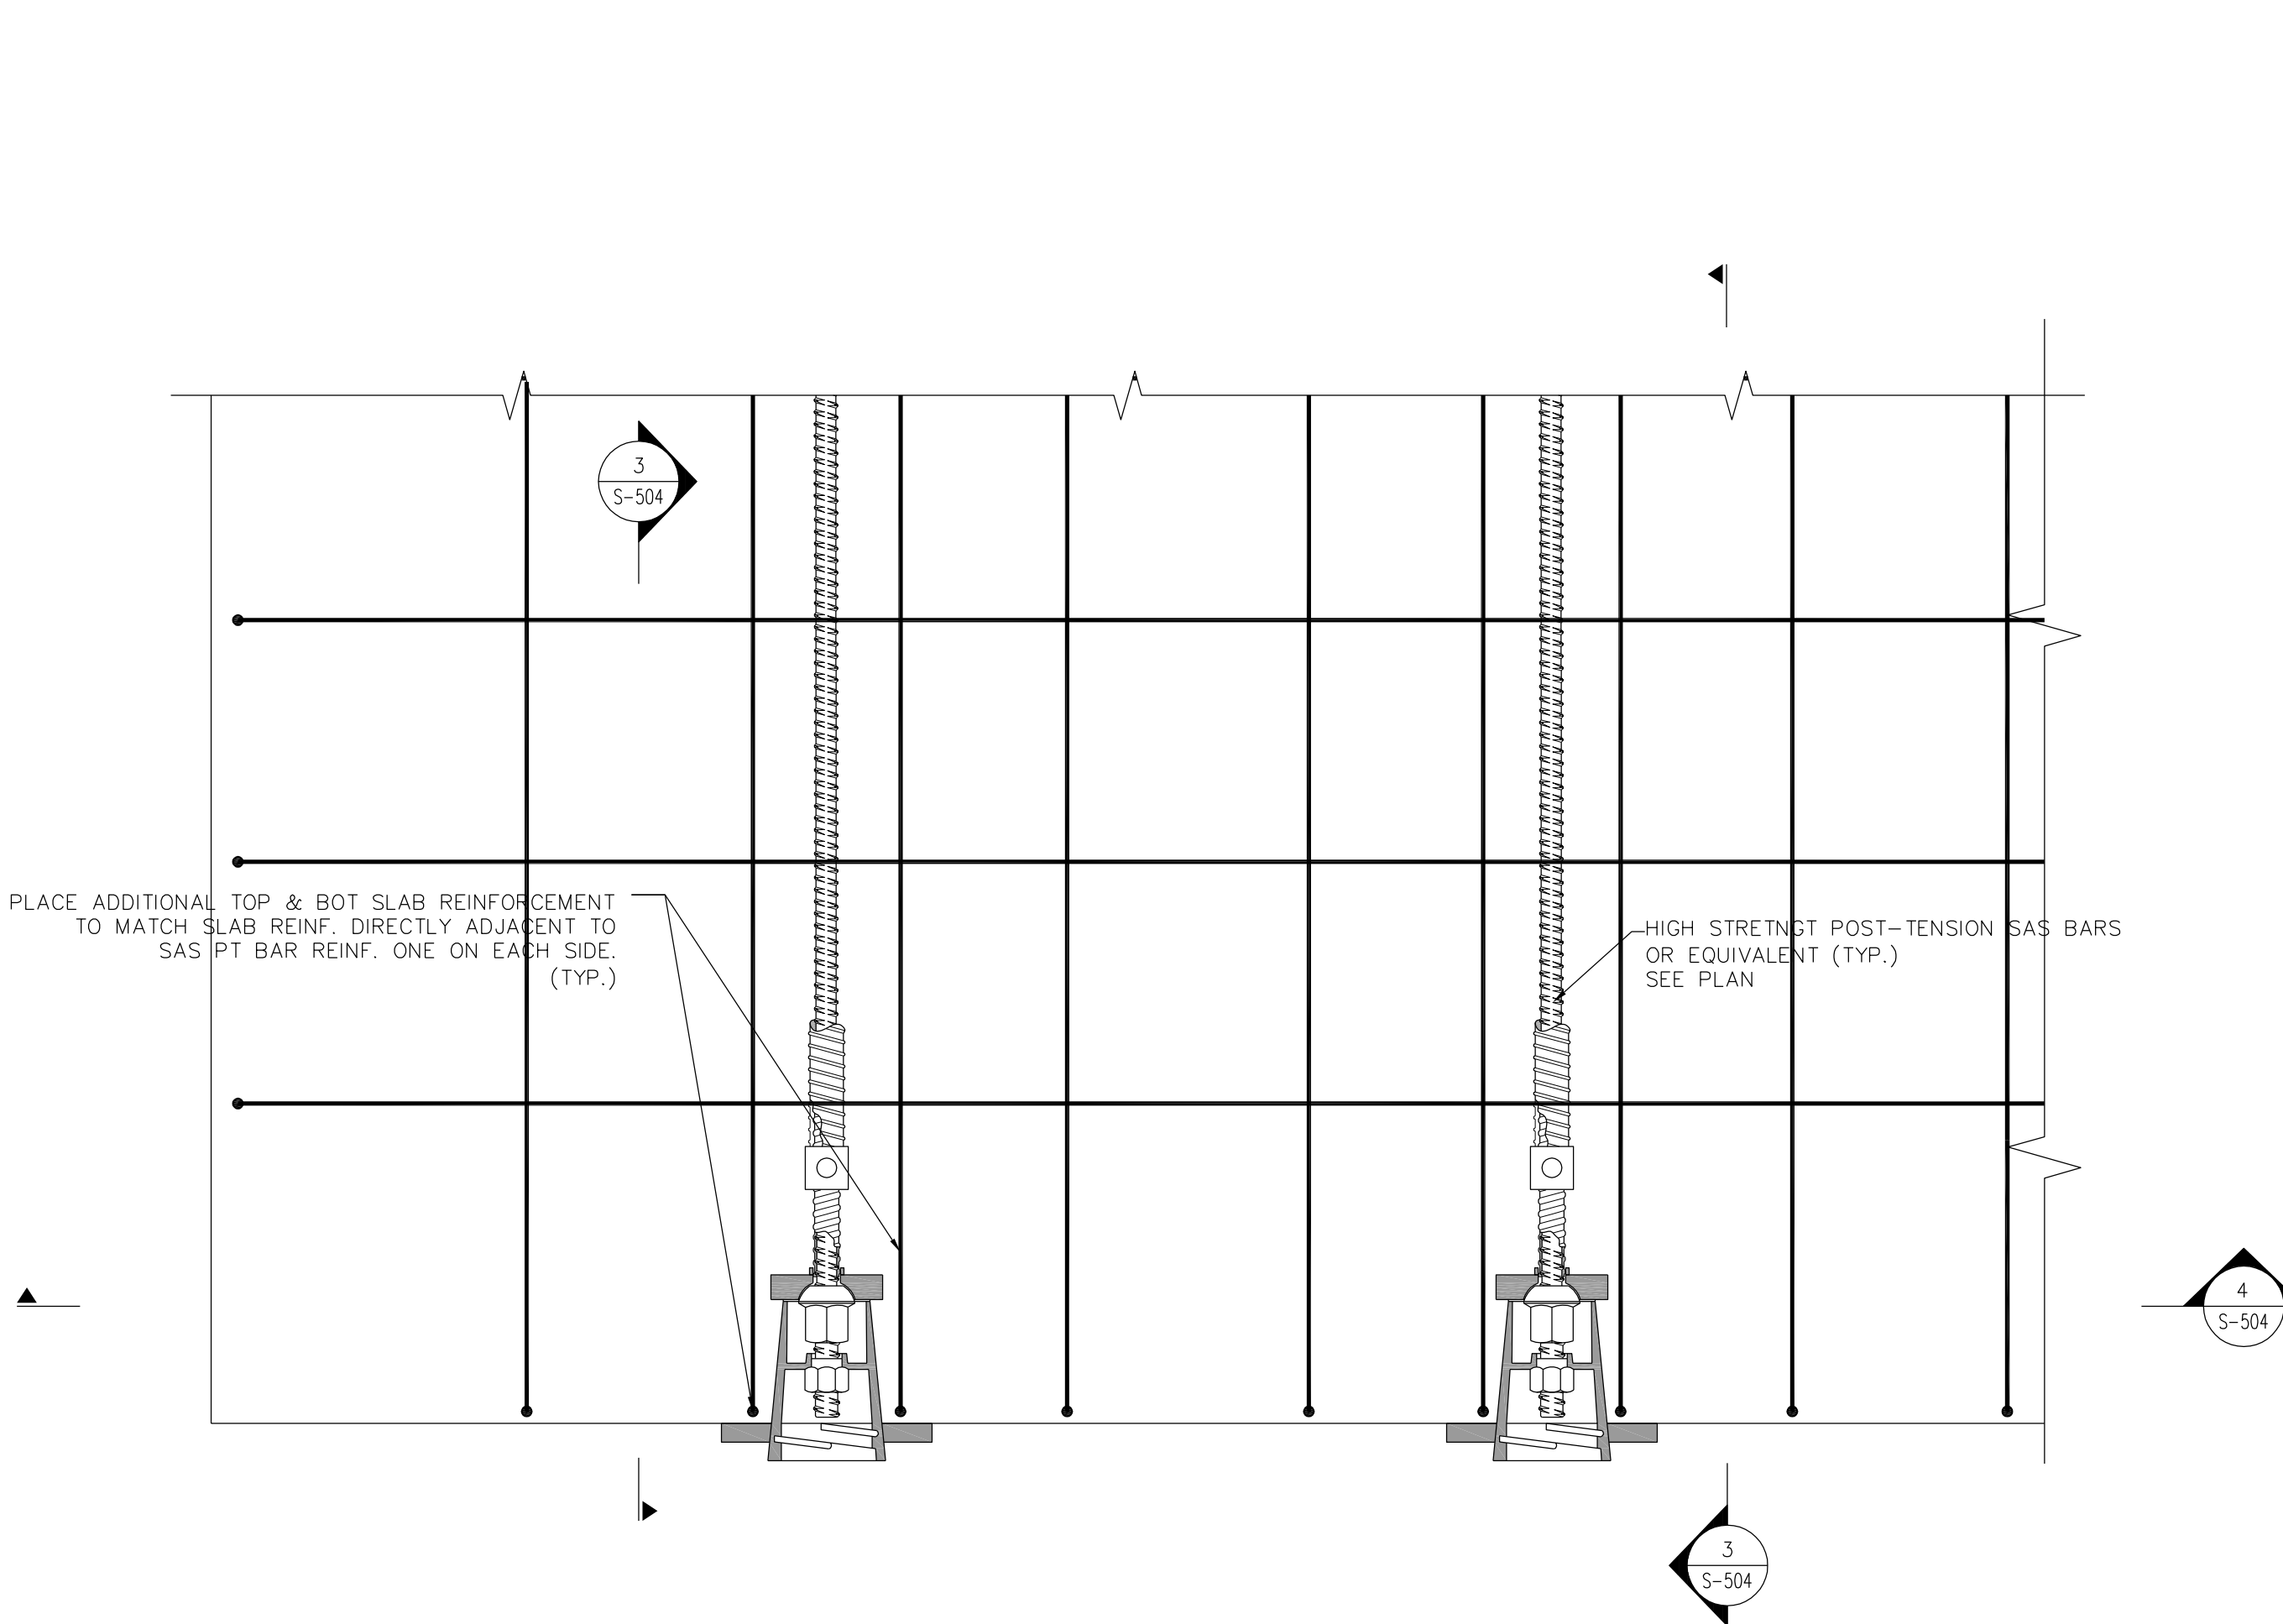


2 TYPICAL PT SLAB DETAIL AT POCKET FORMER (STRESSING END)  
 HIGH STRENGTH POST-TENSION SAS REINFORCEMENT DETAIL  
 SCALE: 1-1/2"=1'-0"

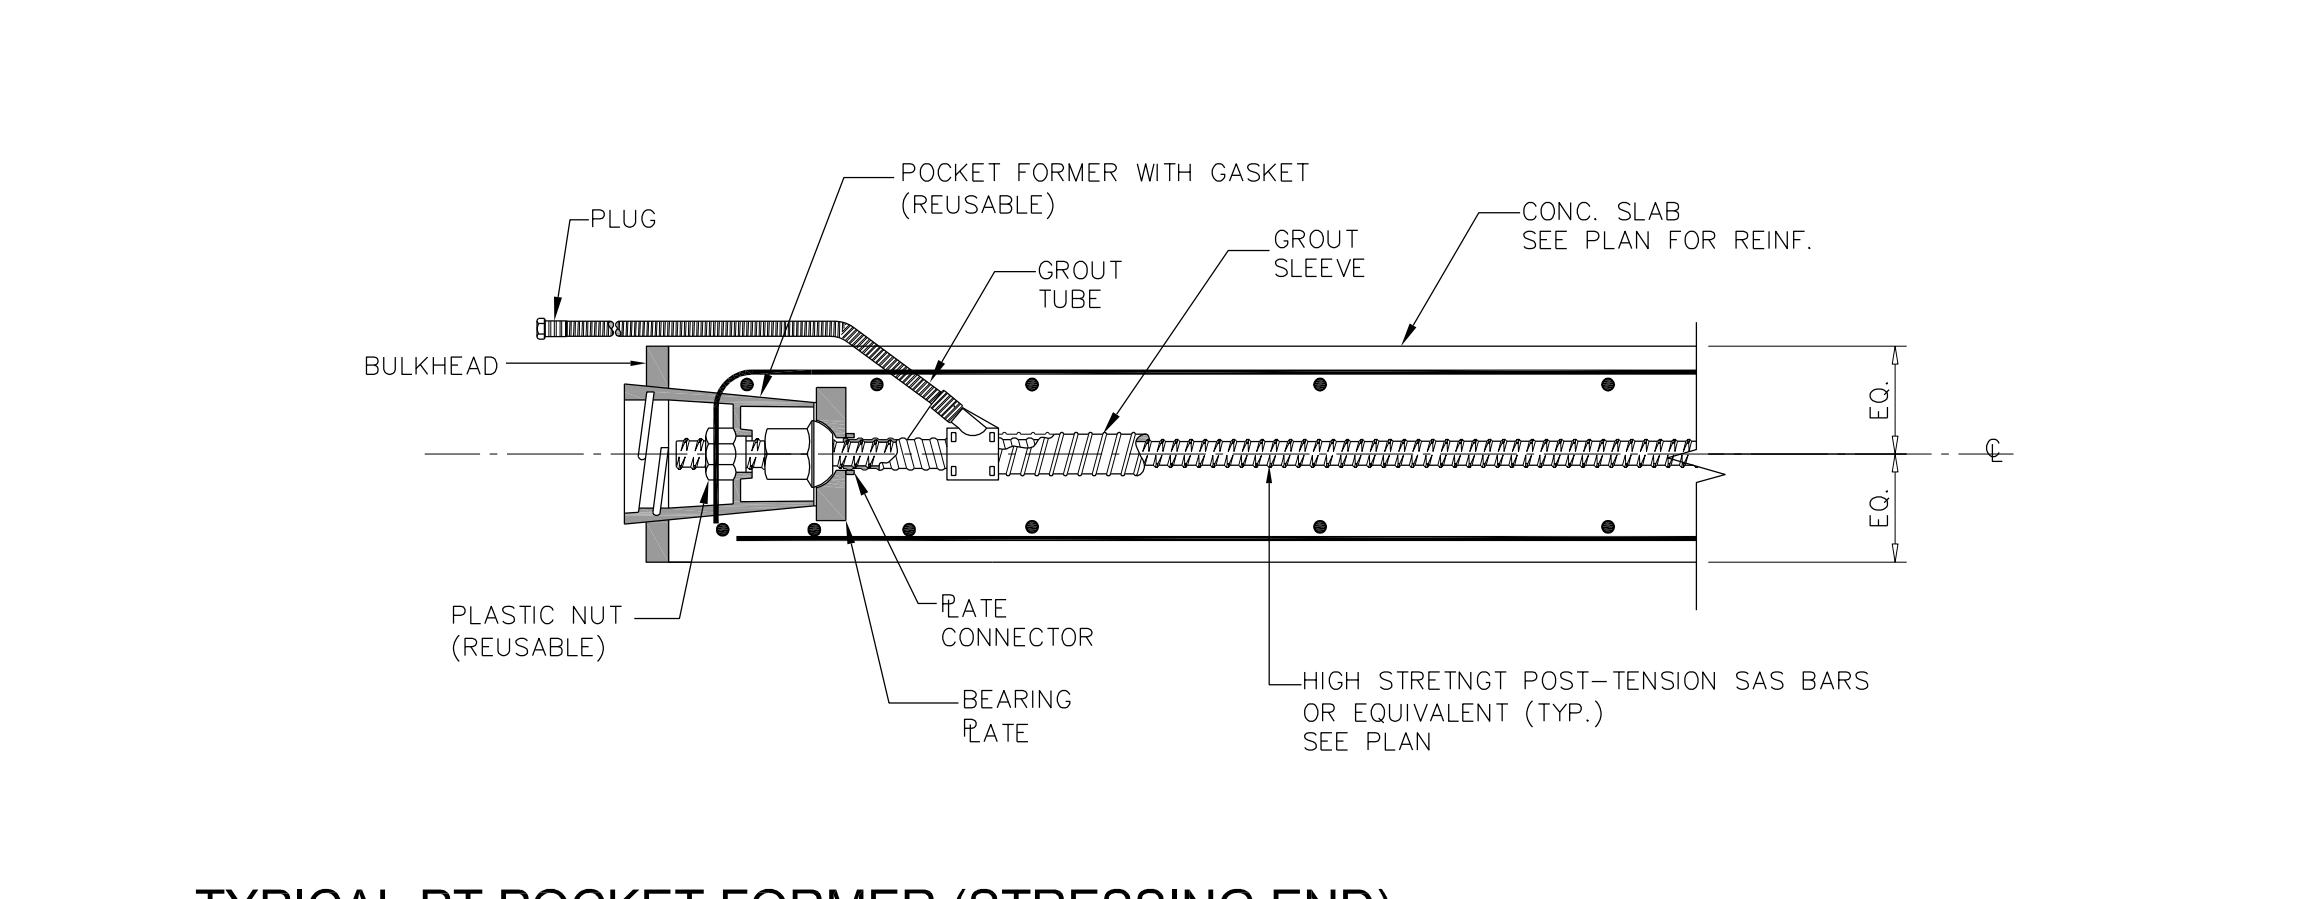


3 TYPICAL PT POCKET FORMER (STRESSING END)  
 POST-TENSION SAS SLAB REINFORCEMENT DETAIL  
 SCALE: 1-1/2"=1'-0"

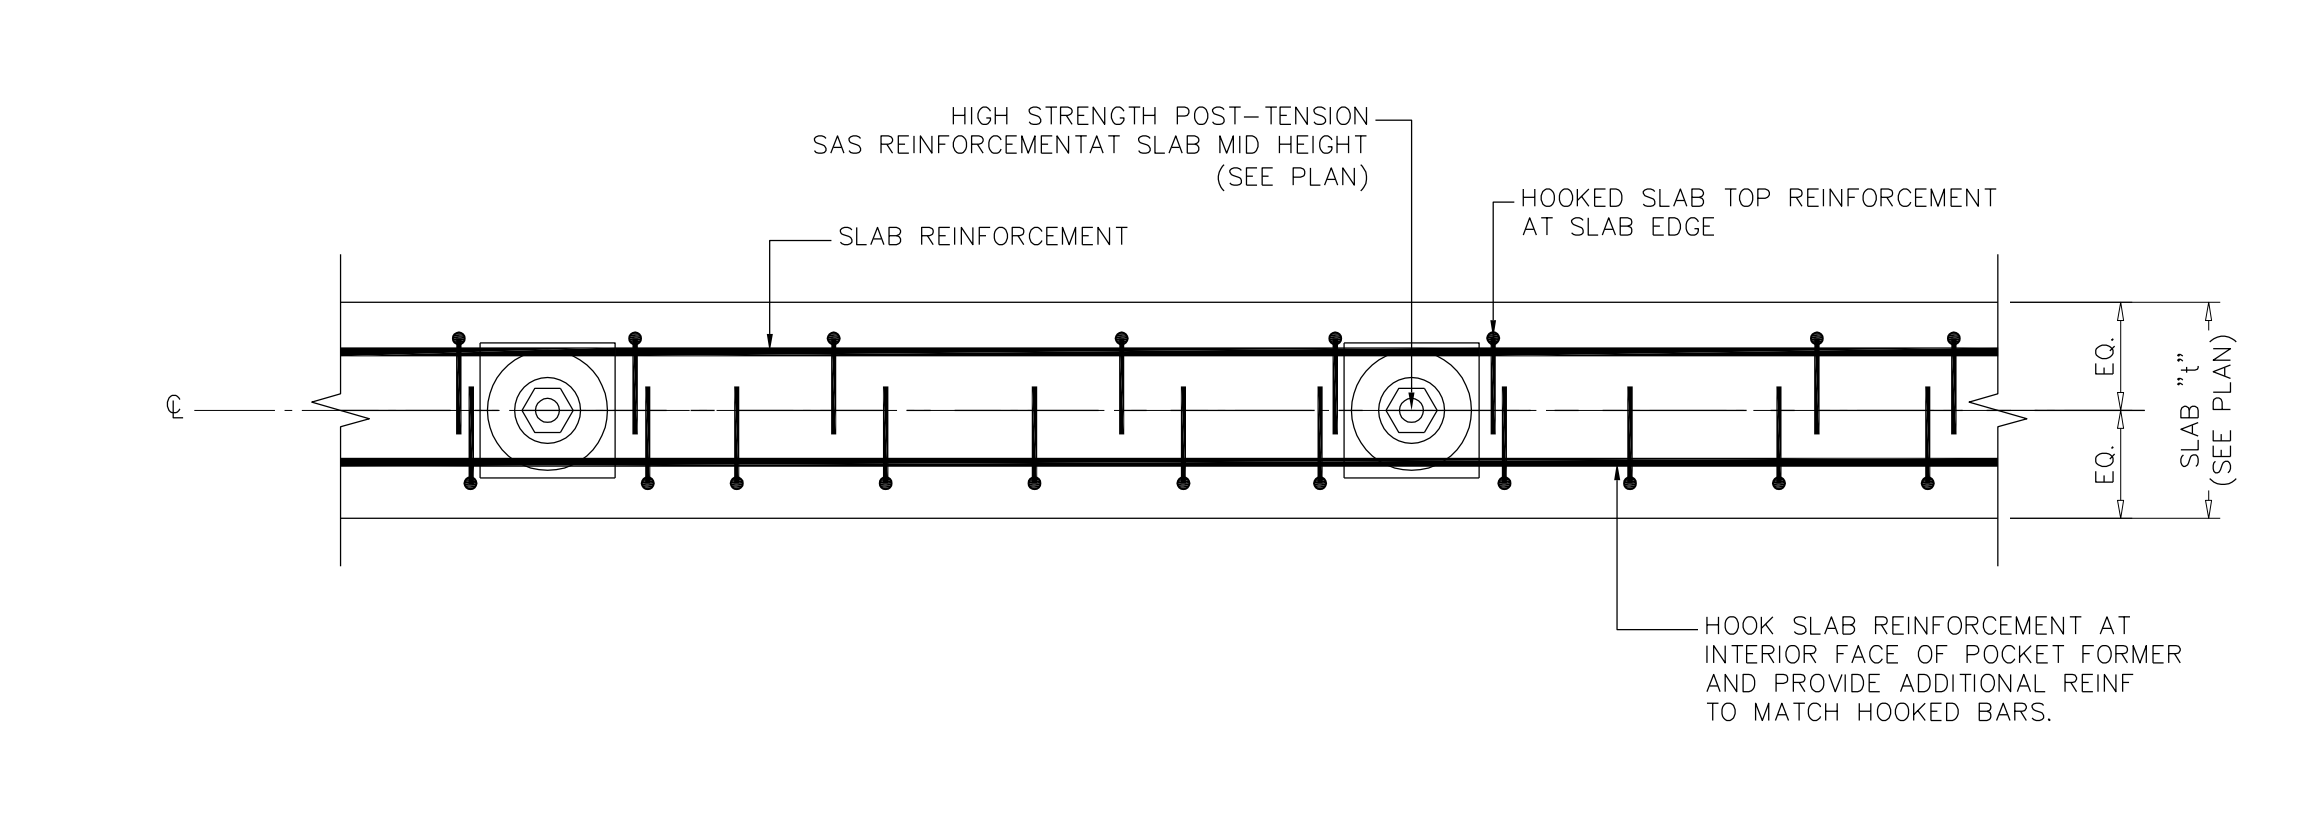


4 TYPICAL PT SLAB DETAIL POCKET FORMER (STRESSING END)  
 HIGH STRENGTH POST-TENSION SAS SLAB REINFORCEMENT DETAIL  
 SCALE: 1-1/2"=1'-0"

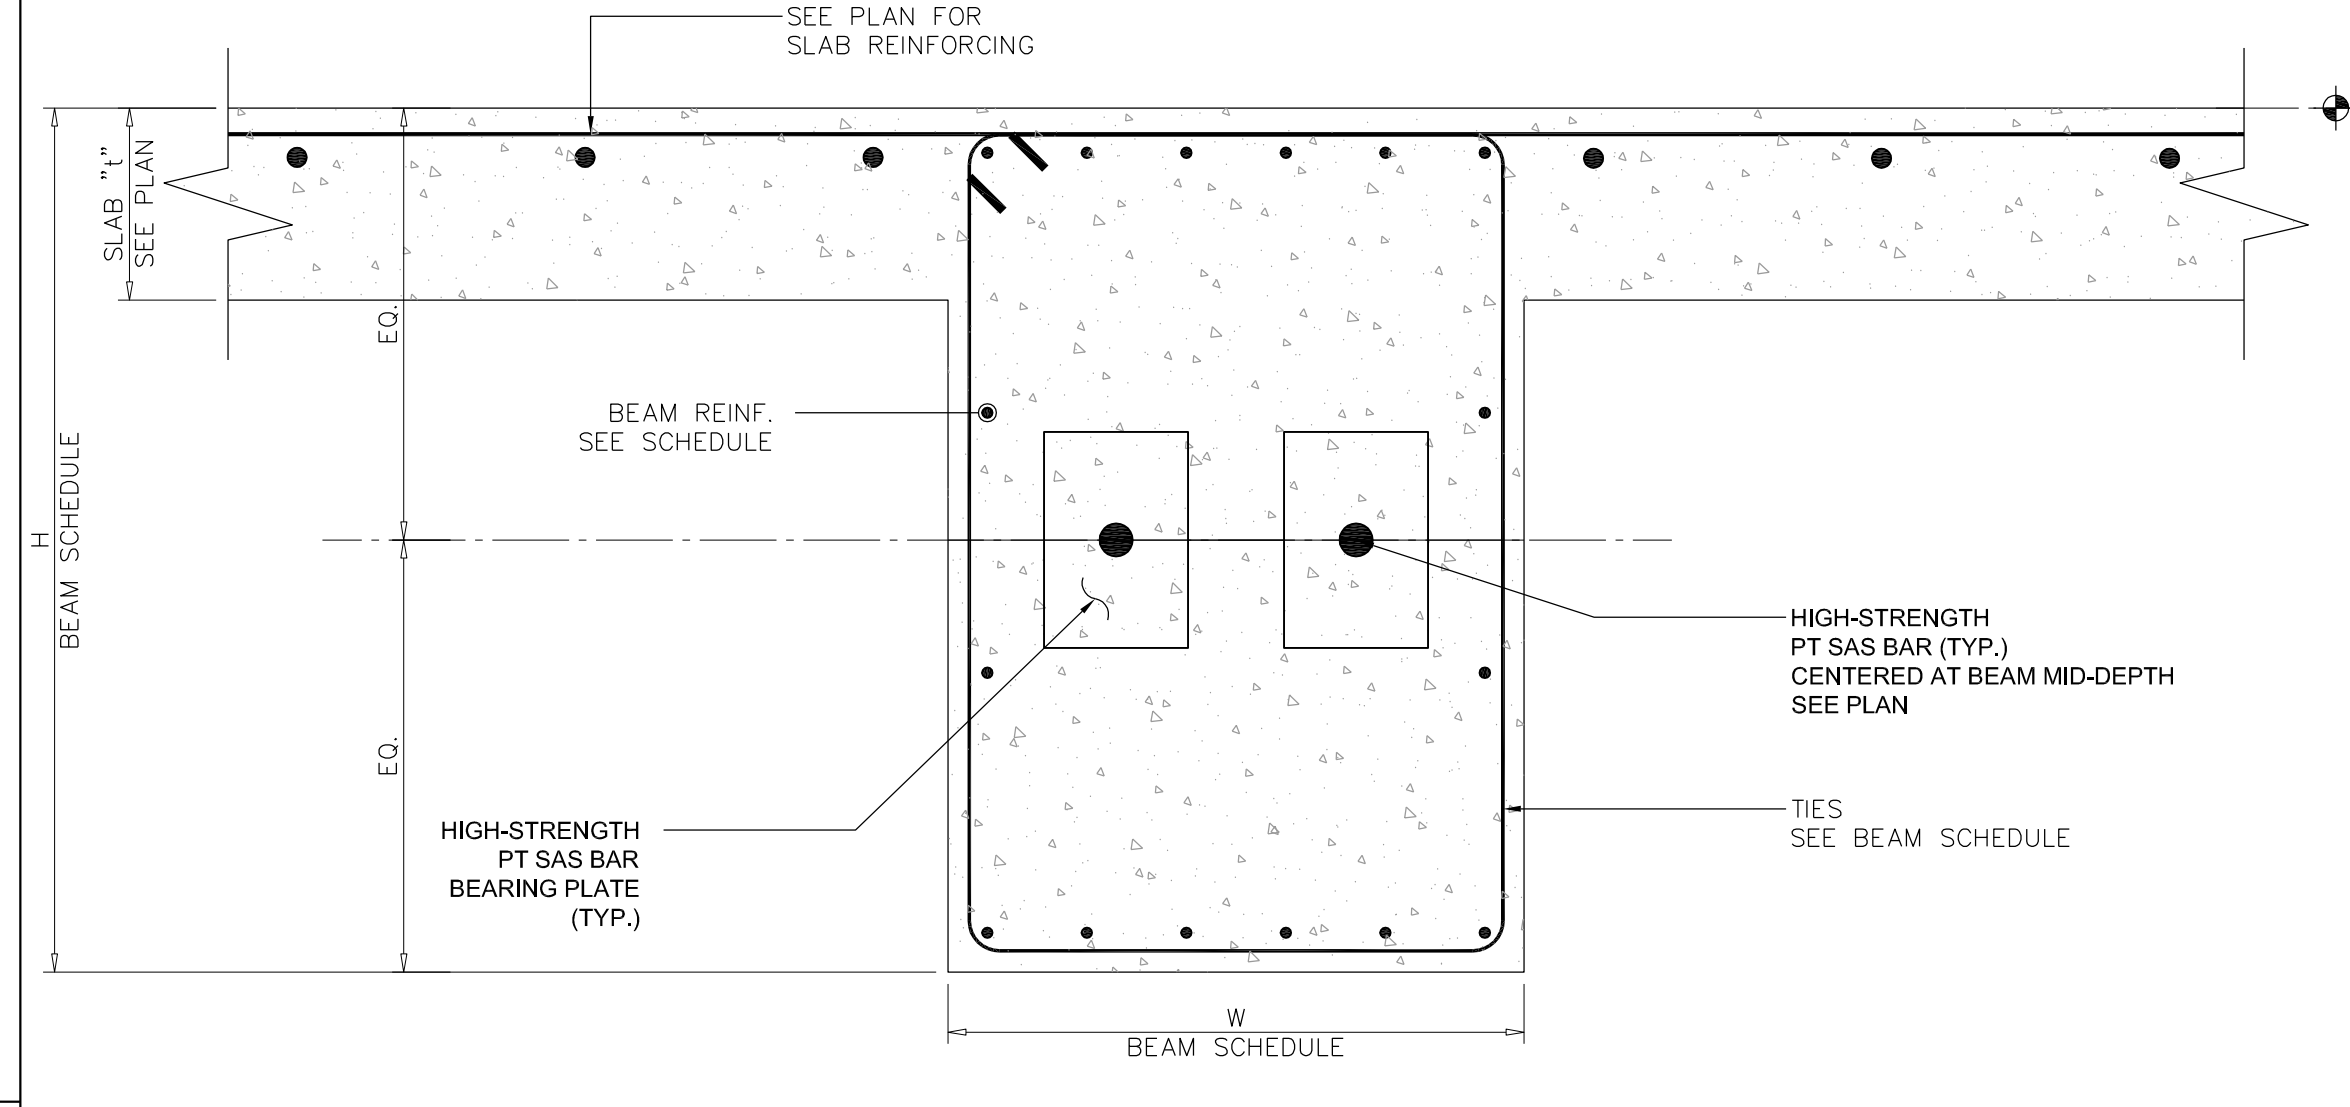

5 TYPICAL PT SAS REINFORCEMENT IN CONCRETE BEAM  
 POST-TENSION SAS REINFORCEMENT DETAIL  
 SCALE: 1-1/2"=1'-0"

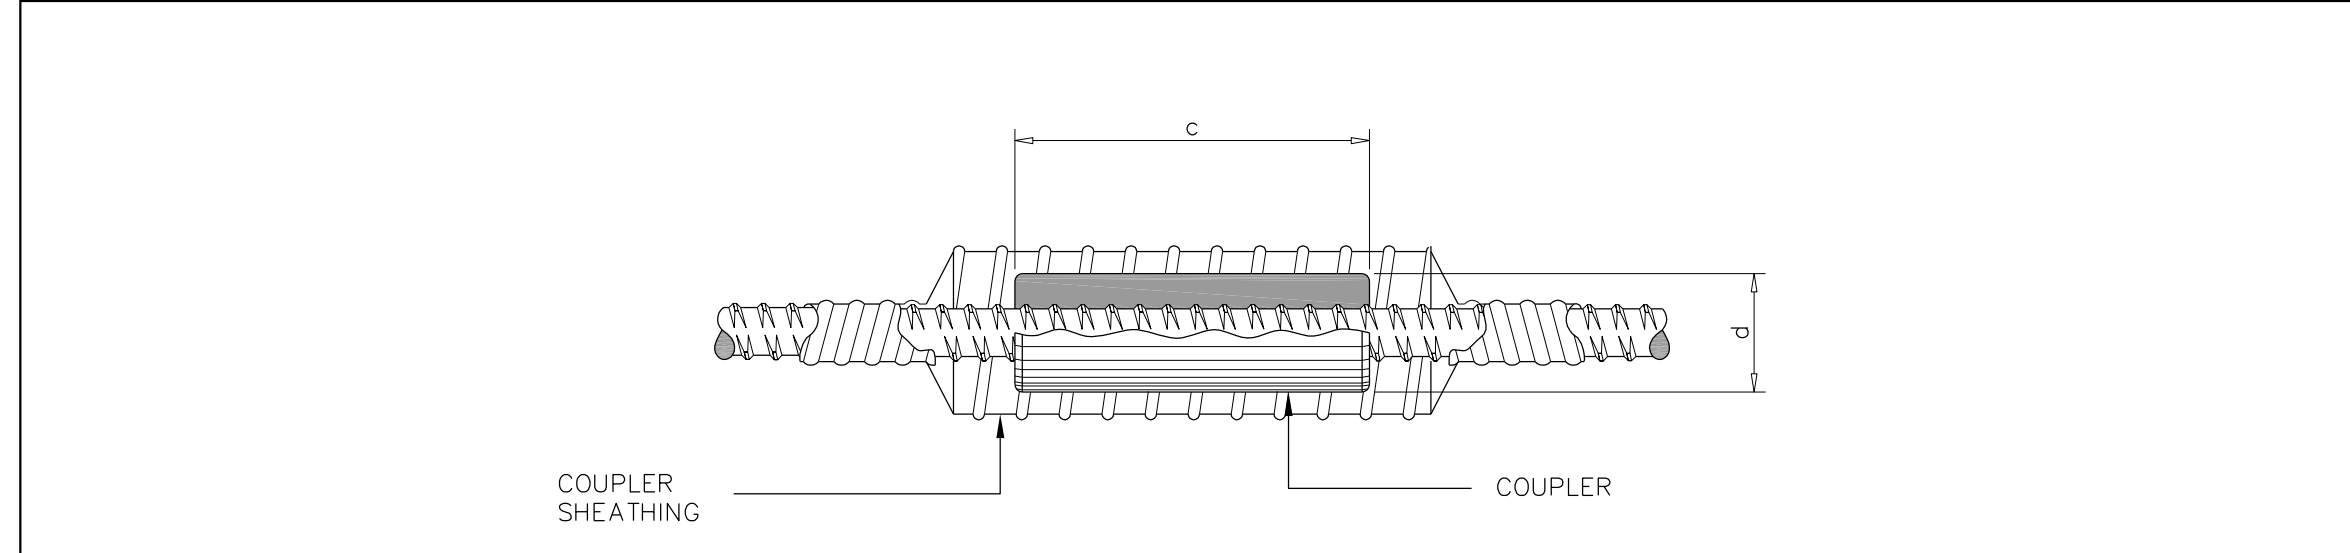


5 TYPICAL COUPLER (AS REQUIRED)  
 POST-TENSION SAS REINFORCEMENT DETAIL  
 SCALE: 3/4"=1'-0"

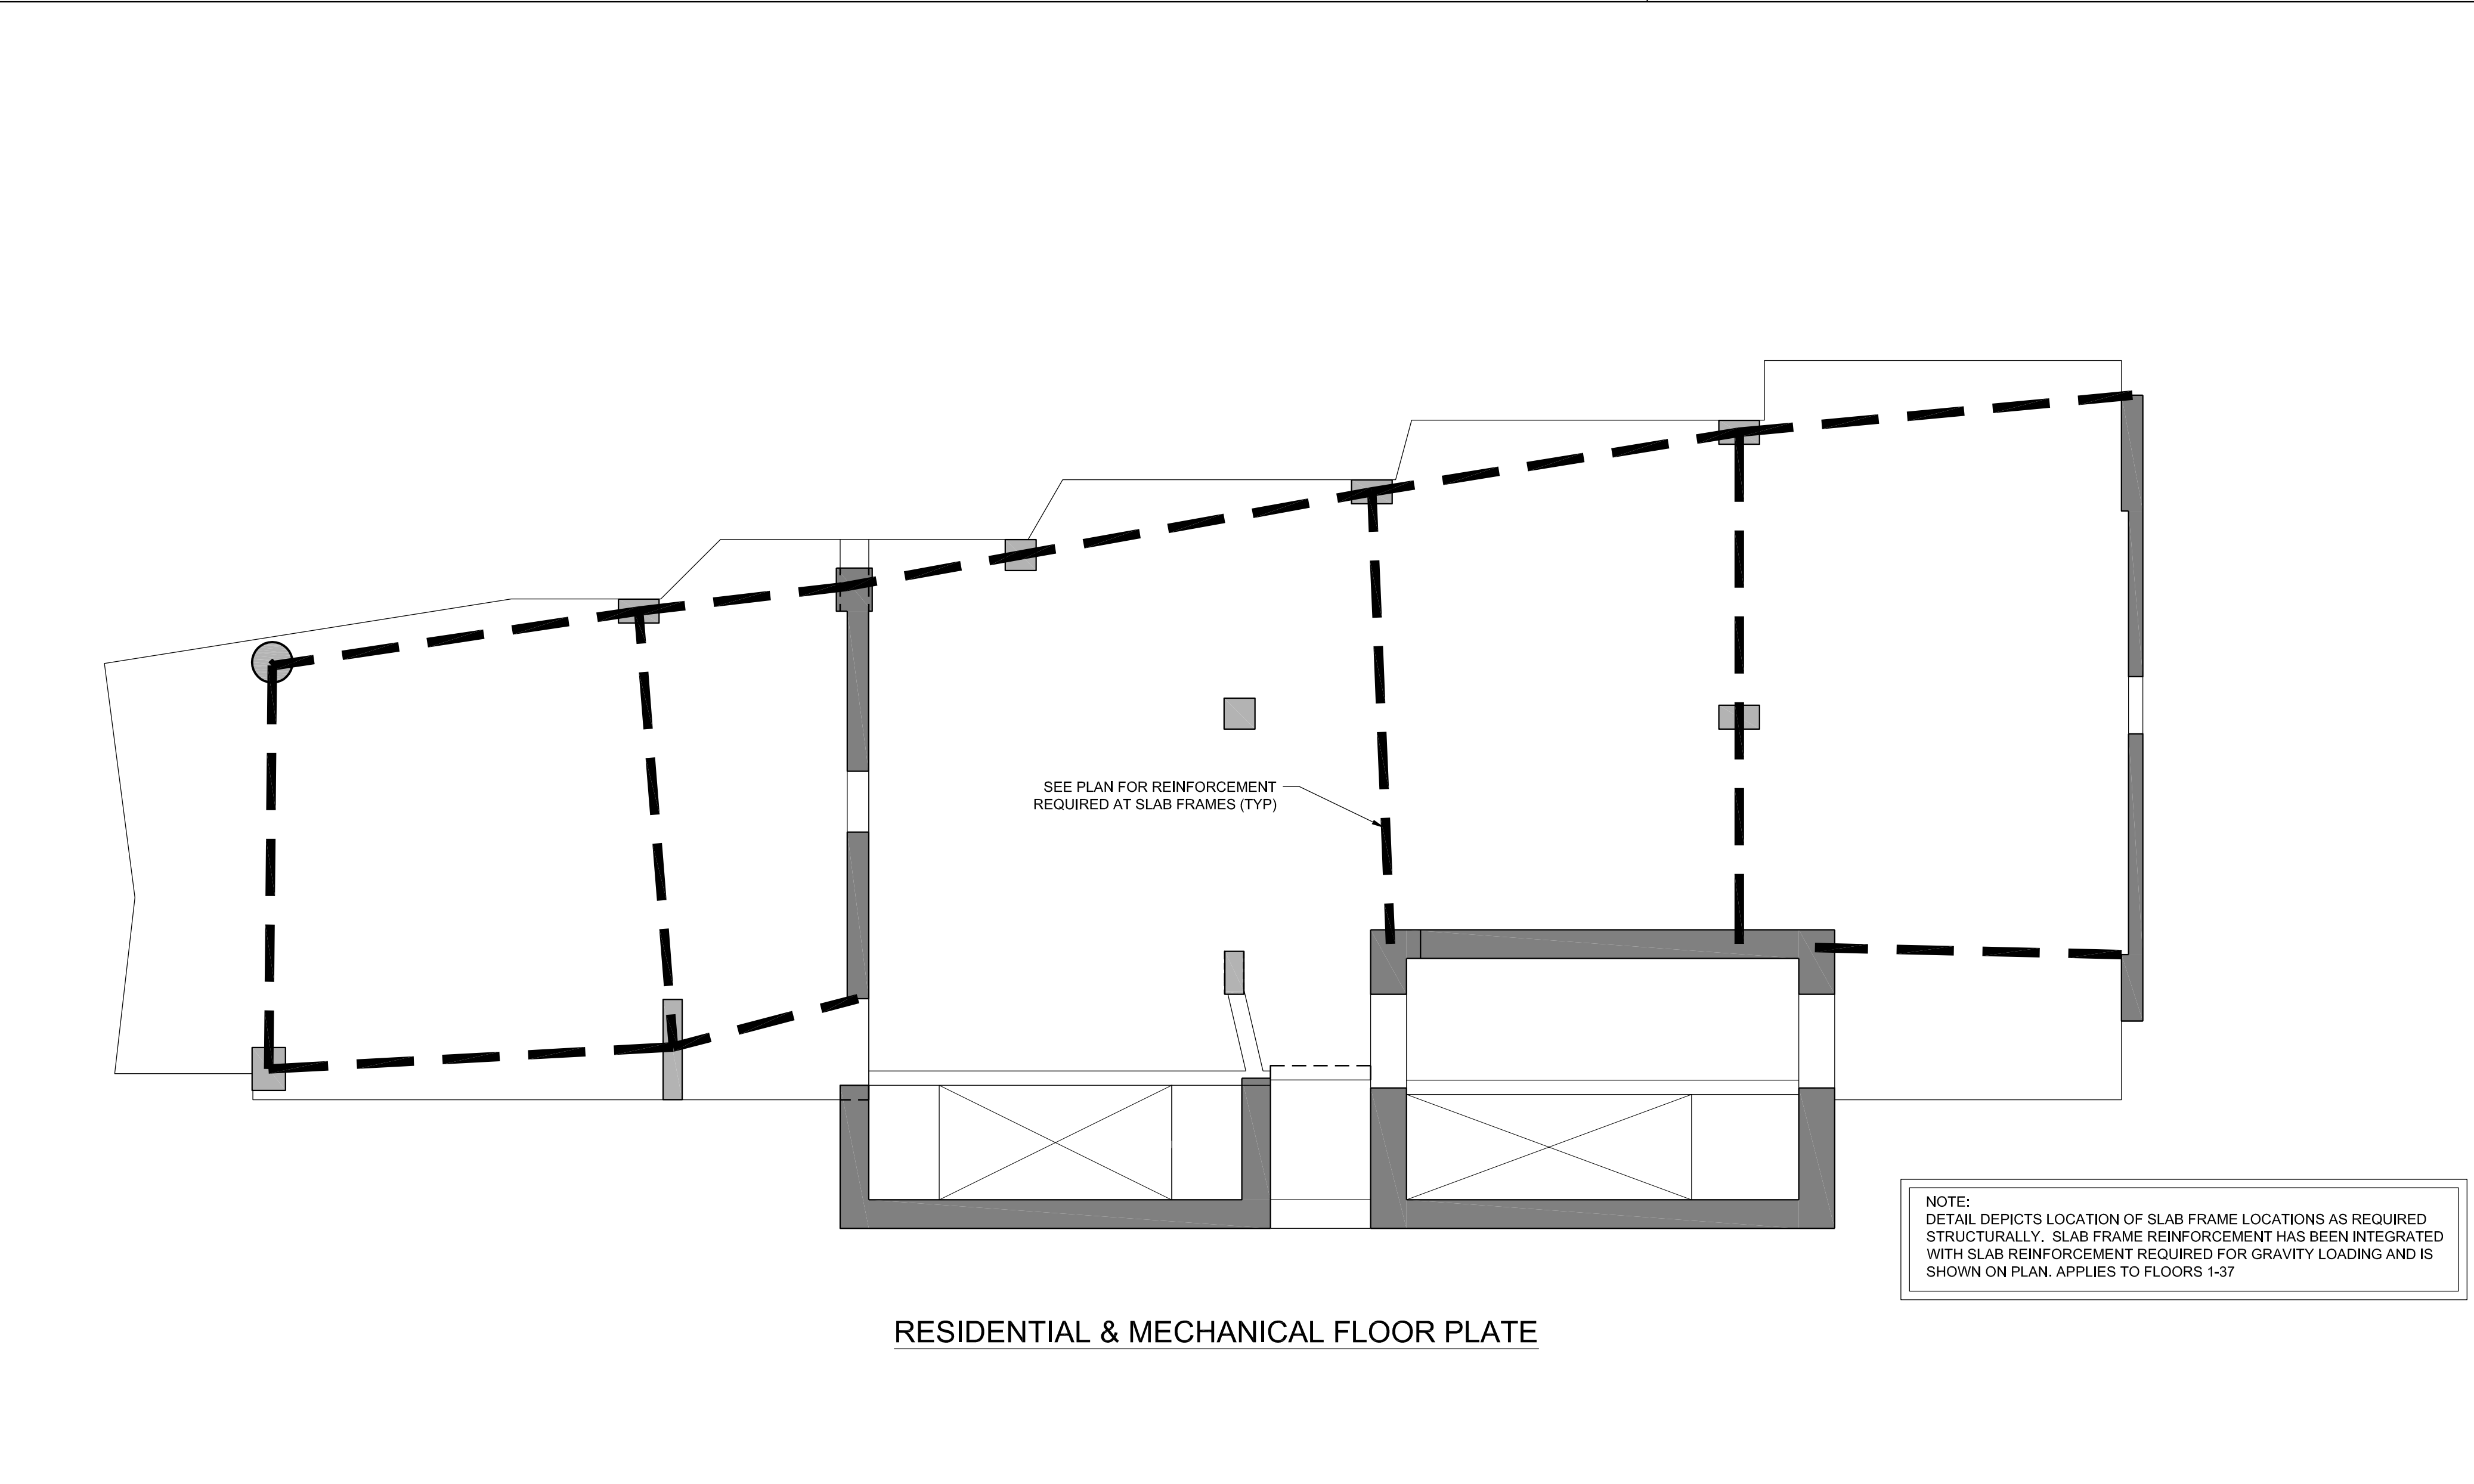

RESIDENTIAL & MECHANICAL FLOOR PLATE

3 TYPICAL SLAB FRAME DETAIL  
 SCALE: N.T.S.

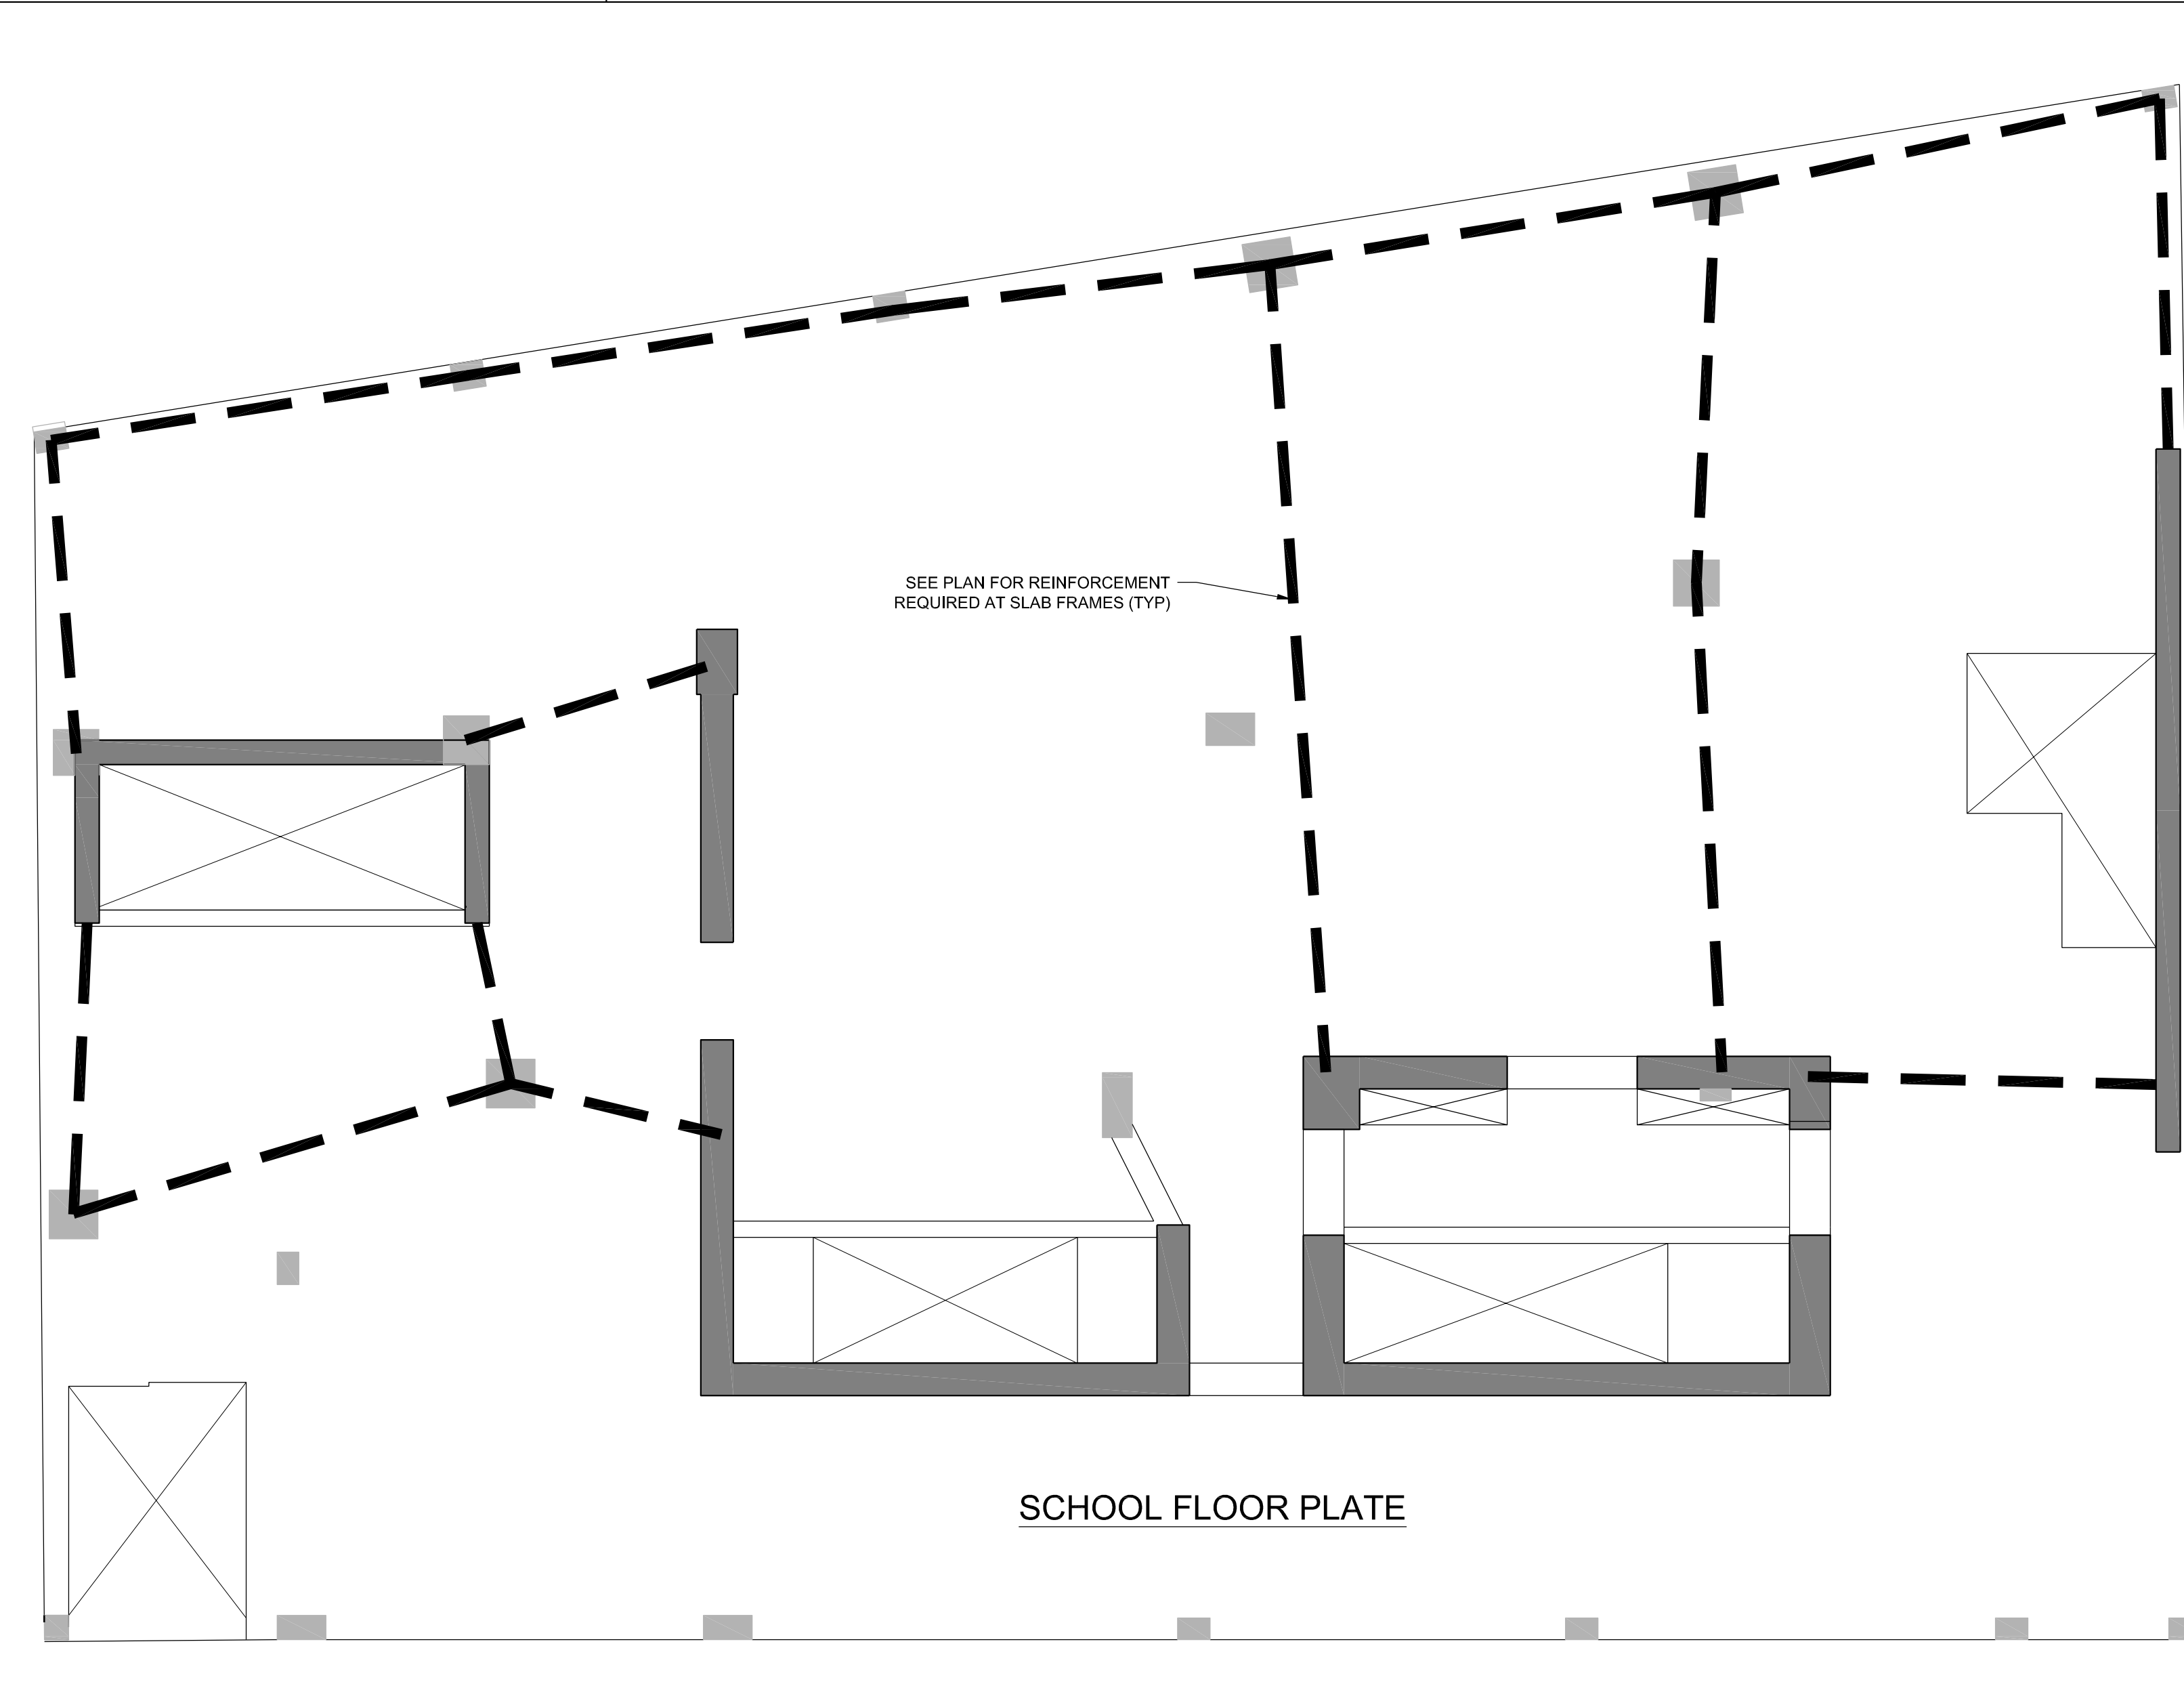

SCHOOL FLOOR PLATE

MATERIAL KEYING LEGEND:

1	CONCRETE
2	STEEL
3	POST-TENSIONING
4	FORMWORK
5	INSULATION
6	MECHANICAL
7	ELECTRICAL
8	GLASS
9	WOOD
10	PAINT
11	FINISH
12	MECHANICAL
13	ELECTRICAL
14	GLASS
15	WOOD
16	PAINT
17	FINISH
18	MECHANICAL
19	ELECTRICAL
20	GLASS

NO.	REVISIONS / SUBMISSIONS	DATE
10		
9		
8		
7		
6		
5		
4	CD SUBMISSION	08.08.2016
3	ISSUE FOR CONSTRUCTION	06.17.2016
2	CD PROGRESS PACKAGE	05.27.2016
1	50% CONSTRUCTION DOCUMENTS	03.04.2016

**FX FOWLE**  
 FX FOWLE ARCHITECTS, LLP | 222 WEST 19TH STREET | NEW YORK, NY 10011 | 212.607.7061 | 212.607.1800 | WWW.FX FOWLE.COM

**DESIMONE CONSULTING ENGINEERS**  
 18 West 18th Street, 10th Floor, New York, NY 10011 212.532.2211

**DAGHER ENGINEERING, PLLC**  
 29 Broadway, New York, NY 10006 212.493.2591

**LANGAN ENGINEERING**  
 21 Penn Plaza, New York NY 10001 212.479.5480

**DEBORAH BERKE PARTNERS**  
 225 Park Avenue, 20th Floor, New York, NY 10001 212.229.9211

**VAN DEUSEN & ASSOCIATES (VDA)**  
 120 East Park Avenue, Suite 310, East Hanover, NJ 10001 973.994.9220

**STANTEC**  
 50 West 23rd Street, 8th Floor, New York, NY 10010 212.366.5000

**42 TRINITY PLACE**  
 42 TRINITY PLACE | NEW YORK, NY

DRAWING TITLE:  
**TYPICAL CONCRETE DETAILS**

Scale: AS NOTED  
 86 OF 103


Project No.: 15160.00  
 Drawing No.: S-504.00

STATE OF NEW YORK  
 PROFESSIONAL ENGINEERING  
 EXHIBIT 17-00001  
 07-0933


DATE: 08/08/2016  
 SCALE: AS NOTED

© 2009 FX FOWLE ARCHITECTS, LLP | ALL RIGHTS RESERVED




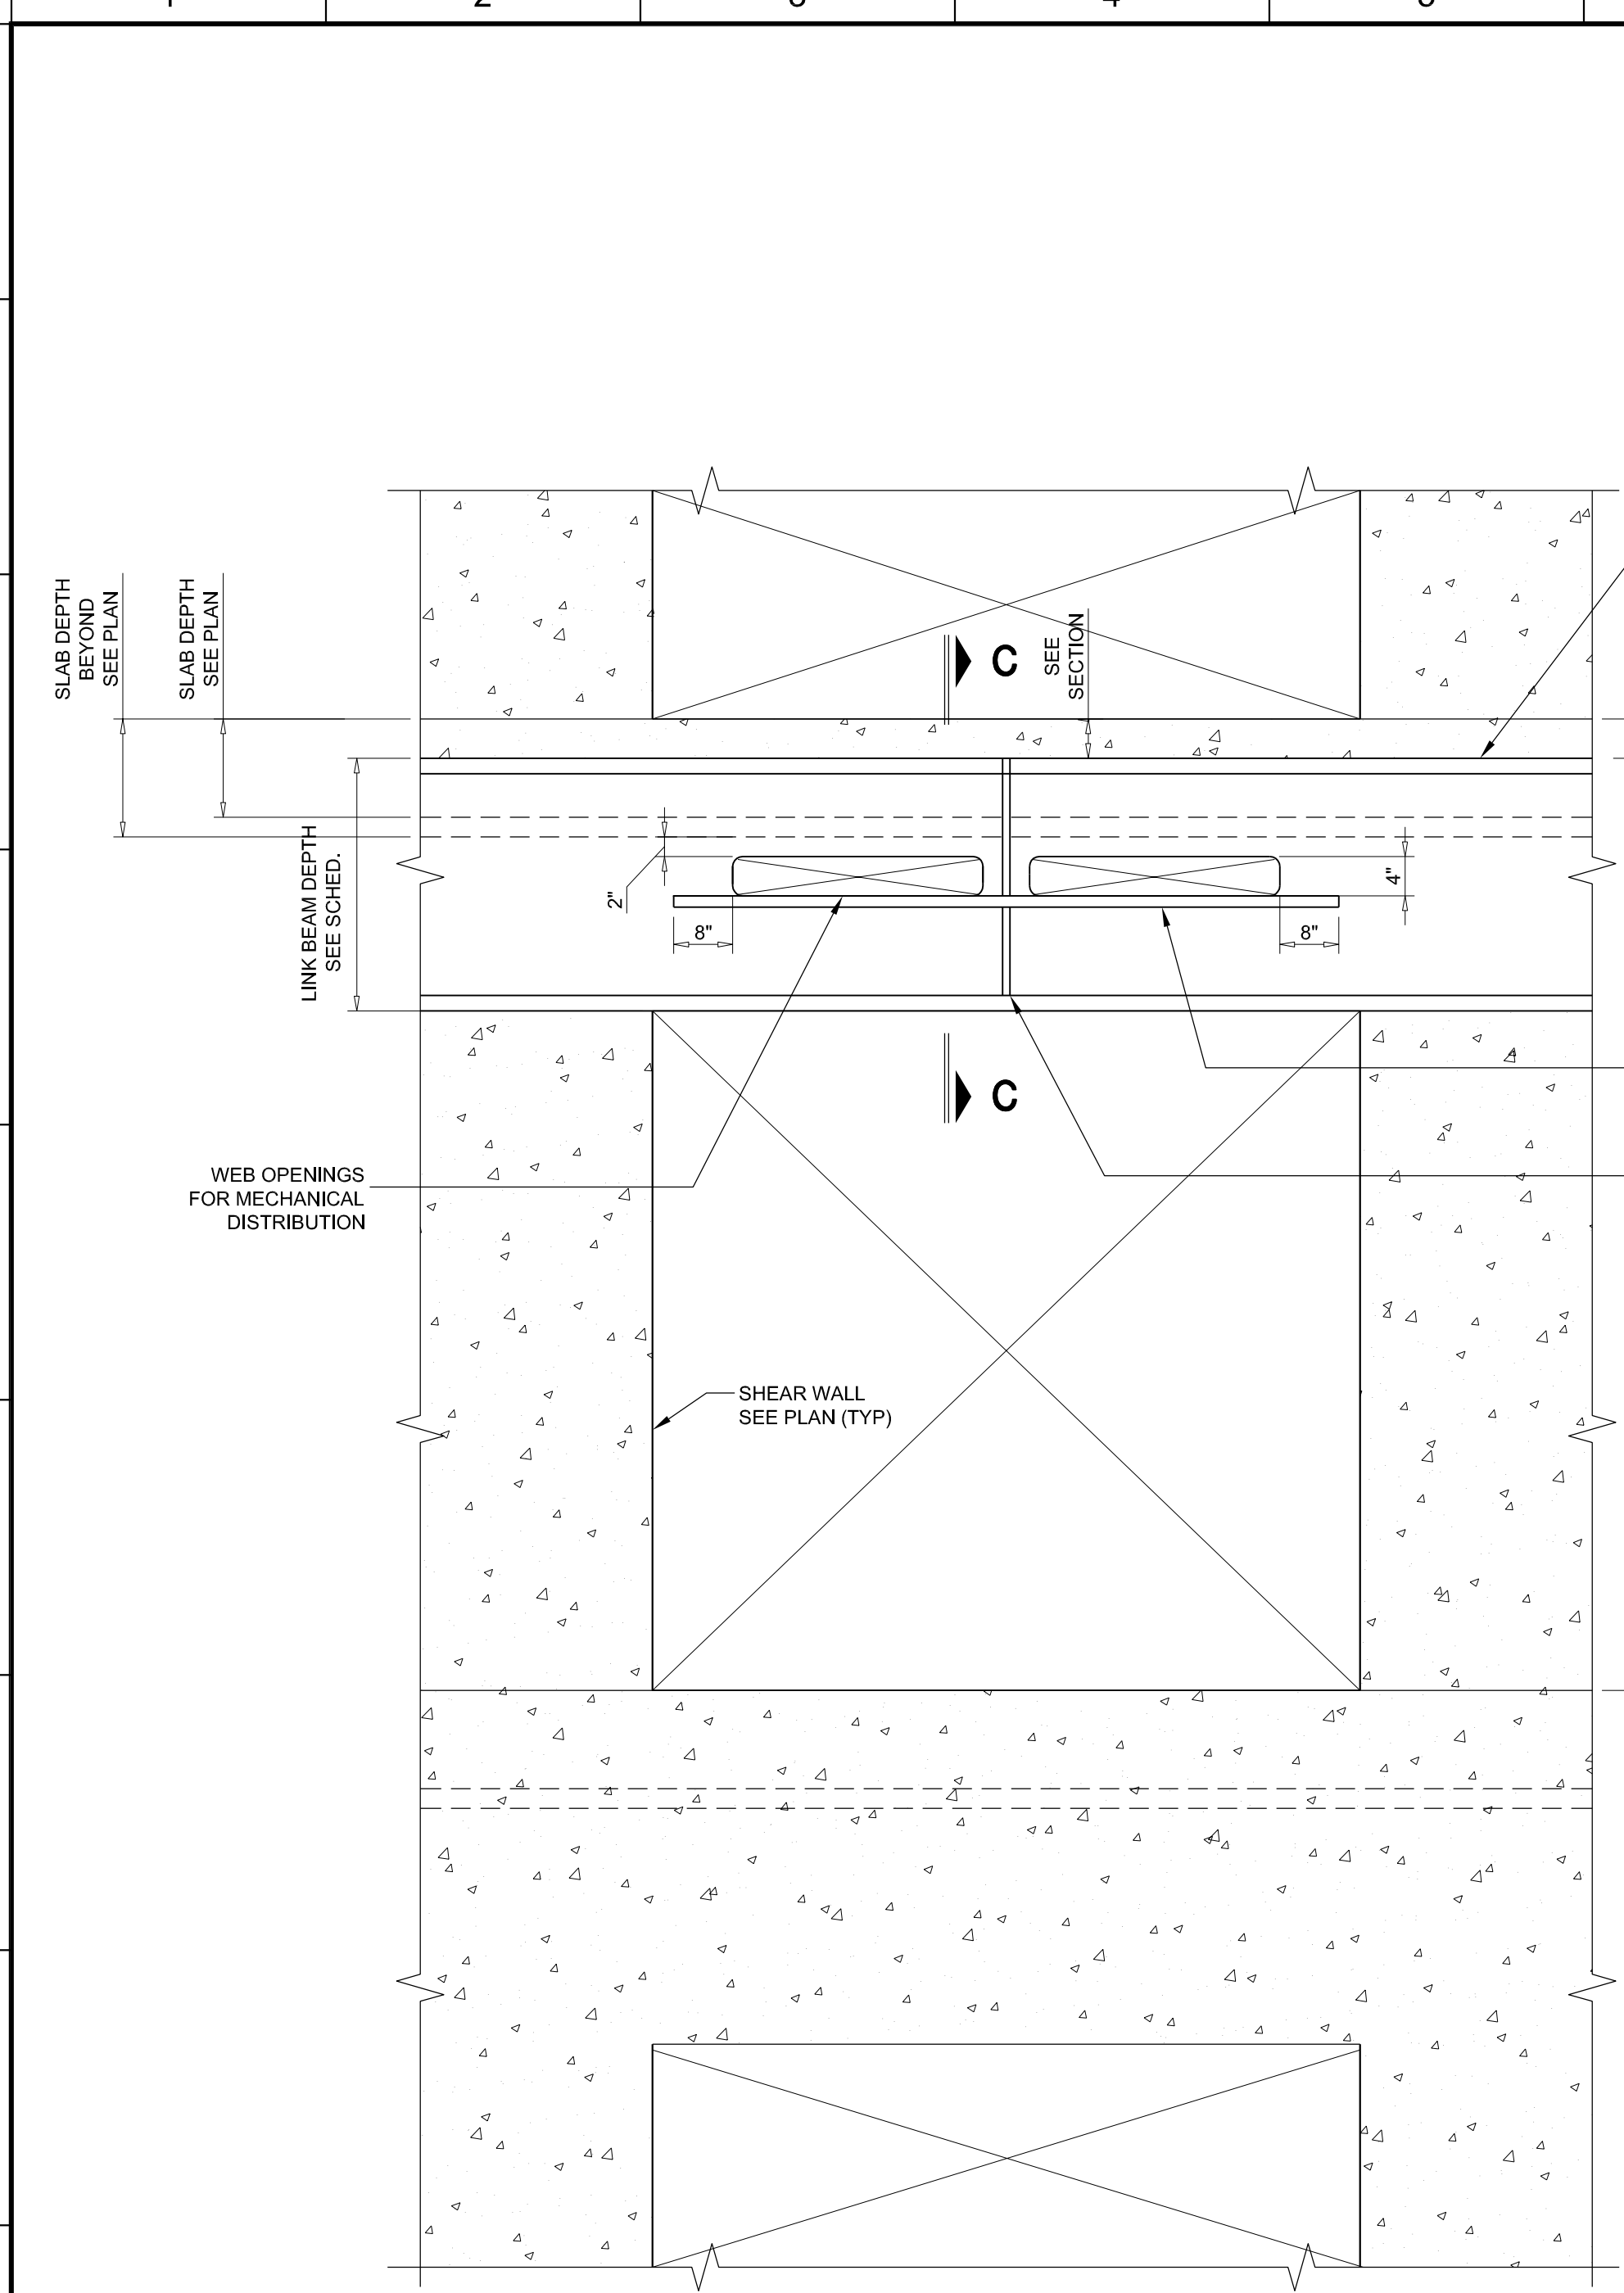


**ELEVATION**  
APPLIES TO STEEL LINK BEAM LB-02 SUPT 21ST ONLY

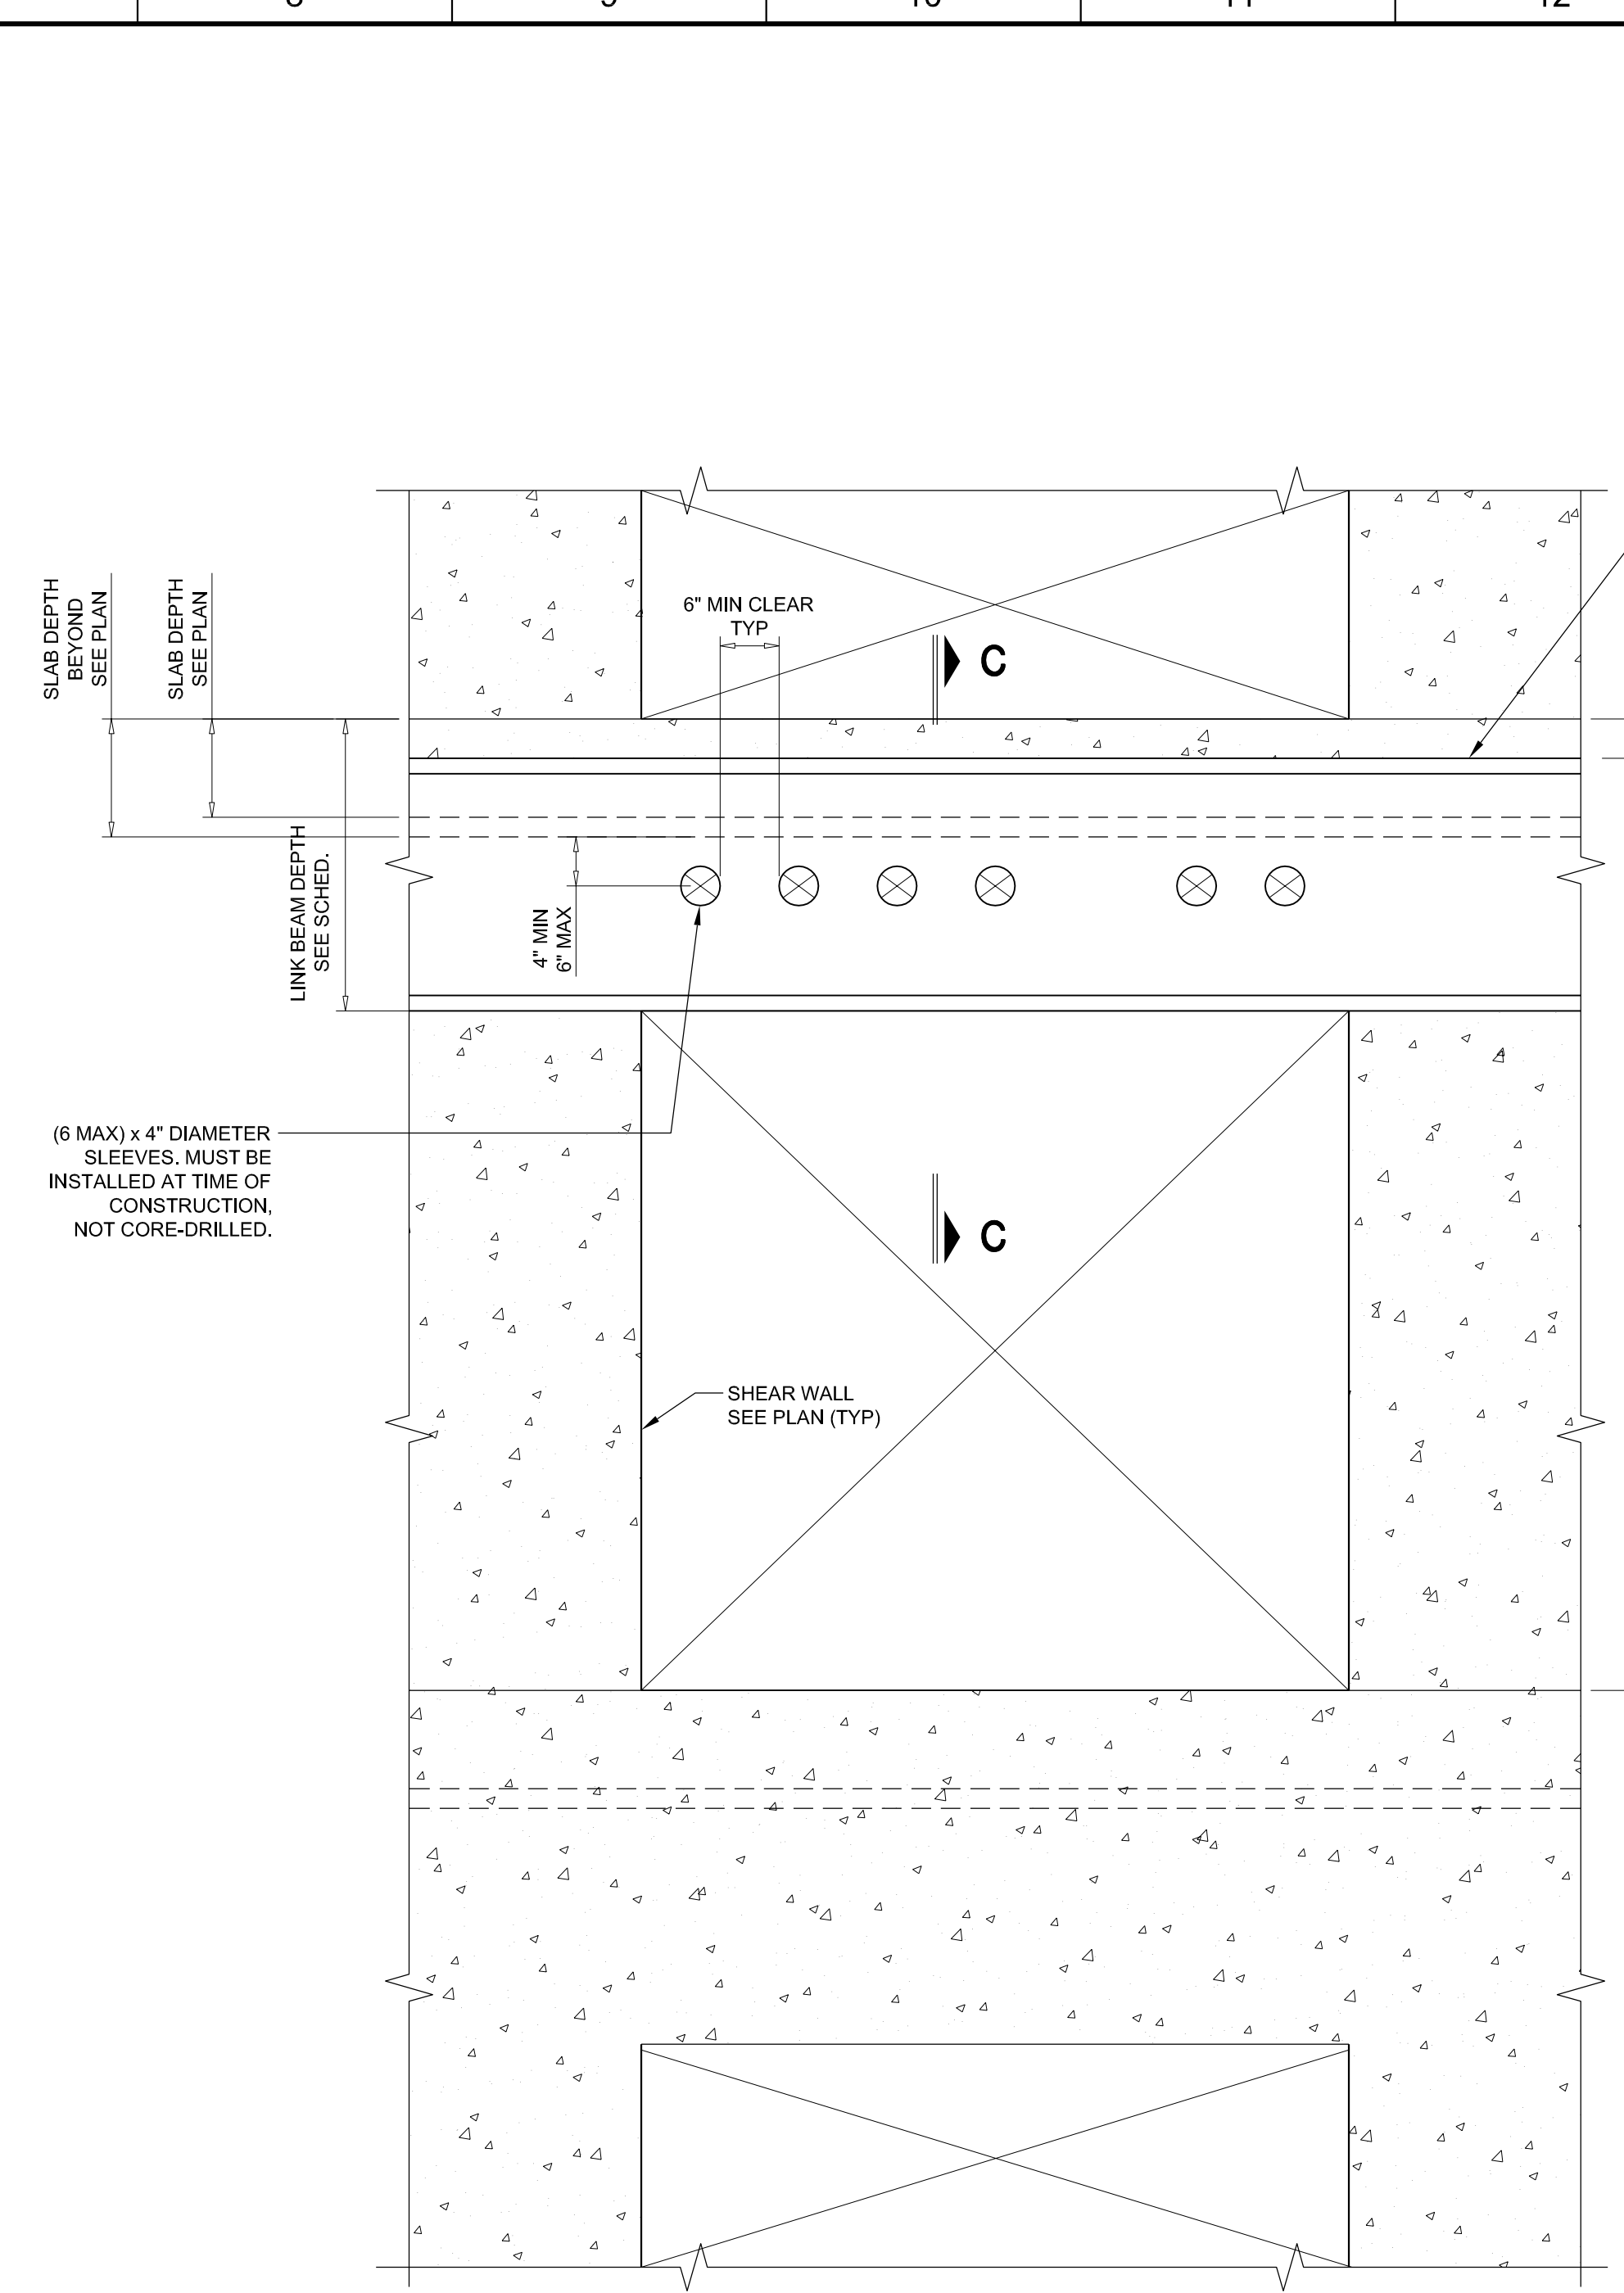


**ELEVATION**  
APPLIES TO STEEL LINK BEAM LB-02 SUPT 11TH THRU SUPT 20TH ONLY

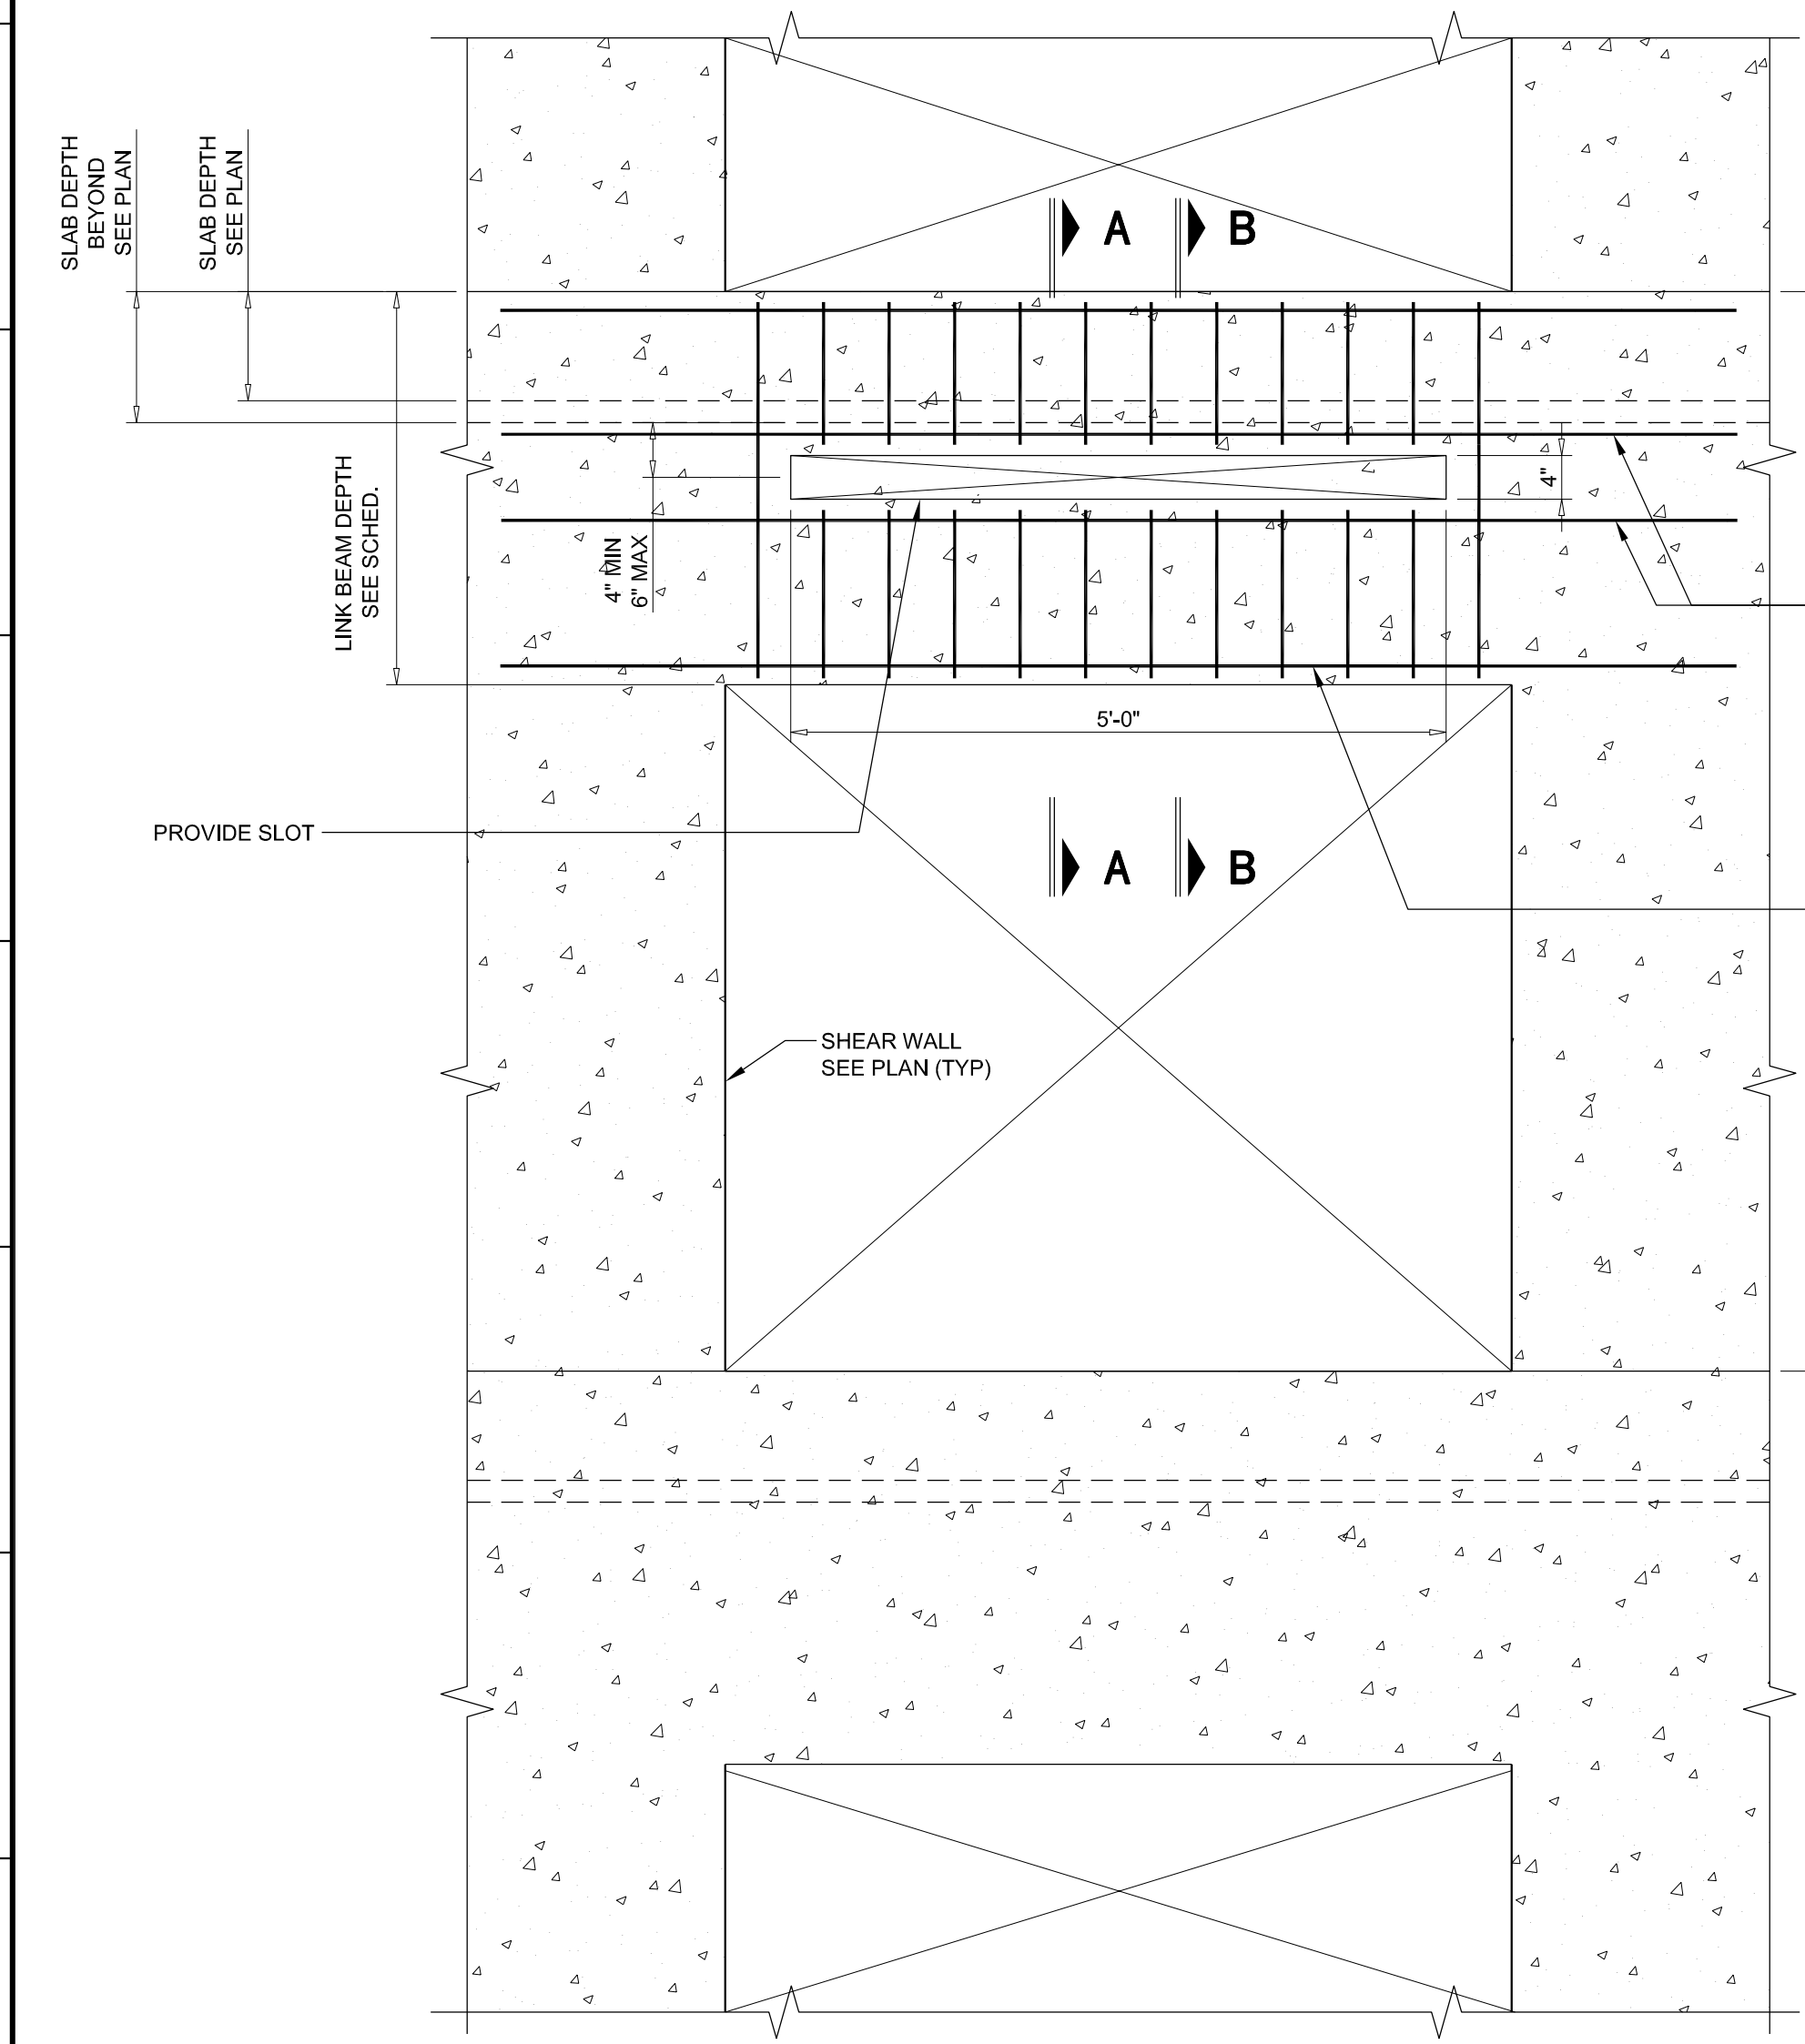


**ELEVATION**  
APPLIES TO LINK BEAMS LB-02, LB-04, LB-05 SUPT 10TH, SUPT 17TH, SUPT 24TH, SUPT 32ND ONLY  
(EXCEPT LB-02 SUPT 17, SEE DETAIL ABOVE FOR STEEL LINK BEAM REQUIRED)

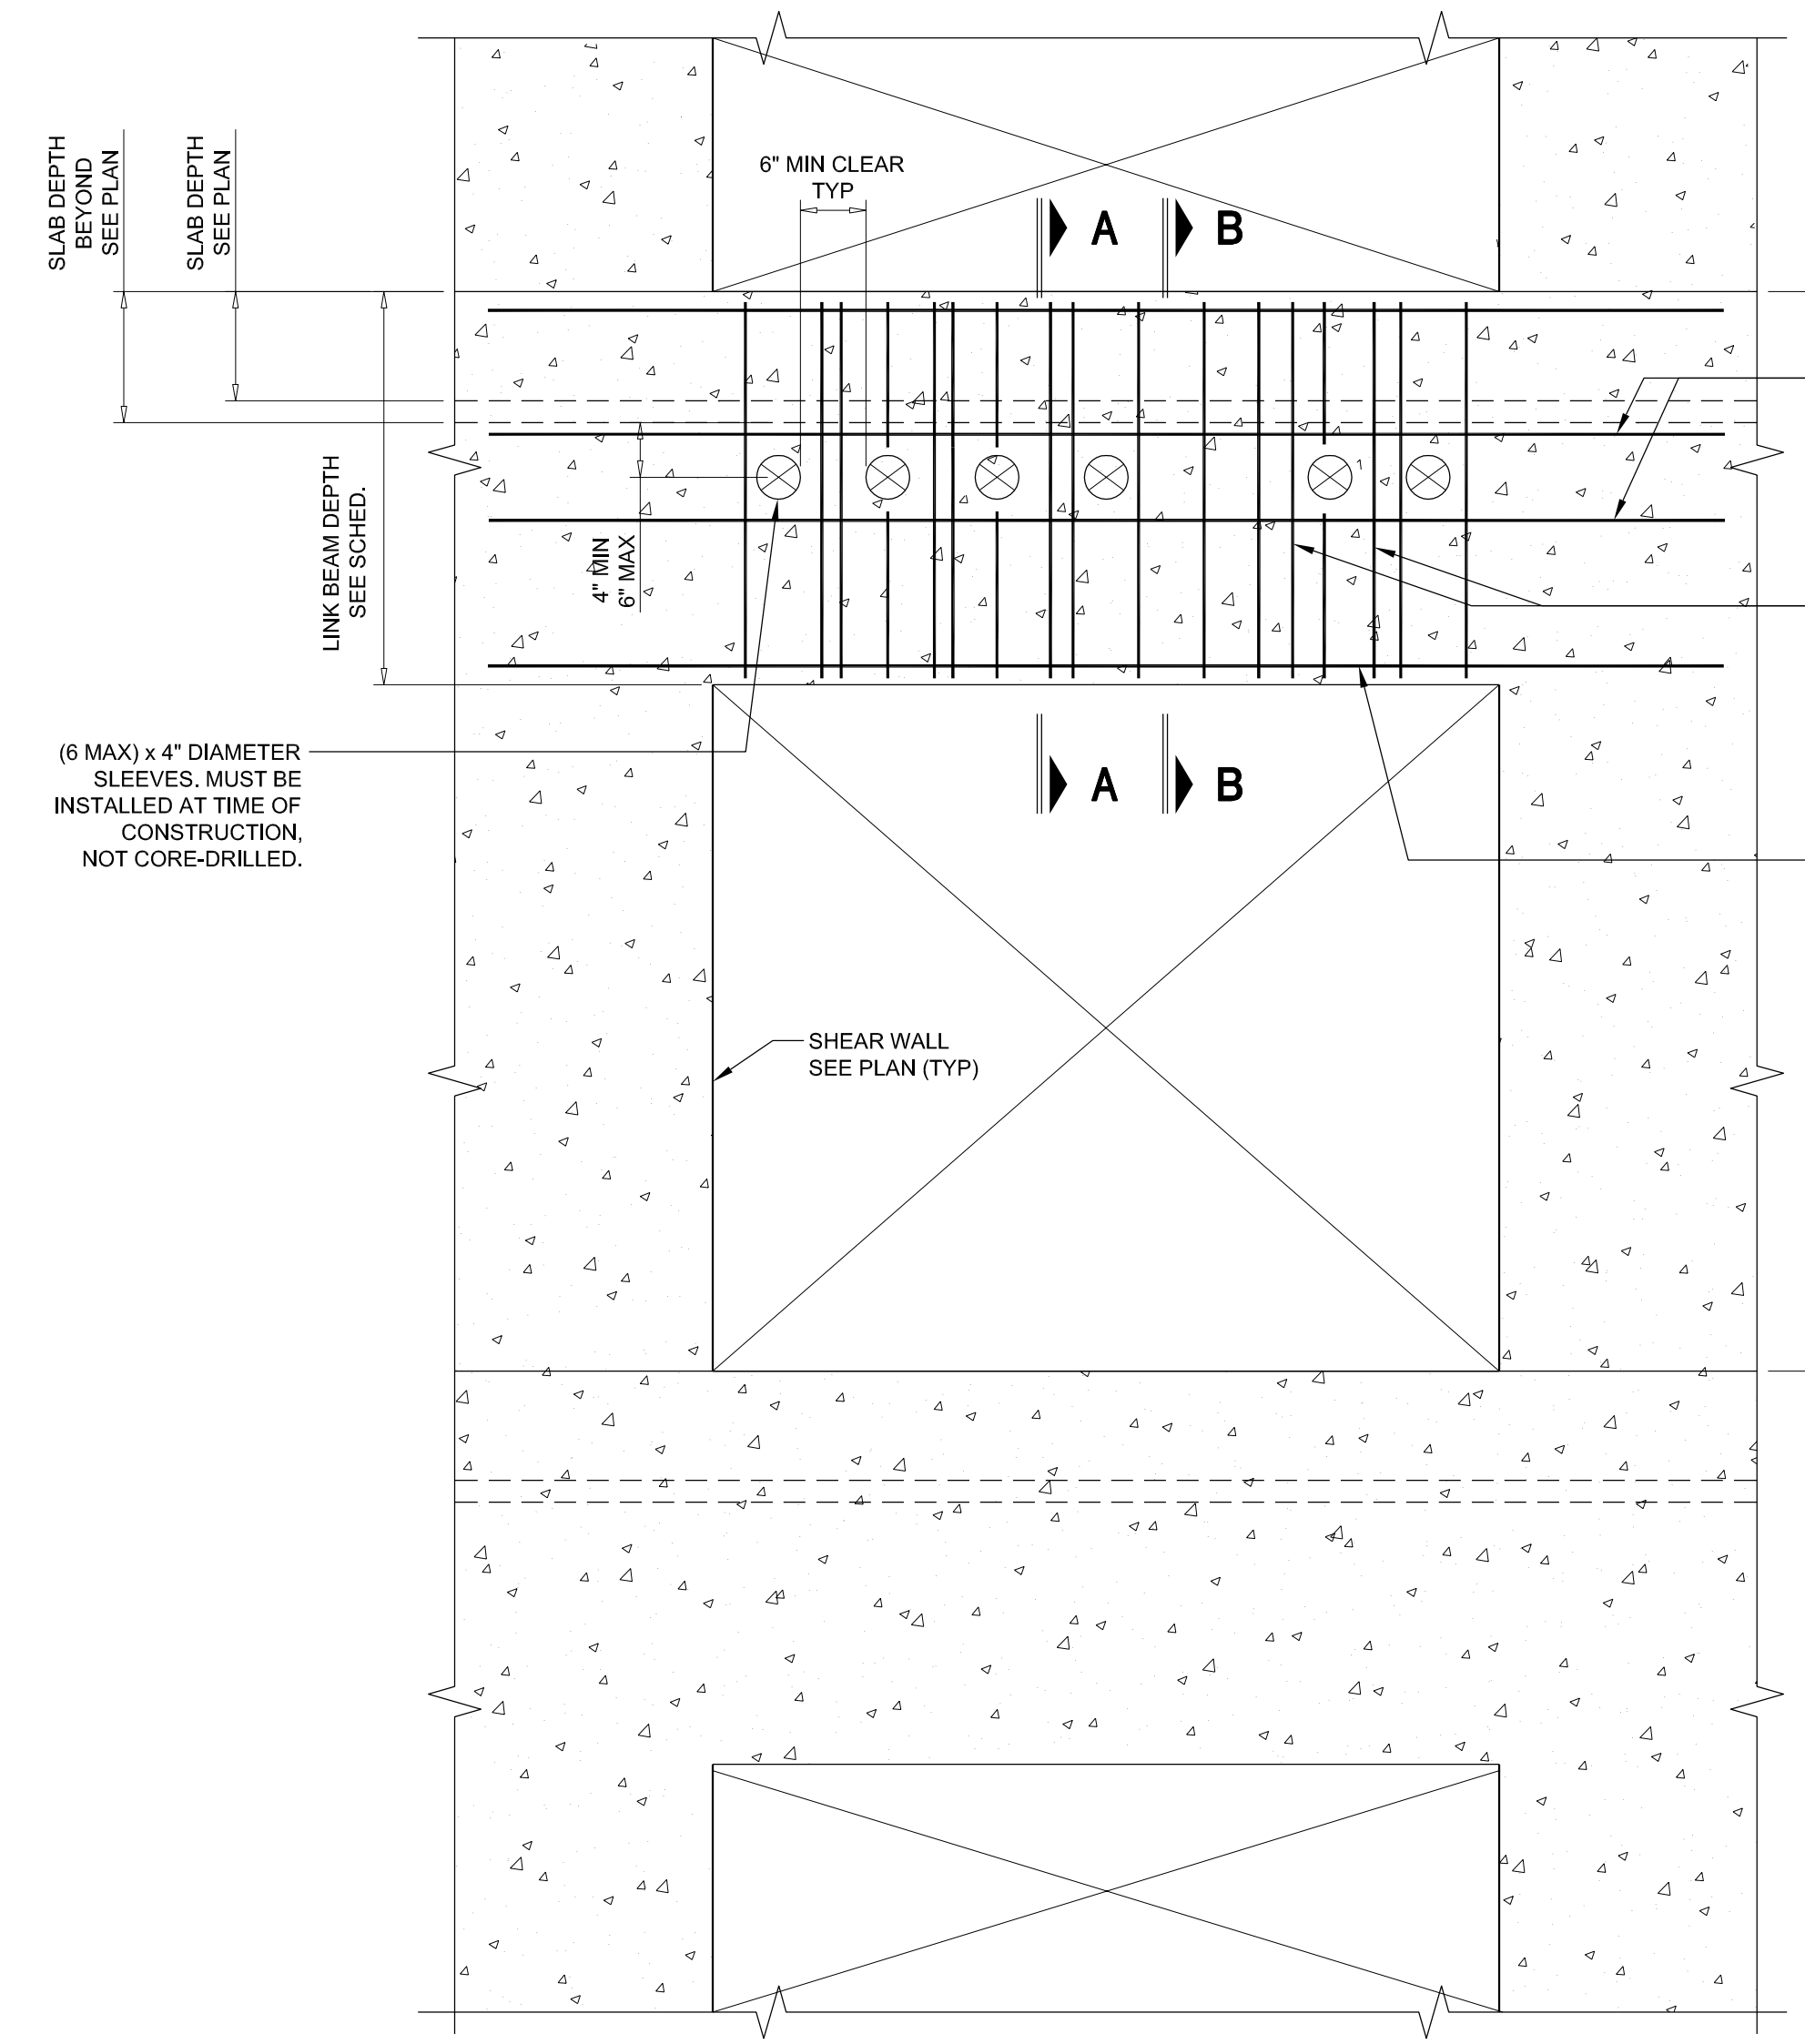


**ELEVATION**  
APPLIES TO LINK BEAMS LB-02, LB-04, LB-05 SUPT 12TH FLR & UP @ REZ FLOORS (SEE ARCH)  
(EXCEPT LB-02 SUPT 11TH THRU SUPT 20TH SEE DETAIL ABOVE FOR STEEL LINK BEAM REQUIRED)

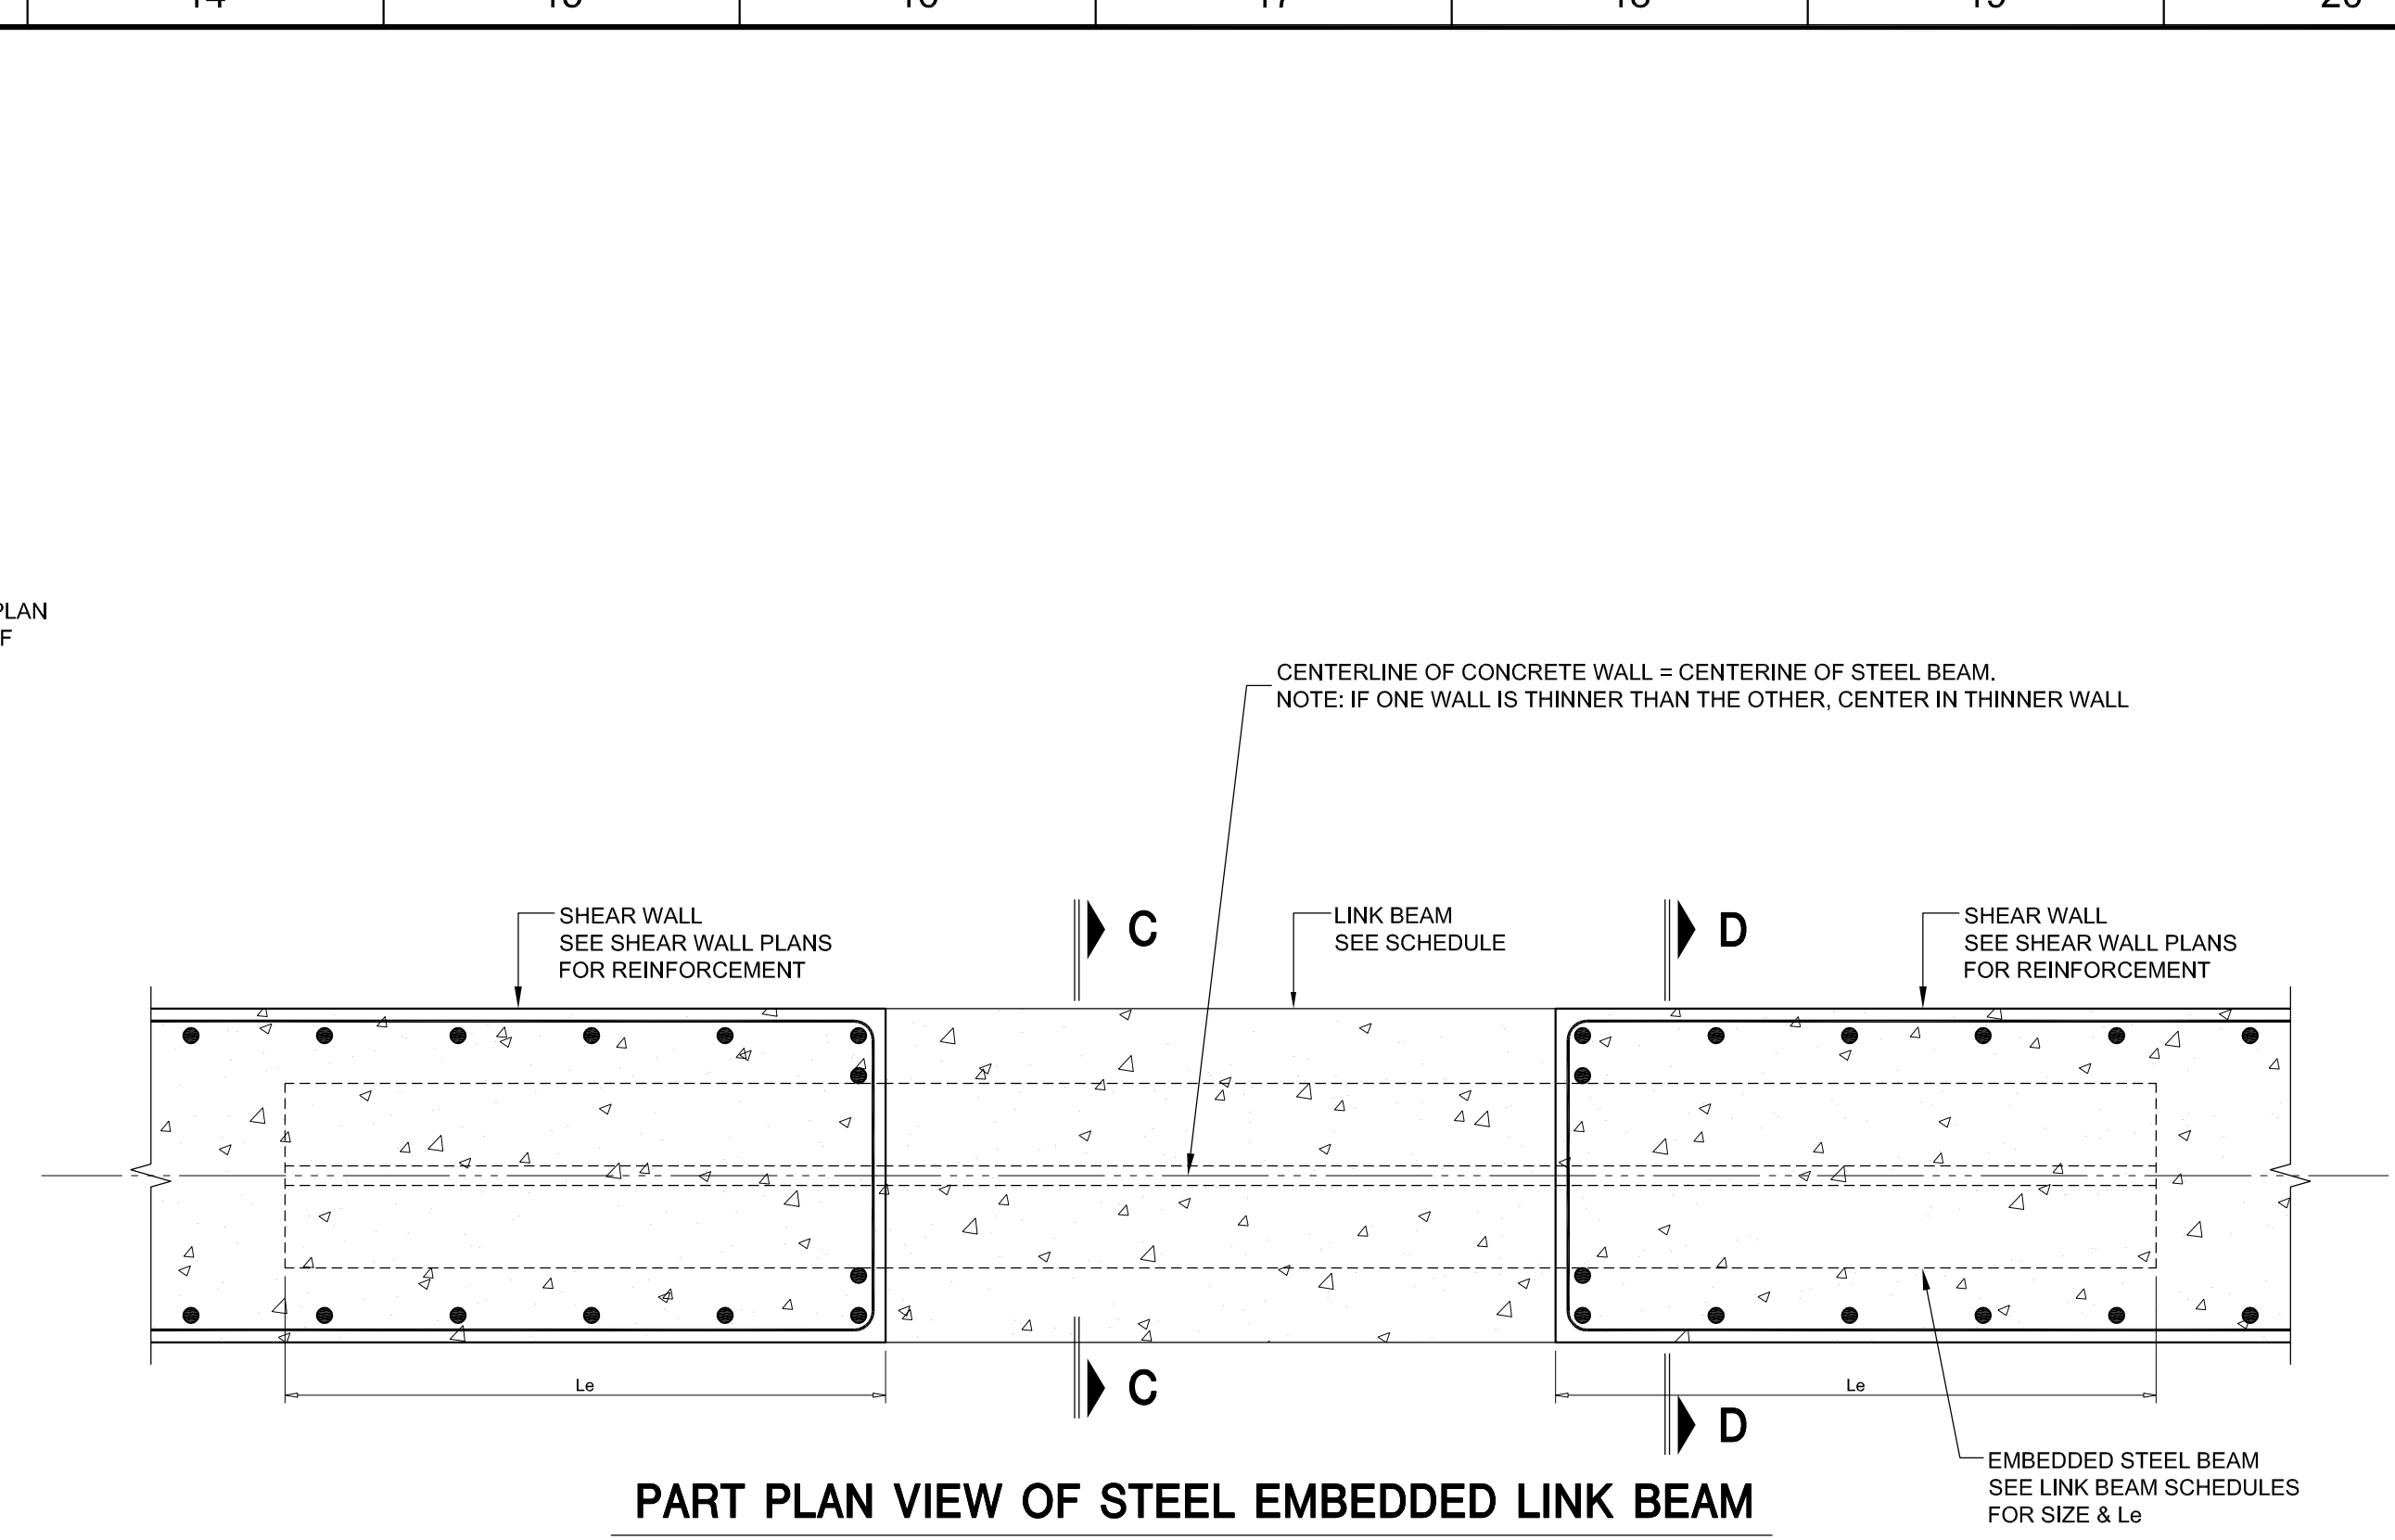


**PART PLAN VIEW OF STEEL EMBEDDED LINK BEAM**

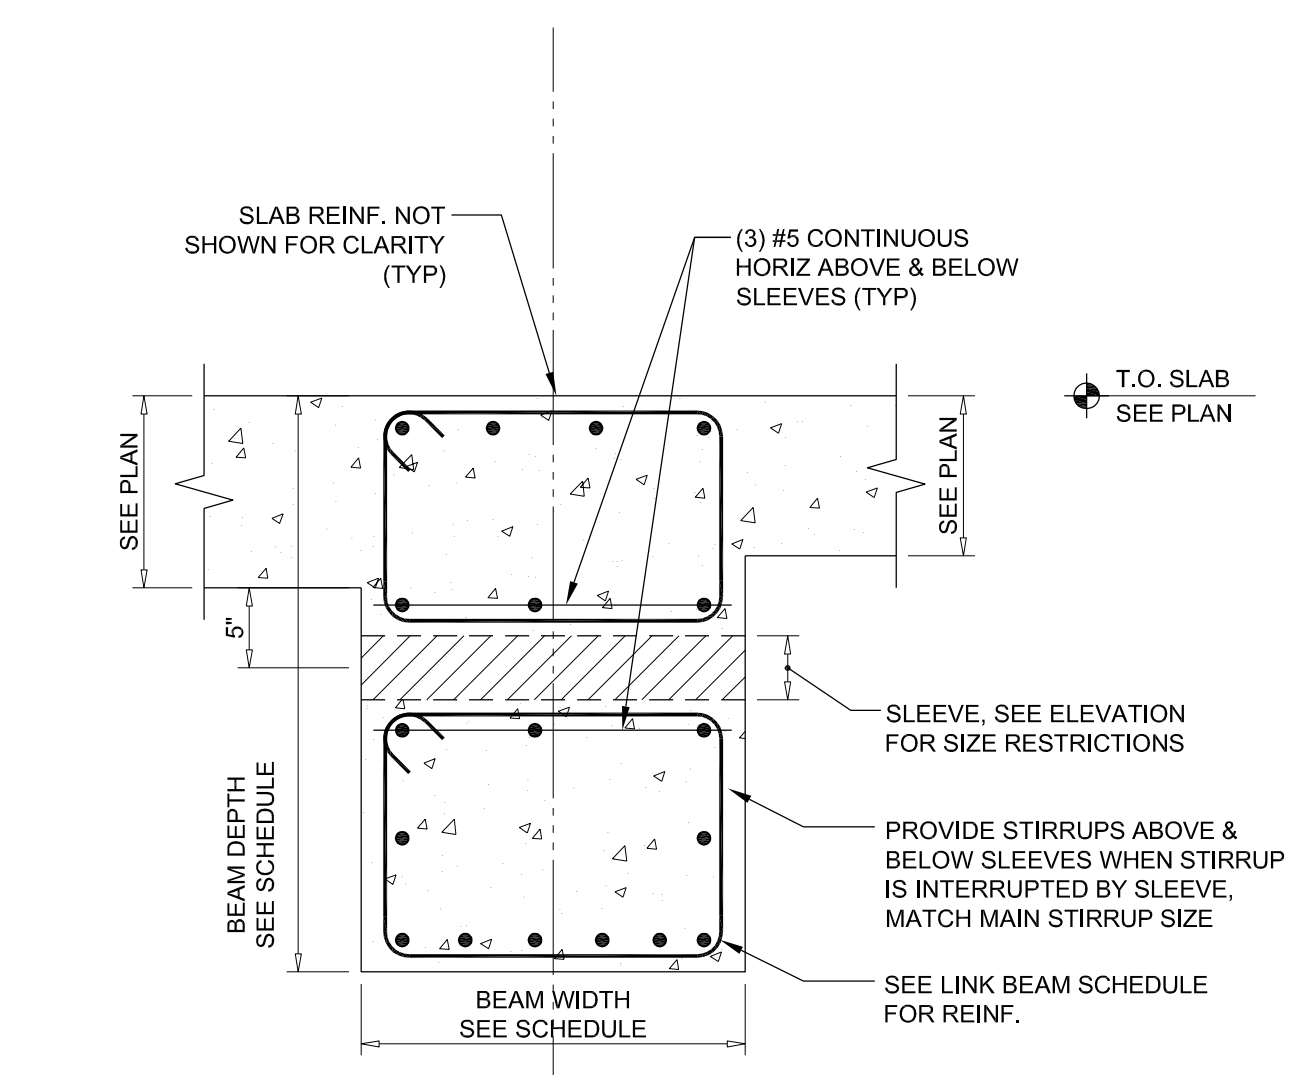


**SECTION A-A (AT SLEEVE)**

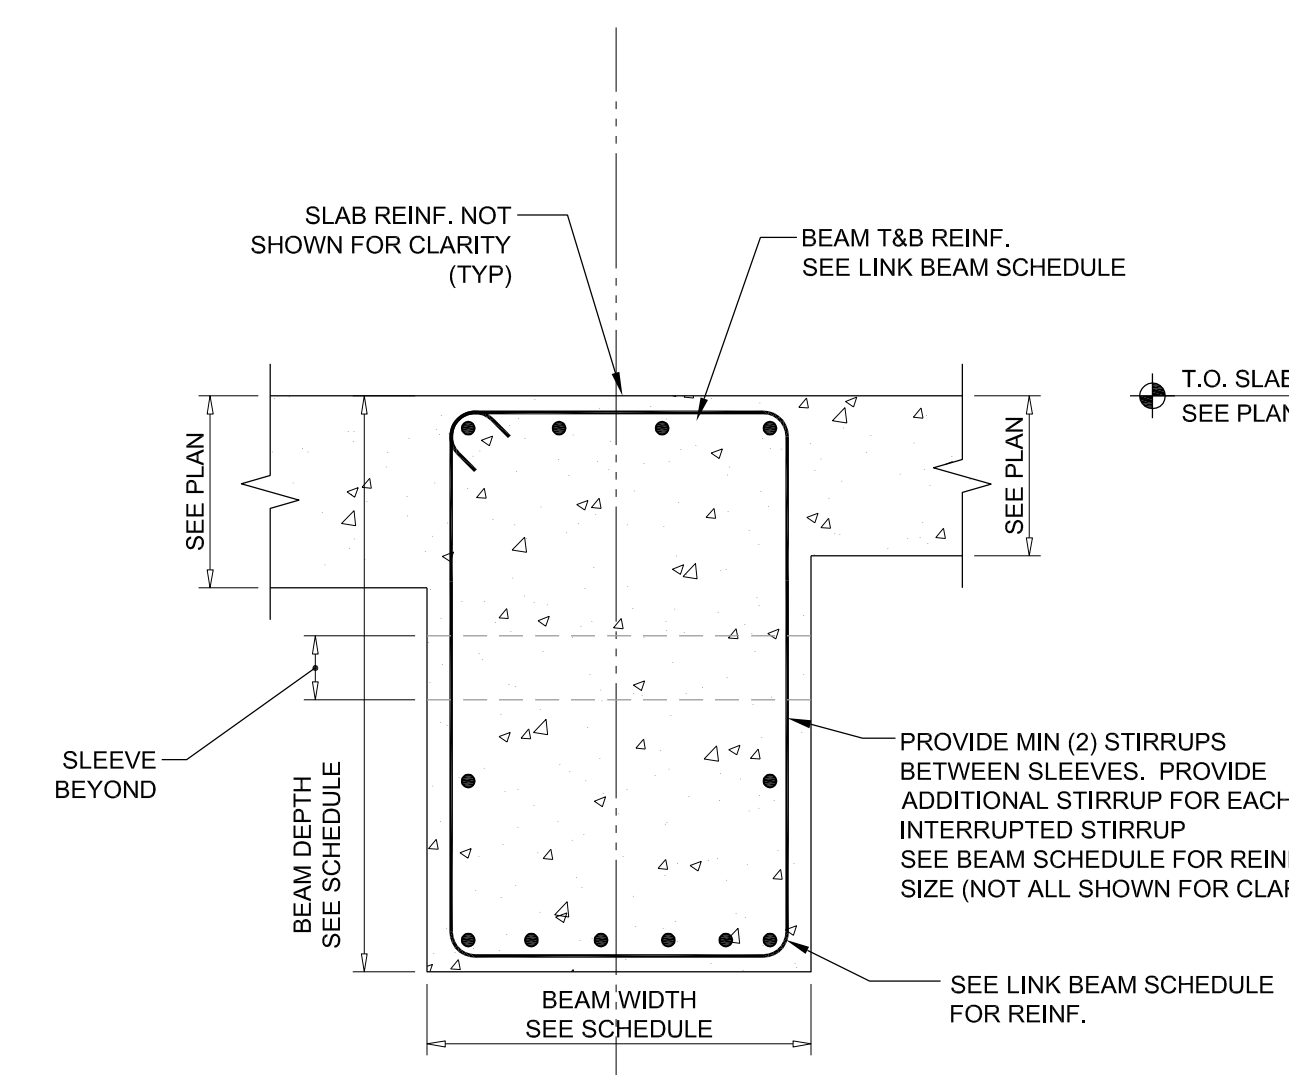


**SECTION B-B (BETWEEN SLEEVES)**

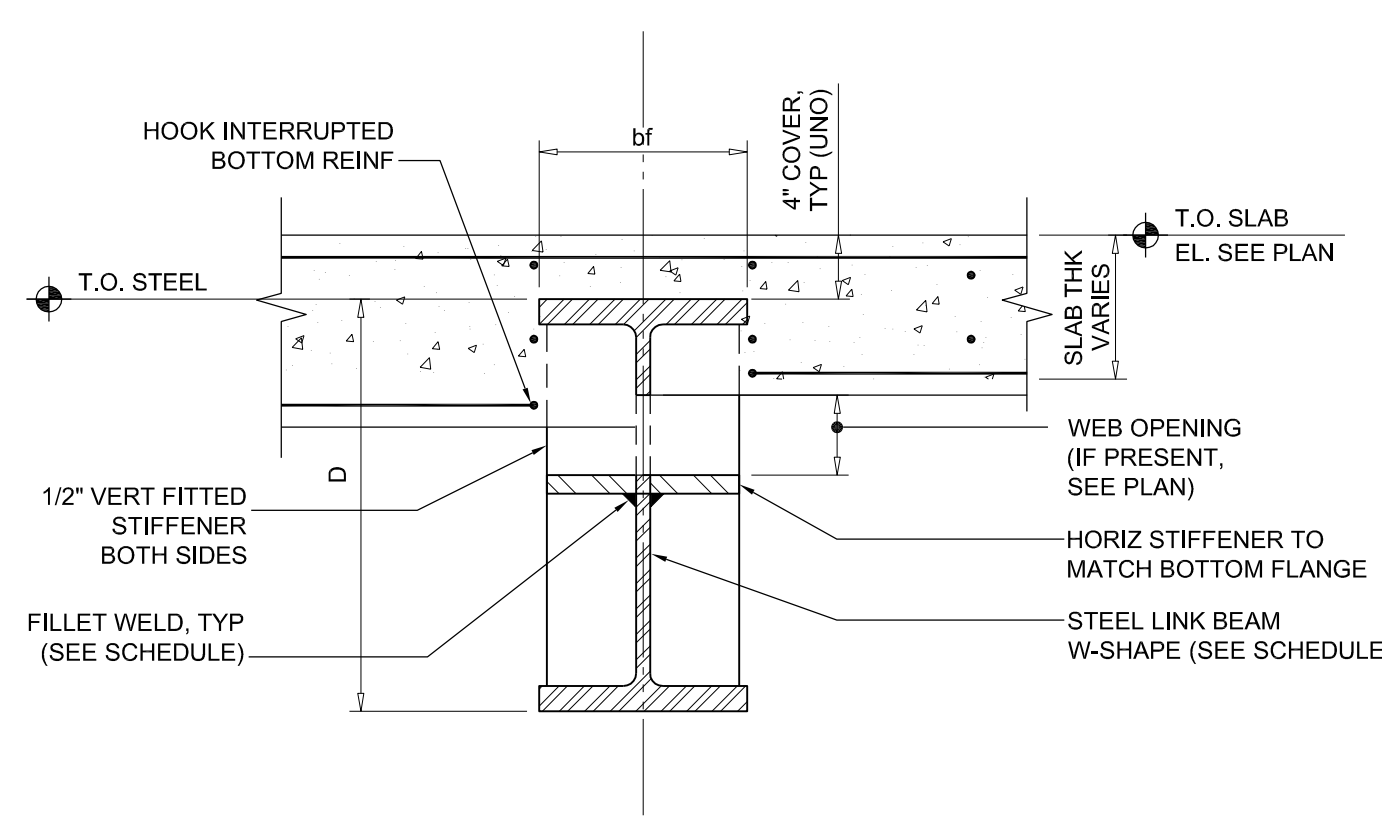

**SECTION C-C**

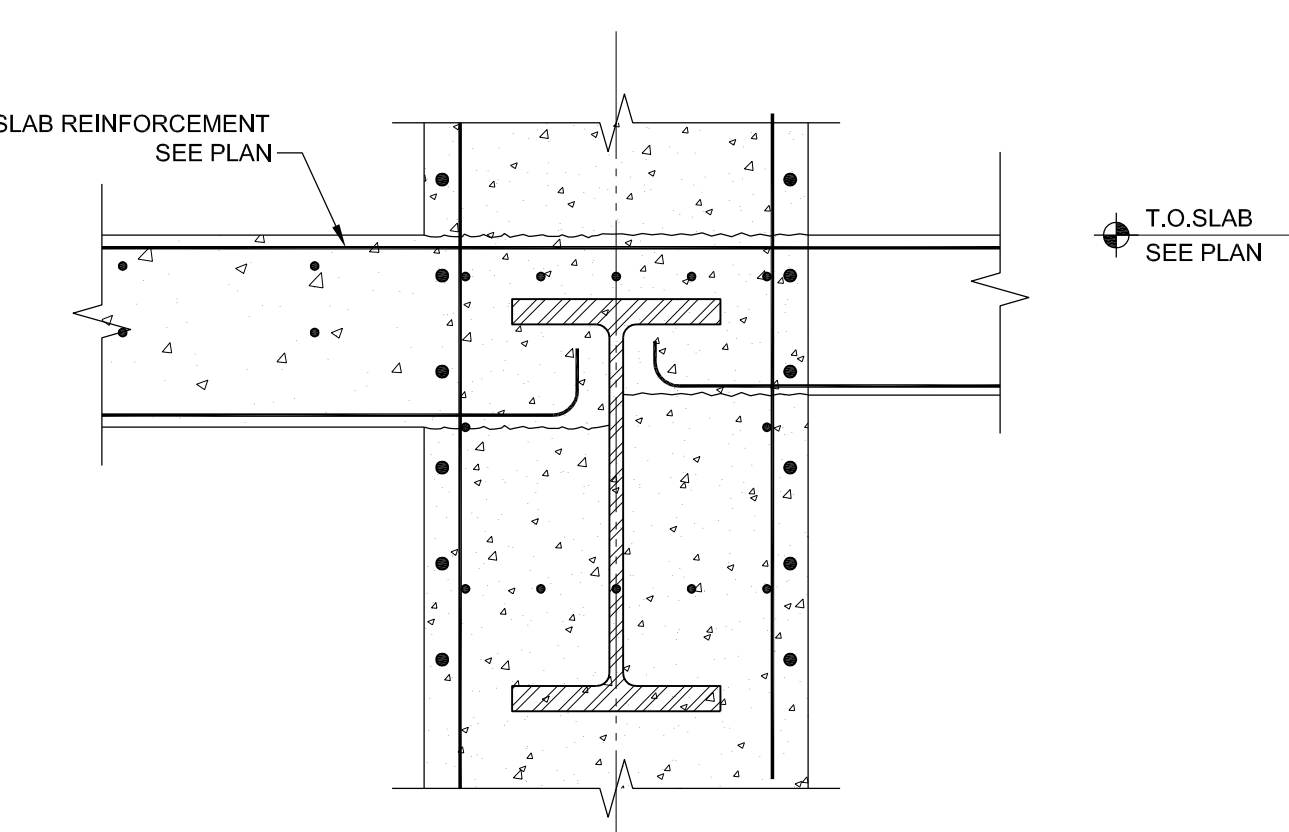

**SECTION D-D**

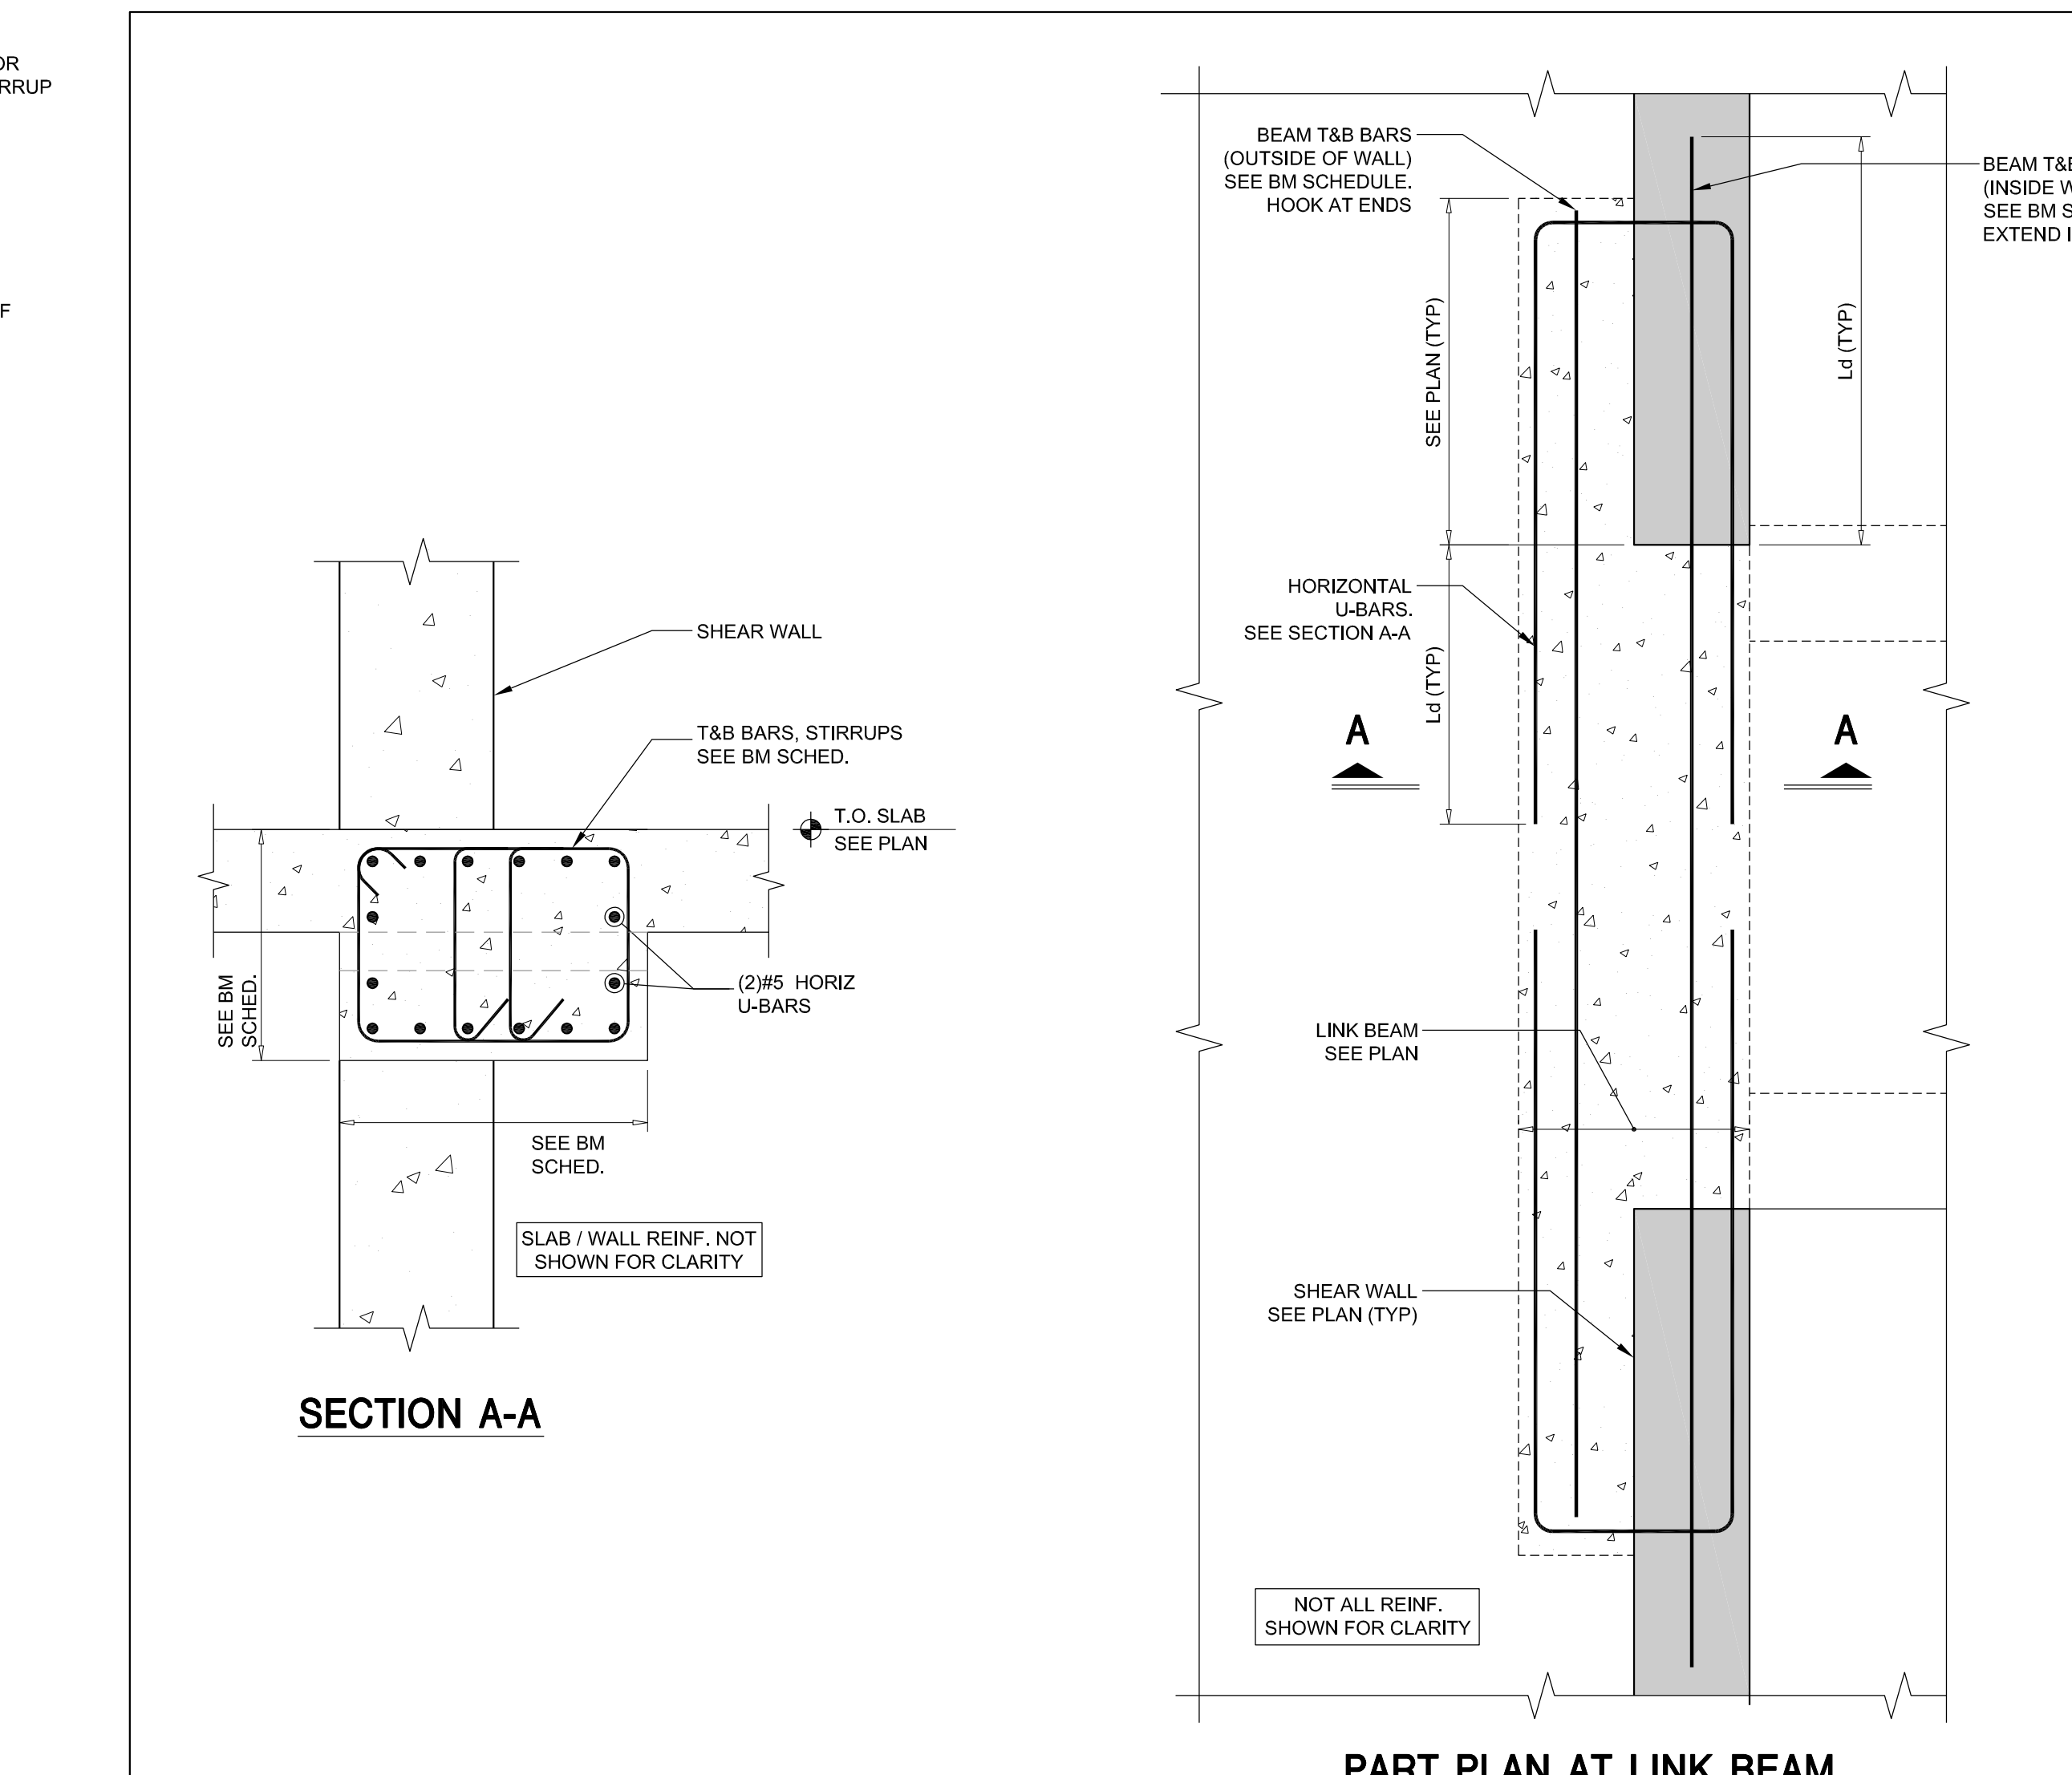

**PART PLAN AT LINK BEAM**

**1** TYPICAL DETAILS FOR PENETRATIONS AT LINK BEAMS LB-02, LB-04, LB-05  
SCALE: 1/4"=1'-0"

**2** TYPICAL DETAIL FOR LINK BEAM WIDER THAN SHEAR WALL  
SCALE: 1/4"=1'-0"

MATERIAL KEYING LEGEND:

10			
9			
8			
7			
6			
5			
4			
3	006 SUBMISSION	06.08.2016	
2	ISSUE FOR CONSTRUCTION	06.17.2016	
1	CD PROGRESS PACKAGE	05.27.2016	
NO.	REVISIONS / SUBMISSIONS	DATE	

**FX FOWLE**  
FX FOWLE ARCHITECTS, LLP | 222 WEST 19TH STREET | NEW YORK, NY 10011 | 212.607.7061 | 212.607.8111 | WWW.FXFOWLE.COM

**DESIMONE CONSULTING ENGINEERS**  
18 West 18th Street, 10th Floor, New York, NY 10011 212.552.0211

**DAGHER ENGINEERING, PLLC**  
25 Broadway, New York, NY 10006 212.693.2591

**LANGAN ENGINEERING**  
21 Penn Plaza, New York, NY 10001 212.479.5480

**DEBORAH BERKE PARTNERS**  
225 Park Avenue, 23rd Floor, New York, NY 10017 212.239.9211

**VAN DEUSEN & ASSOCIATES (VDA)**  
120 East Park Avenue, Suite 310, East Hanover, NJ 10001 973.994.9220

**STANTEC**  
50 West 23rd Street, 8th Floor, New York, NY 10010 212.366.5000

**42 TRINITY PLACE**  
42 TRINITY PLACE | NEW YORK, NY

DRAWING TITLE:  
**TYPICAL CONCRETE DETAILS**

Scale: AS NOTED  
87 OF 103



MARK (FIBR-BM-F)	SIZE (w x h)	CONT. TOP BARS	CONT. BOTTOM BARS (#4@12" UON)	SIDE BARS	STIRRUPS	REMARKS
01-BM-01	12x85	3#5	3#5	2#6 EA. FACE	#4 (2 LEGS)	
01-BM-07	12 x 58	3#5	3#5	8#5 EA. FACE	#4 (2 LEGS)	
01-BM-08	12x74	3#5	3#5	10#5 EA. FACE	#4 (2 LEGS)	
01-BM-09	24x30	7#10	14#10 (2 LAYERS)	2#6 EA. FACE	#5 (2 LEGS)	
01-BM-10	24x24	6#9	12#9 (2 LAYERS)		#5 (2 LEGS)	
01-BM-11	24x24	6#9	12#9 (2 LAYERS)	2#6 EA. FACE	#5 (2 LEGS)	
01-BM-12	24x30	7#10	14#10 (2 LAYERS)	2#6 EA. FACE	#5 (2 LEGS)	
01-BM-13	24x30	7#10	14#10 (2 LAYERS)	2#6 EA. FACE	#5 (2 LEGS)	
01-BM-14	24x24	6#9	12#9 (2 LAYERS)		#5 (2 LEGS)	
01-BM-15	24x24	6#9	12#9 (2 LAYERS)		#5 (2 LEGS)	
01-BM-16	72x72 CAP BEAM	18#11 (2 LAYERS)	22#11 (2 LAYERS)	7#11 EA. FACE	#6 (2 LEGS)	
02-BM-01	18x24	7#7	7#7		#5 (2 LEGS)	
02-BM-04	24x24	8#9	16#9 (2 LAYERS)	2#6 EA. FACE	#5 (2 LEGS)	
02-BM-05	24x24	7#9	14#9 (2 LAYERS)		#5 (2 LEGS)	
02-BM-06	18x24	5#8	10#8 (2 LAYERS)		#5 (2 LEGS)	
02-BM-08	18x24	7#7	7#7		#5 (2 LEGS)	
02-BM-09	18x24	7#7	7#7		#5 (2 LEGS)	
02-BM-01	18x24	7#7	7#7		#5 (2 LEGS)	
03-BM-02	8x12	2#7	2#7		#3 (2 LEGS)	
03-BM-03	24x24	8#9	16#9 (2 LAYERS)	2#6 EA. FACE	#5 (2 LEGS)	
03-BM-04	24x24	7#9	14#9 (2 LAYERS)		#5 (2 LEGS)	
03-BM-05	18x24	5#8	10#8 (2 LAYERS)		#5 (2 LEGS)	
04-BM-01	18x37	4#7	4#7	4#5 EA. FACE	#4 (2 LEGS)	
04-BM-02	8x12	2#7	2#7		#3 (2 LEGS)	
04-BM-04	24x24	8#9	16#9 (2 LAYERS)		#5 (2 LEGS)	
04-BM-05	24x24	7#9	14#9 (2 LAYERS)		#5 (2 LEGS)	
04-BM-06	18x24	5#8	10#8 (2 LAYERS)		#5 (2 LEGS)	
04-BM-07	18x24	4#8	4#8		#3 (2 LEGS)	
04-BM-08	18x24	4#8	4#8		#3 (2 LEGS)	
04-BM-09	18x24	4#8	4#8		#3 (2 LEGS)	
04-BM-10	18x24	4#8	4#8		#3 (2 LEGS)	
04-BM-11	18x24	4#8	4#8		#3 (2 LEGS)	
04-BM-12	18x24	4#8	4#8		#3 (2 LEGS)	
05-BM-01	18x24	7#7	7#7		#5 (2 LEGS)	
05-BM-02	8x12	2#7	2#7		#3 (2 LEGS)	
05-BM-03	24x24	8#9	16#9 (2 LAYERS)	2#6 EA. FACE	#5 (2 LEGS)	
05-BM-04	24x24	7#9	14#9 (2 LAYERS)		#5 (2 LEGS)	
06-BM-01	18x24	7#7	7#7		#5 (2 LEGS)	
06-BM-02	8x12	2#7	2#7		#3 (2 LEGS)	
06-BM-03	24x24	8#9	16#9 (2 LAYERS)	2#6 EA. FACE	#5 (2 LEGS)	
06-BM-04	24x24	7#9	14#9 (2 LAYERS)		#5 (2 LEGS)	
06-BM-05	14x18	6#9 (2 LAYERS)	6#9 (2 LAYERS)		#5 (2 LEGS)	
07-BM-01	18x24	7#7	7#7		#5 (2 LEGS)	
07-BM-02	8x12	2#7	2#7		#3 (2 LEGS)	
07-BM-03	24x30	7#10	7#10		#5 (2 LEGS)	
07-BM-04	24x30	7#10	7#10		#5 (2 LEGS)	
07-BM-05	24x30	7#10	7#10		#5 (2 LEGS)	
07-BM-06	24x30	7#10	7#10		#5 (2 LEGS)	
07-BM-07	18x24	7#7	7#7		#5 (2 LEGS)	
07-BM-08	18x24	7#7	7#7		#5 (2 LEGS)	
07-BM-09	14x18	6#9	6#9	3#5 EA. FACE	#5 (2 LEGS)	
08-BM-01	18x24	7#7	7#7		#5 (2 LEGS)	
08-BM-02	8x12	2#7	2#7		#3 (2 LEGS)	
08-BM-03	31.5x36	9#10	9#10		#5 (2 LEGS)	
08-BM-04	36x28	9#10	9#10		#5 (2 LEGS)	
08-BM-05	41x25.5	20#11 (2 LAYERS)	30#11 (2 LAYERS)	2#9 EA. FACE	#4 (2 LEGS)	
08-BM-06	24x24	8#9	16#9 (2 LAYERS)		#5 (2 LEGS)	
08-BM-07	24x36	8#9	8#9	4#5 EA. FACE	#5 (2 LEGS)	
08-BM-08	18x33	5#8	5#8		#3 (2 LEGS)	
08-BM-09	24x36	8#9	8#9	4#5 EA. FACE	#5 (2 LEGS)	
08-BM-10	12x10	3#5	3#5		#3 (2 LEGS)	
08-BM-01	18x24	5#8	10#8 (2 LAYERS)		#5 (2 LEGS)	
09-BM-02	8x12	2#7	2#7		#3 (2 LEGS)	
09-BM-03	14x18	5#5	5#5		#4 (2 LEGS)	
09-BM-04	31.5x48	7#8	7#8	4#5 EA. FACE	#5 (2 LEGS)	
09-BM-05	36x48	7#8	7#8	4#5 EA. FACE	#5 (2 LEGS)	
09-BM-06	24x32	6#11	6#11	3#9 EA. FACE	#5 (2 LEGS)	
09-BM-08	18x24	5#8	10#8 (2 LAYERS)		#5 (2 LEGS)	
09-BM-10	20x22	10#11 (2 LAYERS)	10#11 (2 LAYERS)	1#9 EA. FACE	#5 (2 LEGS)	
09-BM-11	15x22	5#7	10#8 (2 LAYERS)		#5 (2 LEGS)	
09-BM-12	18x18	5#7	5#7		#5 (2 LEGS)	
09-BM-13	24x18	5#7	6#11		#5 (2 LEGS)	
09-BM-14	20x18	5#8	5#8		#4 (2 LEGS)	
09-BM-15	20x18	5#8	5#8		#5 (2 LEGS)	
10-BM-02	36x36	9#10	9#10		#5 (2 LEGS)	
10-BM-03	14x18	5#5	5#5		#4 (2 LEGS)	
10-BM-04	24x36	8#9	8#9	4#5 EA. FACE	#5 (2 LEGS)	
10-BM-05	24x36	6#9	6#9		#5 (2 LEGS)	
10-BM-06	24x36	6#9	6#9		#5 (2 LEGS)	
10-BM-08	30x12	6#11	6#11		#5 (2 LEGS)	
10-BM-09	24x36	8#9	8#9	4#5 EA. FACE	#5 (2 LEGS)	
10-PT-BM-01	31.5x36	5#9	5#9	1#5 EA. FACE	#5 (2 LEGS)	POST-TENSION BEAM SEE S-5-14
11-BM-02	36x36	9#10	9#10		#5 (2 LEGS)	
11-BM-03	14x18	5#5	5#5		#4 (2 LEGS)	
11-PT-BM-01	31.5x36	5#9	5#9	1#5 EA. FACE	#5 (2 LEGS)	POST-TENSION BEAM SEE S-5-14
12-BM-03	18x18	5#5	5#5		#4 (2 LEGS)	
22-BM-03	14x18	5#5	5#5		#4 (2 LEGS)	
23-BM-03	14x18	5#5	5#5		#4 (2 LEGS)	
24-BM-03	14x18	5#5	5#5		#4 (2 LEGS)	
31-BM-03	14x18	5#5	5#5		#4 (2 LEGS)	
32-BM-03	14x18	5#5	5#5		#4 (2 LEGS)	
38-BM-02	6# x 22	13#11	13#11	3#9 EA. FACE	#4 (2 LEGS)	
38-BM-04	14x22	5#5	5#5		#4 (2 LEGS)	
37-BM-02	12x30	8#9 (2 LAYERS)	8#9 (2 LAYERS)	2#6 EA. FACE	#4 (2 LEGS)	
37-BM-03	14x24	5#5	5#5		#5 (2 LEGS)	
37-BM-04	12x30	8#9 (2 LAYERS)	8#9 (2 LAYERS)	2#6 EA. FACE	#4 (2 LEGS)	
38-BM-02	12x30	8#9 (2 LAYERS)	8#9 (2 LAYERS)	2#6 EA. FACE	#4 (2 LEGS)	
38-BM-03	14x22	5#5	5#5		#5 (2 LEGS)	
38-BM-04	12x24	8#8	8#8 (2 LAYERS)	2#6 EA. FACE	#4 (2 LEGS)	
38-BM-06	12x24	4#8	4#8 (2 LAYERS)	2#6 EA. FACE	#4 (2 LEGS)	
38-BM-08	12x24	8#8 (2 LAYERS)	8#8 (2 LAYERS)	2#6 EA. FACE	#4 (2 LEGS)	
38-BM-09	12x24	4#8	4#8 (2 LAYERS)	2#6 EA. FACE	#4 (2 LEGS)	
39-BM-01	24x36	8#9	8#9	4#5 EA. FACE	#5 (2 LEGS)	
39-BM-02	18x24	3#9	10#9 (2 LAYERS)		#5 (2 LEGS)	
39-BM-03	12x18	2#9	2#9	1#6 EA. FACE	#4 (2 LEGS)	
39-BM-04	18x36	6#9	6#9		#5 (2 LEGS)	
40-BM-01	18x36	6#9	6#9		#5 (2 LEGS)	
40-BM-02	18x24	5#8	10#8 (2 LAYERS)		#5 (2 LEGS)	
40-BM-03	18x36	6#9	6#9		#5 (2 LEGS)	
40-BM-04	24x24	8#8 (2 LAYERS)	8#8 (2 LAYERS)	1#6 EA. FACE	#4 (2 LEGS)	
40-BM-05	18x18	8#8 (2 LAYERS)	8#8 (2 LAYERS)	1#6 EA. FACE	#4 (2 LEGS)	
40-BM-06	18x18	8#8 (2 LAYERS)	8#8 (2 LAYERS)	1#6 EA. FACE	#4 (2 LEGS)	
40-BM-07	18x18	8#8 (2 LAYERS)	8#8 (2 LAYERS)	1#6 EA. FACE	#4 (2 LEGS)	
40-BM-08	18x18	8#8 (2 LAYERS)	8#8 (2 LAYERS)	1#6 EA. FACE	#4 (2 LEGS)	
41-BM-01	24x36	6#11	6#11	4#5 EA. FACE	#5 (2 LEGS)	
BM-01	12x24	8#8 (2 LAYERS)	8#8 (2 LAYERS)	2#6 EA. FACE	#4 (2 LEGS)	
BM-02	12x18	2#9	2#9	1#6 EA. FACE	#4 (2 LEGS)	
BM-03	12x22	2#9	2#9	1#6 EA. FACE	#4 (2 LEGS)	
BM-03	18x18	5#5	5#5		#4 (2 LEGS)	
BM-04	12x24	8#8	8#8 (2 LAYERS)		#4 (2 LEGS)	
BM-05	6x8	2#7	2#7		#3 (1 LEG)	
BM-06	6x10	2#7	2#7		#3 (1 LEG)	ALTERNATE STIRRUP DIRECTION
BM-07	6x12	2#6	2#6		#3 (1 LEG)	ALTERNATE STIRRUP DIRECTION
BM-08	6x12	2#6	2#6		#3 (1 LEG)	ALTERNATE STIRRUP DIRECTION

MARK	SIZE (w x h)	CONT. TOP BARS	BOTTOM BARS	SIDE BARS	STIRRUPS	REMARKS
37-TB-01	24x44	9#11 (LAYER 1)	9#11 (LAYER 2)	#6#6	#5 (2 LEGS)	(2) 6" DIA PENETRATIONS PERMITTED 4' EAST OF COL. 3
37-TB-02	50x40	9#5	10#9	#6#6	#4 (2 LEGS)	

MARK	SIZE (w x h)	CONT. TOP BARS	CONT. BOTTOM BARS	SIDE BARS	STIRRUPS	REMARKS
01-LB-07	24x66	5#9	5#9		#4 (2 LEGS)	
03-LB-07	24x36	6#8	6#8		#4 (2 LEGS)	
04-LB-07	24x36	6#8	6#8		#4 (2 LEGS)	
05-LB-07	24x36	6#8	6#8		#4 (2 LEGS)	
06-LB-07	24x36	6#8	6#8		#4 (2 LEGS)	
07-LB-07	24x36	6#8	6#8		#4 (2 LEGS)	
08-LB-07	24x36	6#8	6#8		#4 (2 LEGS)	
09-LB-07	24x36	12#9 (2 LAYERS)	12#9 (2 LAYERS)		#4 (2 LEGS)	
12-LB-07	24x24	7#9	7#9		#4 (2 LEGS)	
17-LB-07	24x20	10#9 (2 LAYERS)	10#9 (2 LAYERS)		#4 (2 LEGS)	
18-LB-07	24x24	7#9	7#9		#4 (2 LEGS)	
23-LB-07	24x24	7#9	7#9		#4 (2 LEGS)	
24-LB-07	24x24	7#9	7#9		#4 (2 LEGS)	

MARK	SIZE (w x h)	CONT. TOP BARS	CONT. BOTTOM BARS	SIDE BARS	STIRRUPS	REMARKS
01-LB-07	24x66	5#9	5#9		#4 (2 LEGS)	
03-LB-07	24x36	6#8	6#8		#4 (2 LEGS)	
04-LB-07	24x36	6#8	6#8		#4 (2 LEGS)	
05-LB-07	24x36	6#8	6#8		#4 (2 LEGS)	
06-LB-07	24x36	6#8	6#8		#4 (2 LEGS)	
07-LB-07	24x36	6#8	6#8		#4 (2 LEGS)	
08-LB-07	24x36	6#8	6#8		#4 (2 LEGS)	
09-LB-07	24x36	12#9 (2 LAYERS)	12#9 (2 LAYERS)		#4 (2 LEGS)	
12-LB-07	24x24	7#9	7#9		#4 (2 LEGS)	
17-LB-07	24x20	10#9 (2 LAYERS)	10#9 (2 LAYERS)		#4 (2 LEGS)	
18-LB-07	24x24	7#9	7#9		#4 (2 LEGS)	
23-LB-07	24x24	7#9	7#9</			



**5 SECTION AT CANTILEVERED BALCONY (36TH FLOOR)**

SCALE: 1/2" = 1'-0"

**6 SECTION AT SLAB DROP (36TH FLOOR)**

SCALE: 1/2" = 1'-0"

**2 SECTION AT SCHOOL ELEVATOR PIT**

SCALE: 1/2" = 1'-0"

**3 ELEVATION @ SW-1 & SW-2**

SCALE: 3/16" = 1'-0"

**11 SECTION AT STAIRCASE "C" (LOOKING WEST)**

SCALE: 1/4" = 1'-0"

**8 SECTION AT 37TH FLOOR TRANSFER BEAM**

SCALE: 1/2" = 1'-0"

**4 6/S-512 - ELEVATION @ PARAPET WALL A**

SCALE: 1/4" = 1'-0"

**9 ELEVATION @ PARAPET WALL B**

SCALE: 1/4" = 1'-0"

**10 DETAIL AT 36TH FLOOR SLAB EDGE**

SCALE: 1/2" = 1'-0"

MATERIAL KEYING LEGEND:

NO.	REVISIONS / SUBMISSIONS	DATE
5	DOB SUBMISSION	08.08.2016
4	ISSUE FOR CONSTRUCTION	06.17.2016
3	CD PROGRESS PACKAGE	05.27.2016
2	50% CONSTRUCTION DOCUMENTS	03.24.2016
1	DESIGN DEVELOPMENT	12.04.2015

**FX FOWLE**  
 FOWLE ARCHITECTS, LLP | 22 WEST 10TH STREET | NEW YORK, NY 10011 | T 212.627.1700 | F 212.463.8716 | WWW.FXFWOLE.COM

ARCHITECTS ASSOCIATES, P.C.  
 100 South Avenue, New York, NY 10001 212.555.1212

ENGINEERS ASSOCIATES, P.C.  
 250 Fifth Avenue, New York, NY 10001 212.556.1212

HVAC ASSOCIATES, P.C.  
 300 Park Avenue, New York, NY 10021 212.955.1212

CONSTRUCTION ASSOCIATES, P.C.  
 400 South Avenue, New York, NY 10001 212.555.1212

**42 TRINITY PLACE**  
 42 TRINITY PLACE | NEW YORK, NY

DRAWING TITLE:  
**CONCRETE SECTIONS & DETAILS**

Seal:

Date: 11/18/15  
 Scale: As indicated

Author: 15160  
 Checked: Carl Pfeiffer  
 Checker: [Signature]  
 Reviewed: [Signature]

Project No.: 15160  
 Drawing No.: S-512.00


As indicated SHEET 89 OF 103



**HORIZONTAL TIE REQUIREMENTS IN WALK COLUMNS**

COLUMN	SUPPORTED LEVEL	CLOSED TIES	CROSS TIES (N-S DIR.)	CROSS TIES (E-W DIR.)	REMARKS
C1	12TH FL.	#5@6"	(4) - #5@6"	(4) - #5@6"	
C1	10TH-11TH FL.	#5@6"	(2) - #5@6"	(2) - #5@6"	
C2	24TH FL.	#5@6"	(2) - #5@6"	(2) - #5@6"	
C3	12TH FL.	#6@6"	(3) - #5@6"	(3) - #5@6"	
C4	12TH FL.	#5@6"	(2) - #5@6"	(2) - #5@6"	
C5	10TH-11TH FL.	#5@10"	(4) - #5@10"	(4) - #5@10"	
C5	12TH FL.	#6@6"	(3) - #5@6"	(3) - #5@6"	
C5	31ST FL.	#5@12"	(2) - #5@12"	(2) - #5@12"	
C6	9TH-11TH FL.	#5@6"	(2) - #5@6"	(2) - #5@6"	
C9	10TH-11TH FL.	#5@6"	(4) - #5@6"	(4) - #5@6"	
C10	24TH FL.	#5@6"	(2) - #5@6"	(2) - #5@6"	
C8	11TH FL.	#6@4"	(3) - #5@4"	(14) - #5@4"	SEE S-514
C8	9TH-10TH FL.	#6@10"	(3) - #5@10"	(14) - #5@10"	SEE S-514
C8	8TH FL.	#5@10"	(3) - #5@10"	(6) - #5@10"	SEE S-514

NOTES:  
 1. SEE S-401 COLUMN SCHEDULE FOR VERTICAL REINFORCEMENT  
 2. COORDINATE WITH TYPICAL DETAILING FOR COLUMN WALK TYPE A (SEE 2S-411) & TYPE B (SEE 3S-411)  
 3. SEE PLANS & S-401 FOR GRAPHICAL REPRESENTATION OF COLUMN WALK LOCATIONS

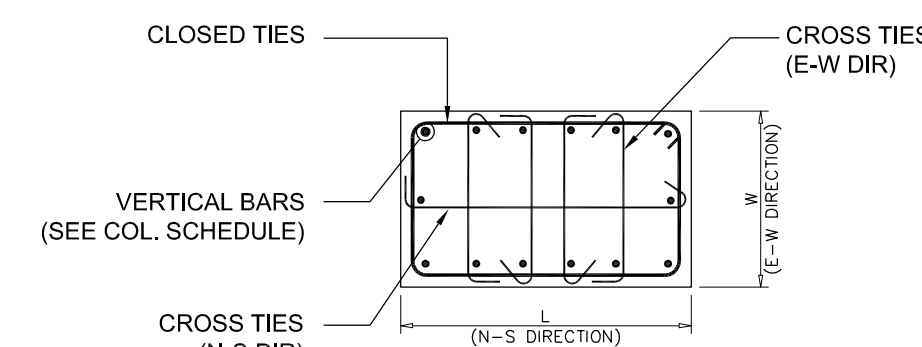

**DETAIL**

**3 HORIZONTAL TIE REQUIREMENTS IN WALK COLUMNS**

NOT USED

**5 NOT USED**


NOT USED

**8 NOT USED**

NOT USED

**2 REINFORCEMENT AT SHEAR WALL SUPPORTING TRANSFER BEAM**

SCALE: 1/4"=1'-0"

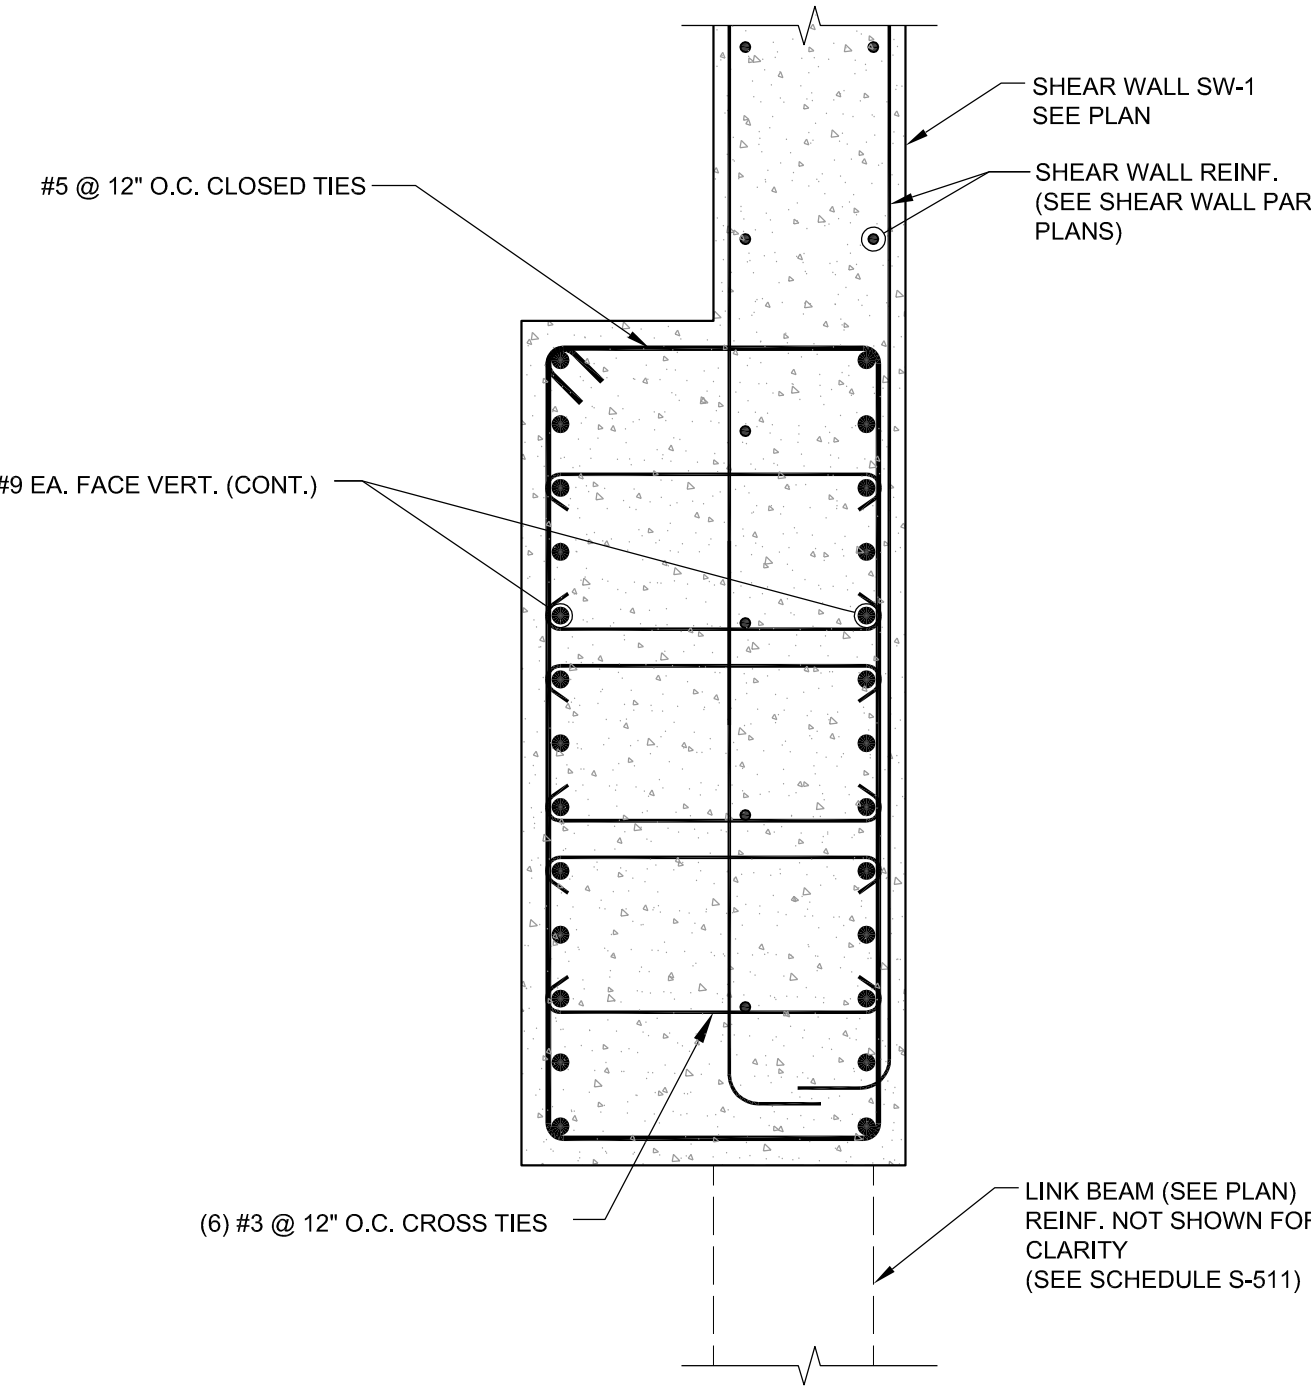


**4 NOT USED**

NOT USED


**7 CORBEL DETAIL AT COLUMN 28 @ 7TH FLOOR**

SCALE: 3/4"=1'-0"

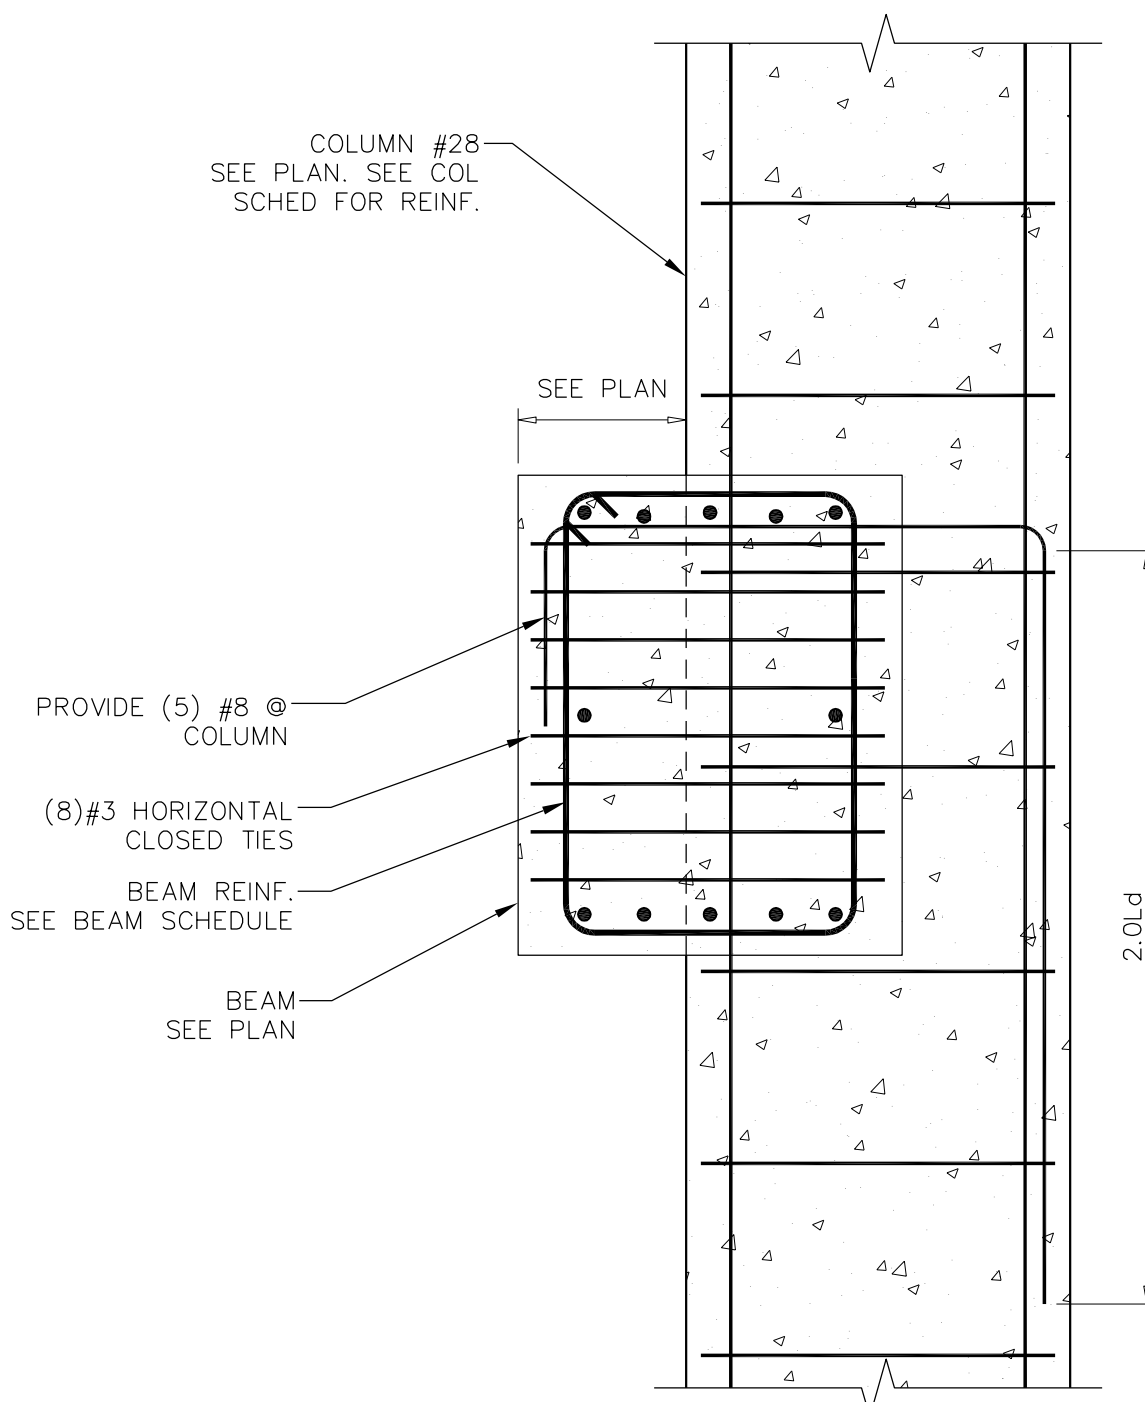


**6 BUILDING MAINTAINANCE UNIT (BMU) ANCHORAGE DETAIL**

SCALE: 3/4"=1'-0"

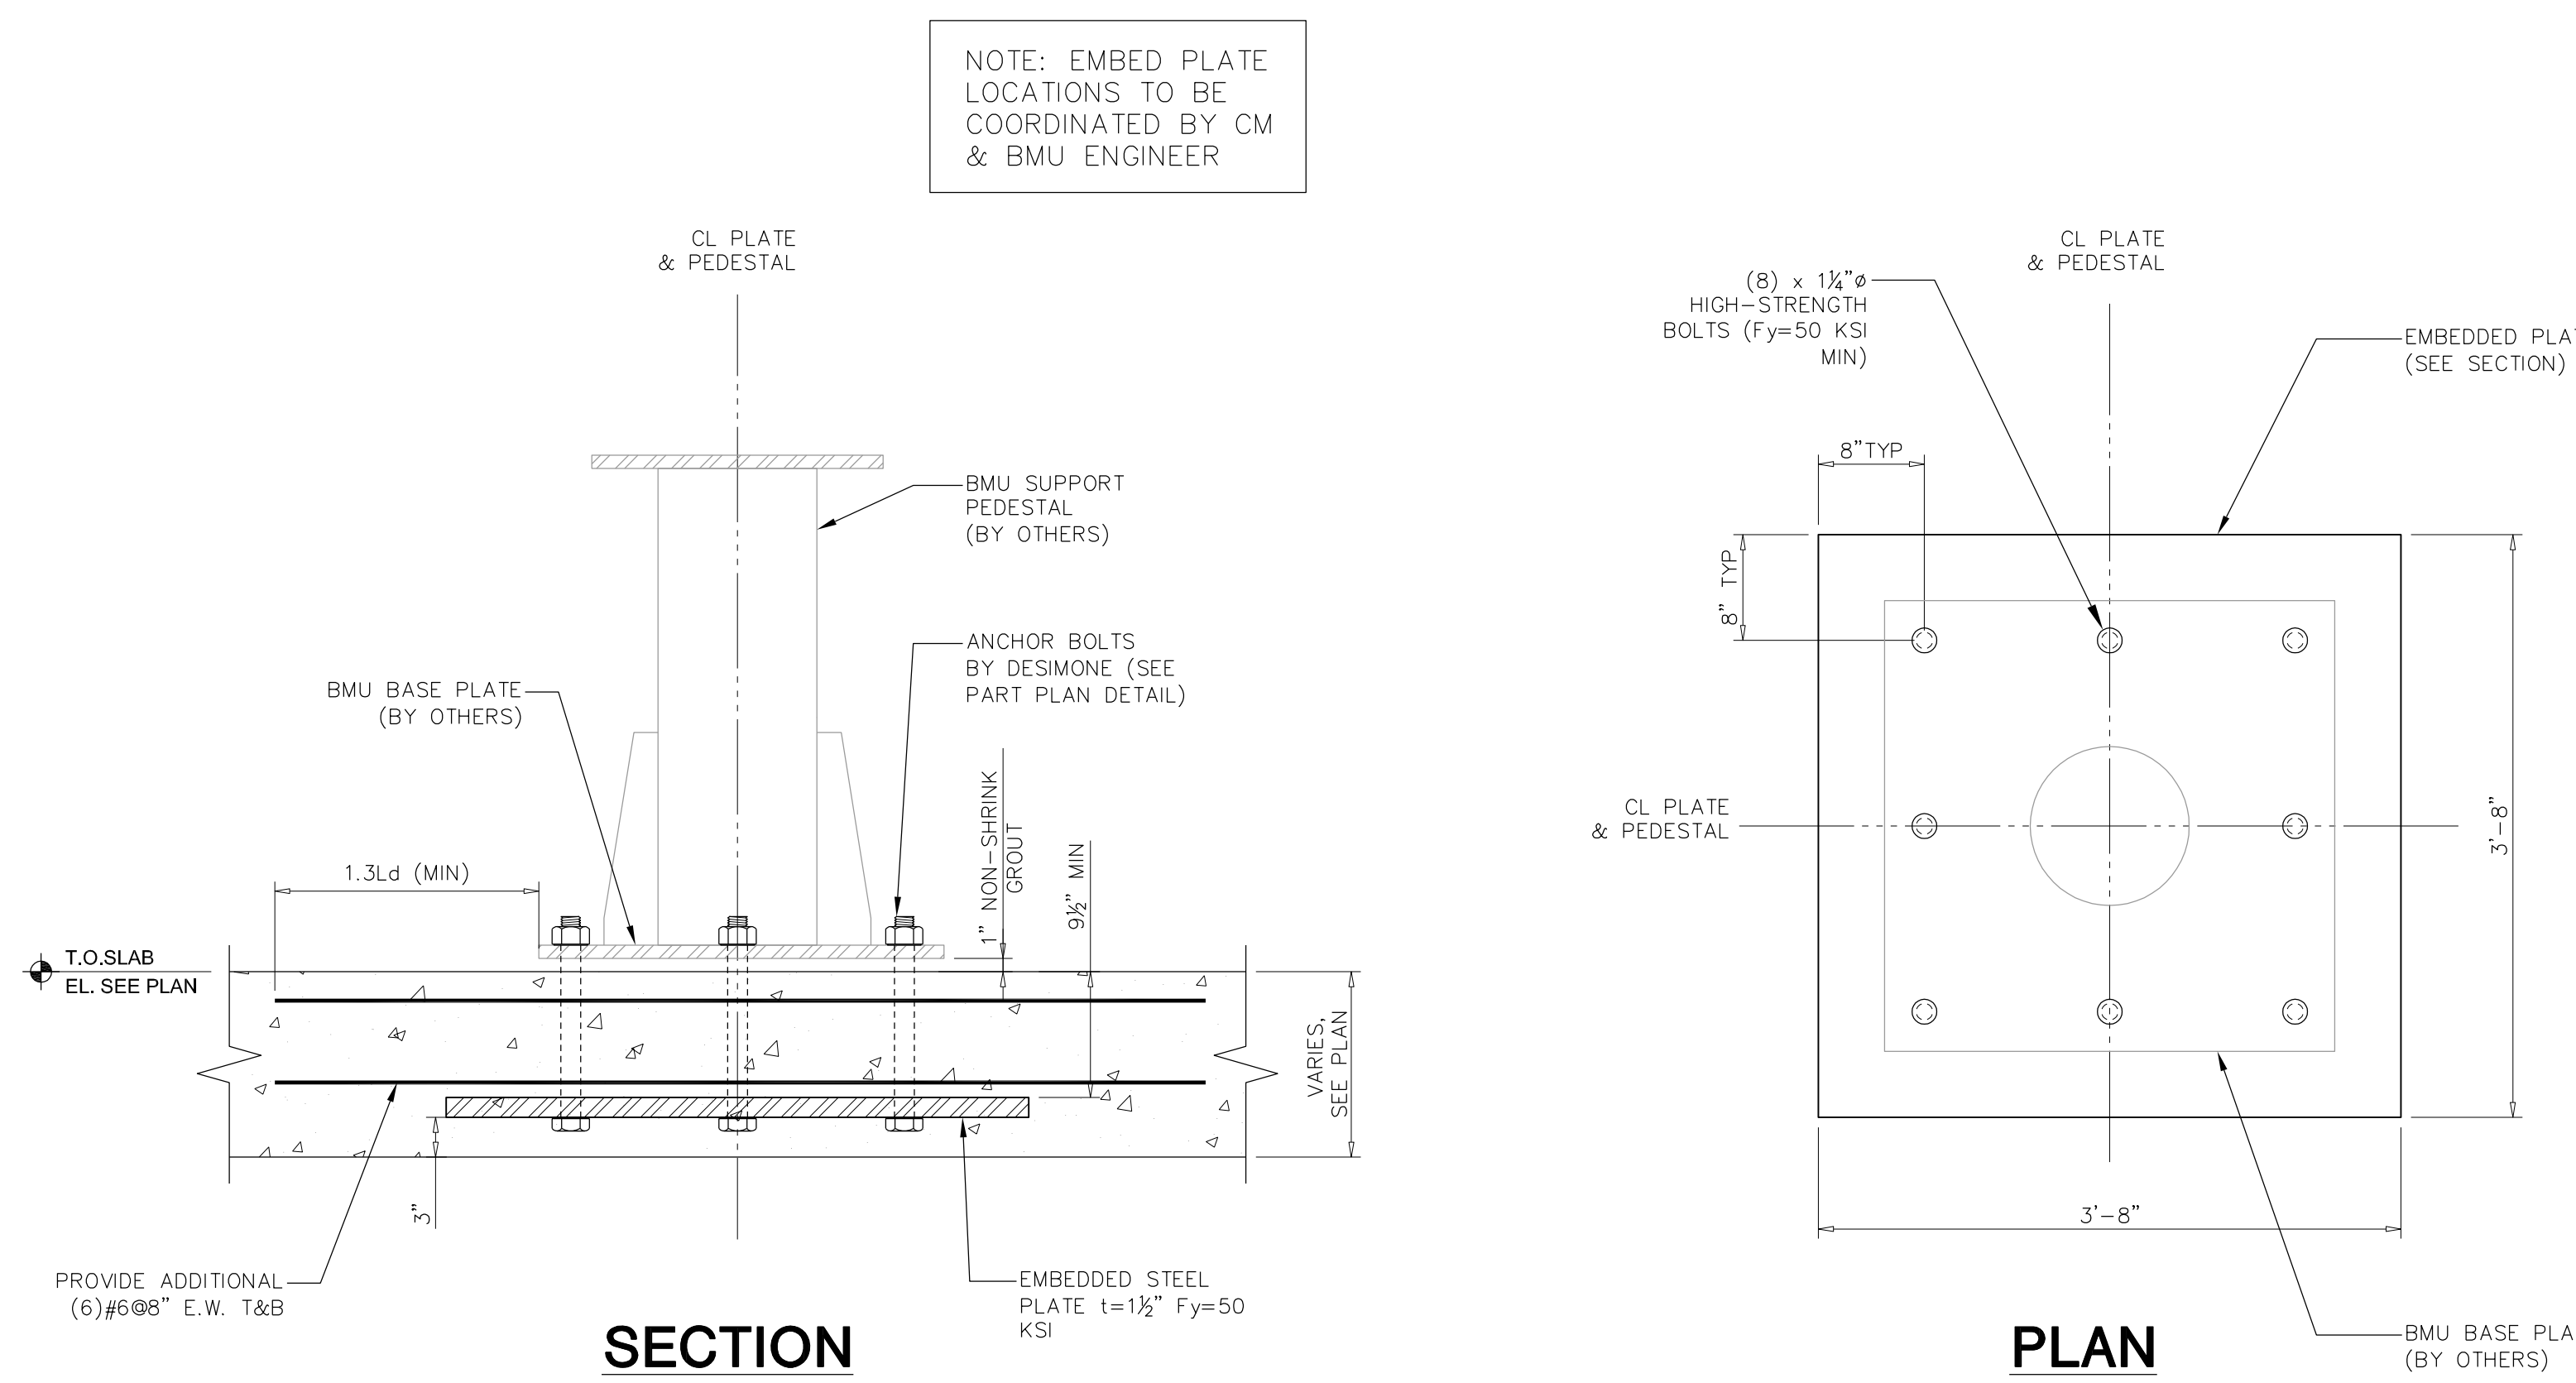

**1 DETAIL: REINFORCEMENT AT TRANSFER BEAM SUPPORT**

SCALE: 1"=1'-0"

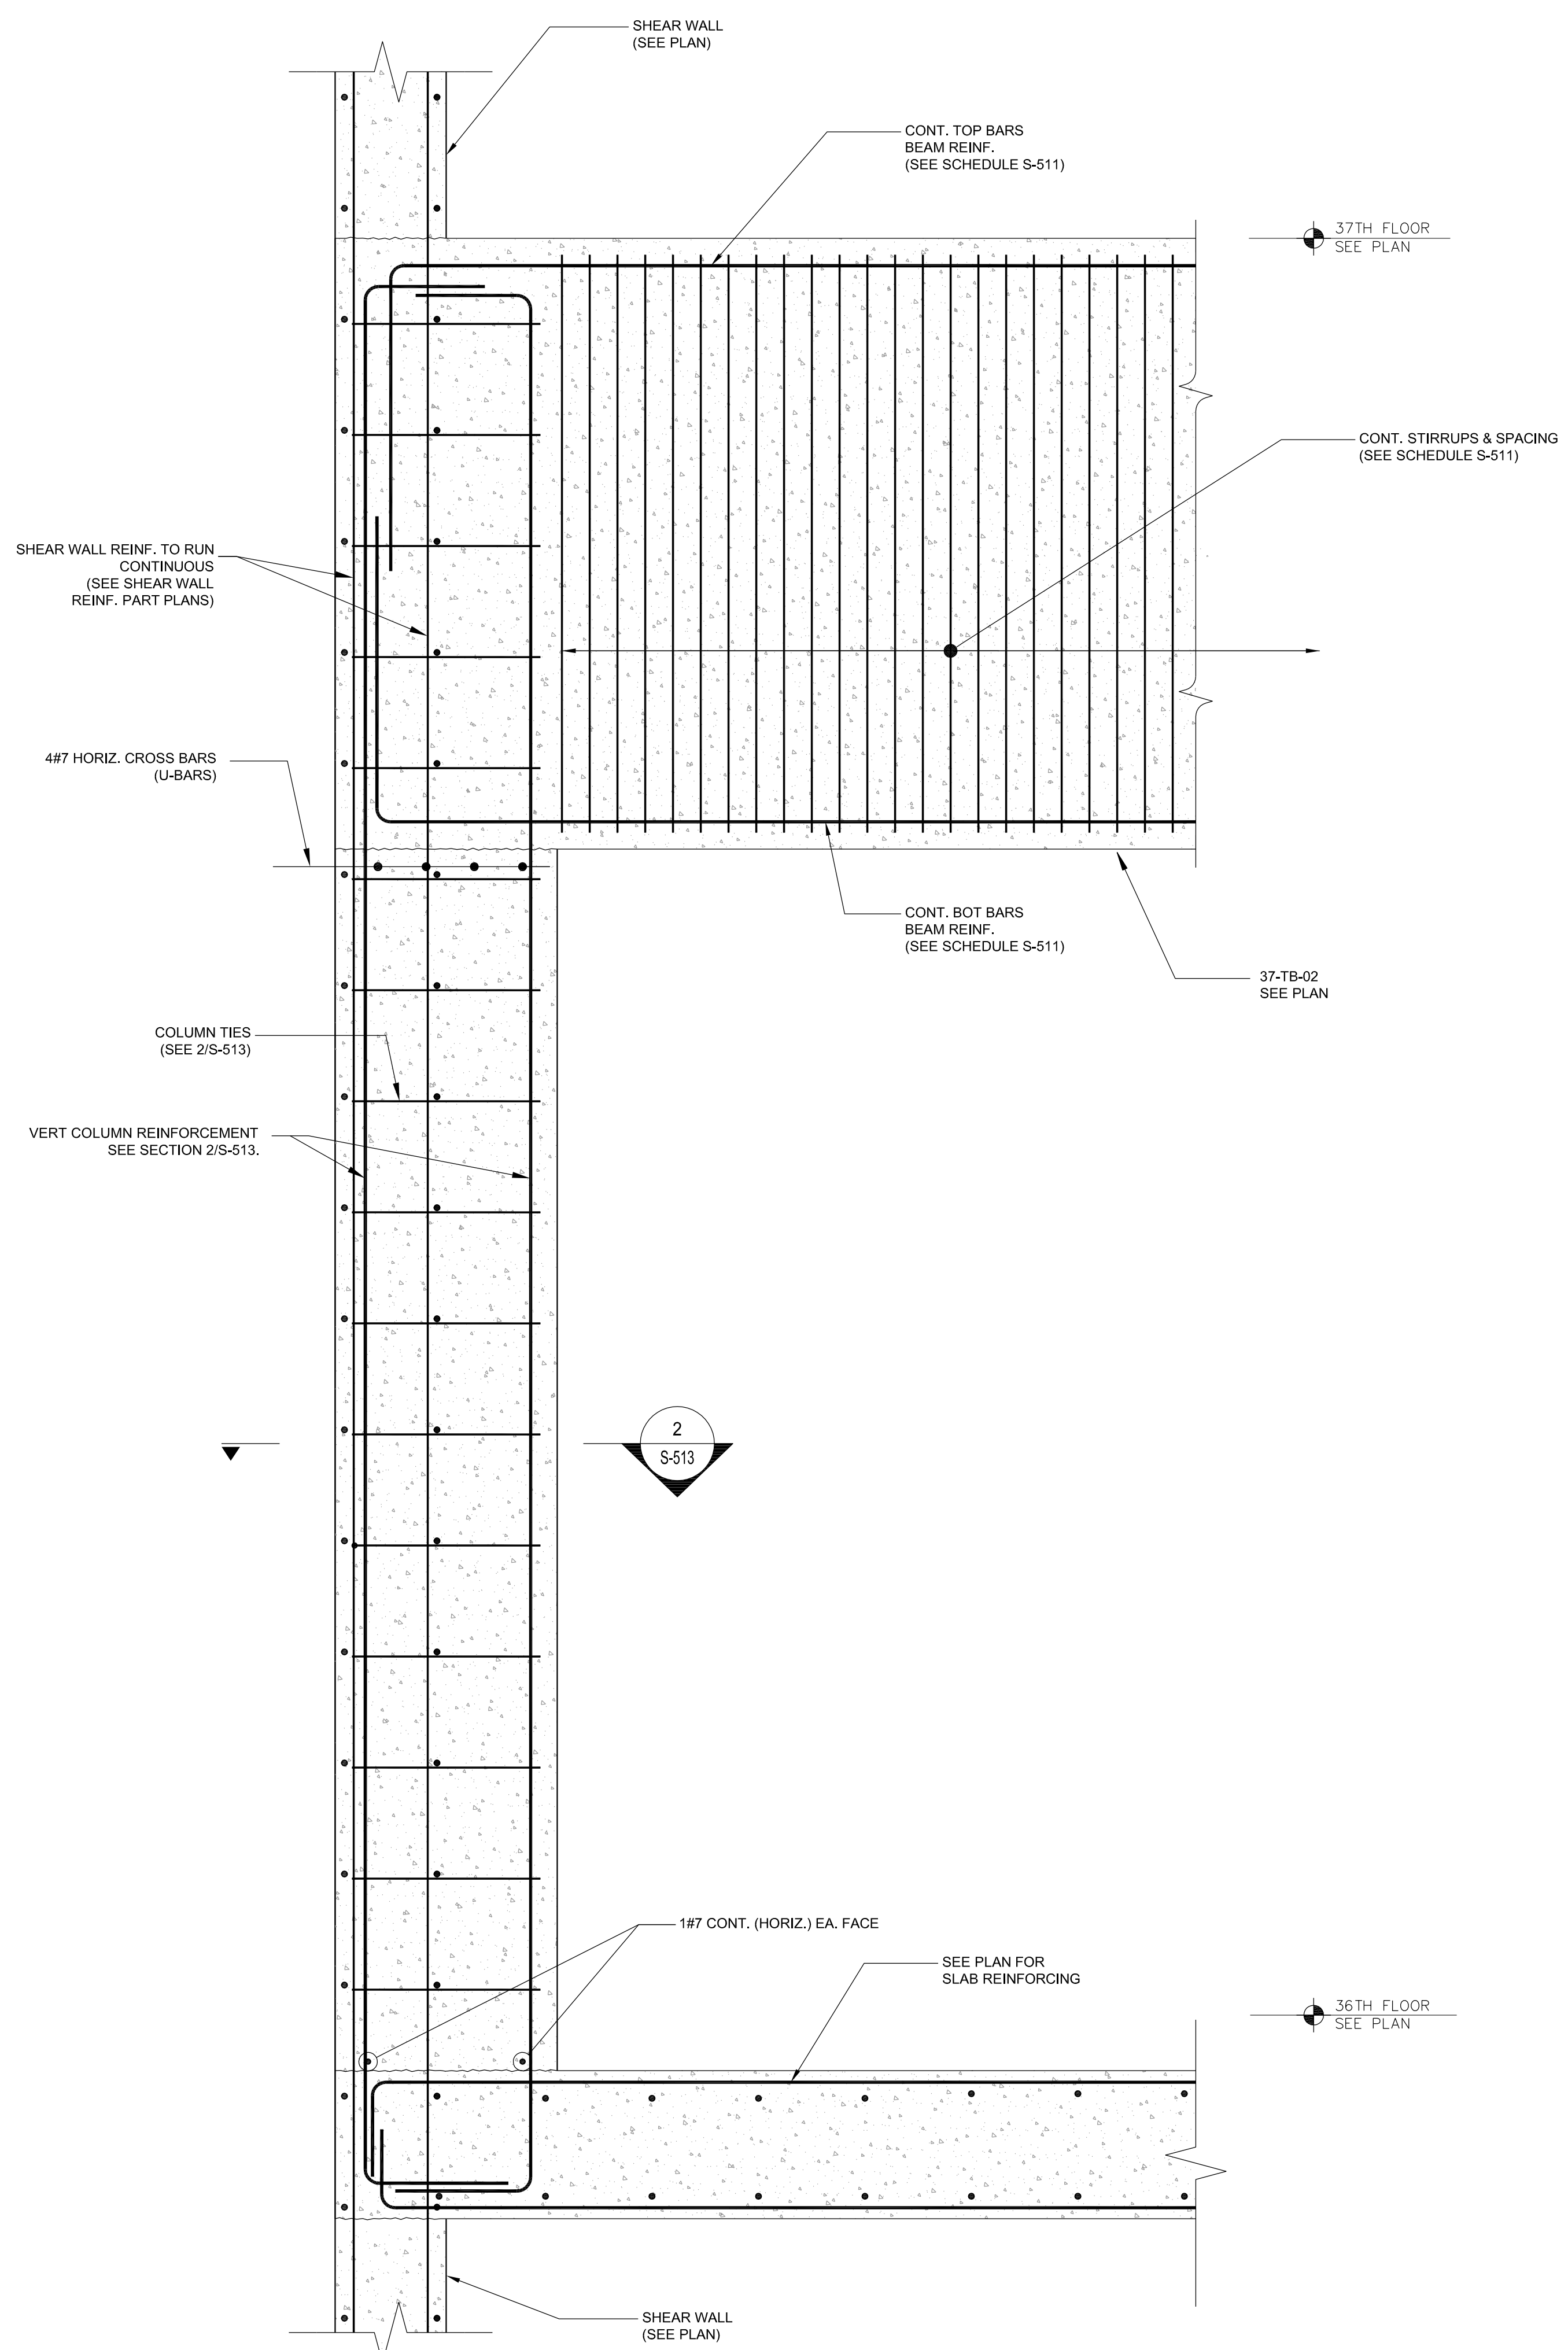

**MATERIAL KEYING LEGEND:**

NO.	REVISIONS / SUBMISSIONS	DATE
10		
9		
8		
7		
6		
5		
4	008 SUBMISSION	08.08.2016
3	ISSUE FOR CONSTRUCTION	06.17.2016
2	CD PROGRESS PACKAGE	05.27.2016
1		

**FX FOWLE**  
 FX FOWLE ARCHITECTS, LLP | 222 WEST 19TH STREET | NEW YORK, NY 10011 | 212.627.7811 | 212.627.7811 | WWW.FXFOWLE.COM

**DESIMONE CONSULTING ENGINEERS**  
 18 West 18th Street, 10th Floor, New York, NY 10011 | 212.532.2211

**DAGHER ENGINEERING, PLLC**  
 25 Broadway, New York, NY 10006 | 212.400.2591

**LANGAN ENGINEERING**  
 21 Penn Plaza, New York, NY 10001 | 212.479.5400

**DEBORAH BERKE PARTNERS**  
 225 E 8th Avenue, 7th Floor, New York, NY 10001 | 212.239.9211

**VAN DUSEN & ASSOCIATES (VDA)**  
 120 Eagle Rock Avenue, Suite 310, East Hanover, NJ 10001 | 973.994.9220

**STANTEC**  
 50 West 23rd Street, 8th Floor, New York, NY 10010 | 212.366.5600


**42 TRINITY PLACE**  
 42 TRINITY PLACE | NEW YORK, NY

DRAWING TITLE:  
**CONCRETE SECTIONS & DETAILS**


Scale: AS NOTED 90 OF 103

Project No.: 15160.00  
 Date: 15/05/16  
 Drawing No.: S-513.00




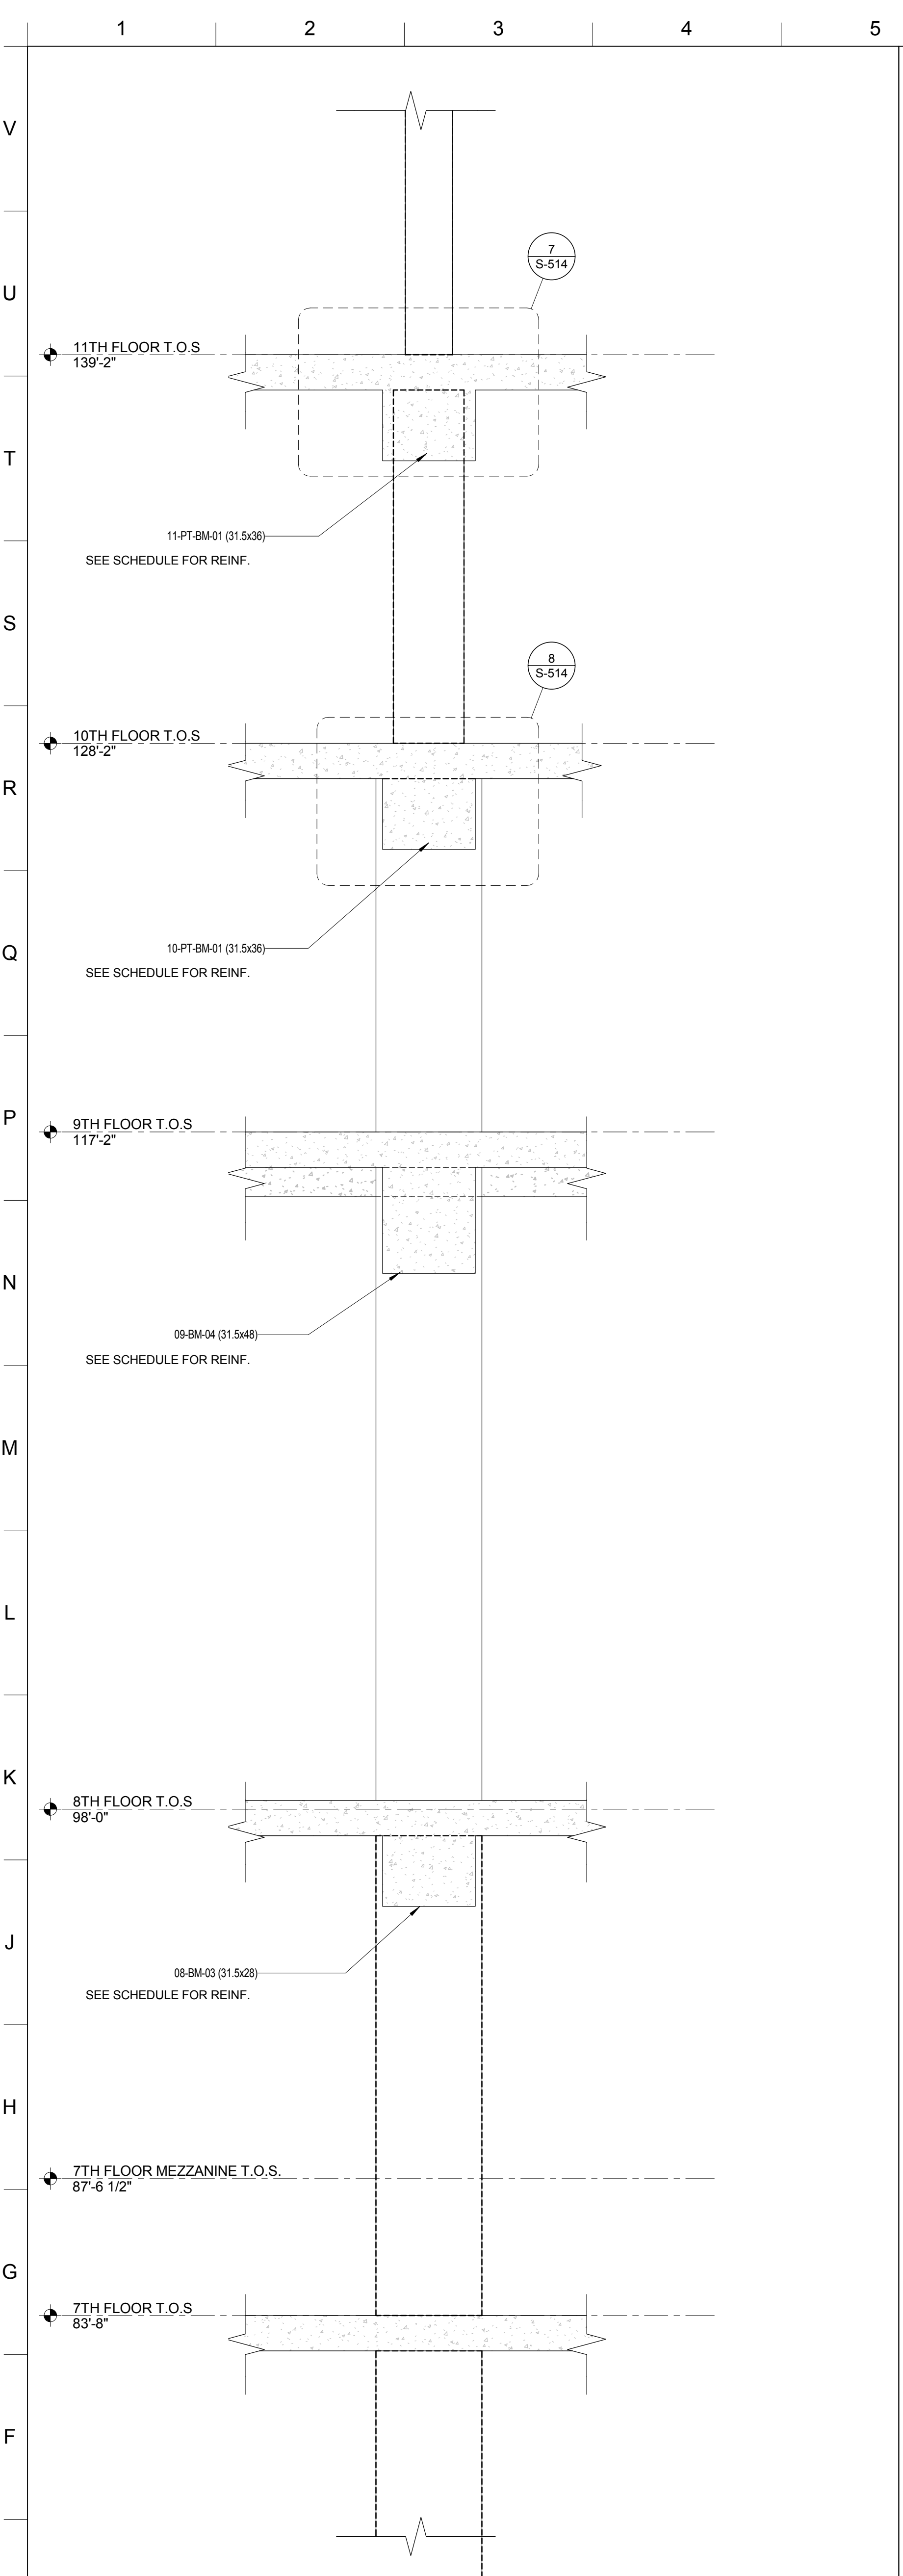


**3 SECTION AT COLUMN 8 WALK BEAMS BRACING COLUMN (LOOKING WEST)**  
SCALE: 3/8" = 1'-0"

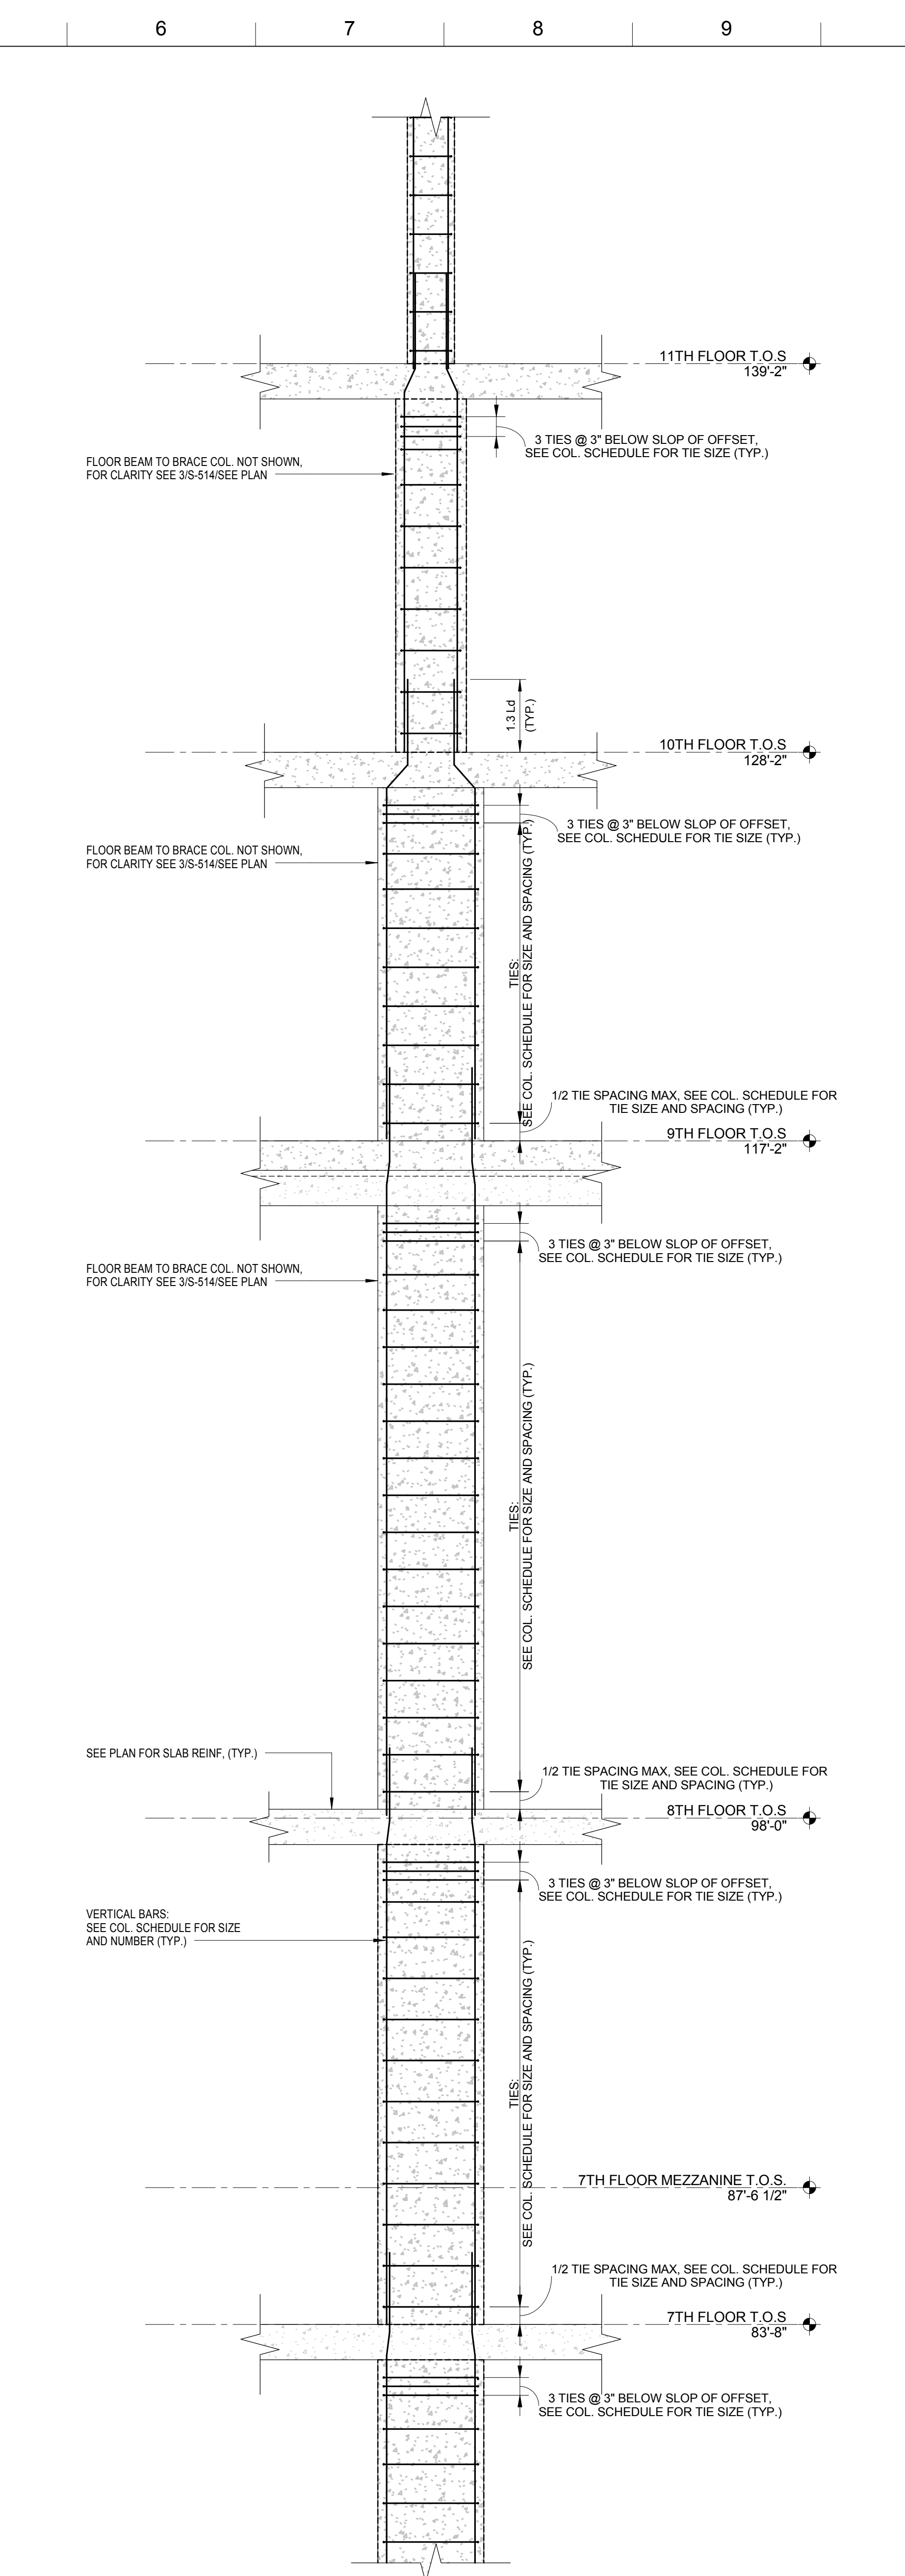


**2 SECTION AT COLUMN 8 WALK (LOOKING WEST)**  
SCALE: 3/8" = 1'-0"

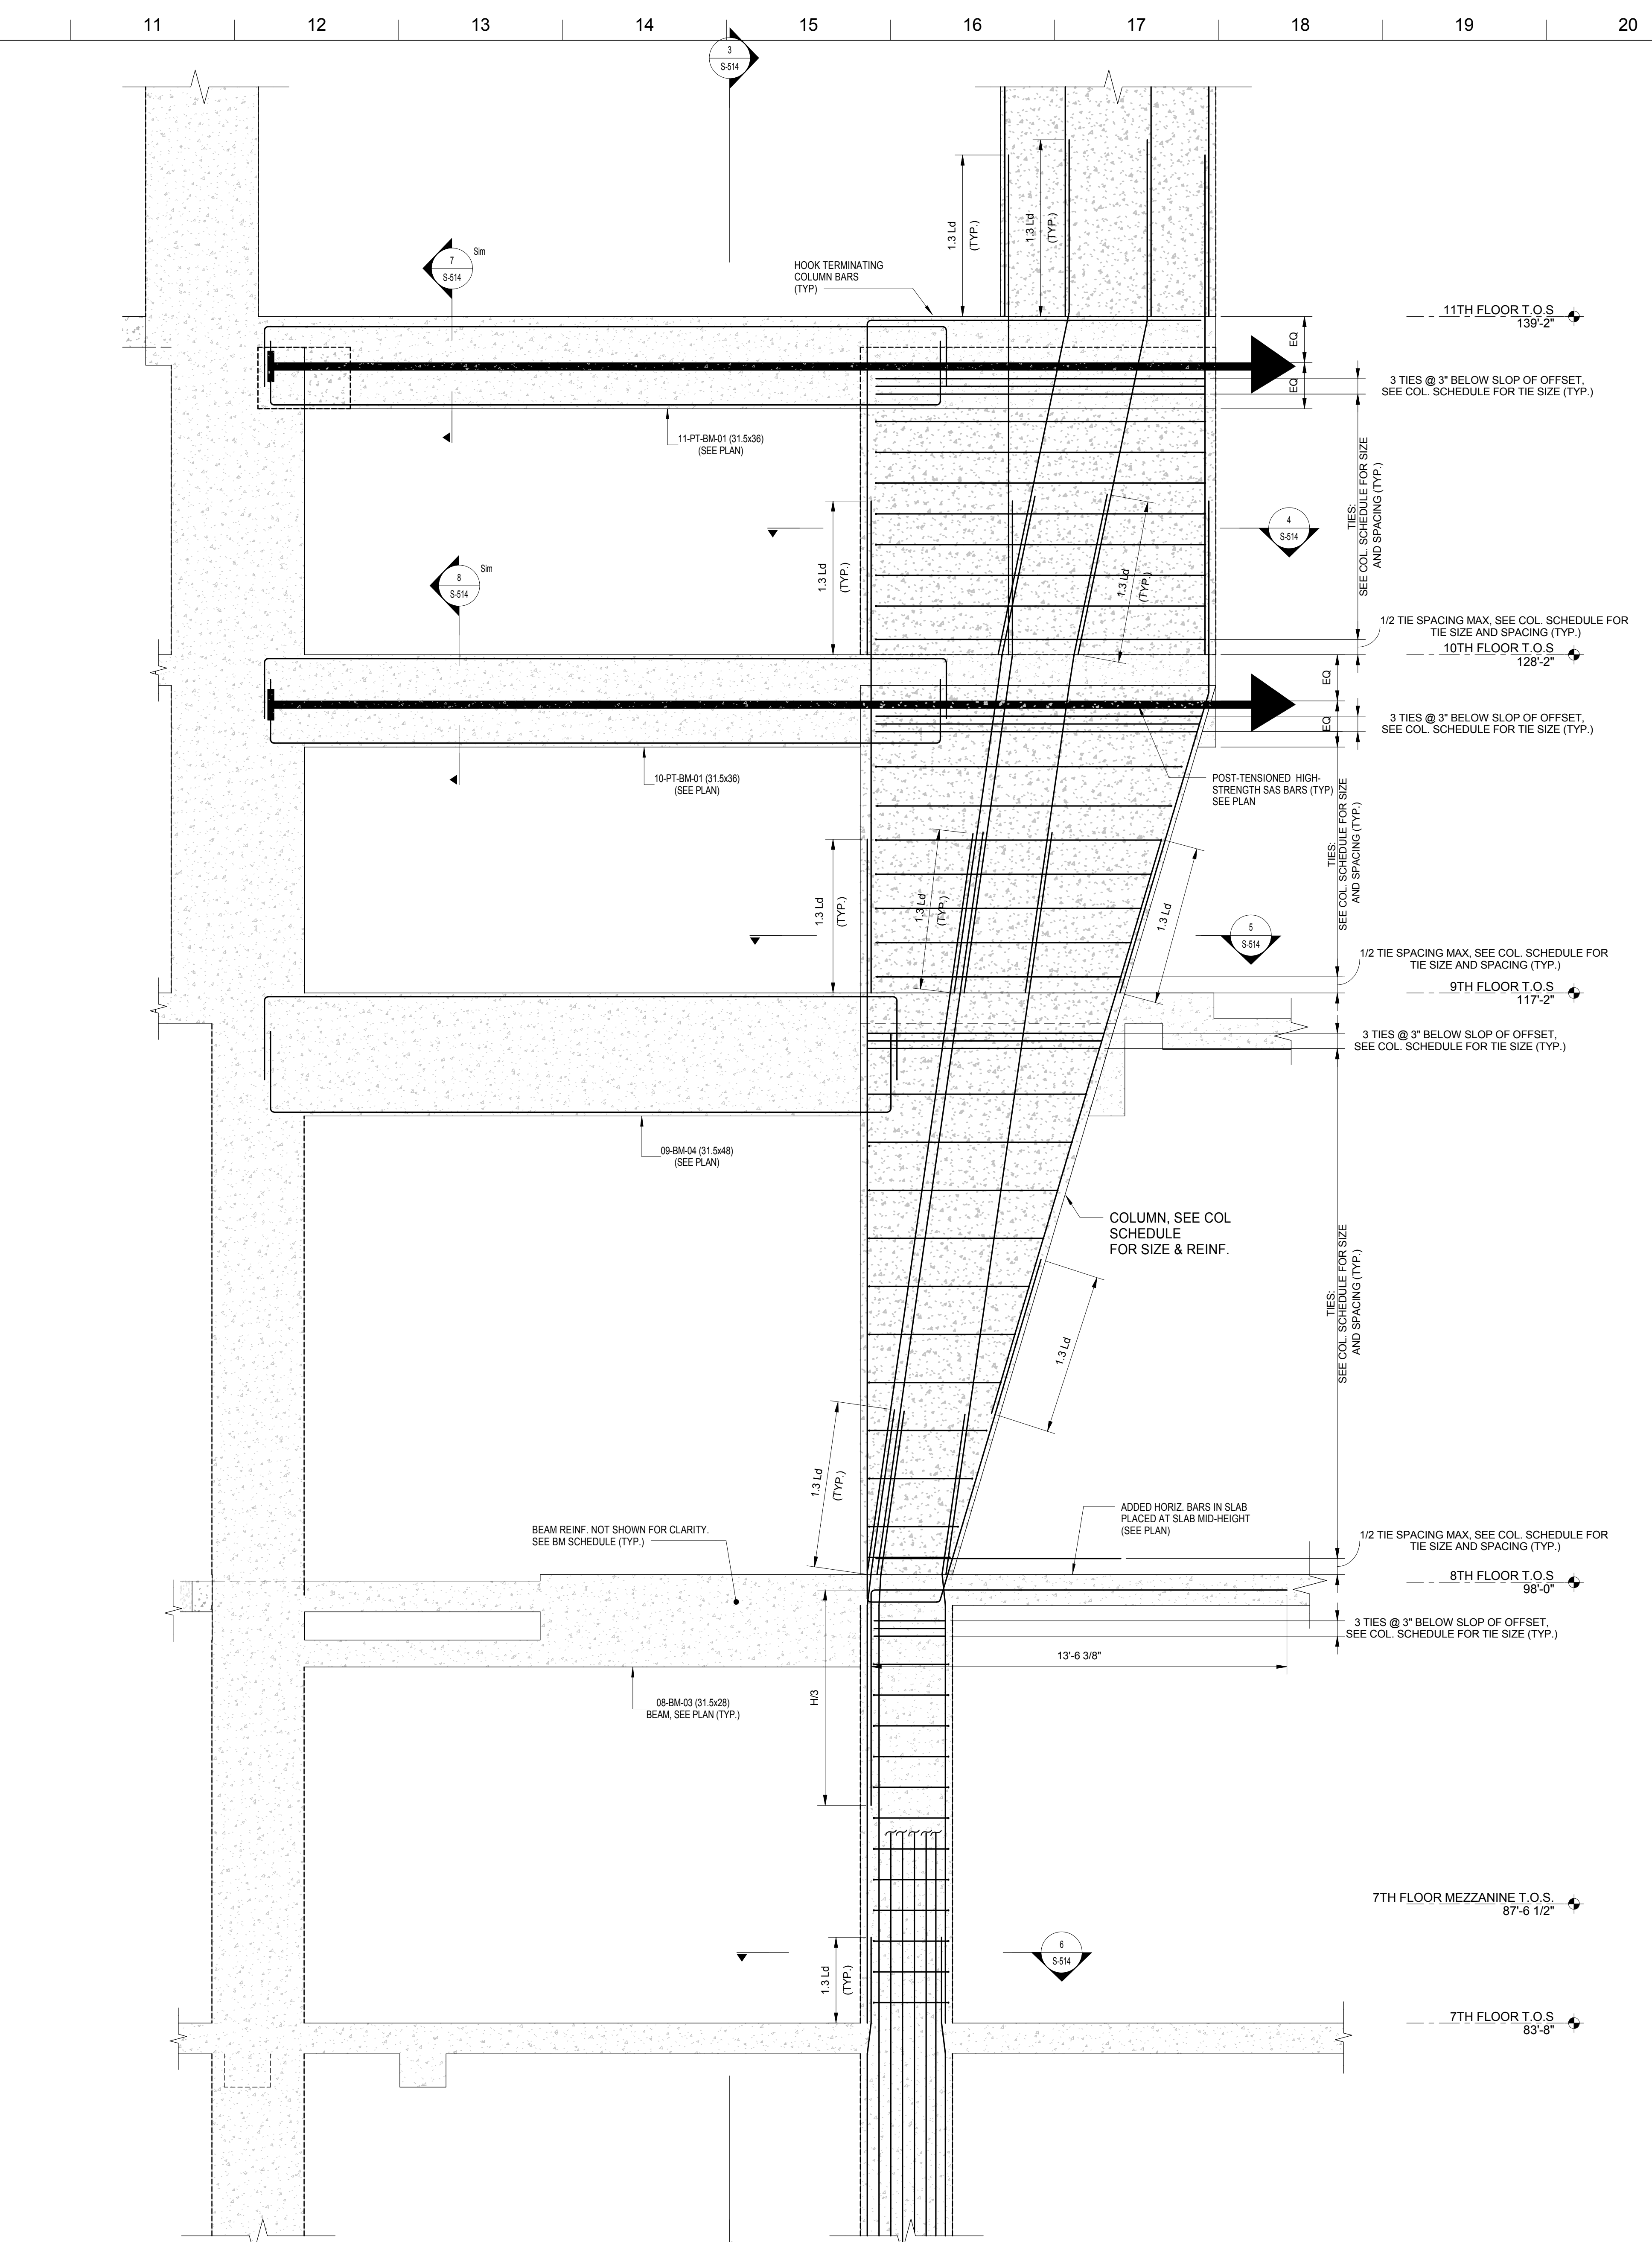


**1 SECTION AT COLUMN 8 WALK (LOOKING NORTH)**  
SCALE: 3/8" = 1'-0"

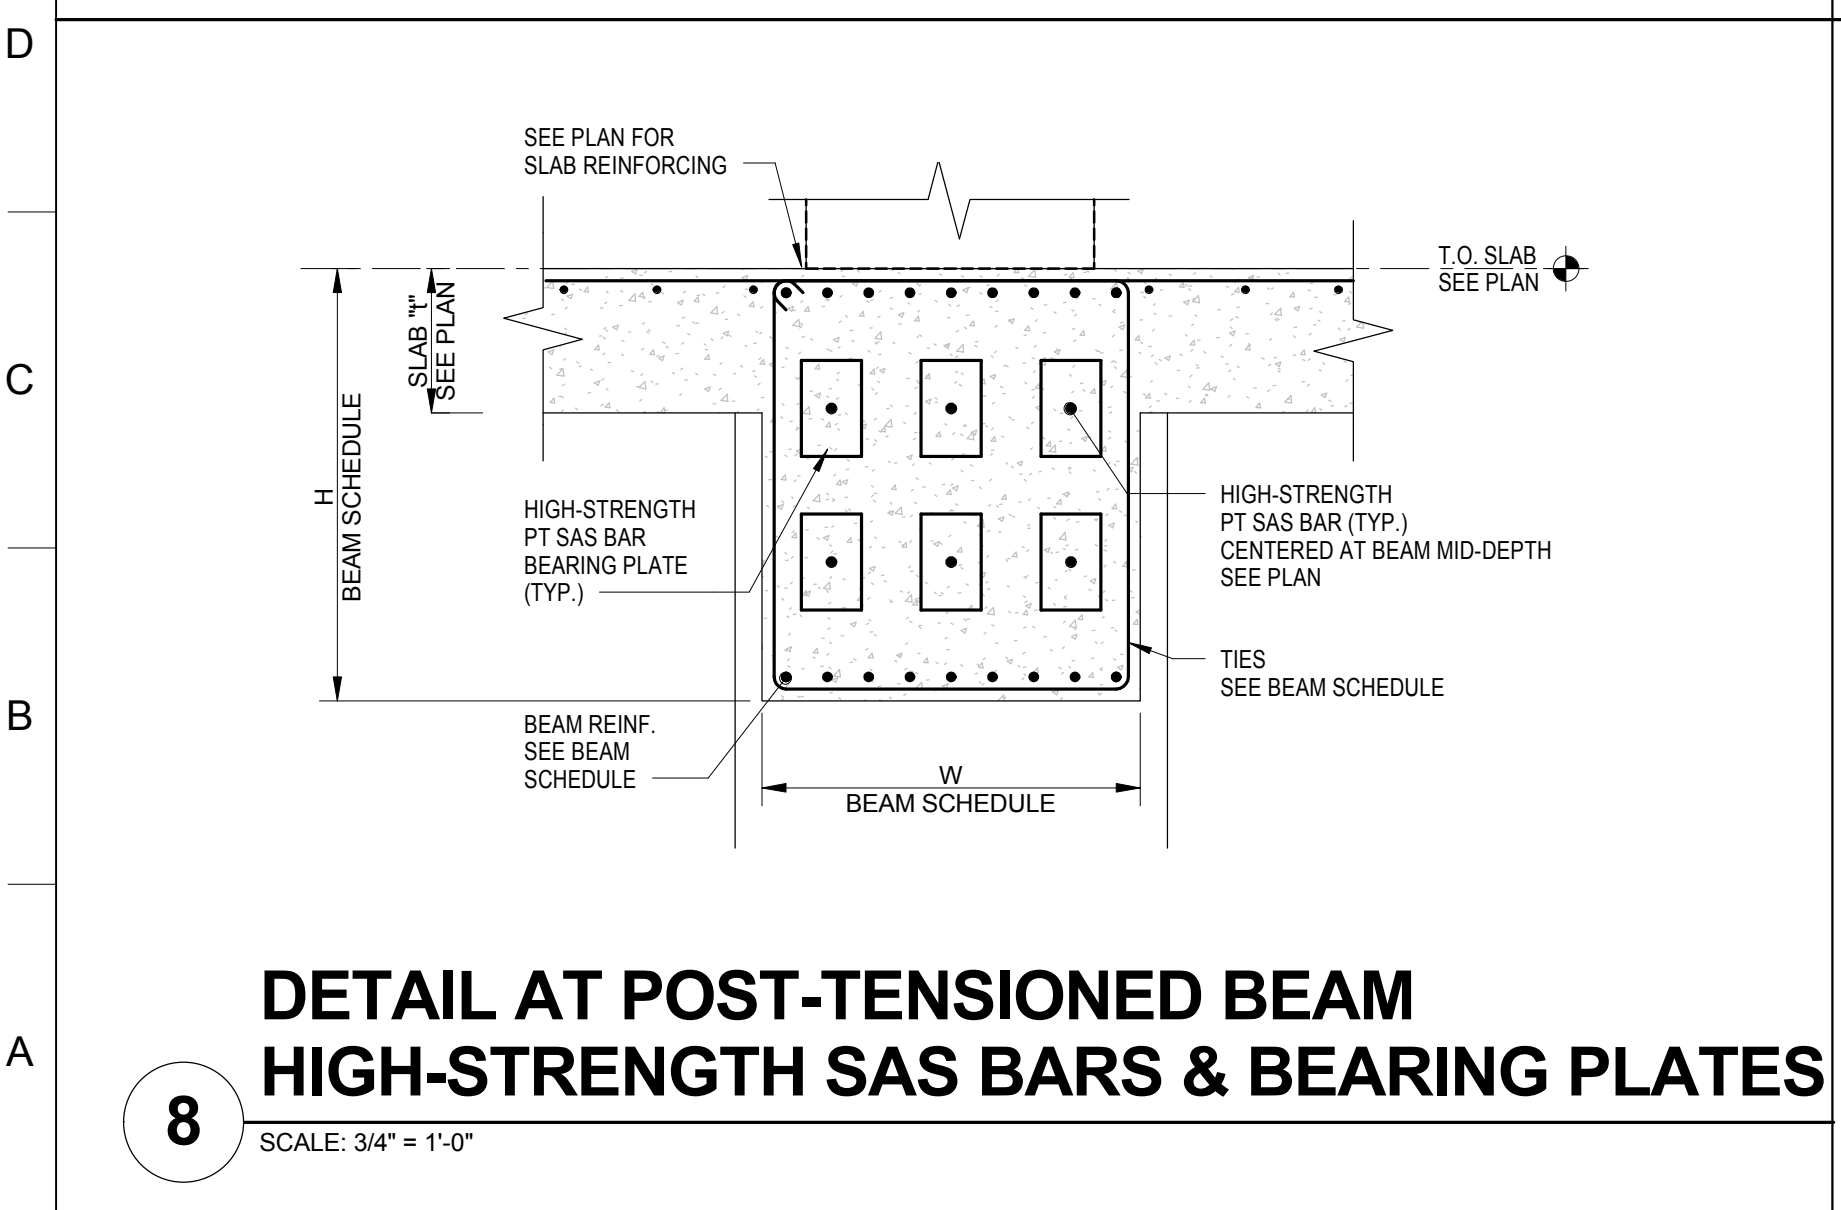


**8 DETAIL AT POST-TENSIONED BEAM HIGH-STRENGTH SAS BARS & BEARING PLATES**  
SCALE: 3/4" = 1'-0"

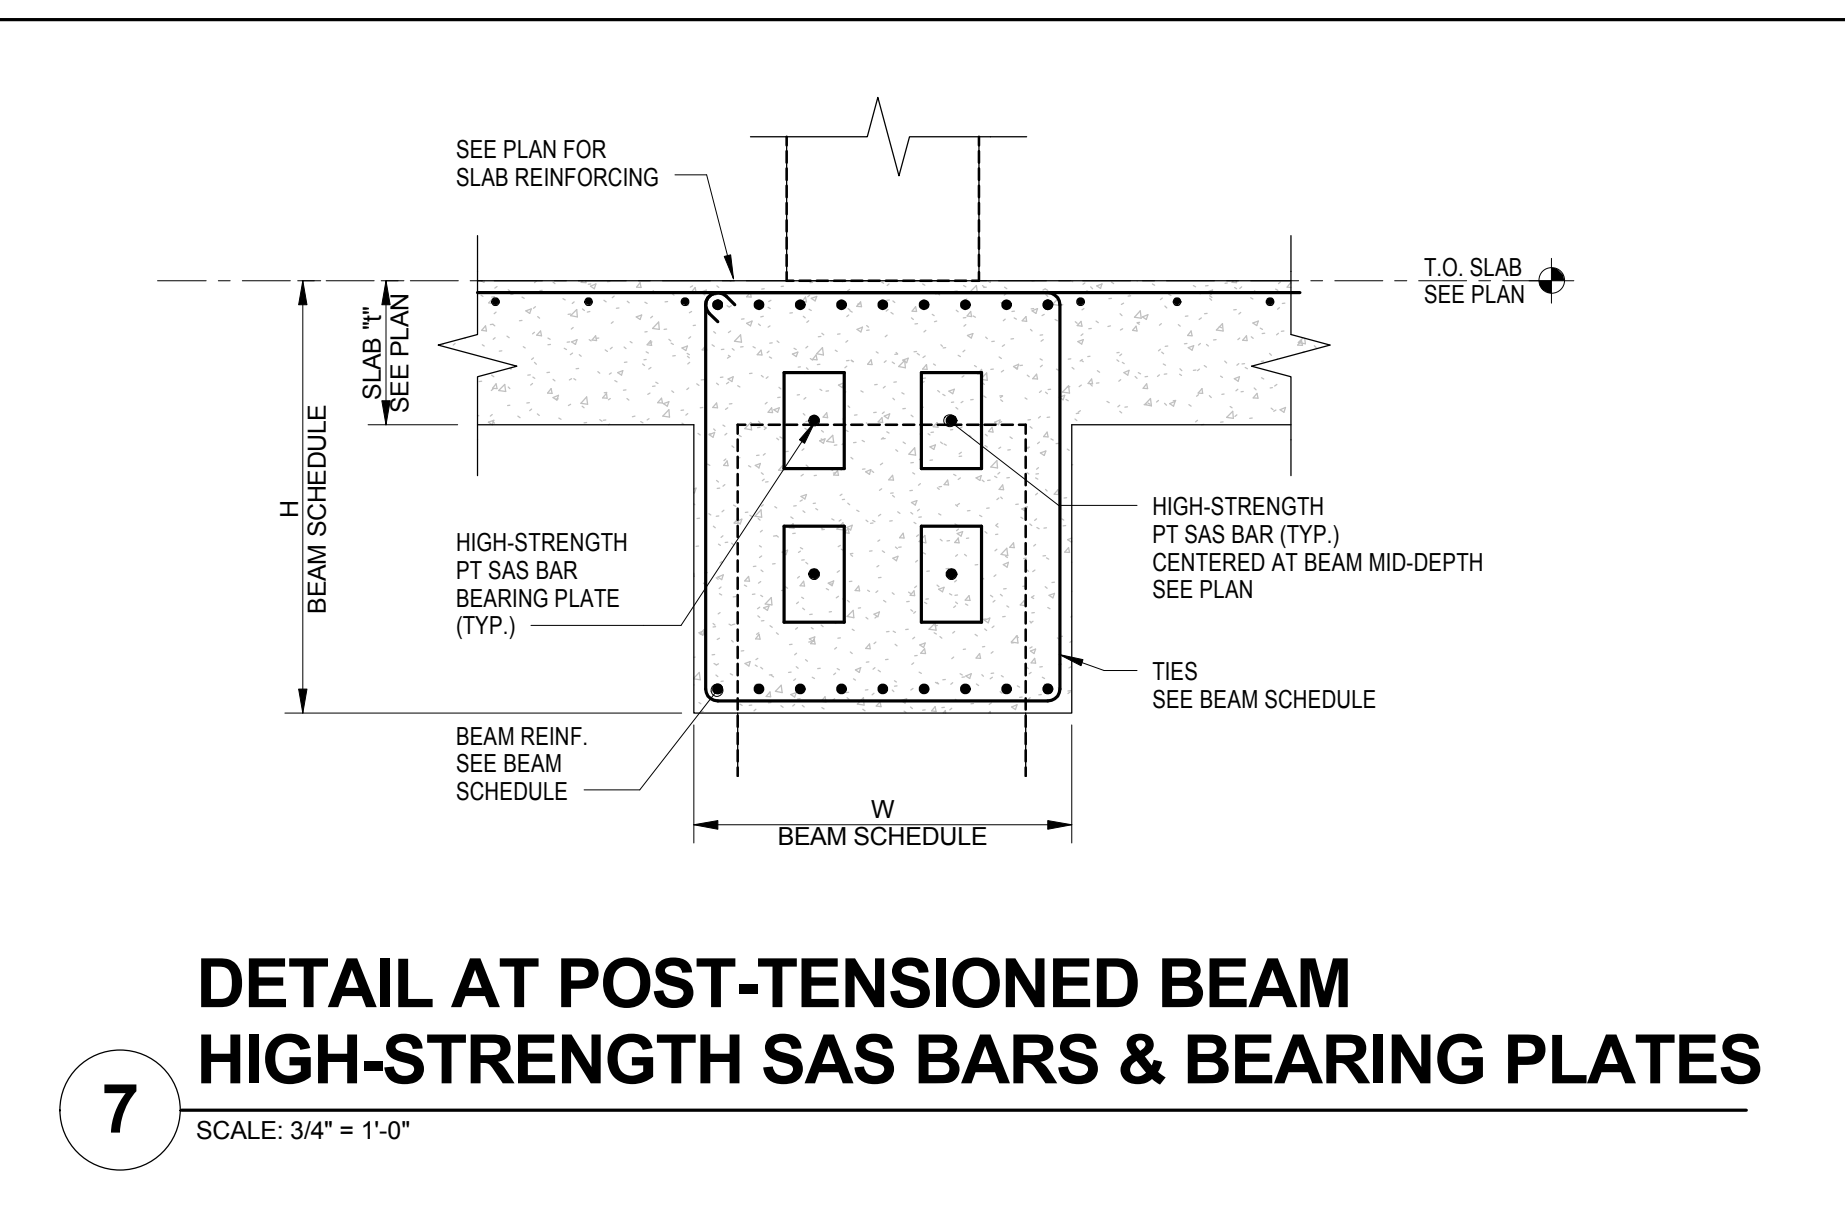


**7 DETAIL AT POST-TENSIONED BEAM HIGH-STRENGTH SAS BARS & BEARING PLATES**  
SCALE: 3/4" = 1'-0"

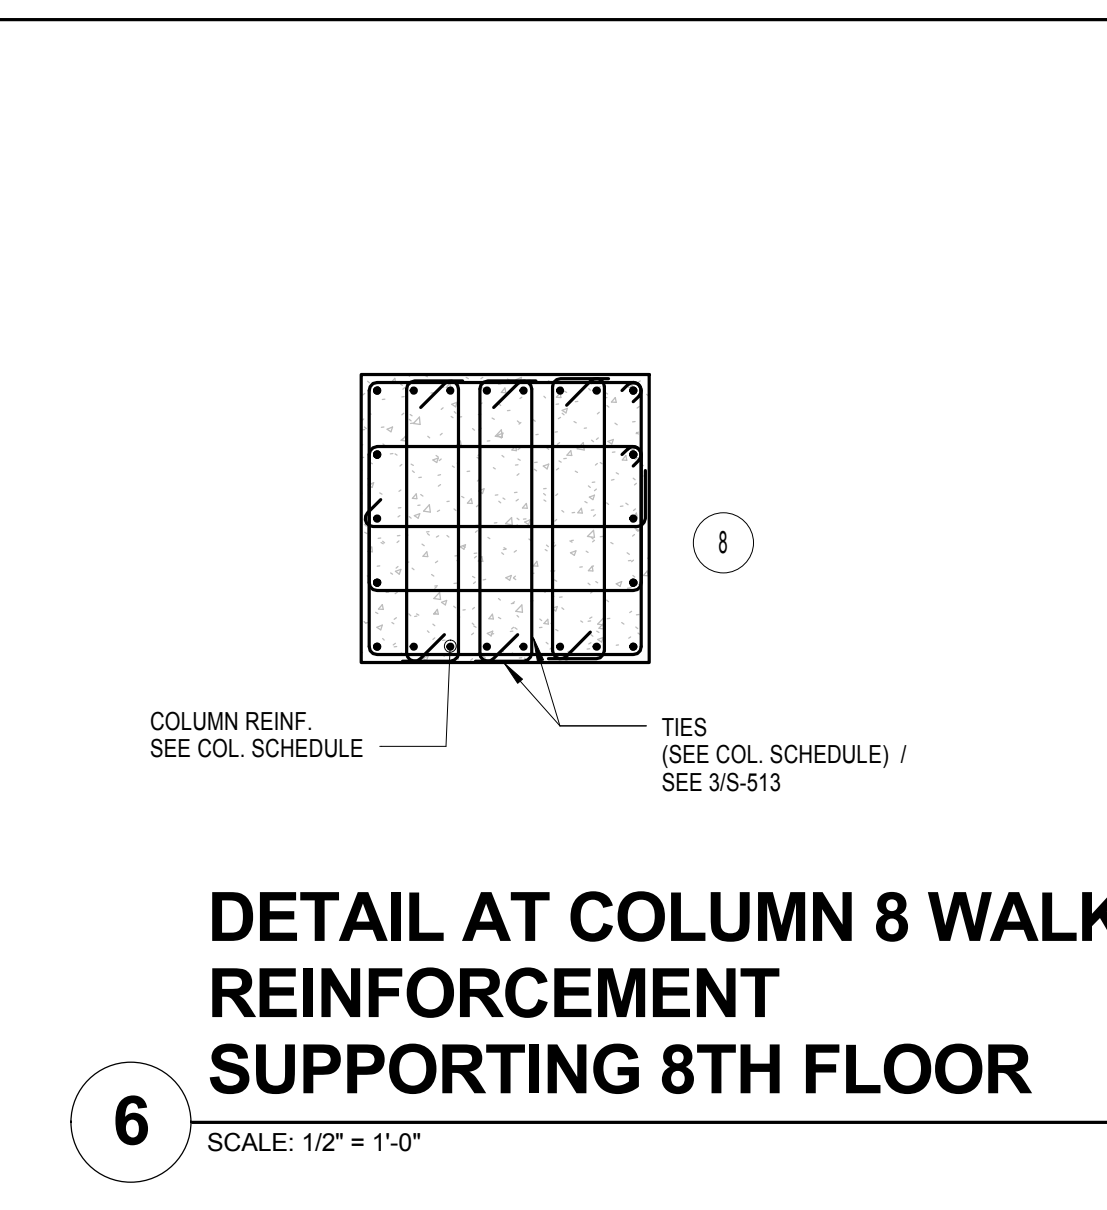

**6 DETAIL AT COLUMN 8 WALK REINFORCEMENT SUPPORTING 8TH FLOOR**  
SCALE: 1/2" = 1'-0"

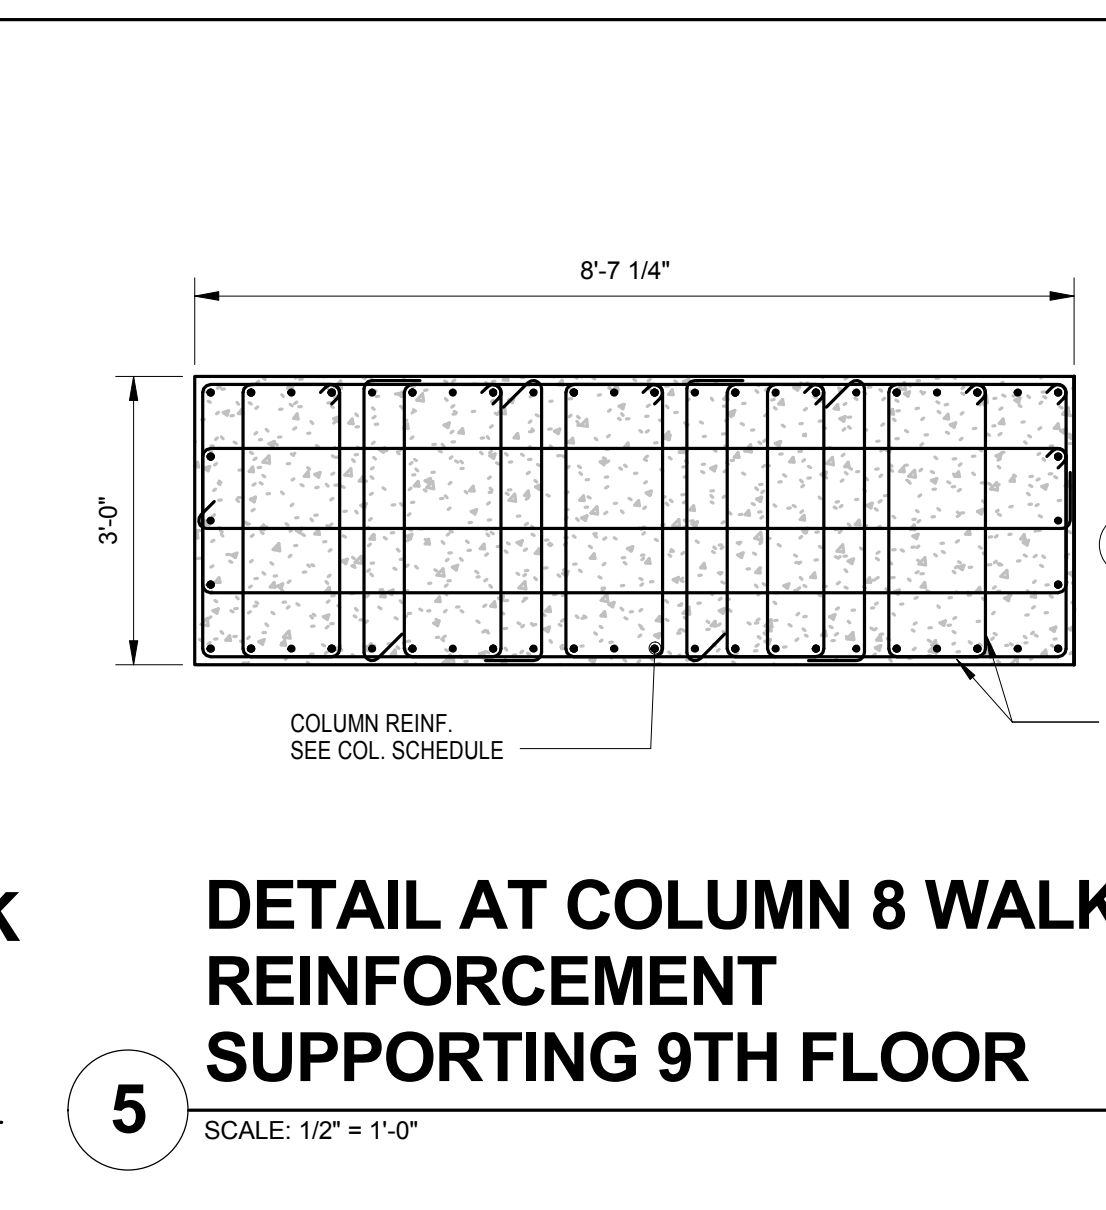

**5 DETAIL AT COLUMN 8 WALK REINFORCEMENT SUPPORTING 9TH FLOOR**  
SCALE: 1/2" = 1'-0"

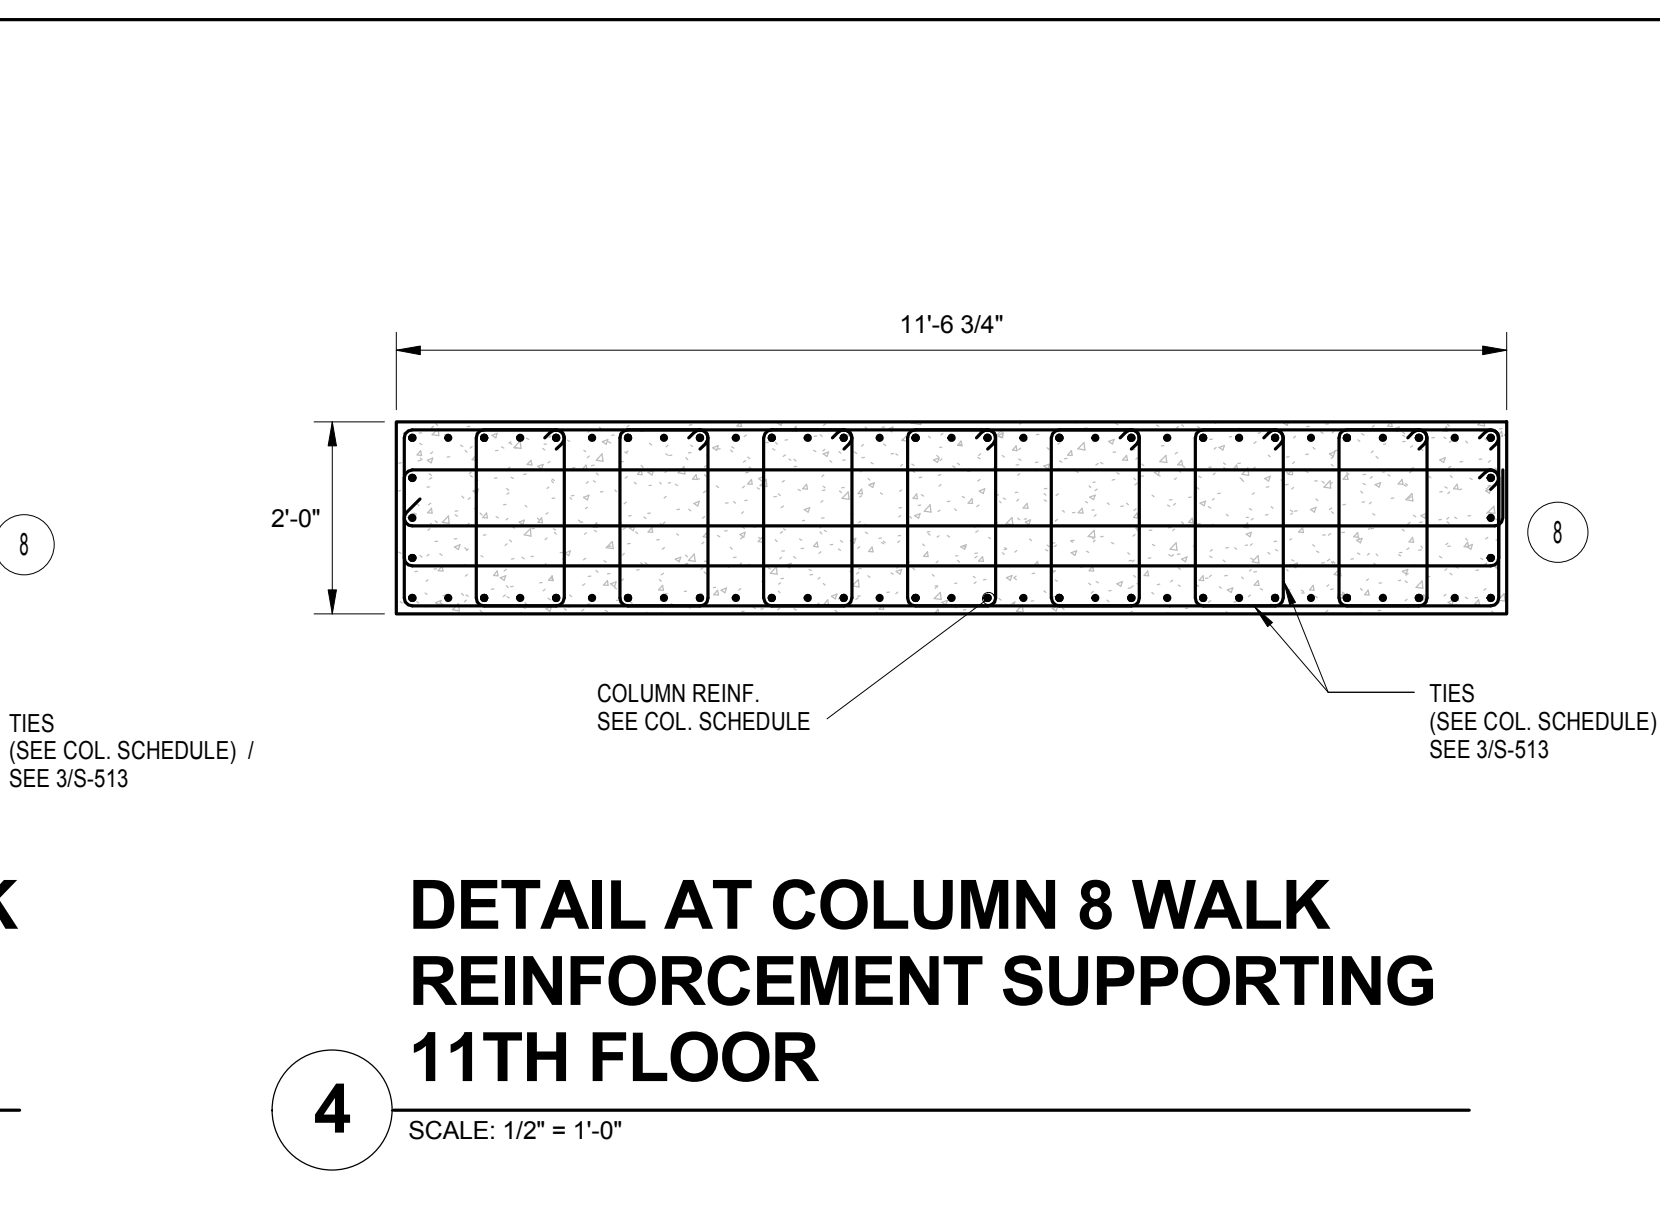

**4 DETAIL AT COLUMN 8 WALK REINFORCEMENT SUPPORTING 11TH FLOOR**  
SCALE: 1/2" = 1'-0"

MATERIAL KEYING LEGEND:

NO.	REVISIONS / SUBMISSIONS	DATE
3	DOB SUBMISSION	08.08.2016
2	ISSUE FOR CONSTRUCTION	06.17.2016
1	CD PROGRESS PACKAGE	05.27.2016


**FX FOWLE**  
ARCHITECTS, P.C.  
100 South Avenue, New York, NY 10001 212-555-1212

ENGINEERS ASSOCIATES, P.C.  
250 Park Avenue, New York, NY 10017 212-528-1212  
HVAC ASSOCIATES, P.C.  
300 Park Avenue, New York, NY 10017 212-555-1212  
CONSTRUCTION ASSOCIATES, P.C.  
400 South Avenue, New York, NY 10001 212-555-1212


**42 TRINITY PLACE**  
42 TRINITY PLACE | NEW YORK, NY  
DRAWING TITLE:  
**CONCRETE SECTIONS & DETAILS**

Scale: 05/09/16  
Date: 05/09/16  
Author: 15160  
Checked: 15160  
Checker: 15160  
Reviewed: 15160  
Drawing No.: S-514.00  
Project No.: 15160  
As indicated SHEET 91 OF 103




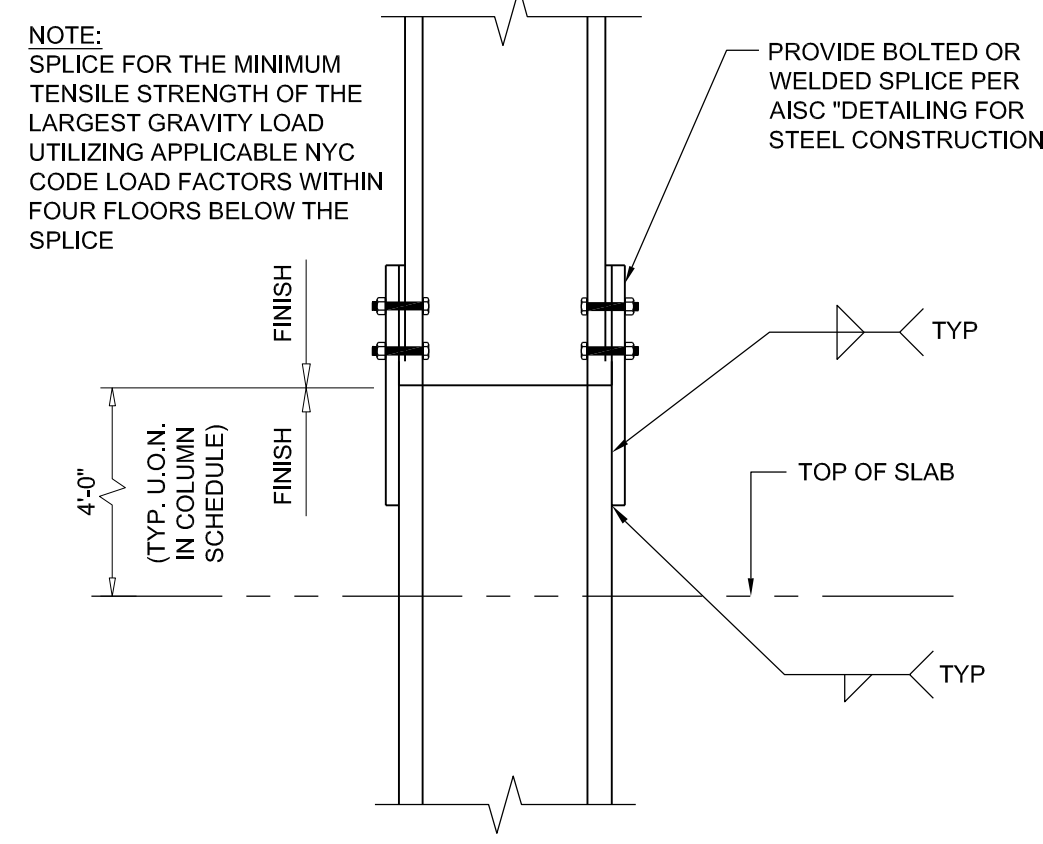


5 TYPICAL COLUMN SPLICE

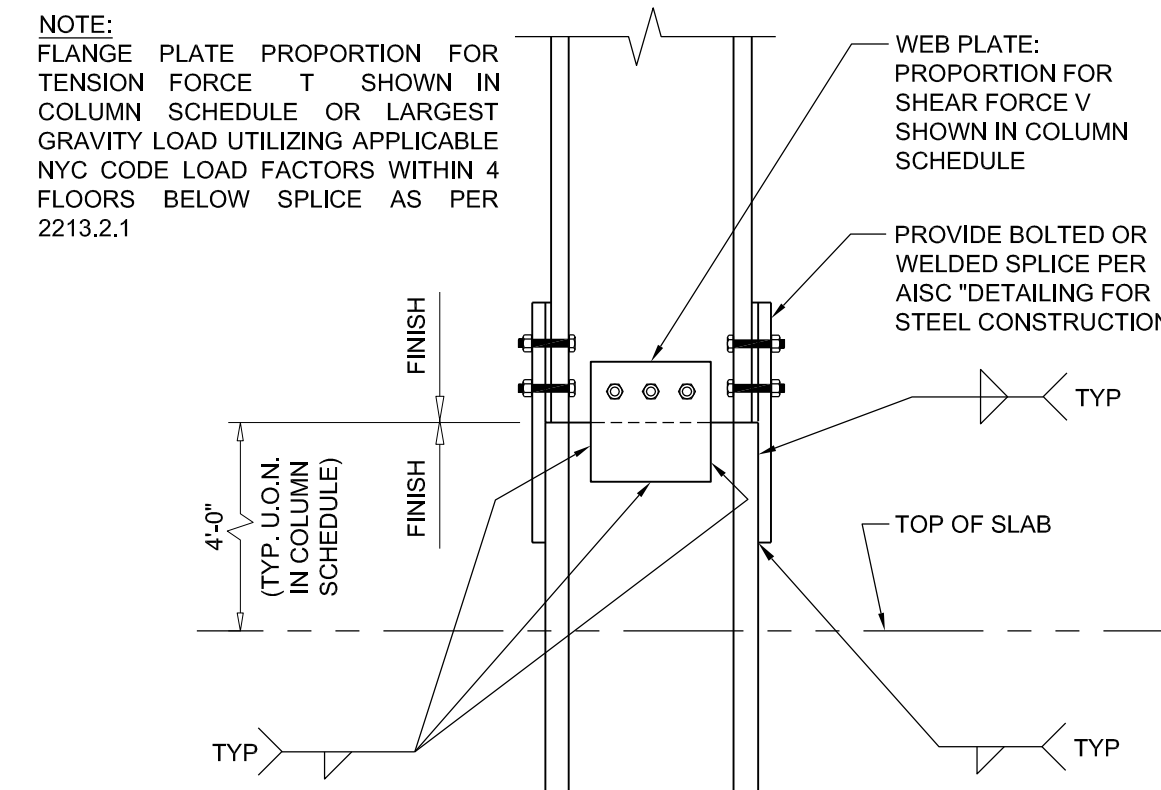


4 TYPICAL COLUMN SPLICE

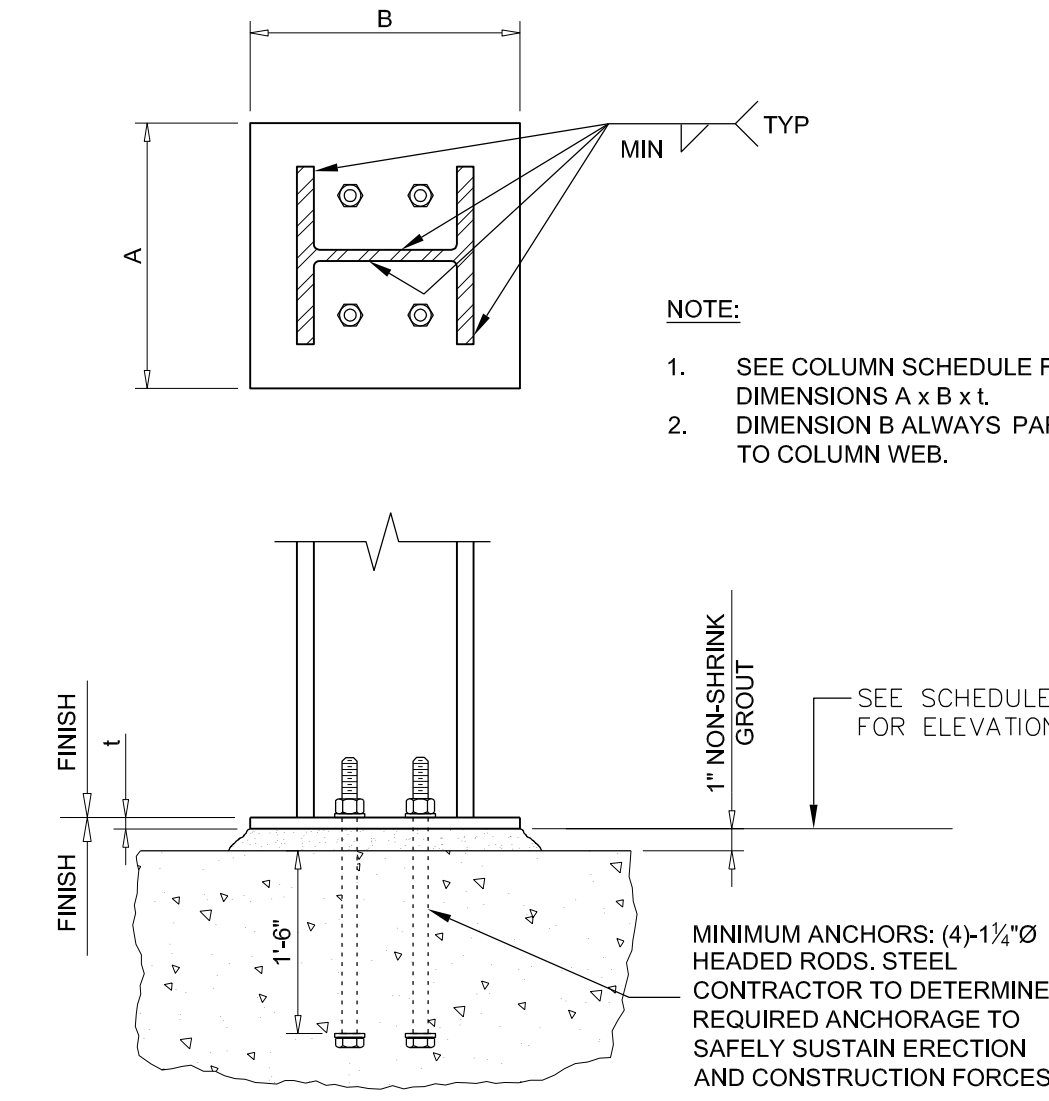

3 TYPICAL BASE PLATE DETAIL

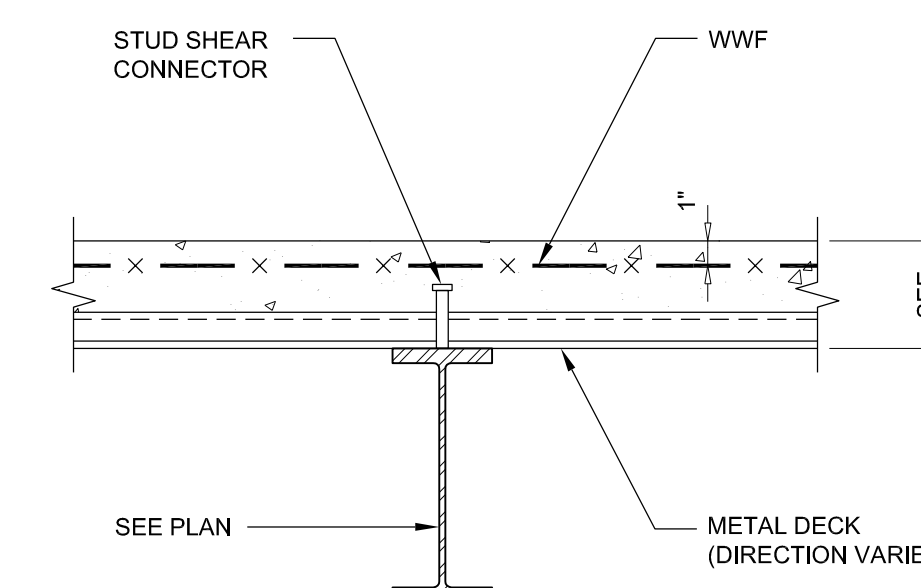


2 TYPICAL FLOOR BEAM SECTION

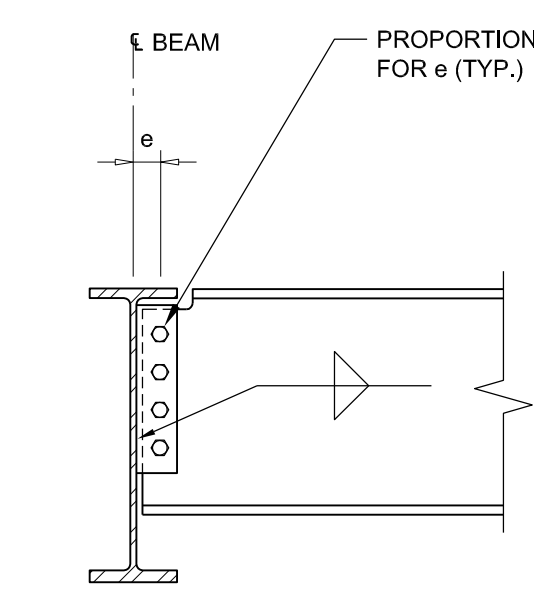


NOTE:  
CONNECTIONS SHALL BE PROPORTIONED FOR MINIMUM VALUES IN GENERAL NOTES OR LOAD SHOWN ON PLAN, WHICHEVER IS GREATER.


1 TYPICAL BEAM TO GIRDER CONNECTION

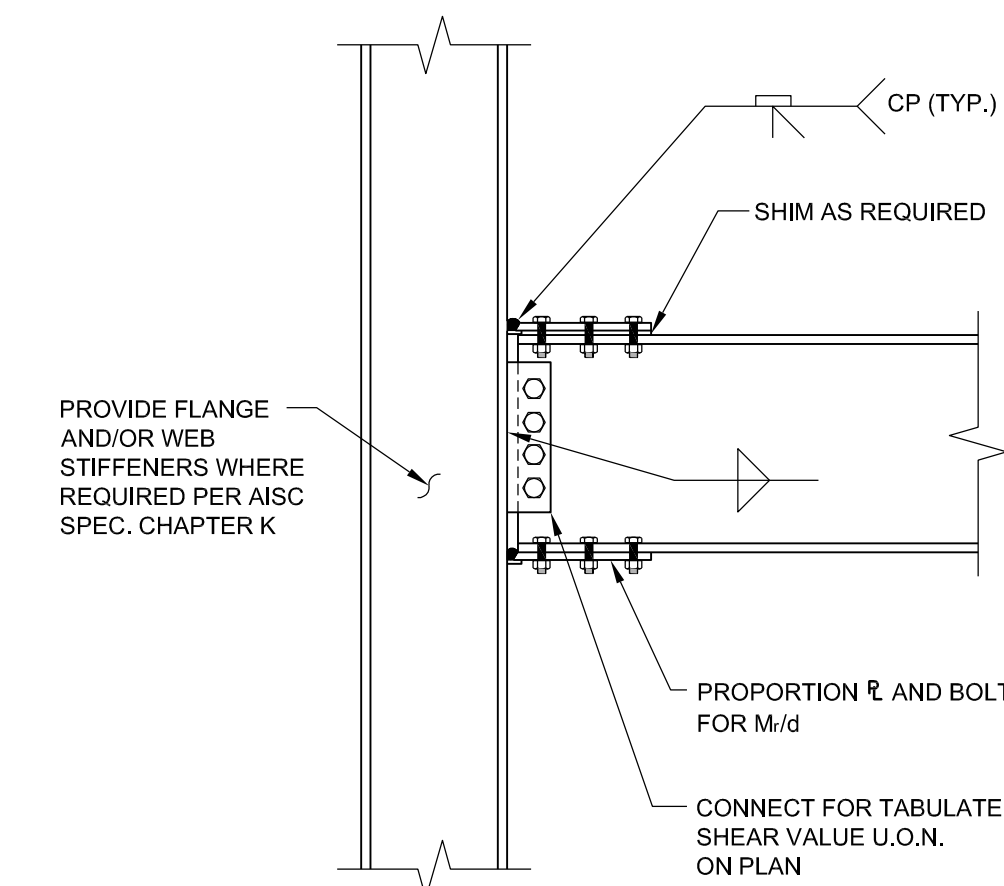


9 TYPICAL BEAM TO COLUMN MOMENT CONNECTION

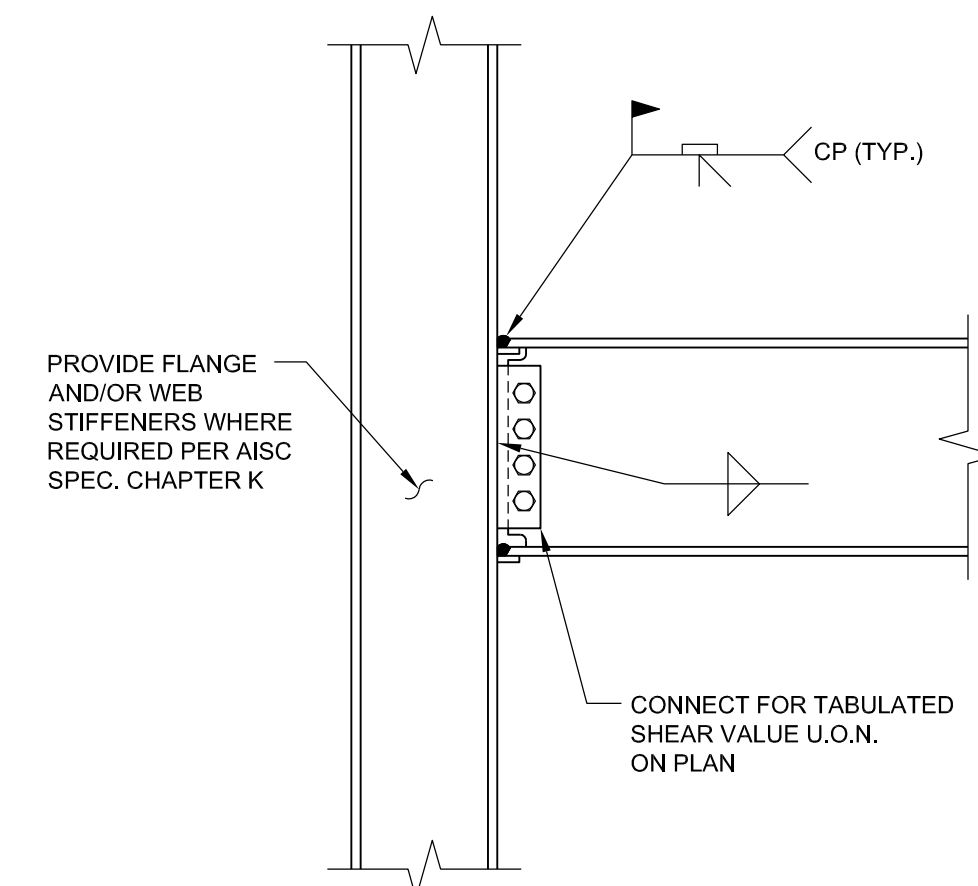


8 TYPICAL BEAM TO COLUMN MOMENT CONNECTION

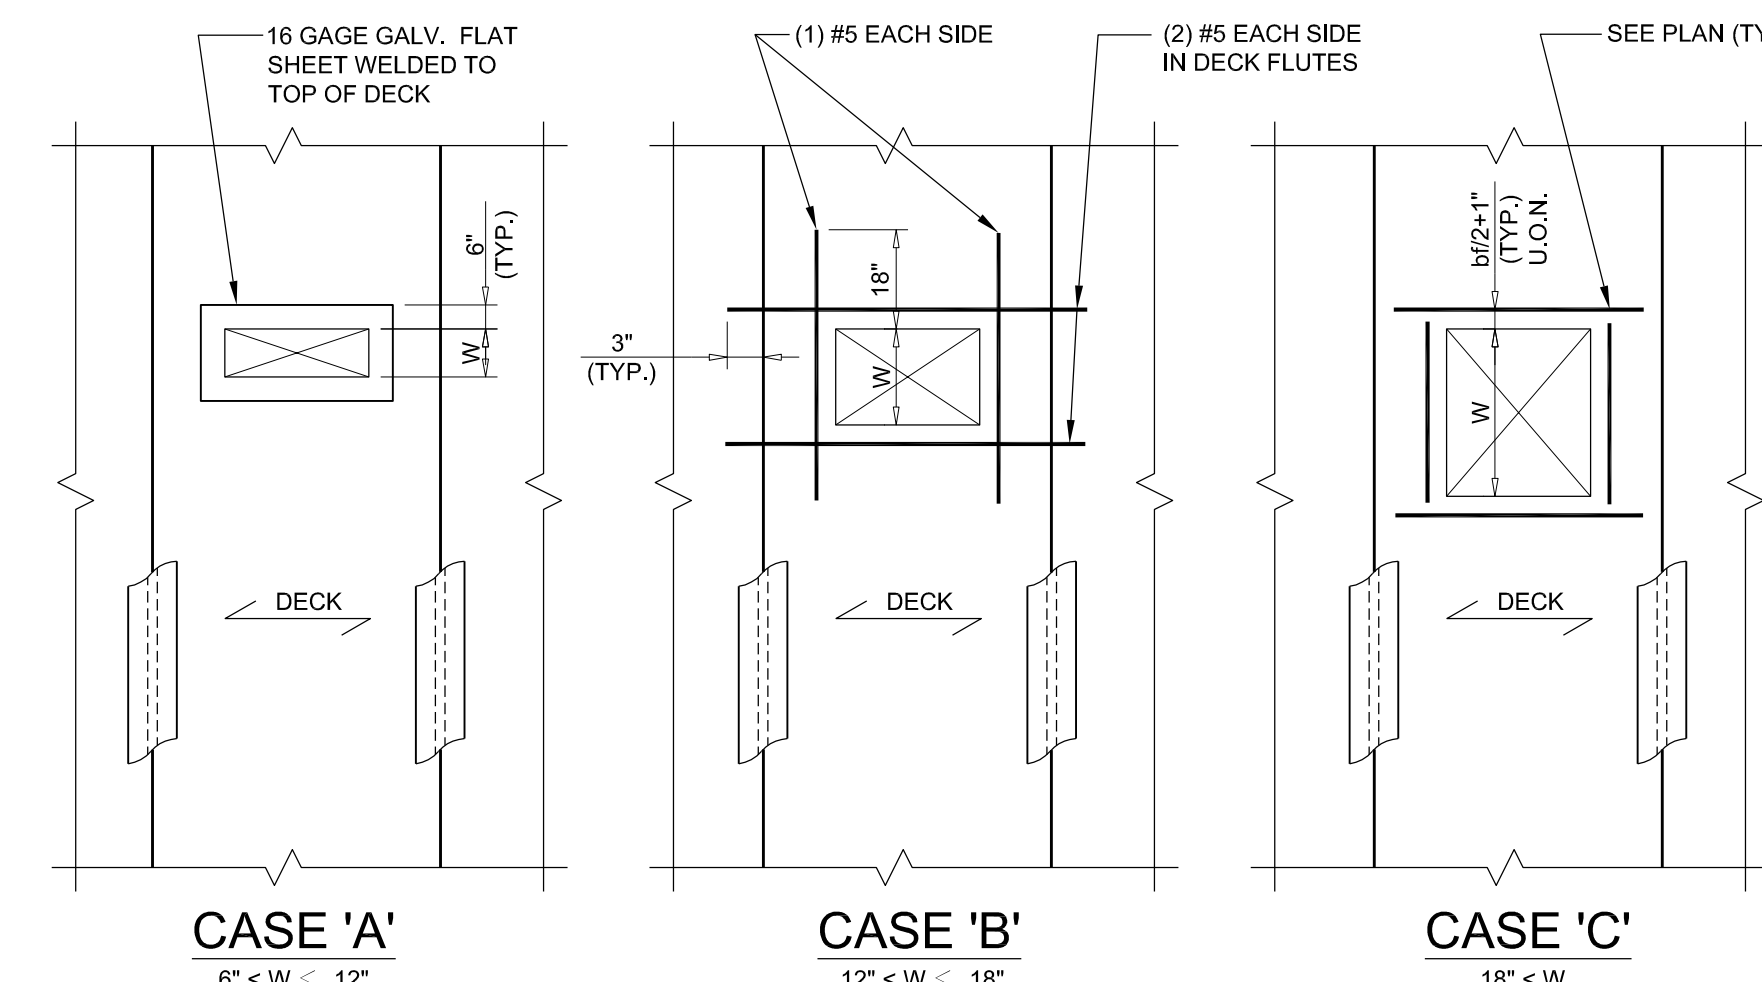


7 TYPICAL REINFORCEMENT OF FLOOR DECK OPENINGS

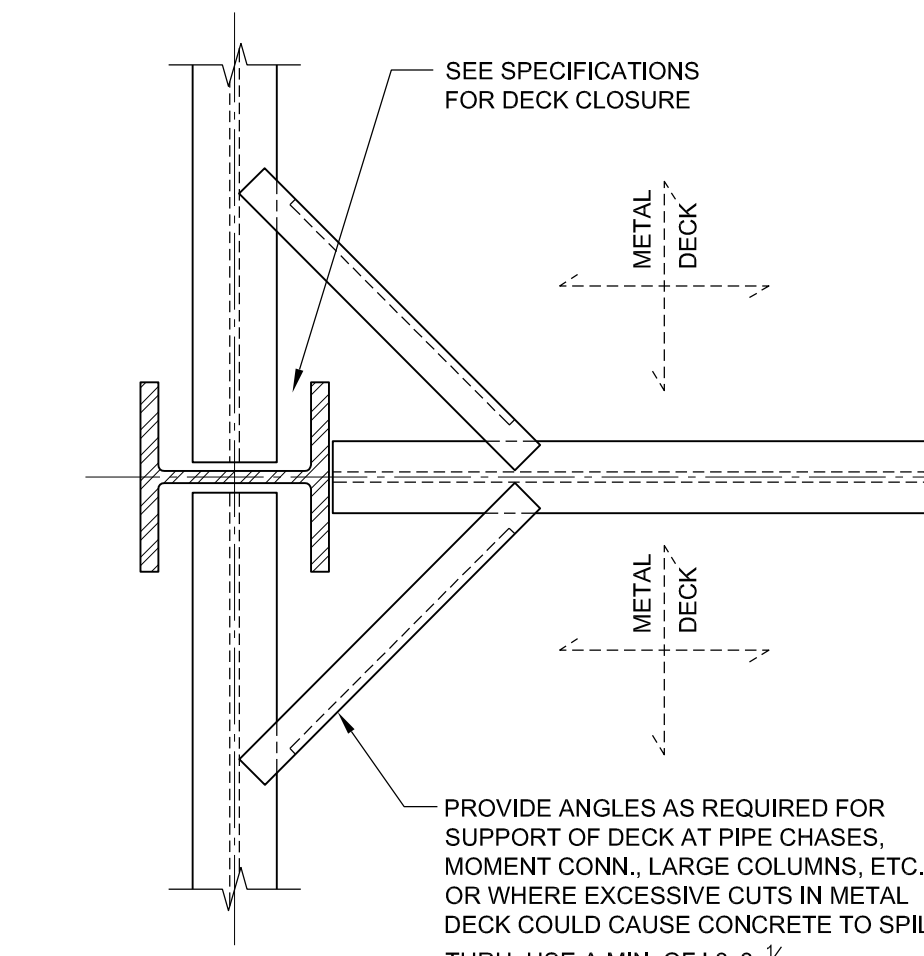


6 TYPICAL DETAIL FOR SUPPORT OF FLOOR DECK AT COLUMNS

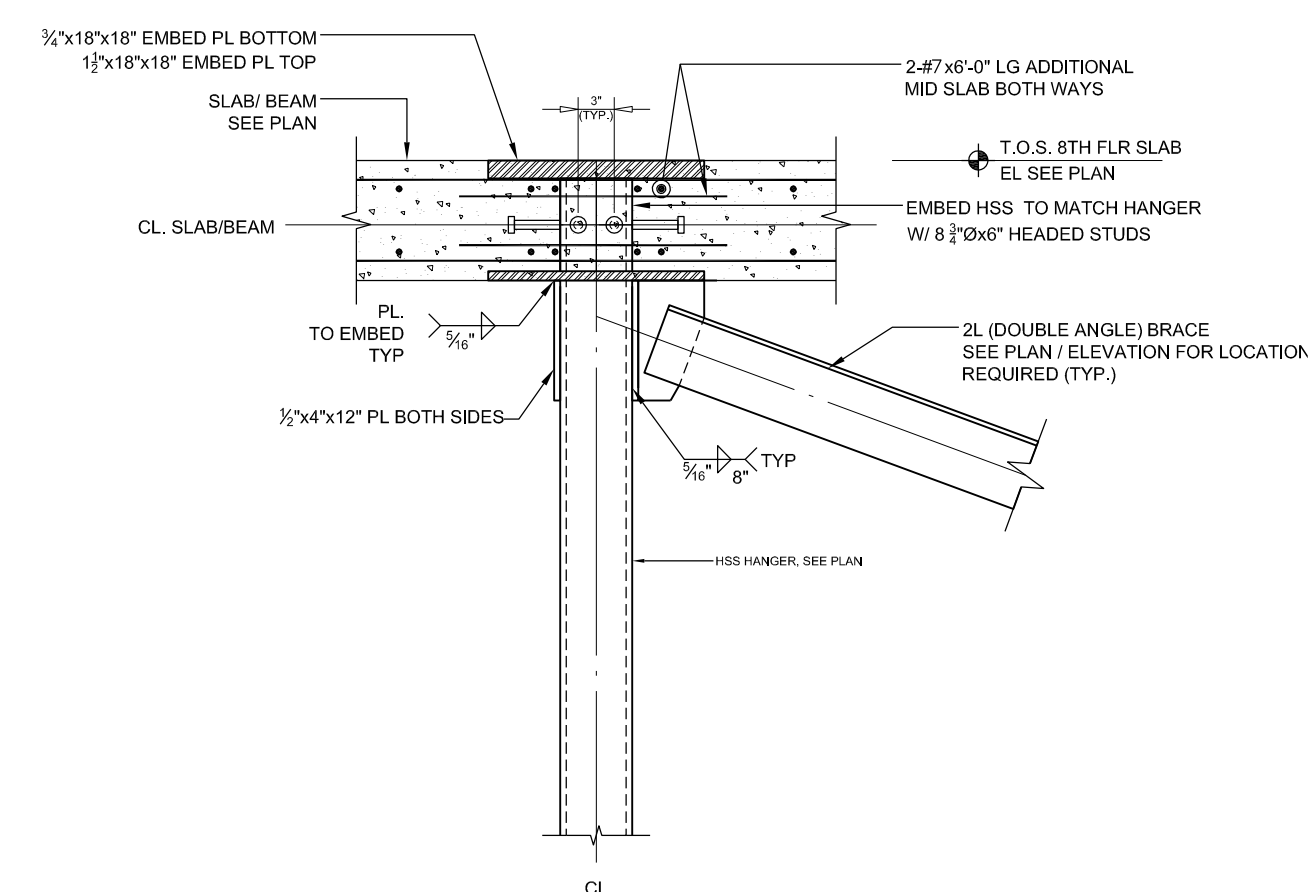


13 TYPICAL SECTION AT STEEL HANGER

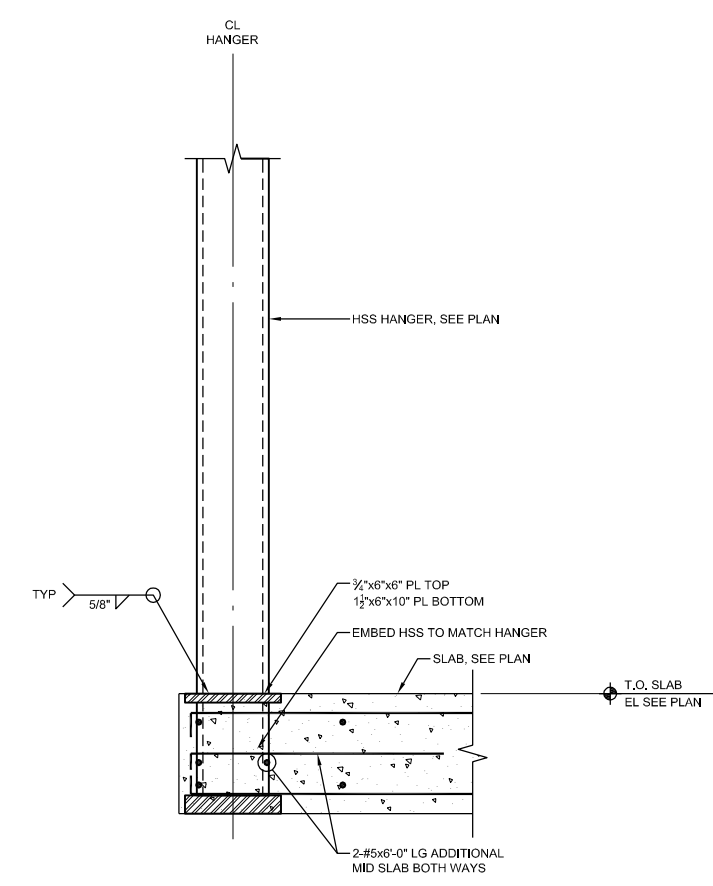



12 TYPICAL SECTION AT STEEL HANGER

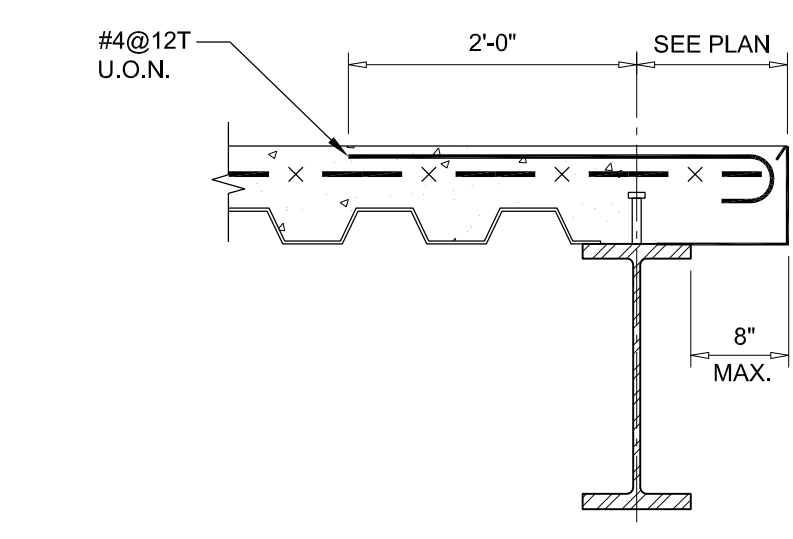

11 TYPICAL EXTERIOR SLAB EDGE SECTIONS

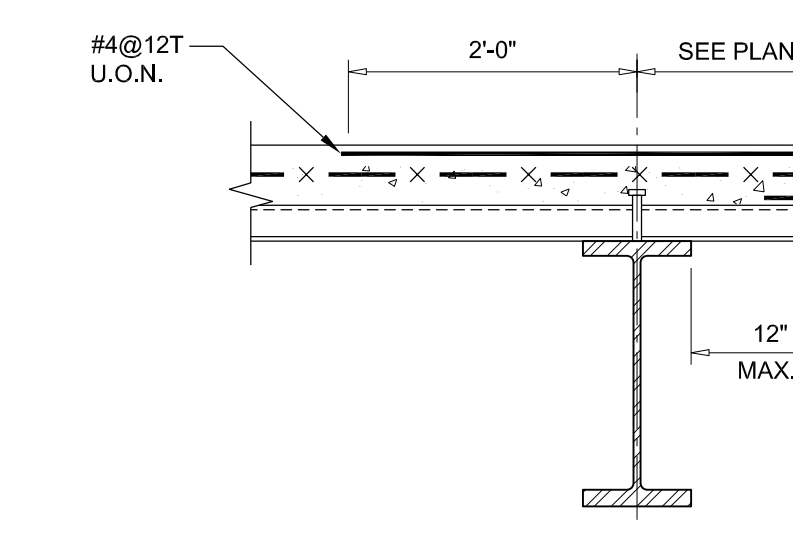

10 TYPICAL INTERIOR SLAB EDGE SECTIONS

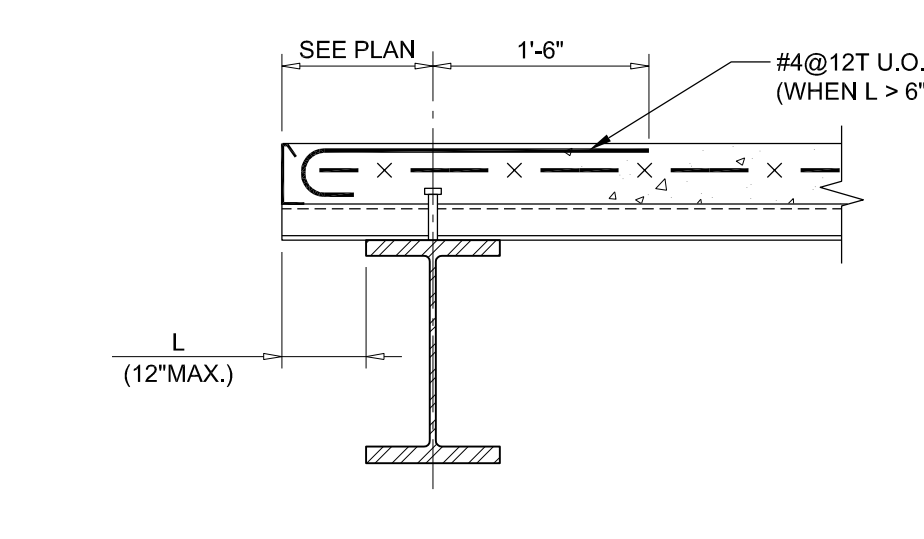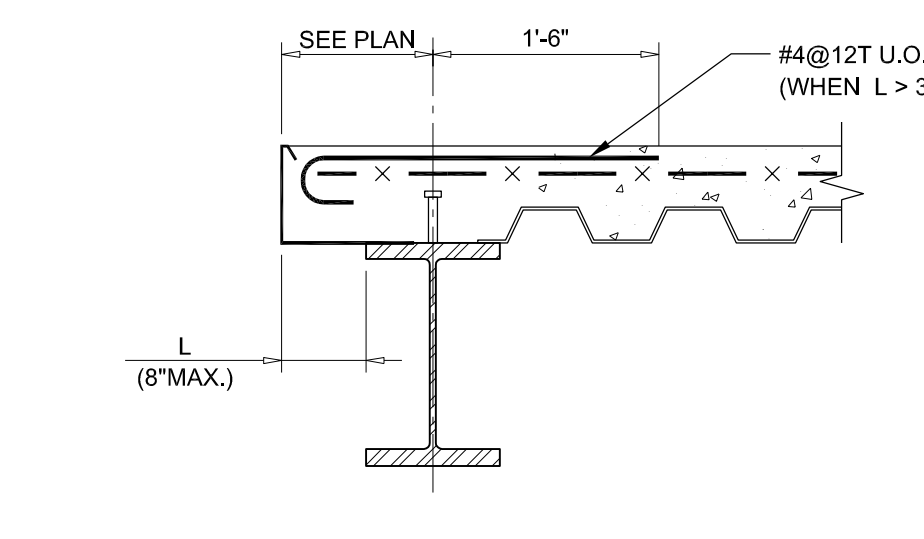

MATERIAL KEYING LEGEND:

NO.	REVISIONS   SUBMISSIONS	DATE
5	00% SUBMISSION	08.08.2016
4	ISSUE FOR CONSTRUCTION	08.12.2016
3	CD-PROGRESS PACKAGE	05.27.2016
2	50% CONSTRUCTION DOCUMENTS	03.04.2016
1	DESIGN DEVELOPMENT	12.04.2015

**FX FOWLE**  
 FX FOWLE ARCHITECTS, LLP | 222 WEST 18TH STREET | NEW YORK, NY 10011 | 212.607.7861 | 212.468.6478 | WWW.FX FOWLE.COM

**DESIGN CONSULTING ENGINEERS**  
 18 West 18th Street, 10th Floor, New York, NY 10011 212.532.2211

**DAGHER ENGINEERING, PLLC**  
 25 Broadway, New York, NY 10006 212.400.2591

**LANGAN ENGINEERING**  
 21 Penn Plaza, New York, NY 10001 212.478.5480

**DEBORAH BERKE PARTNERS**  
 225 E 8th Avenue, 7th Floor, New York, NY 10001 212.229.9211

**VAN DEUSEN & ASSOCIATES (VDA)**  
 120 East Rock Avenue, Suite 310, East Hanover, NJ 10001 973.994.9220

**STANTEC**  
 50 West 23rd Street, 8th Floor, New York, NY 10010 212.366.5600


**42 TRINITY PLACE**  
 42 TRINITY PLACE | NEW YORK, NY

DRAWING TITLE:  
**TYPICAL STEEL DETAILS**


Scale: AS NOTED  
 Project No.: 15160.00  
 Date: 10/05/16  
 Drawing No.: S-601.00  
 Scale: AS NOTED  
 92 OF 103

Desmon Consulting Engineers - 110 West 18th Street, New York, NY 10011 - 212.607.7861  
 Typical Steel Details (Rev. 10/05/16) - Date: 10/05/16 - 15160.00  
 Project: 42 Trinity Place, New York, NY 10011 - 212.607.7861  
 Drawing No.: S-601.00




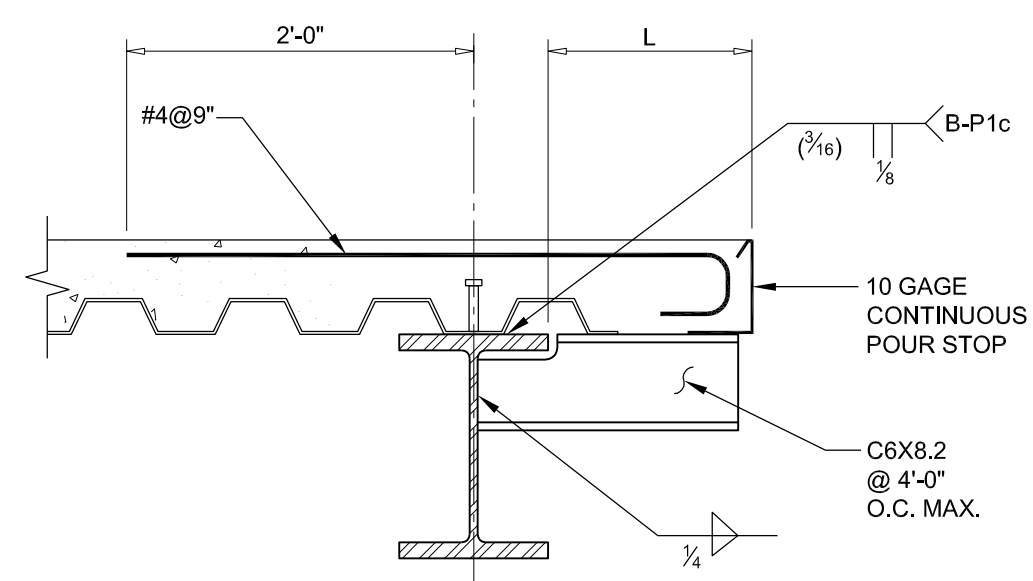


5 TYPICAL LONG SLAB OVERHANG

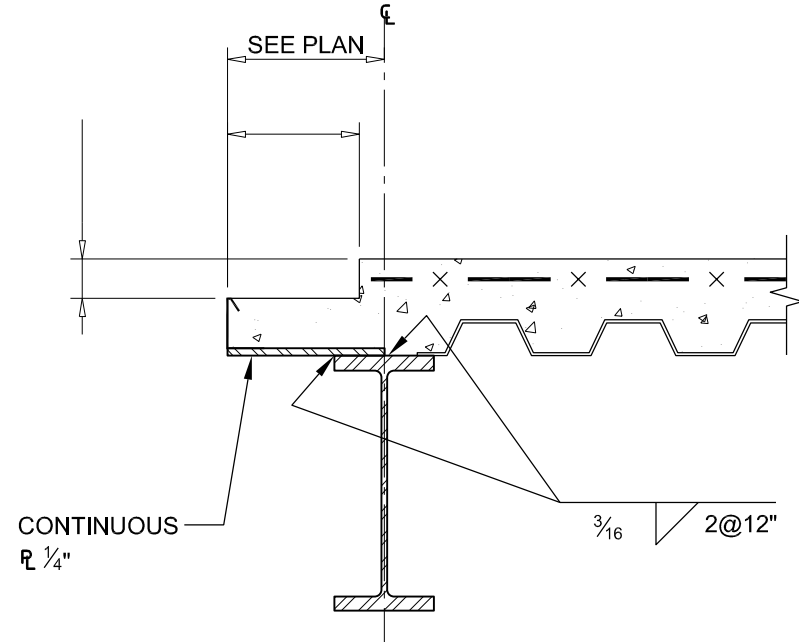


4 TYPICAL ELEVATOR OPENING EDGE SECTION

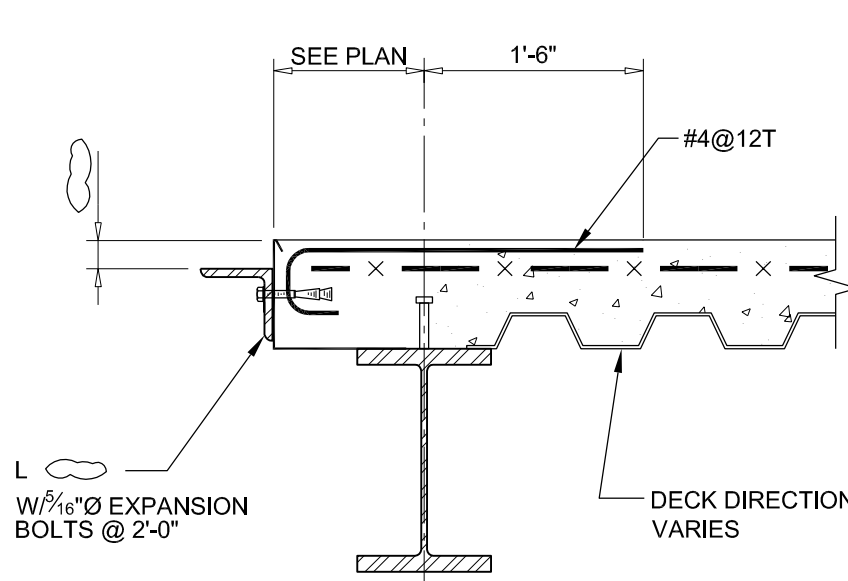


3 TYPICAL ELEVATOR OPENING EDGE SECTION

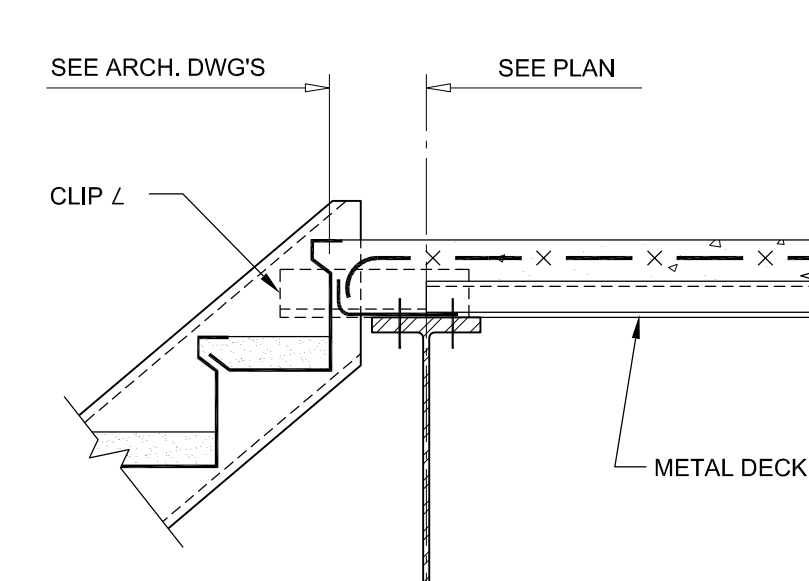


2 TYPICAL STEEL STAIR EDGE DETAIL

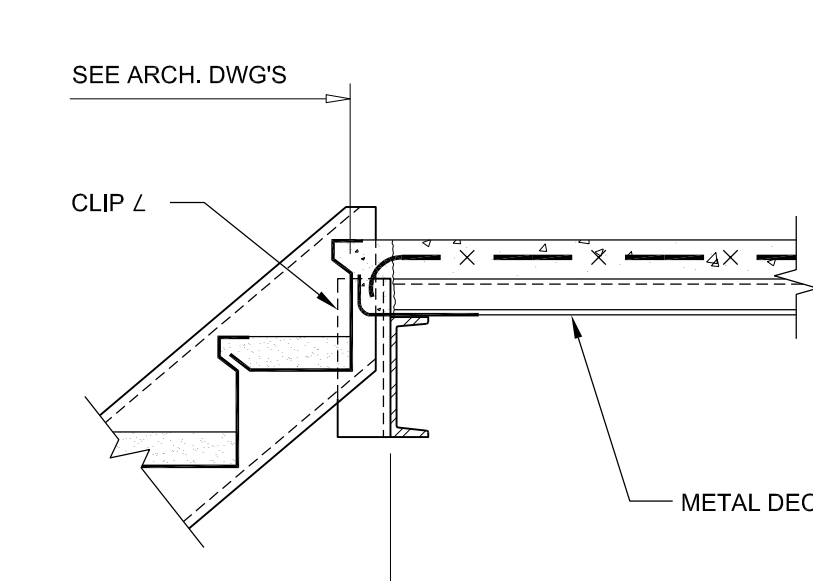


1 TYPICAL STEEL STAIR EDGE DETAIL

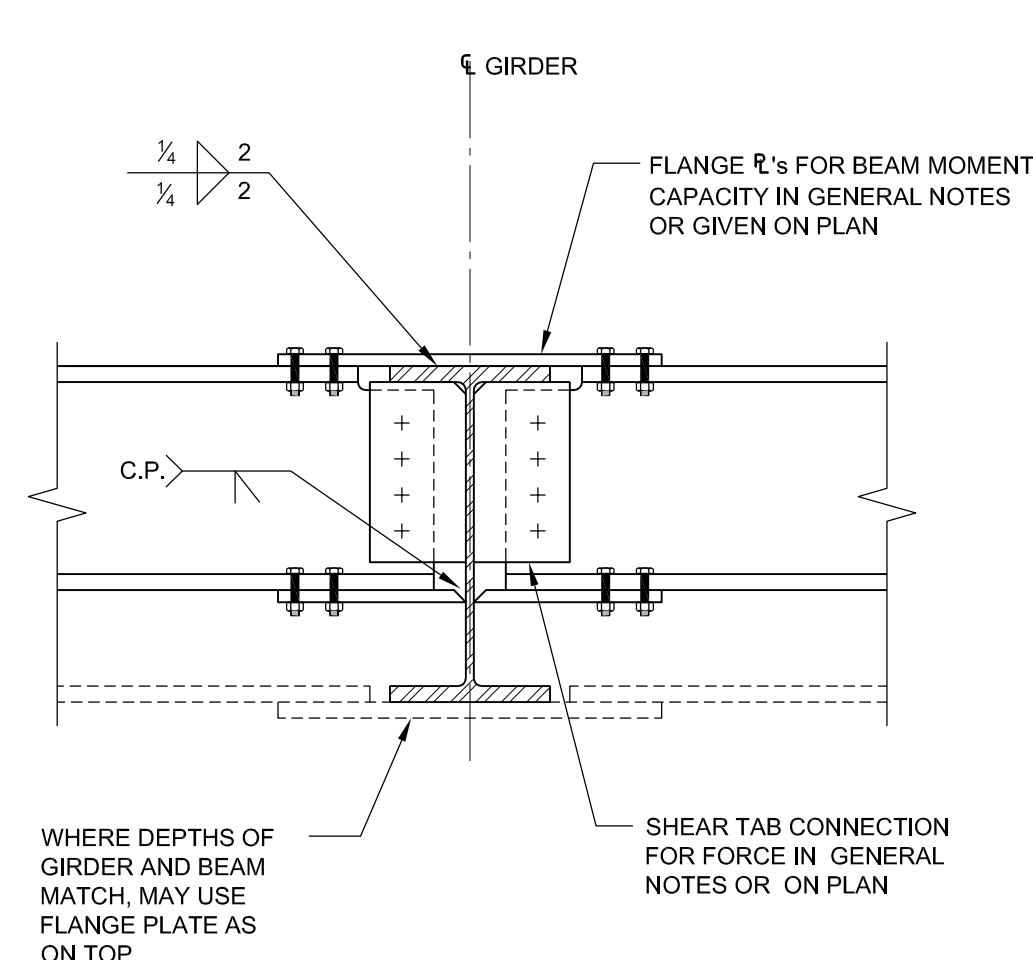

9 TYPICAL DETAIL OF BEAM CANTILEVERED THRU GIRDER

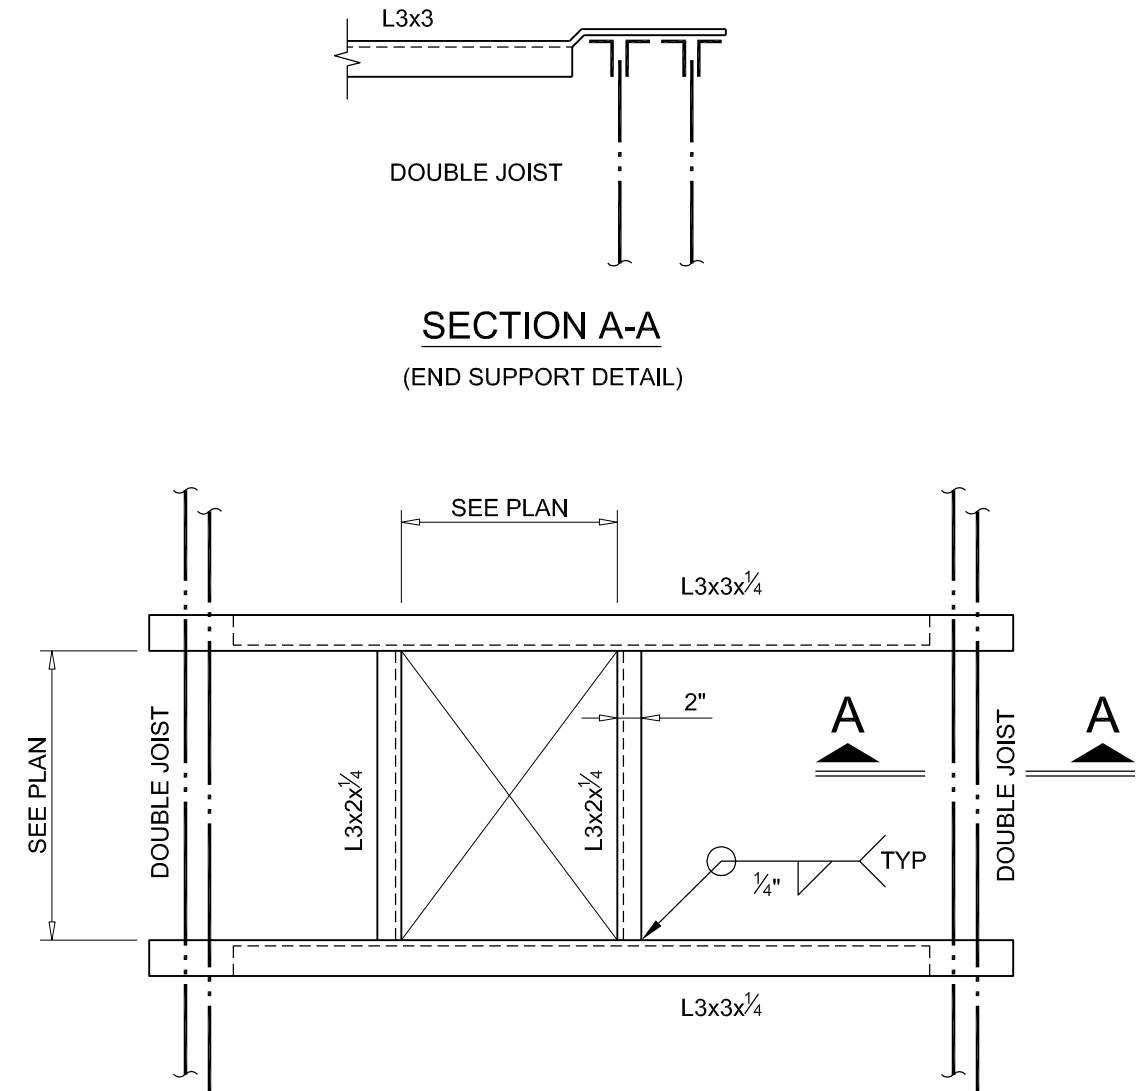


8 TYPICAL ROOF OPENING DETAIL

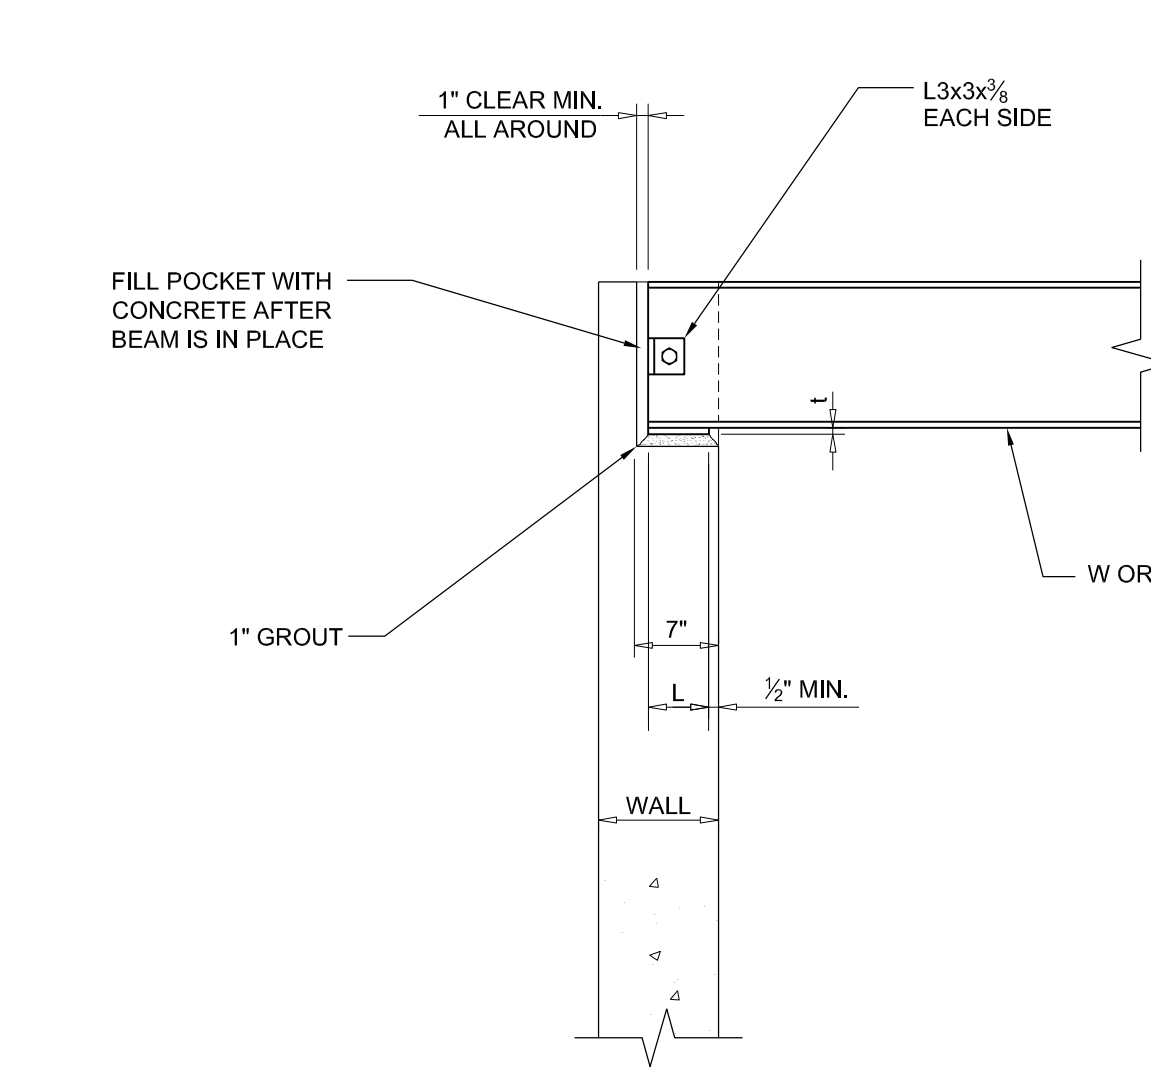


7 TYPICAL BEARING DETAIL FOR BEAMS SUPPORTED ON CONCRETE WALLS


BEAM BEARING PLATE SCHEDULE	
BEAM SIZE	PLATE 1 x L x W
W6, W8, W10	1/2 x 6 1/2 x 7
W12	1/2 x 6 1/2 x 8
W14, W16	1/2 x 6 1/2 x 9
W18	1/2 x 6 1/2 x 10
W21	1 x 6 1/2 x 10 1/2
W24	1 1/2 x 6 1/2 x 11
W27	1 1/2 x 6 1/2 x 12
W30	1 1/2 x 6 1/2 x 13
W33, W36	2 1/2 x 6 1/2 x 15

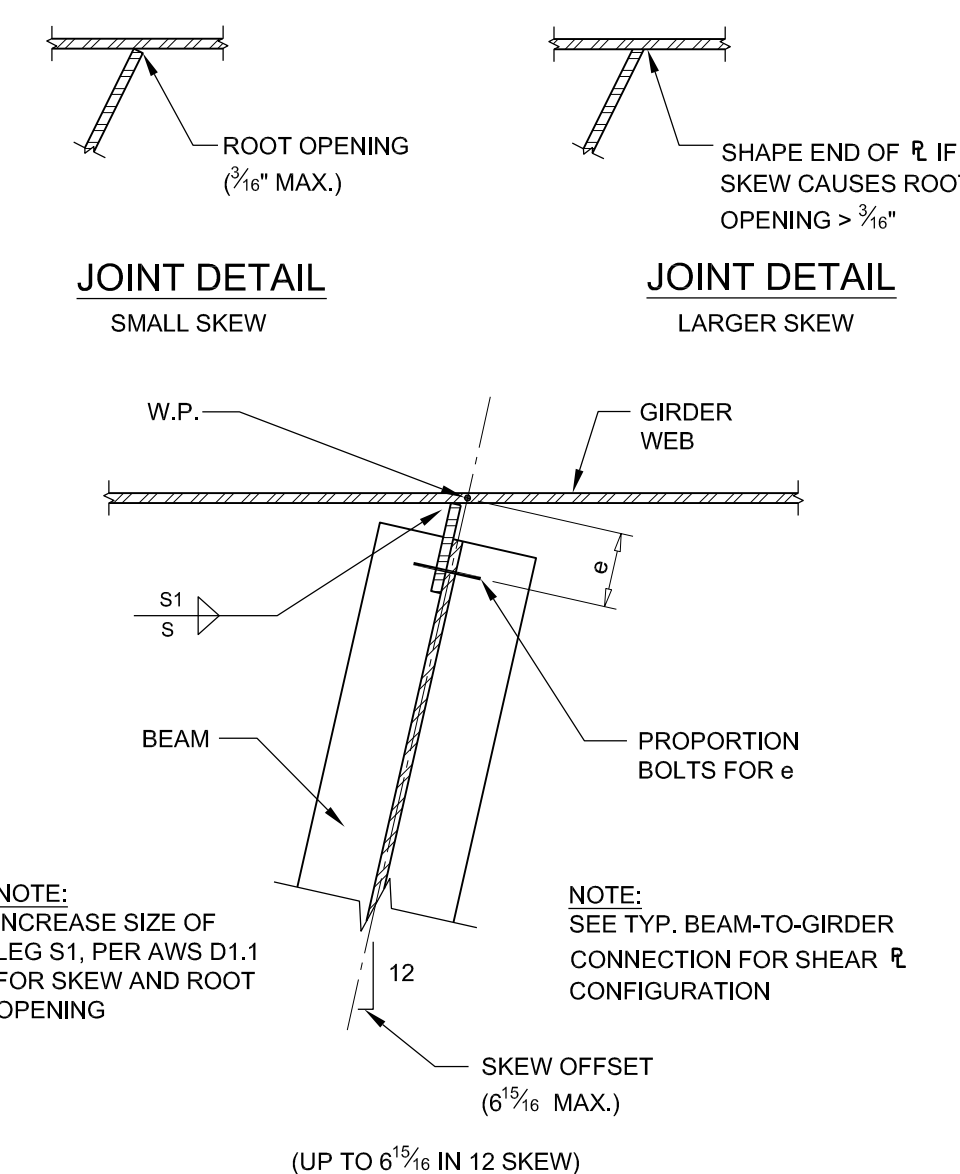


6 TYPICAL SKEWED BEAM-TO-GIRDER CONNECTION DETAIL

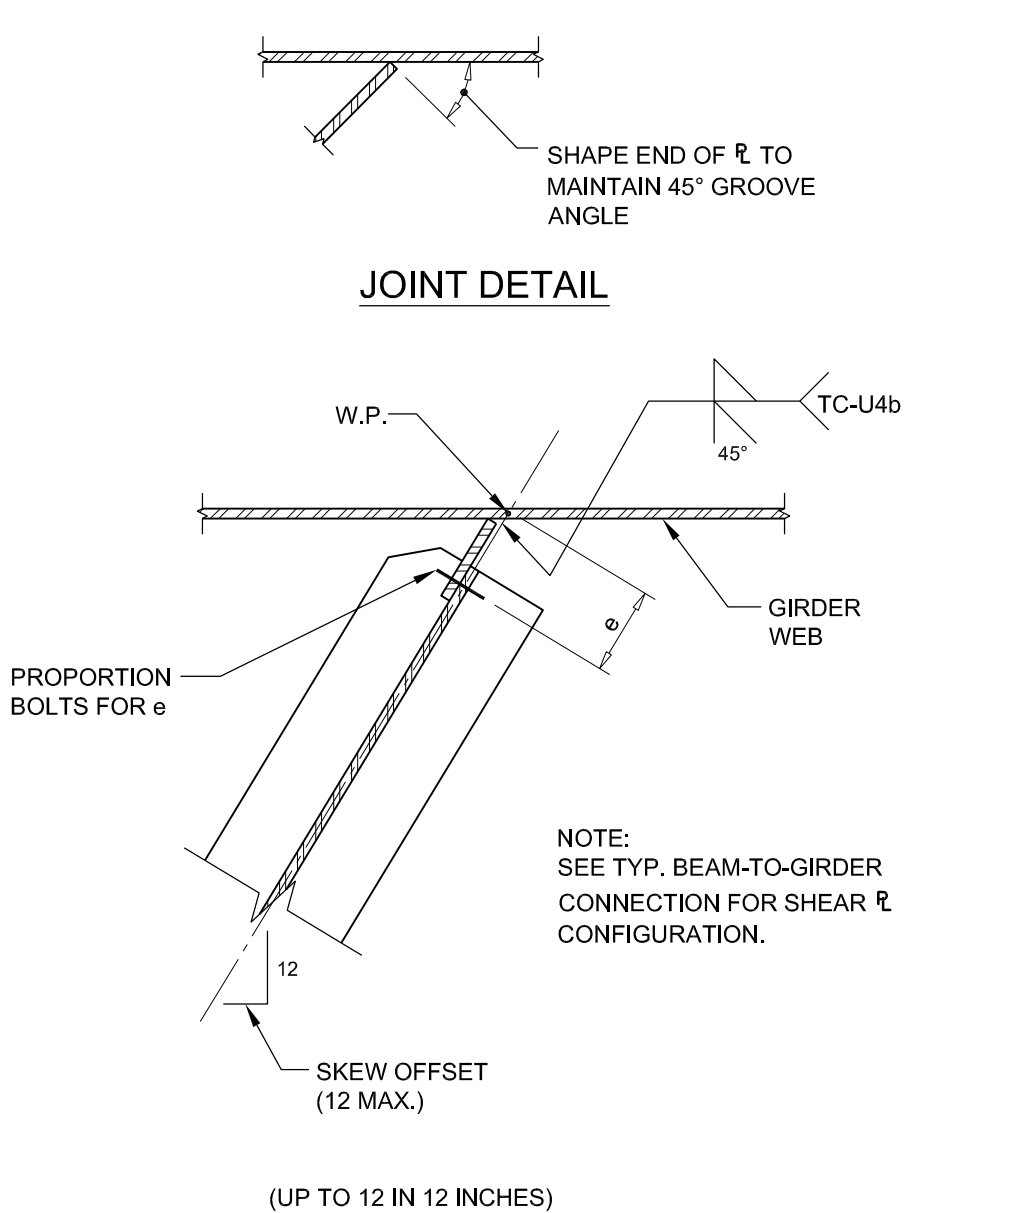


14 TYPICAL SKEWED BEAM-TO-GIRDER CONNECTION DETAIL

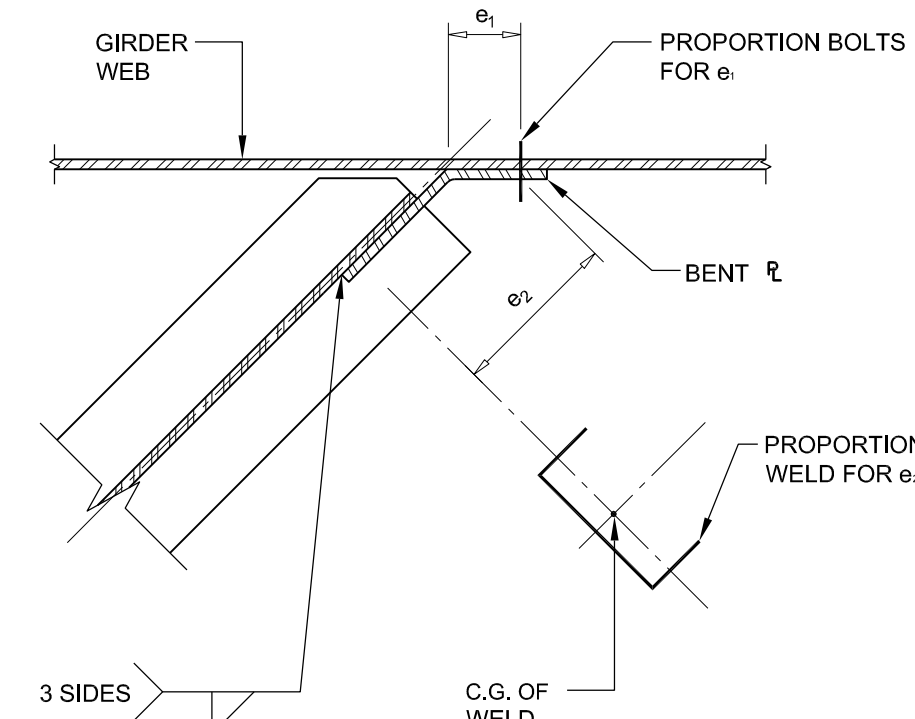


13 TYPICAL SKEWED BEAM-TO-GIRDER CONNECTION DETAIL

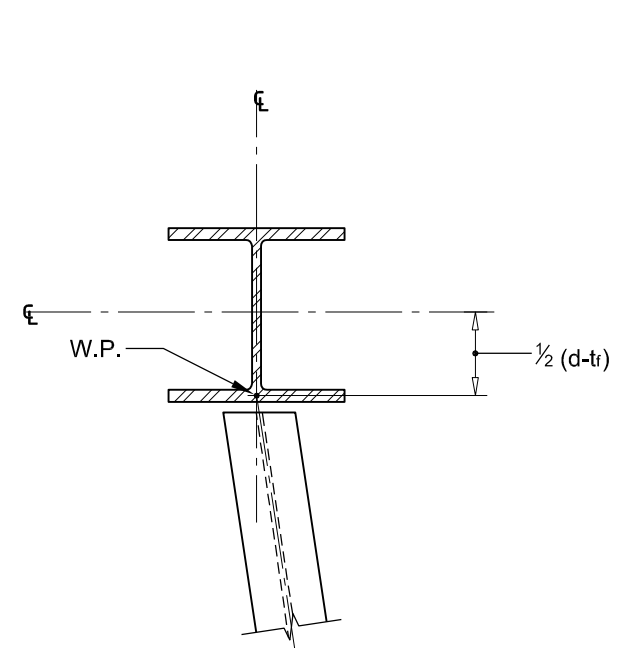

12 TYPICAL WORKING POINT FOR SKEWED GIRDER-TO-COLUMN FLANGE CONNECTION

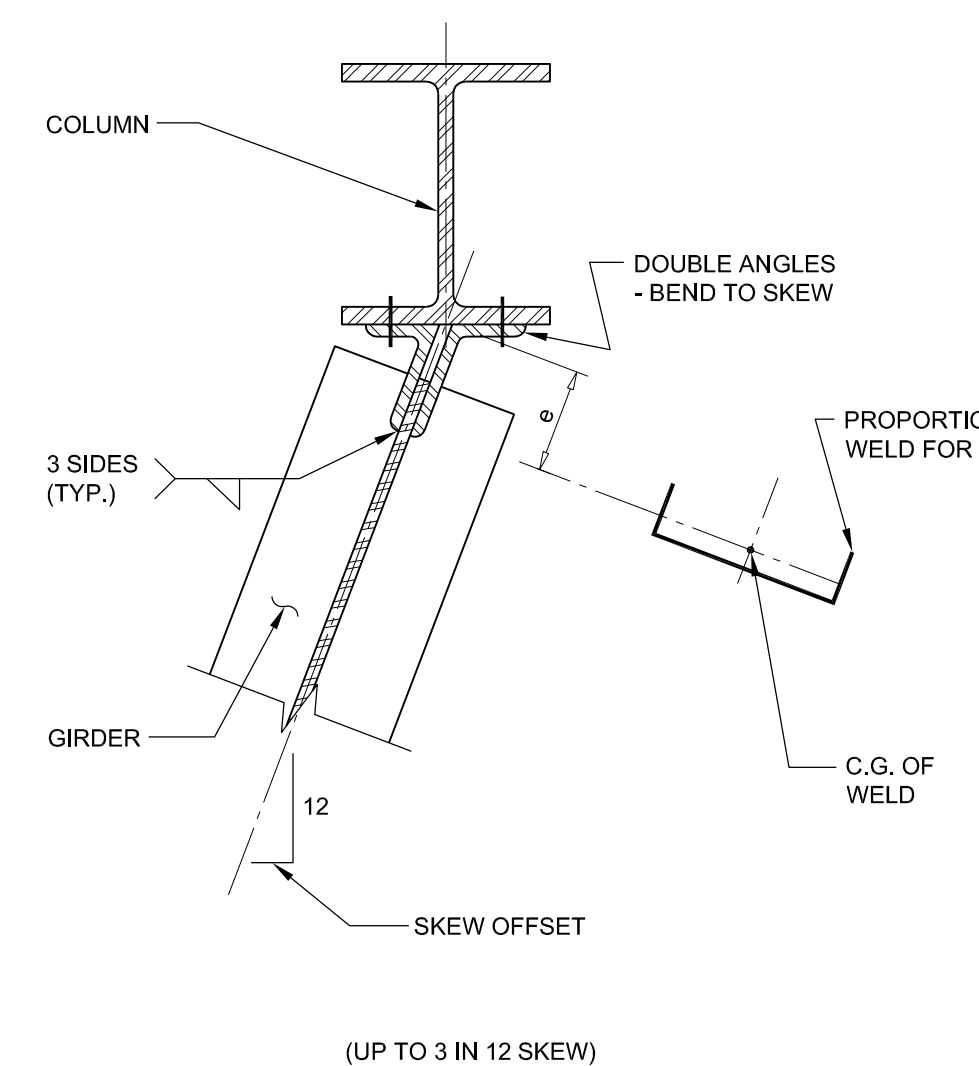

11 TYPICAL SKEWED GIRDER CONNECTION

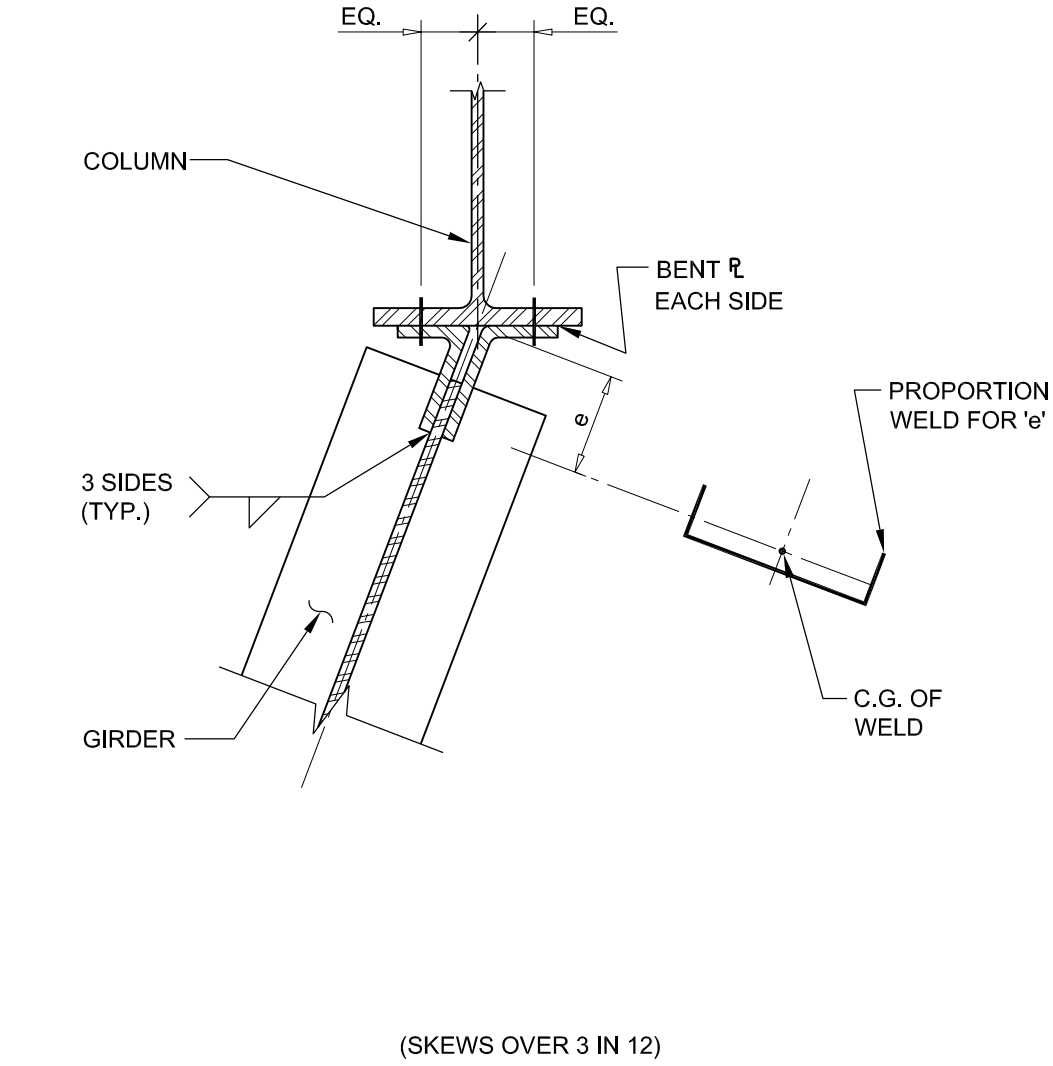

10 TYPICAL SKEWED GIRDER CONNECTION

MATERIAL KEYING LEGEND:

10  
9  
8  
7  
6  
5  
4  
3  
2  
1

NO. REVISIONS | SUBMISSIONS | DATE

DESIMONE CONSULTING ENGINEERS  
25 Broadway, New York, NY 10006 212-693-2591  
LANGAN ENGINEERING  
21 Penn Plaza, New York NY 10001 212-479-5480  
DEBORAH BERKE PARTNERS  
225 Park Avenue, 23rd Floor, New York, NY 10001 212-229-9211  
VAN DEUSEN & ASSOCIATES (VDA)  
120 East Rock Avenue, Suite 310, East Hanover, NJ 10001 973-994-9220  
STANTEC  
50 West 23rd Street, 8th Floor, New York, NY 10010 212-366-5600

42 TRINITY PLACE  
42 TRINITY PLACE | NEW YORK, NY

DRAWING TITLE:  
TYPICAL STEEL DETAILS

Scale: AS NOTED  
Date: 03/04/2016  
Project No.: 15160.00  
Cust. No.: 15160-05-402 - TYPICAL STEEL DETAILS.dwg  
Drawing No.: S-602.00

DATE: 03/04/2016  
03/04/2016  
05/27/2016  
03/04/2016  
12/04/2015

03/04/2016  
05/27/2016  
03/04/2016  
12/04/2015


© 2009 FXFOWLE ARCHITECTS, LLP | ALL RIGHTS RESERVED




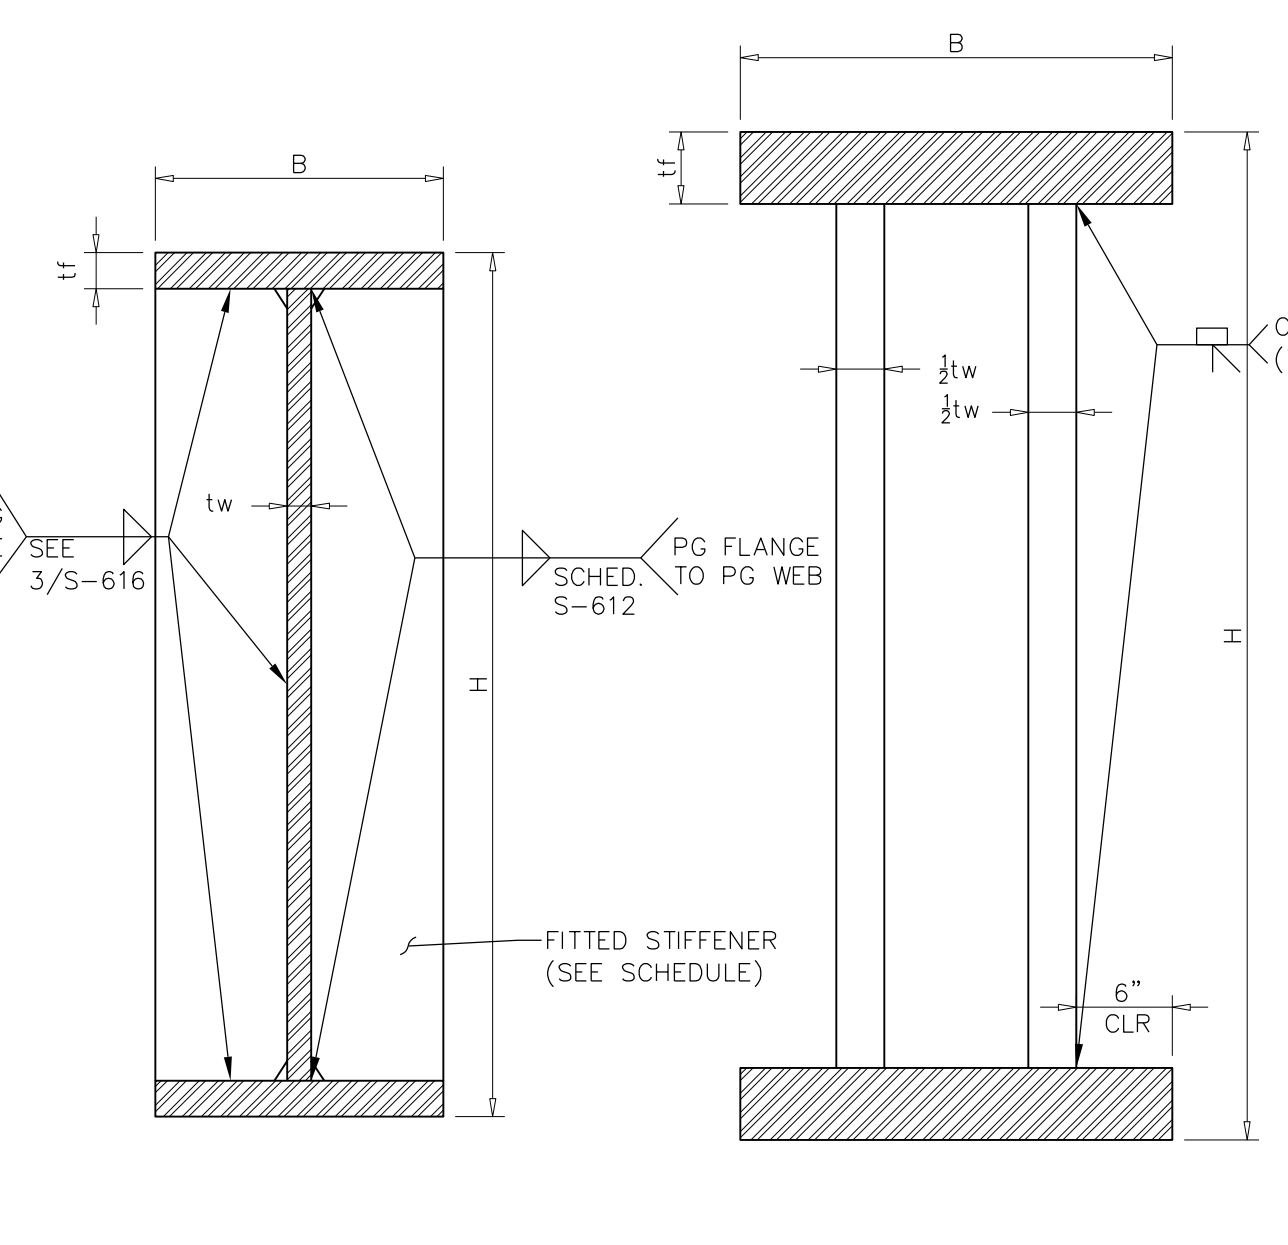

1 TYPICAL PLATE GIRDER SECTION DETAILS  
SCALE: 1/4"=1'-0"

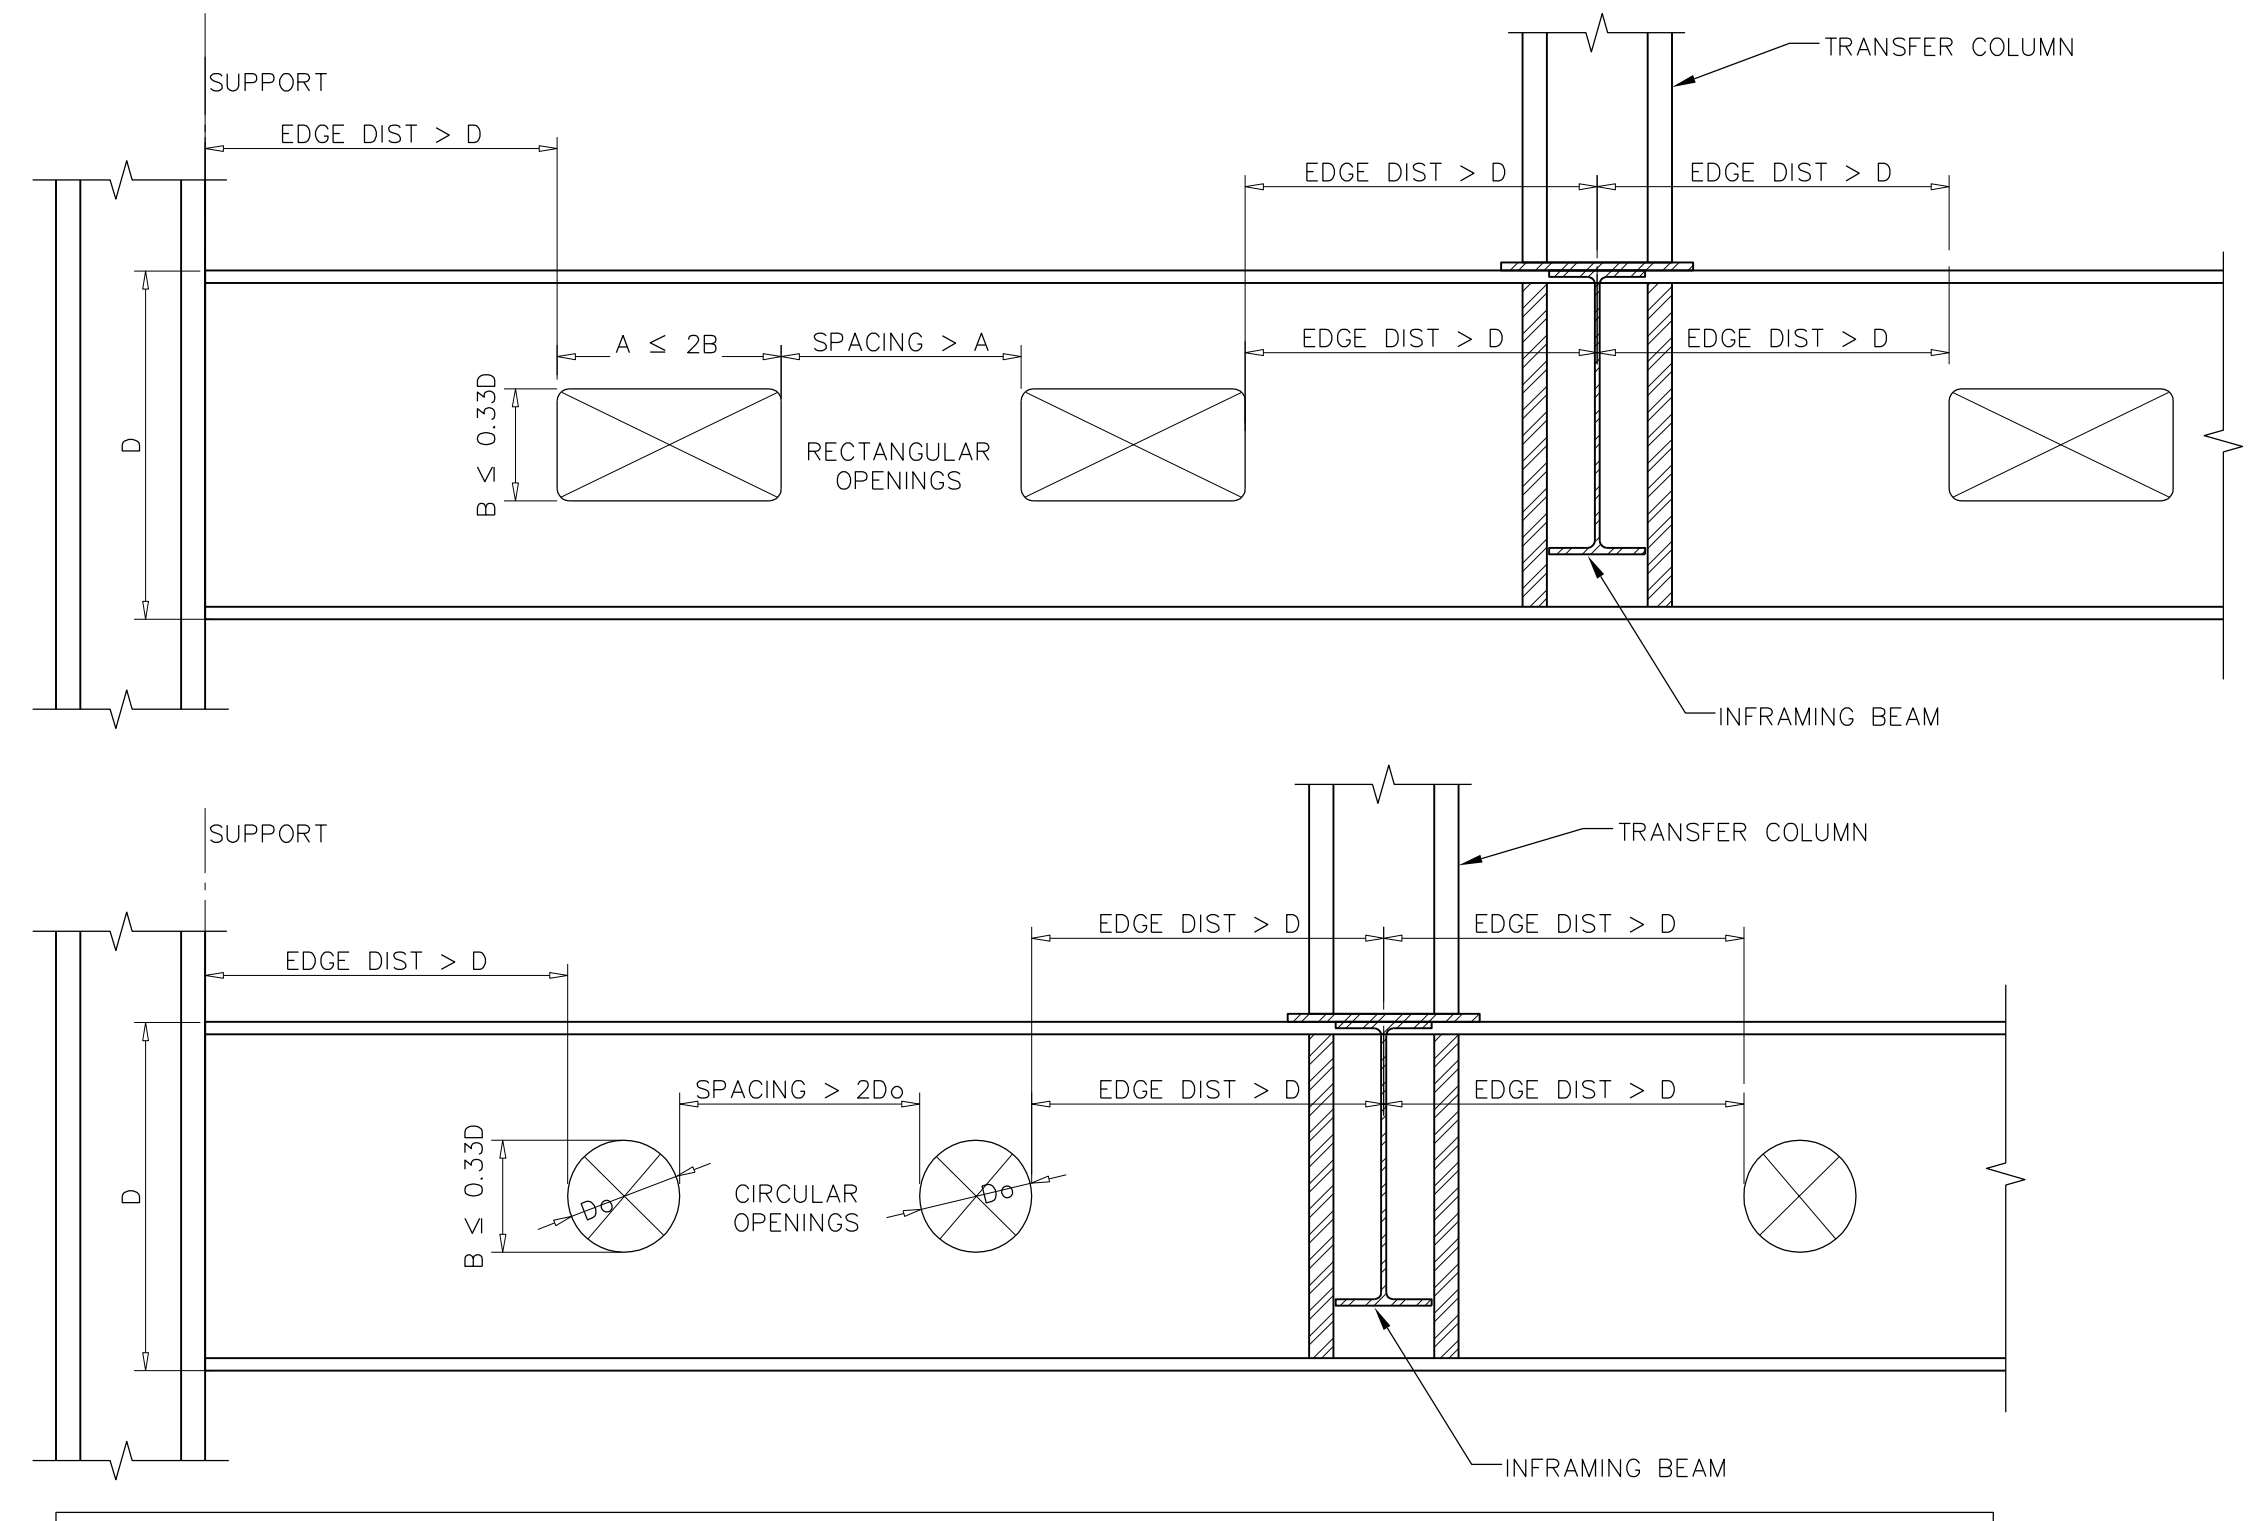


2 TYPICAL BEAM PENETRATION LOCATION DETAILS  
SCALE: 1/4"=1'-0"

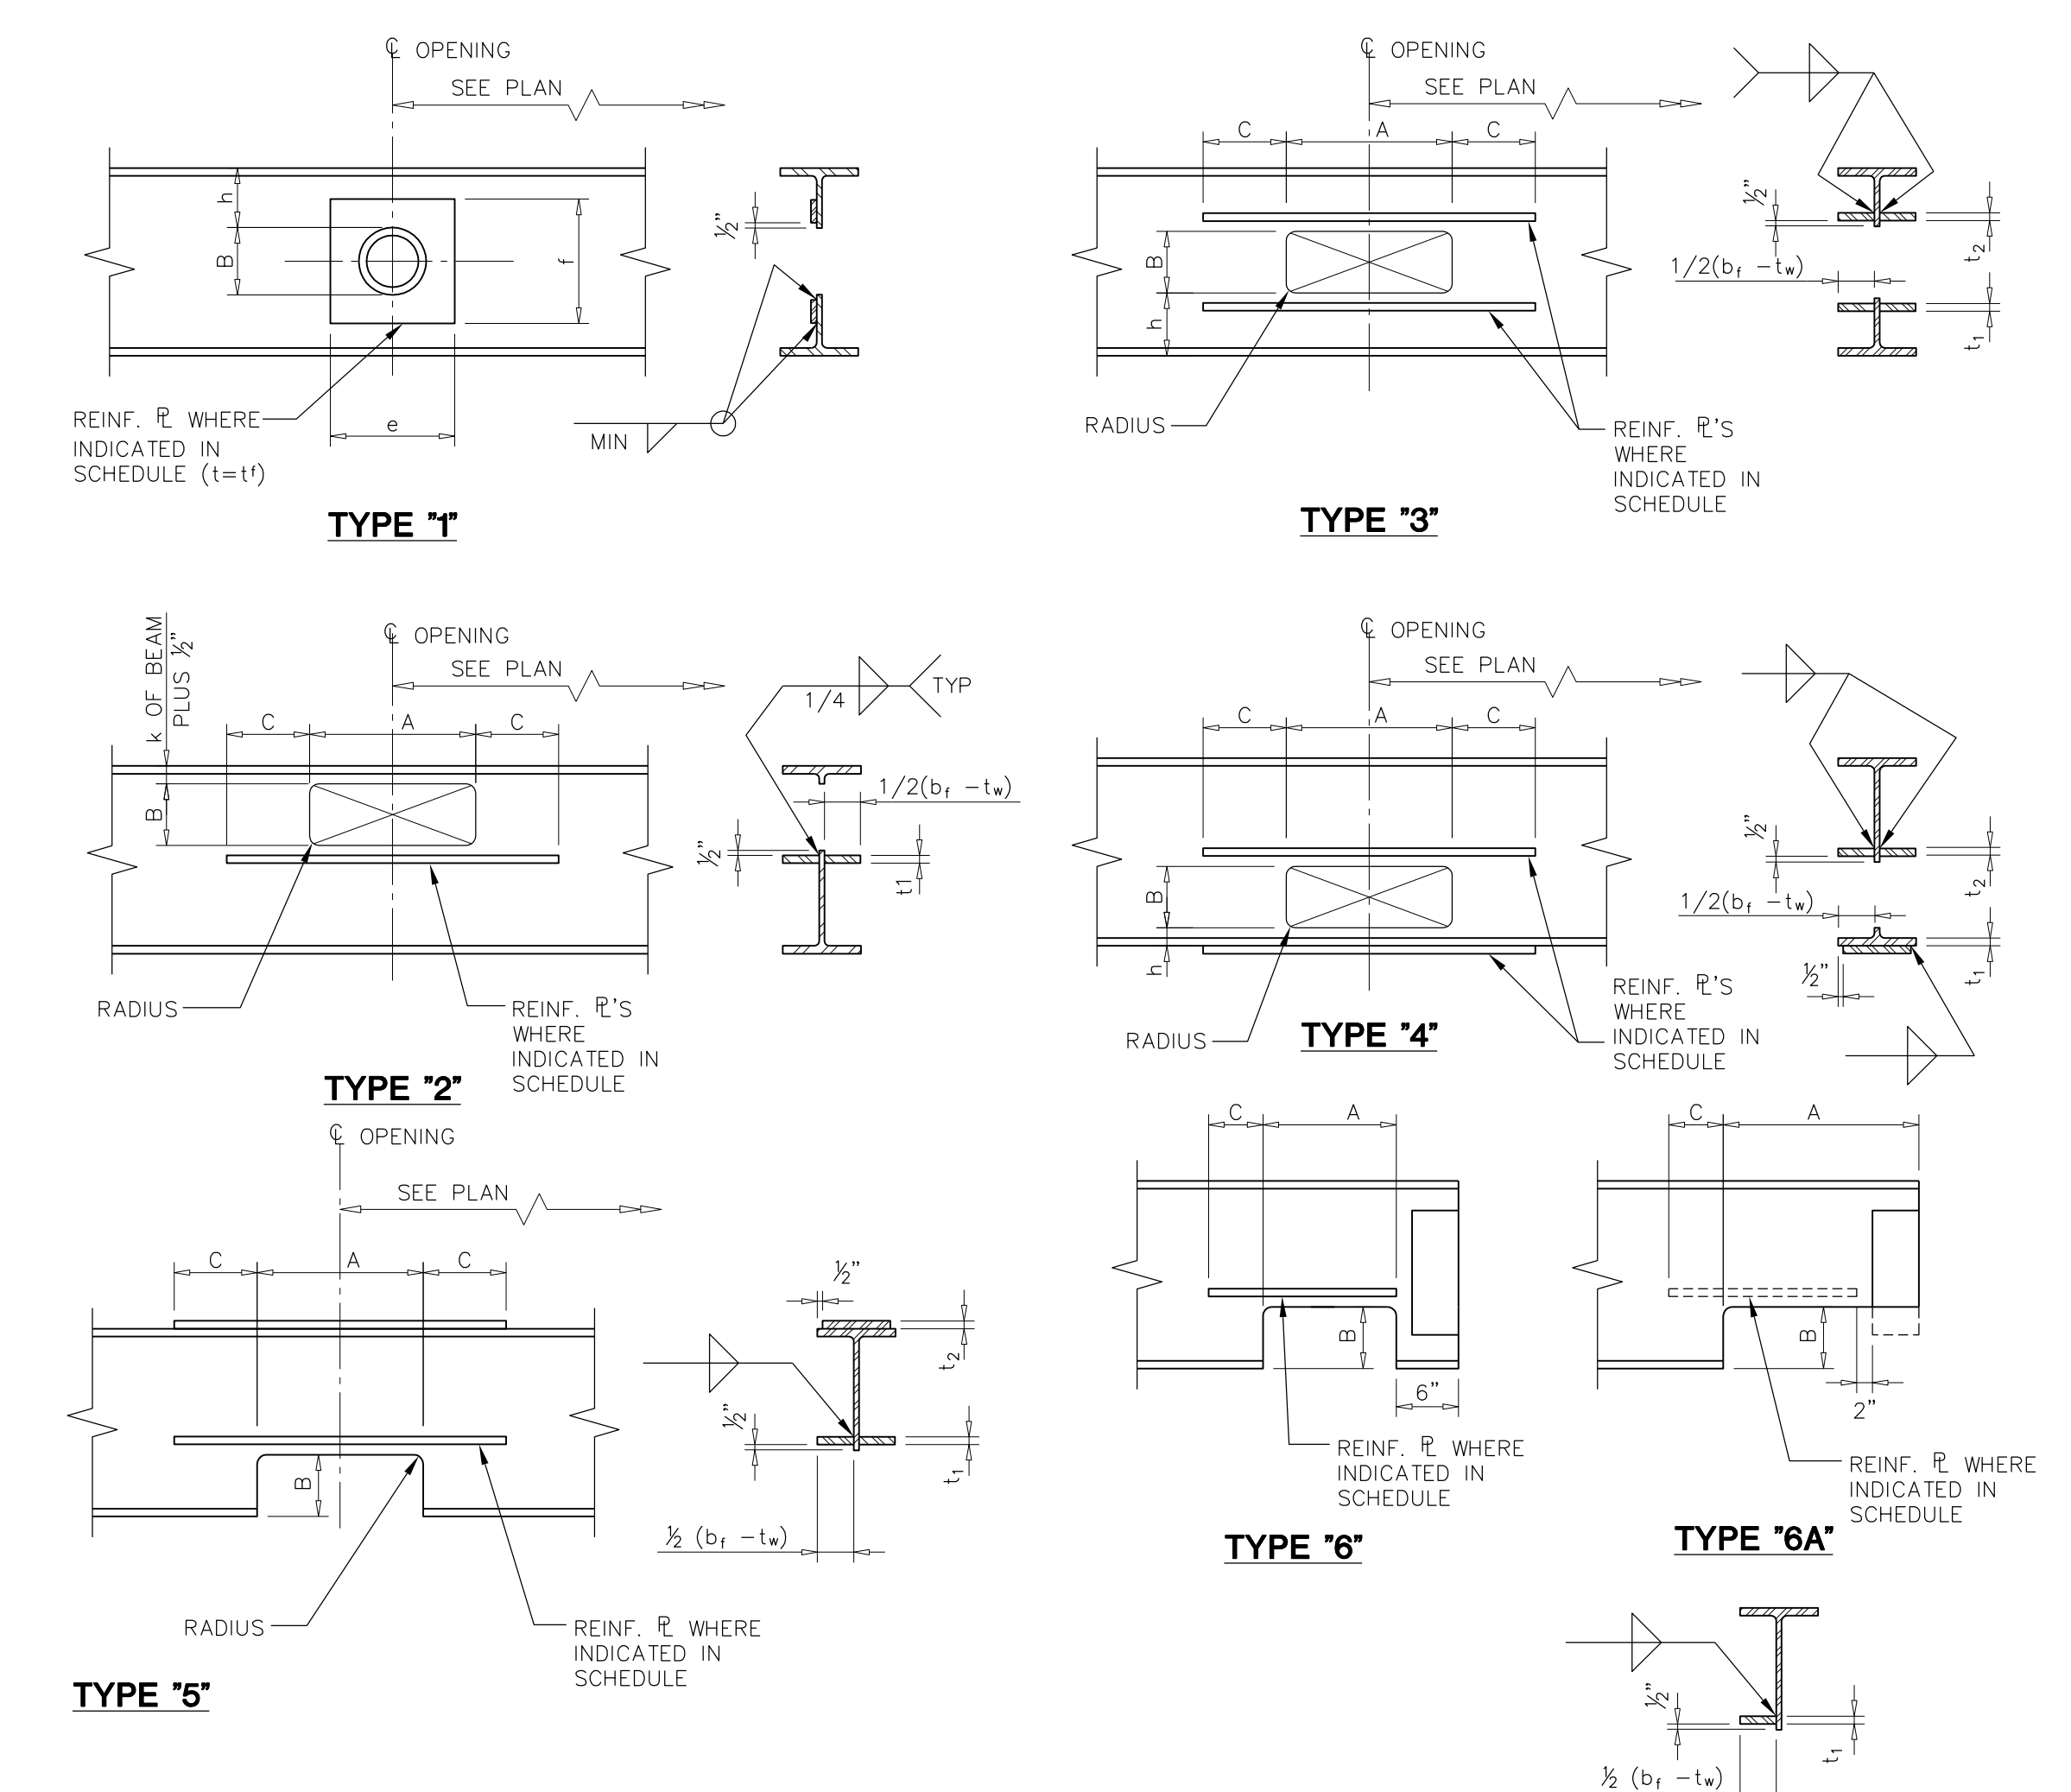

3 TYPICAL BEAM PENETRATION REINFORCING DETAILS  
SCALE: 1/4"=1'-0"

MATERIAL KEYING LEGEND:

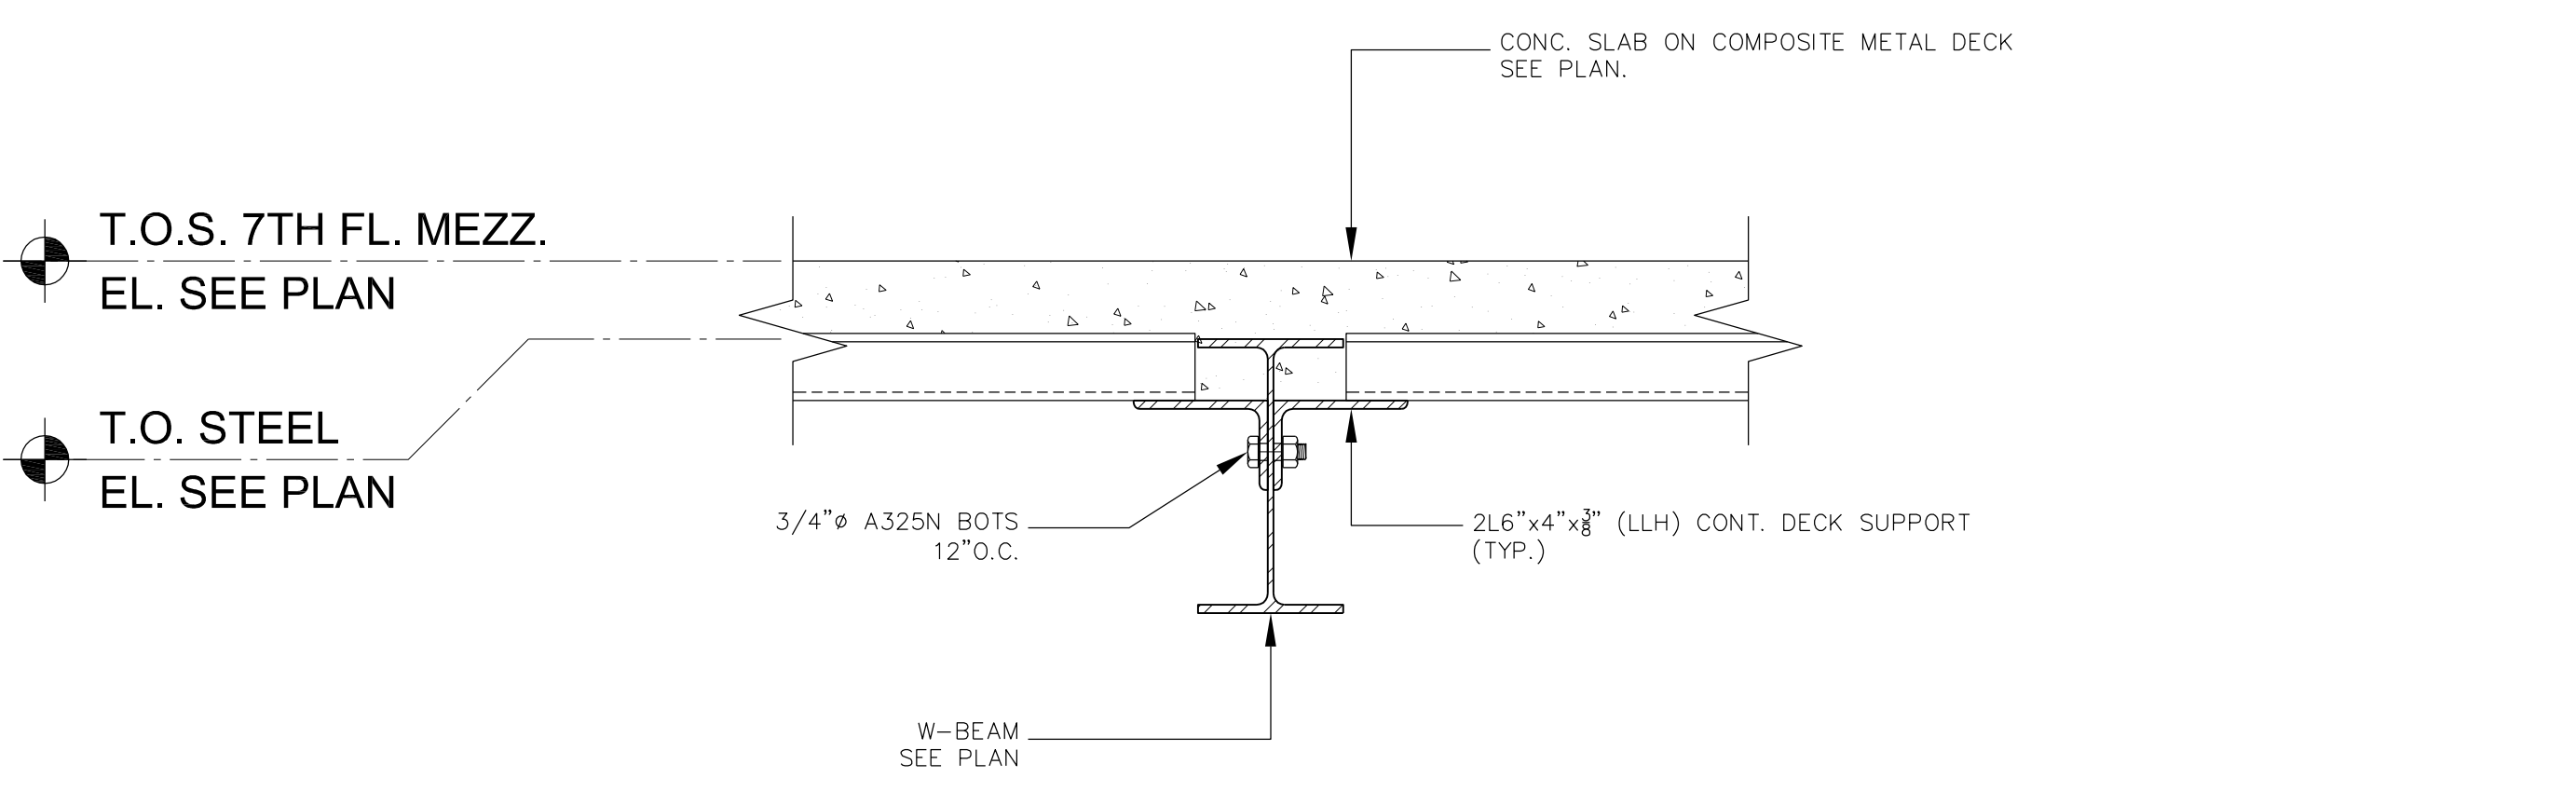


6 DETAIL: MEZZANINE FLOOR BEAM SECTION & DECK SUPPORT  
SCALE: 1/2"=1'-0"


LOCATION	MARK	PLATE (S/KS)	COUPLERS	HEADED STUDS	STIFFENER	REMARKS
C3	BP-1	2'x40'x40'	MATCH COL REINF. SEE COL. SCHEDULE			SEE 1/S-616 SM 6/S-616
C3	BP-2	6'x44'x48'	MATCH COL REINF. SEE COL. SCHEDULE			SEE 9/S-614
C20   C27	BP-3	4'x32'x32'	MATCH COL REINF. SEE COL. SCHEDULE	(9) 1/2" x 40'	SEE 11/S-614	SEE 10/S-614, 4/S-616
P01	BP-4	2'x20'x34'	MATCH COL REINF. SEE COL. SCHEDULE			SEE 3/S-616
C1	BP-5	2'x34'x34'	MATCH COL REINF. SEE COL. SCHEDULE			SEE 2/S-616 SM 6/S-616
C2	BP-6	2'x40'x30'	MATCH COL REINF. SEE COL. SCHEDULE			SEE 3/S-616
SW-6	BP-7	6'x34'x34'	MATCH COL REINF. SEE COL. SCHEDULE			SEE 8/S-611, 4/S-616
SW-6	BP-8	6'x37'x28'	MATCH COL REINF. SEE COL. SCHEDULE			SEE 9/S-611, 4/S-616
SW-12	BP-9	6'x20'x34'	MATCH COL REINF. SEE COL. SCHEDULE			SEE 9/S-616, 4/S-616
SW-12B	BP-10	6'x20'x44'	MATCH COL REINF. SEE COL. SCHEDULE			SEE 8/S-616, 4/S-616
C4	BP-11	2'x28'x38'	MATCH COL REINF. SEE COL. SCHEDULE			SEE 3/S-615, 3/S-616
C10	BP-12	2'x20'x34'	MATCH COL REINF. SEE COL. SCHEDULE			SEE 3/S-616
C3	CP-1	4'x36'x36'	MATCH COL REINF. SEE COL. SCHEDULE	(6) 2'x6'x12'		SEE 6/S-615

NOTES:  
1. SEE S-401 COLUMN SCHEDULE FOR STEEL COLUMNS AND BASE PLATE / STEEL ELEVATIONS.


5 STEEL COLUMN BASE PLATE SCHEDULE

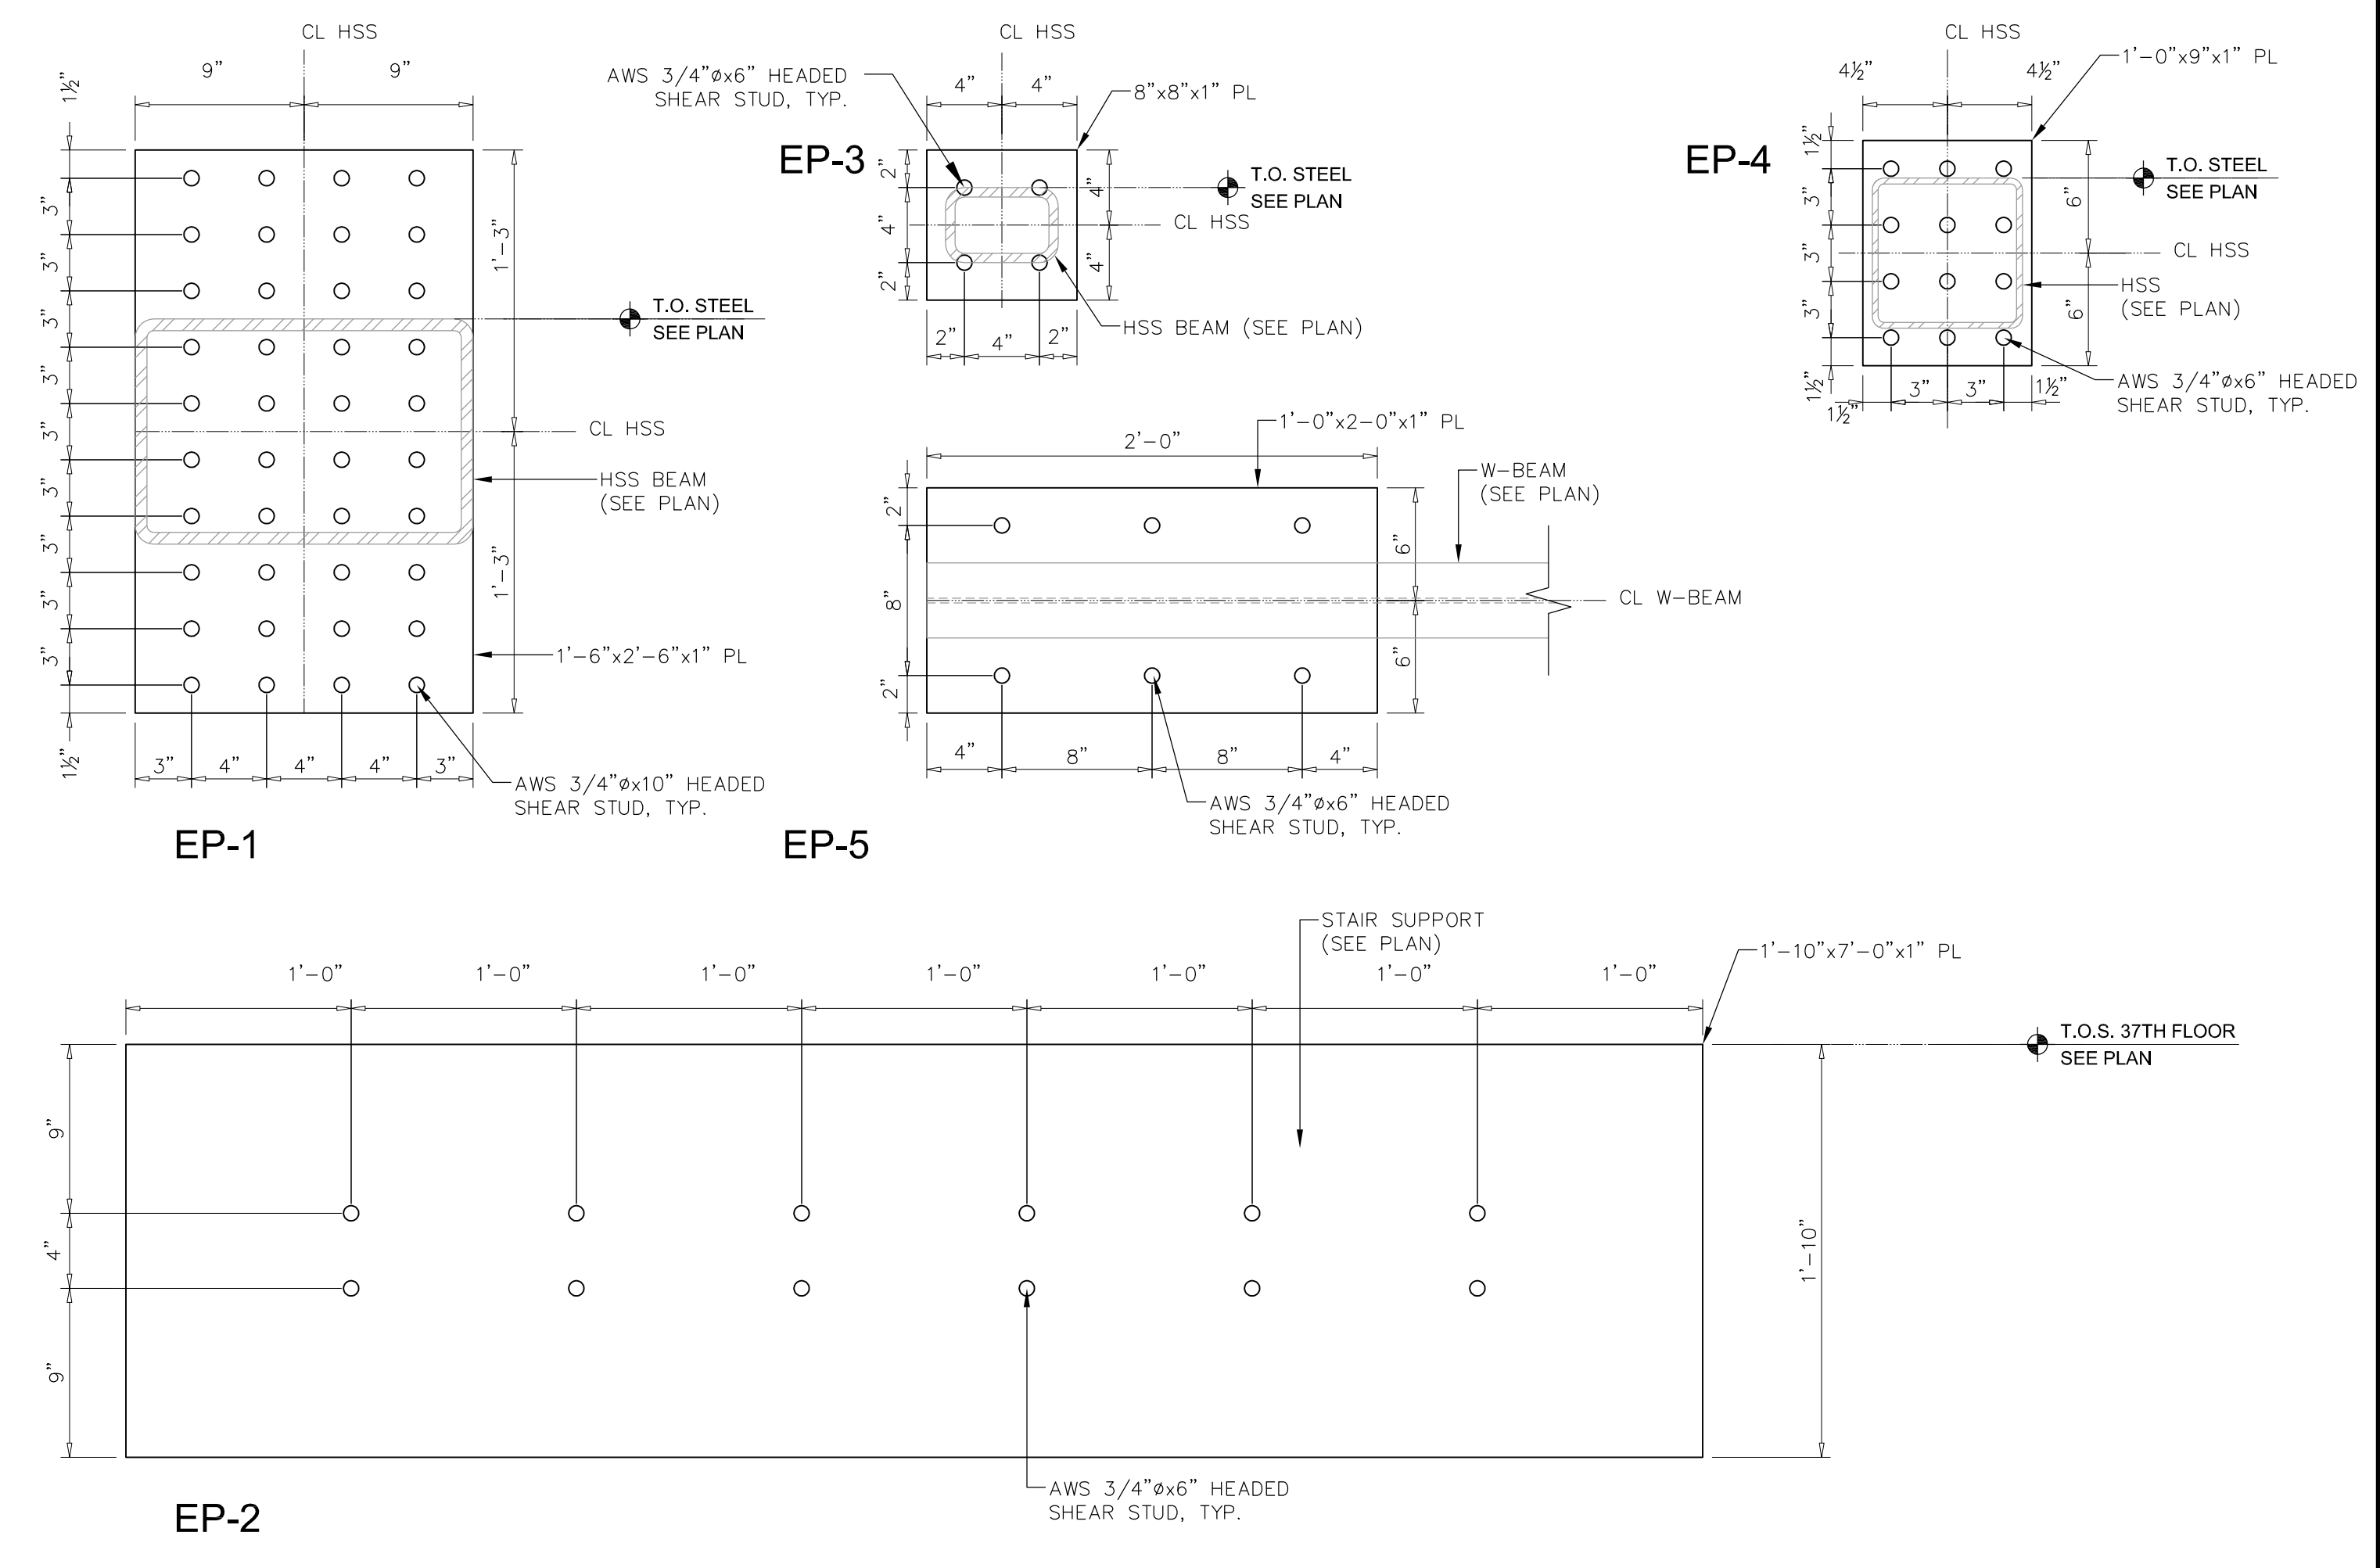


4 EMBED PLATE DETAILS (SUPERSTRUCTURE)  
SCALE: 1/2"=1'-0"

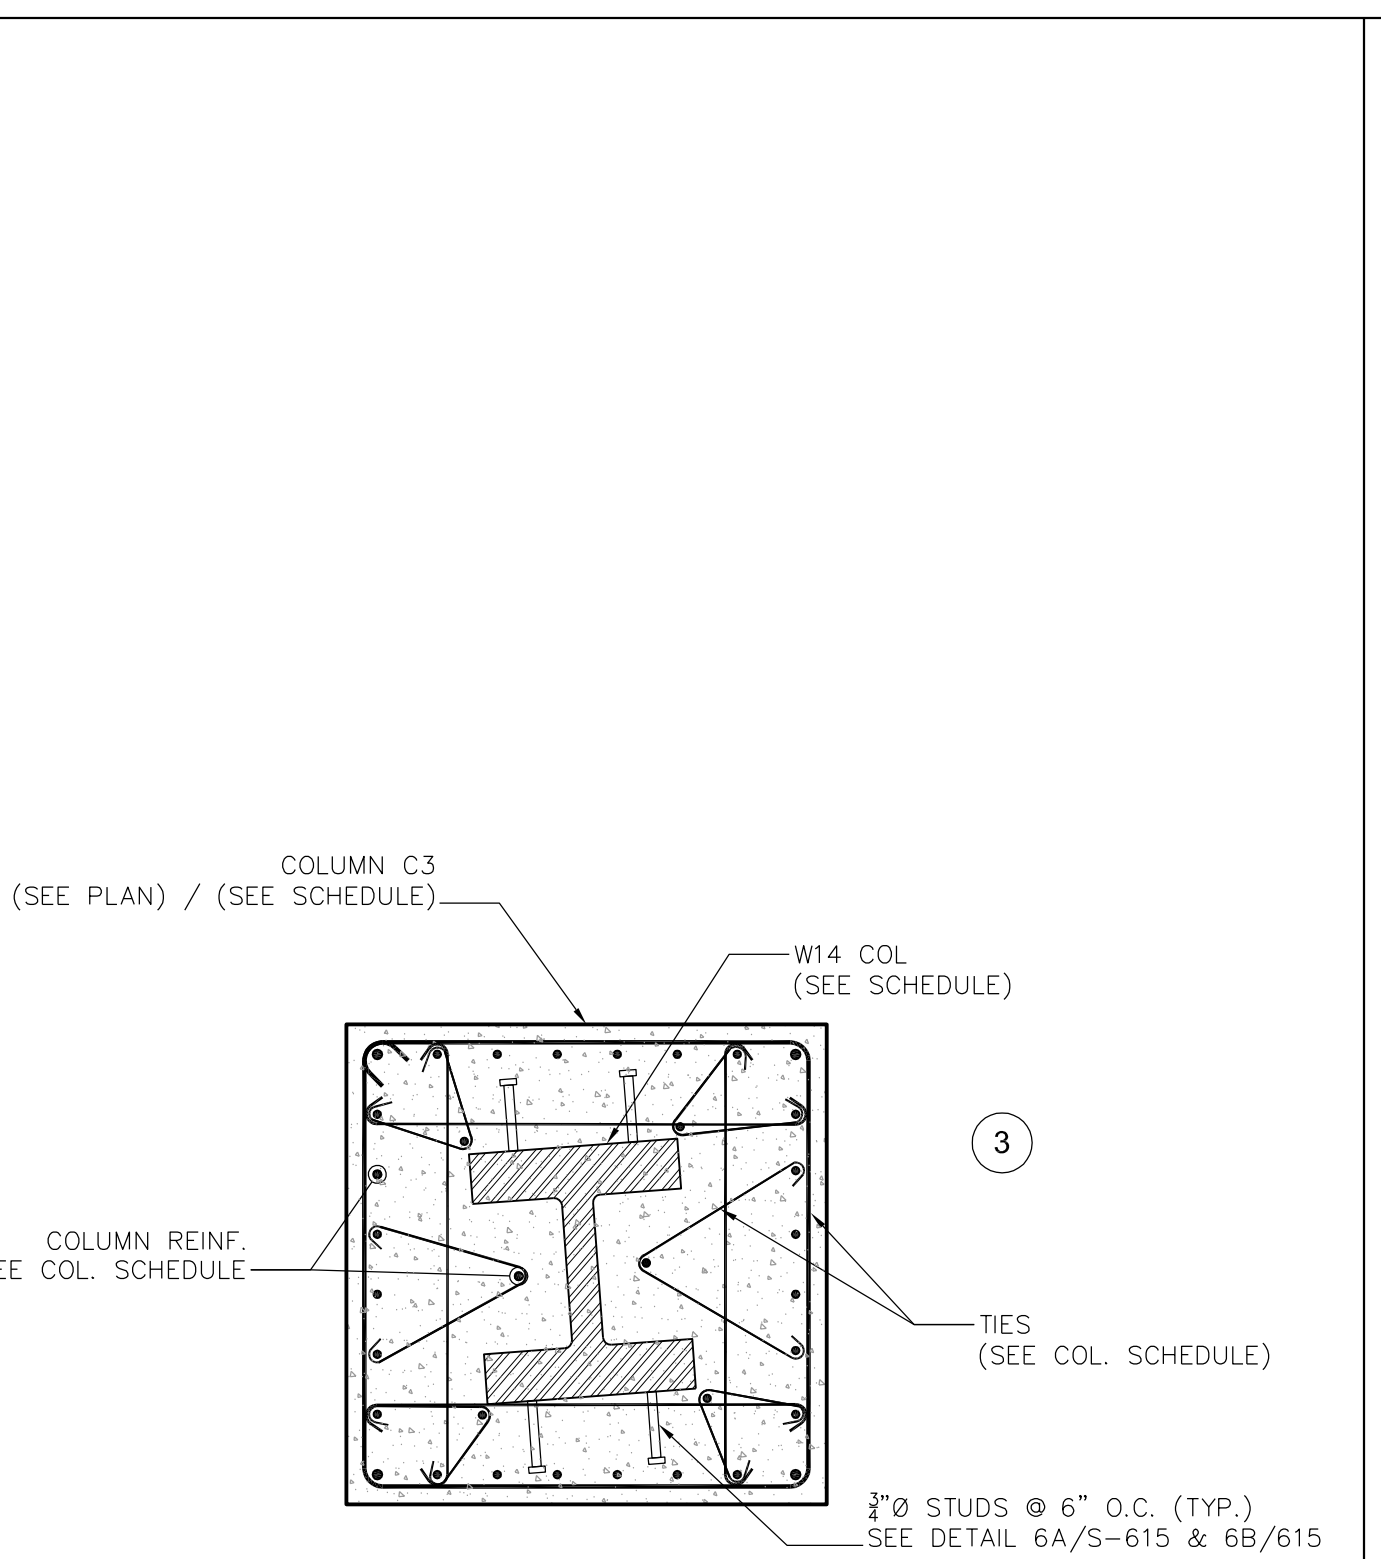

10 ENCASED STEEL COLUMN (C3) REINF. LAYOUT SUPPORTING 10TH FL.  
SCALE: 3/4"=1'-0"

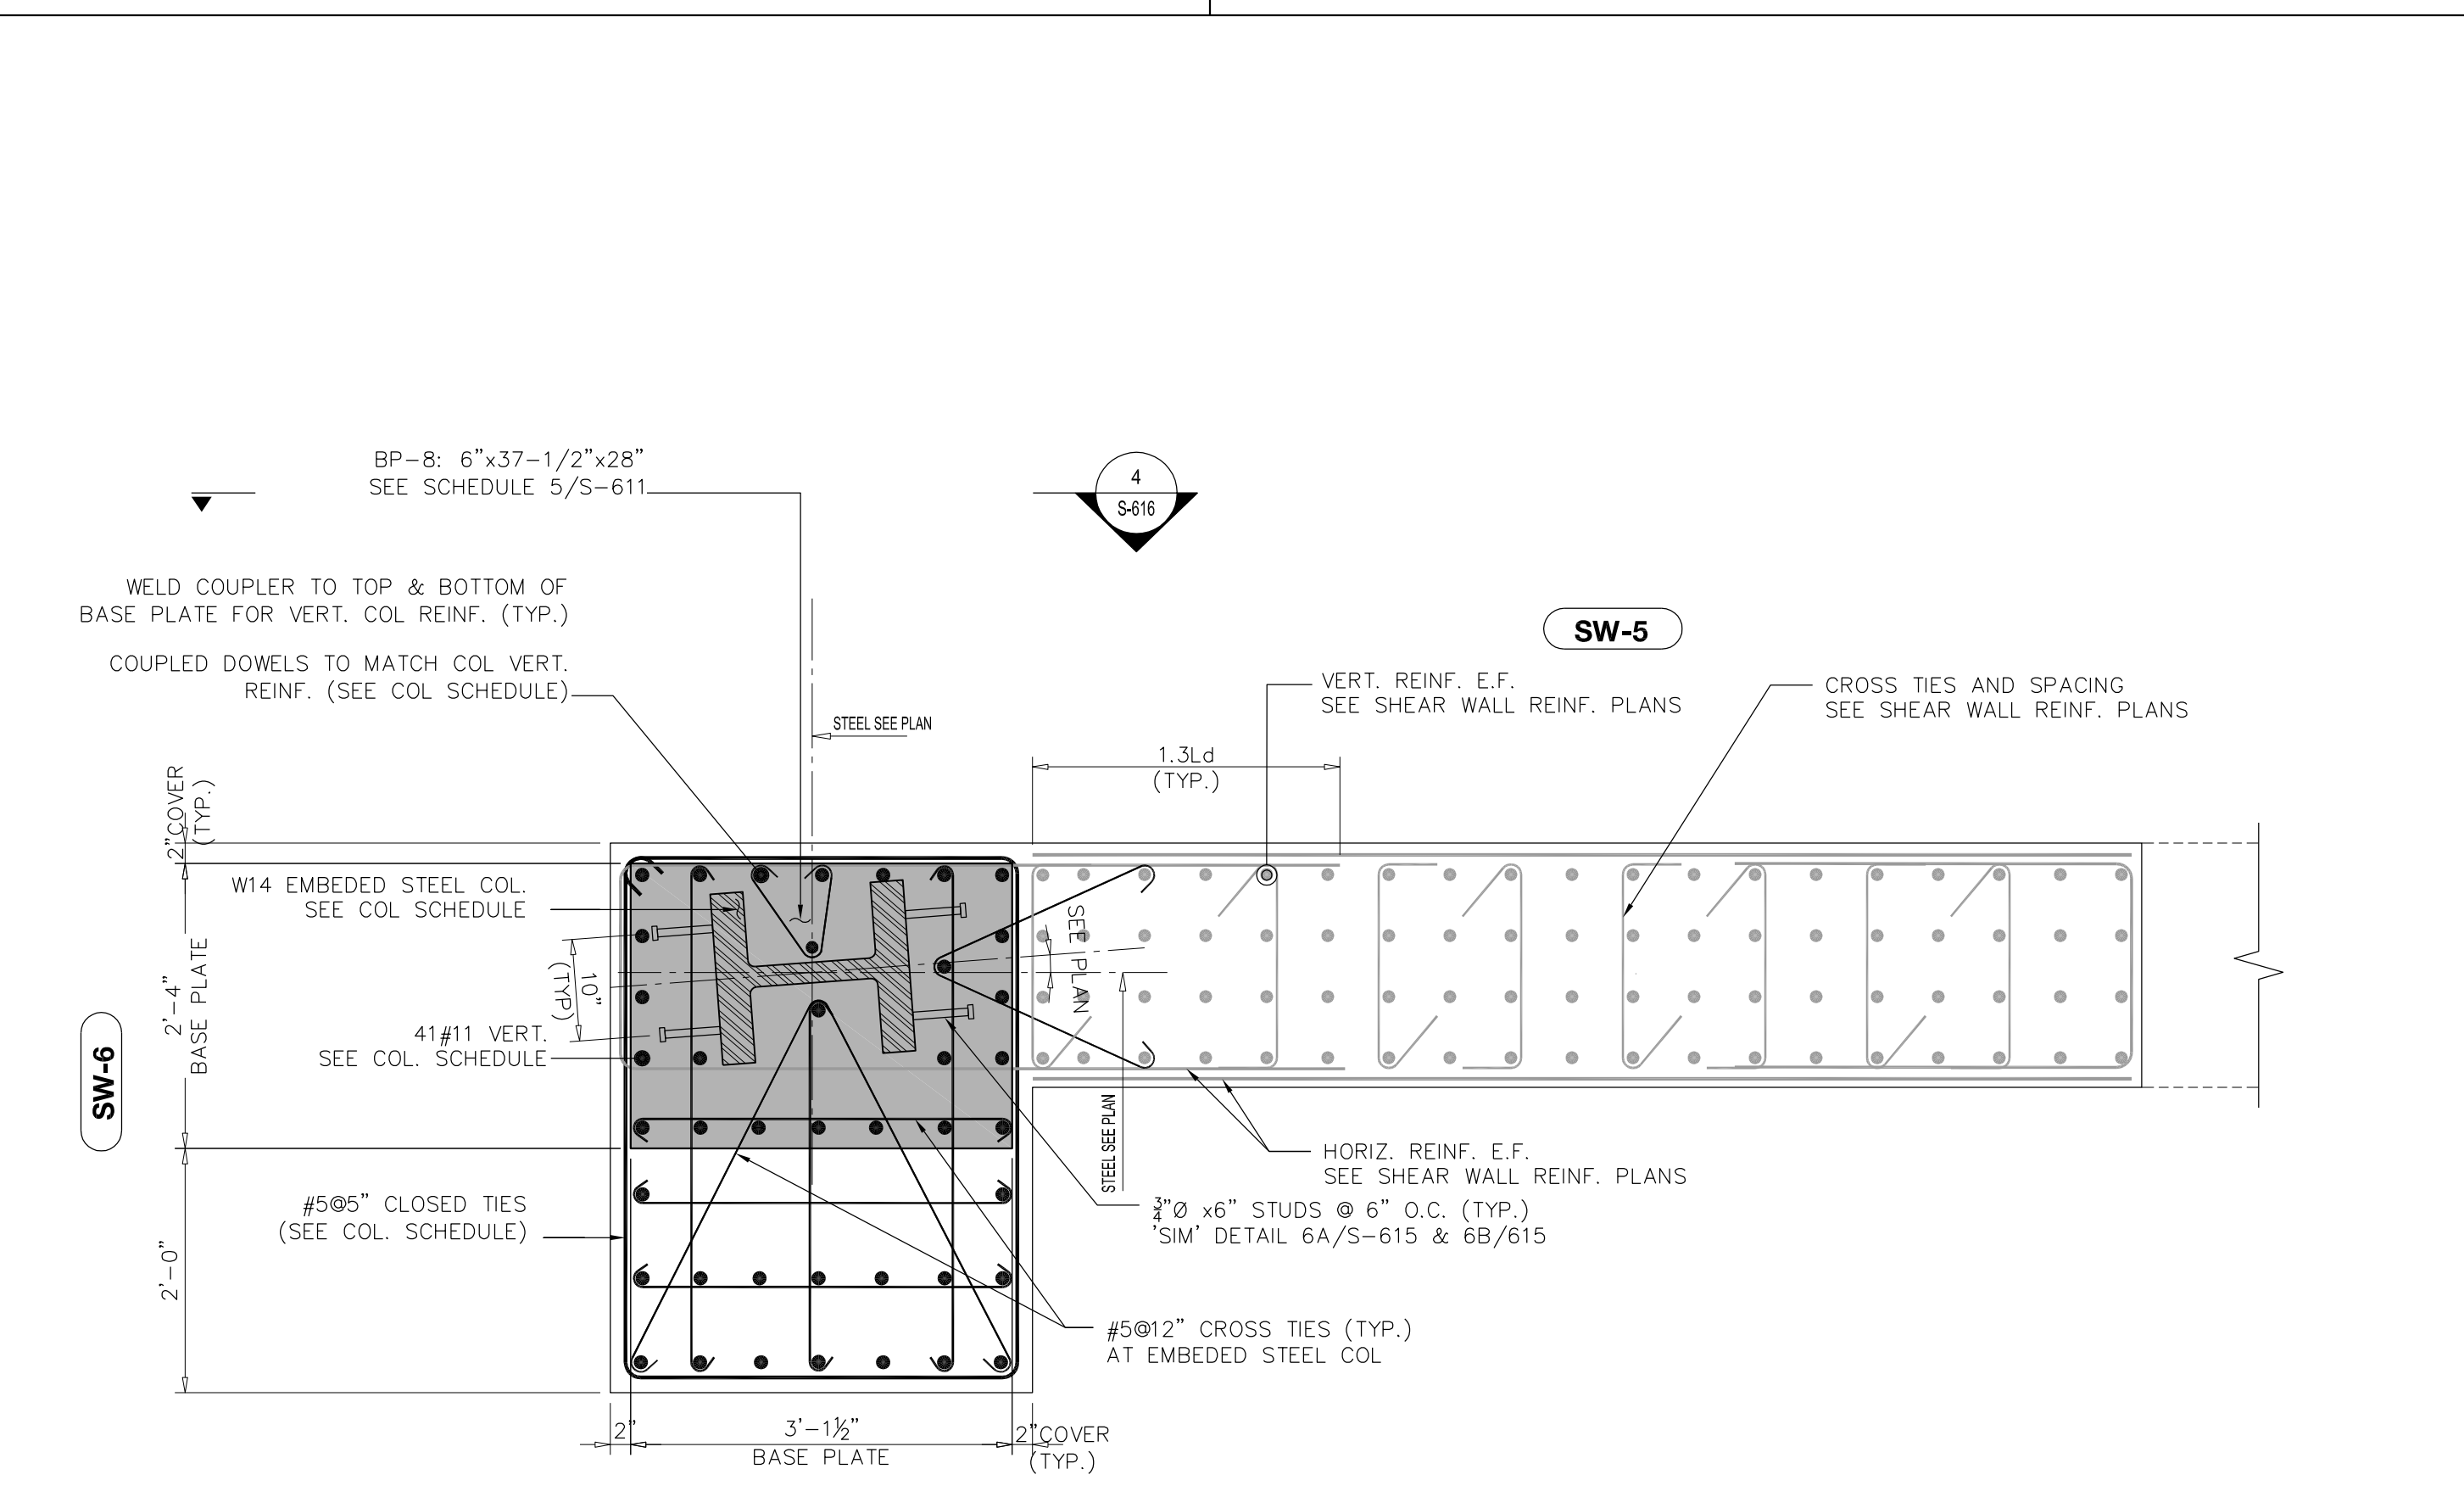

9 BASE PLATE SUPPORTED ON 6TH FL REINF. LAYOUT ON ENCASED STEEL COLUMN (SW-6) SUPPORTING 7TH FL.  
SCALE: 3/4"=1'-0"

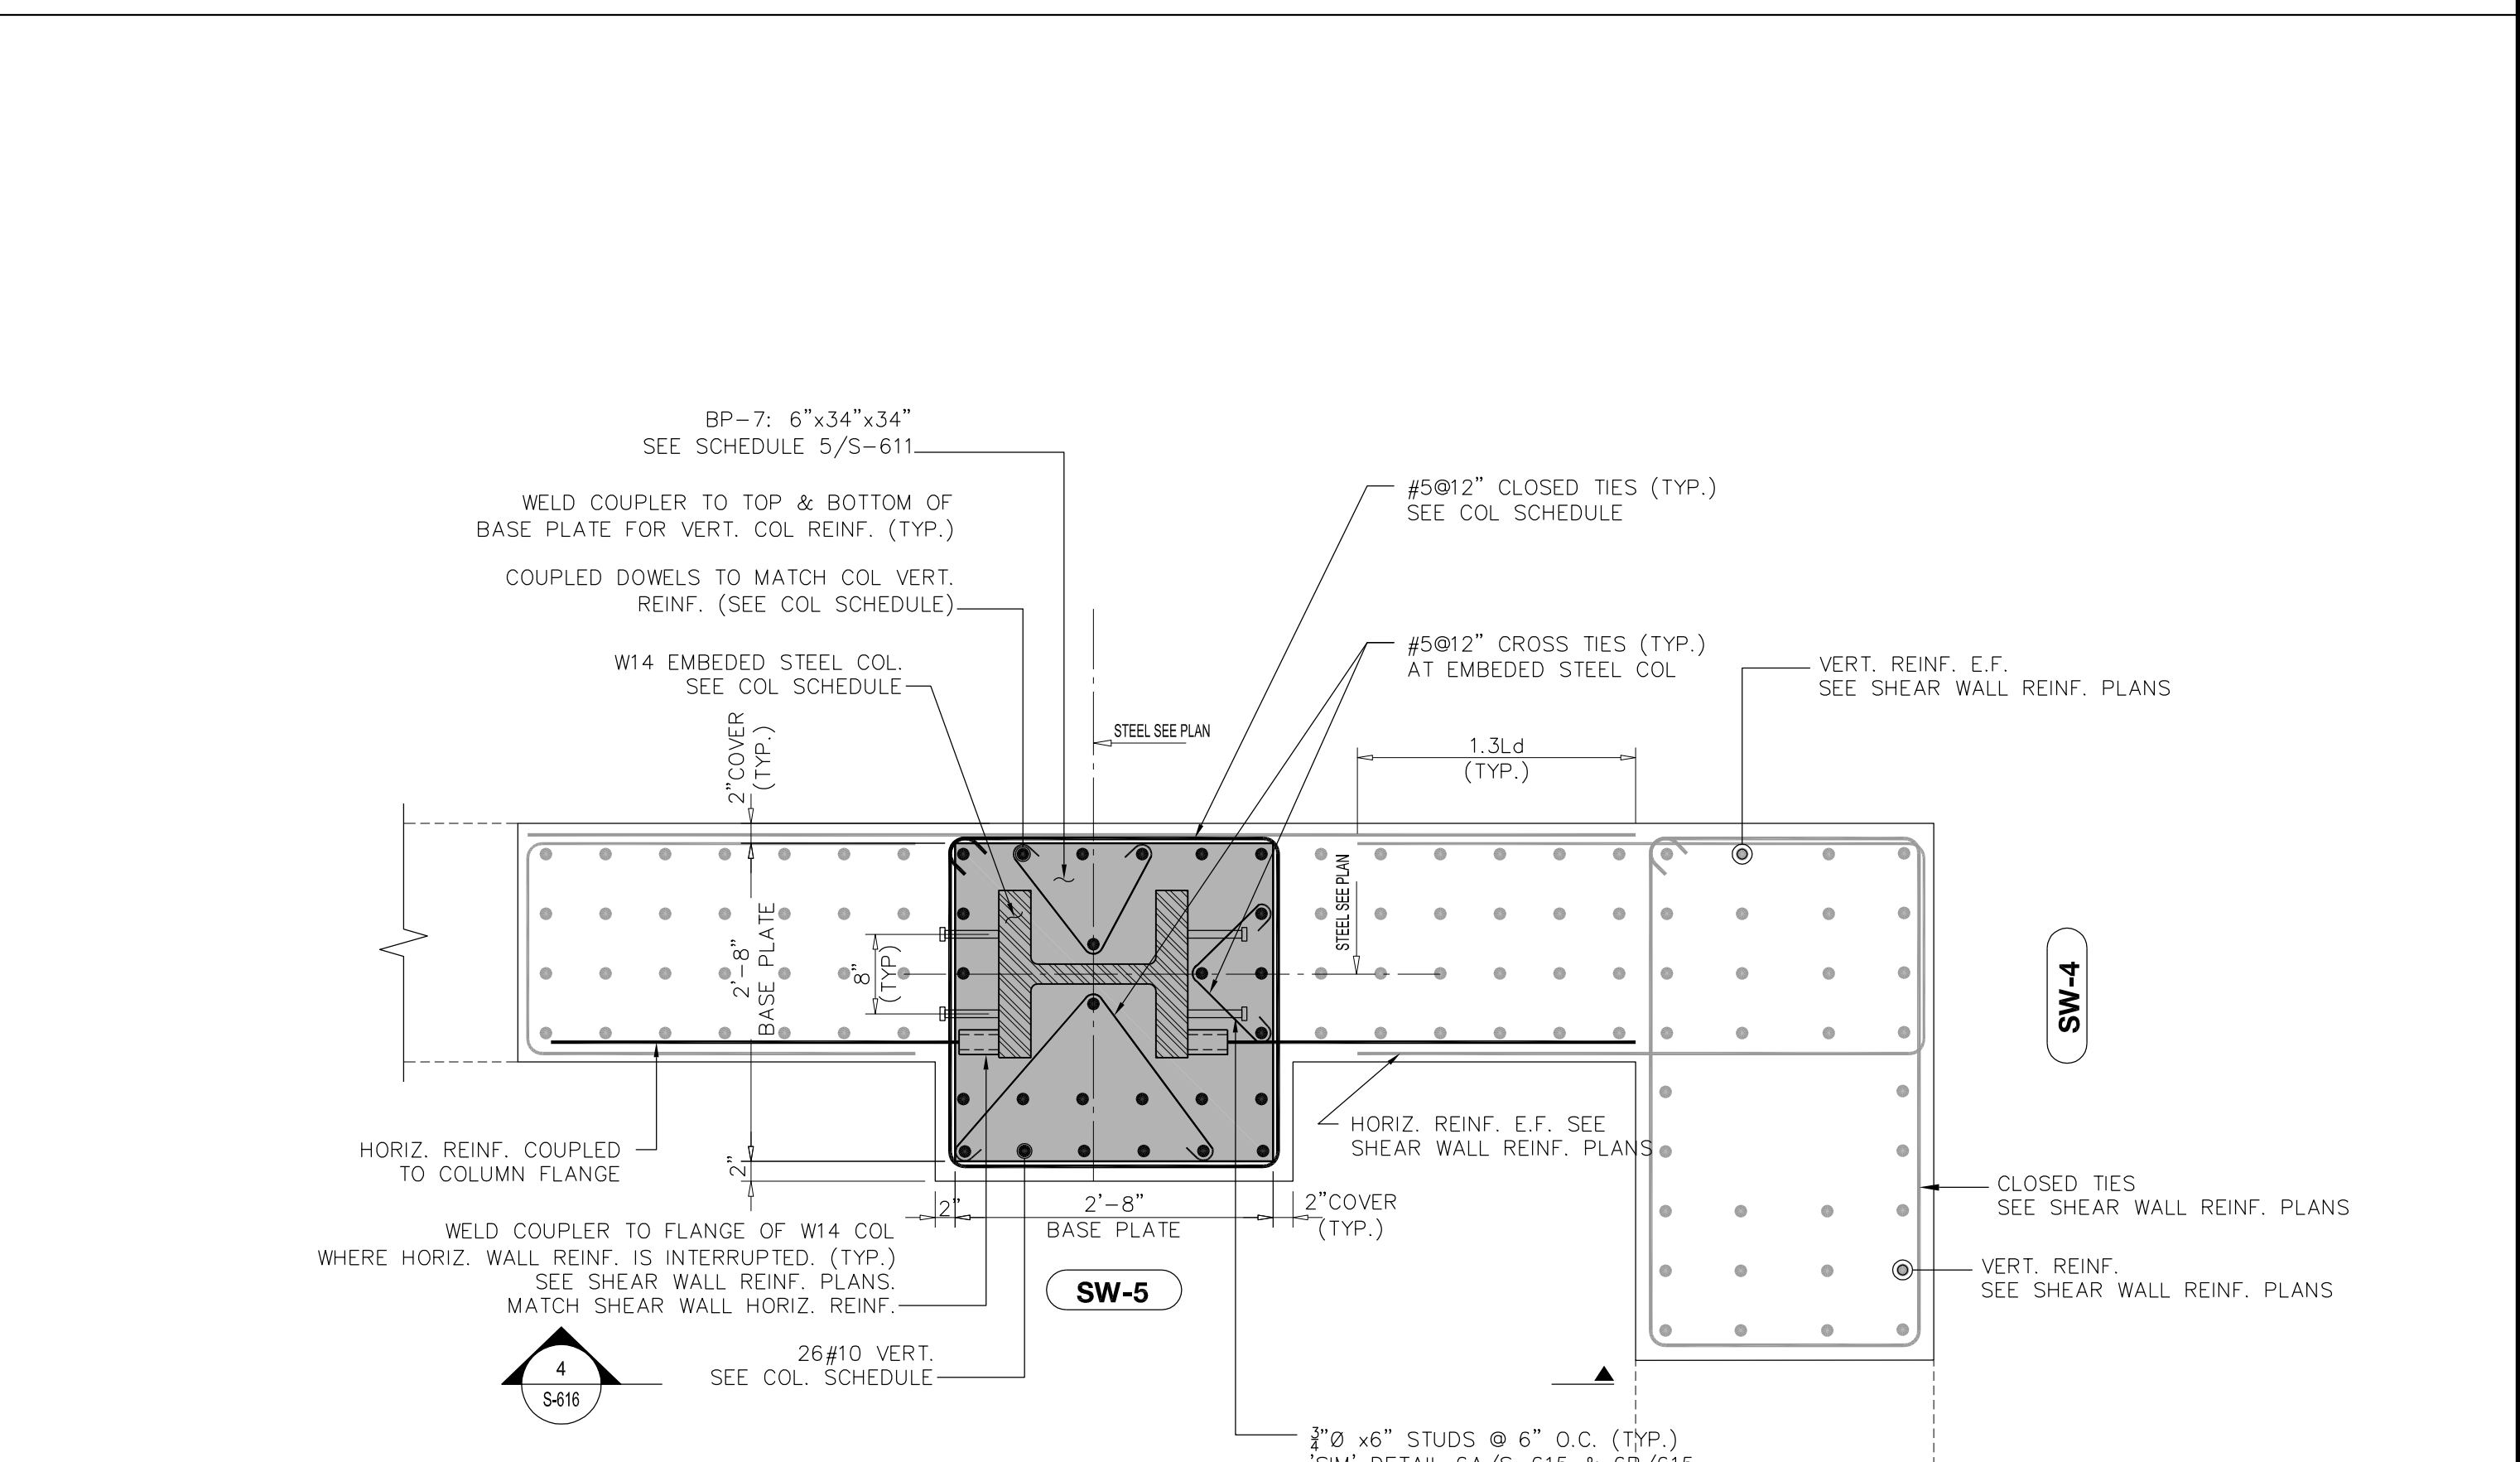


8 BASE PLATE SUPPORTED ON 6TH FL REINF. LAYOUT ON ENCASED STEEL COLUMN (SW-5) SUPPORTING 7TH FL.  
SCALE: 3/4"=1'-0"

NO.	REVISIONS / SUBMISSIONS	DATE
10		
9		
8		
7		
6		
5	00% SUBMISSION	08.08.2016
4	ISSUE FOR CONSTRUCTION	08.12.2016
3	CD-PROGRESS PACKAGE	05.27.2016
2	50% CONSTRUCTION DOCUMENTS	03.04.2016
1	DESIGN DEVELOPMENT	12.04.2015


**FXFOWLE**  
FXFOWLE ARCHITECTS, LLP | 22 WEST 18TH STREET | NEW YORK, NY 10011 | 212.607.7861 | 212.607.8111 | WWW.FXFOWLE.COM  
DESIGNS CONSULTING ENGINEERS  
25 Broadway, New York, NY 10006 212.609.2591  
DAGHER ENGINEERING, PLLC  
21 Penn Plaza, New York, NY 10001 212.479.5480  
LANGAN ENGINEERING  
220 E 8th Avenue, 23rd Floor, New York, NY 10001 212.229.9211  
DEBORAH BERKE PARTNERS  
VAN DEUSEN & ASSOCIATES (VDA)  
100 East 60th Avenue, Suite 310, East Hanover, NJ 10001 973.994.9220  
STANTEC  
50 West 23rd Street, 8th Floor, New York, NY 10010 212.366.5600

42 TRINITY PLACE  
42 TRINITY PLACE | NEW YORK, NY  
DRAWING TITLE:  
STEEL SECTIONS & DETAILS


Scale: AS NOTED  
Project No.: 15160.00  
Date: 10/10/16  
Drawing No.: S-611.00  
Scale: 94 OF 103

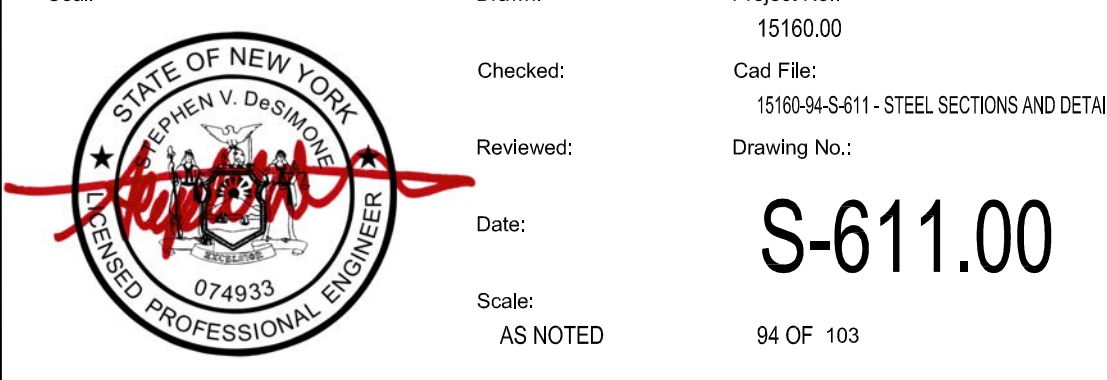




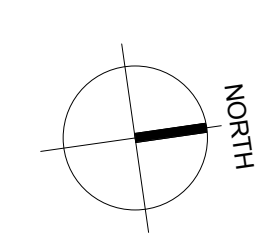


MATERIAL KEYING LEGEND:

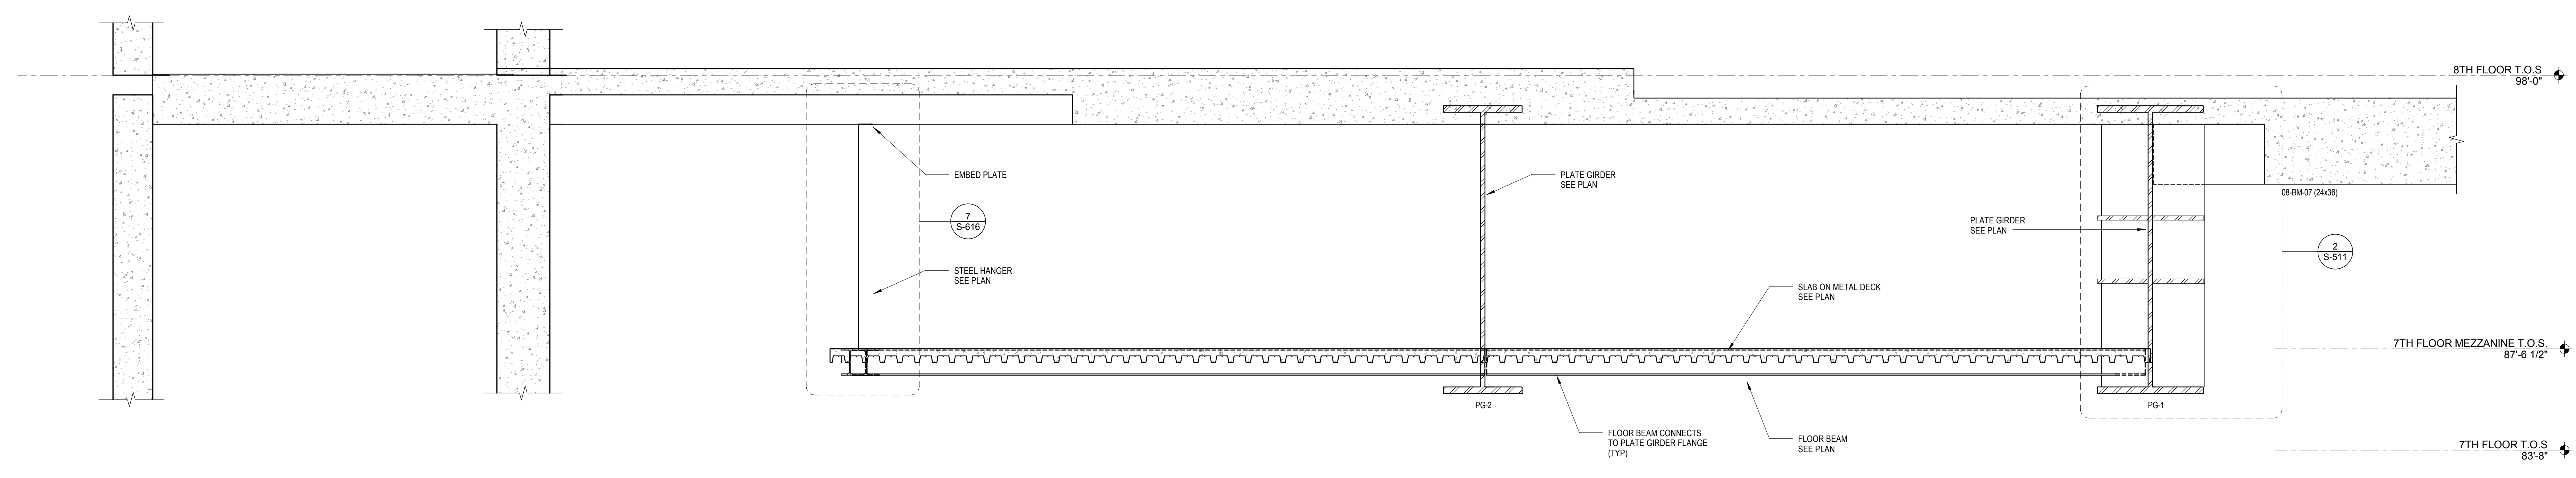


**1 SECTION AT 7TH FLOOR MEZZANING FRAMING (LOOKING WEST)**  
SCALE: 3/8" = 1'-0"

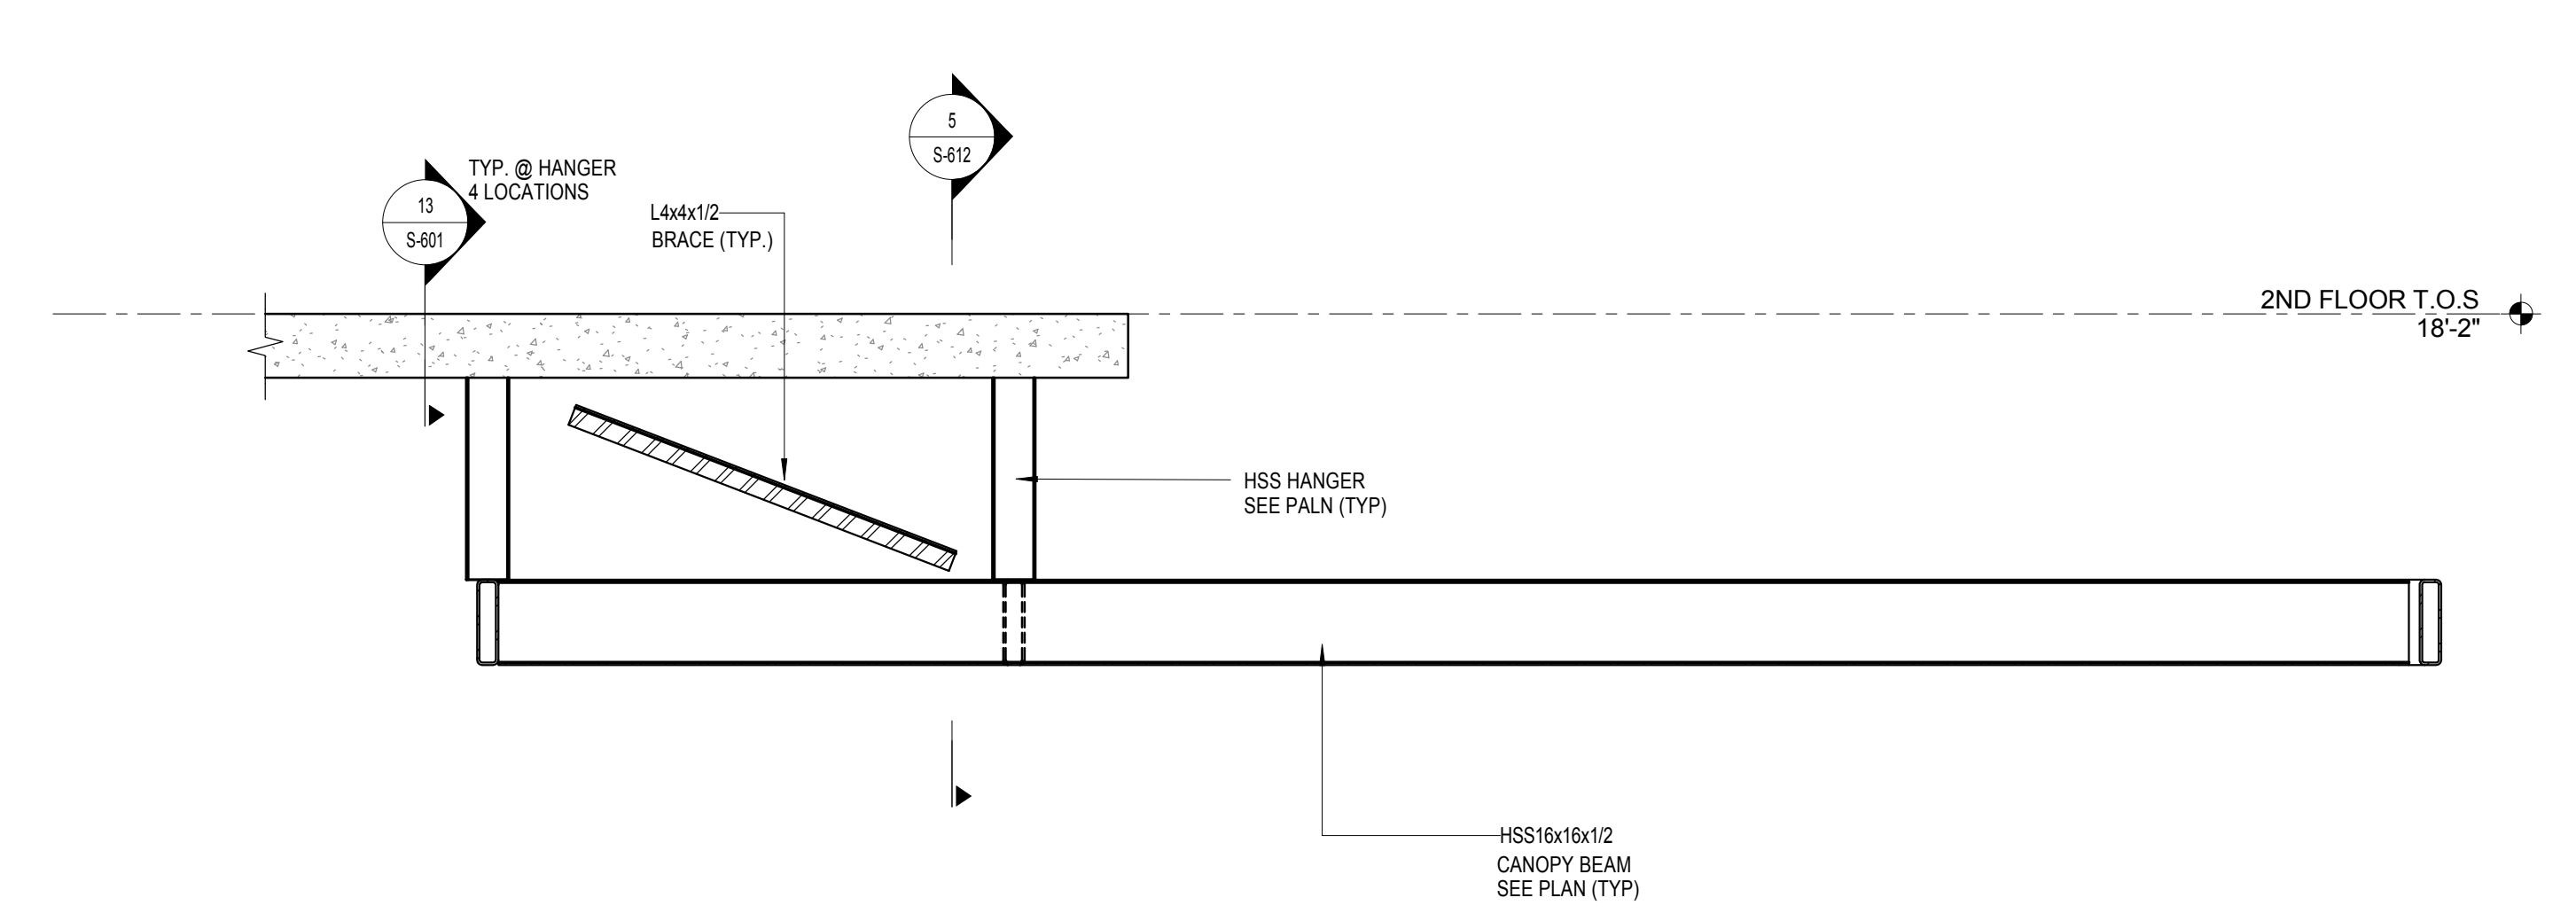


**4 CANOPY SECTION**  
SCALE: 3/8" = 1'-0"

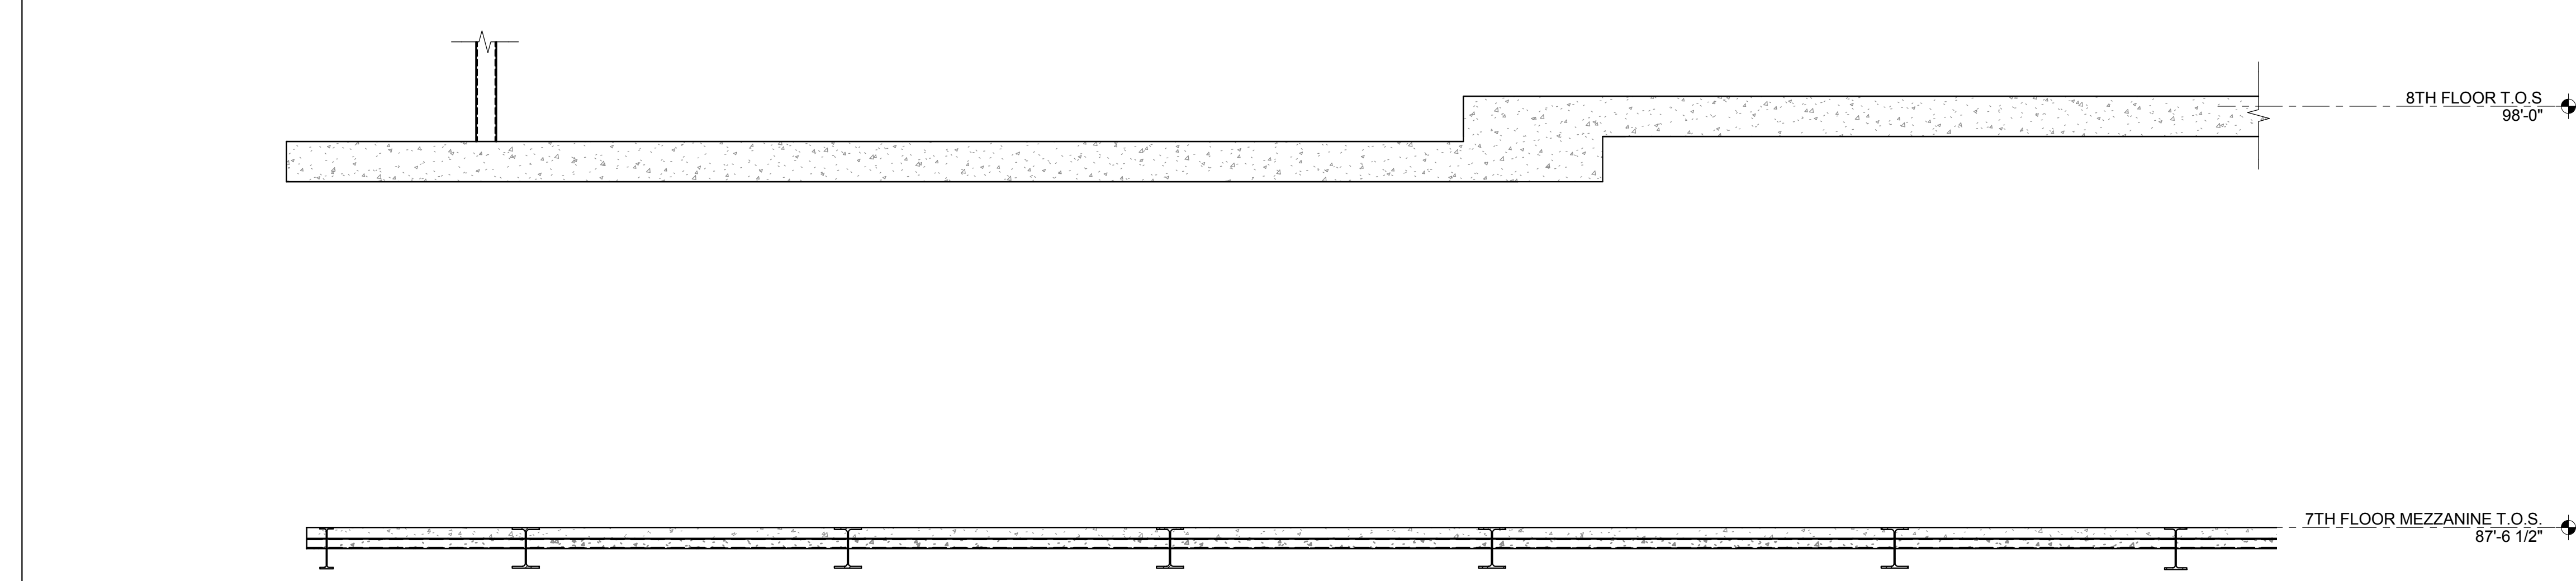

**2 SECTION AT 7TH FLOOR MEZZANING FRAMING (LOOKING NORTH)**  
SCALE: 3/8" = 1'-0"

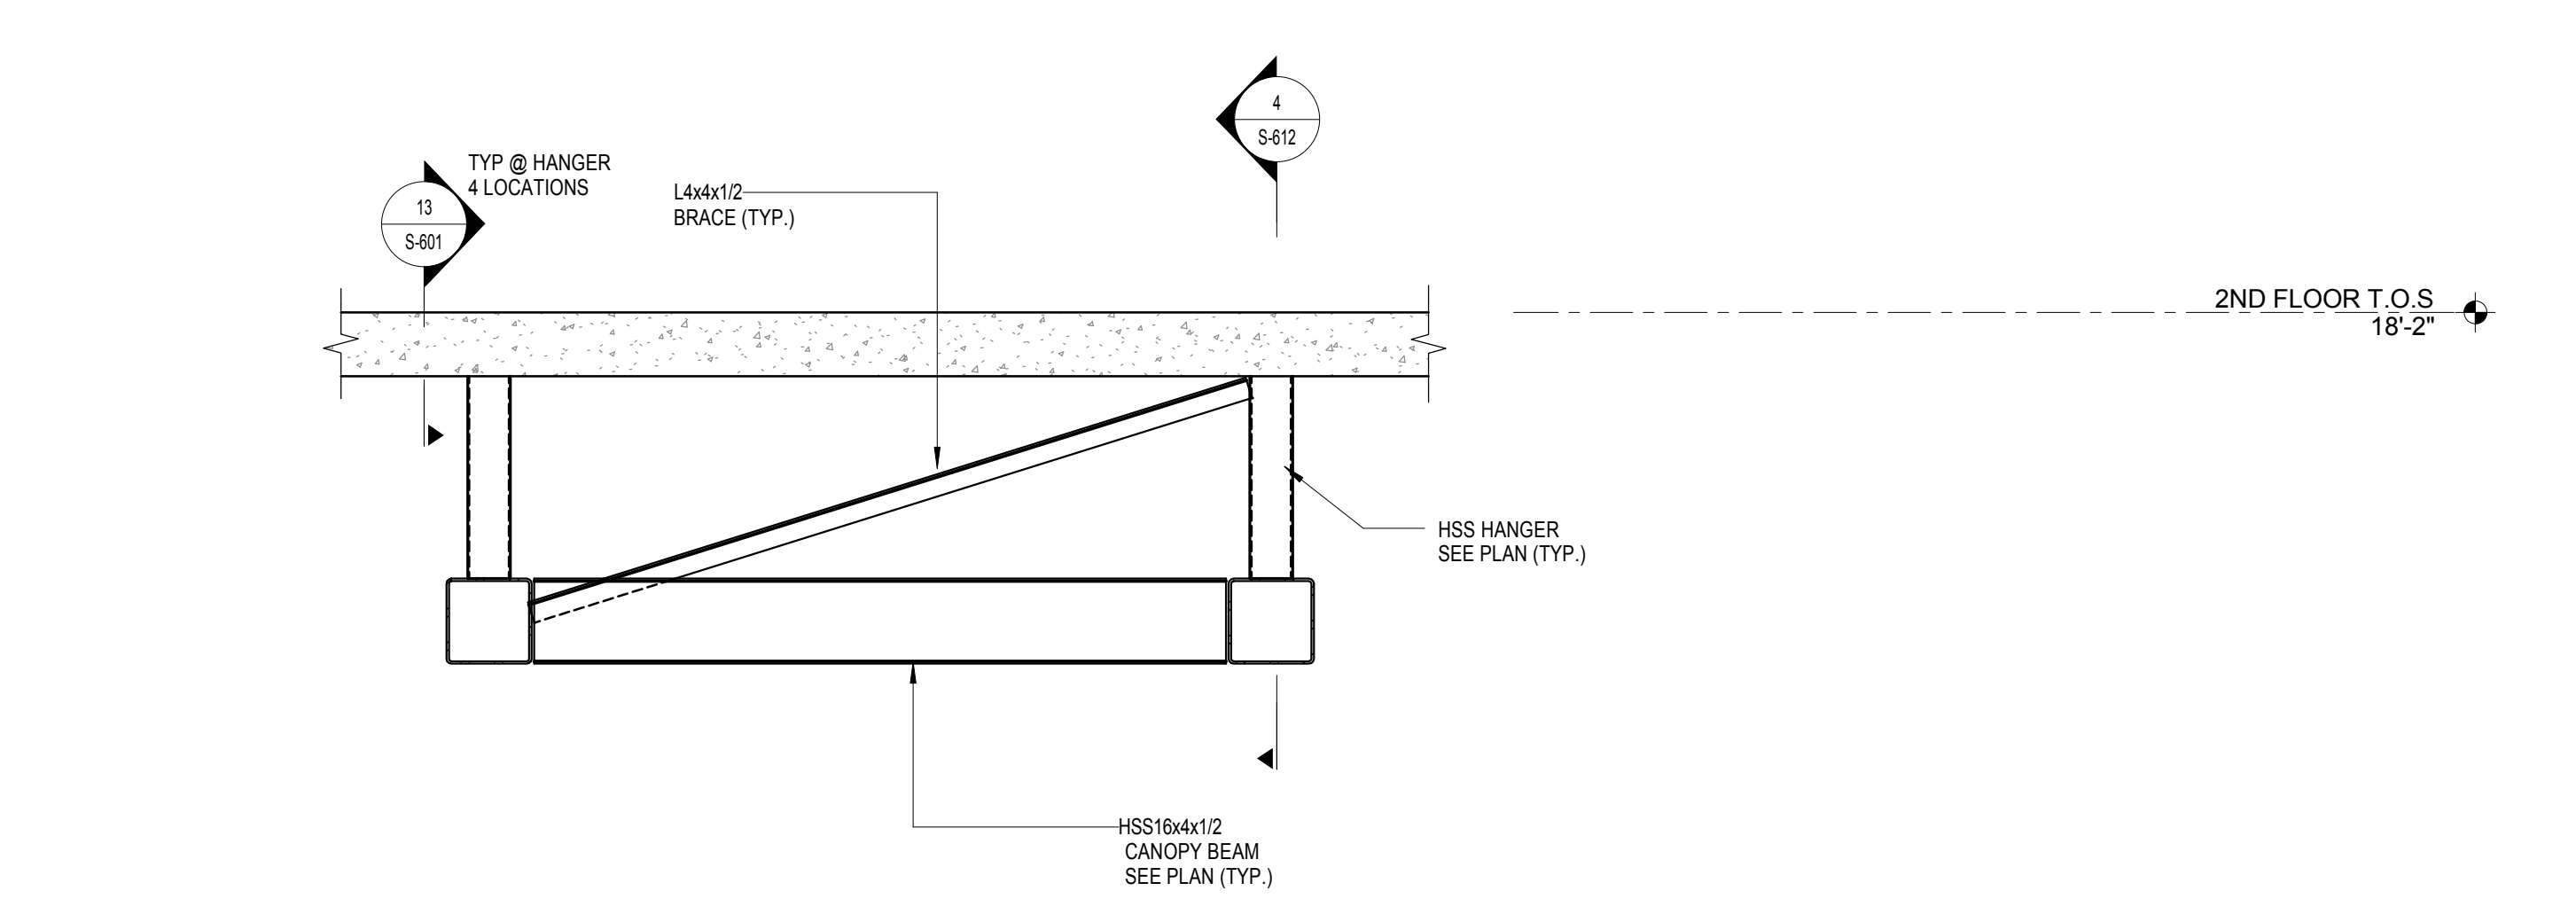

**5 CANOPY SECTION**  
SCALE: 3/8" = 1'-0"

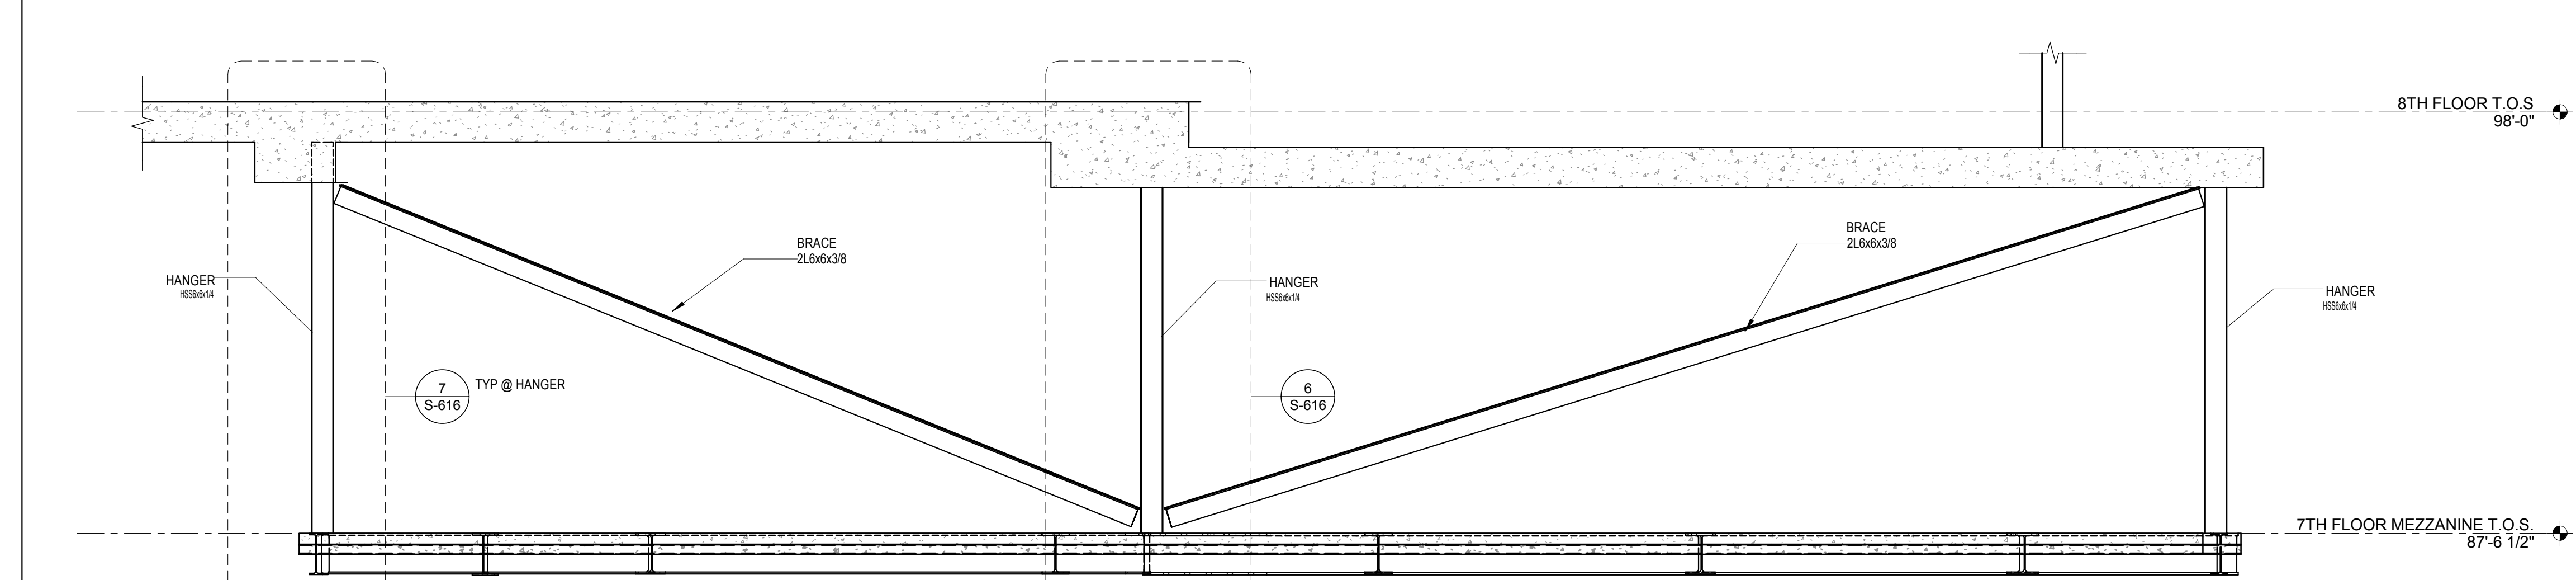

**3 SECTION AT 7TH FLOOR MEZZANING FRAMING (LOOKING SOUTH)**  
SCALE: 3/8" = 1'-0"

NO.	REVISIONS / SUBMISSIONS	DATE
5	DOB SUBMISSION	08.08.2016
4	ISSUE FOR CONSTRUCTION	06.17.2016
3	CD PROGRESS PACKAGE	05.27.2016
2	50% CONSTRUCTION DOCUMENTS	03.04.2016
1	DESIGN DEVELOPMENT	12.04.2015

**FX FOWLE**  
ARCHITECTS ASSOCIATES, P.C.  
100 South Avenue, New York, NY 10001 212-555-1212  
ENGINEERS ASSOCIATES, P.C.  
250 Park Avenue, New York, NY 10001 212-555-1212  
HVAC ASSOCIATES, P.C.  
300 Park Avenue, New York, NY 10001 212-555-1212  
CONSTRUCTION ASSOCIATES, P.C.  
400 South Avenue, New York, NY 10001 212-555-1212


**42 TRINITY PLACE**  
42 TRINITY PLACE | NEW YORK, NY  
DRAWING TITLE:  
**STEEL SECTIONS & DETAILS**

Author: 15160  
Checked: 15160  
Checked: 15160  
Reviewed: 15160  
Date: 11/09/15  
Scale: 3/8" = 1'-0"  
SHEET 95 OF 103  
**S-612.00**


SUPPORTED LEVEL	MARK	SIZE				FILLET WELD SIZE	MIN REACTION (R) (KIPS)	MIN REACTION (L) (KIPS)	NUMBER OF STUDS	SHEAR STUDS		REMARKS (PROVIDE SINGLE PLATE WEB U.O.N.)
		d	bf	tw	tf					SIZE	SPACING	
8TH FLOOR T.O.S.	PG-1	11'-0"	4'-0"	0'-2"	0'-3"	5/8" CONT. SEE 1S-611 / 3S-616	SEE PLAN	SEE PLAN			PROVIDE 2" FITTED VERT. STIFFENERS (50 KSI) & HORIZ. WEB REINF. PLATES (50 KSI) PER ELEVATION & DETAILS ON S-613	
8TH FLOOR T.O.S.	PG-2	11'-0"	3'-0"	0'-2"	0'-3"	1/2" CONT. SEE 1S-611 / 3S-616	SEE PLAN	SEE PLAN			PROVIDE 2" FITTED VERT. STIFFENERS (50 KSI) & HORIZ. WEB REINF. PLATES (50 KSI) PER ELEVATION & DETAILS ON S-613	
11TH FLOOR T.O.S.	PG-3	6'-0"	3'-0"	0'-1 1/2"	0'-3"	3/4" CONT. SEE 1S-611 / 3S-616	SEE PLAN	SEE PLAN	108	3/4" x 6"	3 ROWS @ 12" O.C. PROVIDE 2" FITTED VERT. STIFFENERS (50 KSI) PER ELEVATION & DETAILS ON S-613	
11TH FLOOR T.O.S.	PG-4	6'-0"	2'-6"	0'-1 1/2"	0'-3"	1/2" CONT. SEE 1S-611 / 3S-616	SEE PLAN	SEE PLAN	96	3/4" x 6"	3 ROWS @ 12" O.C. PROVIDE 2" FITTED VERT. STIFFENERS (50 KSI) PER ELEVATION & DETAILS ON S-613	
11TH FLOOR T.O.S.	PG-5	6'-0"	2'-8"	0'-1"	0'-2"	5/8" CONT. SEE 1S-611 / 3S-616	SEE PLAN	SEE PLAN	102	3/4" x 6"	3 ROWS @ 12" O.C. PROVIDE 2" FITTED VERT. STIFFENERS (50 KSI) PER ELEVATION & DETAILS ON S-613	

NOTES:  
1. SEE 1S-611, S-613, S-614, S-615 & S-616 FOR PLATE GIRDER SECTION DETAILS.  
2. PLATE GIRDER END REACTION LOADS SHOWN ON PLAN ARE ULTIMATE (FACTORED) LOADS  
3. (L) = LEFT-END REACTION READ WITH RESPECT TO TEXT DESIGNATING BEAM SIZE ON PLAN.  
4. (R) = RIGHT-END REACTION READ WITH RESPECT TO TEXT DESIGNATING BEAM SIZE ON PLAN.  
5. THE WELD SIZES NOTED ARE FOR E70XX ELECTRODES




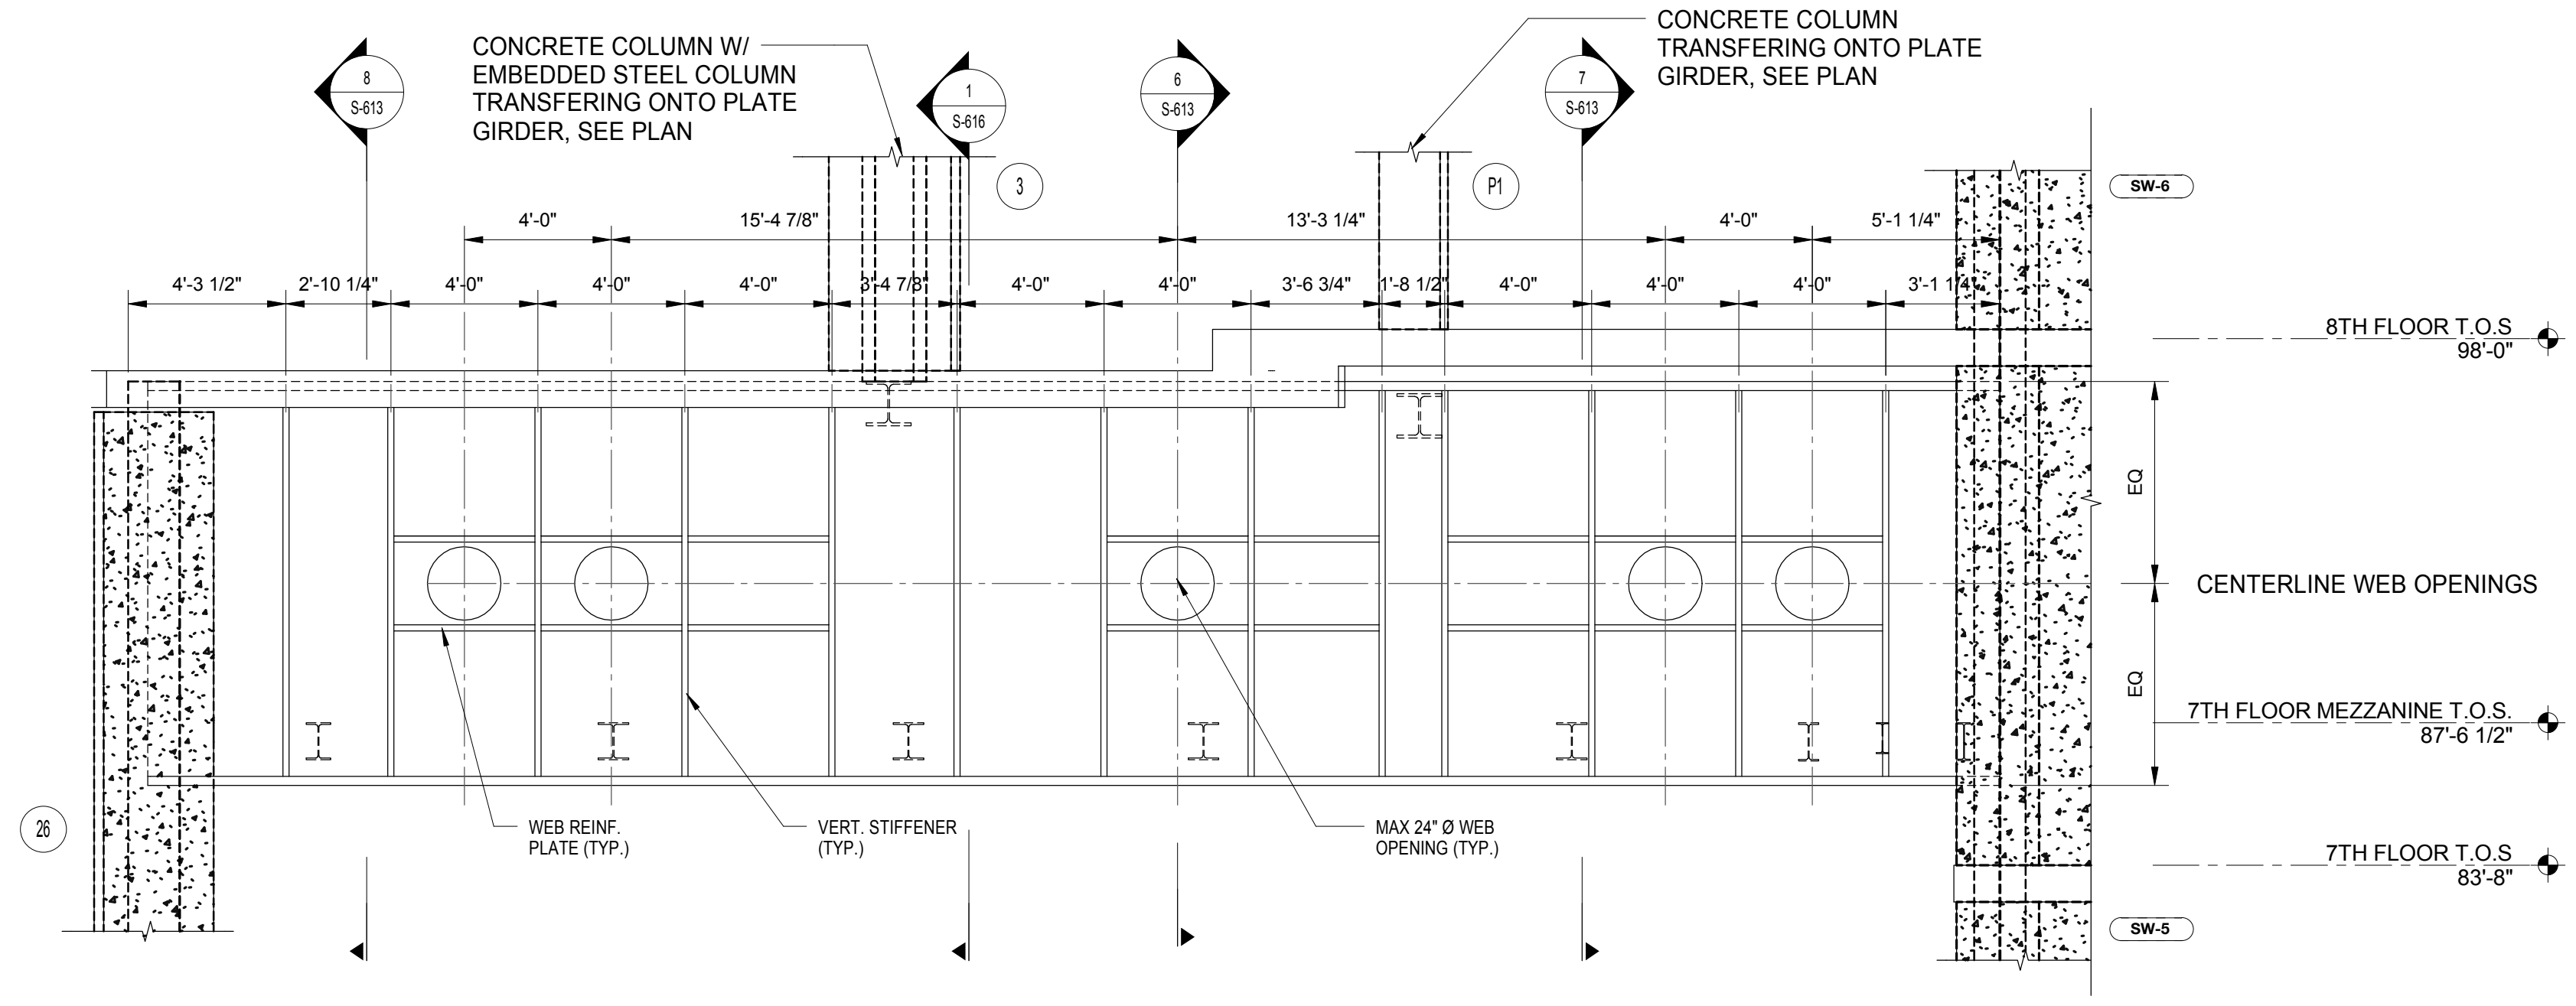


**2 PG-2 - PLATE GIRDER PENETRATION 8TH FLOOR**  
SCALE: 1/4" = 1'-0"

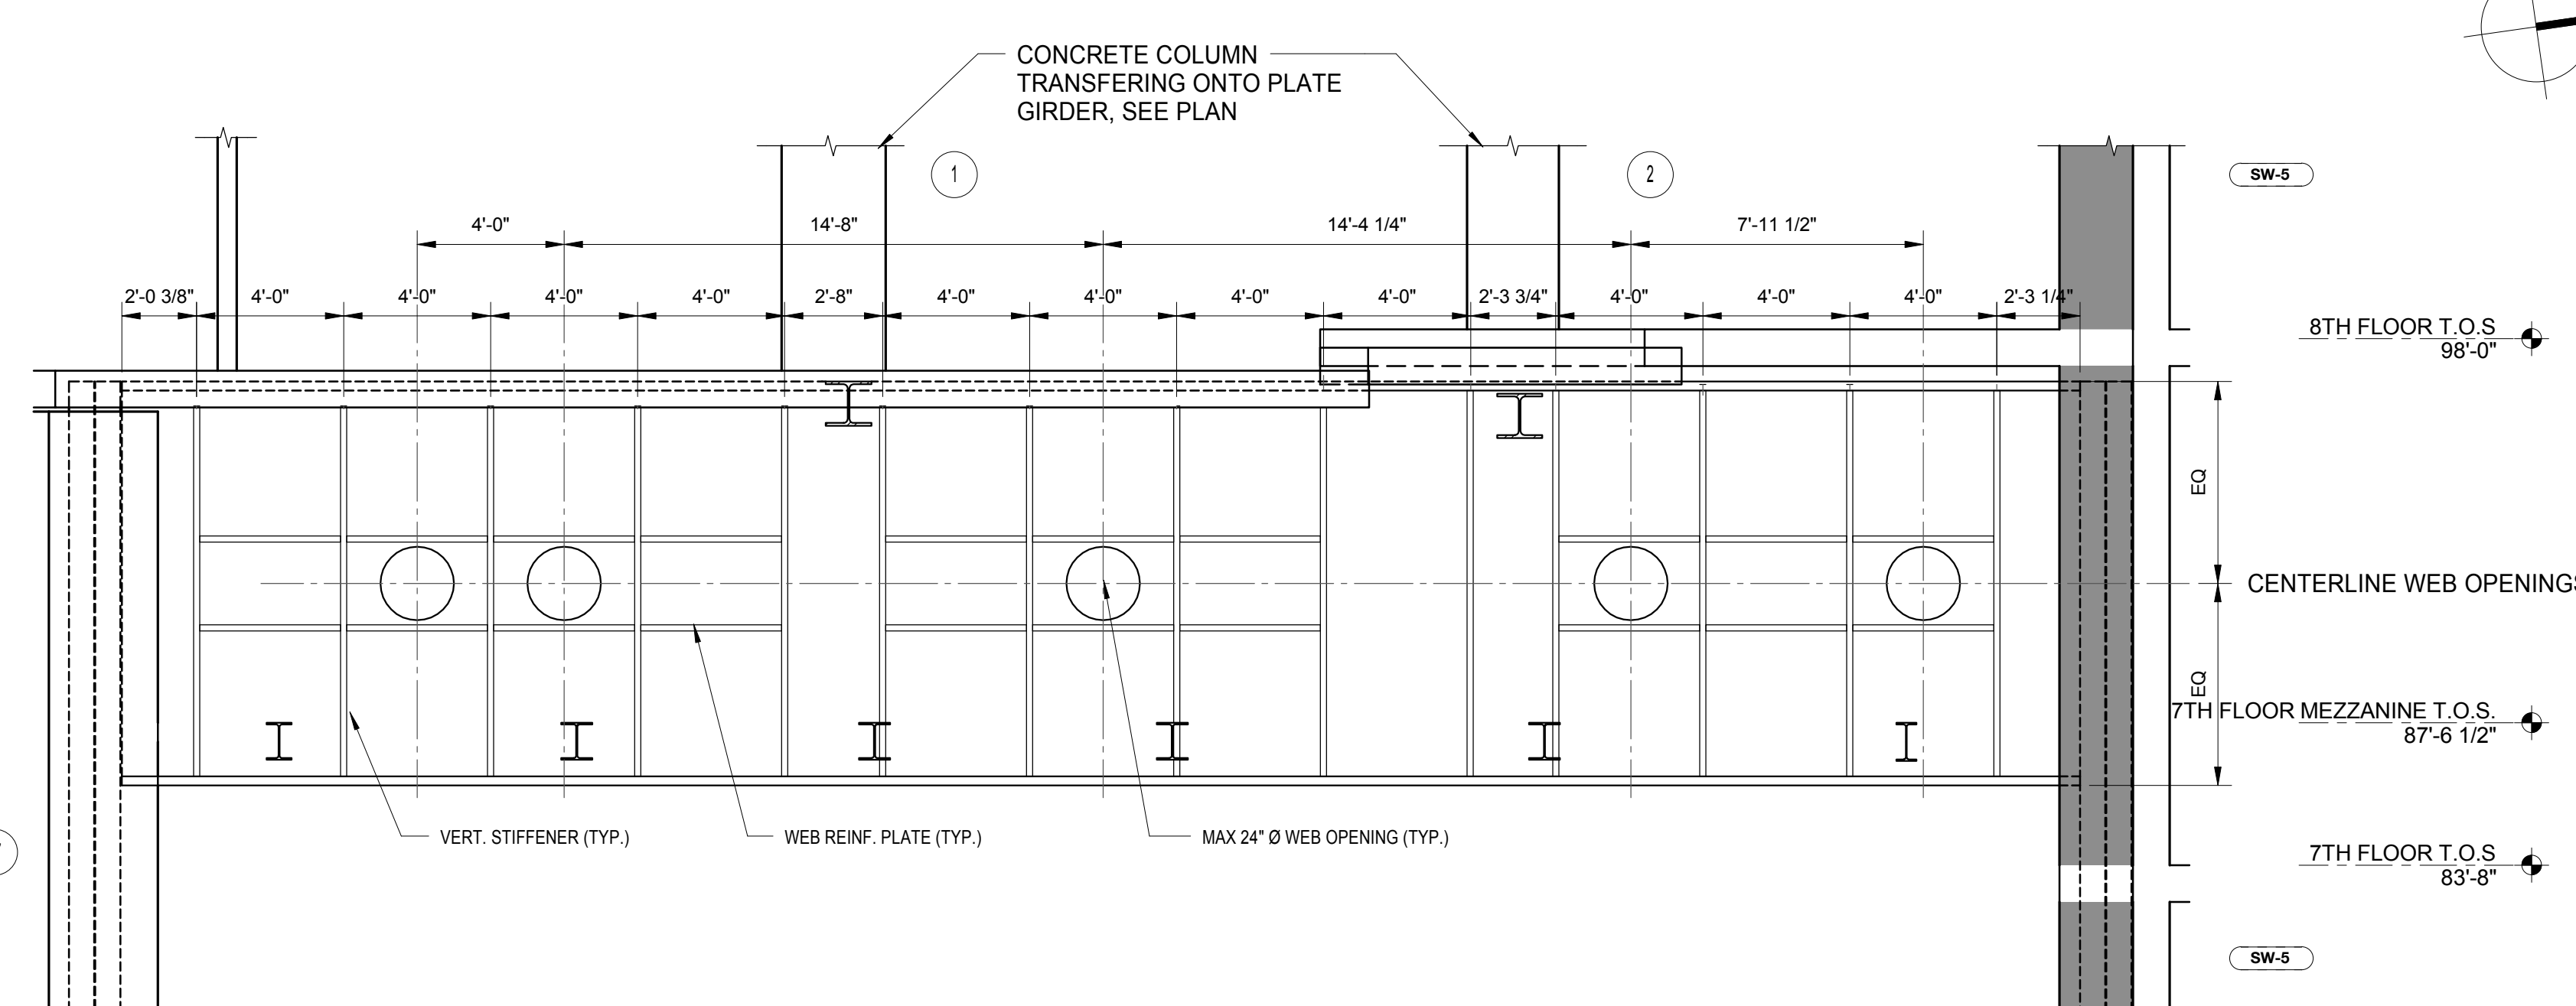


**1 PG-1 - PLATE GIRDER PENETRATION 8TH FLOOR**  
SCALE: 1/4" = 1'-0"

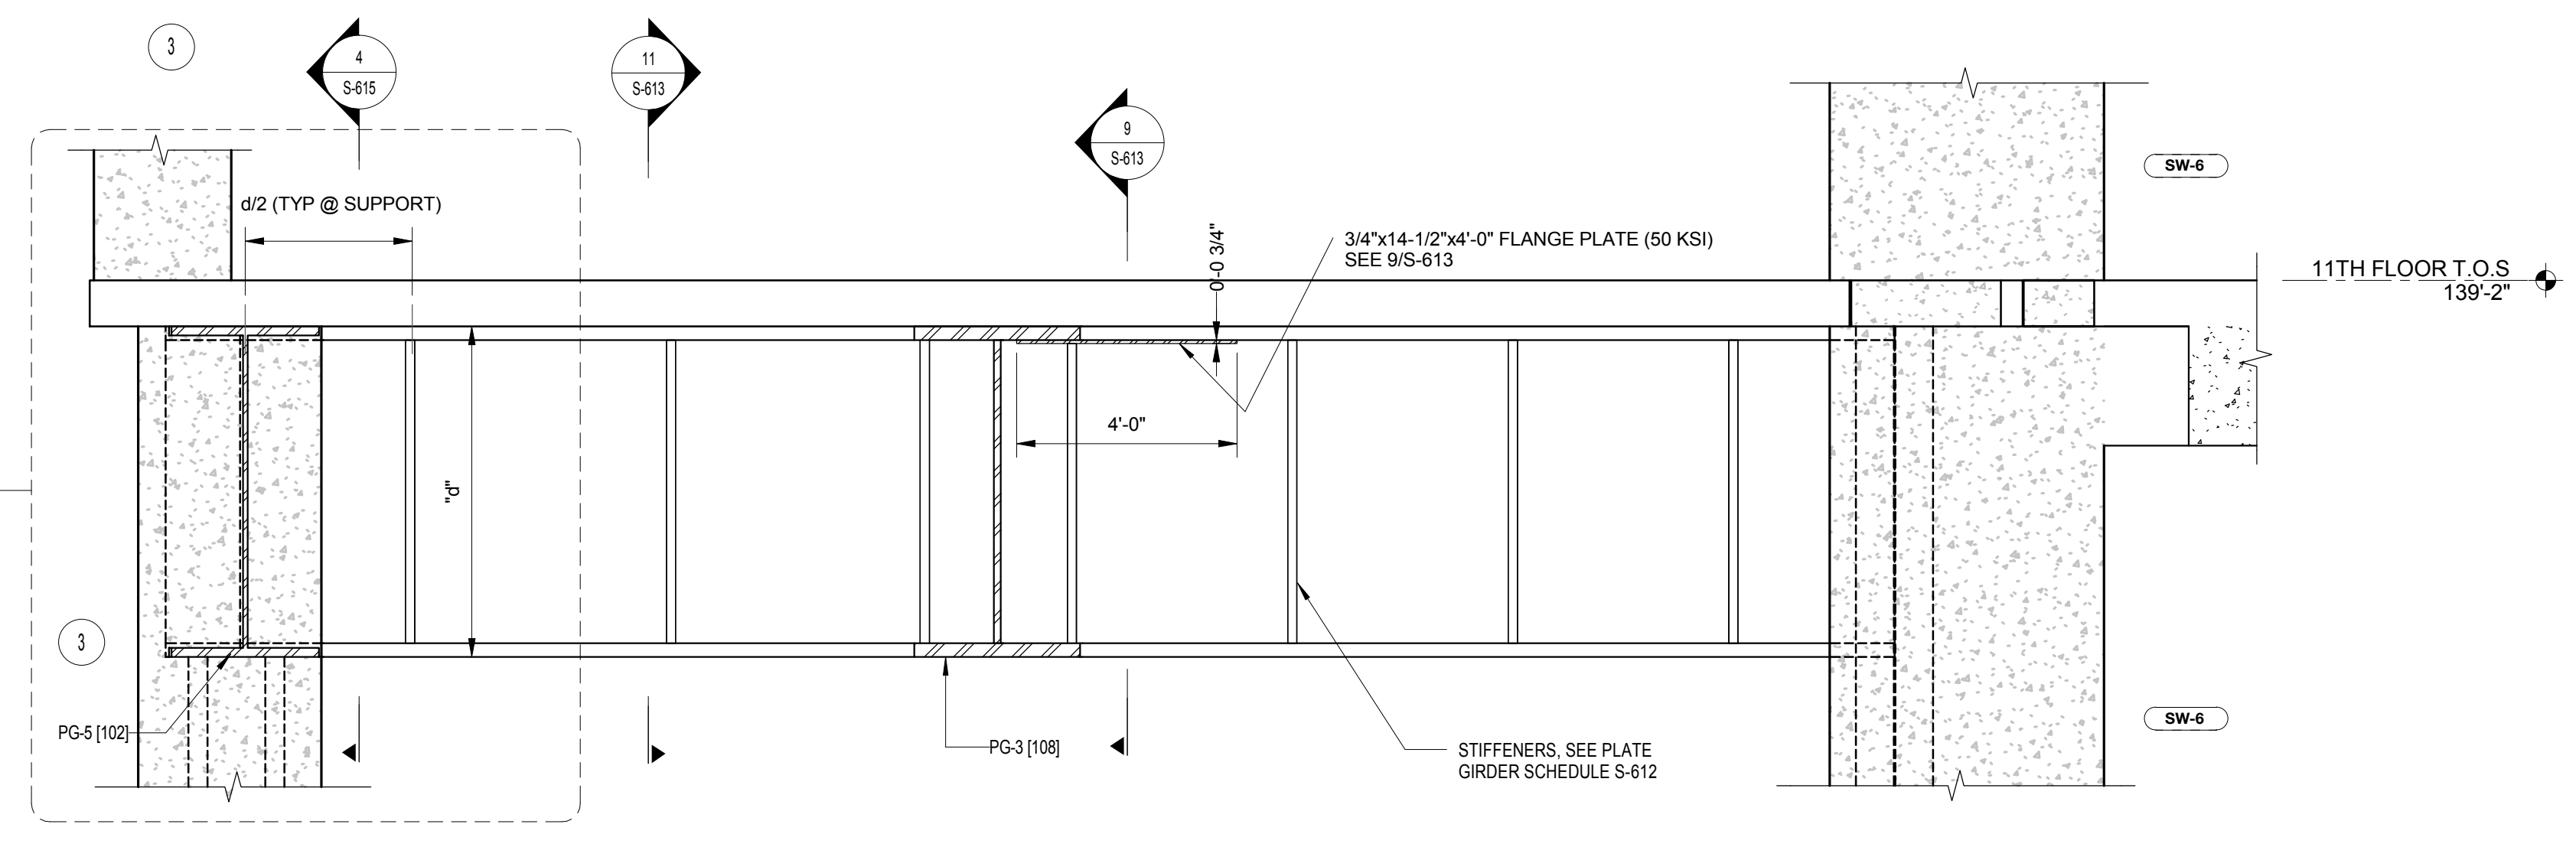


**4 PG-4 - PLATE GIRDER PENETRATION 11TH FLOOR**  
SCALE: 3/8" = 1'-0"

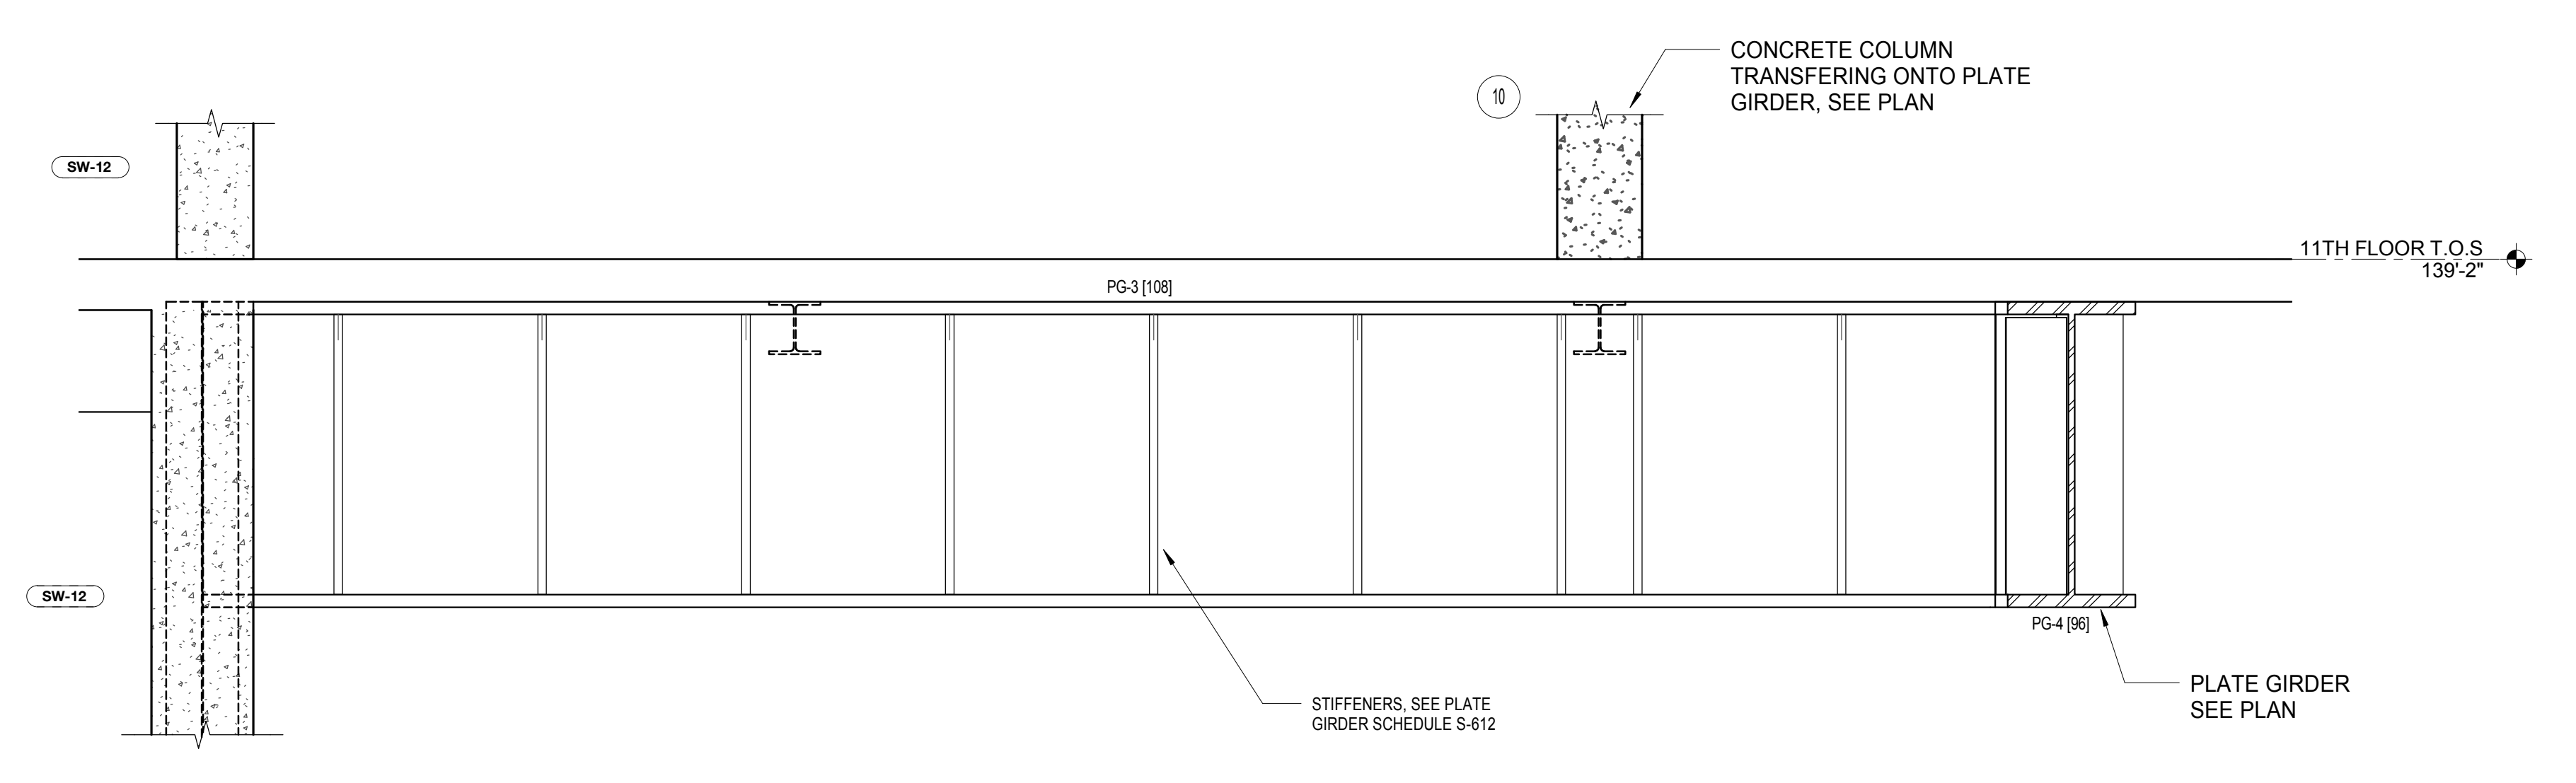


**3 PG-3 - PLATE GIRDER PENETRATION 11TH FLOOR**  
SCALE: 3/8" = 1'-0"

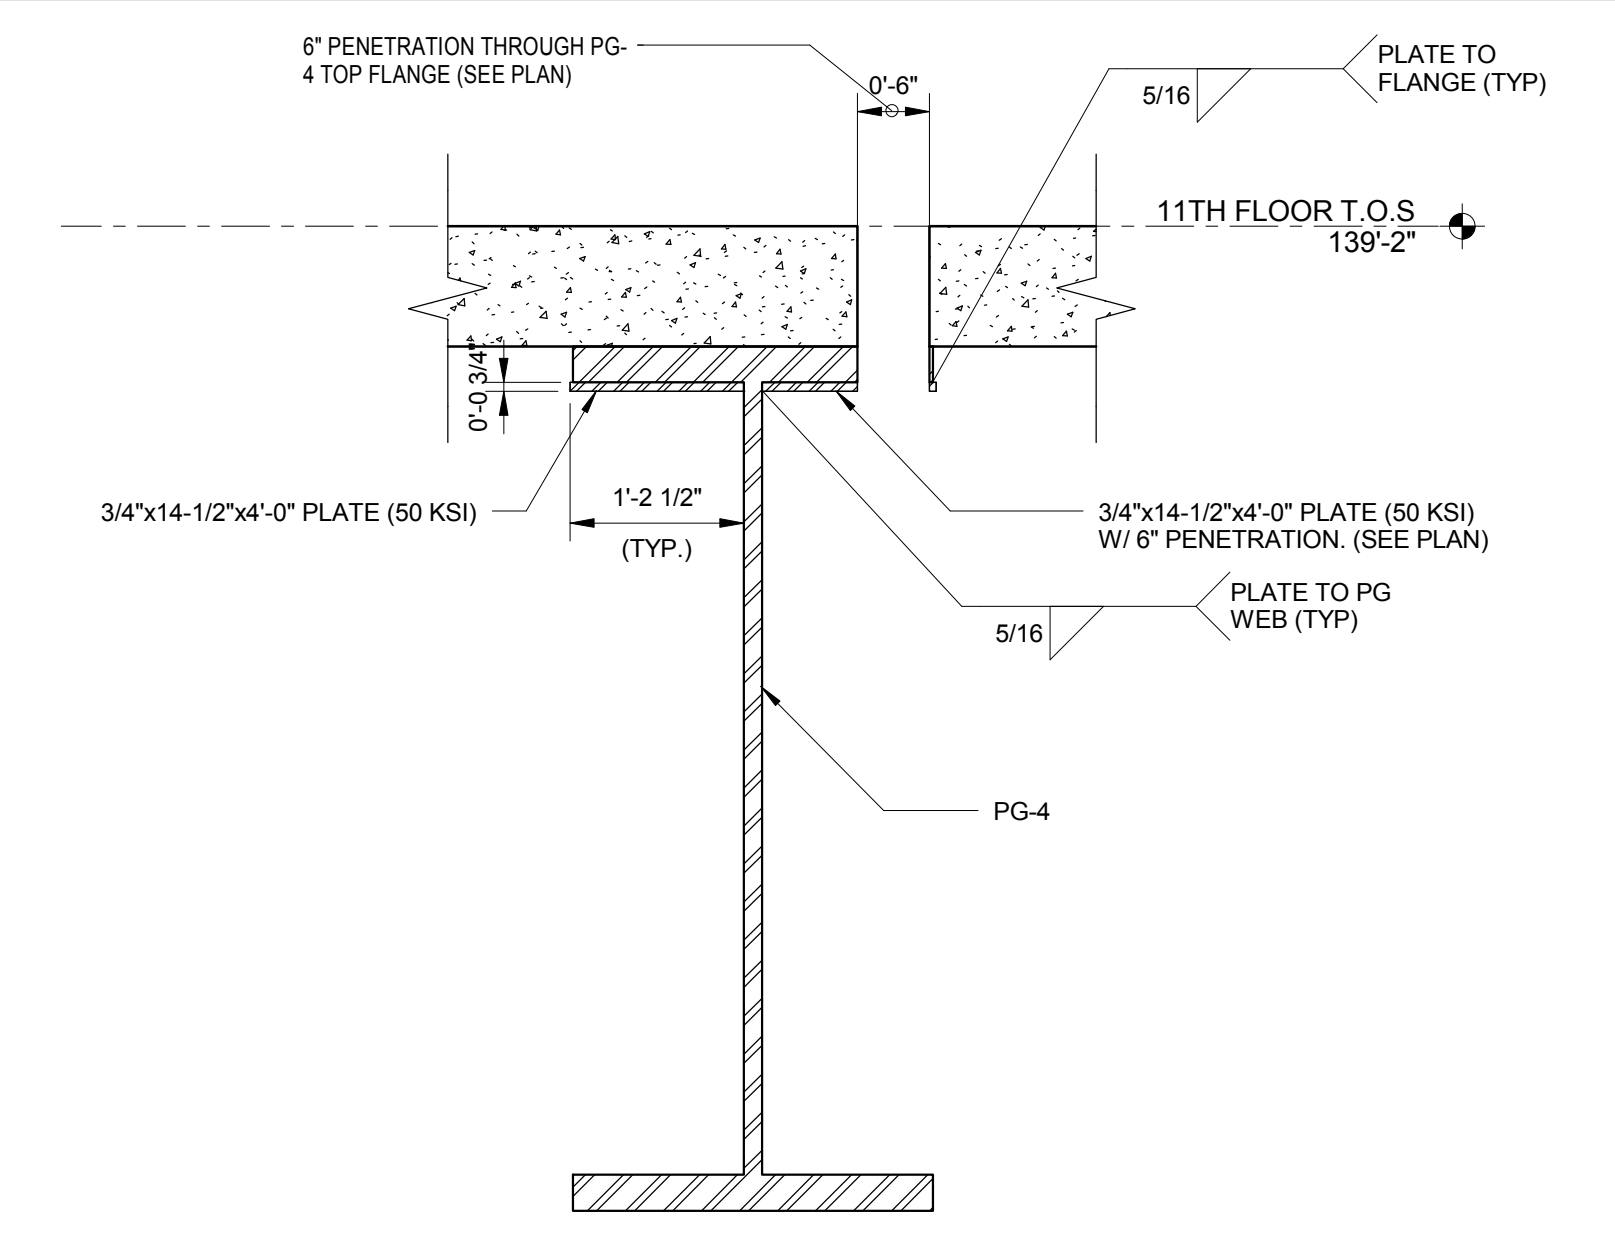


**9 BEAM PENETRATION REINF. TO ACCOMODATE 6" CORE AT TOP FLANGE**  
SCALE: 3/4" = 1'-0"

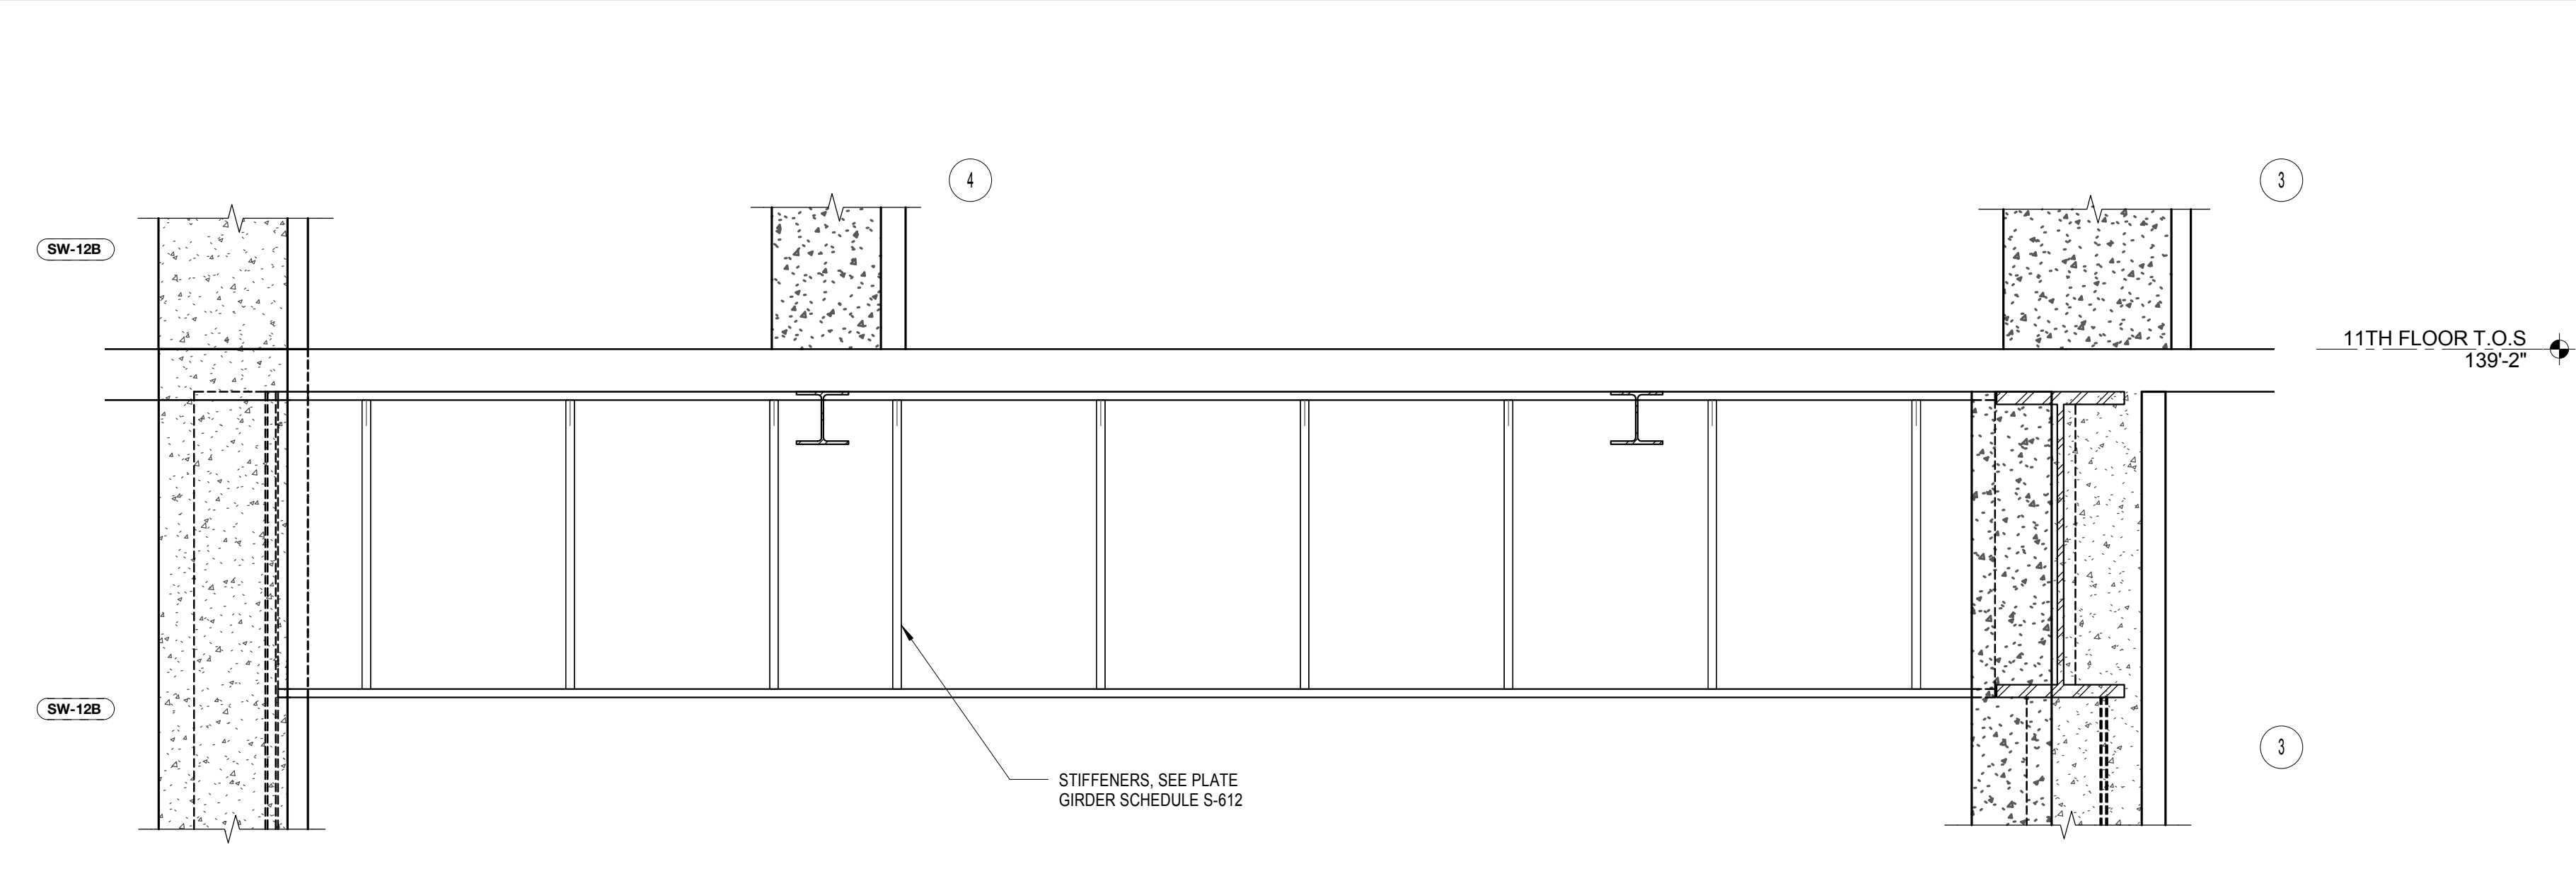


**5 PG-5 - PLATE GIRDER PENETRATION 11TH FLOOR**  
SCALE: 3/8" = 1'-0"

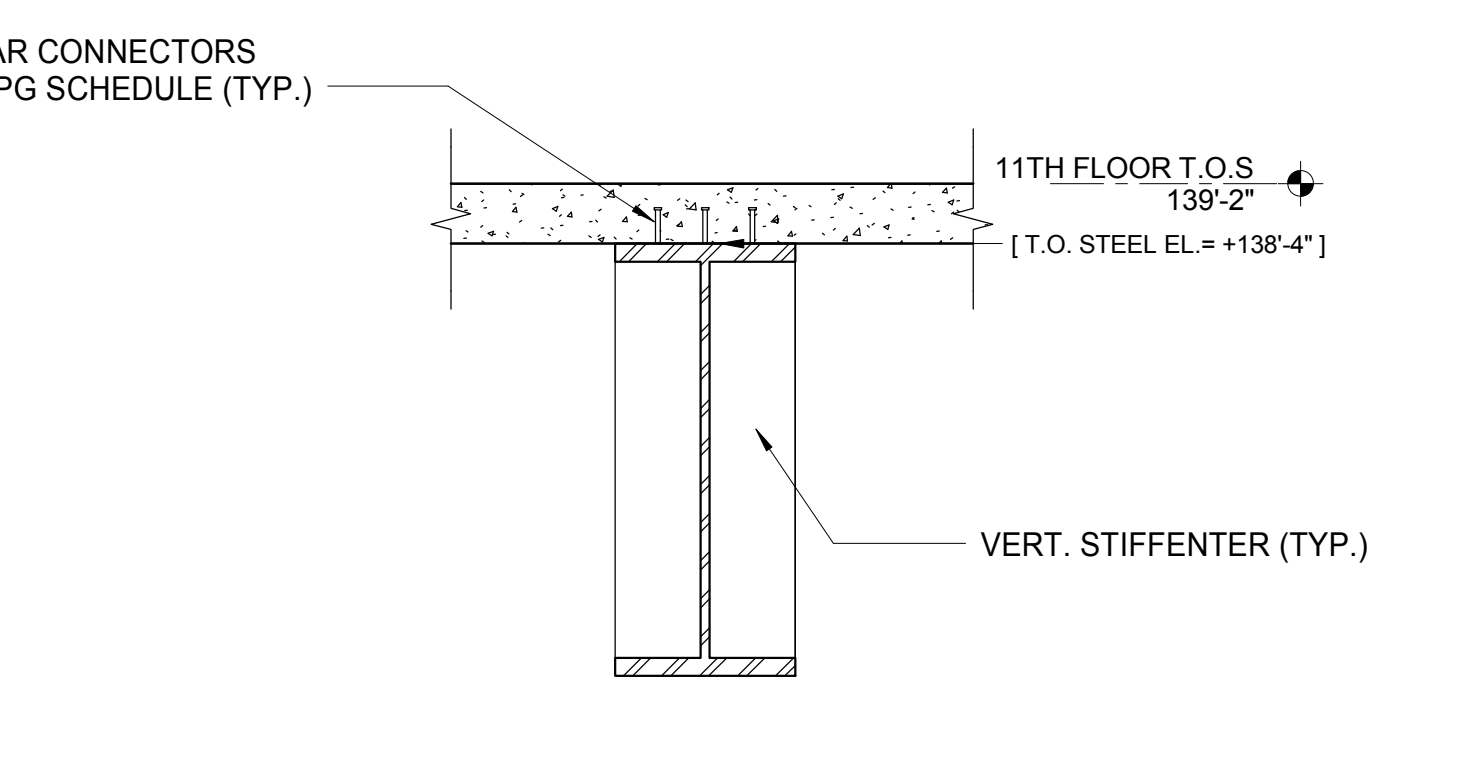


**11 PG-4 TYPICAL STIFFENER REINF. DETAIL**  
SCALE: 3/8" = 1'-0"

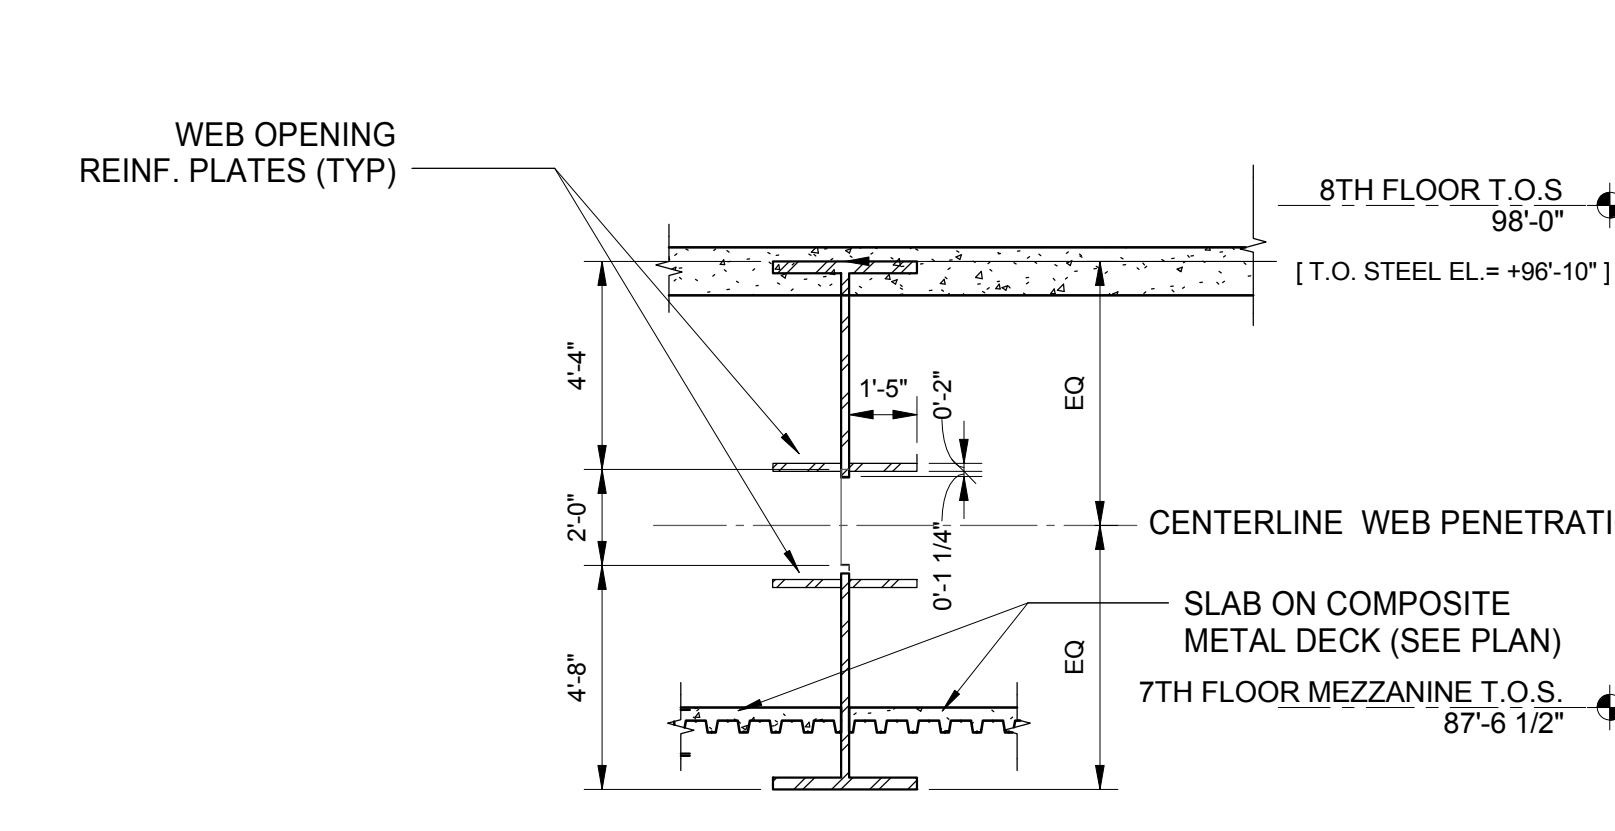

**6 PG-2 - TYPICAL BEAM CUT REINF. DETAIL**  
SCALE: 1/4" = 1'-0"

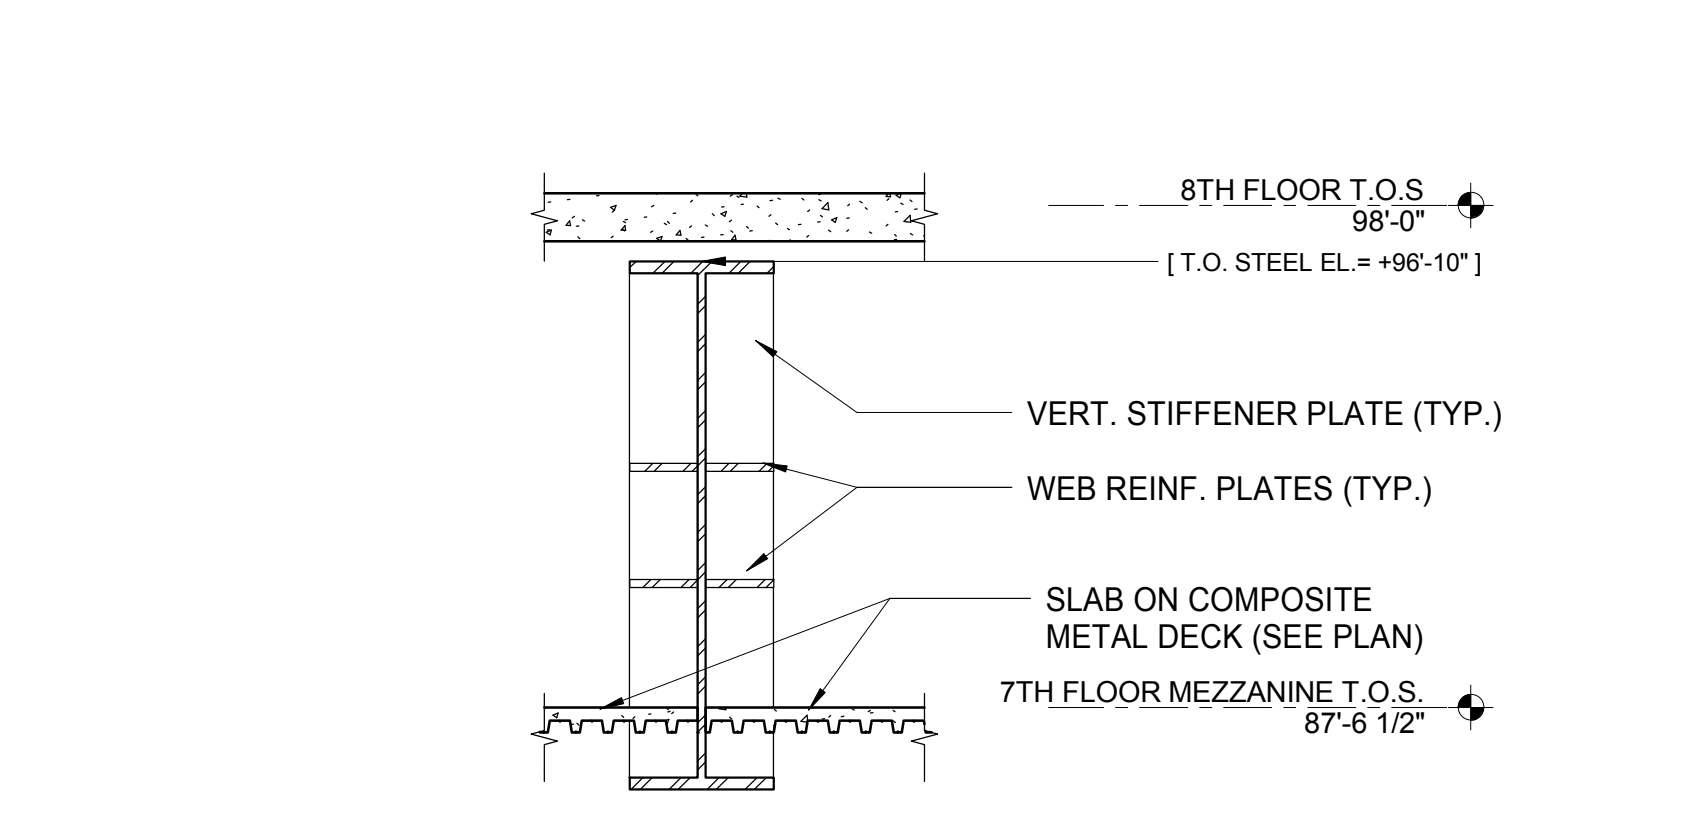

**7 PG-2 TYPICAL STIFFENER & WEB REINF. DETAIL**  
SCALE: 1/4" = 1'-0"

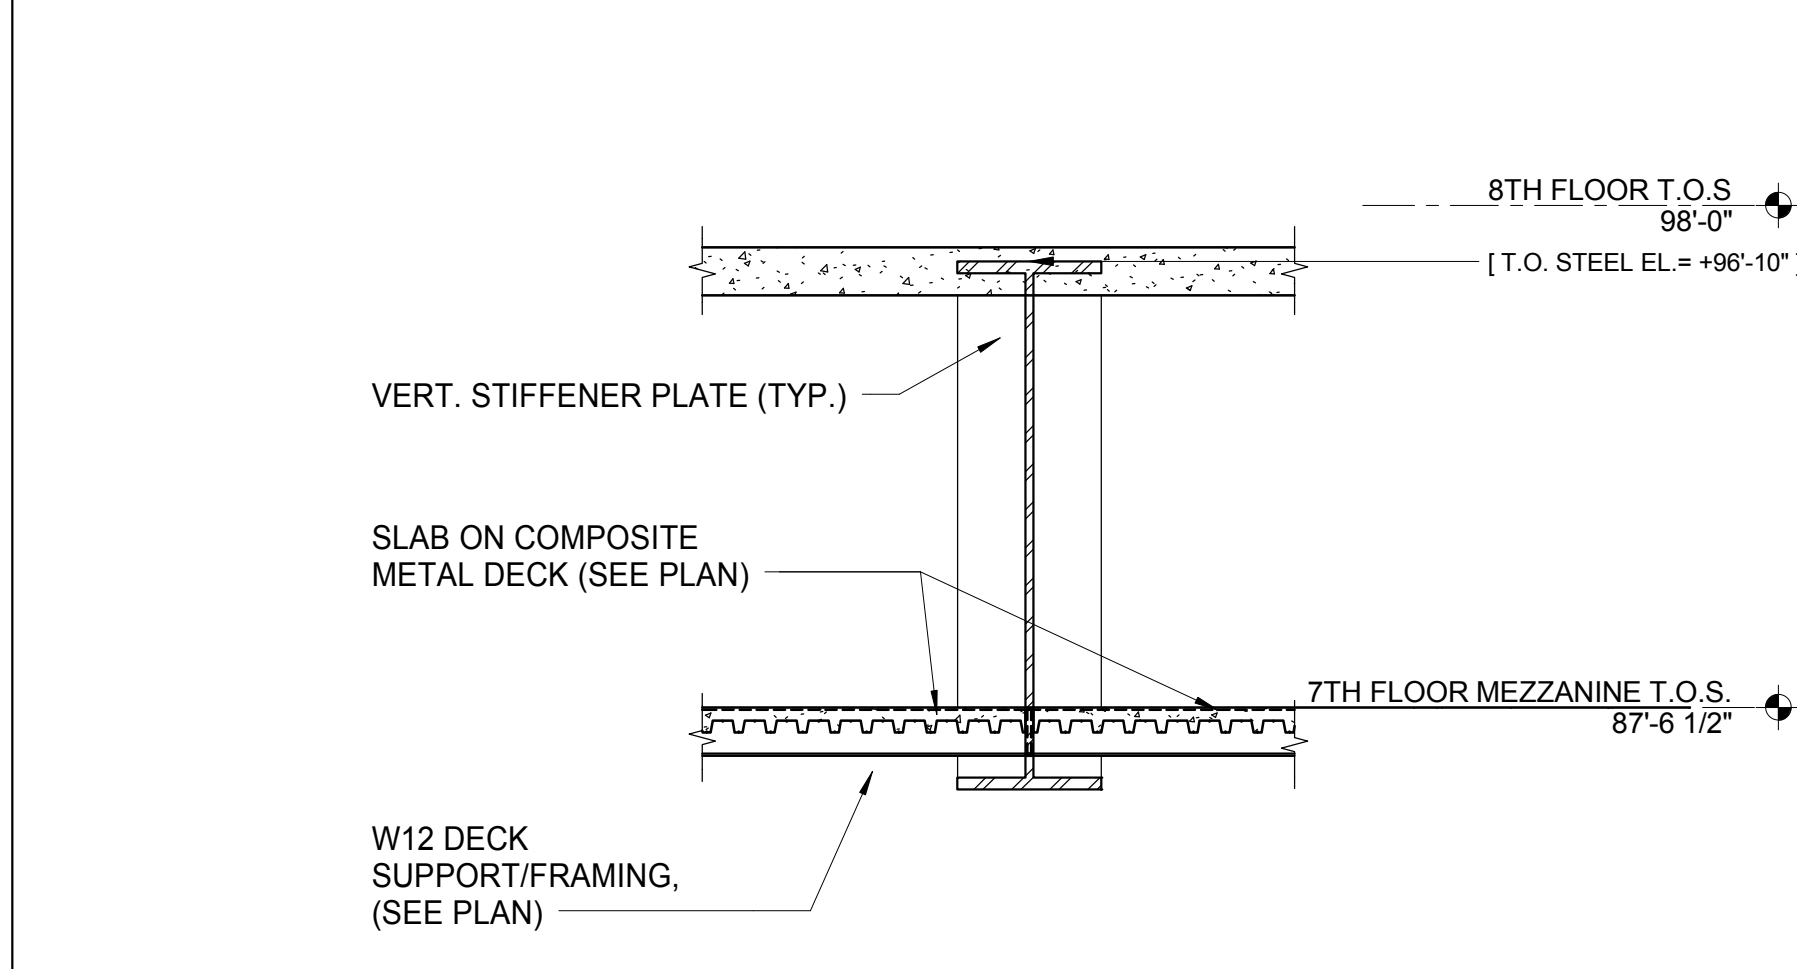

**8 PG-2 TYPICAL STIFFENER REINF. DETAIL**  
SCALE: 1/4" = 1'-0"

MATERIAL KEYING LEGEND:

NO.	REVISIONS / SUBMISSIONS	DATE
4	DOB SUBMISSION	08.08.2016
3	ISSUE FOR CONSTRUCTION	06.17.2016
2	CD PROGRESS PACKAGE	05.27.2016
1	50% CONSTRUCTION DOCUMENTS	03.04.2016


**FX FOWLE**  
ARCHITECTS ASSOCIATES, P.C.  
100 South Avenue, New York, NY 10001 212-555-1212

ENGINEERS ASSOCIATES, P.C.  
250 Park Avenue, New York, NY 10001 212-555-1212  
HVAC ASSOCIATES, P.C.  
300 Park Avenue, New York, NY 10001 212-555-1212  
CONSTRUCTION ASSOCIATES, P.C.  
400 South Avenue, New York, NY 10001 212-555-1212


**42 TRINITY PLACE**  
42 TRINITY PLACE | NEW YORK, NY  
DRAWING TITLE:  
**PLATE GIRDER PENETRATION ELEVATIONS & DETAILS**

Scale: 02/29/16  
Date: 02/29/16  
Scale: As indicated  
SHEET 96 OF 103  
**S-613.00**




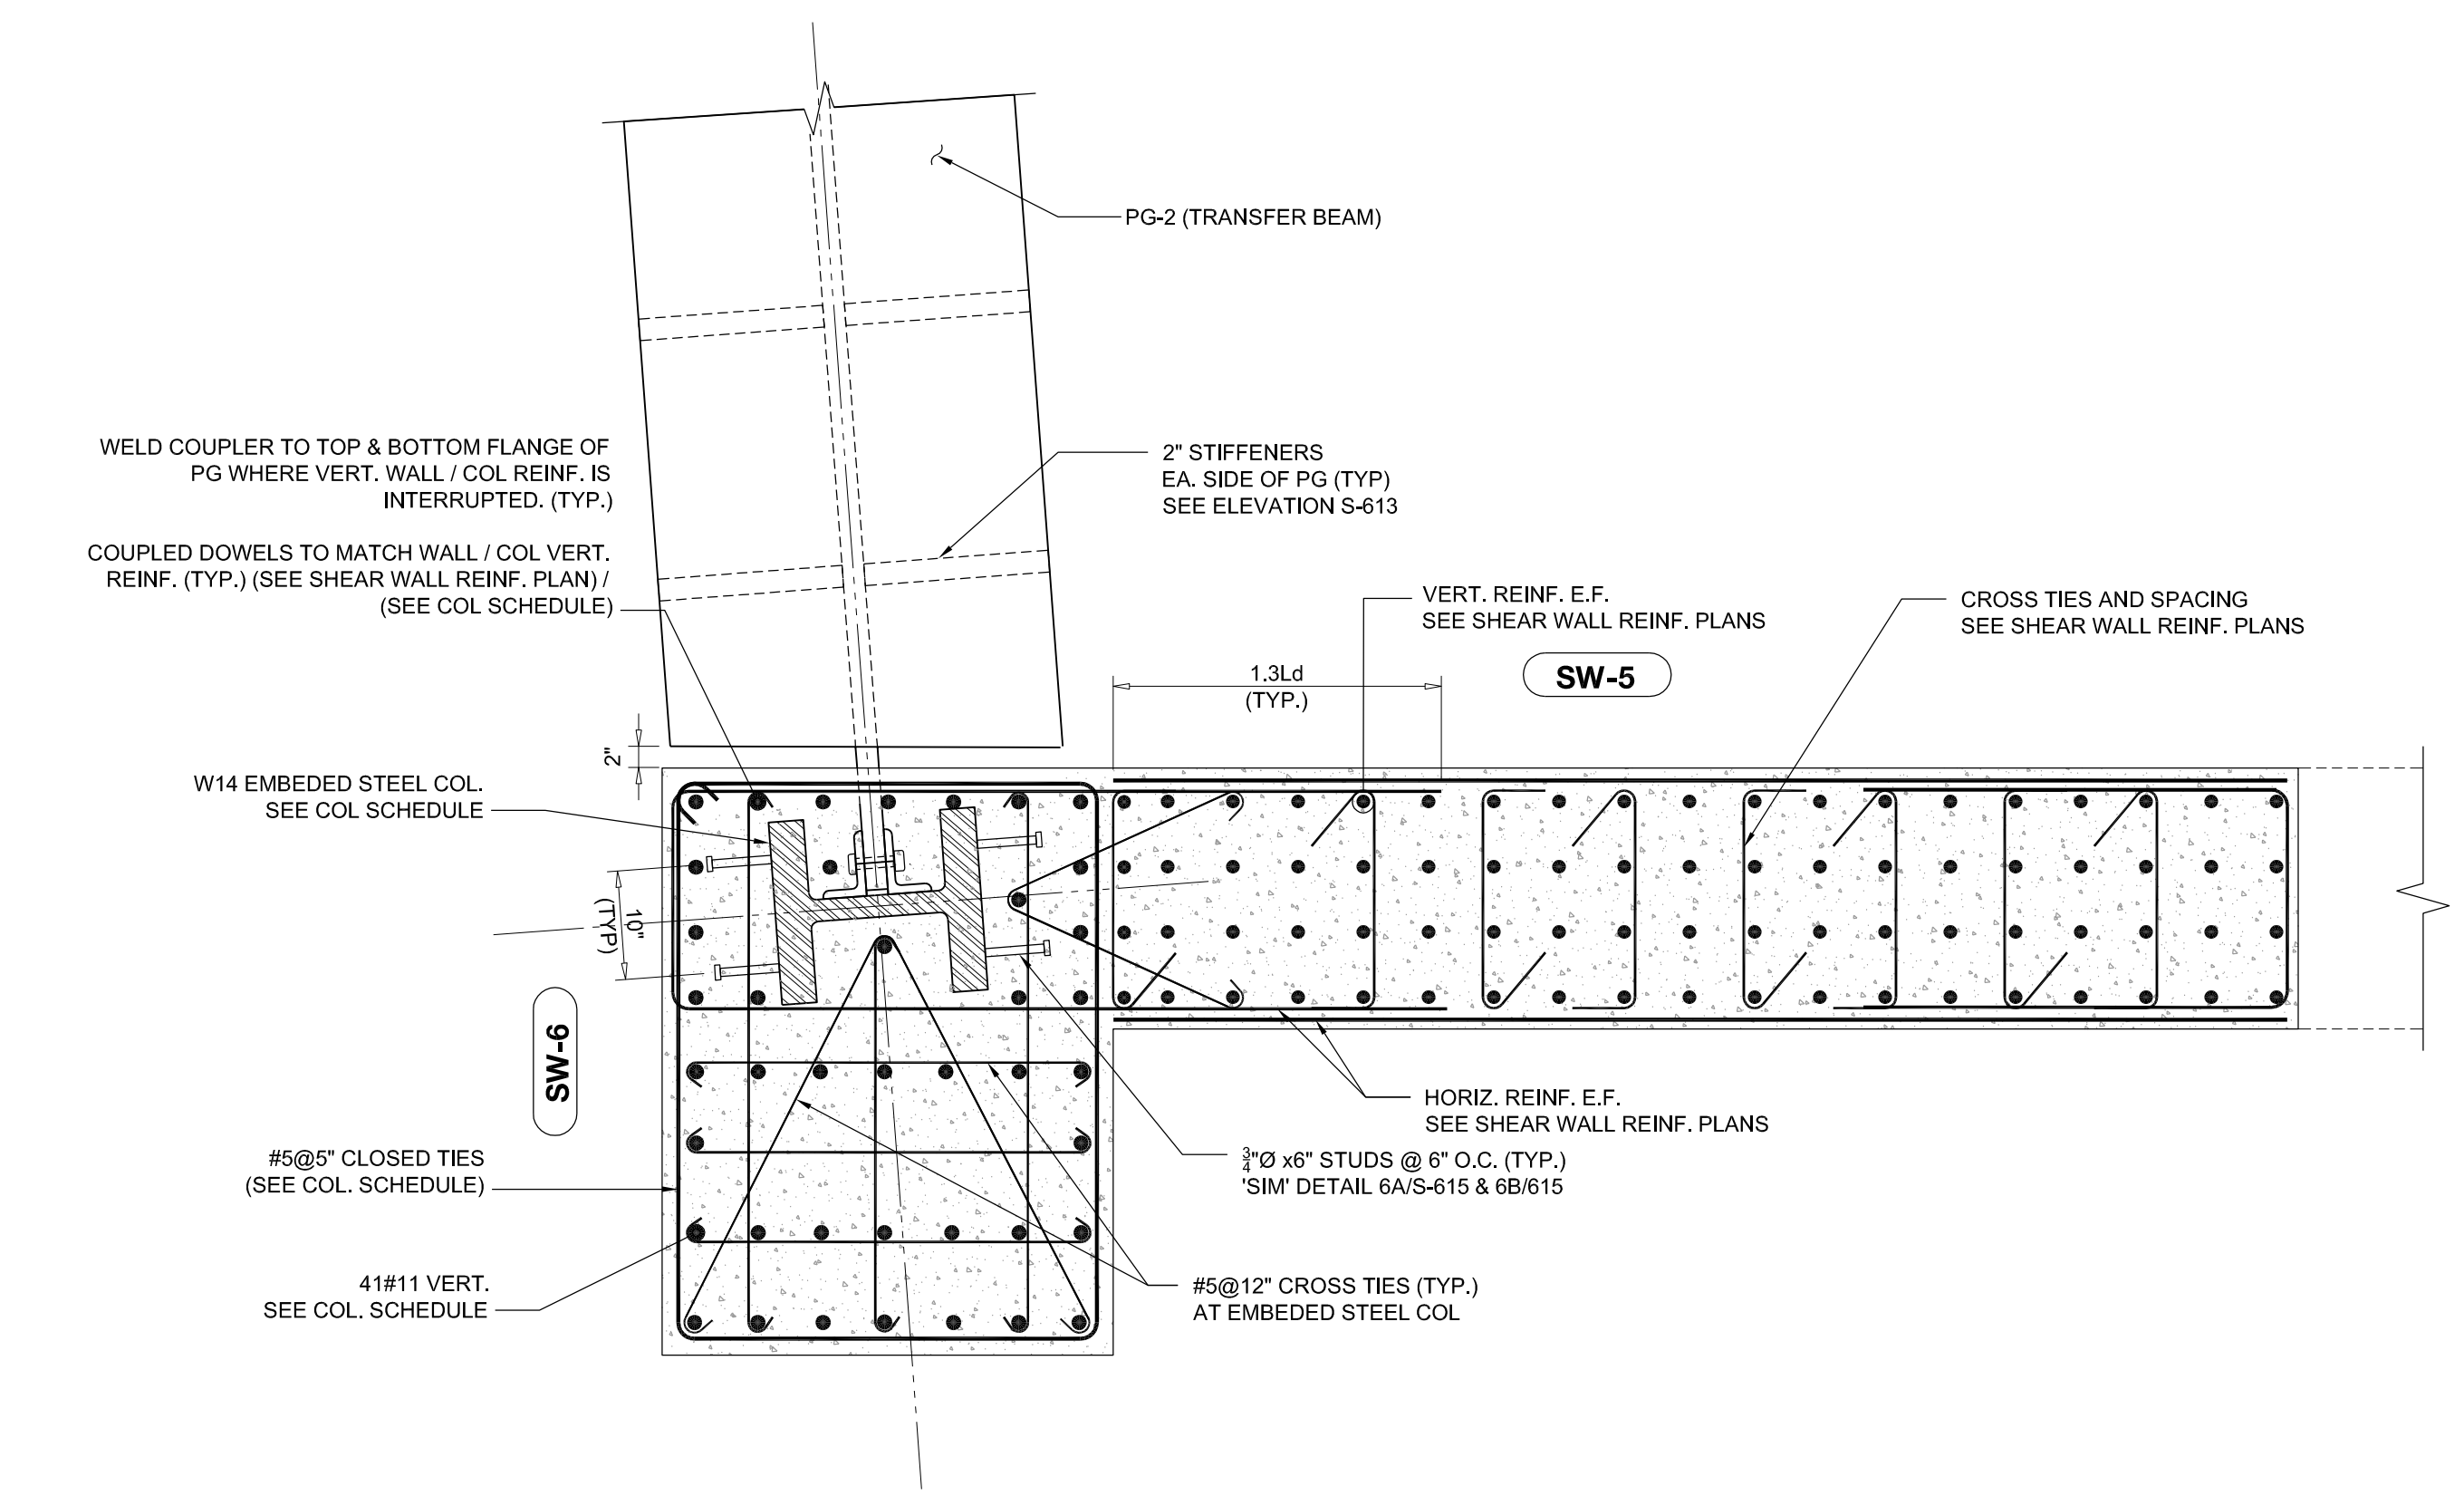


**1** PLATE GIRDER PG-4 CONNECTION TO ENCASED STEEL COLUMN IN SHEAR WALL (SW-6) SUPPORTING 8TH FL.  
SCALE: 3/4"=1'-0"

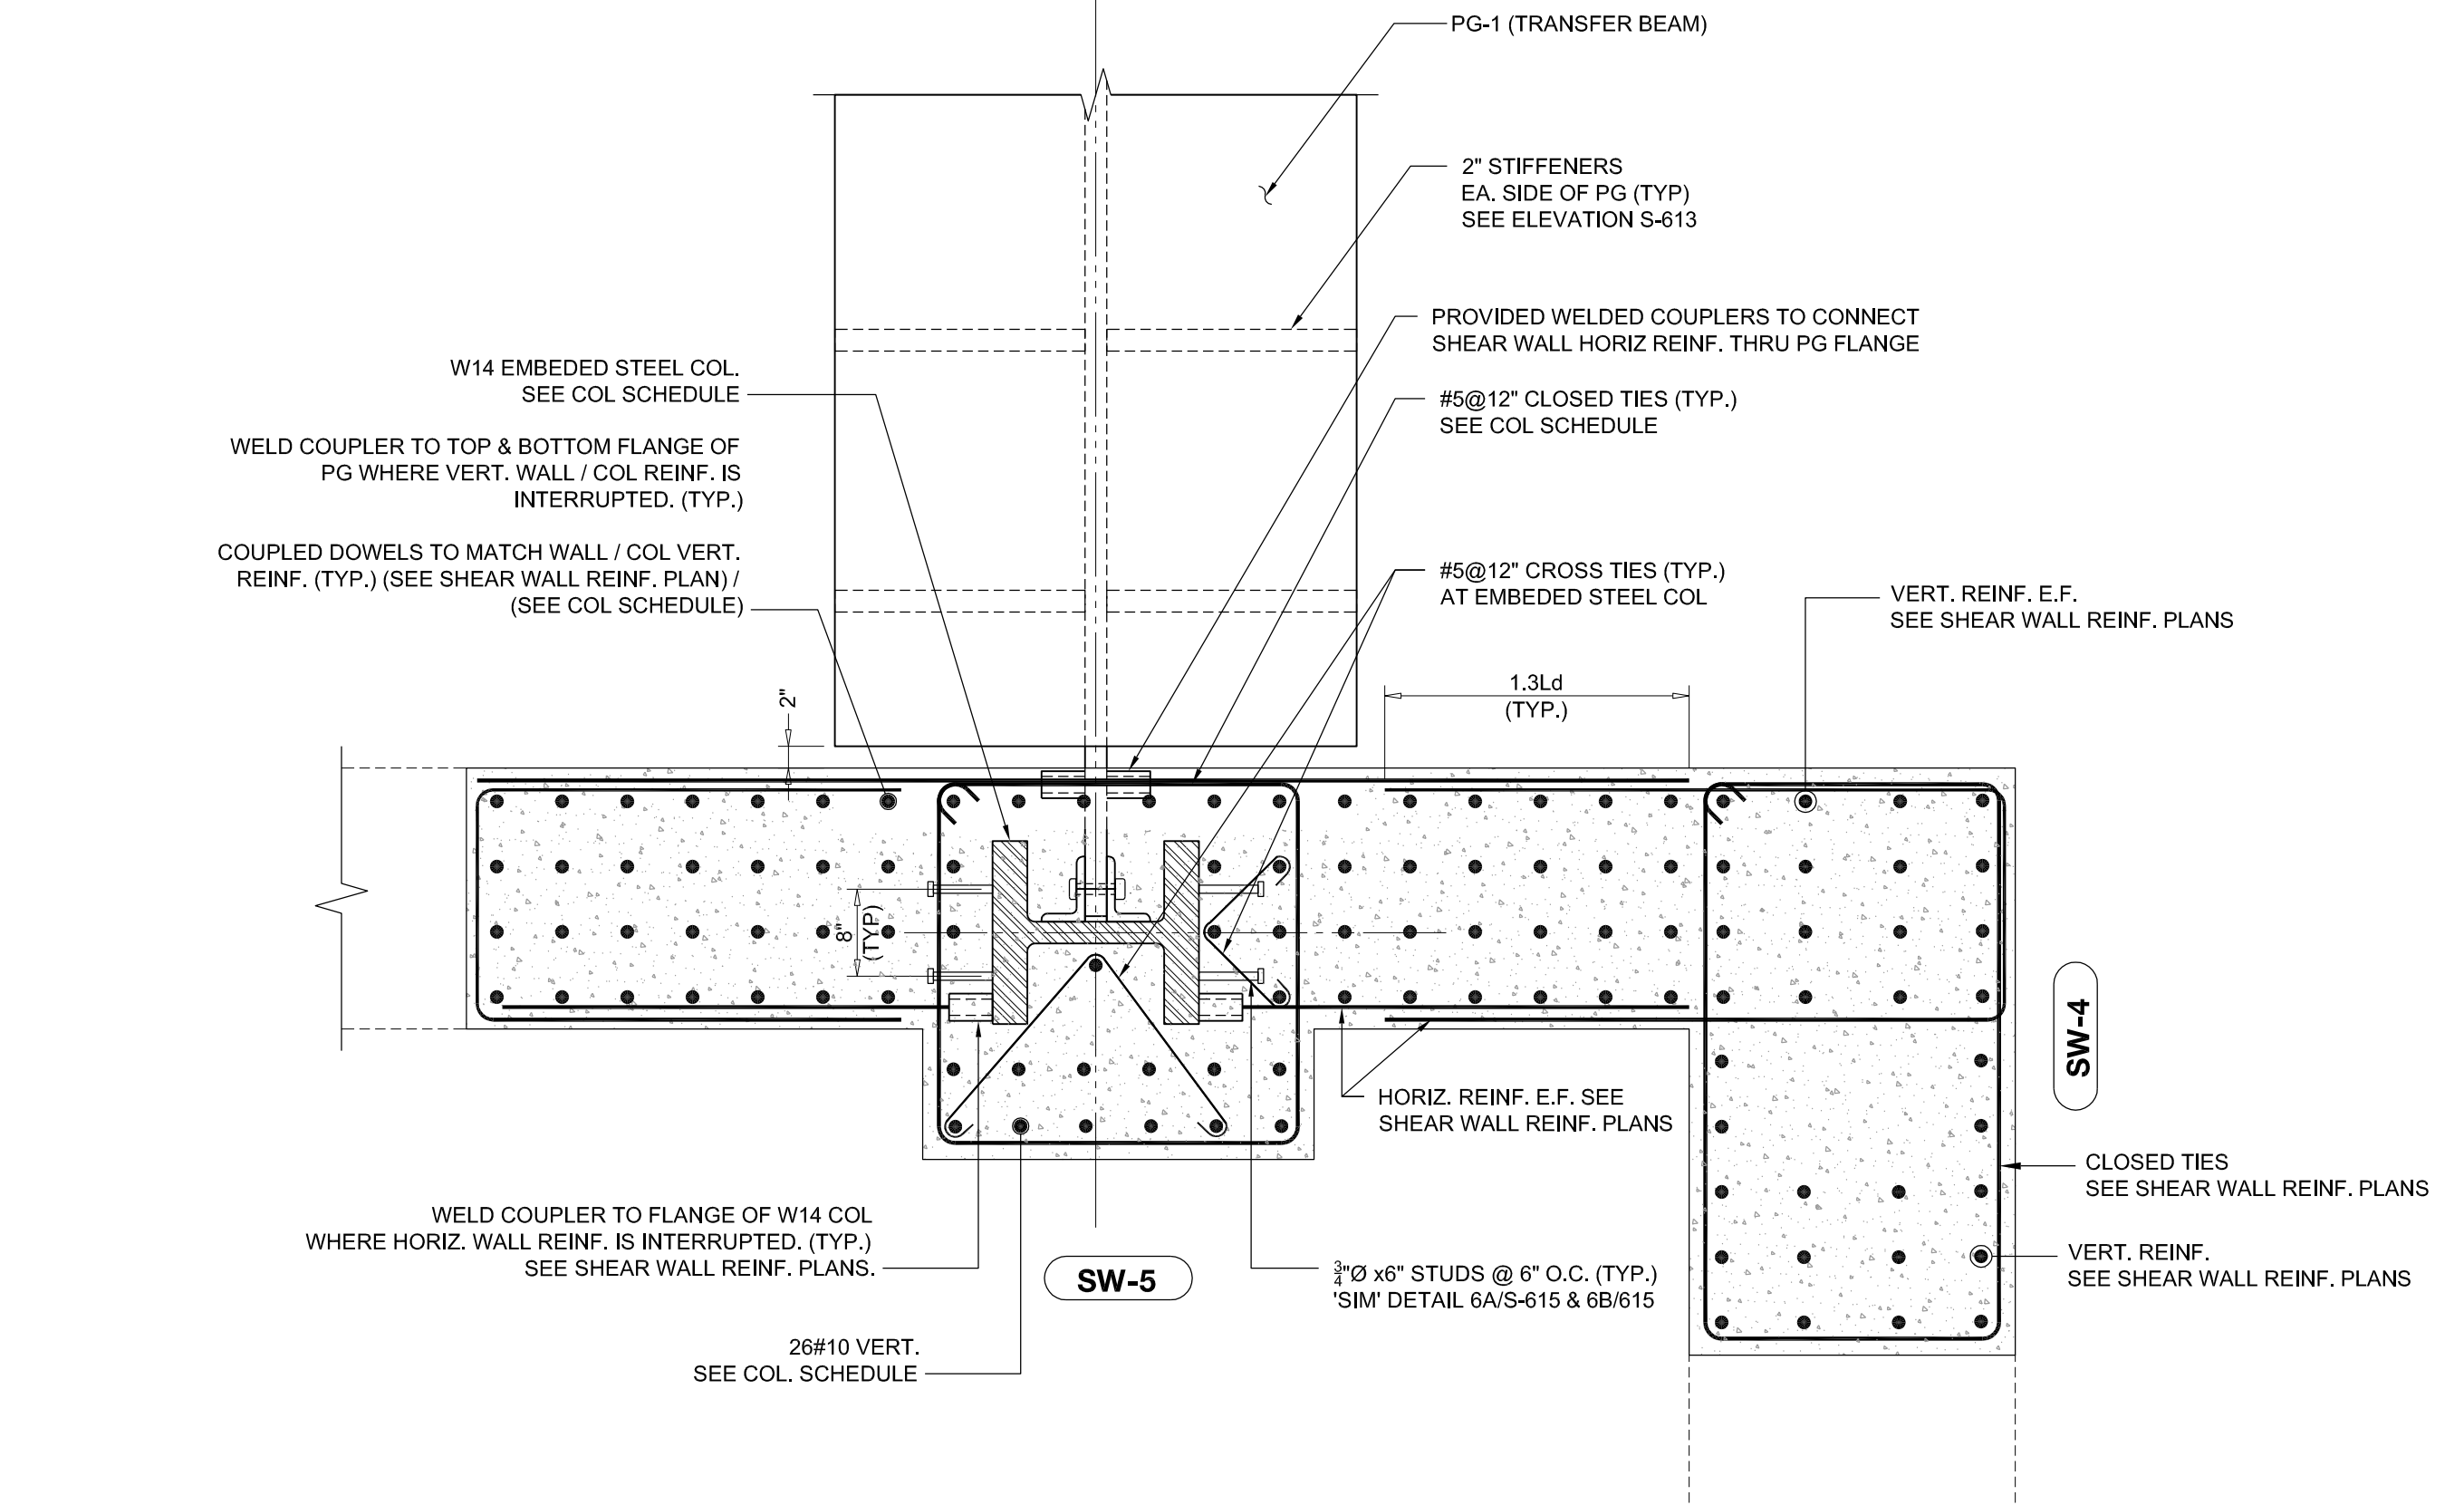


**2** PLATE GIRDER PG-1 CONNECTION TO ENCASED STEEL COLUMN IN SHEAR WALL (SW-5) SUPPORTING 8TH FL.  
SCALE: 3/4"=1'-0"

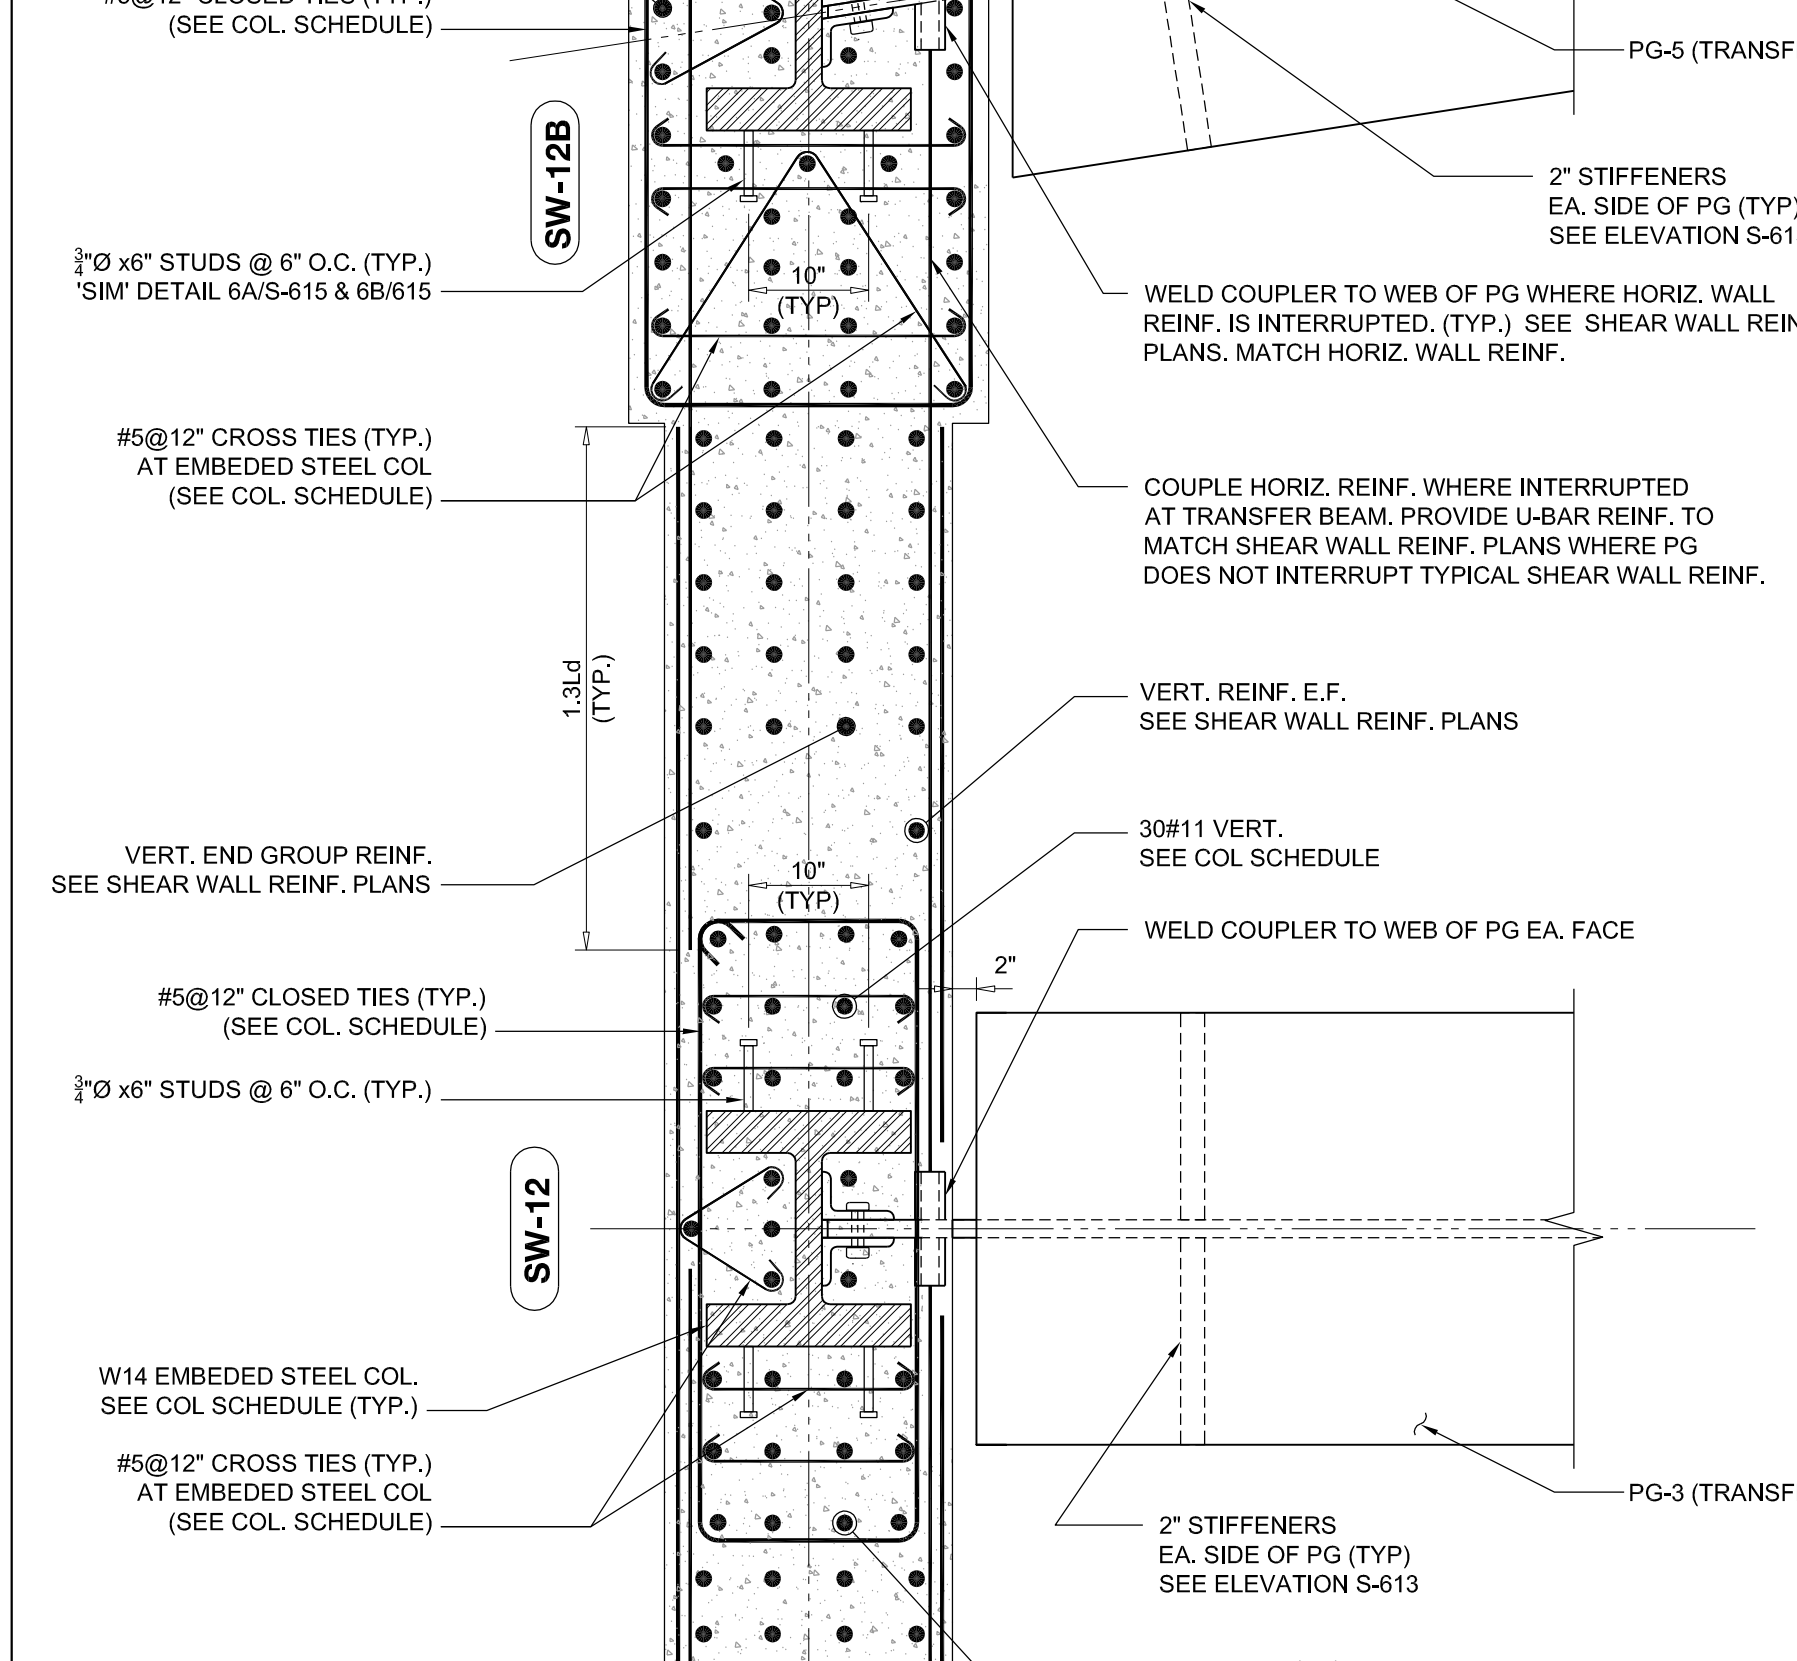


**5** PLATE GIRDER PG-3 & PG-5 CONNECTION TO ENCASED STEEL COLUMNS AT SHEAR WALLS SW-12 & SW-12B SUPPORTING 11TH FL.  
SCALE: 3/4"=1'-0"

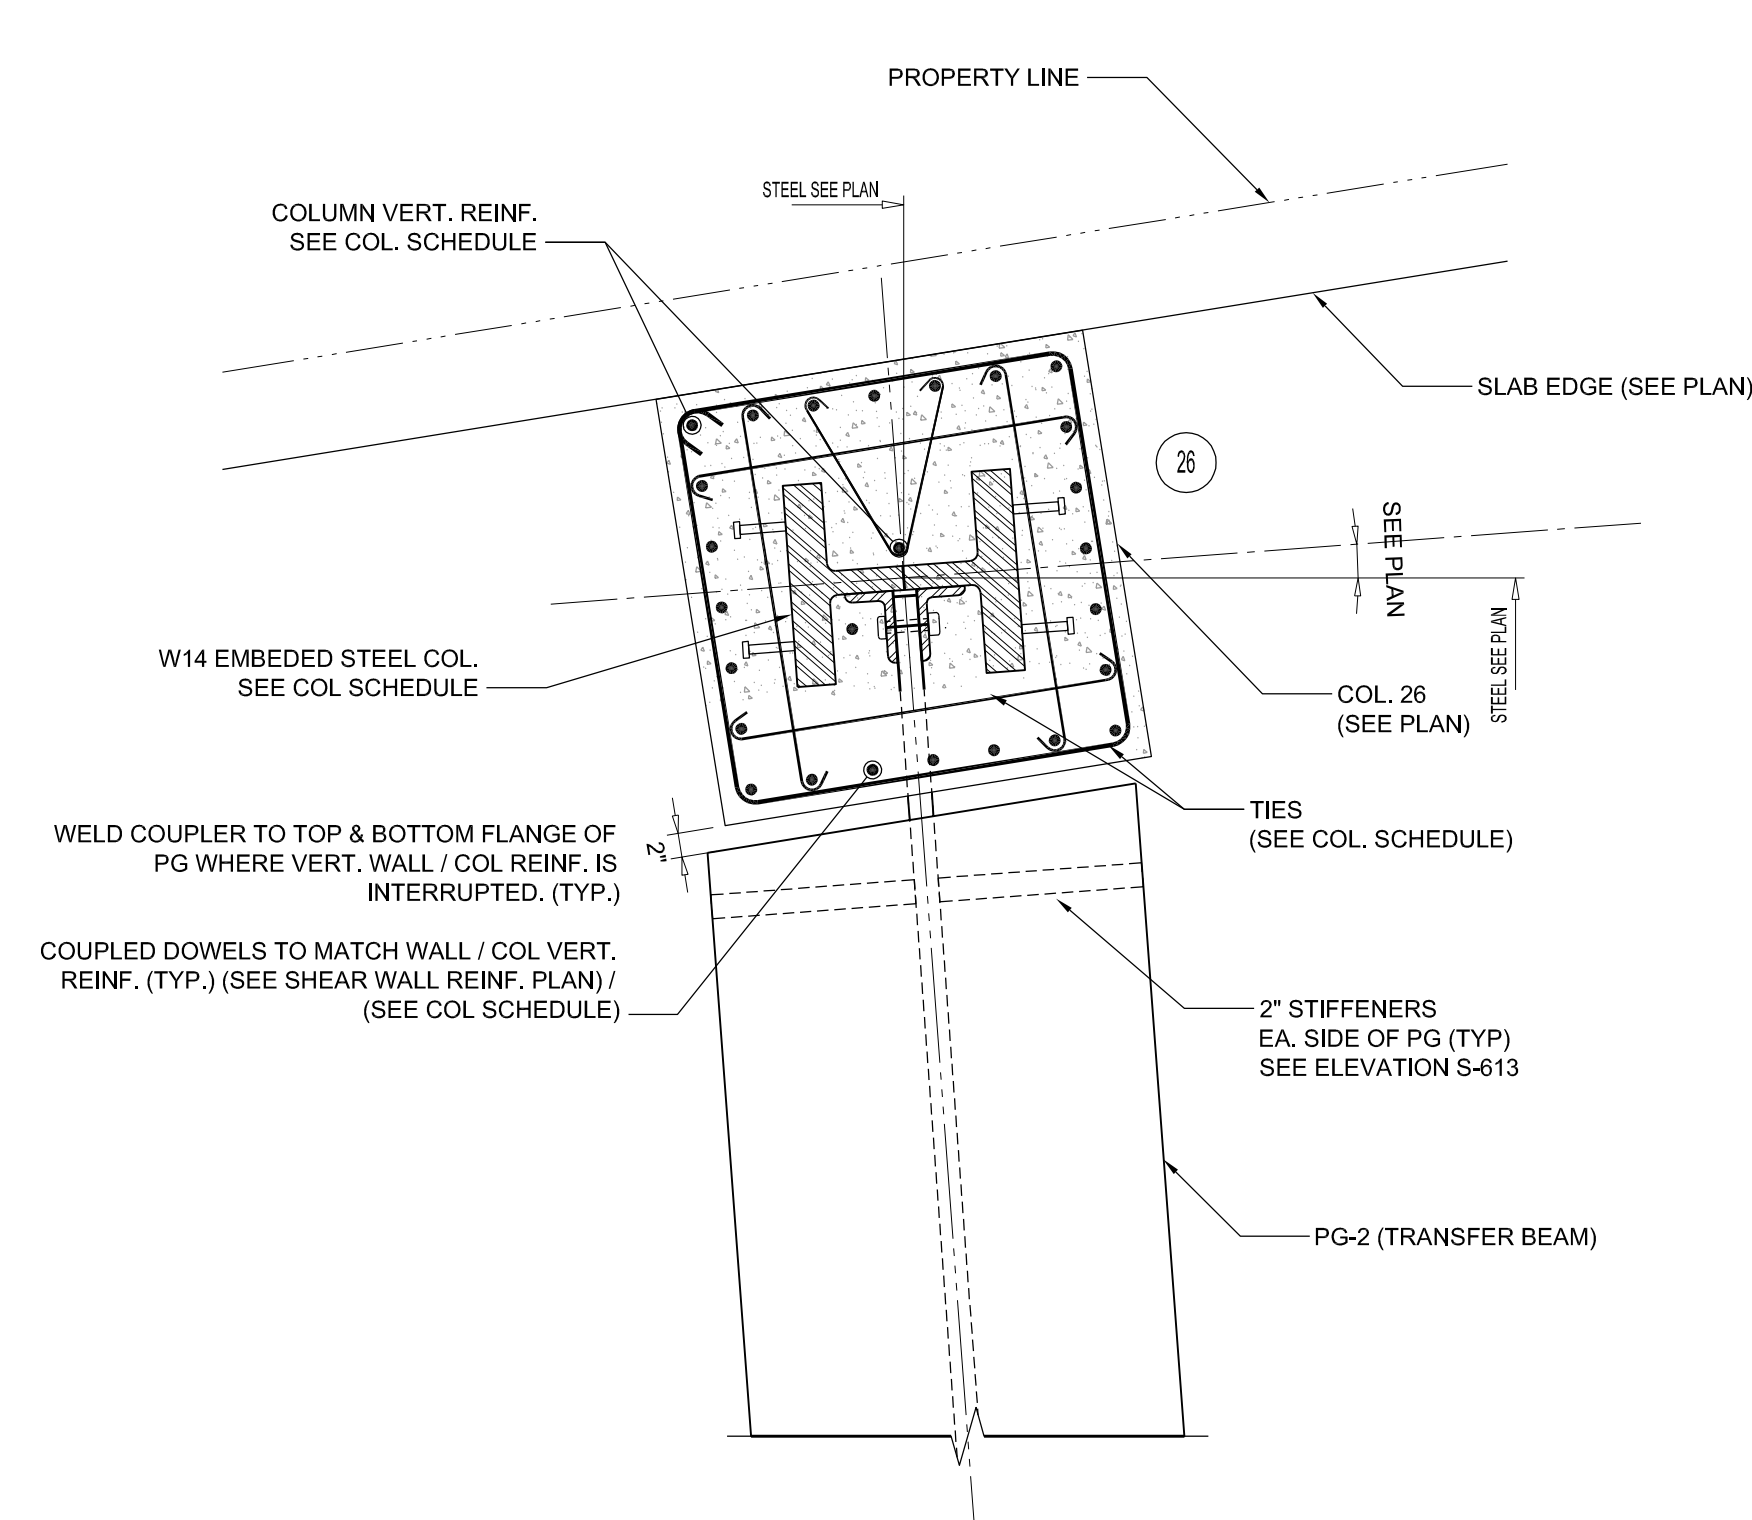


**3** PLATE GIRDER PG-2 CONNECTION TO ENCASED STEEL COLUMN (C26) SUPPORTING 8TH FL.  
SCALE: 3/4"=1'-0"

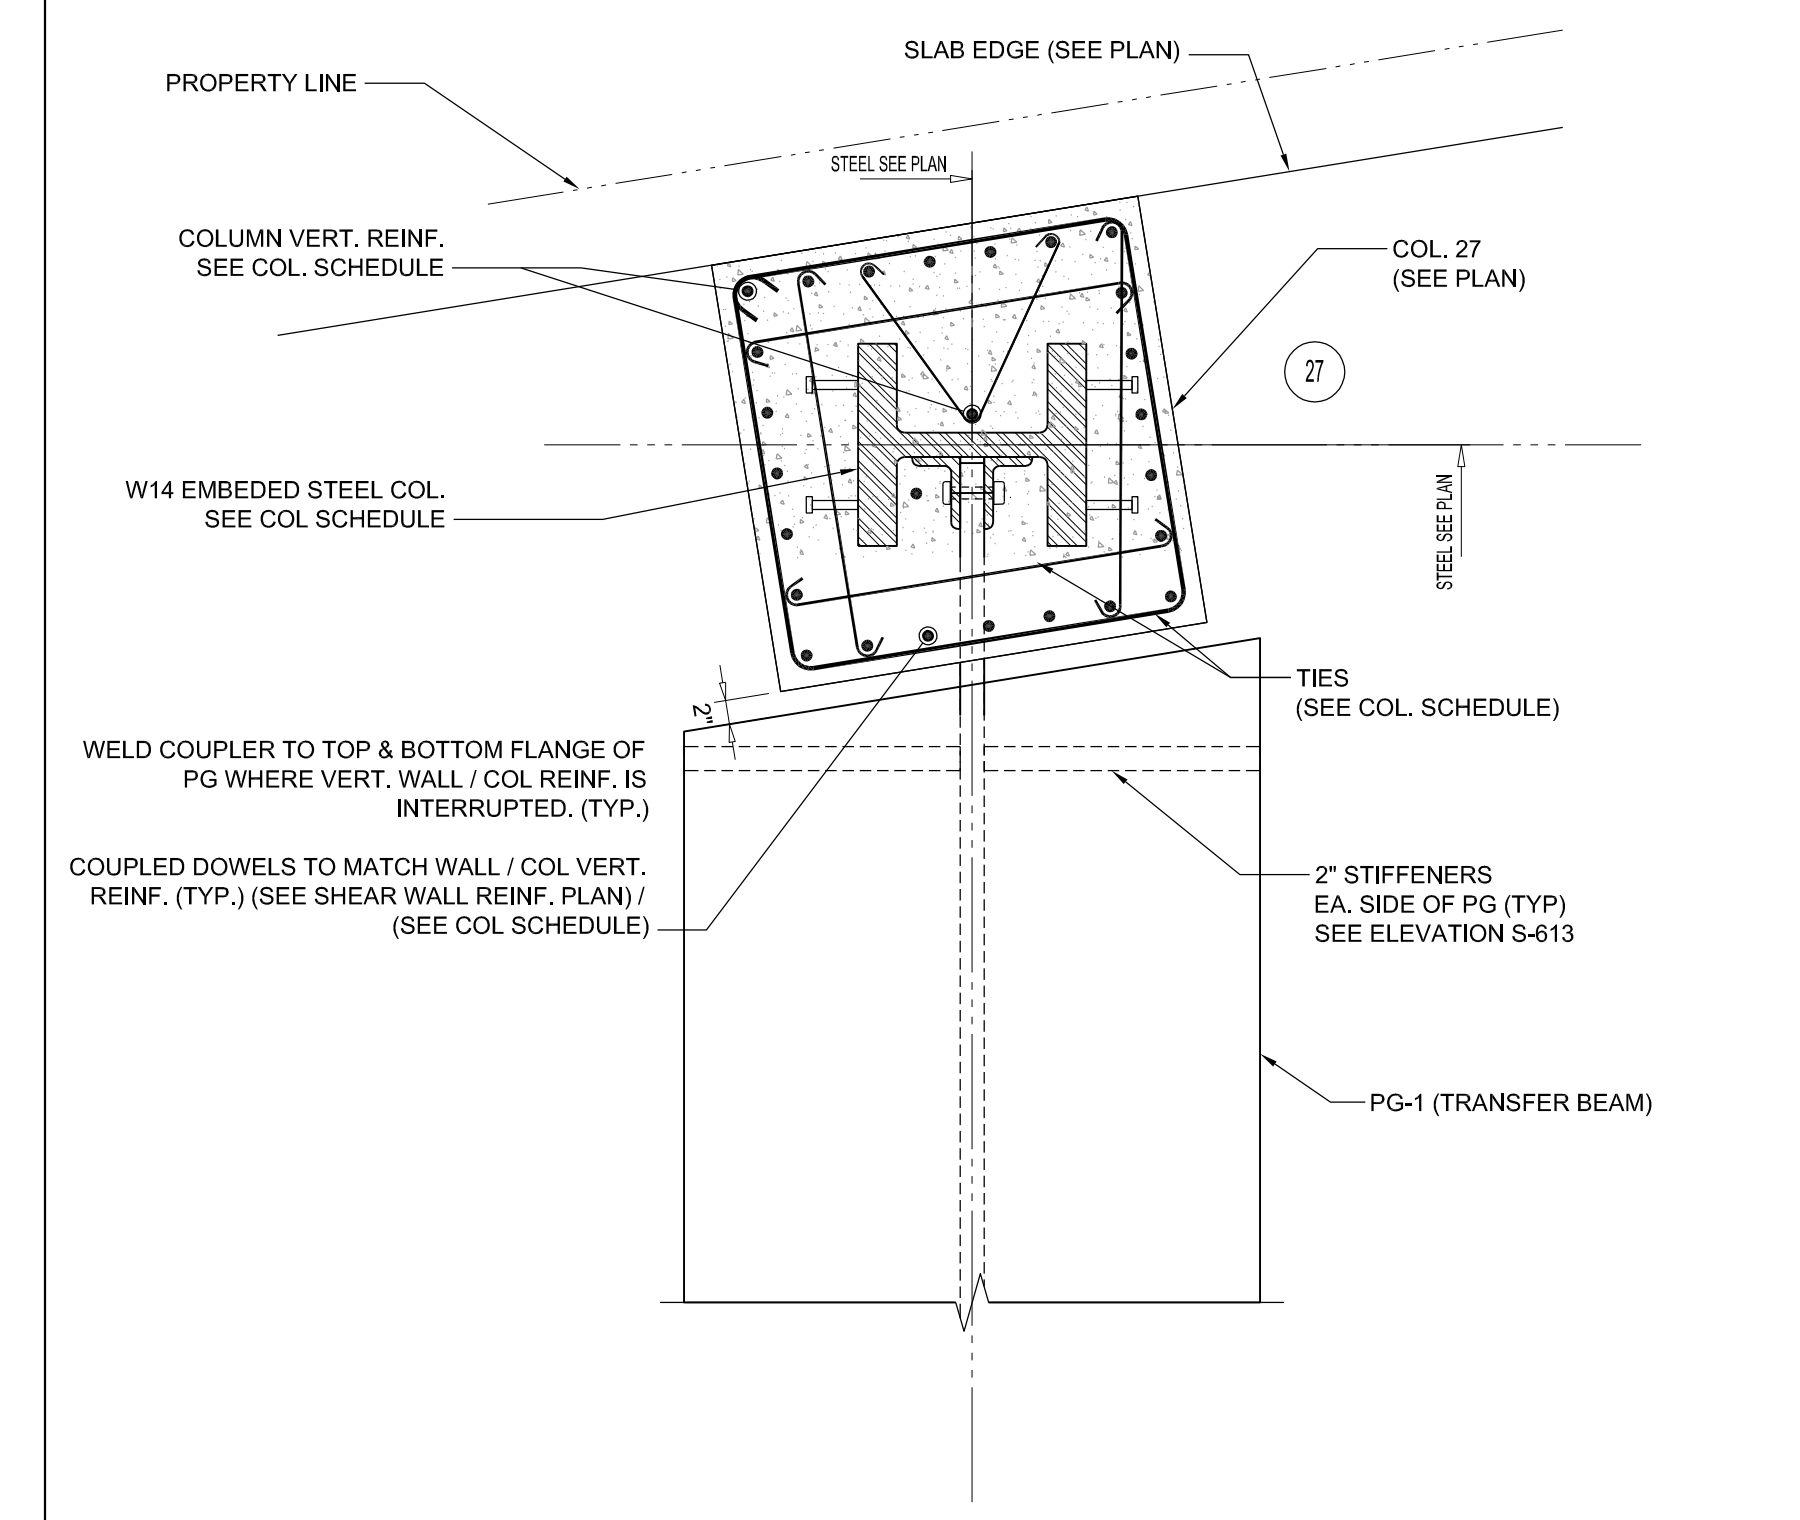


**4** PLATE GIRDER PG-1 CONNECTION TO ENCASED STEEL COLUMN (C27) SUPPORTING 8TH FL.  
SCALE: 3/4"=1'-0"

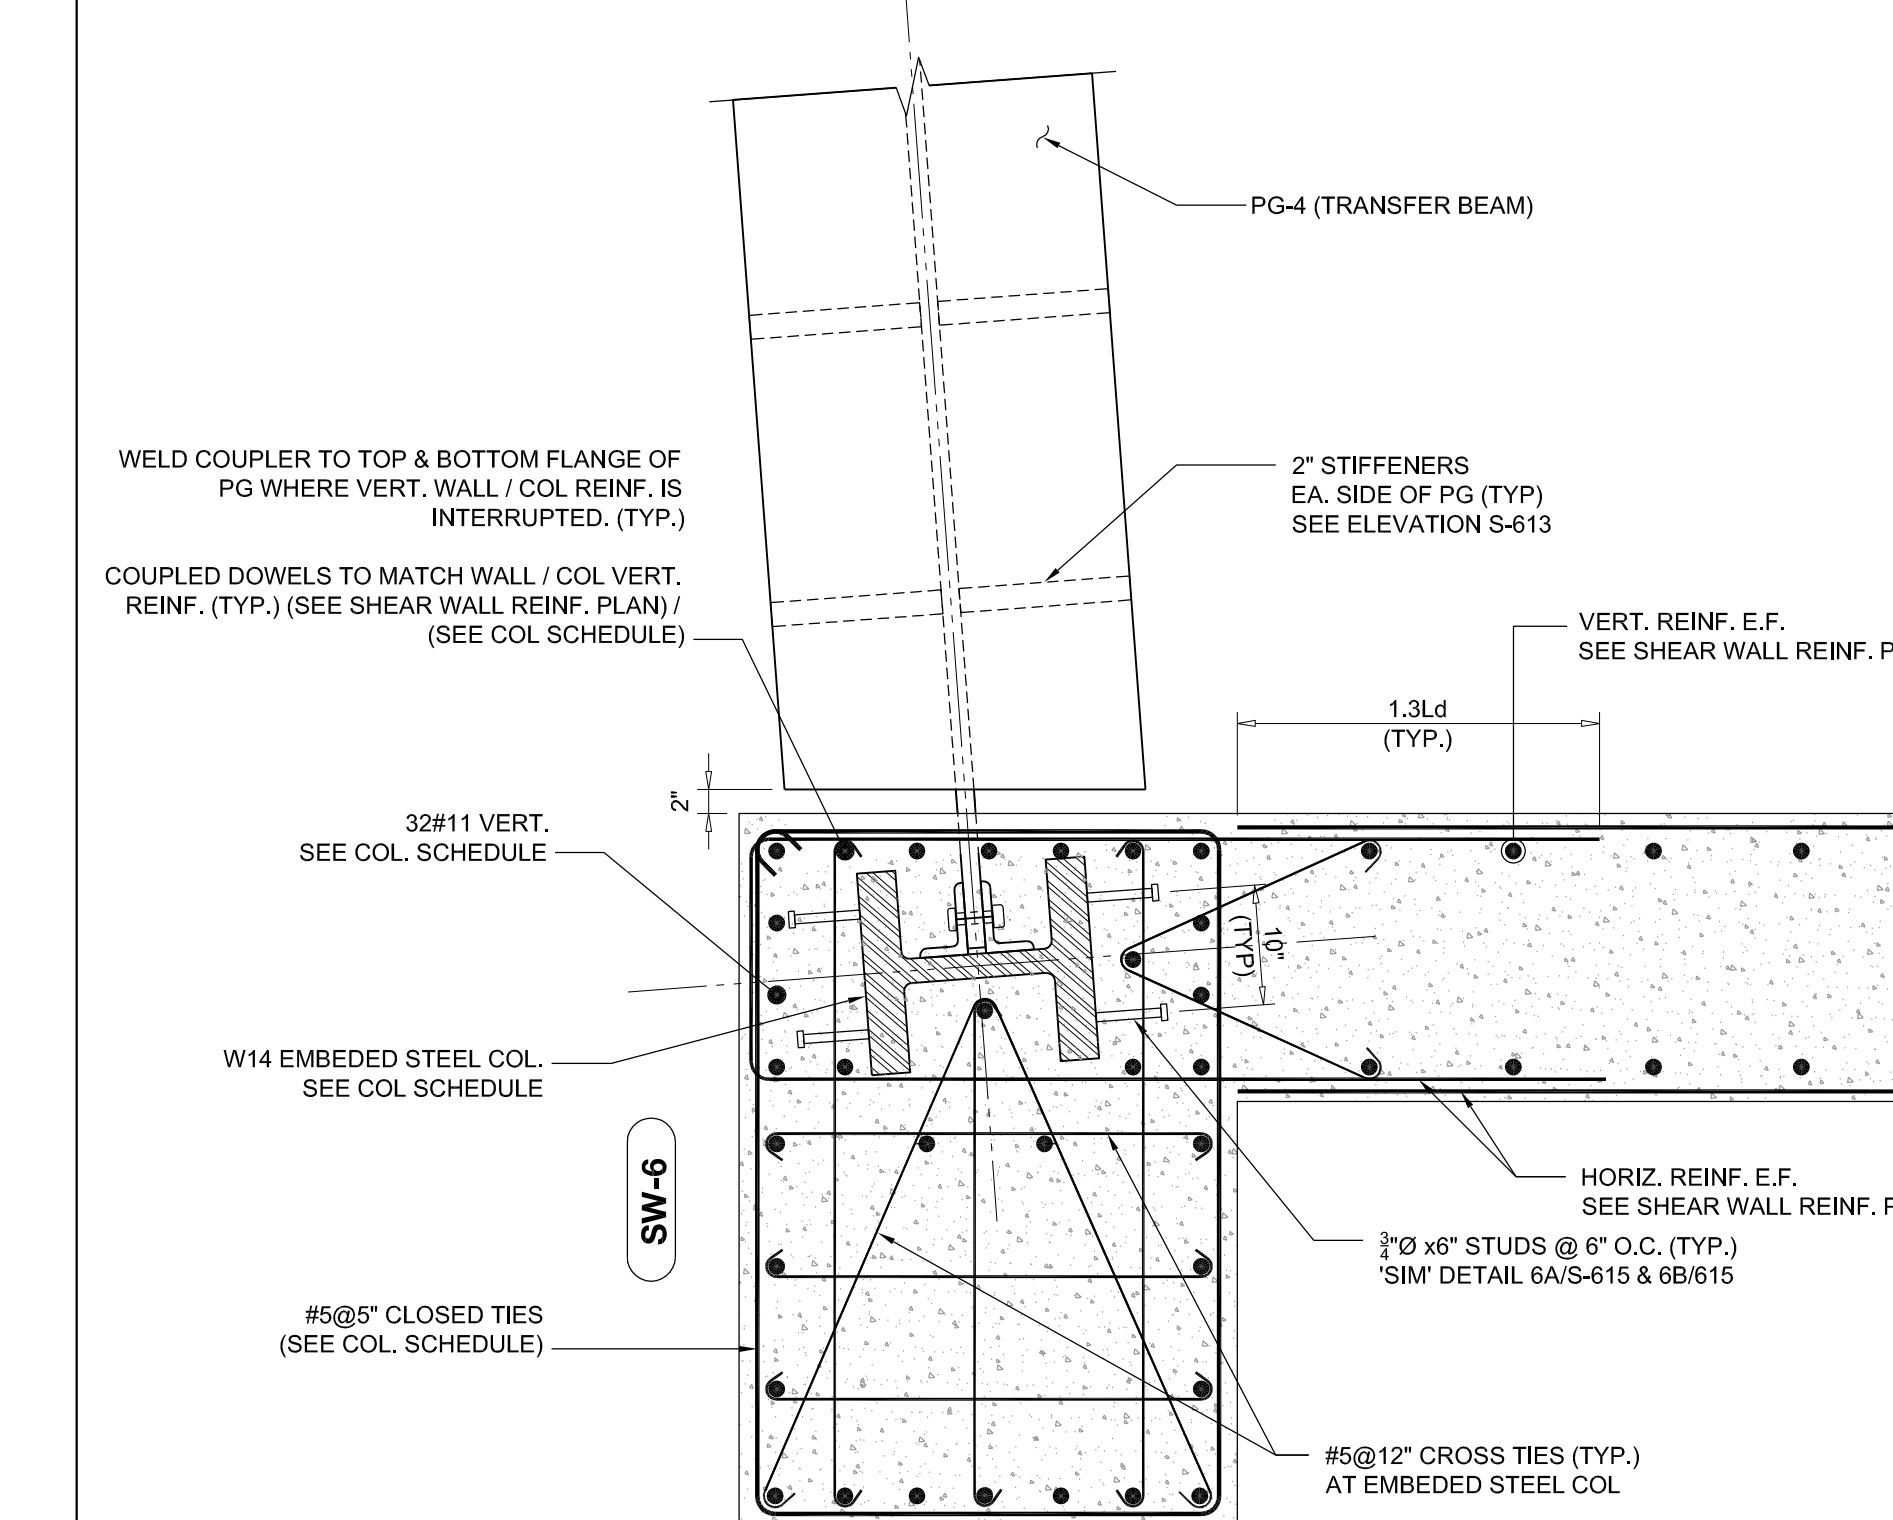


**6** PLATE GIRDER PG-4 CONNECTION TO ENCASED STEEL COLUMN IN SHEAR WALL (SW-6) SUPPORTING 11TH FL.  
SCALE: 3/4"=1'-0"

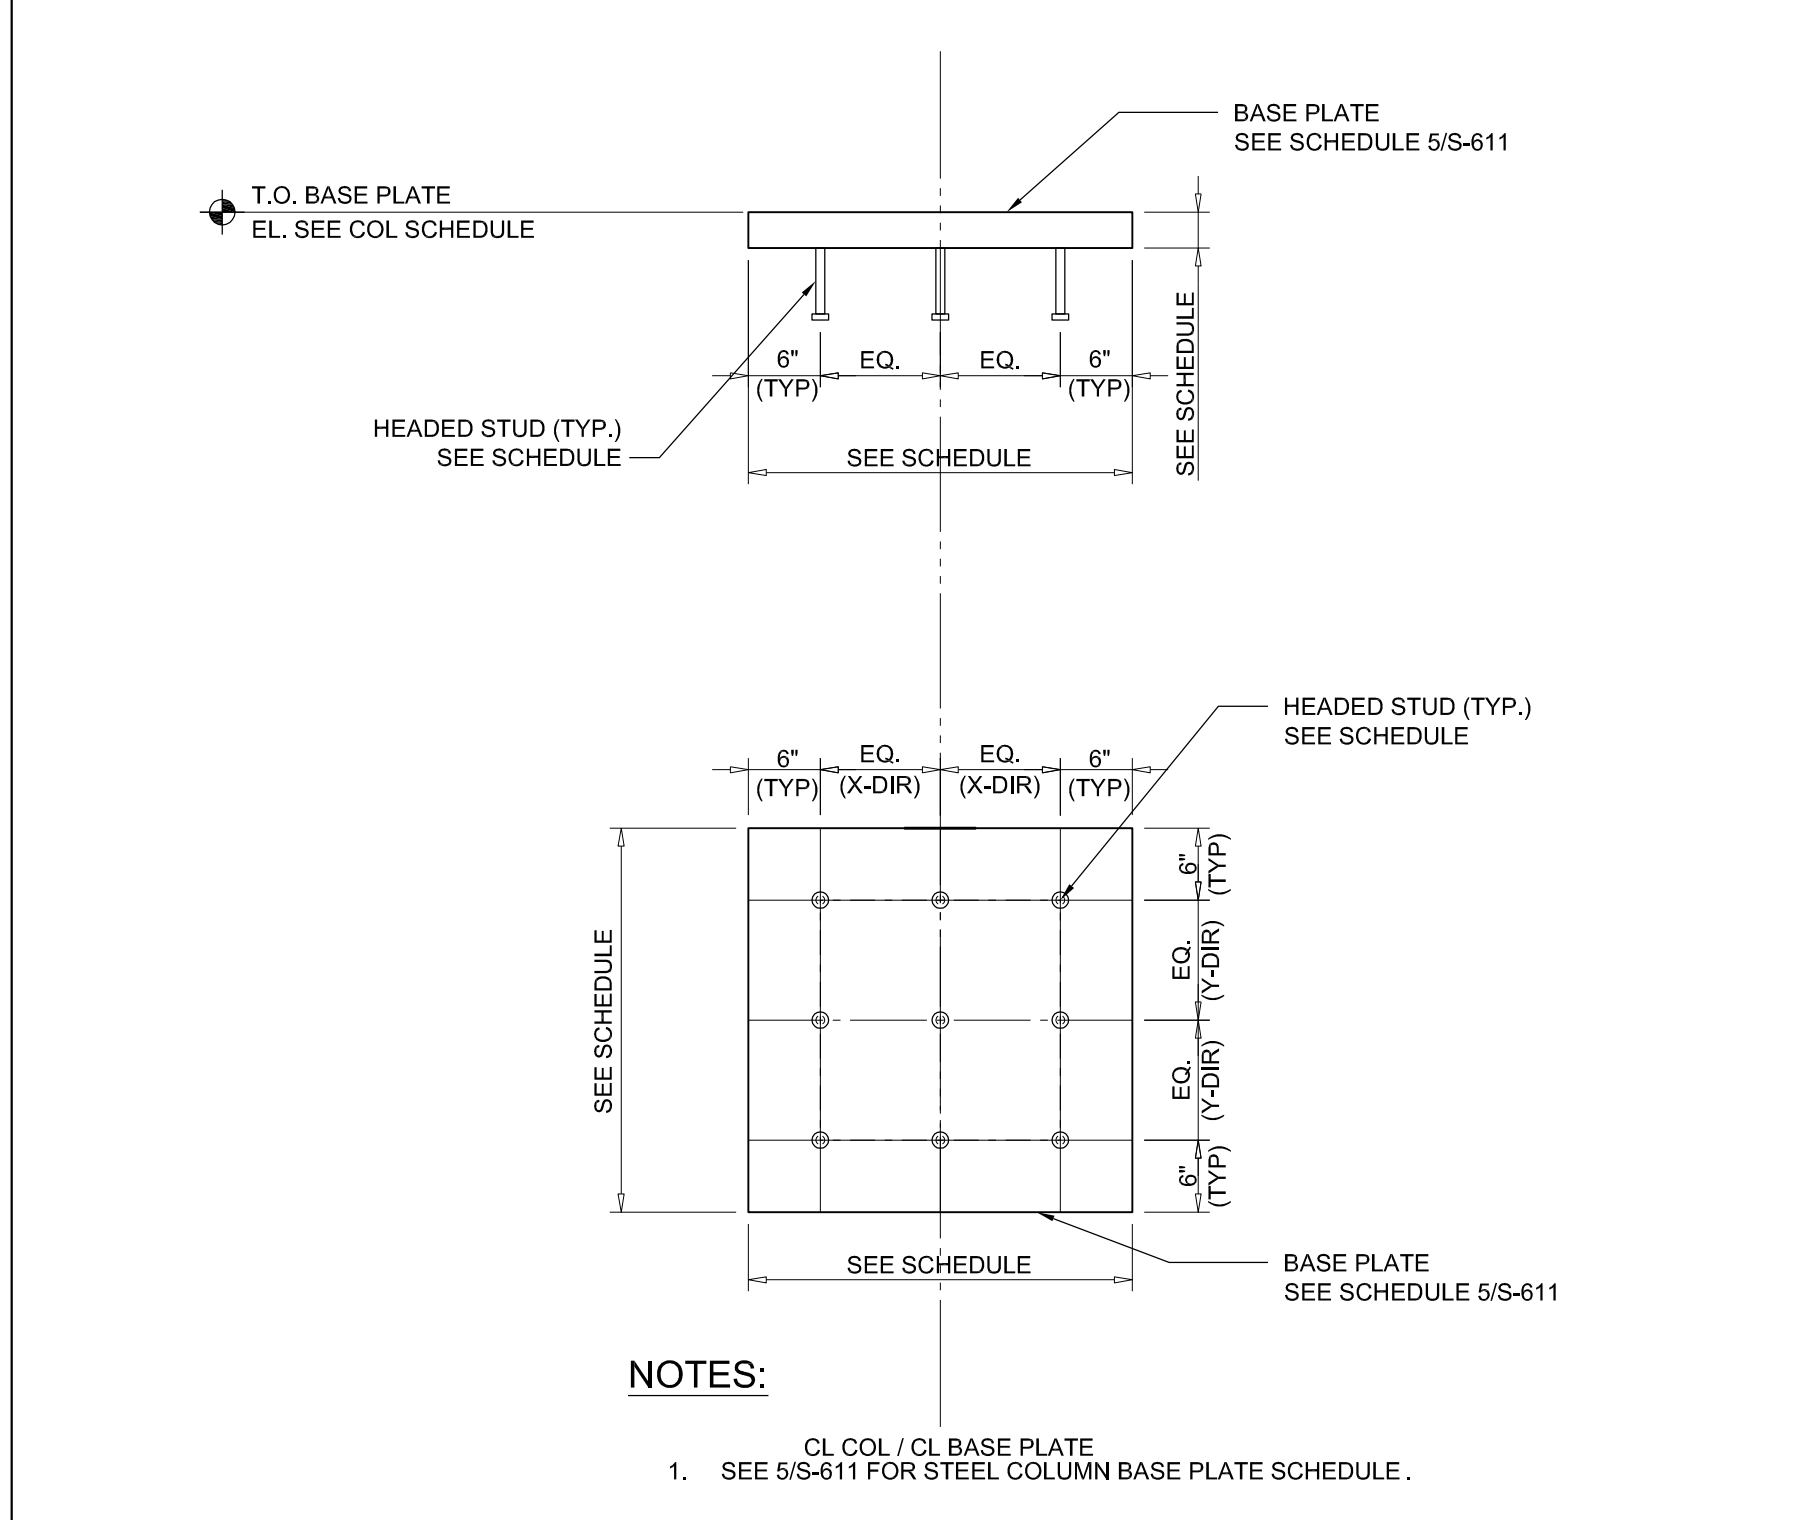


**11** TYPICAL BASE PLATE HEADED STUD LAYOUT  
SCALE: 3/4"=1'-0"

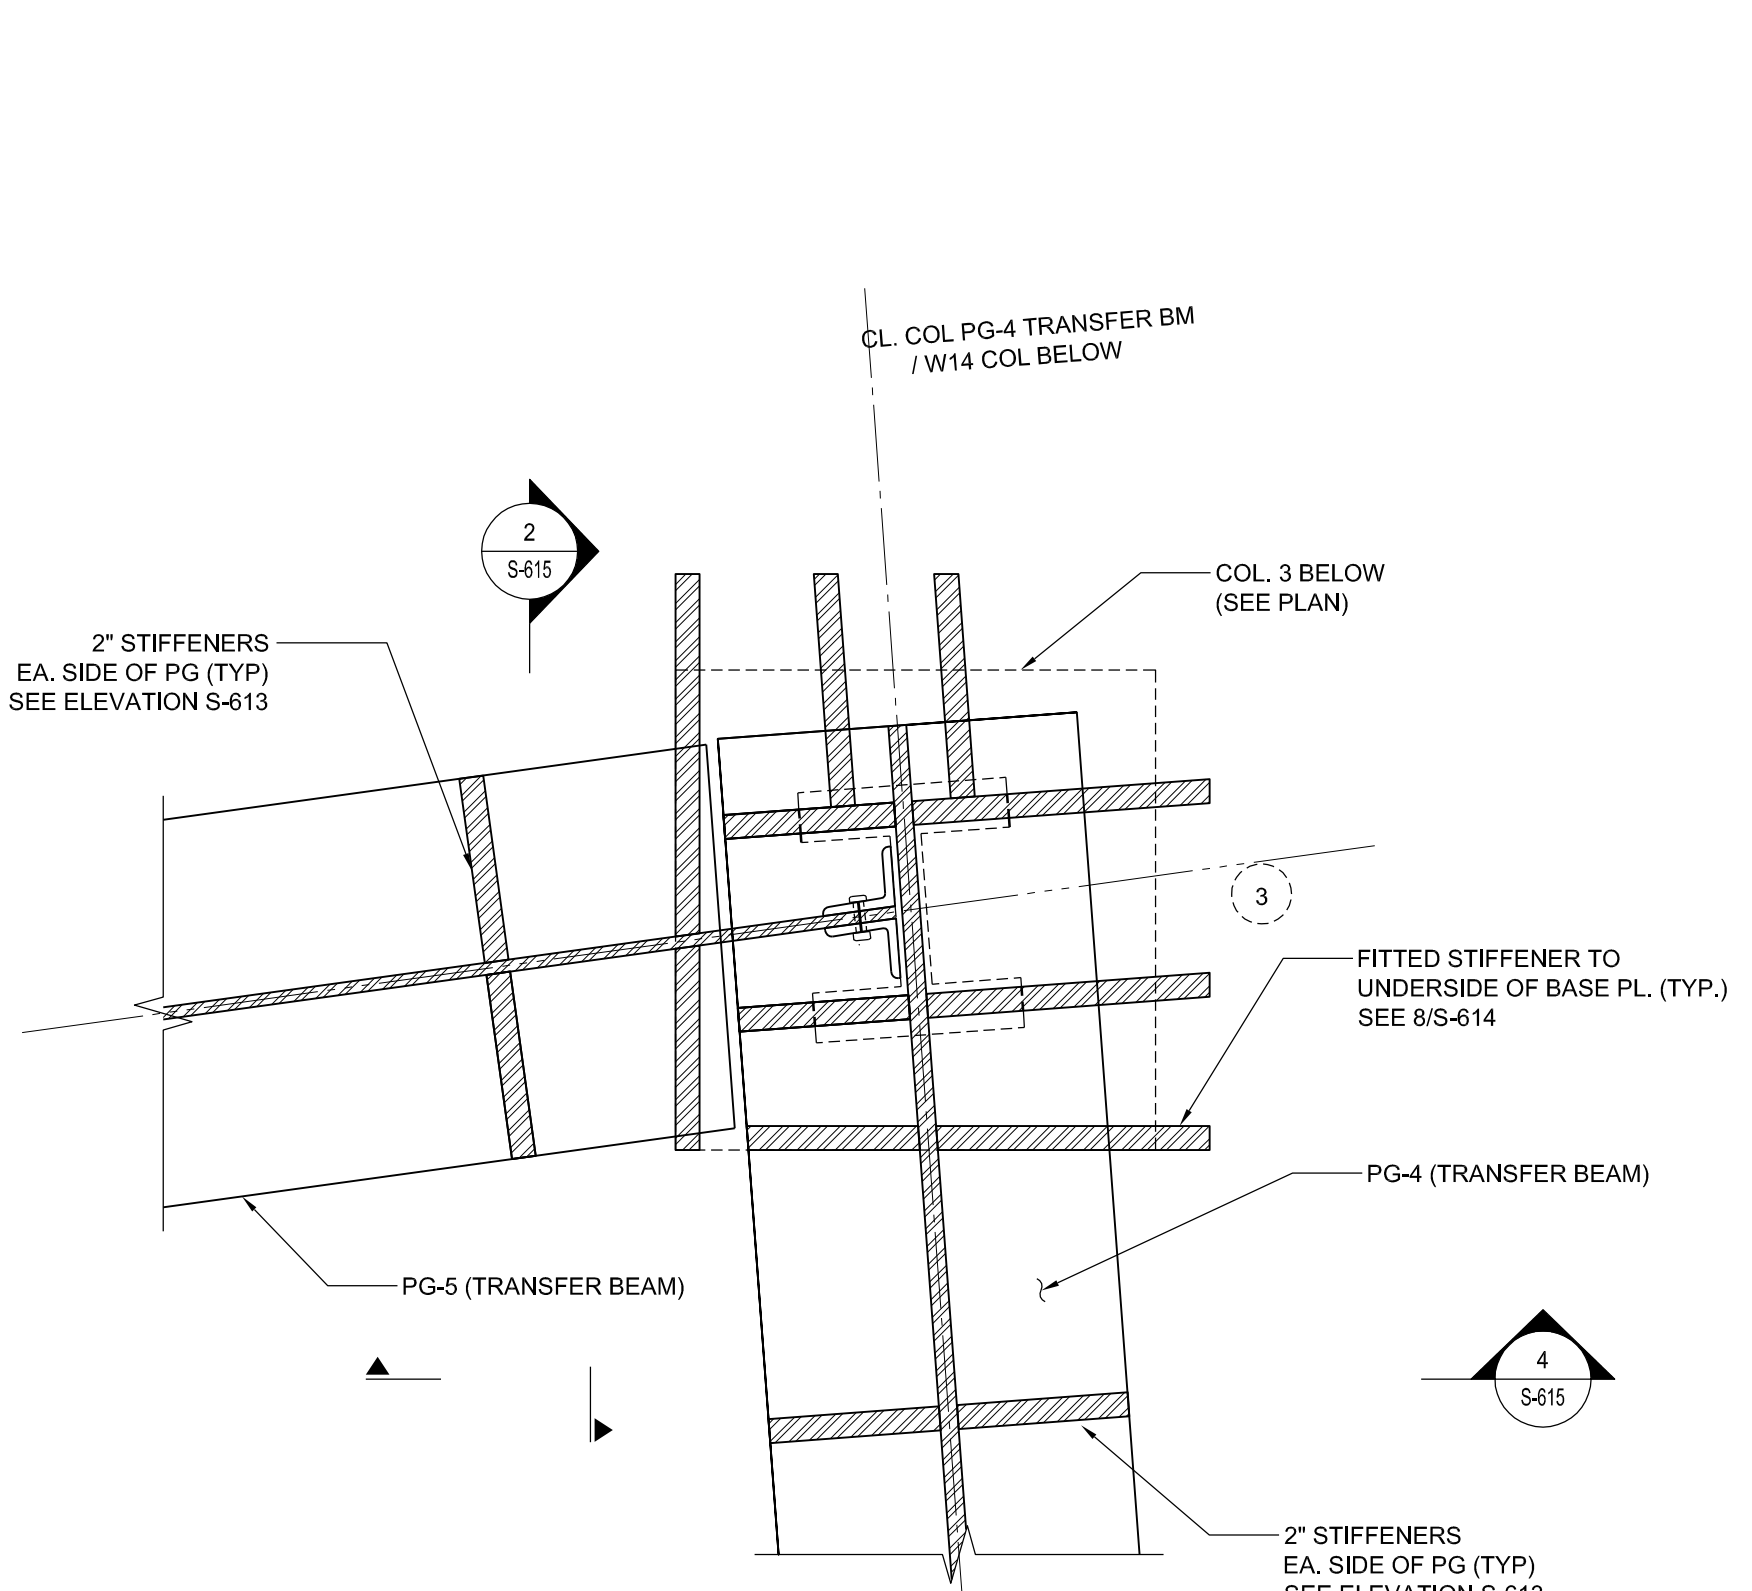


**7** STIFFENERS AT PLATE GIRDER WEB/FLANGE CONNECTION REINFORCEMENT SUPPORTING COLUMN (C3) TRANSFER  
SCALE: 3/4"=1'-0"

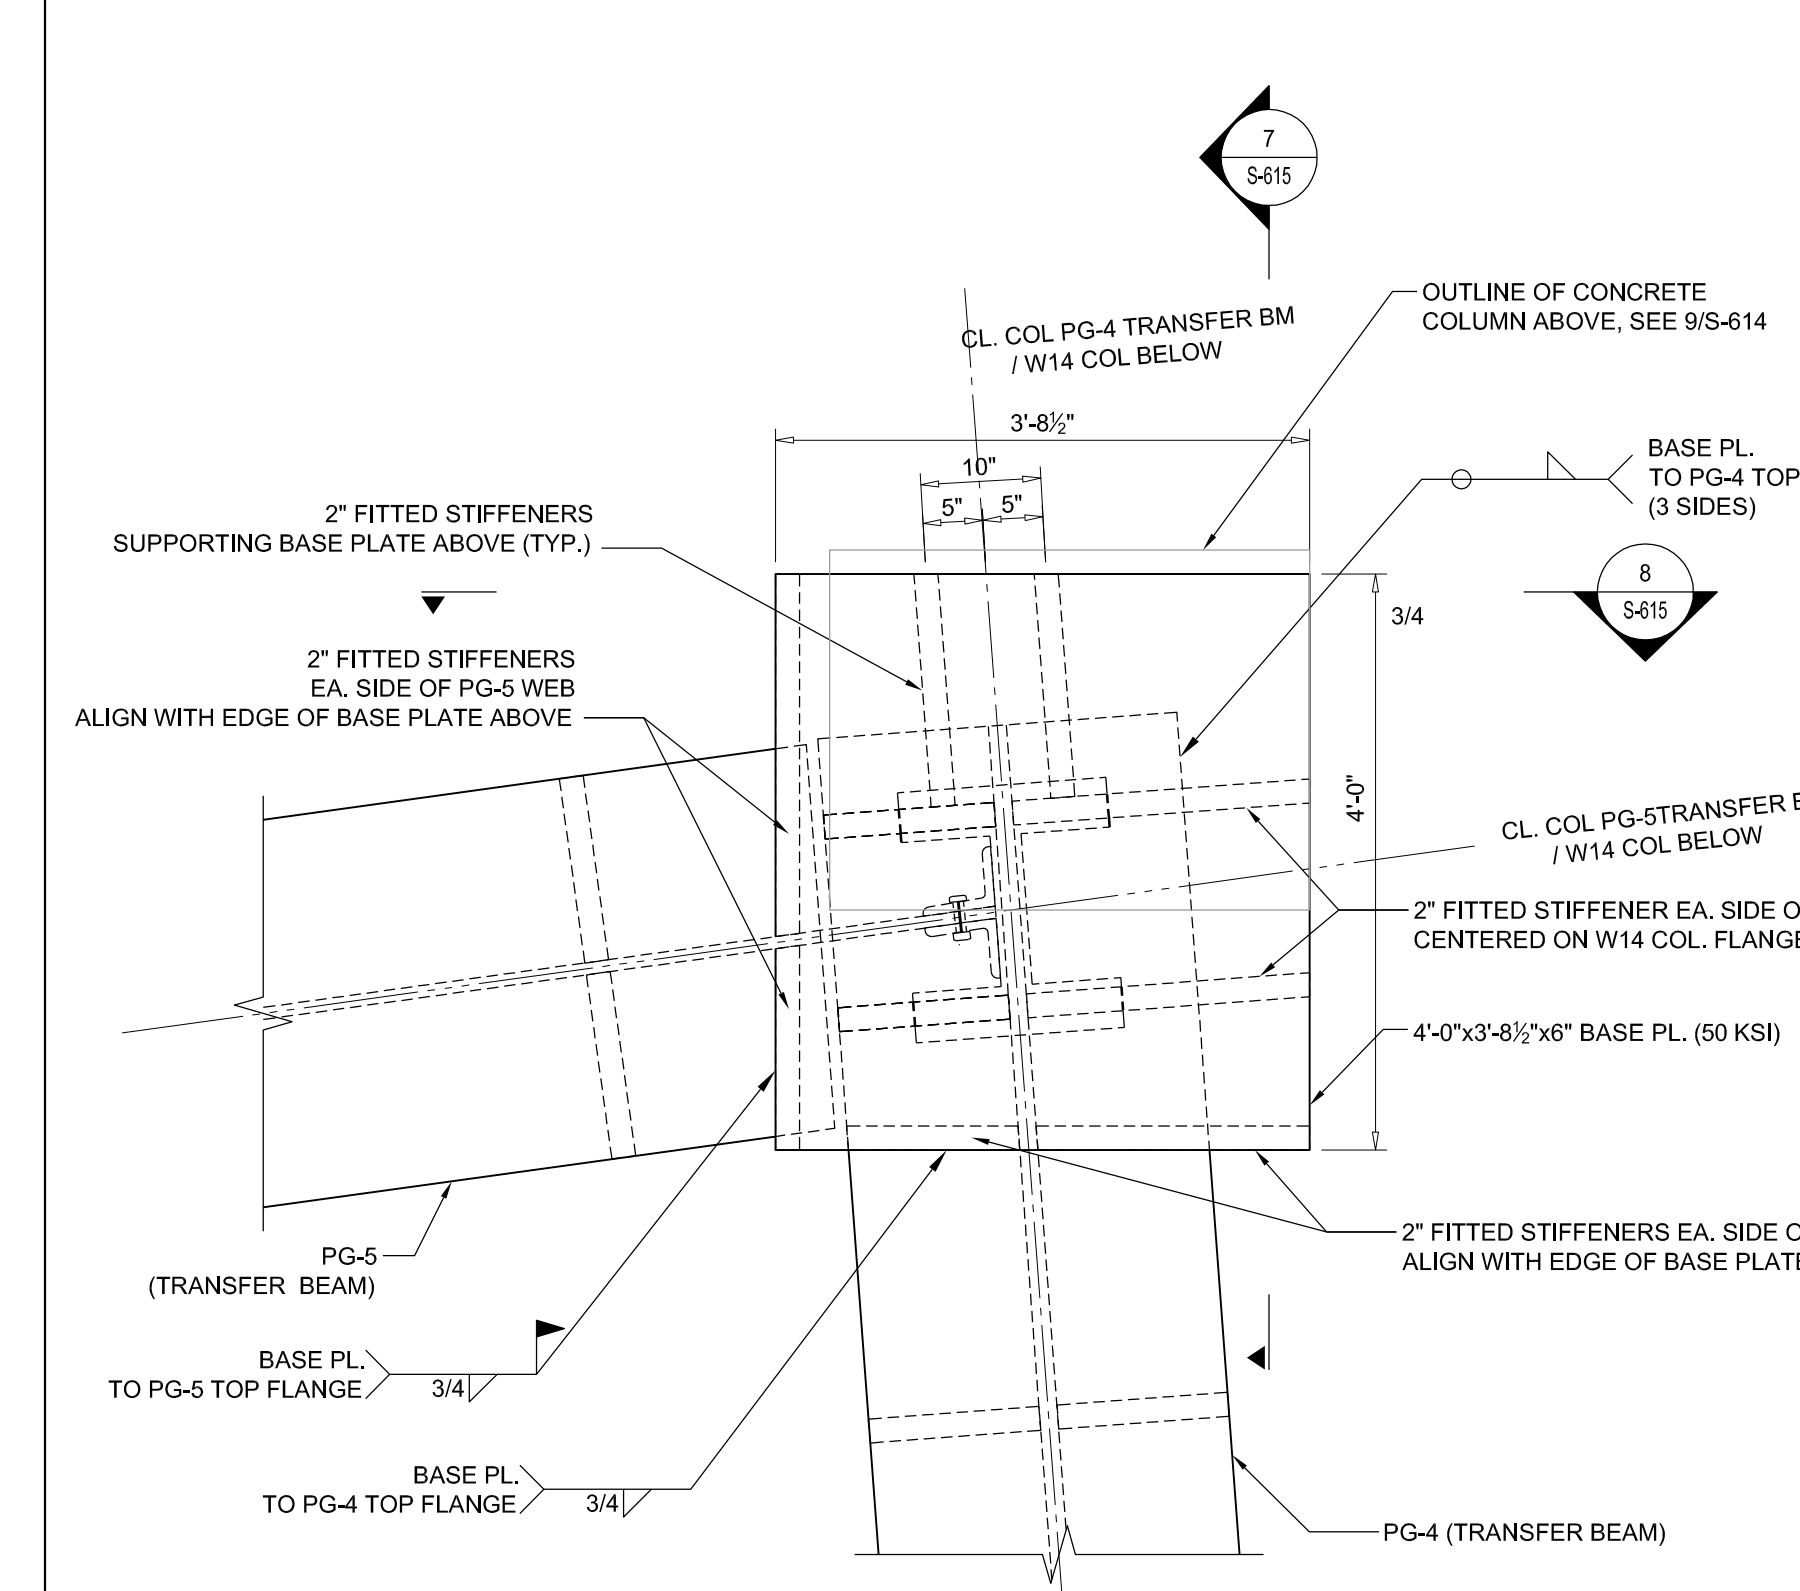

**8** STIFFENERS AT UNDERSIDE OF BASE PLATE CONNECTION REINFORCEMENT SUPPORTING COLUMN (C3) TRANSFER  
SCALE: 3/4"=1'-0"

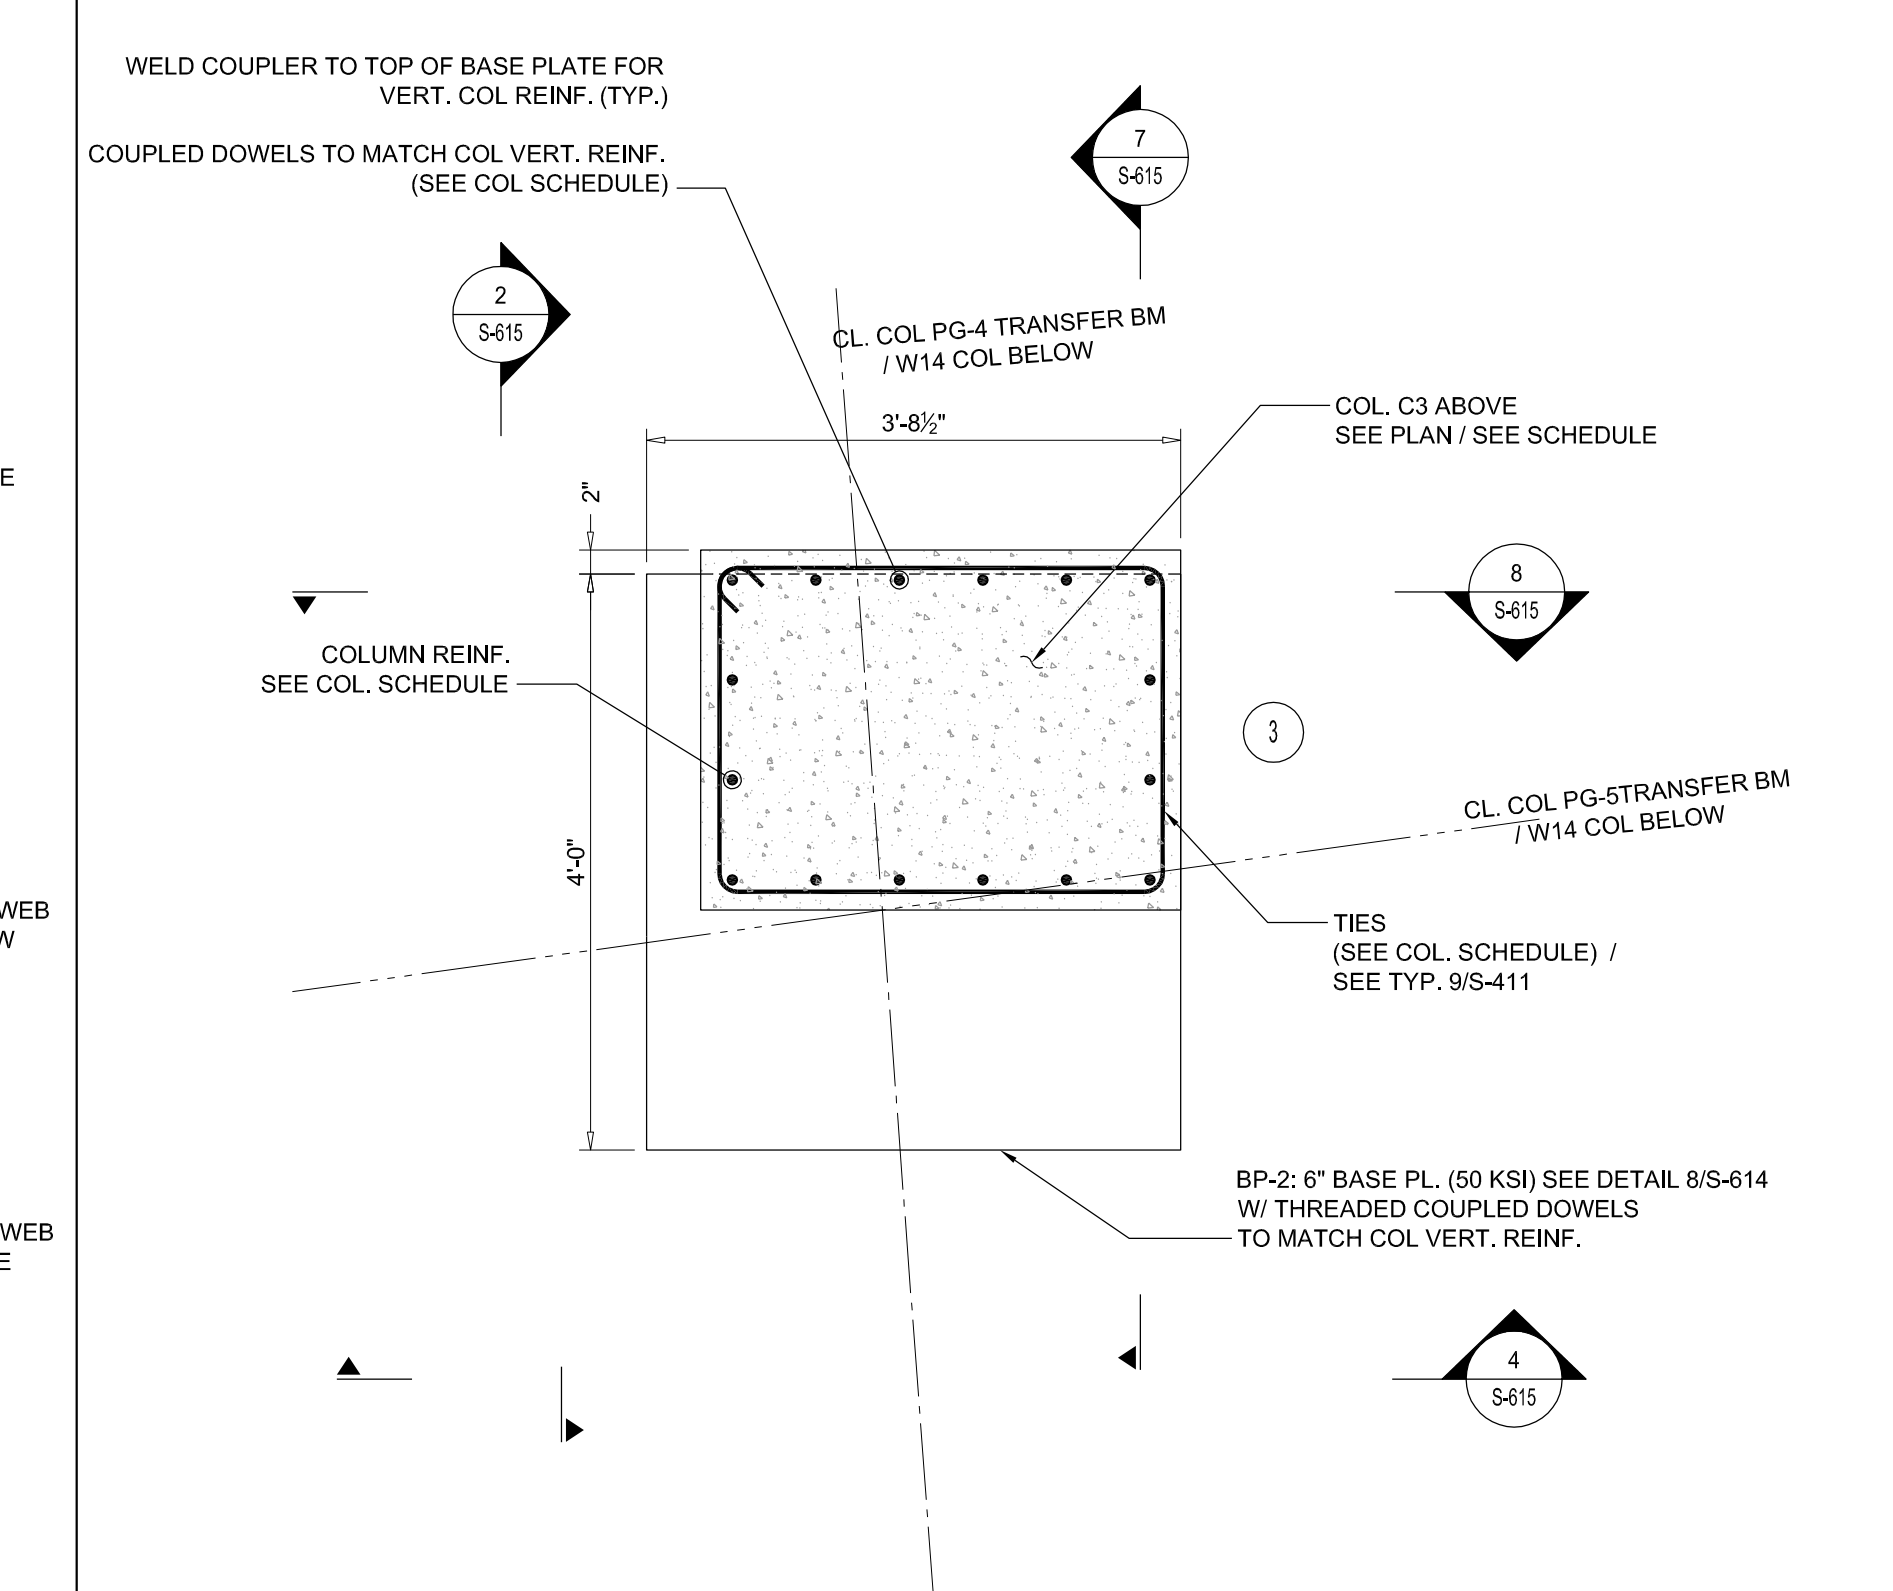


**9** COLUMN (C3) TRANSFER TO BASE PLATE CONNECTION  
SCALE: 3/4"=1'-0"

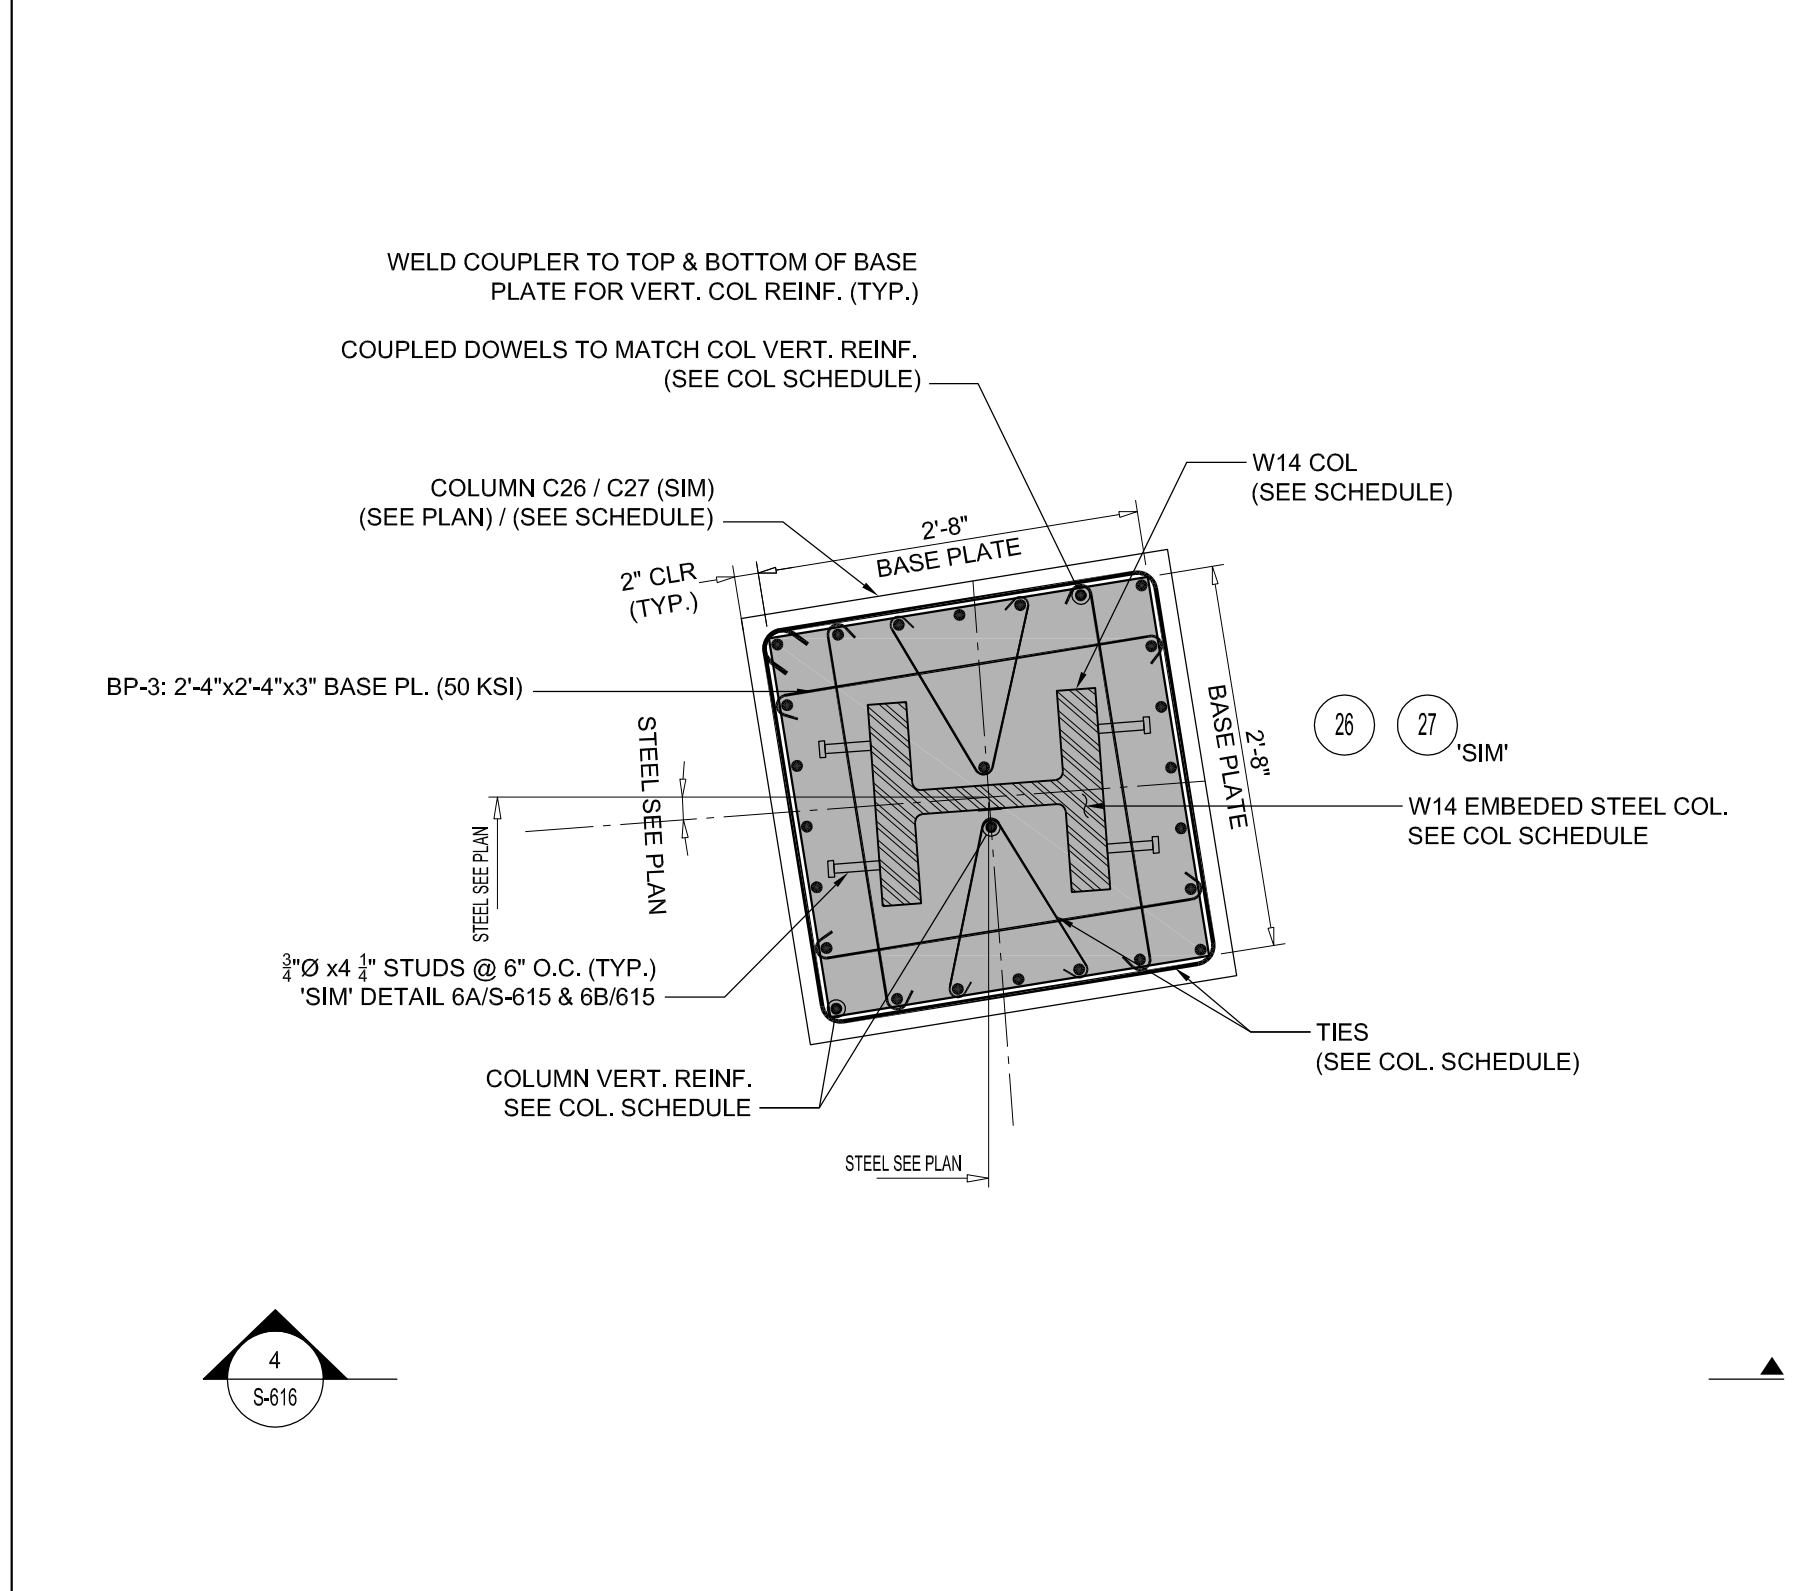

**10** BASE PLATE SUPPORTED ON 6TH FL. REINF. LAYOUT AT ENCASED STEEL COL. SUPPORTING 7TH FL.  
SCALE: 3/4"=1'-0"

MATERIAL KEYING LEGEND:

 

**FX FOWLE**  
FX FOWLE ARCHITECTS, LLP | 22 WEST 19TH STREET | NEW YORK, NY 10011 | 212.607.7818 | 212.607.7819 | WWW.FXFOWLE.COM

**DESIMONE CONSULTING ENGINEERS**  
18 West 18th Street, 10th Floor, New York, NY 10011 212.532.2211

**DAGHER ENGINEERING, PLLC**  
29 Broadway, New York, NY 10006 212.693.2591

**LANGAN ENGINEERING**  
21 Penn Plaza, New York, NY 10001 212.479.5480

**DEBORAH BERKE PARTNERS**  
225 E 8th Avenue, 23rd Floor, New York, NY 10001 212.239.9211

**VAN DEUSEN & ASSOCIATES (VDA)**  
120 East 86th Street, Suite 310, East Harlem, NY 10001 973.994.9220

**STANTEC**  
50 West 23rd Street, 8th Floor, New York, NY 10010 212.366.5600

**42 TRINITY PLACE**  
42 TRINITY PLACE | NEW YORK, NY

DRAWING TITLE: **STEEL SECTIONS & DETAILS**

Scale: AS NOTED 97 OF 103


Date: 06.27.2016

Issue for Construction: 06.17.2016


Issue for Submission: 06.08.2016

NO. REVISIONS | SUBMISSIONS




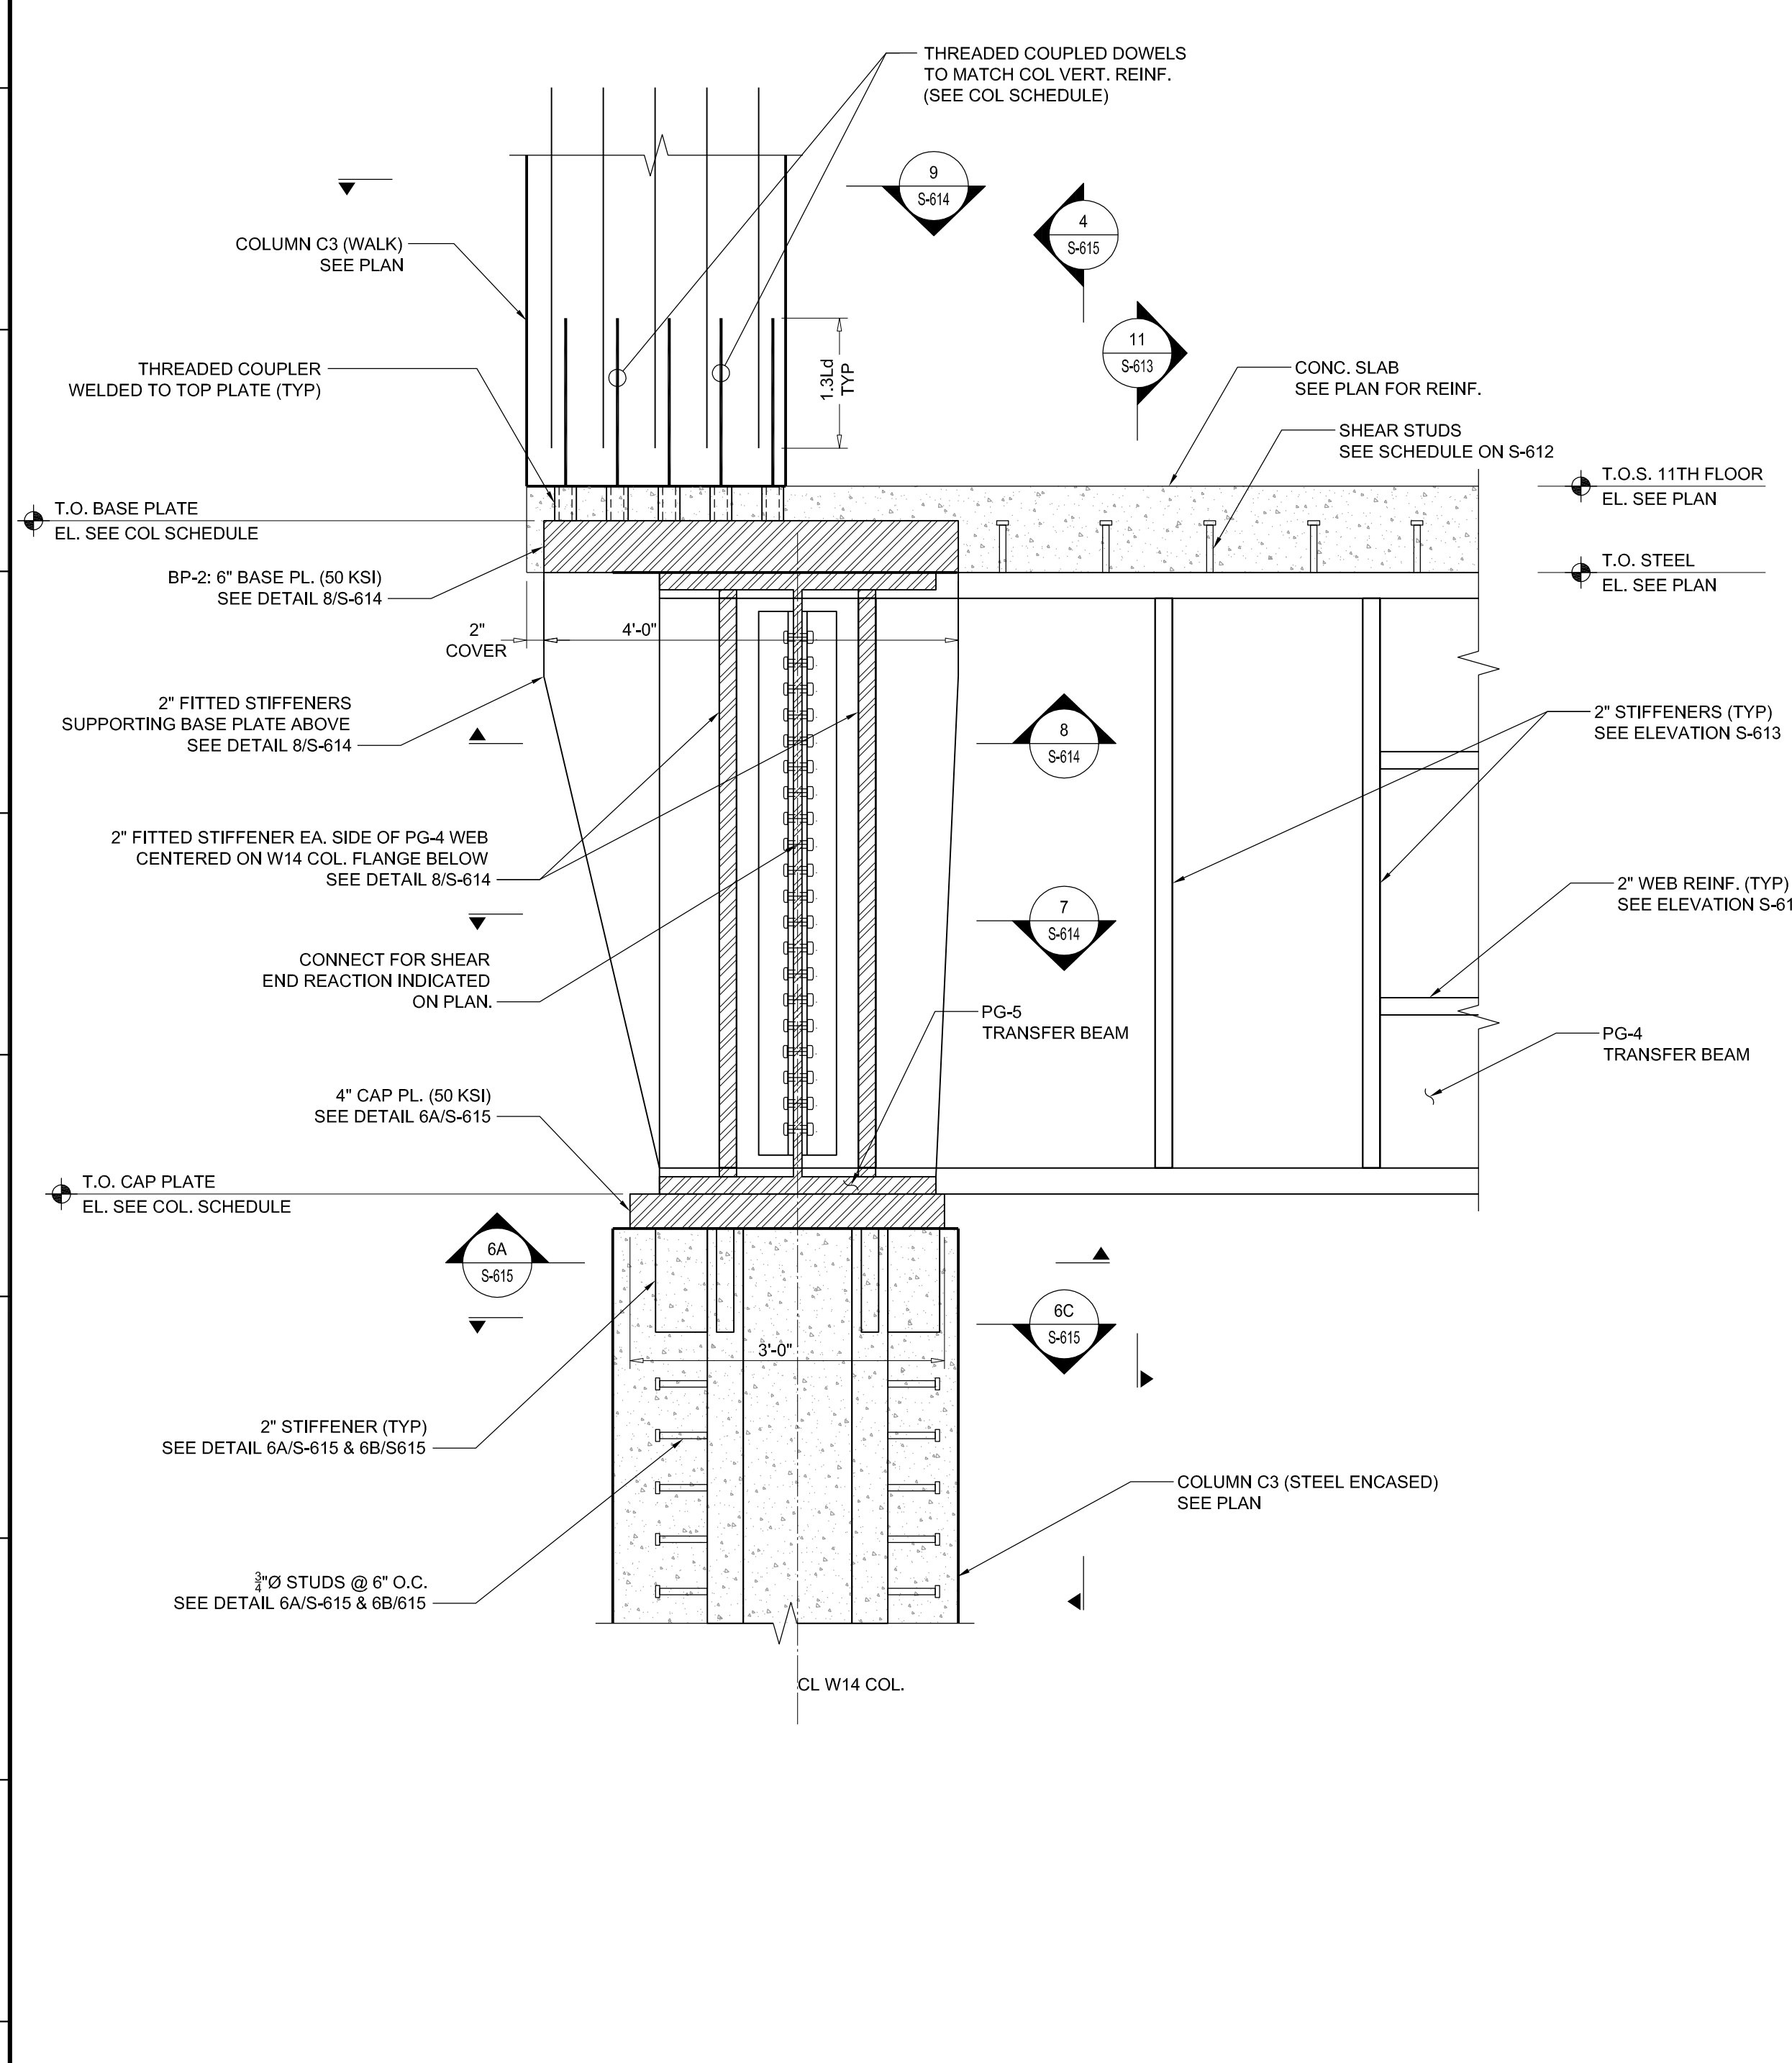


**2 STEEL CONNECTION  
PLATE GIRDER (PG-5) TO PLATE GIRDER (PG-4) CONNECTION**  
SCALE: 3/4"=1'-0"

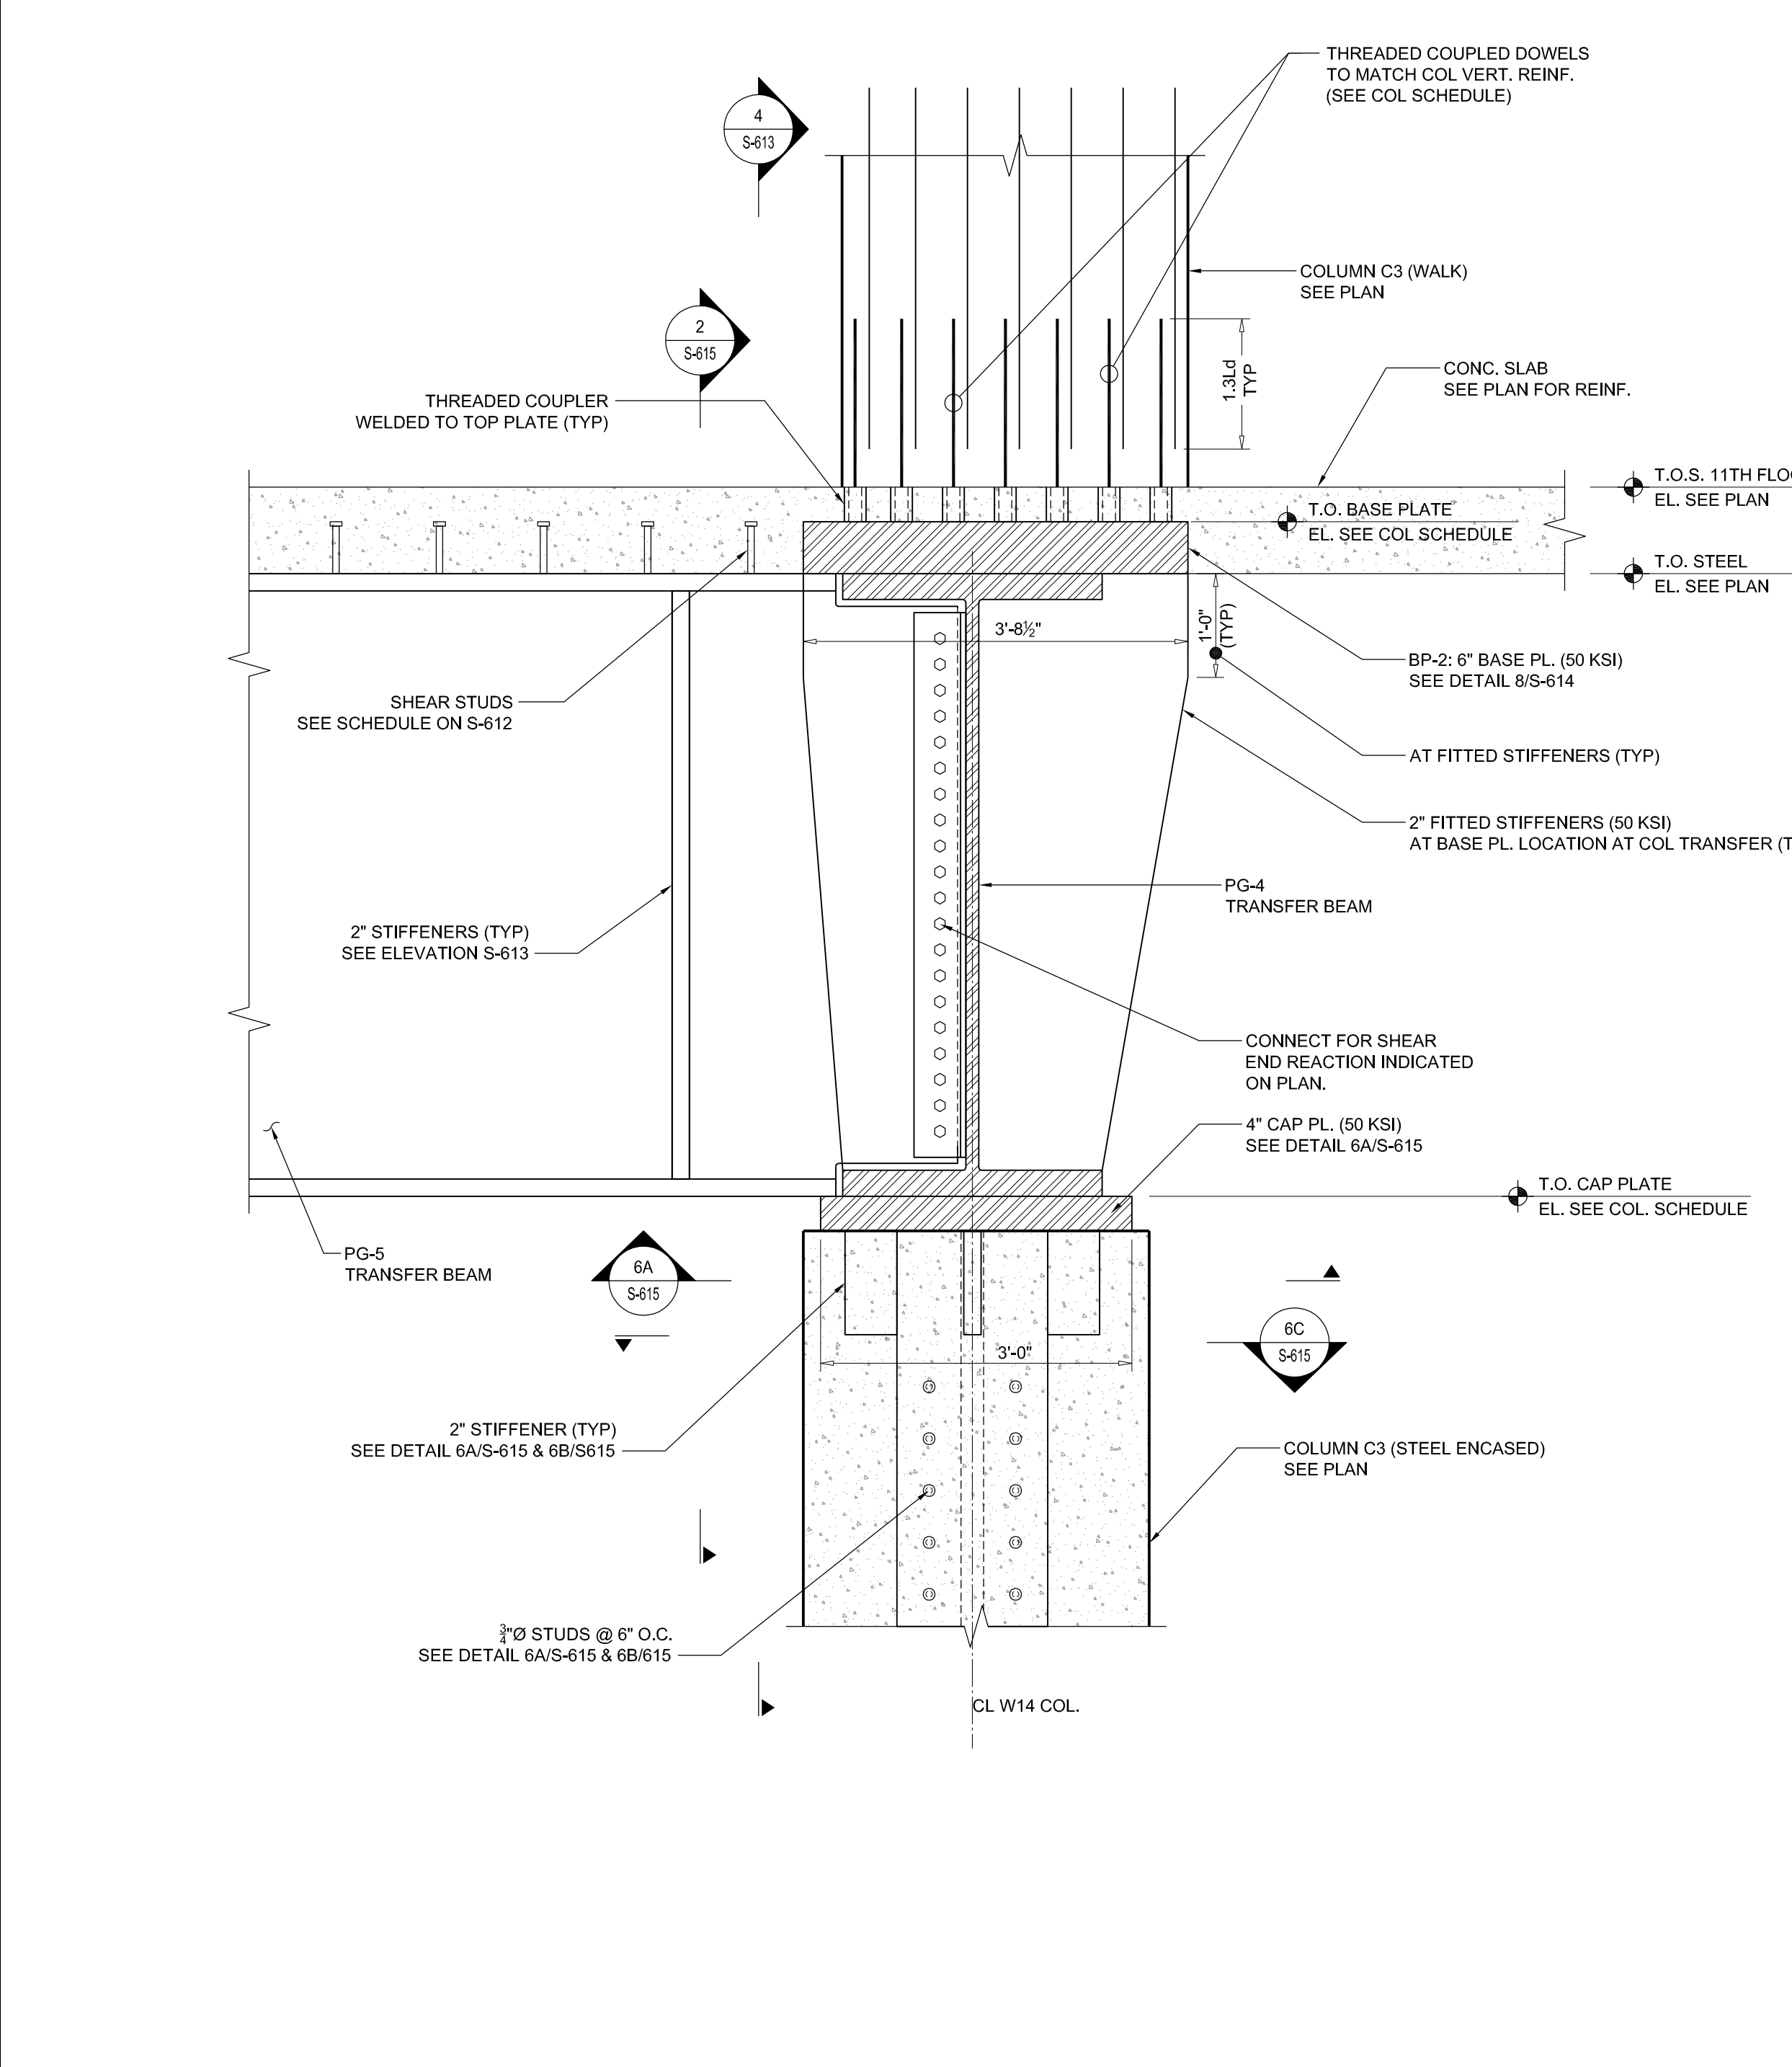


**4 STEEL CONNECTION DETAIL  
PLATE GIRDER (PG-4) BEARING ON ENCASED STEEL COLUMN (C3) / CAP PLATE (CP-1)**  
SCALE: 3/4"=1'-0"

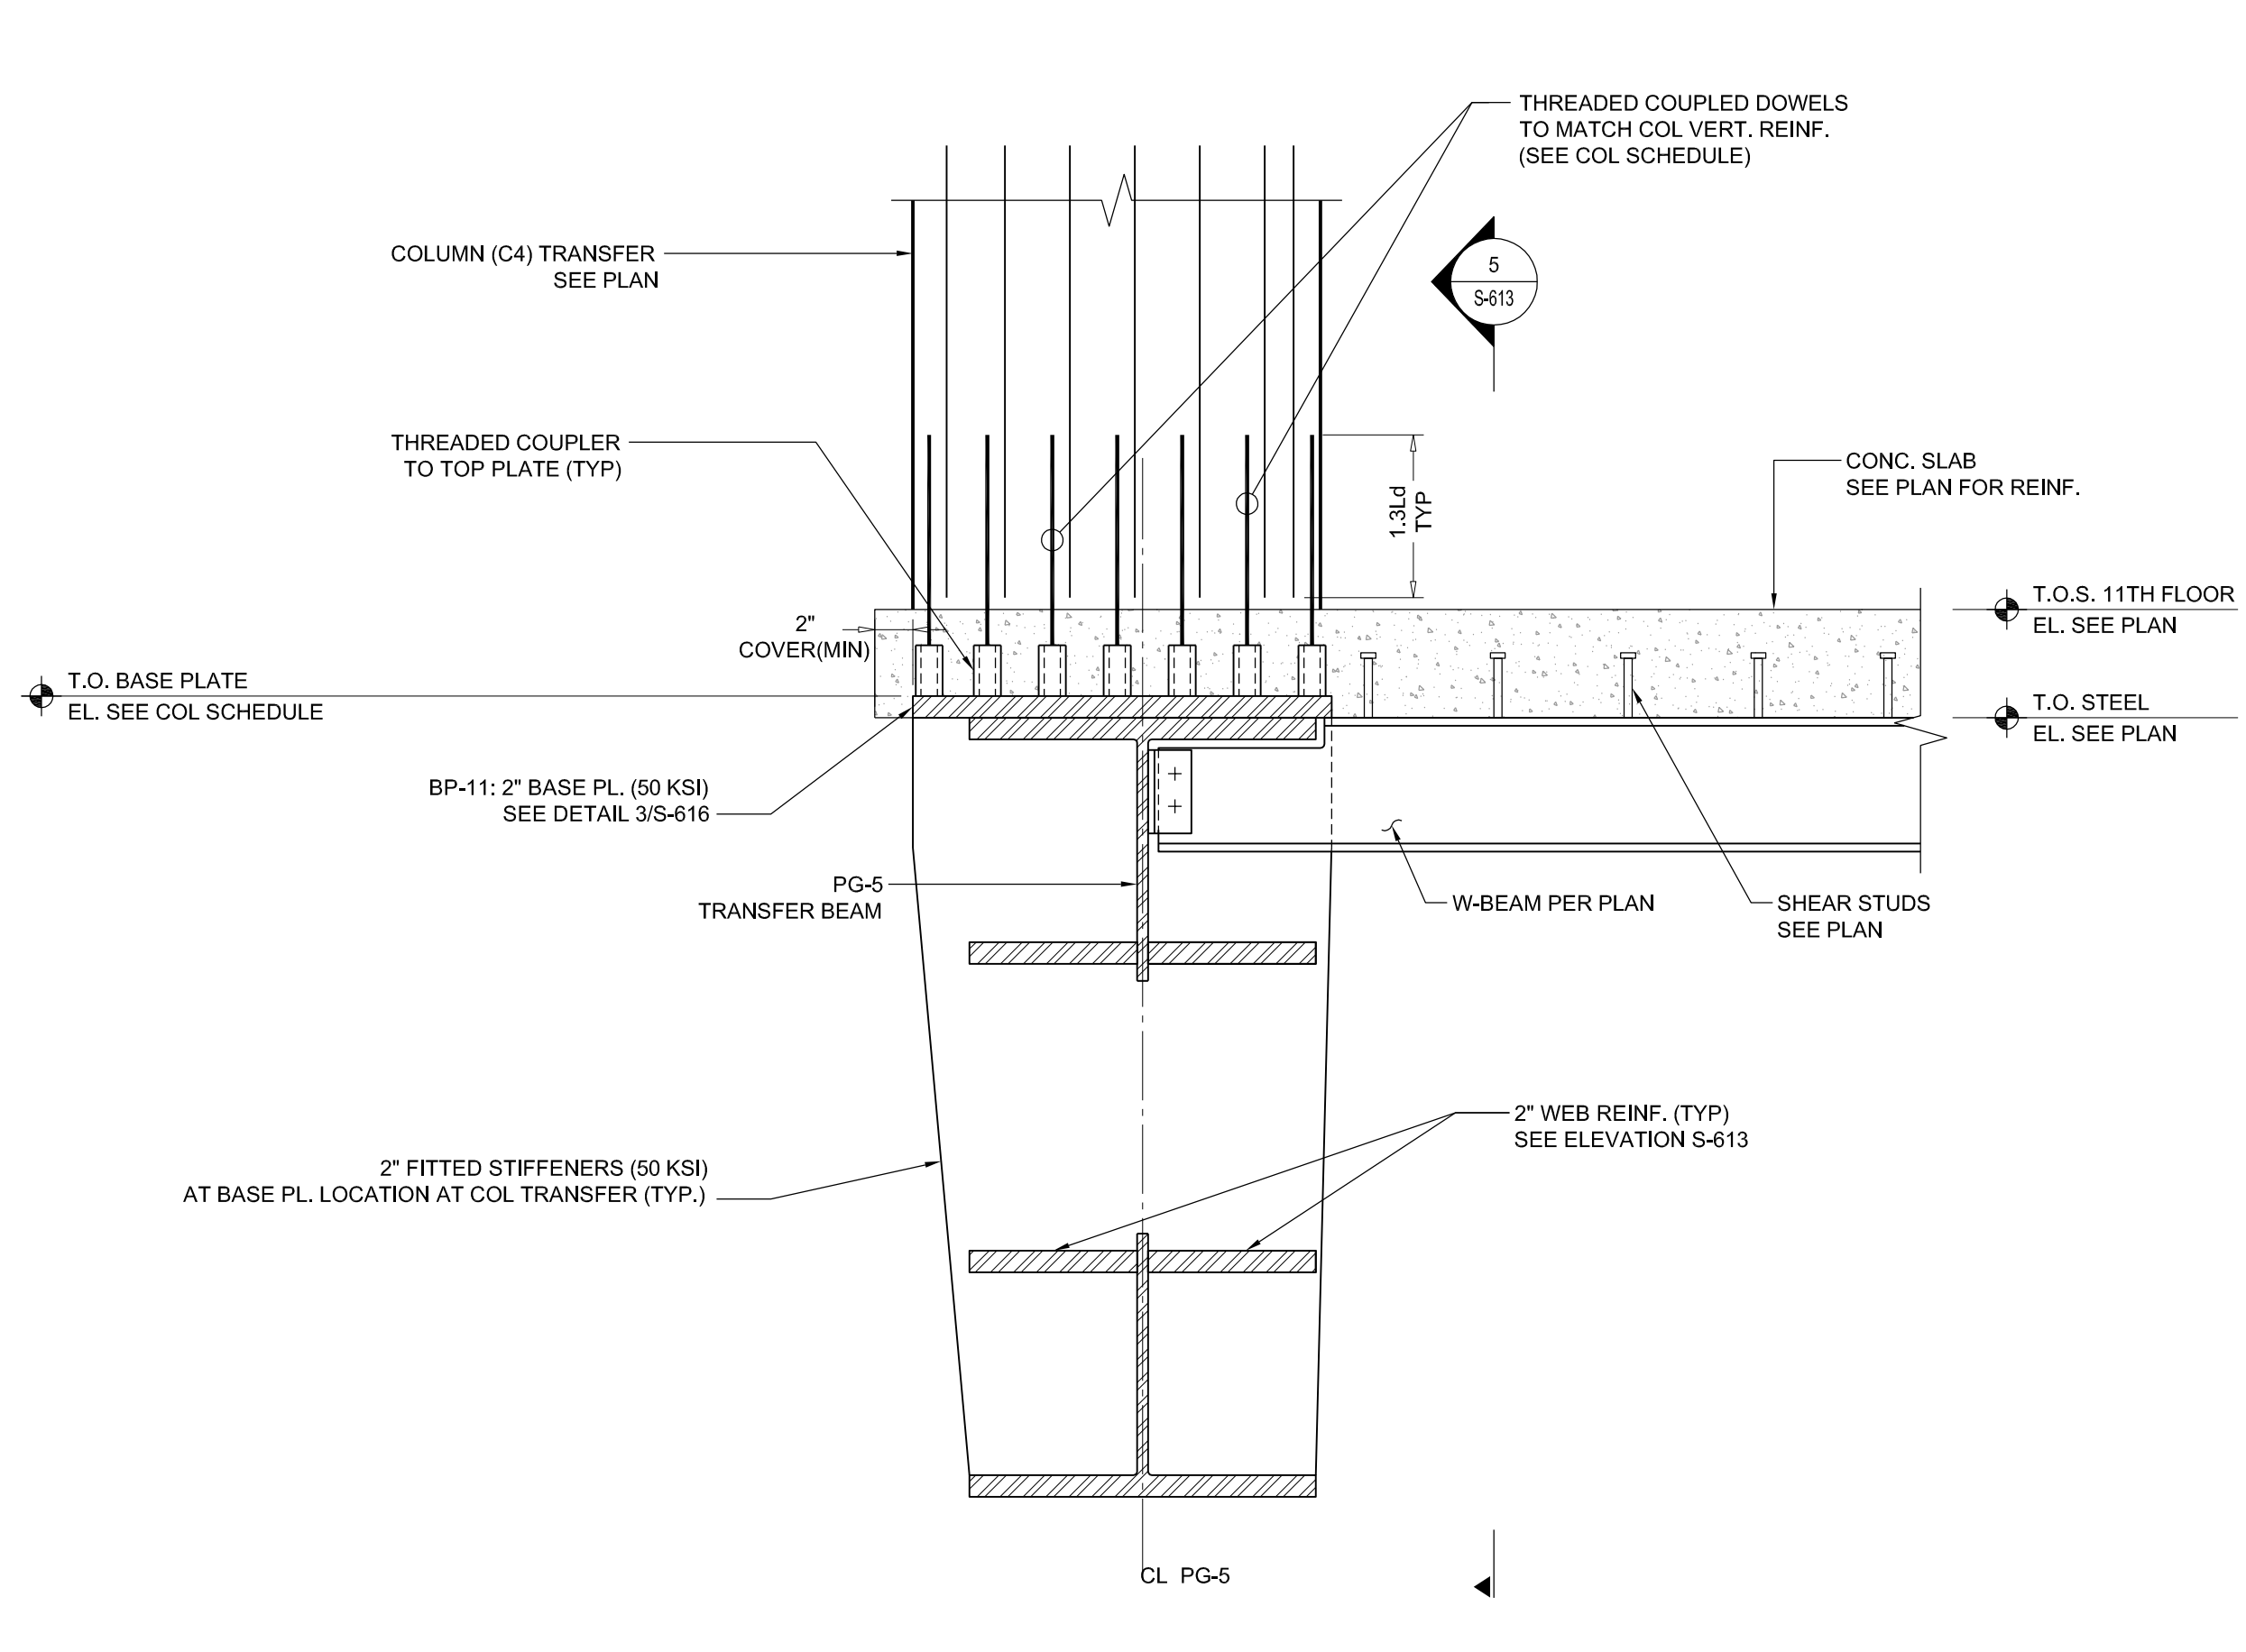


**3 DETAIL AT CONCRETE COLUMN (C4) TRANSFER SUPPORTED BY PLATE GIRDER (PG-5)**  
SCALE: 3/4"=1'-0"

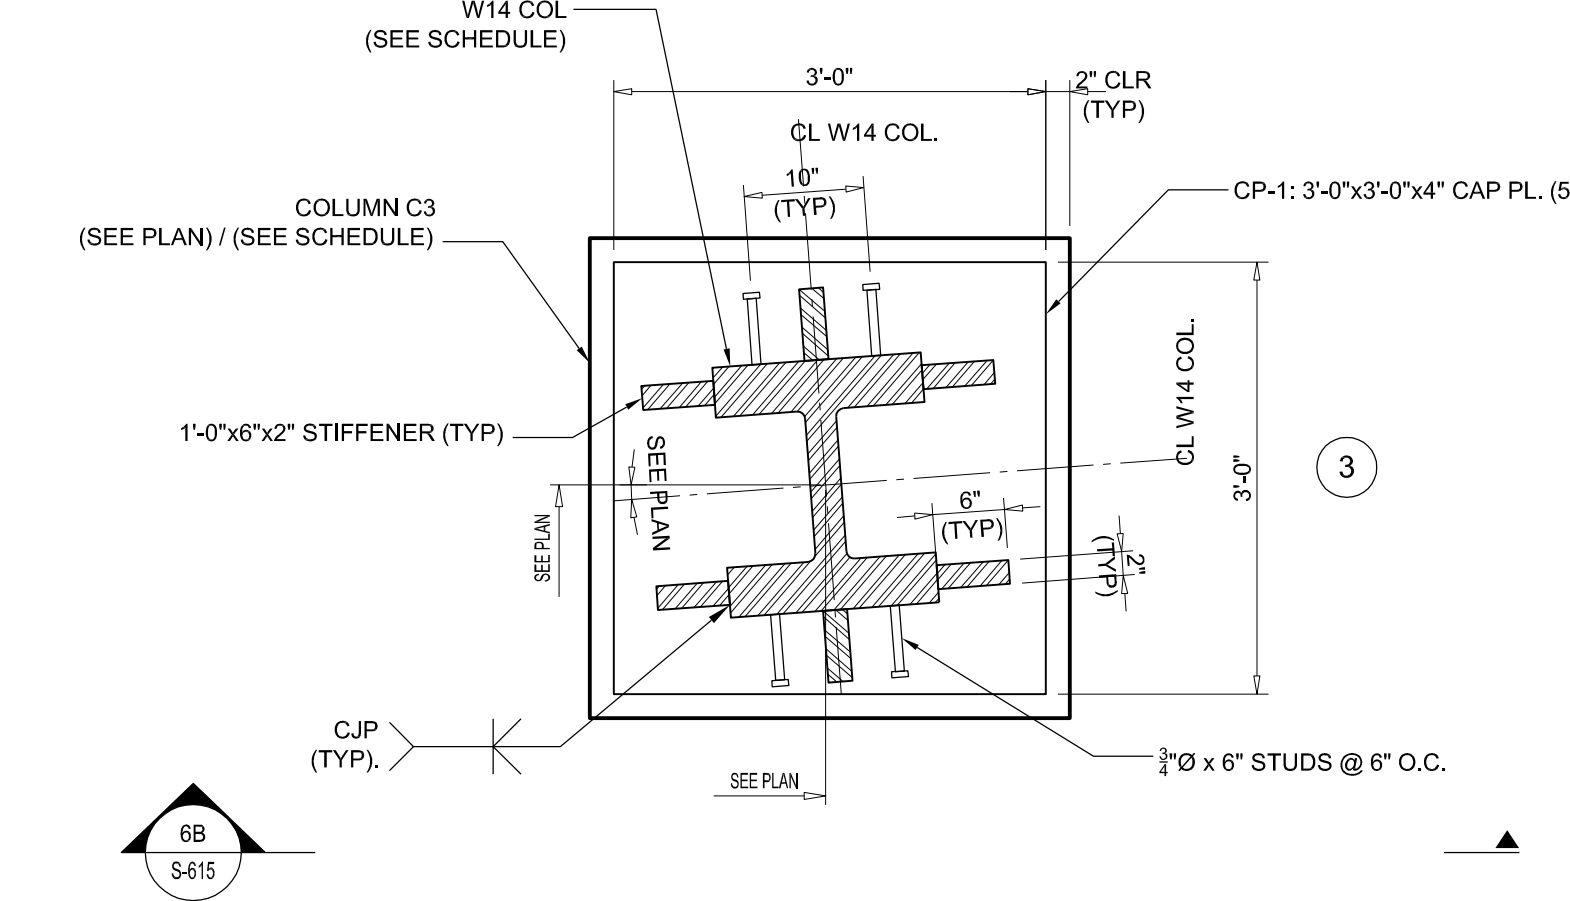


**6A DETAIL COLUMN CAP PLATE  
AT CONCRETE ENCASED STEEL COLUMN (C3)**  
SCALE: 3/4"=1'-0"

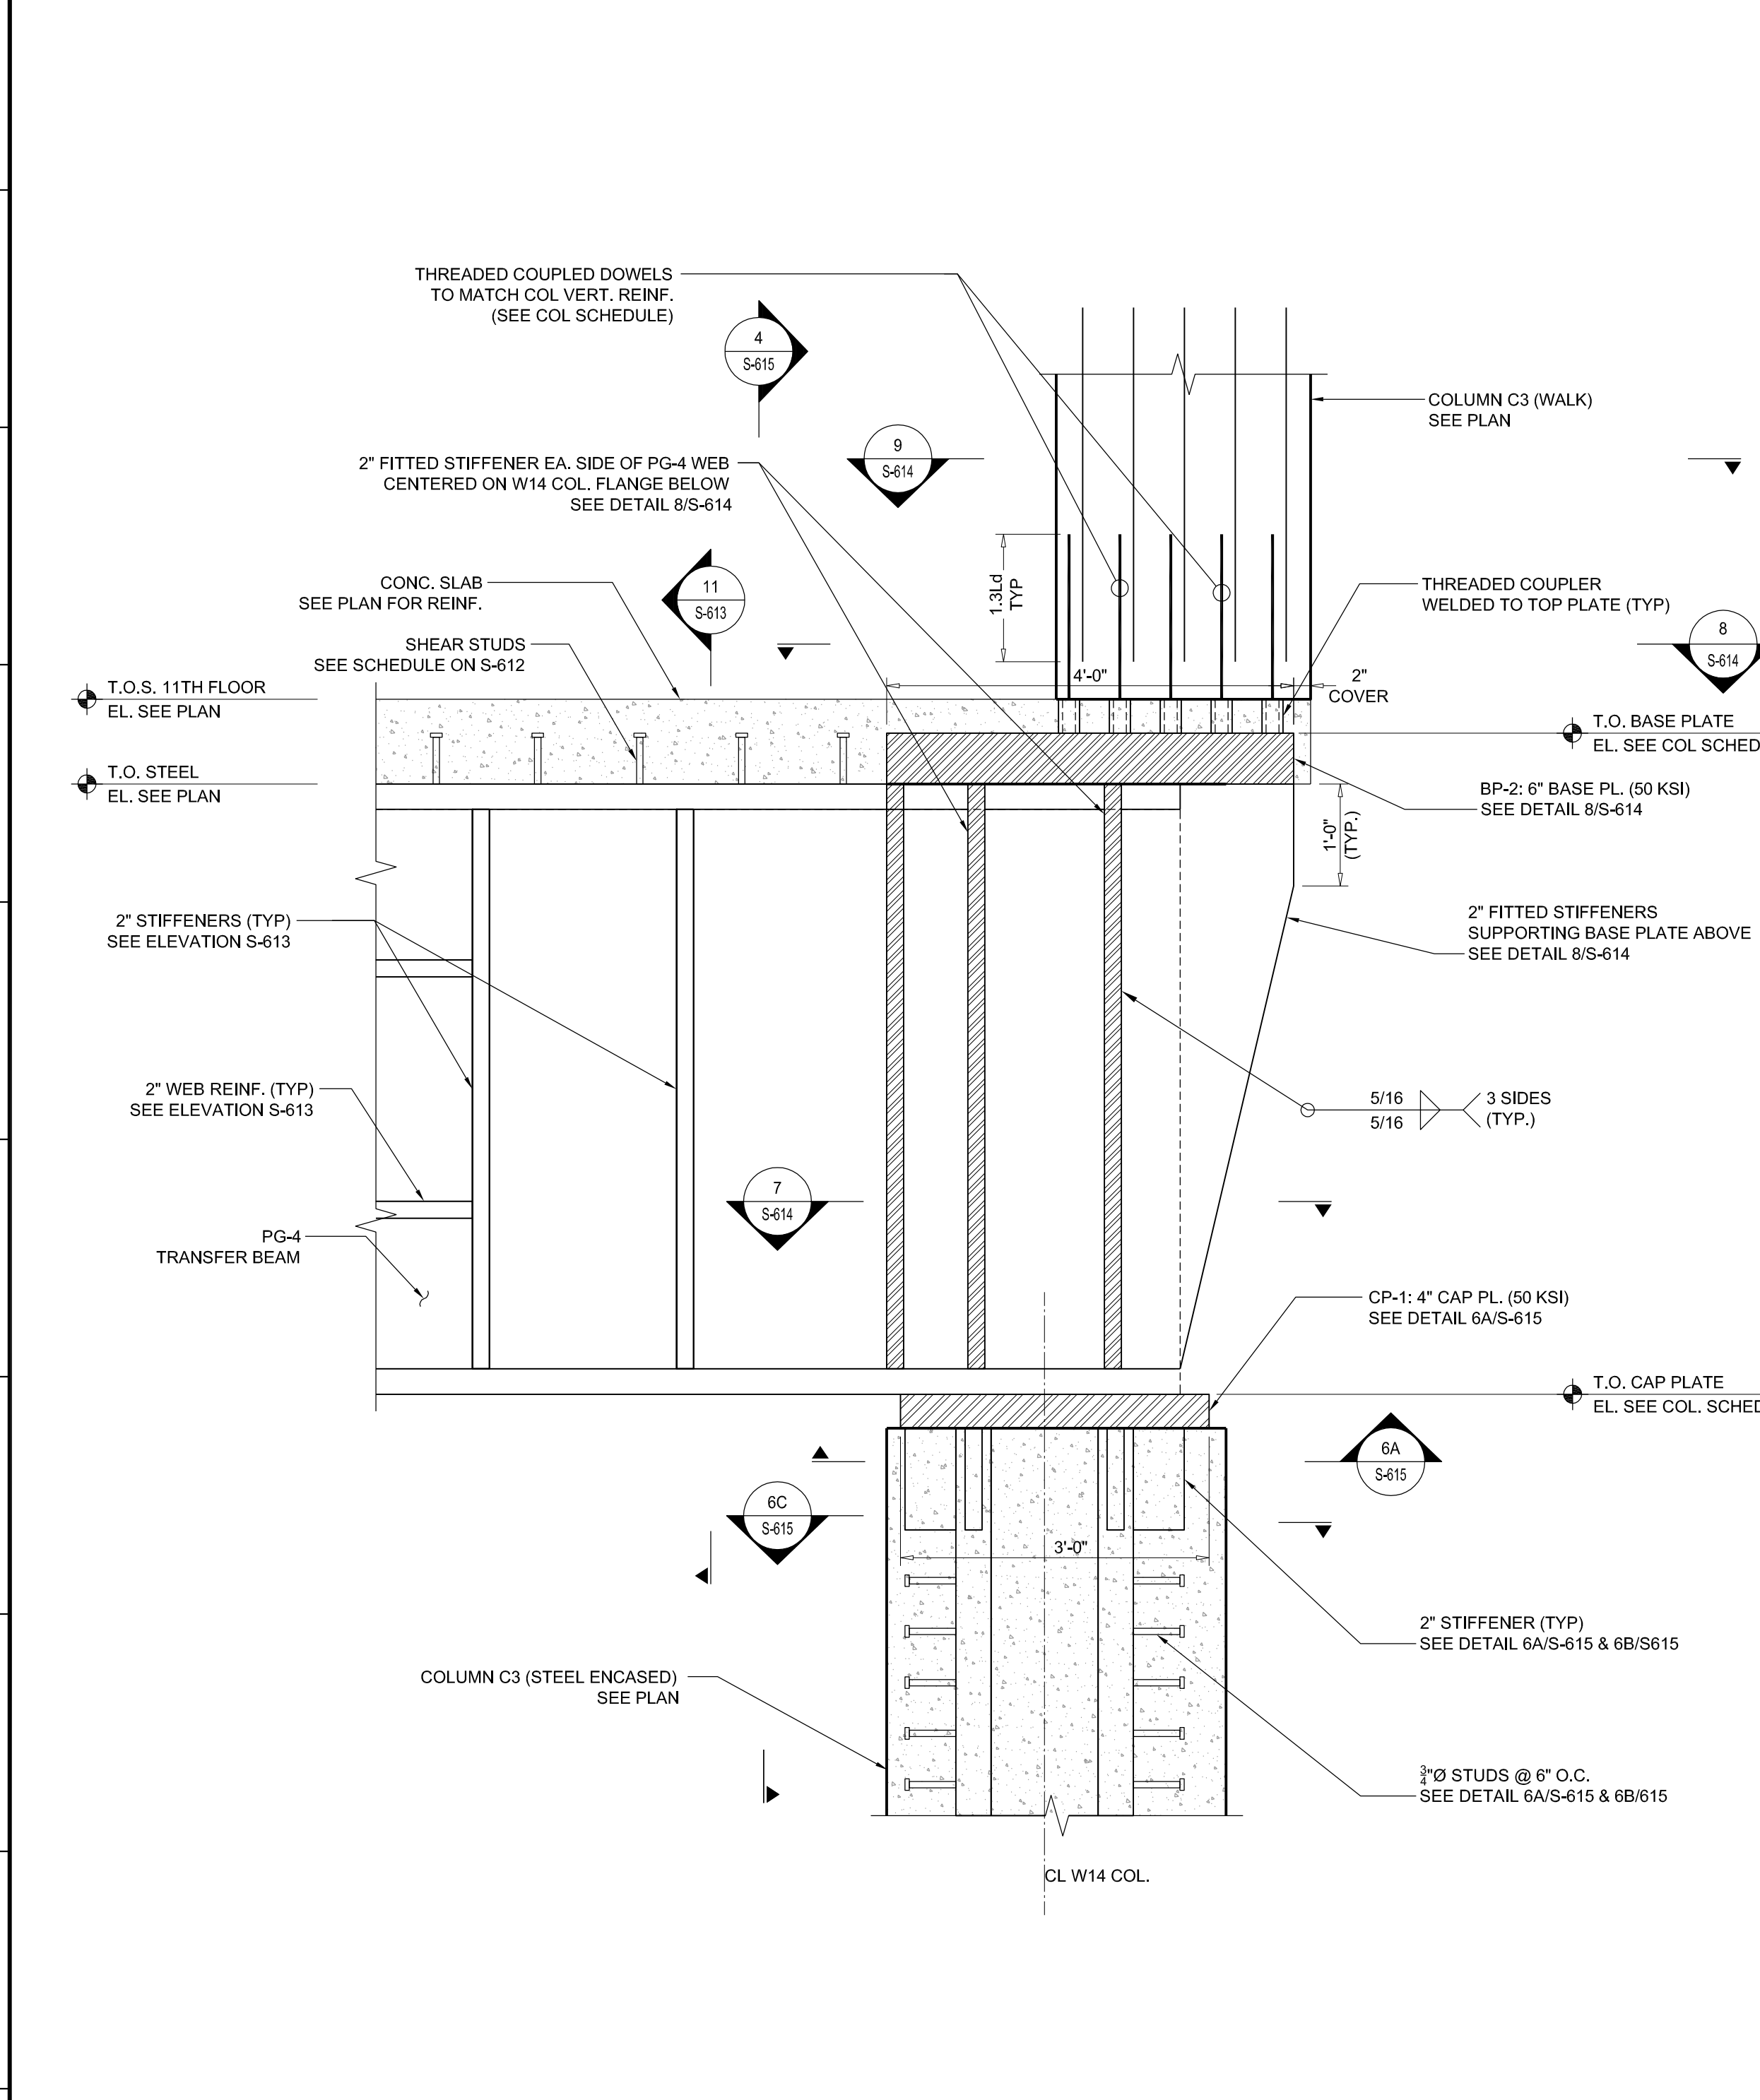


**7 STEEL CONNECTION DETAIL: CONCRETE COLUMN (C3) WALK / TRANSFER  
REINFORCEMENT AT BASE PLATE (BP-2) / PLATE GIRDER (PG-4)**  
SCALE: 3/4"=1'-0"

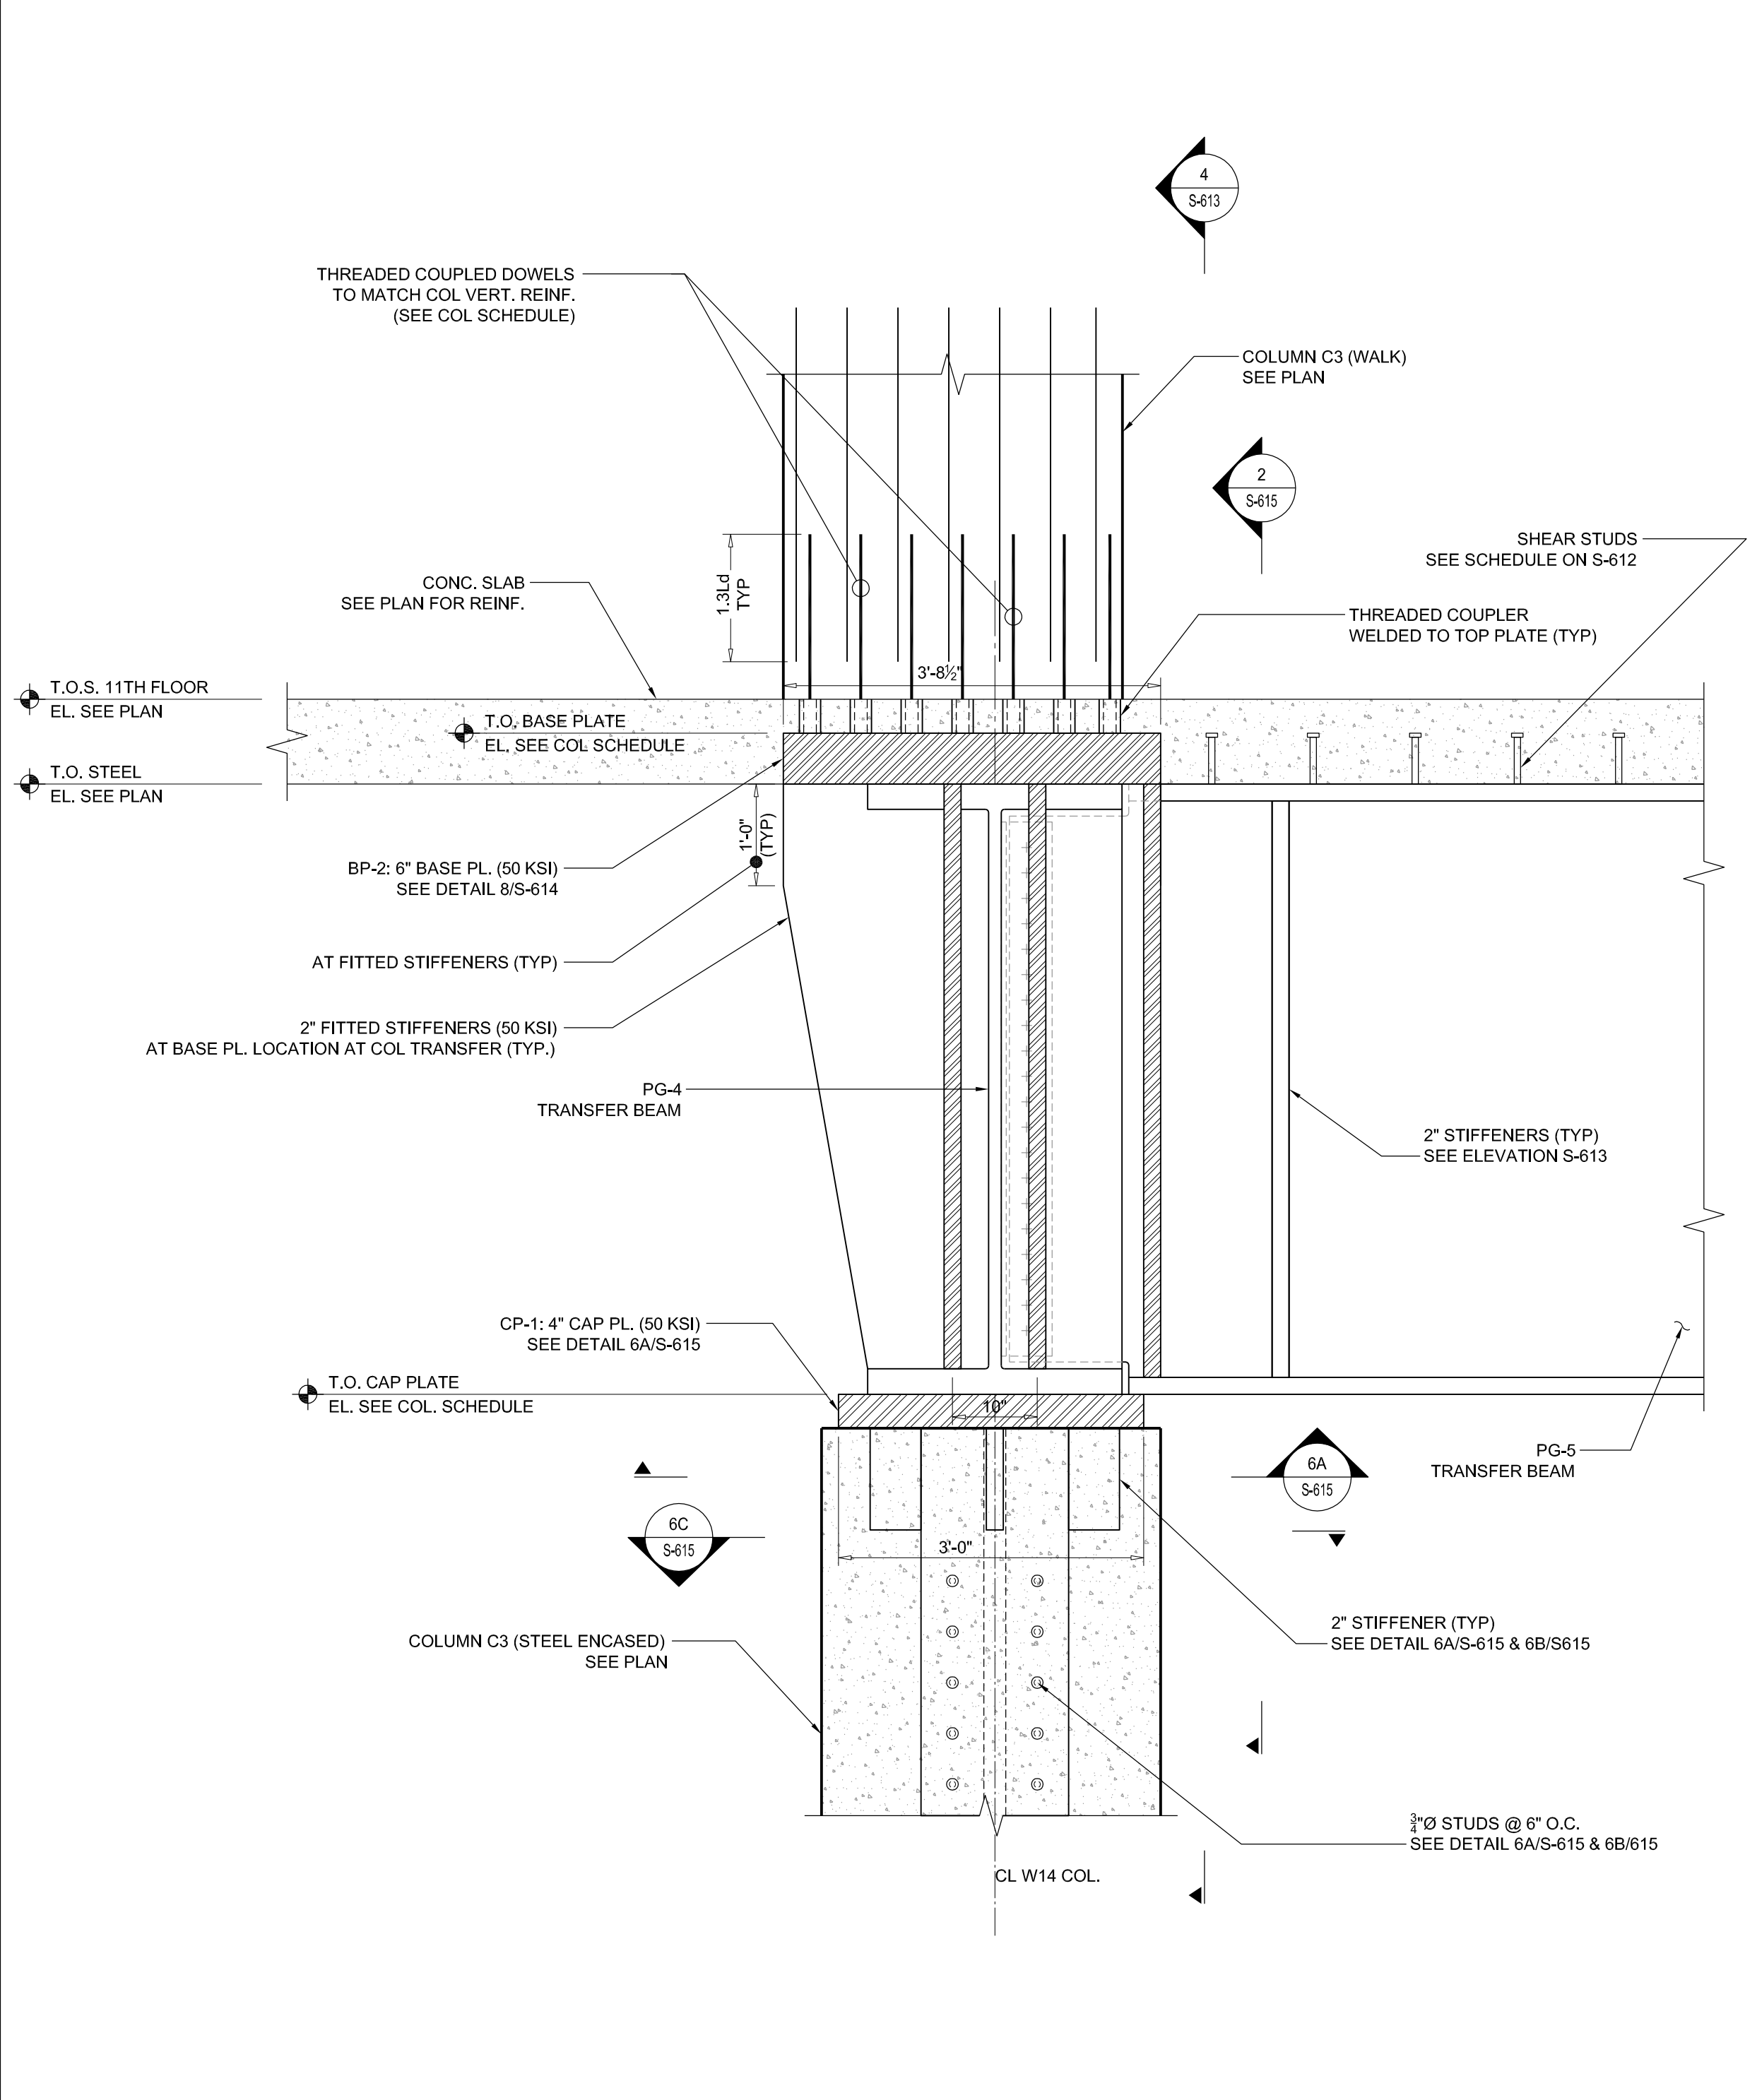

**8 STEEL CONNECTION DETAIL: CONCRETE COLUMN (C3) WALK / TRANSFER  
REINFORCEMENT AT BASE PLATE (BP-2) / PLATE GIRDERS (PG-5) & (PG-4)**  
SCALE: 3/4"=1'-0"

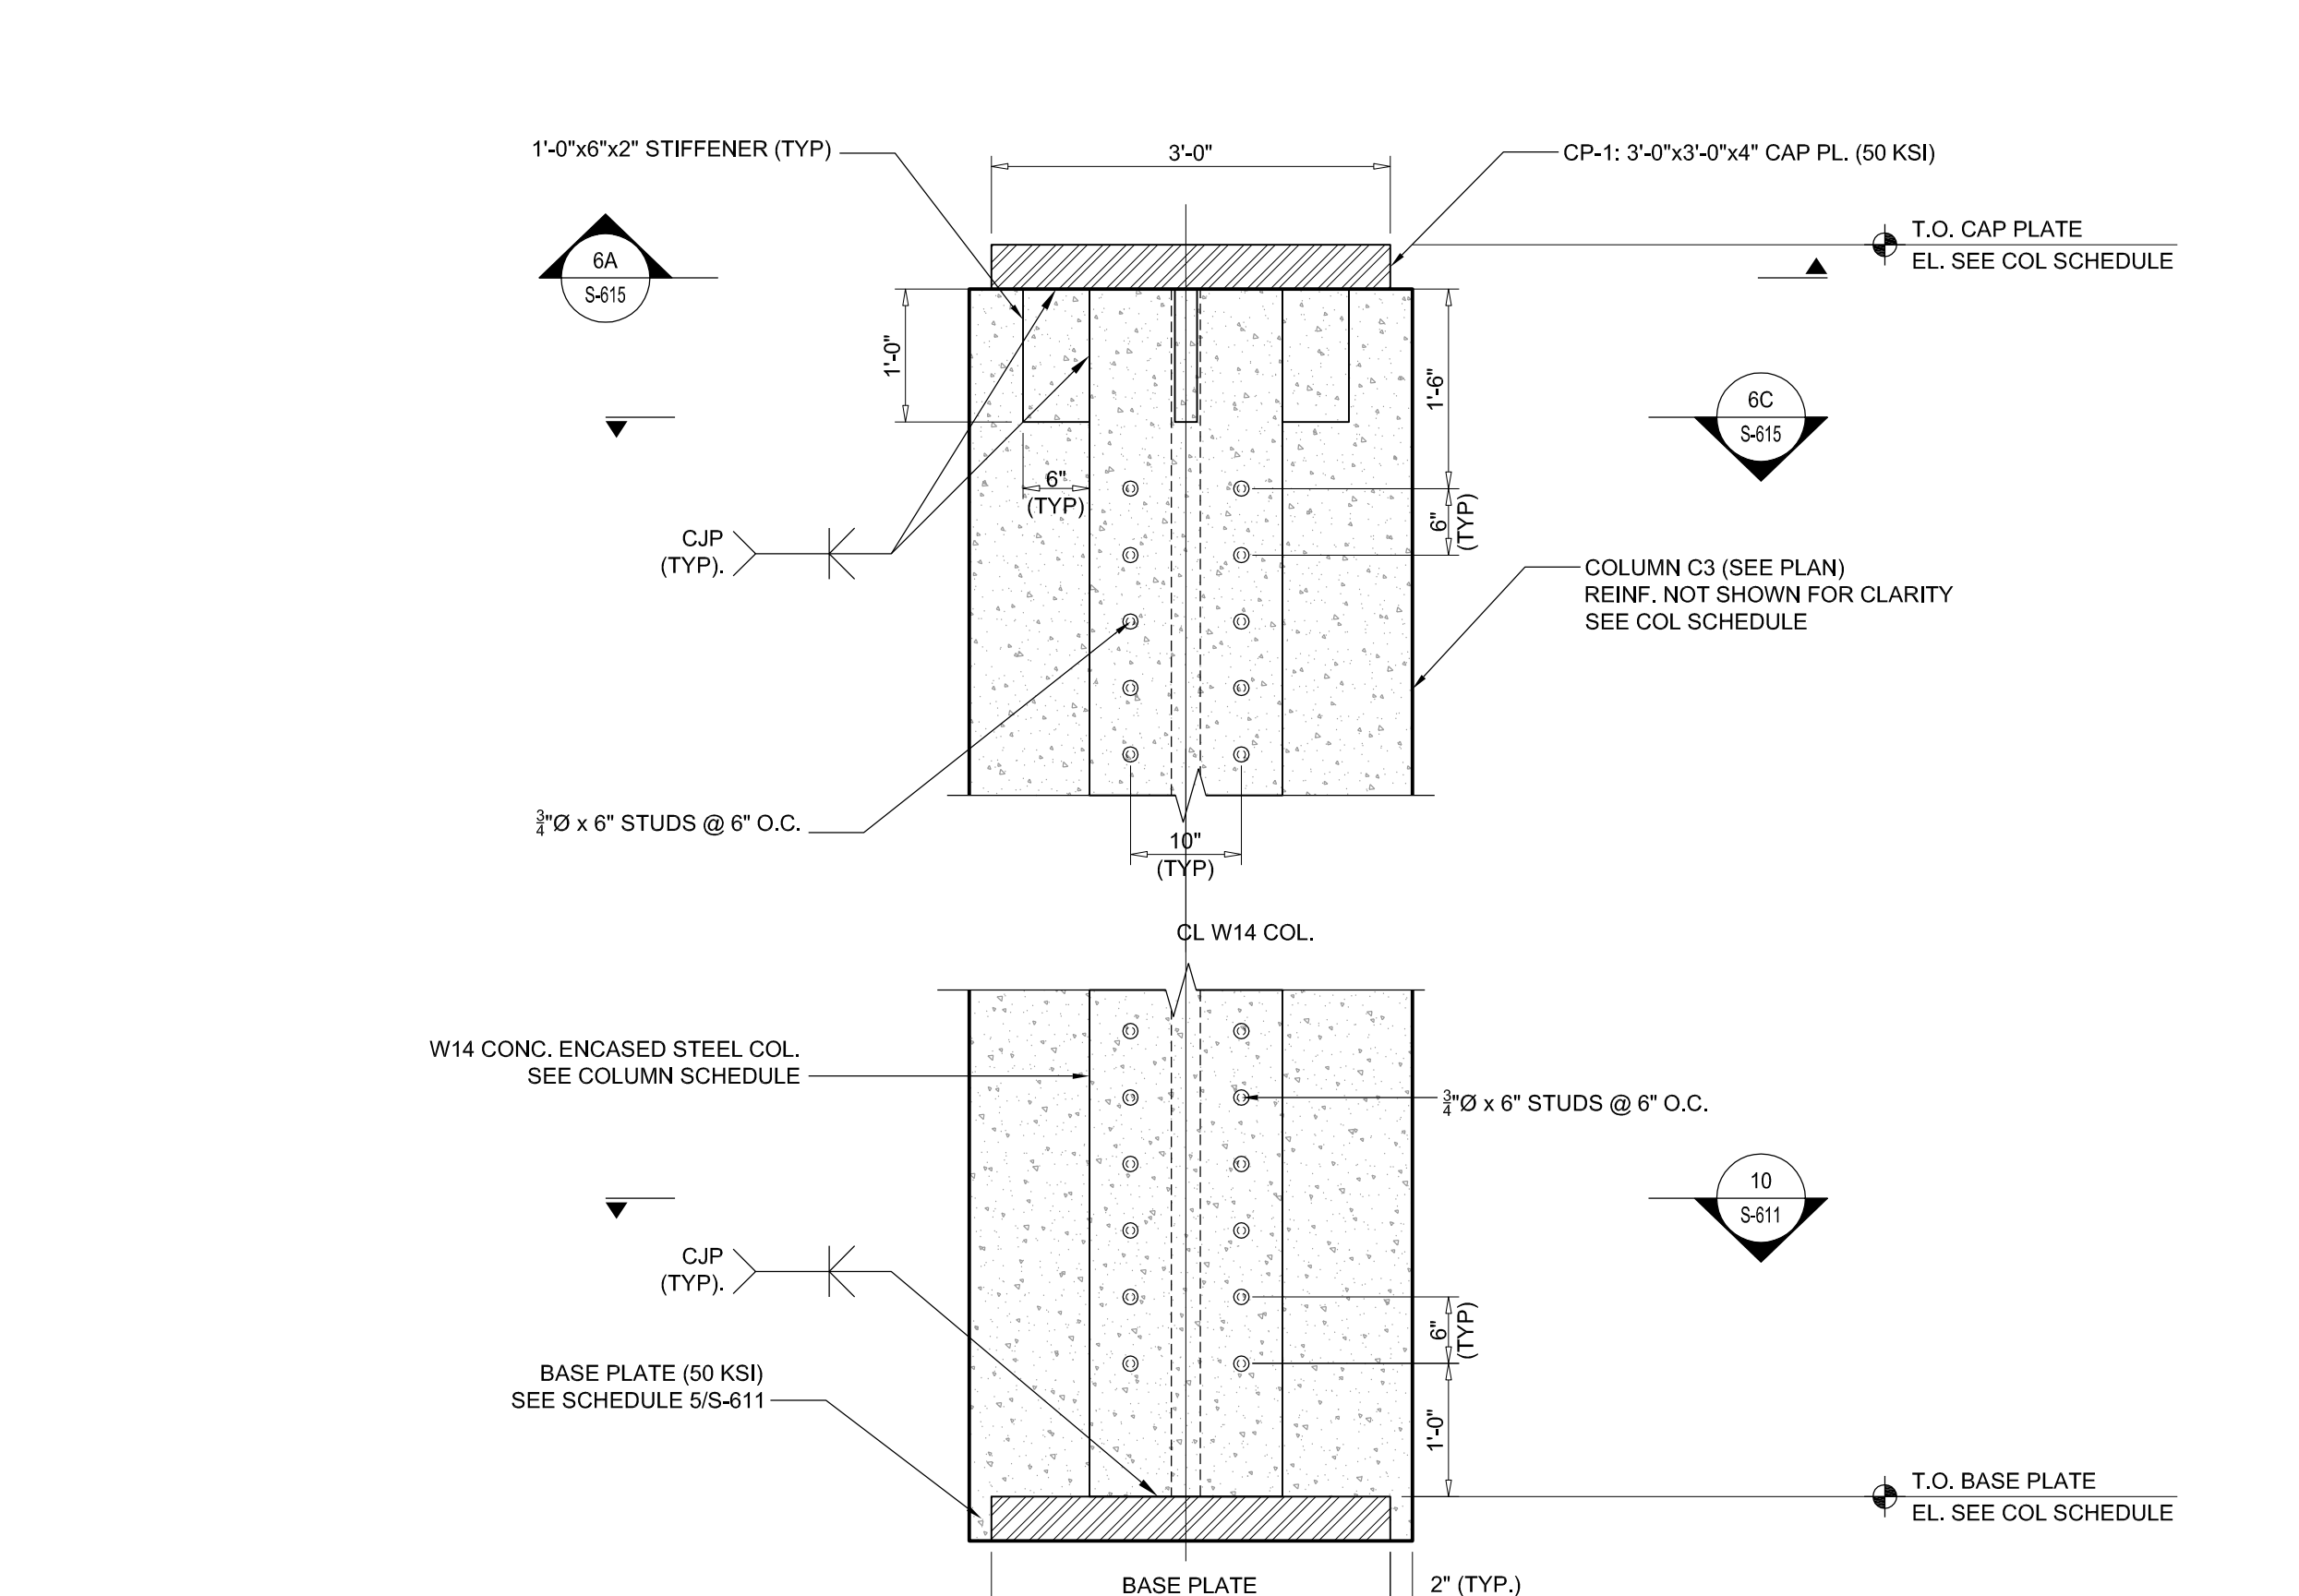

**6B TOP OF COLUMN / BASE OF COLUMN  
SECTION CONCRETE ENCASED STEEL COLUMN**  
SCALE: 3/4"=1'-0"

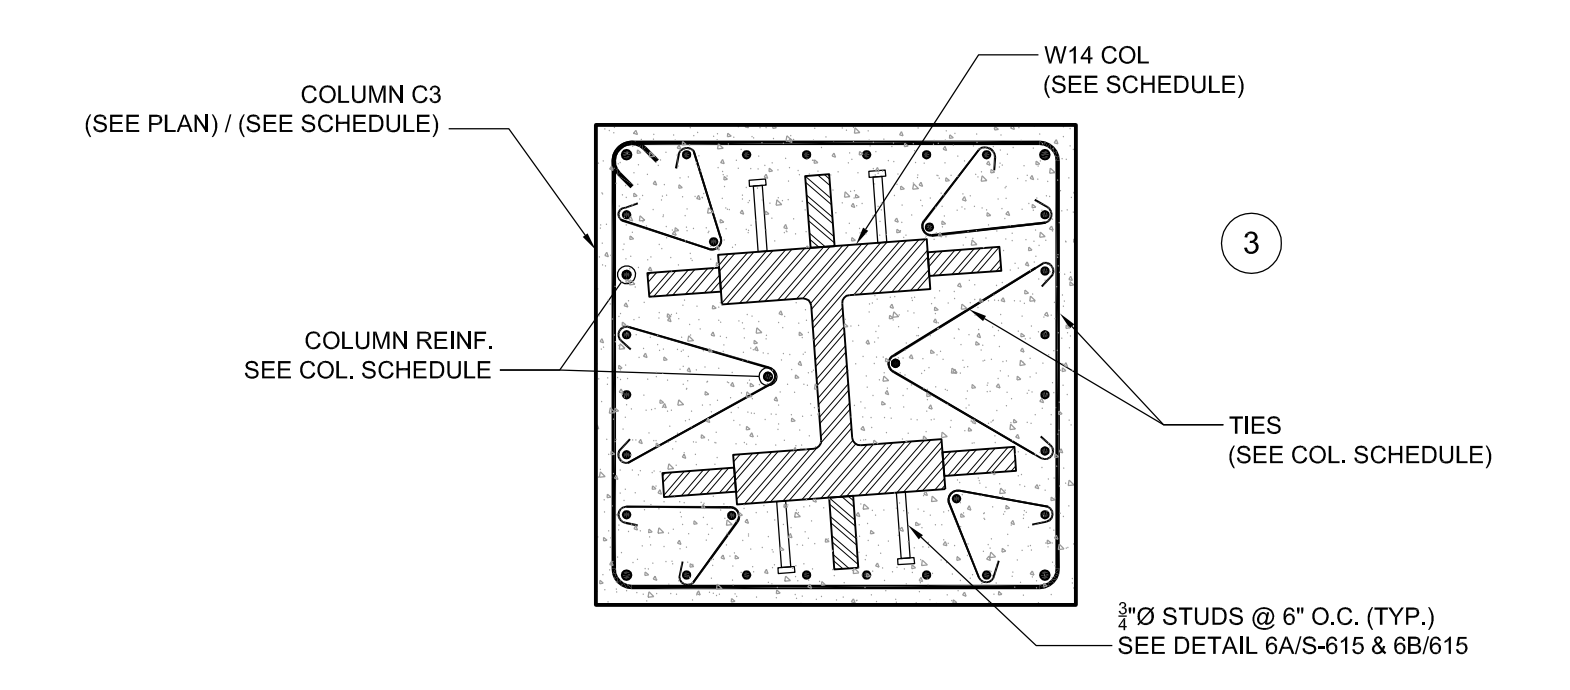

**6C REINF. LAYOUT AT CONG. ENCASED STEEL COLUMN  
W14 STEEL COLUMN SUPPORTING TRANSFER PLATE GIRDERS**  
SCALE: 3/4"=1'-0"

**MATERIAL KEYING LEGEND:**

1	2	3	4	5	6	7	8	9	10	11	12	13	14	15	16	17	18	19	20	

**DESIGNSUBMISSION** 08.08.2016  
**ISSUE FOR CONSTRUCTION** 06.17.2016  
**CD PROGRESS PACKAGE** 05.27.2016  
**REVISIONS | SUBMISSIONS** DATE

**FX FOWLE**  
 FX FOWLE ARCHITECTS, LLP | 22 WEST 19TH STREET | NEW YORK, NY 10011 | 212.607.7063 | 212.668.6719 | WWW.FX FOWLE.COM

**DESIGNSUBMISSION** 08.08.2016  
**ISSUE FOR CONSTRUCTION** 06.17.2016  
**CD PROGRESS PACKAGE** 05.27.2016  
**REVISIONS | SUBMISSIONS** DATE

**42 TRINITY PLACE**  
 42 TRINITY PLACE | NEW YORK, NY

**DRAWING TITLE:**  
**STEEL SECTIONS & DETAILS**

Scale: AS NOTED 98 OF 103


**S-615.00**

© 2009 FX FOWLE ARCHITECTS, LLP | ALL RIGHTS RESERVED









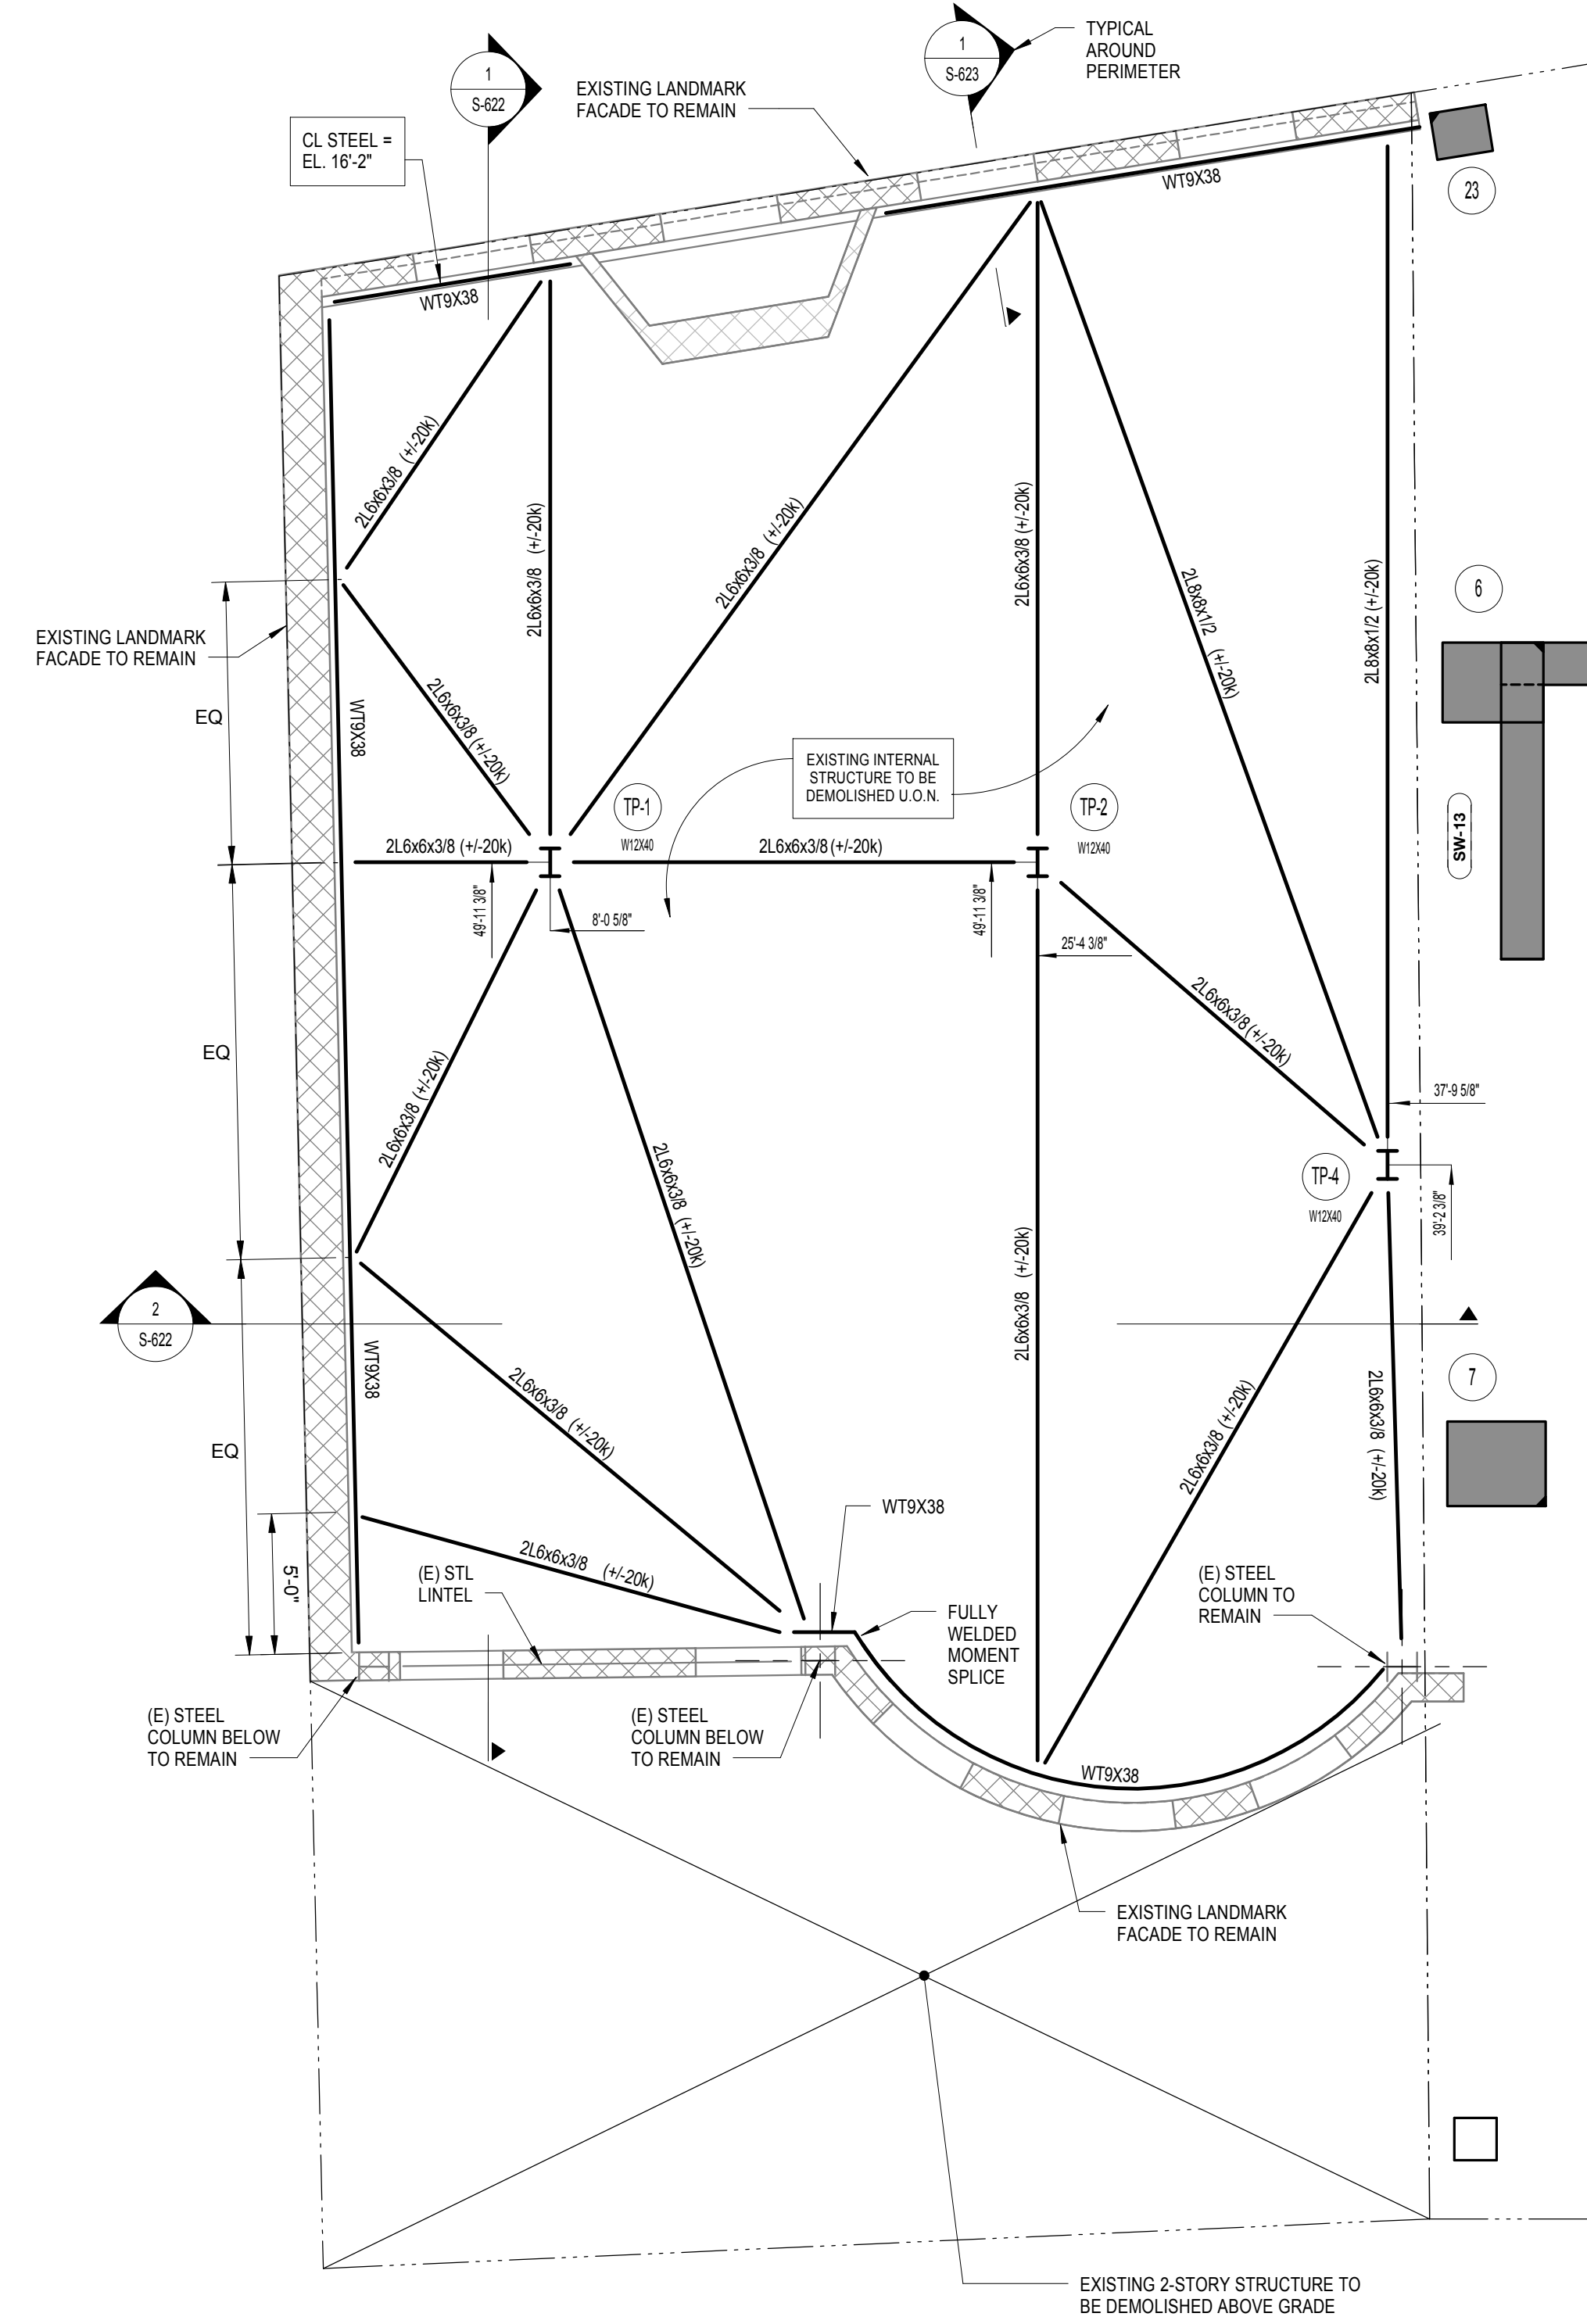


**2ND FLOOR PARTIAL PLAN - LANDMARKED FACADE BRACING**  
SCALE: 3/16" = 1'-0"

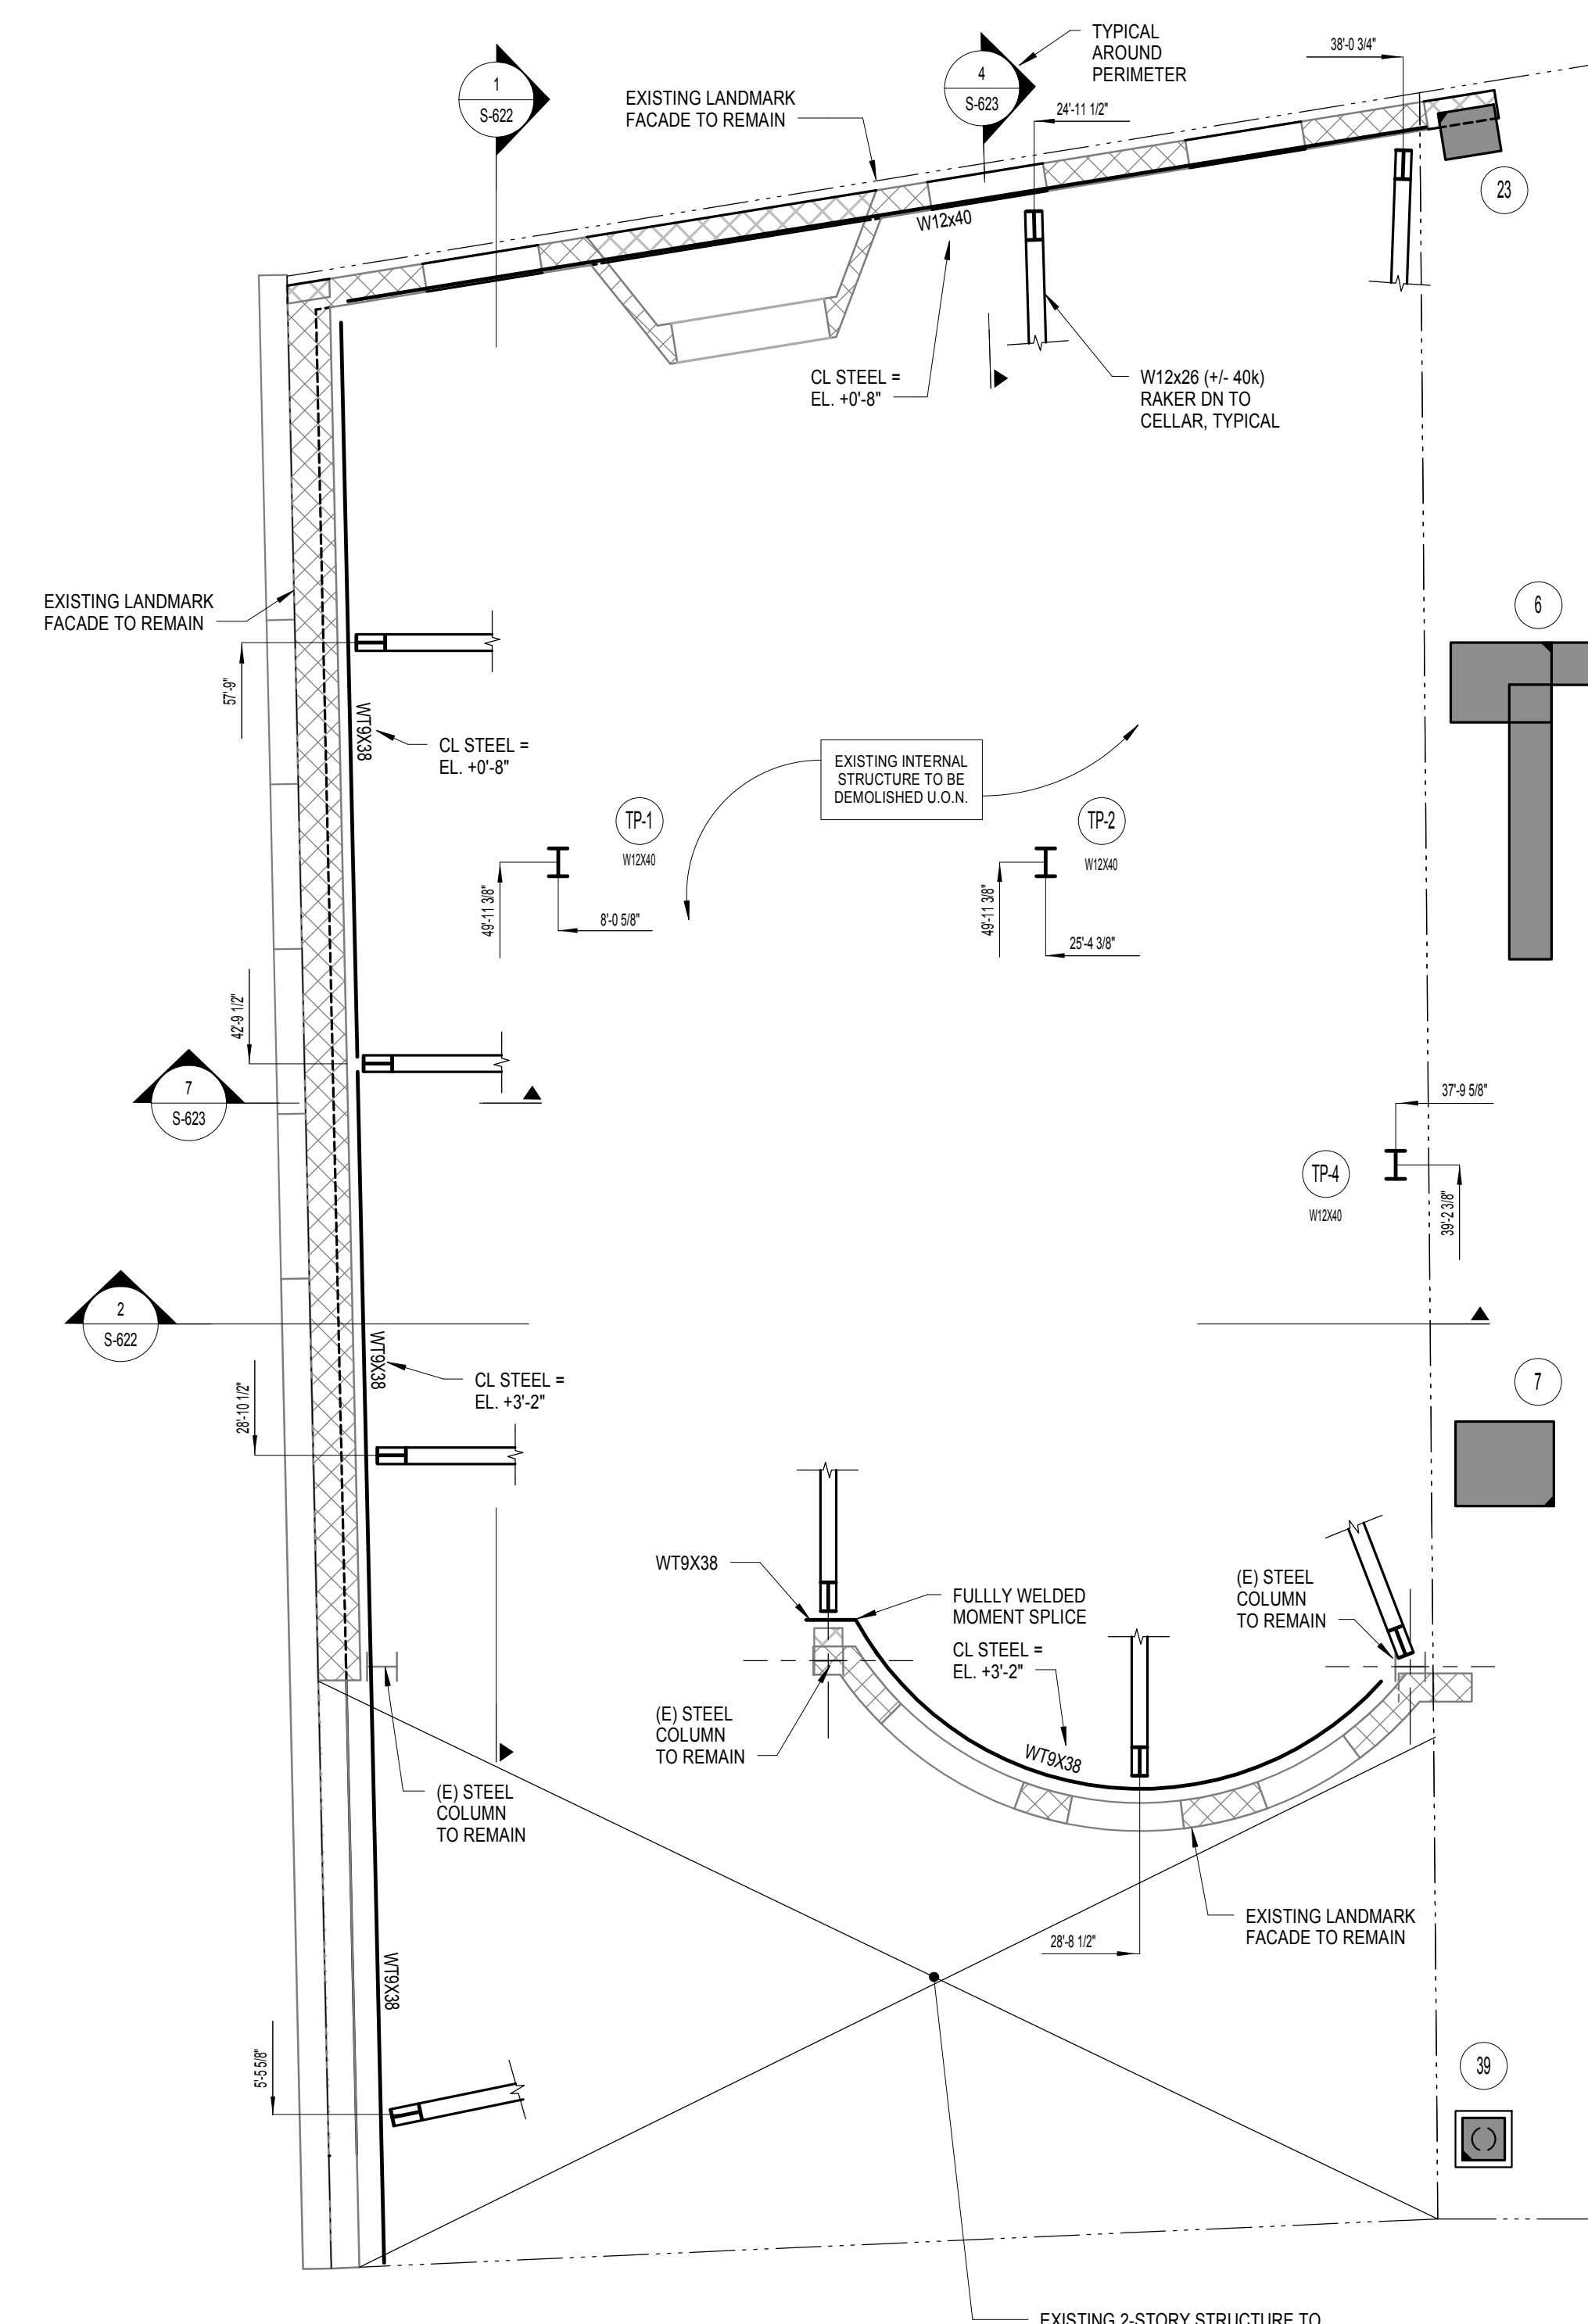


**1ST FLOOR PARTIAL PLAN - LANDMARKED FACADE BRACING**  
SCALE: 3/16" = 1'-0"

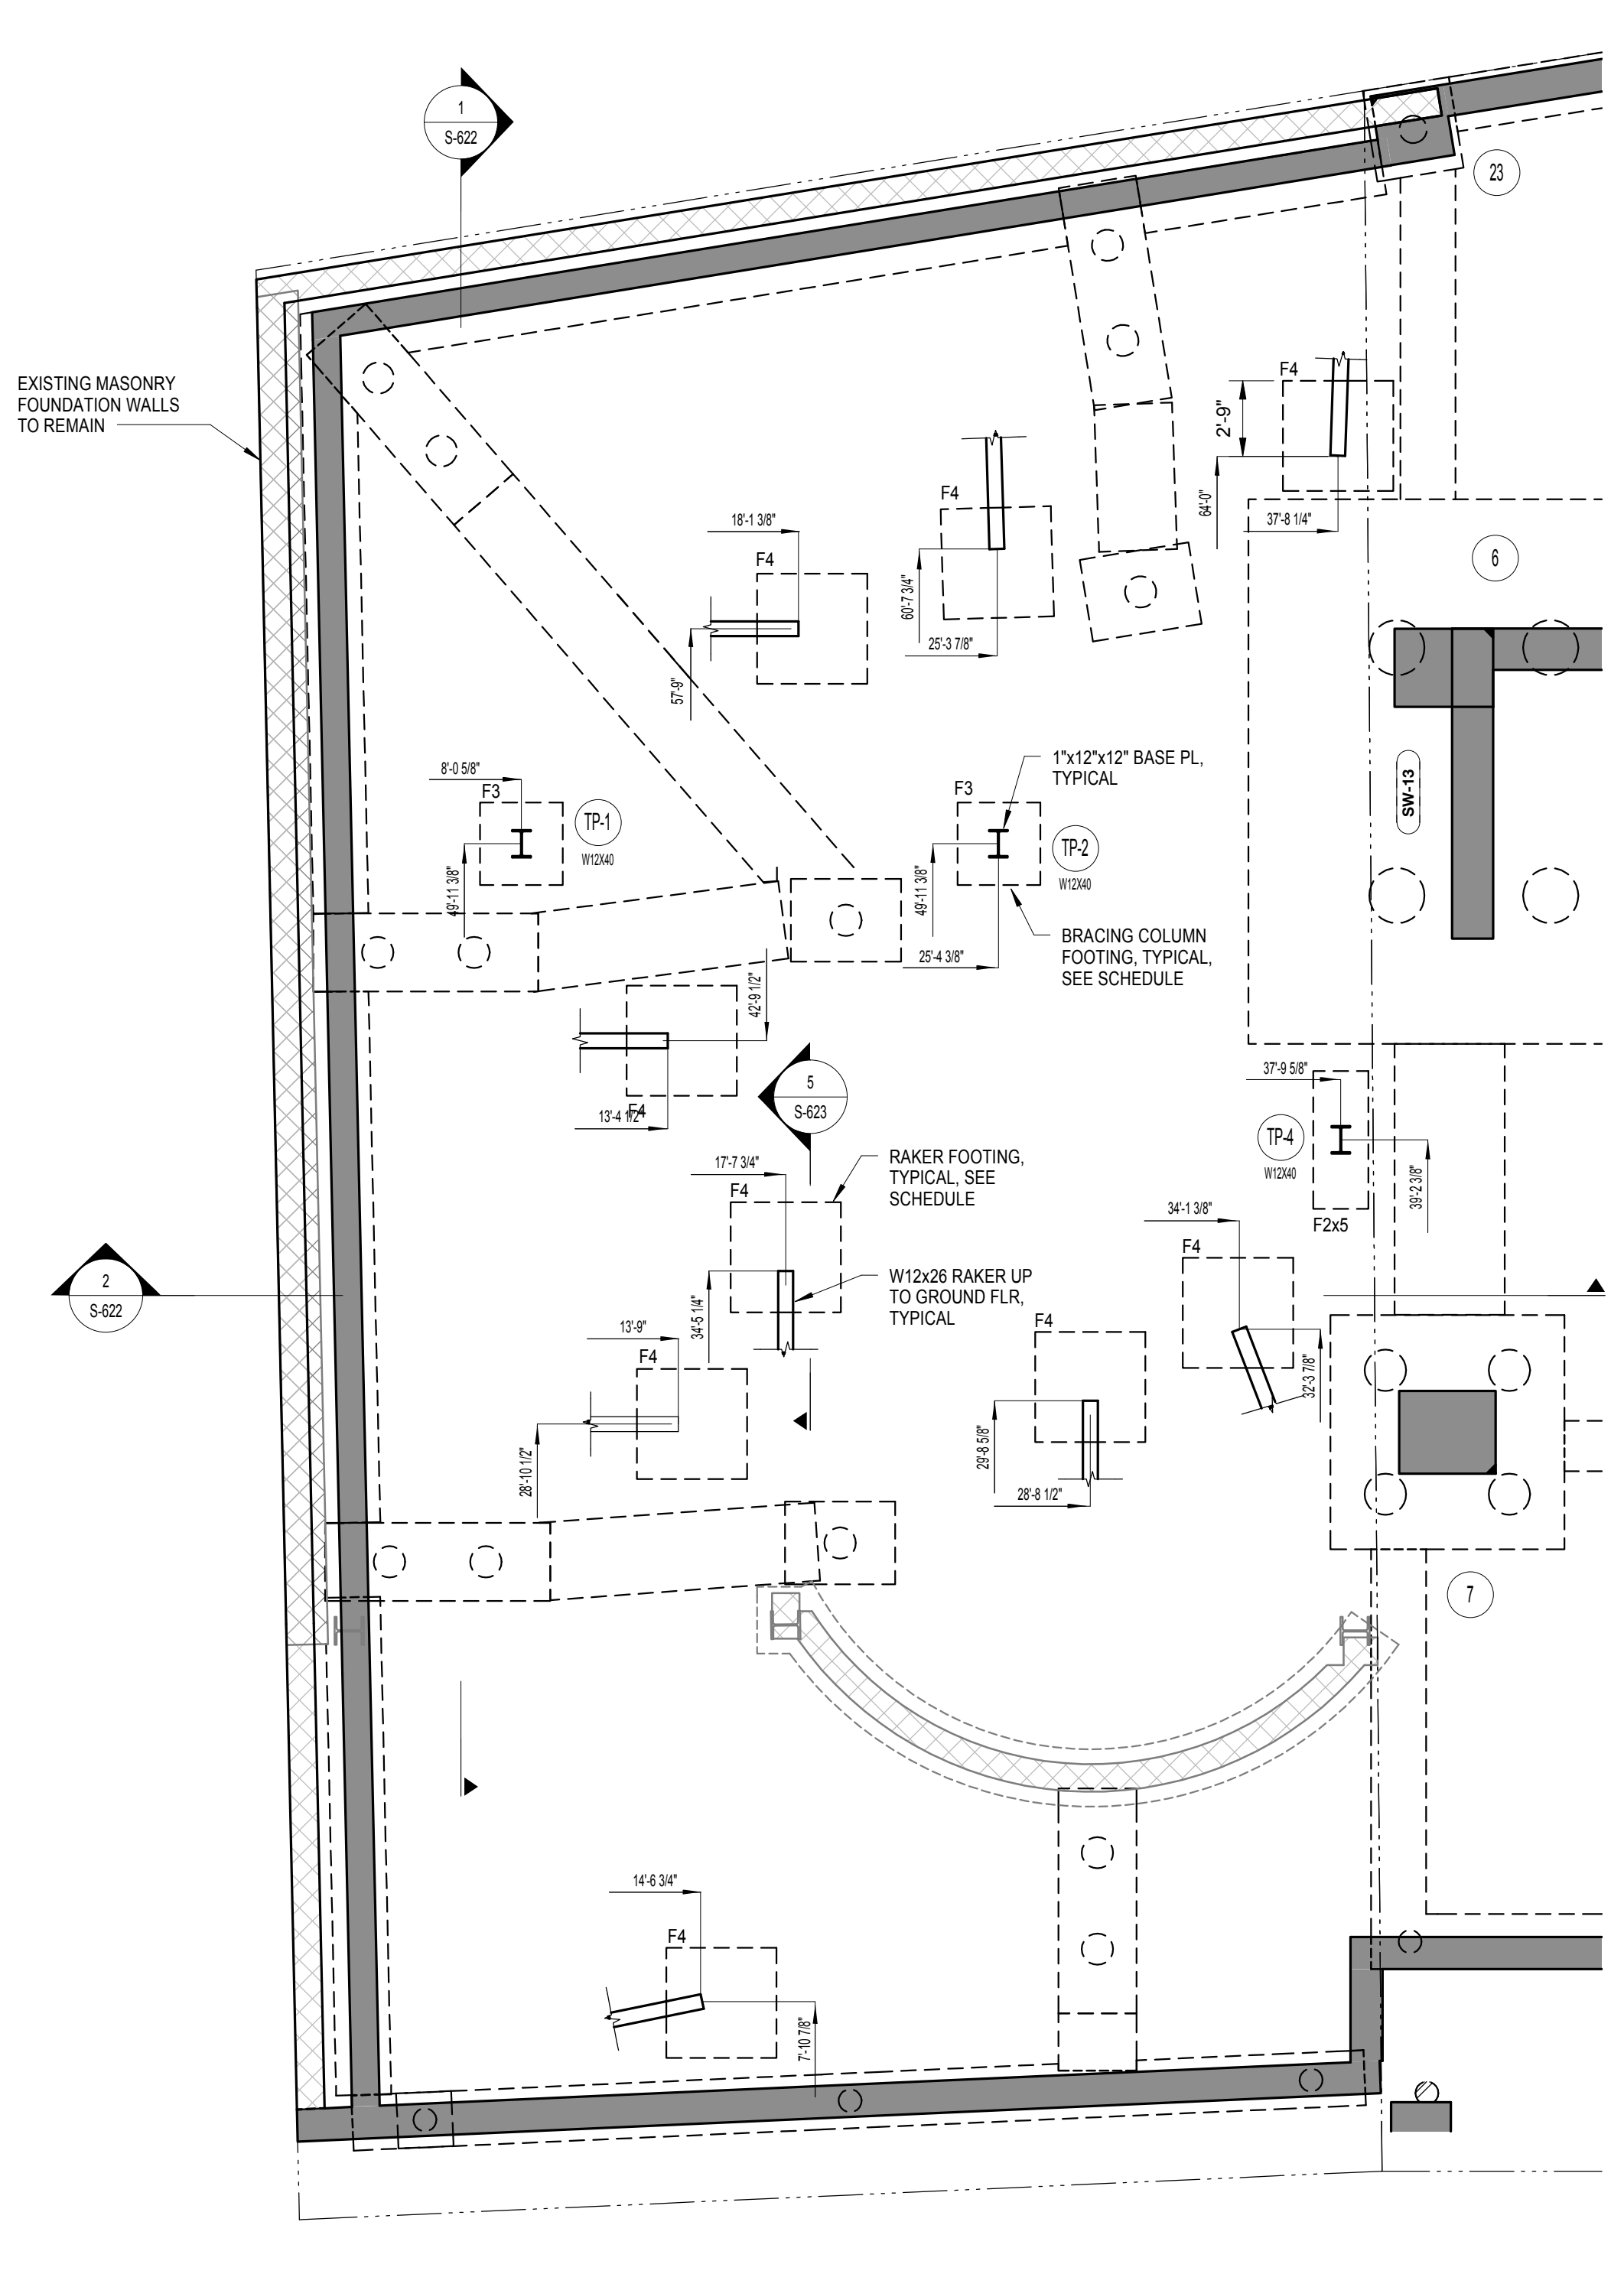


**CELLAR FLOOR PARTIAL PLAN - LANDMARKED FACADE BRACING**  
SCALE: 3/16" = 1'-0"

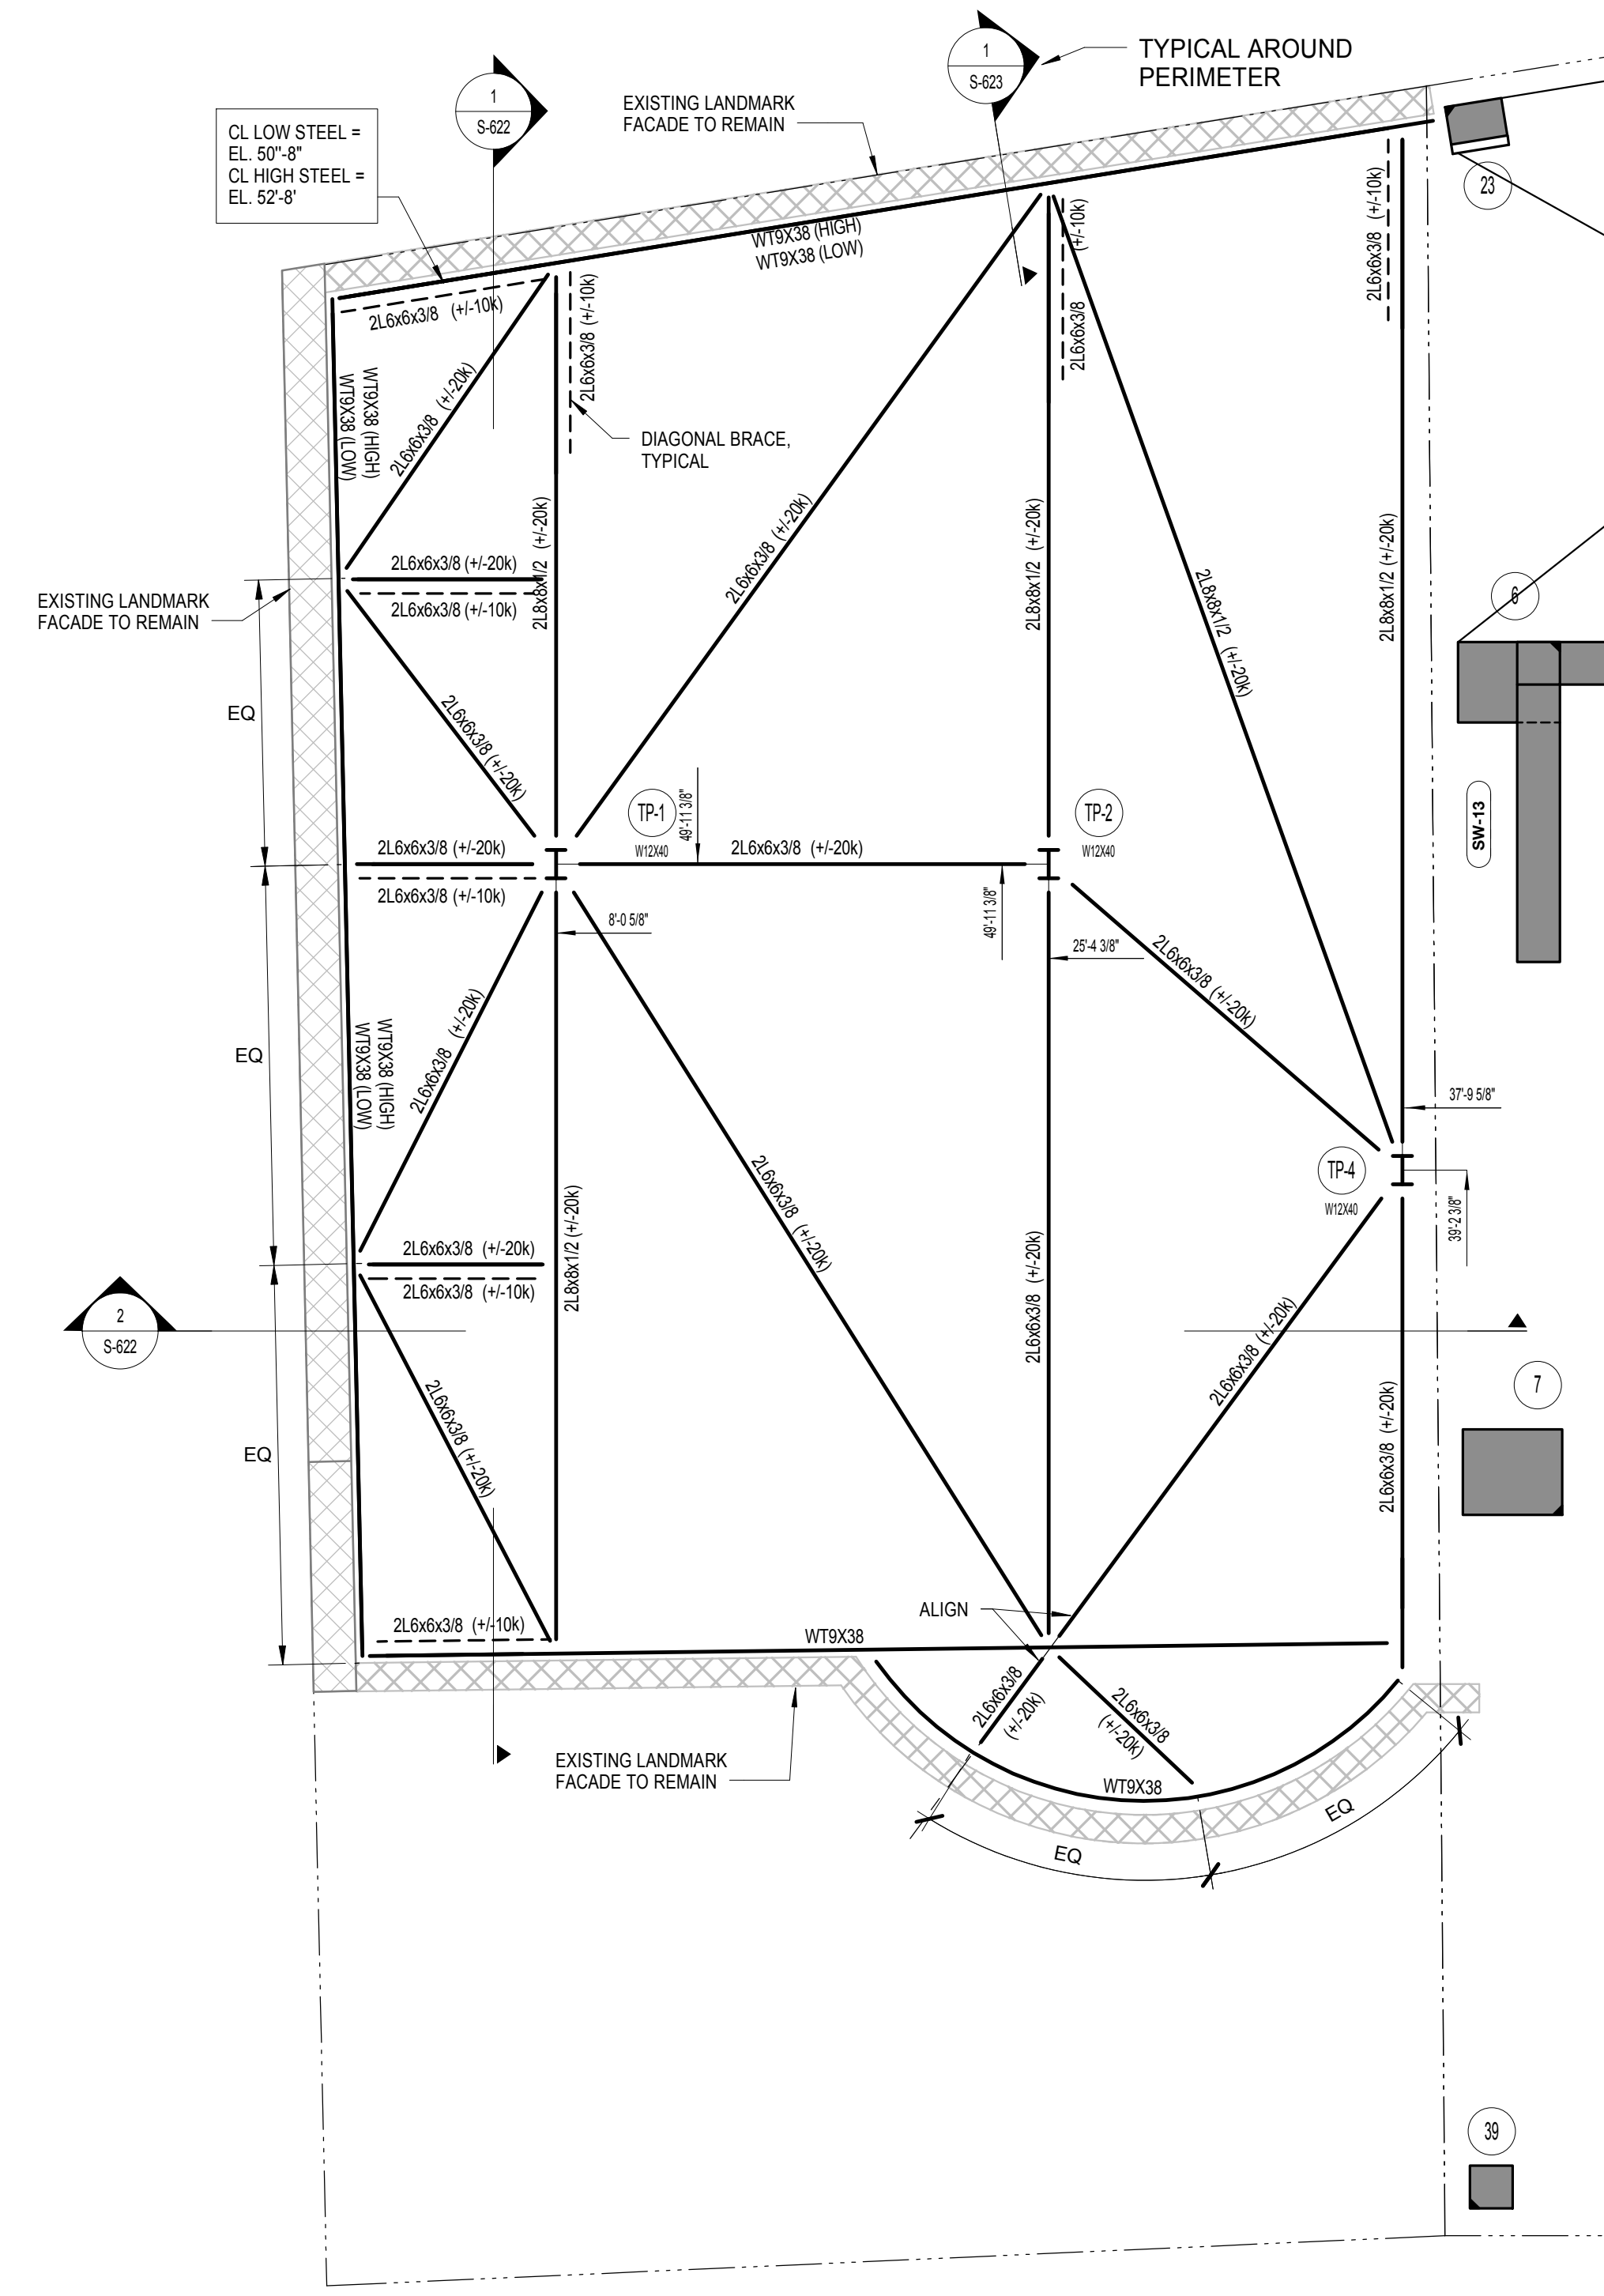

**5TH FLOOR PARTIAL PLAN - LANDMARKED FACADE BRACING**  
SCALE: 3/16" = 1'-0"

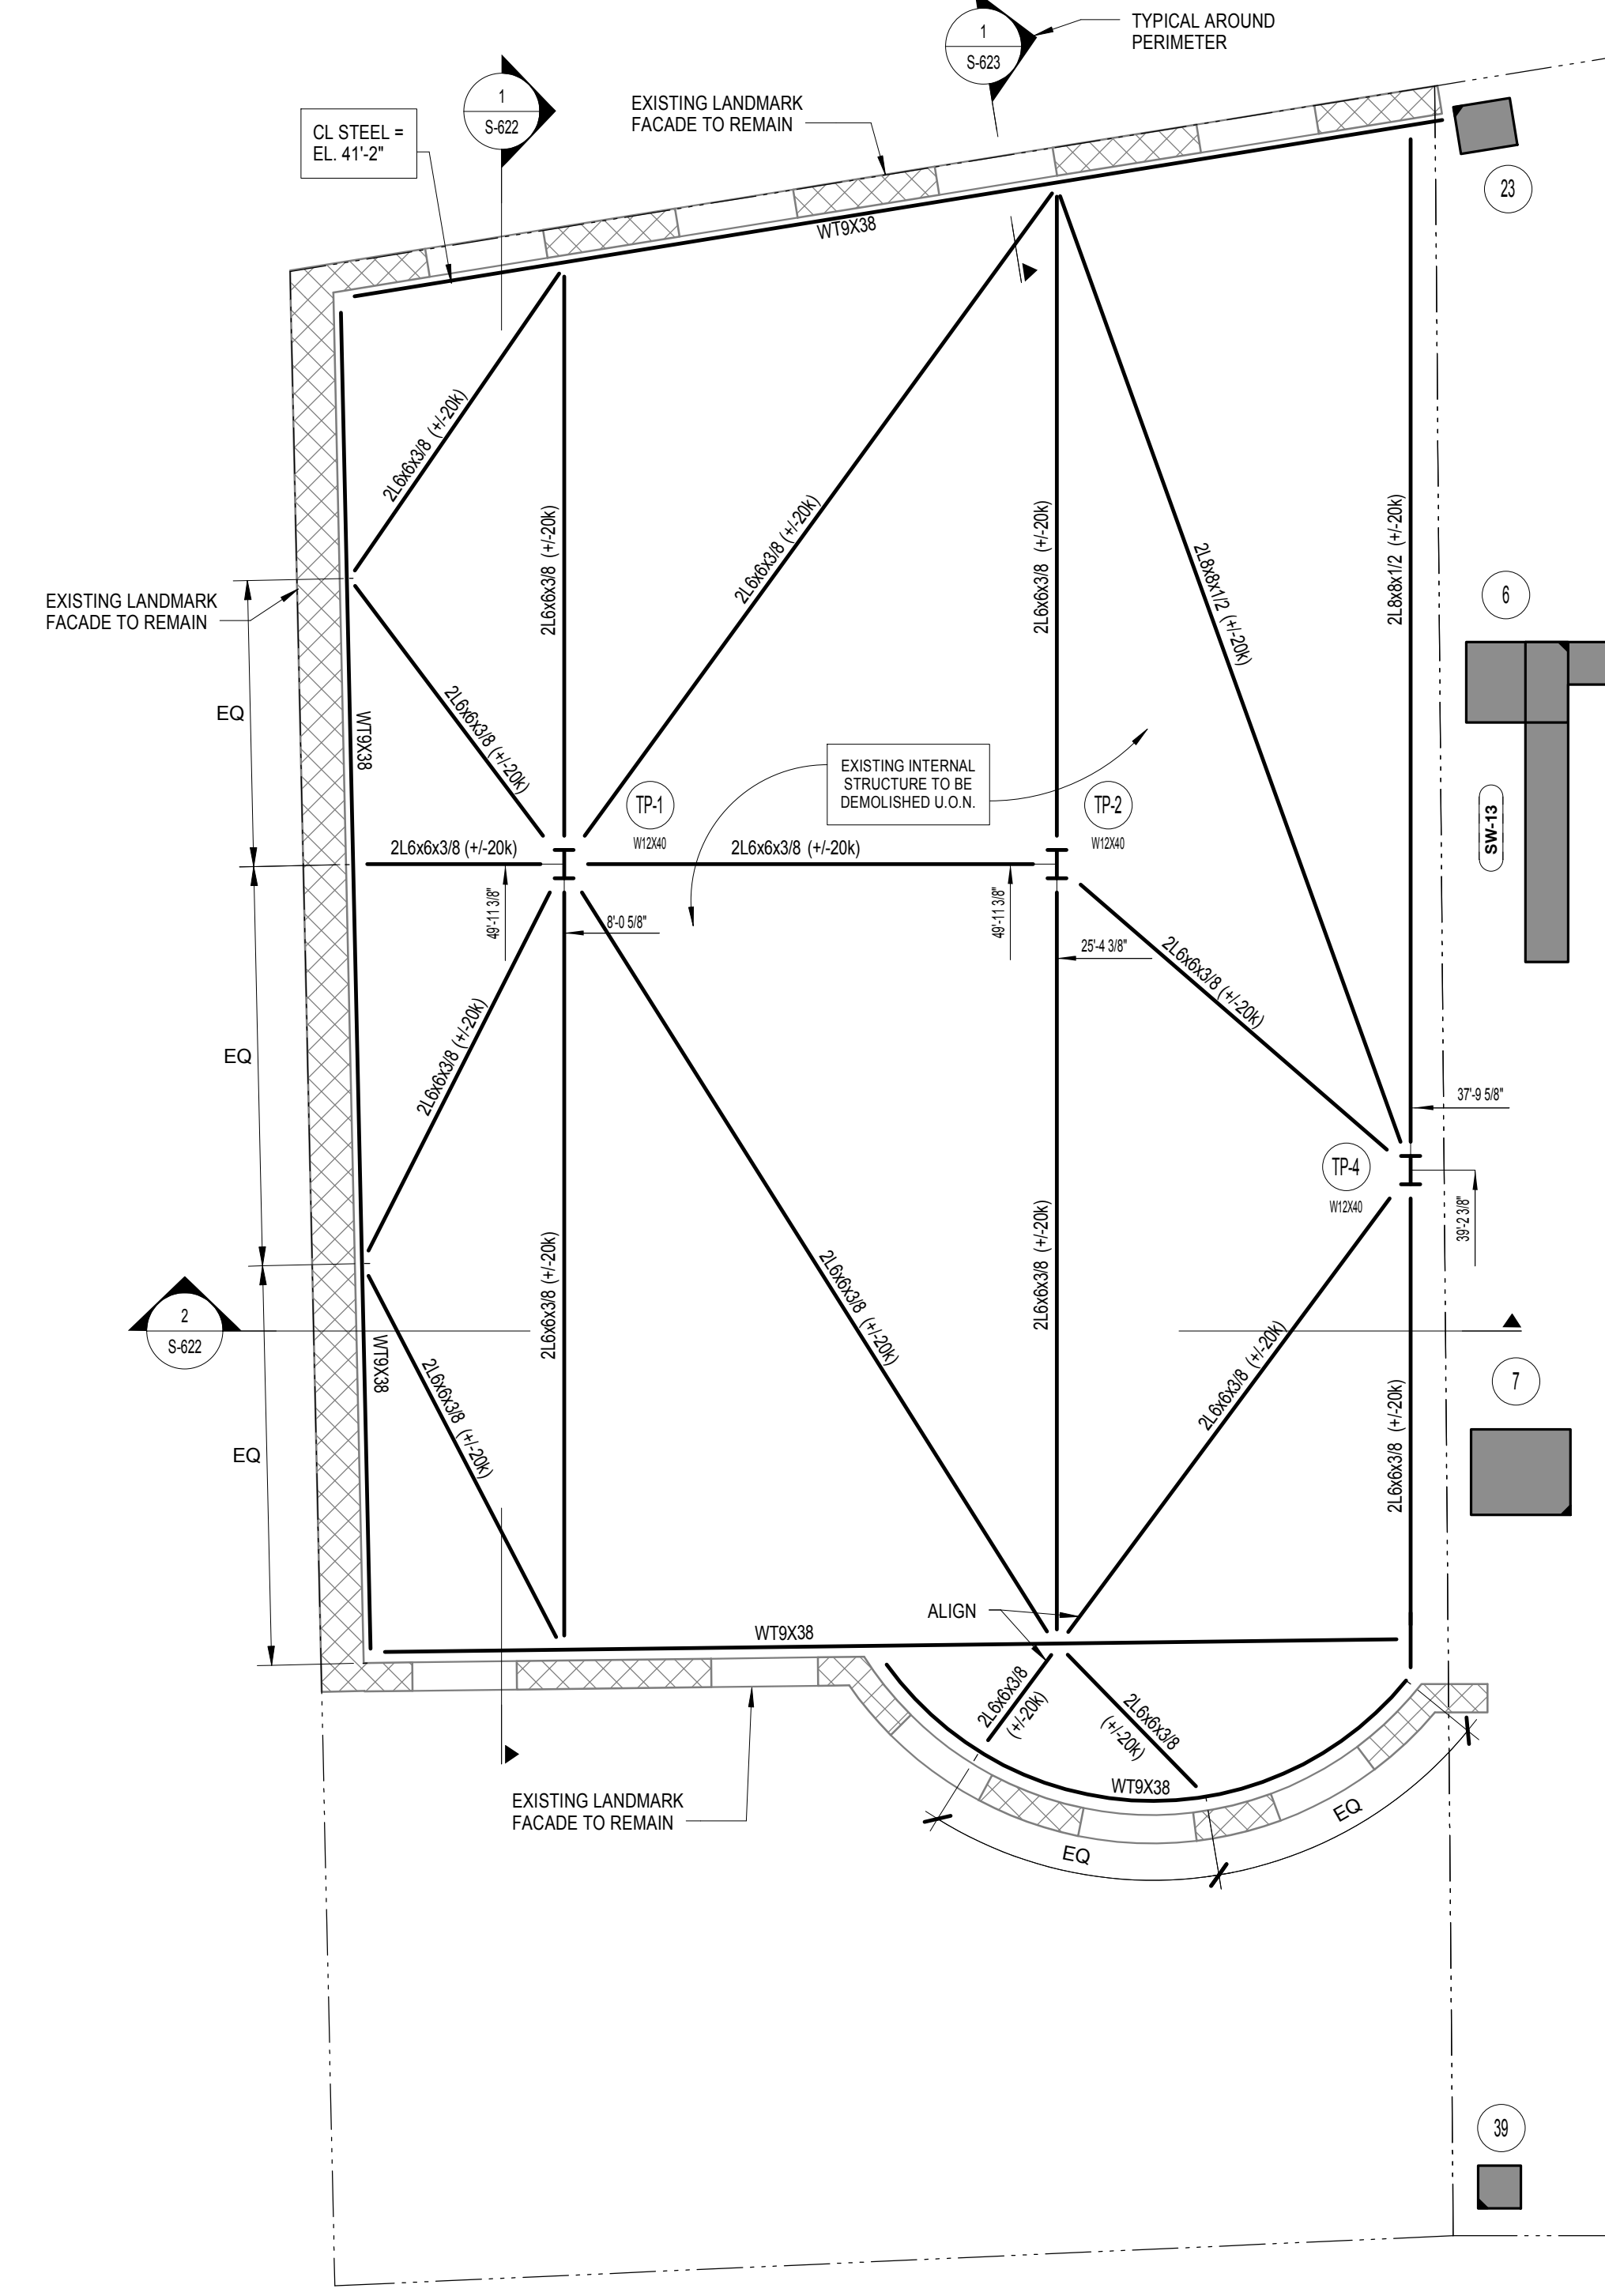

**4TH FLOOR PARTIAL PLAN - LANDMARKED FACADE BRACING**  
SCALE: 3/16" = 1'-0"

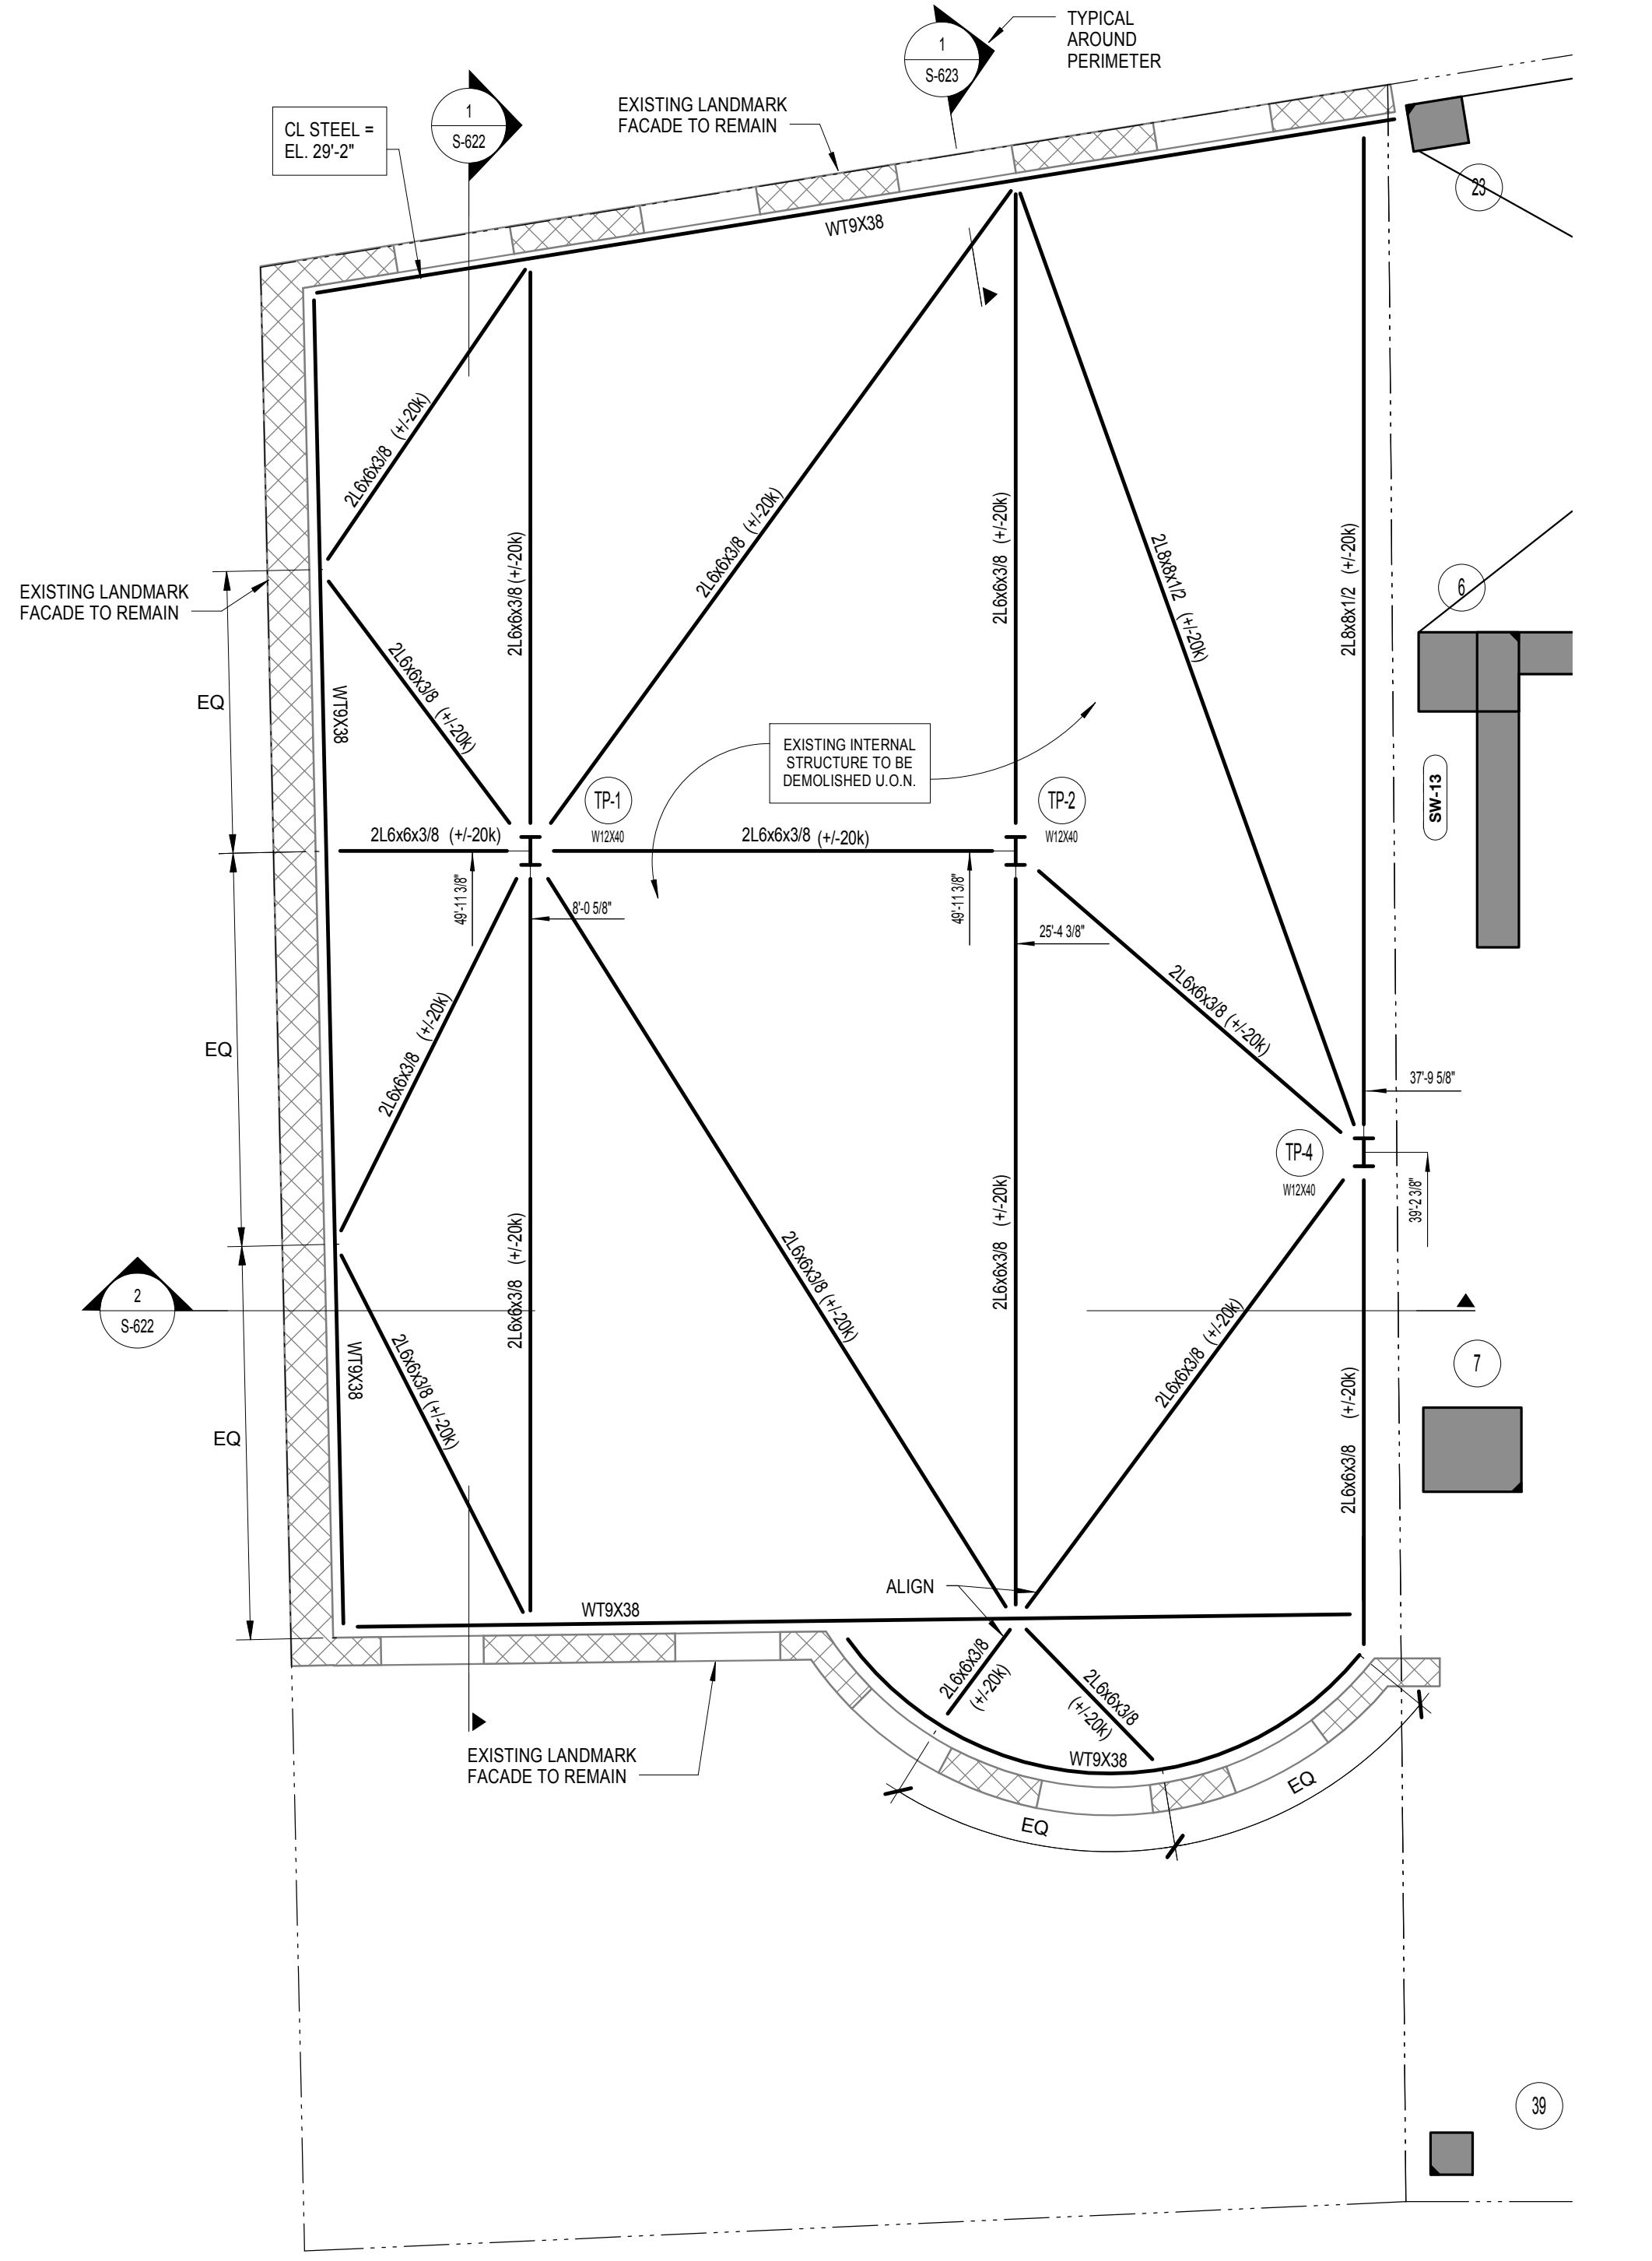

**3RD FLOOR PARTIAL PLAN - LANDMARKED FACADE BRACING**  
SCALE: 3/16" = 1'-0"

MATERIAL KEYING LEGEND:

NO.	REVISIONS / SUBMISSIONS	DATE
5	DOB SUBMISSION	08.08.2016
4	ISSUE FOR CONSTRUCTION	06.17.2016
3	CD PROGRESS PACKAGE	05.27.2016
2	50% CONSTRUCTION DOCUMENTS	03.04.2016
1	DESIGN DEVELOPMENT	12.04.2015

**FX FOWLE**  
 FOWLE ARCHITECTS, LLP | 22 WEST 10TH STREET | NEW YORK, NY 10011 | T 212 607 1500 | F 212 443 8716 | WWW.FXFORMALE.COM

ARCHITECTS ASSOCIATES, P.C.  
 100 South Avenue, New York, NY 10001 212 555-1212

ENGINEERS ASSOCIATES, P.C.  
 290 Fifth Avenue, New York, NY 10001 212 555-1212

HVAC ASSOCIATES, P.C.  
 300 Park Avenue, New York, NY 10001 212 955-1212

CONSTRUCTION ASSOCIATES, P.C.  
 400 South Avenue, New York, NY 10001 212 555-1212


---

**42 TRINITY PLACE**  
 42 TRINITY PLACE | NEW YORK, NY


DRAWING TITLE:  
**LANDMARKED FACADE SUPPORT PLANS**

Scale: 3/16" = 1'-0" SHEET 100 OF 103




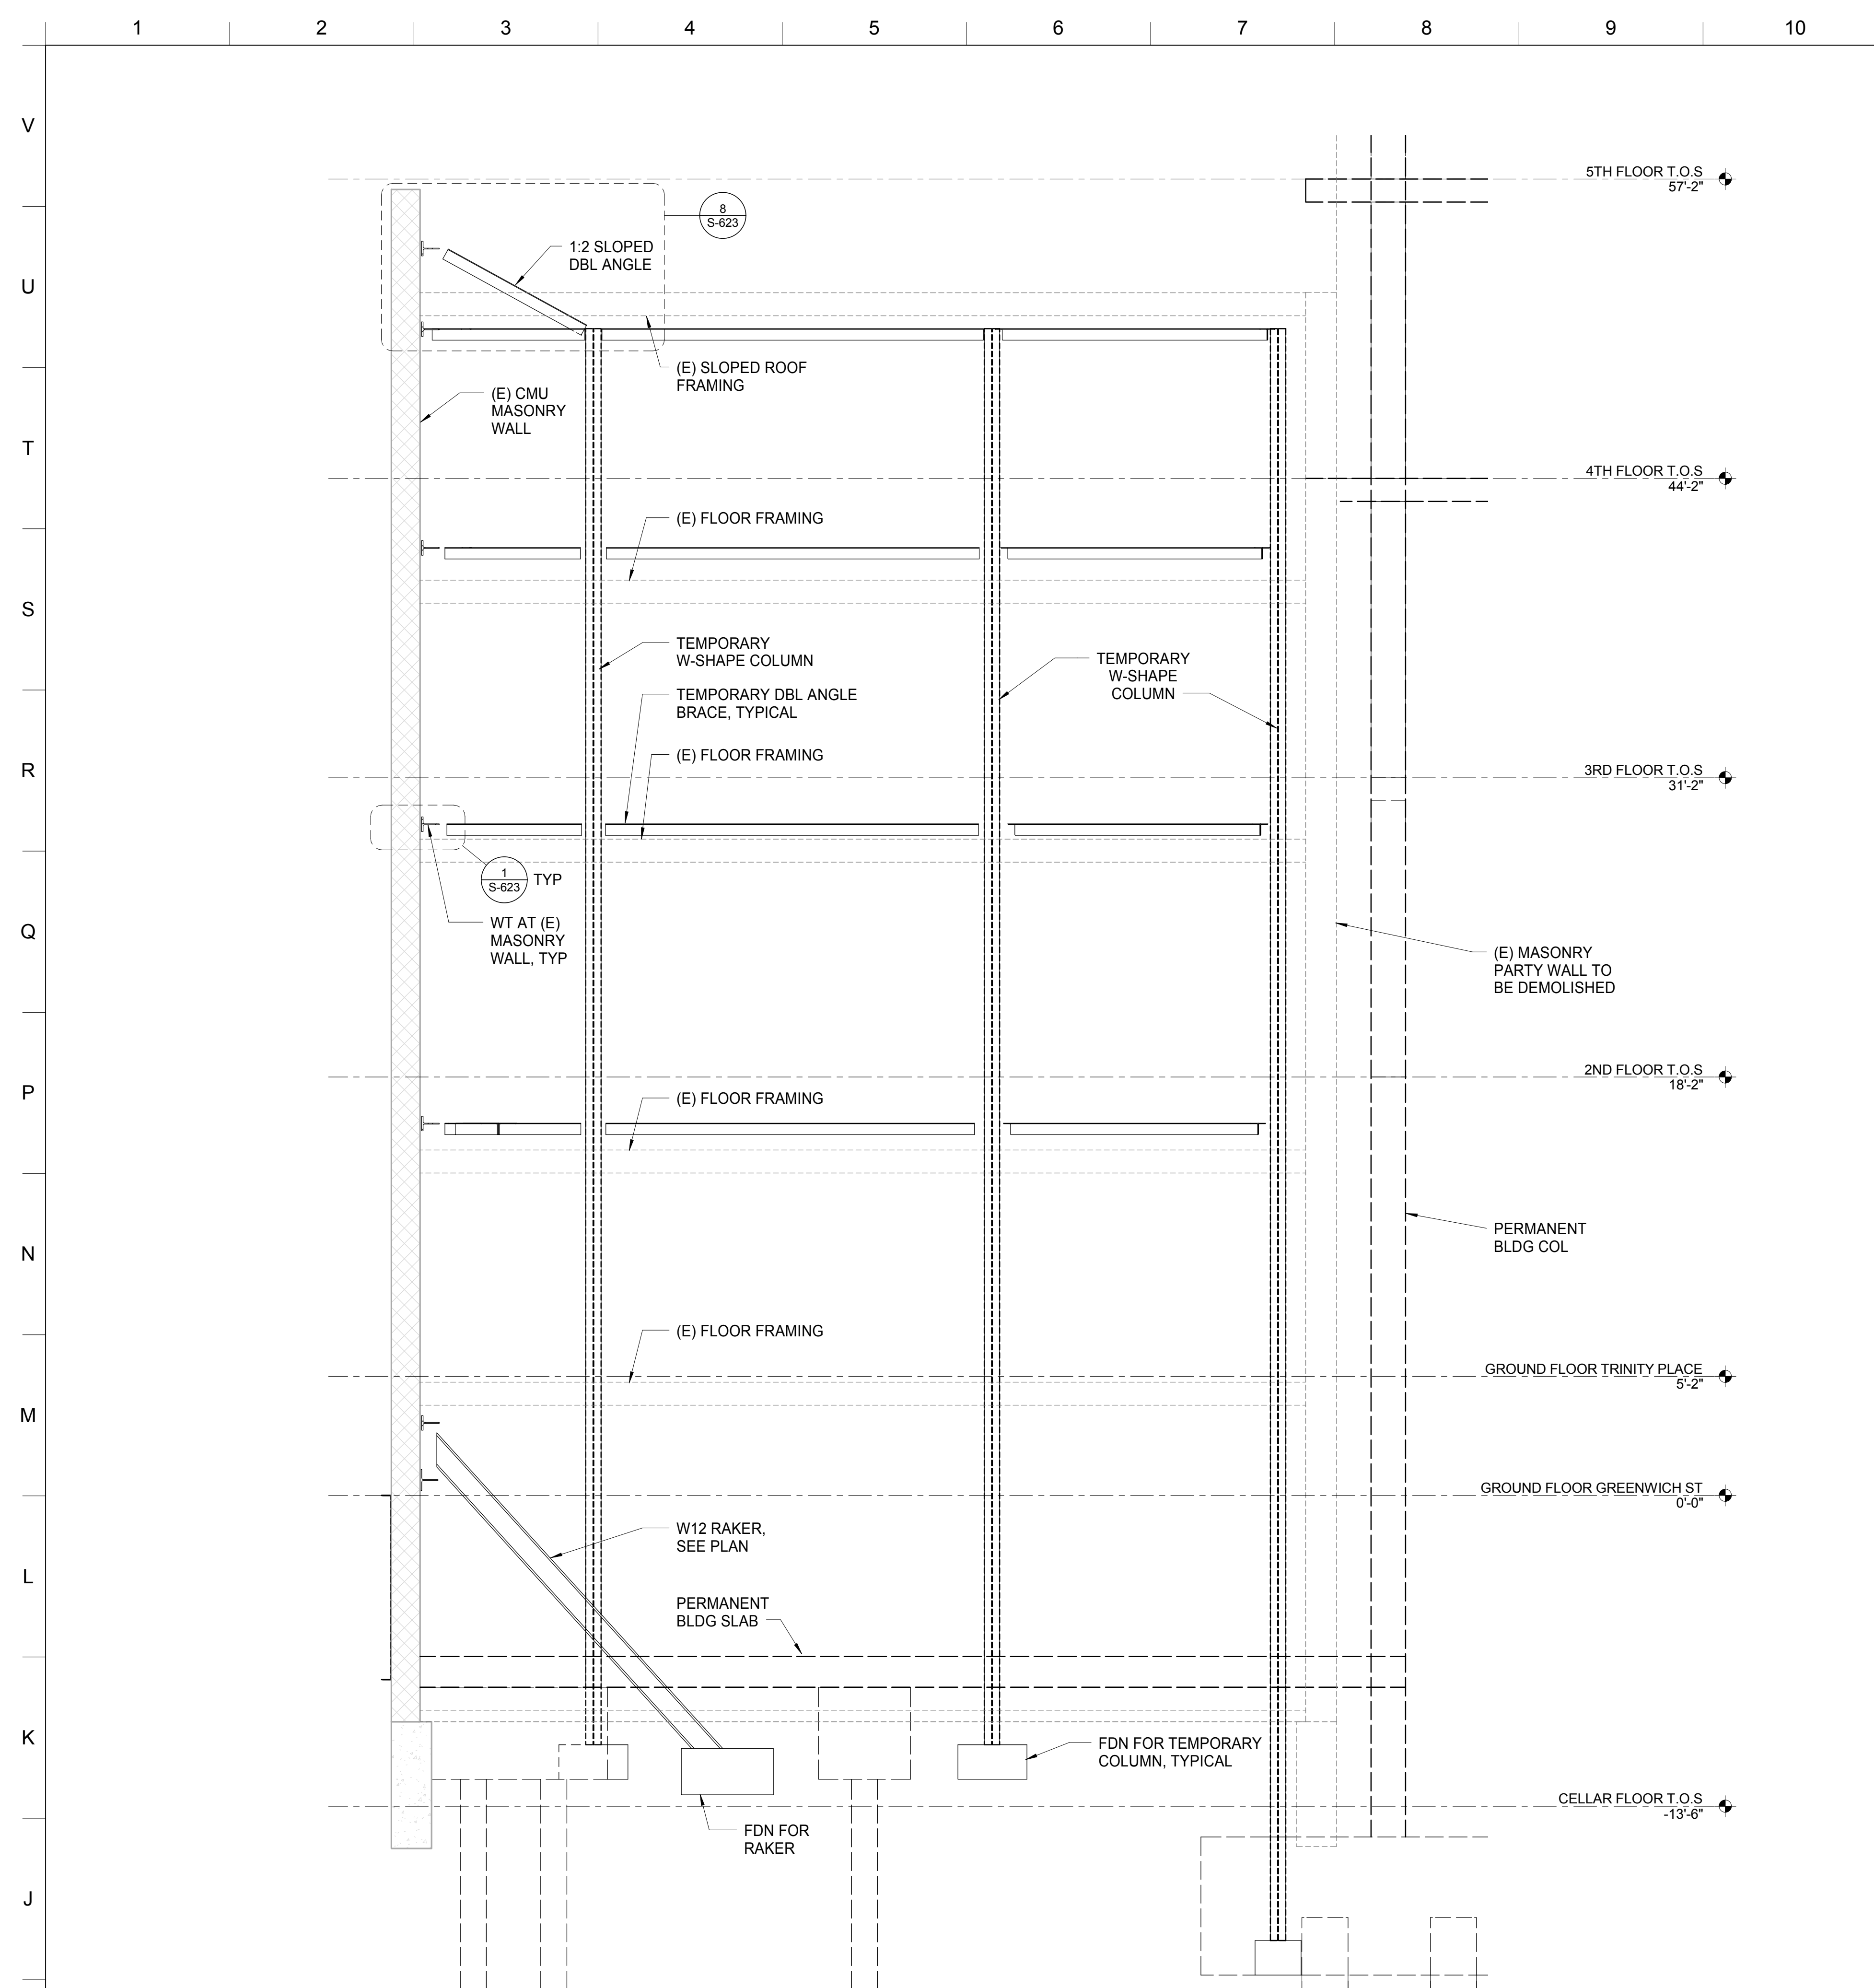

**2 SECTION THROUGH LANDMARKED BUILDING FACADE TEMPORARY SUPPORT (LOOKING NORTH)**  
SCALE: 1/4" = 1'-0"

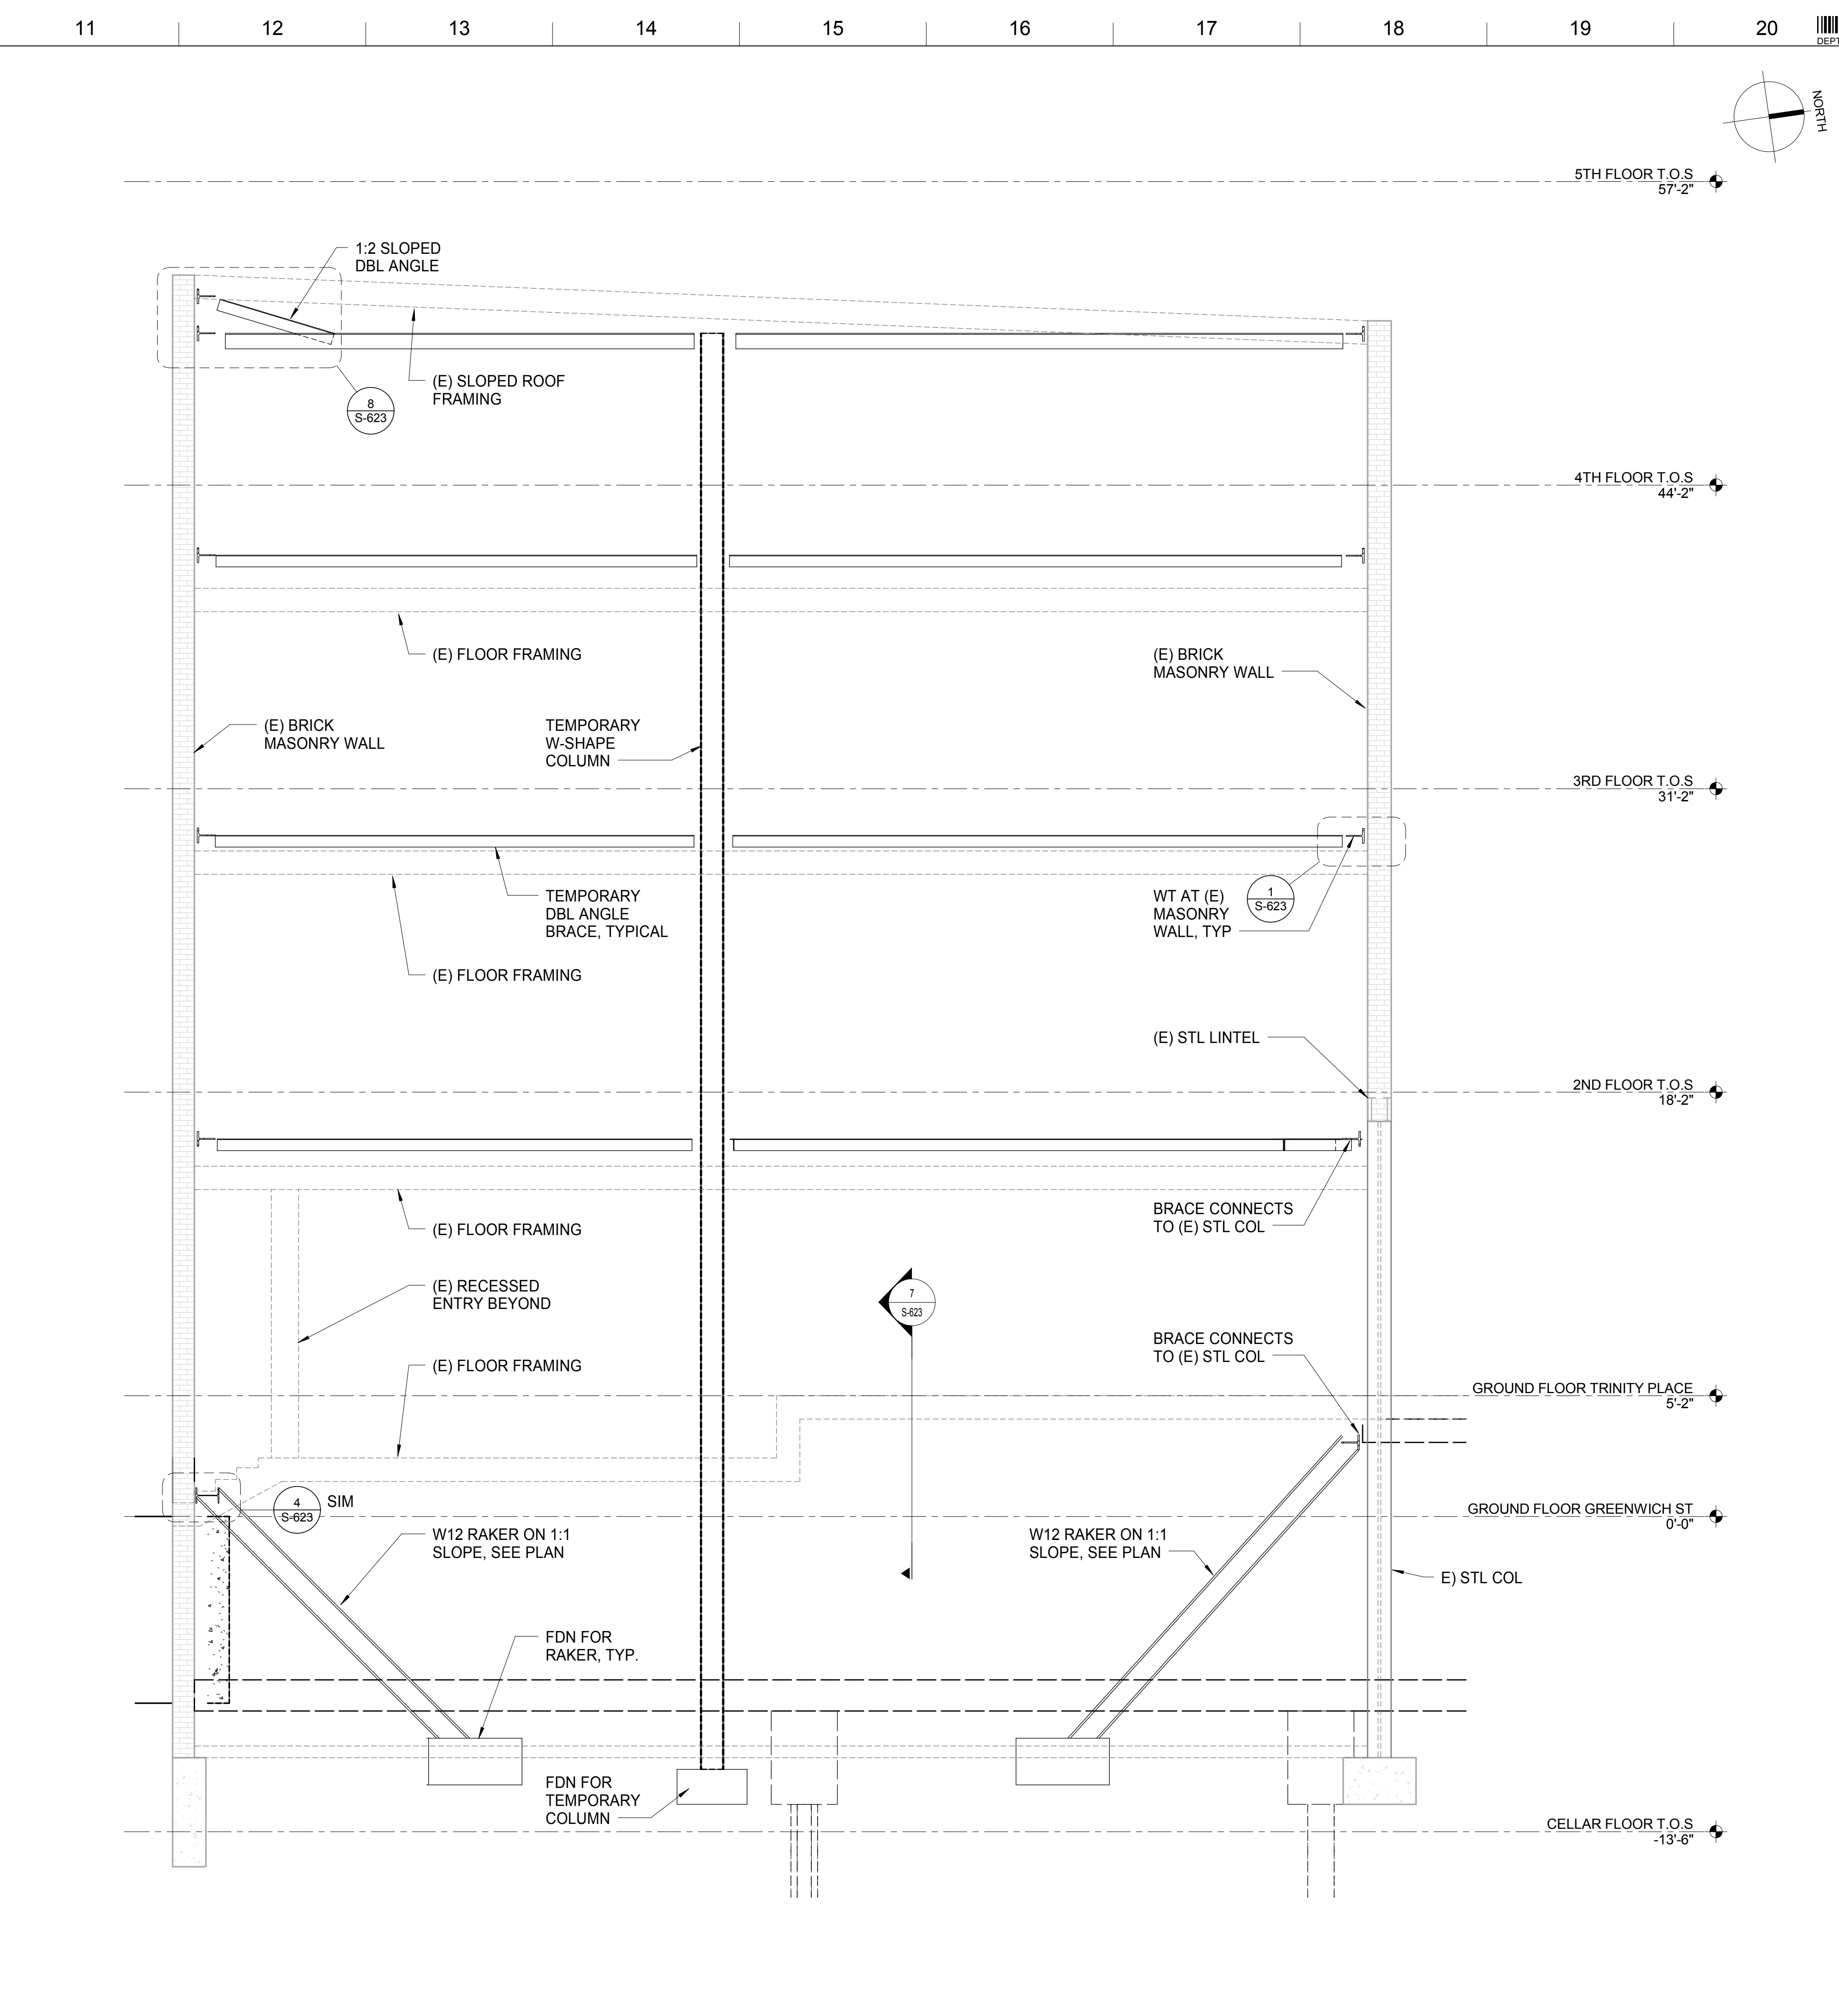

**1 SECTION THROUGH LANDMARKED BUILDING FACADE TEMPORARY SUPPORT (LOOKING EAST)**  
SCALE: 1/4" = 1'-0"

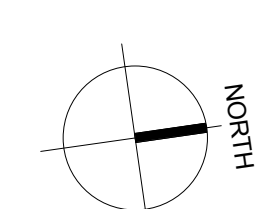

MATERIAL KEYING LEGEND:

NO.	REVISIONS / SUBMISSIONS	DATE
5	DOB SUBMISSION	08.08.2016
4	ISSUE FOR CONSTRUCTION	06.17.2016
3	CD PROGRESS PACKAGE	05.27.2016
2	50% CONSTRUCTION DOCUMENTS	03.24.2016
1	DESIGN DEVELOPMENT	12.04.2015

**FX FOWLE**  
ARCHITECTS, LLP | 22 WEST 10TH STREET | NEW YORK, NY 10011 | T 212 627 1700 | F 212 463 8716 | WWW.FXFWOLE.COM

ARCHITECTS ASSOCIATES, P.C.  
100 South Avenue, New York, NY 10001 212-555-1212  
ENGINEERS ASSOCIATES, P.C.  
250 Fifth Avenue, New York, NY 10001 212-555-1212  
HVAC ASSOCIATES, P.C.  
300 Park Avenue, New York, NY 10001 212-555-1212  
CONSTRUCTION ASSOCIATES, P.C.  
400 South Avenue, New York, NY 10001 212-555-1212

**42 TRINITY PLACE**  
42 TRINITY PLACE | NEW YORK, NY


DRAWING TITLE:  
**LANDMARKED FACADE SUPPORT  
BUILDING SECTIONS**

Seal:  Date: 11/18/15 Scale: As indicated SHEET 101 OF 103


Drawn: Author 15160  
Checked: Checker  
Reviewed: Reviewer  
Project No.: 15160  
Cad File:  
Drawing No.: **S-622.00**

© 2015 FX FOWLE ARCHITECTS, LLP | ALL RIGHTS RESERVED




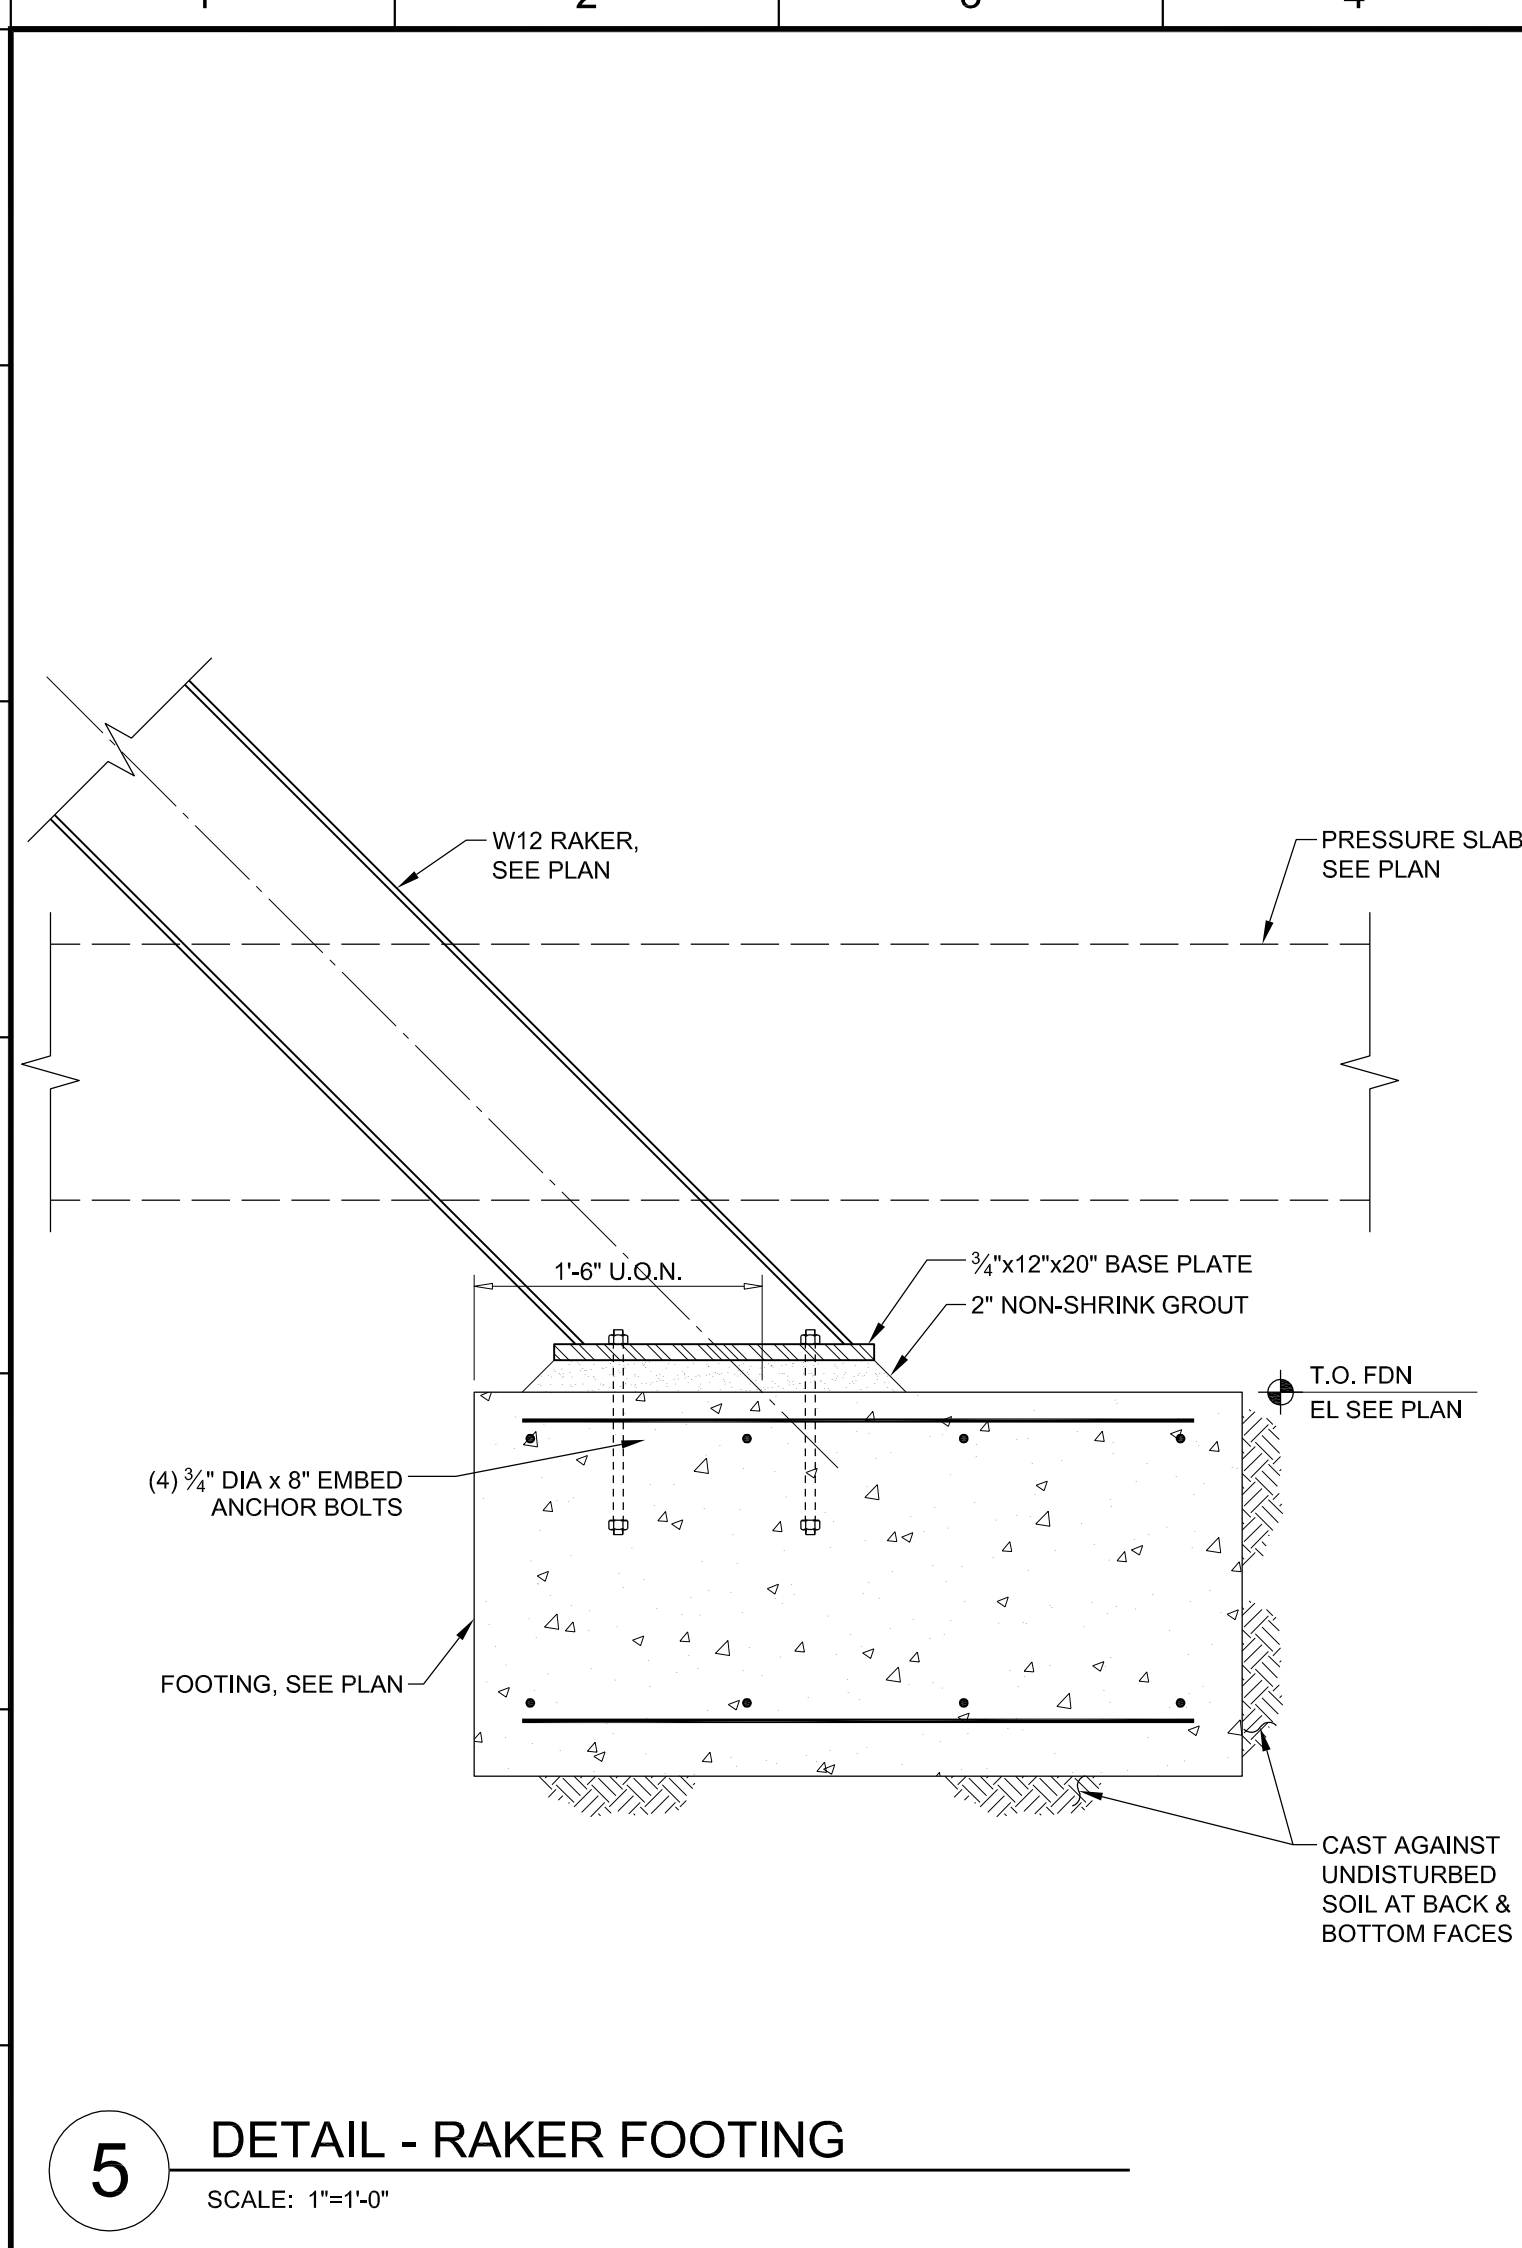


**5** DETAIL - RAKER FOOTING  
SCALE: 1"=1'-0"

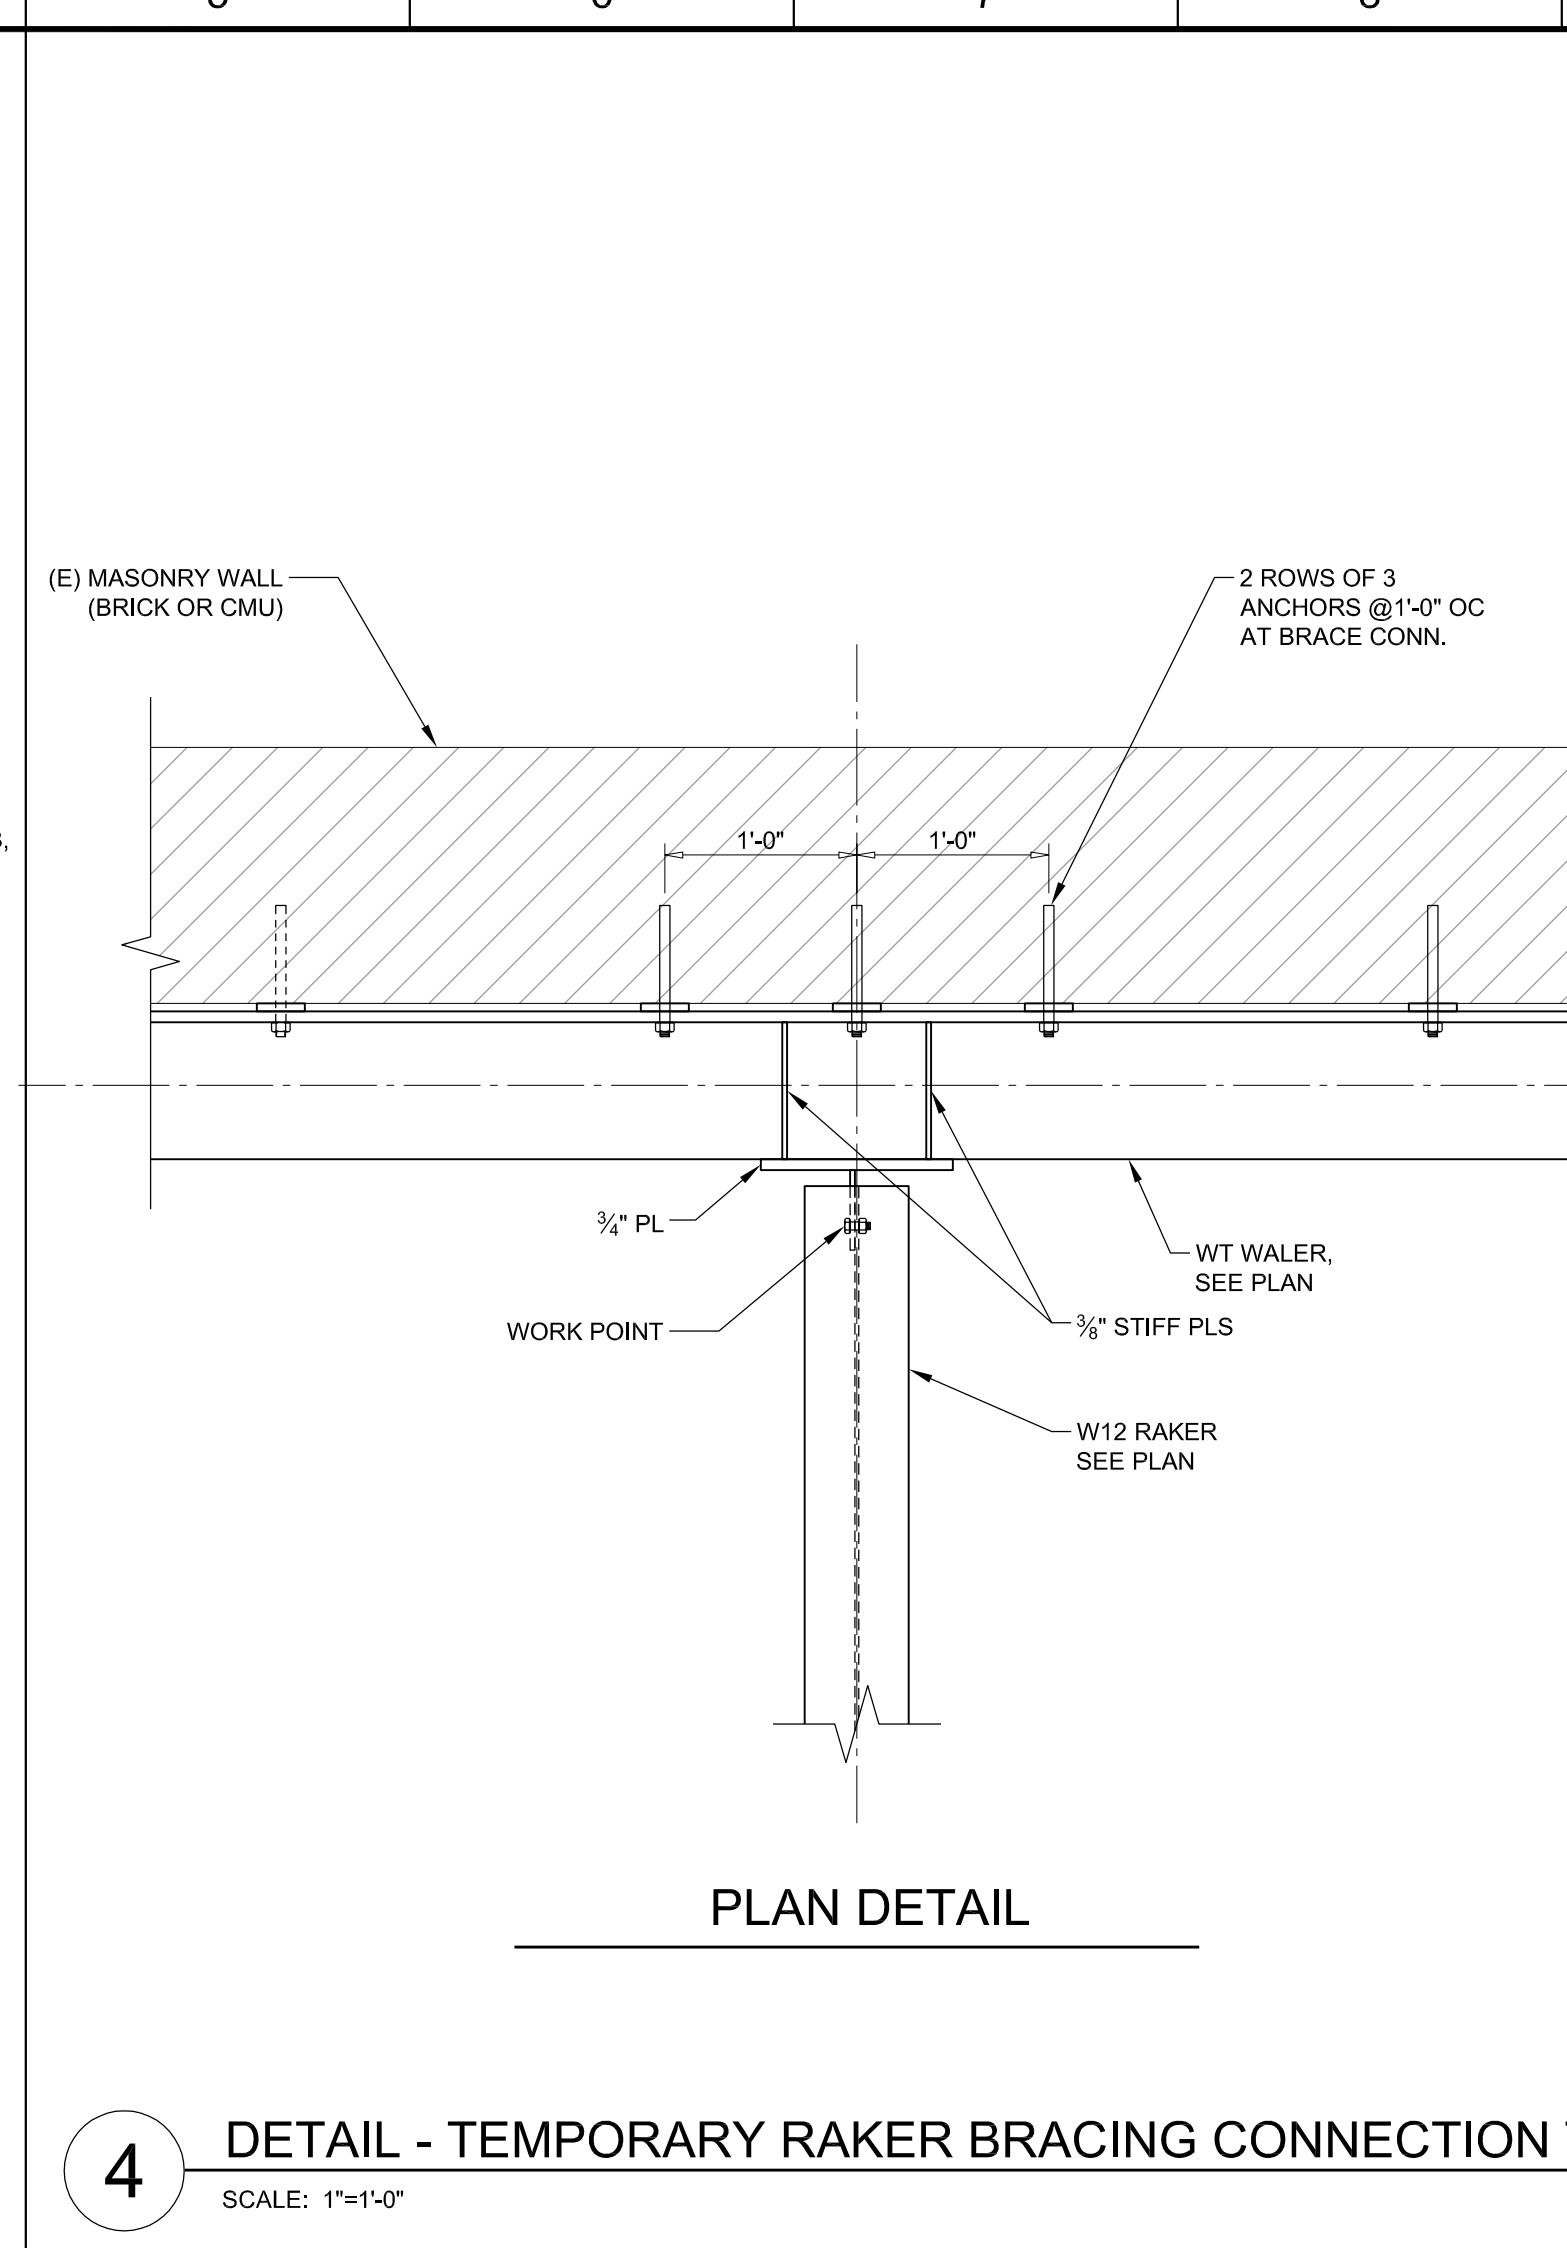


**4** DETAIL - TEMPORARY RAKER BRACING CONNECTION TO (E) LANDMARK MASONRY FACADE  
SCALE: 1"=1'-0"

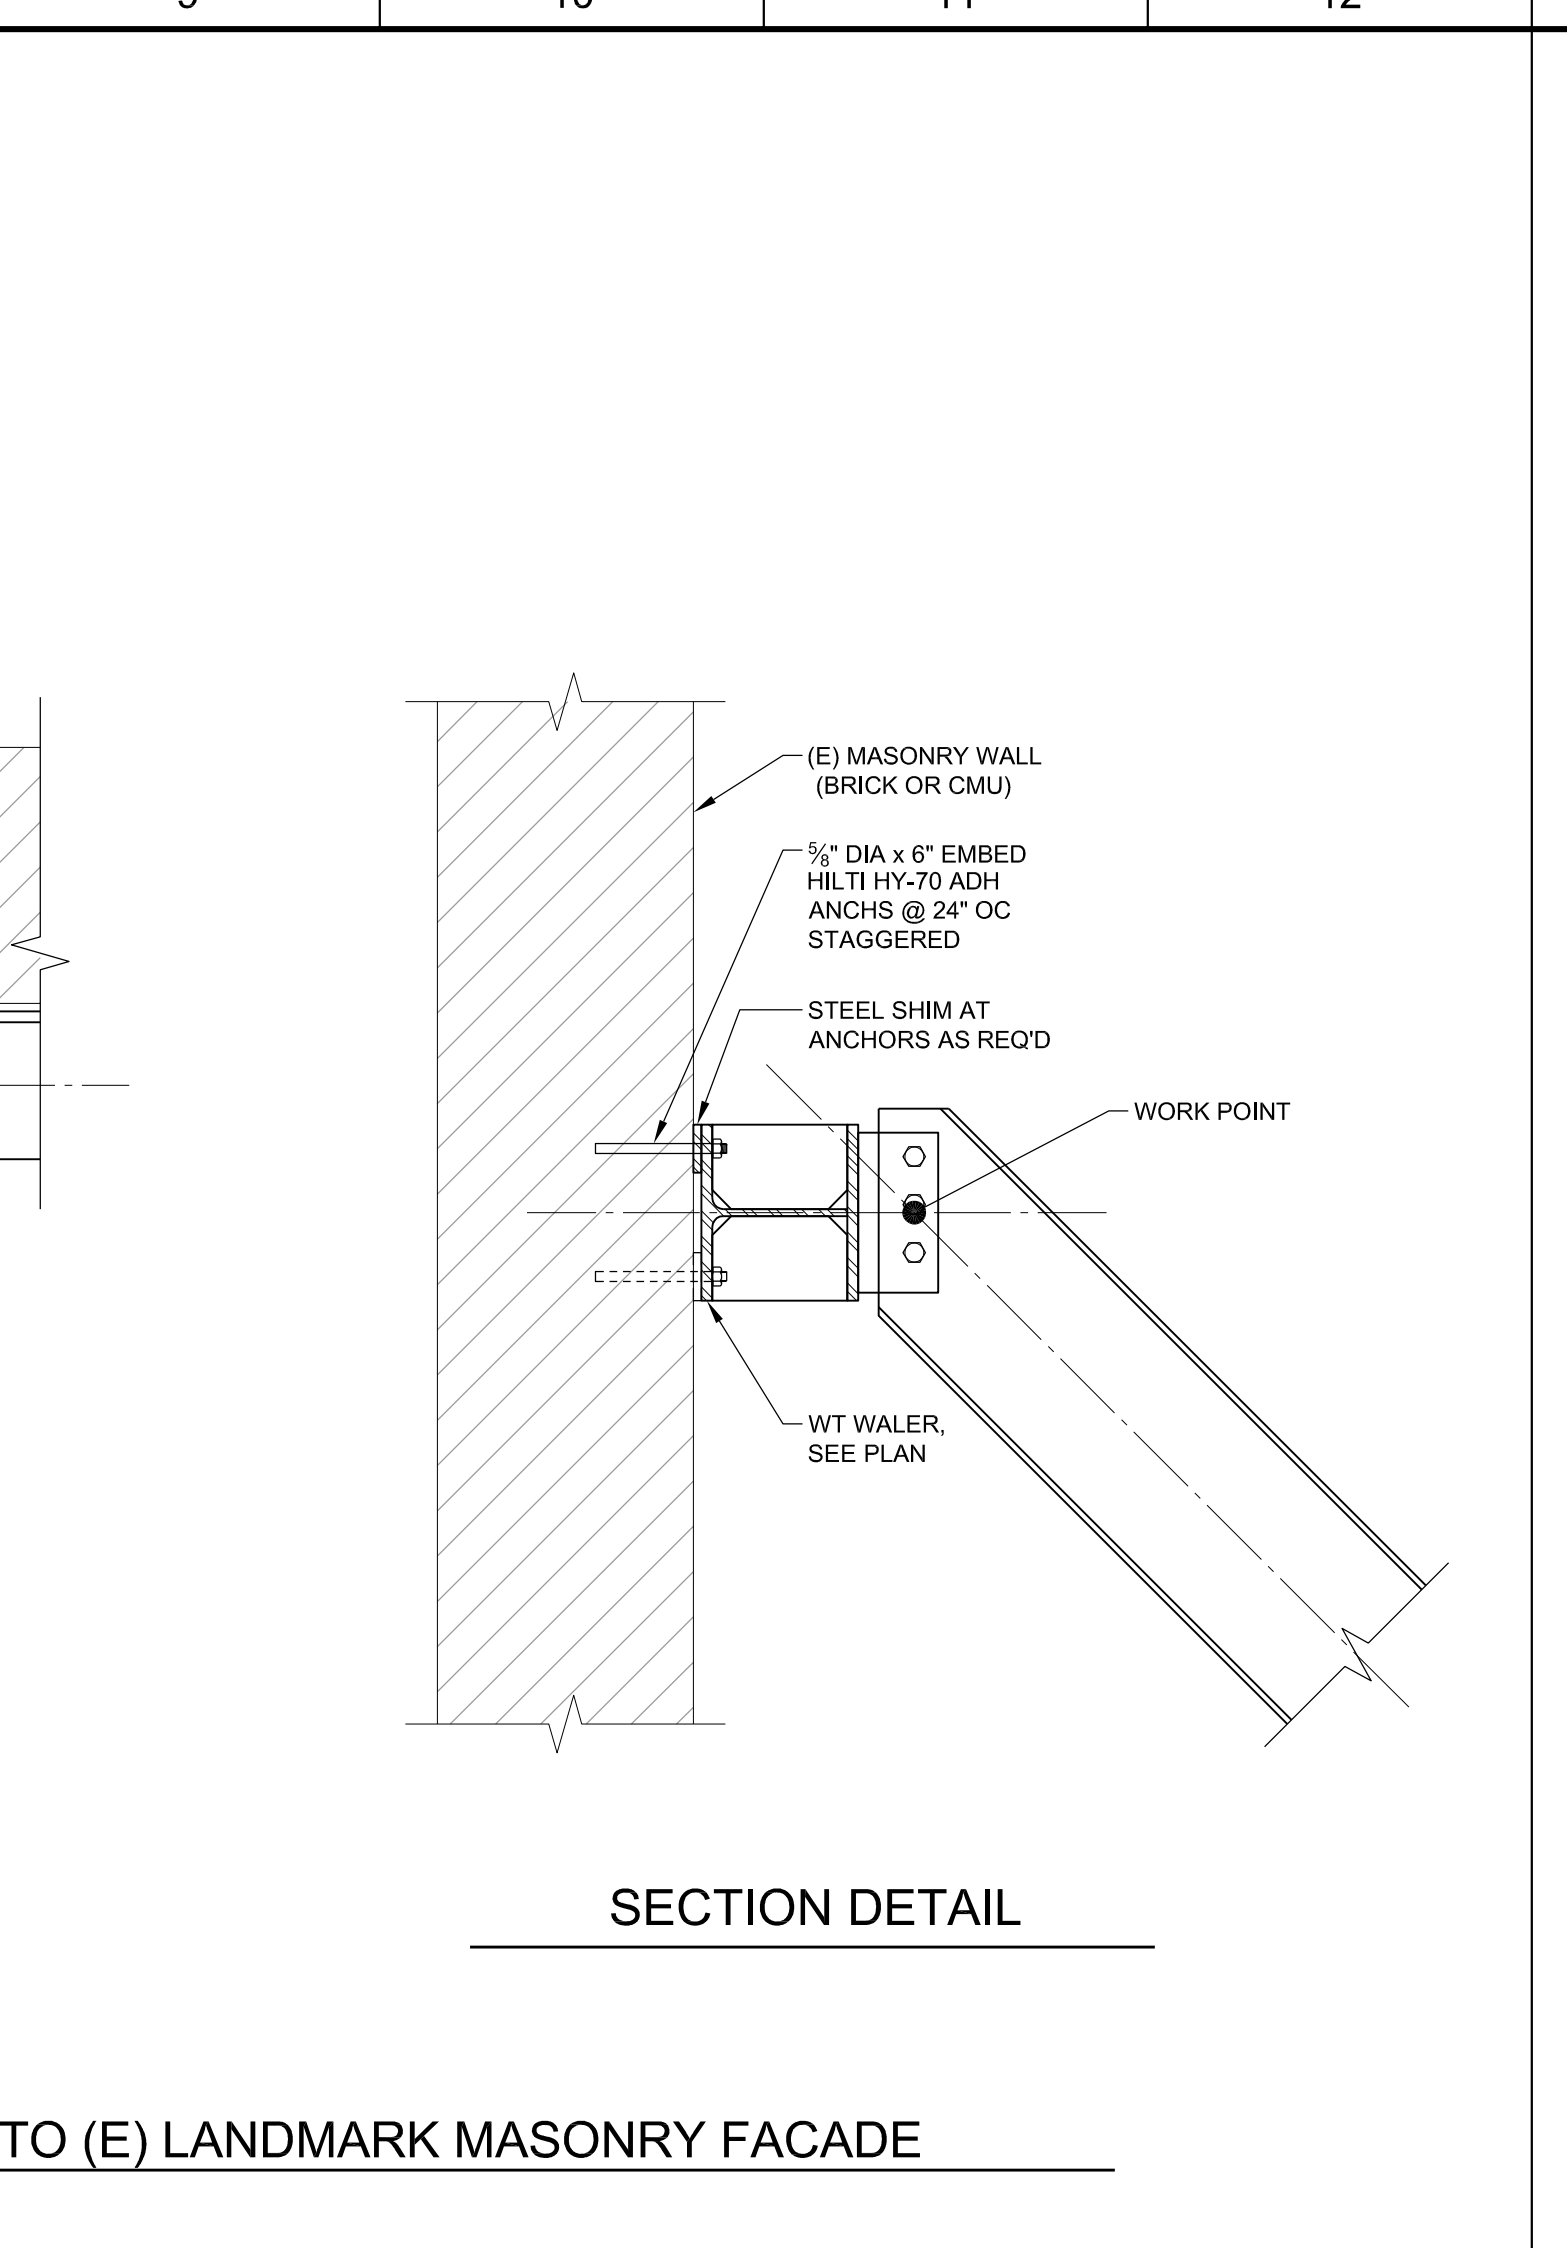


**1** DETAIL - TEMPORARY HORIZ BRACING CONNECTION TO (E) LANDMARK MASONRY FACADE  
SCALE: 1"=1'-0"

 


**10** NOT USED  
SCALE: 1"=1'-0"

 


**9** NOT USED  
SCALE: 1"=1'-0"

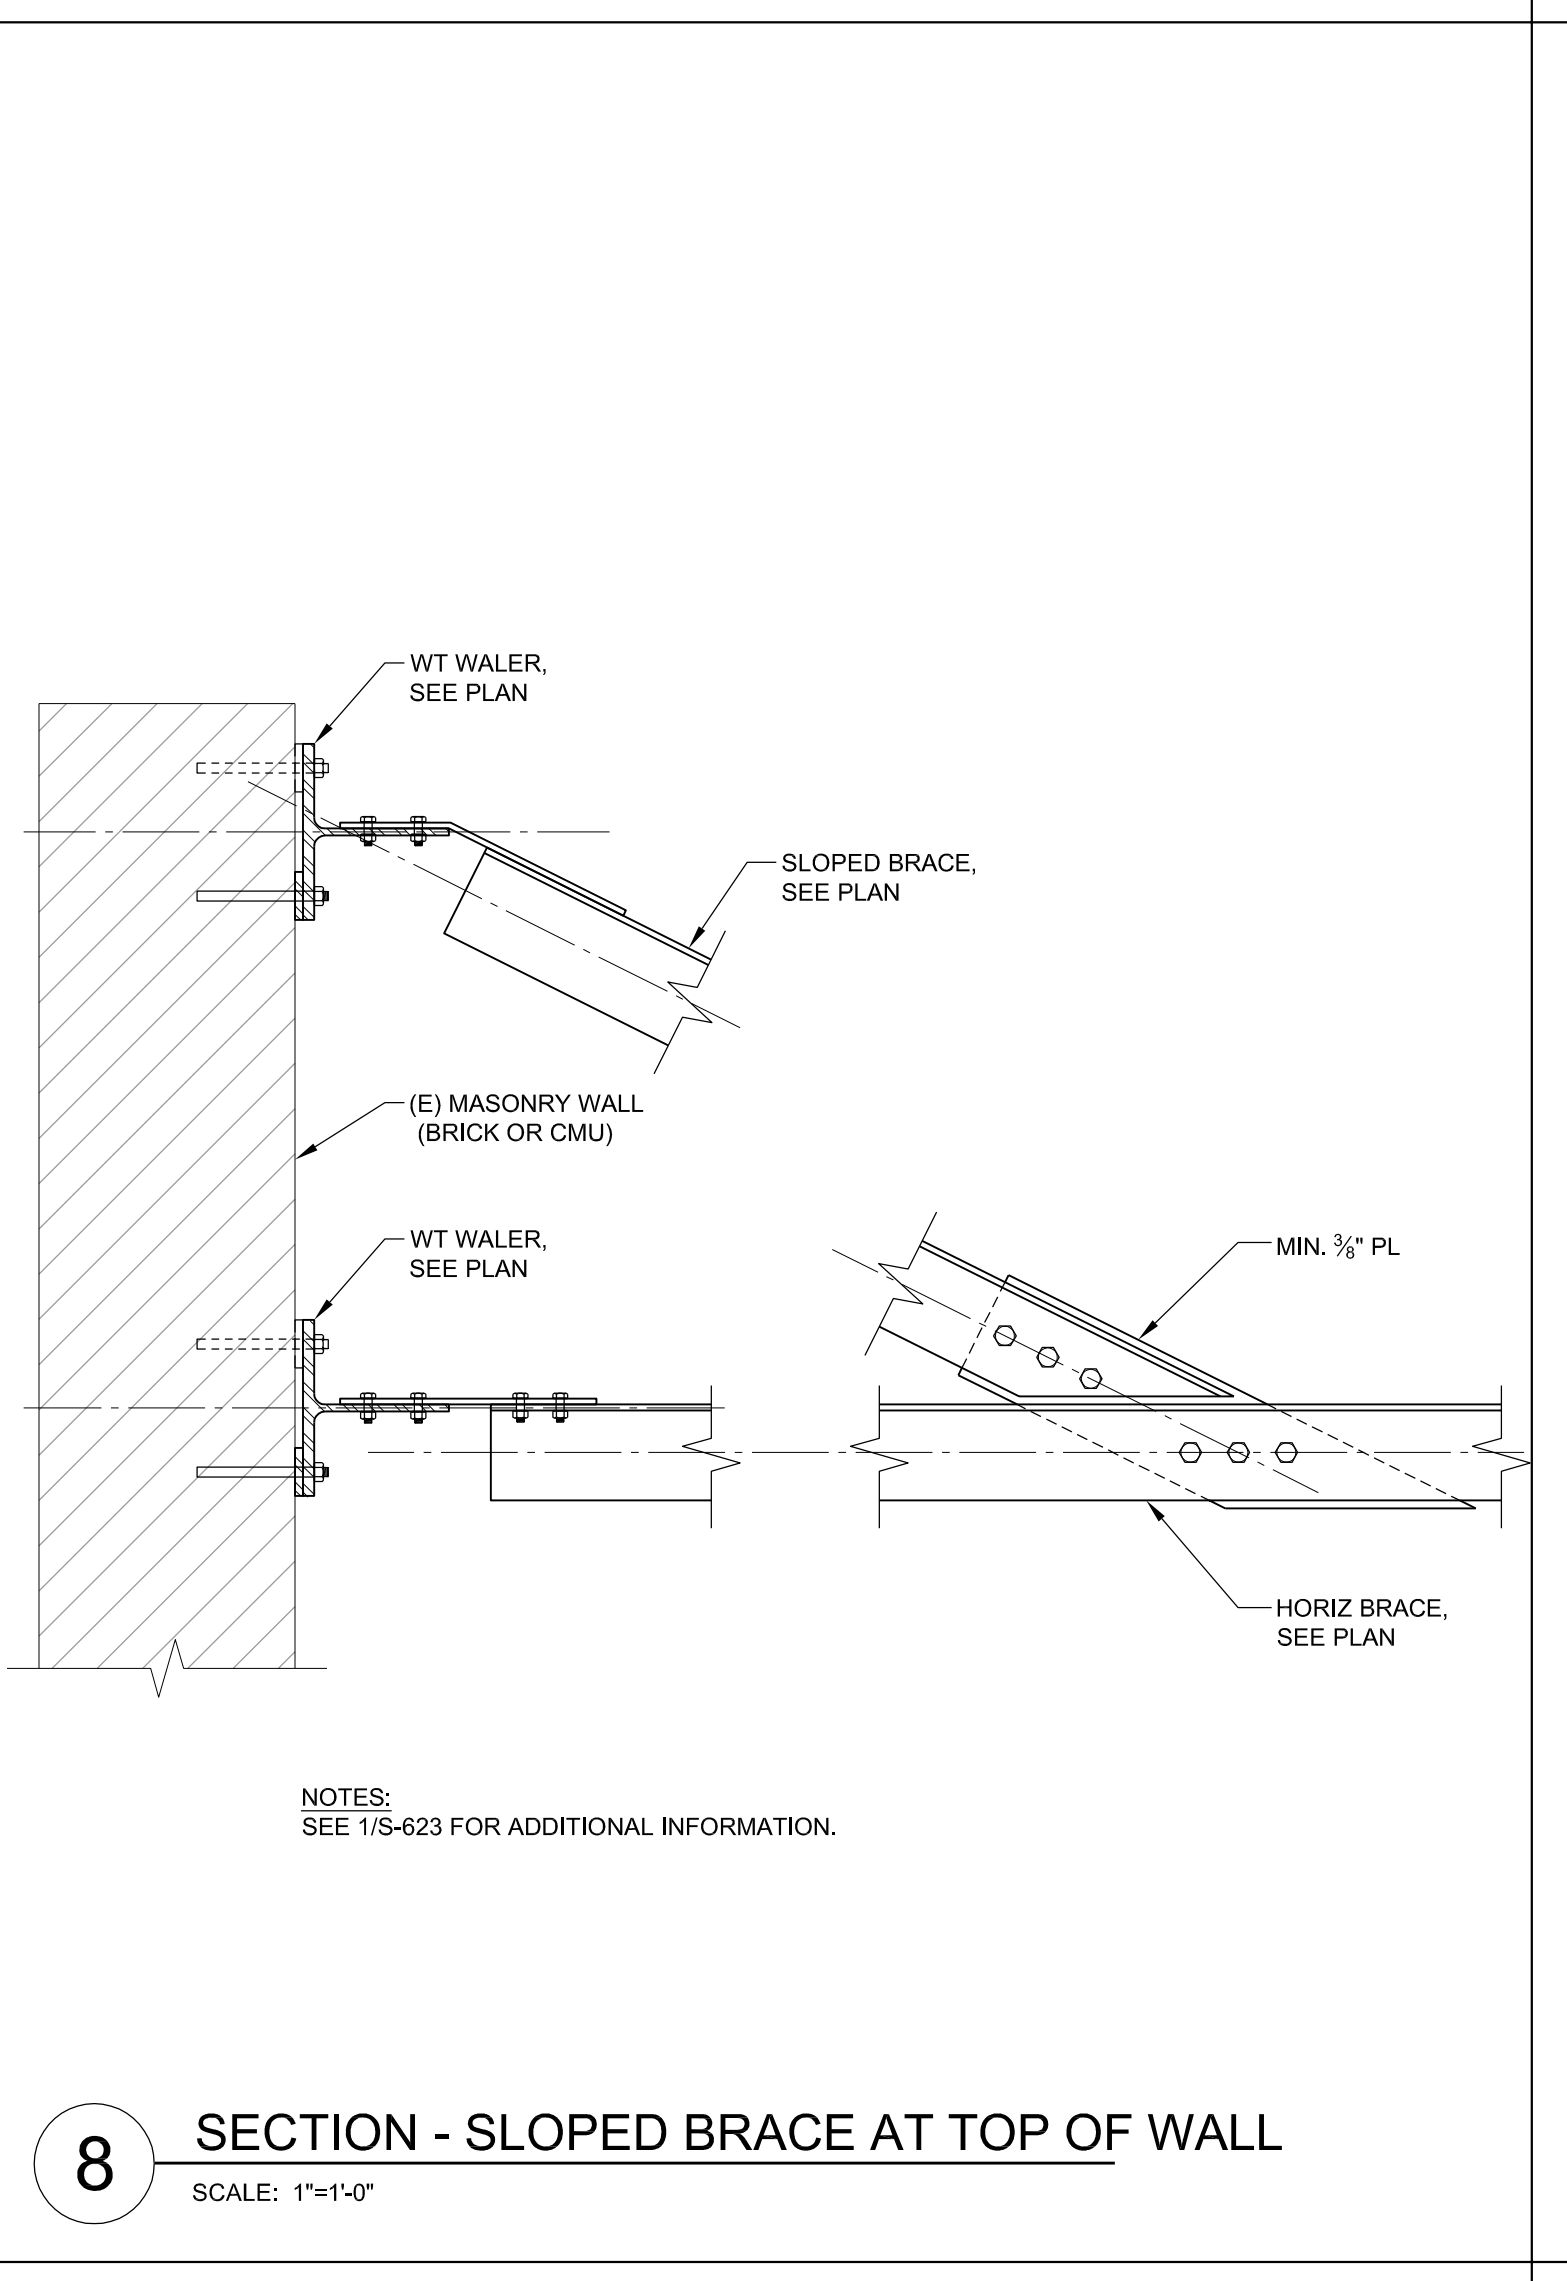


**8** SECTION - SLOPED BRACE AT TOP OF WALL  
SCALE: 1"=1'-0"

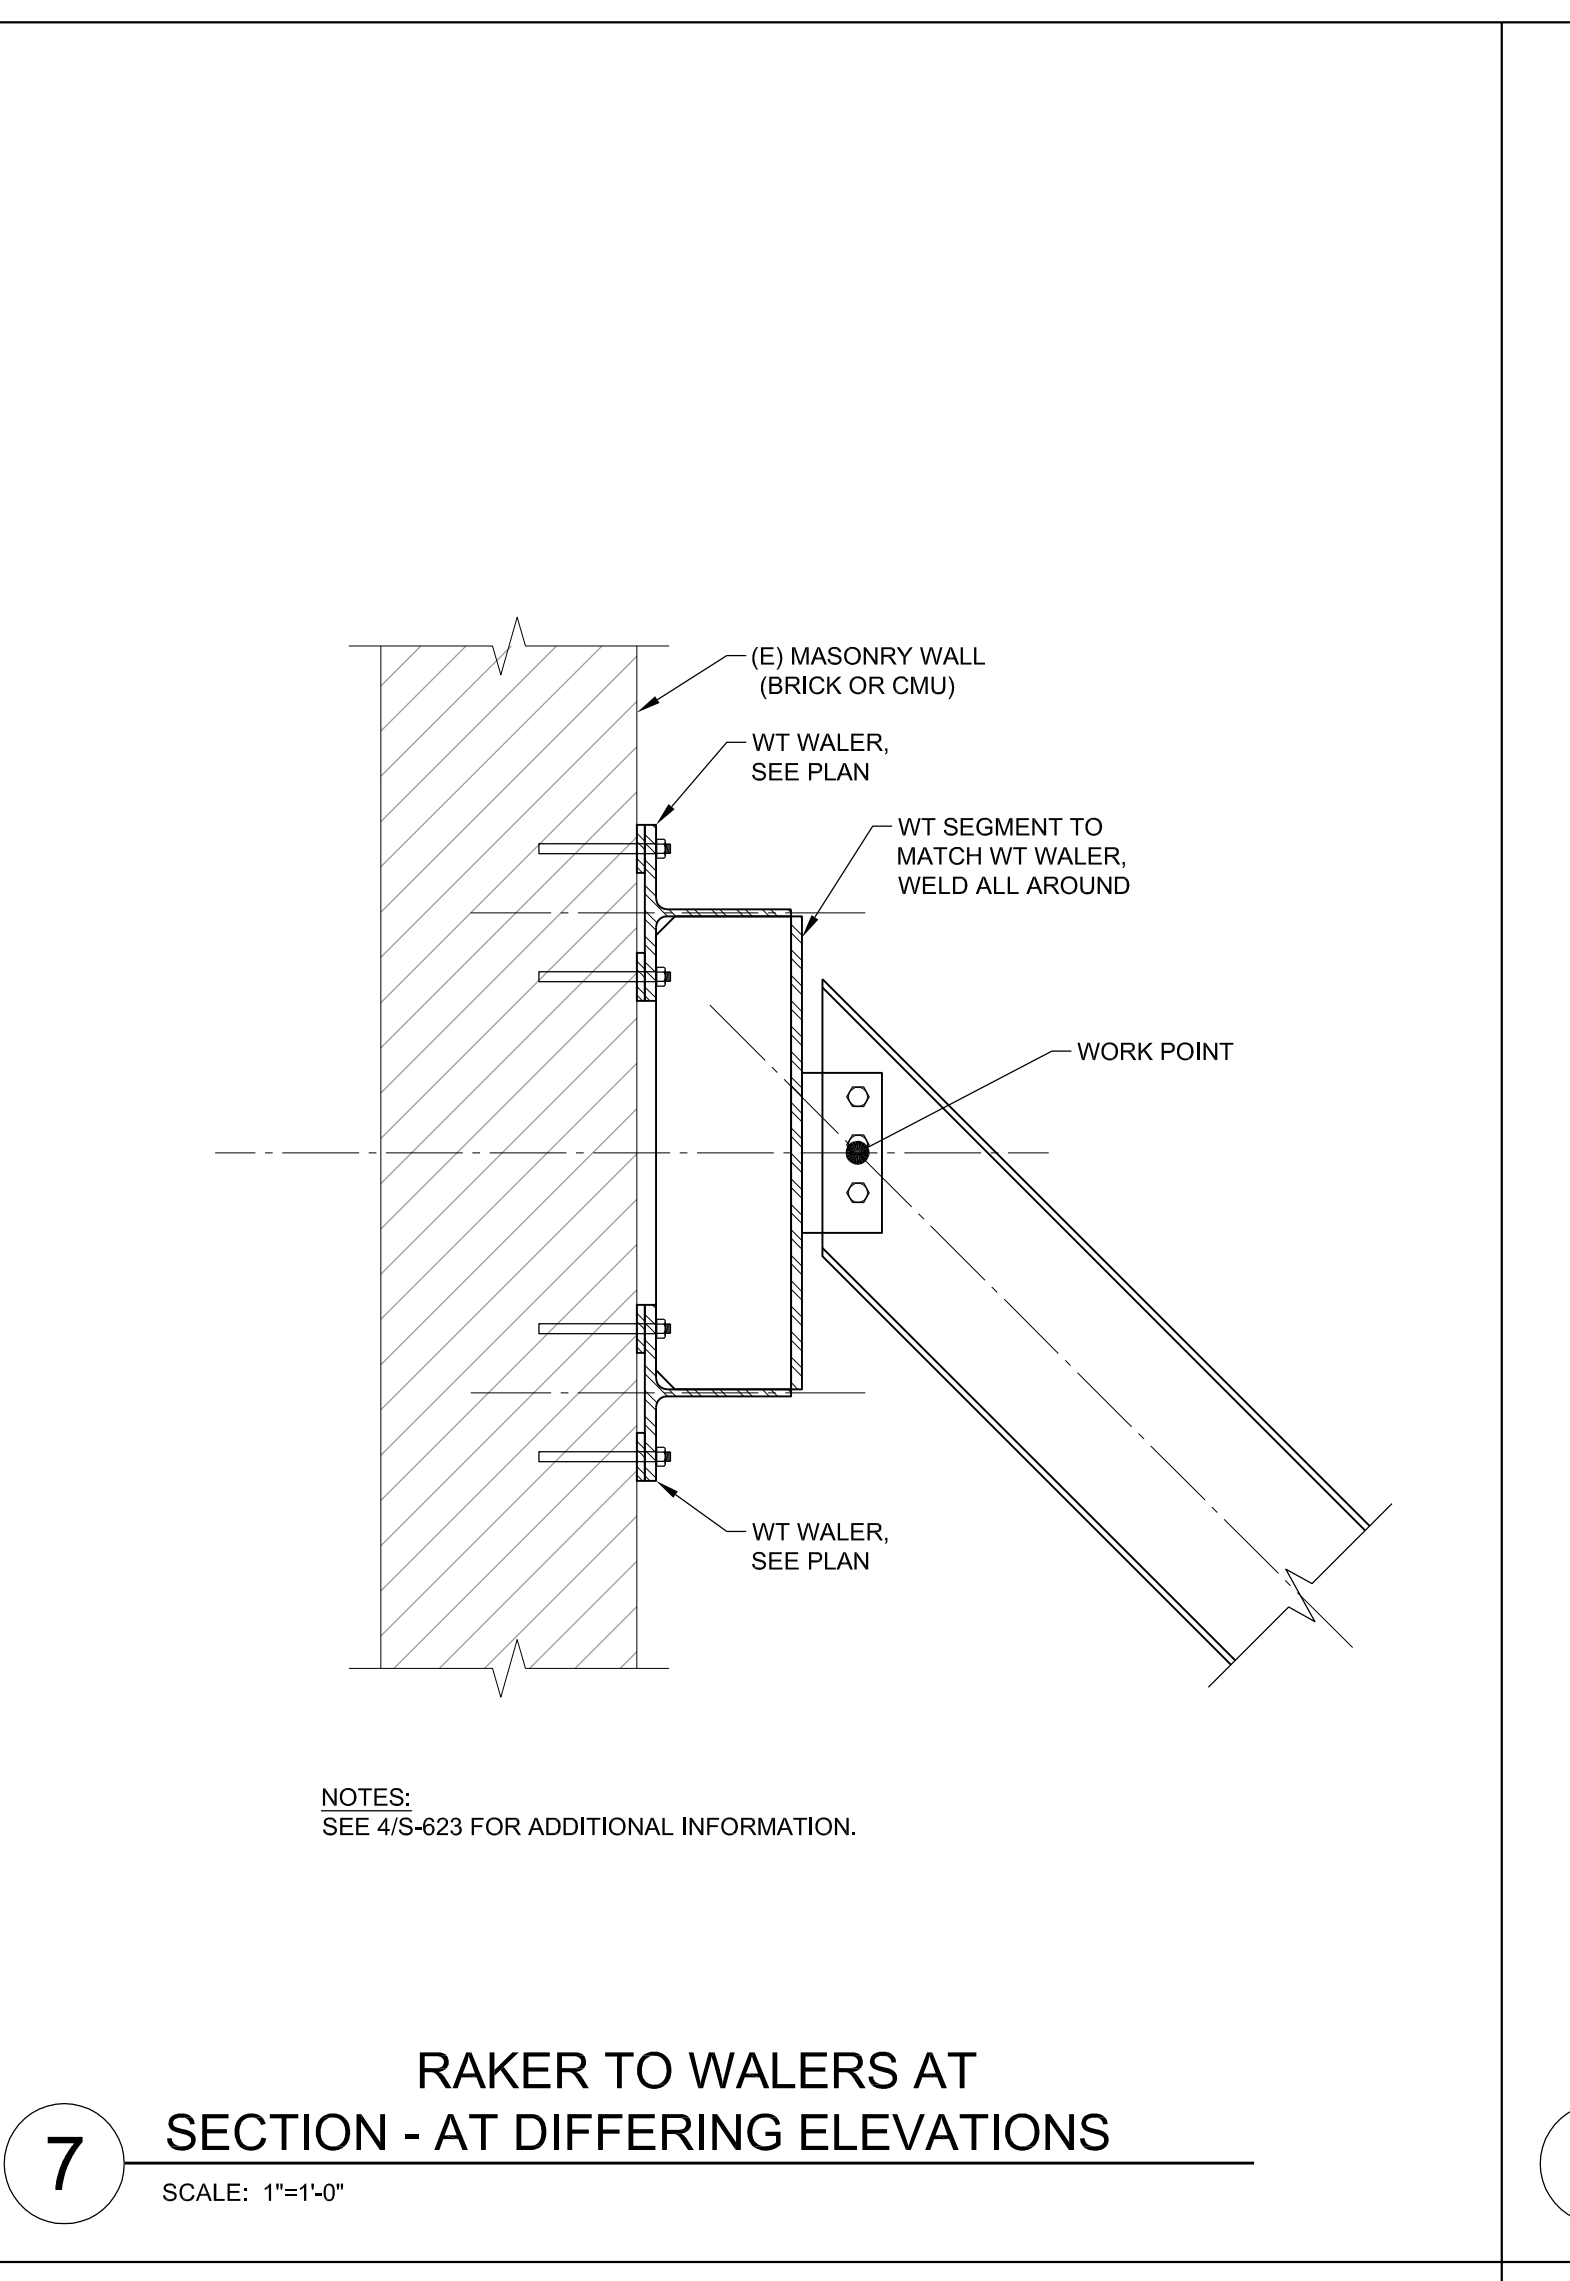


**7** SECTION - RAKER TO WALERS AT DIFFERING ELEVATIONS  
SCALE: 1"=1'-0"

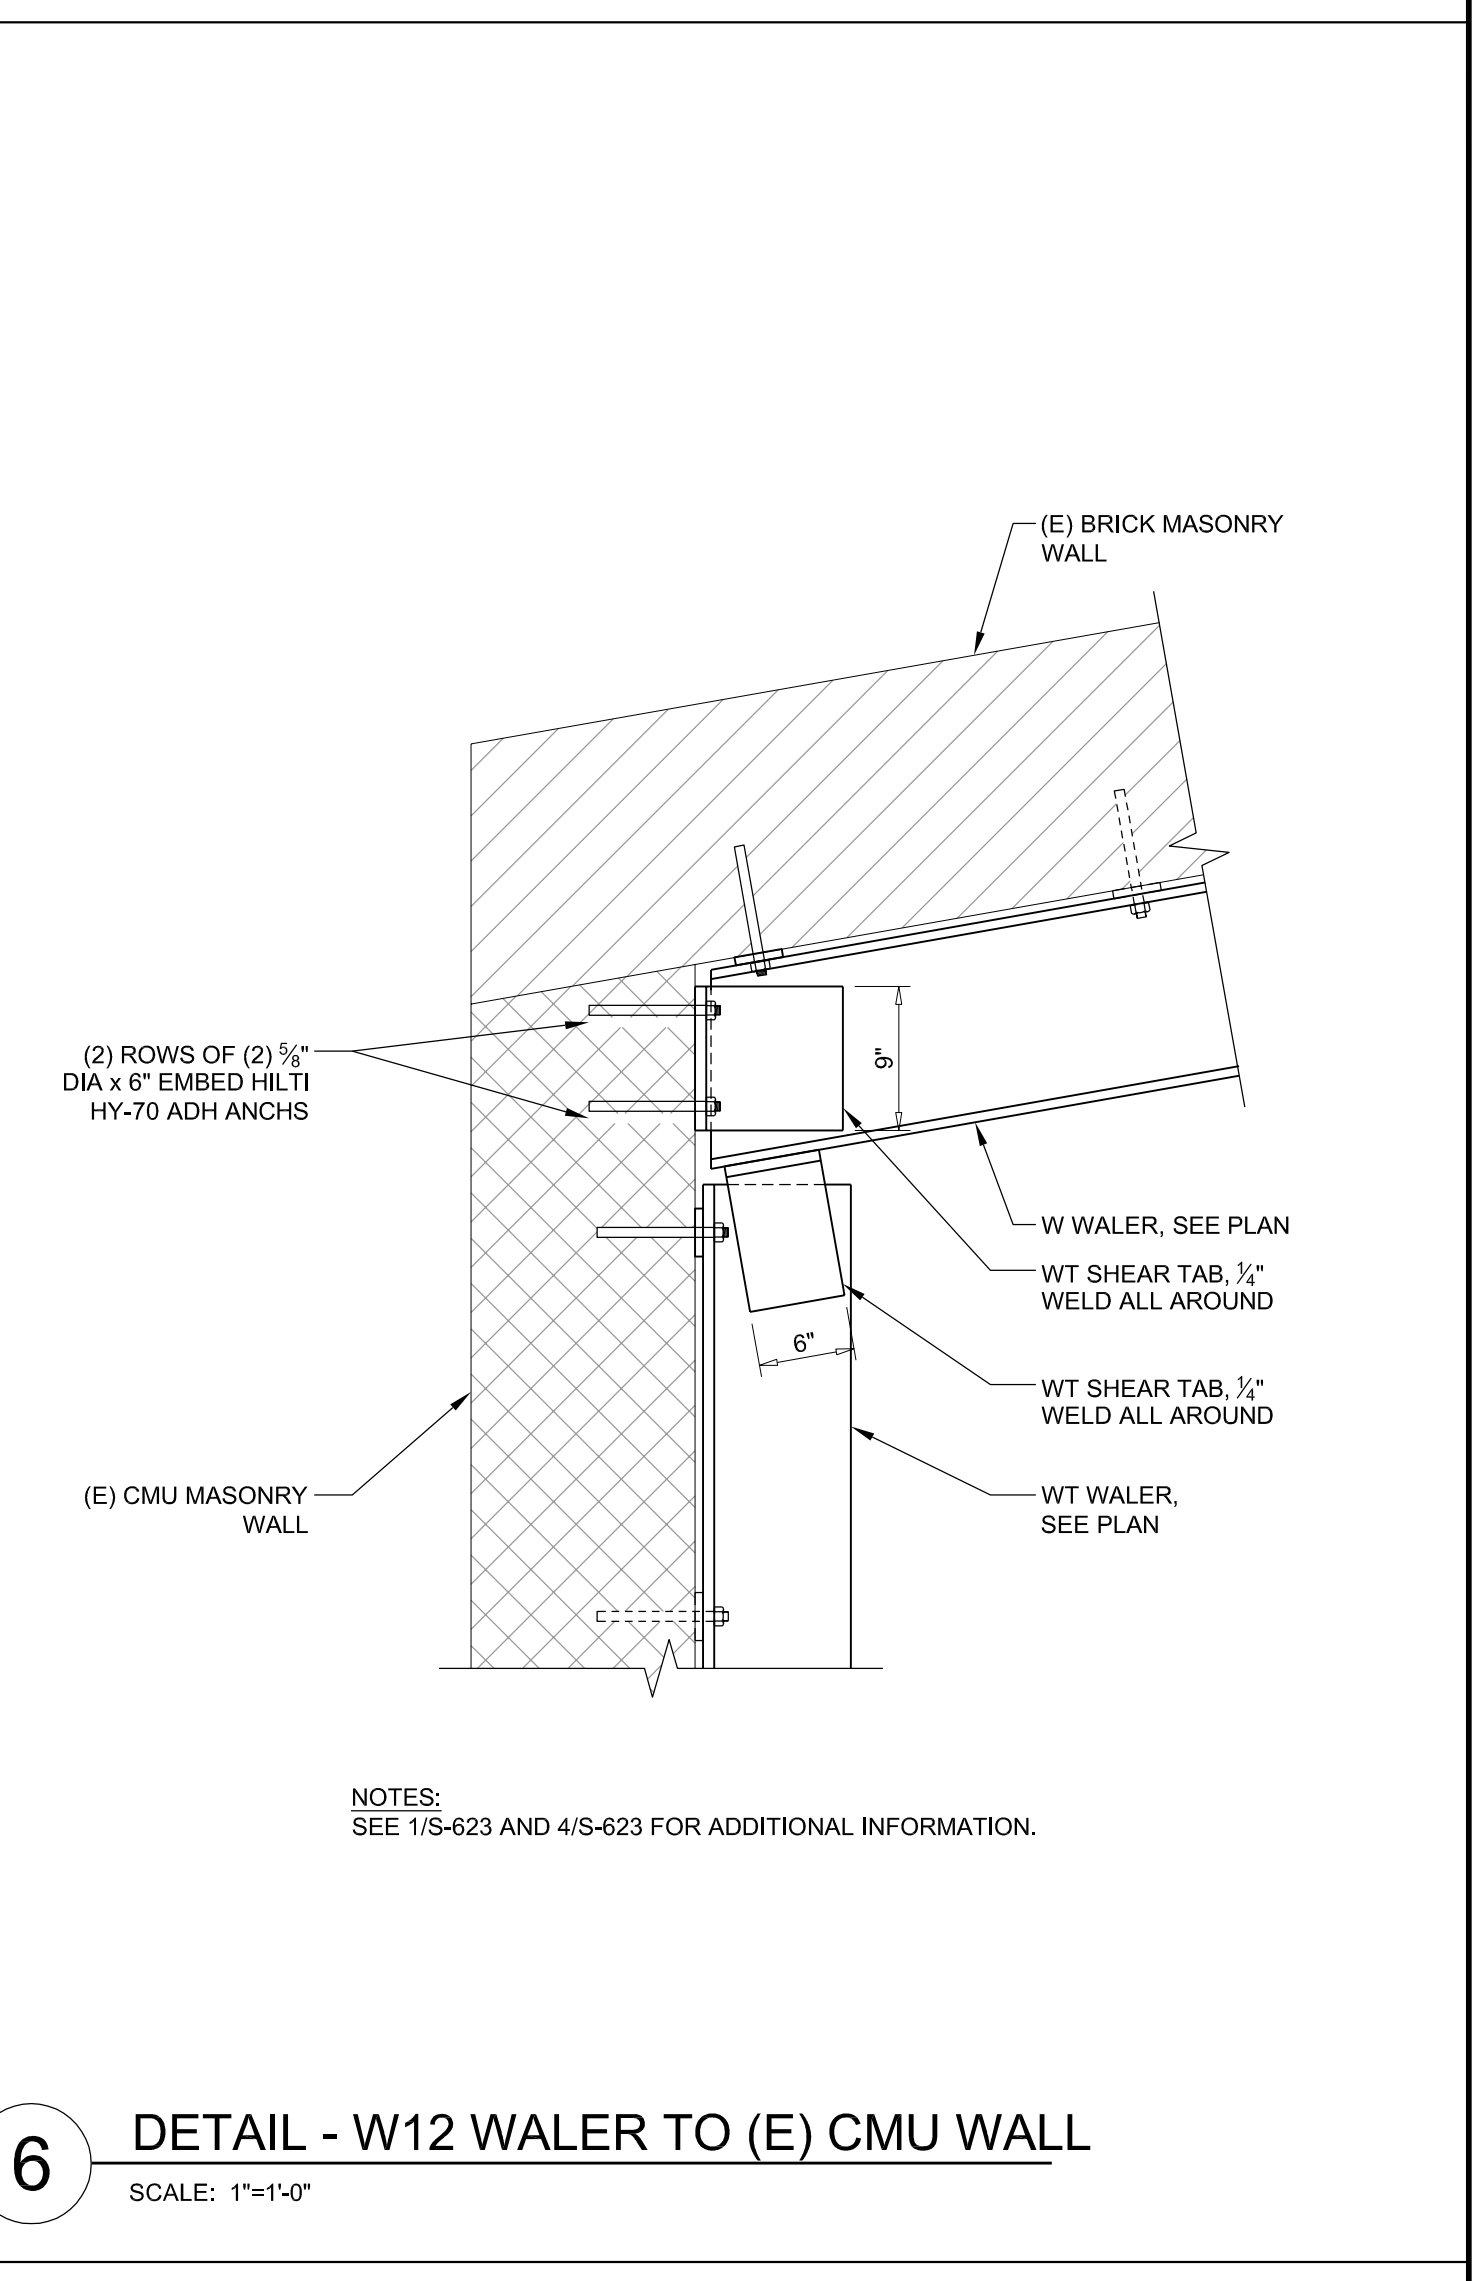


**6** DETAIL - W12 WALER TO (E) CMU WALL  
SCALE: 1"=1'-0"

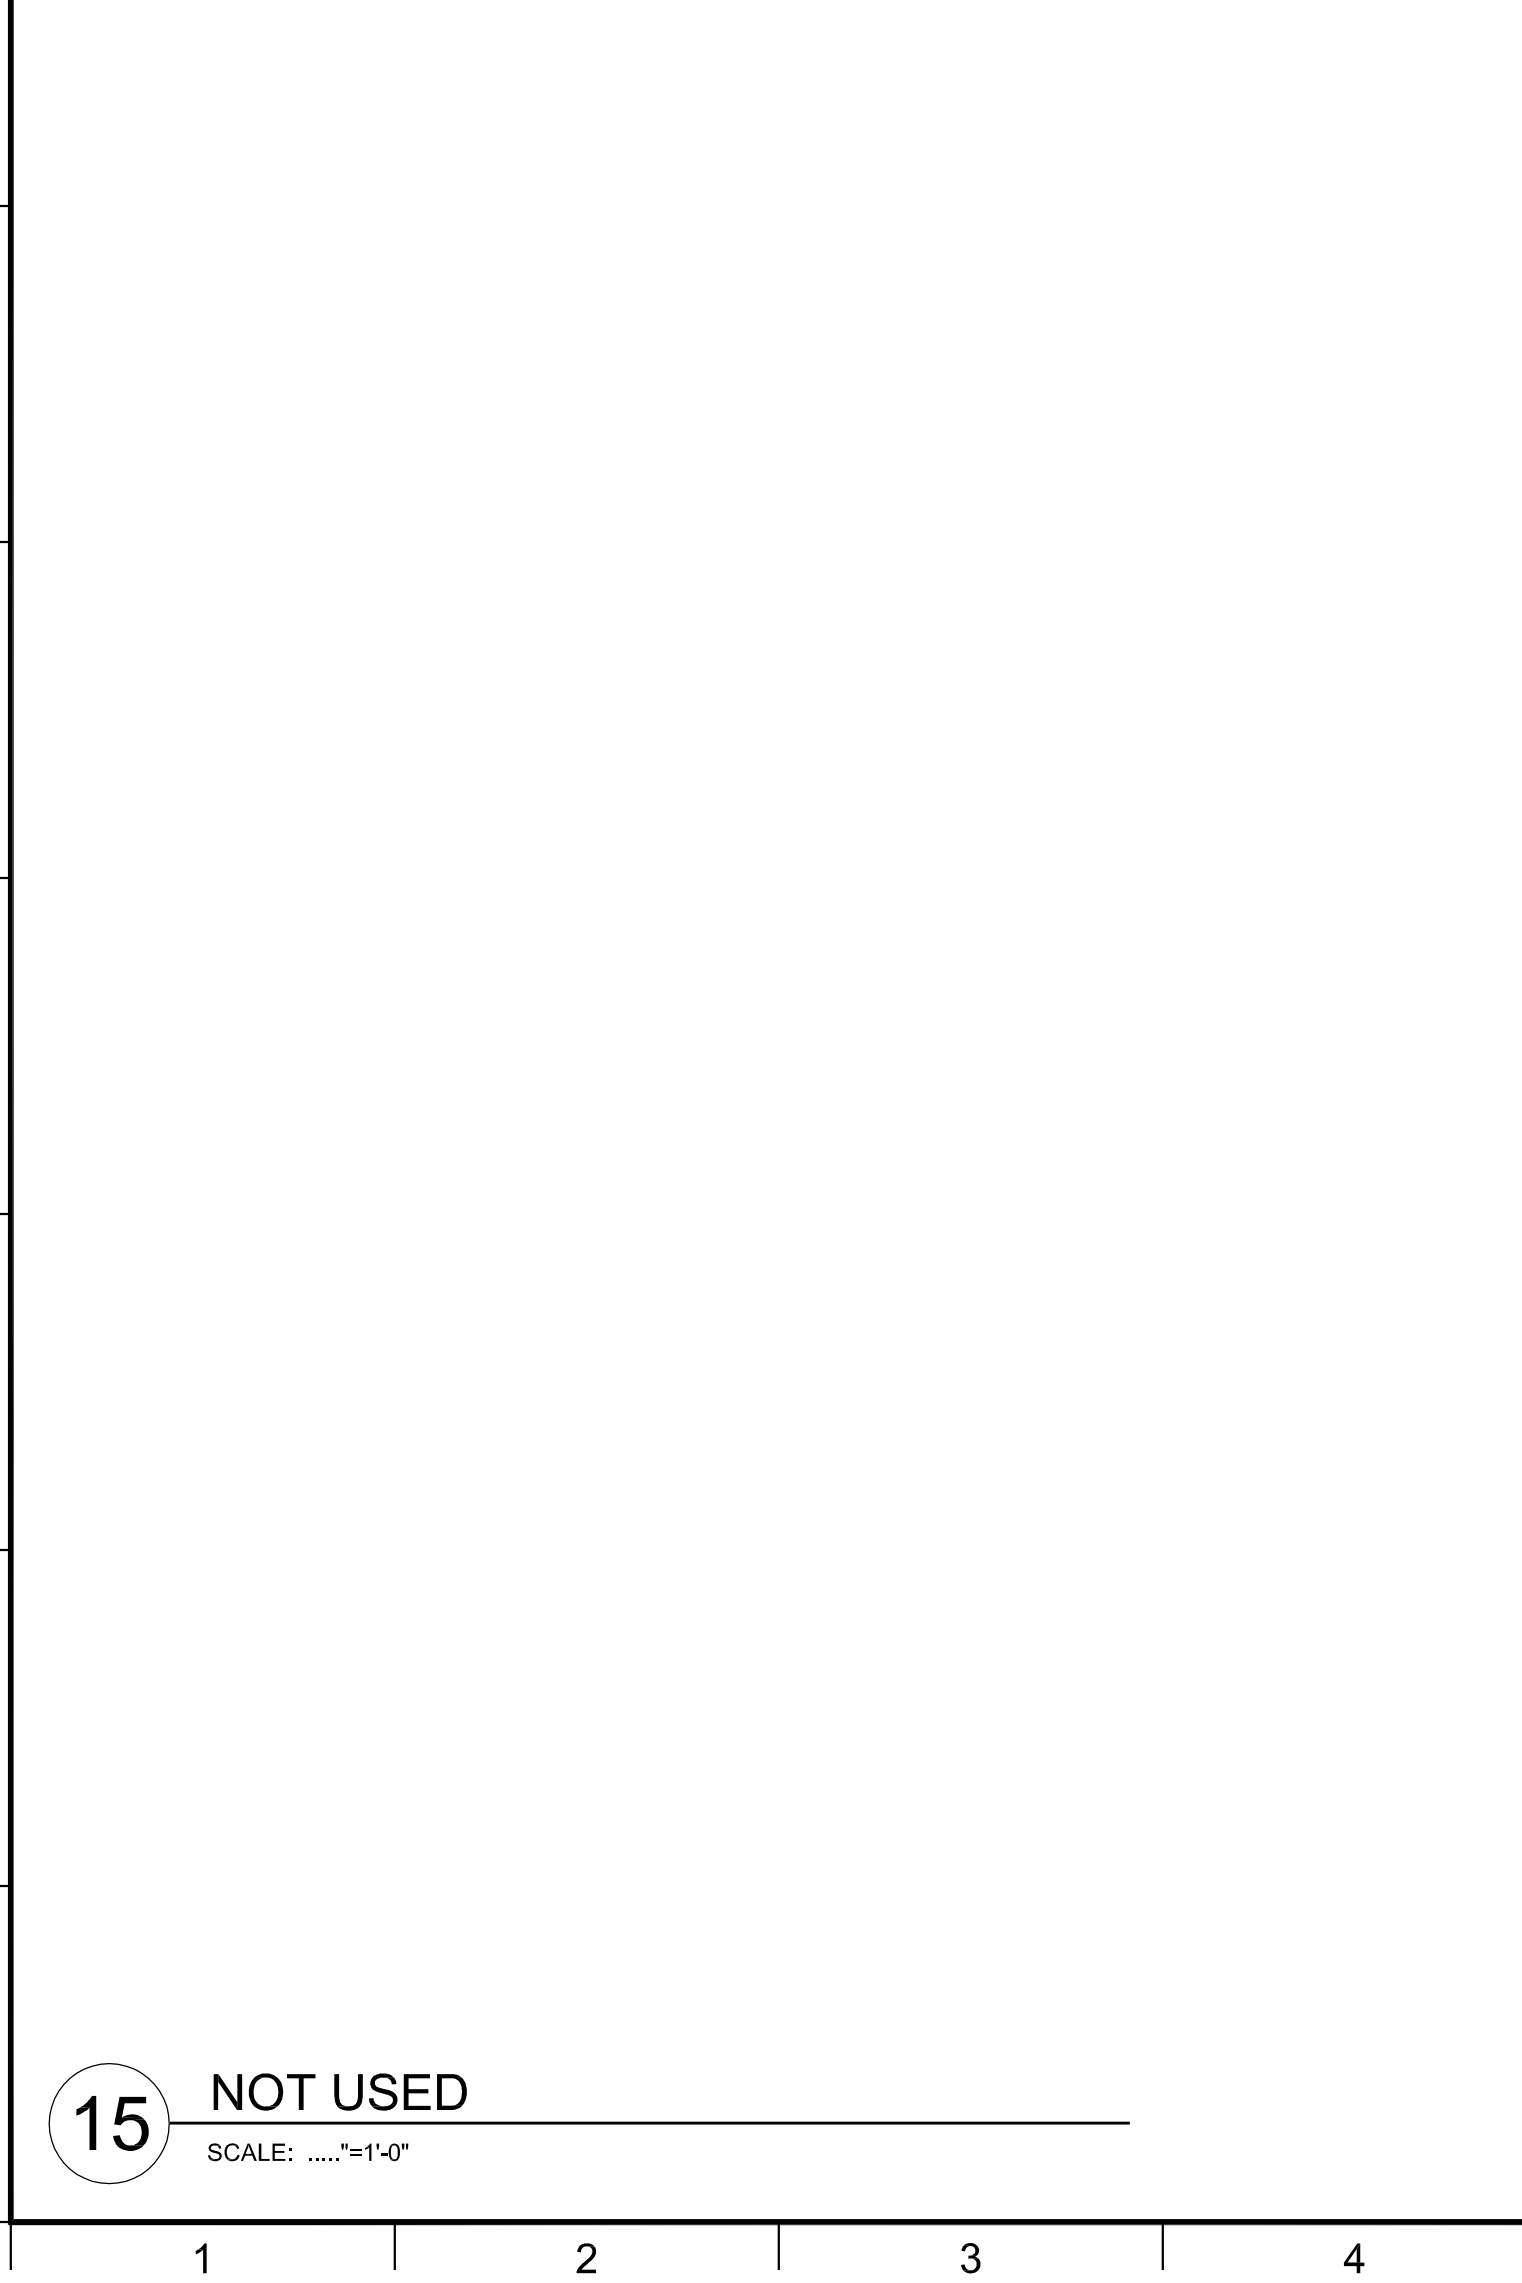


**15** NOT USED  
SCALE: 1"=1'-0"

 


**14** NOT USED  
SCALE: 1"=1'-0"

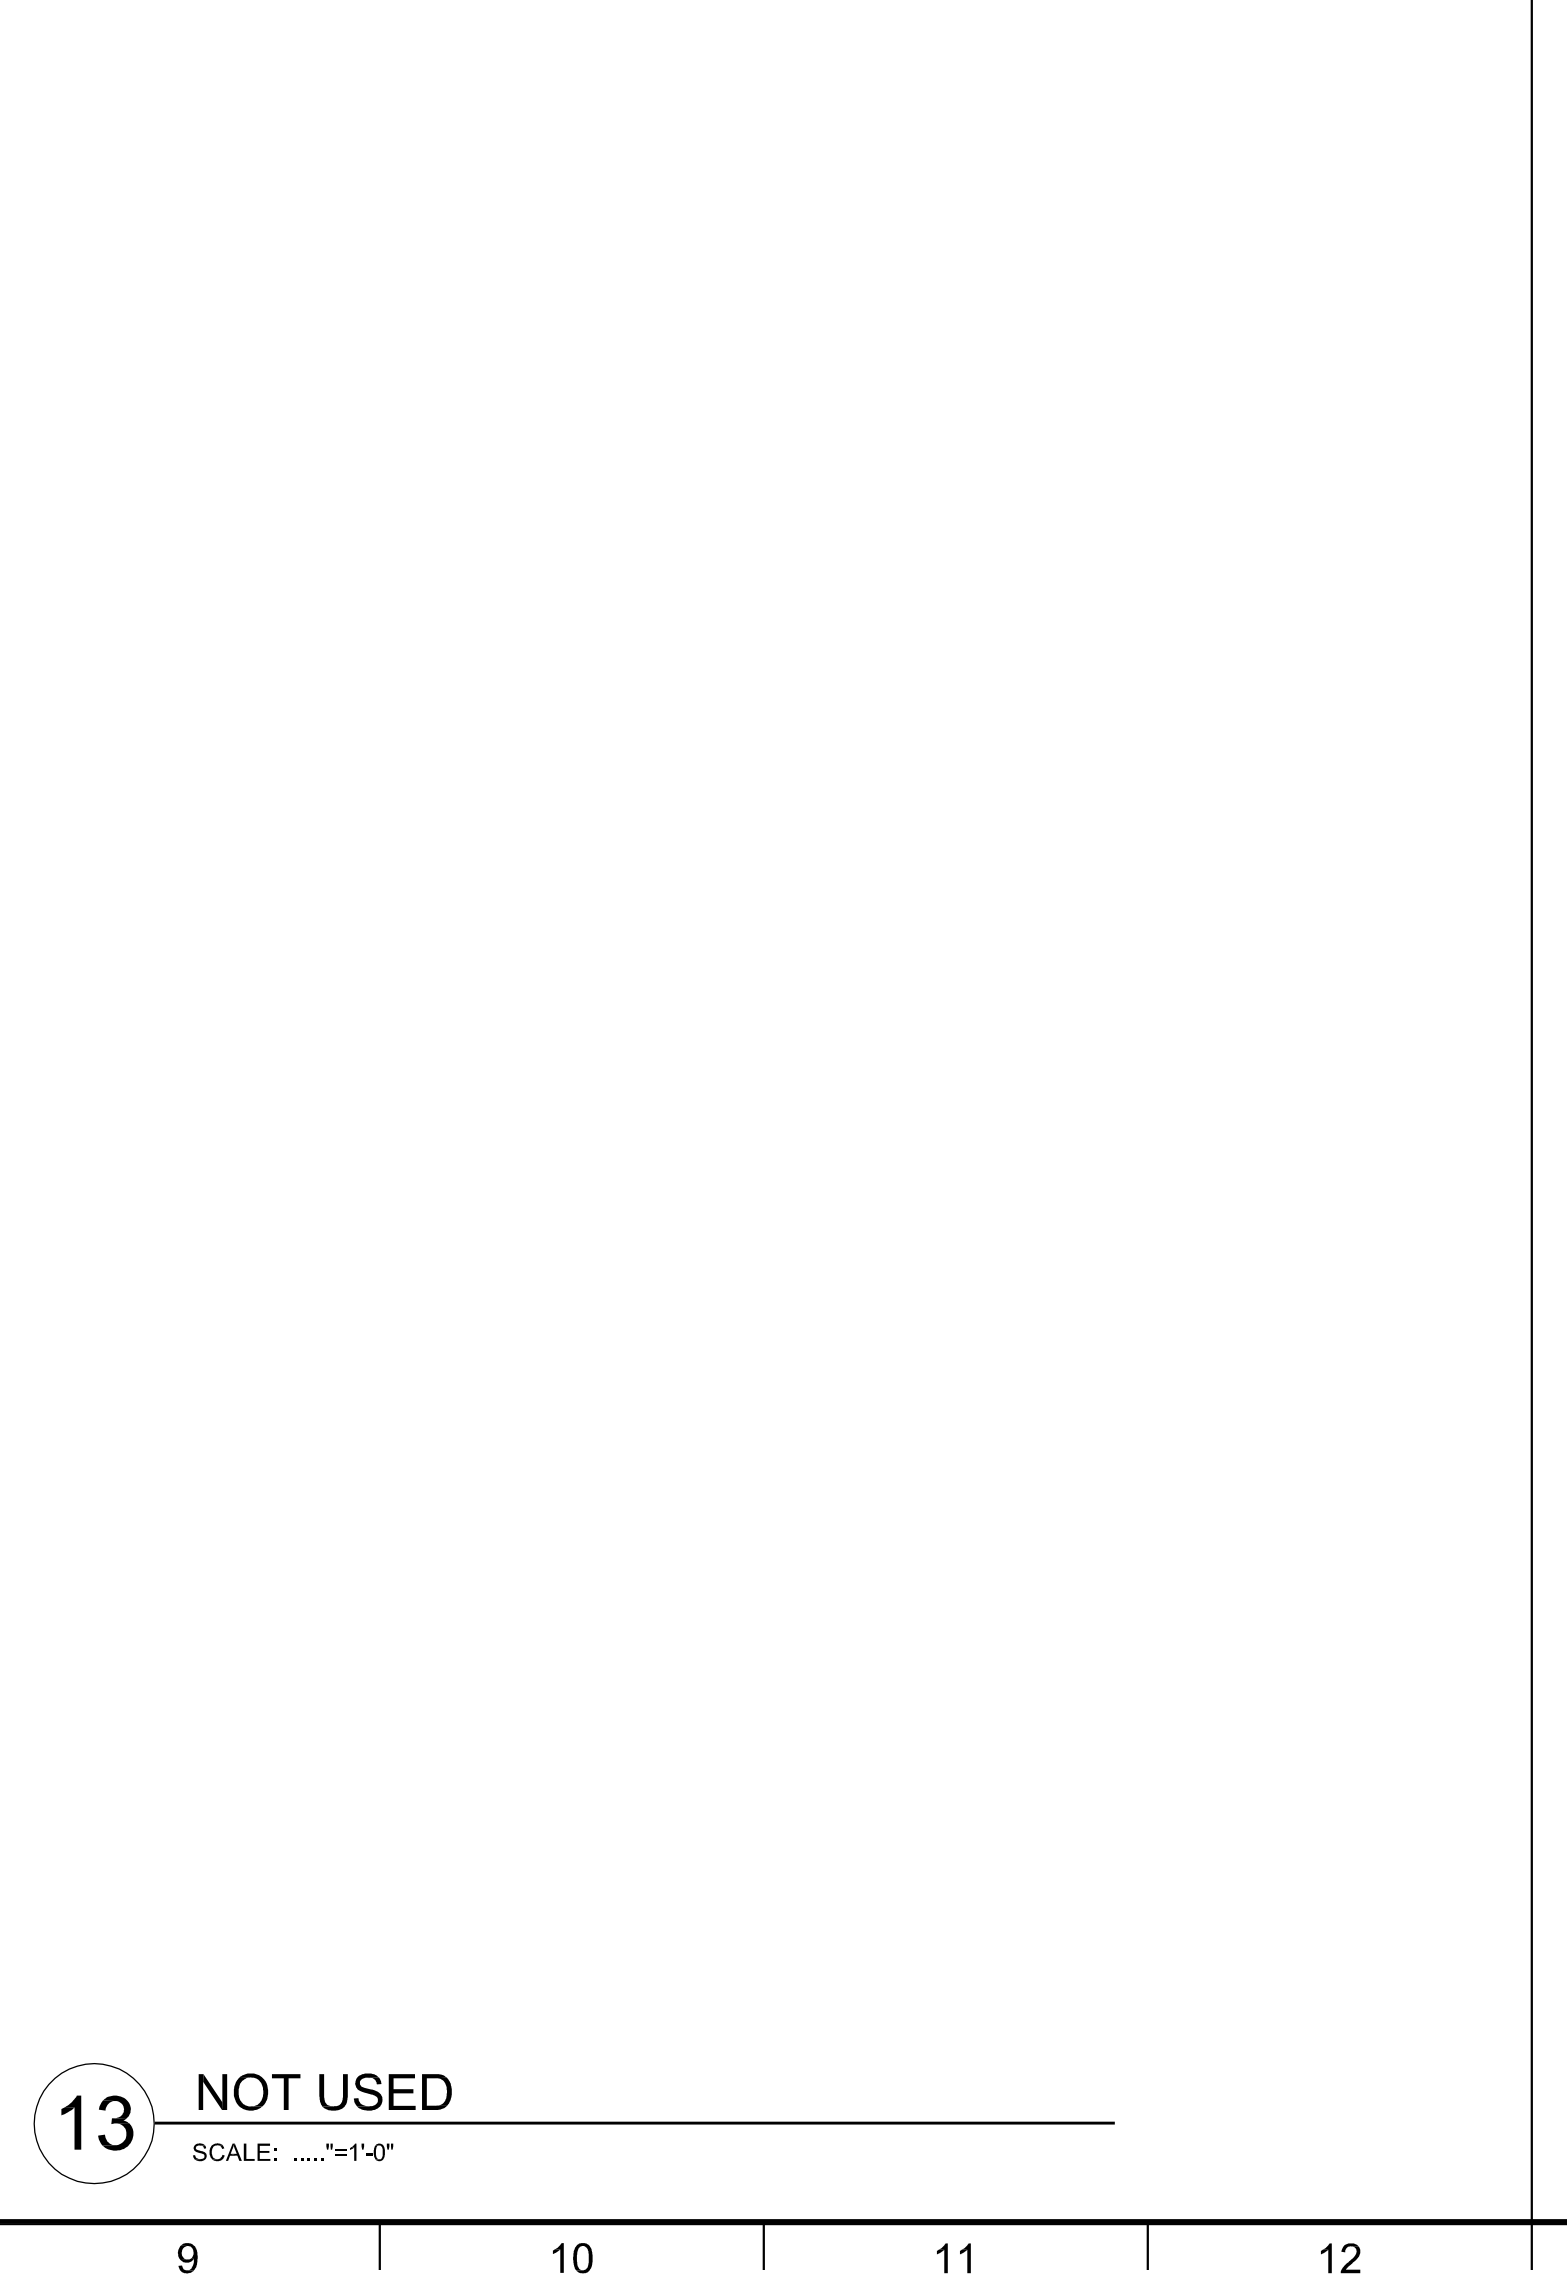

**13** NOT USED  
SCALE: 1"=1'-0"

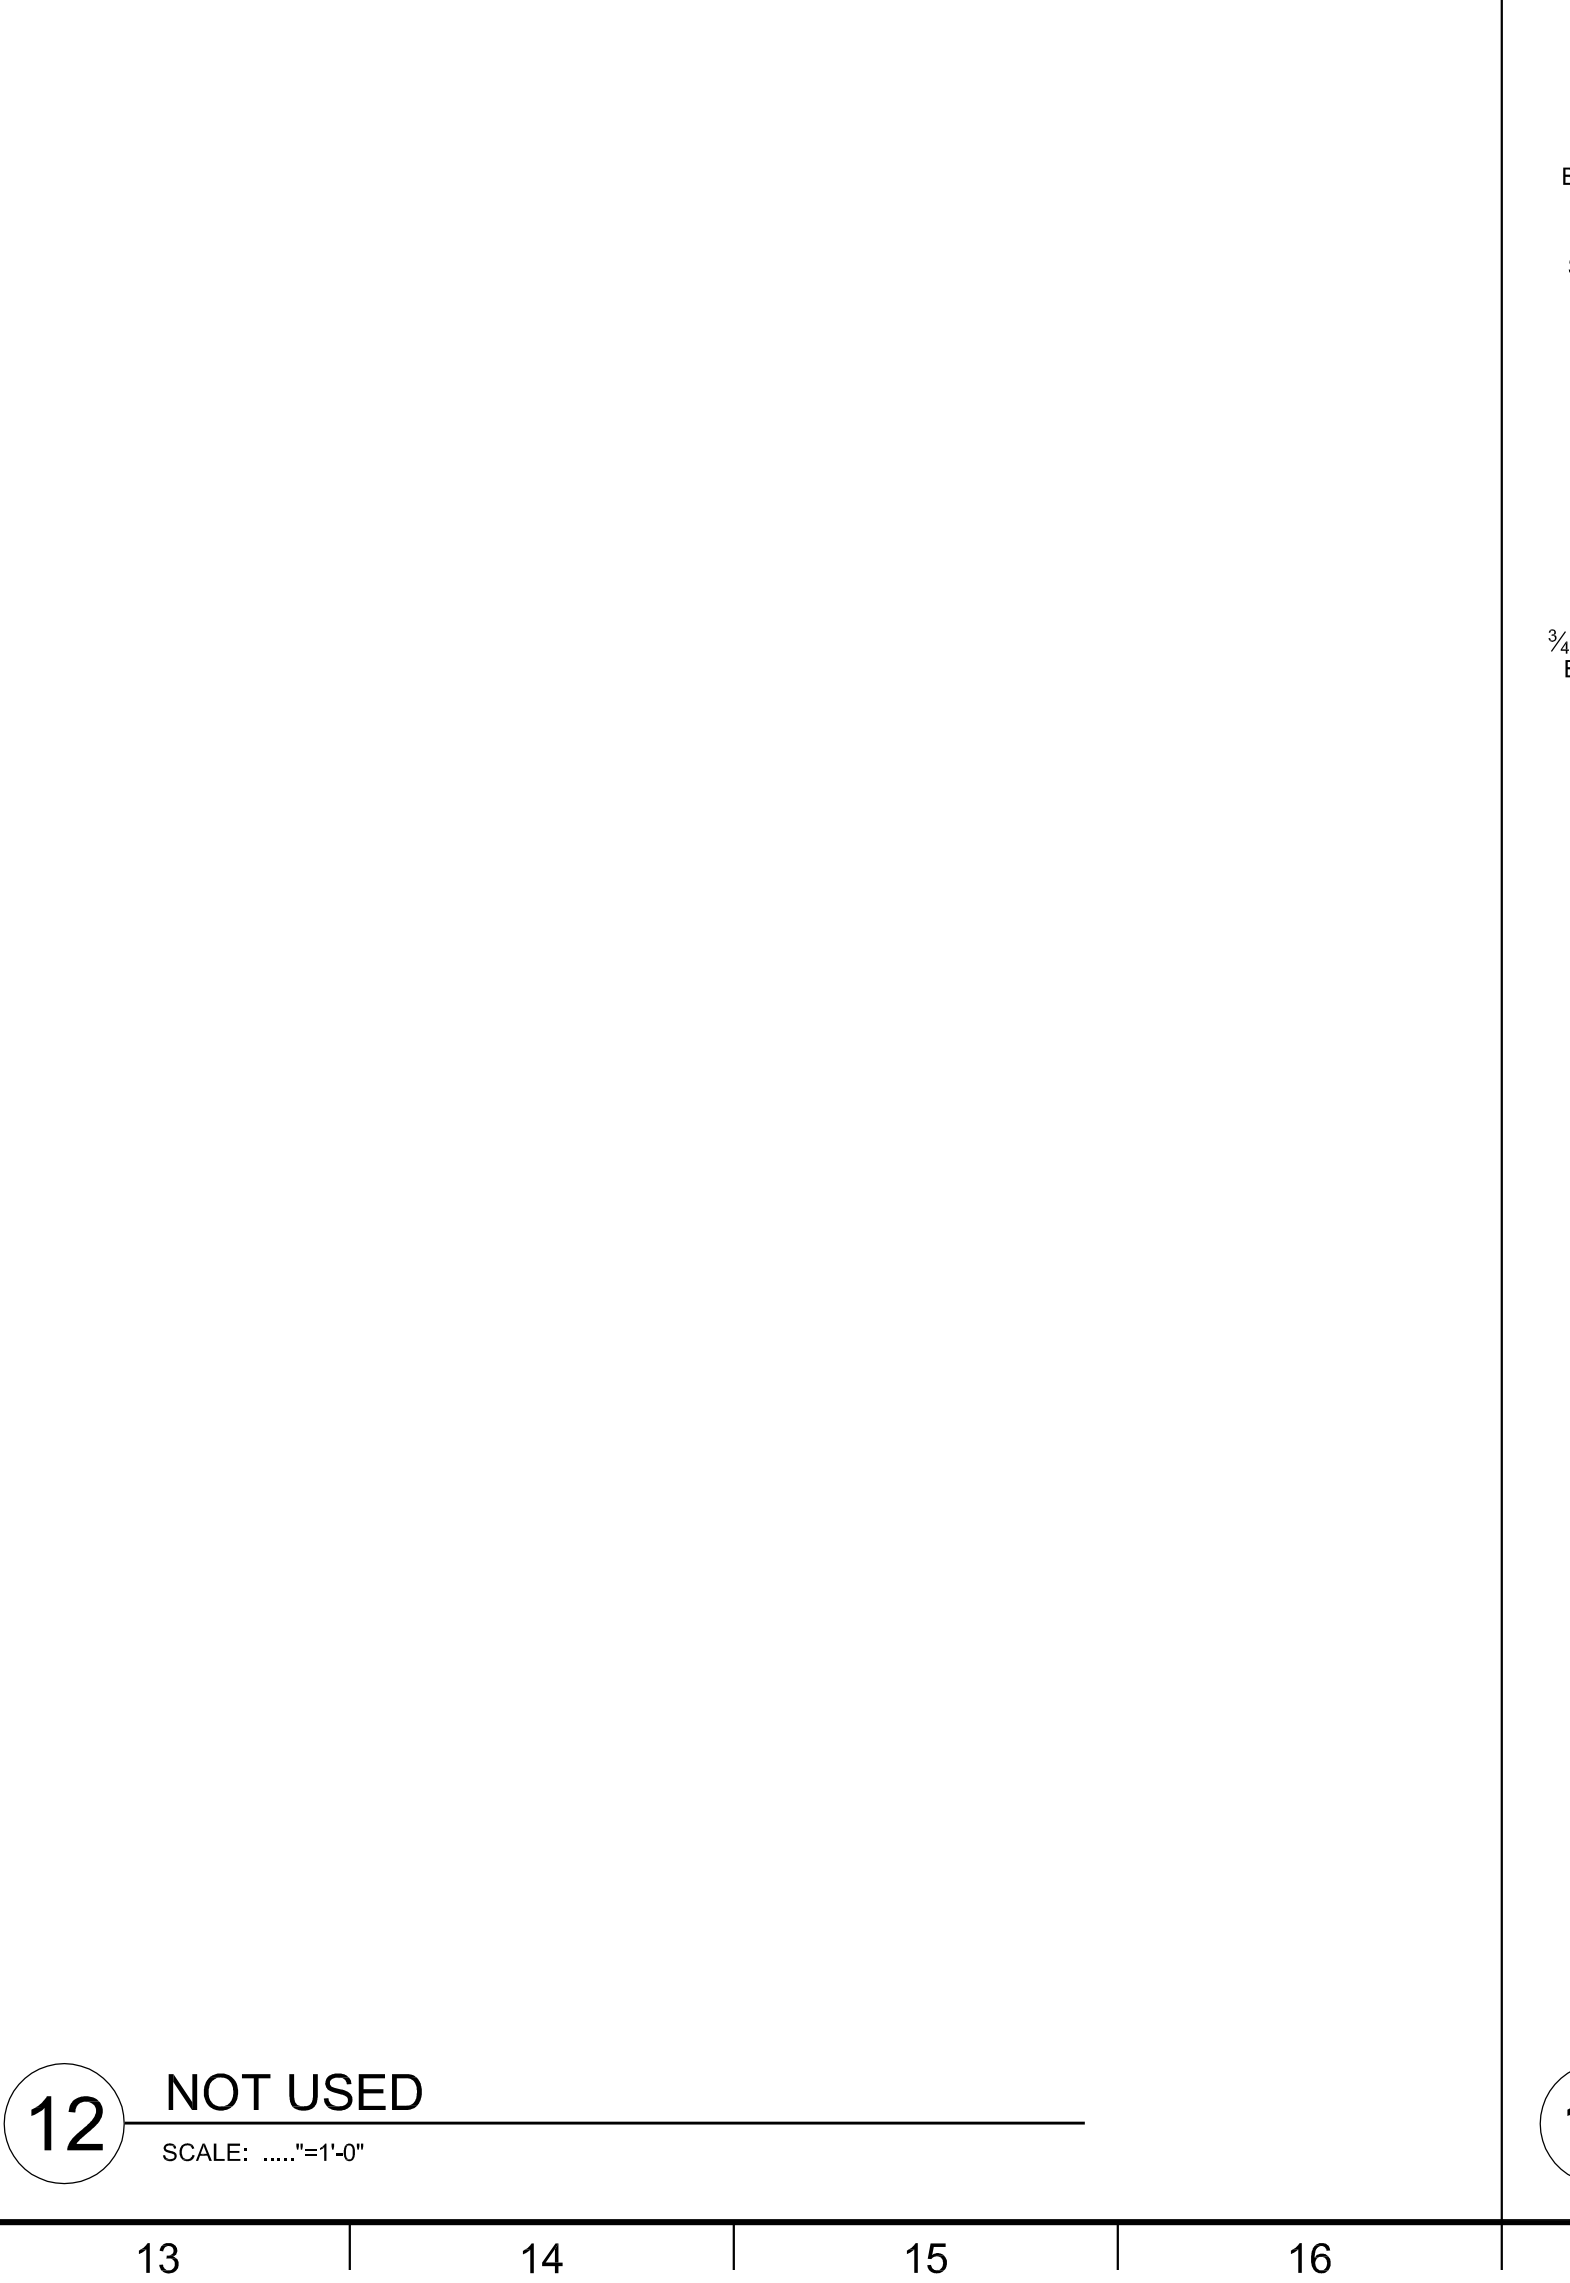

**12** NOT USED  
SCALE: 1"=1'-0"

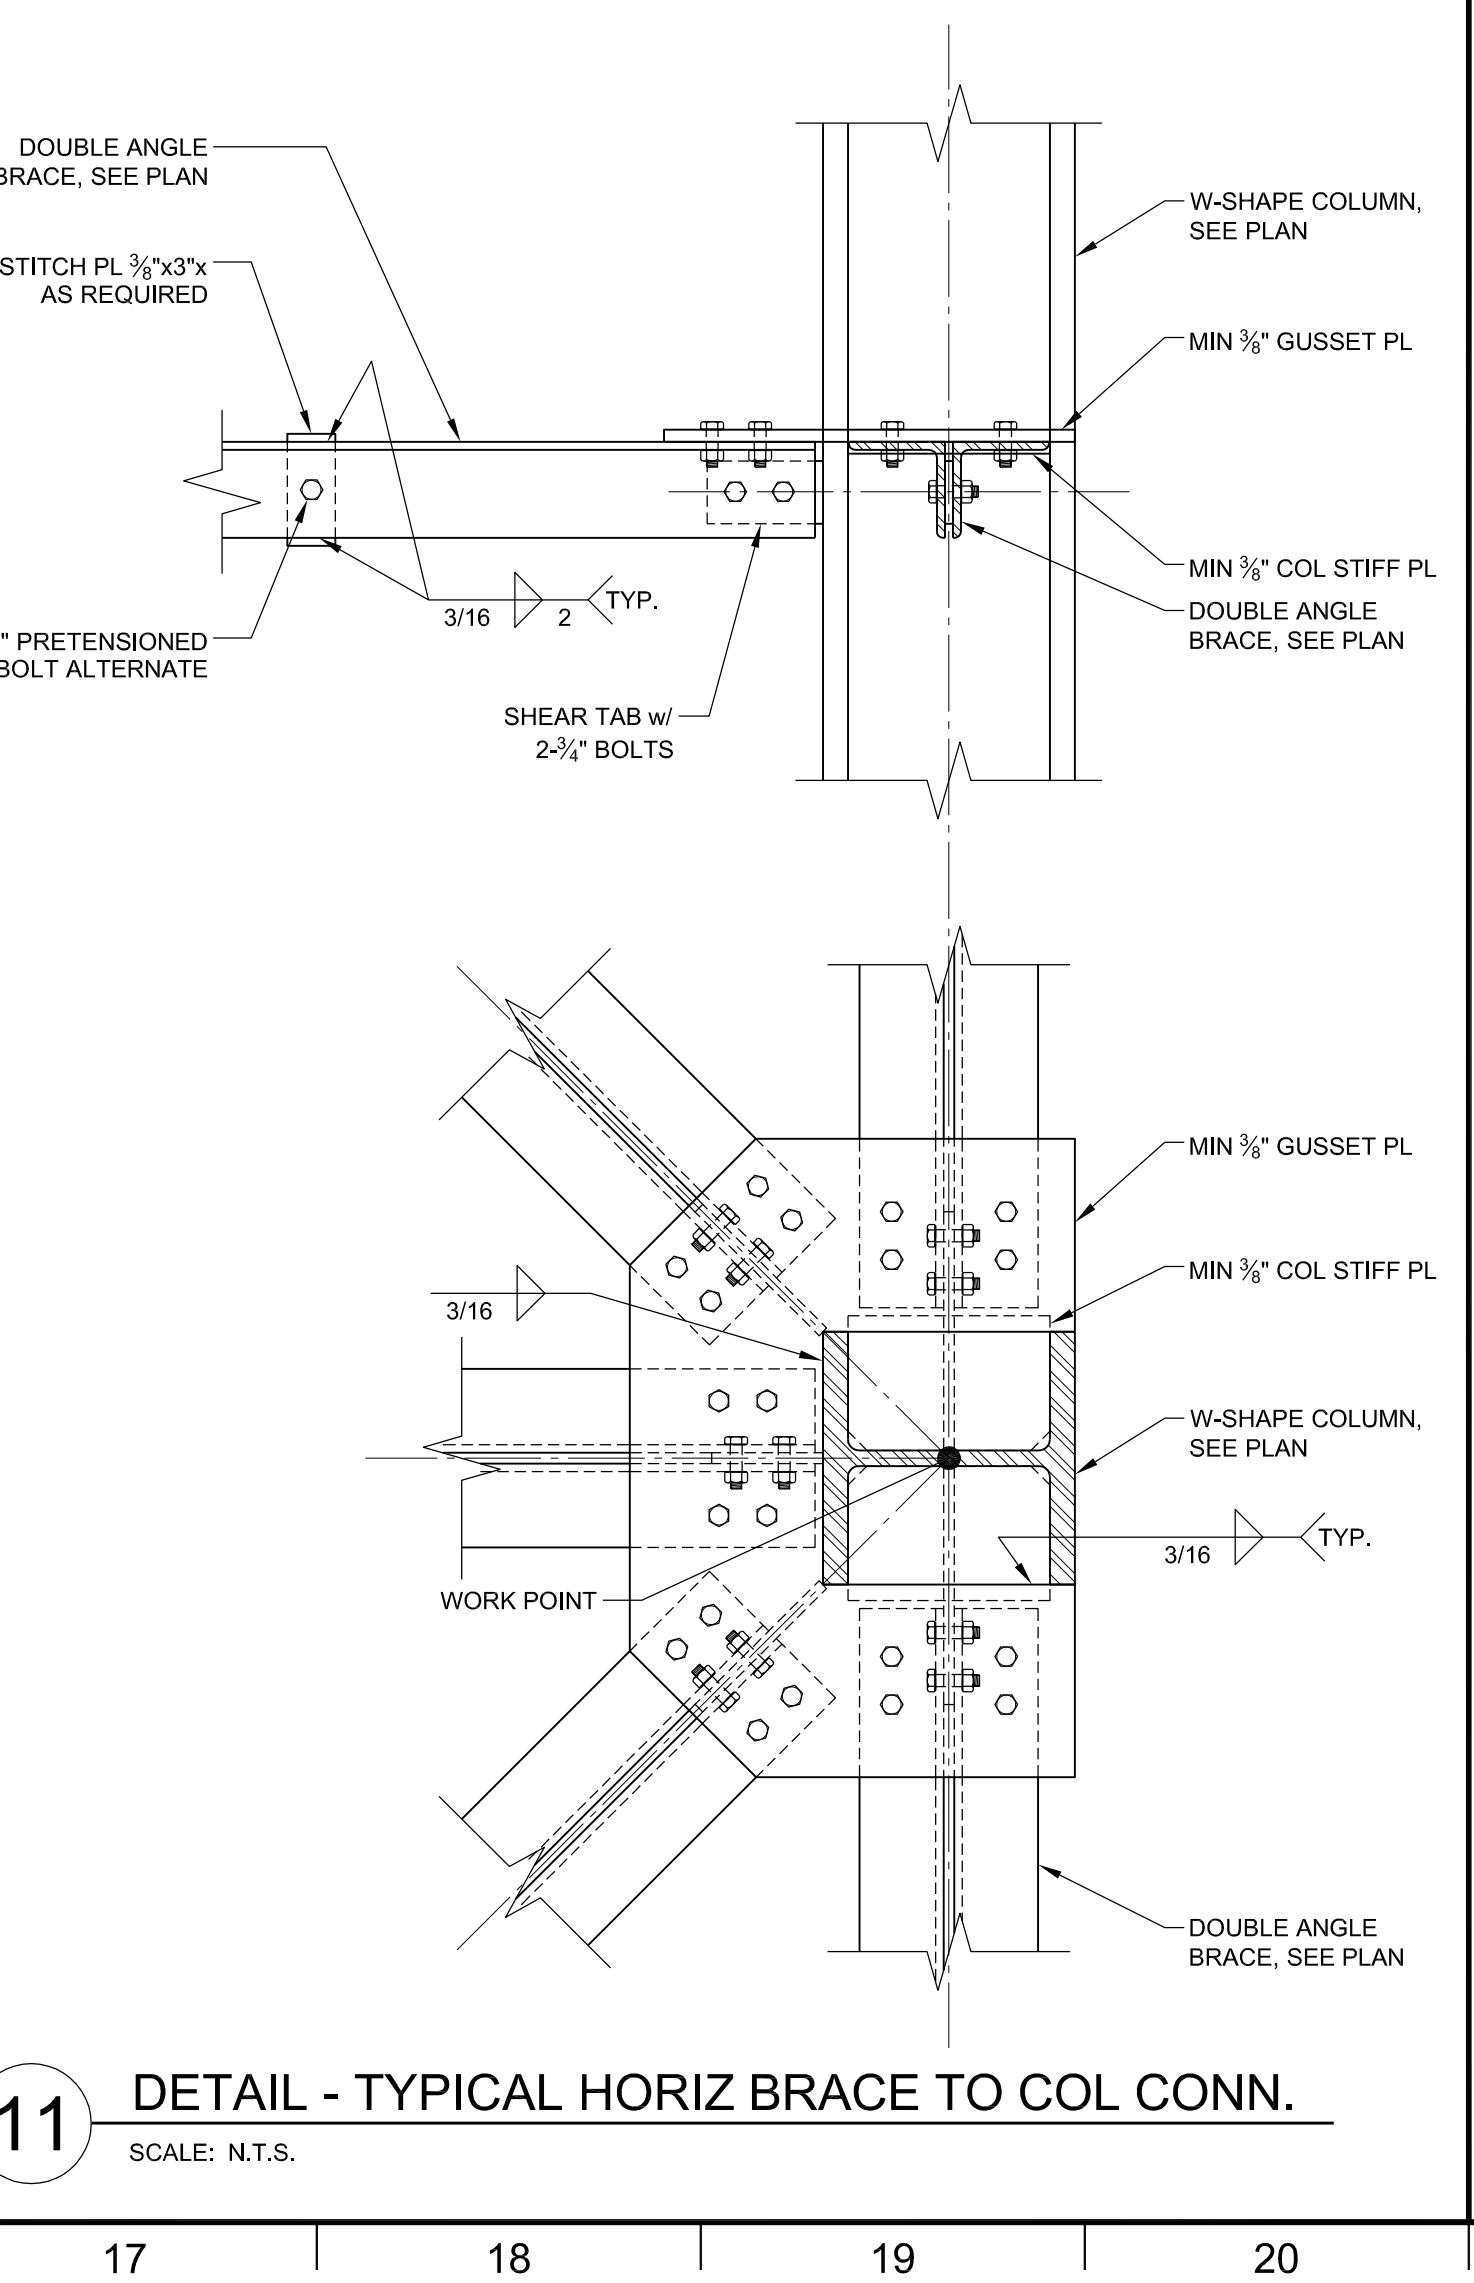

**11** DETAIL - TYPICAL HORIZ BRACE TO COL CONN.  
SCALE: N.T.S.

**MATERIAL KEYING LEGEND:**

10	DESIGN DEVELOPMENT	12/04/2015
9	50% CONSTRUCTION DOCUMENTS	03/04/2016
8	CD PROGRESS PACKAGE	05/27/2016
7	CD SUBMISSION	08/08/2016

**FX FOWLE**  
FX FOWLE ARCHITECTS, LLP | 22 WEST 98TH STREET | NEW YORK, NY 10011 | 212.687.1761 | F22.A08478 | WWW.FX FOWLE.COM

**DESIMONE CONSULTING ENGINEERS**  
25 Broadway, New York, NY 10006 | 212.690.2591

**DAGHER ENGINEERING, PLLC**  
21 Penn Plaza, New York, NY 10001 | 212.478.5400

**DEBORAH BERKE PARTNERS**  
225 Park Avenue, 28th Floor, New York, NY 10001 | 212.238.4211

**VAN DEUSEN & ASSOCIATES (VDA)**  
100 Eagle Rock Avenue, Suite 310, East Hanover, NJ 10001 | 973.994.9220

**STANTEC**  
50 West 23rd Street, 8th Floor, New York, NY 10010 | 212.368.5600

**42 TRINITY PLACE**  
42 TRINITY PLACE | NEW YORK, NY

**DRAWING TITLE:**  
LANDMARKED FACADE SUPPORT DETAILS

Scale: AS NOTED  
Project No.: 15160.00  
Cut File: 15160-02-603 - LANDMARKED FACADE SUPPORT DETAILS  
Drawing No.: S-623.00  
Date: 02/16/16  
Scale: AS NOTED

© 2009 FX FOWLE ARCHITECTS, LLP | ALL RIGHTS RESERVED



